
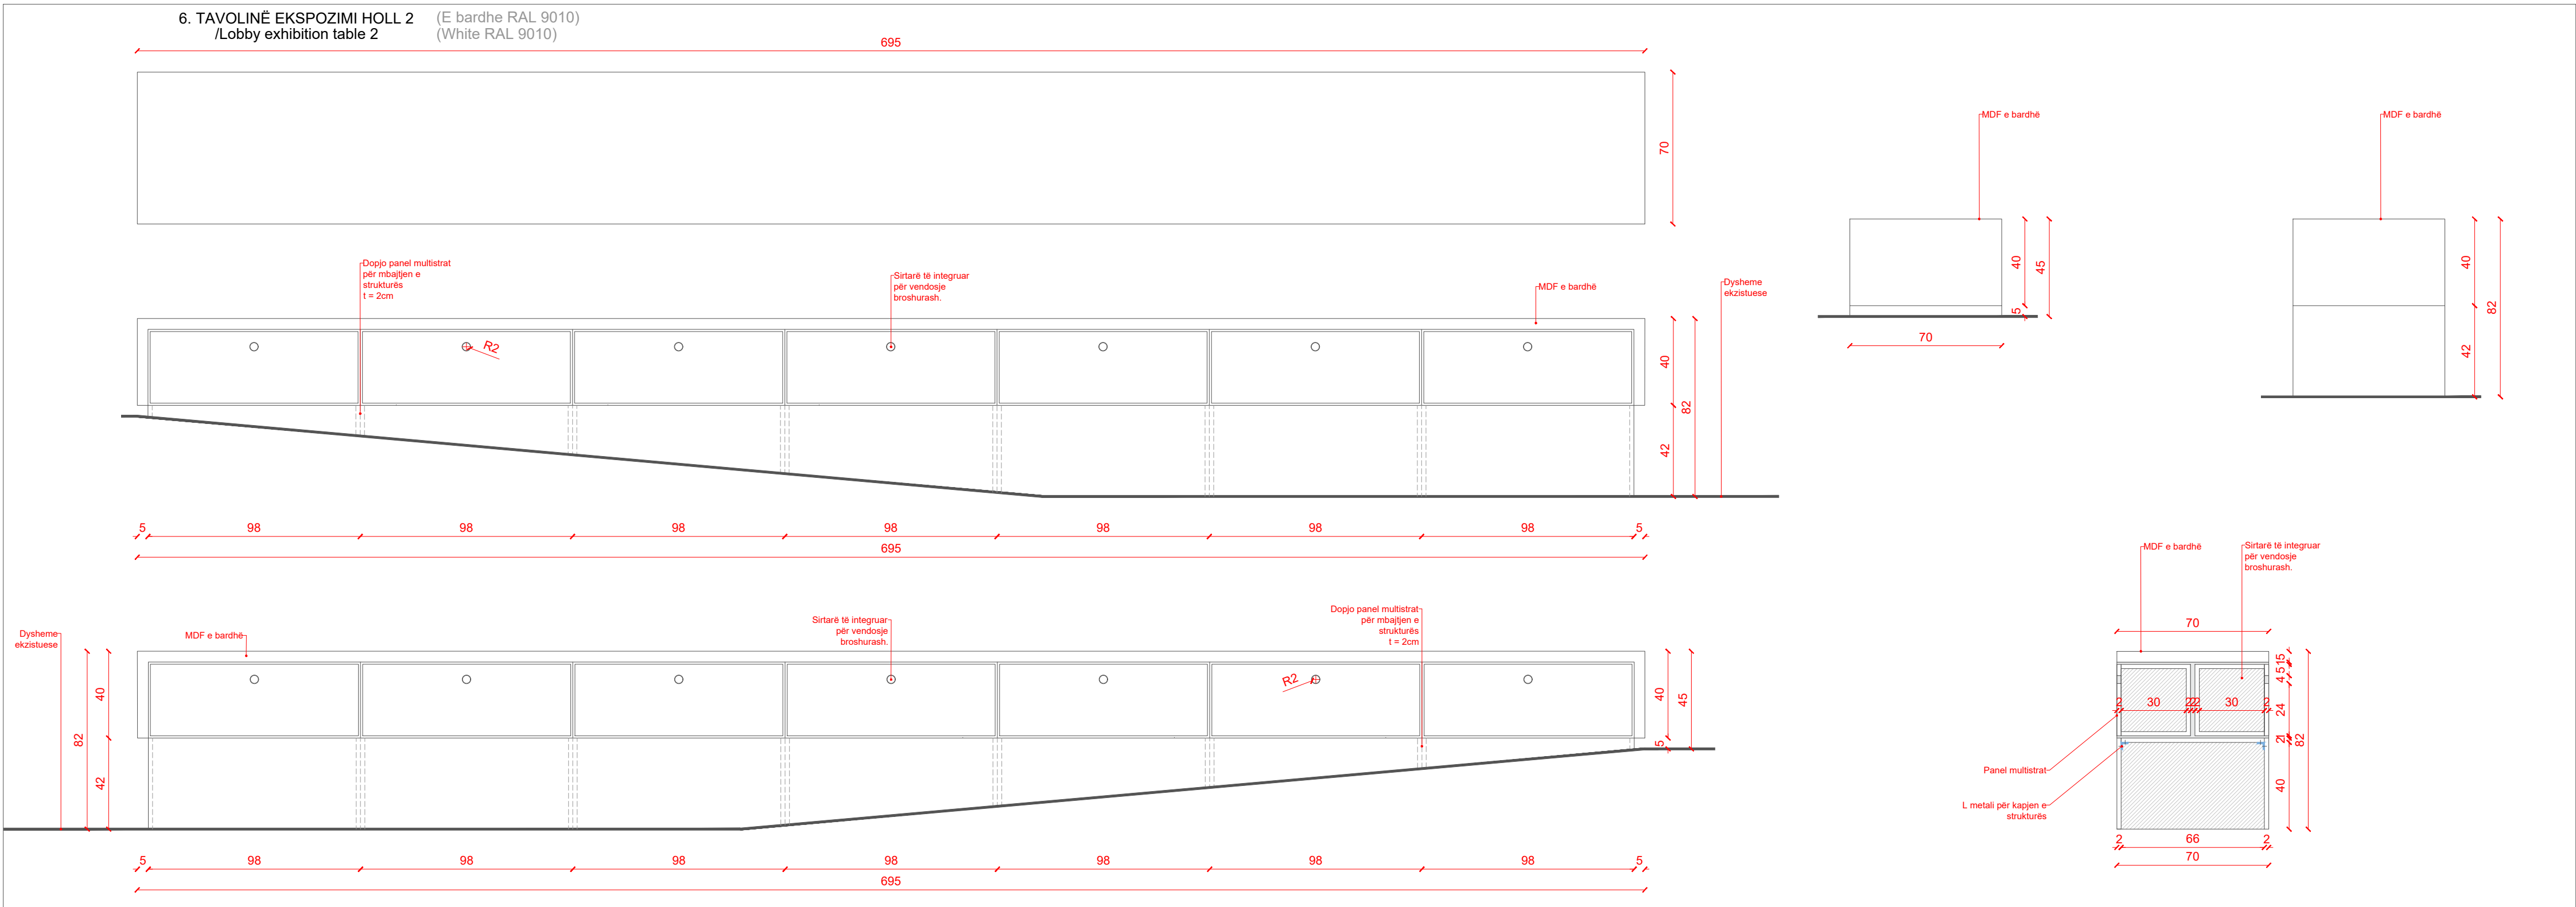
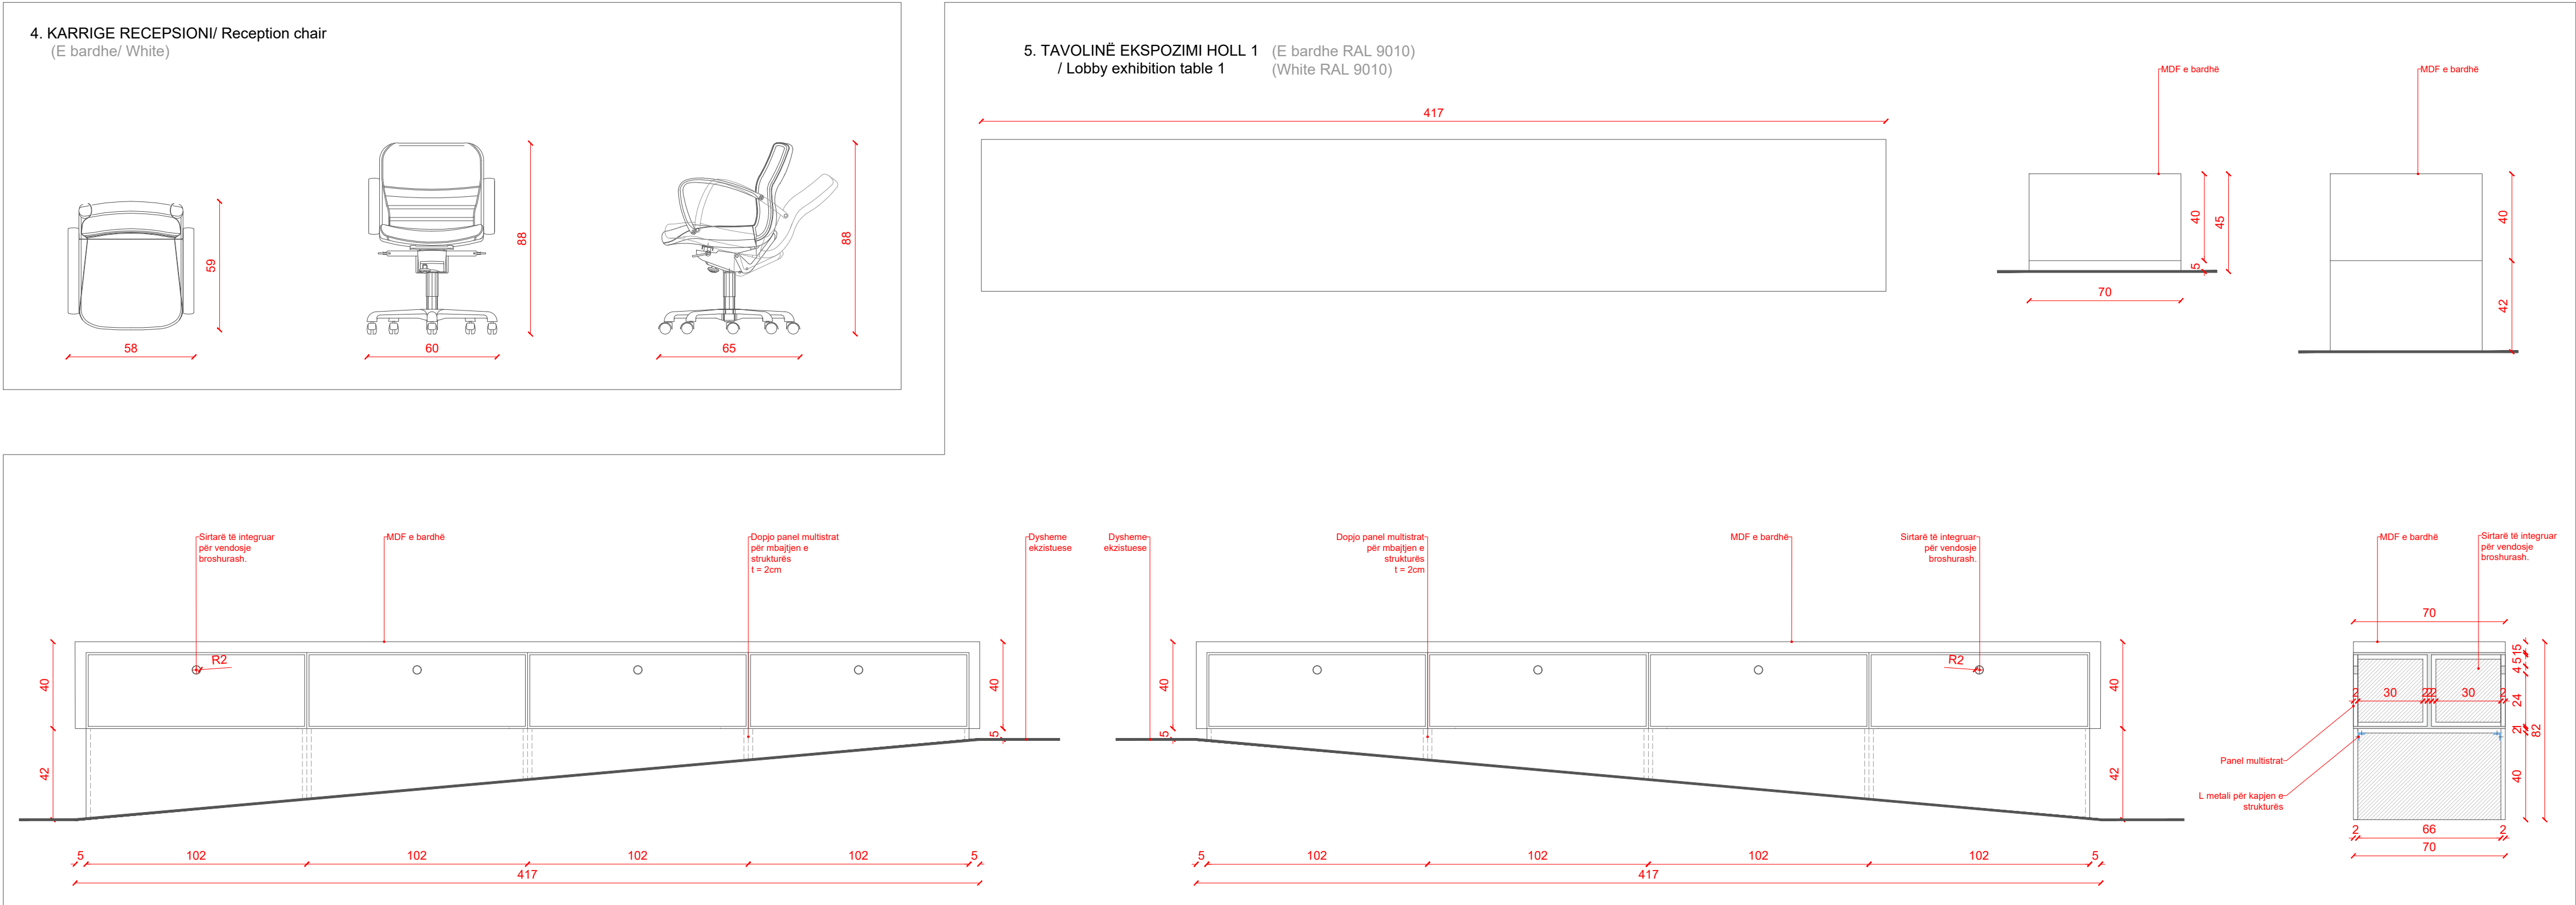
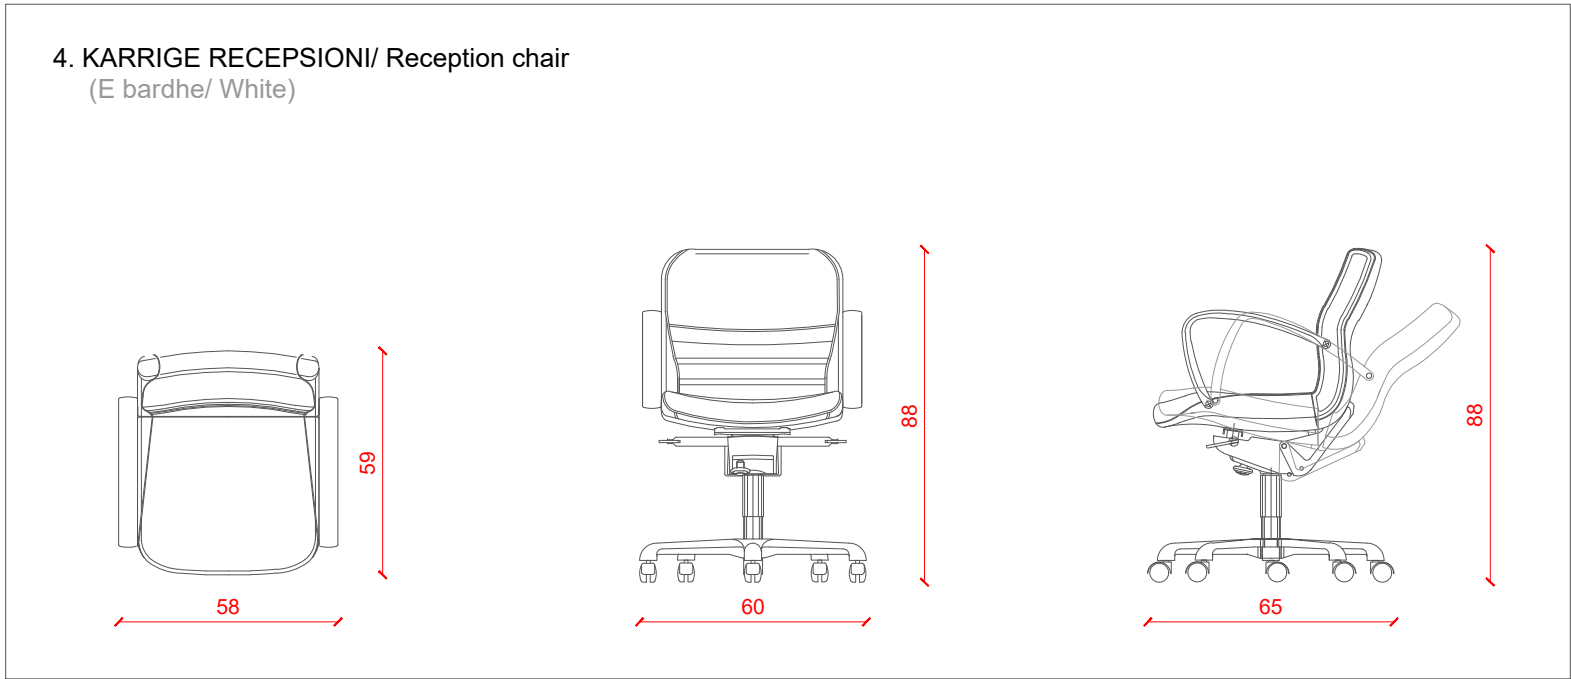
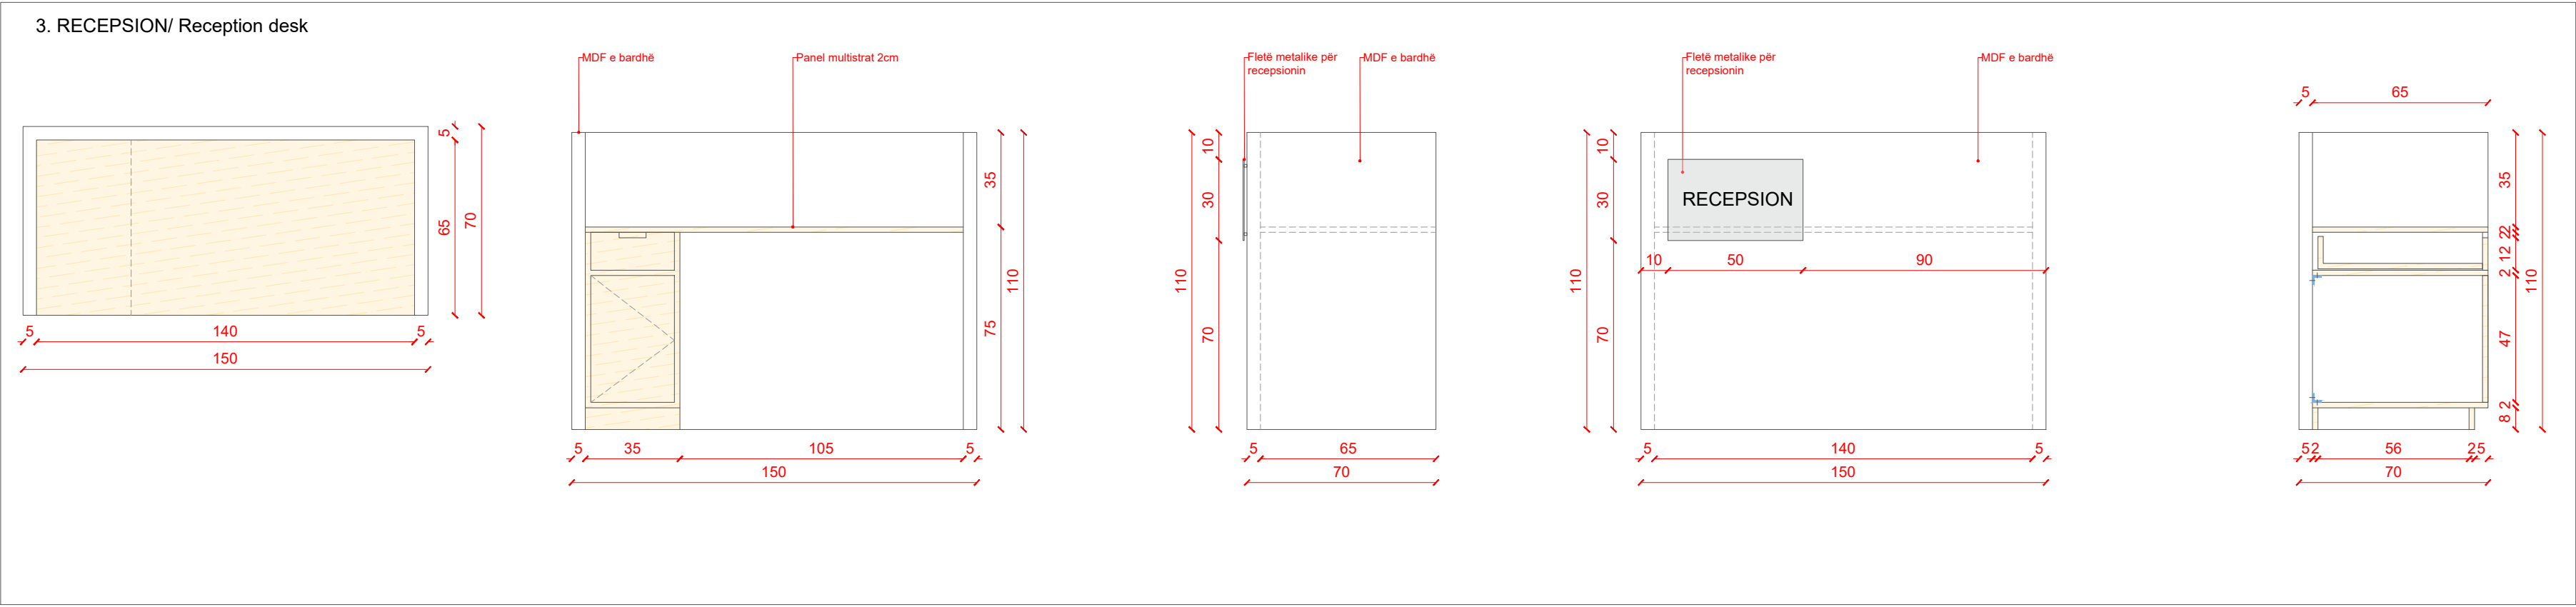


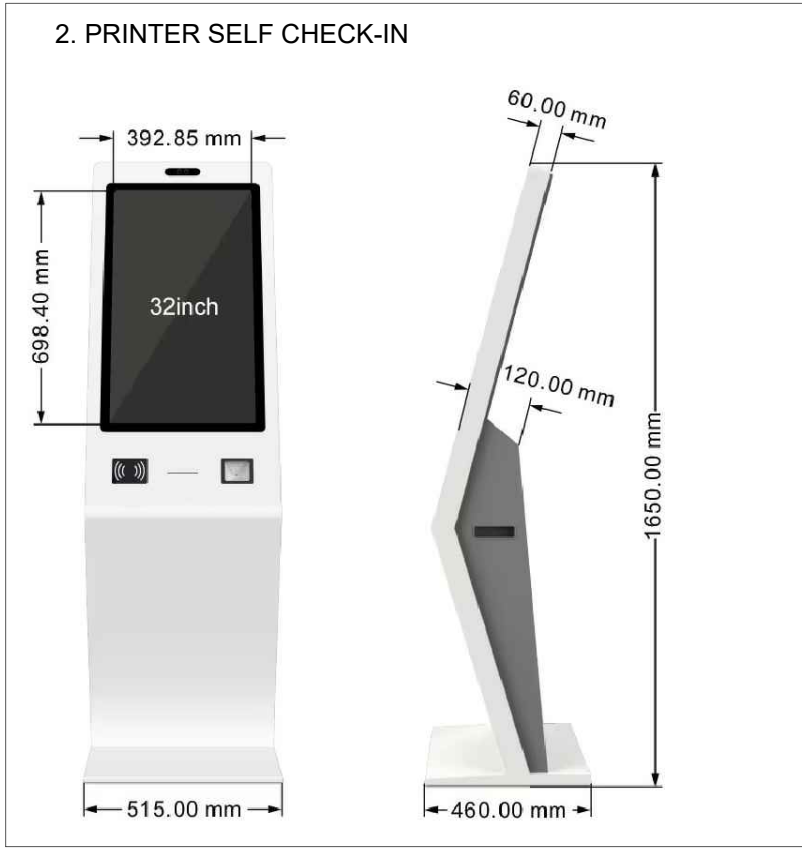

Legenda:

2. Printer selfcheck-in	51. Raft druri 14
3. Reception	54. Karrige salla eventa
4. Karrige recepsion	62. Tavoline e levizshme
5. Tavoline ekspozimi holl 1	63. Tavoline e levizshme
6. Tavoline ekspozimi holl 2	64. Tavoline e levizshme
7. Tavoline ekspozimi holl 3	65. Tavoline e levizshme
8. Tavoline ekspozimi holl 4	66. Tavoline e levizshme
9. Rafti për ekspozim	67. Tavoline e levizshme
10. Rafti për ekspozim	68. Tavoline e levizshme
11. Paneli ekspozimi	69. Tavoline e levizshme
12. Skafet metalik për ekspozim	70. Tavoline e levizshme
13. Rafti druri 1	71. Tavoline e levizshme
14. Rafti druri 2	72. Tavoline e levizshme
15. Rafti i ulët druri 1	73. Tavoline e levizshme
16. Rafti i ulët druri 2	74. Tavoline e levizshme
17. Rafti druri 3	75. Tavoline e levizshme
18. Rafti druri 4	76. Tavoline e levizshme
19. Rafti druri 5	77. Tavoline e levizshme
20. Tavoline punë e bardhe	78. Tavoline e levizshme
21. Karrige studi	79. Tavoline e levizshme
22. Rafti i ulët druri 2	80. Tavoline e levizshme
23. Tavoline mes 1	81. Tavoline e levizshme
24. Tavoline mes 2	82. Tavoline e levizshme
25. Kolltuk	83. Tavoline e levizshme
26. Kolltuk	84. Tavoline e levizshme
27. Kolltuk	85. Tavoline e levizshme
28. Kolltuk	86. Tavoline e levizshme
29. Kolltuk	87. Tavoline e levizshme
30. Kolltuk	88. Tavoline e levizshme
31. Kolltuk	89. Tavoline e levizshme
32. Kolltuk	90. Tavoline e levizshme
33. Kolltuk	91. Tavoline e levizshme
34. Kolltuk	92. Tavoline e levizshme
35. Kolltuk	93. Tavoline e levizshme
36. Kolltuk	94. Tavoline e levizshme
37. Kolltuk	95. Tavoline e levizshme
38. Kolltuk	96. Tavoline e levizshme
39. Kolltuk	97. Tavoline e levizshme
40. Kolltuk	98. Tavoline e levizshme
41. Kolltuk	99. Tavoline e levizshme
42. Kolltuk	100. Tavoline e levizshme
43. Kolltuk	101. Tavoline e levizshme
44. Kolltuk	102. Tavoline e levizshme
45. Kolltuk	103. Tavoline e levizshme
46. Kolltuk	104. Tavoline e levizshme
47. Kolltuk	105. Tavoline e levizshme
48. Kolltuk	106. Tavoline e levizshme
49. Kolltuk	107. Tavoline e levizshme
50. Kolltuk	108. Tavoline e levizshme

Legenda:



2. Printer selfcheck-in	51. Wooden shelf 14
3. Reception desk	54. Event hall chair
4. Reception chair	62. Movable anti-vibration table
5. Lobby exhibition table 1	63. Stackable work desk
6. Lobby exhibition table 2	64. SMART Conference hall chair
7. Lobby exhibition table 3	65. Private work Booth
8. Lobby exhibition table 4	66. Wooden shelf 26
9. Exhibition shelves + panels 1	67. Movable ESD (ElectroStatic Discharge) work desk
10. Exhibition shelves + panels 2	68. Work desk 8 (Smart Lab)
11. Exhibition panels	69. Wooden shelf 28
12. Metal frame for exhibition	70. Wooden shelf 29
13. Wooden shelf 1	71. Wooden shelf 30
14. Wooden shelf 2	72. Wooden shelf 31
15. Low wooden shelf 1	73. Wooden shelf 32
16. Low wooden shelf 2	74. Wooden shelf 33
17. Low wooden shelf 3	75. Work desk (SMART Lab)
18. Low wooden shelf 4	
19. Wooden shelf 5	
20. White work desk	
21. Studio chair	
22. Sofa 160x80	
23. Low wooden shelf 2	
24. Coffee table 1	
25. Coffee table 2	
26. Armchair	
27. Chair 1	
28. Chair 2	
29. SMART table	
30. Office chair	
31. Director's chair	
32. Work desk 1	
33. Work desk 2	
34. Work desk 3 (movable)	
35. Semi-circular wooden table	
36. Wooden shelf 7 + workshop	
37. Wooden shelf 8	
38. Wooden shelf 9	
39. Wooden shelf 10	
40. Wooden shelf 11 + workshop	
41. Wooden shelf 12	
42. Wooden shelf 13	



" Inkubatori i biznesit në arkitekturë dhe ndërtim në Tiranë"/ "Business incubator in architecture and construction in Tirana"

Klienti: FONDI SHQIPTAR I ZHVILLIMIT		Firma/ Signature:	
Objekti/Object: Projekt Zbatim/ Execution Design		Lexoj dhe aprovoj	
iRI		N.6844	
Local Architecture Office (LOC)		N.6732/14	
Studio Lokale Arkitekture (VEND)		Firma/ Signature:	
Gent Agalli		Lexoj dhe aprovoj	
ARCHISPACE		N.6409/7	
Local Architecture Office (LOC)		Firma/ Signature:	
Studio Lokale Arkitekture (VEND)		Lexoj dhe aprovoj	
Rais Petrela		Read and approve	
CONSULTING & MANAGEMENT ALBANIA		N.6409/7	
Local Architecture Office (LOC)		Firma/ Signature:	
Studio Lokale Arkitekture (VEND)		Lexoj dhe aprovoj	
Ervis Myftari		Read and approve	
ALL DIMENSIONS HAVE TO BE VERIFIED BY THE CONTRACTOR ON THE CONSTRUCTION SITE		TË GJITHA DIMENSIONET DUHET TË VERIFIKOHEN nga KONTRAKTORI NË VËND	
IMPORTANT: These drawings are property of iRI, Rruga DERVISH HIMA, nr 8 kati i pare – 1001 TIRANA. Copy, multiplication or distribution inbetween parties of these plans (or any part of it) without written permission of iRI is prohibited.		E RËNDËSISHME: Këto vizatime janë pronë e iRI, Rruga DERVISH HIMA, nr 8 kati i parë – 1001 TIRANË. Kopjimi, shumëfishimi apo shpërndarja e këtyre vizatimeve (apo pjesëve të tyre) pa lejen me shkrim të iRI është e ndaluar.	
issuer	plan number:	Emertimi i fletës	
A	A.04	DETAJE TË MOBILIMIT (HOLL)	


Faza/Phase:	data/ date:	shkalla/ scale:	format/ layout:
PZ/ED	2025	1:20	A1

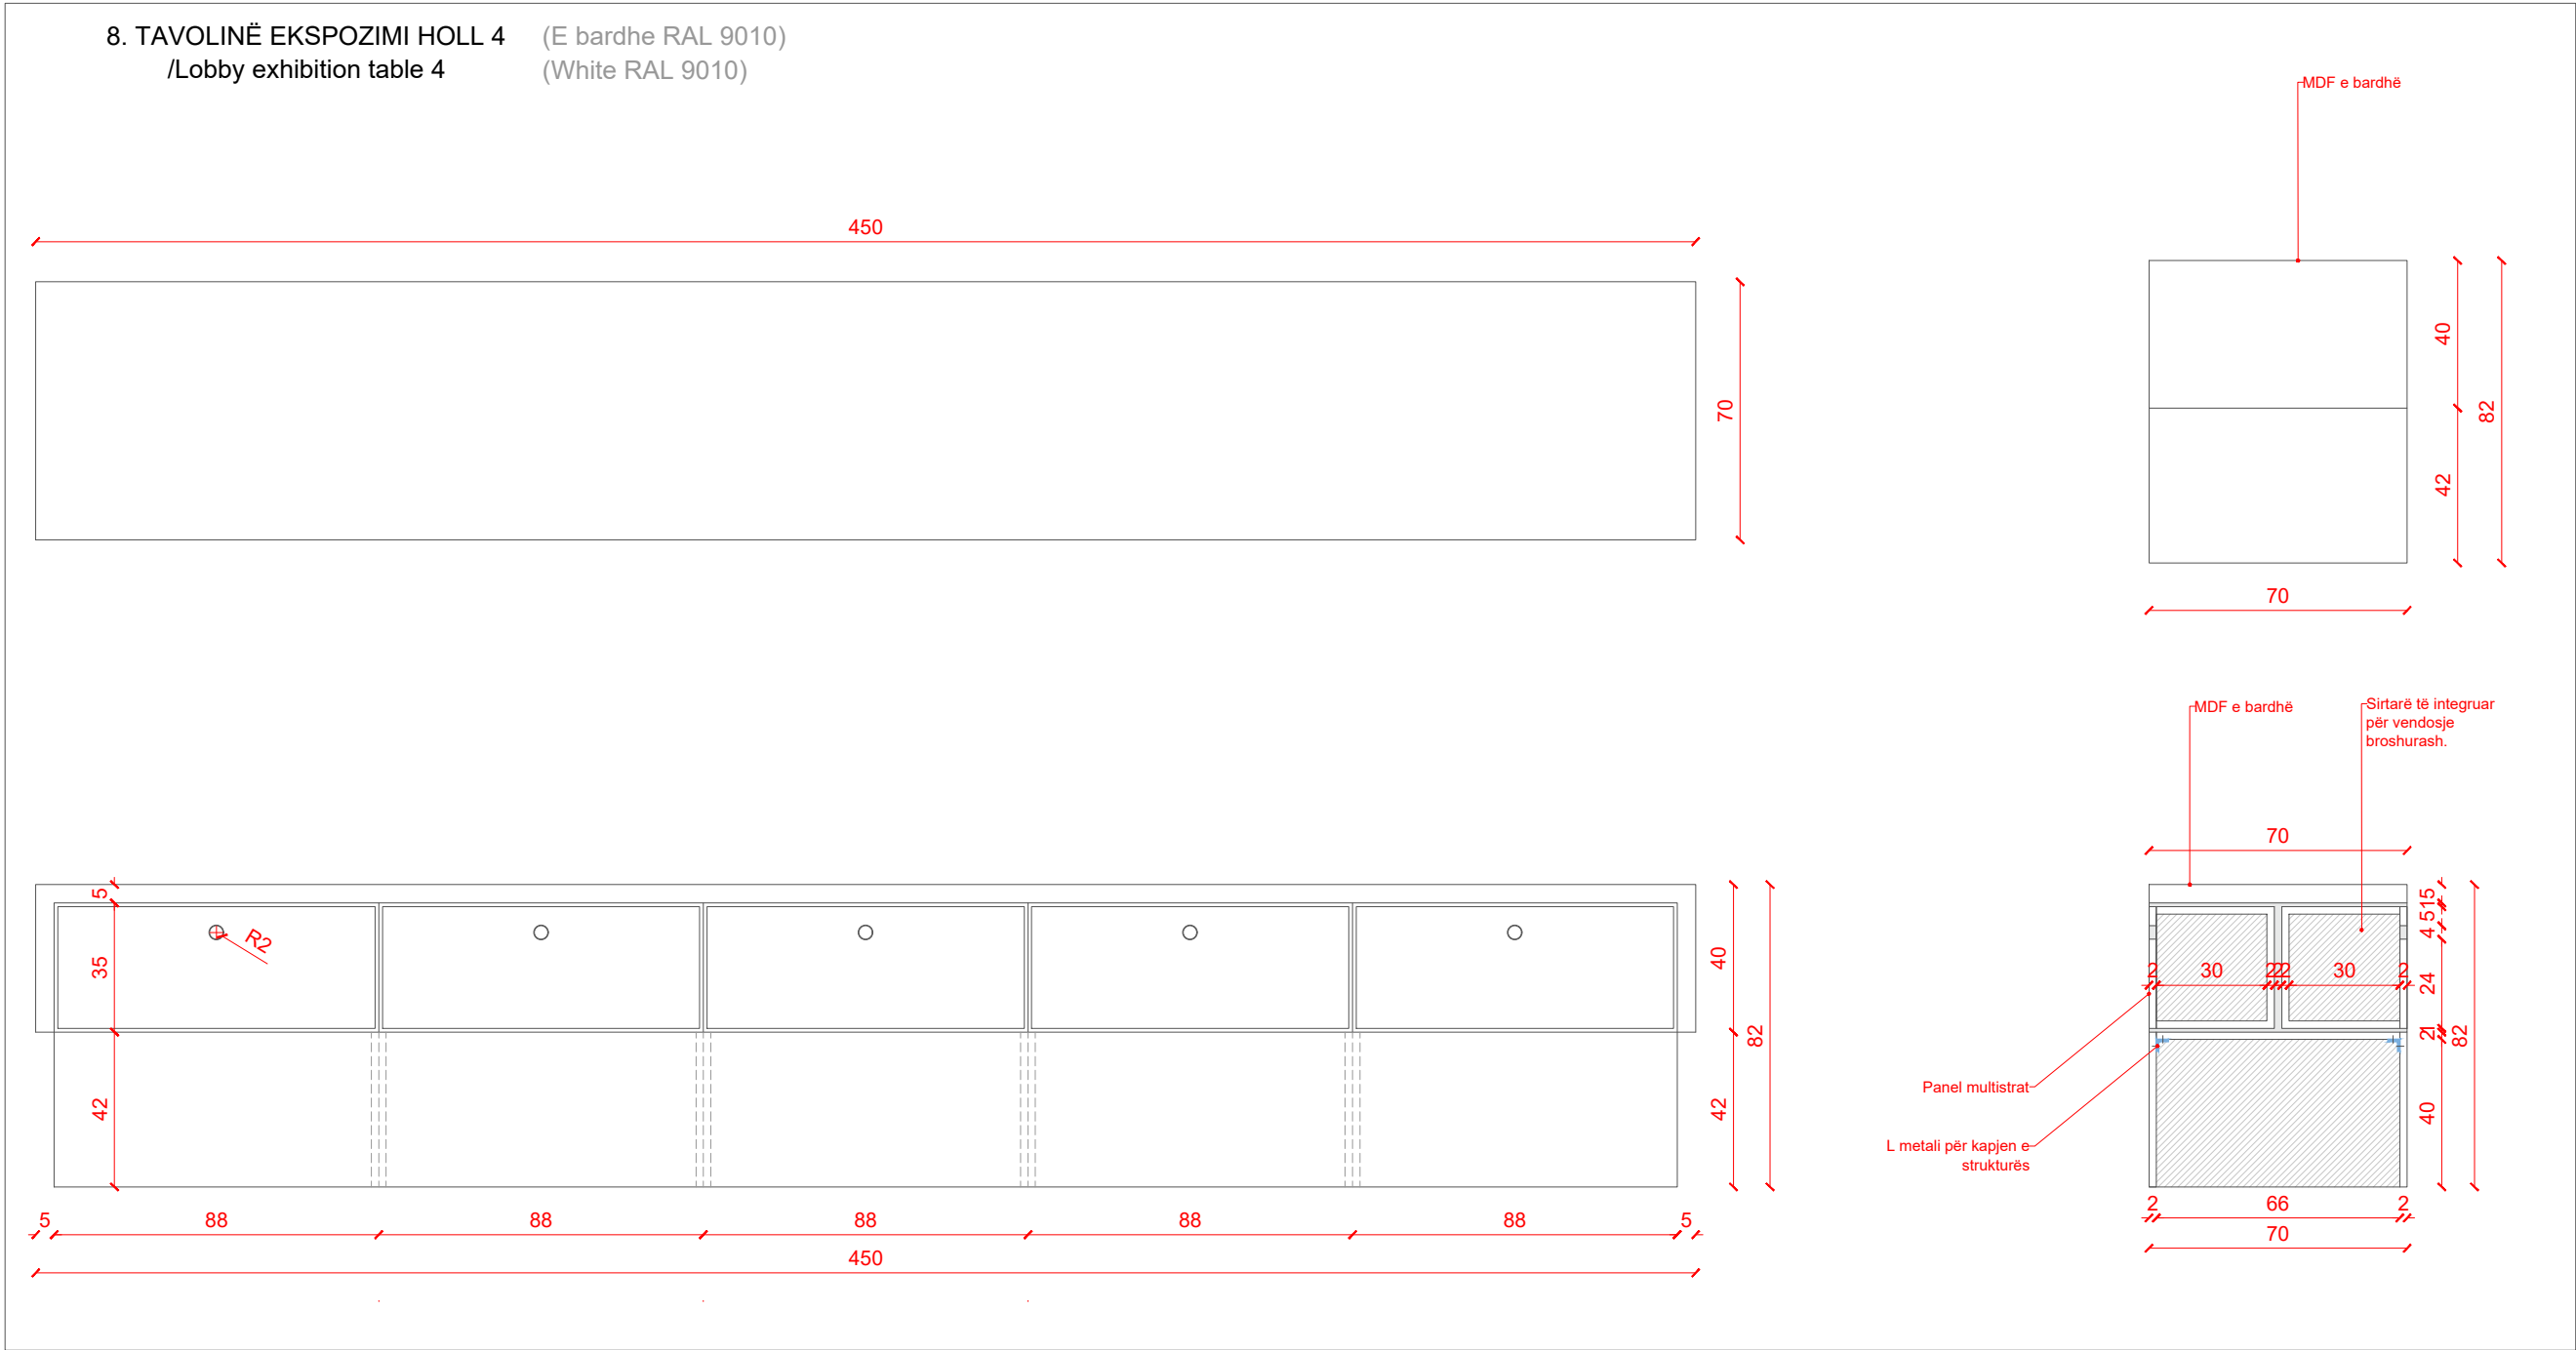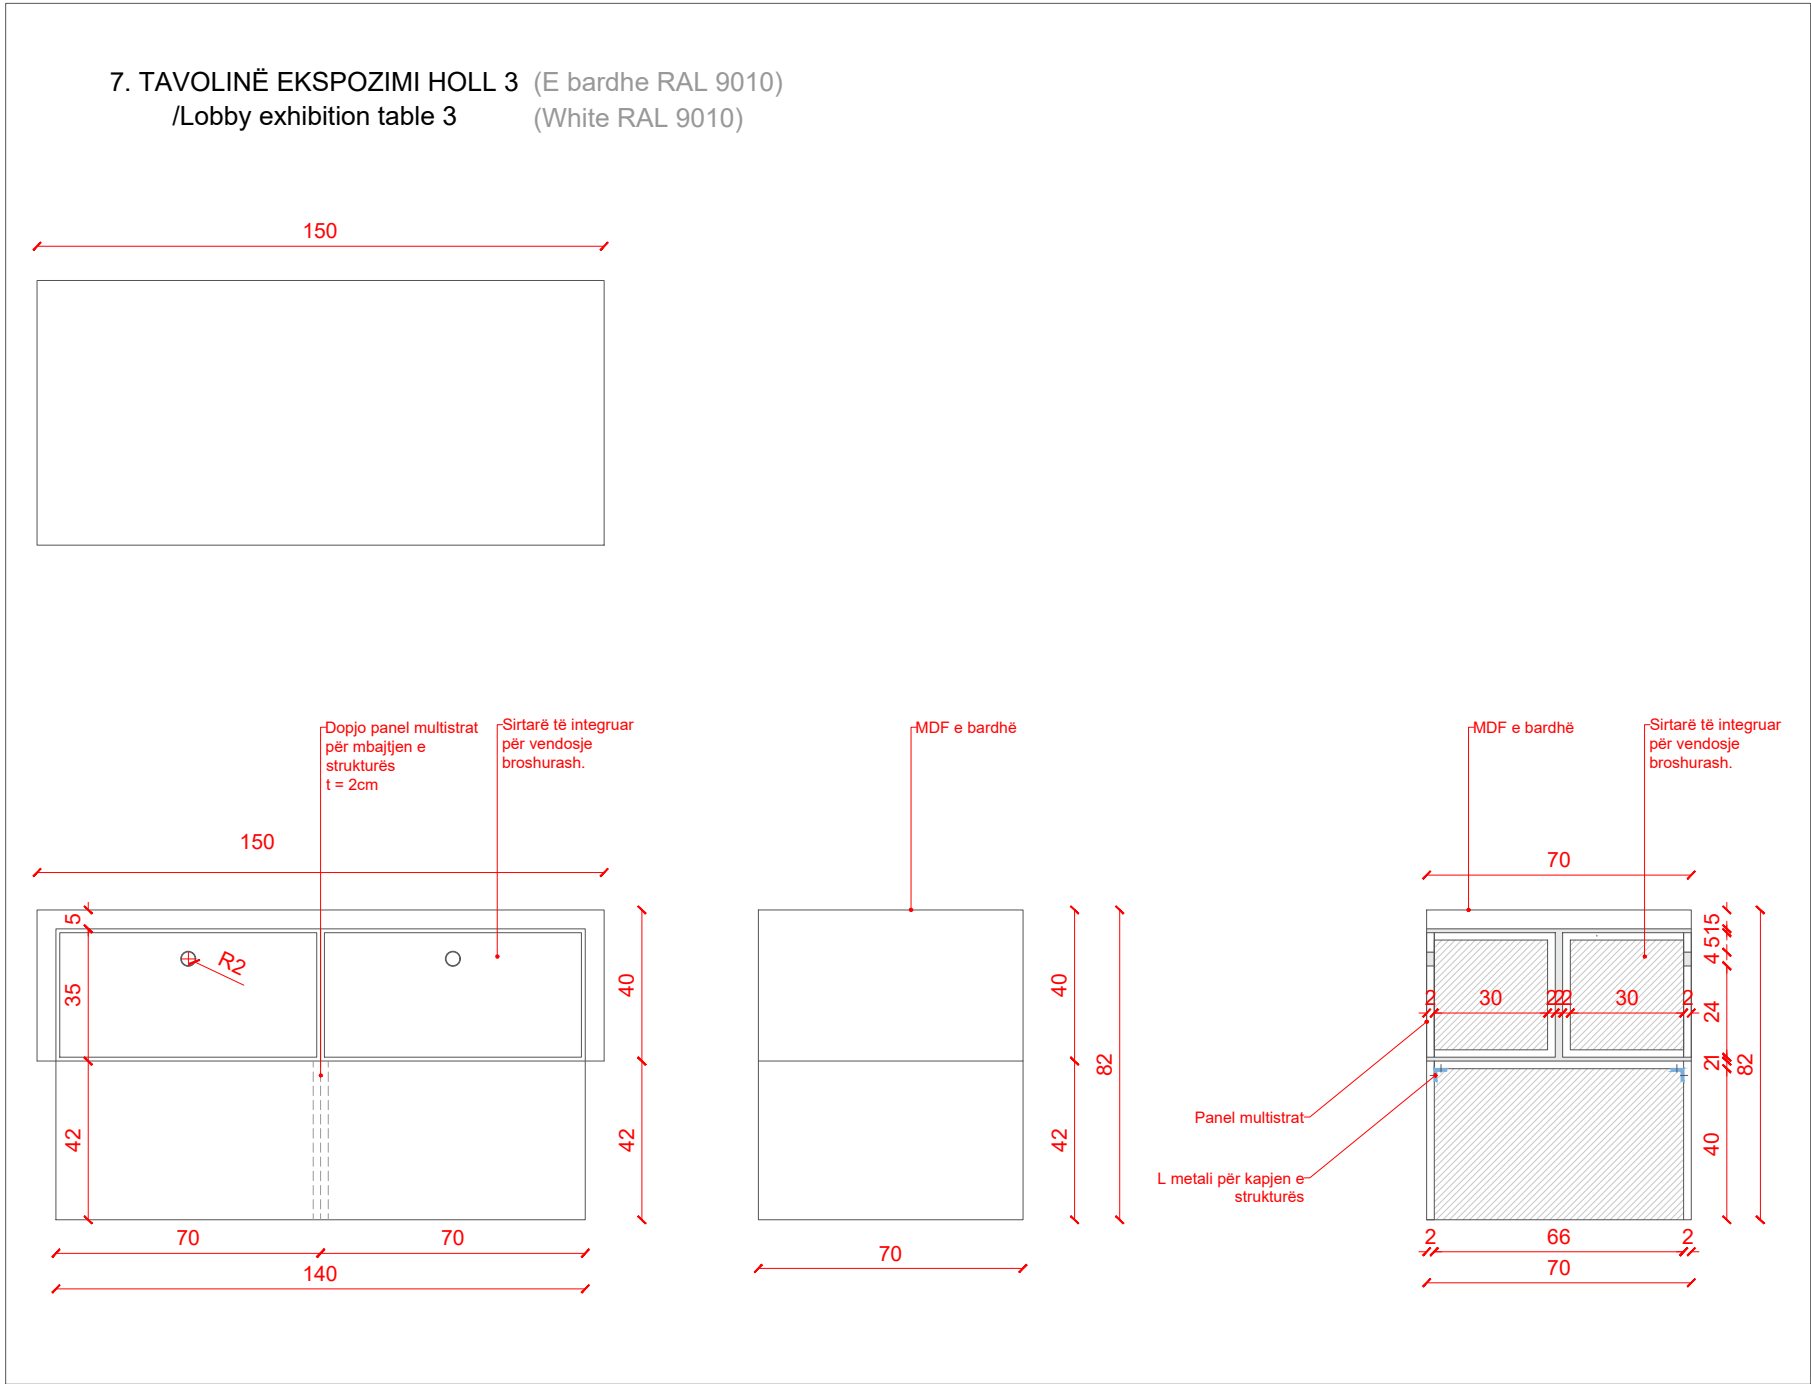


Legenda:

2. Printer selfcheck-in
3. Reception
4. Karrige reception
5. Tavoline ekspozimi holl 1
6. Tavoline ekspozimi holl 2
7. Tavoline ekspozimi holl 3
8. Tavoline ekspozimi holl 4
9. Rafta/panele ekspozimi 1
10. Rafta/panele ekspozimi 2
11. Panel ekspozimi
12. Skelë metal për ekspozim
13. Raft dru 1
14. Raft dru 2
15. Raft i ulët dru 1
16. Raft i ulët dru 3
18. Raft dru 4
19. Raft dru 5
20. Tavoline punë e bardhe
21. Karrige studi
24. Druan 100x80
25. Raft i ulët dru 2
26. Tavoline mesi 1
27. Tavoline mesi 2
28. Koltuk
29. Karrige 1
32. Karrige 2
33. Tavoline SMART
37. Karrige zyre
37.1. Karrige dhjetori
38. Tavoline punë 1
39. Panel mbyllje me dru
40. Raft dru 6
41. Tavoline punë 2
42. Tavoline punë 3 (e lëvizshme)
43. Tavoline gjyqimorë dhjetori
44. Raft dru 7 + plan punë
46. Raft dru 8
46. Raft dru 9
47. Raft dru 10
48. Raft dru 11 + plan punë
49. Raft dru 12
50. Raft dru 13
51. Raft dru 14
54. Karrige sallë event
62. Tavoline e lëvizshme
62. Tavoline punë e mbyllje
62. Karrige sallë SMART Conf.
63. Booth
65. Raft dru 26
66. Raft dru 27
67. Tavoline punë e lëvizshme
68. Tavoline punë 5 (Smart Lab)
69. Raft dru 28
100. Raft dru 29
101. Raft dru 30
102. Raft dru 31
103. Raft dru 32
104. Raft dru 33
167. Tavoline punë (SMART Lab)


2. Printer selfcheck-in
3. Reception desk
4. Reception chair
5. Lobby exhibition table 1
6. Lobby exhibition table 2
7. Lobby exhibition table 3
8. Lobby exhibition table 4
9. Exhibition shelves + panels 1
10. Exhibition shelves + panels 2
11. Exhibition panels
12. Metal frame for exhibition
13. Wooden shelf 1
14. Wooden shelf 2
15. Low wooden shelf 1
16. Low wooden shelf 3
18. Wooden shelf 4
19. Wooden shelf 5
20. White work desk
21. Studio chair
24. Sofa 100x80
25. Low wooden shelf 2
26. Coffee table 1
27. Coffee table 2
28. Armchair
29. Chair 1
32. Chair 2
33. SMART table
37. Office chair
37.1. Director's chair
38. Work desk 1
39. Wooden closing panel
40. Wooden shelf 6
41. Work desk 2
42. Work desk 3 (movable)
43. Semi-circular wooden table
44. Wooden shelf 7 + workshop
46. Wooden shelf 8
46. Wooden shelf 9
47. Wooden shelf 10
48. Wooden shelf 11 + workshop
49. Wooden shelf 12
50. Wooden shelf 13
51. Wooden shelf 14
54. Event hall chair
62. Movable anti-vibration table
61. Stackable work desk
62. SMART conference hall chair
63. Private work Booth
65. Wooden shelf 26
66. Wooden shelf 27
67. Movable ESD (ElectroStatic Discharge) work desk
68. Work desk 8 (Smart Lab)
69. Wooden shelf 28
100. Wooden shelf 29
101. Wooden shelf 30
102. Wooden shelf 31
103. Wooden shelf 32
104. Wooden shelf 33
167. Work desk (SMART Lab)

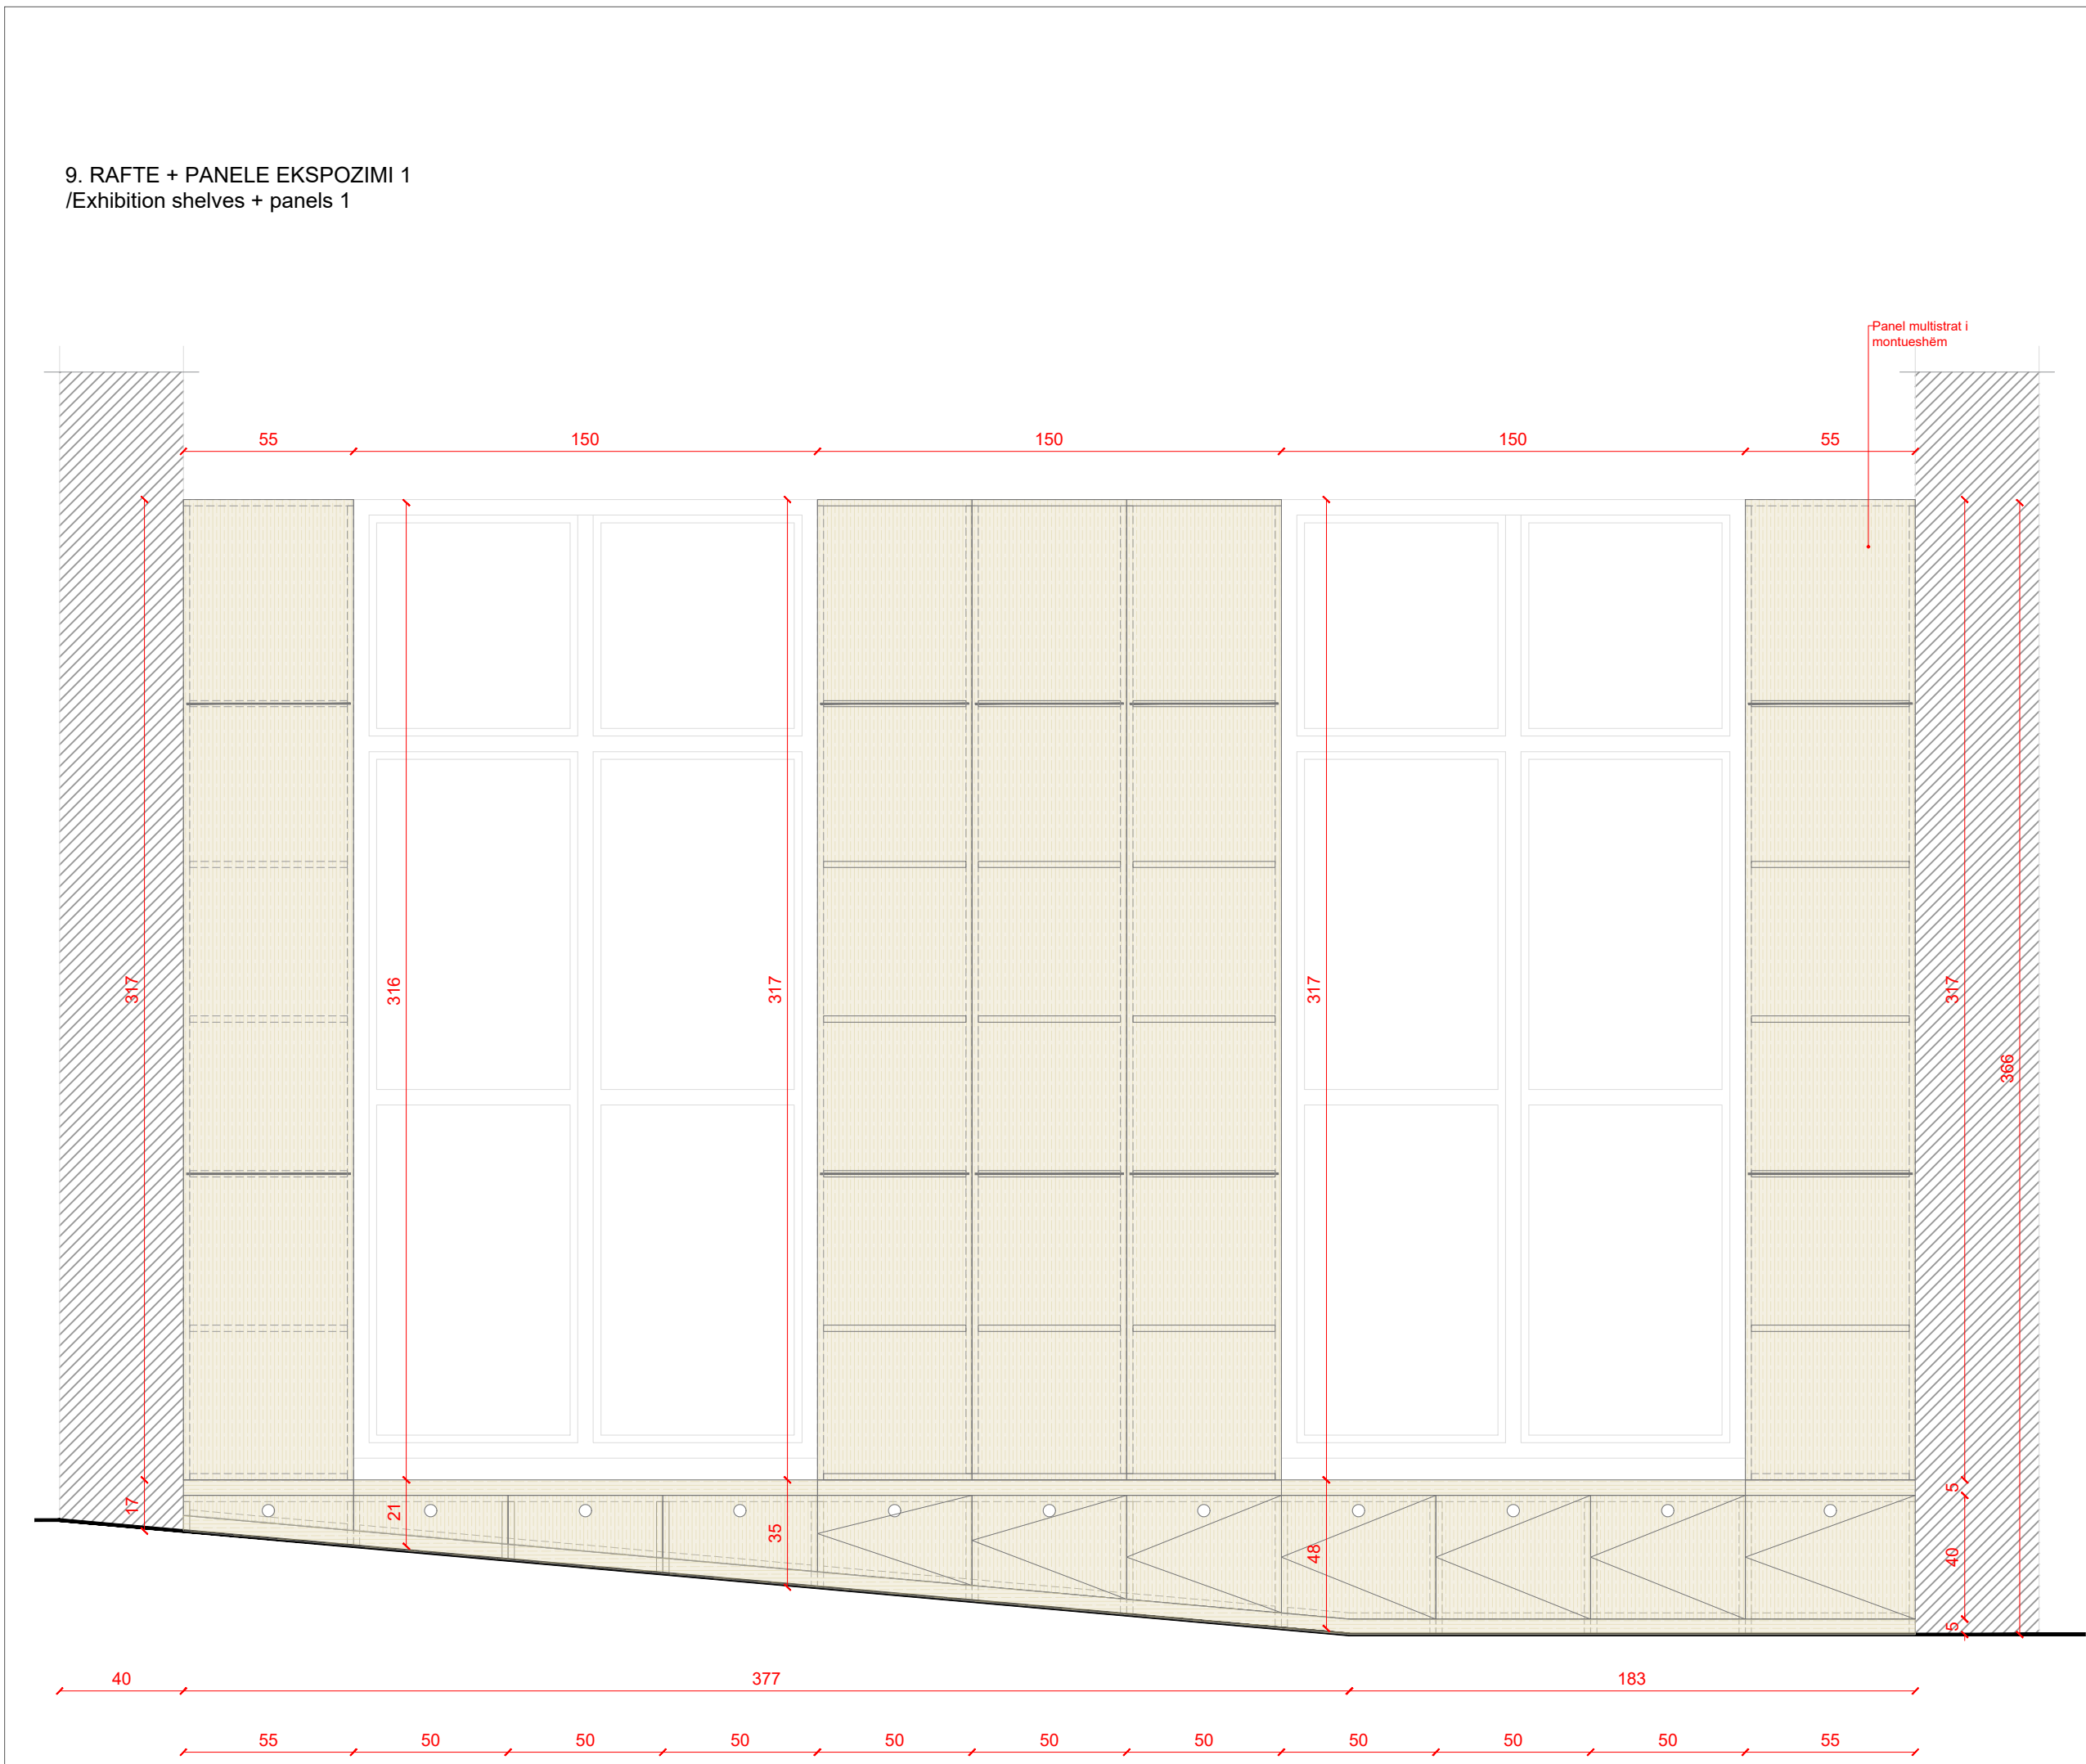

HOLLËSI TË MOBILJES
SH: 1:10

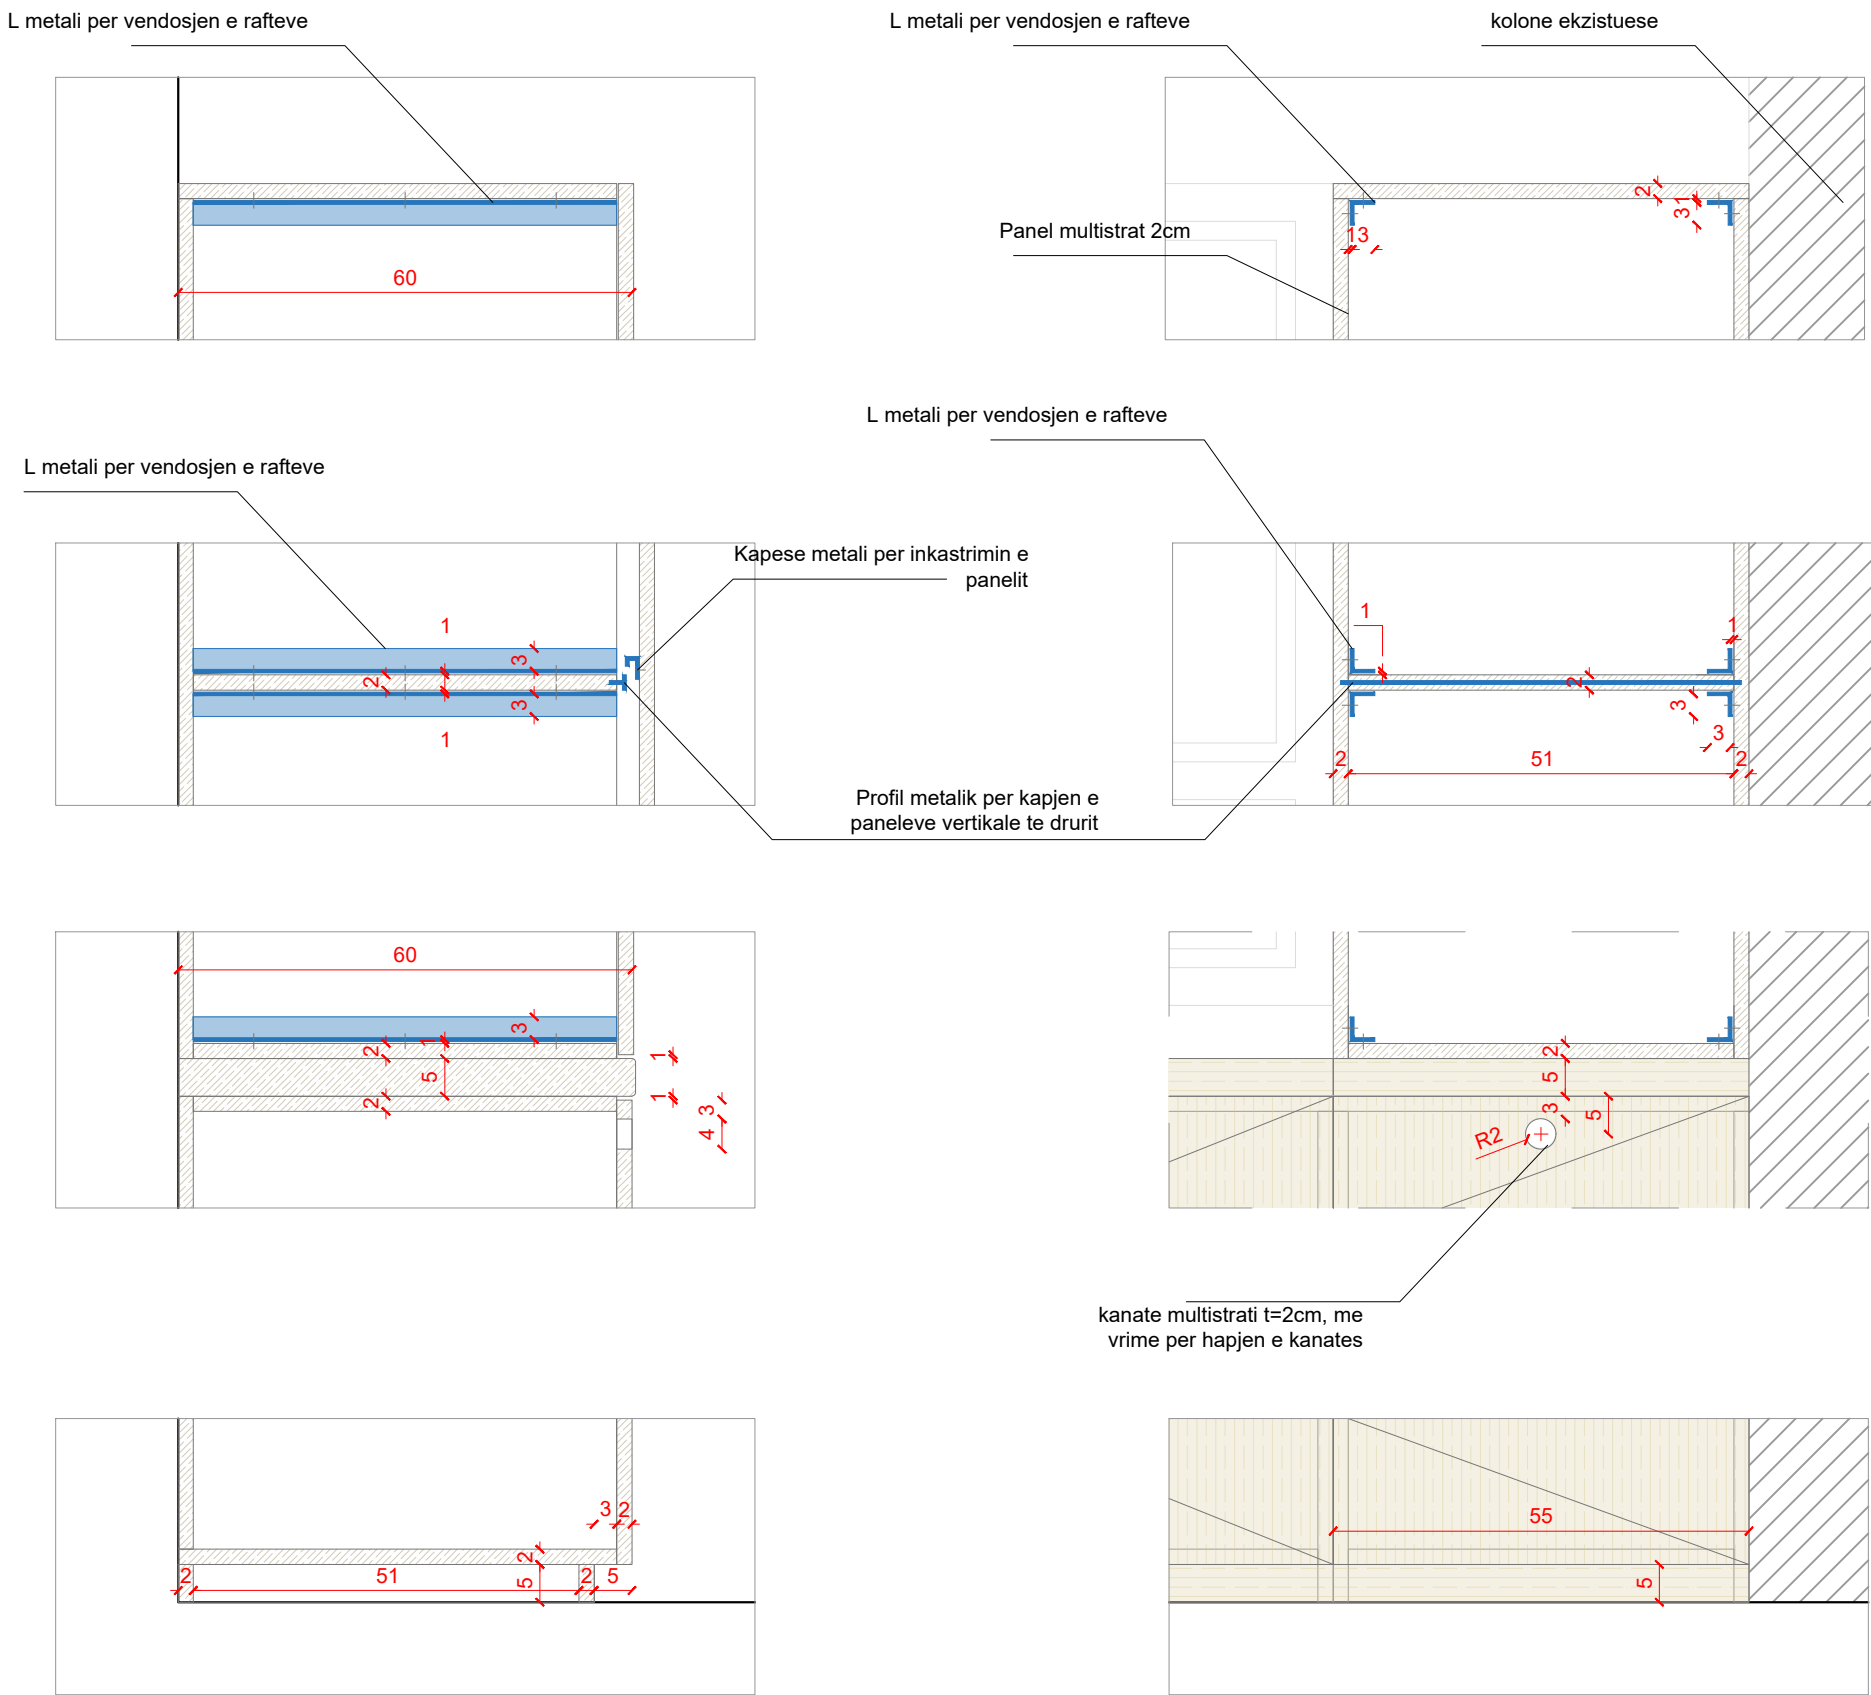

Notes:

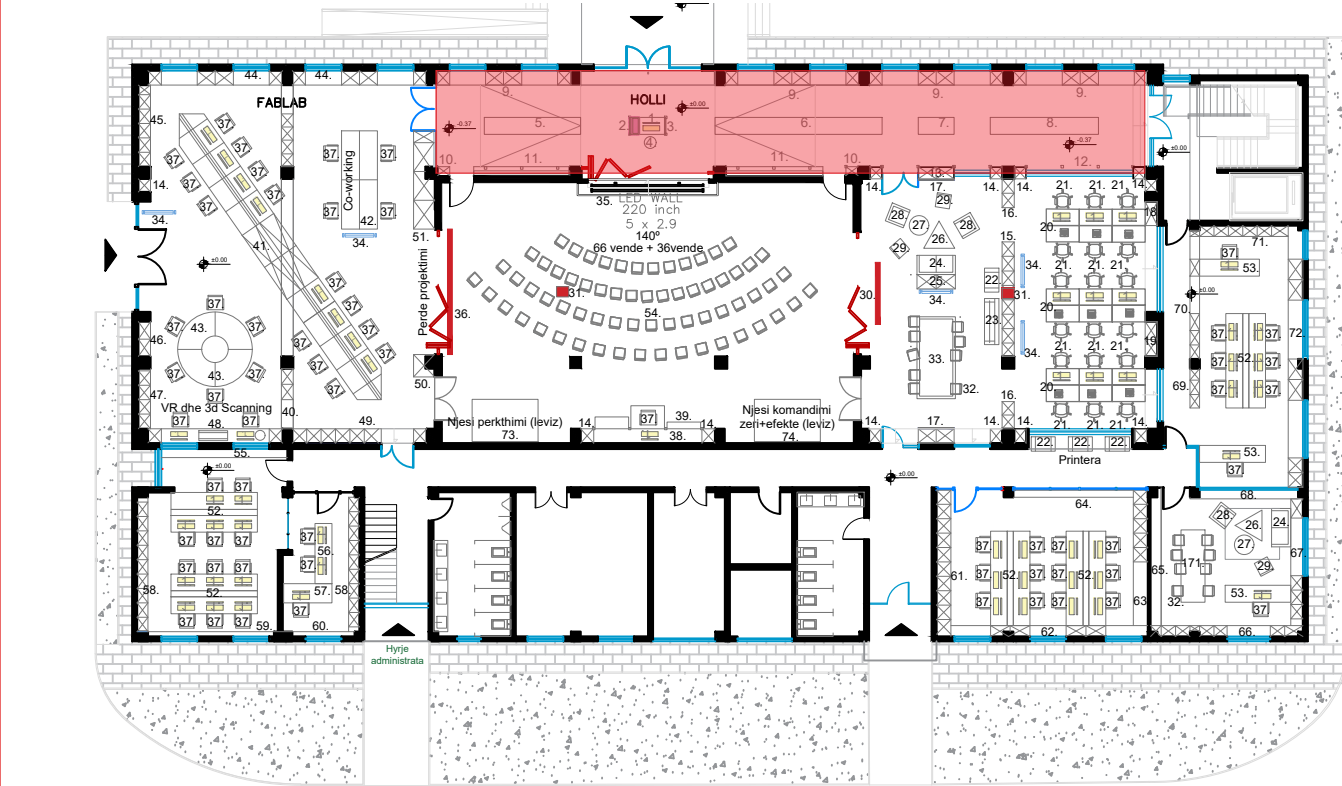

" Inkubatori i biznesit në arkitekturë dhe ndërtim në Tiranë"/ "Business incubator in architecture and construction in Tirana"

Klienti: FONDI SHQIPTAR I ZHVILLIMIT
Client: ALBANIAN DEVELOPMENT FUND

Objekti/Object: Projekt Zbatim/ Execution Design

Firma/ Signature:
Lexoj dhe aprovoj
Read and approve

Firma/ Signature:
Lexoj dhe aprovoj
Read and approve

9. RAFTE + PANELE EKSPOZIMI

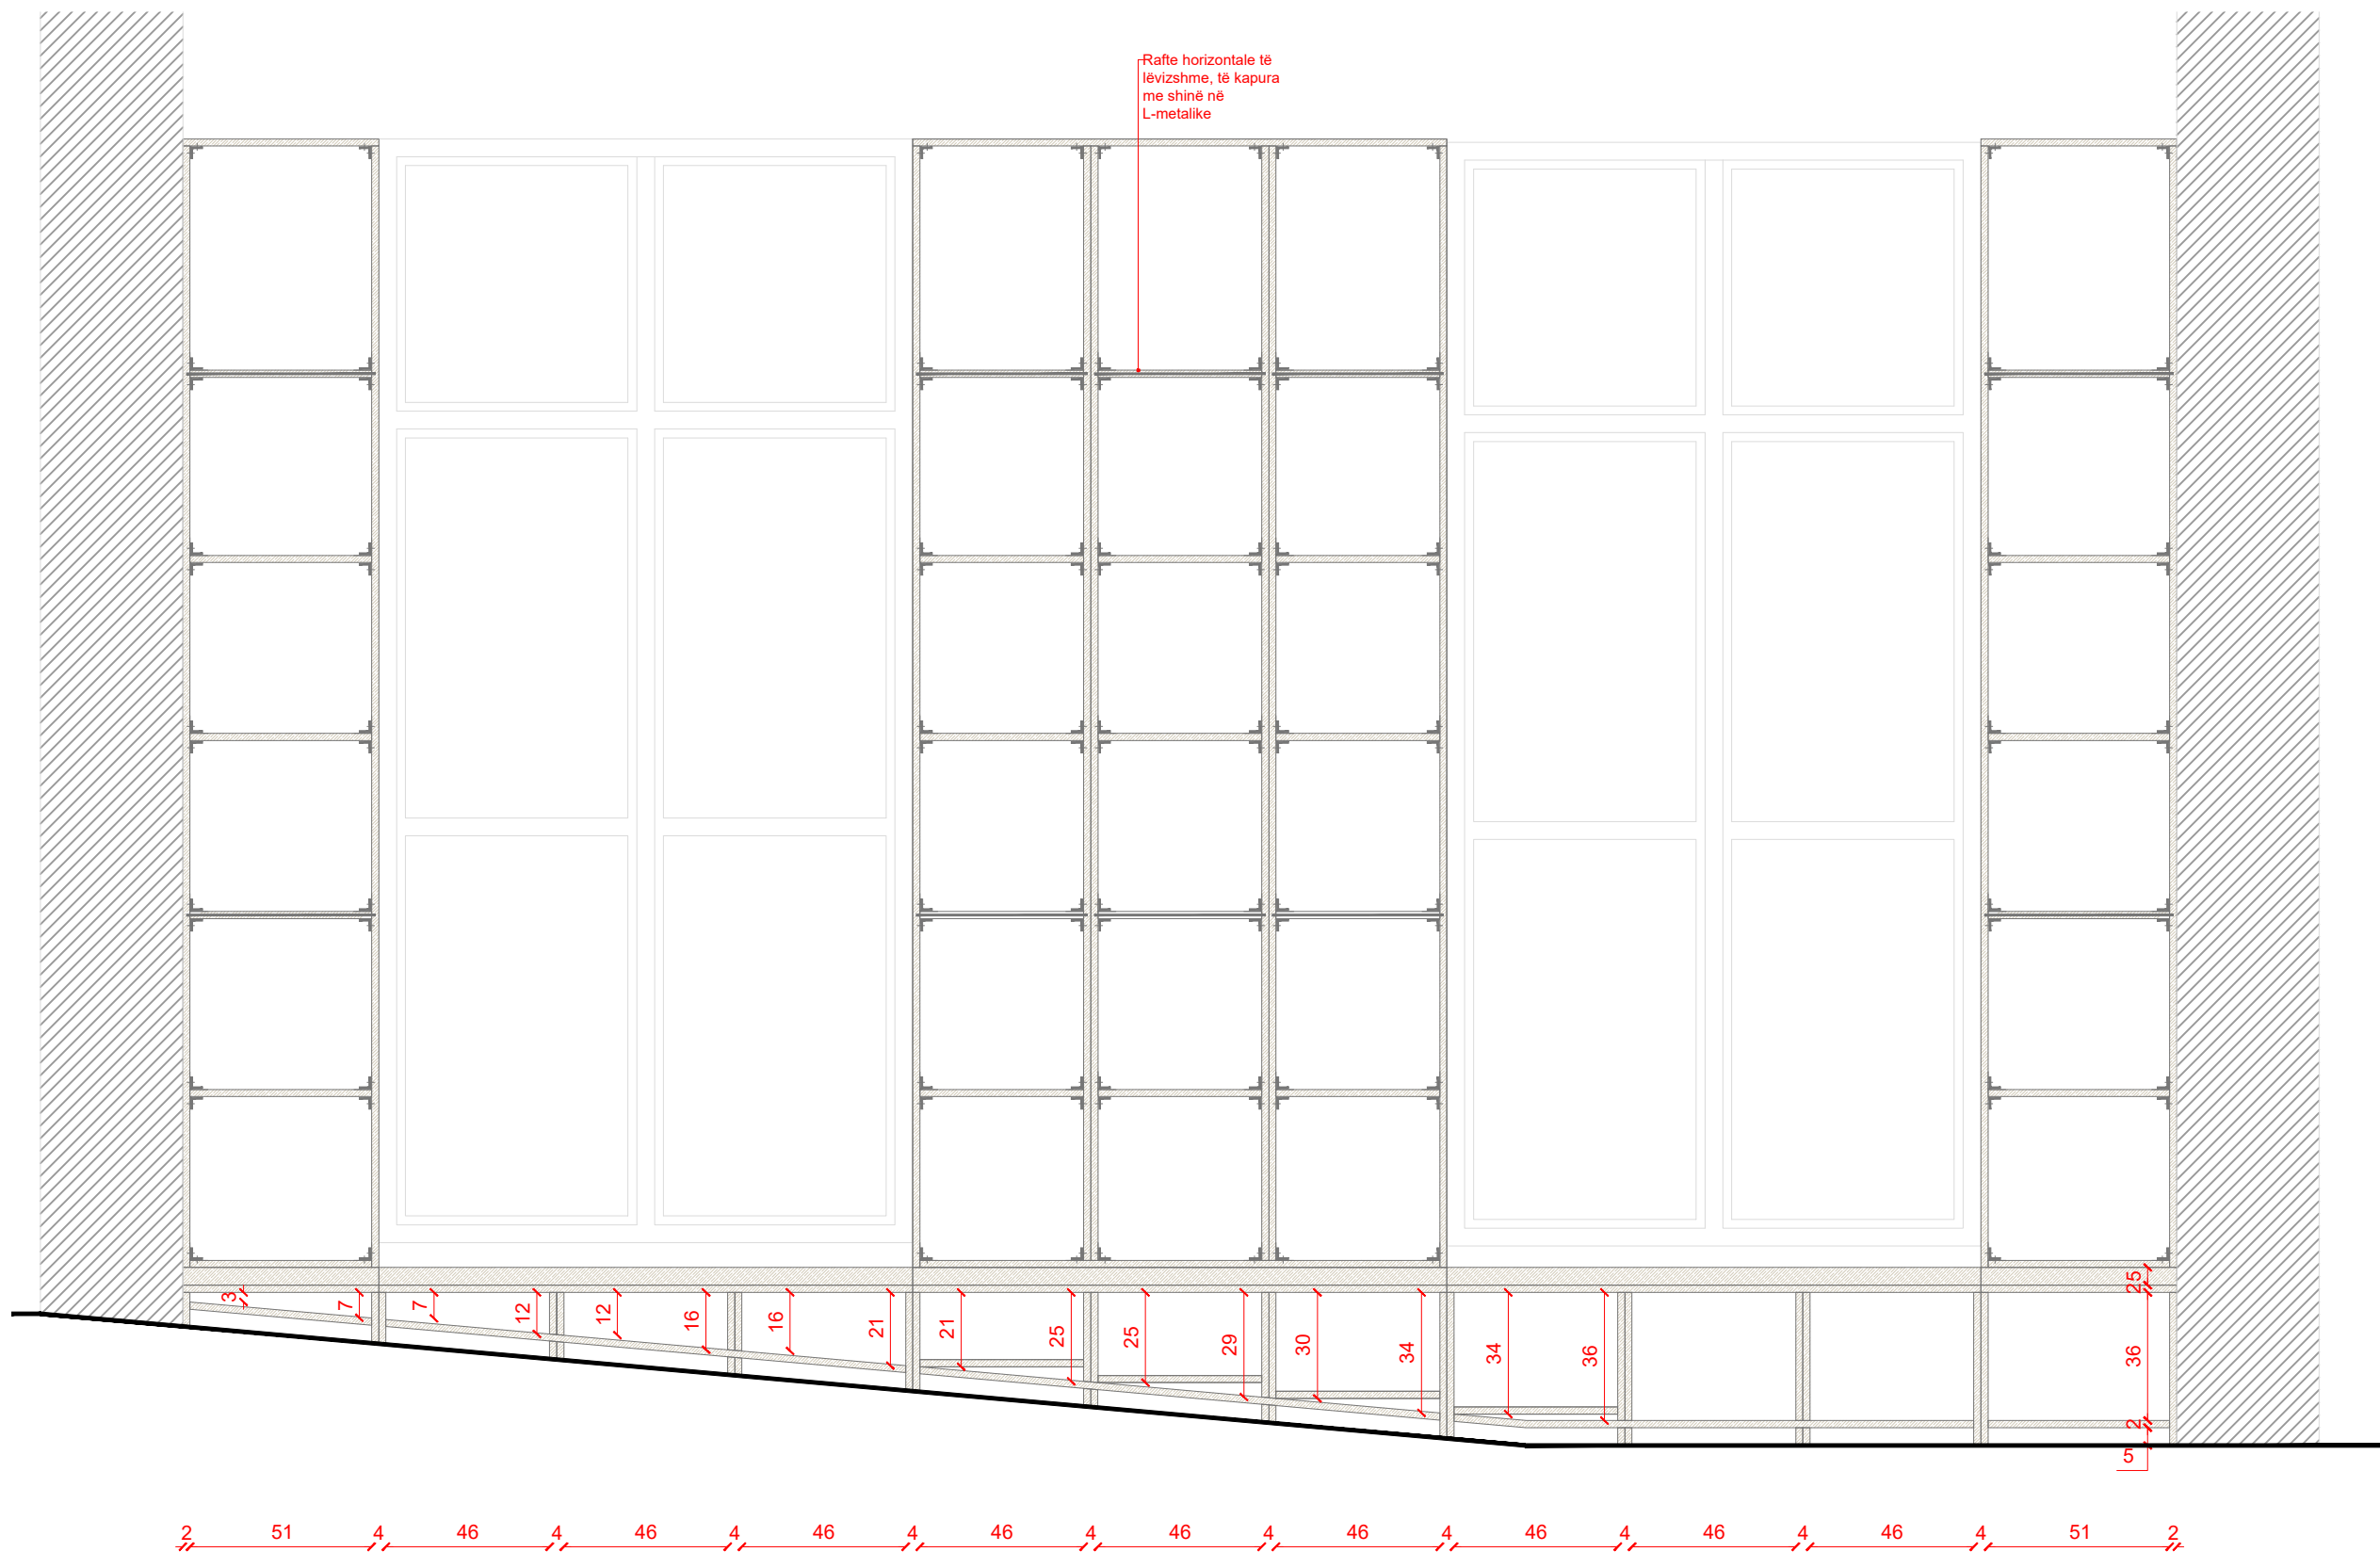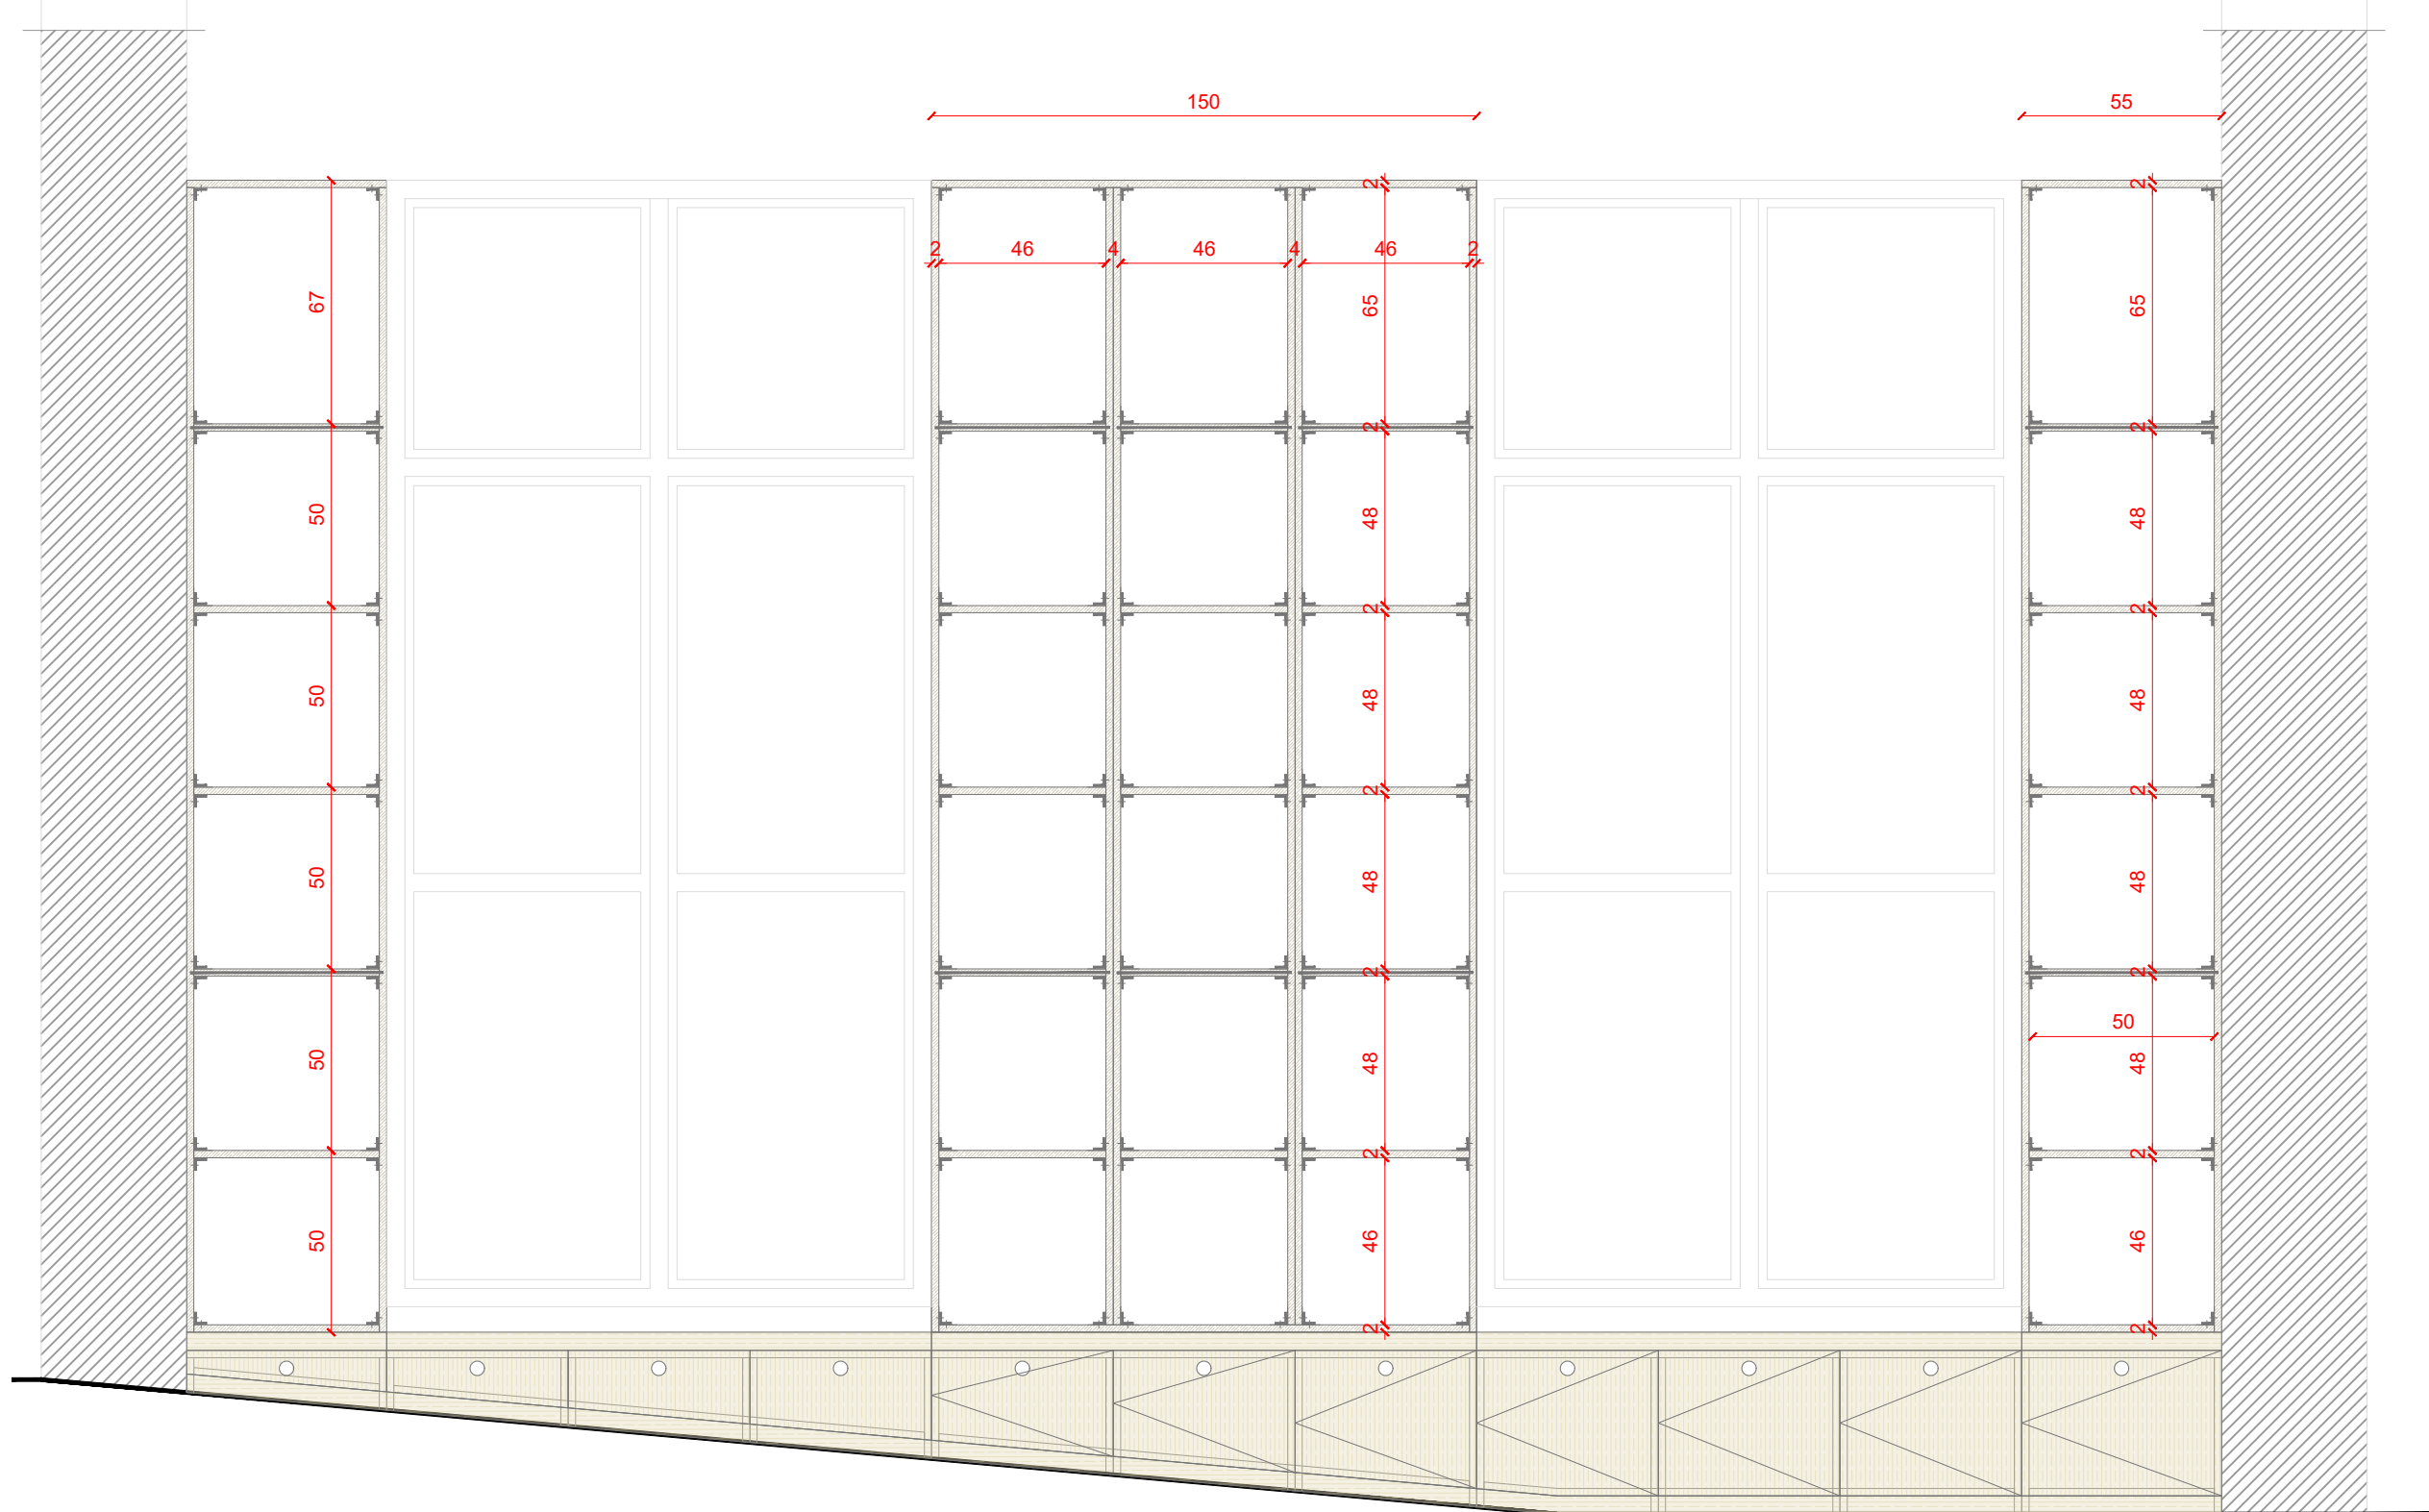

PRERJE TËRTHORE
SH. 1:10

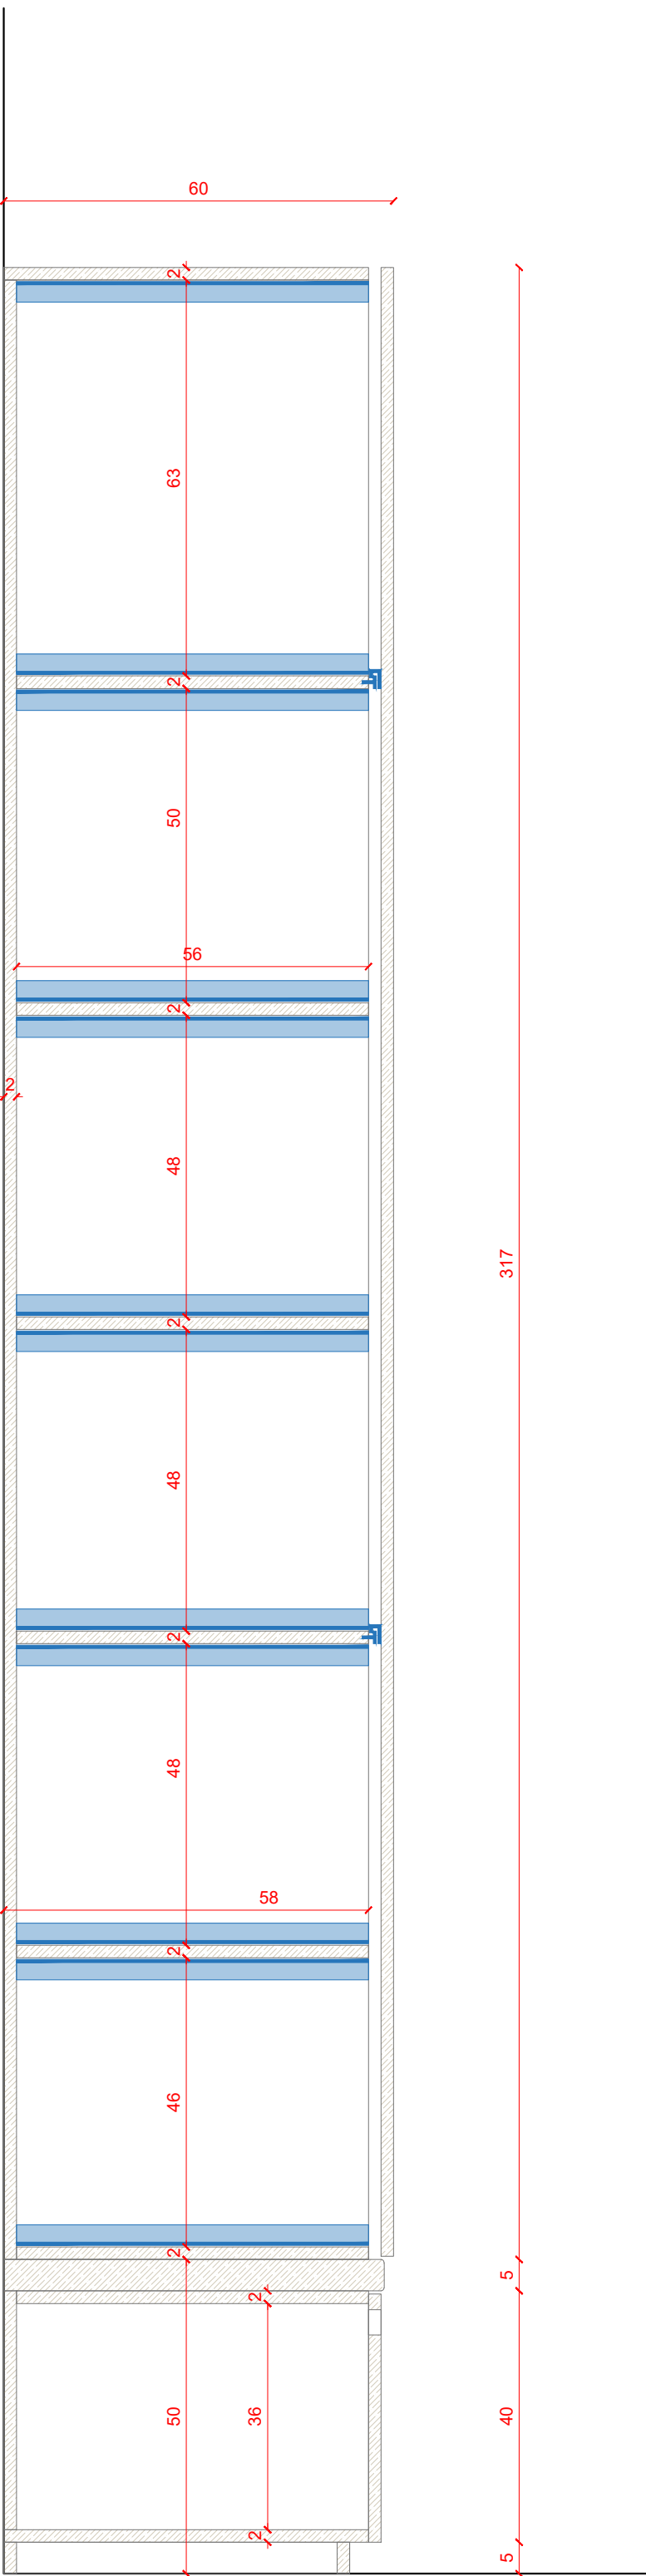


Legenda:

- 2. Printer selfcheck-in
- 3. Reception
- 4. Karrige reception
- 5. Tavoline ekspozimi hall 1
- 6. Tavoline ekspozimi hall 2
- 7. Tavoline ekspozimi hall 3
- 8. Tavoline ekspozimi hall 4
- 9. Rafta+panet ekspozimi 1
- 10. Rafta+panet ekspozimi 2
- 11. Pannet ekspozimi
- 12. Skelet metal per ekspozim
- 13. Raft drut 1
- 14. Raft drut 2
- 15. Raft i ulët drut 1
- 16. Raft i ulët drut 2
- 17. Raft drut 4
- 18. Raft drut 5
- 19. Tavoline pune e bardhe
- 20. Karrige studi
- 21. Dren 100x80
- 22. Raft i ulët drut 2
- 23. Tavoline mes 1
- 24. Tavoline mes 2
- 25. Koltuk
- 26. Karrige 1
- 27. Karrige 2
- 28. Tavoline SMART
- 29. Karrige zyre
- 30. Tavoline dhjetor
- 31. Tavoline pune 1
- 32. Panel mbyllje me dru
- 33. Raft drut 6
- 34. Tavoline pune 2
- 35. Tavoline pune 3 (e levizshme)
- 36. Tavoline gjyqim-drut drut
- 37. Raft drut 7 + plan pune
- 38. Raft drut 8
- 39. Raft drut 9
- 40. Raft drut 10
- 41. Raft drut 11 + plan pune
- 42. Raft drut 12
- 43. Raft drut 13
- 44. Raft drut 14
- 45. Karrige sallon event
- 46. Tavoline e levizshme
- 47. Tavoline pune e mbyllshme
- 48. Karrige sallon SMART Conf.
- 49. Dreni
- 50. Raft drut 26
- 51. Raft drut 27
- 52. Tavoline pune e levizshme ESD (ElectroStatic Discharge)
- 53. Tavoline pune 5 (Smart Lab)
- 54. Raft drut 28
- 55. Raft drut 29
- 56. Raft drut 30
- 57. Raft drut 31
- 58. Raft drut 32
- 59. Raft drut 33
- 60. Tavoline pune (SMART Lab)

- 2. Printer selfcheck-in
- 3. Reception desk
- 4. Reception chair
- 5. Lobby exhibition table 1
- 6. Lobby exhibition table 2
- 7. Lobby exhibition table 3
- 8. Lobby exhibition table 4
- 9. Exhibition shelves + panels 1
- 10. Exhibition shelves + panels 2
- 11. Exhibition panels
- 12. Metal frame for exhibition
- 13. Wooden shelf 1
- 14. Wooden shelf 2
- 15. Low wooden shelf 1
- 16. Low wooden shelf 3
- 17. Wooden shelf 4
- 18. Wooden shelf 5
- 19. White work desk
- 20. Studio chair
- 21. Sofa 100x80
- 22. Low wooden shelf 2
- 23. Coffee table 1
- 24. Coffee table 2
- 25. Armchair
- 26. Chair 1
- 27. Chair 2
- 28. SMART table
- 29. Office chair
- 30. Work desk 1
- 31. Wooden closing panel
- 32. Wooden shelf 6
- 33. Work desk 2
- 34. Work desk 3 (movable)
- 35. Semi-circular wooden table
- 36. Wooden shelf 7 + workshop
- 37. Wooden shelf 8
- 38. Wooden shelf 9
- 39. Wooden shelf 10
- 40. Wooden shelf 11 + workshop
- 41. Wooden shelf 12
- 42. Wooden shelf 13
- 43. Wooden shelf 14
- 44. Event hall chair
- 45. Stackable work table
- 46. SMART conference hall chair
- 47. Private work Booth
- 48. Wooden shelf 26
- 49. Wooden shelf 27
- 50. Movable ESD (ElectroStatic Discharge) work desk
- 51. Work desk 8 (Smart Lab)
- 52. Wooden shelf 28
- 53. Wooden shelf 29
- 54. Wooden shelf 30
- 55. Wooden shelf 31
- 56. Wooden shelf 32
- 57. Wooden shelf 33
- 58. Work desk (SMART Lab)

Notes:

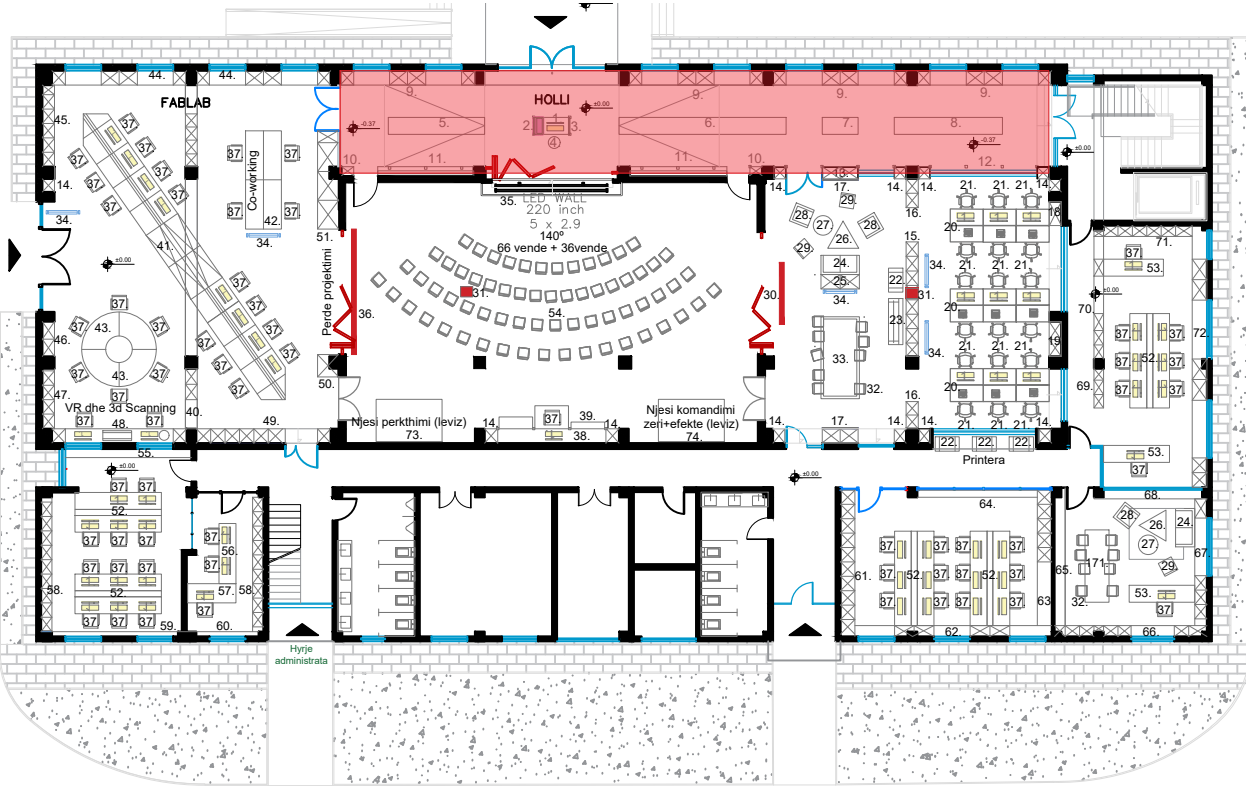

" Inkubatori i biznesit në arkitekturë dhe ndërtim në Tiranë"/ "Business incubator in architecture and construction in Tirana"


Objekti/Object: **Projekt Zbatim/ Execution Design**

Klienti: **FONDI SHQIPTAR I ZHVILLIMIT**


Client: **ALBANIAN DEVELOPMENT FUND**

iRI Local Architecture Office Studio Lokale Arkitekture Gent Agalli	N.6844	Firma/ Signature: Lexoj dhe aprovoj Read and approve
ARCHISPACE Local Architecture Office Studio Lokale Arkitekture Rais Petrela	N.6732/14	Firma/ Signature: Lexoj dhe aprovoj Read and approve
CONSULTING & MANAGEMENT ALBANIA Local Architecture Office Studio Lokale Arkitekture Ervis Myftari	N.6409/7	Firma/ Signature: Lexoj dhe aprovoj Read and approve
ALL DIMENSIONS HAVE TO BE VERIFIED BY THE CONTRACTOR ON TE CONSTRUCTION SITE IMPORTANT: These drawings are property of iRI, Rruga DERVISH HIMA, nr 8 kati i pare – 1001 TIRANA. Copy, multiplication or distribution inbetween parties of these plans (or any part of it) without written permission of iRI is prohibited.		TË GJITHA DIMENSIONET DUHET TË VERIFIKOHEN nga KONTRAKTORI NË VËND E RËNDËSISHME: Këto vizatime janë pronë e iRI, Rruga DERVISH HIMA, nr 8 kati i parë – 1001 TIRANË. Kopjimi, shumëfishimi apo shpërndarja e këtyre vizatimeve (apo pjesëve të tyre) pa lejen me shkrim të iRI është e ndaluar.
issuer A	plan number: A.06	Emertimi i fletës DETAJE TË MOBILIMIT (HOLLI)


10. RAFTE + PANELE EKSPOZIMI 2
/Exhibition shelves + panels 2

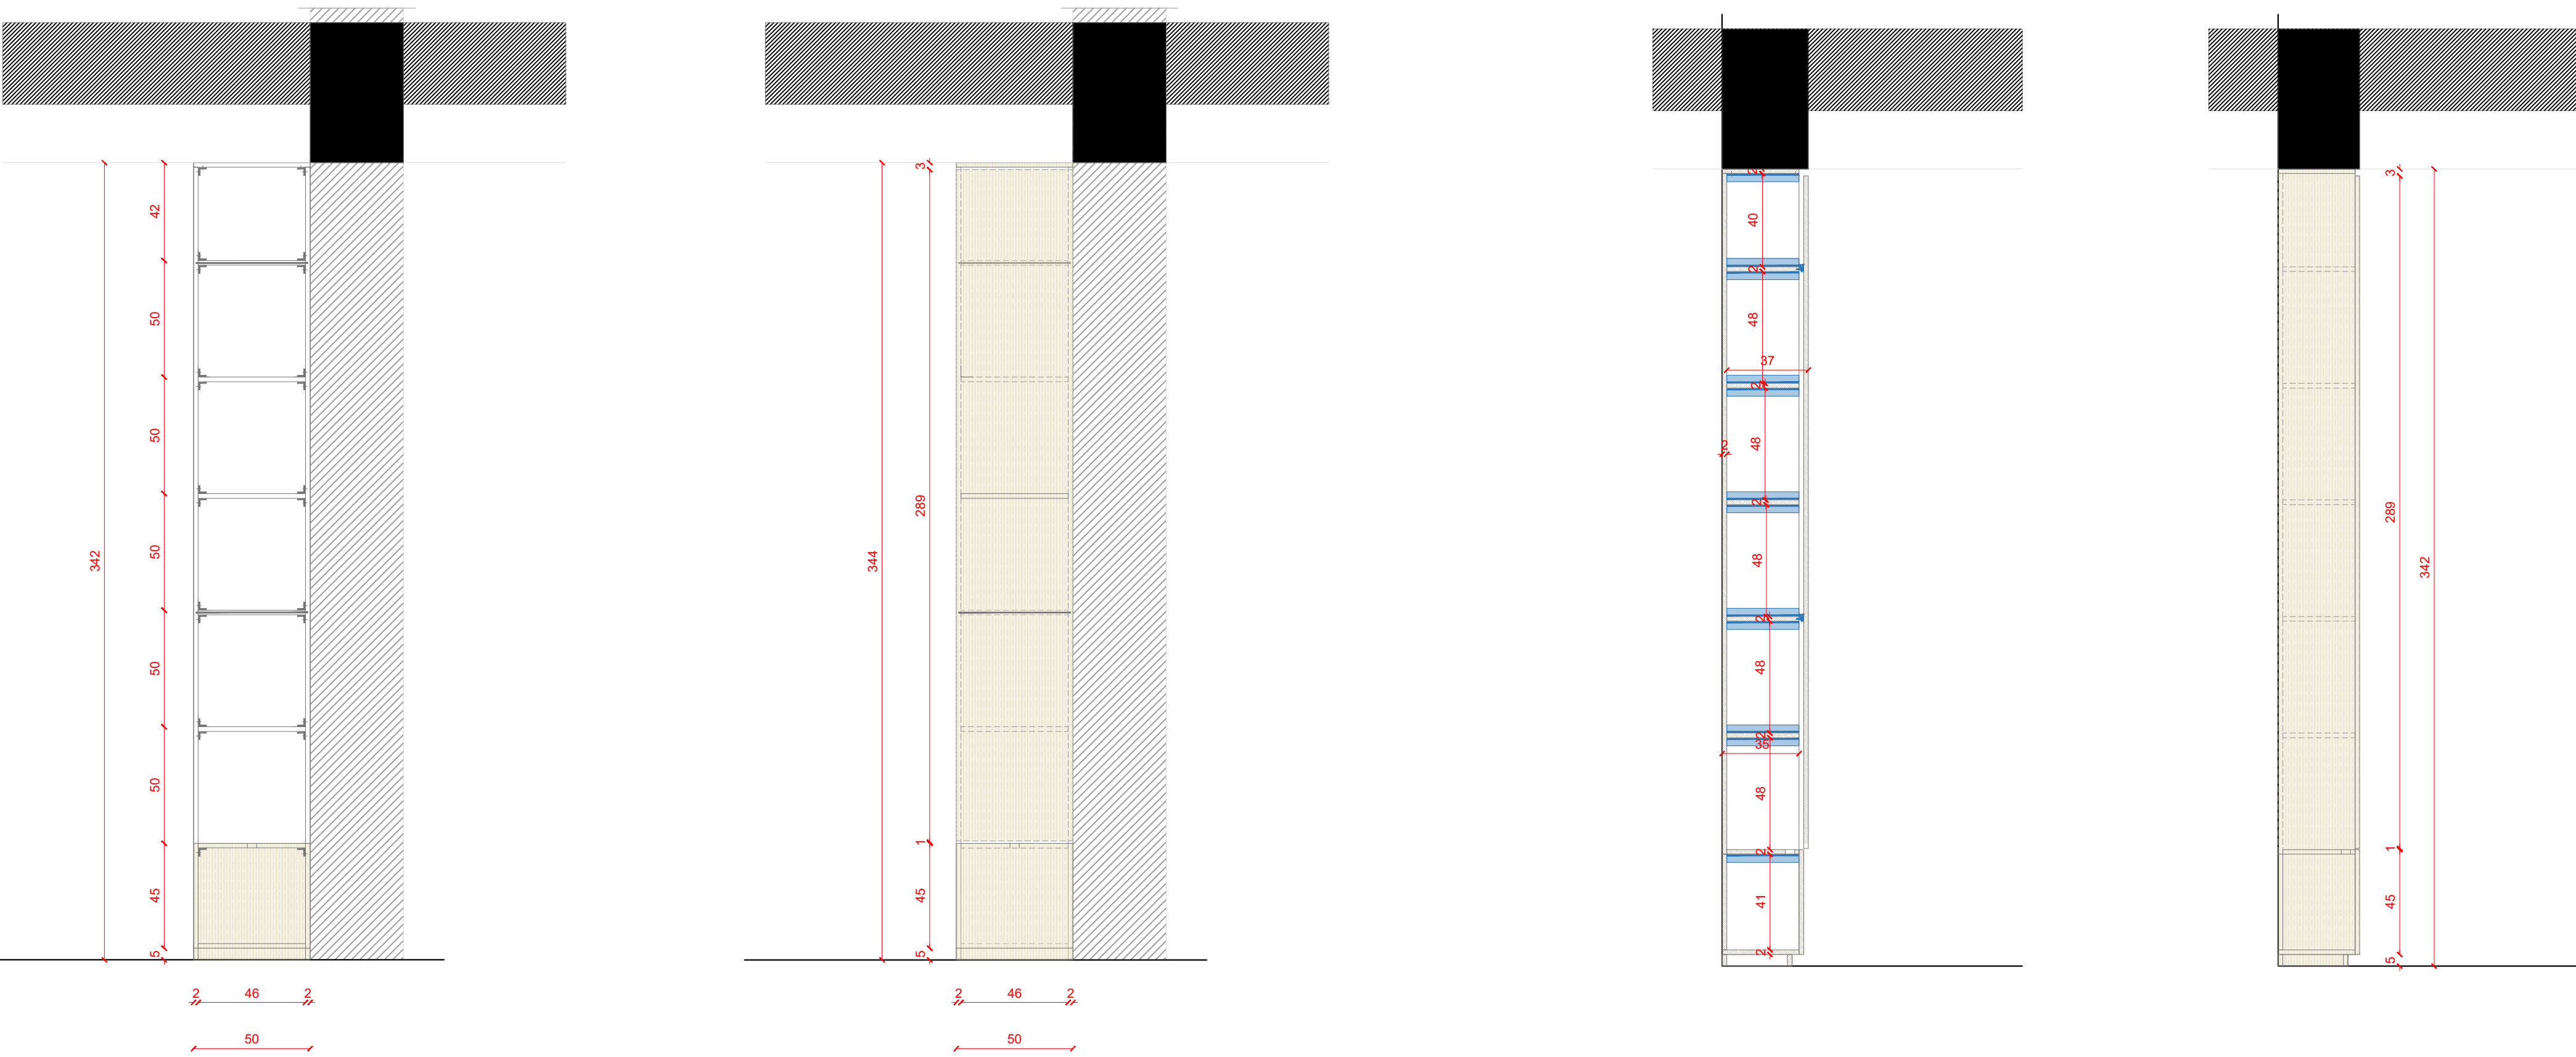

HOLLËSI TË MOBILJES
SH. 1:10

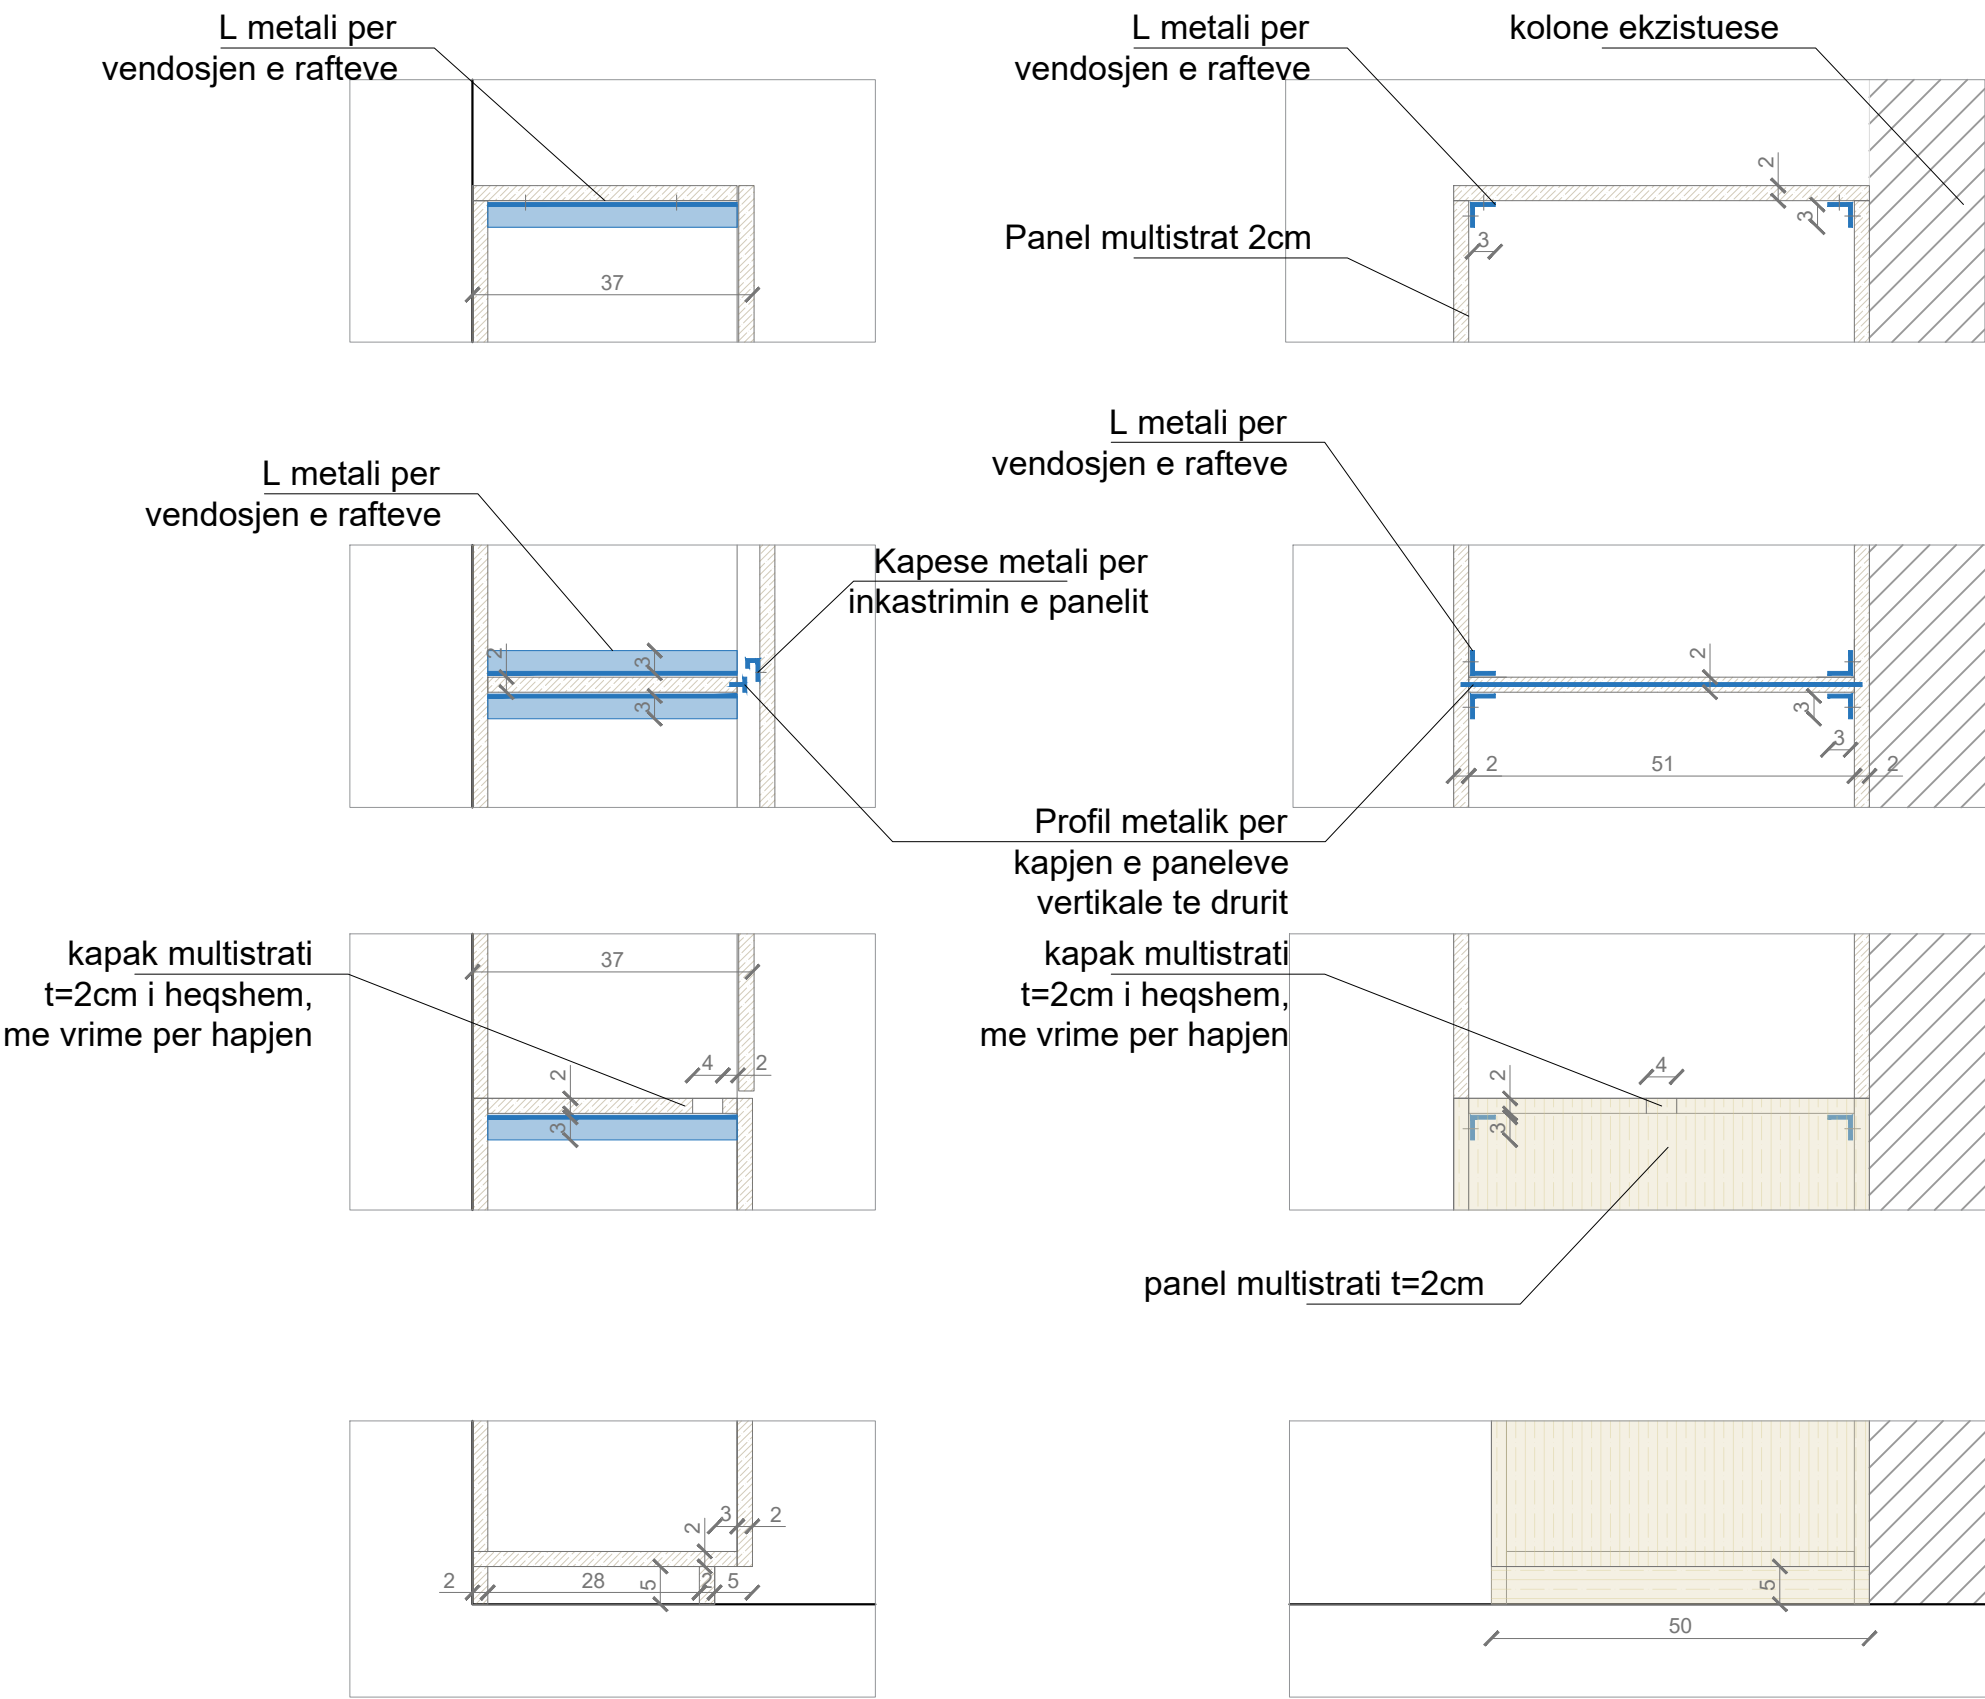

AKSONOMETRI
AKSESIMI I RAFTEVE NGA POSHTË

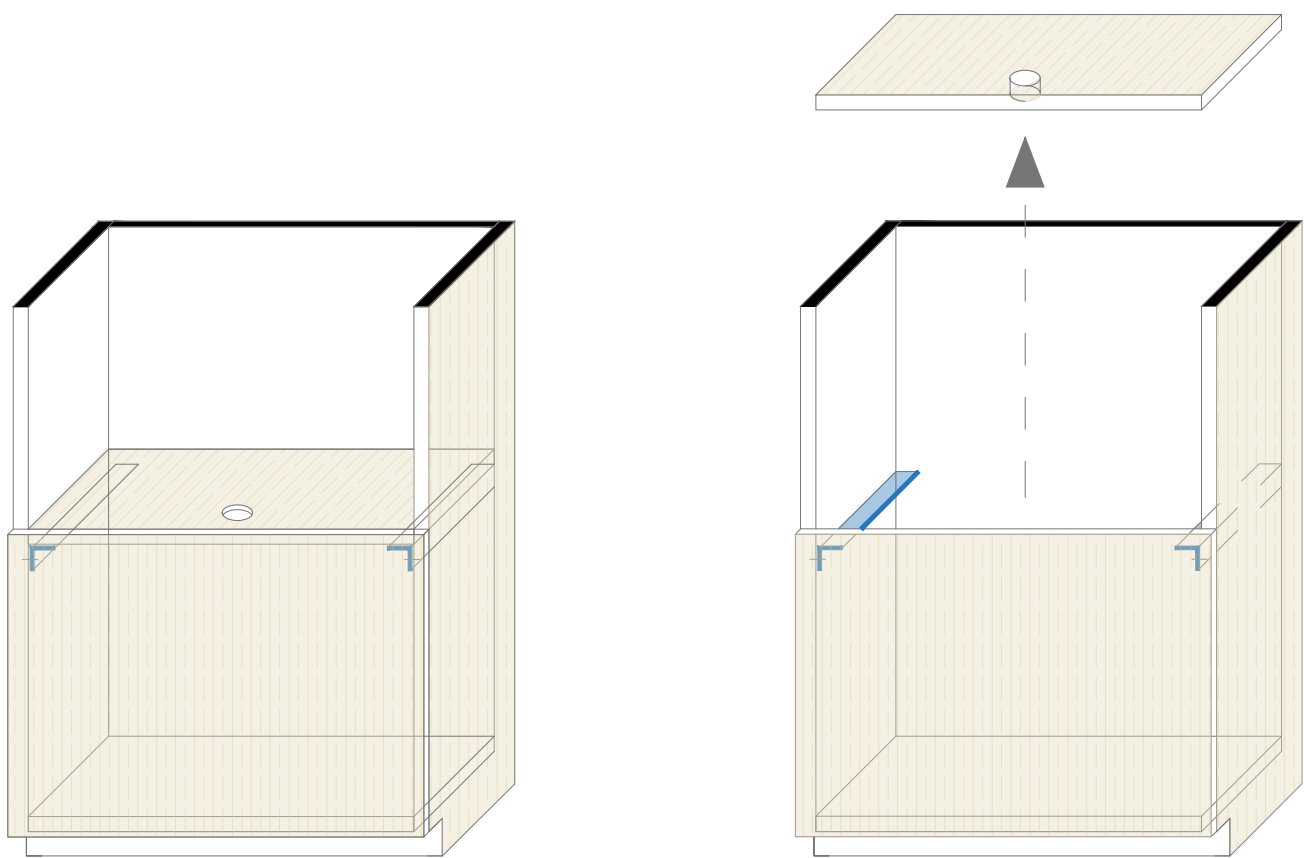


Legenda:

- 2. Printer selfcheck-in
- 3. Reception
- 4. Karrige reception
- 5. Tavoline ekspozimi halli 1
- 6. Tavoline ekspozimi halli 2
- 7. Tavoline ekspozimi halli 3
- 8. Tavoline ekspozimi halli 4
- 9. Rafta/panele ekspozimi 1
- 10. Rafta/panele ekspozimi 2
- 11. Panoje ekspozimi
- 12. Shtet metal per ekspozim
- 13. Rafti druri 1
- 14. Rafti druri 2
- 15. Rafti i ulët druri 1
- 16. Rafti i ulët druri 3
- 18. Rafti druri 4
- 19. Rafti druri 5
- 20. Tavoline pune e bardhe
- 21. Karrige studi
- 24. Druri 100x80
- 25. Rafti i ulët druri 2
- 26. Tavoline mesi 1
- 27. Tavoline mesi 2
- 28. Koltuk
- 29. Karrige 1
- 32. Karrige 2
- 33. Tavoline SMART
- 37. Karrige zyre
- 37.1. Karrige dhigjet
- 38. Tavoline pune 1
- 39. Panel mbyllje me dru
- 40. Rafti druri 6
- 41. Tavoline pune 2
- 42. Tavoline pune 3 (e levizshme)
- 43. Tavoline gjyqem-reth druri
- 44. Rafti druri 7 + plan pune
- 45. Rafti druri 8
- 46. Rafti druri 9
- 47. Rafti druri 10
- 48. Rafti druri 11 + plan pune
- 49. Rafti druri 12
- 50. Rafti druri 13
- 51. Rafti druri 14
- 54. Karrige salle events
- 62. Tavoline e levizshme anë-vitrin
- 91. Tavoline pune e mbyllshme
- 92. Karrige salle SMART Conf.
- 93. Bosh
- 95. Rafti druri 26
- 96. Rafti druri 27
- 97. Tavoline pune e levizshme ESD (ElectroStatic Discharge)
- 98. Tavoline pune 5 (Smart Lab)
- 99. Rafti druri 28
- 100. Rafti druri 29
- 101. Rafti druri 30
- 102. Rafti druri 31
- 103. Rafti druri 32
- 104. Rafti druri 33
- 107. Tavoline pune (SMART Lab)

- 2. Printer selfcheck-in
- 3. Reception desk
- 4. Reception chair
- 5. Lobby exhibition table 1
- 6. Lobby exhibition table 2
- 7. Lobby exhibition table 3
- 8. Lobby exhibition table 4
- 9. Exhibition shelves + panels 1
- 10. Exhibition shelves + panels 2
- 11. Exhibition panels
- 12. Metal frame for exhibition
- 13. Wooden shelf 1
- 14. Wooden shelf 2
- 15. Low wooden shelf 1
- 16. Low wooden shelf 3
- 18. Wooden shelf 4
- 19. Wooden shelf 5
- 20. White work desk
- 21. Studio chair
- 24. Sofa 100x80
- 25. Low wooden shelf 2
- 26. Coffee table 1
- 27. Coffee table 2
- 28. Armchair
- 29. Chair 1
- 32. Chair 2
- 33. SMART table
- 37. Office chair
- 37.1. Director's chair
- 38. Work desk 1
- 39. Wooden closing panel
- 40. Wooden shelf 6
- 41. Work desk 2
- 42. Work desk 3 (movable)
- 43. Semi-circular wooden table
- 44. Wooden shelf 7 + workshop
- 45. Wooden shelf 8
- 46. Wooden shelf 9
- 47. Wooden shelf 10
- 48. Wooden shelf 11 + workshop
- 49. Wooden shelf 12
- 50. Wooden shelf 13
- 51. Wooden shelf 14
- 54. Event hall chair
- 62. Movable anti-vibration table
- 91. Stackable work desk
- 92. SMART conference hall chair
- 93. Private work Booth
- 95. Wooden shelf 26
- 96. Wooden shelf 27
- 97. Movable ESD (ElectroStatic Discharge) work desk
- 98. Work desk 8 (Smart Lab)
- 99. Wooden shelf 28
- 100. Wooden shelf 29
- 101. Wooden shelf 30
- 102. Wooden shelf 31
- 103. Wooden shelf 32
- 104. Wooden shelf 33
- 107. Work desk (SMART Lab)

Notes:

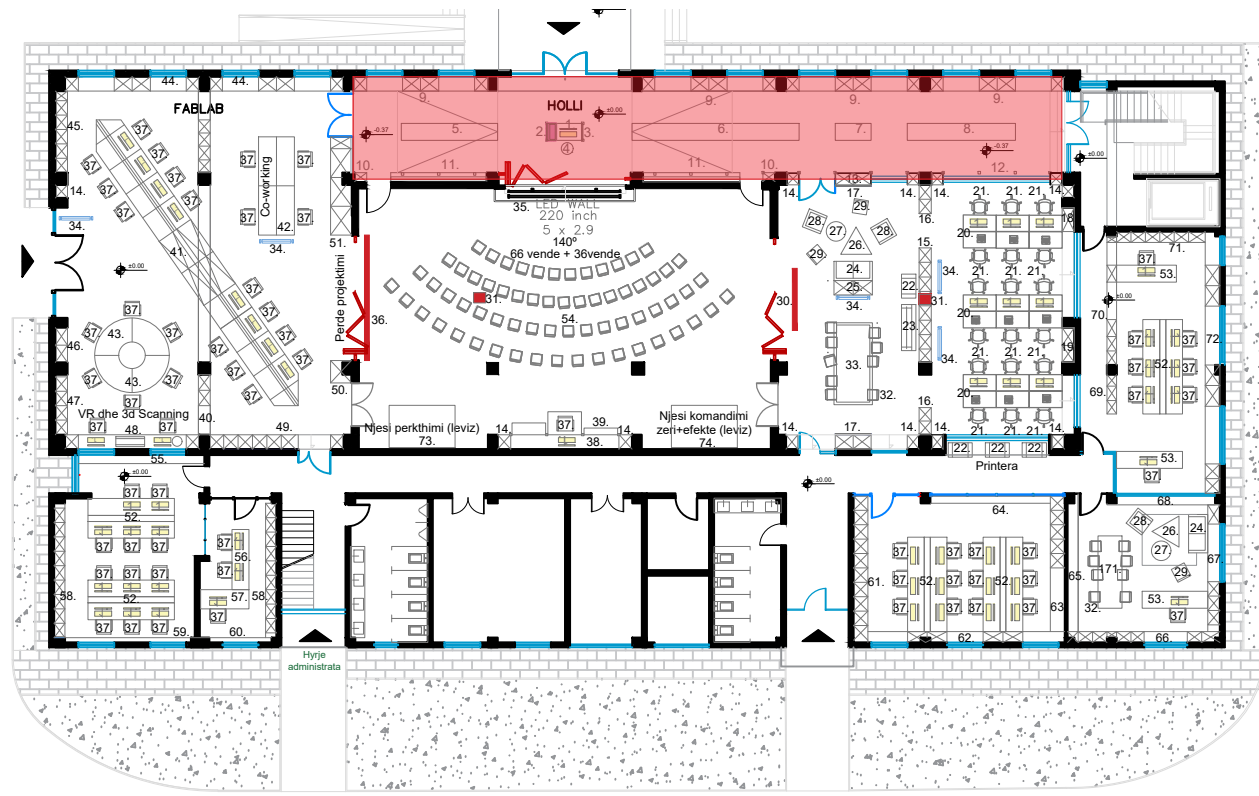



" Inkubatori i biznesit në arkitekturë dhe ndërtim në Tiranë"/ "Business incubator in architecture and construction in Tirana"

Objekti/Object: Projekt Zbatim/ Execution Design

Klienti: FONDI SHQIPTAR I ZHVILLIMIT
Client: ALBANIAN DEVELOPMENT FUND


iRI Local Architecture Office Studio Lokale Arkitekture Gent Agalli	N.6844	Firma/ Signature: Lexoj dhe aprovoj Read and approve
ARCHISPACE Local Architecture Office Studio Lokale Arkitekture Rais Petrela	N.6732/14	Firma/ Signature: Lexoj dhe aprovoj Read and approve
CONSULTING & MANAGEMENT ALBANIA Local Architecture Office Studio Lokale Arkitekture Ervis Myftari	N.6409/7	Firma/ Signature: Lexoj dhe aprovoj Read and approve
ALL DIMENSIONS HAVE TO BE VERIFIED BY THE CONTRACTOR ON TE CONSTRUCTION SITE IMPORTANT: These drawings are property of iRI, Rruga DERVISH HIMA, nr 8 kati i pare – 1001 TIRANA. Copy, multiplication or distribution inbetween parties of these plans (or any part of it) without written permission of iRI is prohibited.		TË GJITHA DIMENSIONET DUHET TË VERIFIKOHEN NGA KONTRAKTORI NË VËND E RËNDËSISHME: Këto vizatime janë pronë e iRI, Rruga DERVISH HIMA, nr 8 kati i parë – 1001 TIRANË. Kopjimi, shpërndarja apo shpërndarja e këtyre vizatimeve (apo pjesëve të tyre) pa lejen me shkrim të iRI është e ndaluar.
issuer A	plan number: A.07	Emertimi i fletës DETAJE TË MOBILIMIT (HOLLË)

11. PANELE EKSPONIZIMI

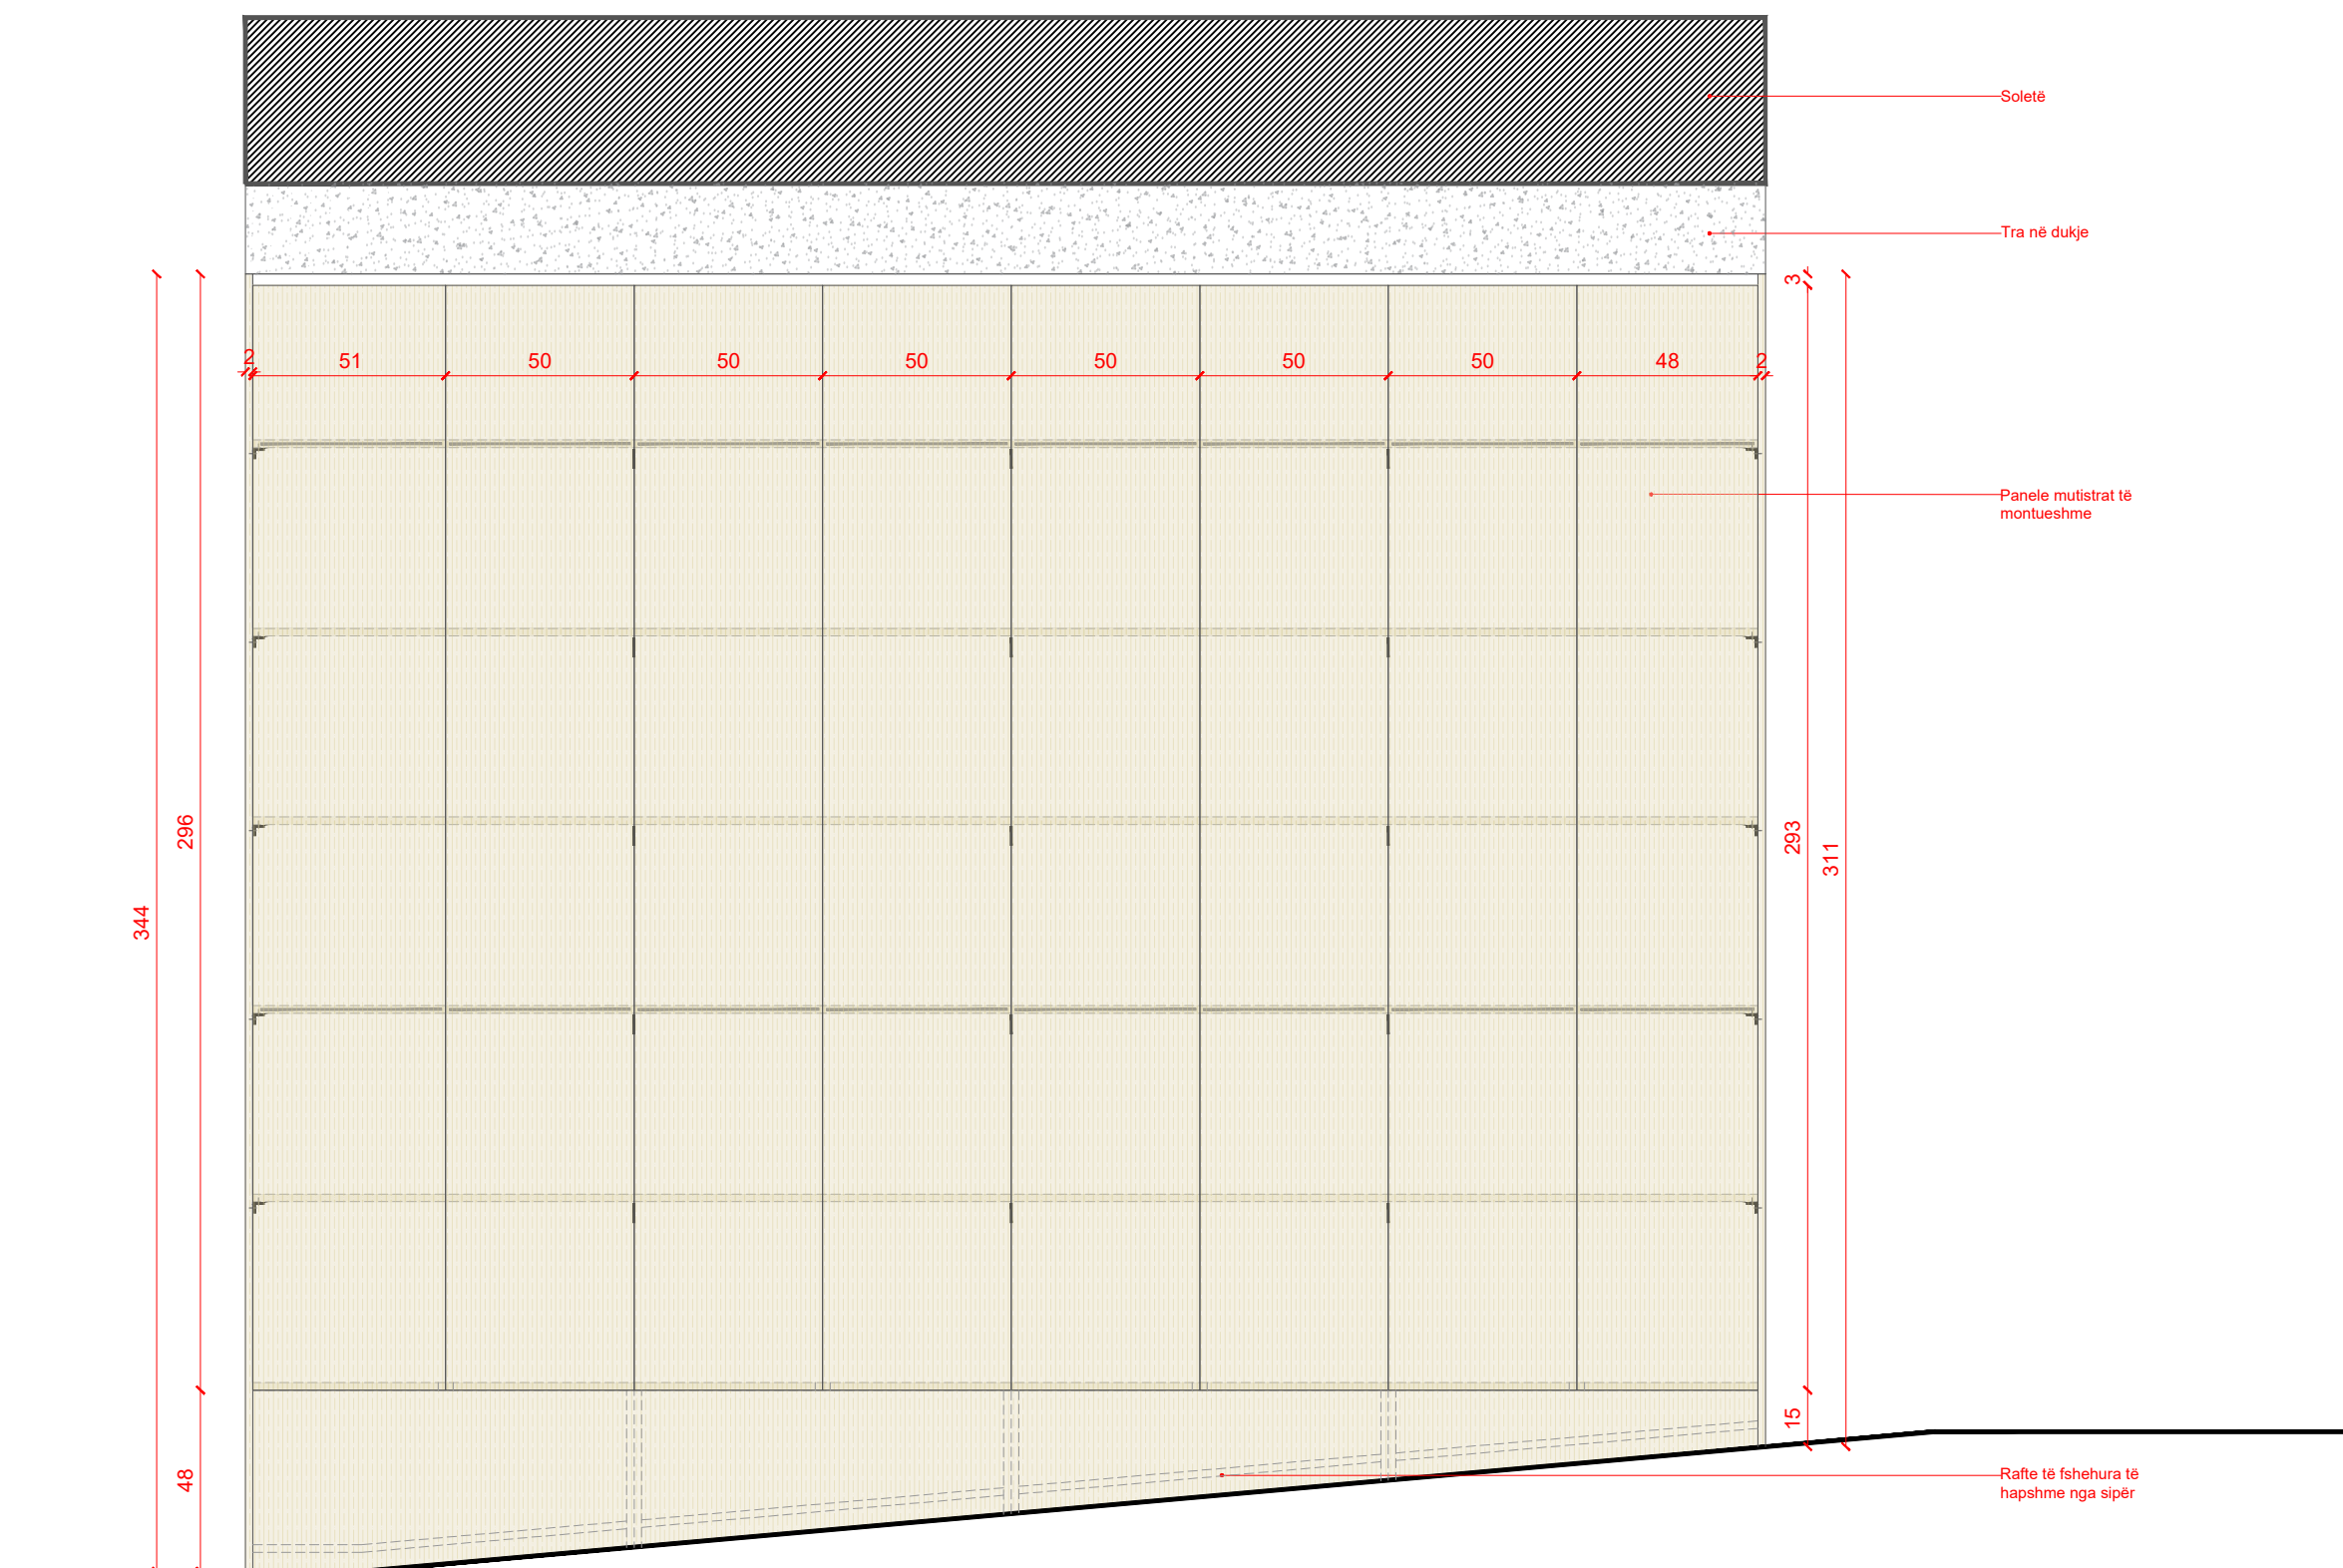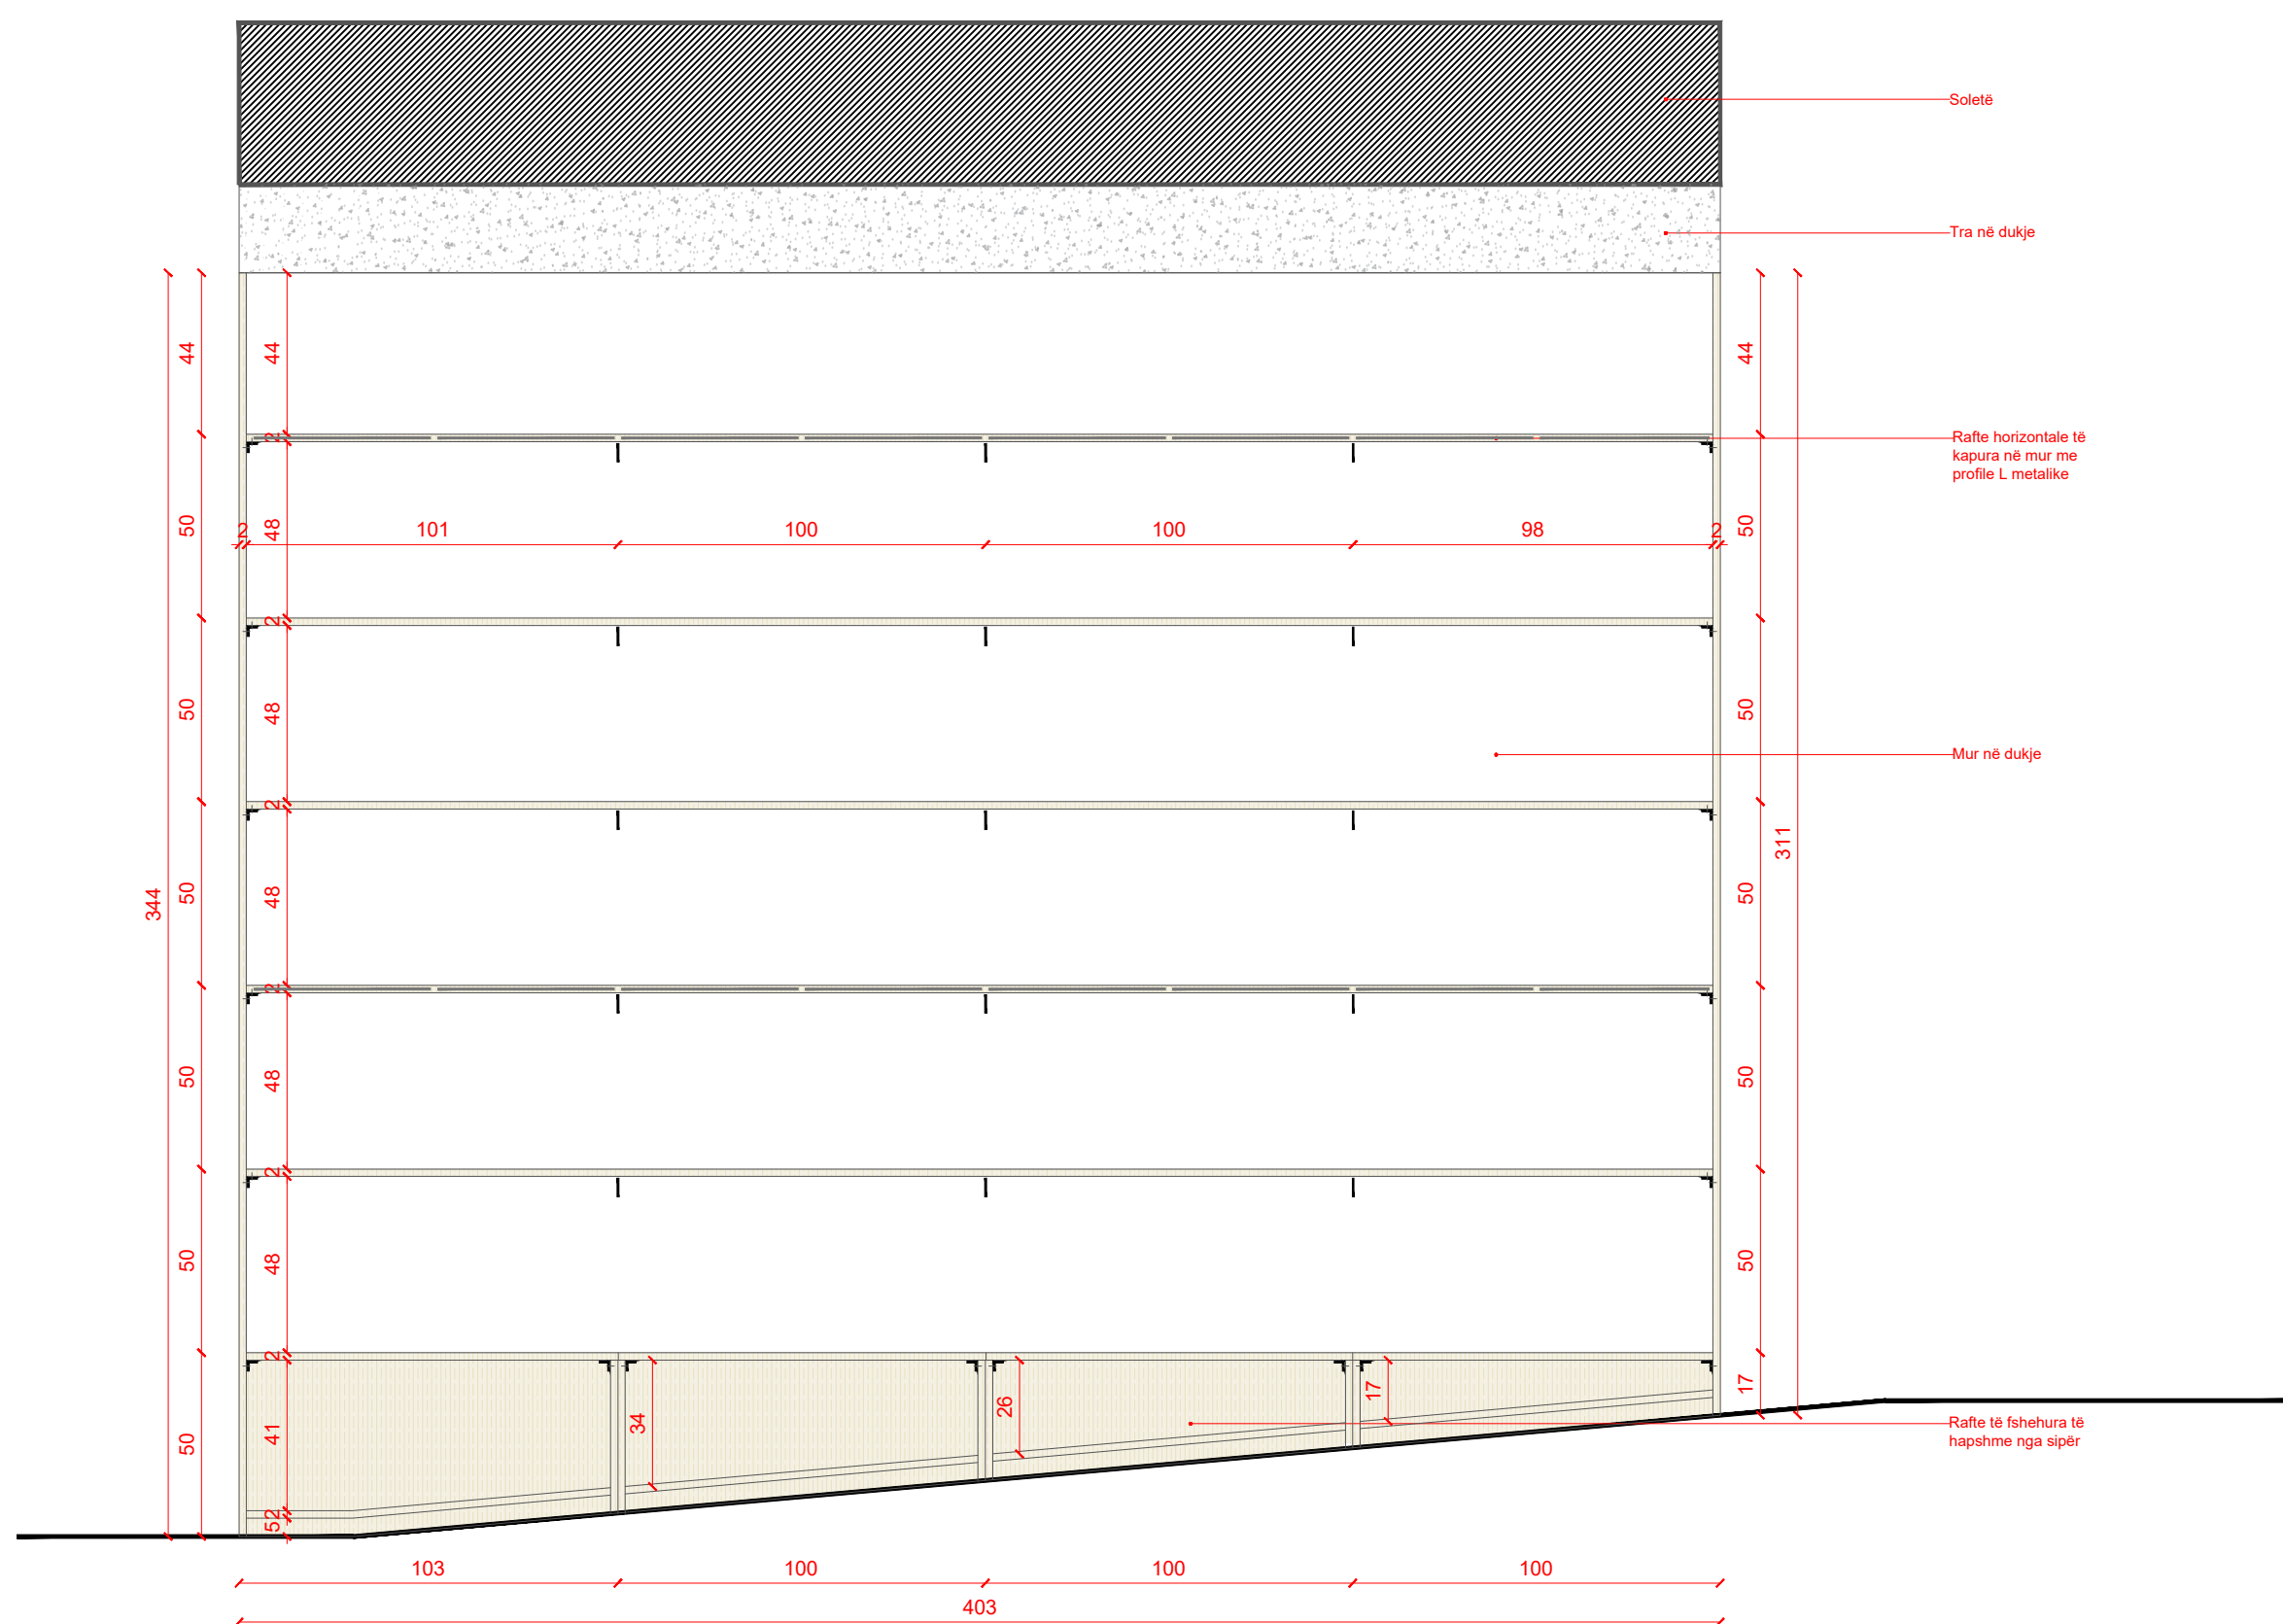

HOLLËSI TË MOBILJES

SH. 1:10

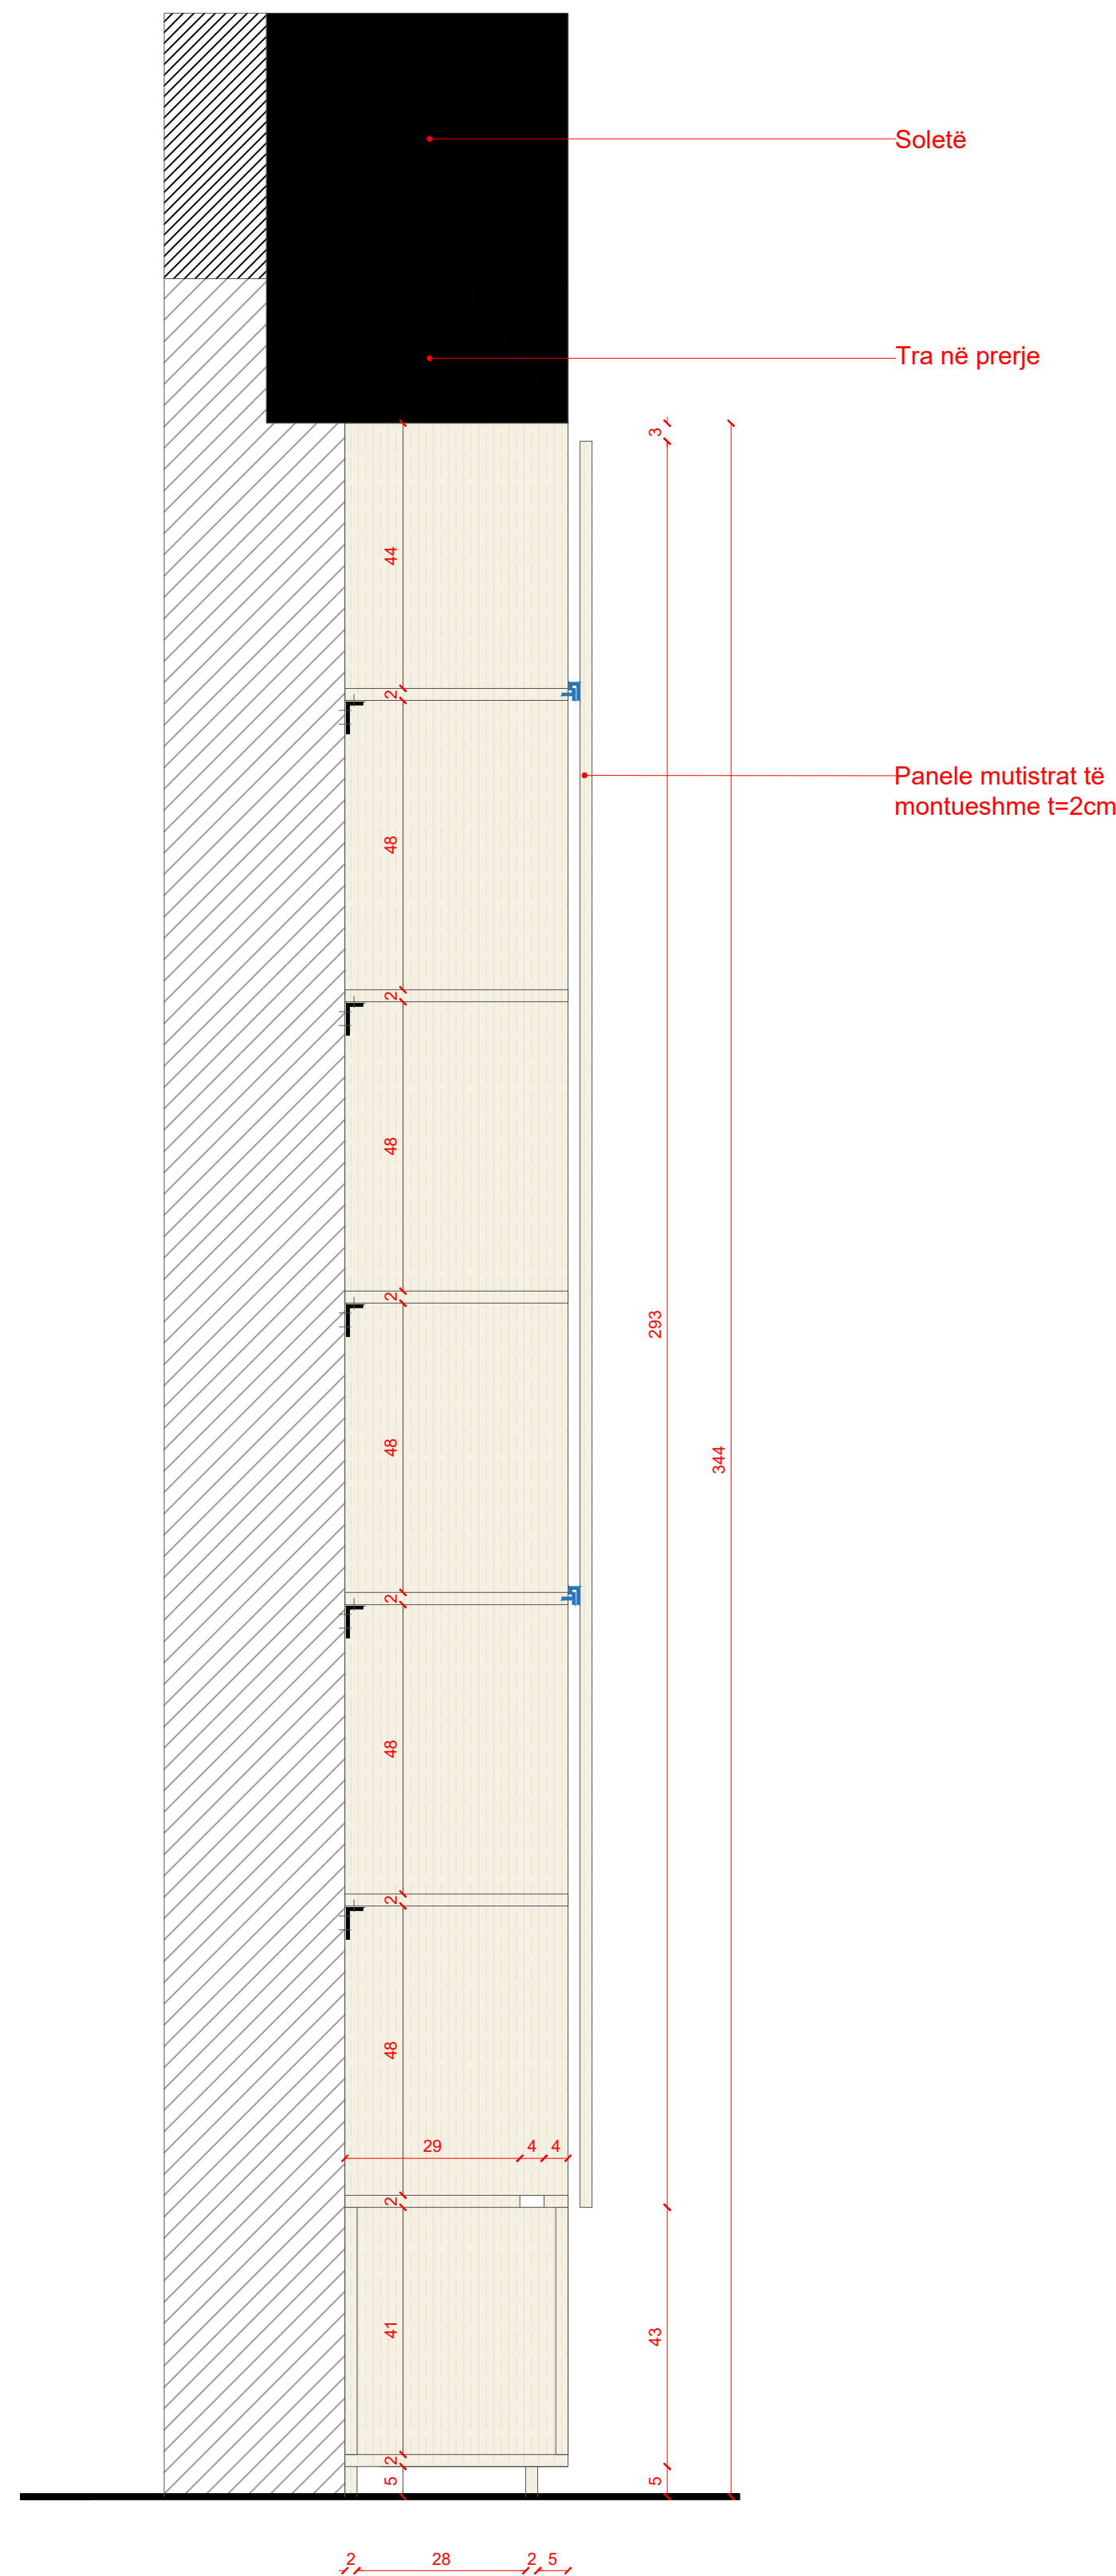


Legenda:

- | | |
|---------------------------------------|--|
| 2. Printer seřfackn-
n Respost | 51. Rafti rud 14 |
| 4. Karmg receptio | 54. Karmg saale aveto |
| 6. Tavinole ekspozim hol 2 | 58. Tavinole a levizimne
an-ep-ep |
| 7. Tavinole ekspozim hol 3 | 59. Tavinole pna mbylism |
| 8. Tavinole ekspozim hol 4 | 62. Karmg saale SMART Con-
S. Bochi |
| 9. Rafta pna per ekspozim | 65. Rafti rud 26 |
| 11. Pnaie ekspozim | 66. Rafti rud 27 |
| 12. Rafti rud 1 | 67. Tavinole pna a levizimne
E50 (ElectroBate) Rud 30 |
| 13. Rafti rud 2 | 68. Tavinole pna (Smart Bat)
Rud 28 |
| 14. Rafti rud 3 | 69. Rafti rud 29 |
| 15. Rafti rud 4 | 70. Rafti rud 30 |
| 16. Rafti rud 5 | 72. Rafti rud 31 |
| 20. Tavinole pna e bardine | 73. Rafti rud 32 |
| 21. Karmg saale per ekspozim | 77. Tavinole pna (SMART Bat)
Rud 33 |
| 24. Divan H0600 | |
| 25. Rafti rud 10 | |
| 26. Tavinole mesli 1 | |
| 27. Tavinole 2 mesli | |
| 28. Kolbna | |
| 29. Karmg 1 | |
| 32. Karmg 2 | |
| 33. Tavinole SMART Con-
S. Karmg 2 | |
| 34. Tavinole pna 1 | |
| 35. Pnaie mbylism | |
| 36. Rafti rud 6 | |
| 37. Tavinole 2 | |
| 42. Tavinole pna 3 (a levizimne) | |
| 43. Rafti rud 7 | |
| 44. Rafti rud 7 + plan pna | |
| 45. Rafti rud 8 | |
| 46. Rafti rud 9 | |
| 47. Rafti rud 10 | |
| 48. Rafti rud 11 + plan pna | |
| 49. Rafti rud 12 | |
| 50. Rafti rud 13 | |

- | | |
|-------------------------------|--|
| 2 Printer safecheck-in | 51 Wooden shelf 14 |
| 3 Event hall chair | 54 Event hall chair |
| 4 Reception chair | 62 Movable air-ventilation table |
| 5 Lobby exhibition table 1 | 63 Sturdy work desk |
| 6 Lobby exhibition table 2 | 64 SMART Conference table 1 |
| 7 Lobby exhibition table 3 | 65 Private work Booth |
| 8 Lobby exhibition table 4 | 66 Wooden shelf 27 |
| 9 Exhibition shelves + panels | 67 Wooden shelf 27 |
| 10 Metal frame for exhibition | 67 Movable ESD (Electrostatic Discharge) work desk |
| 11 Exhibition panels | 68 Wooden desk (SMART Lab) |
| 12 Wooden shelf 1 | 69 Wooden shelf 28 |
| 13 Wooden shelf 2 | 70 Wooden shelf 29 |
| 15 Low wooden shelf 1 | 70 Wooden shelf 30 |
| 16 Low wooden shelf 2 | 70 Wooden shelf 31 |
| 18 Wooden shelf 4 | 70 Wooden shelf 32 |
| 19 Wooden shelf 5 | 103 Wooden shelf 32 |
| 20 White work desk | 167 Wooden shelf 32 |
| 21 Shelf 10x60x40 | 167 Work desk (SMART Lab) |
| 22 Low wooden shelf 2 | |
| 26 Coffee table 1 | |
| 27 Coffee table 2 | |
| 28 Armchair | |
| 29 Chair 1 | |
| 32 Chair 2 | |
| 33 Draw chair | |
| 37 Office chair | |
| 38 Wooden chair | |
| 38 Work desk 1 | |
| 40 Wooden display panel | |
| 40 Wooden shelf 6 | |
| 41 Work desk 2 (movable) | |
| 42 Non-circular wooden table | |
| 43 Wooden shelf 7 | |
| 44 Wooden shelf 8 | |
| 45 Wooden shelf 9 | |
| 47 Wooden shelf 10 | |
| 48 Wooden shelf 11 | |
| 49 Work desk 3 + workshop | |
| 50 Wooden shelf 12 | |
| 51 Work desk 4 | |

Notes:

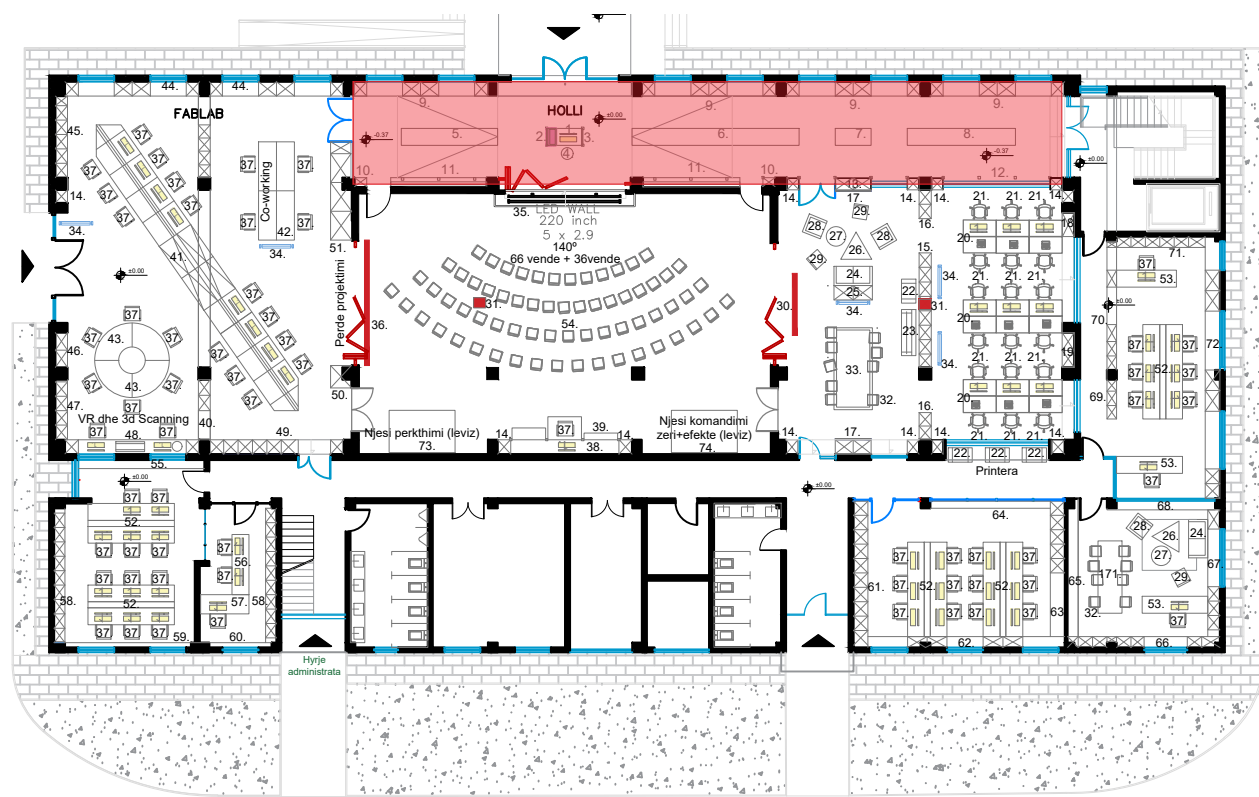

" Inkubatori i biznesit në arkitekturë dhe ndërtim në Tiranë"/ "Business incubator in architecture and construction in Tirana"

Klienti: FONDI SHQIPTAR I ZHVILLIMIT

Client: ALBANIAN DEVELOPMENT FUND

Objekti/Object: Projekt Zbatimi/ Execution Design

iRI

N.6844

Firma/ Signature: _____

oj dhe aprovoj

Local Architecture Office
Studio Lokale Arkitekture
Gent Agolli

(LOC)

Firma/ Signature:

oj dhe aprovoj

ARCH

SPA

Firma/ Signature:

ad and approve

Local Architecture Office
Studio Lokale Arkitecture
Rais Petrela

(LOC)

CONSUL
MANAGI

G &

Firma/ Signature:

ad and approve

Studio Lokale Arkitekture
Ervis Myftari

(VEND)

ALL DIMENSIONS HAVE TO BE VERIFIED BY THE CONTRACTOR ON THE CONSTRUCTION SITE

IMPORTANT: These drawings are property of IRI, Rruga DERVISH HIMA, nr 8 kati i pare – 1001 TIRANA. Copy, multiplication or distribution between parties of these plans (or any part of it) without written permission of IRI is prohibited.

**TË GJITHA DIMENSIONET DUHET TË VERIFIKOHEN
NGA KONTRAKTORI NË VËND**

E RËNDËSISHME: Këto vizatime janë pronë e IRI, Rruga
DERVISH HIMA, nr 8 kati i parë – 1001 TIRANË. Kopjimi,
shumfishimi apo shpërndarja e këtyre vizatimeve (apo pjesëve të
tyre) pa lejen me shkrim të IRI është e ndaluar.

issuer

plan number:
A 08


DETAJE TË MOBILIMIT (HOLLI)

Faza/Phase:



data/ date:

shkalla/ scale:


formati/ layout:

 


12. SKELET METALIK PËR EKSPOZIM

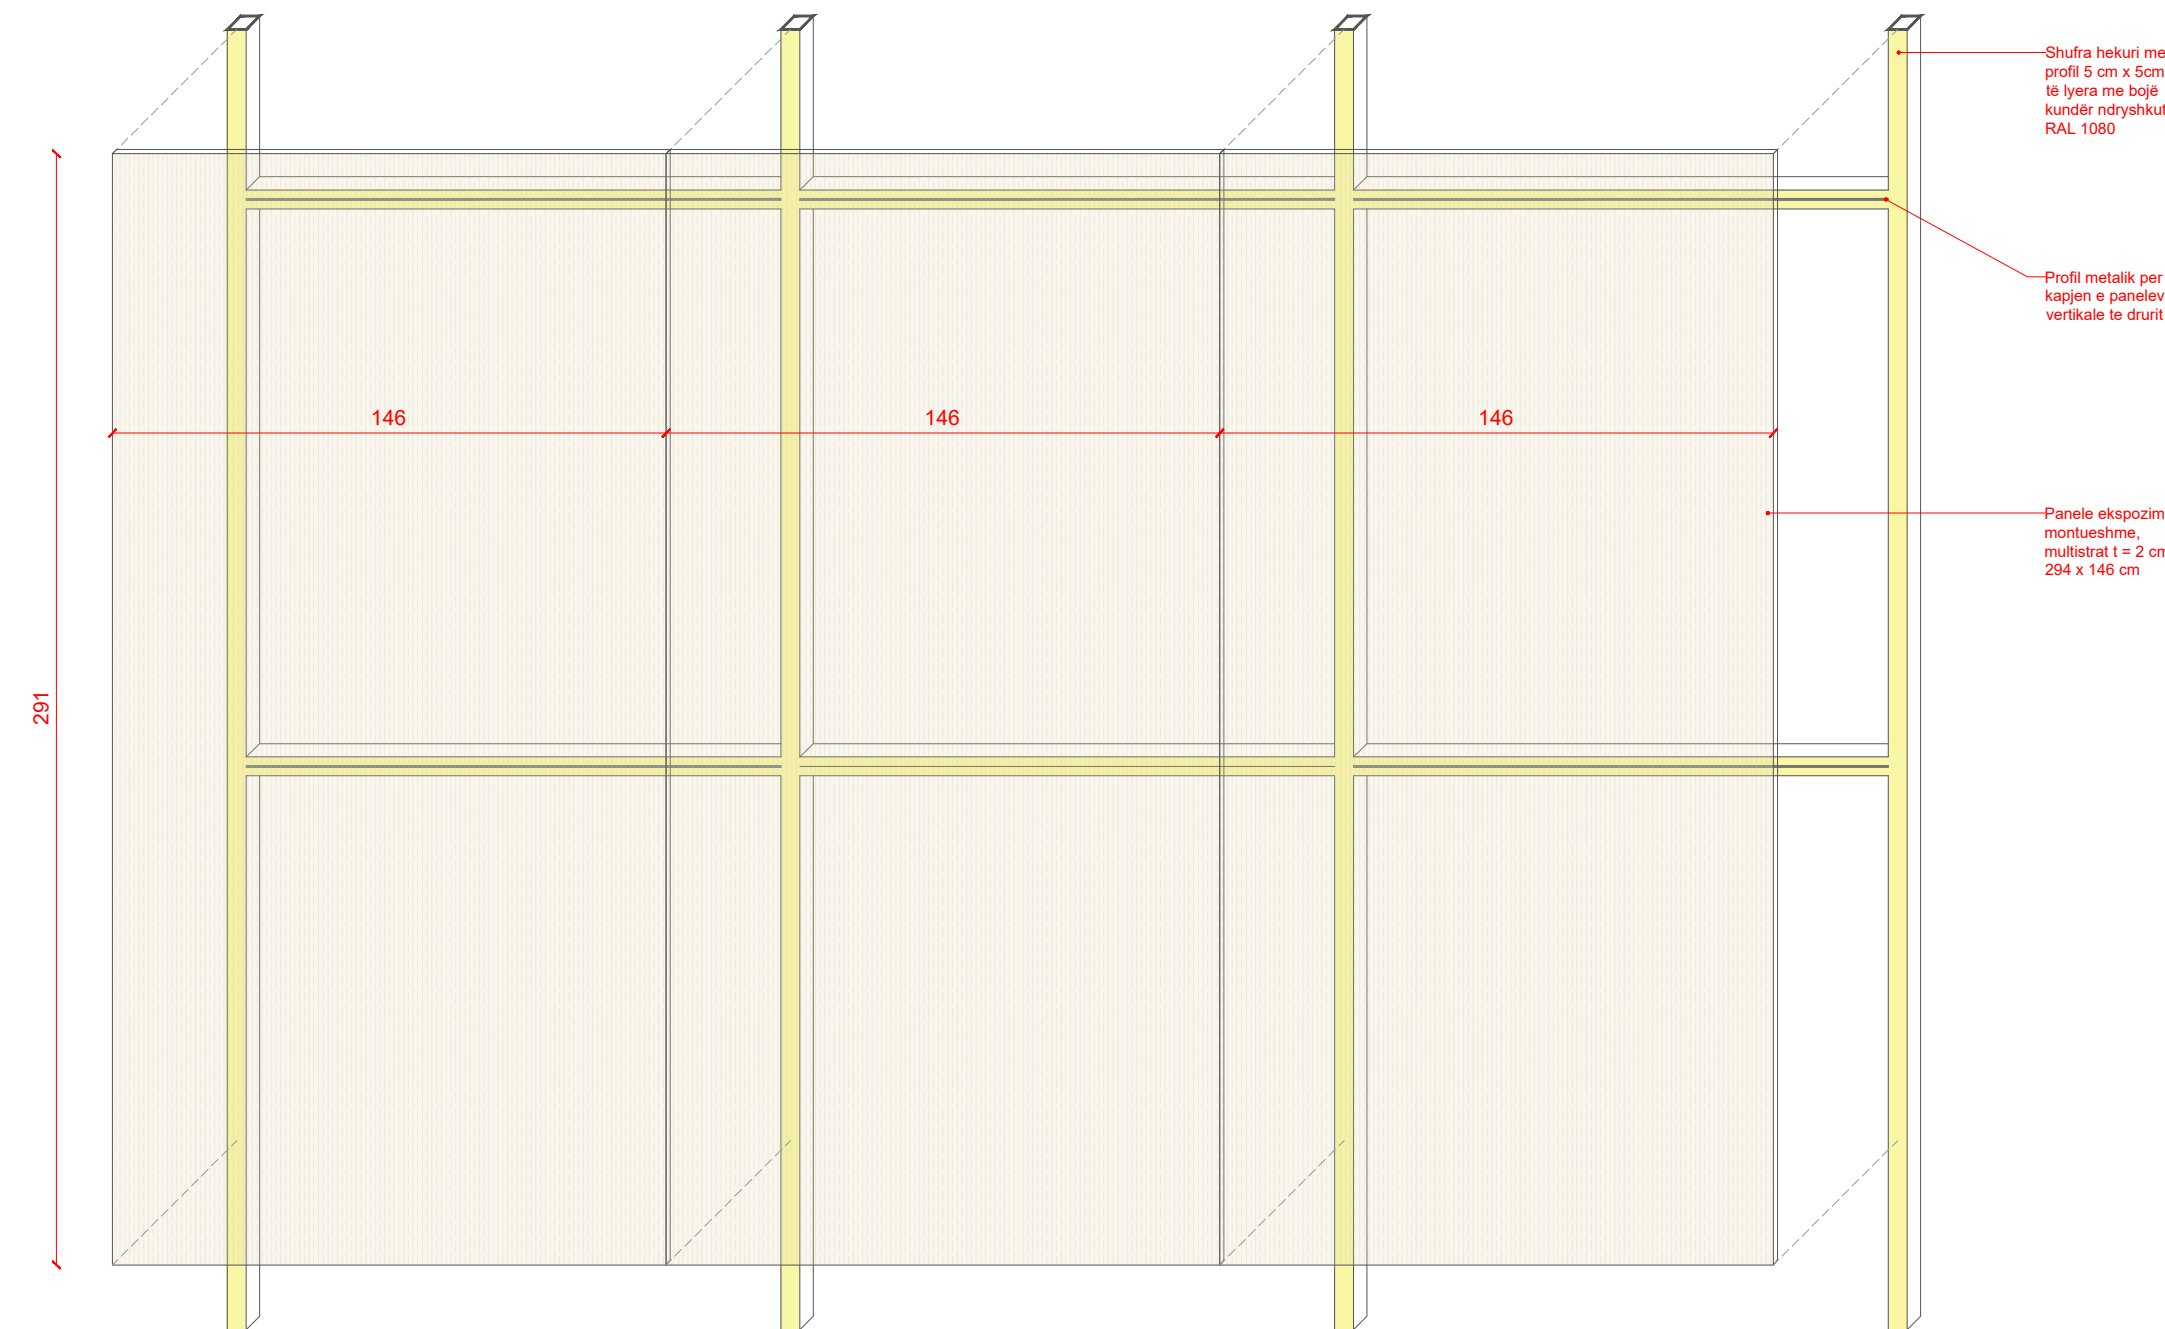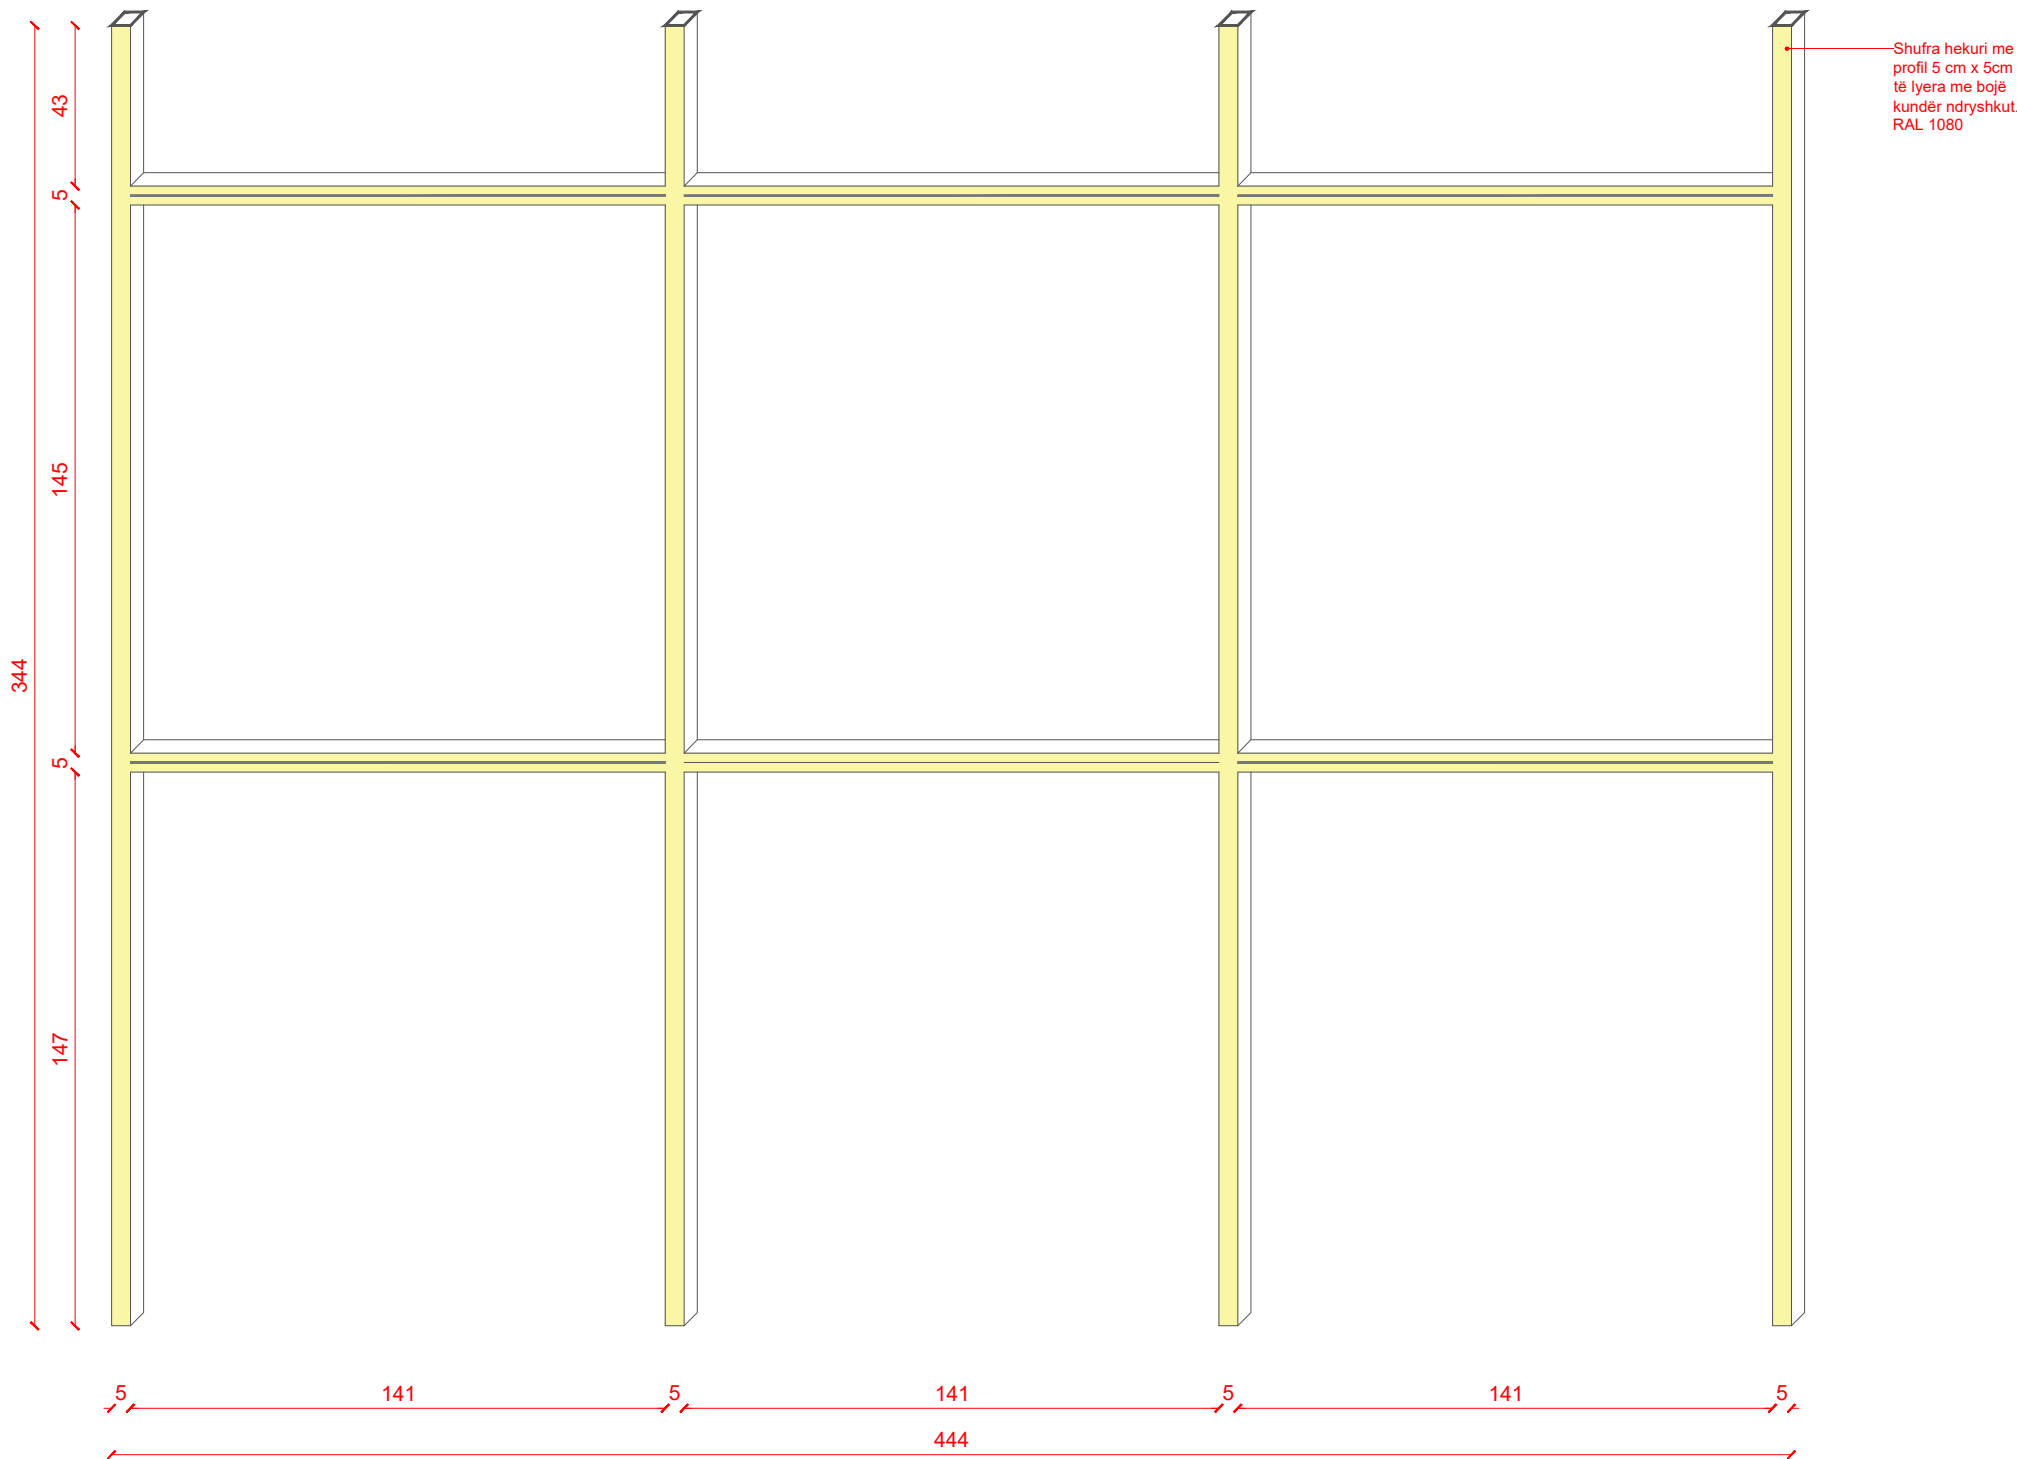

PRERJE E SKELETT METALIK
SH. 1:10

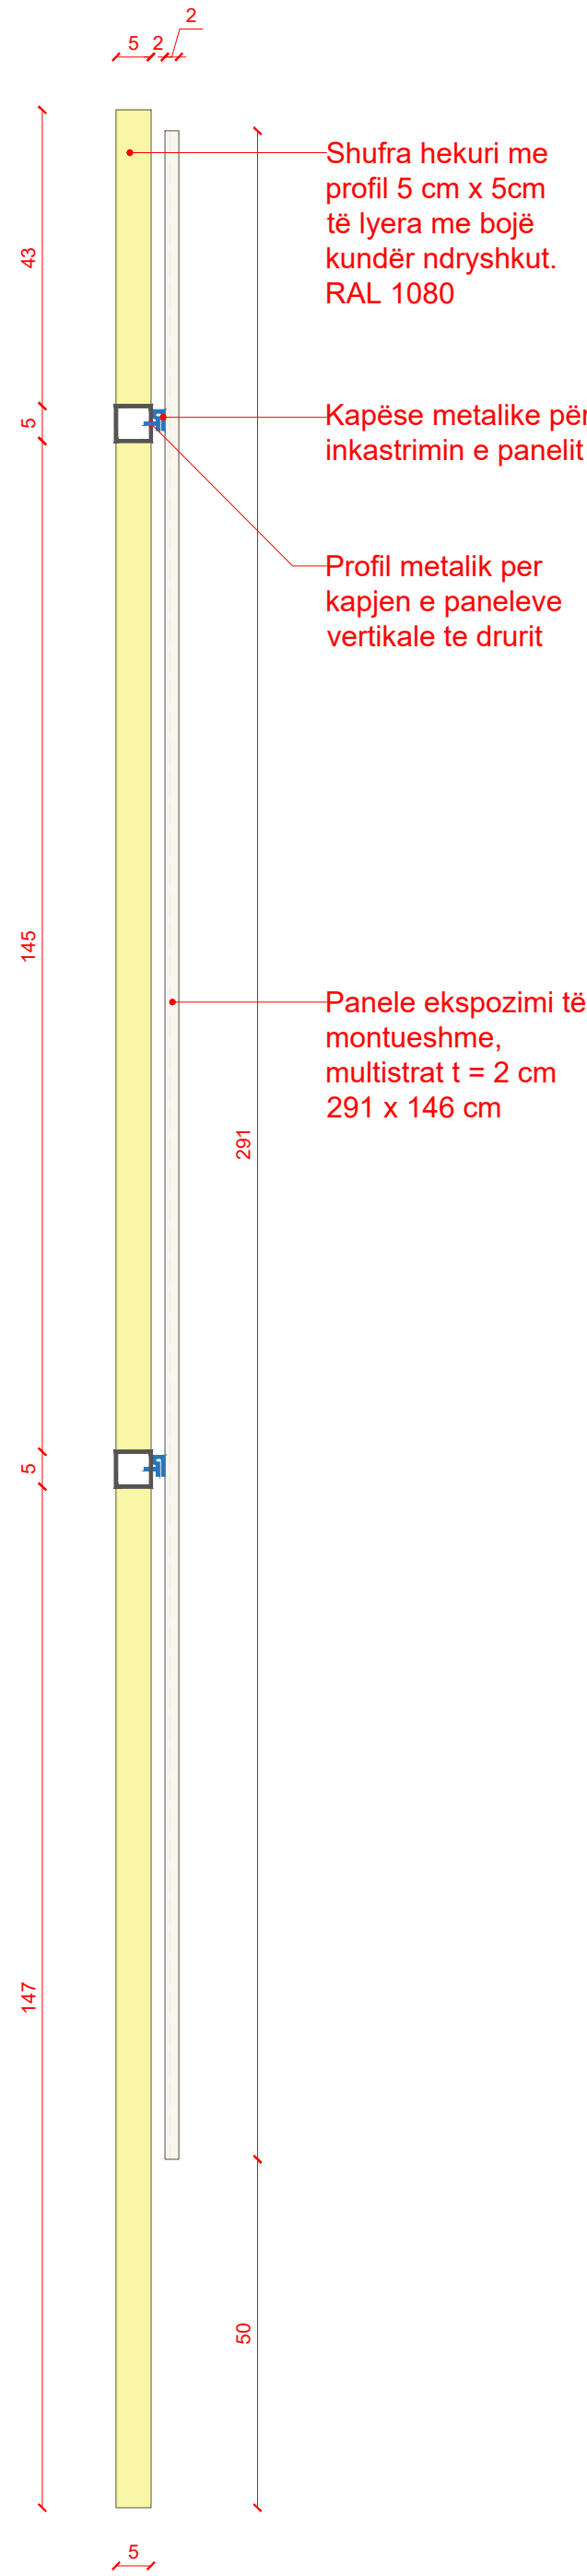

HOLLËSI E KAPJES ME TOKËN.
SH. 1:2

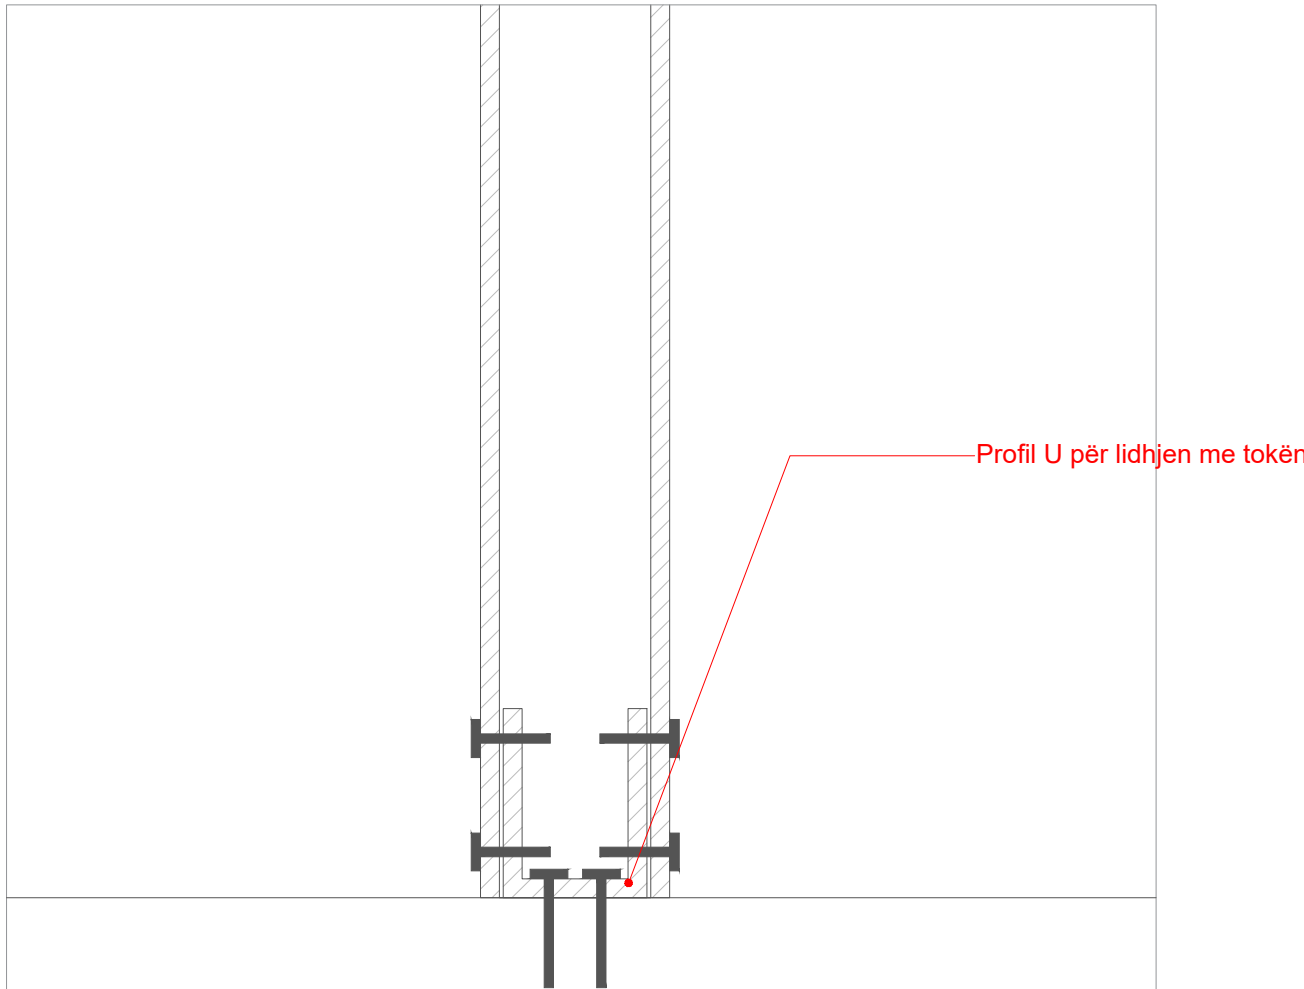


Legenda:

- 2. Printer selfcheck-in
- 3. Reception
- 4. Karrige reception
- 5. Tavoline ekspozimi hall 1
- 6. Tavoline ekspozimi hall 2
- 7. Tavoline ekspozimi hall 3
- 8. Tavoline ekspozimi hall 4
- 9. Rafta-panele ekspozimi 1
- 10. Rafta-panele ekspozimi 2
- 11. Panelle ekspozimi
- 12. Skelet metalik per ekspozim
- 13. Raft druti 1
- 14. Raft druti 2
- 15. Raft i ulët druti 1
- 16. Raft i ulët druti 3
- 18. Raft druti 4
- 19. Raft druti 5
- 20. Tavoline pune e bardhe
- 21. Karrige studio
- 24. Druri 100x80
- 25. Raft i ulët druti 2
- 26. Tavoline mesi 1
- 27. Tavoline mesi 2
- 28. Koltuk
- 29. Karrige 1
- 32. Karrige 2
- 33. Tavoline SMART
- 37. Karrige zyre
- 37.1. Karrige dhjetor
- 38. Tavoline pune 1
- 39. Panel mbyllje me dru
- 40. Raft druti 6
- 41. Tavoline pune 2
- 42. Tavoline pune 3 (e levizshme)
- 43. Tavoline gjyqem-neft druti
- 44. Raft druti 7 + plan pune
- 45. Raft druti 8
- 46. Raft druti 9
- 47. Raft druti 10
- 48. Raft druti 11 + plan pune
- 49. Raft druti 12
- 50. Raft druti 13
- 51. Raft druti 14
- 54. Karrige salle events
- 62. Tavoline e levizshme anë-vitrin
- 91. Tavoline pune e mbyllshme
- 92. Karrige salle SMART Conf.
- 93. Booth
- 95. Raft druti 26
- 96. Raft druti 27
- 97. Tavoline pune e levizshme ESD (ElectroStatic Discharge)
- 98. Tavoline pune 5 (Smart Lab)
- 100. Raft druti 29
- 101. Raft druti 30
- 102. Raft druti 31
- 103. Raft druti 32
- 104. Raft druti 33
- 167. Tavoline pune (SMART Lab)

- 2. Printer selfcheck-in
- 3. Reception desk
- 4. Reception chair
- 5. Lobby exhibition table 1
- 6. Lobby exhibition table 2
- 7. Lobby exhibition table 3
- 8. Lobby exhibition table 4
- 9. Exhibition shelves + panels 1
- 10. Exhibition shelves + panels 2
- 11. Exhibition panels
- 12. Metal frame for exhibition
- 13. Wooden shelf 1
- 14. Wooden shelf 2
- 15. Low wooden shelf 1
- 16. Low wooden shelf 3
- 18. Wooden shelf 4
- 19. Wooden shelf 5
- 20. White work desk
- 21. Studio chair
- 24. Sofa 100x80
- 25. Low wooden shelf 2
- 26. Coffee table 1
- 27. Coffee table 2
- 28. Armchair
- 29. Chair 1
- 32. Chair 2
- 33. SMART table
- 37. Office chair
- 37.1. Director's chair
- 38. Work desk 1
- 39. Wooden closing panel
- 40. Wooden shelf 6
- 41. Work desk 2
- 42. Work desk 3 (movable)
- 43. Semi-circular wooden table
- 44. Wooden shelf 7 + workshop
- 45. Wooden shelf 8
- 46. Wooden shelf 9
- 47. Wooden shelf 10
- 48. Wooden shelf 11 + workshop
- 49. Wooden shelf 12
- 50. Wooden shelf 13
- 51. Wooden shelf 14
- 54. Event hall chair
- 62. Movable anti-vibration table
- 91. Stackable work desk
- 92. SMART conference hall chair
- 93. Private work Booth
- 95. Wooden shelf 26
- 96. Wooden shelf 27
- 97. Movable ESD (ElectroStatic Discharge) work desk
- 98. Work desk 8 (Smart Lab)
- 99. Wooden shelf 28
- 100. Wooden shelf 29
- 101. Wooden shelf 30
- 102. Wooden shelf 31
- 103. Wooden shelf 32
- 104. Wooden shelf 33
- 167. Work desk (SMART Lab)

Notes:

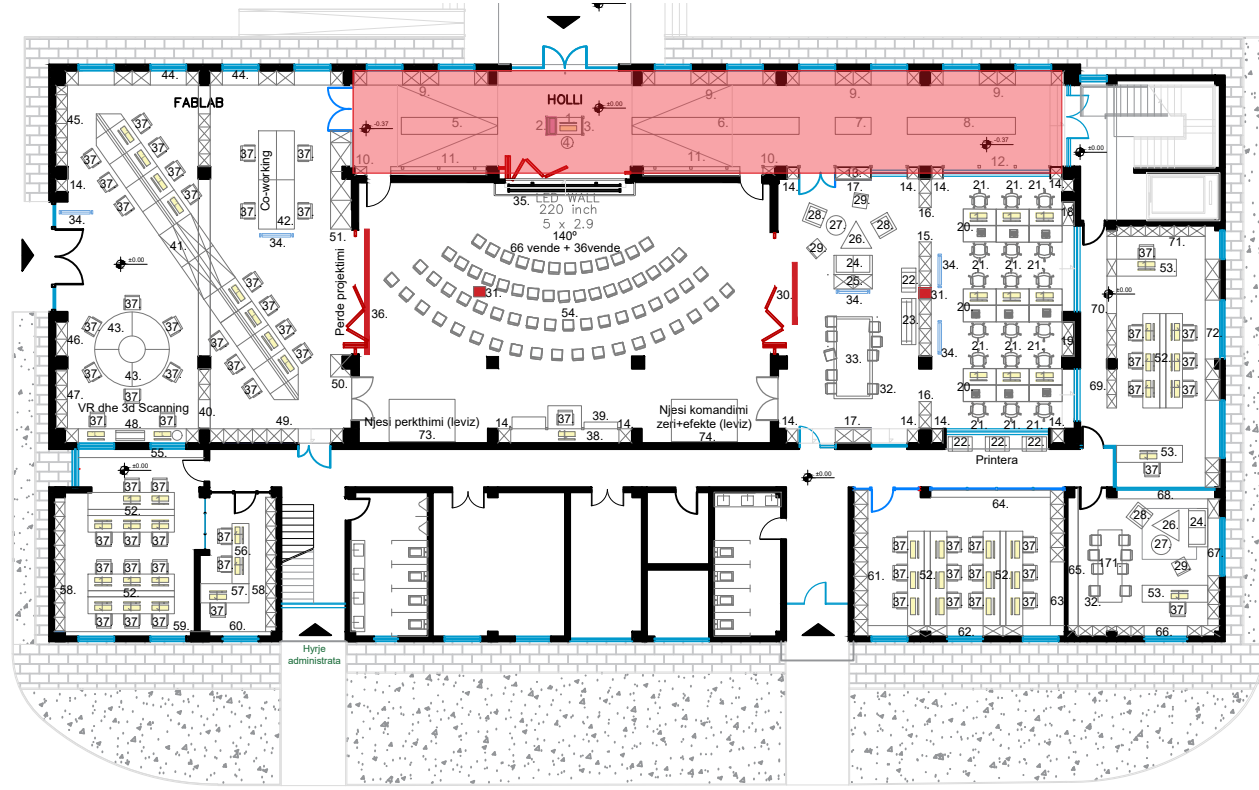





" Inkubatori i biznesit në arkitekturë dhe ndërtim në Tiranë"/ "Business incubator in architecture and construction in Tirana"

Objekti/Object: **Projekt Zbatim/ Execution Design**
Klienti: **FONDI SHQIPTAR I ZHVILLIMIT**
Client: **ALBANIAN DEVELOPMENT FUND**

iRI Local Architecture Office Studio Lokale Arkitekture Gent Agalli	N.6844 (LOC) (VEND)	Firma/ Signature: Lexoj dhe aprovoj Read and approve
ARCHISPACE Local Architecture Office Studio Lokale Arkitekture Rais Petrela	N.6732/14 (LOC) (VEND)	Firma/ Signature: Lexoj dhe aprovoj Read and approve
CONSULTING & MANAGEMENT ALBANIA Local Architecture Office Studio Lokale Arkitekture Ervis Myftari	N.6409/7 (LOC) (VEND)	Firma/ Signature: Lexoj dhe aprovoj Read and approve
ALL DIMENSIONS HAVE TO BE VERIFIED BY THE CONTRACTOR ON TE CONSTRUCTION SITE IMPORTANT: These drawings are property of iRI, Rruga DERVISH HIMA, nr 8 kati i pare – 1001 TIRANA. Copy, multiplication or distribution inbetween parties of these plans (or any part of it) without written permission of iRI is prohibited.		TË GJITHA DIMENSIONET DUHET TË VERIFIKOHEN nga KONTRAKTORI NË VËND E RËNDËSISHME: Këto vizatime janë pronë e iRI, Rruga DERVISH HIMA, nr 8 kati i parë – 1001 TIRANË. Kopjimi, shumëfishimi apo shpërndarja e këtyre vizatimeve (apo pjesëve të tyre) pa lejen me shkrim të iRI është e ndaluar.
issuer A	plan number: A.09	Emertimi i fletës DETAJE TË MOBILIMIT (HOLLÏ)

Faza/Phase: PZ/ED	data/ date: 2025	shkalla/ scale: 1:20	formati/ layout: A1
-----------------------------	----------------------------	--------------------------------	-------------------------------

 


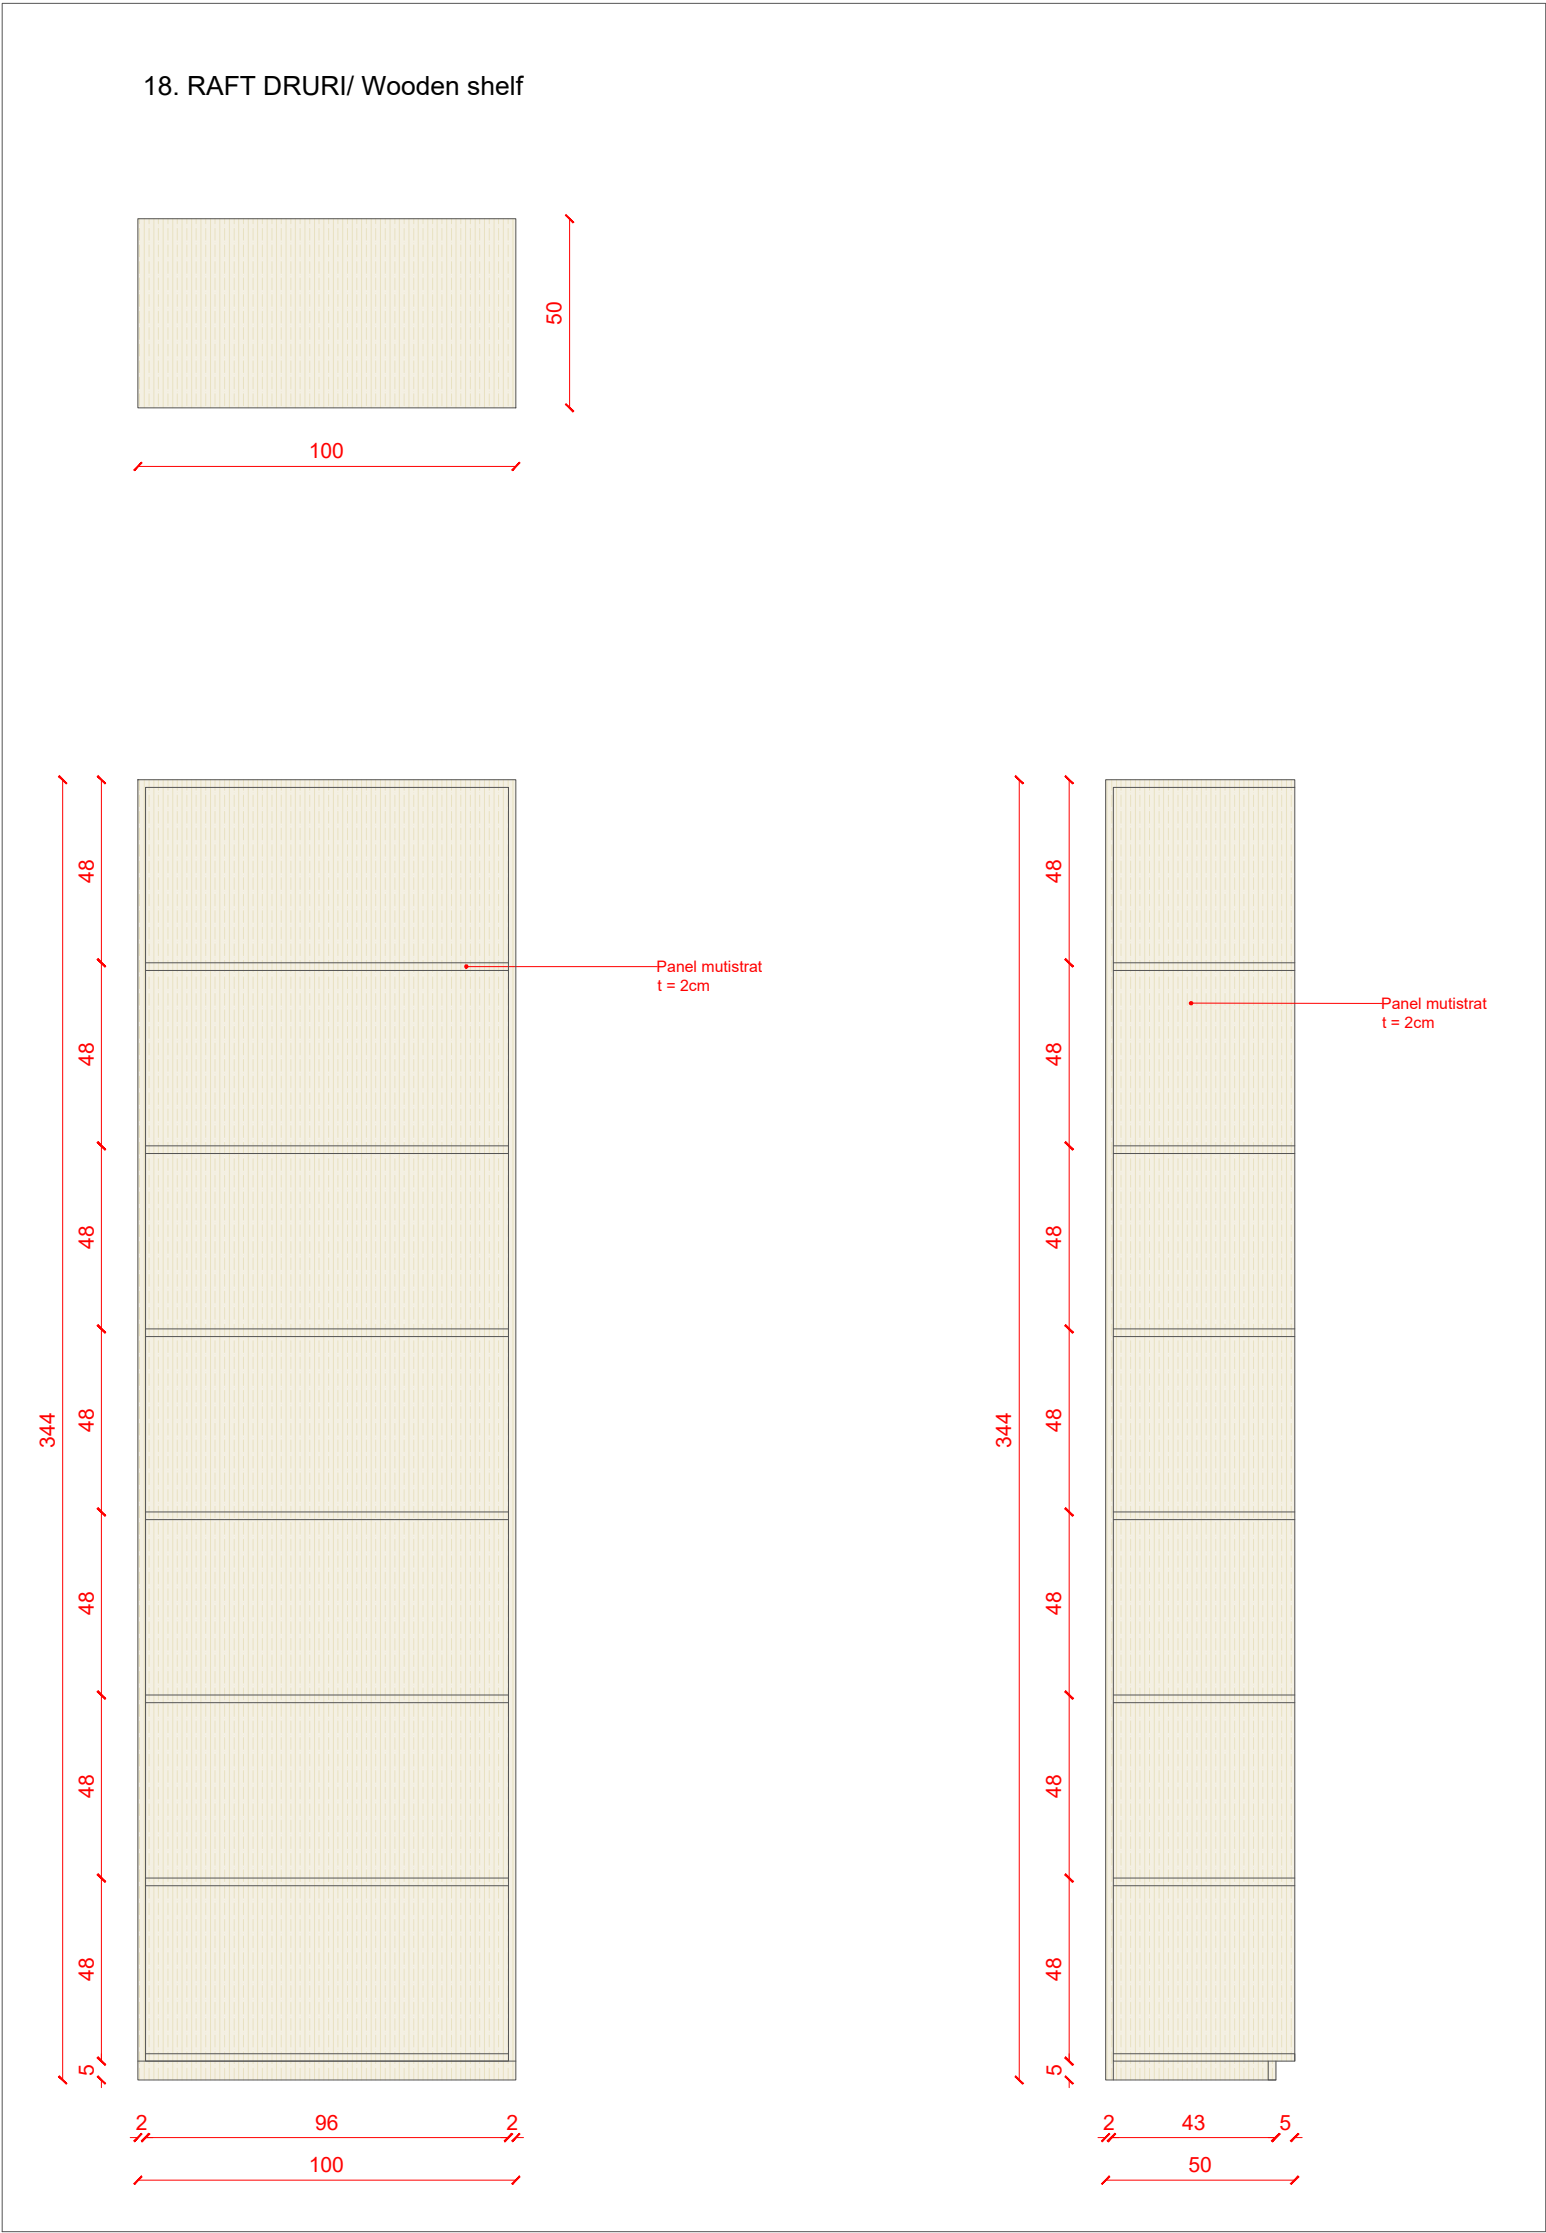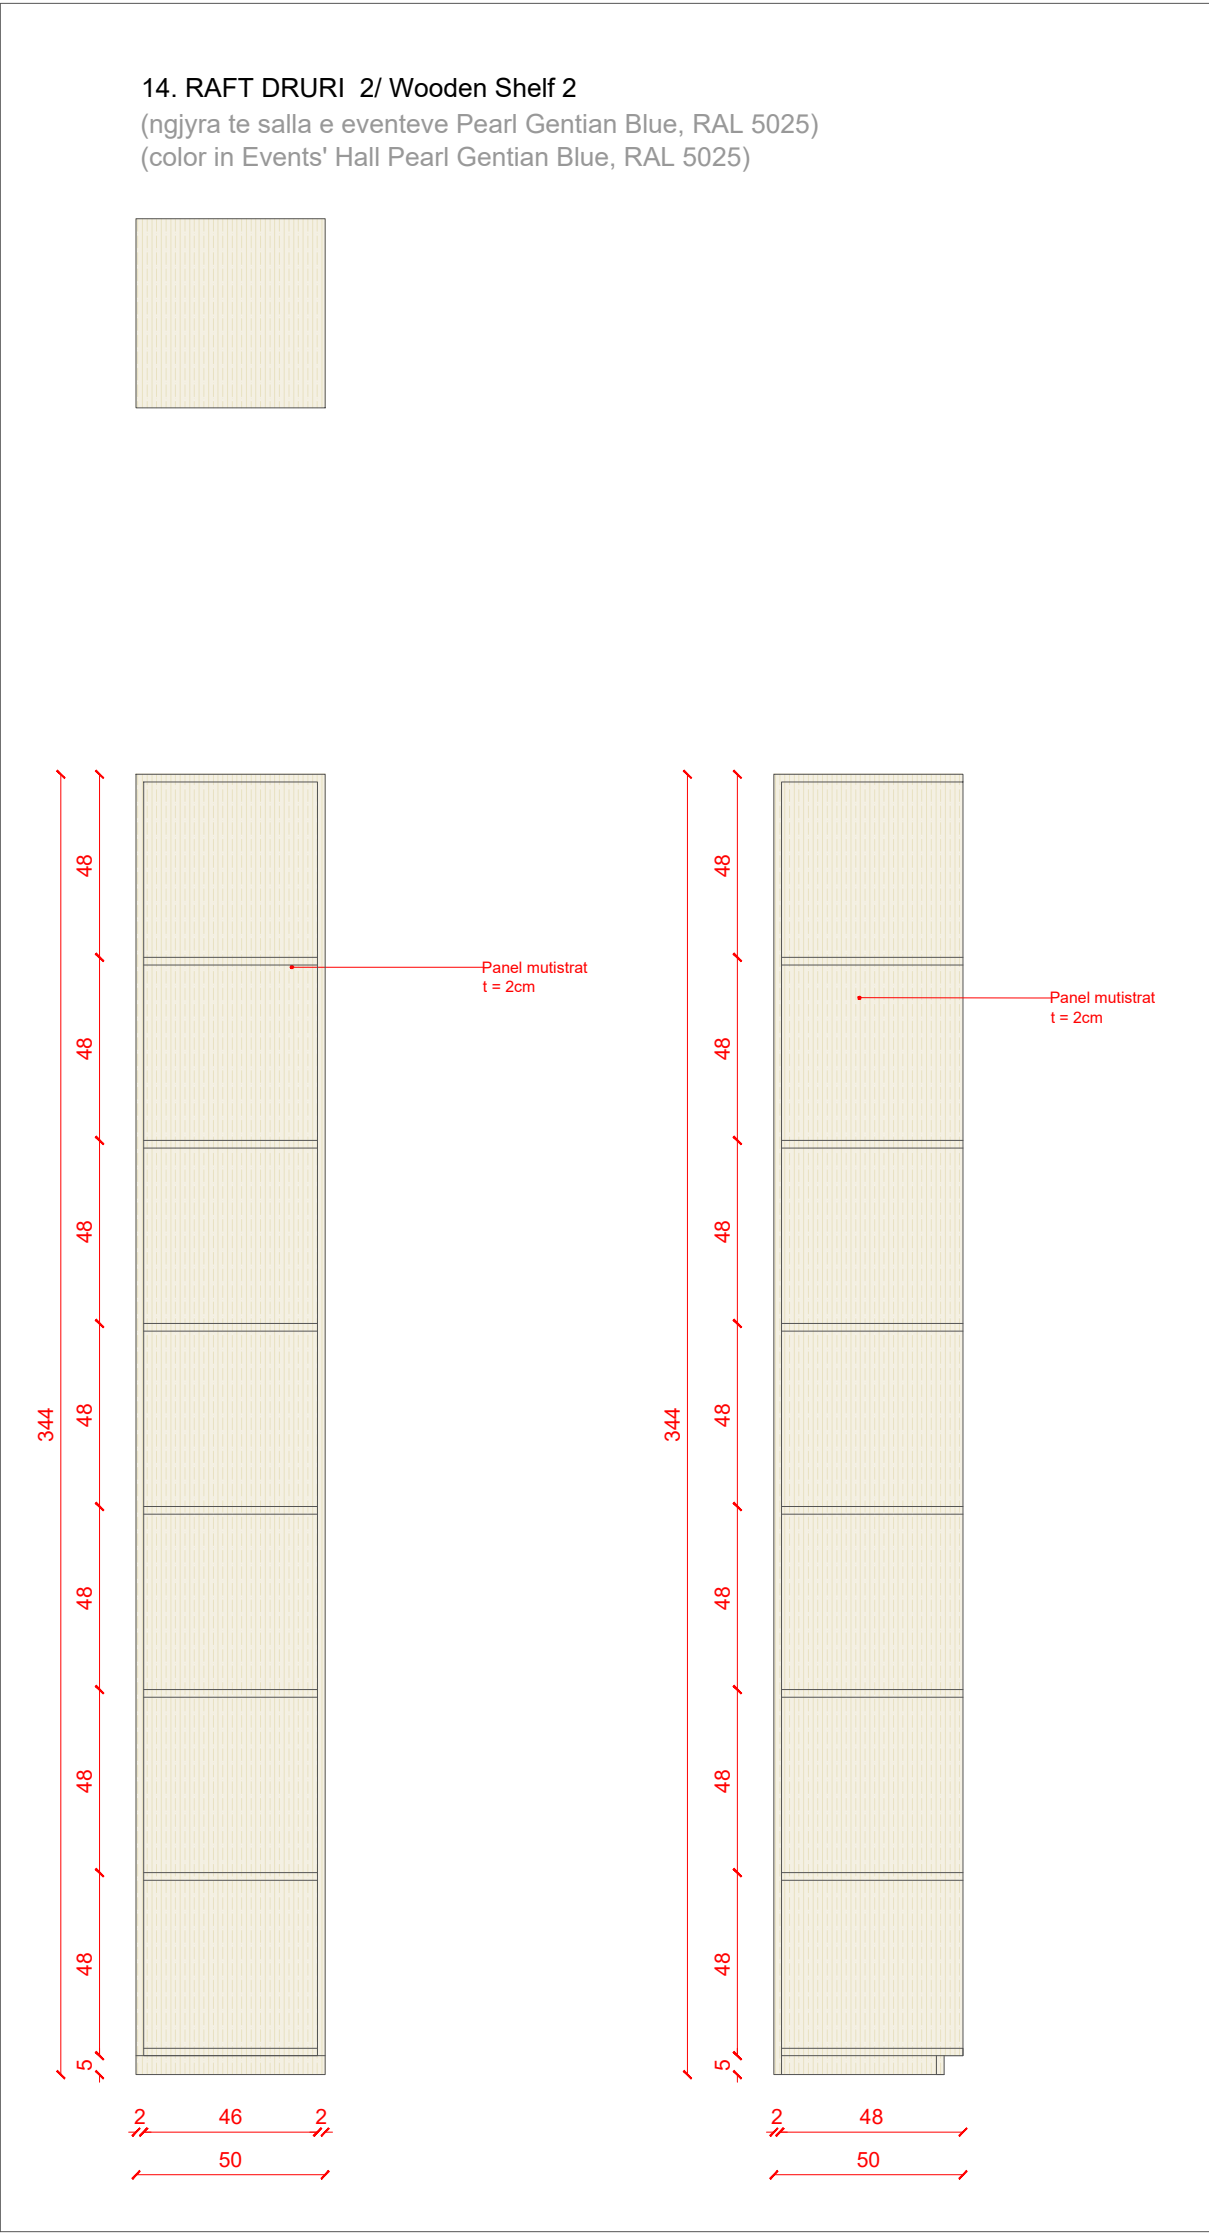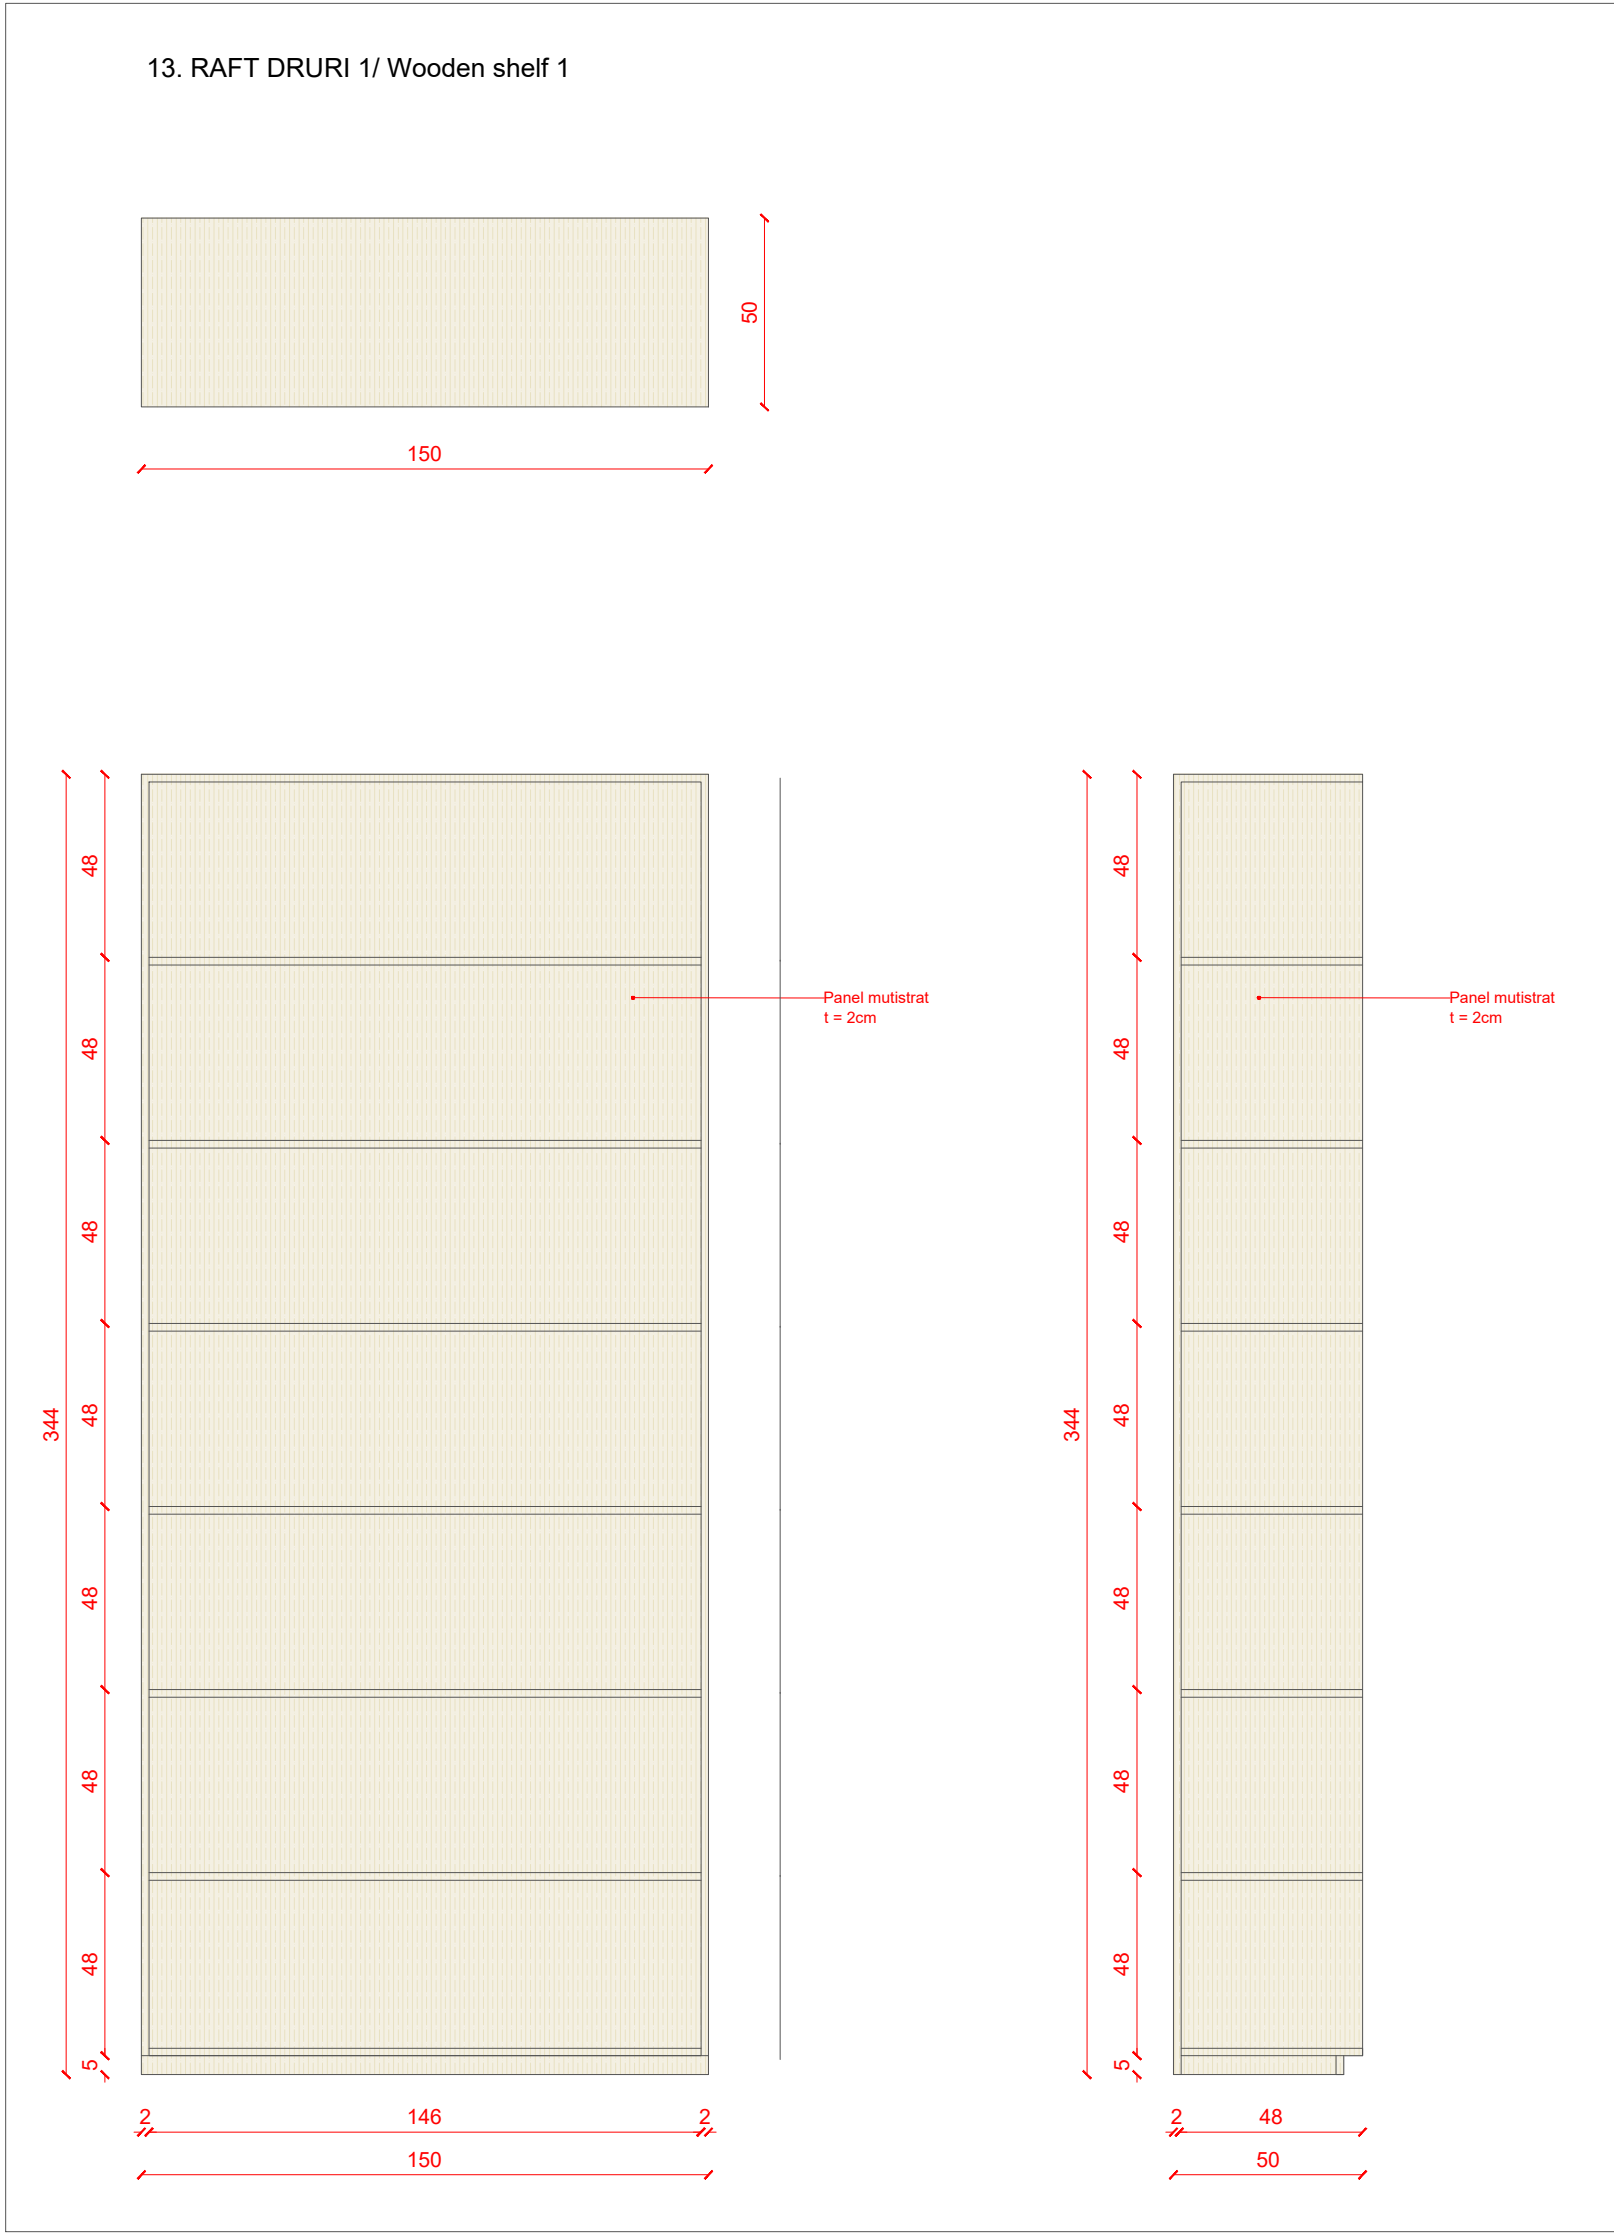

Legenda:



2. Printer selfcheck-in	51. Raft druri 14
3. Reception	54. Karrige sallë evente
4. Karrige reception	62. Tavolinë e levizshme
5. Tavolinë ekspozimi hall 1	62. Tavolinë punë e mbyllshme
6. Tavolinë ekspozimi hall 2	91. Tavolinë punë e mbyllshme
7. Tavolinë ekspozimi hall 3	92. Karrige sallë SMART Conf.
8. Tavolinë ekspozimi hall 4	93. Booth
9. Rafta/panele ekspozimi 1	95. Raft druri 26
10. Rafta/panele ekspozimi 2	96. Raft druri 27
11. Panelle ekspozimi	97. Tavolinë punë e levizshme
12. Skelet metal për ekspozim	ESD (ElectroStatic Discharge)
13. Raft druri 1	98. Tavolinë punë 8 (Smart Lab)
14. Raft druri 2	99. Raft druri 28
15. Raft i ulët druri 1	100. Raft druri 29
16. Raft i ulët druri 3	101. Raft druri 30
18. Raft druri 4	102. Raft druri 31
19. Raft druri 5	103. Raft druri 32
20. Tavolinë punë e bardhë	104. Raft druri 33
21. Karrige studio	107. Tavolinë punë (SMART Lab)
24. Druan 100x80	
25. Raft i ulët druri 2	
26. Tavolinë mes 1	
27. Tavolinë mes 2	
28. Koltuk	
29. Karrige 1	
32. Karrige 2	
33. Tavolinë SMART	
37. Karrige zyre	
37.1. Karrige dhjetor	
38. Tavolinë punë 1	
39. Panel mbyllje me dru	
40. Raft druri 6	
41. Tavolinë punë 2	
42. Tavolinë punë 3 (e levizshme)	
43. Tavolinë gjyqem-reth druri	
44. Raft druri 7 + plan punë	
45. Raft druri 8	
46. Raft druri 9	
47. Raft druri 10	
48. Raft druri 11 + plan punë	
49. Raft druri 12	
50. Raft druri 13	




2. Printer selfcheck-in	51. Wooden shelf 14
3. Reception desk	54. Event hall chair
4. Reception chair	62. Movable anti-vibration table
5. Lobby exhibition table 1	91. Stackable work desk
6. Lobby exhibition table 2	92. SMART conference hall chair
7. Lobby exhibition table 3	93. Private work Booth
8. Lobby exhibition table 4	95. Wooden shelf 26
9. Exhibition shelves + panels 1	96. Wooden shelf 27
10. Exhibition shelves + panels 2	97. Movable ESD (ElectroStatic Discharge) work desk
11. Exhibition panels	98. Work desk 8 (Smart Lab)
12. Metal frame for exhibition	99. Wooden shelf 28
13. Wooden shelf 1	100. Wooden shelf 29
14. Wooden shelf 2	101. Wooden shelf 30
15. Low wooden shelf 1	102. Wooden shelf 31
16. Low wooden shelf 3	103. Wooden shelf 32
18. Wooden shelf 4	104. Wooden shelf 33
19. Wooden shelf 5	107. Work desk (SMART Lab)
20. White work desk	
21. Studio chair	
24. Sofa 100x80	
25. Low wooden shelf 2	
26. Coffee table 1	
27. Coffee table 2	
28. Armchair	
29. Chair 1	
32. Chair 2	
33. SMART table	
37. Office chair	
37.1. Director's chair	
38. Work desk 1	
39. Wooden closing panel	
40. Wooden shelf 6	
41. Work desk 2	
42. Work desk 3 (movable)	
43. Semi-circular wooden table	
44. Wooden shelf 7 + worktop	
45. Wooden shelf 8	
46. Wooden shelf 9	
47. Wooden shelf 10	
48. Wooden shelf 11 + worktop	
49. Wooden shelf 12	
50. Wooden shelf 13	

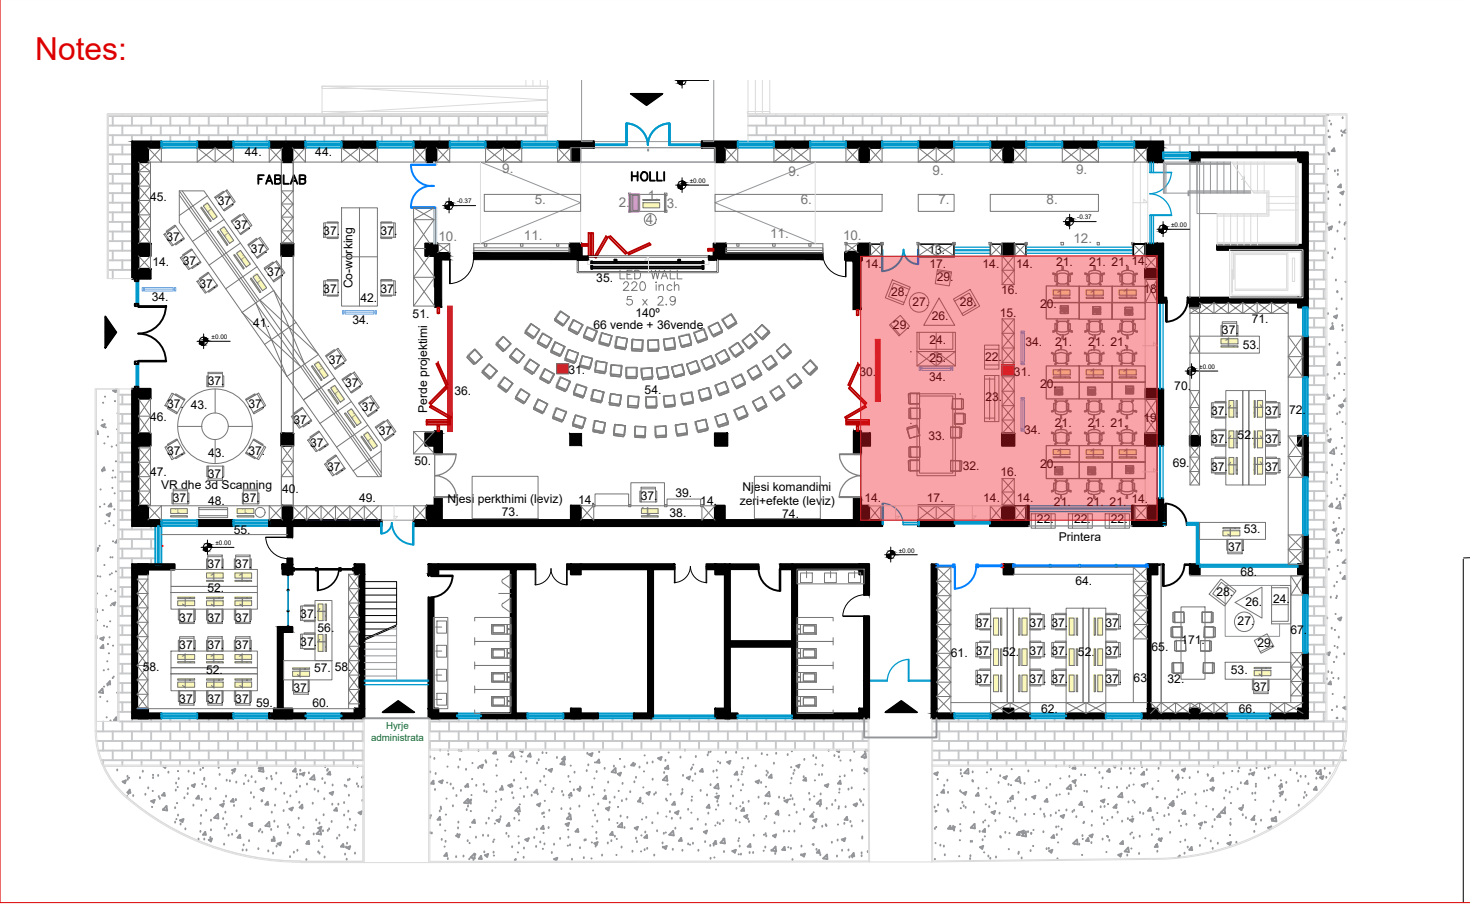

" Inkubatori i biznesit në arkitekturë dhe ndërtim në Tiranë"/ "Business incubator in architecture and construction in Tirana"		
Klienti: FONDI SHQIPTAR I ZHVILLIMIT		Client: ALBANIAN DEVELOPMENT FUND
Objekti/Object: Projekt Zbatim/ Execution Design		
iRI Local Architecture Office (LOC) Studio Lokale Arkitekture (VEND) Gent Agalli	N.6844	Firma/ Signature: Lexoj dhe aprovoj Read and approve
ARCHISPACE Local Architecture Office (LOC) Studio Lokale Arkitekture (VEND) Rais Petrela	N.6732/14	Firma/ Signature: Lexoj dhe aprovoj Read and approve
CONSULTING & MANAGEMENT ALBANIA Local Architecture Office (LOC) Studio Lokale Arkitekture (VEND) Ervis Myftari	N.6409/7	Firma/ Signature: Lexoj dhe aprovoj Read and approve
ALL DIMENSIONS HAVE TO BE VERIFIED BY THE CONTRACTOR ON TE CONSTRUCTION SITE IMPORTANT: These drawings are property of iRI, Rruga DERVISH HIMA, nr 8 kati i pare – 1001 TIRANA. Copy, multiplication or distribution inbetween parties of these plans (or any part of it) without written permission of iRI is prohibited.		TË GJITHA DIMENSIONET DUHET TË VERIFIKOHEN nga KONTRAKTORI NË VËND E RËNDËSISHME: Këto vizatime janë pronë e iRI, Rruga DERVISH HIMA, nr 8 kati i parë – 1001 TIRANË. Kopjimi, shumëfishimi apo shpërndarja e këtyre vizatimeve (apo pjesëve të tyre) pa lejen me shkrim të iRI është e ndaluar.
issuer A	plan number: A.10	Emertimi i fletës DETAJE TË MOBILIMIT (STUDIO PROJEKTIMI)

Faza/Phase: PZ/ED	data/ date: 2025	shkalla/ scale: 1:20	formati/ layout: A1
-----------------------------	----------------------------	--------------------------------	-------------------------------

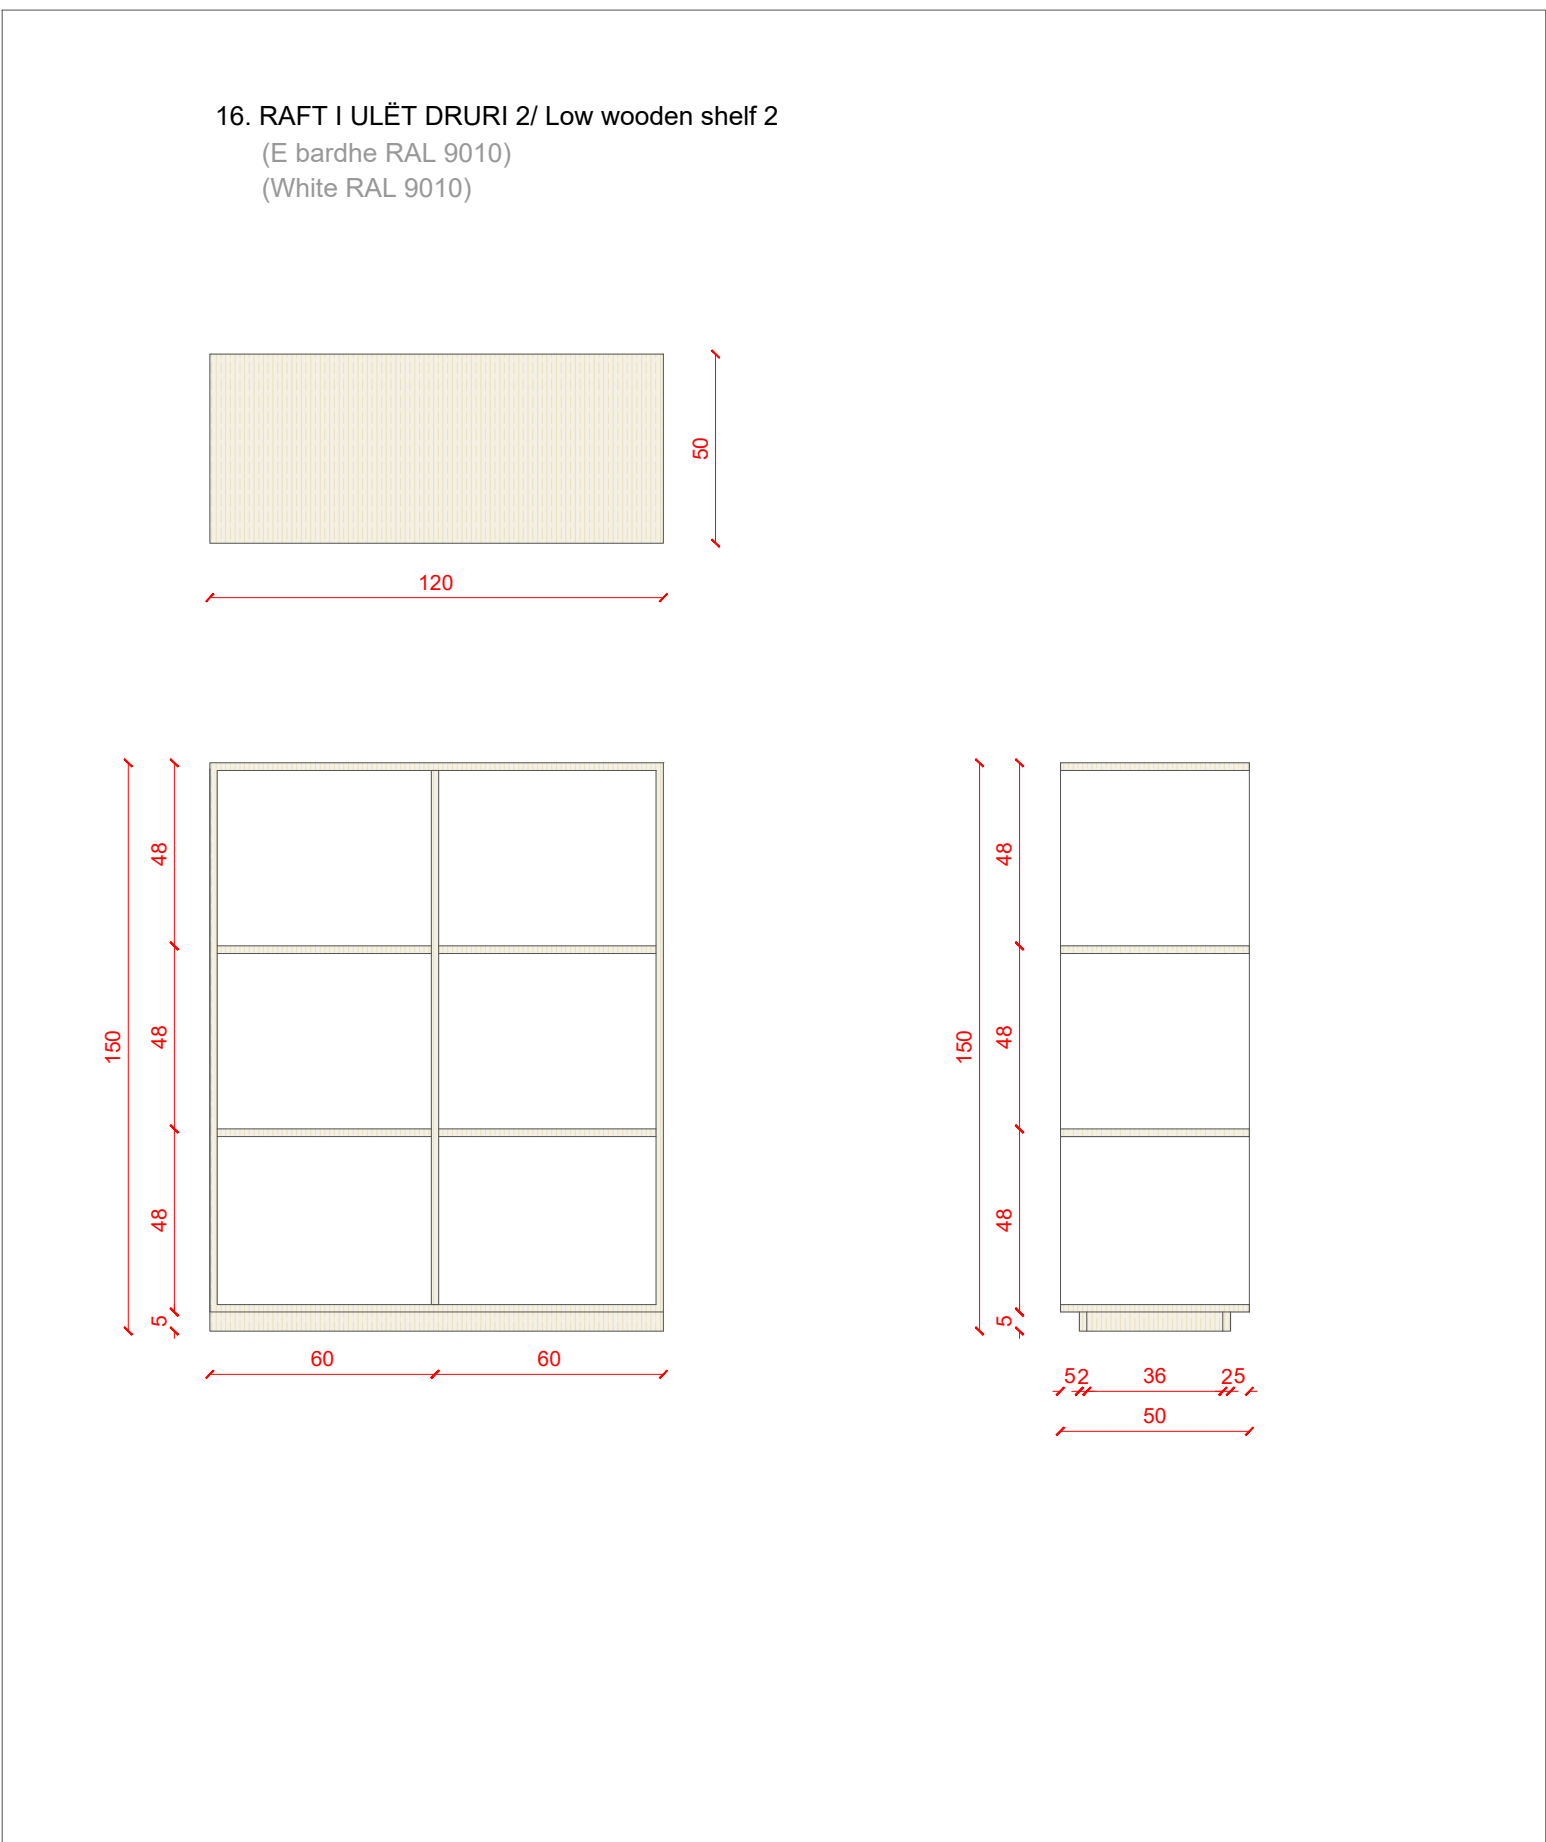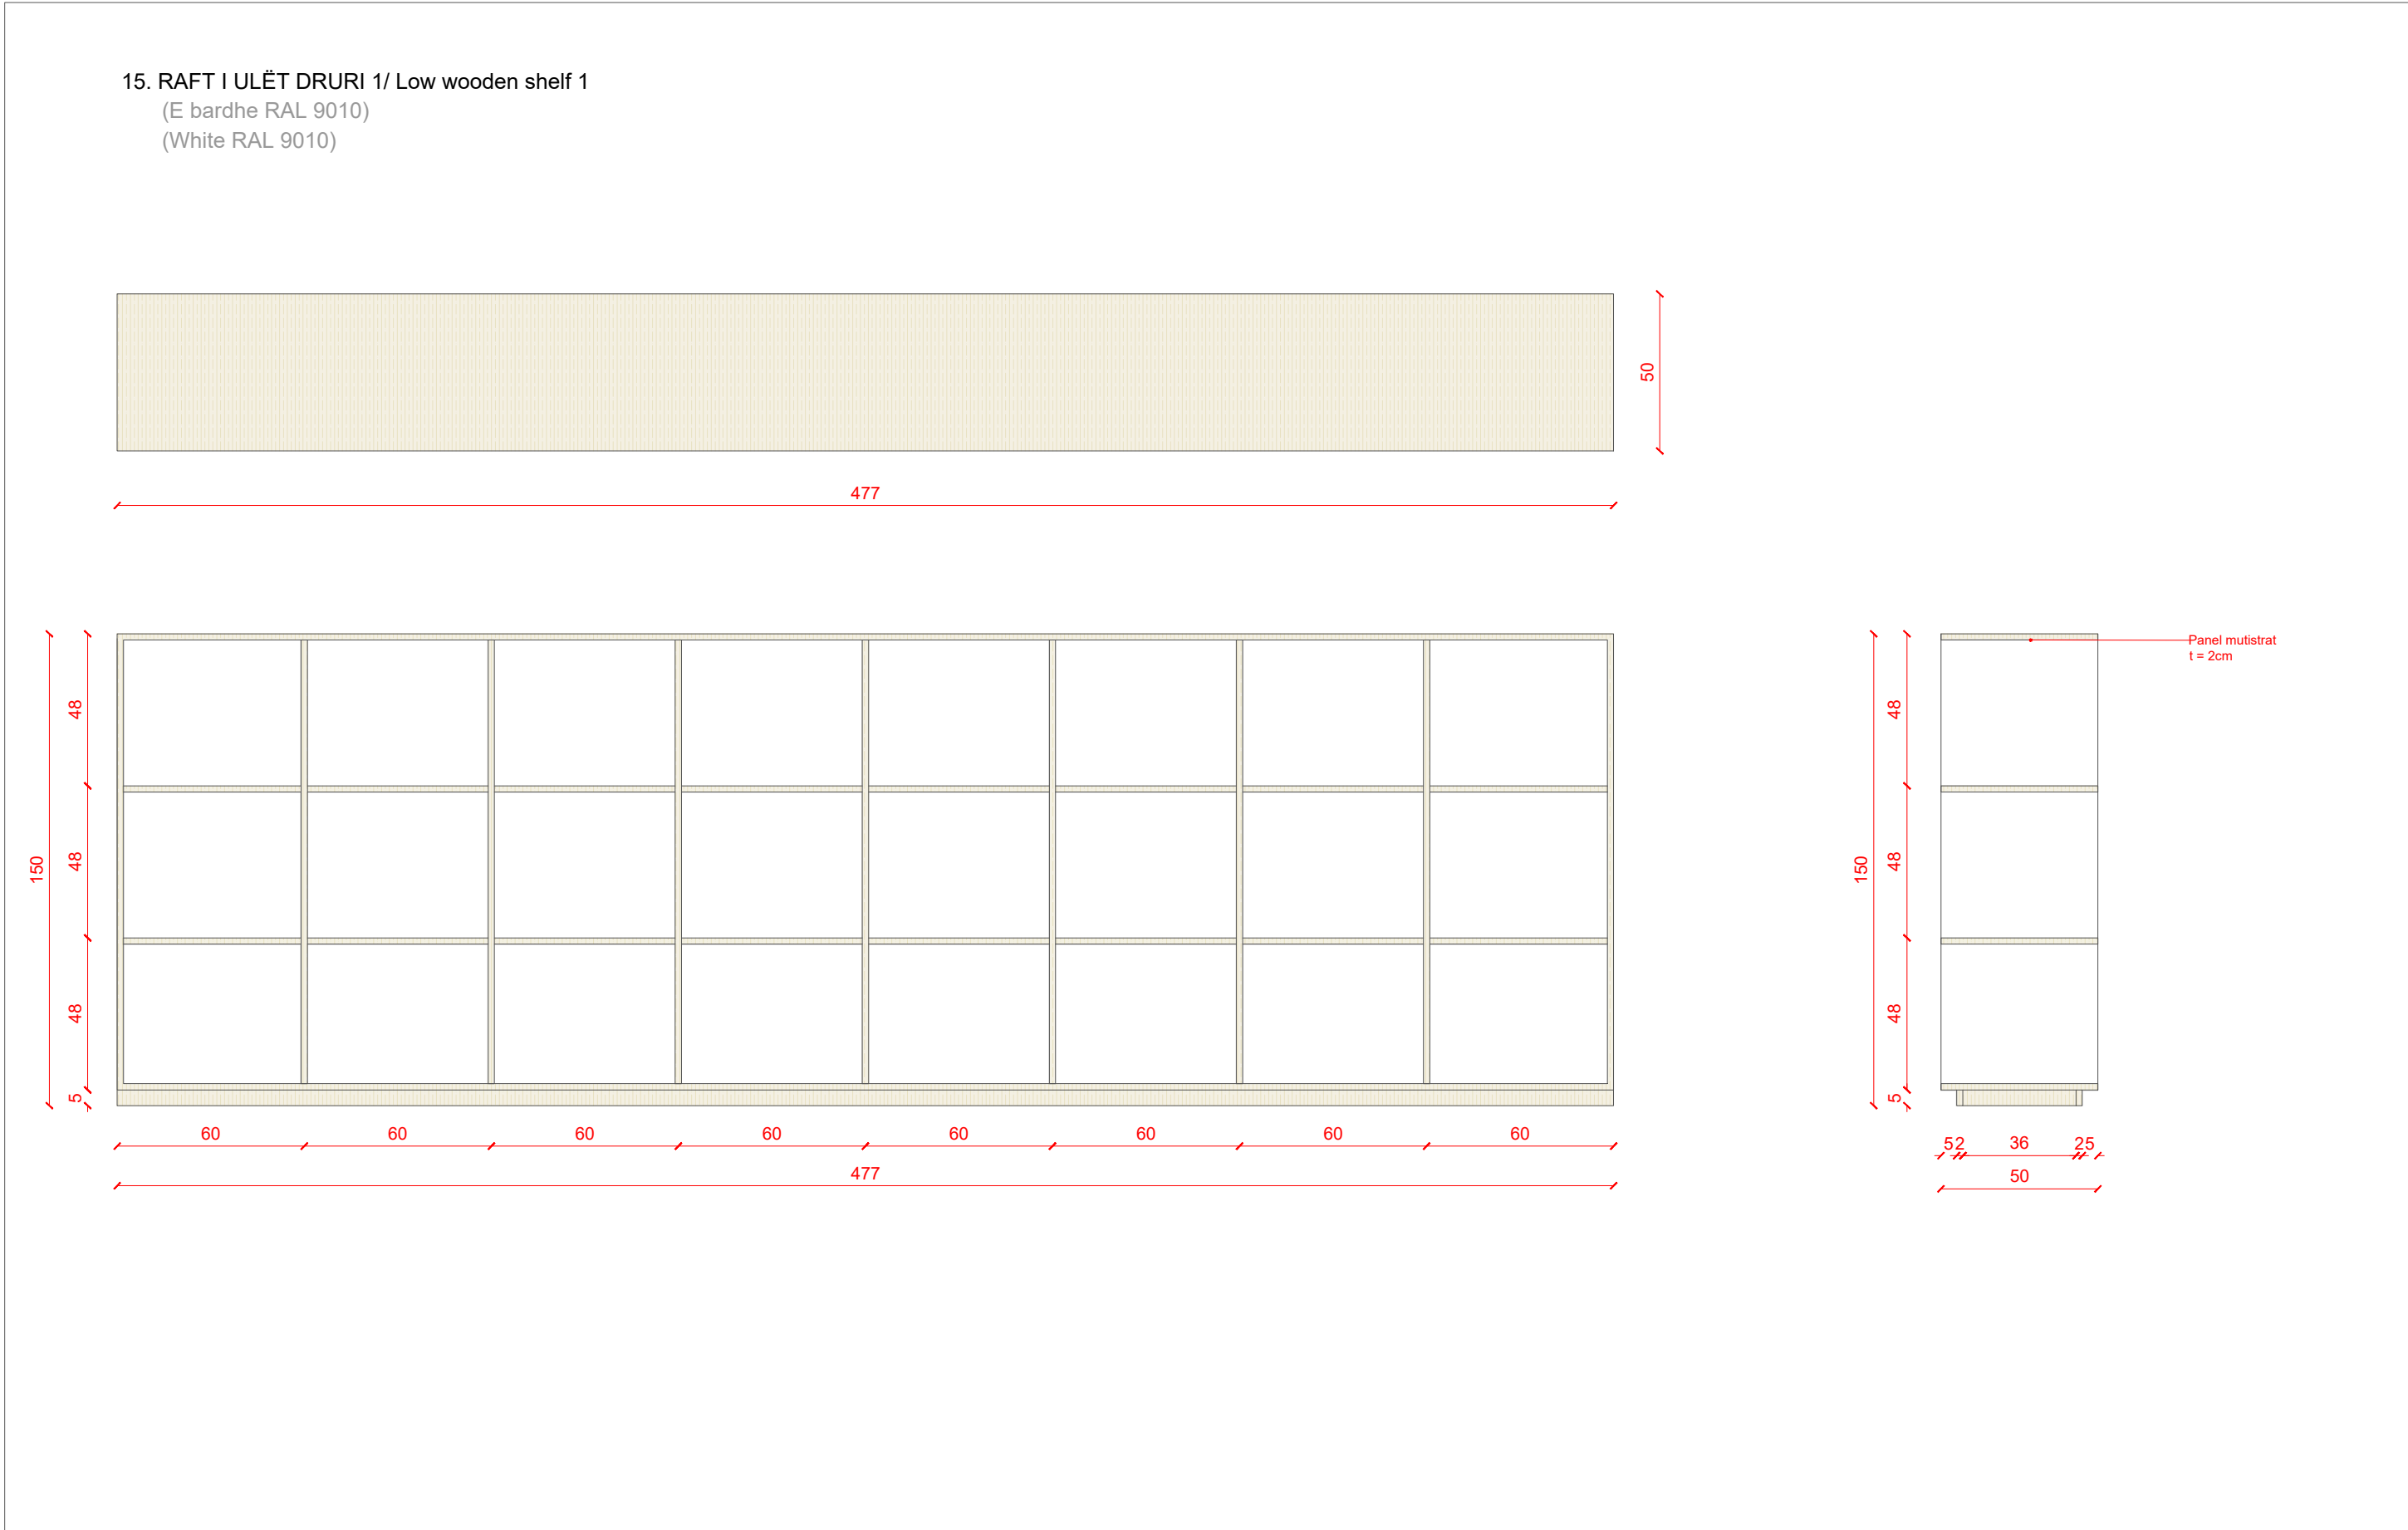

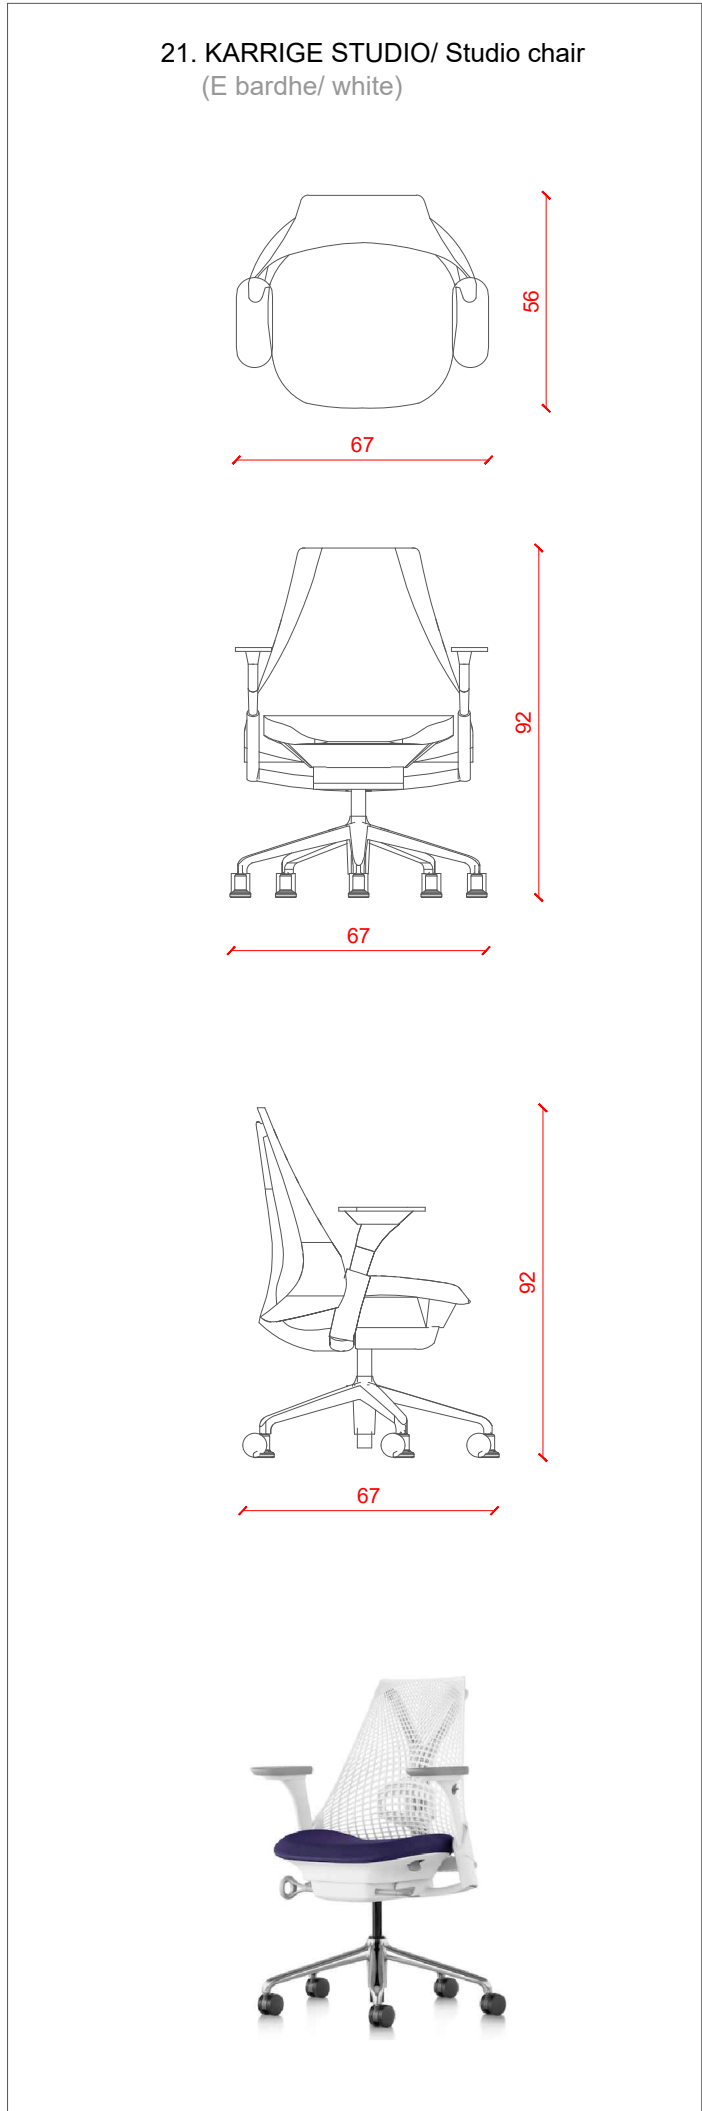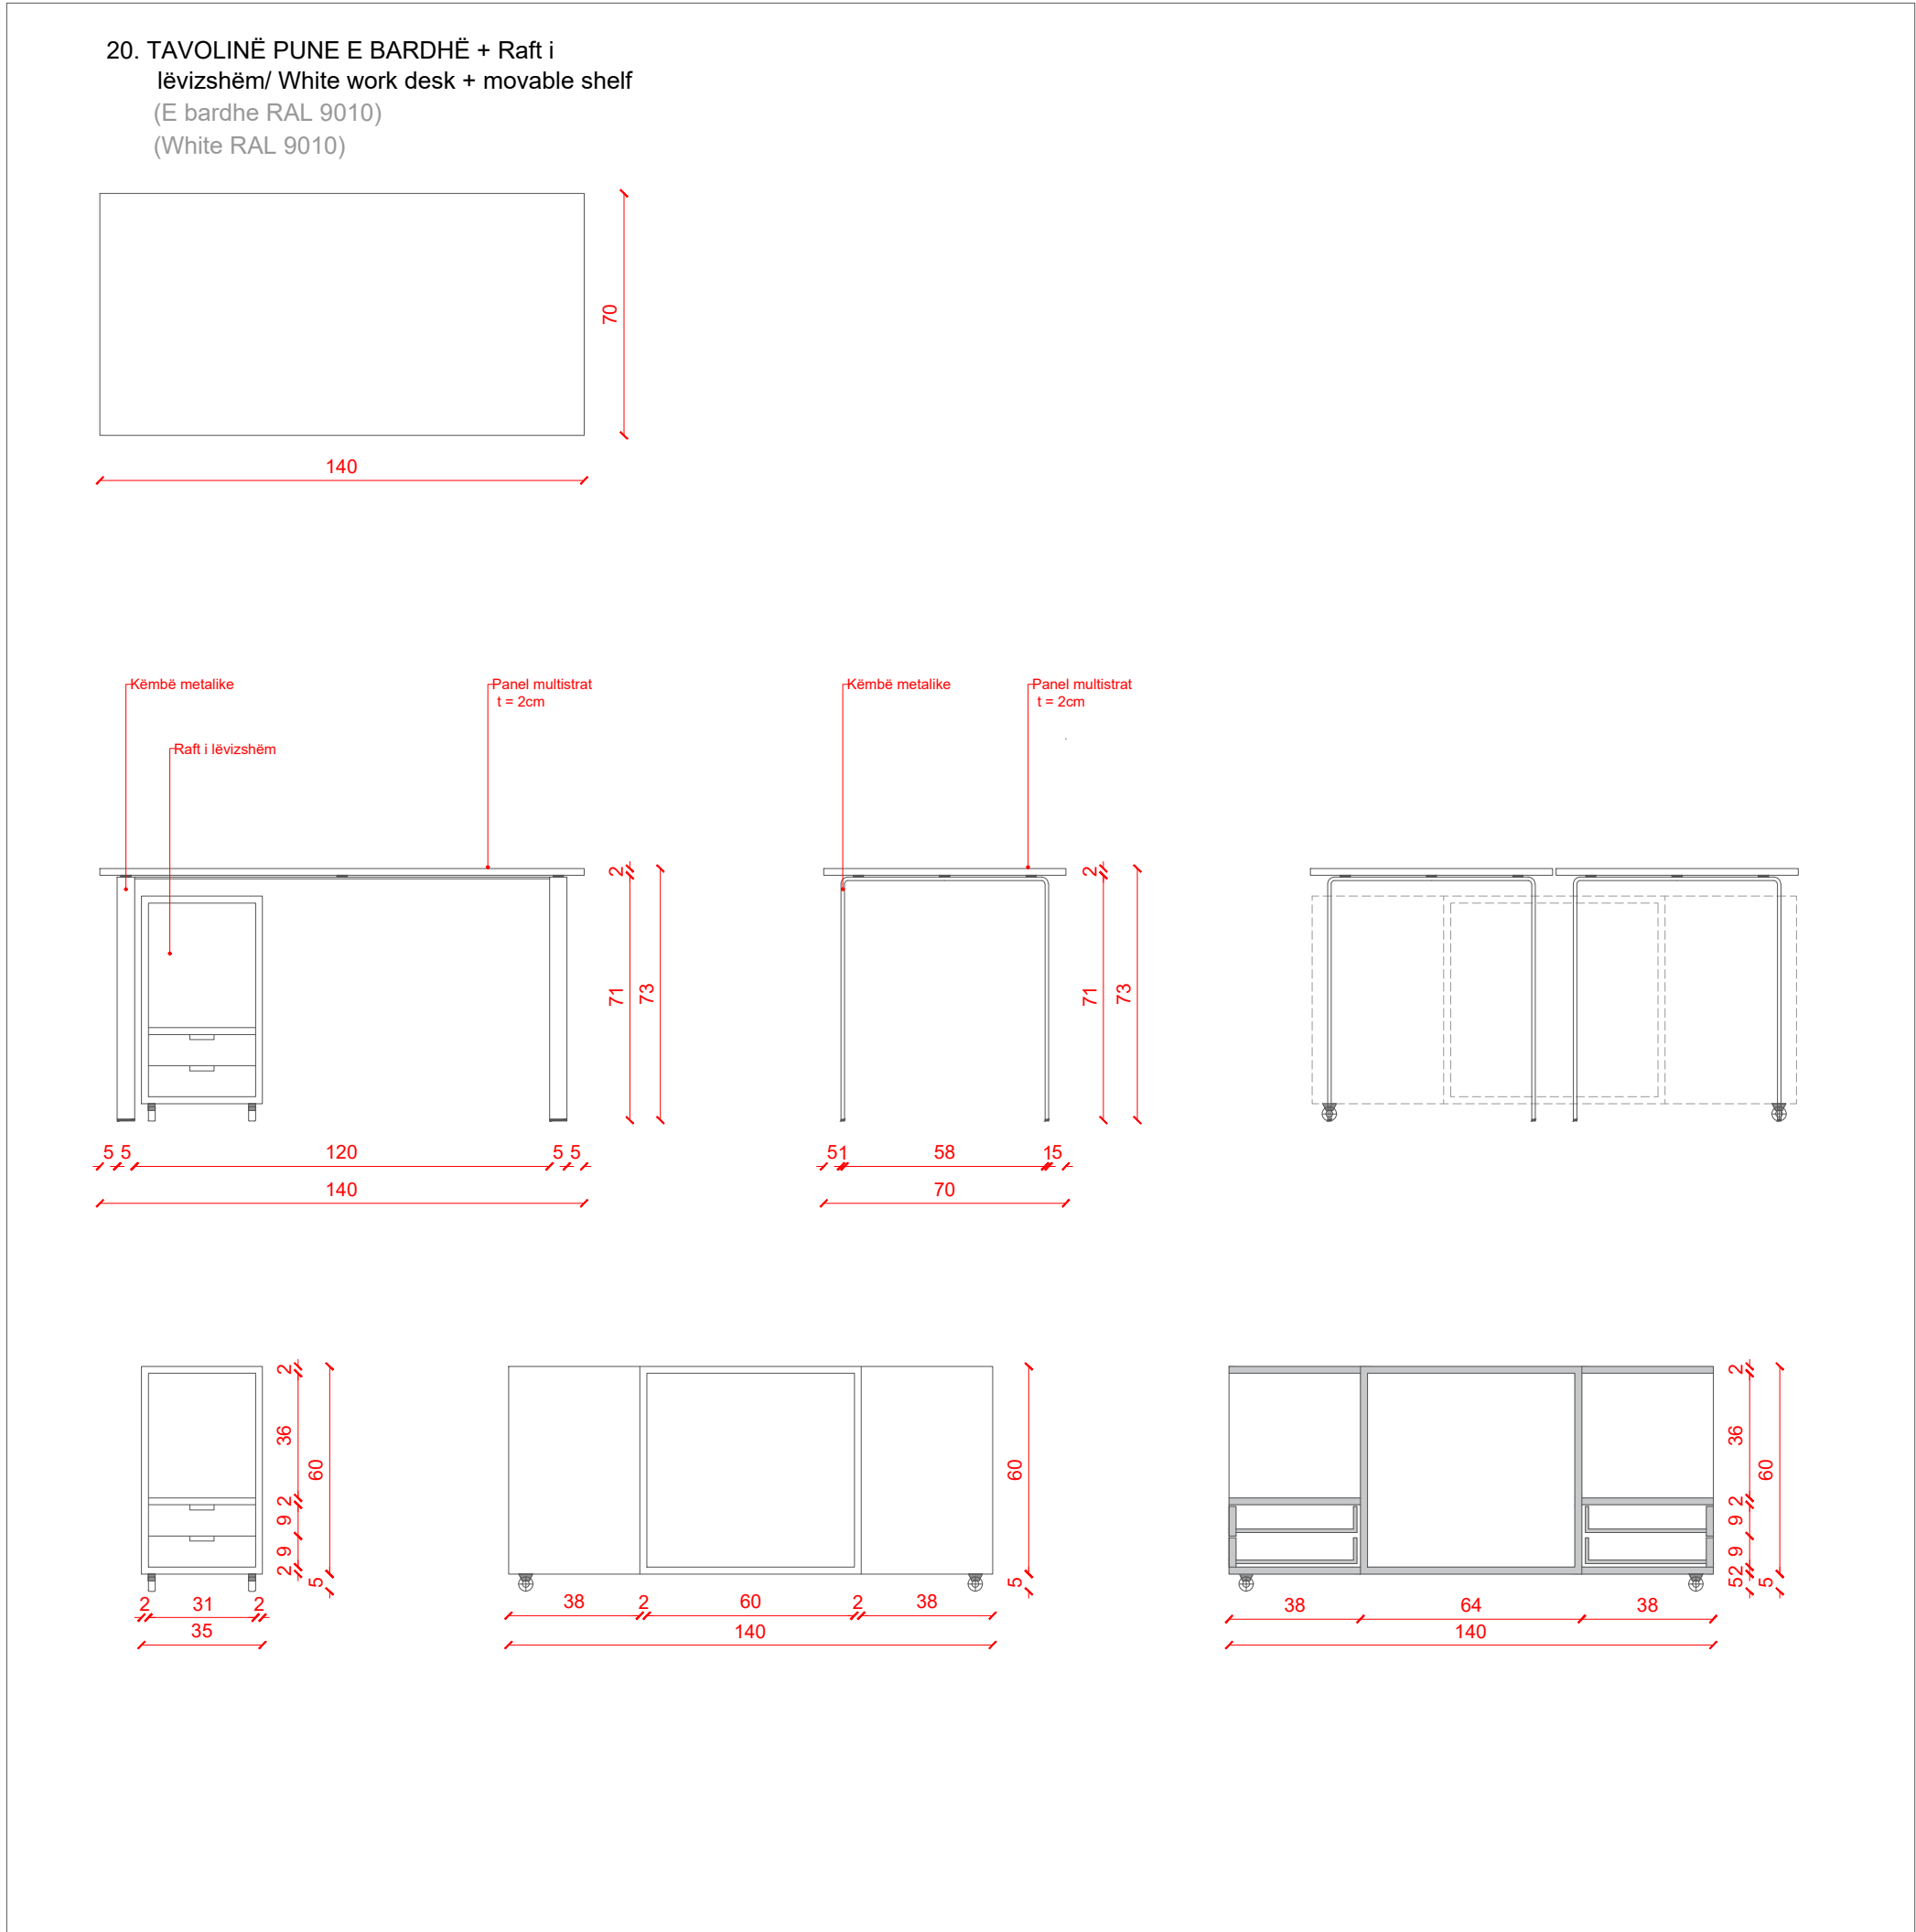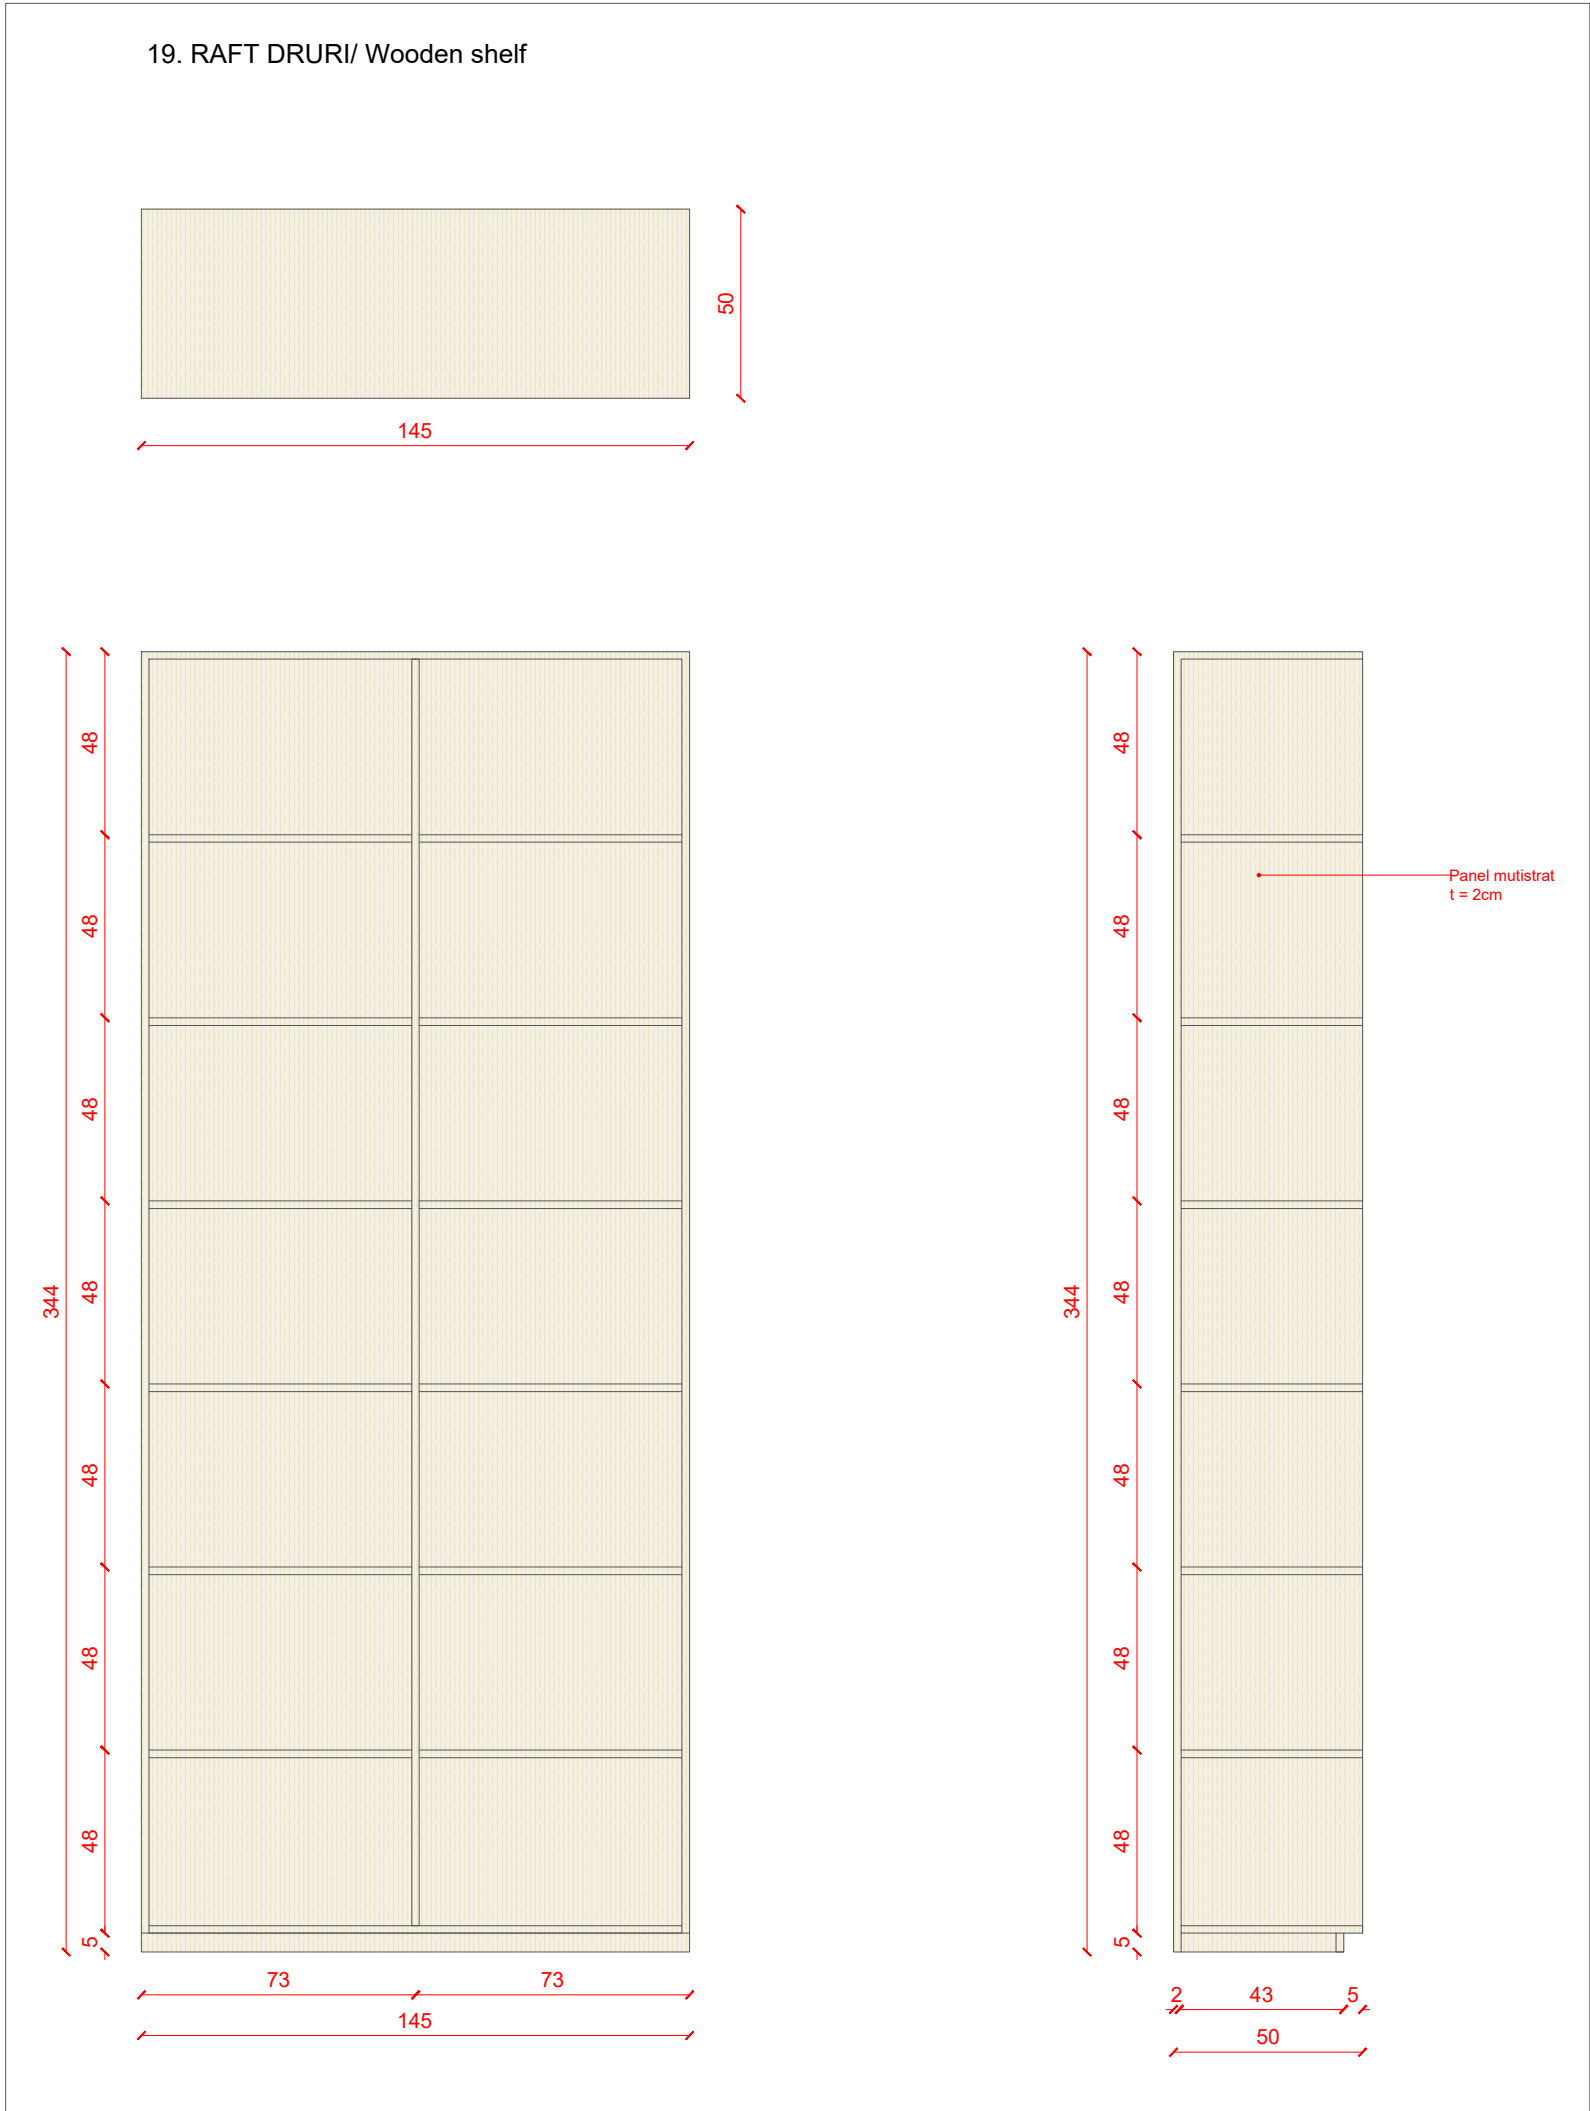


Legenda:

2. Printer selfcheck-in
3. Reception
4. Karrige reception
5. Tavoline ekspozimi hall 1
6. Tavoline ekspozimi hall 2
7. Tavoline ekspozimi hall 3
8. Tavoline ekspozimi hall 4
9. Rafti paneli ekspozimi 1
10. Rafti paneli ekspozimi 2
11. Paneli ekspozimi
12. Skelk metal per ekspozim
13. Rafti druri 1
14. Rafti druri 2
15. Rafti i ulët druri 1
16. Rafti i ulët druri 3
18. Rafti druri 4
19. Rafti druri 5
20. Tavoline pune e bardhe
21. Karrige studio
24. Divan 160x80
25. Rafti i ulët druri 2
26. Tavoline mesi 1
27. Tavoline mesi 2
28. Koltuk
29. Karrige 1
32. Karrige 2
33. Tavoline SMART
37. Karrige zyre
37.1. Karrige drutari
38. Tavoline pune 1
39. Panel mbyllje me dru
40. Rafti druri 6
41. Tavoline pune 2
42. Tavoline pune 3 (e lëvizshme)
43. Tavoline gjyqem-reth druri
44. Rafti druri 7 + plan pune
46. Rafti druri 8
46. Rafti druri 9
47. Rafti druri 10
48. Rafti druri 11 + plan pune
49. Rafti druri 12
50. Rafti druri 13
51. Rafti druri 14
54. Karrige salla evente
62. Tavoline e lëvizshme anti-vibrim
91. Tavoline pune e mbyllshme
92. Karrige salla SMART Conf.
93. Divani
95. Rafti druri 26
96. Rafti druri 27
97. Tavoline pune e lëvizshme ESD (ElectroStatic Discharge)
98. Tavoline pune 5 (Smart Lab)
99. Rafti druri 28
100. Rafti druri 29
101. Rafti druri 30
102. Rafti druri 31
103. Rafti druri 32
104. Rafti druri 33
167. Tavoline pune (SMART Lab)

2. Printer selfcheck-in
3. Reception desk
4. Reception chair
5. Lobby exhibition table 1
6. Lobby exhibition table 2
7. Lobby exhibition table 3
8. Lobby exhibition table 4
9. Exhibition shelves + panels 1
10. Exhibition shelves + panels 2
11. Exhibition panels
12. Metal frame for exhibition
13. Wooden shelf 1
14. Wooden shelf 2
15. Low wooden shelf 1
16. Low wooden shelf 3
18. Wooden shelf 4
19. Wooden shelf 5
20. White work desk
21. Studio chair
24. Sofa 160x80
25. Low wooden shelf 2
26. Coffee table 1
27. Coffee table 2
28. Armchair
29. Chair 1
32. Chair 2
33. SMART table
37. Office chair
37.1. Director's chair
38. Work desk 1
39. Wooden closing panel
40. Wooden shelf 6
41. Work desk 2
42. Work desk 3 (movable)
43. Semi-circular wooden table
44. Wooden shelf 7 + workshop
45. Wooden shelf 8
46. Wooden shelf 9
47. Wooden shelf 10
48. Wooden shelf 11 + workshop
49. Wooden shelf 12
50. Wooden shelf 13
51. Wooden shelf 14
54. Event hall chair
62. Movable anti-vibration table
91. Stackable work desk
92. SMART conference hall chair
93. Private work Booth
95. Wooden shelf 26
96. Wooden shelf 27
97. Movable ESD (ElectroStatic Discharge) work desk
98. Work desk 8 (Smart Lab)
99. Wooden shelf 30
100. Wooden shelf 29
101. Wooden shelf 30
102. Wooden shelf 31
103. Wooden shelf 32
104. Wooden shelf 33
167. Work desk (SMART Lab)

Notes:

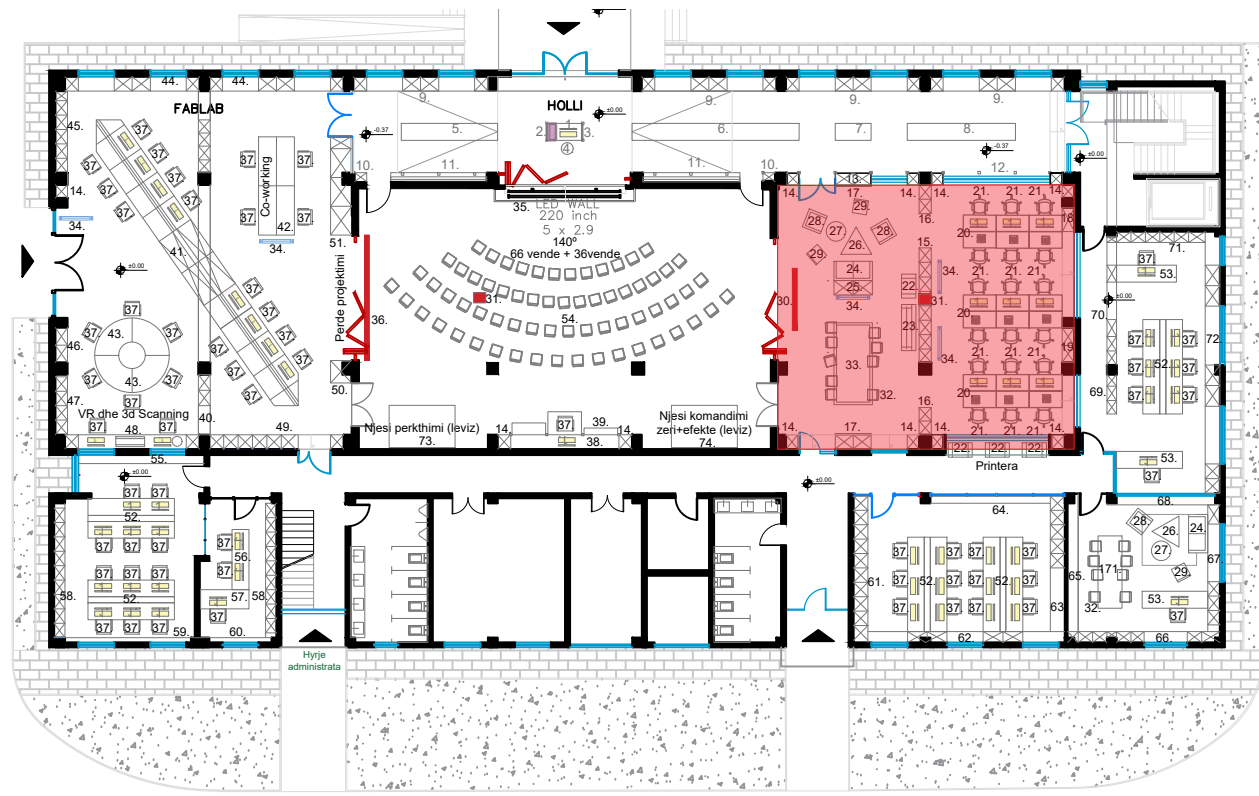


" Inkubatori i biznesit në arkitekturë dhe ndërtim në Tiranë"/ "Business incubator in architecture and construction in Tirana"

Klienti: FONDI SHQIPTAR I ZHVILLIMIT
Client: ALBANIAN DEVELOPMENT FUND





Objekti/Object: Projekt Zbatim/ Execution Design

iRI Local Architecture Office Studio Lokale Arkitekture Gent Agalli	N.6844	Firma/ Signature: Lexoj dhe aprovoj Read and approve
ARCHISPACE Local Architecture Office Studio Lokale Arkitekture Rais Petrela	N.6732/14	Firma/ Signature: Lexoj dhe aprovoj Read and approve
CONSULTING & MANAGEMENT ALBANIA Local Architecture Office Studio Lokale Arkitekture Ervis Myftari	N.6409/7	Firma/ Signature: Lexoj dhe aprovoj Read and approve
ALL DIMENSIONS HAVE TO BE VERIFIED BY THE CONTRACTOR ON THE CONSTRUCTION SITE IMPORTANT: These drawings are property of iRI, Rruga DERVISH HIMA, nr 8 kati i pare - 1001 TIRANA. Copy, multiplication or distribution inbetween parties of these plans (or any part of it) without written permission of iRI is prohibited.		TË GJITHA DIMENSIONET DUHET TË VERIFIKOHEN NGA KONTRAKTORI NË VËND E RËNDËSISHME: Këto vizatime janë pronë e iRI, Rruga DERVISH HIMA, nr 8 kati i parë - 1001 TIRANË. Kopjimi, shumëfishimi apo shpërndarja e këtyre vizatimeve (apo pjesëve të tyre) pa lejen me shkrim të iRI është e ndaluar.
issuer A	plan number: A.11	Emertimi i fletës DETAJE TË MOBILIMIT (STUDIO PROJEKTIMI)

Faza/Phase: PZ/ED	data/ date: 2025	shkalla/ scale: 1:20	formati/ layout: A1
-----------------------------	----------------------------	--------------------------------	-------------------------------

 

33. TAVOLINË SMART/ Smart Table
(E bardhe RAL 9010/ White RAL 9010)

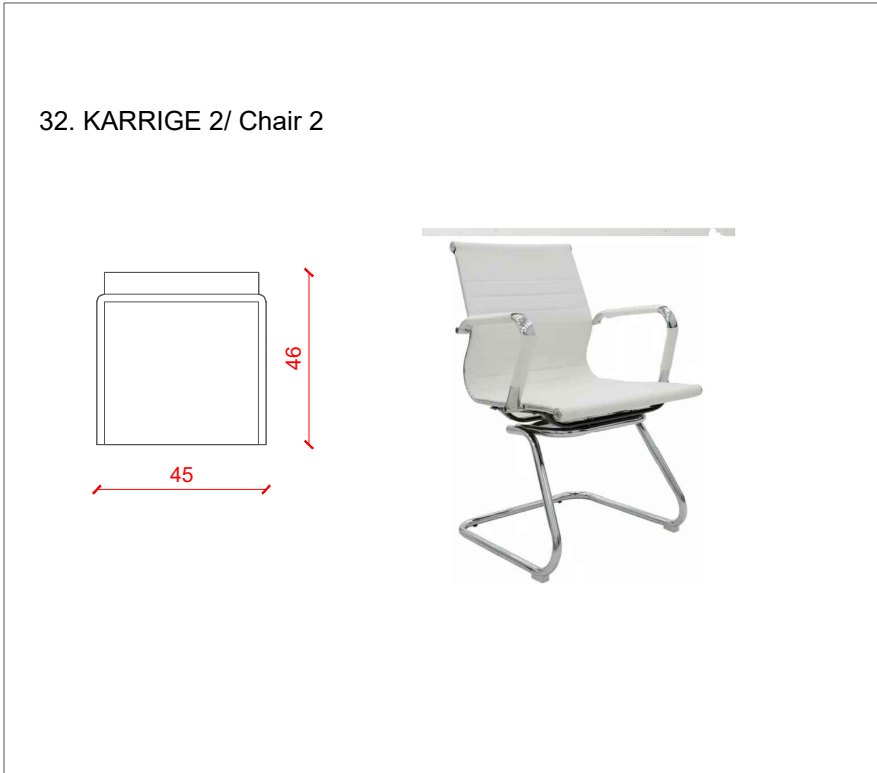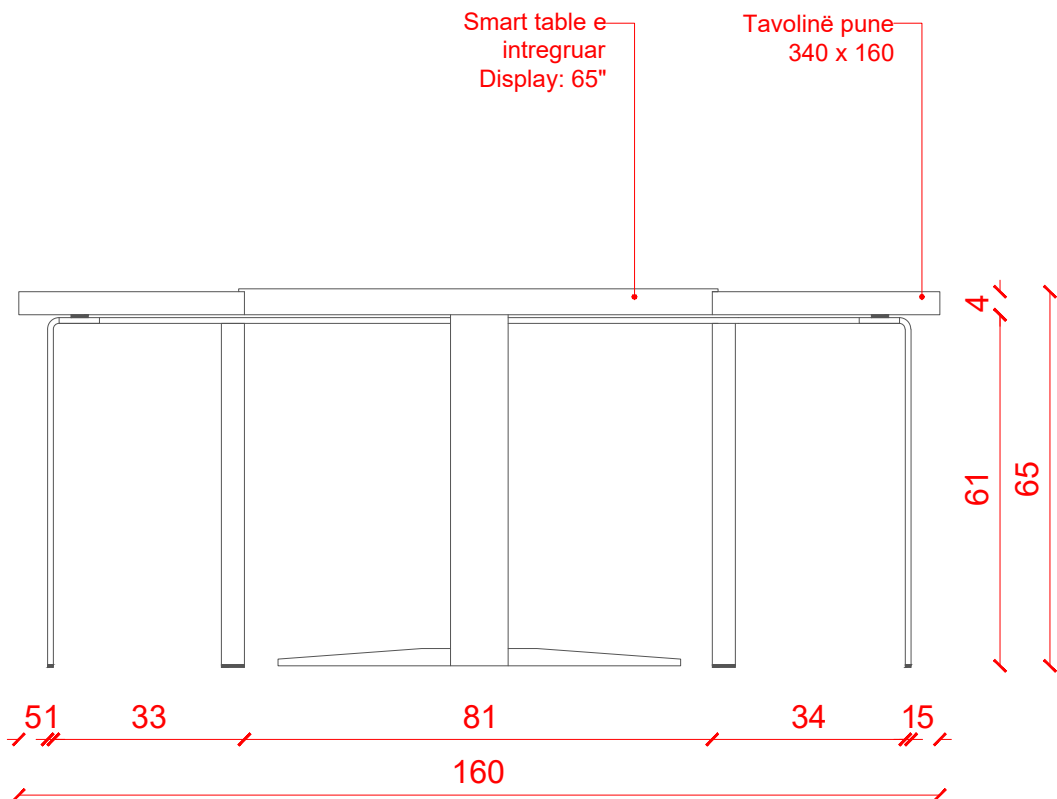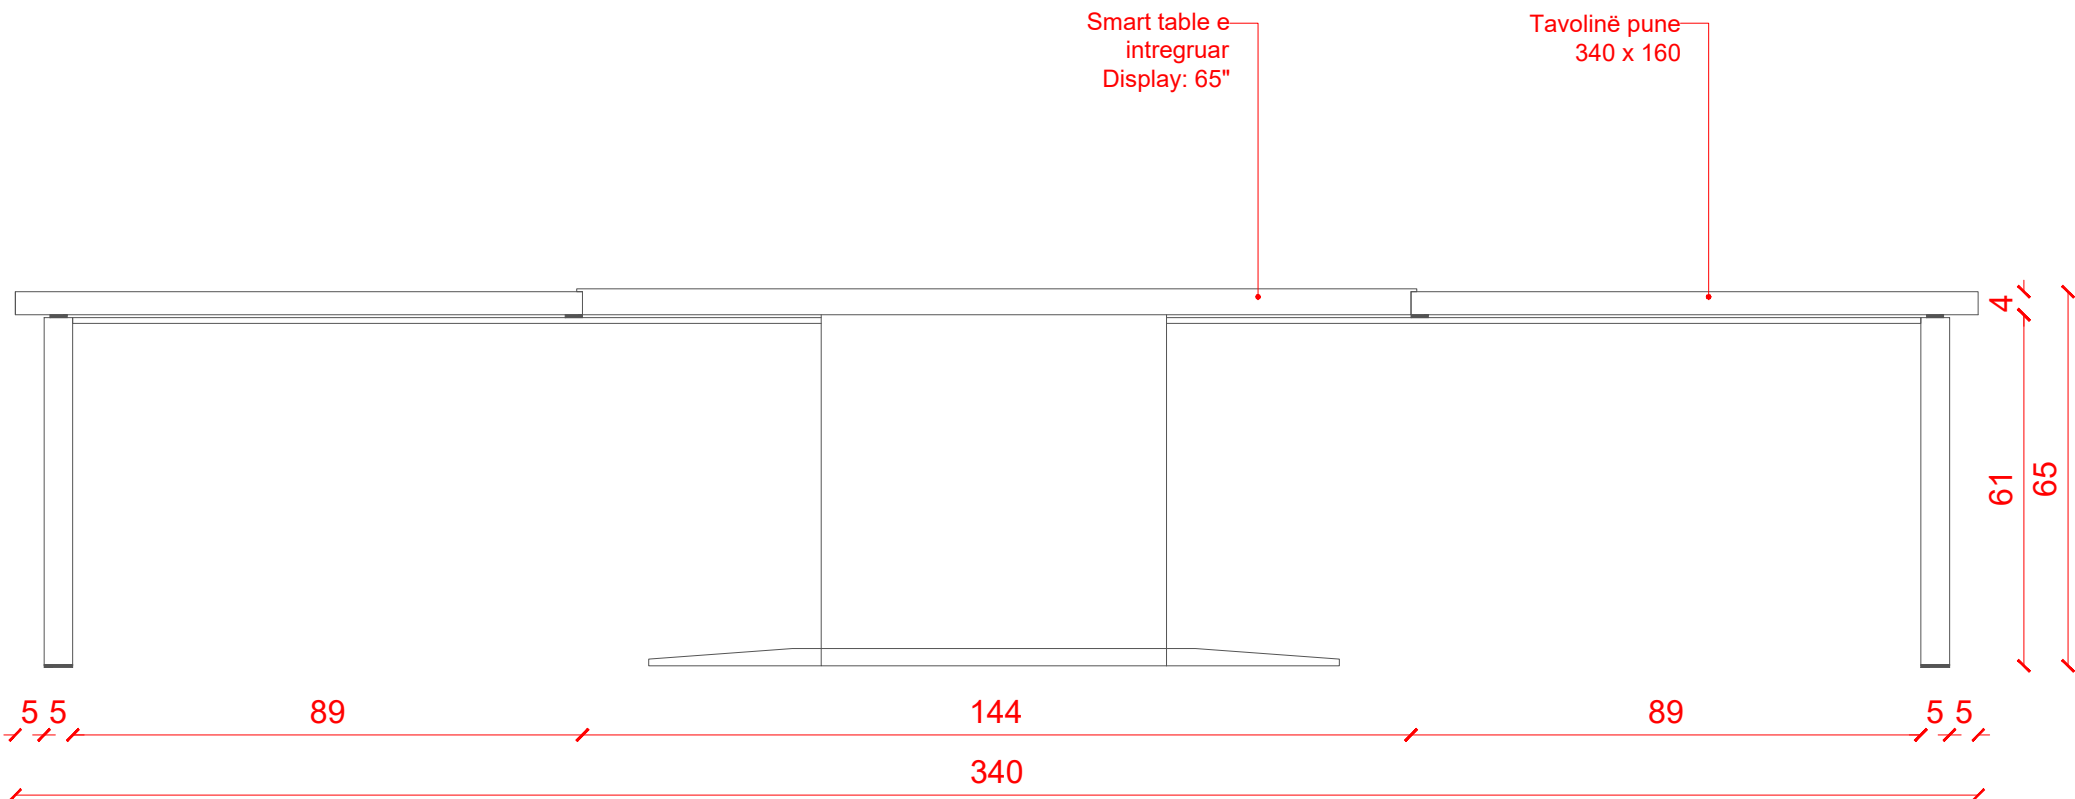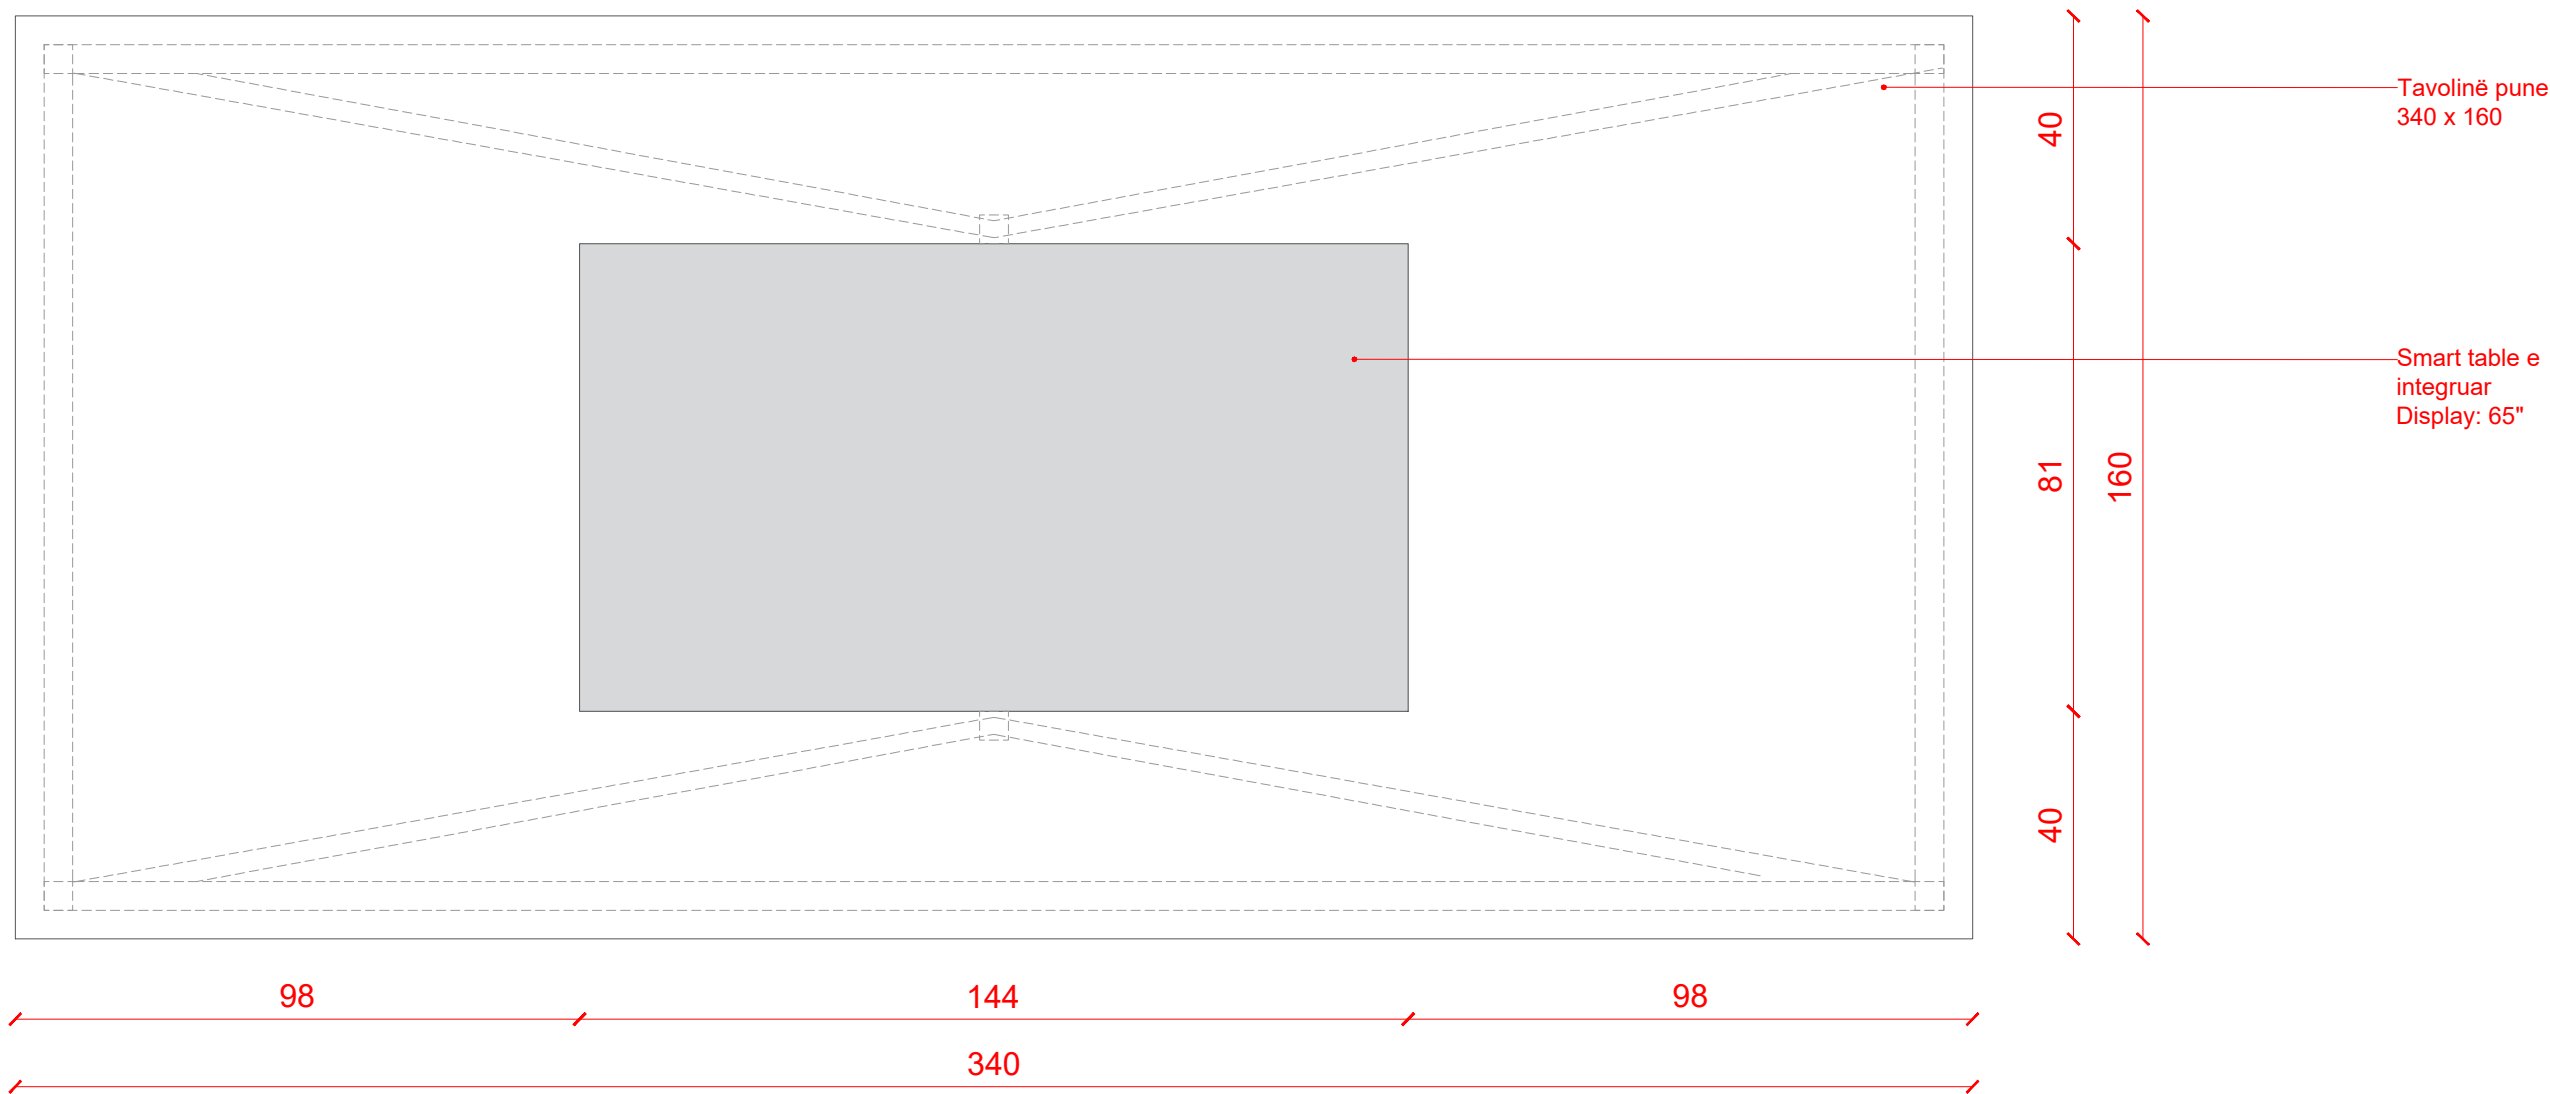


Legenda:

- 2. Printer selfcheck-in
- 3. Reception
- 4. Karrige reception
- 5. Tavoline ekspozimi hall 1
- 6. Tavoline ekspozimi hall 2
- 7. Tavoline ekspozimi hall 3
- 8. Tavoline ekspozimi hall 4
- 9. Rafter-panele ekspozimi 1
- 10. Rafter-panele ekspozimi 2
- 11. Panelle ekspozimi
- 12. Skellet metal per ekspozim
- 13. Rraft druri 1
- 14. Rraft druri 2
- 15. Rraft i ulët druri 1
- 16. Rraft i ulët druri 3
- 18. Rraft druri 4
- 19. Rraft druri 5
- 20. Tavoline pune e bardhe
- 21. Karrige studio
- 24. Druri 160x80
- 25. Rraft i ulët druri 2
- 26. Tavoline mesi 1
- 27. Tavoline mesi 2
- 28. Koltuk
- 29. Karrige 1
- 32. Karrige 2
- 33. Tavoline SMART
- 37. Karrige zyre
- 37.1. Karrige drejtori
- 38. Tavoline pune 1
- 39. Panel mbyllje me dru
- 40. Rraft druri 6
- 41. Tavoline pune 2
- 42. Tavoline pune 3 (e levizshme)
- 43. Tavoline gjyqem-reth druri
- 44. Rraft druri 7 + plan pune
- 45. Rraft druri 8
- 46. Rraft druri 9
- 47. Rraft druri 10
- 48. Rraft druri 11 + plan pune
- 49. Rraft druri 12
- 50. Rraft druri 13
- 51. Rraft druri 14
- 54. Karrige salle eventa
- 62. Tavoline e levizshme anti-vibrim
- 91. Tavoline pune e mbyllshme
- 92. Karrige salle SMART Conf.
- 93. Drifti
- 95. Rraft druri 26
- 96. Rraft druri 27
- 97. Tavoline pune e levizshme ESD (ElectroStatic Discharge)
- 98. Tavoline pune 8 (Smart Lab)
- 99. Rraft druri 28
- 100. Rraft druri 29
- 101. Rraft druri 30
- 102. Rraft druri 31
- 103. Rraft druri 32
- 104. Rraft druri 33
- 167. Tavoline pune (SMART Lab)

- 2. Printer selfcheck-in
- 3. Reception desk
- 4. Reception chair
- 5. Lobby exhibition table 1
- 6. Lobby exhibition table 2
- 7. Lobby exhibition table 3
- 8. Lobby exhibition table 4
- 9. Exhibition shelves + panels 1
- 10. Exhibition shelves + panels 2
- 11. Exhibition panels
- 12. Metal frame for exhibition
- 13. Wooden shelf 1
- 14. Wooden shelf 2
- 15. Low wooden shelf 1
- 16. Low wooden shelf 3
- 18. Wooden shelf 4
- 19. Wooden shelf 5
- 20. White work desk
- 21. Studio chair
- 24. Sofa 160x80
- 25. Low wooden shelf 2
- 26. Coffee table 1
- 27. Coffee table 2
- 28. Armchair
- 29. Chair 1
- 32. Chair 2
- 33. SMART table
- 37. Office chair
- 37.1. Director's chair
- 38. Work desk 1
- 39. Wooden closing panel
- 40. Wooden shelf 6
- 41. Work desk 2
- 42. Work desk 3 (movable)
- 43. Semi-circular wooden table
- 44. Wooden shelf 7 + workshop
- 45. Wooden shelf 8
- 46. Wooden shelf 9
- 47. Wooden shelf 10
- 48. Wooden shelf 11 + workshop
- 49. Wooden shelf 12
- 50. Wooden shelf 13
- 51. Wooden shelf 14
- 54. Event hall chair
- 62. Movable anti-vibration table
- 91. Stackable work desk
- 92. SMART Conference hall chair
- 93. Private work Booth
- 95. Wooden shelf 26
- 96. Wooden shelf 27
- 97. Movable ESD (ElectroStatic Discharge) work desk
- 98. Work desk 8 (Smart Lab)
- 99. Wooden shelf 28
- 100. Wooden shelf 29
- 101. Wooden shelf 30
- 102. Wooden shelf 31
- 103. Wooden shelf 32
- 104. Wooden shelf 33
- 167. Work desk (SMART Lab)

Notes:

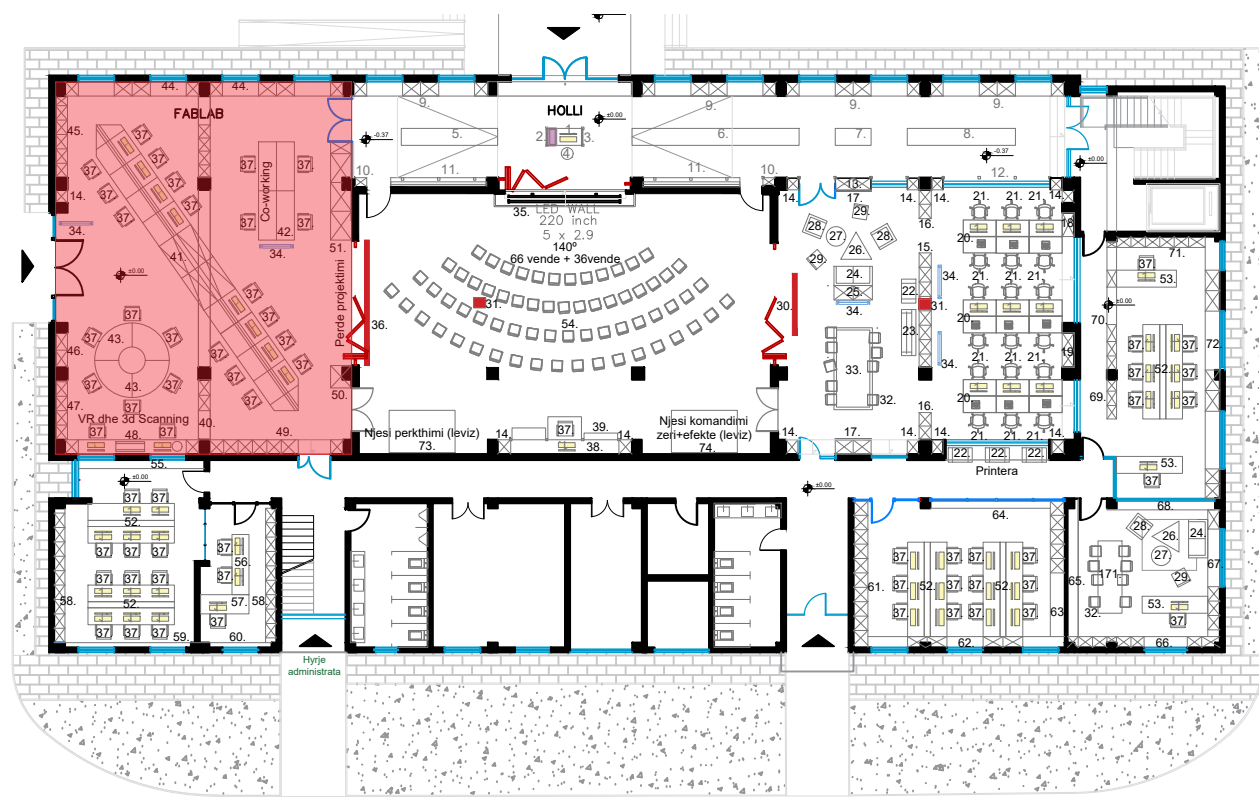

" Inkubatori i biznesit në arkitekturë dhe ndërtim në Tiranë"/ "Business incubator in architecture and construction in Tirana"

Klienti: FONDI SHQIPTAR I ZHVILLIMIT
Client: ALBANIAN DEVELOPMENT FUND

Objekti/Object: Projekt Zbatim/ Execution Design
Firma/ Signature: Lexoj dhe aprovoj
Read and approve

ARCHISPACE N.6732/14
Firma/ Signature: Lexoj dhe aprovoj
Read and approve







CONSULTING & MANAGEMENT ALBANIA N.6409/7
Firma/ Signature: Lexoj dhe aprovoj
Read and approve

ALL DIMENSIONS HAVE TO BE VERIFIED BY THE CONTRACTOR ON TE CONSTRUCTION SITE
TË GJITHA DIMENSIONET DUHET TË VERIFIKOHEN nga kontraktori në vend
IMPORTANT: These drawings are property of IRI, Rruga DERVISH HIMA, nr 8 kati i pare – 1001 TIRANA. Copy, multiplication or distribution inbetween parties of these plans (or any part of it) without written permission of IRI is prohibited.
E RËNDËSISHME: Këto vizatime janë pronë e IRI, Rruga DERVISH HIMA, nr 8 kati i parë – 1001 TIRANË. Kopjimi, shumëfishimi apo shpërndarja e këtyre vizatimeve (apo pjesëve të tyre) pa lejen me shkrim të IRI është e ndaluar.

issuer plan number: A.12
Emertimi i fletës
DETAJE TË MOBILIMIT (STUDIO PROJEKTIMI + FAB LAB)

Faza/Phase: PZ/ED
data/ date: 2025
shkalla/ scale: 1:20
format/ layout: A1

41. TAVOLINE PUNE 2 / Work desk 2
(syryrre teksture druri, per elementet metalike Pearl Gentian Blue / wood texture surface, for metal elements Pearl Gentian Blue, RAL 5025)

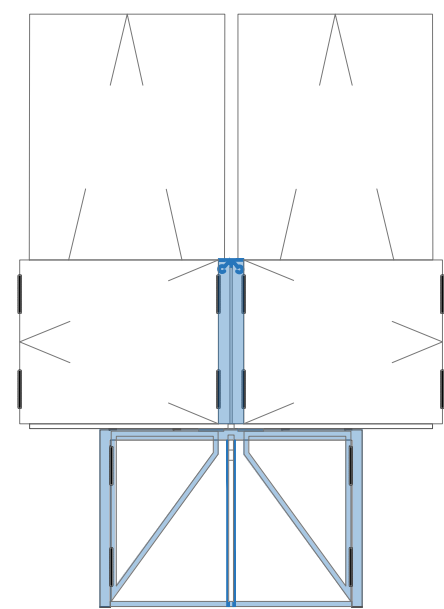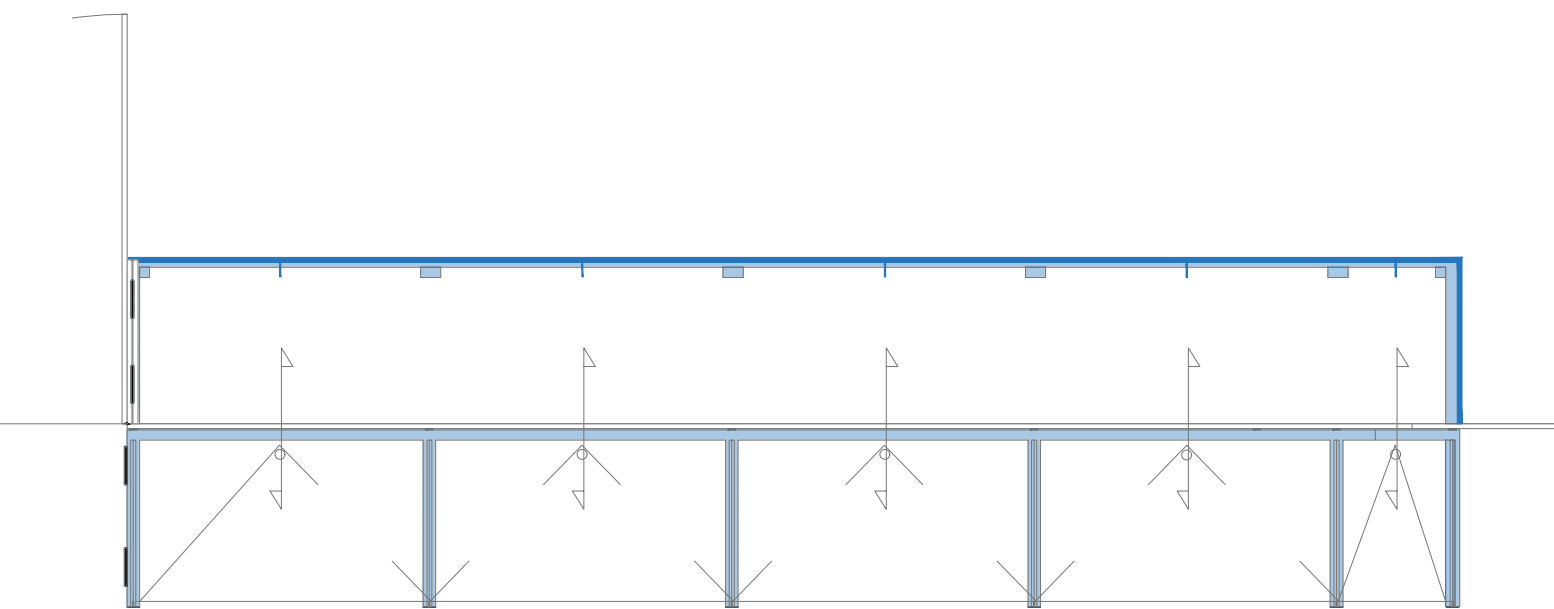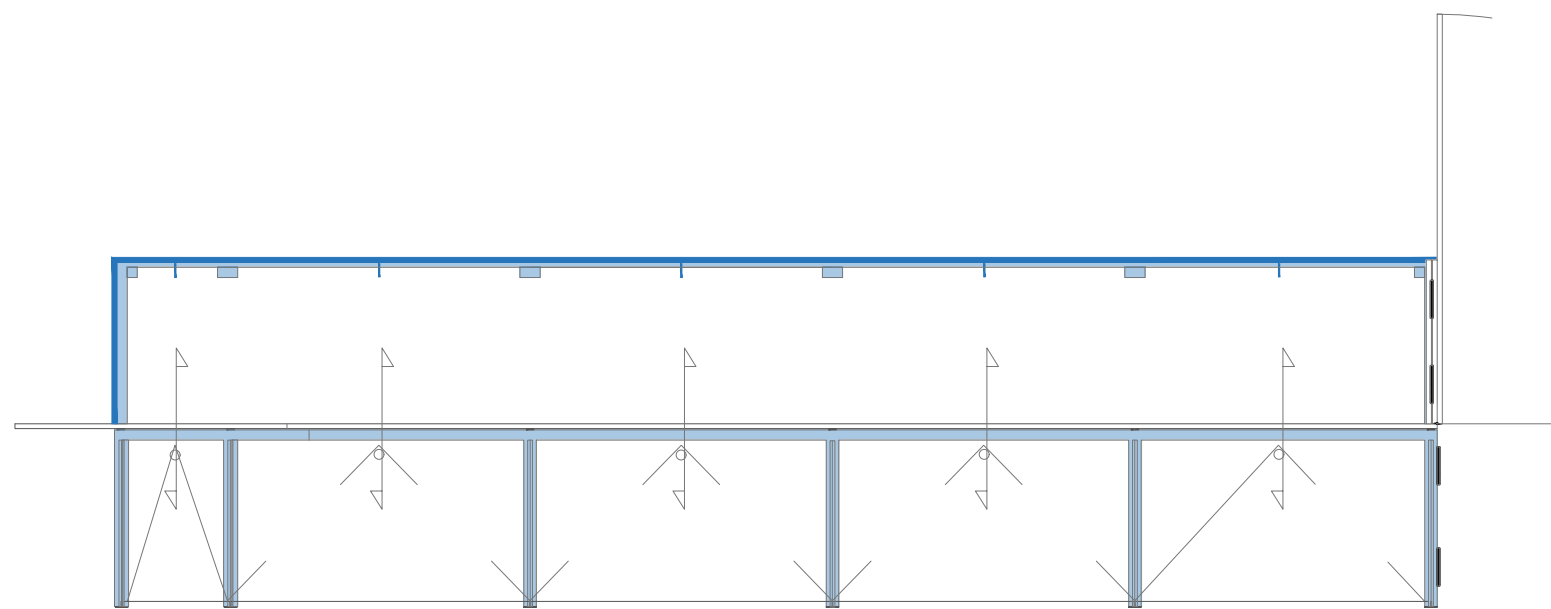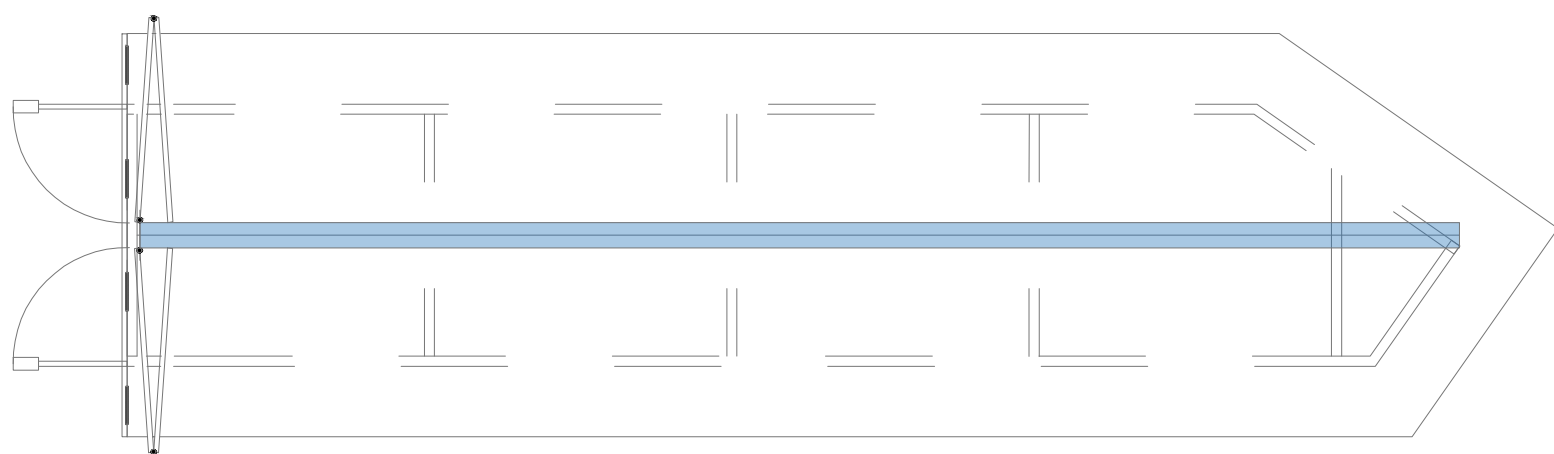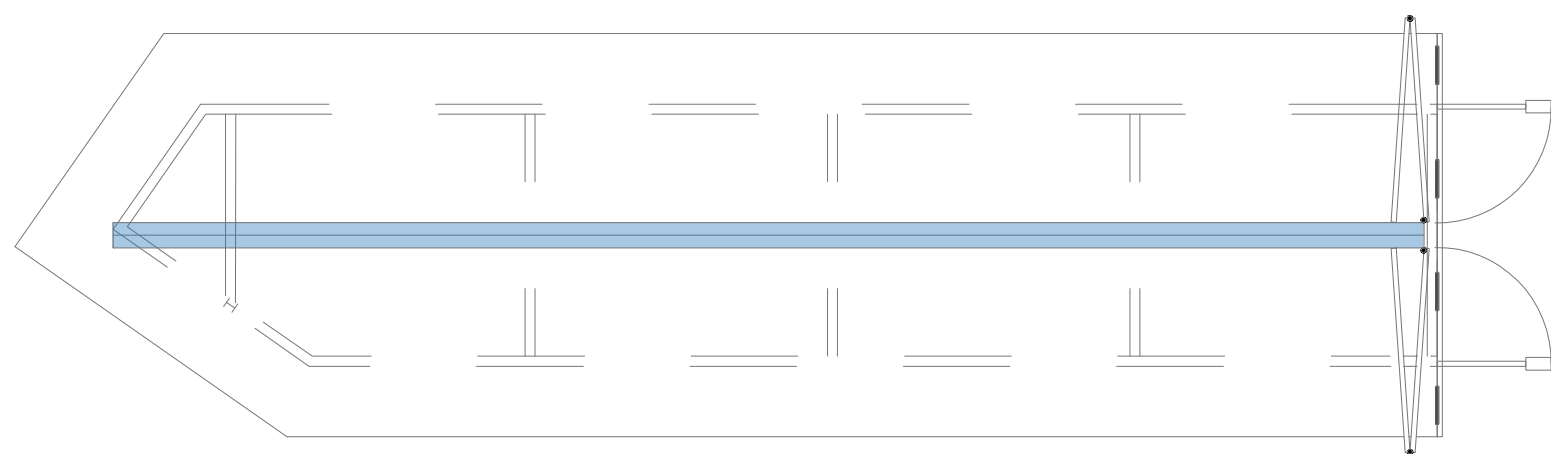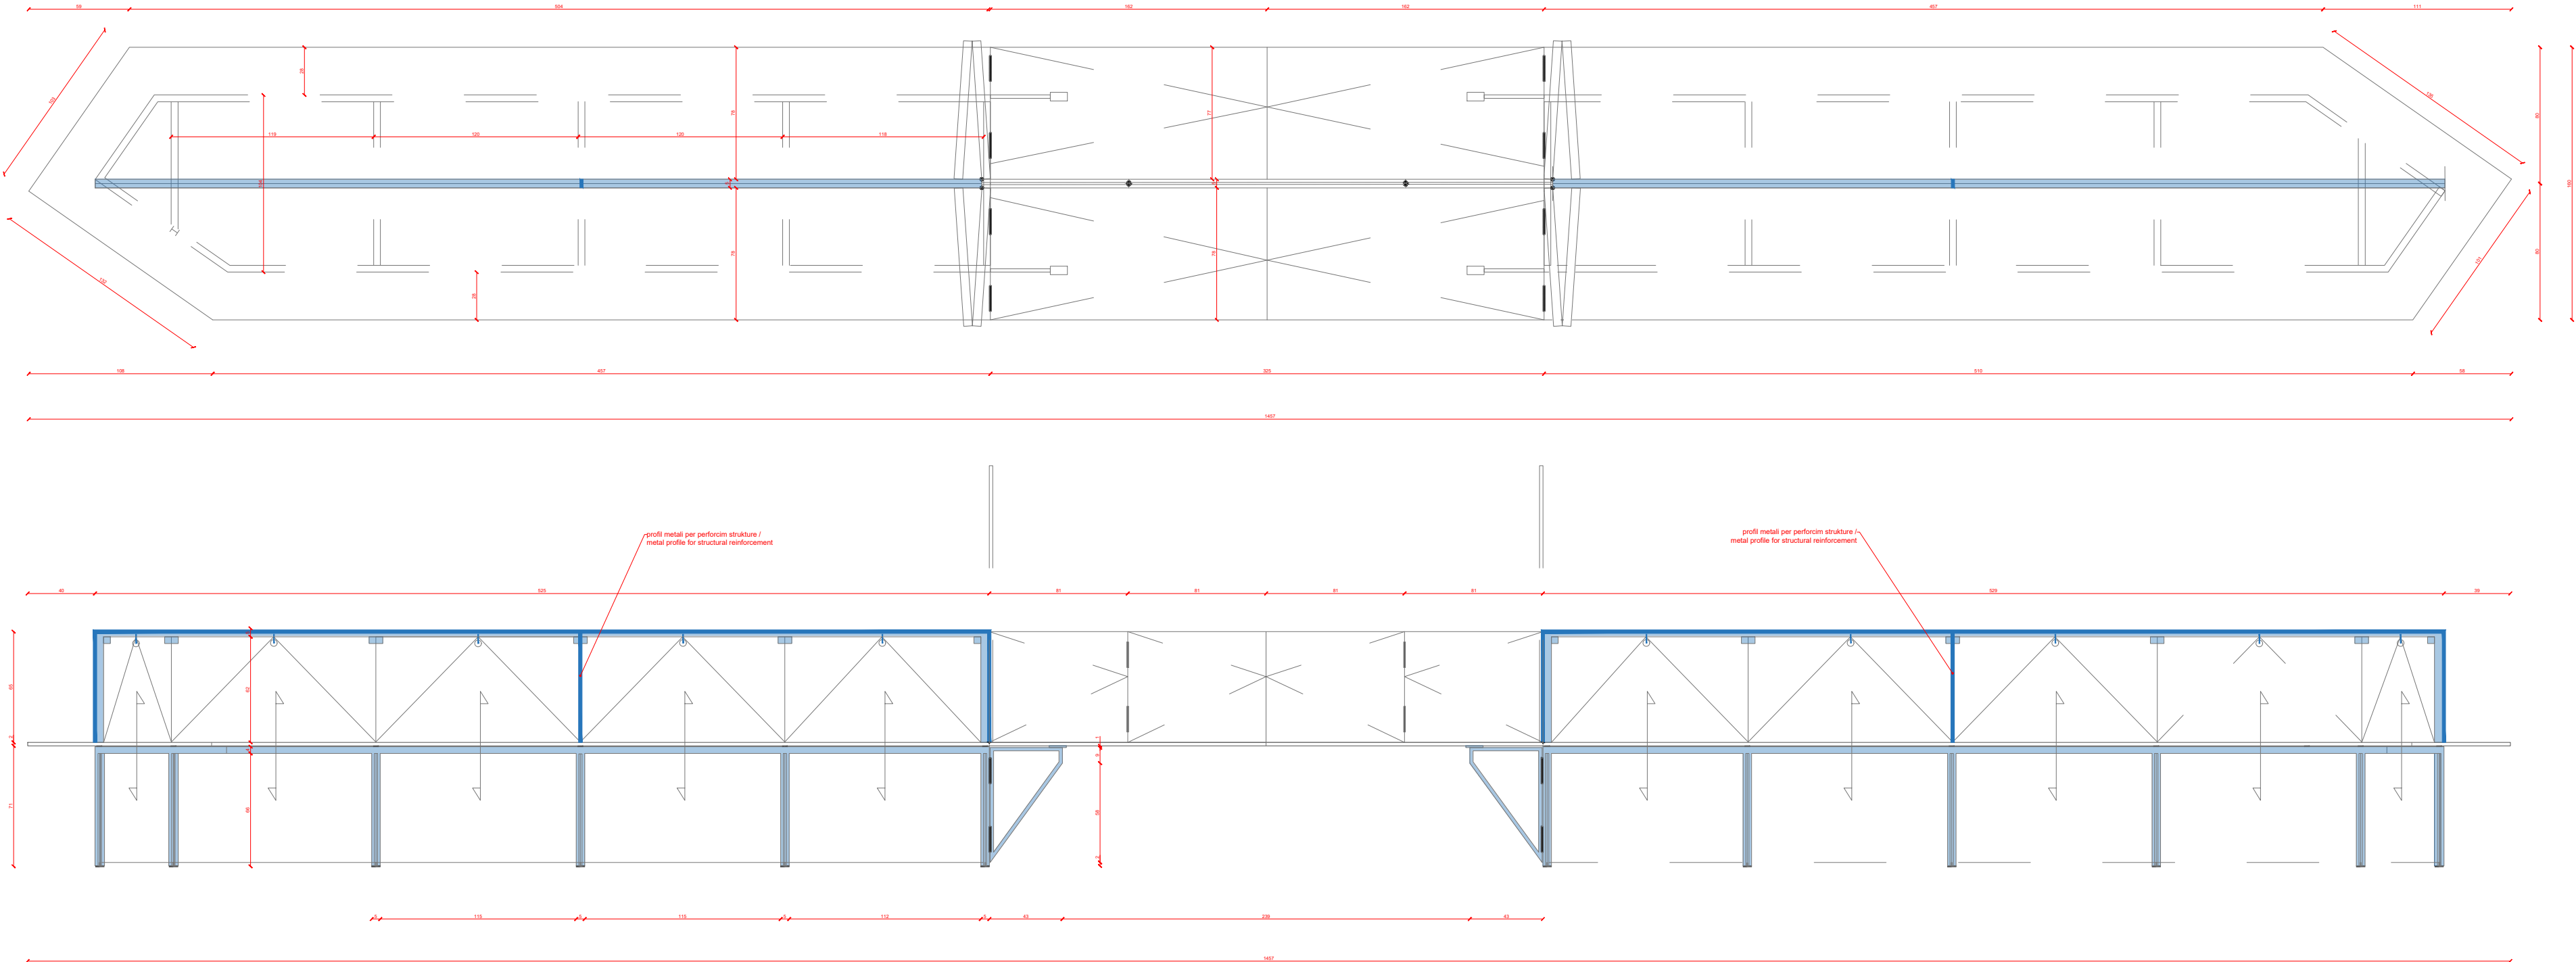


Legenda:

- 2. Printer selfcheck-in
- 3. Reception
- 4. Karrige reception
- 5. Tavoline ekspozimi hall 1
- 6. Tavoline ekspozimi hall 2
- 7. Tavoline ekspozimi hall 3
- 8. Tavoline ekspozimi hall 4
- 9. Rafta-panele ekspozimi 1
- 10. Rafta-panele ekspozimi 2
- 11. Panelle ekspozimi
- 12. Skelet metal per ekspozim
- 13. Raft druri 1
- 14. Raft druri 2
- 15. Raft i ullet druri 1
- 16. Raft i ullet druri 3
- 18. Raft druri 4
- 19. Raft druri 5
- 20. Tavoline pune e bardhe
- 21. Karrige studio
- 24. Druri 160x80
- 25. Raft i ullet druri 2
- 26. Tavoline mesi 1
- 27. Tavoline mesi 2
- 28. Koltuk
- 29. Karrige 1
- 32. Karrige 2
- 33. Tavoline SMART
- 37. Karrige zyre
- 37.1. Karrige drutoli
- 38. Tavoline pune 1
- 39. Panel mbyllje me dru
- 40. Raft druri 6
- 41. Tavoline pune 2
- 42. Tavoline pune 3 (e levizshme)
- 43. Tavoline gjyame-reth druri
- 44. Raft druri 7 + plan pune
- 46. Raft druri 8
- 46. Raft druri 9
- 47. Raft druri 10
- 48. Raft druri 11 + plan pune
- 49. Raft druri 12
- 50. Raft druri 13
- 51. Raft druri 14
- 54. Karrige salle events
- 62. Tavoline e levizshme ane-vitrin
- 91. Tavoline pune e mbyllshme
- 92. Karrige salle SMART Conf.
- 93. Druri
- 95. Raft druri 26
- 96. Raft druri 27
- 97. Tavoline pune e levizshme ESD (ElectroStatic Discharge)
- 98. Tavoline pune 5 (Smart Lab)
- 99. Raft druri 28
- 100. Raft druri 29
- 101. Raft druri 30
- 102. Raft druri 31
- 103. Raft druri 32
- 104. Raft druri 33
- 107. Tavoline pune (SMART Lab)

- 2. Printer selfcheck-in
- 3. Reception desk
- 4. Reception chair
- 5. Lobby exhibition table 1
- 6. Lobby exhibition table 2
- 7. Lobby exhibition table 3
- 8. Lobby exhibition table 4
- 9. Exhibition shelves + panels 1
- 10. Exhibition shelves + panels 2
- 11. Exhibition panels
- 12. Metal frame for exhibition
- 13. Wooden shelf 1
- 14. Wooden shelf 2
- 15. Low wooden shelf 1
- 16. Low wooden shelf 3
- 18. Wooden shelf 4
- 19. Wooden shelf 5
- 20. White work desk
- 21. Studio chair
- 24. Sofa 160x80
- 25. Low wooden shelf 2
- 26. Coffee table 1
- 27. Coffee table 2
- 28. Armchair
- 29. Chair 1
- 32. Chair 2
- 33. SMART table
- 37. Office chair
- 37.1. Director's chair
- 38. Work desk 1
- 39. Wooden closing panel
- 40. Wooden shelf 6
- 41. Work desk 2
- 42. Work desk 3 (movable)
- 43. Semi-circular wooden table
- 44. Wooden shelf 7 + worktop
- 45. Wooden shelf 8
- 46. Wooden shelf 9
- 47. Wooden shelf 10
- 48. Wooden shelf 11 + worktop
- 49. Wooden shelf 12
- 50. Wooden shelf 13
- 51. Wooden shelf 14
- 54. Event hall chair
- 62. Movable anti-vibration table
- 91. Stackable work desk
- 92. SMART conference hall chair
- 93. Private work Booth
- 95. Wooden shelf 26
- 96. Wooden shelf 27
- 97. Movable ESD (ElectroStatic Discharge) work desk
- 98. Work desk 8 (Smart Lab)
- 99. Wooden shelf 28
- 100. Wooden shelf 29
- 101. Wooden shelf 30
- 102. Wooden shelf 31
- 103. Wooden shelf 32
- 104. Wooden shelf 33
- 107. Work desk (SMART Lab)

Notes:

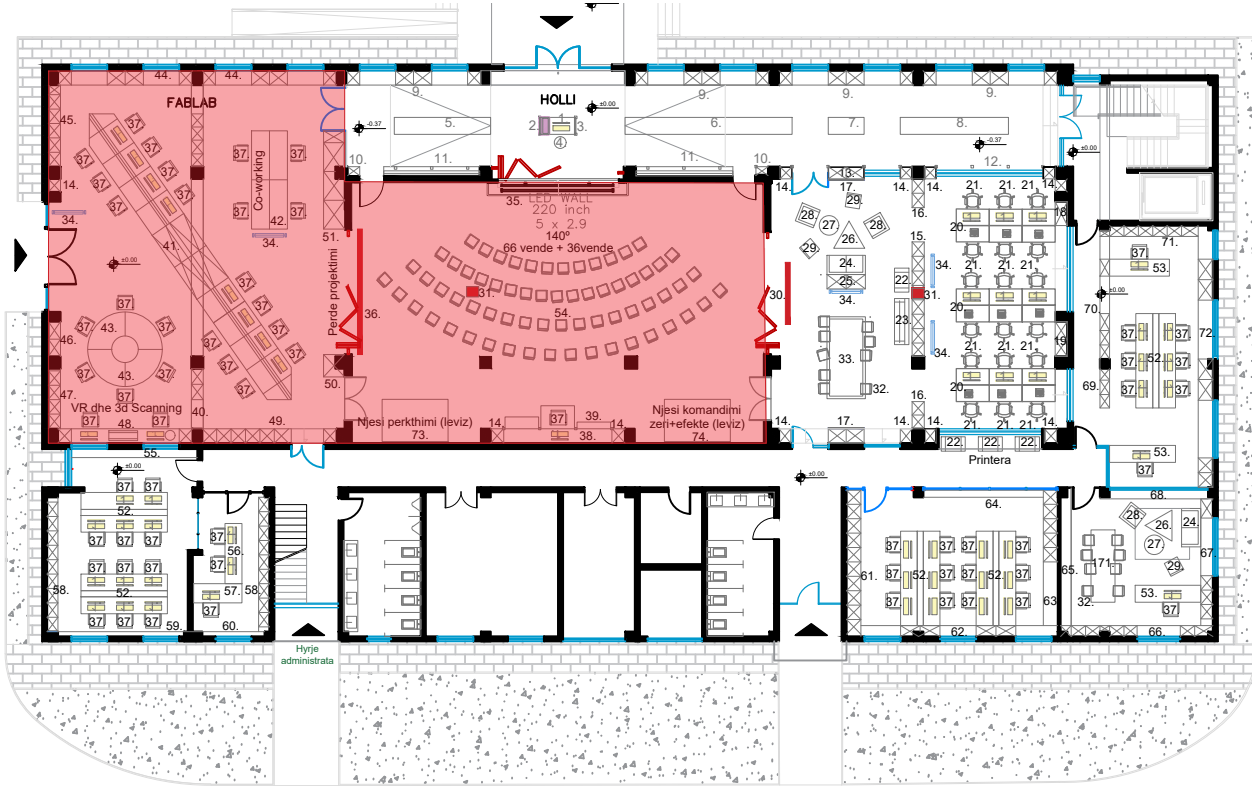


" Inkubatori i biznesit në arkitekturë dhe ndërtim në Tiranë"/ "Business incubator in architecture and construction in Tirana"


Klienti: FONDI SHQIPTAR I ZHVILLIMIT
Client: ALBANIAN DEVELOPMENT FUND

Objekti/Object: Projekt Zbatim/ Execution Design


iRI Local Architecture Office Studio Lokale Arkitekture Gent Agalli	N.6844 (LOC) (VEND)	Firma/ Signature: Lexoj dhe aprovoj Read and approve
ARCHISPACE Local Architecture Office Studio Lokale Arkitekture Rais Petrela	N.6732/14 (LOC) (VEND)	Firma/ Signature: Lexoj dhe aprovoj Read and approve
CONSULTING & MANAGEMENT ALBANIA Local Architecture Office Studio Lokale Arkitekture Ervis Myftari	N.6409/7 (LOC) (VEND)	Firma/ Signature: Lexoj dhe aprovoj Read and approve
ALL DIMENSIONS HAVE TO BE VERIFIED BY THE CONTRACTOR ON TE CONSTRUCTION SITE IMPORTANT: These drawings are property of iRI, Rruga DERVISH HIMA, nr 8 kati i pare – 1001 TIRANA. Copy, multiplication or distribution inbetween parties of these plans (or any part of it) without written permission of iRI is prohibited.		TË GJITHA DIMENSIONET DUHET TË VERIFIKOHEN nga KONTRAKTORI NË VËND E RËNDËSISHME: Këto vizatime janë pronë e iRI, Rruga DERVISH HIMA, nr 8 kati i parë – 1001 TIRANË. Kopjimi, shumëfishimi apo shpërndarja e këtyre vizatimeve (apo pjesëve të tyre) pa lejen me shkrim të iRI është e ndaluar.
issuer A	plan number: A.14	Emertimi i fletës DETAJE TË MOBILIMIT (STUDIO PROJEKTIMI + FAB LAB)

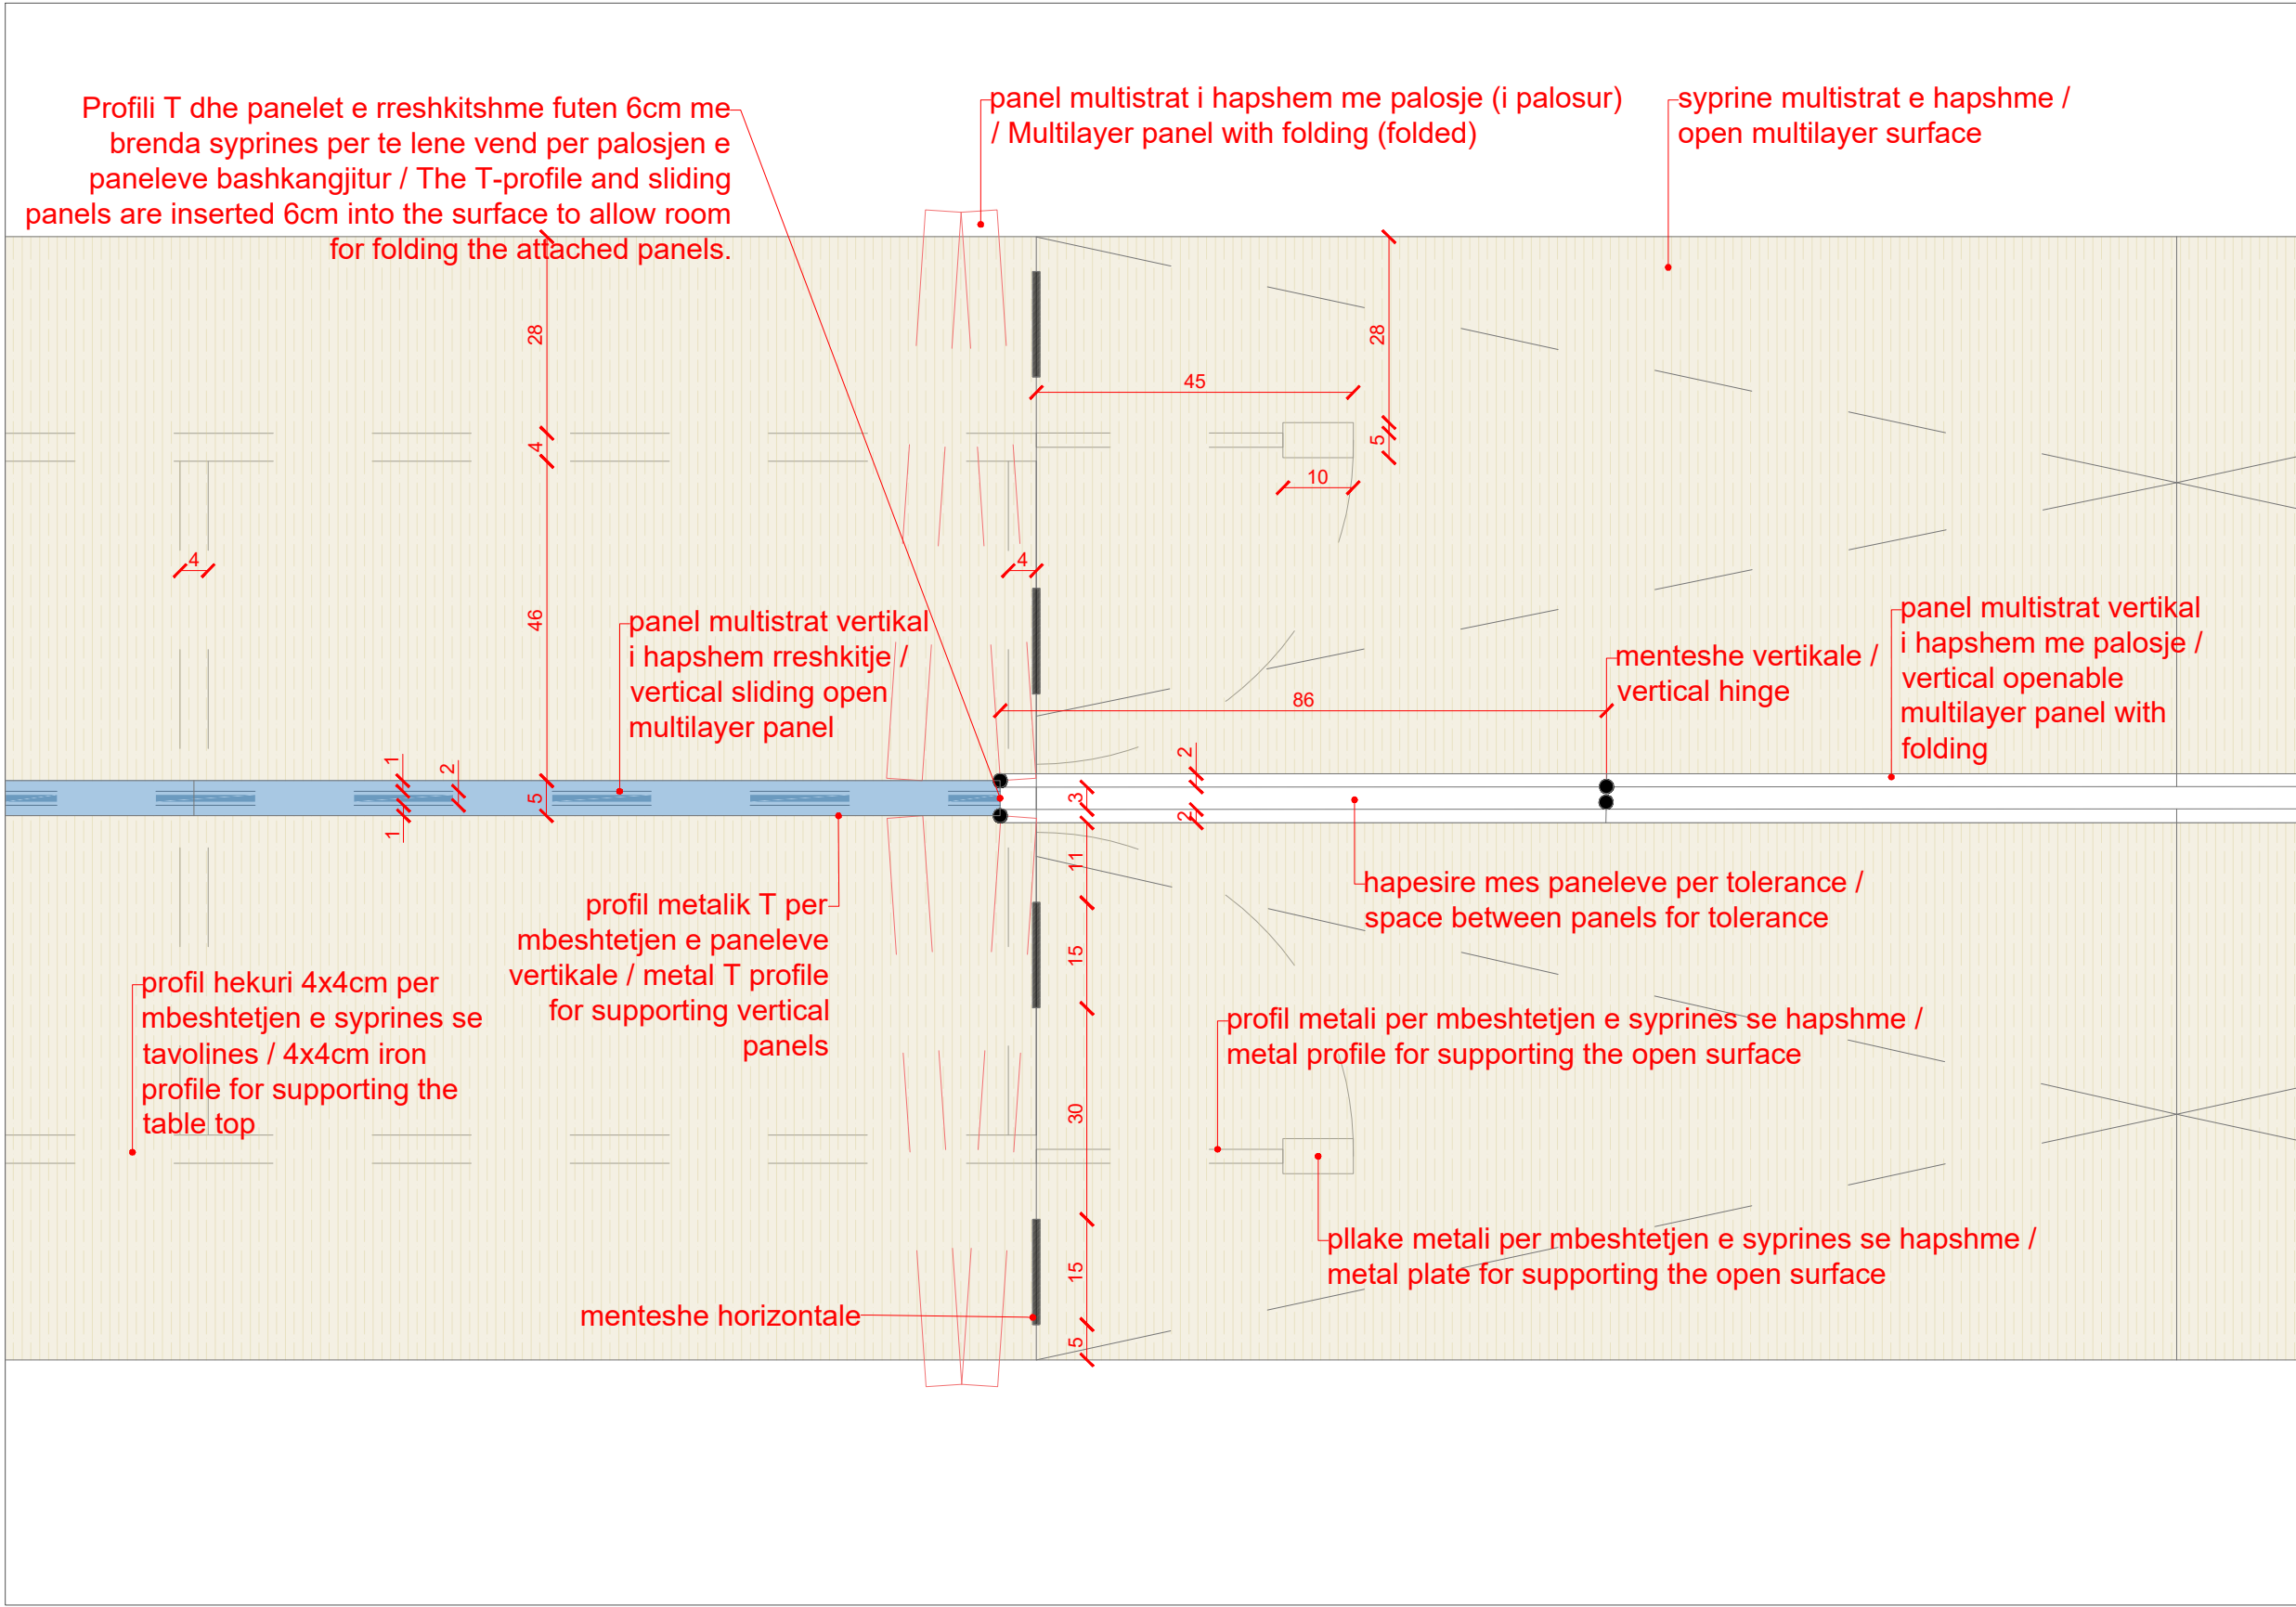


41. HOLLËSI 1
SH. 1:10

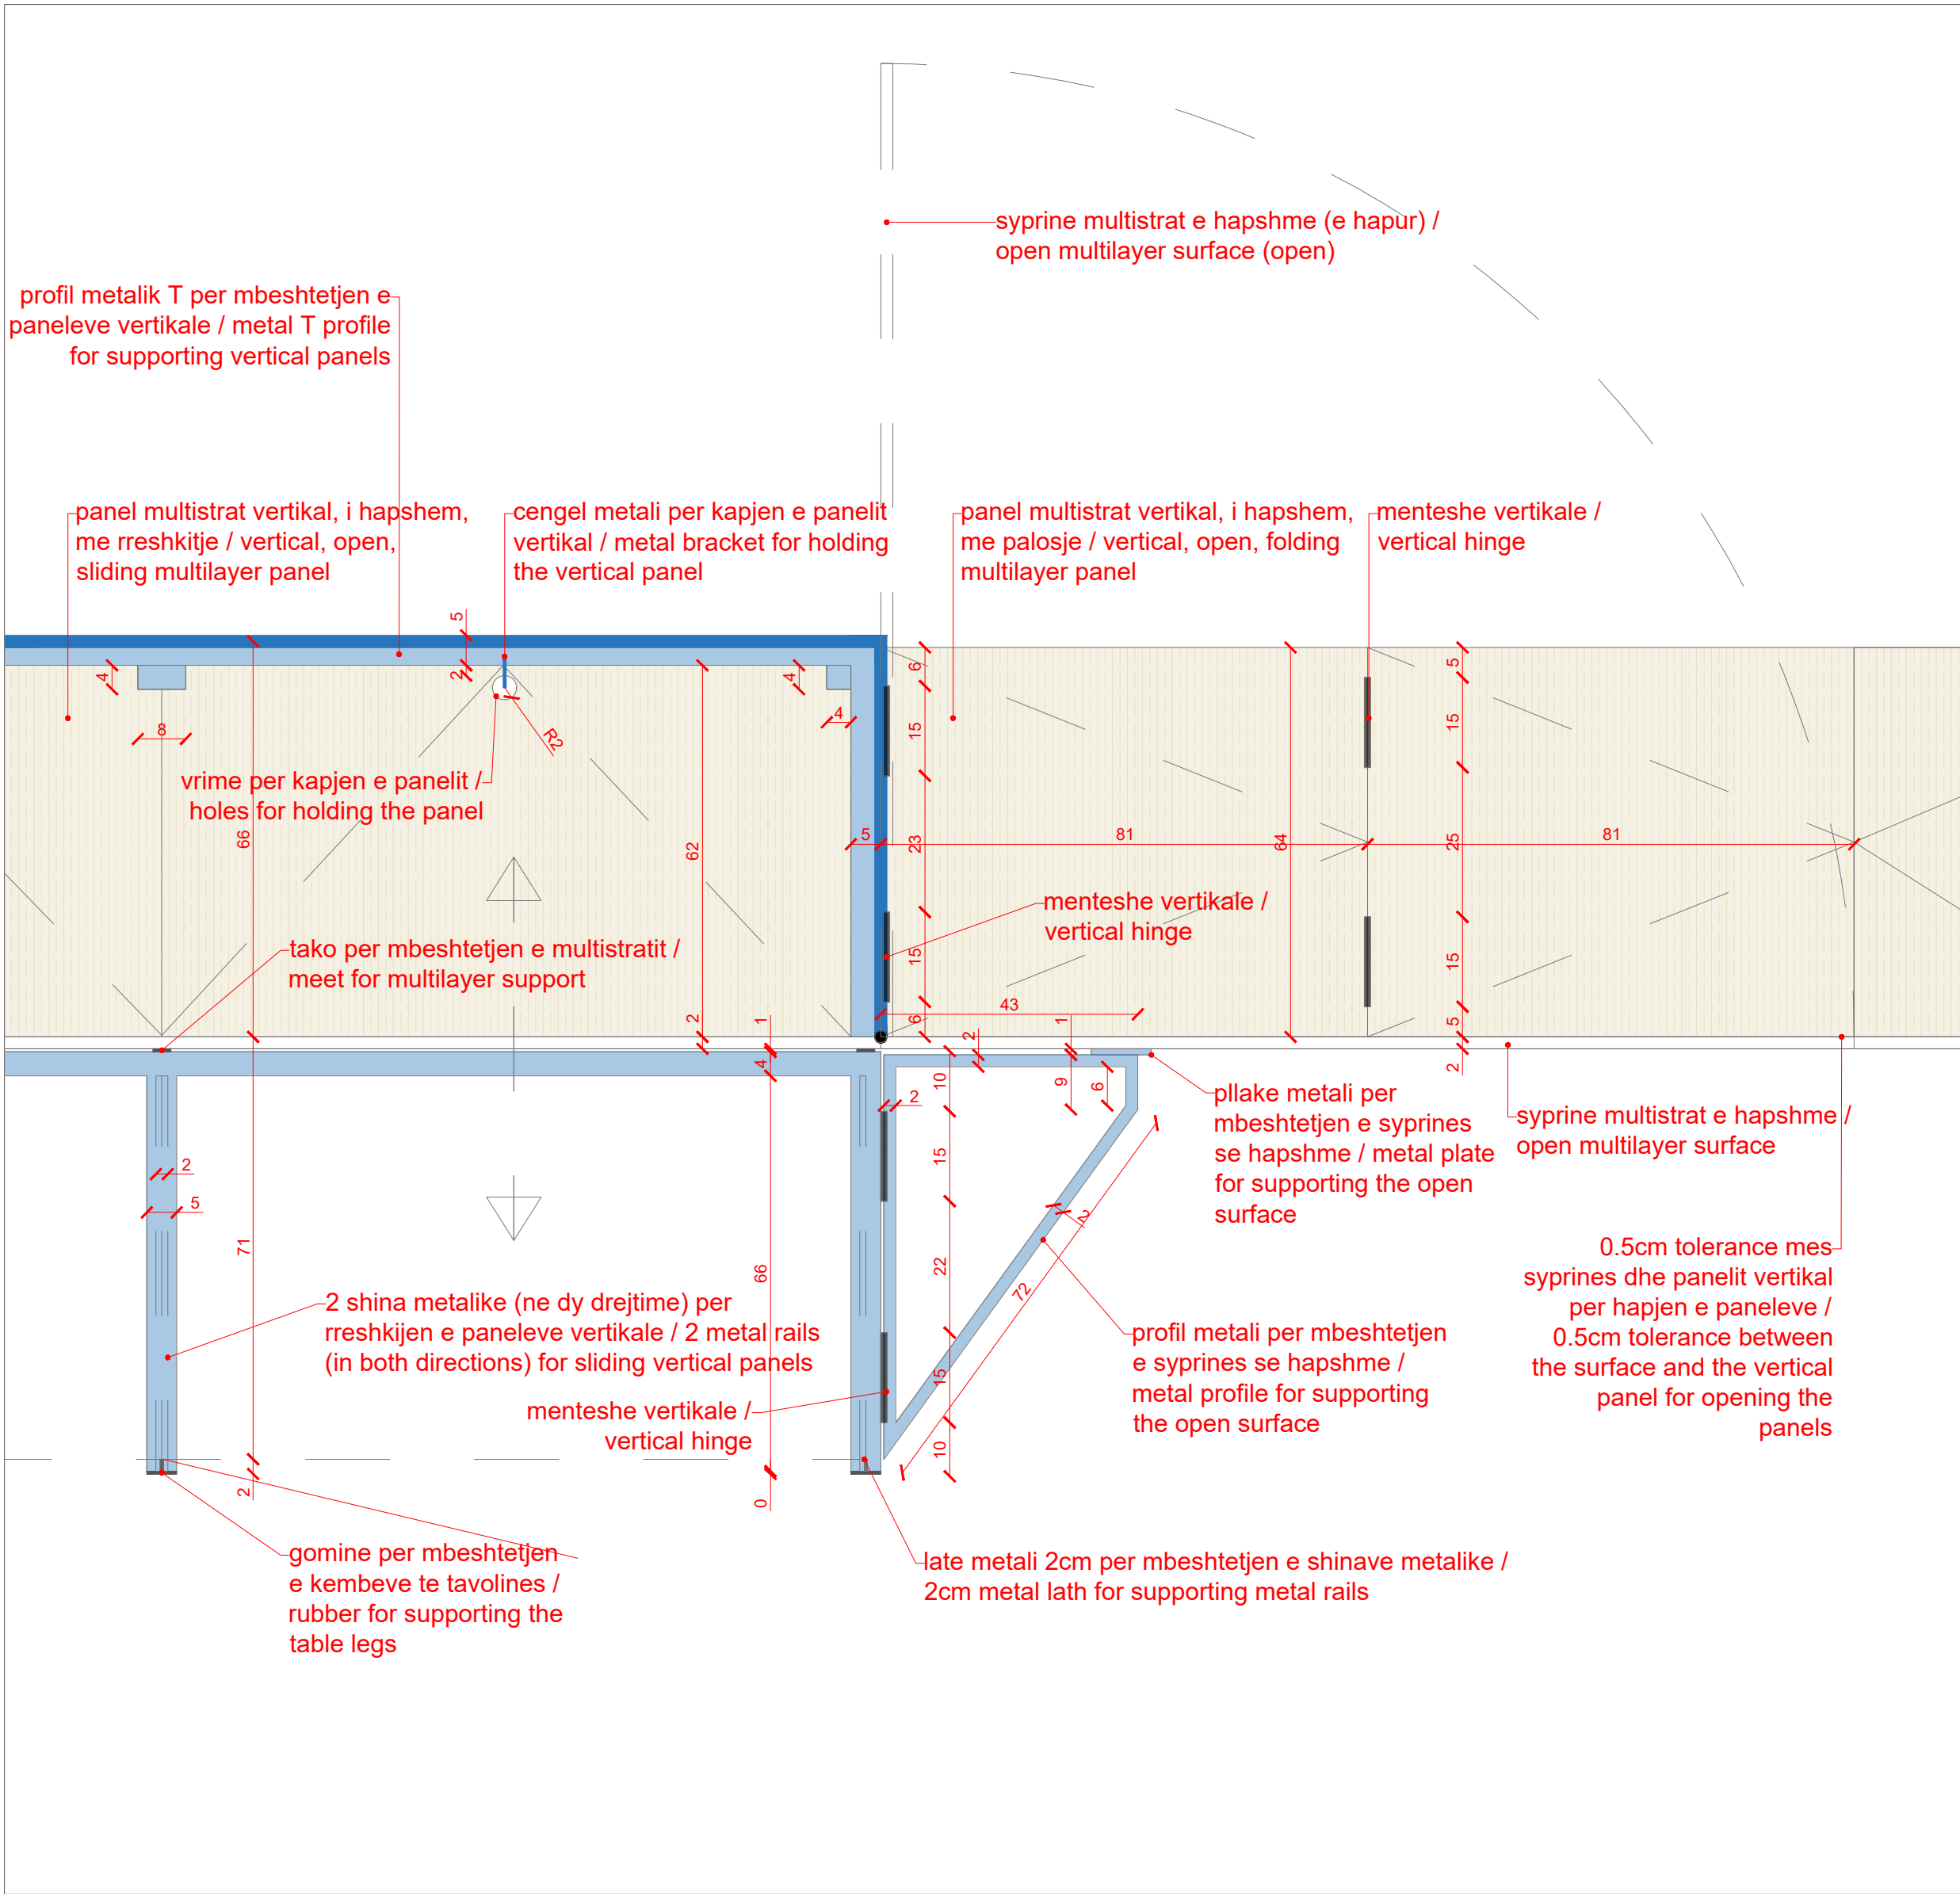

41. HOLLËSI 2
SH. 1:10

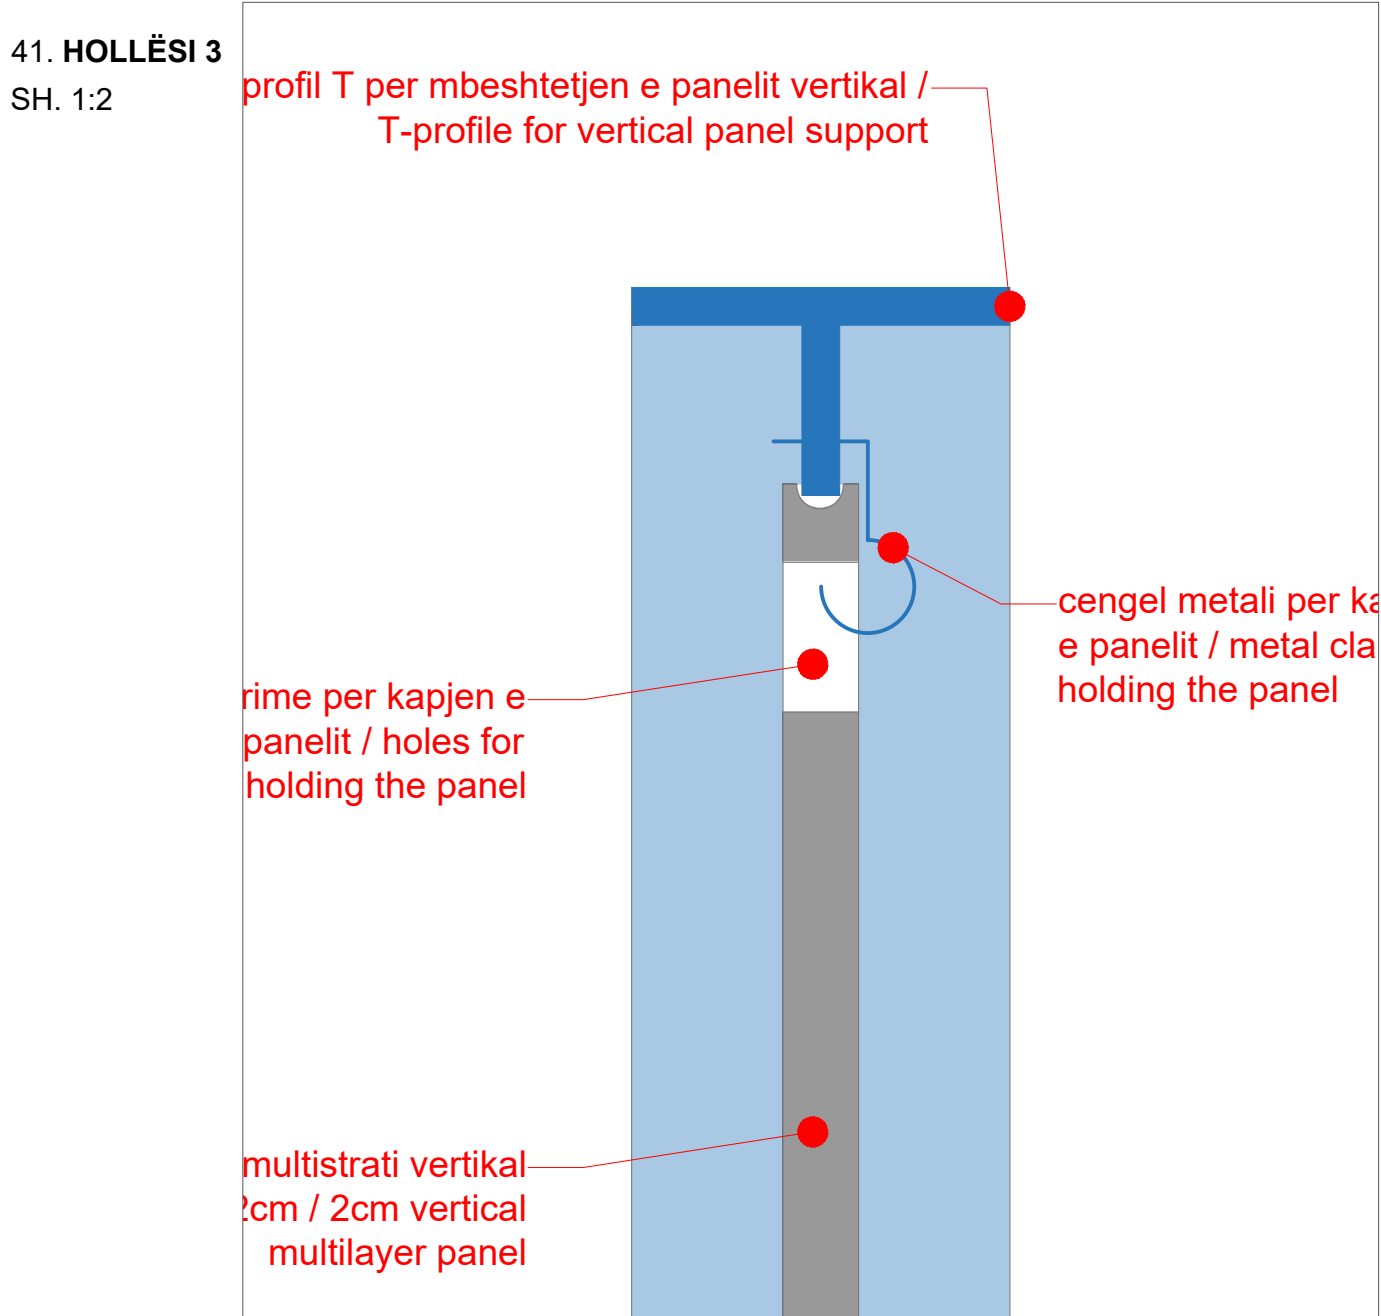


41. HOLLËSI 3
SH. 1:2

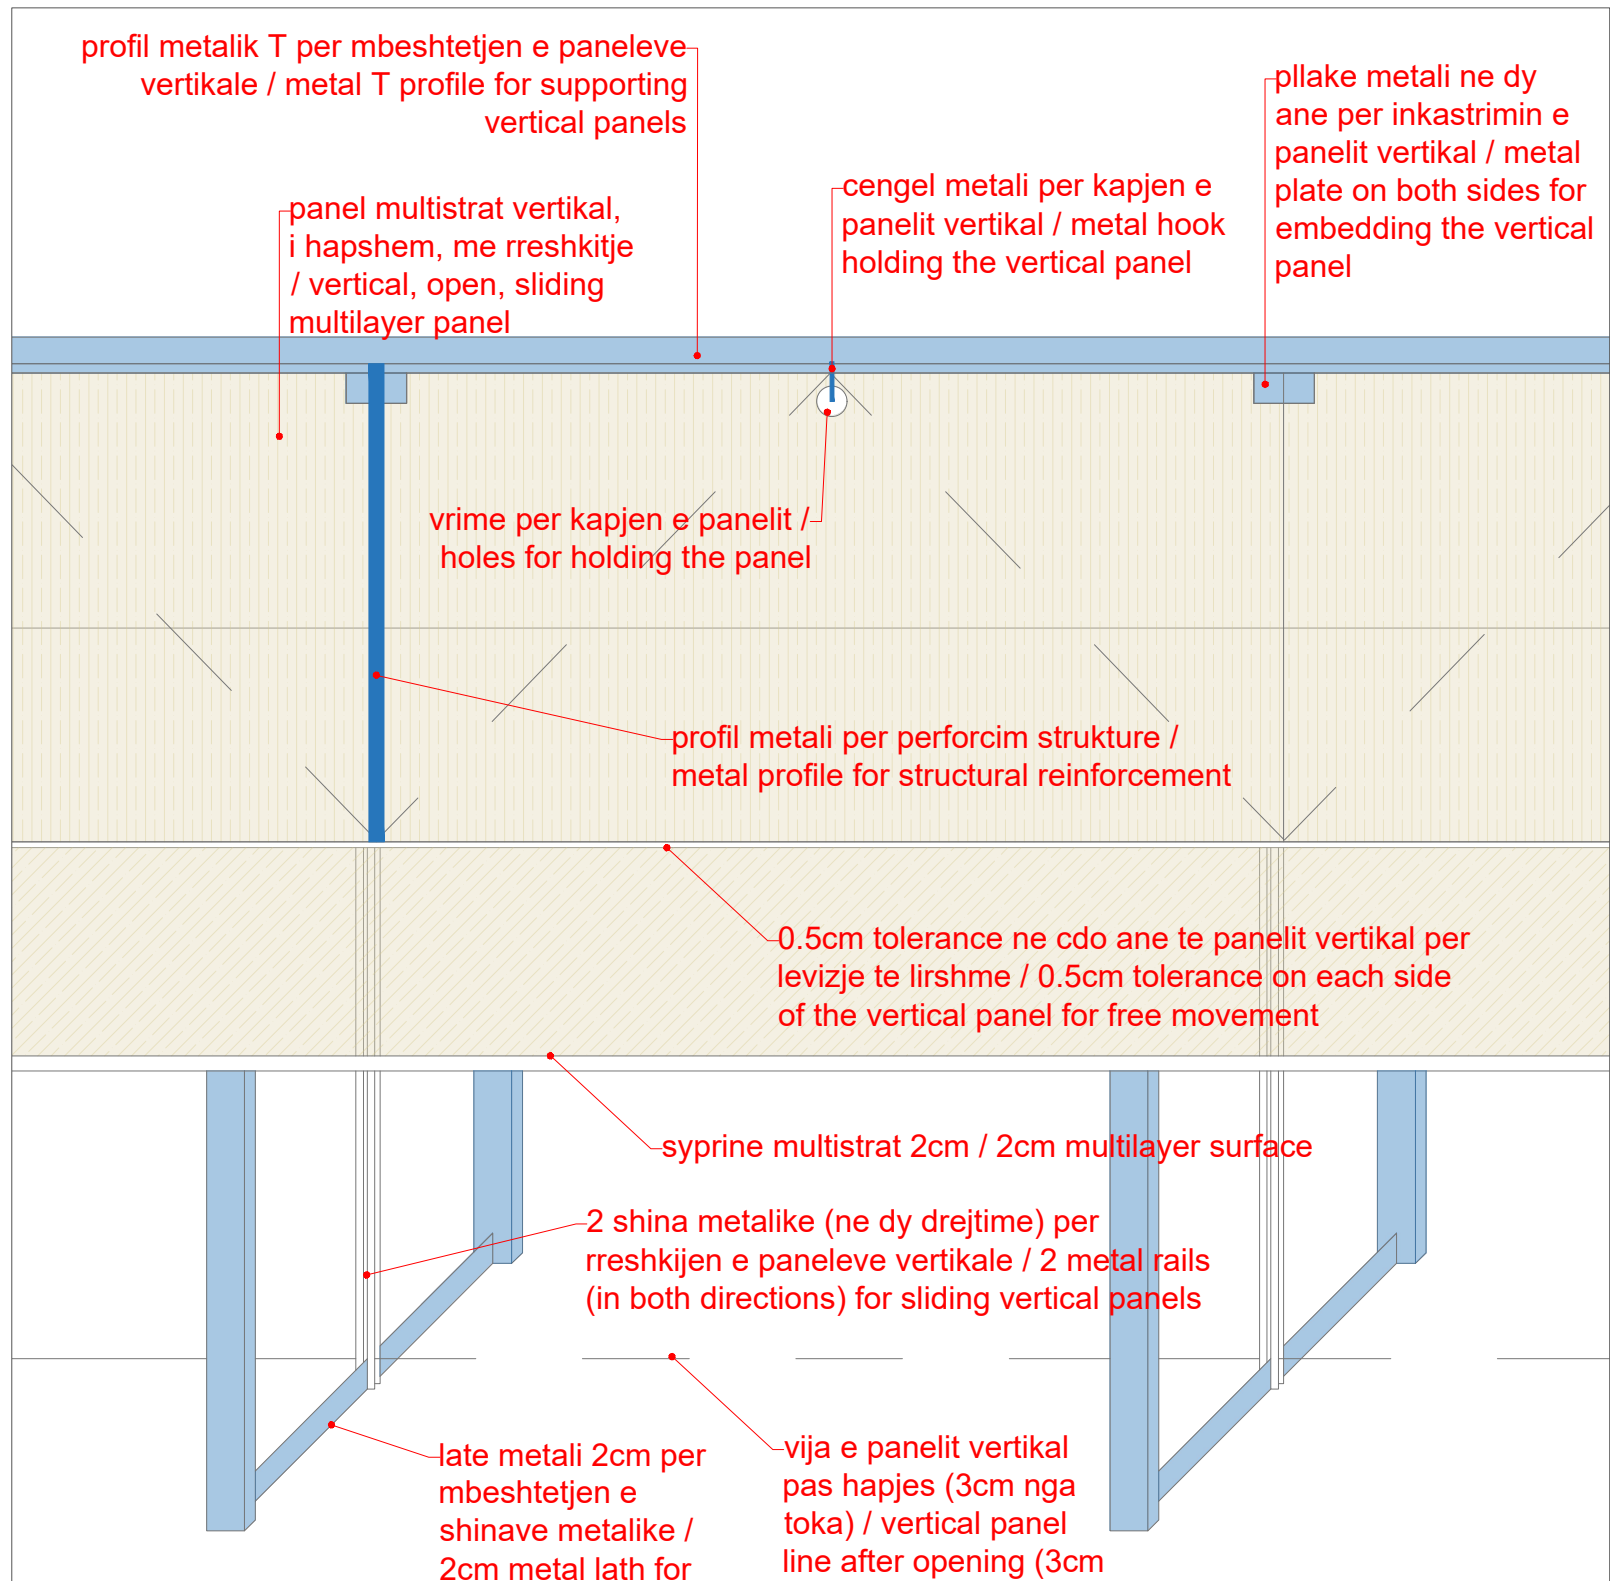

41. HOLLËSI 4
SH. 1:10


Legenda:	
2. Printer selfcheck-in	51. Raft druri 14
3. Reception	54. Karrige salla events
4. Karrige reception	62. Tavoline e levizshme anti-vibrim
5. Tavoline ekspozimi hall 1	81. Tavoline pune e mbyllshme
6. Tavoline ekspozimi hall 2	82. Karrige salla SMART Conf.
7. Tavoline ekspozimi hall 3	83. Booth
8. Tavoline ekspozimi hall 4	85. Raft druri 26
9. Rafti panele ekspozimi 1	86. Raft druri 27
10. Rafti panele ekspozimi 2	87. Tavoline pune e levizshme ESD (ElectroStatic Discharge)
11. Paneli ekspozimi	88. Tavoline pune 8 (Smart Lab)
12. Skelet metali per ekspozim	100. Raft druri 28
13. Raft druri 1	101. Raft druri 29
14. Raft druri 2	102. Raft druri 30
15. Raft i ulët druri 1	103. Raft druri 31
16. Raft i ulët druri 3	104. Raft druri 32
18. Raft druri 4	105. Raft druri 33
19. Raft druri 5	106. Raft druri 34
20. Tavoline pune e bardhe	107. Tavoline pune (SMART Lab)
21. Karrige studio	
24. Druri 100x80	
25. Raft i ulët druri 2	
26. Tavoline mesi 1	
27. Tavoline mesi 2	
28. Koltuk	
29. Karrige 1	
32. Karrige 2	
33. Tavoline SMART	
37. Karrige zyre	
37.1. Karrige drigjoni	
38. Tavoline pune 1	
39. Panel mbyllje me dru	
40. Raft druri 6	
41. Tavoline pune 2	
42. Tavoline pune 3 (e levizshme)	
43. Tavoline gjyqem-reth druri	
44. Raft druri 7 + plan pune	
45. Raft druri 8	
46. Raft druri 9	
47. Raft druri 10	
48. Raft druri 11 + plan pune	
49. Raft druri 12	
50. Raft druri 13	

2. Printer selfcheck-in	51. Wooden shaft 14
3. Reception desk	54. Event hall chair
4. Reception chair	62. Movable anti-vibration table
5. Lobby exhibition table 1	81. Stackable work desk
6. Lobby exhibition table 2	82. SMART conference hall chair
7. Lobby exhibition table 3	83. Private work Booth
8. Lobby exhibition table 4	85. Wooden shelf 26
9. Exhibition shelves + panels 1	86. Wooden shelf 27
10. Exhibition shelves + panels 2	87. Movable ESD (ElectroStatic Discharge) work desk
11. Exhibition panels	88. Work desk 8 (Smart Lab)
12. Metal frame for exhibition	89. Wooden shelf 28
13. Wooden shelf 1	100. Wooden shelf 29
14. Wooden shelf 2	101. Wooden shelf 30
15. Low wooden shelf 1	102. Wooden shelf 31
16. Low wooden shelf 3	103. Wooden shelf 32
18. Wooden shelf 4	104. Wooden shelf 33
19. Wooden shelf 5	105. Work desk (SMART Lab)
20. White work desk	
21. Studio chair	
24. Sofa 100x80	
25. Low wooden shelf 2	
26. Coffee table 1	
27. Coffee table 2	
28. Armchair	
29. Chair 1	
32. Chair 2	
33. SMART table	
37. Office chair	
37.1. Director's chair	
38. Work desk 1	
39. Wooden closing panel	
40. Wooden shelf 6	
41. Work desk 2	
42. Work desk 3 (movable)	
43. Semi-circular wooden table	
44. Wooden shelf 7 + workshop	
45. Wooden shelf 8	
46. Wooden shelf 9	
47. Wooden shelf 10	
48. Wooden shelf 11 + workshop	
49. Wooden shelf 12	
50. Wooden shelf 13	

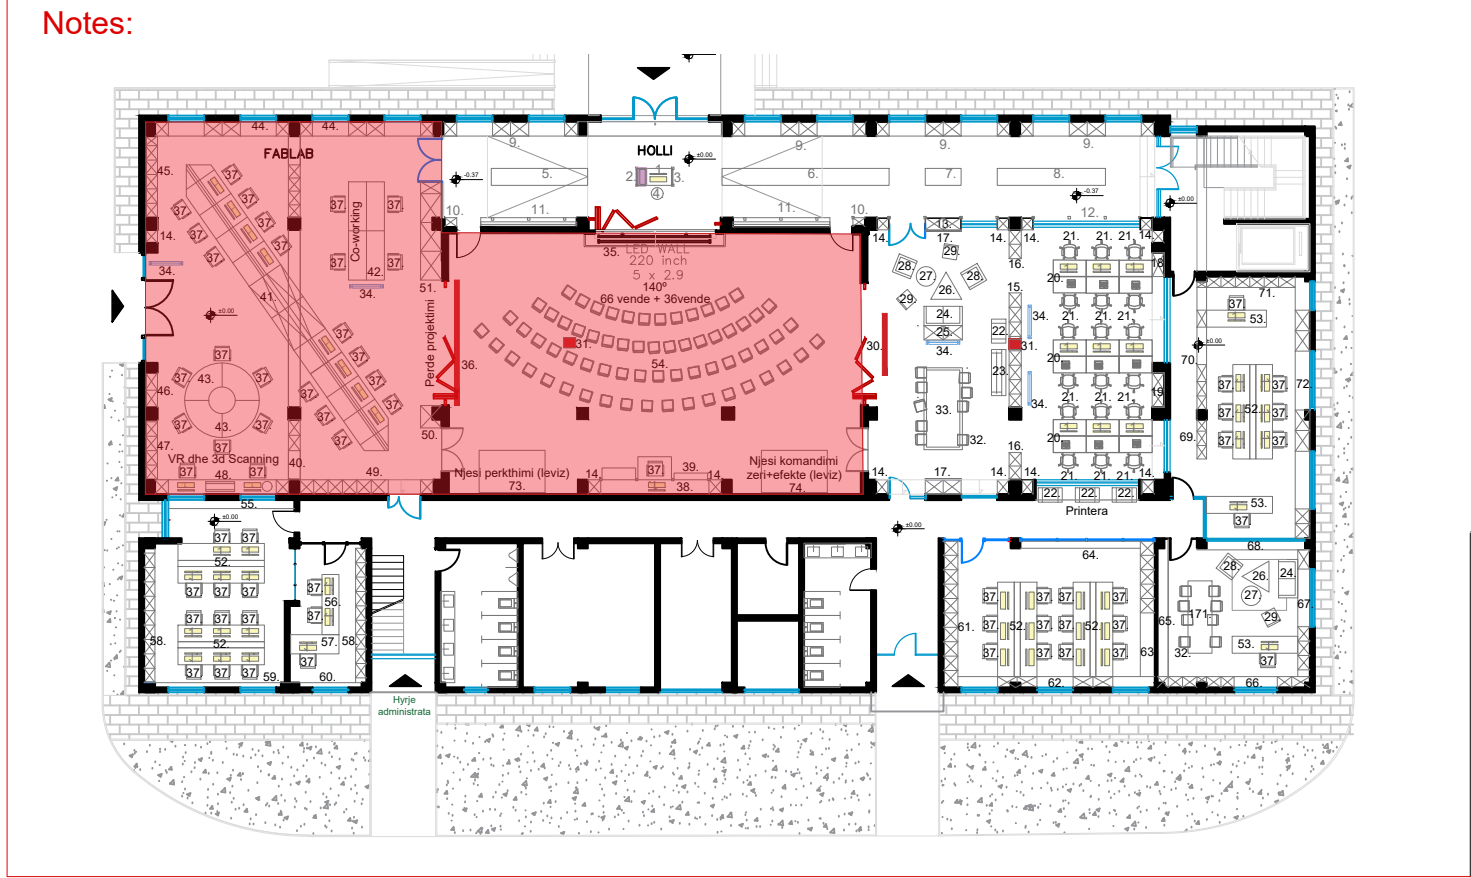


Notes:	
" Inkubatori i biznesit në arkitekturë dhe ndërtim në Tiranë" / "Business incubator in architecture and construction in Tirana"	
Klienti: FONDI SHQIPTAR I ZHVILLIMIT Client: ALBANIAN DEVELOPMENT FUND	
Objekti/Object: Projekt Zbatim/ Execution Design	
iRI N.6844	
Local Architecture Office (LOC) Studio Lokale Arkitekture (VEND) Gent Agalli	
ARCHISPACE N.6732/14	
Local Architecture Office (LOC) Studio Lokale Arkitekture (VEND) Rais Petrela	
CONSULTING & MANAGEMENT ALBANIA N.6409/7	
Local Architecture Office (LOC) Studio Lokale Arkitekture (VEND) Ervis Myftari	
ALL DIMENSIONS HAVE TO BE VERIFIED BY THE CONTRACTOR ON THE CONSTRUCTION SITE	
IMPORTANT: These drawings are property of iRI, Rruga DERVISH HIMA, nr 8 kati i pare – 1001 TIRANA. Copy, multiplication or distribution inbetween parties of these plans (or any part of it) without written permission of iRI is prohibited.	
TË GJITHA DIMENSIONET DUHET TË VERIFIKOHEN NGA KONTRAKTORI NË VËND	
E RËNDËSISHME: Këto vizatime janë pronë e iRI, Rruga DERVISH HIMA, nr 8 kati i parë – 1001 TIRANË. Kopjimi, shpërndarja apo shpërndarja e këtyre vizatimeve (apo pjesëve të tyre) pa lejen me shkrim të iRI është e ndaluar.	
issuer	plan number: A.14
A	Emertimi i fletës DETAJE TË MOBILIMIT (STUDIO PROJEKTIMI + FAB LAB)

Faza/Phase:	data/ date:	shkalla/ scale:	format/ layout:
PZ/ED	2025	-	A1

 

41. AKSONOMETRI

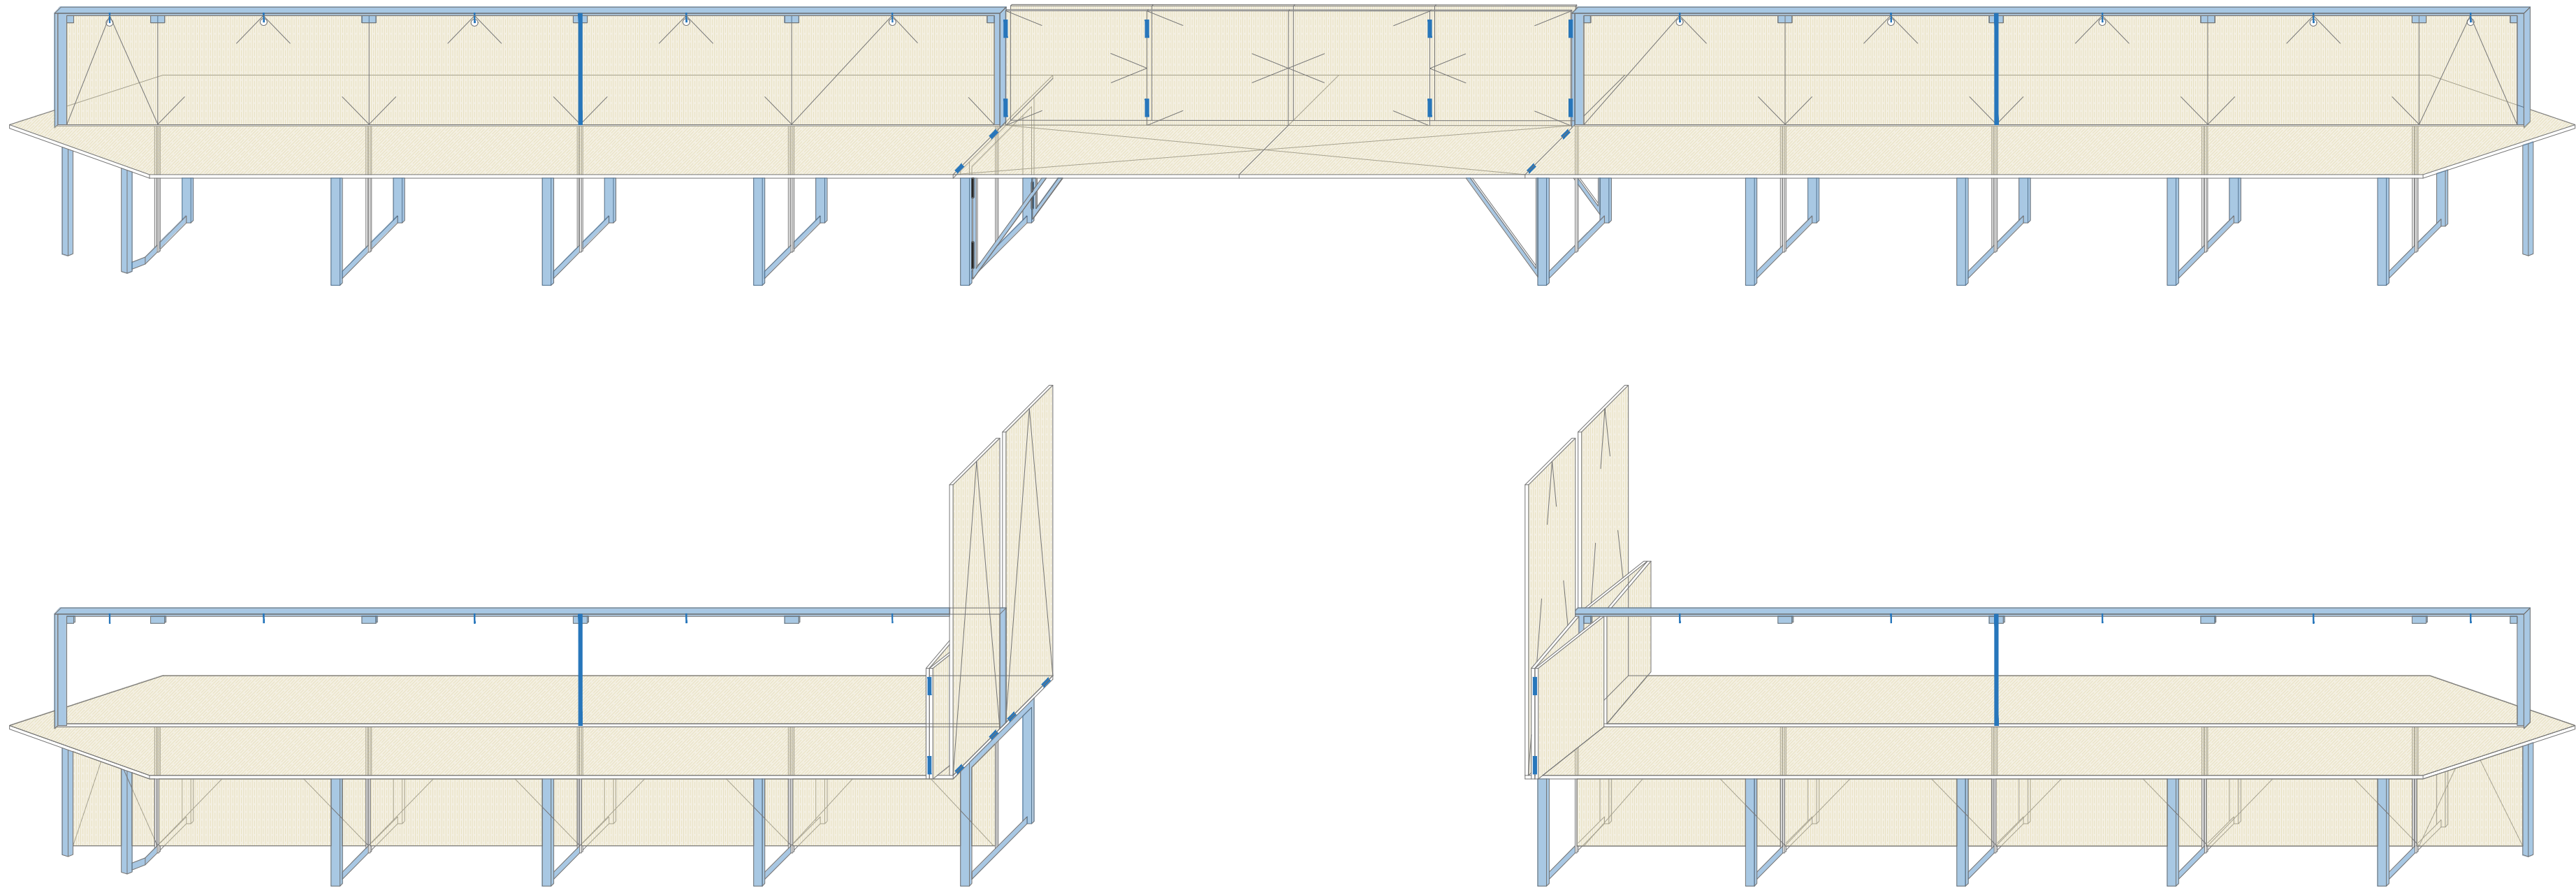

Legenda:

2. Printer selfcheck-in

3. Reception

4. Karrige reception

5. Tavoline ekspozimi hall 1

6. Tavoline ekspozimi hall 2

7. Tavoline ekspozimi hall 3

8. Tavoline ekspozimi hall 4

9. Rafta-panele ekspozimi 1

10. Rafta-panele ekspozimi 2

11. Panelle ekspozimi

12. Skelet metal per ekspozim

13. Raft druri 1

14. Raft druri 2

15. Raft i ullet druri 1

16. Raft i ullet druri 3

18. Raft druri 4

19. Raft druri 5

20. Tavoline pune e bardhe

21. Karrige studio

24. Druan 100x80

25. Raft i ullet druri 2

26. Tavoline mesi 1

27. Tavoline mesi 2

28. Koltuk

29. Karrige 1

32. Karrige 2

33. Tavoline SMART

37. Karrige zyre

37.1. Karrige dhigjoni

38. Tavoline pune 1

39. Panel mbyllje me dru

40. Raft druri 6

41. Tavoline pune 2

42. Tavoline pune 3 (e levizshme)

43. Tavoline gjysme-rreth druri

44. Raft druri 7 + plan pune

46. Raft druri 8

46. Raft druri 9

47. Raft druri 10

48. Raft druri 11 + plan pune

49. Raft druri 12

50. Raft druri 13
51. Raft druri 14

54. Karrige salle evente

62. Tavoline e levizshme ane-vibrim

91. Tavoline pune e mbyllshme

92. Karrige salle SMART Conf.

93. Booth

95. Raft druri 26

96. Raft druri 27

97. Tavoline pune e levizshme ESD (ElectroStatic Discharge)

98. Tavoline pune 5 (Smart Lab)

99. Raft druri 28

100. Raft druri 29

101. Raft druri 30

102. Raft druri 31

103. Raft druri 32

104. Raft druri 33

107. Tavoline pune (SMART Lab)

2. Printer selfcheck-in

3. Reception desk

4. Reception chair

5. Lobby exhibition table 1

6. Lobby exhibition table 2

7. Lobby exhibition table 3

8. Lobby exhibition table 4

9. Exhibition shelves + panels 1

10. Exhibition shelves + panels 2

11. Exhibition panels

12. Metal frame for exhibition

13. Wooden shelf 1

14. Wooden shelf 2

15. Low wooden shelf 1

16. Low wooden shelf 3

18. Wooden shelf 4

19. Wooden shelf 5

20. White work desk

21. Studio chair

24. Sofa 100x80

25. Low wooden shelf 2

26. Coffee table 1

27. Coffee table 2

28. Armchair

29. Chair 1

32. Chair 2

33. SMART table

37. Office chair

37.1. Director's chair

38. Work desk 1

39. Wooden closing panel

40. Wooden shelf 6

41. Work desk 2

42. Work desk 3 (movable)

43. Semi-circular wooden table

44. Wooden shelf 7 + workshop

46. Wooden shelf 8

46. Wooden shelf 9

47. Wooden shelf 10

48. Wooden shelf 11 + workshop

49. Wooden shelf 12

50. Wooden shelf 13
51. Wooden shelf 14

54. Event hall chair

62. Movable anti-vibration table

91. Stackable work desk

92. SMART conference hall chair

93. Private work Booth

95. Wooden shelf 26

96. Wooden shelf 27

97. Movable ESD (ElectroStatic Discharge) work desk

98. Work desk 8 (Smart Lab)

99. Wooden shelf 28

100. Wooden shelf 29

101. Wooden shelf 30


102. Wooden shelf 31

103. Wooden shelf 32

104. Wooden shelf 33

107. Work desk (SMART Lab)

Notes:

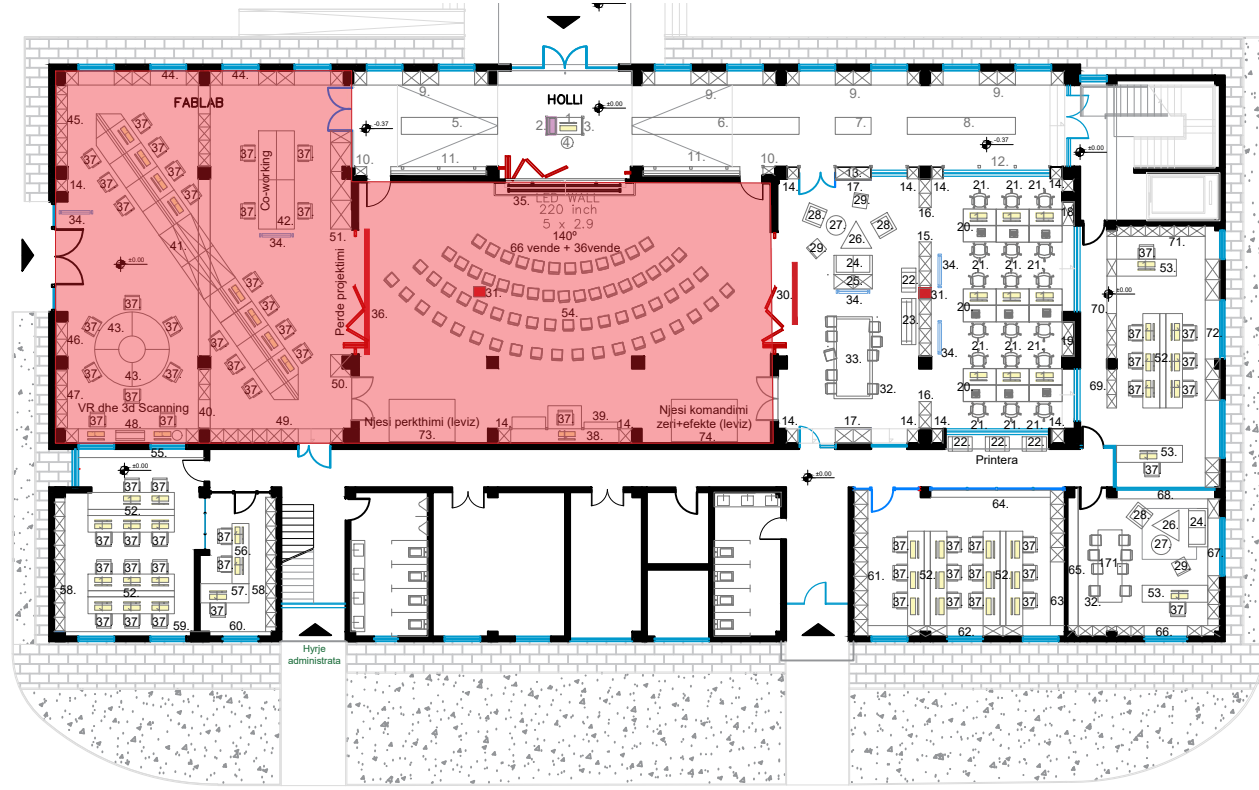


" Inkubatori i biznesit në arkitekturë dhe ndërtim në Tiranë"/ "Business incubator in architecture and construction in Tirana"

Objekti/Object: **Projekt Zbatim/ Execution Design**





Klienti: **FONDI SHQIPTAR I ZHVILLIMIT**
Client: **ALBANIAN DEVELOPMENT FUND**

iRI Local Architecture Office Studio Lokale Arkitekture Gent Agalli	N.6844	Firma/ Signature: Lexoj dhe aprovoj Read and approve
ARCHISPACE Local Architecture Office Studio Lokale Arkitekture Rais Petrela	N.6732/14	Firma/ Signature: Lexoj dhe aprovoj Read and approve
CONSULTING & MANAGEMENT ALBANIA Local Architecture Office Studio Lokale Arkitekture Ervis Myftari	N.6409/7	Firma/ Signature: Lexoj dhe aprovoj Read and approve
ALL DIMENSIONS HAVE TO BE VERIFIED BY THE CONTRACTOR ON TE CONSTRUCTION SITE IMPORTANT: These drawings are property of iRI, Rruga DERVISH HIMA, nr 8 kati i pare – 1001 TIRANA. Copy, multiplication or distribution inbetween parties of these plans (or any part of it) without written permission of iRI is prohibited.		TË GJITHA DIMENSIONET DUHET TË VERIFIKOHEN nga KONTRAKTORI NË VËND E RËNDËSISHME: Këto vizatime janë pronë e iRI, Rruga DERVISH HIMA, nr 8 kati i parë – 1001 TIRANË. Kopjimi, shumëfishimi apo shpërndarja e këtyre vizatimeve (apo pjesëve të tyre) pa lejen me shkrim të iRI është e ndaluar.
issuer A	plan number: A.16	Emertimi i fletës DETAJE TË MOBILIMIT (STUDIO PROJEKTIMI + FAB LAB)



Faza/Phase: PZ/ED	data/ date: 2025	shkalla/ scale: 1:20	format/ layout: A1
-----------------------------	----------------------------	--------------------------------	------------------------------

 





42. TAVOLINË PUNE 3/ Work desk 4 (syprina teksture druri, kembet te zeza/ wood texture on top, black legs)

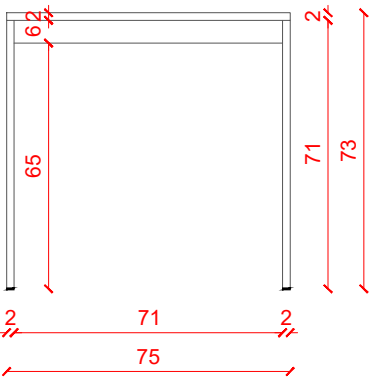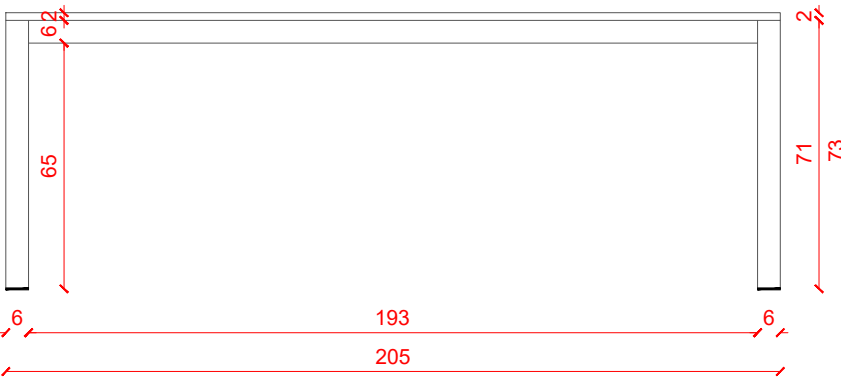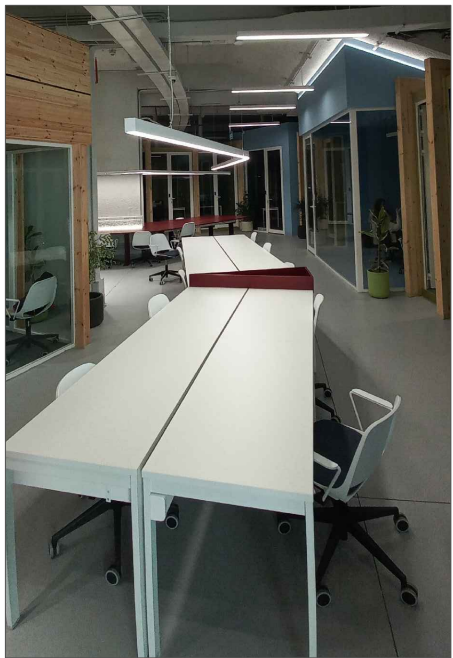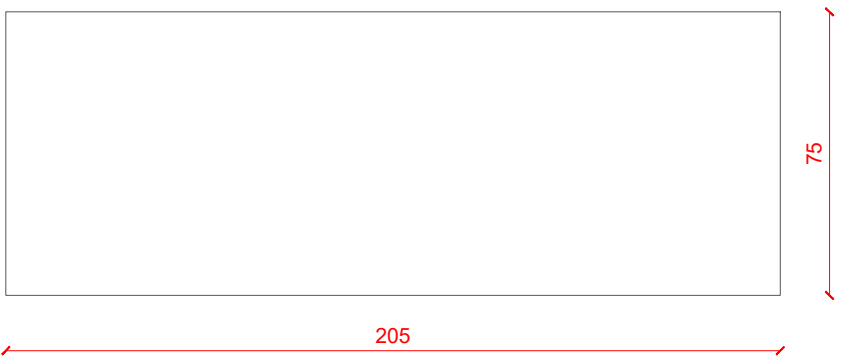

43. TAVOLINË GJYSMË-RRETH DRURI (syprina teksture druri, kembet te zeza) / Semi-circular wooden table (Wood texture on top, black legs)

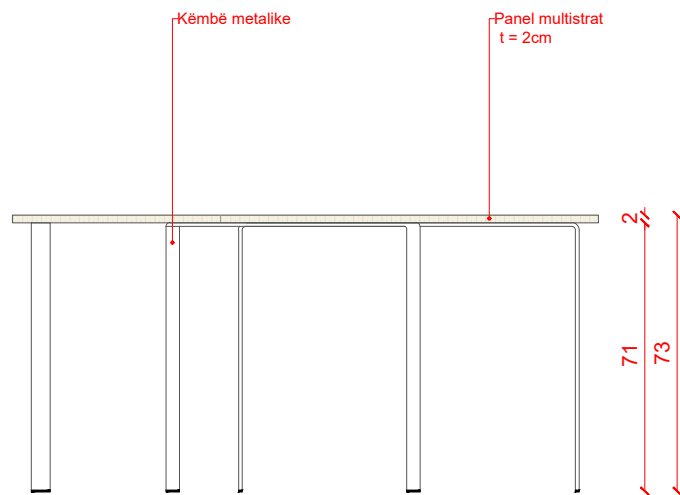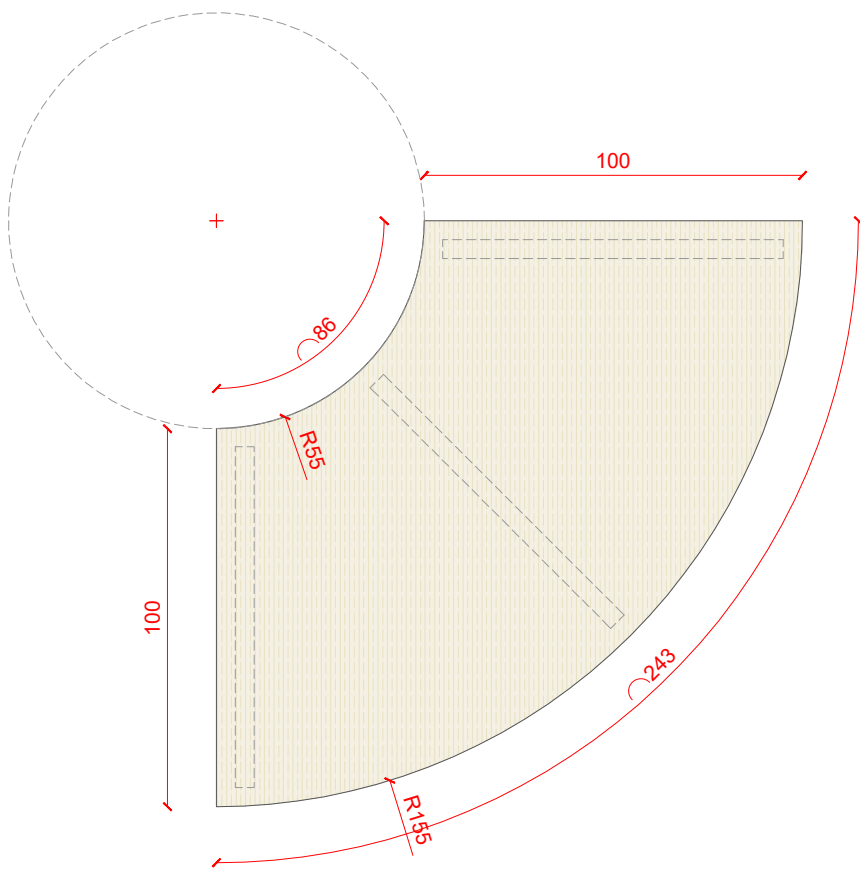

(teksture druri)
(wood texture)

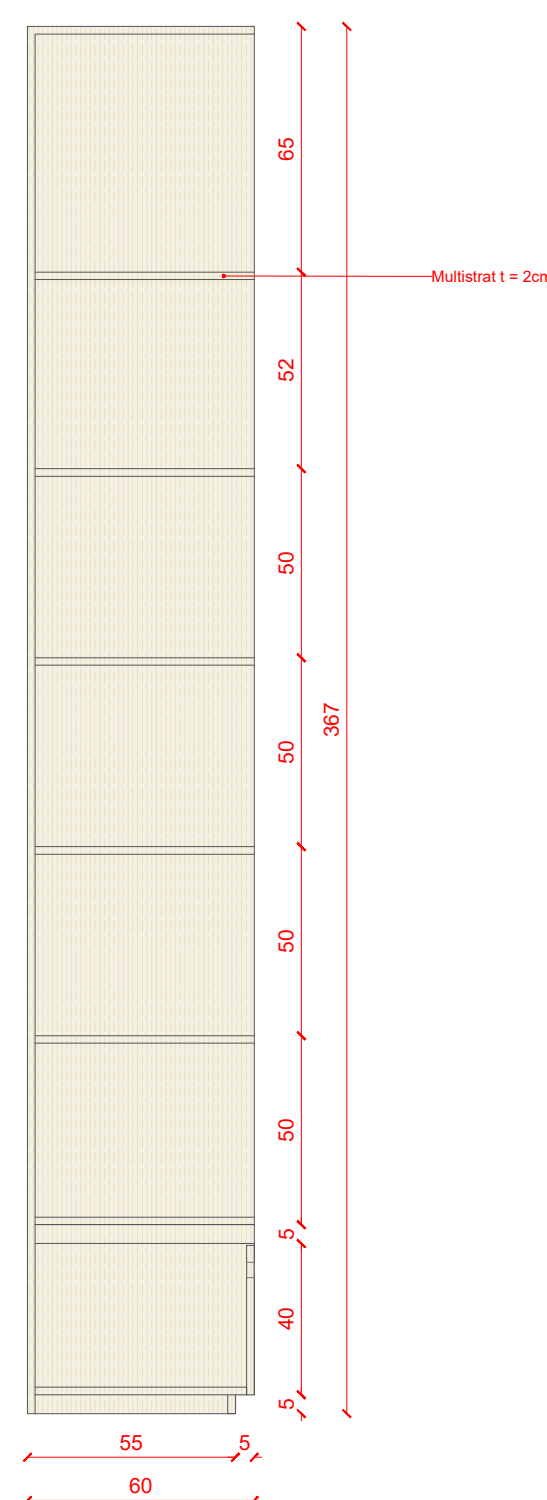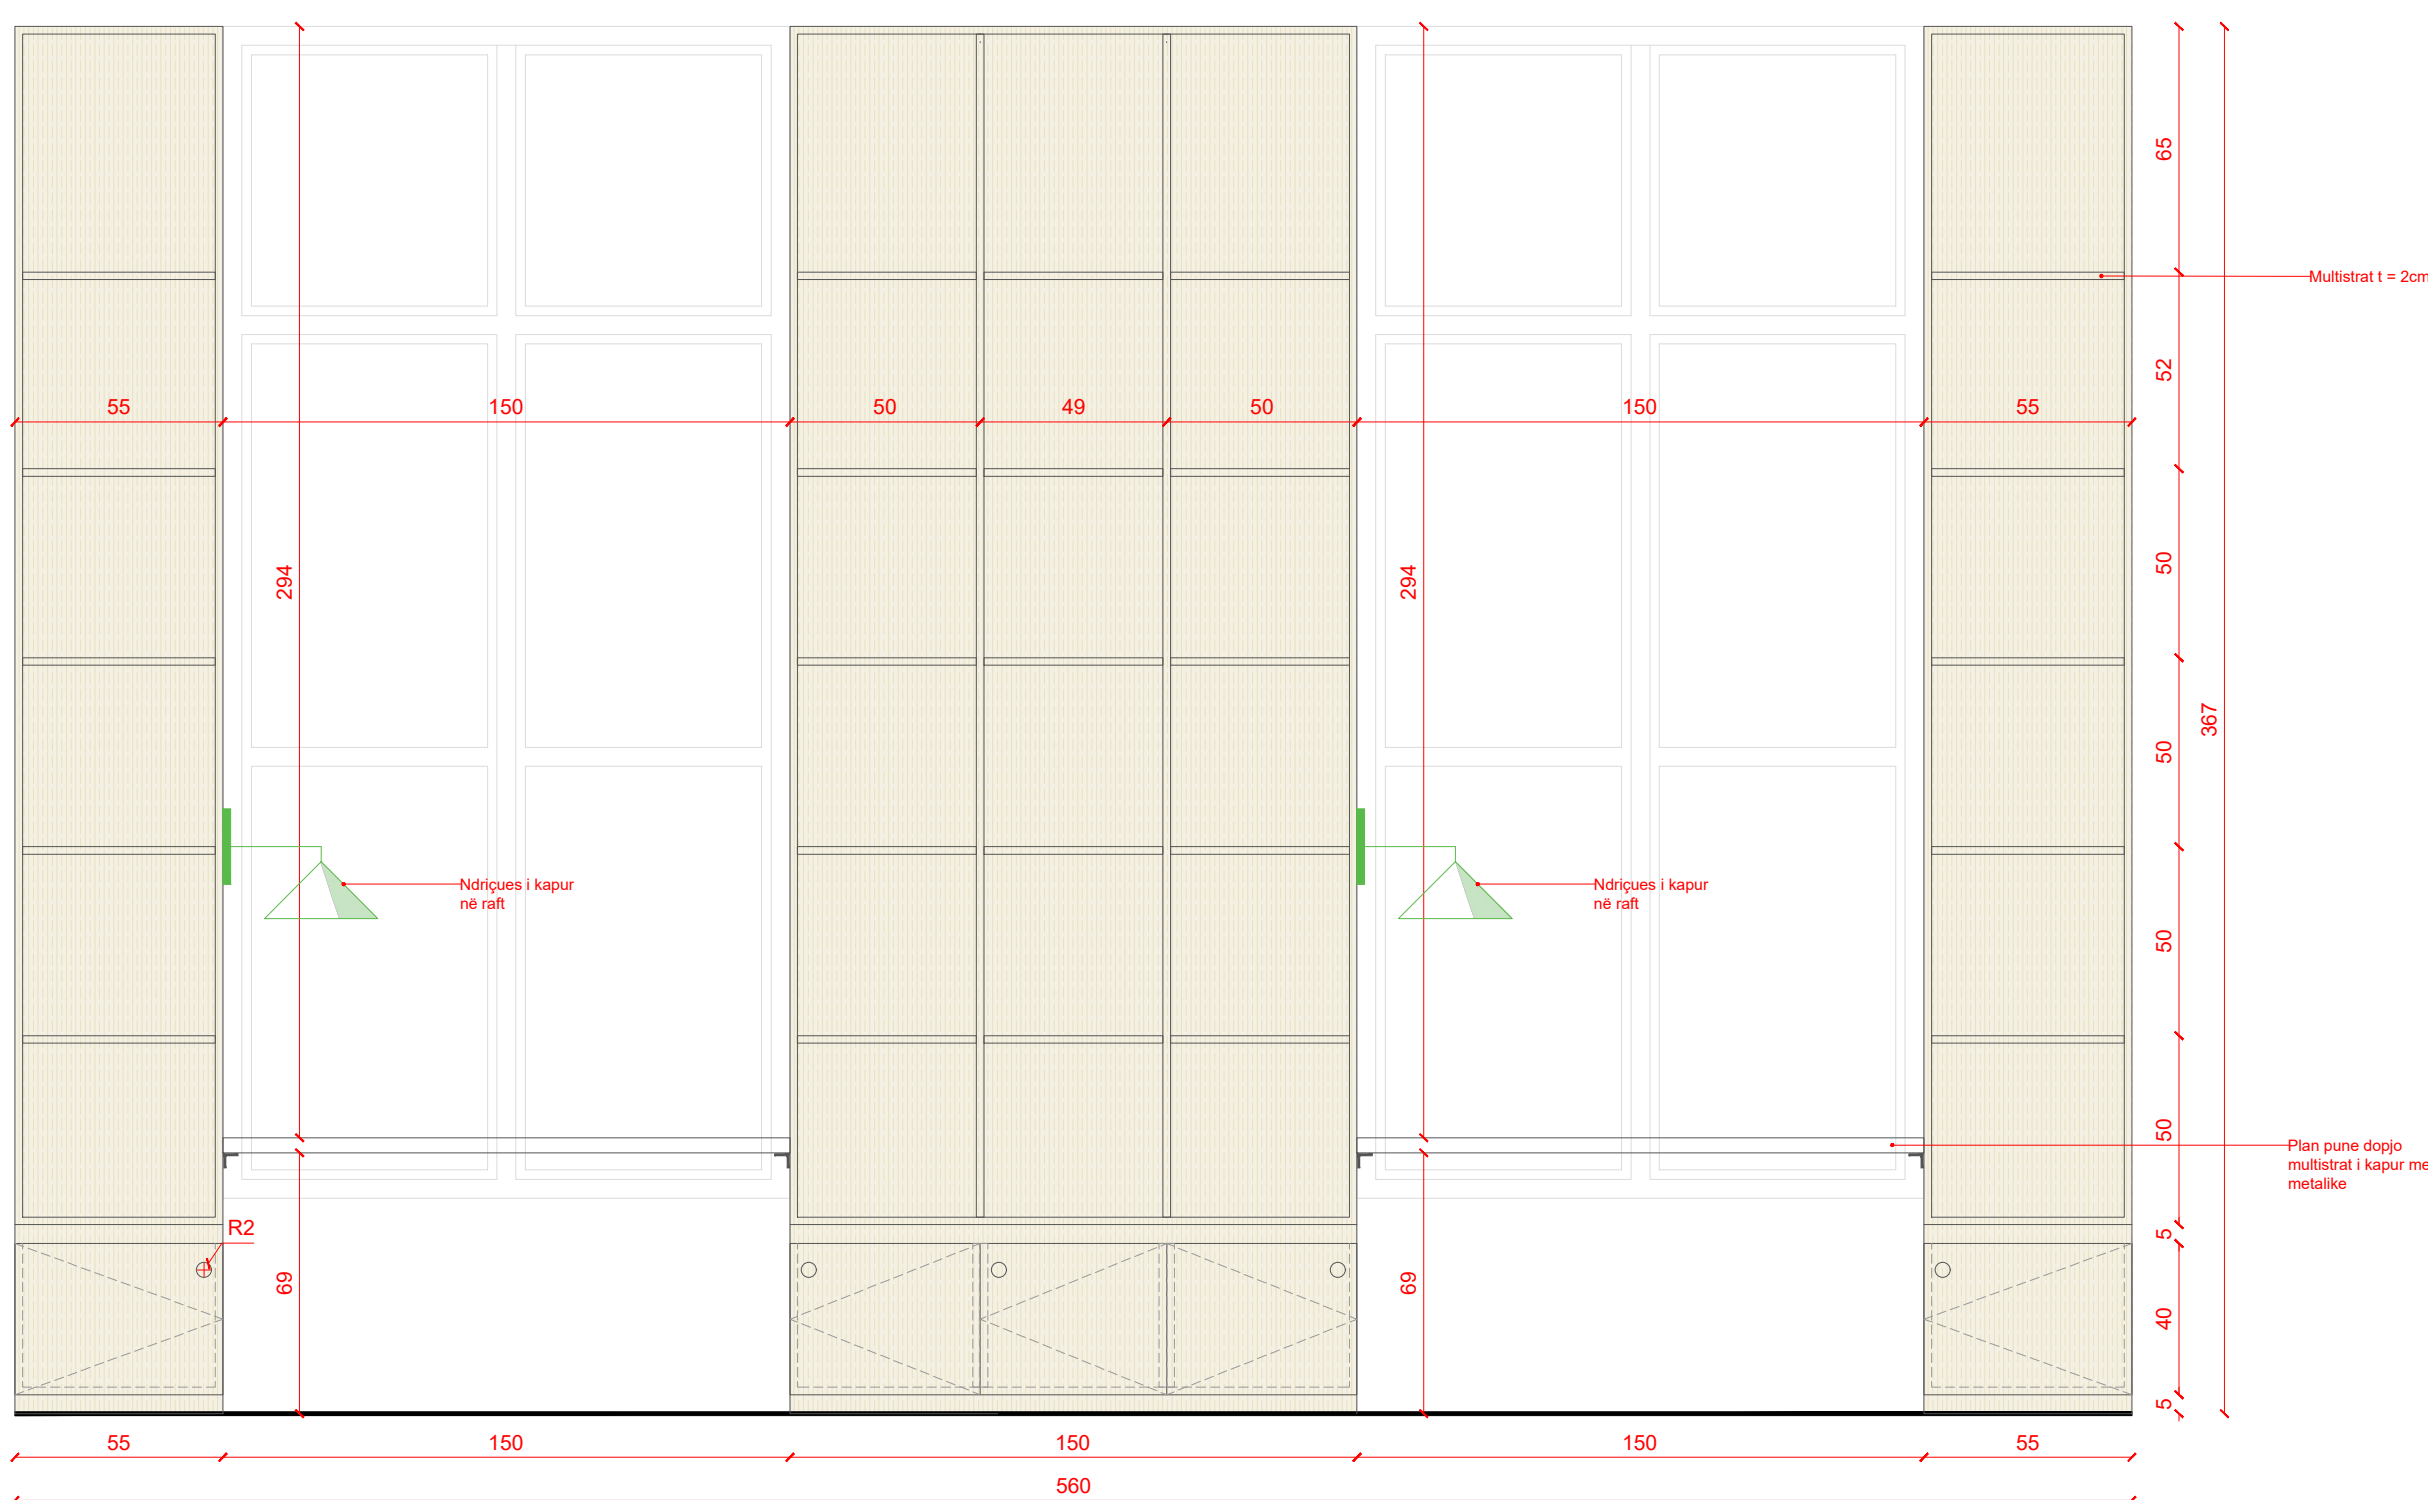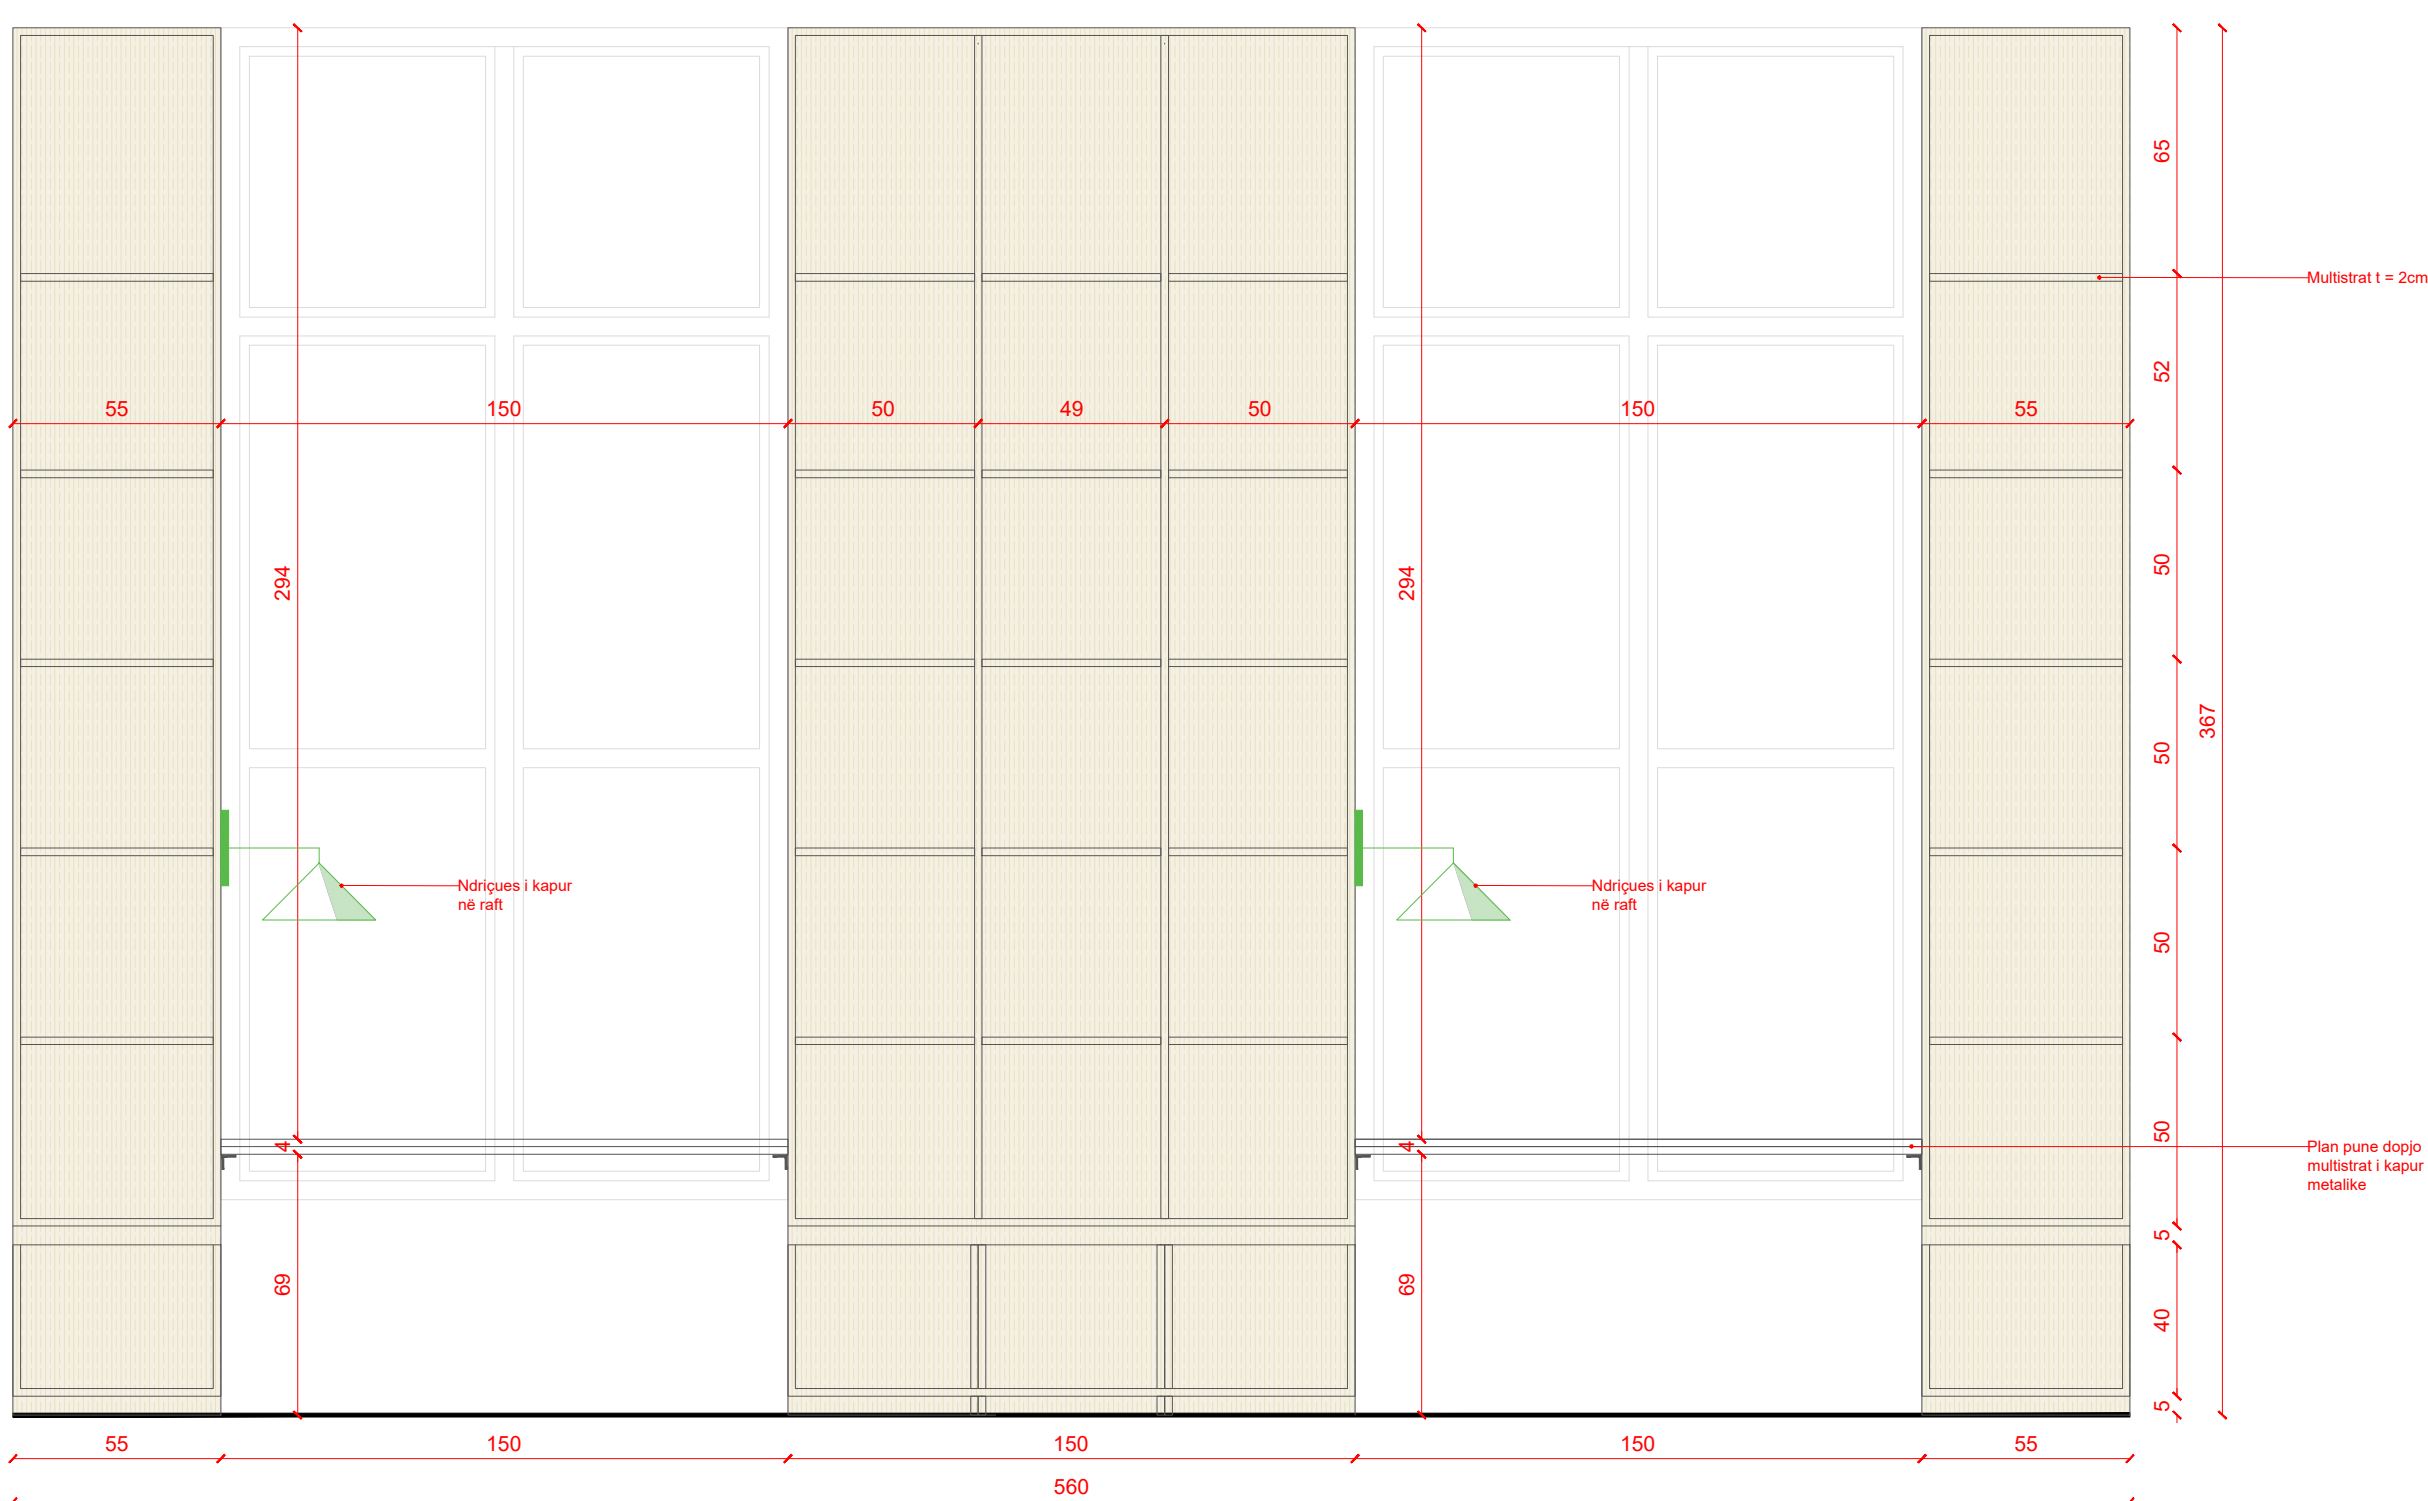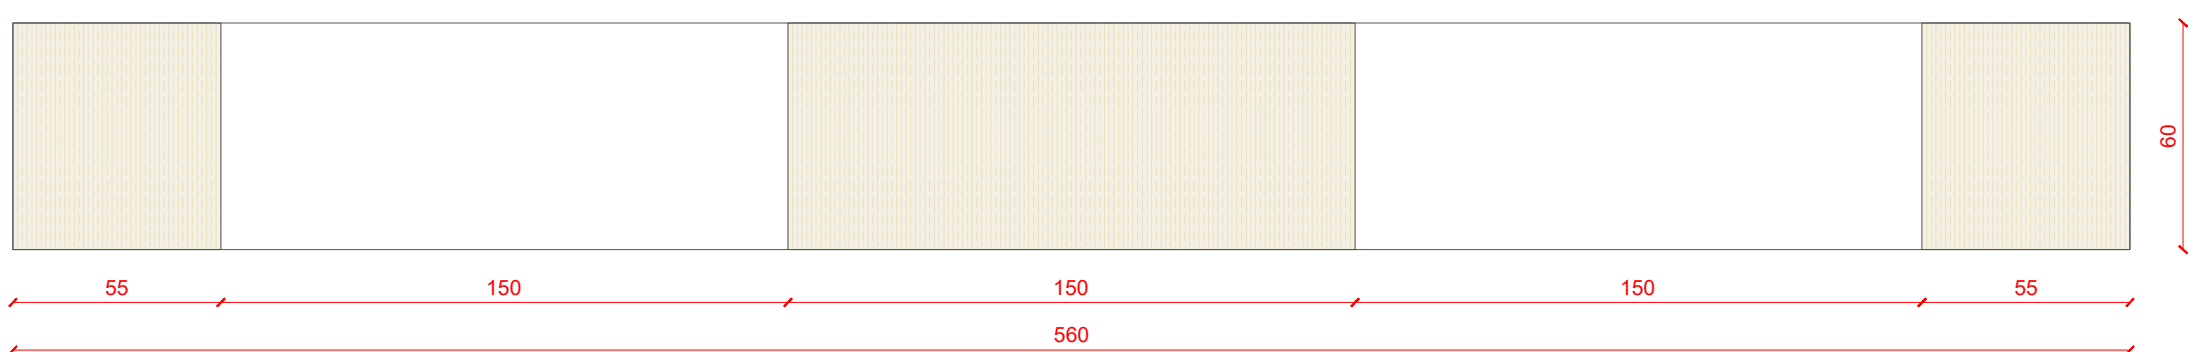[illegible]

- | | |
|------------------------------------|---|
| 2. Printer feedback-in | 51. Wooden shelf 14 |
| 3. Reception chair | 54. Events hall |
| 4. Reception chair | 55. Wooden air-condition |
| 5. Lobby exhibition table 1 | 61. Stable work bench |
| 6. Lobby exhibition table 2 | 62. SMART Conference hall chair |
| 7. Lobby exhibition table 3 | 63. Private work Booth |
| 8. Lobby exhibition table 4 | 66. Wooden shelf 20 |
| 9. Exhibition shelves + panels 1 | 66. Wooden shelf 27 |
| 10. Exhibition shelves + panels 2 | 67. Movable ESD Electrostatic Discharge work desk |
| 11. Exhibition panels + exhibition | 68. Work desk 6 (Smart Lab) |
| 12. Wooden shelf 1 | 69. Wooden shelf 28 |
| 13. Wooden shelf 1 | 70. Wooden shelf 29 |
| 14. Wooden shelf 1 | 101. Wooden shelf 30 |
| 15. Wooden shelf 1 | 102. Wooden shelf 31 |
| 16. Wooden shelf 4 | 103. Wooden shelf 32 |
| 17. Wooden shelf 5 | 103. Wooden shelf 33 |
| 20. White work desk | 137. Work desk (SMART Lab) |
| 21. Study chair | |
| 24. Sofa 160x80 | |
| 26. Low wooden shelf 2 | |
| 26. Coffee table 1 | |
| 26. Coffee table 2 | |
| 28. Armchair | |
| 29. Chair 1 | |
| 32. Chair 2 | |
| 37. Dividers for SMART table | |
| 37. Office chair | |
| 37.1. Dividers for SMART table | |
| 38. Work desk 1 | |
| 38. Wooden dressing panel | |
| 41. Wooden shelf 1 | |
| 41. Work desk 2 | |
| 42. Work desk 1 (movable) | |
| 43. Semi-circular wooden table | |
| 44. Wooden shelf 7 | |
| 44. Wooden shelf 8 | |
| 44. Wooden shelf 9 | |
| 47. Wooden shelf 10 | |
| 47. Wooden shelf 11 | |
| 47. Wooden shelf 12 | |
| 50. Wooden shelf + workshop | |

Objekti/Object: **Projekt Zbatimi/ Execution Design**

Klienti: FONDI SHQIPTAR I ZHVILLIMIT
Client: ALBANIAN DEVELOPMENT FUND

Klienti: FONDI SHQIPTAR I ZHVILLIMIT
Client: ALBANIAN DEVELOPMENT FUND

iRI

N.6844

Firma/ Signature:
Lexoj dhe aprovoj

Local Architecture Office
Studio Lokale Arkitekture
Gent Agolli

(LOC)

Firma/ Signature:
Lexoj dhe aprovoj
Read and approve

ARCH

N.6732/14

Firma/ Signature:
Lexoj dhe aprovoj
Read and approve

Local Architecture Office
Studio Lokale Arkitektur
Rais Petrela

(LOC)
(END)

CONSUL
MANAGE

N.6409/7

Firma/ Signature:
Lexoj dhe aprovoj
Read and approve

Local Architecture Office
Studio Lokale Arkitekture
Ervis Myftari

(LOC)

ALL DIMENSIONS HAVE TO BE VERIFIED BY
CONTRACTOR ON THE CONSTRUCTION SITE

**TË GJITHA DIMENSIONET DUHET TË VERIFIKOHEN
NGA KONTRAKTORI NË VËND**

E RËNDËSISHME: Këto vizatime janë pronë e iRI, Rruga
DERVISH HIMA, nr 8 kati i parë – 1001 TIRANË. Kopjimi,
shumëfishimi apo shpërndarja e këtyre vizatimeve (apo pjesëve të
tyre) pa lejen me shkrim të iRI është e ndaluar.

issuer

plan number

Emertimi i fletës

DETAJE TË MOBILIMIT (STUDIO PROJEKTIMI + FAB LAB)

Faza/Phase

data/ date:

shkalla/ scale:

formati/ layout


PZ/ED

2025

1:20

A1

45. RAFT DRURI 8/ Wooden shelf 8

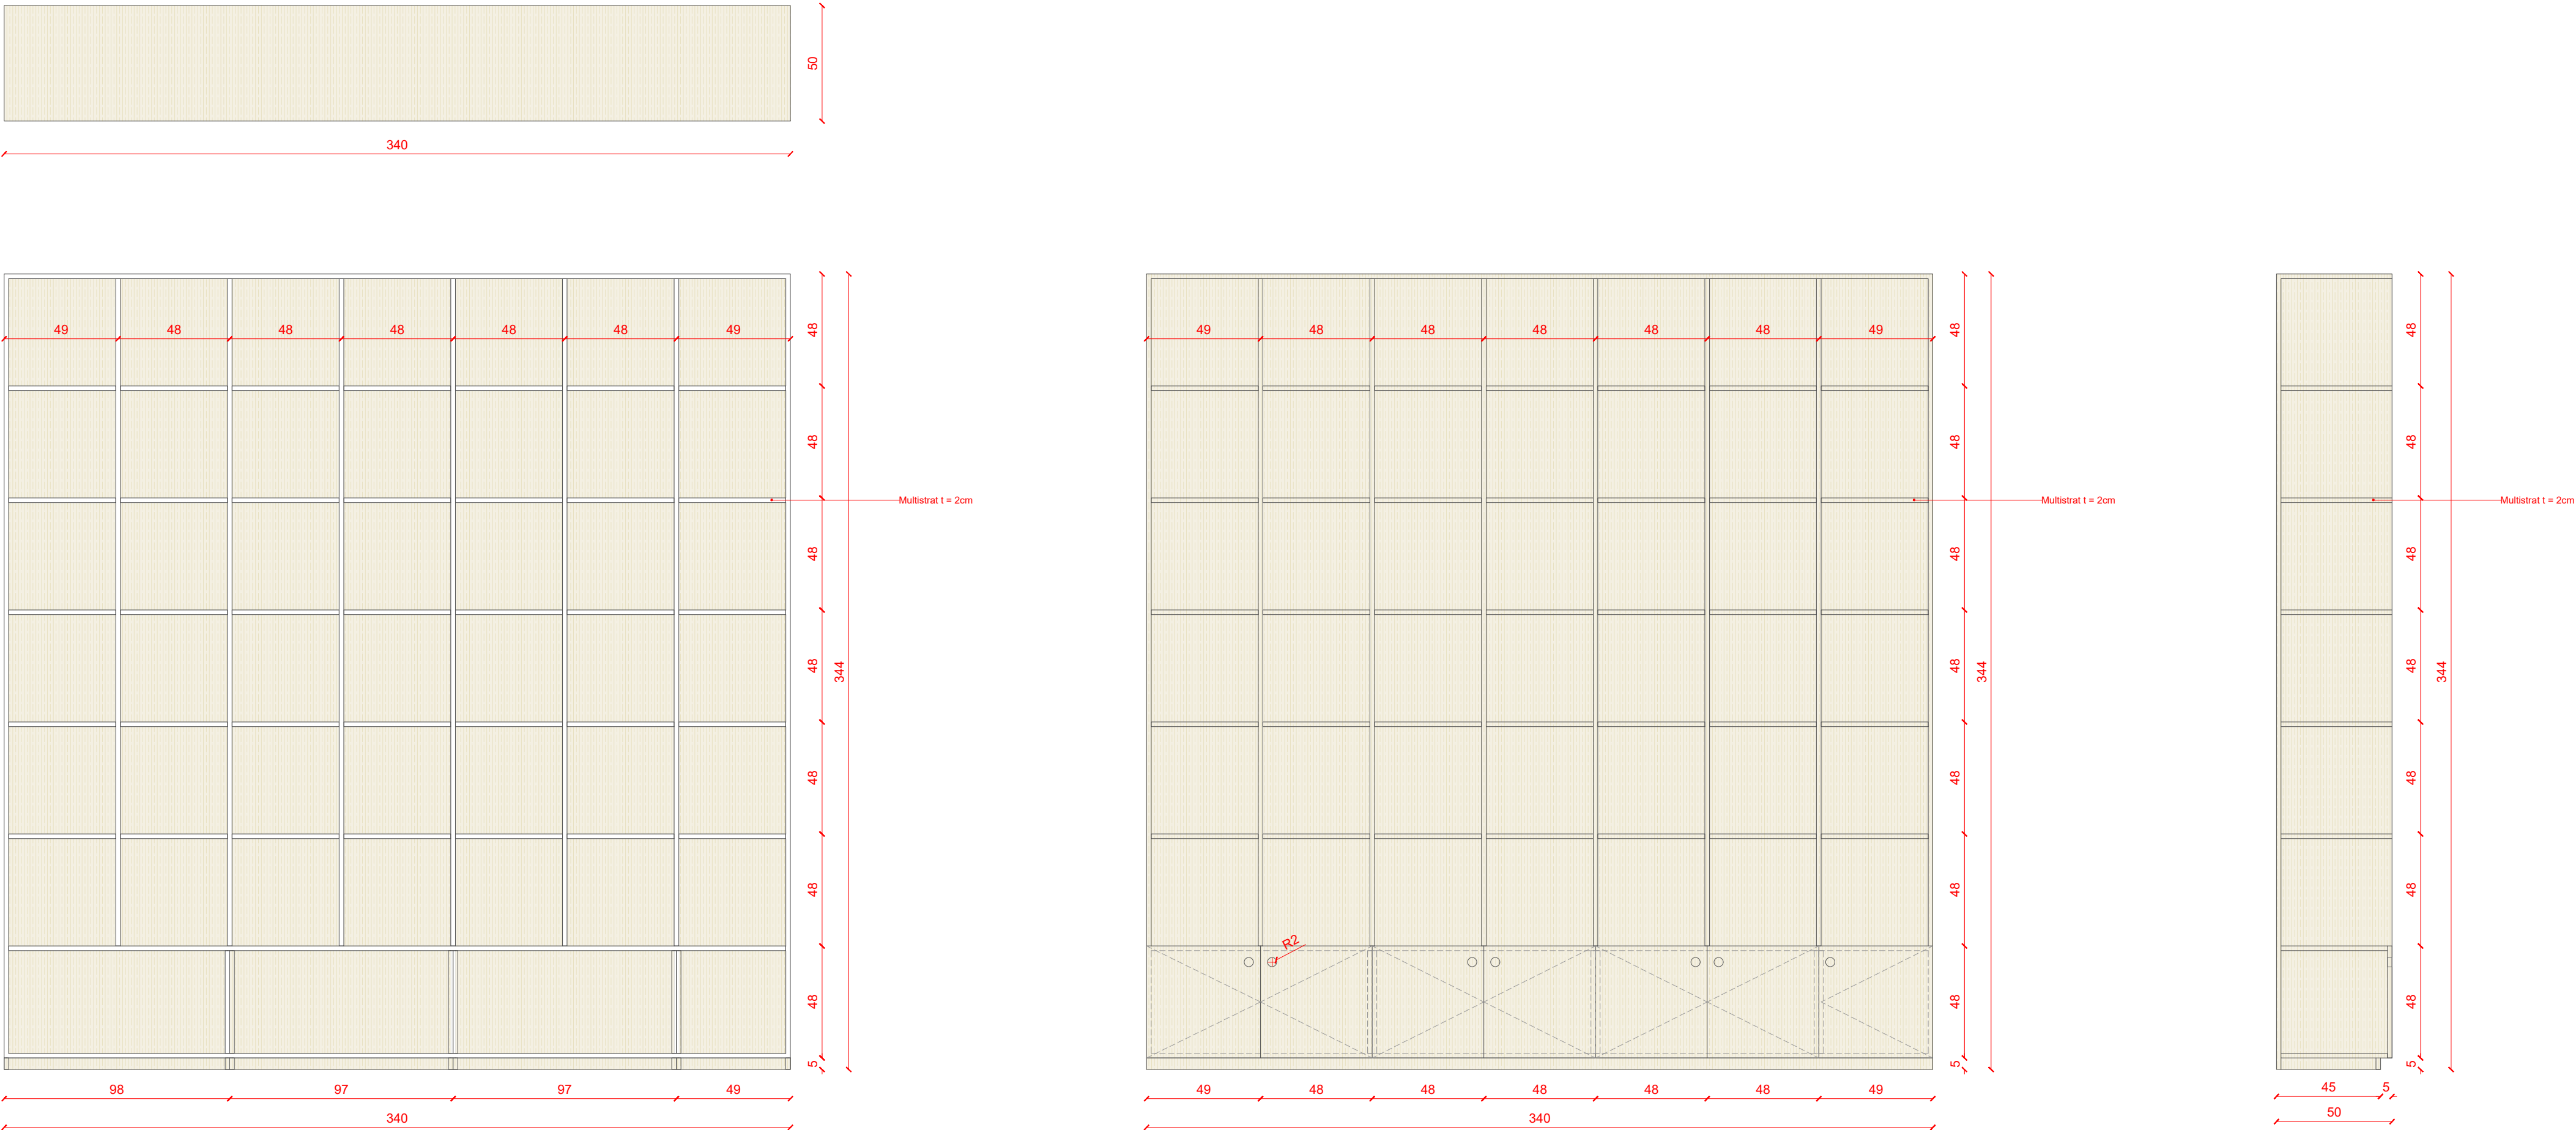


Legenda:


- 2. Printer selfcheck-in
- 3. Reception
- 4. Karrige reception
- 5. Tavoline ekspozimi holl 1
- 6. Tavoline ekspozimi holl 2
- 7. Tavoline ekspozimi holl 3
- 8. Tavoline ekspozimi holl 4
- 9. Rafta-panele ekspozimi 1
- 10. Rafta-panele ekspozimi 2
- 11. Panelle ekspozimi
- 12. Skelet metal per ekspozim
- 13. Raft druri 1
- 14. Raft druri 2
- 15. Raft i ulët druri 1
- 16. Raft i ulët druri 3
- 18. Raft druri 4
- 19. Raft druri 5
- 20. Tavoline pune e bardhe
- 21. Karrige studio
- 24. Dren 100x80
- 25. Raft i ulët druri 2
- 26. Tavoline mesi 1
- 27. Tavoline mesi 2
- 28. Koltuk
- 29. Karrige 1
- 32. Karrige 2
- 33. Tavoline SMART
- 37. Karrige zyre
- 37.1. Karrige dhigjori
- 38. Tavoline pune 1
- 39. Panel mbyllje me dru
- 40. Raft druri 6
- 41. Tavoline pune 2
- 42. Tavoline pune 3 (e levizshme)
- 43. Tavoline gjyame-neth druri
- 44. Raft druri 7 + plan pune
- 46. Raft druri 8
- 46. Raft druri 9
- 47. Raft druri 10
- 48. Raft druri 11 + plan pune
- 49. Raft druri 12
- 50. Raft druri 13
- 51. Raft druri 14
- 54. Karrige salle events
- 62. Tavoline e levizshme
- 62. Tavoline pune e mbyllshme
- 62. Karrige salle SMART Conf.
- 63. Booth
- 65. Raft druri 26
- 66. Raft druri 27
- 67. Tavoline pune e levizshme
- 68. Tavoline pune 8 (Smart Lab)
- 69. Raft druri 28
- 70. Raft druri 29
- 71. Raft druri 30
- 72. Raft druri 31
- 73. Raft druri 32
- 74. Raft druri 33
- 75. Tavoline pune (SMART Lab)

- 2. Printer selfcheck-in
- 3. Reception desk
- 4. Reception chair
- 5. Lobby exhibition table 1
- 6. Lobby exhibition table 2
- 7. Lobby exhibition table 3
- 8. Lobby exhibition table 4
- 9. Exhibition shelves + panels 1
- 10. Exhibition shelves + panels 2
- 11. Exhibition panels
- 12. Metal frame for exhibition
- 13. Wooden shelf 1
- 14. Wooden shelf 2
- 15. Low wooden shelf 1
- 16. Low wooden shelf 3
- 18. Wooden shelf 4
- 19. Wooden shelf 5
- 20. White work desk
- 21. Studio chair
- 24. Sofa 100x80
- 25. Low wooden shelf 2
- 26. Coffee table 1
- 27. Coffee table 2
- 28. Armchair
- 29. Chair 1
- 32. Chair 2
- 33. SMART table
- 37. Office chair
- 37.1. Director's chair
- 38. Work desk 1
- 39. Wooden closing panel
- 40. Wooden shelf 6
- 41. Work desk 2
- 42. Work desk 3 (movable)
- 43. Semi-circular wooden table
- 44. Wooden shelf 7 + workshop
- 45. Wooden shelf 8
- 46. Wooden shelf 9
- 47. Wooden shelf 10
- 48. Wooden shelf 11 + workshop
- 49. Wooden shelf 12
- 50. Wooden shelf 13
- 51. Wooden shelf 14
- 54. Event hall chair
- 62. Movable anti-vibration table
- 61. Stackable work desk
- 62. SMART conference hall chair
- 63. Private work Booth
- 65. Wooden shelf 26
- 66. Wooden shelf 27
- 67. Movable ESD (ElectroStatic Discharge) work desk
- 68. Work desk 8 (Smart Lab)
- 69. Wooden shelf 28
- 70. Wooden shelf 29
- 71. Wooden shelf 30
- 72. Wooden shelf 31
- 73. Wooden shelf 32
- 74. Wooden shelf 33
- 75. Work desk (SMART Lab)

46. RAFT DRURI 9/ Wooden shelf 9

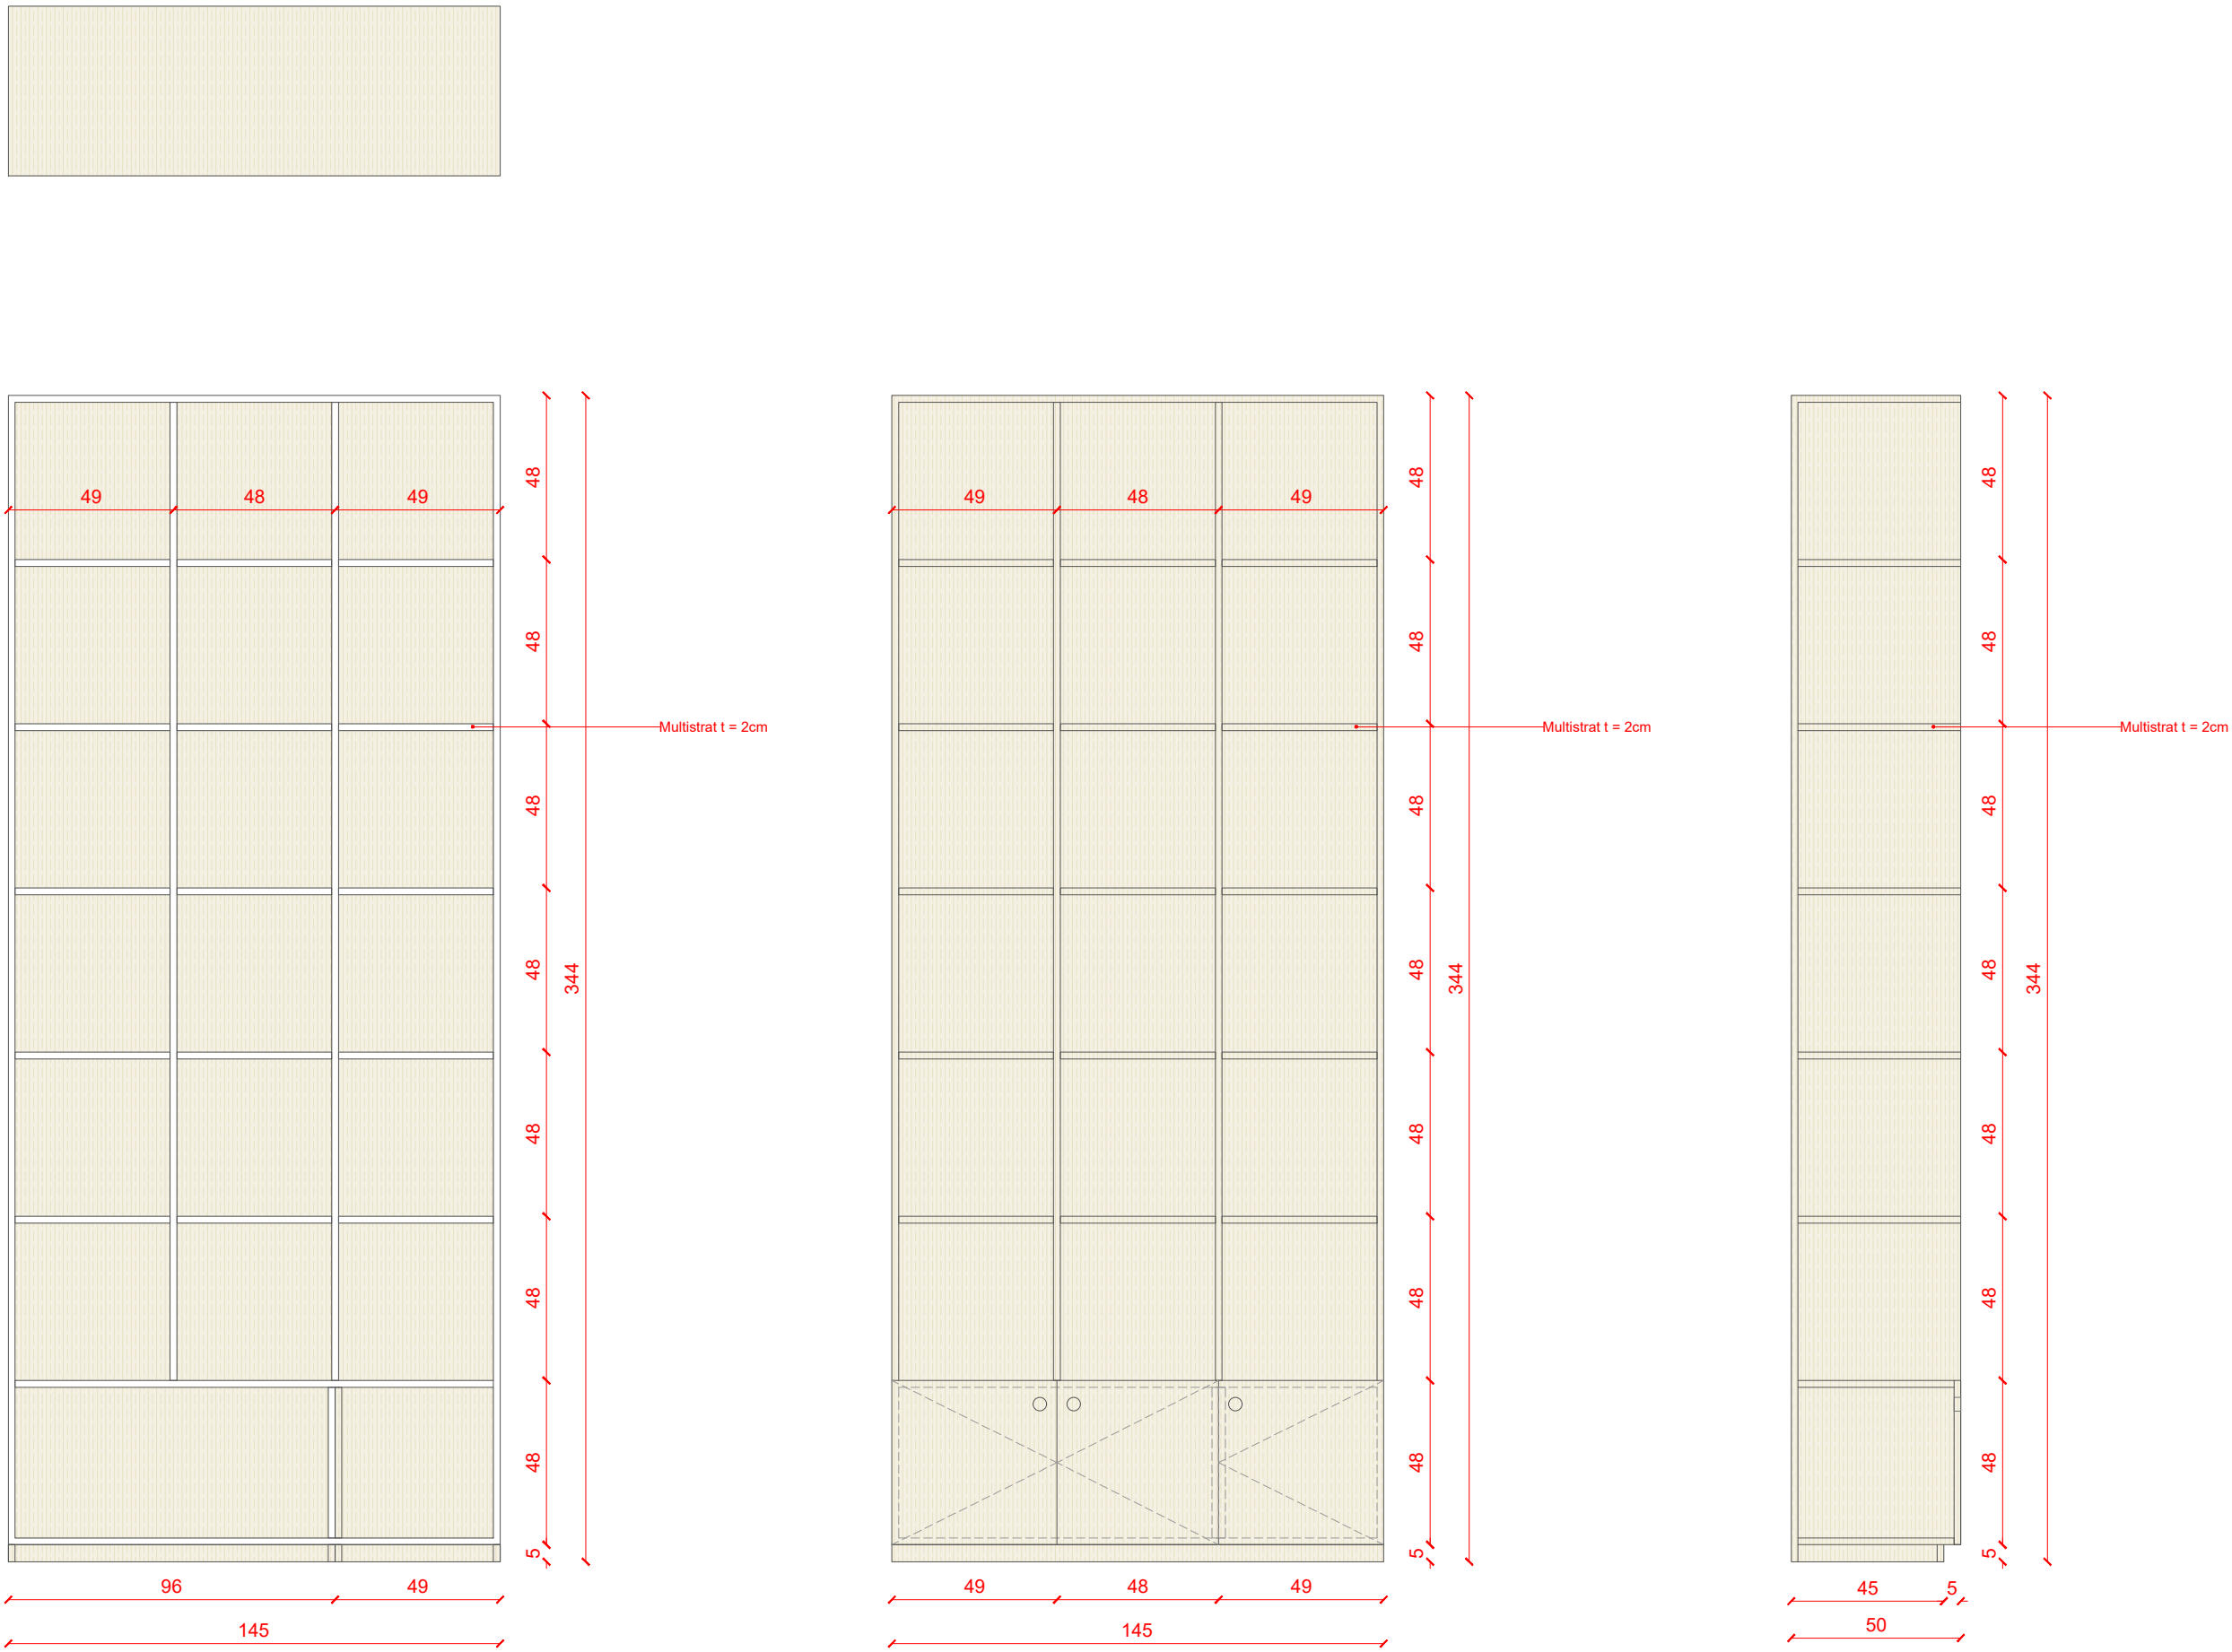

Notes:

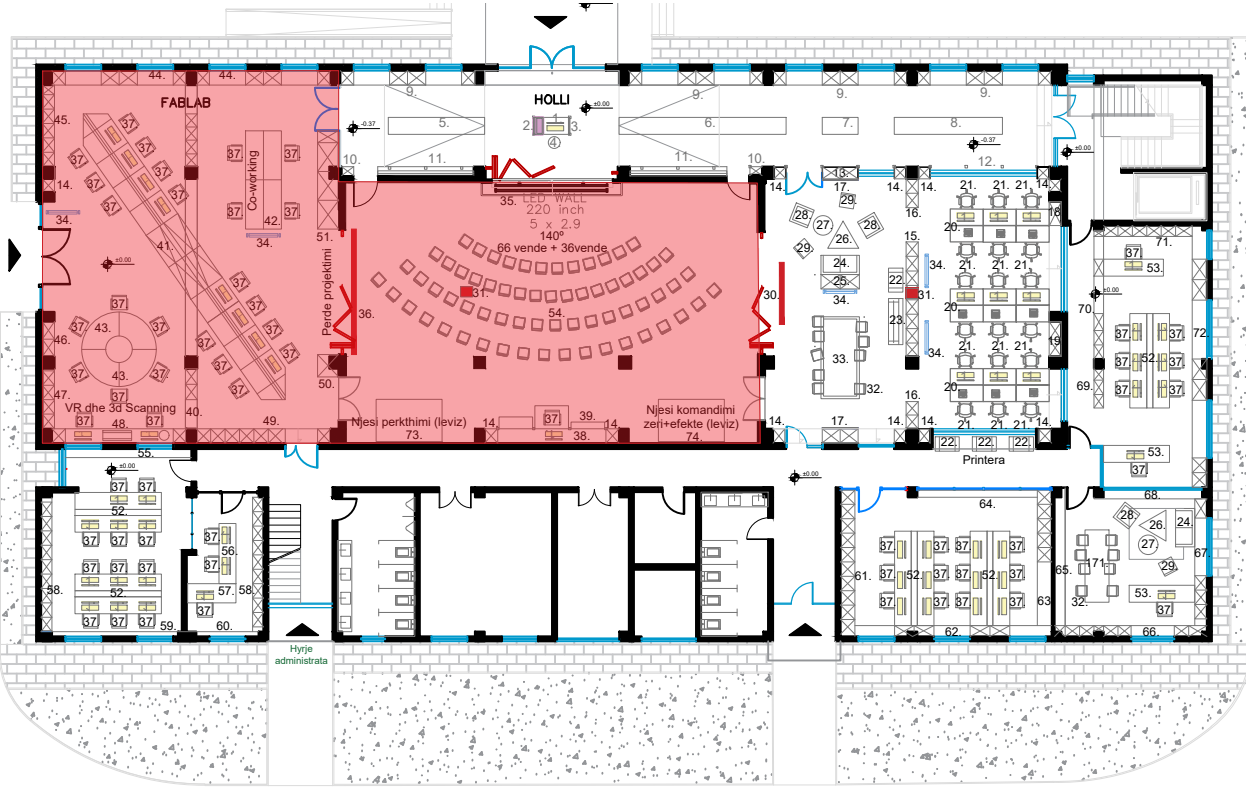

" Inkubatori i biznesit në arkitekturë dhe ndërtim në Tiranë"/ "Business incubator in architecture and construction in Tirana"

Klienti: FONDI SHQIPTAR I ZHVILLIMIT
Client: ALBANIAN DEVELOPMENT FUND

Objekti/Object: Projekt Zbatim/ Execution Design

iRI N.6844
Local Architecture Office (LOC)
Studio Lokale Arkitekture (VEND)
Gent Agalli

ARCHISPACE N.6732/14
Local Architecture Office (LOC)
Studio Lokale Arkitekture (VEND)
Rais Petrela


CONSULTING & MANAGEMENT ALBANIA N.6409/7
Local Architecture Office (LOC)
Studio Lokale Arkitekture (VEND)
Ervis Myftari

ALL DIMENSIONS HAVE TO BE VERIFIED BY THE CONTRACTOR ON TE CONSTRUCTION SITE
IMPORTANT: These drawings are property of iRI, Rruga DERVISH HIMA, nr 8 kati i pare – 1001 TIRANA. Copy, multiplication or distribution inbetween parties of these plans (or any part of it) without written permission of iRI is prohibited.
TË GJITHA DIMENSIONET DUHET TË VERIFIKOHEN nga KONTRAKTORI NË VËND
E RËNDËSISHME: Këto vizatime janë pronë e iRI, Rruga DERVISH HIMA, nr 8 kati i parë – 1001 TIRANË. Kopjimi, shumëfishimi apo shpërndarja e këtyre vizatimeve (apo pjesëve të tyre) pa lejen me shkrim të iRI është e ndaluar.

issuer **A** plan number: **A.18** Emertimi i fletës
DETAJE TË MOBILIMIT (STUDIO PROJEKTIMI + FAB LAB)

Faza/Phase: PZ/ED data/ date: 2025 shkalla/ scale: 1:20 formati/ layout: A1

47. RAFT DRURI 10/ Wooden shelf

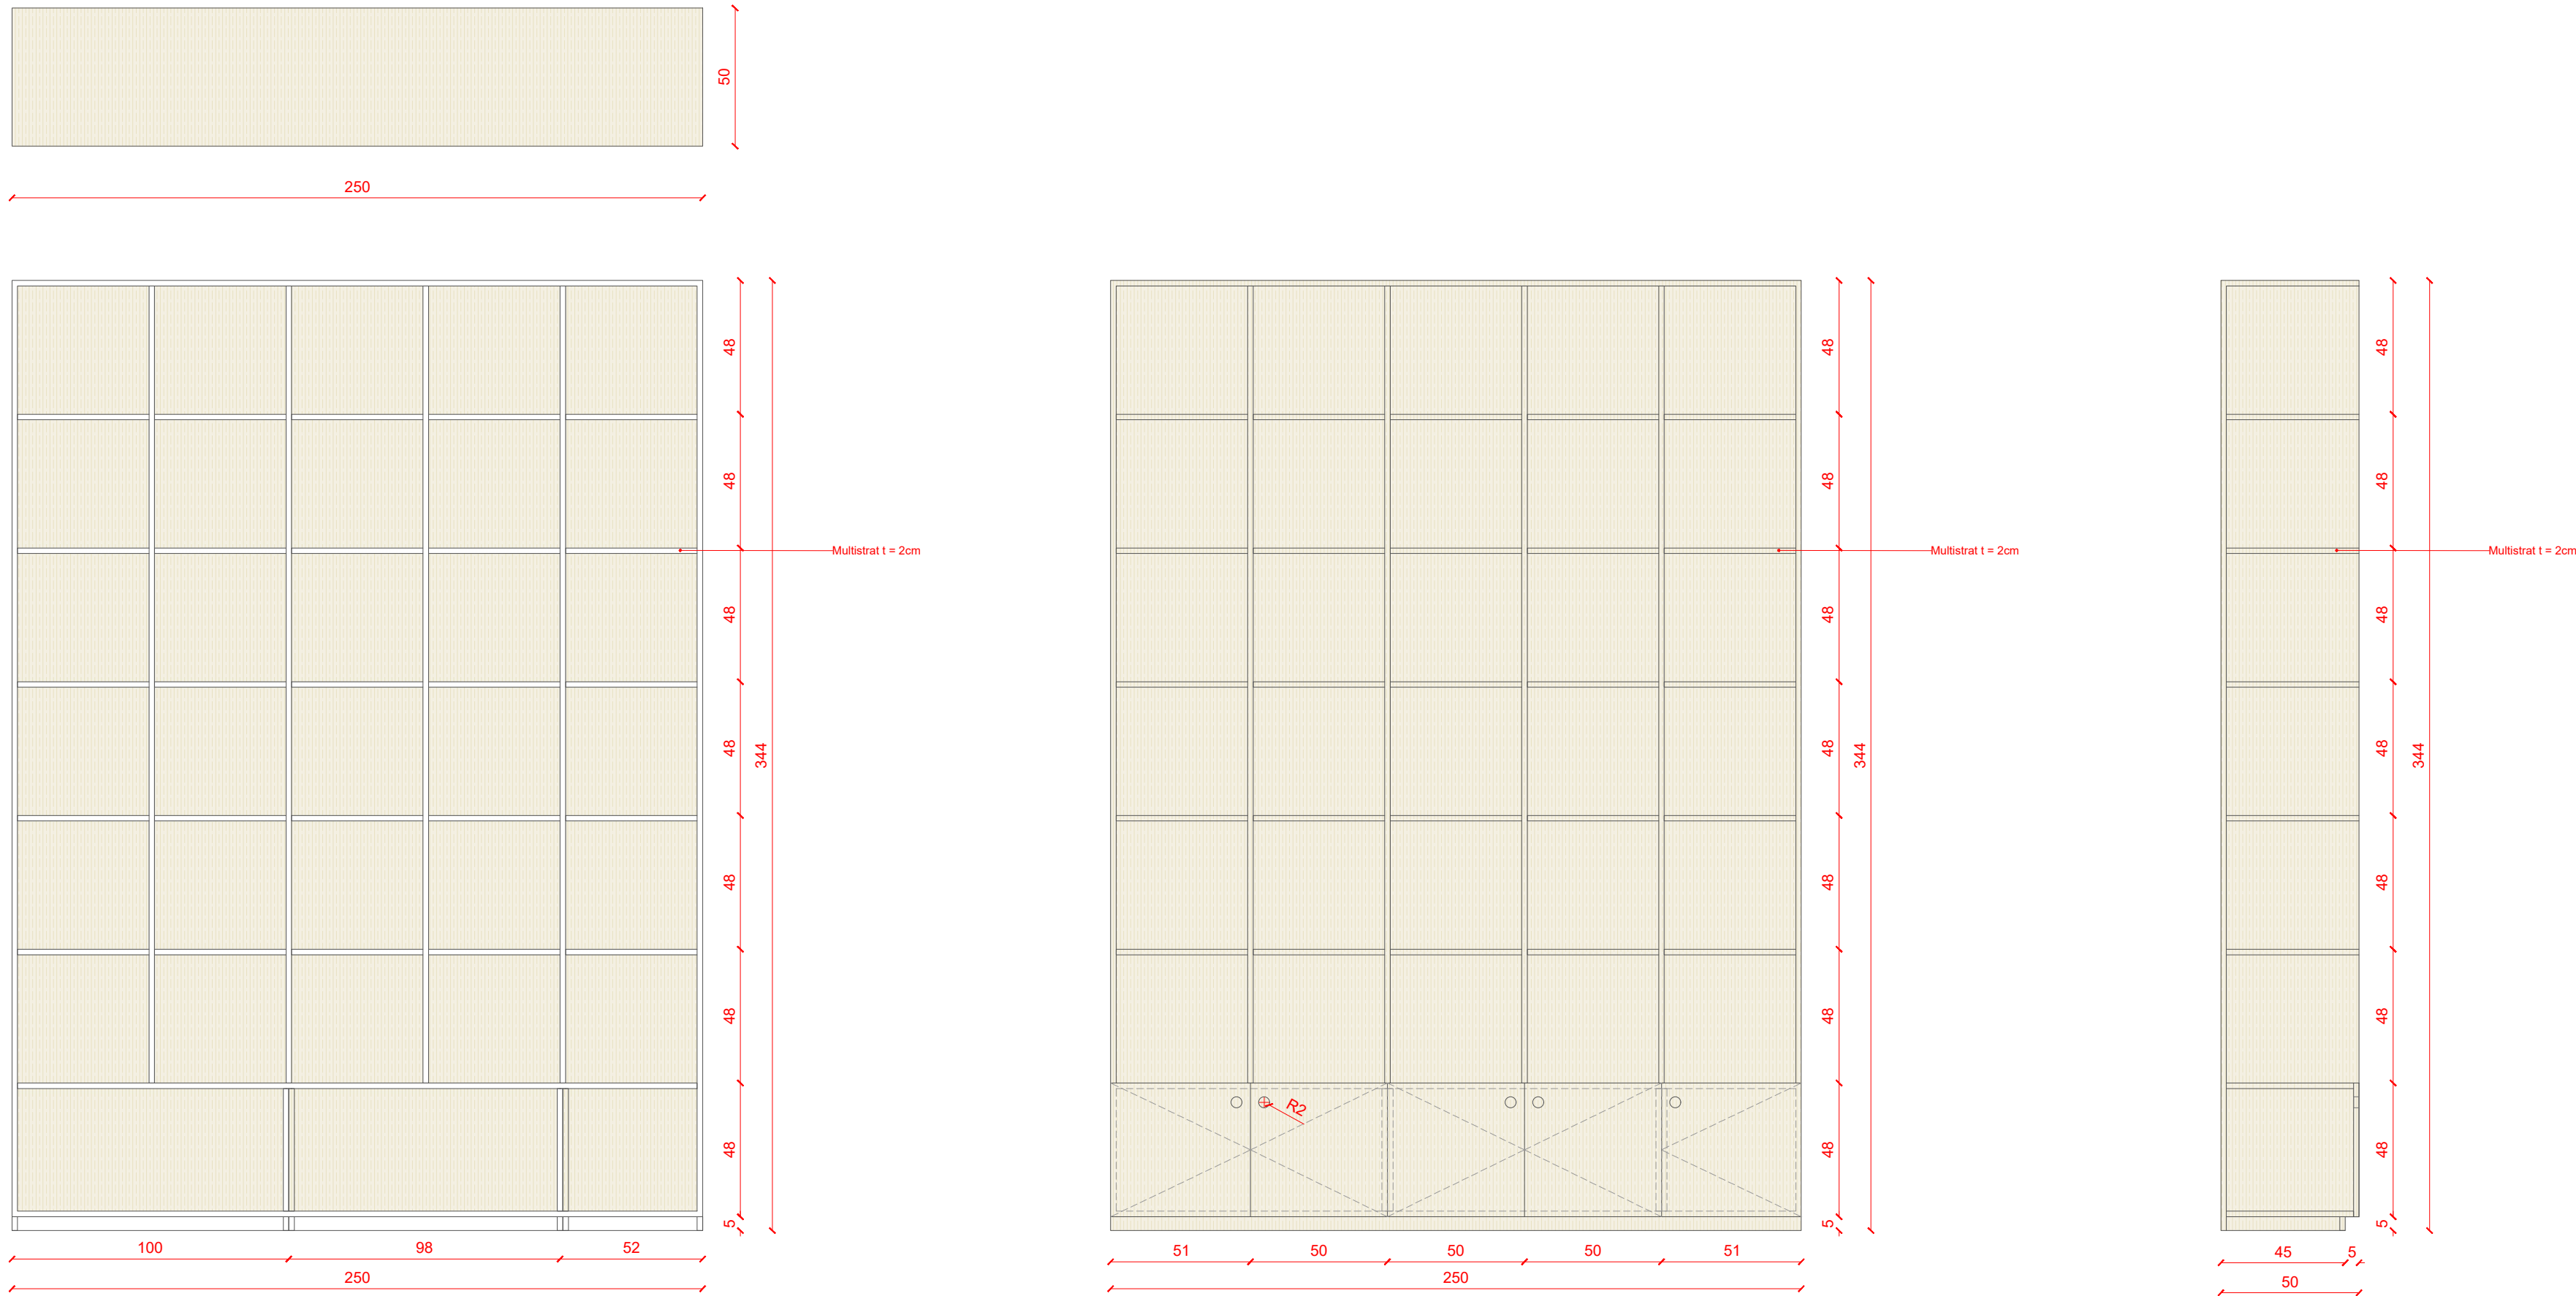


Legenda:


- 2. Printer selfcheck-in
- 3. Reception
- 4. Karrige reception
- 5. Tavoline ekspozimi hall 1
- 6. Tavoline ekspozimi hall 2
- 7. Tavoline ekspozimi hall 3
- 8. Tavoline ekspozimi hall 4
- 9. Rafta-panele ekspozimi 1
- 10. Rafta-panele ekspozimi 2
- 11. Panelle ekspozimi
- 12. Skelë metal për ekspozim
- 13. Raft druri 1
- 14. Raft druri 2
- 15. Raft i ulët druri 1
- 16. Raft i ulët druri 2
- 18. Raft druri 4
- 19. Raft druri 5
- 20. Tavoline punë e bardhë
- 21. Karrige studi
- 24. Divan 160x80
- 25. Raft i ulët druri 2
- 26. Tavoline mes 1
- 27. Tavoline mes 2
- 28. Koltuk
- 29. Karrige 1
- 32. Karrige 2
- 33. Tavoline SMART
- 37. Karrige zyre
- 37.1. Karrige dhjetori
- 38. Tavoline punë 1
- 39. Panel mbyllje me dru
- 40. Raft druri 6
- 41. Tavoline punë 2
- 42. Tavoline punë 3 (e lëvizshme)
- 43. Tavoline gjatë-mesh druri
- 44. Raft druri 7 + plan punë
- 45. Raft druri 8
- 46. Raft druri 9
- 47. Raft druri 10
- 48. Raft druri 11 + plan punë
- 49. Raft druri 12
- 50. Raft druri 13
- 51. Raft druri 14
- 54. Karrige salla evente
- 62. Tavoline e lëvizshme anë-vitrin
- 91. Tavoline punë e mbyllshme
- 92. Karrige salla SMART Conf.
- 93. Divan
- 95. Raft druri 26
- 96. Raft druri 27
- 97. Tavoline punë e lëvizshme ESD (ElectroStatic Discharge)
- 98. Tavoline punë 5 (Smart Lab)
- 99. Raft druri 28
- 100. Raft druri 29
- 101. Raft druri 30
- 102. Raft druri 31
- 103. Raft druri 32
- 104. Raft druri 33
- 107. Tavoline punë (SMART Lab)

- 2. Printer selfcheck-in
- 3. Reception desk
- 4. Reception chair
- 5. Lobby exhibition table 1
- 6. Lobby exhibition table 2
- 7. Lobby exhibition table 3
- 8. Lobby exhibition table 4
- 9. Exhibition shelves + panels 1
- 10. Exhibition shelves + panels 2
- 11. Exhibition panels
- 12. Metal frame for exhibition
- 13. Wooden shelf 1
- 14. Wooden shelf 2
- 15. Low wooden shelf 1
- 16. Low wooden shelf 3
- 18. Wooden shelf 4
- 19. Wooden shelf 5
- 20. White work desk
- 21. Studio chair
- 24. Sofa 160x80
- 25. Low wooden shelf 2
- 26. Coffee table 1
- 27. Coffee table 2
- 28. Armchair
- 29. Chair 1
- 32. Chair 2
- 33. SMART table
- 37. Office chair
- 37.1. Director's chair
- 38. Work desk 1
- 39. Wooden closing panel
- 40. Wooden shelf 6
- 41. Work desk 2
- 42. Work desk 3 (movable)
- 43. Semi-circular wooden table
- 44. Wooden shelf 7 + workshop
- 45. Wooden shelf 8
- 46. Wooden shelf 9
- 47. Wooden shelf 10
- 48. Wooden shelf 11 + workshop
- 49. Wooden shelf 12
- 50. Wooden shelf 13
- 51. Wooden shelf 14
- 54. Event hall chair
- 62. Movable anti-vibration table
- 91. Stackable work desk
- 92. SMART conference hall chair
- 93. Private work Booth
- 95. Wooden shelf 26
- 96. Wooden shelf 27
- 97. Movable ESD (ElectroStatic Discharge) work desk
- 98. Work desk 8 (Smart Lab)
- 99. Wooden shelf 28
- 100. Wooden shelf 29
- 101. Wooden shelf 30
- 102. Wooden shelf 31
- 103. Wooden shelf 32
- 104. Wooden shelf 33
- 107. Work desk (SMART Lab)

49. RAFT DRURI 12/ Wooden shelf 12

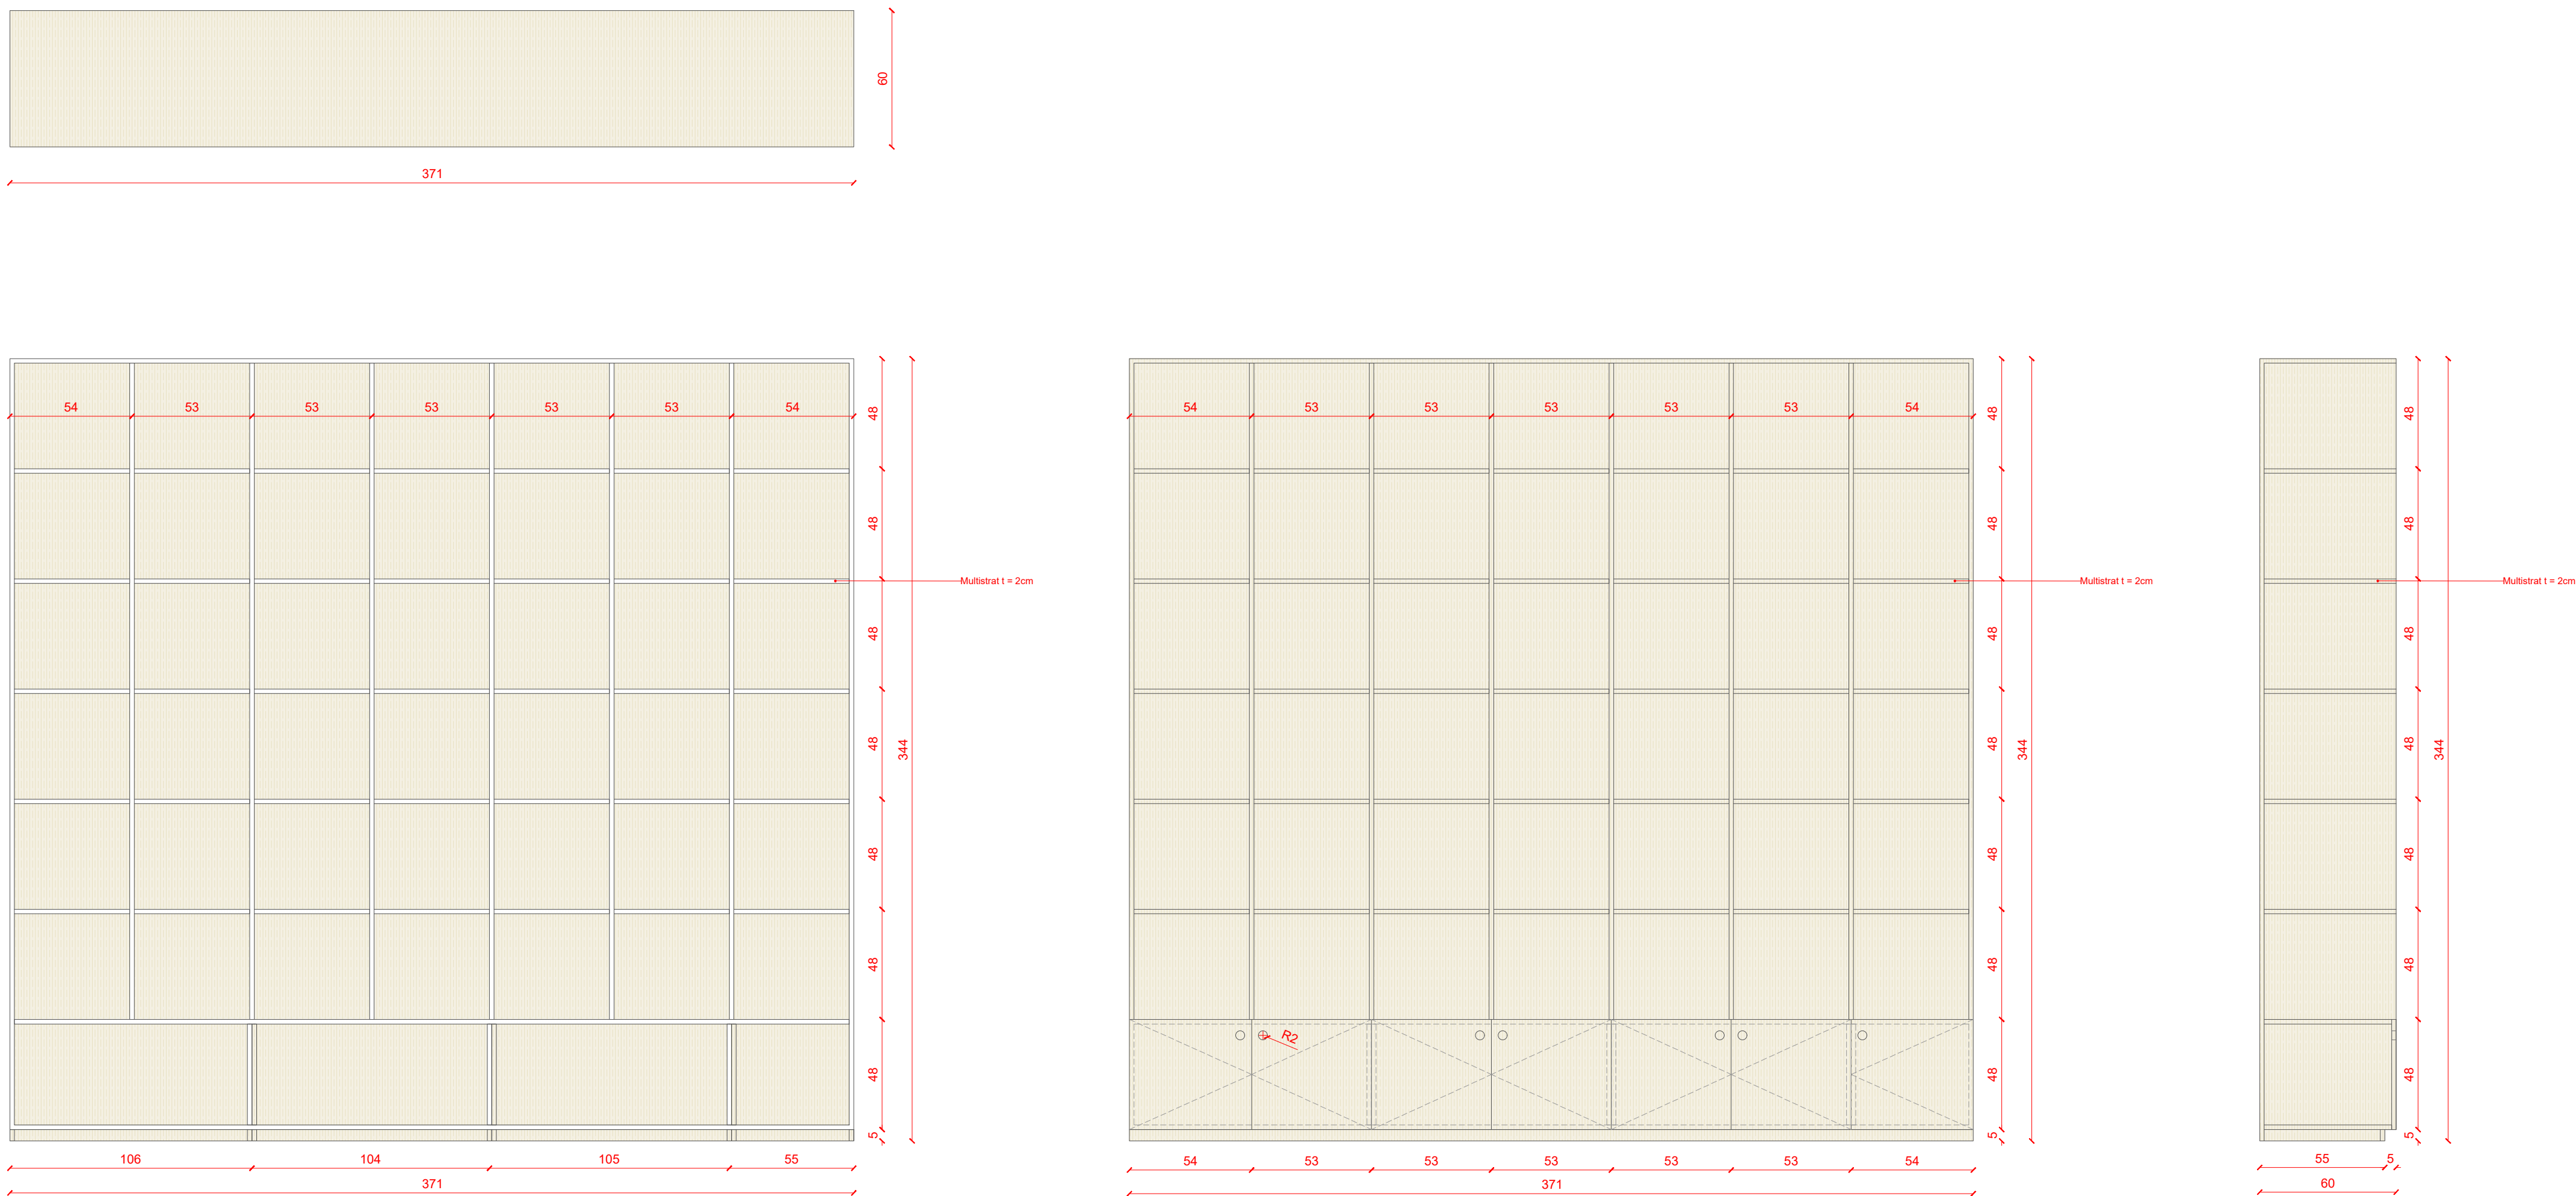

Notes:

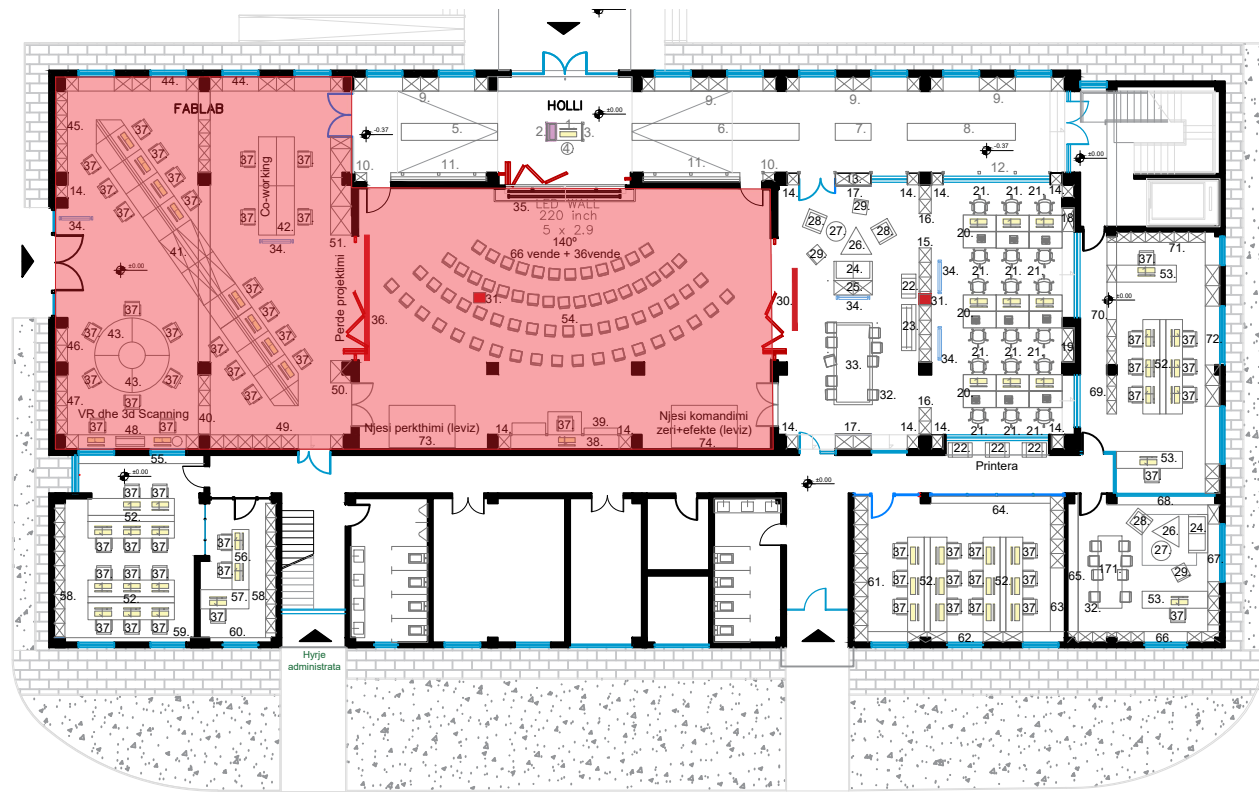

" Inkubatori i biznesit në arkitekturë dhe ndërtim në Tiranë"/ "Business incubator in architecture and construction in Tirana"

Klienti: FONDI SHQIPTAR I ZHVILLIMIT

Client: ALBANIAN DEVELOPMENT FUND

Objekti/Object: Projekt Zbatim/ Execution Design

iRI

N.6844

Firma/ Signature:

Lexoj dhe aprovoj

Read and approve

ARCHISPACE

N.6732/14

Firma/ Signature:

Lexoj dhe aprovoj

Read and approve

CONSULTING & MANAGEMENT ALBANIA

N.6409/7

Firma/ Signature:

Lexoj dhe aprovoj

Read and approve

ALL DIMENSIONS HAVE TO BE VERIFIED BY THE CONTRACTOR ON THE CONSTRUCTION SITE

IMPORTANT: These drawings are property of iRI, Rruga DERVISH HIMA, nr 8 kati i pare – 1001 TIRANA. Copy, multiplication or distribution inbetween parties of these plans (or any part of it) without written permission of iRI is prohibited.

TË GJITHA DIMENSIONET DUHET TË VERIFIKOHEN nga KONTRAKTORI NË VËND

E RËNDËSISHME: Këto vizatime janë pronë e iRI, Rruga DERVISH HIMA, nr 8 kati i parë – 1001 TIRANË. Kopjimi, shumëfishimi apo shpërndarja e këtyre vizatimeve (apo pjesëve të tyre) pa lejen me shkrim të iRI është e ndaluar.

issuer

plan number:

A.19

Emertimi i fletës

DETAJE TË MOBILIMIT (STUDIO PROJEKTIMI + FAB LAB)

Faza/Phase:

data/ date:

2025

shkalla/ scale:

1:20

format/ layout:

A1



The image contains three architectural drawings of a table and shelving unit, labeled 1, 2, and 3.

1. Side Elevation: Shows a table with a width of 560mm and a height of 80mm. The table has a central section of 450mm and two side sections of 55mm each. The drawing is labeled "1" and "2".

2. Front Elevation: Shows a table with a width of 560mm and a height of 344mm. The table has a central section of 450mm and two side sections of 55mm each. The table is supported by two metal brackets, labeled "Këmbë metalike". The shelves are labeled "Ndërgues i kapur në mur". The drawing is labeled "1" and "2".

3. Rear Elevation: Shows the back of the table and shelving unit. The dimensions are the same as the front elevation. The shelves are labeled "Ndërgues i kapur në mur". The drawing is labeled "1" and "2".

[illegible]

2. Priorder selfcheck-in	51. Rafti drugi 14
3. Ekspresija	54. Karguje salve ceste
4. Karganje recepciji	55. Raftovi i vezivnice
5. Raftovi i vezivnice	56. Raftovi 18
6. Raftovi i vezivnice	57. Raftovi i vezivnice
7. Raftovi i vezivnice	58. Raftovi i vezivnice
8. Raftovi i vezivnice	59. Raftovi i vezivnice
49. Raftovi i vezivnice	100. Raftovi i vezivnice


1	Exhibition layout 1	65	Wooden shelf 26
2	Exhibition layout 1 + panels 1	66	Wooden shelf 27
3	Exhibition layout 1 + panels 2	67	Wooden shelf 28
4	Exhibition layout 1 + panels 3	68	Wooden shelf 29
79	Exhibition layout 1 + panels 78	143	Wooden shelf 104
80	Exhibition layout 1 + panels 79	144	

The floor plan of the 1st floor shows a large central hall (HALL) with a red carpet and a curved arrangement of chairs. To the left of the hall is a large room labeled 'FABLAB' with a red carpet and a curved arrangement of chairs. To the right of the hall is a large room labeled 'FABLAB' with a red carpet and a curved arrangement of chairs. The plan includes numerous numbered rooms, corridors, and a staircase. The building is surrounded by a paved area with a grid pattern.

Objekti/Object: **Projekt Zbatimi/ Execution Design**

 N.6844 Local Architecture Office (LOC) Studio Lokale Arkitekture (VEND) Gent Agalli	Firma/ Signature: Lexoj dhe aprovoj Read and approve	
ARCHISPACE Local Architecture Office (LOC) Studio Lokale Arkitekture (VEND) Rais Petrela	N.6732/14	Firma/ Signature: Lexoj dhe aprovoj Read and approve
CONSULTING & MANAGEMENT ALBANIA Local Architecture Office (LOC) Studio Lokale Arkitekture (VEND) Enis Myftari ALL DIMENSIONS HAVE TO BE VERIFIED BY THE CONTRACTOR ON THE CONSTRUCTION SITE IMPORTANT: These drawings are property of IRI, Rruga DERVISH HIMA, nr 8 kati i pare – 1001 TIRANA. Copy, multiplication or distribution between parties of these plans (or any part of it) without written permission of IRI is prohibited.	N.6409/7	Firma/ Signature: Lexoj dhe aprovoj Read and approve TË GJITHA DIMENSIONET DUHET TË VERIFIKOHEN NGA KONTRAKTORI NË VEND E RËNDËSISHME: Këto vizime janë pronë e IRI, Rruga DERVISH HIMA, nr 8 kati i parë – 1001 TIRANË. Kopimi, shumëfishimi apo shpërndarja e këtyre vizatimeve (apo pjesëve të tyre) pa lejen me shkrim të IRI është e ndaluar.
issuer A	plan number: A.20	Emertimi i fletës DETAJE TË MOBILIMIT (STUDIO PROJEKTI + FAB LAB)

qaza/Phase:	data/ date:	shkalla/ scale:	formati/ layout:	
PZ/ED	2025	1:20	A1	

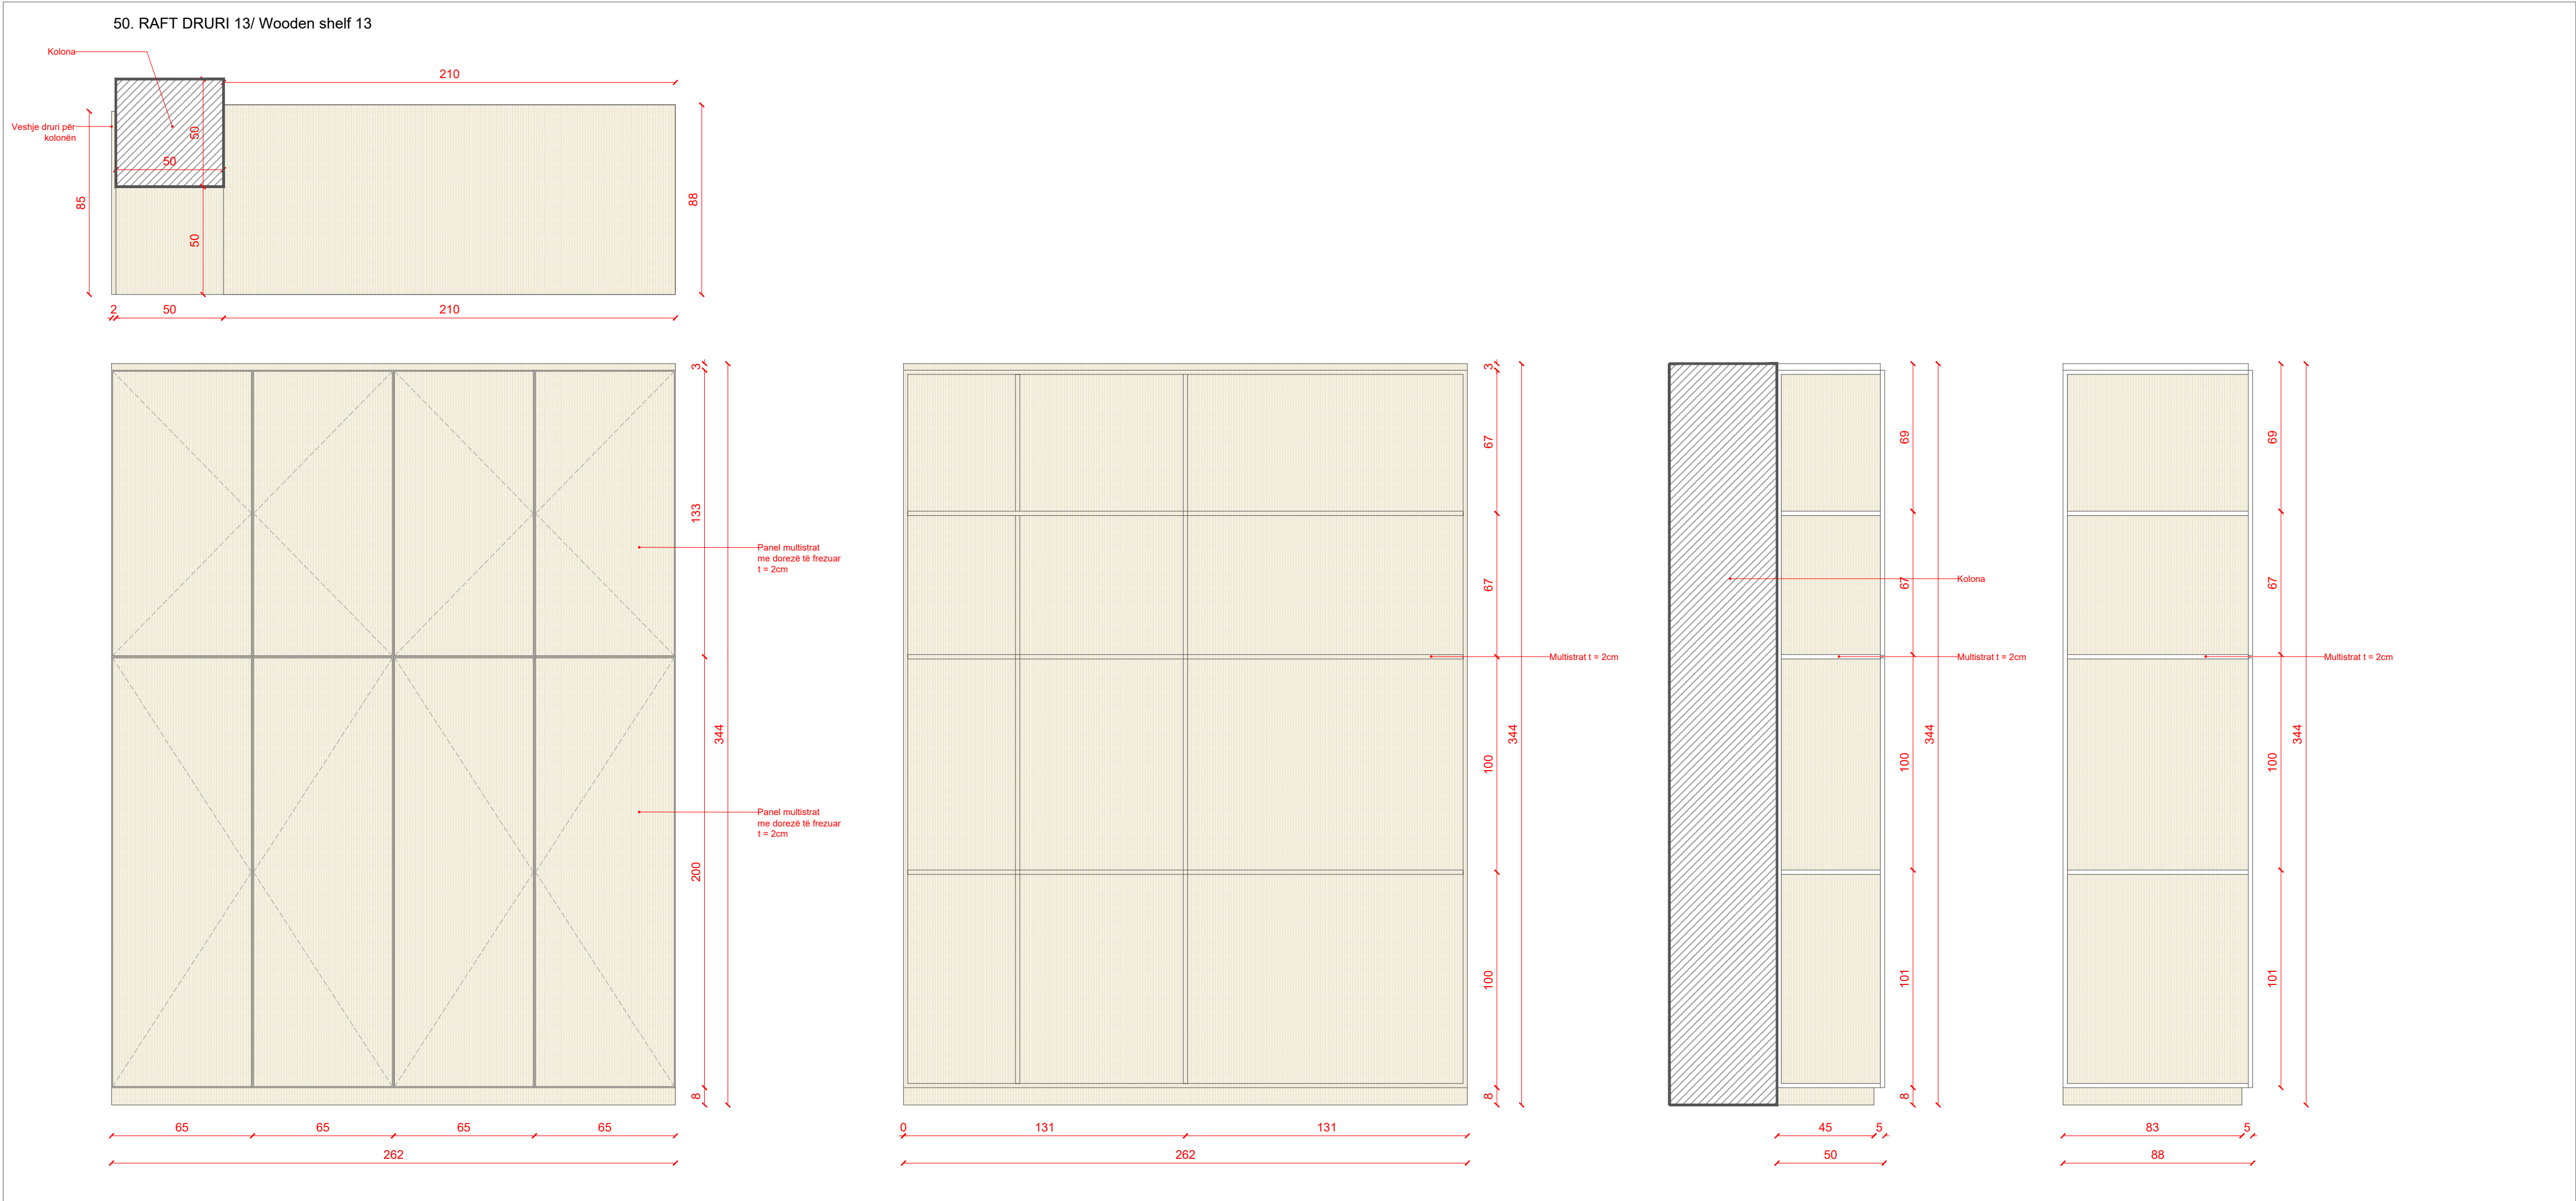


Legenda:

- 2. Printer selfcheck-in
- 3. Reception
- 4. Karrige reception
- 5. Tavoline ekspozimi holl 1
- 6. Tavoline ekspozimi holl 2
- 7. Tavoline ekspozimi holl 3
- 8. Tavoline ekspozimi holl 4
- 9. Rafta panele ekspozimi 1
- 10. Rafta panele ekspozimi 2
- 11. Panel ekspozimi
- 12. Skelet metal per ekspozim
- 13. Raft druri 1
- 14. Raft druri 2
- 15. Raft i ulët druri 1
- 16. Raft i ulët druri 3
- 18. Raft druri 4
- 19. Raft druri 5
- 20. Tavoline pune e bardhe
- 21. Karrige studio
- 24. Dren 100x80
- 25. Raft i ulët druri 2
- 26. Tavoline mesi 1
- 27. Tavoline mesi 2
- 28. Koltuk
- 29. Karrige 1
- 32. Karrige 2
- 33. Tavoline SMART
- 37. Karrige zyre
- 37.1. Karrige dhjetor
- 38. Tavoline pune 1
- 39. Panel mbyllje me dru
- 40. Raft druri 6
- 41. Tavoline pune 2
- 42. Tavoline pune 3 (e levizshme)
- 43. Tavoline gjyame-reth druri
- 44. Raft druri 7 + plan pune
- 45. Raft druri 8
- 46. Raft druri 9
- 47. Raft druri 10
- 48. Raft druri 11 + plan pune
- 49. Raft druri 12
- 50. Raft druri 13
- 51. Raft druri 14
- 54. Karrige salle evente
- 62. Tavoline e levizshme anti-vibrim
- 67. Tavoline pune e mbyllshme
- 68. Karrige salle SMART Conf.
- 69. Dreni
- 85. Raft druri 26
- 86. Raft druri 27
- 87. Tavoline pune e levizshme ESD (ElectroStatic Discharge)
- 88. Tavoline pune 8 (Smart Lab)
- 99. Raft druri 28
- 100. Raft druri 29
- 101. Raft druri 30
- 102. Raft druri 31
- 103. Raft druri 32
- 104. Raft druri 33
- 107. Tavoline pune (SMART Lab)

- 2. Printer selfcheck-in
- 3. Reception desk
- 4. Reception chair
- 5. Lobby exhibition table 1
- 6. Lobby exhibition table 2
- 7. Lobby exhibition table 3
- 8. Lobby exhibition table 4
- 9. Exhibition shelves + panels 1
- 10. Exhibition shelves + panels 2
- 11. Exhibition panels
- 12. Metal frame for exhibition
- 13. Wooden shelf 1
- 14. Wooden shelf 2
- 15. Low wooden shelf 1
- 16. Low wooden shelf 3
- 18. Wooden shelf 4
- 19. Wooden shelf 5
- 20. White work desk
- 21. Studio chair
- 24. Sofa 100x80
- 25. Low wooden shelf 2
- 26. Coffee table 1
- 27. Coffee table 2
- 28. Armchair
- 29. Chair 1
- 32. Chair 2
- 33. SMART table
- 37. Office chair
- 37.1. Director's chair
- 38. Work desk 1
- 39. Wooden closing panel
- 40. Wooden shelf 6
- 41. Work desk 2
- 42. Work desk 3 (movable)
- 43. Semi-circular wooden table
- 44. Wooden shelf 7 + workshop
- 45. Wooden shelf 8
- 46. Wooden shelf 9
- 47. Wooden shelf 10
- 48. Wooden shelf 11 + workshop
- 49. Wooden shelf 12
- 50. Wooden shelf 13
- 51. Wooden shelf 14
- 54. Event hall chair
- 62. Movable anti-vibration table
- 67. Stackable work desk
- 68. SMART Conference hall chair
- 69. Private work Booth
- 85. Wooden shelf 26
- 86. Wooden shelf 27
- 87. Movable ESD (ElectroStatic Discharge) work desk
- 88. Work desk 8 (Smart Lab)
- 89. Wooden shelf 28
- 100. Wooden shelf 29
- 101. Wooden shelf 30
- 102. Wooden shelf 31
- 103. Wooden shelf 32
- 104. Wooden shelf 33
- 107. Work desk (SMART Lab)

Notes:

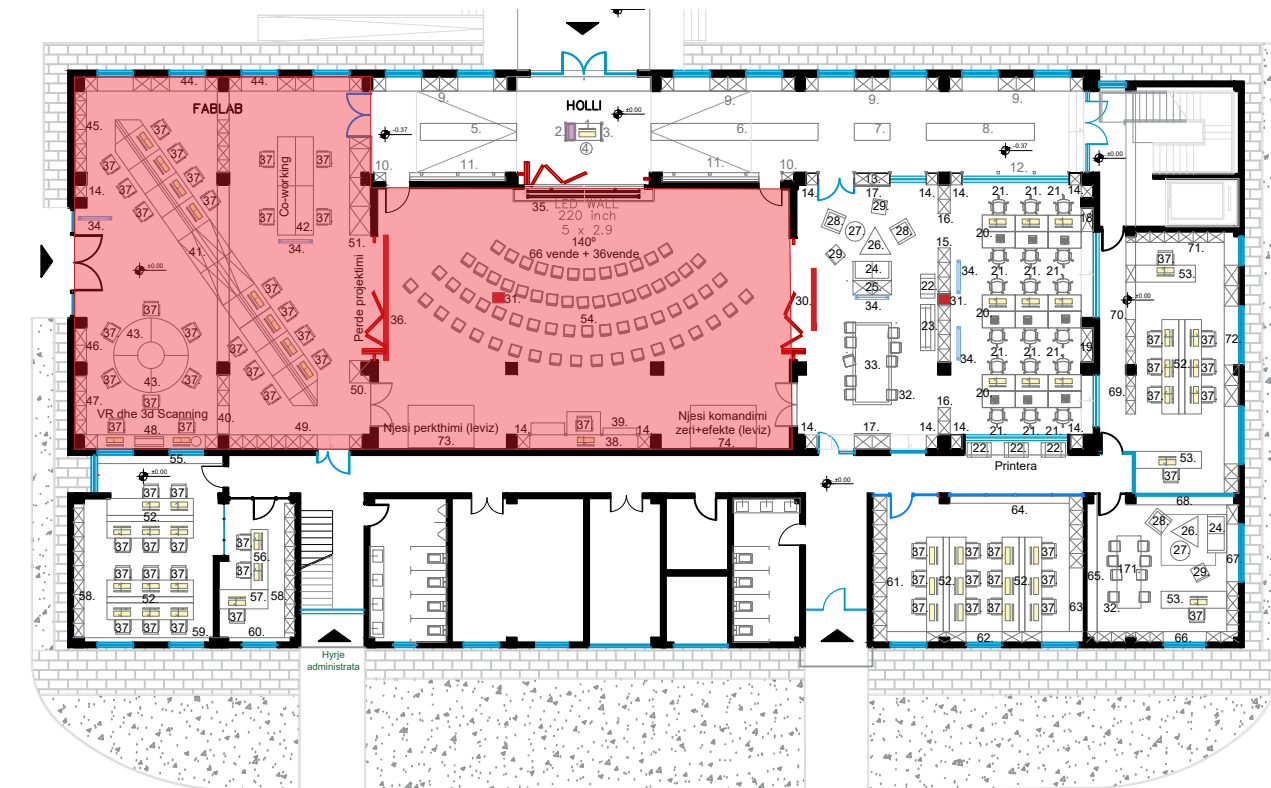


" Inkubatori i biznesit në arkitekturë dhe ndërtim në Tiranë"/ "Business incubator in architecture and construction in Tirana"

Klienti: FONDI SHQIPTAR I ZHVILLIMIT
Client: ALBANIAN DEVELOPMENT FUND


Objekti/Object: Projekt Zbatim/ Execution Design

iRI Local Architecture Office Studio Lokale Arkitekture Gent Agalli	N.6844	Firma/ Signature: Lexoj dhe aprovoj Read and approve
ARCHISPACE Local Architecture Office Studio Lokale Arkitekture Rais Petrela	N.6732/14	Firma/ Signature: Lexoj dhe aprovoj Read and approve
CONSULTING & MANAGEMENT ALBANIA Local Architecture Office Studio Lokale Arkitekture Ervis Myftari	N.6409/7	Firma/ Signature: Lexoj dhe aprovoj Read and approve
ALL DIMENSIONS HAVE TO BE VERIFIED BY THE CONTRACTOR ON TE CONSTRUCTION SITE IMPORTANT: These drawings are property of iRI, Rruga DERVISH HIMA, nr 8 kati i pare – 1001 TIRANA. Copy, multiplication or distribution inbetween parties of these plans (or any part of it) without written permission of iRI is prohibited.		TË GJITHA DIMENSIONET DUHET TË VERIFIKOHEN nga KONTRAKTORI NË VËND E RËNDËSISHME: Këto vizatime janë pronë e iRI, Rruga DERVISH HIMA, nr 8 kati i parë – 1001 TIRANË. Kopjimi, shpërndarja apo shpërndarja e këtyre vizatimeve (apo pjesëve të tyre) pa lejen me shkrim të iRI është e ndaluar.
issuer A	plan number: A.21	Emertimi i fletës DETAJE TË MOBILIMIT (STUDIO PROJEKTIMI + FAB LAB)


Faza/Phase: PZ/ED	data/ date: 2025	shkalla/ scale: 1:20	format/ layout: A1
-----------------------------	----------------------------	--------------------------------	------------------------------

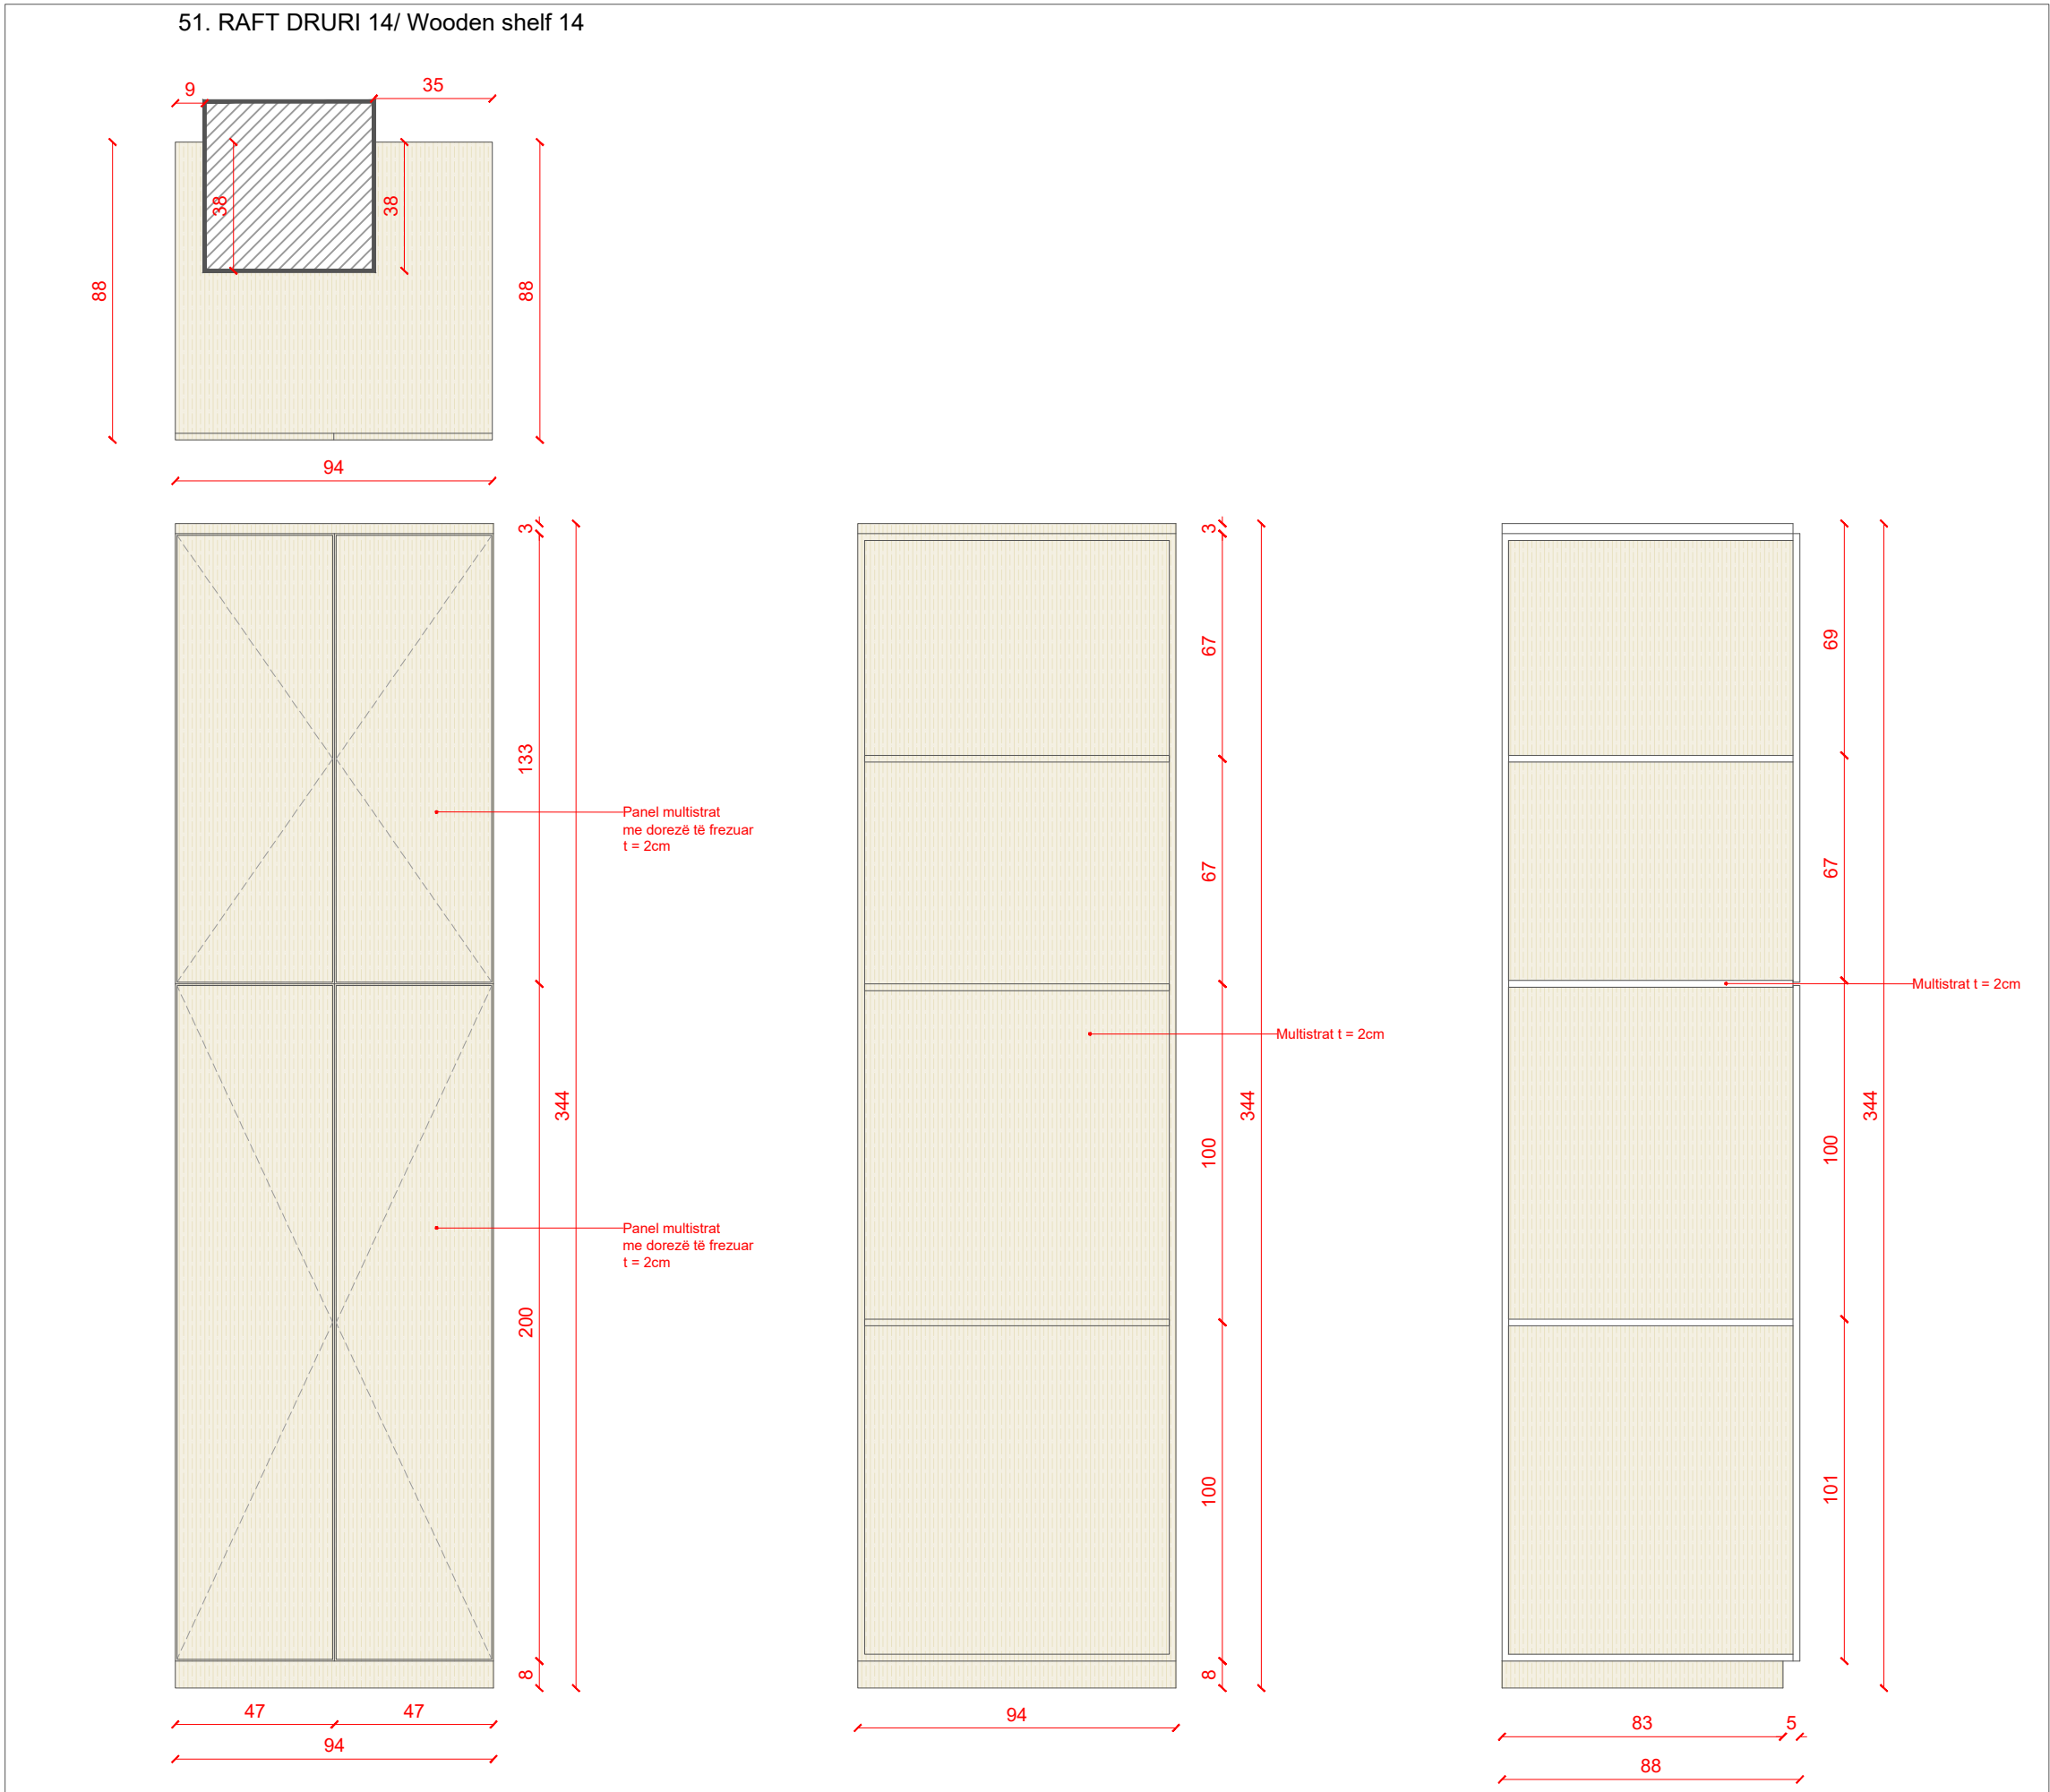

54. KARRIGE SALLË EVENTESH/ Events' hall chair (Signal orange RAL 2010)

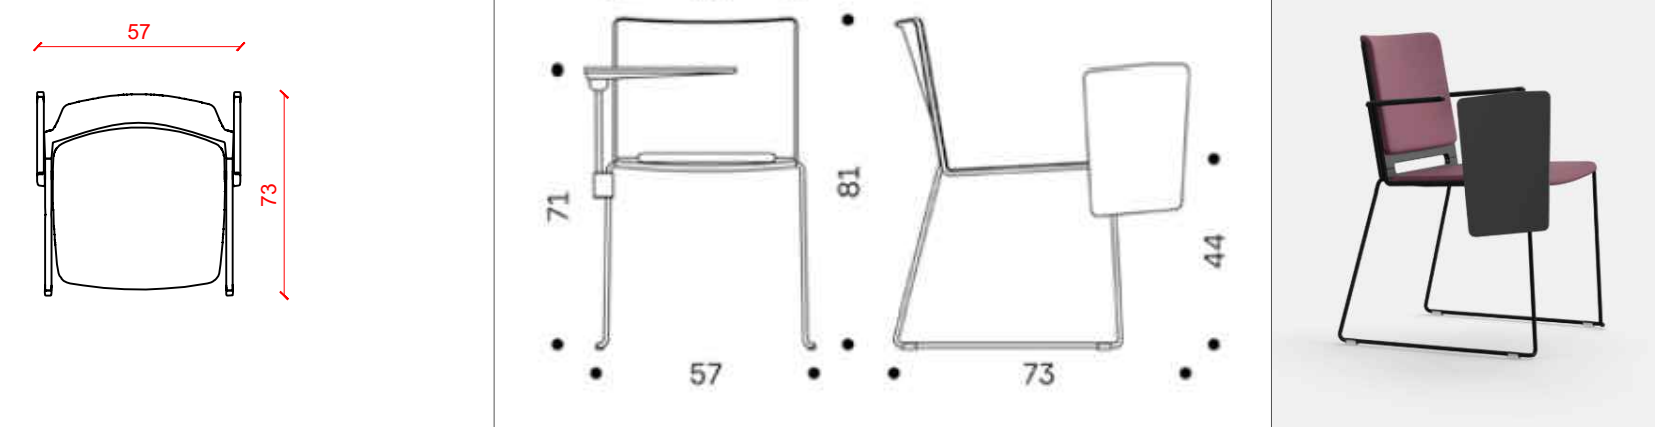

104. RAFT DRURI 33 / / Wooden shelf 33 (teksture druri)

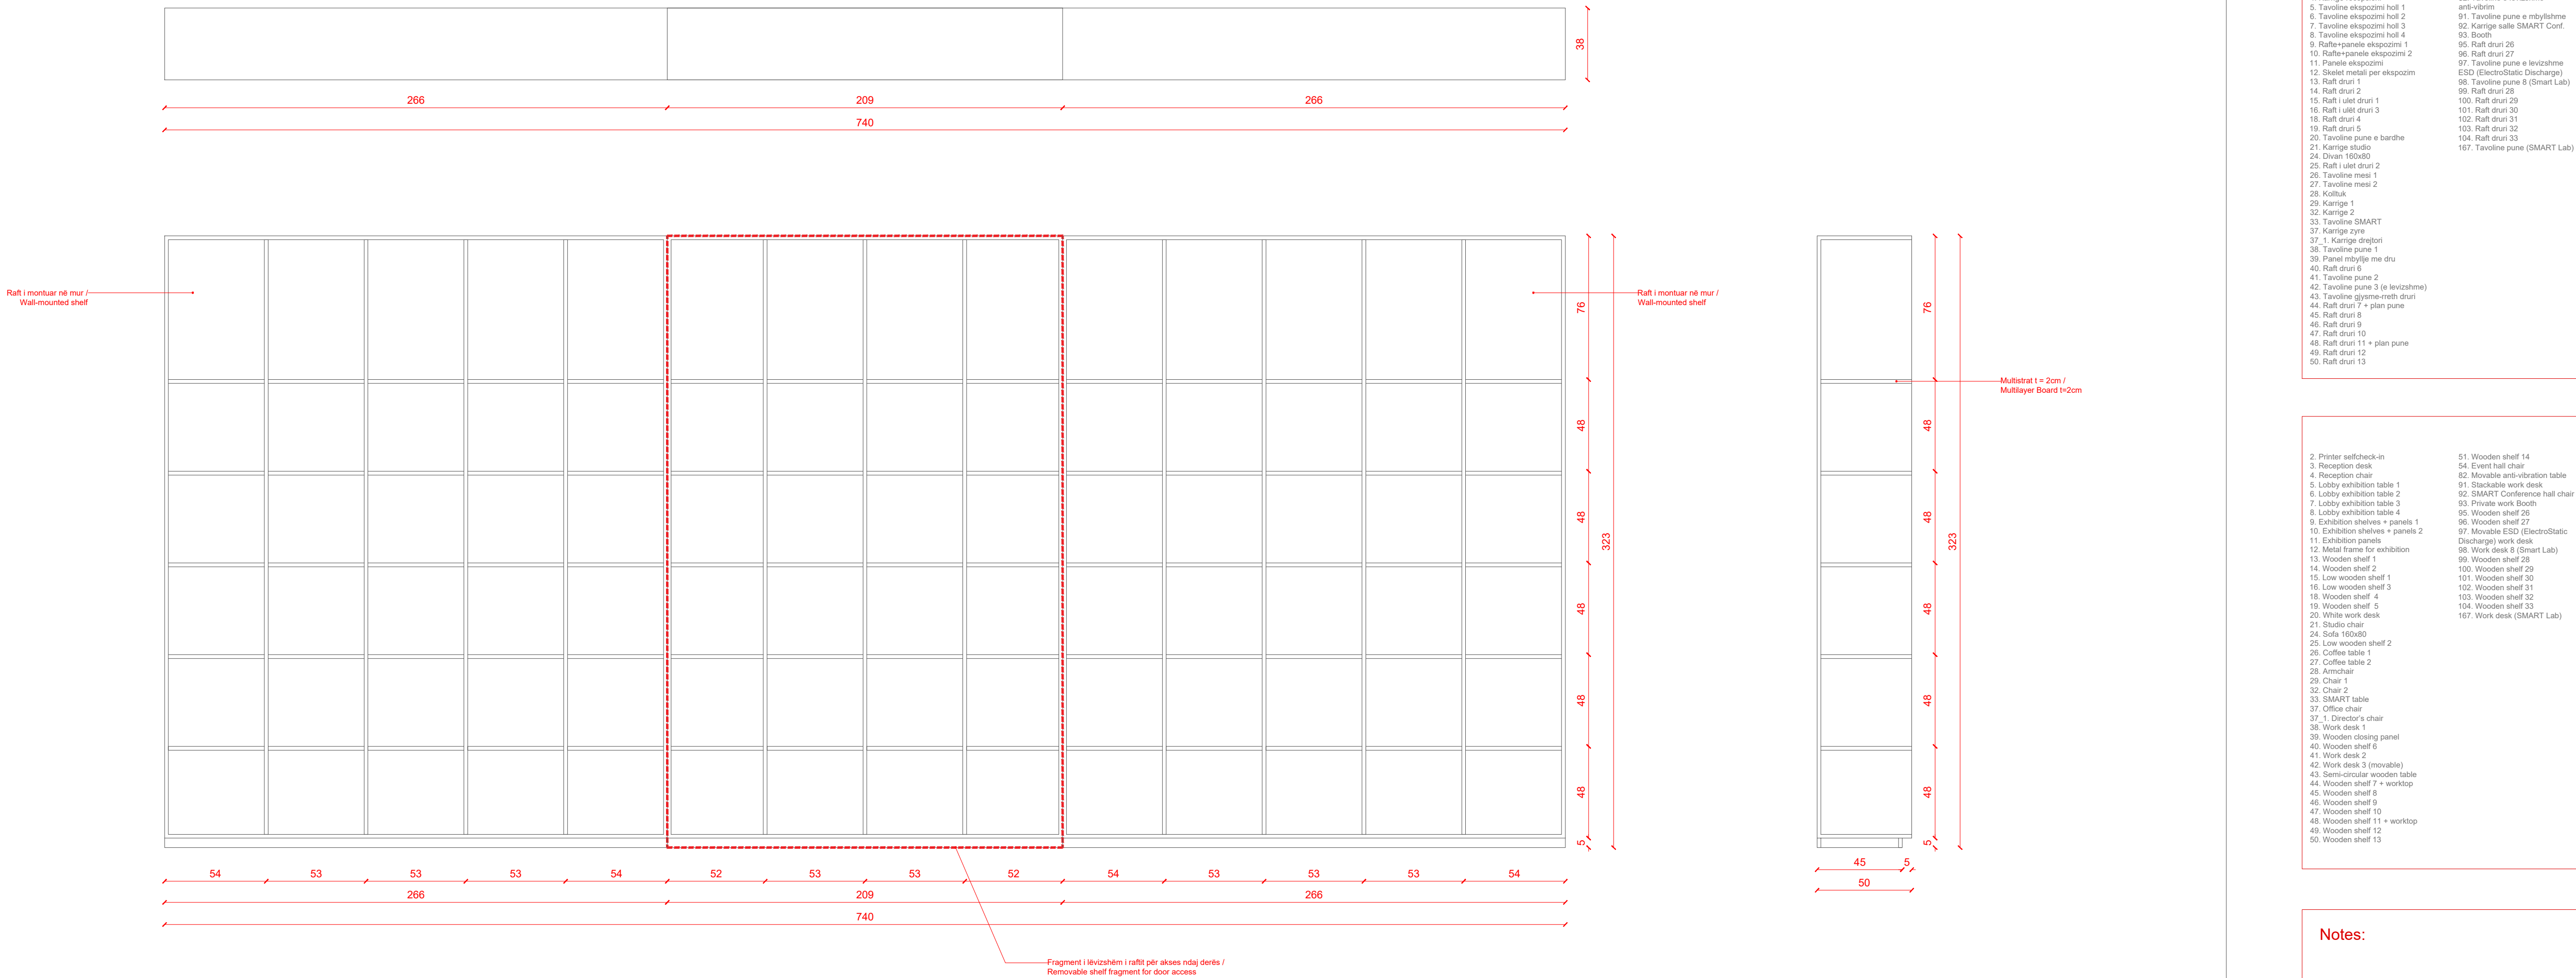


Legenda:

- 2. Printer selfcheck-in
- 3. Reception
- 4. Karrige reception
- 5. Tavoline ekspozimi hall 1
- 6. Tavoline ekspozimi hall 2
- 7. Tavoline ekspozimi hall 3
- 8. Tavoline ekspozimi hall 4
- 9. Rafta-panele ekspozimi 1
- 10. Rafta-panele ekspozimi 2
- 11. Panelle ekspozimi
- 12. Skalet metal per ekspozim
- 13. Raft druri 1
- 14. Raft druri 2
- 15. Raft i ullet druri 1
- 16. Raft i ullet druri 3
- 18. Raft druri 4
- 19. Raft druri 5
- 20. Tavoline pune e bardhe
- 21. Karrige studio
- 24. Druri 100x80
- 25. Raft i ullet druri 2
- 26. Tavoline mesi 1
- 27. Tavoline mesi 2
- 28. Koltuk
- 29. Karrige 1
- 32. Karrige 2
- 33. Tavoline SMART
- 37. Karrige zyre
- 37.1. Karrige drigjori
- 38. Tavoline pune 1
- 39. Panel mbyllje me dru
- 40. Raft druri 6
- 41. Tavoline pune 2
- 42. Tavoline pune 3 (e levizshme)
- 43. Tavoline gjyqem-reth druri
- 44. Raft druri 7 + plan pune
- 46. Raft druri 8
- 46. Raft druri 9
- 47. Raft druri 10
- 48. Raft druri 11 + plan pune
- 49. Raft druri 12
- 50. Raft druri 13
- 51. Raft druri 14
- 54. Karrige salle evente
- 62. Tavoline e levizshme ane-vlirim
- 91. Tavoline pune e mbyllshme
- 92. Karrige salle SMART Conf.
- 93. Booth
- 95. Raft druri 26
- 96. Raft druri 27
- 97. Tavoline pune e levizshme ESD (ElectroStatic Discharge)
- 98. Tavoline pune 6 (Smart Lab)
- 99. Raft druri 28
- 100. Raft druri 29
- 101. Raft druri 30
- 102. Raft druri 31
- 103. Raft druri 32
- 104. Raft druri 33
- 167. Tavoline pune (SMART Lab)




- 2. Printer selfcheck-in
- 3. Reception desk
- 4. Reception chair
- 5. Lobby exhibition table 1
- 6. Lobby exhibition table 2
- 7. Lobby exhibition table 3
- 8. Lobby exhibition table 4
- 9. Exhibition shelves + panels 1
- 10. Exhibition shelves + panels 2
- 11. Exhibition panels
- 12. Metal frame for exhibition
- 13. Wooden shelf 1
- 14. Wooden shelf 2
- 15. Low wooden shelf 1
- 16. Low wooden shelf 3
- 18. Wooden shelf 4
- 19. Wooden shelf 5
- 20. White work desk
- 21. Studio chair
- 24. Sofa 100x80
- 25. Low wooden shelf 2
- 26. Coffee table 1
- 27. Coffee table 2
- 28. Armchair
- 29. Chair 1
- 32. Chair 2
- 33. SMART table
- 37. Office chair
- 37.1. Director's chair
- 38. Work desk 1
- 39. Wooden closing panel
- 40. Wooden shelf 6
- 41. Work desk 2
- 42. Work desk 3 (movable)
- 43. Semi-circular wooden table
- 44. Wooden shelf 7 + worktop
- 46. Wooden shelf 8
- 46. Wooden shelf 9
- 47. Wooden shelf 10
- 48. Wooden shelf 11 + worktop
- 49. Wooden shelf 12
- 50. Wooden shelf 13
- 51. Wooden shelf 14
- 54. Event hall chair
- 62. Movable anti-vibration table
- 91. Stackable work desk
- 92. SMART Conference hall chair
- 93. Private work Booth
- 95. Wooden shelf 26
- 96. Wooden shelf 27
- 97. Movable ESD (ElectroStatic Discharge) work desk
- 98. Work desk 8 (Smart Lab)
- 99. Wooden shelf 28
- 100. Wooden shelf 29
- 101. Wooden shelf 30
- 102. Wooden shelf 31
- 103. Wooden shelf 32
- 104. Wooden shelf 33
- 167. Work desk (SMART Lab)

Notes:

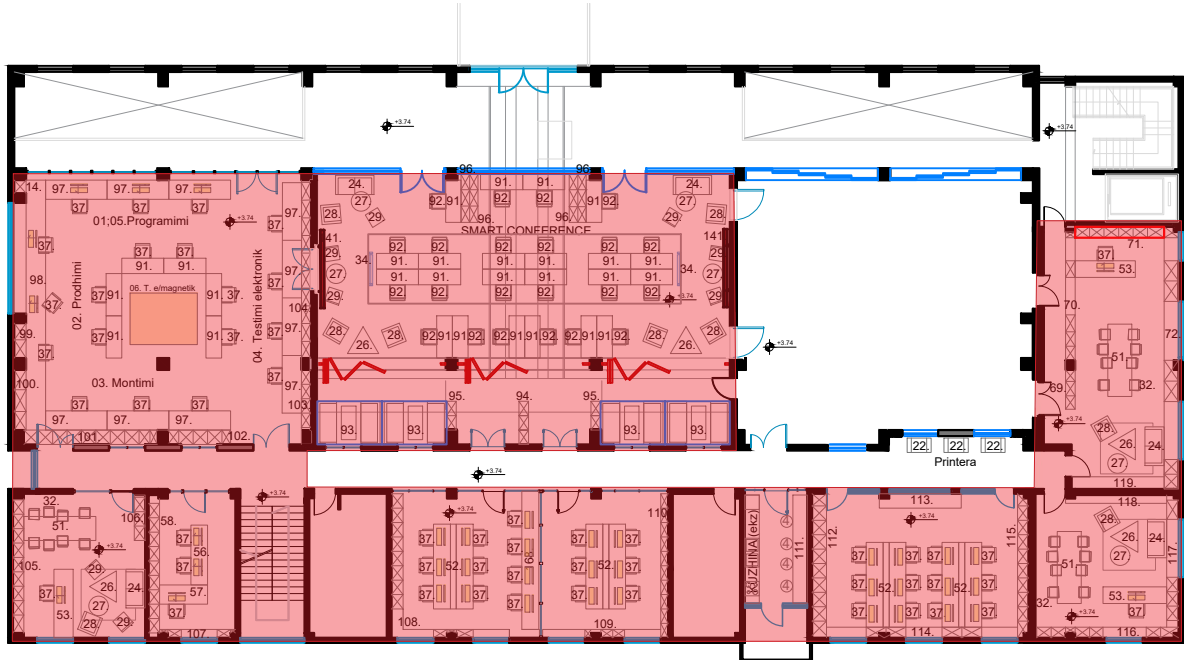

167. TAVOLINË PUNE / Work desk (SMART LAB)

(syprina teksture druri, kembet te zeza / wood texture surface, black legs)

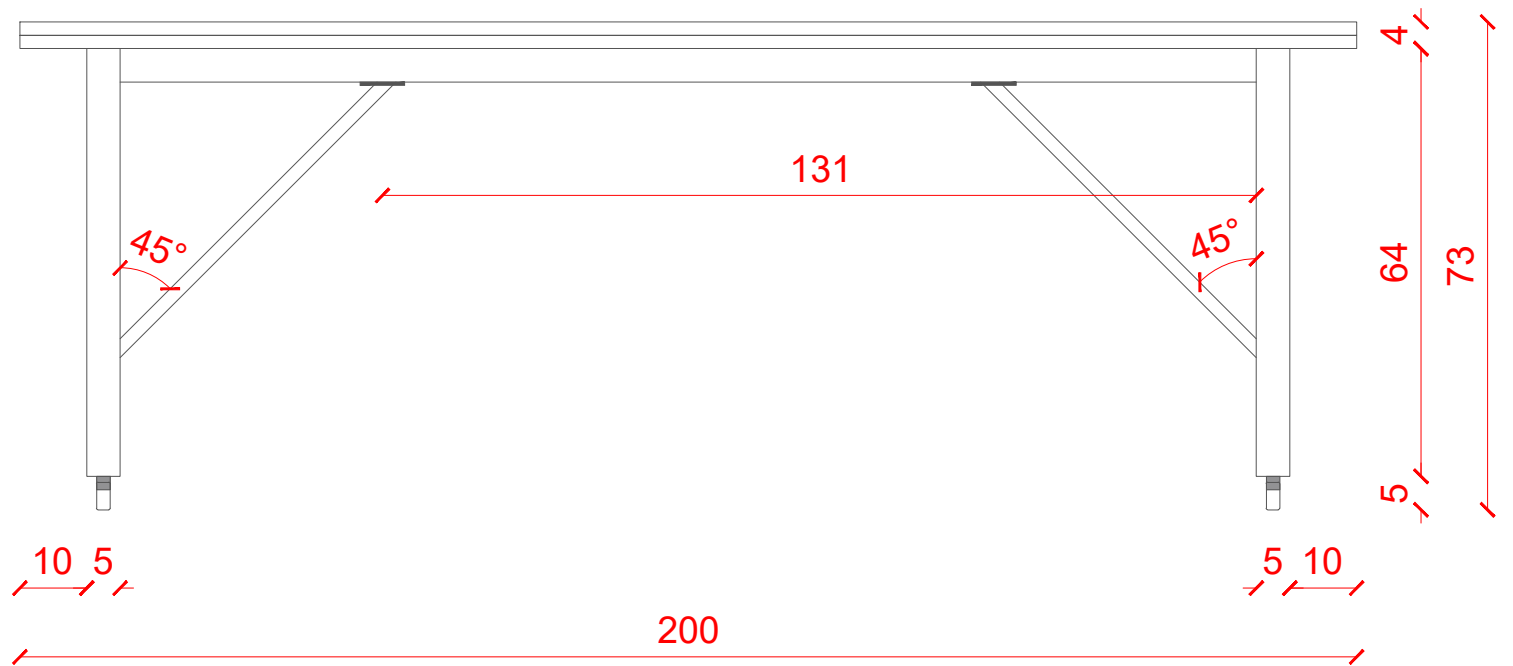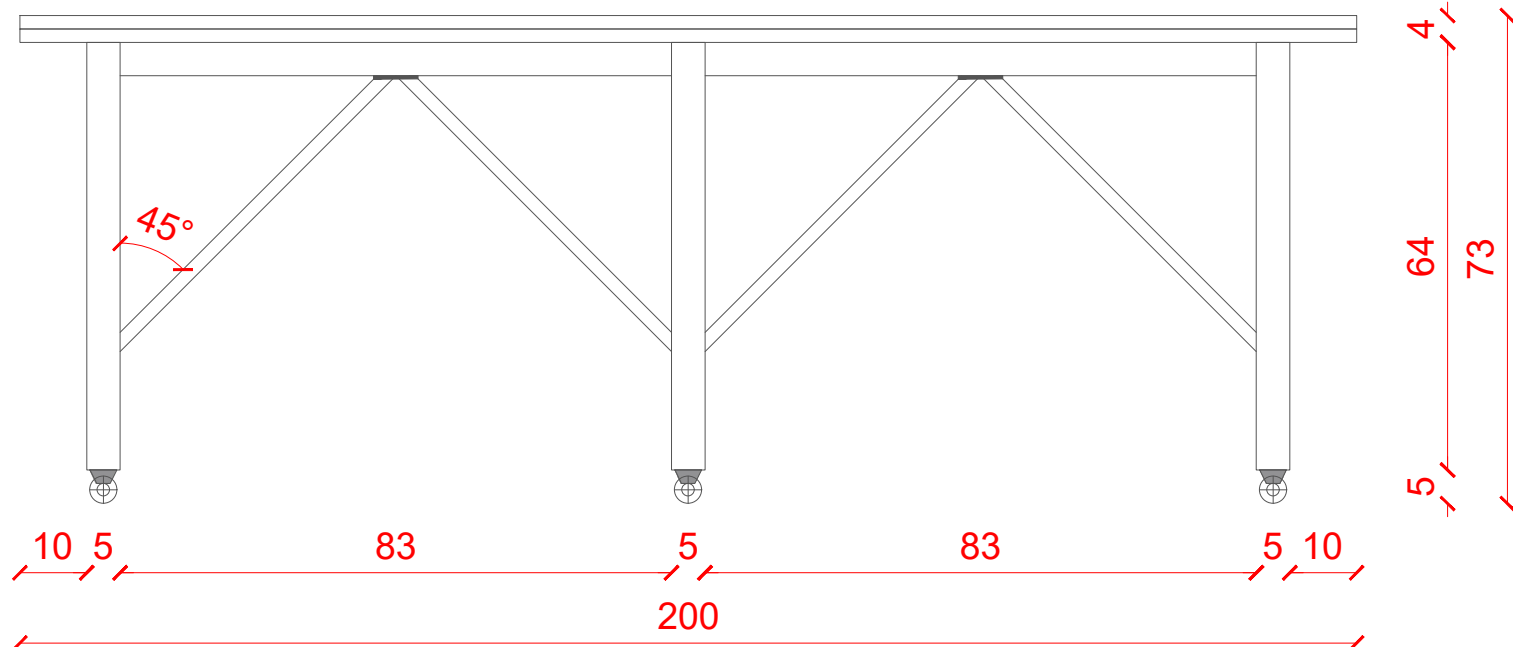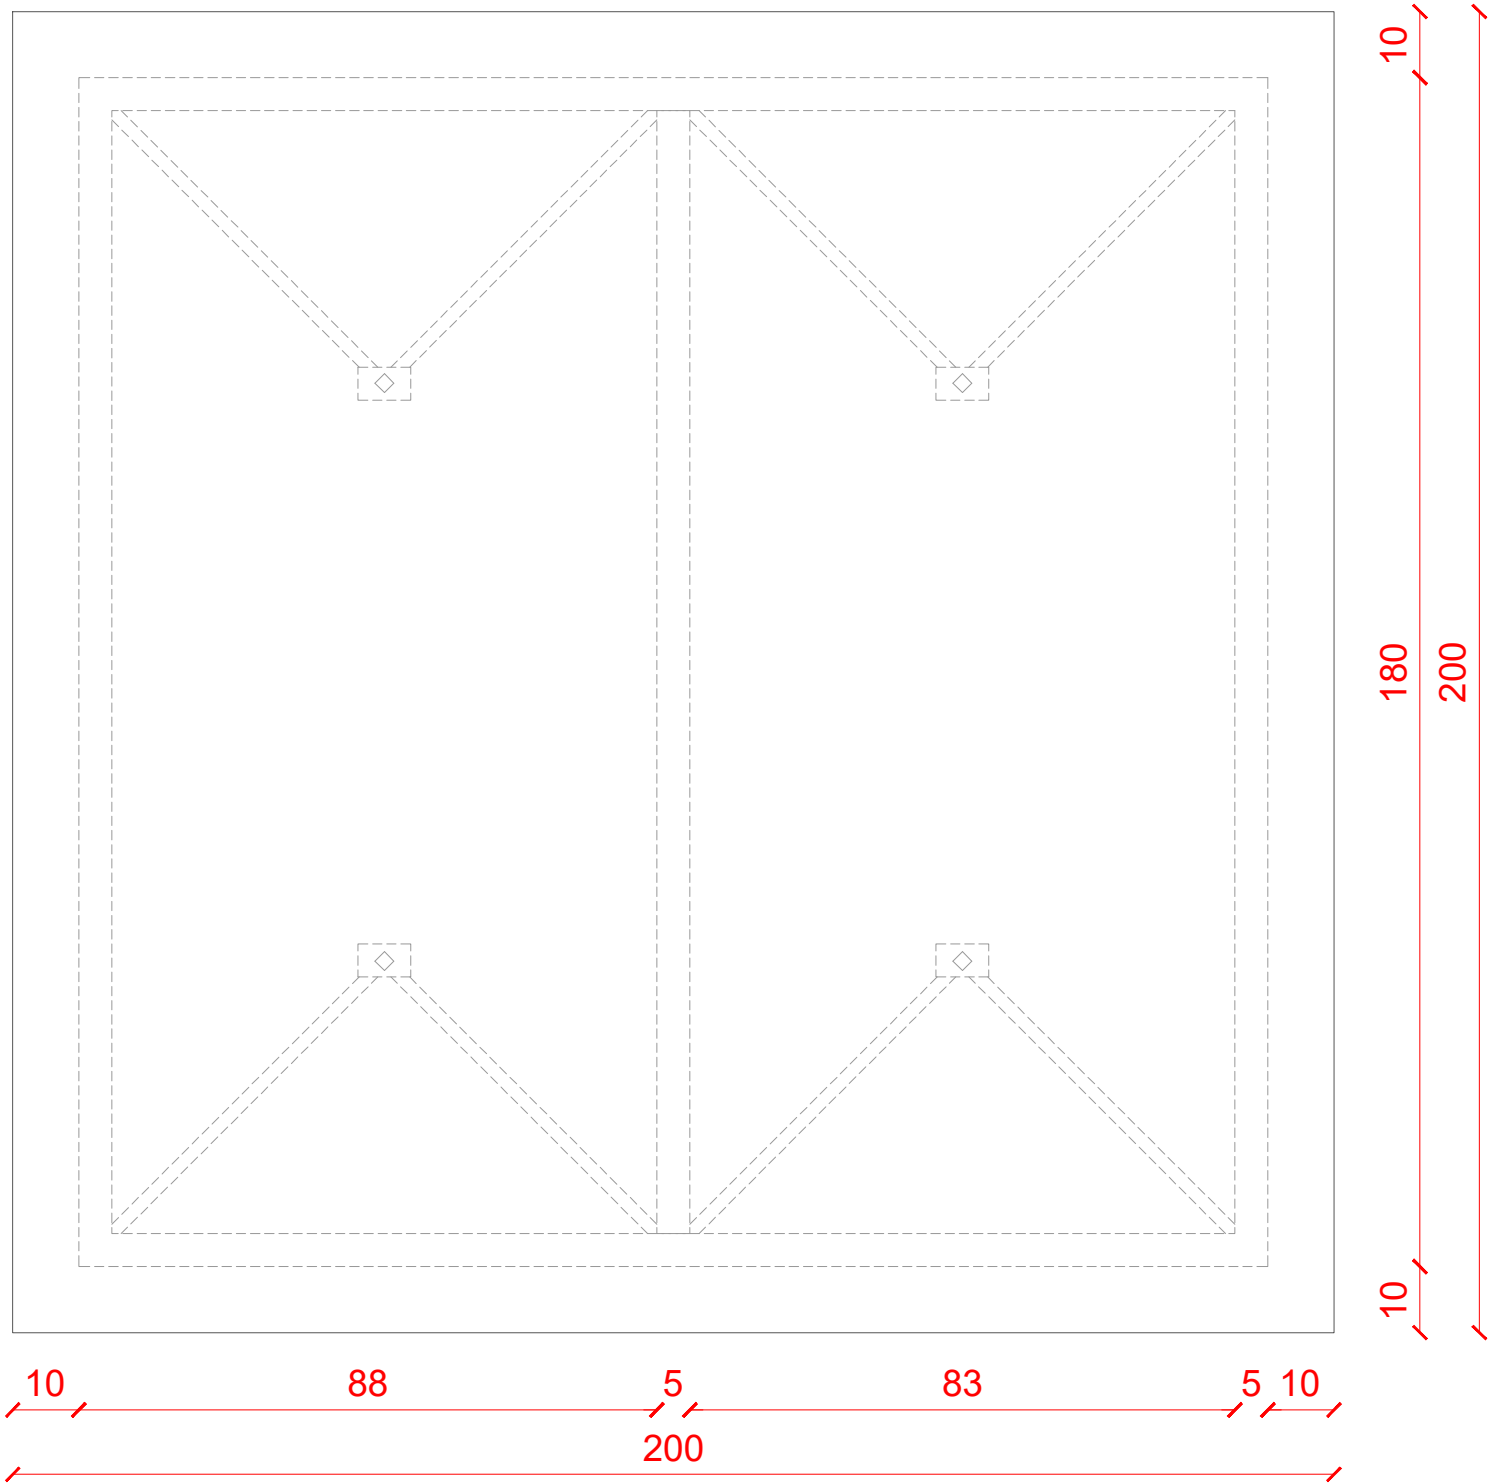

" Inkubatori i biznesit në arkitekturë dhe ndërtim në Tiranë"/ "Business incubator in architecture and construction in Tirana"

Objekti/Object: **Projekt Zbatim/ Execution Design**

Klienti: **FONDI SHQIPTAR I ZHVILLIMIT**
Client: **ALBANIAN DEVELOPMENT FUND**

iRI Local Architecture Office Studio Lokale Arkitekture Gent Agalli	N.6844	Firma/ Signature: Lexoj dhe aprovoj Read and approve
ARCHISPACE Local Architecture Office Studio Lokale Arkitekture Rais Petrela	N.6732/14	Firma/ Signature: Lexoj dhe aprovoj Read and approve
CONSULTING & MANAGEMENT ALBANIA Local Architecture Office Studio Lokale Arkitekture Ervis Myftari	N.6409/7	Firma/ Signature: Lexoj dhe aprovoj Read and approve
ALL DIMENSIONS HAVE TO BE VERIFIED BY THE CONTRACTOR ON TE CONSTRUCTION SITE IMPORTANT: These drawings are property of iRI, Rruga DERVISH HIMA, nr 8 kati i pare – 1001 TIRANA. Copy, multiplication or distribution inbetween parties of these plans (or any part of it) without written permission of iRI is prohibited.		TË GJITHA DIMENSIONET DUHET TË VERIFIKOHEN NGA KONTRAKTORI NË VËND E RËNDËSISHME: Këto vizatime janë pronë e iRI, Rruga DERVISH HIMA, nr 8 kati i parë – 1001 TIRANË. Kopjimi, shumëfishimi apo shpërndarja e këtyre vizatimeve (apo pjesëve të tyre) pa lejen me shkrim të iRI është e ndaluar.
issuer A	plan number: A.35	Emertimi i fletës DETAJE TË MOBILIMIT (KATI I PARË)