

PROJEKTI ARKITEKTONIK

"HARTIMI I PROJEKTIT PER NDERTIMIN E SHKOLLES SE MESME TE BASHKUAR "RAMAZAN KARAJ ",
NIKEL




POROSITES:
UNDP ALBANIA

PERGATITI:
D&C PARTNERS


VENDIM NR. ___ DATE ___/___/2020

TREGUESIT E ZHVILLIMIT

1. SIPERFAQJA E NDERTIMIT-KATI PERDHE(SHKOLLA)1154M2
-SIPERFAQJA E NDERTIMIT-KATI PERDHE(KOPESHT)423M2
-SIPERFAQJA E NDERTIMIT-KATI PERDHE(PALESTRA)403M2
2. SIPERFAQJA E GJURMES SE NDERTIMIT(SHKOLLA)1352M2
-SIPERFAQJA E GJURMES SE NDERTIMIT(KOPESHT)468M2
-SIPERFAQJA E GJURMES SE NDERTIMIT(PALESTRA)436M2
3. SIPERFAQJA E PERGJITHSHME E NDERTIMIT(SHKOLLA)3408M2
-SIPERFAQJA E PERGJITHSHME E NDERTIMIT(KOPESHT)468M2
-SIPERFAQJA E PERGJITHSHME E NDERTIMIT(PALESTRA)436M2
4. KSHT - 51%
5. INTESITETI -0.97
6. SIPERFAQJA E PARCELES -4404M2
7. LARTESIA MAX E STRUKTURES 12.54 M
8. NUMRI I KATEVE MBI TOKE 3
9. NUMRI I KATEVE NEN TOKE 0
10. SIPERFAQJA E GJELBERIMIT- 196M2
11. KOEFICIENTI I SHFRYTEZIMIT PER GJELBERIMIN -0.05
-CERTIFIKATA PER VERTETIM PRONESIE NR.PASURIE 131/75,
ZONA KADASTRALE 2795,IND.HARTES K-34-88(168-D)
VOLUMI 4 ,FAQE 174
-ADRESA E PASURISE: - NIKEL
-LLOJI I PASURISE: -TRUALL
-SIPERFAQJA TOTALE:-4404M2
-PRONAR I PASURISE: SHTET
-KUFIZIMET E PASURISE JANE:
V.-221;-131/76 L.-131/76;-131/71
J.-131/77;-131/74 P.-131/77;-113/112
-DATA E LESHIMIT TE CERTIFIKATES - 03/12/1998

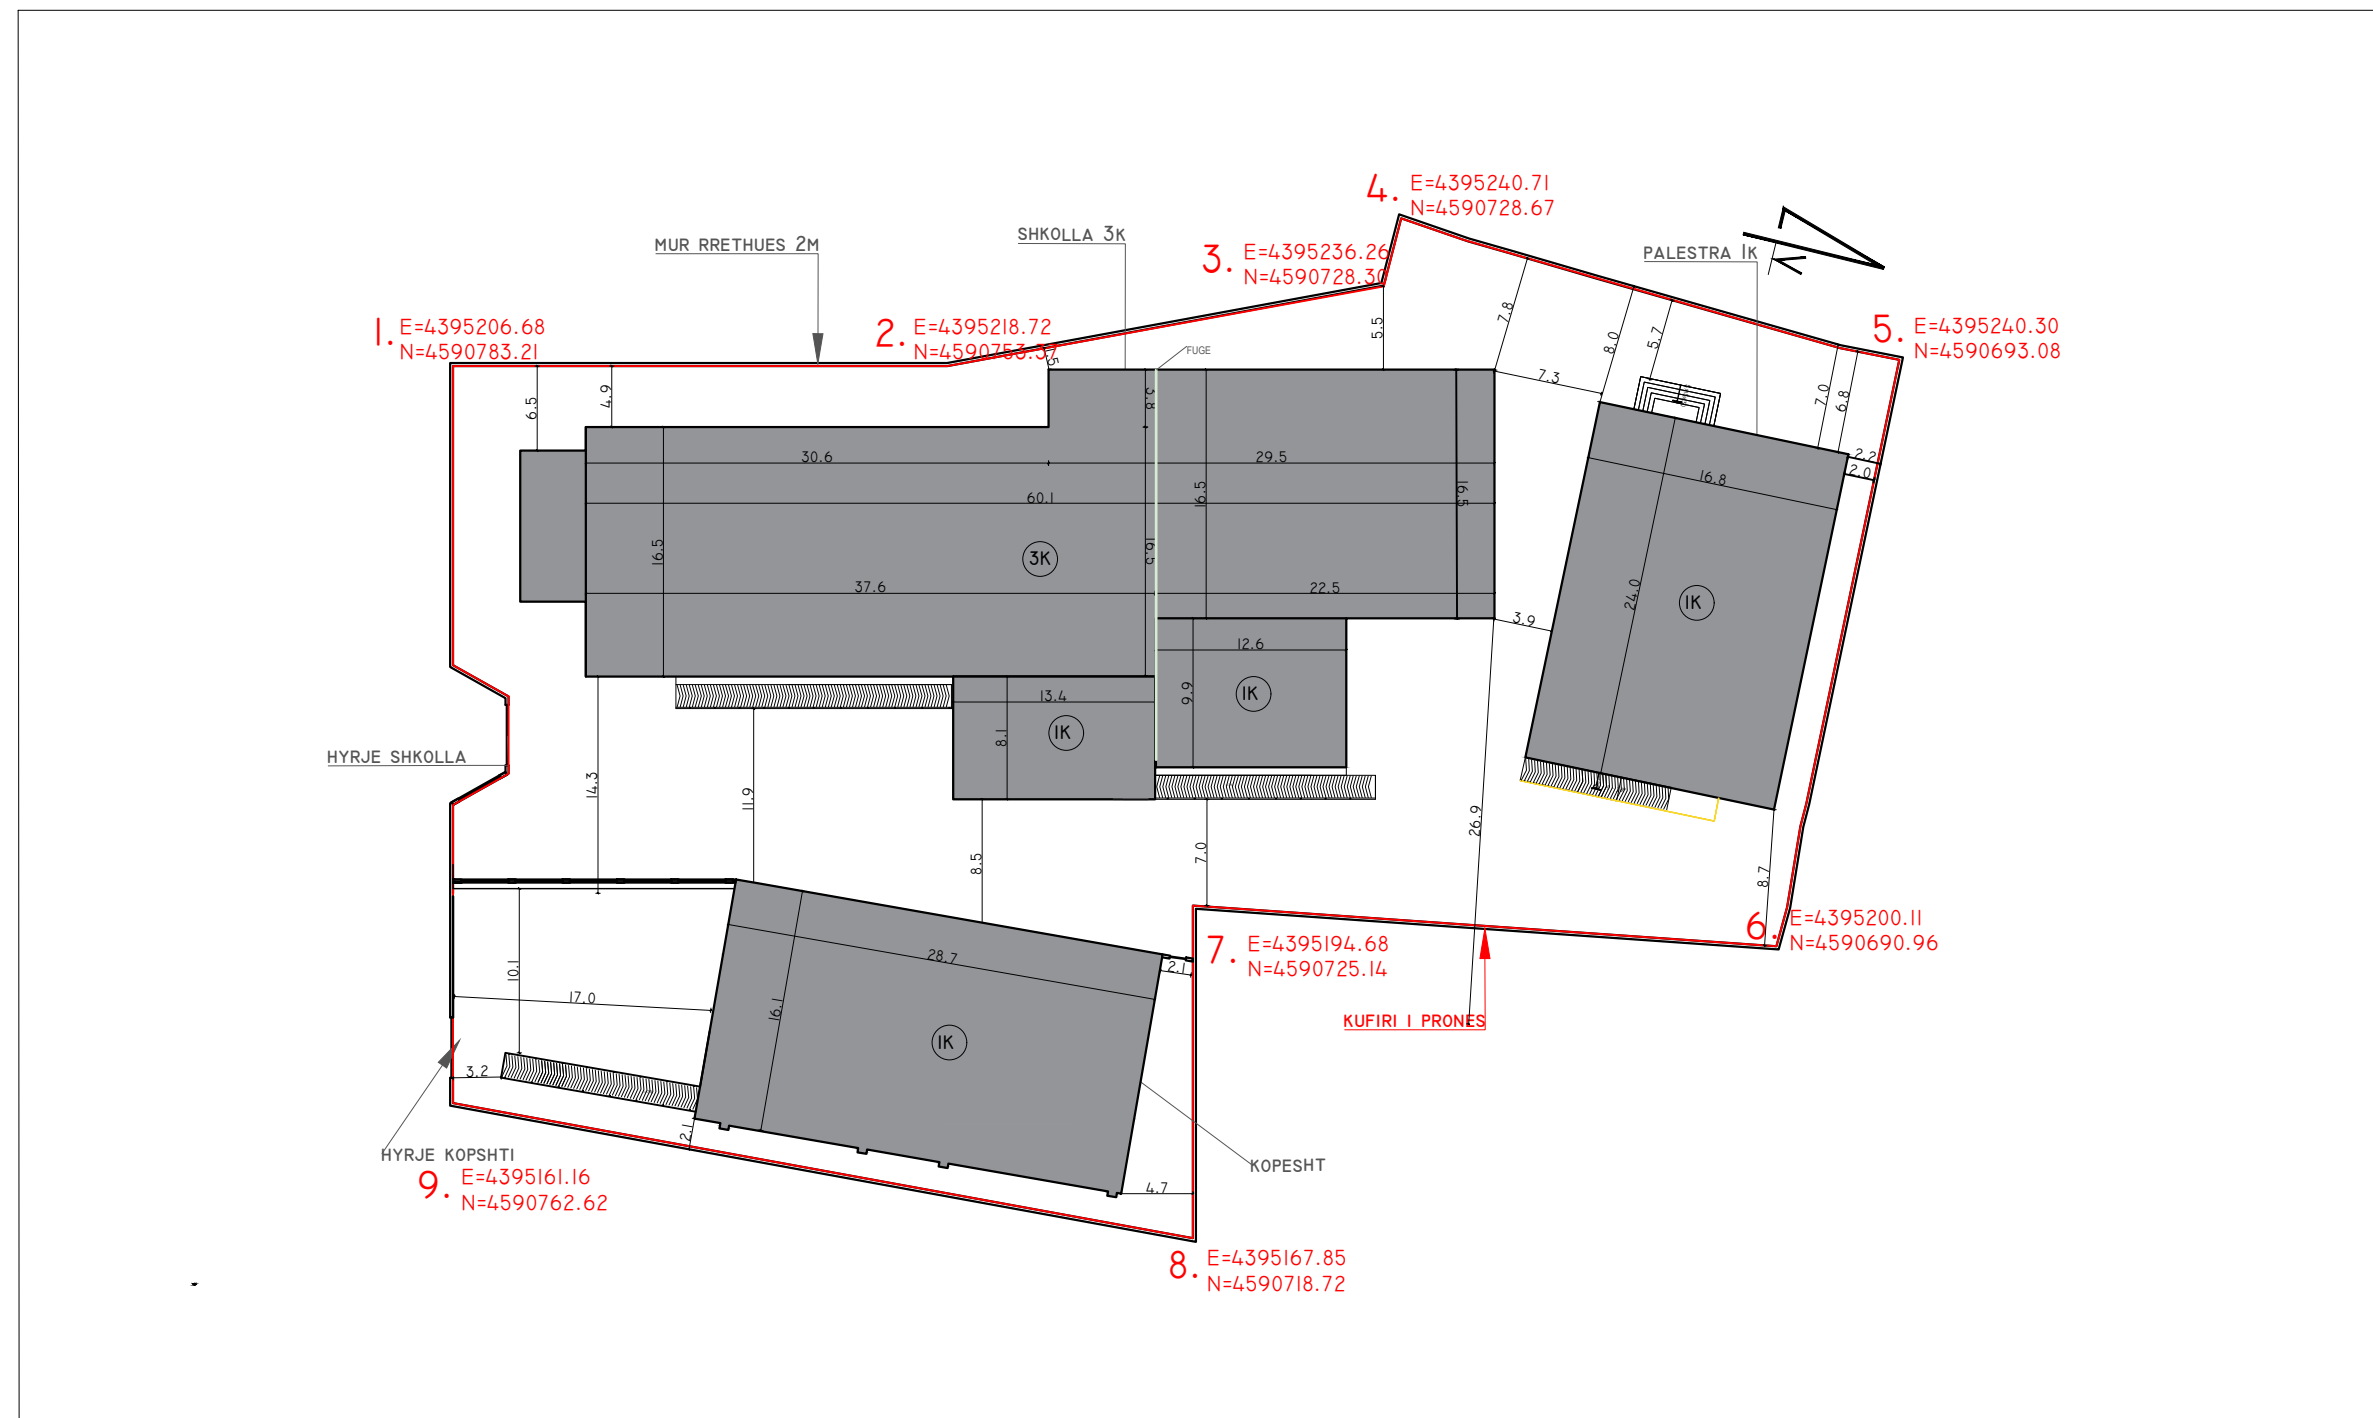


POZICIONIMI NE HARTEN TREGUESE TE ZRPP, PARCELA QE DO TE ZVILLOHET

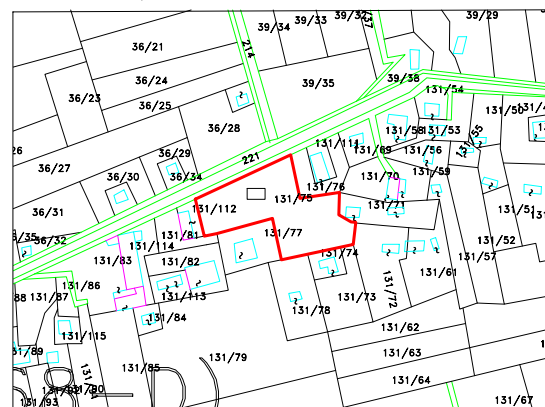


POZICIONIMI I OBJEKTIT NE ORTOFOTO



POZICIONIMI I OBJEKTIT NE IMAZH

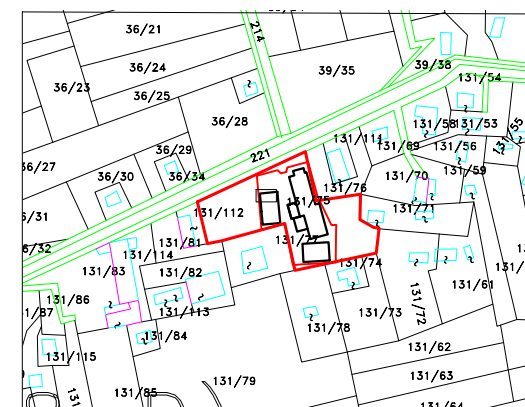

| | | |
|--|--|-----------------------------|
| SHKOLLA E MESME E BASHKUAR "RAMAZAN KARAJ", NIKEL JOINT SCHOOL "RAMAZAN KARAJ", NIKEL | | |
| POROSITËS: CLIENT : | UNITED NATIONS DEVELOPMENT PROGRAMME ALBANIA | |
| PROJEKTUES: DESIGNER: | D&C PARTNERS | |
| TITULLI I VIZATIMIT: DRAWING TITLE: | PLANVENDOSJE SITE PLAN | |
| GRUPI I PROJEKTIMIT / DESIGN TEAM | | |
| ARKITEKTE ARCHITECT | KONSTRUKTORE STRUCTURAL ENGINEER | HIDROTEKNIK MEP ENGINEER |
| ARK. VASILLAQ SHKURTI | ING. EDISON DRISHTI ING. SIDITA KALACI | |
| ING. ELEKTRIK ELECTRICAL ENGINEER | SHKALLA E VIZATIMIT DRAWING SCALE | A-00 |
| | 1:500 | |
| REFERENCE : | "EU4SCHOOLS" ACTION | TIRANA 2020 |

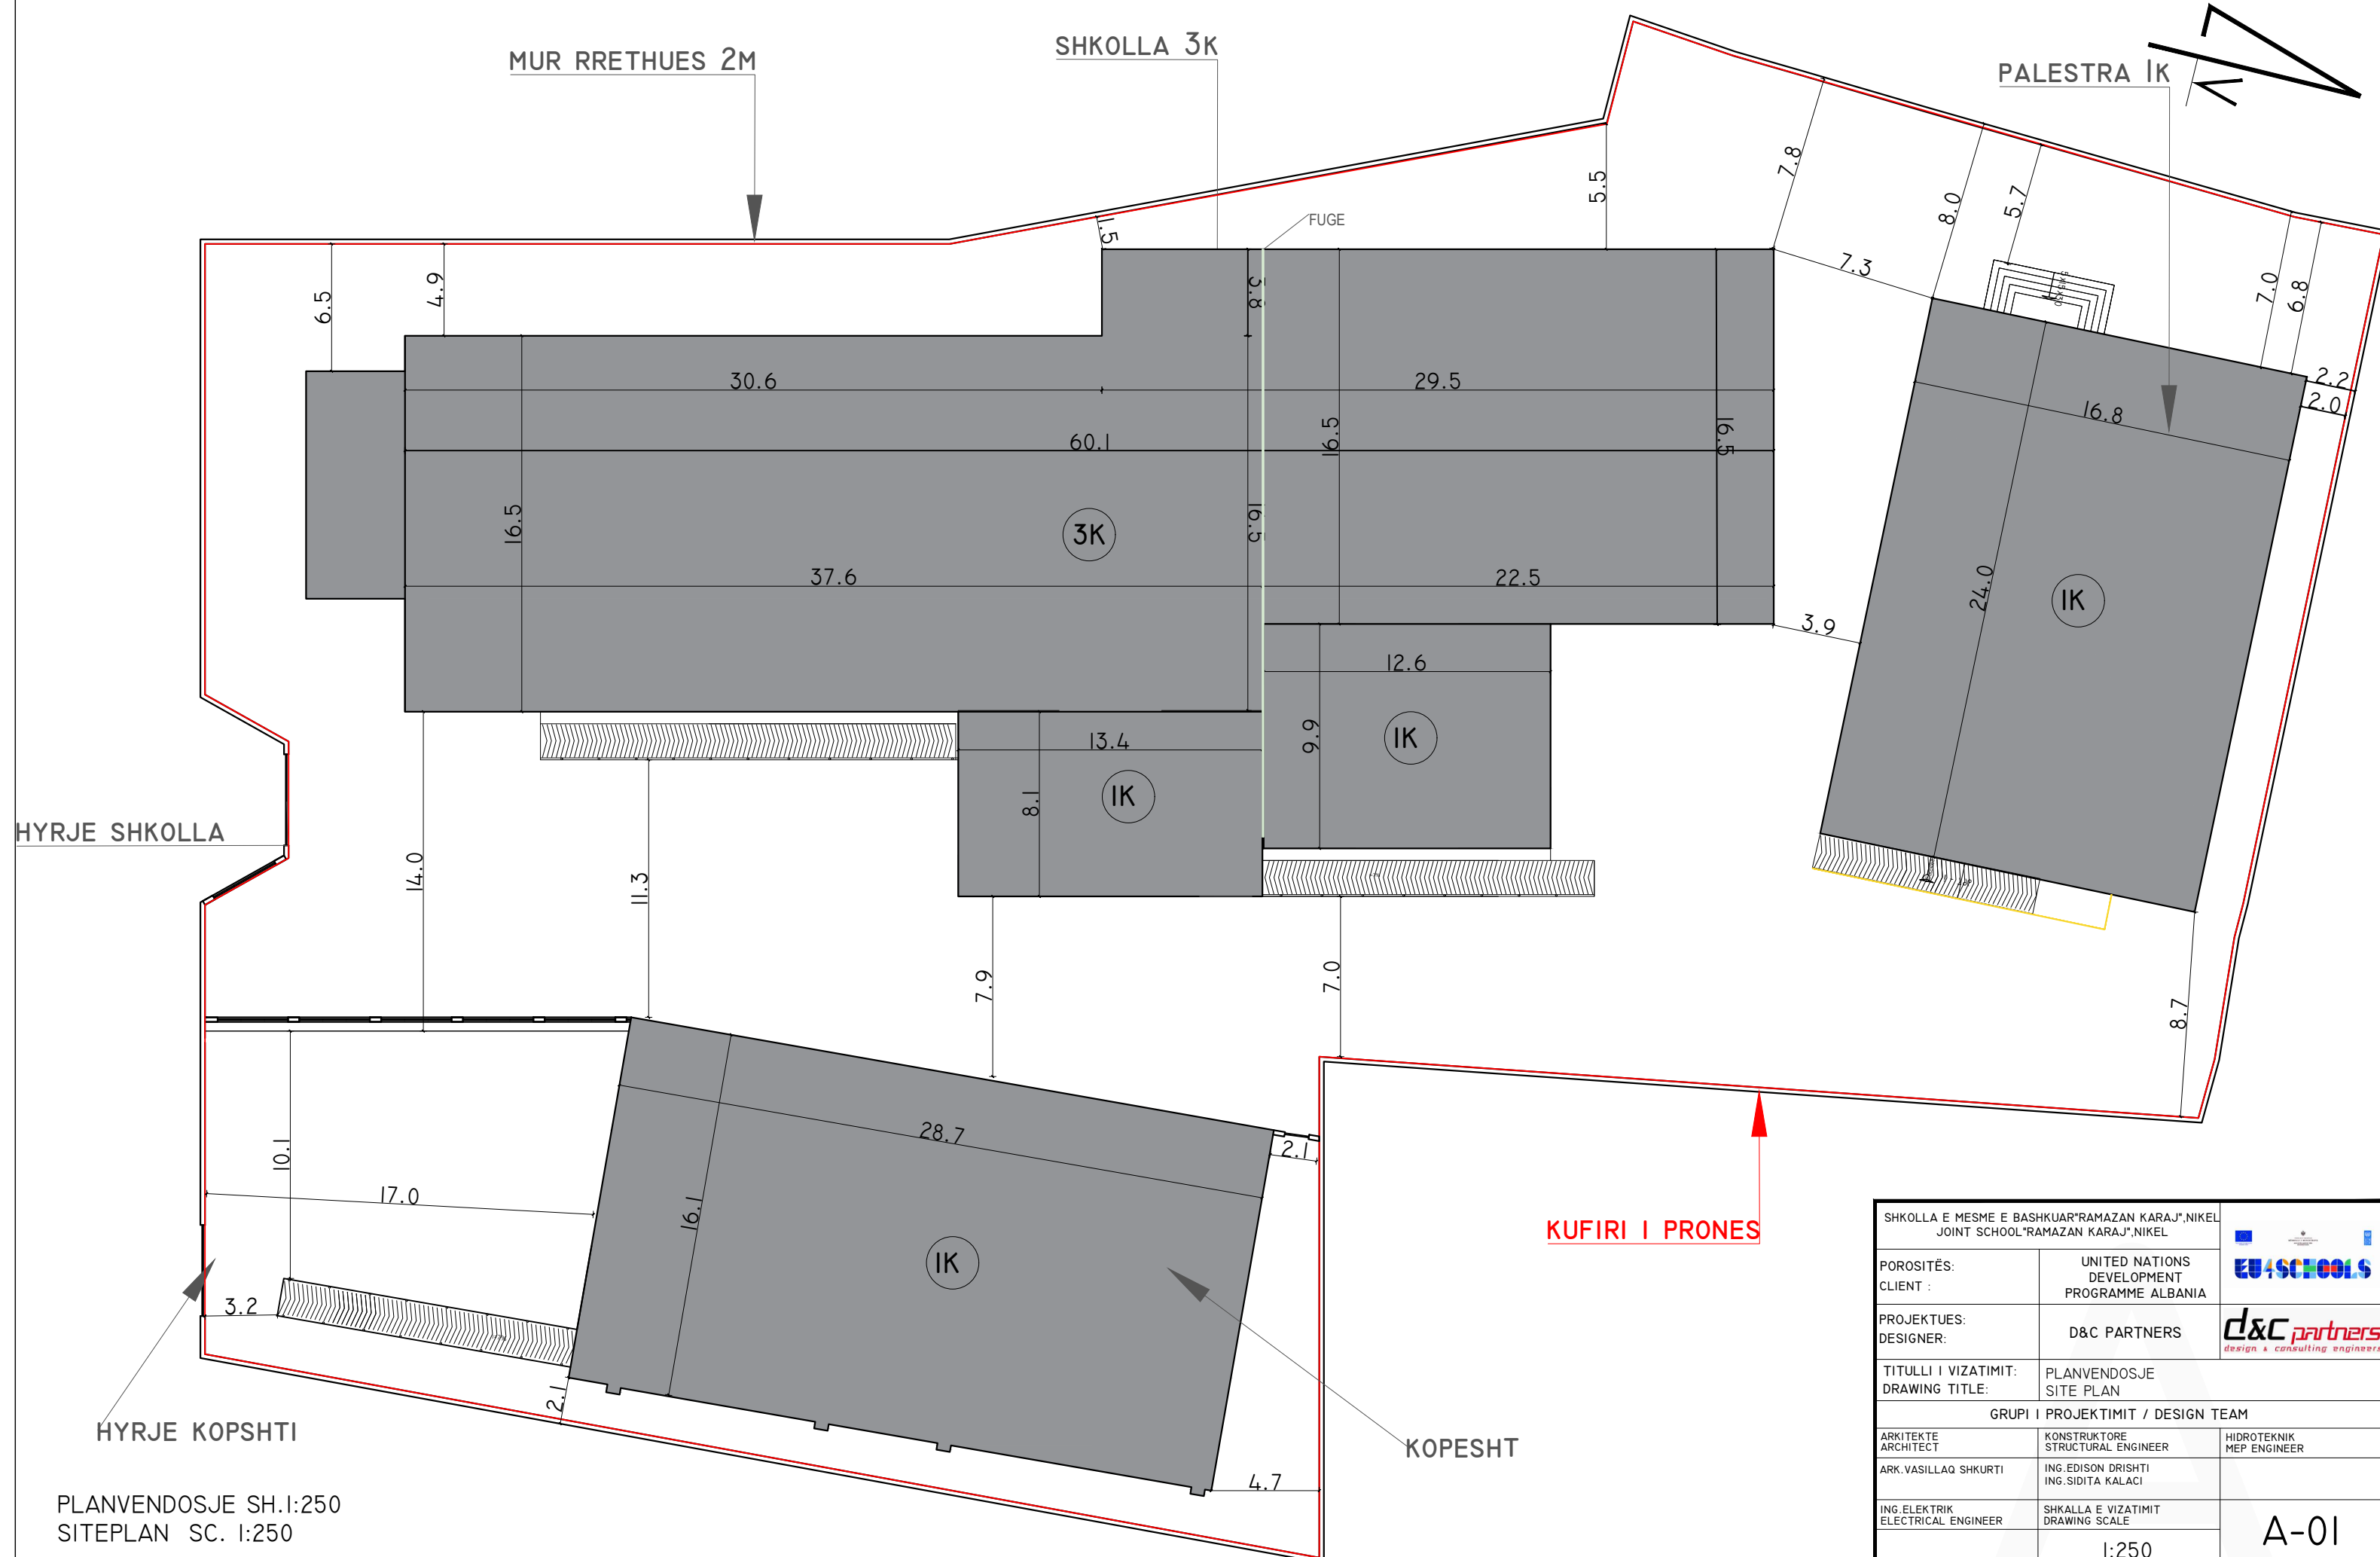


PLANVENDOSJE SH.1:250
SITEPLAN SC. 1:250

| | | | |
|--|--|-----------------------------|-------------|
| SHKOLLA E MESME E BASHKUAR"RAMAZAN KARAJ",NIKEL JOINT SCHOOL"RAMAZAN KARAJ",NIKEL | | | |
| POROSITËS: CLIENT : | UNITED NATIONS DEVELOPMENT PROGRAMME ALBANIA | | |
| PROJEKTUES: DESIGNER: | D&C PARTNERS | | |
| TITULLI I VIZATIMIT: DRAWING TITLE: | PLANVENDOSJE SITE PLAN | | |
| GRUPI I PROJEKTIMIT / DESIGN TEAM | | | |
| ARKITËKTE ARCHITECT | KONSTRUKTORE STRUCTURAL ENGINEER | HIDROTEKNIK MEP ENGINEER | |
| ARK. VASILLAQ SHKURTI | ING. EDISON DRISHTI ING. SIDITA KALACI | | |
| ING. ELEKTRIK ELECTRICAL ENGINEER | SHKALLA E VIZATIMIT DRAWING SCALE | | |
| | 1:250 | A-01 | |
| REFERENCE : "EU4SCHOOLS" ACTION | | | TIRANA 2020 |

MUR RRETHUES 2M

SHKOLLA 3K

PALESTRA 1K

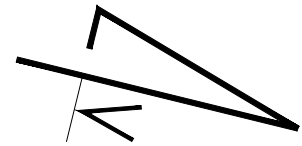

HYRJE SHKOLLA

HYRJE KOPSHTI

KOPESHT

KUFIRI I PRONES

PLANSISTEMIM SH.I:250
LANDSCAPE PLAN SC. I:250



| | | | |
|--|--|-----------------------------|-------------|
| SHKOLLA E MESME E BASHKUAR "RAMAZAN KARAJ", NIKEL JOINT SCHOOL "RAMAZAN KARAJ", NIKEL | | | |
| POROSITËS: CLIENT : | UNITED NATIONS DEVELOPMENT PROGRAMME ALBANIA | | |
| PROJEKTUES: DESIGNER: | D&C PARTNERS | | |
| TITULLI I VIZATIMIT: DRAWING TITLE: | PLANSISTEMIM LANDSCAPE PLAN | | |
| GRUPI I PROJEKTIMIT / DESIGN TEAM | | | |
| ARKITEKTE ARCHITECT | KONSTRUKTORE STRUCTURAL ENGINEER | HIDROTEKNIK MEP ENGINEER | |
| ARK. VASILLAQ SHKURTI | ING. EDISON DRISHTI ING. SIDITA KALACI | | |
| ING. ELEKTRIK ELECTRICAL ENGINEER | SHKALLA E VIZATIMIT DRAWING SCALE | | |
| | 1:250 | A-02 | |
| REFERENCE : "EU4SCHOOLS" ACTION | | | TIRANA 2020 |

PLAN RILEVIMI

Punoi: SAIMIR BURBA

Liçenca nr. T.0247/3

Data e përgatitjes

—:—:—

Vula/firma

IDENTIFIKIMI I PASURISE

ZONA KADASTRALE NR.2795


Nr.Pasurise 131/75 Vol 4 Fq 174


INDEKSI I HARTES K-34-88(168-D)

SHKALLA 1 : 500

ADRESA E PASURISE : RRETHI KRUIJE


SIPERFAQJA TRUALLIT = 4404 m²

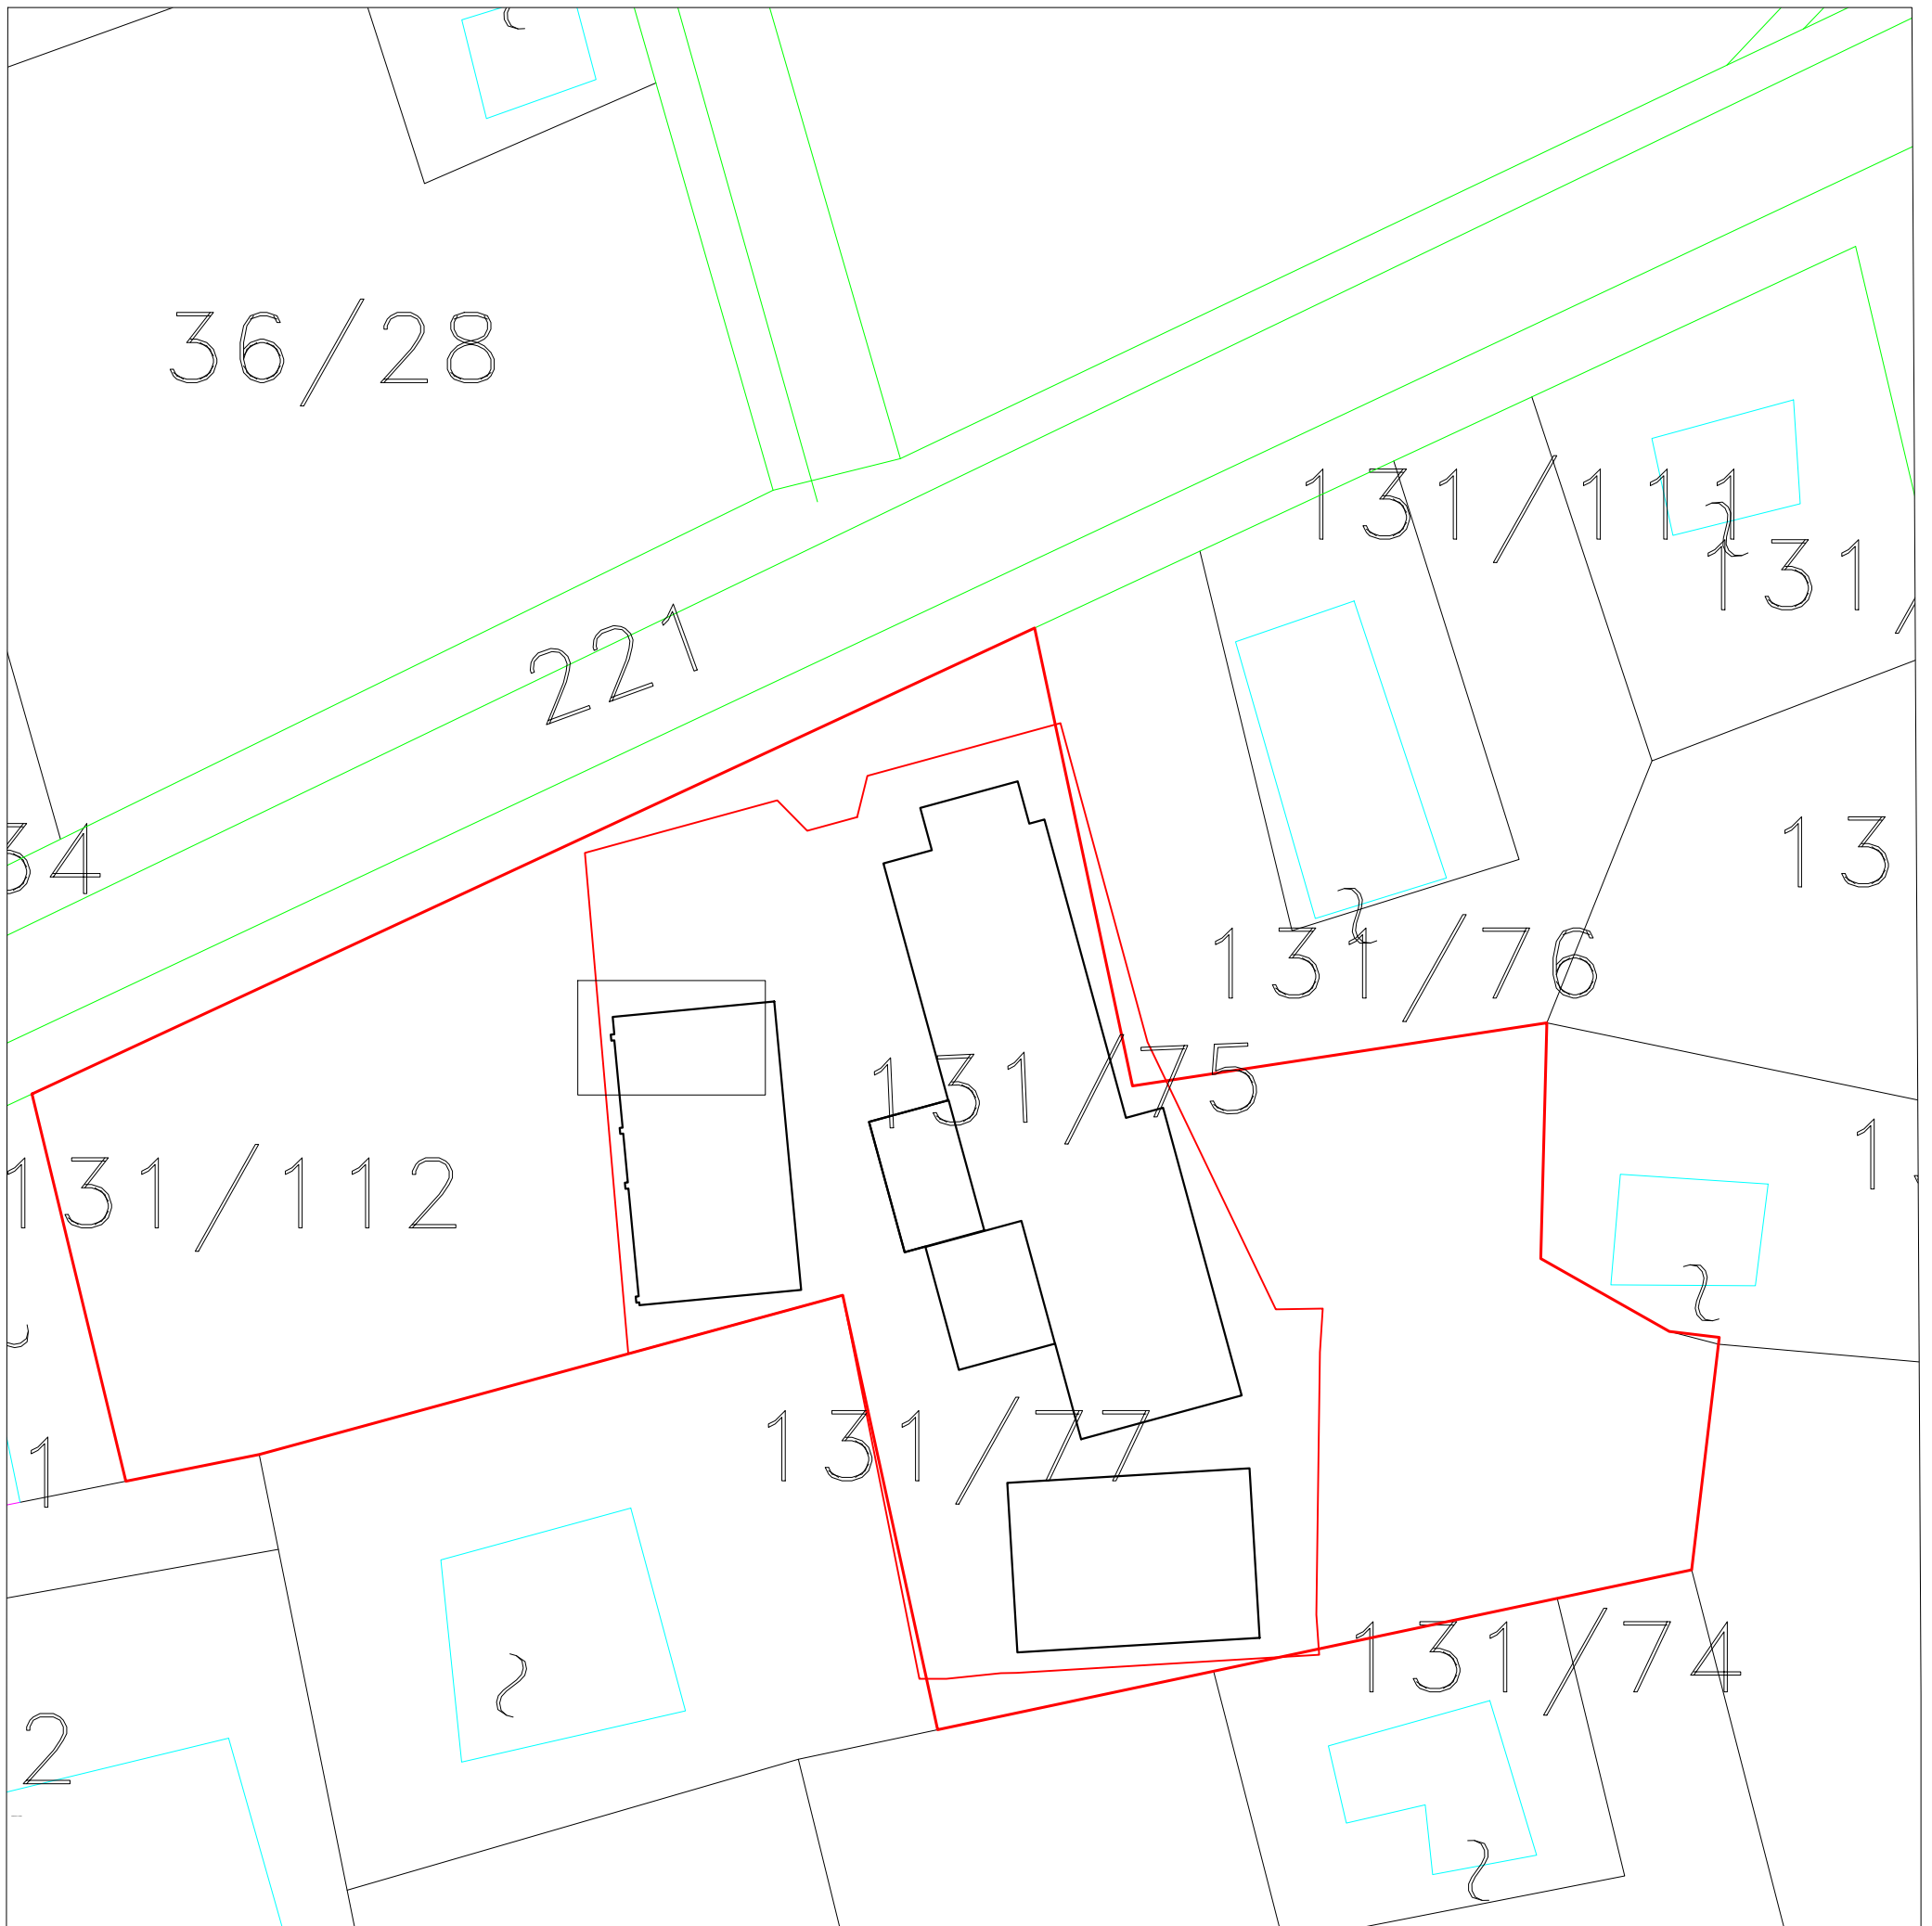

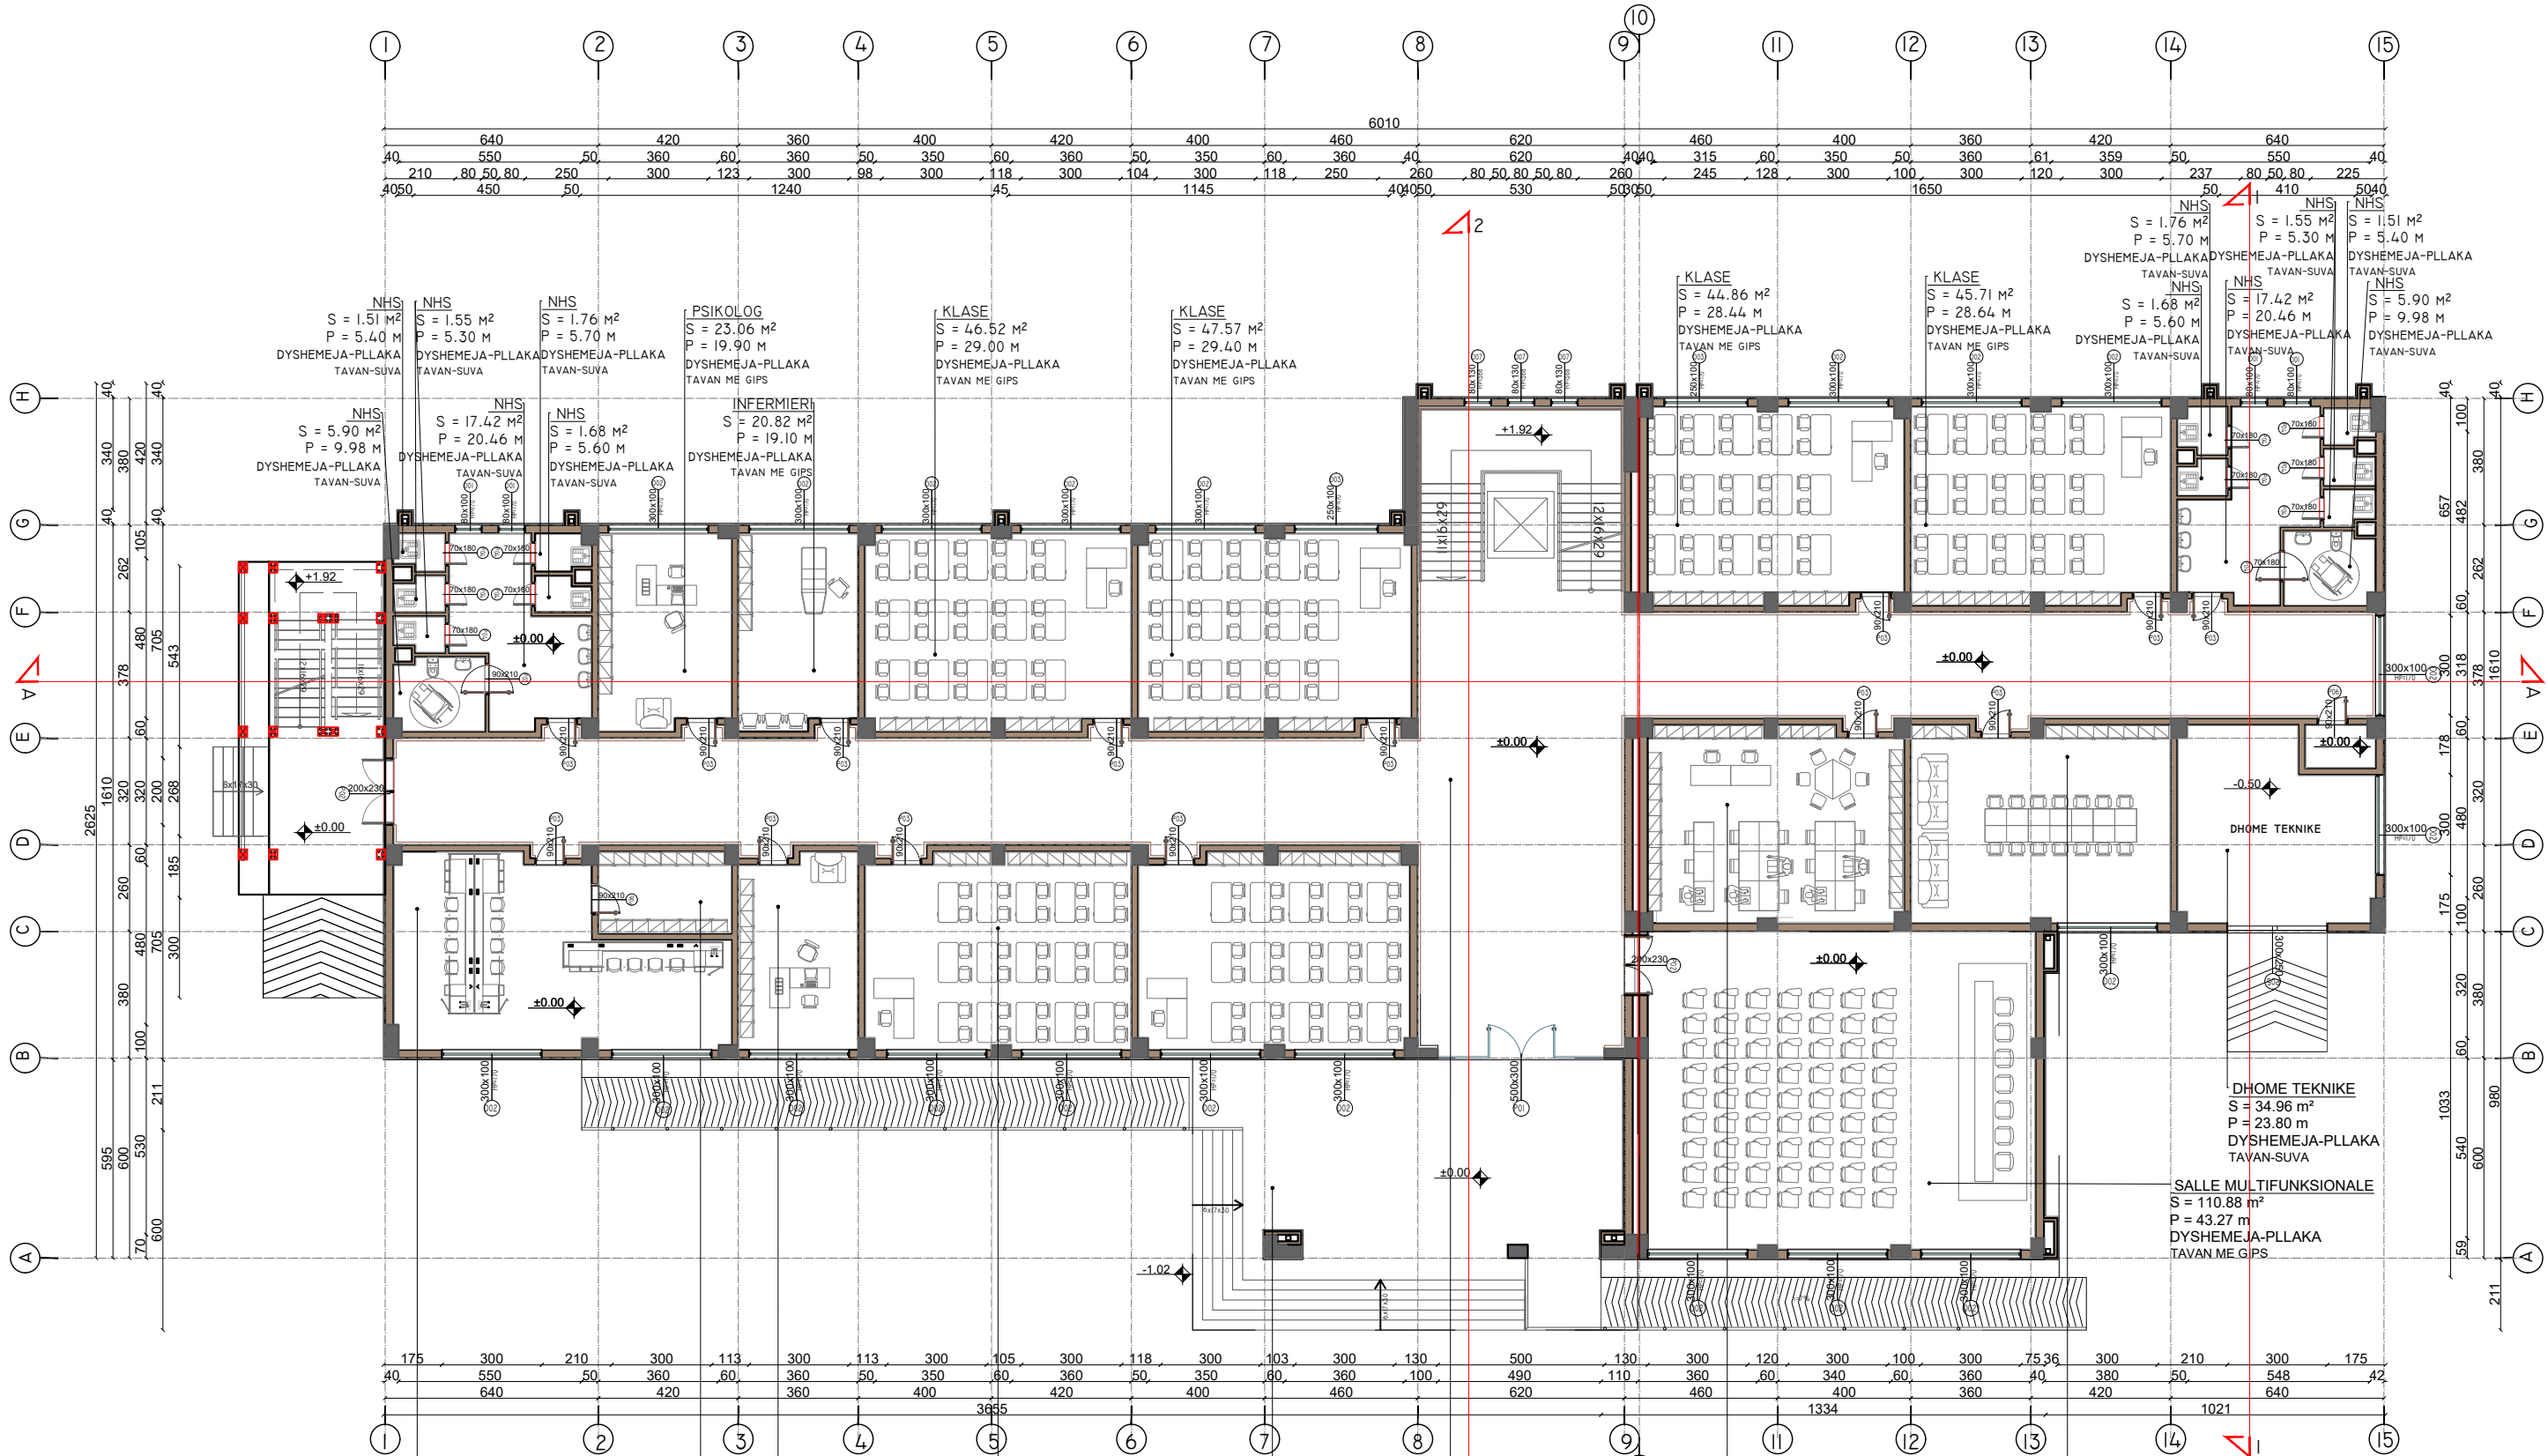


PLAN MOBILIMI I KATIT PERDHE SH. 1:200
GROUND FLOOR FURNISHING PLAN SC. 1:200

| | | | |
|--|--|-----------------------------------|-------------|
| SHKOLLA E MESME E BASHKUAR "RAMAZAN KARAJ", NIKEL JOINT SCHOOL "RAMAZAN KARAJ", NIKEL | | | |
| POROSITËS: CLIENT : | UNITED NATIONS DEVELOPMENT PROGRAMME ALBANIA | | |
| PROJEKTUES: DESIGNER: | D&C PARTNERS | | |
| TITULLI I VIZATIMIT: DRAWING TITLE: | PLAN MOBILIMI I KATIT PERDHE GROUND FLOOR FURNISHING PLAN | GRUPI I PROJEKTIMIT / DESIGN TEAM | |
| ARKITEKTE ARCHITECT | KONSTRUKTORE STRUCTURAL ENGINEER | HIDROTEKNIK MEP ENGINEER | |
| ARK. VASILLAQ SHKURTI | ING. EDISON DRISHTI ING. SIDITA KALACI | | |
| ING. ELEKTRIK ELECTRICAL ENGINEER | SHKALLA E VIZATIMIT DRAWING SCALE | A-03 | |
| | 1:200 | | |
| REFERENCE : "EU4SCHOOLS" ACTION | | | TIRANA 2020 |

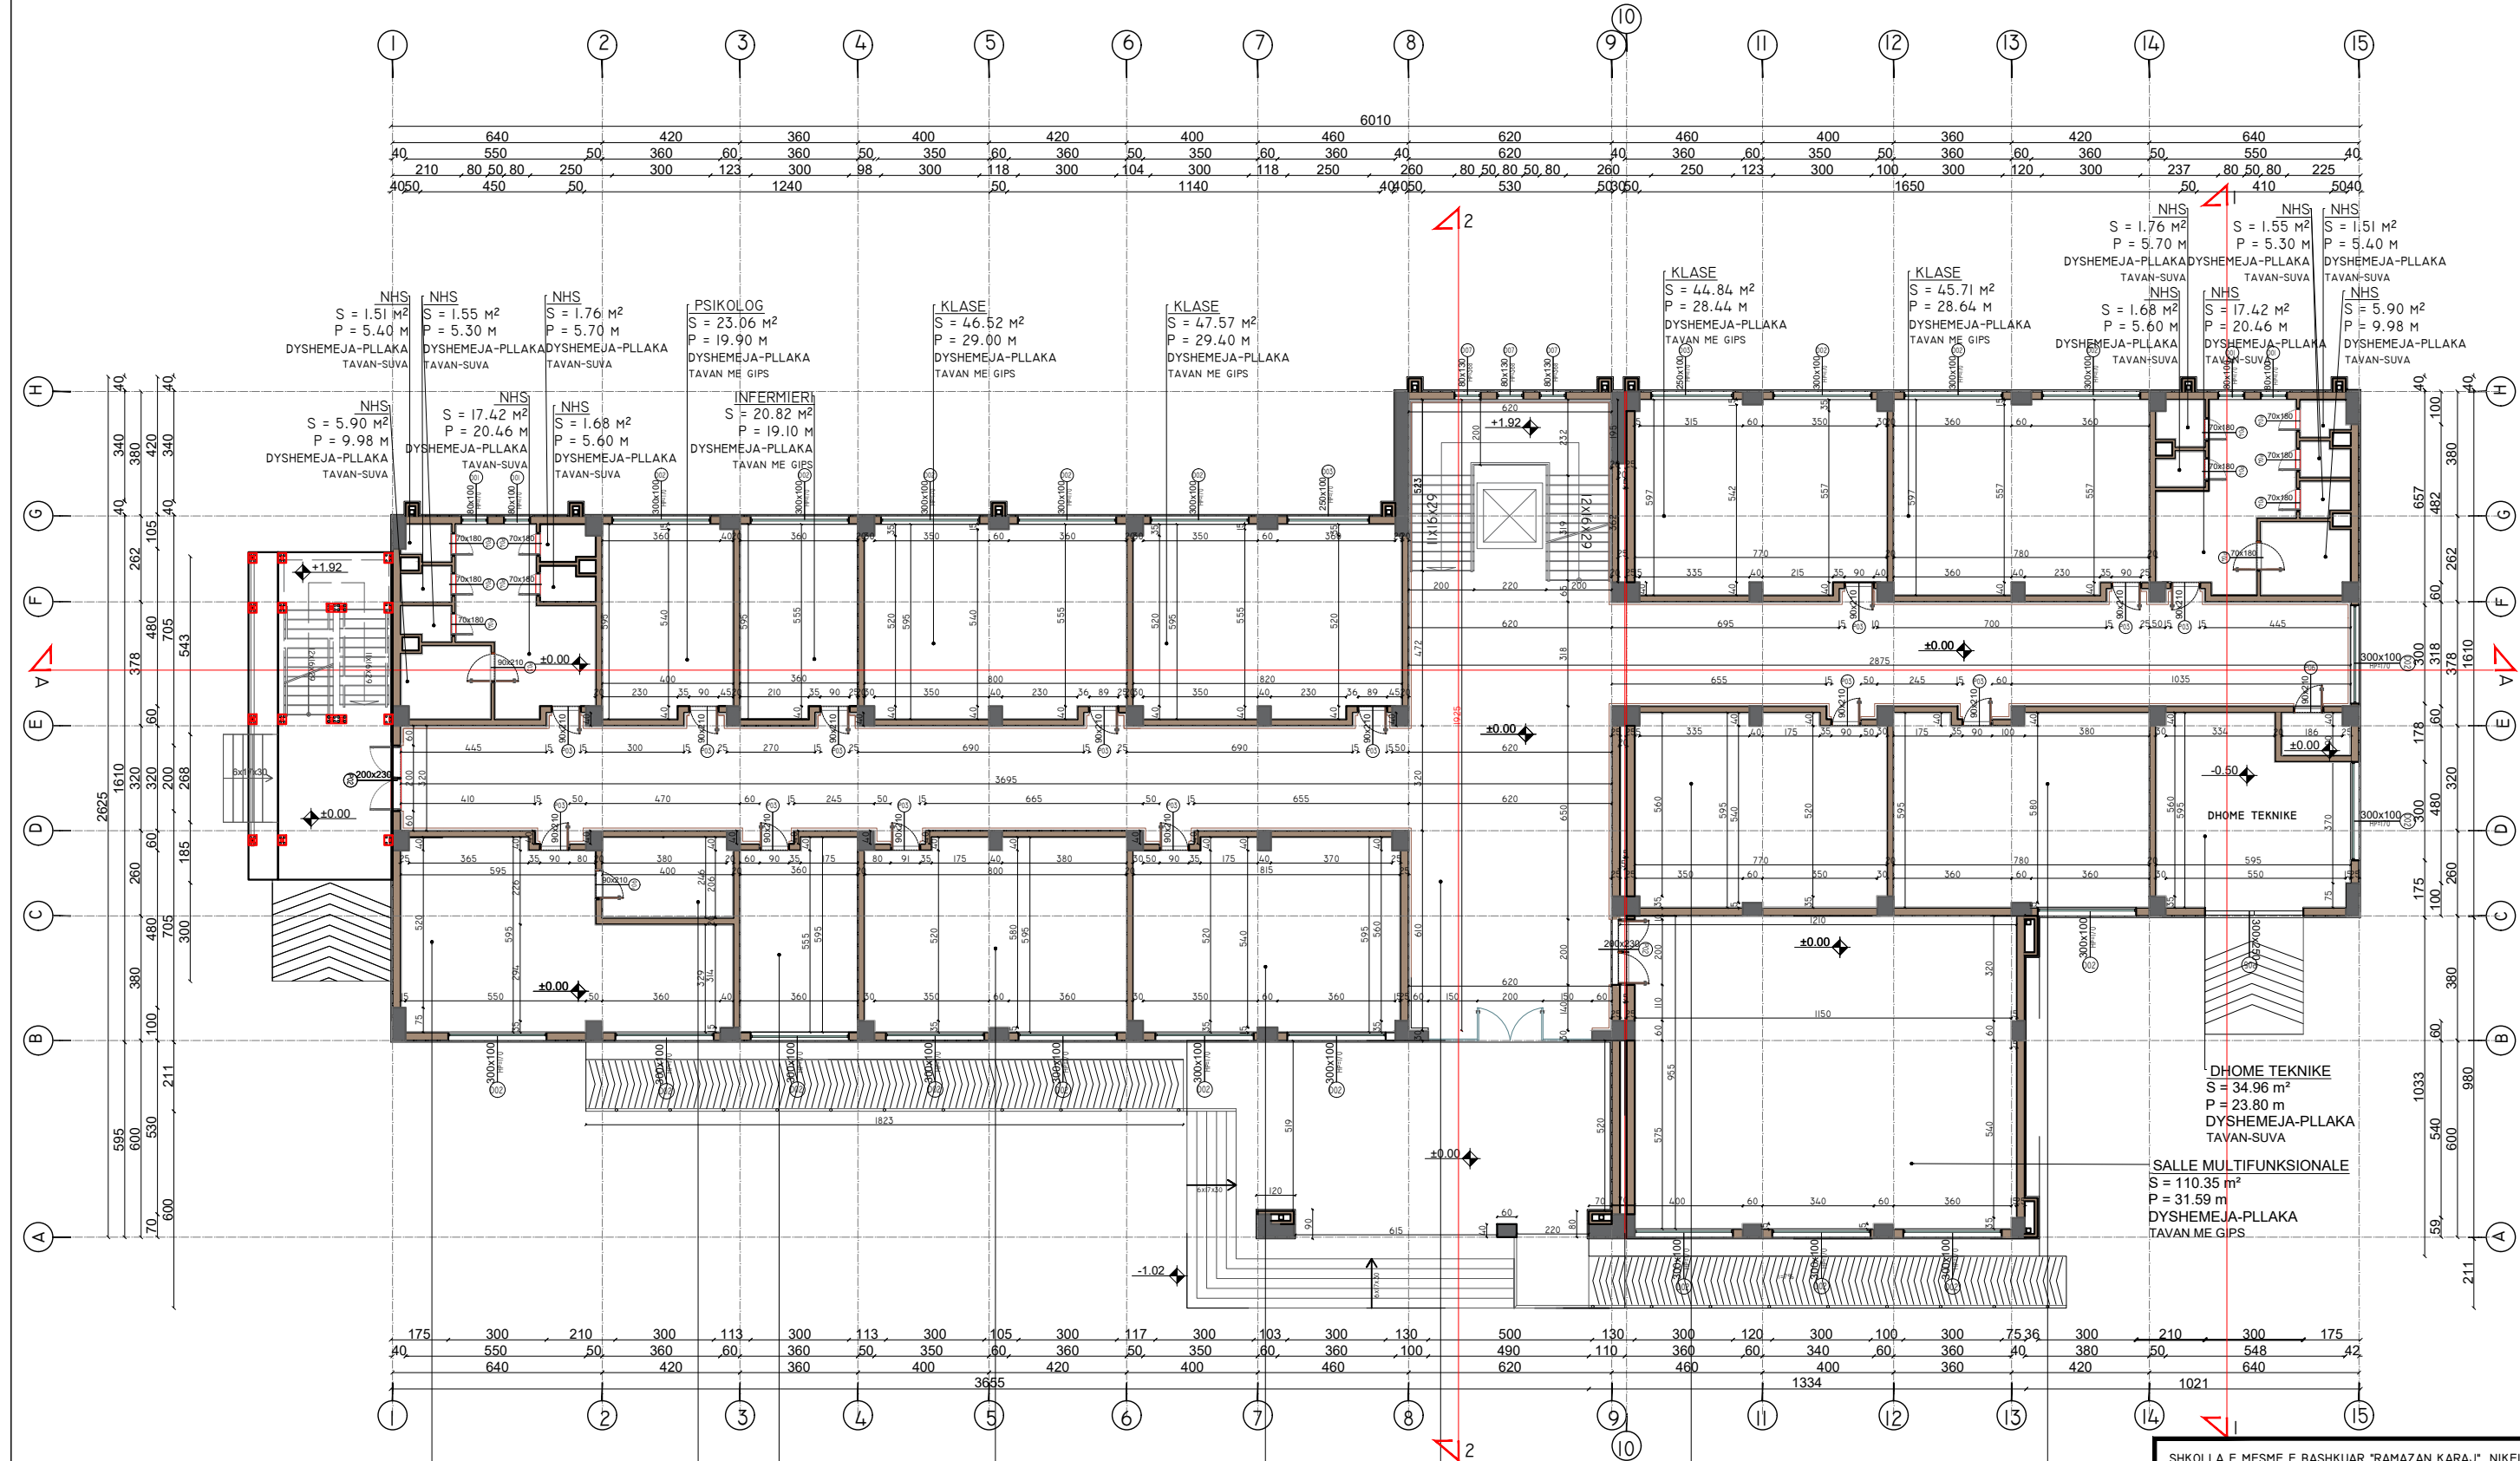


PLAN DIMENSIONIMI I KATIT PERDHE SH. I:200
GROUND FLOOR MEASURING PLAN SC. I:200

| | | |
|--|---|-----------------------------|
| SHKOLLA E MESME E BASHKUAR "RAMAZAN KARAJ", NIKEL JOINT SCHOOL "RAMAZAN KARAJ", NIKEL | | |
| POROSITËS: CLIENT : | UNITED NATIONS DEVELOPMENT PROGRAMME ALBANIA | |
| PROJEKTUES: DESIGNER: | D&C PARTNERS | |
| TITULLI I VIZATIMIT: DRAWING TITLE: | PLAN DIMENSIONIMI I KATIT PERDHE GROUND FLOOR MEASURING PLAN | |
| GRUPI I PROJEKTIMIT / DESIGN TEAM | | |
| ARKITEKTE ARCHITECT | KONSTRUKTORE STRUCTURAL ENGINEER | HIDROTEKNIK MEP ENGINEER |
| ARK. VASILLAQ SHKURTI | ING. EDISON DRISHTI ING. SIDITA KALACI | |
| ING. ELEKTRIK ELECTRICAL ENGINEER | SHKALLA E VIZATIMIT DRAWING SCALE | A-04 |
| | I:200 | |
| REFERENCE : "EU4SCHOOLS" ACTION | | TIRANA 2020 |

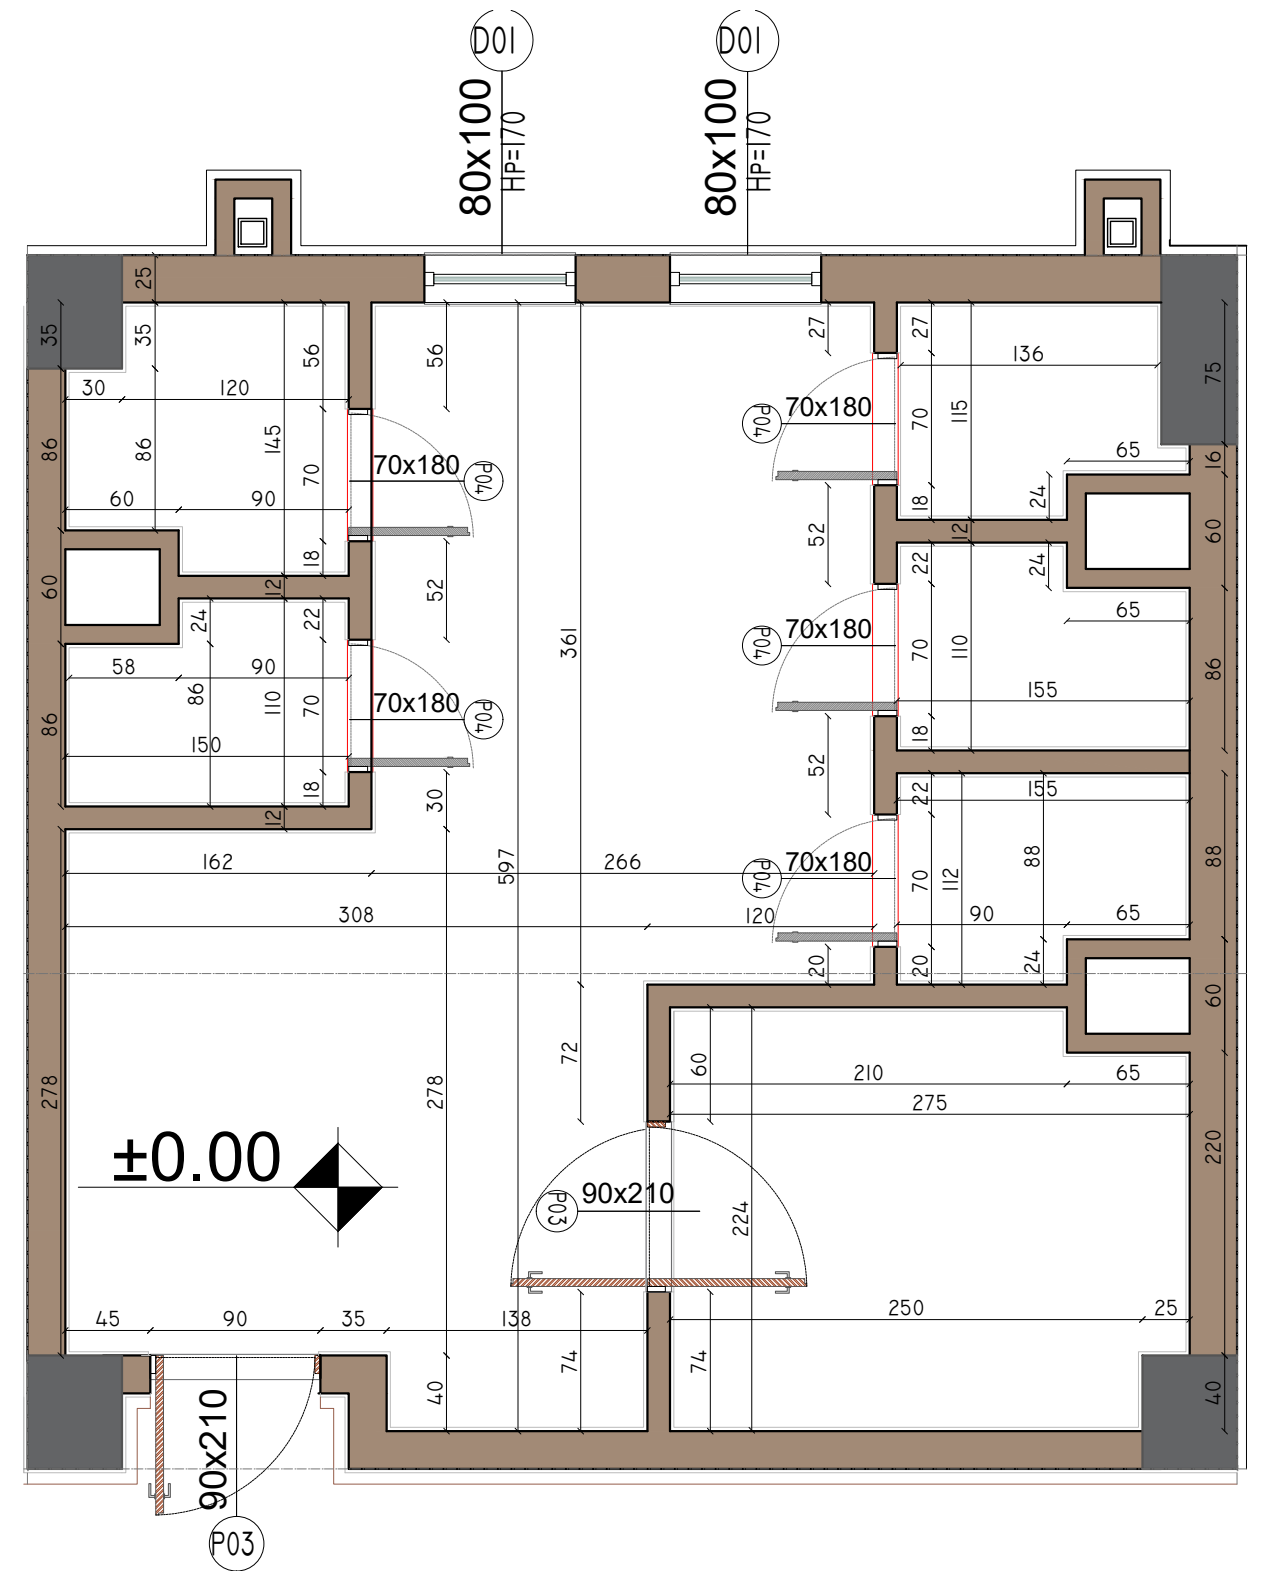

PLAN DIMENSIONIMI I KATIT PERDHE (TUALETET) SH. 1:40
GROUND FLOOR MEASURING PLAN (TOILETS) SC. 1:40

| | | |
|--|---|-----------------------------|
| SHKOLLA E MESME E BASHKUAR "RAMAZAN KARAJ", NIKEL JOINT SCHOOL "RAMAZAN KARAJ", NIKEL | | |
| POROSITËS: CLIENT : | UNITED NATIONS DEVELOPMENT PROGRAMME ALBANIA | |
| PROJEKTUES: DESIGNER: | D&C PARTNERS | |
| TITULLI I VIZATIMIT: DRAWING TITLE: | PLAN DIMENSIONIMI I KATIT PERDHE GROUND FLOOR MEASURING PLAN | |
| GRUPI I PROJEKTIMIT / DESIGN TEAM | | |
| ARKITEKTE ARCHITECT | KONSTRUKTORE STRUCTURAL ENGINEER | HIDROTEKNIK MEP ENGINEER |
| ARK. VASILLAQ SHKURTI | ING. EDISON DRISHTI ING. SIDITA KALACI | |
| ING. ELEKTRIK ELECTRICAL ENGINEER | SHKALLA E VIZATIMIT DRAWING SCALE | |
| | 1:40 | A-04' |
| REFERENCE : "EU4SCHOOLS" ACTION | | TIRANA 2020 |

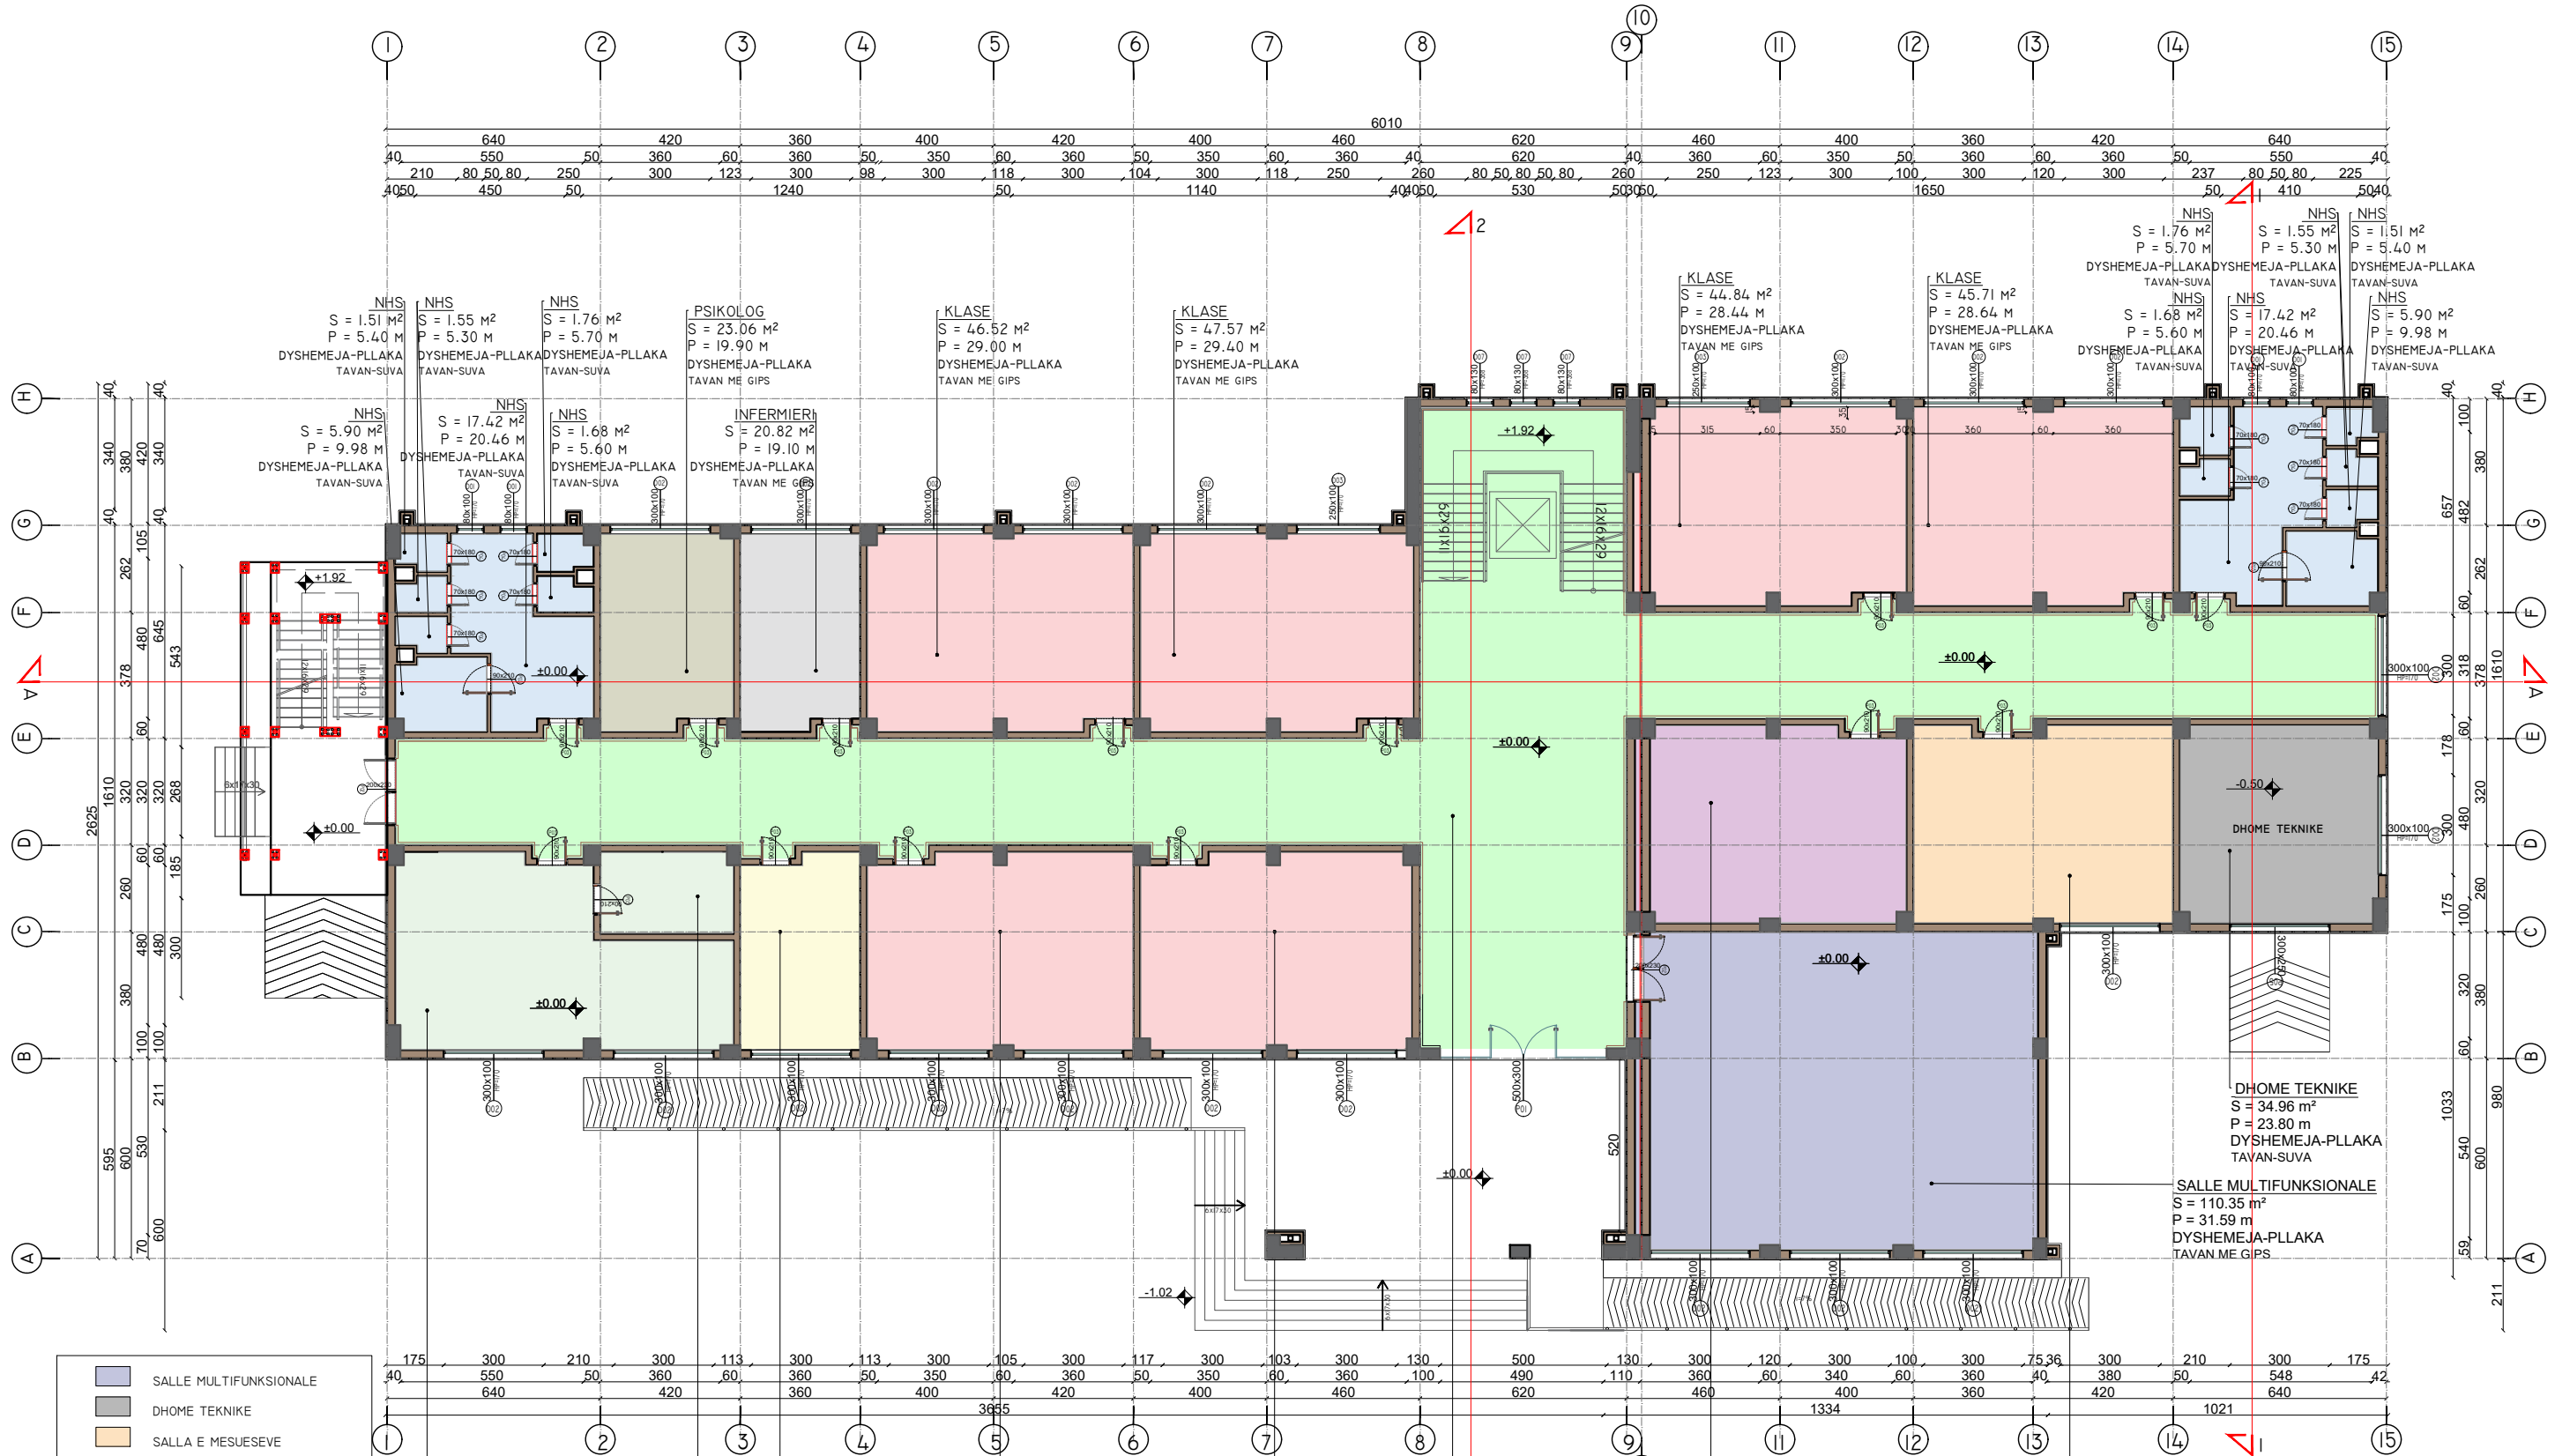


PLAN ORGANIZIMI I KATIT PERDHE SH. 1:200
GROUND FLOOR DISTRIBUTION PLAN SC. 1:200

| | | |
|--|--|-----------------------------|
| SHKOLLA E MESME E BASHKUAR "RAMAZAN KARAJ", NIKEL JOINT SCHOOL "RAMAZAN KARAJ", NIKEL | | |
| POROSITËS: CLIENT : | UNITED NATIONS DEVELOPMENT PROGRAMME ALBANIA | |
| PROJEKTUES: DESIGNER: | D&C PARTNERS | |
| TITULLI I VIZATIMIT: DRAWING TITLE: | PLAN ORGANIZIMI I KATIT PERDHE GROUND FLOOR DISTRIBUTION PLAN | |
| GRUPI I PROJEKTIMIT / DESIGN TEAM | | |
| ARKITEKTE ARCHITECT | KONSTRUKTORE STRUCTURAL ENGINEER | HIDROTEKNIK MEP ENGINEER |
| ARK.VASILLAQ SHKURTI | ING. EDISON DRISHTI ING. SIDITA KALACI | |
| ING. ELEKTRIK ELECTRICAL ENGINEER | SHKALLA E VIZATIMIT DRAWING SCALE | |
| | 1:200 | A-05 |
| REFERENCE : "EU4SCHOOLS" ACTION | | TIRANA 2020 |





PLAN MOBILIMI I KATIT TE PARE SH. 1:200
FIRST FLOOR FURNISHING PLAN SC. 1:200

| | | | |
|--|--|-----------------------------|-------------|
| SHKOLLA E MËSME E BASHKUAR "RAMAZAN KARAJ", NIKEL JOINT SCHOOL "RAMAZAN KARAJ", NIKEL | | | |
| POROSITËS: CLIENT : | UNITED NATIONS DEVELOPMENT PROGRAMME ALBANIA | | |
| PROJEKTUES: DESIGNER: | D&C PARTNERS | | |
| TITULLI I VIZATIMIT: DRAWING TITLE: | PLAN MOBILIMI I KATIT TE PARE FIRST FLOOR FURNISHING PLAN | | |
| GRUPI I PROJEKTIMIT / DESIGN TEAM | | | |
| ARKITEKTE ARCHITECT | KONSTRUKTORE STRUCTURAL ENGINEER | HIDROTEKNIK MEP ENGINEER | |
| ARK.VASILLAQ SHKURTI | ING.EDISON DRISHTI ING.SIDITA KALACI | | |
| ING.ELEKTRIK ELECTRICAL ENGINEER | SHKALLA E VIZATIMIT DRAWING SCALE | | |
| | 1:200 | A-06 | |
| REFERENCE : "EU4SCHOOLS" ACTION | | | TIRANA 2020 |

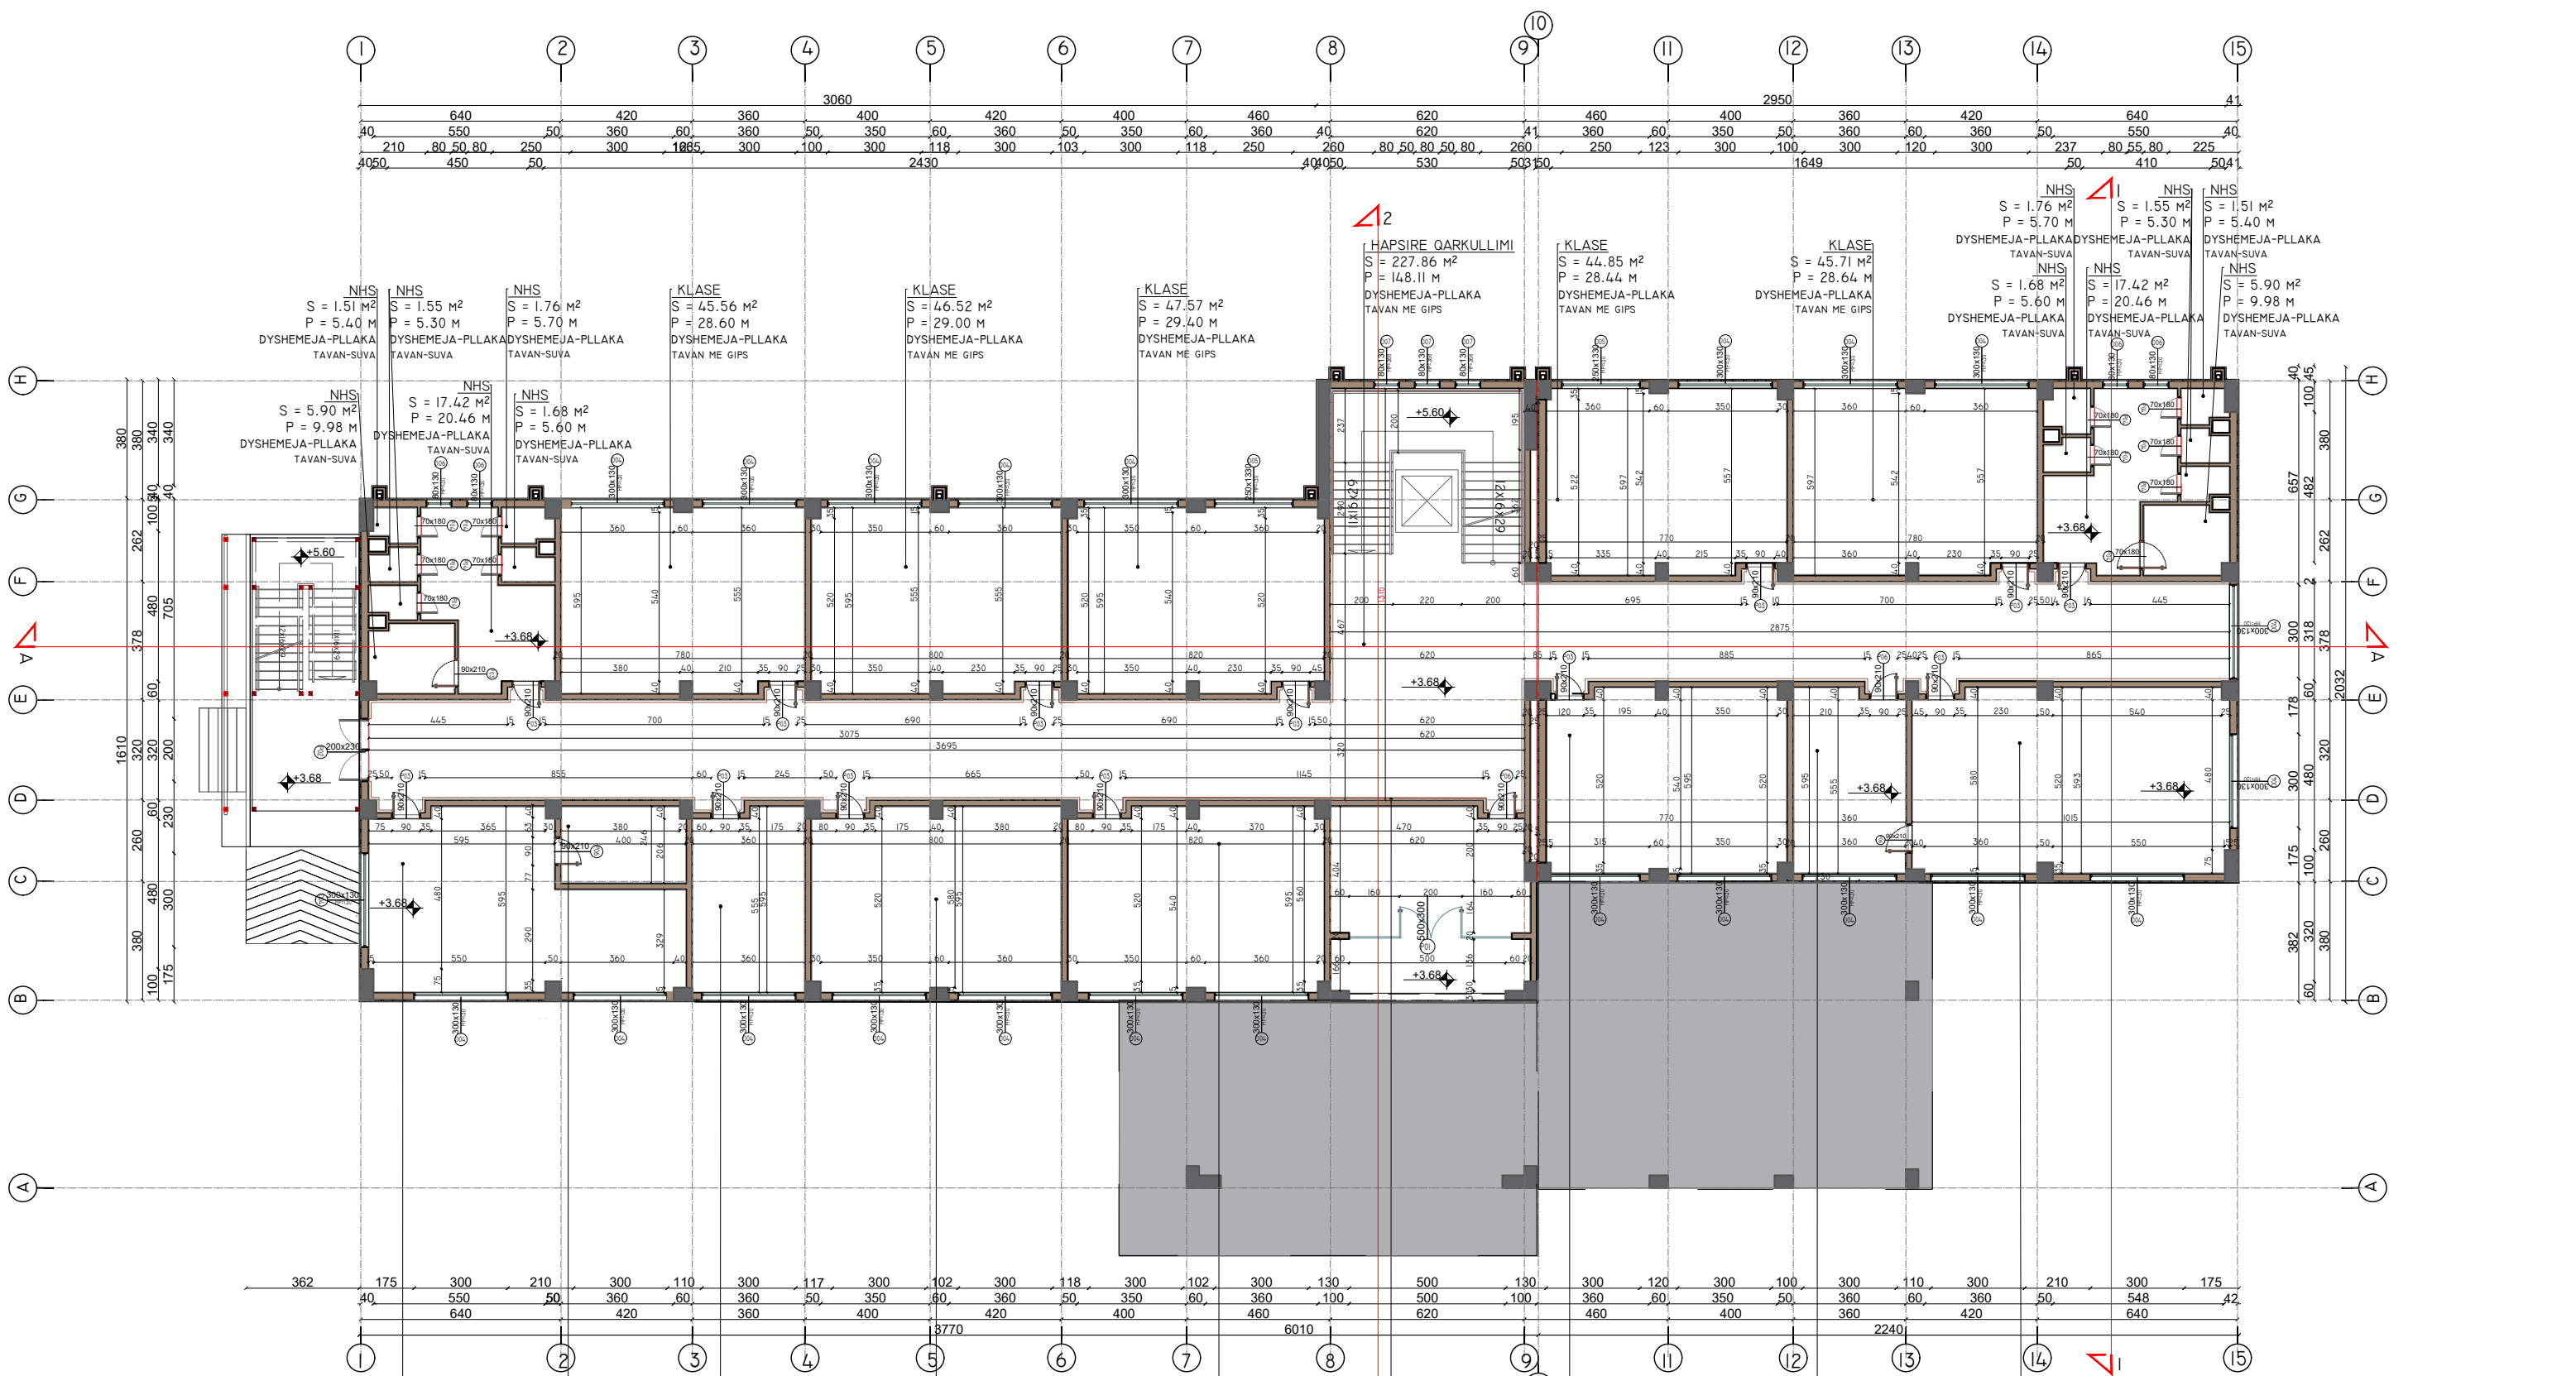

PLAN DIMENSIONIMI I KATIT TE PARE SH. 1:200
FIRST FLOOR MEASURING PLAN SC. 1:200

| | | |
|--|---|-----------------------------|
| SHKOLLA E MESME E BASHKUAR "RAMAZAN KARAJ", NIKEL JOINT SCHOOL "RAMAZAN KARAJ", NIKEL | | |
| POROSITËS: CLIENT : | UNITED NATIONS DEVELOPMENT PROGRAMME ALBANIA | |
| PROJEKTUES: DESIGNER: | D&C PARTNERS | |
| TITULLI I VIZATIMIT: DRAWING TITLE: | PLAN DIMENSIONIMI I KATIT TE PARE FIRST FLOOR MEASURING PLAN | |
| GRUPI I PROJEKTIMIT / DESIGN TEAM | | |
| ARKITEKTE ARCHITECT | KONSTRUKTORE STRUCTURAL ENGINEER | HIDROTEKNIK MEP ENGINEER |
| ARK. VASILLAQ SHKURTI | ING. EDISON DRISHTI ING. SIDITA KALACI | |
| ING. ELEKTRIK ELECTRICAL ENGINEER | SHKALLA E VIZATIMIT DRAWING SCALE | |
| | 1:200 | A-07 |
| REFERENCE : "EU4SCHOOLS" ACTION | | TIRANA 2020 |

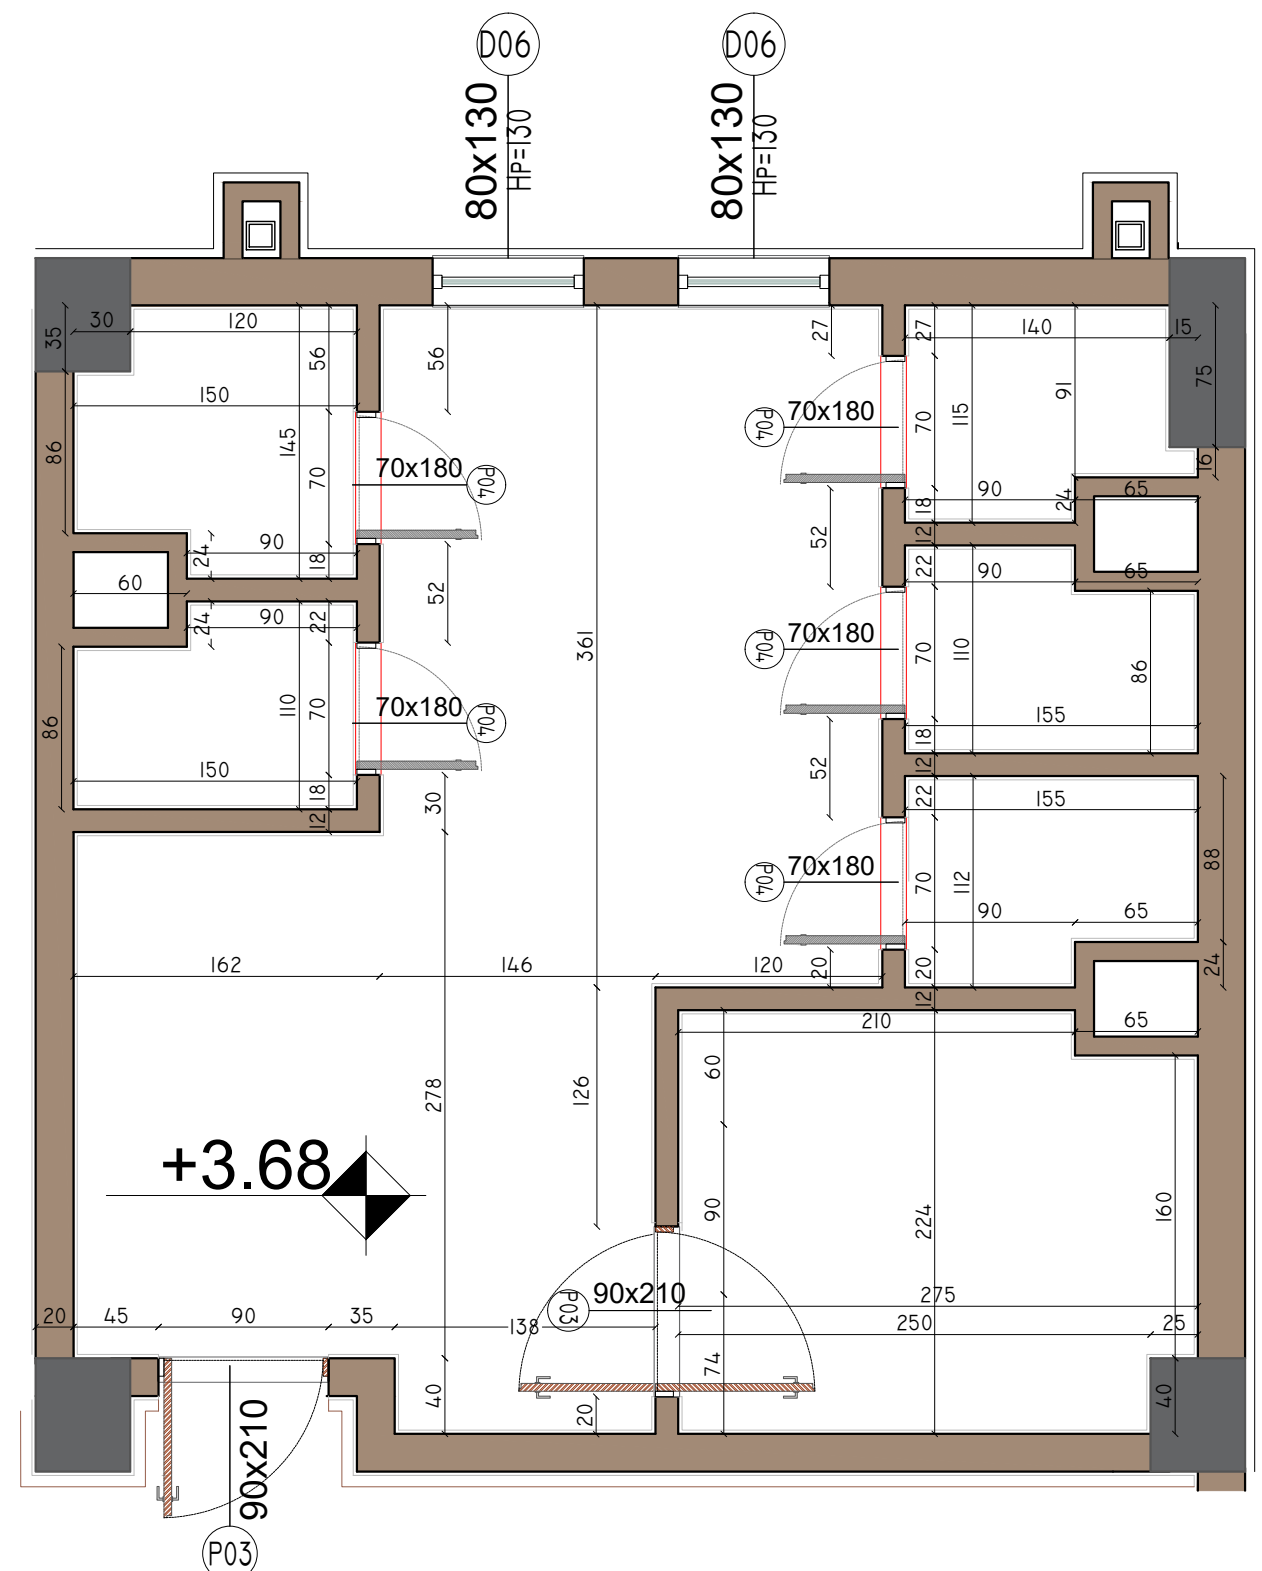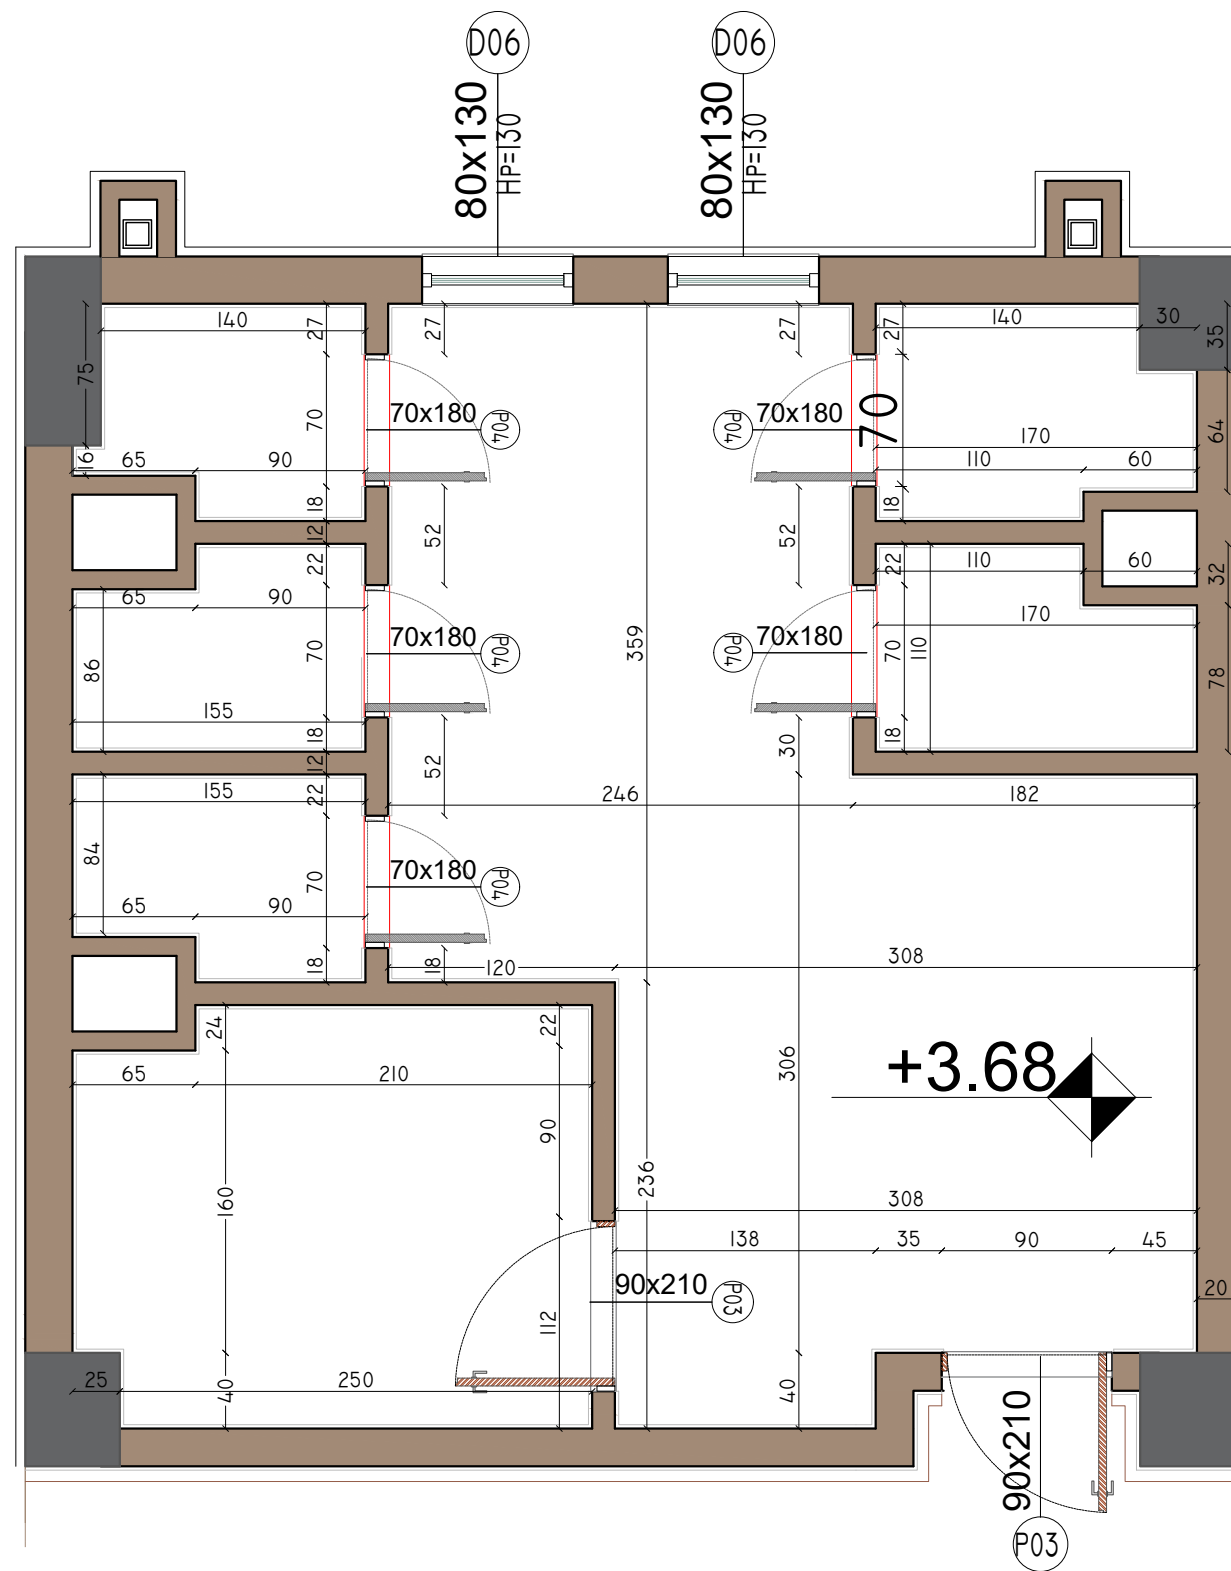

PLAN DIMENSIONIMI I KATIT TE PARE (TUALETET) SH. 1:40
 FIRST FLOOR MEASURING PLAN (TOILETS) SC. 1:40

| | | |
|--|---|-----------------------------|
| SHKOLLA E MESME E BASHKUAR "RAMAZAN KARAJ", NIKEL JOINT SCHOOL "RAMAZAN KARAJ", NIKEL | | |
| POROSITËS: CLIENT : | UNITED NATIONS DEVELOPMENT PROGRAMME ALBANIA | |
| PROJEKTUES: DESIGNER: | D&C PARTNERS | |
| TITULLI I VIZATIMIT: DRAWING TITLE: | PLAN DIMENSIONIMI I KATIT PERDHE GROUND FLOOR MEASURING PLAN | |
| GRUPI I PROJEKTIMIT / DESIGN TEAM | | |
| ARKITEKTE ARCHITECT | KONSTRUKTORE STRUCTURAL ENGINEER | HIDROTEKNIK MEP ENGINEER |
| ARK. VASILLAQ SHKURTI | ING. EDISON DRISHTI ING. SIDITA KALACI | |
| ING. ELEKTRIK ELECTRICAL ENGINEER | SHKALLA E VIZATIMIT DRAWING SCALE | A-07' |
| | 1:40 | |
| REFERENCE : "EU4SCHOOLS" ACTION | | TIRANA 2020 |



PLAN ORGANIZIMI I KATIT TE PARE SH. 1:200
FIRST FLOOR DISTRIBUTION PLAN SC. 1:200

| | | |
|--|--|-----------------------------|
| SHKOLLA E MESME E BASHKUAR "RAMAZAN KARAJ", NIKEL JOINT SCHOOL "RAMAZAN KARAJ", NIKEL | | |
| POROSITËS: CLIENT : | UNITED NATIONS DEVELOPMENT PROGRAMME ALBANIA | |
| PROJEKTUES: DESIGNER: | D&C PARTNERS | |
| TITULLI I VIZATIMIT: DRAWING TITLE: | PLAN ORGANIZIMI I KATIT TE PARE FIRST FLOOR DISTRIBUTION PLAN | |
| GRUPI I PROJEKTIMIT / DESIGN TEAM | | |
| ARKITEKTE ARCHITECT | KONSTRUKTORE STRUCTURAL ENGINEER | HIDROTEKNIK MEP ENGINEER |
| ARK.VASILLAQ SHKURTI | ING. EDISON DRISHTI ING. SIDITA KALACI | |
| ING. ELEKTRIK ELECTRICAL ENGINEER | SHKALLA E VIZATIMIT DRAWING SCALE | |
| | 1:200 | A-08 |
| REFERENCE : "EU4SCHOOLS" ACTION | | TIRANA 2020 |

LAB INFORMATIKE
S = 59.05 m²
P = 33.69 m
DYSHEMEJA-PLLAKA
TAVAN ME GIPS

DHOMA E SERVERAVE
S = 20.82 m²
P = 19.50 m
DYSHEMEJA-PLLAKA
TAVAN ME GIPS

DREJTORIA
S = 36.76 m²
P = 27.15 m
DYSHEMEJA-PLLAKA
TAVAN ME GIPS

KLASE
S = 47.43 m²
P = 29.40 m
DYSHEMEJA-PLLAKA
TAVAN ME GIPS

KLASE
S = 46.42 m²
P = 29.00 m
DYSHEMEJA-PLLAKA
TAVAN ME GIPS

ZV DREJTORIA
S = 20.68 m²
P = 19.10 m
DYSHEMEJA-PLLAKA
TAVAN ME GIPS


DEPO
S = 9.76 m²
P = 12.92 m
DYSHEMEJA-PLLAKA
TAVAN ME GIPS

LAB KIMIE
S = 47.96 m²
P = 32.90 m
DYSHEMEJA-PLLAKA
TAVAN ME GIPS





PLAN MOBILIMI I KATIT TE DYTE SH. 1:200
SECOND FLOOR FURNISHING PLAN SC. 1:200

| | | | |
|--|---|-----------------------------|-------------|
| SHKOLLA E MËSME E BASHKUAR "RAMAZAN KARAJ", NIKEL JOINT SCHOOL "RAMAZAN KARAJ", NIKEL | | | |
| POROSITËS: CLIENT : | UNITED NATIONS DEVELOPMENT PROGRAMME ALBANIA | | |
| PROJEKTUES: DESIGNER: | D&C PARTNERS | | |
| TITULLI I VIZATIMIT: DRAWING TITLE: | PLAN MOBILIMI I KATIT TE DYTE SECOND FLOOR FURNISHING PLAN | | |
| GRUPI I PROJEKTIMIT / DESIGN TEAM | | | |
| ARKITEKTE ARCHITECT | KONSTRUKTORE STRUCTURAL ENGINEER | HIDROTEKNIK MEP ENGINEER | |
| ARK. VASILLAQ SHKURTI | ING. EDISON DRISHTI ING. SIDITA KALACI | | |
| ING. ELEKTRIK ELECTRICAL ENGINEER | SHKALLA E VIZATIMIT DRAWING SCALE | | |
| | 1:200 | A-09 | |
| REFERENCE : "EU4SCHOOLS" ACTION | | | TIRANA 2020 |

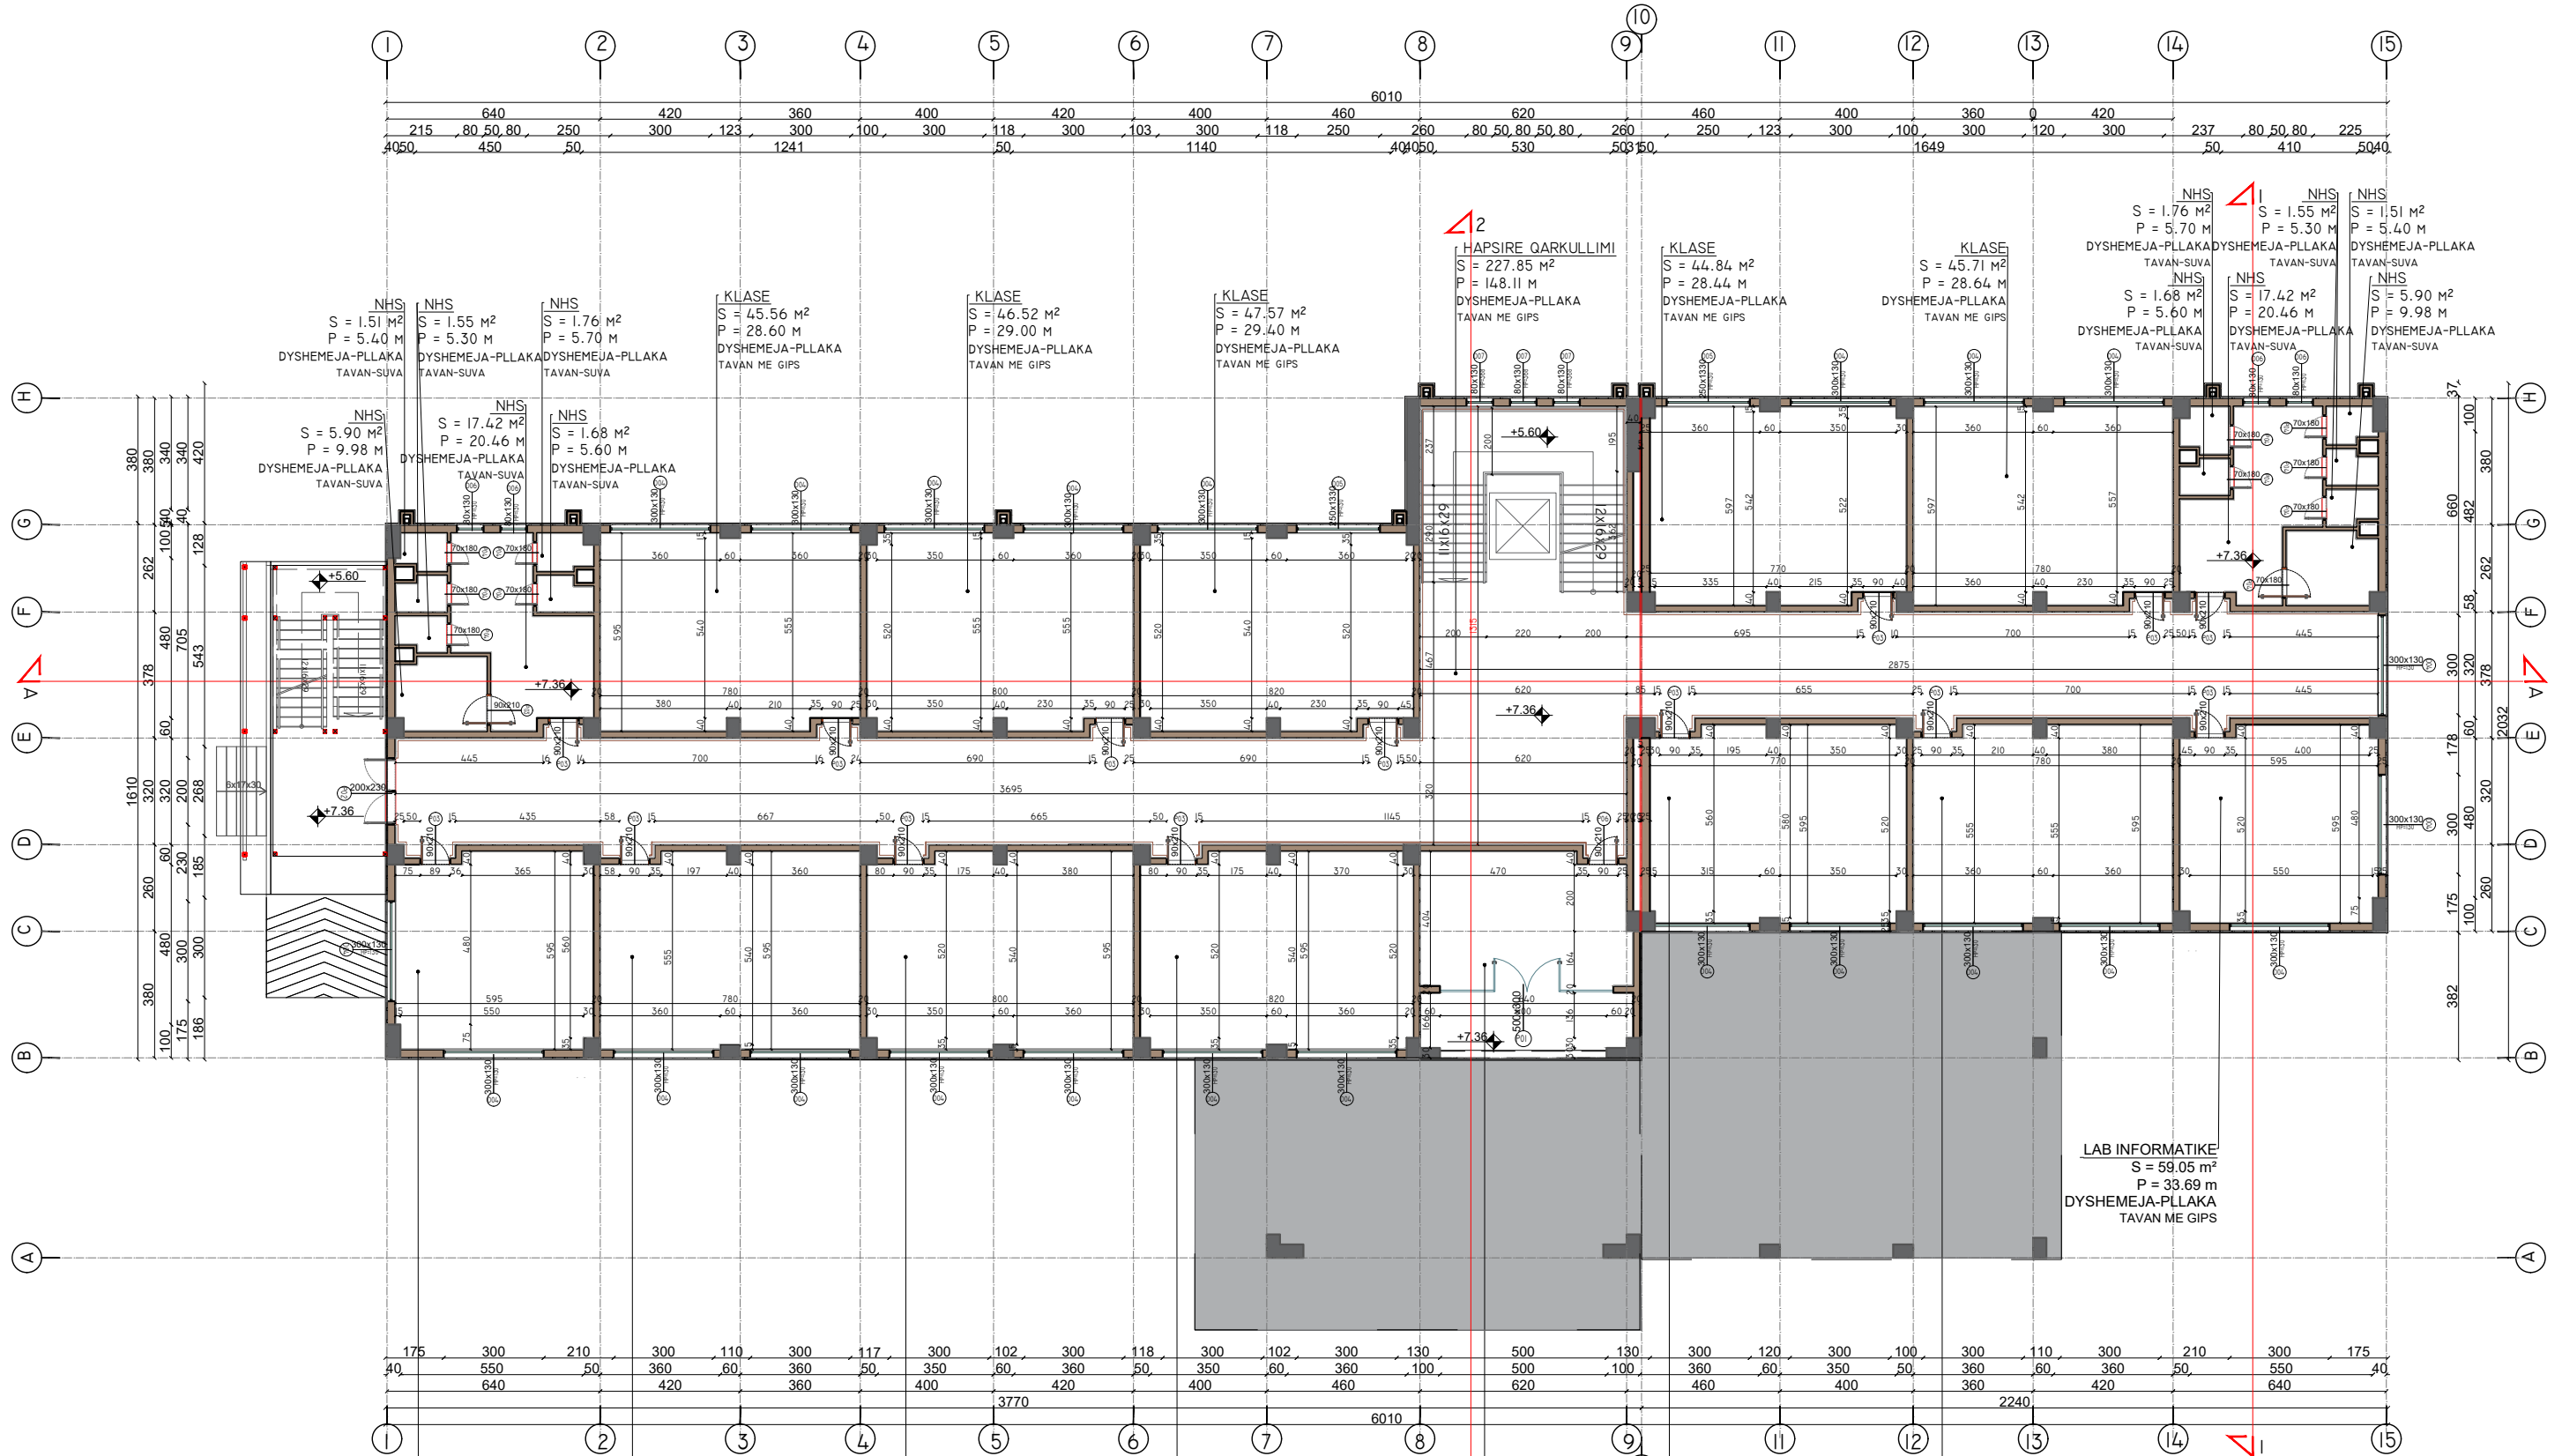


PLAN DIMENSIONIMI I KATIT TE DYTE SH. 1:200
SECOND FLOOR MEASURING PLAN SC. 1:200

| | | |
|--|--|-----------------------------|
| SHKOLLA E MESME E BASHKUAR "RAMAZAN KARAJ", NIKEL JOINT SCHOOL "RAMAZAN KARAJ", NIKEL | | |
| POROSITËS: CLIENT : | UNITED NATIONS DEVELOPMENT PROGRAMME ALBANIA | |
| PROJEKTUES: DESIGNER: | D&C PARTNERS | |
| TITULLI I VIZATIMIT: DRAWING TITLE: | PLAN DIMENSIONIMI I KATIT TE DYTE SECOND FLOOR MEASURING PLAN | |
| GRUPI I PROJEKTIMIT / DESIGN TEAM | | |
| ARKITEKTE ARCHITECT | KONSTRUKTORE STRUCTURAL ENGINEER | HIDROTEKNIK MEP ENGINEER |
| ARK. VASILLAQ SHKURTI | ING. EDISON DRISHTI ING. SIDITA KALACI | |
| ING. ELEKTRIK ELECTRICAL ENGINEER | SHKALLA E VIZATIMIT DRAWING SCALE | |
| | 1:200 | A-10 |
| REFERENCE : "EU4SCHOOLS" ACTION | | TIRANA 2020 |

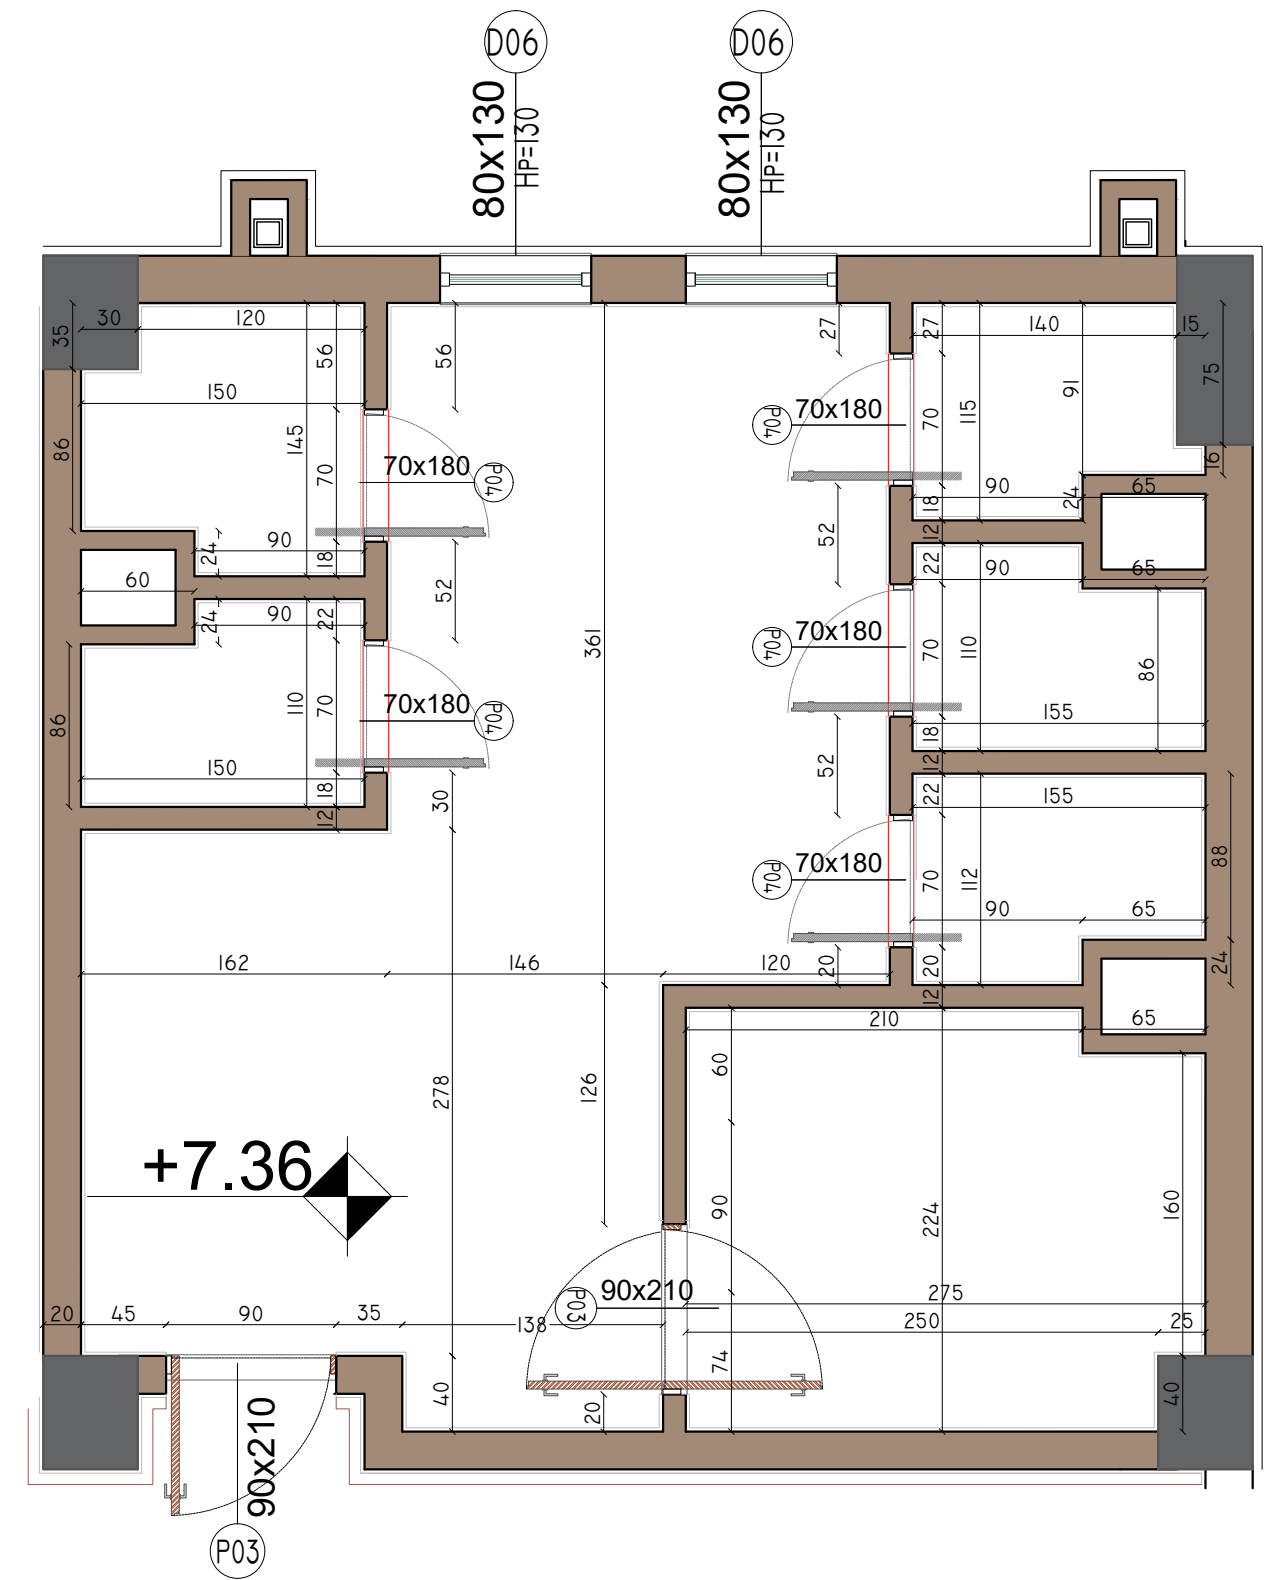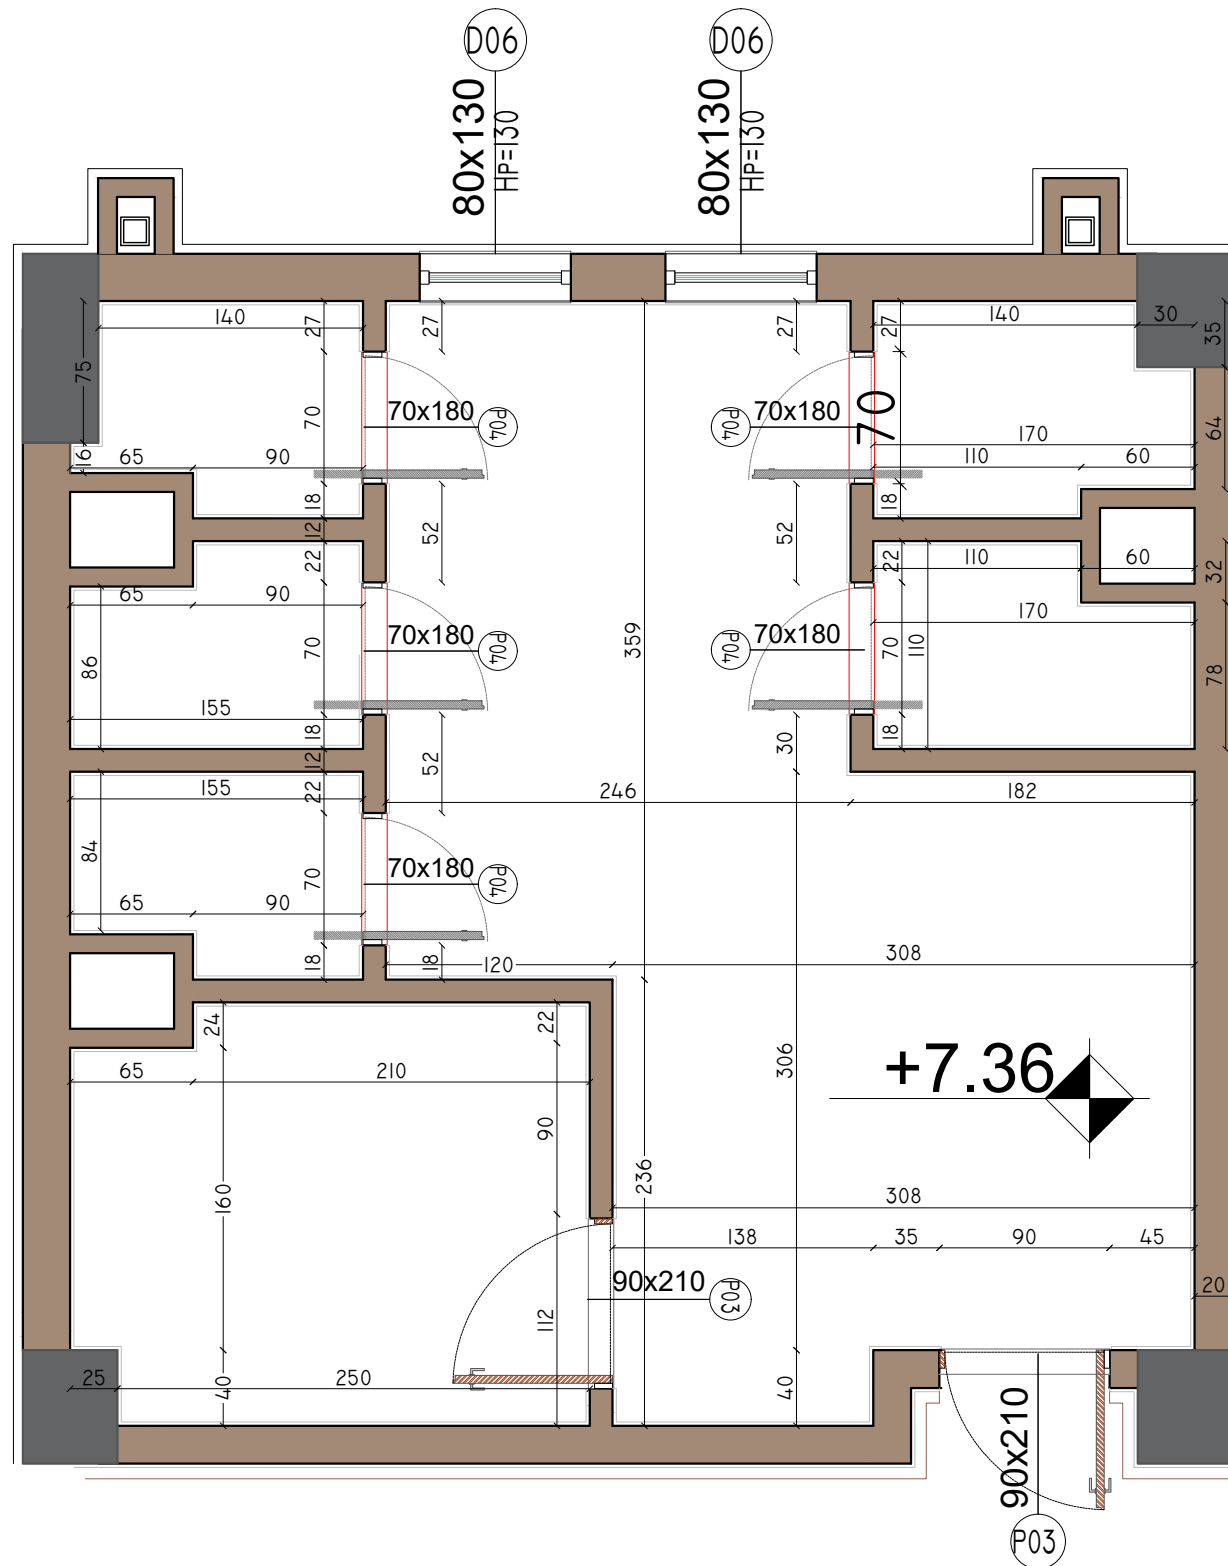

PLAN DIMENSIONIMI I KATIT TE DYTE (TUALETET) SH. 1:40
 SECOND FLOOR MEASURING PLAN (TOILETS) SC. 1:40


| | | |
|--|---|-----------------------------|
| SHKOLLA E MESME E BASHKUAR "RAMAZAN KARAJ", NIKEL JOINT SCHOOL "RAMAZAN KARAJ", NIKEL | | |
| POROSITËS: CLIENT : | UNITED NATIONS DEVELOPMENT PROGRAMME ALBANIA | |
| PROJEKTUES: DESIGNER: | D&C PARTNERS | |
| TITULLI I VIZATIMIT: DRAWING TITLE: | PLAN DIMENSIONIMI I KATIT PERDHE GROUND FLOOR MEASURING PLAN | |
| GRUPI I PROJEKTIMIT / DESIGN TEAM | | |
| ARKITEKTE ARCHITECT | KONSTRUKTORE STRUCTURAL ENGINEER | HIDROTEKNIK MEP ENGINEER |
| ARK. VASILLAQ SHKURTI | ING. EDISON DRISHTI ING. SIDITA KALACI | |
| ING. ELEKTRIK ELECTRICAL ENGINEER | SHKALLA E VIZATIMIT DRAWING SCALE | A-10' |
| | 1:40 | |
| REFERENCE : "EU4SCHOOLS" ACTION | | TIRANA 2020 |

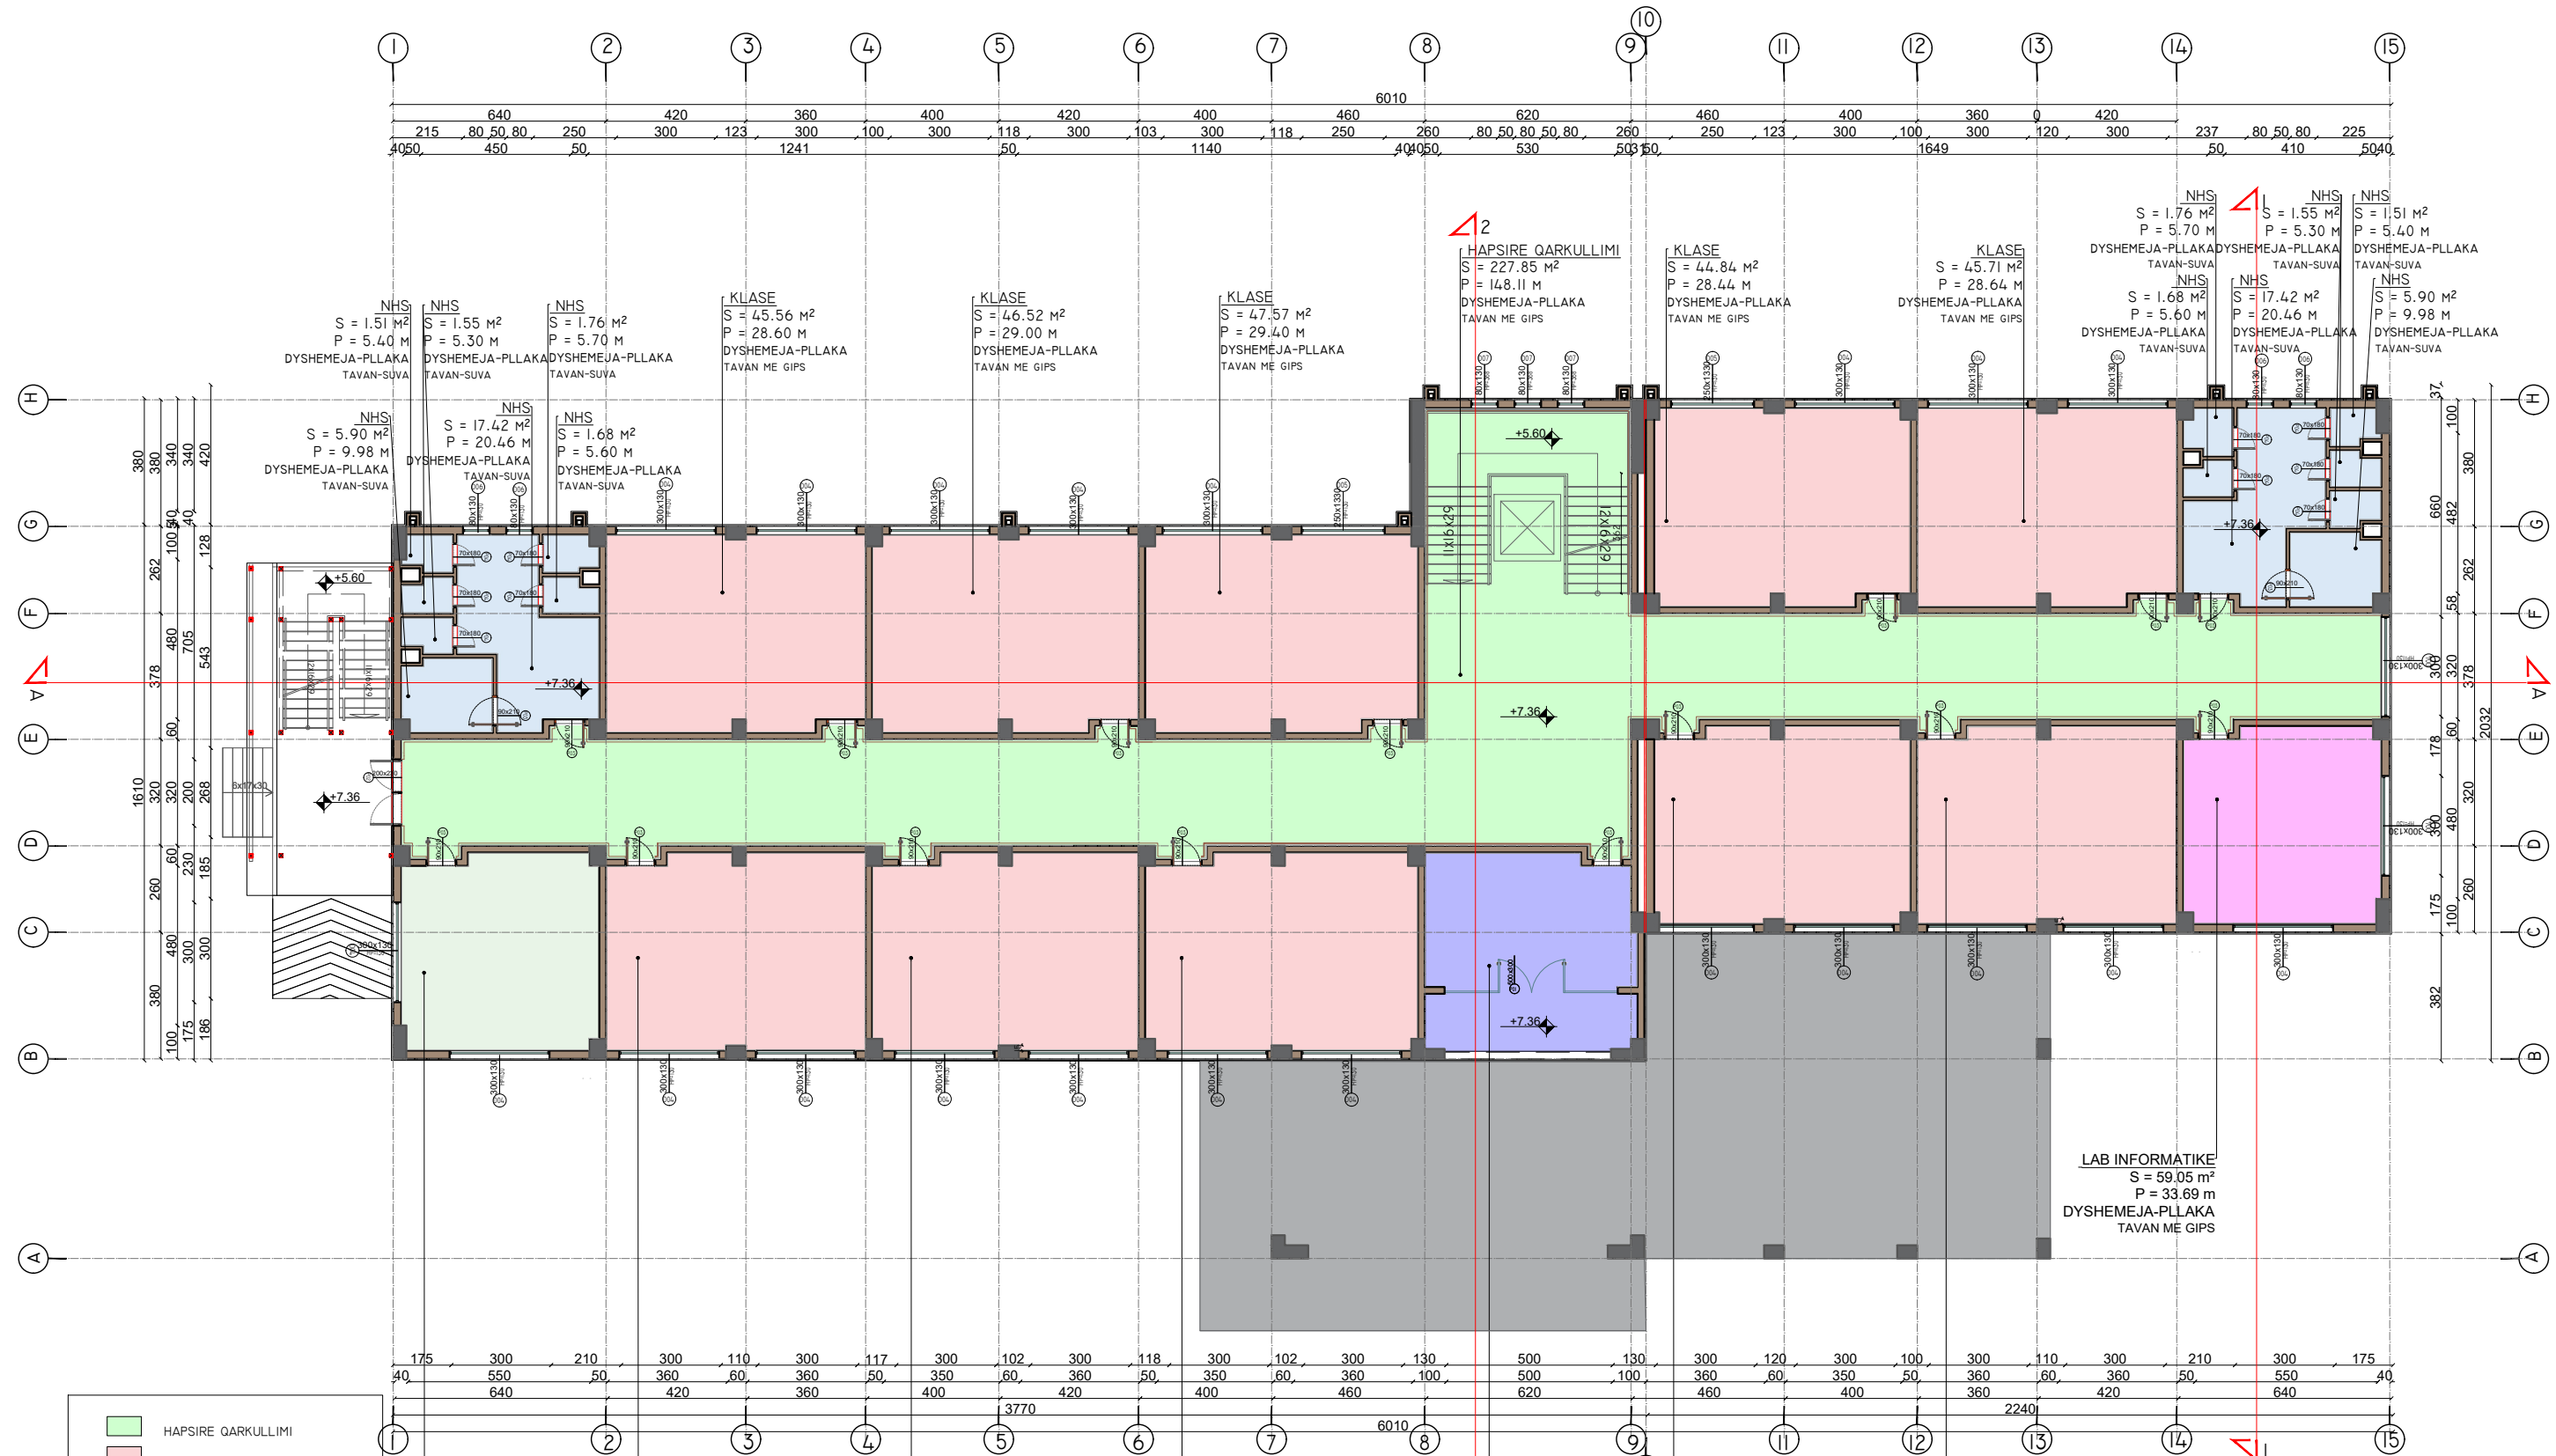


PLAN ORGANIZIMI I KATIT TE DYTE SH. 1:200
SECOND FLOOR DISTRIBUTION PLAN SC. 1:200

| | | |
|--|---|-----------------------------|
| SHKOLLA E MESME E BASHKUAR "RAMAZAN KARAJ", NIKEL JOINT SCHOOL "RAMAZAN KARAJ", NIKEL | | |
| POROSITËS: CLIENT : | UNITED NATIONS DEVELOPMENT PROGRAMME ALBANIA | |
| PROJEKTUES: DESIGNER: | D&C PARTNERS | |
| TITULLI I VIZATIMIT: DRAWING TITLE: | PLAN ORGANIZIMI I KATIT TE DYTE SECOND FLOOR DISTRIBUTION PLAN | |
| GRUPI I PROJEKTIMIT / DESIGN TEAM | | |
| ARKITEKTE ARCHITECT | KONSTRUKTORE STRUCTURAL ENGINEER | HIDROTEKNIK MEP ENGINEER |
| ARK.VASILLAQ SHKURTI | ING. EDISON DRISHTI ING. SIDITA KALACI | |
| ING. ELEKTRIK ELECTRICAL ENGINEER | SHKALLA E VIZATIMIT DRAWING SCALE | |
| | 1:200 | A-II |
| REFERENCE : "EU4SCHOOLS" ACTION | | TIRANA 2020 |

PRERJA I-I SH. 1:150
SECTION I-I SC. 1:150

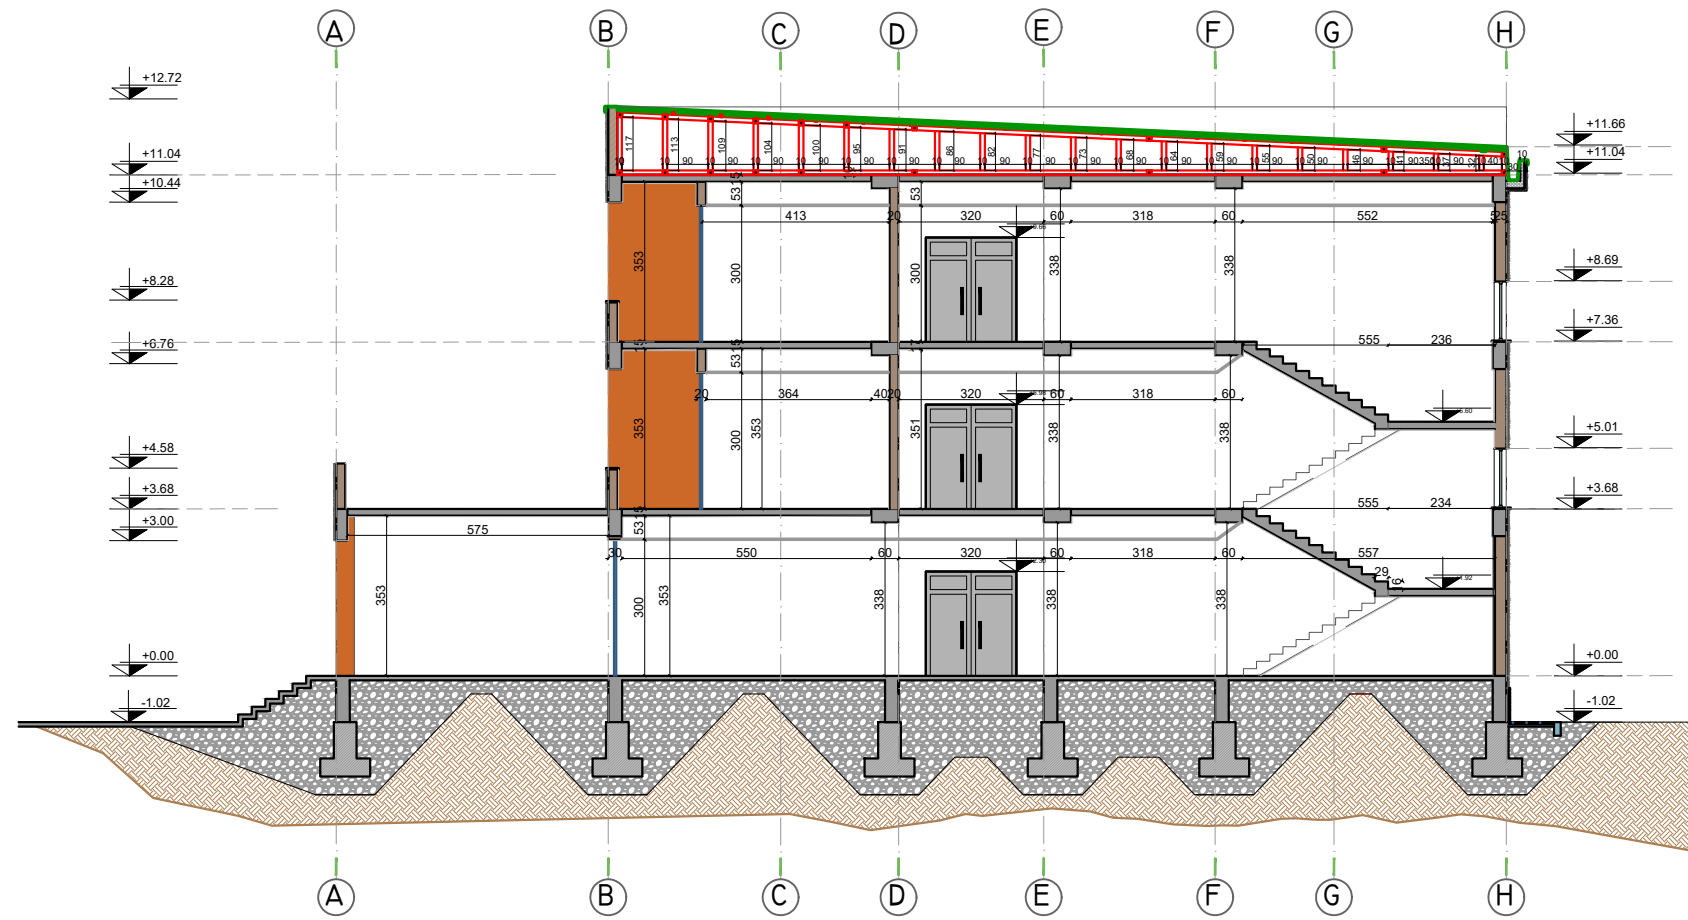


PRERJA 2-2 SH. 1:150
SECTION 2-2 SC. 1:150

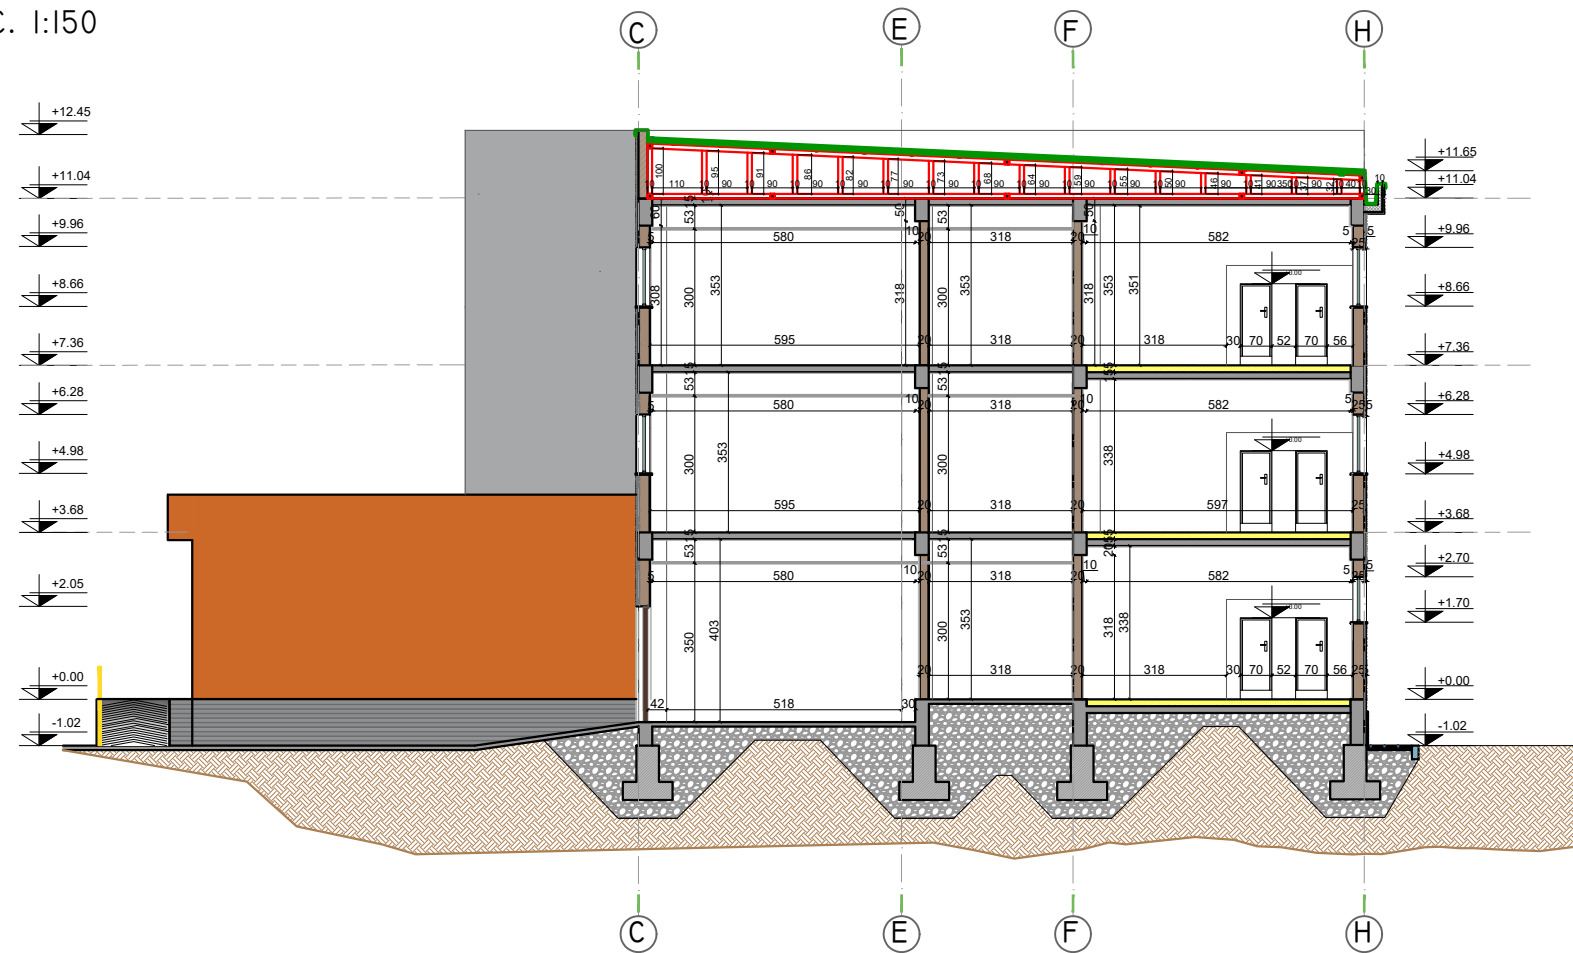

| | | | |
|--|--|-----------------------------|-------------|
| SHKOLLA E MESME E BASHKUAR "RAMAZAN KARAJ", NIKEL JOINT SCHOOL "RAMAZAN KARAJ", NIKEL | | | |
| POROSITËS: CLIENT : | UNITED NATIONS DEVELOPMENT PROGRAMME ALBANIA | | |
| PROJEKTUES: DESIGNER: | D&C PARTNERS | | |
| TITULLI I VIZATIMIT: DRAWING TITLE: | PRERJA I-I/2-2 SECTION I-I/2-2 | | |
| GRUPI I PROJEKTIMIT / DESIGN TEAM | | | |
| ARKITEKTE ARCHITECT | KONSTRUKTORE STRUCTURAL ENGINEER | HIDROTEKNIK MEP ENGINEER | |
| ARK. VASILLAQ SHKURTI | ING. EDISON DRISHTI ING. SIDITA KALACI | | |
| ING. ELEKTRIK ELECTRICAL ENGINEER | SHKALLA E VIZATIMIT DRAWING SCALE | A-12 | |
| | 1:150 | | |
| REFERENCE : "EU4SCHOOLS" ACTION | | | TIRANA 2020 |


PRERJA A-A SH. 1:200
SECTION A-A SC. 1:200

PRERJA 3-3

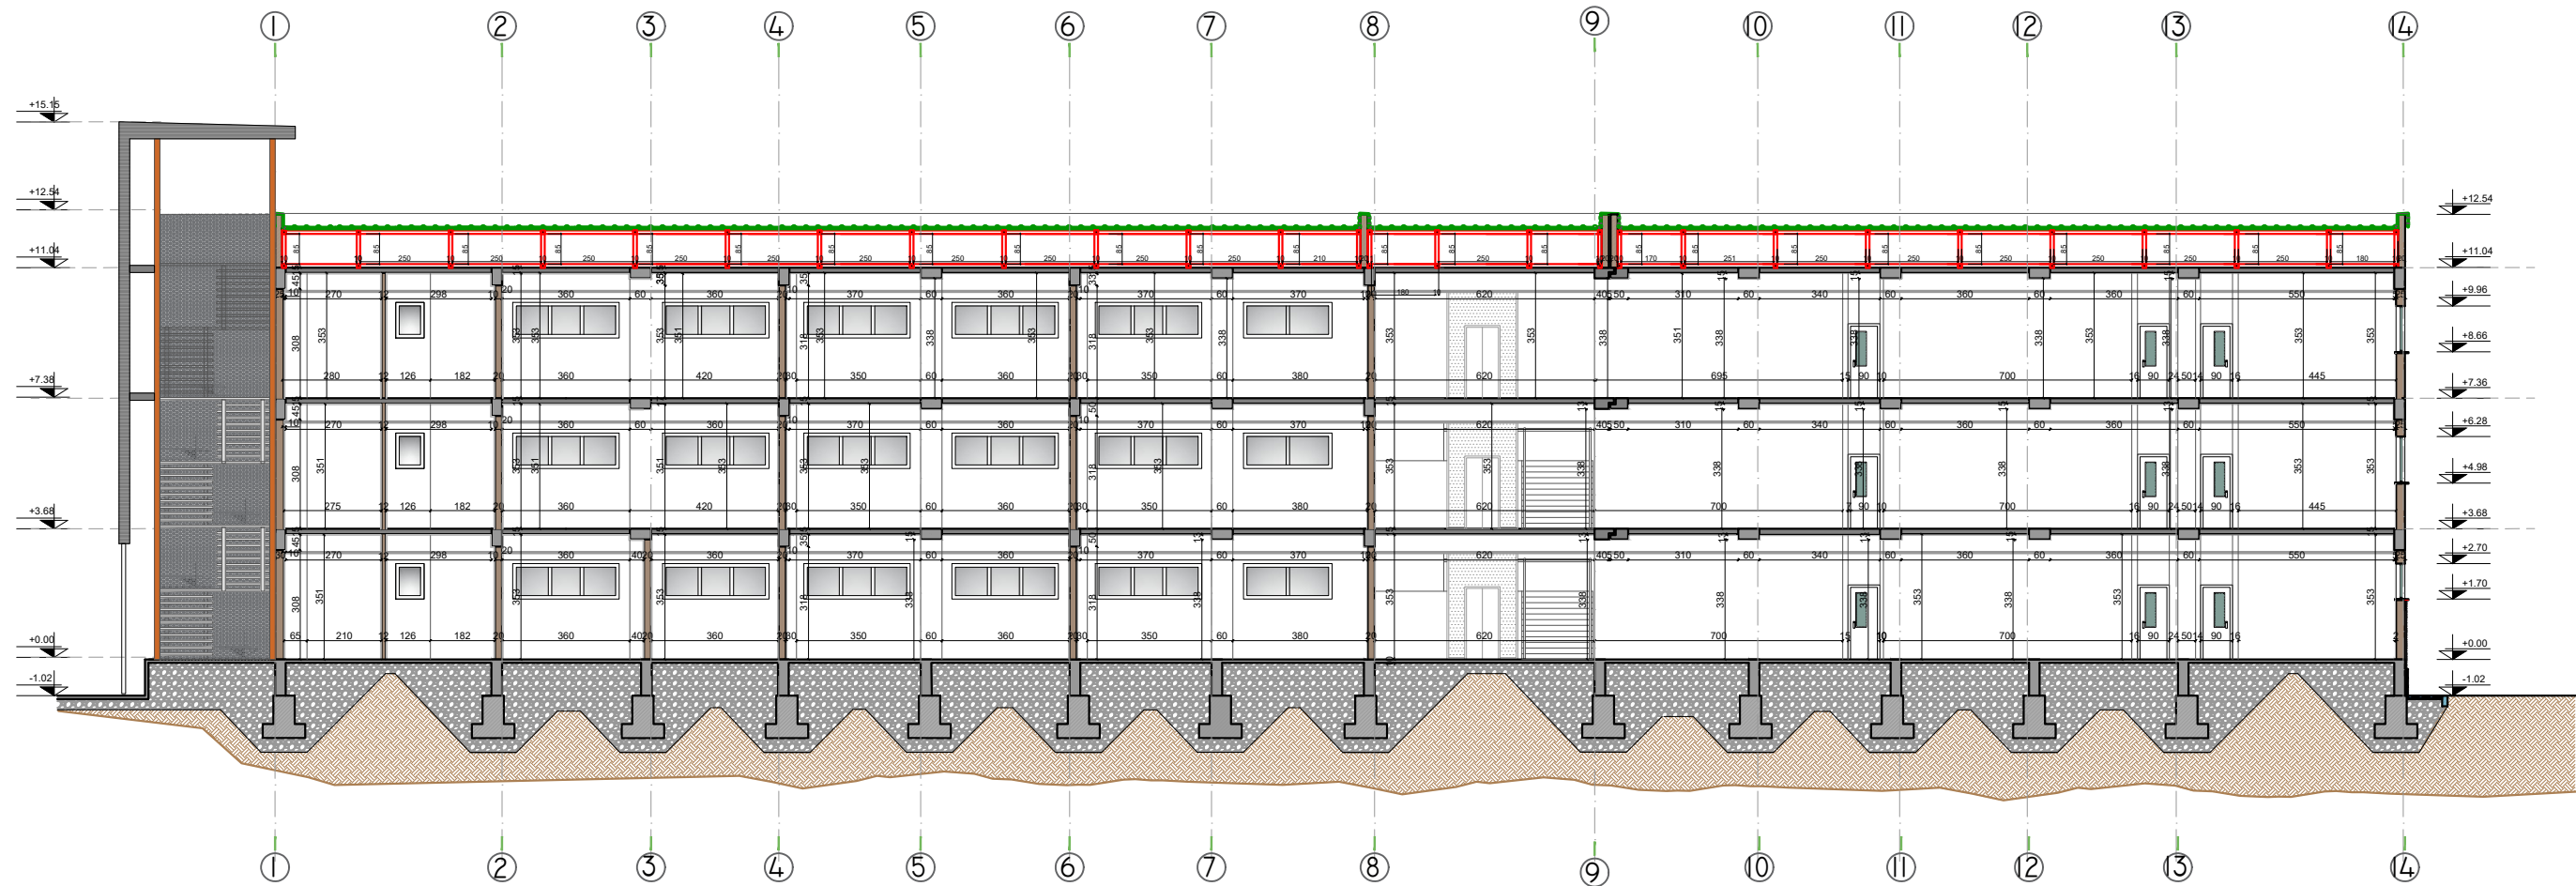


| | | | |
|--|--|-----------------------------|-------------|
| SHKOLLA E MESME E BASHKUAR "RAMAZAN KARAJ", NIKEL JOINT SCHOOL "RAMAZAN KARAJ", NIKEL | | | |
| POROSITËS: CLIENT : | UNITED NATIONS DEVELOPMENT PROGRAMME ALBANIA | | |
| PROJEKTUES: DESIGNER: | D&C PARTNERS | | |
| TITULLI I VIZATIMIT: DRAWING TITLE: | PRERJA A-A SECTION A-A | | |
| GRUPI I PROJEKTIMIT / DESIGN TEAM | | | |
| ARKITEKTE ARCHITECT | KONSTRUKTORE STRUCTURAL ENGINEER | HIDROTEKNIK MEP ENGINEER | |
| ARK. VASILLAQ SHKURTI | ING. EDISON DRISHTI ING. SIDITA KALACI | | |
| ING. ELEKTRIK ELECTRICAL ENGINEER | SHKALLA E VIZATIMIT DRAWING SCALE | A-13 | |
| | 1:200 | | |
| REFERENCE : "EU4SCHOOLS" ACTION | | | TIRANA 2020 |

PAMJA NGA LINDJA I-I SH. 1:200
EASTERN ELEVATION I-I SC. 1:200

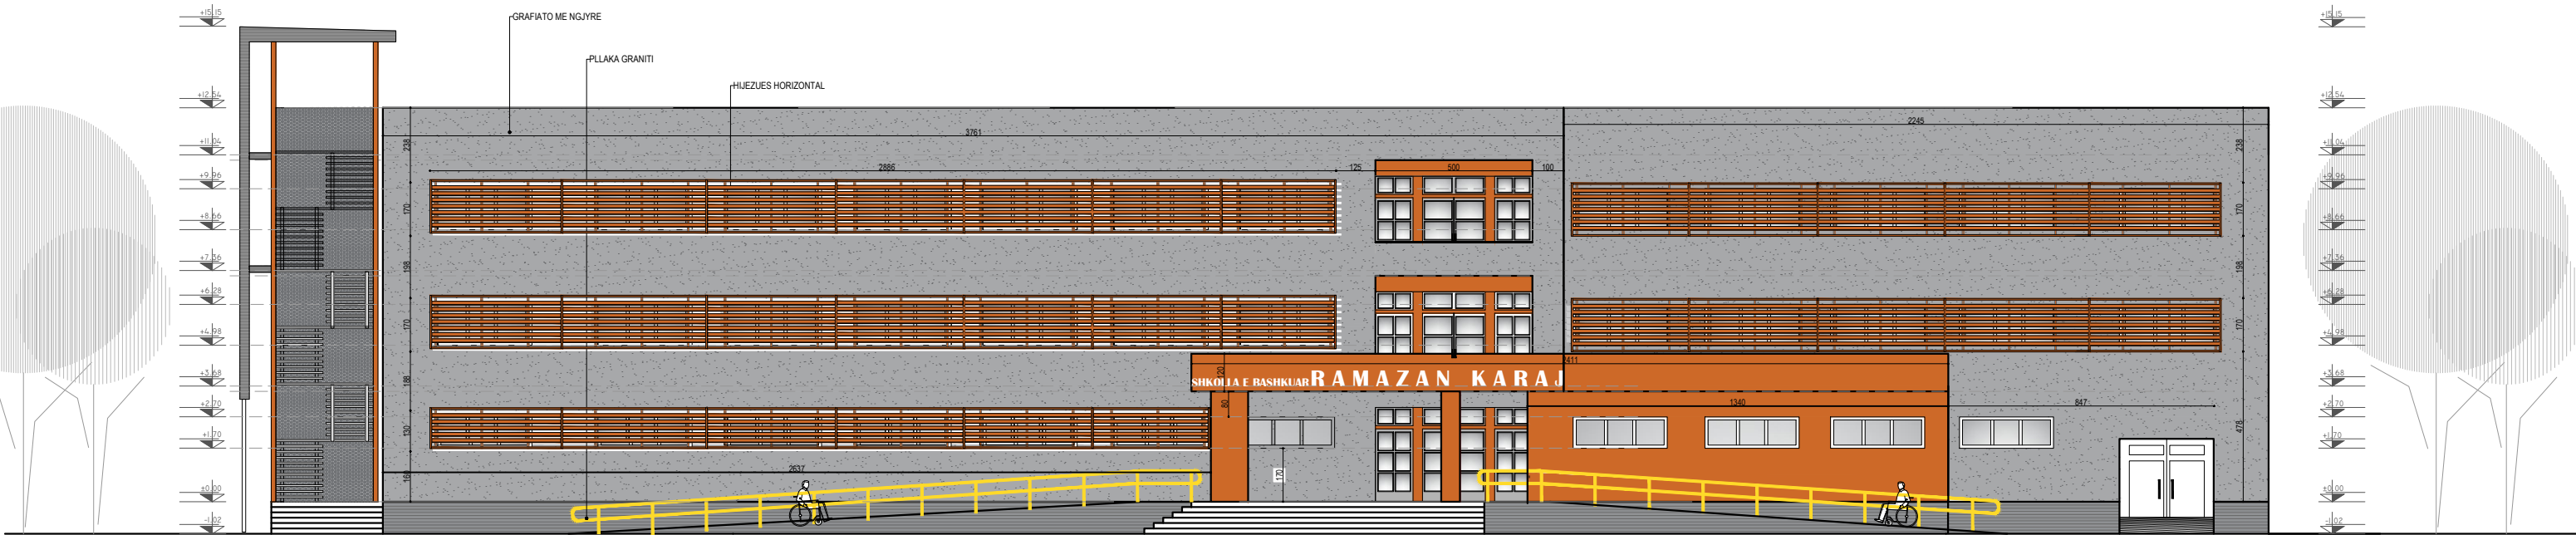


PAMJA NGA JUGU SH. 1:150
SOUTHERN ELEVATION 2-2 SC. 1:150

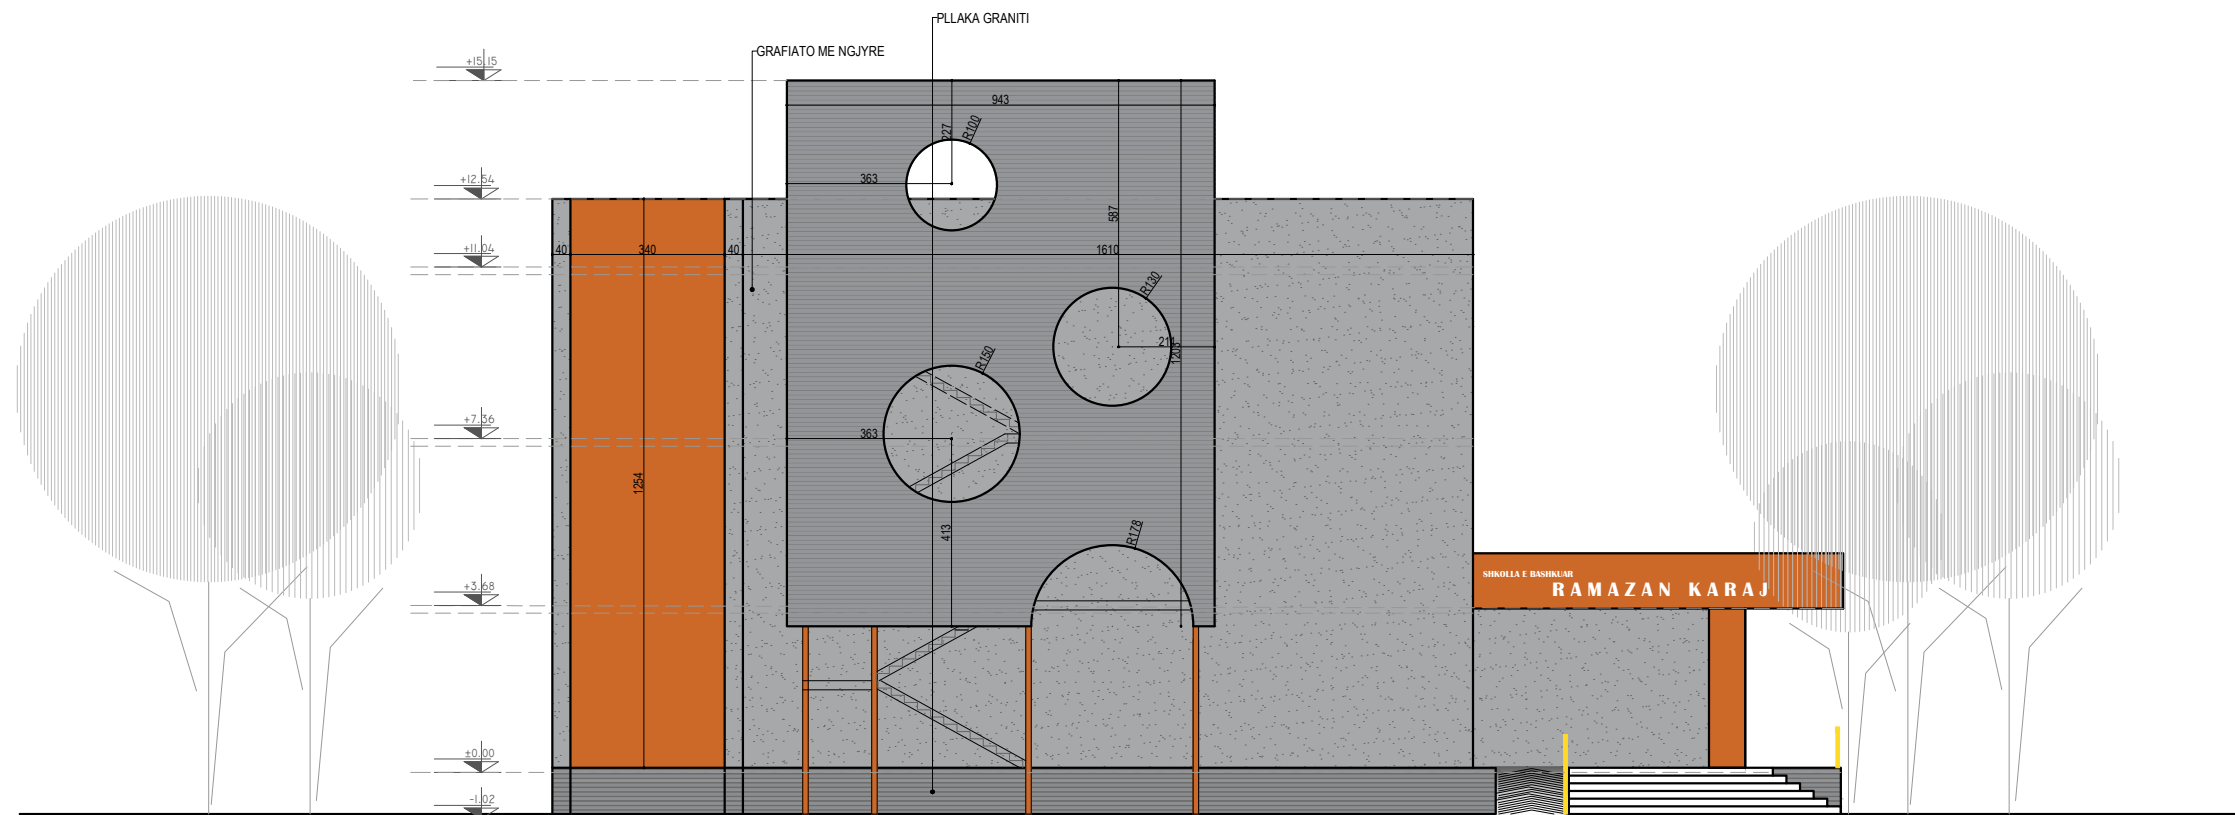


| | | | |
|--|--|-----------------------------|-------------|
| SHKOLLA E MESME E BASHKUAR "RAMAZAN KARAJ", NIKEL JOINT SCHOOL "RAMAZAN KARAJ", NIKEL | | | |
| POROSITËS: CLIENT : | UNITED NATIONS DEVELOPMENT PROGRAMME ALBANIA | | |
| PROJEKTUES: DESIGNER: | D&C PARTNERS | | |
| TITULLI I VIZATIMIT: DRAWING TITLE: | PAMJE ELEVATION | | |
| GRUPI I PROJEKTIMIT / DESIGN TEAM | | | |
| ARKITEKTE ARCHITECT | KONSTRUKTORE STRUCTURAL ENGINEER | HIDROTEKNIK MEP ENGINEER | |
| ARK. VASILLAQ SHKURTI | ING. EDISON DRISHTI ING. SIDITA KALACI | | |
| ING. ELEKTRIK ELECTRICAL ENGINEER | SHKALLA E VIZATIMIT DRAWING SCALE | A-14 | |
| | 1:200/1:150 | | |
| REFERENCE : "EU4SCHOOLS" ACTION | | | TIRANA 2020 |

PAMJA NGA PERENDIMI I-I SH. 1:200
WESTERN ELEVATION I-I SC. 1:200

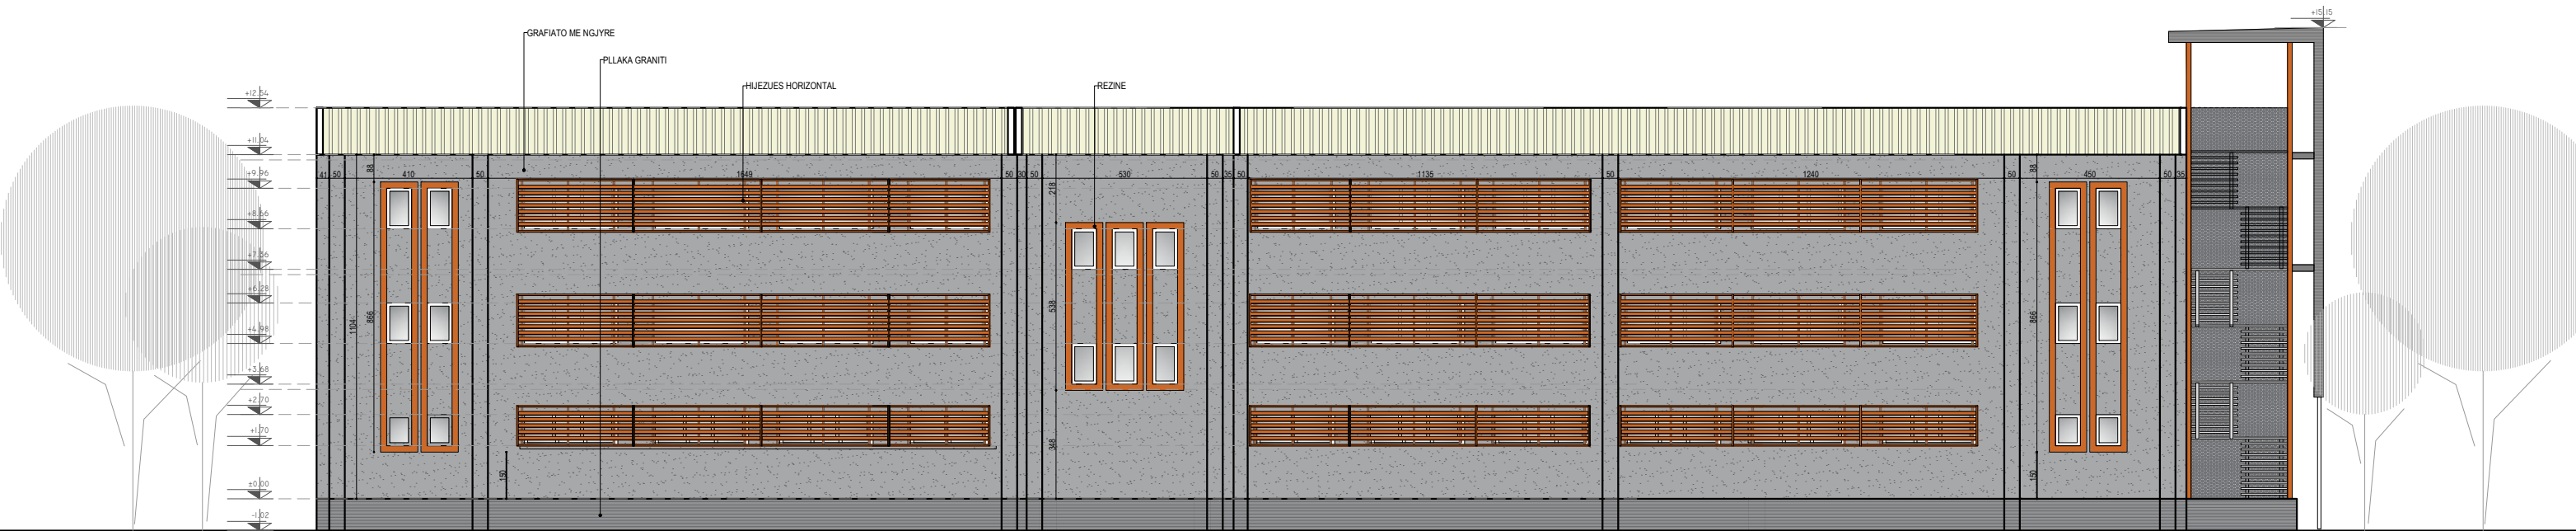



PAMJA NGA VERIU 2-2 SH. 1:150
NORTHERN ELEVATION 2-2 SC. 1:150

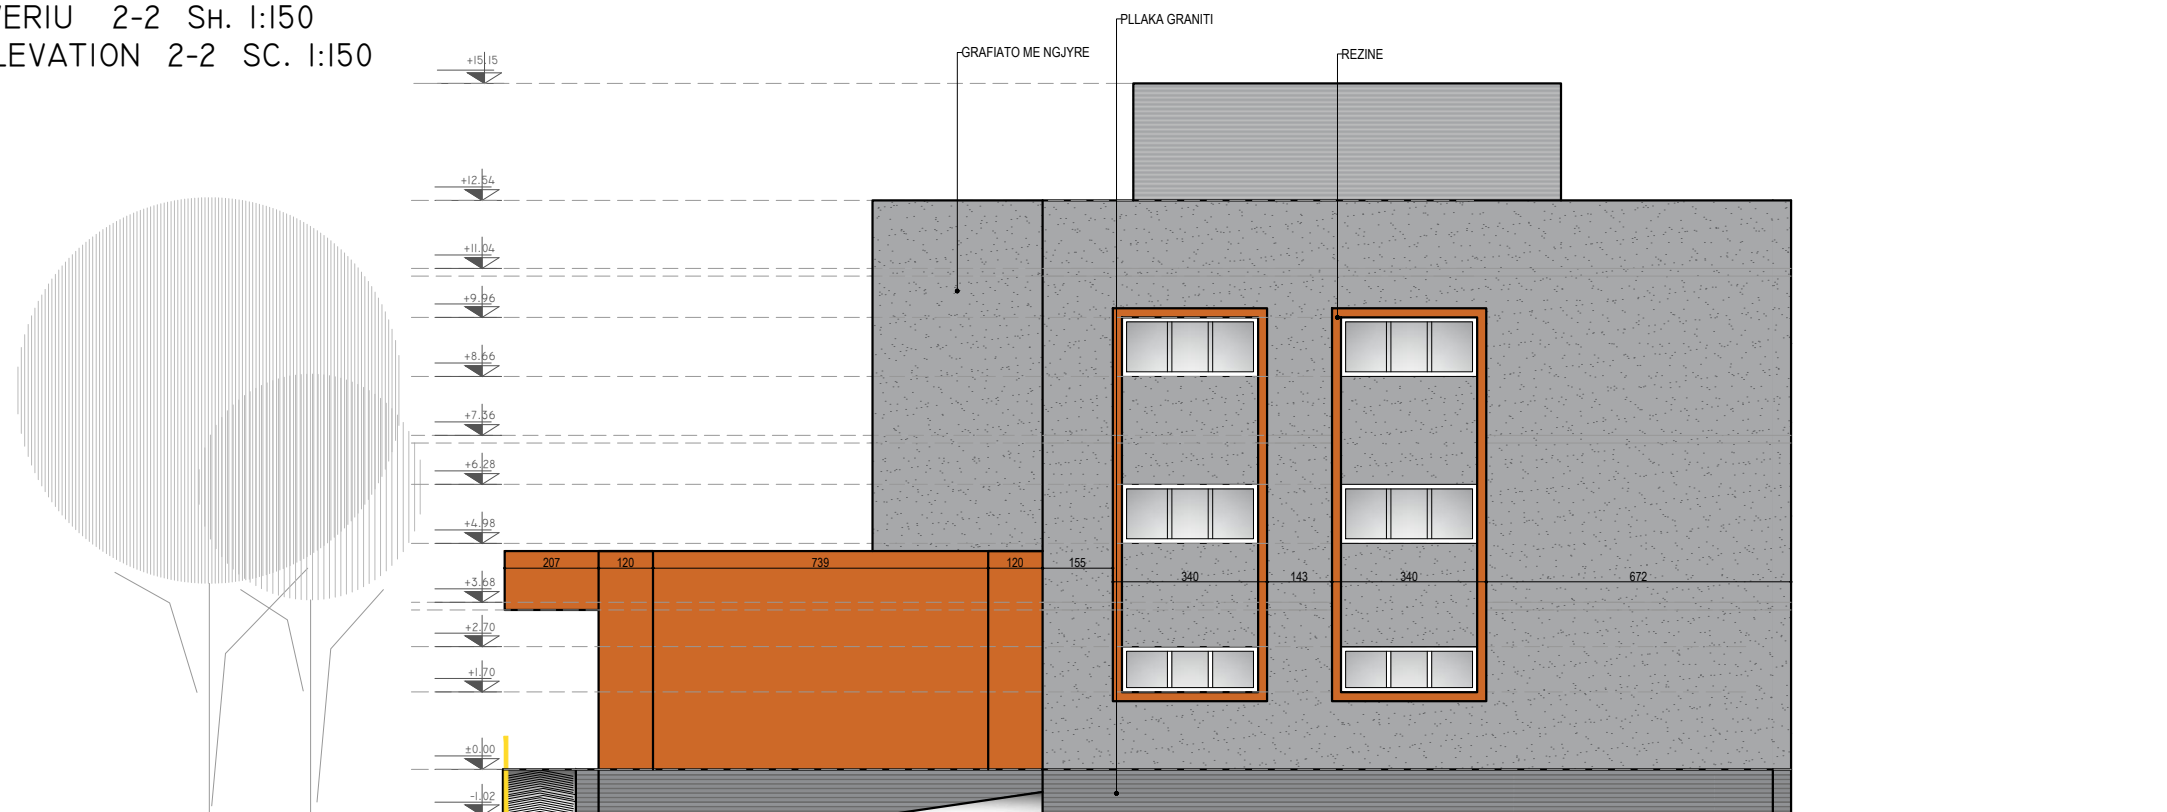


| | | |
|--|--|-----------------------------|
| SHKOLLA E MESME E BASHKUAR "RAMAZAN KARAJ", NIKEL JOINT SCHOOL "RAMAZAN KARAJ", NIKEL | | |
| POROSITËS: CLIENT : | UNITED NATIONS DEVELOPMENT PROGRAMME ALBANIA | |
| PROJEKTUES: DESIGNER: | D&C PARTNERS | |
| TITULLI I VIZATIMIT: DRAWING TITLE: | PAMJE ELEVATION | |
| GRUPI I PROJEKTIMIT / DESIGN TEAM | | |
| ARKITEKTE ARCHITECT | KONSTRUKTORE STRUCTURAL ENGINEER | HIDROTEKNIK MEP ENGINEER |
| ARK. VASILLAQ SHKURTI | ING. EDISON DRISHTI ING. SIDITA KALACI | |
| ING. ELEKTRIK ELECTRICAL ENGINEER | SHKALLA E VIZATIMIT DRAWING SCALE | A-15 |
| | 1:200/1:150 | |
| REFERENCE : "EU4SCHOOLS" ACTION | | TIRANA 2020 |

PLAN I TUALETIT / FLOOR PLAN



HOLLESIA I SHK. 1:30

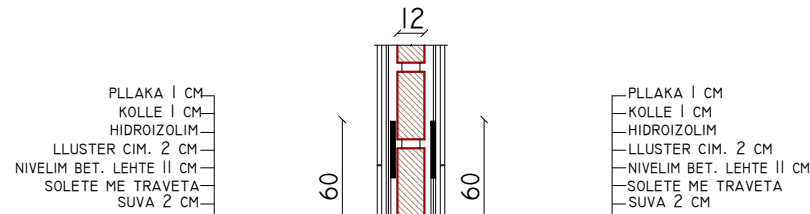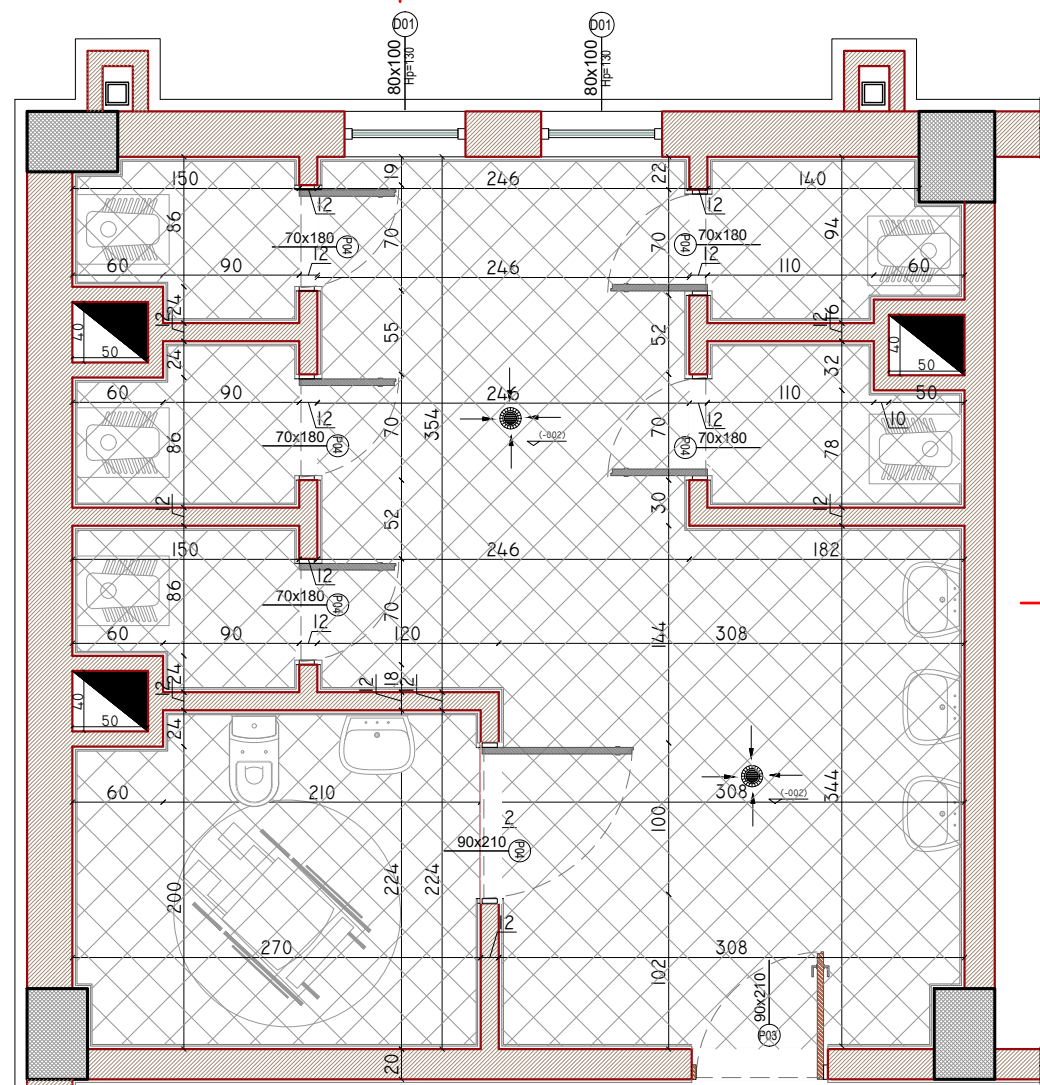

DETAJ TUALETI ALLATURKA SHK. 1:10

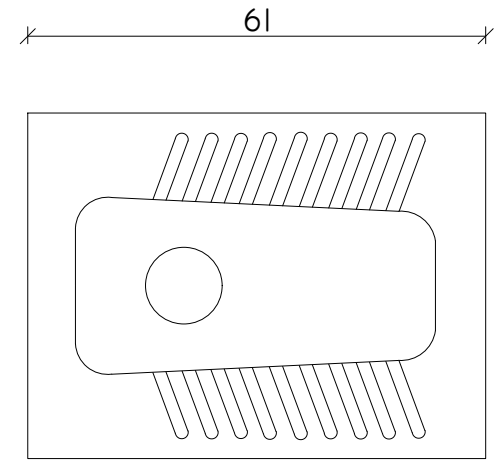



HOLLESIA 2 SHK. 1:30

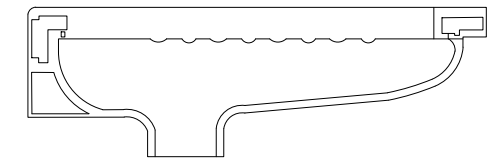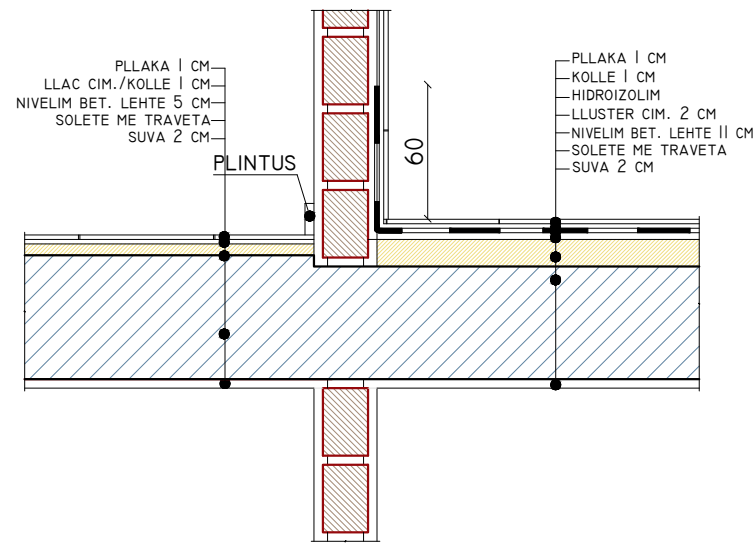

NHS
SIP. TOTALE= 34 M²
SHENIM: DIMENSIONET E BANJOVE JANE NGA MURI NE MUR.

PRERJE 1-1 / SECTION 1-1

PRERJE 2-2 / SECTION 2-2

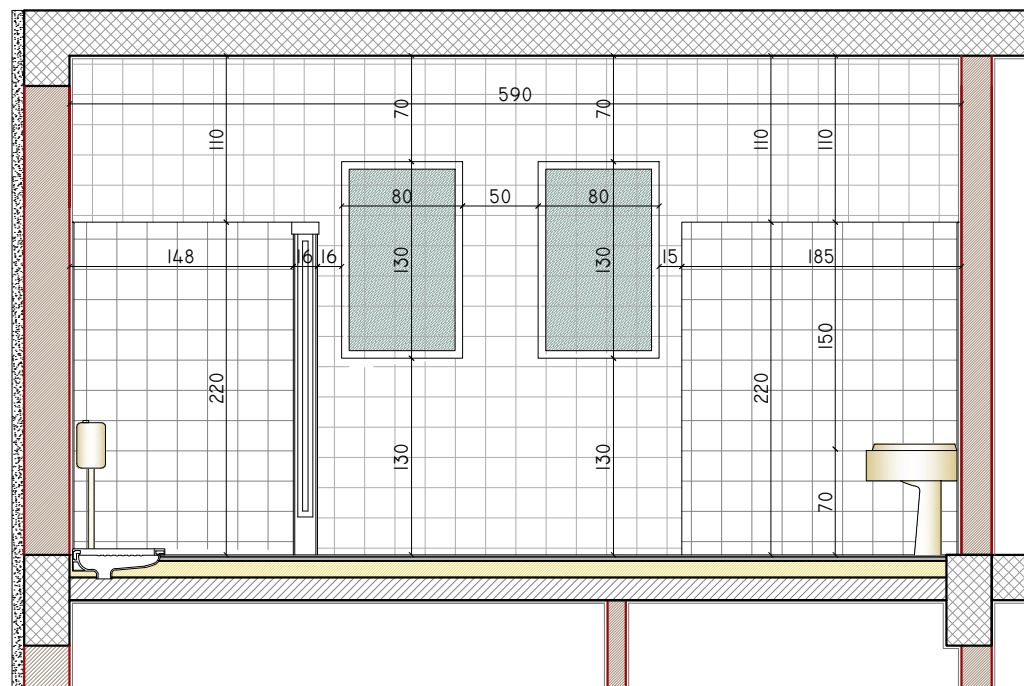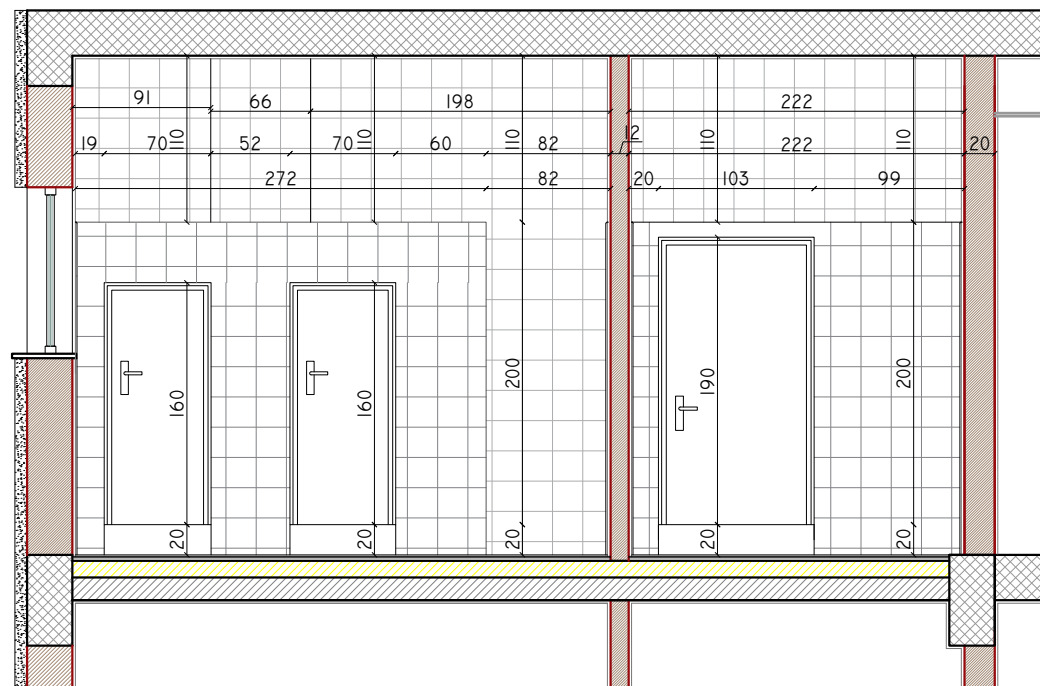


| | | |
|---|--|-----------------------------|
| SHKOLLA E MESME E BASHKUAR "RAMAZAN KARAJ"NIKEL JOINT HIGH SCHOOL "RAMAZAN KARAJ"NIKEL | | |
| PROPOSITËS: CLIENT : | UNITED NATIONS DEVELOPMENT PROGRAMME ALBANIA | |
| PROJEKTUES: DESIGNER: | D&C PARTNERS | |
| TITULLI I VIZATIMIT: DRAWING TITLE: | DETAJIM I TUALETIT TOILET DETAILING | |
| GRUPI I PROJEKTIMIT / DESIGN TEAM | | |
| ARKITEKTE ARCHITECT | KONSTRUKTORE STRUCTURAL ENGINEER | HIDROTEKNIK MEP ENGINEER |
| ARK. VASILLAQ SHKURTI | ING. EDISON DRISHTI ING. SIDITA KALACI | |
| ING. ELEKTRIK ELECTRICAL ENGINEER | SHKALLA E VIZATIMIT DRAWING SCALE | |
| | 1:50/1:30/1:10 | A-16 |
| REFERENCE : "EU4SCHOOLS" ACTION | | TIRANA 2020 |


DV1 $\frac{80}{100}$ (COPE - 4)

PAMJE BALLORE E DRITARES DV1

80

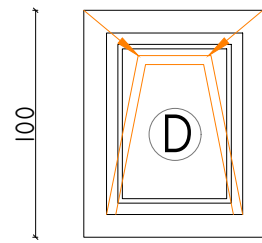


PRERJE VERTIKALE E DRITARES DV1

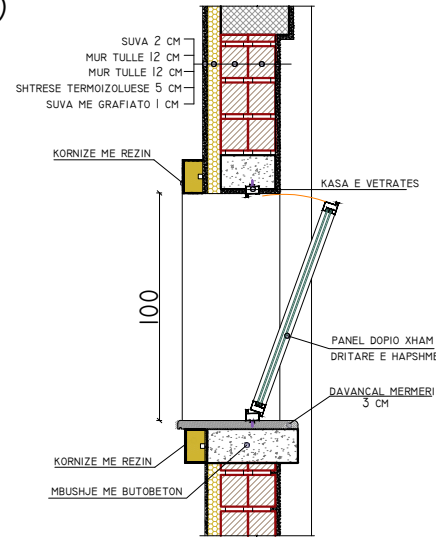


DV2 $\frac{300}{100}$ (COPE - 21)

PAMJE BALLORE E DRITARES DV2


300

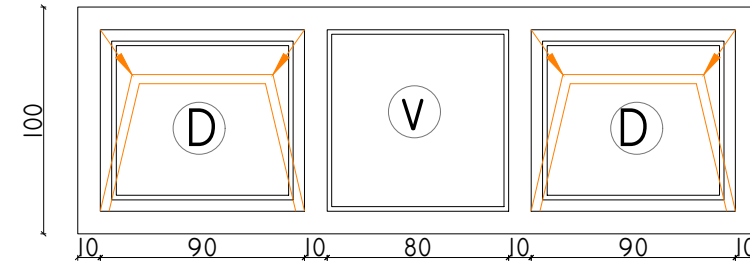

PRERJE HORIZONTALE E DRITARES DV2

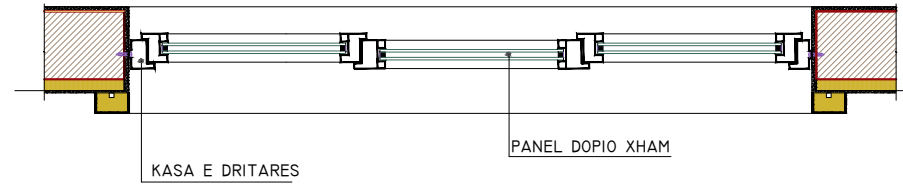


PRERJE VERTIKALE E DRITARES DV2

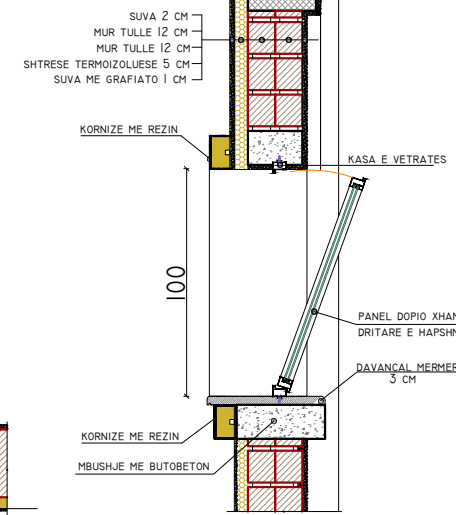


DV3 $\frac{250}{100}$ (COPE - 2)

PAMJE BALLORE E DRITARES DV3

250

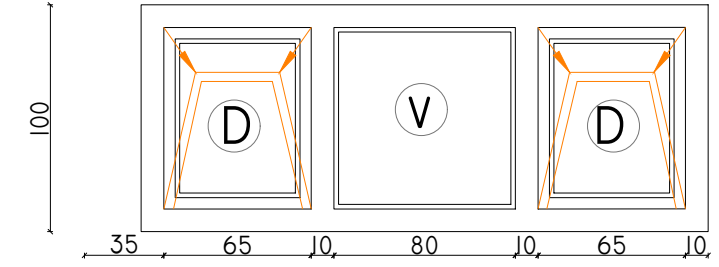


PRERJE HORIZONTALE E DRITARES DV2

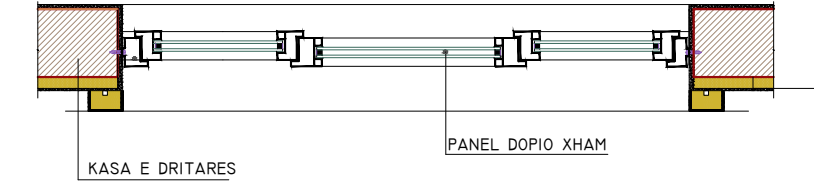


DV6 $\frac{80}{130}$ (COPE - 8)

PAMJE BALLORE E DRITARES DV6

80

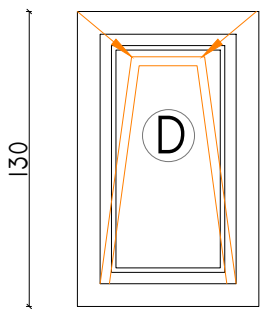


PRERJE VERTIKALE E DRITARES DV6

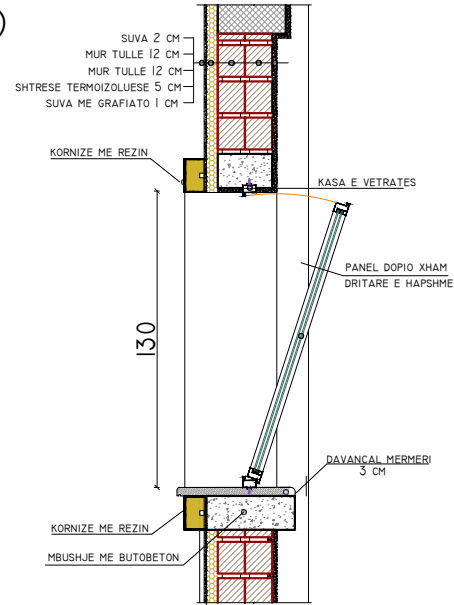


DV4 $\frac{300}{130}$ (COPE - 44)

PAMJE BALLORE E DRITARES DV4


300

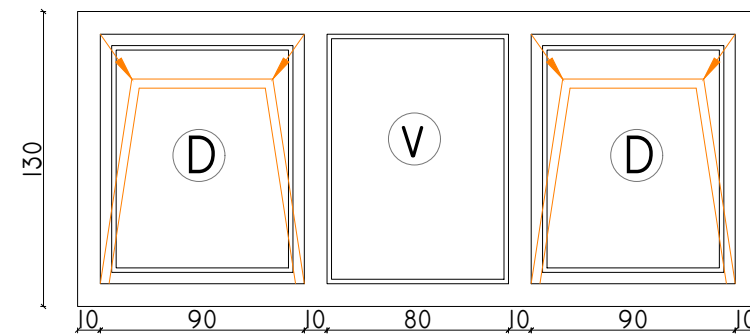

PRERJE HORIZONTALE E DRITARES DV4

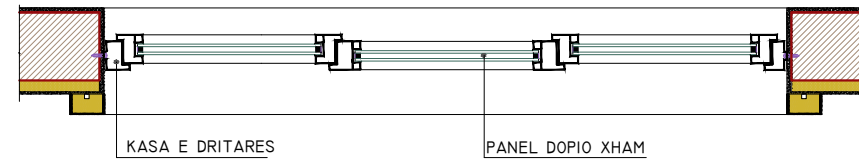


PRERJE VERTIKALE E DRITARES DV4

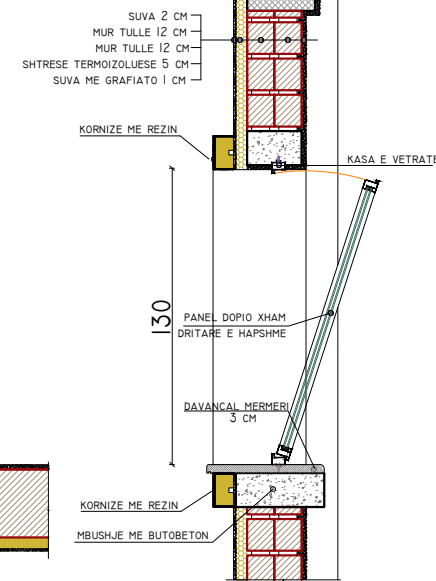


DV5 $\frac{250}{130}$ (COPE - 4)

PAMJE BALLORE E DRITARES DV5

250

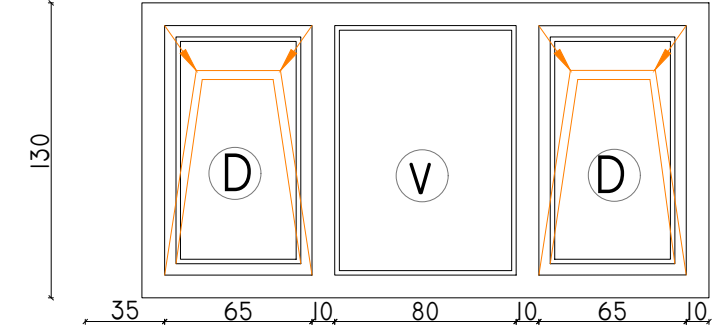


PRERJE HORIZONTALE E DRITARES DV2

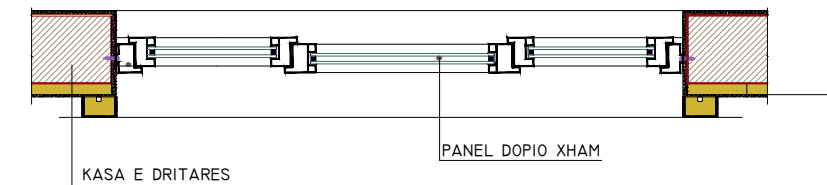

DV7 $\frac{80}{130}$ (COPE - 6)

PAMJE BALLORE E DRITARES DV1

80

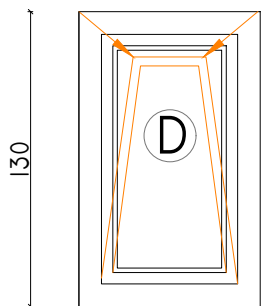

PRERJE VERTIKALE E DRITARES DV7

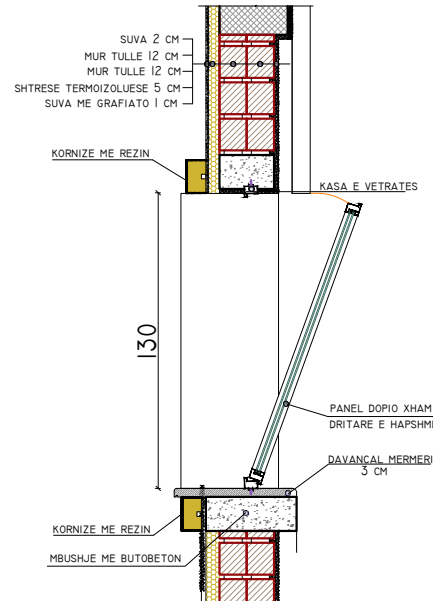


TABELA E VARIACIONEVE TE DRITAREVE


| PERMASAT | COPE |
|-----------------|------|
| 1. D01 =80x100 | 4 |
| 2. D02 =300x100 | 21 |
| 3. D03=250x100 | 2 |
| 4. D04 =300x130 | 44 |
| 5. D05 =250x100 | 4 |
| 5. D06 =80x130 | 8 |
| 5. D07 =80x130 | 6 |

DETAJE TE DRITAREVE SH. 1:30
 DETAILS OF THE WINDOWS SC.1:30

| | | |
|---|--|-----------------------------|
| SHKOLLA E MESME E BASHKUAR "RAMAZAN KARAJ"NIKEL JOINT HIGH SCHOOL "RAMAZAN KARAJ"NIKEL | | |
| POROSITËS: CLIENT : | UNITED NATIONS DEVELOPMENT PROGRAMME ALBANIA | |
| PROJEKTUES: DESIGNER: | D&C PARTNERS | |
| TITULLI I VIZATIMIT: DRAWING TITLE: | DETAJE TE DRITAREVE DETAILS OF THE WINDOWS | |
| GRUPI I PROJEKTIMIT / DESIGN TEAM | | |
| ARKITEKTE ARCHITECT | KONSTRUKTORE STRUCTURAL ENGINEER | HIDROTEKNIK MEP ENGINEER |
| ARK. VASILLAQ SHKURTI | ING. EDISON DRISHTI ING. SIDITA KALACI | |
| ING. ELEKTRIK ELECTRICAL ENGINEER | SHKALLA E VIZATIMIT DRAWING SCALE | |
| | 1:30 | A-17 |
| REFERENCE : "EU4SCHOOLS" ACTION | | TIRANA 2020 |


DETAJE TE DYERVE SH. 1:30 / DETAILS OF THE DOORS SC.1:30

PAMJE BALLORE E PORTES P01

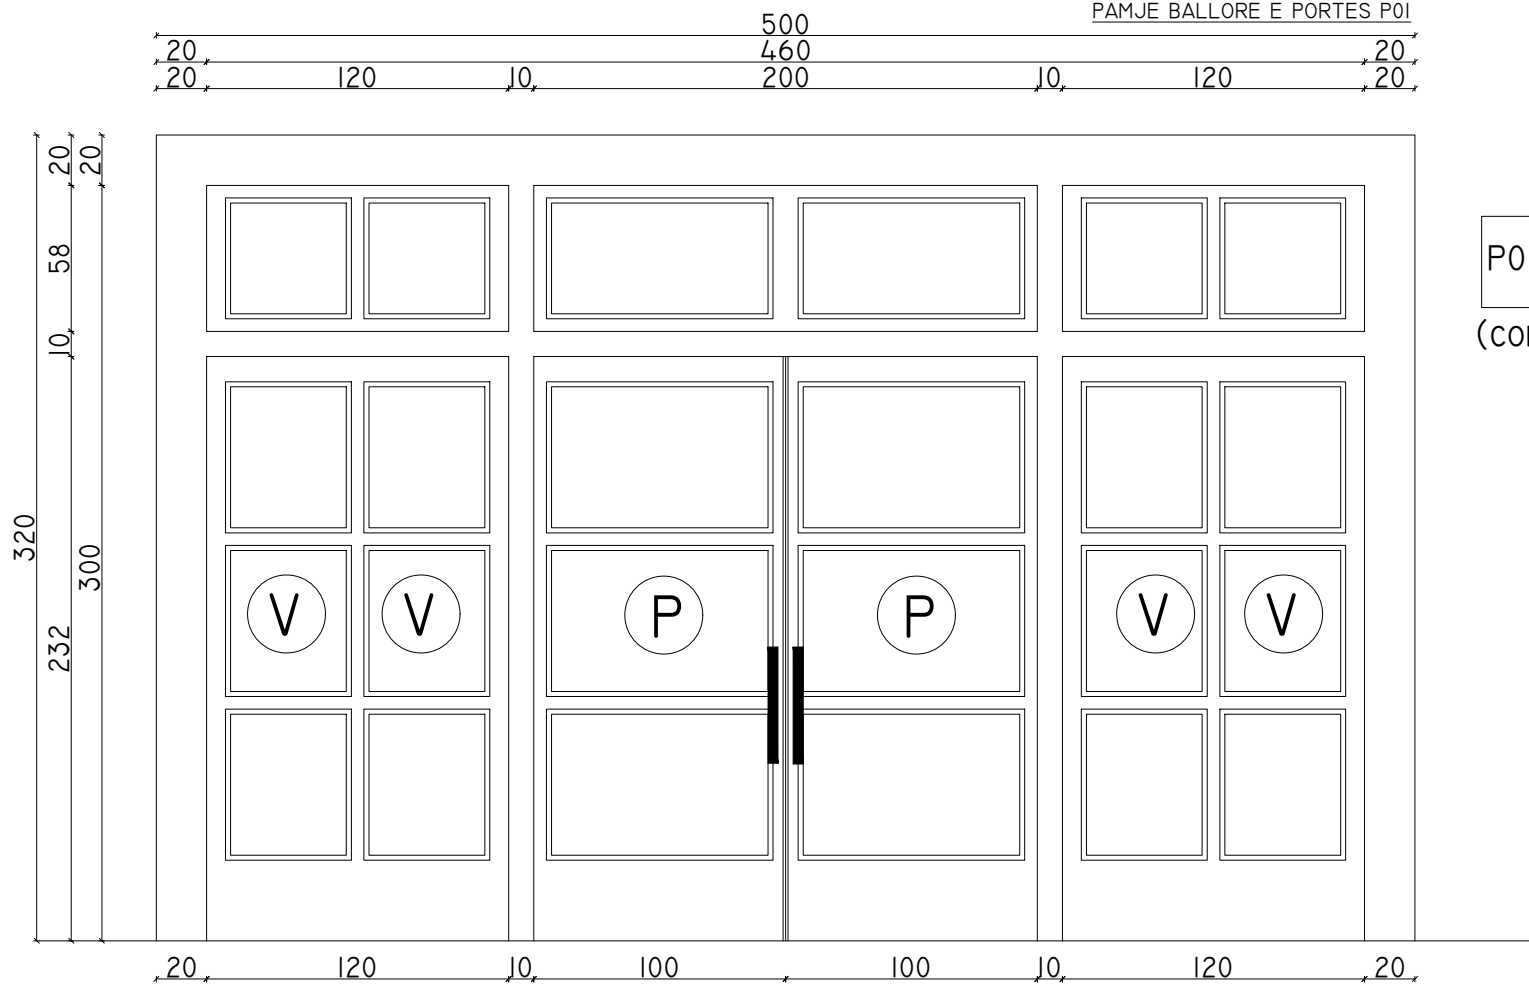


P01 $\frac{500}{300}$
(COPE - 3)

PAMJE BALLORE E PORTES P03

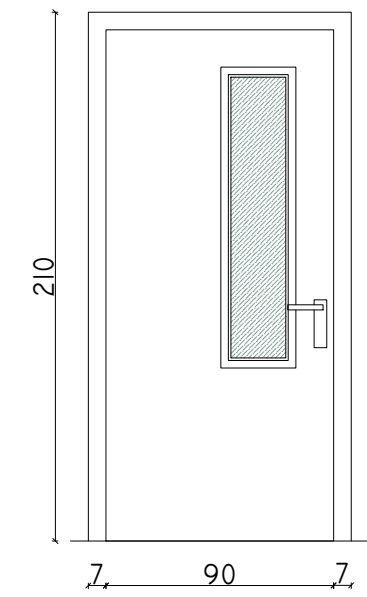


P03 $\frac{90}{210}$
(COPE - 46)


PRERJE VERTIKALE E PORTES P03

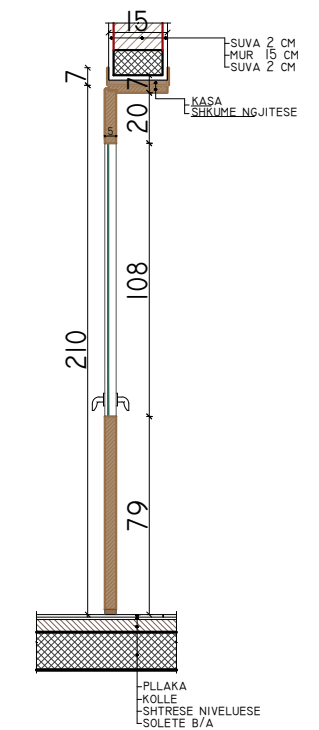

PRERJE HORIZONTALE E PORTES P03

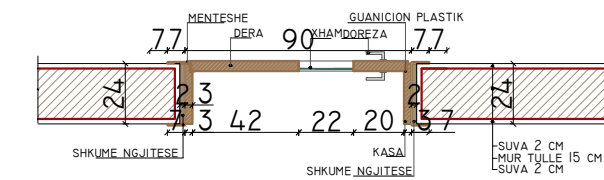

PRERJE HORIZONTALE E PORTES P01

 

STRUKTURA METALIKE E PORTES P01

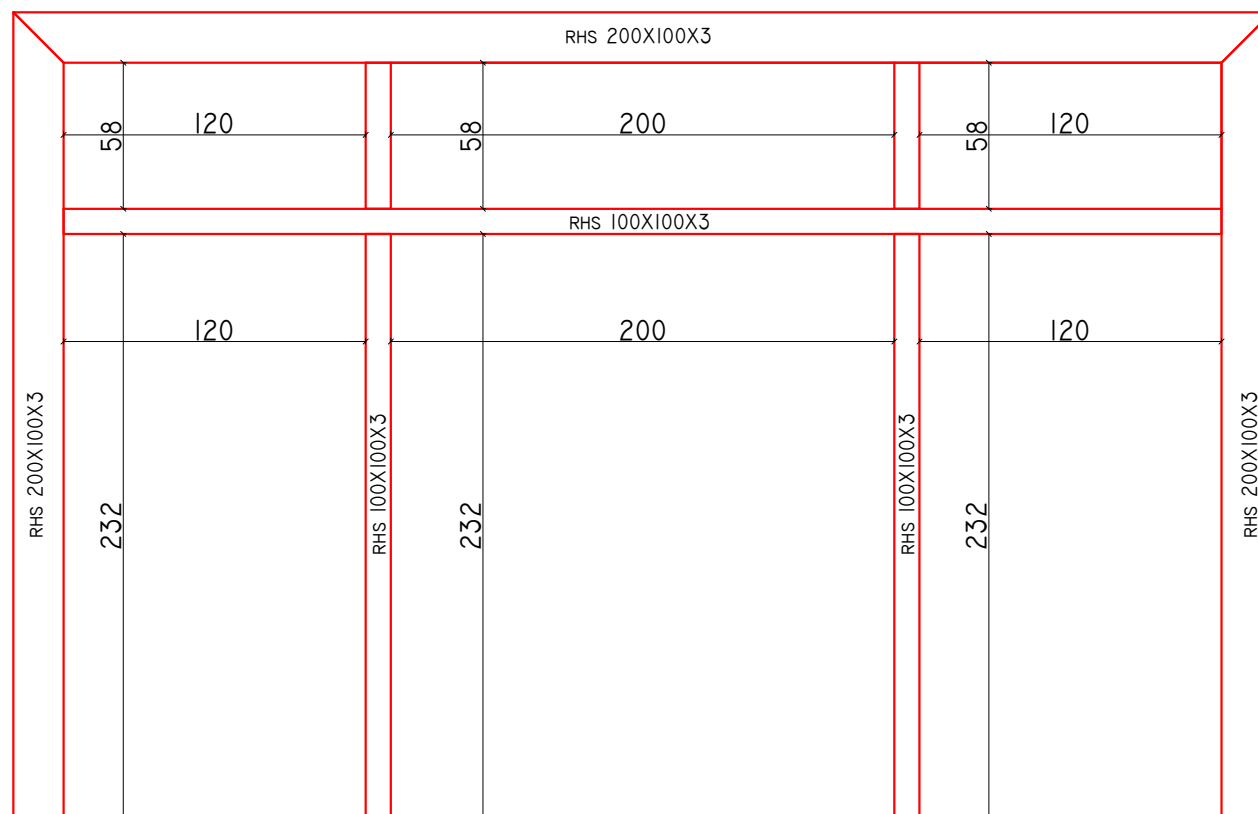



TABELA E VARIACIONEVE TE DYERVE

| PERMASAT | COPE |
|-----------------|------|
| 1. P01 =500x300 | 3 |
| 2. P02 =200x230 | 4 |
| 3. P03 =90x210 | 46 |
| 4. P04 =70x180 | 30 |
| 5. P05 =250x300 | 1 |
| 6. P06 =90x210 | 7 |

| | | |
|---|--|-----------------------------|
| SHKOLLA E MESME E BASHKUAR "RAMAZAN KARAJ"NIKEL JOINT HIGH SCHOOL "RAMAZAN KARAJ"NIKEL | | |
| POROSITËS: CLIENT : | UNITED NATIONS DEVELOPMENT PROGRAMME ALBANIA | |
| PROJEKTUES: DESIGNER: | D&C PARTNERS | |
| TITULLI I VIZATIMIT: DRAWING TITLE: | DETAJE TE DYERVE DETAILS OF THE DOORS | |
| GRUPI I PROJEKTIMIT / DESIGN TEAM | | |
| ARKITEKTE ARCHITECT | KONSTRUKTORE STRUCTURAL ENGINEER | HIDROTEKNIK MEP ENGINEER |
| ARK. VASILLAQ SHKURTI | ING. EDISON DRISHTI ING. SIDITA KALACI | |
| ING. ELEKTRIK ELECTRICAL ENGINEER | SHKALLA E VIZATIMIT DRAWING SCALE | |
| | 1:30 | A-18 |
| REFERENCE : "EU4SCHOOLS" ACTION | | TIRANA 2020 |


P02 $\frac{200}{230}$

(COPE - 3)

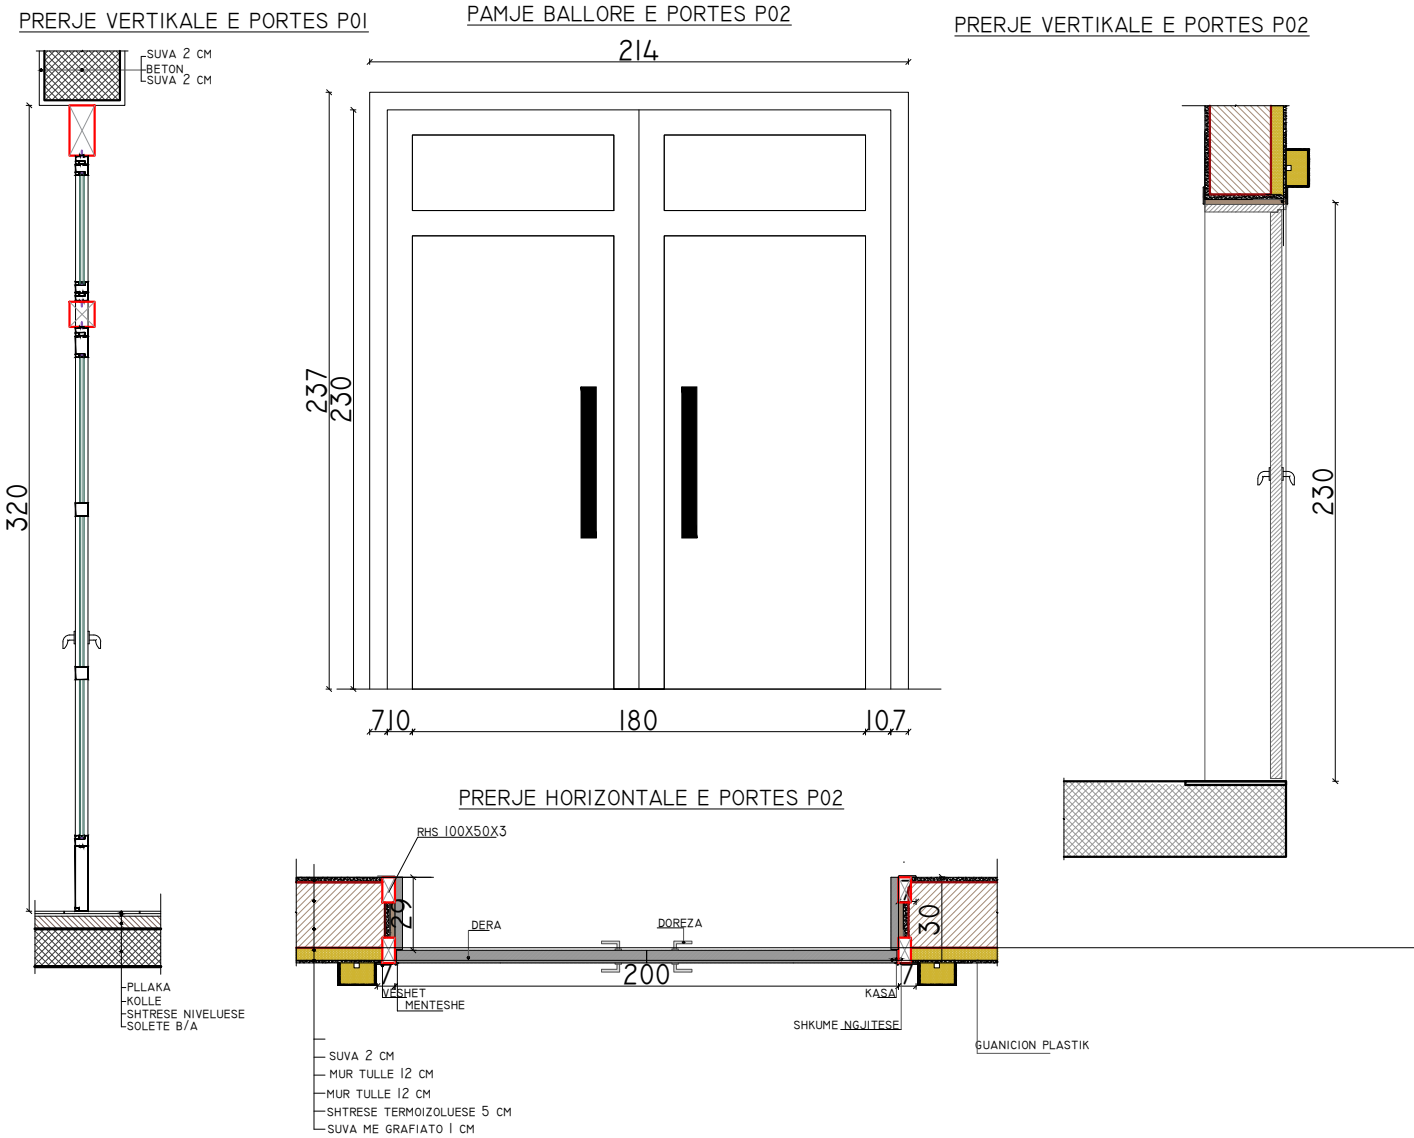

P05 $\frac{500}{250}$

(COPE - 1)

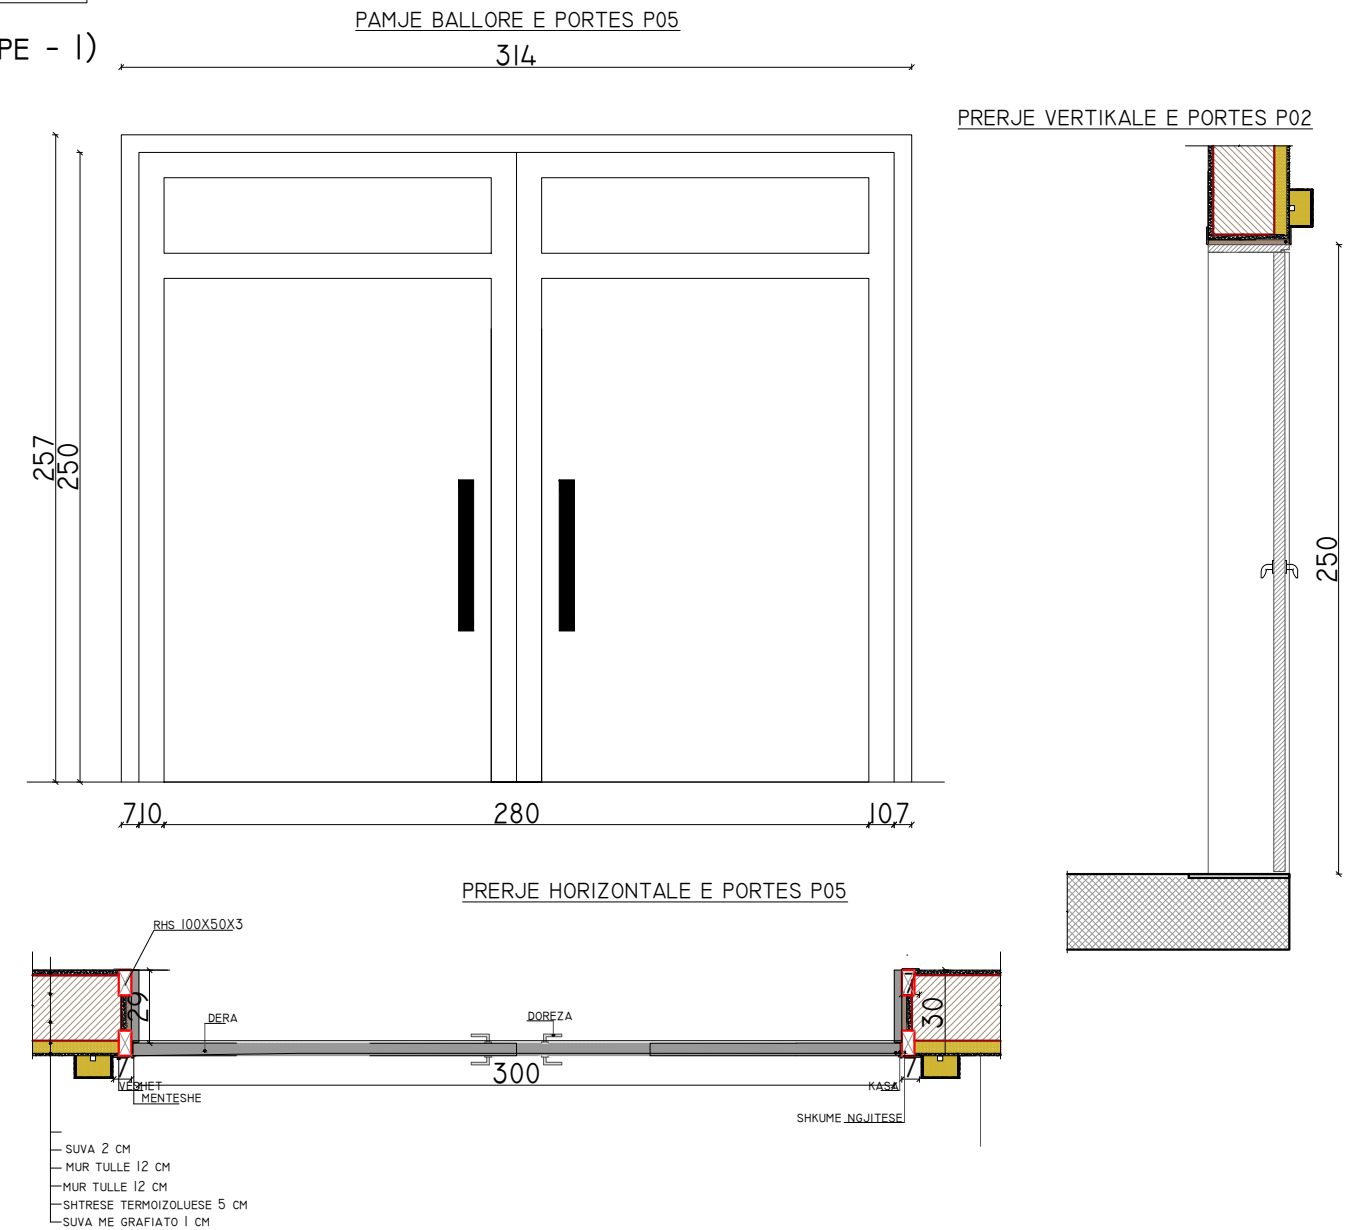


| | | |
|---|--|-----------------------------|
| SHKOLLA E MESME E BASHKUAR "RAMAZAN KARAJ"NIKEL JOINT HIGH SCHOOL "RAMAZAN KARAJ"NIKEL | | |
| POROSITËS: CLIENT : | UNITED NATIONS DEVELOPMENT PROGRAMME ALBANIA | |
| PROJEKTUES: DESIGNER: | D&C PARTNERS | |
| TITULLI I VIZATIMIT: DRAWING TITLE: | DETAJE TE DYERVE DETAILS OF THE DOORS | |
| GRUPI I PROJEKTIMIT / DESIGN TEAM | | |
| ARKITEKTE ARCHITECT | KONSTRUKTORE STRUCTURAL ENGINEER | HIDROTEKNIK MEP ENGINEER |
| ARK. VASILLAQ SHKURTI | ING. EDISON DRISHTI ING. SIDITA KALACI | |
| ING. ELEKTRIK ELECTRICAL ENGINEER | SHKALLA E VIZATIMIT DRAWING SCALE | |
| | 1:30 | A-19 |
| REFERENCE : "EU4SCHOOLS" ACTION | | TIRANA 2020 |


DETAJE TE SISTEMIMIT TE JASHEM SH. 1:30

DETAILS OF OUTDOOR AREAS SC.1:30


HOLLESI E MURIT TE JASHEM DHE SHKARKIMIT TE UJRAVE

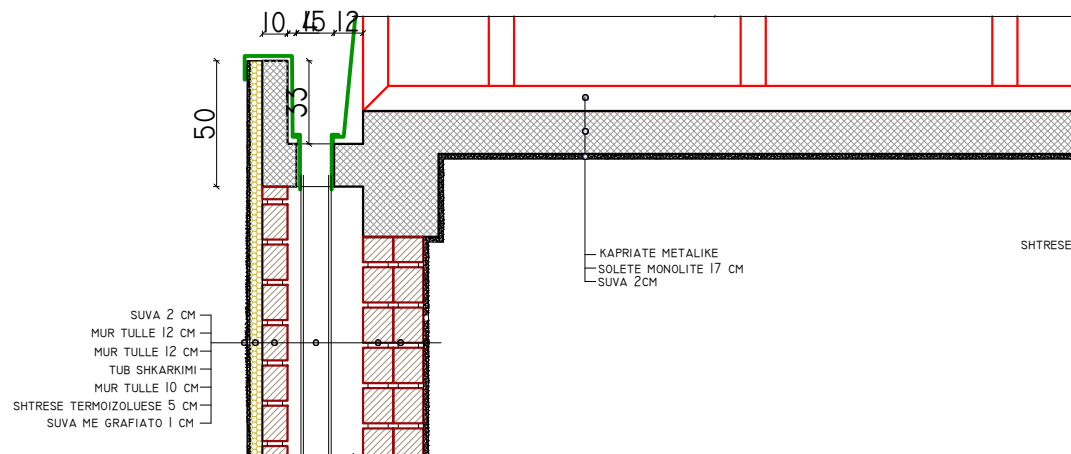


DETAJ SHKALLEVE TE HYRJES KRYESORE

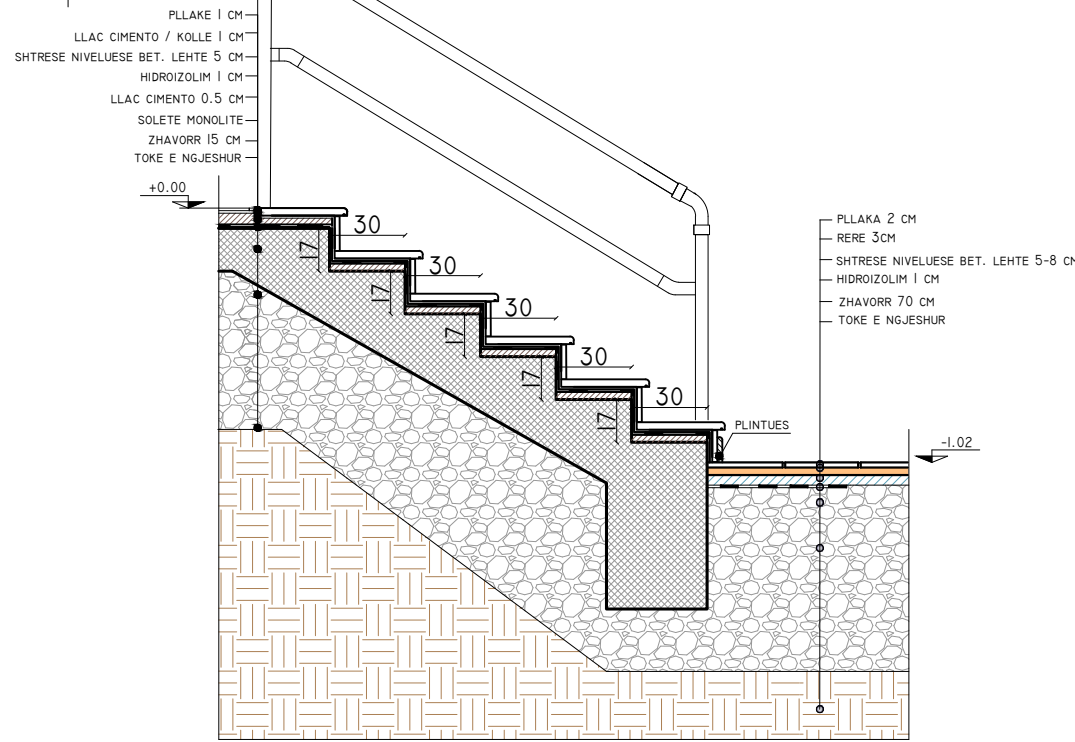



DETAJ I TROTUARIT TE JASHEM

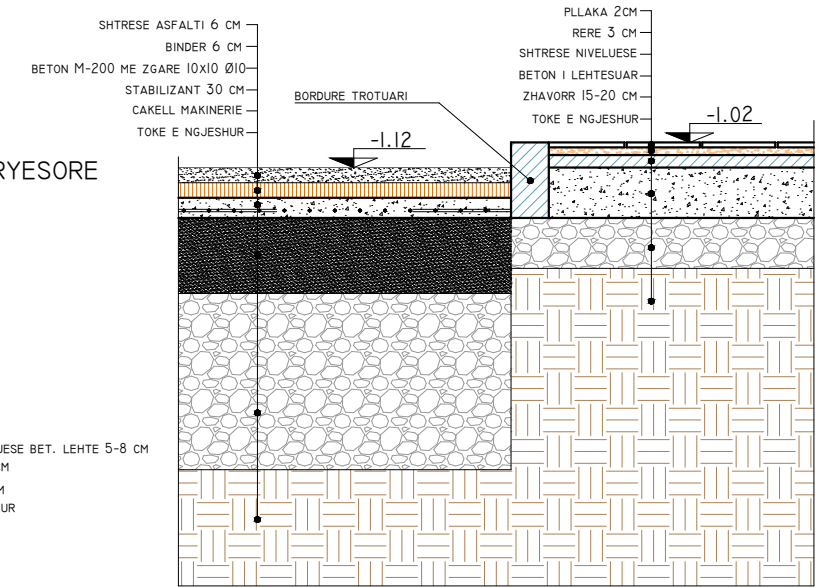

HOLLESI E MURIT TE JASHEM DHE SHKARKIMIT TE UJRAVE

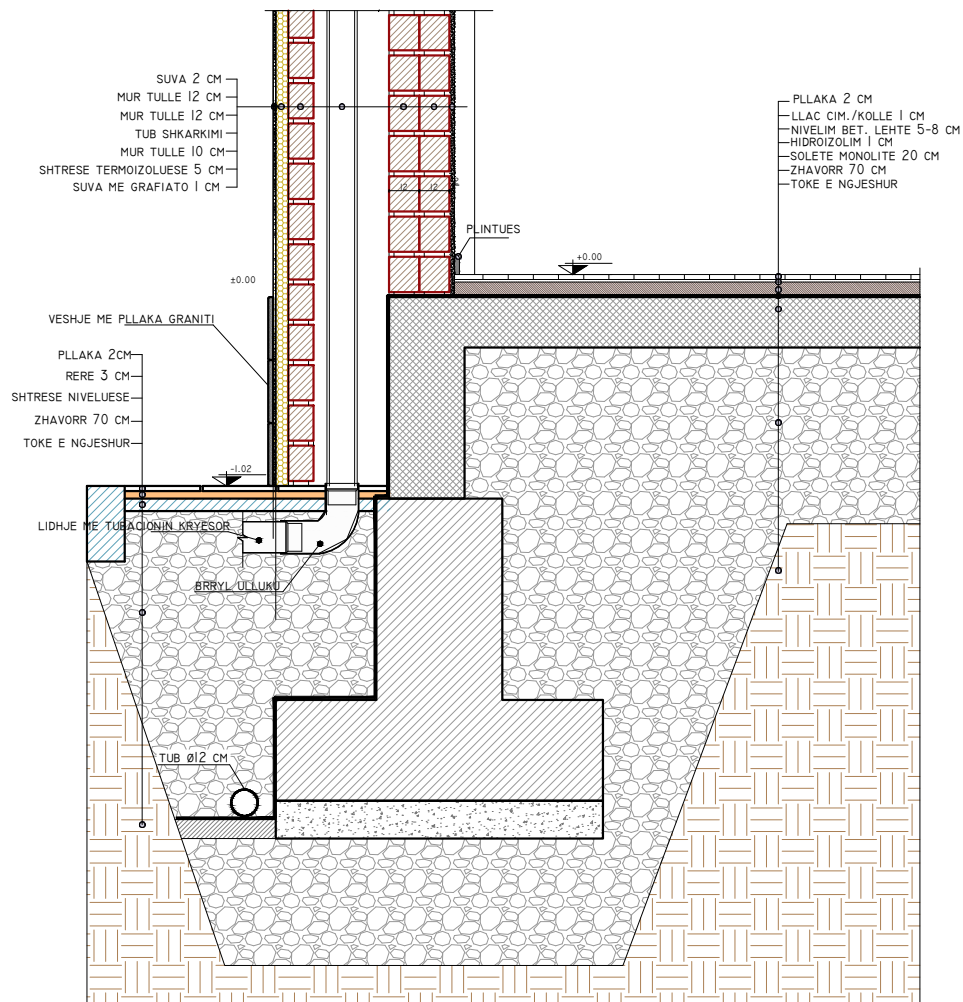


PRERJA E PANDUSIT NE HYRJEN KRYESORE

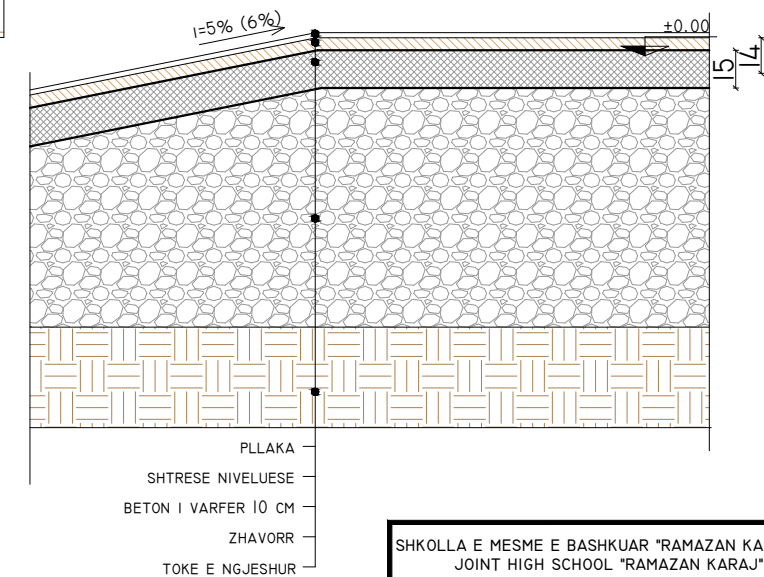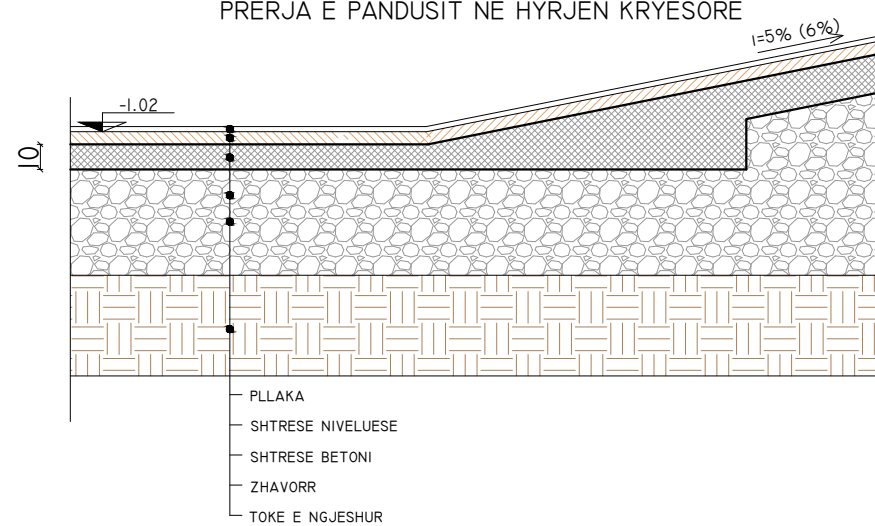


| | | |
|---|--|-----------------------------|
| SHKOLLA E MESME E BASHKUAR "RAMAZAN KARAJ"NIKEL JOINT HIGH SCHOOL "RAMAZAN KARAJ"NIKEL | | |
| POROSITËS: CLIENT : | UNITED NATIONS DEVELOPMENT PROGRAMME ALBANIA | |
| PROJEKTUES: DESIGNER: | D&C PARTNERS | |
| TITULLI I VIZATIMIT: DRAWING TITLE: | DETAJE TE SISTEMIMIT TE JASHEM DETAILS OF OUTDOOR AREAS | |
| GRUPI I PROJEKTIMIT / DESIGN TEAM | | |
| ARKITEKTE ARCHITECT | KONSTRUKTORE STRUCTURAL ENGINEER | HIDROTEKNIK MEP ENGINEER |
| ARK. VASILLAQ SHKURTI | ING. EDISON DRISHTI ING. SIDITA KALACI | |
| ING. ELEKTRIK ELECTRICAL ENGINEER | SHKALLA E VIZATIMIT DRAWING SCALE | |
| | 1:30 | A-20 |
| REFERENCE : "EU4SCHOOLS" ACTION | | TIRANA 2020 |


HOLLESI E MURIT TE JASHEM DHE SHKARKIMIT TE UJRAVE SH.1:30

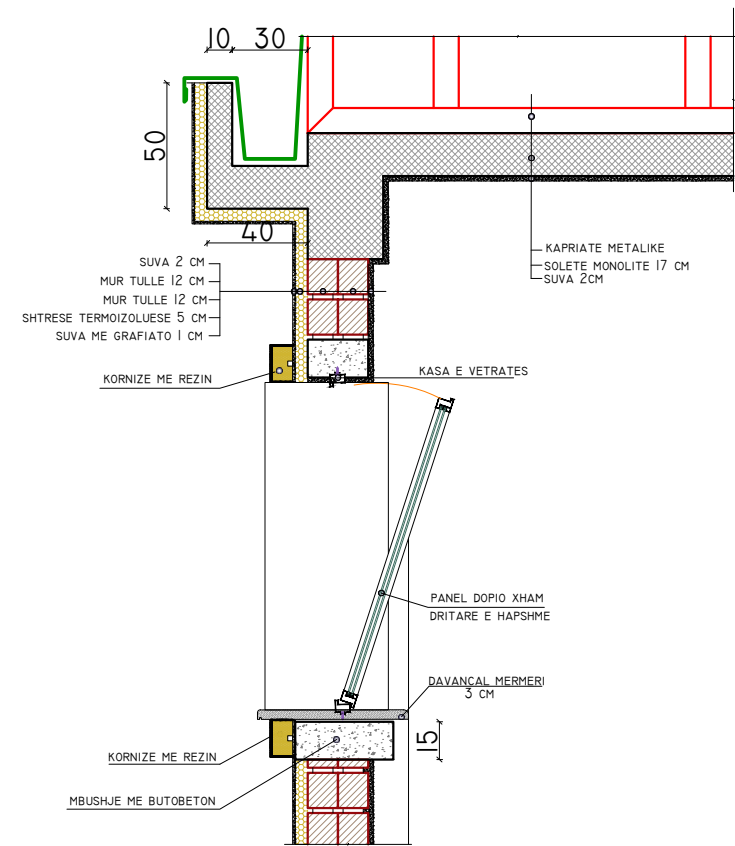


HOLLESI E MURIT TE JASHEM DHE TROTUARIT PERIMETRAL SH.1:30

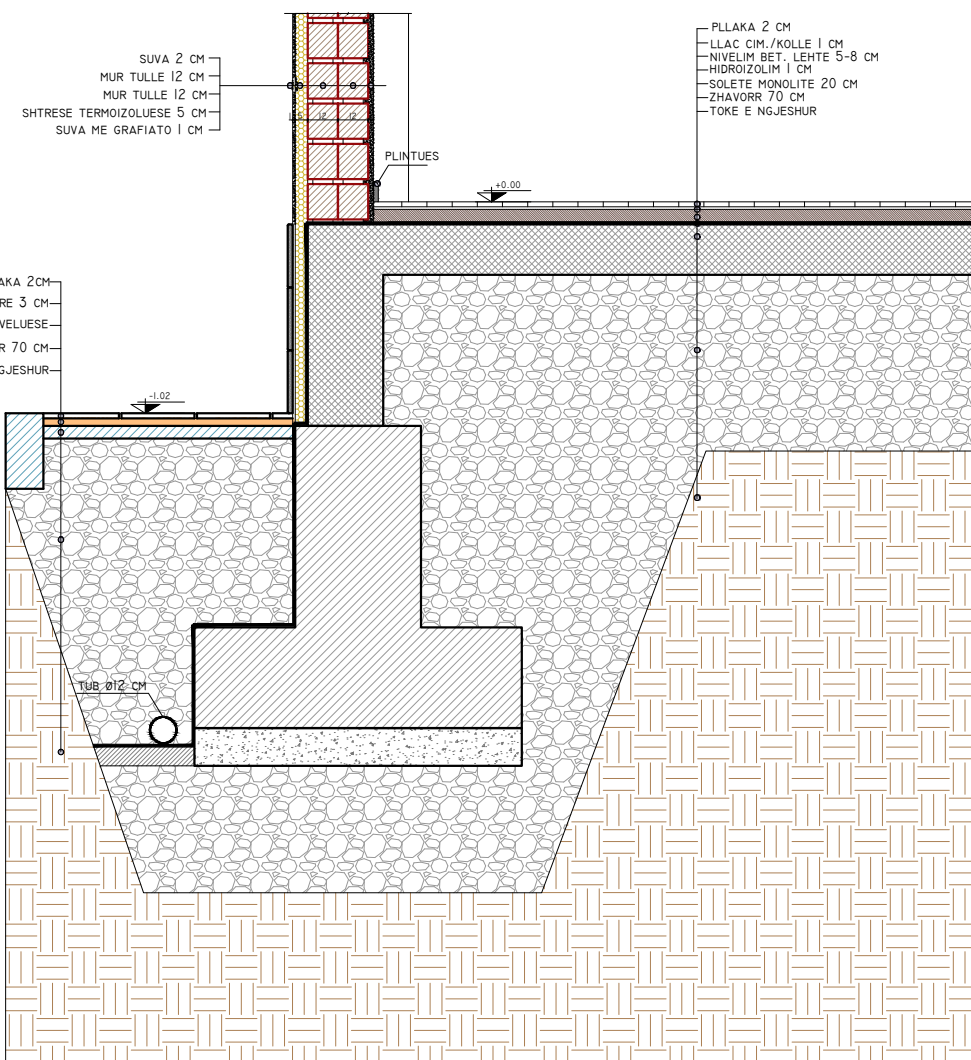


PRERJE VERTIKALE E DRITAREVE TE KLASAVE SH.1:30

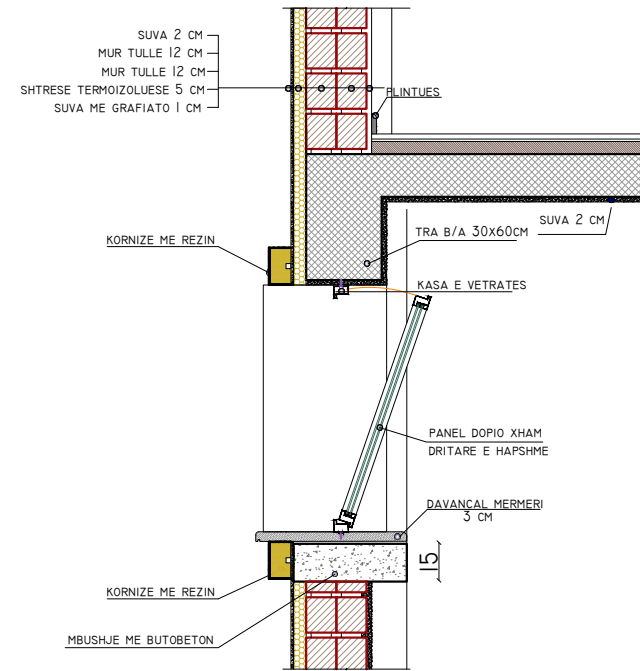


HOLLESI E MURIT TE BRENDSHEM SH.1:25

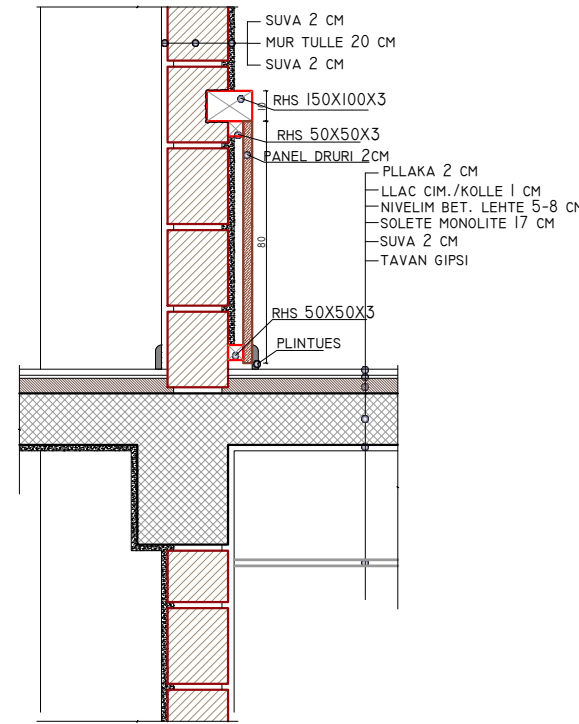


HOLLESI E MURIT TE JASHEM

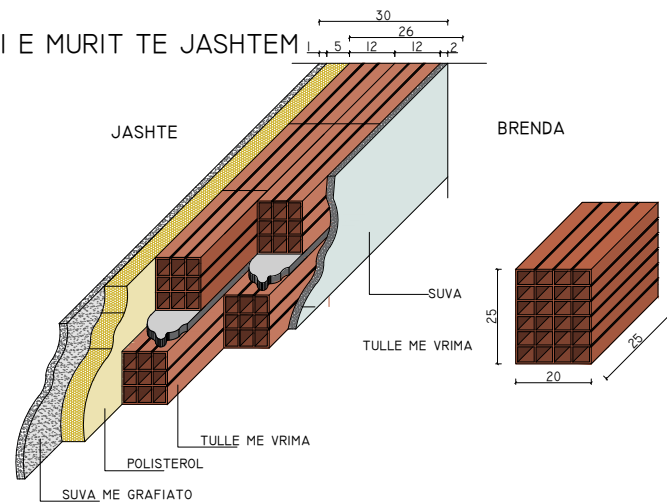


DETAJE I VESHJES SE MURIT ME PANELE SH.1:25

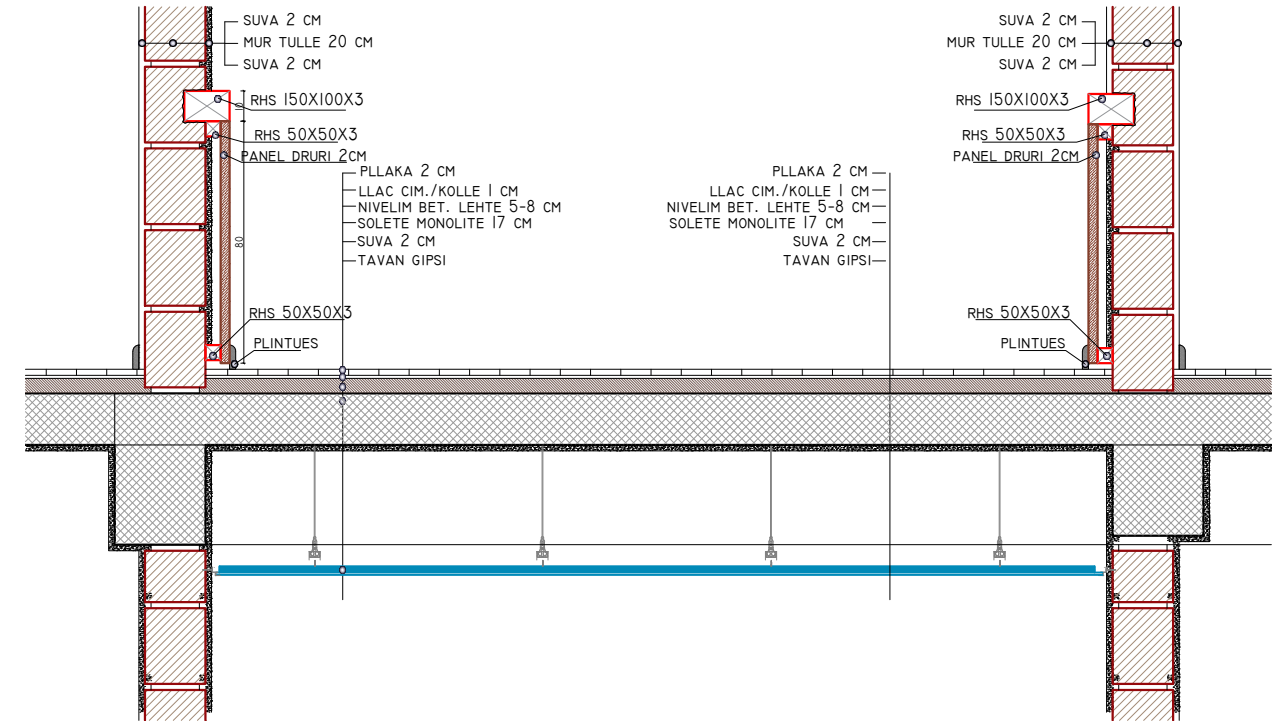

HOLLESI E MURIT TE BRENDSHEM SH.1:25

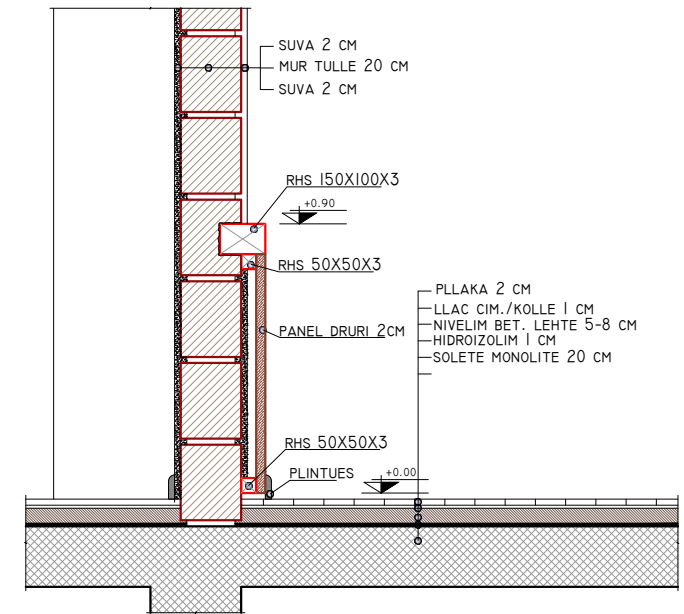

HOLLESI E MURIT TE BRENDSHEM

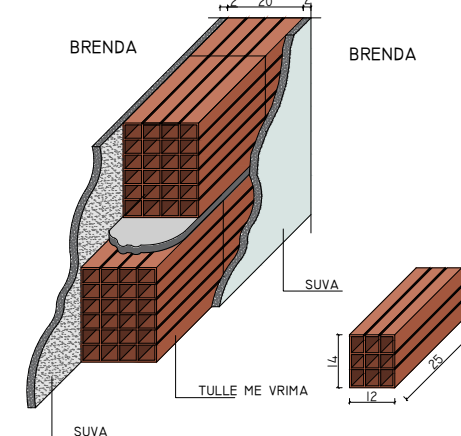

| | | |
|---|--|-----------------------------|
| SHKOLLA E MESME E BASHKUAR "RAMAZAN KARAJ"NIKEL JOINT HIGH SCHOOL "RAMAZAN KARAJ"NIKEL | | |
| POROSITËS: CLIENT : | UNITED NATIONS DEVELOPMENT PROGRAMME ALBANIA | |
| PROJEKTUES: DESIGNER: | D&C PARTNERS | |
| TITULLI I VIZATIMIT: DRAWING TITLE: | DETAJE TE NDERTESES CONSTRUCTION DETAILS | |
| GRUPI I PROJEKTIMIT / DESIGN TEAM | | |
| ARKITEKTE ARCHITECT | KONSTRUKTORE STRUCTURAL ENGINEER | HIDROTEKNIK MEP ENGINEER |
| ARK. VASILLAQ SHKURTI | ING. EDISON DRISHTI ING. SIDITA KALACI | |
| ING. ELEKTRIK ELECTRICAL ENGINEER | SHKALLA E VIZATIMIT DRAWING SCALE | |
| | 1:30/1:25/1:20 | A-21 |
| REFERENCE : "EU4SCHOOLS" ACTION | | TIRANA 2020 |

