

PROJEKTI TEKNIK

OBJEKTI: "Hartim projekti për rikonstrukcionin e Q.S.R.T. "Shefqet Ndroqi""

FINANCUES: Qendra Spitalore Rajonale e Tiranës Shefqet Ndroqi



ZENIT&CO

Tiranë 2025

GJENDJA EKZISTUESE

POROSITESI / CLIENT

Gendra Spitalore Rajonale e Tiranës
Shefqet Ndroqi

KONSULENT / CONSULTANT



"ZENIT&CO"
architectural design
urban planning

Rr. Myrteza Topi (Nr 18.zip.code.1007)
E-Mail: zenit06@live.com

address:

SHENIME TEKNIKE / TECHNICAL NOTES

PROJEKTI / PROJECT NAME

"Hartim projekti për rikonstruksionin e
Q.S.R.T. "Shefqet Ndroqi""

ZONA / LOCATION

BASHKIA TIRANE

FAZA E PROJEKTIIT / PROJECT PHASE

PROJEKT ZBATIMI
IMPLEMENTATION DESIGN

PROJEKTI ARKITEKTONIK / ARCHITECTURAL DESIGN

Ark.Rajmonda MYDINLLARI
Nr.Lic.A.0216/2

PROJEKTI KONSTRUKTIV / STRUCTURAL DESIGN

Ing.Rexhep TARBA
Nr.Lic.K.1596/4

PROJEKTI NGROHJES / HEATING AND COOLING

Ing.Arçile PERI
Nr.Lic.M. 1271

PROJEKTI HIDROSANITAR / MUNICIPAL DESIGN

Ing.Merita MEGRI
Nr.Lic.H/T.0142/5

PROJEKTI ELEKTRIK / ELECTRICAL DESIGN

Ing.Kristaq ZHUPA
Nr.Lic.E.0848/2

EMERTIMI / FLETES / TITLE OF DESIGN

GJENDJA EKZISTUESE


SHKALLA:
SCALE: 1:100

Prill 2025
April 2025

NR.FLETES / DRAWING No.

A-01

VULA / STAMP

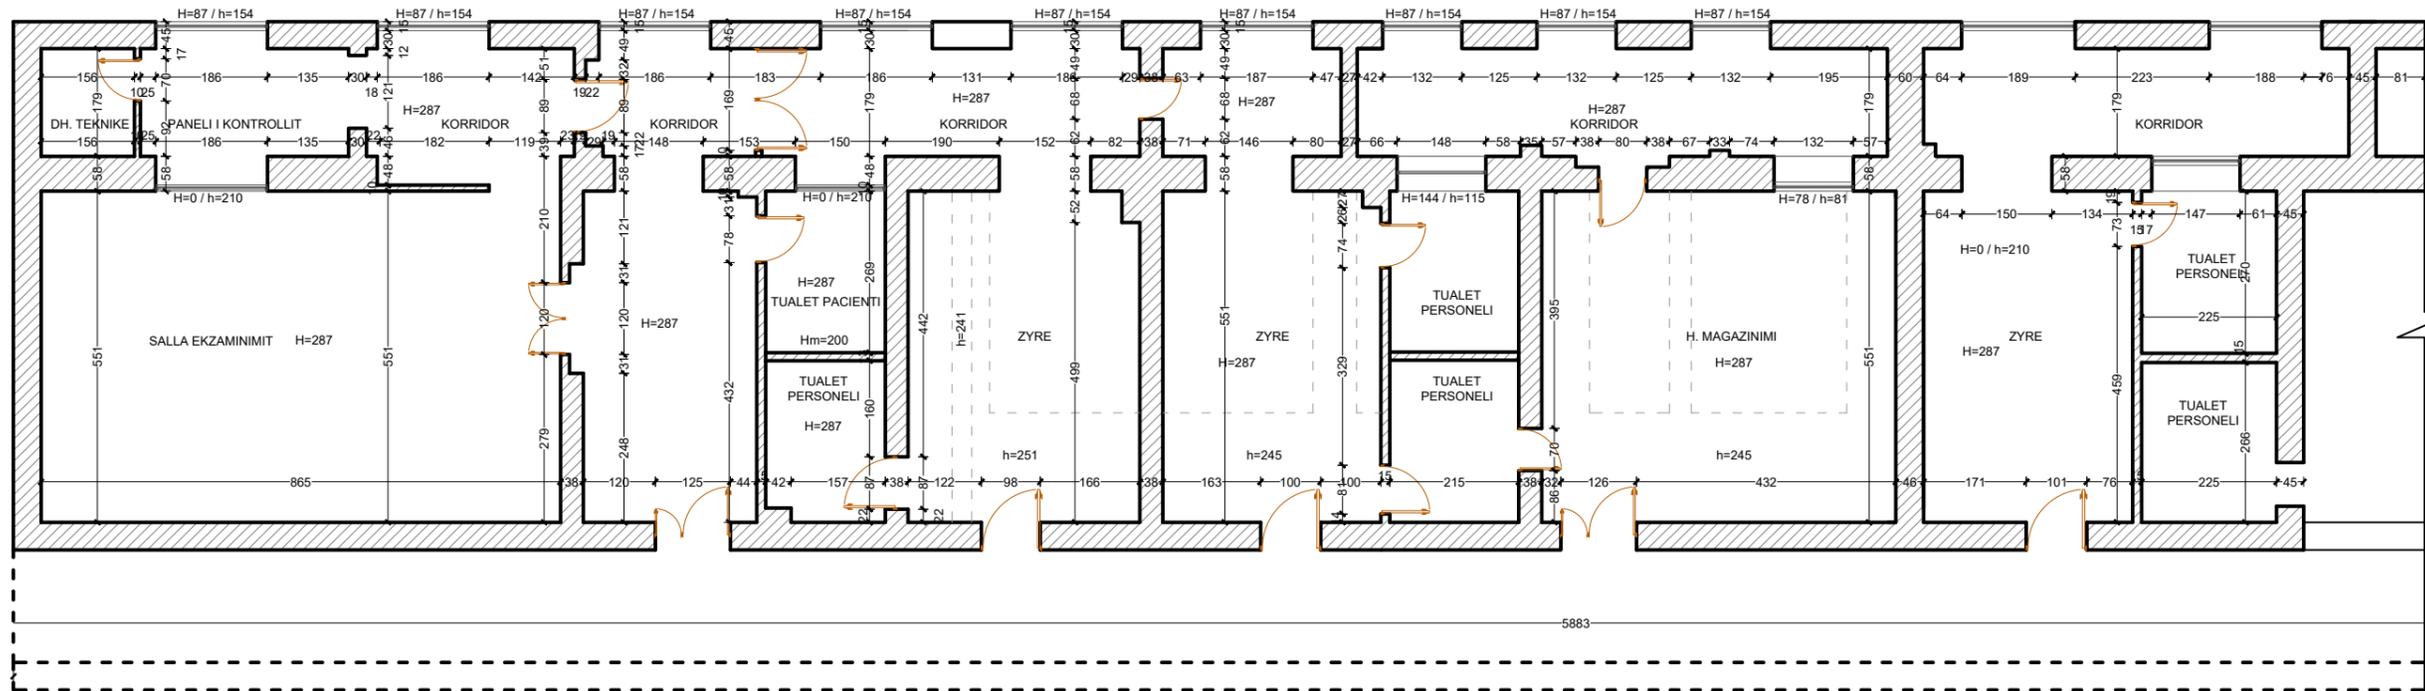

LEGJENDE

- MURE
- HATCH MURE
- DYER
- MURE KORRIDOR
- DIMENSIONE

PLANI I PROPOZUAR ME MOBILIM

POROSITESI / CLIENT

Qendra Spitalore Rajonale e Tiranës
Shefqet Ndroqi

KONSULENT / CONSULTANT



"ZENIT&CO"
architectural design
urban planning

Rr. Myrteza Topi (Nr 18.zip.code.1007)
E-Mail: zenit06@live.com

address:

SHENIME TEKNIKE / TECHNICAL NOTES

PROJEKTI / PROJECT NAME

"Hartim projekti për rikonstruksionin e
Q.S.R.T. "Shefqet Ndroqi"

ZONA / LOCATION

BASHKIA TIRANE

FAZA E PROJEKTIIT / PROJECT PHASE

PROJEKT ZBATIMI
IMPLEMENTATION DESIGN

PROJEKTI ARKITEKTONIK / ARCHITECTURAL DESIGN

Ark.Rajmonda MYDINLLARI
Nr.Lic.A.0216/2

PROJEKTI KONSTRUKTIV / STRUCTURAL DESIGN

Ing.Rexhep TARBA
Nr.Lic.K.1596/4

PROJEKTI NGROHJES / HEATING AND COOLING

Ing.Arçile PERI
Nr.Lic.M. 1271

PROJEKTI HIDROSANITAR / MUNICIPAL DESIGN

Ing.Merita MEGRI
Nr.Lic.H/T.0142/5

PROJEKTI ELEKTRIK / ELECTRICAL DESIGN

Ing.Kristaq ZHUPA
Nr.Lic.E.0848/2

EMERTIMI / FLETES / TITLE OF DESIGN

PLANI I PROPOZUAR ME MOBILIM


SHKALLA:
SCALE: 1:100

Prill 2025
April 2025


NR.FLETES / DRAWING No.

A-02

VULA / STAMP

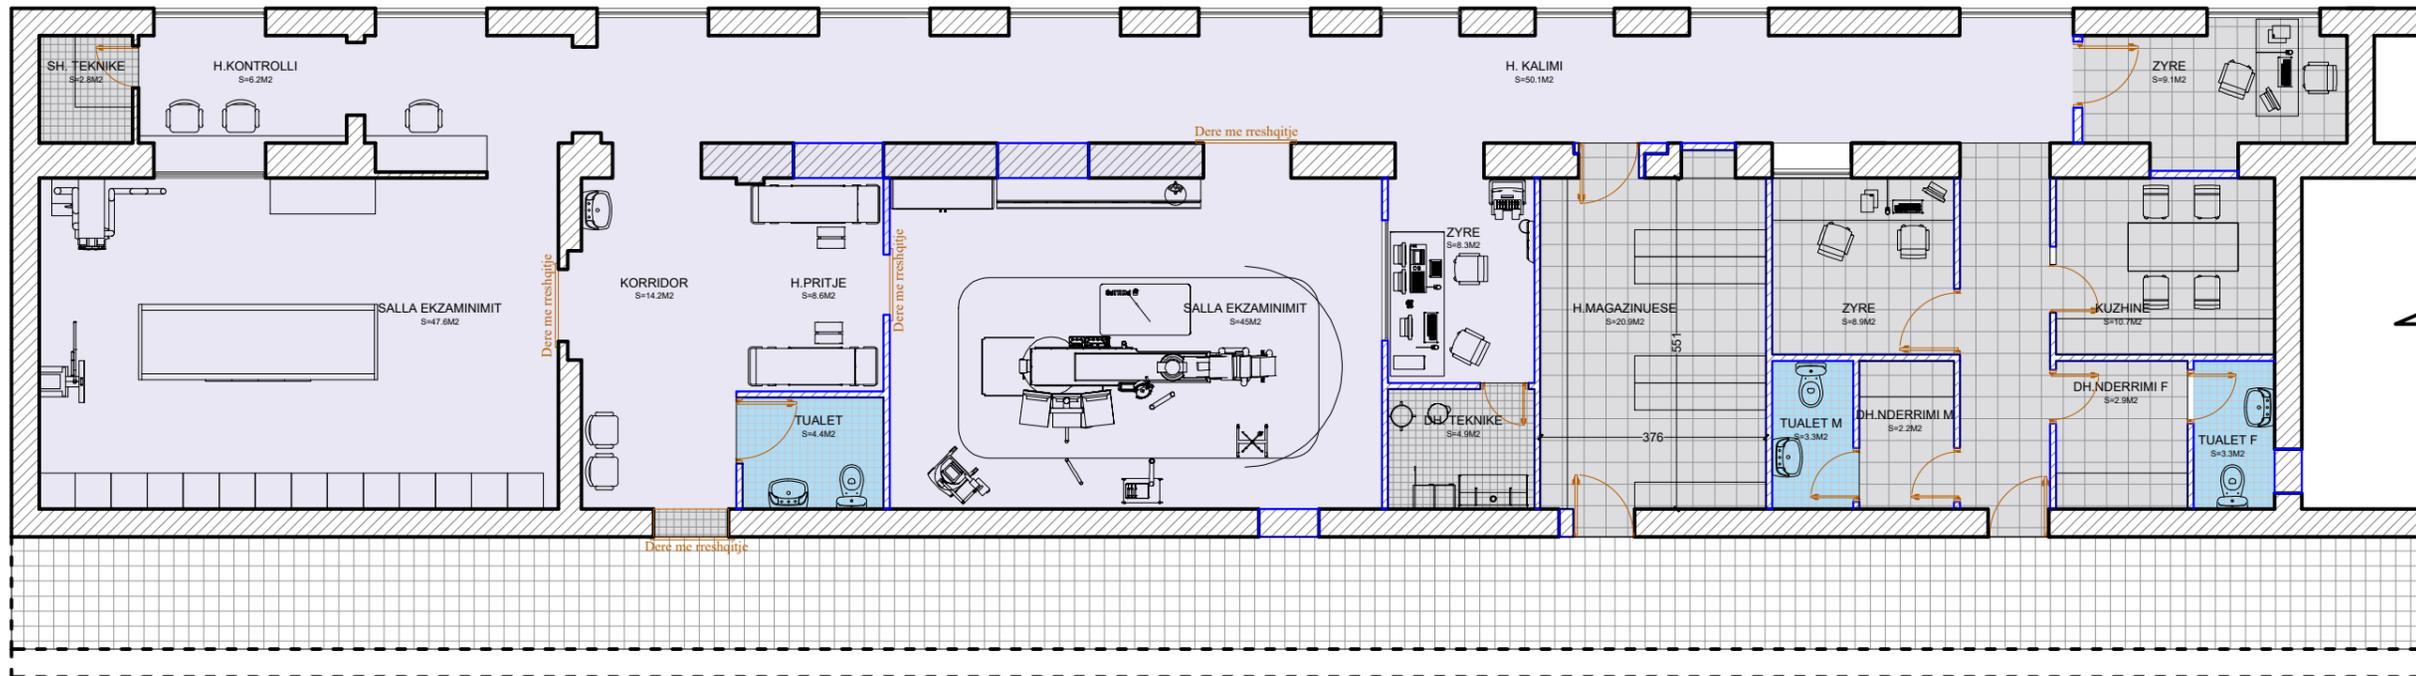

LEGJENDE

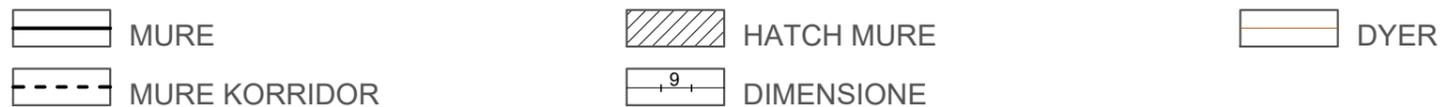

MURE


HATCH MURE

DYER

MURE KORRIDOR

DIMENSIONE

PLANI I PROPOZUAR I DIMENSIONUAR

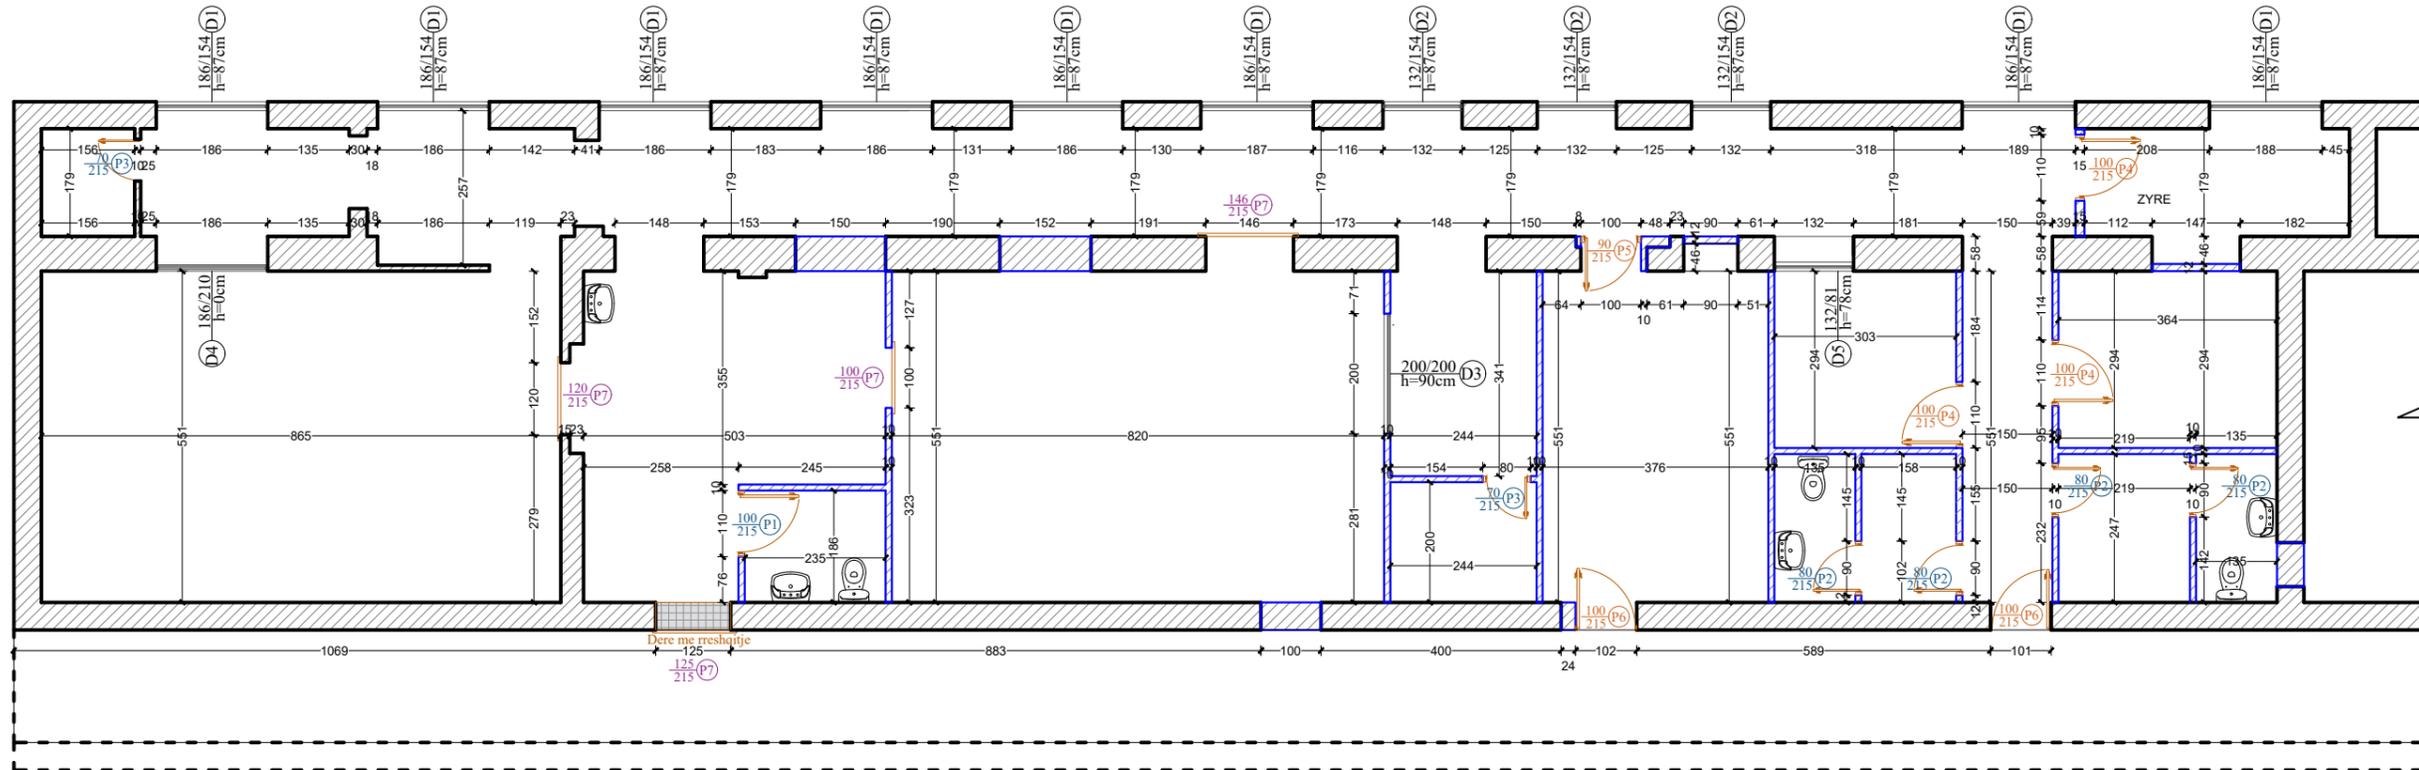

POROSITESI / CLIENT

**Gendra Spitalore Rajonale e Tiranës
Shefqet Ndroqi**

KONSULENTI / CONSULTANT



"ZENIT&CO"
architectural design
urban planning

Rr. Myrteza Topi (Nr 18.zip.code.1007)
E-Mail: zenit06@live.com

address:

SHENIME TEKNIKE / TECHNICAL NOTES

PROJEKTI / PROJECT NAME

"Hartim projekti për rikonstruksionin e
Q.S.R.T. "Shefqet Ndroqi""

ZONA / LOCATION

BASHKIA TIRANE

FAZA E PROJEKTTIT / PROJECT PHASE

PROJEKT ZBATIMI
IMPLEMENTATION DESIGN

PROJEKTI ARKITEKTONIK / ARCHITECTURAL DESIGN

Ark.Rajmonda MYDINLLARI
Nr.Lic.A.0216/2

PROJEKTI KONSTRUKTIV / STRUCTURAL DESIGN

Ing.Rexhep TARBA
Nr.Lic.K.1596/4

PROJEKTI NGROHJES / HEATING AND COOLING

Ing.Arçile PERI
Nr.Lic.M. 1271

PROJEKTI HIDROSANITAR / MUNICIPAL DESIGN

Ing.Merita MEGRI
Nr.Lic.H/T.0142/5

PROJEKTI ELEKTRIK / ELECTRICAL DESIGN

Ing.Kristaq ZHUPA
Nr.Lic.E.0848/2

EMERTIMI I FLETES / TITLE OF DESIGN

PLANI I PROPOZUAR I DIMENSIONUAR

SHKALLA:
SCALE: 1:100


Prill 2025
April 2025

NR.FLETES / DRAWING No.


A-03

VULA / STAMP

LEGJENDE

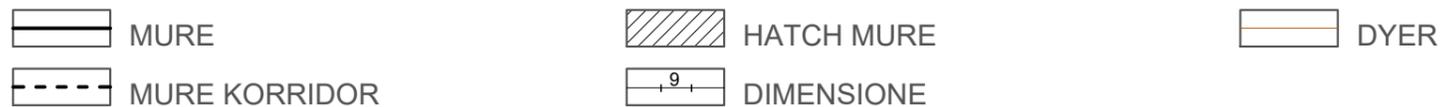

PLANI I NDERHYRJEVE

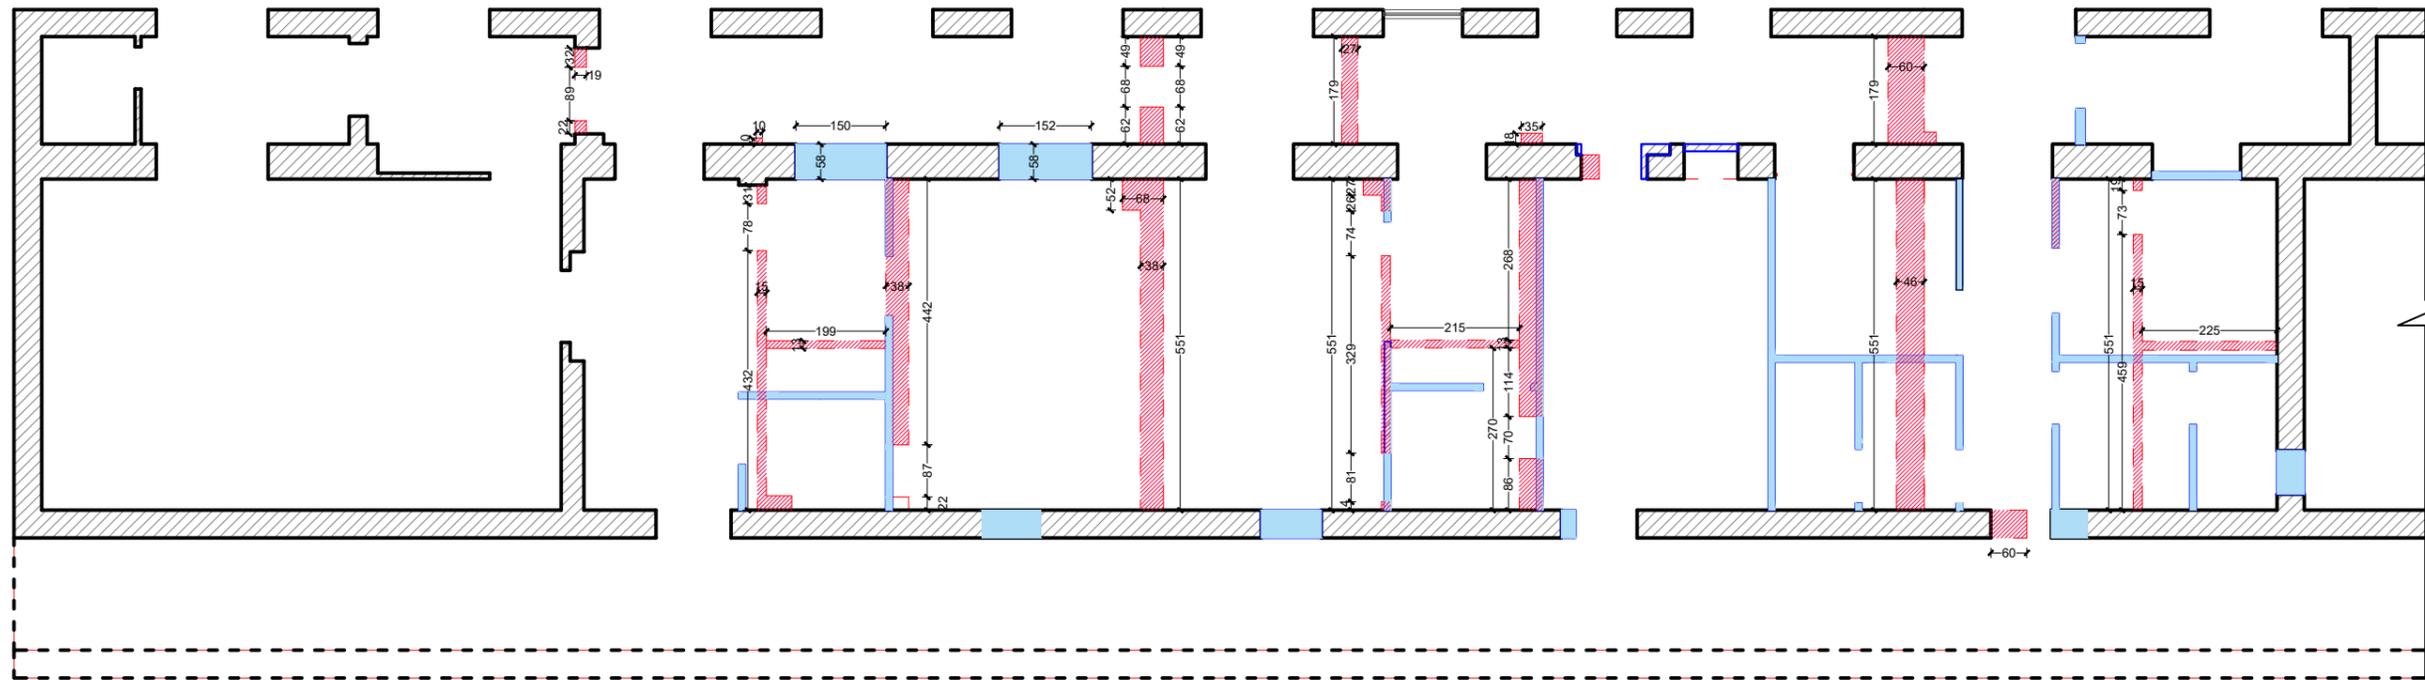

POROSITESI / CLIENT

**Qendra Spitalore Rajonale e Tiranës
Shefqet Ndroqi**

KONSULENT / CONSULTANT



"ZENIT&CO"
architectural design
urban planning

Rr. Myrteza Topi (Nr 18.zip.code.1007)
E-Mail: zenit06@live.com

address:

SHENIME TEKNIKE / TECHNICAL NOTES

PROJEKTI / PROJECT NAME

"Hartim projekti për rikonstrukcionin e
Q.S.R.T. "Shefqet Ndroqi""

ZONA / LOCATION

BASHKIA TIRANE

FAZA E PROJEKTTIT / PROJECT PHASE

PROJEKT ZBATIMI
IMPLEMENTATION DESIGN

PROJEKTI ARKITEKTONIK / ARCHITECTURAL DESIGN

Ark.Rajmonda MYDINLLARI
Nr.Lic.A.0216/2

PROJEKTI KONSTRUKTIV / STRUCTURAL DESIGN

Ing.Rexhep TARBA
Nr.Lic.K.1596/4

PROJEKTI NGROHJES / HEATING AND COOLING

Ing.Arçile PERI
Nr.Lic.M. 1271

PROJEKTI HIDROSANITAR / MUNICIPAL DESIGN

Ing.Merita MEGRI
Nr.Lic.H/T.0142/5

PROJEKTI ELEKTRIK / ELECTRICAL DESIGN

Ing.Kristaq ZHUPA
Nr.Lic.E.0848/2

EMERTIMI / FLETES / TITLE OF DESIGN

PLANI I NDERHYRJEVE

SHKALLA:
SCALE: 1:100


Prill 2025
April 2025

NR.FLETES / DRAWING No.

A-04

VULA / STAMP

LEGJENDE

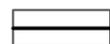

MURE




HATCH MURE TE REJA




DYER



KONTUR MURE TE REJA

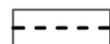

MURE KORRIDOR

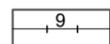

DIMENSIONE



HATCH MURE QE PRISHEN



KONTUR MURE QE PRISHEN

PLANI I SHTRIMIT

POROSITESI / CLIENT

Qendra Spitalore Rajonale e Tiranës
Shefqet Ndroqi

KONSULENT / CONSULTANT



"ZENIT&CO"
architectural design
urban planning

Rr. Myrteza Topi (Nr 18.zip.code.1007)
E-Mail: zenit06@live.com

address:

SHENIME TEKNIKE / TECHNICAL NOTES

PROJEKTI / PROJECT NAME

"Hartim projekti për rikonstruksionin e
Q.S.R.T. "Shefqet Ndroqi"

ZONA / LOCATION

BASHKIA TIRANE

FAZA E PROJEKTTIT / PROJECT PHASE

PROJEKT ZBATIMI
IMPLEMENTATION DESIGN

PROJEKTI ARKITEKTONIK / ARCHITECTURAL DESIGN

Ark.Rajmonda MYDINLLARI
Nr.Lic.A.0216/2

PROJEKTI KONSTRUKTIV / STRUCTURAL DESIGN

Ing.Rexhep TARBA
Nr.Lic.K.1596/4

PROJEKTI NGROHJES / HEATING AND COOLING

Ing.Arçile PERI
Nr.Lic.M. 1271

PROJEKTI HIDROSANITAR / MUNICIPAL DESIGN

Ing.Merita MEGRI
Nr.Lic.H/T.0142/5

PROJEKTI ELEKTRIK / ELECTRICAL DESIGN

Ing.Kristaq ZHUPA
Nr.Lic.E.0848/2

EMERTIMI / FLETES / TITLE OF DESIGN

PLANI I SHTRIMIT


SHKALLA:
SCALE: 1:100

Prill 2025
April 2025


NR.FLETES / DRAWING No.

A-05

VULA / STAMP

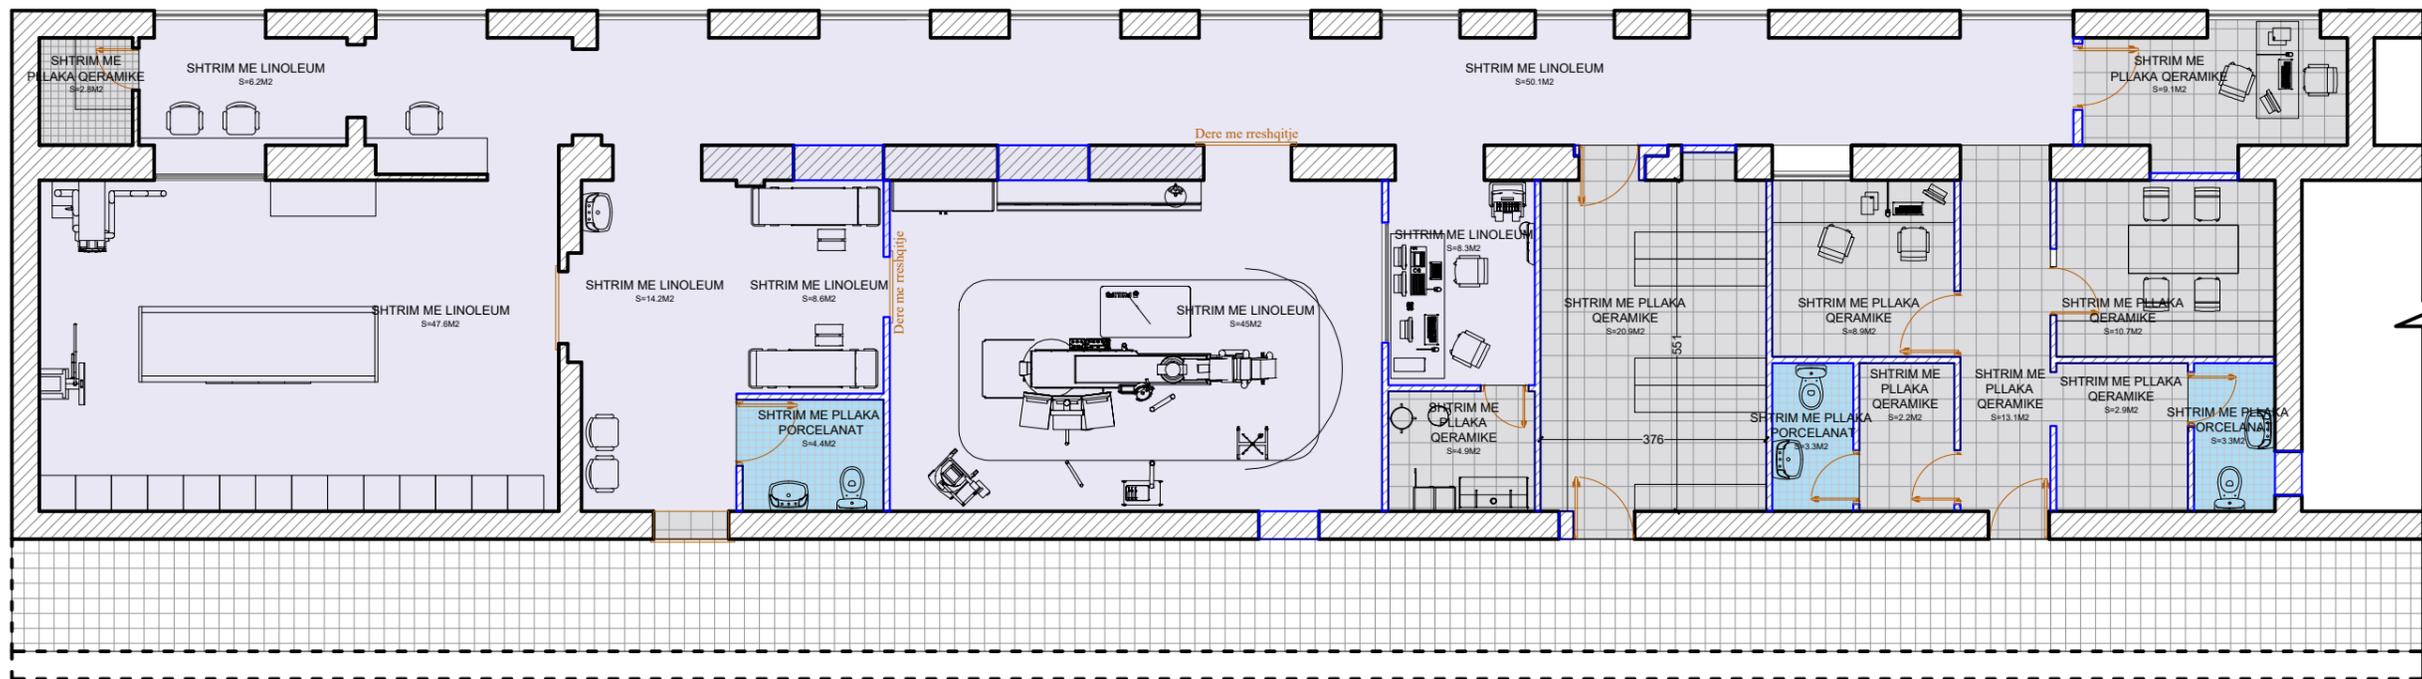

LEGJENDE

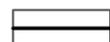

MURE



HATCH MURE




SHTRIM ME LINOLEUM



SHTRIM ME PLLAKA KORRIDORI



MURE KORRIDOR

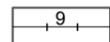

DIMENSIONE



SHTRIM ME PLLAKA PORCELANAT

PLANI I TAVANIT

POROSITESI / CLIENT

**Qendra Spitalore Rajonale e Tiranës
Shefqet Ndroqi**

KONSULENT / CONSULTANT



"ZENIT&CO"
architectural design
urban planning

Rr.Myrteza Topi (Nr 18.zip.code.1007)
E-Mail: zenit06@live.com

address:

SHENIME TEKNIKE / TECHNICAL NOTES

PROJEKTI / PROJECT NAME

"Hartim projekti për rikonstrukcionin e
Q.S.R.T. "Shefqet Ndroqi""

ZONA / LOCATION

BASHKIA TIRANE

FAZA E PROJEKTTIT / PROJECT PHASE

PROJEKT ZBATIMI
IMPLEMENTATION DESIGN

PROJEKTI ARKITEKTONIK / ARCHITECTURAL DESIGN

Ark.Rajmonda MYDINLLARI
Nr.Lic.A.0216/2

PROJEKTI KONSTRUKTIV / STRUCTURAL DESIGN

Ing.Rexhep TARBA
Nr.Lic.K.1596/4

PROJEKTI NGROHJES / HEATING AND COOLING

Ing.Arqile PERI
Nr.Lic.M. 1271

PROJEKTI HIDROSANITAR / MUNICIPAL DESIGN

Ing.Merita MEGRI
Nr.Lic.H/T.0142/5

PROJEKTI ELEKTRIK / ELECTRICAL DESIGN

Ing.Kristaq ZHUPA
Nr.Lic.E.0848/2

EMERTIMI / FLETES / TITLE OF DESIGN

PLANI I SHTRIMIT


SHKALLA:
SCALE: 1:100

Prill 2025
April 2025

NR.FLETES / DRAWING No.

A-06

VULA / STAMP

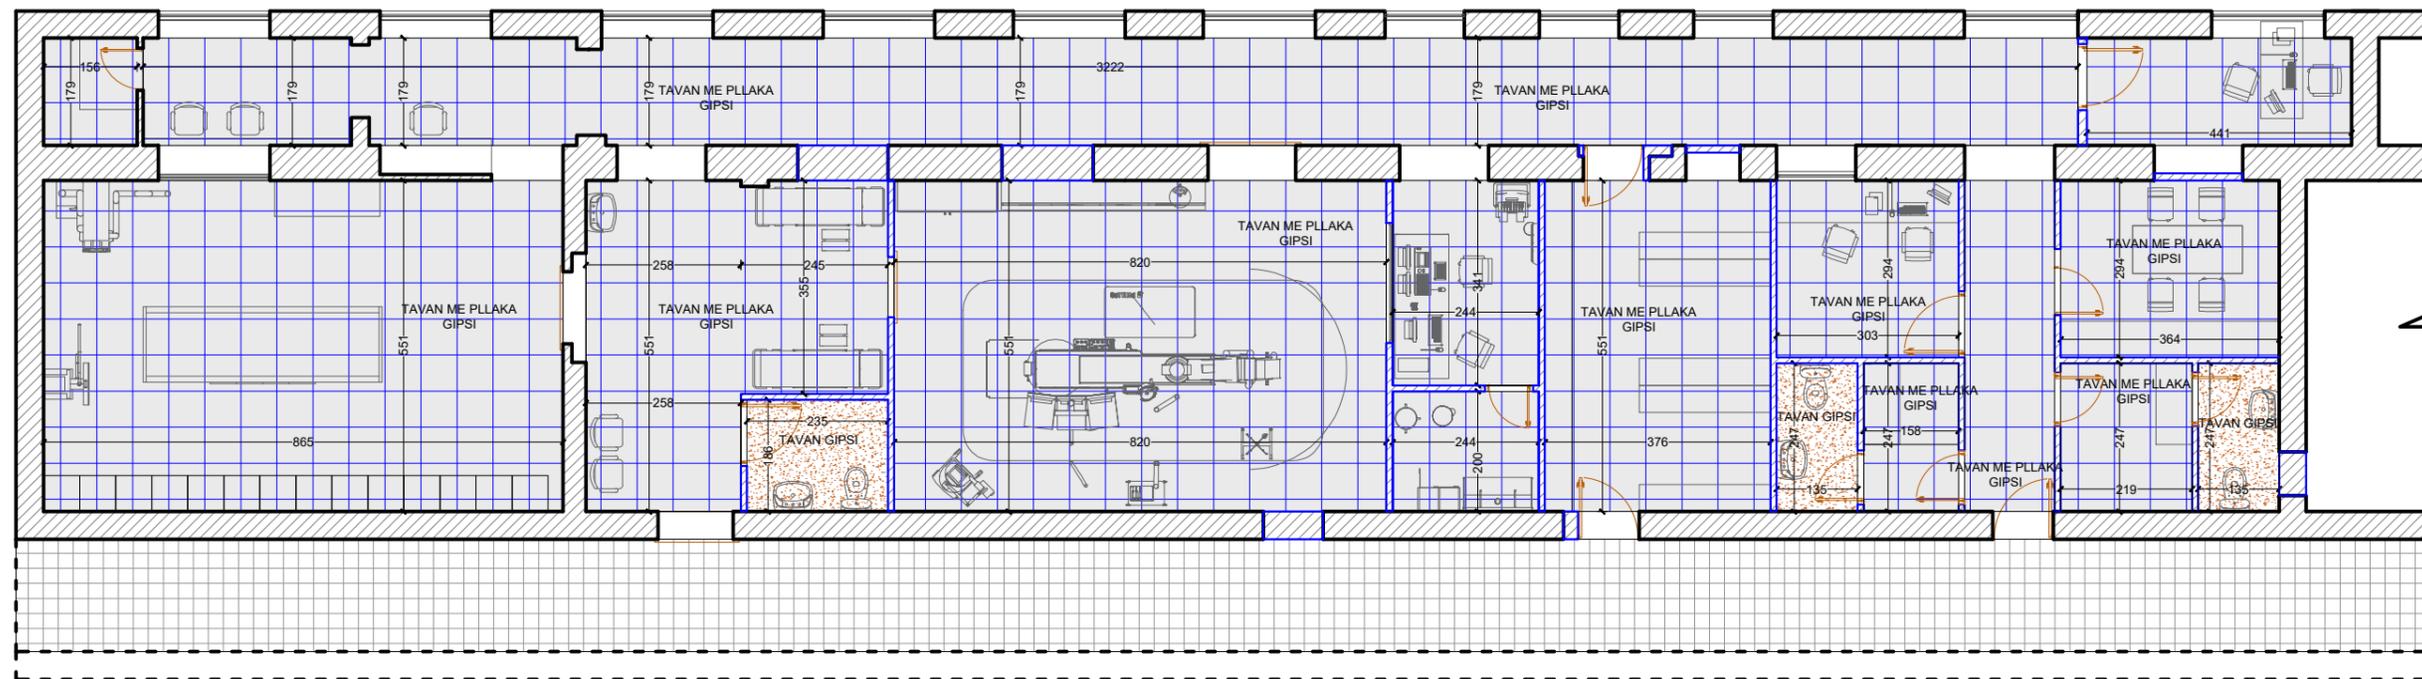

LEGJENDE

— MURE
- - - MURE KORRIDOR


▨ HATCH MURE
9 DIMENSIONE

▨ TAVAN ME PLLAKA GIPSI
▨ TAVAN GIPSI

VULA / STAMP


DETAJ I SHTRIMIT TE DYSHEMESE DHE VESHJES SE MUREVE

SHTRESAT E SHTRIMIT TE TUALETEVE

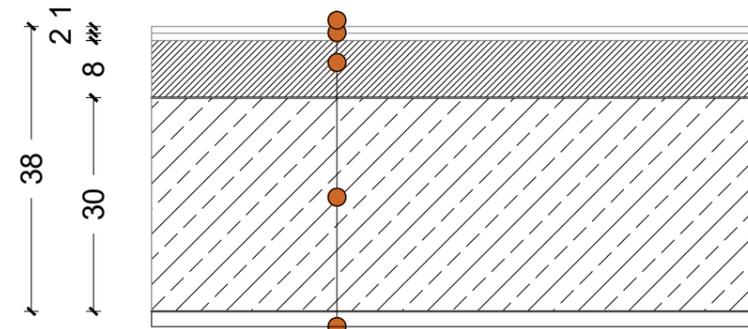

Pllake gres porcelan
Koll
Shtrese hidroizoluese
Shtrese niveluese
Solete
Suva e brendshme


MUR I JASHEM I TUALETIT
LARTESIA E HIDROIZOLIMIT ME BIKOMPONENT 120CM

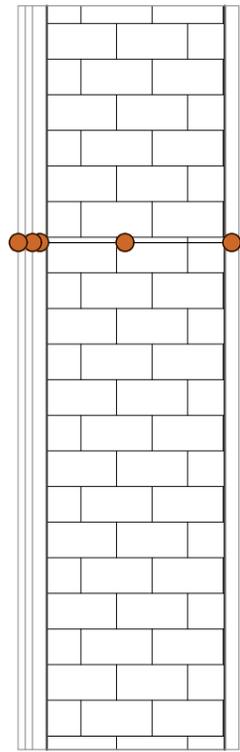

Pllake grez porcelan 20x20
Ngjitje me koll 1cm
Hidroizolim 1cm
Suva 2cm
Mur tulle
Suva 2cm

10


MUR I BRENDSHEM I TUALETIT
LARTESIA E HIDROIZOLIMIT ME BIKOMPONENT 120CM

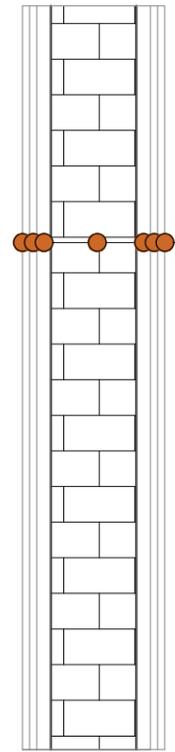

Pllake grez porcelan 20x20
Ngjitje me koll 1cm
Hidroizolim 1cm
Suva 2cm
Mur tulle
Suva 2cm
Hidroizolim 1cm
Ngjitje me koll 1cm
Pllake grez porcelan 20x20


10

DETAJ DYSHEMEJE

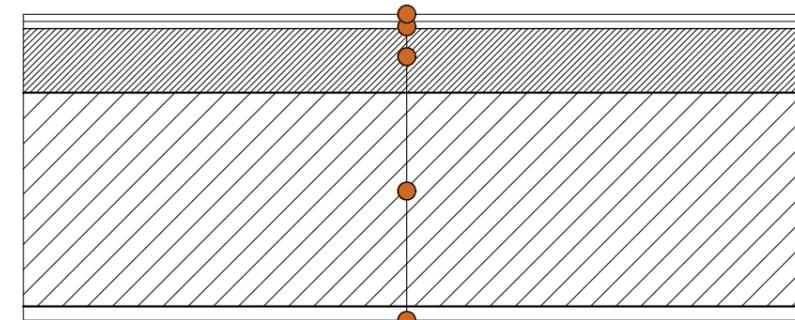

Pllake gres porcelan
Koll
Shtrese niveluese
Solete
Suva e brendshme

DETAJ DYSHEMEJE ME LINOLEUM

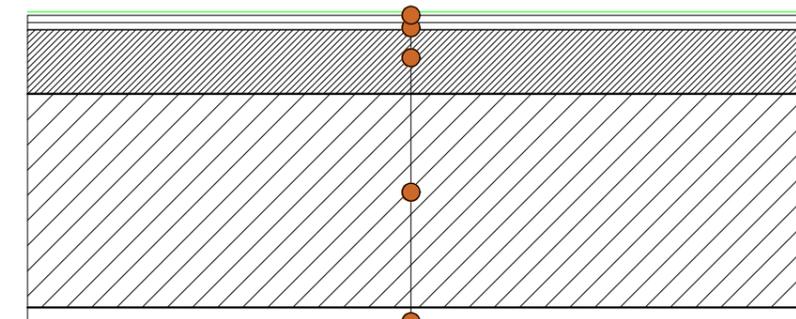

Linoleum
Pllake gres porcelan
Koll
Shtrese niveluese
Solete
Suva e brendshme

POROSITESI / CLIENT

Qendra Spitalore Rajonale e Tiranës
Shefqet Ndroqi

KONSULENT / CONSULTANT



"ZENIT&CO"
architectural design
urban planning

Rr. Myrteza Topi (Nr 18.zip.code.1007)
E-Mail: zenit06@live.com

address:

SHENIME TEKNIKE / TECHNICAL NOTES

PROJEKTI / PROJECT NAME

"Hartim projekti për rikonstruksionin e
Q.S.R.T. "Shefqet Ndroqi""

ZONA / LOCATION

BASHKIA TIRANE

FAZA E PROJEKTTIT / PROJECT PHASE

PROJEKT ZBATIMI
IMPLEMENTATION DESIGN

PROJEKTI ARKITEKTONIK / ARCHITECTURAL DESIGN

Ark.Rajmonda MYDINLLARI
Nr.Lic.A.0216/2

PROJEKTI KONSTRUKTIV / STRUCTURAL DESIGN

Ing.Rexhep TARBA
Nr.Lic.K.1596/4

PROJEKTI NGROHJES / HEATING AND COOLING

Ing.Arçile PERI
Nr.Lic.M. 1271

PROJEKTI HIDROSANITAR / MUNICIPAL DESIGN

Ing.Merita MEGRI
Nr.Lic.H/T.0142/5

PROJEKTI ELEKTRIK / ELECTRICAL DESIGN

Ing.Kristaq ZHUPA
Nr.Lic.E.0848/2

EMERTIMI / FLETES / TITLE OF DESIGN

DETAJ I SHTRIMIT TE DYSHEMESE DHE VESHJEVE TE
MUREVE

SHKALLA:
SCALE: 1:100



Prill 2025
April 2025

NR.FLETES / DRAWING No.

A-07

VULA / STAMP

DETAJ TAVANI GIPSI

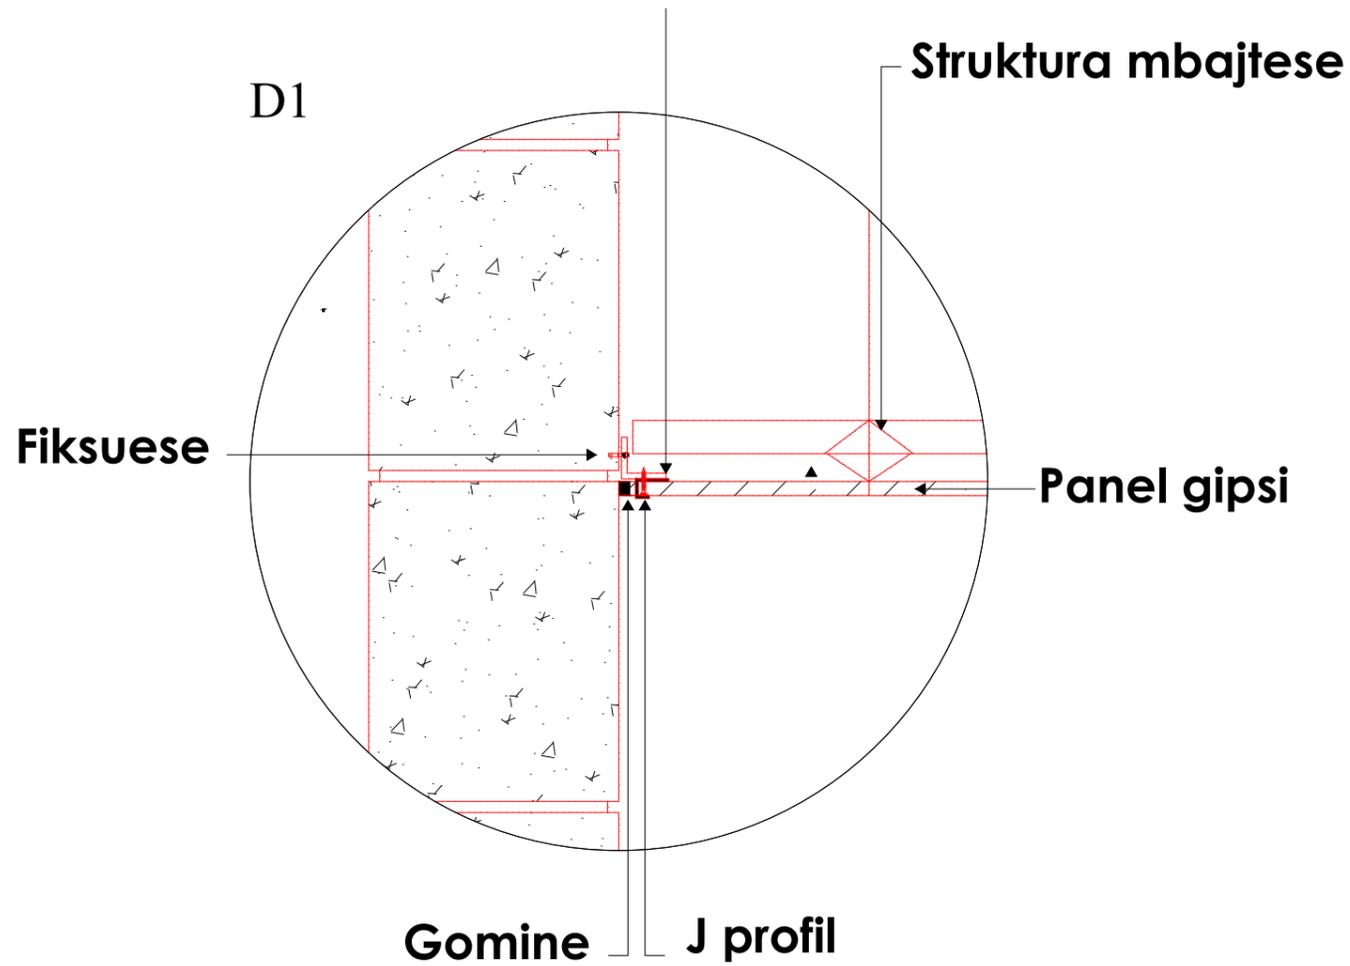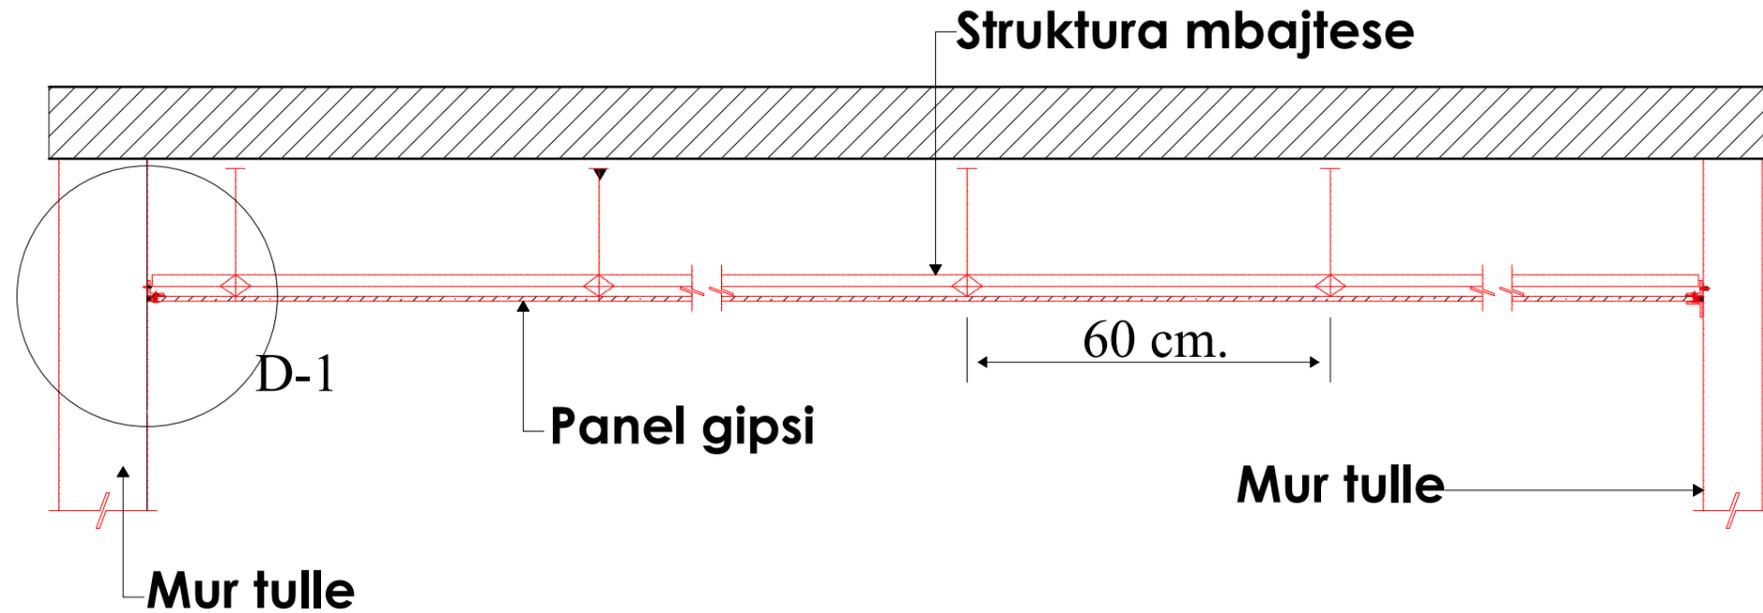

POROSITESI / CLIENT

Qendra Spitalore Rajonale e Tiranës
Shefqet Ndroqi

KONSULENT / CONSULTANT



"ZENIT&CO"
architectural design
urban planning

Rr. Myrteza Topi (Nr 18.zip.code.1007)
E-Mail: zenit06@live.com

address:

SHENIME TEKNIKE / TECHNICAL NOTES

PROJEKTI / PROJECT NAME

"Hartim projekti për rikonstruksionin e
Q.S.R.T. "Shefqet Ndroqi"

ZONA / LOCATION

BASHKIA TIRANE

FAZA E PROJEKTTIT / PROJECT PHASE

PROJEKT ZBATIMI
IMPLEMENTATION DESIGN

PROJEKTI ARKITEKTONIK / ARCHITECTURAL DESIGN

Ark.Rajmonda MYDINLLARI
Nr.Lic.A.0216/2

PROJEKTI KONSTRUKTIV / STRUCTURAL DESIGN

Ing.Rexhep TARBA
Nr.Lic.K.1596/4

PROJEKTI NGROHJES / HEATING AND COOLING

Ing.Arçile PERI
Nr.Lic.M. 1271

PROJEKTI HIDROSANITAR / MUNICIPAL DESIGN

Ing.Merita MEGRI
Nr.Lic.H/T.0142/5

PROJEKTI ELEKTRIK / ELECTRICAL DESIGN

Ing.Kristaq ZHUPA
Nr.Lic.E.0848/2

EMERTIMI / FLETES / TITLE OF DESIGN

DETAJ TAVANI GIPSI

SHKALLA:

SCALE: 1:-

Prill 2025


April 2025

NR.FLETES / DRAWING No.

A-08

VULA / STAMP

PLANI I NDRICIMIT

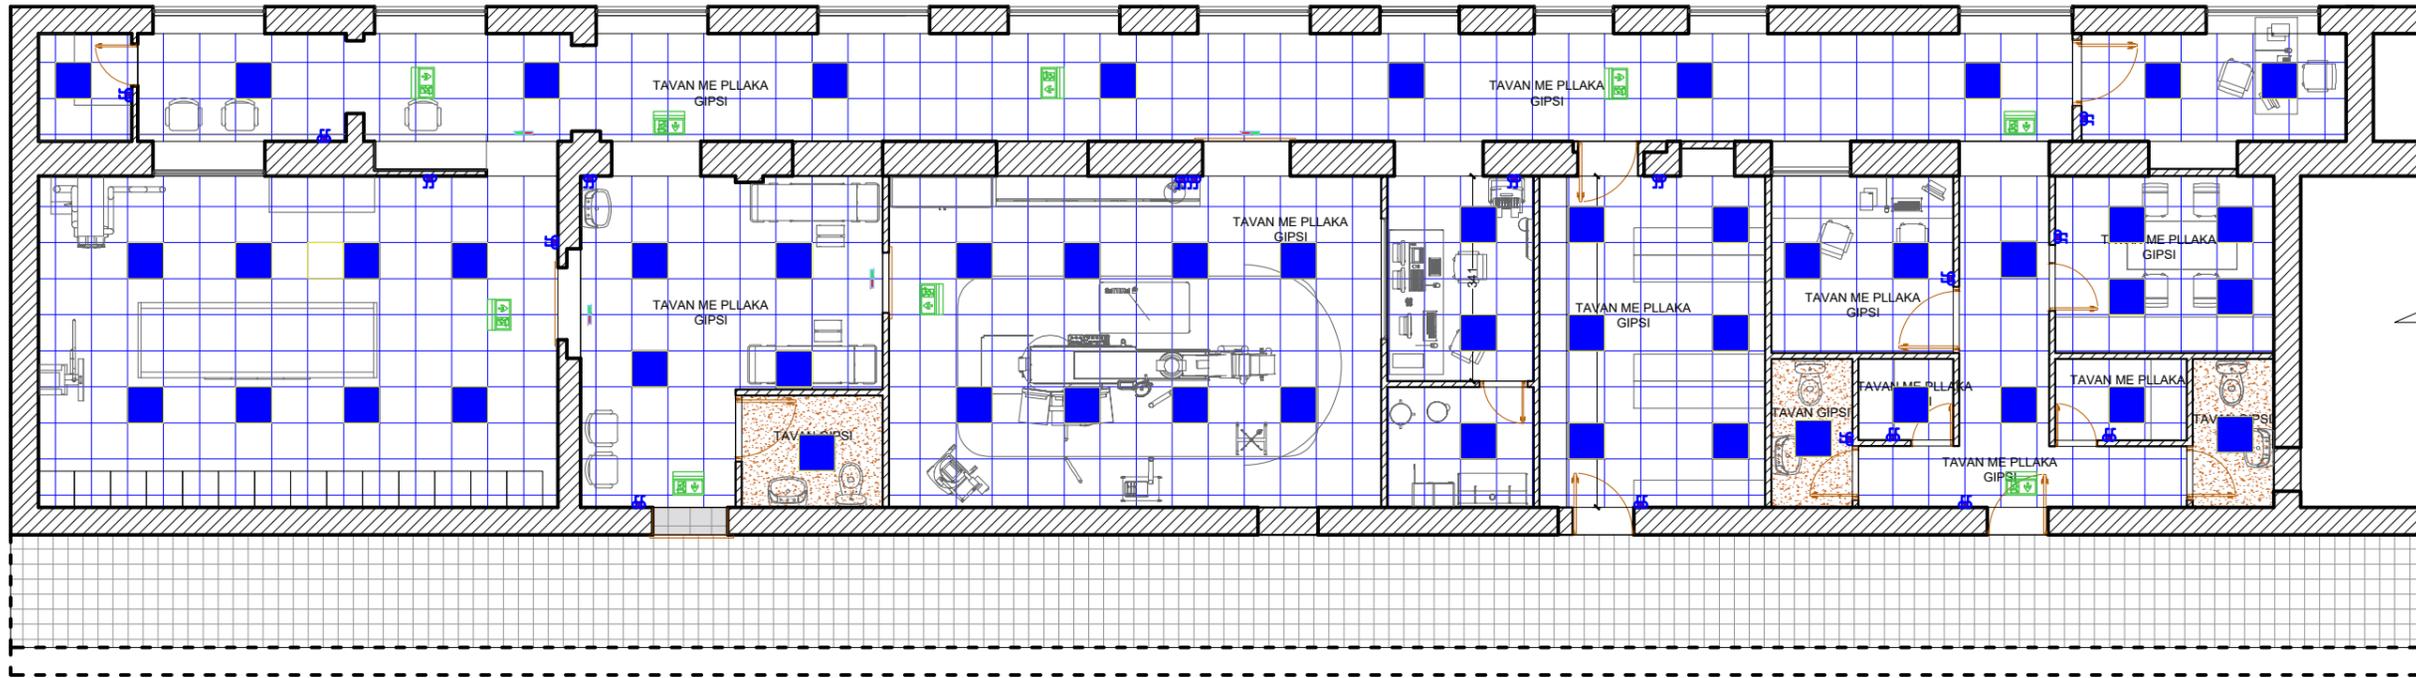

POROSITESI / CLIENT

**Qendra Spitalore Rajonale e Tiranës
Shefqet Ndroqi**

KONSULENT / CONSULTANT



"ZENIT&CO"
architectural design
urban planning

Rr. Myrteza Topi (Nr 18.zip.code.1007)
E-Mail: zenit06@live.com

address:

SHENIME TEKNIKE / TECHNICAL NOTES

PROJEKTI / PROJECT NAME

"Hartim projekti për rikonstrukcionin e
Q.S.R.T. "Shefqet Ndroqi""

ZONA / LOCATION

BASHKIA TIRANE

FAZA E PROJEKTTIT / PROJECT PHASE

PROJEKT ZBATIMI
IMPLEMENTATION DESIGN

PROJEKTI ARKITEKTONIK / ARCHITECTURAL DESIGN

Ark.Rajmonda MYDINLLARI
Nr.Lic.A.0216/2

PROJEKTI KONSTRUKTIV / STRUCTURAL DESIGN

Ing.Rexhep TARBA
Nr.Lic.K.1596/4

PROJEKTI NGROHJES / HEATING AND COOLING

Ing.Arçile PERI
Nr.Lic.M. 1271

PROJEKTI HIDROSANITAR / MUNICIPAL DESIGN

Ing.Merita MEGRI
Nr.Lic.H/T.0142/5

PROJEKTI ELEKTRIK / ELECTRICAL DESIGN

Ing.Kristaq ZHUPA
Nr.Lic.E.0848/2

EMERTIMI I FLETES / TITLE OF DESIGN

PLANI I NDRICIMIT

	Panel LED me dimensione (60x60)cm, 32W, 127lm/W, 4000K, montim inkaso.	07
	Drite sinjalizuese jeshile dhe e kuqe.	02
	Drite emergjence me shenim , 2.2W. Pavarsi 3 ore NiMH bateri te rikarikueshme.	02
	Celes alternativ Antibakterial	04
	Celes drite nje kalimsh Antibakterial	05


SHKALLA:
SCALE: 1:100
Prill 2025
April 2025

NR.FLETES / DRAWING No.

A-09

VULA / STAMP

PLANI I FUQISE

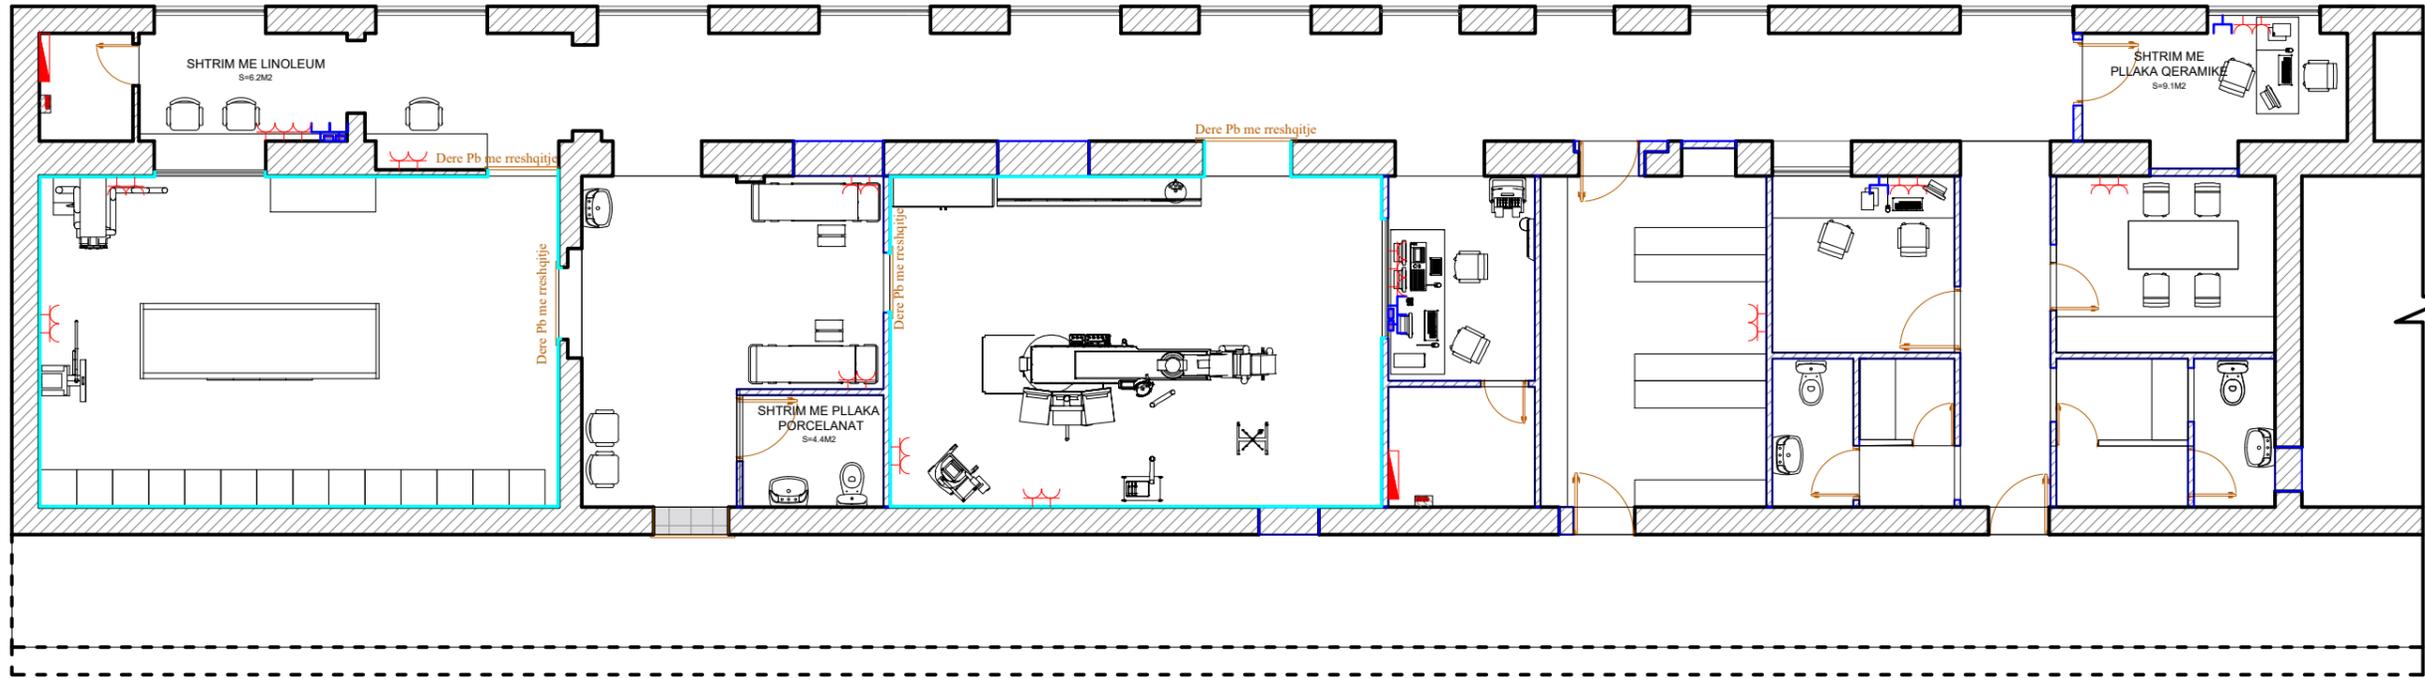

POROSITESI / CLIENT

**Qendra Spitalore Rajonale e Tiranës
Shefqet Ndroqi**

KONSULENT / CONSULTANT



"ZENIT&CO"
architectural design
urban planning

Rr. Myrteza Topi (Nr 18.zip.code.1007)
E-Mail: zenit06@live.com

address:

SHENIME TEKNIKE / TECHNICAL NOTES

PROJEKTI / PROJECT NAME

"Hartim projekti për rikonstrukcionin e
Q.S.R.T. "Shefqet Ndroqi""

ZONA / LOCATION

BASHKIA TIRANE

FAZA E PROJEKTTIT / PROJECT PHASE

PROJEKT ZBATIMI
IMPLEMENTATION DESIGN

PROJEKTI ARKITEKTONIK / ARCHITECTURAL DESIGN

Ark.Rajmonda MYDINLLARI
Nr.Lic.A.0216/2

PROJEKTI KONSTRUKTIV / STRUCTURAL DESIGN

Ing.Rexhep TARBA
Nr.Lic.K.1596/4

PROJEKTI NGROHJES / HEATING AND COOLING

Ing.Arçile PERI
Nr.Lic.M. 1271

PROJEKTI HIDROSANITAR / MUNICIPAL DESIGN

Ing.Merita MEGRI
Nr.Lic.H/T.0142/5

PROJEKTI ELEKTRIK / ELECTRICAL DESIGN

Ing.Kristaq ZHUPA
Nr.Lic.E.0848/2

EMERTIMI I FLETES / TITLE OF DESIGN

PLANI I NDRICIMIT

SHKALLA:
SCALE: 1:100

Prill 2025
April 2025

NR.FLETES / DRAWING No.

A-10

	Paneli kryesor i shperdarjes	01
	Dalje Prizash	12
	Dalje interneti	02
	Ruteri 16 porta	01

VULA / STAMP

PLANI I FUQISE

POROSITESI / CLIENT

**Qendra Spitalore Rajonale e Tiranës
Shefqet Ndroqi**

KONSULENT / CONSULTANT



"ZENIT&CO"
architectural design
urban planning

Rr. Myrteza Topi (Nr 18.zip.code.1007)
E-Mail: zenit06@live.com

address:

SHENIME TEKNIKE / TECHNICAL NOTES

PROJEKTI / PROJECT NAME

"Hartim projekti për rikonstruksionin e
Q.S.R.T. "Shefqet Ndroqi"

ZONA / LOCATION

BASHKIA TIRANE

FAZA E PROJEKTTIT / PROJECT PHASE

PROJEKT ZBATIMI
IMPLEMENTATION DESIGN

PROJEKTI ARKITEKTONIK / ARCHITECTURAL DESIGN

Ark.Rajmonda MYDINLLARI
Nr.Lic.A.0216/2

PROJEKTI KONSTRUKTIV / STRUCTURAL DESIGN

Ing.Rexhep TARBA
Nr.Lic.K.1596/4

PROJEKTI NGROHJES / HEATING AND COOLING

Ing.Arçile PERI
Nr.Lic.M. 1271

PROJEKTI HIDROSANITAR / MUNICIPAL DESIGN

Ing.Merita MEGRI
Nr.Lic.H/T.0142/5

PROJEKTI ELEKTRIK / ELECTRICAL DESIGN

Ing.Kristaq ZHUPA
Nr.Lic.E.0848/2

EMERTIMI I FLETES / TITLE OF DESIGN


PLANI I NDRICIMIT

SHKALLA:
SCALE: 1:100

Prill 2025
April 2025

NR.FLETES / DRAWING No.


A-11

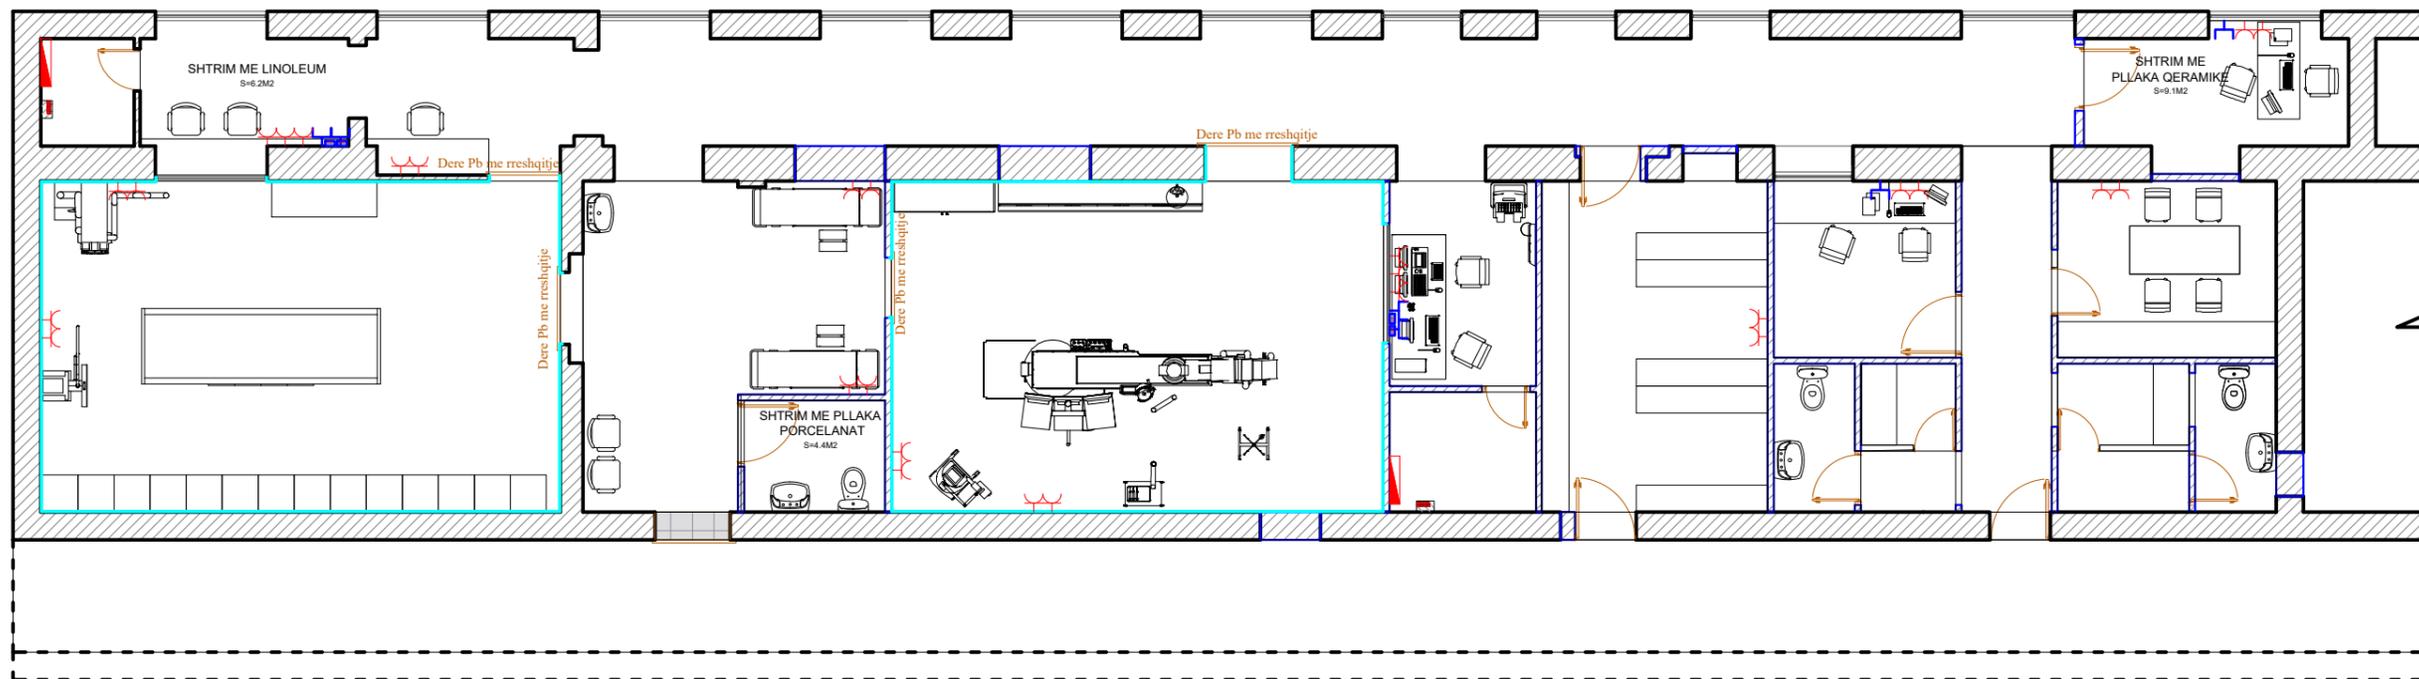

	Paneli kryesor i shperndarjes	01
	Dalje Prizash	12
	Dalje interneti	02
	Ruteri 16 porta	01

VULA / STAMP

PLANI I DETEKTIMIT TE ZJARRIT

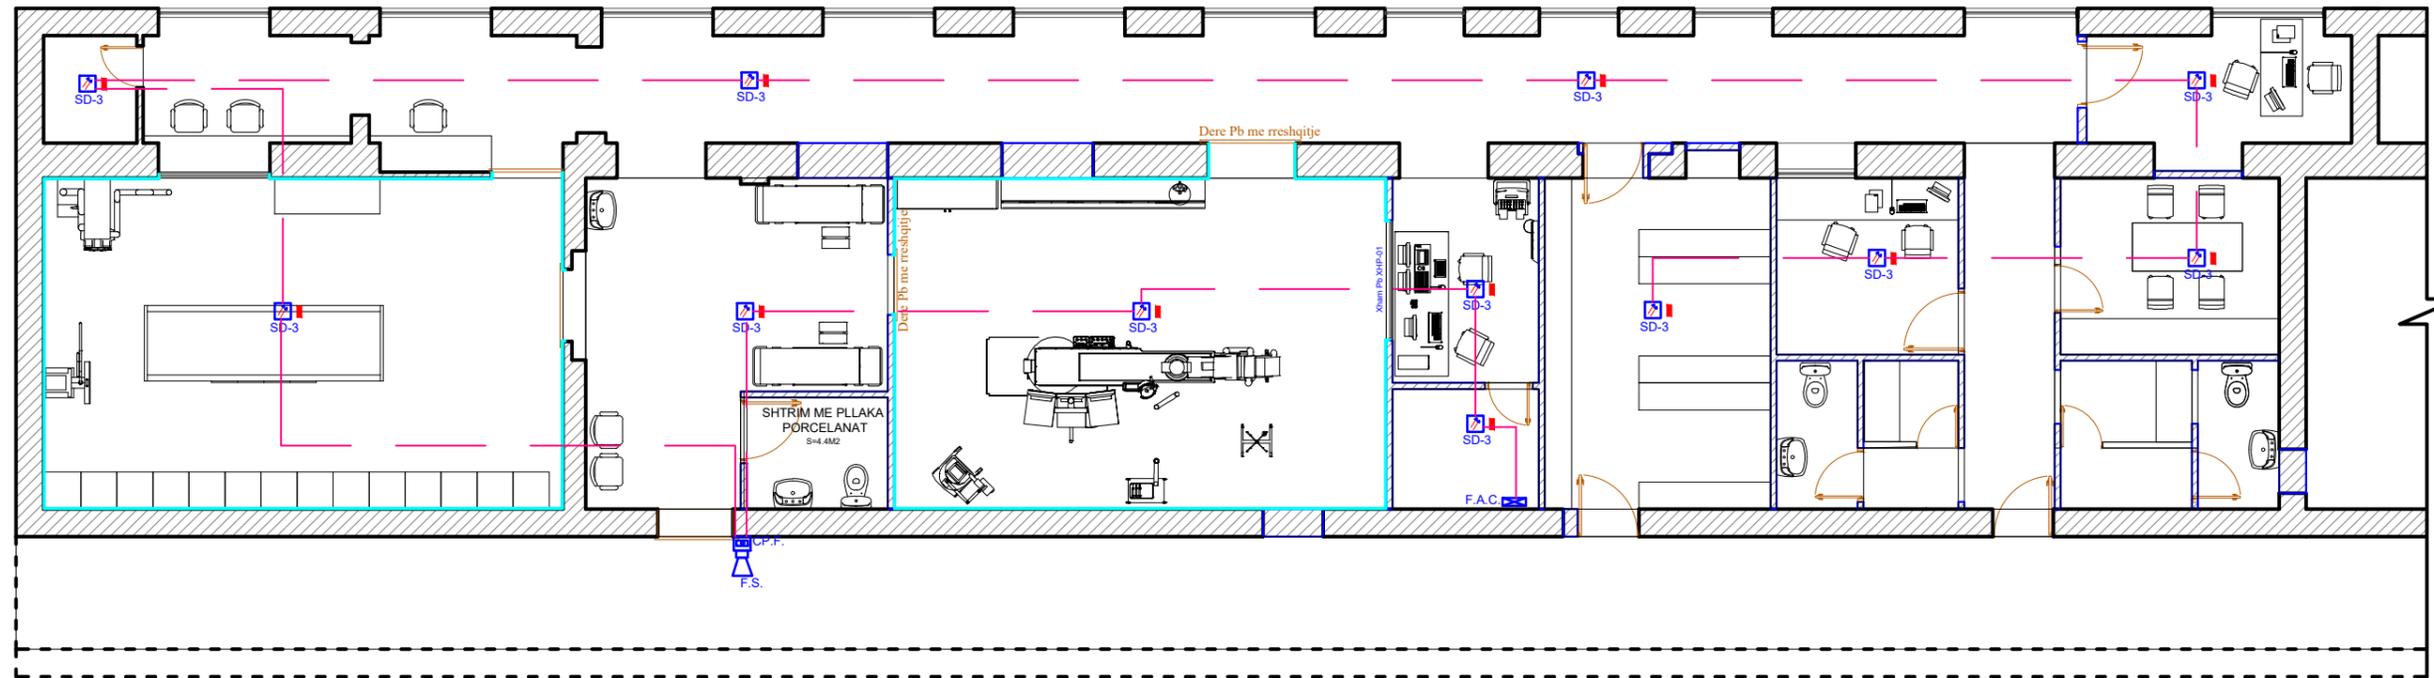

POROSITESI / CLIENT

**Qendra Spitalore Rajonale e Tiranës
Shefqet Ndroqi**

KONSULENT / CONSULTANT



"ZENIT&CO"
architectural design
urban planning

Rr. Myrteza Topi (Nr 18.zip.code.1007)
E-Mail: zenit06@live.com

address:

SHENIME TEKNIKE / TECHNICAL NOTES

PROJEKTI / PROJECT NAME

"Hartim projekti për rikonstrukcionin e
Q.S.R.T. "Shefqet Ndroqi""

ZONA / LOCATION

BASHKIA TIRANE

FAZA E PROJEKTTIT / PROJECT PHASE

PROJEKT ZBATIMI
IMPLEMENTATION DESIGN

PROJEKTI ARKITEKTONIK / ARCHITECTURAL DESIGN

Ark.Rajmonda MYDINLLARI
Nr.Lic.A.0216/2

PROJEKTI KONSTRUKTIV / STRUCTURAL DESIGN

Ing.Rexhep TARBA
Nr.Lic.K.1596/4

PROJEKTI NGROHJES / HEATING AND COOLING

Ing.Arçile PERI
Nr.Lic.M. 1271

PROJEKTI HIDROSANITAR / MUNICIPAL DESIGN

Ing.Merita MEGRI
Nr.Lic.H/T.0142/5

PROJEKTI ELEKTRIK / ELECTRICAL DESIGN

Ing.Kristaq ZHUPA
Nr.Lic.E.0848/2

EMERTIMI I FLETES / TITLE OF DESIGN

PLANI I DETEKTIMIT TE ZJARRIT

	Centrali Alarmit te Zjarrit	01
	Detektor Tymi	03
	Pike thirrrese manuale	01
	Sirena	01
	Kabell	m'

SHKALLA:
SCALE: 1:100
Prill 2025
April 2025

NR.FLETES / DRAWING No.

A-12

VULA / STAMP

PROJEKTI HIDRO

POROSITESI / CLIENT

**Qendra Spitalore Rajonale e Tiranës
Shefqet Ndroqi**

KONSULENT / CONSULTANT



"ZENIT&CO"
architectural design
urban planning

Rr. Myrteza Topi (Nr 18.zip.code.1007)
E-Mail: zenit06@live.com

address:

SHENIME TEKNIKE / TECHNICAL NOTES

PROJEKTI / PROJECT NAME

"Hartim projekti për rikonstruksionin e
Q.S.R.T. "Shefqet Ndroqi""

ZONA / LOCATION

BASHKIA TIRANE

FAZA E PROJEKTI / PROJECT PHASE

PROJEKT ZBATIMI
IMPLEMENTATION DESIGN

PROJEKTI ARKITEKTONIK / ARCHITECTURAL DESIGN

Ark.Rajmonda MYDINLLARI
Nr.Lic.A.0216/2

PROJEKTI KONSTRUKTIV / STRUCTURAL DESIGN

Ing.Rexhep TARBA
Nr.Lic.K.1596/4

PROJEKTI NGROHJES / HEATING AND COOLING

Ing.Arçile PERI
Nr.Lic.M. 1271

PROJEKTI HIDROSANITAR / MUNICIPAL DESIGN

Ing.Merita MEGRI
Nr.Lic.H/T.0142/5

PROJEKTI ELEKTRIK / ELECTRICAL DESIGN

Ing.Kristaq ZHUPA
Nr.Lic.E.0848/2


EMERTIMI / FLETES / TITLE OF DESIGN
PROJEKTI HIDRO

SHKALLA:
SCALE: 1:100
Prill 2025
April 2025

NR.FLETES / DRAWING No.


A-14

VULA / STAMP

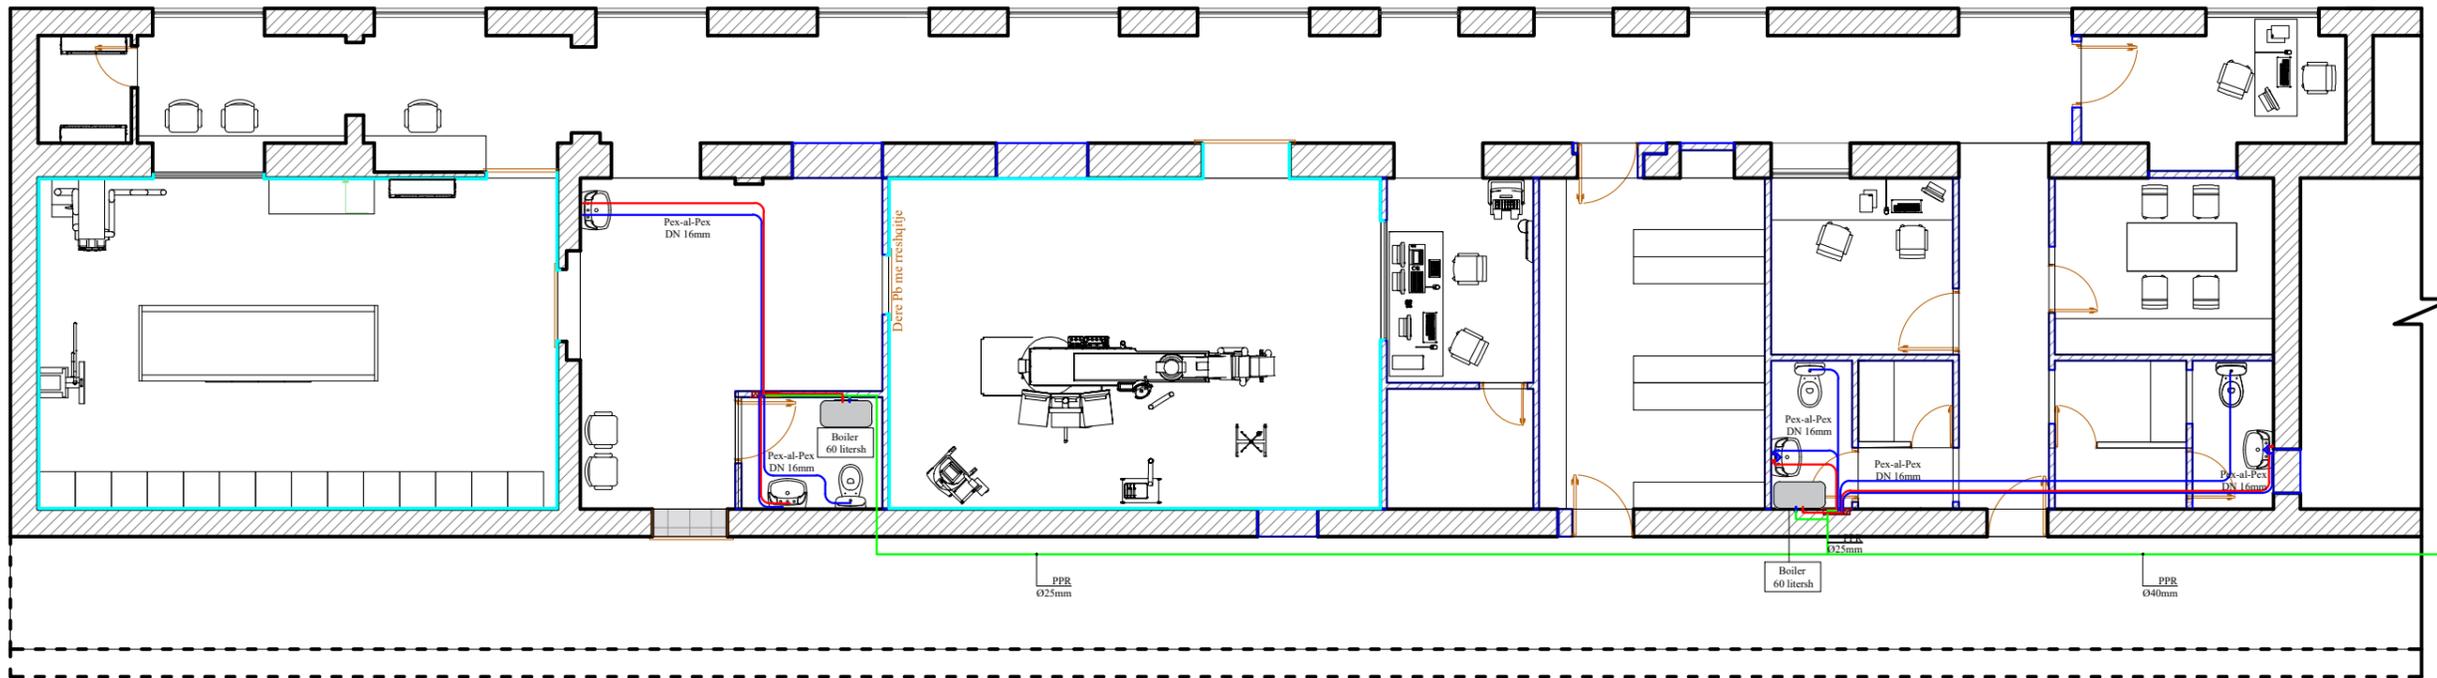

No.	Vizatimi	Emri
1.		Tube PPR F.U nga rrjeti
3.		Tube Multistrat uji i ngrohte
4.		Tube Multistrat uji i ftohte
5.		Kutia +koleketoret shperndares

MBROJTJA NGA RADIOAKTIVITETI

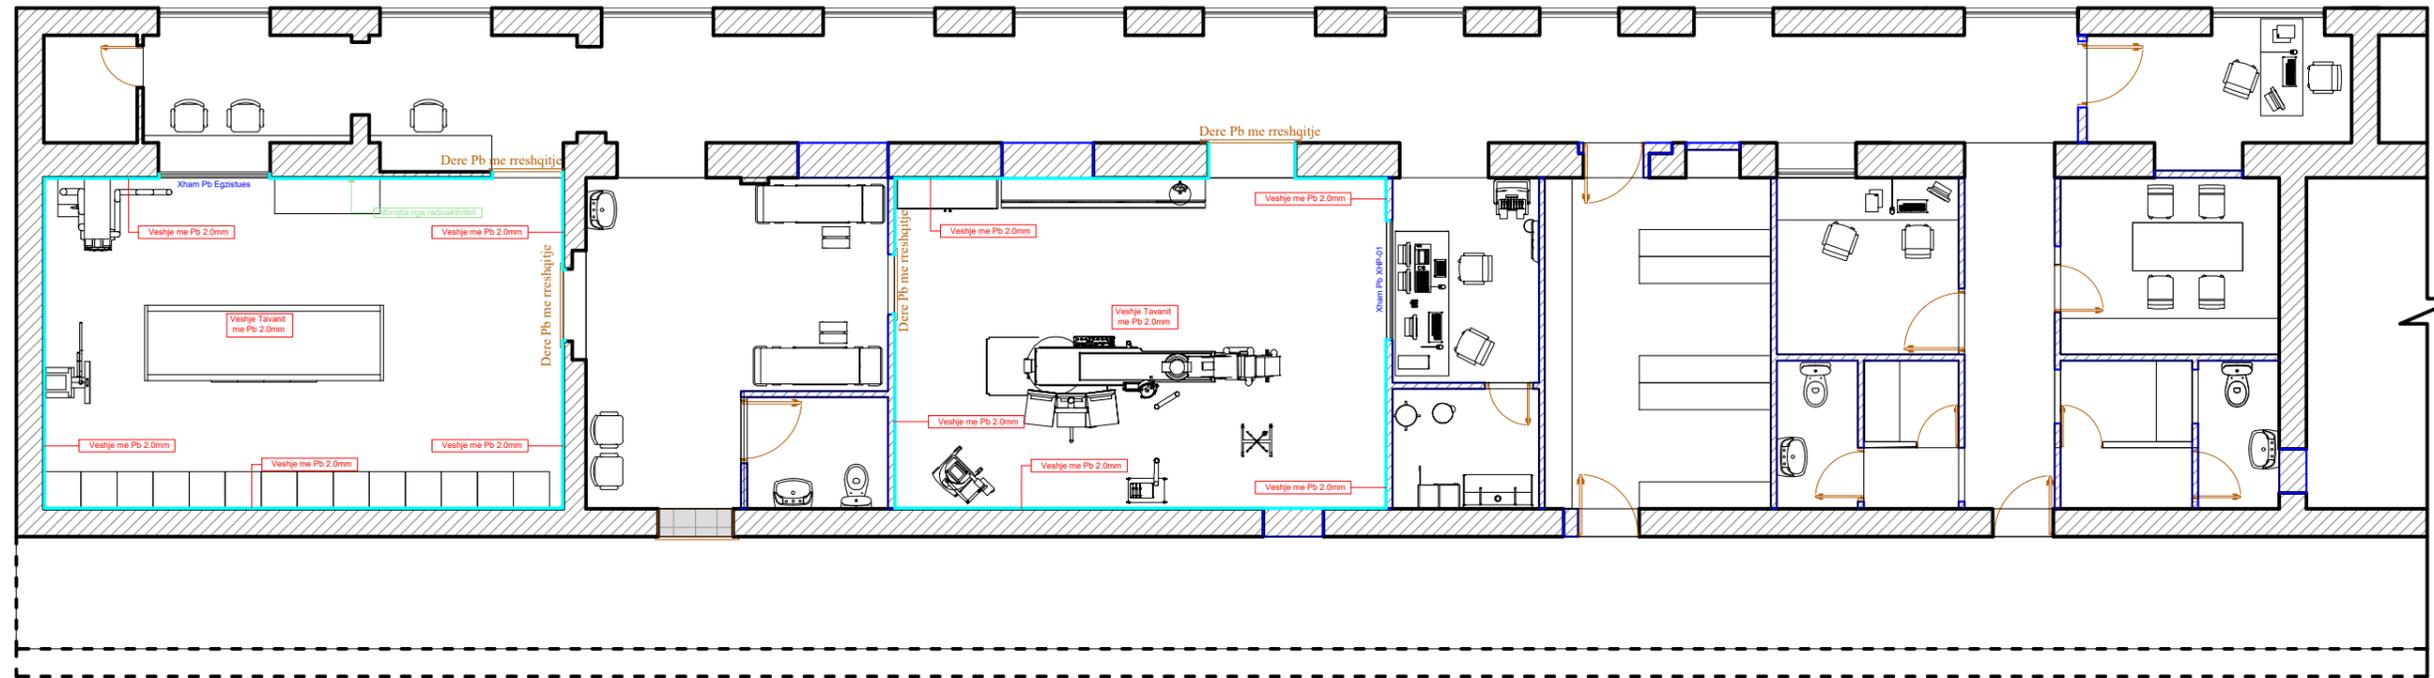

POROSITESI / CLIENT

**Qendra Spitalore Rajonale e Tiranës
Shefqet Ndroqi**

KONSULENT / CONSULTANT



"ZENIT&CO"
architectural design
urban planning

Rr. Myrteza Topi (Nr 18.zip.code.1007)
E-Mail: zenit06@live.com

address:

SHENIME TEKNIKE / TECHNICAL NOTES

PROJEKTI / PROJECT NAME

"Hartim projekti për rikonstrukcionin e
Q.S.R.T. "Shefqet Ndroqi""

ZONA / LOCATION

BASHKIA TIRANE

FAZA E PROJEKTTIT / PROJECT PHASE

PROJEKT ZBATIMI
IMPLEMENTATION DESIGN

PROJEKTI ARKITEKTONIK / ARCHITECTURAL DESIGN

Ark.Rajmonda MYDINLLARI
Nr.Lic.A.0216/2

PROJEKTI KONSTRUKTIV / STRUCTURAL DESIGN

Ing.Rexhep TARBA
Nr.Lic.K.1596/4

PROJEKTI NGROHJES / HEATING AND COOLING

Ing.Arçile PERI
Nr.Lic.M. 1271

PROJEKTI HIDROSANITAR / MUNICIPAL DESIGN

Ing.Merita MEGRI
Nr.Lic.H/T.0142/5

PROJEKTI ELEKTRIK / ELECTRICAL DESIGN

Ing.Kristaq ZHUPA
Nr.Lic.E.0848/2

EMERTIMI / FLETES / TITLE OF DESIGN

MBROJTJA NGA RADIOAKTIVITETI

SHKALLA:
SCALE: 1:100

Prill 2025
April 2025

NR.FLETES / DRAWING No.

A-15


VULA / STAMP

Muret Egzistues

Veshja Per Mbrojtjen nga Rezet-X



MBROJTJA NGA RADIOAKTIVITETI

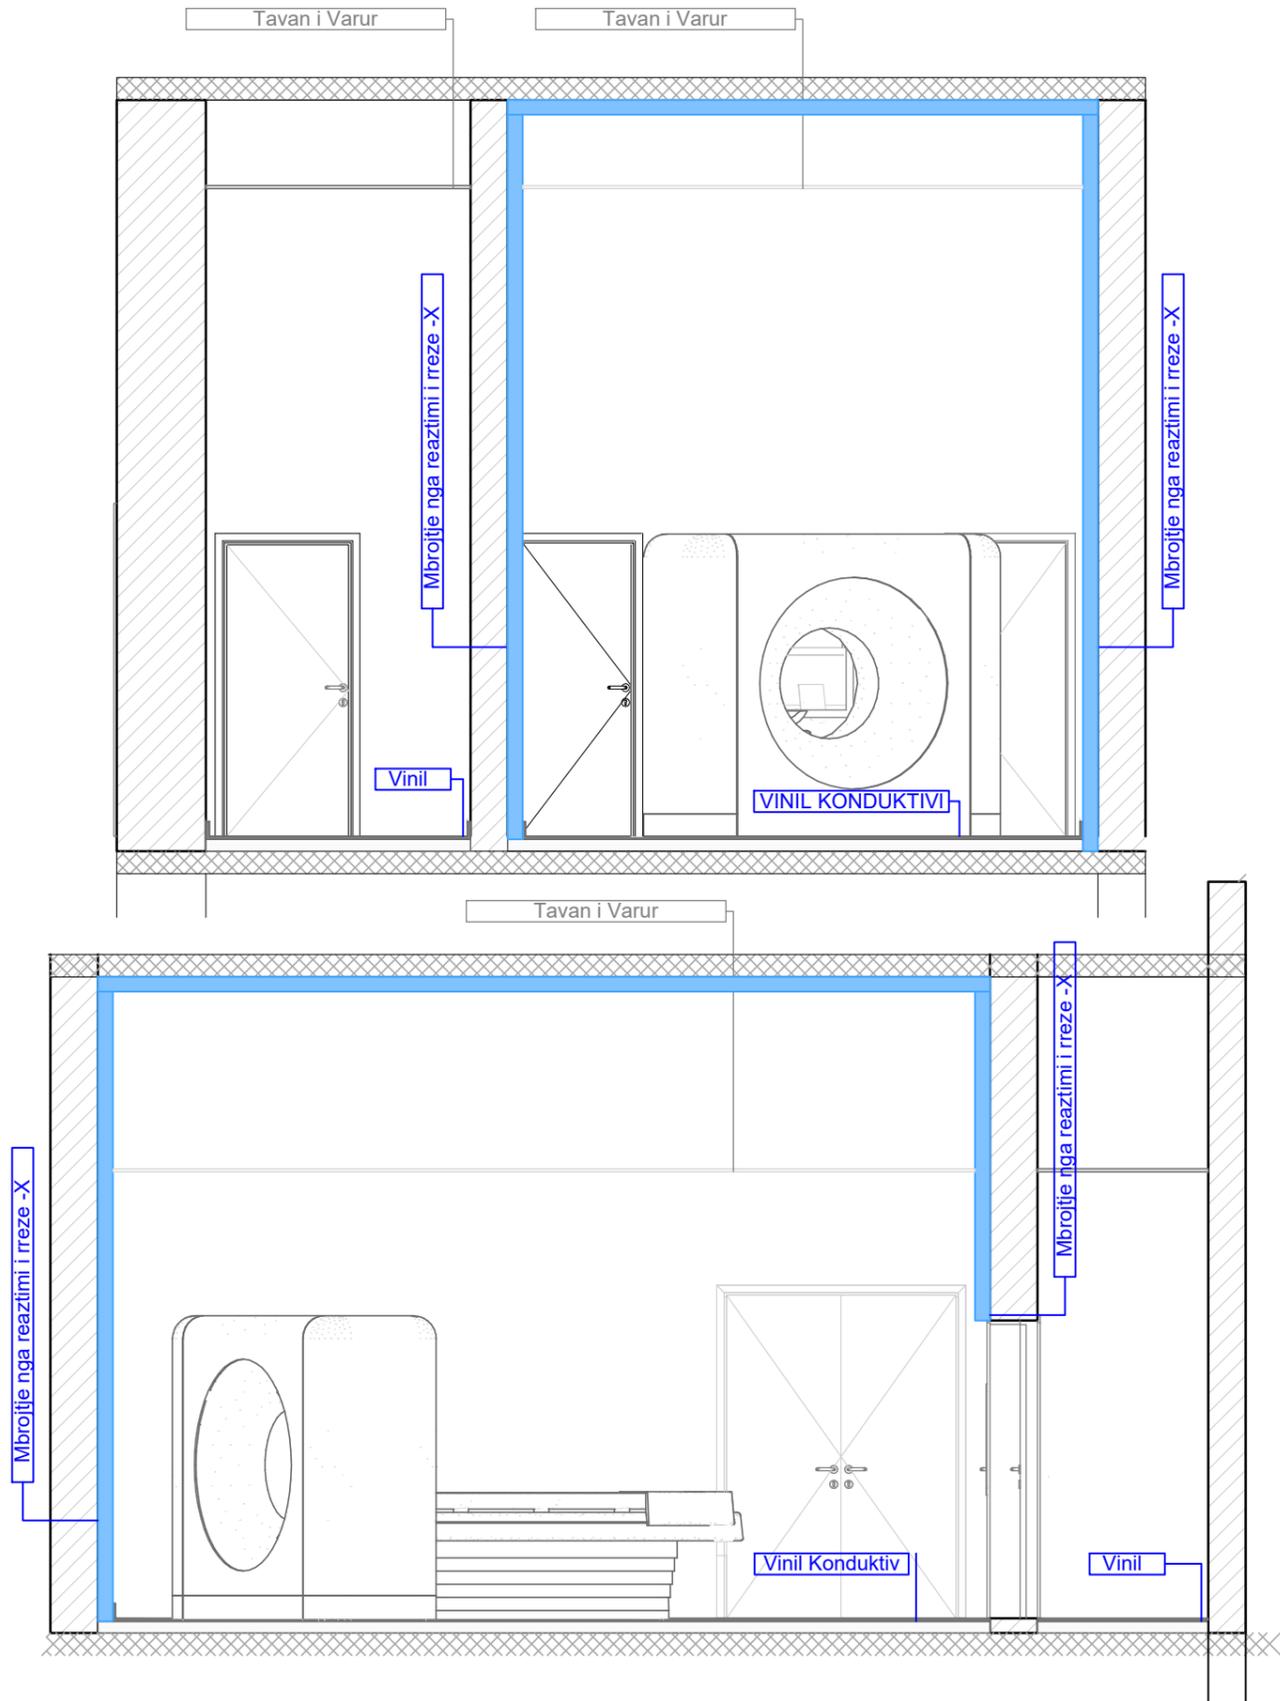

DRITARAJA E BRENDSHME (ME PLUMB)

BALLORE

PLAN

XHP-01

Pos. XHP-01	Pozicioni:	XHP-01	Ngjyra:	Bardhe / RAL 9003
	Menyra e hapjes:	Fikse	Standarti:	DIN EN ISO 9001
	Dimensionet:	195/ 155 cm	Xham:	Xham per rrezet-X
	Sasia:	1 Cope	Velra-U (Dritare):	/
	Materiali:	Per tu percaktuar	Korniza:	Kornize Plumbi
	Kualiteti Materilait:	ISO EN	Izolimi Akustik:	EN 14351, EN 717

POROSITESI / CLIENT

Qendra Spitalore Rajonale e Tiranës
Shefqet Ndroqi

KONSULENTI / CONSULTANT

"ZENIT&CO"
architectural design
urban planning
address:
Rr.Myrteza Topi (Nr 18.zip.code.1007)
E-Mail: zenit06@live.com

SHENIME TEKNIKE / TECHNICAL NOTES

PROJEKTI / PROJECT NAME

"Hartim projekti për rikonstruksionin e
Q.S.R.T. "Shefqet Ndroqi"

ZONA / LOCATION

BASHKIA TIRANE

FAZA E PROJEKTI / PROJECT PHASE

PROJEKT ZBATIMI
IMPLEMENTATION DESIGN

PROJEKTI ARKITEKTONIK / ARCHITECTURAL DESIGN

Ark.Rajmonda MYDINLLARI
Nr.Lic.A.0216/2

PROJEKTI KONSTRUKTIV / STRUCTURAL DESIGN

Ing.Rexhep TARBA
Nr.Lic.K.1596/4

PROJEKTI NGROHJES / HEATING AND COOLING

Ing.Arçile PERI
Nr.Lic.M. 1271

PROJEKTI HIDROSANITAR / MUNICIPAL DESIGN

Ing.Merita MEGRI
Nr.Lic.H/T.0142/5

PROJEKTI ELEKTRIK / ELECTRICAL DESIGN

Ing.Kristaq ZHUPA
Nr.Lic.E.0848/2

EMERTIMI / FLETES / TITLE OF DESIGN

MBROJTJA NGA RADIOAKTIVITETI

SHKALLA:

SCALE: 1:100

Prill 2025

April 2025

NR.FLETES / DRAWING No.

A-16

VULA / STAMP

Muret Egzistues

Veshja Per Mbrojtjen nga Rezet-X



PAMJE 3D

POROSITESI / CLIENT

**Qendra Spitalore Rajonale e Tiranës
Shefqet Ndroqi**

KONSULENTI / CONSULTANT



"ZENIT&CO"
architectural design
urban planning

Rr. Myrteza Topi (Nr 18.zip.code.1007)
E-Mail: zenit06@live.com

address:

SHENIME TEKNIKE / TECHNICAL NOTES

PROJEKTI / PROJECT NAME

"Hartim projekti për rikonstruksionin e
Q.S.R.T. "Shefqet Ndroqi"

ZONA / LOCATION

BASHKIA TIRANE

FAZA E PROJEKTI / PROJECT PHASE

PROJEKT ZBATIMI
IMPLEMENTATION DESIGN

PROJEKTI ARKITEKTONIK / ARCHITECTURAL DESIGN

Ark.Rajmonda MYDINLLARI
Nr.Lic.A.0216/2
Ark.Enea MANOKU Nr.Lic.A.1714/1

PROJEKTI KONSTRUKTIV / STRUCTURAL DESIGN

Ing.Rexhep TARBA
Nr.Lic.K.1596/4

PROJEKTI NGROHJES / HEATING AND COOLING

Ing.Arqile PERi
Nr.Lic.M. 1271

PROJEKTI HIDROSANITAR / MUNICIPAL DESIGN

Ing.Merita MEGRI
Nr.Lic.H/T.0142/5

PROJEKTI ELEKTRIK / ELECTRICAL DESIGN

Ing.Kristaq ZHUPA
Nr.Lic.E.0848/2

EMERTIMI / FLETES / TITLE OF DESIGN

PAMJE 3D

SHKALLA:
SCALE: 1:-

Mars 2025
March 2025

NR.FLETES / DRAWING No.

A-10

VULA / STAMP

