

PROJEKT ZBATIMI
OBJEKTI: **"URGJENCA E RE E SPITALIT
RAJONAL DURRES"**

URGJENCA E RE E SPITALIT
RAJONAL DURRES

Shënime

Porositës SPITALI RAJONAL DURRES

Projektoi

Arktekt E. BEJLERI

Arktekt I. BEJLERI

Arktekt K. DEMAJ

Arktekt

Arktekt

Konstruktor

Ing. Elektrik

Ing. Hidroteknik


Ing. Mekanik



A 00

SON Architects

SON Architects+

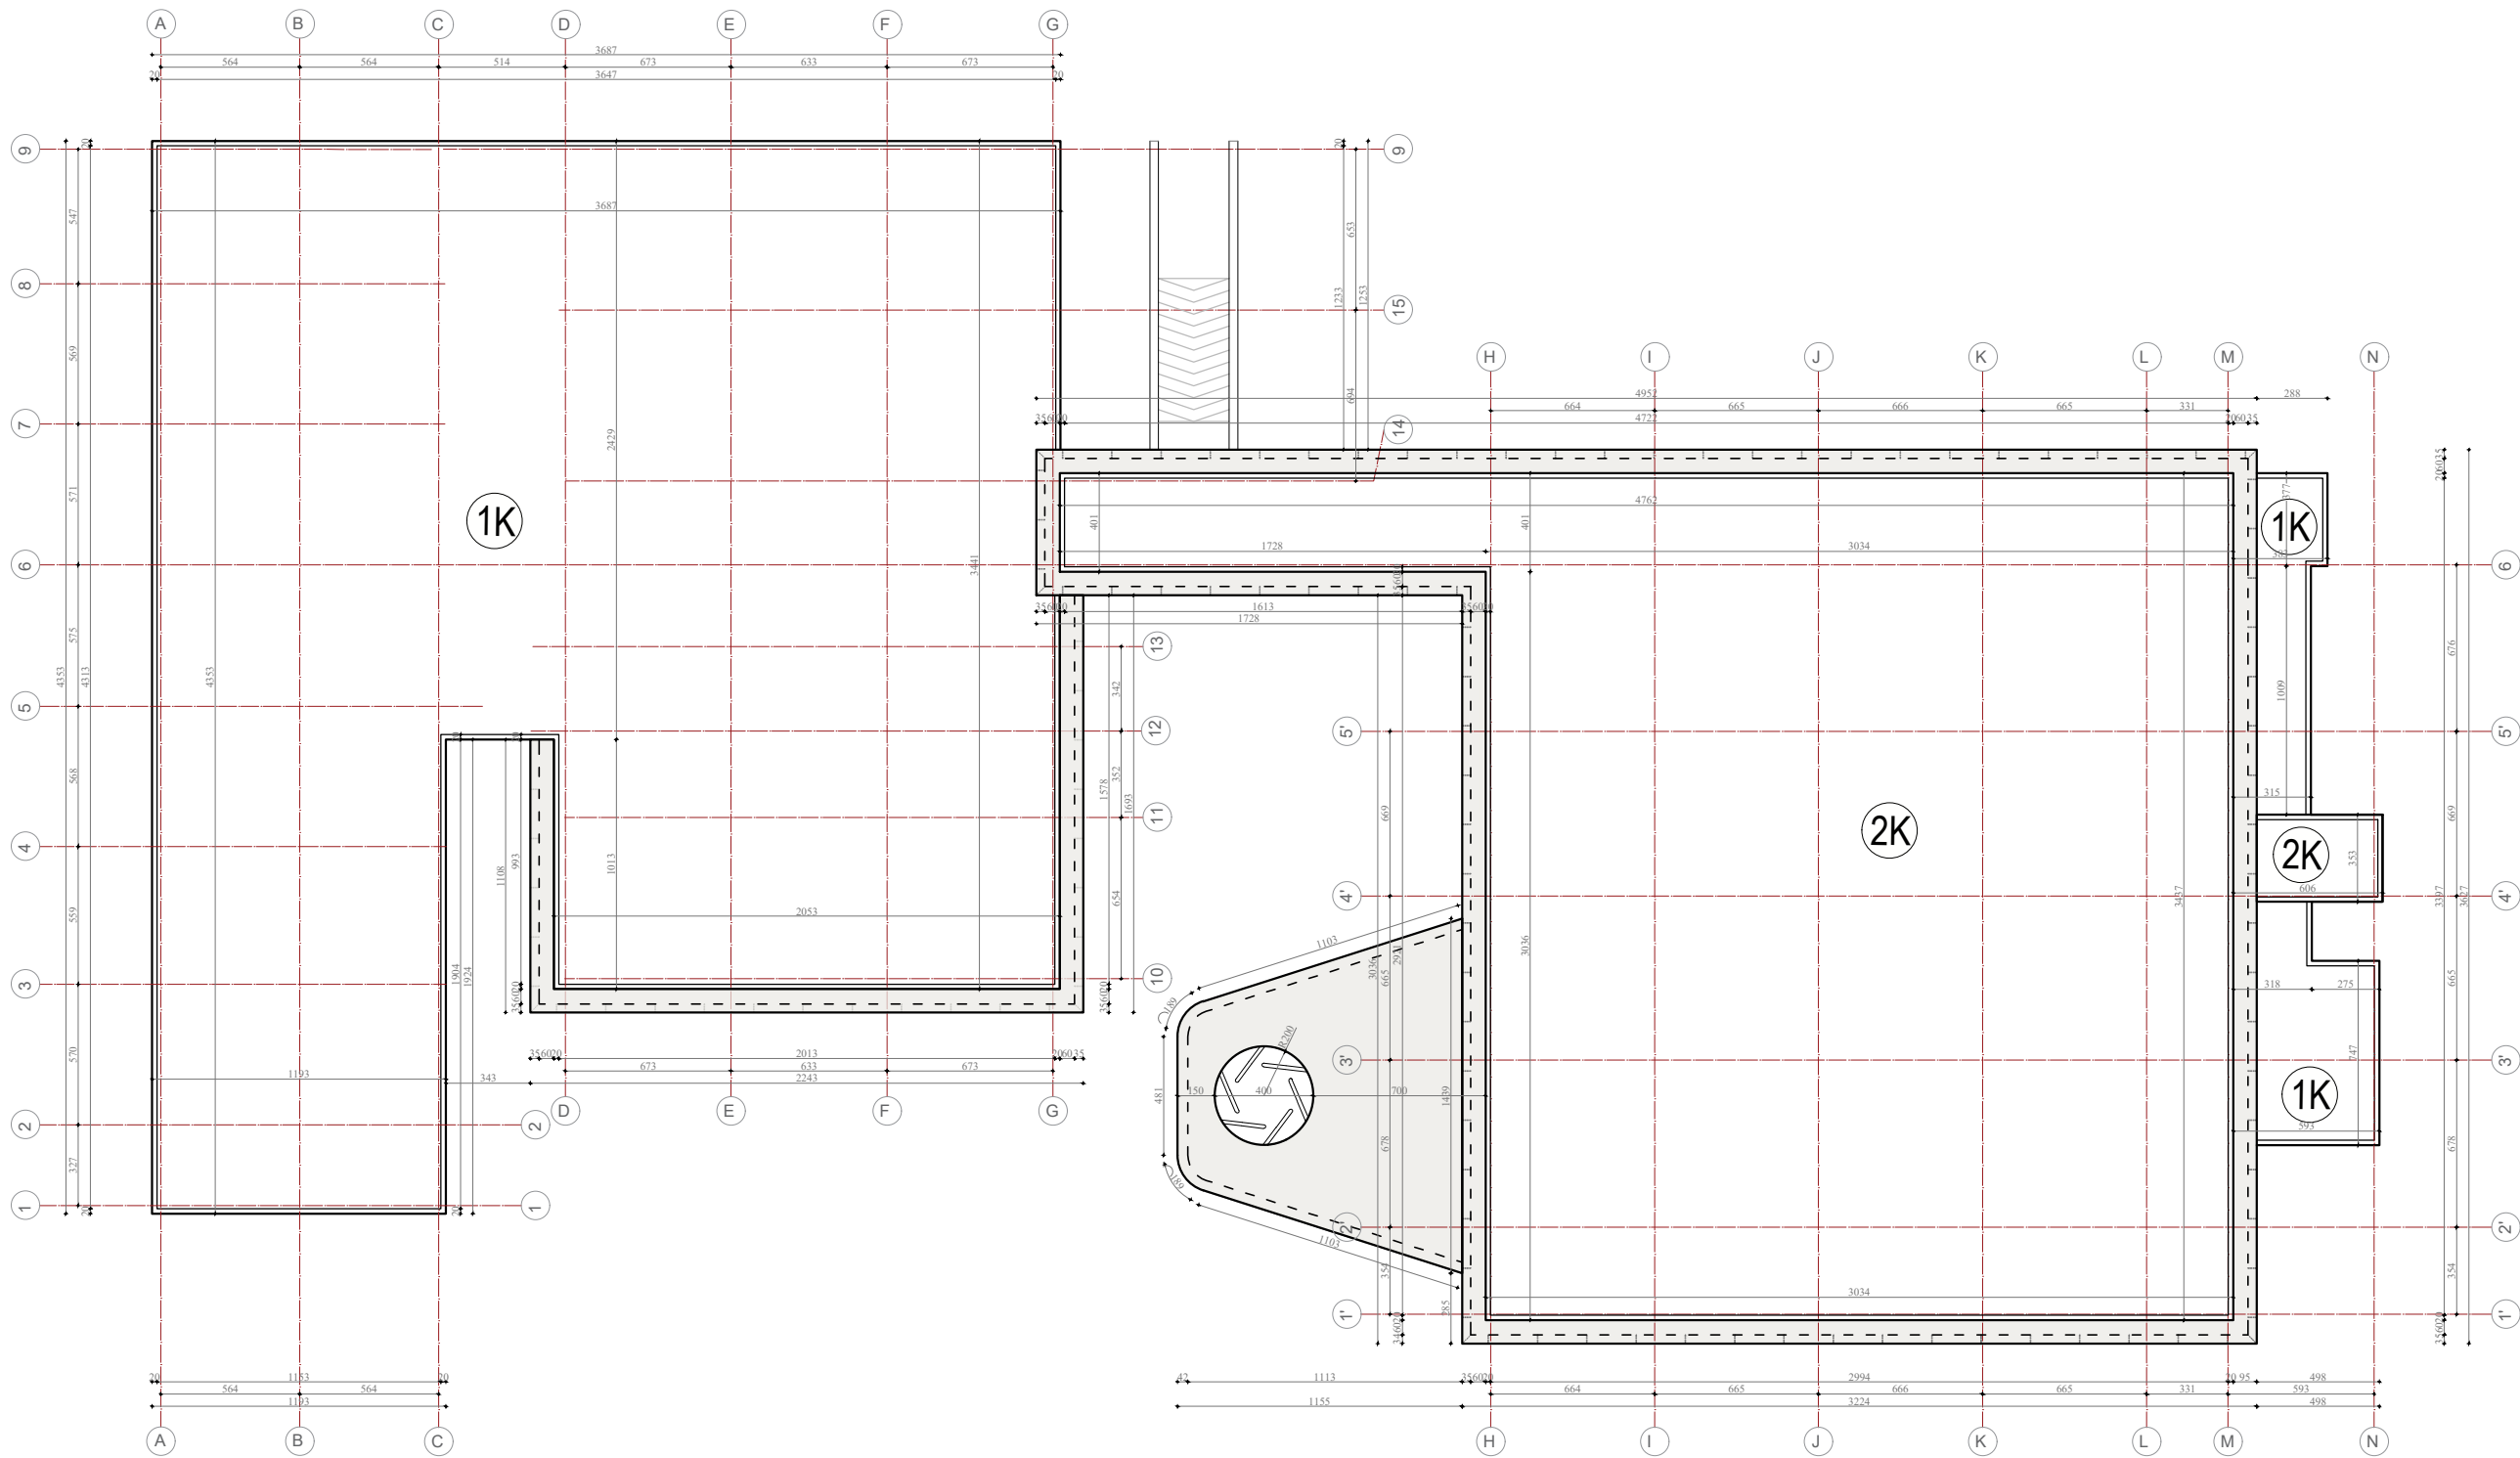

URGJENCA E RE E SPITALIT
RAJONAL DURRES

Shënime

Porositës SPITALI RAJONAL DURRES

Projektoi

Arkitrakt E. BEJLERI

Arkitrakt I. BEJLERI

Arkitrakt K. DEMAJ

Arkitrakt

Arkitrakt

Konstruktort

Ing. Elektrikt

Ing. Hidroteknikt

Ing. Mekanikt

Planvendosje

SHKALLA

1 : 300

A 01

SON Architects

SON Architects



URGJENCA E RE E SPITALIT
RAJONAL DURRES

Shënime

Porositës SPITALI RAJONAL DURRES

Projekttoi

Arktekt E. BEJLERI

Arktekt I. BEJLERI

Arktekt K. DEMAJ

Arktekt

Arktekt

Konstruktor

Ing. Elektrik

Ing. Hidroteknik

Ing. Mekanik

Plansitemimi


SHKALLA

1 : 300

A 02

SON Architects

SON Architects +

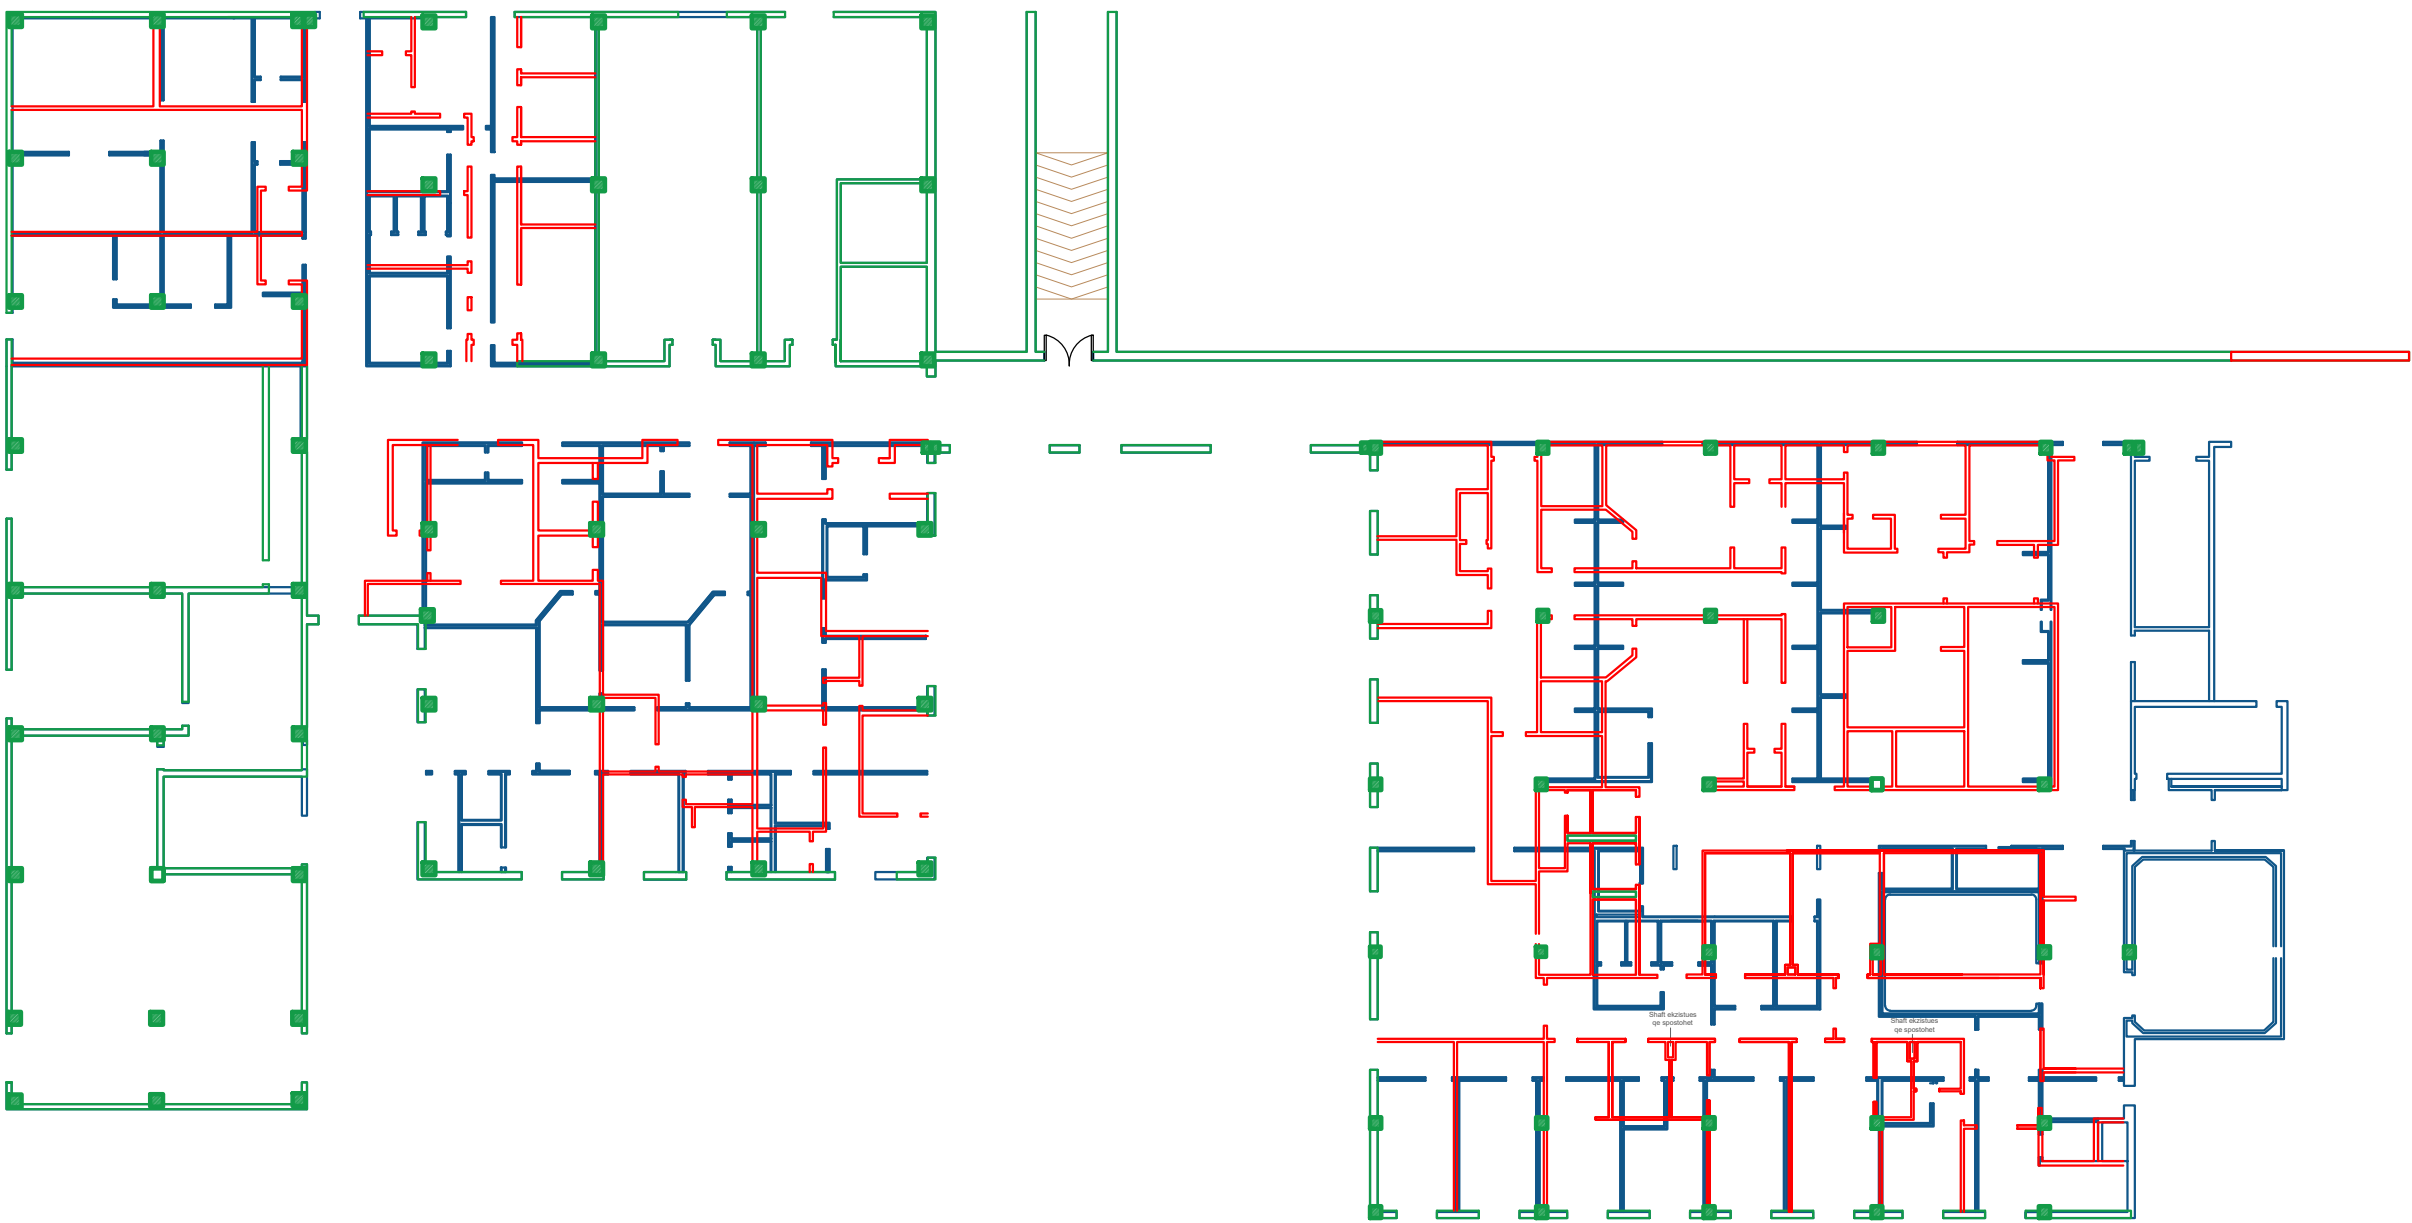

- Mure që ruhen
- Mure që prishen
- Mure që shtohen

URGJENCA E RE E SPITALIT
RAJONAL DURRES


Shënime

Porositës	SPITALI RAJONAL DURRES
Projektoi	
Arktekt	E. BEJLERI
Arktekt	I. BEJLERI
Arktekt	K. DEMAJ
Arktekt	
Arktekt	
Konstruktor	
Ing. Elektrik	
Ing. Hidroteknik	
Ing. Mekanik	

Mure që prishen e që ruhen	
	A 03
SHKALLA 1 : 300	

SON Architects

SON Architects +

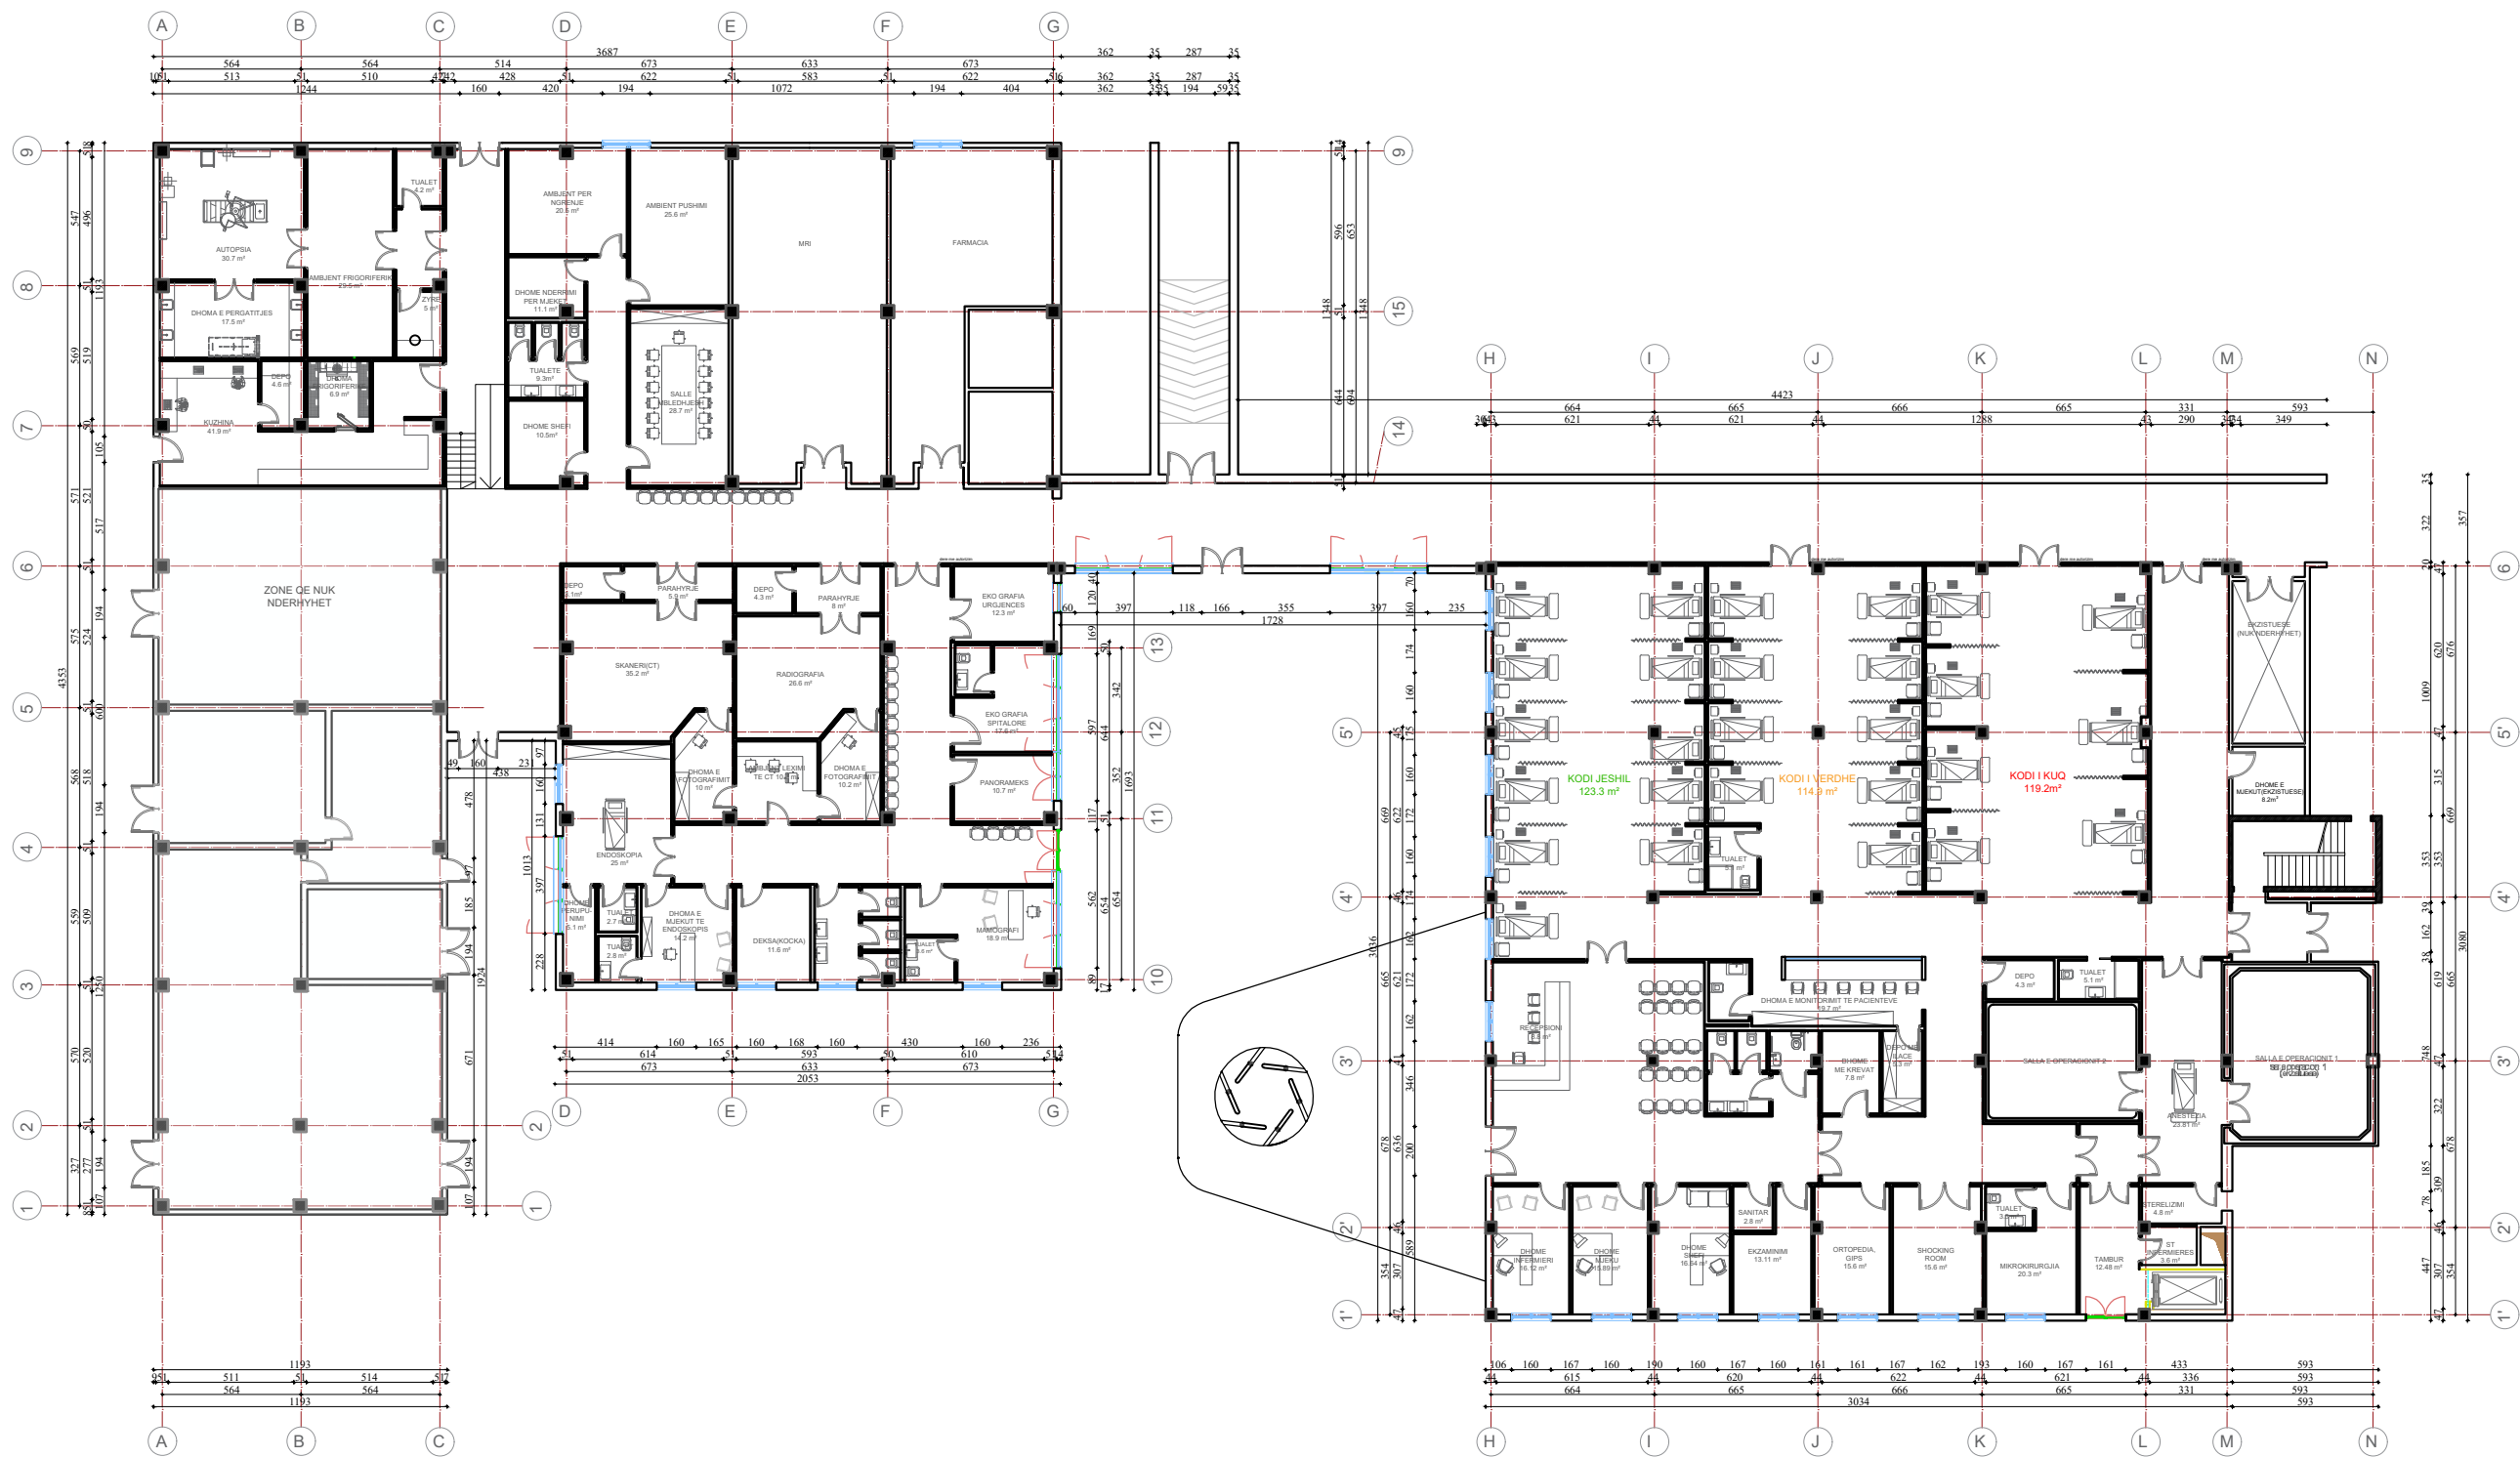

URGJENCA E RE E SPITALIT RAJONAL DURRES

Shënime

Porositës SPITALI RAJONAL DURRES

Projektor

Arkitëkt E. BEJLERI

Arkitëkt I. BEJLERI

Arkitëkt K. DEMAJ

Arkitëkt

Arkitëkt

Konstruktor

Ing. Elektrik

Ing. Hidroteknik

Ing. Mekanik

Plani i mobiluar, propozim




SHKALLA
1 : 300

A 04

SON Architects

SON Architects

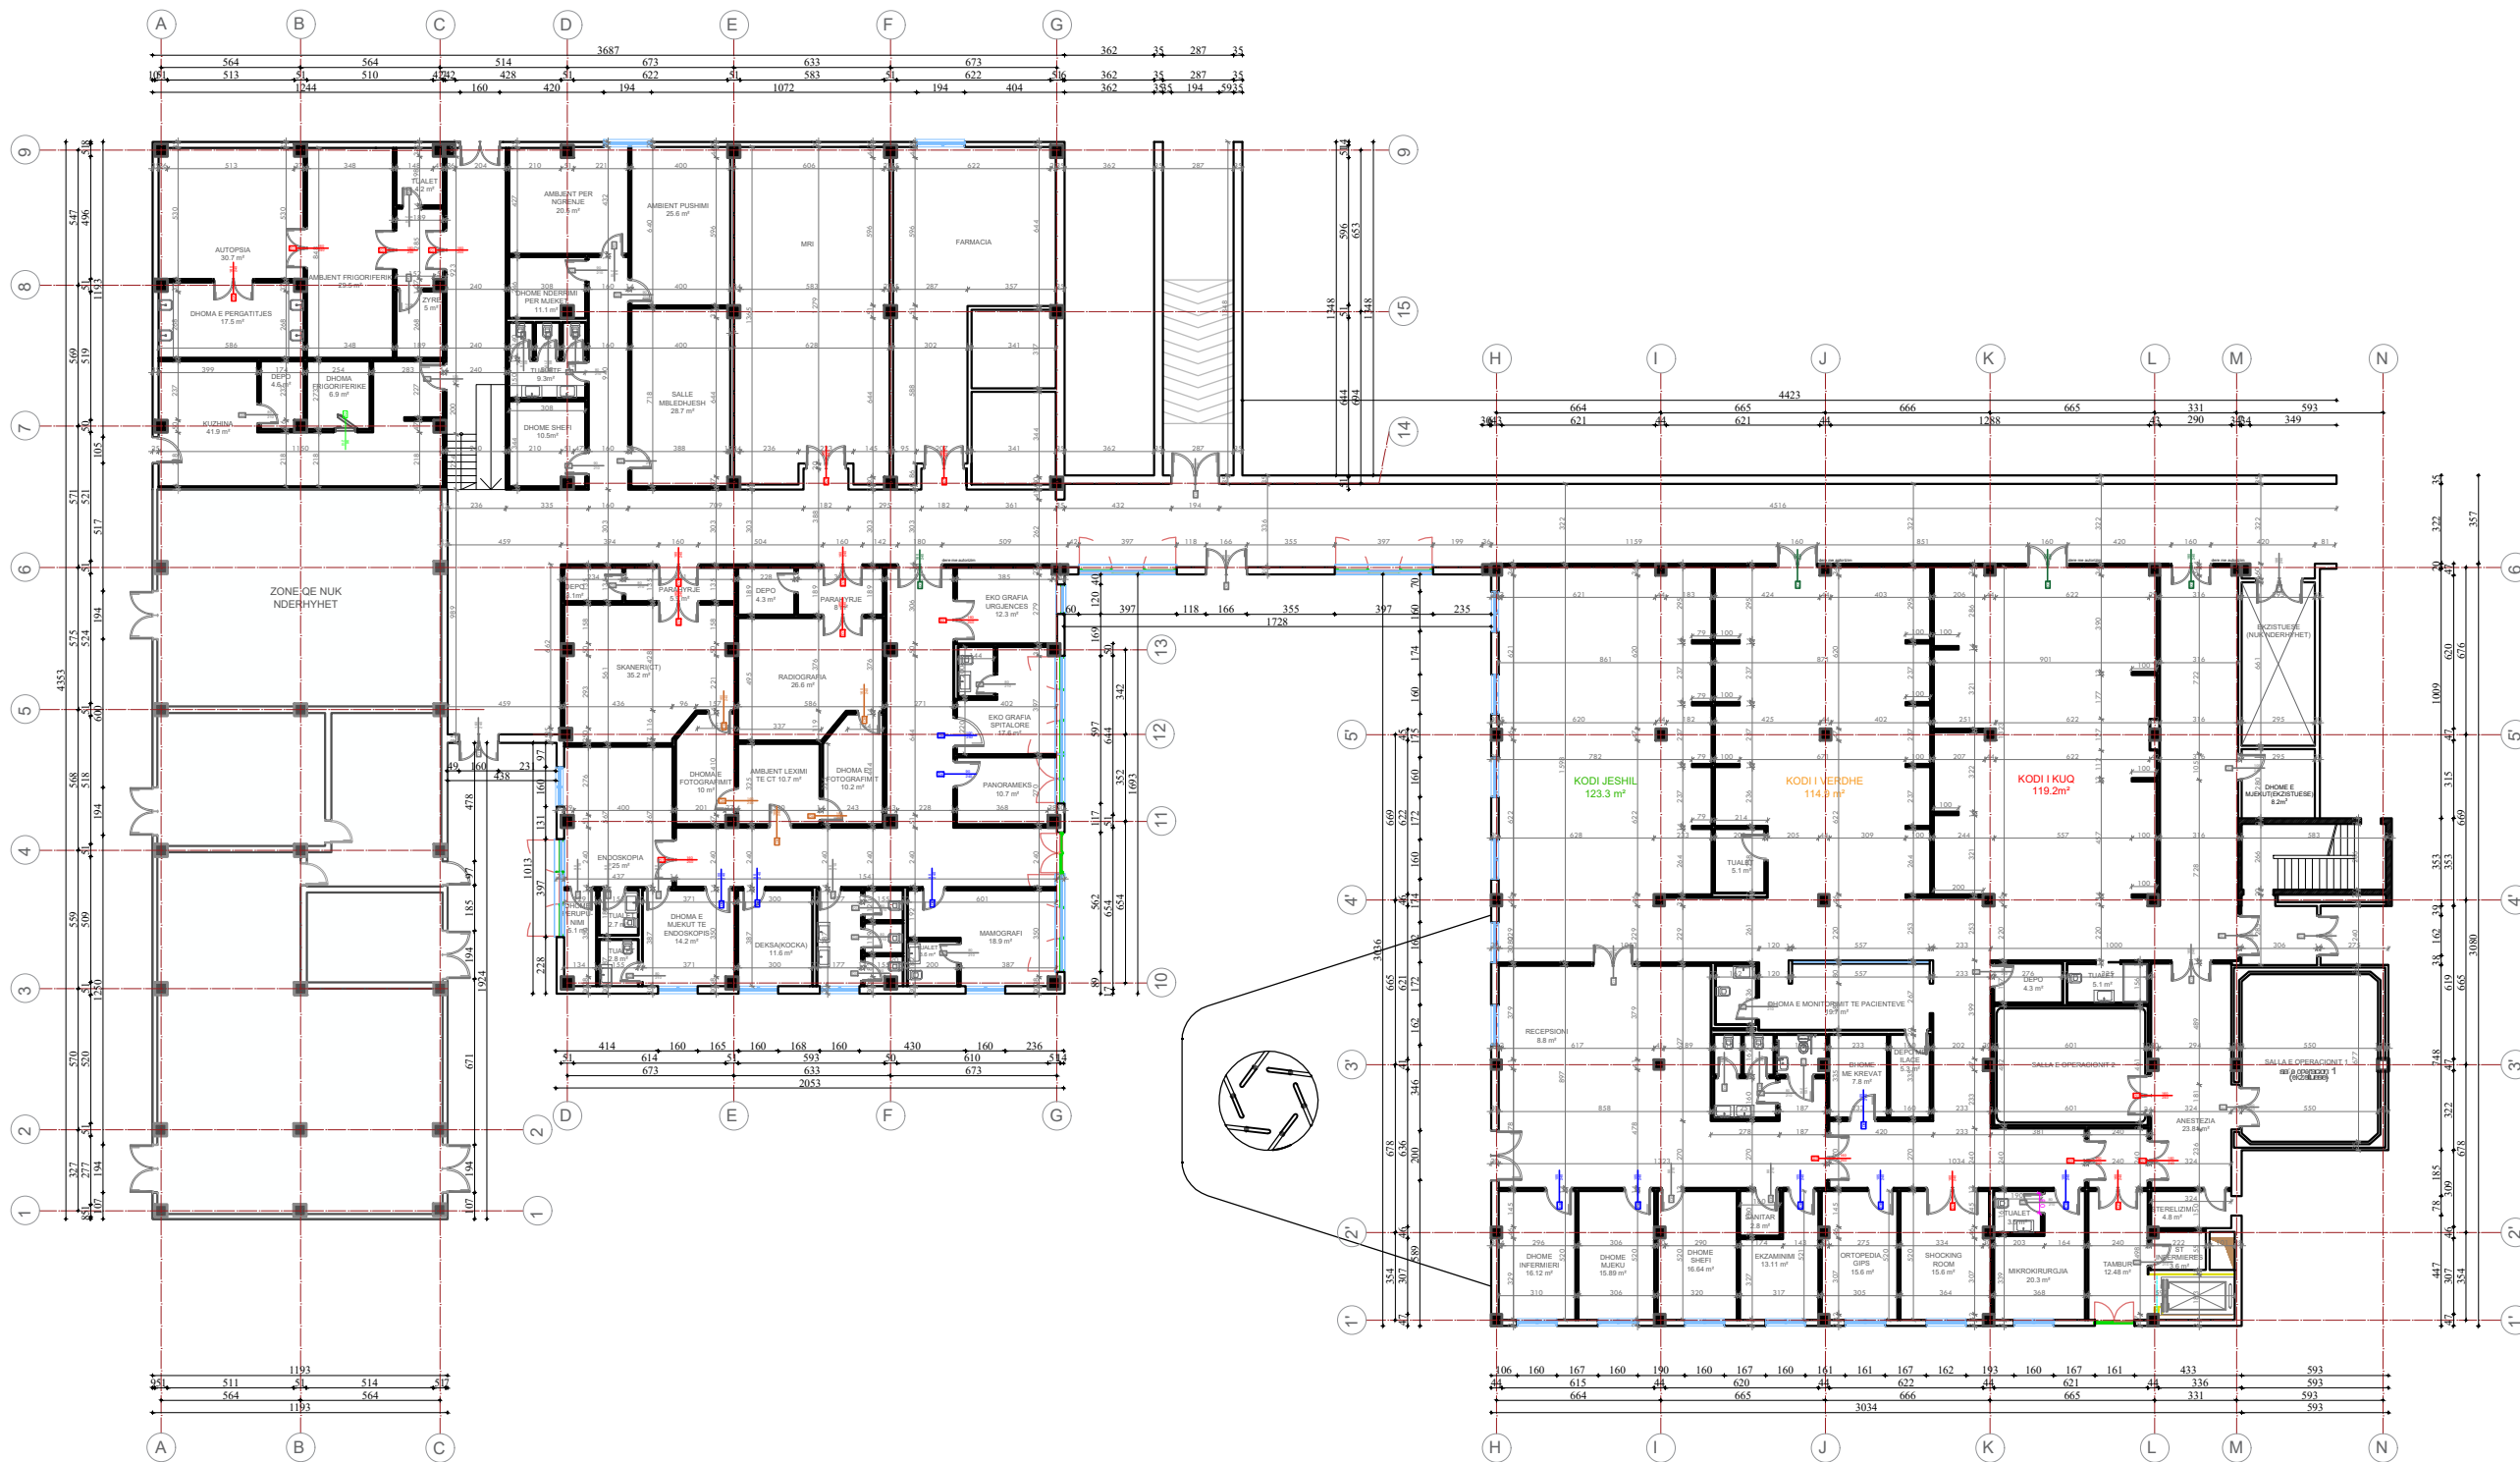

URGJENCA E RE E SPITALIT
RAJONAL DURRES

Shënime

Porositës SPITALI RAJONAL DURRES

Projekttoi

E. BEJLERI

Arkitëkt

I. BEJLERI

Arkitëkt

K. DEMAJ

Arkitëkt

Arkitëkt

Konstrukt

Ing. Elektrik

Ing. Hidroteknik

Ing. Mekanik

Plani teknik, propozim






A 05

SHKALLA

1 : 300

SON Architects

SON Architects +

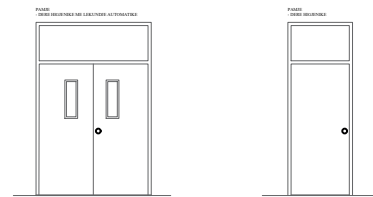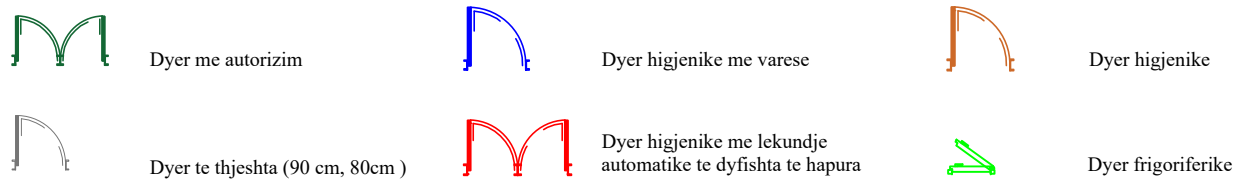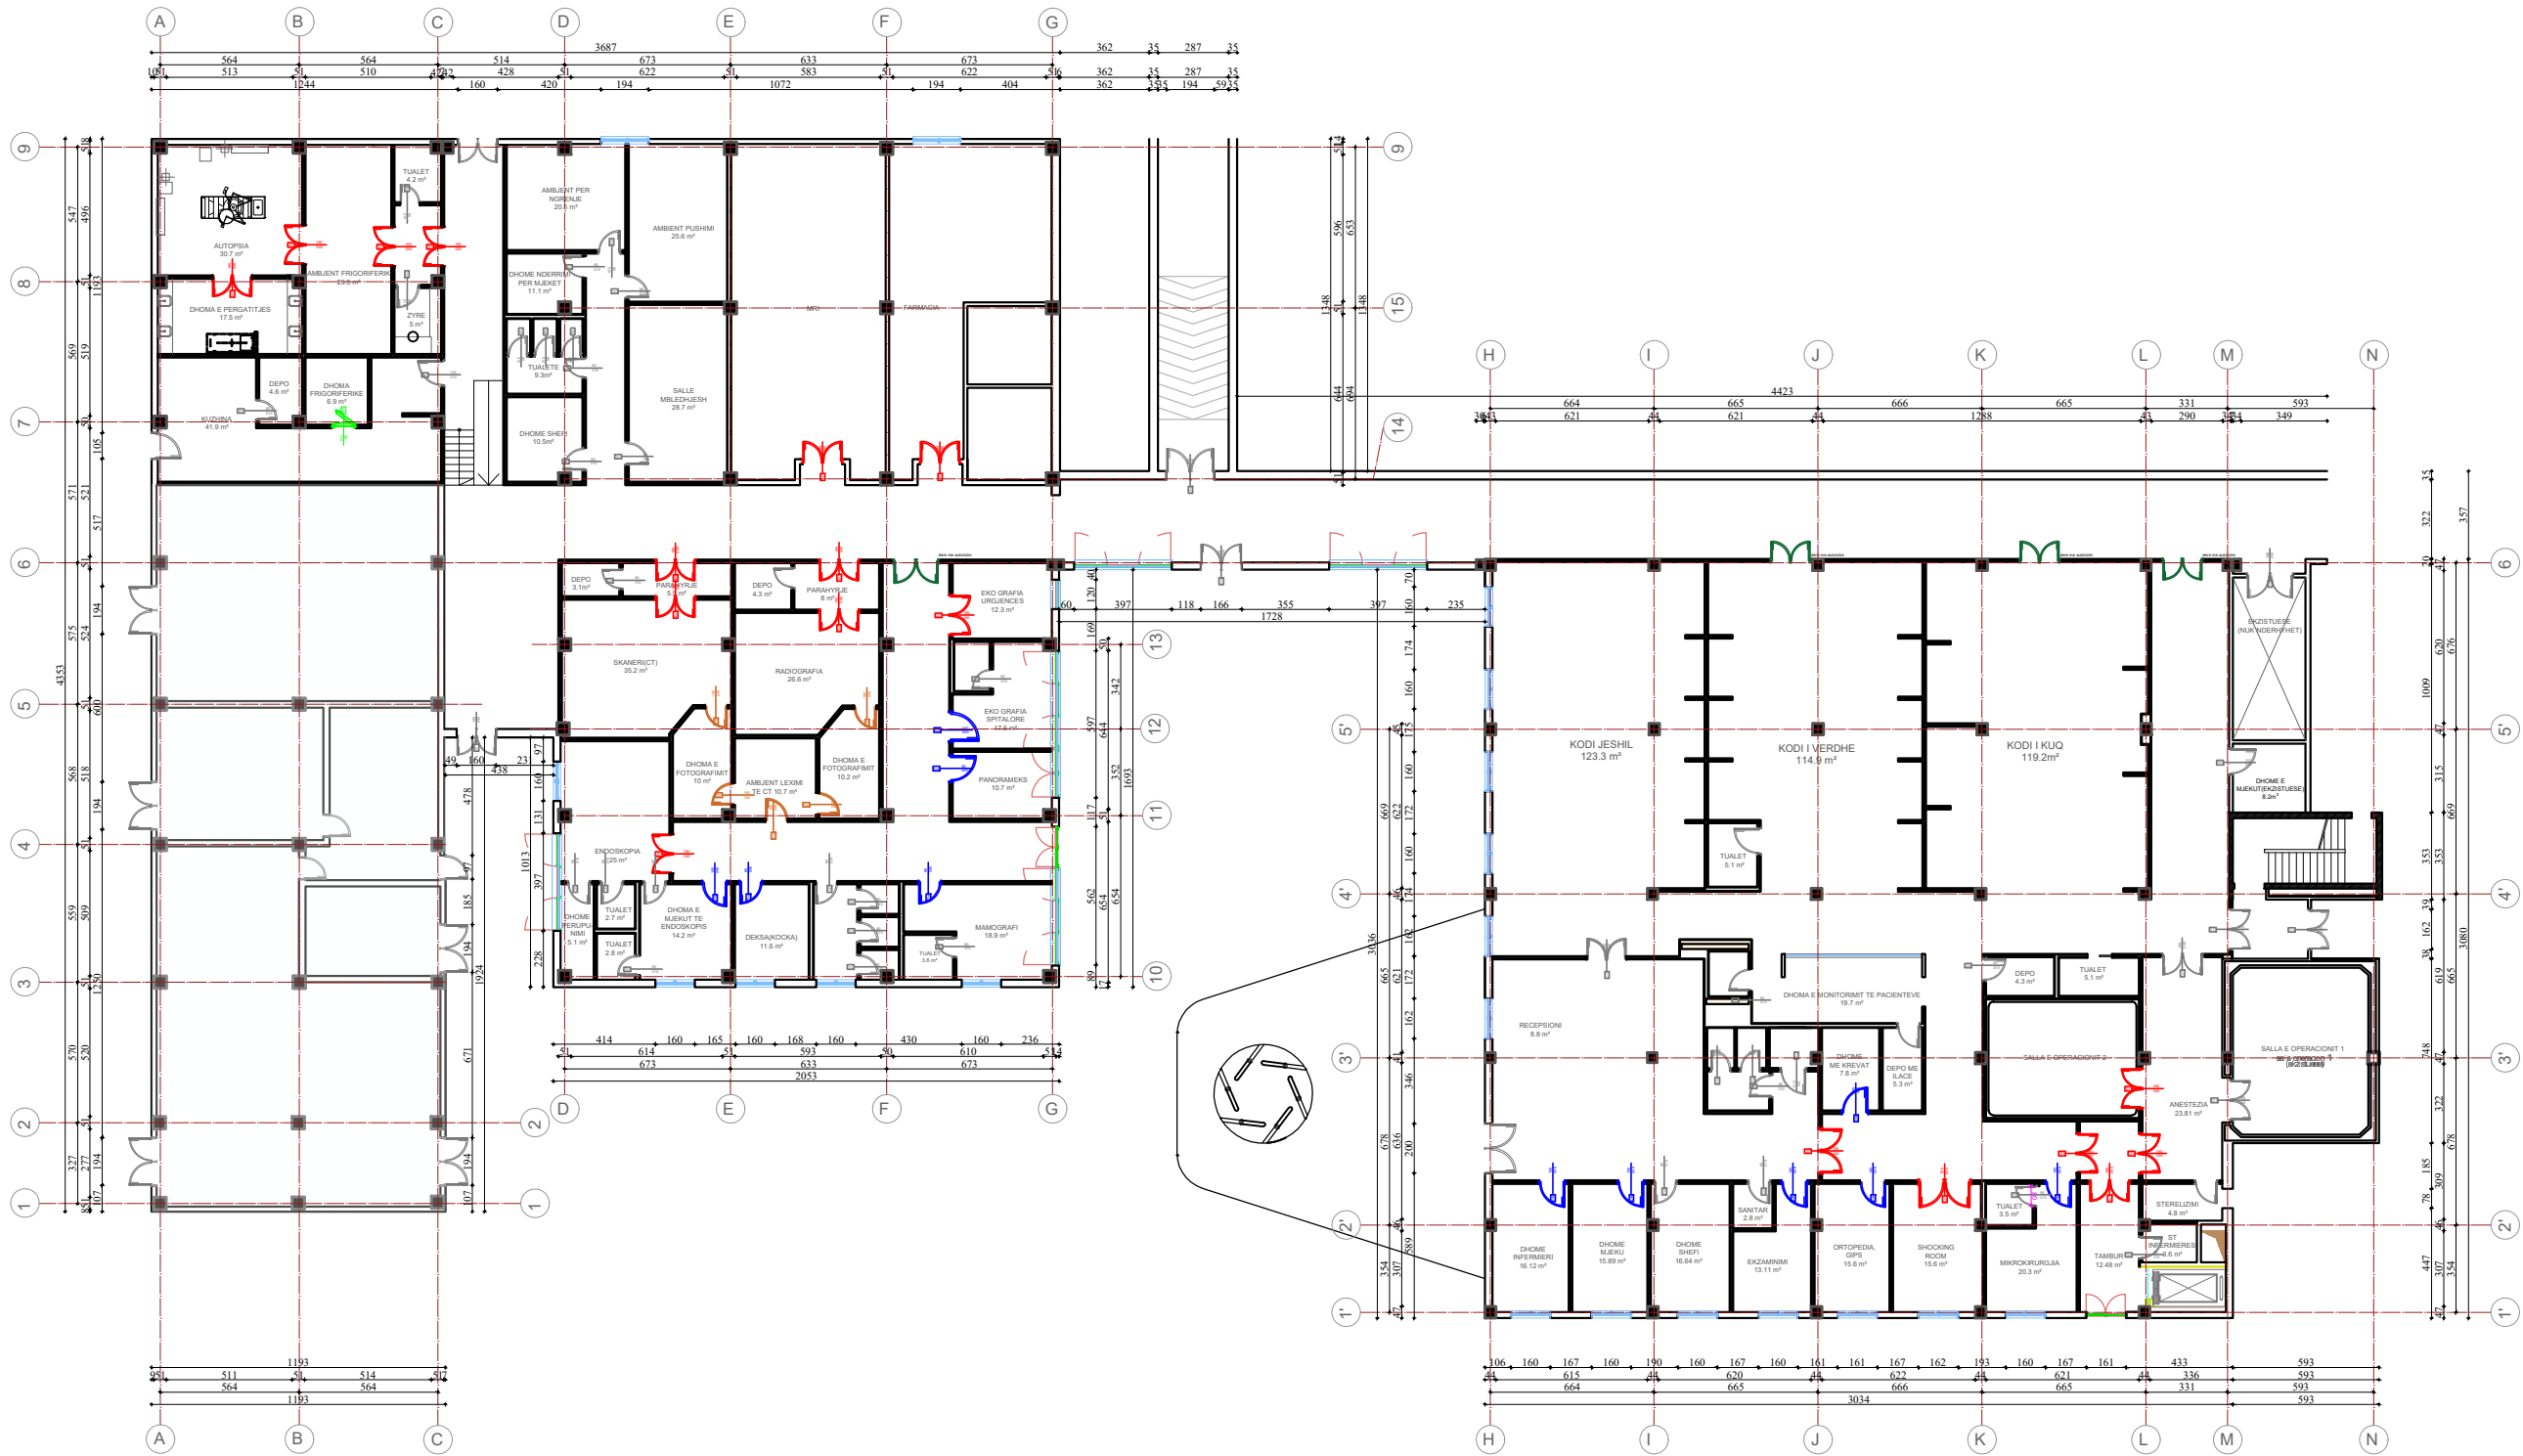

URGJENCA E RE E SPITALIT RAJONAL DURRES

Shënime

Porositës SPITALI RAJONAL DURRES

Projektor

Arktekt E. BEJLERI

Arktekt I. BEJLERI

Arktekt K. DEMAJ

Arktekt

Arktekt

Konstruktor

Ing. Elektrik

Ing. Hidroteknik

Ing. Mekanik

Legjenda e detyrë

SHKALLA


1 : 300

A 06


SON Architects

SON Architects


Detaji i murit te brendshem

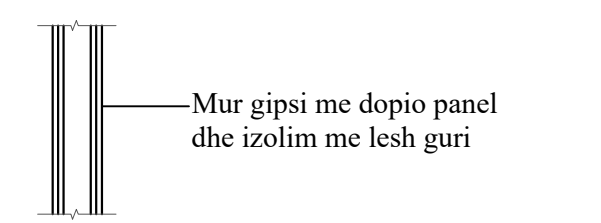


Detaji i murit te brendshem

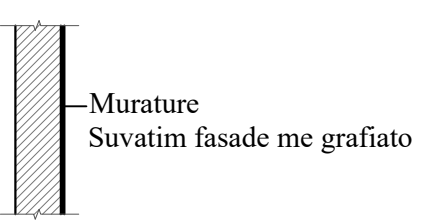


Detaji i mureve te hapësirave me rrezatim

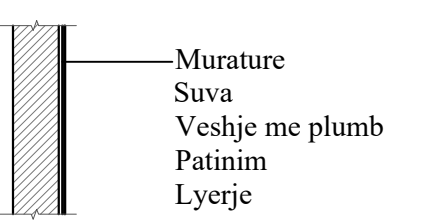


Detaji i tarraces

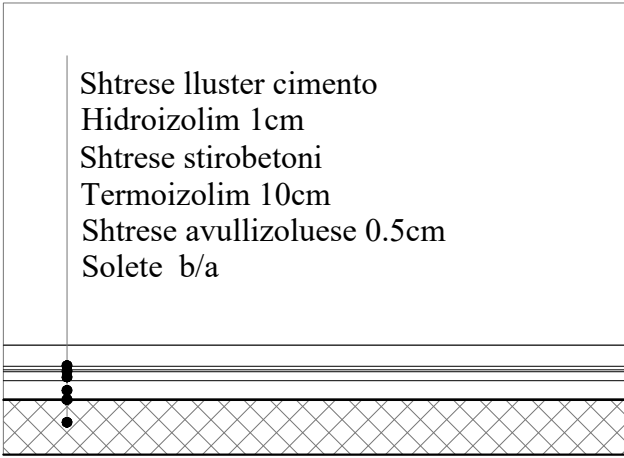


Detaji i dyshemese

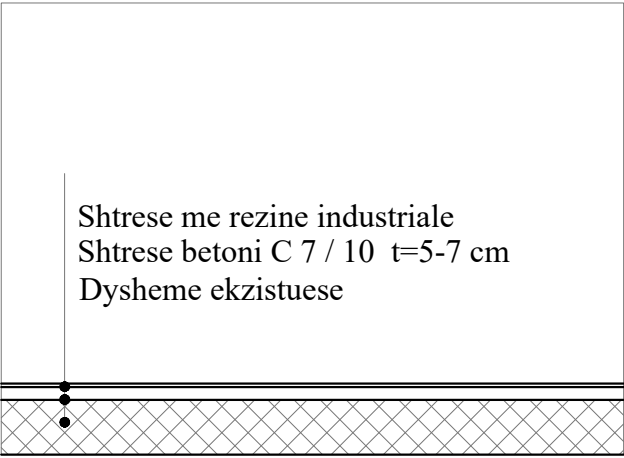



Detaji i dyshemese per hapësirat me rrezatim

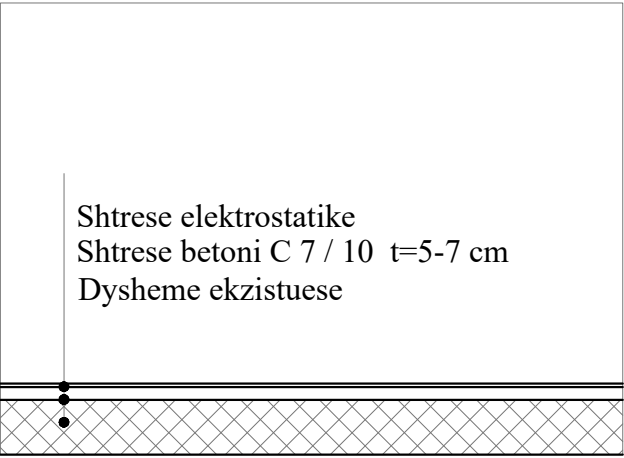

Detaji i trotuarit

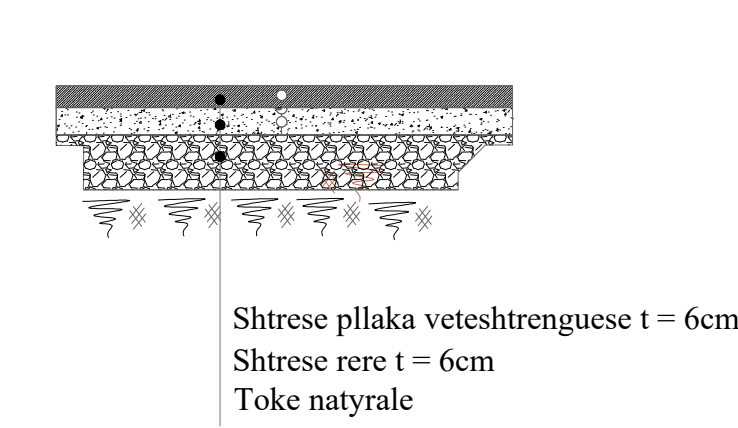

Detaji i rruges

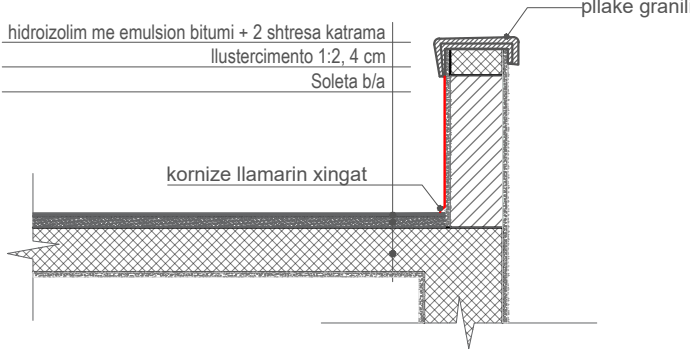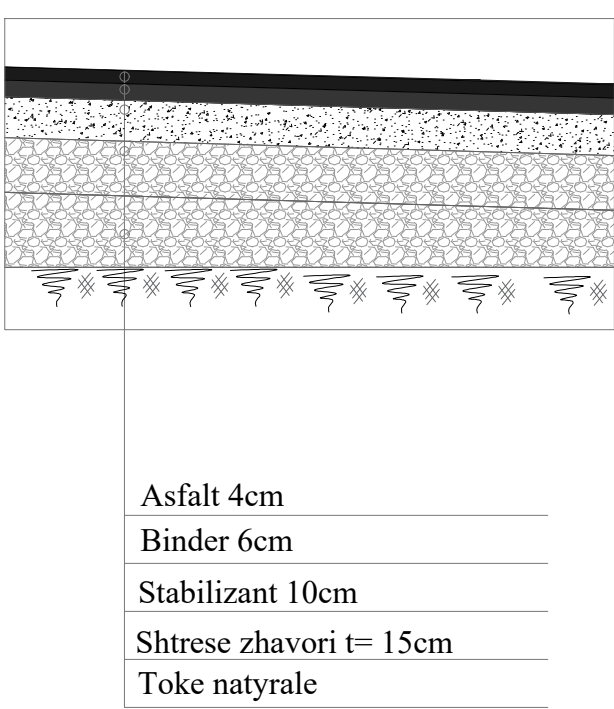

URGJENCA E RE E SPITALIT
RAJONAL DURRES

Shënime

Porositës	SPITALI RAJONAL DURRES
Projektoi	
Arkitekt	E. BEJLERI
Arkitekt	I. BEJLERI
Arkitekt	K. DEMAJ
Arkitekt	
Arkitekt	
Konstruktor	
Ing. Elektrik	
Ing. Hidroteknik	
Ing. Mekanik	

Detaje	
	A 07

URGJENCA E RE E SPITALIT
RAJONAL DURRES

Shënime


Porositës	SPITALI RAJONAL DURRES
Projektoi	
Arktekt	E. BEJLERI
Arktekt	I. BEJLERI
Arktekt	K. DEMAJ
Arktekt	
Arktekt	
Konstruktor	
Ing. Elektrik	
Ing. Hidroteknik	
Ing. Mekanik	

Vizatime te strehes se propozuar


	A 08

SON Architects


SON Architects +

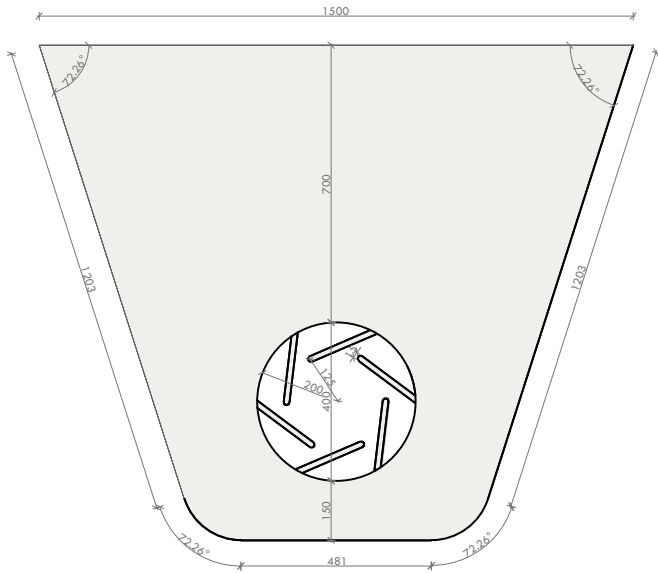


Pamje nga sipër

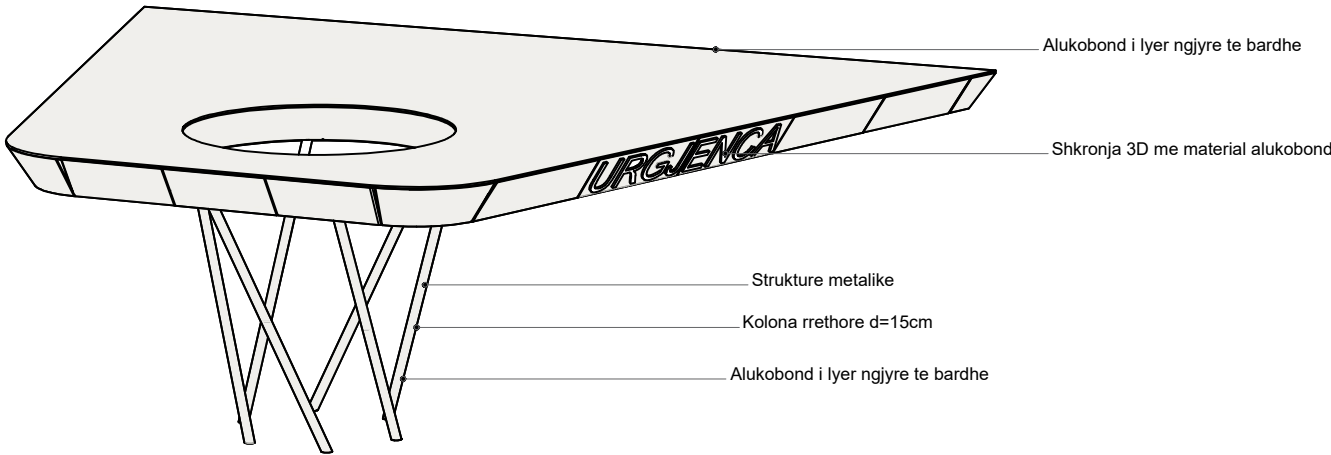


Pamje perspektivë

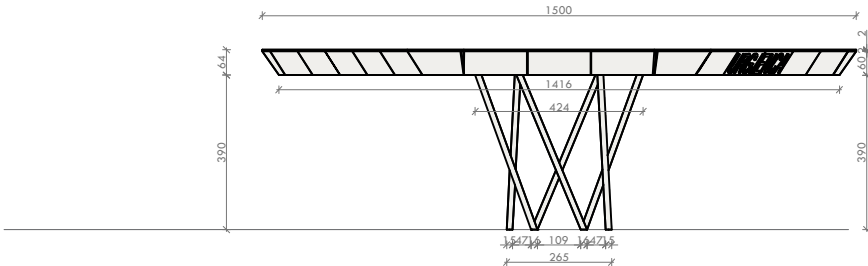




Pamje ballore

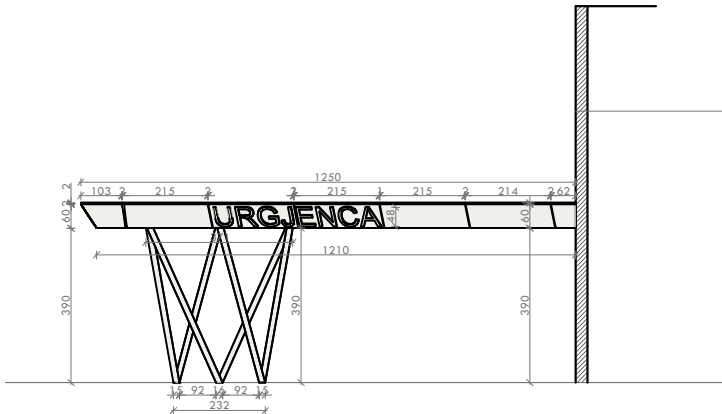

Pamje anësore (hyrja)

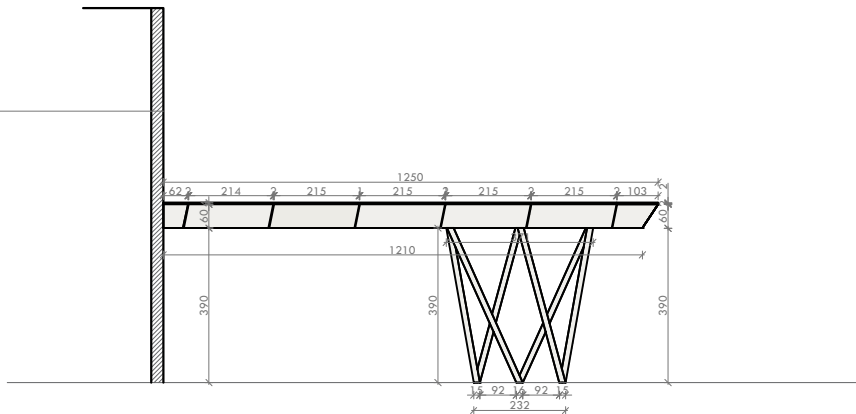

Pamje anësore

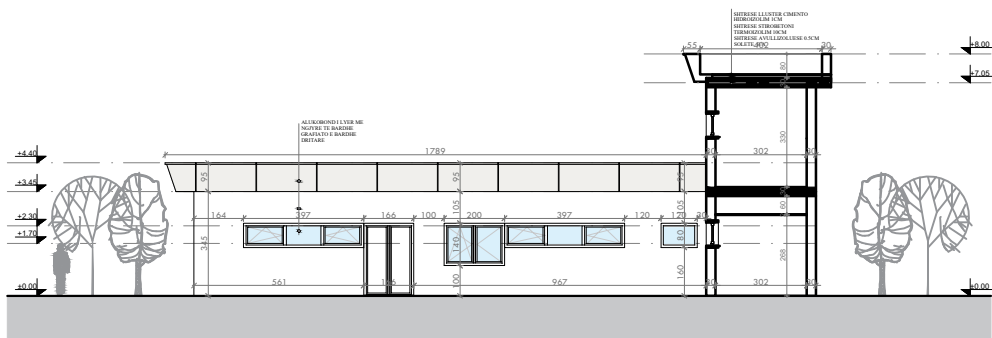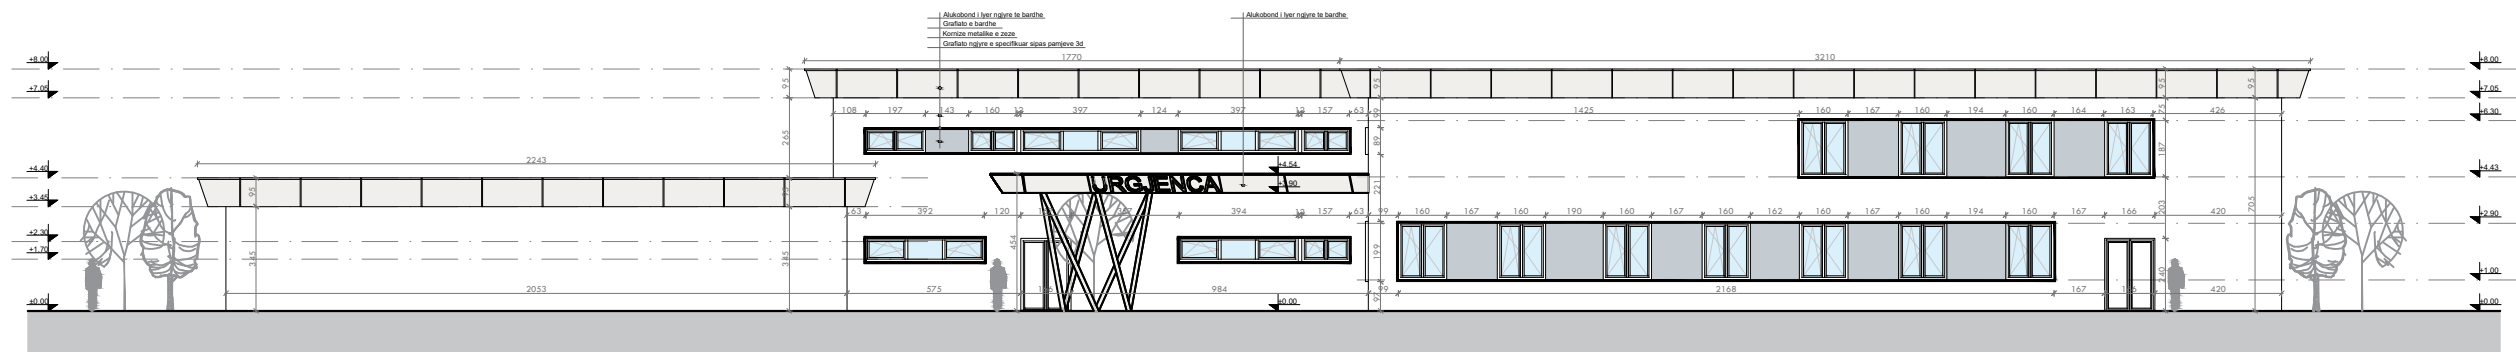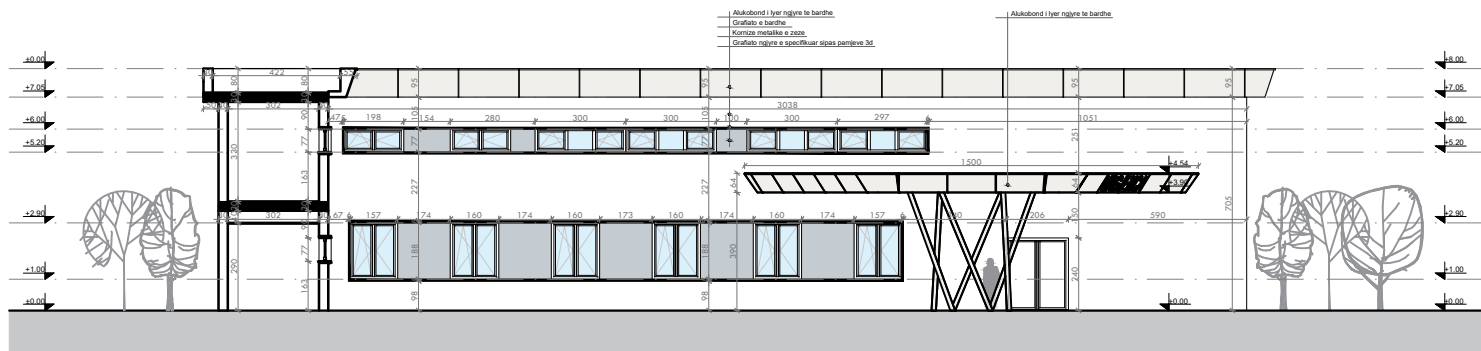

URGJENJA E RE E SPITALIT RAJONAL DURRES

Shënime

Porositës SPITALI RAJONAL DURRES

Projektoi

Arktekt E. BEJLERI

Arktekt I. BEJLERI

Arktekt K. DEMAJ

Arktekt

Arktekt

Konstruktor

Ing. Elektrik

Ing. Hidroteknik

Ing. Mekanik

Fasadat e propozuara



SHKALLA

1 : 250

A 09

SON Architects

SON Architects



URGJENCA E RE E SPITALIT
RAJONAL DURRES

Shënime

Porositës	SPITALI RAJONAL DURRES
Projektoi	
Arkitrakt	E. BEJLERI
Arkitrakt	I. BEJLERI
Arkitrakt	K. DEMAJ
Arkitrakt	
Arkitrakt	
Konstruktort	
Ing. Elektrikt	
Ing. Hidroteknikt	
Ing. Mekanikt	

Pamje 3D	
	A 10



URGJENCA E RE E SPITALIT
RAJONAL DURRES

Shënime

Porositës	SPITALI RAJONAL DURRES
-----------	------------------------

Projektoi

Arkitekt	E. BEJLERI
----------	------------

Arkitekt	I. BEJLERI
----------	------------

Arkitekt	K. DEMAJ
----------	----------

Arkitekt

Arkitekt

Konstruktor

Ing. Elektrik

Ing. Hidroteknik

Ing. Mekanik

Pamje 3D



A 11

SON Architects

SON Architects+



URGJENCA E RE E SPITALIT
RAJONAL DURRES

Shënime

Porositës	SPITALI RAJONAL DURRES
Projektoi	
Arktekt	E. BEJLERI
Arktekt	I. BEJLERI
Arktekt	K. DEMAJ
Arktekt	
Arktekt	
Konstruktor	
Ing. Elektrik	
Ing. Hidroteknik	
Ing. Mekanik	

Pamje 3D	
	A 12



URGJENCA E RE E SPITALIT
RAJONAL DURRES

Shënime

Porositës SPITALI RAJONAL DURRES

Projektoi

Arkitekt E. BEJLERI

Arkitekt I. BEJLERI

Arkitekt K. DEMAJ

Arkitekt

Arkitekt

Konstruktor

Ing. Elektrik

Ing. Hidroteknik

Ing. Mekanik

Pamje 3D

A 13

SON Architects

SON Architects+