


PROJEKT - PREVENTIV

**objekti: VESHJE ME TAVANI TENDAVE, ME SISTEM NDRICIMI
NE TERMINALET E HYRJES DHE TE DALJES TE DOGANES KAKAVIJE**


Porosites : DOGANA GJIROKASTER

**Punoi : ark. Filip Cami
Konstr. ing. Jorgaq Marko**

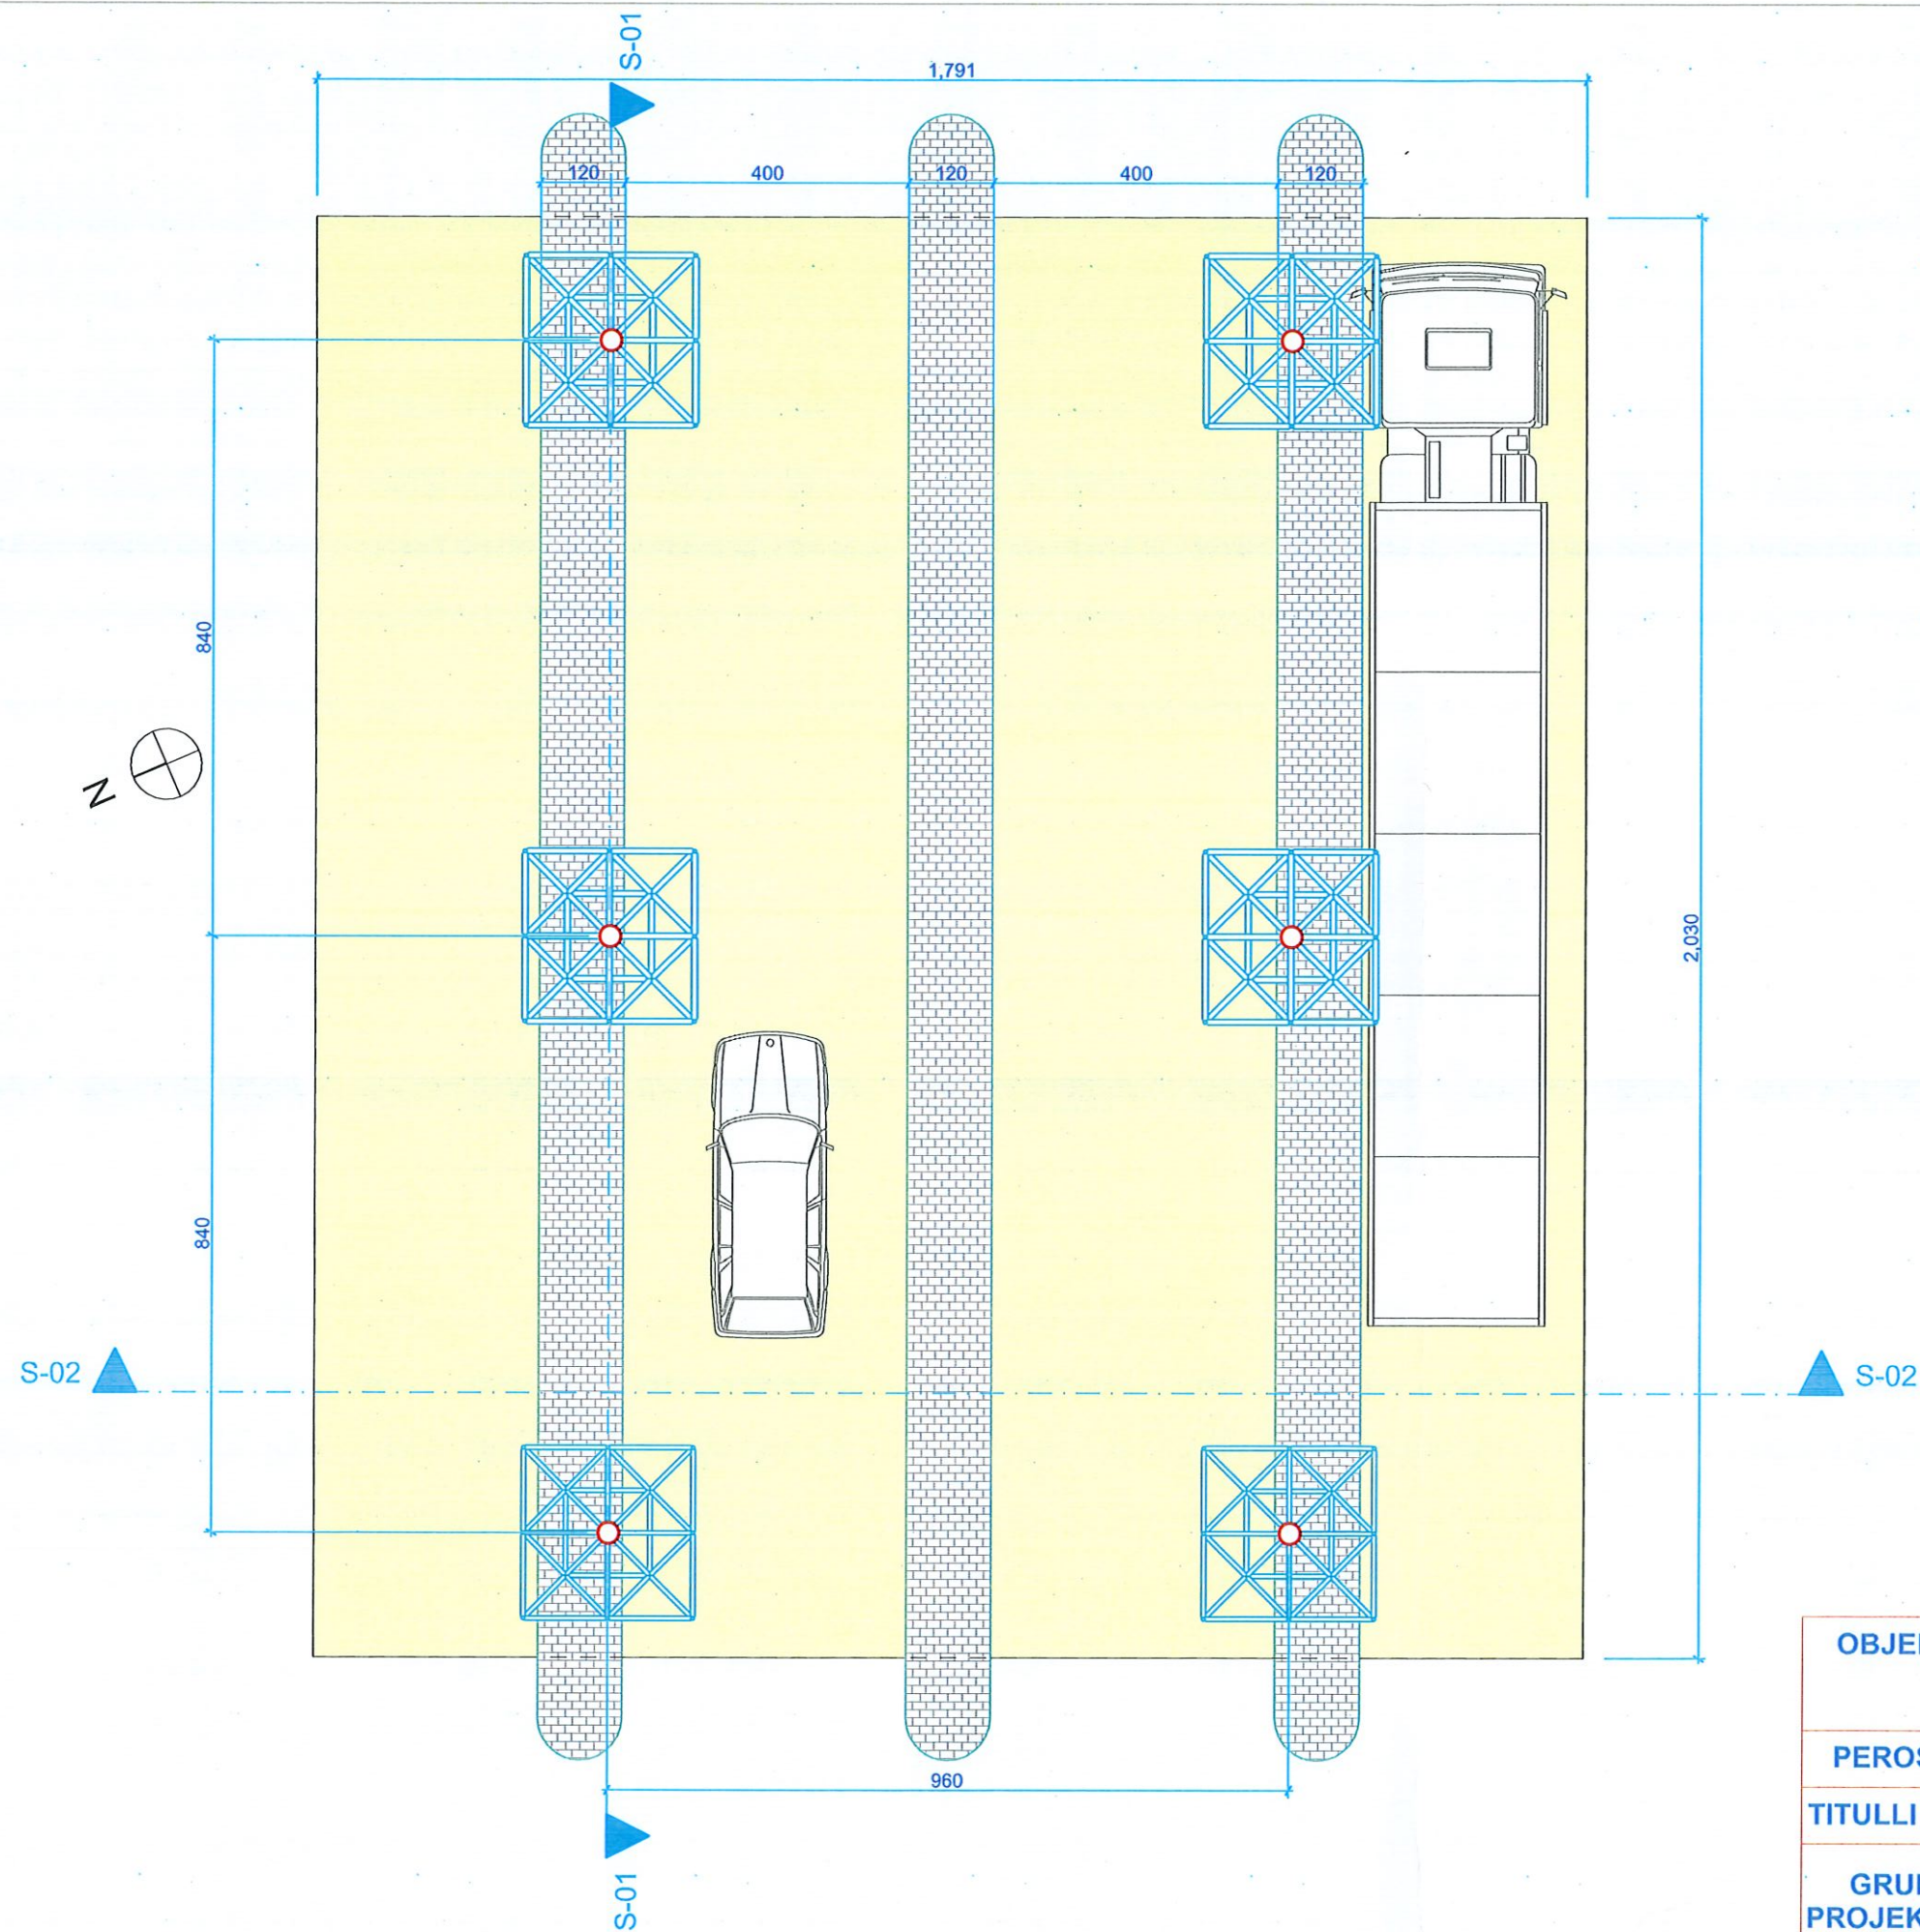

OBJEKTI	VESHJE ME TAVANI TENDAVE , ME SISTEM NDRICIMI NE TERMINALET E HYRJES DHE TE DALJES TE DOGANES KAKAVIJE
PEROSITES	DOGANA GJIROKASTER
TITULLI I FLETES	PLANIMETRIA E KONSTRUKSIONIT MBESHTETES TE TENDAVE
GRUPI I PROJEKTIMIT	ARKITEKT FILIP CAMI KONSTR. JORGAQ MARKO

DATE 12/11/24
ORHJETOR 2024
ING. NQERTIMI
K 32509660 R

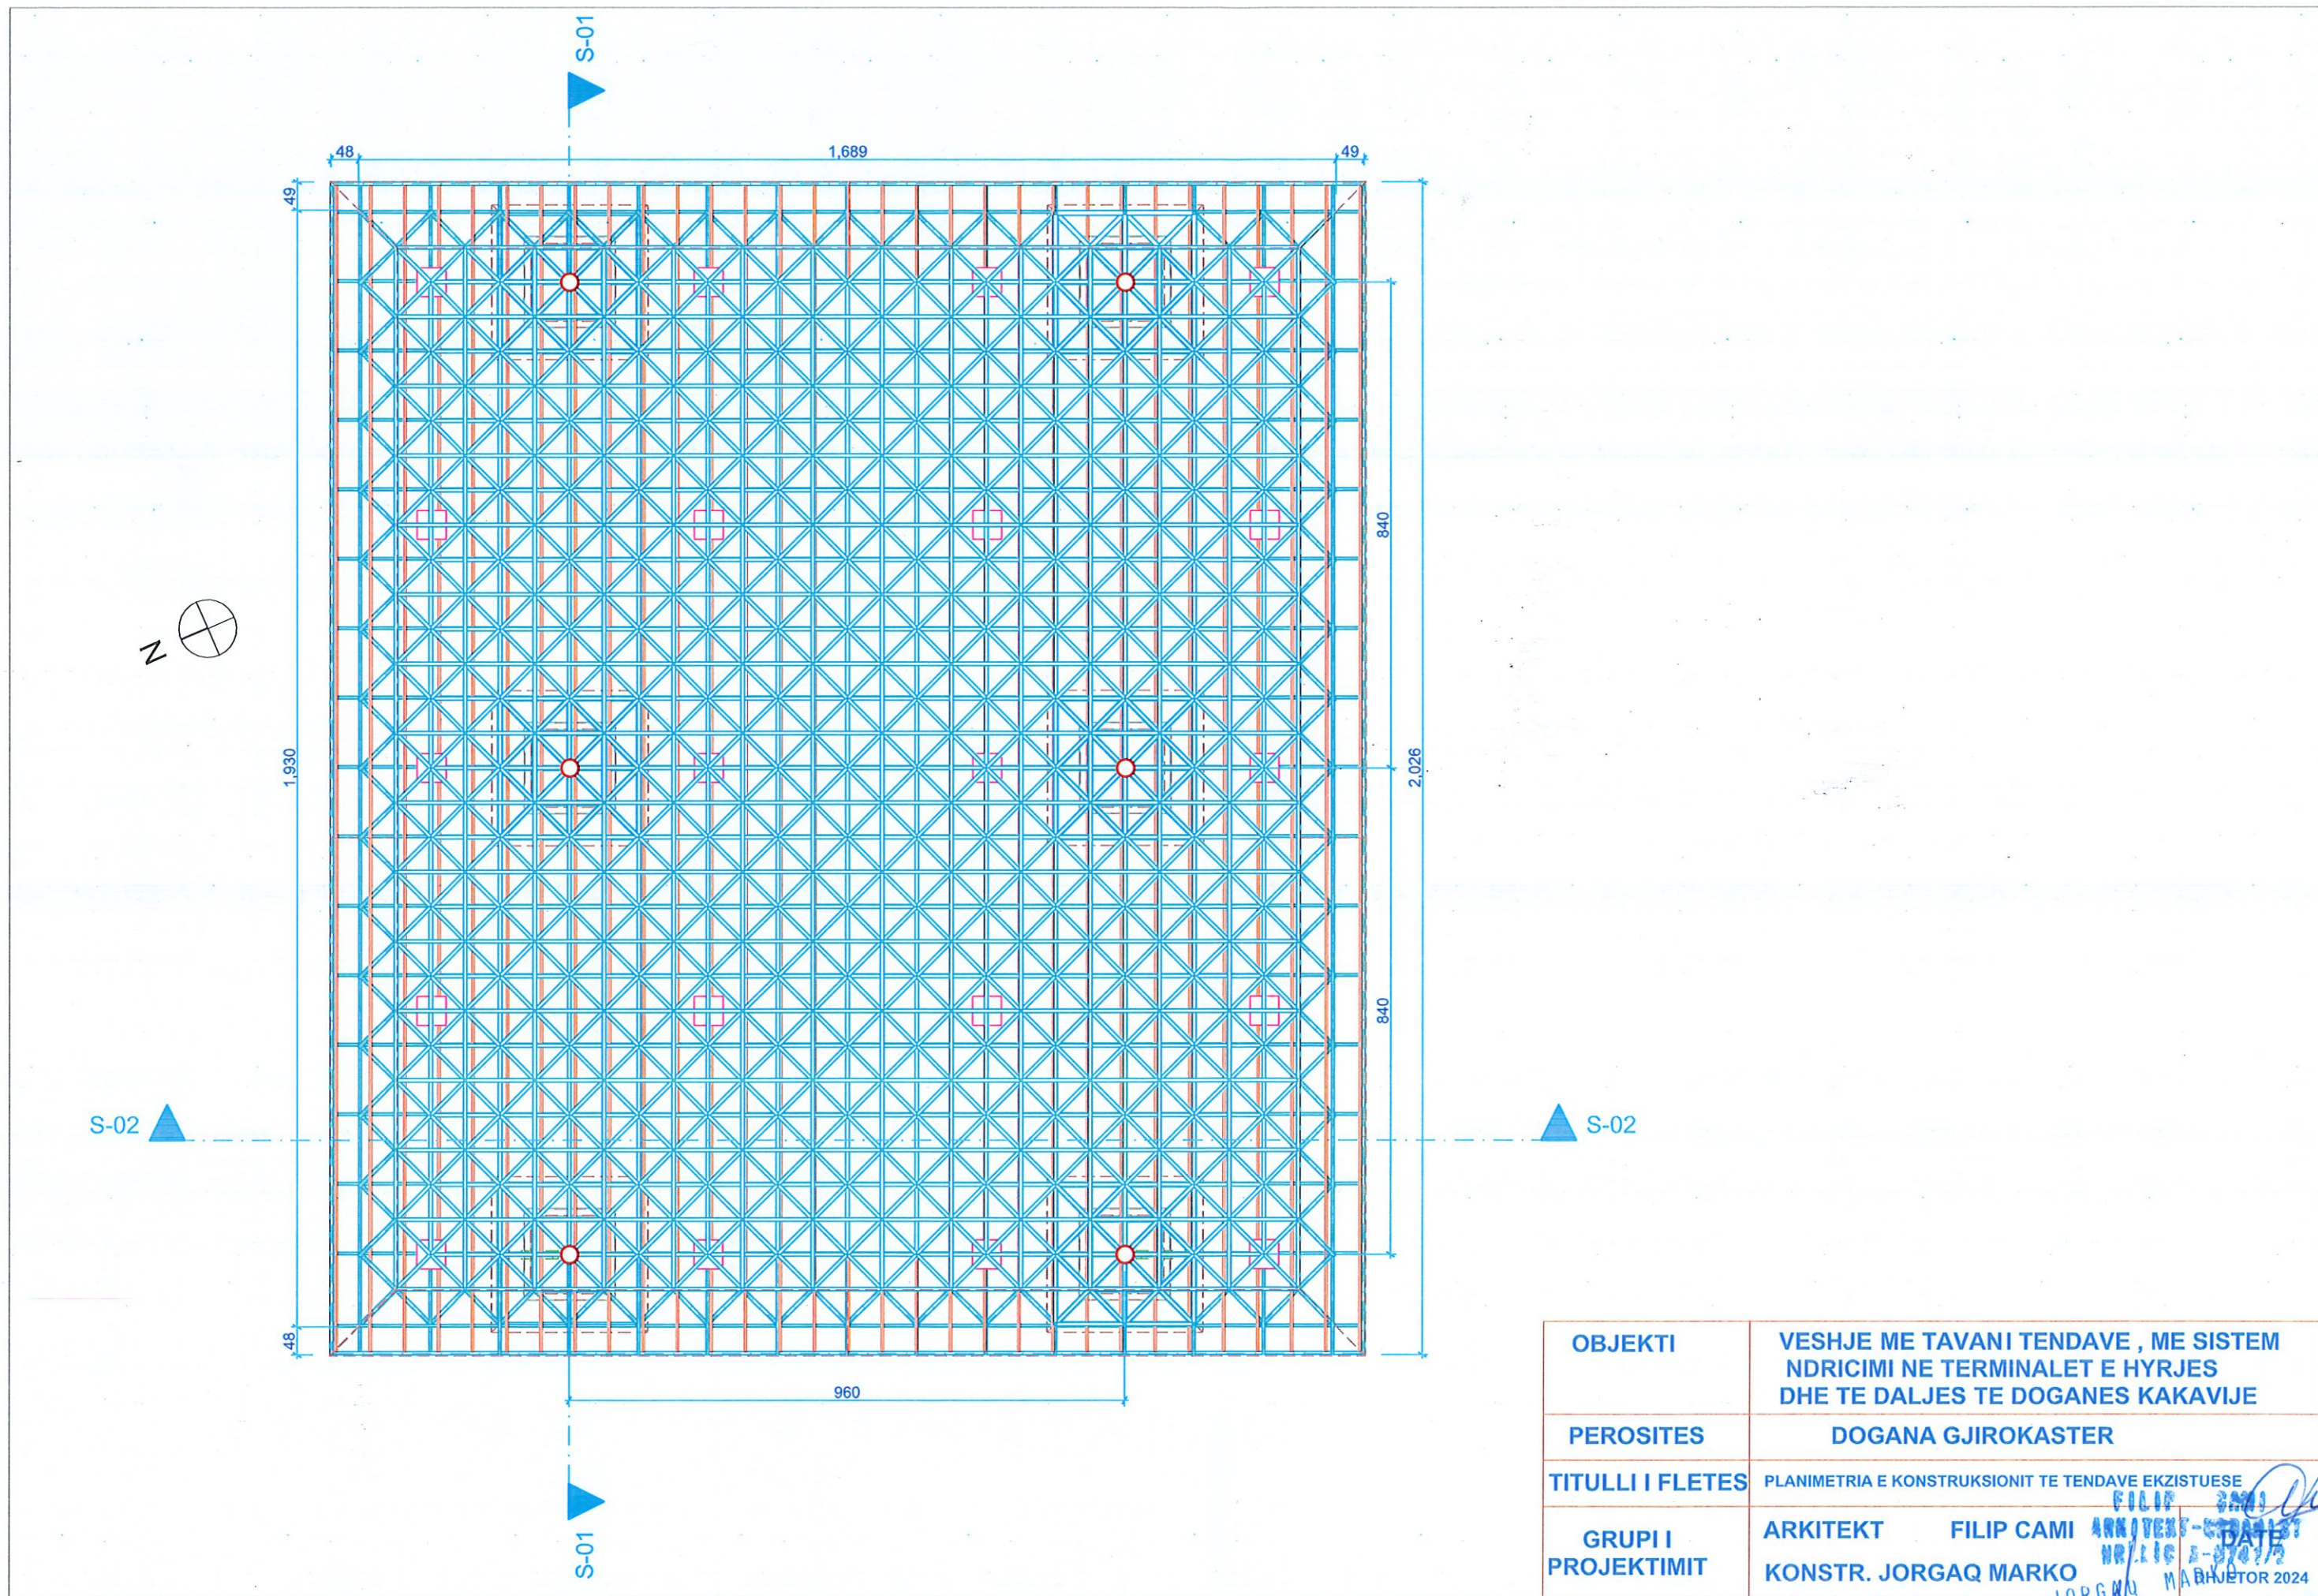


OBJEKTI	VESHJE ME TAVANI TENDAVE , ME SISTEM NDRICIMI NE TERMINALET E HYRJES DHE TE DALJES TE DOGANES KAKAVIJE
PEROSITES	DOGANA GJIROKASTER
TITULLI I FLETES	PLANIMETRIA E KONSTRUKSIONIT TE TENDAVE EKZISTUESE
GRUPI I PROJEKTIMIT	ARKITEKT FILIP CAMI KONSTR. JORGAQ MARKO

FILIP CAMI
ARKITEKT-STATIST
NR. LIC. 1-97479
JORGUA MARKO
ING. NDERTIMI
NIPIT: K 32509660 R




S-02

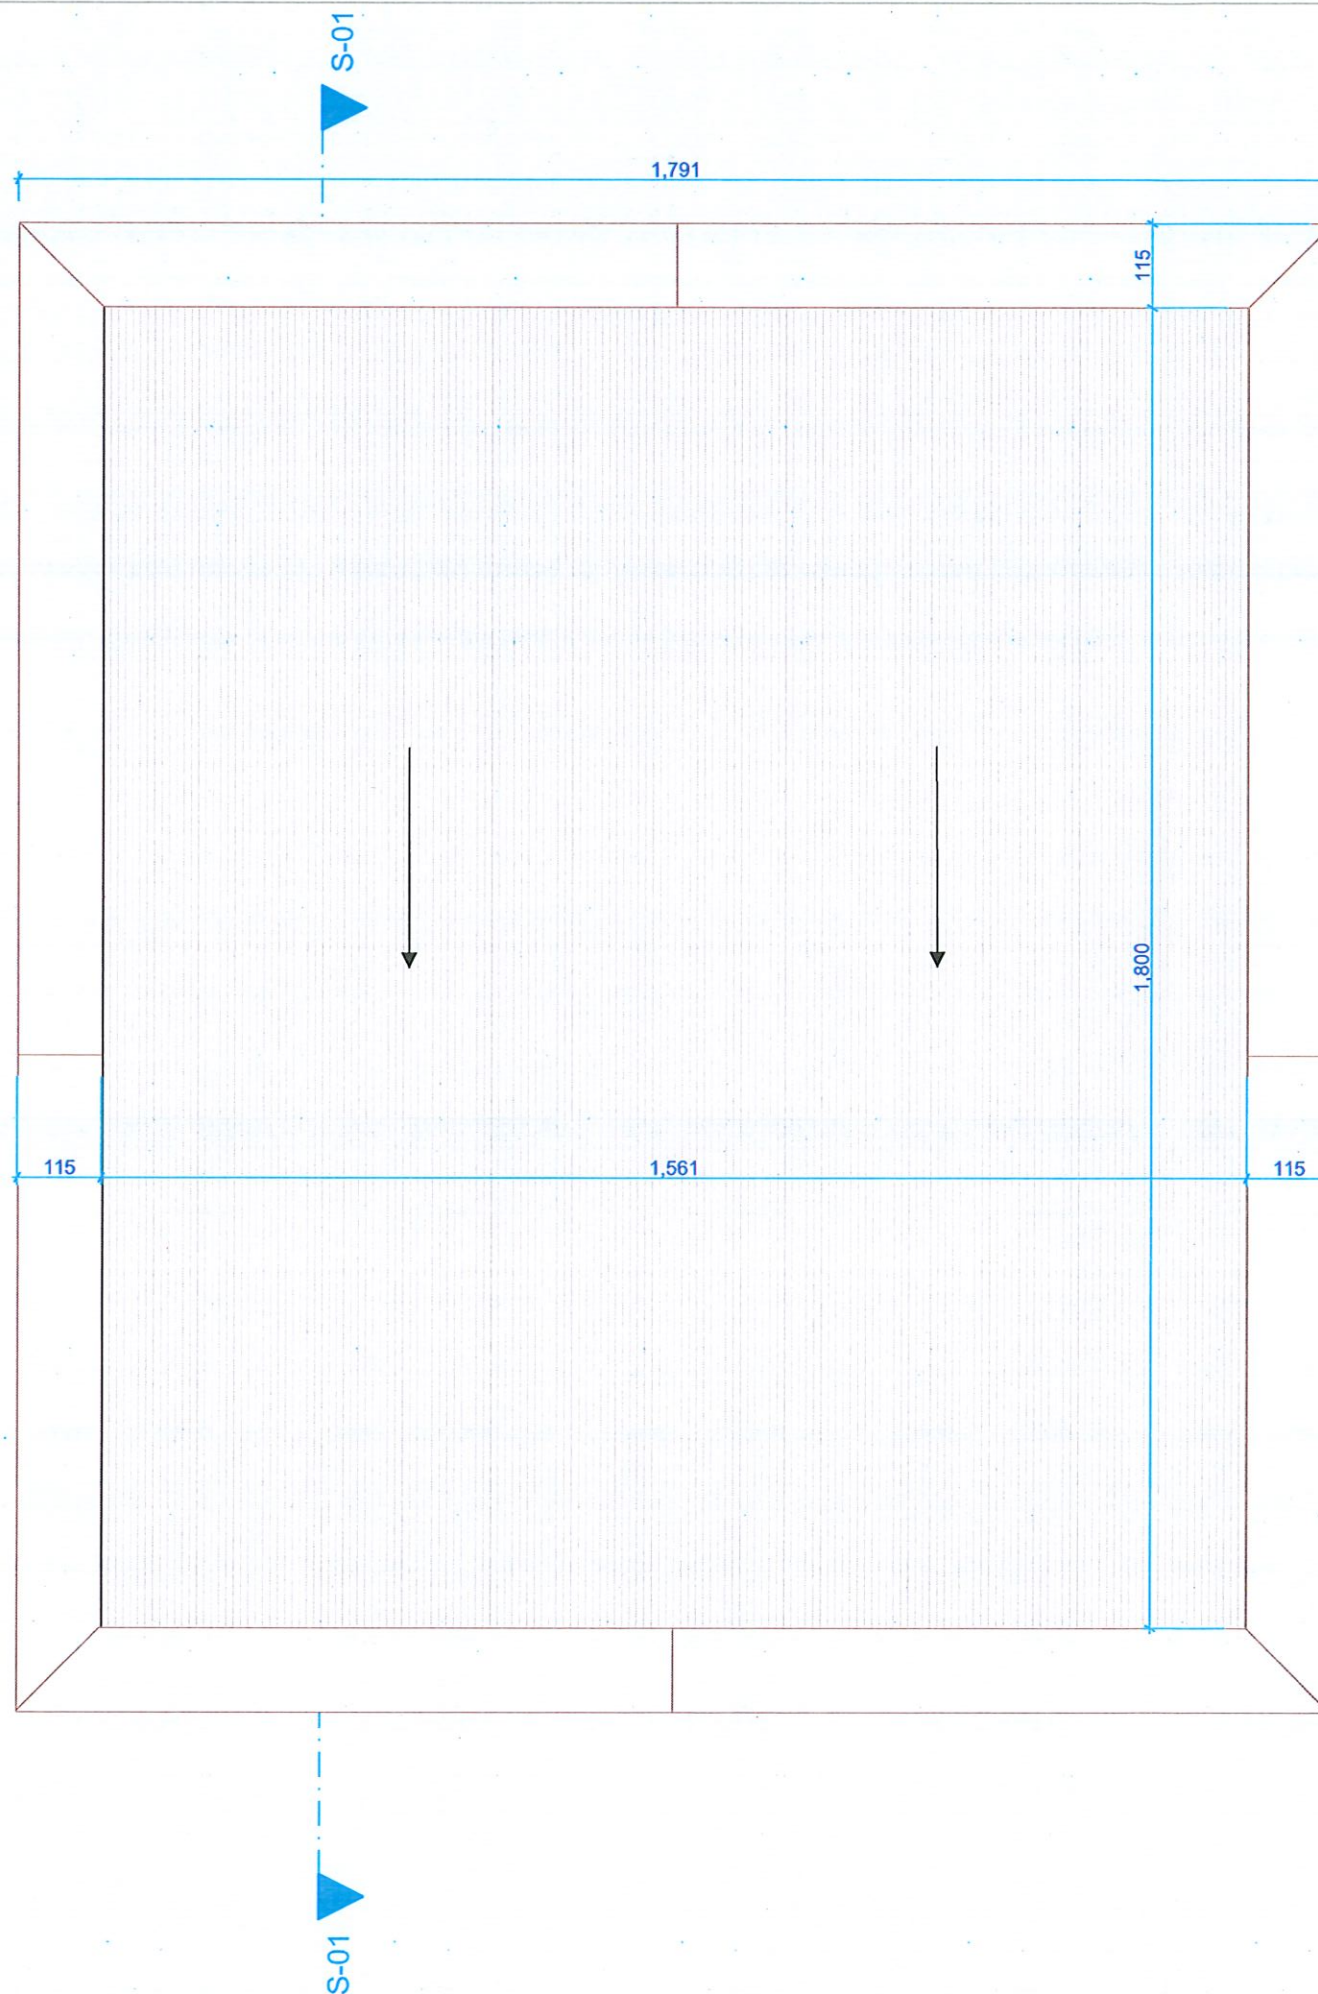


OBJEKTI	VESHJE ME TAVANI TENDAVE , ME SISTEM NDRICIMI NE TERMINALET E HYRJES DHE TE DALJES TE DOGANES KAKAVIJE		
PEROSITES	DOGANA GJIROKASTER		
TITULLI I FLETES	PLANIMETRIA E MBULESAVE		
GRUPI I PROJEKTIMIT	ARKITEKT	FILIP CAMI	DATE
	KONSTR.	JORGAQ MARKO	DATE

ING. NDERTIMI
NIPIT: K 32509660 R

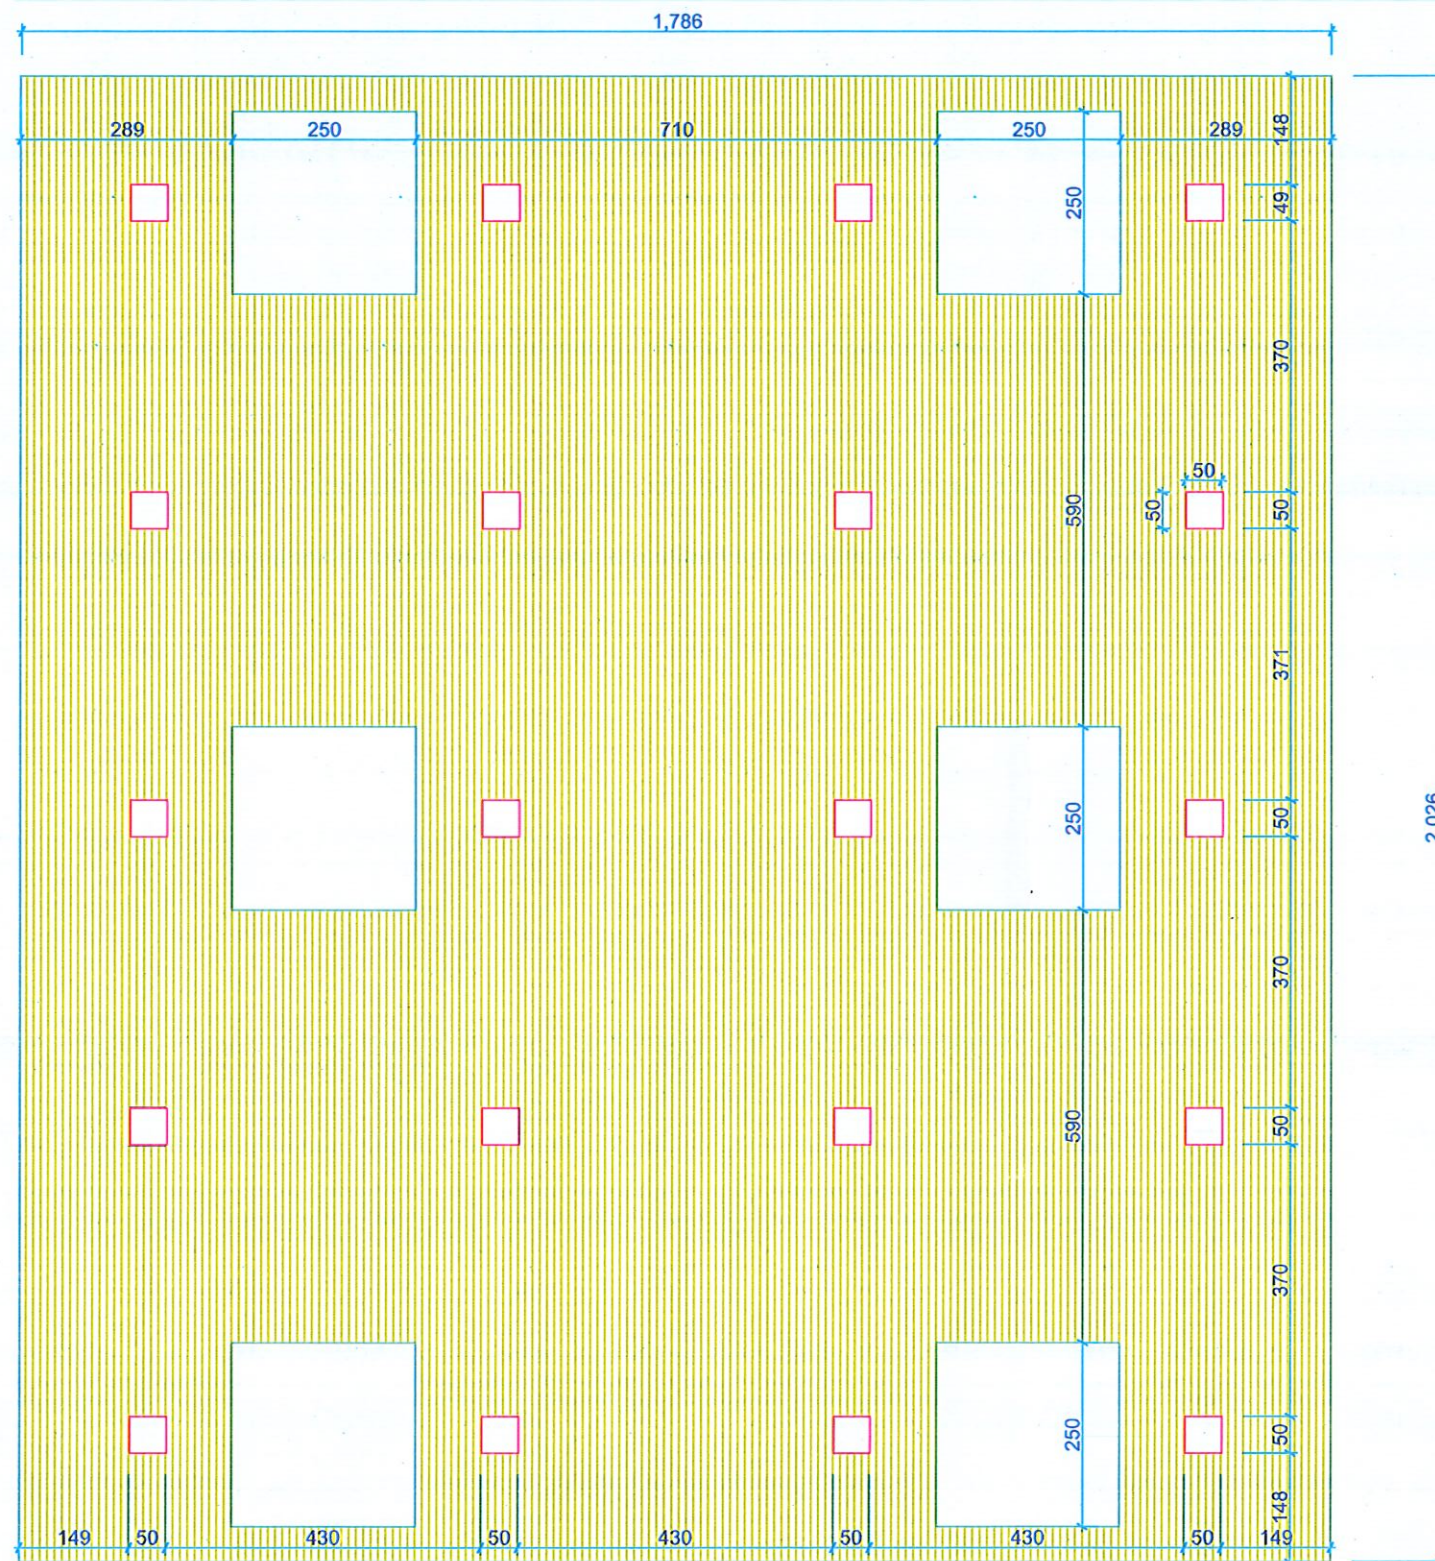


OBJEKTI	VESHJE ME TAVANI TENDAVE , ME SISTEM NDRICIMI NE TERMINALET E HYRJES DHE TE DALJES TE DOGANES KAKAVIJE
PEROSITES	DOGANA GJIROKASTER
TITULLI I FLETES	PLANIMETRIA E TAVANI TE TENDAVE
GRUPI I PROJEKTIMIT	ARKITEKT FILIP CAMI KONSTR. JORGAQ MARKO

DATE 10/07/2024
 ING. WERTINI
 NIPT: K 32509660 R

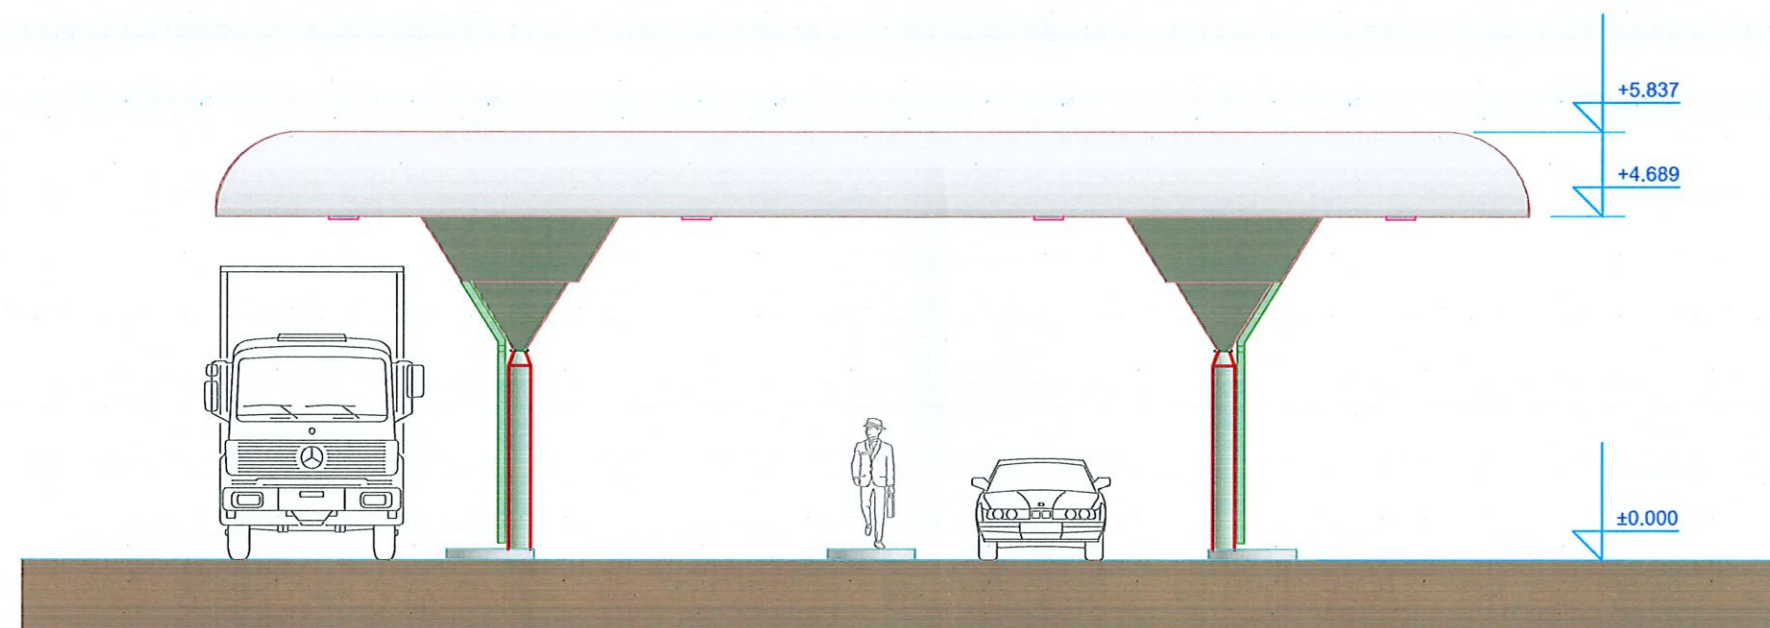


OBJEKTI	VESHJE ME TAVANI TENDAVE , ME SISTEM NDRICIMI NE TERMINALET E HYRJES DHE TE DALJES TE DOGANES KAKAVIJE
PEROSITES	DOGANA GJIROKASTER
TITULLI I FLETES	PAMJE BALLORE
GRUPI I PROJEKTIMIT	ARKITEKT FILIP CAMI KONSTR. JORGAQ MARKO

FILIP CAMI
ARKITENT-STRANIST
NR. 15 A-0741/2
DATE
DHJETOR 2024
ING. NDERTIMI
NIPT: K 32509660

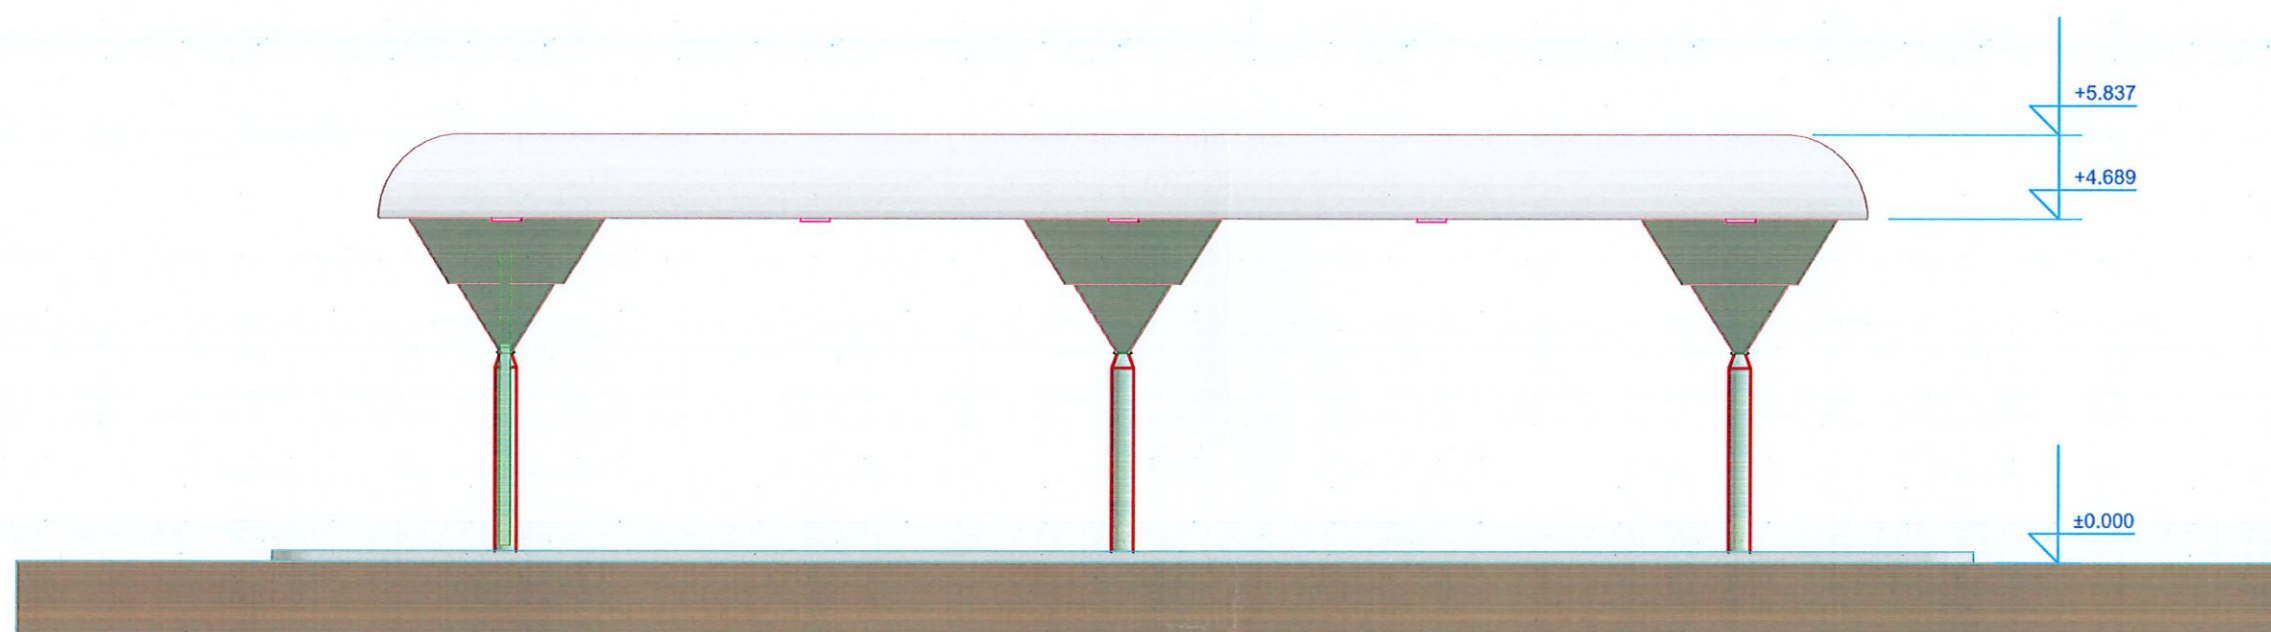


OBJEKTI	VESHJE ME TAVANI TENDAVE , ME SISTEM NDRICIMI NE TERMINALET E HYRJES DHE TE DALJES TE DOGANES KAKAVIJE		
PEROSITES	DOGANA GJIROKASTER	FILIP CAMI	ARKITEKT-ORGANIST
TITULLI I FLETES	PAMJE ANESORE	ARKITEKT-ORGANIST	NR.116.2-0741/2
GRUPI I PROJEKTIMIT	ARKITEKT KONSTR. JORGAQ MARKO	FILIP CAMI	DATE DHJETOR 2024

ING. JORGAQ MARKO
NIPT: K 32509660 R

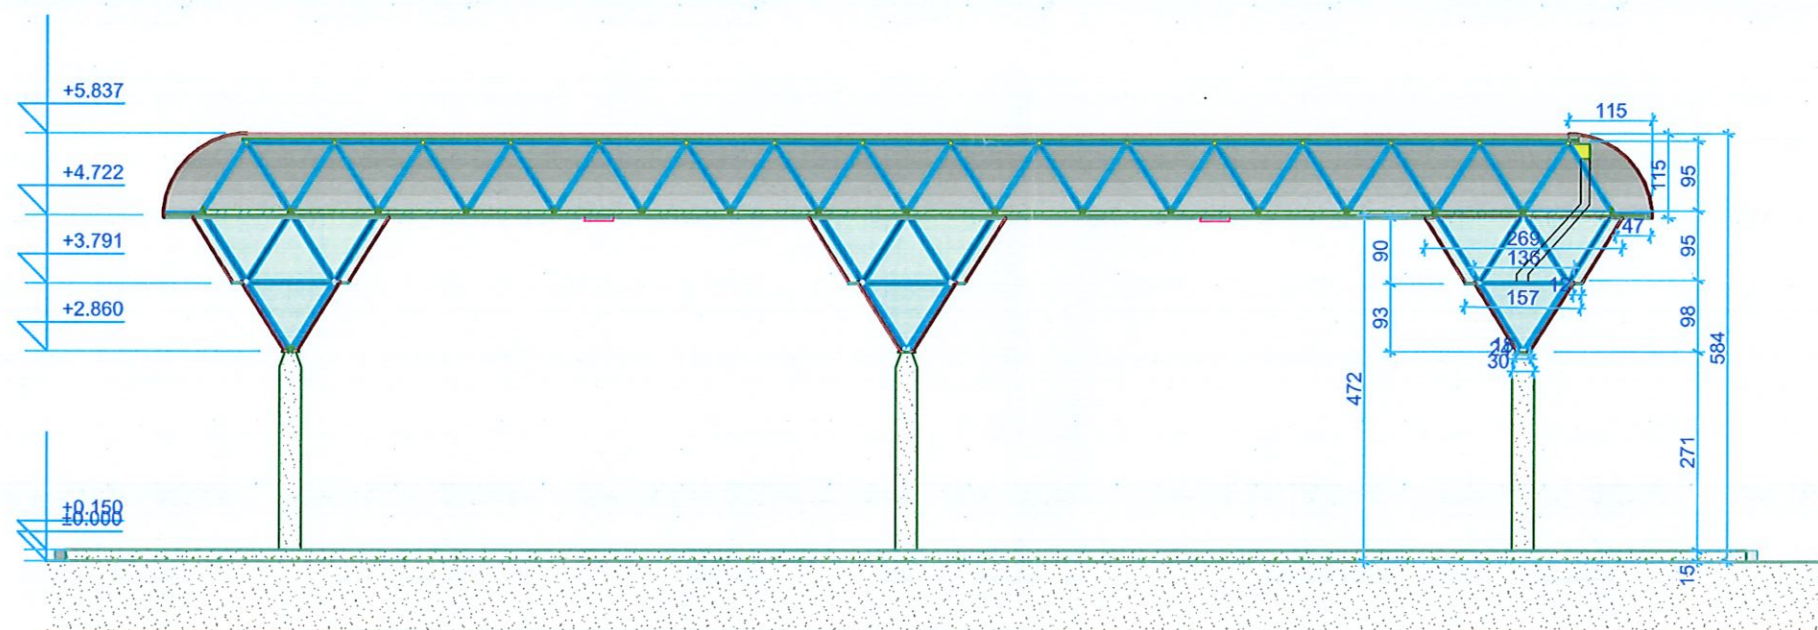

OBJEKTI	VESHJE ME TAVANI TENDAVE , ME SISTEM NDRICIMI NE TERMINALET E HYRJES DHE TE DALJES TE DOGANES KAKAVIJE		
PEROSITES	DOGANA GJIROKASTER FILIP CAMI ARKITEKT-ORGANIST ND.LIC.A-0741/2		
TITULLI I FLETES	PRERJE S-01		
GRUPI I PROJEKTIMIT	ARKITEKT KONSTR. JORGAQ MARKO	FILIP CAMI JORGAQ MARKO ING. NDERTIMI K 32509660 R	DATE DHJETOR 2024

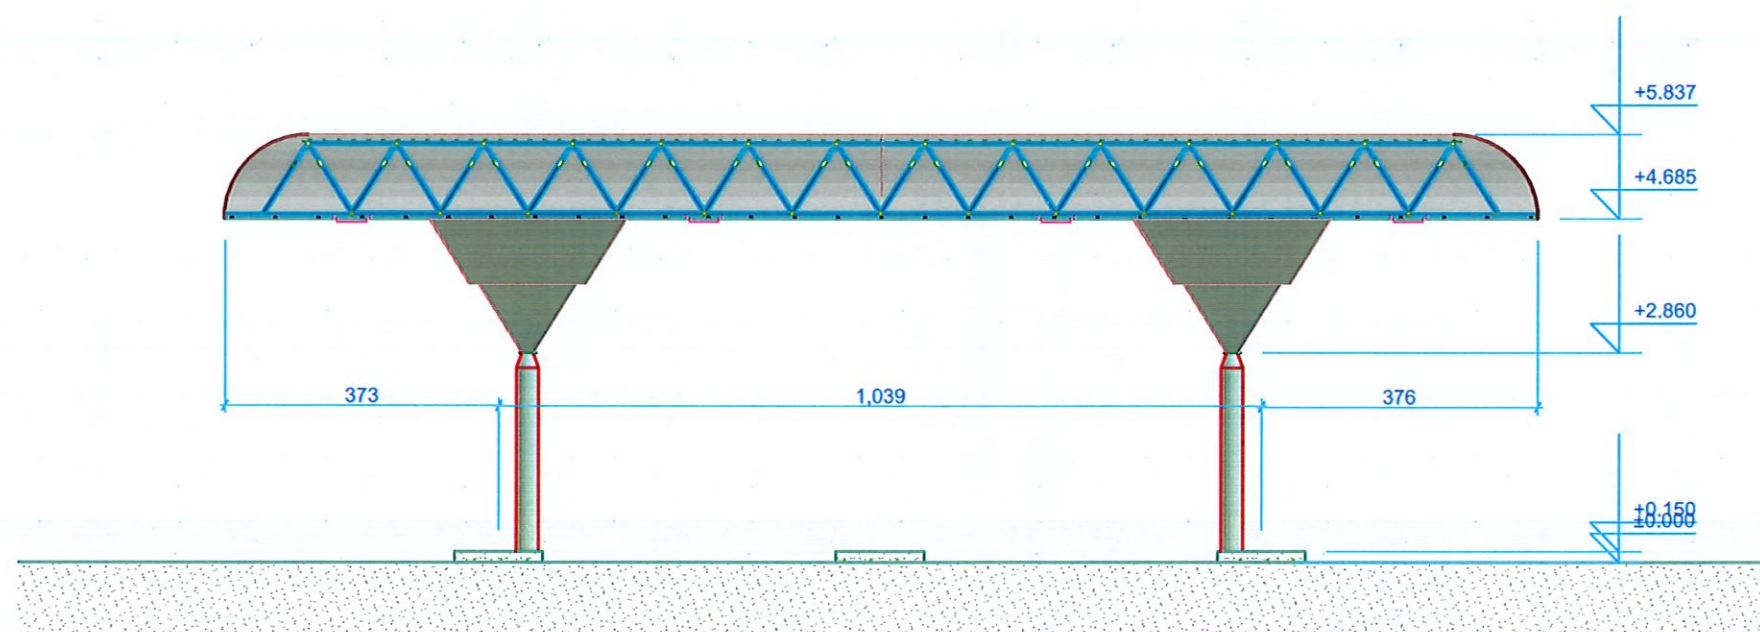


OBJEKTI	VESHJE ME TAVANI TENDAVE , ME SISTEM NDRICIMI NE TERMINALET E HYRJES DHE TE DALJES TE DOGANES KAKAVIJE		
PEROSITES	DOGANA GJIROKASTER		
TITULLI I FLETES	PRERJE S-02		
GRUPI I PROJEKTIMIT	ARKITEKT KONSTR. JORGAQ MARKO	FILIP CAMI JORGAQ MARKO	DATE DHJETOR 2024

NIPT: K 32509660/R


VESHJE ME TAVANI TENDAVE , ME SISTEM NDRICIMI NE TERMINALET E HYRJES DHE TE DALJES TE DOGANES KAKAVIJE

HOLLESI TEKNIKE

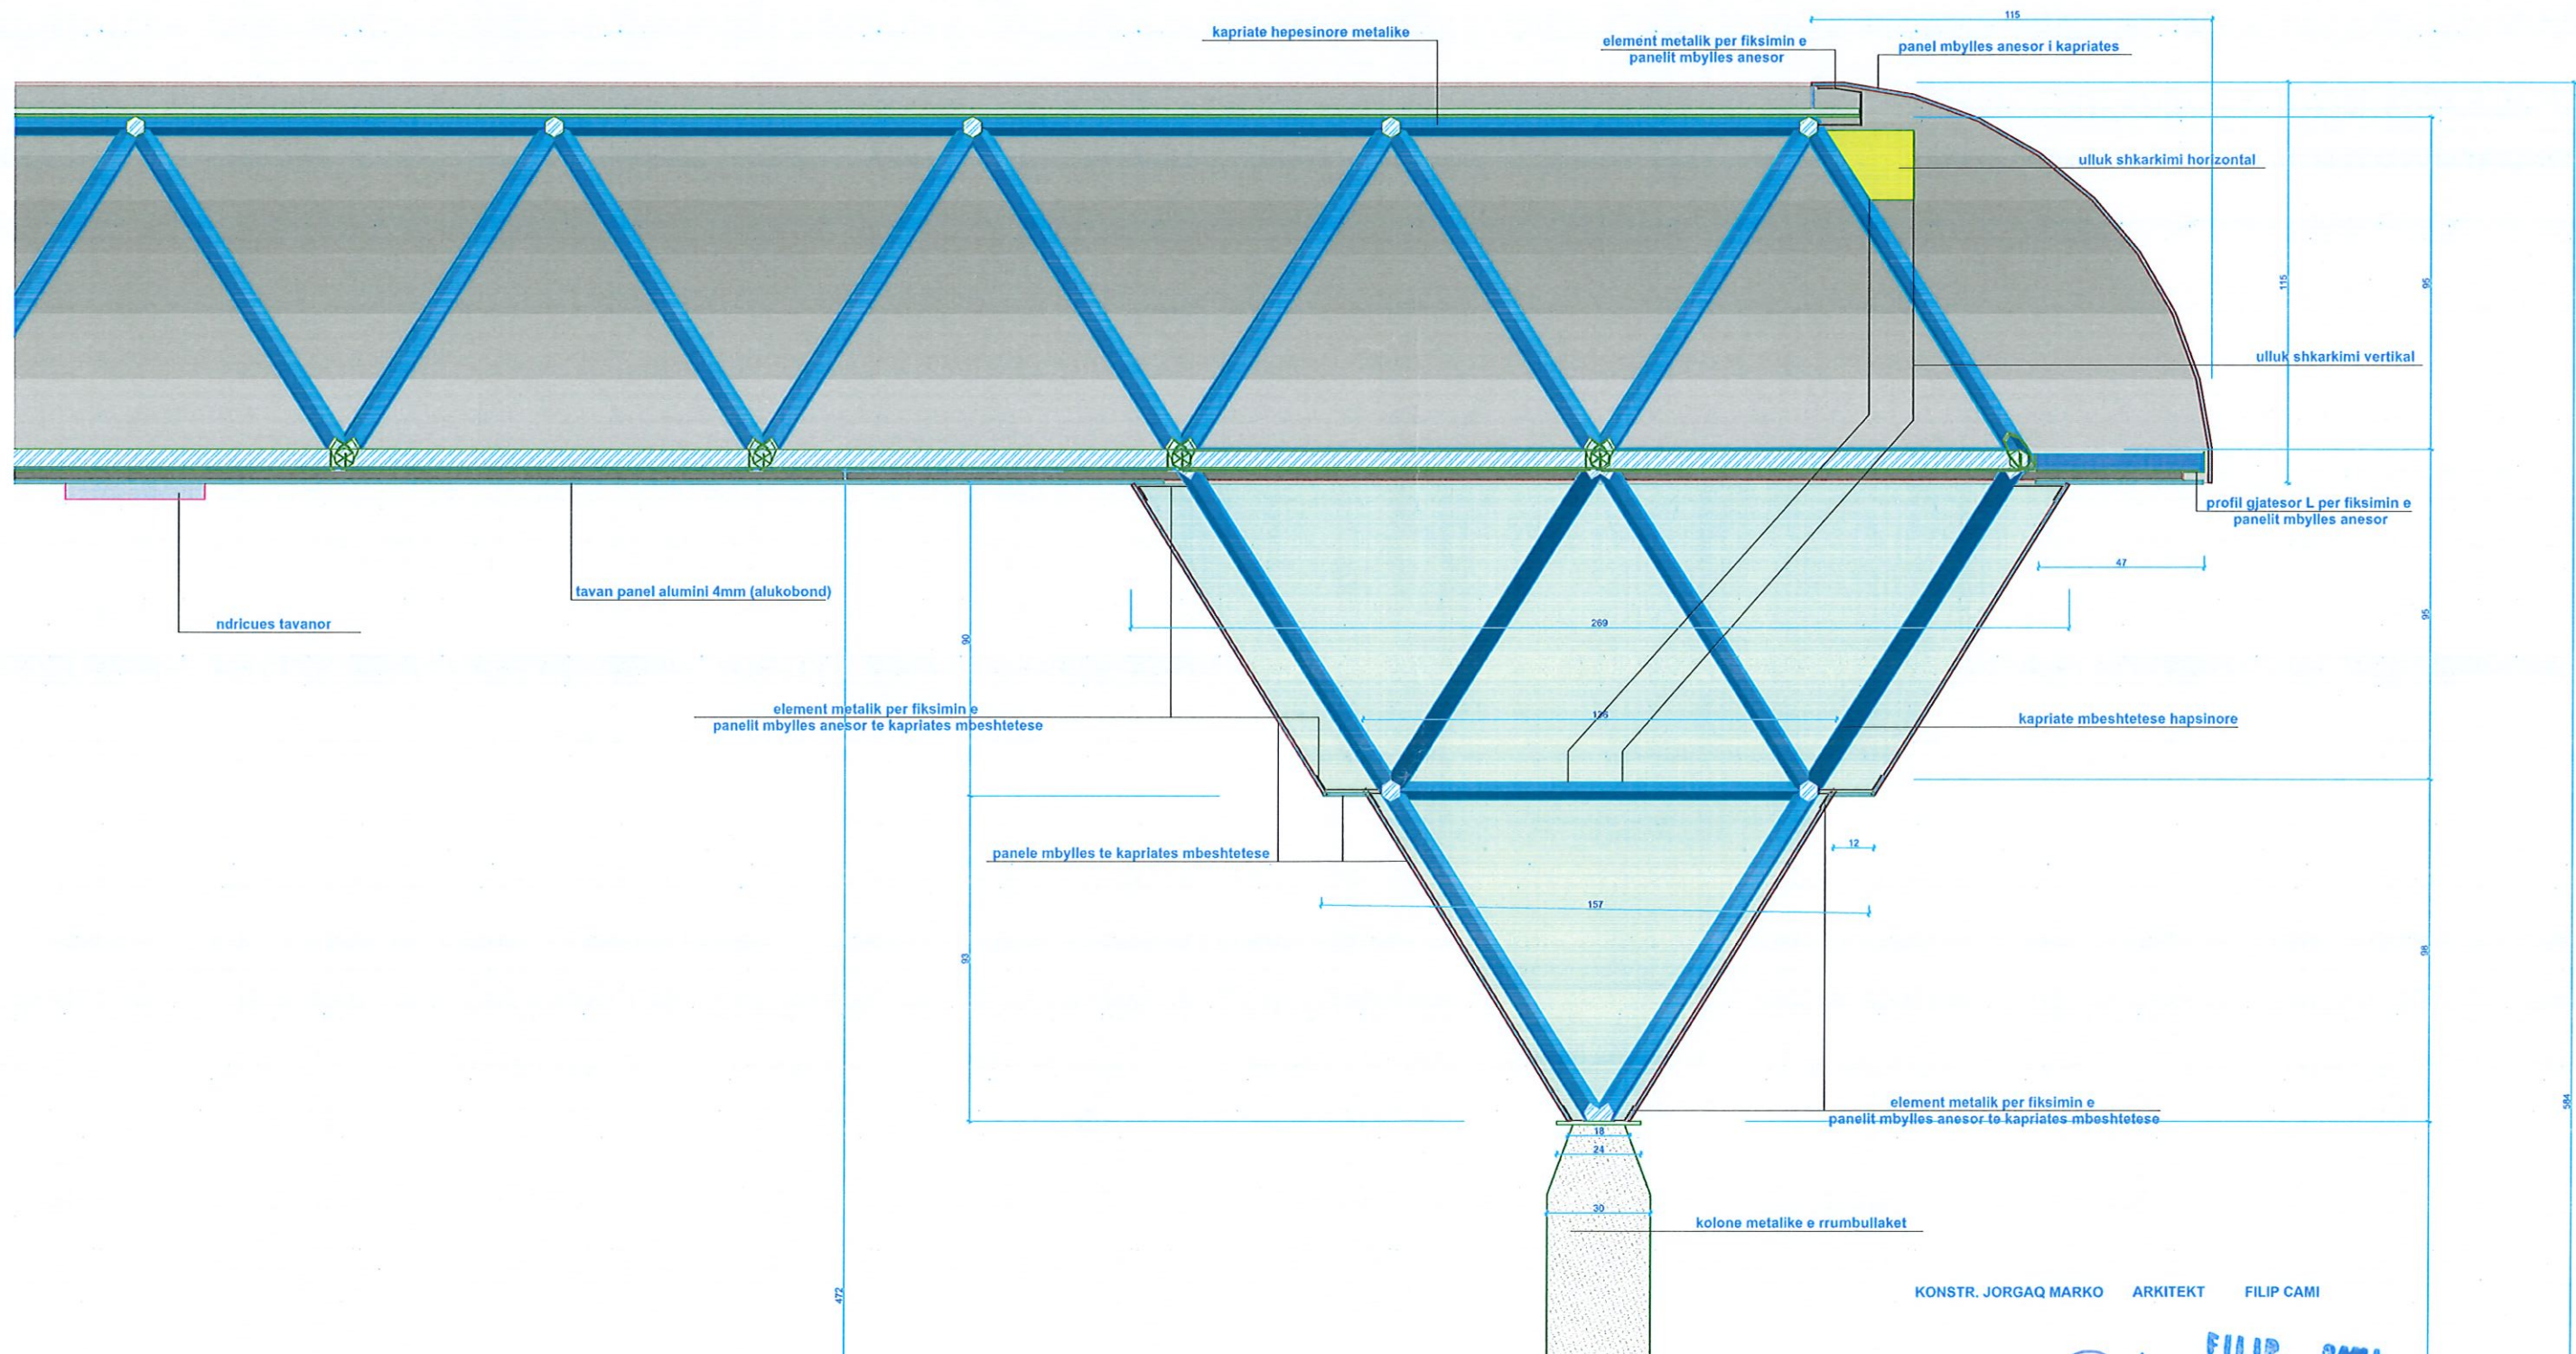


KONSTR. JORGAQ MARKO ARKITEKT FILIP CAMI


FILIP CAMI
 ARKITEKT-ORGANIZATOR
 NR. LIC. 2-0741/2
 JORGAQ MARKO
 ING. NDERTIMI
 NIPT: K 32509660 R

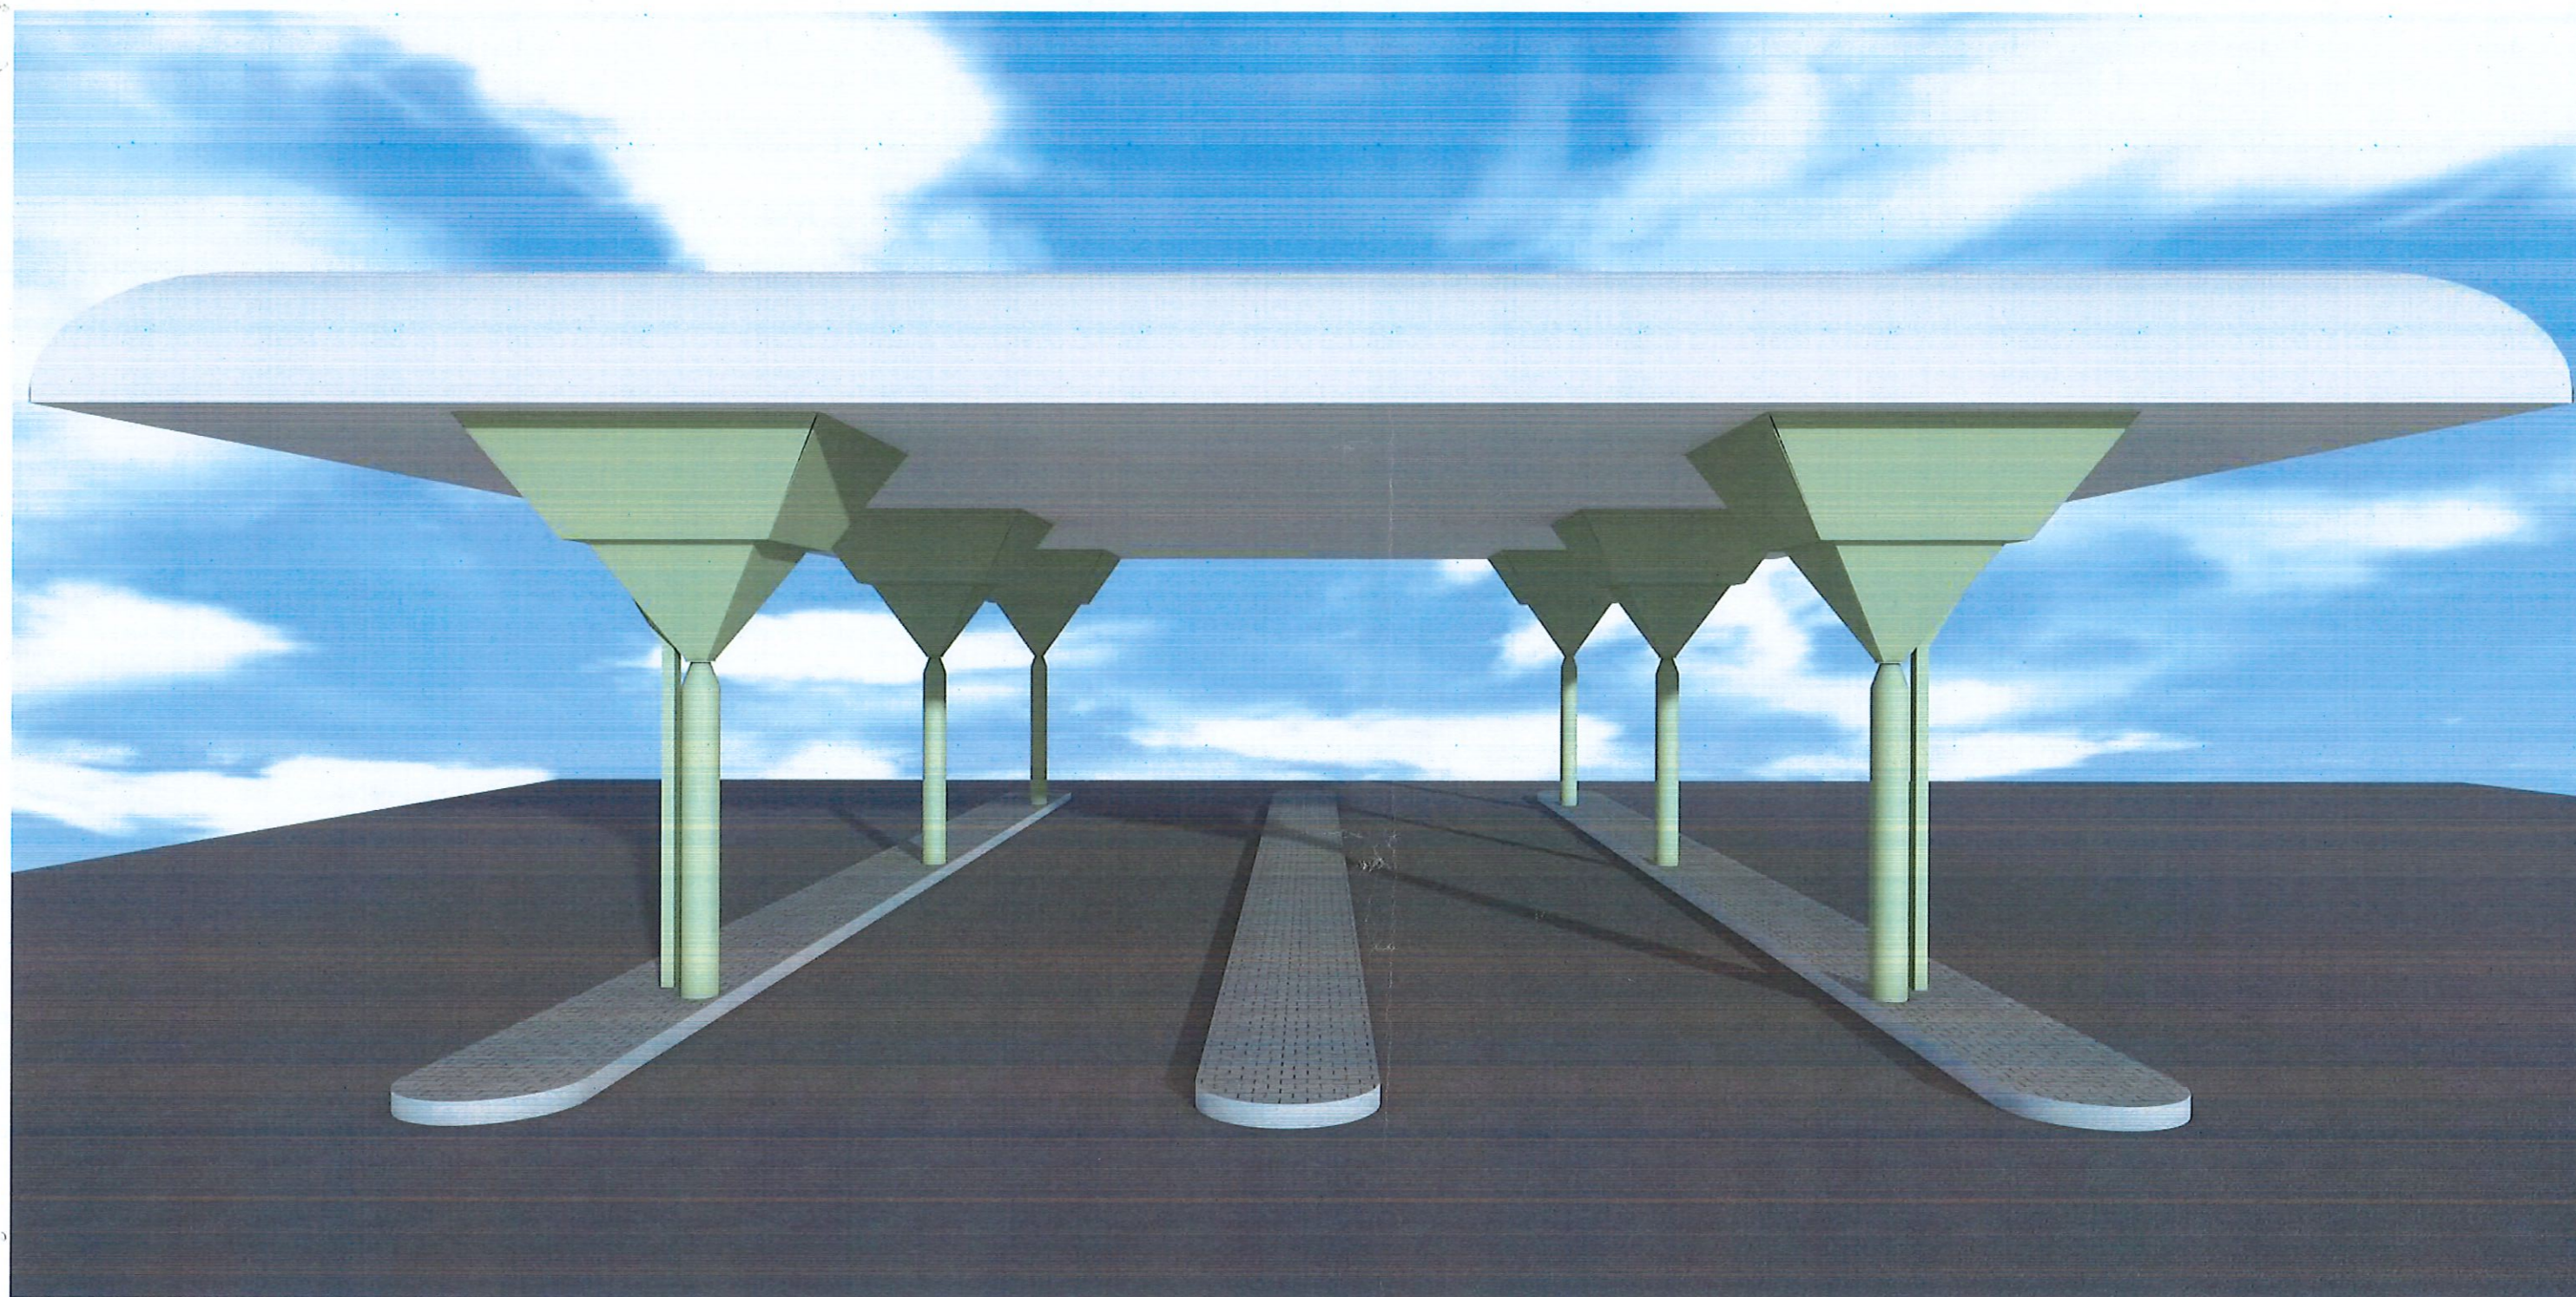

Filip Sami
FILIP SAMI
ARCHITECT-URBANIST
HR.LIC 2-0741/2

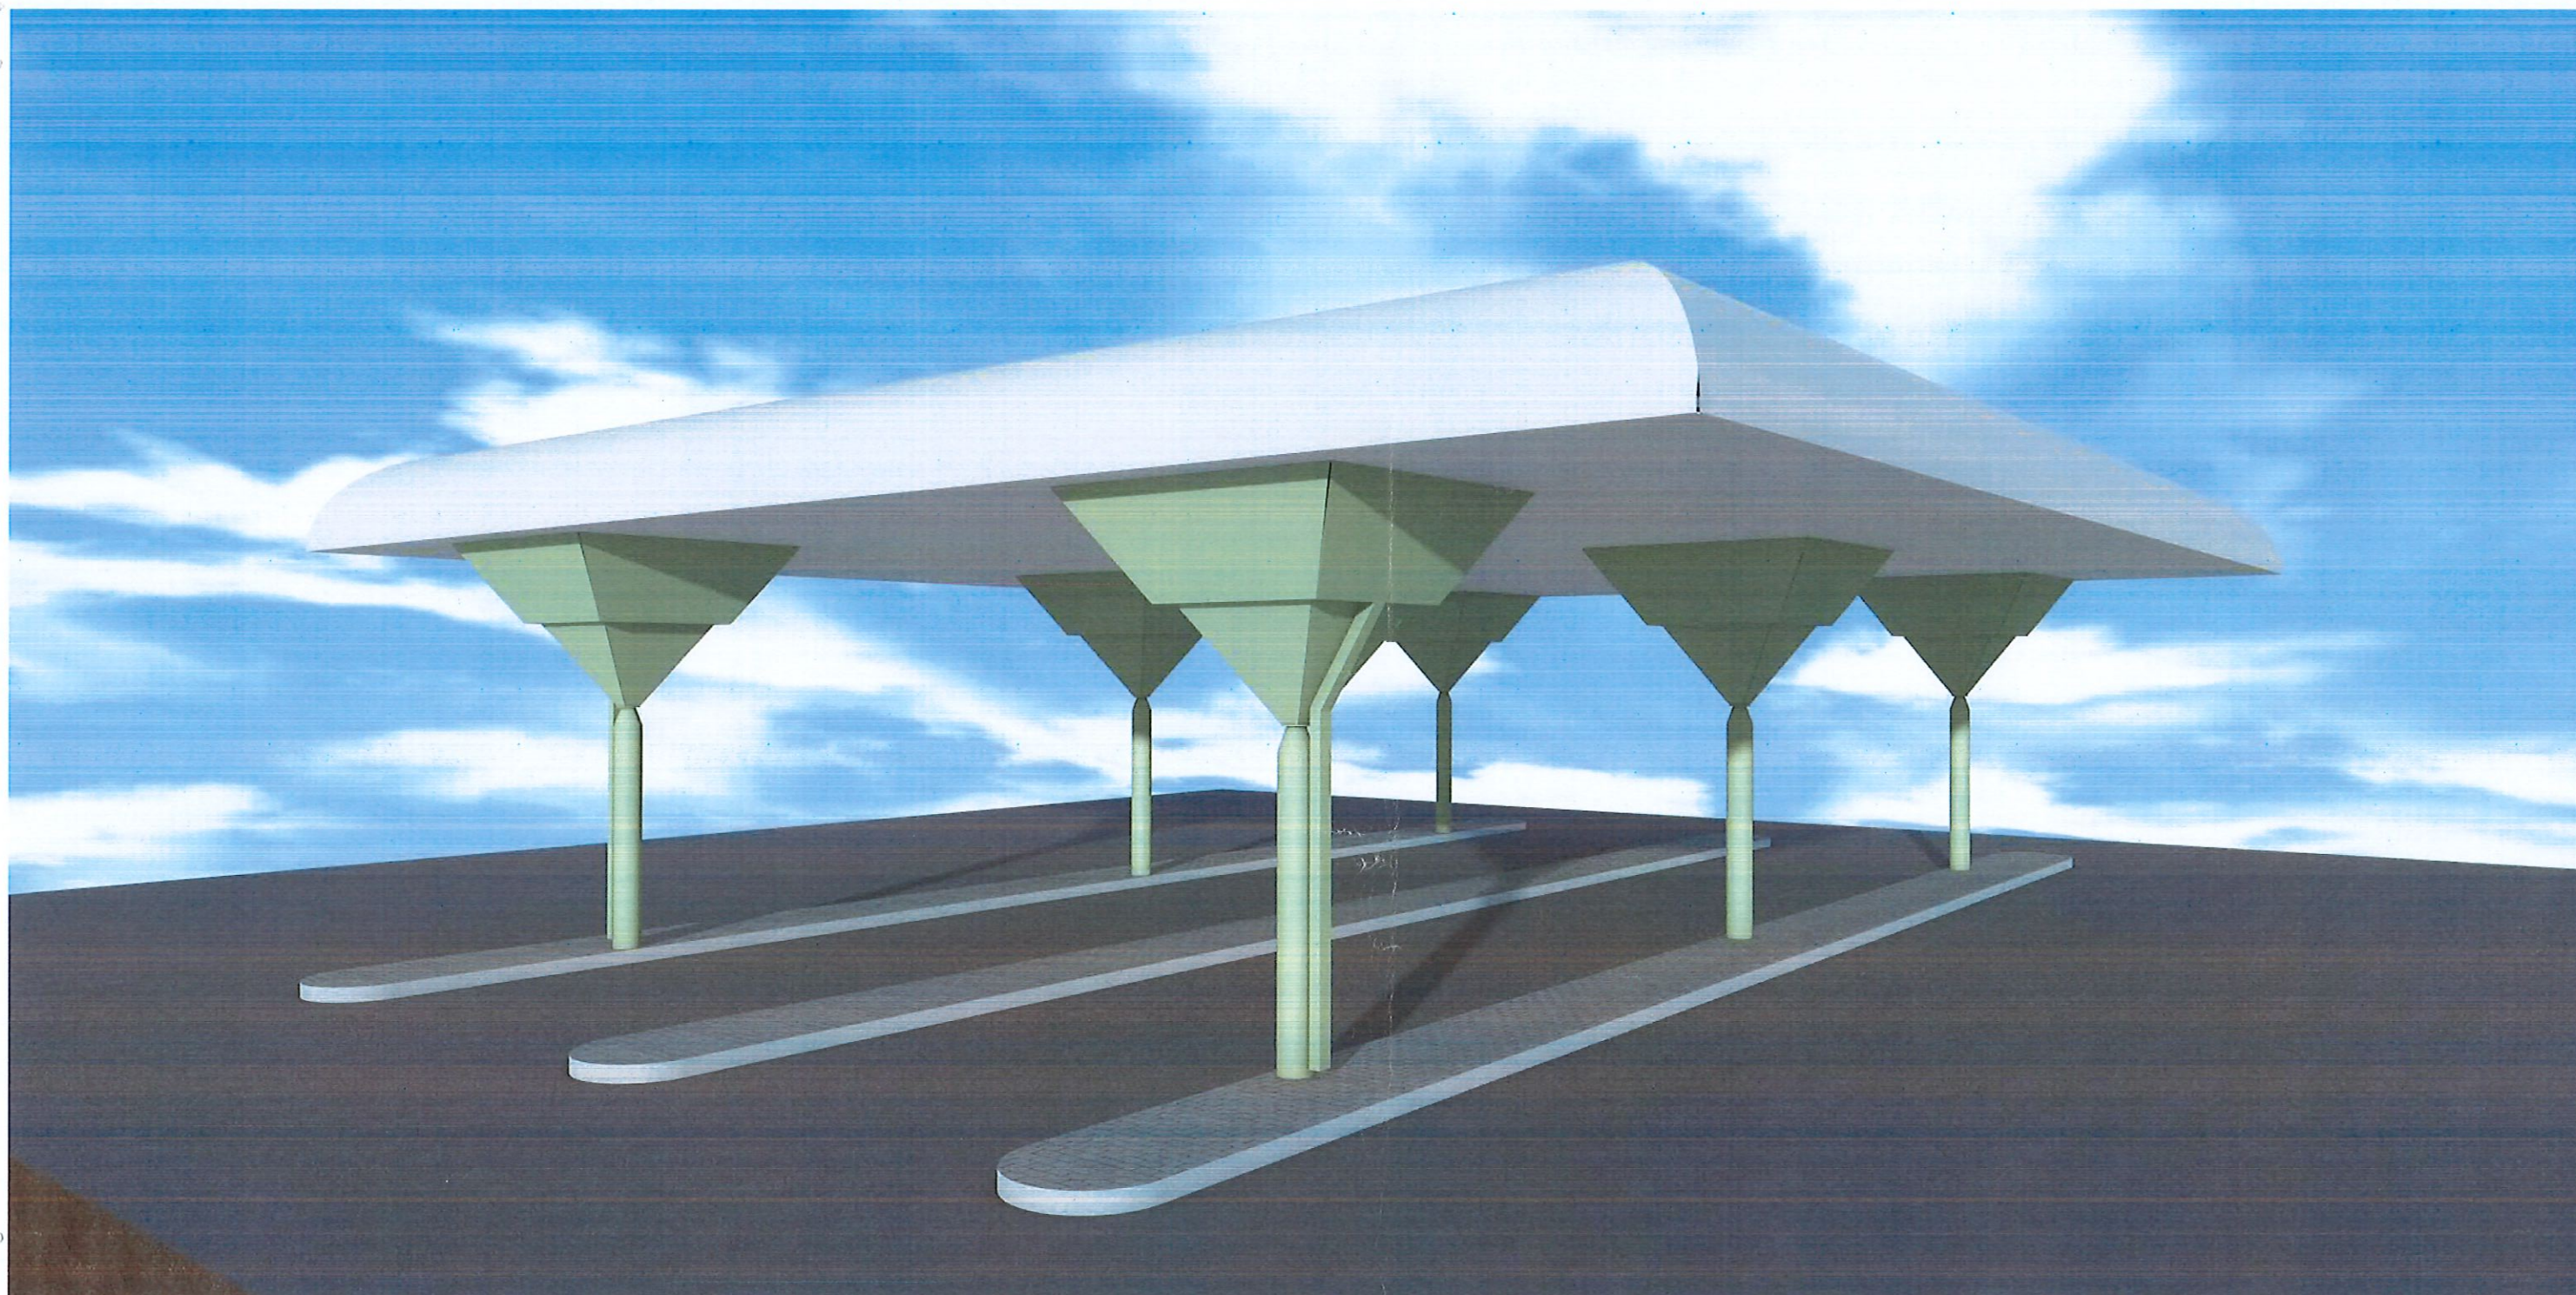

FILIP SAMI
ARCHITECT-URBANIST
NO. LIC. A-0747/2

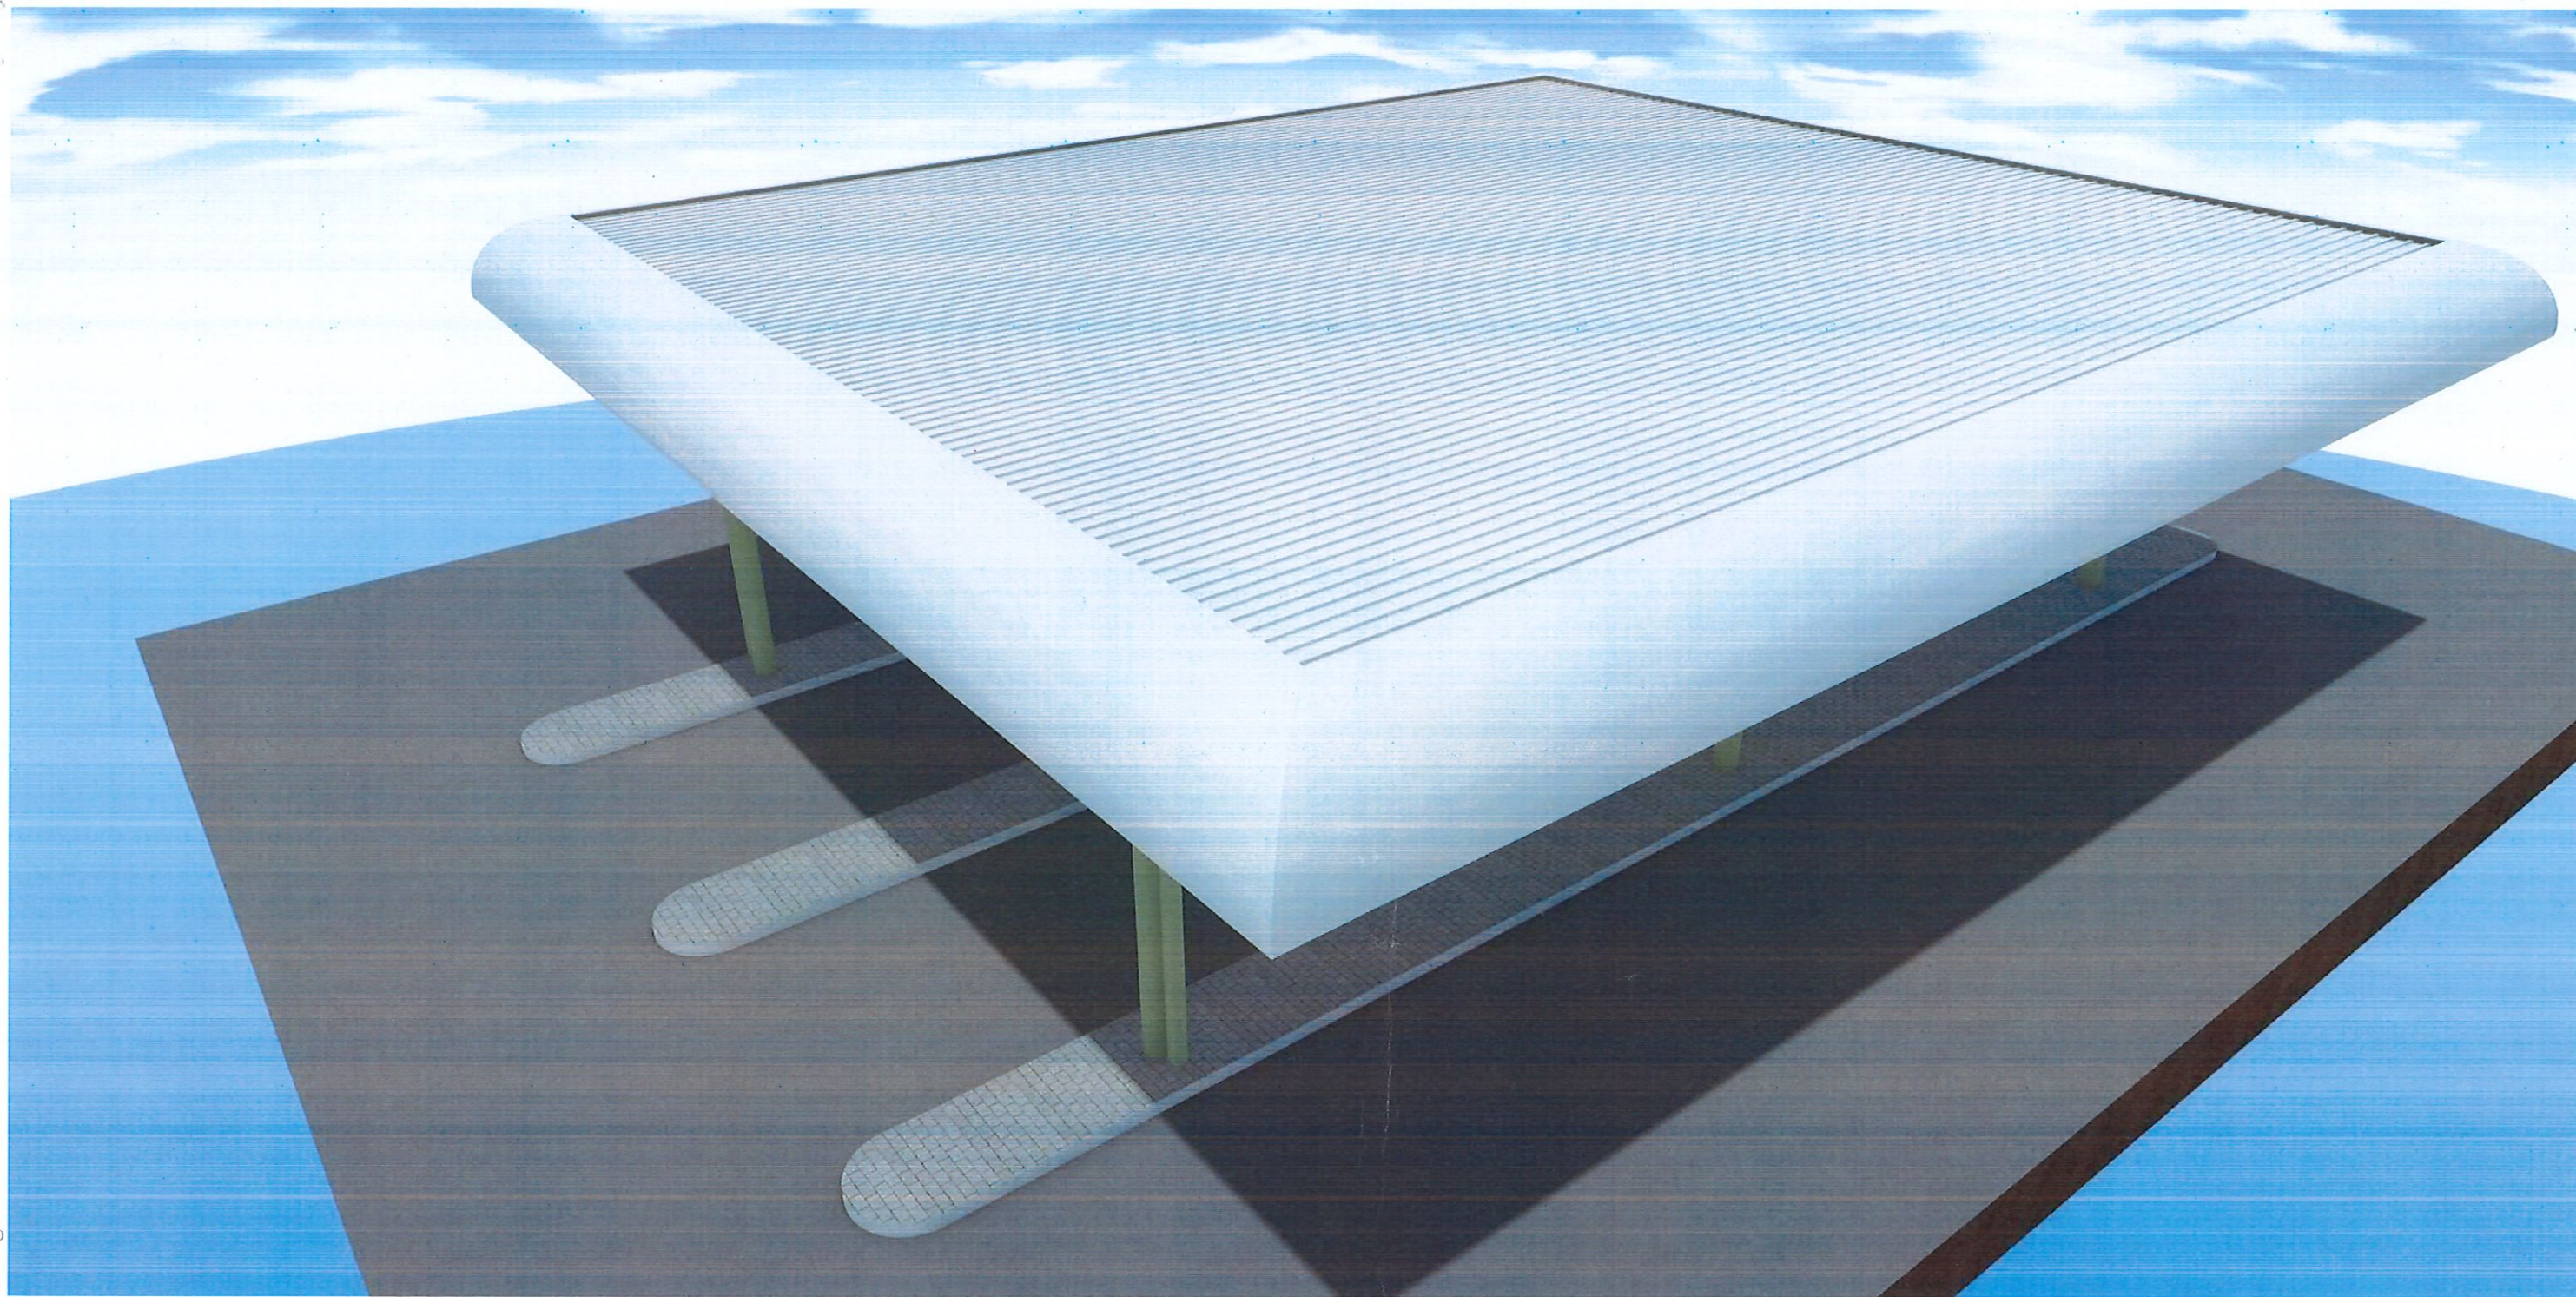


Signature
FILIP SAMI
ARCHITECT-DESIGNER
HR.LIC. A-0741/2



FILIP SAMI
ARCHITECT-URBANIST
NR. LIC. 1-0701/2



File FILIP SAMI
ARCHITECT-URBANIST
NR.LIC.2-0741/2

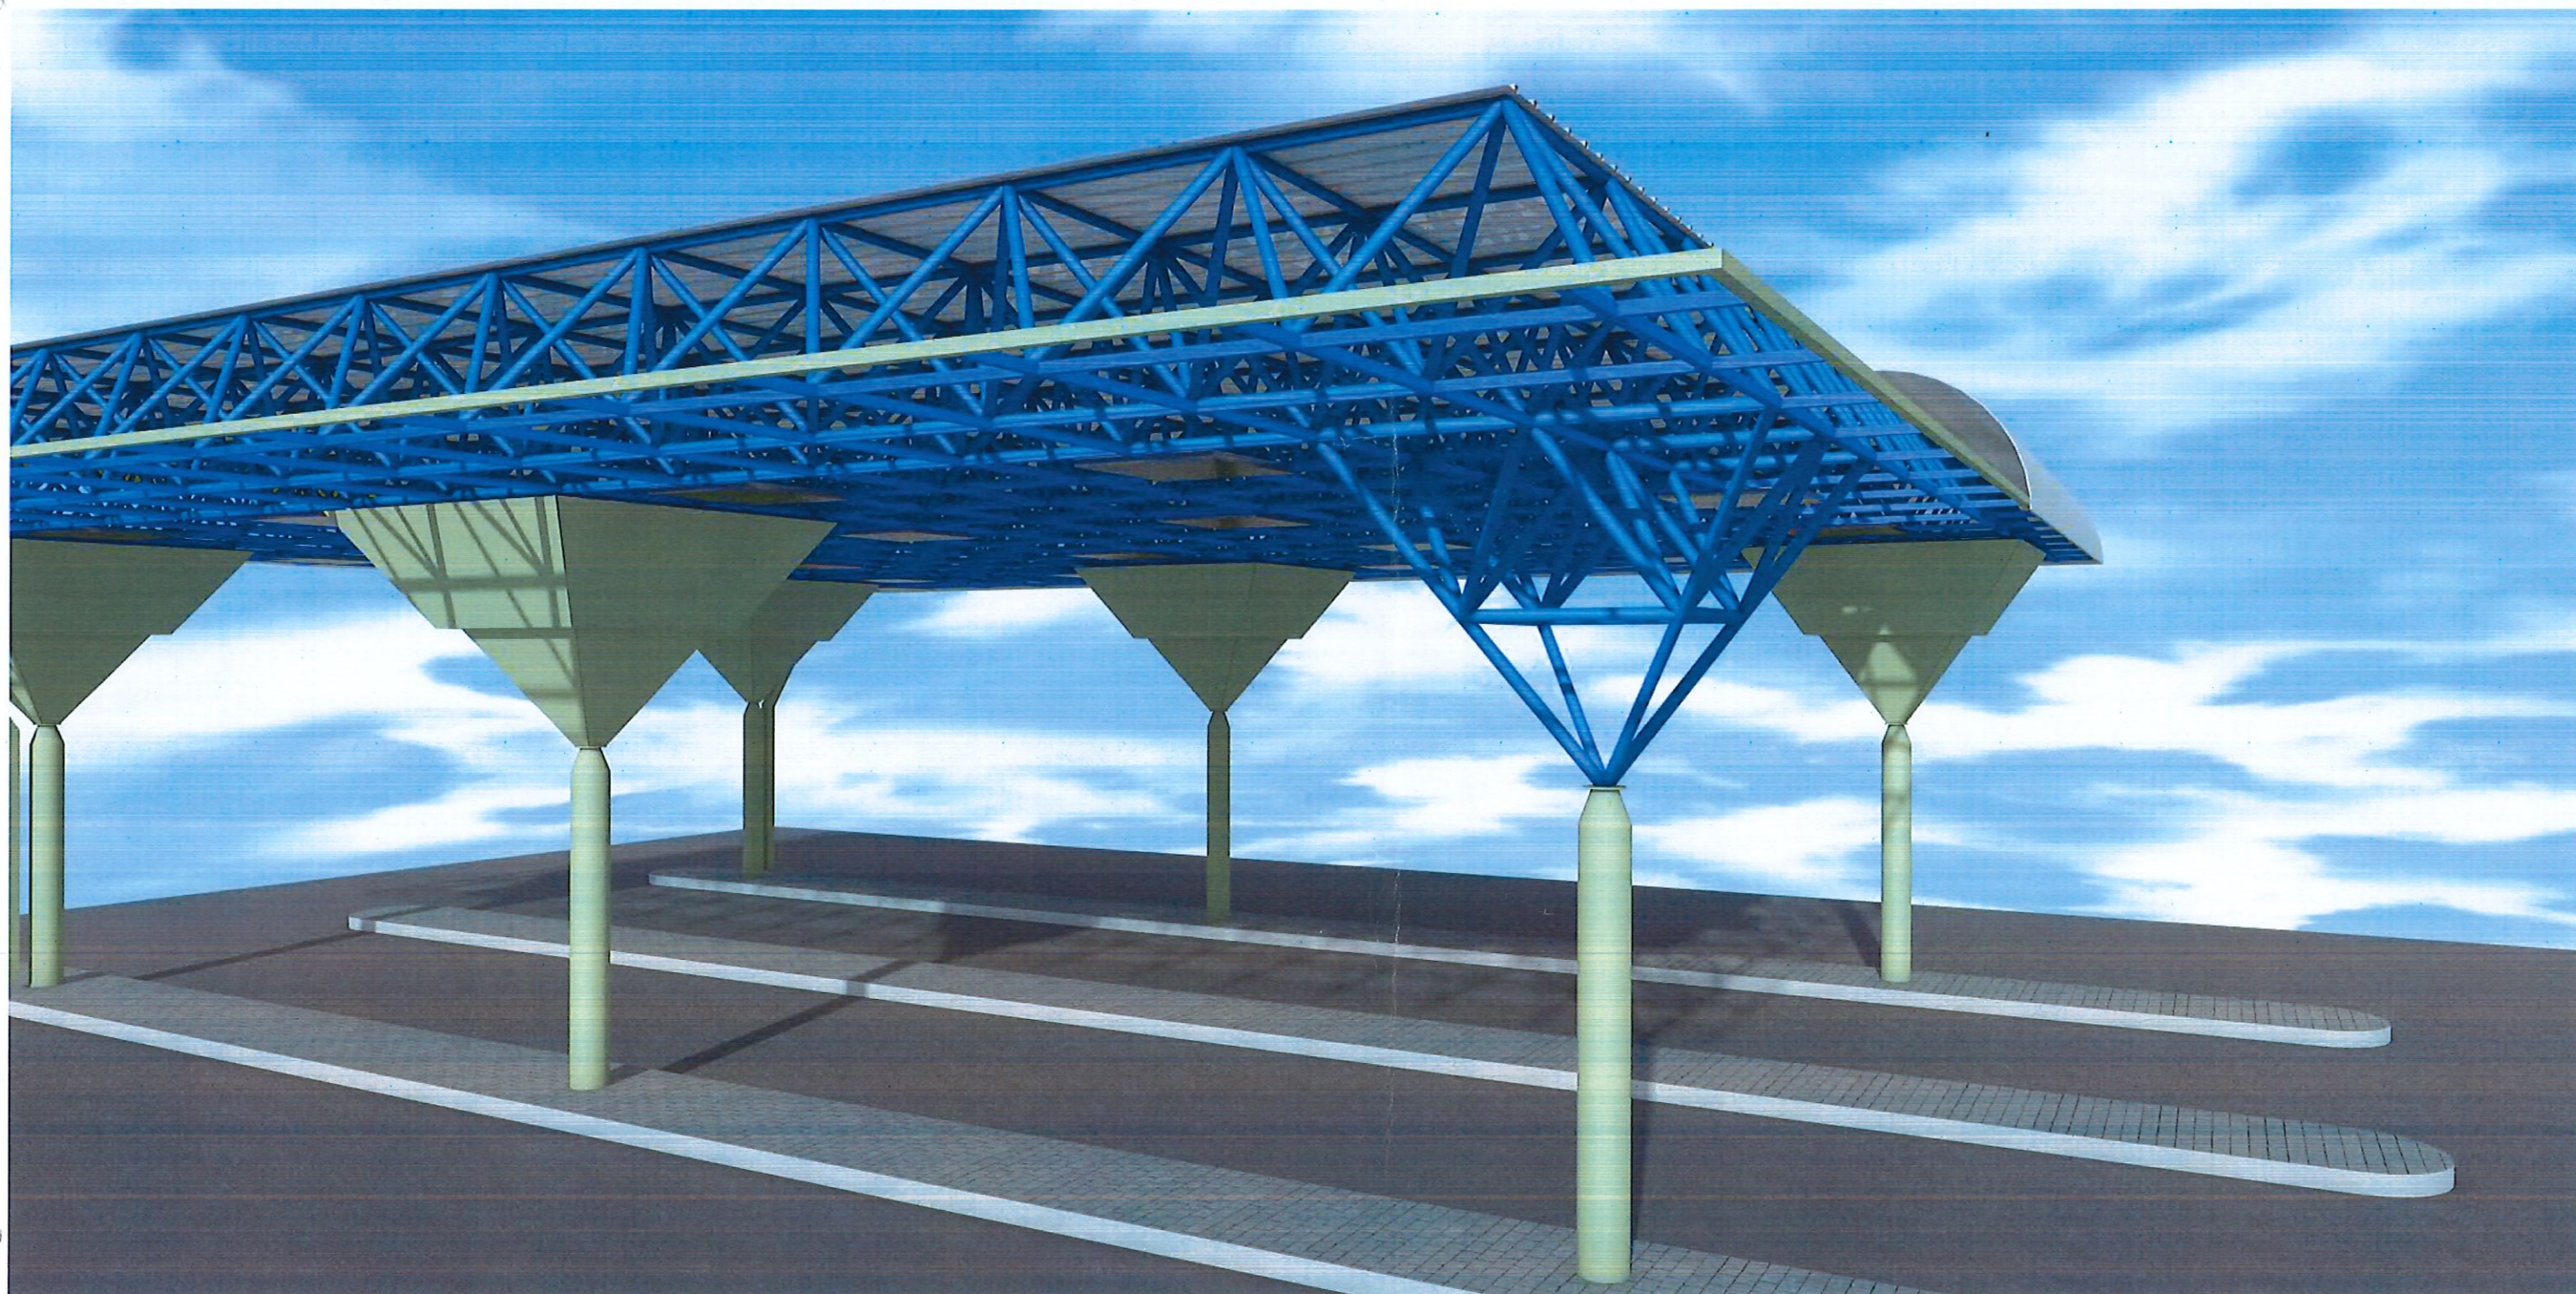

Filip Gani
FILIP GANI
ARCHITENT-URBANIST
NR.LIG.A-0747/2

