


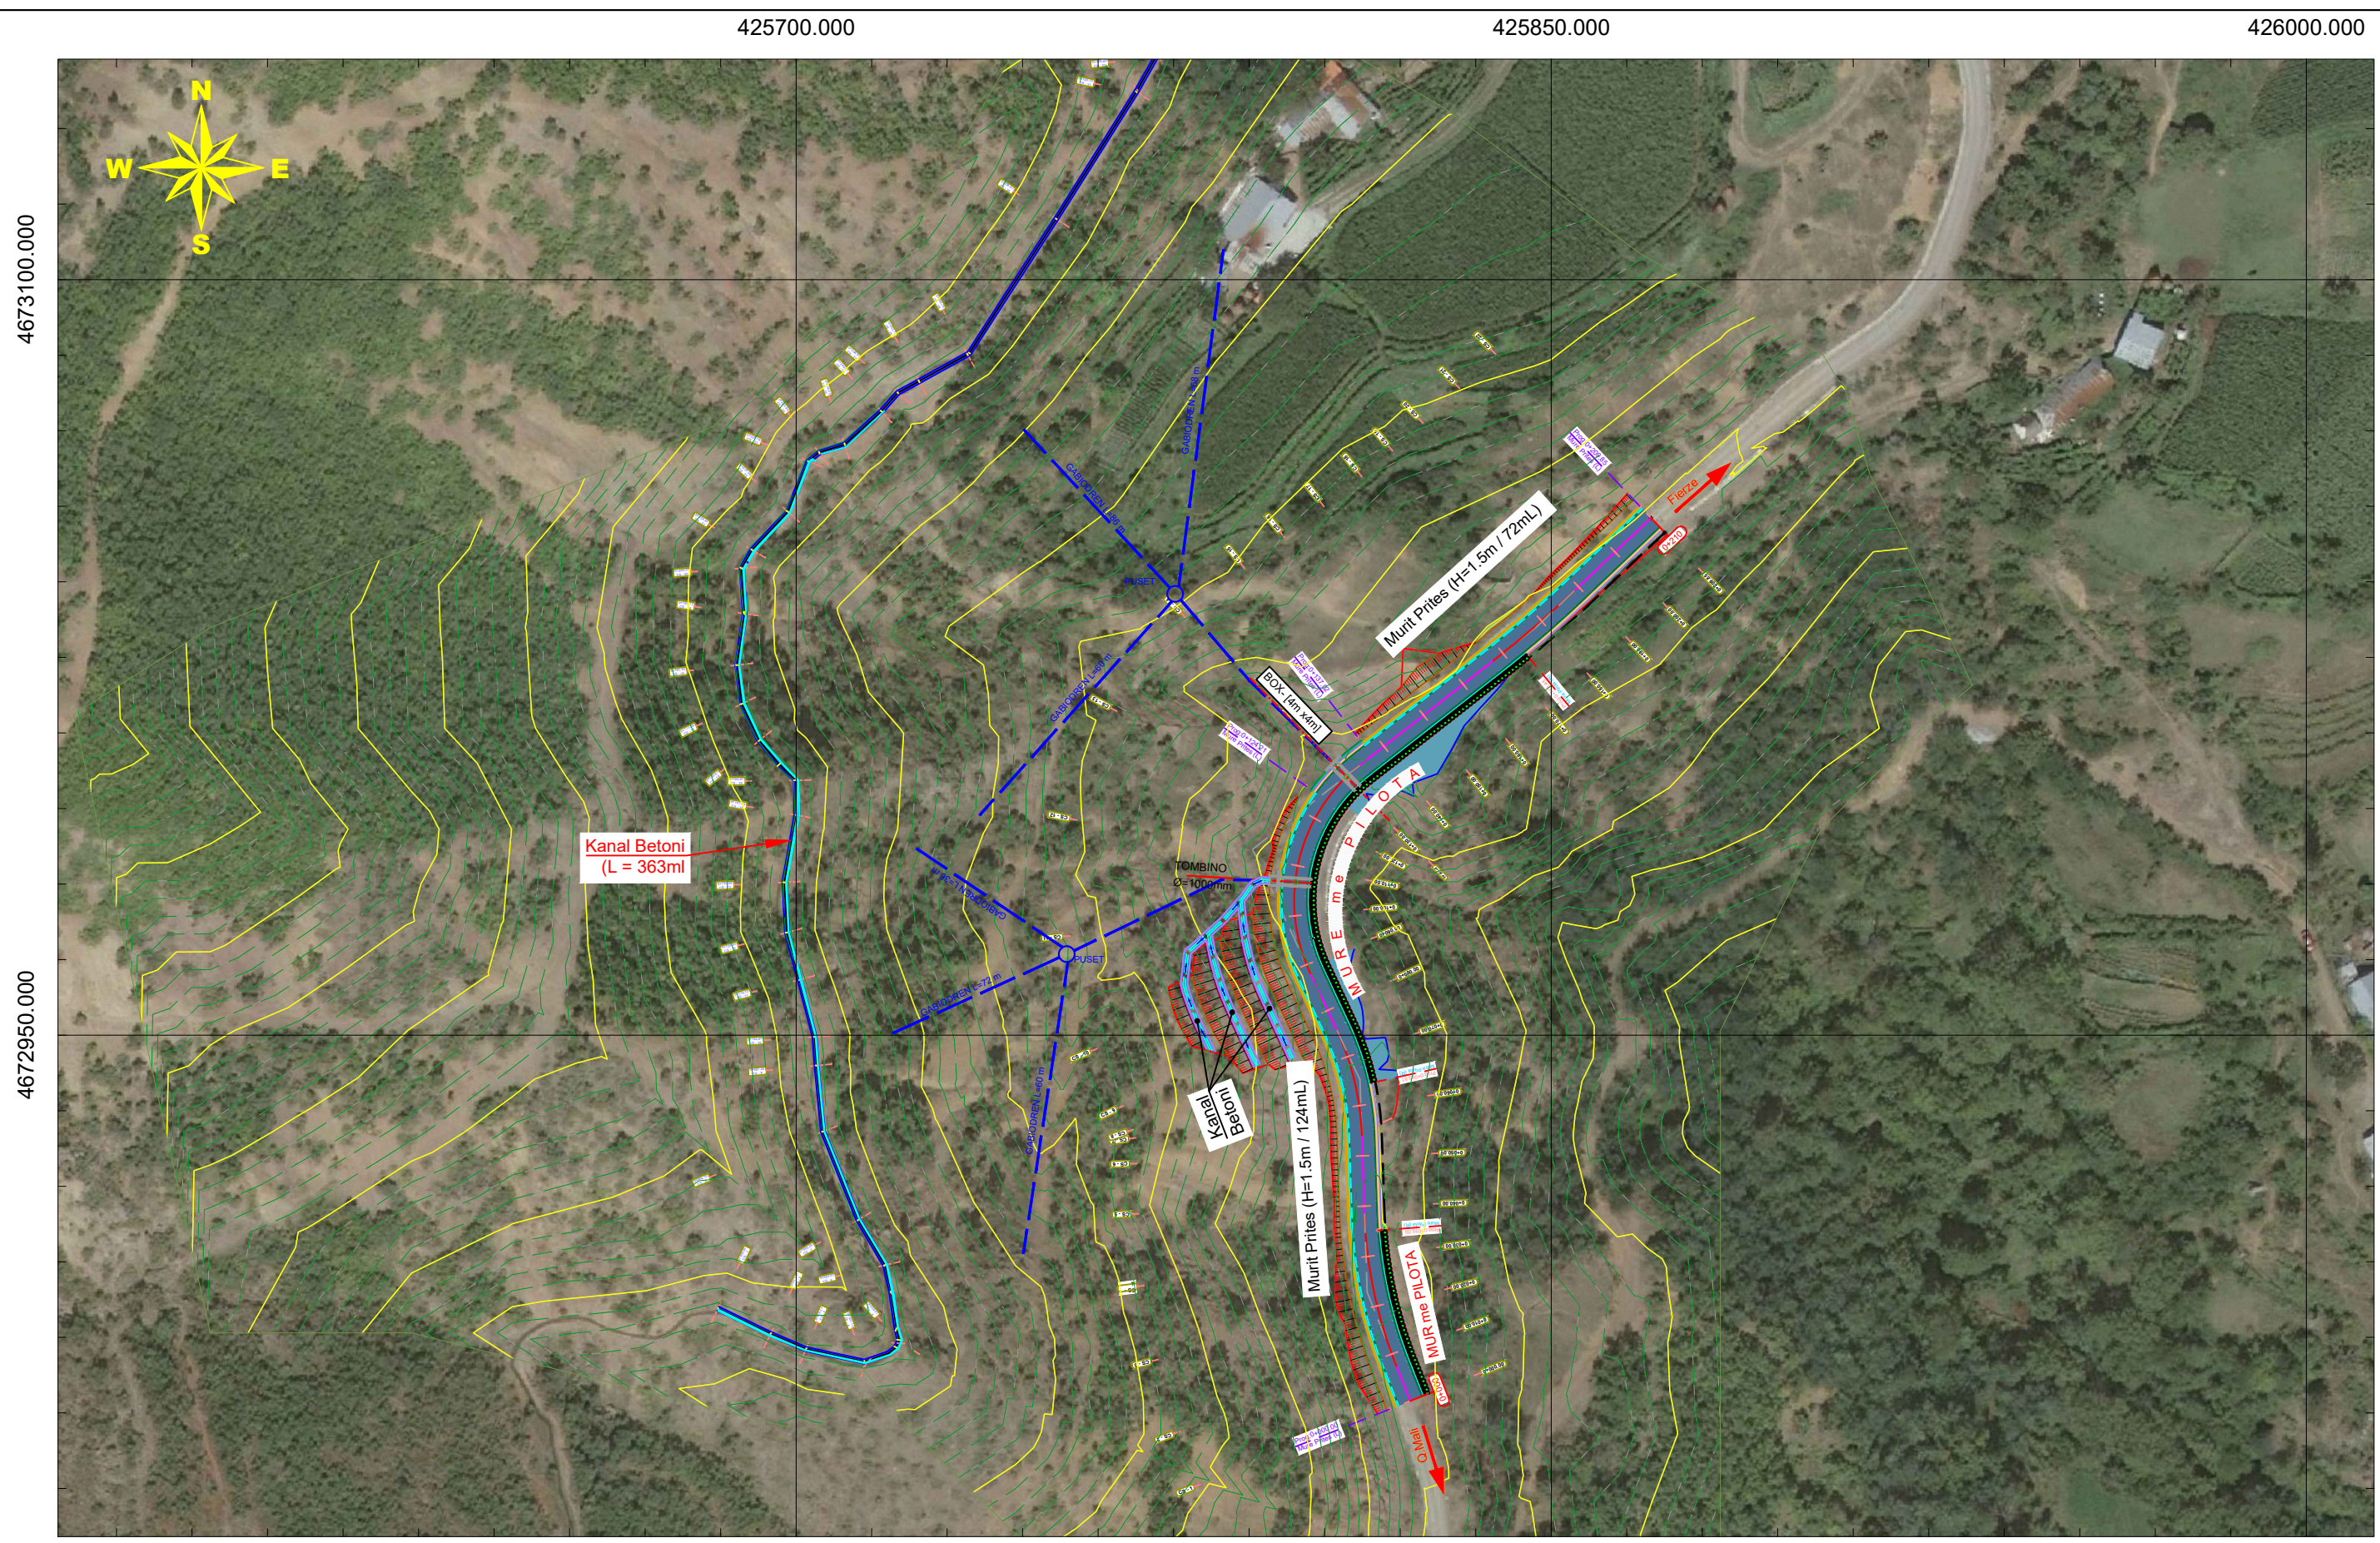

POROSITI
"MARÇELI" shpk

PROJEKTOI
GJEOKONSULT & CO shpk
Adresa: Tirane, Rr.SAMI FRASHERI,
Pallati.45, Sh.01 Kati.02
Email: gjeokonsult@hotmail.com

Objekti :
Rehabilitim i rreshqitjes Arst "Ruga, Qafe Mali - Fierze"
Titulli Vizatimit :
HOROGRAFIA

FAZA	SHKALLA	FLETA	REV.
	1 : 1250	HO 01	
Projekt Zbatim	Tiranë 2021	Format A3	