

**INVESTITORI**

AUTORITETI RRUGOR SHQIPTAR

**MBIKQYRESI I PUNIMEVE**

"CIVIL CONS" & "ENGINEERING CONSULTING GROUP"  
Ing. Kostasca MARTINI

**OBJEKTI: NDERTIM RRUGA PORTO-ROMANO DURRES, LOT 3**

Profili Gjatesor (Aksi Kryesor)

**FAZA - PROJEKTI ZBATIM**

SHKALLA H 1:500  
SHKALLA V 1:50

DATA: Janar - 2021

Rev.01

FLETA E VIZATIMIT. Nr: 1


SIPERMARRESI I PUNIMEVE "4 A - M" SH.P.K.

Drejtesues Teknik: Ing. Brigita HAMZAI

ADMINISTRATORI: Z. Ardit METALIAJ

Gjeometria Horizontale

Nr. Verteksi 5.00

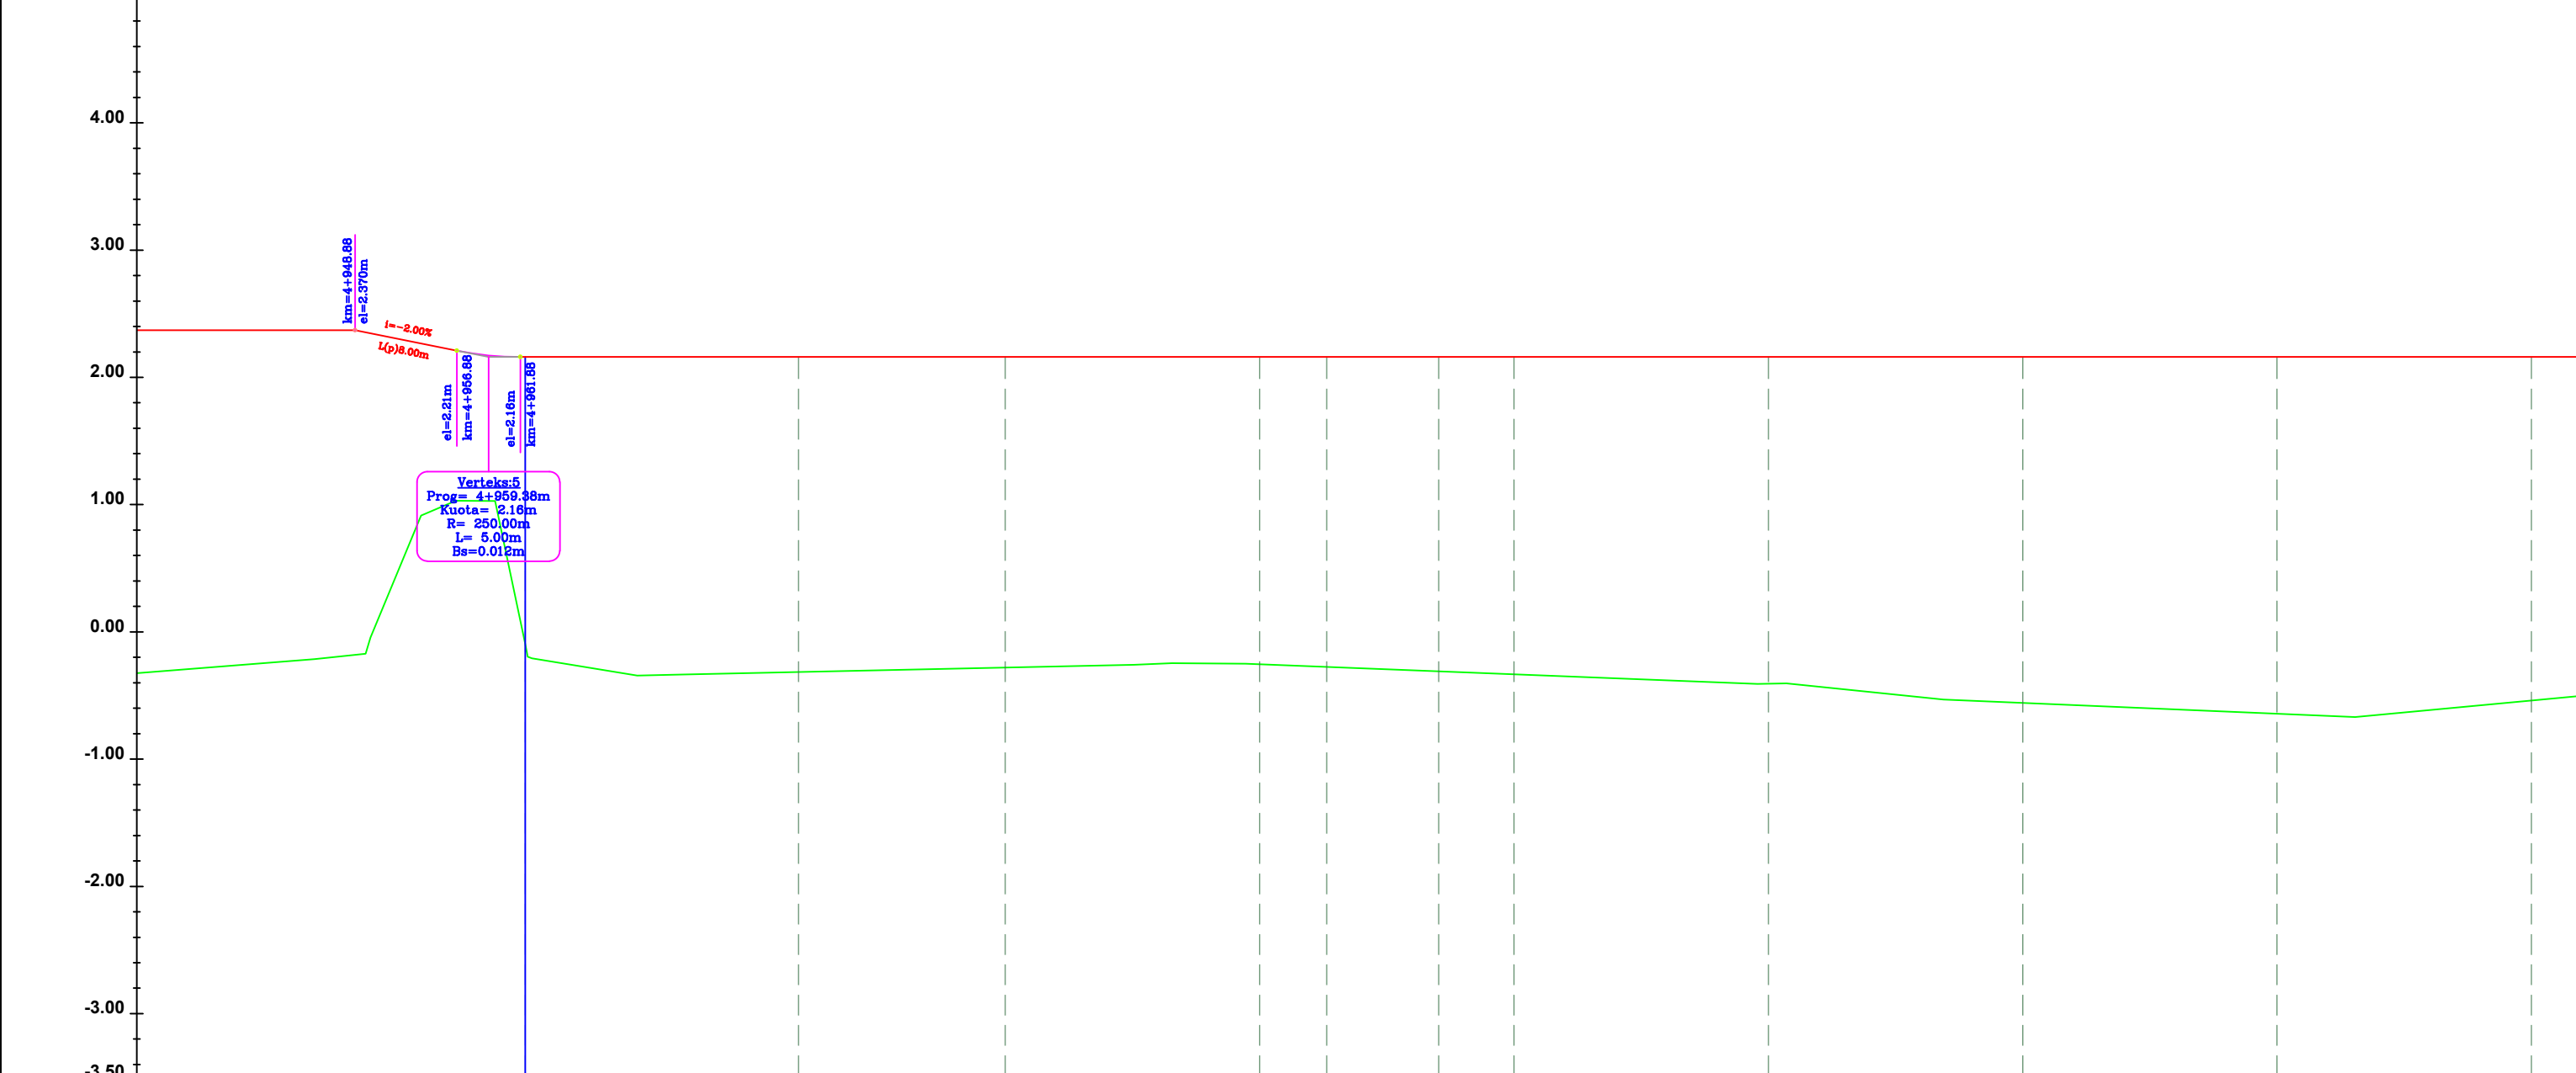

CS-NR.		CS-9																		CS-10																		CS-11																		CS-12																		CS-13																		CS-14																		CS-15																		CS-16																		CS-17																		CS-18																		CS-19																	
Distanca	Pjesore	21																		16																		20																		5																		9																		6																		20																		20																		20																		20																																			
	Progresive	4+982																		4+984																		5+000																		5+020																		5+025																		5+034																		5+040																		5+060																		5+060																		5+100																		5+120																	
Kuota	Terreni	-0.10																		-0.32																		-0.28																		-0.25																		-0.27																		-0.31																		-0.33																		-0.41																		-0.56																		-0.64																		-0.54																	
	Projektit	2.16																		2.16																		2.16																		2.16																		2.16																		2.16																		2.16																		2.16																		2.16																		2.16																																			
	Punes	2.28																		2.48																		2.44																		2.41																		2.43																		2.47																		2.49																		2.57																		2.72																		2.80																		2.70																	

Gjeometria Vertikale

**INVESTITORI**  
AUTORITETI RRUGOR SHQIPTAR

MBIKQYRESI I PUNIMEVE  
"CIVIL CONS" & "ENGINEERING CONSULTING GROUP"  
Ing. Kostasca MARTINI

**OBJEKTI: NDERTIM RRUGA PORTO-ROMANO DURRES, LOT 3**  
Profili Gjatesor (Aksi Kryesor)

**FAZA - PROJEKTI ZBATIM**  
SHKALLA H 1:500  
SHKALLA V 1:50  
DATA: Janar - 2021  
Rev.01  
FLETA E VIZATIMIT. Nr: 2

SIPERMARRESI I PUNIMEVE "4 A - M" SH.P.K.  
Drejtues Teknik: Ing. Brigita HAMZAI  
ADMINISTRATORI: Z. Ardit METALIAJ

Gjeometria Horizontale L=320.92m

Nr.Verteksi  
5.00

4.00  
3.00  
2.00  
1.00  
0.00  
-1.00  
-2.00  
-3.00  
-3.50

5+283

CS-NR.		CS-19	CS-20	CS-21	CS-22	CS-23	CS-24	CS-25	CS-26	CS-27
Pjesore	20	20	20	20	20	20	20	20	20	20
Progresive		5+120	5+140	5+160	5+180	5+200	5+220	5+240	5+260	5+280
Kuota	Terreni	-0.54	-0.95	-0.20	-0.45	-0.73	-0.58	-0.55	-0.82	-0.81
	Projektit	2.16	2.16	2.16	2.16	2.16	2.16	2.16	2.16	2.16
	Punes	2.70	2.51	2.96	2.61	2.89	2.74	2.71	2.96	2.97

Gjeometria Vertikale

<b>INVESTITORI</b>  AUTORITETI RRUGOR SHQIPTAR	MBIKQYRESI I PUNIMEVE "CIVIL CONS" & "ENGINEERING CONSULTING GROUP" Ing. Kostasca MARTINI	<b>OBJEKTI: NDERTIM RRUGA PORTO-ROMANO DURRES, LOT 3</b>		FAZA - PROJEKTI ZBATIM			SIPERMARRESI I PUNIMEVE "4 A - M" SH.P.K.	
		Profili Gjatesor (Aksi Kryesor)		SHKALLA H 1:500 SHKALLA v 1:50	DATA: Janar - 2021	Rev.01	Drejtues Teknik: Ing. Brigita HAMZAI	
				FLETA E VIZATIMIT. Nr: 3			ADMINISTRATORI: Z. Ardit METALIAJ	

Gjeometria Horizontale

R=100.00m  
K=140.67m

Nr.Verteksi  
5.00

V-4

4.00  
3.00  
2.00  
1.00  
0.00  
-1.00  
-2.00  
-3.00  
-3.50

CS-NR.

Distanca	Pjesore	20	20	14	2	24	20	20	20	20	20	
	Progresive	5+280	5+300	5+320	5+334	5+336	5+360	5+380	5+400	5+420	5+440	5+460
Kuota	Terreni	-0.81	-0.92	-1.02	-1.10	-1.11	-0.81	-1.01	-0.41	-0.30	-0.72	-0.79
	Projektit	2.16	2.16	2.16	2.16	2.16	2.16	2.16	2.16	2.16	2.16	2.16
	Punes	2.97	3.08	3.18	3.26	3.27	3.07	3.17	2.57	2.46	2.86	2.95

Gjeometria Vertikale

**INVESTITORI**

AUTORITETI RRUGOR SHQIPTAR

*MBIKQYRESI I PUNIMEVE*

"CIVIL CONS" & "ENGINEERING CONSULTING GROUP"  
Ing. Kostasca MARTINI

**OBJEKTI: NDERTIM RRUGA PORTO-ROMANO DURRES, LOT 3**

Profili Gjatesor  
(Aksi Kryesor)

**FAZA - PROJEKTI ZBATIM**

SHKALLA H 1:500  
SHKALLA V 1:50

DATA: Janar - 2021

Rev.01

FLETA E VIZATIMIT. Nr: 4

*SIPERMARRESI I PUNIMEVE " 4 A - M" SH.P.K.*

Drejtes Teknik: Ing. Brigita HAMZAI

ADMINISTRATORI: Z. Ardit METALIAJ

Gjeometria  
Horizontale

Nr.Verteksi  
5.00

4.00  
3.00  
2.00  
1.00  
0.00  
-1.00  
-2.00  
-3.00  
-3.50

CS-NR.

CS-37 CS-38 CS-39 CS-40 CS-41 CS-42 CS-43 CS-44

Distanca	Pjesore	20	20	10	30	20	20	20	20	20	20	20
	Progresive	5+460	5+480	5+490	5+520	5+540	5+560	5+580	5+600	5+620		
Kuota	Terreni	-0.79	-0.81	-1.19	-0.82	-0.87	-0.77	-0.79	-0.81	-0.77		
	Projektit	2.16	2.16	2.16	2.16	2.16	2.16	2.16	2.16	2.16		
	Punes	2.95	2.97	3.35	2.98	3.03	2.93	2.95	2.97	2.93		

Gjeometria  
Vertikale

**INVESTITORI**

AUTORITETI RRUGOR SHQIPTAR

*MBIKQYRESI I PUNIMEVE*

"CIVIL CONS" & "ENGINEERING  
CONSULTING GROUP"  
Ing. Kostasca MARTINI

**OBJEKTI: NDERTIM RRUGA PORTO-ROMANO  
DURRES, LOT 3**

Profili Gjatesor  
(Aksi Kryesor)

**FAZA - PROJEKTI ZBATIM**

SHKALLA H 1:500  
SHKALLA V 1:50

DATA: Janar - 2021

Rev.01

FLETA E VIZATIMIT. Nr: 5

*SIPERMARRESI I PUNIMEVE "4 A - M" SH.P.K.*

Drejtes Teknik: Ing. Brigita HAMZAI

ADMINISTRATORI: Z. Ardit METALIAJ

Gjeometria Horizontale

Nr.Verteksi  
5.00

4.00  
3.00  
2.00  
1.00  
0.00  
-1.00  
-2.00  
-3.00  
-3.50

i=-0.00%  
L(p)1570.26m

CS-NR.

CS-NR.	CS-46	CS-46	CS-47	CS-48	CS-48	CS-49	CS-50	CS-51	CS-52	CS-53	CS-54
Pjesore	20	20	20	21	19	20	20	20	20	20	20
Progresive	5+620	5+640	5+660	5+680	5+701	5+720	5+740	5+760	5+780	5+800	
Terreni	-0.77	-0.76	-0.79	-0.71	-1.00	-0.83	-0.83	-0.75	-0.74	-1.03	
Projektit	2.16	2.16	2.16	2.16	2.16	2.16	2.16	2.16	2.16	2.16	2.16
Punes	2.93	2.92	2.95	2.87	3.16	2.99	2.99	2.91	2.90	3.19	

Gjeometria Vertikale

L=1570.26m  
i=-0.00%

**INVESTITORI**

AUTORITETI RRUGOR SHQIPTAR

*MBIKQYRESI I PUNIMEVE*

"CIVIL CONS" & "ENGINEERING CONSULTING GROUP"  
Ing. Kostasca MARTINI

**OBJEKTI: NDERTIM RRUGA PORTO-ROMANO DURRES, LOT 3**

Profili Gjatesor  
(Aksi Kryesor)

**FAZA - PROJEKTI ZBATIM**

SHKALLA H 1:500  
SHKALLA V 1:50

DATA: Janar - 2021

Rev.01

FLETA E VIZATIMIT. Nr: 6

SIPERMARRESI I PUNIMEVE "4 A - M" SH.P.K.

Drejtues Teknik: Ing. Brigita HAMZAI

ADMINISTRATORI: Z. Ardit METALIAJ

Gjeometria Horizontale

Nr. Verteksi  
5.00

4.00  
3.00  
2.00  
1.00  
0.00  
-1.00  
-2.00  
-3.00  
-3.50

CS-NR.

Distanca	Pjesore		20		20		20		25		15		20		20		20		20	
	Progresive	5+800		5+820		5+840		5+860		5+885		5+900		5+920		5+940		5+960		5+980
Kuota	Terreni	-1.03		-0.24		-0.70		-0.75		-0.79		-0.72		-0.69		-0.69		-0.72		-0.73
	Projektit	2.16		2.16		2.16		2.16		2.16		2.16		2.16		2.16		2.16		2.16
	Punes	3.19		2.40		2.86		2.91		2.95		2.88		2.85		2.84		2.88		2.89

Gjeometria Vertikale

**INVESTITORI**

AUTORITETI RRUGOR SHQIPTAR

*MBIKQYRESI I PUNIMEVE*

"CIVIL CONS" & "ENGINEERING CONSULTING GROUP"  
Ing. Kostasca MARTINI

**OBJEKTI: NDERTIM RRUGA PORTO-ROMANO DURRES, LOT 3**

Profili Gjatesor  
(Aksi Kryesor)

**FAZA - PROJEKTI ZBATIM**

SHKALLA H 1:500  
SHKALLA V 1:50

DATA: Janar - 2021

Rev.01

FLETA E VIZATIMIT. Nr: 7

SIPERMARRESI I PUNIMEVE "4 A - M" SH.P.K.

Drejtues Teknik: Ing. Brigita HAMZAI

ADMINISTRATORI: Z. Ardit METALIAJ

Gjeometria Horizontale

L=1093.45m

Nr.Verteksi  
5.00

4.00  
3.00  
2.00  
1.00  
0.00  
-1.00  
-2.00  
-3.00  
-3.50

CS-NR.

CS-63 CS-64 CS-65 CS-66 CS-67 CS-68 CS-69 CS-70 CS-71

Distanca	Pjesore	20	20	14	26	20	20	20	20	20	20	20
	Progresive	5+980	6+000	6+014	6+040	6+060	6+080	6+100	6+120	6+140		
Kuota	Terreni	-0.73	-0.80	-0.88	-0.78	-0.77	-0.72	-0.65	-0.61	-0.58		
	Projektit	2.16	2.16	2.16	2.16	2.16	2.16	2.16	2.16	2.16	2.16	2.16
	Punes	2.89	2.86	3.02	2.94	2.93	2.88	2.81	2.77	2.74		

Gjeometria Vertikale

INVESTITORI

AUTORITETI RRUGOR SHQIPTAR

MBIKQYRESI I PUNIMEVE

"CIVIL CONS" & "ENGINEERING CONSULTING GROUP"  
Ing. Kostasca MARTINI

OBJEKTI: NDERTIM RRUGA PORTO-ROMANO  
DURRES, LOT 3

Profili Gjatesor  
(Aksi Kryesor)

FAZA - PROJEKTI ZBATIM

SHKALLA H 1:500  
SHKALLA V 1:50

DATA: Janar - 2021

Rev.01

FLETA E VIZATIMIT. Nr: 8

SIPERMARRESI I PUNIMEVE "4 A - M" SH.P.K.

Drejtues Teknik: Ing. Brigita HAMZAI

ADMINISTRATORI: Z. Ardit METALIAJ



Gjeometria Horizontale

Nr.Verteksi  
5.00

4.00  
3.00  
2.00  
1.00  
0.00  
-1.00  
-2.00  
-3.00  
-3.50

CS-NR.

Distanca	Pjesore	20	20	20	20	18	22	20	20	20	
	Progresive	6+140	6+160	6+180	6+200	6+220	6+238	6+260	6+280	6+300	6+320
Kuota	Terreni	-0.58	-0.30	-0.57	-0.25	-0.45	-0.63	-0.63	-0.65	-0.62	-0.64
	Projektit	2.16	2.16	2.16	2.16	2.16	2.16	2.16	2.16	2.16	2.16
	Punes	2.74	2.46	2.73	2.41	2.61	2.99	2.99	3.01	2.98	3.00

Gjeometria Vertikale

**INVESTITORI**

AUTORITETI RRUGOR SHQIPTAR

*MBIKQYRESI I PUNIMEVE*

"CIVIL CONS" & "ENGINEERING CONSULTING GROUP"  
Ing. Kostasca MARTINI

**OBJEKTI: NDERTIM RRUGA PORTO-ROMANO DURRES, LOT 3**

Profili Gjatesor  
(Aksi Kryesor)

FAZA - PROJEKTI ZBATIM

SHKALLA H 1:500  
SHKALLA V 1:50

DATA: Janar - 2021

Rev.01

FLETA E VIZATIMIT. Nr: 9

SIPERMARRESI I PUNIMEVE "4 A - M" SH.P.K.

Drejtes Teknik: Ing. Brigita HAMZAI

ADMINISTRATORI: Z. Ardit METALIAJ

Gjeometria  
Horizontale

Nr.Verteksi  
5.00

4.00  
3.00  
2.00  
1.00  
0.00  
-1.00  
-2.00  
-3.00  
-3.50

CS-NR.

CS-80 CS-81 CS-82 CS-83 CS-84 CS-85 CS-86 CS-87 CS-88 CS-89 CS-90

Distanca	Pjesore	20	20	20	20	20	20	20	20	20	20	3	9	9	20
	Progresive		6+320	6+340	6+360	6+380	6+400	6+420	6+440	6+460	6+463	6+471	6+480		
Kuota	Terreni		-0.84	-0.90	-0.89	-0.88	-0.85	-0.89	-0.92	-0.94	-0.95	-0.95	-0.98		
	Projektit		2.16	2.16	2.16	2.16	2.16	2.16	2.16	2.16	2.16	2.16	2.16		
	Punes		3.00	3.08	3.05	3.04	3.01	3.05	3.08	3.10	3.11	3.11	3.12		

Gjeometria  
Vertikale

**INVESTITORI**

AUTORITETI RRUGOR SHQIPTAR

*MBIKQYRESI I PUNIMEVE*

"CIVIL CONS" & "ENGINEERING  
CONSULTING GROUP"  
Ing. Kostasca MARTINI

**OBJEKTI: NDERTIM RRUGA PORTO-ROMANO  
DURRES, LOT 3**

*Profili Gjatesor  
(Aksi Kryesor)*

**FAZA - PROJEKTI ZBATIM**

SHKALLA H 1:500  
SHKALLA V 1:50

DATA: Janar - 2021

Rev.01

FLETA E VIZATIMIT. Nr: 10


*SIPERMARRESI I PUNIMEVE " 4 A - M" SH.P.K.*

*Drejtes Teknik: Ing. Brigita HAMZAI*

*ADMINISTRATORI: Z. Ardit METALIAJ*

Gjeometria Horizontale

Nr.Verteksi 5.00

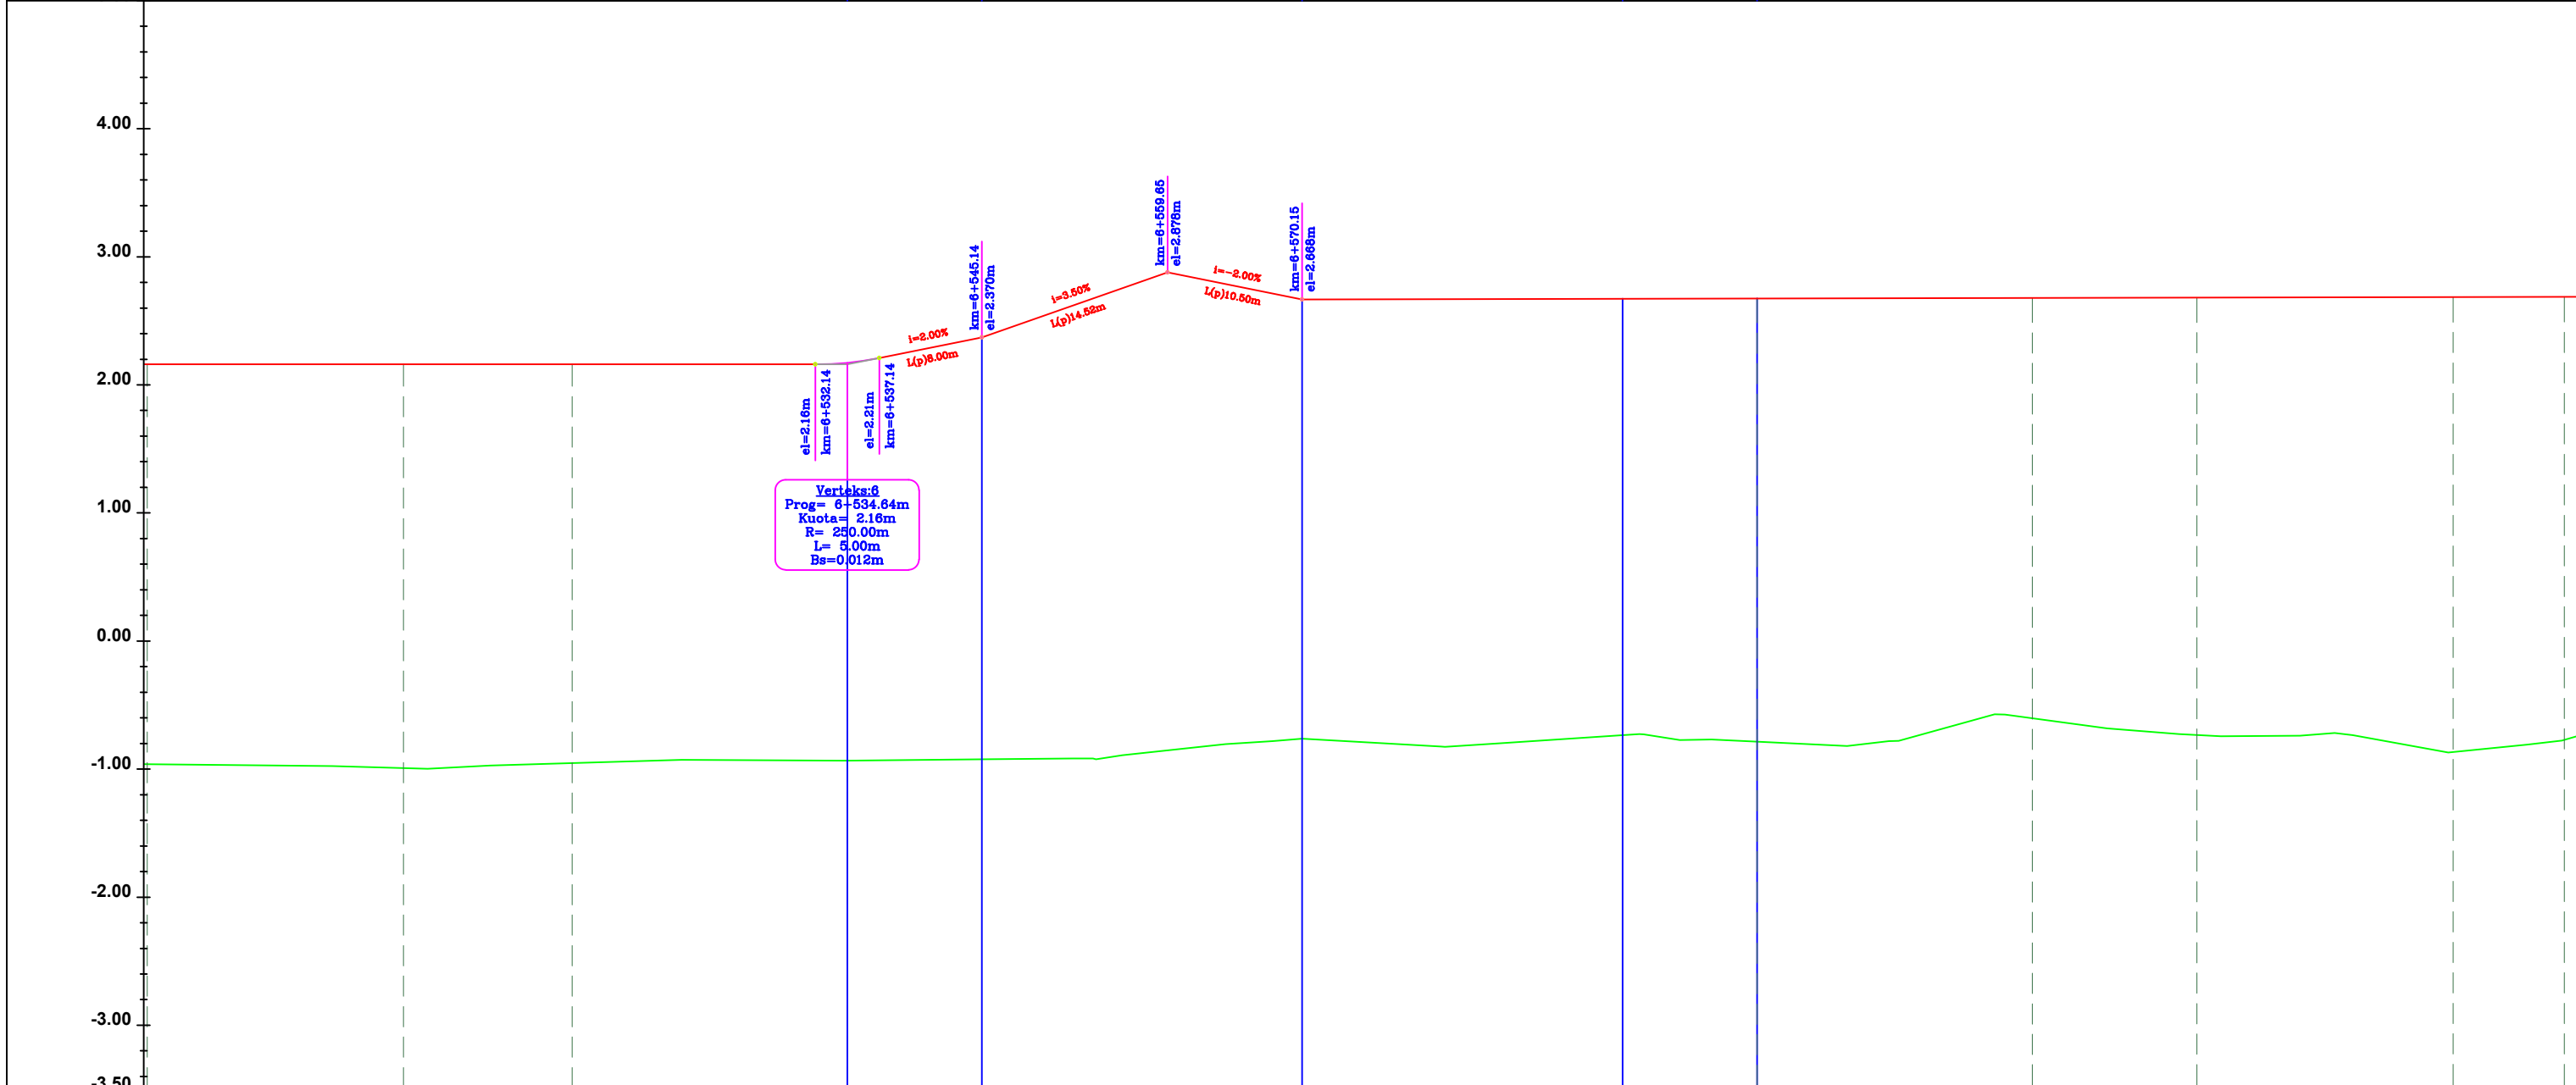

CS-NR.	CS-90	CS-91	CS-92	CS-93	CS-94	CS-95	CS-96	CS-97	CS-98
--------	-------	-------	-------	-------	-------	-------	-------	-------	-------


Pjesore	20	13	21	71	21	13	20	9
---------	----	----	----	----	----	----	----	---

Distanca	6+490	6+500	6+513	6+535	6+606	6+627	6+640	6+660	6+669
----------	-------	-------	-------	-------	-------	-------	-------	-------	-------

Kuota Terreni	-0.96	-0.99	-0.95	-0.93	-0.79	-0.60	-0.73	-0.87	-0.77
---------------	-------	-------	-------	-------	-------	-------	-------	-------	-------

Kuota Projektit	2.15	2.16	2.16	2.17	2.67	2.68	2.68	2.69	2.69
-----------------	------	------	------	------	------	------	------	------	------

Punes	3.12	3.15	3.11	3.11	3.46	3.28	3.42	3.55	3.46
-------	------	------	------	------	------	------	------	------	------

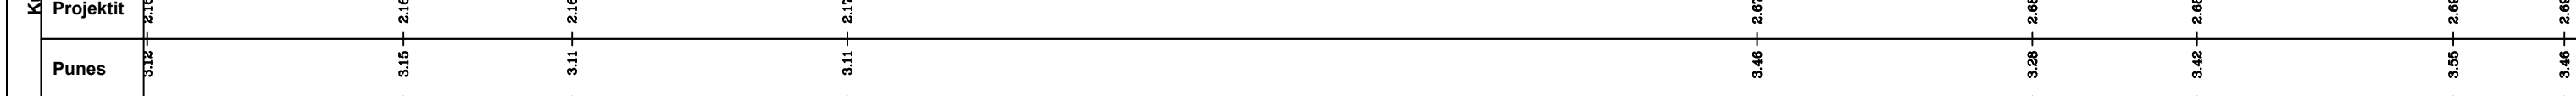

Gjeometria Vertikale

**INVESTITORI**  
  
AUTORITETI RRUGOR SHQIPTAR

MBIKQYRESI I PUNIMEVE  
"CIVIL CONS" & "ENGINEERING CONSULTING GROUP"  
Ing. Kostasca MARTINI

**OBJEKTI: NDERTIM RRUGA PORTO-ROMANO DURRES, LOT 3**  
  
Profili Gjatesor (Aksi Kryesor)

**FAZA - PROJEKTI ZBATIM**  
SHKALLA H 1:500  
SHKALLA V 1:50  
DATA: Janar - 2021  
Rev.01  
FLETA E VIZATIMIT. Nr: 11

SIPERMARRESI I PUNIMEVE "4 A - M" SH.P.K.  
Drejtes Teknik: Ing. Brigita HAMZAI  
ADMINISTRATORI: Z. Ardit METALIAJ

Gjeometria Horizontale

Nr.Verteksi  
5.00

4.00  
3.00  
2.00  
1.00  
0.00  
-1.00  
-2.00  
-3.00  
-3.50

CS-NR.	CS-97	CS-98	CS-99	CS-100	CS-101	CS-102	CS-103	CS-104	CS-105	CS-106	CS-107	CS-108	
Pjesore	9	9	3	20	12	38	10	20	20	20	20	20	
Progresive	6+660	6+669	6+677	6+680	6+700	6+712	6+750	6+760	6+780	6+800	6+820	6+840	
Kuota	Terreni	-0.87	-0.77	-0.55	-0.49	0.37	0.82	-0.77	-0.72	-0.67	-0.60	-0.55	-0.54
	Projektit	2.69	2.69	2.69	2.69	2.69	2.70	2.71	2.71	2.71	2.72	2.72	2.72
	Punes	3.55	3.46	3.24	3.18	2.92	1.88	3.47	3.42	3.38	3.31	3.27	3.26

Gjeometria Vertikale

**INVESTITORI**

AUTORITETI RRUGOR SHQIPTAR

*MBIKQYRESI I PUNIMEVE*

"CIVIL CONS" & "ENGINEERING CONSULTING GROUP"  
Ing. Kostasca MARTINI

**OBJEKTI: NDERTIM RRUGA PORTO-ROMANO DURRES, LOT 3**

Profili Gjatesor  
(Aksi Kryesor)

**FAZA - PROJEKTI ZBATIM**

SHKALLA H 1:500  
SHKALLA V 1:50

DATA: Janar - 2021

Rev.01

FLETA E VIZATIMIT. Nr: 12

SIPERMARRESI I PUNIMEVE "4 A - M" SH.P.K.

Drejtesues Teknik: Ing. Brigita HAMZAI

ADMINISTRATORI: Z. Ardit METALIAJ

Gjeometria  
Horizontale

Nr.Verteksi  
5.00

4.00  
3.00  
2.00  
1.00  
0.00  
-1.00  
-2.00  
-3.00  
-3.50

CS-NR.

Pjesore	20	20	20	20	20	20	20	20	20	20	20	20	20	20
Progresive	6+840	6+860	6+880	6+900	6+920	6+940	6+960	6+980	7+000					
Terreni	-0.54	-0.59	-0.71	-0.83	-0.87	-0.73	-0.83	-0.88	-0.84					
Projektit	2.72	2.73	2.73	2.73	2.74	2.74	2.75	2.75	2.75					
Punes	3.26	3.31	3.44	3.56	3.41	3.47	3.68	3.63	3.59					

Gjeometria  
Vertikale

**INVESTITORI**

AUTORITETI RRUGOR SHQIPTAR

*MBIKQYRESI I PUNIMEVE*

"CIVIL CONS" & "ENGINEERING  
CONSULTING GROUP"  
Ing. Kostasca MARTINI

**OBJEKTI: NDERTIM RRUGA PORTO-ROMANO  
DURRES, LOT 3**

Profili Gjatesor  
(Aksi Kryesor)

**FAZA - PROJEKTI ZBATIM**

SHKALLA H 1:500  
SHKALLA V 1:50

DATA: Janar - 2021

Rev.01

FLETA E VIZATIMIT. Nr: 13

SIPERMARRESI I PUNIMEVE " 4 A - M" SH.P.K.

Drejtues Teknik: Ing. Brigita HAMZAI

ADMINISTRATORI: Z. Ardit METALIAJ

Gjeometria Horizontale

L=845.75m

Nr.Verteksi  
5.00

4.00  
3.00  
2.00  
1.00  
0.00  
-1.00  
-2.00  
-3.00  
-3.50

i=-0.02%  
l(p)=1161.71m

CS-NR.

Distanca	Pjesore	20	20	20	20	20	20	20	20	20	20	20
	Progresive	7+000	7+020	7+040	7+060	7+080	7+100	7+120	7+140	7+160	7+180	
Kuota	Terreni	-0.84	-0.81	-0.72	-0.73	-0.71	-0.68	-0.68	-0.72	-0.75	-0.74	
	Projektit	2.75	2.76	2.76	2.77	2.77	2.77	2.78	2.78	2.78	2.79	
	Punes	3.59	3.56	3.48	3.49	3.48	3.45	3.46	3.50	3.53	3.53	

Gjeometria Vertikale

L=1161.71m  
i=-0.02%

**INVESTITORI**

AUTORITETI RRUGOR SHQIPTAR

*MBIKQYRESI I PUNIMEVE*

"CIVIL CONS" & "ENGINEERING CONSULTING GROUP"  
Ing. Kostasca MARTINI

**OBJEKTI: NDERTIM RRUGA PORTO-ROMANO DURRES, LOT 3**

Profili Gjatesor  
(Aksi Kryesor)

**FAZA - PROJEKTI ZBATIM**

SHKALLA H 1:500  
SHKALLA V 1:50

DATA: Janar - 2021

Rev.01

FLETA E VIZATIMIT. Nr: 14

SIPERMARRESI I PUNIMEVE " 4 A - M" SH.P.K.

Drejtes Teknik: Ing. Brigita HAMZAI

ADMINISTRATORI: Z. Ardit METALIAJ

Gjeometria  
Horizontale

Nr.Verteksi  
5.00

4.00  
3.00  
2.00  
1.00  
0.00  
-1.00  
-2.00  
-3.00  
-3.50

CS-NR.

Distanca	Pjesore	20	20	20	20	20	20	20	20	20	20	20	20
	Progresive	7+180	7+200	7+220	7+240	7+260	7+280	7+300	7+320	7+340			
Kuota	Terreni	-0.74	-0.68	-0.58	-0.50	-0.40	-0.16	0.08	0.37	-0.08			
	Projektit	2.79	2.79	2.80	2.80	2.80	2.81	2.81	2.82	2.82			
	Punes	3.53	3.45	3.38	3.30	3.20	2.97	2.73	2.45	2.90			

Gjeometria  
Vertikale

**INVESTITORI**

AUTORITETI RRUGOR SHQIPTAR

*MBIKQYRESI I PUNIMEVE*

"CIVIL CONS" & "ENGINEERING  
CONSULTING GROUP"  
Ing. Kostasca MARTINI

**OBJEKTI: NDERTIM RRUGA PORTO-ROMANO  
DURRES, LOT 3**

Profili Gjatesor  
(Aksi Kryesor)

**FAZA - PROJEKTI ZBATIM**

SHKALLA H 1:500  
SHKALLA V 1:50

DATA: Janar - 2021

Rev.01

FLETA E VIZATIMIT. Nr: 15

*SIPERMARRESI I PUNIMEVE "4 A - M" SH.P.K.*

Drejtes Teknik: Ing. Brigita HAMZAI

ADMINISTRATORI: Z. Ardit METALIAJ

Gjeometria Horizontale

Nr.Verteksi  
5.00

4.00  
3.00  
2.00  
1.00  
0.00  
-1.00  
-2.00  
-3.00  
-3.50

CS-NR.

Pjesore	20	20	20	20	20	20	20	20	20	20	20	20	20	20	20
Progresive	7+340	7+360	7+380	7+400	7+420	7+440	7+460	7+480	7+500	7+520					
Terreni	-0.08	-0.21	-0.41	-0.53	-0.53	-0.59	-0.62	-0.59	-0.45	-0.49					
Projektit	2.32	2.82	2.83	2.83	2.84	2.84	2.84	2.85	2.85	2.86					
Punes	2.90	3.03	3.23	3.36	3.37	3.43	3.47	3.42	3.31	3.35					

Gjeometria Vertikale

**INVESTITORI**

AUTORITETI RRUGOR SHQIPTAR

*MBIKQYRESI I PUNIMEVE*

"CIVIL CONS" & "ENGINEERING CONSULTING GROUP"  
Ing. Kostasca MARTINI

**OBJEKTI: NDERTIM RRUGA PORTO-ROMANO DURRES, LOT 3**

Profili Gjatesor  
(Aksi Kryesor)

**FAZA - PROJEKTI ZBATIM**

SHKALLA H 1:500  
SHKALLA V 1:50

DATA: Janar - 2021

Rev.01

FLETA E VIZATIMIT. Nr: 16

SIPERMARRESI I PUNIMEVE "4 A - M" SH.P.K.

Drejtes Teknik: Ing. Brigita HAMZAI

ADMINISTRATORI: Z. Ardit METALIAJ



Gjeometria Horizontale

R=250.00m  
K=184.95m

L=93.47m

Nr.Verteksi  
5.00

V-10

4.00  
3.00  
2.00  
1.00  
0.00  
-1.00  
-2.00  
-3.00  
-3.50

CS-NR.

Pjesore  
Distanca  
Progresive  
Kuota  
Terreni  
Projektit  
Punes

CS-NR.		CS-146		CS-149		CS-144		CS-145		CS-146		CS-147		CS-148		CS-149	CS-150	CS-151	CS-152	CS-153
Pjesore		20		20		20		20		20		20		20		2	9	9		20
Distanca Progresive		7+520		7+540		7+560		7+580		7+600		7+620		7+640		7+660	7+662	7+671	7+680	7+700
Kuota Terreni		-0.49		0.47		0.37		-0.39		-0.46		-0.52		-0.25		-0.03	-0.06	-0.02	0.09	0.19
Kuota Projektit		2.86		2.86		2.86		2.87		2.87		2.88		2.88		2.88	2.88	2.89	2.89	2.89
Kuota Punes		3.35		2.39		2.49		3.26		3.33		3.40		3.13		2.91	2.95	2.91	2.90	2.70

Gjeometria Vertikale

INVESTITORI

AUTORITETI RRUGOR SHQIPTAR

MBIKQYRESI I PUNIMEVE

"CIVIL CONS" & "ENGINEERING  
CONSULTING GROUP"  
Ing. Kostasca MARTINI

OBJEKTI: NDERTIM RRUGA PORTO-ROMANO  
DURRES, LOT 3

Profili Gjatesor  
(Aksi Kryesor)

FAZA - PROJEKTI ZBATIM

SHKALLA H 1:500  
SHKALLA v 1:50

DATA: Janar - 2021


Rev.01

FLETA E VIZATIMIT. Nr: 17

SIPERMARRESI I PUNIMEVE "4 A - M" SH.P.K.

Drejtesues Teknik: Ing. Brigita HAMZAI

ADMINISTRATORI: Z. Ardit METALIAJ

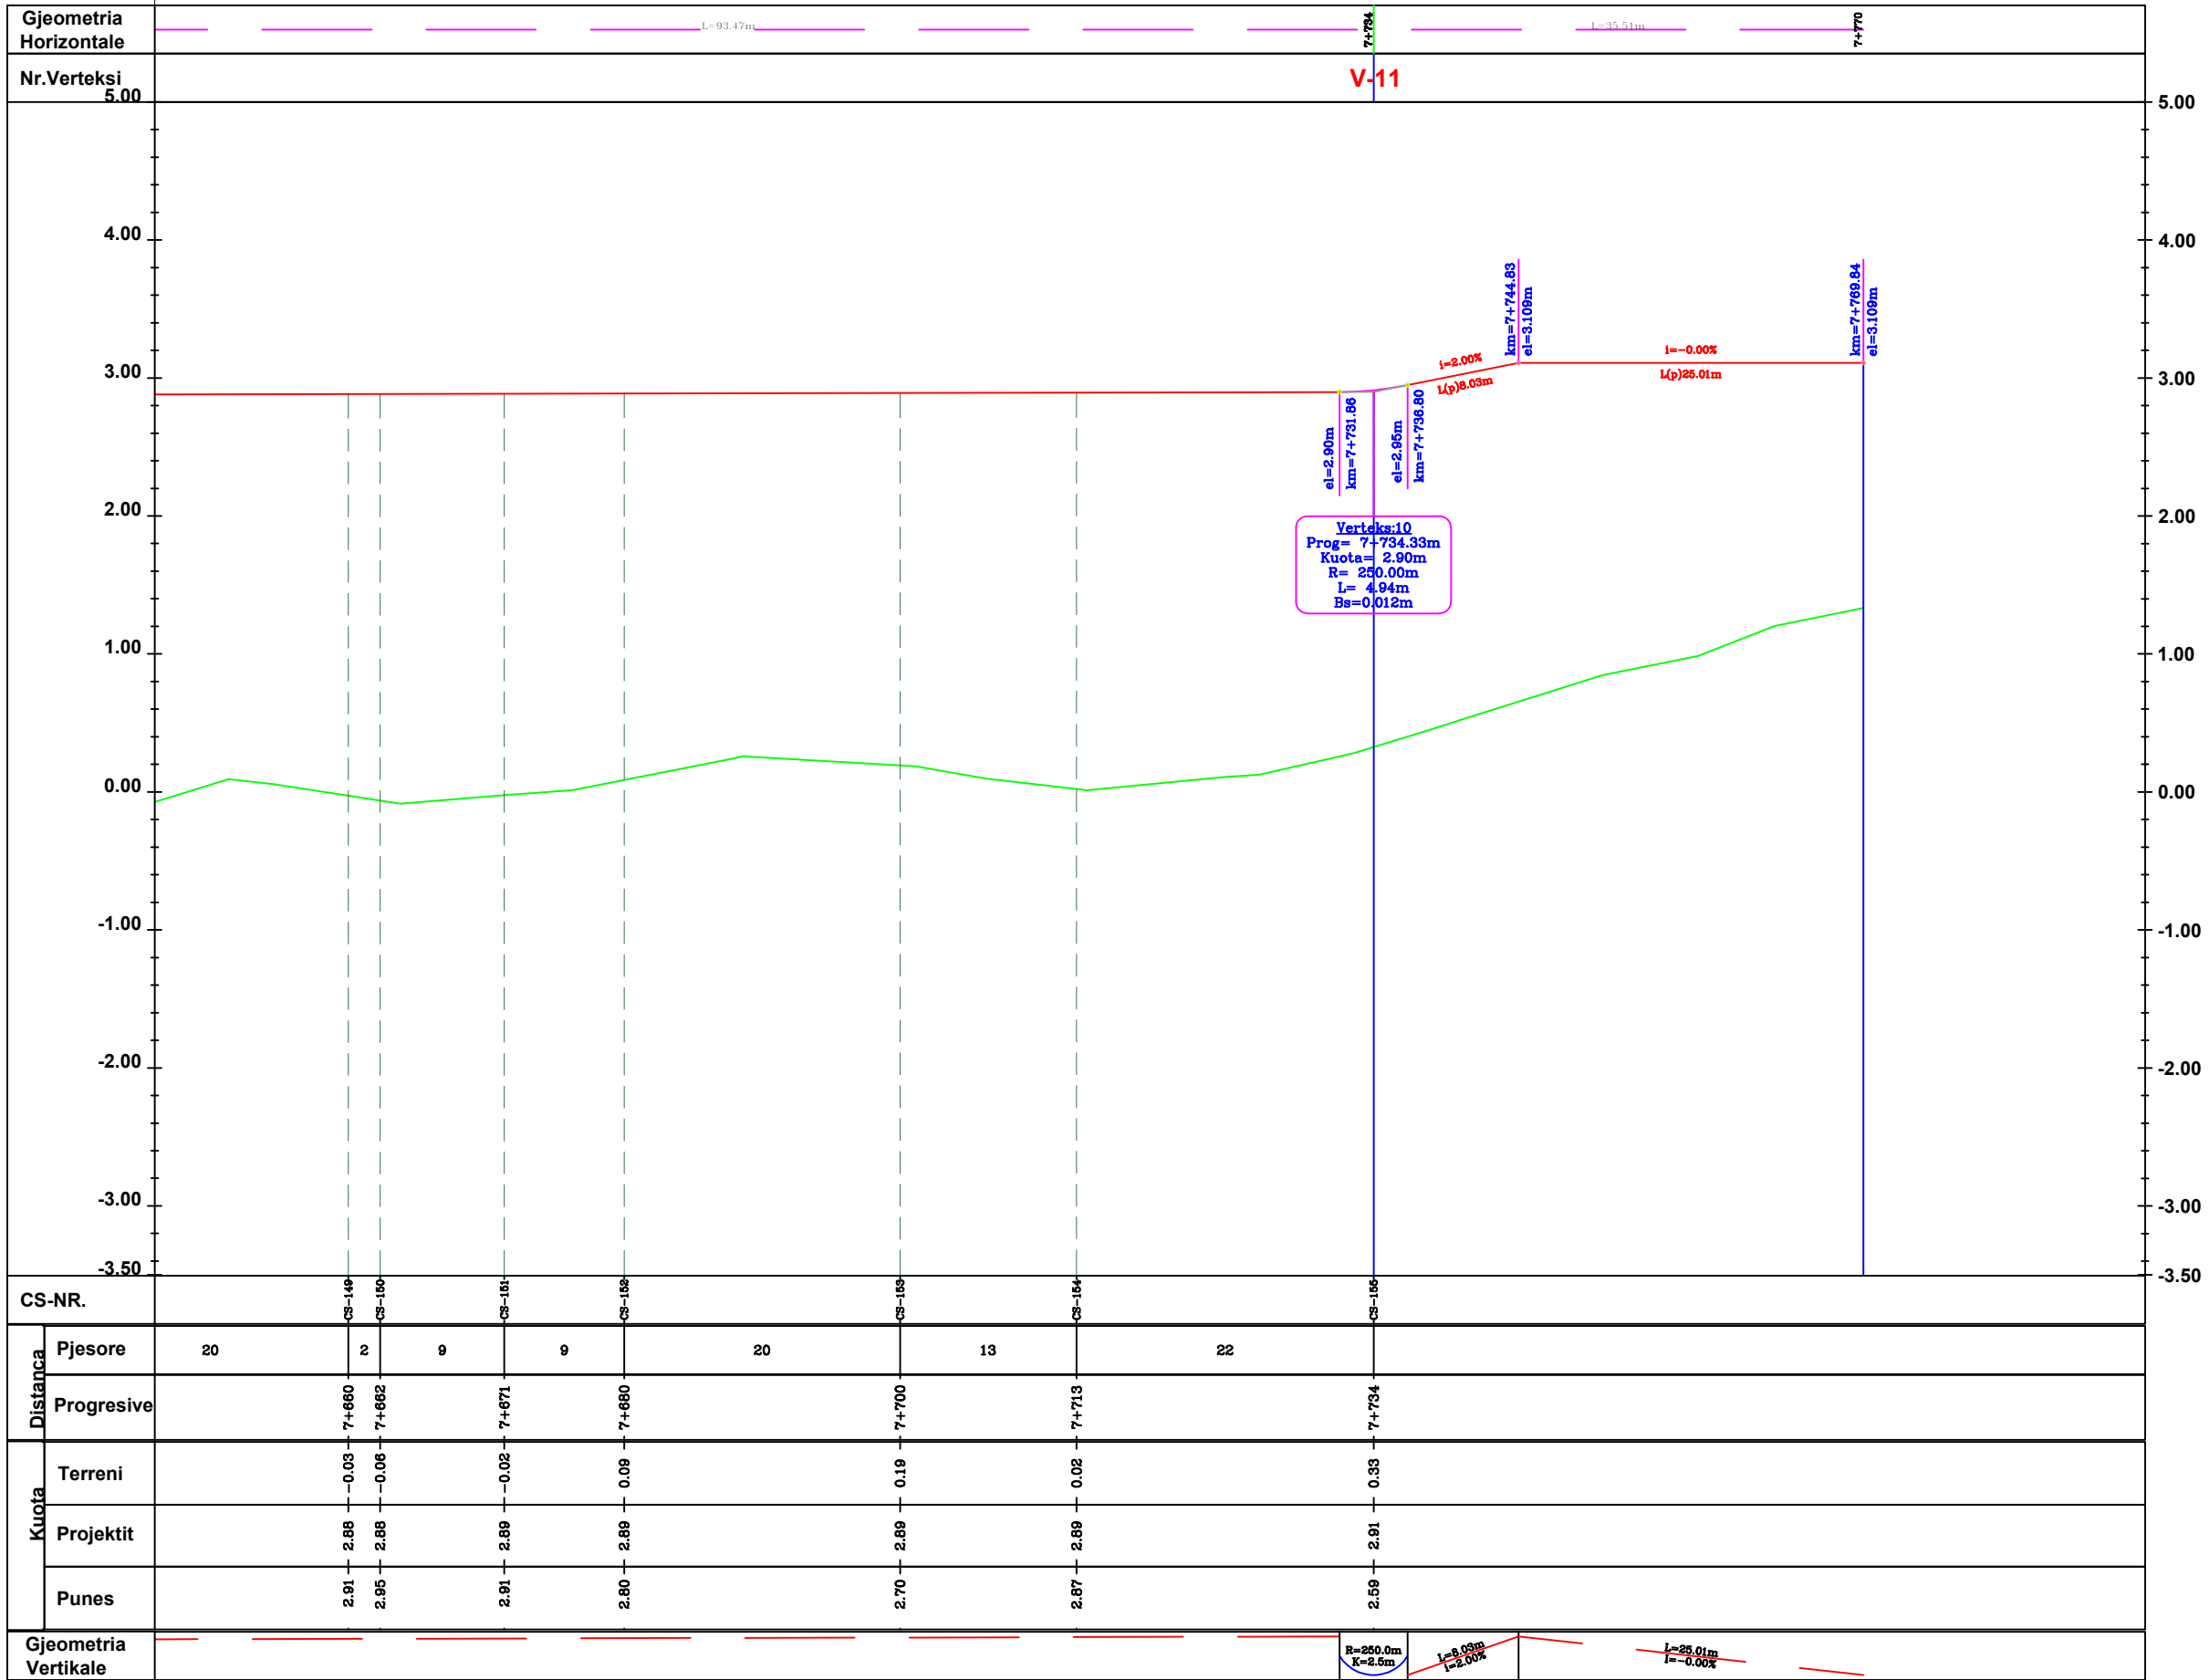

**INVESTITORI**  
 AUTORITETI RRUGOR SHQIPTAR

**MBIKQYRESI I PUNIMEVE**  
 "CIVIL CONS" & "ENGINEERING CONSULTING GROUP"  
 Ing. Kostasca MARTINI


**OBJEKTI: NDERTIM RRUGA PORTO-ROMANO DURRES, LOT 3**  
 Profili Gjatesor (Aksi Kryesor)

**FAZA - PROJEKTI ZBATIM**  
 SHKALLA H 1:500  
 SHKALLA v 1:50  
 FLETA E VIZATIMIT. Nr: 18


SIPERMARRESI I PUNIMEVE "4 A - M" SH.P.K.  
 Drejtues Teknik: Ing. Brigita HAMZAI  
 ADMINISTRATORI: Z. Ardit METALIAJ



CS-NR.		CS-1	CS-2	CS-3	CS-4	CS-5	CS-6	CS-7	CS-8	CS-9	CS-10	CS-11
Distanca	Pjesore	25	10	20	5	20	20	20	20	20	20	20
	Progresive	0+000	0+025	0+035	0+055	0+060	0+080	0+100	0+120	0+140	0+160	0+180
Kuota	Terreni	-0.36	-0.42	-0.39	-0.87	-1.15	0.08	-0.11	-0.20	-0.51	-0.05	0.00
	Projektit	2.37	2.37	2.18	2.11	2.10	2.05	2.00	1.95	1.90	1.85	1.81
	Punes	2.73	2.79	2.57	2.98	3.25	1.97	2.11	2.15	2.41	1.91	1.80

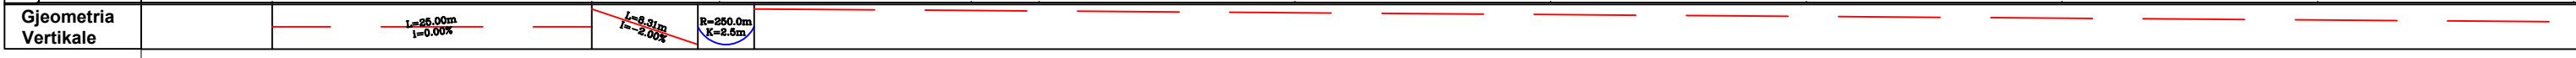

<b>INVESTITORI</b>  AUTORITETI RRUGOR SHQIPTAR	MBIKQYRESI I PUNIMEVE "CIVIL CONS" & "ENGINEERING CONSULTING GROUP" Ing. Kostasca MARTINI	<b>OBJEKTI: NDERTIM RRUGA PORTO-ROMANO DURRES, LOT 3</b>		<b>FAZA - PROJEKTI ZBATIM</b>			SIPERMARRESI I PUNIMEVE "4 A - M" SH.P.K.
		Profili Gjatesor (Aksi C_3-1)		SHKALLA H 1:500 SHKALLA V 1:50	DATA: Janar - 2021	Rev.01	Drejtues Teknik: Ing. Brigita HAMZAI
				FLETA E VIZATIMIT. Nr: 1			ADMINISTRATORI: Z. Ardit METALIAJ

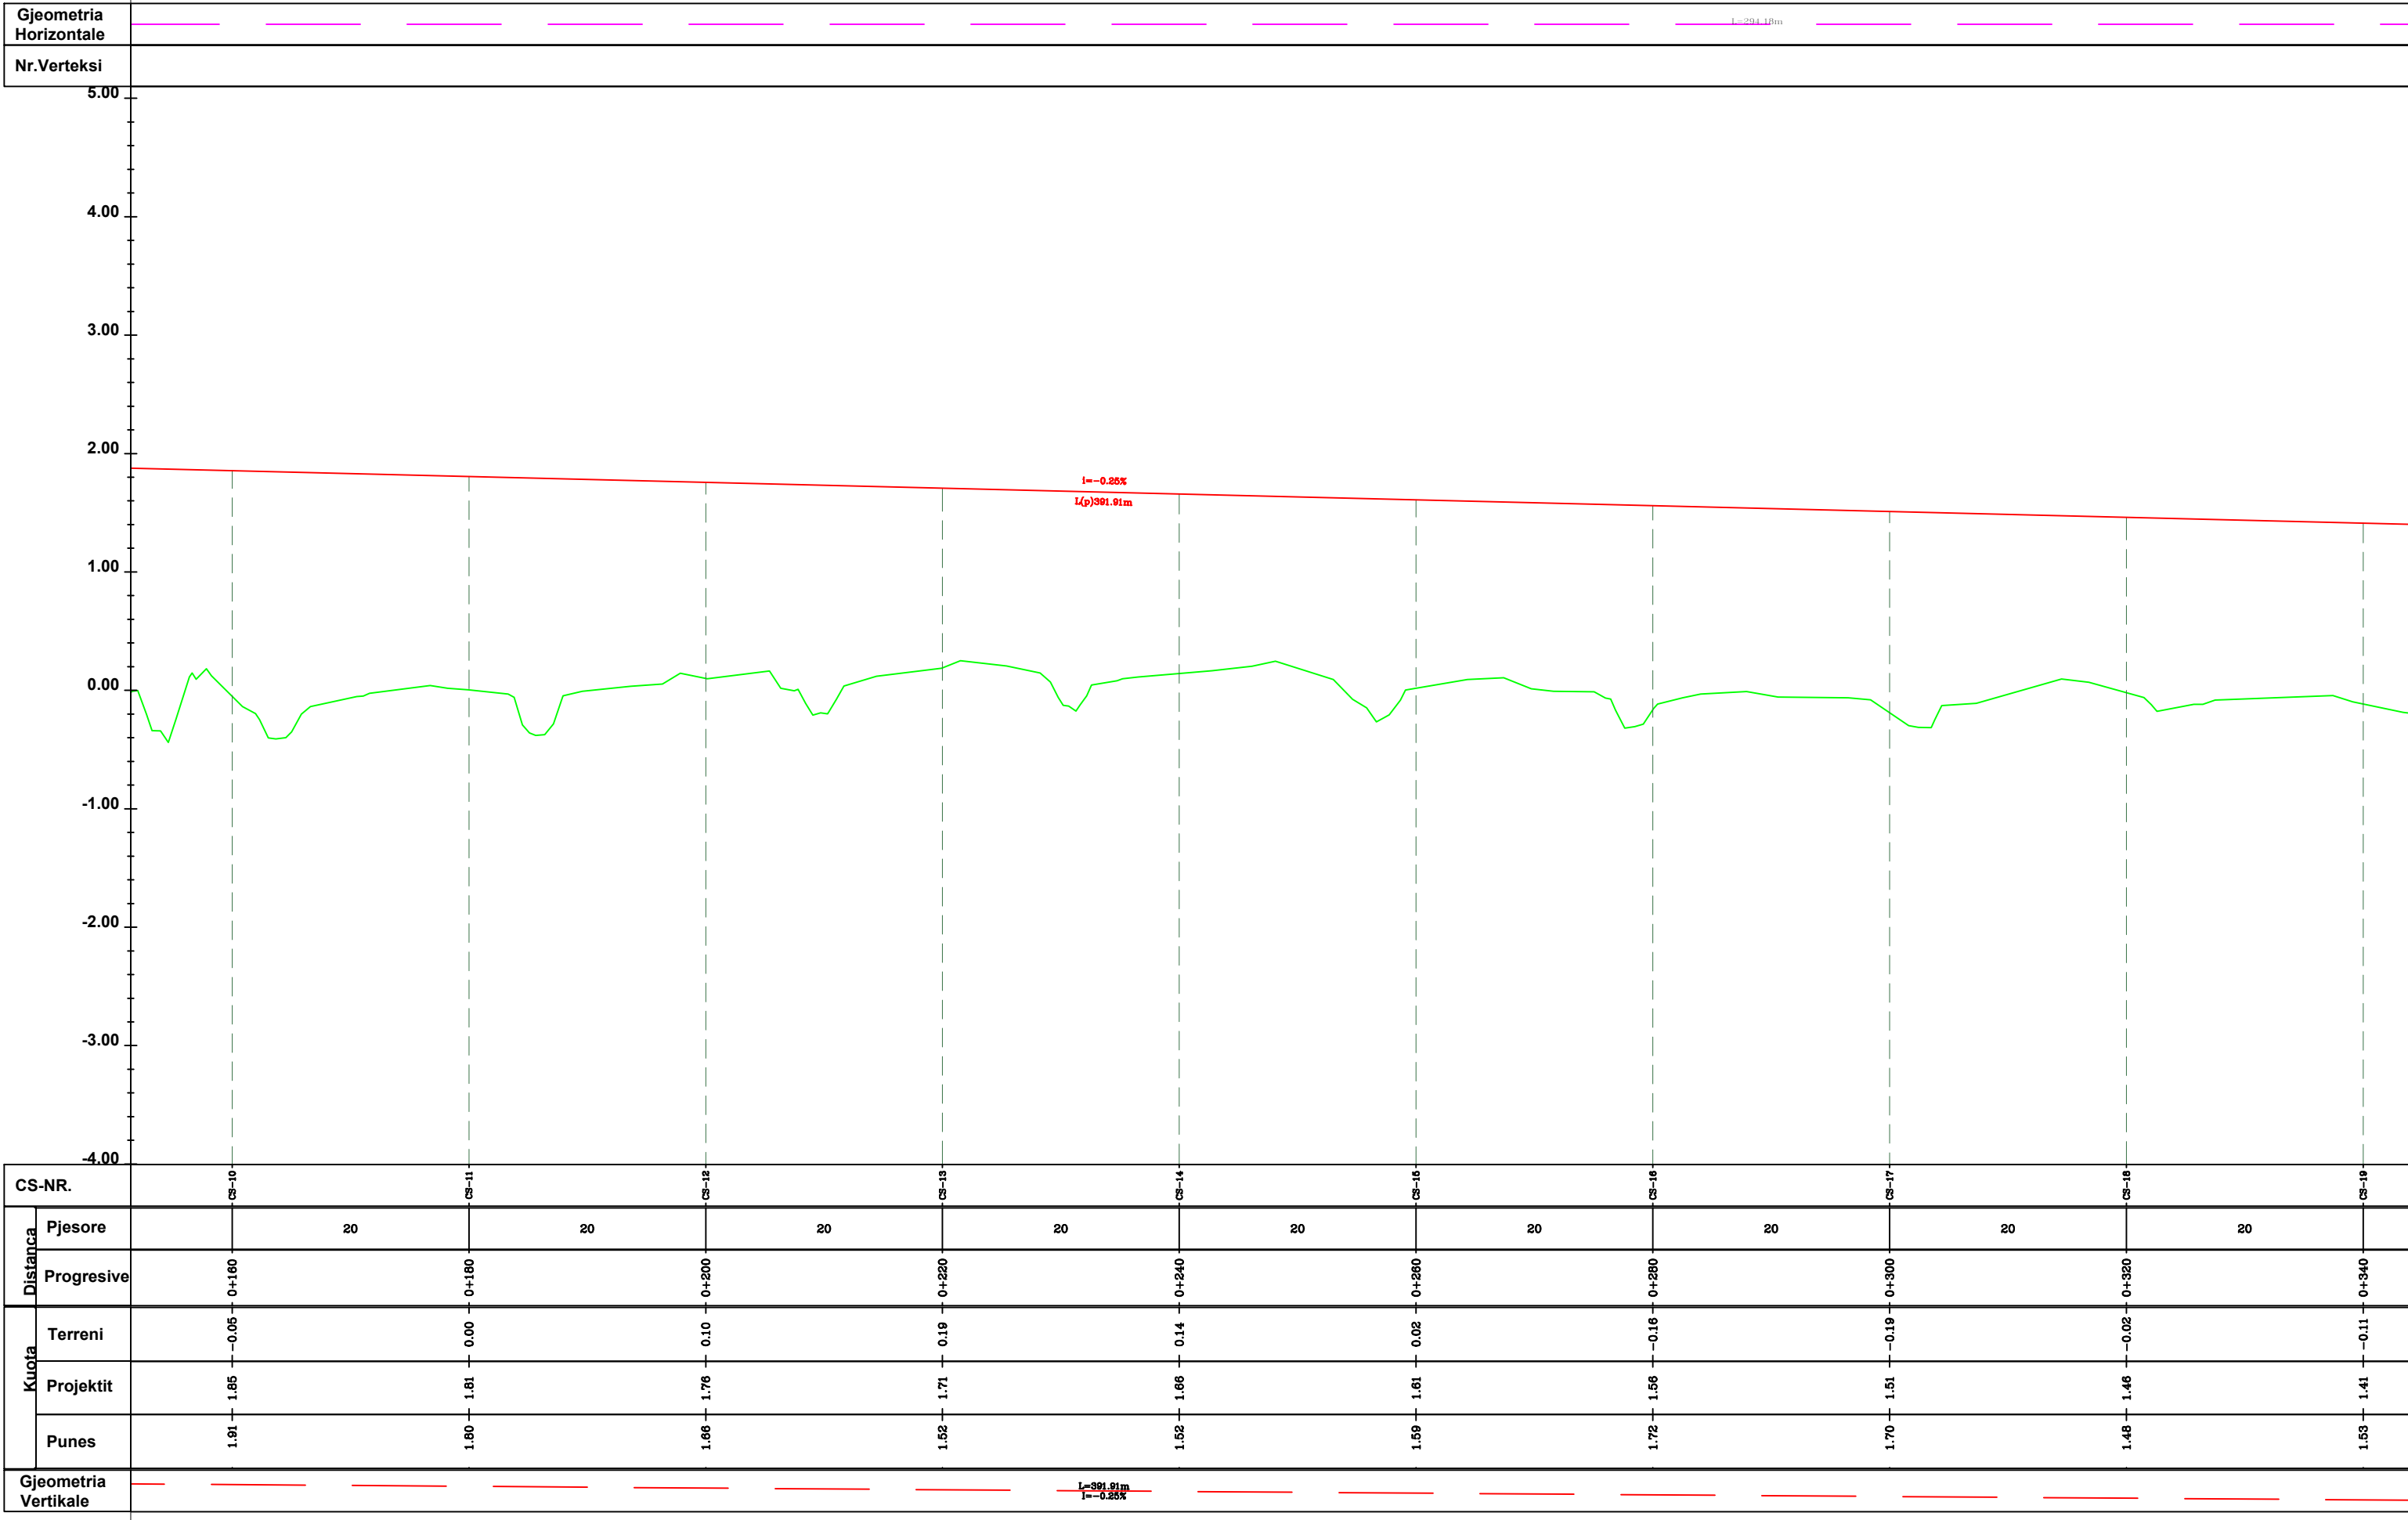

**INVESTITORI**

AUTORITETI RRUGOR SHQIPTAR

*MBIKQYRESI I PUNIMEVE*

"CIVIL CONS" & "ENGINEERING CONSULTING GROUP"  
Ing. Kostasca MARTINI

**OBJEKTI: NDERTIM RRUGA PORTO-ROMANO DURRES, LOT 3**

Profili Gjatesor  
(Aksi C\_3-1)


**FAZA - PROJEKTI ZBATIM**

SHKALLA H 1:500 SHKALLA v 1:50	DATA: Janar - 2021	Rev.01
FLETA E VIZATIMIT. Nr: <u>2</u>		

*SIPERMARRESI I PUNIMEVE "4 A - M" SH.P.K.*

Drejtes Teknik: Ing. Brigita HAMZAI

ADMINISTRATORI: Z. Ardit METALIAJ

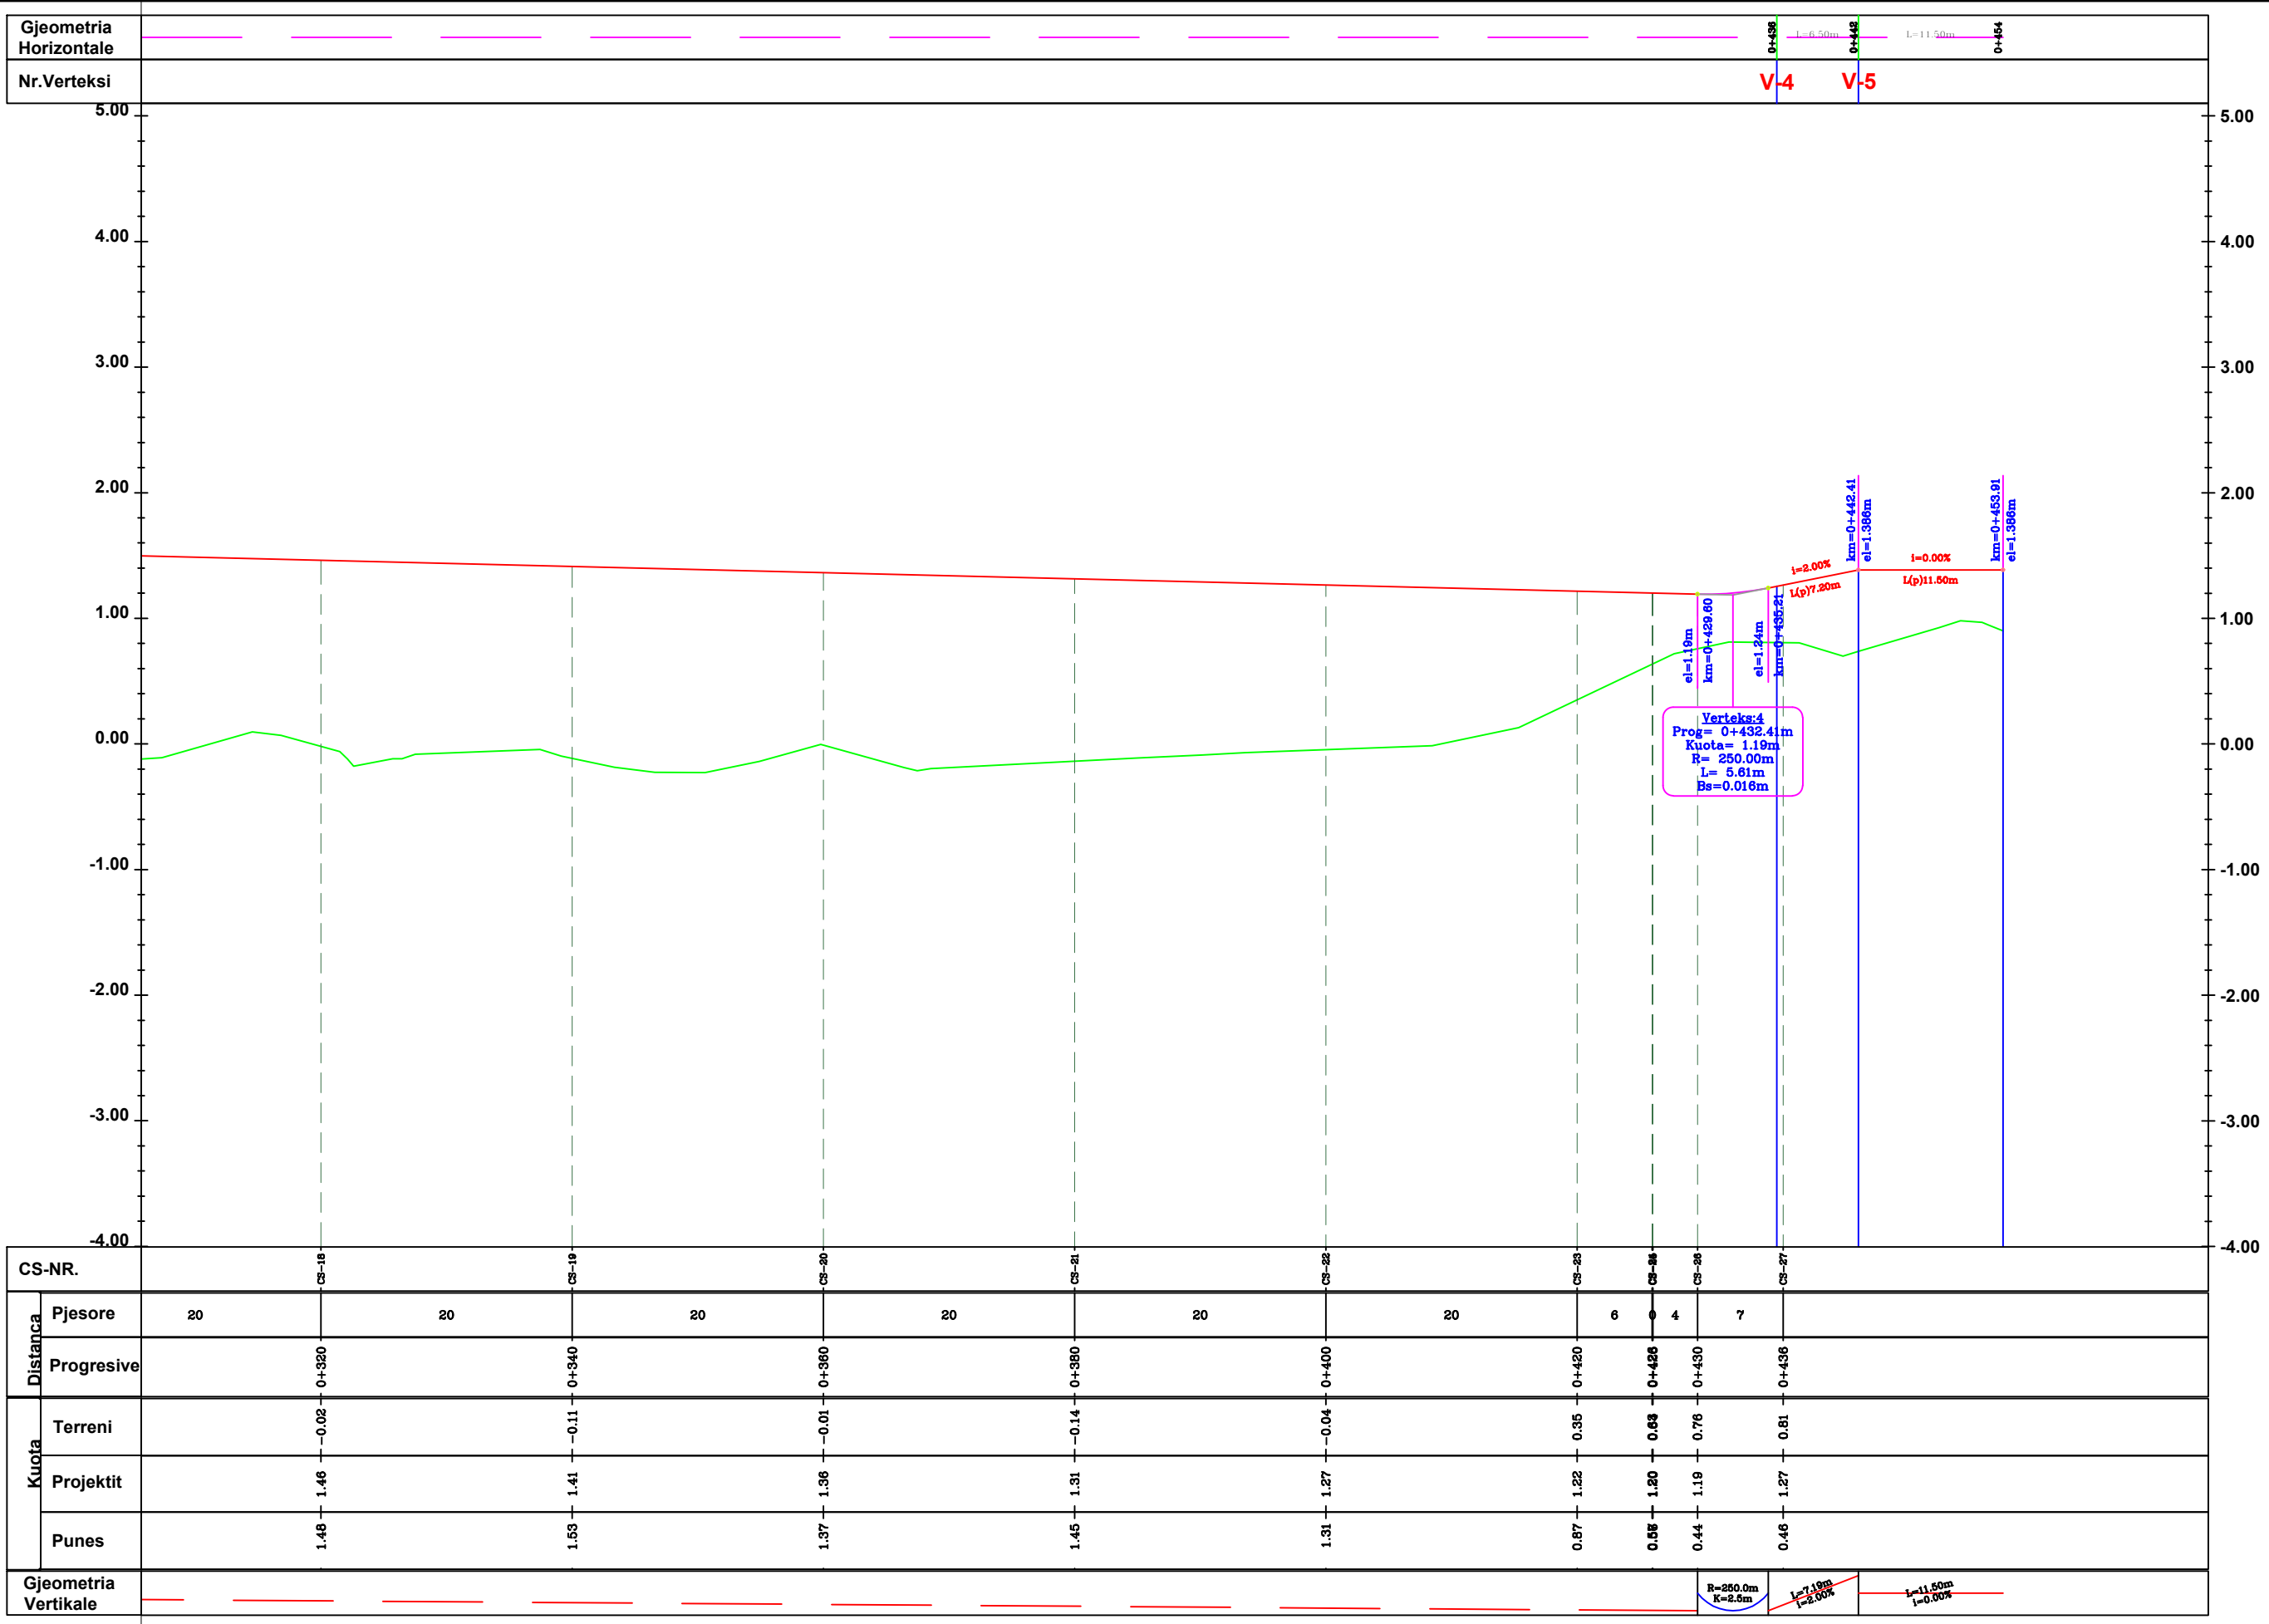

CS-NR.			CS-18		CS-19		CS-20		CS-21		CS-22		CS-23		CS-24		CS-25		CS-26		CS-27	
Distanca	Pjesore	20		20		20		20		20		20		6	4	7						
	Progressive		0+320		0+340		0+360		0+380		0+400		0+420		0+428		0+430		0+436			
Kuota	Terreni		-0.02		-0.11		-0.01		-0.14		-0.04		0.35		0.63		0.76		0.81			
	Projektit		1.46		1.41		1.38		1.31		1.27		1.22		1.20		1.19		1.27			
	Punes		1.48		1.53		1.37		1.45		1.31		0.87		0.55		0.44		0.46			
Gjeometria Vertikale																						


**INVESTITORI**  
 AUTORITETI RRUGOR SHQIPTAR

*MBIKQYRESI I PUNIMEVE*  
 "CIVIL CONS" & "ENGINEERING CONSULTING GROUP"  
 Ing. Kostasca MARTINI

**OBJEKTI: NDERTIM RRUGA PORTO-ROMANO DURRES, LOT 3**  
 Profili Gjatesor (Aksi C\_3-1)

**FAZA - PROJEKTI ZBATIM**  
 SHKALLA H 1:500  
 SHKALLA V 1:50  
 DATA: Janar - 2021  
 Rev.01  
 FLETA E VIZATIMIT. Nr: 3

SIPERMARRESI I PUNIMEVE "4 A - M" SH.P.K.  
 Drejtues Teknik: Ing. Brigita HAMZAI  
 ADMINISTRATORI: Z. Ardit METALIAJ

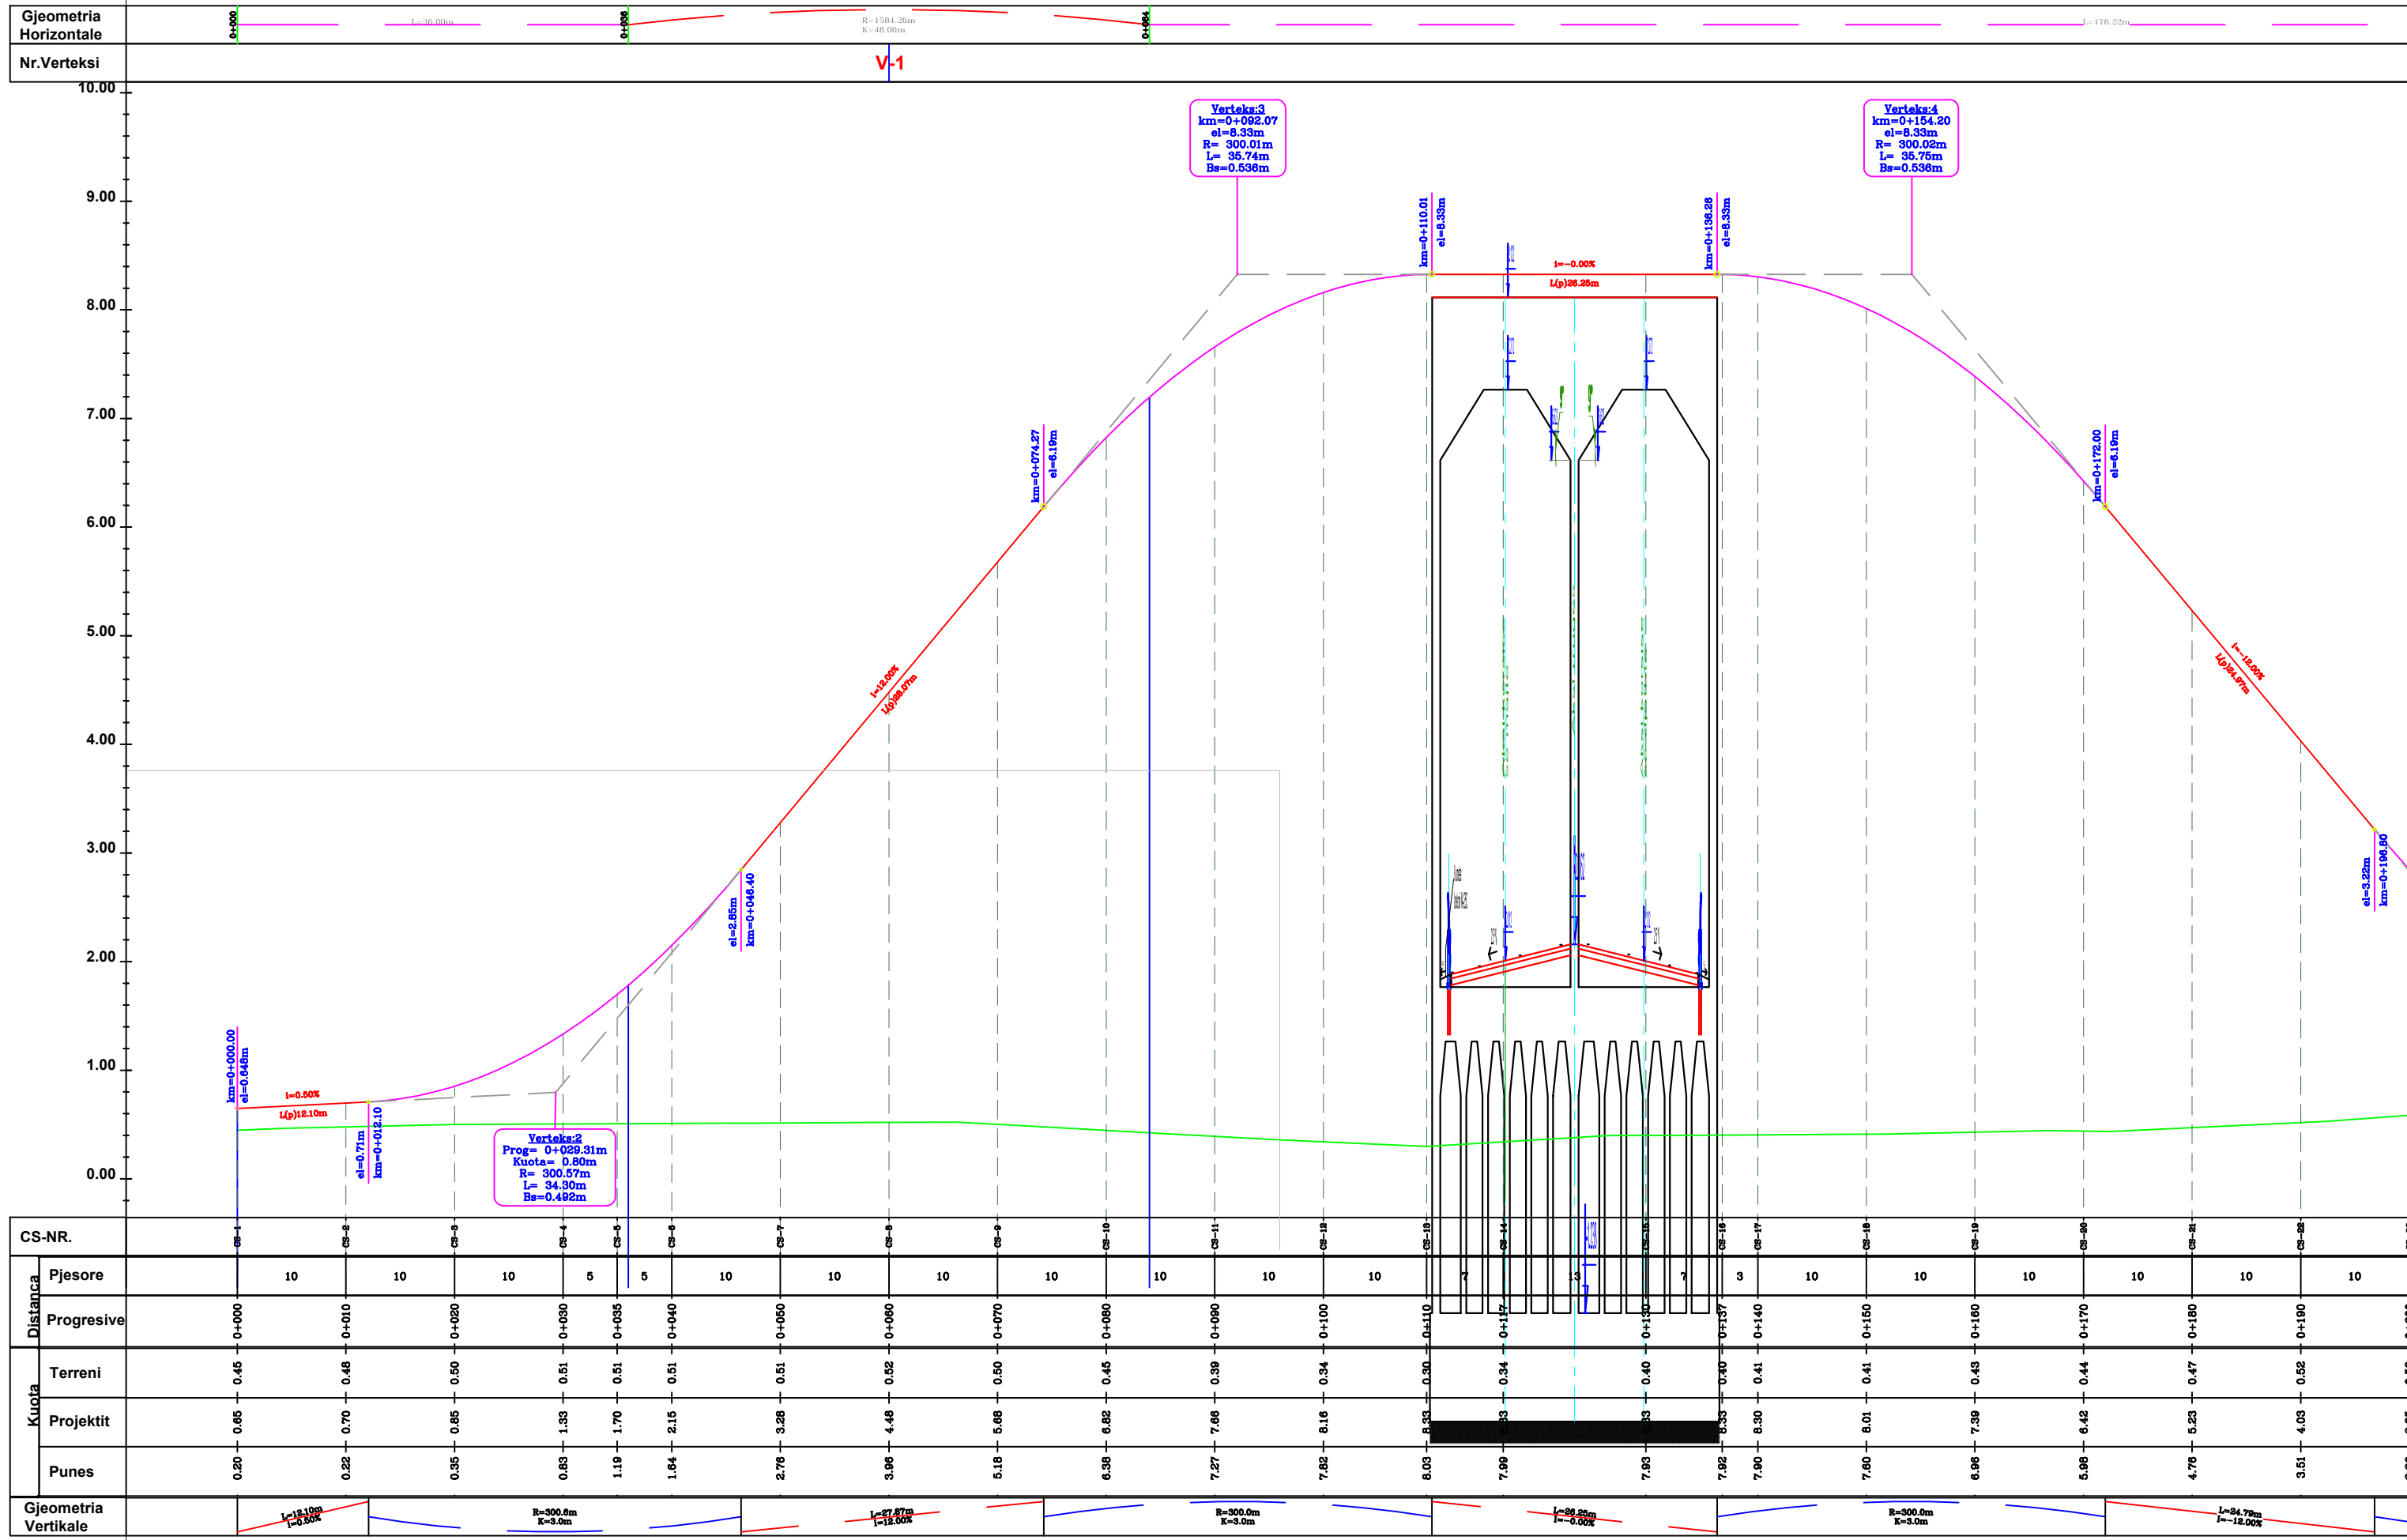

CS-NR.	05-1	05-2	05-3	05-4	05-5	05-6	05-7	05-8	05-9	05-10	05-11	05-12	05-13	05-14	05-15	05-16	05-17	05-18	05-19	05-20	05-21	05-22	05-23	
Pjesore		10	10	10	5	5	10	10	10	10	10	10	10	7	3	7	3	10	10	10	10	10	10	10
Progresive	0+000	0+010	0+020	0+030	0+035	0+040	0+050	0+060	0+070	0+080	0+090	0+100	0+110	0+117	0+130	0+137	0+140	0+150	0+160	0+170	0+180	0+190	0+200	
Kuota	Terreni	0.45	0.48	0.50	0.51	0.51	0.51	0.52	0.50	0.45	0.39	0.34	0.30	0.34	0.40	0.40	0.41	0.41	0.43	0.44	0.47	0.52	0.58	
	Projektit	0.85	0.70	0.85	1.33	1.70	2.15	3.28	4.48	5.68	6.82	7.86	8.16	8.33	8.33	8.33	8.30	8.01	7.99	6.42	5.23	4.03	2.85	
	Punes	0.20	0.22	0.35	0.63	1.19	1.64	2.76	3.96	5.18	6.38	7.27	7.82	8.03	7.99	7.93	7.92	7.90	7.60	6.96	5.98	4.76	3.51	2.26
Gjeometria Vertikale	L=12.10m i=0.50%		R=300.0m K=3.0m			L=27.87m i=-12.00%		R=300.0m K=3.0m			L=28.50m i=-0.00%			R=300.0m K=3.0m			L=24.70m i=-12.00%							

**INVESTITORI**  
AUTORITETI RRUGOR SHQIPTAR

*MBIKQYRESI I PUNIMEVE*  
"CIVIL CONS" & "ENGINEERING CONSULTING GROUP"  
Ing. Kostasca MARTINI

**OBJEKTI: NDERTIM RRUGA PORTO-ROMANO DURRES, LOT 3**  
  
Profili Gjatesor  
(Aksi C\_3-2)


**FAZA - PROJEKTI ZBATIM**  
SHKALLA H 1:500  
SHKALLA V 1:50  
DATA: Janar - 2021  
Rev.01  
FLETA E VIZATIMIT. Nr: 1

SIPERMARRESI I PUNIMEVE "4 A - M" SH.P.K.  
Drejtesues Teknik: Ing. Brigita HAMZAI  
ADMINISTRATORI: Z. Ardit METALIAJ

Gjeometria Horizontale

Nr.Verteksi

10.00  
9.00  
8.00  
7.00  
6.00  
5.00  
4.00  
3.00  
2.00  
1.00  
0.00

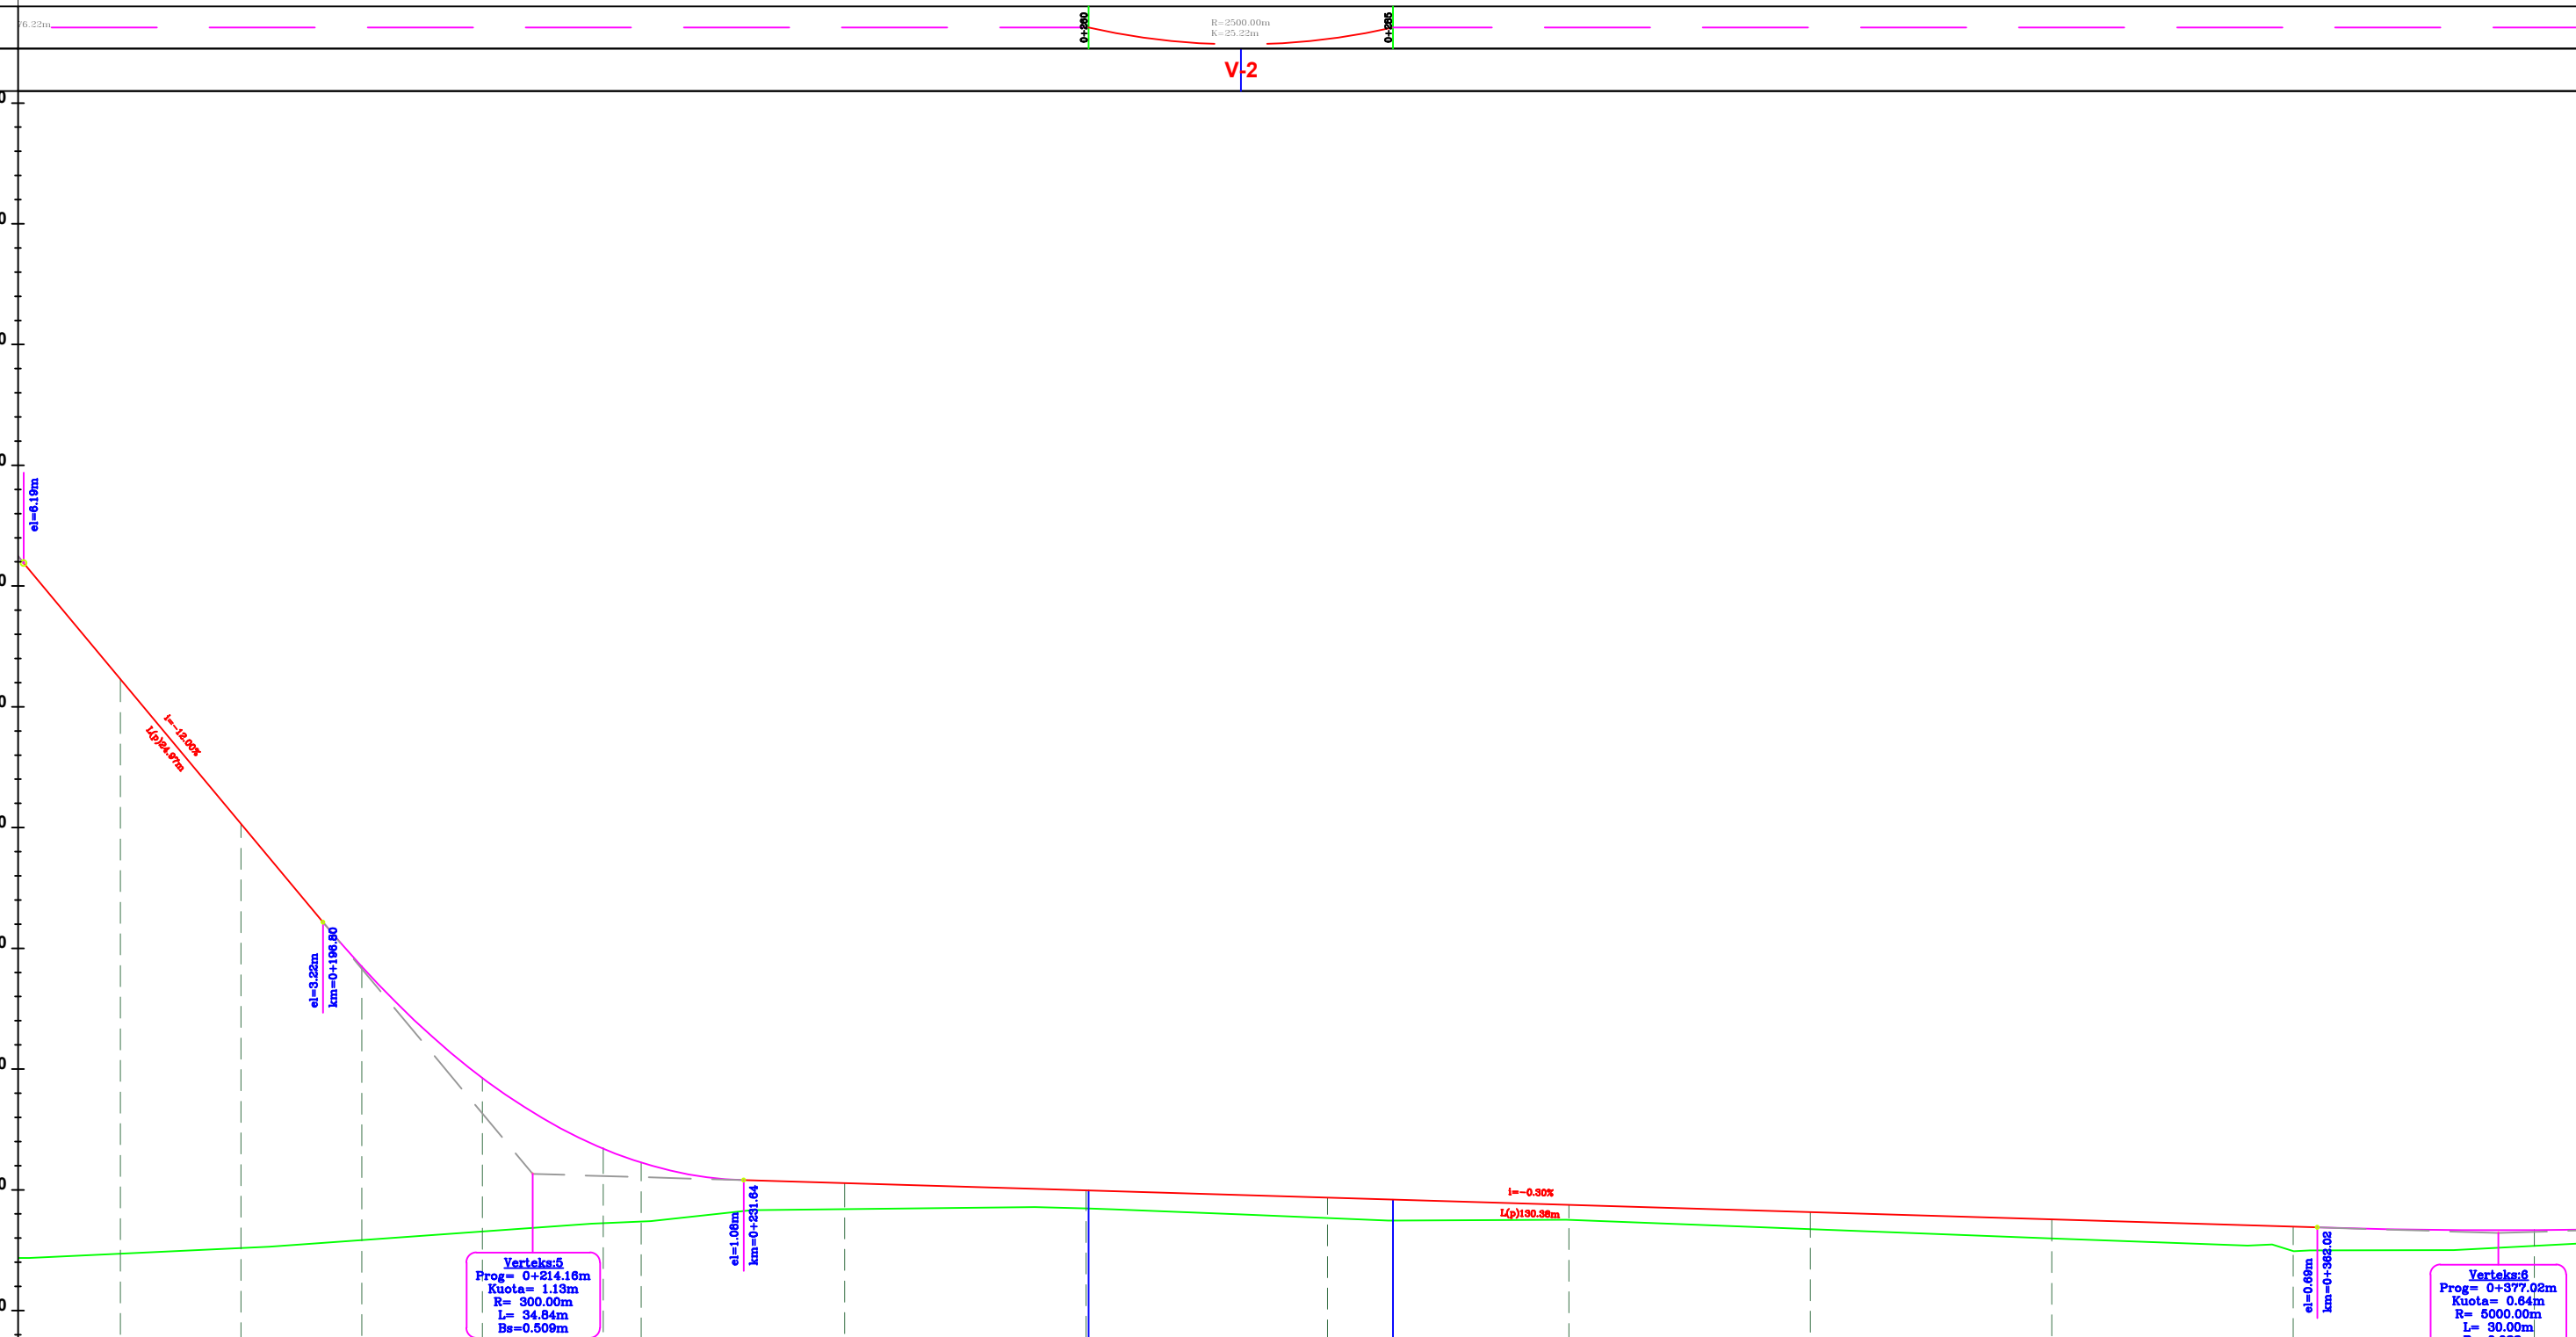

CS-NR.	CS-21	CS-22	CS-23	CS-24	CS-25	CS-26	CS-27	CS-28	CS-29	CS-30	CS-31	CS-32	CS-33	CS-34
Pjesore	10	10	10	10	10	3	17	20	20	20	20	20	20	20
Progresive	0+180	0+190	0+200	0+210	0+220	0+223	0+240	0+260	0+280	0+300	0+320	0+340	0+360	0+380
Terreni	0.47	0.52	0.58	0.66	0.73	0.74	0.84	0.85	0.77	0.75	0.67	0.60	0.49	0.54
Projektit	5.23	4.03	2.85	1.83	1.34	1.23	1.05	0.99	0.83	0.87	0.81	0.75	0.69	0.67
Punes	4.76	3.51	2.26	1.27	0.62	0.49	0.21	0.15	0.17	0.12	0.14	0.16	0.20	0.13
Gjeometria Vertikale	$L=24.79m$ $i=-12.00\%$		$R=300.0m$ $K=5.0m$						$L=190.38m$ $i=-0.30\%$				$R=5000.0m$ $K=50.0m$	

Verteks:5  
Prog= 0+214.16m  
Kuota= 1.13m  
R= 300.00m  
L= 34.84m  
Bs=0.509m

Verteks:6  
Prog= 0+377.02m  
Kuota= 0.64m  
R= 5000.00m  
L= 50.00m  
Bs=0.022m

INVESTITORI

AUTORITETI RRUGOR SHQIPTAR

MBIKQYRESI I PUNIMEVE

"CIVIL CONS" & "ENGINEERING CONSULTING GROUP"  
Ing. Kostasca MARTINI

OBJEKTI: NDERTIM RRUGA PORTO-ROMANO

DURRES, LOT 3

Profili Gjatesor  
(Aksi C\_3-2)

FAZA - PROJEKTI ZBATIM

SHKALLA H 1:500  
SHKALLA V 1:50

DATA: Janar - 2021

Rev.01

FLETA E VIZATIMIT. Nr: 2

SIPERMARRESI I PUNIMEVE "4 A - M" SH.P.K.

Drejtesues Teknik: Ing. Brigita HAMZAI

ADMINISTRATORI: Z. Ardit METALIAJ



CS-NR.		05-34	05-35	05-36	05-37	05-38	05-39	05-40	05-41	05-42	05-43	05-44
Distanca	Pjesore	20	20	20	20	20	20	20	20	20	16	7
	Progresive	0+380	0+400	0+420	0+440	0+460	0+480	0+500	0+520	0+540	0+560	0+564
Kuota	Terreni	0.54	0.62	0.65	0.68	0.69	0.70	0.74	0.72	0.73	0.76	0.79
	Projektit	0.67	0.71	0.77	0.83	0.89	0.95	1.01	1.07	1.13	1.18	1.21
	Punes	0.13	0.09	0.12	0.16	0.20	0.25	0.28	0.35	0.40	0.48	0.42

**INVESTITORI**  
 AUTORITETI RRUGOR SHQIPTAR


*MBIKQYRESI I PUNIMEVE*  
 "CIVIL CONS" & "ENGINEERING CONSULTING GROUP"  
 Ing. Kostasca MARTINI

**OBJEKTI: NDERTIM RRUGA PORTO-ROMANO DURRES, LOT 3**  
 Profili Gjatesor (Aksi C\_3-2)

**FAZA - PROJEKTI ZBATIM**  
 SHKALLA H 1:500  
 SHKALLA V 1:50  
 DATA: Janar - 2021  
 Rev.01  
 FLETA E VIZATIMIT. Nr: 3

SIPERMARRESI I PUNIMEVE "4 A - M" SH.P.K.  
 Drejtues Teknik: Ing. Brigita HAMZAI  
 ADMINISTRATORI: Z. Ardit METALIAJ



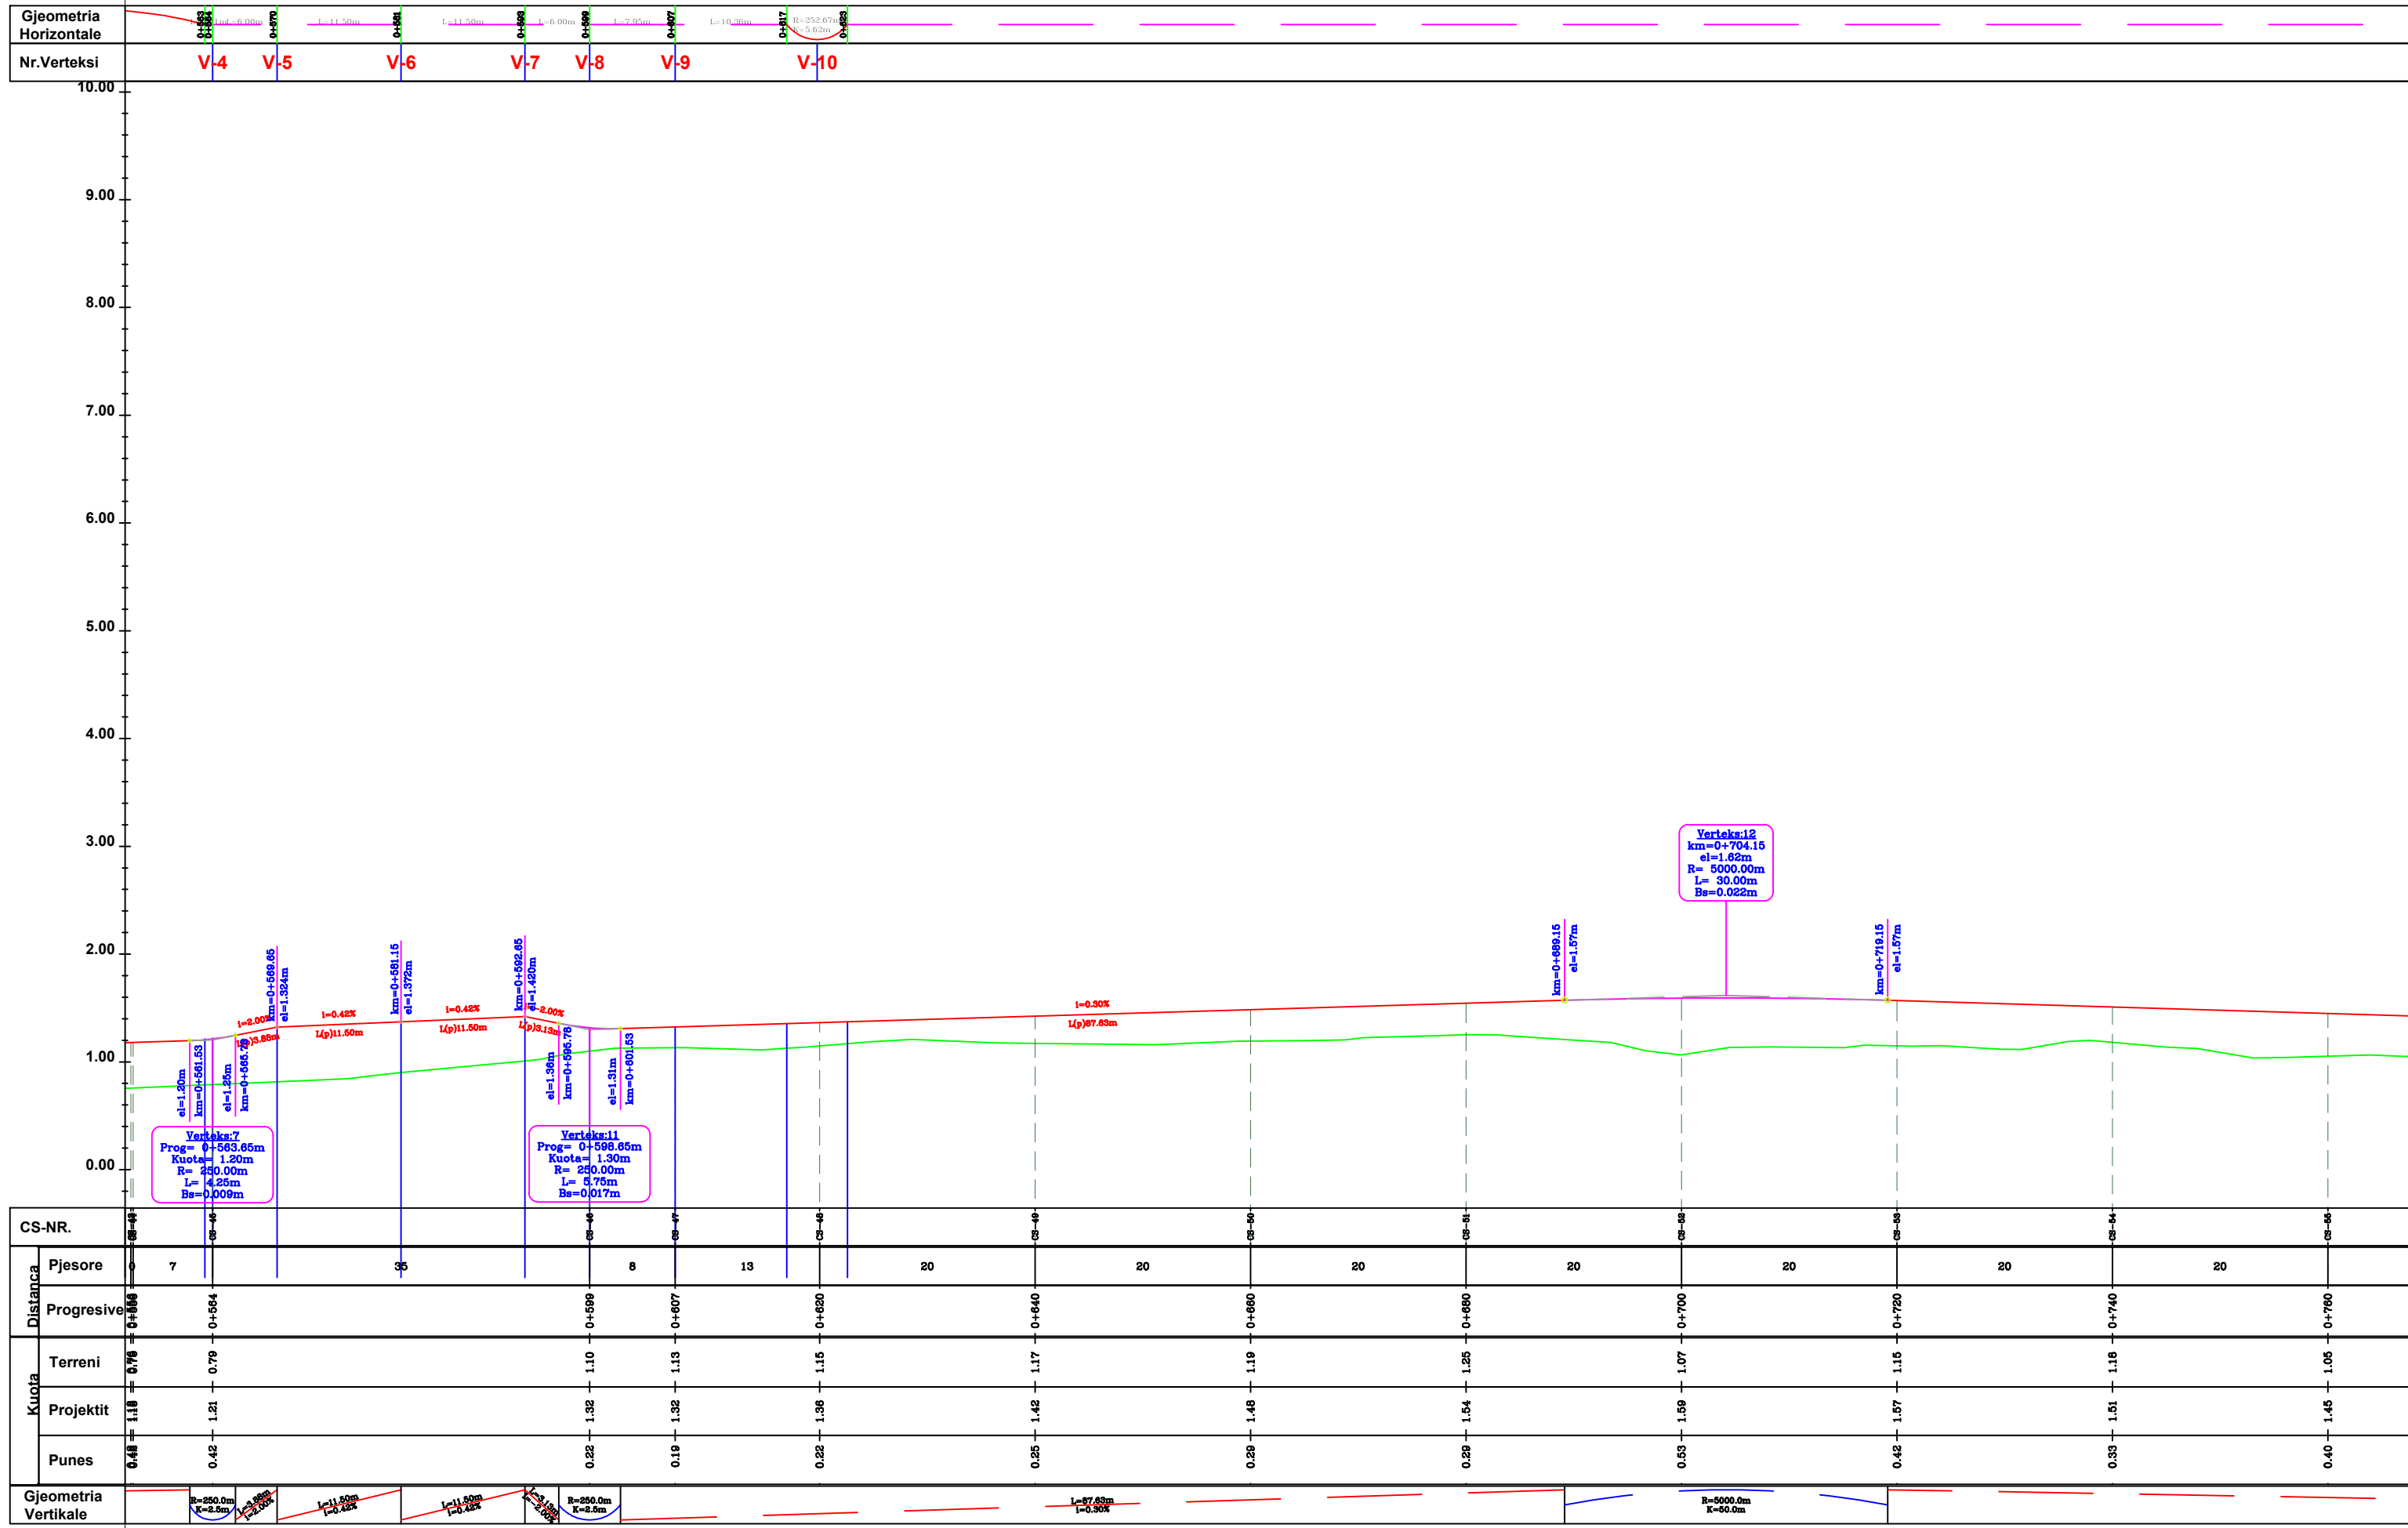

CS-NR.	05-43	05-44	05-45	05-46	05-47	05-48	05-49	05-50	05-51	05-52	05-53	05-54	05-55
Pjesore	7		35		8	13		20	20	20	20	20	20
Progresive	0+000	0+564		0+599	0+607	0+620	0+640	0+660	0+680	0+700	0+720	0+740	0+760
Kuota	Terreni	0.76	0.79	1.10	1.13	1.15	1.17	1.19	1.25	1.07	1.15	1.18	1.05
	Projektit	1.18	1.21	1.32	1.32	1.36	1.42	1.48	1.54	1.59	1.57	1.51	1.45
	Punes	0.48	0.42	0.22	0.19	0.22	0.25	0.29	0.29	0.53	0.42	0.33	0.40

**INVESTITORI**  
AUTORITETI RRUGOR SHQIPTAR

**MBIKQYRESI I PUNIMEVE**  
"CIVIL CONS" & "ENGINEERING CONSULTING GROUP"  
Ing. Kostasca MARTINI

**OBJEKTI: NDERTIM RRUGA PORTO-ROMANO DURRES, LOT 3**  
Profili Gjatesor (Aksi C\_3-2)

**FAZA - PROJEKTI ZBATIM**  
SHKALLA H 1:500  
SHKALLA V 1:50  
DATA: Janar - 2021  
Rev.01  
FLETA E VIZATIMIT. Nr: 4

SIPERMARRESI I PUNIMEVE "4 A - M" SH.P.K.  
Drejtesues Teknik: Ing. Brigita HAMZAI  
ADMINISTRATORI: Z. Ardit METALIAJ

Gjeometria Horizontale

Nr.Verteksi

10.00  
9.00  
8.00  
7.00  
6.00  
5.00  
4.00  
3.00  
2.00  
1.00  
0.00

CS-NR.		05-85	05-86	05-87	05-88	05-89	05-90	05-91	05-92	05-93	05-94	
Pjesore	20	20	20	20	20	20	20	20	20	20	20	20
Progresive		0+760	0+780	0+800	0+820	0+840	0+860	0+880	0+900	0+920	0+940	0+960
Kuota	Terreni	1.05	1.07	0.93	1.01	1.20	1.17	1.12	0.98	1.02	0.99	1.00
	Projektit	1.45	1.39	1.33	1.27	1.21	1.15	1.09	1.07	1.12	1.18	1.21
	Punes	0.40	0.32	0.40	0.26	0.01	-0.02	-0.03	0.09	0.10	0.19	0.21
Gjeometria Vertikale												

Verteksi:13  
Prog= 0+894.44m  
Kuota= 1.05m  
R= 5000.00m  
L= 30.00m  
Bs=0.022m

INVESTITORI

AUTORITETI RRUGOR SHQIPTAR

MBIKQYRESI I PUNIMEVE

"CIVIL CONS" & "ENGINEERING CONSULTING GROUP"  
Ing. Kostasca MARTINI

OBJEKTI: NDERTIM RRUGA PORTO-ROMANO DURRES, LOT 3

Profili Gjatesor (Aksi C\_3-2)

FAZA - PROJEKTI ZBATIM

SHKALLA H 1:500  
SHKALLA V 1:50

DATA: Janar - 2021

Rev.01

FLETA E VIZATIMIT. Nr: 5

SIPERMARRESI I PUNIMEVE "4 A - M" SH.P.K.

Drejtesues Teknik: Ing. Brigita HAMZAI


ADMINISTRATORI: Z. Ardit METALIAJ

Gjeometria Horizontale

Nr.Verteksi

10.00  
9.00  
8.00  
7.00  
6.00  
5.00  
4.00  
3.00  
2.00  
1.00  
0.00

L=940.55m

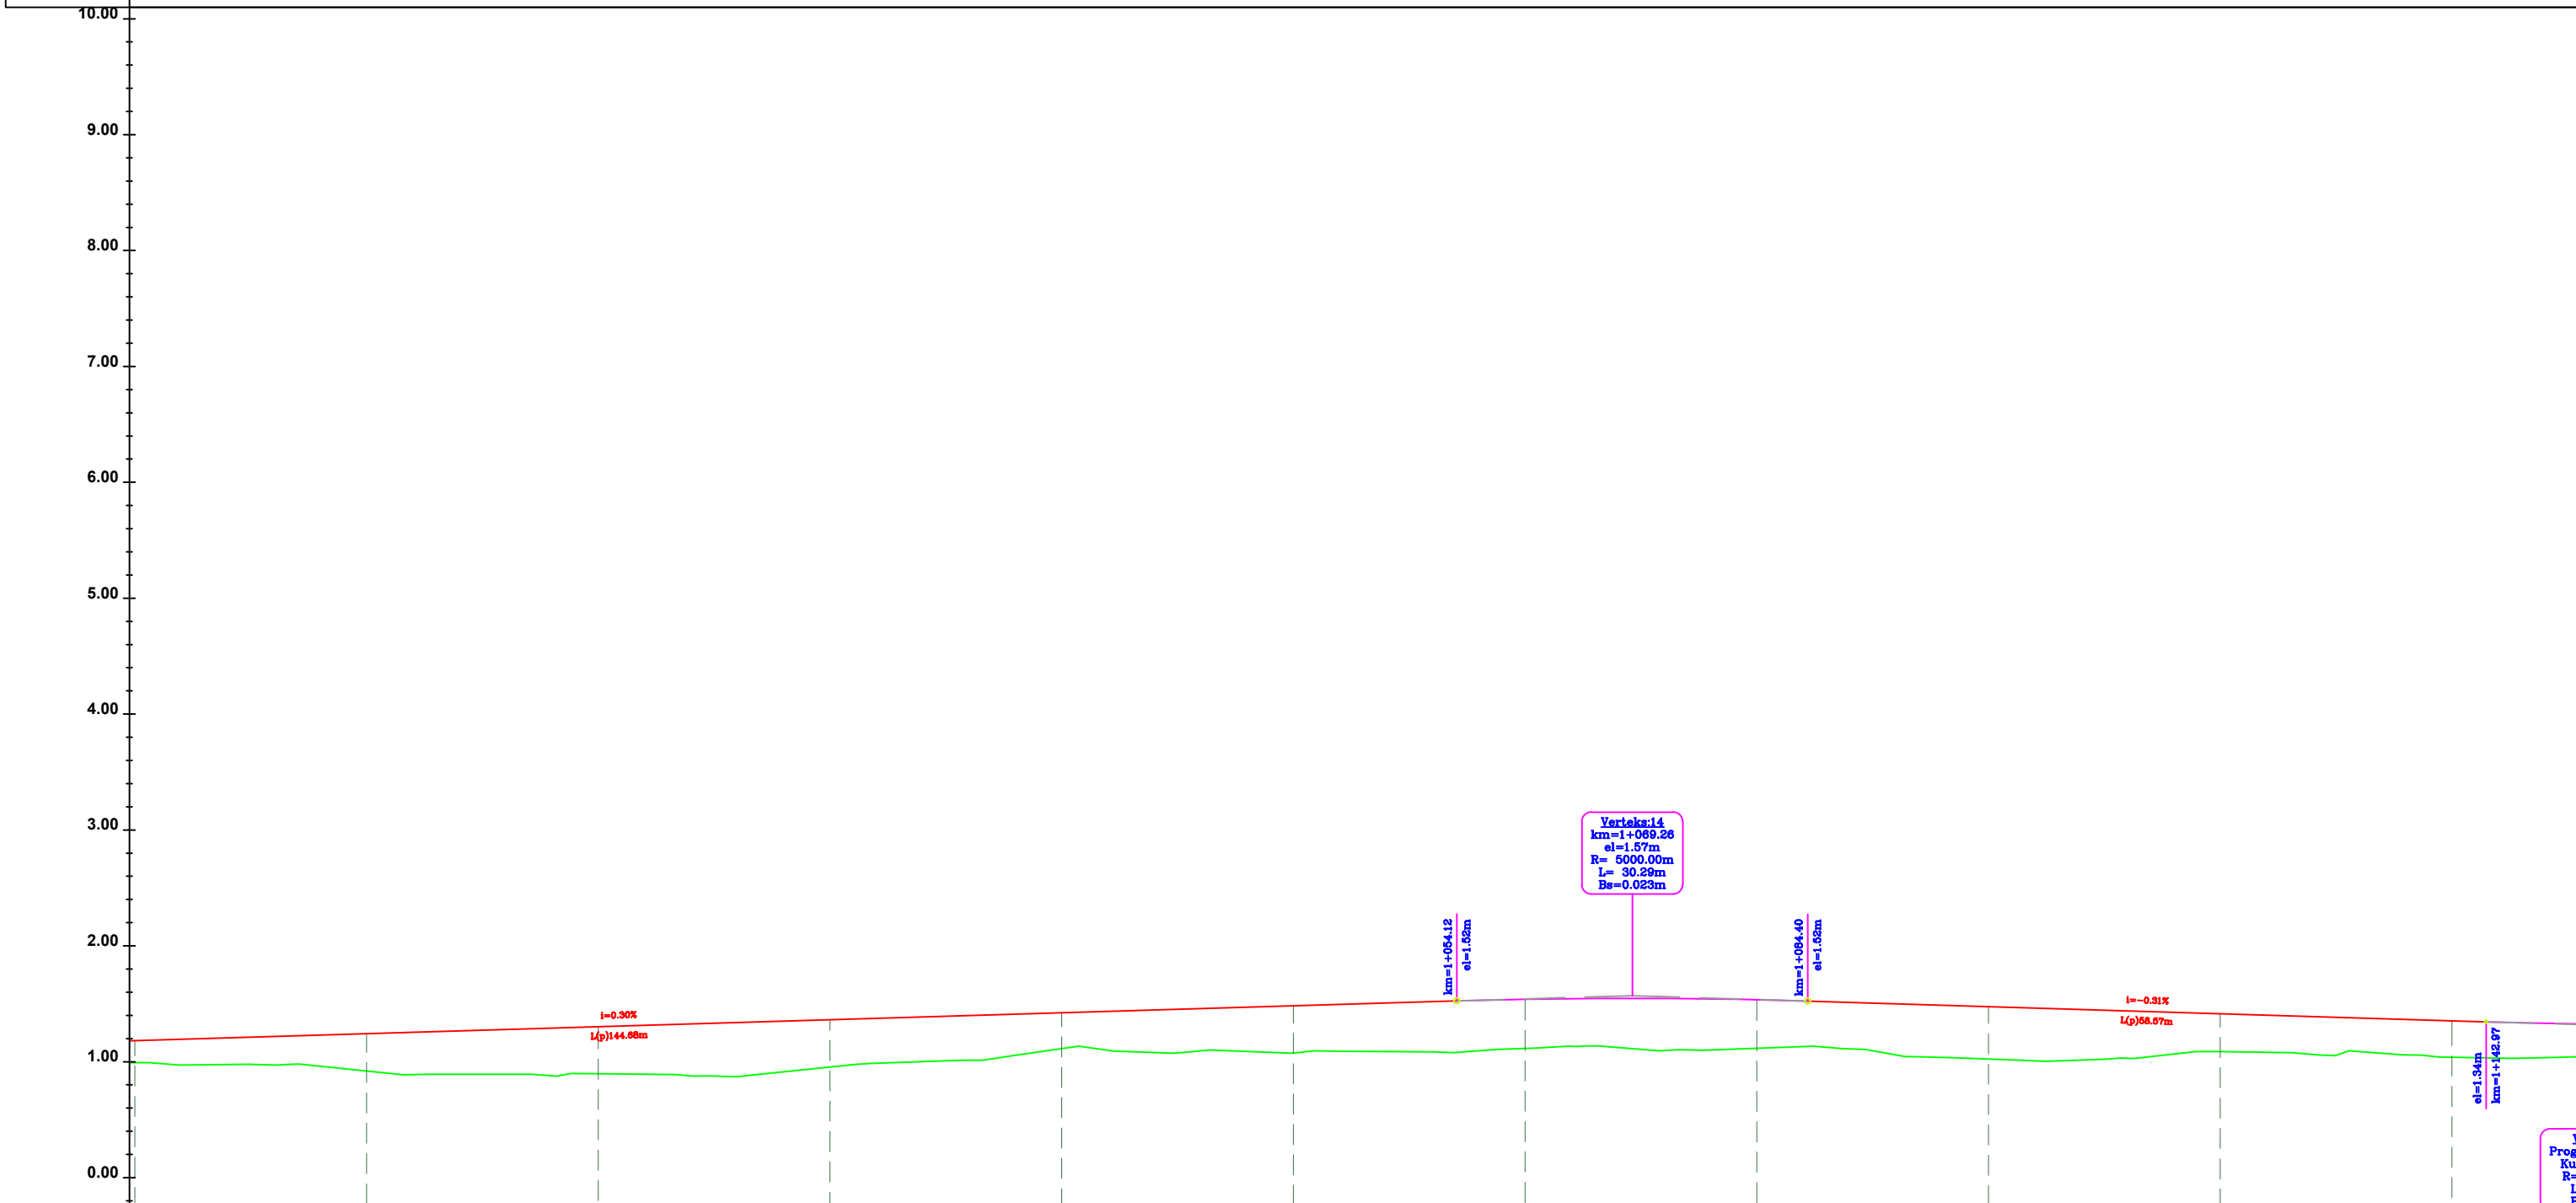

Verteksi 14  
km=1+069.26  
el=1.57m  
R= 5000.00m  
L= 30.29m  
Bs=0.023m

km=1+064.12  
el=1.55m

km=1+084.40  
el=1.55m

el=1.34m  
km=1+142.97

Yes  
Prog=  
Kuot=  
R=  
L=  
Bs=

CS-NR.	CS-84	CS-85	CS-86	CS-87	CS-88	CS-89	CS-90	CS-91	CS-92	CS-93	CS-94	CS-95	CS-96	CS-97	CS-98	CS-99	CS-100	
Pjesore	20	20	20	20	20	20	20	20	20	20	20	20	20	20	20	20	20	
Progresive	0+940	0+960	0+980	1+000	1+020	1+040	1+060	1+080	1+100	1+120	1+140	1+160	1+180	1+200	1+220	1+240	1+260	
Terreni	0.99	0.92	0.90	0.95	1.11	1.08	1.11	1.12	1.02	1.09	1.04	1.04	1.09	1.09	1.04	1.04	1.04	
Projektit	1.18	1.24	1.30	1.36	1.42	1.48	1.54	1.54	1.48	1.42	1.35	1.35	1.42	1.42	1.35	1.35	1.35	
Punes	0.19	0.32	0.41	0.41	0.31	0.41	0.42	0.42	0.45	0.33	0.31	0.31	0.33	0.33	0.31	0.31	0.31	
Gjeometria Vertikale			L=144.88m i=0.30%				R=5000.0m K=80.0m				L=56.87m i=-0.31%							

INVESTITORI

AUTORITETI RRUGOR SHQIPTAR

MBIKQYRESI I PUNIMEVE

"CIVIL CONS" & "ENGINEERING CONSULTING GROUP"  
Ing. Kostasca MARTINI

OBJEKTI: NDERTIM RRUGA PORTO-ROMANO DURRES, LOT 3

Profili Gjatesor (Aksi C\_3-2)

FAZA - PROJEKTI ZBATIM

SHKALLA H 1:500  
SHKALLA V 1:50  
DATA: Janar - 2021  
Rev.01

FLETA E VIZATIMIT. Nr: 6

SIPERMARRESI I PUNIMEVE "4 A - M" SH.P.K.


Drejtesues Teknik: Ing. Brigita HAMZAI

ADMINISTRATORI: Z. Ardit METALIAJ

Gjeometria Horizontale

Nr.Verteksi

10.00  
9.00  
8.00  
7.00  
6.00  
5.00  
4.00  
3.00  
2.00  
1.00  
0.00

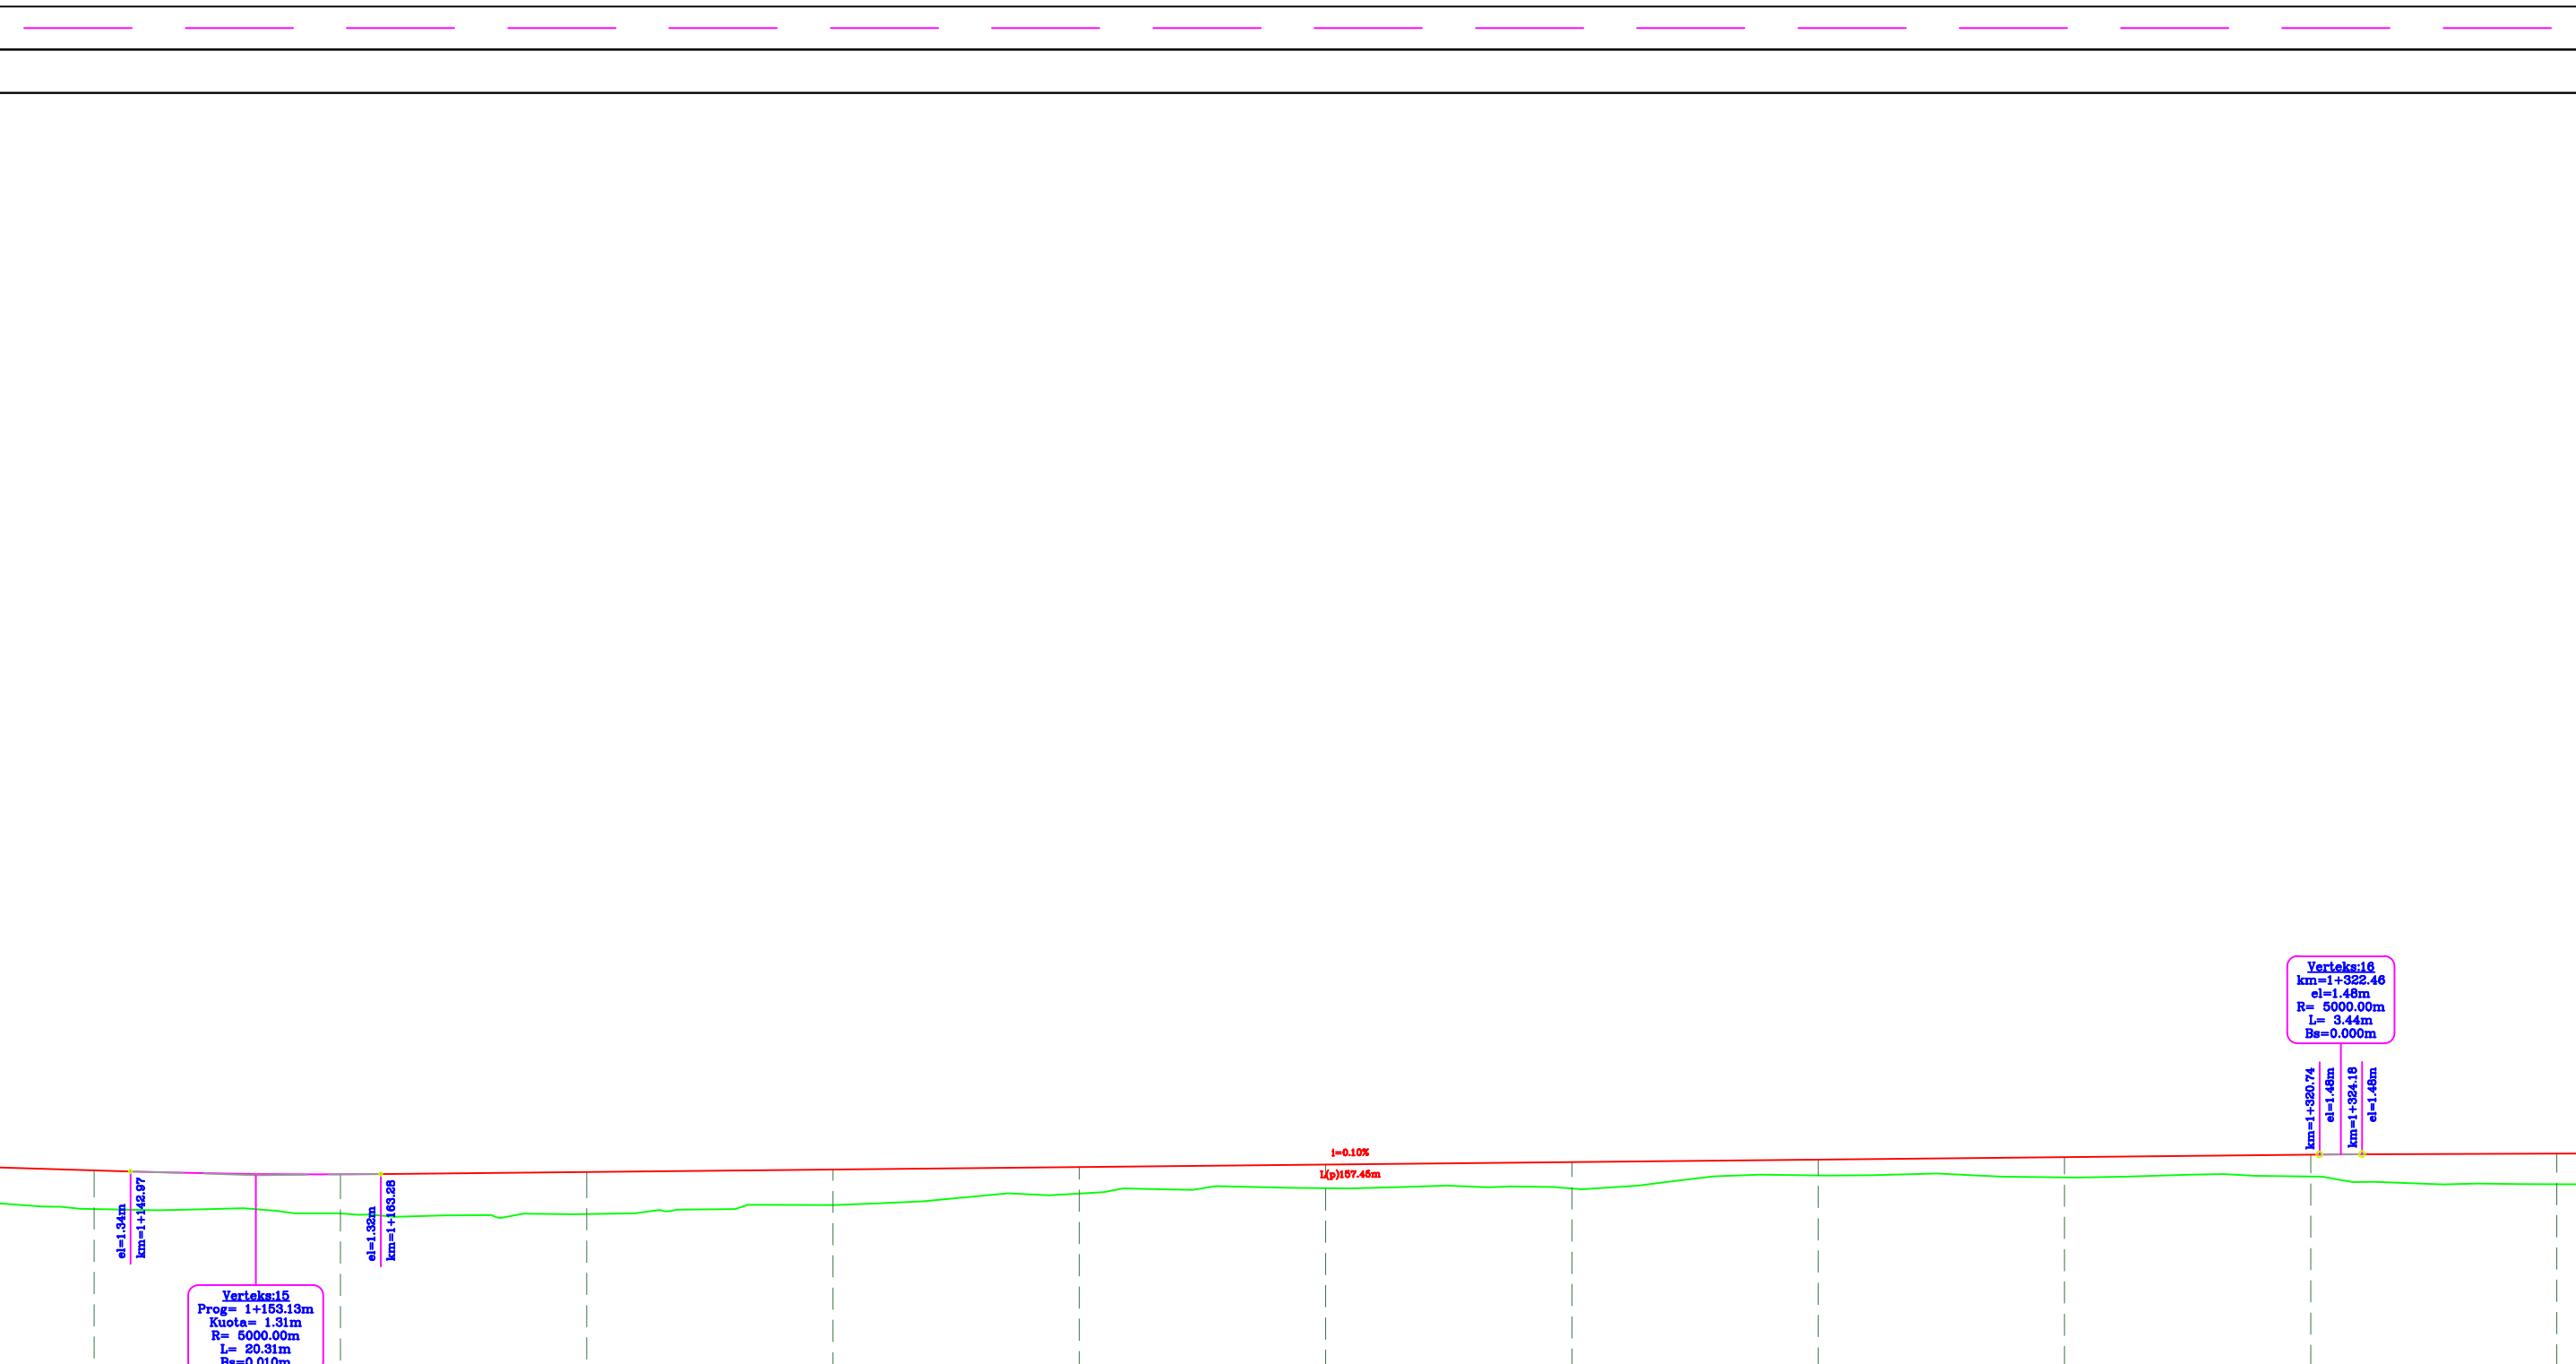

CS-NR.	CS-74	CS-76	CS-76	CS-77	CS-78	CS-78	CS-79	CS-80	CS-81	CS-82	CS-86	CS-84
Pjesore	20	20	20	20	20	20	20	20	20	20	20	20
Progresive	1+140	1+160	1+160	1+200	1+220	1+220	1+240	1+260	1+280	1+300	1+320	1+340
Terreni	1.04	1.00	1.00	1.07	1.17	1.17	1.21	1.21	1.31	1.30	1.30	1.24
Projektit	1.35	1.32	1.34	1.36	1.38	1.38	1.40	1.42	1.44	1.46	1.48	1.49
Punes	0.31	0.32	0.34	0.29	0.22	0.22	0.19	0.22	0.13	0.16	0.18	0.25
Gjeometria Vertikale	R=5000.0m K=50.0m		L=157.45m I=-0.10%					R=5000.0m K=50.0m				

**INVESTITORI**  
  
AUTORITETI RRUGOR SHQIPTAR

MBIKQYRESI I PUNIMEVE  
"CIVIL CONS" & "ENGINEERING CONSULTING GROUP"  
Ing. Kostasca MARTINI


**OBJEKTI: NDERTIM RRUGA PORTO-ROMANO DURRES, LOT 3**  
  
Profili Gjatesor (Aksi C\_3-2)

**FAZA - PROJEKTI ZBATIM**  
SHKALLA H 1:500  
SHKALLA V 1:50  
DATA: Janar - 2021  
Rev.01  
FLETA E VIZATIMIT. Nr: 7

SIPERMARRESI I PUNIMEVE "4 A - M" SH.P.K.  
Drejtes Teknik: Ing. Brigita HAMZAI  
ADMINISTRATORI: Z. Ardit METALIAJ

Gjeometria Horizontale  
Nr.Verteksi

10.00  
9.00  
8.00  
7.00  
6.00  
5.00  
4.00  
3.00  
2.00  
1.00  
0.00

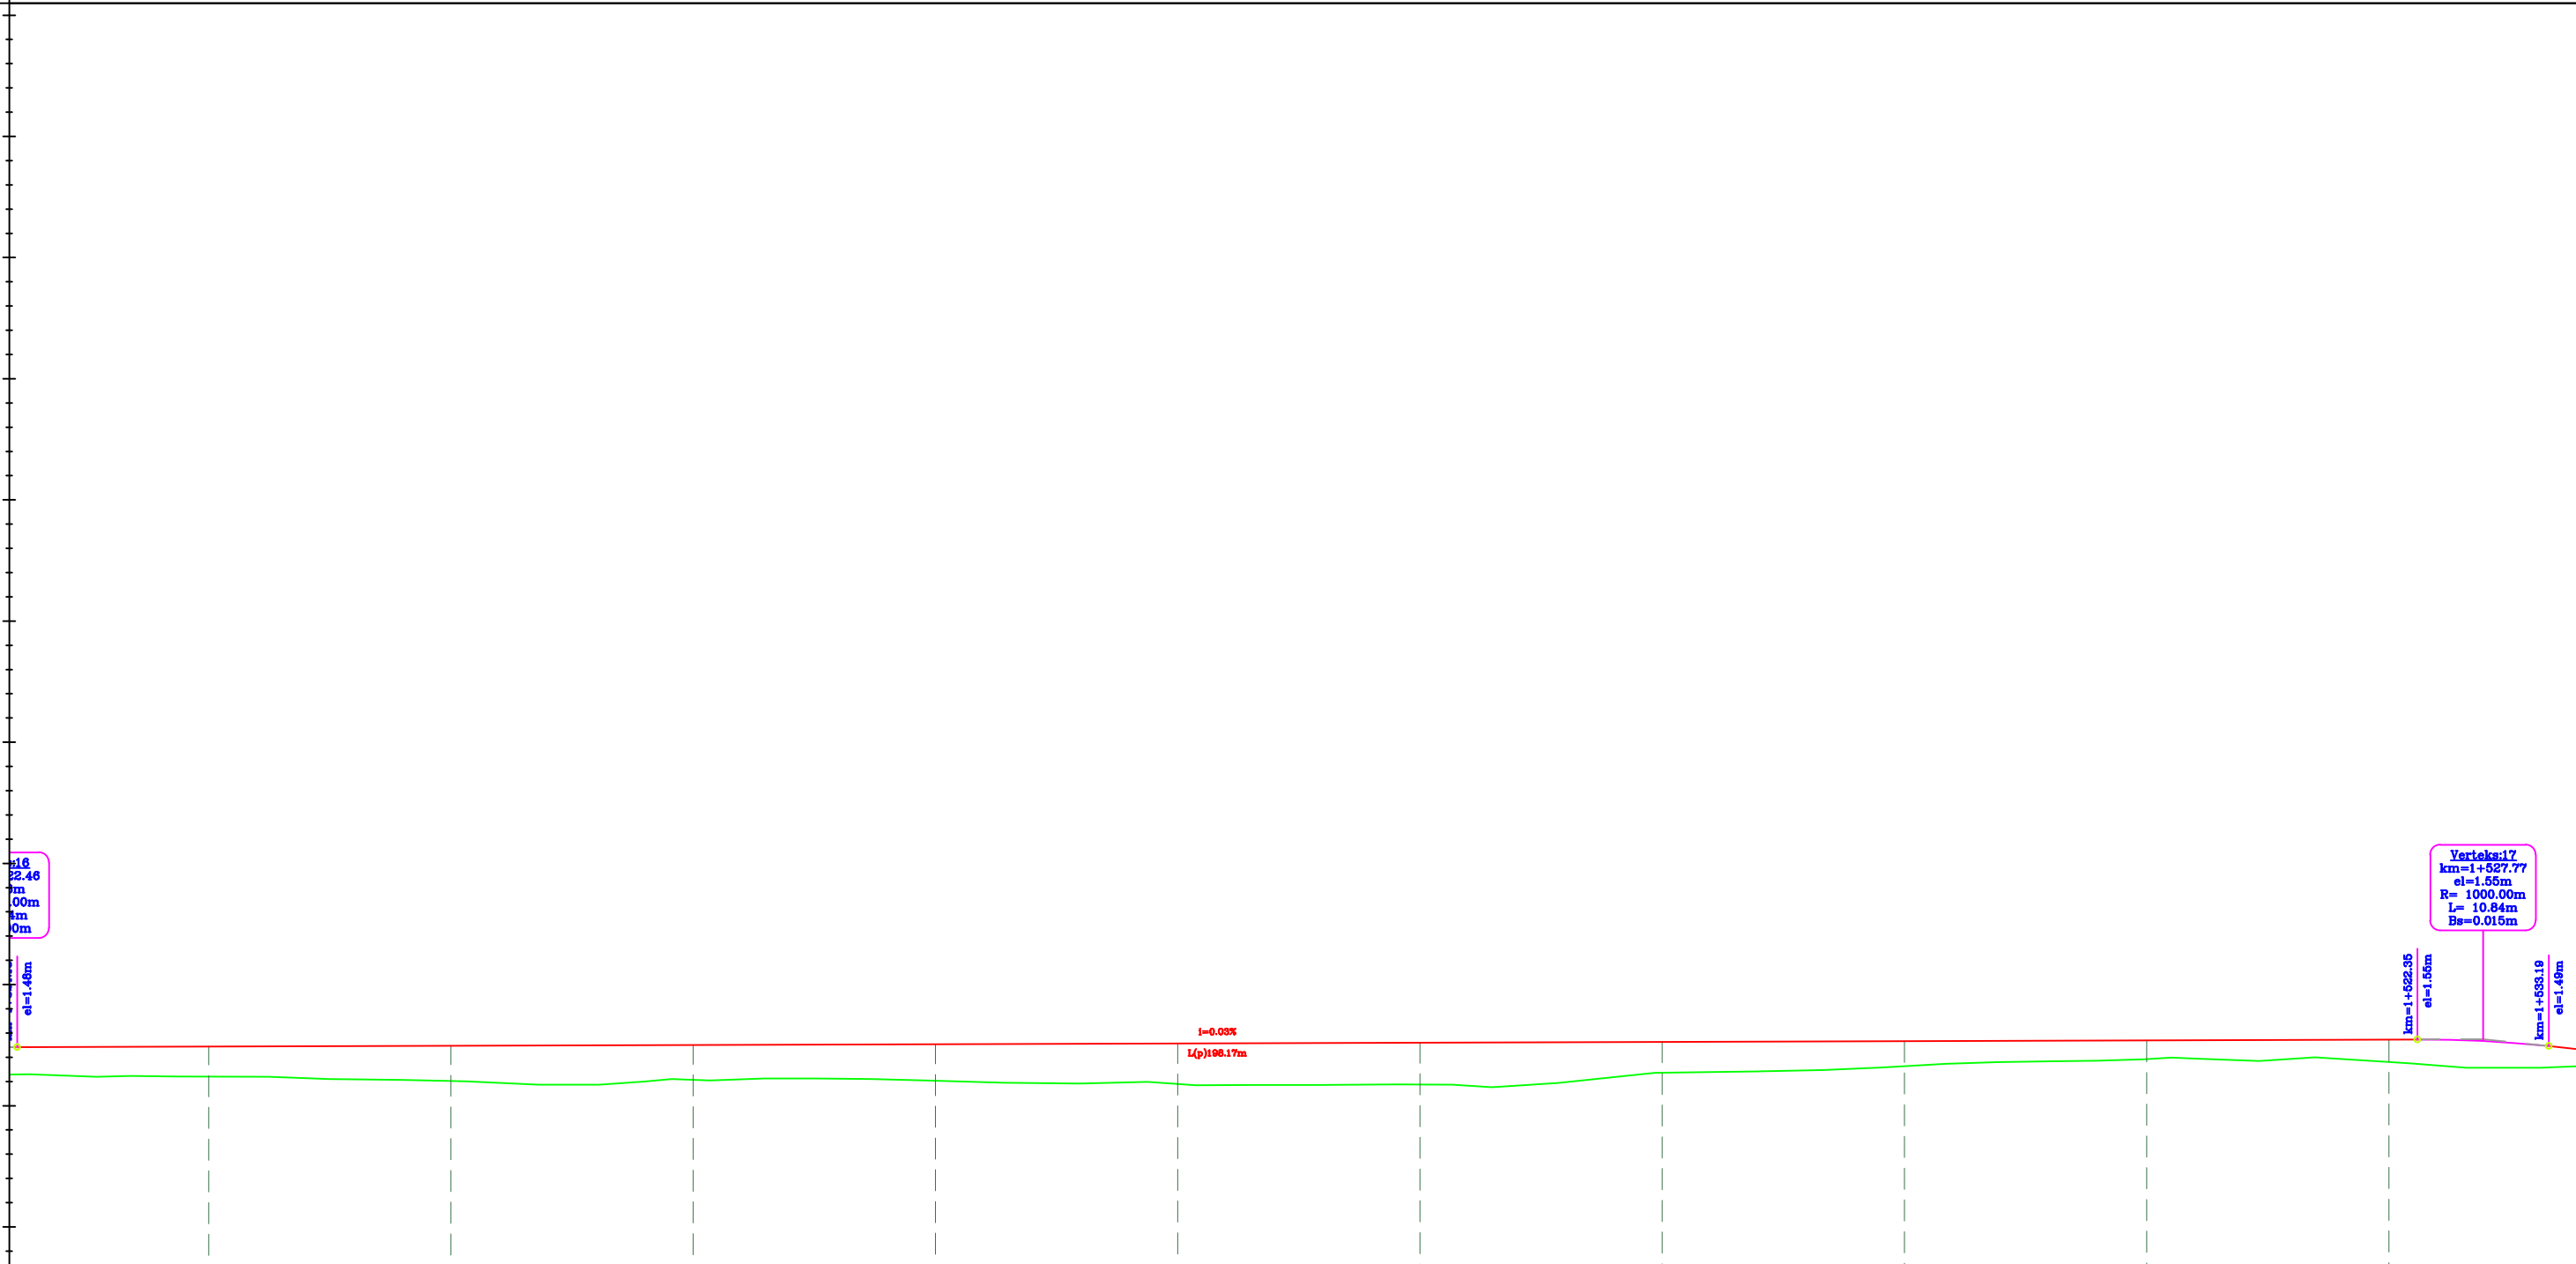


el=1.48m  
km=1+522.35  
el=1.55m  
km=1+533.19  
el=1.48m

Verteksi:17  
km=1+527.77  
el=1.55m  
R= 1000.00m  
L= 10.84m  
Bs=0.015m

i=0.03%  
L(p)=198.17m

CS-NR.		CS-84	CS-85	CS-86	CS-87	CS-88	CS-89	CS-90	CS-91	CS-92	CS-93
Pjesore	20	20	20	20	20	20	20	20	20	20	20
Progresive		1+340	1+360	1+380	1+400	1+420	1+440	1+460	1+480	1+500	1+520
Kuota	Terreni	1.24	1.21	1.21	1.21	1.18	1.17	1.27	1.33	1.39	1.36
	Projektit	1.49	1.50	1.50	1.51	1.51	1.52	1.53	1.53	1.54	1.55
	Punes	0.25	0.29	0.29	0.30	0.33	0.35	0.25	0.21	0.15	0.19

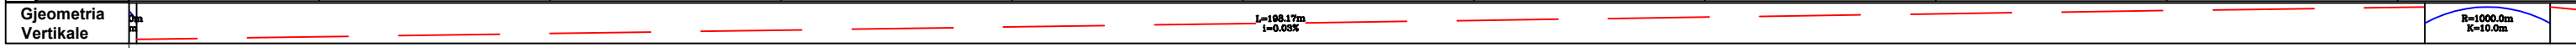


**INVESTITORI**  
  
AUTORITETI RRUGOR SHQIPTAR

*MBIKQYRESI I PUNIMEVE*  
"CIVIL CONS" & "ENGINEERING CONSULTING GROUP"  
Ing. Kostasca MARTINI

**OBJEKTI: NDERTIM RRUGA PORTO-ROMANO DURRES, LOT 3**  
  
Profili Gjatesor  
(Aksi C\_3-2)

**FAZA - PROJEKTI ZBATIM**  
SHKALLA H 1:500  
SHKALLA V 1:50  
DATA: Janar - 2021  
Rev.01  
FLETA E VIZATIMIT. Nr: 8

SIPERMARRESI I PUNIMEVE "4 A - M" SH.P.K.  
Drejtes Teknik: Ing. Brigita HAMZAI  
ADMINISTRATORI: Z. Ardit METALIAJ

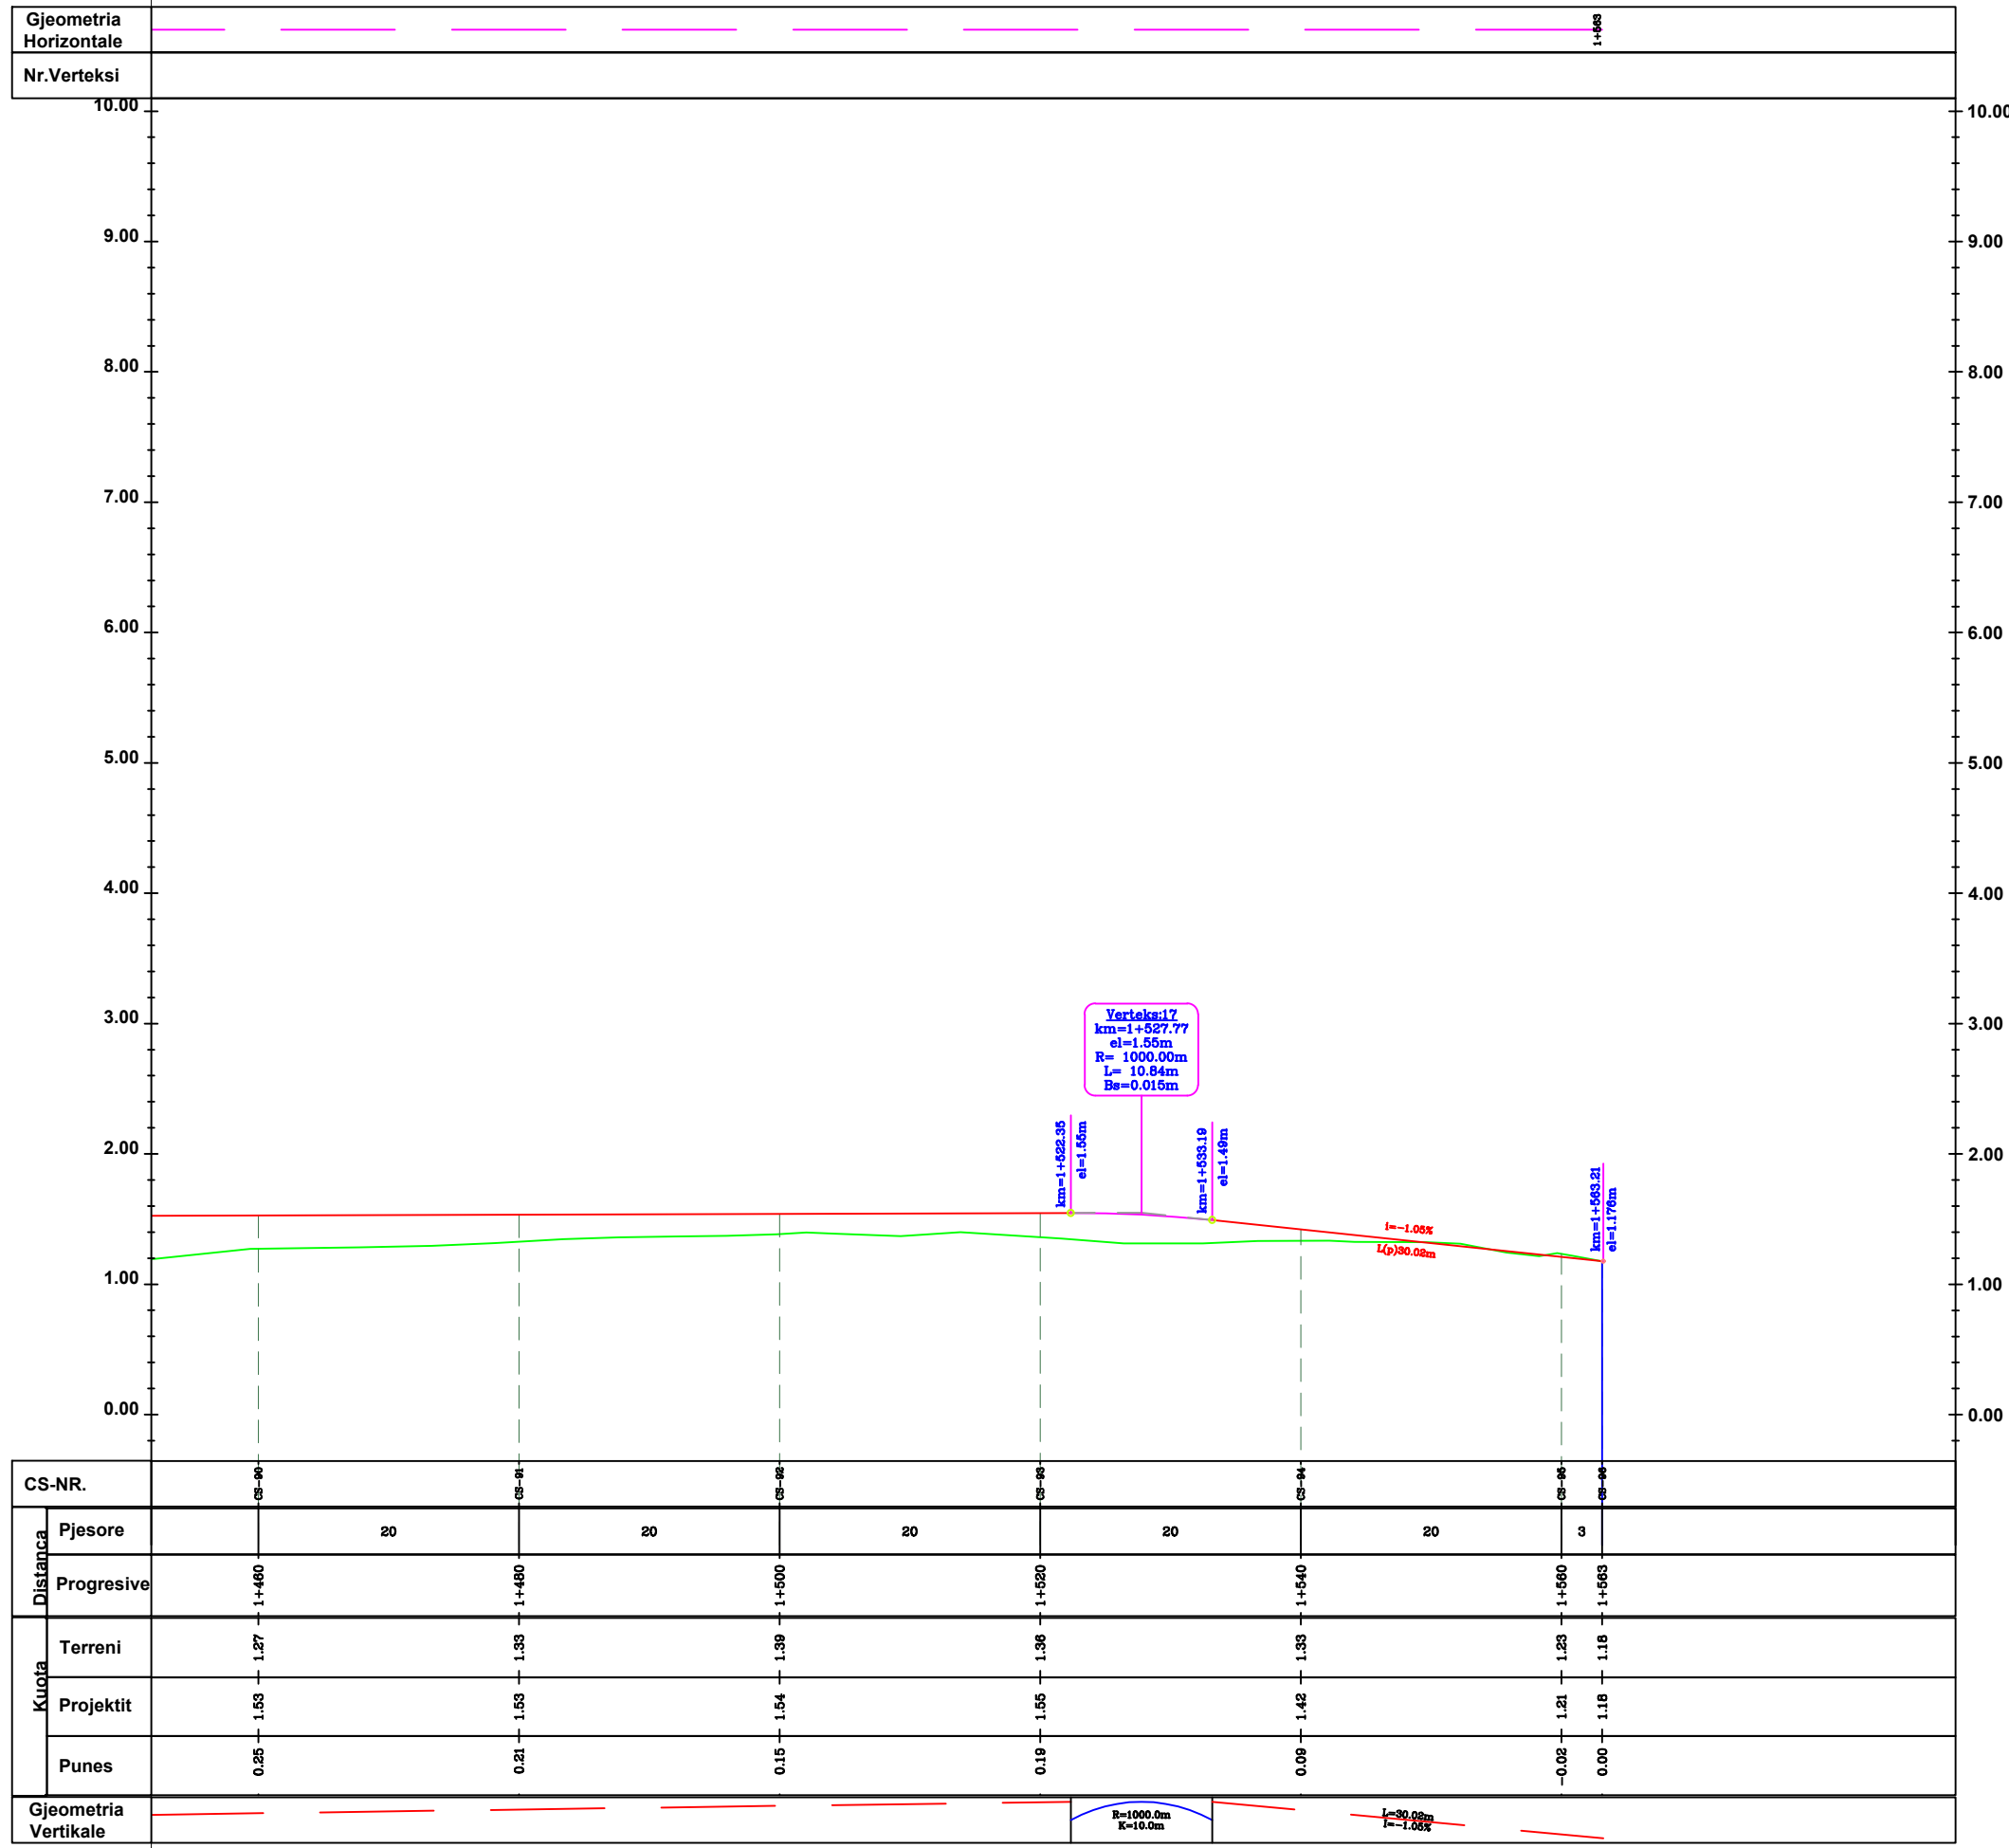

CS-NR.		CS-90	CS-91	CS-92	CS-93	CS-94	CS-95	CS-96
Distanca	Pjesore	20	20	20	20	20	3	
	Progresive	1+460	1+480	1+500	1+520	1+540	1+560	1+663
Kuota	Terreni	1.27	1.33	1.39	1.36	1.33	1.23	1.18
	Projektit	1.53	1.53	1.54	1.55	1.42	1.21	1.18
	Punes	0.25	0.21	0.15	0.19	0.09	-0.02	0.00
Gjeometria Vertikale								

**INVESTITORI**  
 AUTORITETI RRUGOR SHQIPTAR

*MBIKQYRESI I PUNIMEVE*  
 "CIVIL CONS" & "ENGINEERING CONSULTING GROUP"  
 Ing. Kostasca MARTINI


**OBJEKTI: NDERTIM RRUGA PORTO-ROMANO DURRES, LOT 3**  
 Profili Gjatesor (Aksi C\_3-2)

**FAZA - PROJEKTI ZBATIM**  
 SHKALLA H 1:500  
 SHKALLA V 1:50  
 DATA: Janar - 2021  
 Rev.01  
 FLETA E VIZATIMIT. Nr: 9


*SIPERMARRESI I PUNIMEVE "4 A - M" SH.P.K.*  
 Drejtues Teknik: Ing. Brigita HAMZAI  
 ADMINISTRATORI: Z. Ardit METALIAJ



CS-NR.		CS-1	CS-2	CS-3	CS-4	CS-5	CS-6	CS-7	CS-8	CS-9	CS-10
Distanca	Pjesore	20	36	4	20	20	20	20	20	20	20
	Progresive	0+000	0+020	0+056	0+080	0+080	0+100	0+120	0+140	0+160	0+180
Kuota	Terreni	-0.76	-0.72	-0.49	-0.69	-0.91	-0.99	-1.00	-0.99	-1.01	-1.03
	Projektit	2.41	2.41	2.16	2.16	2.16	2.16	2.16	2.16	2.16	2.16
	Punes	3.18	3.13	2.65	2.85	3.07	3.15	3.16	3.15	3.17	3.19

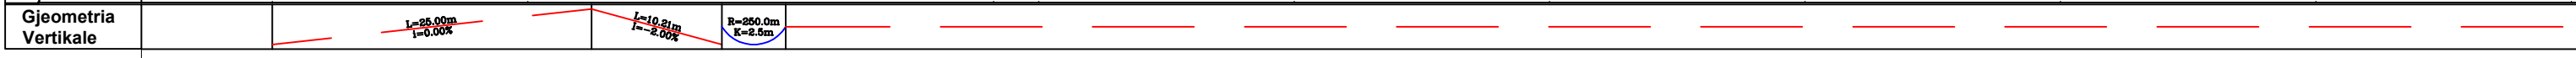

<b>INVESTITORI</b>  AUTORITETI RRUGOR SHQIPTAR	MBIKQYRESI I PUNIMEVE "CIVIL CONS" & "ENGINEERING CONSULTING GROUP" Ing. Kostasca MARTINI	<b>OBJEKTI: NDERTIM RRUGA PORTO-ROMANO DURRES, LOT 3</b>		<b>FAZA - PROJEKTI ZBATIM</b>			SIPERMARRESI I PUNIMEVE "4 A - M" SH.P.K.
		Profili Gjatesor (Aksi C_3-3)		SHKALLA H 1:500 SHKALLA V 1:50	DATA: Janar - 2021	Rev.01	Drejtues Teknik: Ing. Brigita HAMZAI
				FLETA E VIZATIMIT. Nr: 1			ADMINISTRATORI: Z. Ardit METALIAJ

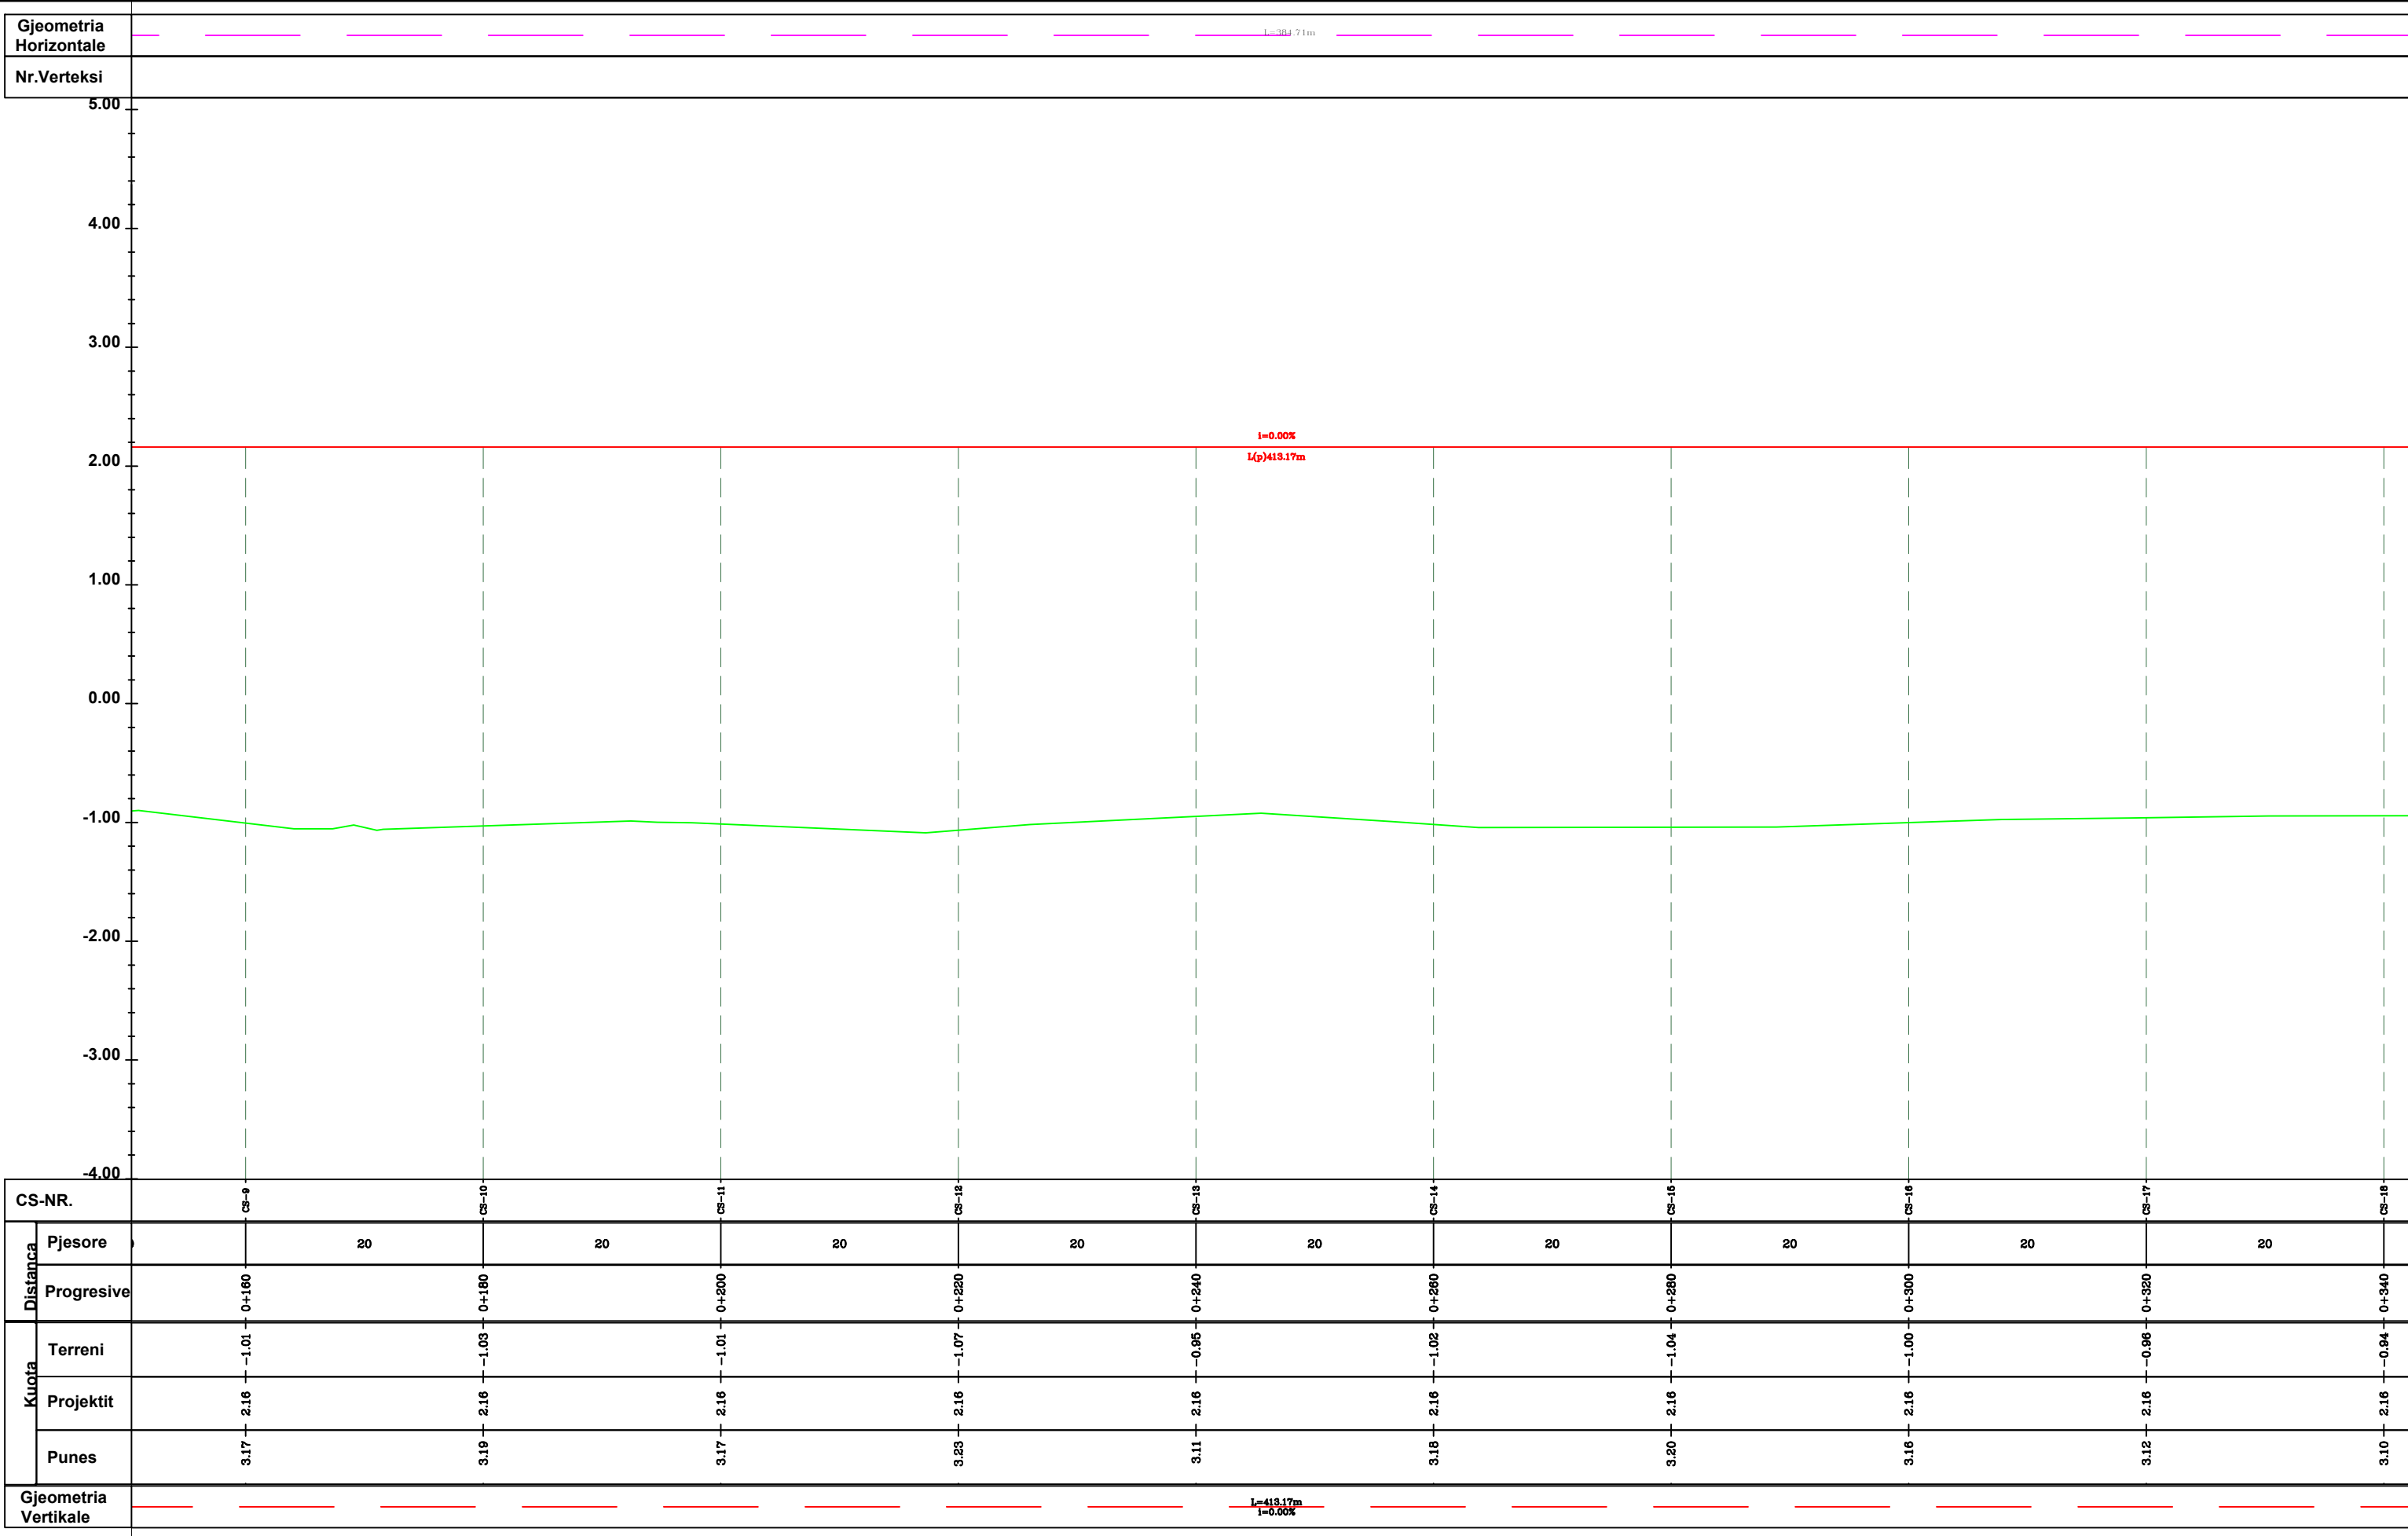

**INVESTITORI**  
 AUTORITETI RRUGOR SHQIPTAR


**MBIKQYRESI I PUNIMEVE**  
 "CIVIL CONS" & "ENGINEERING CONSULTING GROUP"  
 Ing. Kostasca MARTINI

**OBJEKTI: NDERTIM RRUGA PORTO-ROMANO DURRES, LOT 3**  
 Profili Gjatesor  
 (Aksi C\_3-3)

**FAZA - PROJEKTI ZBATIM**  
 SHKALLA H 1:50  
 SHKALLA V 1:50  
 DATA: Janar - 2021  
 Rev.01  
 FLETA E VIZATIMIT. Nr: 2


SIPERMARRESI I PUNIMEVE "4 A - M" SH.P.K.  
 Drejtues Teknik: Ing. Brigita HAMZAI  
 ADMINISTRATORI: Z. Ardit METALIAJ



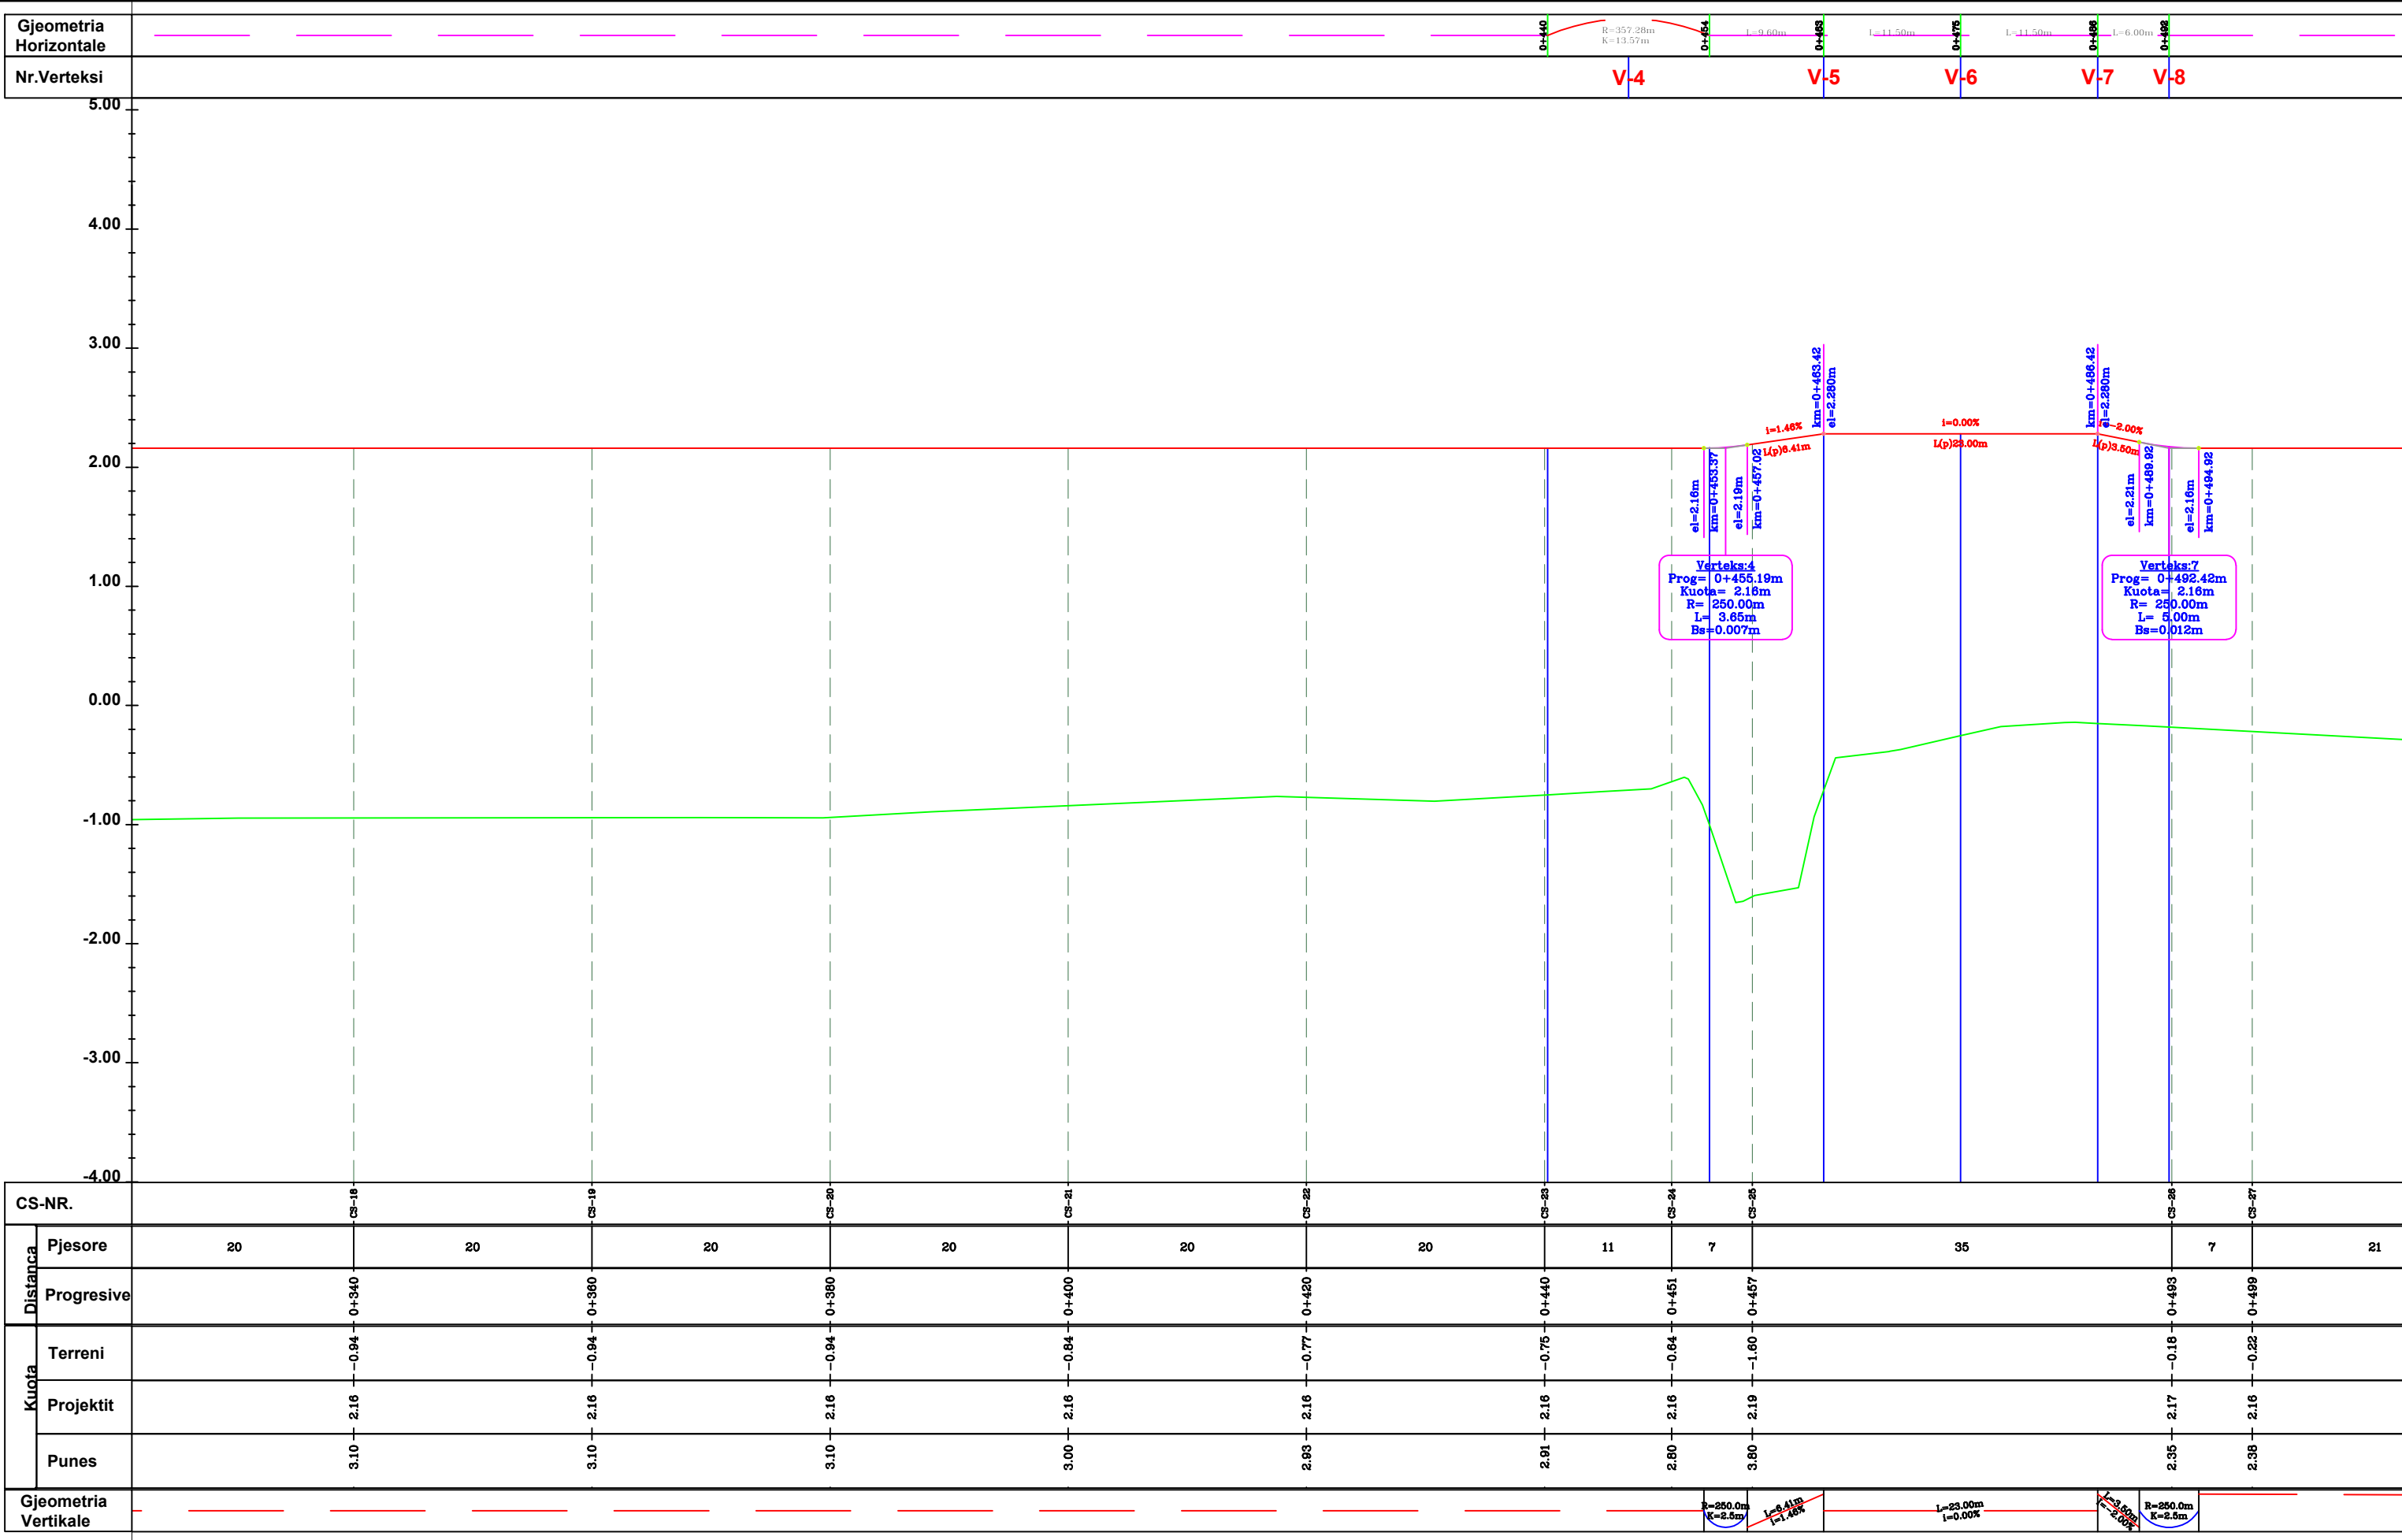

CS-NR.		CS-18	CS-19	CS-20	CS-21	CS-22	CS-23	CS-24	CS-25	CS-26	CS-27
Distanca	Pjesore	20	20	20	20	20	11	7	35	7	21
	Progresive	0+340	0+360	0+380	0+400	0+420	0+440	0+451	0+457	0+493	0+499
Kuota	Terreni	-0.94	-0.94	-0.94	-0.84	-0.77	-0.75	-0.64	-1.60	-0.18	-0.22
	Projektit	2.16	2.16	2.16	2.16	2.16	2.16	2.16	2.19	2.17	2.16
	Punes	3.10	3.10	3.10	3.00	2.93	2.91	2.80	3.80	2.35	2.38
Gjeometria Vertikale											


<b>INVESTITORI</b>  AUTORITETI RRUGOR SHQIPTAR	MBIKQYRESI I PUNIMEVE "CIVIL CONS" & "ENGINEERING CONSULTING GROUP" Ing. Kostasca MARTINI	<b>OBJEKTI: NDERTIM RRUGA PORTO-ROMANO DURRES, LOT 3</b>		<b>FAZA - PROJEKTI ZBATIM</b>			SIPERMARRESI I PUNIMEVE "4 A - M" SH.P.K.		
		Profili Gjatesor (Aksi C_3-3)		SHKALLA H 1:500 SHKALLA V 1:50	DATA: Janar - 2021	Rev.01	Drejtues Teknik: Ing. Brigita HAMZAI		
				FLETA E VIZATIMIT. Nr: 3			ADMINISTRATORI: Z. Ardit METALIAJ		

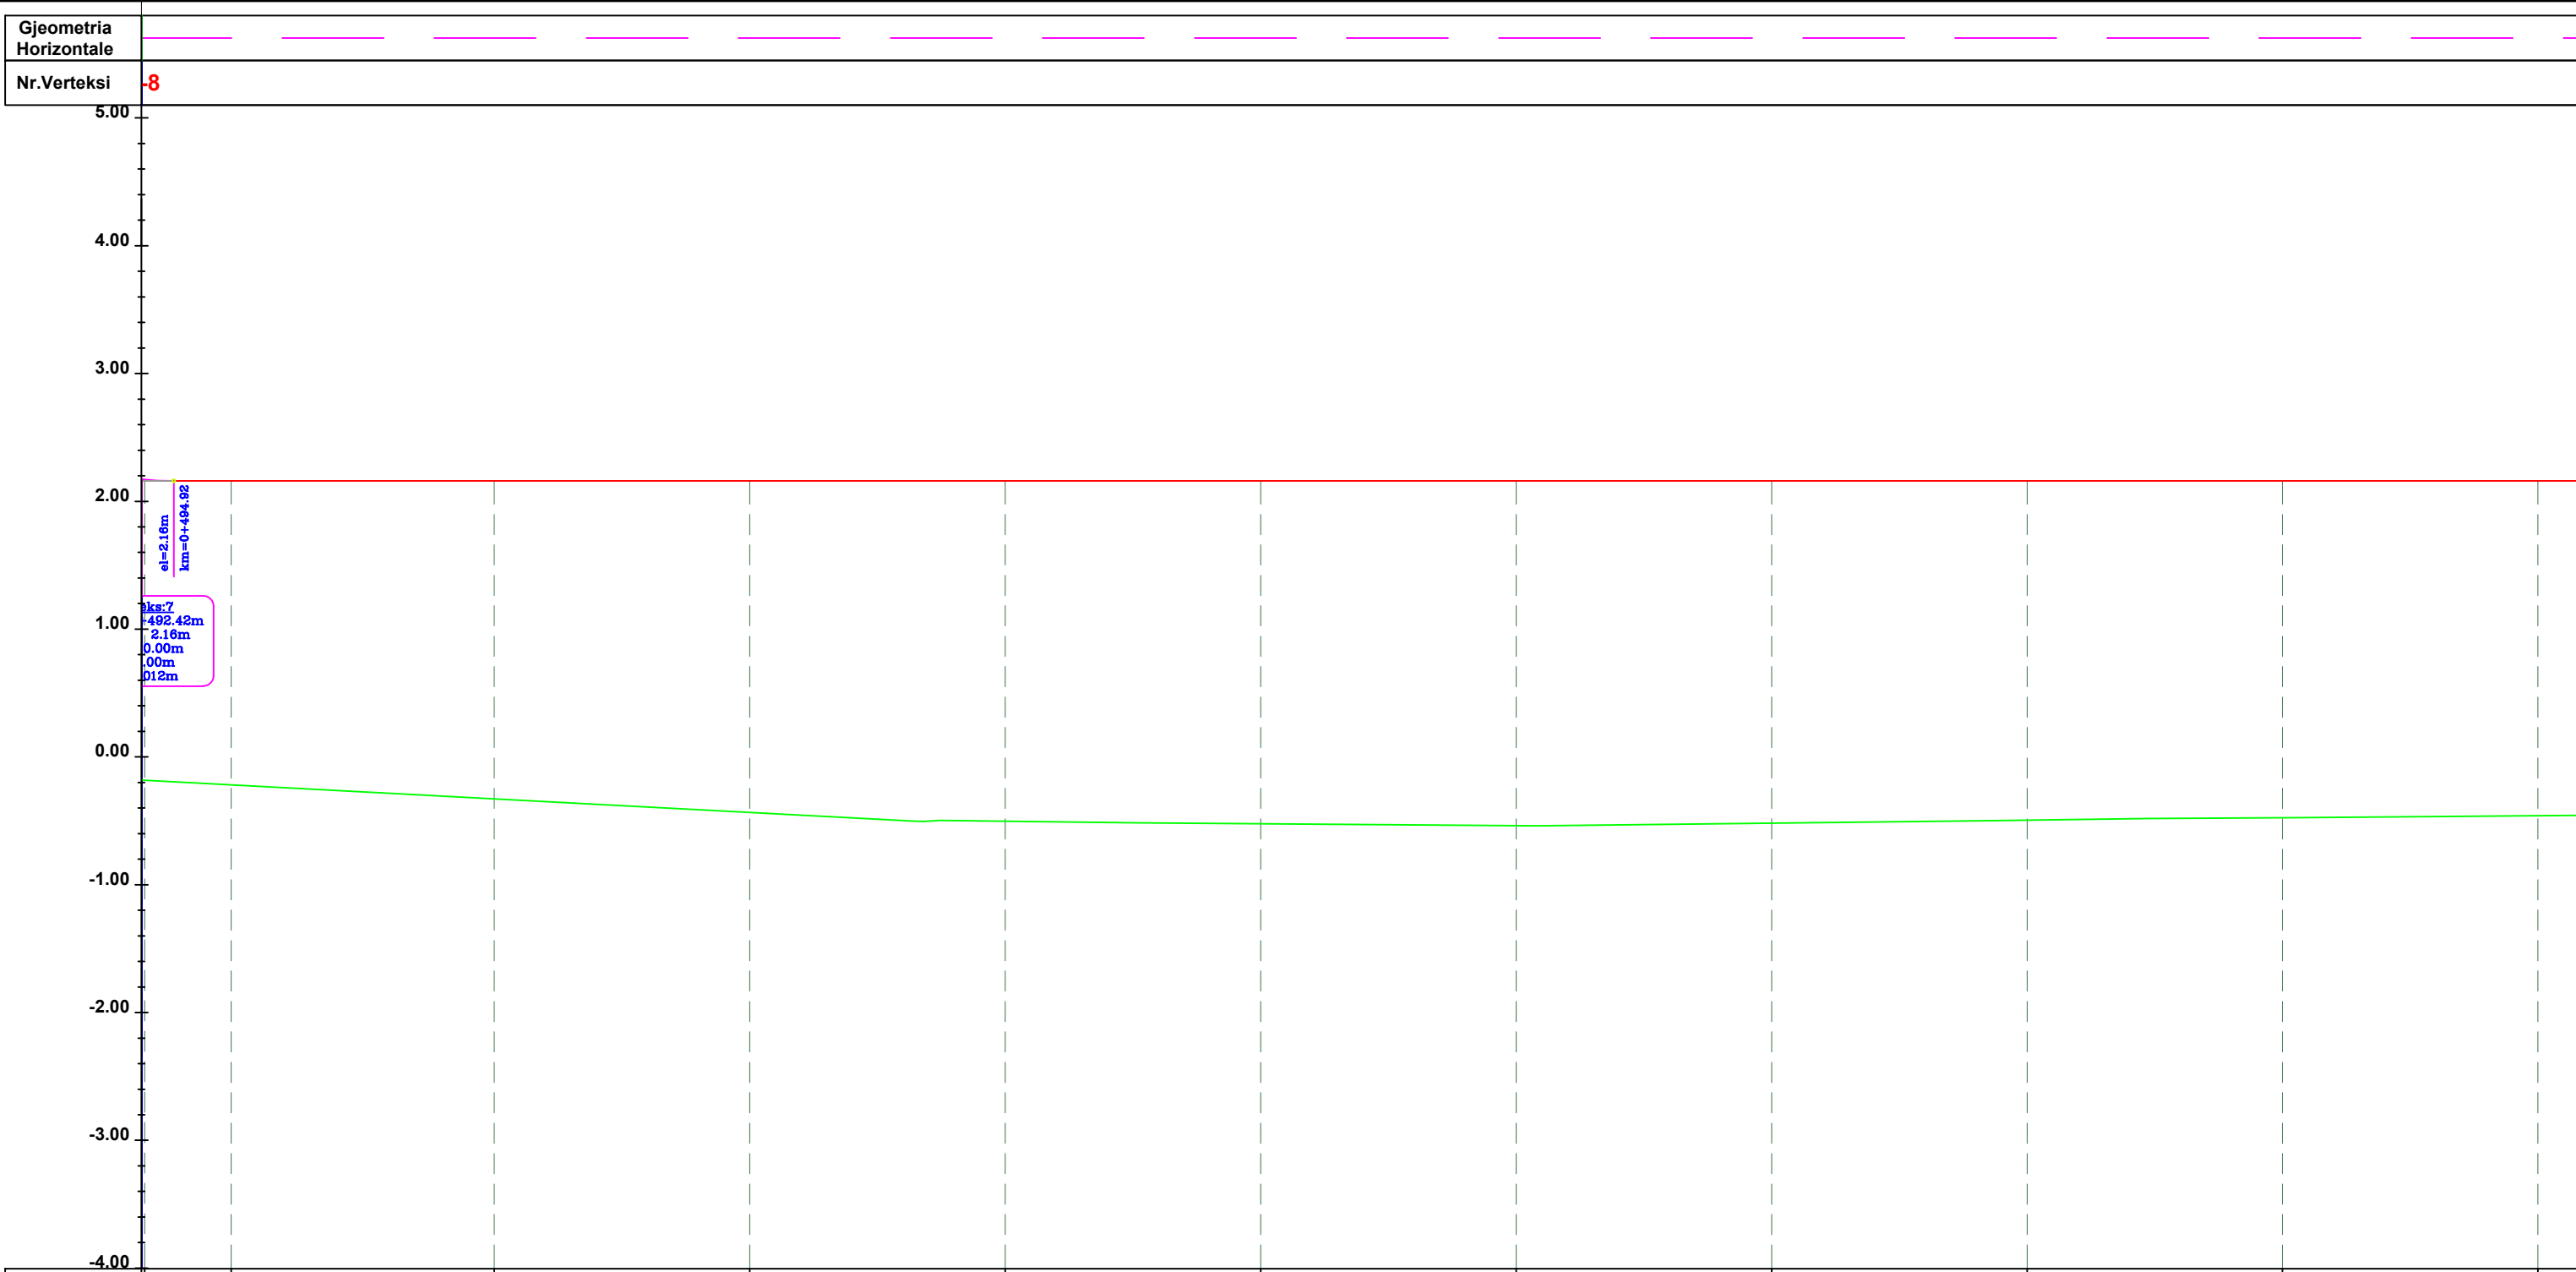

CS-NR.		CS-26	CS-27	CS-28	CS-29	CS-30	CS-31	CS-32	CS-33	CS-34	CS-35	CS-36
Distanca	Pjesore	7	21	20	20	20	20	20	20	20	20	20
	Progresive	0+493	0+499	0+520	0+540	0+560	0+580	0+600	0+620	0+640	0+660	0+680
Kuota	Terreni	-0.16	-0.22	-0.33	-0.43	-0.50	-0.52	-0.54	-0.52	-0.49	-0.47	-0.46
	Projektit	2.17	2.16	2.16	2.16	2.16	2.16	2.16	2.16	2.16	2.16	2.16
	Punes	2.35	2.38	2.49	2.59	2.66	2.68	2.70	2.68	2.65	2.63	2.62

Gjeometria Vertikale 0.0m  
1.0m

<b>INVESTITORI</b>  AUTORITETI RRUGOR SHQIPTAR	MBIKQYRESI I PUNIMEVE "CIVIL CONS" & "ENGINEERING CONSULTING GROUP" Ing. Kostasca MARTINI	<b>OBJEKTI: NDERTIM RRUGA PORTO-ROMANO DURRES, LOT 3</b>  Profili Gjatesor (Aksi C_3-3)	<b>FAZA - PROJEKTI ZBATIM</b> <table border="1" style="width: 100%; border-collapse: collapse;"> <tr> <td style="font-size: small;">SHKALLA H 1:500 SHKALLA v 1:50</td> <td style="font-size: small;">DATA: Janar - 2021</td> <td style="font-size: small;">Rev.01</td> </tr> <tr> <td colspan="3" style="font-size: small;">FLETA E VIZATIMIT. Nr: <u>4</u></td> </tr> </table>	SHKALLA H 1:500 SHKALLA v 1:50	DATA: Janar - 2021	Rev.01	FLETA E VIZATIMIT. Nr: <u>4</u>			SIPERMARRESI I PUNIMEVE "4 A - M" SH.P.K.  Drejtues Teknik: Ing. Brigita HAMZAI  ADMINISTRATORI: Z. Ardit METALIAJ
SHKALLA H 1:500 SHKALLA v 1:50	DATA: Janar - 2021	Rev.01								
FLETA E VIZATIMIT. Nr: <u>4</u>										

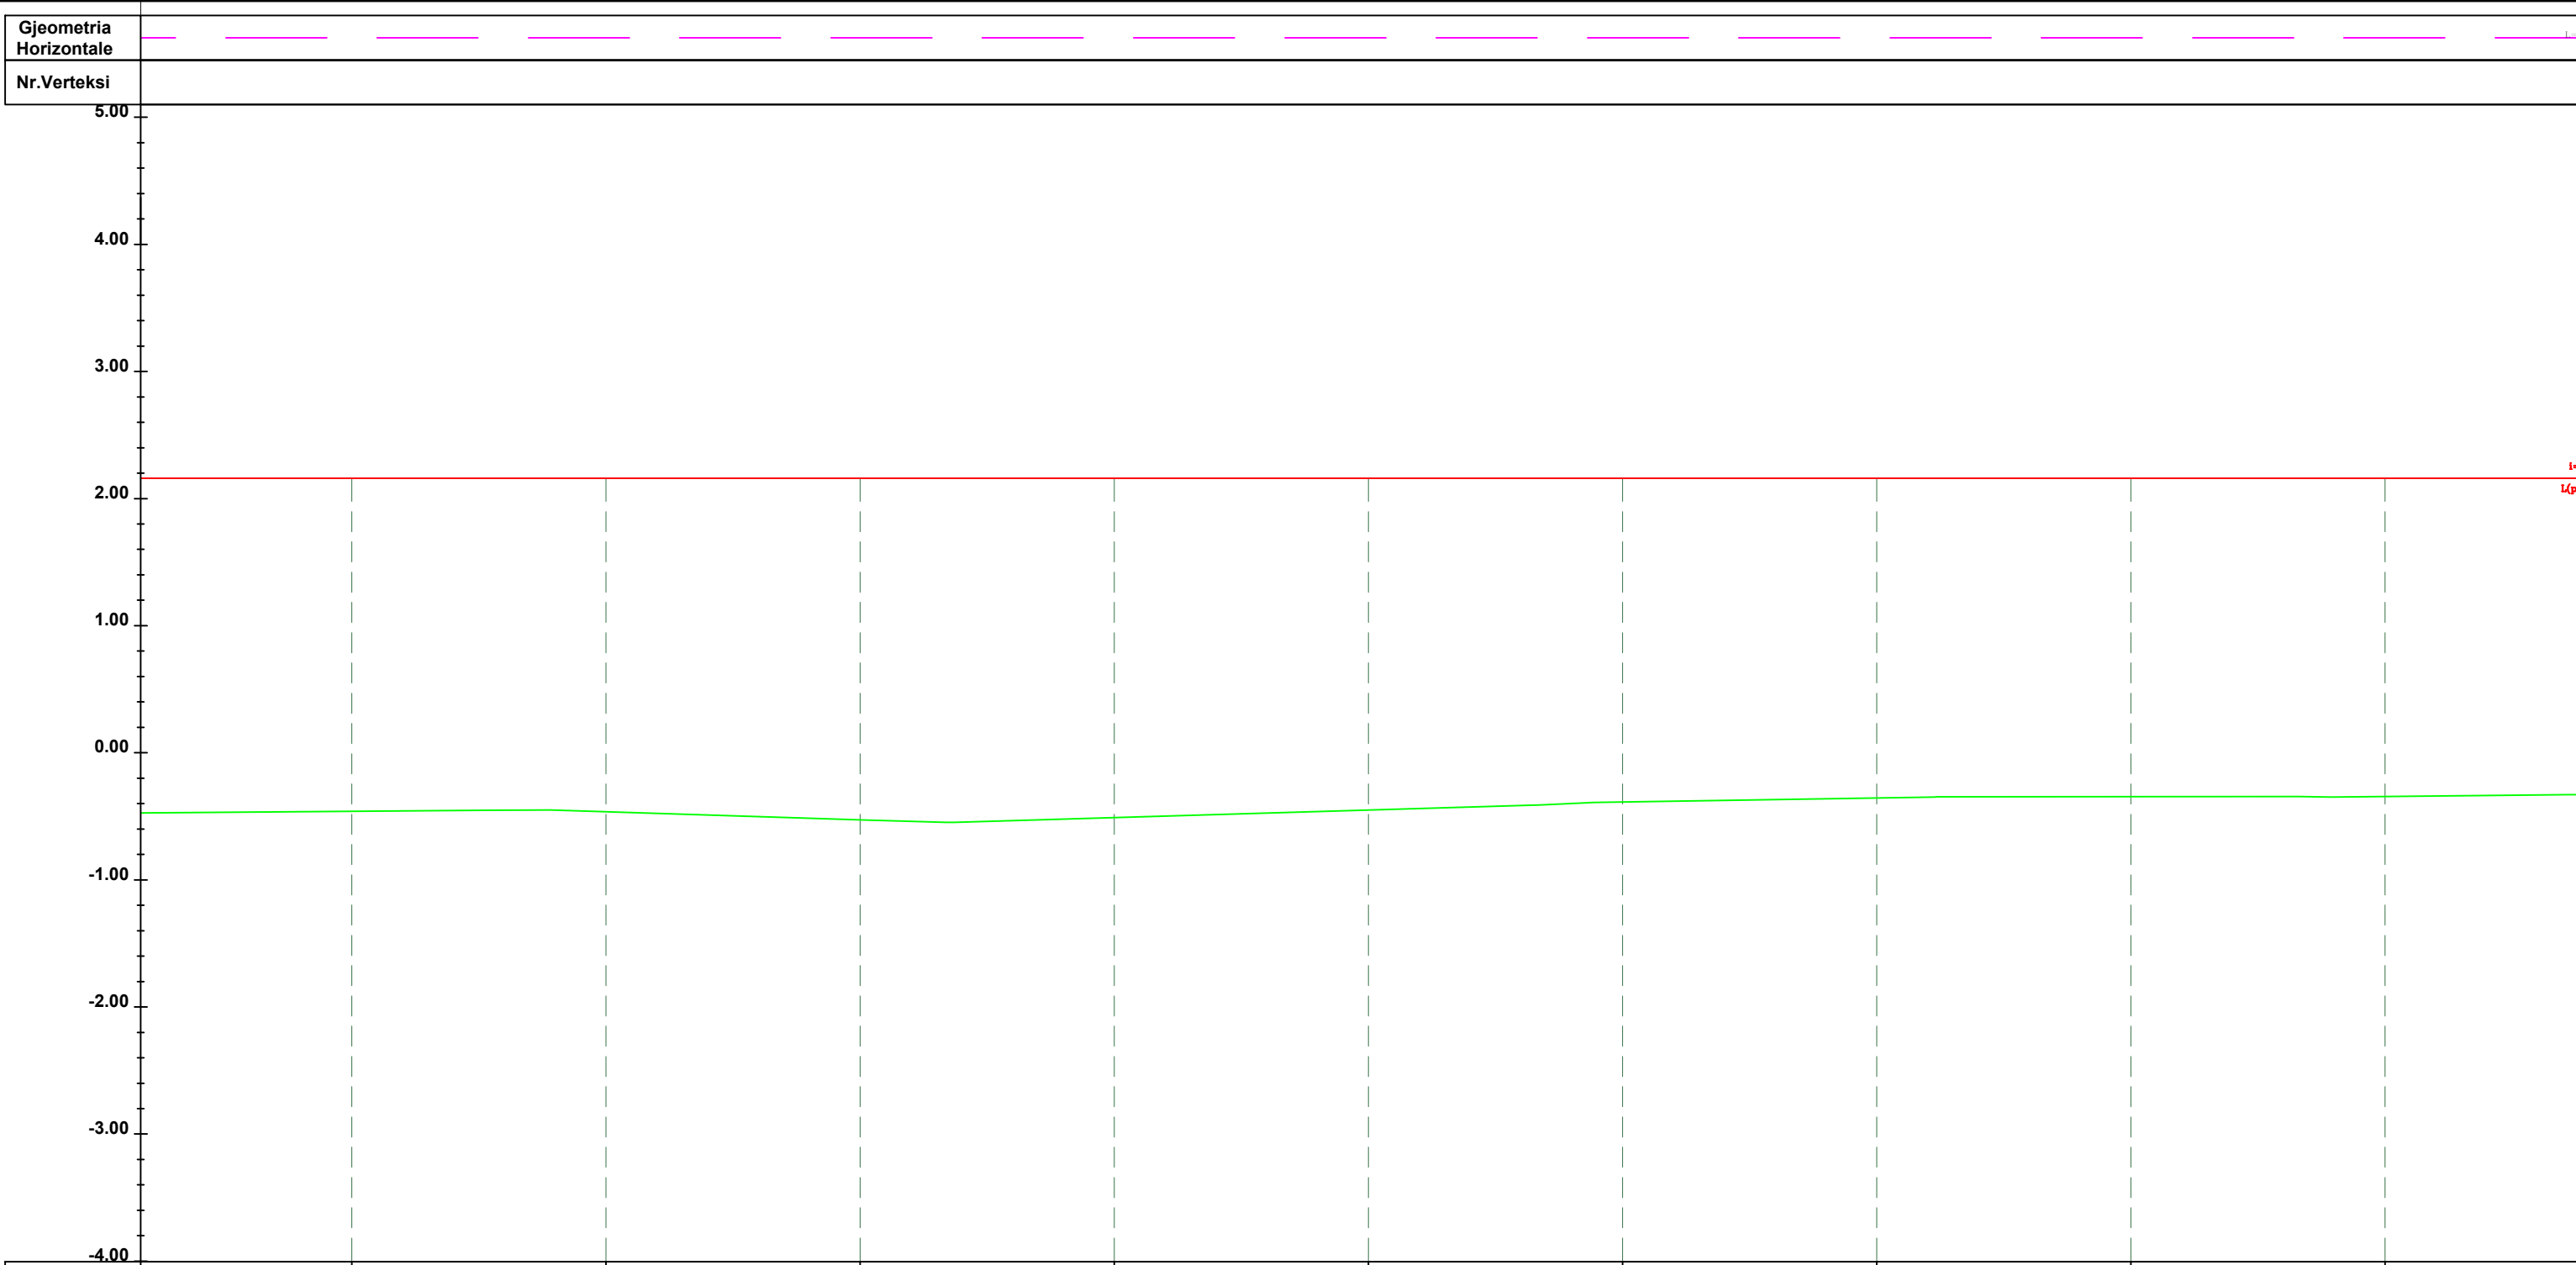

CS-NR.			CS-36		CS-37		CS-38		CS-39		CS-40		CS-41		CS-42		CS-43		CS-44		
Distanca	Pjesore	20		20		20		20		20		20		20		20		20		20	
	Progresive		0+680		0+700		0+720		0+740		0+760		0+780		0+800		0+820		0+840		
Kuota	Terreni		-0.46		-0.46		-0.53		-0.51		-0.45		-0.39		-0.35		-0.35		-0.34		
	Projektit		2.16		2.16		2.16		2.16		2.16		2.16		2.16		2.16		2.16		
	Punes		2.62		2.62		2.69		2.67		2.61		2.55		2.51		2.51		2.50		
Gjeometria Vertikale																					


**INVESTITORI**  
 AUTORITETI RRUGOR SHQIPTAR

*MBIKQYRESI I PUNIMEVE*  
 "CIVIL CONS" & "ENGINEERING CONSULTING GROUP"  
 Ing. Kostasca MARTINI

**OBJEKTI: NDERTIM RRUGA PORTO-ROMANO DURRES, LOT 3**  
 Profili Gjatesor  
 (Aksi C\_3-3)

**FAZA - PROJEKTI ZBATIM**  
 SHKALLA H 1:500  
 SHKALLA V 1:50  
 DATA: Janar - 2021  
 Rev.01  
 FLETA E VIZATIMIT. Nr: 5

*SIPERMARRESI I PUNIMEVE "4 A - M" SH.P.K.*  
 Drejtues Teknik: Ing. Brigita HAMZAI  
 ADMINISTRATORI: Z. Ardit METALIAJ

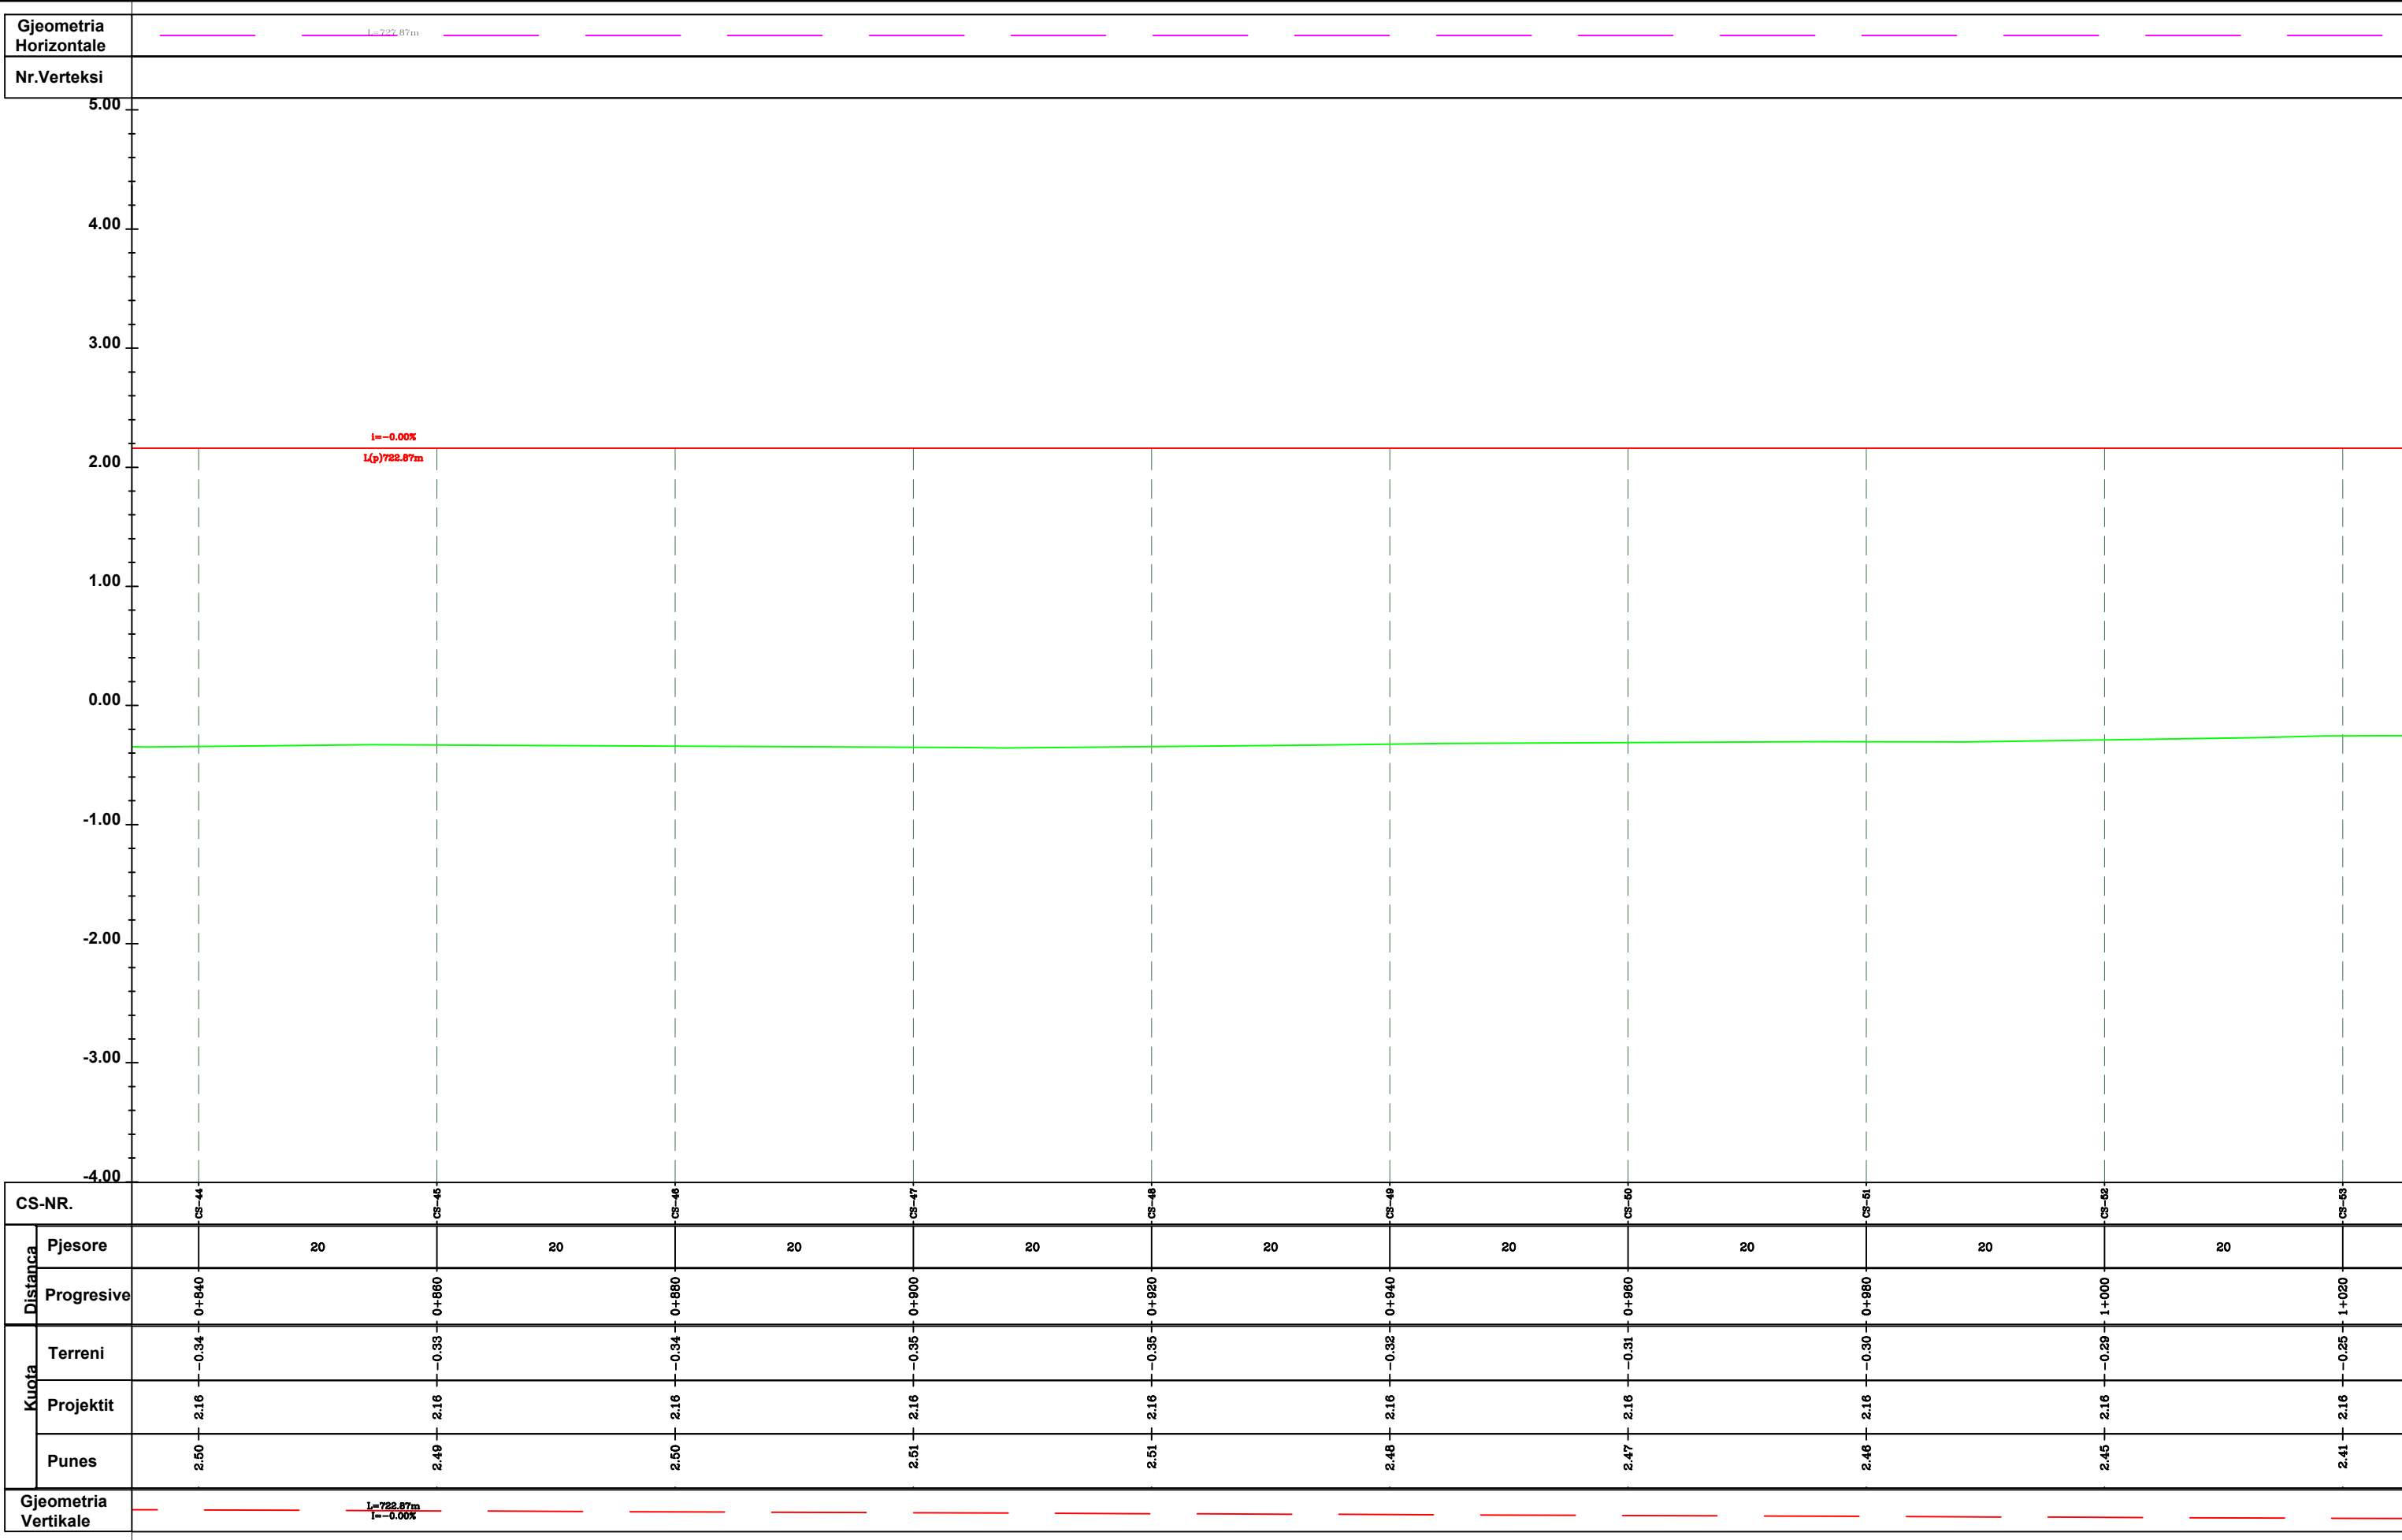


**INVESTITORI**  
 AUTORITETI RRUGOR SHQIPTAR

*MBIKQYRESI I PUNIMEVE*  
 "CIVIL CONS" & "ENGINEERING CONSULTING GROUP"  
 Ing. Kostasca MARTINI

**OBJEKTI: NDERTIM RRUGA PORTO-ROMANO DURRES, LOT 3**  
 Profili Gjatesor (Aksi C\_3-3)

**FAZA - PROJEKTI ZBATIM**  
 SHKALLA H 1:500  
 SHKALLA v 1:50  
 FLETA E VIZATIMIT. Nr: 6

*SIPERMARRESI I PUNIMEVE "4 A - M" SH.P.K.*  
 Drejtues Teknik: Ing. Brigita HAMZAI  
 ADMINISTRATORI: Z. Ardit METALIAJ

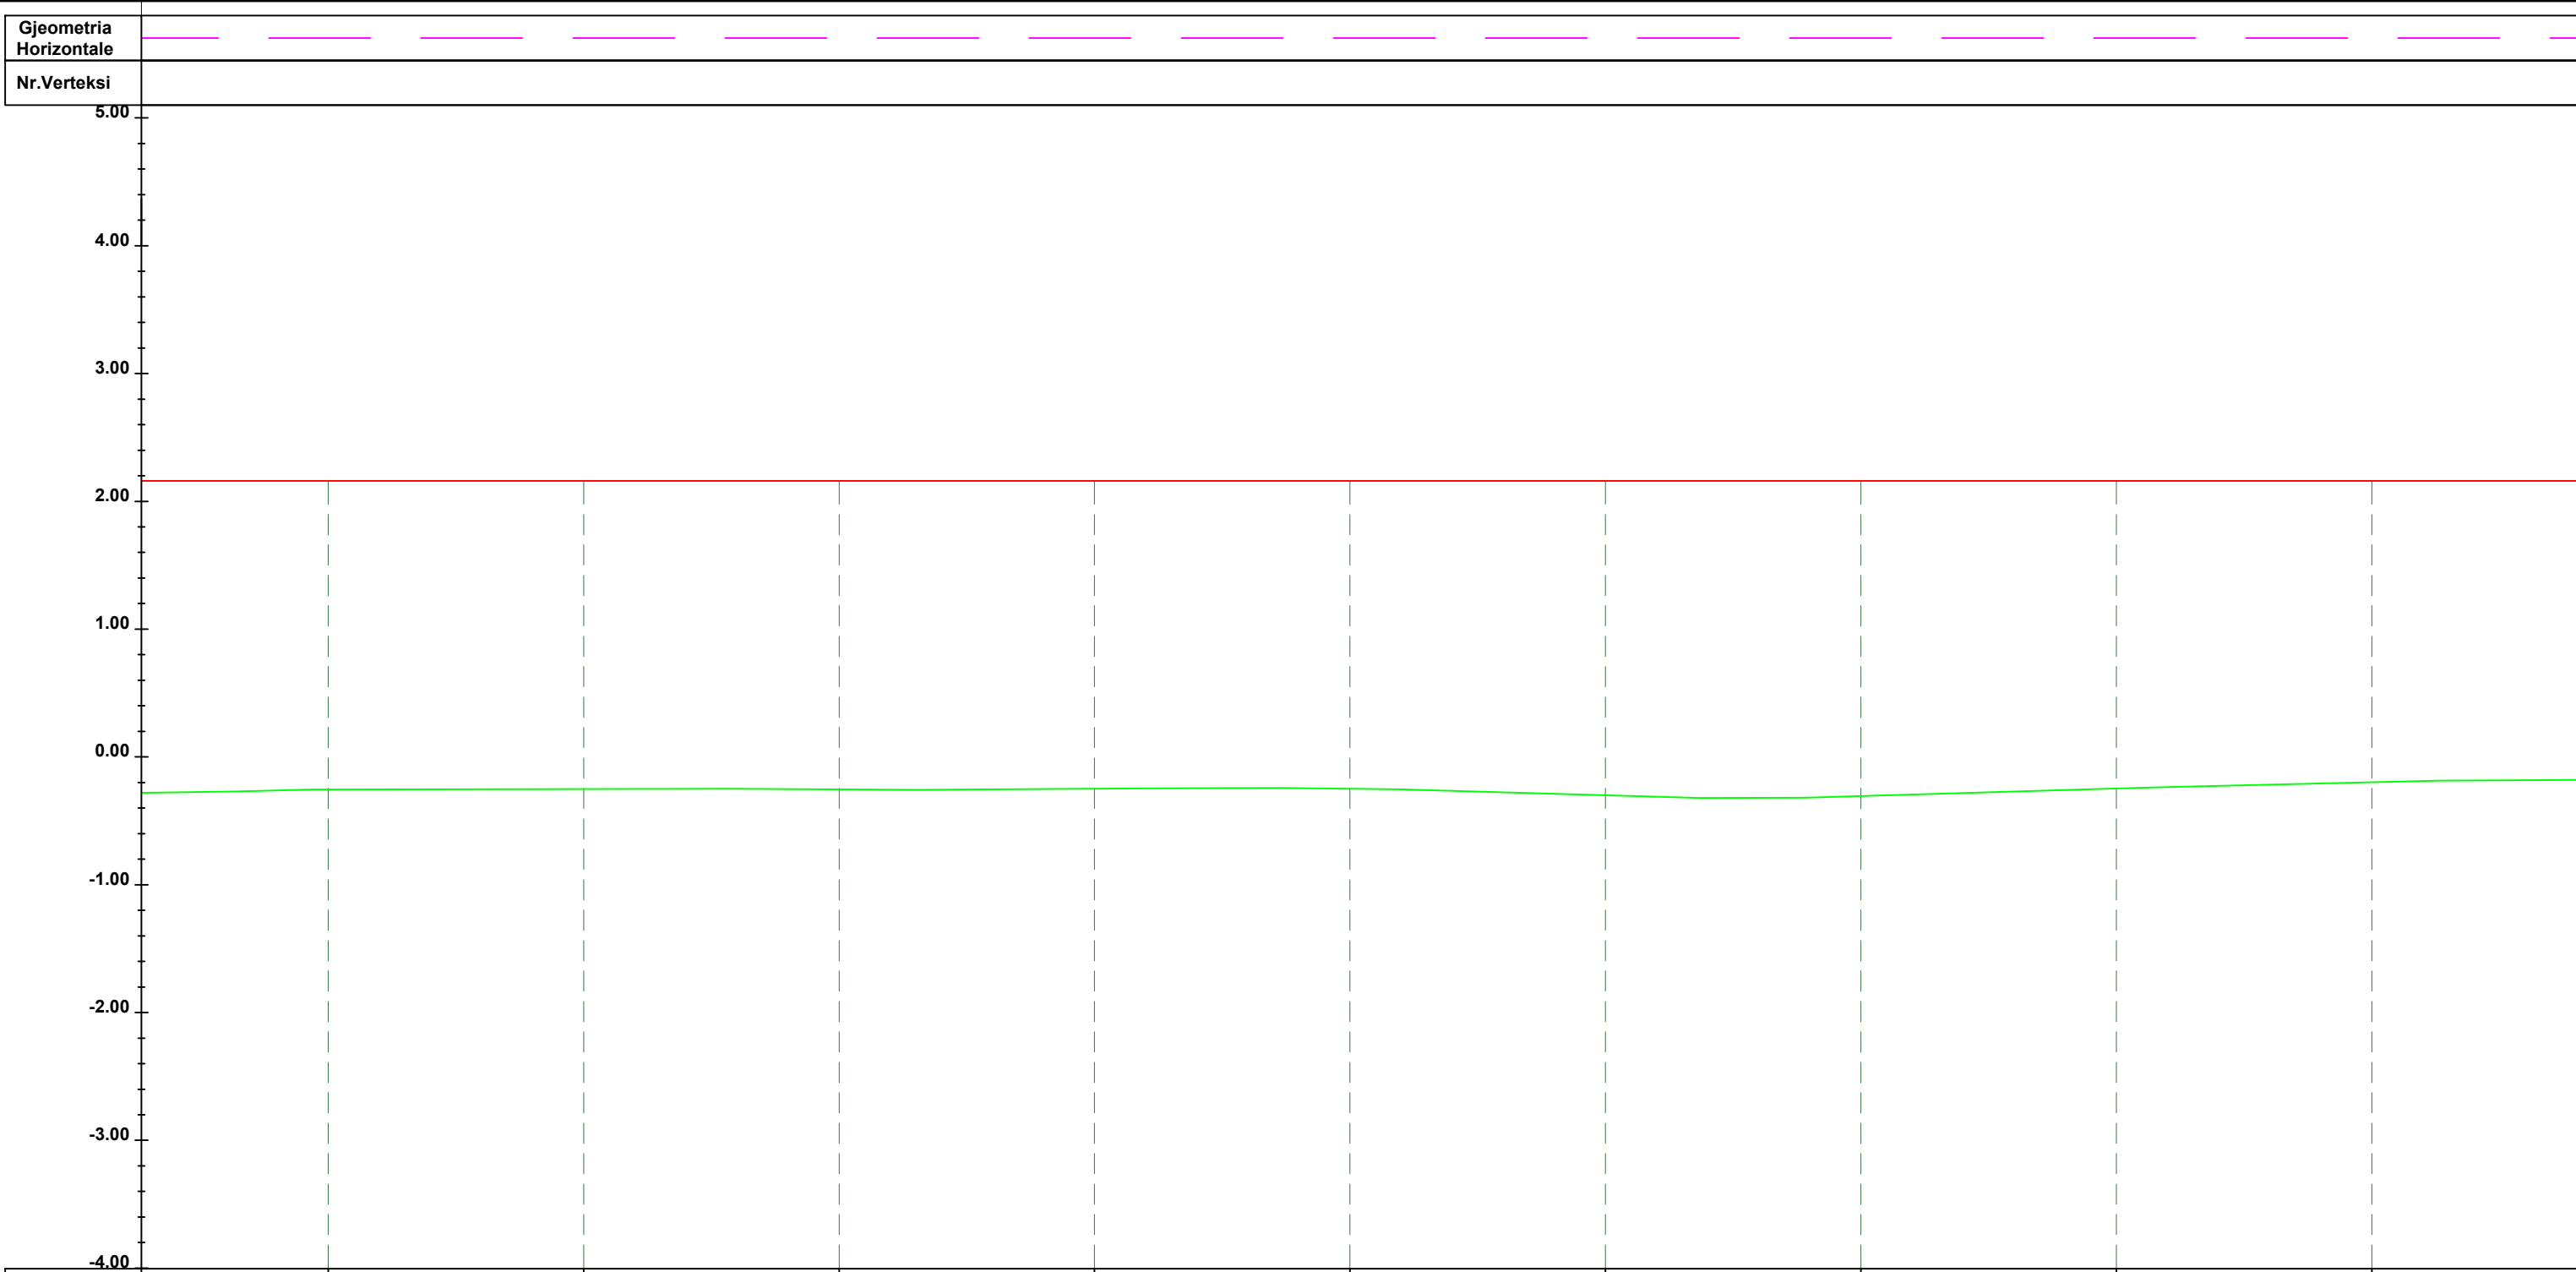

CS-NR.			CS-53		CS-54		CS-55		CS-56		CS-57		CS-58		CS-59		CS-60		CS-61	
Distanca	Pjesore	20		20		20		20		20		20		20		20		20		20
	Progresive		1+020		1+040		1+060		1+080		1+100		1+120		1+140		1+160		1+180	
Kuota	Terreni		-0.25		-0.25		-0.25		-0.25		-0.25		-0.30		-0.31		-0.25		-0.20	
	Projektit		2.16		2.16		2.16		2.16		2.16		2.16		2.16		2.16		2.16	
	Punes		2.41		2.41		2.41		2.41		2.41		2.46		2.47		2.41		2.36	
Gjeometria Vertikale																				


**INVESTITORI**  
  
AUTORITETI RRUGOR SHQIPTAR

*MBIKQYRESI I PUNIMEVE*  
"CIVIL CONS" & "ENGINEERING CONSULTING GROUP"  
Ing. Kostasca MARTINI

**OBJEKTI: NDERTIM RRUGA PORTO-ROMANO DURRES, LOT 3**  
  
Profili Gjatesor  
(Aksi C\_3-3)

**FAZA - PROJEKTI ZBATIM**  
SHKALLA H 1:500  
SHKALLA V 1:50  
DATA: Janar - 2021  
Rev.01  
FLETA E VIZATIMIT. Nr: 7

*SIPERMARRESI I PUNIMEVE "4 A - M" SH.P.K.*  
Drejtues Teknik: Ing. Brigita HAMZAI  
ADMINISTRATORI: Z. Ardit METALIAJ

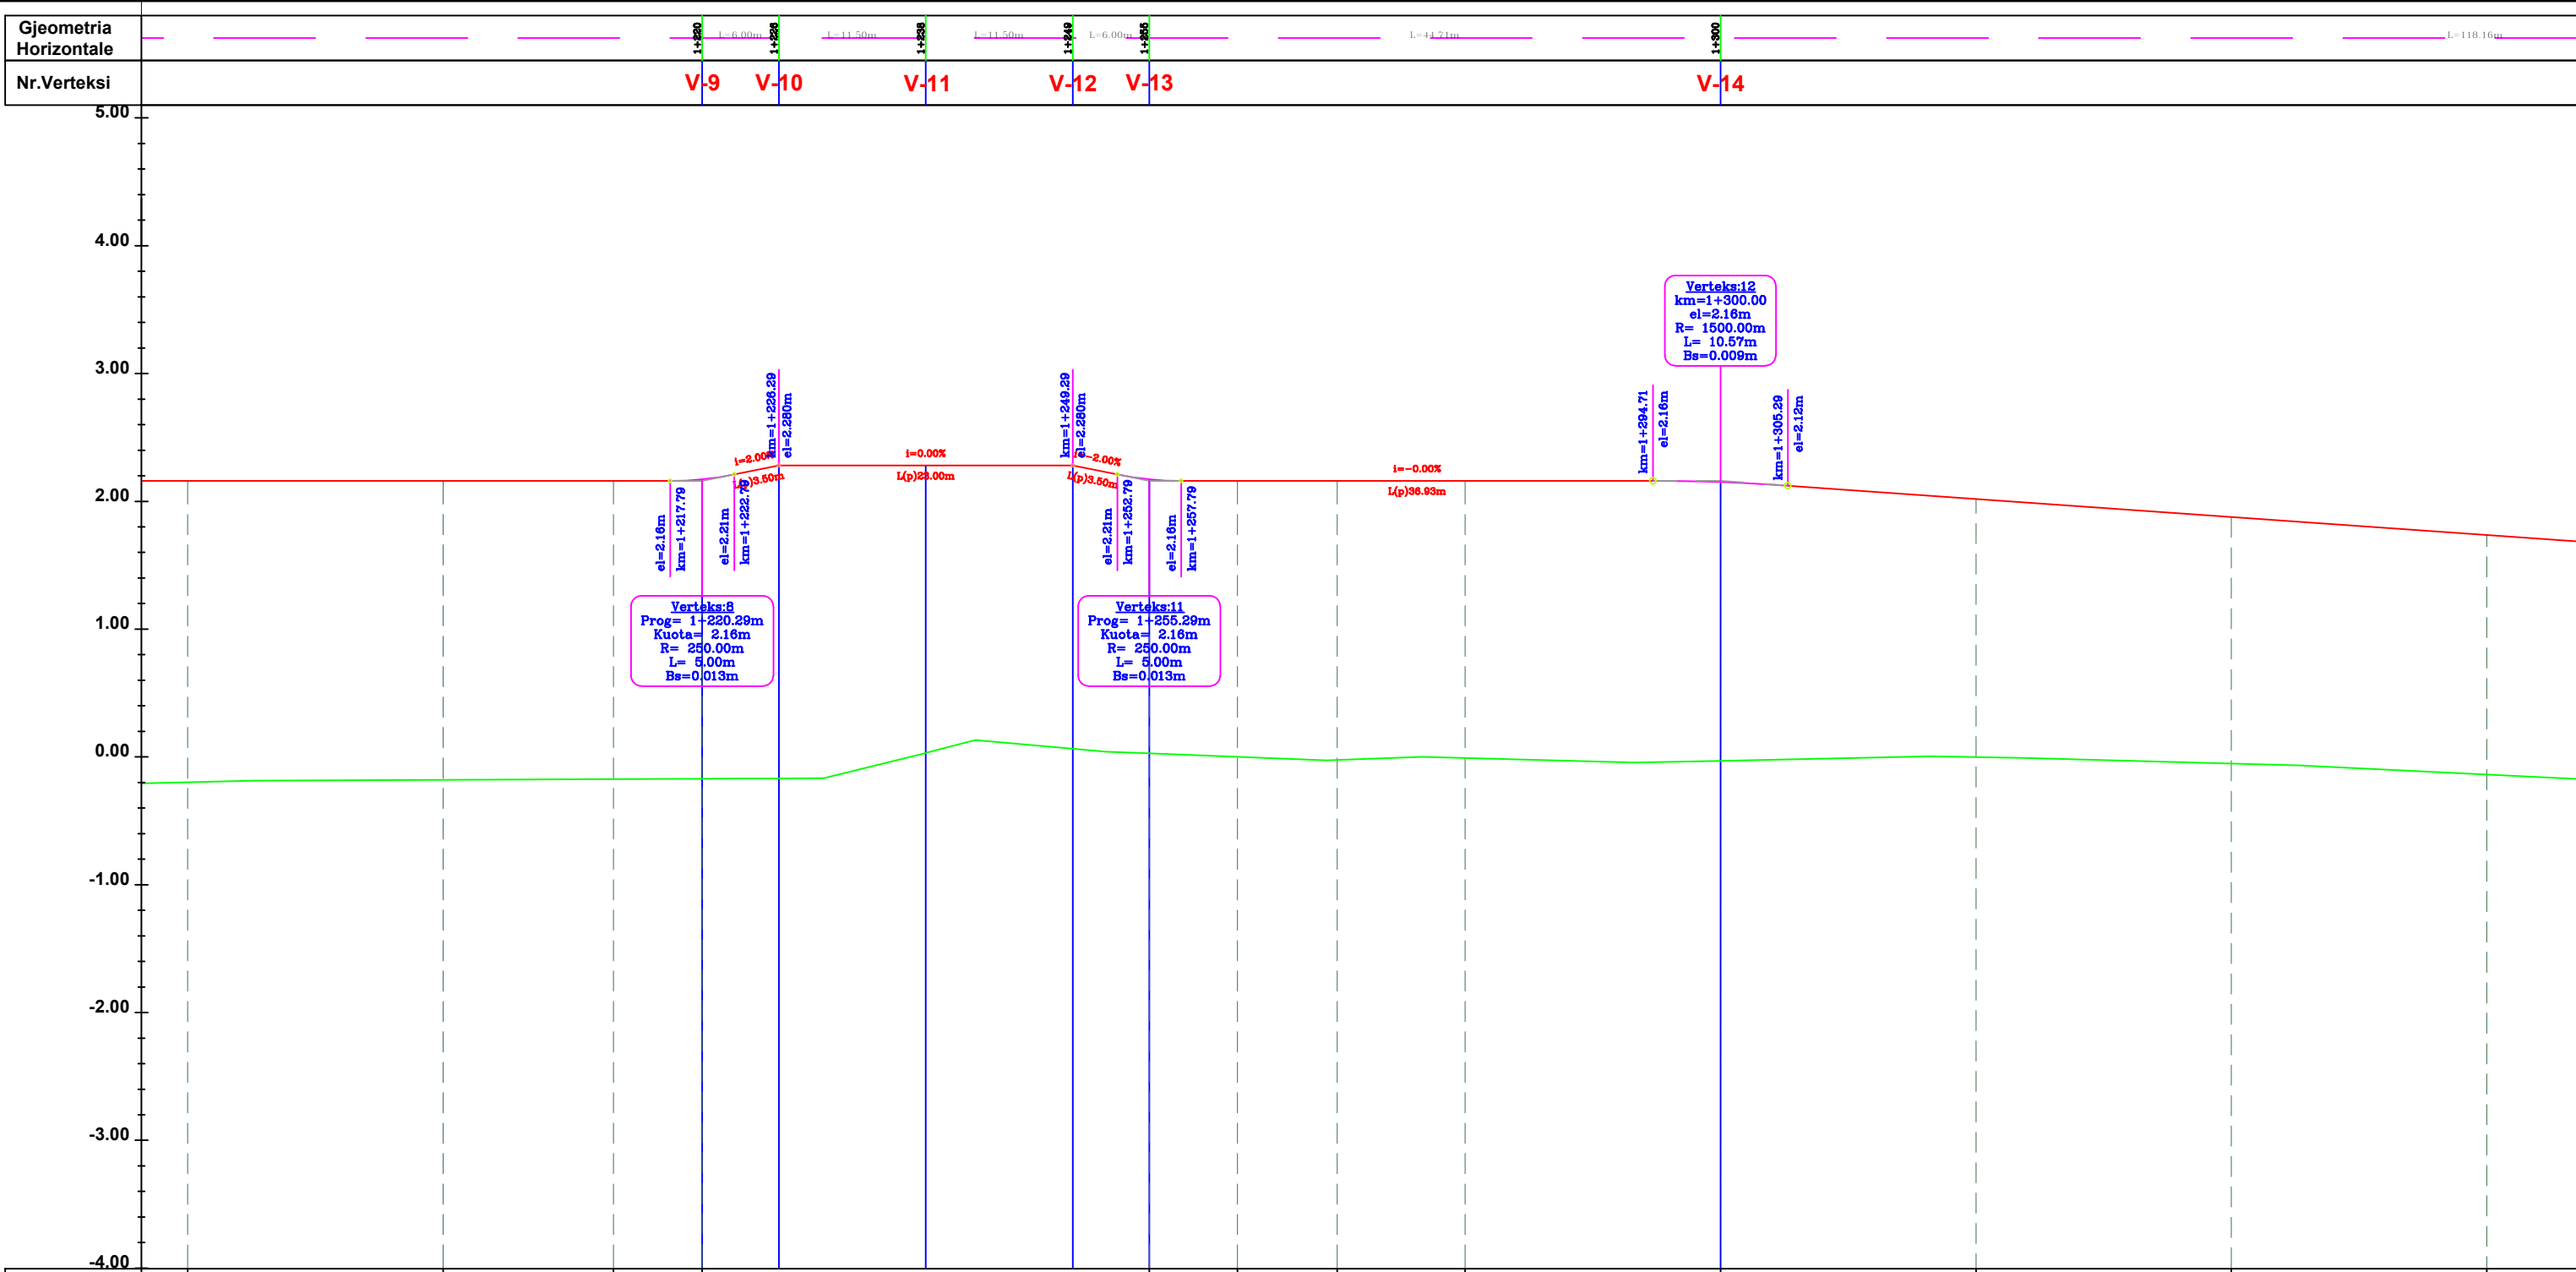

CS-NR.		CS-61	CS-62	CS-63	CS-64	CS-65	CS-66	CS-67	CS-68	CS-69	CS-70	CS-71	CS-72
Distanca	Pjesore	20	13	7	35	7	8	10	20	20	20	20	
	Progresive	1+180	1+200	1+213	1+220	1+255	1+262	1+270	1+280	1+300	1+320	1+340	1+360
Kuota	Terreni	-0.20	-0.18	-0.17	-0.17	0.03	0.00	-0.02	-0.01	-0.03	0.00	-0.05	-0.14
	Projektit	2.16	2.16	2.16	2.17	2.17	2.16	2.16	2.16	2.15	2.02	1.88	1.74
	Punes	2.36	2.34	2.33	2.34	2.15	2.16	2.18	2.17	2.18	2.02	1.83	1.88
Gjeometria Vertikale				$R=250.0m$ $K=2.5m$		$L=23.00m$ $i=0.00%$		$R=250.0m$ $K=2.5m$		$L=36.93m$ $i=-0.00%$		$R=1500.0m$ $K=15.0m$	


**INVESTITORI**  
 AUTORITETI RRUGOR SHQIPTAR

MBIKQYRESI I PUNIMEVE  
 "CIVIL CONS" & "ENGINEERING CONSULTING GROUP"  
 Ing. Kostasca MARTINI

**OBJEKTI: NDERTIM RRUGA PORTO-ROMANO DURRES, LOT 3**  
 Profili Gjatesor (Aksi C\_3-3)

**FAZA - PROJEKTI ZBATIM**  
 SHKALLA H 1:500  
 SHKALLA V 1:50  
 DATA: Janar - 2021  
 Rev.01  
 FLETA E VIZATIMIT. Nr: 8

SIPERMARRESI I PUNIMEVE "4 A - M" SH.P.K.  
 Drejtues Teknik: Ing. Brigita HAMZAI  
 ADMINISTRATORI: Z. Ardit METALIAJ

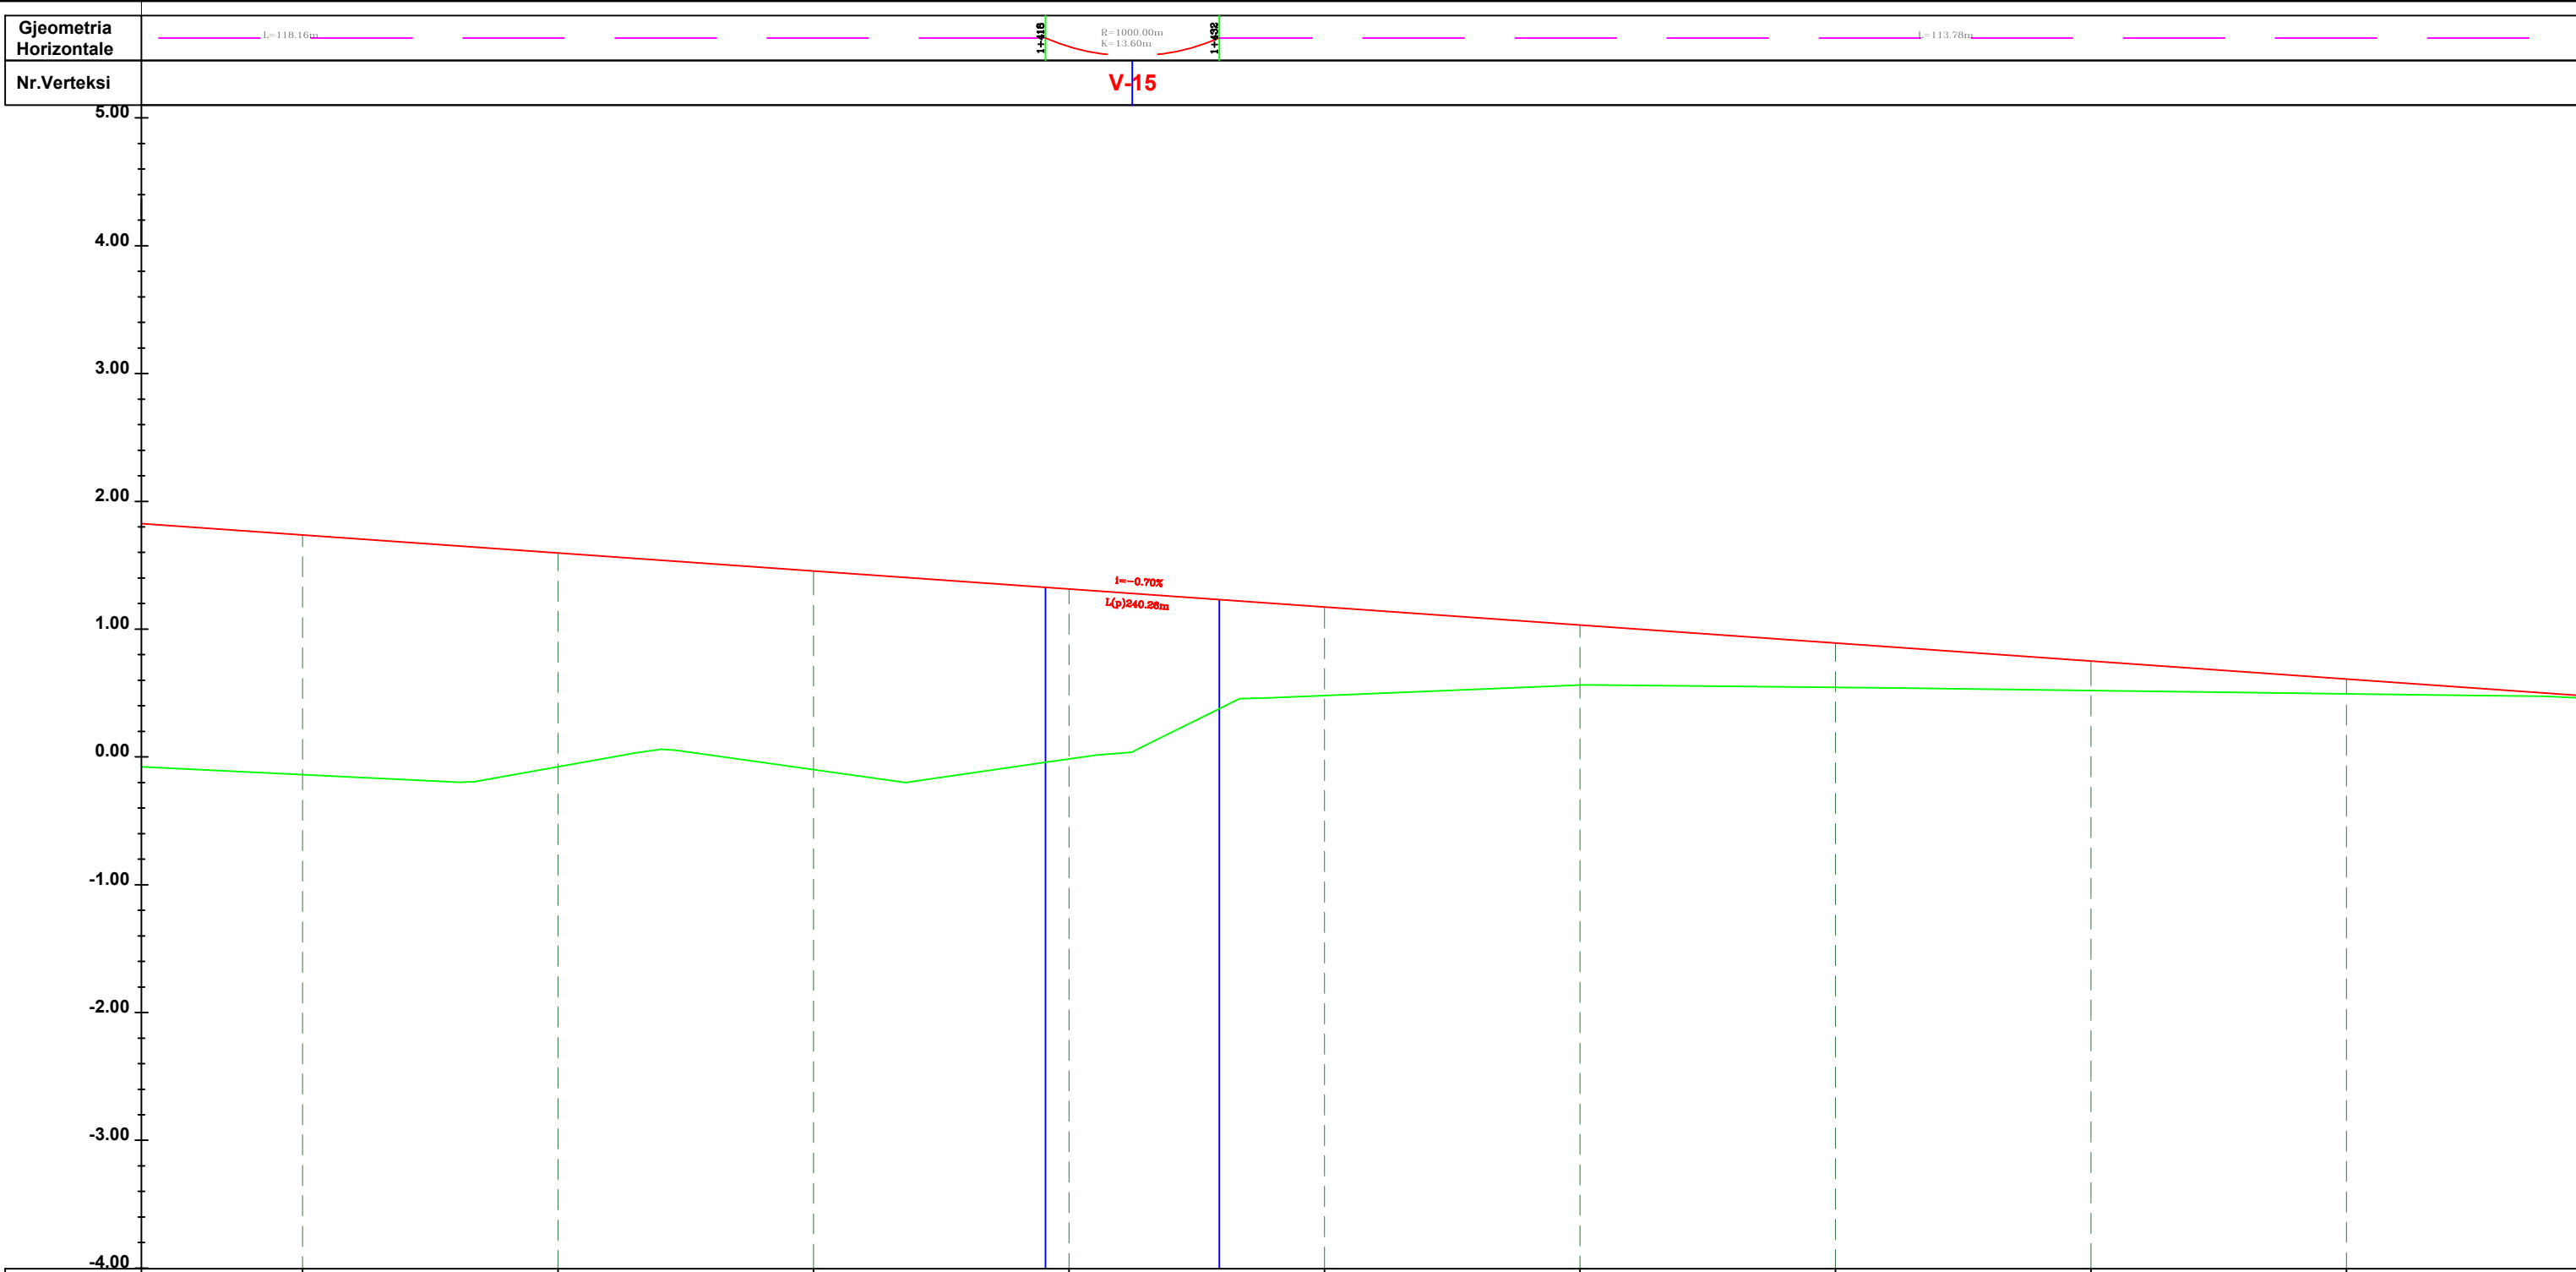

<b>CS-NR.</b>			CS-72		CS-73		CS-74		CS-75		CS-76		CS-77		CS-78		CS-79		CS-80	
<b>Distanca</b>	Pjesore	20		20		20		20		20		20		20		20		20		20
	Progresive		1+360		1+380		1+400		1+420		1+440		1+460		1+480		1+500		1+520	
<b>Kuota</b>	Terreni		-0.14		-0.08		-0.10		-0.02		0.48		0.56		0.54		0.52		0.49	
	Projektit		1.74		1.60		1.46		1.31		1.17		1.03		0.89		0.75		0.61	
	Punes		1.86		1.67		1.55		1.33		0.69		0.47		0.35		0.23		0.12	
<b>Gjeometria Vertikale</b>																				

**INVESTITORI**

AUTORITETI RRUGOR SHQIPTAR

MBIKQYRESI I PUNIMEVE

"CIVIL CONS" & "ENGINEERING CONSULTING GROUP"

Ing. Kostasca MARTINI

**OBJEKTI: NDERTIM RRUGA PORTO-ROMANO DURRES, LOT 3**

Profili Gjatesor (Aksi C\_3-3)

**FAZA - PROJEKTI ZBATIM**

SHKALLA H 1:500  
SHKALLA V 1:50

DATA: Janar - 2021


Rev.01

FLETA E VIZATIMIT. Nr: 9

SIPERMARRESI I PUNIMEVE "4 A - M" SH.P.K.

Drejtes Teknik: Ing. Brigita HAMZAI

ADMINISTRATORI: Z. Ardit METALIAJ

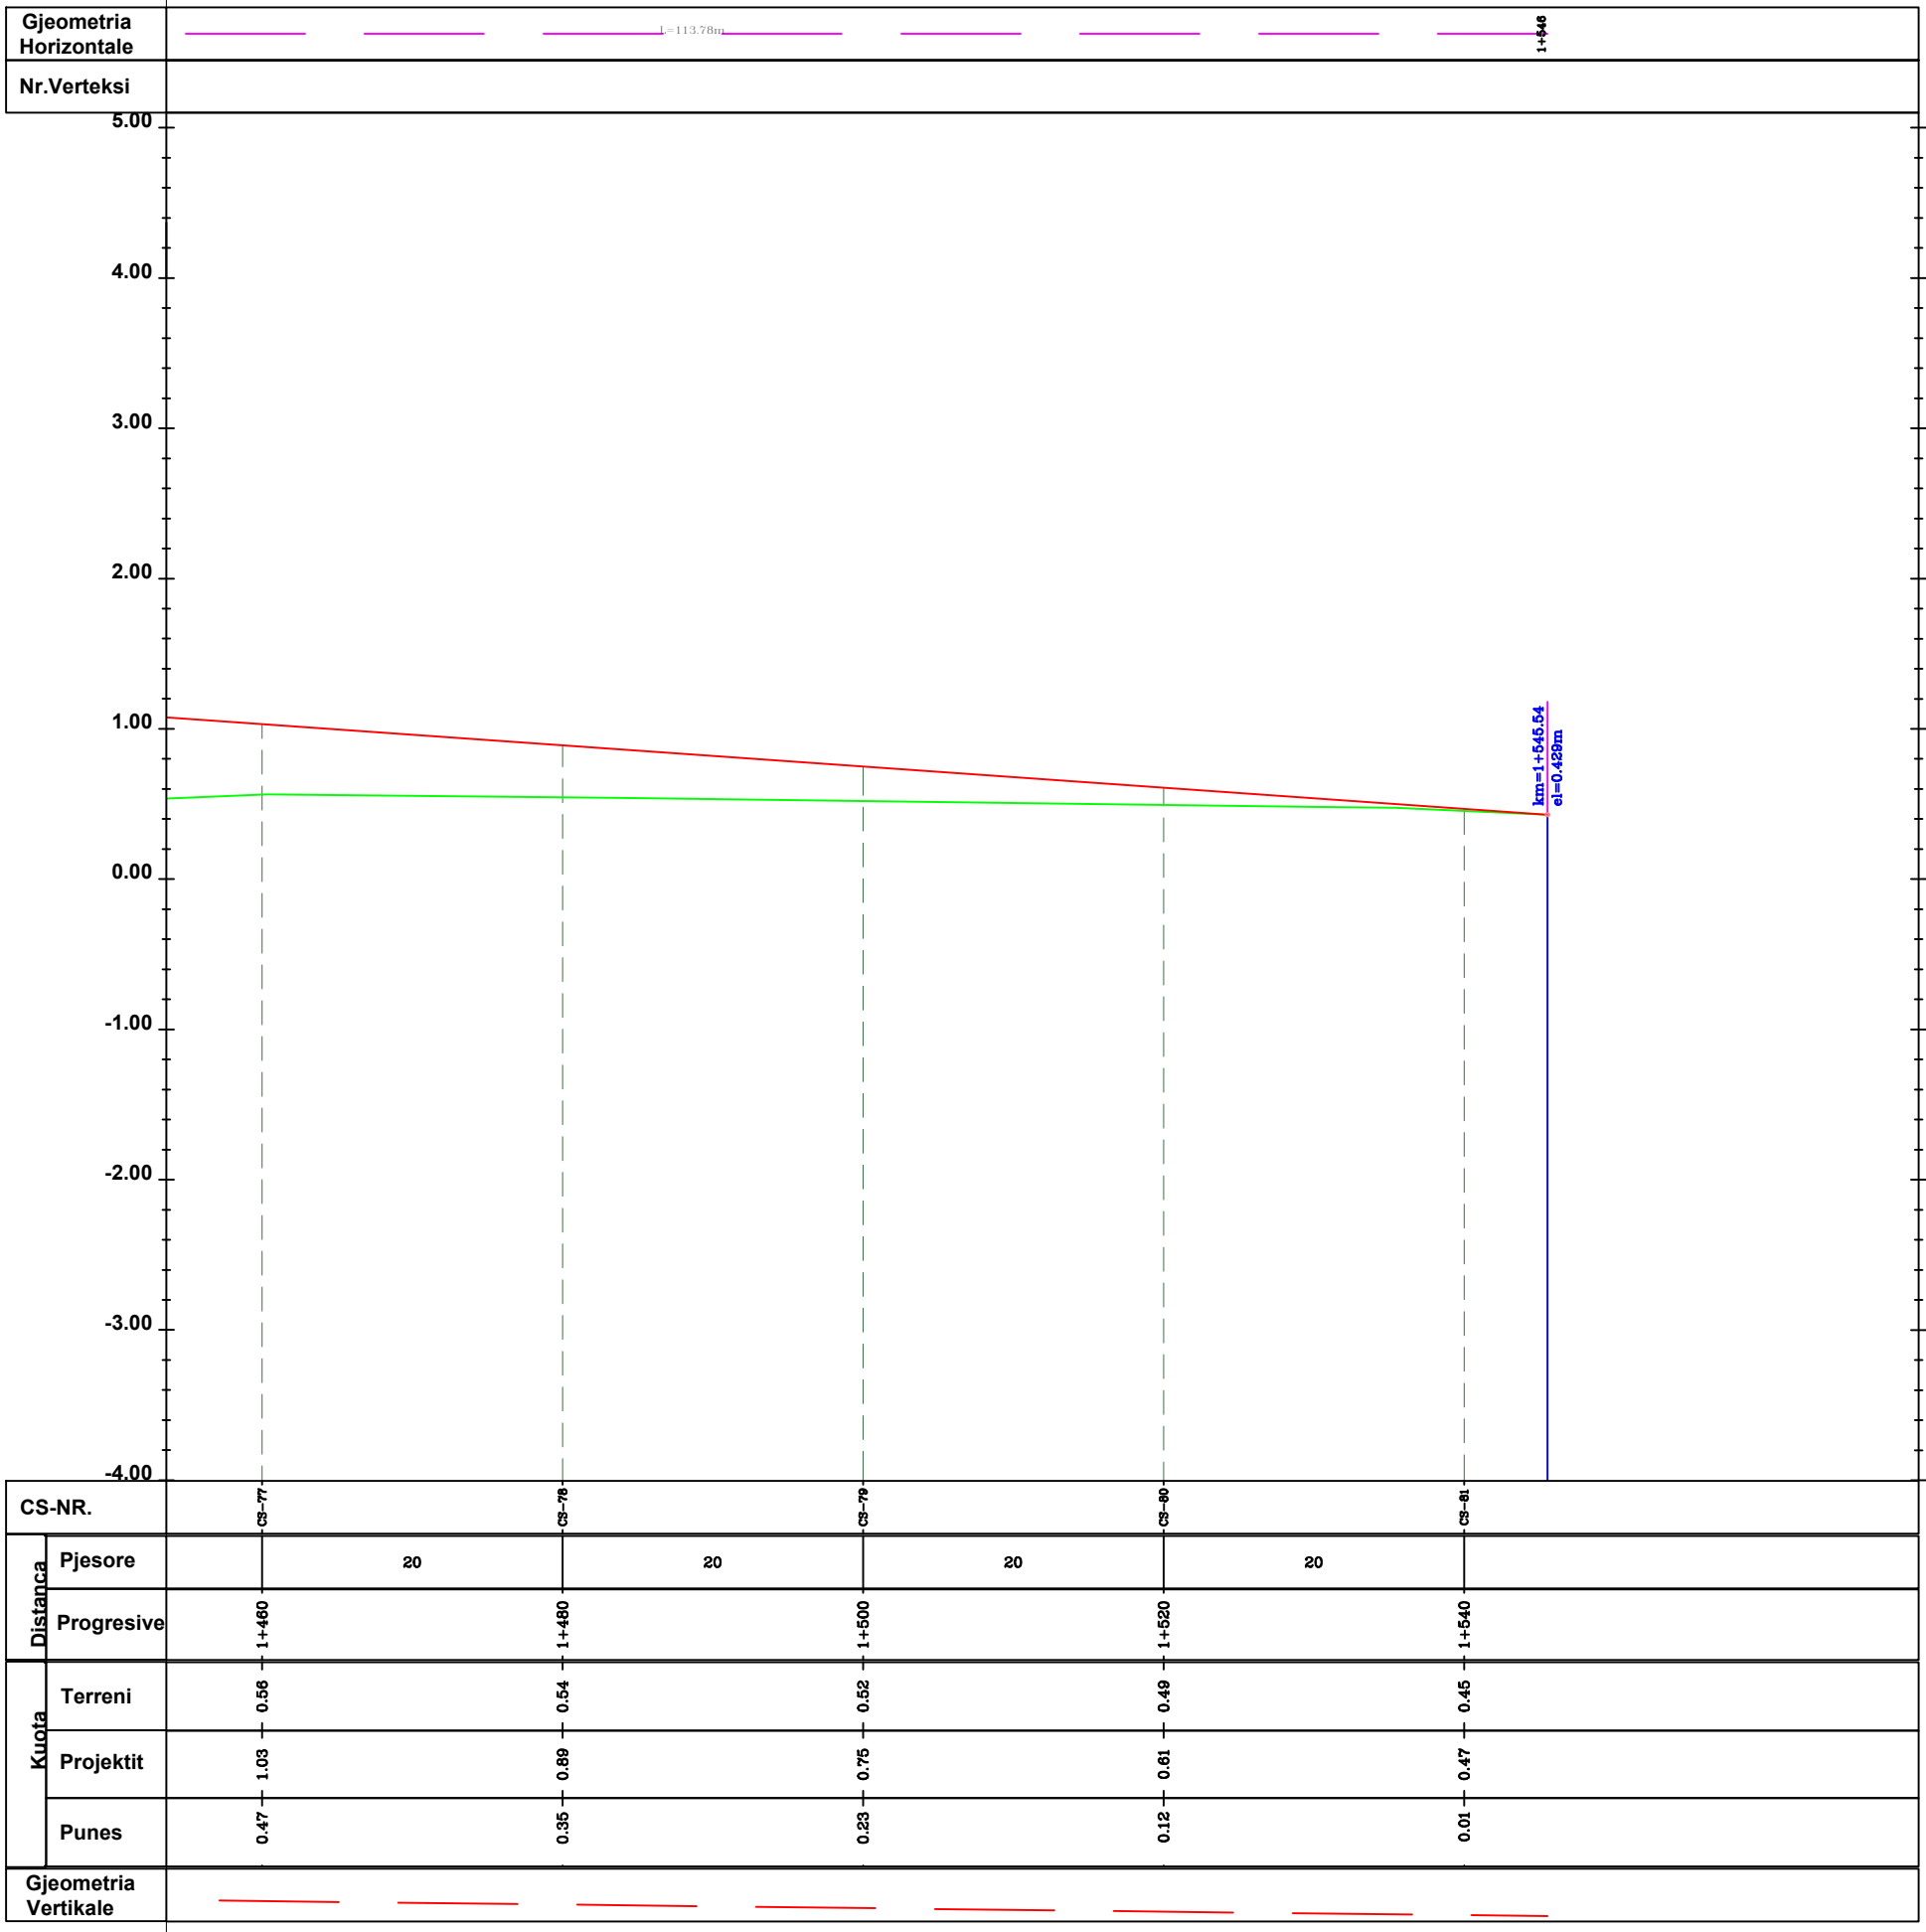

CS-NR.		CS-77	CS-78	CS-79	CS-80	CS-81
Distanca	Pjesore	20	20	20	20	
	Progresive	1+460	1+480	1+500	1+520	1+540
Kuota	Terreni	0.56	0.54	0.52	0.49	0.45
	Projektit	1.03	0.89	0.75	0.61	0.47
	Punes	0.47	0.35	0.23	0.12	0.01
Gjeometria Vertikale						

**INVESTITORI**  
AUTORITETI RRUGOR SHQIPTAR

*MBIKQYRESI I PUNIMEVE*  
"CIVIL CONS" & "ENGINEERING CONSULTING GROUP"  
Ing. Kostasca MARTINI

**OBJEKTI: NDERTIM RRUGA PORTO-ROMANO DURRES, LOT 3**  
  
Profili Gjatesor  
(Aksi C\_3-3)

**FAZA - PROJEKTI ZBATIM**  
SHKALLA H 1:500  
SHKALLA V 1:50  
DATA: Janar - 2021  
Rev.01  
FLETA E VIZATIMIT. Nr: 10


*SIPERMARRESI I PUNIMEVE "4 A - M" SH.P.K.*  
Drejtes Teknik: Ing. Brigita HAMZAI  
ADMINISTRATORI: Z. Ardit METALIAJ



Gjeometria Horizontale  
Nr.Verteksi

# Profili Gjatesor "Aksi C3\_4"

-3.00

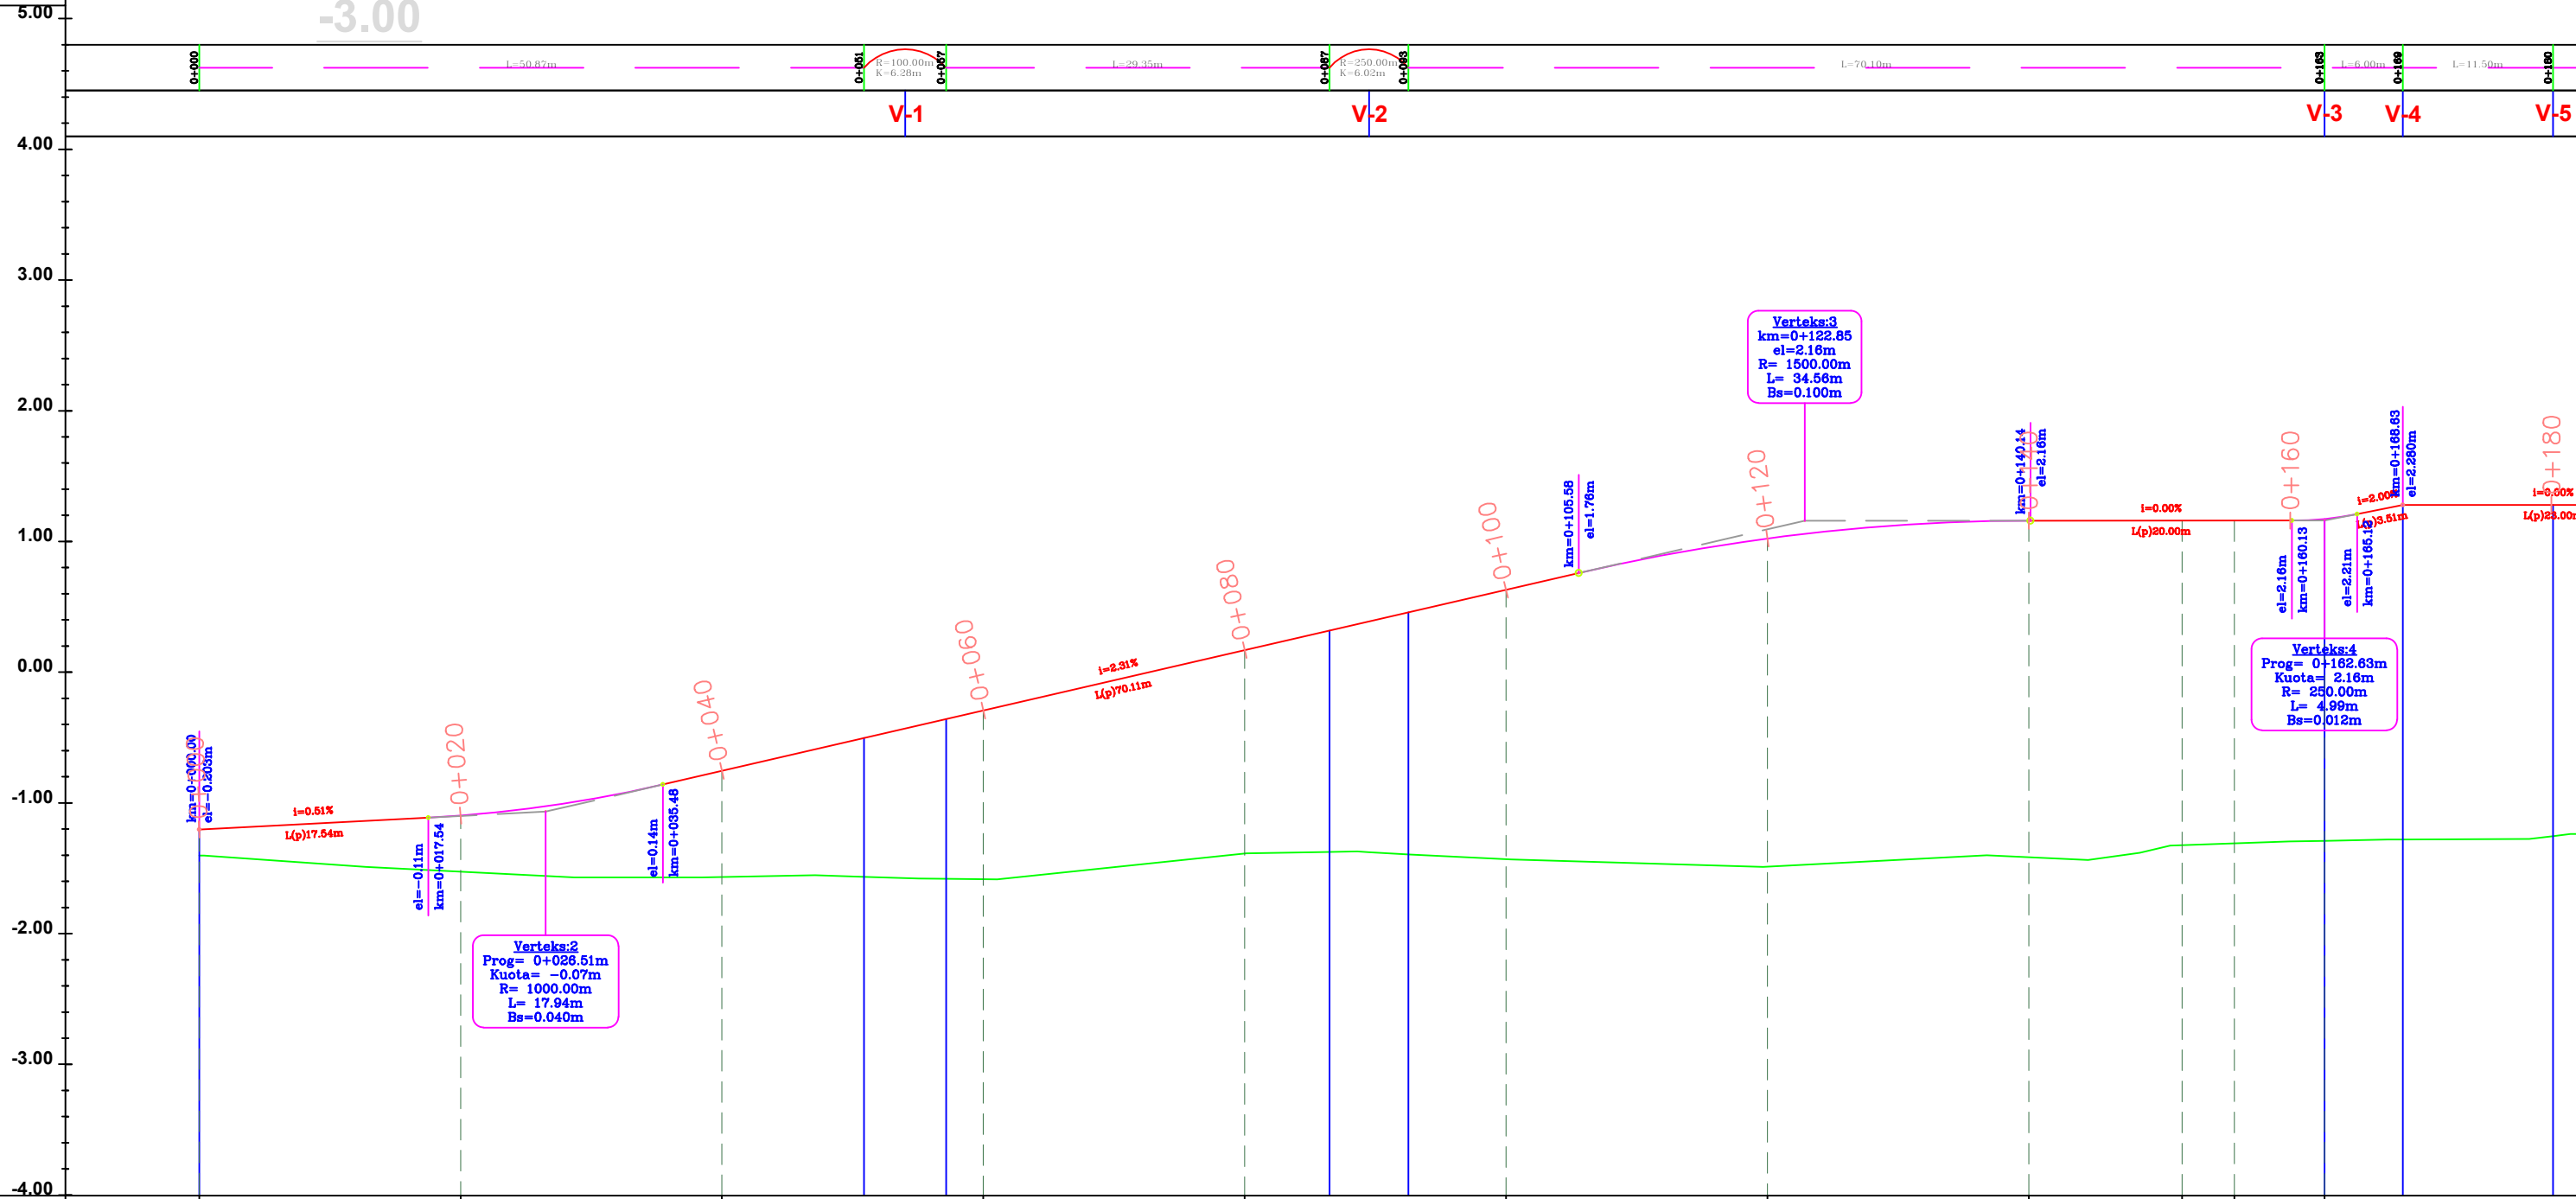

CS-NR.		CS-1	CS-2	CS-3	CS-4	CS-5	CS-6	CS-7	CS-8	CS-9	CS-10	CS-11
Distanca	Pjesore	20	20	20	20	20	20	20	12	4	7	35
	Progresive	0+000	0+020	0+040	0+060	0+080	0+100	0+120	0+140	0+152	0+156	0+163
Kuota	Terreni	-0.40	-0.53	-0.57	-0.58	-0.39	-0.43	-0.49	-0.41	-0.32	-0.31	-0.29
	Projektit	-0.20	-0.10	0.25	0.71	1.17	1.63	2.02	2.16	2.16	2.16	2.17
	Punes	0.20	0.43	0.81	1.29	1.55	2.06	2.51	2.57	2.46	2.47	2.46
Gjeometria Vertikale	L=17.54m i=0.51%		R=1000.0m K=10.0m		L=70.09m i=2.31%		R=1500.0m K=15.0m		L=20.00m i=0.00%		R=250.0m K=2.5m L=23.00m i=0.00%	

**INVESTITORI**  
  
AUTORITETI RRUGOR SHQIPTAR

MBIKQYRESI I PUNIMEVE  
"CIVIL CONS" & "ENGINEERING CONSULTING GROUP"  
Ing. Kostasca MARTINI



**OBJEKTI: NDERTIM RRUGA PORTO-ROMANO DURRES, LOT 3**  
  
Profili Gjatesor (Aksi C\_3-4)

**FAZA - PROJEKTI ZBATIM**  
SHKALLA H 1:500  
SHKALLA V 1:50  
DATA: Janar - 2021  
Rev.01  
FLETA E VIZATIMIT. Nr: 1

SIPERMARRESI I PUNIMEVE "4 A - M" SH.P.K.  
Drejtesues Teknik: Ing. Brigita HAMZAI  
ADMINISTRATORI: Z. Ardit METALIAJ

Gjeometria Horizontale

Nr.Verteksi

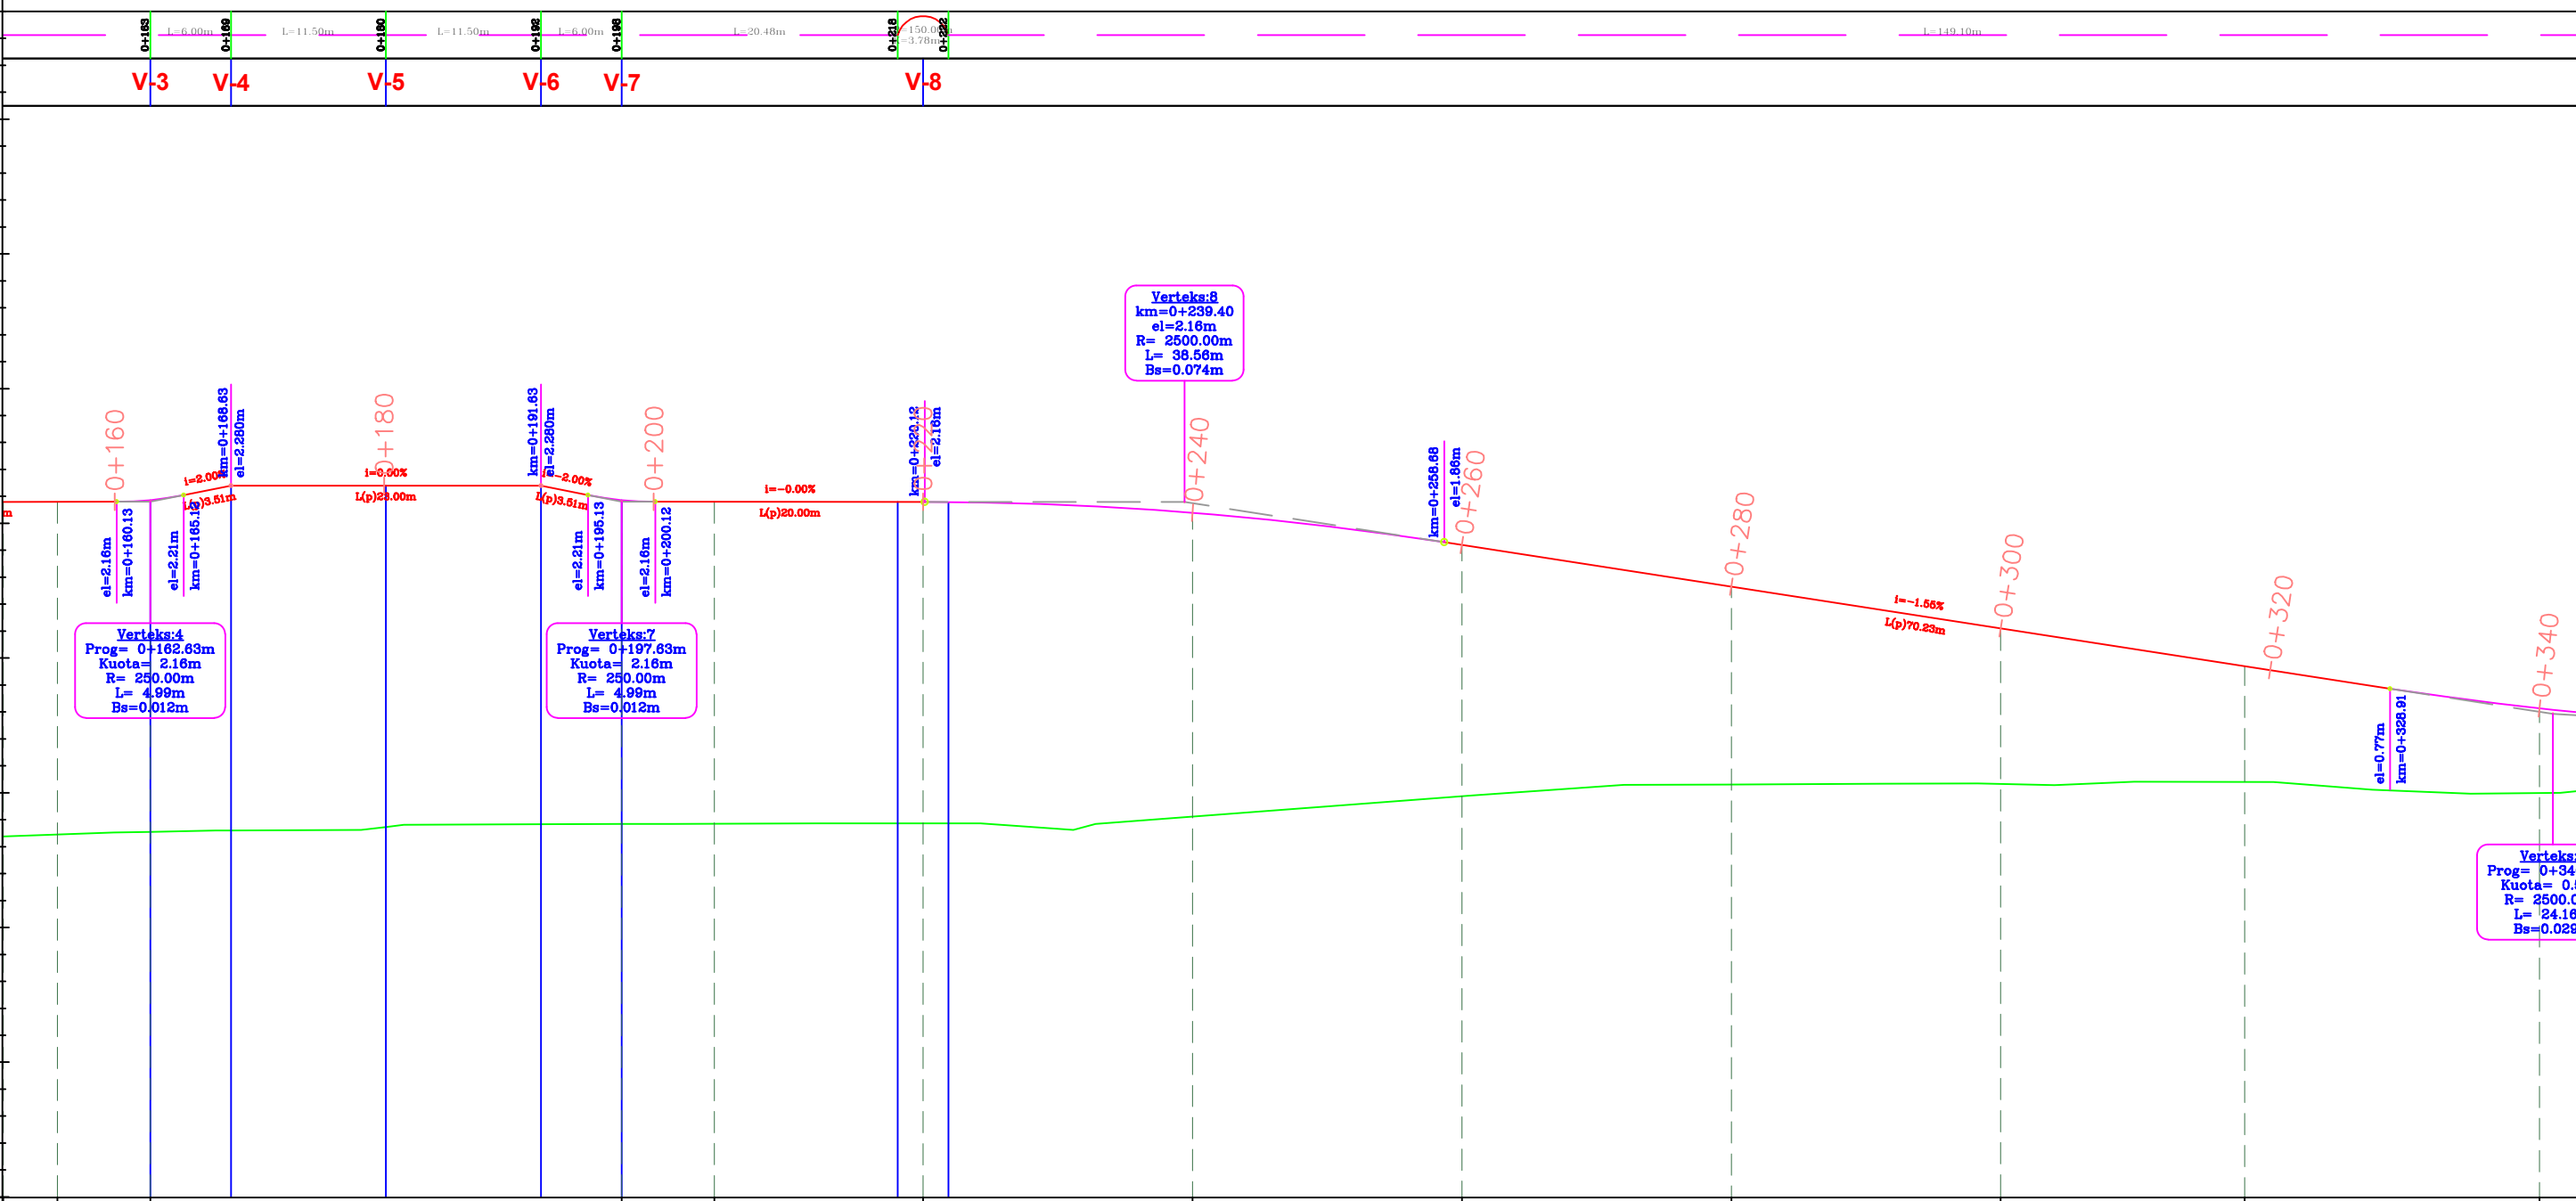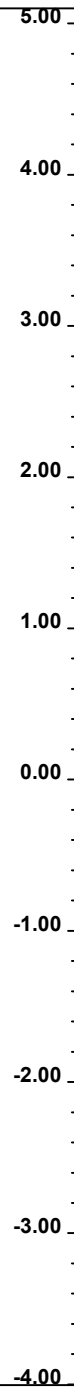

Verteksi:4  
 Prog= 0+162.63m  
 Kuota= 2.16m  
 R= 250.00m  
 L= 4.99m  
 Bs=0.012m

Verteksi:7  
 Prog= 0+197.63m  
 Kuota= 2.16m  
 R= 250.00m  
 L= 4.99m  
 Bs=0.012m

Verteksi:8  
 km=0+239.40  
 el=2.16m  
 R= 2500.00m  
 L= 38.58m  
 Bs=0.074m

Verteksi:9  
 Prog= 0+340.00m  
 Kuota= 0.59m  
 R= 2500.00m  
 L= 24.16m  
 Bs=0.029m

CS-NR.	CS-10	CS-11	CS-12	CS-13	CS-14	CS-15	CS-16	CS-17	CS-18	CS-19	CS-20			
Pjesore	4	7	35	7	15	20	20	20	20	18	22			
Distanca	0+156	0+163	0+198	0+205	0+220	0+240	0+260	0+280	0+300	0+318	0+340			
Kuota	Terreni	-0.31	-0.29	-0.23	-0.23	-0.23	-0.18	-0.03	0.08	0.07	0.08			
	Projektit	2.16	2.17	2.16	2.16	2.16	2.08	1.84	1.53	1.22	0.83			
	Punes	2.47	2.46	2.40	2.39	2.39	2.38	2.28	1.87	1.47	1.15			
Gjeometria Vertikale	R=250.0m K=2.5m L=2.31m i=2.00%		L=23.00m i=0.00%		R=250.0m K=2.5m L=2.31m i=2.00%		L=20.00m i=-0.00%		R=2500.0m K=25.0m		L=70.22m i=-1.66%		R=2500.0m K=25.0m	

**INVESTITORI**  
 AUTORITETI RRUGOR SHQIPTAR

**MBIKQYRESI I PUNIMEVE**  
 "CIVIL CONS" & "ENGINEERING CONSULTING GROUP"  
 Ing. Kostasca MARTINI


**OBJEKTI: NDERTIM RRUGA PORTO-ROMANO DURRES, LOT 3**  
 Profili Gjatesor  
 (Aksi C\_3-4)

**FAZA - PROJEKTI ZBATIM**  
 SHKALLA H 1:500  
 SHKALLA V 1:50  
 DATA: Janar - 2021  
 Rev.01  
 FLETA E VIZATIMIT. Nr: 2

SIPERMARRESI I PUNIMEVE "4 A - M" SH.P.K.  
 Drejtues Teknik: Ing. Brigita HAMZAI  
 ADMINISTRATORI: Z. Ardit METALIAJ

Gjeometria Horizontale

Nr.Verteksi

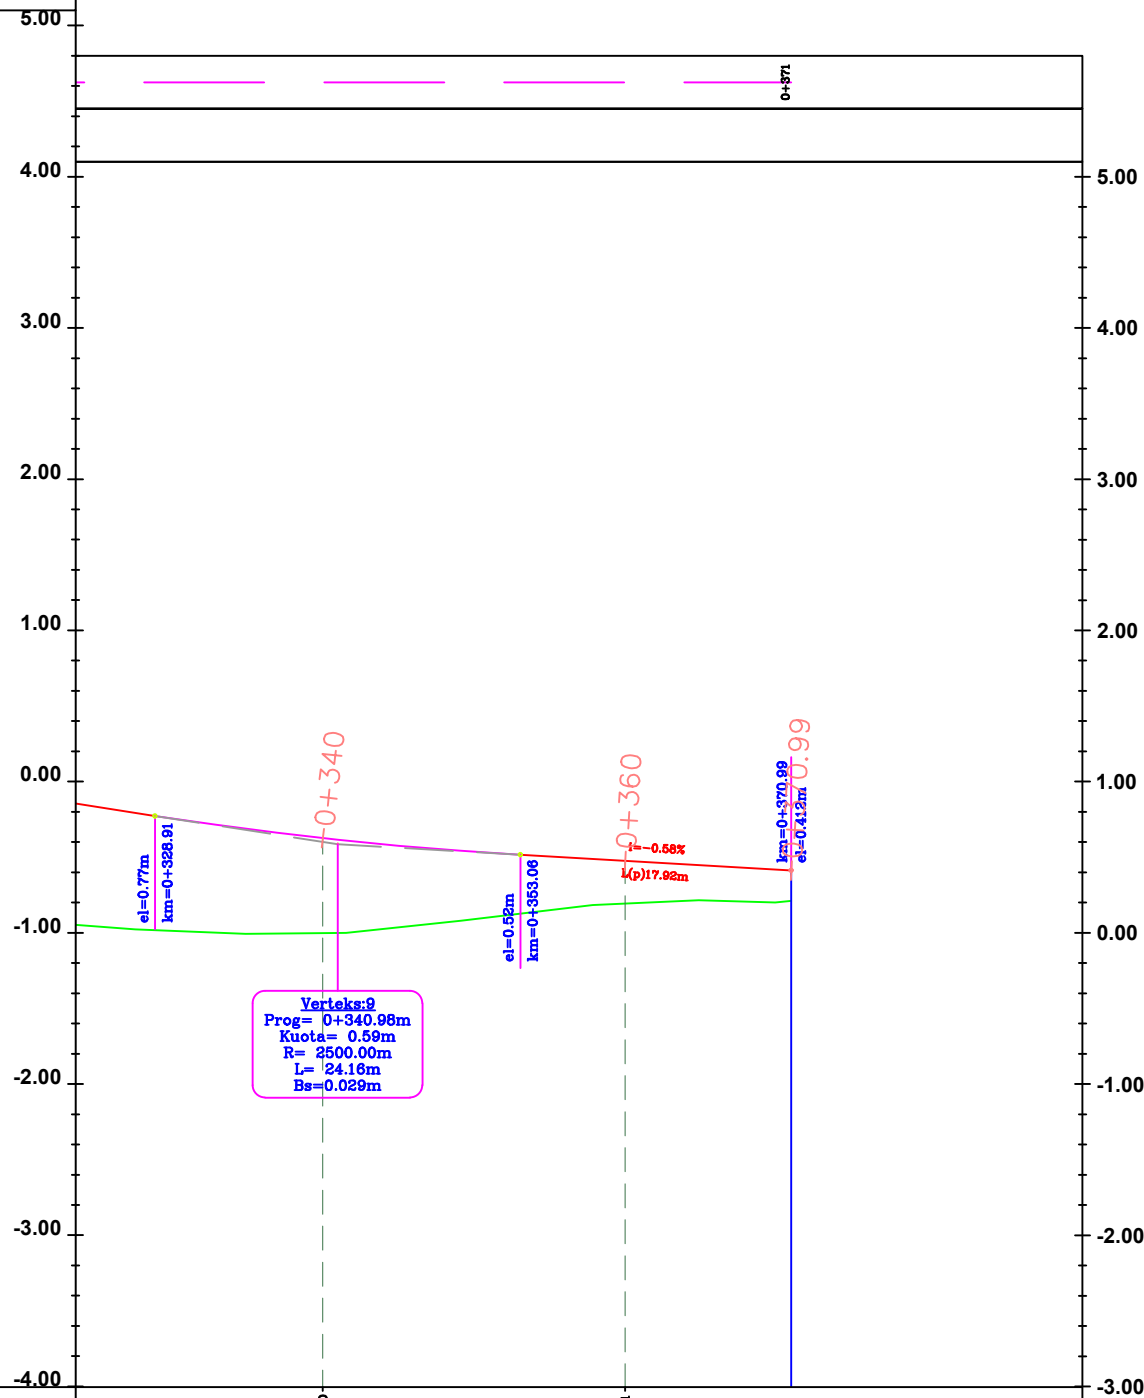

Verteks:9  
 Prog= 0+340.98m  
 Kuota= 0.59m  
 R= 2500.00m  
 L= 24.16m  
 Bs=0.029m

CS-NR.		CS-20	CS-21
Distanca	Pjesore	22	20
	Progresive	0+340	0+360
Kuota	Terreni	0.00	0.19
	Projektit	0.63	0.48
	Punes	0.63	0.28
Gjeometria Vertikale	R=2500.0m K=25.0m		L=17.92m I=-0.58%

INVESTITORI

AUTORITETI RRUGOR SHQIPTAR

MBIKQYRESI I PUNIMEVE

"CIVIL CONS" & "ENGINEERING CONSULTING GROUP"  
 Ing. Kostasca MARTINI

OBJEKTI: NDERTIM RRUGA PORTO-ROMANO DURRES, LOT 3

Profili Gjatesor  
 ( Aksi C\_3-4)

FAZA - PROJEKTI ZBATIM

SHKALLA H 1:500  
 SHKALLA v 1:50

DATA: Janar - 2021

Rev.01

FLETA E VIZATIMIT. Nr: 3

SIPERMARRESI I PUNIMEVE " 4 A - M" SH.P.K.

Drejtes Teknik: Ing. Brigita HAMZAI

ADMINISTRATORI: Z. Ardit METALIAJ