

Km. 16+460



**INVESTITORI / INVESTOR**  
**"Autoriteti Rrugor Shqiptar"**

Address: Rr. "Sami Frasher", Nr 33, Tirane  
 Mob: 04 222 3600  
 E-mail: info@arrsh.gov.al



JV: "InfraKonsult" shpk & "HMK-Consulting" shpk



"Studim Projektim - Zgjerimi i segmentit rrugor  
 dalje Elbasan-Prrerjas-Qafe Thane", (Faza VII) /  
 "Design Study of road segment exit  
 Elbasan-Prrerjas-Qafe Thane" (Phase VII)

**Profilet Terthore /  
 Cross Sections**

FAZA - PROJEKT ZBATIM  
 PHASE - DETAIL DESIGN


SHKALLA  
 SCALE 1:400

Date: Tirane, 2023

VIZATIMI Nr:  
 PAGE No: E (1)

PROJEKTUES:  
 DESIGN ENGINEERS:

Ing./Eng. Sokol METOJA  
 Ing./Eng. Redi STRUGA  
 Ing./Eng. Orgest MERTIKA

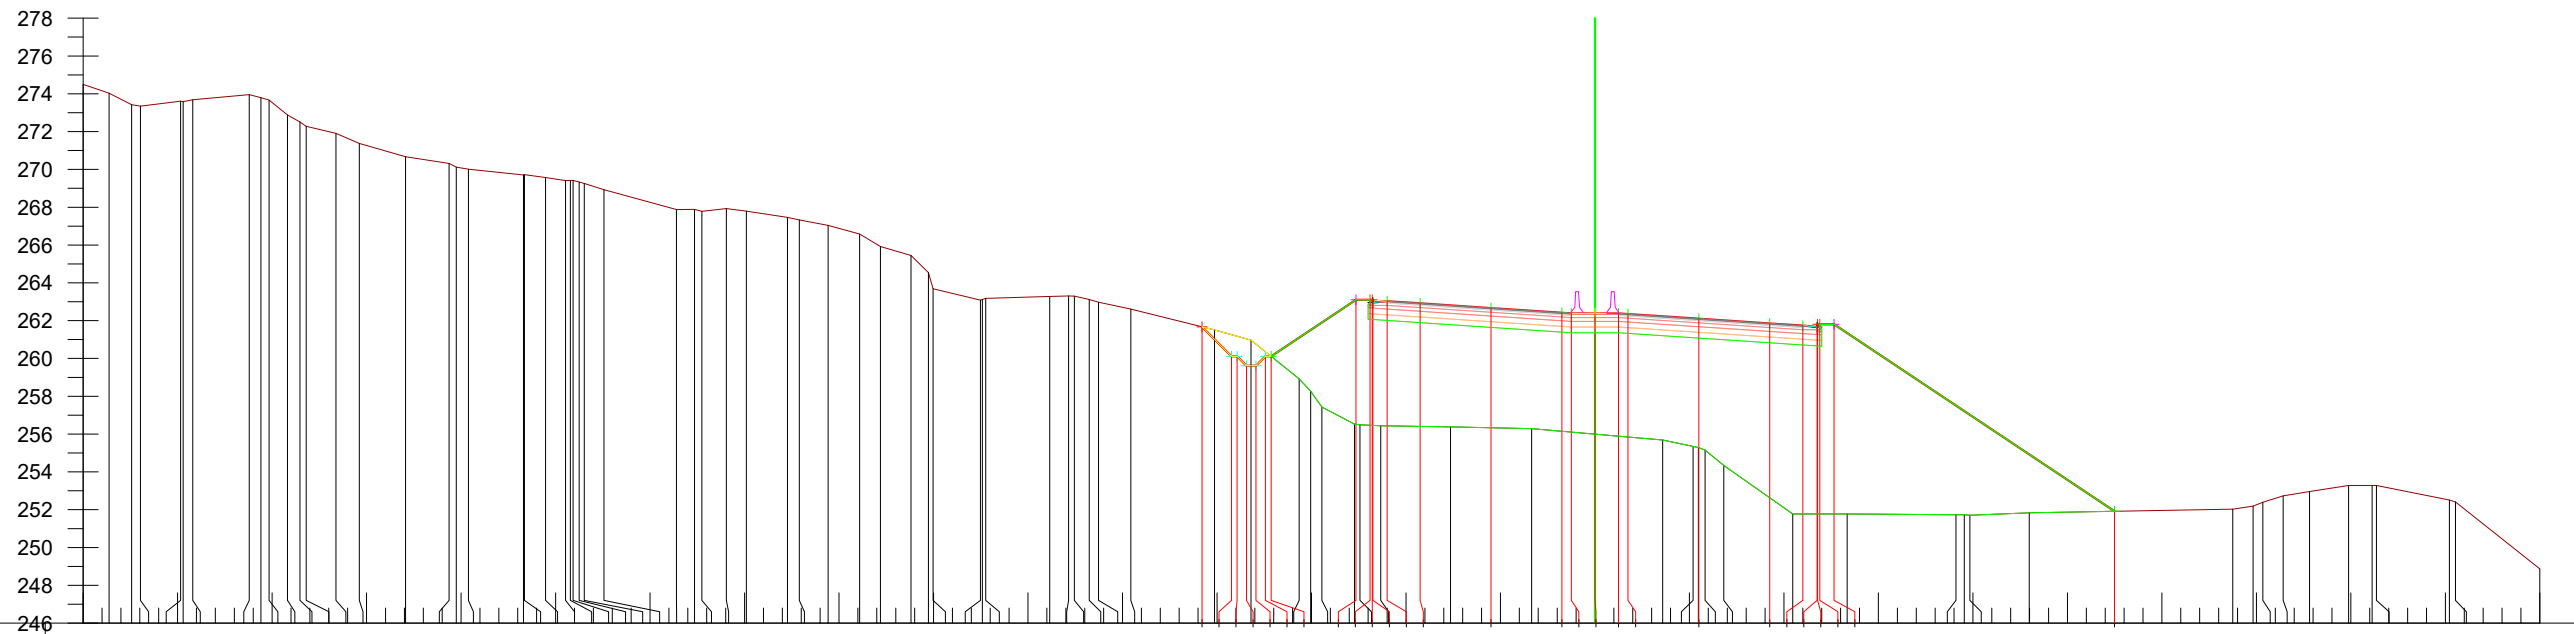

Terreni	Aluizni		Projekti	
	D.pjes.	Kuota	D.pjes.	Kuota
1.38	274.50	1.56	261.67	
1.19	274.03	0.30	260.11	
0.47	273.42	0.50	259.61	
2.12	273.35	0.50	259.61	
0.50	273.61	0.30	260.11	
2.99	273.59	4.49	263.10	
0.62	273.96	0.12	263.10	
0.44	273.76	0.03	263.03	
0.97	273.67	0.75	262.93	
0.65	272.86	1.75	262.93	
0.33	272.89	0.30	263.03	
1.58	272.28	1.75	262.93	
1.23	271.01	3.75	262.66	
2.45	271.37	3.75	262.66	
2.30	270.67	0.50	262.42	
0.39	270.31	1.25	262.38	
0.64	270.12	0.50	262.38	
2.91	270.01	0.50	262.38	
1.12	269.71	0.50	262.35	
1.06	269.57	3.75	262.10	
0.32	269.41	1.75	261.85	
1.04	269.42	0.03	261.74	
3.84	269.33	0.12	261.66	
0.96	269.26	0.75	261.81	
0.30	268.93	0.30	261.81	
1.30	267.88	0.75	261.81	
1.06	267.89	3.75	261.81	
2.18	267.78	3.75	261.81	
0.63	267.93	3.75	261.81	
1.52	267.33	3.75	261.81	
1.67	267.04	3.75	261.81	
1.10	266.58	3.75	261.81	
1.62	265.93	3.75	261.81	
0.92	265.45	3.75	261.81	
2.50	264.34	3.75	261.81	
3.38	263.68	3.75	261.81	
1.00	263.12	3.75	261.81	
0.31	263.28	3.75	261.81	
0.79	263.31	3.75	261.81	
0.49	263.30	3.75	261.81	
1.71	263.12	3.75	261.81	
4.42	262.61	3.75	261.81	
1.94	261.51	3.75	261.81	
2.54	260.97	3.75	261.81	
0.61	258.92	3.75	261.81	
0.59	258.27	3.75	261.81	
1.73	257.43	3.75	261.81	
1.10	256.52	3.75	261.81	
3.70	256.49	3.75	261.81	
4.29	256.38	3.75	261.81	
6.93	256.29	3.75	261.81	
1.61	255.69	3.75	261.81	
0.35	255.35	3.75	261.81	
1.00	255.29	3.75	261.81	
3.64	255.16	3.75	261.81	
2.88	251.77	3.75	261.81	
5.76	251.77	3.75	261.81	
0.44	251.73	3.75	261.81	
3.14	251.71	3.75	261.81	
10.77	251.83	3.75	261.81	
1.08	252.03	3.75	261.81	
0.51	252.19	3.75	261.81	
1.08	252.40	3.75	261.81	
1.40	252.74	3.75	261.81	
2.06	252.96	3.75	261.81	
1.24	253.28	3.75	261.81	
3.86	253.28	3.75	261.81	
0.32	252.51	3.75	261.81	
4.46	252.41	3.75	261.81	
	248.87	3.75	261.81	

Km. 16+500



**INVESTITORI / INVESTOR**  
**"Autoriteti Rrugor Shqiptar"**

Address: Rr. "Sami Frasher", Nr 33, Tirane  
 Mob: 04 222 3600  
 E-mail: info@arrsh.gov.al



JV: "InfraKonsult" shpk & "HMK-Consulting" shpk



"Studim Projektim - Zgjerimi i segmentit rrugor  
 dalje Elbasan-Prenjas-Qafe Thane", (Faza VII) /  
 "Design Study of road segment exit  
 Elbasan-Prenjas-Qafe Thane" (Phase VII)

**Profillet Terthore /  
 Cross Sections**

FAZA - PROJEKT ZBATIM  
 PHASE - DETAIL DESIGN


SHKALLA  
 SCALE 1:400

Date: Tirane, 2023

VIZATIMI Nr:  
 PAGE No: E (2)

PROJEKTUES:  
 DESIGN ENGINEERS:

Ing./Eng. Sokol METOJA  
 Ing./Eng. Redi STRUGA  
 Ing./Eng. Orgest MERTIKA

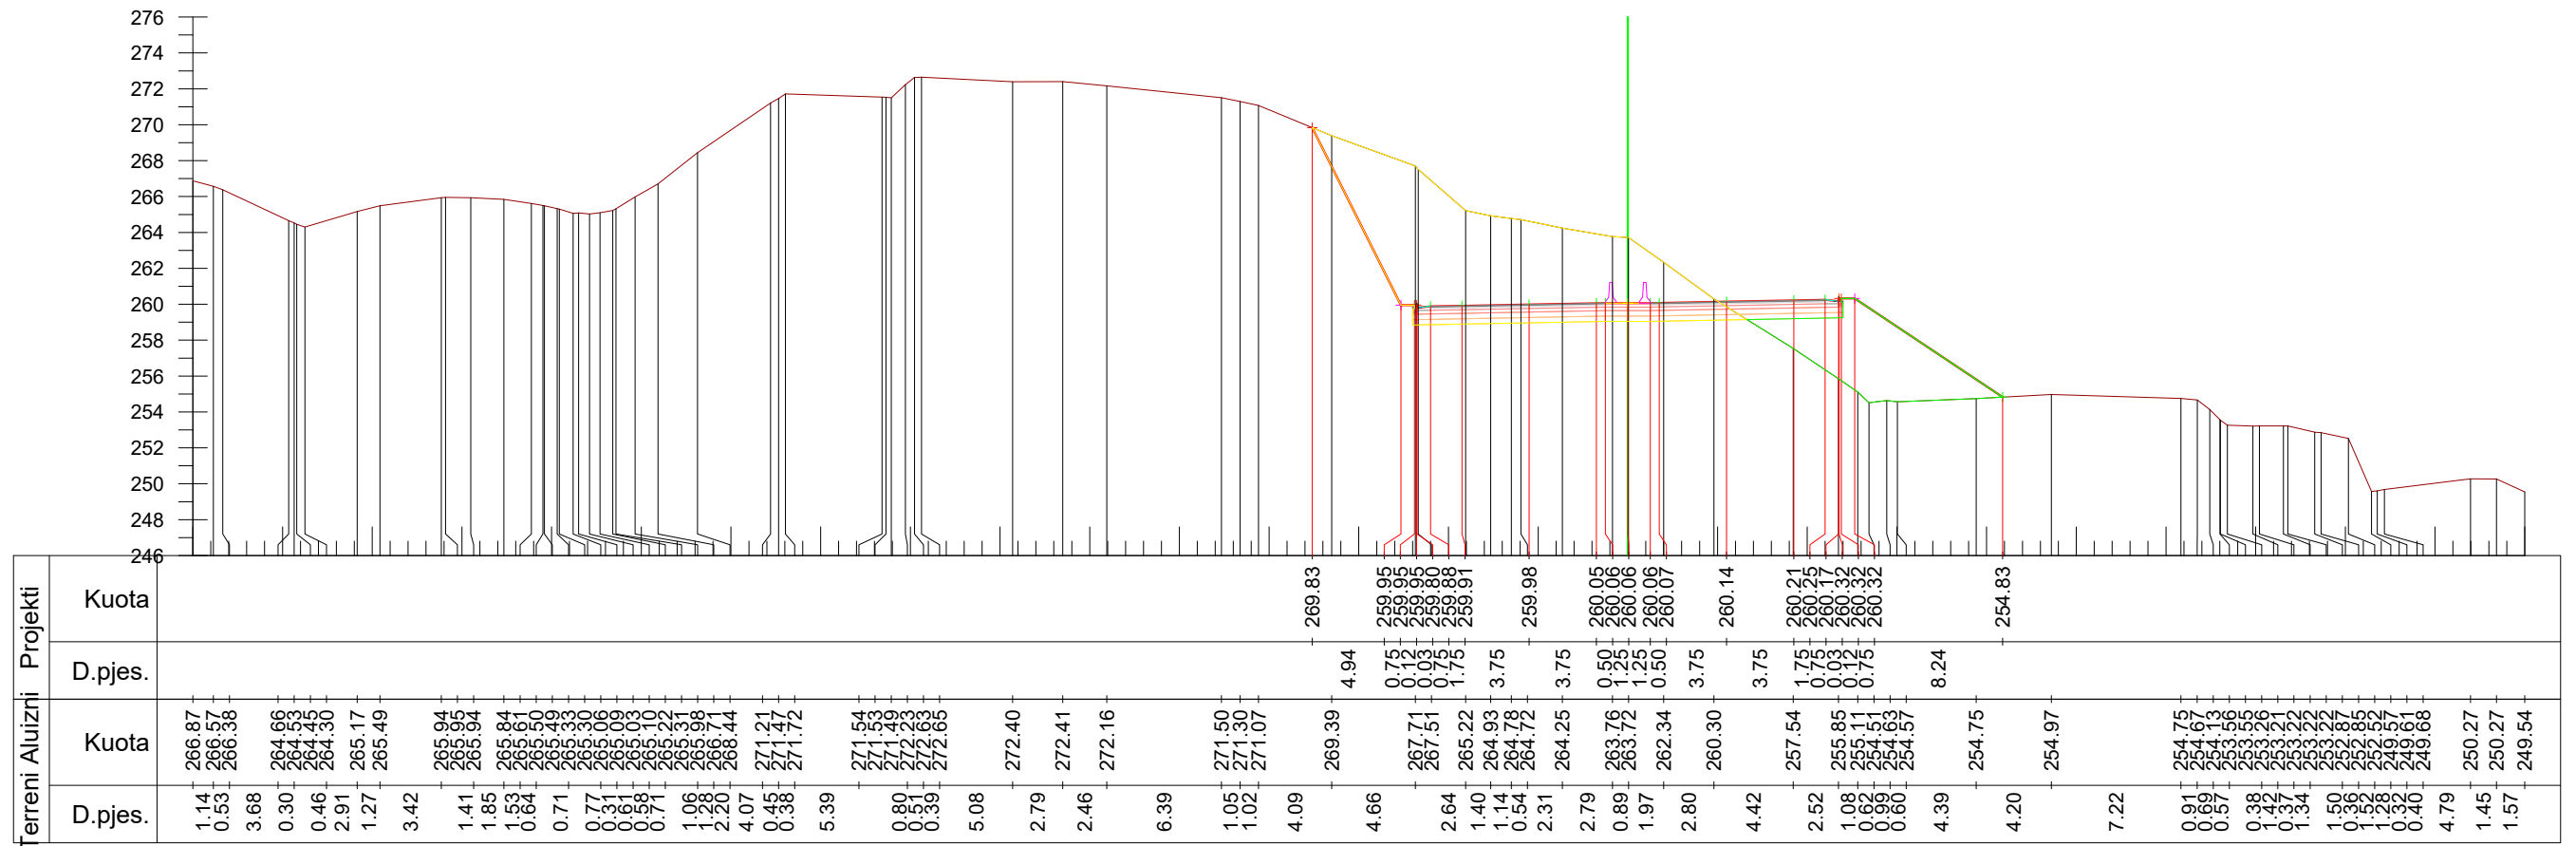

Km. 16+600



**INVESTITORI / INVESTOR**  
**"Autoriteti Rrugor Shqiptar"**

Address: Rr. "Sami Frasherit", Nr 33, Tirane  
 Mob: 04 222 3600  
 E-mail: info@arrsh.gov.al



JV: "InfraKonsult" shpk & "HMK-Consulting" shpk



"Studim Projektim - Zgjerimi i segmentit rrugor  
 dalje Elbasan-Prrerjas-Qafe Thane", (Faza VII) /  
 "Design Study of road segment exit  
 Elbasan-Prrerjas-Qafe Thane" (Phase VII)

**Profillet Terthore /  
 Cross Sections**

FAZA - PROJEKT ZBATIM  
 PHASE - DETAIL DESIGN


SHKALLA  
 SCALE 1:400

Date: Tirane, 2023

VIZATIMI Nr:  
 PAGE No: E (3)

PROJEKTUES:  
 DESIGN ENGINEERS:

Ing./Eng. Sokol METOJA  
 Ing./Eng. Redi STRUGA  
 Ing./Eng. Orgest MERTIKA

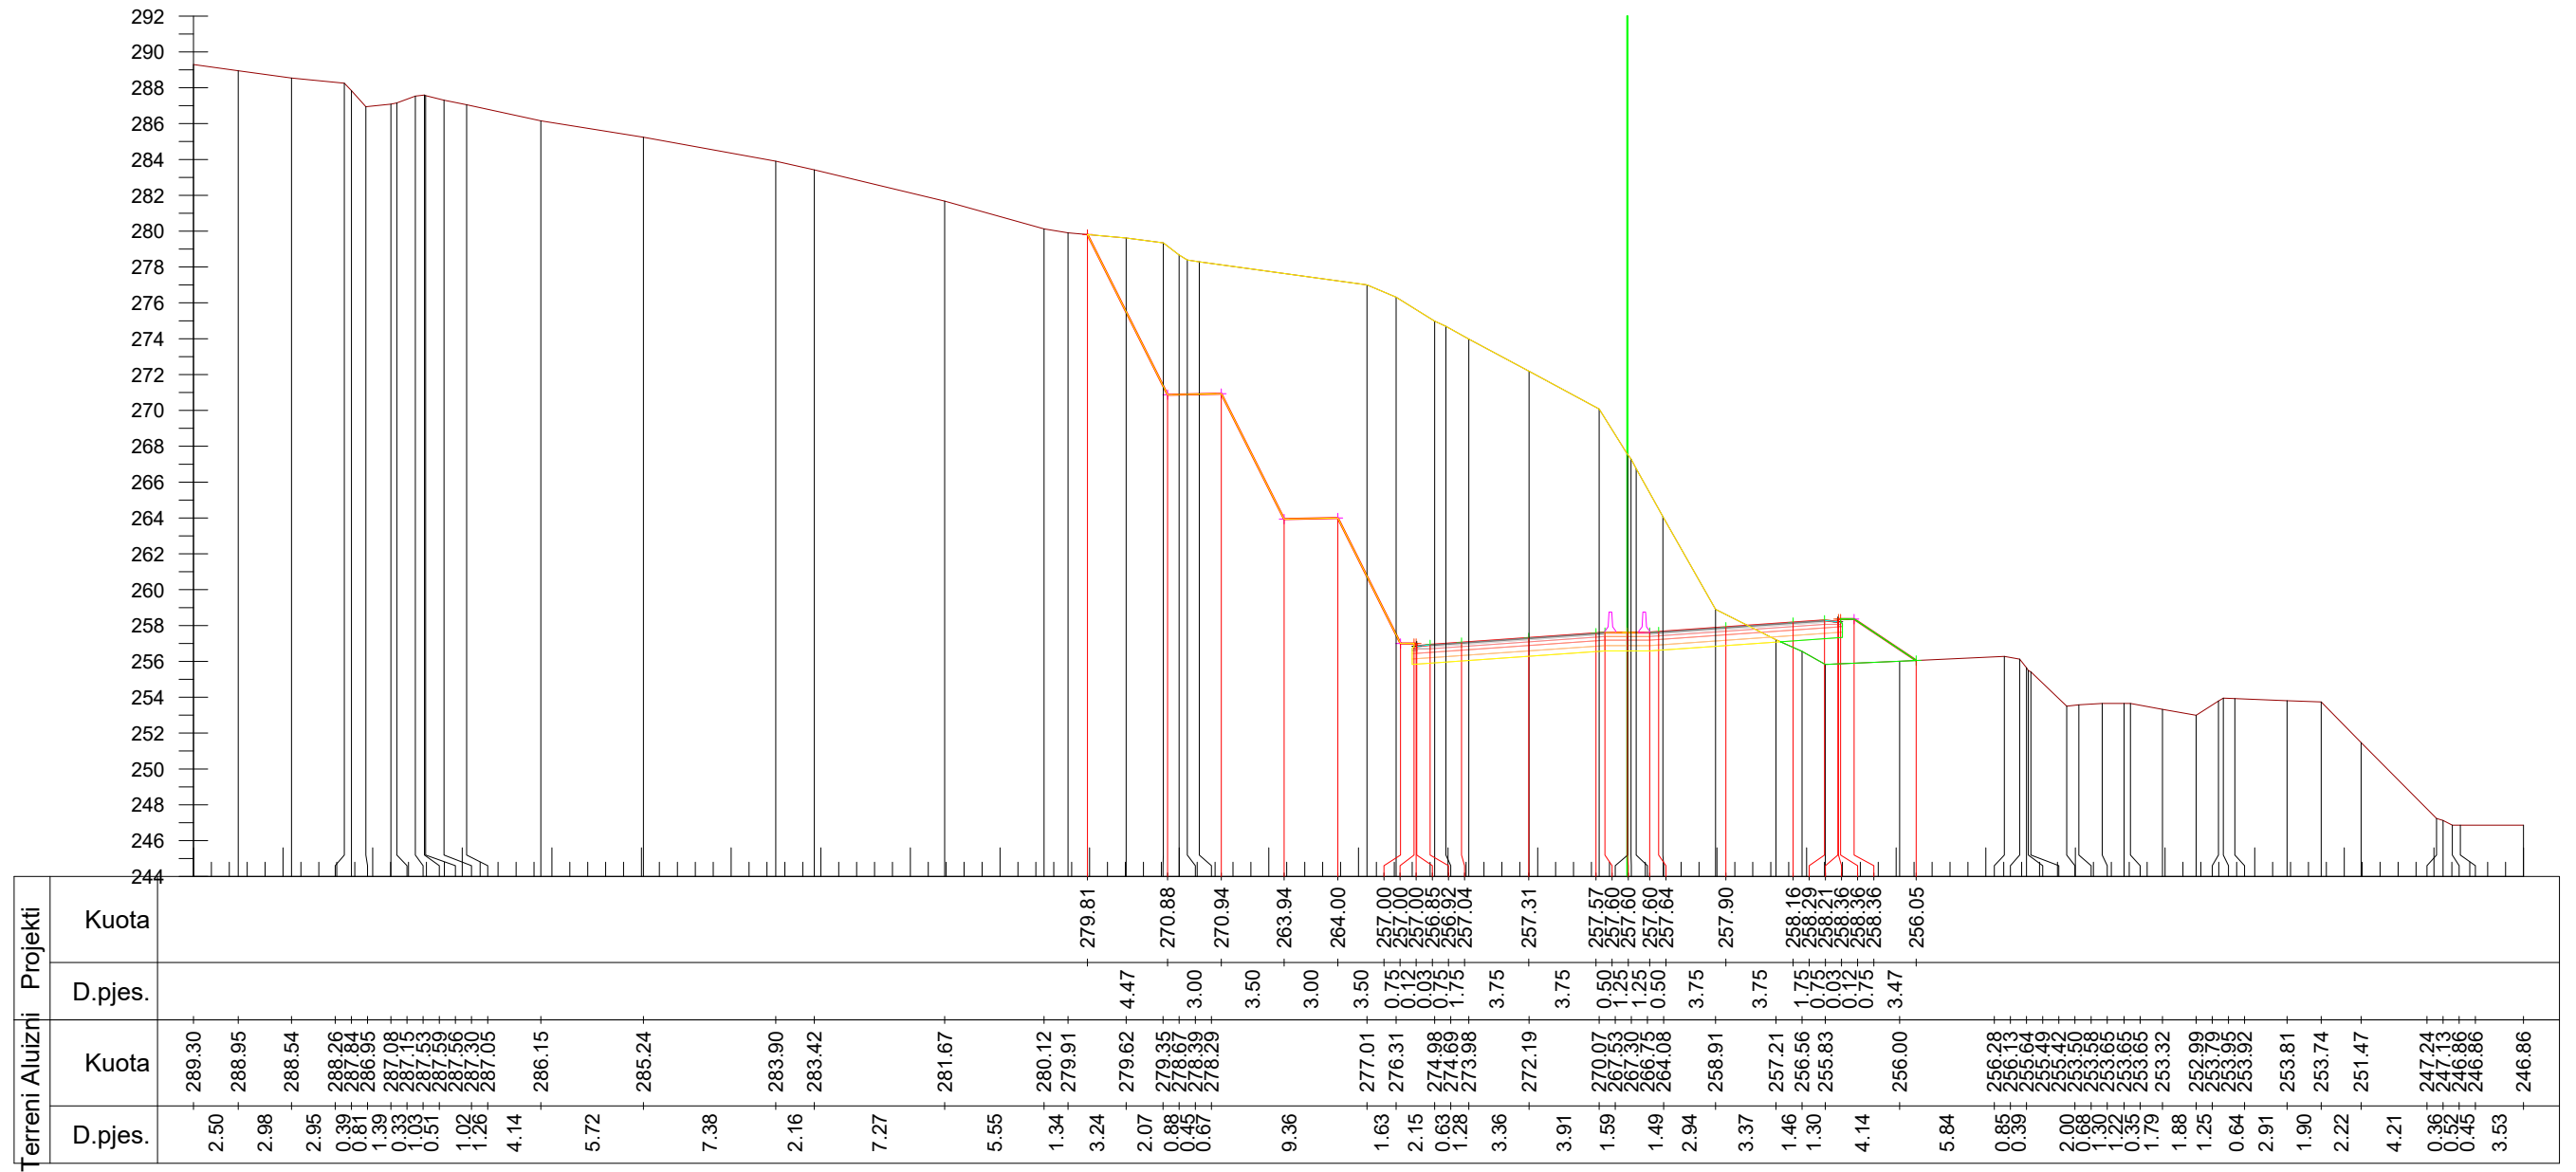

Km. 16+700



**INVESTITORI / INVESTOR**  
**"Autoriteti Rrugor Shqiptar"**

Address: Rr. "Sami Frasher", Nr 33, Tirane  
 Mob: 04 222 3600  
 E-mail: info@arrsh.gov.al



JV: "InfraKonsult" shpk & "HMK-Consulting" shpk

"Studim Projektim - Zgjerimi i segmentit rrugor  
 dalje Elbasan-Prenjas-Qafe Thane", (Faza VII) /  
 "Design Study of road segment exit  
 Elbasan-Prenjas-Qafe Thane" (Phase VII)

**Profillet Terthore /  
 Cross Sections**


FAZA - PROJEKT ZBATIM  
 PHASE - DETAIL DESIGN

SHKALLA  
 SCALE 1:400 Date: Tirane, 2023

VIZATIMI Nr:  
 PAGE No: E (4)

PROJEKTUES:  
 DESIGN ENGINEERS:

Ing./Eng. Sokol METOJA  
 Ing./Eng. Redi STRUGA  
 Ing./Eng. Orgest MERTIKA

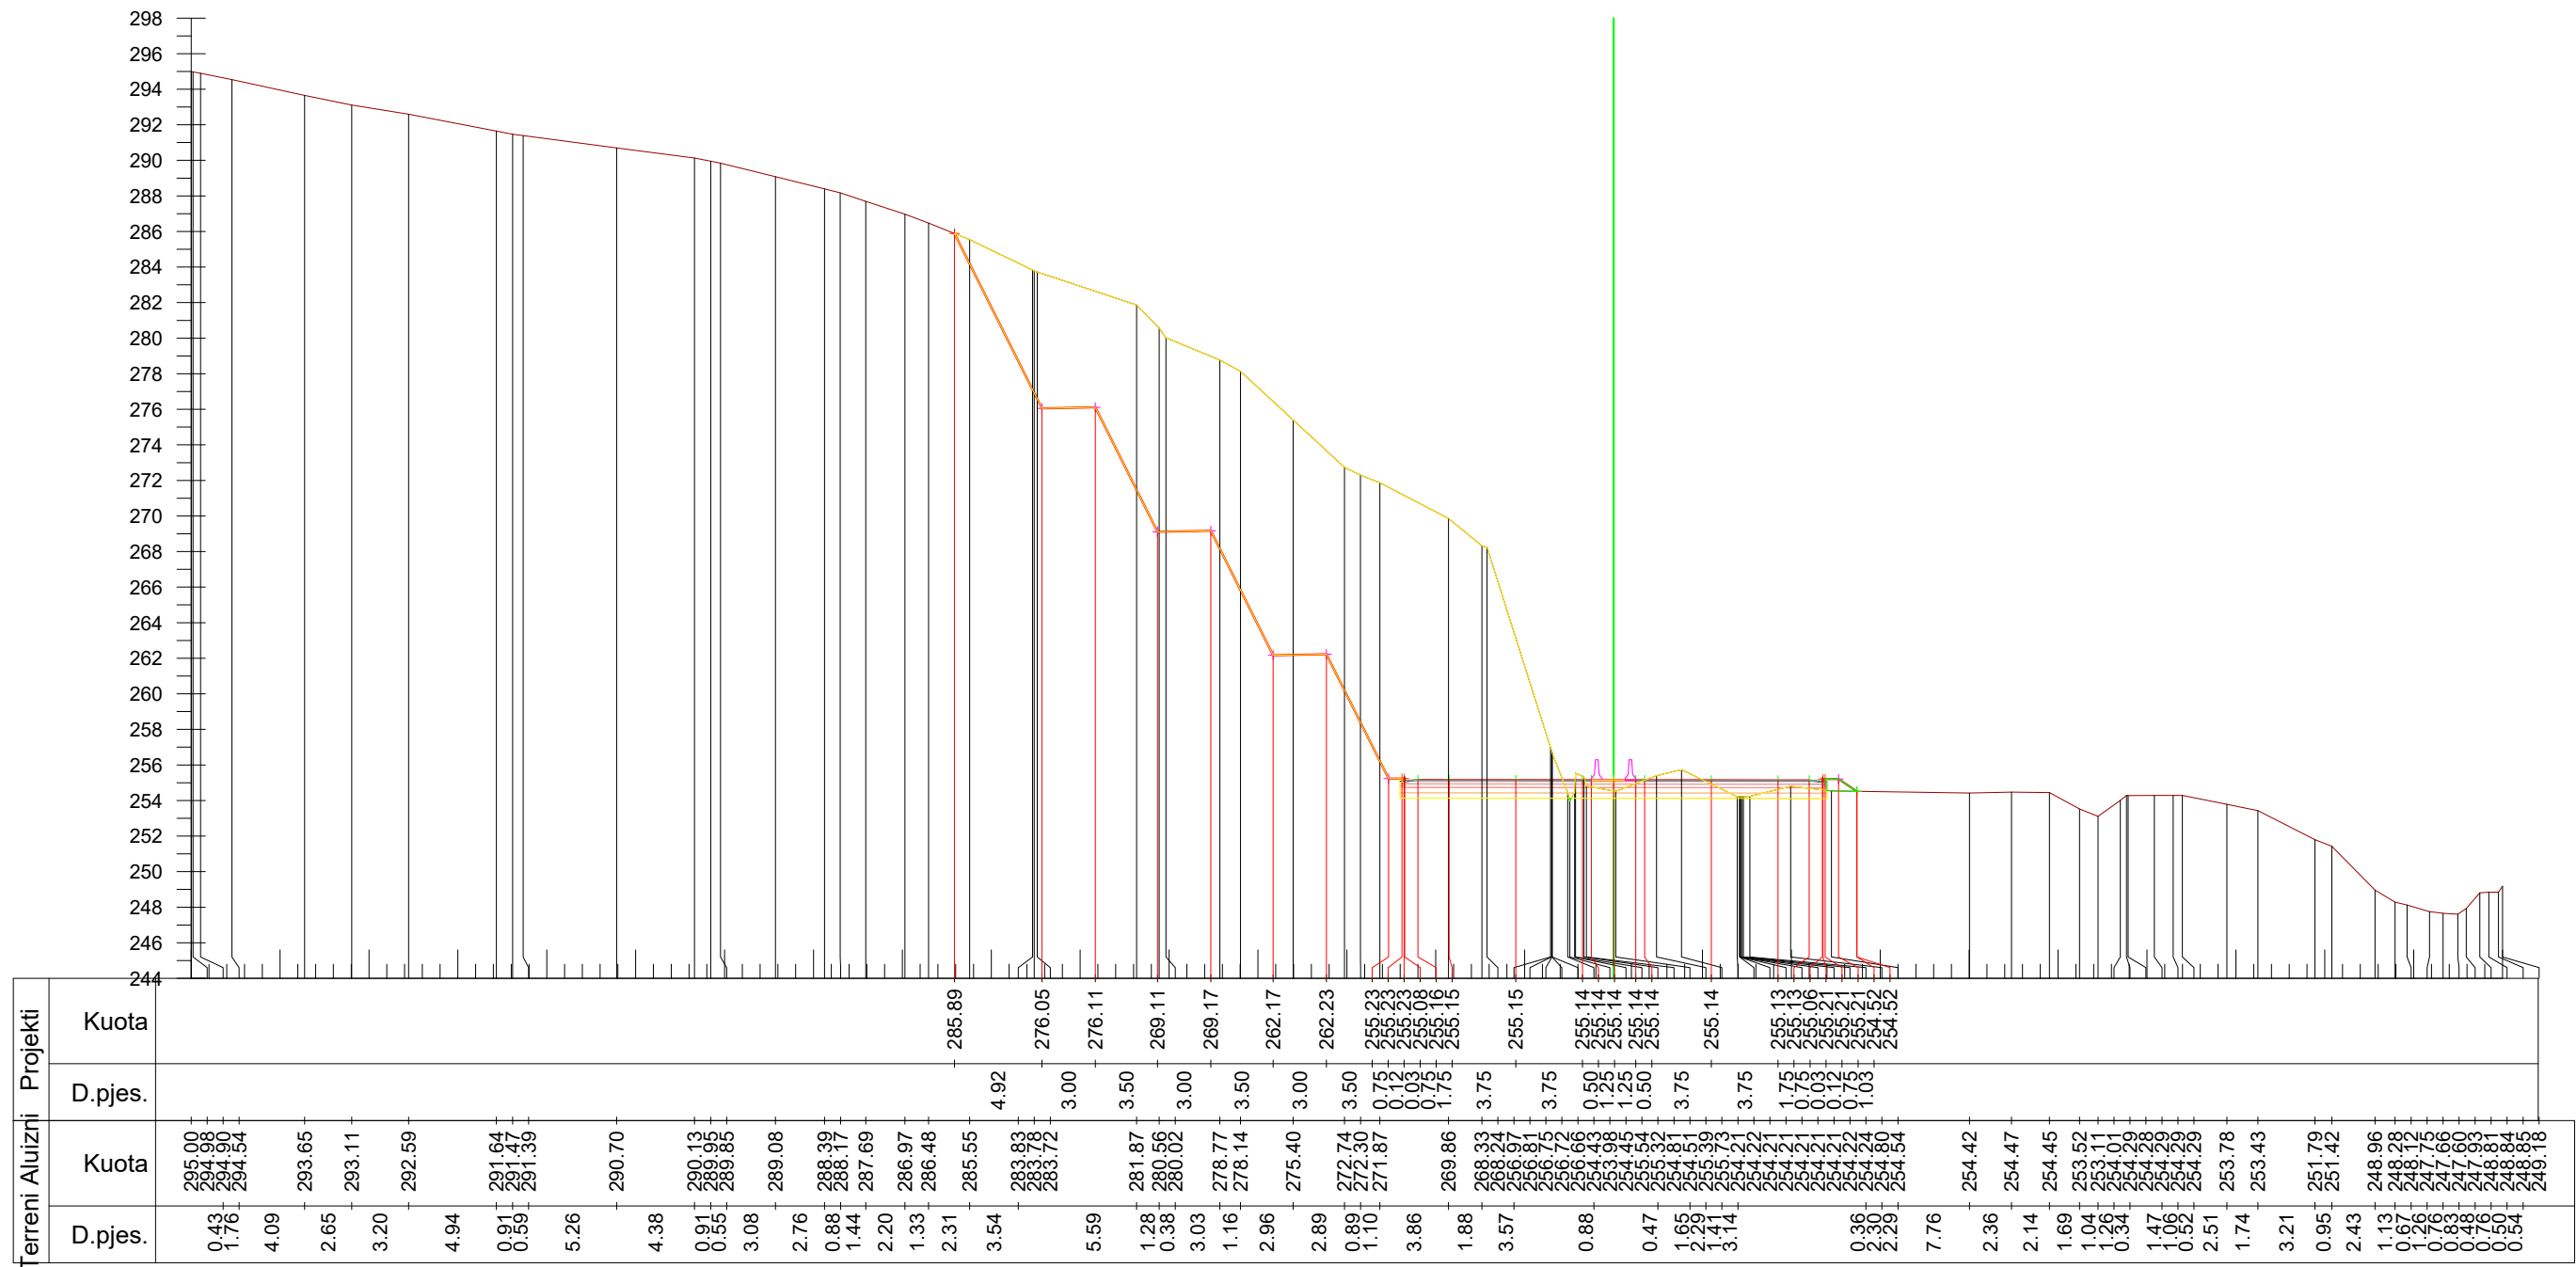

Km. 16+800



**INVESTITORI / INVESTOR**  
**"Autoriteti Rrugor Shqiptar"**

Address: Rr. "Sami Frasher", Nr 33, Tirane  
Mob: 04 222 3600  
E-mail: info@arrsh.gov.al



JV: "InfraKonsult" shpk & "HMK-Consulting" shpk



"Studim Projektim - Zgjerimi i segmentit rrugor  
dalje Elbasan-Prenjas-Qafe Thane", (Faza VII) /  
"Design Study of road segment exit  
Elbasan-Prenjas-Qafe Thane" (Phase VII)

**Profilet Terthore /  
Cross Sections**

FAZA - PROJEKT ZBATIM  
PHASE - DETAIL DESIGN

SHKALLA  
SCALE

1:400


Date: Tirane, 2023

VIZATIMI Nr:  
PAGE No:

E (5)

PROJEKTUES:  
DESIGN ENGINEERS:

Ing./Eng. Sokol METOJA  
Ing./Eng. Redi STRUGA  
Ing./Eng. Orgest MERTIKA

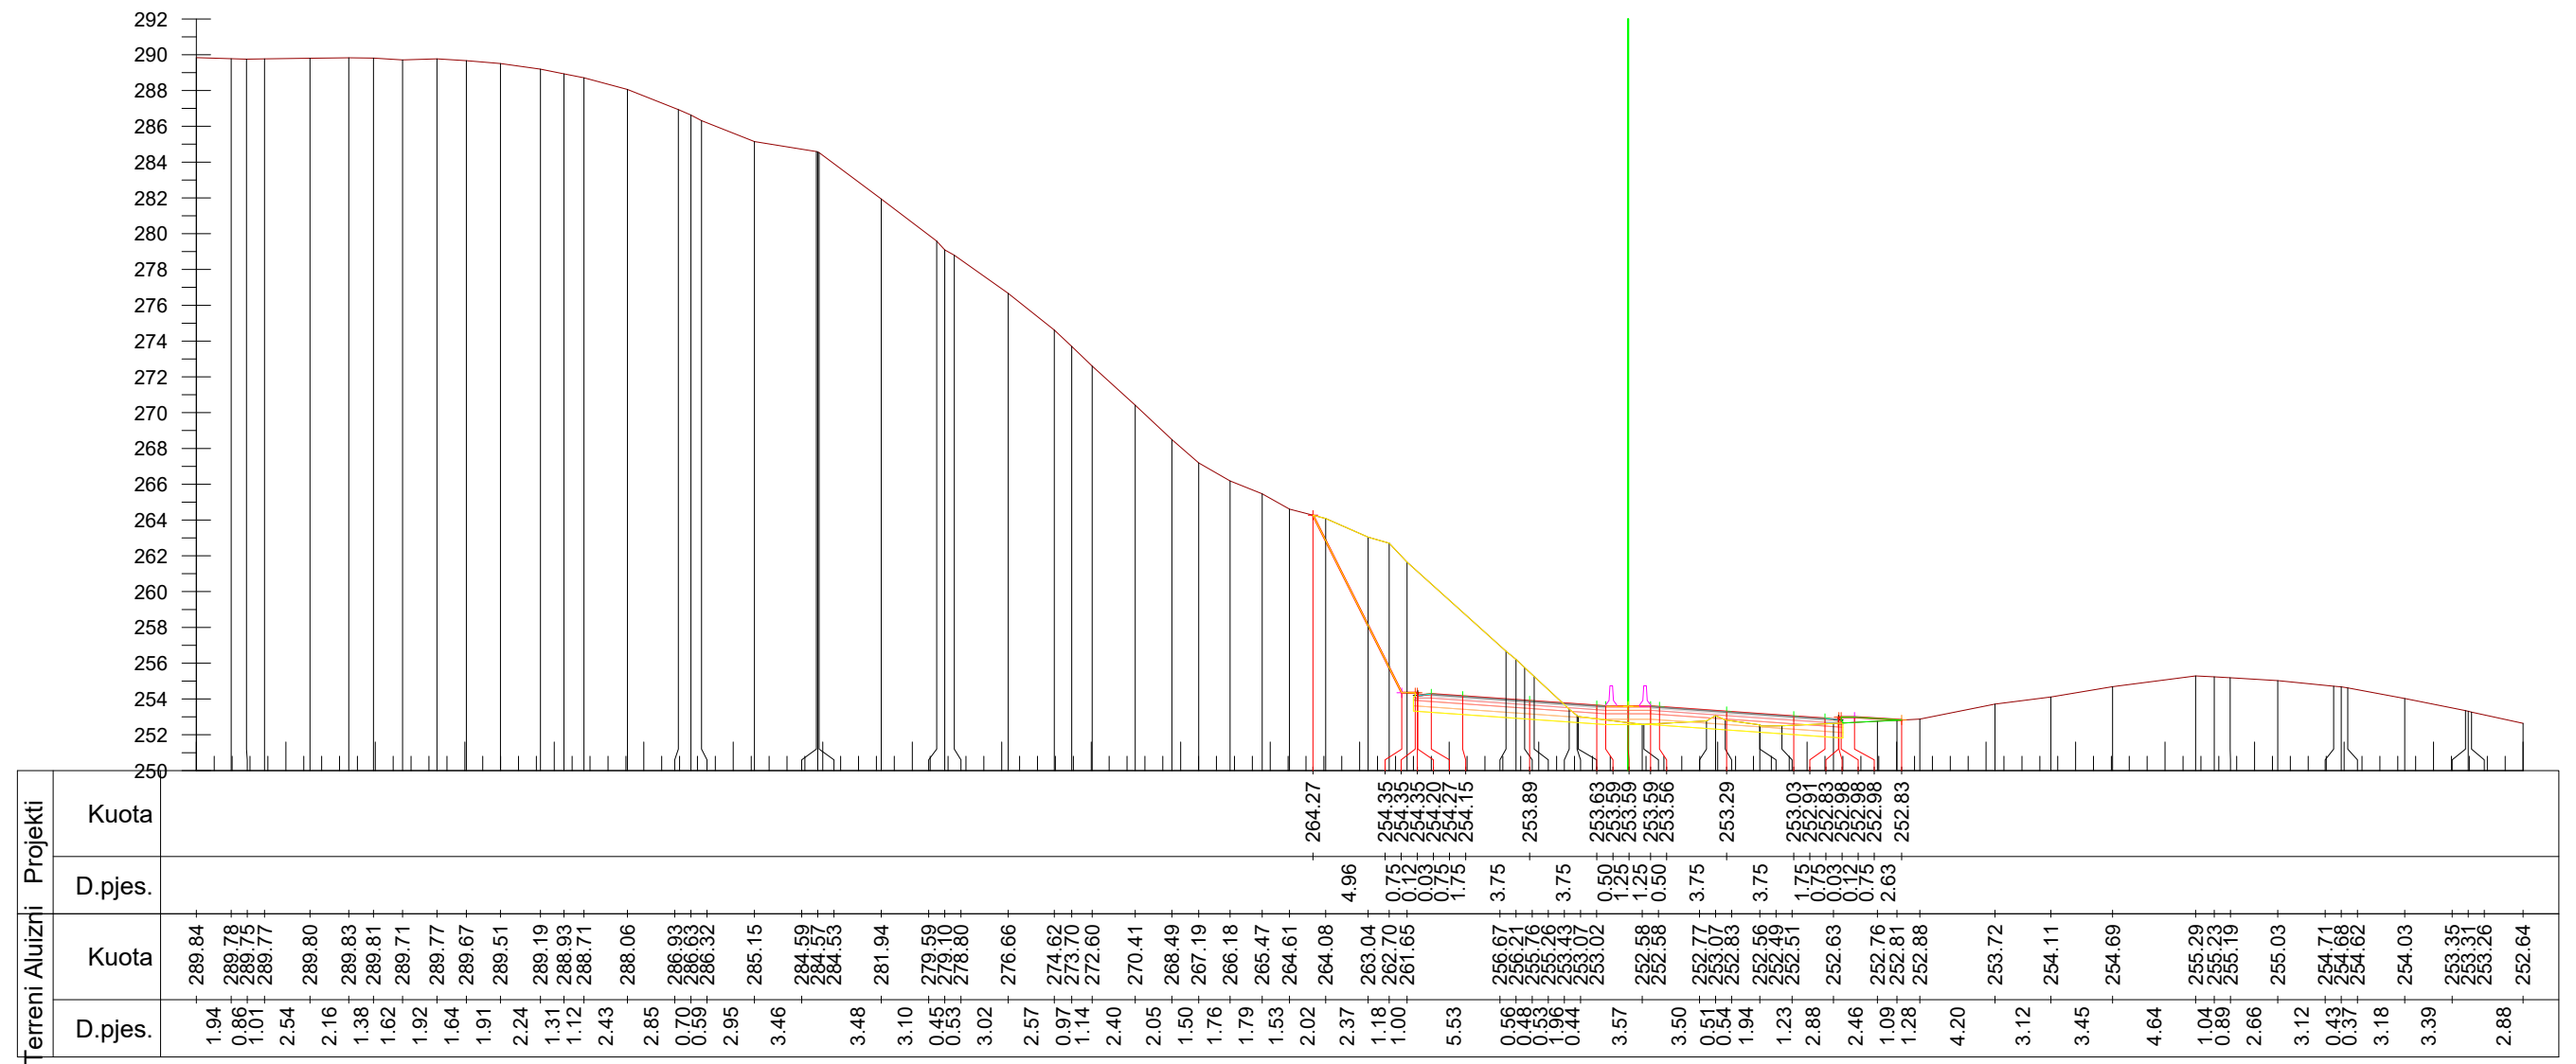

Km. 16+900



**INVESTITORI / INVESTOR**  
**"Autoriteti Rrugor Shqiptar"**

Address: Rr. "Sami Frasher", Nr 33, Tirane  
 Mob: 04 222 3600  
 E-mail: info@arrsh.gov.al



JV: "InfraKonsult" shpk & "HMK-Consulting" shpk



"Studim Projektim - Zgjerimi i segmentit rrugor  
 dalje Elbasan-Prenjas-Qafe Thane", (Faza VII) /  
 "Design Study of road segment exit  
 Elbasan-Prenjas-Qafe Thane" (Phase VII)

**Profillet Terthore /  
 Cross Sections**

FAZA - PROJEKT ZBATIM  
 PHASE - DETAIL DESIGN


SHKALLA  
 SCALE 1:400

Date: Tirane, 2023

VIZATIMI Nr:  
 PAGE No: E (6)

PROJEKTUES:  
 DESIGN ENGINEERS:

Ing./Eng. Sokol METOJA  
 Ing./Eng. Redi STRUGA  
 Ing./Eng. Orgest MERTIKA

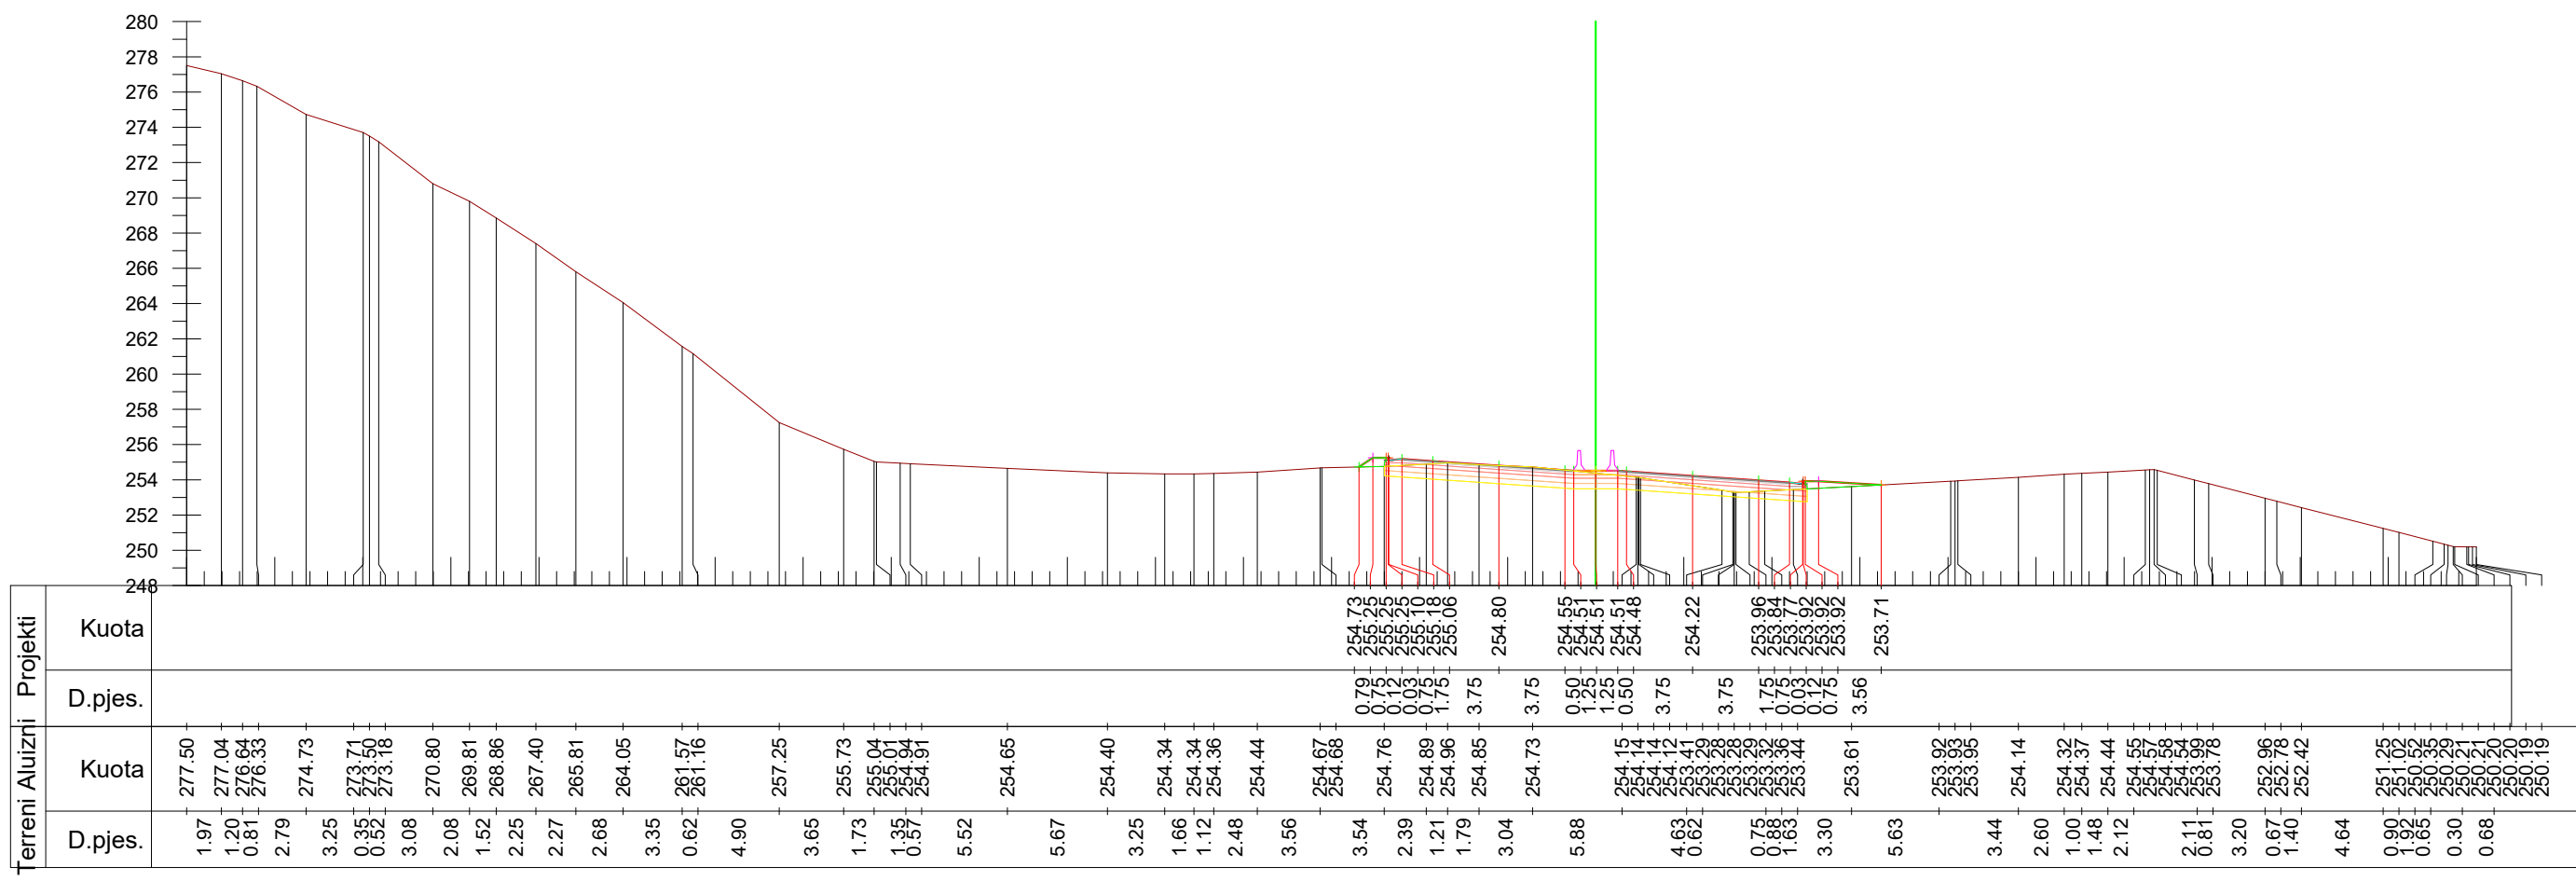

Km. 17+000



**INVESTITORI / INVESTOR**  
**"Autoriteti Rrugor Shqiptar"**  
 Address: Rr. "Sami Frasherit", Nr 33, Tirane  
 Mob: 04 222 3600  
 E-mail: info@arrsh.gov.al



**JV: "InfraKonsult" shpk & "HMK-Consulting" shpk**

"Studim Projektim - Zgjerimi i segmentit rrugor  
 dalje Elbasan-Prrrenjas-Qafe Thane", (Faza VII) /  
 "Design Study of road segment exit  
 Elbasan-Prrrenjas-Qafe Thane" (Phase VII)

**Profilet Terthore /  
 Cross Sections**


FAZA - PROJEKT ZBATIM  
 PHASE - DETAIL DESIGN

SHKALLA  
 SCALE 1:400  
 VIZATIMI Nr:  
 PAGE No: E (7)

Date: Tirane, 2023

PROJEKTUES:  
 DESIGN ENGINEERS:

Ing./Eng. Sokol METOJA  
 Ing./Eng. Redi STRUGA  
 Ing./Eng. Orgest MERTIKA

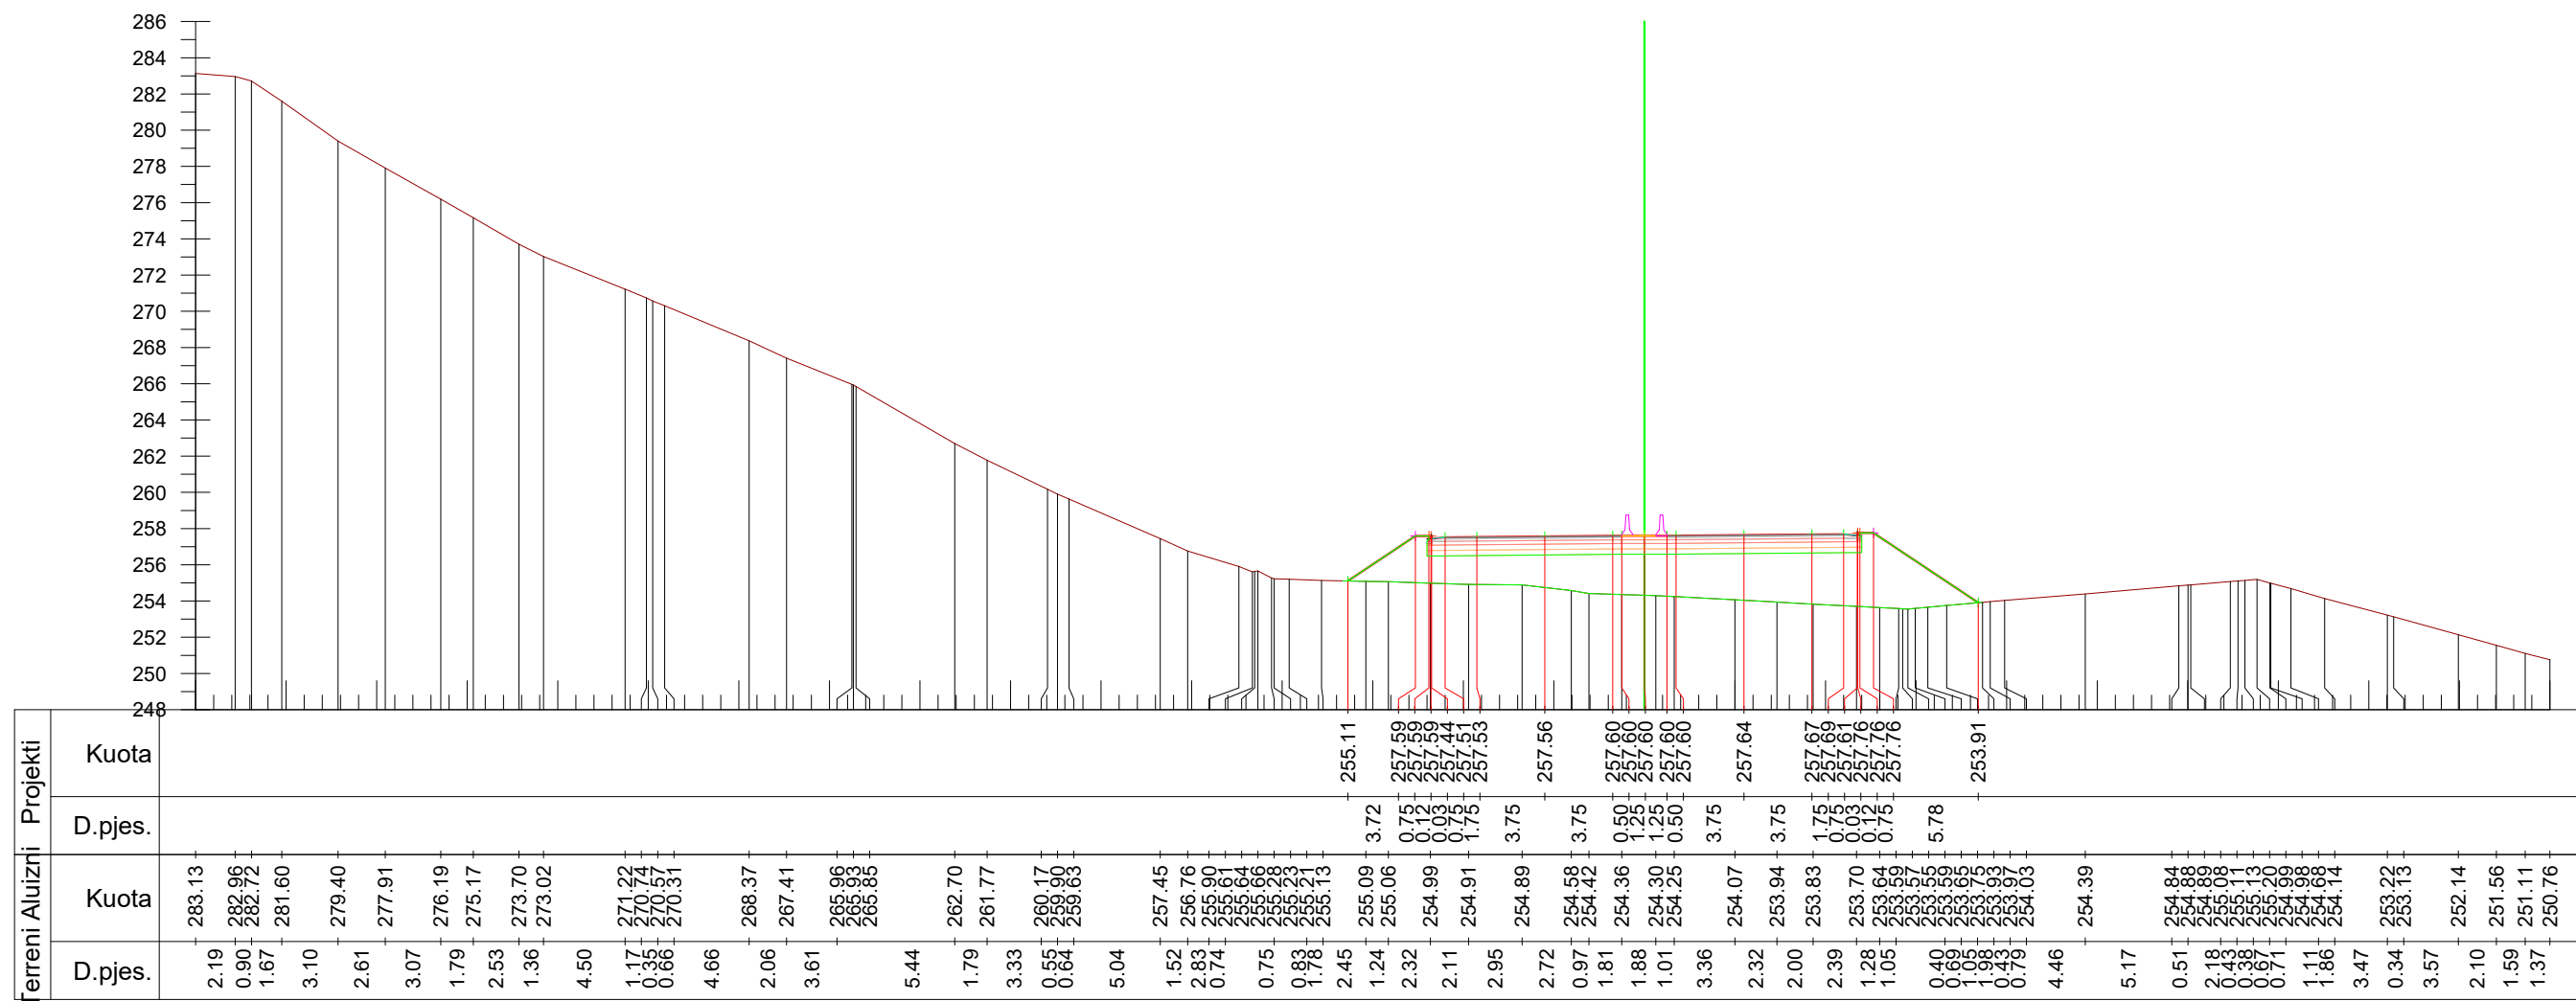

Km. 17+100



**INVESTITORI / INVESTOR**  
**"Autoriteti Rrugor Shqiptar"**

Address: Rr. "Sami Frasher", Nr 33, Tirane  
 Mob: 04 222 3600  
 E-mail: info@arrsh.gov.al



JV: "InfraKonsult" shpk & "HMK-Consulting" shpk



"Studim Projektim - Zgjerimi i segmentit rrugor  
 dalje Elbasan-Prenjas-Qafe Thane", (Faza VII) /  
 "Design Study of road segment exit  
 Elbasan-Prenjas-Qafe Thane" (Phase VII)

**Profillet Terthore /  
 Cross Sections**

FAZA - PROJEKT ZBATIM  
 PHASE - DETAIL DESIGN

SHKALLA  
 SCALE 1:400


Date: Tirane, 2023

VIZATIMI Nr:  
 PAGE No: E (8)

PROJEKTUES:  
 DESIGN ENGINEERS:

Ing./Eng. Sokol METOJA  
 Ing./Eng. Redi STRUGA  
 Ing./Eng. Orgest MERTIKA



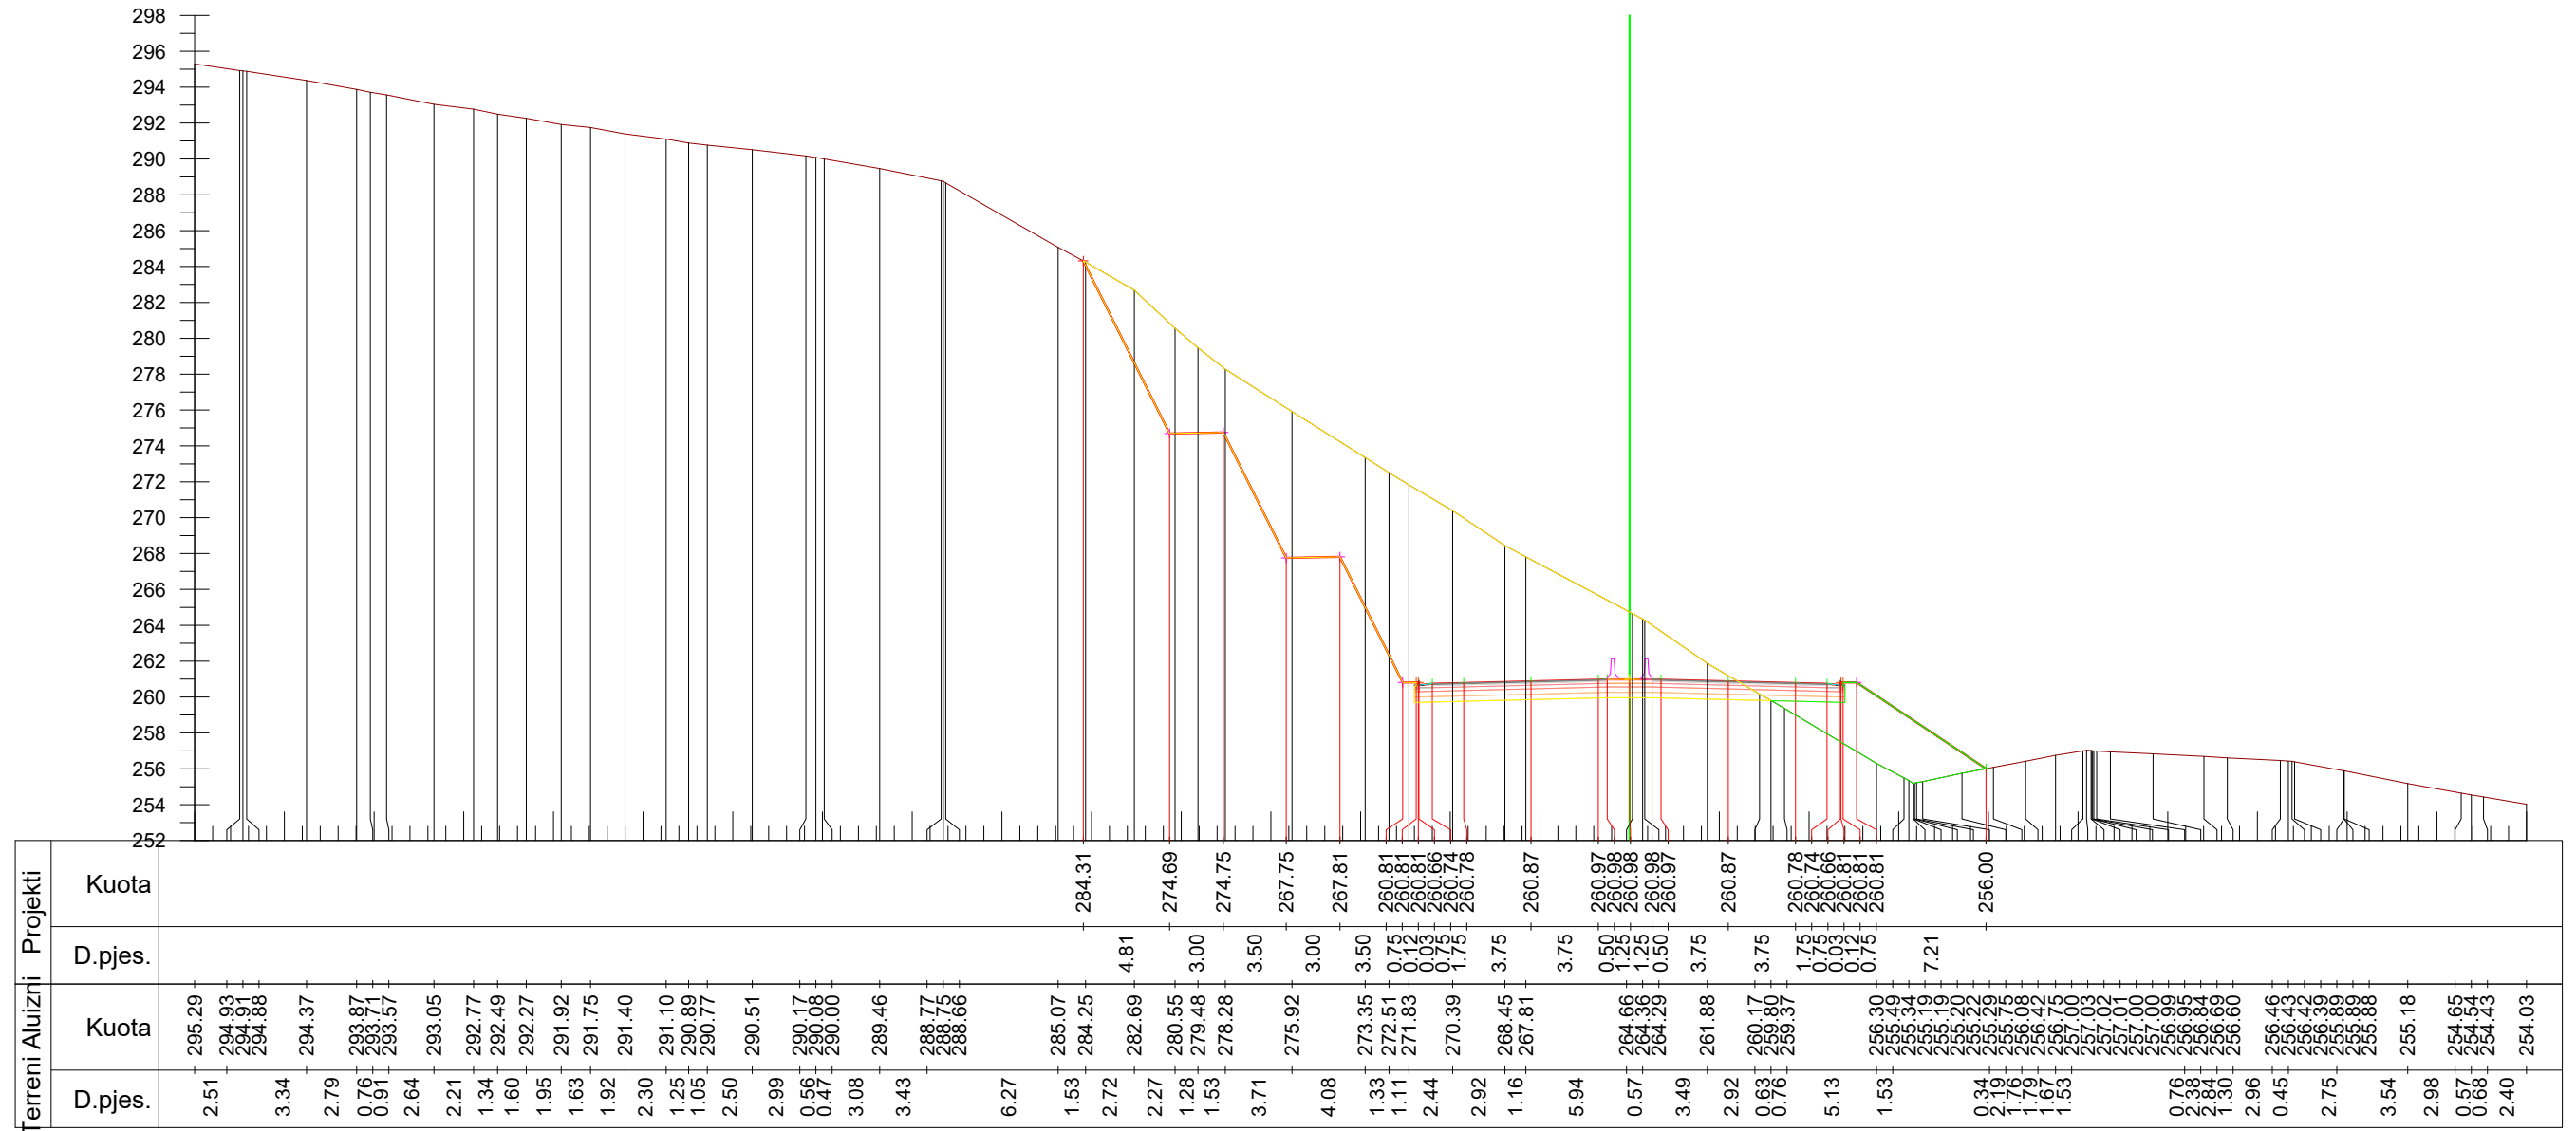

Km. 17+200



**INVESTITORI / INVESTOR**  
**"Autoriteti Rrugor Shqiptar"**

Address: Rr. "Sami Frasher", Nr 33, Tirane  
Mob: 04 222 3600  
E-mail: info@arrsh.gov.al



JV: "InfraKonsult" shpk & "HMK-Consulting" shpk



"Studim Projektim - Zgjerimi i segmentit rrugor  
dalje Elbasan-Prenjas-Qafe Thane", (Faza VII) /  
"Design Study of road segment exit  
Elbasan-Prenjas-Qafe Thane" (Phase VII)

**Profilet Terthore /  
Cross Sections**

FAZA - PROJEKT ZBATIM  
PHASE - DETAIL DESIGN


SHKALLA  
SCALE 1:400

Date: Tirane, 2023

VIZATIMI Nr:  
PAGE No: E (9)

PROJEKTUES:  
DESIGN ENGINEERS:

Ing./Eng. Sokol METOJA  
Ing./Eng. Redi STRUGA  
Ing./Eng. Orgest MERTIKA

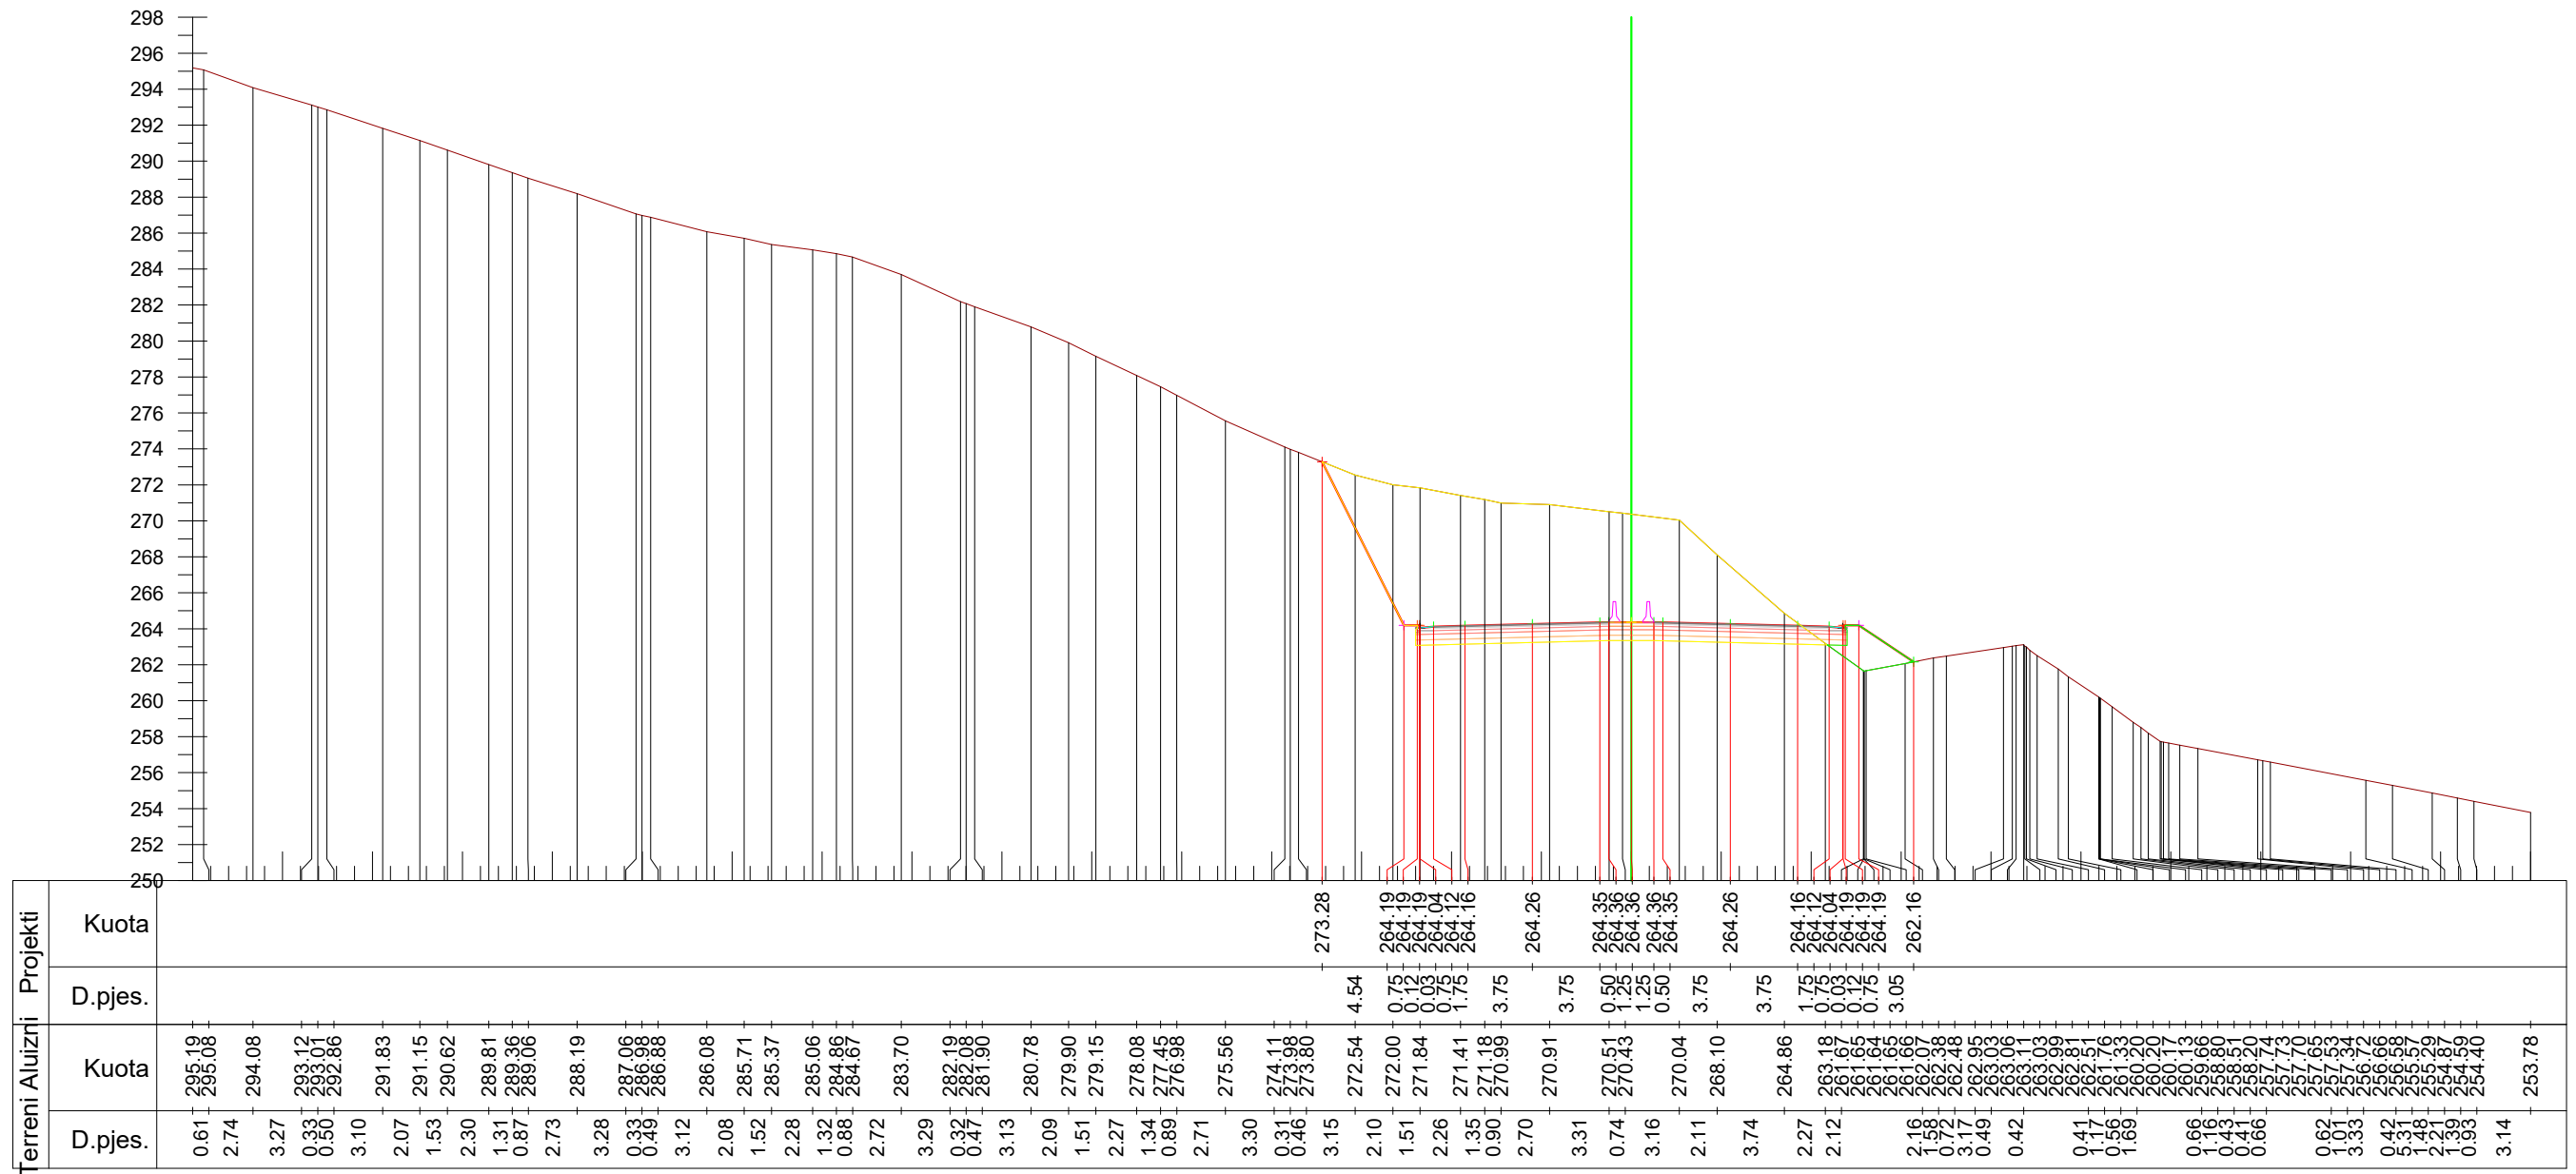

Km. 17+300



**INVESTITORI / INVESTOR**  
**"Autoriteti Rrugor Shqiptar"**

Address: Rr. "Sami Frasher", Nr 33, Tirane  
 Mob: 04 222 3600  
 E-mail: info@arrsh.gov.al



JV: "InfraKonsult" shpk & "HMK-Consulting" shpk



"Studim Projektim - Zgjerimi i segmentit rrugor  
 dalje Elbasan-Prenjas-Qafe Thane", (Faza VII) /  
 "Design Study of road segment exit  
 Elbasan-Prenjas-Qafe Thane" (Phase VII)

**Profillet Terthore /  
 Cross Sections**

FAZA - PROJEKT ZBATIM  
 PHASE - DETAIL DESIGN


SHKALLA  
 SCALE 1:400

Date: Tirane, 2023

VIZATIMI Nr:  
 PAGE No: E (10)

PROJEKTUES:  
 DESIGN ENGINEERS:

Ing./Eng. Sokol METOJA  
 Ing./Eng. Redi STRUGA  
 Ing./Eng. Orgest MERTIKA

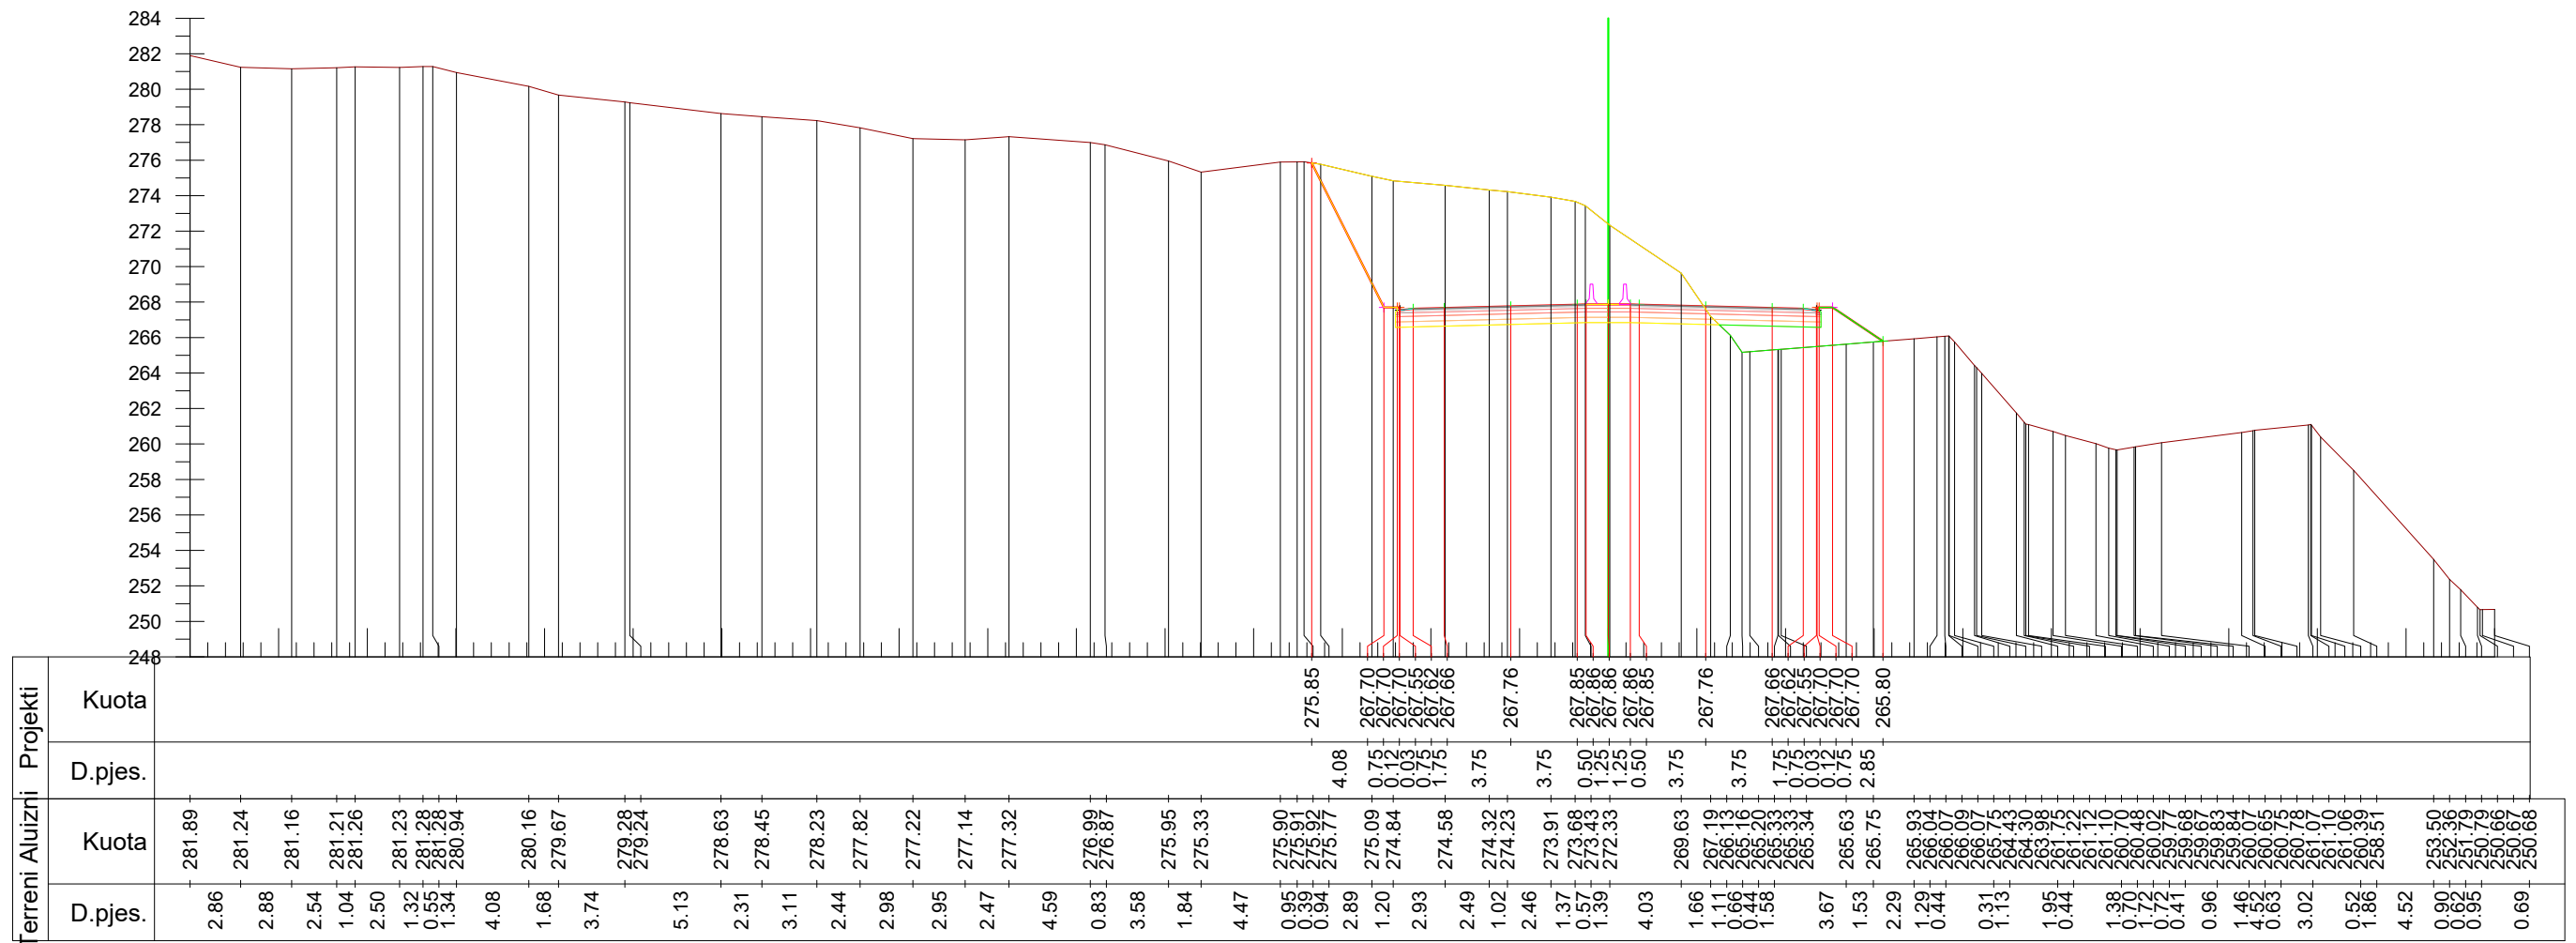

Km. 17+400



**INVESTITORI / INVESTOR**  
**"Autoriteti Rrugor Shqiptar"**

Address: Rr. "Sami Frasher", Nr 33, Tirane  
 Mob: 04 222 3600  
 E-mail: info@arrsh.gov.al



JV: "InfraKonsult" shpk & "HMK-Consulting" shpk



"Studim Projektim - Zgjerimi i segmentit rrugor  
 dalje Elbasan-Prenjas-Qafe Thane", (Faza VII) /  
 "Design Study of road segment exit  
 Elbasan-Prenjas-Qafe Thane" (Phase VII)

**Profillet Terthore /  
 Cross Sections**

FAZA - PROJEKT ZBATIM  
 PHASE - DETAIL DESIGN


SHKALLA  
 SCALE 1:400

Date: Tirane, 2023

VIZATIMI Nr:  
 PAGE No: E (11)

PROJEKTUES:  
 DESIGN ENGINEERS:

Ing./Eng. Sokol METOJA  
 Ing./Eng. Redi STRUGA  
 Ing./Eng. Orgest MERTIKA

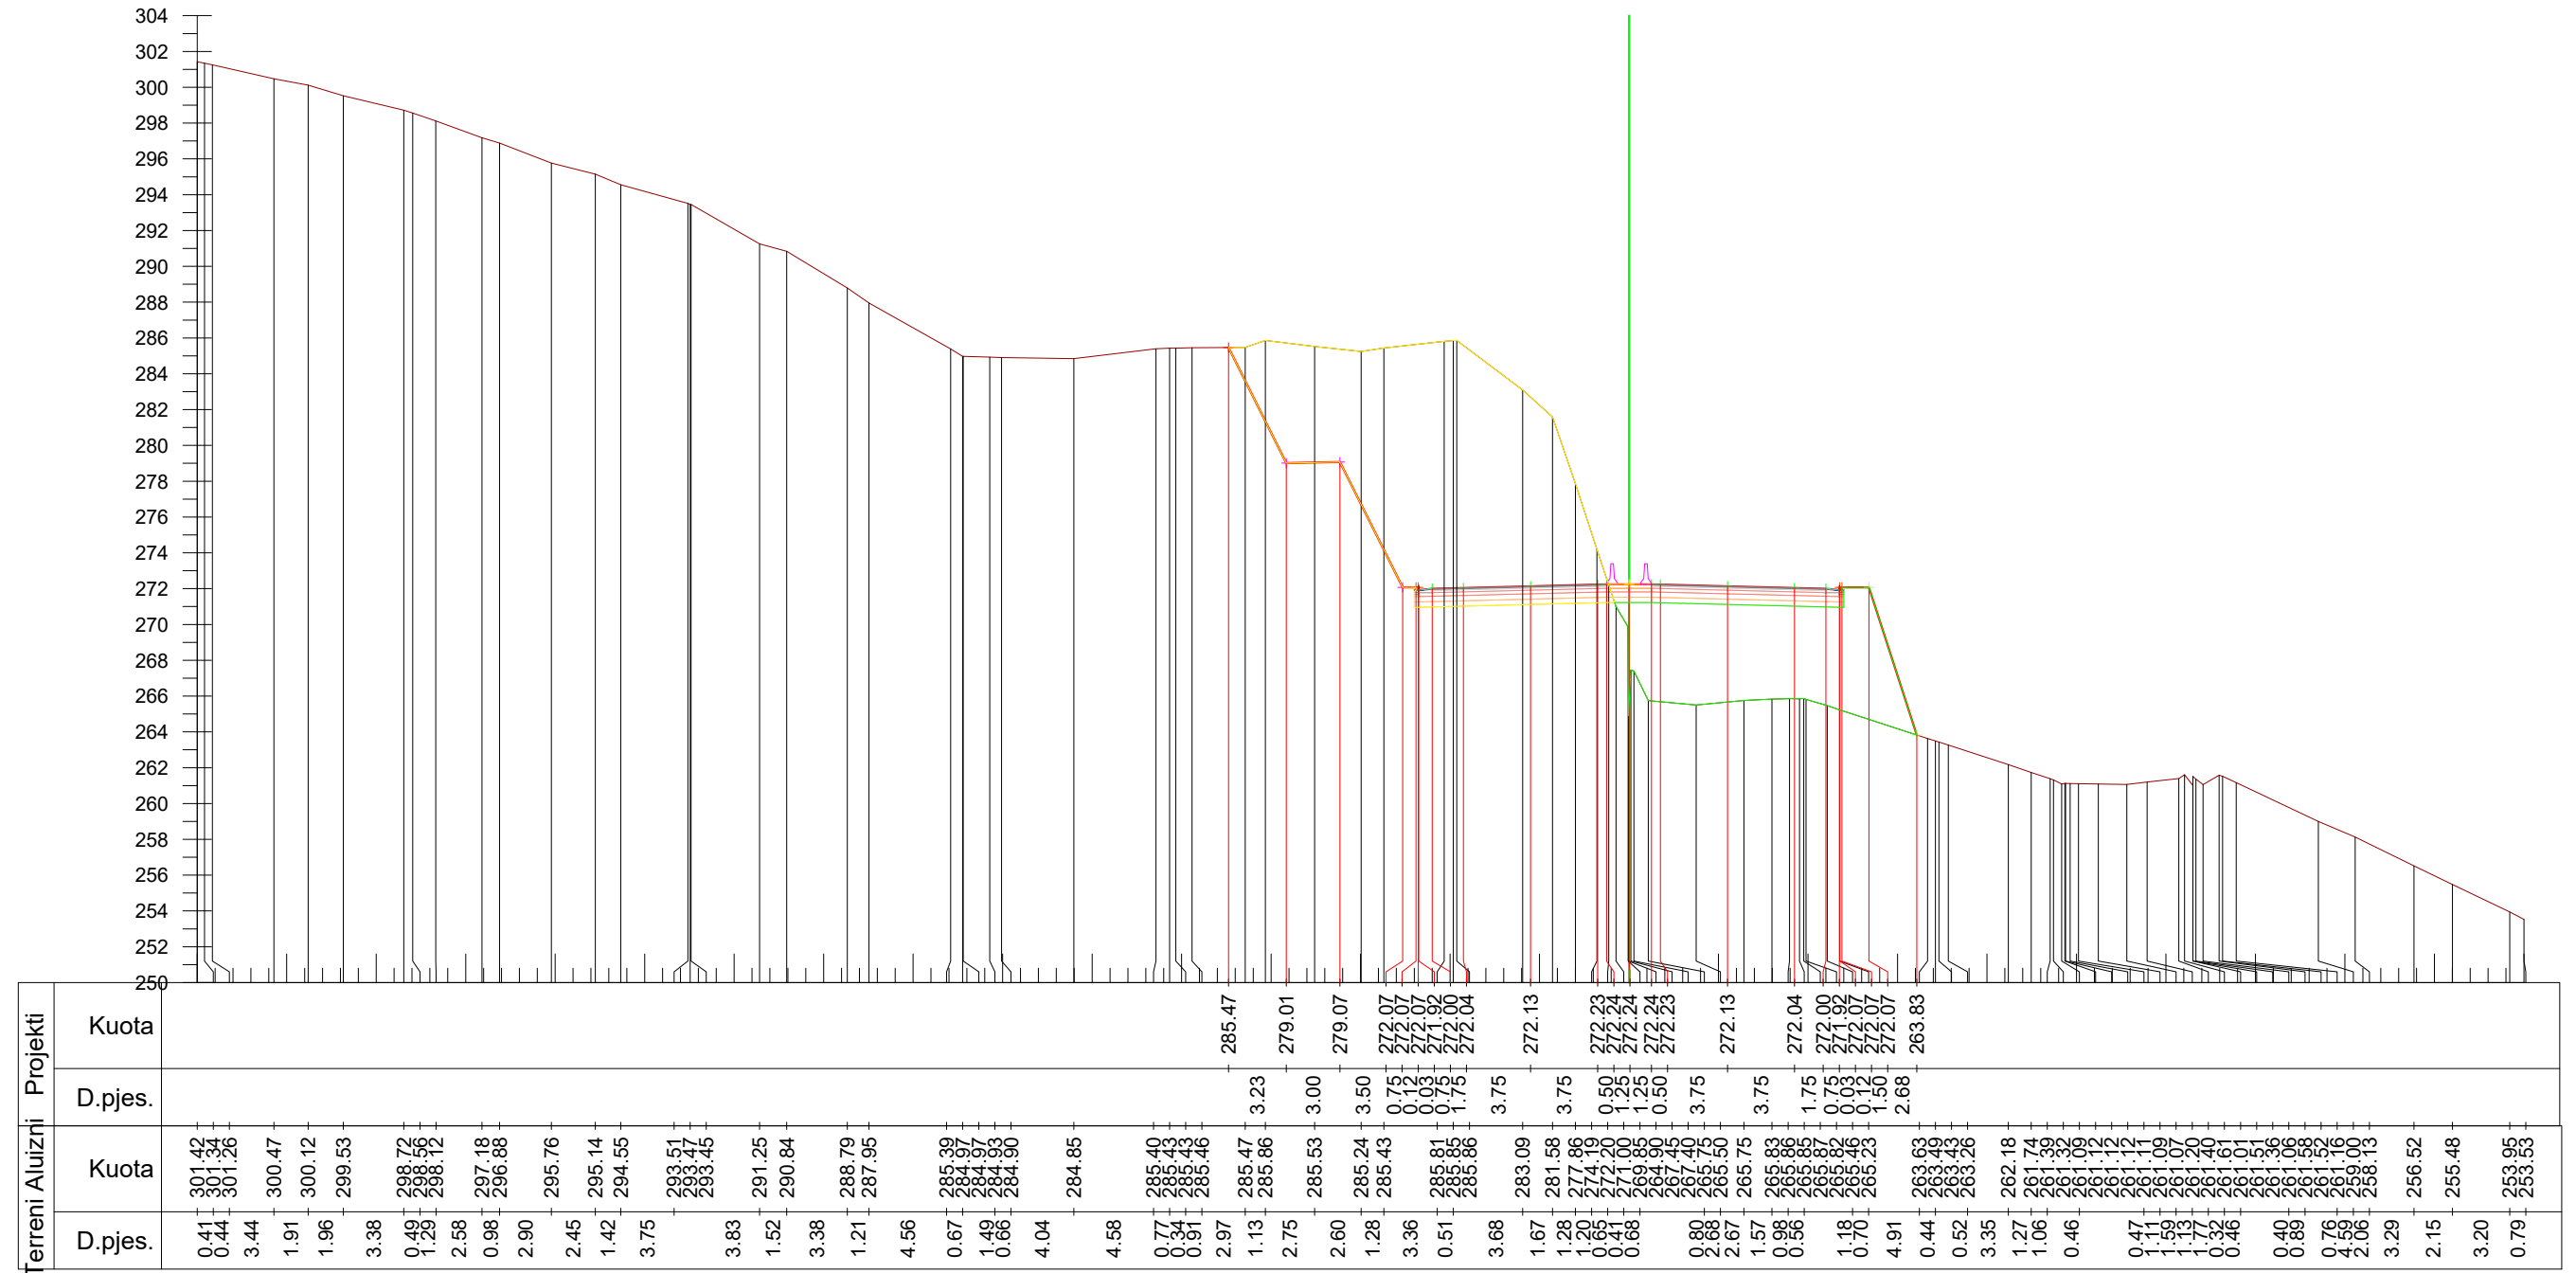

Km. 17+500



**INVESTITORI / INVESTOR**  
**"Autoriteti Rrugor Shqiptar"**

Address: Rr. "Sami Frasher", Nr 33, Tirane  
 Mob: 04 222 3600  
 E-mail: info@arrsh.gov.al



**JV: "InfraKonsult" shpk & "HMK-Consulting" shpk**



"Studim Projektim - Zgjerimi i segmentit rrugor  
 dalje Elbasan-Prenjas-Qafe Thane", (Faza VII) /  
 "Design Study of road segment exit  
 Elbasan-Prenjas-Qafe Thane" (Phase VII)

**Profilet Terthore /  
 Cross Sections**

FAZA - PROJEKT ZBATIM  
 PHASE - DETAIL DESIGN


SHKALLA  
 SCALE 1:400

Date: Tirane, 2023

VIZATIMI Nr:  
 PAGE No: E (12)

PROJEKTUES:  
 DESIGN ENGINEERS:

Ing./Eng. Sokol METOJA  
 Ing./Eng. Redi STRUGA  
 Ing./Eng. Orgest MERTIKA

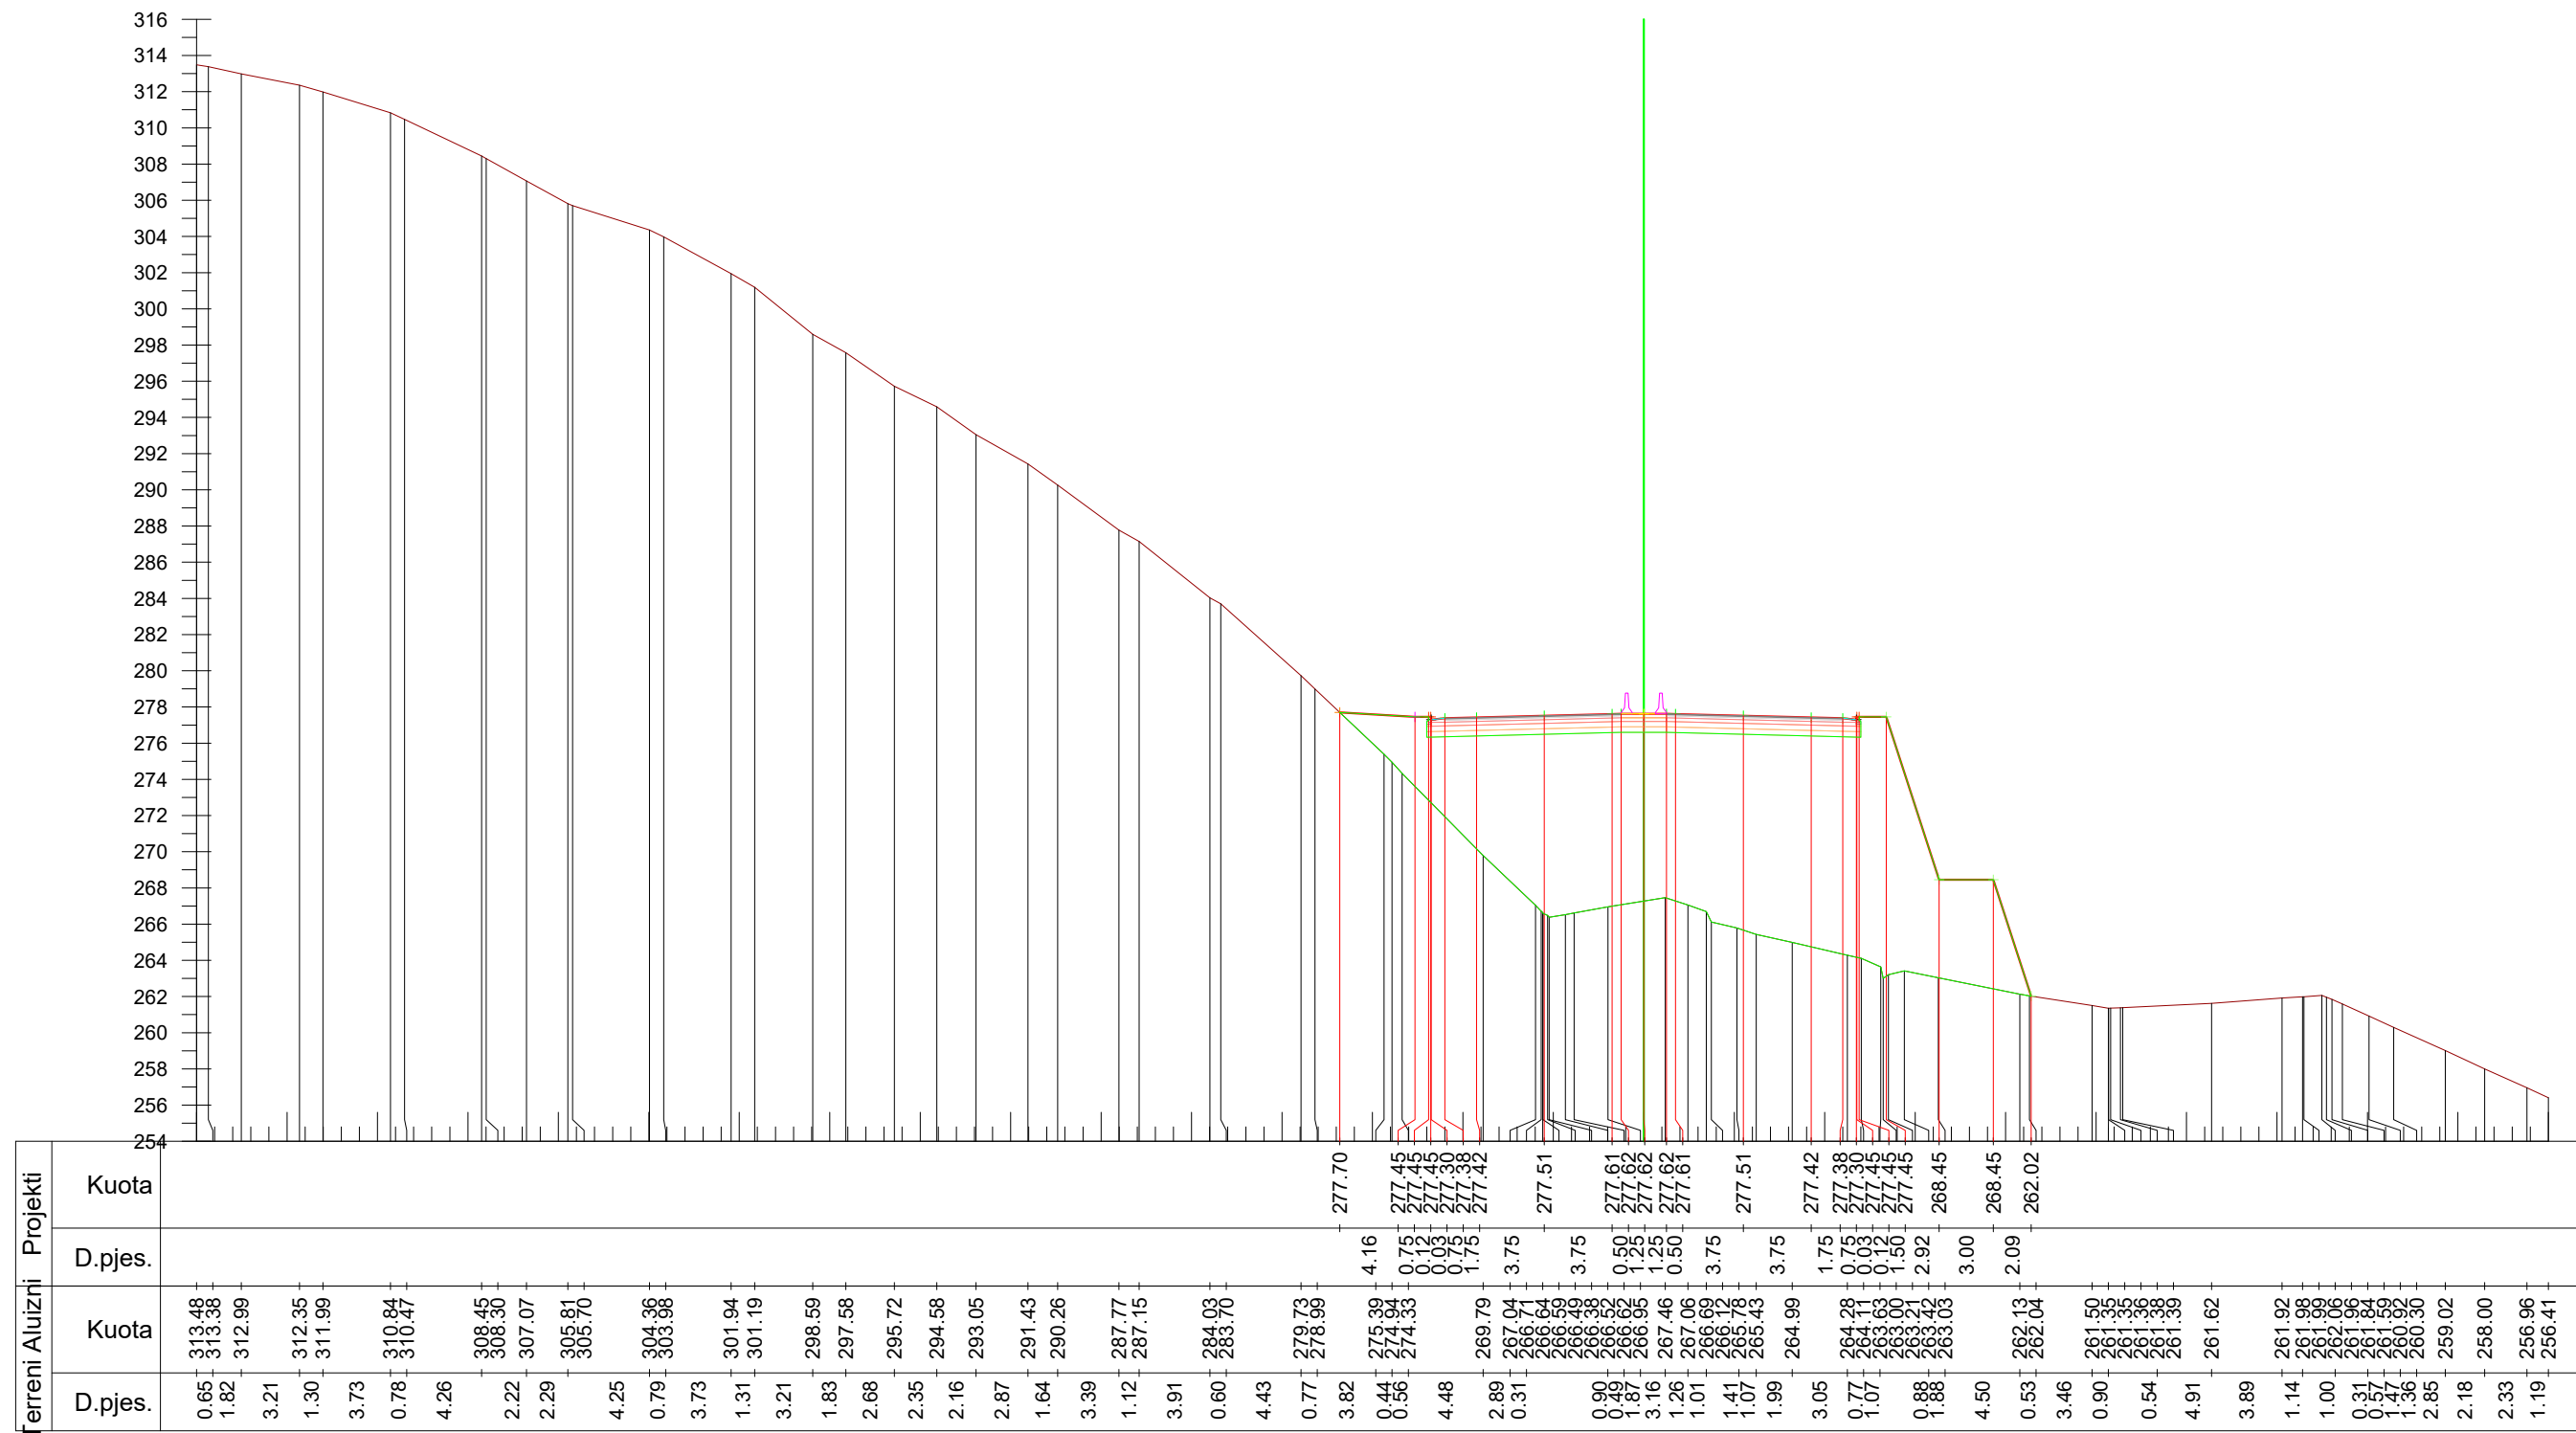

Km. 17+600



**INVESTITORI / INVESTOR**  
**"Autoriteti Rrugor Shqiptar"**

Address: Rr. "Sami Frasher", Nr 33, Tirane  
 Mob: 04 222 3600  
 E-mail: info@arrsh.gov.al



JV: "InfraKonsult" shpk & "HMK-Consulting" shpk

"Studim Projektim - Zgjerimi i segmentit rrugor  
 dalje Elbasan-Prenjas-Qafe Thane", (Faza VII) /  
 "Design Study of road segment exit  
 Elbasan-Prenjas-Qafe Thane" (Phase VII)

**Profilat Terthore /  
 Cross Sections**

FAZA - PROJEKT ZBATIM  
 PHASE - DETAIL DESIGN


SHKALLA  
 SCALE 1:400

Date: Tirane, 2023

VIZATIMI Nr:  
 PAGE No: E (13)

PROJEKTUES:  
 DESIGN ENGINEERS:

Ing./Eng. Sokol METOJA  
 Ing./Eng. Redi STRUGA  
 Ing./Eng. Orgest MERTIKA

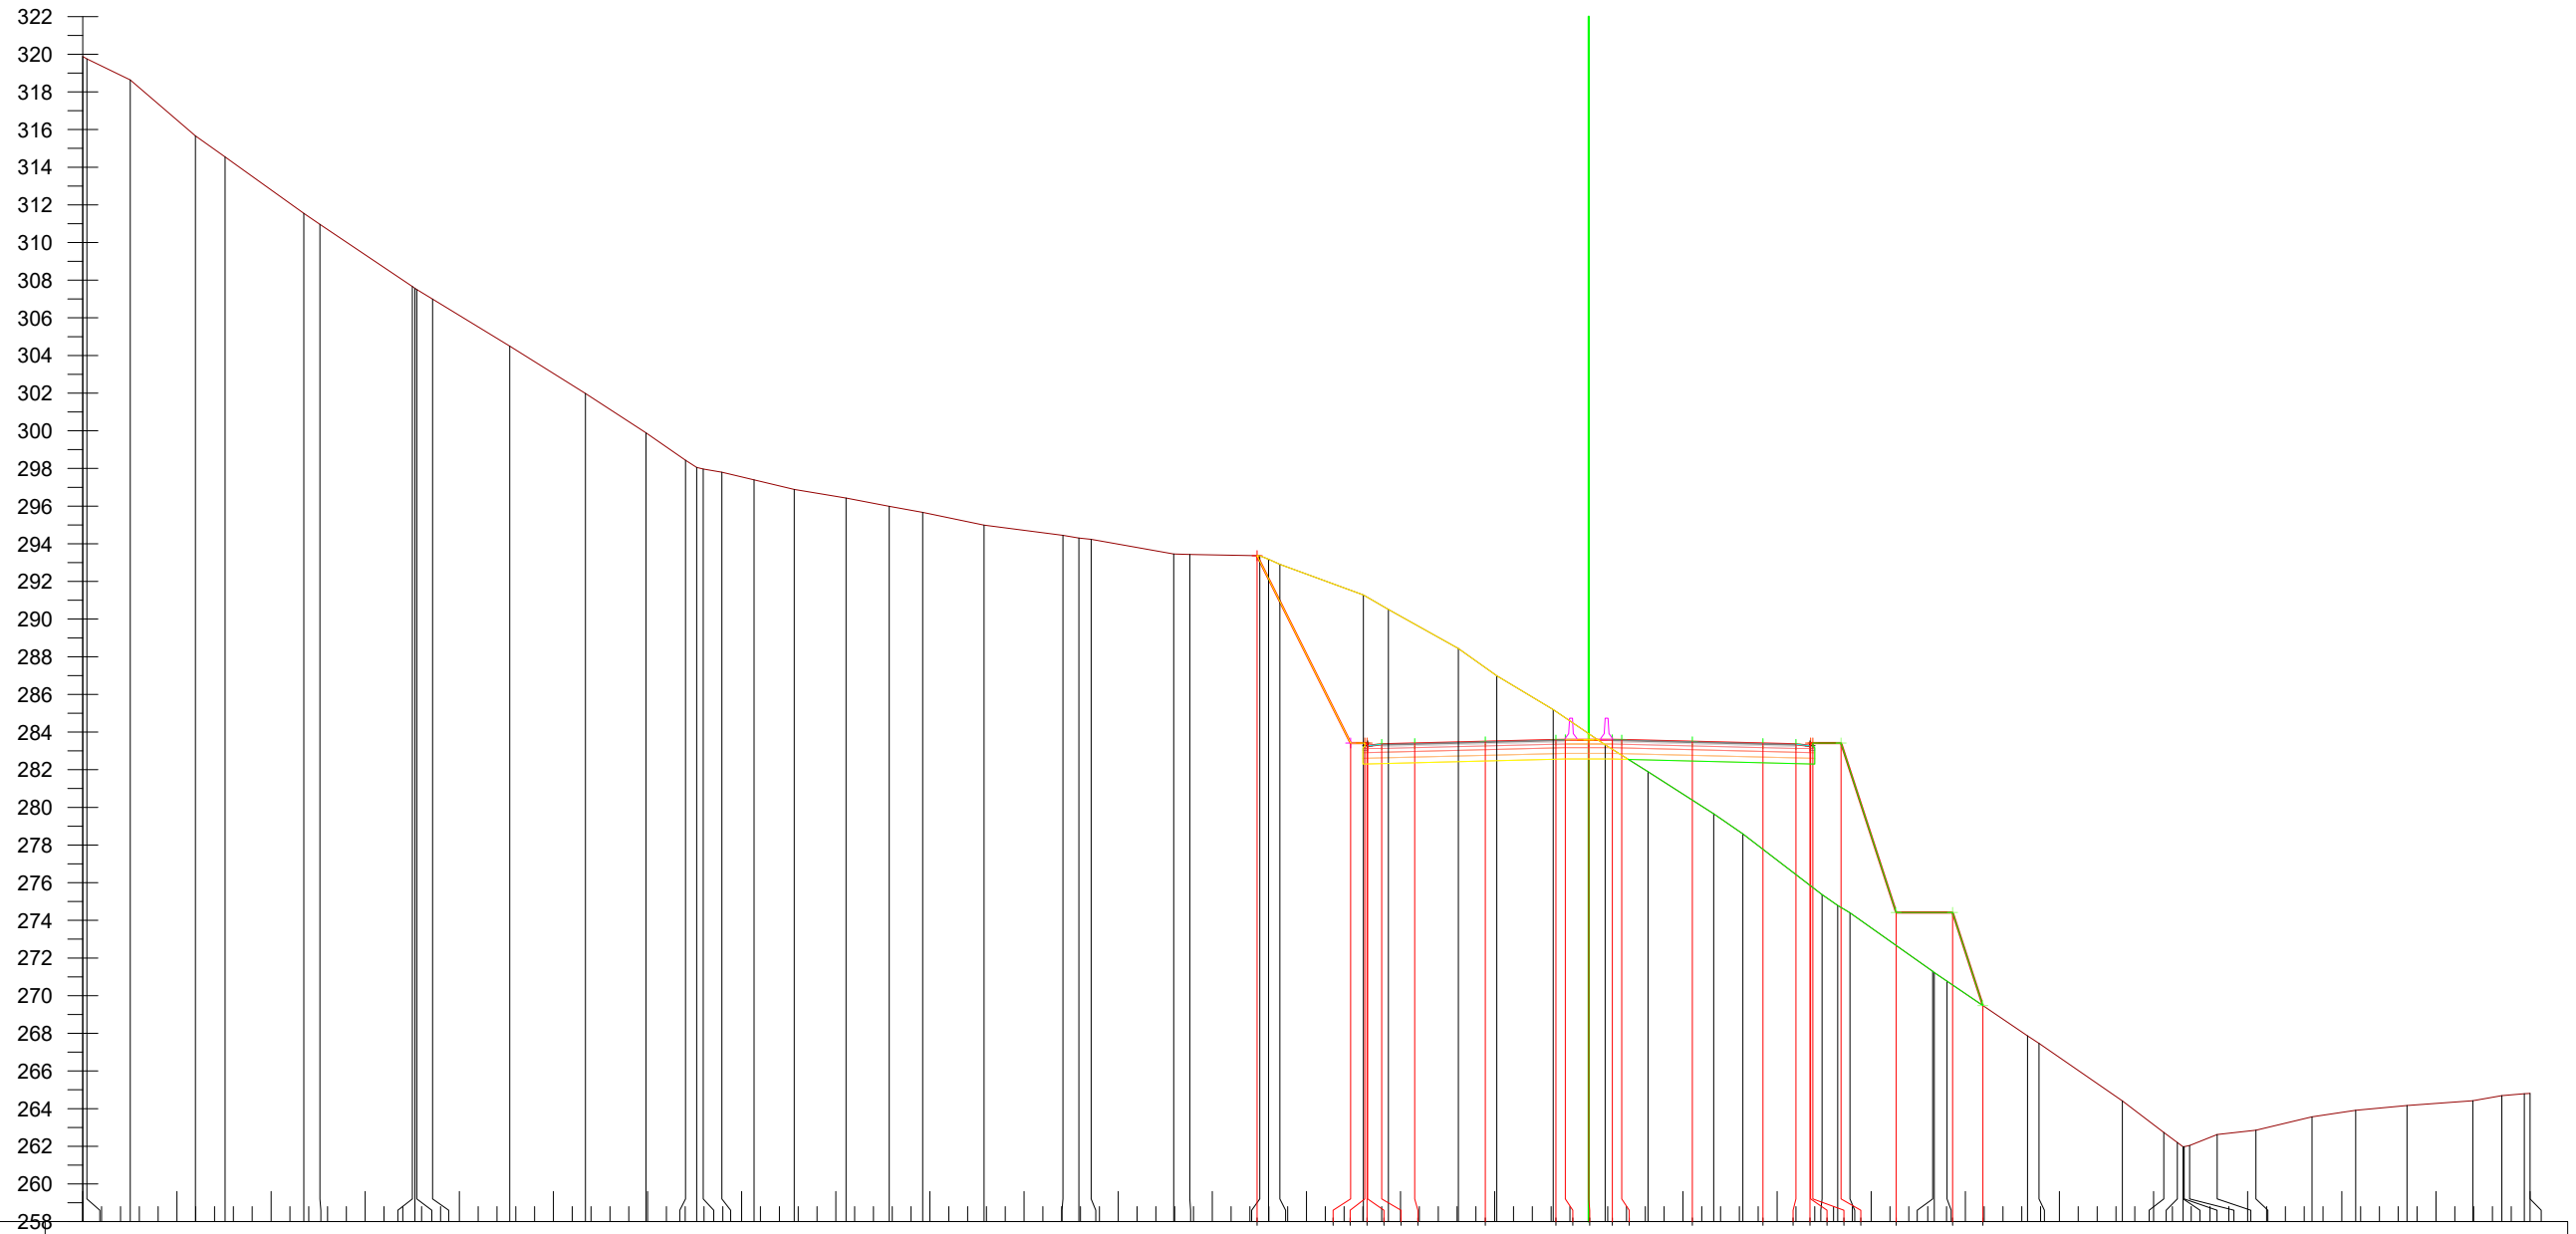

Terreni Aluizni	Projekti	
	Kuota	D.pjes.
319.98	293.36	4.97
319.75	283.42	0.75
318.64	283.42	0.75
315.66	283.42	0.93
314.55	283.35	1.75
311.55	283.39	3.75
310.96	283.58	0.50
307.66	283.58	1.25
307.57	283.58	0.50
307.50	283.48	3.75
306.99	283.48	3.75
304.50	283.39	1.75
301.98	283.35	0.75
299.89	283.27	0.03
298.43	283.42	0.75
298.43	283.42	0.03
296.05	283.42	1.50
296.05	283.42	2.92
297.97	274.42	3.00
297.80	274.42	1.61
297.40	274.42	0.61
296.89	267.86	0.61
296.43	267.47	4.43
295.99	264.41	2.20
295.67	262.73	0.73
294.99	262.20	0.31
294.45	261.97	1.47
294.31	261.98	2.06
294.24	262.04	2.98
293.46	262.63	2.32
293.43	262.85	2.72
293.36	263.56	3.50
293.18	263.91	1.54
292.91	264.16	1.20
291.29	264.42	0.31
290.51	264.69	
288.44	264.79	
286.99	264.81	
285.19		
283.32		
281.89		
279.66		
278.59		
275.36		
274.79		
274.40		
271.29		
271.23		
270.77		
267.86		
267.47		
264.41		
262.73		
262.20		
261.97		
261.97		
261.98		
262.04		
262.63		
262.85		
263.56		
263.91		
264.16		
264.42		
264.69		
264.79		
264.81		

Km. 17+700



**INVESTITORI / INVESTOR**  
**"Autoriteti Rrugor Shqiptar"**

Address: Rr. "Sami Frasher", Nr 33, Tirane  
 Mob: 04 222 3600  
 E-mail: info@arrsh.gov.al



JV: "InfraKonsult" shpk & "HMK-Consulting" shpk



"Studim Projektim - Zgjerimi i segmentit rrugor  
 dalje Elbasan-Prenjas-Qafe Thane", (Faza VII) /  
 "Design Study of road segment exit  
 Elbasan-Prenjas-Qafe Thane" (Phase VII)

**Profilet Terthore /  
 Cross Sections**


FAZA - PROJEKT ZBATIM  
 PHASE - DETAIL DESIGN

SHKALLA SCALE 1:400 Date: Tirane, 2023

VIZATIMI Nr: E (14)  
 PAGE No:

PROJEKTUES:  
 DESIGN ENGINEERS:

Ing./Eng. Sokol METOJA  
 Ing./Eng. Redi STRUGA  
 Ing./Eng. Orgest MERTIKA

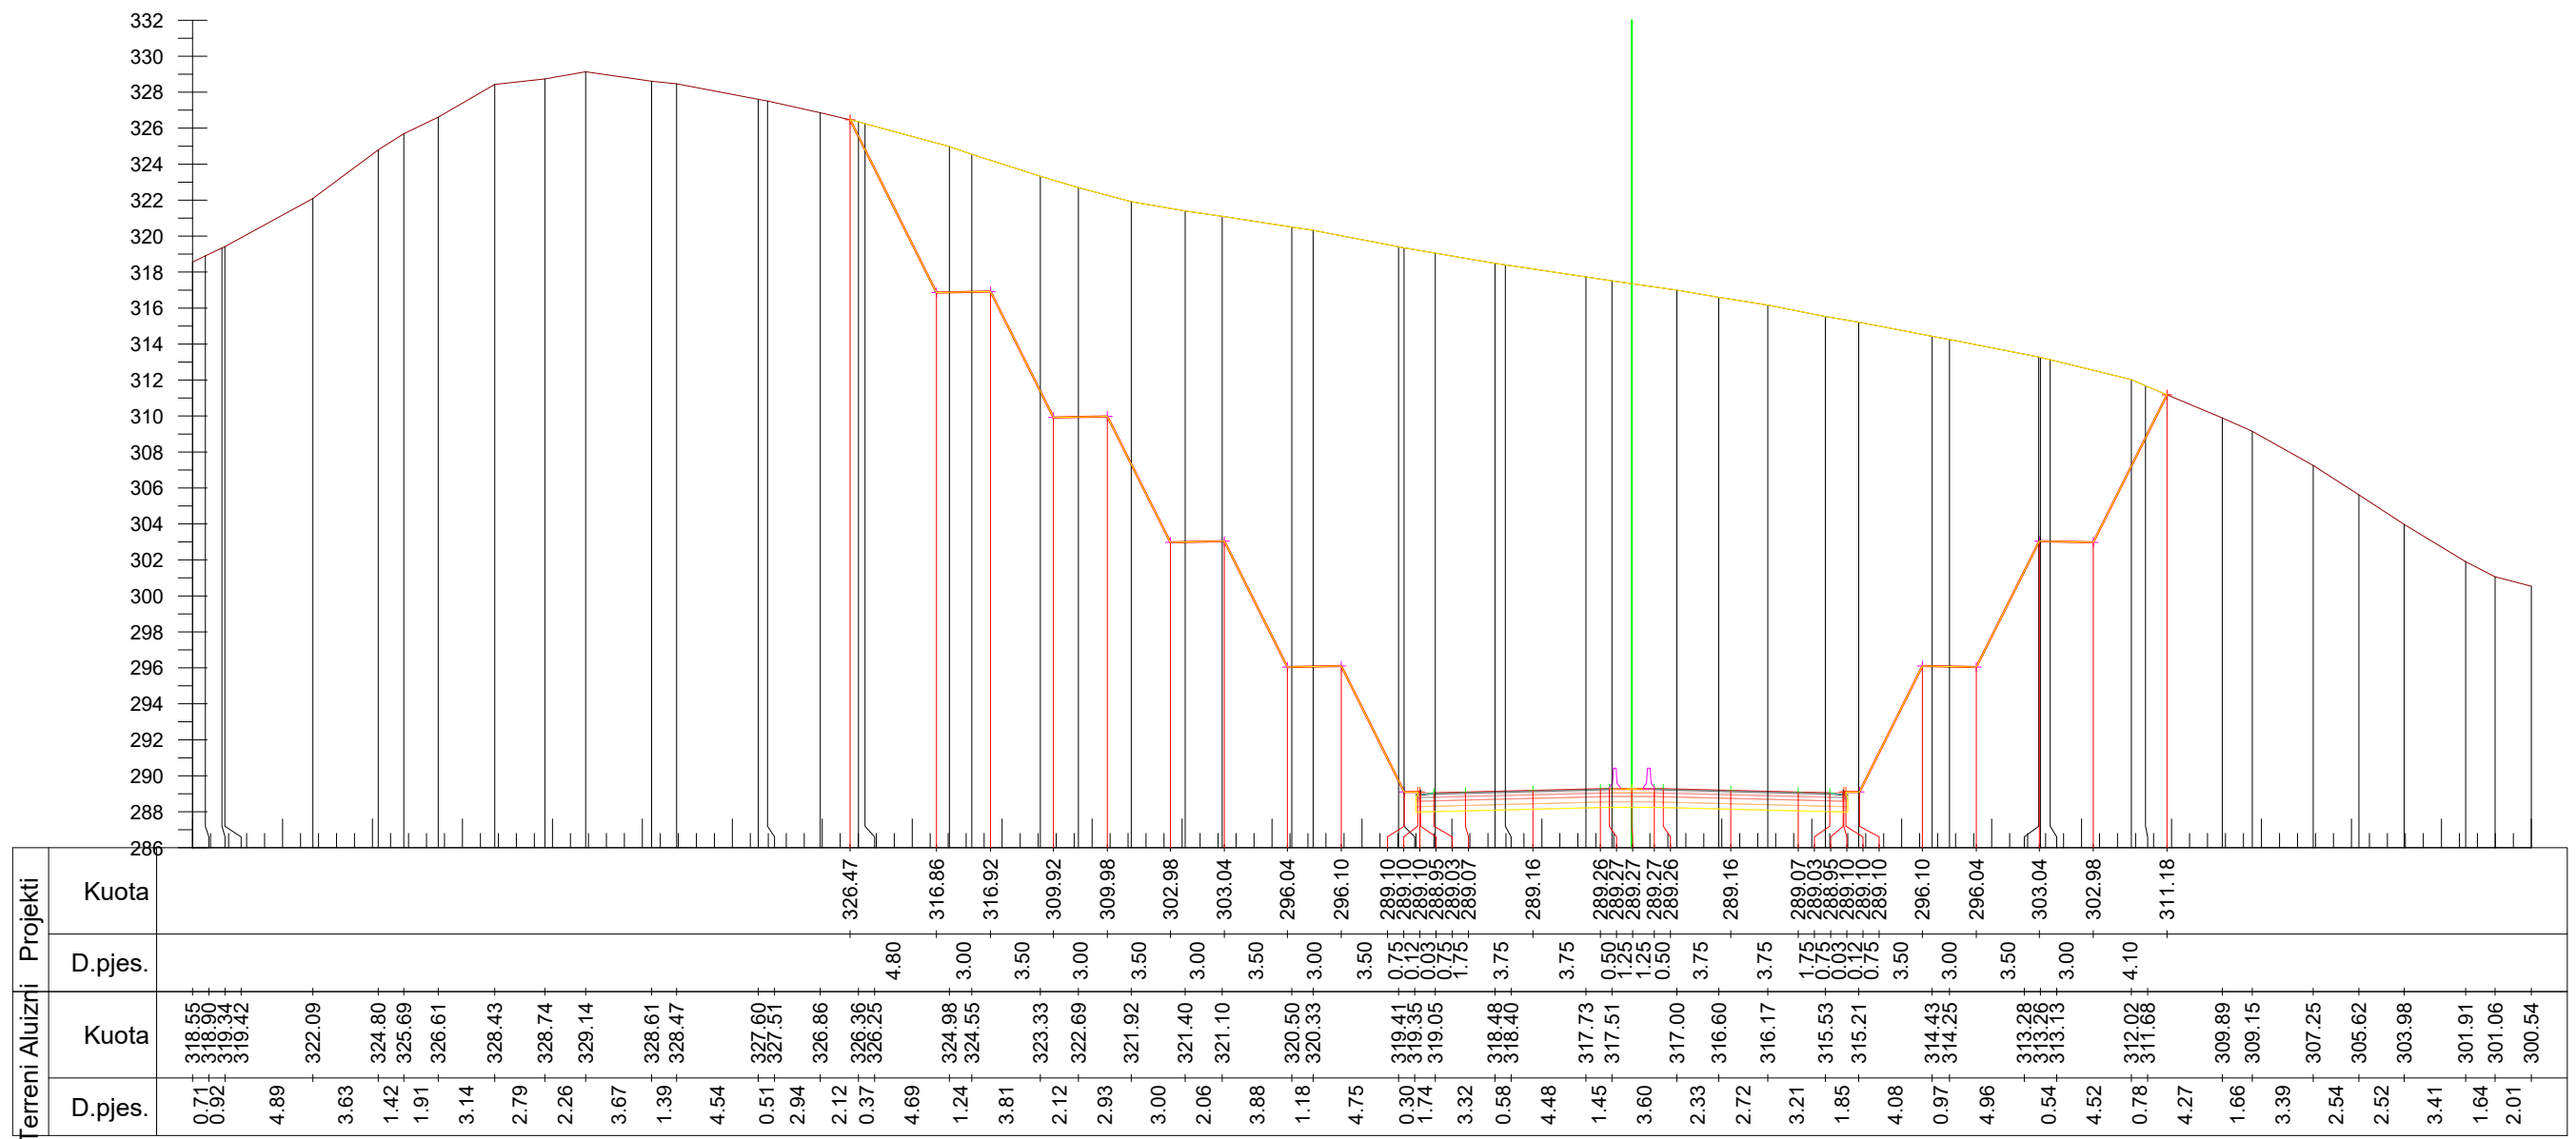

Km. 17+800



**INVESTITORI / INVESTOR**  
**"Autoriteti Rrugor Shqiptar"**

Address: Rr. "Sami Frasher", Nr 33, Tirane  
 Mob: 04 222 3600  
 E-mail: info@arrsh.gov.al



JV: "InfraKonsult" shpk & "HMK-Consulting" shpk



"Studim Projektim - Zgjerimi i segmentit rrugor  
 dalje Elbasan-Prenjas-Qafe Thane", (Faza VII) /  
 "Design Study of road segment exit  
 Elbasan-Prenjas-Qafe Thane" (Phase VII)

**Profilet Terthore /**  
**Cross Sections**

FAZA - PROJEKT ZBATIM  
 PHASE - DETAIL DESIGN


SHKALLA  
 SCALE 1:400

Date: Tirane, 2023

VIZATIMI Nr:  
 PAGE No: E (15)

PROJEKTUES:  
 DESIGN ENGINEERS:

Ing./Eng. Sokol METOJA  
 Ing./Eng. Redi STRUGA  
 Ing./Eng. Orgest MERTIKA

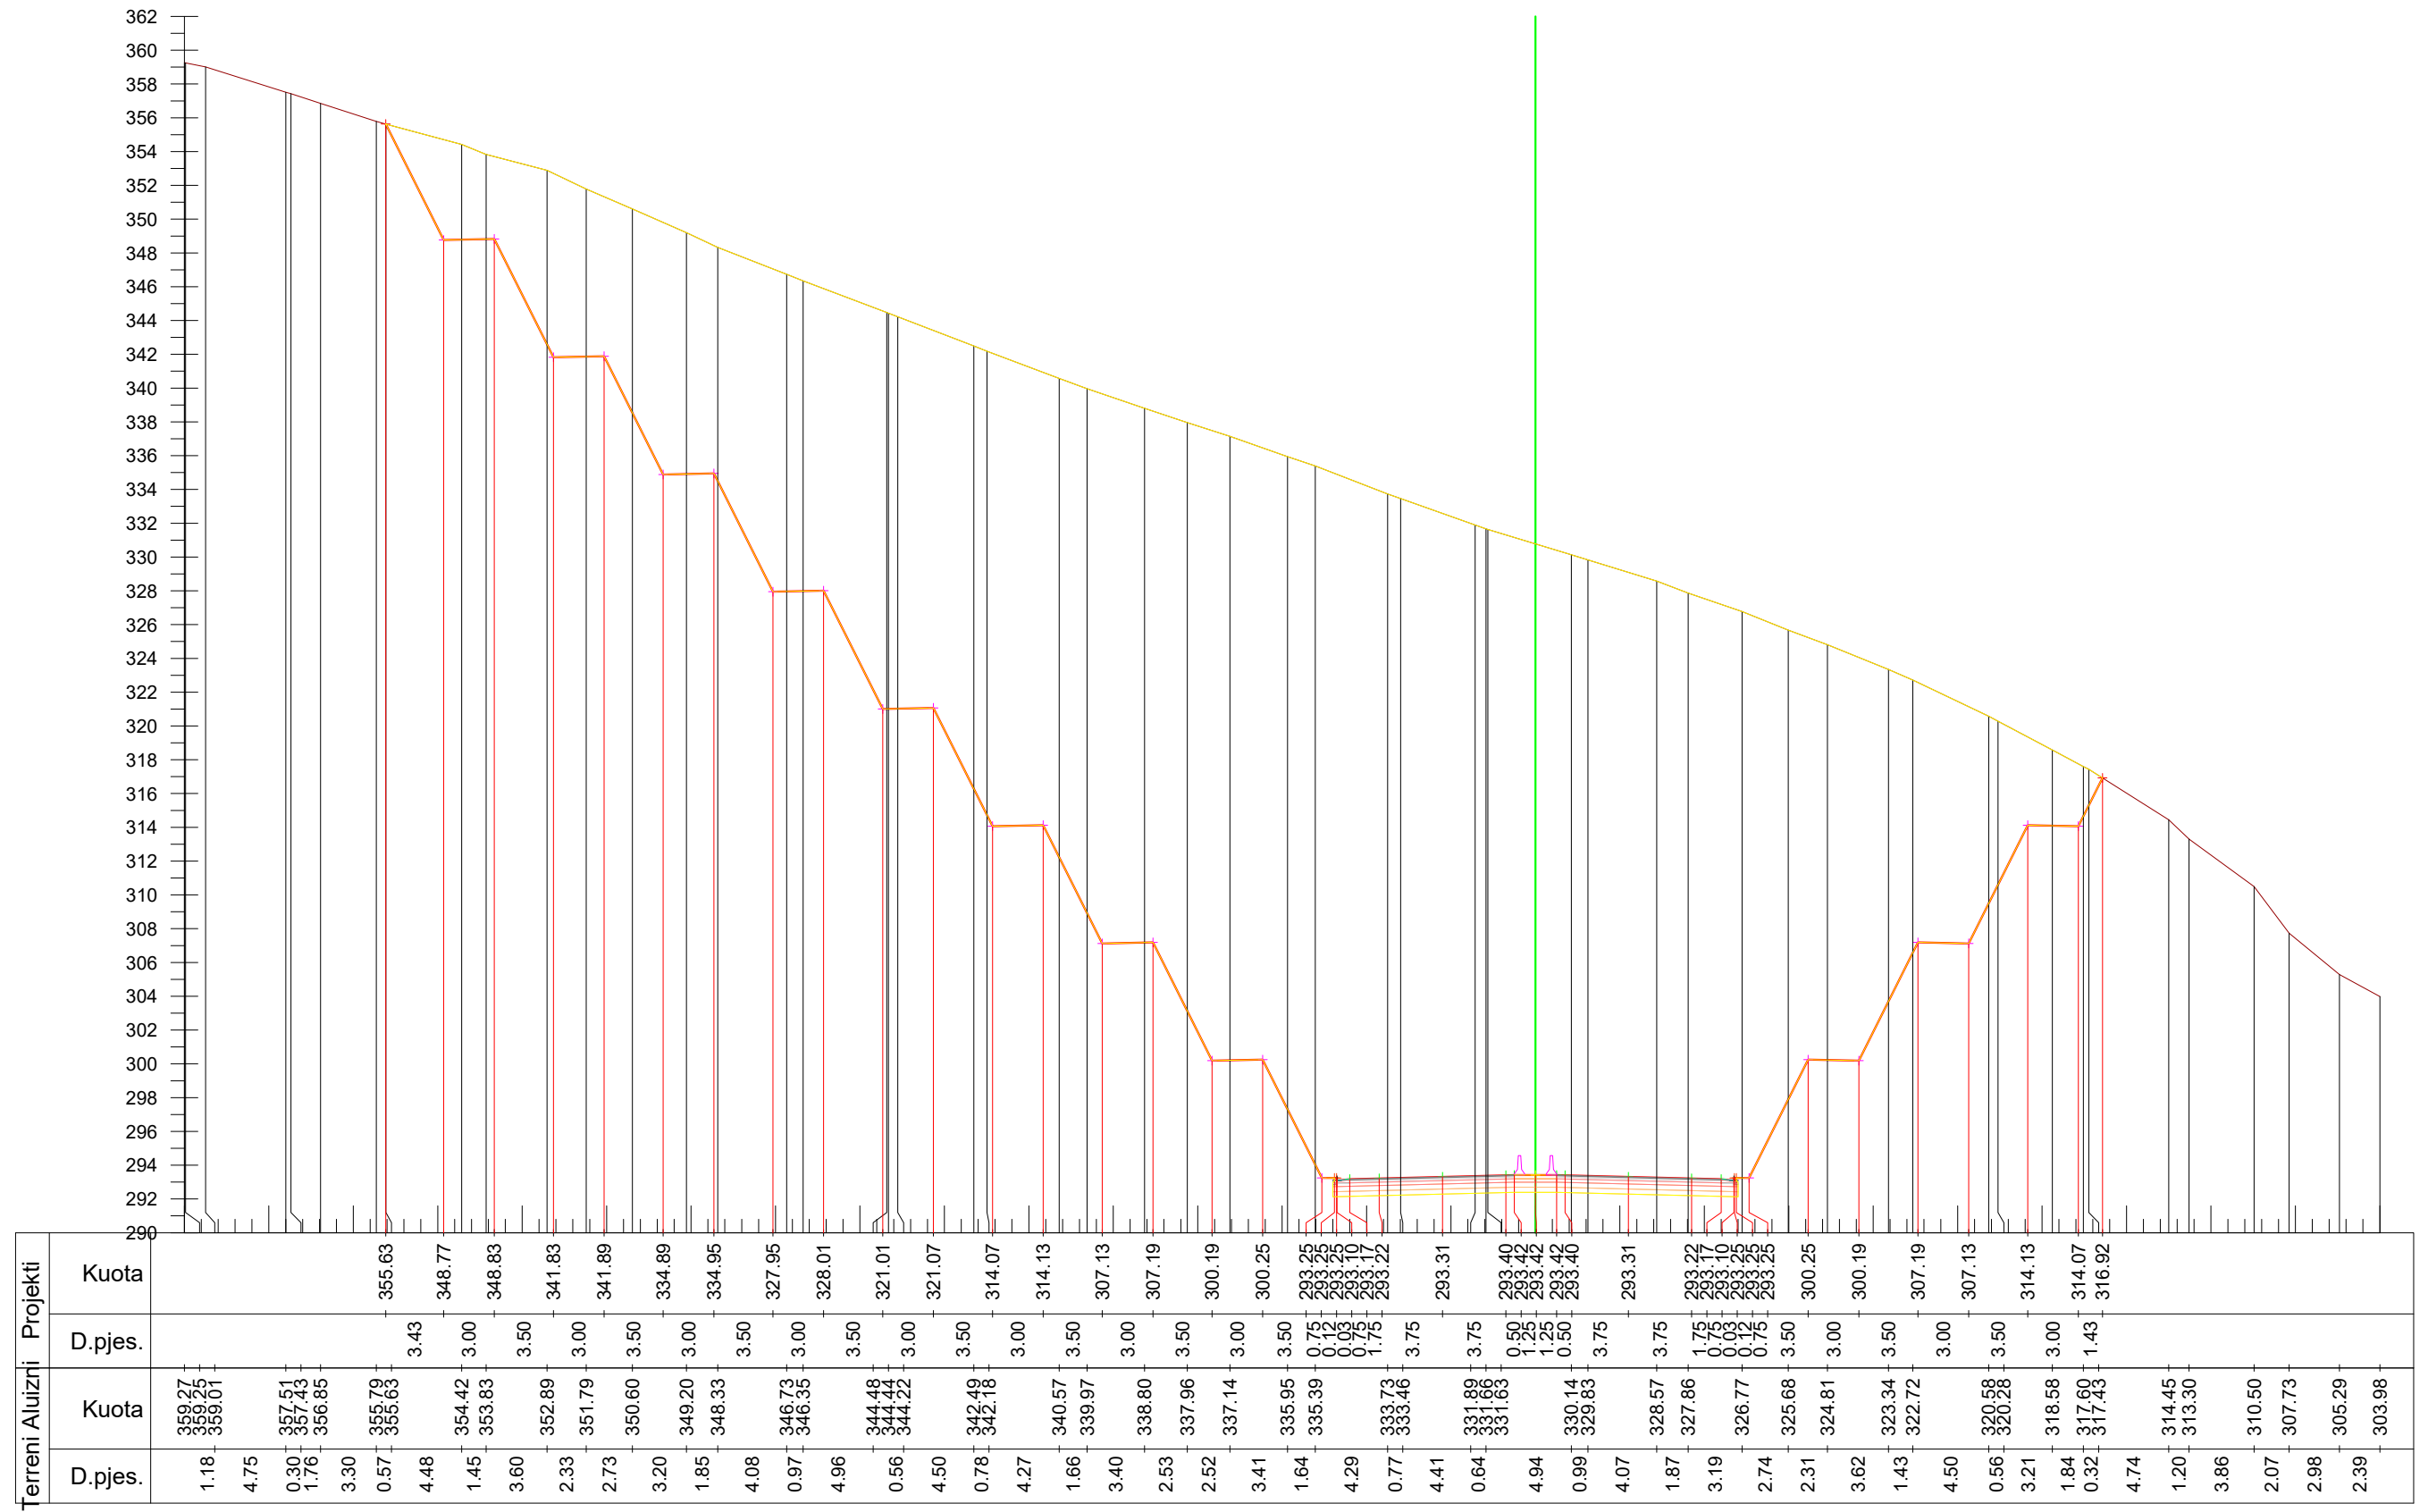

Km. 17+900



**INVESTITORI / INVESTOR**  
**"Autoriteti Rrugor Shqiptar"**

Address: Rr. "Sami Frasher", Nr 33, Tirane  
 Mob: 04 222 3600  
 E-mail: info@arrsh.gov.al



JV: "InfraKonsult" shpk & "HMK-Consulting" shpk



"Studim Projektim - Zgjerimi i segmentit rrugor  
 dalje Elbasan-Prenjas-Qafe Thane", (Faza VII) /  
 "Design Study of road segment exit  
 Elbasan-Prenjas-Qafe Thane" (Phase VII)

**Profillet Terthore /**  
**Cross Sections**

FAZA - PROJEKT ZBATIM  
 PHASE - DETAIL DESIGN

SHKALLA  
 SCALE 1:400


Date: Tirane, 2023

VIZATIMI Nr:  
 PAGE No: E (16)

PROJEKTUES:  
 DESIGN ENGINEERS:

Ing./Eng. Sokol METOJA  
 Ing./Eng. Redi STRUGA  
 Ing./Eng. Orgest MERTIKA



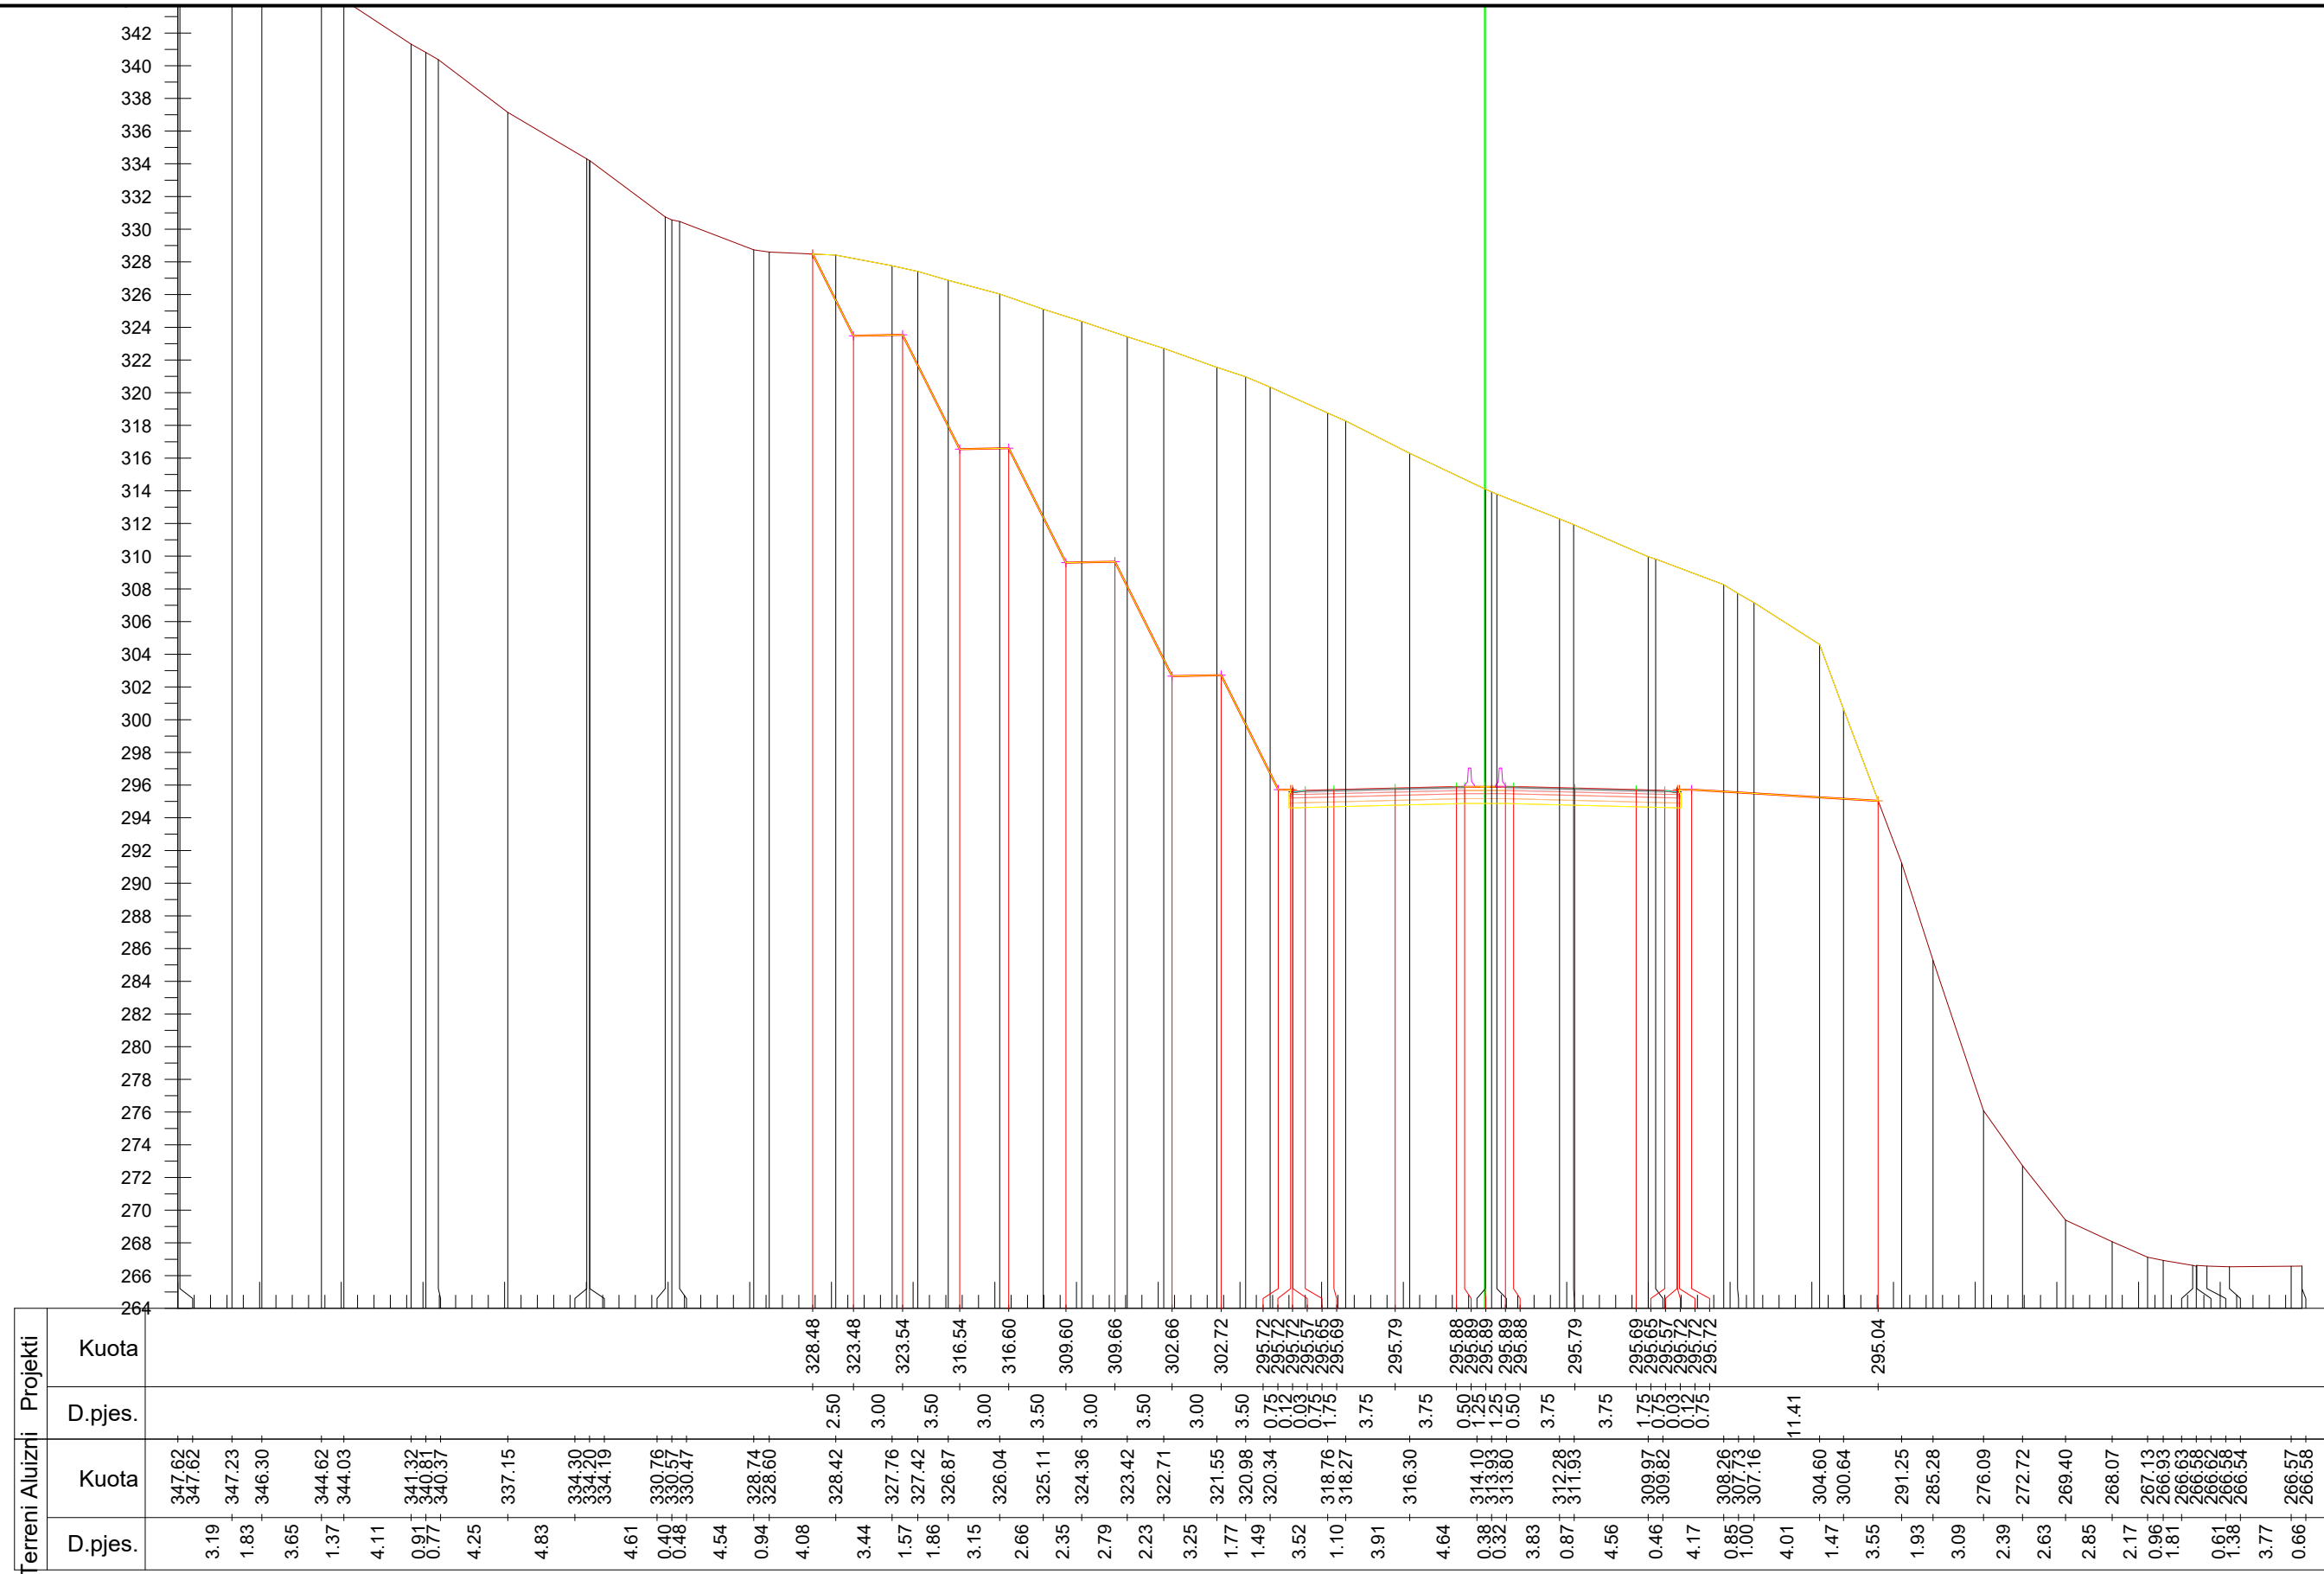

Km. 18+000



**INVESTITORI / INVESTOR**  
**"Autoriteti Rrugor Shqiptar"**

Address: Rr. "Sami Frasher", Nr 33, Tirane  
 Mob: 04 222 3600  
 E-mail: info@arrsh.gov.al



**JV: "InfraKonsult" shpk & "HMK-Consulting" shpk**

"Studim Projektim - Zgjerimi i segmentit rrugor  
 dalje Elbasan-Prenjas-Qafe Thane", (Faza VII) /  
 "Design Study of road segment exit  
 Elbasan-Prenjas-Qafe Thane" (Phase VII)


**Profillet Terthore /  
 Cross Sections**

**FAZA - PROJEKT ZBATIM**  
**PHASE - DETAIL DESIGN**

SHKALLA SCALE	1:400	Date: Tirane, 2023
VIZATIMI Nr: PAGE No:	E (17)	

**PROJEKTUES:  
 DESIGN ENGINEERS:**

Ing./Eng. Sokol METOJA  
 Ing./Eng. Redi STRUGA  
 Ing./Eng. Orgest MERTIKA

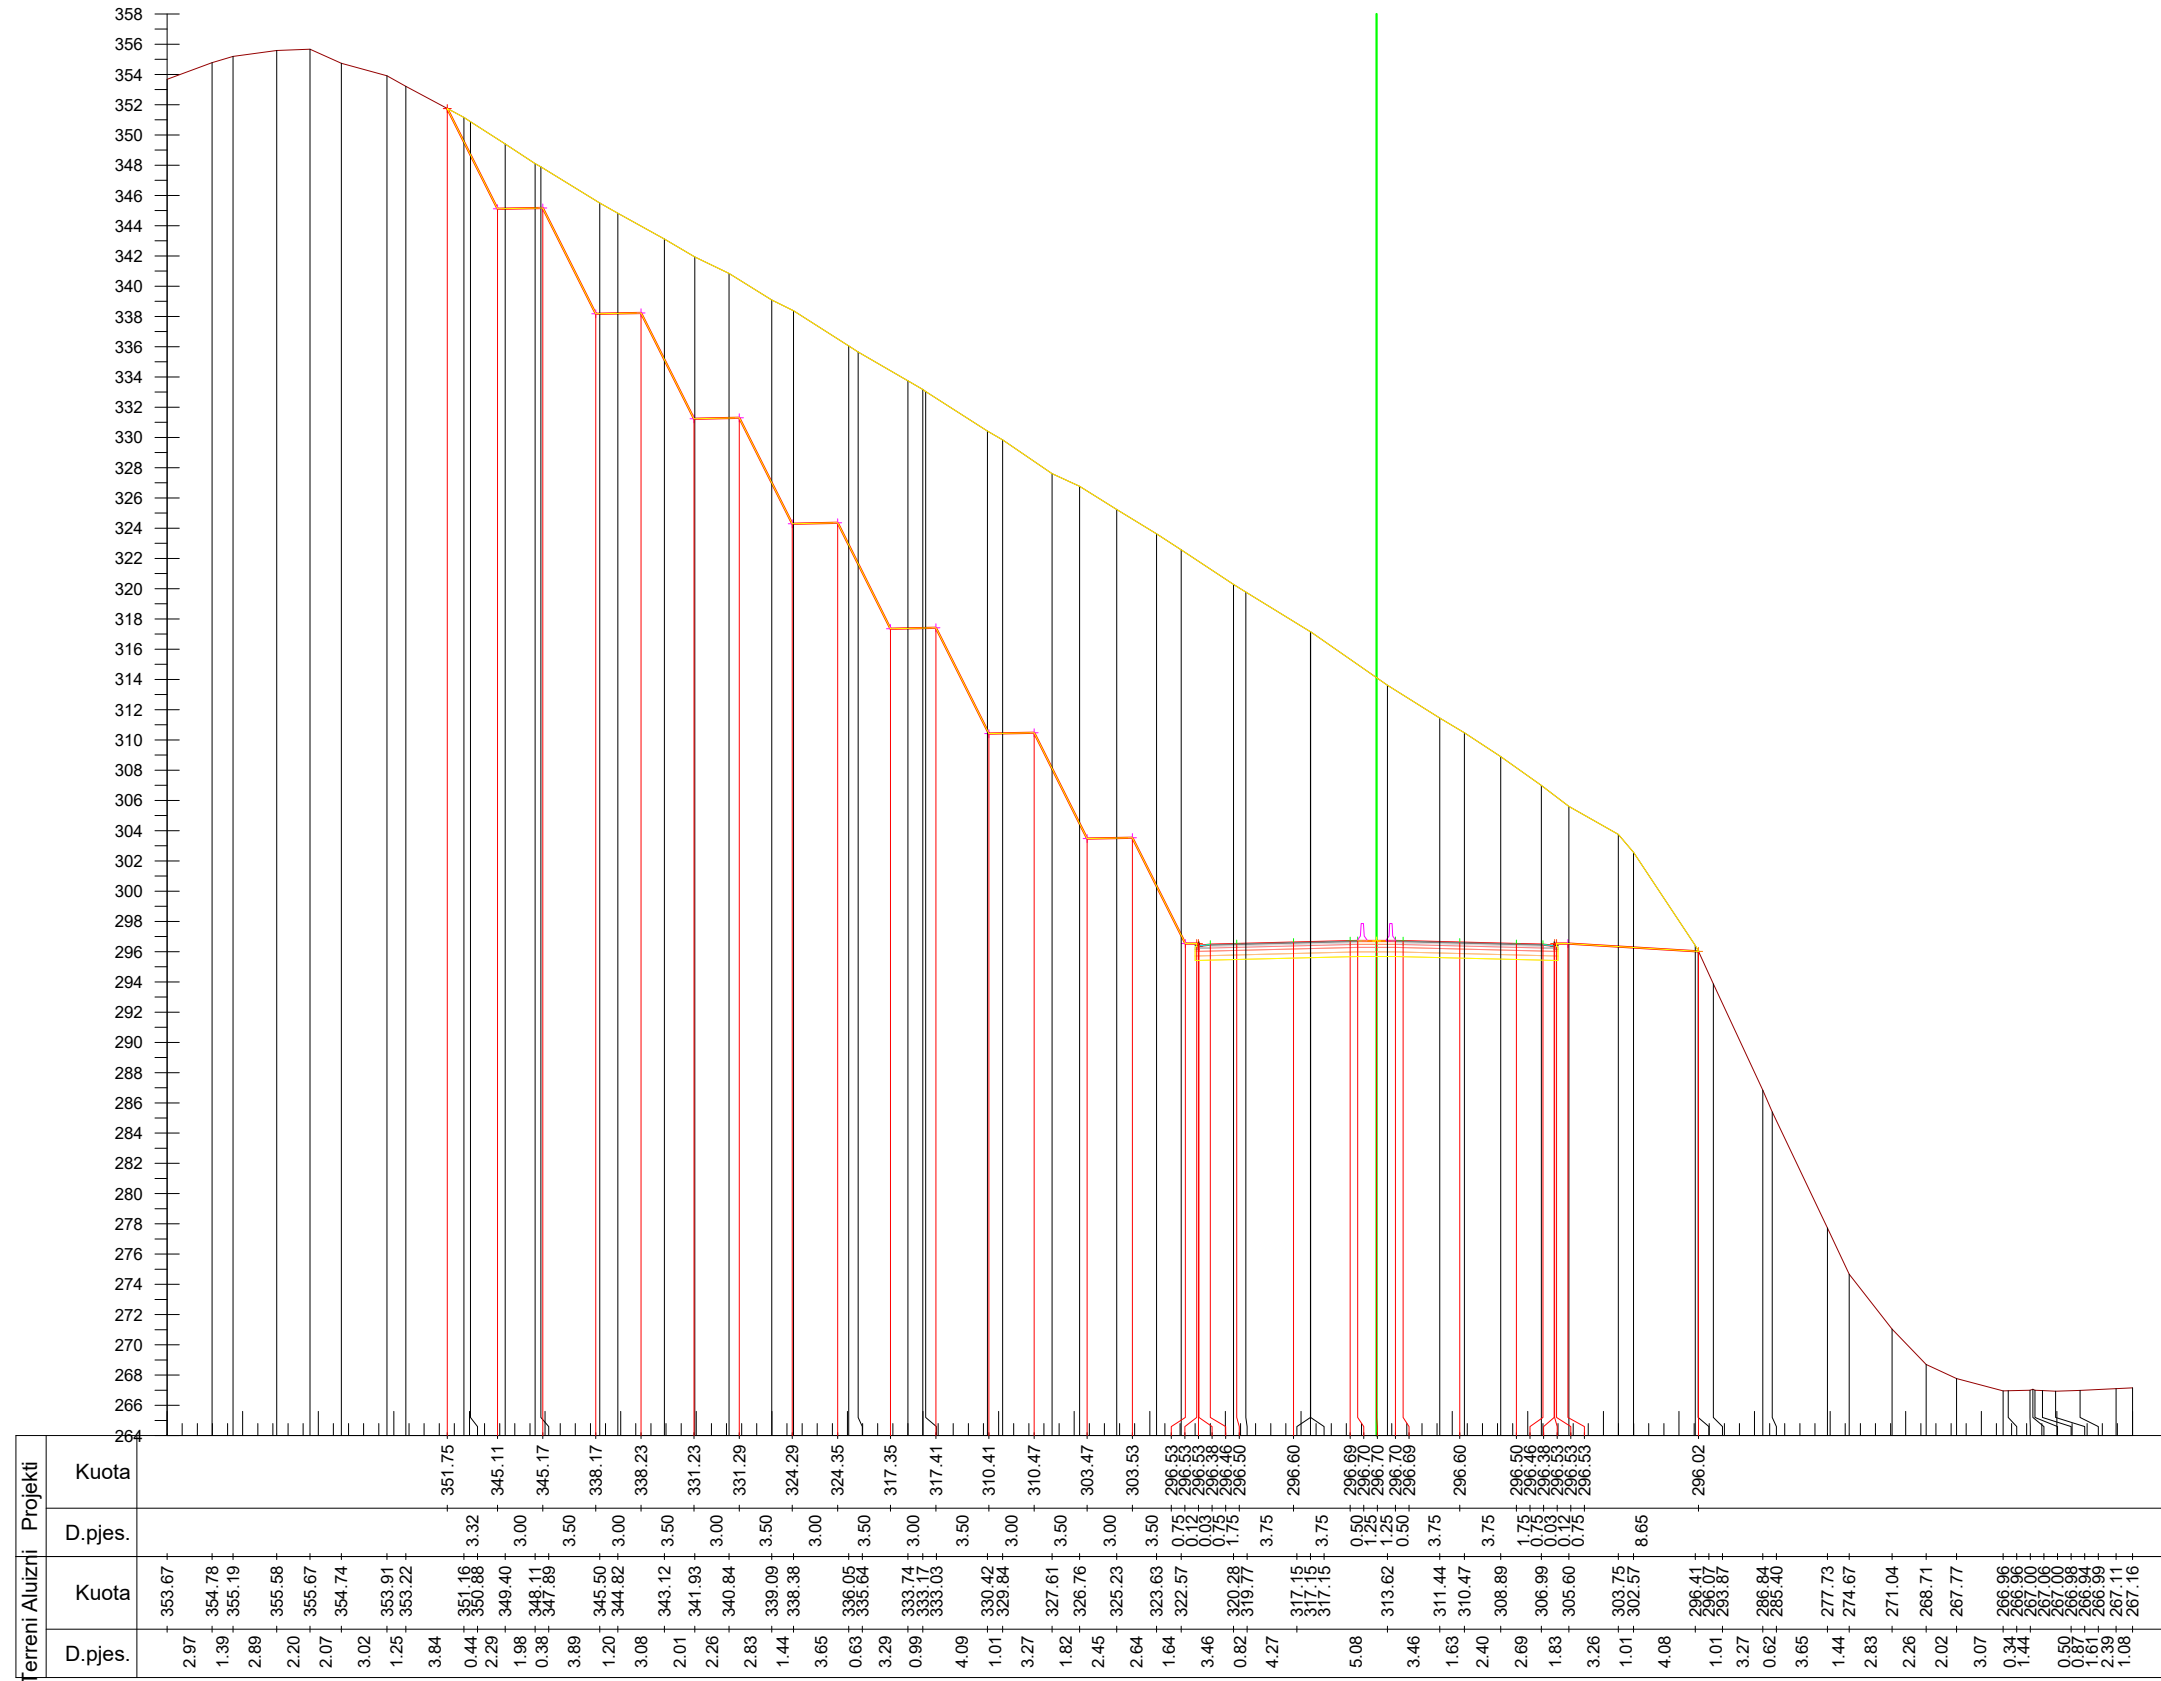

Km. 18+100



**INVESTITORI / INVESTOR**  
**"Autoriteti Rrugor Shqiptar"**

Address: Rr. "Sami Frasher", Nr 33, Tirane  
 Mob: 04 222 3600  
 E-mail: info@arrsh.gov.al



**JV: "InfraKonsult" shpk & "HMK-Consulting" shpk**



**"Studim Projektim - Zgjerimi i segmentit rrugor  
 dalje Elbasan-Prenjas-Qafe Thane", (Faza VII) /  
 "Design Study of road segment exit  
 Elbasan-Prenjas-Qafe Thane" (Phase VII)**


**Profillet Terthore /  
 Cross Sections**

**FAZA - PROJEKT ZBATIM  
 PHASE - DETAIL DESIGN**

**SHKALLA / SCALE** 1:500  
**Date:** Tirane, 2023  
**VIZATIMI Nr. / PAGE No.:** E (18)

**PROJEKTUES:  
 DESIGN ENGINEERS:**

Ing./Eng. Sokol METOJA  
 Ing./Eng. Redi STRUGA  
 Ing./Eng. Orgest MERTIKA

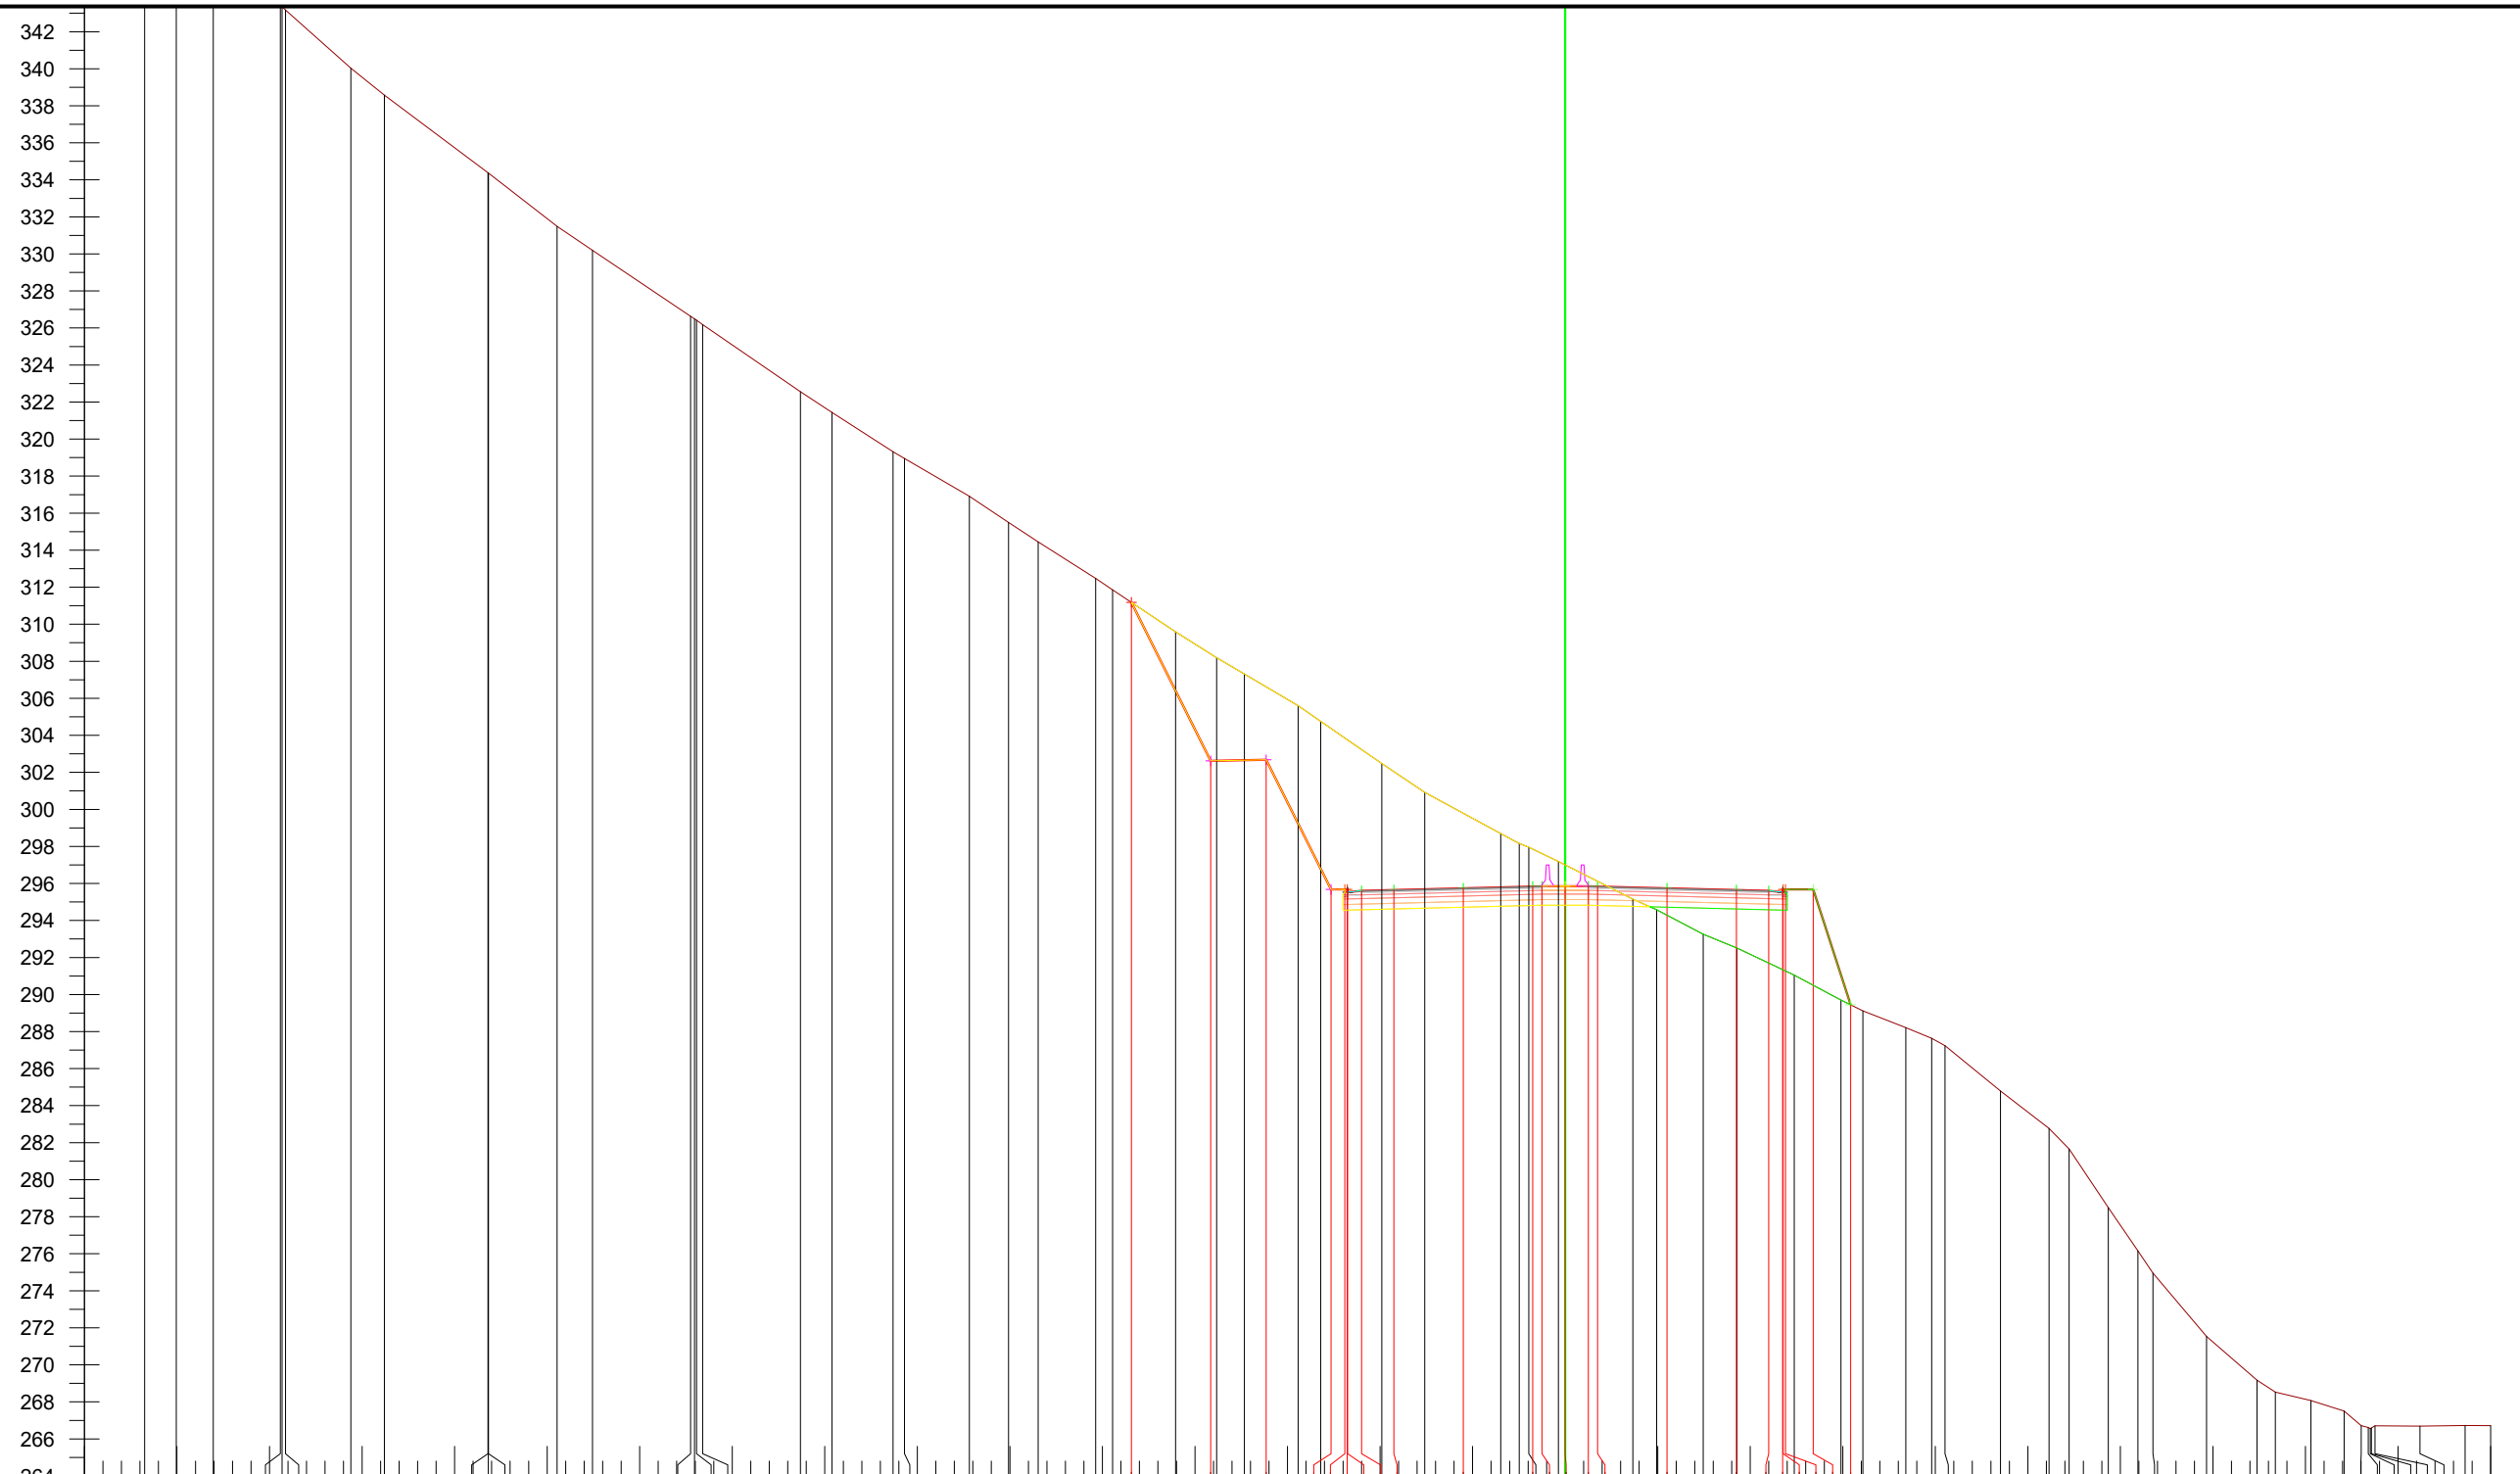

Terreni	Aluizni		Projekti	
	D.pjes.	Kuota	D.pjes.	Kuota
	3.25	351.01		
	1.71	349.41		
	2.00	348.14		
	3.62	346.40		
	3.53	343.41		
	1.81	343.35		
	5.60	343.17		
		340.03		
		338.57		
		334.38		
		334.36		
		334.37		
		331.49		
		330.19		
		326.63		
		326.49		
		326.42		
		326.18		
		322.55		
		321.44		
		319.31		
		318.95		
		316.91		
		315.49		
		314.45		
		312.48		
		311.86		
		309.59		
		308.19		
		307.31		
		305.60		
		304.76		
		295.68		
		295.68		
		295.68		
		295.53		
		295.60		
		295.65		
		295.74		
		295.74		
		295.83		
		295.85		
		295.85		
		295.85		
		295.74		
		295.65		
		295.60		
		295.53		
		295.68		
		295.68		
		289.44		
		289.11		
		288.22		
		287.64		
		287.24		
		284.79		
		282.77		
		281.66		
		278.49		
		276.16		
		274.96		
		271.53		
		269.18		
		268.52		
		268.07		
		267.51		
		266.72		
		266.61		
		266.56		
		266.59		
		266.71		
		266.69		
		266.73		
		266.72		

Km. 18+200



**INVESTITORI / INVESTOR**  
**"Autoriteti Rrugor Shqiptar"**  
 Address: Rr. "Sami Frasher", Nr 33, Tirane  
 Mob: 04 222 3600  
 E-mail: info@arrsh.gov.al



JV: "InfraKonsult" shpk & "HMK-Consulting" shpk

"Studim Projektim - Zgjerimi i segmentit rrugor  
 dalje Elbasan-Prenjas-Qafe Thane", (Faza VII) /  
 "Design Study of road segment exit  
 Elbasan-Prenjas-Qafe Thane" (Phase VII)


**Profilet Terthore /  
 Cross Sections**

FAZA - PROJEKT ZBATIM  
 PHASE - DETAIL DESIGN

SHKALLA  
 SCALE 1:400 Date: Tirane, 2023  
 VIZATIMI Nr:  
 PAGE No: E (19)

PROJEKTUES:  
 DESIGN ENGINEERS:

Ing./Eng. Sokol METOJA  
 Ing./Eng. Redi STRUGA  
 Ing./Eng. Orgest MERTIKA

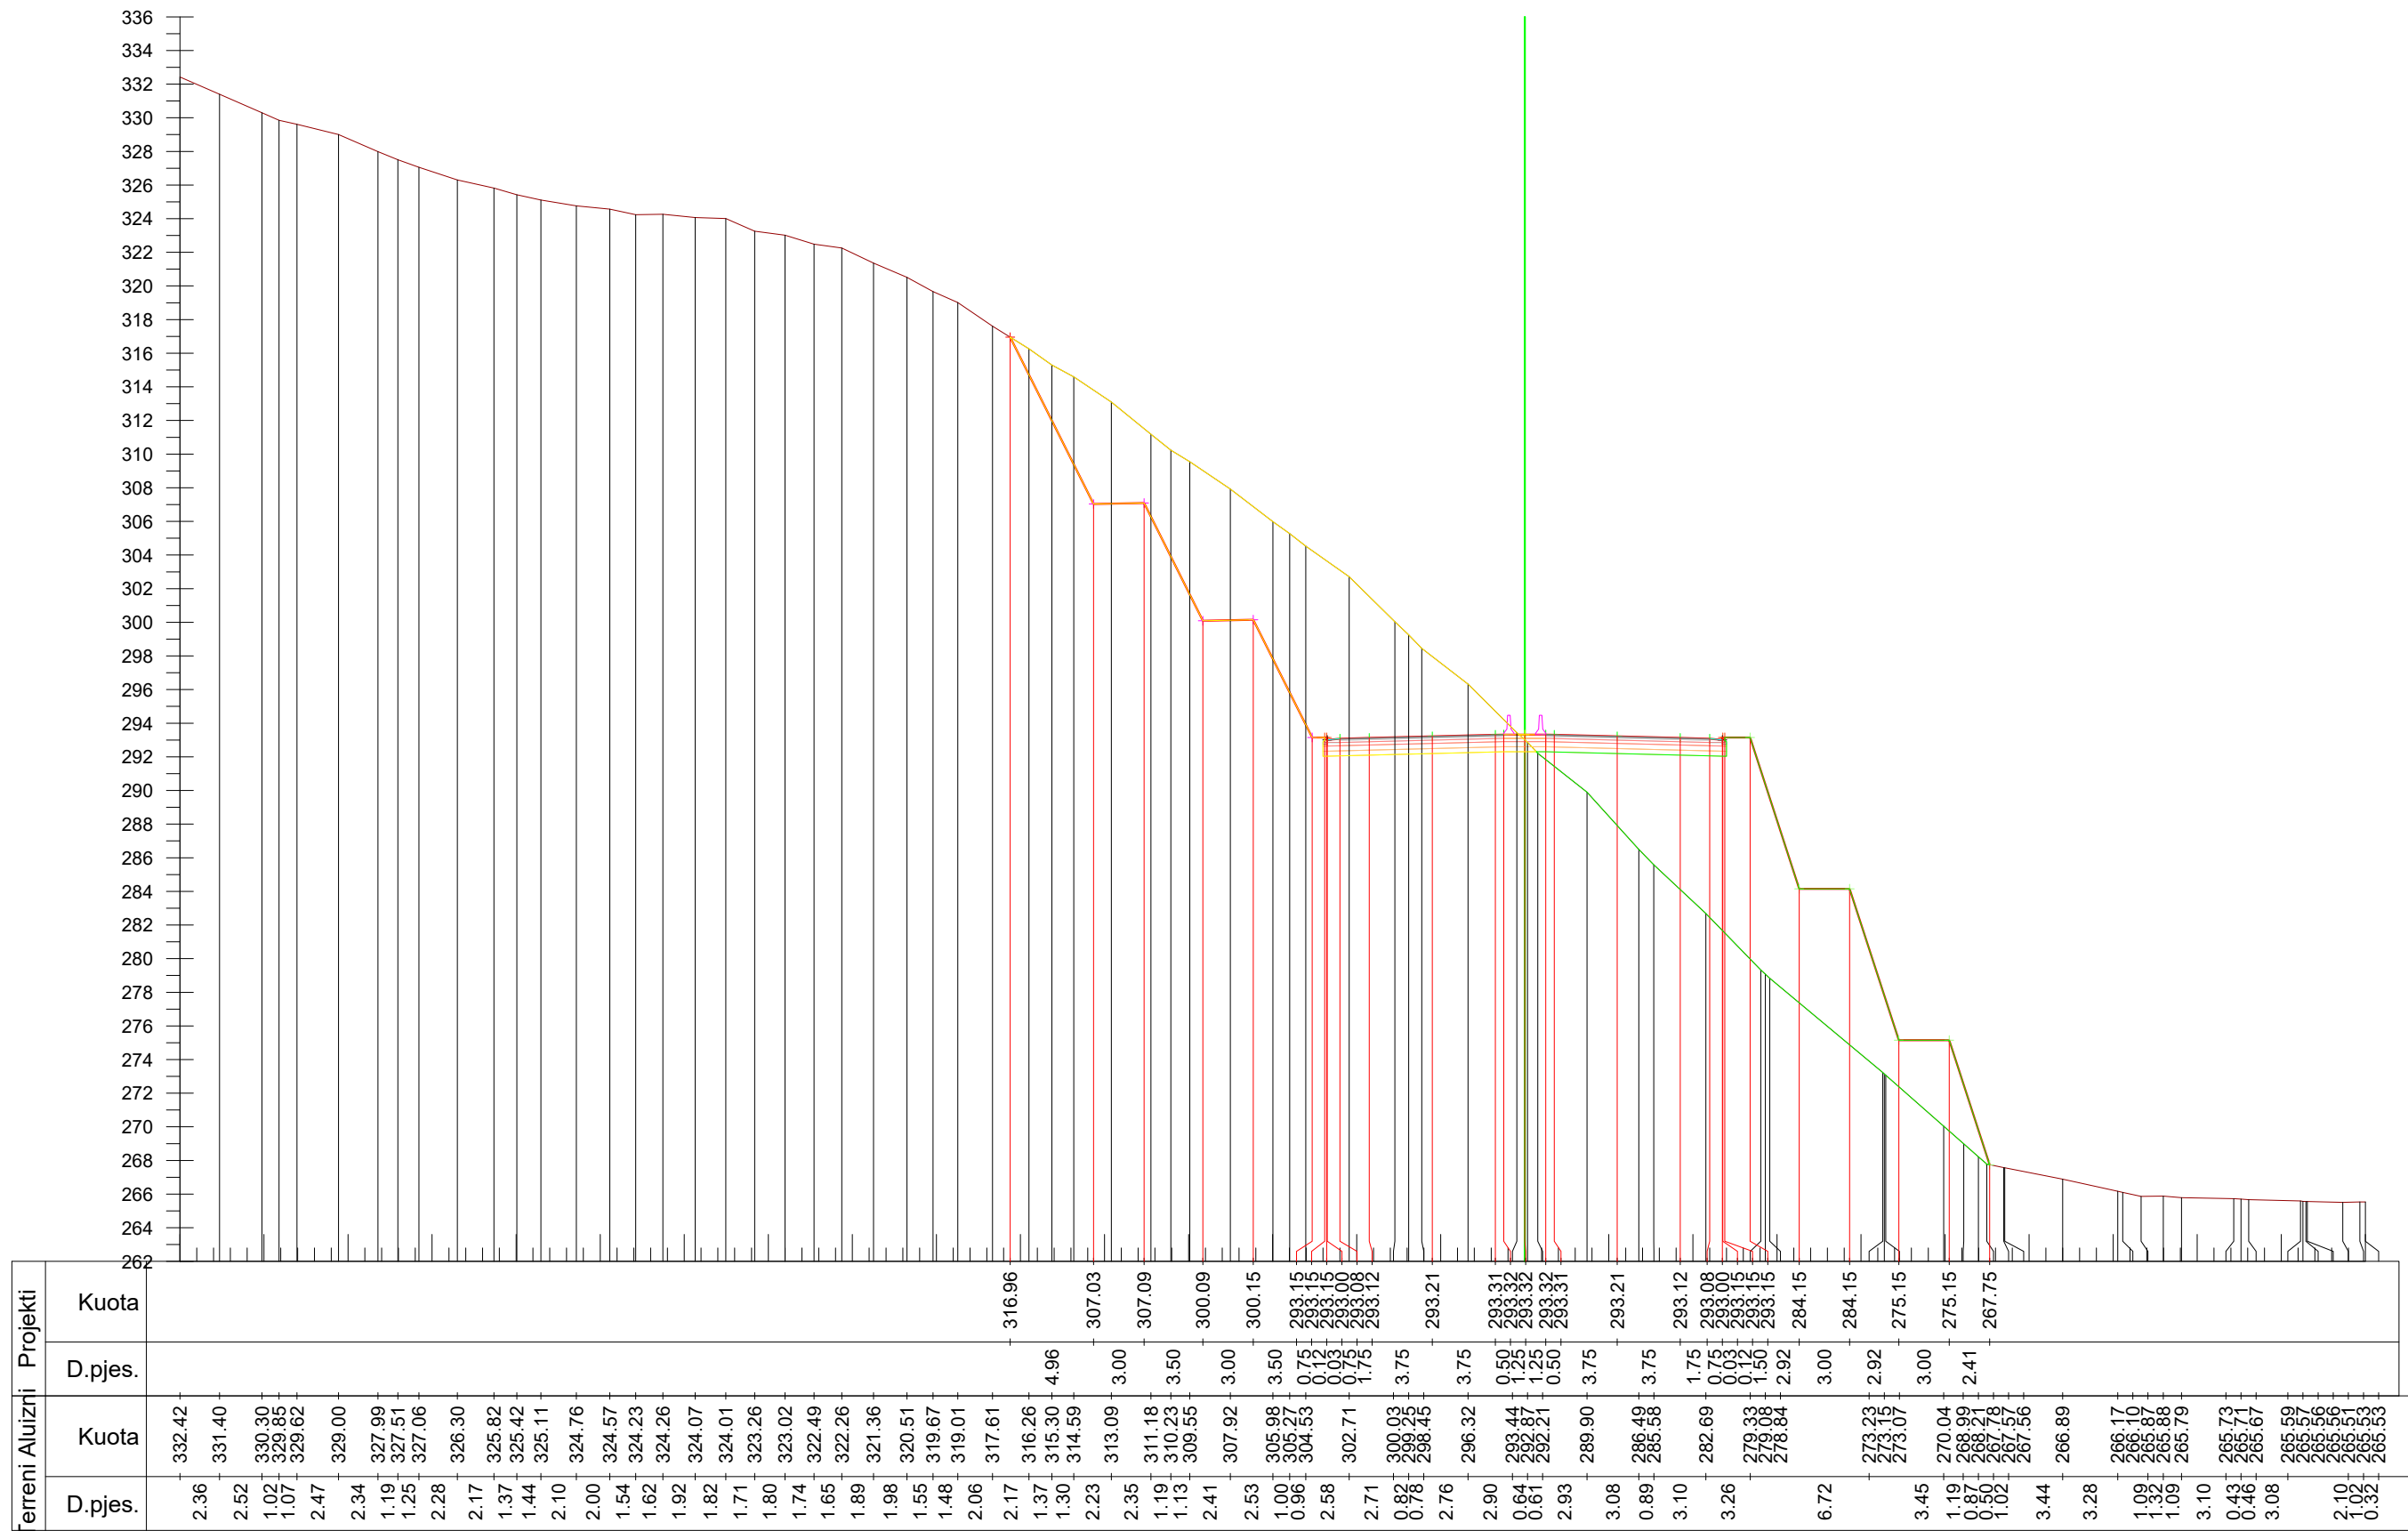

Km. 18+300



**INVESTITORI / INVESTOR**  
**"Autoriteti Rrugor Shqiptar"**

Address: Rr. "Sami Frasher", Nr 33, Tirane  
 Mob: 04 222 3600  
 E-mail: info@arrsh.gov.al



JV: "InfraKonsult" shpk & "HMK-Consulting" shpk



"Studim Projektim - Zgjerimi i segmentit rrugor  
 dalje Elbasan-Prenjas-Qafe Thane", (Faza VII) /  
 "Design Study of road segment exit  
 Elbasan-Prenjas-Qafe Thane" (Phase VII)

**Profillet Terthore /  
 Cross Sections**


FAZA - PROJEKT ZBATIM  
 PHASE - DETAIL DESIGN

SHKALLA  
 SCALE 1:400 Date: Tirane, 2023

VIZATIMI Nr:  
 PAGE No: E (20)

PROJEKTUES:  
 DESIGN ENGINEERS:

Ing./Eng. Sokol METOJA  
 Ing./Eng. Redi STRUGA  
 Ing./Eng. Orgest MERTIKA

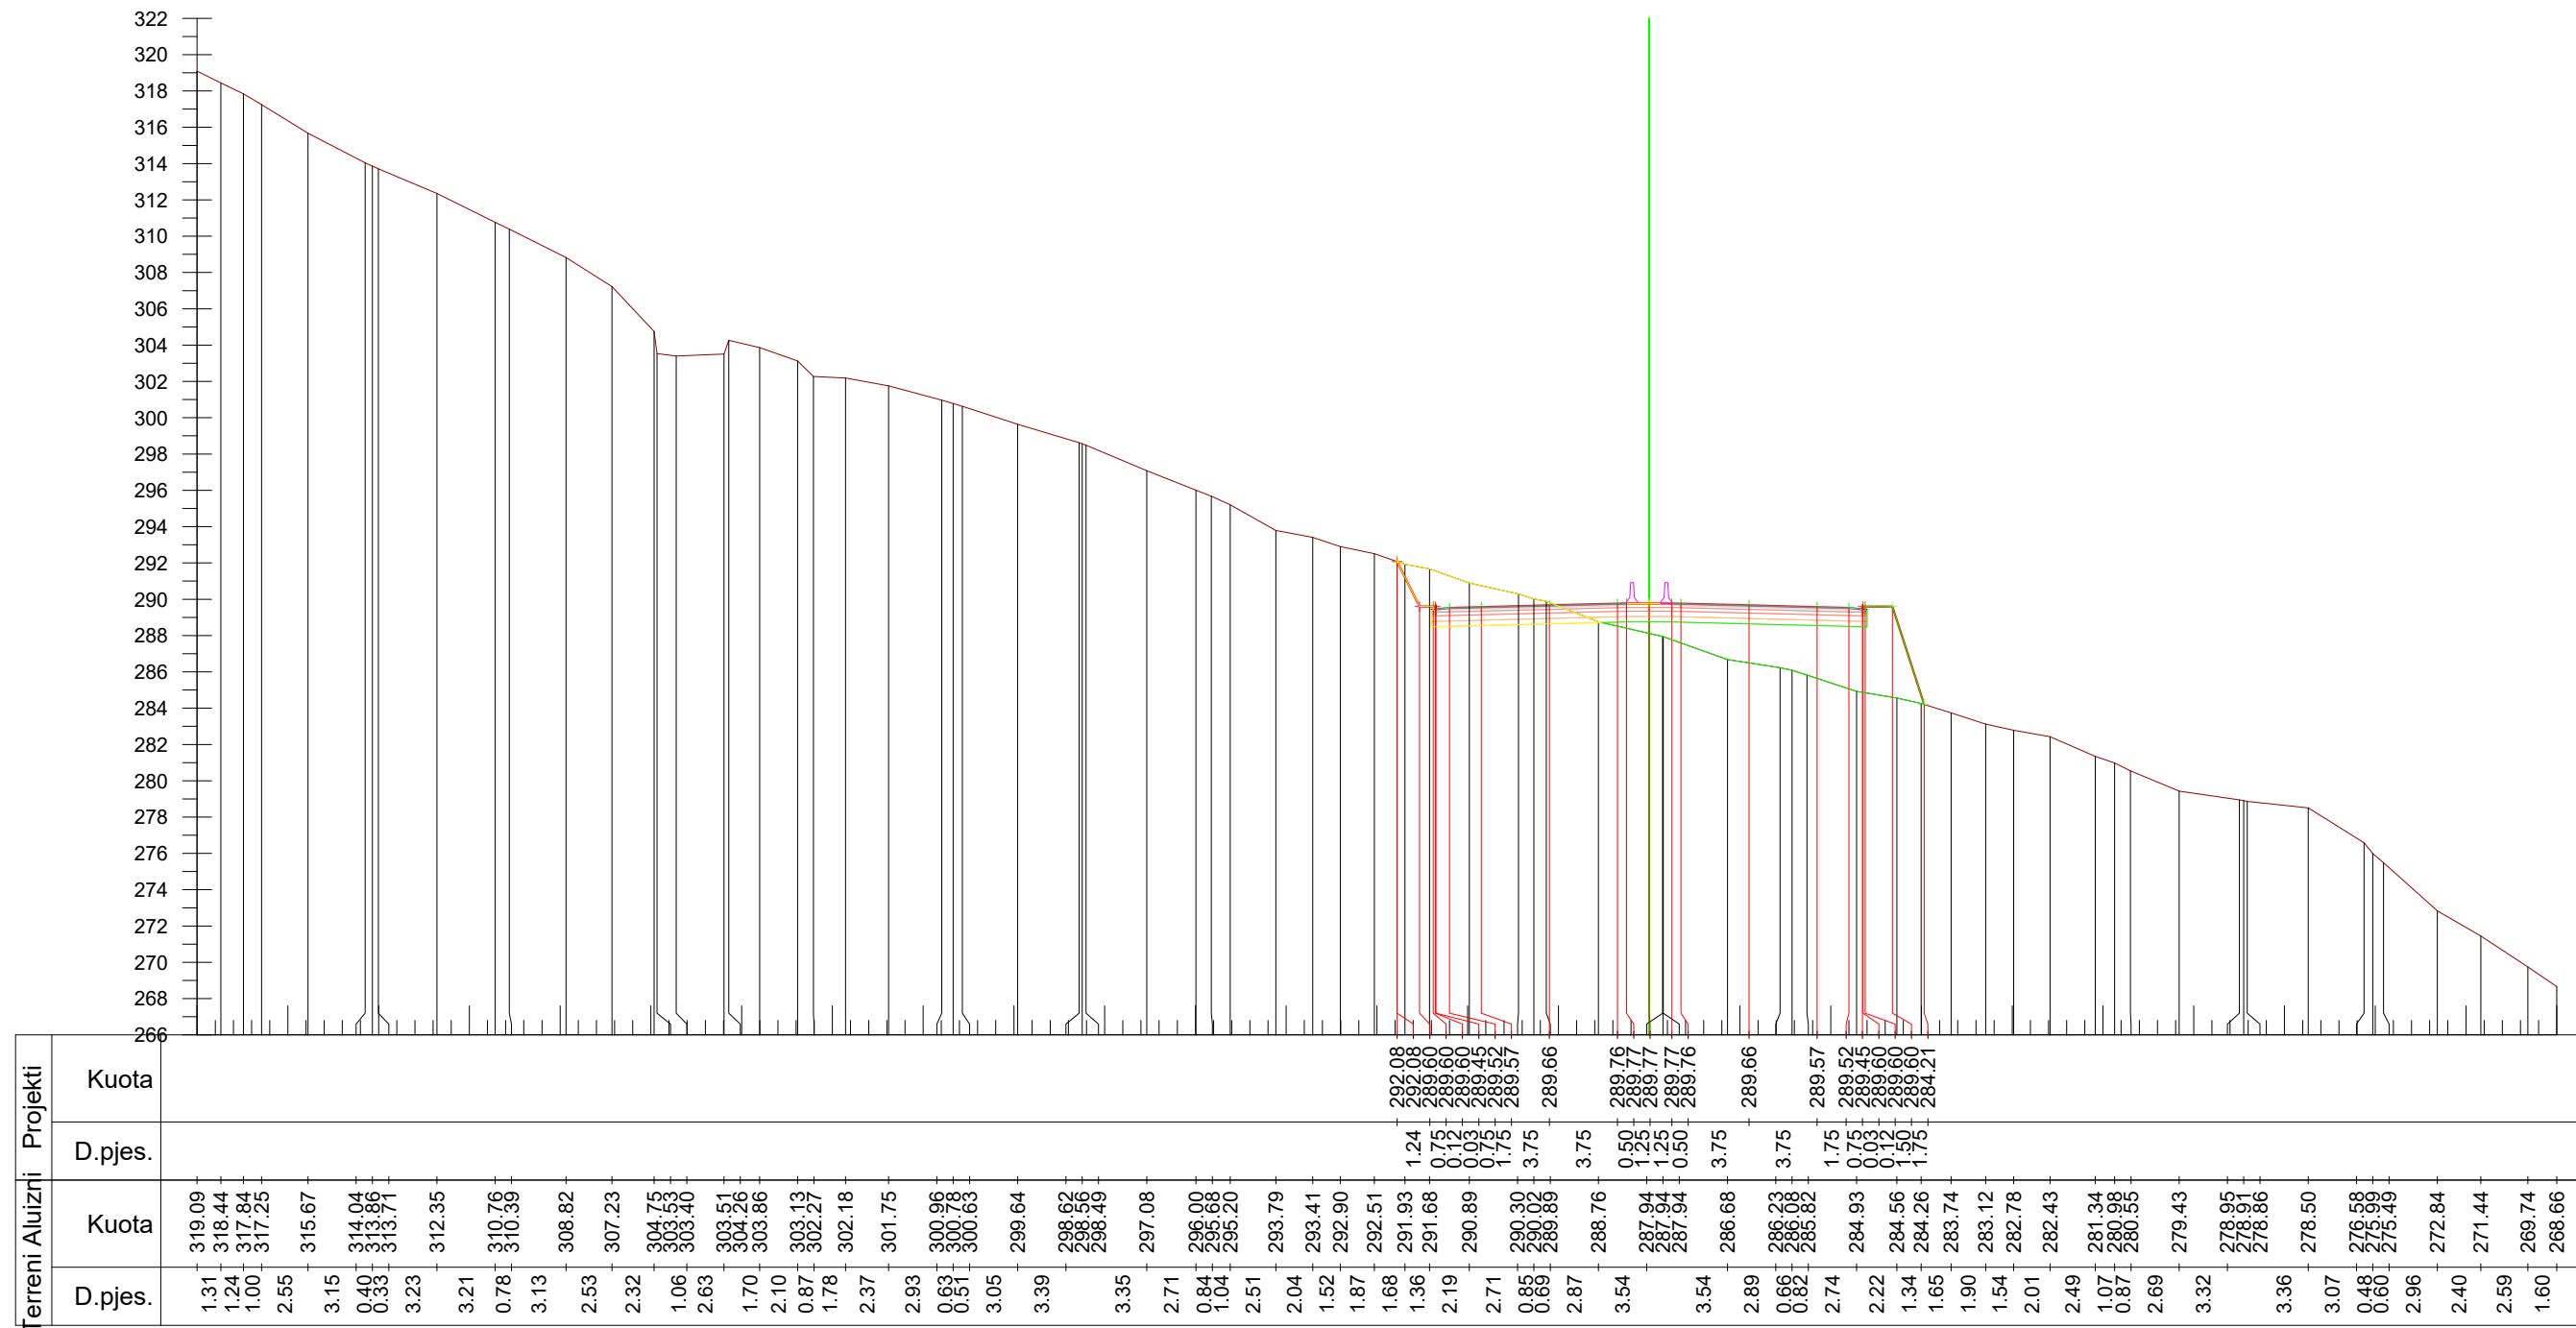

Km. 18+400



**INVESTITORI / INVESTOR**  
**"Autoriteti Rrugor Shqiptar"**

Address: Rr. "Sami Frasher", Nr 33, Tirane  
 Mob: 04 222 3600  
 E-mail: info@arrsh.gov.al



JV: "InfraKonsult" shpk & "HMK-Consulting" shpk

"Studim Projektim - Zgjerimi i segmentit rrugor  
 dalje Elbasan-Prenjas-Qafe Thane", (Faza VII) /  
 "Design Study of road segment exit  
 Elbasan-Prenjas-Qafe Thane" (Phase VII)


**Profilet Terthore /  
 Cross Sections**

FAZA - PROJEKT ZBATIM  
 PHASE - DETAIL DESIGN

SHKALLA SCALE	1:400	Date: Tirane, 2023
VIZATIMI Nr: PAGE No:	E (21)	

PROJEKTUES:  
 DESIGN ENGINEERS:

Ing./Eng. Sokol METOJA  
 Ing./Eng. Redi STRUGA  
 Ing./Eng. Orgest MERTIKA

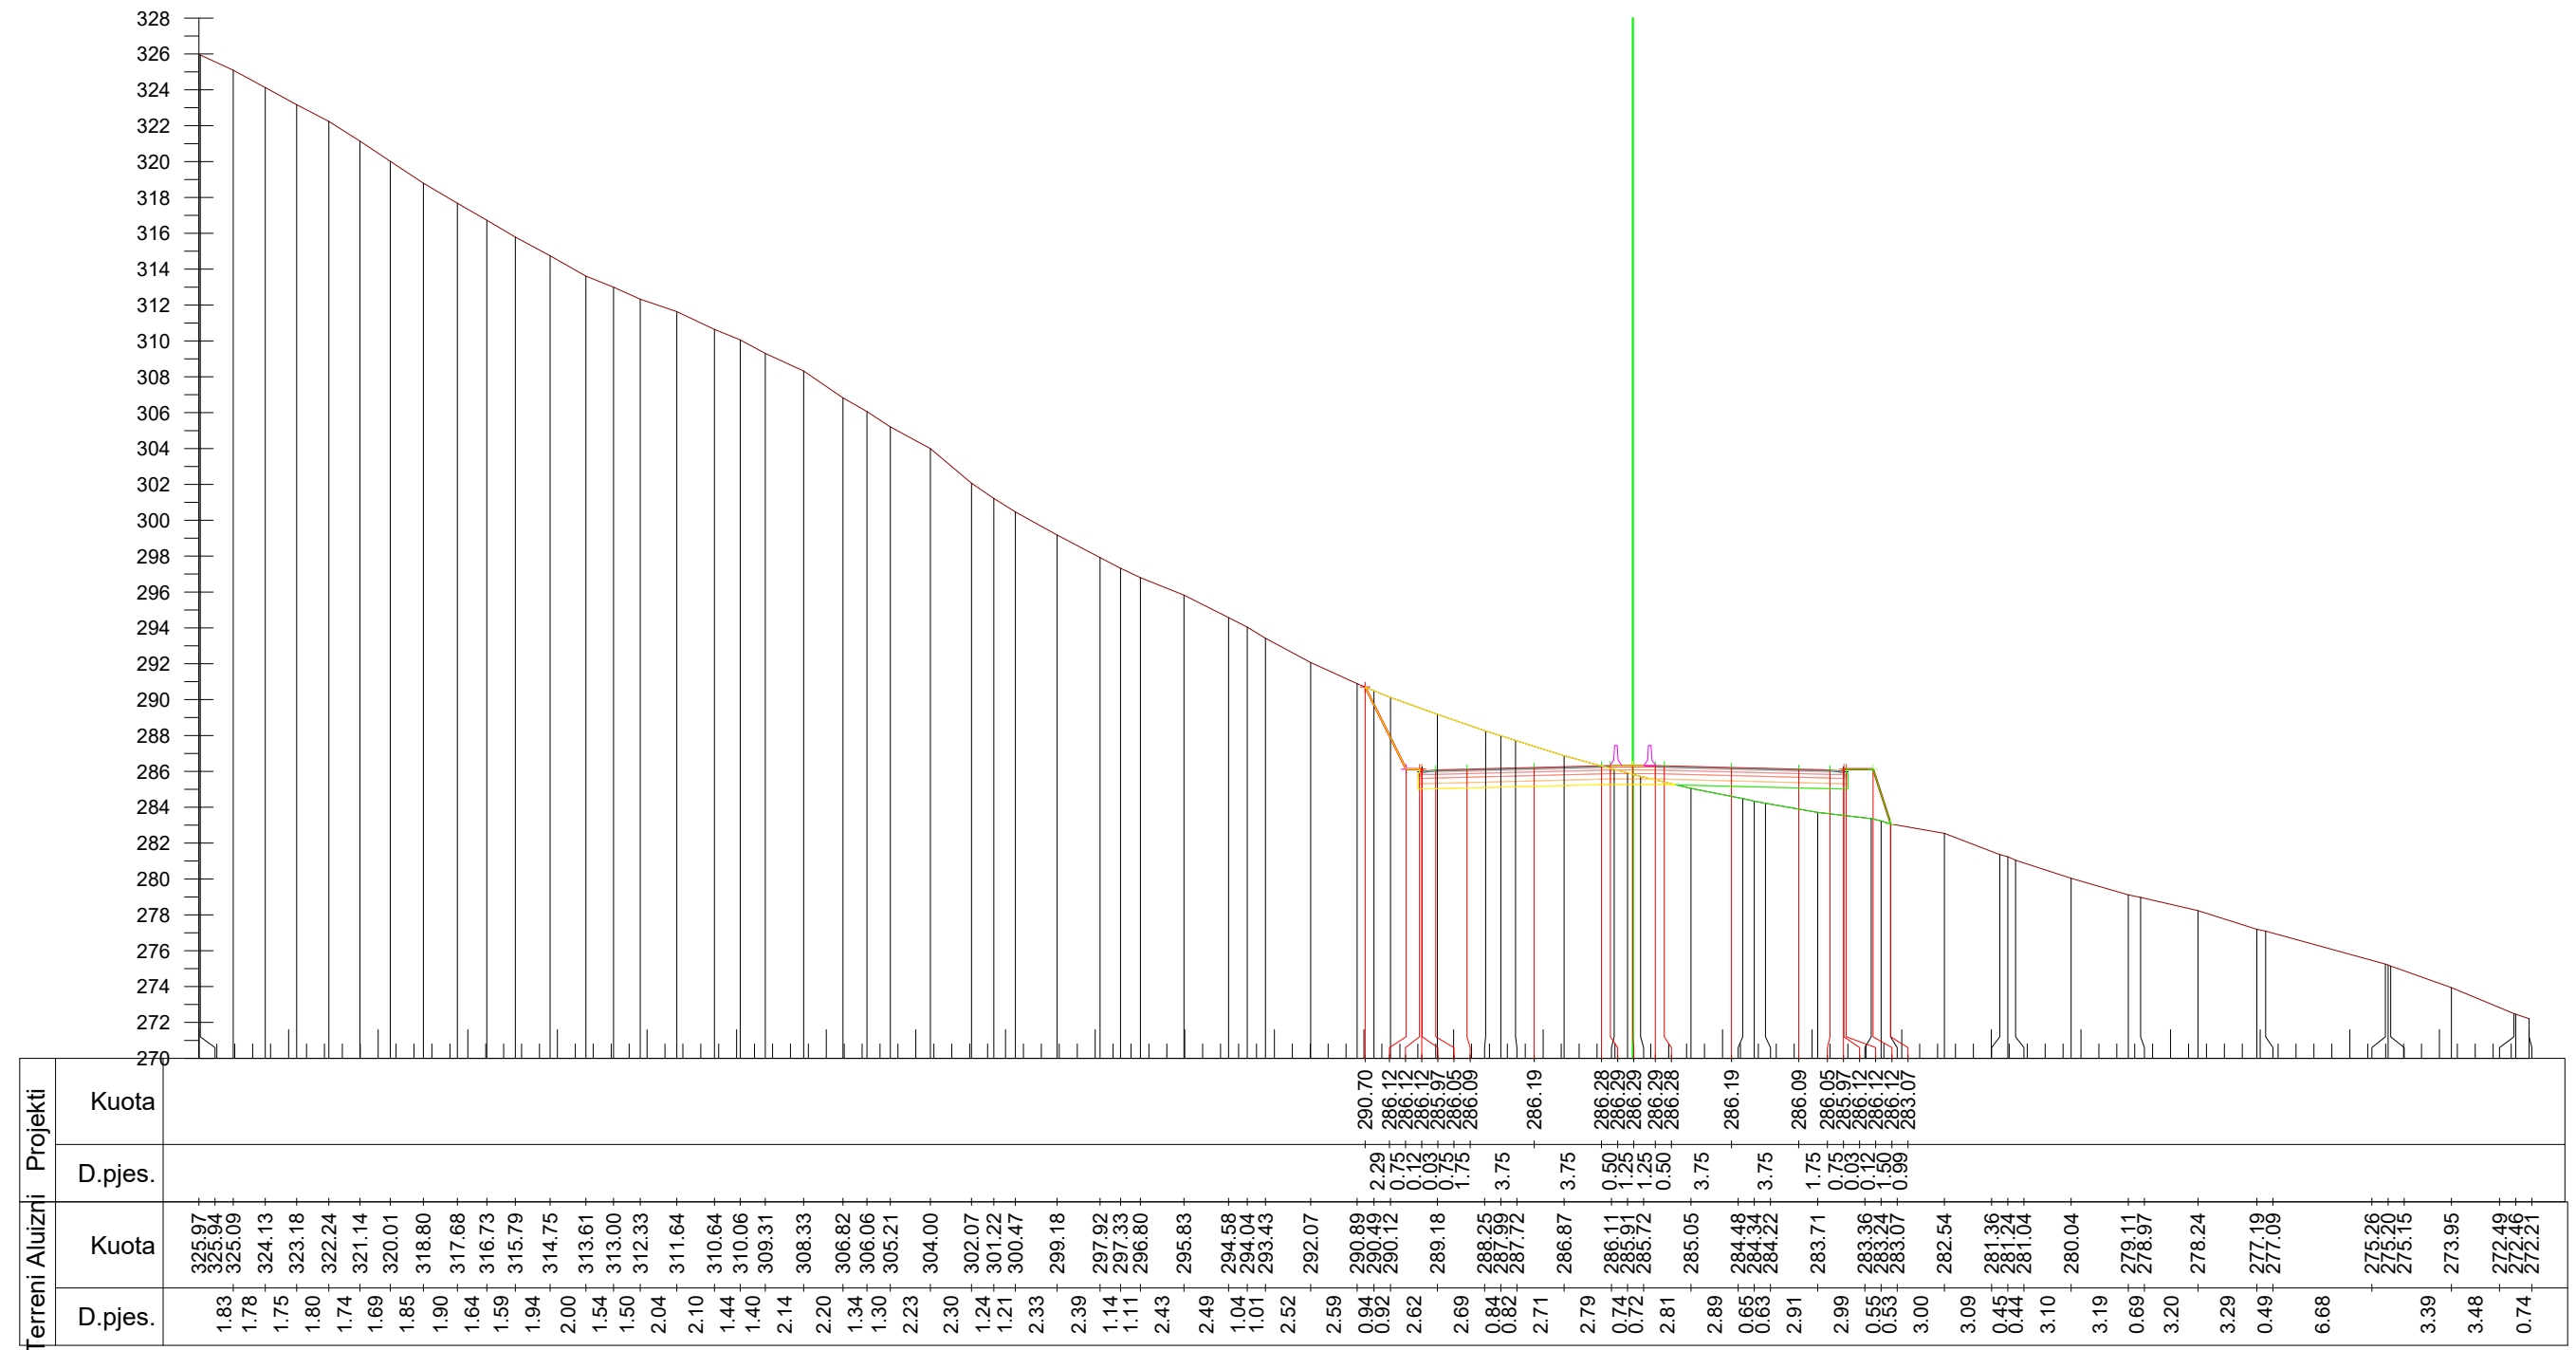

Km. 18+500



**INVESTITORI / INVESTOR**  
**"Autoriteti Rrugor Shqiptar"**

Address: Rr. "Sami Frasher", Nr 33, Tirane  
 Mob: 04 222 3600  
 E-mail: info@arrsh.gov.al



JV: "InfraKonsult" shpk & "HMK-Consulting" shpk

"Studim Projektim - Zgjerimi i segmentit rrugor  
 dalje Elbasan-Prenjas-Qafe Thane", (Faza VII) /  
 "Design Study of road segment exit  
 Elbasan-Prenjas-Qafe Thane" (Phase VII)

**Profillet Terthore /  
 Cross Sections**


FAZA - PROJEKT ZBATIM  
 PHASE - DETAIL DESIGN

SHKALLA  
 SCALE 1:400 Date: Tirane, 2023

VIZATIMI Nr:  
 PAGE No: E (22)

PROJEKTUES:  
 DESIGN ENGINEERS:

Ing./Eng. Sokol METOJA  
 Ing./Eng. Redi STRUGA  
 Ing./Eng. Orgest MERTIKA

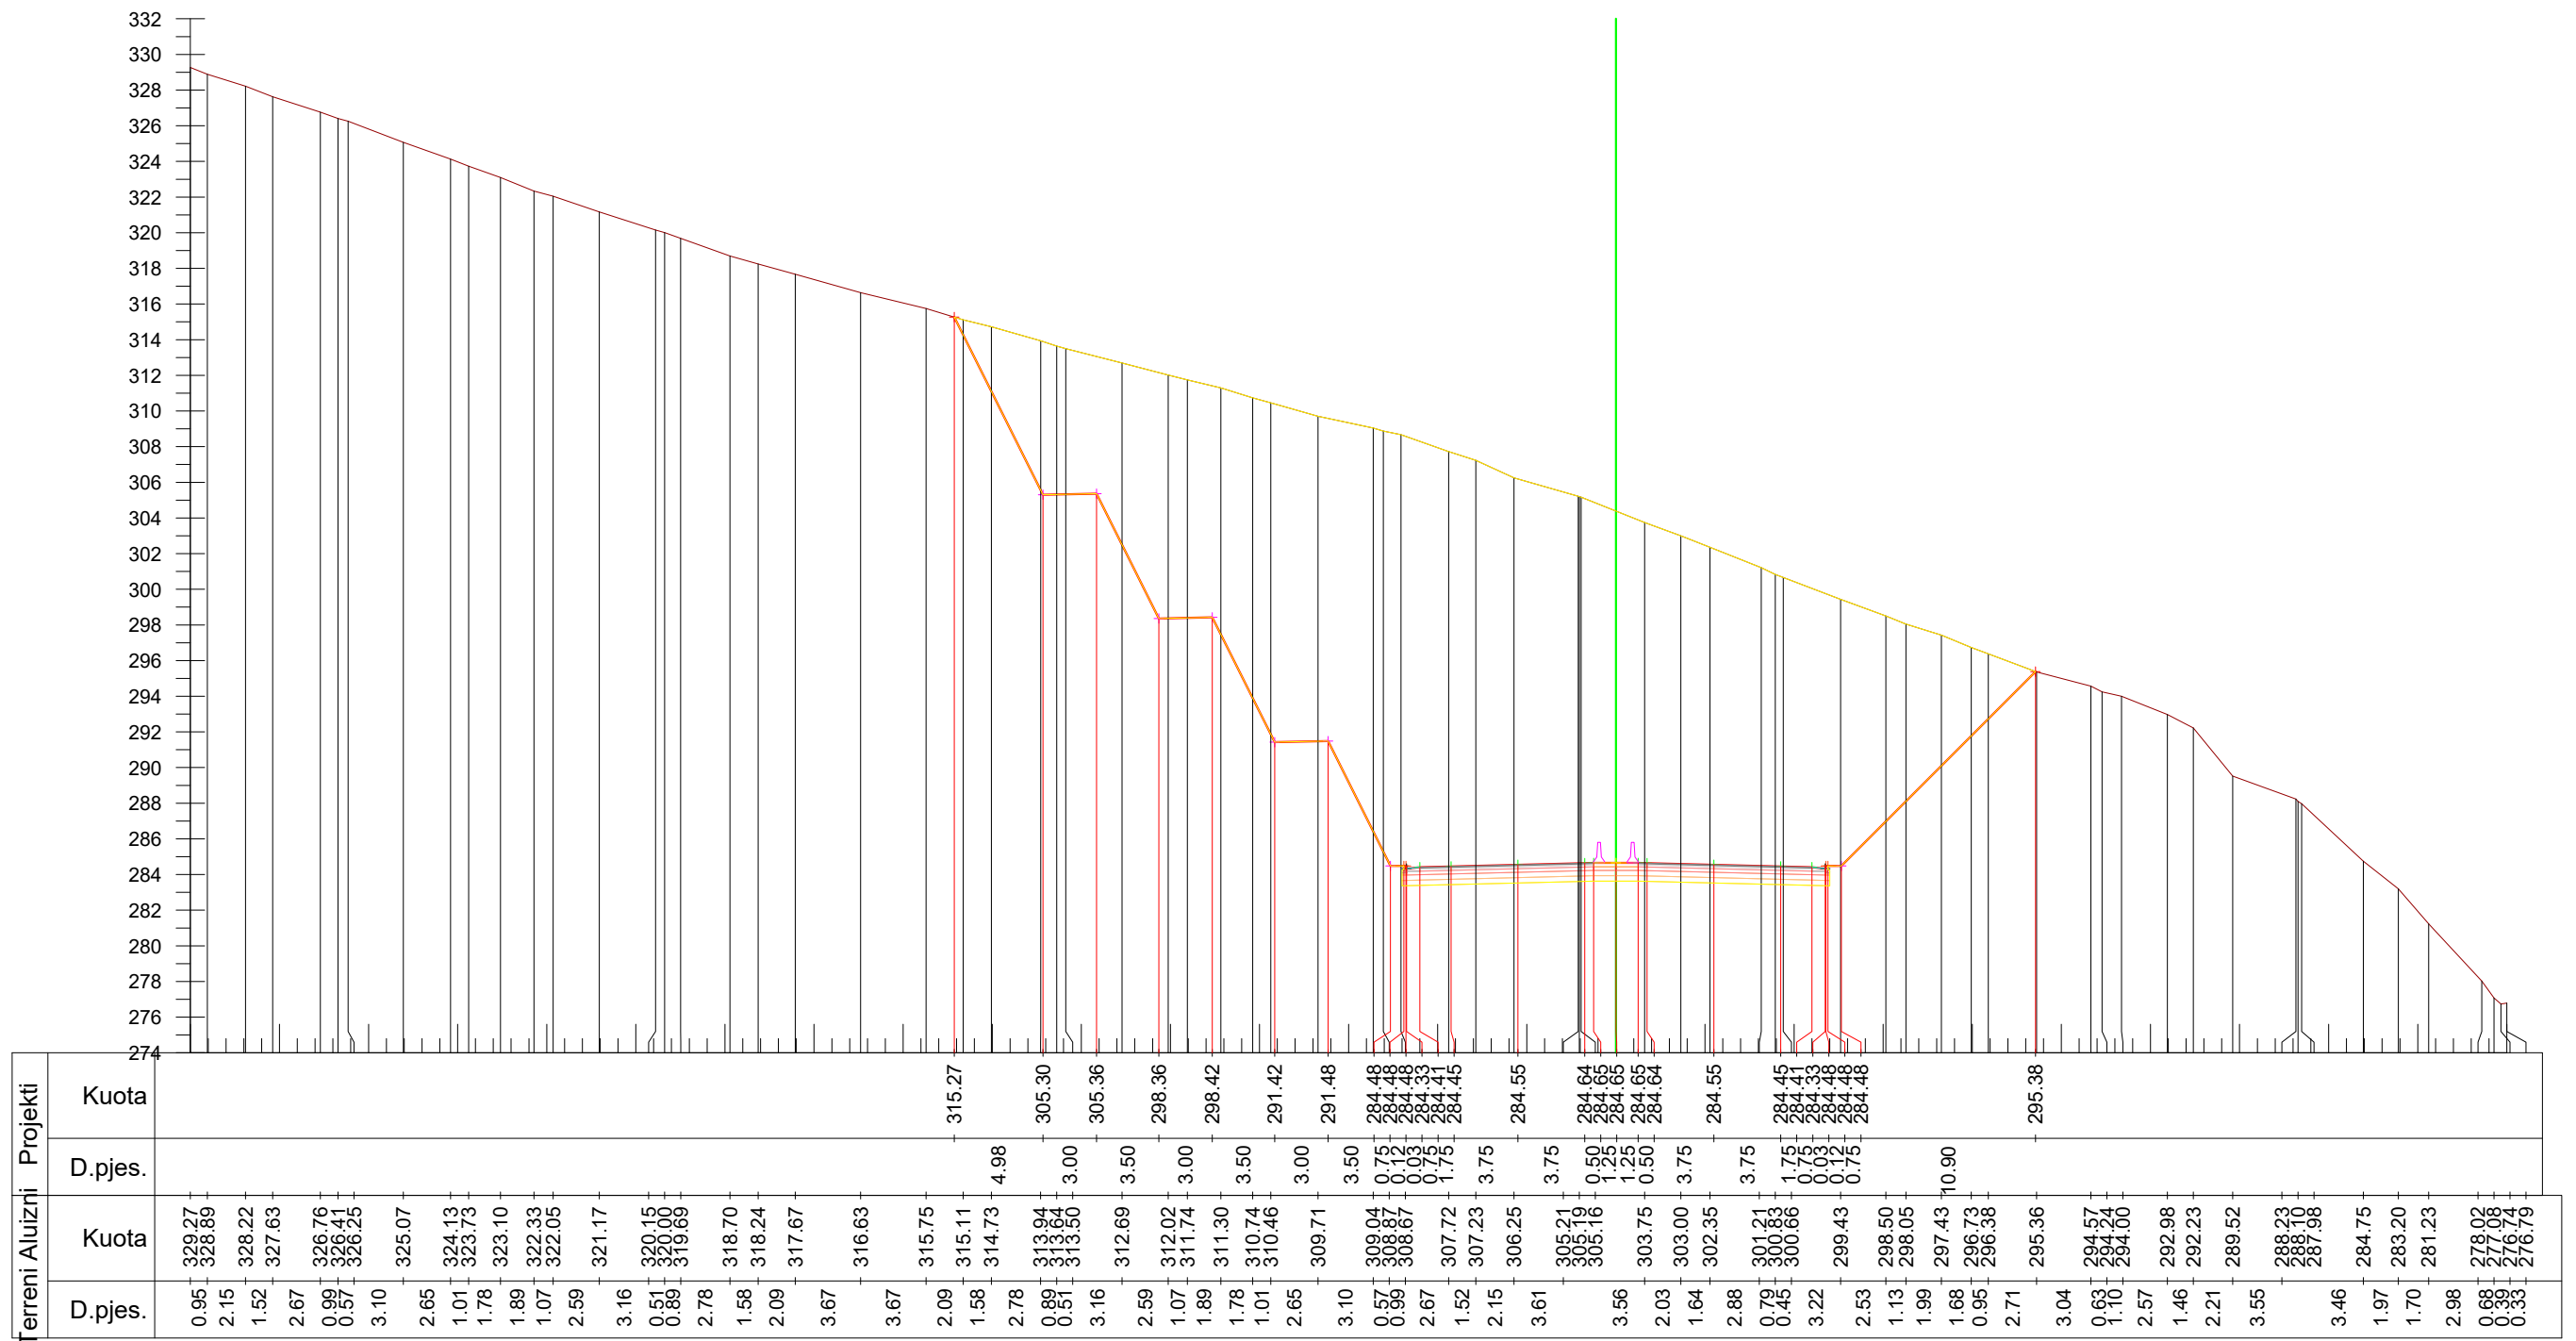

Km. 18+600



**INVESTITORI / INVESTOR**  
**"Autoriteti Rrugor Shqiptar"**

Address: Rr. "Sami Frasher", Nr 33, Tirane  
 Mob: 04 222 3600  
 E-mail: info@arrsh.gov.al



JV: "InfraKonsult" shpk & "HMK-Consulting" shpk



"Studim Projektim - Zgjerimi i segmentit rrugor  
 dalje Elbasan-Prenjas-Qafe Thane", (Faza VII) /  
 "Design Study of road segment exit  
 Elbasan-Prenjas-Qafe Thane" (Phase VII)

**Profilet Terthore /  
 Cross Sections**

FAZA - PROJEKT ZBATIM  
 PHASE - DETAIL DESIGN


SHKALLA  
 SCALE 1:400

Date: Tirane, 2023

VIZATIMI Nr:  
 PAGE No: E (23)

PROJEKTUES:  
 DESIGN ENGINEERS:

Ing./Eng. Sokol METOJA  
 Ing./Eng. Redi STRUGA  
 Ing./Eng. Orgest MERTIKA

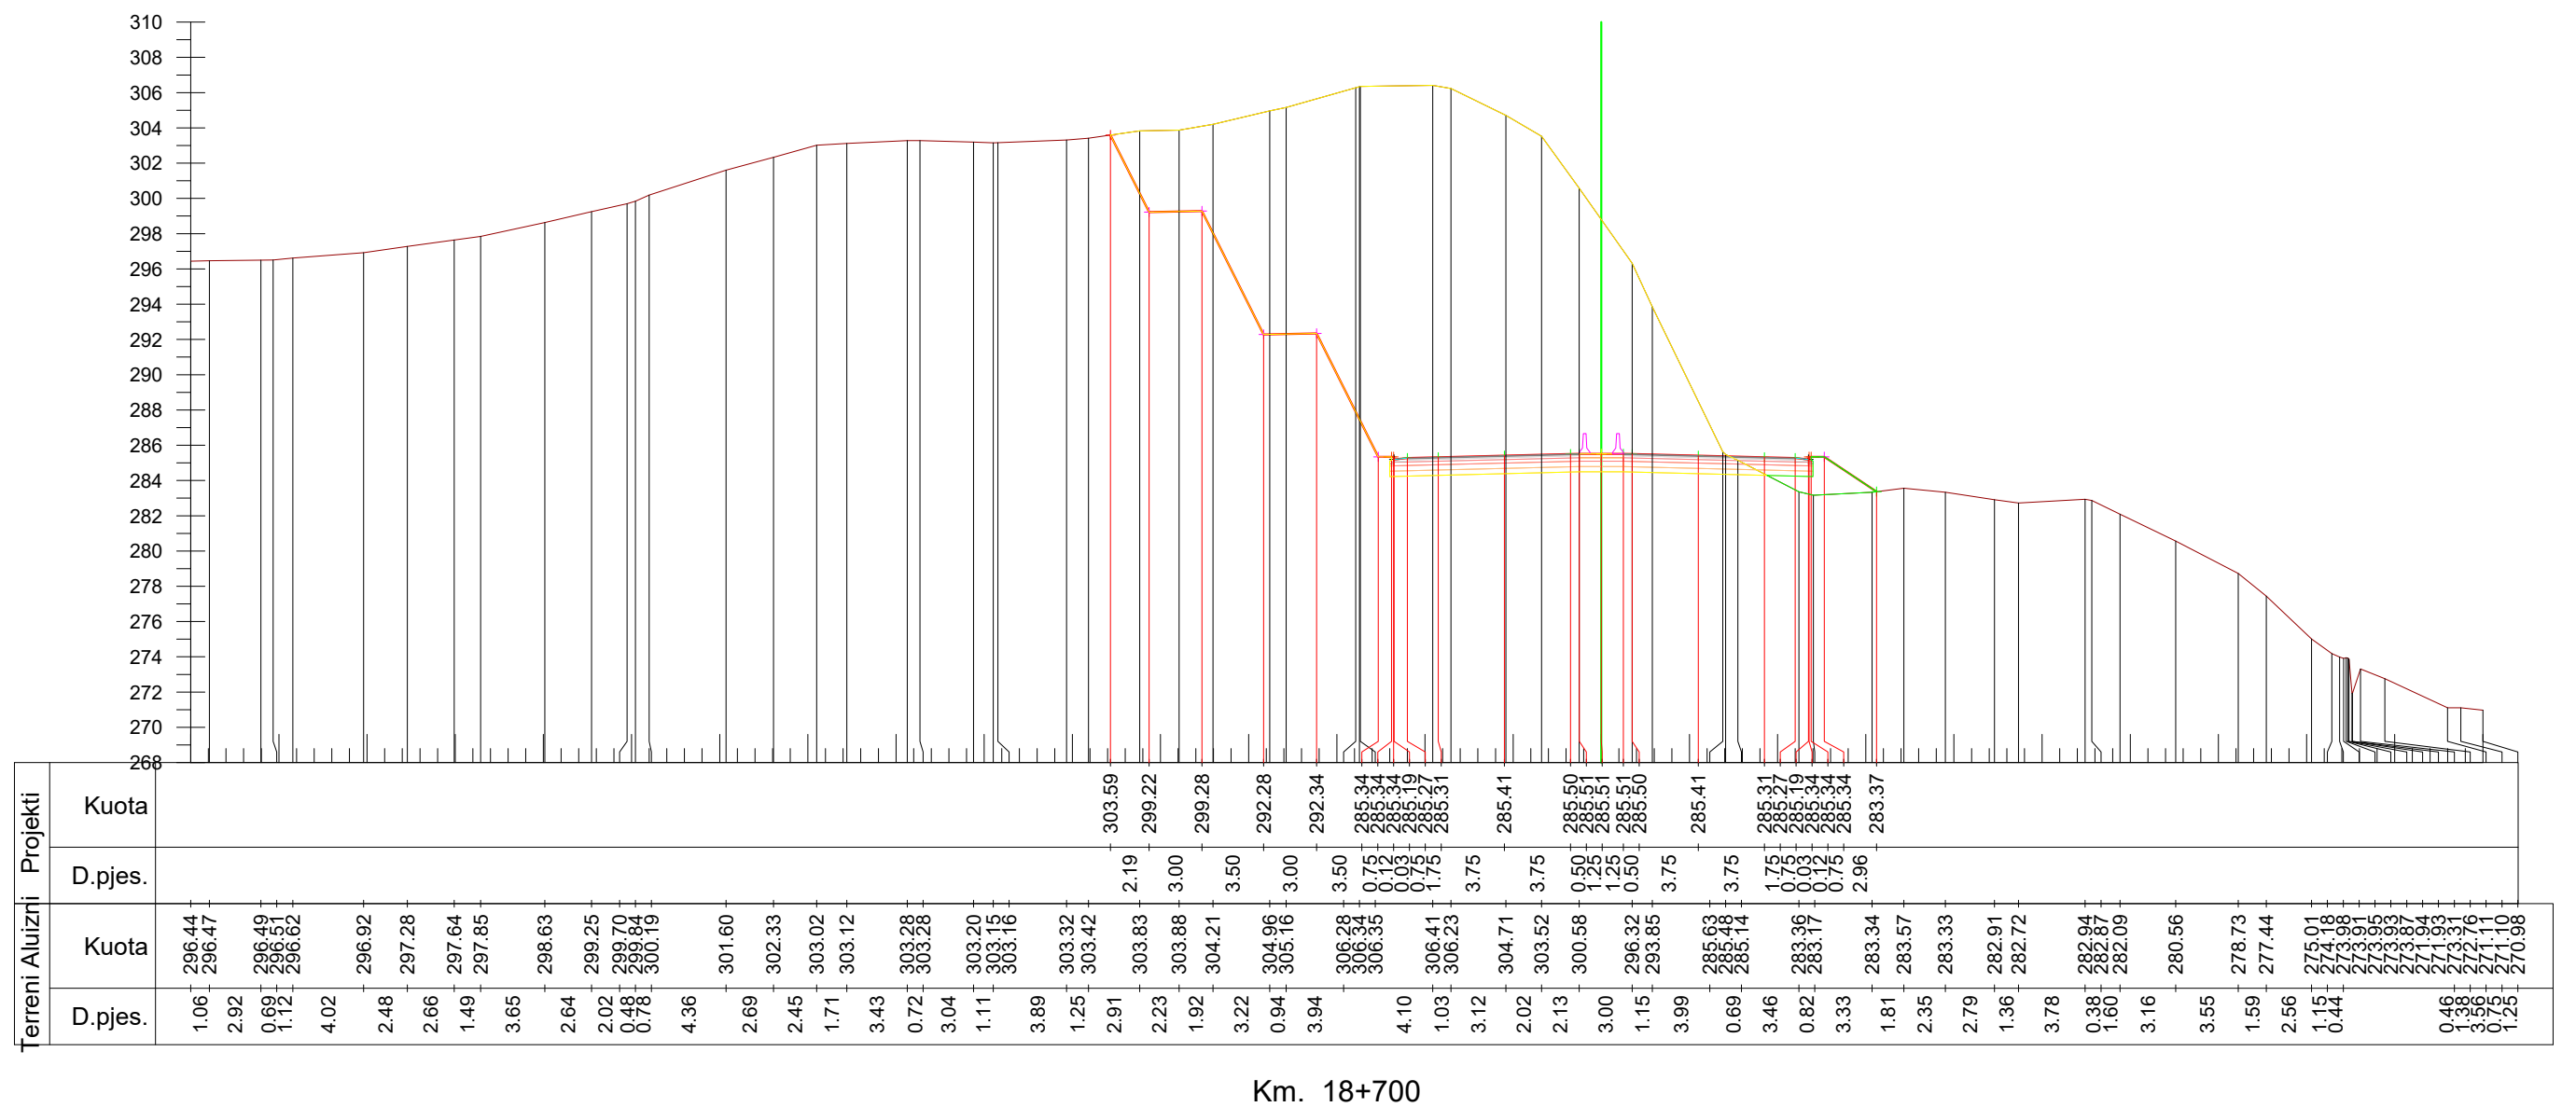

Km. 18+700



**INVESTITORI / INVESTOR**  
**"Autoriteti Rrugor Shqiptar"**

Address: Rr. "Sami Frasher", Nr 33, Tirane  
 Mob: 04 222 3600  
 E-mail: info@arrsh.gov.al



JV: "InfraKonsult" shpk & "HMK-Consulting" shpk



"Studim Projektim - Zgjerimi i segmentit rrugor  
 dalje Elbasan-Prenjas-Qafe Thane", (Faza VII) /  
 "Design Study of road segment exit  
 Elbasan-Prenjas-Qafe Thane" (Phase VII)

**Profilet Terthore /  
 Cross Sections**

FAZA - PROJEKT ZBATIM  
 PHASE - DETAIL DESIGN

SHKALLA  
 SCALE 1:400


Date: Tirane, 2023

VIZATIMI Nr:  
 PAGE No: E (24)

PROJEKTUES:  
 DESIGN ENGINEERS:

Ing./Eng. Sokol METOJA  
 Ing./Eng. Redi STRUGA  
 Ing./Eng. Orgest MERTIKA



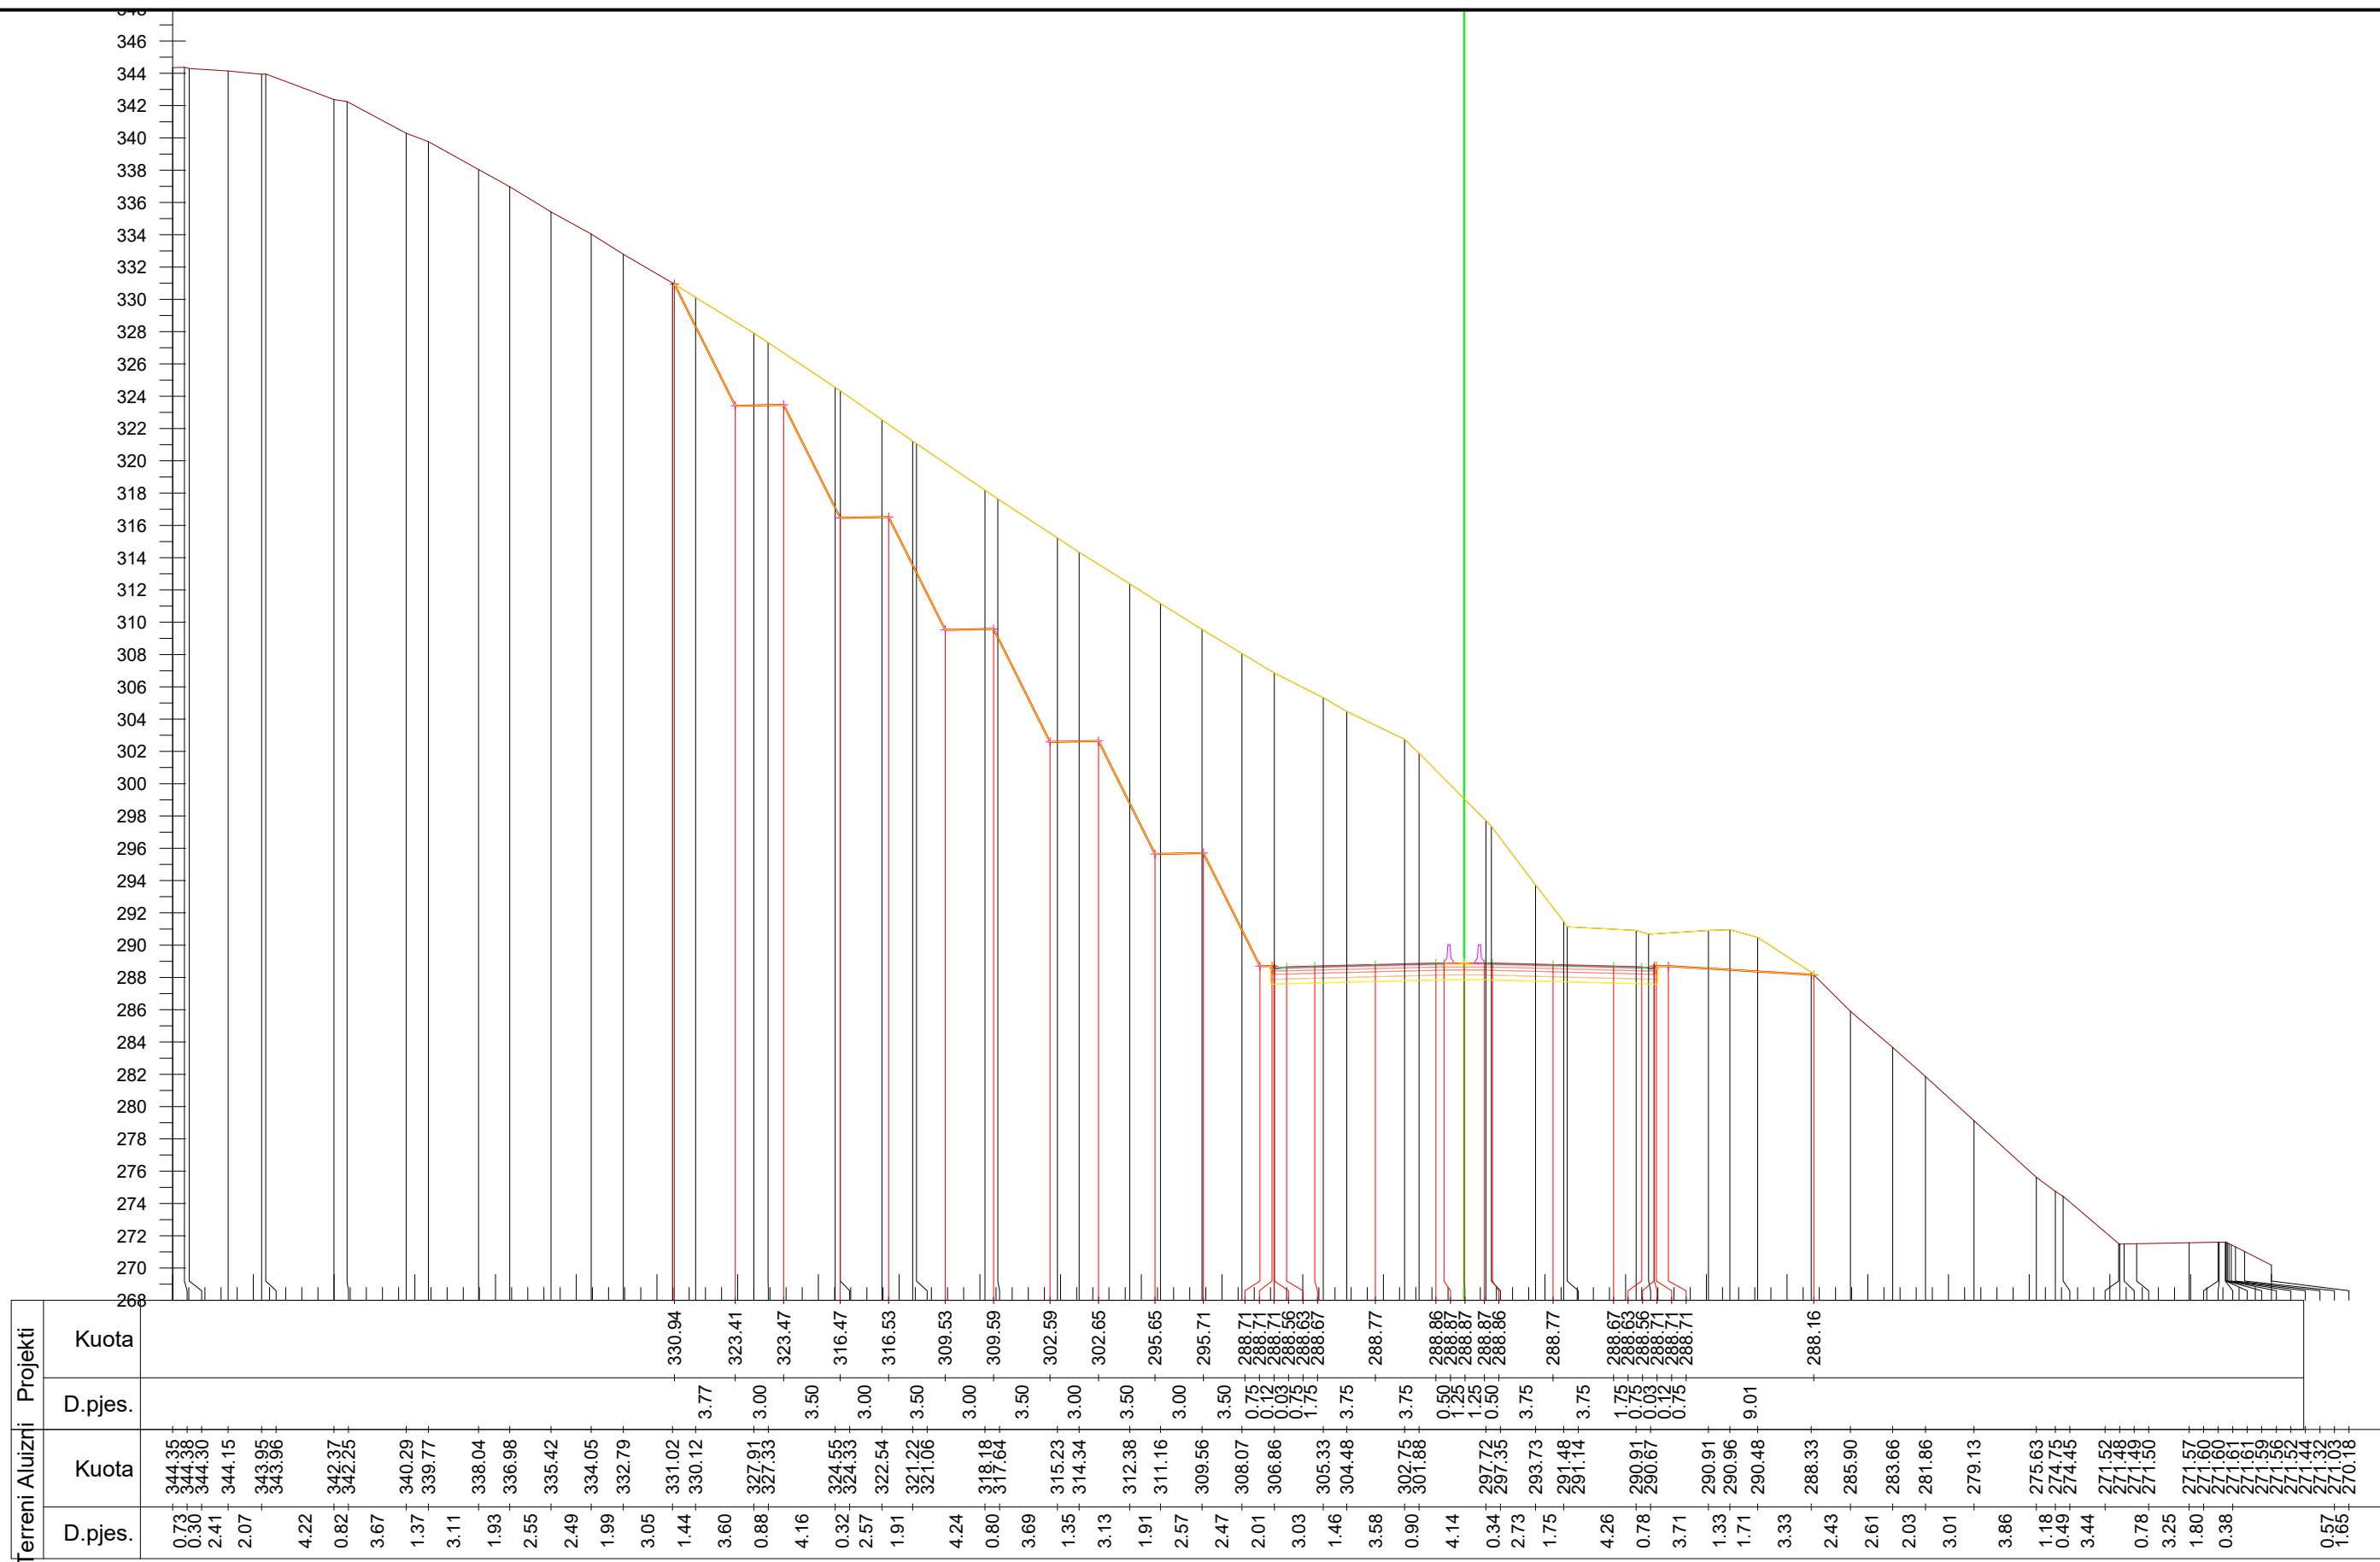

Km. 18+800



**INVESTITORI / INVESTOR**  
**"Autoriteti Rrugor Shqiptar"**

Address: Rr. "Sami Frasher", Nr 33, Tirane  
 Mob: 04 222 3600  
 E-mail: info@arrsh.gov.al



JV: "InfraKonsult" shpk & "HMK-Consulting" shpk



"Studim Projektim - Zgjerimi i segmentit rrugor  
 dalje Elbasan-Prenjas-Qafe Thane", (Faza VII) /  
 "Design Study of road segment exit  
 Elbasan-Prenjas-Qafe Thane" (Phase VII)

**Profillet Terthore /  
 Cross Sections**

FAZA - PROJEKT ZBATIM  
 PHASE - DETAIL DESIGN

SHKALLA  
 SCALE

1:400


Date: Tirane, 2023

VIZATIMI Nr:  
 PAGE No:

E (25)

PROJEKTUES:  
 DESIGN ENGINEERS:

Ing./Eng. Sokol METOJA  
 Ing./Eng. Redi STRUGA  
 Ing./Eng. Orgest MERTIKA

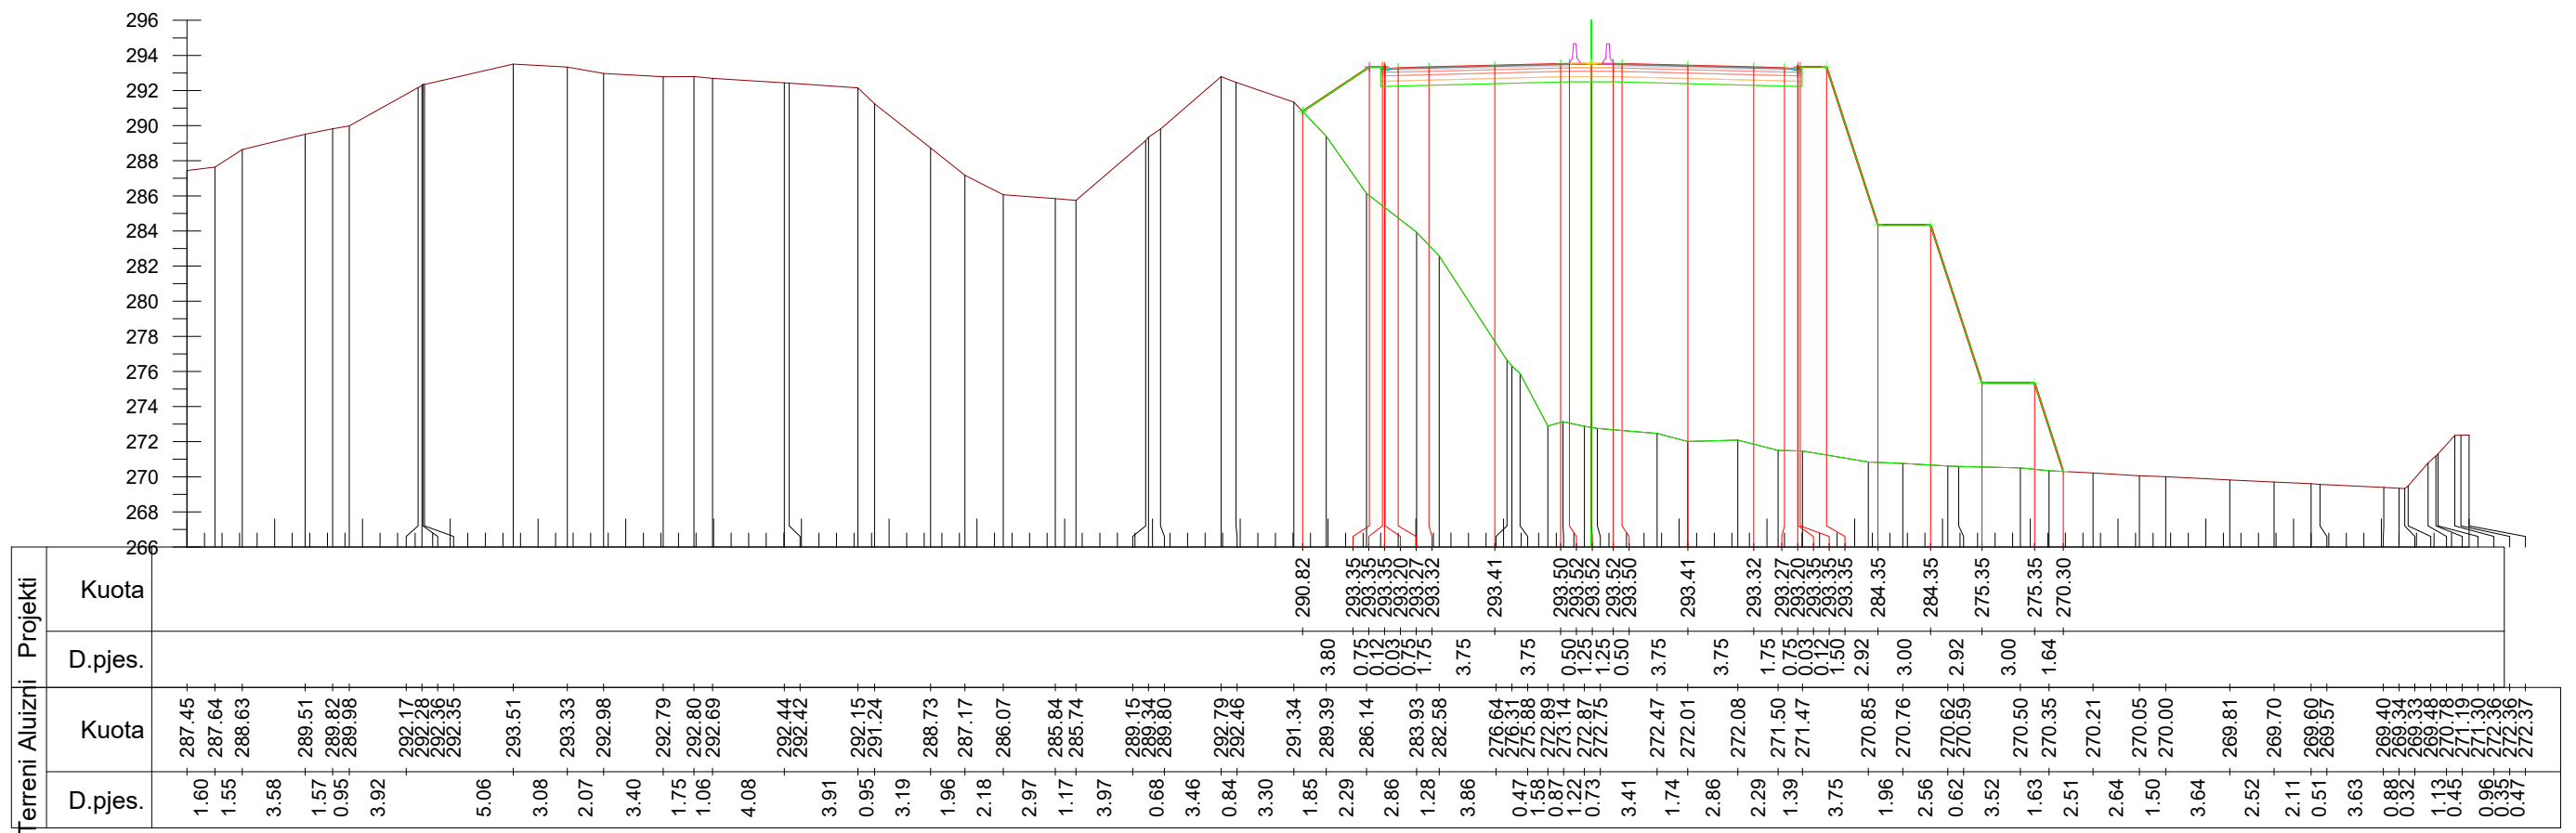

Km. 18+900



**INVESTITORI / INVESTOR**  
**"Autoriteti Rrugor Shqiptar"**

Address: Rr. "Sami Frasher", Nr 33, Tirane  
 Mob: 04 222 3600  
 E-mail: info@arrsh.gov.al



JV: "InfraKonsult" shpk & "HMK-Consulting" shpk



"Studim Projektim - Zgjerimi i segmentit rrugor  
 dalje Elbasan-Prenjas-Qafe Thane", (Faza VII) /  
 "Design Study of road segment exit  
 Elbasan-Prenjas-Qafe Thane" (Phase VII)

**Profilat Terthore /  
 Cross Sections**


FAZA - PROJEKT ZBATIM  
 PHASE - DETAIL DESIGN

SHKALLA  
 SCALE 1:400 Date: Tirane, 2023

VIZATIMI Nr:  
 PAGE No: E (26)

PROJEKTUES:  
 DESIGN ENGINEERS:

Ing./Eng. Sokol METOJA  
 Ing./Eng. Redi STRUGA  
 Ing./Eng. Orgest MERTIKA

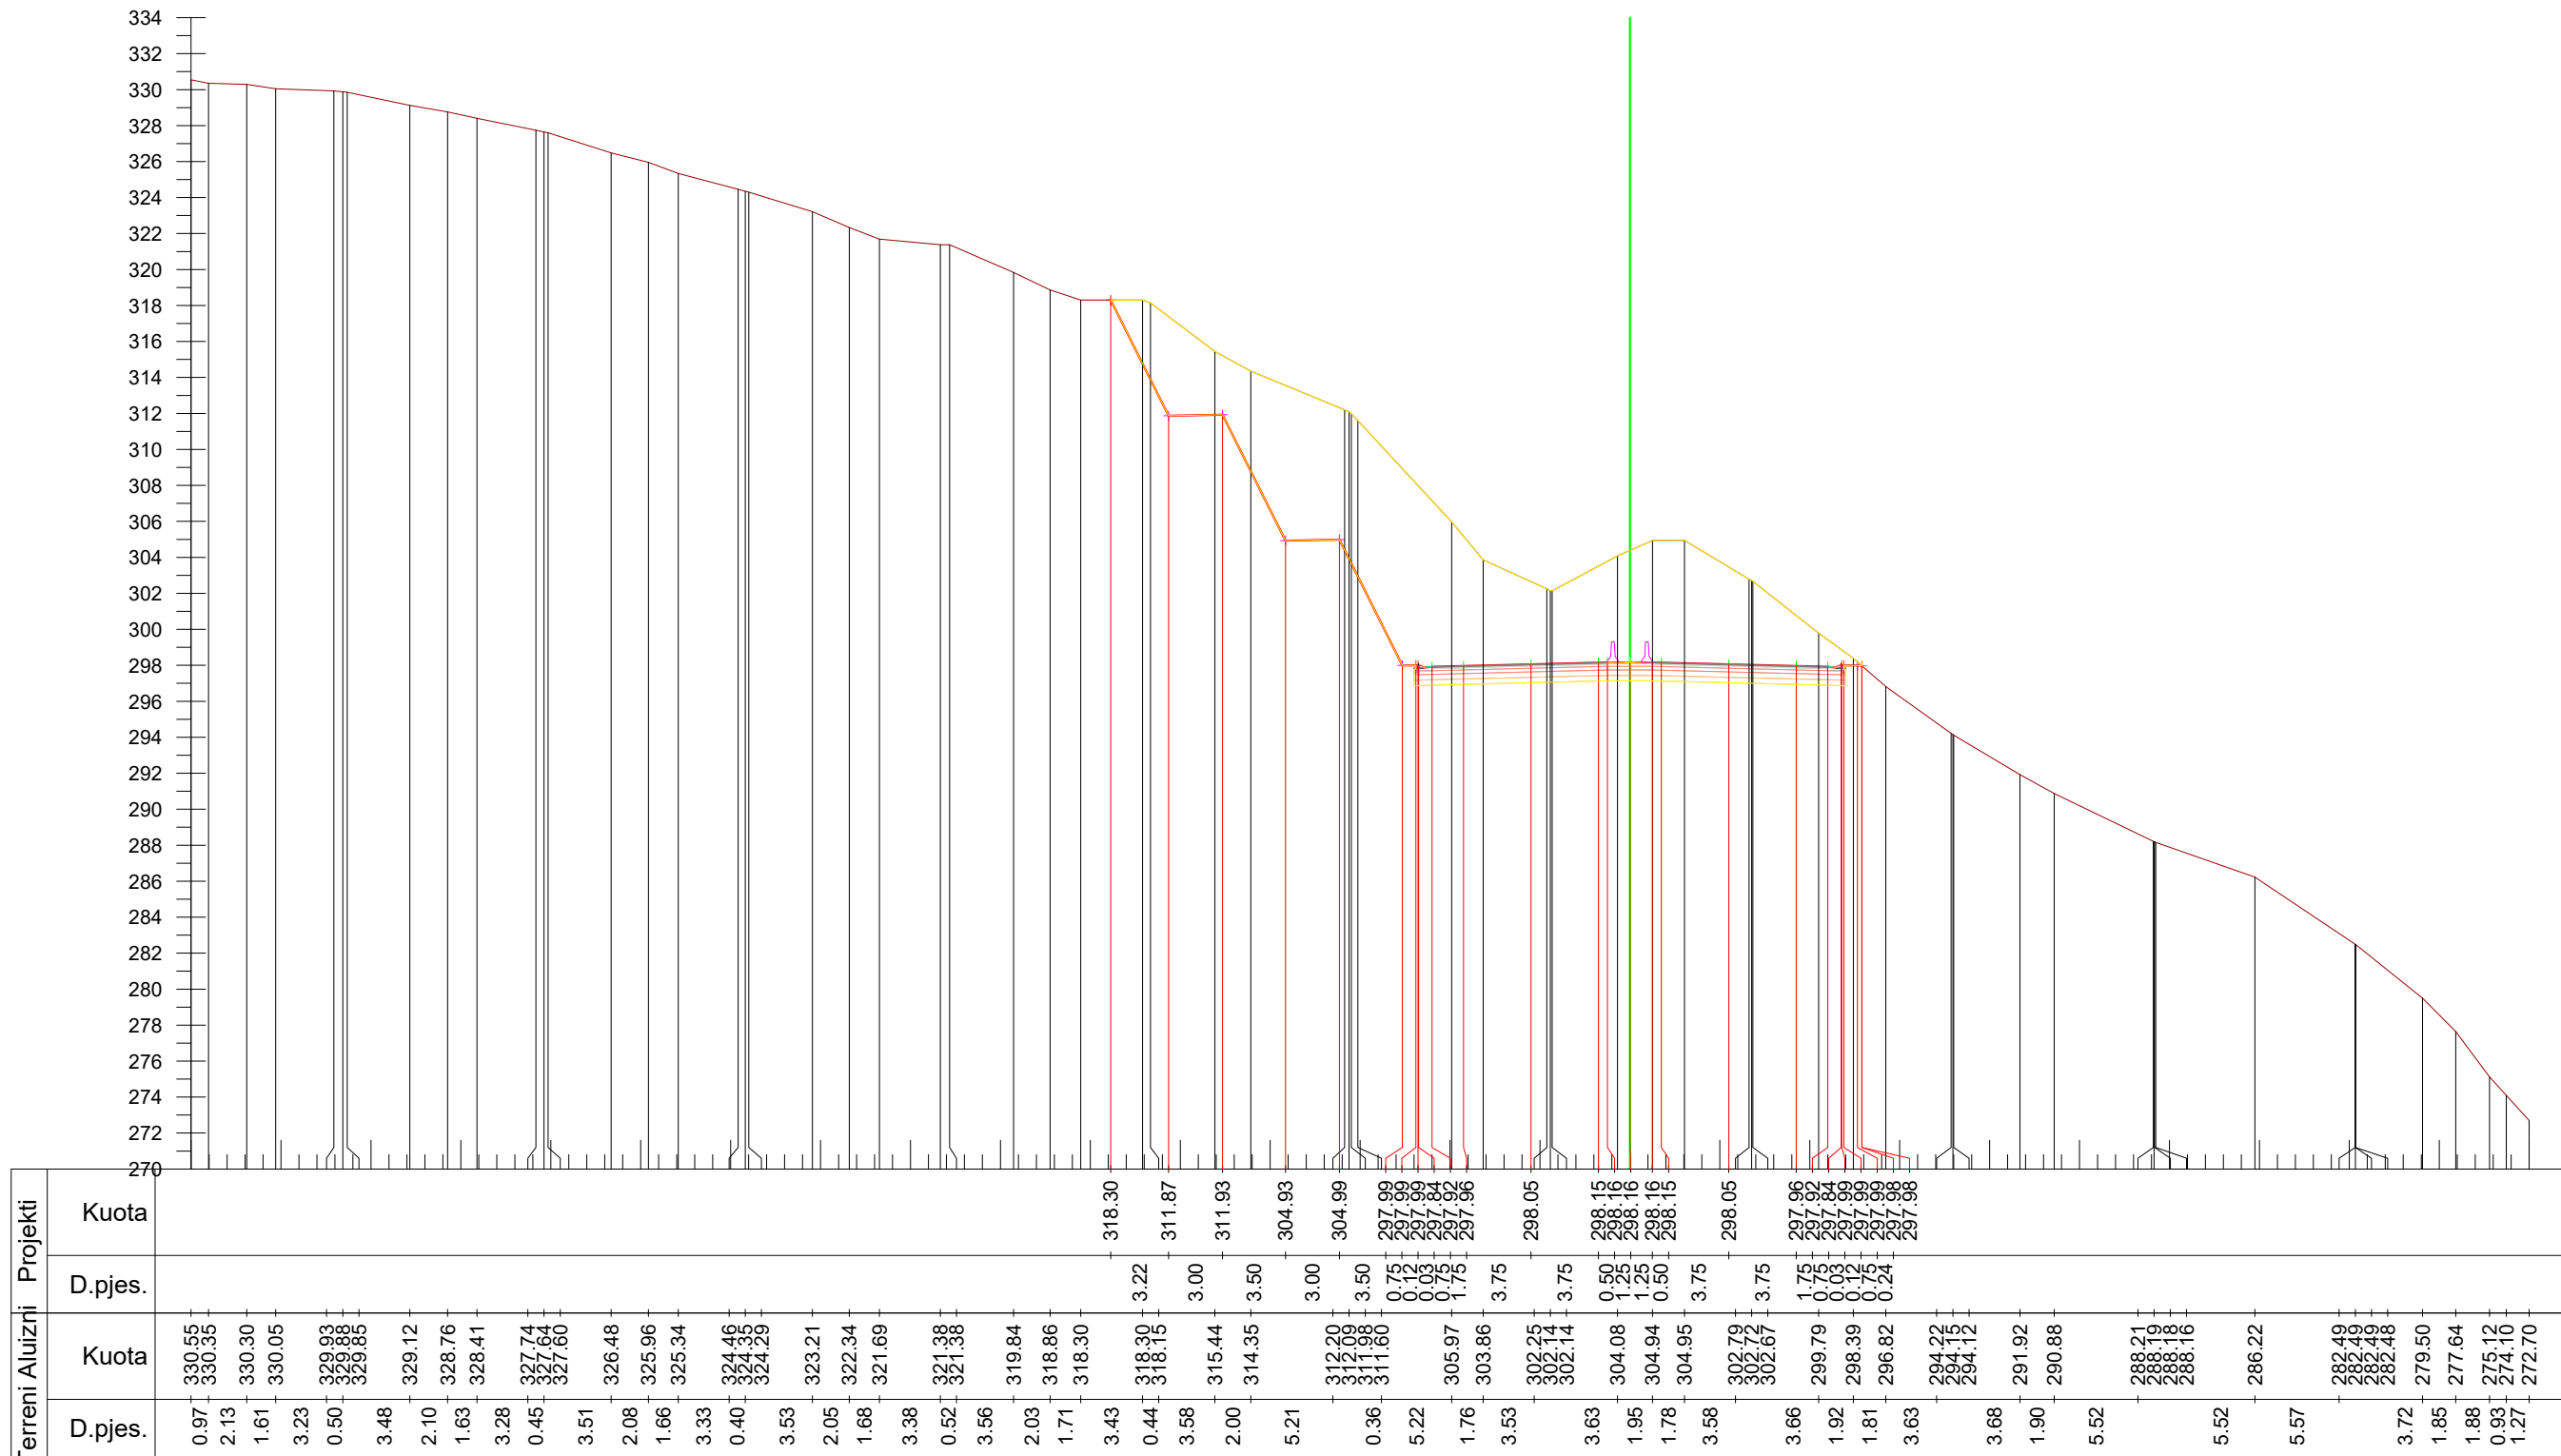

Km. 19+000



**INVESTITORI / INVESTOR**  
**"Autoriteti Rrugor Shqiptar"**

Address: Rr. "Sami Frasher", Nr 33, Tirane  
 Mob: 04 222 3600  
 E-mail: info@arrsh.gov.al



JV: "InfraKonsult" shpk & "HMK-Consulting" shpk



"Studim Projektim - Zgjerimi i segmentit rrugor  
 dalje Elbasan-Prenjas-Qafe Thane", (Faza VII) /  
 "Design Study of road segment exit  
 Elbasan-Prenjas-Qafe Thane" (Phase VII)

**Profillet Terthore /  
 Cross Sections**

FAZA - PROJEKT ZBATIM  
 PHASE - DETAIL DESIGN


SHKALLA  
 SCALE 1:400

Date: Tirane, 2023

VIZATIMI Nr:  
 PAGE No: E (27)

PROJEKTUES:  
 DESIGN ENGINEERS:

Ing./Eng. Sokol METOJA  
 Ing./Eng. Redi STRUGA  
 Ing./Eng. Orgest MERTIKA

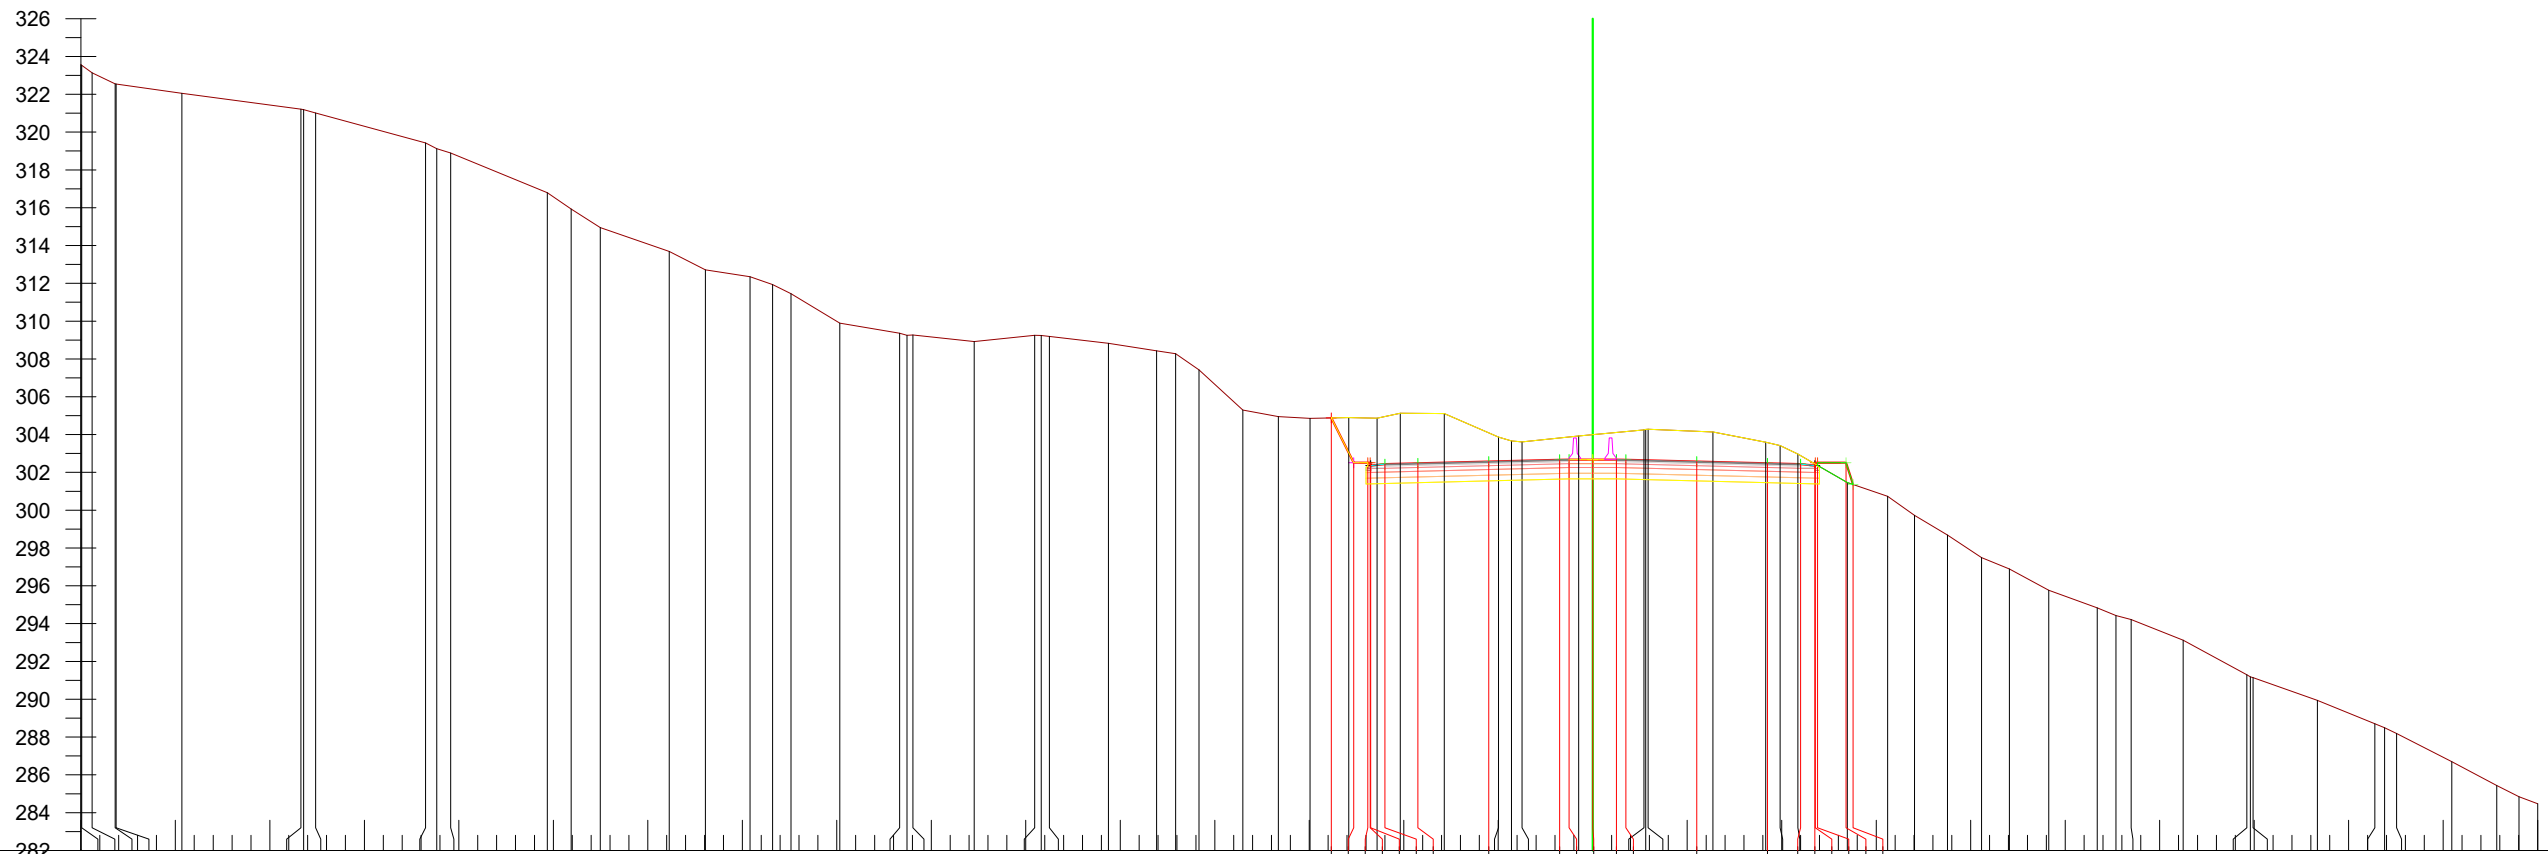

Terreni Aluizni	Projekti	
	Kuota	D.pjes.
	323.56	0.55
	323.53	1.22
	323.14	3.48
	322.55	6.30
	322.05	0.63
	321.21	5.81
	321.19	0.60
	321.01	0.73
	319.43	5.12
	318.89	1.26
	316.79	1.54
	315.93	3.64
	314.95	1.92
	313.69	2.36
	312.72	1.20
	312.35	0.97
	311.94	2.58
	311.45	3.17
	309.90	0.38
	309.37	0.31
	309.25	3.24
	309.27	3.21
	308.92	0.35
	309.25	0.43
	309.19	3.13
	308.83	2.54
	308.43	1.01
	308.27	1.24
	307.42	2.31
	305.29	1.88
	304.95	1.67
	304.86	2.05
	304.90	1.50
	304.87	1.22
	305.13	2.33
	302.43	3.75
	302.48	0.69
	302.57	0.56
	302.57	2.99
	302.66	3.45
	302.68	3.43
	302.68	2.79
	302.66	0.76
	302.66	0.94
	302.43	2.62
	302.36	2.13
	302.51	1.42
	302.51	1.75
	302.51	1.81
	302.51	1.47
	301.36	2.08
	301.36	2.56
	299.73	0.99
	299.73	0.81
	298.69	2.75
	297.49	3.37
	296.89	3.41
	295.77	3.04
	294.83	0.51
	294.42	0.63
	294.21	2.92
	293.12	2.38
	291.29	1.18
	291.18	0.99
	291.14	284.47
	289.94	285.44
	288.70	284.85
	288.49	284.47
	288.19	
	286.69	

Km. 19+100



**INVESTITORI / INVESTOR**  
**"Autoriteti Rrugor Shqiptar"**

Address: Rr. "Sami Frasher", Nr 33, Tirane  
 Mob: 04 222 3600  
 E-mail: info@arrsh.gov.al



JV: "InfraKonsult" shpk & "HMK-Consulting" shpk



"Studim Projektim - Zgjerimi i segmentit rrugor  
 dalje Elbasan-Prenjas-Qafe Thane", (Faza VII) /  
 "Design Study of road segment exit  
 Elbasan-Prenjas-Qafe Thane" (Phase VII)


**Profillet Terthore /  
 Cross Sections**

FAZA - PROJEKT ZBATIM  
 PHASE - DETAIL DESIGN

SHKALLA SCALE	1:400	Date: Tirane, 2023
VIZATIMI Nr: PAGE No:	E (28)	

PROJEKTUES:  
 DESIGN ENGINEERS:

Ing./Eng. Sokol METOJA  
 Ing./Eng. Redi STRUGA  
 Ing./Eng. Orgest MERTIKA

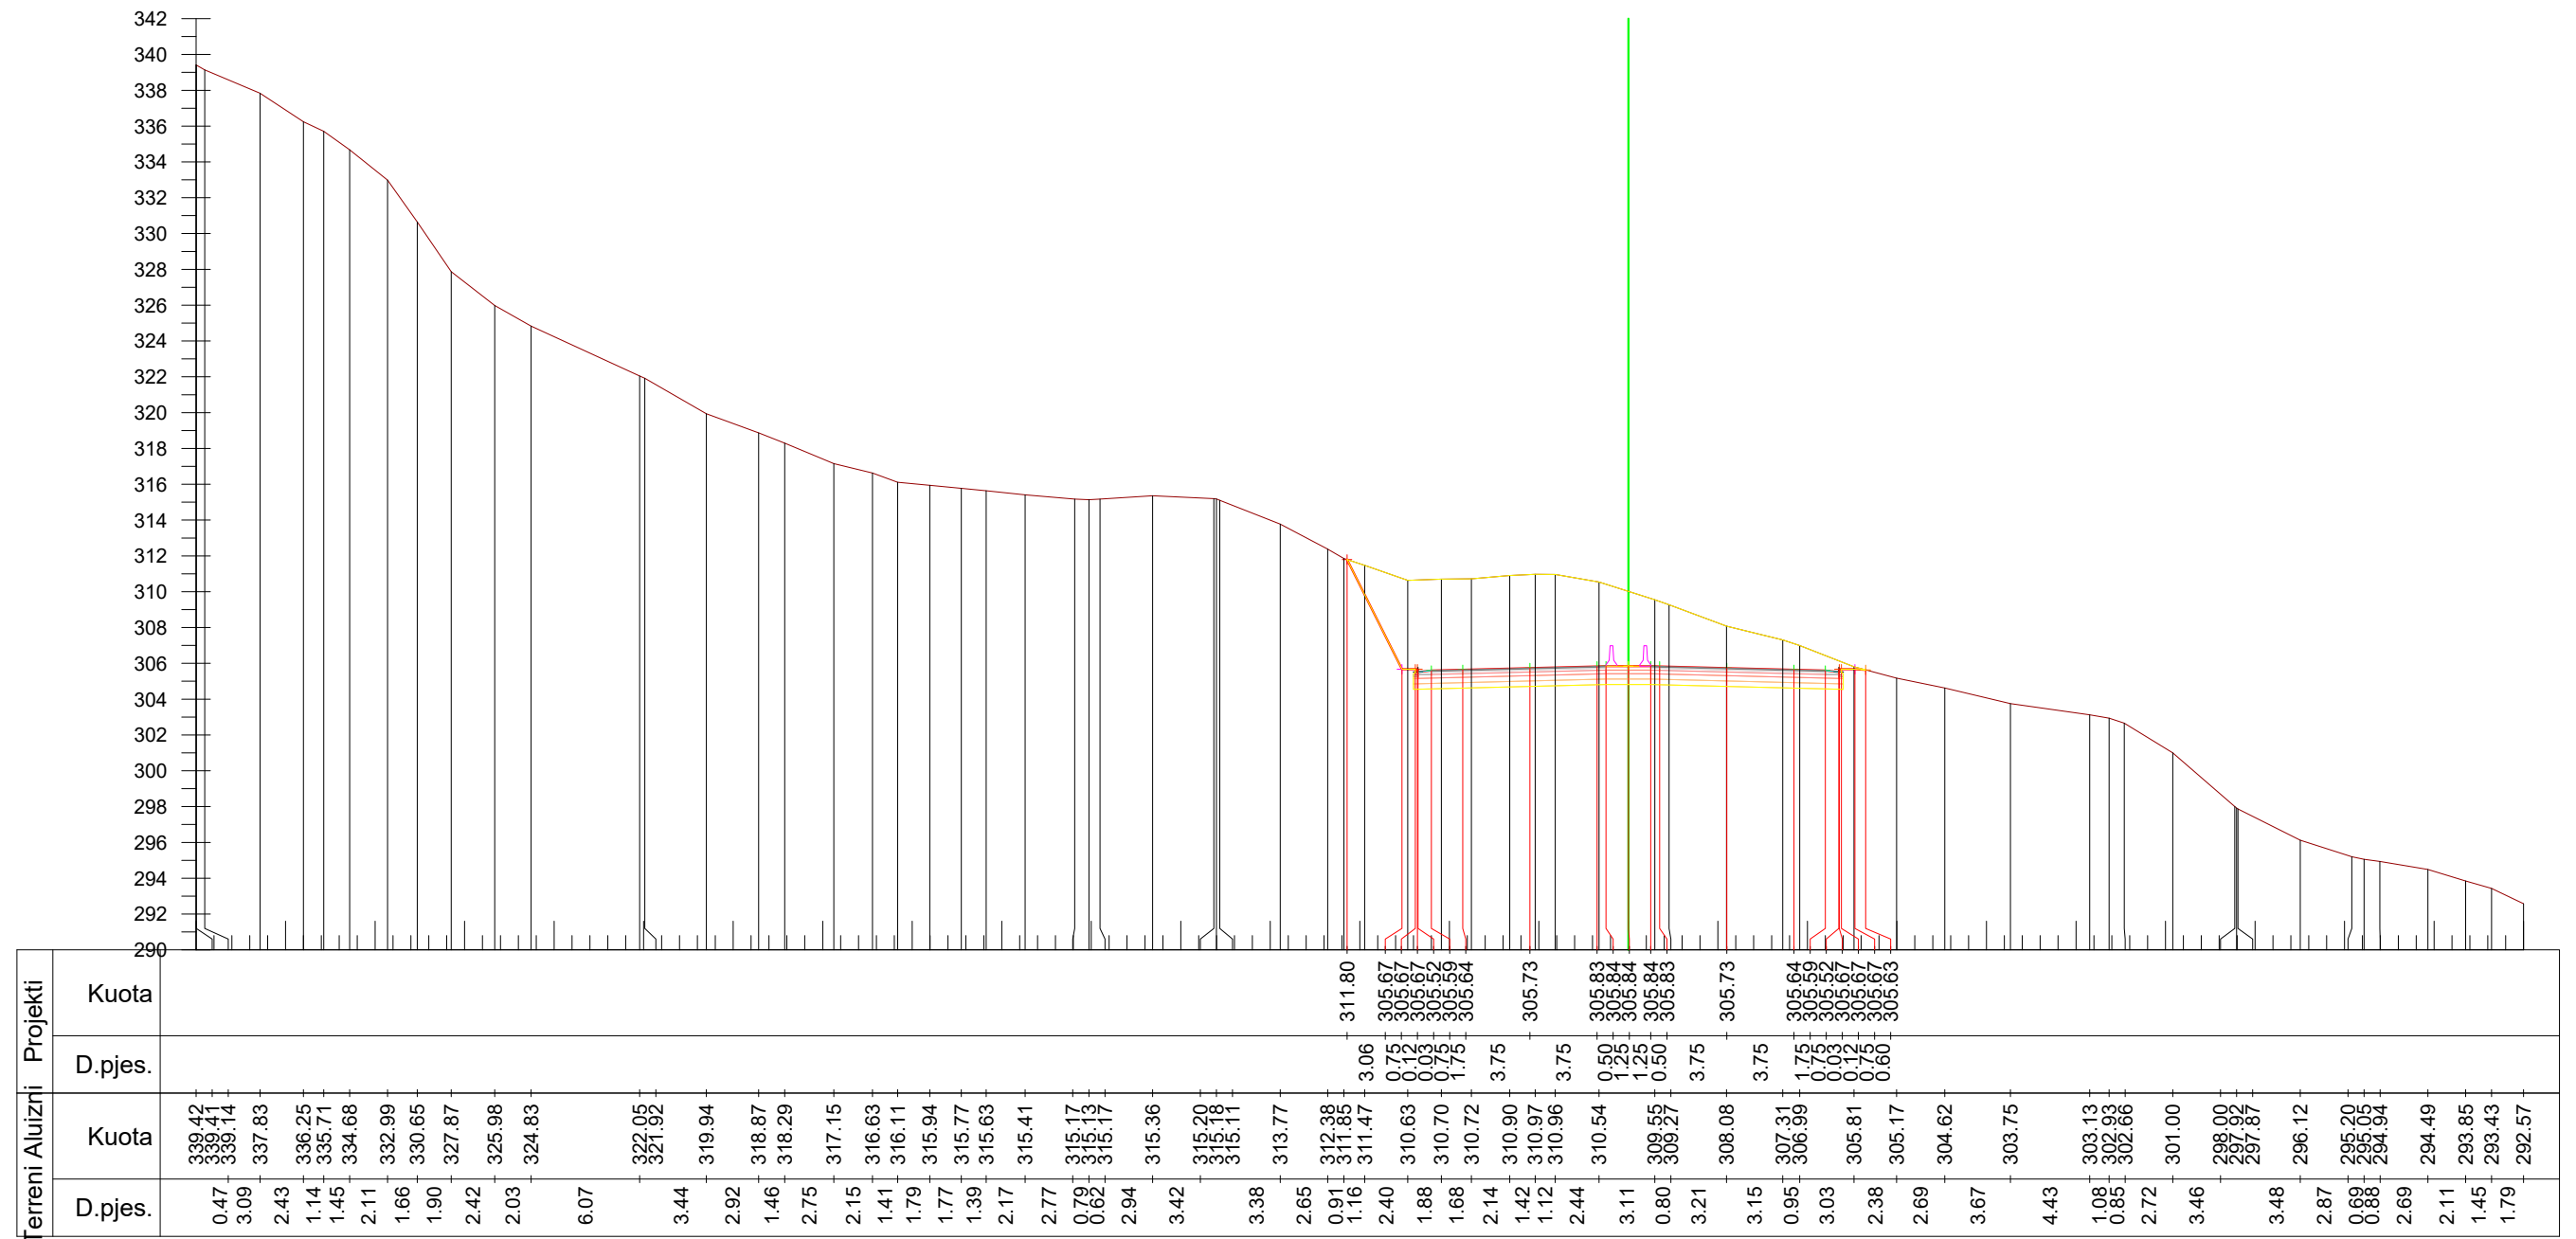

Km. 19+200



**INVESTITORI / INVESTOR**  
**"Autoriteti Rrugor Shqiptar"**

Address: Rr. "Sami Frasher", Nr 33, Tirane  
 Mob: 04 222 3600  
 E-mail: info@arrsh.gov.al



**JV: "InfraKonsult" shpk & "HMK-Consulting" shpk**



"Studim Projektim - Zgjerimi i segmentit rrugor  
 dalje Elbasan-Prenjas-Qafe Thane", (Faza VII) /  
 "Design Study of road segment exit  
 Elbasan-Prenjas-Qafe Thane" (Phase VII)

**Profillet Terthore /  
 Cross Sections**


FAZA - PROJEKT ZBATIM  
 PHASE - DETAIL DESIGN

SHKALLA  
 SCALE 1:400 Date: Tirane, 2023

VIZATIMI Nr:  
 PAGE No: E (29)

PROJEKTUES:  
 DESIGN ENGINEERS:

Ing./Eng. Sokol METOJA  
 Ing./Eng. Redi STRUGA  
 Ing./Eng. Orgest MERTIKA

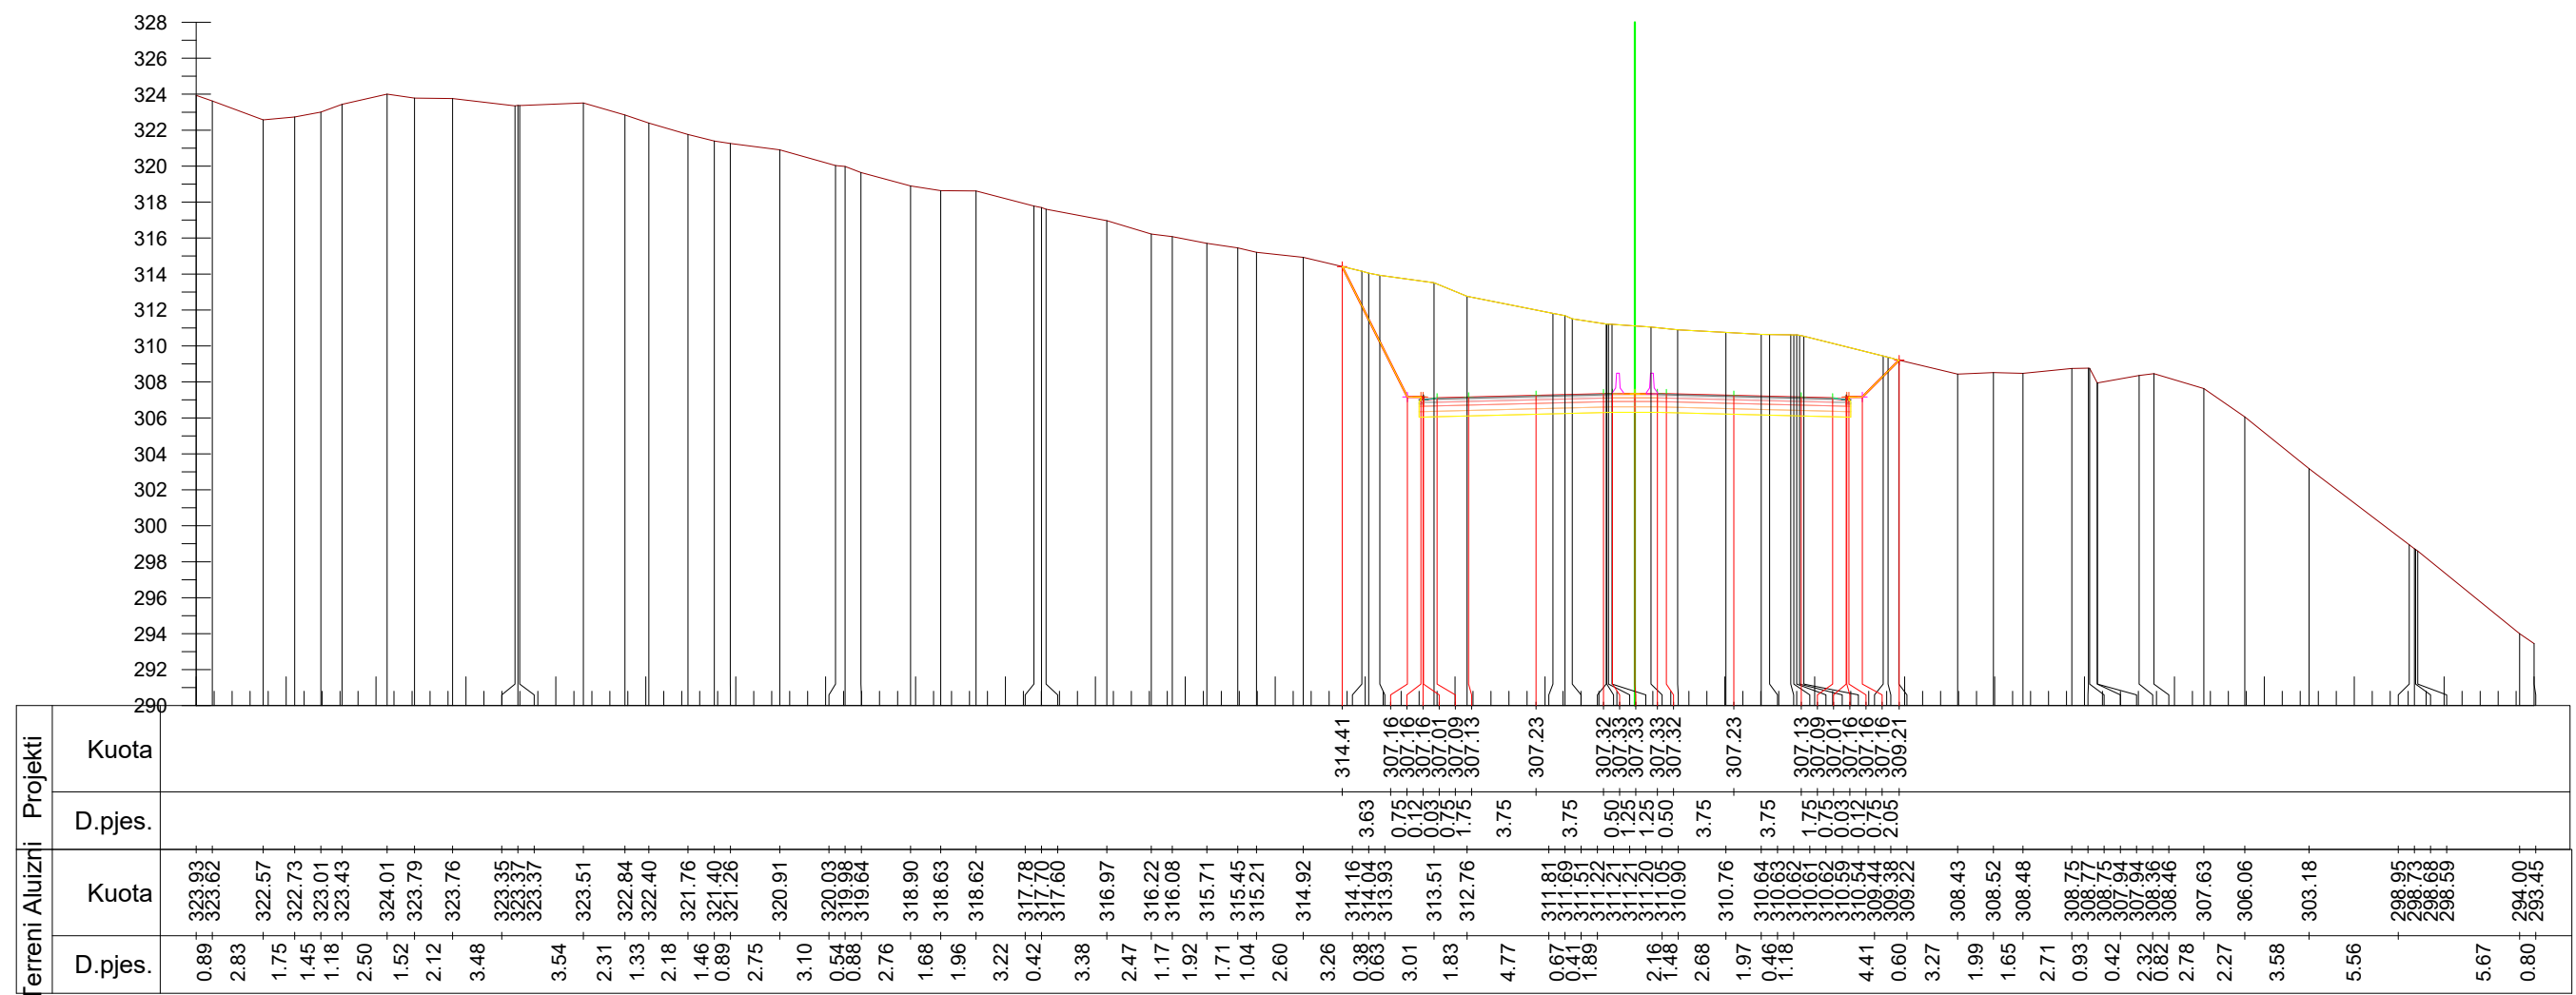

Km. 19+300



**INVESTITORI / INVESTOR**  
**"Autoriteti Rrugor Shqiptar"**

Address: Rr. "Sami Frasher", Nr 33, Tirane  
 Mob: 04 222 3600  
 E-mail: info@arrsh.gov.al



JV: "InfraKonsult" shpk & "HMK-Consulting" shpk



"Studim Projektim - Zgjerimi i segmentit rrugor  
 dalje Elbasan-Prenjas-Qafe Thane", (Faza VII) /  
 "Design Study of road segment exit  
 Elbasan-Prenjas-Qafe Thane" (Phase VII)

**Profilet Terthore /  
 Cross Sections**

FAZA - PROJEKT ZBATIM  
 PHASE - DETAIL DESIGN


SHKALLA  
 SCALE 1:400

Date: Tirane, 2023

VIZATIMI Nr:  
 PAGE No: E (30)

PROJEKTUES:  
 DESIGN ENGINEERS:

Ing./Eng. Sokol METOJA  
 Ing./Eng. Redi STRUGA  
 Ing./Eng. Orgest MERTIKA

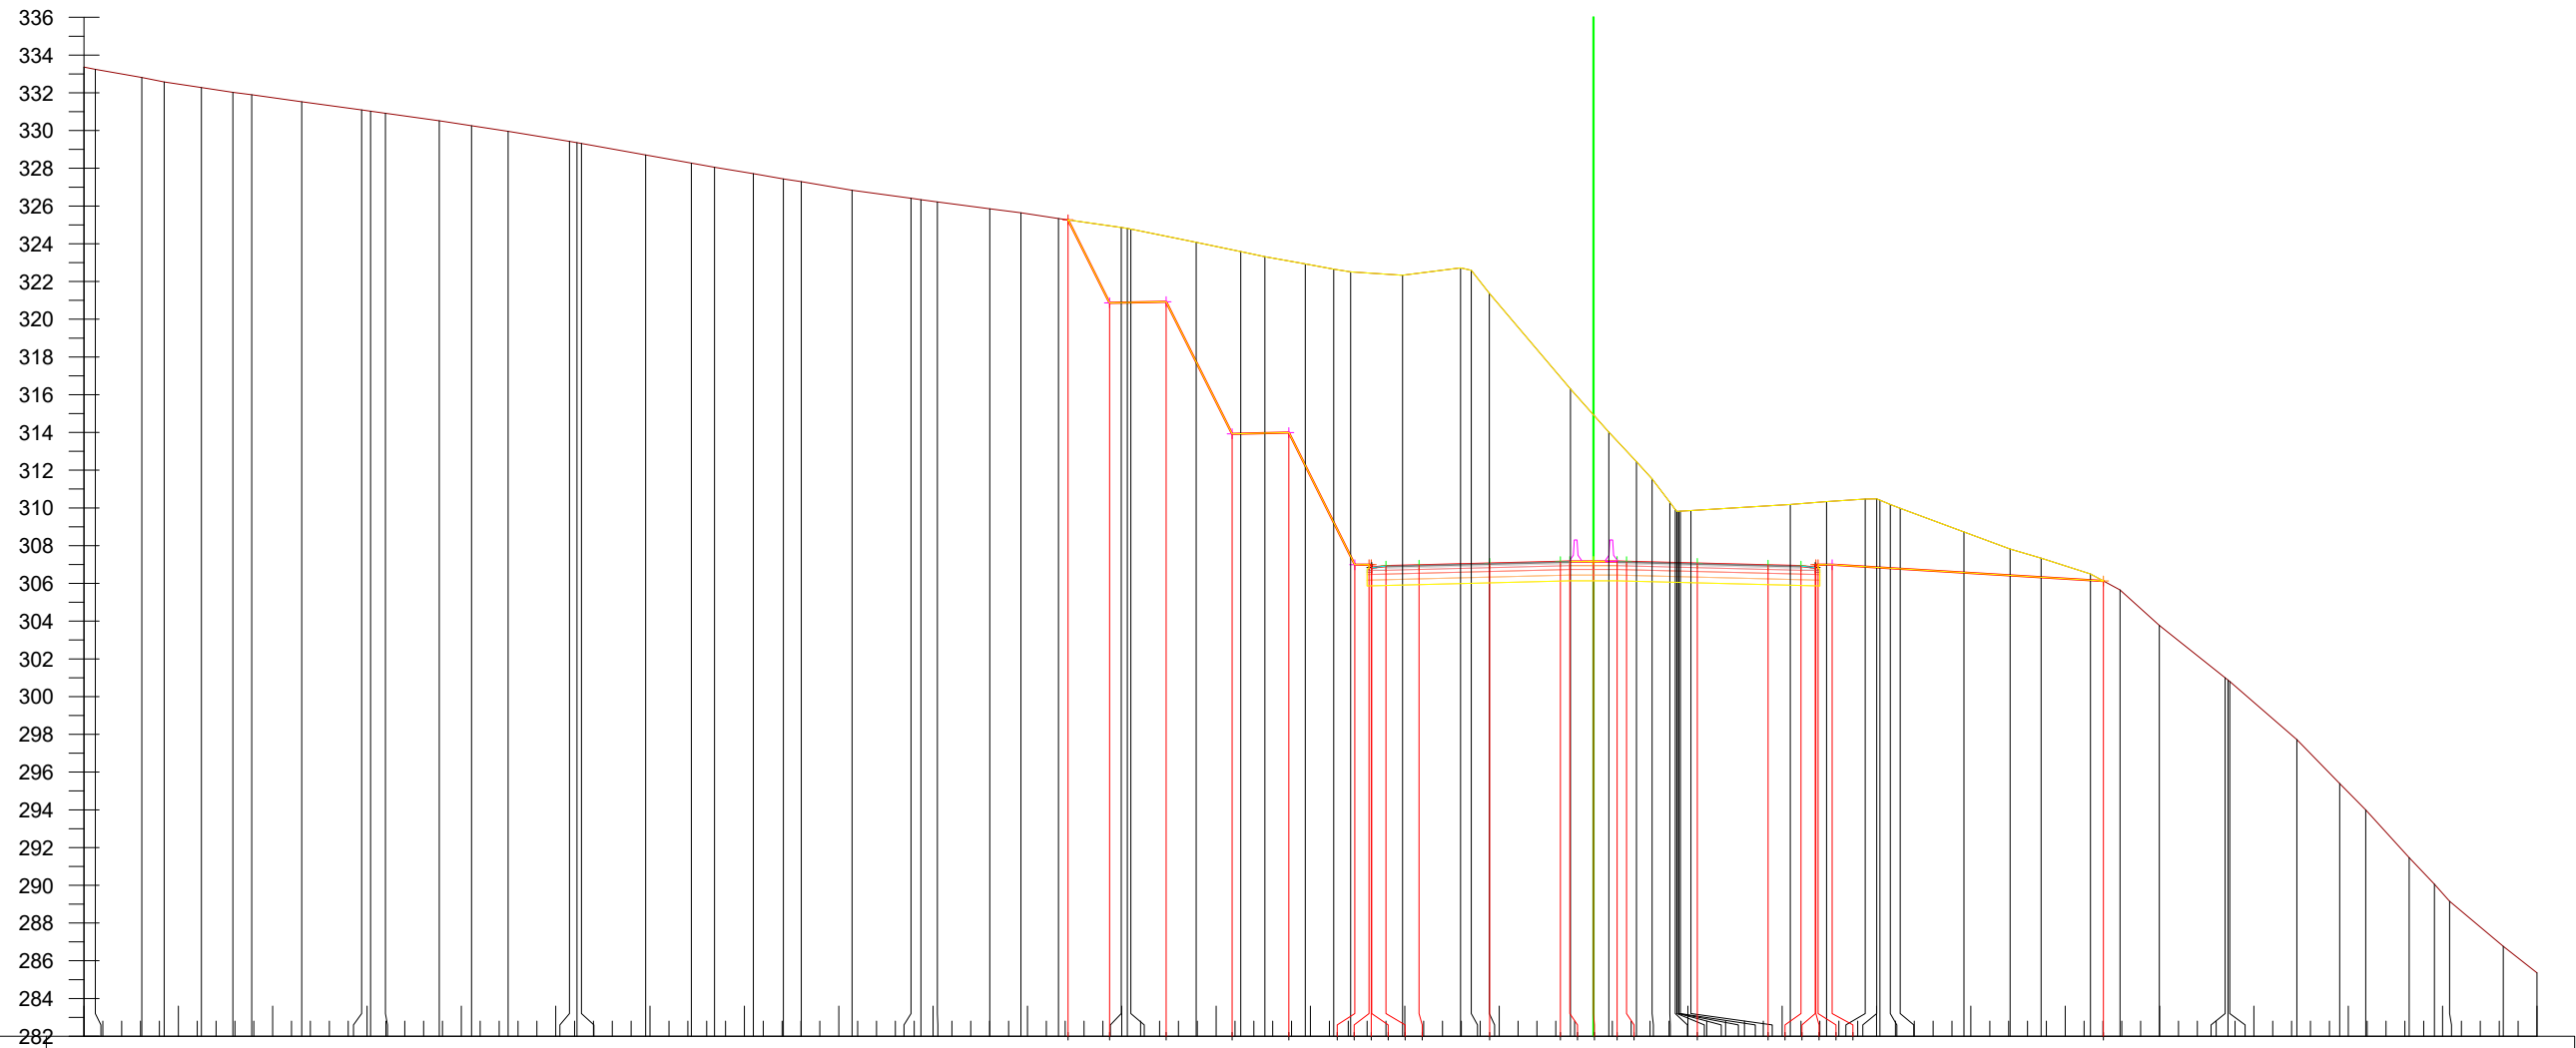

Terreni	Aluizni	Projekti	
		Kuota	D.pjes.
		Kuota	D.pjes.
		333.36	0.60
		333.24	2.46
		332.81	1.18
		332.58	1.98
		332.28	1.67
		332.02	1.00
		331.90	2.65
		331.52	3.17
		331.10	0.47
		331.03	0.76
		330.92	2.86
		330.52	1.71
		330.26	1.94
		329.96	3.25
		329.42	0.40
		329.36	3.41
		329.32	2.42
		328.70	1.23
		328.27	2.06
		328.06	1.59
		327.71	0.95
		327.43	2.70
		327.29	3.13
		326.84	0.52
		326.42	0.87
		326.33	2.78
		326.22	1.66
		325.86	1.99
		325.64	3.33
		325.34	0.32
		324.86	3.46
		324.78	2.37
		324.08	1.28
		323.58	2.14
		323.31	1.51
		322.93	0.90
		322.65	2.75
		322.51	3.08
		322.15	0.57
		322.09	0.95
		322.03	4.30
		321.75	2.04
		321.72	1.46
		321.59	0.83
		321.38	0.94
		316.30	0.56
		314.02	1.92
		312.45	2.05
		311.54	0.61
		310.30	0.55
		309.91	3.38
		309.82	2.45
		309.82	1.65
		309.82	2.61
		309.83	1.56
		309.86	2.08
		310.18	3.49
		310.34	3.55
		310.47	2.27
		310.48	1.38
		310.41	2.30
		310.18	1.34
		309.98	0.80
		308.73	2.84
		307.82	1.78
		307.34	285.36
		306.50	
		305.65	
		303.77	
		301.00	
		300.88	
		300.80	
		297.72	
		295.39	
		293.99	
		291.47	
		290.06	
		289.16	
		286.77	
		285.36	

Km. 19+400



**INVESTITORI / INVESTOR**  
**"Autoriteti Rrugor Shqiptar"**

Address: Rr. "Sami Frasher", Nr 33, Tirane  
 Mob: 04 222 3600  
 E-mail: info@arrsh.gov.al



JV: "InfraKonsult" shpk & "HMK-Consulting" shpk

"Studim Projektim - Zgjerimi i segmentit rrugor  
 dalje Elbasan-Prenjas-Qafe Thane", (Faza VII) /  
 "Design Study of road segment exit  
 Elbasan-Prenjas-Qafe Thane" (Phase VII)

**Profilet Terthore /  
 Cross Sections**


FAZA - PROJEKT ZBATIM  
 PHASE - DETAIL DESIGN

SHKALLA  
 SCALE 1:400 Date: Tirane, 2023

VIZATIMI Nr: E (31)  
 PAGE No:

PROJEKTUES:  
 DESIGN ENGINEERS:

Ing./Eng. Sokol METOJA  
 Ing./Eng. Redi STRUGA  
 Ing./Eng. Orgest MERTIKA

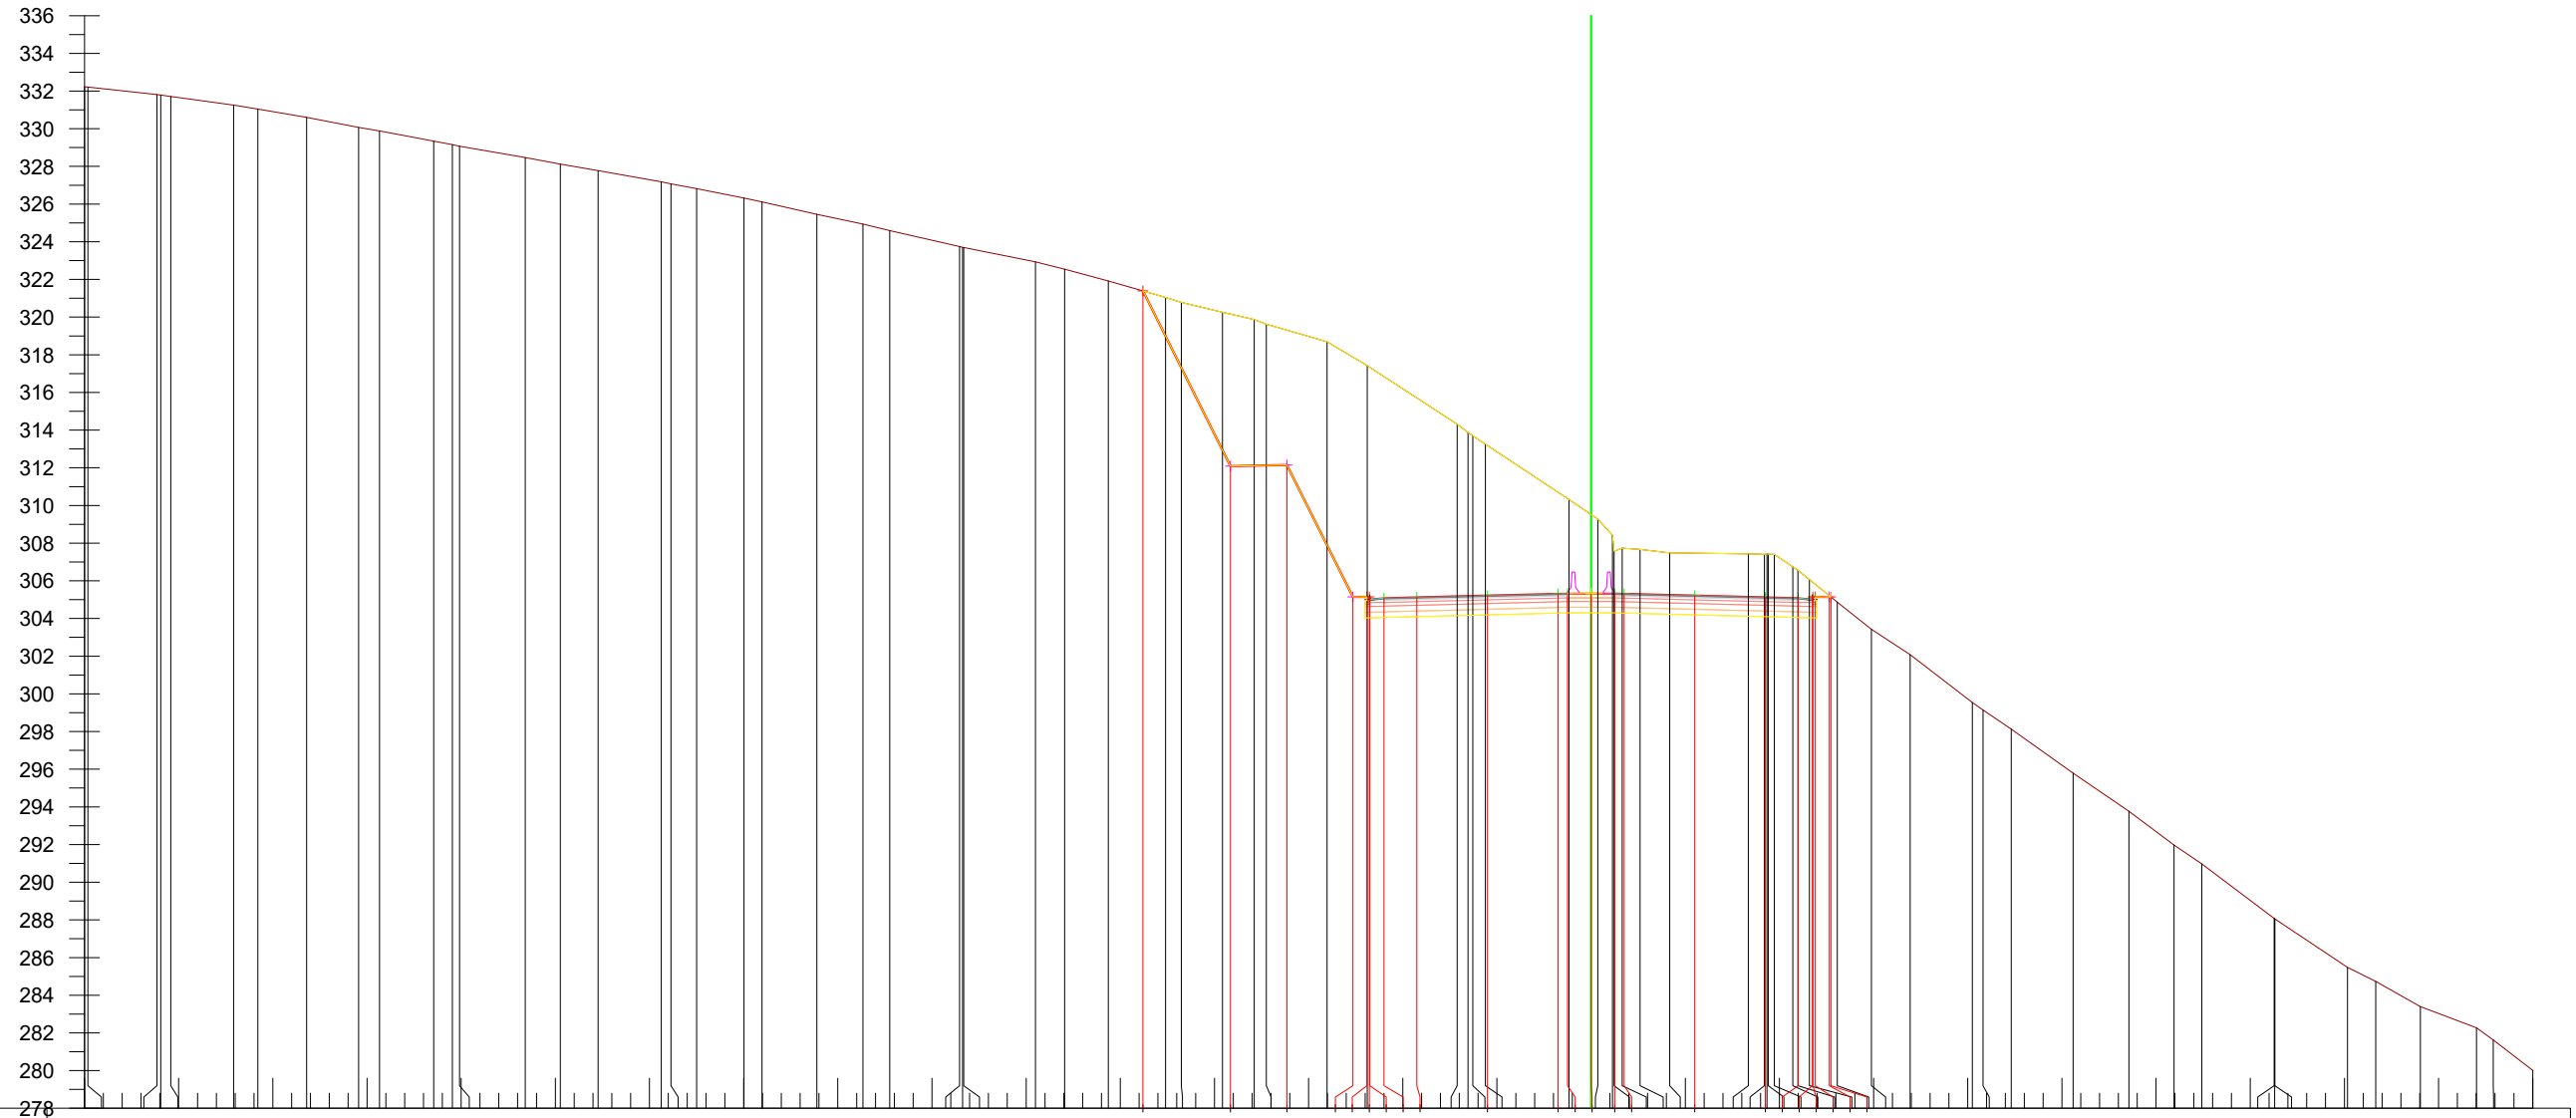

Terreni Aluizni	Projekti	
	Kuota	D.pjes.
332.23		
332.21		
331.81		
331.79		
331.71		
3.67		
0.53		
3.34		
1.28		
331.25		
331.04		
2.59		
330.60		
2.77		
1.10		
330.07		
329.88		
2.88		
329.34		
0.99		
329.15		
0.38		
329.07		
3.49		
328.47		
1.86		
328.12		
2.01		
327.78		
3.35		
327.18		
0.52		
327.08		
1.36		
326.82		
2.51		
326.32		
0.96		
326.12		
2.91		
325.45		
2.45		
324.94		
1.42		
324.59		
3.71		
323.75		
323.71		
323.69		
3.81		
322.93		
1.55		
322.54		
2.32		
321.92		
3.03		
321.04		
0.84		
320.78		
2.19		
320.26		
1.68		
319.87		
0.65		
319.63		
3.22		
318.69		
2.13		
317.43		
4.78		
314.31		
0.57		
313.88		
313.70		
0.66		
313.26		
4.44		
310.32		
1.53		
309.28		
0.78		
308.41		
0.44		
307.57		
1.58		
307.48		
4.17		
307.43		
0.86		
307.40		
307.42		
307.41		
0.32		
307.41		
0.98		
306.75		
0.61		
306.59		
1.49		
306.07		
1.81		
304.87		
2.06		
303.43		
302.08		
3.30		
299.54		
0.57		
299.15		
1.49		
298.13		
3.29		
295.79		
2.96		
293.77		
2.40		
291.97		
1.47		
290.98		
3.84		
288.08		
3.86		
288.06		
288.05		
1.50		
285.48		
2.37		
284.73		
2.98		
283.39		
2.89		
282.27		
2.09		
280.01		

Km. 19+500



**INVESTITORI / INVESTOR**  
**"Autoriteti Rrugor Shqiptar"**

Address: Rr. "Sami Frasher", Nr 33, Tirane  
 Mob: 04 222 3600  
 E-mail: info@arrsh.gov.al



JV: "InfraKonsult" shpk & "HMK-Consulting" shpk



"Studim Projektim - Zgjerimi i segmentit rrugor  
 dalje Elbasan-Prenjas-Qafe Thane", (Faza VII) /  
 "Design Study of road segment exit  
 Elbasan-Prenjas-Qafe Thane" (Phase VII)

**Profillet Terthore /  
 Cross Sections**

FAZA - PROJEKT ZBATIM  
 PHASE - DETAIL DESIGN

SHKALLA  
 SCALE 1:400


Date: Tirane, 2023

VIZATIMI Nr:  
 PAGE No: E (32)

PROJEKTUES:  
 DESIGN ENGINEERS:

Ing./Eng. Sokol METOJA  
 Ing./Eng. Redi STRUGA  
 Ing./Eng. Orgest MERTIKA



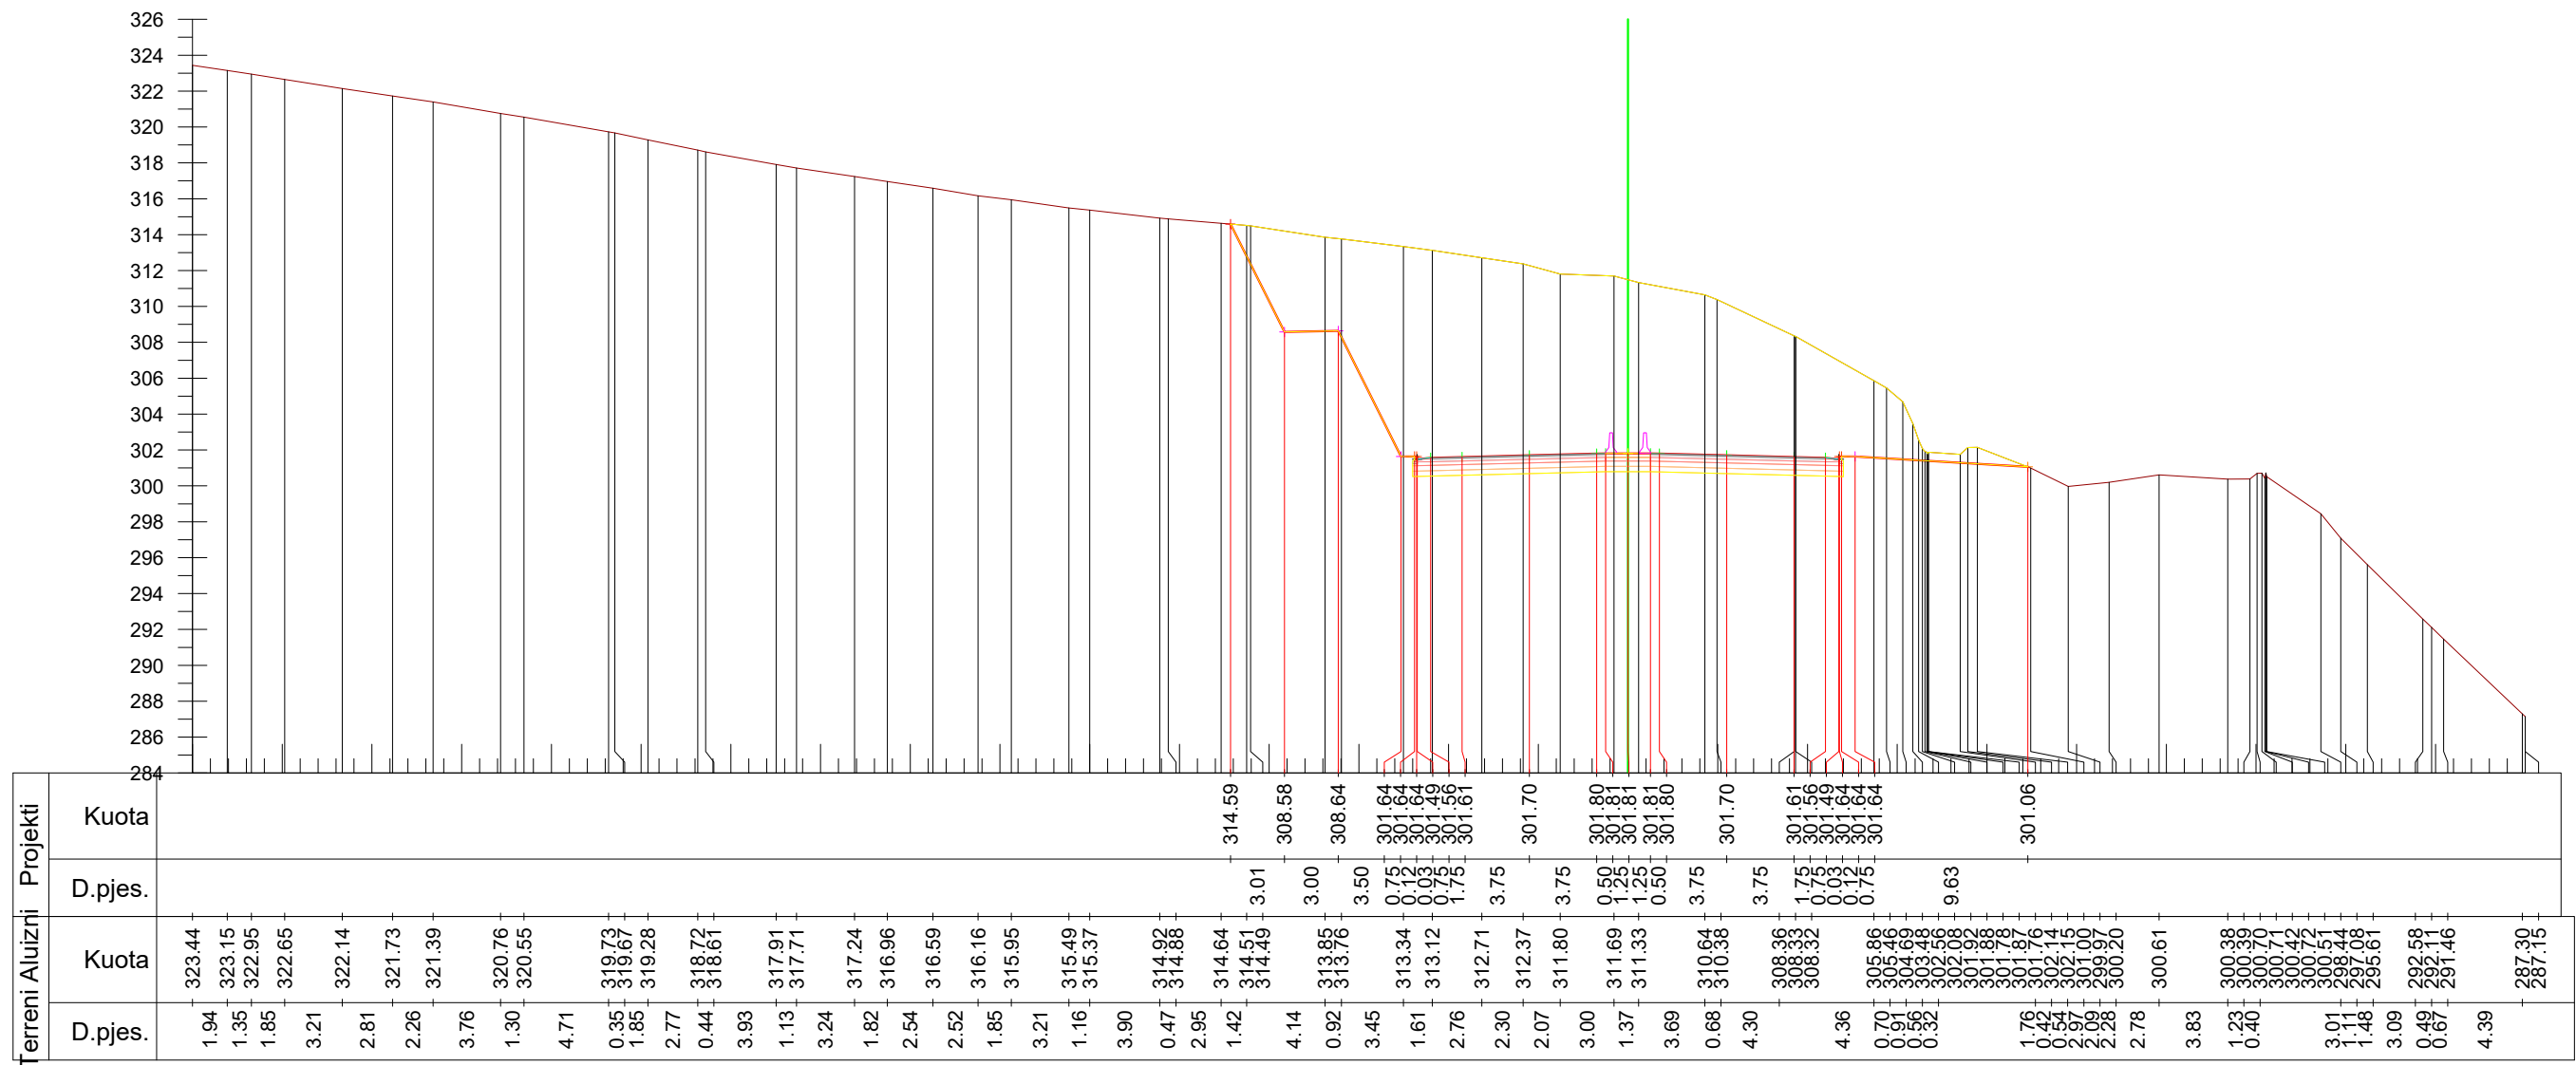

Km. 19+600



**INVESTITORI / INVESTOR**  
**"Autoriteti Rrugor Shqiptar"**

Address: Rr. "Sami Frasher", Nr 33, Tirane  
 Mob: 04 222 3600  
 E-mail: info@arrsh.gov.al



JV: "InfraKonsult" shpk & "HMK-Consulting" shpk



"Studim Projektim - Zgjerimi i segmentit rrugor  
 dalje Elbasan-Prenjas-Qafe Thane", (Faza VII) /  
 "Design Study of road segment exit  
 Elbasan-Prenjas-Qafe Thane" (Phase VII)

**Profilet Terthore /  
 Cross Sections**

FAZA - PROJEKT ZBATIM  
 PHASE - DETAIL DESIGN


SHKALLA  
 SCALE 1:400

Date: Tirane, 2023

VIZATIMI Nr:  
 PAGE No: E (33)

PROJEKTUES:  
 DESIGN ENGINEERS:

Ing./Eng. Sokol METOJA  
 Ing./Eng. Redi STRUGA  
 Ing./Eng. Orgest MERTIKA

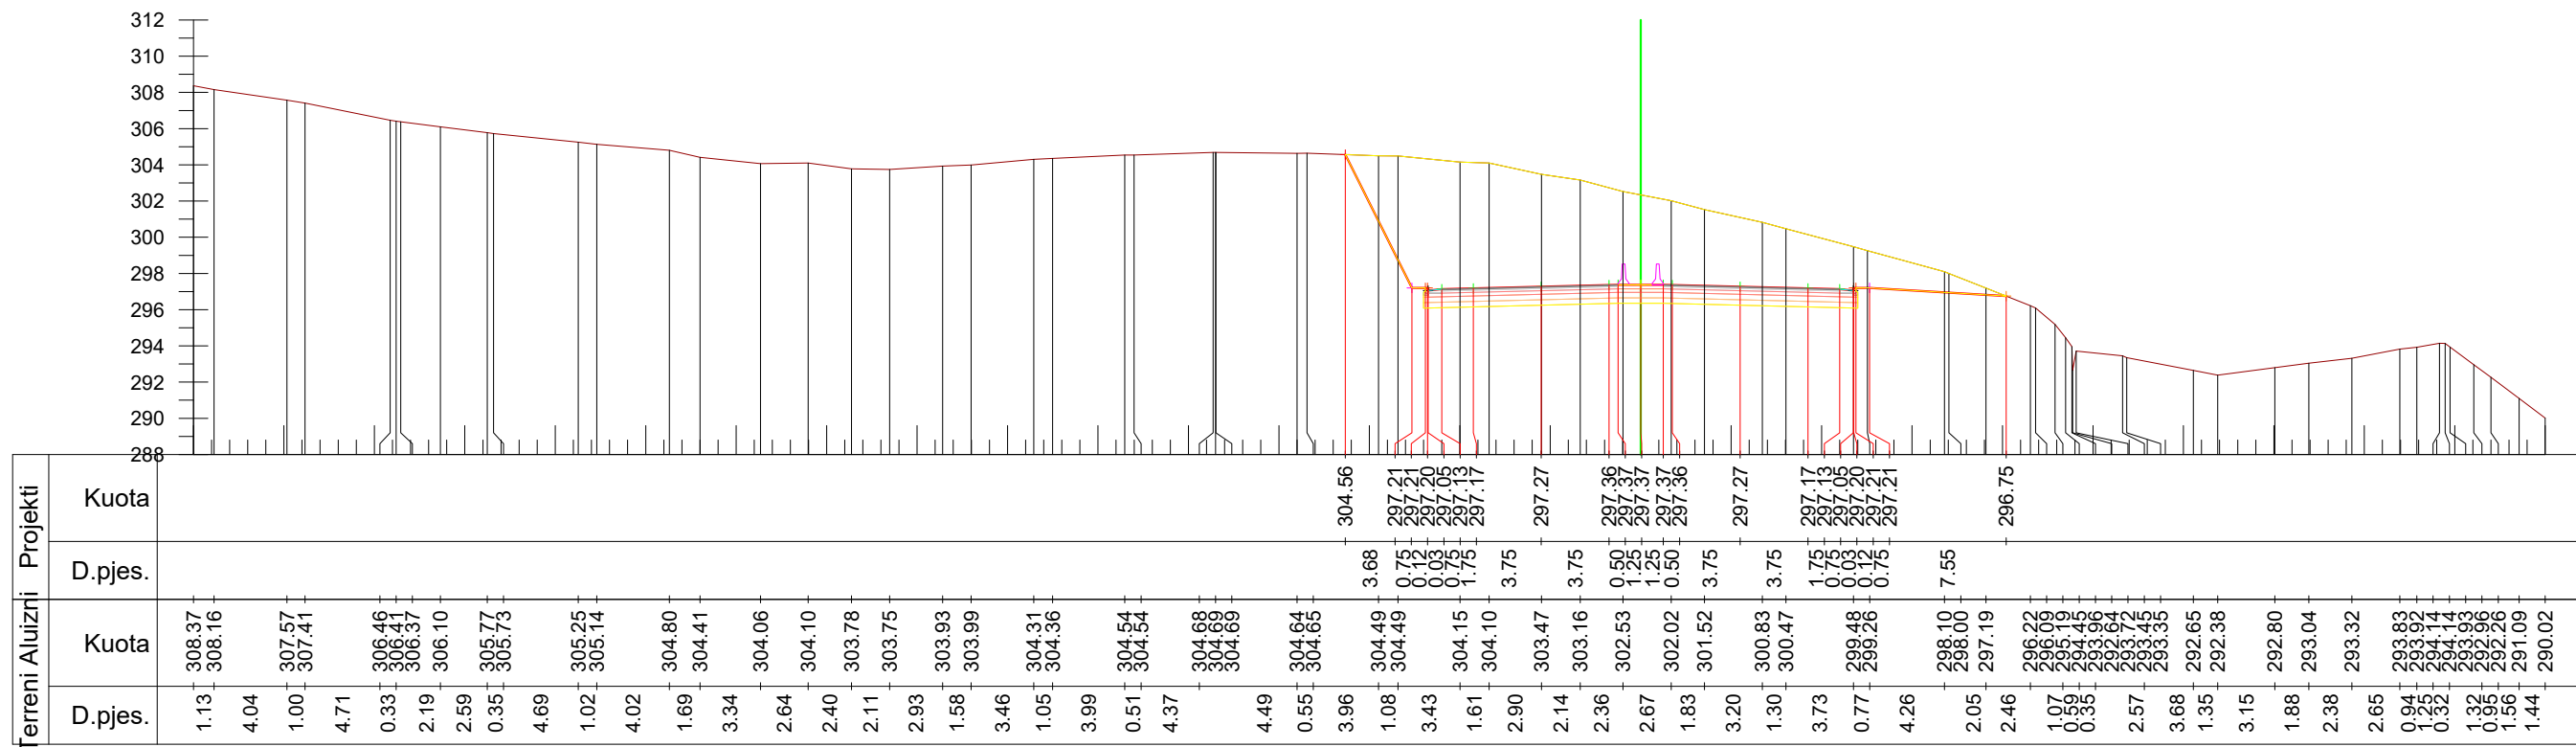

Km. 19+700



**INVESTITORI / INVESTOR**  
**"Autoriteti Rrugor Shqiptar"**

Address: Rr. "Sami Frasherit", Nr 33, Tirane  
 Mob: 04 222 3600  
 E-mail: info@arrsh.gov.al



JV: "InfraKonsult" shpk & "HMK-Consulting" shpk



"Studim Projektim - Zgjerimi i segmentit rrugor  
 dalje Elbasan-Prenjas-Qafe Thane", (Faza VII) /  
 "Design Study of road segment exit  
 Elbasan-Prenjas-Qafe Thane" (Phase VII)

**Profillet Terthore /  
 Cross Sections**

FAZA - PROJEKT ZBATIM  
 PHASE - DETAIL DESIGN


SHKALLA  
 SCALE 1:400

Date: Tirane, 2023

VIZATIMI Nr:  
 PAGE No: E (34)

PROJEKTUES:  
 DESIGN ENGINEERS:

Ing./Eng. Sokol METOJA  
 Ing./Eng. Redi STRUGA  
 Ing./Eng. Orgest MERTIKA

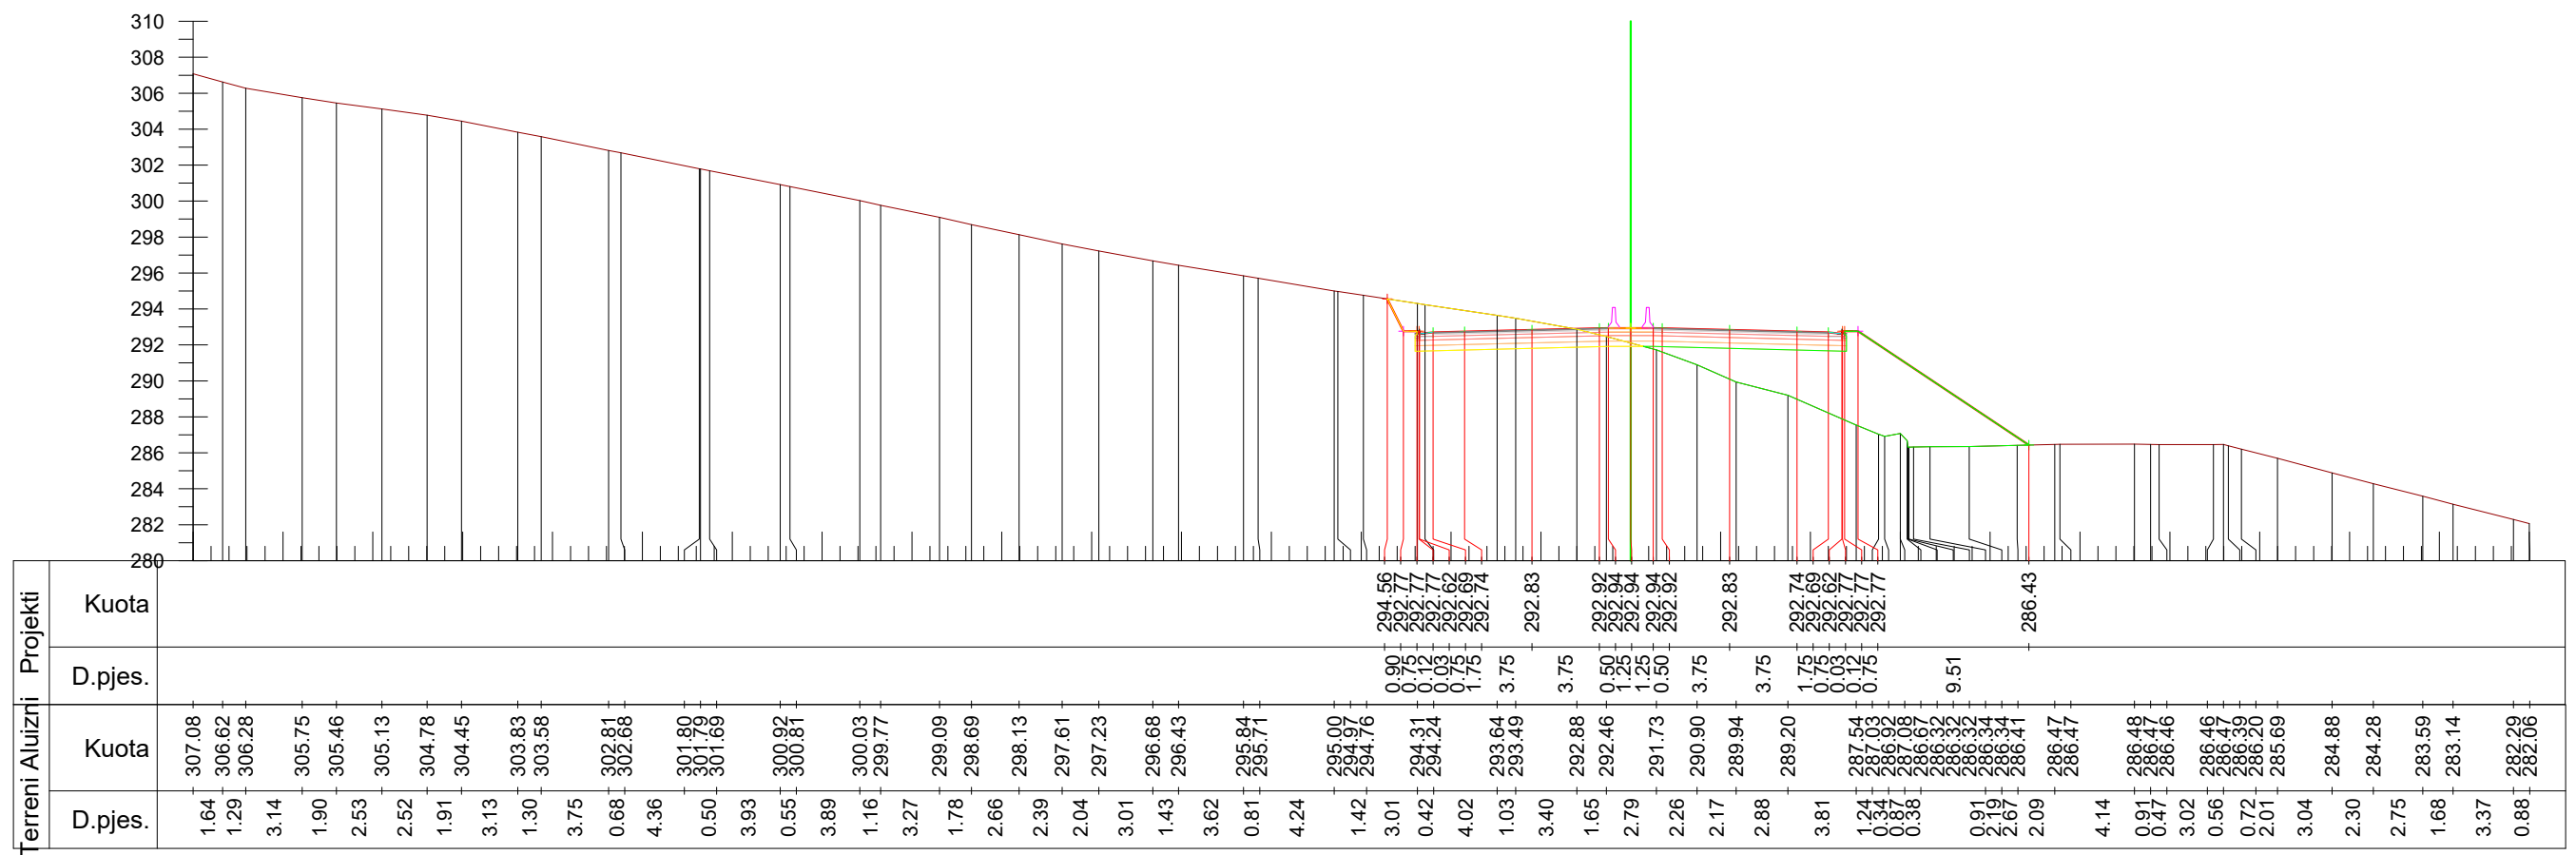

Km. 19+800



**INVESTITORI / INVESTOR**  
**"Autoriteti Rrugor Shqiptar"**

Address: Rr. "Sami Frasher", Nr 33, Tirane  
 Mob: 04 222 3600  
 E-mail: info@arrsh.gov.al



JV: "InfraKonsult" shpk & "HMK-Consulting" shpk



"Studim Projektim - Zgjerimi i segmentit rrugor  
 dalje Elbasan-Prenjas-Qafe Thane", (Faza VII) /  
 "Design Study of road segment exit  
 Elbasan-Prenjas-Qafe Thane" (Phase VII)

**Profilet Terthore /  
 Cross Sections**

FAZA - PROJEKT ZBATIM  
 PHASE - DETAIL DESIGN


SHKALLA  
 SCALE 1:400

Date: Tirane, 2023

VIZATIMI Nr:  
 PAGE No: E (35)

PROJEKTUES:  
 DESIGN ENGINEERS:

Ing./Eng. Sokol METOJA  
 Ing./Eng. Redi STRUGA  
 Ing./Eng. Orgest MERTIKA

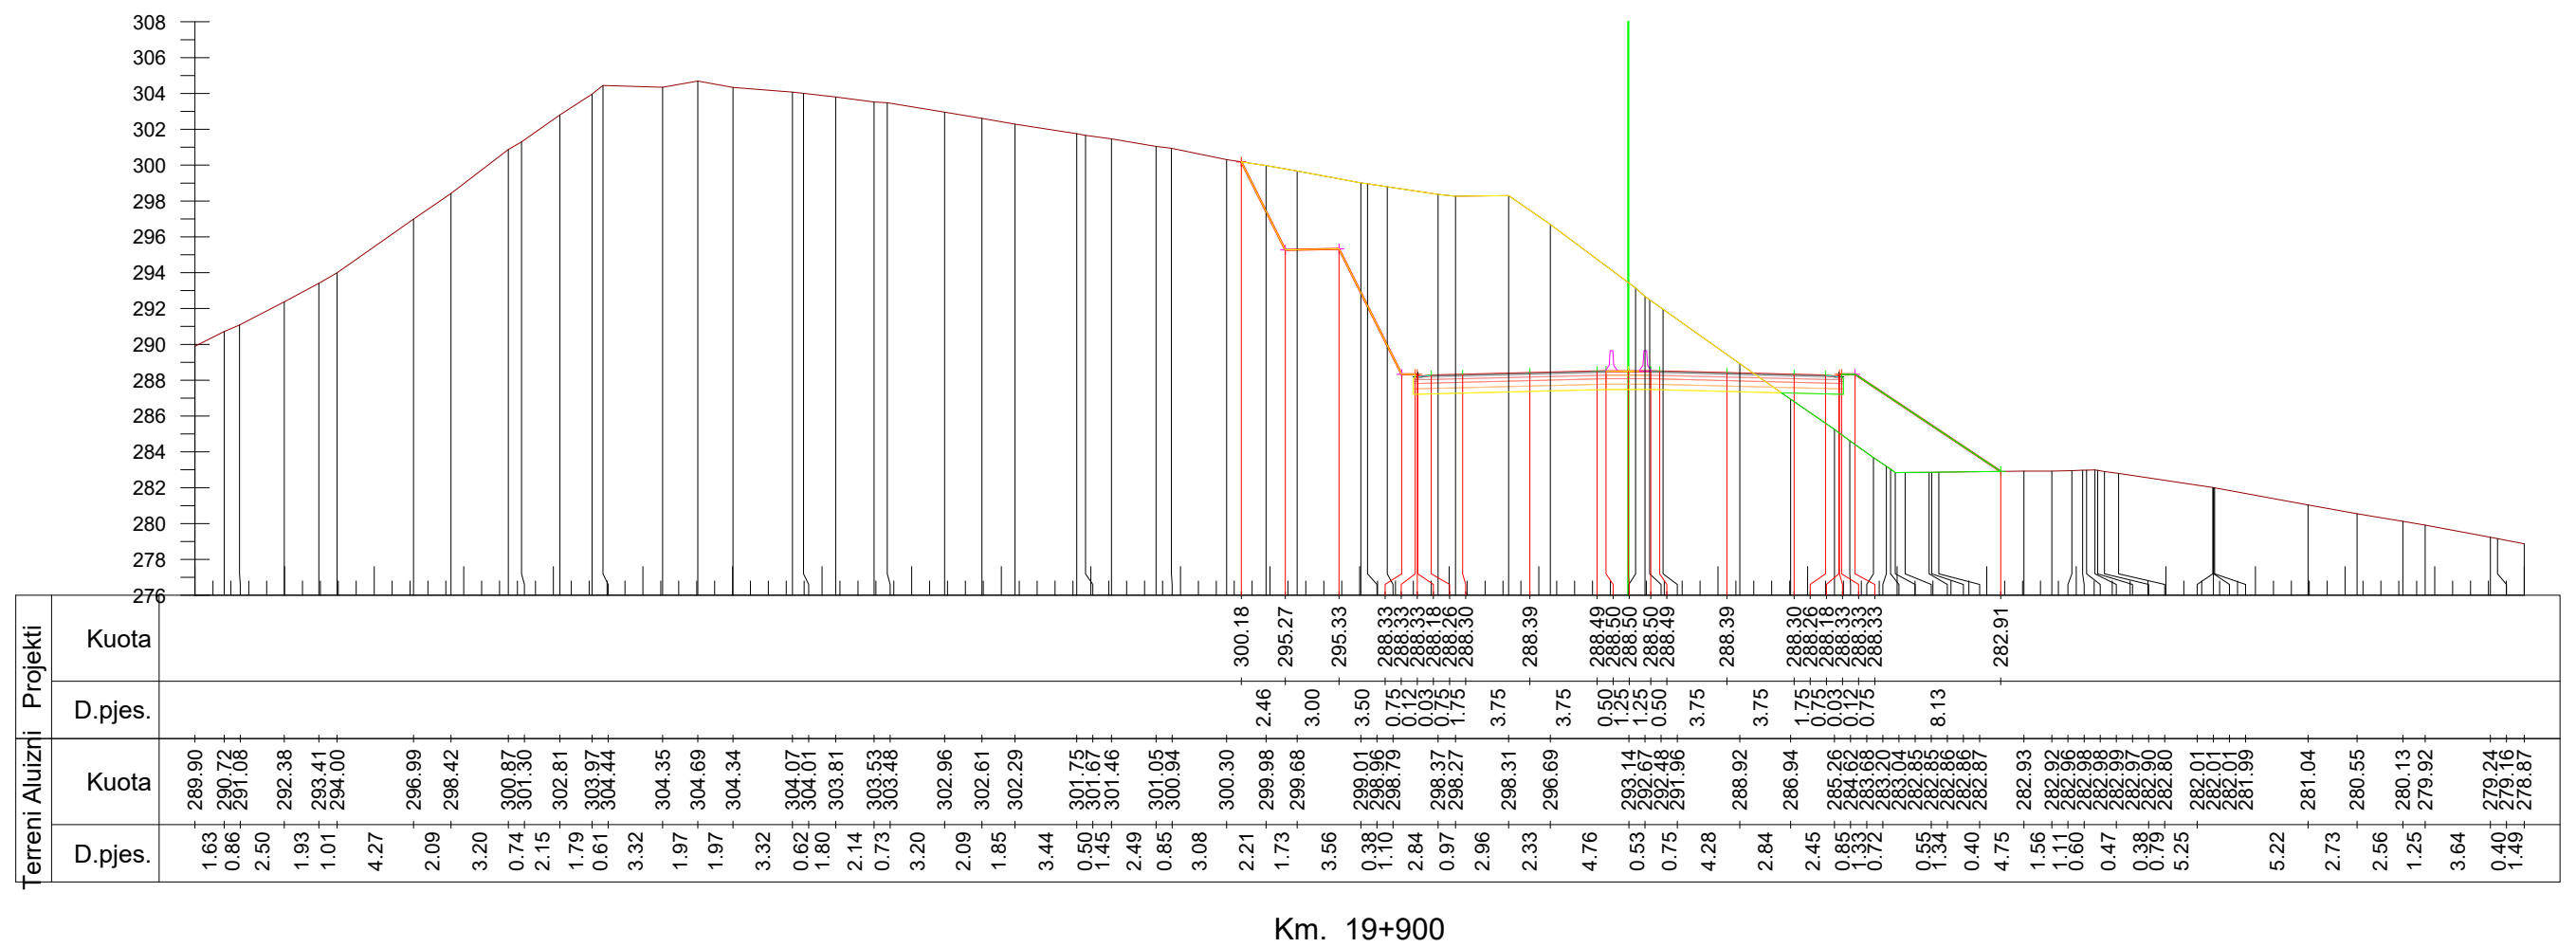

**INVESTITORI / INVESTOR**  
**"Autoriteti Rrugor Shqiptar"**  
 Address: Rr. "Sami Frasher", Nr 33, Tirane  
 Mob: 04 222 3600  
 E-mail: info@arrsh.gov.al

**InfraKonsult**  
 konsulence inzhinierike

**HMK-CONSULTING SH.P.K**  
 Konsulence-Projektim-Mbikaurje

**JV: "InfraKonsult" shpk & "HMK-Consulting" shpk**

"Studim Projektim - Zgjerimi i segmentit rrugor  
 dalje Elbasan-Prenjas-Qafe Thane", (Faza VII) /  
 "Design Study of road segment exit  
 Elbasan-Prenjas-Qafe Thane" (Phase VII)

**Profilet Terthore /  
 Cross Sections**


FAZA - PROJEKT ZBATIM  
 PHASE - DETAIL DESIGN

SHKALLA  
 SCALE 1:400 Date: Tirane, 2023

VIZATIMI Nr:  
 PAGE No: E (36)

**PROJEKTUES:  
 DESIGN ENGINEERS:**

Ing./Eng. Sokol METOJA  
 Ing./Eng. Redi STRUGA  
 Ing./Eng. Orgest MERTIKA

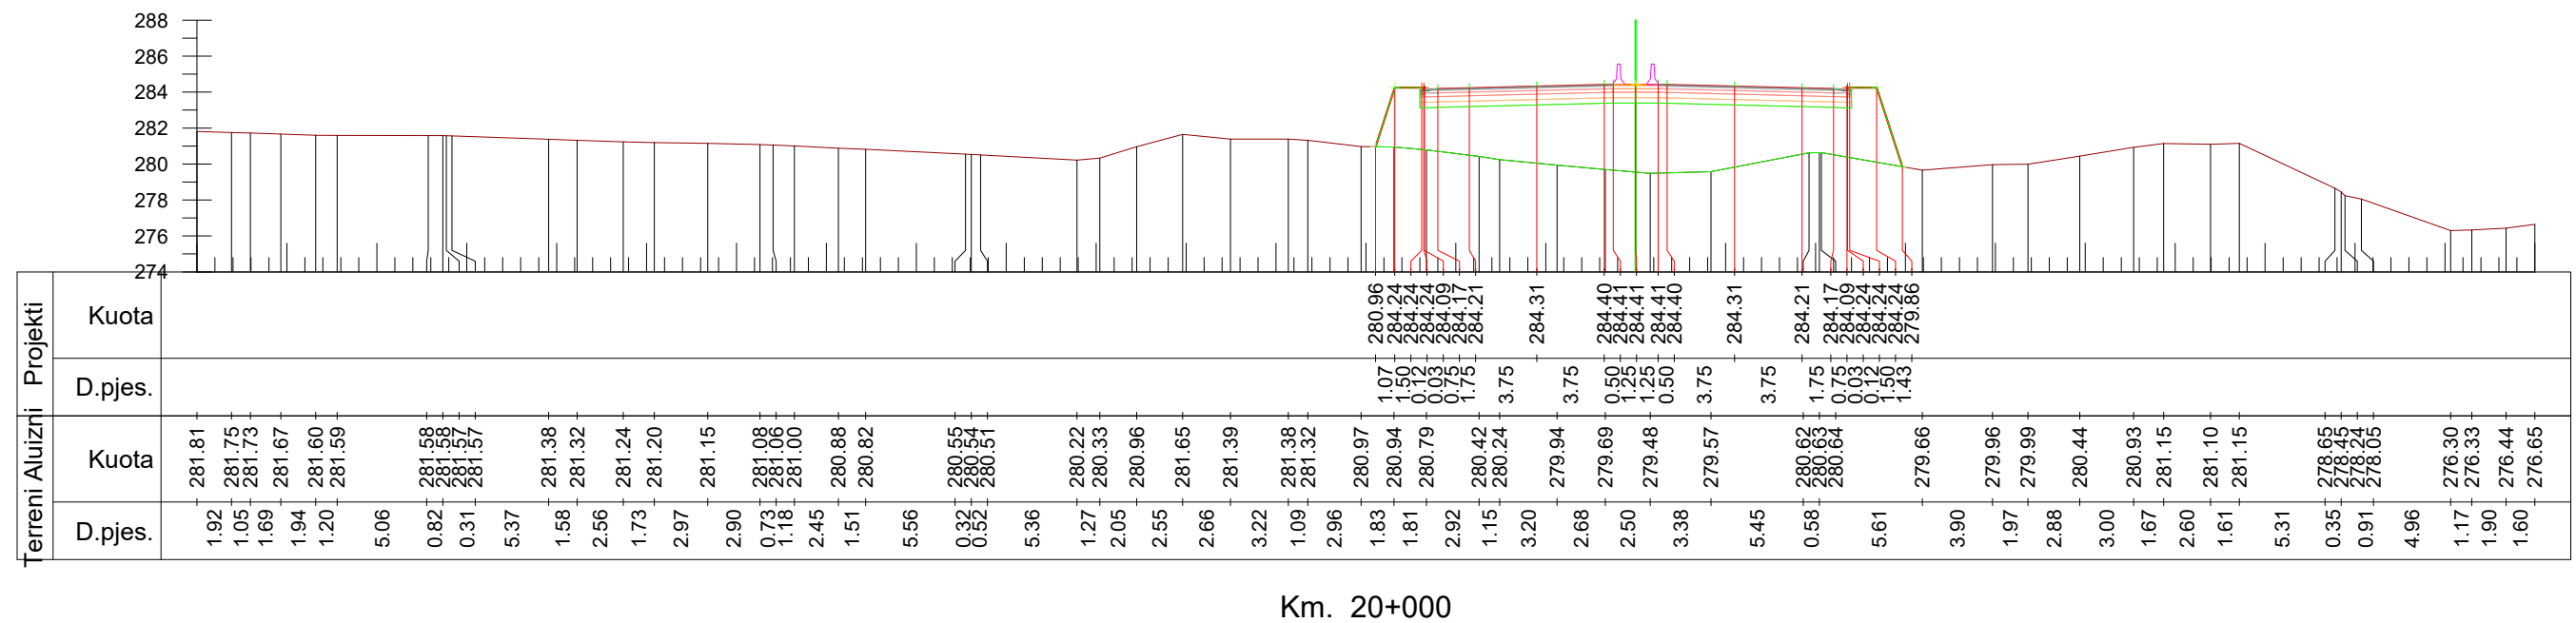

Km. 20+000



**INVESTITORI / INVESTOR**  
**"Autoriteti Rrugor Shqiptar"**

Address: Rr. "Sami Frasher", Nr 33, Tirane  
 Mob: 04 222 3600  
 E-mail: info@arrsh.gov.al



JV: "InfraKonsult" shpk & "HMK-Consulting" shpk



"Studim Projektim - Zgjerimi i segmentit rrugor  
 dalje Elbasan-Prenjas-Qafe Thane", (Faza VII) /  
 "Design Study of road segment exit  
 Elbasan-Prenjas-Qafe Thane" (Phase VII)

**Profilet Terthore /  
 Cross Sections**

FAZA - PROJEKT ZBATIM  
 PHASE - DETAIL DESIGN

SHKALLA  
 SCALE 1:400


Date: Tirane, 2023

VIZATIMI Nr:  
 PAGE No: E (37)

PROJEKTUES:  
 DESIGN ENGINEERS:

Ing./Eng. Sokol METOJA  
 Ing./Eng. Redi STRUGA  
 Ing./Eng. Orgest MERTIKA



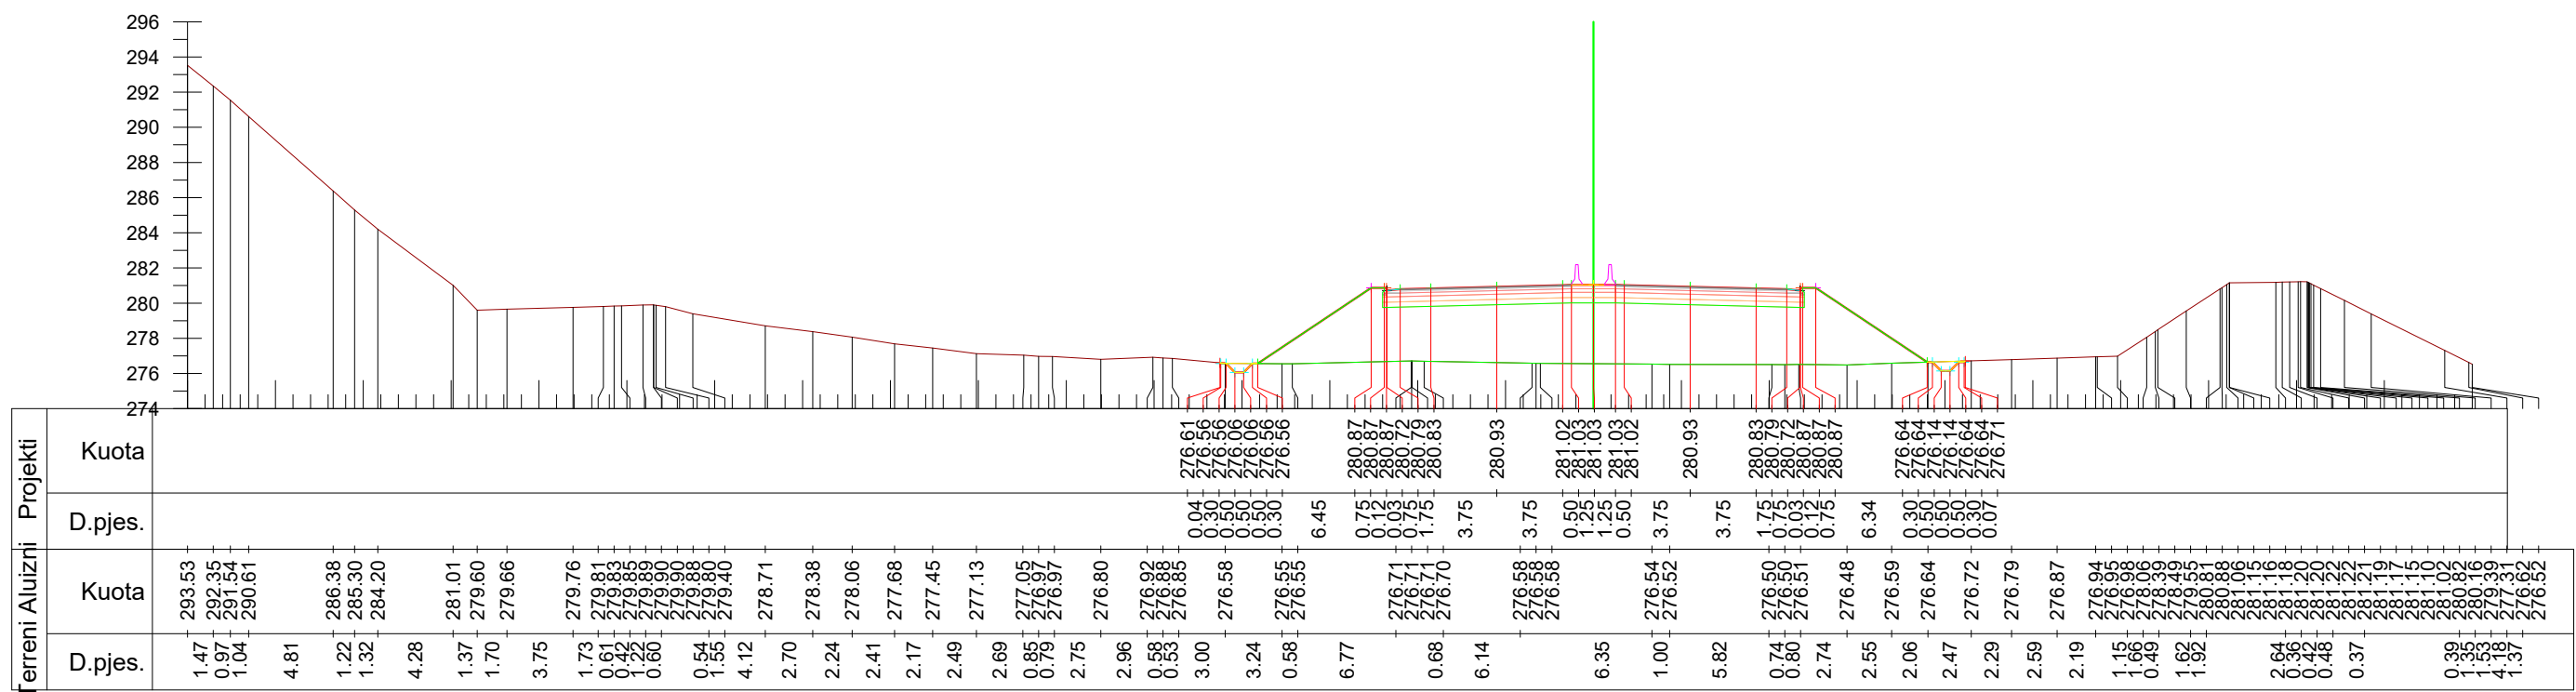

Km. 20+200



**INVESTITORI / INVESTOR**  
**"Autoriteti Rrugor Shqiptar"**

Address: Rr. "Sami Frasher", Nr 33, Tirane  
 Mob: 04 222 3600  
 E-mail: info@arrsh.gov.al



JV: "InfraKonsult" shpk & "HMK-Consulting" shpk



"Studim Projektim - Zgjerimi i segmentit rrugor  
 dalje Elbasan-Prenjas-Qafe Thane", (Faza VII) /  
 "Design Study of road segment exit  
 Elbasan-Prenjas-Qafe Thane" (Phase VII)

**Profillet Terthore /  
 Cross Sections**

FAZA - PROJEKT ZBATIM  
 PHASE - DETAIL DESIGN


SHKALLA  
 SCALE 1:400

Date: Tirane, 2023

VIZATIMI Nr:  
 PAGE No: E (39)

PROJEKTUES:  
 DESIGN ENGINEERS:

Ing./Eng. Sokol METOJA  
 Ing./Eng. Redi STRUGA  
 Ing./Eng. Orgest MERTIKA

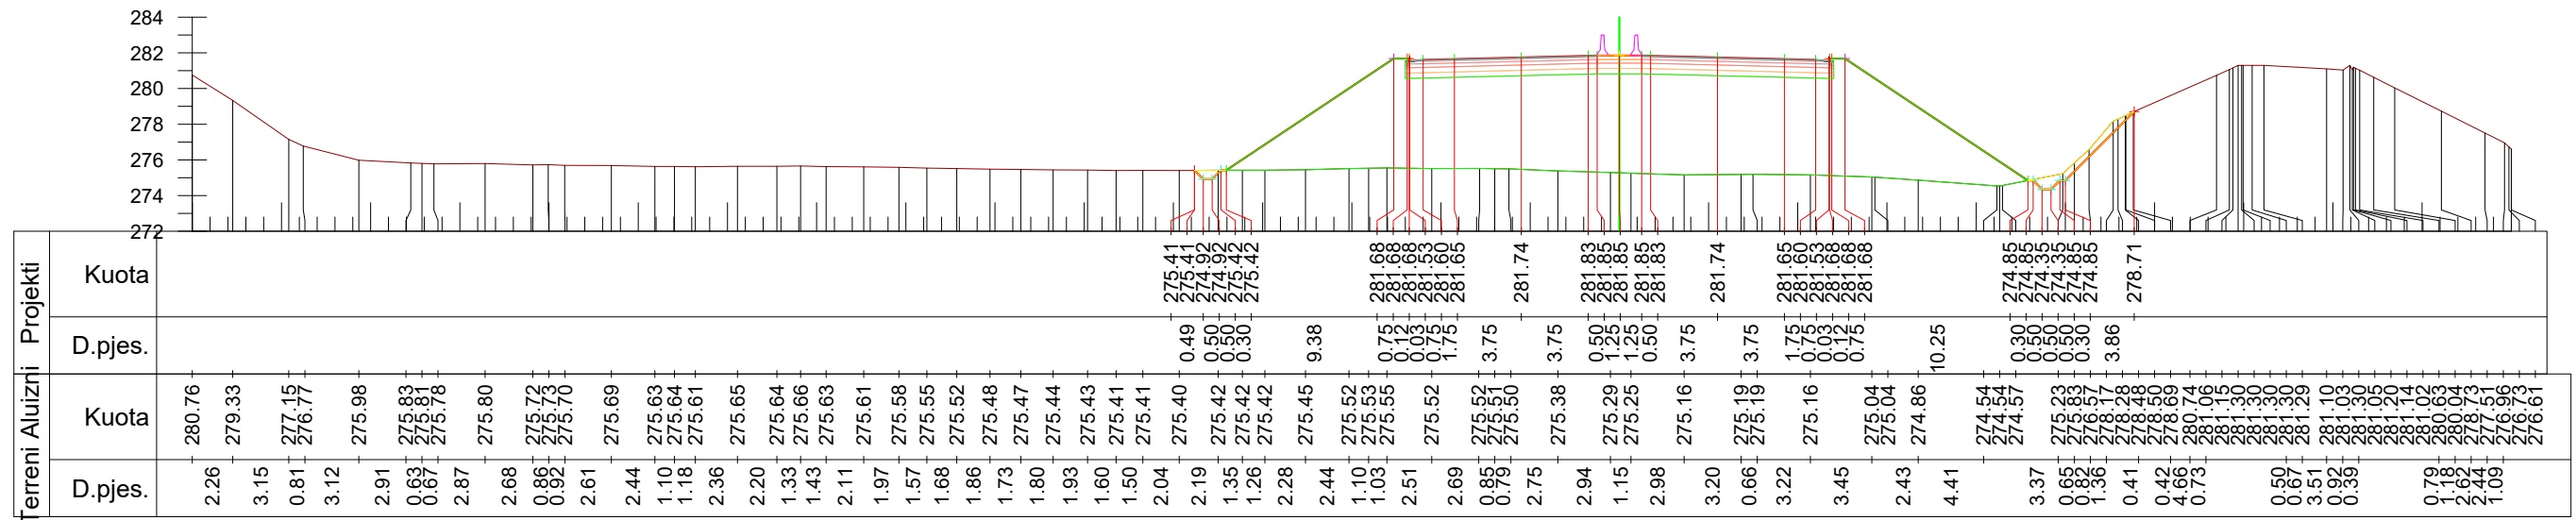

Km. 20+300



**INVESTITORI / INVESTOR**  
**"Autoriteti Rrugor Shqiptar"**

Address: Rr. "Sami Frasher", Nr 33, Tirane  
 Mob: 04 222 3600  
 E-mail: info@arrsh.gov.al



JV: "InfraKonsult" shpk & "HMK-Consulting" shpk



"Studim Projektim - Zgjerimi i segmentit rrugor  
 dalje Elbasan-Prenjas-Qafe Thane", (Faza VII) /  
 "Design Study of road segment exit  
 Elbasan-Prenjas-Qafe Thane" (Phase VII)

**Profilet Terthore /  
 Cross Sections**

FAZA - PROJEKT ZBATIM  
 PHASE - DETAIL DESIGN

SHKALLA  
 SCALE 1:400


Date: Tirane, 2023

VIZATIMI Nr:  
 PAGE No: E (40)

PROJEKTUES:  
 DESIGN ENGINEERS:

Ing./Eng. Sokol METOJA  
 Ing./Eng. Redi STRUGA  
 Ing./Eng. Orgest MERTIKA



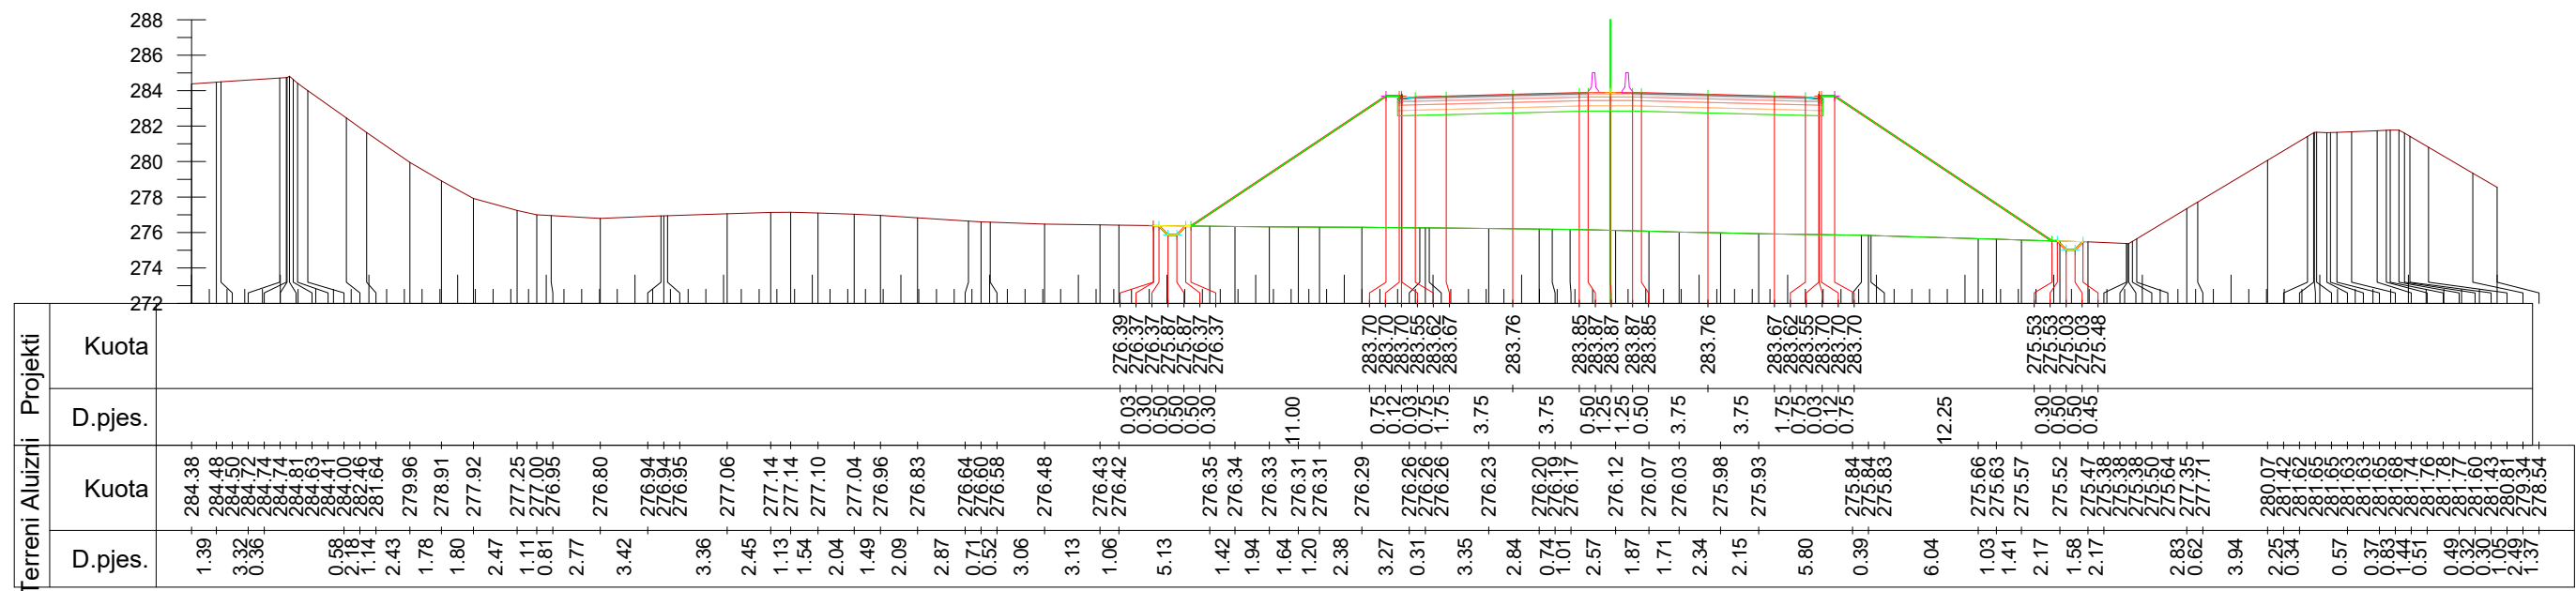

Km. 20+400



**INVESTITORI / INVESTOR**  
**"Autoriteti Rrugor Shqiptar"**

Address: Rr. "Sami Frasher", Nr 33, Tirane  
 Mob: 04 222 3600  
 E-mail: info@arrsh.gov.al



JV: "InfraKonsult" shpk & "HMK-Consulting" shpk



"Studim Projektim - Zgjerimi i segmentit rrugor  
 dalje Elbasan-Prenjas-Qafe Thane", (Faza VII) /  
 "Design Study of road segment exit  
 Elbasan-Prenjas-Qafe Thane" (Phase VII)

**Profillet Terthore /  
 Cross Sections**

FAZA - PROJEKT ZBATIM  
 PHASE - DETAIL DESIGN


SHKALLA  
 SCALE 1:400

Date: Tirane, 2023

VIZATIMI Nr:  
 PAGE No: E (41)

PROJEKTUES:  
 DESIGN ENGINEERS:

Ing./Eng. Sokol METOJA  
 Ing./Eng. Redi STRUGA  
 Ing./Eng. Orgest MERTIKA

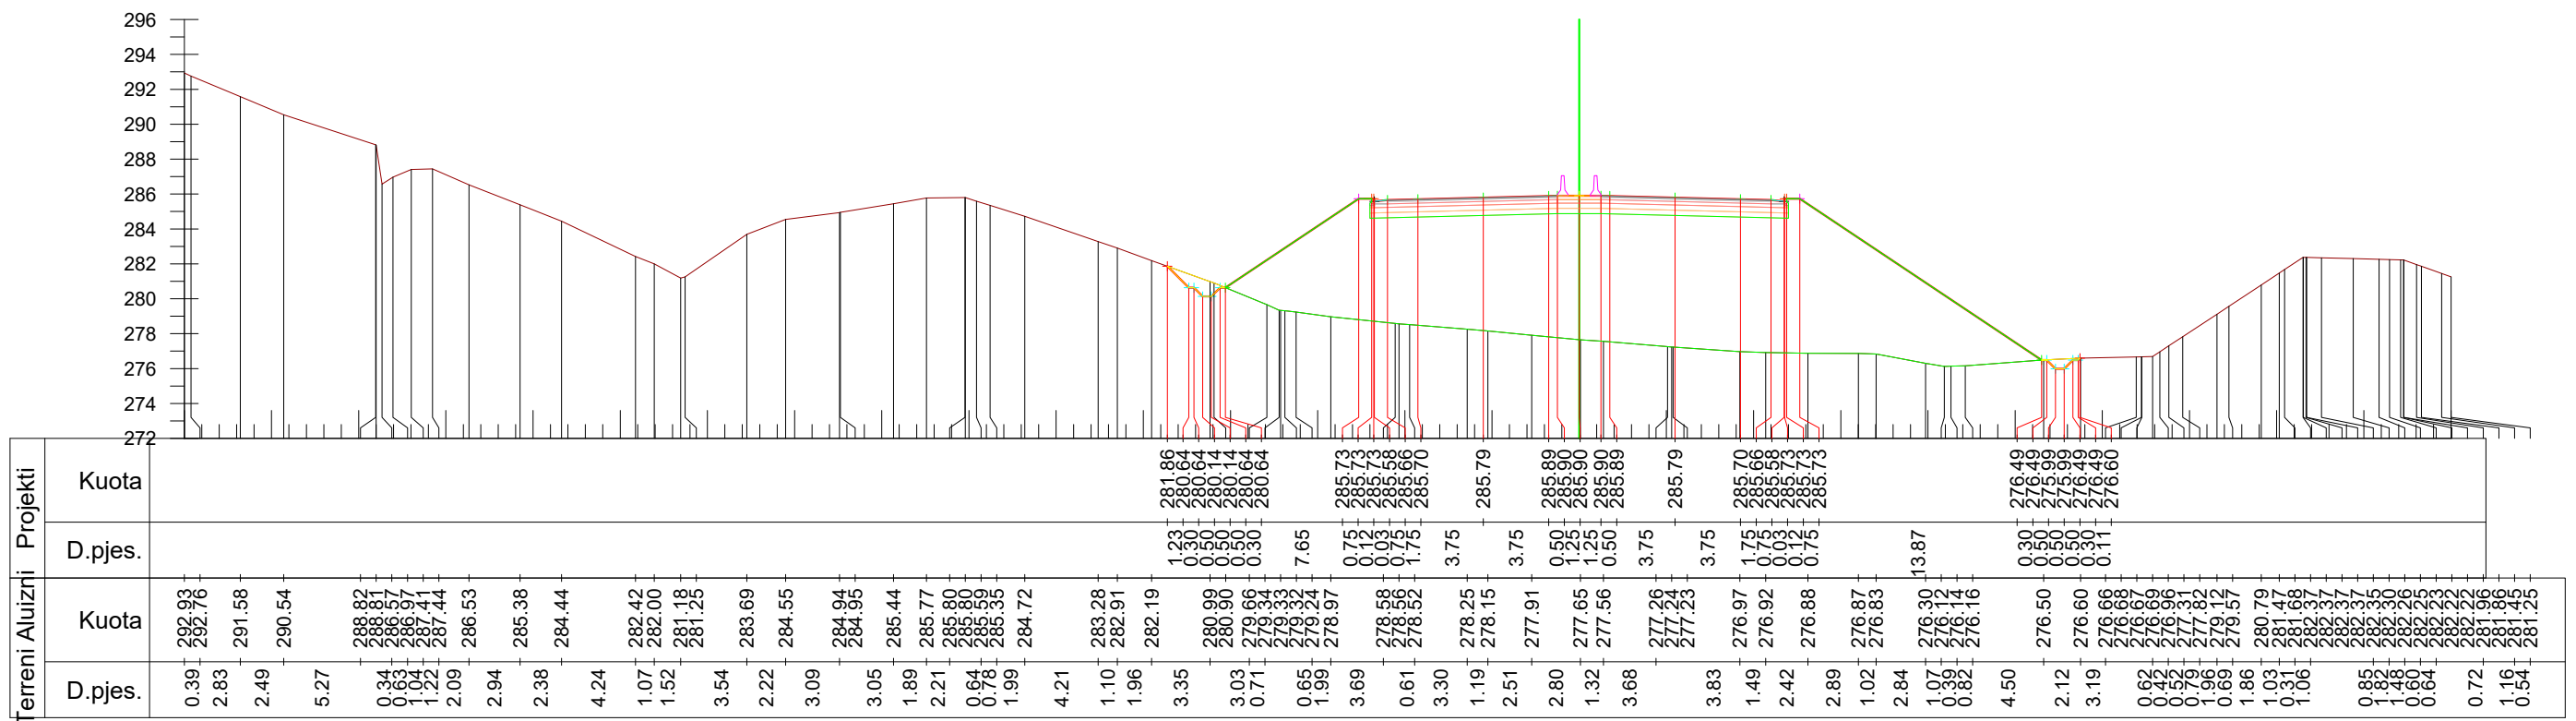

Km. 20+500



**INVESTITORI / INVESTOR**  
**"Autoriteti Rrugor Shqiptar"**

Address: Rr. "Sami Frasher", Nr 33, Tirane  
 Mob: 04 222 3600  
 E-mail: info@arrsh.gov.al



JV: "InfraKonsult" shpk & "HMK-Consulting" shpk



"Studim Projektim - Zgjerimi i segmentit rrugor  
 dalje Elbasan-Prenjas-Qafe Thane", (Faza VII) /  
 "Design Study of road segment exit  
 Elbasan-Prenjas-Qafe Thane" (Phase VII)

**Profillet Terthore /  
 Cross Sections**

FAZA - PROJEKT ZBATIM  
 PHASE - DETAIL DESIGN


SHKALLA  
 SCALE 1:400

Date: Tirane, 2023

VIZATIMI Nr: E (42)  
 PAGE No:

PROJEKTUES:  
 DESIGN ENGINEERS:

Ing./Eng. Sokol METOJA  
 Ing./Eng. Redi STRUGA  
 Ing./Eng. Orgest MERTIKA

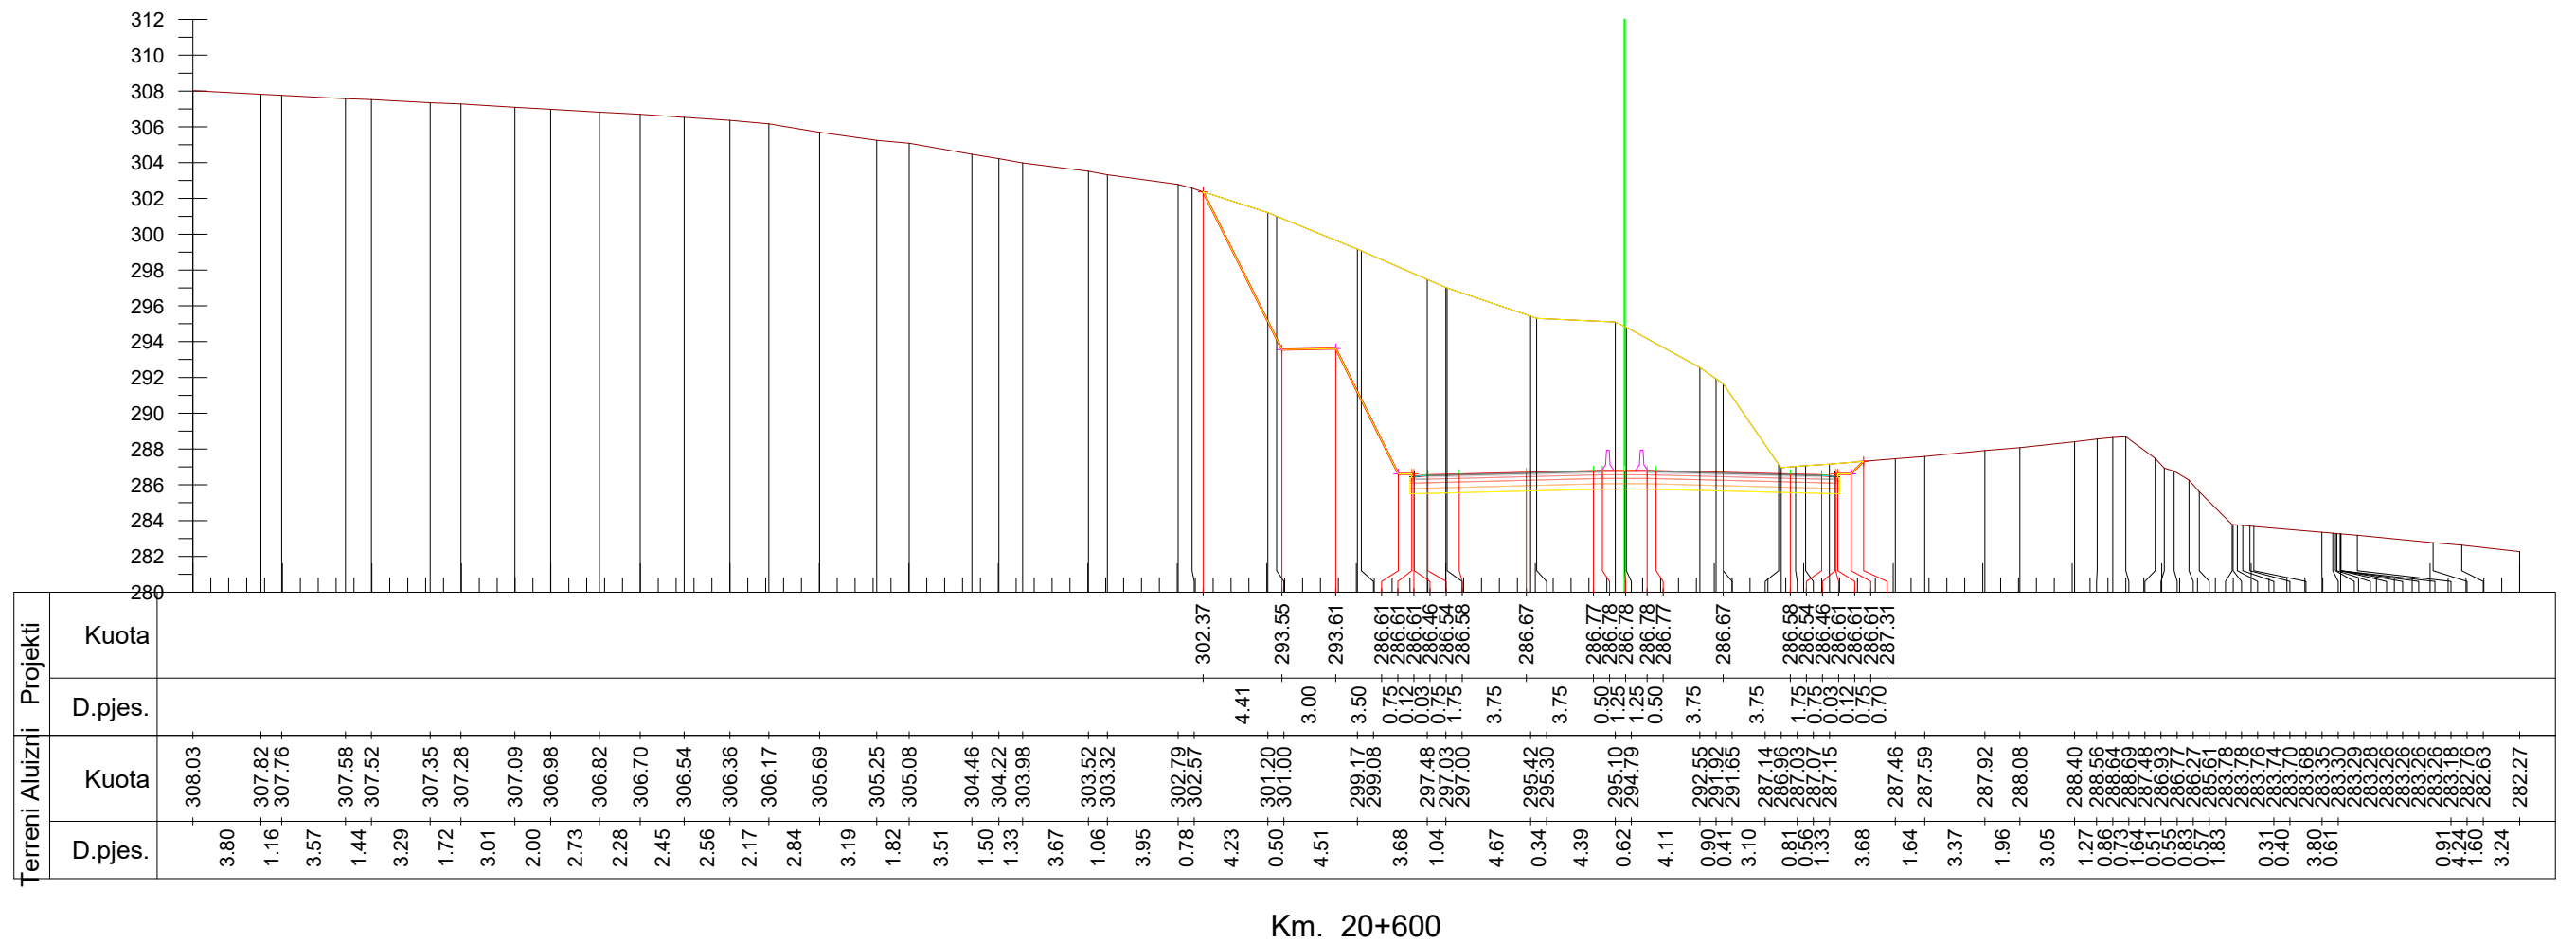

Km. 20+600


**INVESTITORI / INVESTOR**  
**"Autoriteti Rrugor Shqiptar"**  
 Address: Rr. "Sami Frasher", Nr 33, Tirane  
 Mob: 04 222 3600  
 E-mail: info@arrsh.gov.al

**InfraKonsult**  
 konsultance inzhinierike  
**HMK-CONSULTING SH.P.K**  
 Konsulence-Projektim-Mbikqurje  
**JV: "InfraKonsult" shpk & "HMK-Consulting" shpk**

"Studim Projektim - Zgjerimi i segmentit rrugor  
 dalje Elbasan-Prenjas-Qafe Thane", (Faza VII) /  
 "Design Study of road segment exit  
 Elbasan-Prenjas-Qafe Thane" (Phase VII)  
**Profilet Terthore /  
 Cross Sections**

FAZA - PROJEKT ZBATIM  
 PHASE - DETAIL DESIGN  
 SHKALLA  
 SCALE 1:400 Date: Tirane, 2023  
 VIZATIMI Nr: E (43)  
 PAGE No:

**PROJEKTUES:  
 DESIGN ENGINEERS:**  
 Ing./Eng. Sokol METOJA  
 Ing./Eng. Redi STRUGA  
 Ing./Eng. Orgest MERTIKA

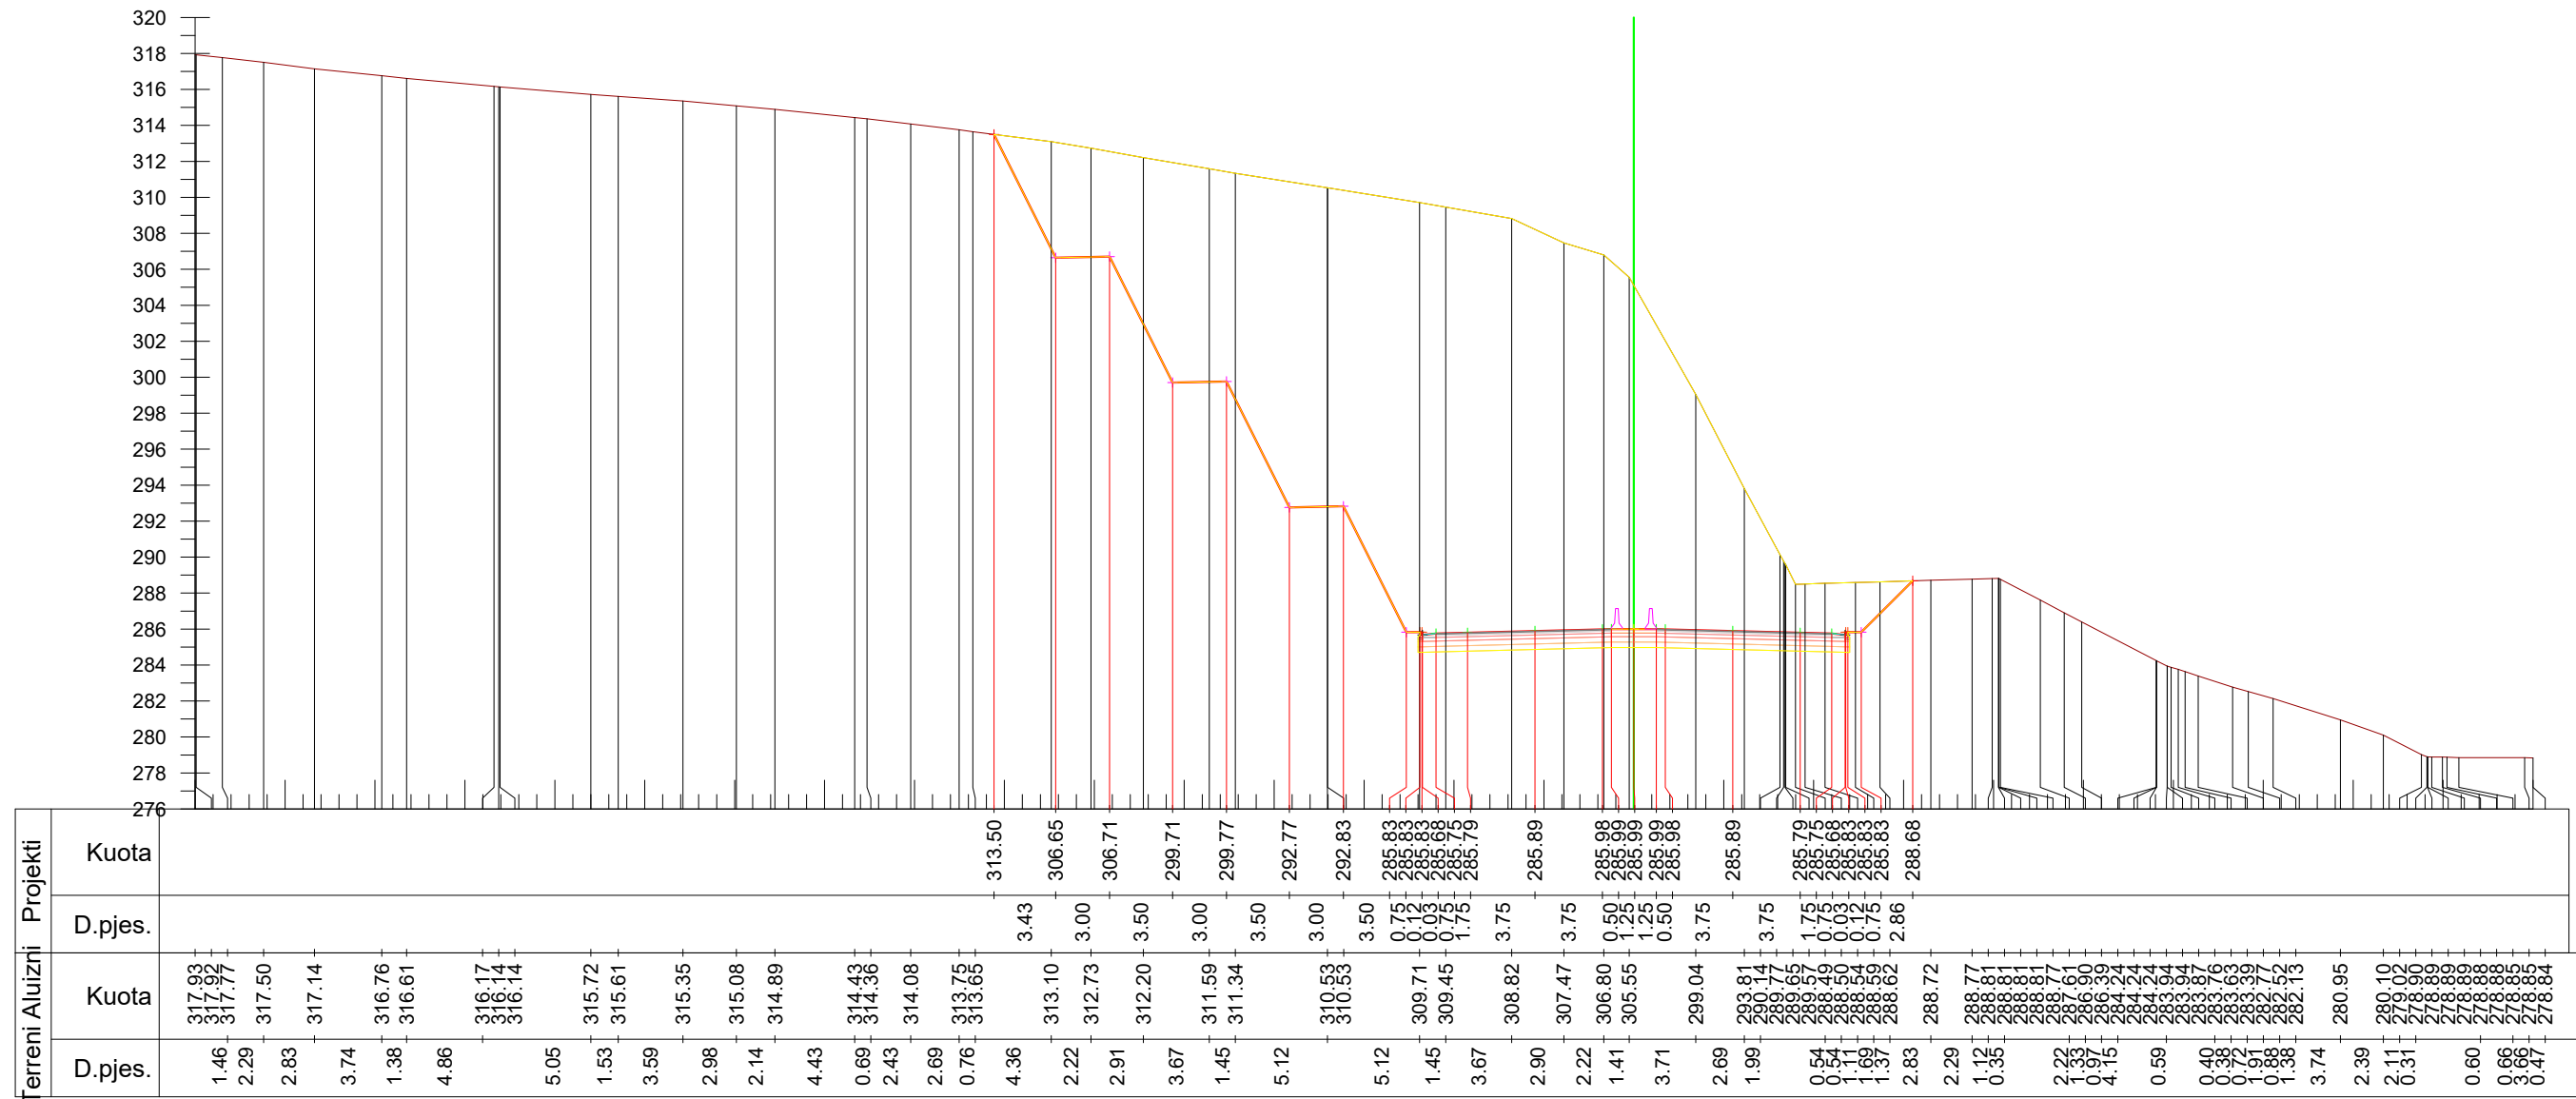

Km. 20+700



**INVESTITORI / INVESTOR**  
**"Autoriteti Rrugor Shqiptar"**

Address: Rr. "Sami Frasher", Nr 33, Tirane  
Mob: 04 222 3600  
E-mail: info@arrsh.gov.al



JV: "InfraKonsult" shpk & "HMK-Consulting" shpk



"Studim Projektim - Zgjerimi i segmentit rrugor dalje Elbasan-Prenjas-Qafe Thane", (Faza VII) / "Design Study of road segment exit Elbasan-Prenjas-Qafe Thane" (Phase VII)

**Profilet Terthore / Cross Sections**

FAZA - PROJEKT ZBATIM  
PHASE - DETAIL DESIGN


SHKALLA  
SCALE 1:400

Date: Tirane, 2023

VIZATIMI Nr: E (44)  
PAGE No:

PROJEKTUES:  
DESIGN ENGINEERS:

Ing./Eng. Sokol METOJA  
Ing./Eng. Redi STRUGA  
Ing./Eng. Orgest MERTIKA

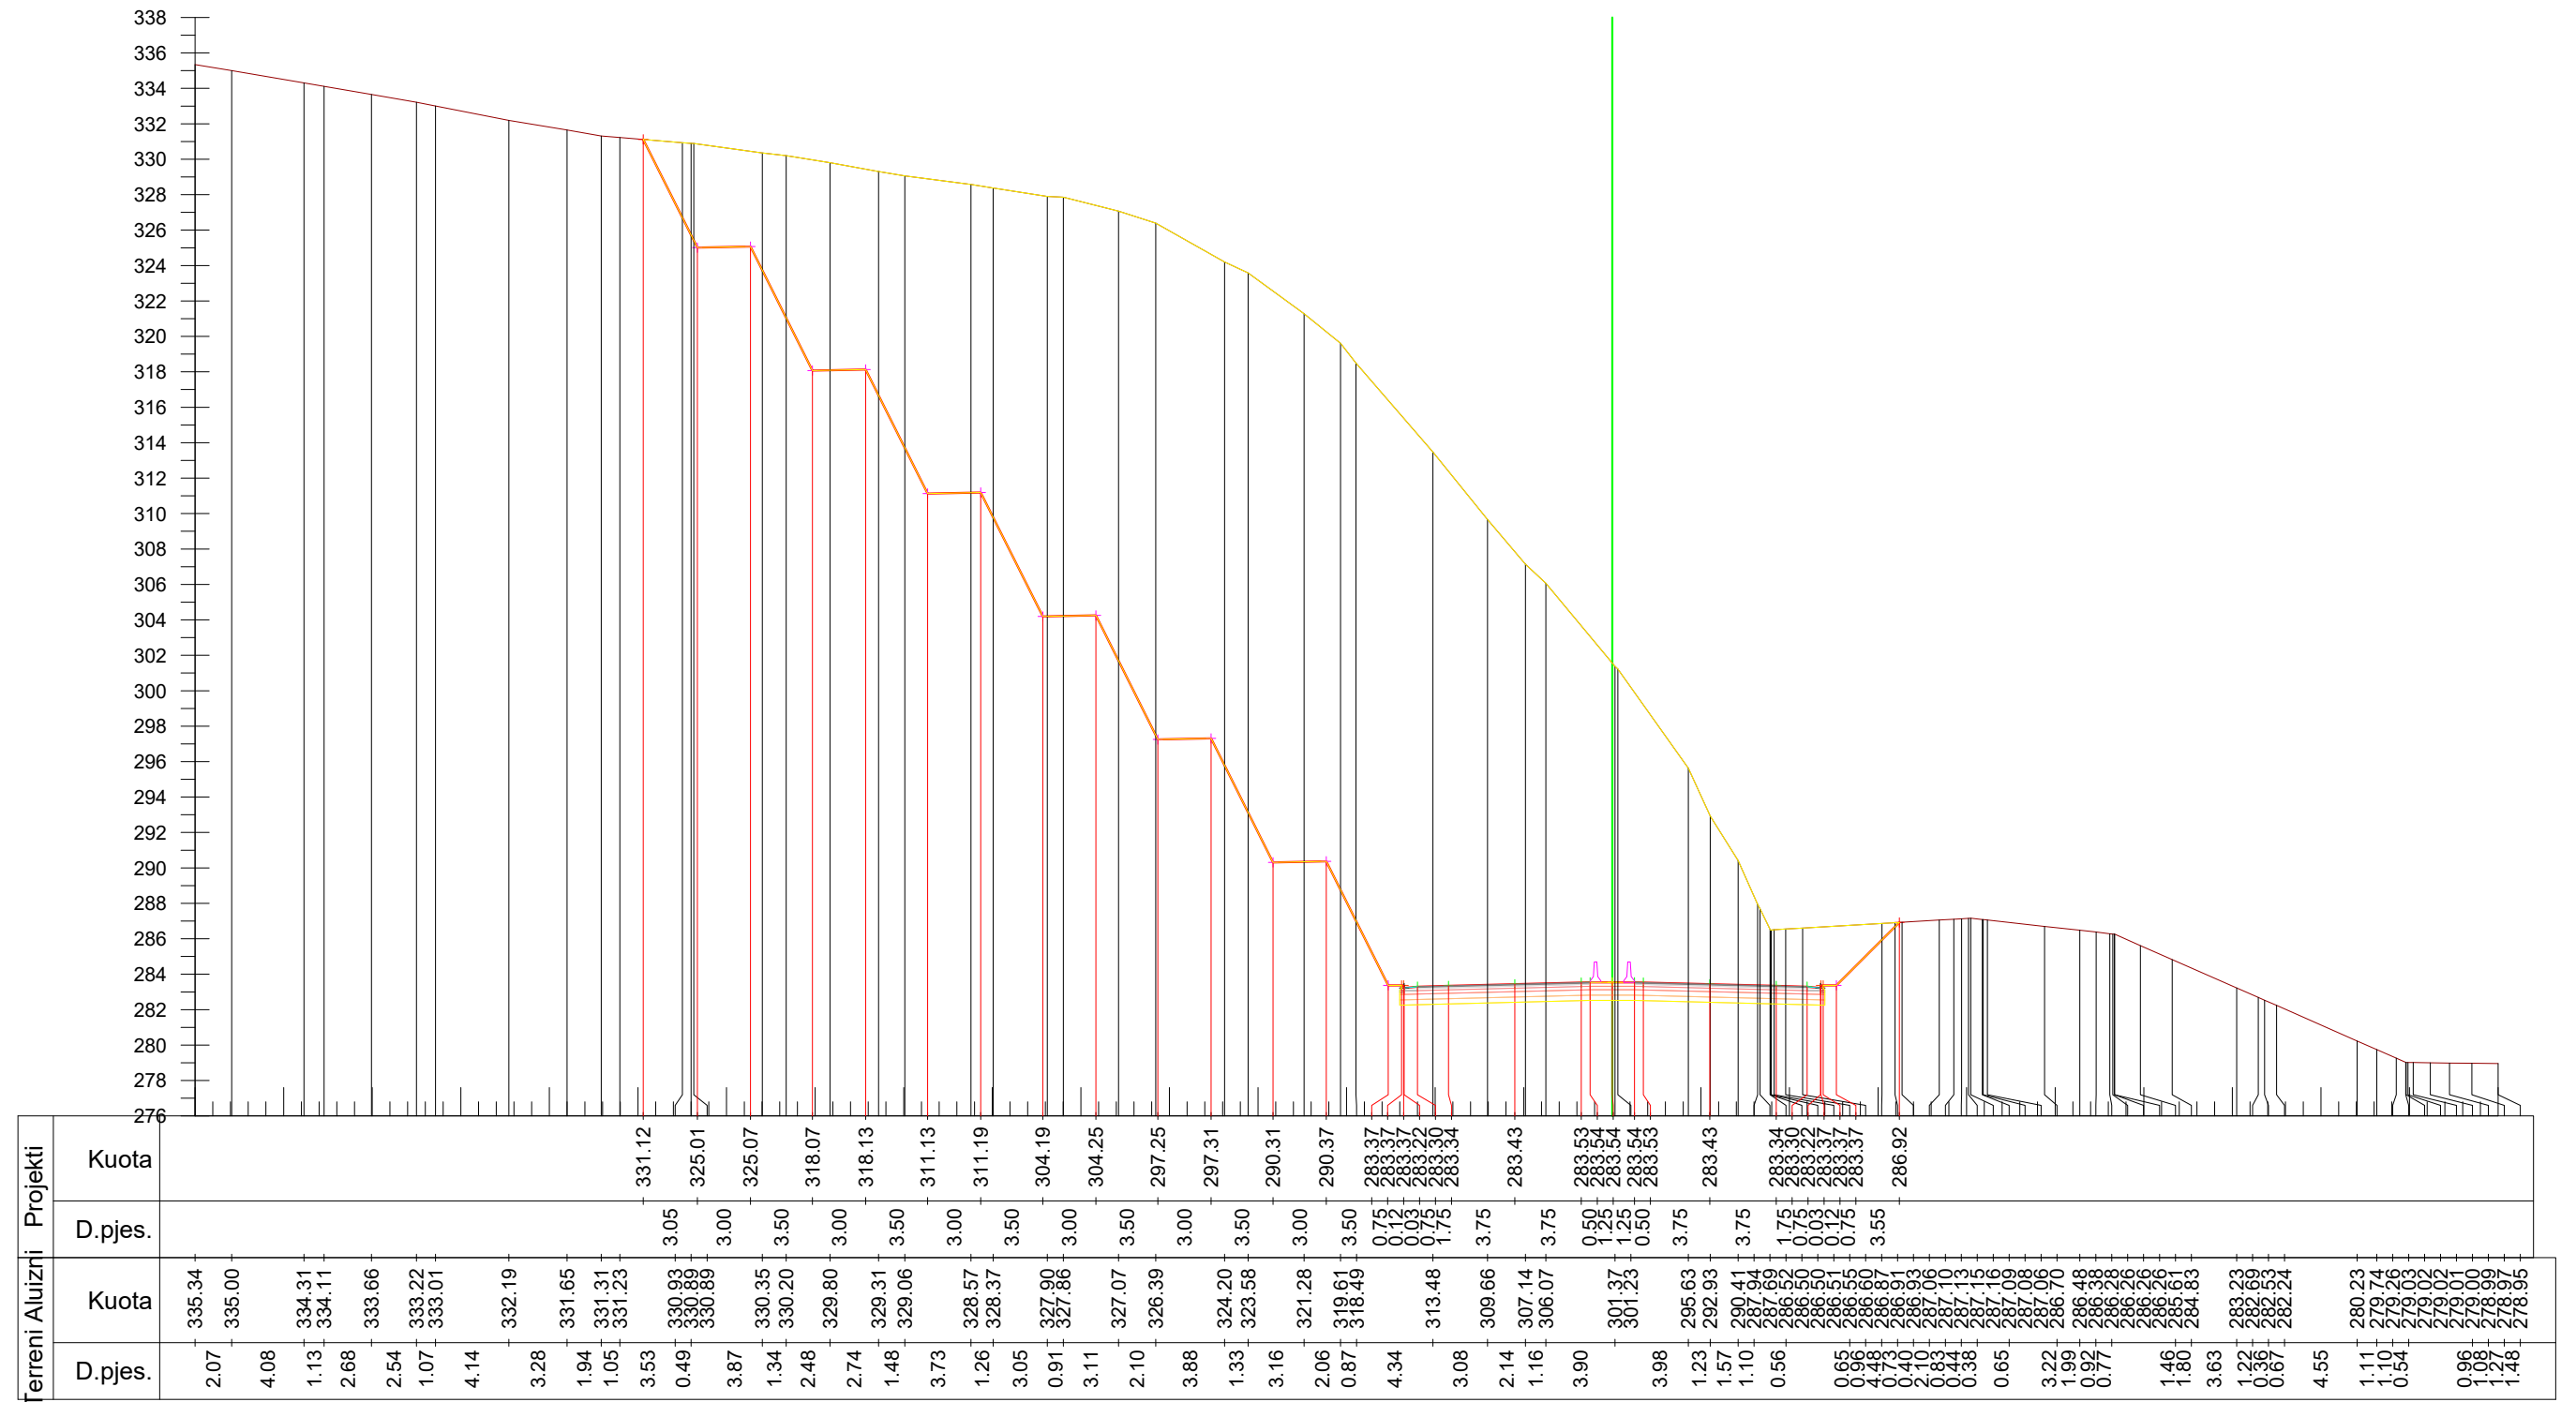

Km. 20+800



**INVESTITORI / INVESTOR**  
**"Autoriteti Rrugor Shqiptar"**

Address: Rr. "Sami Frasher", Nr 33, Tirane  
 Mob: 04 222 3600  
 E-mail: info@arrsh.gov.al



JV: "InfraKonsult" shpk & "HMK-Consulting" shpk



"Studim Projektim - Zgjerimi i segmentit rrugor  
 dalje Elbasan-Prenjas-Qafe Thane", (Faza VII) /  
 "Design Study of road segment exit  
 Elbasan-Prenjas-Qafe Thane" (Phase VII)

**Profilat Terthore /**  
**Cross Sections**

FAZA - PROJEKT ZBATIM  
 PHASE - DETAIL DESIGN


SHKALLA  
 SCALE 1:400

Date: Tirane, 2023

VIZATIMI Nr: E (45)  
 PAGE No:

PROJEKTUES:  
 DESIGN ENGINEERS:

Ing./Eng. Sokol METOJA  
 Ing./Eng. Redi STRUGA  
 Ing./Eng. Orgest MERTIKA

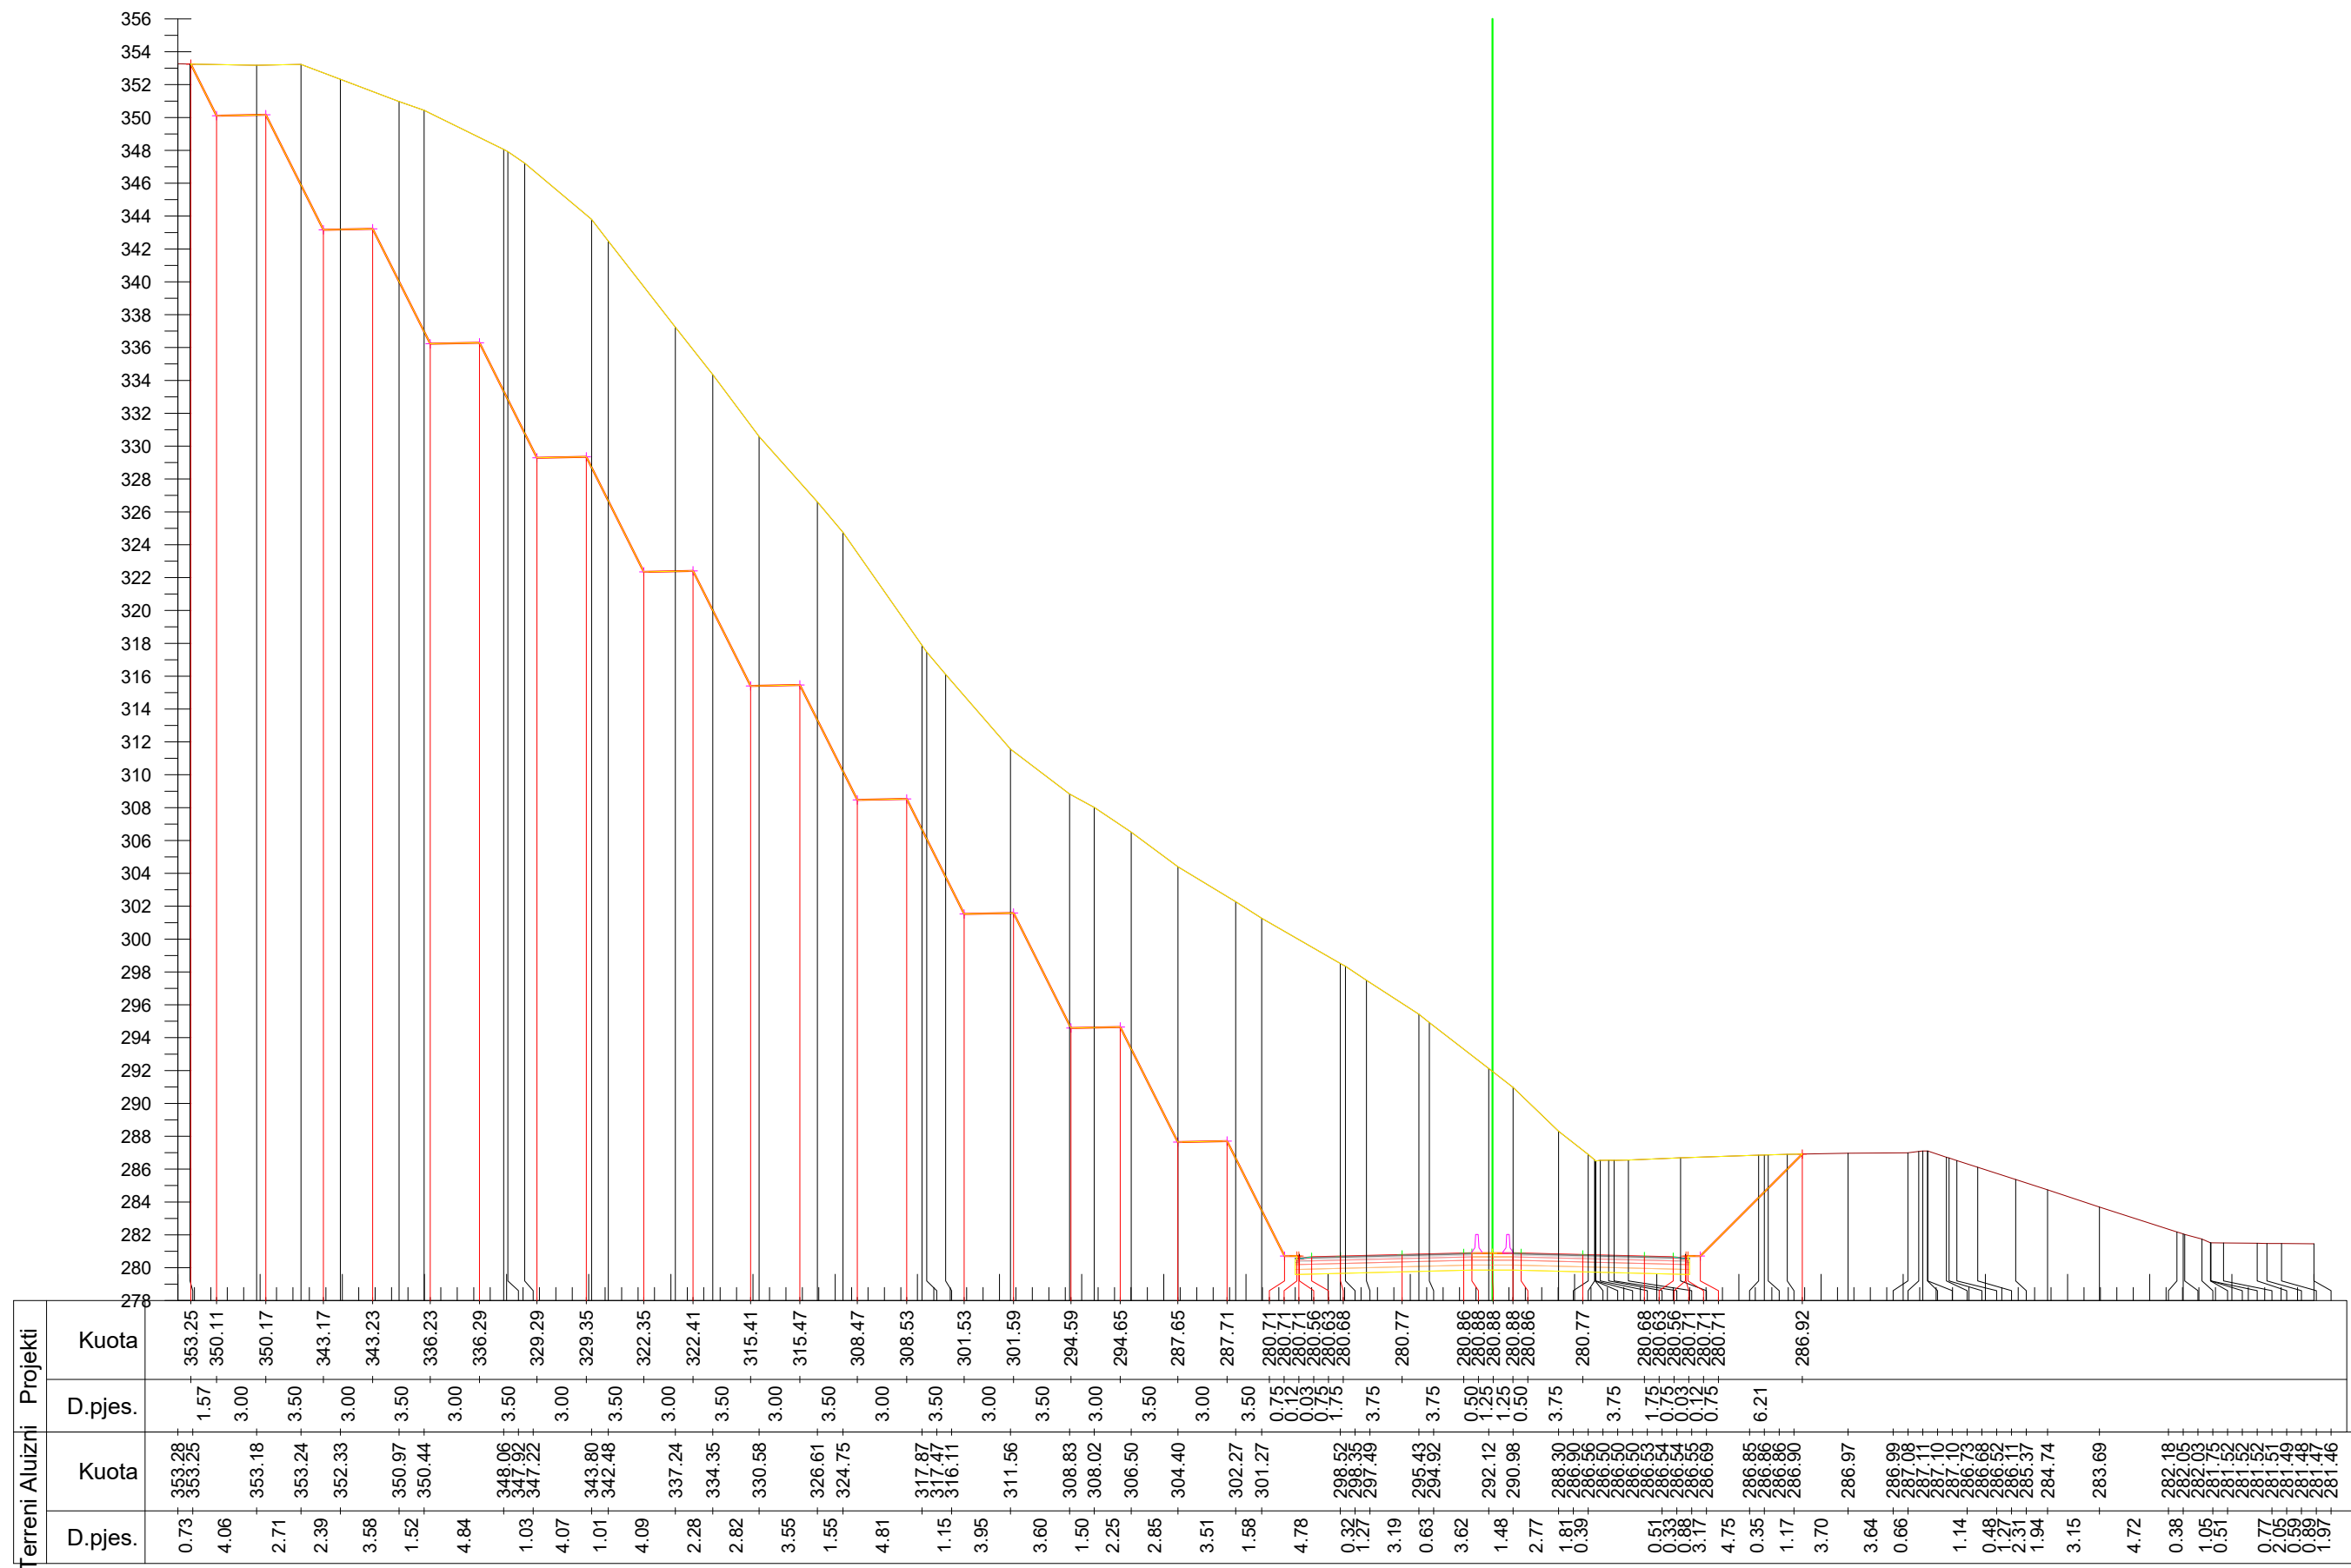

Km. 20+900



**INVESTITORI / INVESTOR**  
**"Autoriteti Rrugor Shqiptar"**

Address: Rr. "Sami Frasher", Nr 33, Tirane  
 Mob: 04 222 3600  
 E-mail: info@arrsh.gov.al



**JV: "InfraKonsult" shpk & "HMK-Consulting" shpk**

"Studim Projektim - Zgjerimi i segmentit rrugor  
 dalje Elbasan-Prenjas-Qafe Thane", (Faza VII) /  
 "Design Study of road segment exit  
 Elbasan-Prenjas-Qafe Thane" (Phase VII)

**Profillet Terthore /  
 Cross Sections**


**FAZA - PROJEKT ZBATIM  
 PHASE - DETAIL DESIGN**

**SHKALLA  
 SCALE 1:400** Date: Tirane, 2023

**VIZATIMI Nr:  
 PAGE No: E (46)**

**PROJEKTUES:  
 DESIGN ENGINEERS:**

Ing./Eng. Sokol METOJA  
 Ing./Eng. Redi STRUGA  
 Ing./Eng. Orgest MERTIKA

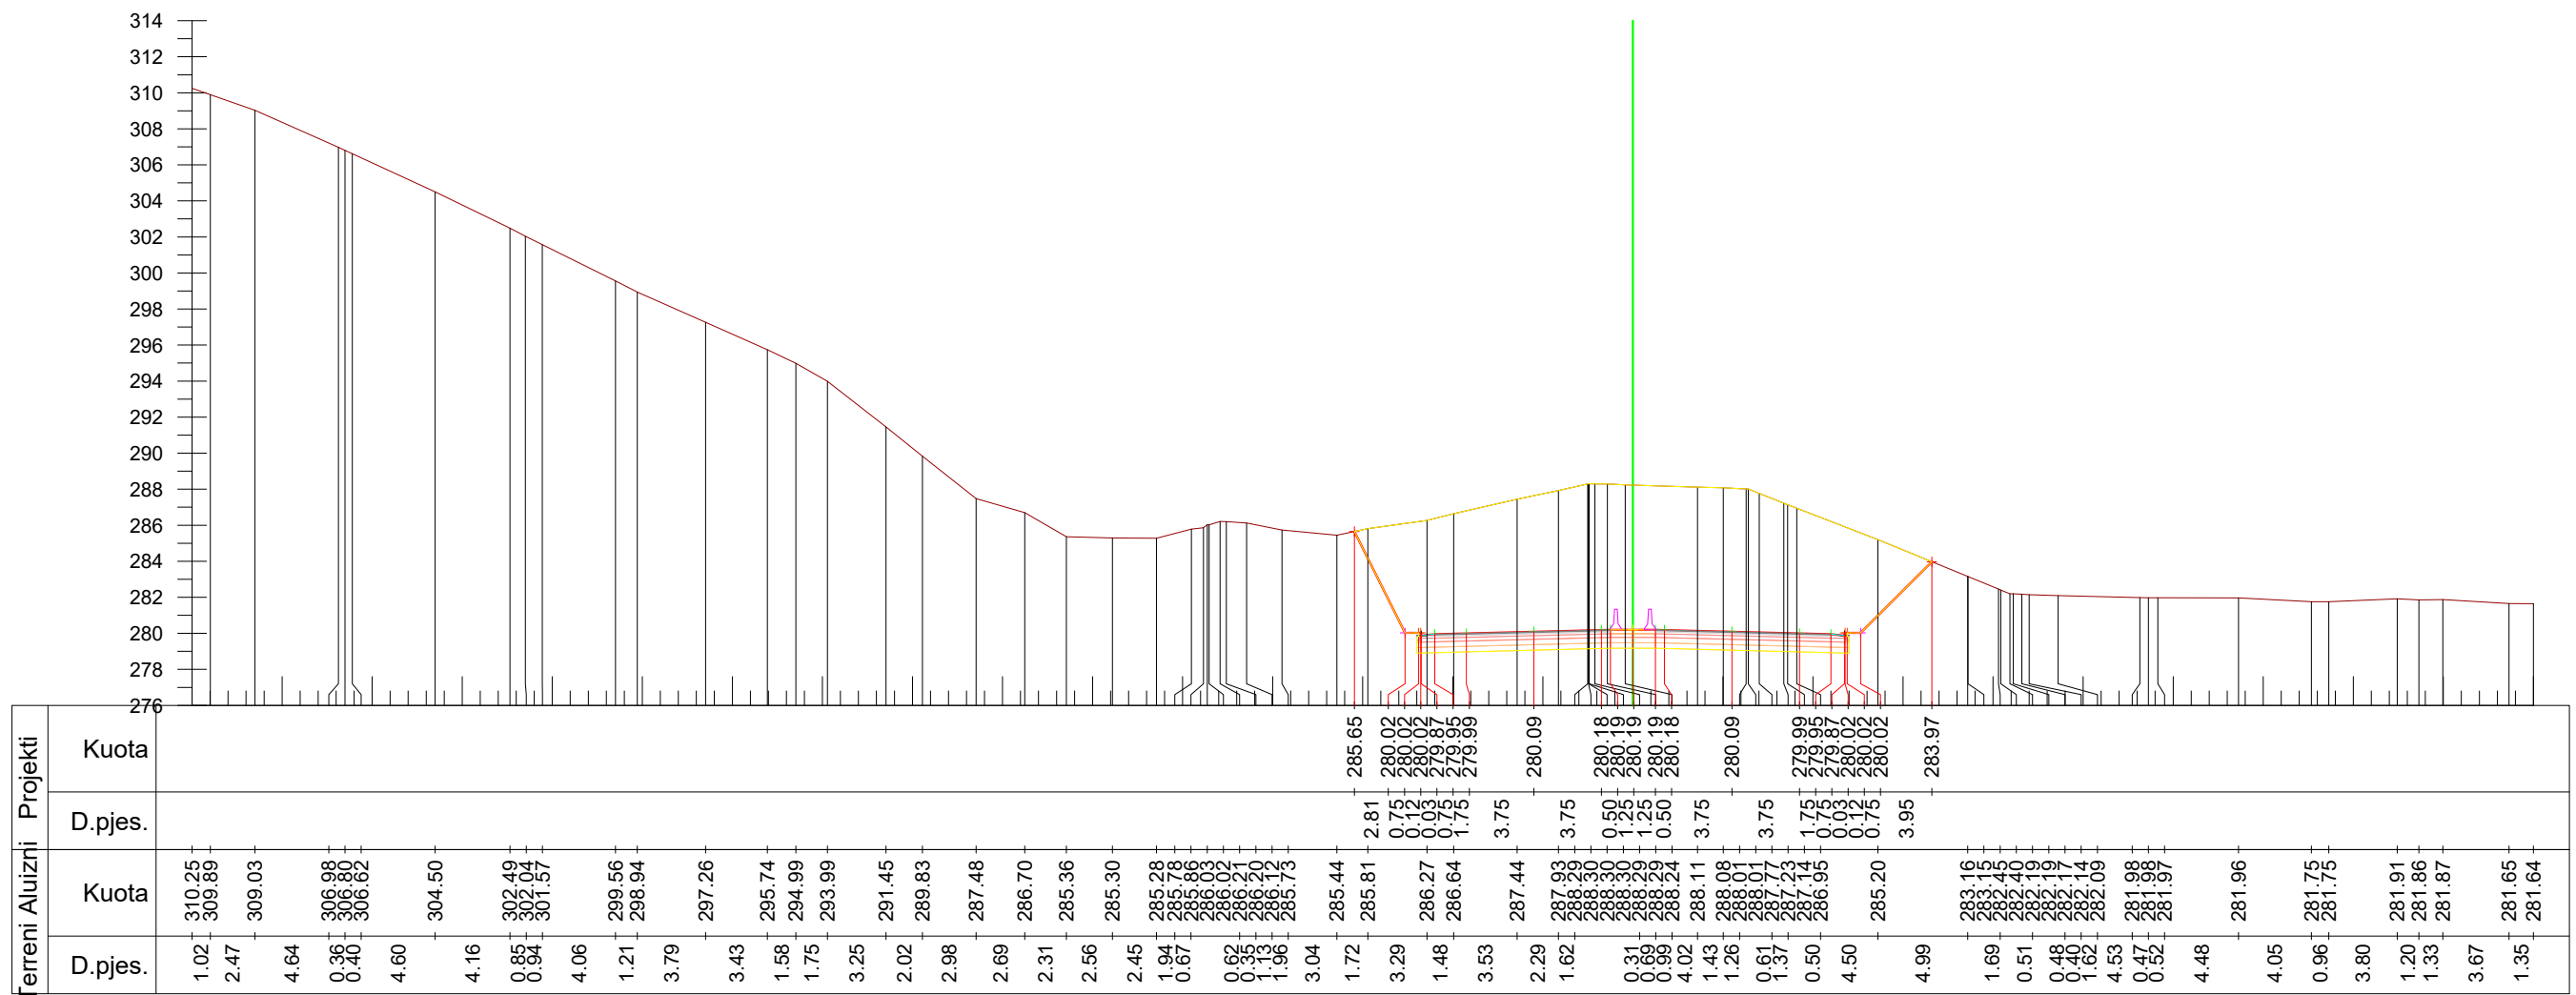

Km. 21+000



**INVESTITORI / INVESTOR**  
**"Autoriteti Rrugor Shqiptar"**

Address: Rr. "Sami Frasher", Nr 33, Tirane  
 Mob: 04 222 3600  
 E-mail: info@arrsh.gov.al



JV: "InfraKonsult" shpk & "HMK-Consulting" shpk



"Studim Projektim - Zgjerimi i segmentit rrugor  
 dalje Elbasan-Prenjas-Qafe Thane", (Faza VII) /  
 "Design Study of road segment exit  
 Elbasan-Prenjas-Qafe Thane" (Phase VII)

**Profillet Terthore /  
 Cross Sections**

FAZA - PROJEKT ZBATIM  
 PHASE - DETAIL DESIGN


SHKALLA  
 SCALE 1:400

Date: Tirane, 2023

VIZATIMI Nr:  
 PAGE No: E (47)

PROJEKTUES:  
 DESIGN ENGINEERS:

Ing./Eng. Sokol METOJA  
 Ing./Eng. Redi STRUGA  
 Ing./Eng. Orgest MERTIKA

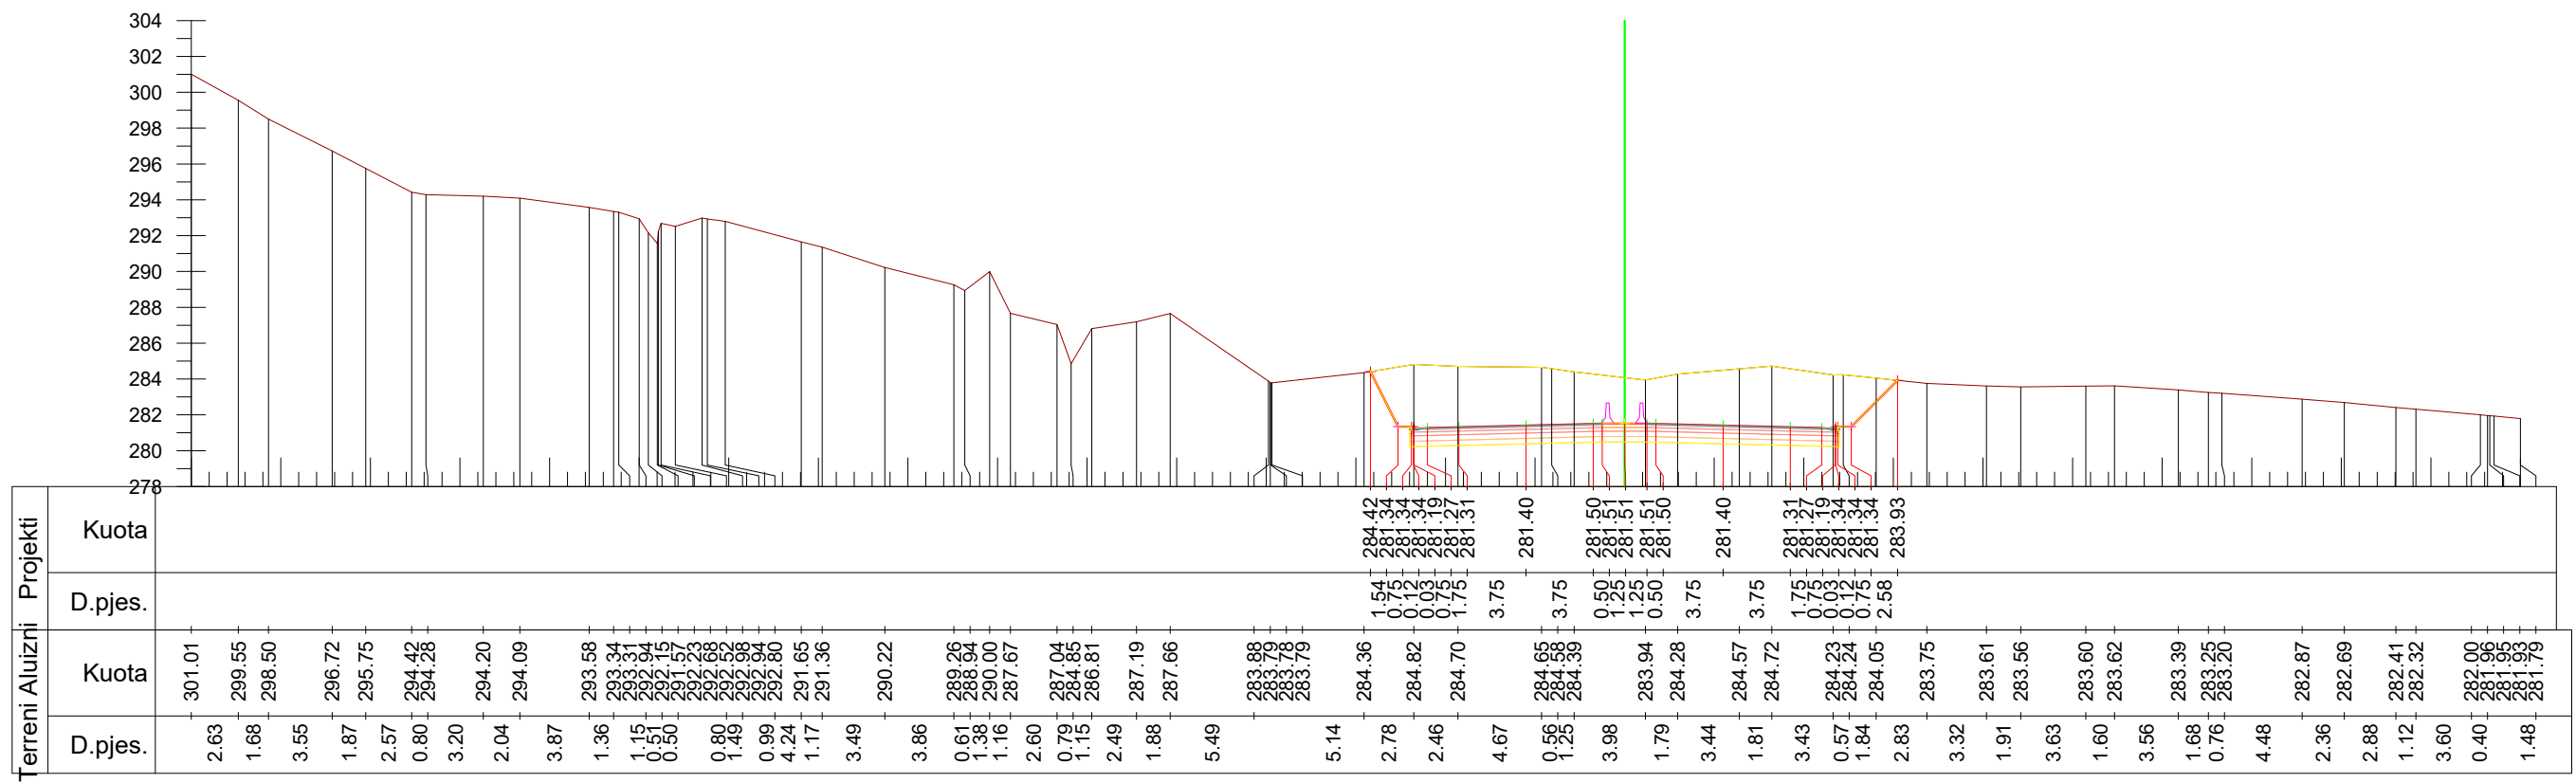

Km. 21+100

**INVESTITORI / INVESTOR**  
**"Autoriteti Rrugor Shqiptar"**  
 Address: Rr. "Sami Frasher", Nr 33, Tirane  
 Mob: 04 222 3600  
 E-mail: info@arrsh.gov.al

**InfraKonsult**  
 konsulence inzhinierike

**HMK-CONSULTING SH.P.K**  
 Konsulence-Projektim-Mbikajurje

**JV: "InfraKonsult" shpk & "HMK-Consulting" shpk**

"Studim Projektim - Zgjerimi i segmentit rrugor  
 dalje Elbasan-Prenjas-Qafe Thane", (Faza VII) /  
 "Design Study of road segment exit  
 Elbasan-Prenjas-Qafe Thane" (Phase VII)

**Profillet Terthore /  
 Cross Sections**

FAZA - PROJEKT ZBATIM  
 PHASE - DETAIL DESIGN


SHKALLA  
 SCALE 1:400 Date: Tirane, 2023

VIZATIMI Nr:  
 PAGE No: E (48)

**PROJEKTUES:  
 DESIGN ENGINEERS:**

Ing./Eng. Sokol METOJA  
 Ing./Eng. Redi STRUGA  
 Ing./Eng. Orgest MERTIKA



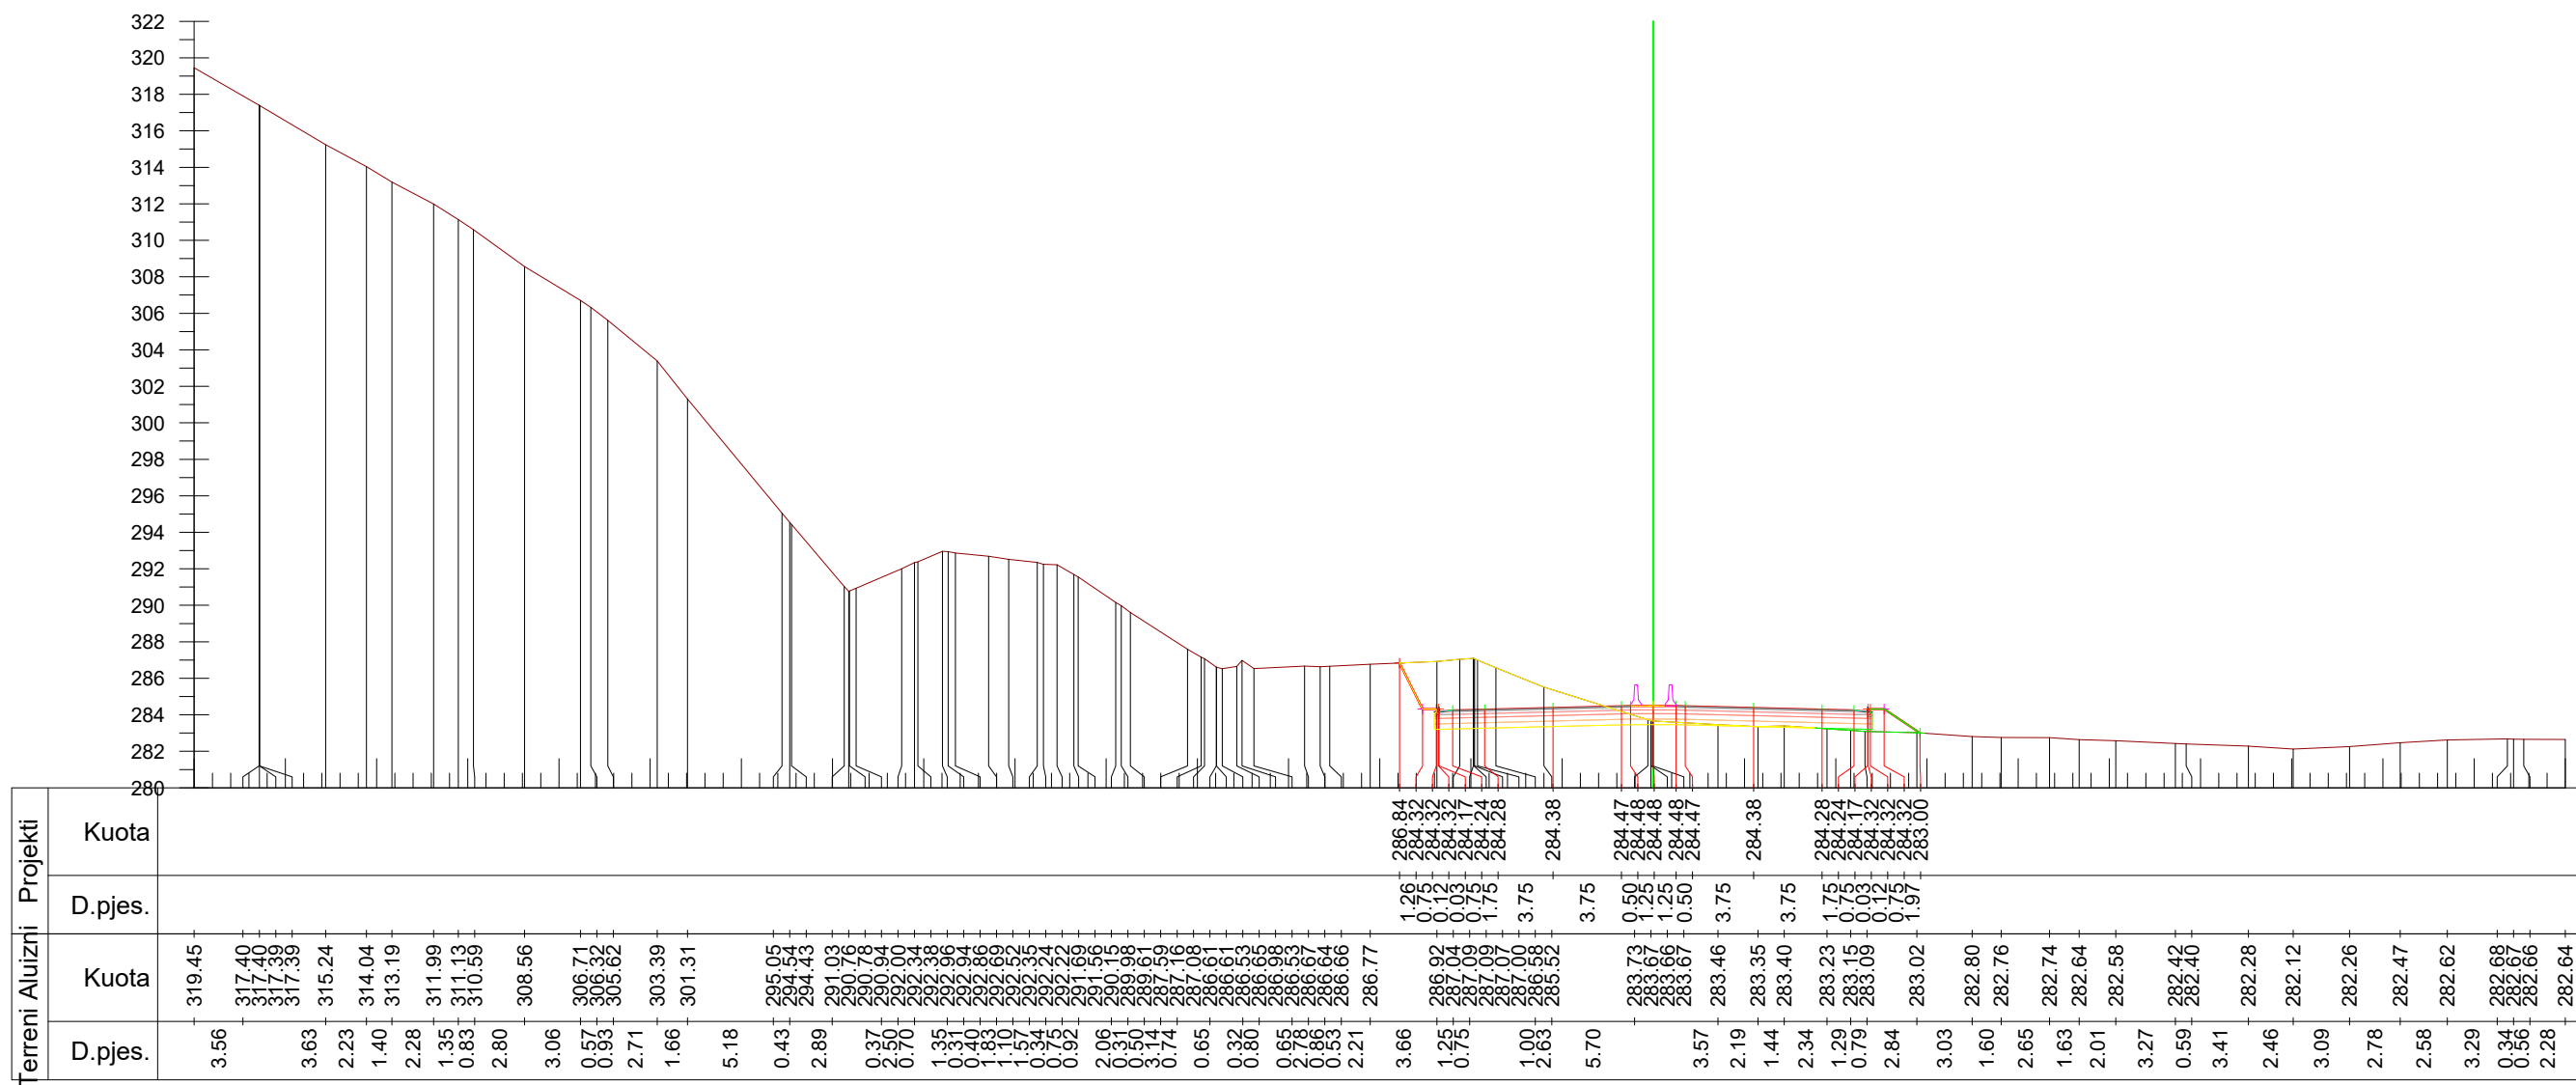

Km. 21+200



**INVESTITORI / INVESTOR**  
**"Autoriteti Rrugor Shqiptar"**

Address: Rr. "Sami Frasherit", Nr 33, Tirane  
 Mob: 04 222 3600  
 E-mail: info@arrsh.gov.al



**JV: "InfraKonsult" shpk & "HMK-Consulting" shpk**



"Studim Projektim - Zgjerimi i segmentit rrugor  
 dalje Elbasan-Prenjas-Qafe Thane", (Faza VII) /  
 "Design Study of road segment exit  
 Elbasan-Prenjas-Qafe Thane" (Phase VII)


**Profilet Terthore /  
 Cross Sections**

FAZA - PROJEKT ZBATIM  
 PHASE - DETAIL DESIGN

SHKALLA SCALE	1:400	Date: Tirane, 2023
VIZATIMI Nr: PAGE No:	E (49)	

PROJEKTUES:  
 DESIGN ENGINEERS:

Ing./Eng. Sokol METOJA  
 Ing./Eng. Redi STRUGA  
 Ing./Eng. Orgest MERTIKA

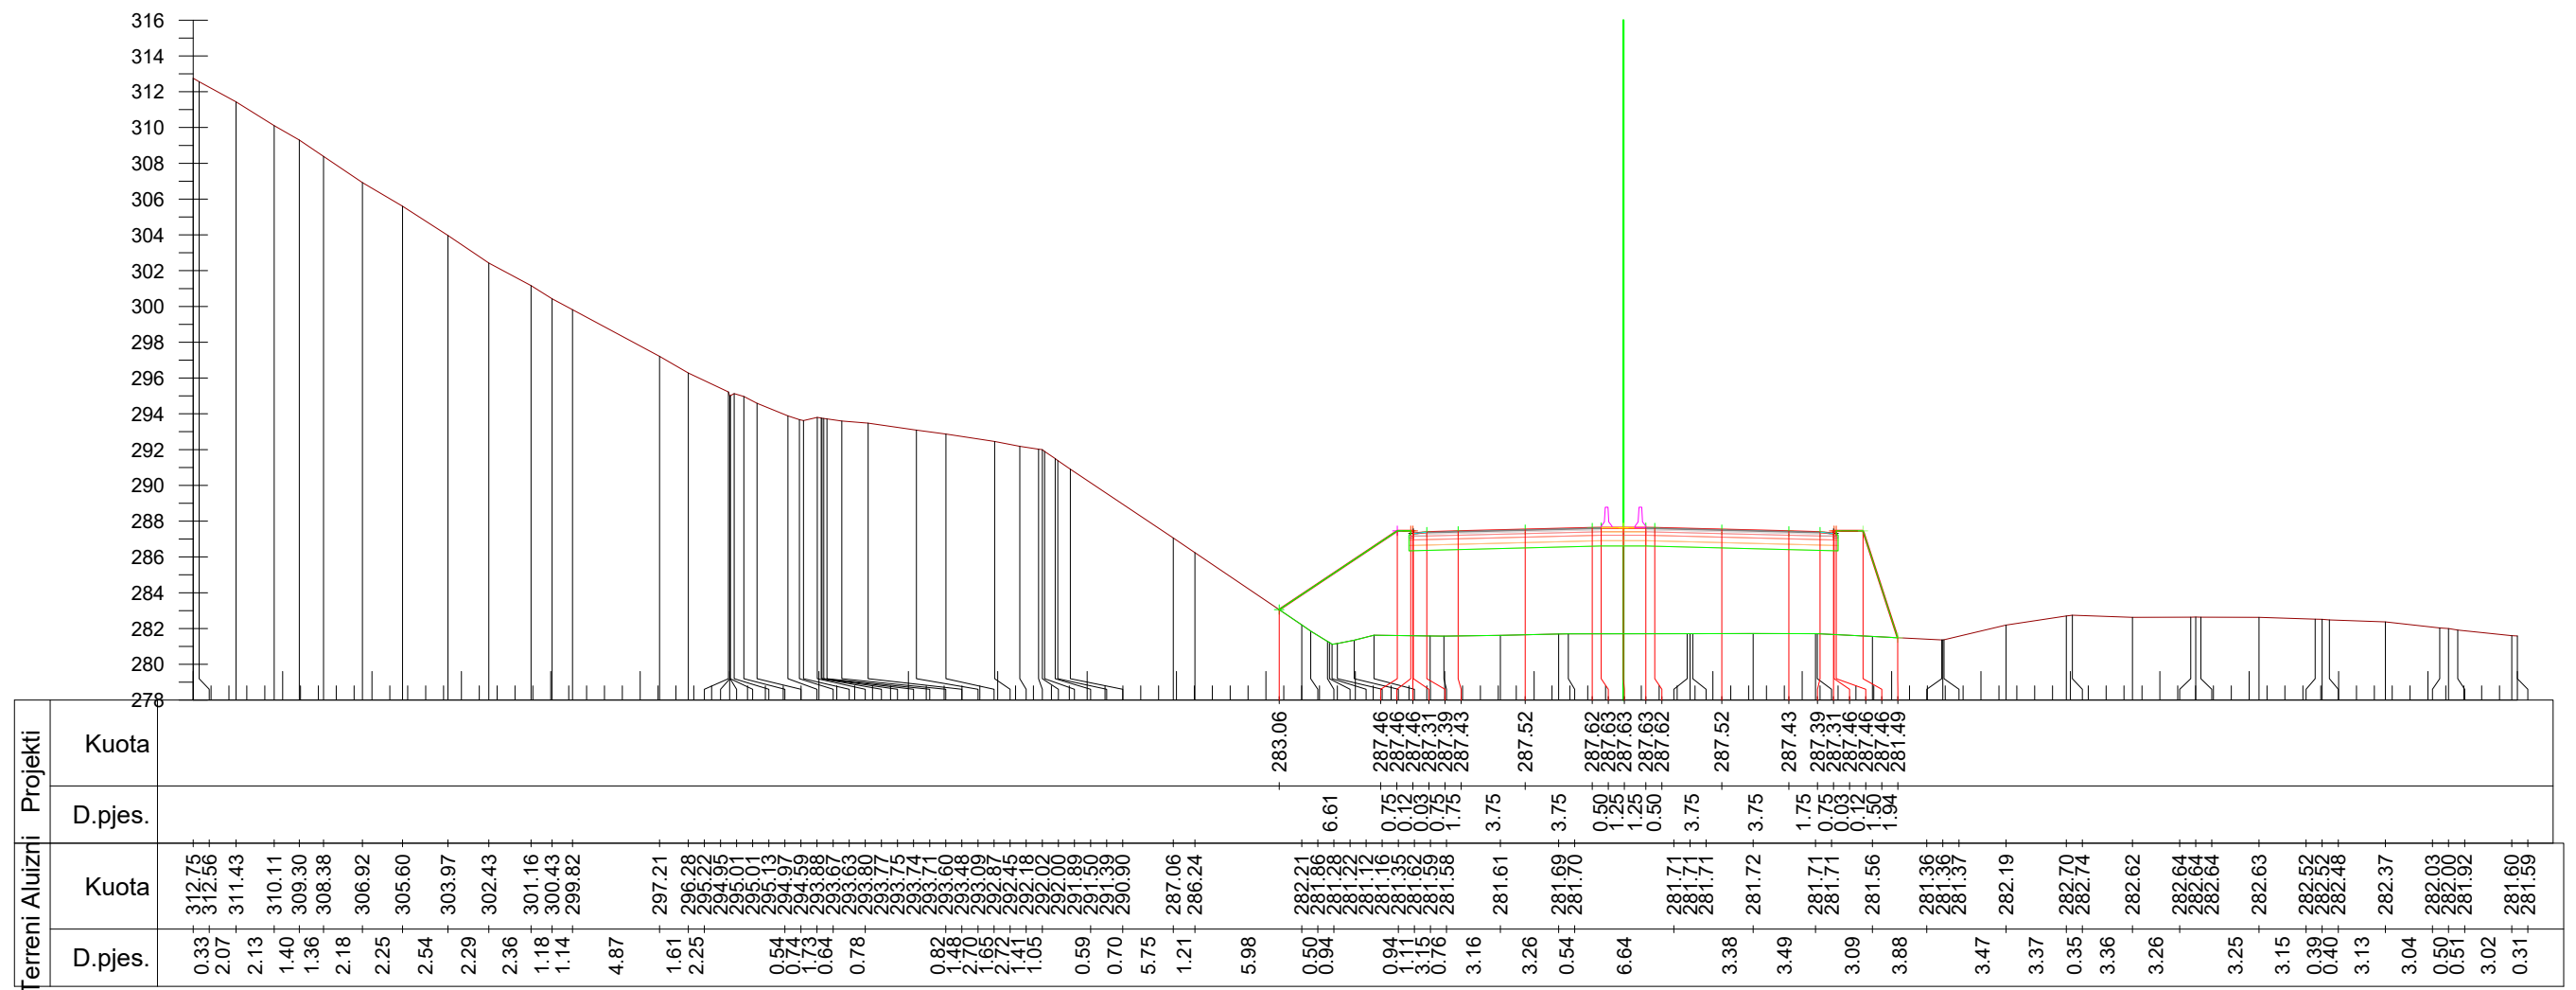

Km. 21+300



**INVESTITORI / INVESTOR**  
**"Autoriteti Rrugor Shqiptar"**

Address: Rr. "Sami Frasher", Nr 33, Tirane  
 Mob: 04 222 3600  
 E-mail: info@arrsh.gov.al



JV: "InfraKonsult" shpk & "HMK-Consulting" shpk



"Studim Projektim - Zgjerimi i segmentit rrugor  
 dalje Elbasan-Prenjas-Qafe Thane", (Faza VII) /  
 "Design Study of road segment exit  
 Elbasan-Prenjas-Qafe Thane" (Phase VII)

**Profillet Terthore /  
 Cross Sections**

FAZA - PROJEKT ZBATIM  
 PHASE - DETAIL DESIGN


SHKALLA  
 SCALE 1:400

Date: Tirane, 2023

VIZATIMI Nr:  
 PAGE No: E (50)

PROJEKTUES:  
 DESIGN ENGINEERS:

Ing./Eng. Sokol METOJA  
 Ing./Eng. Redi STRUGA  
 Ing./Eng. Orgest MERTIKA

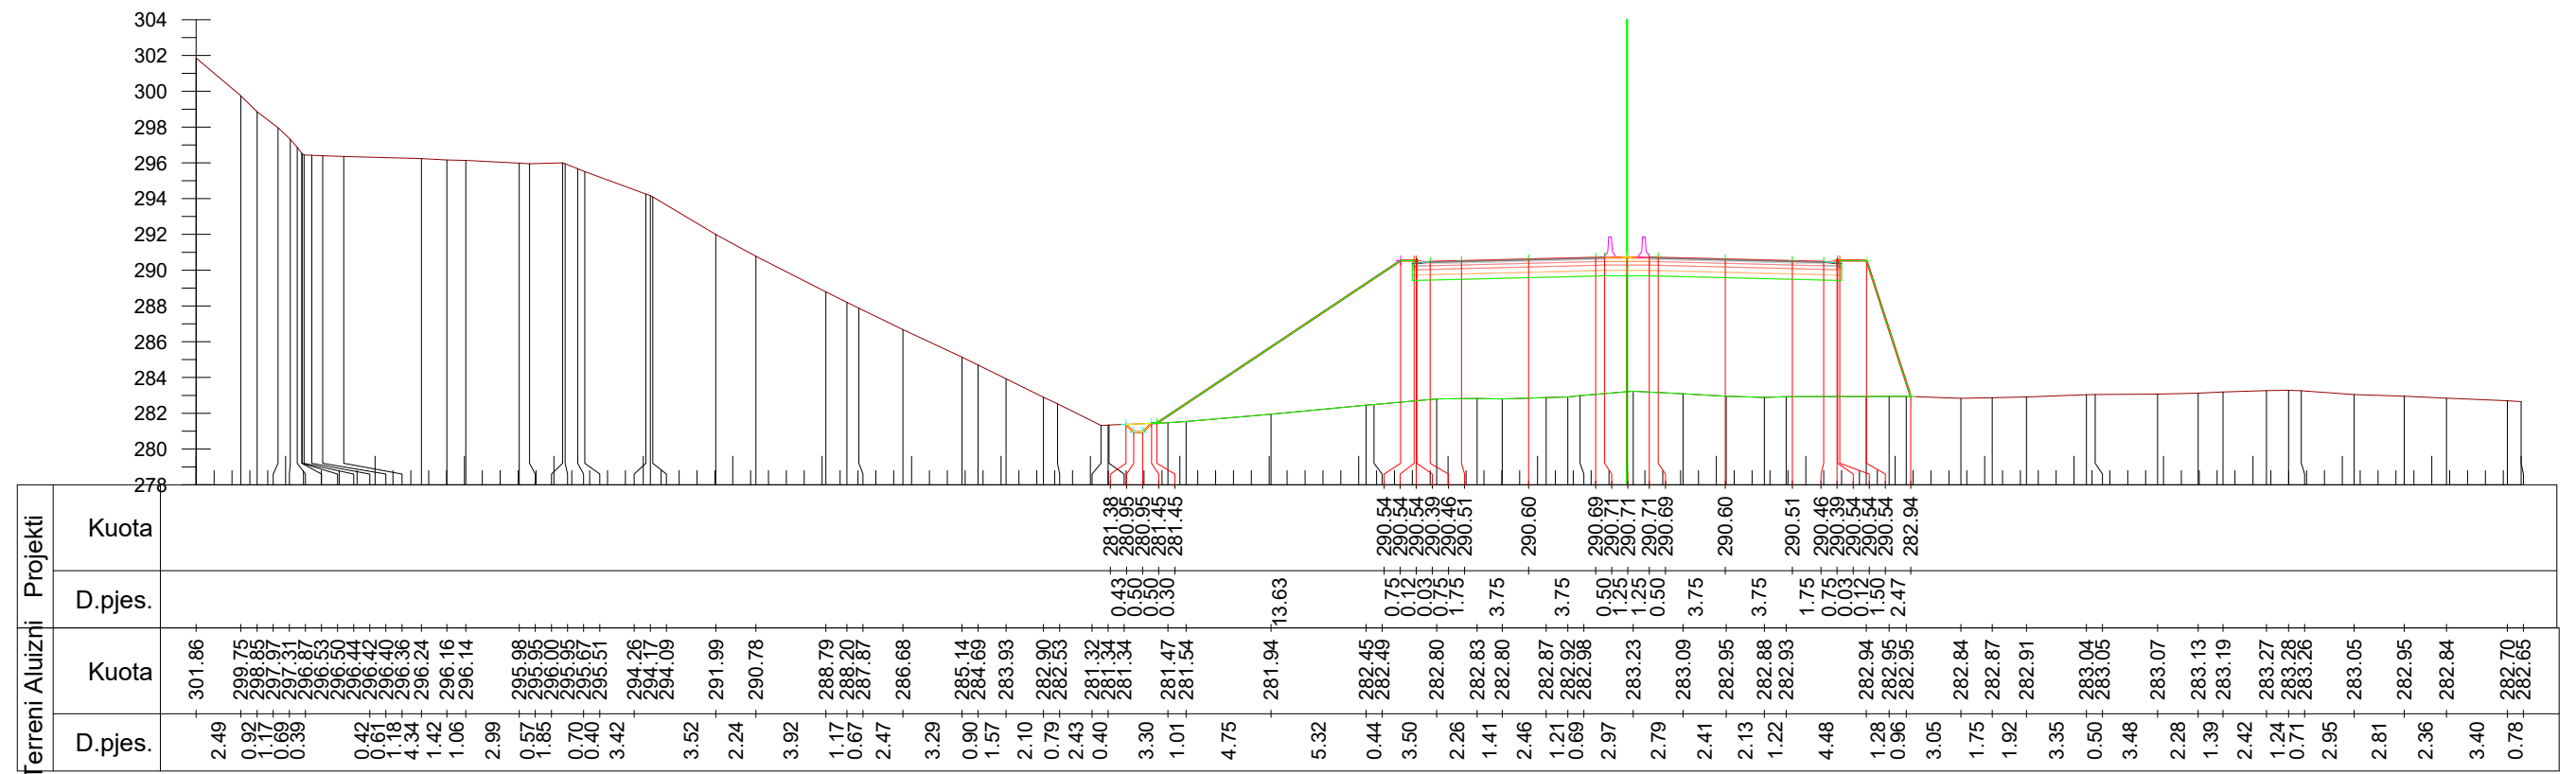

Km. 21+400



**INVESTITORI / INVESTOR**  
**"Autoriteti Rrugor Shqiptar"**

Address: Rr. "Sami Frasher", Nr 33, Tirane  
 Mob: 04 222 3600  
 E-mail: info@arrsh.gov.al



JV: "InfraKonsult" shpk & "HMK-Consulting" shpk



"Studim Projektim - Zgjerimi i segmentit rrugor  
 dalje Elbasan-Prenjas-Qafe Thane", (Faza VII) /  
 "Design Study of road segment exit  
 Elbasan-Prenjas-Qafe Thane" (Phase VII)

**Profillet Terthore /  
 Cross Sections**

FAZA - PROJEKT ZBATIM  
 PHASE - DETAIL DESIGN


SHKALLA  
 SCALE 1:400

Date: Tirane, 2023

VIZATIMI Nr:  
 PAGE No: E (51)

PROJEKTUES:  
 DESIGN ENGINEERS:

Ing./Eng. Sokol METOJA  
 Ing./Eng. Redi STRUGA  
 Ing./Eng. Orgest MERTIKA

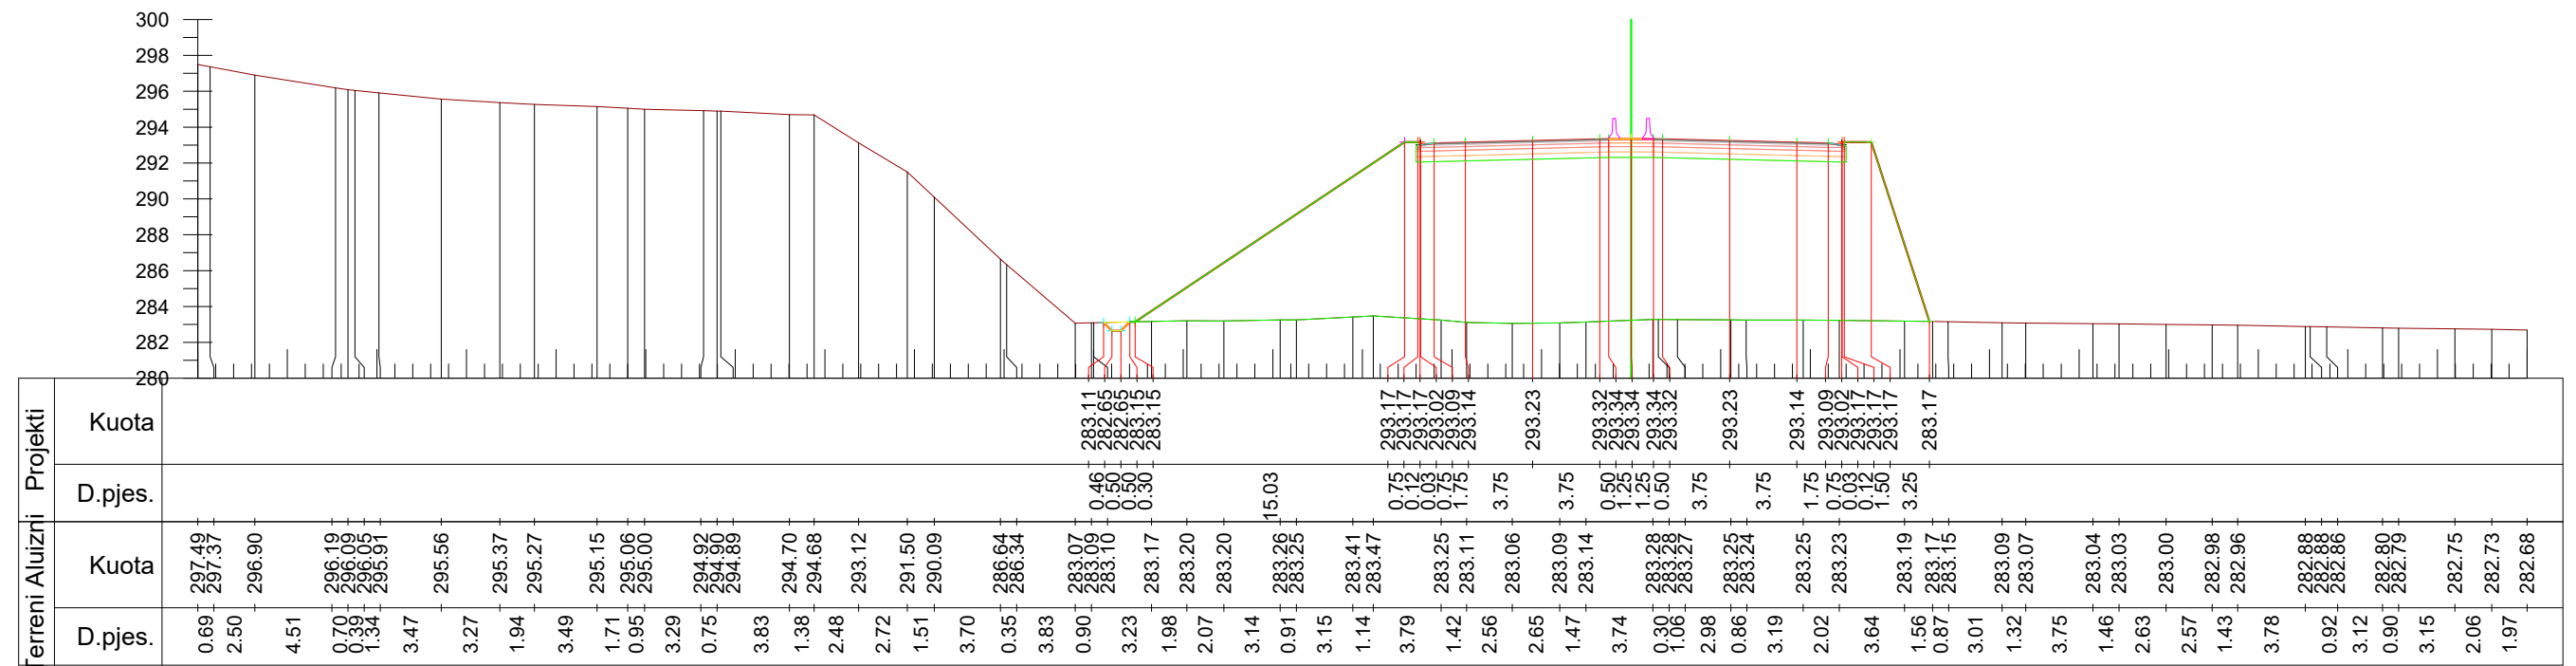

Km. 21+500



**INVESTITORI / INVESTOR**  
**"Autoriteti Rrugor Shqiptar"**  
 Address: Rr. "Sami Frasher", Nr 33, Tirane  
 Mob: 04 222 3600  
 E-mail: info@arrsh.gov.al



JV: "InfraKonsult" shpk & "HMK-Consulting" shpk



"Studim Projektim - Zgjerimi i segmentit rrugor  
 dalje Elbasan-Prenjas-Qafe Thane", (Faza VII) /  
 "Design Study of road segment exit  
 Elbasan-Prenjas-Qafe Thane" (Phase VII)

**Profilet Terthore /  
 Cross Sections**


FAZA - PROJEKT ZBATIM  
 PHASE - DETAIL DESIGN

SHKALLA SCALE 1:400 Date: Tirane, 2023

VIZATIMI Nr: E (52)  
 PAGE No:

PROJEKTUES:  
 DESIGN ENGINEERS:

Ing./Eng. Sokol METOJA  
 Ing./Eng. Redi STRUGA  
 Ing./Eng. Orgest MERTIKA

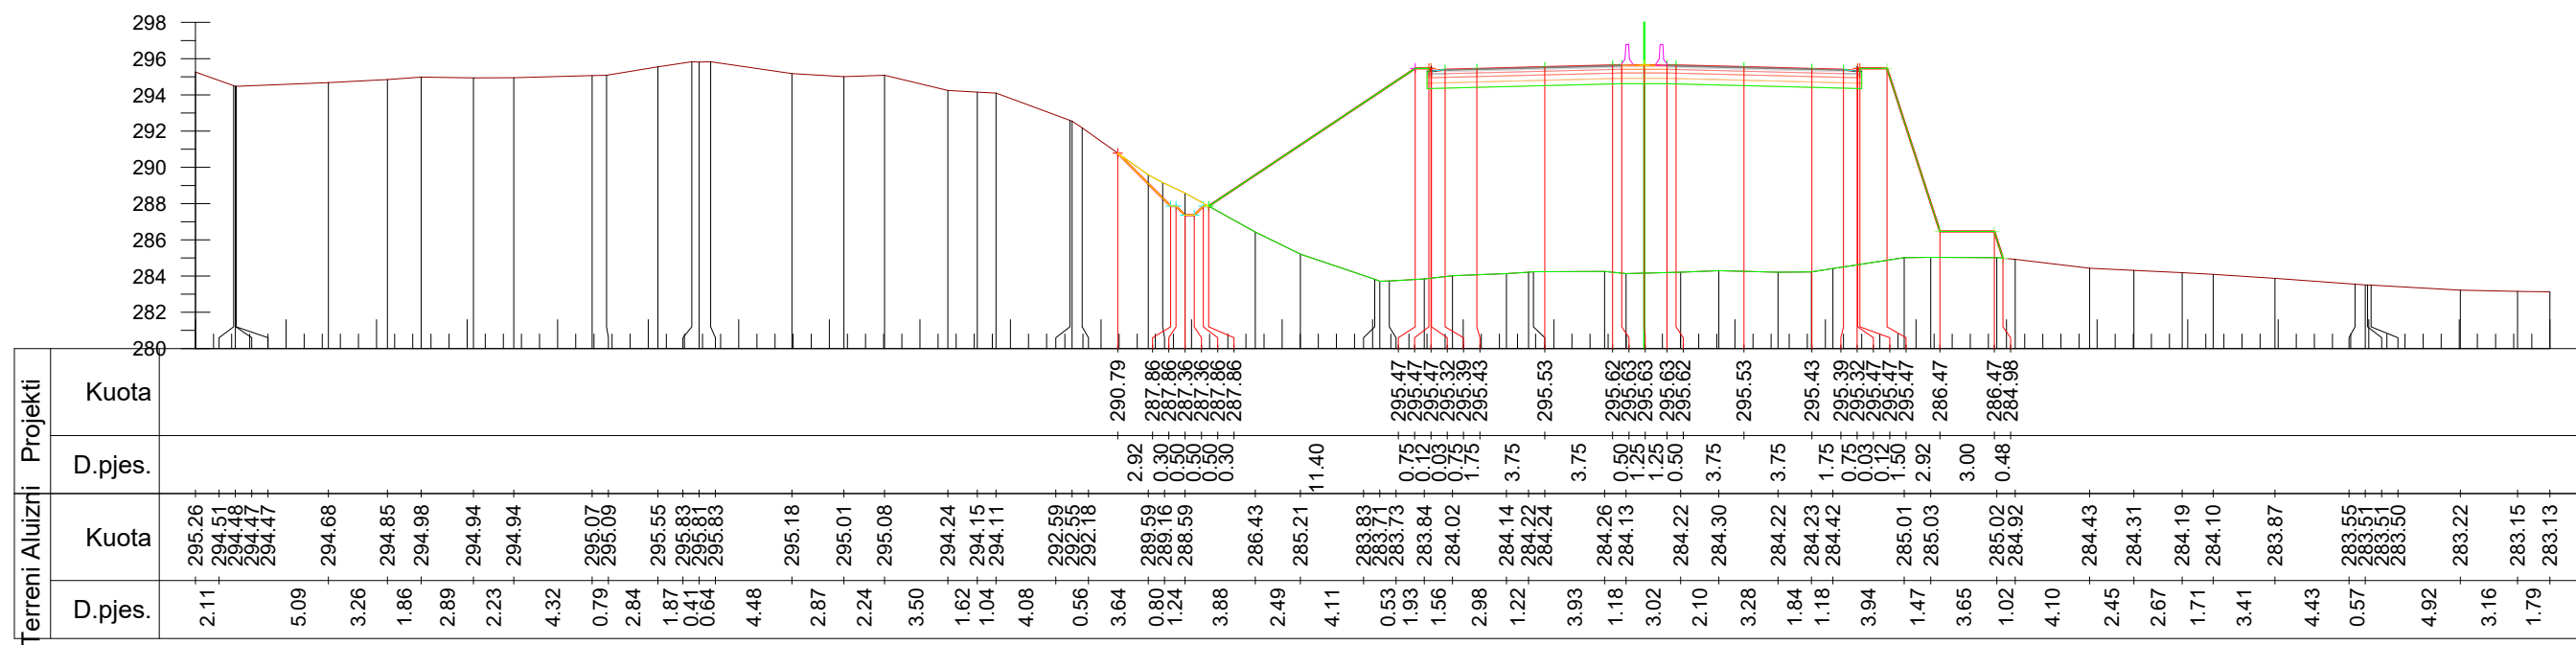

Km. 21+600



**INVESTITORI / INVESTOR**  
**"Autoriteti Rrugor Shqiptar"**

Address: Rr. "Sami Frasher", Nr 33, Tirane  
Mob: 04 222 3600  
E-mail: info@arrsh.gov.al



JV: "InfraKonsult" shpk & "HMK-Consulting" shpk



"Studim Projektim - Zgjerimi i segmentit rrugor  
dalje Elbasan-Prenjas-Qafe Thane", (Faza VII) /  
"Design Study of road segment exit  
Elbasan-Prenjas-Qafe Thane" (Phase VII)

**Profilet Terthore /  
Cross Sections**

FAZA - PROJEKT ZBATIM  
PHASE - DETAIL DESIGN


SHKALLA  
SCALE 1:400

Date: Tirane, 2023

VIZATIMI Nr:  
PAGE No: E (53)

PROJEKTUES:  
DESIGN ENGINEERS:

Ing./Eng. Sokol METOJA  
Ing./Eng. Redi STRUGA  
Ing./Eng. Orgest MERTIKA

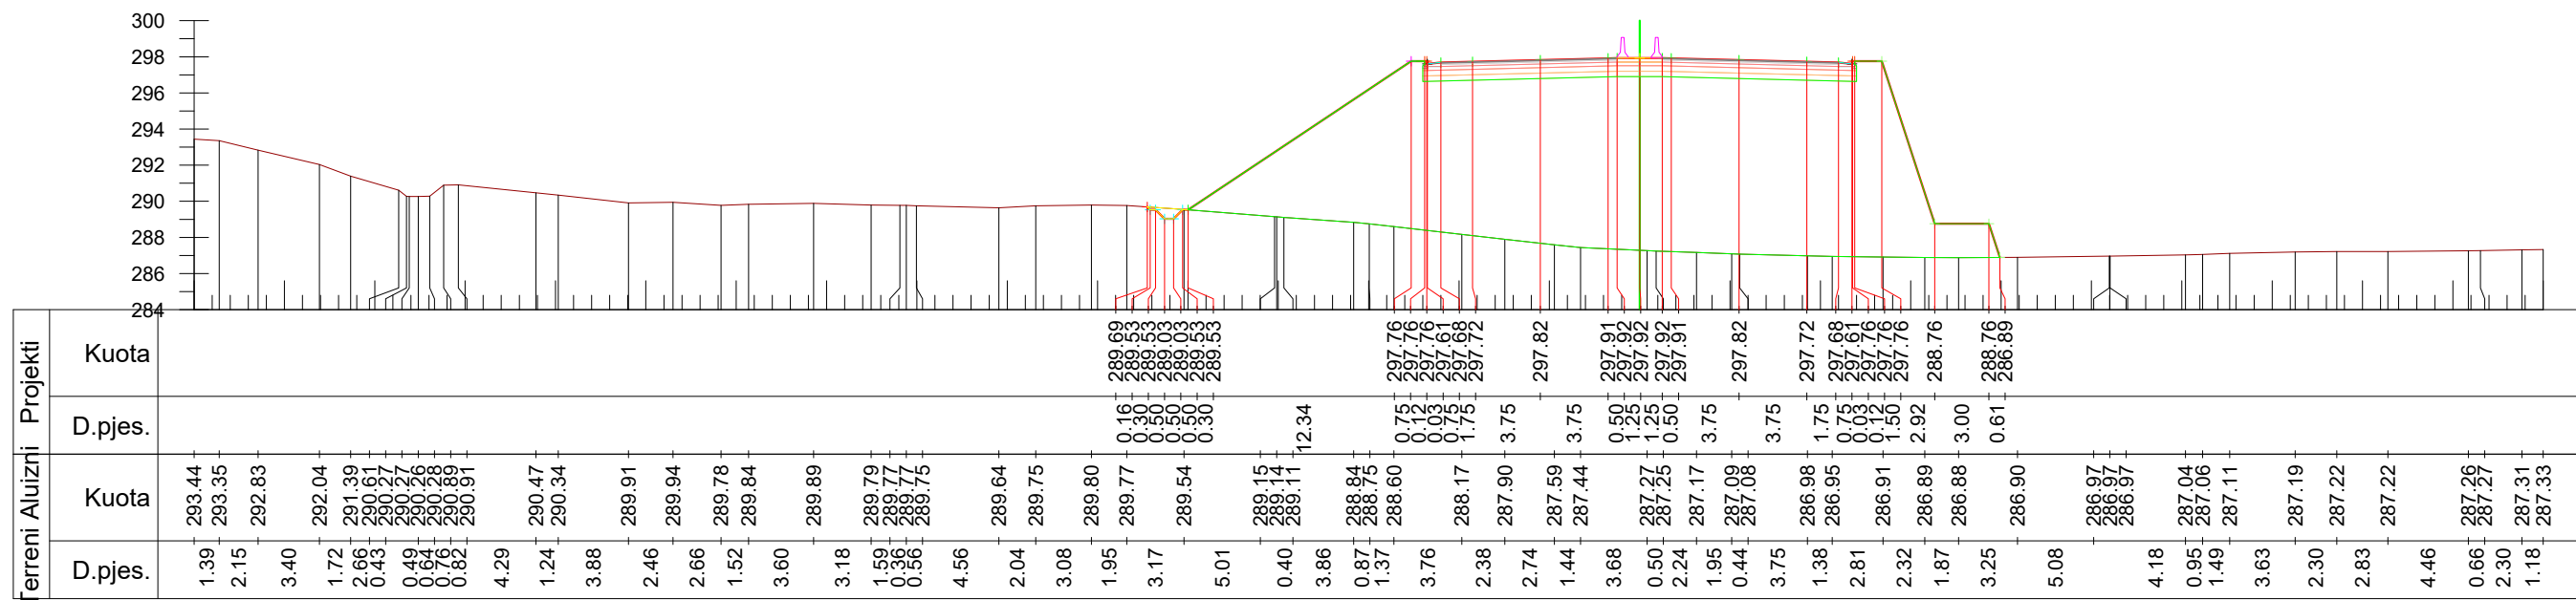

Km. 21+700



**INVESTITORI / INVESTOR**  
**"Autoriteti Rrugor Shqiptar"**

Address: Rr. "Sami Frasherit", Nr 33, Tirane  
 Mob: 04 222 3600  
 E-mail: info@arrsh.gov.al



JV: "InfraKonsult" shpk & "HMK-Consulting" shpk



"Studim Projektim - Zgjerimi i segmentit rrugor  
 dalje Elbasan-Prenjas-Qafe Thane", (Faza VII) /  
 "Design Study of road segment exit  
 Elbasan-Prenjas-Qafe Thane" (Phase VII)

**Profillet Terthore /  
 Cross Sections**

FAZA - PROJEKT ZBATIM  
 PHASE - DETAIL DESIGN


SHKALLA  
 SCALE 1:400

Date: Tirane, 2023

VIZATIMI Nr:  
 PAGE No: E (54)

PROJEKTUES:  
 DESIGN ENGINEERS:

Ing./Eng. Sokol METOJA  
 Ing./Eng. Redi STRUGA  
 Ing./Eng. Orgest MERTIKA

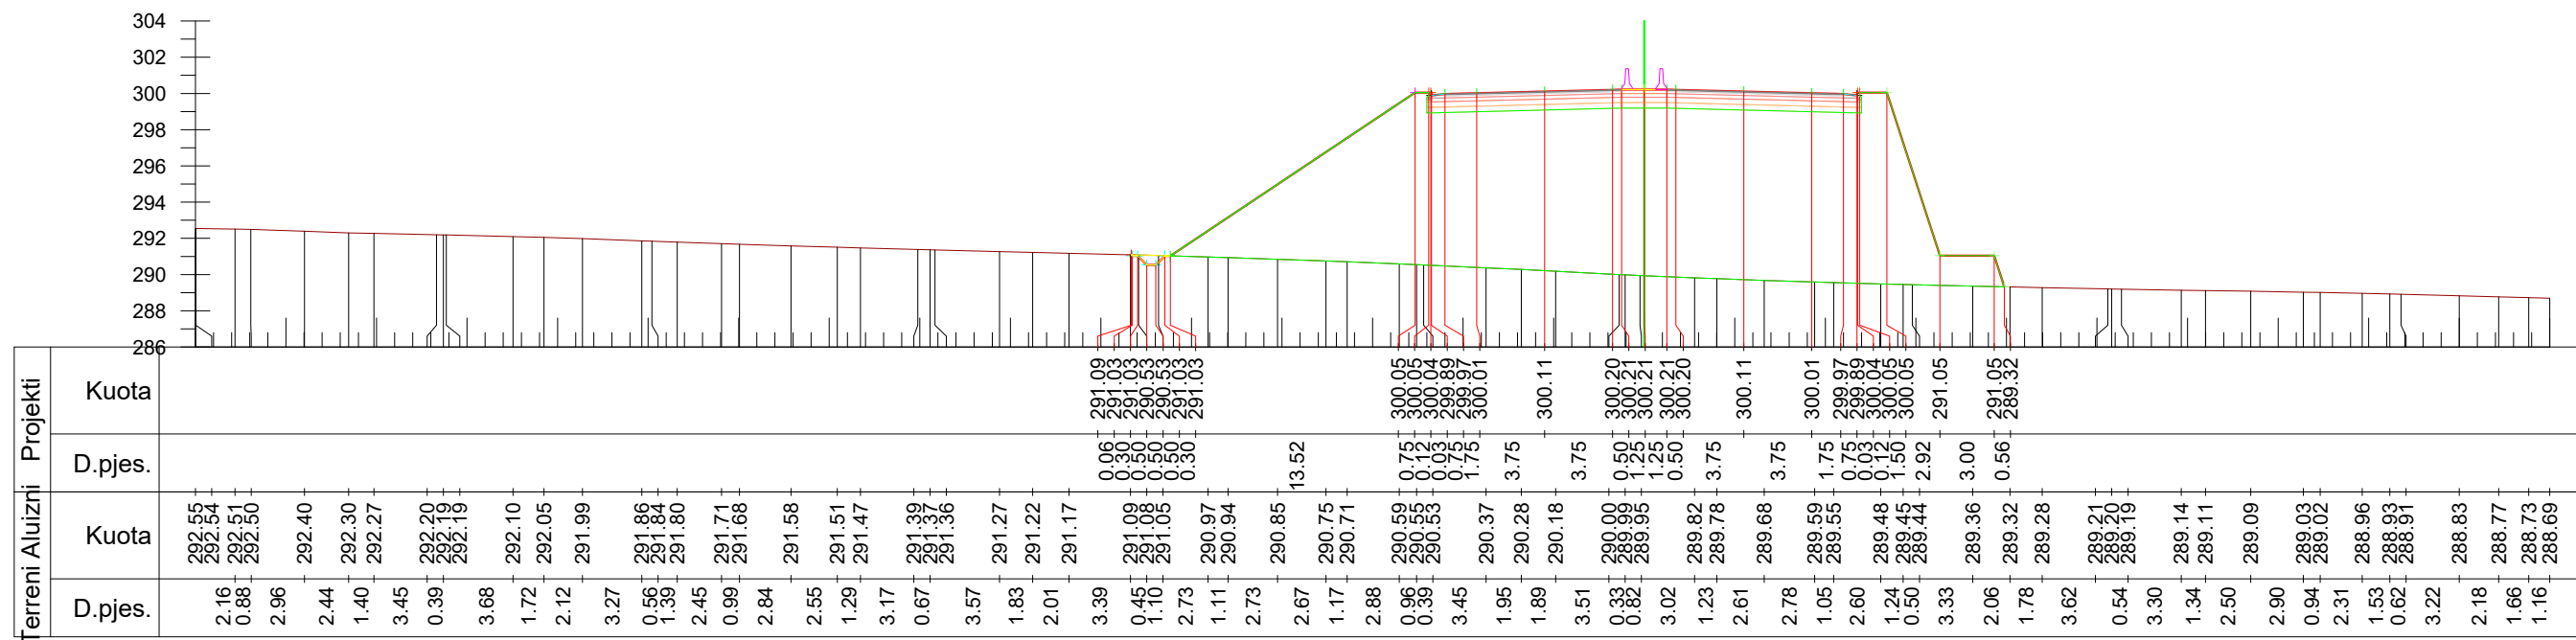

Km. 21+800



**INVESTITORI / INVESTOR**  
**"Autoriteti Rrugor Shqiptar"**

Address: Rr. "Sami Frasher", Nr 33, Tirane  
 Mob: 04 222 3600  
 E-mail: info@arrsh.gov.al



JV: "InfraKonsult" shpk & "HMK-Consulting" shpk



"Studim Projektim - Zgjerimi i segmentit rrugor  
 dalje Elbasan-Prenjas-Qafe Thane", (Faza VII) /  
 "Design Study of road segment exit  
 Elbasan-Prenjas-Qafe Thane" (Phase VII)

**Profillet Terthore /  
 Cross Sections**

FAZA - PROJEKT ZBATIM  
 PHASE - DETAIL DESIGN

SHKALLA  
 SCALE 1:400

Date: Tirane, 2023

VIZATIMI Nr:  
 PAGE No: E (55)

PROJEKTUES:  
 DESIGN ENGINEERS:

Ing./Eng. Sokol METOJA  
 Ing./Eng. Redi STRUGA  
 Ing./Eng. Orgest MERTIKA