


PROFIL TIP/TYPICAL SECTION I
SHK./sc. 1:150

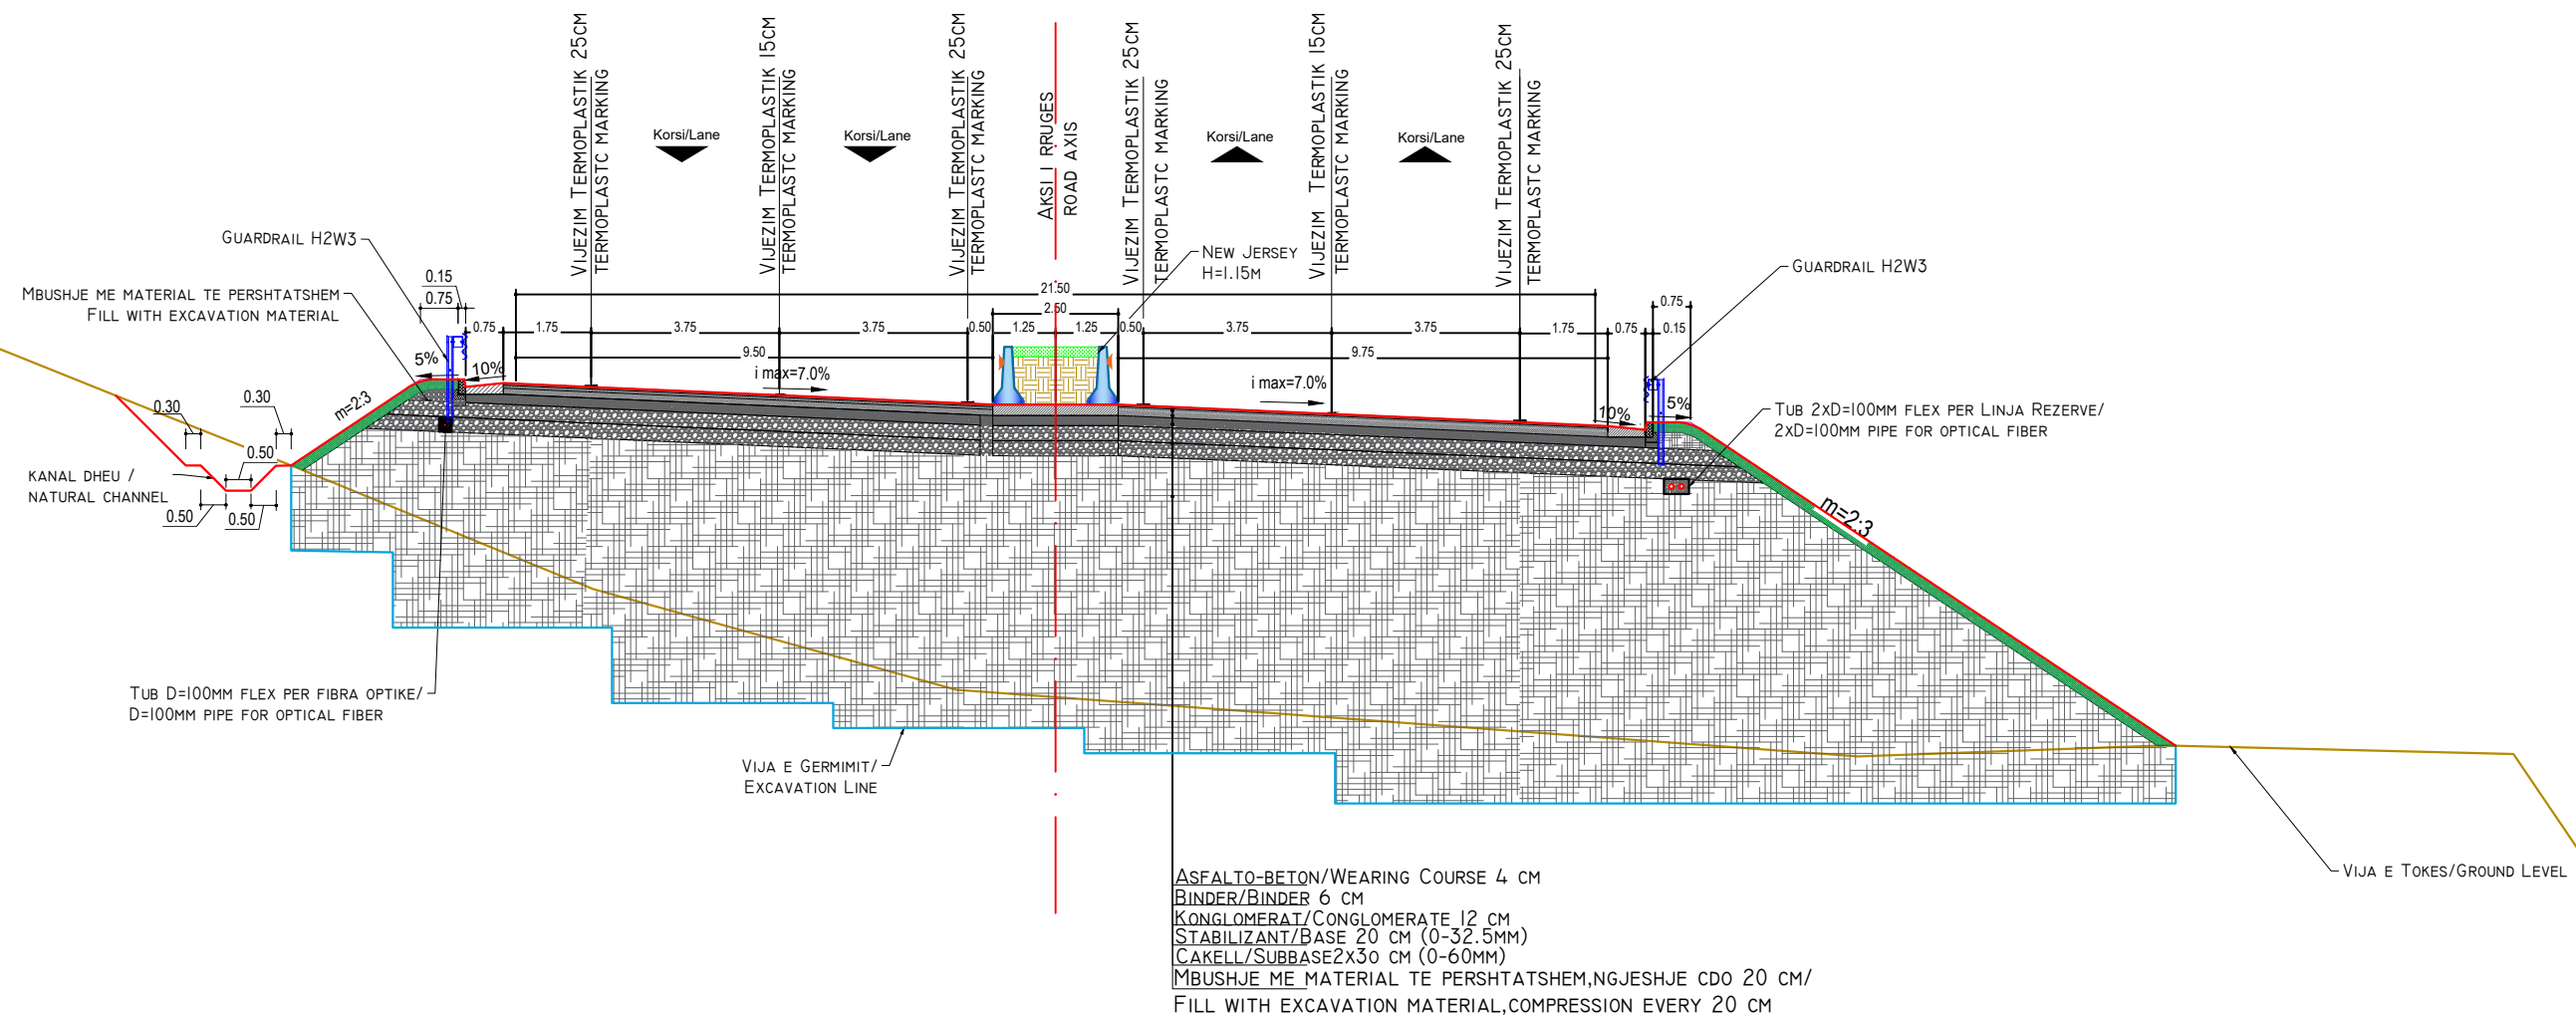

INVESTITORI / INVESTOR
"Autoriteti Rrugor Shqiptar"

Address: Rr. "Sami Frasheri", Nr 33, Tirane
Mob: 04 222 3600
E-mail: info@arrsh.gov.al



JV: "InfraKonsult" shpk & "HMK-Consulting" shpk



"Studim Projektim - Zgjerimi i segmentit rrugor dalje Elbasan-Prrrenjas-Qafe Thane", (Faza VII) / "Design Study of road segment exit Elbasan-Prrrenjas-Qafe Thane" (Phase VII)

Profilet Terthore Tip / Typical Cross Sections

FAZA - PROJEKT ZBATIM
PHASE - DETAIL DESIGN

SHKALLA
SCALE 1:150


Data: Tiranë 2023

VIZATIMI Nr:
PAGE No: F (1)

PROJEKTUES:
DESIGN ENGINEERS:

Ing./Eng. Sokol METOJA
Ing./Eng. Redi STRUGA
Ing./Eng. Orgest MERTIKA

PROFIL TIP/TYPICAL SECTION 2
SHK./sc. 1:150

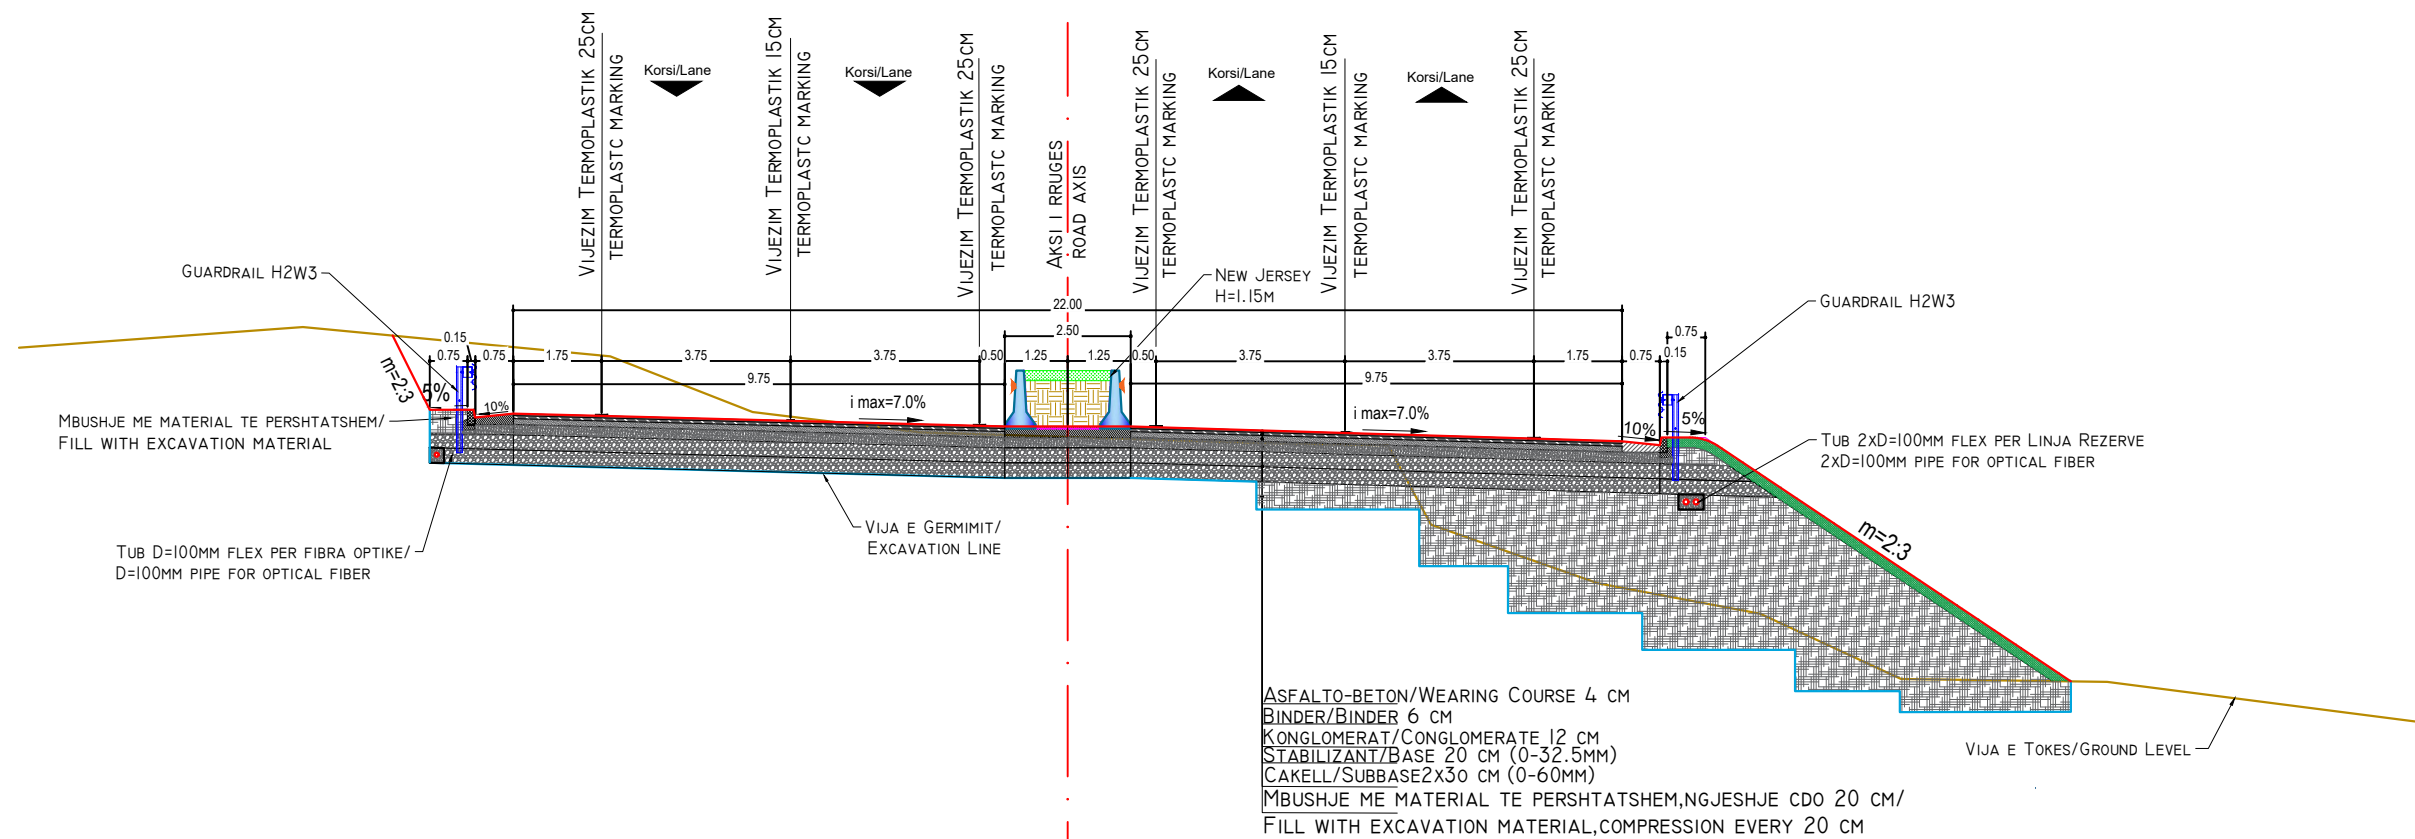

INVESTITORI / INVESTOR
"Autoriteti Rrugor Shqiptar"

Address: Rr. "Sami Frasheri", Nr 33, Tirane
Mob: 04 222 3600
E-mail: info@arsh.gov.al



JV: "InfraKonsult" shpk & "HMK-Consulting" shpk

"Studim Projektim - Zgjerimi i segmentit rrugor dalje Elbasan-Prrrenjas-Qafe Thane", (Faza VII) / "Design Study of road segment exit Elbasan-Prrrenjas-Qafe Thane" (Phase VII)

Profillet Terthore Tip / Typical Cross Sections

FAZA - PROJEKT ZBATIM
PHASE - DETAIL DESIGN

SHKALLA
SCALE 1:150


Data: Tiranë 2023

VIZATIMI Nr: F (2)
PAGE No:

PROJEKTUES:
DESIGN ENGINEERS:

Ing./Eng. Sokol METOJA
Ing./Eng. Redi STRUGA
Ing./Eng. Orgest MERTIKA

PROFIL TIP/TYPICAL SECTION 3
SHK./SC. 1:150

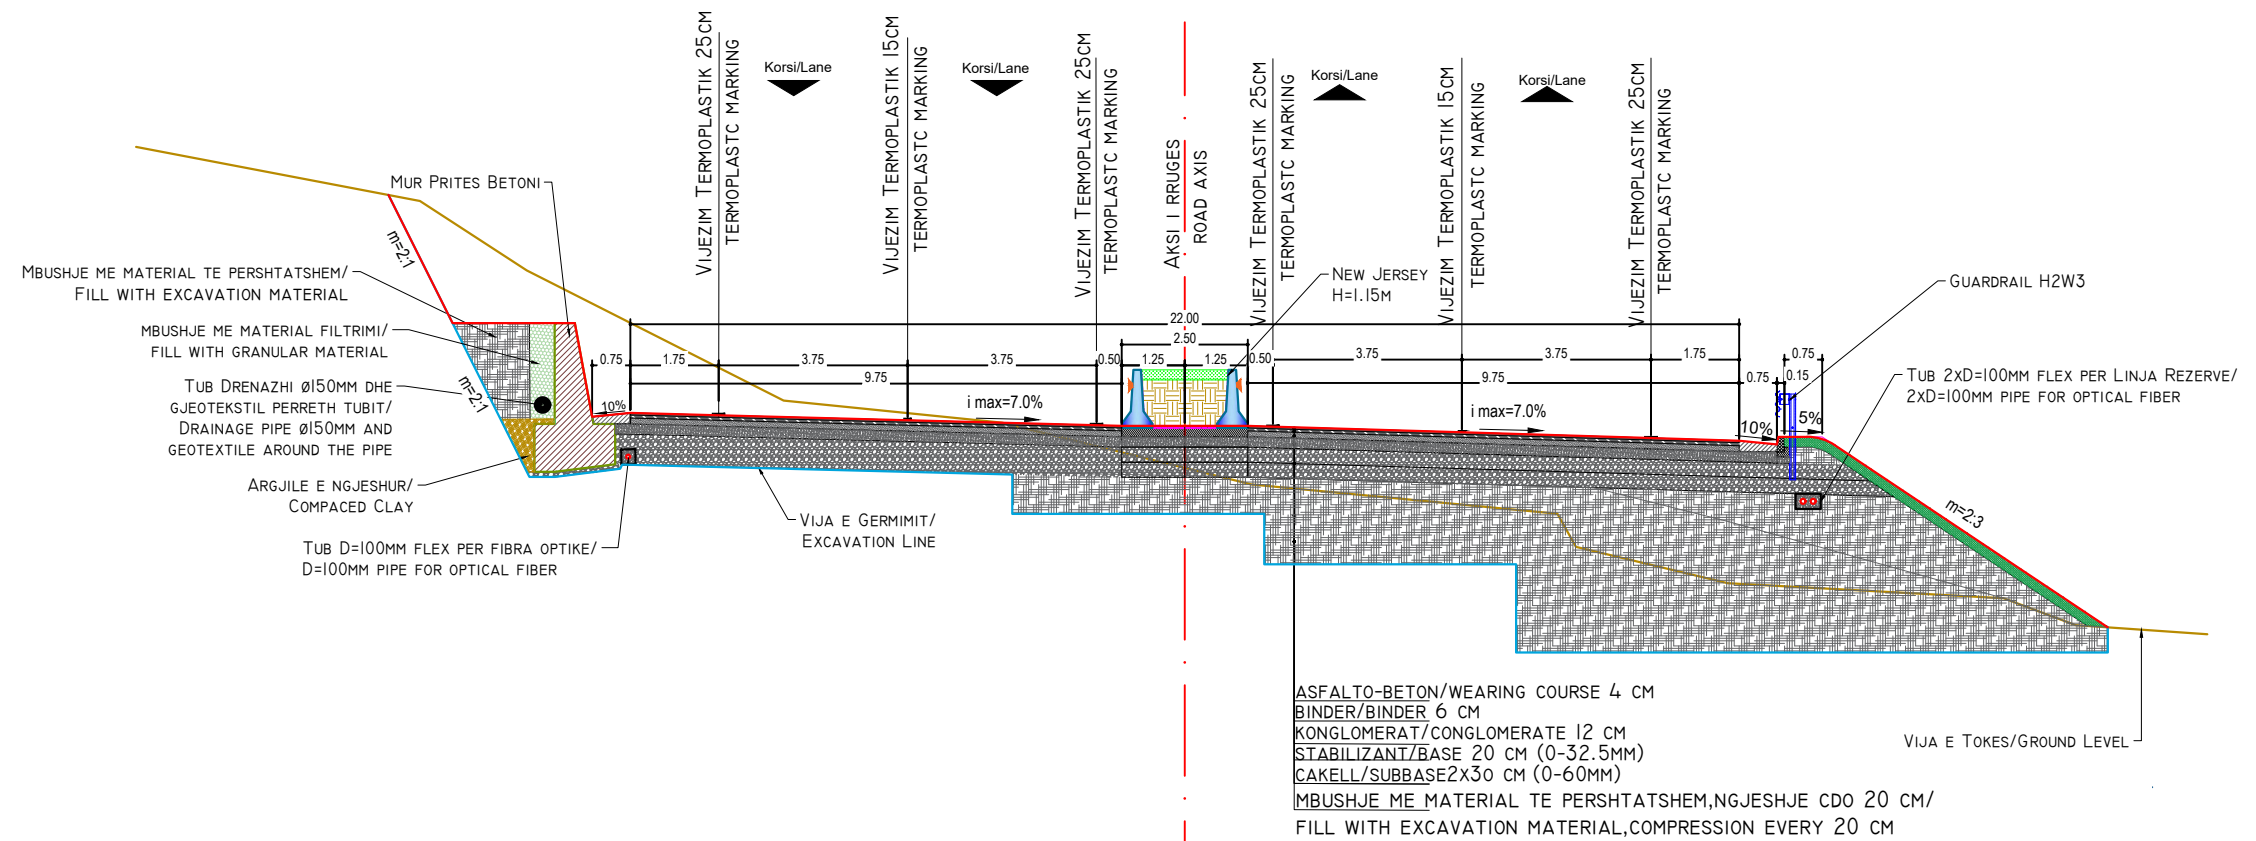

INVESTITORI / INVESTOR
"Autoriteti Rrugor Shqiptar"

Address: Rr. "Sami Frasheri", Nr 33, Tirane
Mob: 04 222 3600
E-mail: info@arrsh.gov.al



JV: "InfraKonsult" shpk & "HMK-Consulting" shpk

"Studim Projektim - Zgjerimi i segmentit rrugor dalje Elbasan-Prrrenjas-Qafe Thane", (Faza VII) / "Design Study of road segment exit Elbasan-Prrrenjas-Qafe Thane" (Phase VII)

Profillet Terthore Tip / Typical Cross Sections

FAZA - PROJEKT ZBATIM
PHASE - DETAIL DESIGN

SHKALLA
SCALE 1:150


Data: Tiranë 2023

VIZATIMI Nr:
PAGE No: F (3)

PROJEKTUES:
DESIGN ENGINEERS:

Ing./Eng. Sokol METOJA
Ing./Eng. Redi STRUGA
Ing./Eng. Orgest MERTIKA

PROFIL TIP/TYPICAL SECTION 4
SHK./SC. 1:150

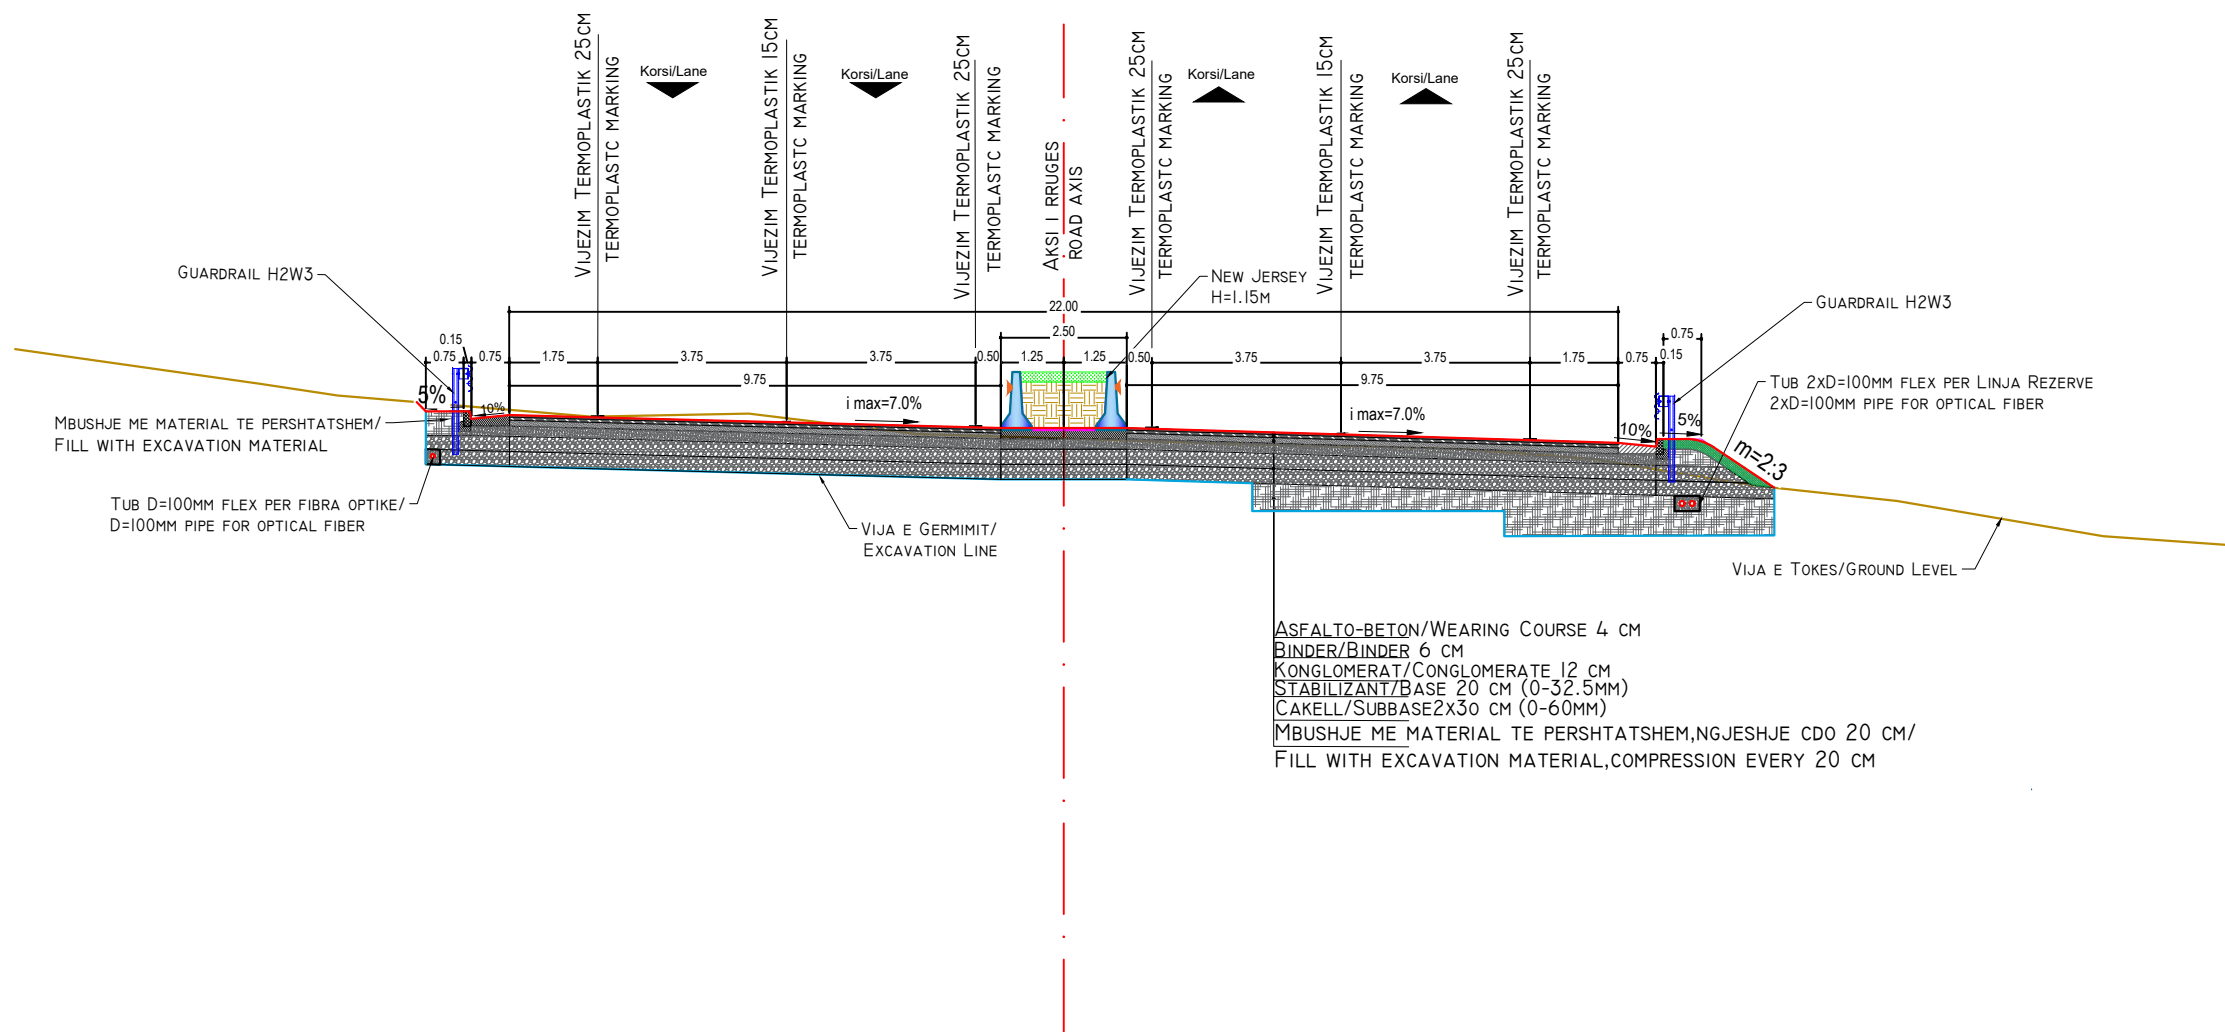

INVESTITORI / INVESTOR
"Autoriteti Rrugor Shqiptar"

Address: Rr. "Sami Frasheri", Nr 33, Tirane
Mob: 04 222 3600
E-mail: info@arsh.gov.al



JV: "InfraKonsult" shpk & "HMK-Consulting" shpk

"Studim Projektim - Zgjerimi i segmentit rrugor
dalje Elbasan-Prrenjas-Qafe Thane", (Faza VII) /
"Design Study of road segment exit
Elbasan-Prrenjas-Qafe Thane" (Phase VII)

**Profillet Terthore Tip /
Typical Cross Sections**

FAZA - PROJEKT ZBATIM
PHASE - DETAIL DESIGN

SHKALLA
SCALE 1:150


Data: Tiranë 2023

VIZATIMI Nr:
PAGE No: F (4)

PROJEKTUES:
DESIGN ENGINEERS:

Ing./Eng. Sokol METOJA
Ing./Eng. Redi STRUGA
Ing./Eng. Orgest MERTIKA

PROFIL TIP/TYPICAL SECTION 5
SHK./SC. 1:150

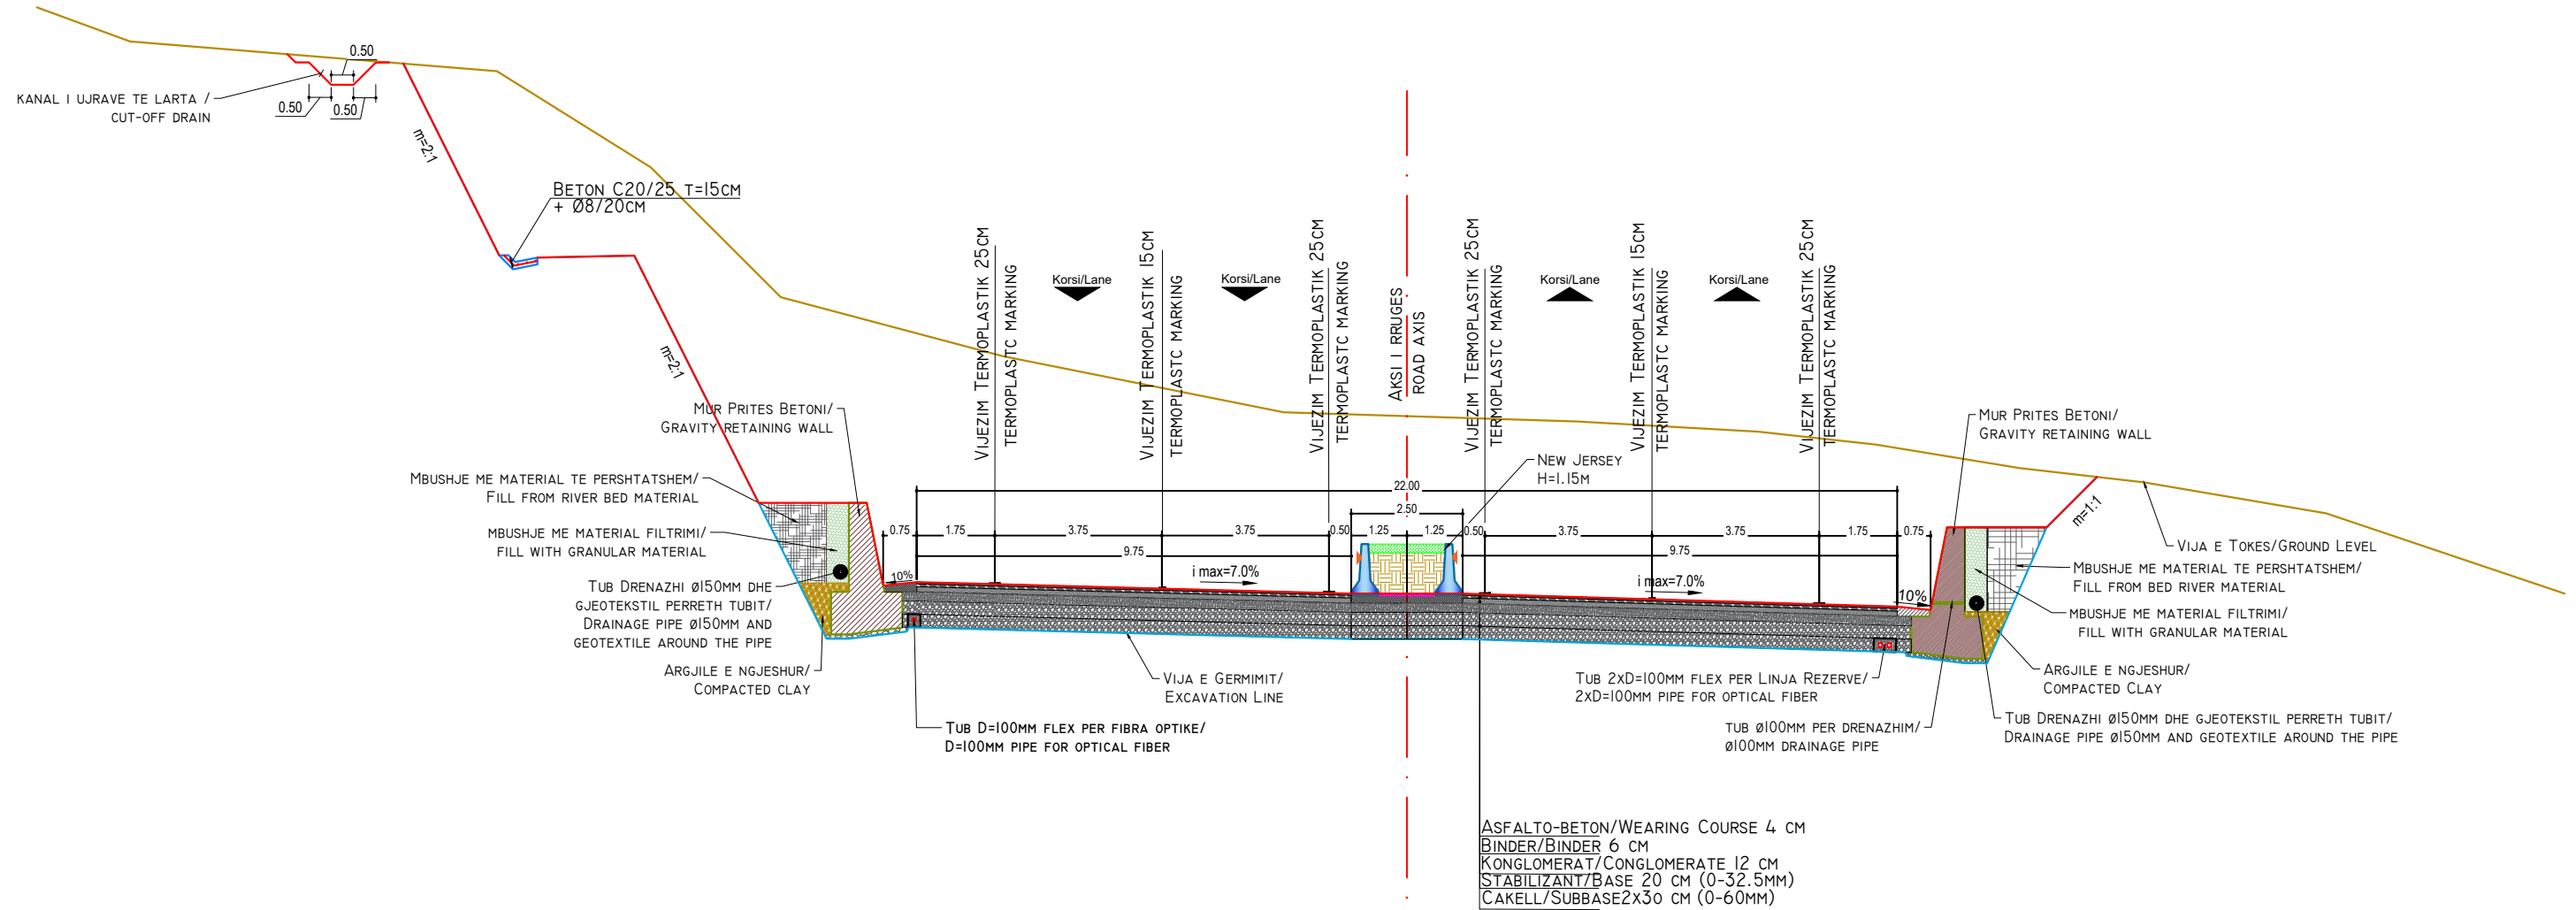

INVESTITORI / INVESTOR
"Autoriteti Rrugor Shqiptar"

Address: Rr. "Sami Frasheri", Nr 33, Tirane

Mob: 04 222 3600
E-mail: info@arsh.gov.al



JV: "InfraKonsult" shpk & "HMK-Consulting" shpk



"Studim Projektim - Zgjerimi i segmentit rrugor
dalje Elbasan-Prenjas-Qafe Thane", (Faza VII) /
"Design Study of road segment exit
Elbasan-Prenjas-Qafe Thane" (Phase VII)

**Profillet Terthore Tip /
Typical Cross Sections**

FAZA - PROJEKT ZBATIM
PHASE - DETAIL DESIGN

SHKALLA
SCALE 1:150


Data: Tiranë 2023

VIZATIMI Nr:
PAGE No: F (5)

PROJEKTUES:
DESIGN ENGINEERS:

Ing./Eng. Sokol METOJA
Ing./Eng. Redi STRUGA
Ing./Eng. Orgest MERTIKA

PROFIL TIP/TYPICAL SECTION 6
SHK./SC. 1:150

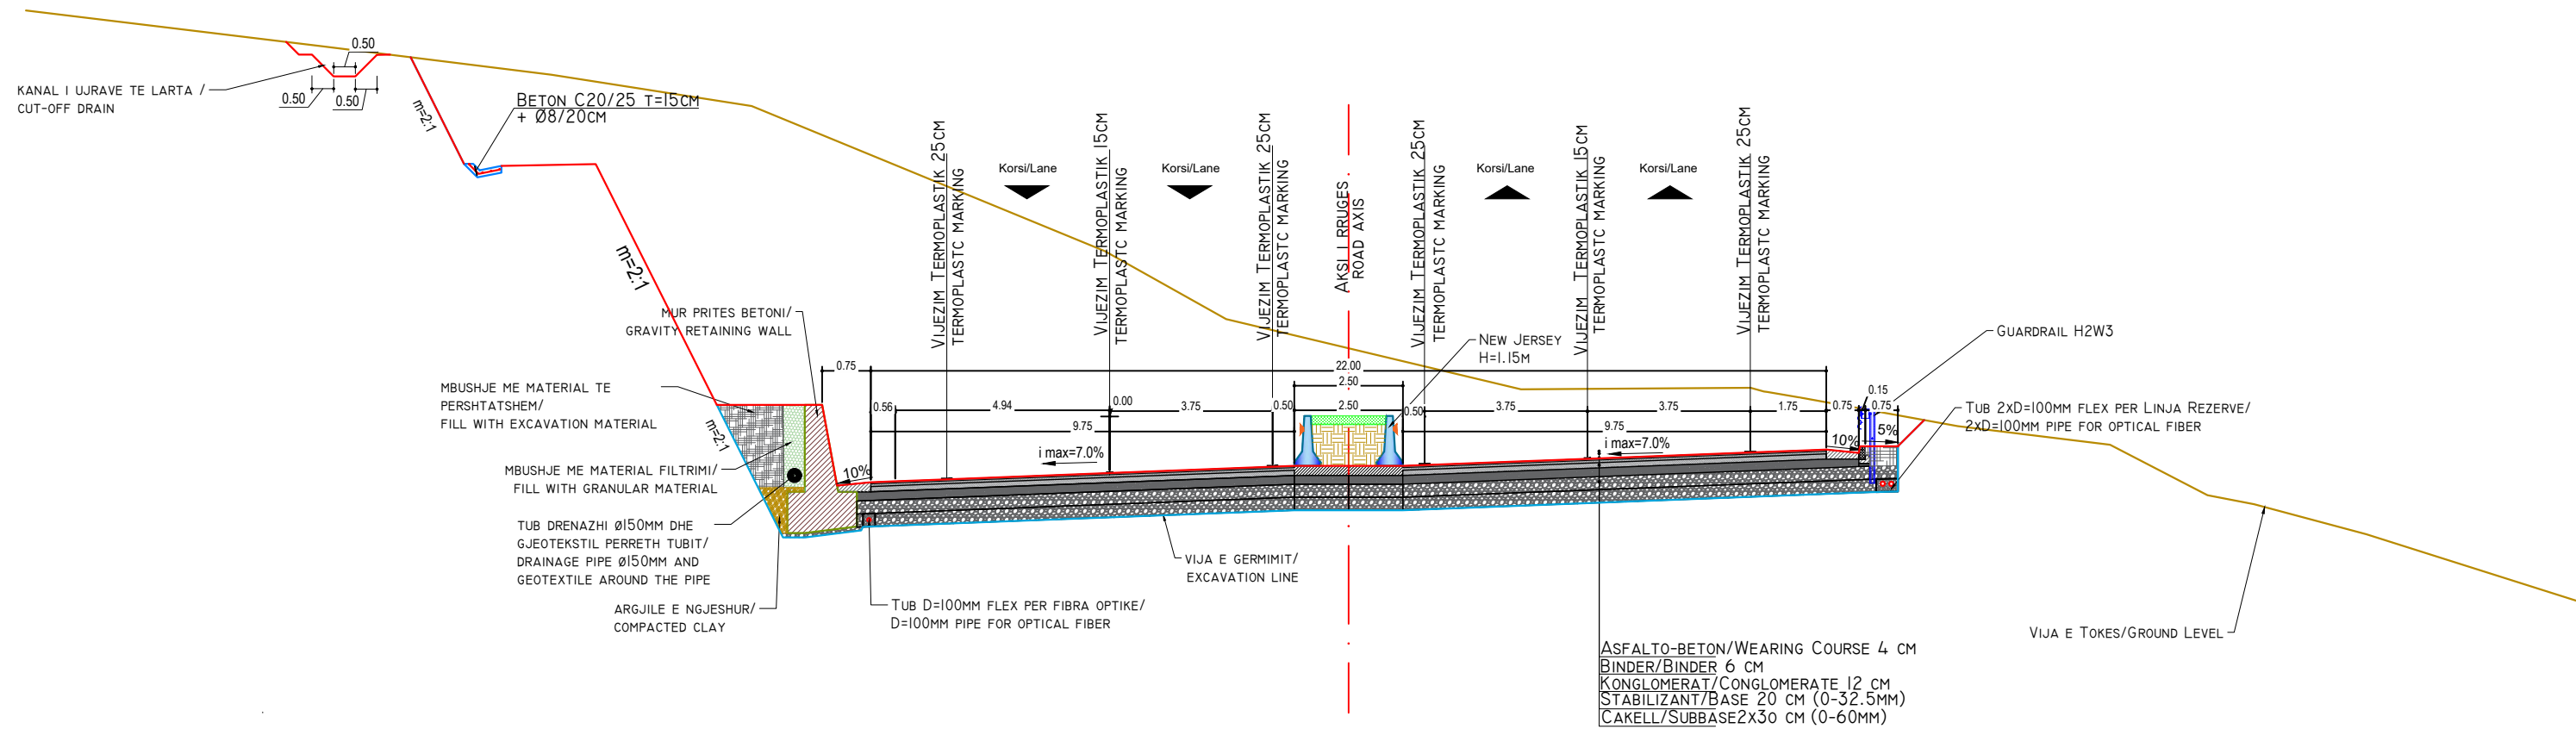

INVESTITORI / INVESTOR
"Autoriteti Rrugor Shqiptar"

Address: Rr. "Sami Frasheri", Nr 33, Tirane

Mob: 04 222 3600
E-mail: info@arsh.gov.al



JV: "InfraKonsult" shpk & "HMK-Consulting" shpk



"Studim Projektim - Zgjerimi i segmentit rrugor dalje Elbasan-Prrerjas-Qafe Thane", (Faza VII) /
"Design Study of road segment exit Elbasan-Prrerjas-Qafe Thane" (Phase VII)

Profillet Terthore Tip /
Typical Cross Sections

FAZA - PROJEKT ZBATIM
PHASE - DETAIL DESIGN


SHKALLA
SCALE 1:150

Data: Tiranë 2023

VIZATIMI Nr:
PAGE No: F (6)

PROJEKTUES:
DESIGN ENGINEERS:

Ing./Eng. Sokol METOJA
Ing./Eng. Redi STRUGA
Ing./Eng. Orgest MERTIKA

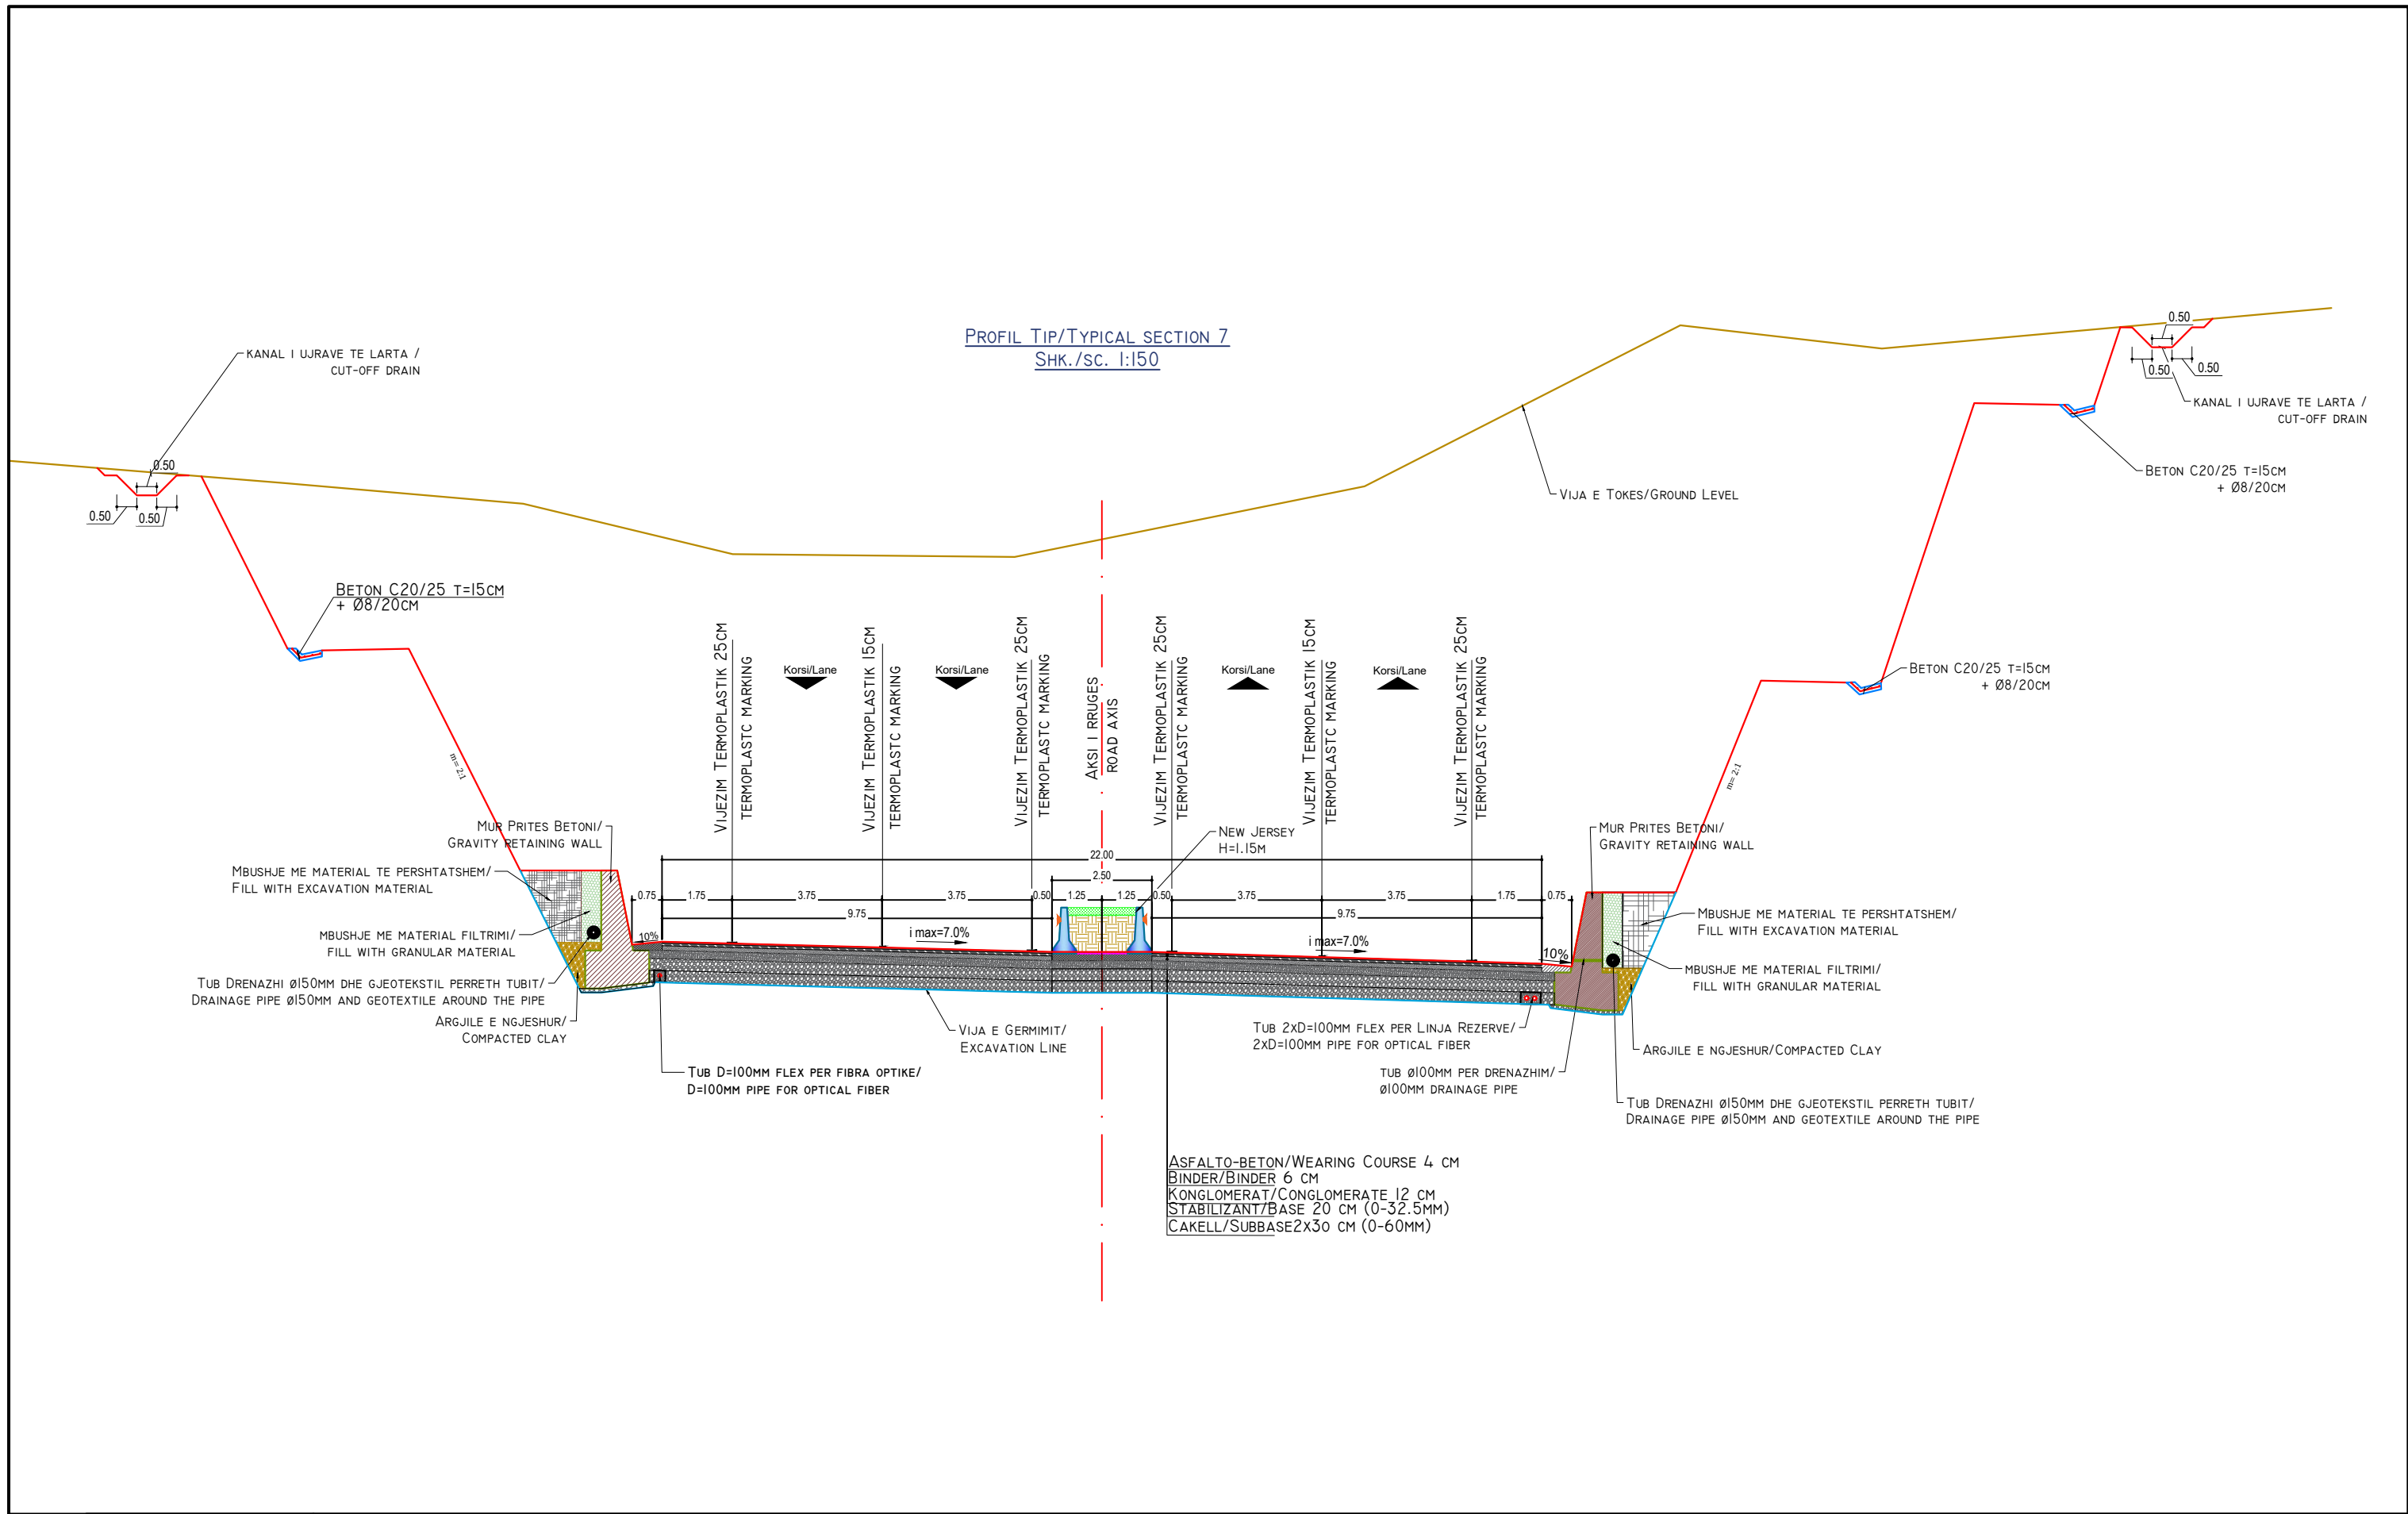

PROFIL TIP/TYPICAL SECTION 7
SHK./sc. 1:150

INVESTITORI / INVESTOR
"Autoriteti Rrugor Shqiptar"
 Address: Rr. "Sami Frasheri", Nr 33, Tirane
 Mob: 04 222 3600
 E-mail: info@arsh.gov.al

InfraKonsult
 konsulence Inzhinierike

HMK-CONSULTING SH.P.K
 Konsulence-Projektim-Mbikqyrje

JV: "InfraKonsult" shpk & "HMK-Consulting" shpk

"Studim Projektim - Zgjerimi i segmentit rrugor dalje Elbasan-Prrrenjas-Qafe Thane", (Faza VII) / "Design Study of road segment exit Elbasan-Prrrenjas-Qafe Thane" (Phase VII)

Profillet TerthoreTip / Typical Cross Sections

FAZA - PROJEKT ZBATIM
 PHASE - DETAIL DESIGN


SHKALLA SCALE 1:150
 VIZATIMI Nr: F (7)
 PAGE No: No: F (7)

Data: Tiranë 2023

PROJEKTUES: DESIGN ENGINEERS:

Ing./Eng. Sokol METOJA
 Ing./Eng. Redi STRUGA
 Ing./Eng. Orgest MERTIKA

PROFIL TIP/TYPICAL SECTION 8
SHK./sc. 1:150

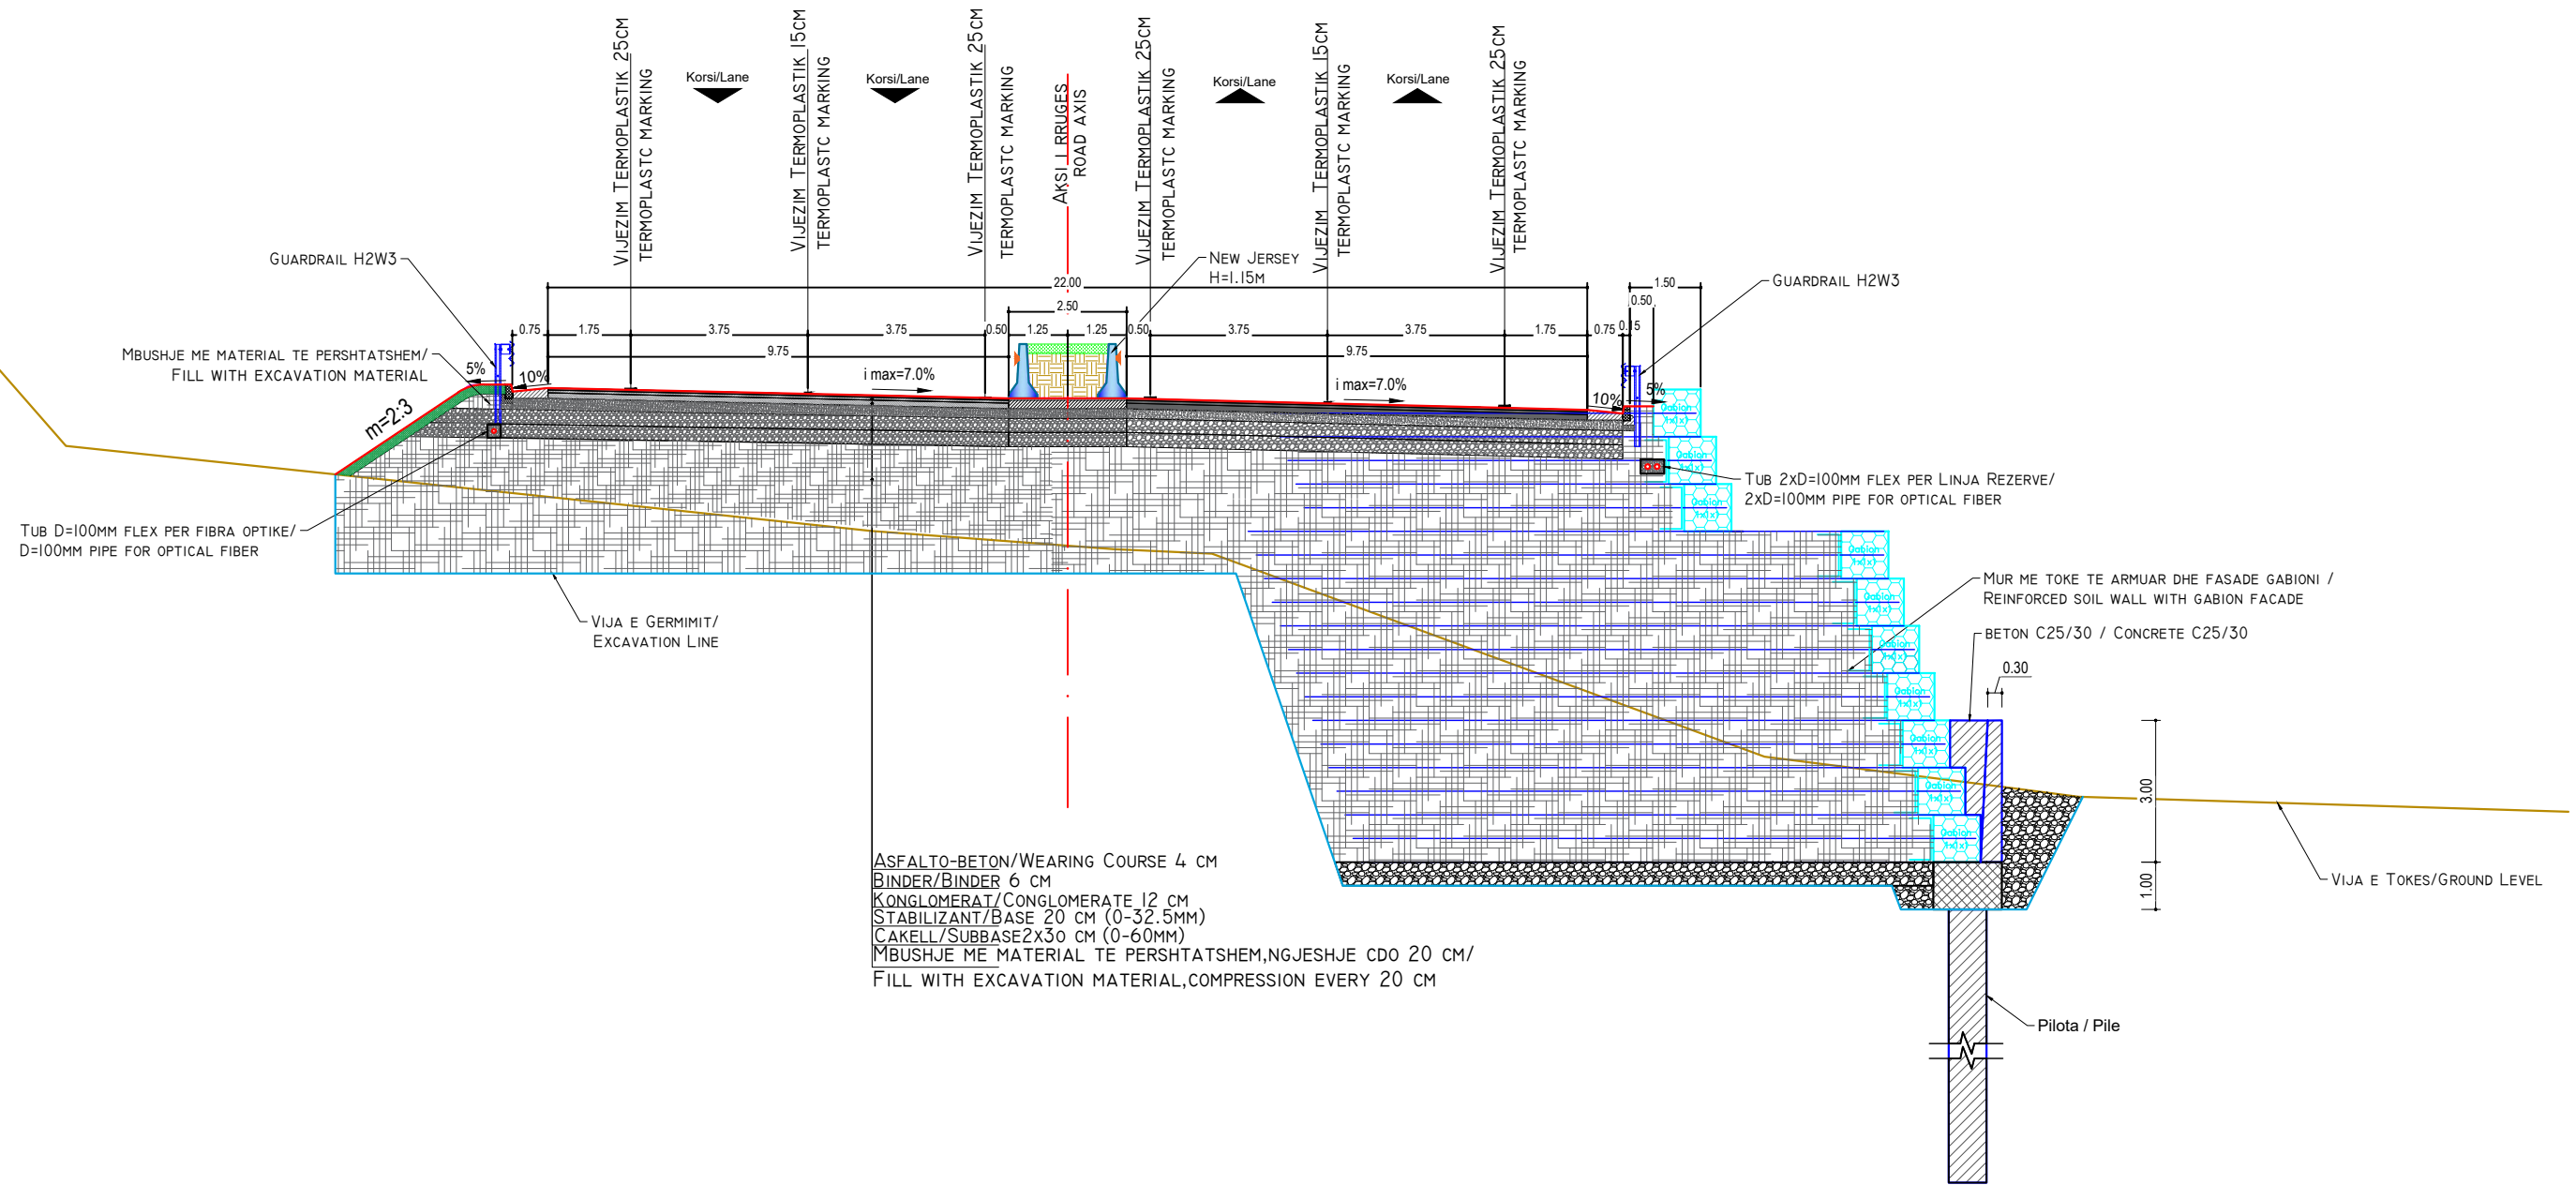

INVESTITORI / INVESTOR
"Autoriteti Rrugor Shqiptar"

Address: Rr. "Sami Frasheri", Nr 33, Tirane

Mob: 04 222 3600
E-mail: info@arsh.gov.al



JV: "InfraKonsult" shpk & "HMK-Consulting" shpk



"Studim Projektim - Zgjerimi i segmentit rrugor dalje Elbasan-Prrerjas-Qafe Thane", (Faza VII) / "Design Study of road segment exit Elbasan-Prrerjas-Qafe Thane" (Phase VII)

Profillet Terthore Tip / Typical Cross Sections

FAZA - PROJEKT ZBATIM
PHASE - DETAIL DESIGN

SHKALLA
SCALE 1:150


Data: Tiranë 2023

VIZATIMI Nr:
PAGE No: F (8)

PROJEKTUES:
DESIGN ENGINEERS:

Ing./Eng. Sokol METOJA
Ing./Eng. Redi STRUGA
Ing./Eng. Orgest MERTIKA

PROFIL TIP/TYPICAL SECTION 9
SHK./SC. 1:150

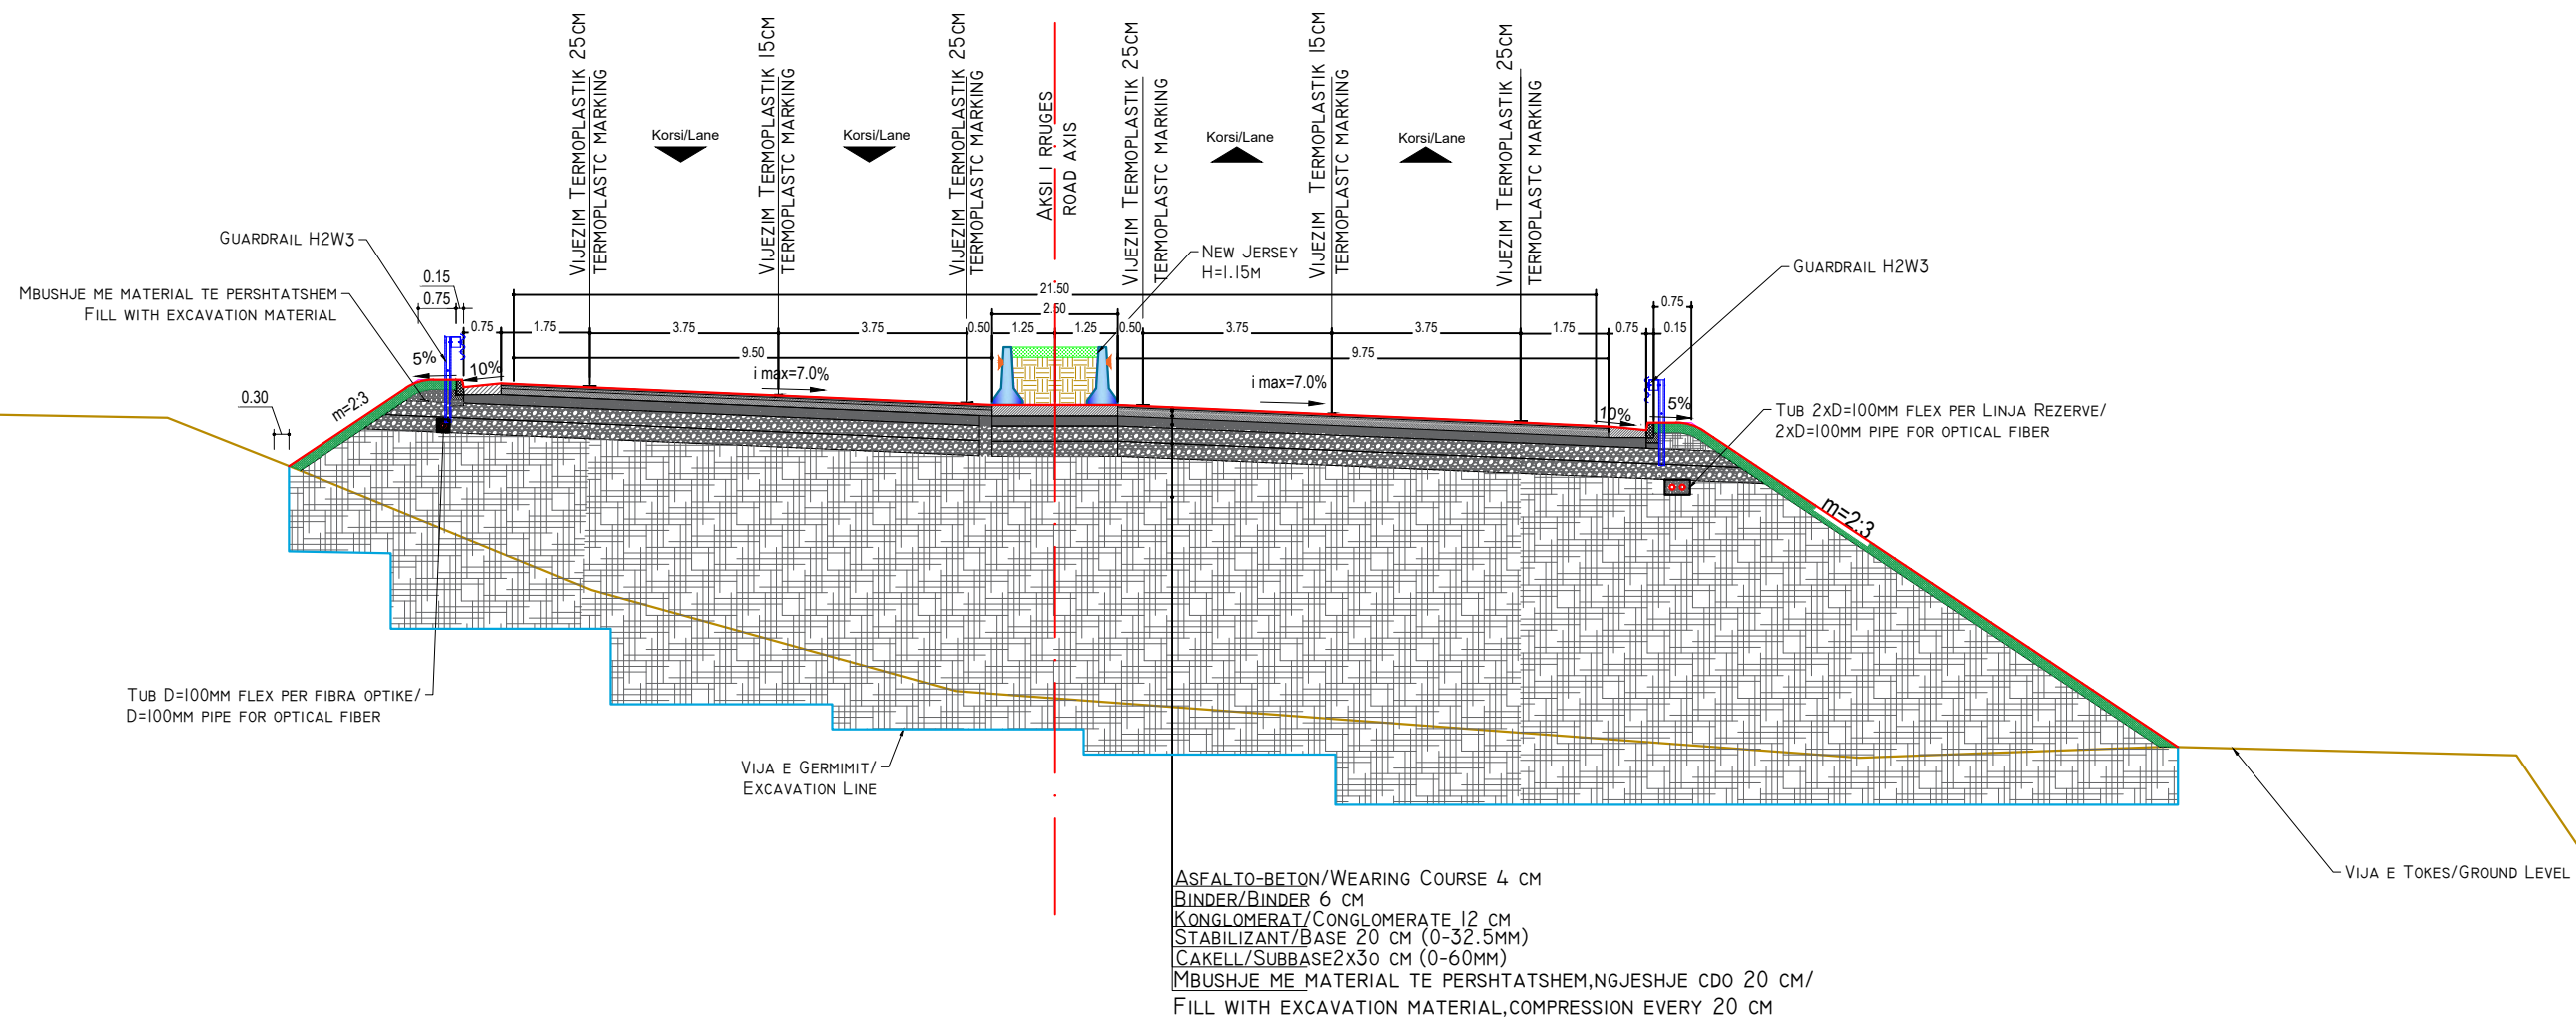

INVESTITORI / INVESTOR
"Autoriteti Rrugor Shqiptar"
Address: Rr. "Sami Frasheri", Nr 33, Tirane
Mob: 04 222 3600
E-mail: info@arrsh.gov.al



JV: "InfraKonsult" shpk & "HMK-Consulting" shpk

"Studim Projektim - Zgjerimi i segmentit rrugor
dalje Elbasan-Prrrenjas-Qafe Thane", (Faza VII) /
"Design Study of road segment exit
Elbasan-Prrrenjas-Qafe Thane" (Phase VII)

**Profillet Terthore Tip /
Typical Cross Sections**

FAZA - PROJEKT ZBATIM
PHASE - DETAIL DESIGN


SHKALLA
SCALE 1:150
VIZATIMI Nr:
PAGE No: F (9)

Data: Tiranë 2023

PROJEKTUES:
DESIGN ENGINEERS:

Ing./Eng. Sokol METOJA
Ing./Eng. Redi STRUGA
Ing./Eng. Orgest MERTIKA

PROFIL TIP/TYPICAL SECTION 10
SHK./sc. 1:150

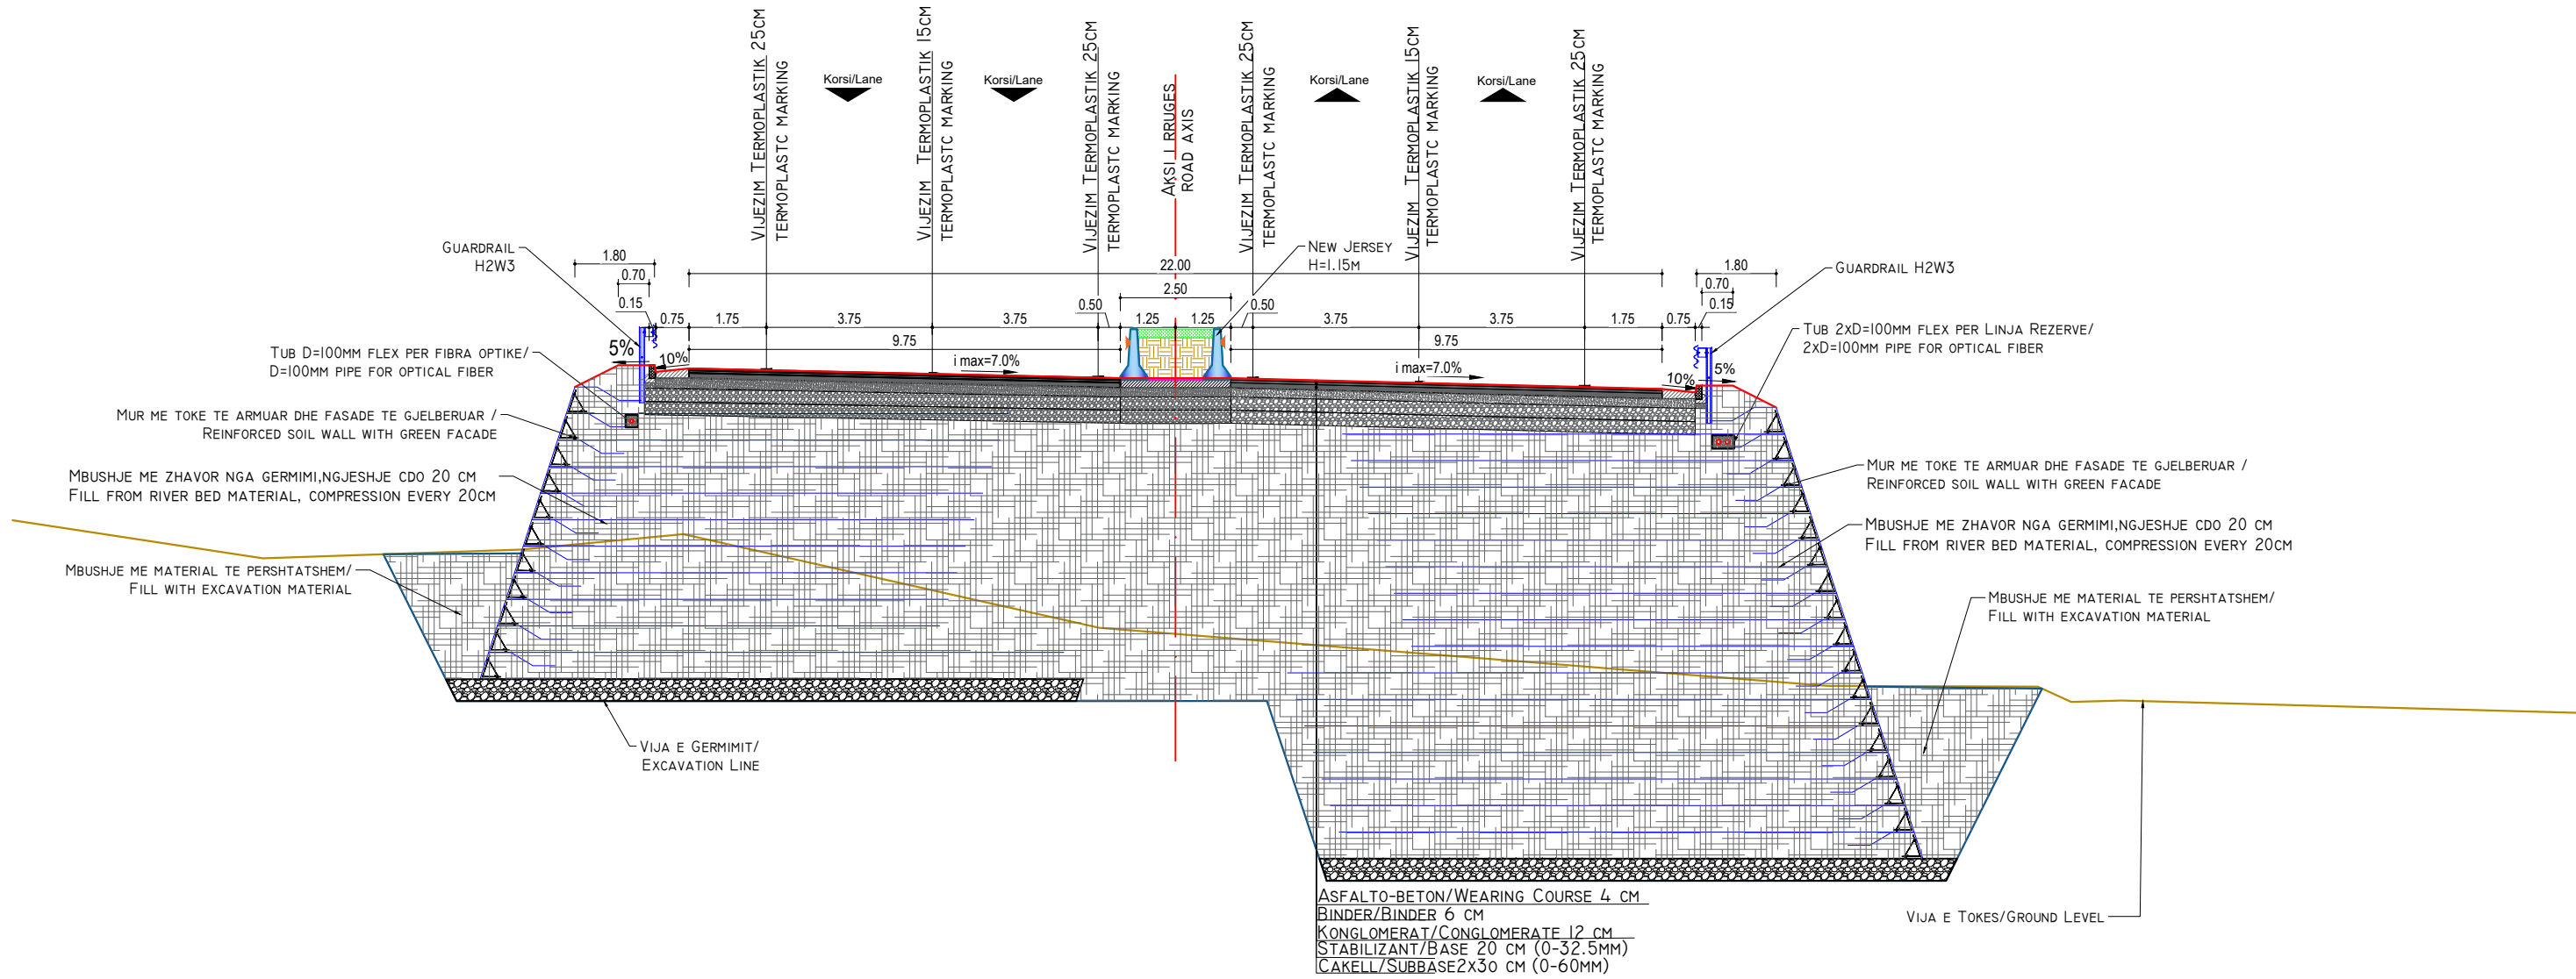

INVESTITORI / INVESTOR
"Autoriteti Rrugor Shqiptar"
Address: Rr. "Sami Frasheri", Nr 33, Tirane
Mob: 04 222 3600
E-mail: info@arrsh.gov.al


InfraKonsult
konsulencë inxhinjerie
HMK-CONSULTING SH.P.K
Konsulencë-Projektim-Mbikëqimje
JV: "InfraKonsult" shpk & "HMK-Consulting" shpk

"Studim Projektim - Zgjerimi i segmentit rrugor dalje Elbasan-Prrrenjas-Qafe Thane", (Faza VII) / "Design Study of road segment exit Elbasan-Prrrenjas-Qafe Thane" (Phase VII)
Profillet Terthore Tip / Typical Cross Sections

FAZA - PROJEKT ZBATIM
PHASE - DETAIL DESIGN
SHKALLA SCALE 1:150
VIZATIMI Nr: F (10)
PAGE No: F (10)
Data: Tiranë 2023

PROJEKTUES: DESIGN ENGINEERS:
Ing./Eng. Sokol METOJA
Ing./Eng. Redi STRUGA
Ing./Eng. Orgest MERTIKA

PROFIL TIP/TYPICAL SECTION II
SHK./sc. 1:150

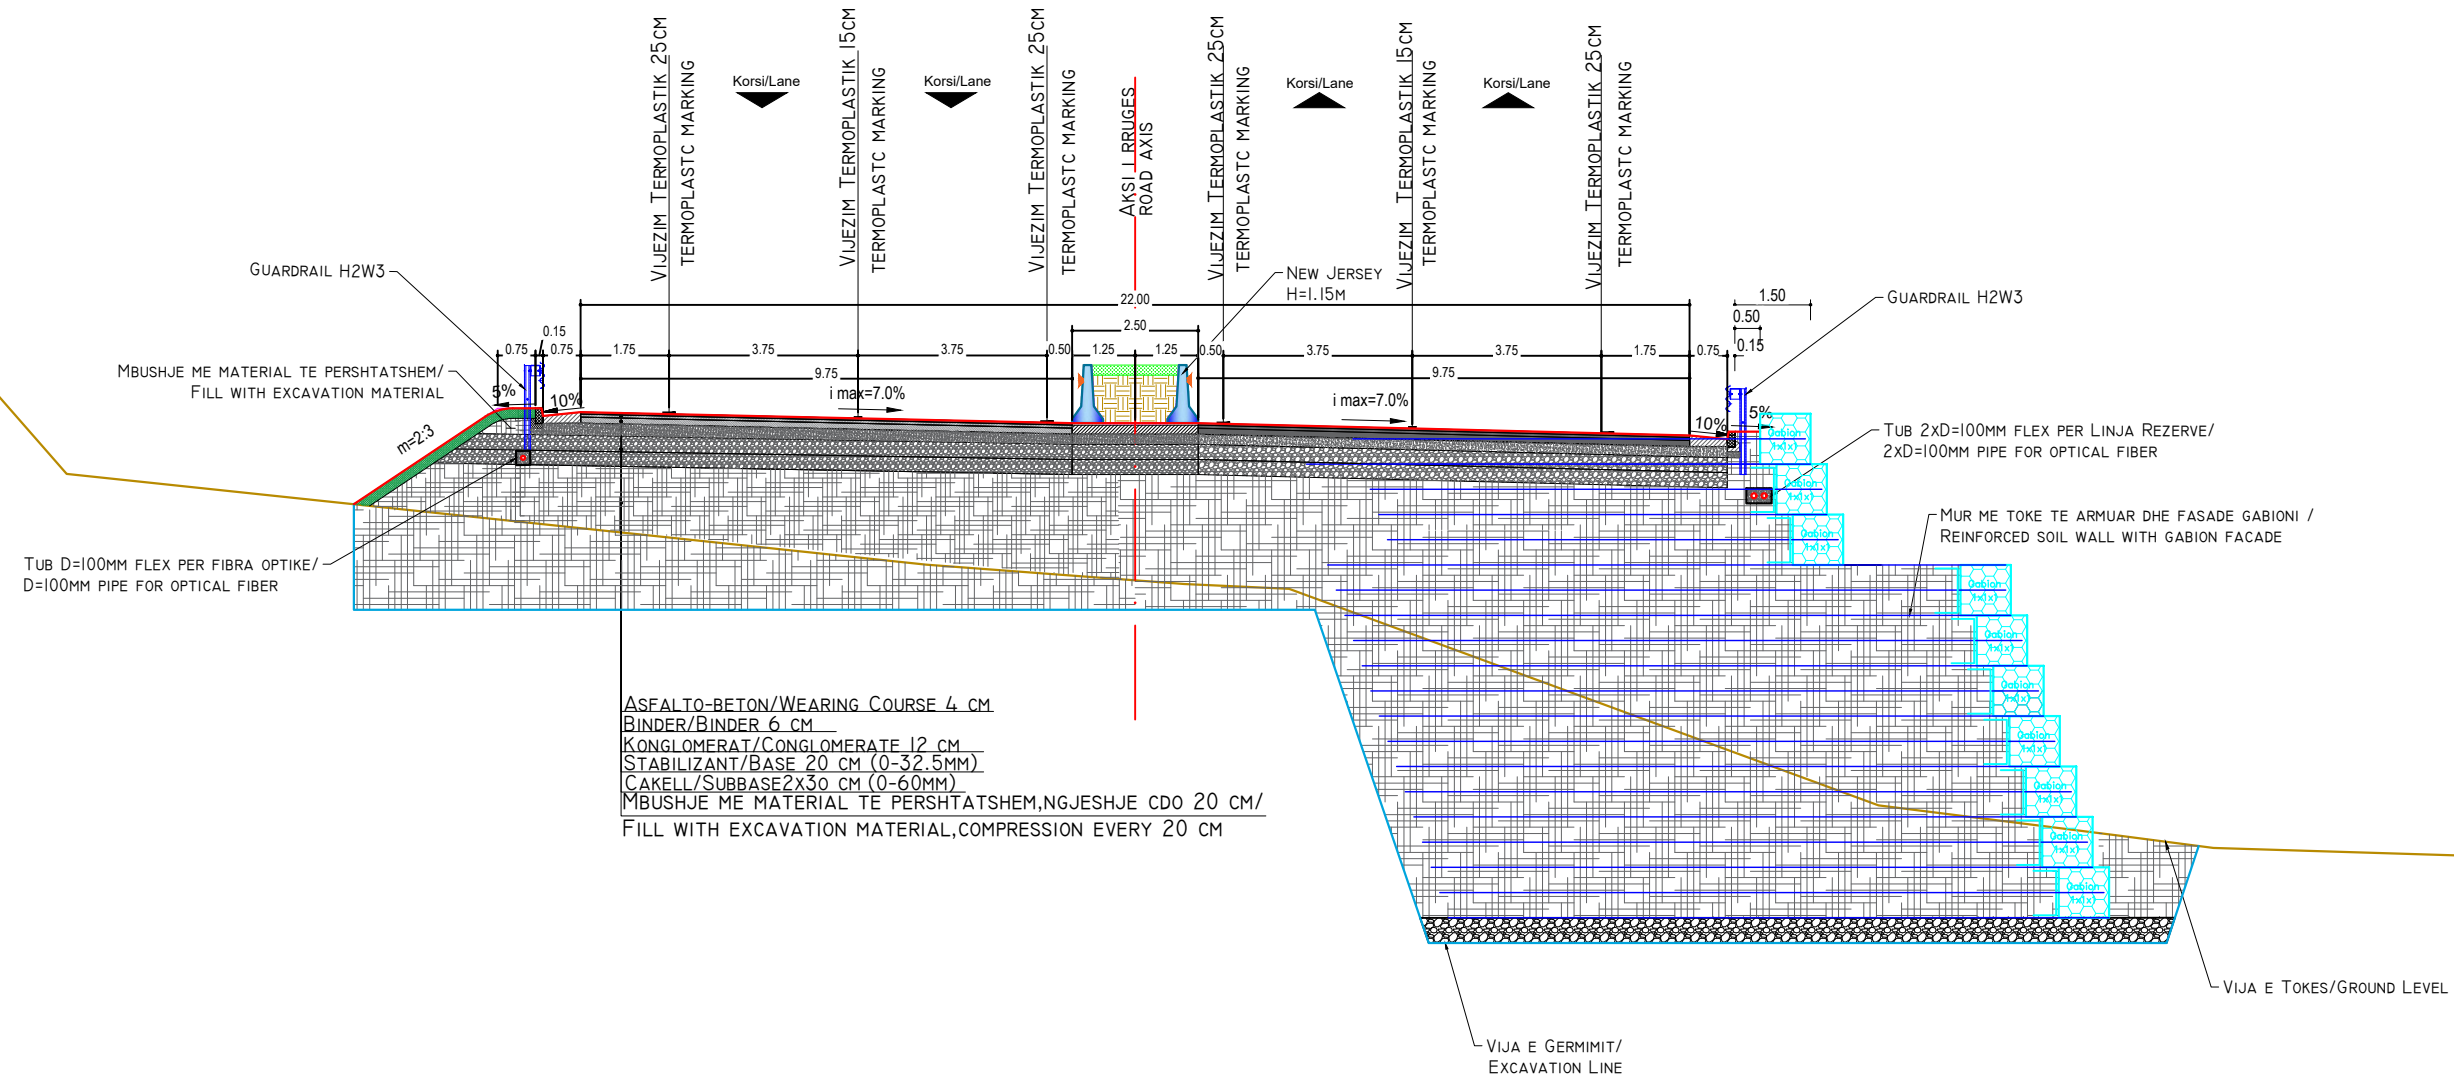

INVESTITORI / INVESTOR
"Autoriteti Rrugor Shqiptar"

Address: Rr. "Sami Frasherit", Nr 33, Tirane

Mob: 04 222 3600
E-mail: info@arsh.gov.al



JV: "InfraKonsult" shpk & "HMK-Consulting" shpk



"Studim Projektim - Zgjerimi i segmentit rrugor dalje Elbasan-Prrerjas-Qafe Thane", (Faza VII) / "Design Study of road segment exit Elbasan-Prrerjas-Qafe Thane" (Phase VII)

Profillet Terthore Tip / Typical Cross Sections

FAZA - PROJEKT ZBATIM
PHASE - DETAIL DESIGN

SHKALLA
SCALE 1:150


Data: Tiranë 2023

VIZATIMI Nr:
PAGE No: F (11)

PROJEKTUES:
DESIGN ENGINEERS:

Ing./Eng. Sokol METOJA
Ing./Eng. Redi STRUGA
Ing./Eng. Orgest MERTIKA

PROFIL TIP/TYPICAL SECTION I2
SHK./sc. 1:150

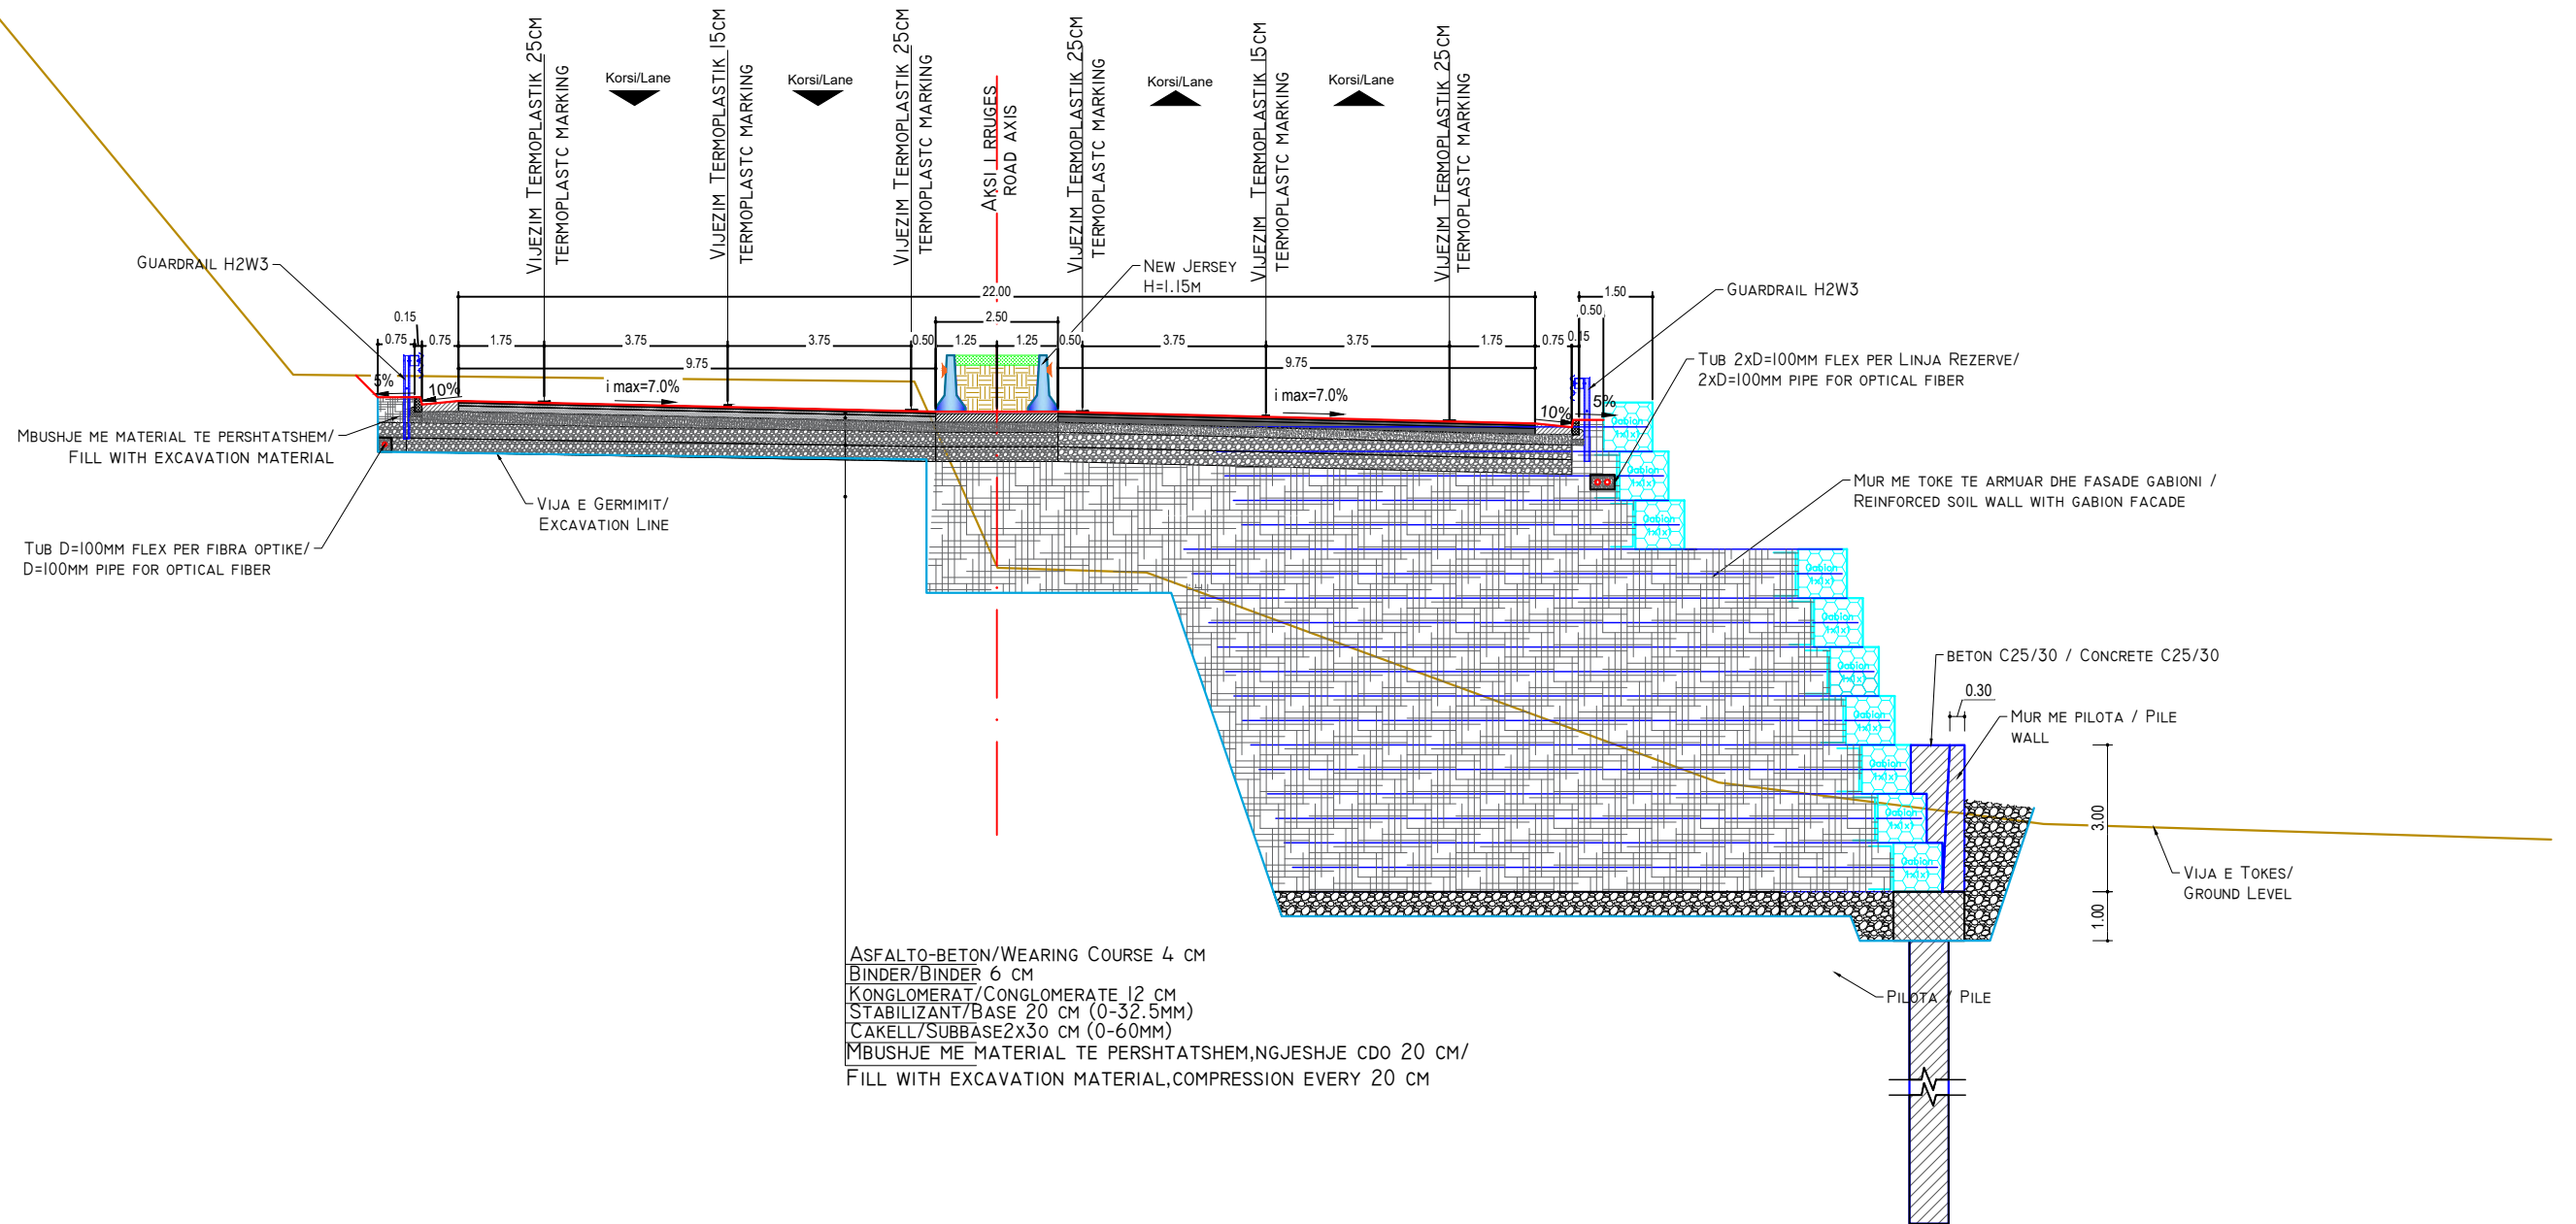

INVESTITORI / INVESTOR
"Autoriteti Rrugor Shqiptar"

Address: Rr. "Sami Frasheri", Nr 33, Tirane

Mob: 04 222 3600
E-mail: info@arsh.gov.al



JV: "InfraKonsult" shpk & "HMK-Consulting" shpk



"Studim Projektim - Zgjerimi i segmentit rrugor
dalje Elbasan-Prrrenjas-Qafe Thane", (Faza VII) /
"Design Study of road segment exit
Elbasan-Prrrenjas-Qafe Thane" (Phase VII)

**Profillet Terthore Tip /
Typical Cross Sections**

FAZA - PROJEKT ZBATIM
PHASE - DETAIL DESIGN

SHKALLA
SCALE 1:150


Data: Tiranë 2023

VIZATIMI Nr:
PAGE No: F (12)

PROJEKTUES:
DESIGN ENGINEERS:

Ing./Eng. Sokol METOJA
Ing./Eng. Redi STRUGA
Ing./Eng. Orgest MERTIKA

PROFIL TIP/TYPICAL SECTION I3
SHK./SC. 1:150

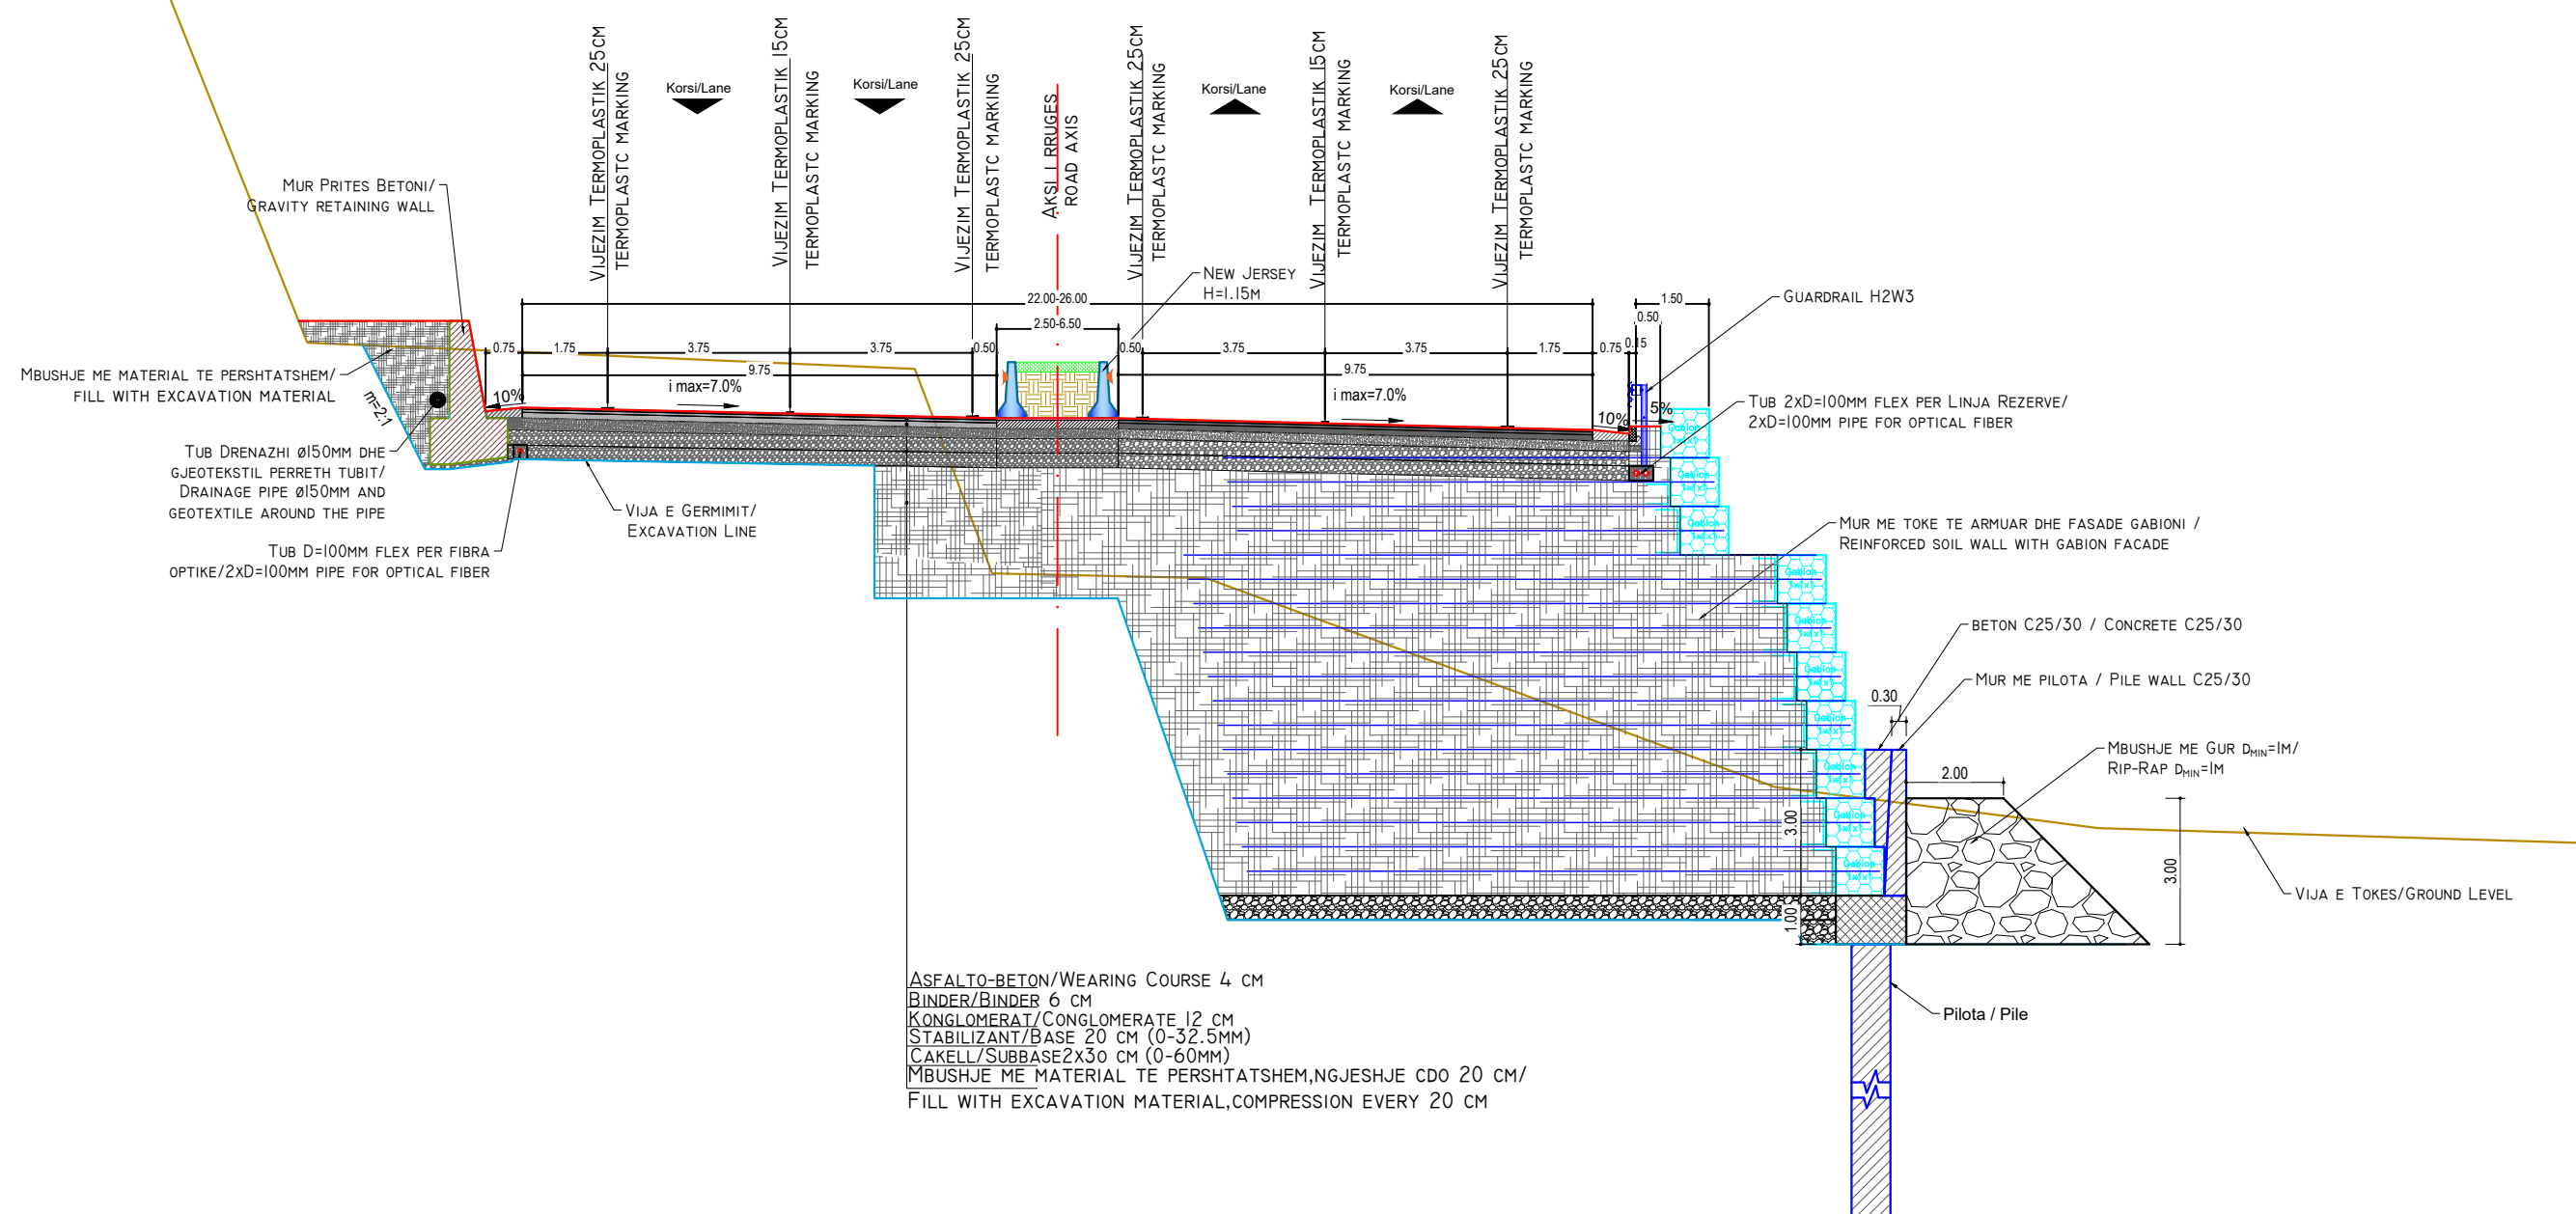

INVESTITORI / INVESTOR
"Autoriteti Rrugor Shqiptar"
Address: Rr. "Sami Frasheri", Nr 33, Tirane
Mob: 04 222 3600
E-mail: info@arsh.gov.al

InfraKonsult
konsulence inzhinierike

HMK-CONSULTING SH.P.K
Konsulence-Projektim-Mbikqyrje

JV: "InfraKonsult" shpk & "HMK-Consulting" shpk

"Studim Projektim - Zgjerimi i segmentit rrugor dalje Elbasan-Prenjas-Qafe Thane", (Faza VII) / "Design Study of road segment exit Elbasan-Prenjas-Qafe Thane" (Phase VII)

Profillet Terthore Tip / Typical Cross Sections

FAZA - PROJEKT ZBATIM
PHASE - DETAIL DESIGN


SHKALLA SCALE 1:150 Data: Tiranë 2023

VIZATIMI Nr: F (13)
PAGE No:

PROJEKTUES: DESIGN ENGINEERS:

Ing./Eng. Sokol METOJA
Ing./Eng. Redi STRUGA
Ing./Eng. Orgest MERTIKA

PROFIL TIP/TYPICAL SECTION 14
SHK./SC. 1:150

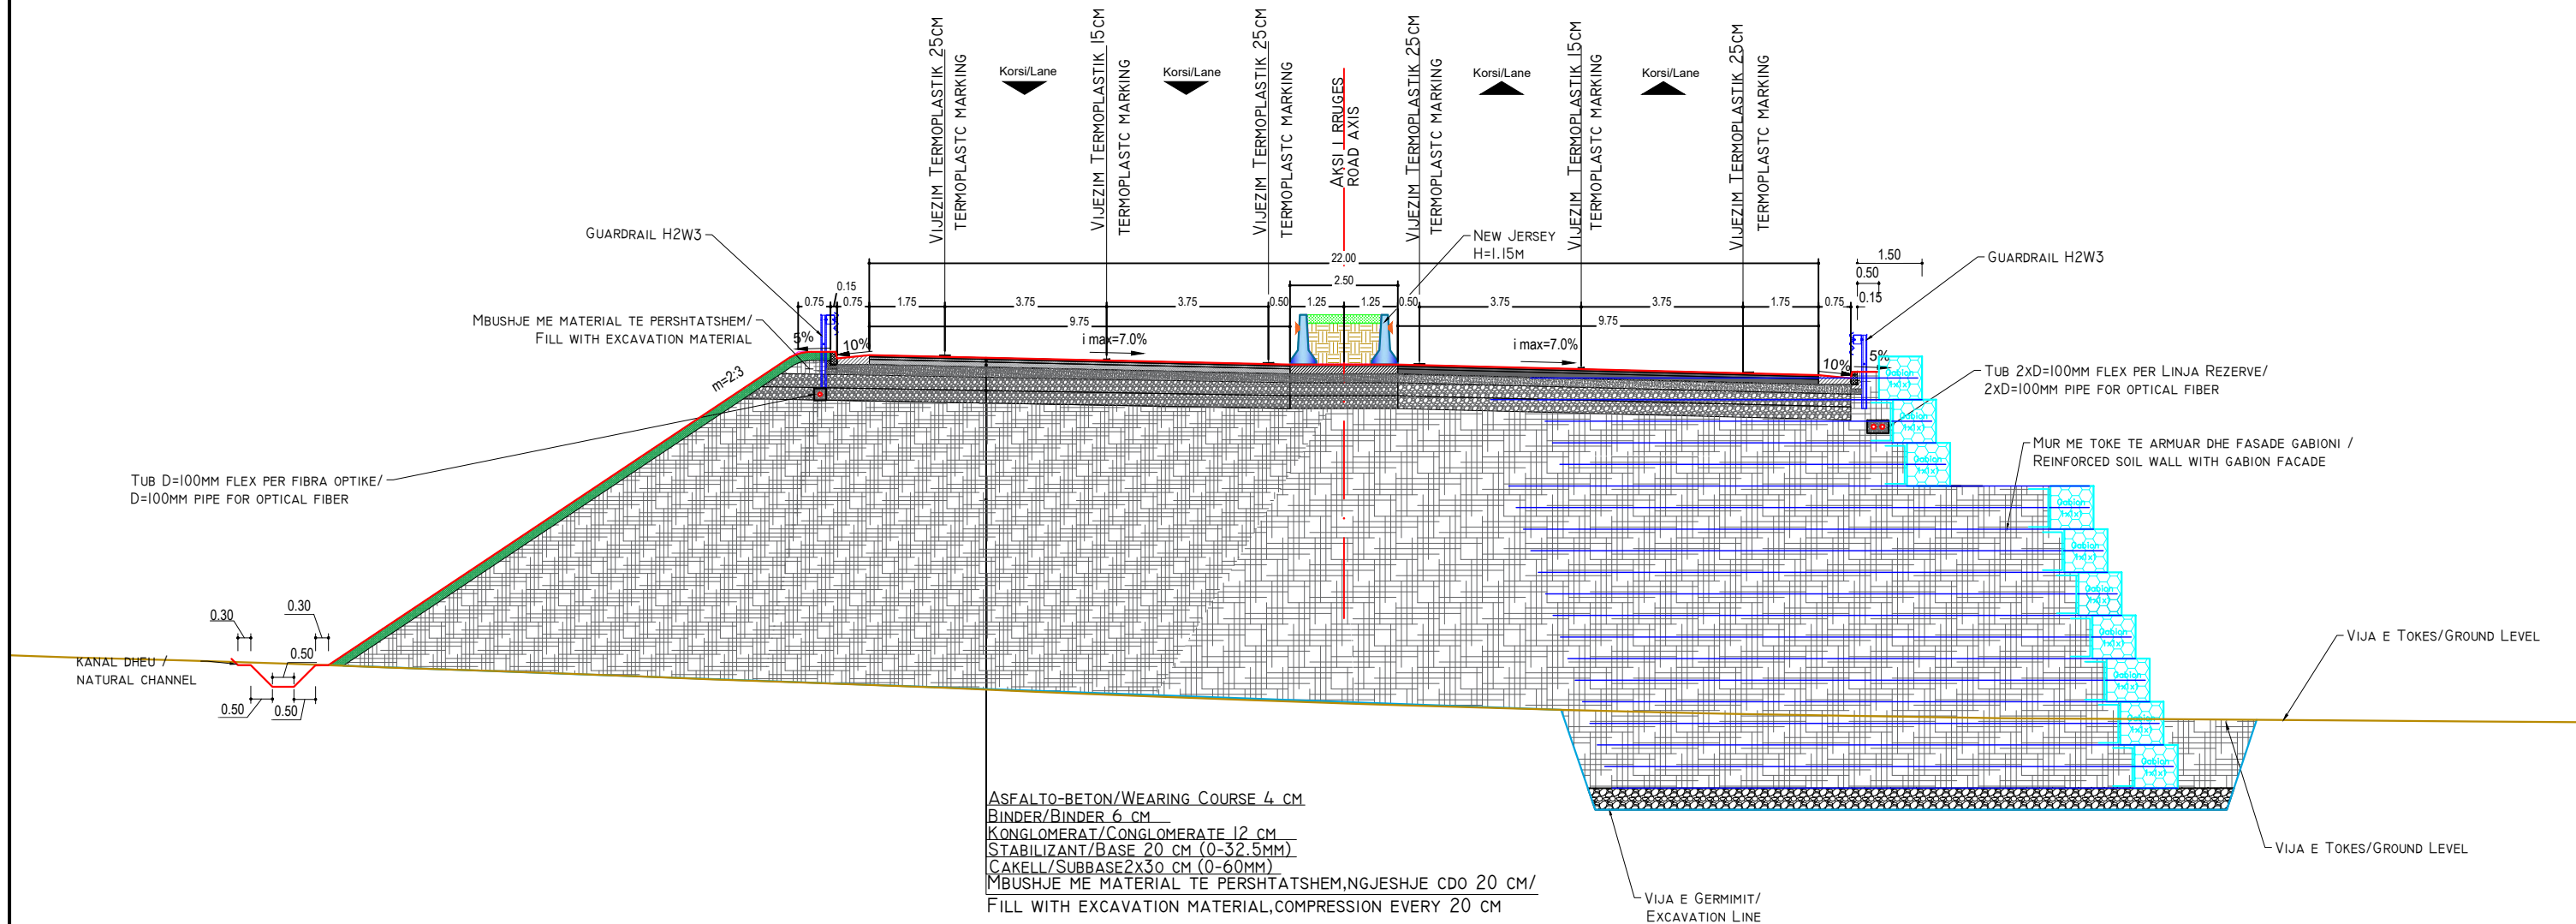

INVESTITORI / INVESTOR
"Autoriteti Rrugor Shqiptar"

Address: Rr. "Sami Frasheri", Nr 33, Tirane

Mob: 04 222 3600
E-mail: info@arrsh.gov.al



JV: "InfraKonsult" shpk & "HMK-Consulting" shpk



"Studim Projektim - Zgjerimi i segmentit rrugor
dalje Elbasan-Prrrenjas-Qafe Thane", (Faza VII) /
"Design Study of road segment exit
Elbasan-Prrrenjas-Qafe Thane" (Phase VII)

**Profillet Terthore Tip /
Typical Cross Sections**

FAZA - PROJEKT ZBATIM
PHASE - DETAIL DESIGN

SHKALLA
SCALE 1:150


Data: Tiranë 2023

VIZATIMI Nr:
PAGE No: F (14)

PROJEKTUES:
DESIGN ENGINEERS:

Ing./Eng. Sokol METOJA
Ing./Eng. Redi STRUGA
Ing./Eng. Orgest MERTIKA

PROFIL TIP/TYPICAL SECTION I5
SHK./SC. I:150

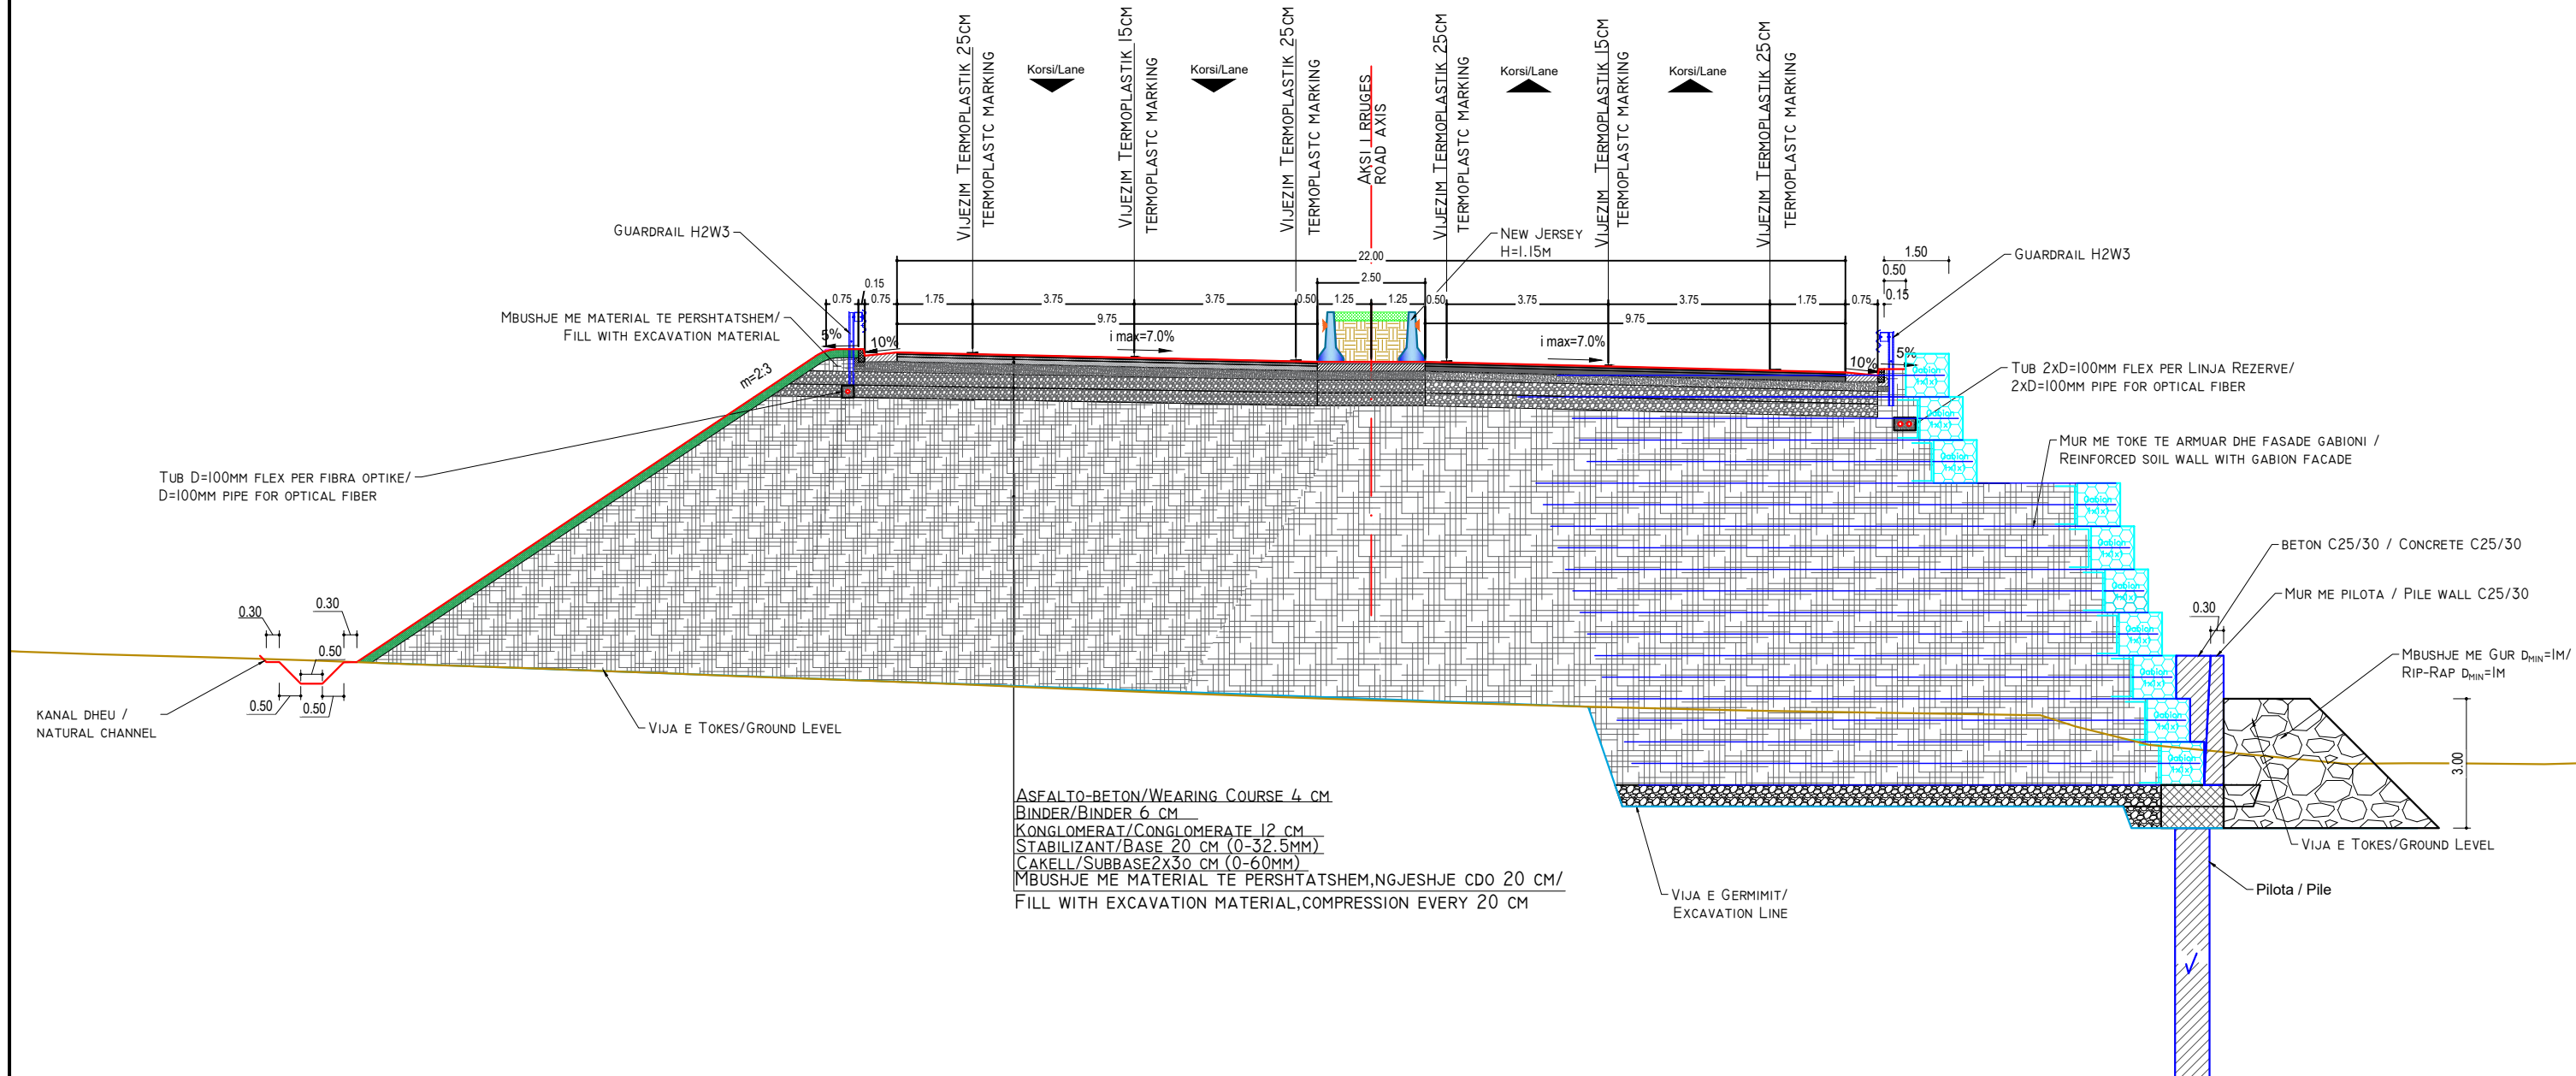

ASFALTO-BETON/WEARING COURSE 4 CM
BINDER/BINDER 6 CM
KONGLOMERAT/CONGLOMERATE 12 CM
STABILIZANT/BASE 20 CM (0-32.5MM)
ÇAKELL/SUBBASE 2x30 CM (0-60MM)
MBUSHJE ME MATERIAL TE PERSHTATSHEM, NGJESHJE CDO 20 CM/
FILL WITH EXCAVATION MATERIAL, COMPRESSION EVERY 20 CM

INVESTITORI / INVESTOR
"Autoriteti Rrugor Shqiptar"
Address: Rr. "Sami Frasheri", Nr 33, Tirane
Mob: 04 222 3600
E-mail: info@arsh.gov.al


InfraKonsult
konsulence Inzhinierike
HMK-CONSULTING SH.P.K
Konsulence-Projektim-Mbikqyrje
JV: "InfraKonsult" shpk & "HMK-Consulting" shpk

"Studim Projektim - Zgjerimi i segmentit rrugor
dalje Elbasan-Prrrenjas-Qafe Thane", (Faza VII) /
"Design Study of road segment exit
Elbasan-Prrrenjas-Qafe Thane" (Phase VII)
**Profillet Terthore Tip /
Typical Cross Sections**

FAZA - PROJEKT ZBATIM
PHASE - DETAIL DESIGN
SHKALLA SCALE 1:150 Data: Tiranë 2023
VIZATIMI Nr: F (15)
PAGE No:

**PROJEKTUES:
DESIGN ENGINEERS:**
Ing./Eng. Sokol METOJA
Ing./Eng. Redi STRUGA
Ing./Eng. Orgest MERTIKA

PROFIL TIP/TYPICAL SECTION 16
SHK./SC. 1:150

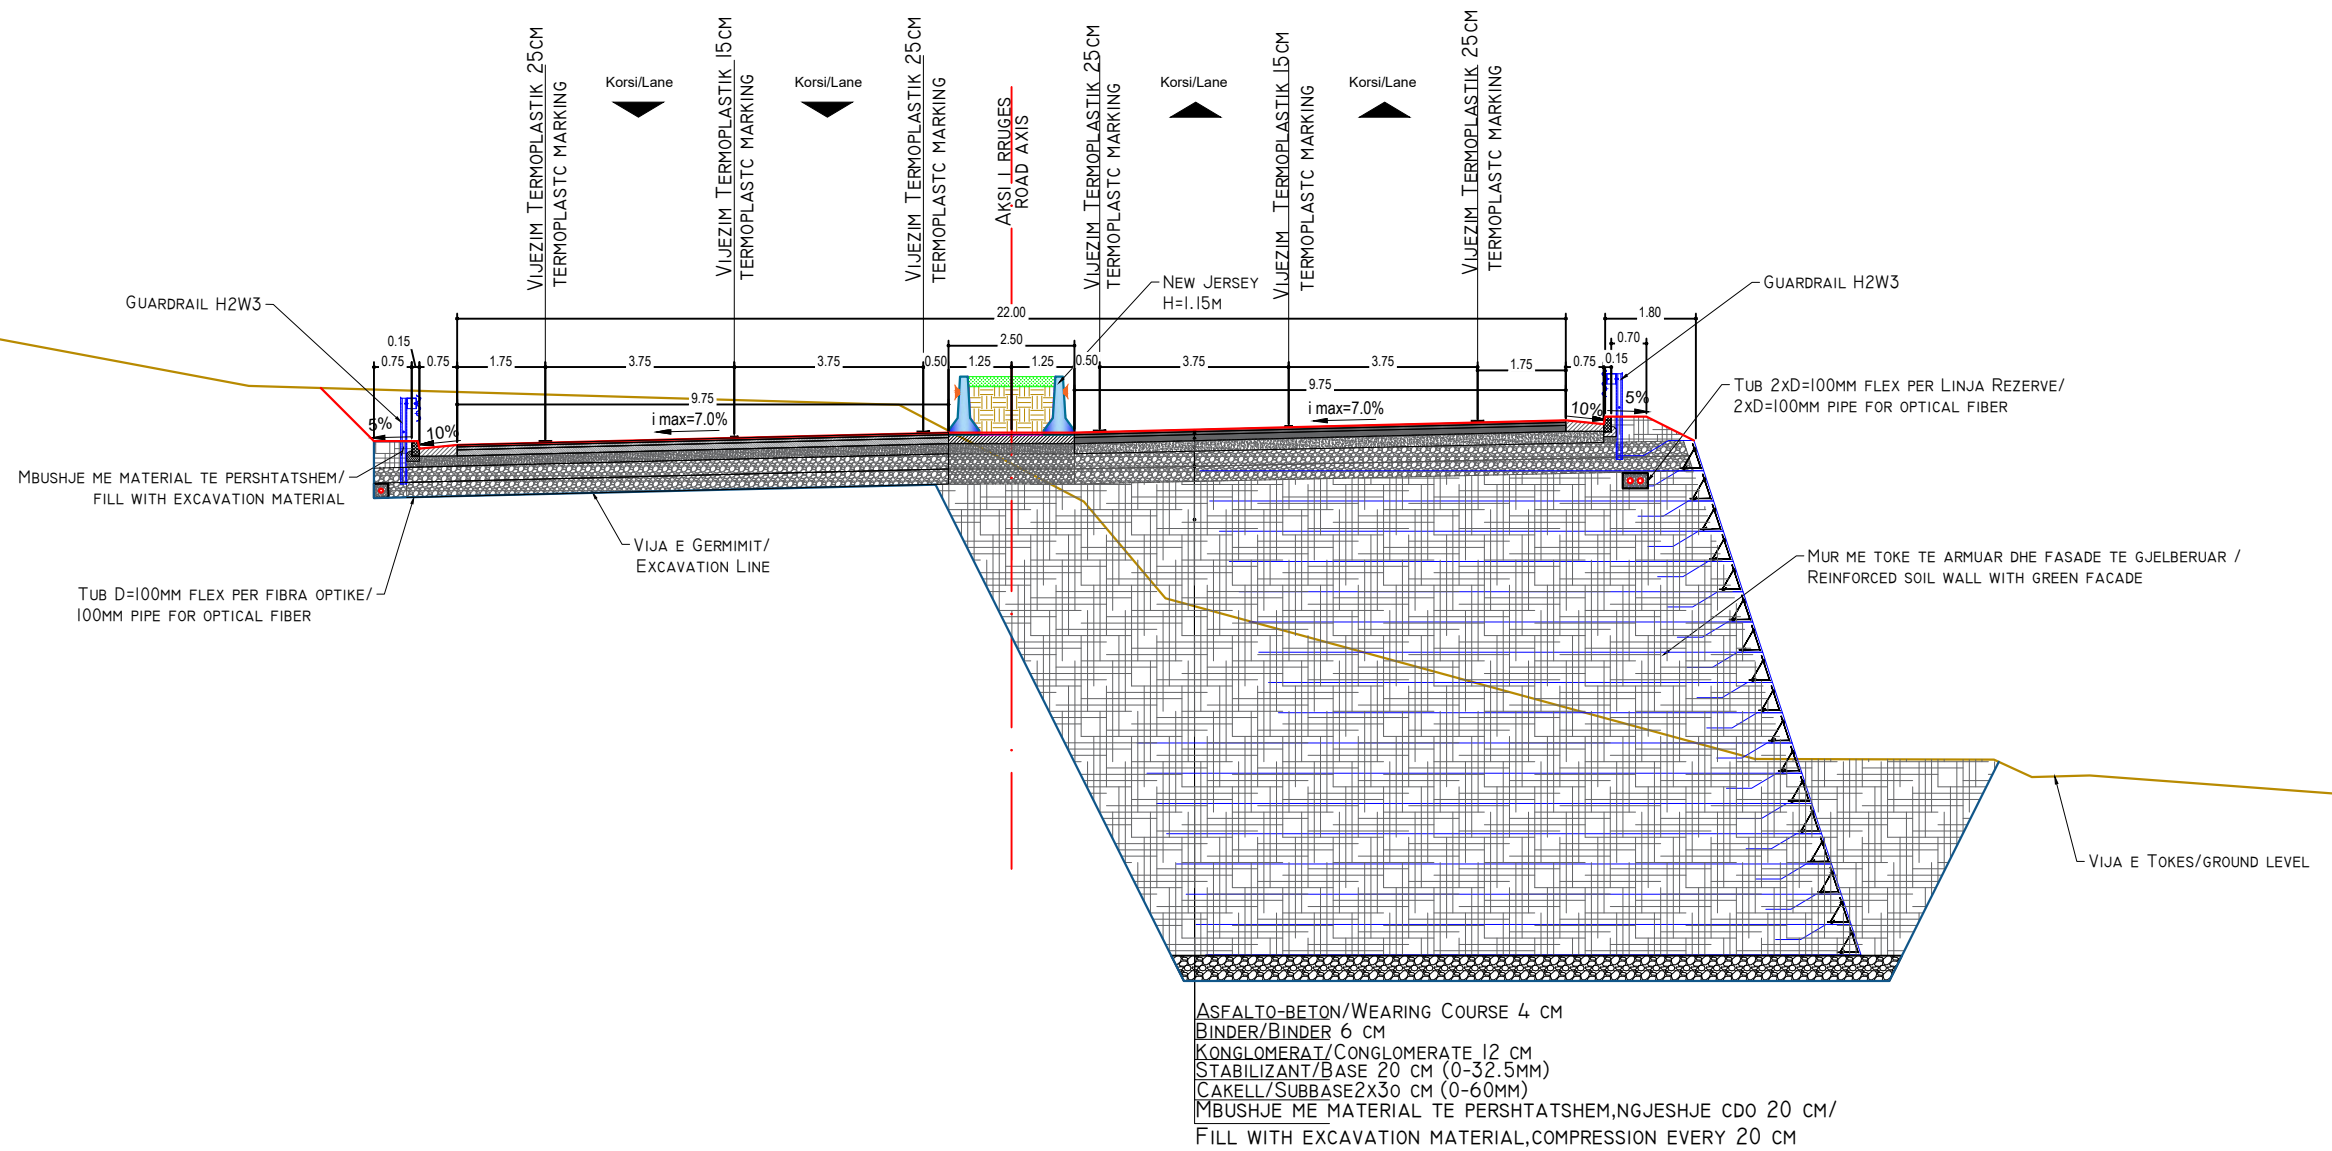

INVESTITORI / INVESTOR
"Autoriteti Rrugor Shqiptar"

Address: Rr. "Sami Frasheri", Nr 33, Tirane

Mob: 04 222 3600
E-mail: info@arsh.gov.al



JV: "InfraKonsult" shpk & "HMK-Consulting" shpk



"Studim Projektim - Zgjerimi i segmentit rrugor dalje Elbasan-Prrrenjas-Qafe Thane", (Faza VII) / "Design Study of road segment exit Elbasan-Prrrenjas-Qafe Thane" (Phase VII)

Profillet Terthore Tip / Typical Cross Sections

FAZA - PROJEKT ZBATIM
PHASE - DETAIL DESIGN

SHKALLA
SCALE 1:150

Data: Tiranë 2023

VIZATIMI Nr:
PAGE No: F (16)


PROJEKTUES:
DESIGN ENGINEERS:

Ing./Eng. Sokol METOJA
Ing./Eng. Redi STRUGA
Ing./Eng. Orgest MERTIKA

PROFIL TIP/TYPICAL SECTION 17

SHK./SC. 1:150

KM 16+280-16+300

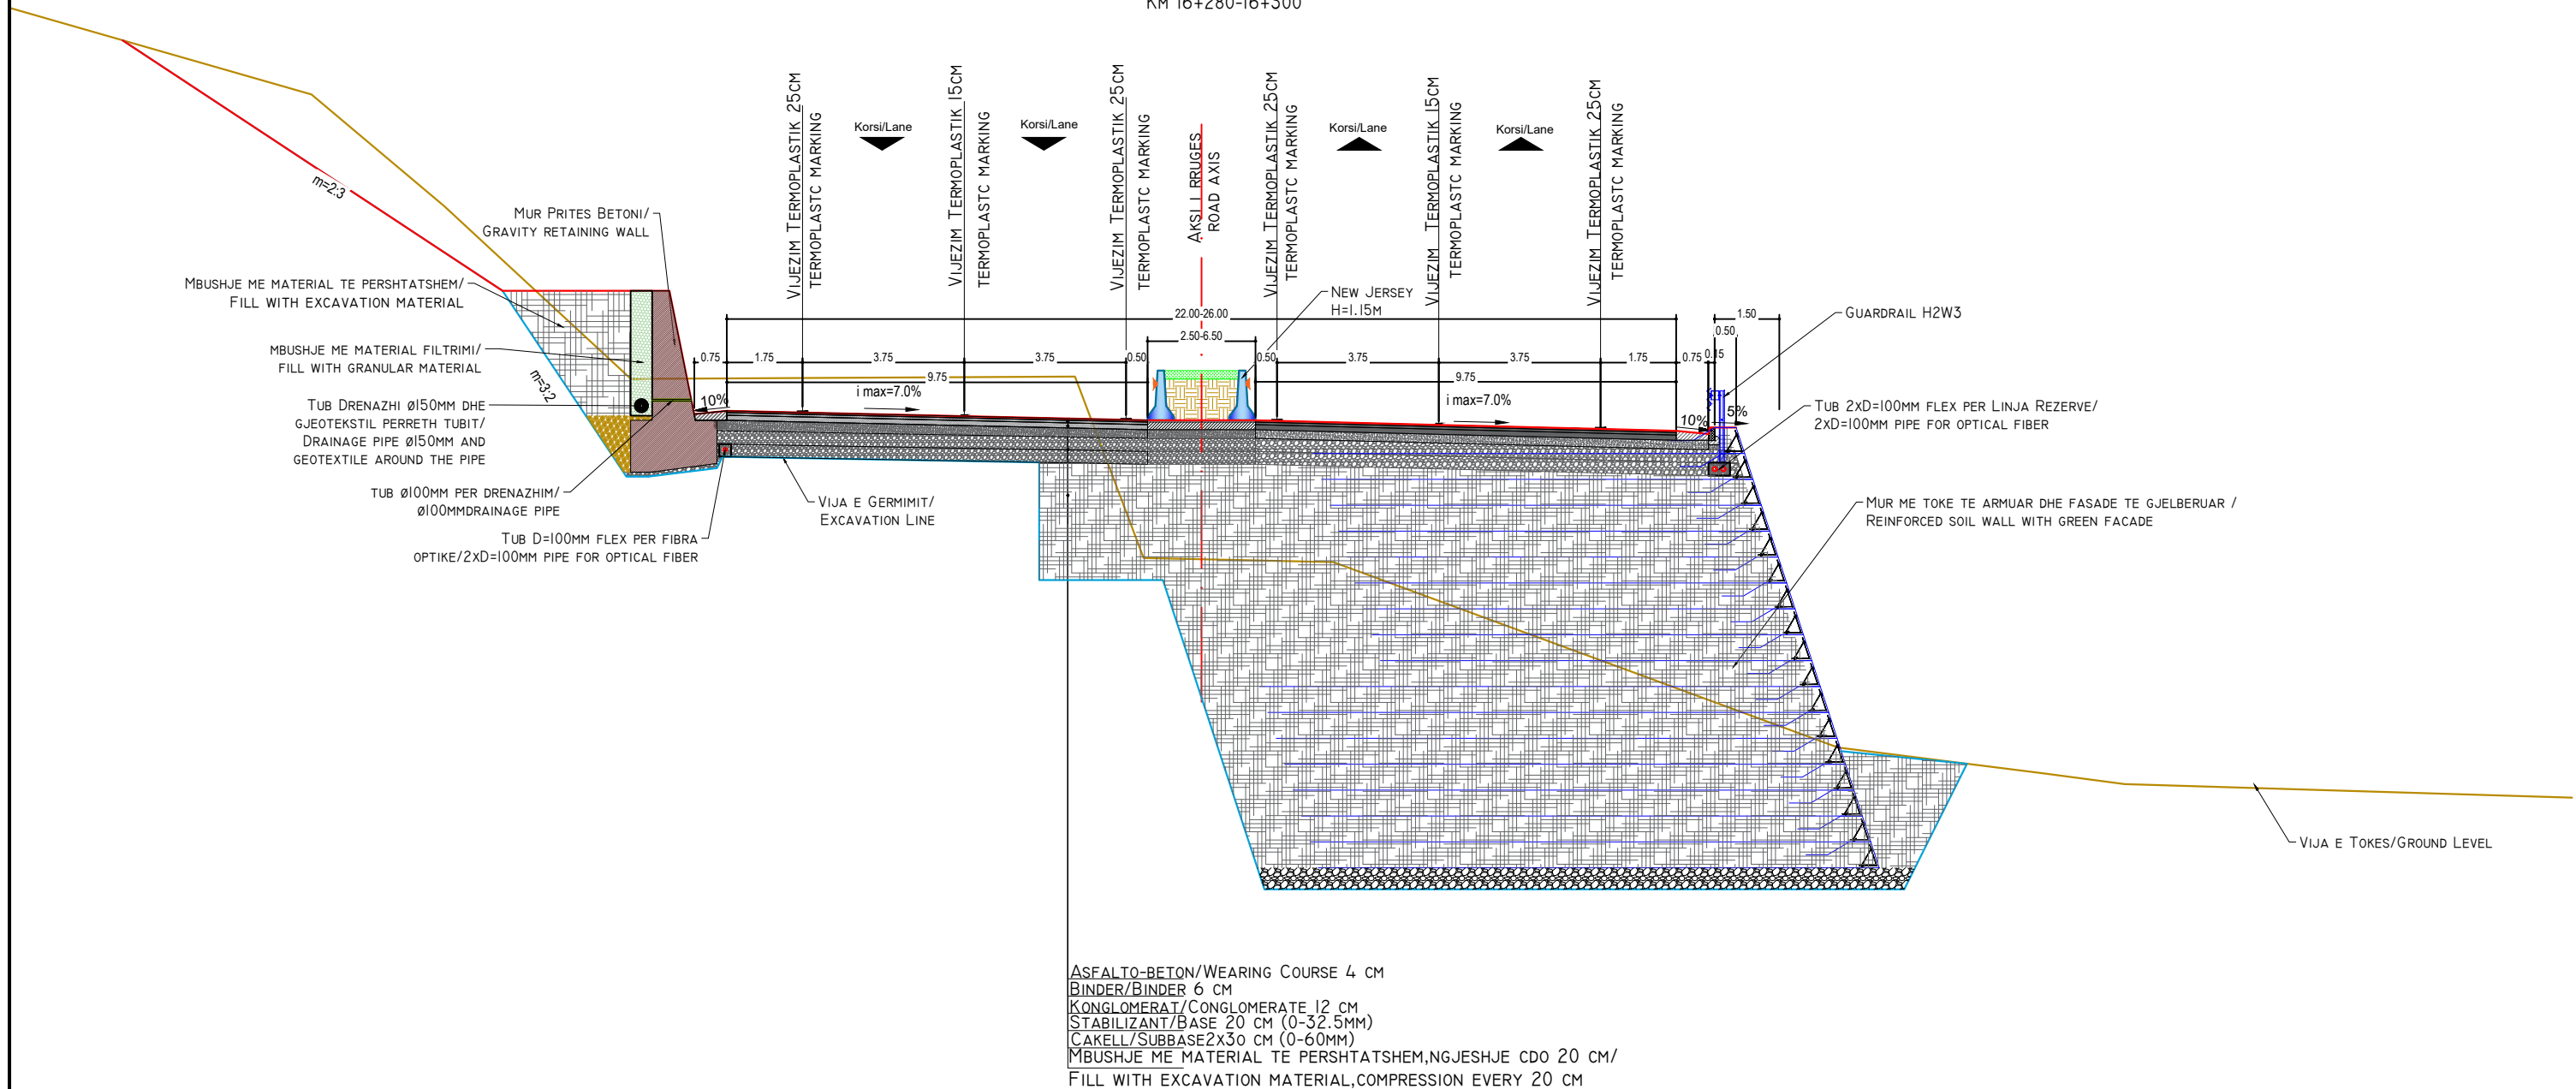

ASFALTO-BETON/WEARING COURSE 4 CM
 BINDER/BINDER 6 CM
 KONGLOMERAT/CONGLOMERATE 12 CM
 STABILIZANT/BASE 20 CM (0-32.5MM)
 CAKELL/SUBBASE 2x30 CM (0-60MM)
 MBUSHJE ME MATERIAL TE PERSHTATSHEM, NGJESHJE CDO 20 CM /
 FILL WITH EXCAVATION MATERIAL, COMPRESSION EVERY 20 CM



INVESTITORI / INVESTOR
"Autoriteti Rrugor Shqiptar"

Address: Rr. "Sami Frasheri", Nr 33, Tirane

Mob: 04 222 3600
 E-mail: info@arrsh.gov.al



JV: "InfraKonsult" shpk & "HMK-Consulting" shpk



"Studim Projektim - Zgjerimi i segmentit rrugor
 dalje Elbasan-Prrrenjas-Qafe Thane", (Faza VII) /
 "Design Study of road segment exit
 Elbasan-Prrrenjas-Qafe Thane" (Phase VII)

**Profillet Terthore Tip /
 Typical Cross Sections**

FAZA - PROJEKT ZBATIM
 PHASE - DETAIL DESIGN

SHKALLA
 SCALE 1:150

Data: Tiranë 2023

VIZATIMI Nr:
 PAGE No: F (17)

PROJEKTUES:
 DESIGN ENGINEERS:

Ing./Eng. Sokol METOJA
 Ing./Eng. Redi STRUGA
 Ing./Eng. Orgest MERTIKA