

Projekti per Objektin / Design for the Object :


“Studim Projektim – Zgjerimi i segmentit rrugor dalje Elbasan-Prrenjas-Qafe Thane”, Faza V /

“Design Study of road segment exit Elbasan-Prrenjas-Qafe Thane” Phase V

Projekt Zbatim / Detailed Design

“PLANIMETRIA E SPOSTIMIT TE LINJAVE” /
“PLANVIEW OF POWER LINES DISPLACEMENT”

TIRANE 2023

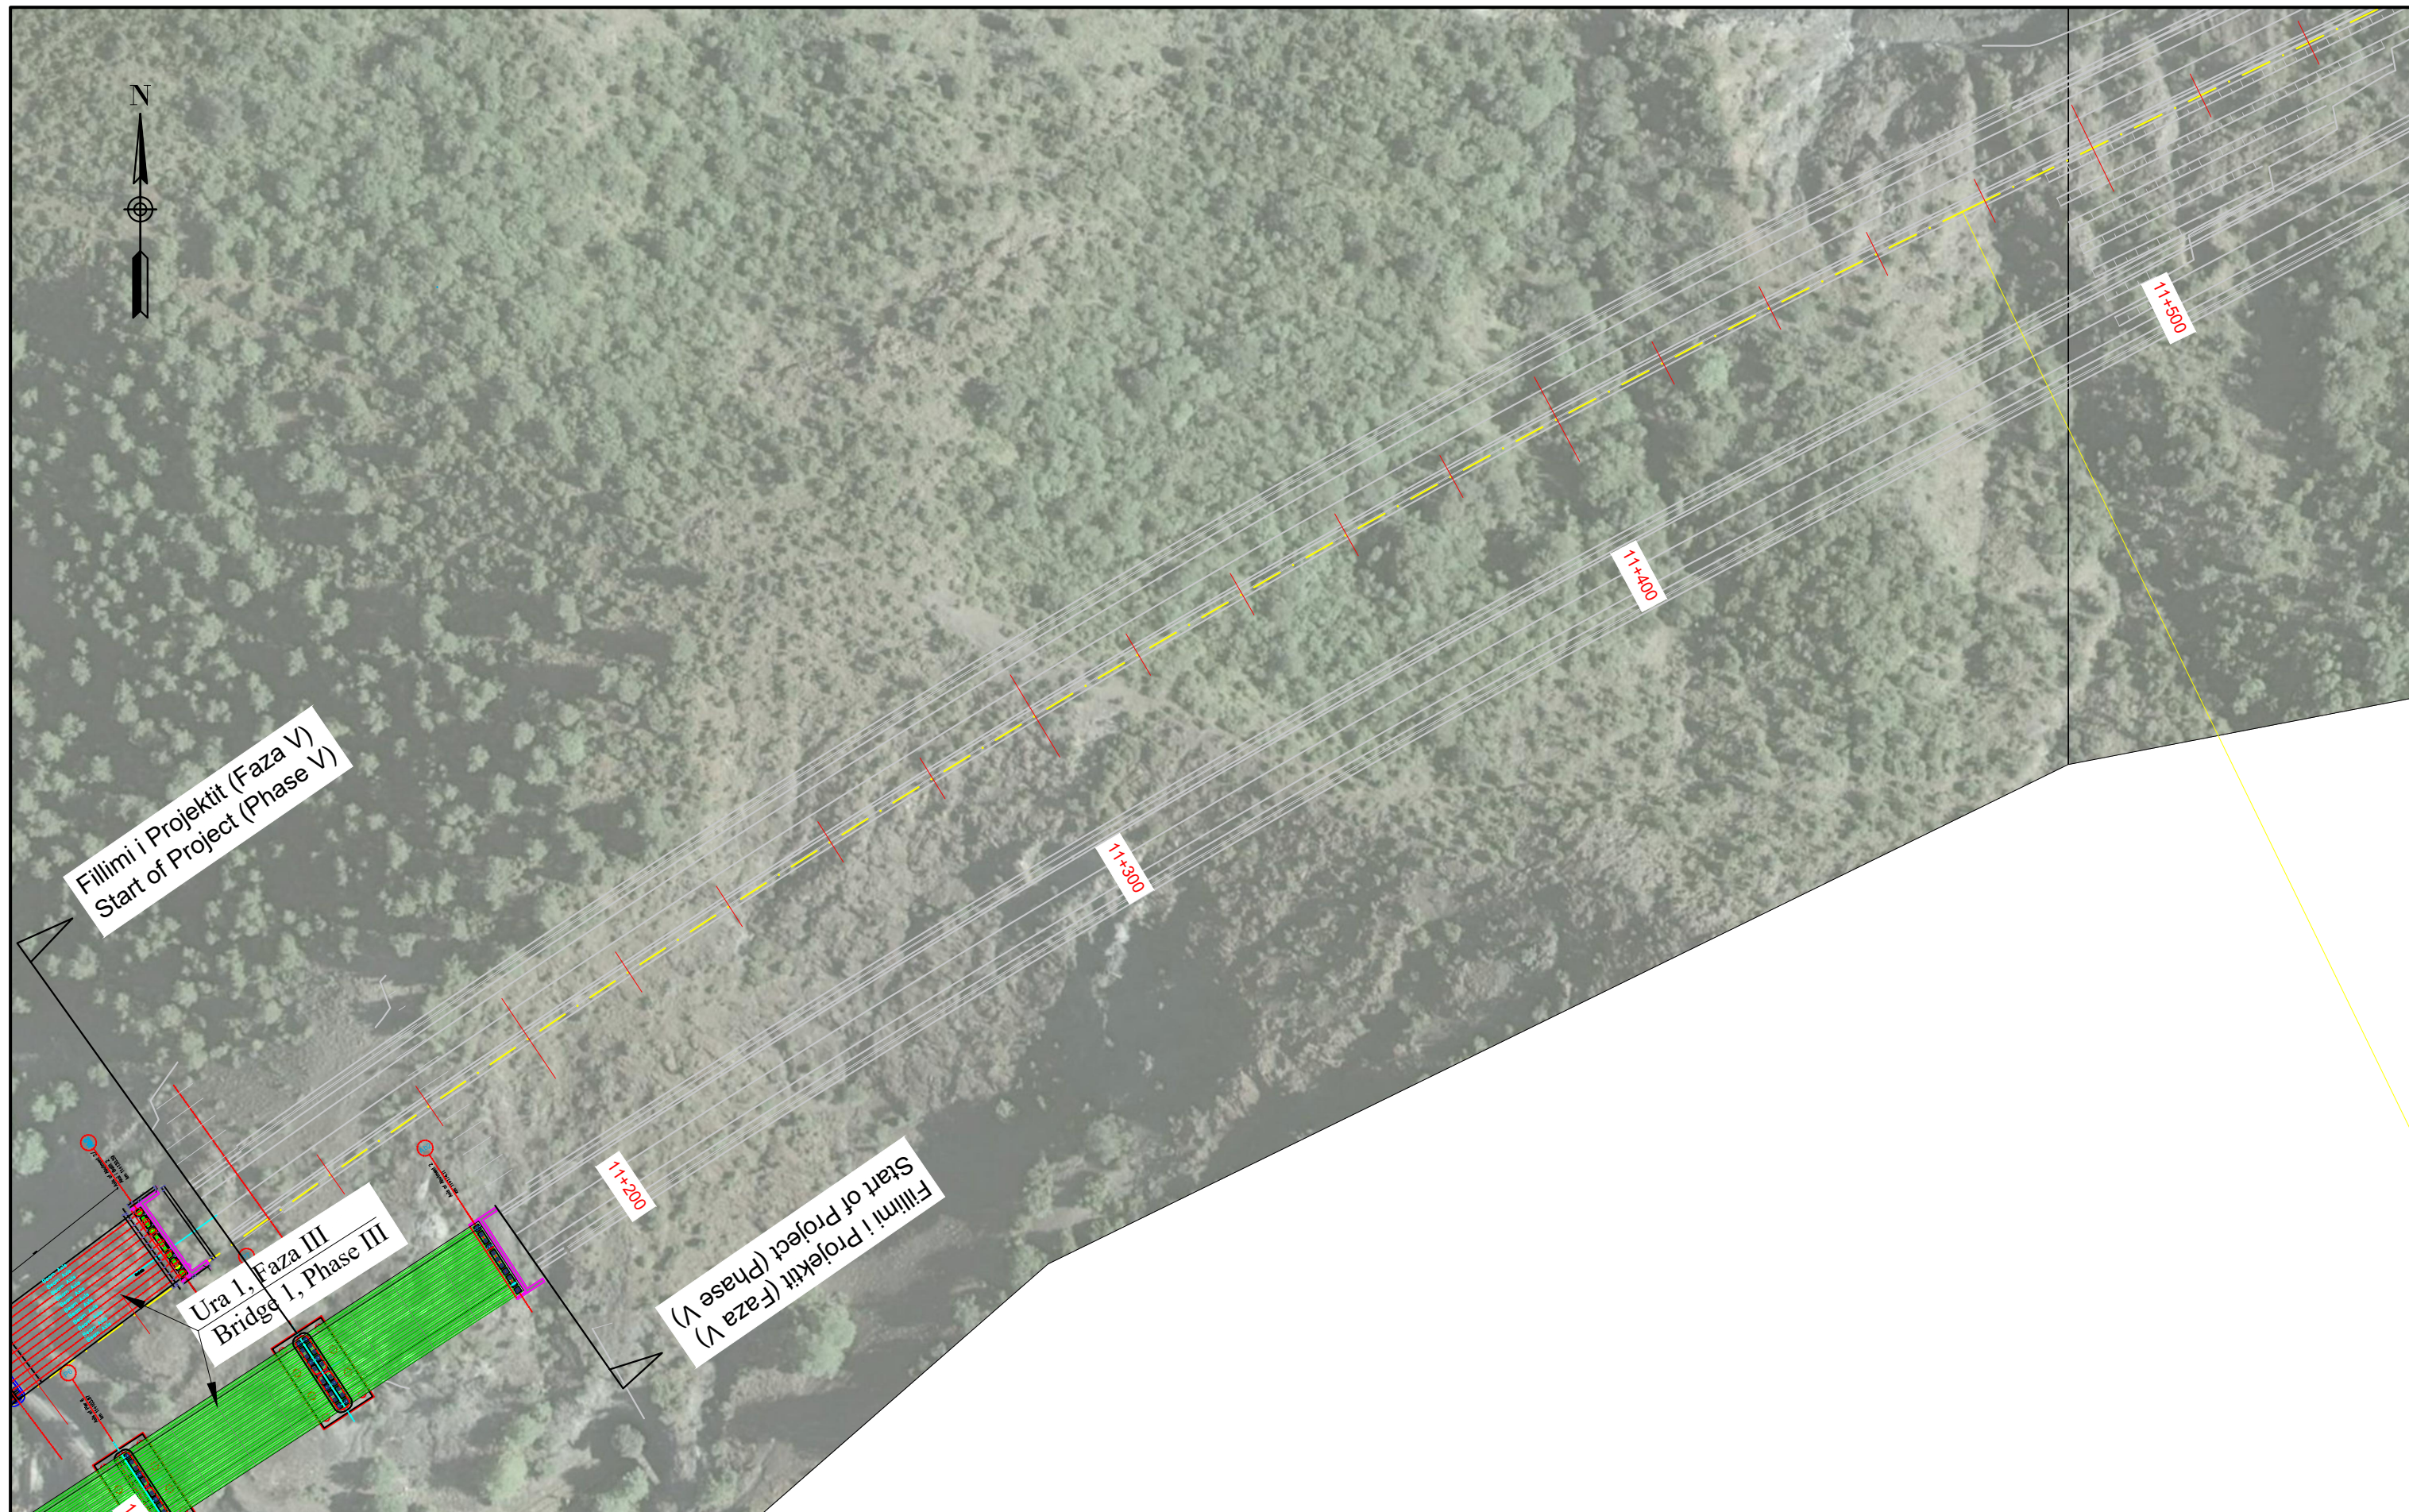

INVESTITORI / INVESTOR
"Autoriteti Rrugor Shqiptar"
 Address: Rr. "Sami Frasheri", Nr 33, Tirane
 Mob: 04 222 3600
 E-mail: info@arrsh.gov.al


JV: "InfraKonsult" shpk & "HMK-Consulting" shpk




"Studim Projektim - Zgjerimi i segmentit rrugor dalje Elbasan-Prenjas-Qafe Thane", (Faza V) / "Design Study of road segment exit Elbasan-Prenjas-Qafe Thane" (Phase V)
Planimetria e Spostimit te Linjave / Planview of Power Lines Displacement

FAZA - PROJEKT ZBATIM PHASE - DETAIL DESIGN	
SHKALLA SCALE 1:1000	Date: Tiranë 2023
VIZATIMI Nr: PAGE No:	0 (1)

PROJEKTUES:
DESIGN ENGINEERS:

Ing./Eng. Sokol METOJA
 Ing./Eng. Redi STRUGA
 Ing./Eng. Orgest MERTIKA





INVESTITORI / INVESTOR
"Autoriteti Rrugor Shqiptar"

Address: Rr. "Sami Frasheri", Nr 33, Tirane
 Mob: 04 222 3600
 E-mail: info@arrsh.gov.al



JV: "InfraKonsult" shpk & "HMK-Consulting" shpk



"Studim Projektim - Zgjerimi i segmentit rrugor
 dalje Elbasan-Prenjas-Qafe Thane",
 (Faza V) / "Design Study of road segment exit
 Elbasan-Prenjas-Qafe Thane" (Phase V)

**Planimetria e Spostimit te Linjave /
 Planview of Power Lines
 Displacement**

FAZA - PROJEKT ZBATIM
 PHASE - DETAIL DESIGN

SHKALLA
 SCALE 1:1000 Date: Tiranë 2023

VIZATIMI Nr: 0 (2)
 PAGE No:

PROJEKTUES:
 DESIGN ENGINEERS:

Ing./Eng. Sokol METOJA
 Ing./Eng. Redi STRUGA
 Ing./Eng. Orgest MERTIKA



(Faza V)
(Phase V)

Ura 2, Majtas
Bridge 2, Left Side

Ura 2, Djathas
Bridge 2, Right Side

INVESTITORI / INVESTOR
"Autoriteti Rrugor Shqiptar"

Address: Rr. "Sami Frasheri", Nr 33, Tirane
Mob: 04 222 3600
E-mail: info@arrsh.gov.al



JV: "InfraKonsult" shpk & "HMK-Consulting" shpk




"Studim Projektim - Zgjerimi i segmentit rrugor dalje Elbasan-Prenjas-Qafe Thane", (Faza V) / "Design Study of road segment exit Elbasan-Prenjas-Qafe Thane" (Phase V)
Planimetria e Spostimit te Linjave / Planview of Power Lines Displacement

FAZA - PROJEKT ZBATIM
PHASE - DETAIL DESIGN

SHKALLA SCALE	1:1000	Date: Tiranë 2023
VIZATIMI Nr: PAGE No:	0 (3)	

PROJEKTUES:
DESIGN ENGINEERS:

Ing./Eng. Sokol METOJA
Ing./Eng. Redi STRUGA
Ing./Eng. Orgest MERTIKA

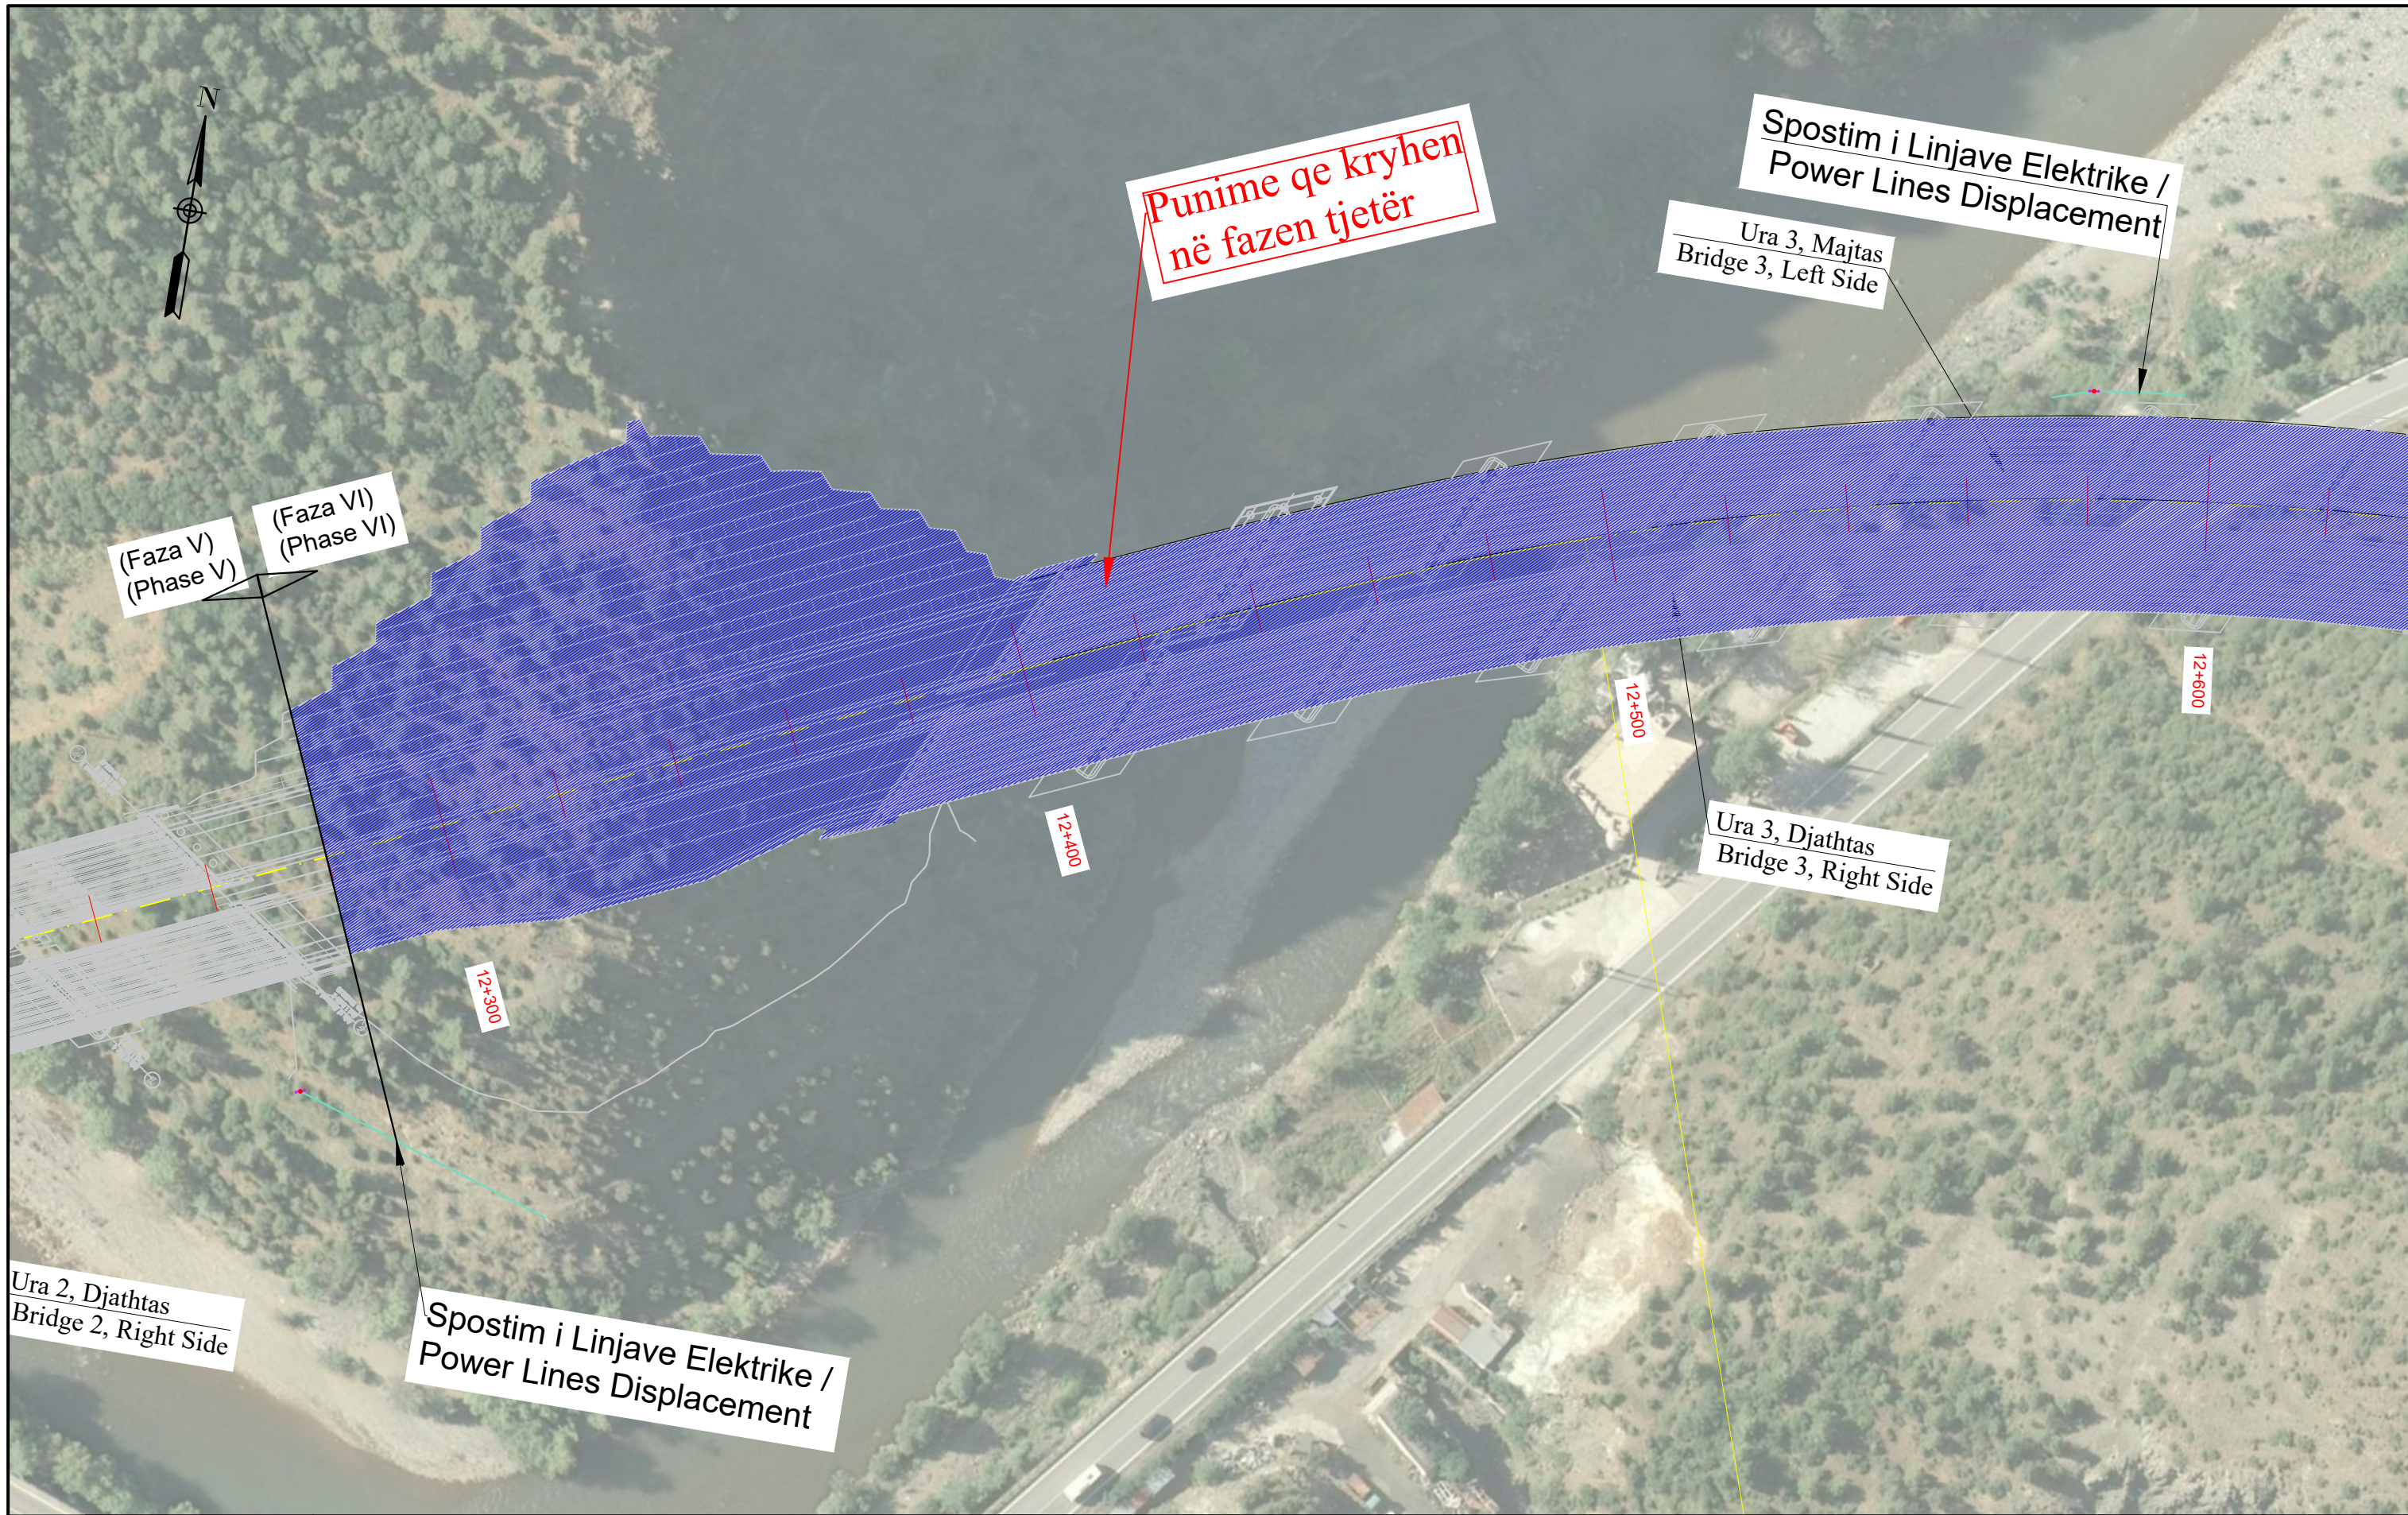

Punime qe kryhen në fazen tjetër

Spostim i Linjave Elektrike / Power Lines Displacement
 Ura 3, Majtas
 Bridge 3, Left Side

(Faza V) (Phase V)
 (Faza VI) (Phase VI)

Ura 3, Djathtas
 Bridge 3, Right Side

Spostim i Linjave Elektrike / Power Lines Displacement

Ura 2, Djathtas
 Bridge 2, Right Side

INVESTITORI / INVESTOR
"Autoriteti Rrugor Shqiptar"
 Address: Rr. "Sami Frasheri", Nr 33, Tirane
 Mob: 04 222 3600
 E-mail: info@arrsh.gov.al

InfraKonsult
 konsulence Inzhinierike

HMK-CONSULTING SH.P.K
 Konsulence-Projektim-Planifikim


JV: "InfraKonsult" shpk & "HMK-Consulting" shpk

"Studim Projektim - Zgjerimi i segmentit rrugor dalje Elbasan-Prenjas-Qafe Thane", (Faza V) / "Design Study of road segment exit Elbasan-Prenjas-Qafe Thane" (Phase V)
Planimetria e Spostimit te Linjave / Planview of Power Lines Displacement

FAZA - PROJEKT ZBATIM PHASE - DETAIL DESIGN	
SHKALLA SCALE	1:1000
VIZATIMI Nr: PAGE No:	Date: Tiranë 2023 0 (4)

PROJEKTUES:
DESIGN ENGINEERS:

Ing./Eng. Sokol METOJA
 Ing./Eng. Redi STRUGA
 Ing./Eng. Orgest MERTIKA

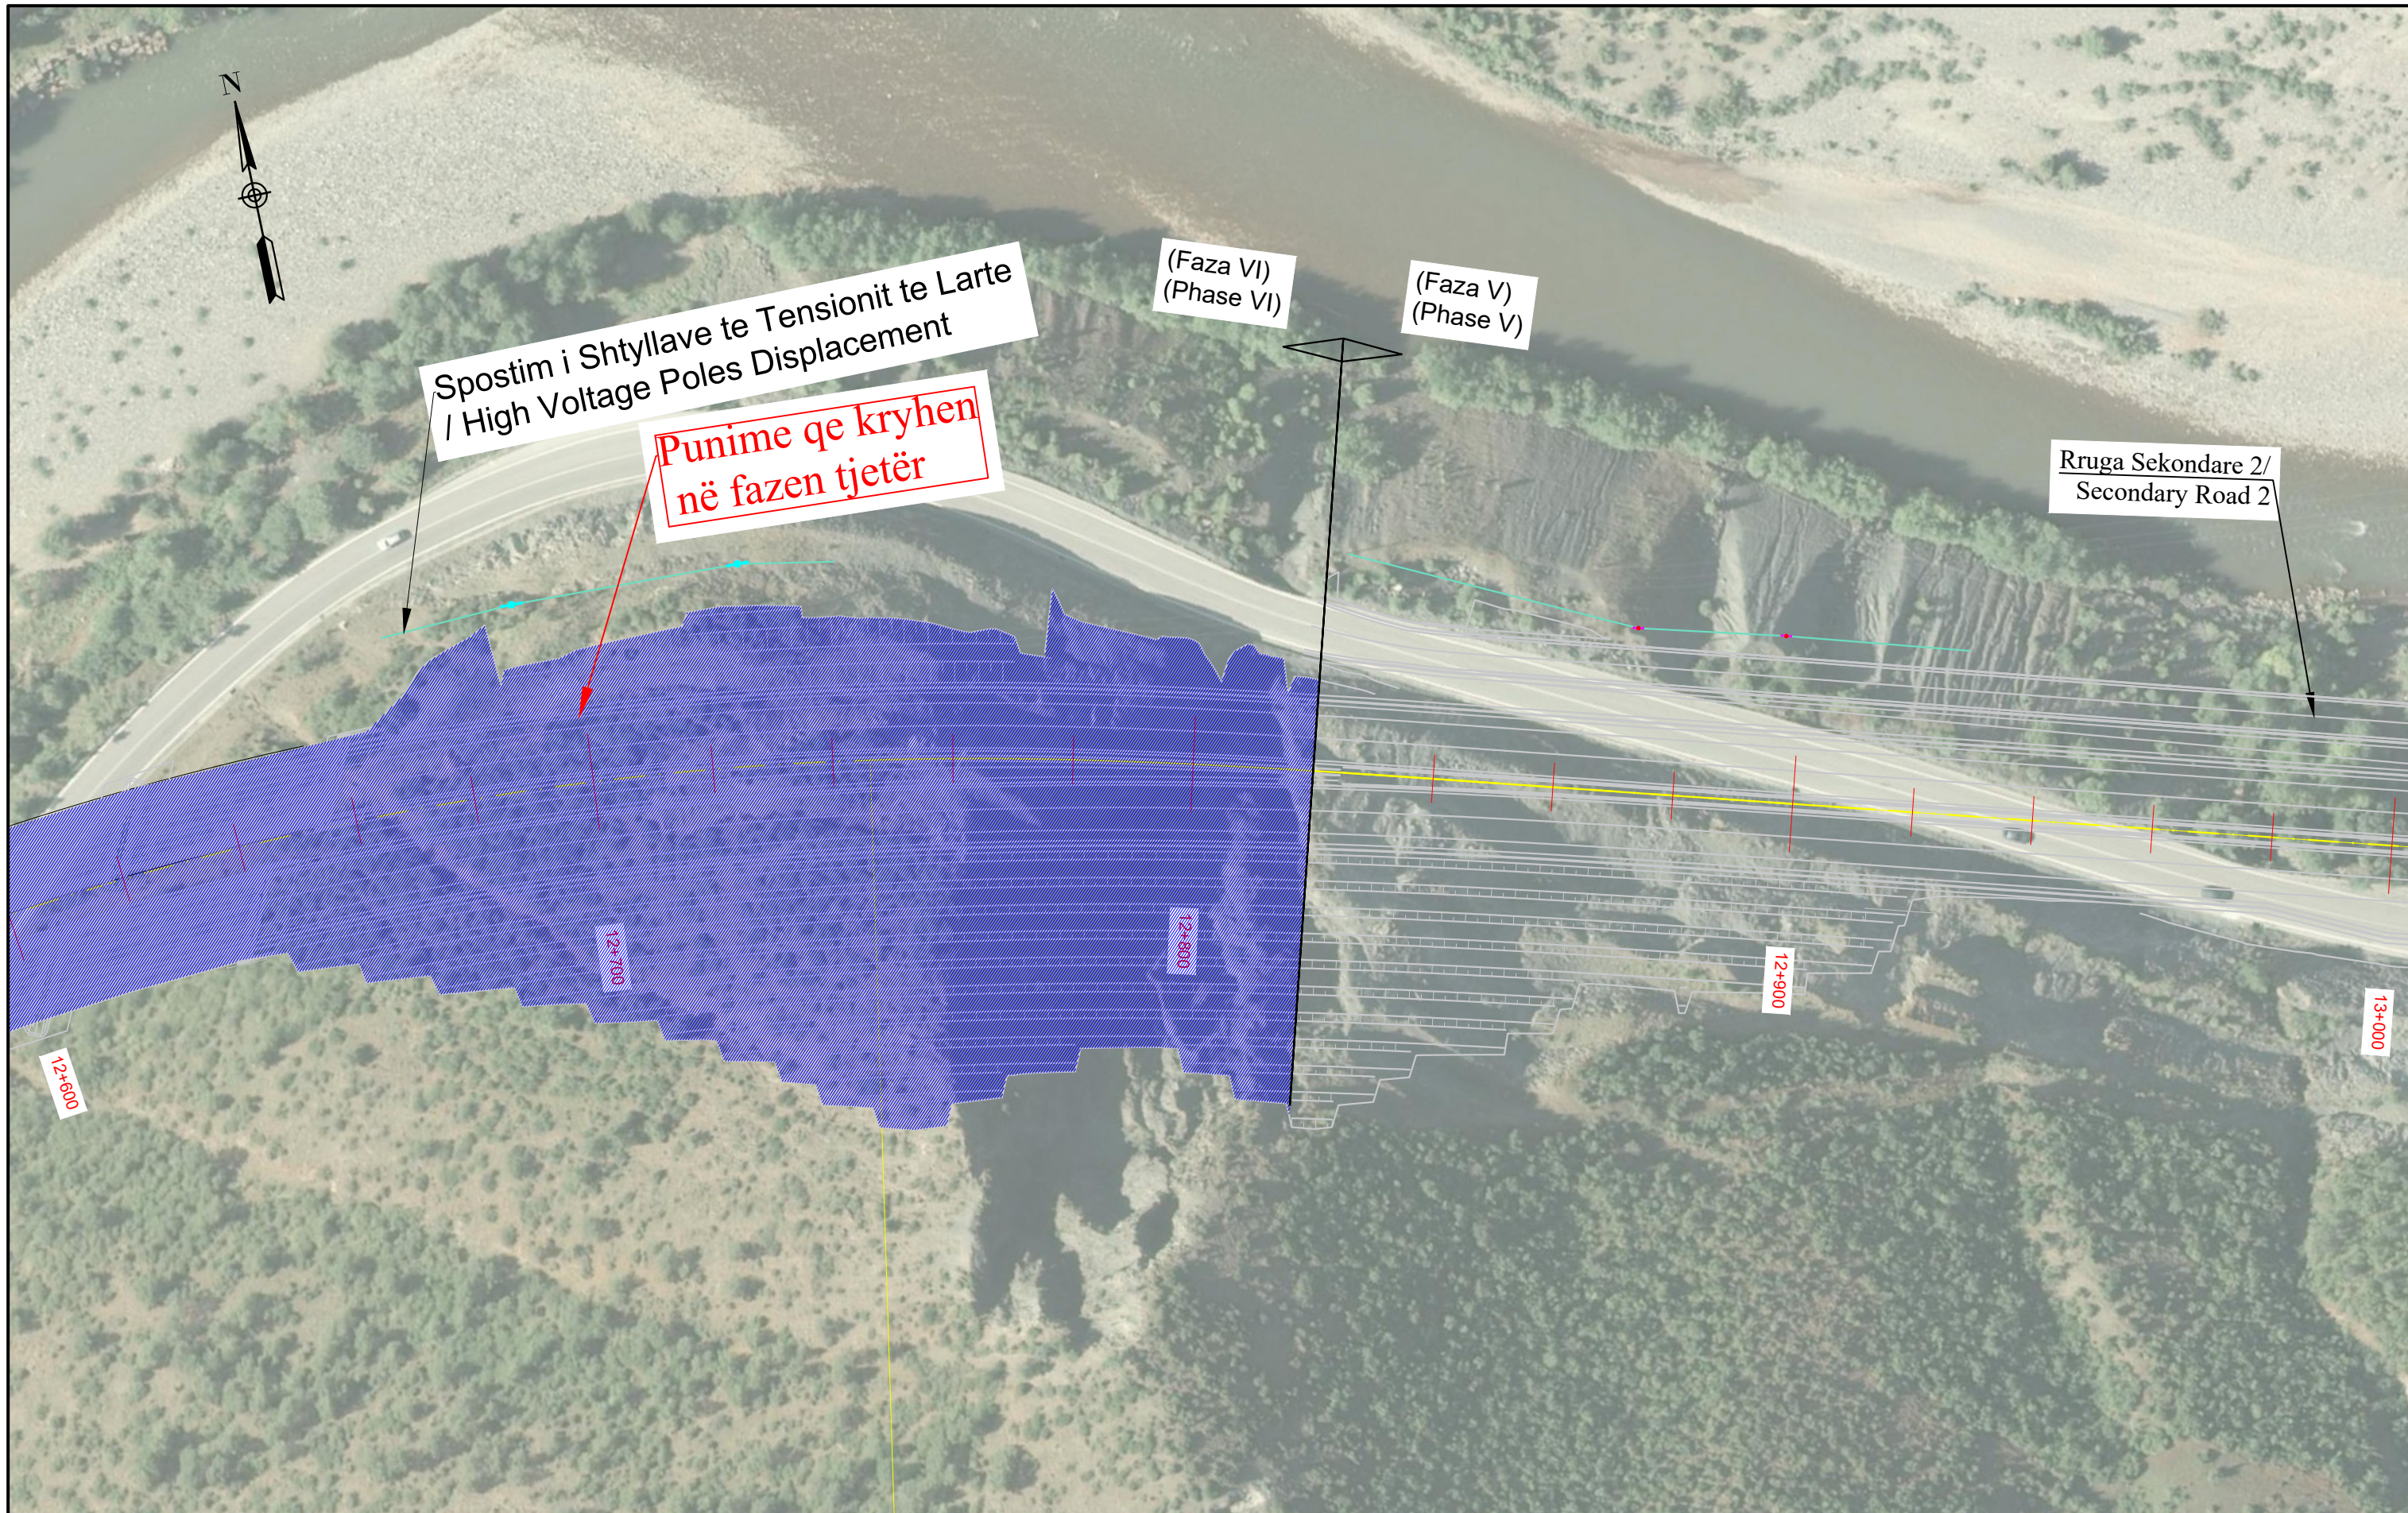

INVESTITORI / INVESTOR
"Autoriteti Rrugor Shqiptar"

Address: Rr. "Sami Frasheri", Nr 33, Tirane
 Mob: 04 222 3600
 E-mail: info@arrsh.gov.al



JV: "InfraKonsult" shpk & "HMK-Consulting" shpk



"Studim Projektim - Zgjerimi i segmentit rrugor
 dalje Elbasan-Prenjas-Qafe Thane",
 (Faza V) / "Design Study of road segment exit
 Elbasan-Prenjas-Qafe Thane" (Phase V)

**Planimetria e Spostimit te Linjave /
 Planview of Power Lines
 Displacement**


FAZA - PROJEKT ZBATIM
 PHASE - DETAIL DESIGN

SHKALLA SCALE 1:1000 Date: Tiranë 2023

VIZATIMI Nr: 0 (5)
 PAGE No:

PROJEKTUES:
 DESIGN ENGINEERS:

Ing./Eng. Sokol METOJA
 Ing./Eng. Redi STRUGA
 Ing./Eng. Orgest MERTIKA

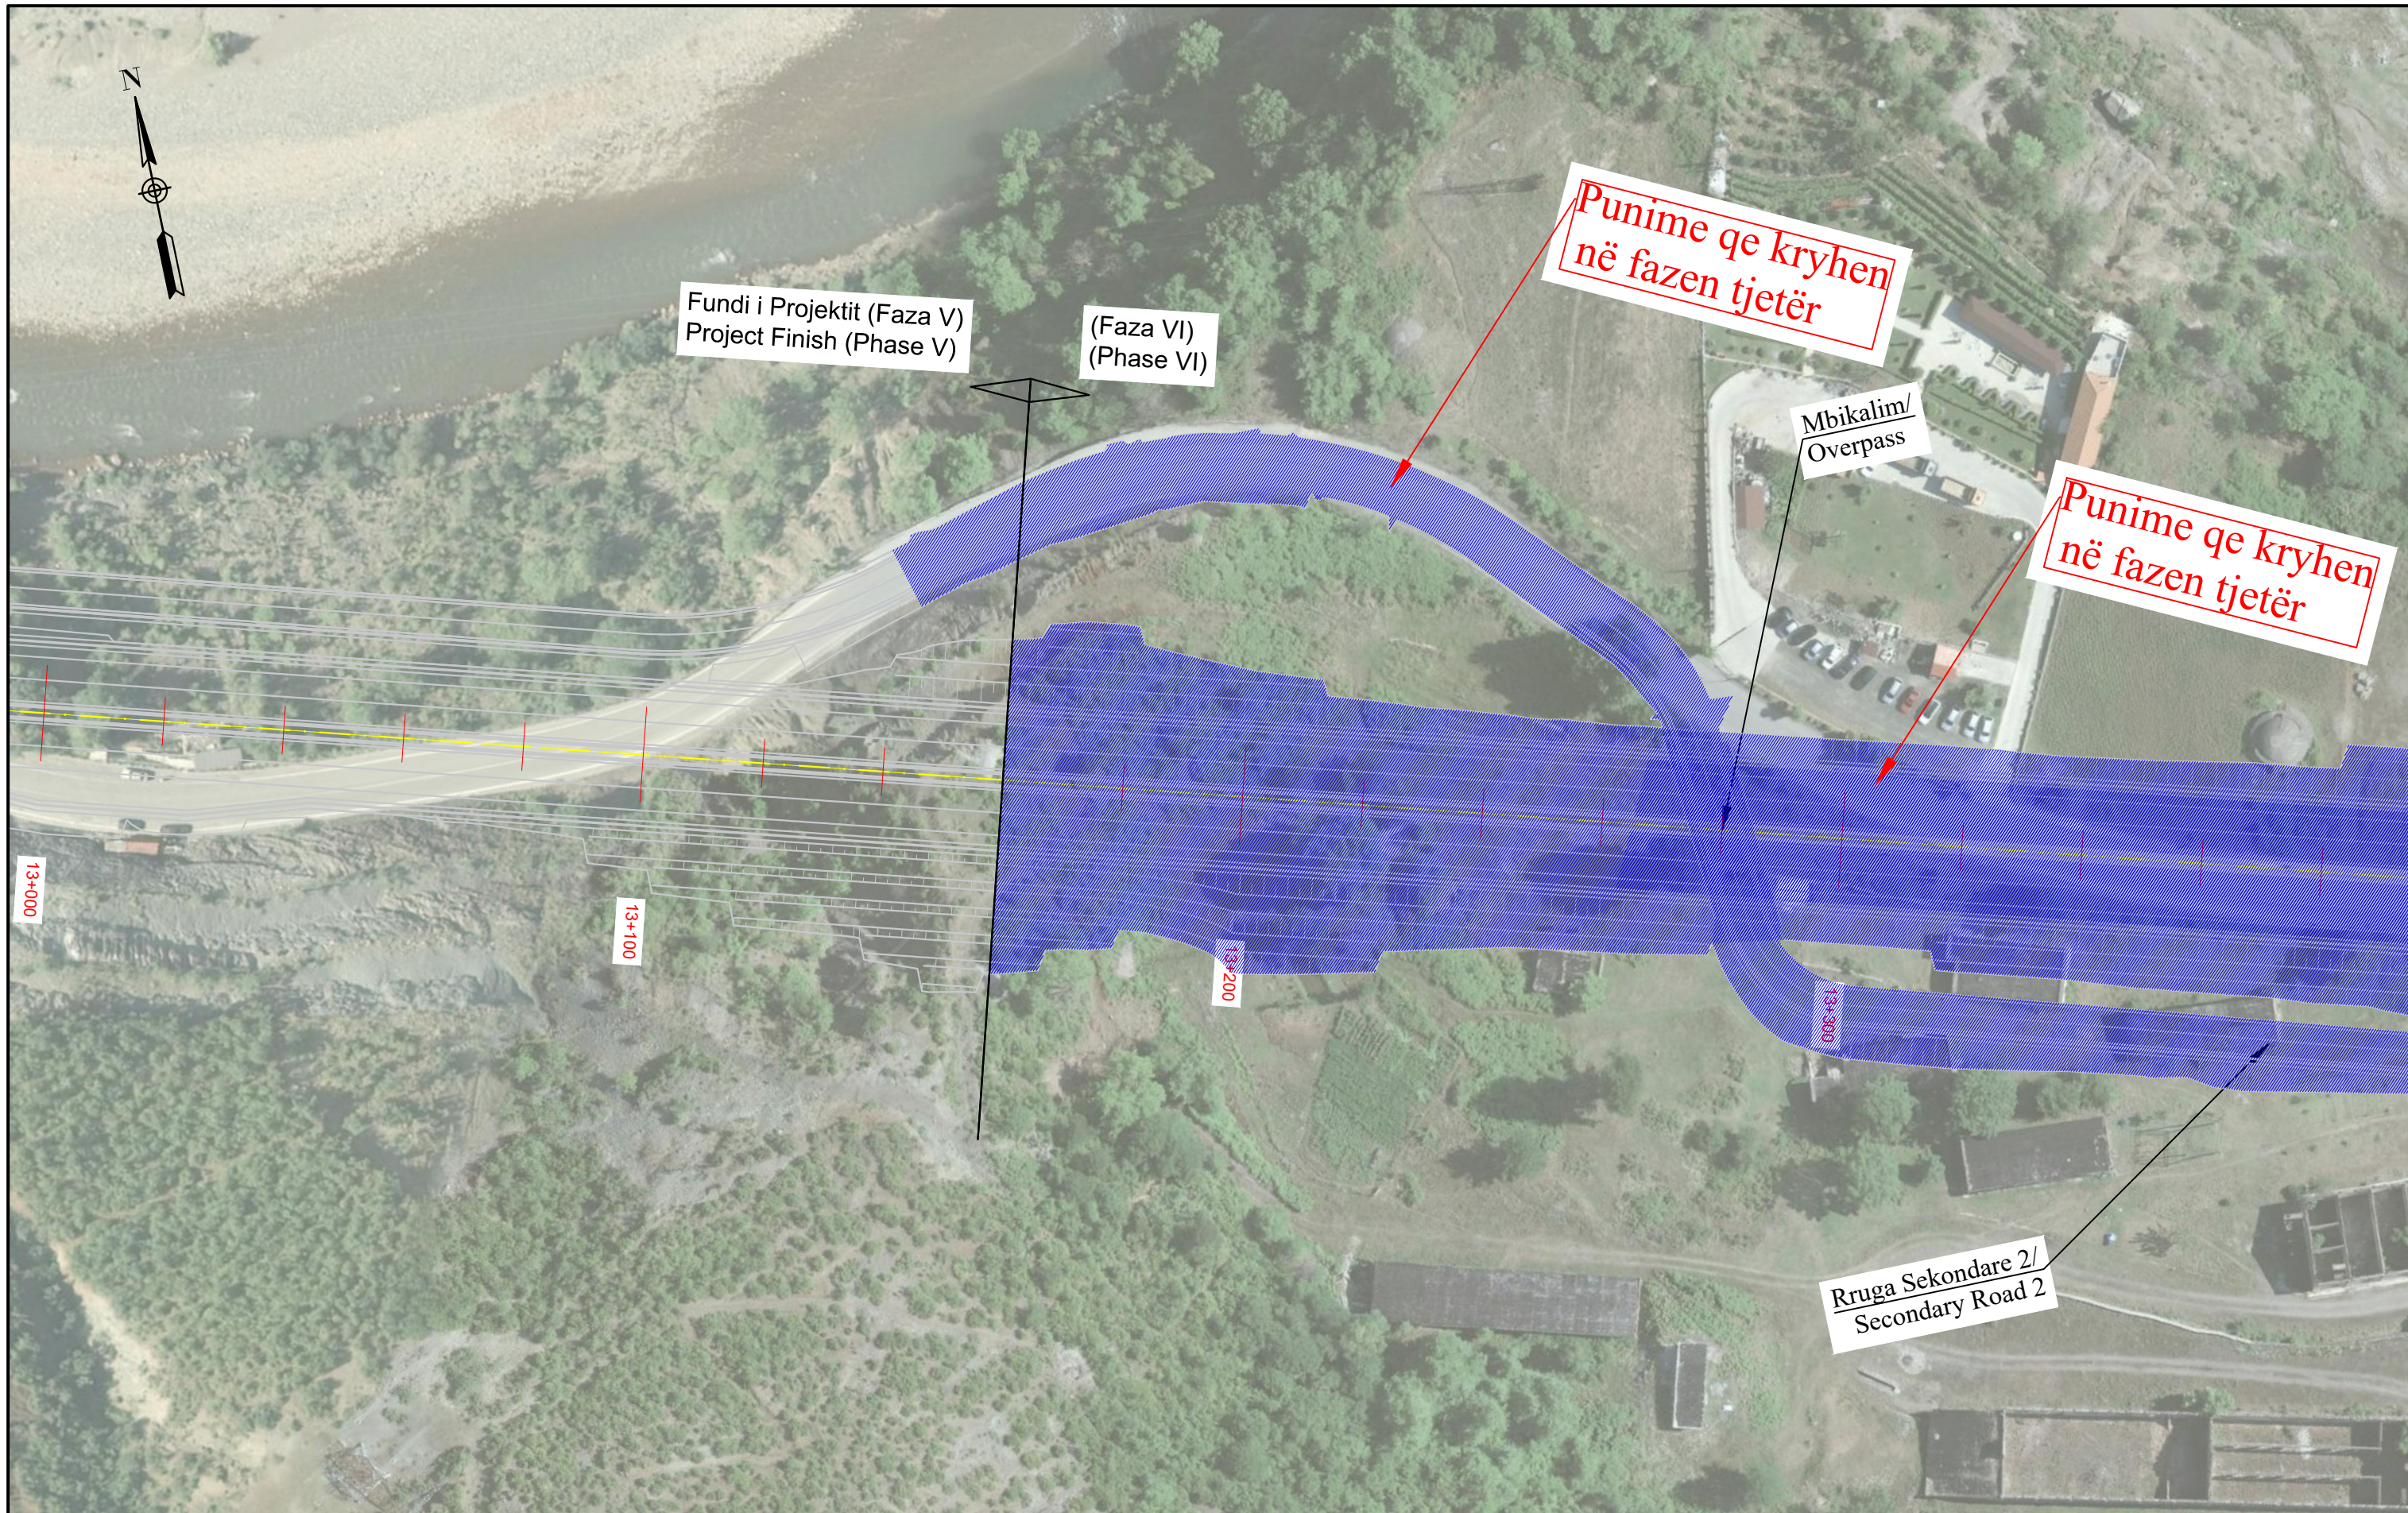

INVESTITORI / INVESTOR
"Autoriteti Rrugor Shqiptar"
 Address: Rr. "Sami Frasheri", Nr 33, Tirane
 Mob: 04 222 3600
 E-mail: info@arrsh.gov.al

InfraKonsult
 konsulence Inzhinierike

HMK-CONSULTING SH.P.K
 Konsulence-Projektim-Planifikim

JV: "InfraKonsult" shpk & "HMK-Consulting" shpk

"Studim Projektim - Zgjerimi i segmentit rrugor dalje Elbasan-Prenjas-Qafe Thane", (Faza V) / "Design Study of road segment exit Elbasan-Prenjas-Qafe Thane" (Phase V)
Planimetria e Spostimit te Linjave / Planview of Power Lines Displacement

FAZA - PROJEKT ZBATIM PHASE - DETAIL DESIGN	
SHKALLA SCALE	1:1000
VIZATIMI Nr: PAGE No:	Date: Tiranë 2023 0 (6)

PROJEKTUES:
DESIGN ENGINEERS:

Ing./Eng. Sokol METOJA
 Ing./Eng. Redi STRUGA
 Ing./Eng. Orgest MERTIKA