


Projekti per Objektin / Design for the Object :
“Studim Projektim – Zgjerimi i segmentit rrugor dalje Elbasan-Prrenjas-Qafe Thane”, Faza V /
“Design Study of road segment exit Elbasan-Prrenjas-Qafe Thane” Phase V


Projekt Zbatim / Detailed Design

“PLANIMETRIA E SINJALISTIKES” / “PLANVIEW OF SIGNAGE”

TIRANE 2023

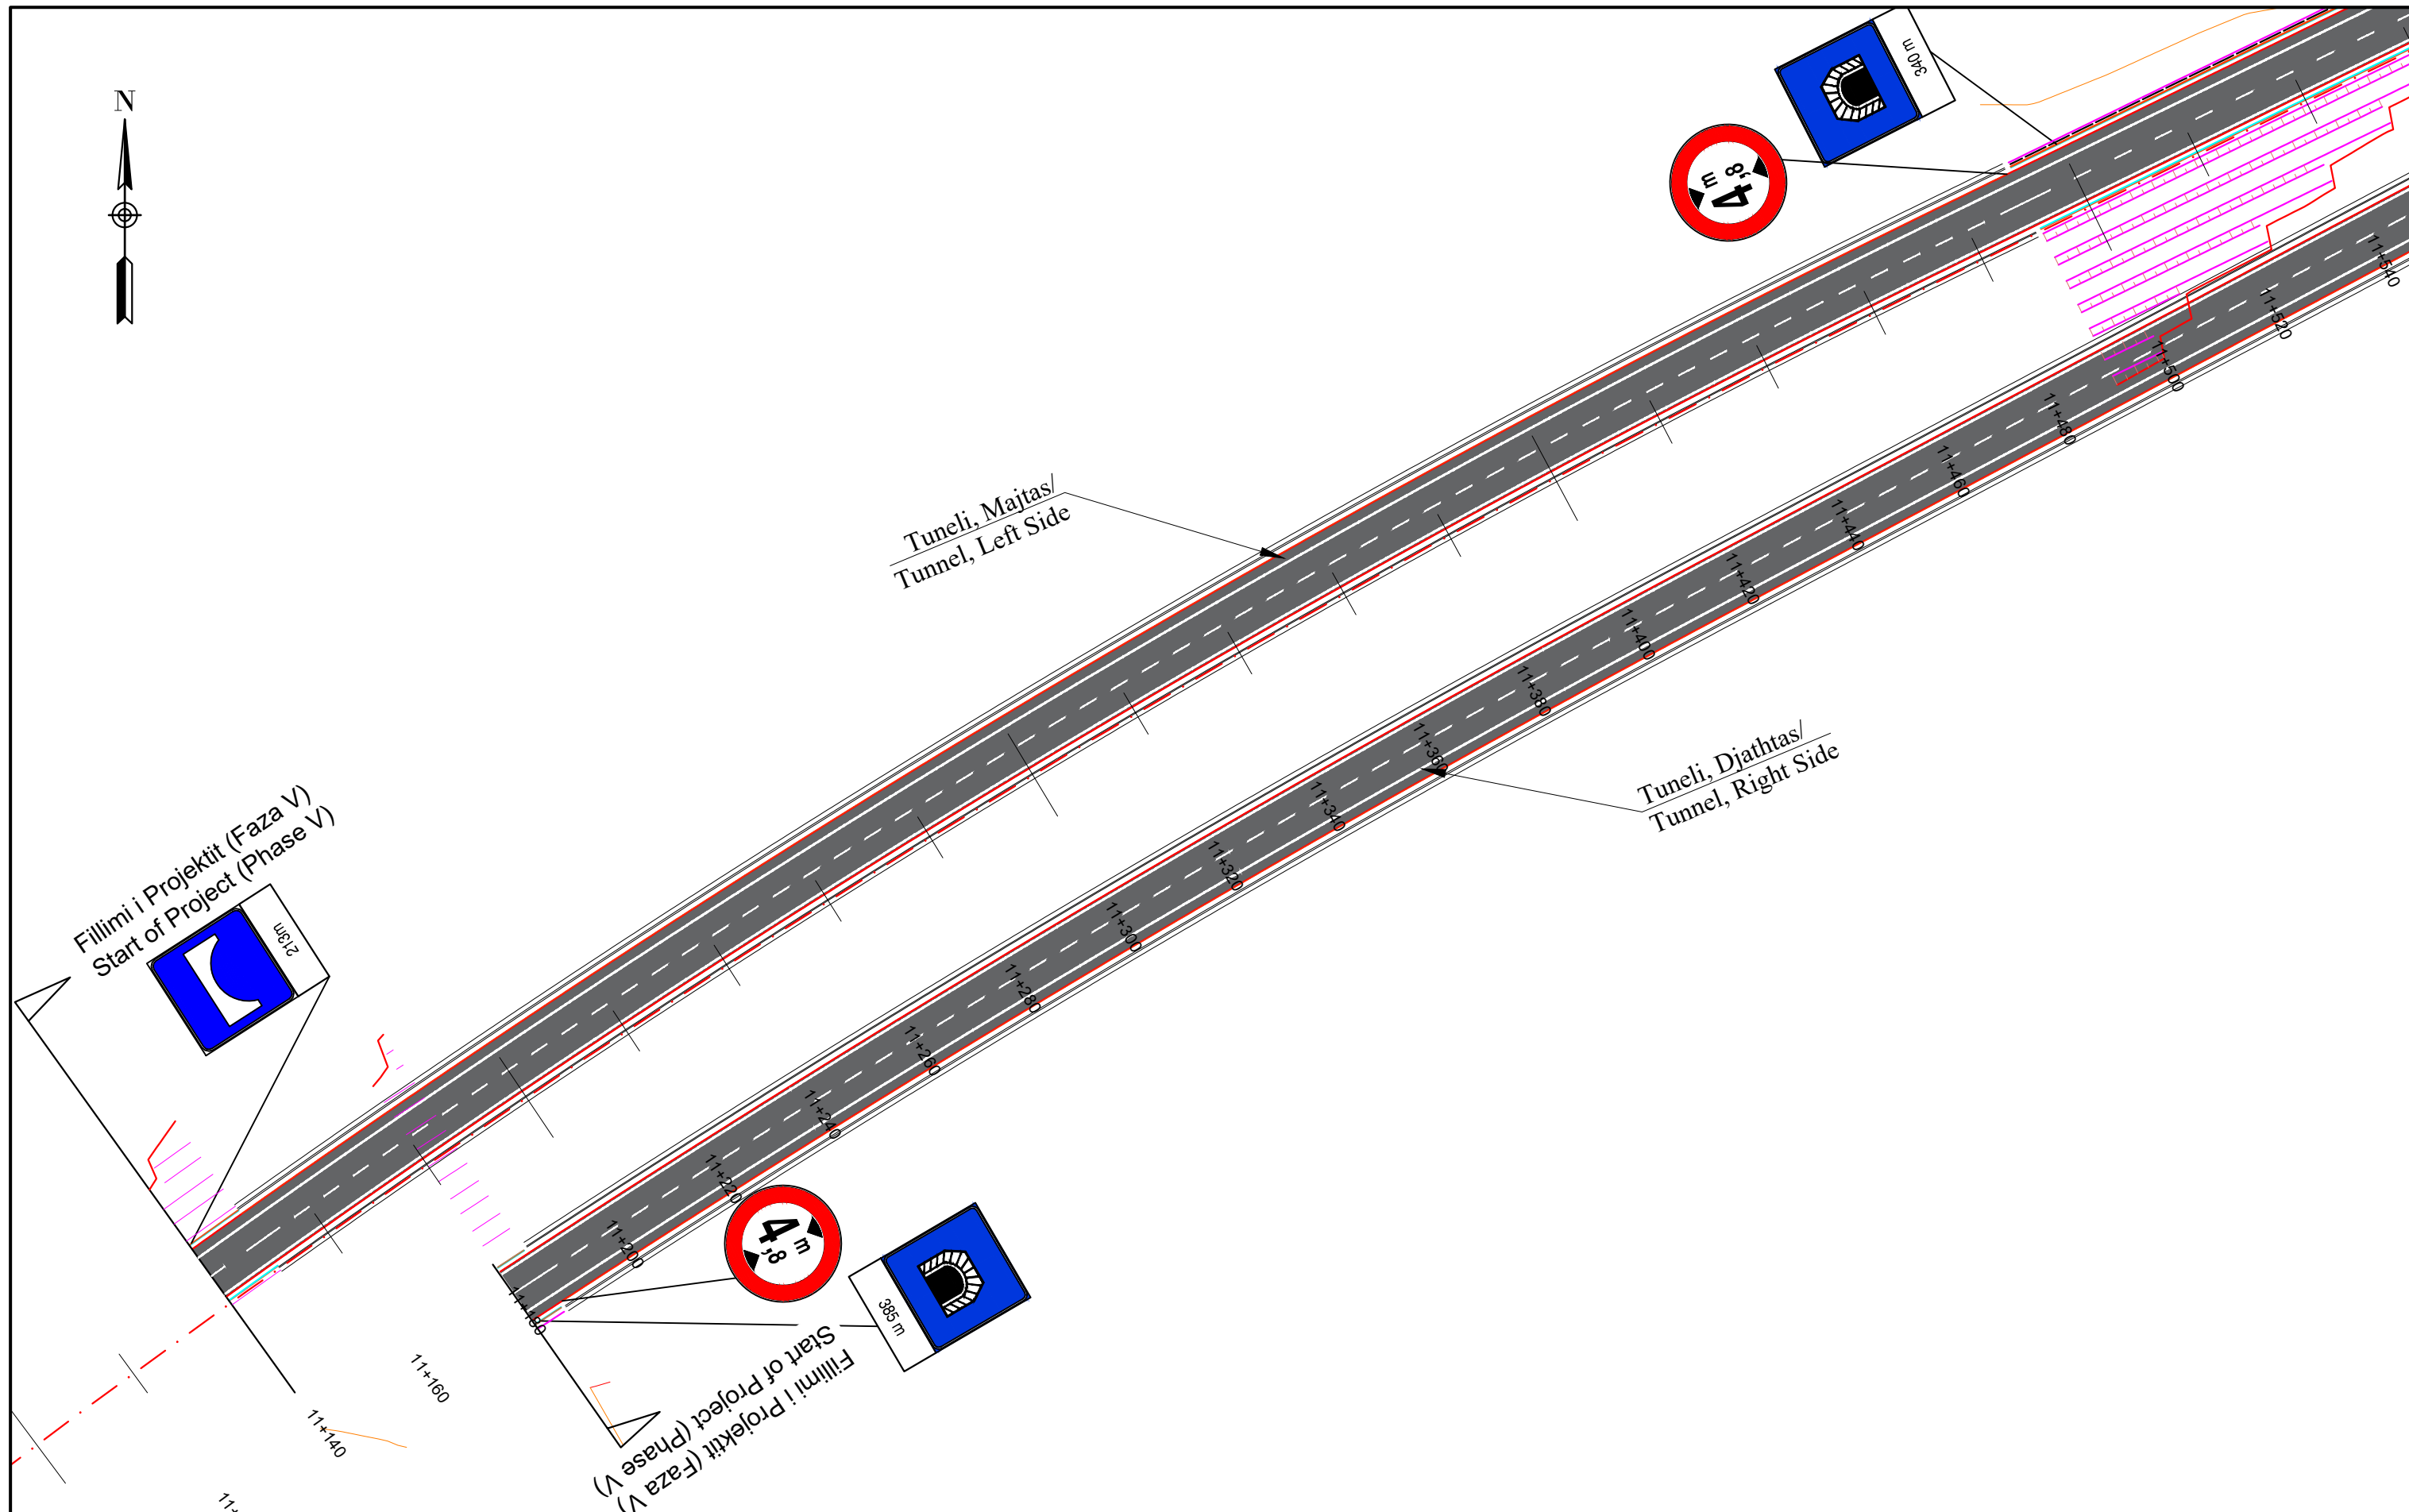



Fillimi i Projektit (Faza V)
Start of Project (Phase V)

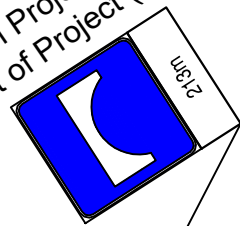

Tuneli, Majtas/
Tunnel, Left Side

Tuneli, Djathtas/
Tunnel, Right Side

Fillimi i Projektit (Faza V)
Start of Project (Phase V)

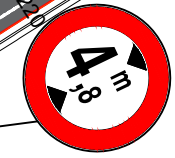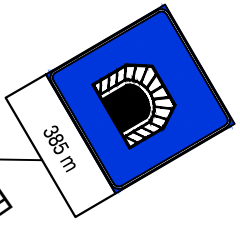

INVESTITORI / INVESTOR
"Autoriteti Rrugor Shqiptar"

Address: Rr. "Sami Frasheri", Nr 33, Tirane
Mob: 04 222 3600
E-mail: info@arrsh.gov.al



JV: "InfraKonsult" shpk & "HMK-Consulting" shpk



"Studim Projektim - Zgjerimi i segmentit rrugor
dalje Elbasan-Prenjas-Qafe Thane",
(Faza V) / "Design Study of road segment exit
Elbasan-Prenjas-Qafe Thane" (Phase V)

**Planimetria e Sinjalistikes/
Planview of Signage**

FAZA - PROJEKT ZBATIM
PHASE - DETAIL DESIGN

SHKALLA
SCALE 1:1000


Date: Tiranë 2023

VIZATIMI Nr: J (1)
PAGE No:


PROJEKTUES:
DESIGN ENGINEERS:

Ing./Eng. Sokol METOJA
Ing./Eng. Redi STRUGA
Ing./Eng. Orgest MERTIKA



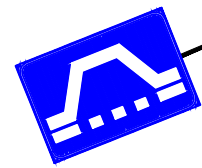

Guardrail H2W3, 3 valez.
Guardrail H2W3, 3 waves

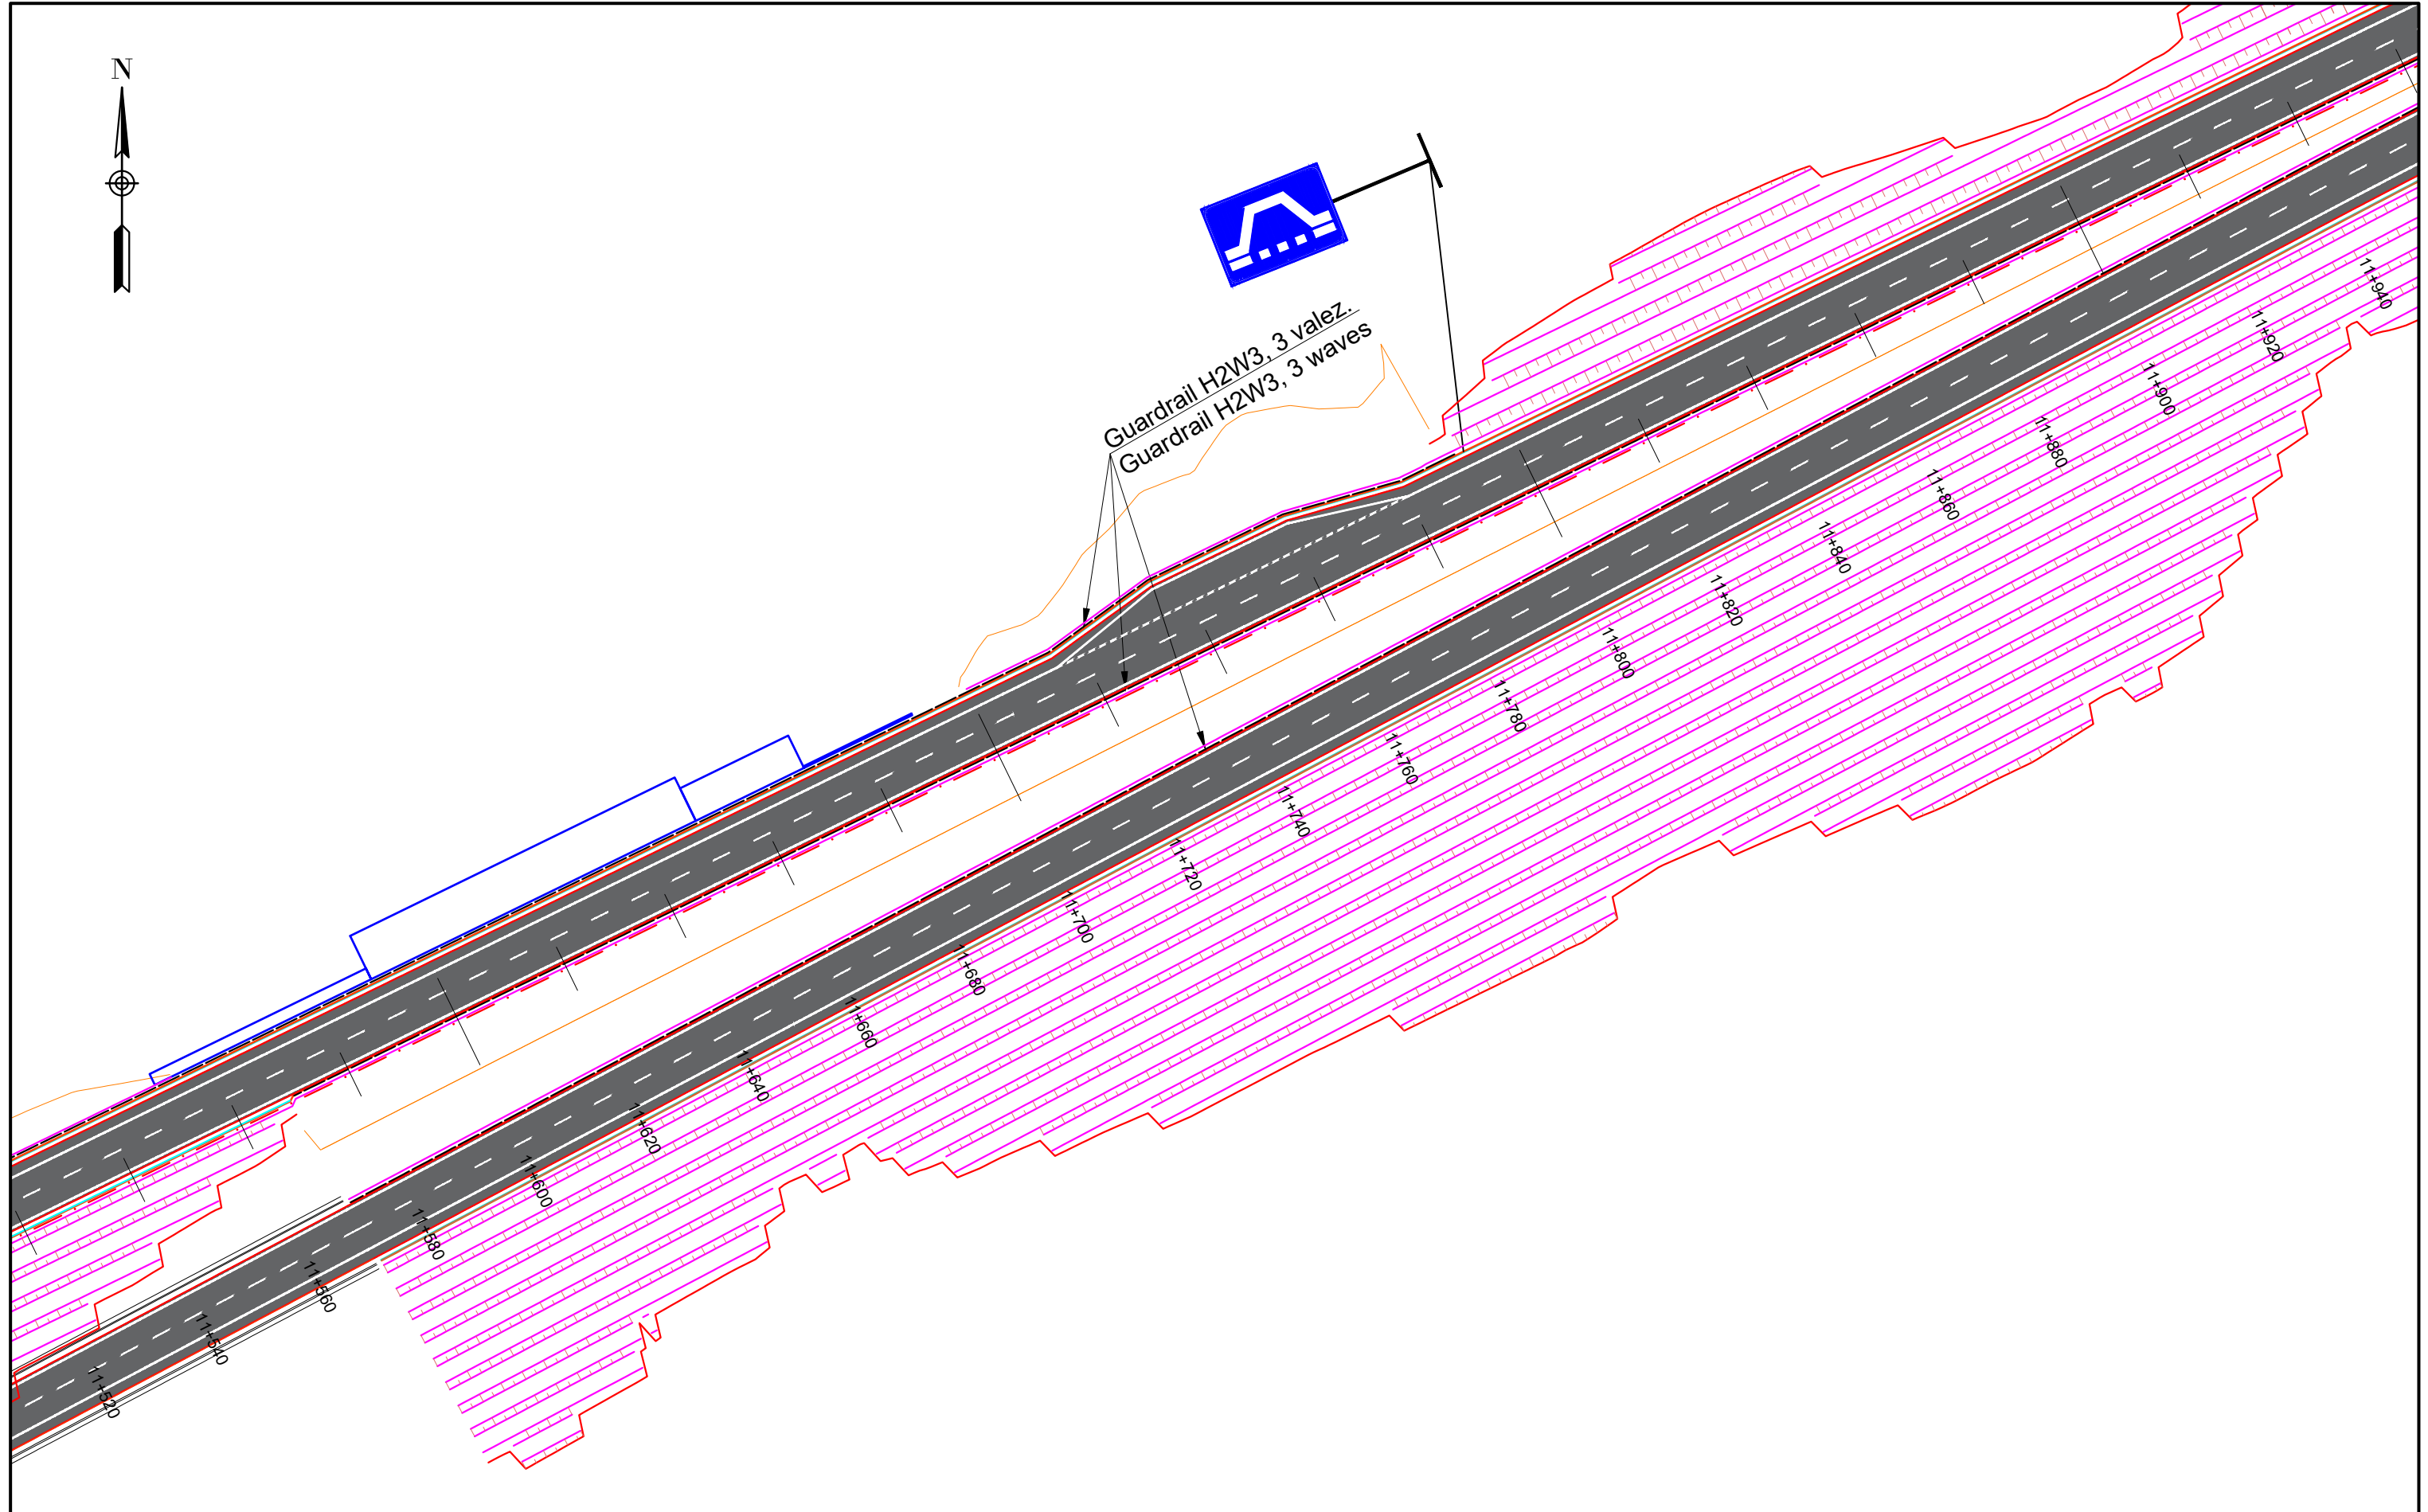

INVESTITORI / INVESTOR
"Autoriteti Rrugor Shqiptar"
 Address: Rr. "Sami Frasheri", Nr 33, Tirane
 Mob: 04 222 3600
 E-mail: info@arrsh.gov.al


JV: "InfraKonsult" shpk & "HMK-Consulting" shpk




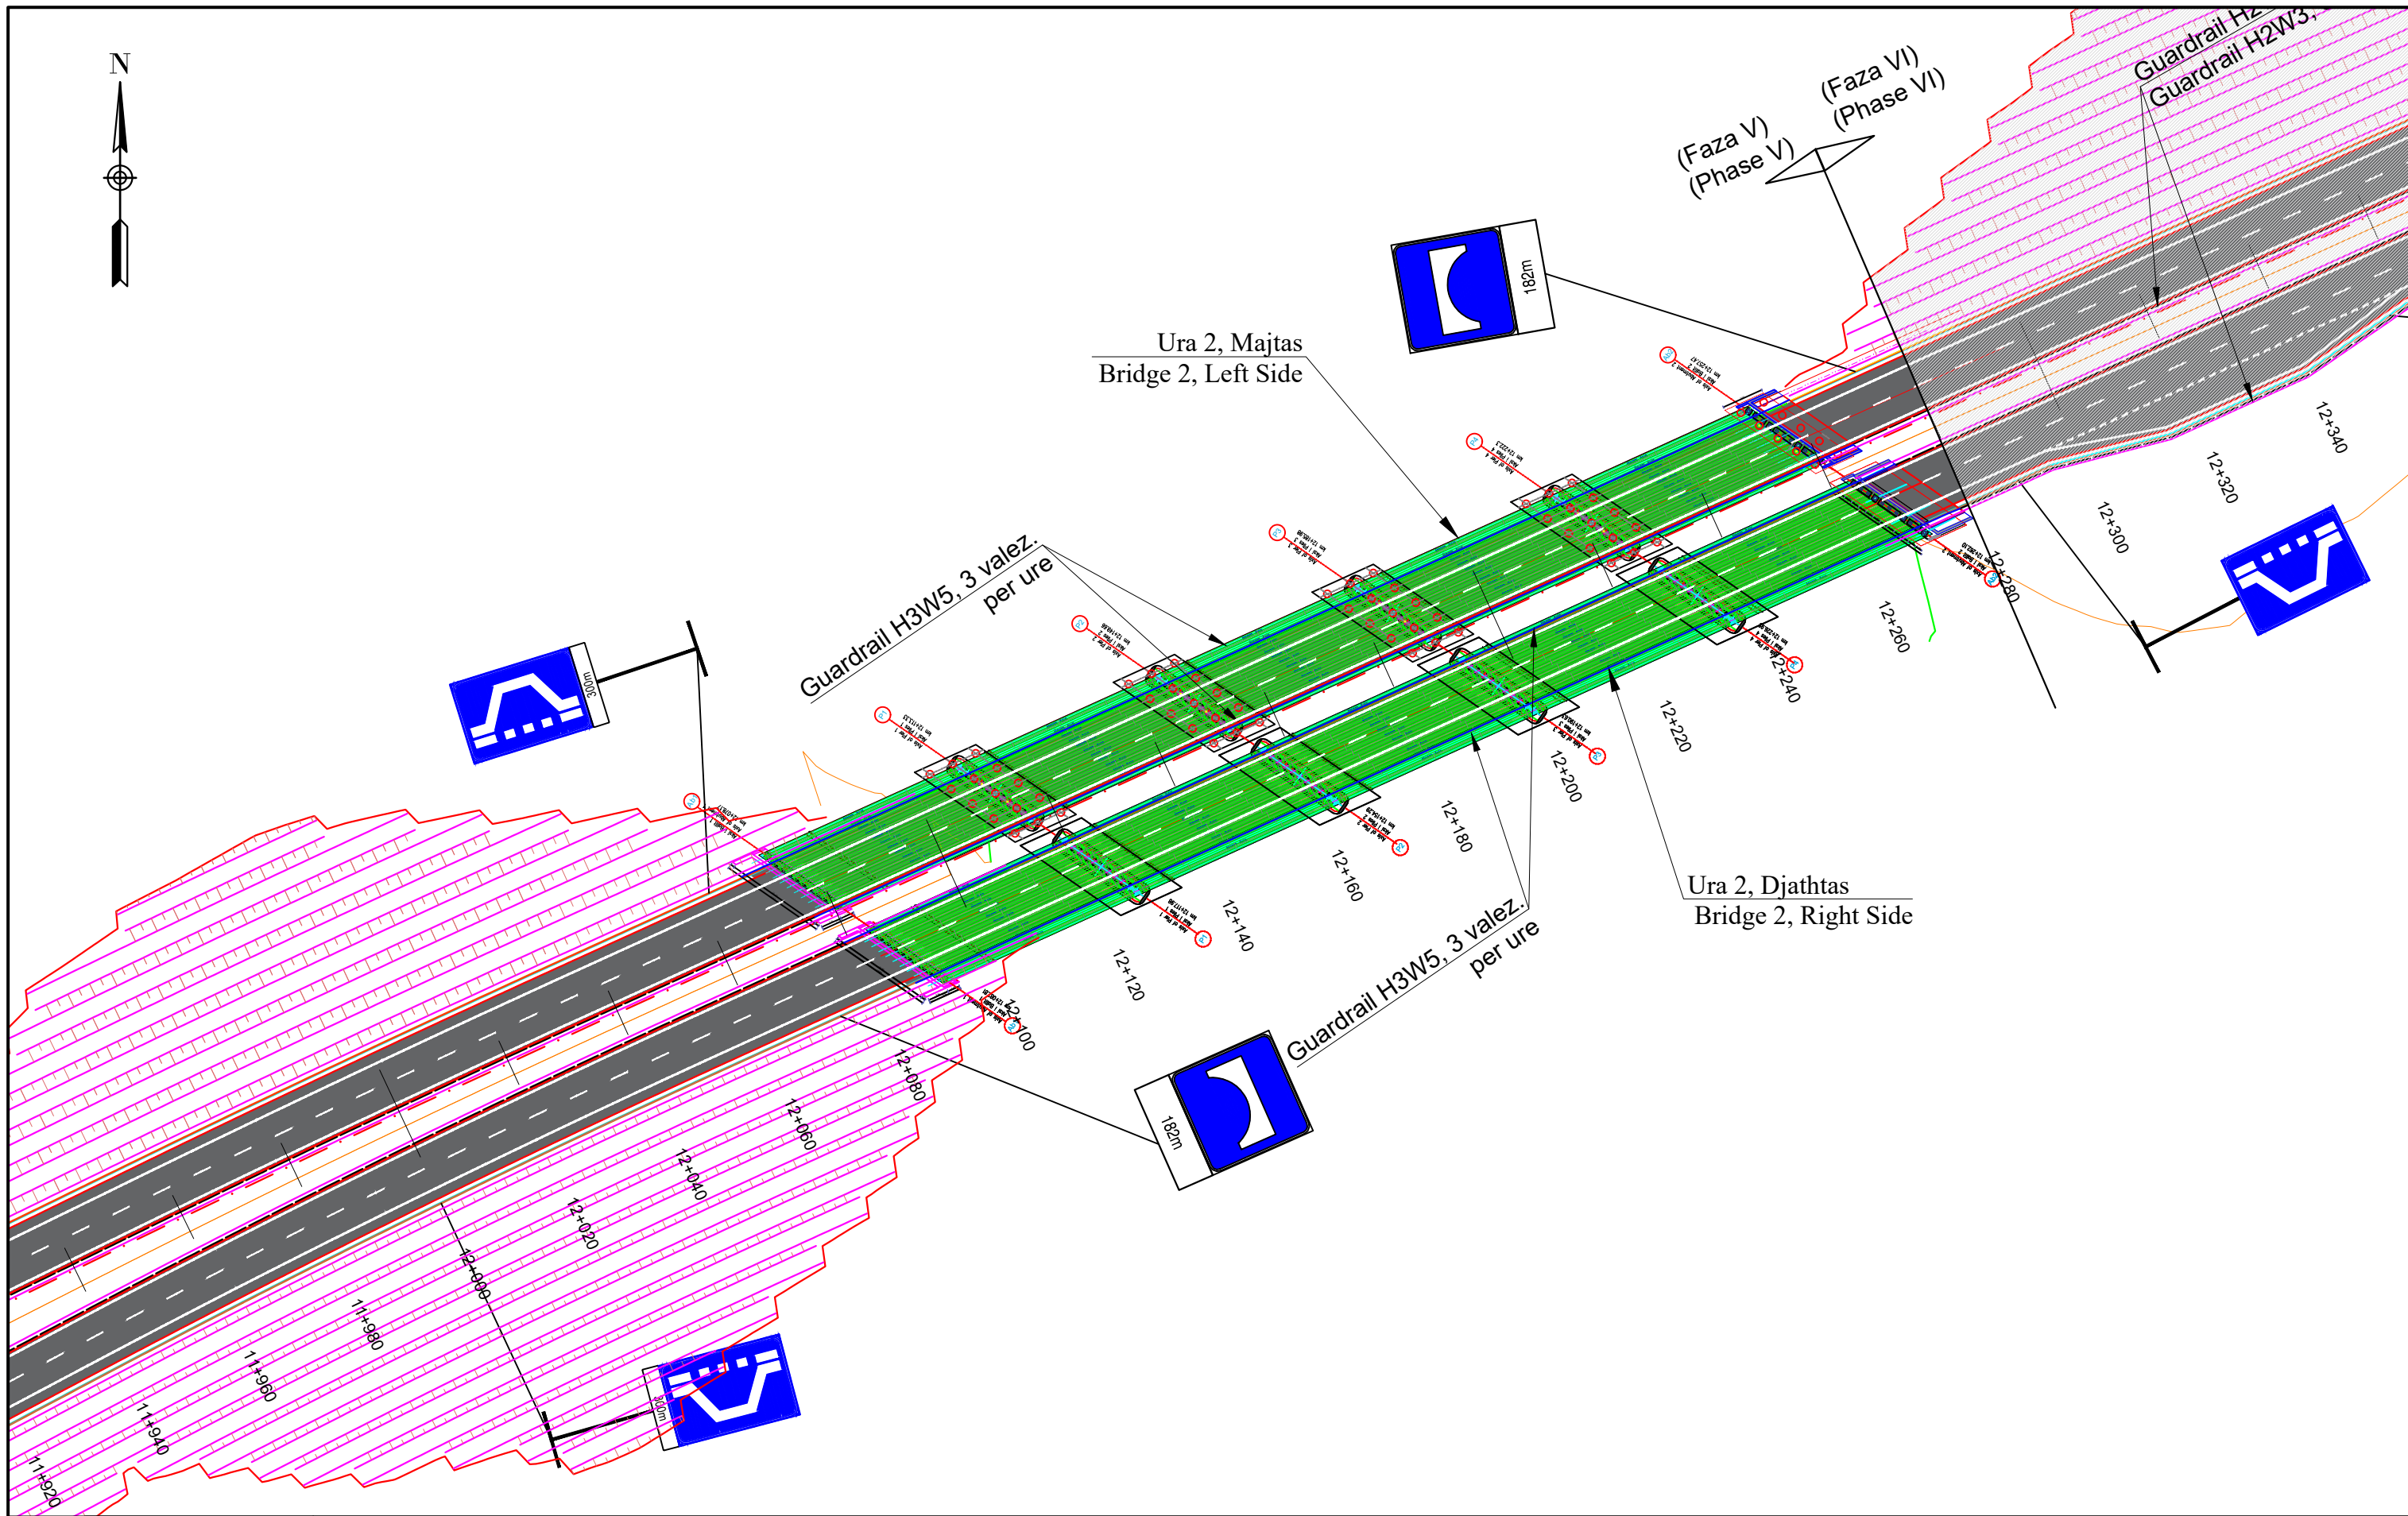
"Studim Projektim - Zgjerimi i segmentit rrugor dalje Elbasan-Prenjas-Qafe Thane",
 (Faza V) / "Design Study of road segment exit Elbasan-Prenjas-Qafe Thane" (Phase V)
**Planimetria e Sinjalistikes/
 Planview of Signage**

FAZA - PROJEKT ZBATIM PHASE - DETAIL DESIGN	
SHKALLA SCALE	1:1000
VIZATIMI Nr: PAGE No:	Date: Tiranë 2023 J (2)

PROJEKTUES:
DESIGN ENGINEERS:

Ing./Eng. Sokol METOJA
 Ing./Eng. Redi STRUGA
 Ing./Eng. Orgest MERTIKA





INVESTITORI / INVESTOR
"Autoriteti Rrugor Shqiptar"

Address: Rr. "Sami Frasheri", Nr 33, Tirane
 Mob: 04 222 3600
 E-mail: info@arrsh.gov.al



JV: "InfraKonsult" shpk & "HMK-Consulting" shpk



"Studim Projektim - Zgjerimi i segmentit rrugor
 dalje Elbasan-Prenjas-Qafe Thane",
 (Faza V) / "Design Study of road segment exit
 Elbasan-Prenjas-Qafe Thane" (Phase V)

**Planimetria e Sinjalistikës/
 Planview of Signage**

FAZA - PROJEKT ZBATIM
 PHASE - DETAIL DESIGN


SHKALLA
 SCALE 1:1000
 VIZATIMI Nr:
 PAGE No: J (3)

Date: Tiranë 2023

PROJEKTUES:
 DESIGN ENGINEERS:

Ing./Eng. Sokol METOJA
 Ing./Eng. Redi STRUGA
 Ing./Eng. Orgest MERTIKA



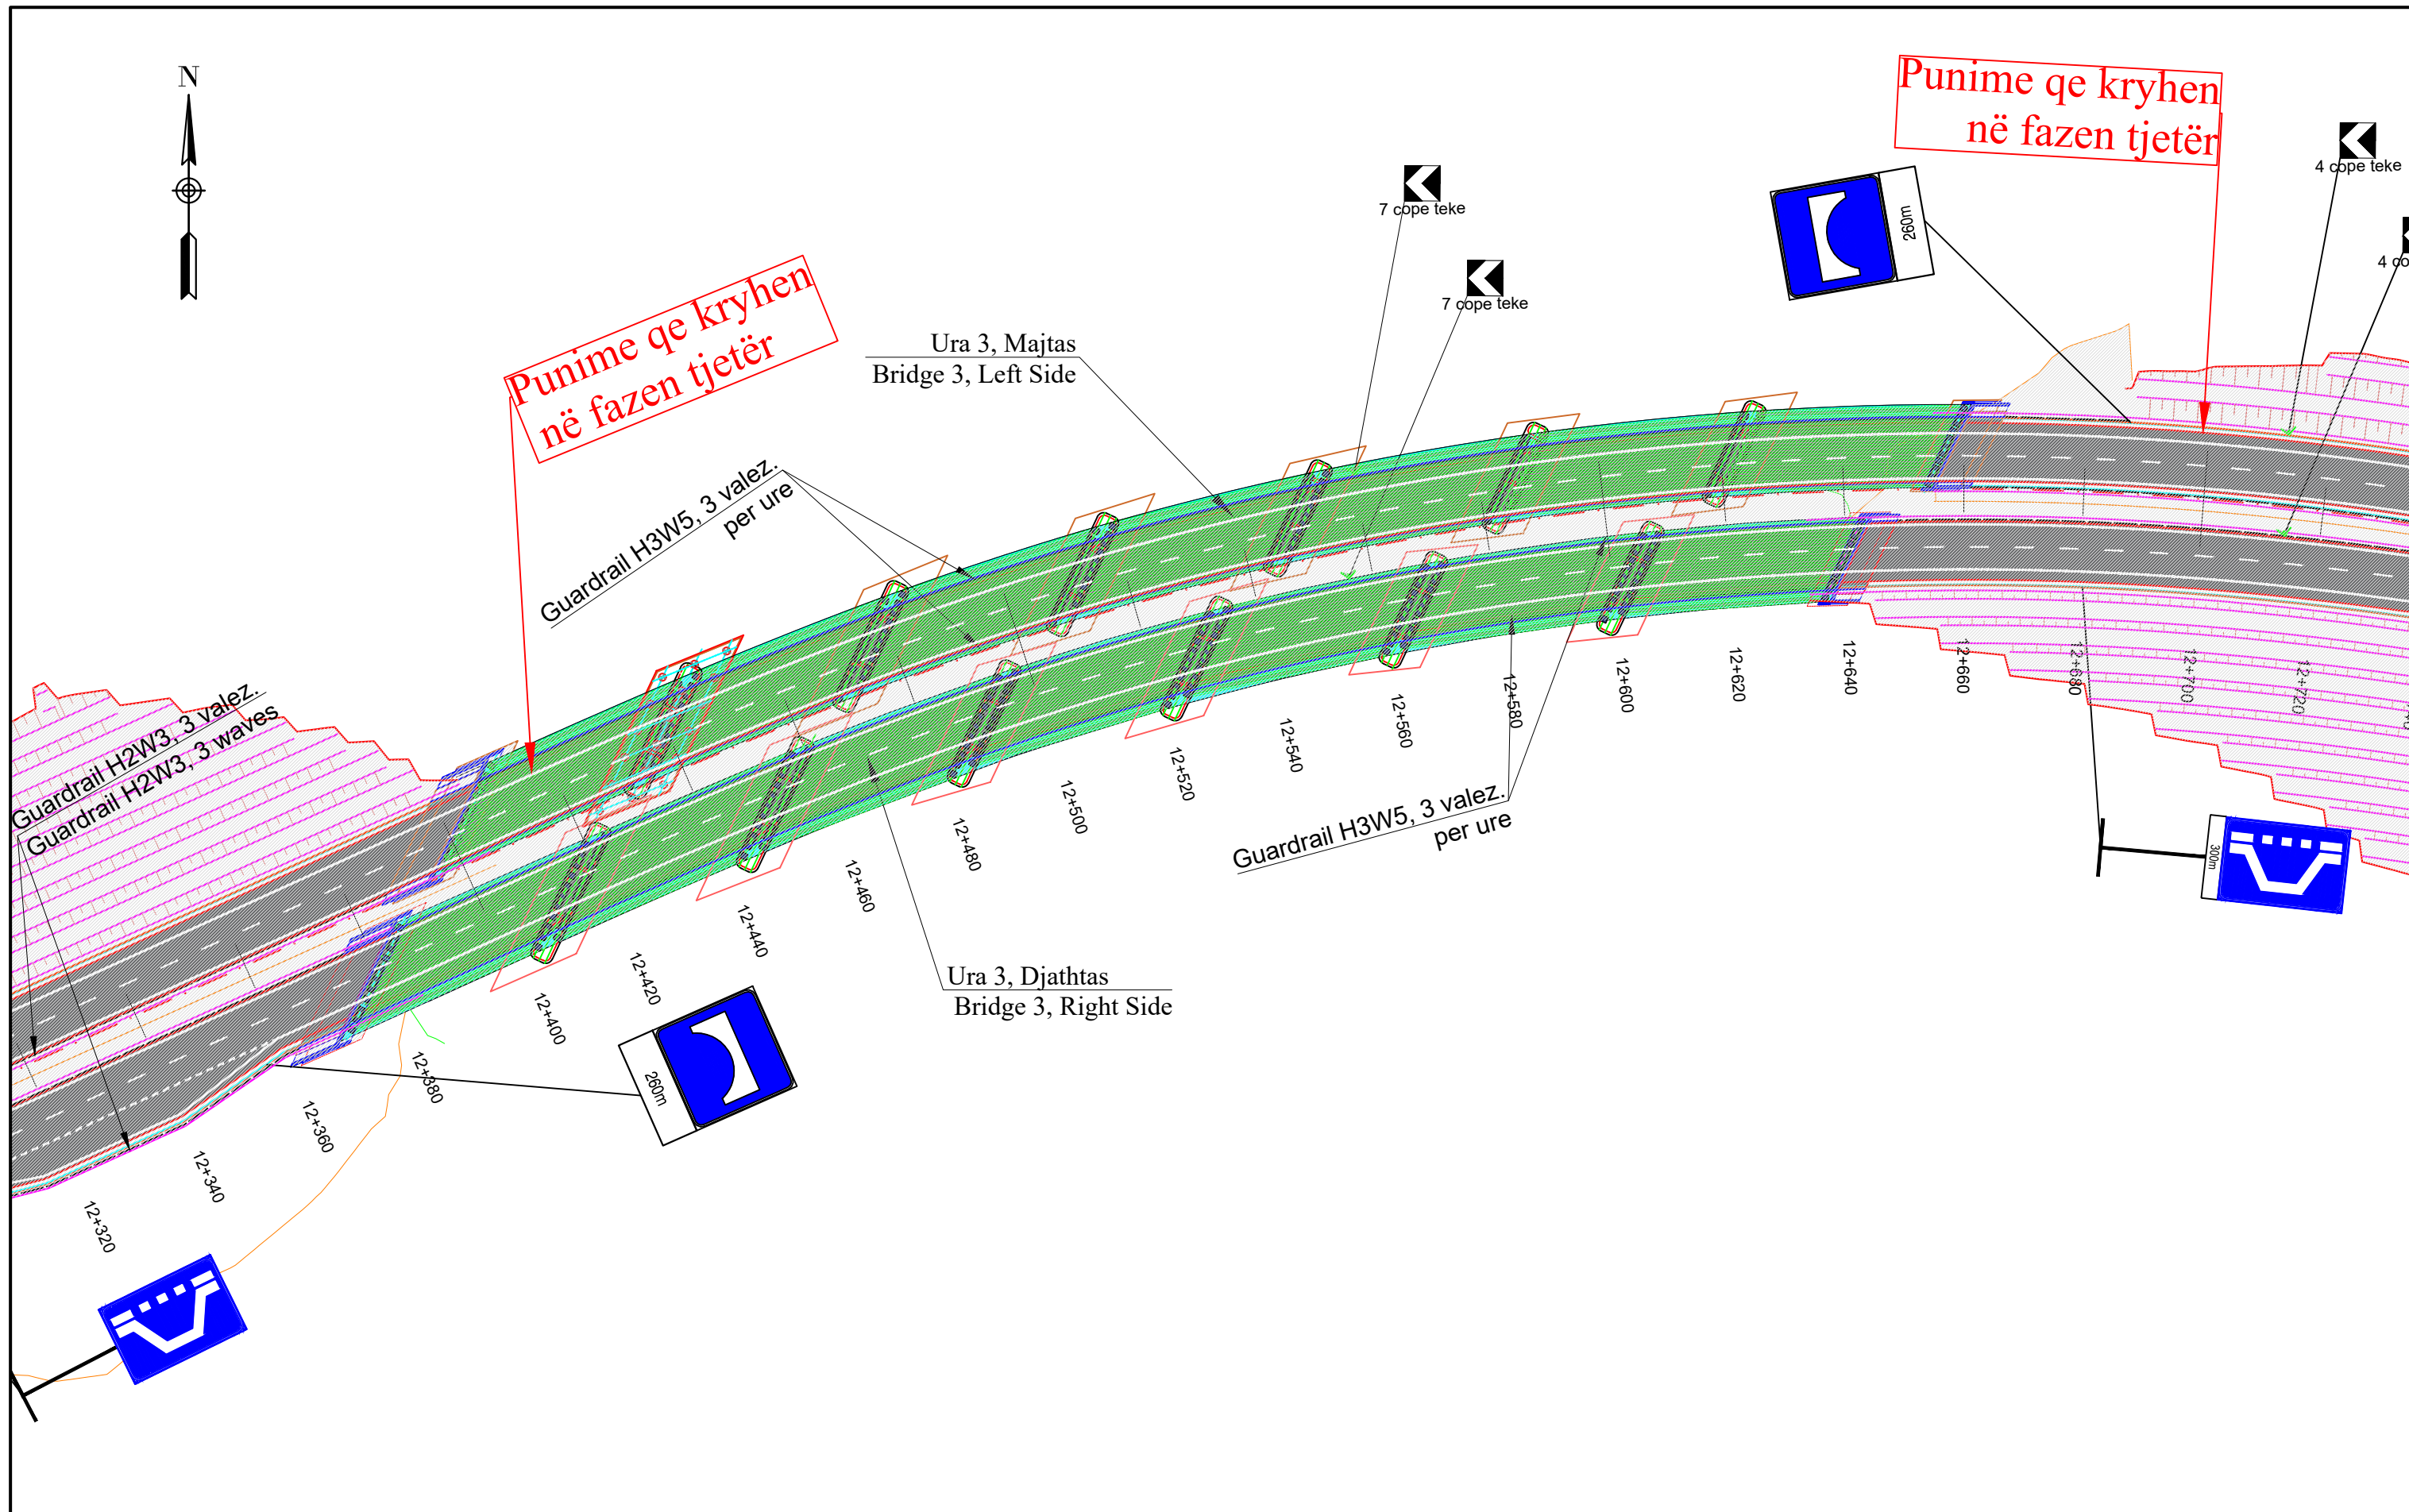

INVESTITORI / INVESTOR
"Autoriteti Rrugor Shqiptar"

Address: Rr. "Sami Frasheri", Nr 33, Tirane
 Mob: 04 222 3600
 E-mail: info@arrsh.gov.al



JV: "InfraKonsult" shpk & "HMK-Consulting" shpk



"Studim Projektim - Zgjerimi i segmentit rrugor dalje Elbasan-Prrrenjas-Qafe Thane", (Faza V) / "Design Study of road segment exit Elbasan-Prrrenjas-Qafe Thane" (Phase V)


**Planimetria e Sinjalistikës/
 Planview of Signage**

FAZA - PROJEKT ZBATIM
 PHASE - DETAIL DESIGN

SHKALLA SCALE	1:1000	Date: Tiranë 2023
VIZATIMI Nr: PAGE No:	J (4)	

PROJEKTUES:
 DESIGN ENGINEERS:

Ing./Eng. Sokol METOJA
 Ing./Eng. Redi STRUGA
 Ing./Eng. Orgest MERTIKA

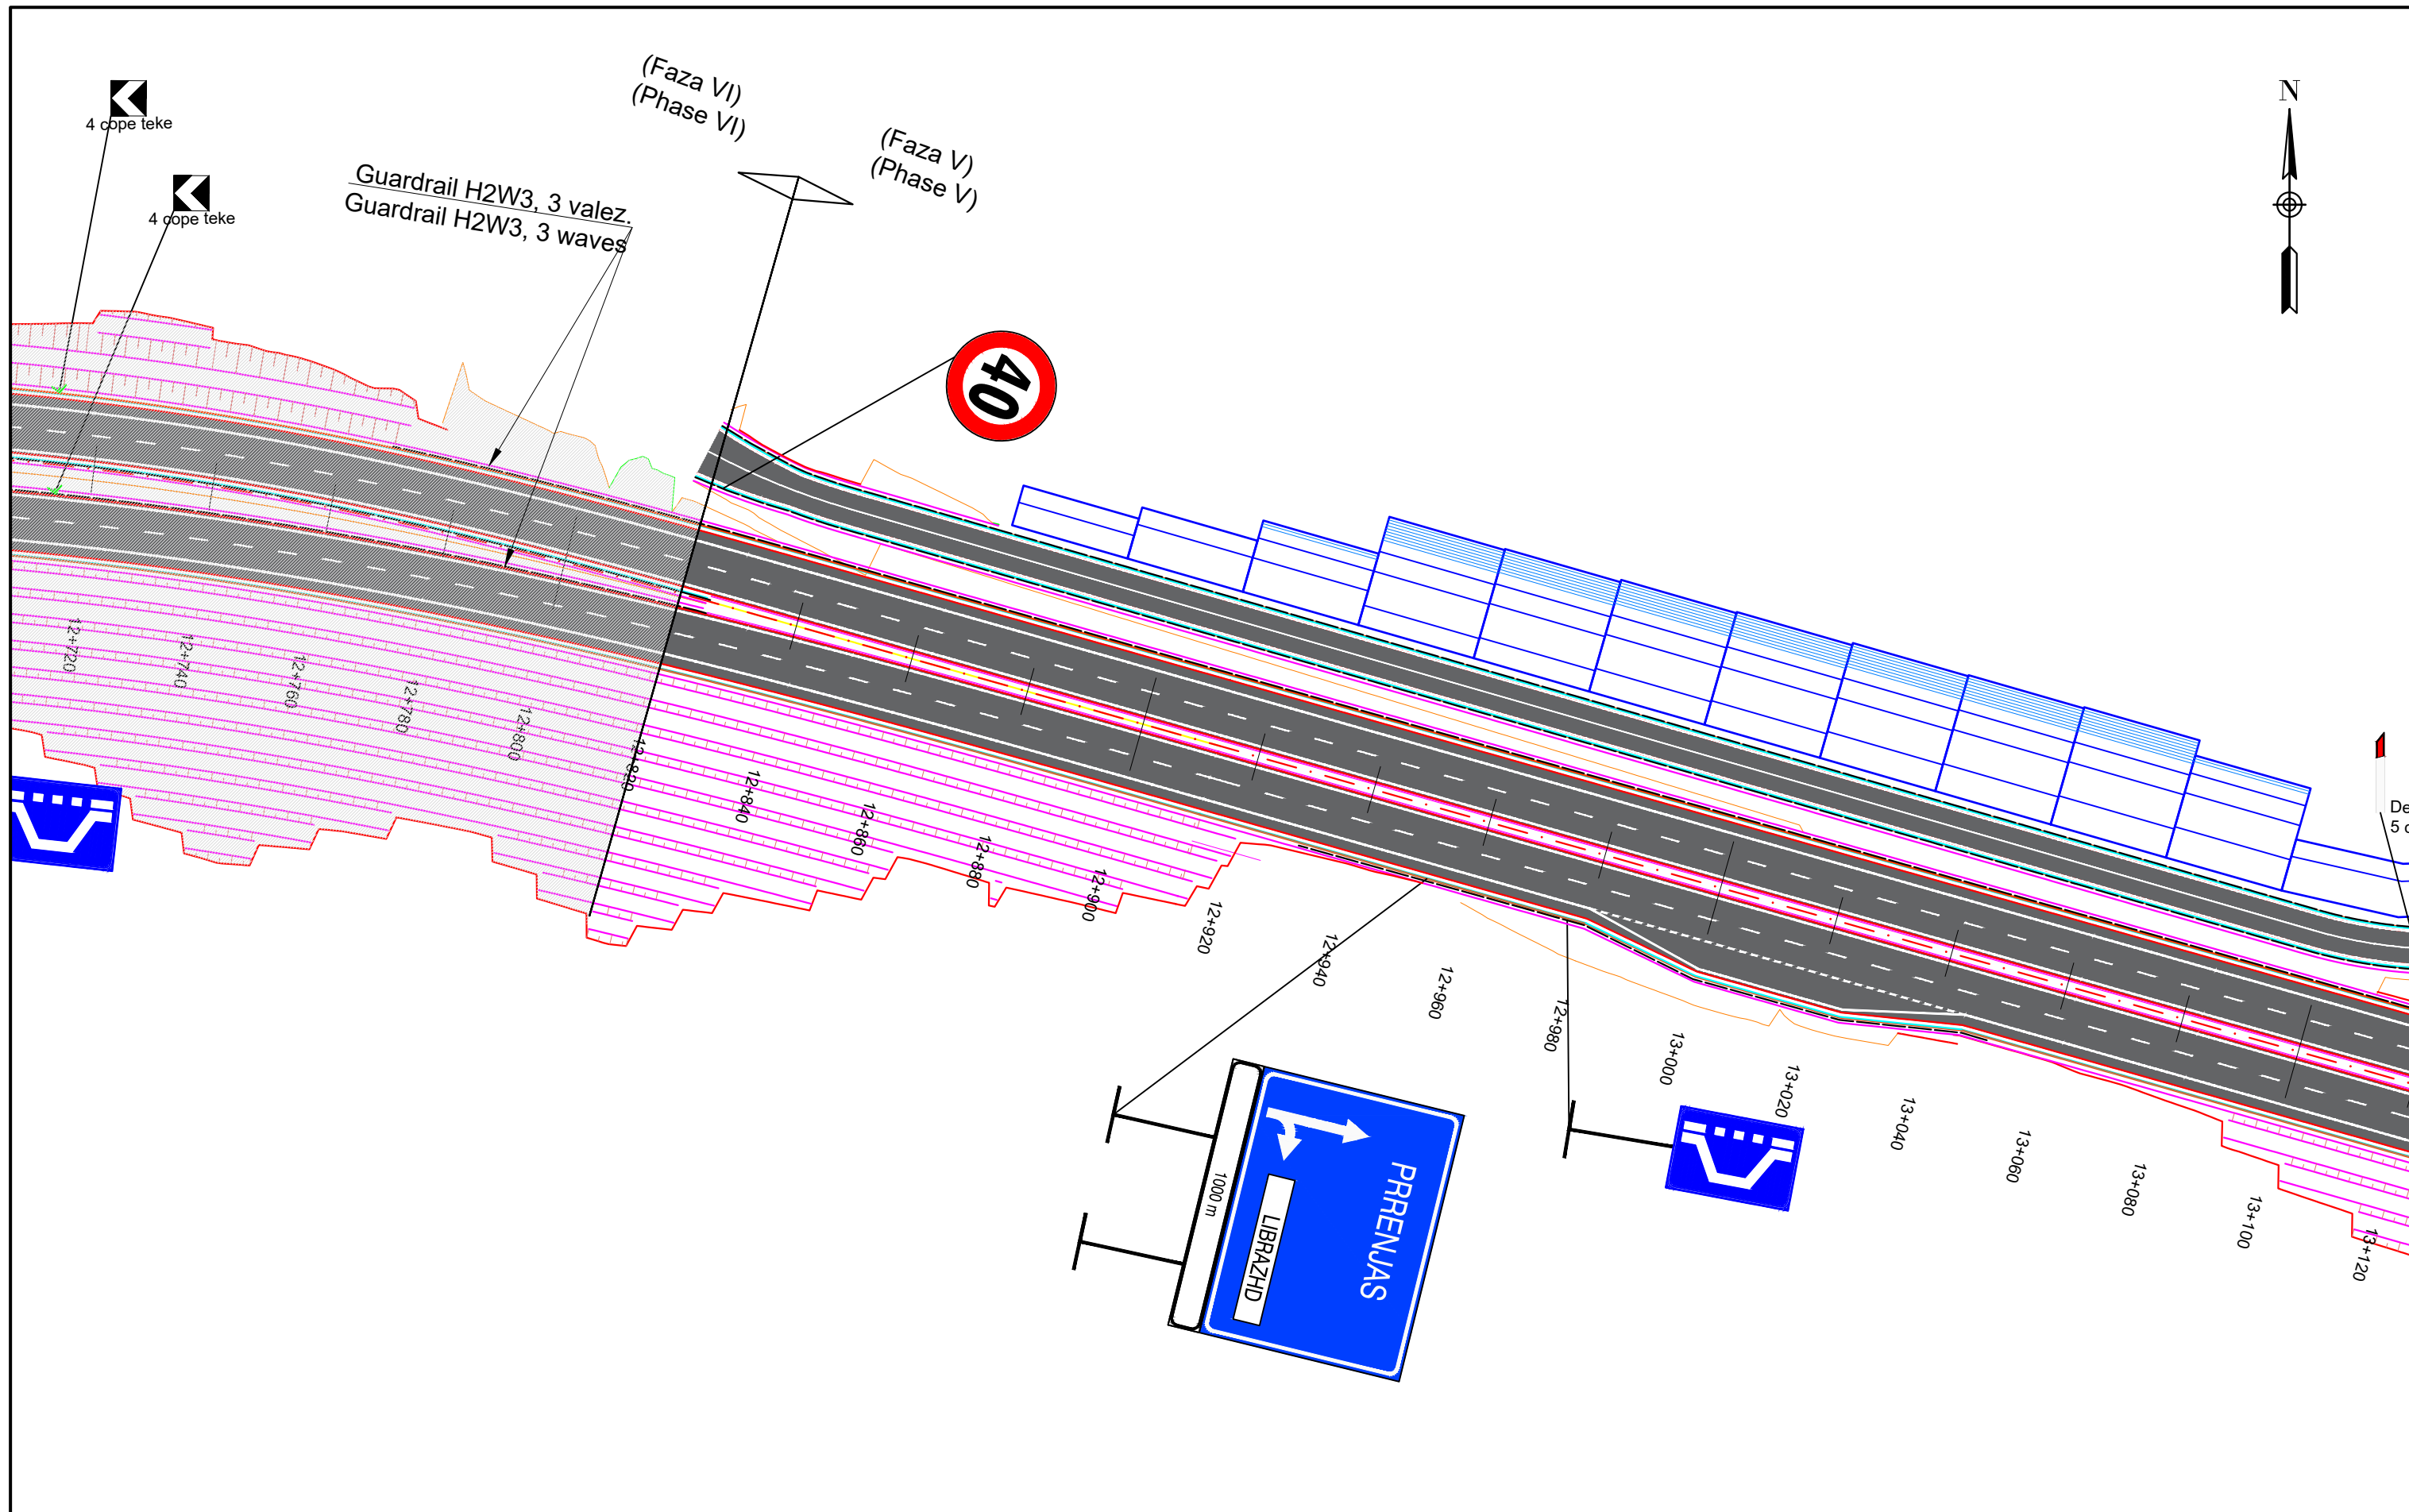

INVESTITORI / INVESTOR
"Autoriteti Rrugor Shqiptar"

Address: Rr. "Sami Frasheri", Nr 33, Tirane
Mob: 04 222 3600
E-mail: info@arrsh.gov.al



JV: "InfraKonsult" shpk & "HMK-Consulting" shpk



"Studim Projektim - Zgjerimi i segmentit rrugor
dalje Elbasan-Përrenjas-Qafe Thane",
(Faza V) / "Design Study of road segment exit
Elbasan-Përrenjas-Qafe Thane" (Phase V)

**Planimetria e Sinjalistikës/
Planview of Signage**

FAZA - PROJEKT ZBATIM
PHASE - DETAIL DESIGN


SHKALLA
SCALE 1:1000

Date: Tiranë 2023

VIZATIMI Nr: J (5)
PAGE No:

PROJEKTUES:
DESIGN ENGINEERS:

Ing./Eng. Sokol METOJA
Ing./Eng. Redi STRUGA
Ing./Eng. Orgest MERTIKA

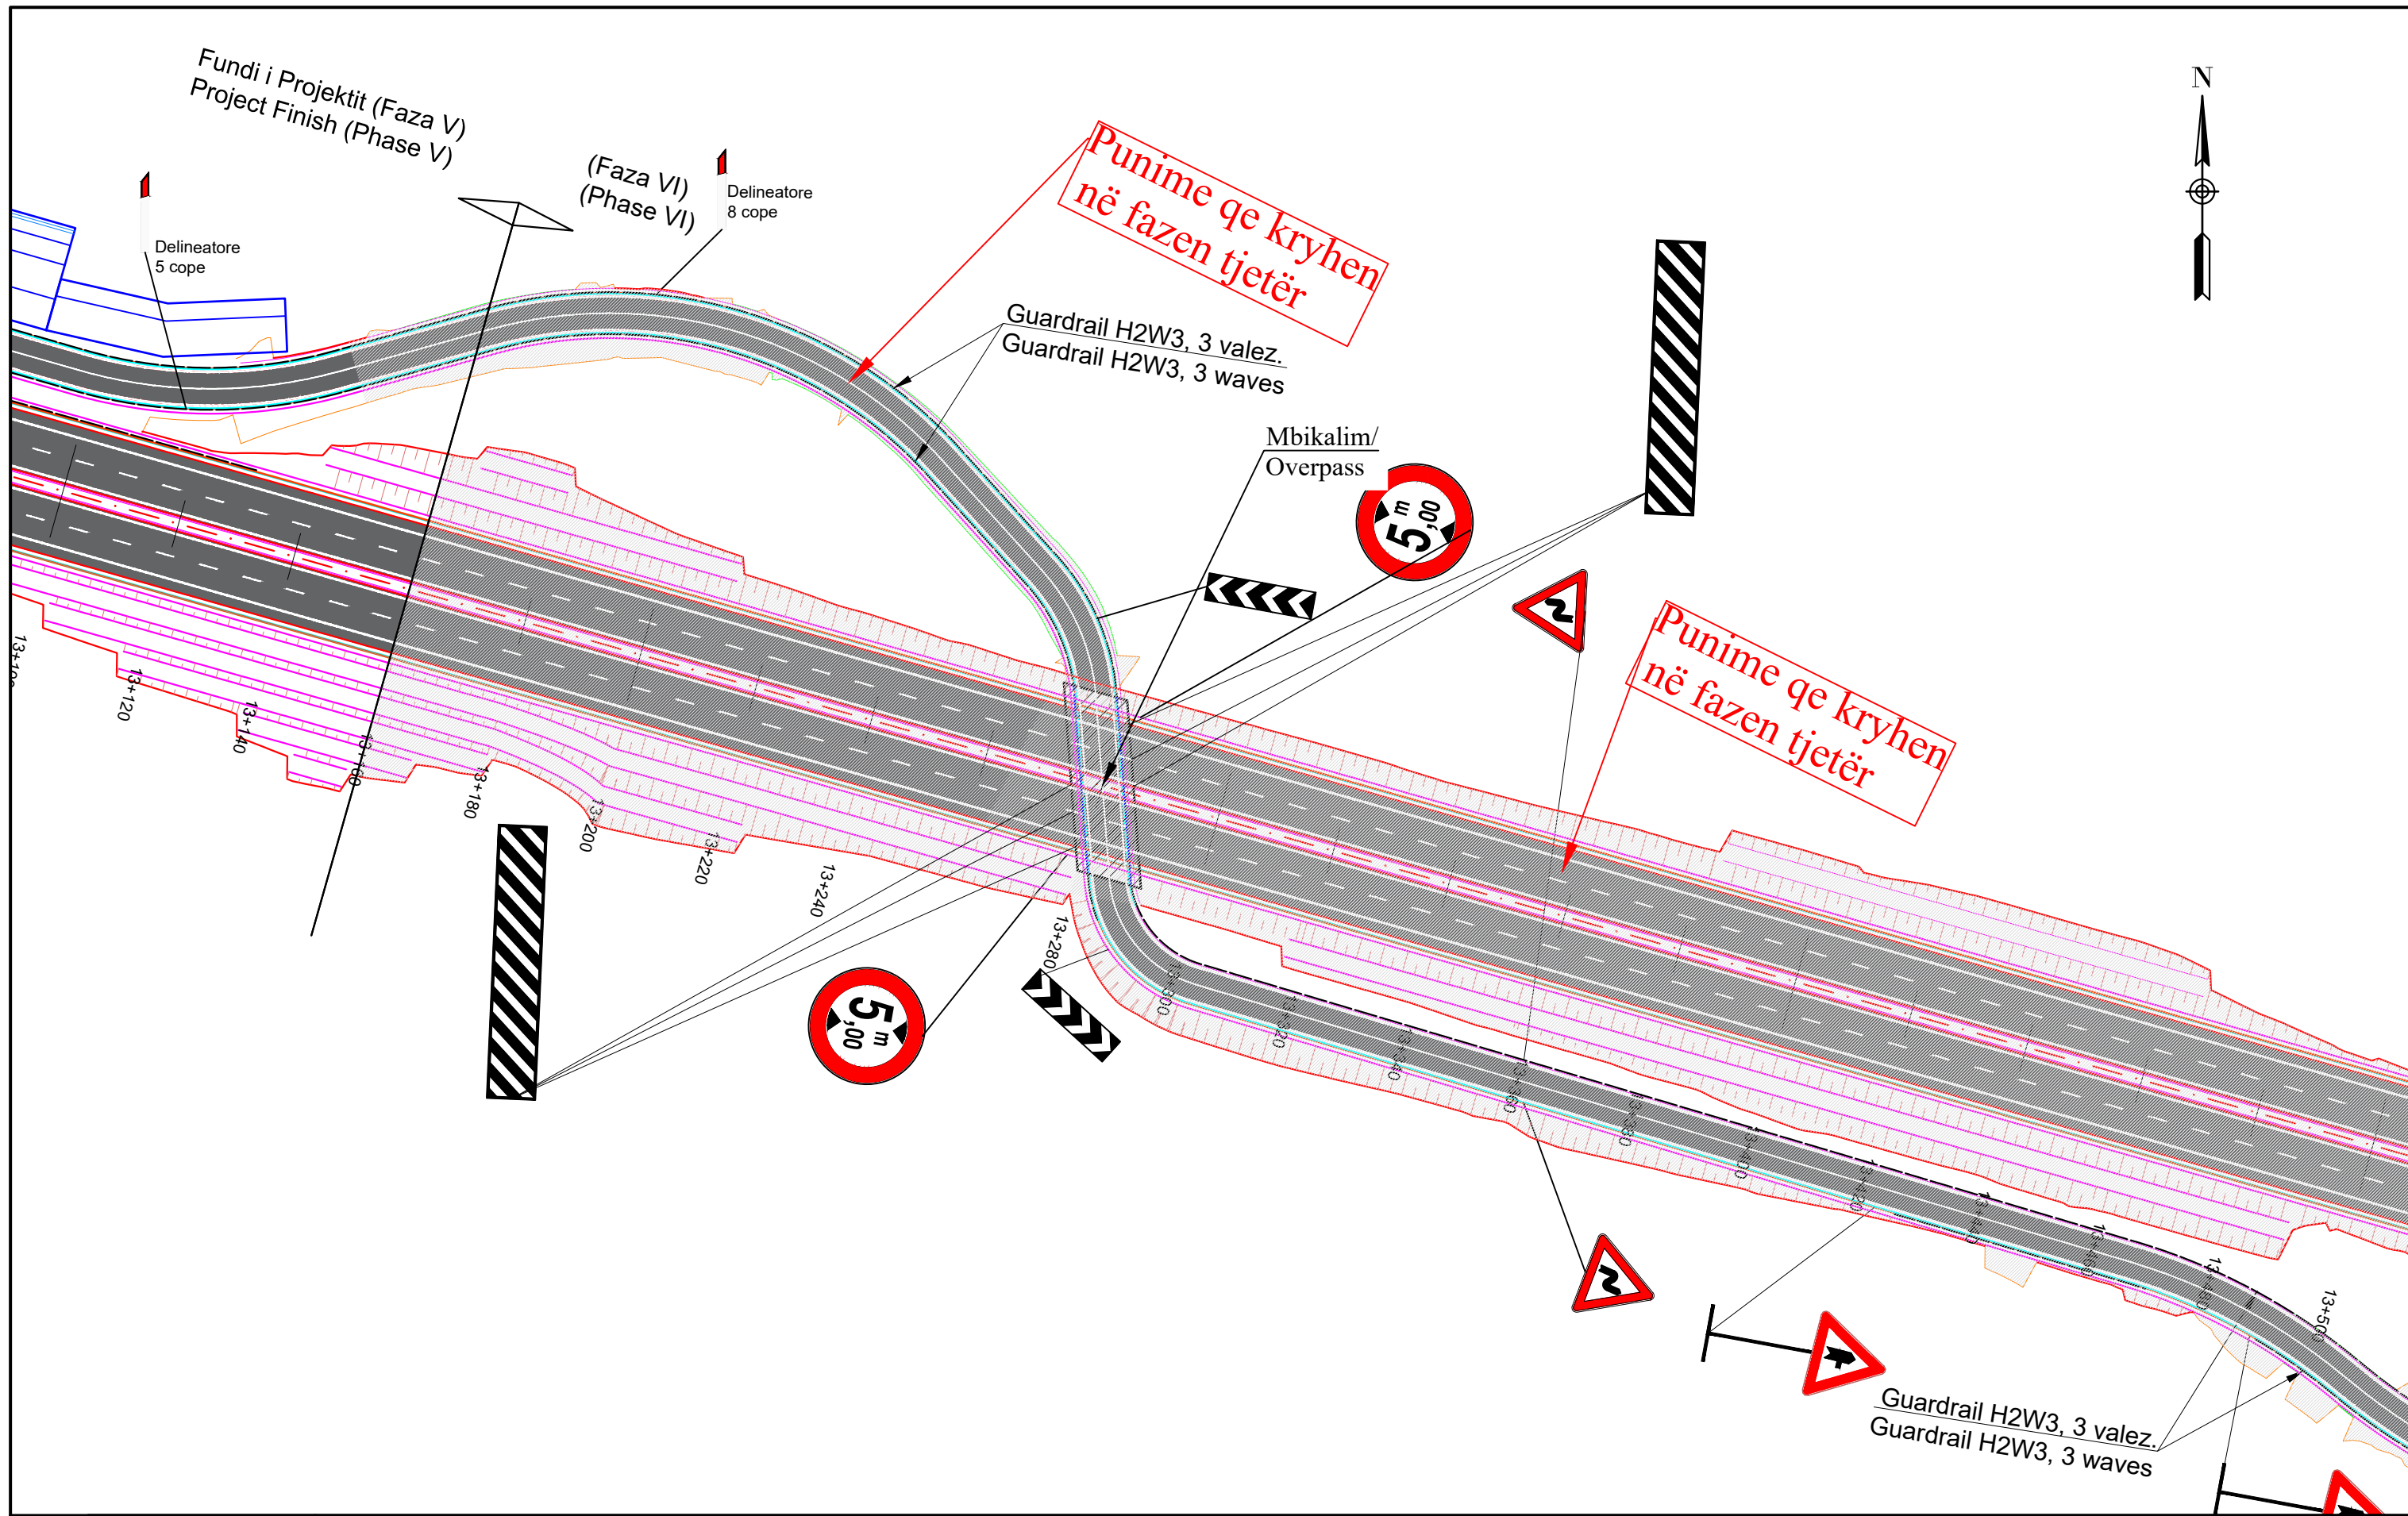

INVESTITORI / INVESTOR
"Autoriteti Rrugor Shqiptar"
 Address: Rr. "Sami Frasheri", Nr 33, Tirane
 Mob: 04 222 3600
 E-mail: info@arrsh.gov.al

InfraKonsult
 konsulence inzhinierike

HMK-CONSULTING SH.P.K
 Konsulence-Projektim-Planifikim

JV: "InfraKonsult" shpk & "HMK-Consulting" shpk

"Studim Projektim - Zgjerimi i segmentit rrugor dalje Elbasan-Prrerjas-Qafe Thane", (Faza V) / "Design Study of road segment exit Elbasan-Prrerjas-Qafe Thane" (Phase V)

Planimetria e Sinjalistikës / Planview of Signage

FAZA - PROJEKT ZBATIM
 PHASE - DETAIL DESIGN

SHKALLA SCALE 1:1000 Date: Tiranë 2023

VIZATIMI Nr: J (6)
 PAGE No:

PROJEKTUES / DESIGN ENGINEERS:

Ing./Eng. Sokol METOJA
 Ing./Eng. Redi STRUGA
 Ing./Eng. Orgest MERTIKA