

Km. 12+116.9



**INVESTITORI / INVESTOR**  
**"Autoriteti Rrugor Shqiptar"**

Address: Rr. "Sami Frasheri", Nr 33, Tirane  
Mob: 04 222 3600  
E-mail: info@arrsh.gov.al



**JV: "InfraKonsult" shpk & "HMK-Consulting" shpk**



"Studim Projektim - Zgjerimi i segmentit rrugor dalje Elbasan-Prenjas-Qafe Thane", (Faza V) / "Design Study of road segment exit Elbasan-Prenjas-Qafe Thane" (Phase V)

Profilat terthore te Ures - 2 Djathtas / Bridge - 2 Right Cross Sections

FAZA - PROJEKT ZBATIM  
PHASE - DETAIL DESIGN

SHKALLA  
SCALE 1:200


Date: Tiranë 2023

VIZATIMI Nr:  
PAGE No: C (2)

PROJEKTUES :  
DESIGN ENGINEERS:

Ing./Eng. Sokol METOJA  
Ing./Eng. Redi STRUGA  
Ing./Eng. Eduart KUKA  
Ing./Eng. Renaldo MERKA  
Ing./Eng. Xhona SHPARTHI

SECTION/PRERJA B-B  
SCALE:1:100

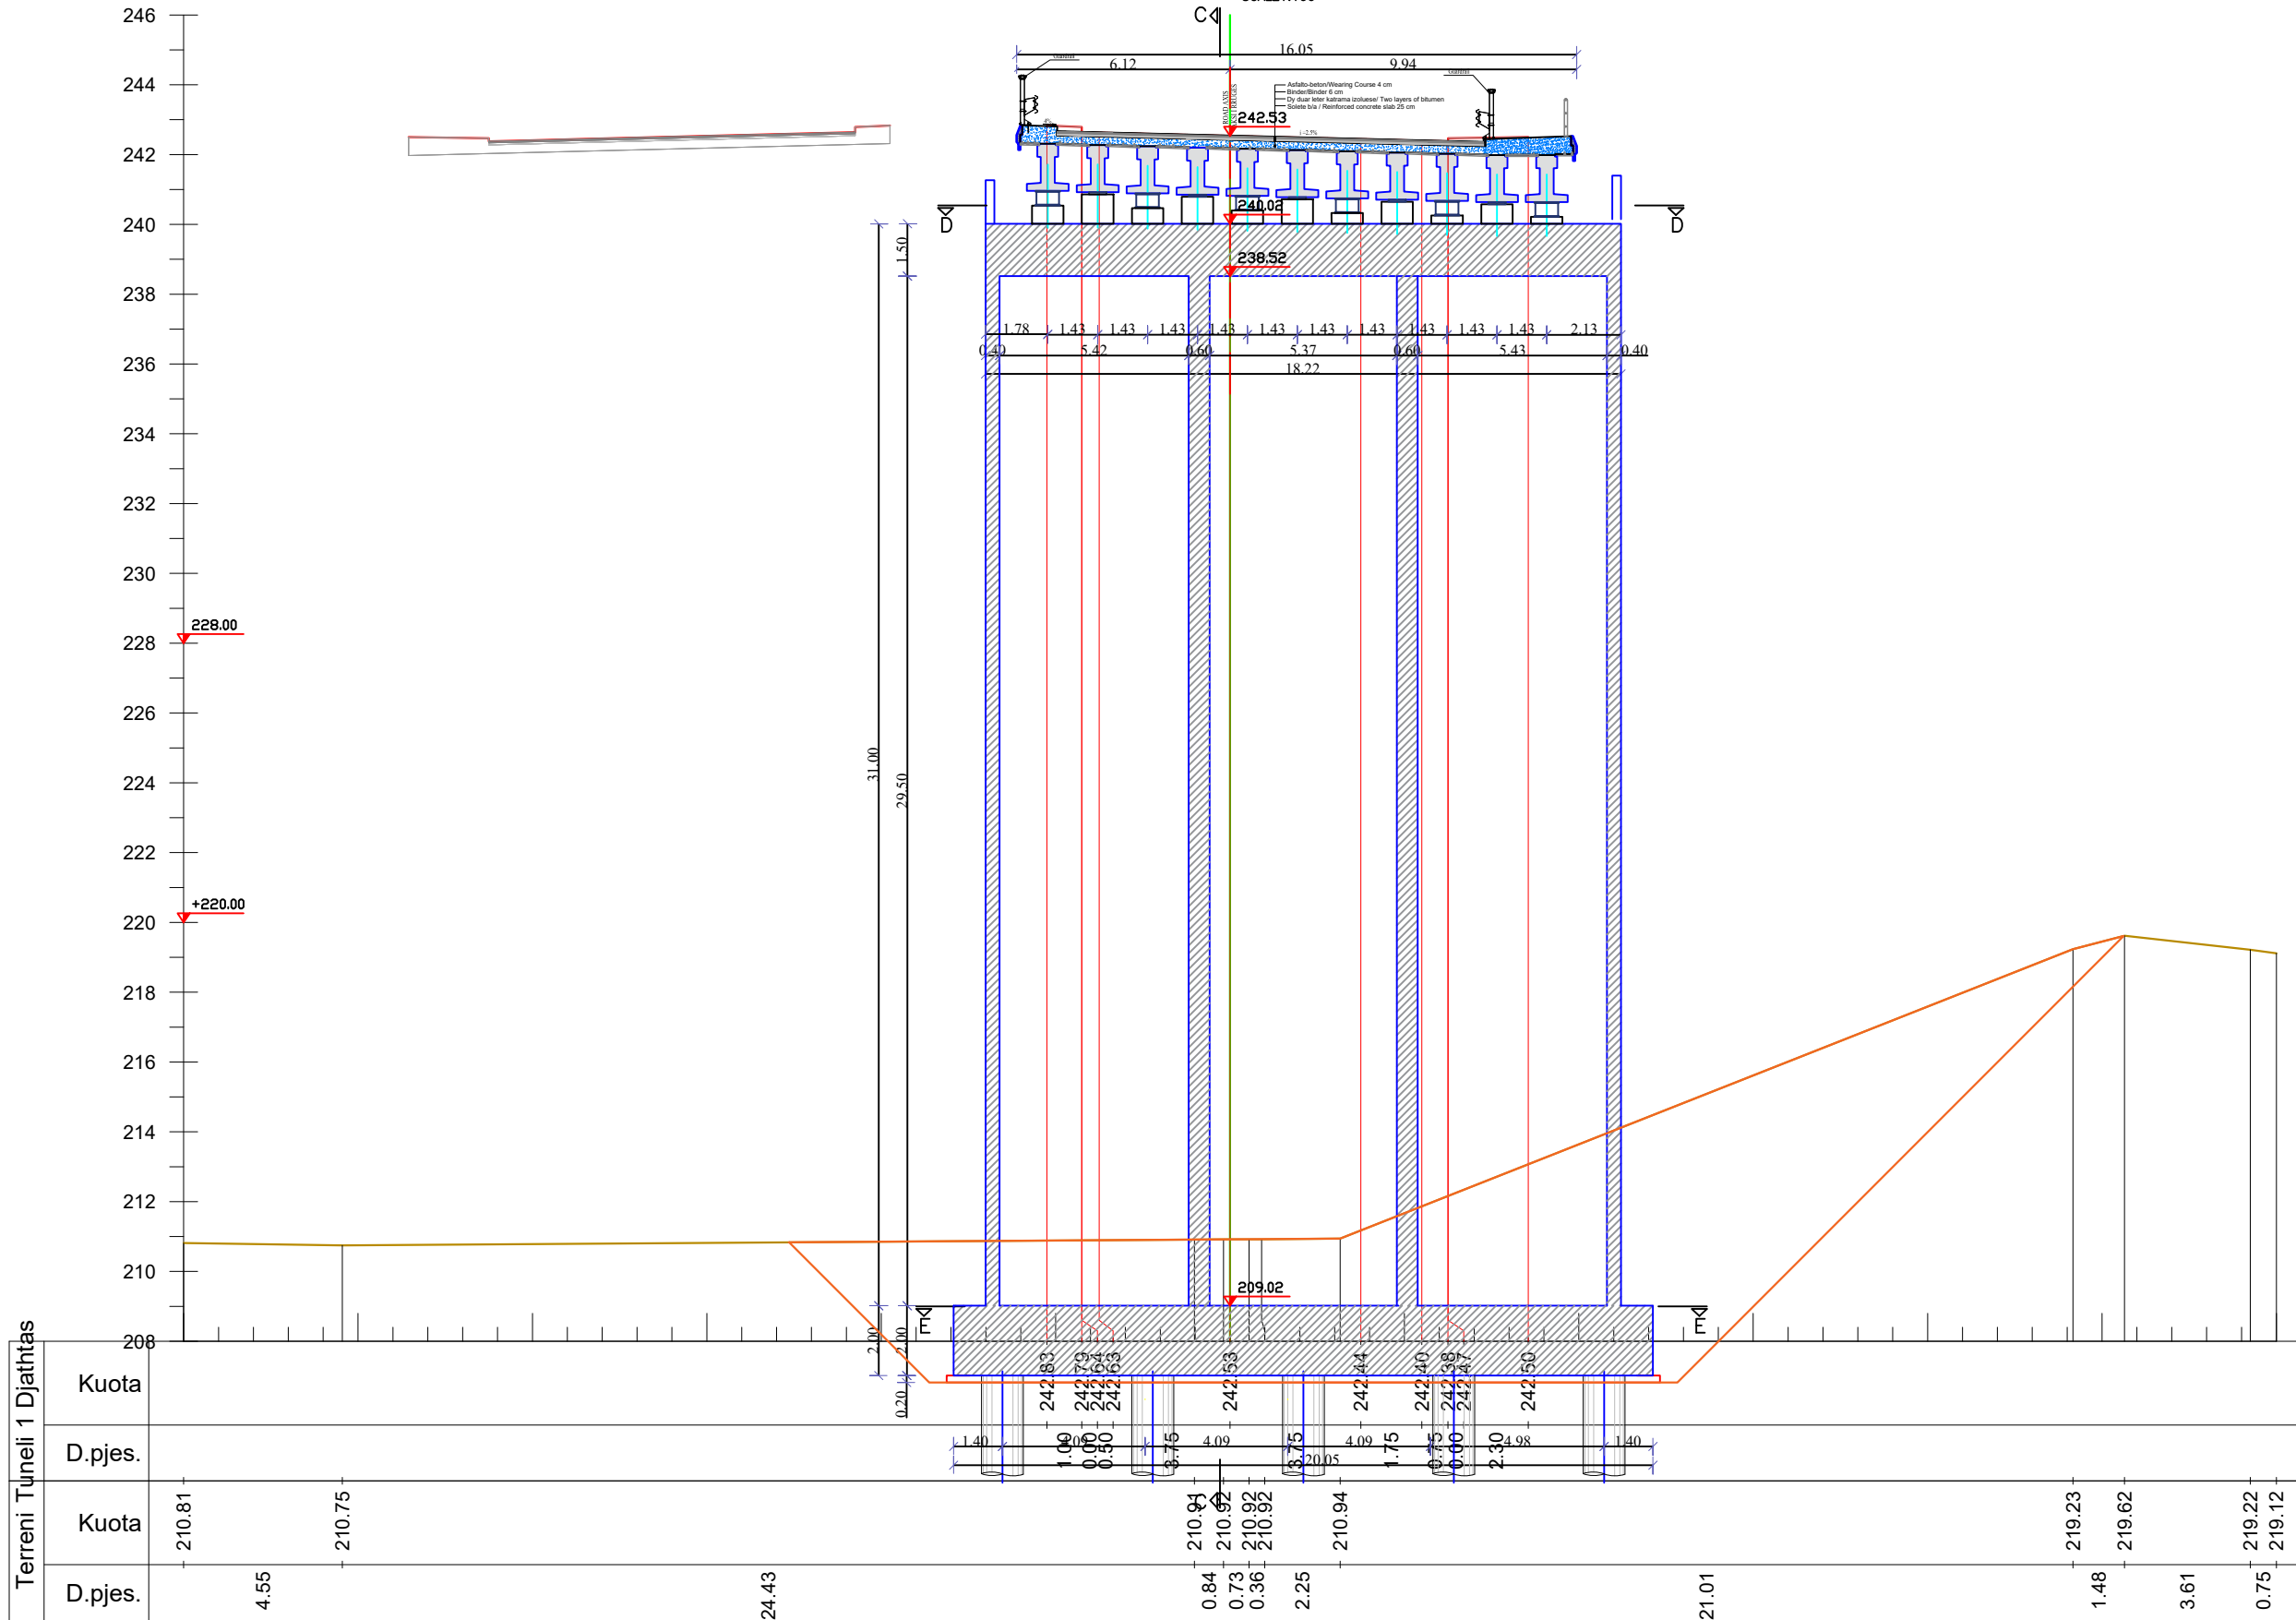

Km. 12+154.4



**INVESTITORI / INVESTOR**  
**"Autoriteti Rrugor Shqiptar"**

Address: Rr. "Sami Frasheri", Nr 33, Tirane  
Mob: 04 222 3600  
E-mail: info@arrsh.gov.al



JV: "InfraKonsult" shpk & "HMK-Consulting" shpk



"Studim Projektim - Zgjerimi i segmentit rrugor  
dalje Elbasan-Prenjas-Qafe Thane", (Faza V) /  
"Design Study of road segment exit  
Elbasan-Prenjas-Qafe Thane" (Phase V)

Profilat terthore te Ures - 2 Djathtas /  
Bridge - 2 Right Cross Sections

FAZA - PROJEKT ZBATIM  
PHASE - DETAIL DESIGN


SHKALLA  
SCALE 1:200

Date: Tiranë 2023

VIZATIMI Nr:  
PAGE No: C (3)

PROJEKTUES :  
DESIGN ENGINEERS:

Ing./Eng. Sokol METOJA  
Ing./Eng. Redi STRUGA  
Ing./Eng. Eduart KUKA  
Ing./Eng. Renaldo MERKA  
Ing./Eng. Xhona SHPARTHI

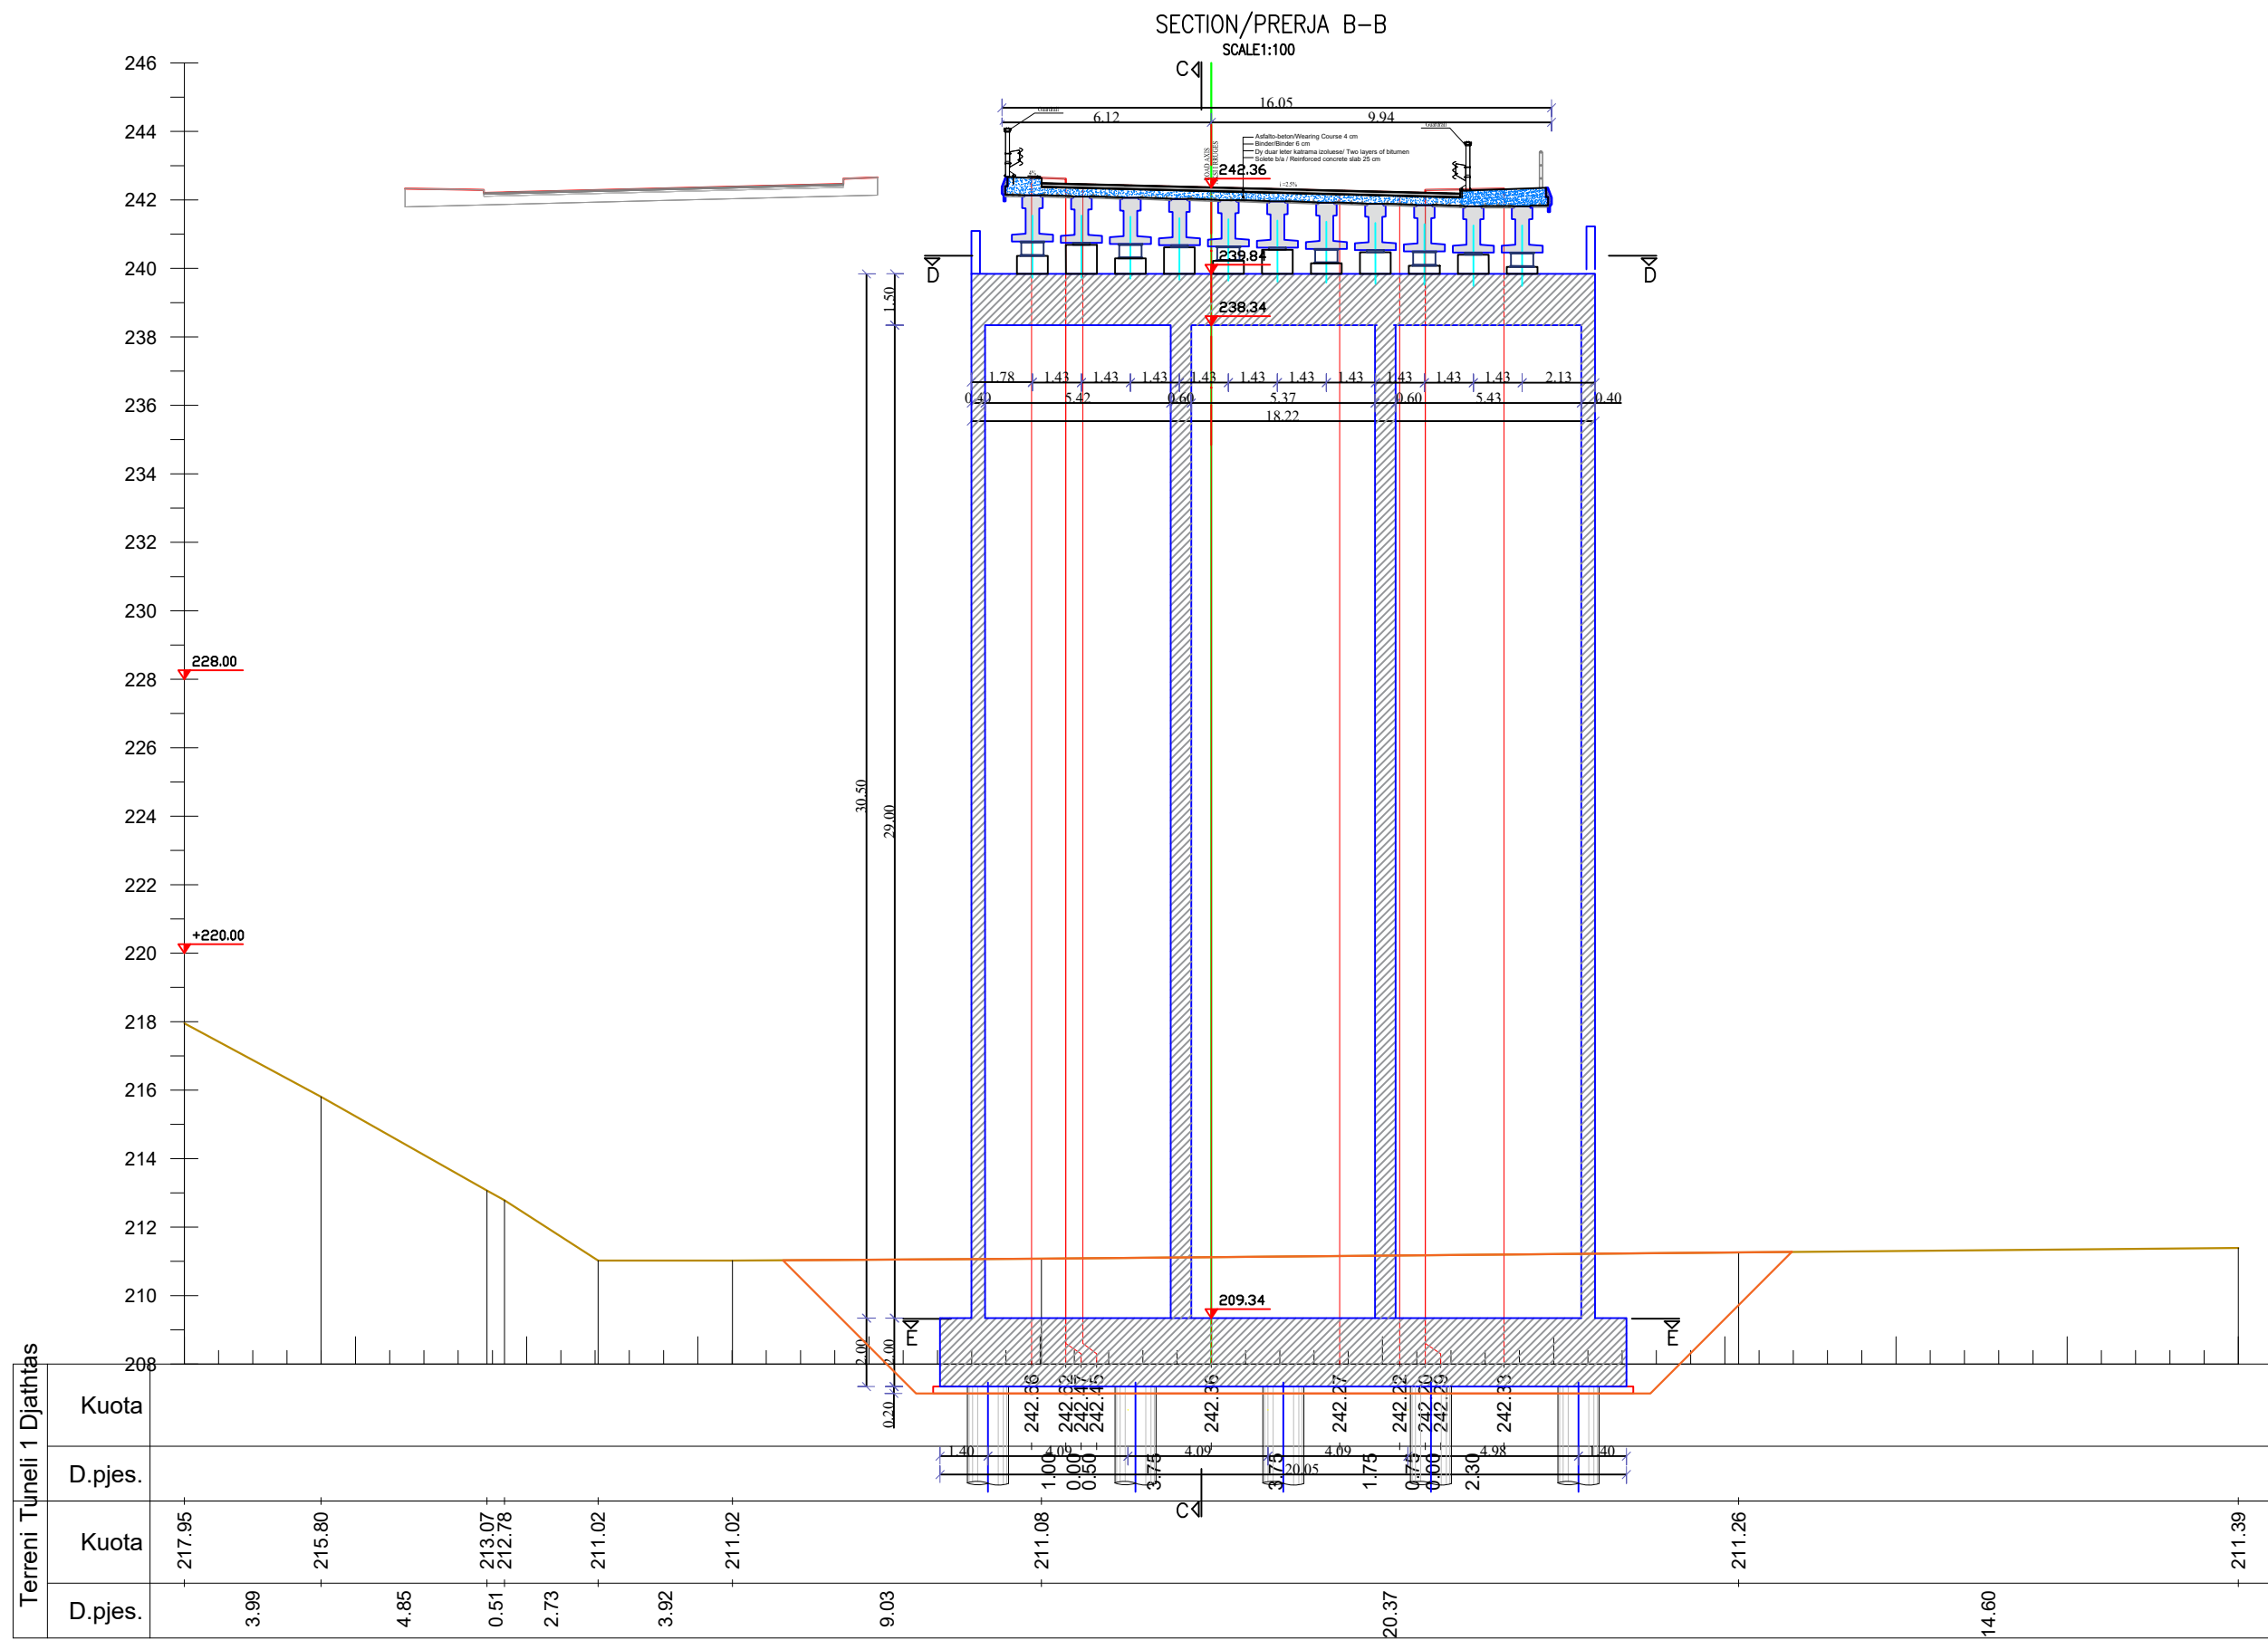

Km. 12+189.4



**INVESTITORI / INVESTOR**  
**"Autoriteti Rrugor Shqiptar"**

Address: Rr. "Sami Frasheri", Nr 33, Tirane  
Mob: 04 222 3600  
E-mail: info@arrsh.gov.al



**JV: "InfraKonsult" shpk & "HMK-Consulting" shpk**



"Studim Projektim - Zgjerimi i segmentit rrugor  
dajje Elbasan-Prenjas-Qafe Thane", (Faza V) /  
"Design Study of road segment exit  
Elbasan-Prenjas-Qafe Thane" (Phase V)

Profilat terthore te Ures - 2 Djathtas /  
Bridge - 2 Right Cross Sections

FAZA - PROJEKT ZBATIM  
PHASE - DETAIL DESIGN


SHKALLA  
SCALE 1:200

Date: Tiranë 2023

VIZATIMI Nr:  
PAGE No: C (4)

PROJEKTUES :  
DESIGN ENGINEERS:

Ing./Eng. Sokol METOJA  
Ing./Eng. Redi STRUGA  
Ing./Eng. Eduart KUKA  
Ing./Eng. Renaldo MERKA  
Ing./Eng. Xhona SHPARTHI

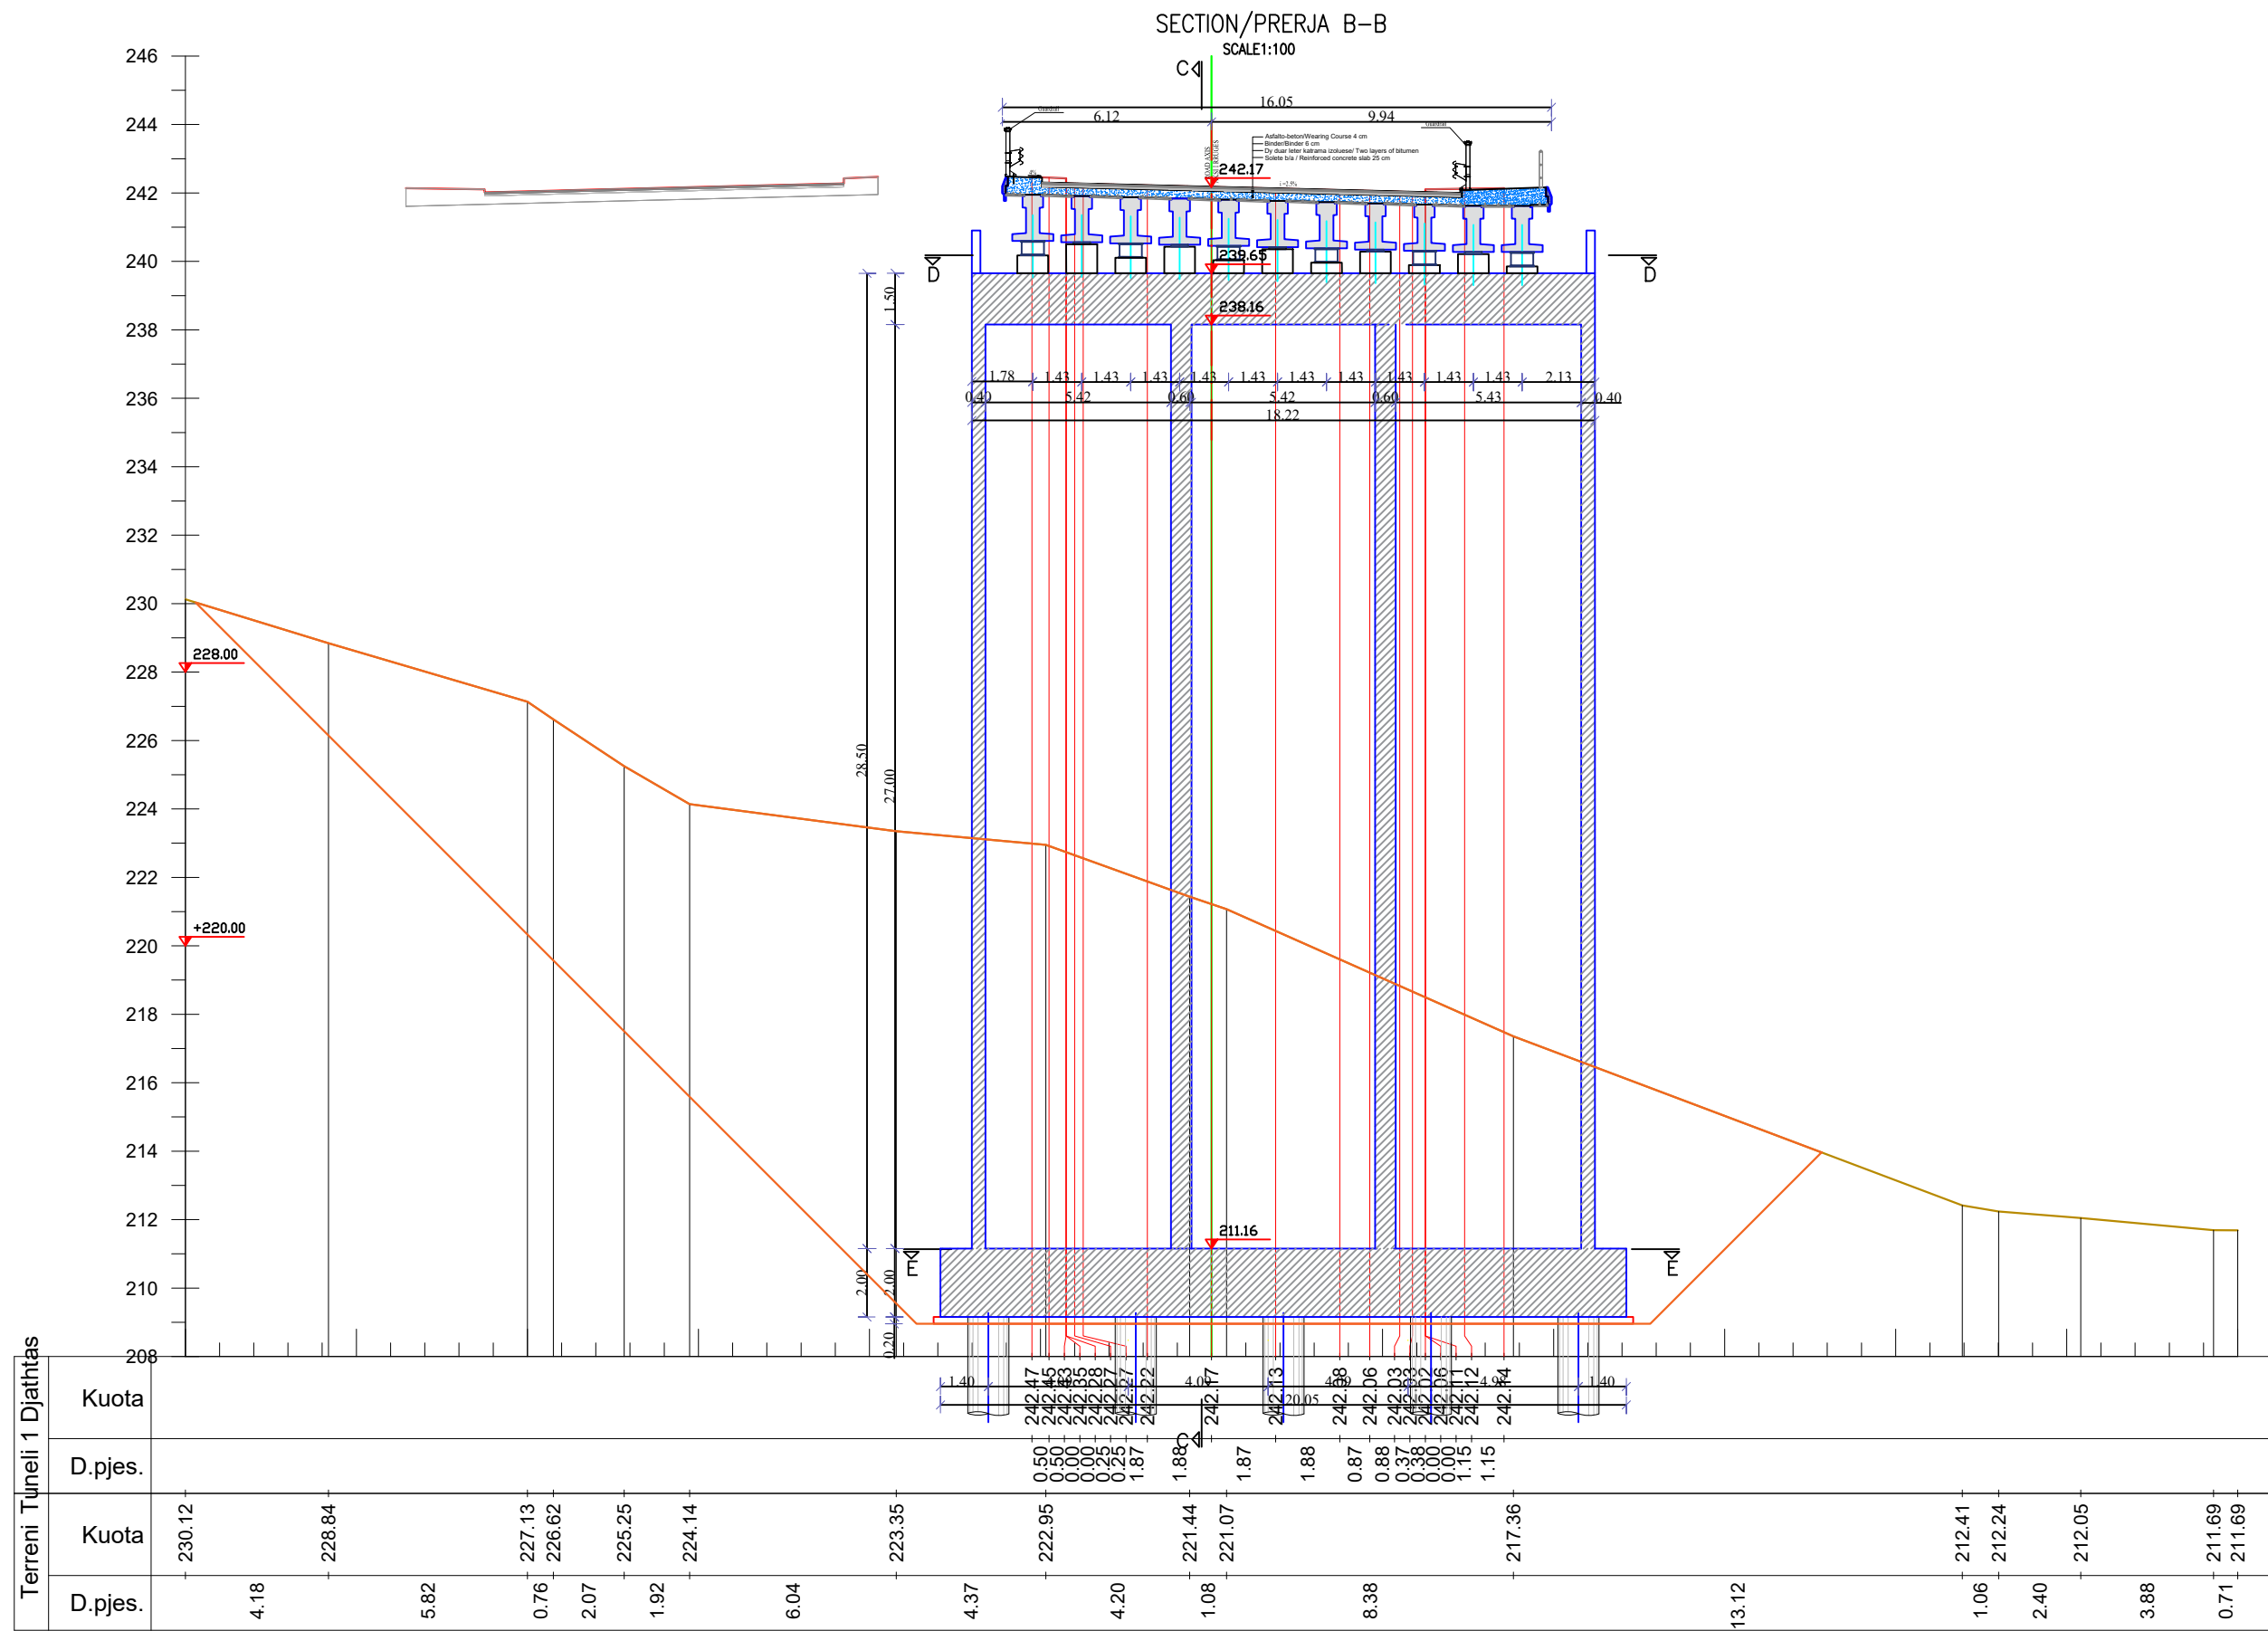

Km. 12+226.9



**INVESTITORI / INVESTOR**  
**"Autoriteti Rrugor Shqiptar"**

Address: Rr. "Sami Frasheri", Nr 33, Tirane  
Mob: 04 222 3600  
E-mail: info@arrsh.gov.al



**JV: "InfraKonsult" shpk & "HMK-Consulting" shpk**



**"Studim Projektim - Zgjerimi i segmentit rrugor dalje Elbasan-Prenjas-Qafe Thane", (Faza V) / "Design Study of road segment exit Elbasan-Prenjas-Qafe Thane" (Phase V)**


**Profilat terthore te Ures - 2 Djathtas / Bridge - 2 Right Cross Sections**

**FAZA - PROJEKT ZBATIM**  
**PHASE - DETAIL DESIGN**

SHKALLA SCALE	1:200	Date: Tiranë 2023
VIZATIMI Nr:	C (5)	
PAGE No:		

**PROJEKTUES :**  
**DESIGN ENGINEERS:**

Ing./Eng. Sokol METOJA  
Ing./Eng. Redi STRUGA  
Ing./Eng. Eduart KUKA  
Ing./Eng. Renaldo MERKA  
Ing./Eng. Xhona SHPARTHI

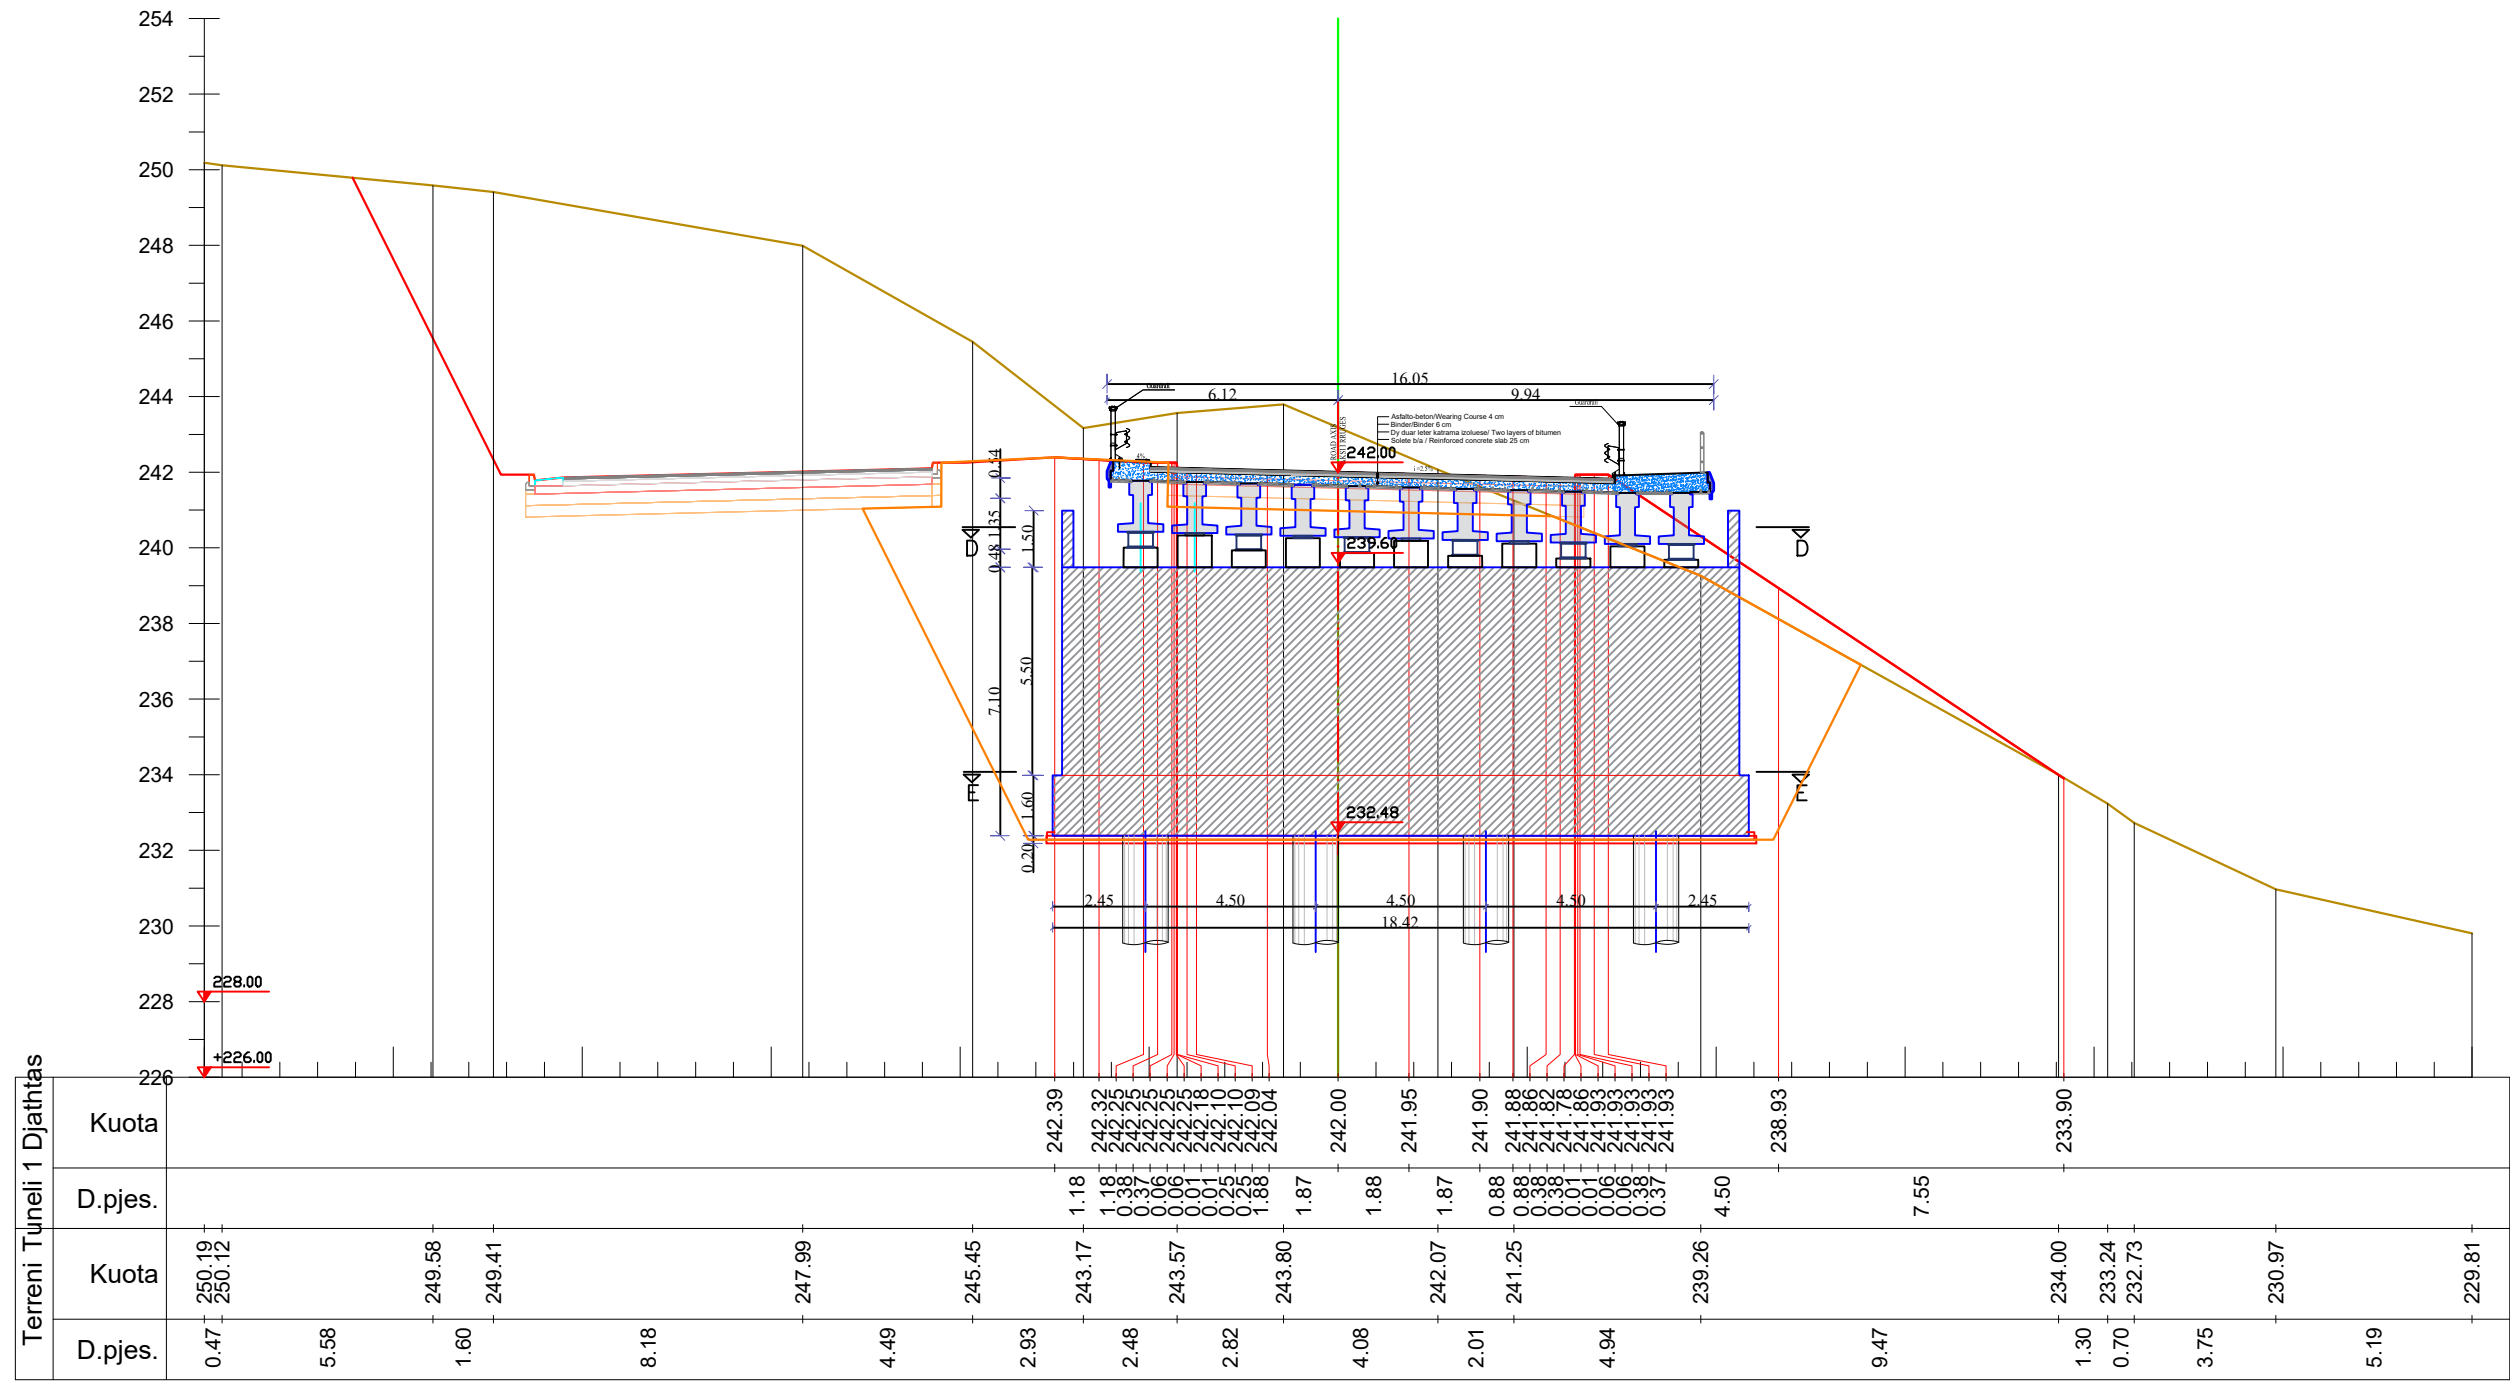

Km. 12+261.9

**INVESTITORI / INVESTOR**  
**"Autoriteti Rrugor Shqiptar"**  
 Address: Rr. "Sami Frasheri", Nr 33, Tirane  
 Mob: 04 222 3600  
 E-mail: info@arrsh.gov.al

**InfraKonsult**  
 Konsulencë Inzhinierike  
**JV: "InfraKonsult" shpk & "HMK-Consulting" shpk**

**HMK-CONSULTING SH.P.K**  
 Konsulencë-Projektim-Plënkujtje

**"Studim Projektim - Zgjerimi i segmentit rrugor  
 dalje Elbasan-Prenjas-Qafe Thane", (Faza V) /  
 "Design Study of road segment exit  
 Elbasan-Prenjas-Qafe Thane" (Phase V)**  
 Profilat terthore te Ures - 2 Djathtas /  
 Bridge - 2 Right Cross Sections

**FAZA - PROJEKT ZBATIM**  
**PHASE - DETAIL DESIGN**  
**SHKALLA** 1:200  
**SCALE** 1:200  
**VIZATIMI Nr:** C (6)  
**PAGE No:** C (6)  
 Date: Tiranë 2023

**PROJEKTUES :**  
**DESIGN ENGINEERS:**  
 Ing./Eng. Sokol METOJA  
 Ing./Eng. Redi STRUGA  
 Ing./Eng. Eduart KUKA  
 Ing./Eng. Renaldo MERKA  
 Ing./Eng. Xhona SHPARTHI