


NUMRI I SEKSIONIT	291	292	293	294	295	296	297	298	299	300	301	302	303	304	305	306
DISTANCA PJESORE	20.00	20.00	20.00	20.00	20.00	20.00	20.00	20.00	20.00	20.00	20.00	20.00	20.00	20.00	20.00	20.00
DISTANCA PROGRESIVE	21800.00	21820.00	21840.00	21860.00	21880.00	21900.00	21920.00	21940.00	21960.00	21980.00	22000.00	22020.00	22040.00	22060.00	22080.00	22100.00
KUOTA E PROJEKTIT	300.21	300.67	301.13	301.59	302.05	302.50	302.96	303.42	303.88	304.34	304.79	305.25	305.71	306.17	306.63	307.08
KUOTA E TOKES	289.94	290.49	291.17	291.86	291.94	292.09	292.18	292.47	292.48	292.28	292.20	291.98	292.10	292.33	292.92	293.54
THELLESIA E GERMIMIT																
LARTESIA E MBUSHJES	10.27	10.18	9.96	9.73	10.11	10.41	10.78	10.95	11.40	12.06	12.59	13.27	13.61	13.84	13.71	13.54
NIVELETA	R = -450.00 Lc = 148.41						A = 200.00 Ls 88.89 RL 40000.00					L 203.44				

PJERRESIA DHE DISTANCA

 <p>INVESTITORI / INVESTOR "Autoriteti Rrugor Shqiptar"</p> <p>Address: Rr. "Sami Frasheri", Nr 33, Tirane Mob: 04 222 3600 E-mail: info@arrsh.gov.al</p>	 <p>JV: "InfraKonsult" shpk & "HMK-Consulting" shpk</p>	 <p>"Studim Projektim - Zgjerimi i segmentit rrugor dalje Elbasan-Prrenjas-Qafe Thane", (Faza VIII) / "Design Study of road segment exit Elbasan-Prrenjas-Qafe Thane" (Phase VIII)</p> <p>Profili Gjatësor / Longitudinal Profile KM 22+000- 27+500</p>	<p>FAZA - PROJEKT ZBATIM PHASE - DETAIL DESIGN</p>	<p>Ing./Eng. Sokol METOJA Ing./Eng. Redi STRUGA Ing./Eng. Orgest MERTIKA</p>
			<p>SHKALLA H=1:1000 SCALE V=1:100</p> <p>VIZATIMI Nr: D (1) PAGE No:</p>	<p>Date: Tiranë 2023</p>

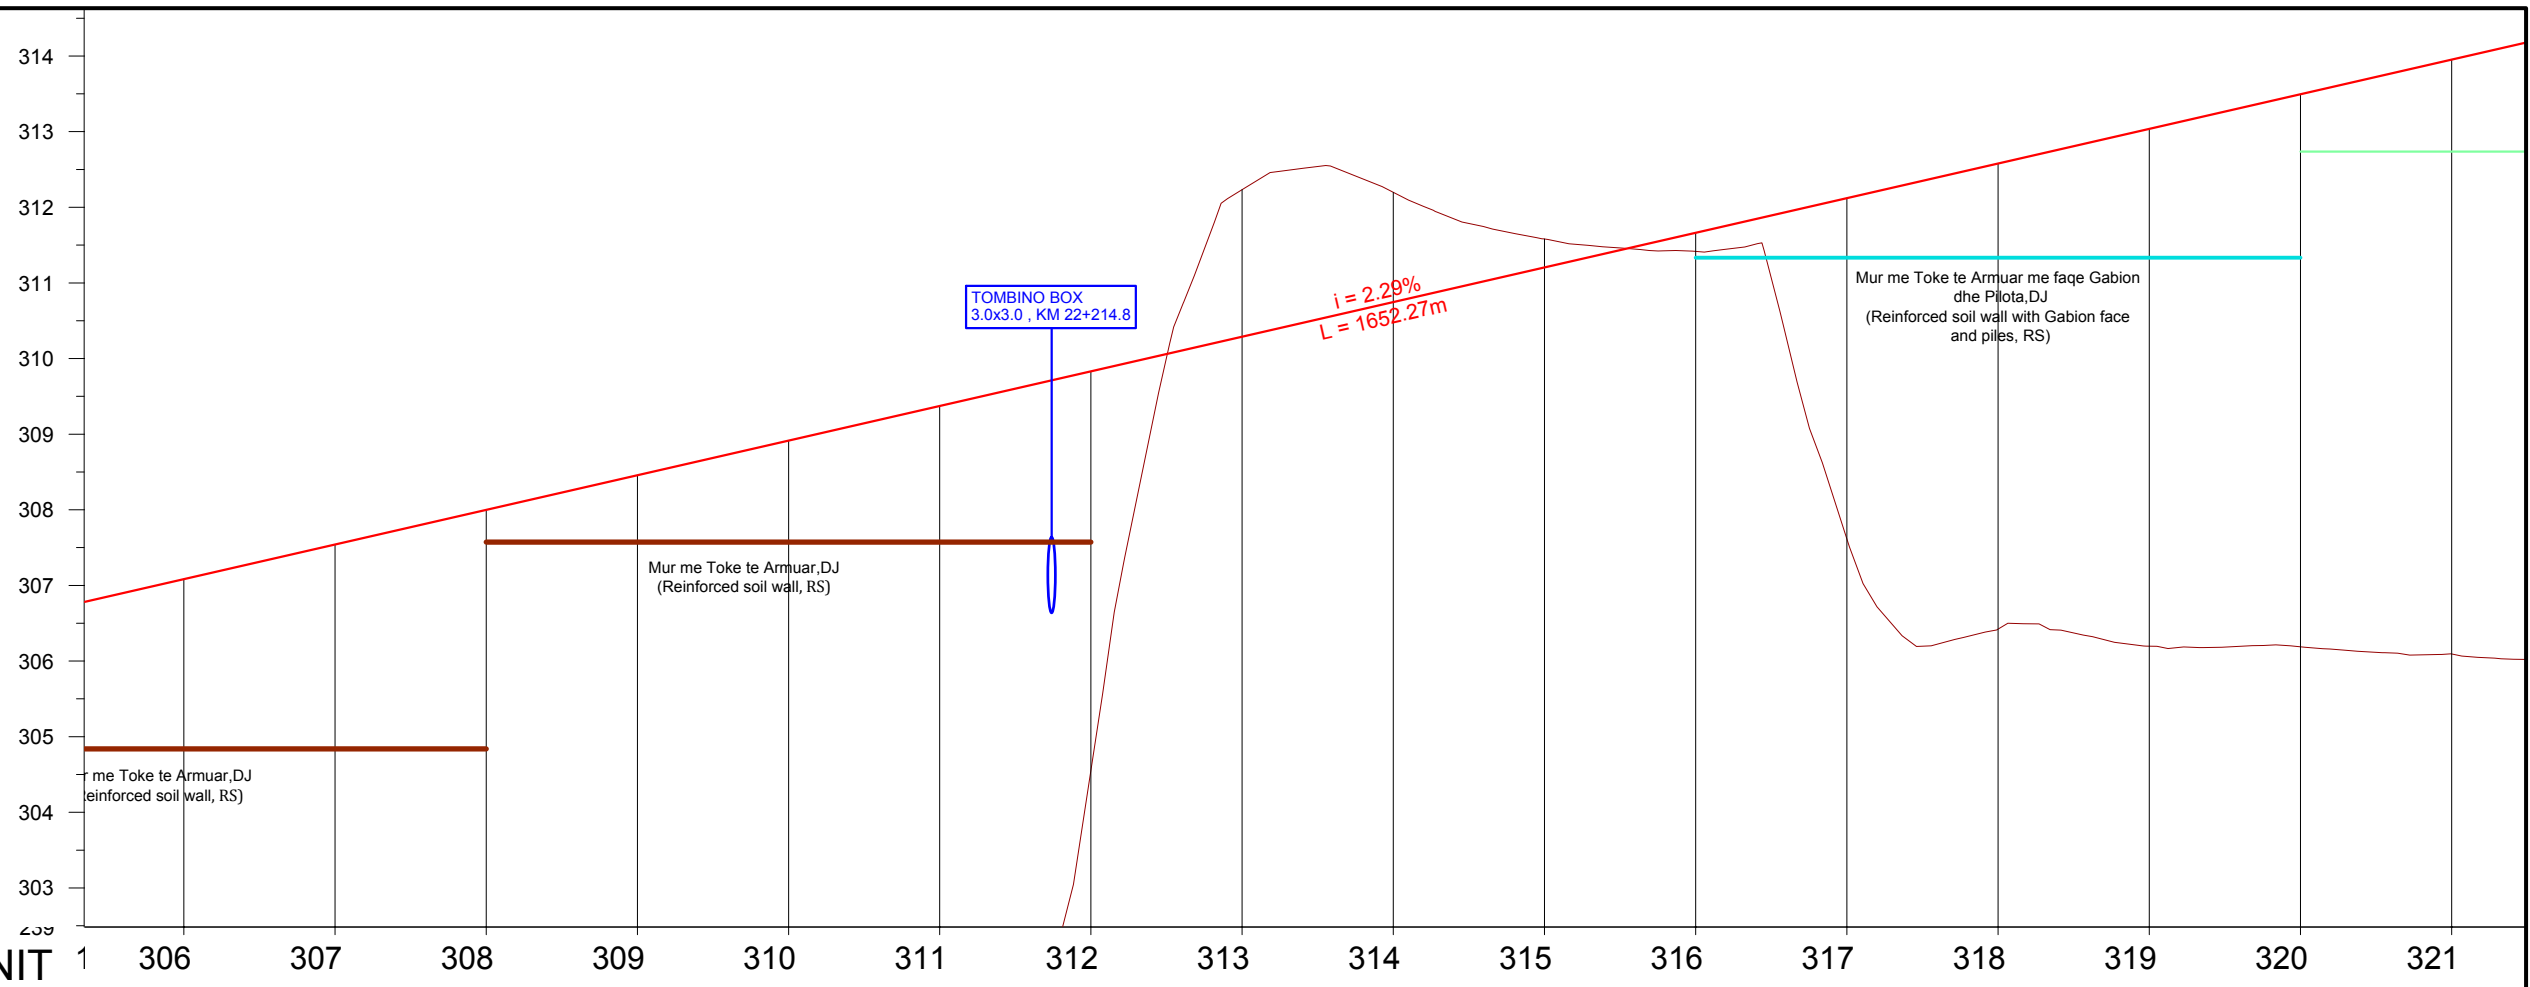

NUMRI I SEKSIONIT	1	306	307	308	309	310	311	312	313	314	315	316	317	318	319	320	321	
DISTANCA PJESORE		20.00	20.00	20.00	20.00	20.00	20.00	20.00	20.00	20.00	20.00	20.00	20.00	20.00	20.00	20.00	20.00	
DISTANCA PROGRESIVE		22100.00	22120.00	22140.00	22160.00	22180.00	22200.00	22220.00	22240.00	22260.00	22280.00	22300.00	22320.00	22340.00	22360.00	22380.00	22400.00	
KUOTA E PROJEKTIT		307.08	307.54	308.00	308.46	308.91	309.37	309.83	310.29	310.75	311.20	311.66	312.12	312.58	313.04	313.49	313.95	
KUOTA E TOKES		293.54	293.63	294.13	294.18	293.84	296.19	304.55	312.23	312.20	311.58	311.42	307.61	306.42	306.19	306.18	306.09	
THELLESIA E GERMIMIT									1.94	1.45	0.38							
LARTESIA E MBUSHJES		13.54	13.91	13.87	14.28	15.07	13.18	5.28				0.24	4.51	6.16	6.85	7.31	7.86	
NIVELETA		L 203.44										A = 500.00 Ls 166.67 RL 250000.00						R = -1 Lc =
PJERRESIA DHE DISTANCA		i = 2.29% L = 1651.84																

INVESTITORI / INVESTOR
"Autoriteti Rrugor Shqiptar"
 Address: Rr. "Sami Frasheri", Nr 33, Tirane
 Mob: 04 222 3600
 E-mail: info@arrsh.gov.al

InfraKonsult
 konsultance Inzhinierike

HMK-CONSULTING SH.P.K
 Konsultance-Projektim-Planiqarje

JV: "InfraKonsult" shpk & "HMK-Consulting" shpk

"Studim Projektim - Zgjerimi i segmentit rrugor dalje Elbasan-Prrenjas-Qafe Thane",
 (Faza VIII) / "Design Study of road segment exit Elbasan-Prrenjas-Qafe Thane" (Phase VIII)

**Profili Gjatësor /
 Longitudinal Profile
 KM 22+000- 27+500**

FAZA - PROJEKT ZBATIM
 PHASE - DETAIL DESIGN


SHKALLA H=1:1000
 SCALE V=1:100

Date: Tiranë 2023

VIZATIMI Nr: D (2)
 PAGE No:

**PROJEKTUES :
 DESIGN ENGINEERS:**

Ing./Eng. Sokol METOJA
 Ing./Eng. Redi STRUGA
 Ing./Eng. Orgest MERTIKA

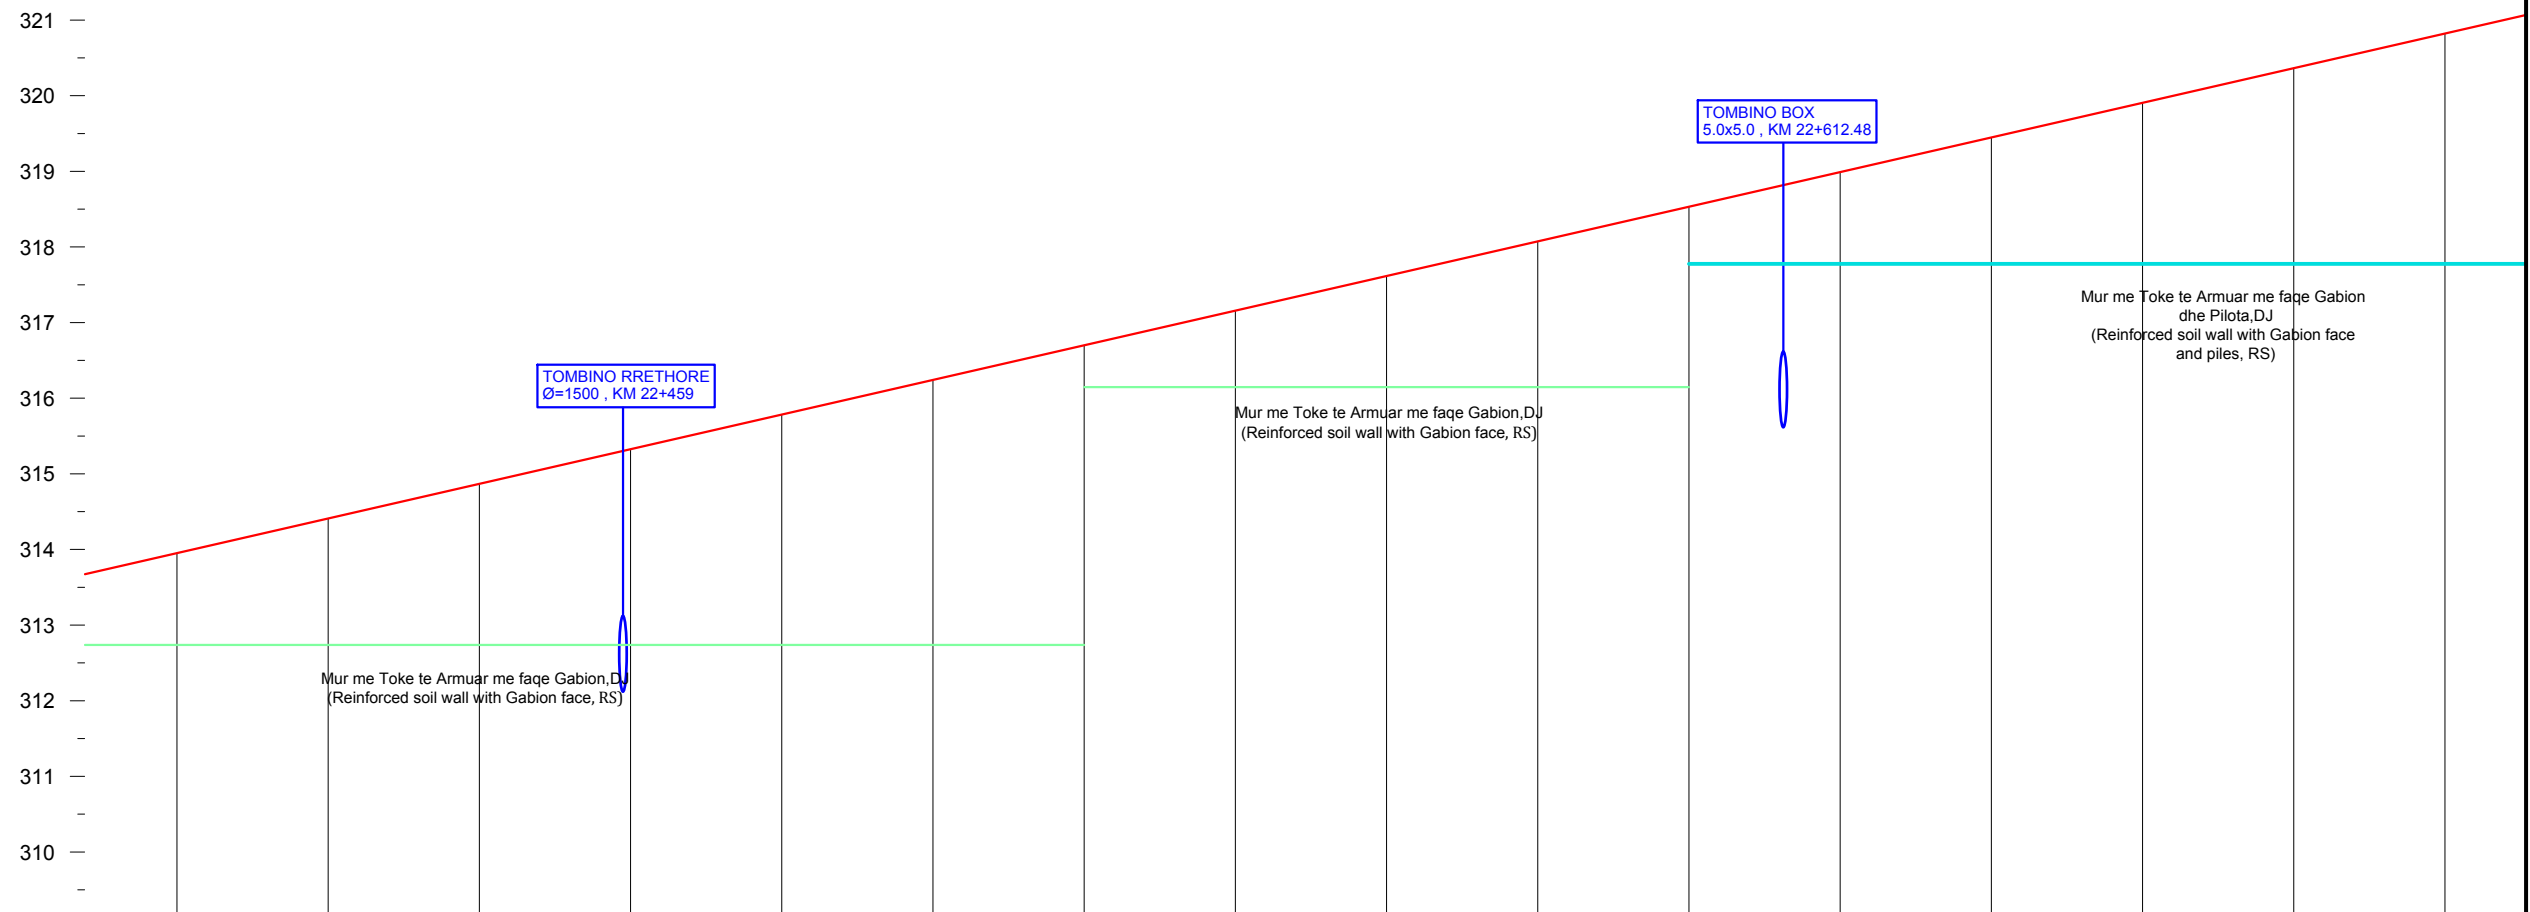

NUMRI I SEKSIONIT	1	321	322	323	324	325	326	327	328	329	330	331	332	333	334	335	336	
DISTANCA PJESORE		20.00	20.00	20.00	20.00	20.00	20.00	20.00	20.00	20.00	20.00	20.00	20.00	20.00	20.00	20.00	20.00	
DISTANCA PROGRESIVE		22400.00	22420.00	22440.00	22460.00	22480.00	22500.00	22520.00	22540.00	22560.00	22580.00	22600.00	22620.00	22640.00	22660.00	22680.00	22700.00	
KUOTA E PROJEKTIT		313.95	314.41	314.87	315.33	315.78	316.24	316.70	317.16	317.62	318.07	318.53	318.99	319.45	319.91	320.36	320.82	
KUOTA E TOKES		306.09	305.92	305.29	304.73	304.46	304.33	303.75	303.04	302.42	301.85	301.18	299.05	302.84	302.94	303.75	301.22	
THELLESIA E GERMIMIT																		
LARTESIA E MBUSHJES		7.86	8.49	9.58	10.60	11.32	11.91	12.95	14.12	15.20	16.22	17.35	19.94	16.61	16.97	16.61	19.60	
NIVELETA		R = -1500.00 Lc = 70.75										A = 500.00 Ls 166.67 RL 250000.00		L 141.62				
PJERRESIA DHE DISTANCA		[Empty space for notes]																

INVESTITORI / INVESTOR
"Autoriteti Rrugor Shqiptar"
 Address: Rr. "Sami Frasheri", Nr 33, Tirane
 Mob: 04 222 3600
 E-mail: info@arrsh.gov.al

InfraKonsult
 konsultance Inzhinierike

HMK-CONSULTING SH.P.K
 Konsultance-Projektim-Planifikim

JV: "InfraKonsult" shpk & "HMK-Consulting" shpk

"Studim Projektim - Zgjerimi i segmentit rrugor dalje Elbasan-Prrenjas-Qafe Thane", (Faza VIII) / "Design Study of road segment exit Elbasan-Prrenjas-Qafe Thane" (Phase VIII)

Profili Gjatësor / Longitudinal Profile
KM 22+000- 27+500

FAZA - PROJEKT ZBATIM
PHASE - DETAIL DESIGN


SHKALLA H=1:1000
SCALE V=1:100

Date: Tiranë 2023

VIZATIMI Nr: D (3)
PAGE No:

PROJEKTUES :
DESIGN ENGINEERS:

Ing./Eng. Sokol METOJA
 Ing./Eng. Redi STRUGA
 Ing./Eng. Orgest MERTIKA

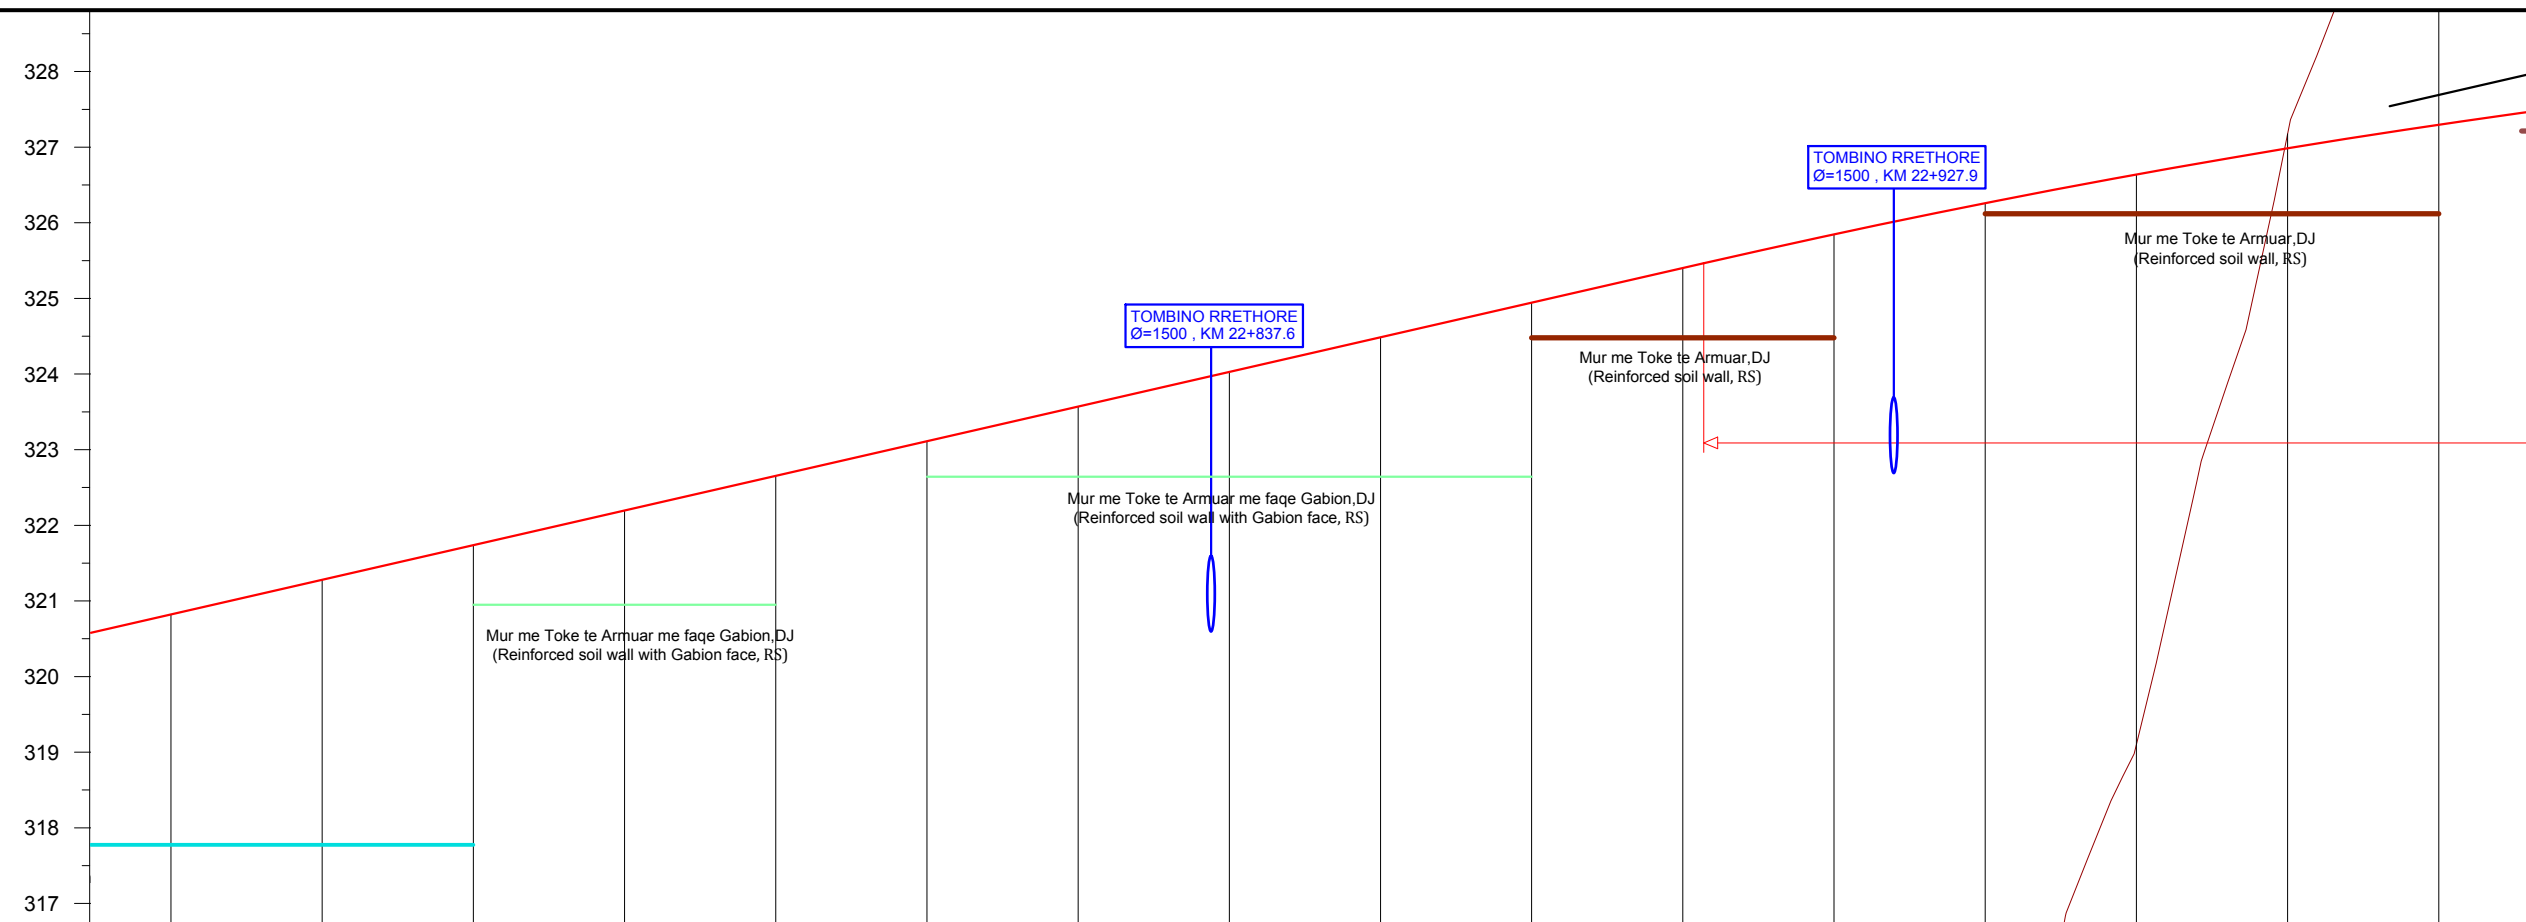

NUMRI I SEKSIONIT	336	337	338	339	340	341	342	343	344	345	346	347	348	349	350	351				
DISTANCA PJESORE	20.00	20.00	20.00	20.00	20.00	20.00	20.00	20.00	20.00	20.00	20.00	20.00	20.00	20.00	20.00	20.00				
DISTANCA PROGRESIVE	22700.00	22720.00	22740.00	22760.00	22780.00	22800.00	22820.00	22840.00	22860.00	22880.00	22900.00	22920.00	22940.00	22960.00	22980.00	23000.00				
KUOTA E PROJEKTIT	320.82	321.28	321.74	322.20	322.65	323.11	323.57	324.03	324.49	324.94	325.40	325.85	326.26	326.64	326.98	327.30				
KUOTA E TOKES	301.22	301.21	300.96	301.16	300.48	299.15	297.51	298.24	304.23	305.72	306.30	308.23	311.51	319.11	327.18	335.39				
THELLESIA E GERMIMIT															0.20	8.09				
LARTESIA E MBUSHJES	19.60	20.07	20.78	21.04	22.17	23.96	26.06	25.79	20.26	19.22	19.10	17.62	14.75	7.53						
NIVELETA						A = 210.00 Ls 88.20 RL 44100.00					R = 500.00 Lc = 97.28					A = 210.00 Ls 88.20 RL 44100.00				
PJERRESIA DHE DISTANCA																				

INVESTITORI / INVESTOR
"Autoriteti Rrugor Shqiptar"
 Address: Rr. "Sami Frasheri", Nr 33, Tirane
 Mob: 04 222 3600
 E-mail: info@arrsh.gov.al

InfraKonsult
 konsultance Inzhinierike

HMK-CONSULTING SH.P.K
 Konsultance-Projektim-Planifikim

JV: "InfraKonsult" shpk & "HMK-Consulting" shpk

"Studim Projektim - Zgjerimi i segmentit rrugor dalje Elbasan-Prrenjas-Qafe Thane", (Faza VIII) / "Design Study of road segment exit Elbasan-Prrenjas-Qafe Thane" (Phase VIII)

Profili Gjatësor / Longitudinal Profile
KM 22+000- 27+500

FAZA - PROJEKT ZBATIM
PHASE - DETAIL DESIGN


SHKALLA H=1:1000
SCALE V=1:100

Date: Tiranë 2023

VIZATIMI Nr: D (4)
PAGE No:

PROJEKTUES :
DESIGN ENGINEERS:

Ing./Eng. Sokol METOJA
 Ing./Eng. Redi STRUGA
 Ing./Eng. Orgest MERTIKA

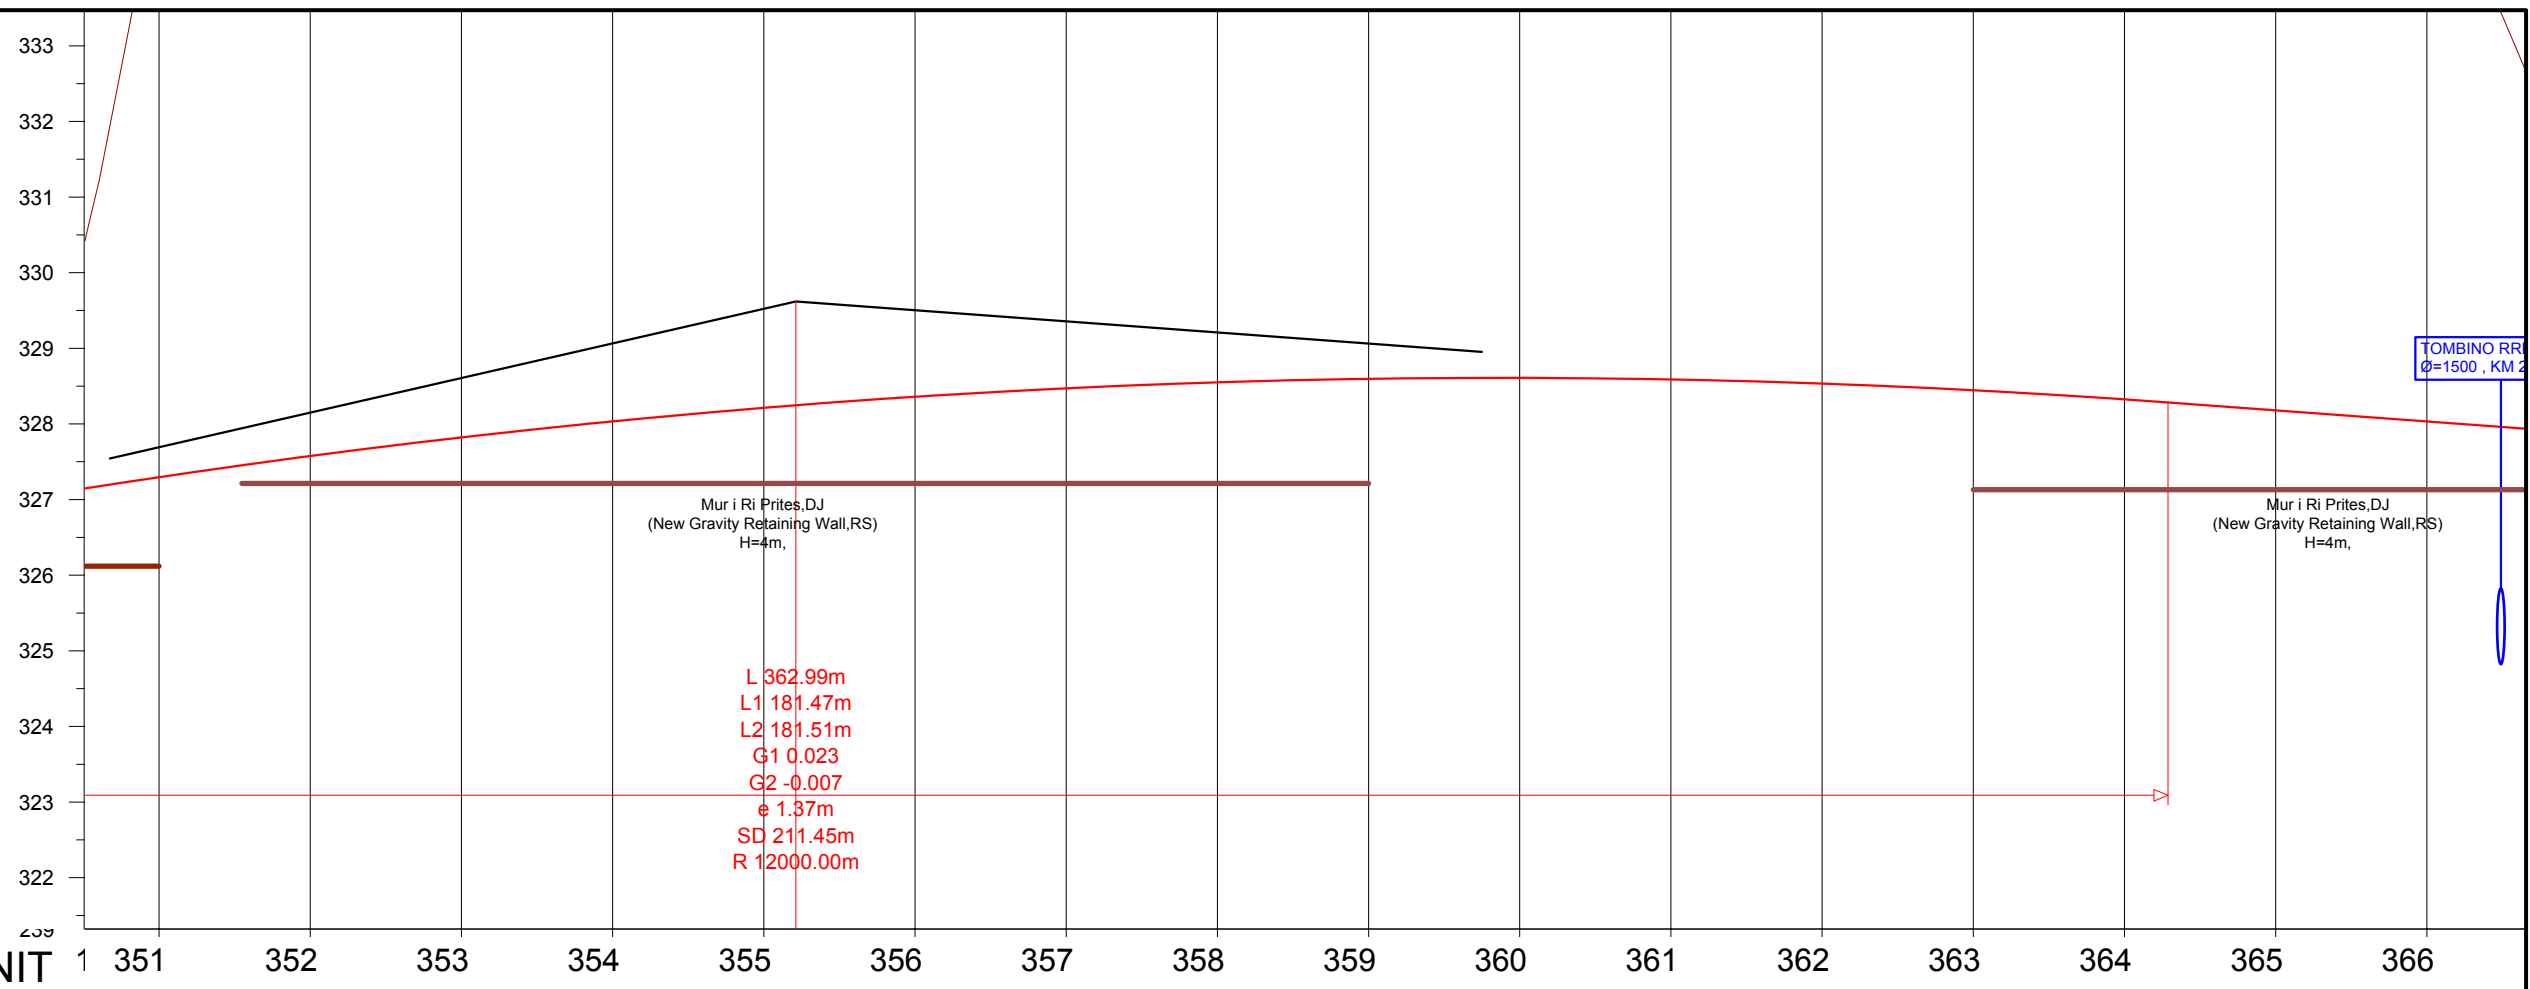

NUMRI I SEKSIONIT	351	352	353	354	355	356	357	358	359	360	361	362	363	364	365	366
DISTANCA PJESORE	20.00	20.00	20.00	20.00	20.00	20.00	20.00	20.00	20.00	20.00	20.00	20.00	20.00	20.00	20.00	20.00
DISTANCA PROGRESIVE	23000.00	23020.00	23040.00	23060.00	23080.00	23100.00	23120.00	23140.00	23160.00	23180.00	23200.00	23220.00	23240.00	23260.00	23280.00	23300.00
KUOTA E PROJEKTIT	327.30	327.58	327.82	328.03	328.21	328.36	328.47	328.55	328.60	328.61	328.59	328.53	328.45	328.33	328.18	328.03
KUOTA E TOKES	335.39	347.10	347.64	348.39	349.77	349.50	351.96	354.68	355.69	355.80	355.24	357.01	358.23	355.76	346.73	337.11
THELLESIA E GERMIMIT	8.09	19.52	19.82	20.36	21.56	21.14	23.49	26.13	27.09	27.19	26.65	28.48	29.78	27.43	18.55	9.08
LARTESIA E MBUSHJES																
NIVELETA																
PJERRESIA DHE DISTANCA																

INVESTITORI / INVESTOR
"Autoriteti Rrugor Shqiptar"
 Address: Rr. "Sami Frasheri", Nr 33, Tirane
 Mob: 04 222 3600
 E-mail: info@arrsh.gov.al

InfraKonsult
 konsultance Inzhinierike

HMK-CONSULTING SH.P.K
 Konsultance-Projektim-Planifikim

JV: "InfraKonsult" shpk & "HMK-Consulting" shpk

"Studim Projektim - Zgjerimi i segmentit rrugor dalje Elbasan-Prrenjas-Qafe Thane",
 (Faza VIII) / "Design Study of road segment exit Elbasan-Prrenjas-Qafe Thane" (Phase VIII)

Profili Gjatësor / Longitudinal Profile
KM 22+000- 27+500


FAZA - PROJEKT ZBATIM
 PHASE - DETAIL DESIGN

SHKALLA H=1:1000
 SCALE V=1:100 Date: Tiranë 2023

VIZATIMI Nr: D (5)
 PAGE No:

PROJEKTUES : DESIGN ENGINEERS:

Ing./Eng. Sokol METOJA
 Ing./Eng. Redi STRUGA
 Ing./Eng. Orgest MERTIKA

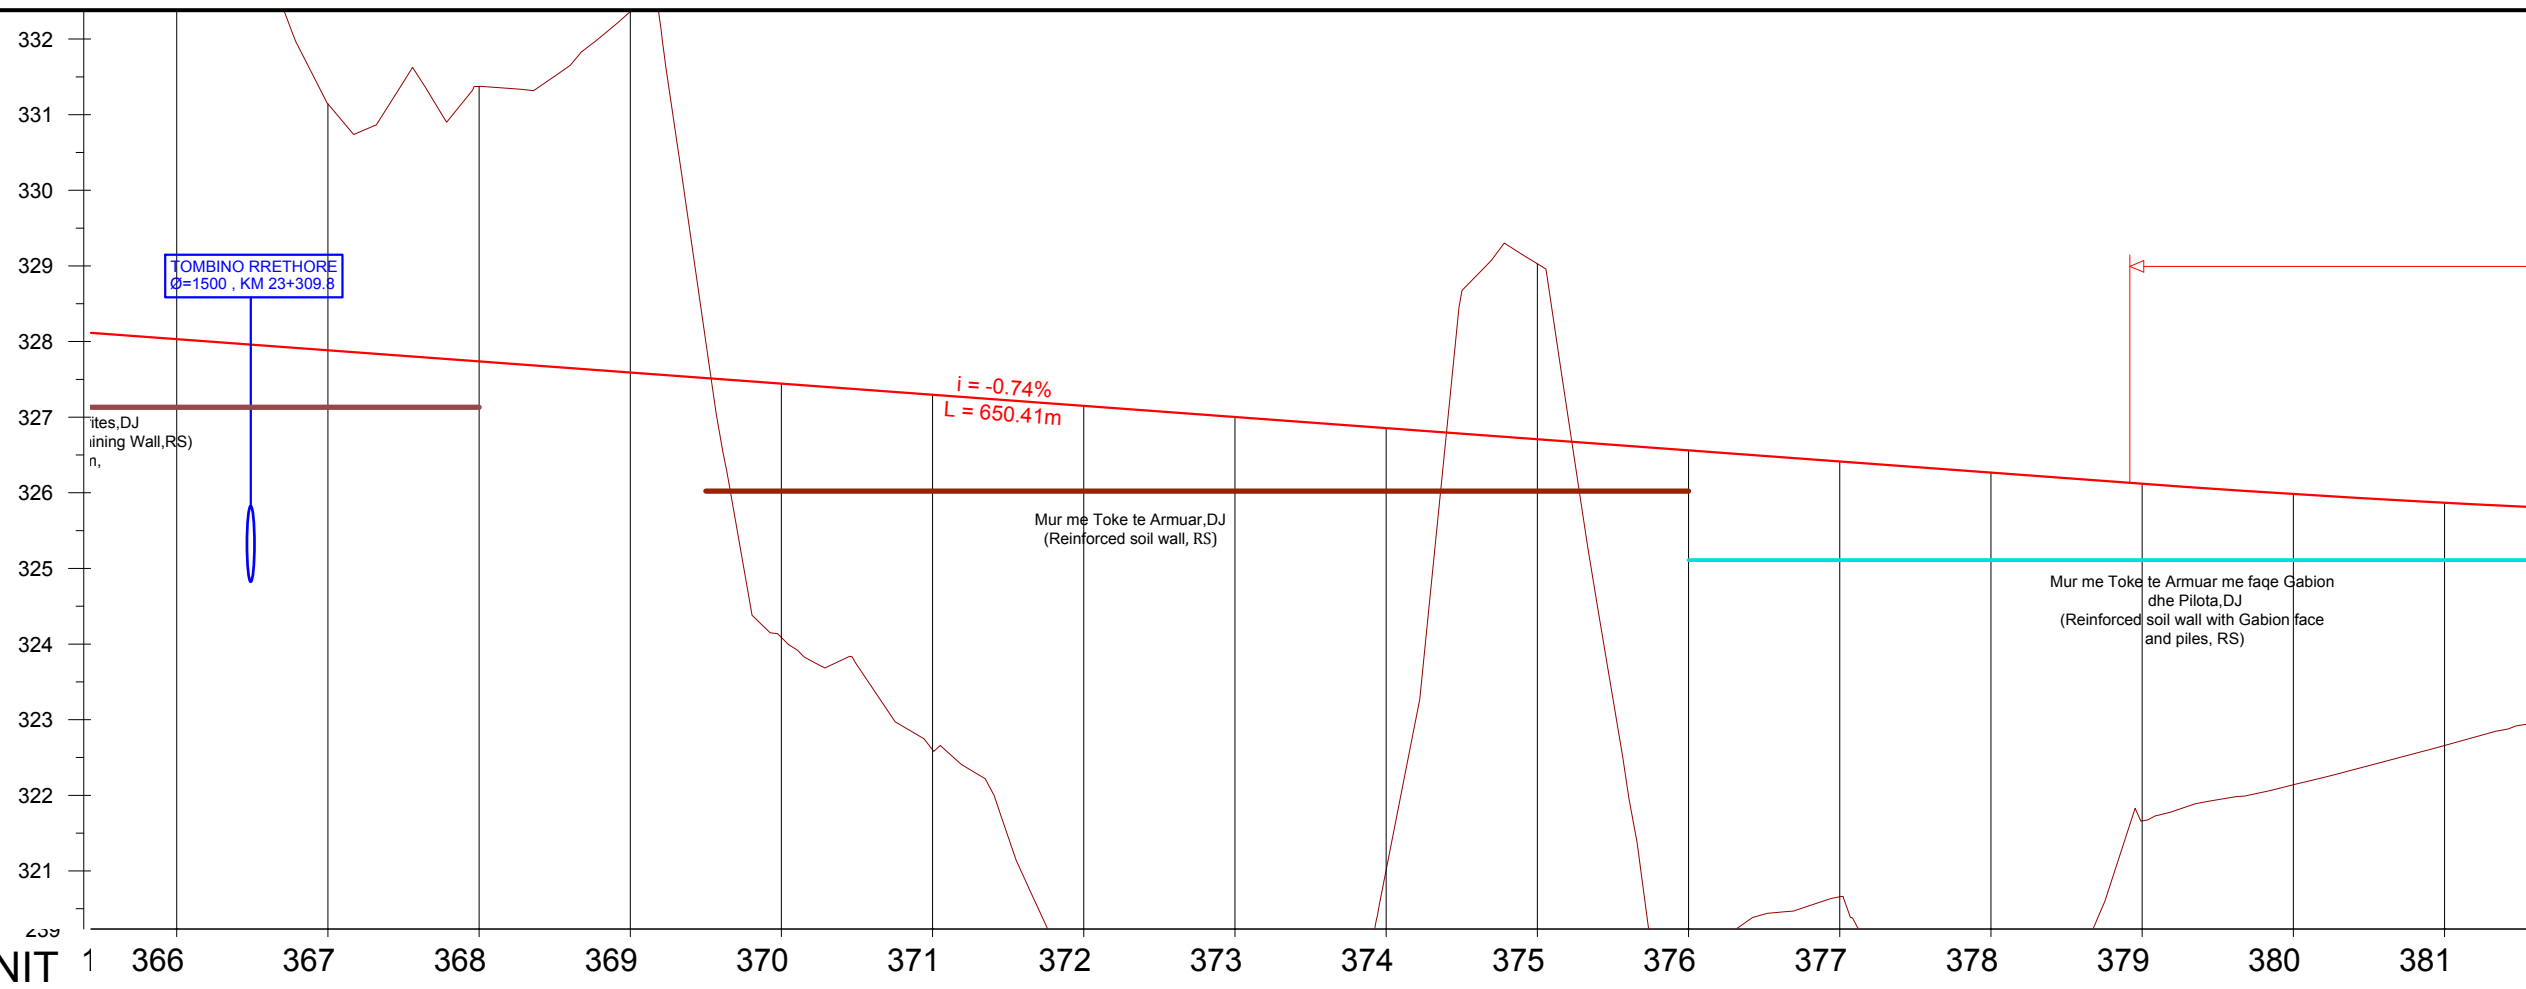

NUMRI I SEKSIONIT	366	367	368	369	370	371	372	373	374	375	376	377	378	379	380	381
DISTANCA PJESORE	20.00	20.00	20.00	20.00	20.00	20.00	20.00	20.00	20.00	20.00	20.00	20.00	20.00	20.00	20.00	20.00
DISTANCA PROGRESIVE	23300.00	23320.00	23340.00	23360.00	23380.00	23400.00	23420.00	23440.00	23460.00	23480.00	23500.00	23520.00	23540.00	23560.00	23580.00	23600.00
KUOTA E PROJEKTIT	328.03	327.89	327.74	327.59	327.44	327.30	327.15	327.00	326.86	326.71	326.56	326.41	326.27	326.12	325.98	325.87
KUOTA E TOKES	337.11	331.14	331.37	332.36	324.09	322.60	319.16	314.54	321.02	329.03	320.06	320.66	319.18	321.66	322.14	322.66
THELLESIA E GERMIMIT	9.08	3.25	3.63	4.77						2.32						
LARTESIA E MBUSHJES					3.35	4.70	7.99	12.46	5.84		6.50	5.75	7.09	4.46	3.84	3.21
NIVELETA	R = -600.00 Lc = 370.02														A = 225.00 Ls = 84.37 RL 50625.00	
PJERRESIA DHE DISTANCA	i = -0.74% L = 650.39															

INVESTITORI / INVESTOR
"Autoriteti Rrugor Shqiptar"
 Address: Rr. "Sami Frasheri", Nr 33, Tirane
 Mob: 04 222 3600
 E-mail: info@arrsh.gov.al

InfraKonsult
 konsultance Inzhinierike

HMK-CONSULTING SH.P.K
 Konsultance-Projektim-Plabikuarie

JV: "InfraKonsult" shpk & "HMK-Consulting" shpk

"Studim Projektim - Zgjerimi i segmentit rrugor dalje Elbasan-Prrenjas-Qafe Thane",
 (Faza VIII) / "Design Study of road segment exit Elbasan-Prrenjas-Qafe Thane" (Phase VIII)

Profili Gjatësor / Longitudinal Profile
KM 22+000- 27+500

FAZA - PROJEKT ZBATIM
 PHASE - DETAIL DESIGN


SHKALLA H=1:1000
 SCALE V=1:100

Date: Tiranë 2023

VIZATIMI Nr: D (6)
 PAGE No:

PROJEKTUES : DESIGN ENGINEERS:

Ing./Eng. Sokol METOJA
 Ing./Eng. Redi STRUGA
 Ing./Eng. Orgest MERTIKA

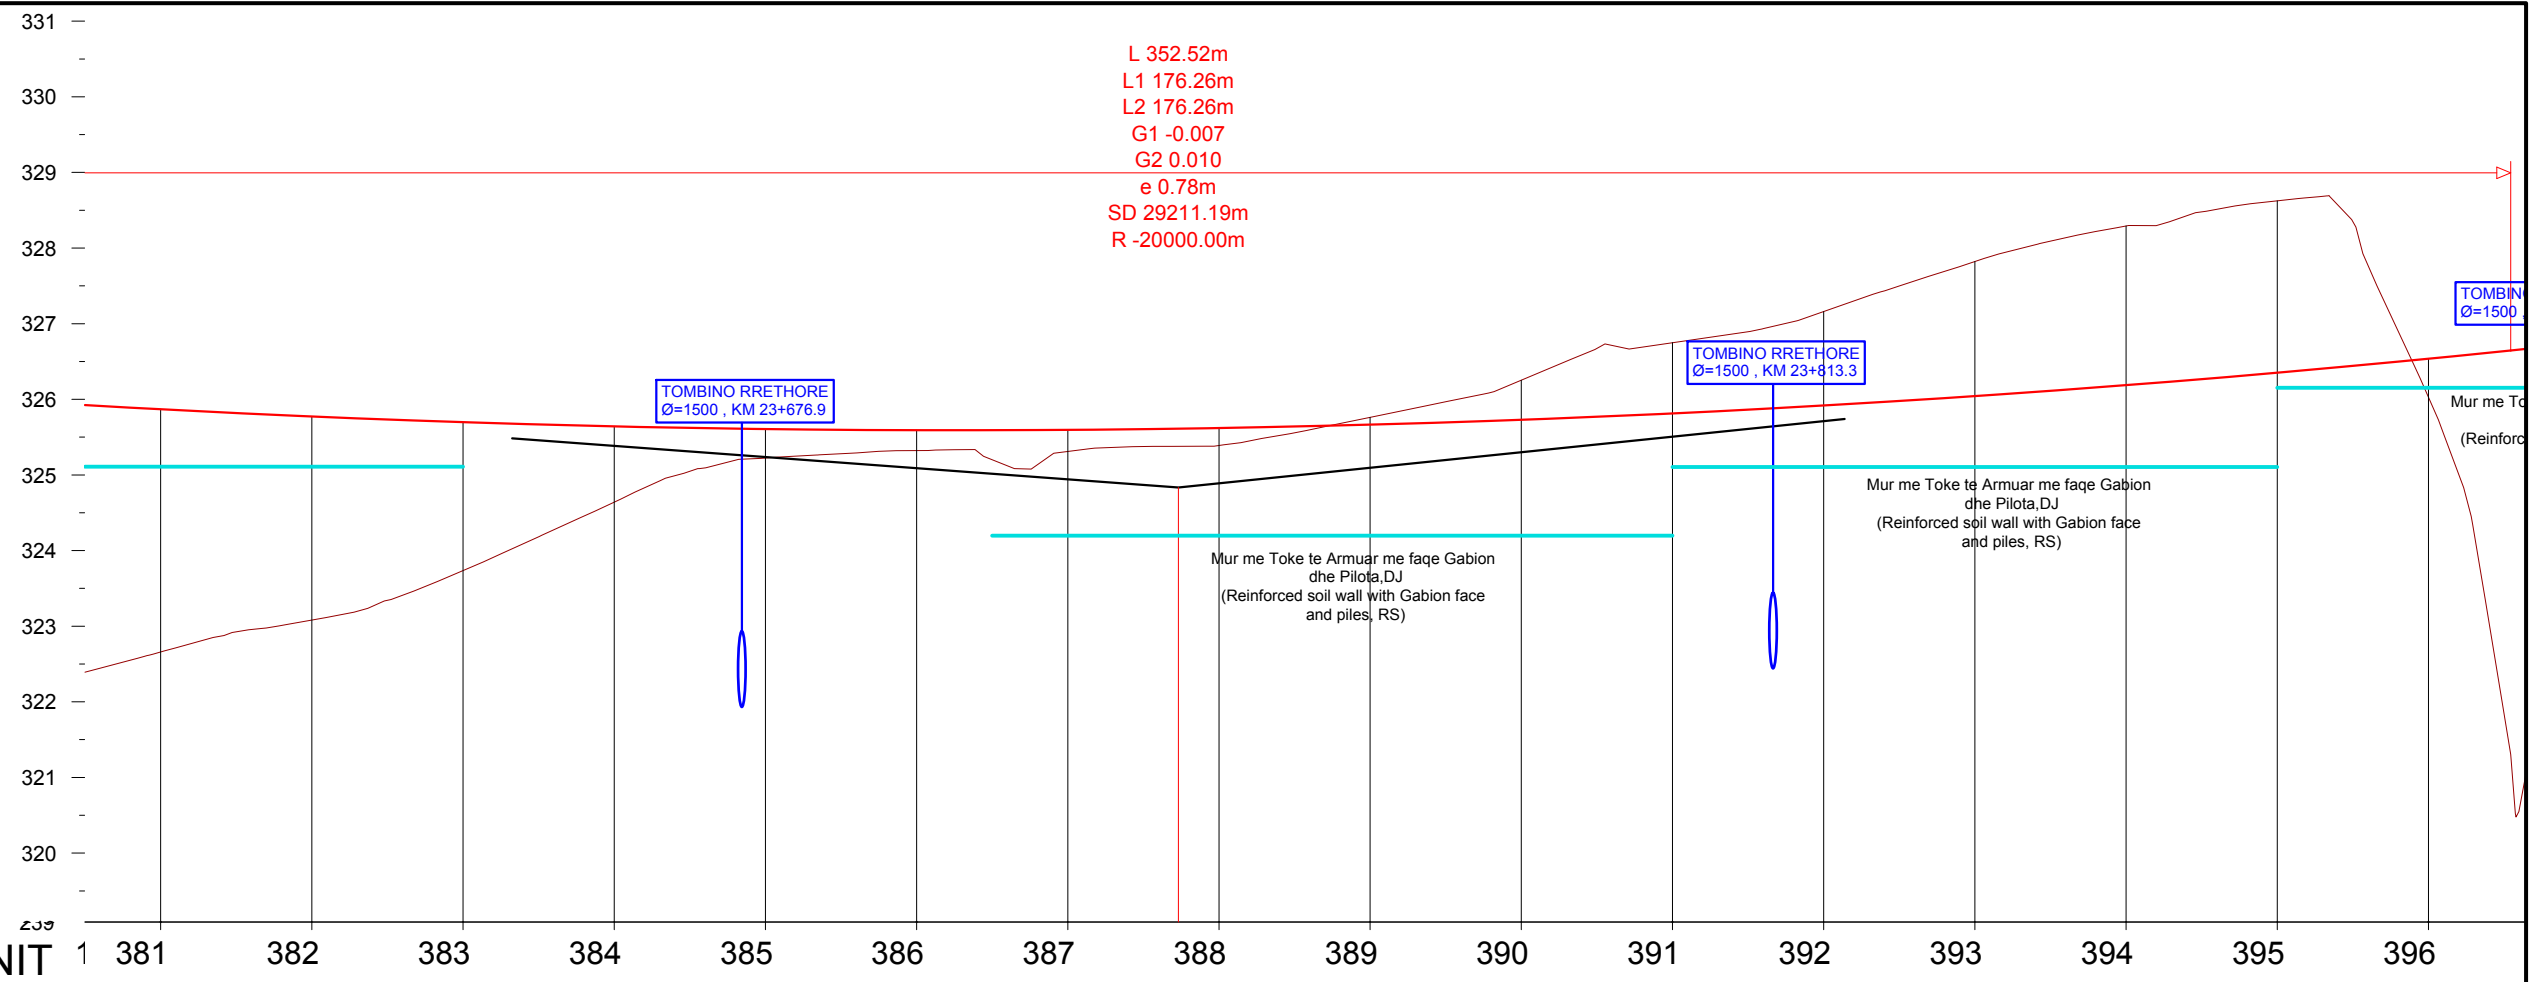

L 352.52m
 L1 176.26m
 L2 176.26m
 G1 -0.007
 G2 0.010
 e 0.78m
 SD 29211.19m
 R -20000.00m

TOMBINO RRETHORE
 Ø=1500 , KM 23+676.9

TOMBINO RRETHORE
 Ø=1500 , KM 23+813.3

TOMBINO
 Ø=1500

Mur me Toke te Armuar me faqe Gabion dhe Pilota, DJ (Reinforced soil wall with Gabion face and piles, RS)

Mur me Toke te Armuar me faqe Gabion dhe Pilota, DJ (Reinforced soil wall with Gabion face and piles, RS)

Mur me Toke te Armuar me faqe Gabion dhe Pilota, DJ (Reinforced soil wall with Gabion face and piles, RS)

NUMRI I SEKSIONIT	381	382	383	384	385	386	387	388	389	390	391	392	393	394	395	396
DISTANCA PJESORE	20.00	20.00	20.00	20.00	20.00	20.00	20.00	20.00	20.00	20.00	20.00	20.00	20.00	20.00	20.00	20.00
DISTANCA PROGRESIVE	23600.00	23620.00	23640.00	23660.00	23680.00	23700.00	23720.00	23740.00	23760.00	23780.00	23800.00	23820.00	23840.00	23860.00	23880.00	23900.00
KUOTA E PROJEKTIT	325.87	325.77	325.70	325.64	325.61	325.59	325.60	325.62	325.66	325.73	325.81	325.92	326.04	326.19	326.35	326.54
KUOTA E TOKES	322.66	323.08	323.74	324.64	325.22	325.32	325.31	325.39	325.76	326.25	326.75	327.16	327.82	328.29	328.62	326.03
THELLESIA E GERMIMIT									0.10	0.52	0.94	1.24	1.78	2.10	2.27	
LARTESIA E MBUSHJES	3.21	2.69	1.96	1.00	0.39	0.27	0.29	0.23								0.51
NIVELETA	L 265.87															
PJERRESIA DHE DISTANCA	324.83															



INVESTITORI / INVESTOR
"Autoriteti Rrugor Shqiptar"
 Address: Rr. "Sami Frasheri", Nr 33, Tirane
 Mob: 04 222 3600
 E-mail: info@arrsh.gov.al



JV: "InfraKonsult" shpk & "HMK-Consulting" shpk




"Studim Projektim - Zgjerimi i segmentit rrugor dalje Elbasan-Prrenjas-Qafe Thane", (Faza VIII) / "Design Study of road segment exit Elbasan-Prrenjas-Qafe Thane" (Phase VIII)
Profili Gjatësor / Longitudinal Profile
 KM 22+000- 27+500

FAZA - PROJEKT ZBATIM
 PHASE - DETAIL DESIGN
 SHKALLA H=1:1000
 SCALE V=1:100
 Date: Tiranë 2023
 VIZATIMI Nr: D (7)
 PAGE No:

PROJEKTUES :
 DESIGN ENGINEERS:

Ing./Eng. Sokol METOJA
 Ing./Eng. Redi STRUGA
 Ing./Eng. Orgest MERTIKA

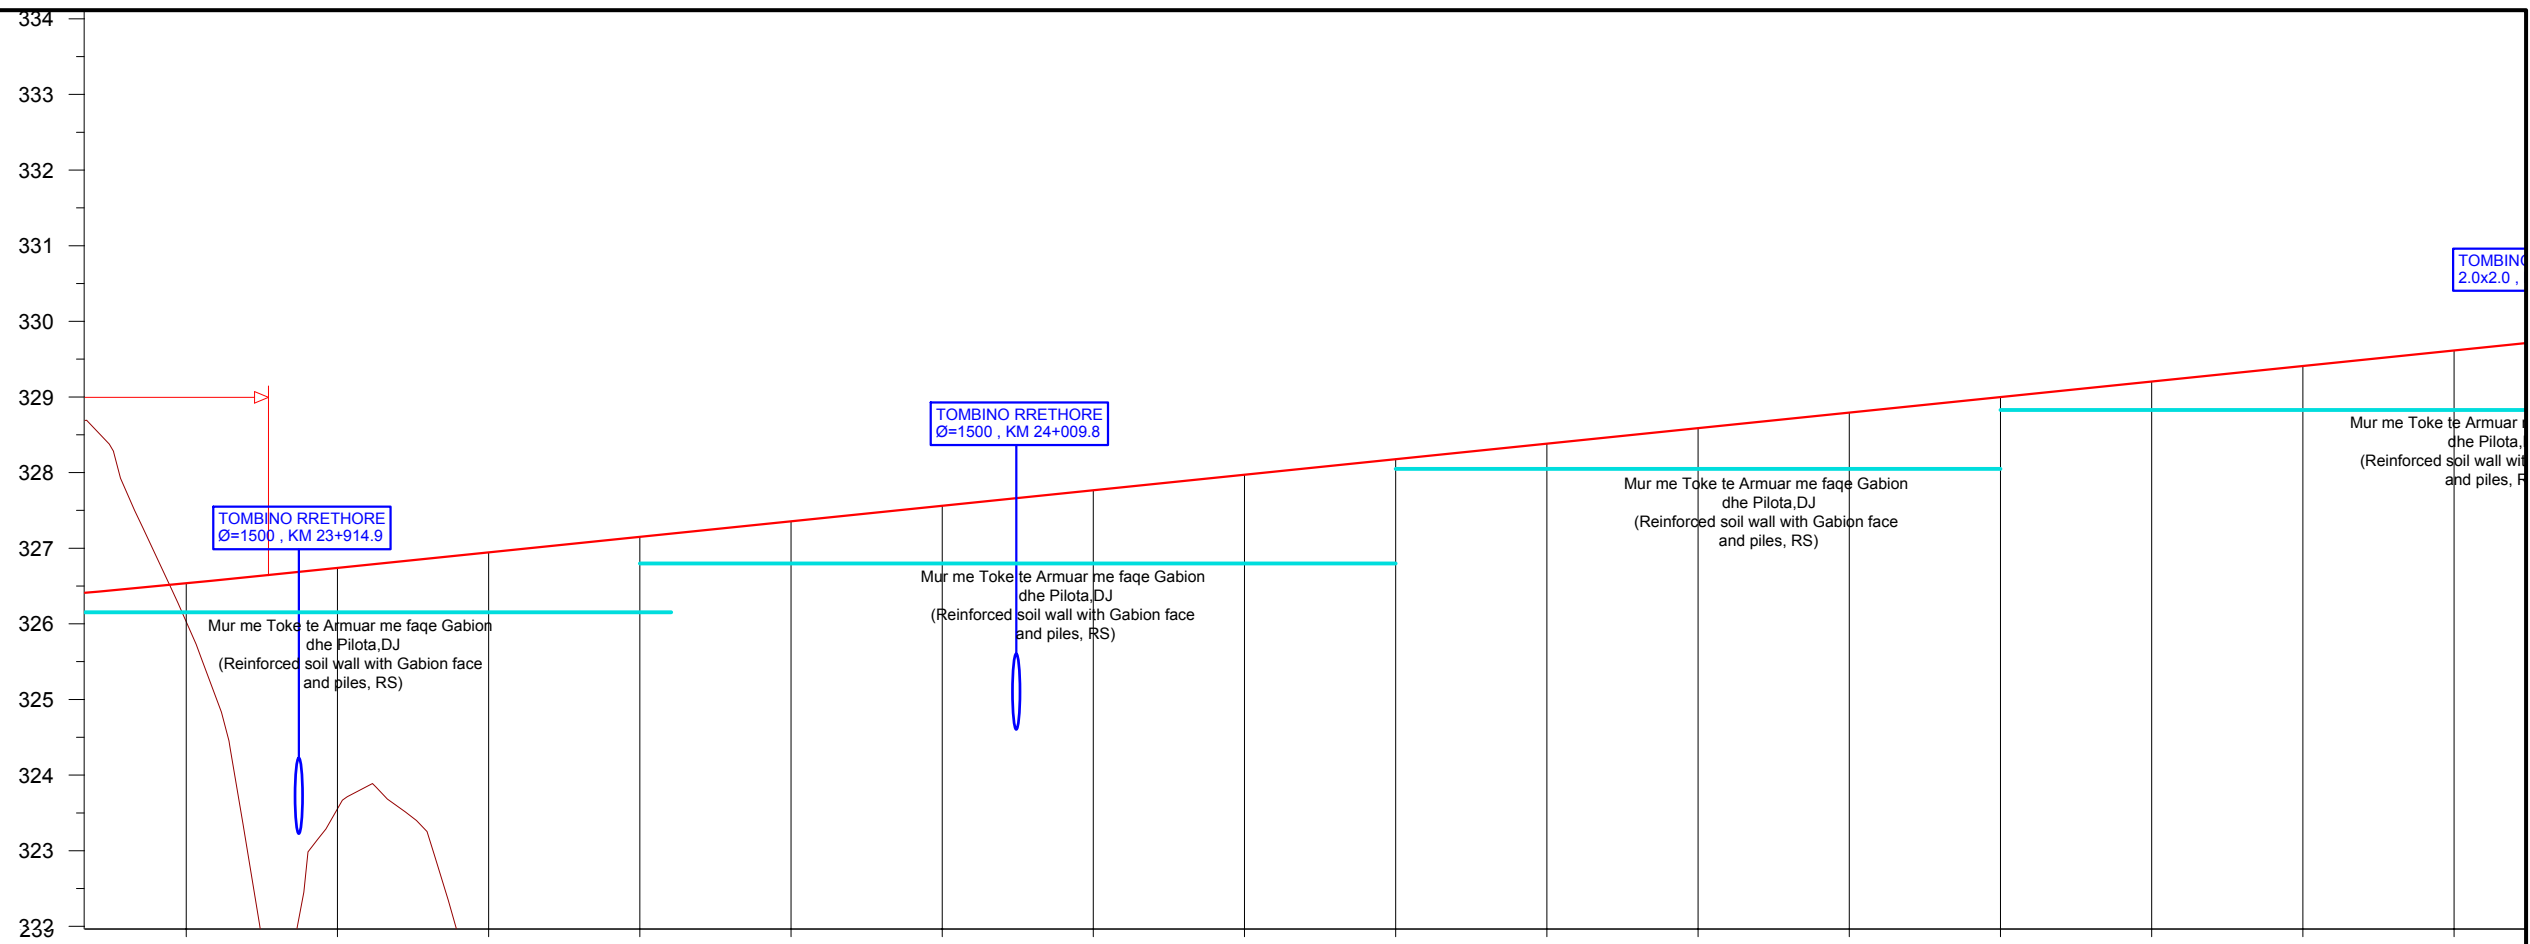

NUMRI I SEKSIONIT	1	396	397	398	399	400	401	402	403	404	405	406	407	408	409	410	411	
DISTANCA PJESORE		20.00	20.00	20.00	20.00	20.00	20.00	20.00	20.00	20.00	20.00	20.00	20.00	20.00	20.00	20.00	20.00	
DISTANCA PROGRESIVE		23900.00	23920.00	23940.00	23960.00	23980.00	24000.00	24020.00	24040.00	24060.00	24080.00	24100.00	24120.00	24140.00	24160.00	24180.00	24200.00	
KUOTA E PROJEKTIT		326.54	326.74	326.94	327.15	327.35	327.56	327.77	327.97	328.18	328.38	328.59	328.79	329.00	329.20	329.41	329.61	
KUOTA E TOKES		326.03	323.55	320.29	313.34	313.61	312.92	317.52	314.79	315.55	316.01	316.29	316.53	316.95	317.18	317.80	320.08	
THELLESIA E GERMIMIT																		
LARTESIA E MBUSHJES		0.51	3.19	6.65	13.81	13.74	14.64	10.25	13.18	12.63	12.37	12.30	12.26	12.05	12.02	11.61	9.53	
NIVELETA		A = 180.00 Ls 92.57 RL 32400.00						R = 350.00 Lc = 90.09					A = 180.00 Ls 92.57 RL 32400.00					
PJERRESIA DHE DISTANCA																		

INVESTITORI / INVESTOR
"Autoriteti Rrugor Shqiptar"
 Address: Rr. "Sami Frasheri", Nr 33, Tirane
 Mob: 04 222 3600
 E-mail: info@arrsh.gov.al

InfraKonsult
 konsultance Inzhinierike
JV: "InfraKonsult" shpk & "HMK-Consulting" shpk

HMK-CONSULTING SH.P.K
 Konsultance-Projektim-Planifikim

"Studim Projektim - Zgjerimi i segmentit rrugor dalje Elbasan-Prrenjas-Qafe Thane",
 (Faza VIII) / "Design Study of road segment exit Elbasan-Prrenjas-Qafe Thane" (Phase VIII)
Profili Gjatësor / Longitudinal Profile
KM 22+000- 27+500


FAZA - PROJEKT ZBATIM
 PHASE - DETAIL DESIGN

SHKALLA H=1:1000
 SCALE V=1:100
 Date: Tiranë 2023

VIZATIMI Nr: D (8)
 PAGE No:

PROJEKTUES :
 DESIGN ENGINEERS:

Ing./Eng. Sokol METOJA
 Ing./Eng. Redi STRUGA
 Ing./Eng. Orgest MERTIKA

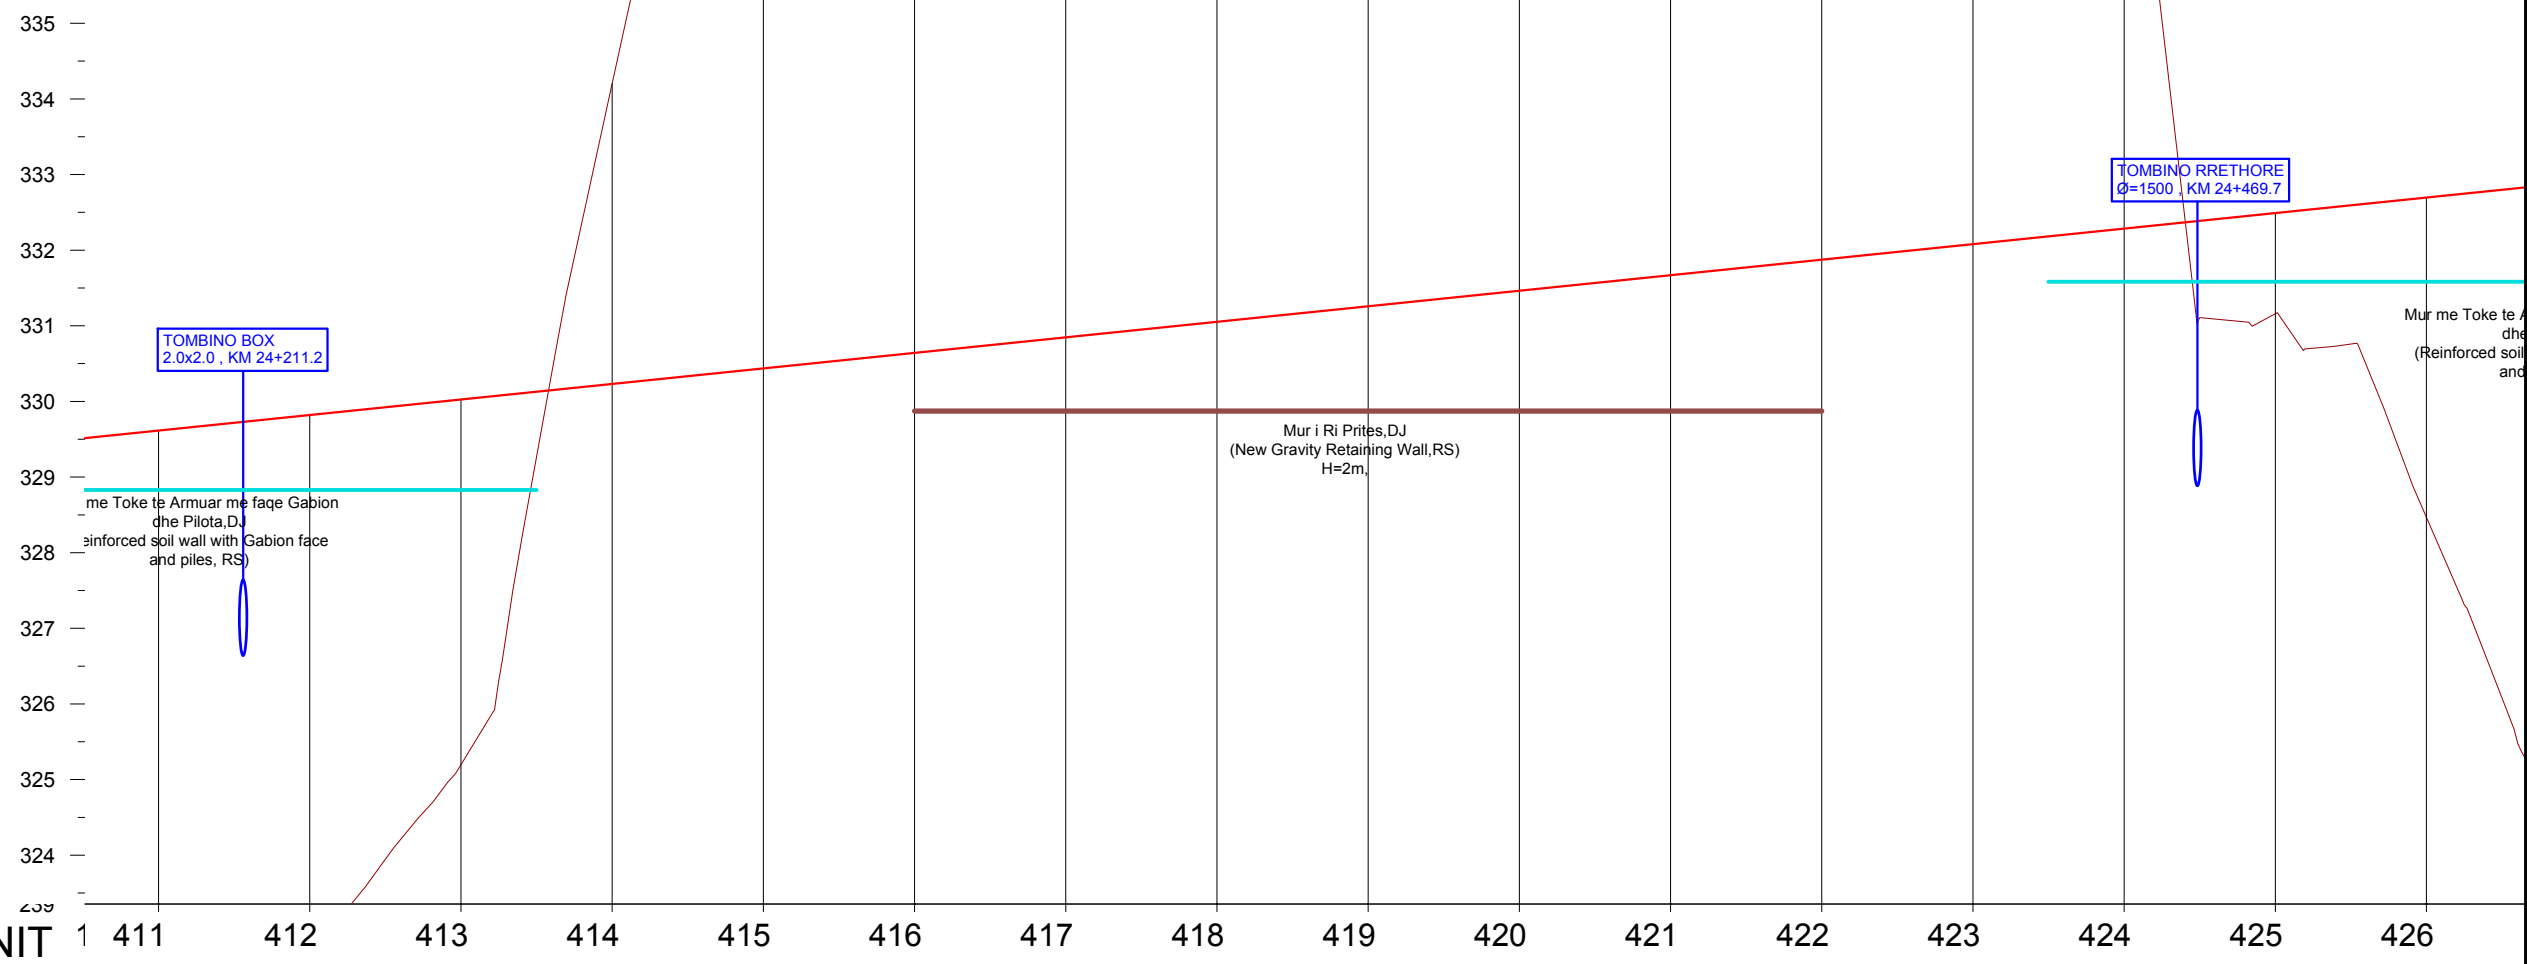

NUMRI I SEKSIONIT	411	412	413	414	415	416	417	418	419	420	421	422	423	424	425	426
DISTANCA PJESORE	20.00	20.00	20.00	20.00	20.00	20.00	20.00	20.00	20.00	20.00	20.00	20.00	20.00	20.00	20.00	20.00
DISTANCA PROGRESIVE	24200.00	24220.00	24240.00	24260.00	24280.00	24300.00	24320.00	24340.00	24360.00	24380.00	24400.00	24420.00	24440.00	24460.00	24480.00	24500.00
KUOTA E PROJEKTIT	329.61	329.82	330.02	330.23	330.44	330.64	330.85	331.05	331.26	331.46	331.67	331.87	332.08	332.28	332.49	332.69
KUOTA E TOKES	320.08	322.63	325.20	334.20	338.20	344.40	350.52	349.94	349.22	350.31	349.09	343.42	342.44	338.55	331.16	328.47
THELLESIA E GERMIMIT				3.97	7.76	13.76	19.67	18.89	17.96	18.85	17.42	11.55	10.36	6.27		
LARTESIA E MBUSHJES	9.53	7.19	4.82												1.33	4.22
NIVELETA	L-348.86															
PJERRESIA DHE DISTANCA																

INVESTITORI / INVESTOR
"Autoriteti Rrugor Shqiptar"
 Address: Rr. "Sami Frasheri", Nr 33, Tirane
 Mob: 04 222 3600
 E-mail: info@arrsh.gov.al

InfraKonsult
 konsultance Inzhinierike

HMK-CONSULTING SH.P.K
 Konsultance-Projektim-Planifikim

JV: "InfraKonsult" shpk & "HMK-Consulting" shpk

"Studim Projektim - Zgjerimi i segmentit rrugor dalje Elbasan-Prrenjas-Qafe Thane",
 (Faza VIII) / "Design Study of road segment exit Elbasan-Prrenjas-Qafe Thane" (Phase VIII)

Profili Gjatësor / Longitudinal Profile
KM 22+000- 27+500

FAZA - PROJEKT ZBATIM
 PHASE - DETAIL DESIGN


SHKALLA H=1:1000
 SCALE V=1:100

Date: Tiranë 2023

VIZATIMI Nr: D (9)
 PAGE No:

PROJEKTUES : DESIGN ENGINEERS:

Ing./Eng. Sokol METOJA
 Ing./Eng. Redi STRUGA
 Ing./Eng. Orgest MERTIKA

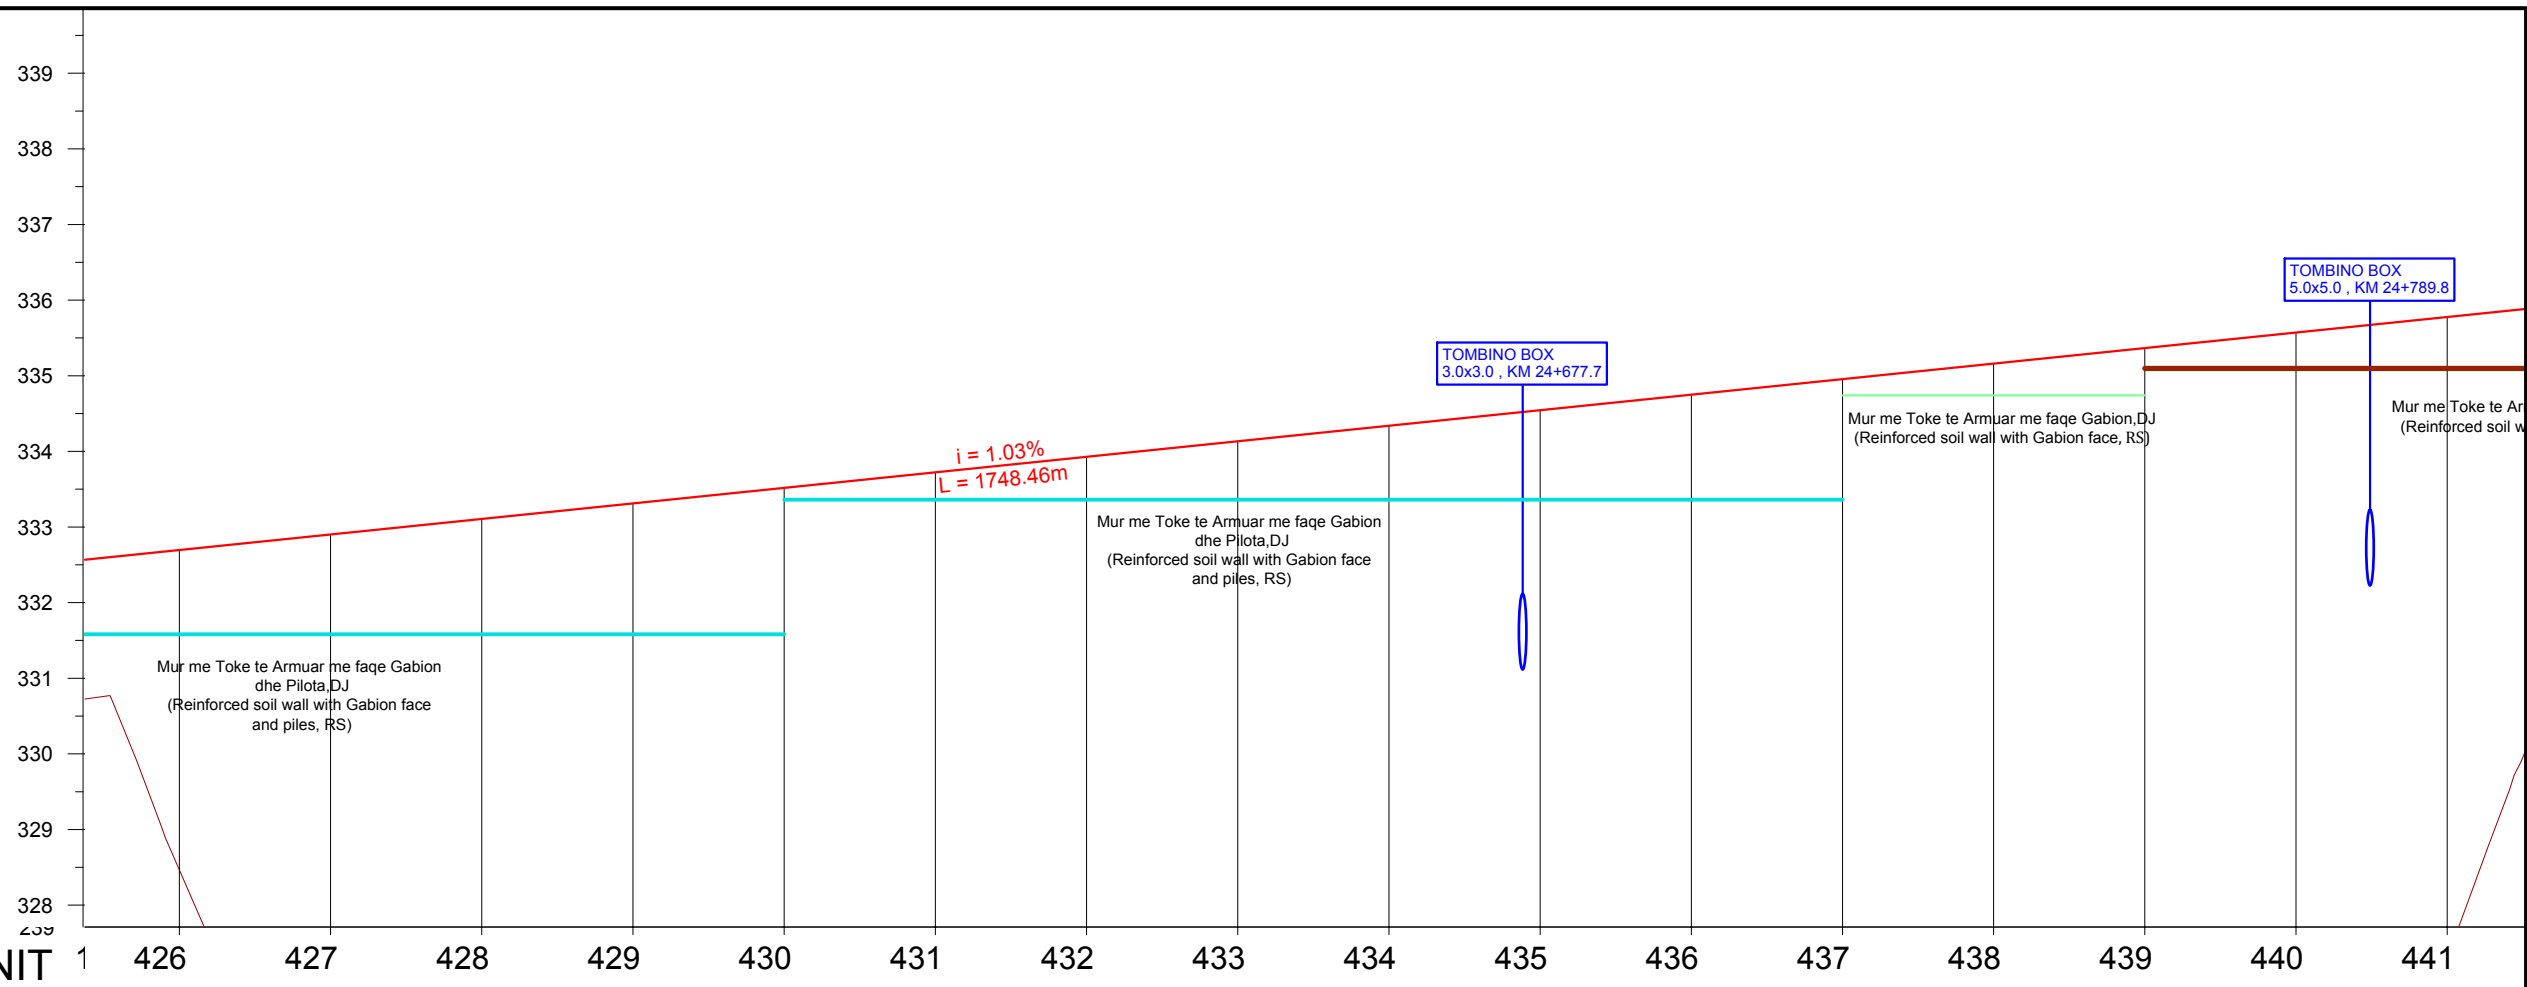

NUMRI I SEKSIONIT	1	426	427	428	429	430	431	432	433	434	435	436	437	438	439	440	441
DISTANCA PJESORE		20.00	20.00	20.00	20.00	20.00	20.00	20.00	20.00	20.00	20.00	20.00	20.00	20.00	20.00	20.00	20.00
DISTANCA PROGRESIVE		24500.00	24520.00	24540.00	24560.00	24580.00	24600.00	24620.00	24640.00	24660.00	24680.00	24700.00	24720.00	24740.00	24760.00	24780.00	24800.00
KUOTA E PROJEKTIT		332.69	332.90	333.11	333.31	333.52	333.72	333.93	334.13	334.34	334.54	334.75	334.95	335.16	335.37	335.57	335.78
KUOTA E TOKES		328.47	324.10	319.37	313.92	314.17	314.70	316.59	320.40	323.73	324.40	324.80	326.00	326.22	326.66	324.92	327.29
THELLESIA E GERMIMIT																	
LARTESIA E MBUSHJES		4.22	8.80	13.74	19.39	19.35	19.02	17.34	13.73	10.61	10.14	9.95	8.95	8.94	8.71	10.65	8.49
NIVELETA		A = 180.00 Ls 92.57 RL 32400.00					R = 350.00 Lc = 103.29					A = 180.00 Ls 92.57 RL 32400.00					
PJERRESIA DHE DISTANCA		i = 1.03% L = 1748.36															

INVESTITORI / INVESTOR
"Autoriteti Rrugor Shqiptar"
 Address: Rr. "Sami Frasheri", Nr 33, Tirane
 Mob: 04 222 3600
 E-mail: info@arrsh.gov.al

InfraKonsult
 konsultance Inzhinierike

HMK-CONSULTING SH.P.K
 Konsultance-Projektim-Planifikim

JV: "InfraKonsult" shpk & "HMK-Consulting" shpk

"Studim Projektim - Zgjerimi i segmentit rrugor dalje Elbasan-Prrrenjas-Qafe Thane", (Faza VIII) / "Design Study of road segment exit Elbasan-Prrrenjas-Qafe Thane" (Phase VIII)

Profili Gjatësor / Longitudinal Profile
KM 22+000- 27+500

FAZA - PROJEKT ZBATIM
PHASE - DETAIL DESIGN


SHKALLA H=1:1000
SCALE V=1:100

Date: Tiranë 2023

VIZATIMI Nr: D (10)
PAGE No:

PROJEKTUES :
DESIGN ENGINEERS:

Ing./Eng. Sokol METOJA
 Ing./Eng. Redi STRUGA
 Ing./Eng. Orgest MERTIKA

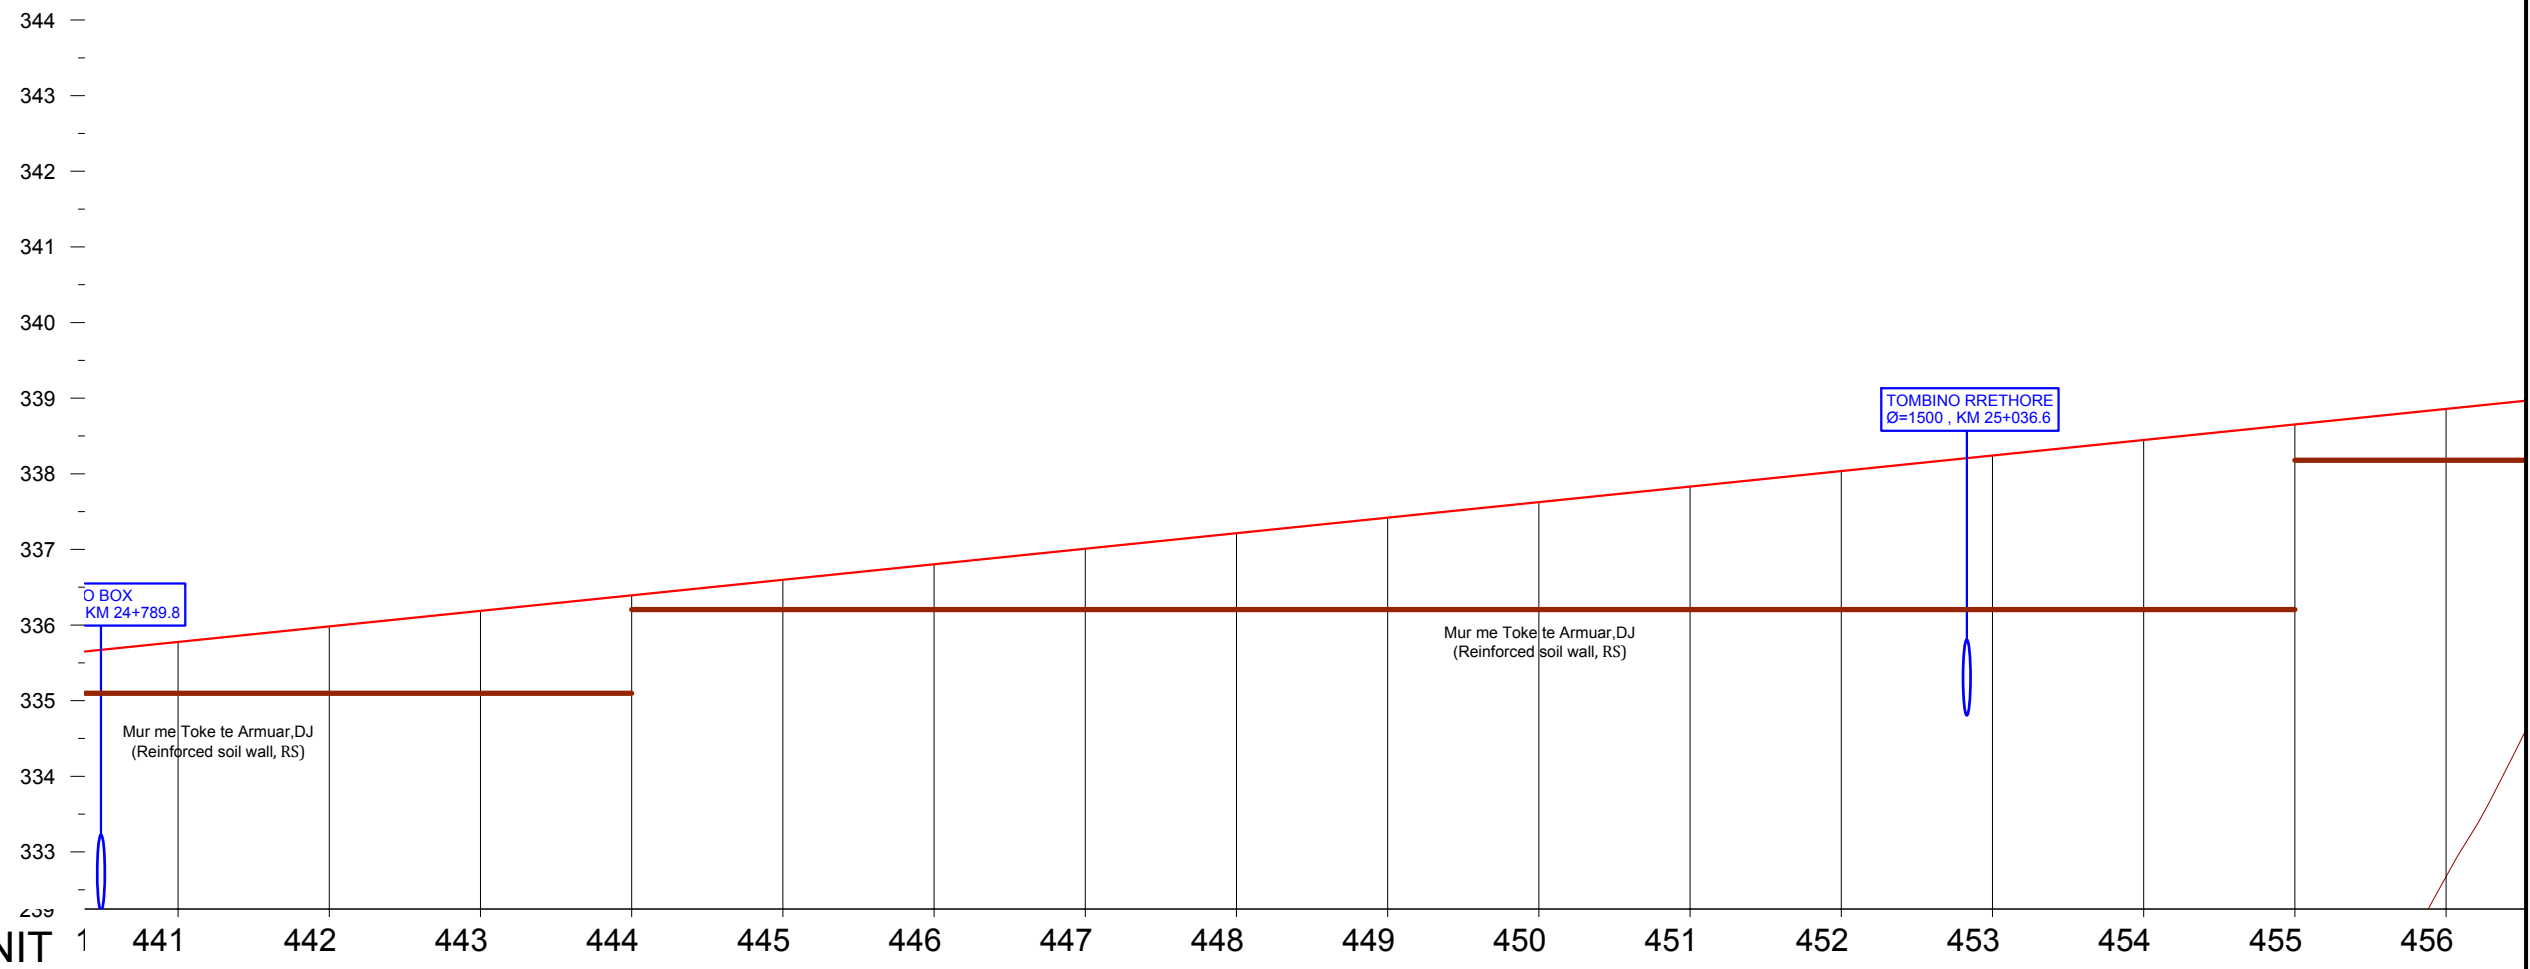

NUMRI I SEKSIONIT	1	441	442	443	444	445	446	447	448	449	450	451	452	453	454	455	456
DISTANCA PJESORE	0.00	20.00	20.00	20.00	20.00	20.00	20.00	20.00	20.00	20.00	20.00	20.00	20.00	20.00	20.00	20.00	20.00
DISTANCA PROGRESIVE	0.00	24800.00	24820.00	24840.00	24860.00	24880.00	24900.00	24920.00	24940.00	24960.00	24980.00	25000.00	25020.00	25040.00	25060.00	25080.00	25100.00
KUOTA E PROJEKTIT	335.78	335.98	336.19	336.39	336.60	336.80	337.01	337.21	337.42	337.62	337.83	338.04	338.24	338.45	338.65	338.86	
KUOTA E TOKES	327.29	329.99	329.69	328.77	325.00	321.07	321.70	321.92	322.64	322.96	322.77	324.04	324.27	321.96	328.34	332.67	
THELLESIA E GERMIMIT																	
LARTESIA E MBUSHJES	8.49	5.99	6.50	7.62	11.60	15.73	15.31	15.29	14.78	14.66	15.06	14.00	13.97	16.49	10.31	6.19	
NIVELETA	<p>L-73.94</p> <p>A = 180.00 Ls-92.57 RL 32400.00</p>																
PJERRESIA DHE DISTANCA																	

INVESTITORI / INVESTOR
"Autoriteti Rrugor Shqiptar"
 Address: Rr. "Sami Frasheri", Nr 33, Tirane
 Mob: 04 222 3600
 E-mail: info@arrsh.gov.al

InfraKonsult
 konsultance Inzhinierike

HMK-CONSULTING SH.P.K
 Konsultance-Projektim-Planifikim

JV: "InfraKonsult" shpk & "HMK-Consulting" shpk

"Studim Projektim - Zgjerimi i segmentit rrugor dalje Elbasan-Prrenjas-Qafe Thane",
 (Faza VIII) / "Design Study of road segment exit Elbasan-Prrenjas-Qafe Thane" (Phase VIII)

Profili Gjatësor / Longitudinal Profile
KM 22+000- 27+500

FAZA - PROJEKT ZBATIM
 PHASE - DETAIL DESIGN


SHKALLA H=1:1000
 SCALE V=1:100

Date: Tiranë 2023

VIZATIMI Nr: D (11)
 PAGE No:

PROJEKTUES : DESIGN ENGINEERS:

Ing./Eng. Sokol METOJA
 Ing./Eng. Redi STRUGA
 Ing./Eng. Orgest MERTIKA

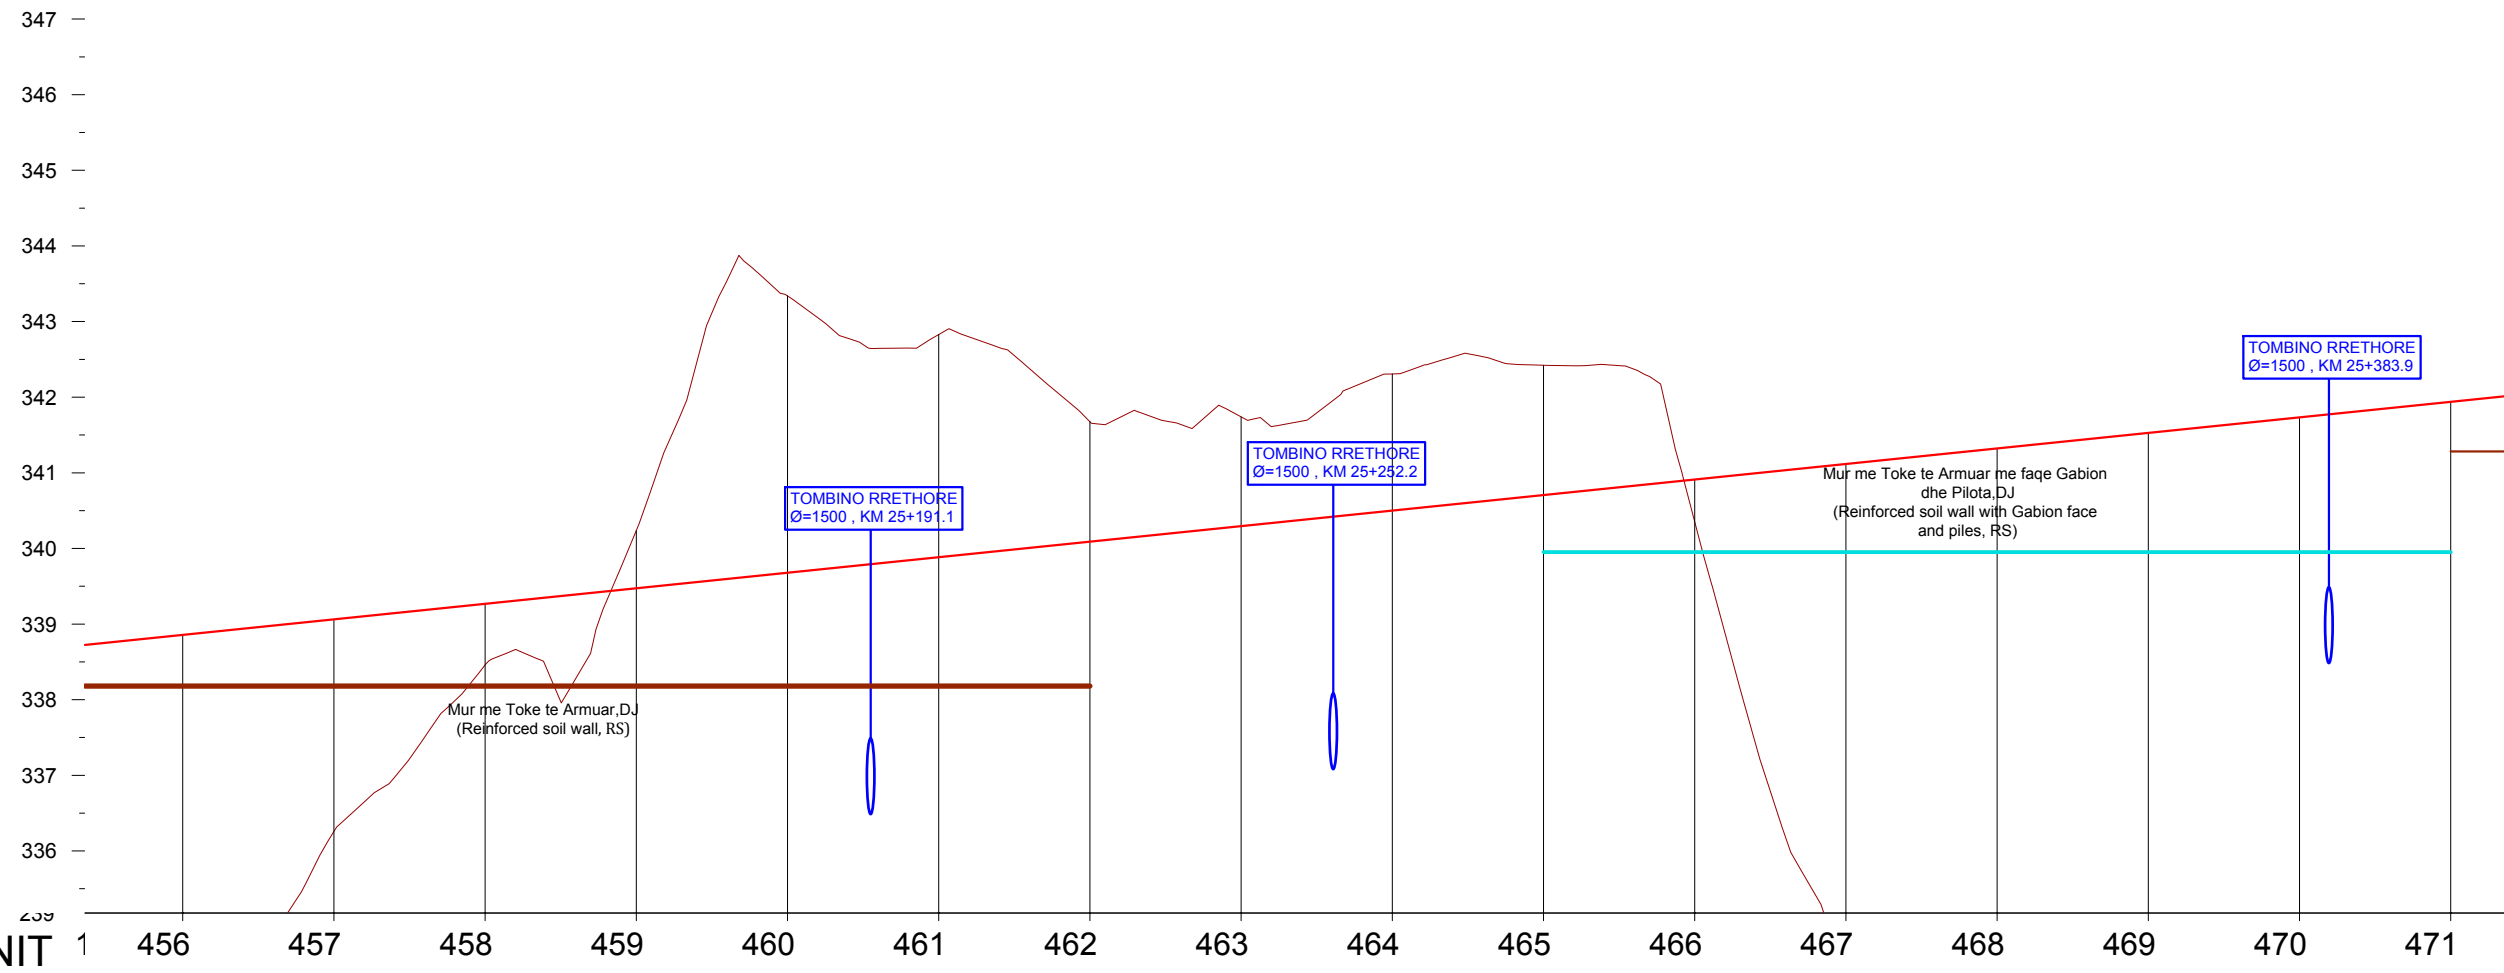

NUMRI I SEKSIONIT	1	456	457	458	459	460	461	462	463	464	465	466	467	468	469	470	471	
DISTANCA PJESORE		20.00	20.00	20.00	20.00	20.00	20.00	20.00	20.00	20.00	20.00	20.00	20.00	20.00	20.00	20.00	20.00	
DISTANCA PROGRESIVE		25100.00	25120.00	25140.00	25160.00	25180.00	25200.00	25220.00	25240.00	25260.00	25280.00	25300.00	25320.00	25340.00	25360.00	25380.00	25400.00	
KUOTA E PROJEKTIT		338.86	339.06	339.27	339.47	339.68	339.88	340.09	340.29	340.50	340.71	340.91	341.12	341.32	341.53	341.73	341.94	
KUOTA E TOKES		332.67	336.26	338.46	340.24	343.34	342.83	341.68	341.74	342.31	342.42	340.35	334.35	329.23	330.05	332.13	334.14	
THELLESIA E GERMIMIT					0.77	3.66	2.95	1.59	1.45	1.81	1.71							
LARTESIA E MBUSHJES		6.19	2.80	0.81								0.56	6.77	12.09	11.48	9.60	7.80	
NIVELETA		R = -350.00 Lc = 305.82											A = 180.00 Ls = 92.57 RL = 32400.00					
PJERRESIA DHE DISTANCA																		

INVESTITORI / INVESTOR
"Autoriteti Rrugor Shqiptar"
 Address: Rr. "Sami Frasheri", Nr 33, Tirane
 Mob: 04 222 3600
 E-mail: info@arrsh.gov.al

InfraKonsult
 konsultance Inzhinierike

HMK-CONSULTING SH.P.K
 Konsultance-Projektim-Planifikim

JV: "InfraKonsult" shpk & "HMK-Consulting" shpk

"Studim Projektim - Zgjerimi i segmentit rrugor dalje Elbasan-Prrrenjas-Qafe Thane",
 (Faza VIII) / "Design Study of road segment exit Elbasan-Prrrenjas-Qafe Thane" (Phase VIII)

**Profili Gjatësor /
 Longitudinal Profile
 KM 22+000- 27+500**

FAZA - PROJEKT ZBATIM
 PHASE - DETAIL DESIGN


SHKALLA H=1:1000
 SCALE V=1:100

Date: Tiranë 2023

VIZATIMI Nr: D (12)
 PAGE No:

**PROJEKTUES :
 DESIGN ENGINEERS:**

Ing./Eng. Sokol METOJA
 Ing./Eng. Redi STRUGA
 Ing./Eng. Orgest MERTIKA

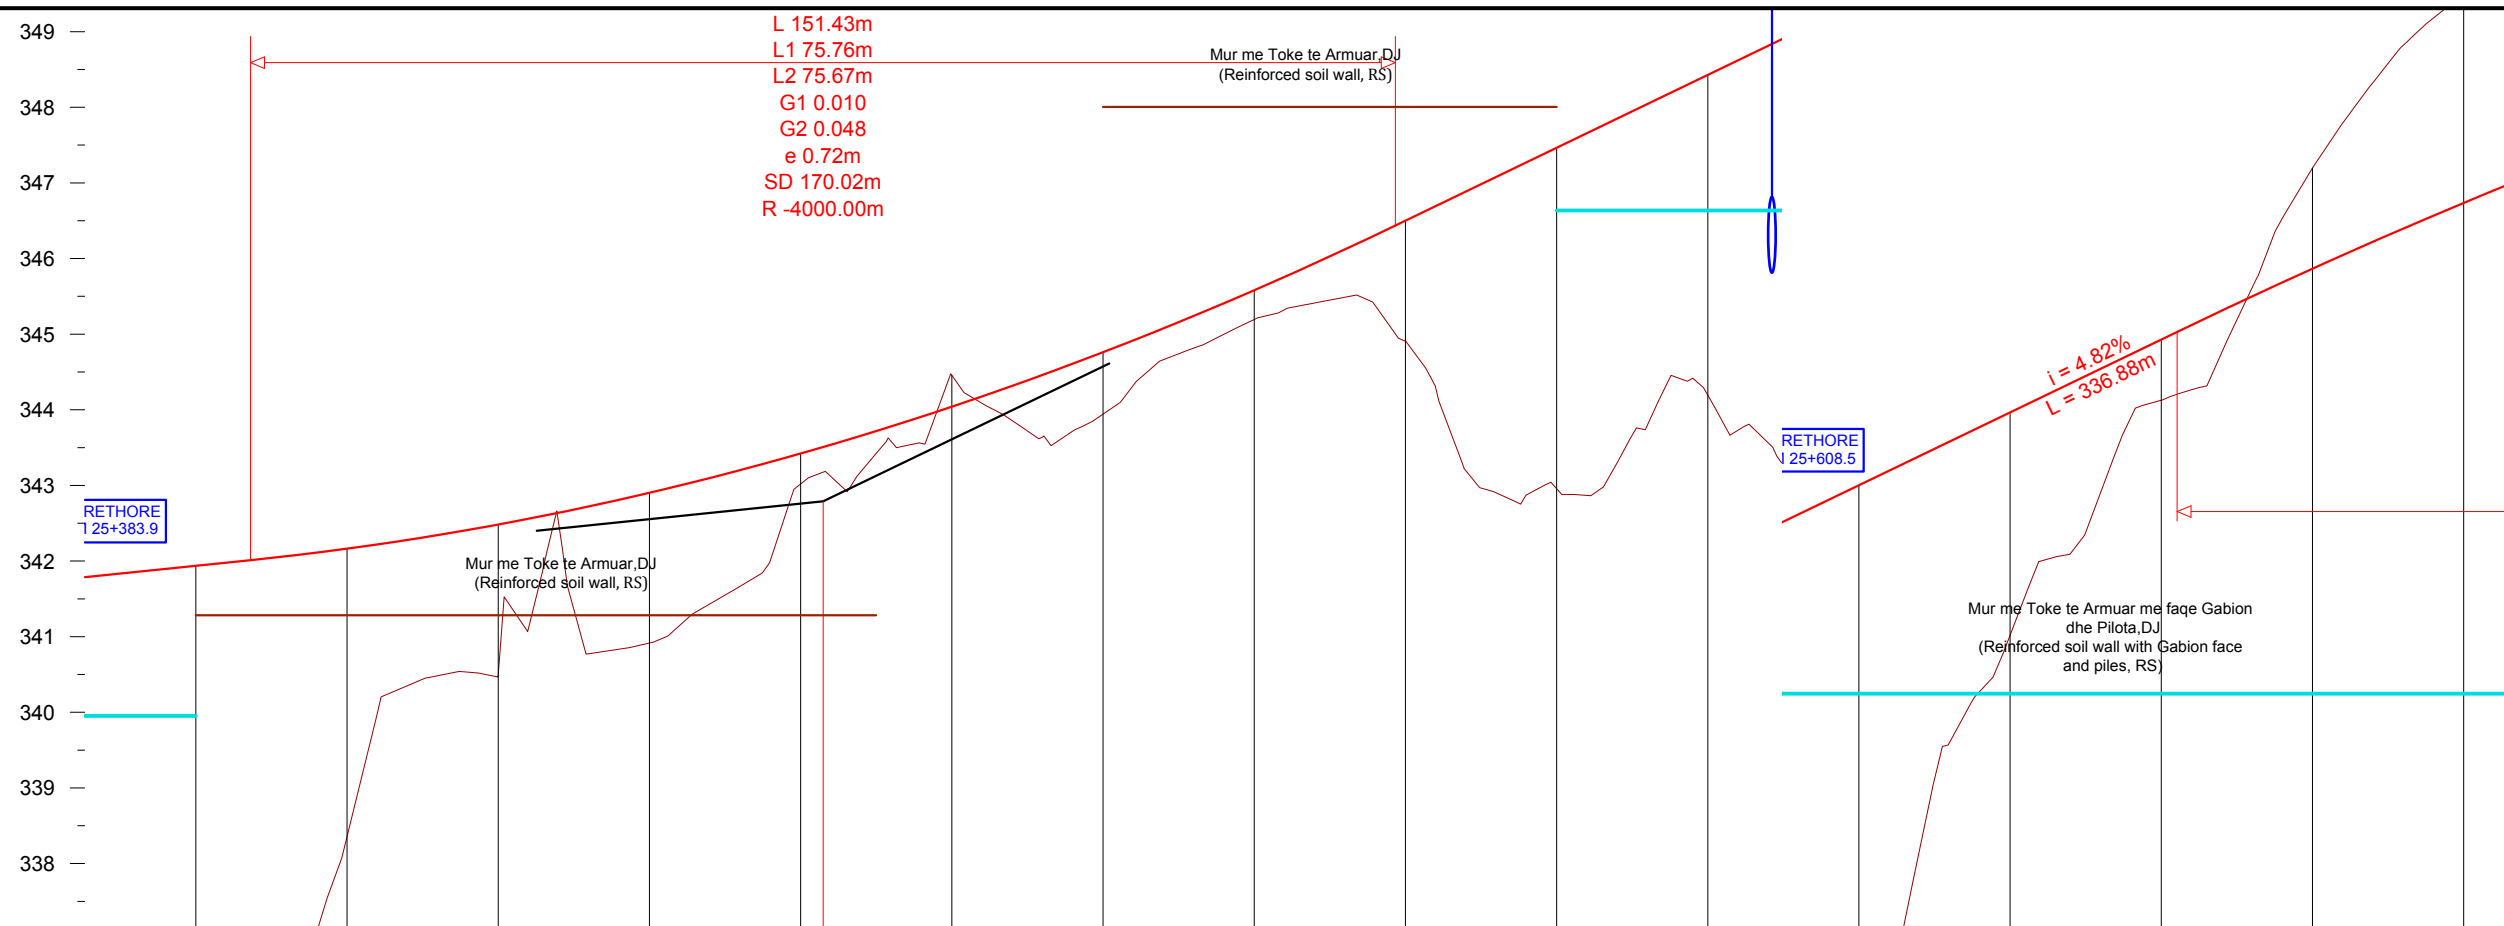

NUMRI I SEKSIONIT	471	472	473	474	475	476	477	478	479	480	481	482	483	484	485	486
DISTANCA PJESORE	20.00	20.00	20.00	20.00	20.00	20.00	20.00	20.00	20.00	20.00	20.00	20.00	20.00	20.00	20.00	20.00
DISTANCA PROGRESIVE	25400.00	25420.00	25440.00	25460.00	25480.00	25500.00	25520.00	25540.00	25560.00	25580.00	25600.00	25620.00	25640.00	25660.00	25680.00	25700.00
KUOTA E PROJEKTIT	341.94	342.16	342.48	342.90	343.42	344.04	344.76	345.58	346.50	347.46	348.43	349.39	350.35	351.32	352.26	353.13
KUOTA E TOKES	334.14	338.36	340.50	340.92	343.02	344.46	343.94	345.19	344.91	342.96	344.20	342.97	347.41	350.52	353.59	355.88
THELLESIA E GERMIMIT						0.42									1.33	2.75
LARTESIA E MBUSHJES	7.80	3.80	1.98	1.98	0.40		0.82	0.39	1.59	4.50	4.23	6.42	2.94	0.80		
NIVELETA	L 106.94				A = 180.00 Ls 92.57 RL 32400.00				R = 350.00 Lc = 139.17							
PJERRESIA DHE DISTANCA																

INVESTITORI / INVESTOR
"Autoriteti Rrugor Shqiptar"
 Address: Rr. "Sami Frasheri", Nr 33, Tirane
 Mob: 04 222 3600
 E-mail: info@arrsh.gov.al

InfraKonsult
 konsultance Inzhinierike

HMK-CONSULTING SH.P.K
 Konsultance-Projektim-Planiqarje

JV: "InfraKonsult" shpk & "HMK-Consulting" shpk

"Studim Projektim - Zgjerimi i segmentit rrugor dalje Elbasan-Prenjas-Qafe Thane",
 (Faza VIII) / "Design Study of road segment exit Elbasan-Prenjas-Qafe Thane" (Phase VIII)

**Profili Gjatësor /
 Longitudinal Profile
 KM 22+000- 27+500**

FAZA - PROJEKT ZBATIM
 PHASE - DETAIL DESIGN


SHKALLA H=1:1000
 SCALE V=1:100

Date: Tiranë 2023

VIZATIMI Nr: D (13)
 PAGE No:

**PROJEKTUES :
 DESIGN ENGINEERS:**

Ing./Eng. Sokol METOJA
 Ing./Eng. Redi STRUGA
 Ing./Eng. Orgest MERTIKA

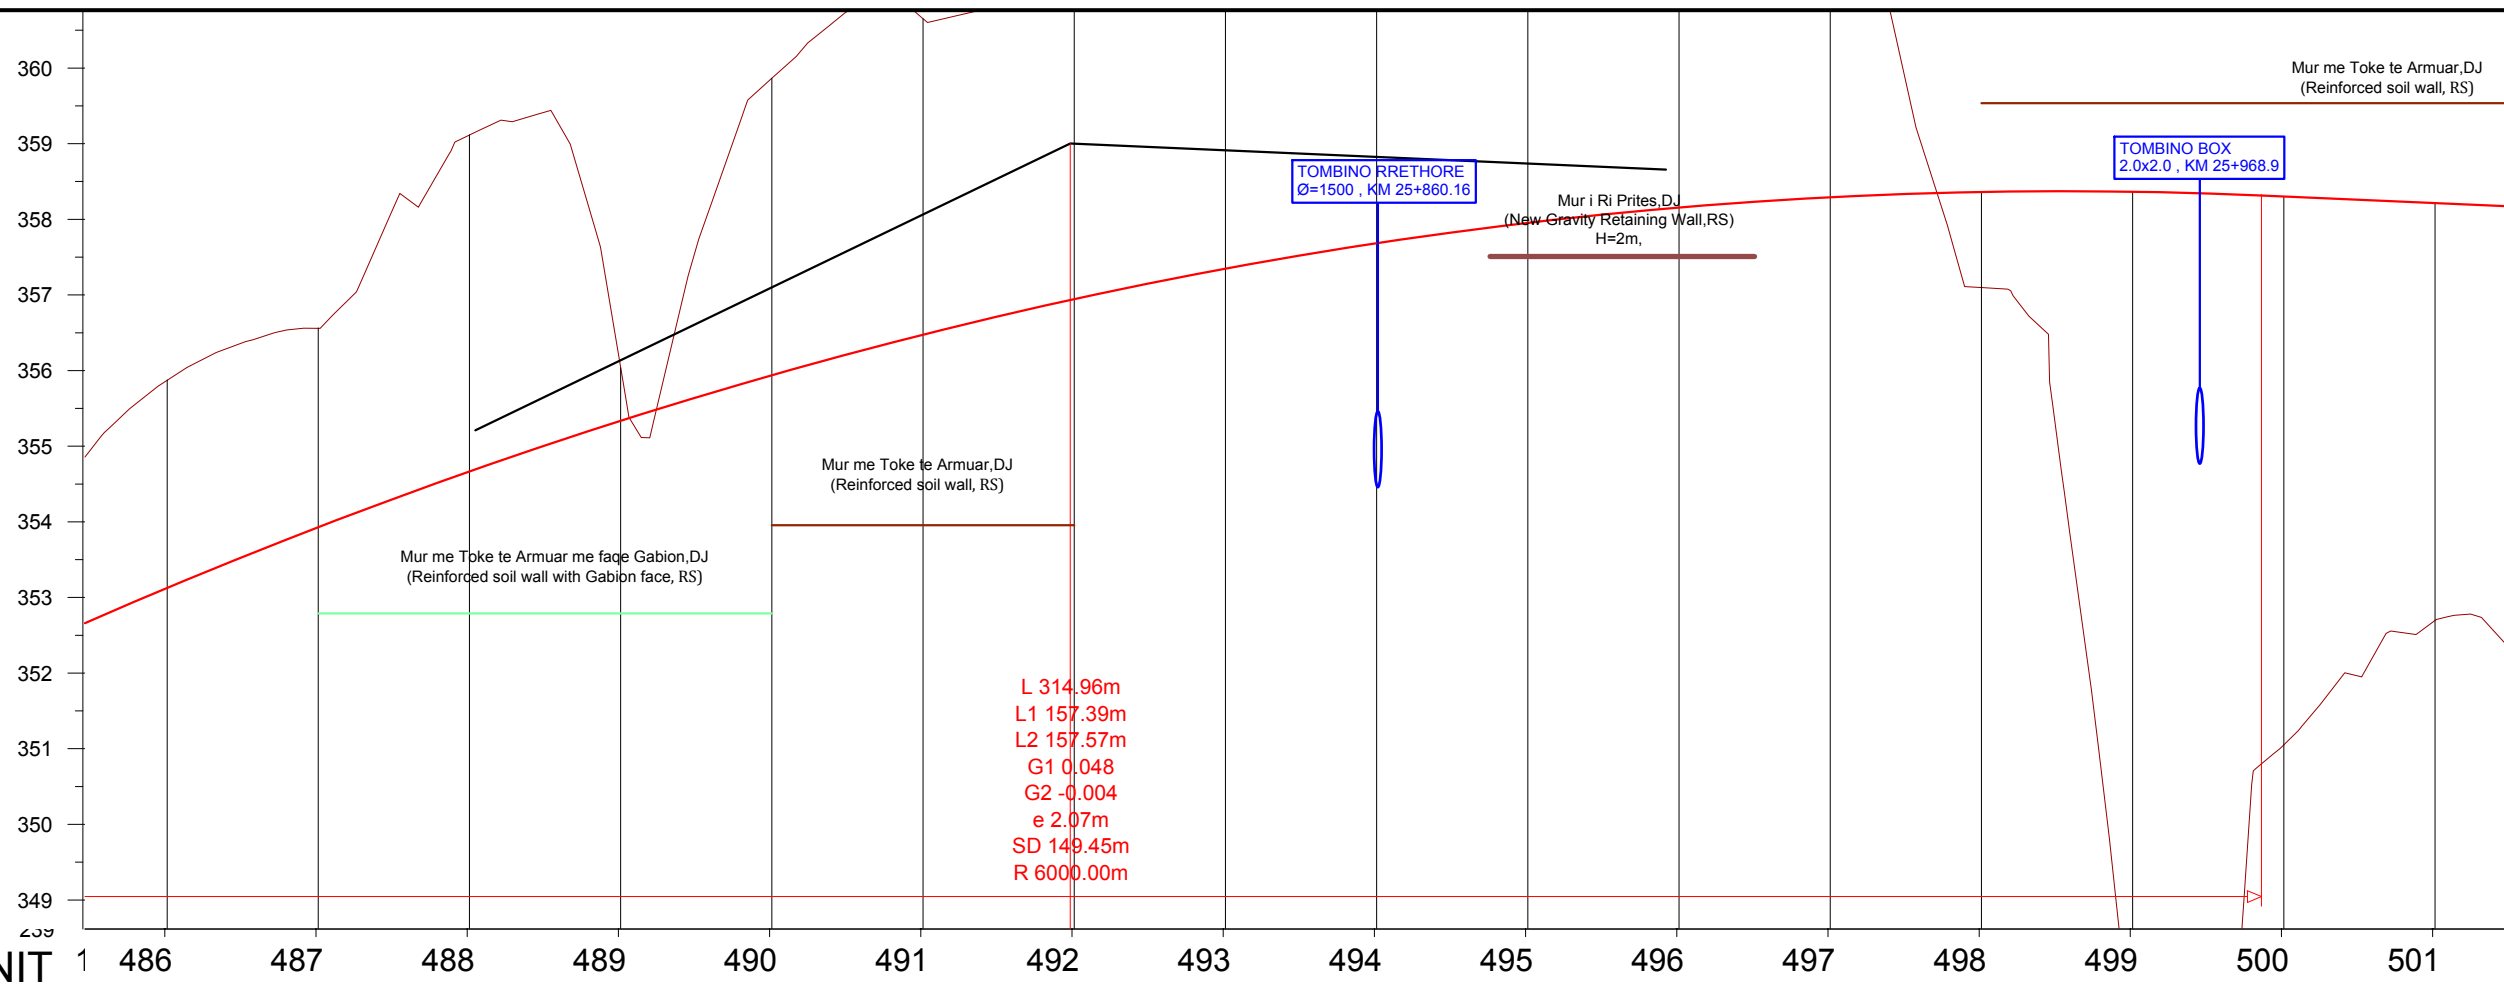

NUMRI I SEKSIONIT	1	486	487	488	489	490	491	492	493	494	495	496	497	498	499	500	501
DISTANCA PJESORE		20.00	20.00	20.00	20.00	20.00	20.00	20.00	20.00	20.00	20.00	20.00	20.00	20.00	20.00	20.00	20.00
DISTANCA PROGRESIVE		25700.00	25720.00	25740.00	25760.00	25780.00	25800.00	25820.00	25840.00	25860.00	25880.00	25900.00	25920.00	25940.00	25960.00	25980.00	26000.00
KUOTA E PROJEKTIT		353.13	353.93	354.67	355.34	355.94	356.48	356.94	357.35	357.68	357.95	358.16	358.29	358.36	358.36	358.30	358.21
KUOTA E TOKES		355.88	356.56	359.12	356.04	359.87	360.65	361.44	360.81	364.22	367.14	366.90	363.89	357.10	346.94	351.05	352.70
THELLESIA E GERMIMIT		2.75	2.63	4.45	0.70	3.93	4.17	4.50	3.46	6.54	9.19	8.74	5.60				
LARTESIA E MBUSHJES														1.26	11.42	7.25	5.51
NIVELETA		A = 180.00 Ls 92.57 RL 32400.00															
PJERRESIA DHE DISTANCA																	

INVESTITORI / INVESTOR
"Autoriteti Rrugor Shqiptar"
 Address: Rr. "Sami Frasheri", Nr 33, Tirane
 Mob: 04 222 3600
 E-mail: info@arrsh.gov.al

InfraKonsult
 konsultance Inzhinierike

HMK-CONSULTING SH.P.K
 Konsultance-Projektim-Planifikim

JV: "InfraKonsult" shpk & "HMK-Consulting" shpk

"Studim Projektim - Zgjerimi i segmentit rrugor dalje Elbasan-Prrrenjas-Qafe Thane", (Faza VIII) / "Design Study of road segment exit Elbasan-Prrrenjas-Qafe Thane" (Phase VIII)

Profili Gjatësor / Longitudinal Profile
KM 22+000- 27+500

FAZA - PROJEKT ZBATIM
PHASE - DETAIL DESIGN


SHKALLA H=1:1000
SCALE V=1:100

VIZATIMI Nr: D (14)
PAGE No:

Date: Tiranë 2023

PROJEKTUES :
DESIGN ENGINEERS:

Ing./Eng. Sokol METOJA
 Ing./Eng. Redi STRUGA
 Ing./Eng. Orgest MERTIKA

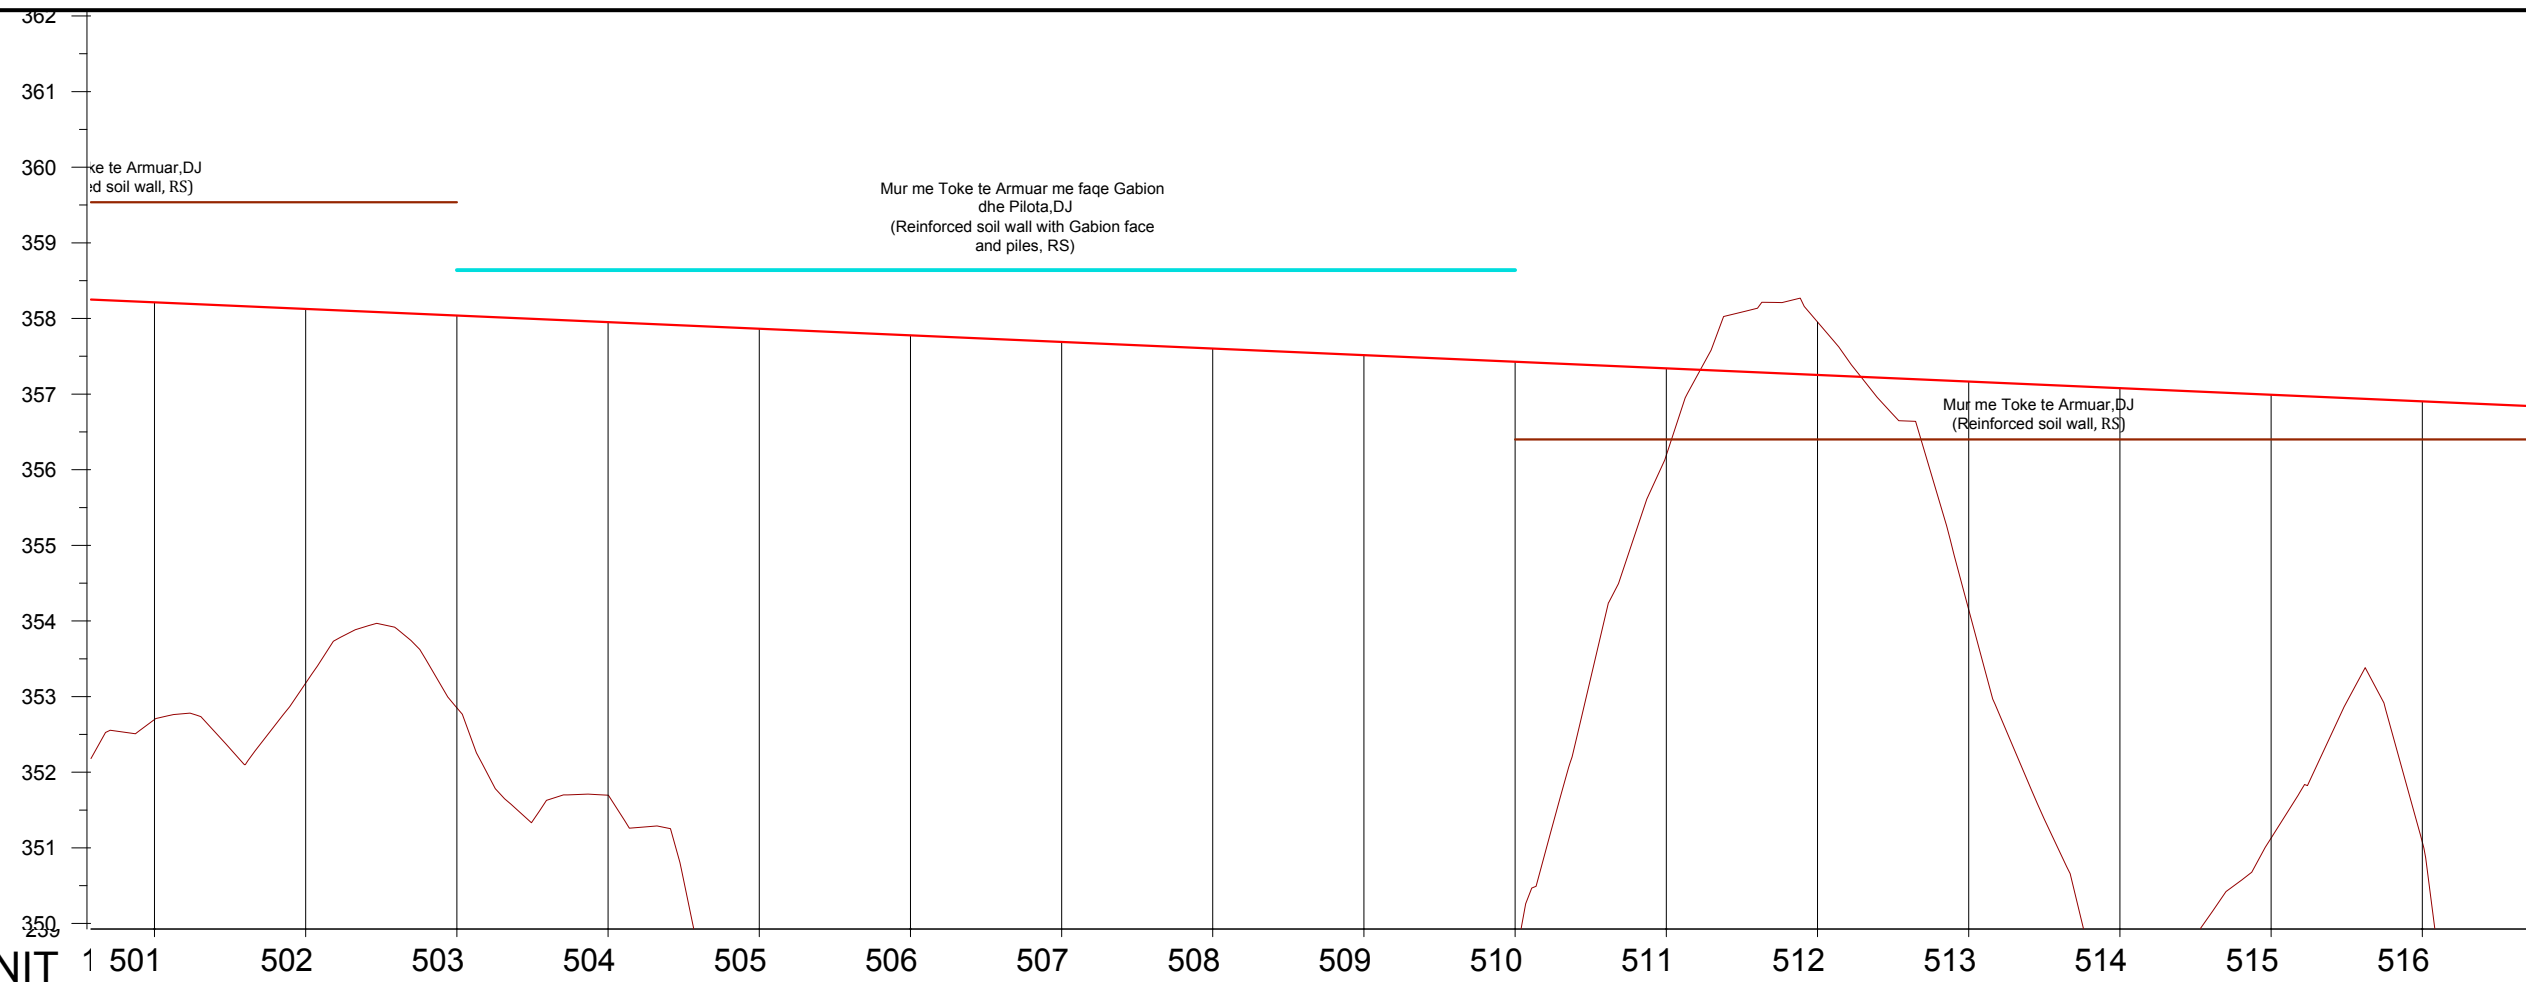

NUMRI I SEKSIONIT	1	501	502	503	504	505	506	507	508	509	510	511	512	513	514	515	516
DISTANCA PJESORE	0.00	20.00	20.00	20.00	20.00	20.00	20.00	20.00	20.00	20.00	20.00	20.00	20.00	20.00	20.00	20.00	20.00
DISTANCA PROGRESIVE	26000.00	26020.00	26040.00	26060.00	26080.00	26100.00	26120.00	26140.00	26160.00	26180.00	26200.00	26220.00	26240.00	26260.00	26280.00	26300.00	
KUOTA E PROJEKTIT	358.21	358.13	358.04	357.95	357.86	357.78	357.69	357.60	357.52	357.43	357.34	357.25	357.17	357.08	356.99	356.90	
KUOTA E TOKES	352.70	353.18	352.85	351.70	348.76	348.74	347.20	346.68	345.86	349.50	356.19	357.95	354.15	348.52	351.13	351.07	
THELLESIA E GERMIMIT												0.70					
LARTESIA E MBUSHJES	5.51	4.95	5.19	6.25	9.10	9.04	10.49	10.92	11.66	7.93	1.15		3.02	8.56	5.86	5.83	
NIVELETA	R = 350.00 Lc = 86.52					A = 180.00 Ls 92.57 RL 32400.00					A = 180.00 Ls 92.57 RL 32400.00						
PJERRESIA DHE DISTANCA	[Diagram showing vertical curve details and distances]																

INVESTITORI / INVESTOR
"Autoriteti Rrugor Shqiptar"
 Address: Rr. "Sami Frasheri", Nr 33, Tirane
 Mob: 04 222 3600
 E-mail: info@arrsh.gov.al

InfraKonsult
 konsultance Inzhinierike

HMK-CONSULTING SH.P.K
 Konsultance-Projektim-Planifikim

JV: "InfraKonsult" shpk & "HMK-Consulting" shpk

"Studim Projektim - Zgjerimi i segmentit rrugor dalje Elbasan-Prrenjas-Qafe Thane",
 (Faza VIII) / "Design Study of road segment exit Elbasan-Prrenjas-Qafe Thane" (Phase VIII)

Profili Gjatësor / Longitudinal Profile
KM 22+000- 27+500

FAZA - PROJEKT ZBATIM
 PHASE - DETAIL DESIGN


SHKALLA H=1:1000
 SCALE V=1:100

Date: Tiranë 2023

VIZATIMI Nr: D (15)
 PAGE No:

PROJEKTUES : DESIGN ENGINEERS:

Ing./Eng. Sokol METOJA
 Ing./Eng. Redi STRUGA
 Ing./Eng. Orgest MERTIKA

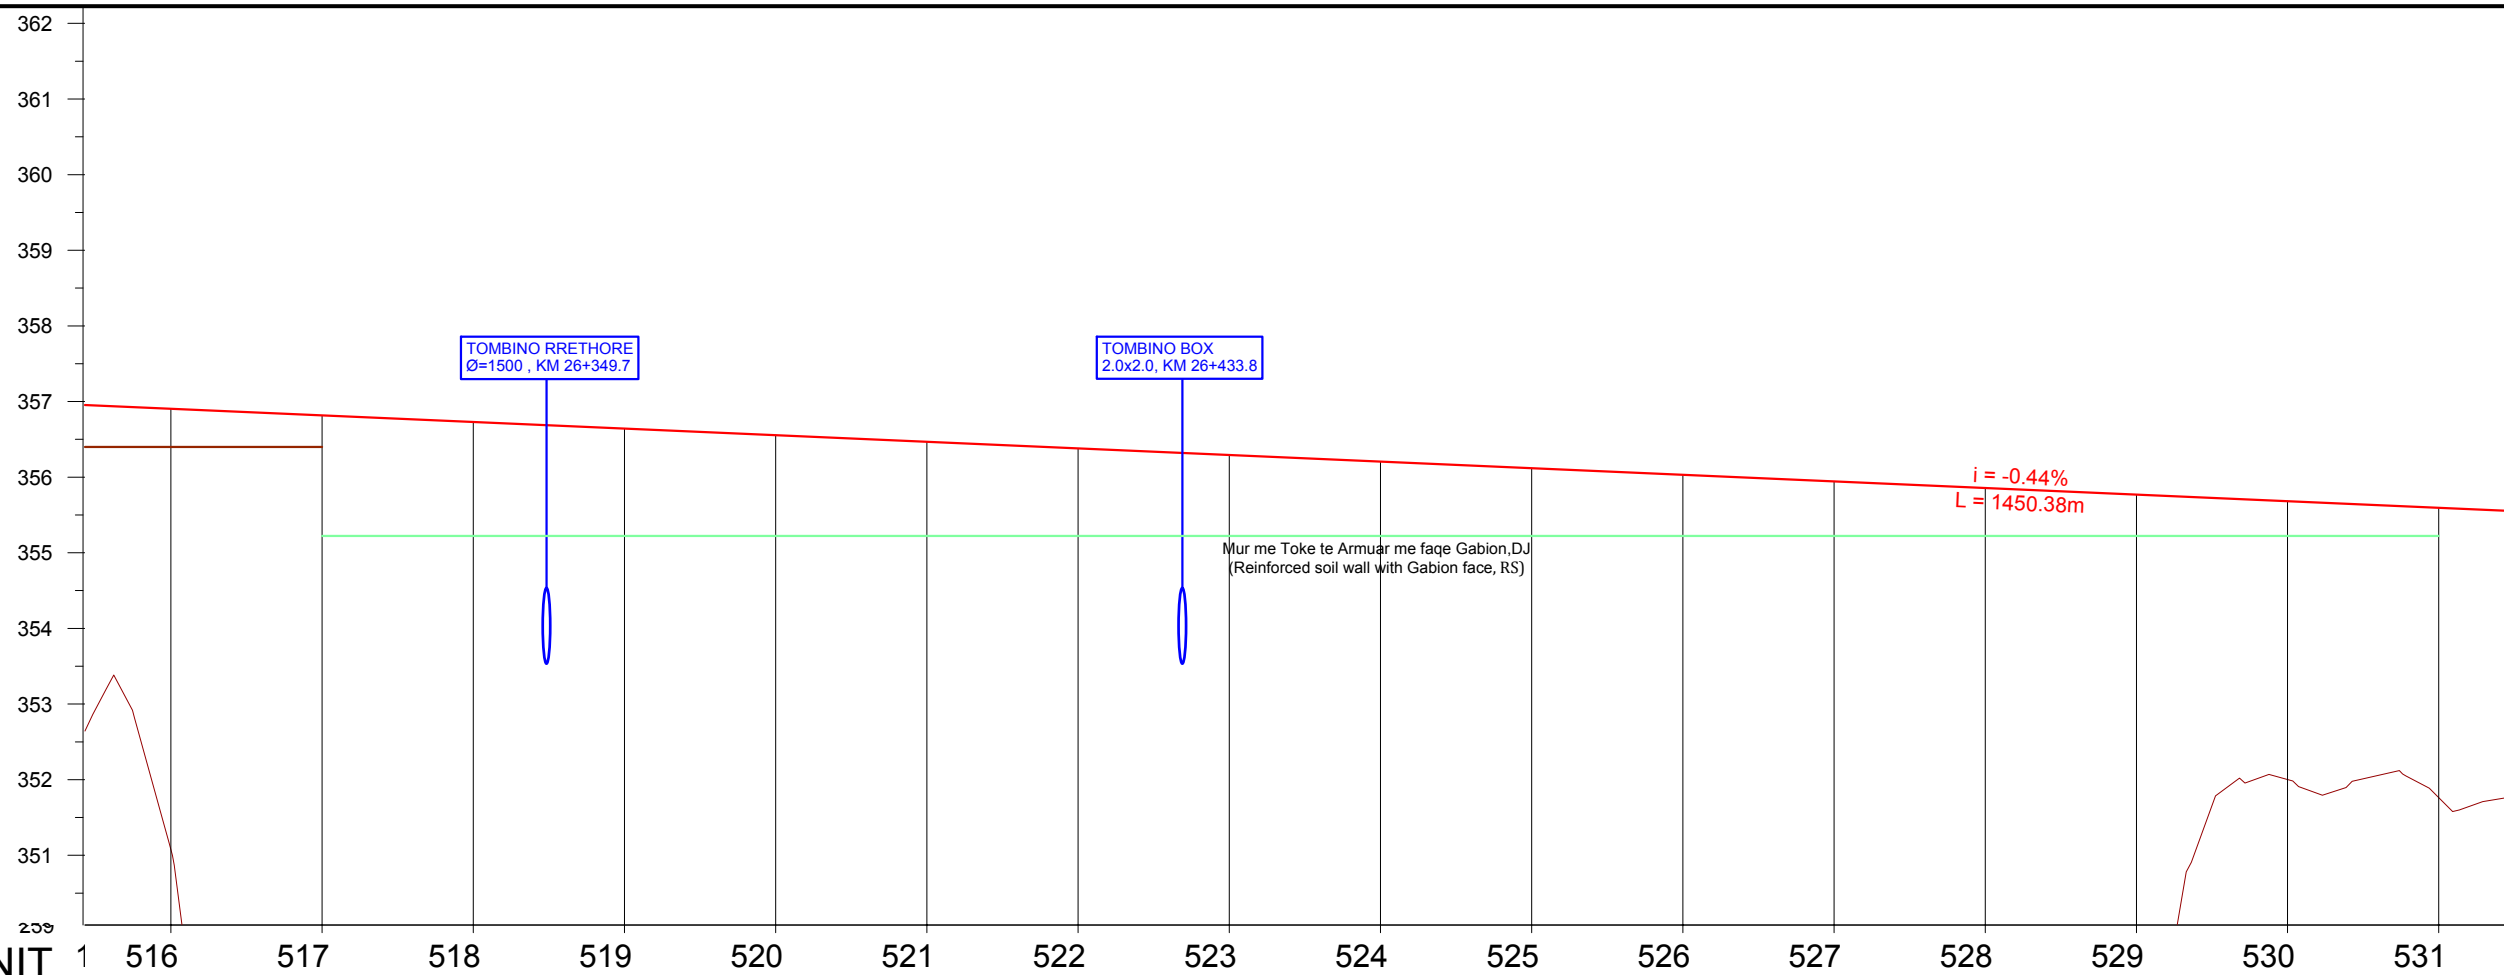

NUMRI I SEKSIONIT	1	516	517	518	519	520	521	522	523	524	525	526	527	528	529	530	531
DISTANCA PJESORE		20.00	20.00	20.00	20.00	20.00	20.00	20.00	20.00	20.00	20.00	20.00	20.00	20.00	20.00	20.00	20.00
DISTANCA PROGRESIVE		26300.00	26320.00	26340.00	26360.00	26380.00	26400.00	26420.00	26440.00	26460.00	26480.00	26500.00	26520.00	26540.00	26560.00	26580.00	26600.00
KUOTA E PROJEKTIT		356.90	356.82	356.73	356.64	356.55	356.47	356.38	356.29	356.21	356.12	356.03	355.94	355.86	355.77	355.68	355.59
KUOTA E TOKES		351.07	340.19	338.95	338.17	337.29	337.12	337.40	337.57	337.83	338.32	340.04	343.51	344.97	346.89	352.00	351.76
THELLESIA E GERMIMIT																	
LARTESIA E MBUSHJES		5.83	16.63	17.78	18.47	19.26	19.35	18.98	18.72	18.38	17.80	15.99	12.43	10.89	8.88	3.68	3.83
NIVELETA	R = -350.00 Lc = 123.87										A = 180.00 Ls 92.57 RL 32400.00						
PJERRESIA DHE DISTANCA	i = -0.44% L = 1450.37																

INVESTITORI / INVESTOR
"Autoriteti Rrugor Shqiptar"
 Address: Rr. "Sami Frasheri", Nr 33, Tirane
 Mob: 04 222 3600
 E-mail: info@arrsh.gov.al

InfraKonsult
 konsultance Inzhinierike

HMK-CONSULTING SH.P.K
 Konsultance-Projektim-Planifikim

JV: "InfraKonsult" shpk & "HMK-Consulting" shpk

"Studim Projektim - Zgjerimi i segmentit rrugor dalje Elbasan-Prrenjas-Qafe Thane",
 (Faza VIII) / "Design Study of road segment exit Elbasan-Prrenjas-Qafe Thane" (Phase VIII)

Profili Gjatësor / Longitudinal Profile
KM 22+000- 27+500


FAZA - PROJEKT ZBATIM
 PHASE - DETAIL DESIGN

SHKALLA H=1:1000
 SCALE V=1:100
 Date: Tiranë 2023

VIZATIMI Nr: D (16)
 PAGE No:

PROJEKTUES : DESIGN ENGINEERS:

Ing./Eng. Sokol METOJA
 Ing./Eng. Redi STRUGA
 Ing./Eng. Orgest MERTIKA

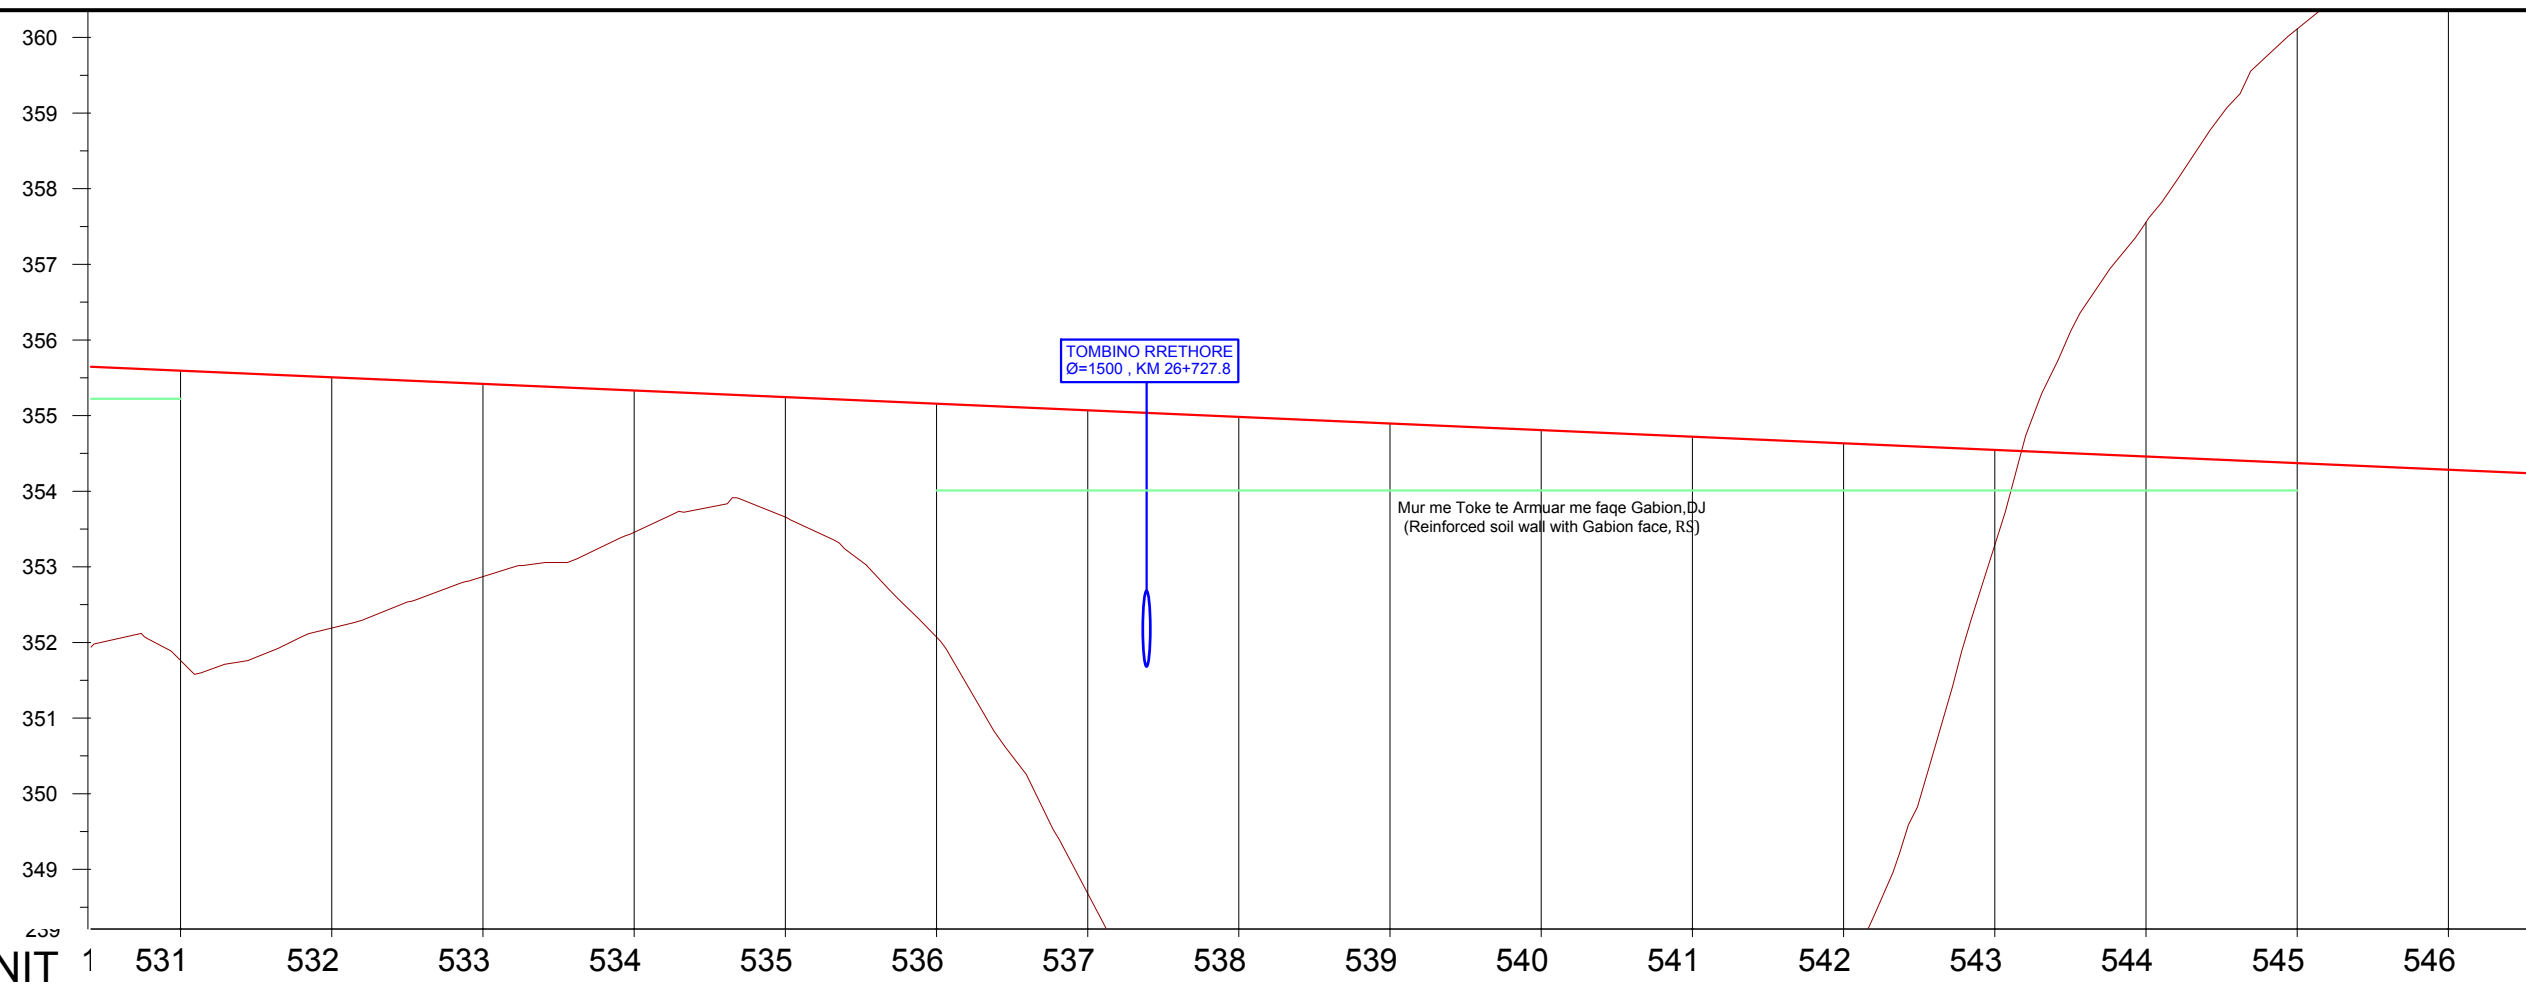

NUMRI I SEKSIONIT	1	531	532	533	534	535	536	537	538	539	540	541	542	543	544	545	546
DISTANCA PJESORE	0.00	20.00	20.00	20.00	20.00	20.00	20.00	20.00	20.00	20.00	20.00	20.00	20.00	20.00	20.00	20.00	20.00
DISTANCA PROGRESIVE	0.00	26600.00	26620.00	26640.00	26660.00	26680.00	26700.00	26720.00	26740.00	26760.00	26780.00	26800.00	26820.00	26840.00	26860.00	26880.00	26900.00
KUOTA E PROJEKTIT	355.59	355.51	355.42	355.33	355.24	355.16	355.07	354.98	354.90	354.81	354.72	354.63	354.55	354.46	354.37	354.28	354.28
KUOTA E TOKES	351.76	352.19	352.87	353.46	353.66	352.07	348.68	344.98	343.15	345.31	346.66	347.68	353.29	357.56	360.11	360.95	360.95
THELLESIA E GERMIMIT														3.10	5.74	6.67	
LARTESIA E MBUSHJES	3.83	3.32	2.55	1.87	1.58	3.09	6.39	10.00	11.75	9.50	8.06	6.95	1.26				
NIVELETA	L-303.57													A = 210.00 Ls-80-18 RL 44100.00			
PJERRESIA DHE DISTANCA																	

INVESTITORI / INVESTOR
"Autoriteti Rrugor Shqiptar"
 Address: Rr. "Sami Frasheri", Nr 33, Tirane
 Mob: 04 222 3600
 E-mail: info@arrsh.gov.al

InfraKonsult
 konsultance Inzhinierike

HMK-CONSULTING SH.P.K
 Konsultance-Projektim-Planiqarje

JV: "InfraKonsult" shpk & "HMK-Consulting" shpk

"Studim Projektim - Zgjerimi i segmentit rrugor dalje Elbasan-Prrenjas-Qafe Thane",
 (Faza VIII) / "Design Study of road segment exit Elbasan-Prrenjas-Qafe Thane" (Phase VIII)

Profili Gjatësor / Longitudinal Profile
KM 22+000- 27+500

FAZA - PROJEKT ZBATIM
 PHASE - DETAIL DESIGN


SHKALLA H=1:1000
 SCALE V=1:100

Date: Tiranë 2023

VIZATIMI Nr: D (17)
 PAGE No:

PROJEKTUES : DESIGN ENGINEERS:

Ing./Eng. Sokol METOJA
 Ing./Eng. Redi STRUGA
 Ing./Eng. Orgest MERTIKA

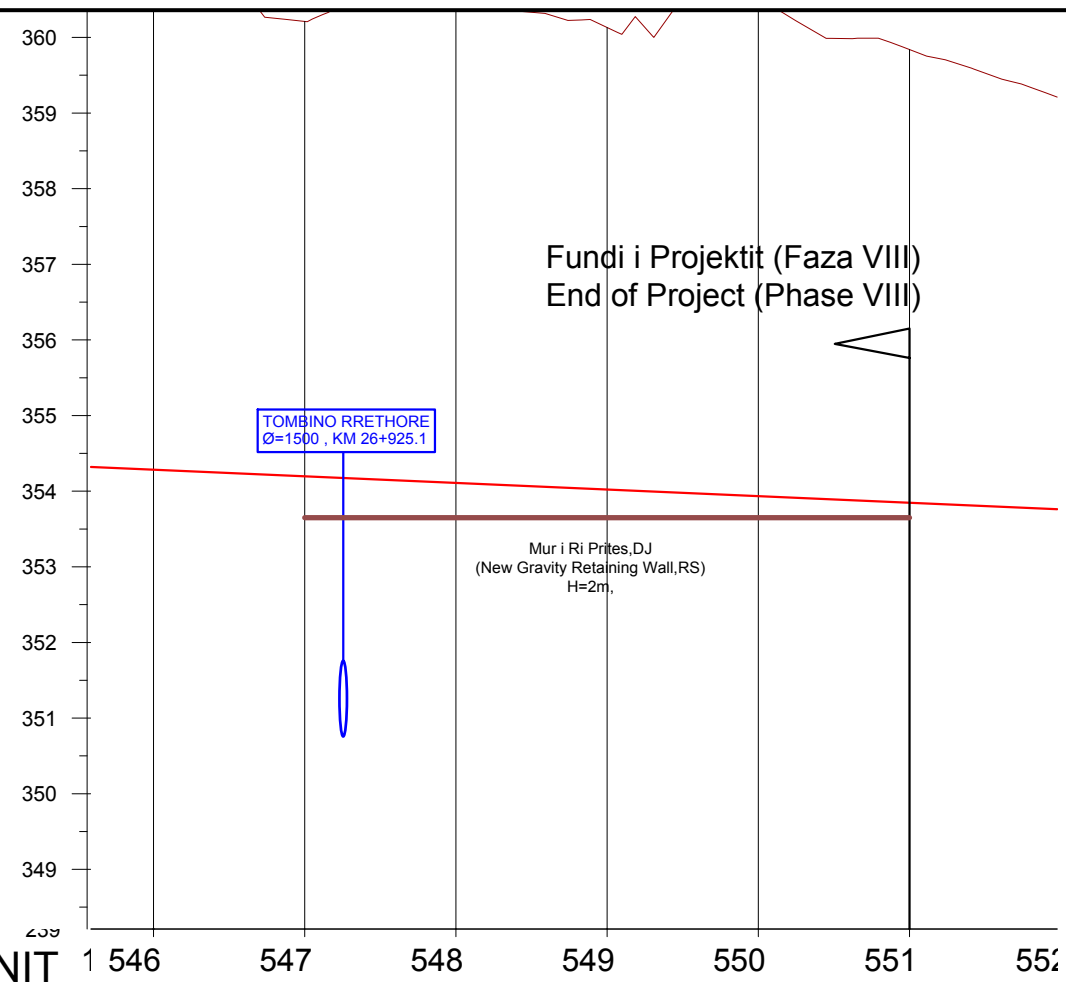

NUMRI I SEKSIONIT	1	546	547	548	549	550	551	552
DISTANCA PJESORE	0.00	20.00	20.00	20.00	20.00	20.00	20.00	0.00
DISTANCA PROGRESIVE	0.00	26900.00	26920.00	26940.00	26960.00	26980.00	27000.00	0.00
KUOTA E PROJEKTIT	0.00	354.28	354.20	354.11	354.02	353.93	353.85	0.00
KUOTA E TOKES	0.00	360.95	360.21	360.42	360.13	360.53	359.84	0.00
THELLESIA E GERMIMIT	0.00	6.67	6.01	6.31	6.11	6.60	5.99	0.00
LARTESIA E MBUSHJES	0.00							0.00
NIVELETA			R = -550.00 Lc = 64.04		A = 210.00 Ls = 80.18		RL 44100.00	
PJERRESIA DHE DISTANCA								

INVESTITORI / INVESTOR
"Autoriteti Rrugor Shqiptar"
 Address: Rr. "Sami Frasheri", Nr 33, Tirane
 Mob: 04 222 3600
 E-mail: info@arrsh.gov.al

InfraKonsult
 konsultance Inzhinierike

HMK-CONSULTING SH.P.K
 Konsultance-Projektim-Planifikim

JV: "InfraKonsult" shpk & "HMK-Consulting" shpk

"Studim Projektim - Zgjerimi i segmentit rrugor dalje Elbasan-Prrenjas-Qafe Thane",
 (Faza VIII) / "Design Study of road segment exit Elbasan-Prrenjas-Qafe Thane" (Phase VIII)

Profili Gjatësor / Longitudinal Profile
KM 22+000- 27+500

FAZA - PROJEKT ZBATIM
 PHASE - DETAIL DESIGN


SHKALLA H=1:1000
 SCALE V=1:100

Date: Tiranë 2023

VIZATIMI Nr: D (18)
 PAGE No:

PROJEKTUES : DESIGN ENGINEERS:

Ing./Eng. Sokol METOJA
 Ing./Eng. Redi STRUGA
 Ing./Eng. Orgest MERTIKA

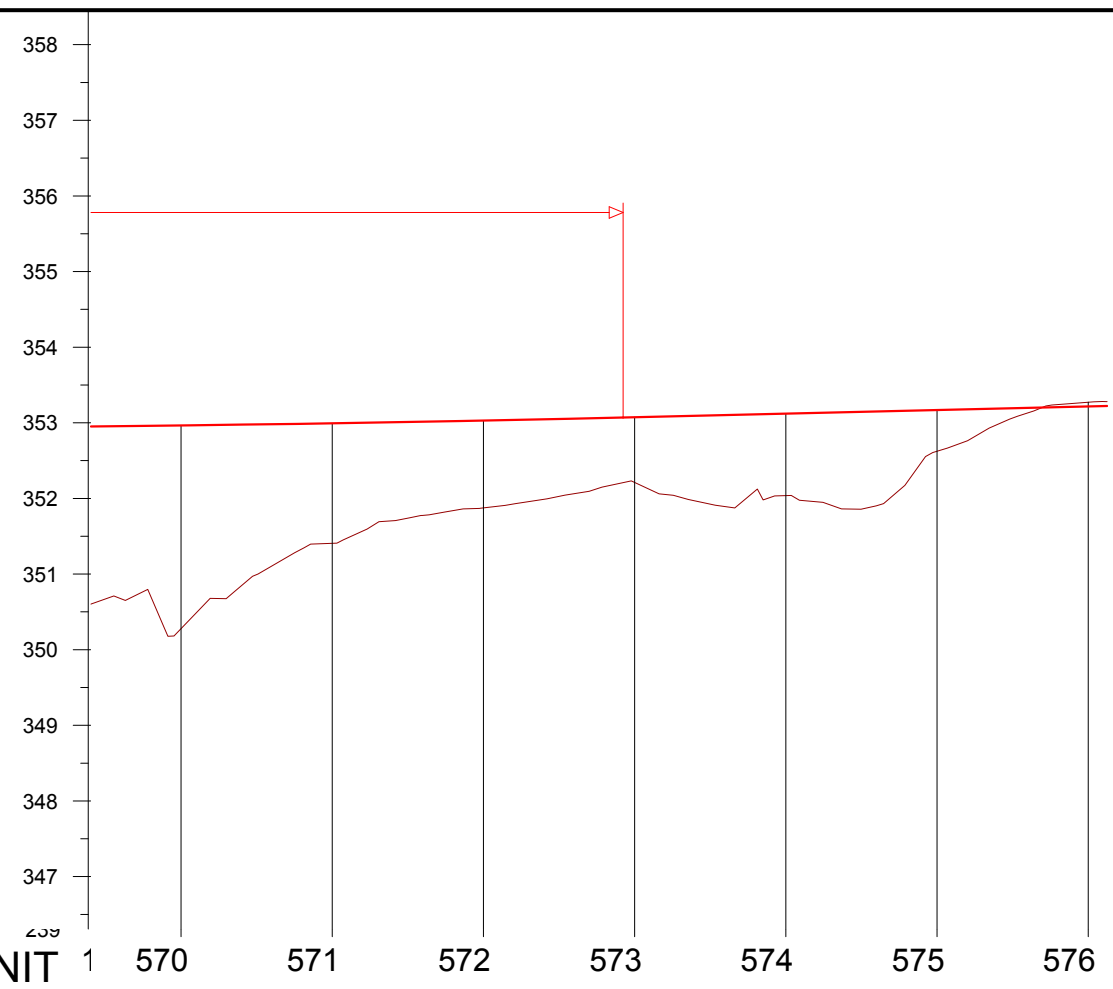

NUMRI I SEKSIONIT	1	570	571	572	573	574	575	576
DISTANCA PJESORE	0.00	20.00	20.00	20.00	20.00	20.00	20.00	20.00
DISTANCA PROGRESIVE	0.00	27380.00	27400.00	27420.00	27440.00	27460.00	27480.00	27500.00
KUOTA E PROJEKTIT	0.00	352.97	352.99	353.03	353.07	353.12	353.17	353.22
KUOTA E TOKES	0.00	350.28	351.41	351.87	352.21	352.04	352.62	353.27
THELLESIA E GERMIMIT								0.05
LARTESIA E MBUSHJES	0.00	2.69	1.58	1.16	0.86	1.08	0.55	
NIVELETA		A = 210.00 Ls 88.20				L 135.59		
PJERRESIA DHE DISTANCA								

INVESTITORI / INVESTOR
"Autoriteti Rrugor Shqiptar"
 Address: Rr. "Sami Frasheri", Nr 33, Tirane
 Mob: 04 222 3600
 E-mail: info@arrsh.gov.al

InfraKonsult
 konsultance Inzhinierike

HMK-CONSULTING SH.P.K
 Konsultance-Projektim-Planifikim

JV: "InfraKonsult" shpk & "HMK-Consulting" shpk

"Studim Projektim - Zgjerimi i segmentit rrugor dalje Elbasan-Prrenjas-Qafe Thane",
 (Faza VIII) / "Design Study of road segment exit Elbasan-Prrenjas-Qafe Thane" (Phase VIII)

Profili Gjatësor / Longitudinal Profile
KM 22+000- 27+500

FAZA - PROJEKT ZBATIM
 PHASE - DETAIL DESIGN

SHKALLA H=1:1000
 SCALE V=1:100

Date: Tiranë 2023

VIZATIMI Nr: D (19)
 PAGE No:

PROJEKTUES : DESIGN ENGINEERS:

Ing./Eng. Sokol METOJA
 Ing./Eng. Redi STRUGA
 Ing./Eng. Orgest MERTIKA