

Km. 21+800



INVESTITORI / INVESTOR
"Autoriteti Rrugor Shqiptar"

Address: Rr. "Sami Frasher", Nr 33, Tirane
 Mob: 04 222 3600
 E-mail: info@arrsh.gov.al



JV: "InfraKonsult" shpk & "HMK-Consulting" shpk



"Studim Projektim - Zgjerimi i segmentit rrugor
 dalje Elbasan-Prenjas-Qafe Thane", (Faza VIII) /
 "Design Study of road segment exit
 Elbasan-Prenjas-Qafe Thane" (Phase VIII)

**Profillet Terthore /
 Cross Sections**

FAZA - PROJEKT ZBATIM
 PHASE - DETAIL DESIGN


SHKALLA
 SCALE 1:400

Date: Tirane, 2023

VIZATIMI Nr:
 PAGE No: E (1)

PROJEKTUES:
 DESIGN ENGINEERS:

Ing./Eng. Sokol METOJA
 Ing./Eng. Redi STRUGA
 Ing./Eng. Orgest MERTIKA

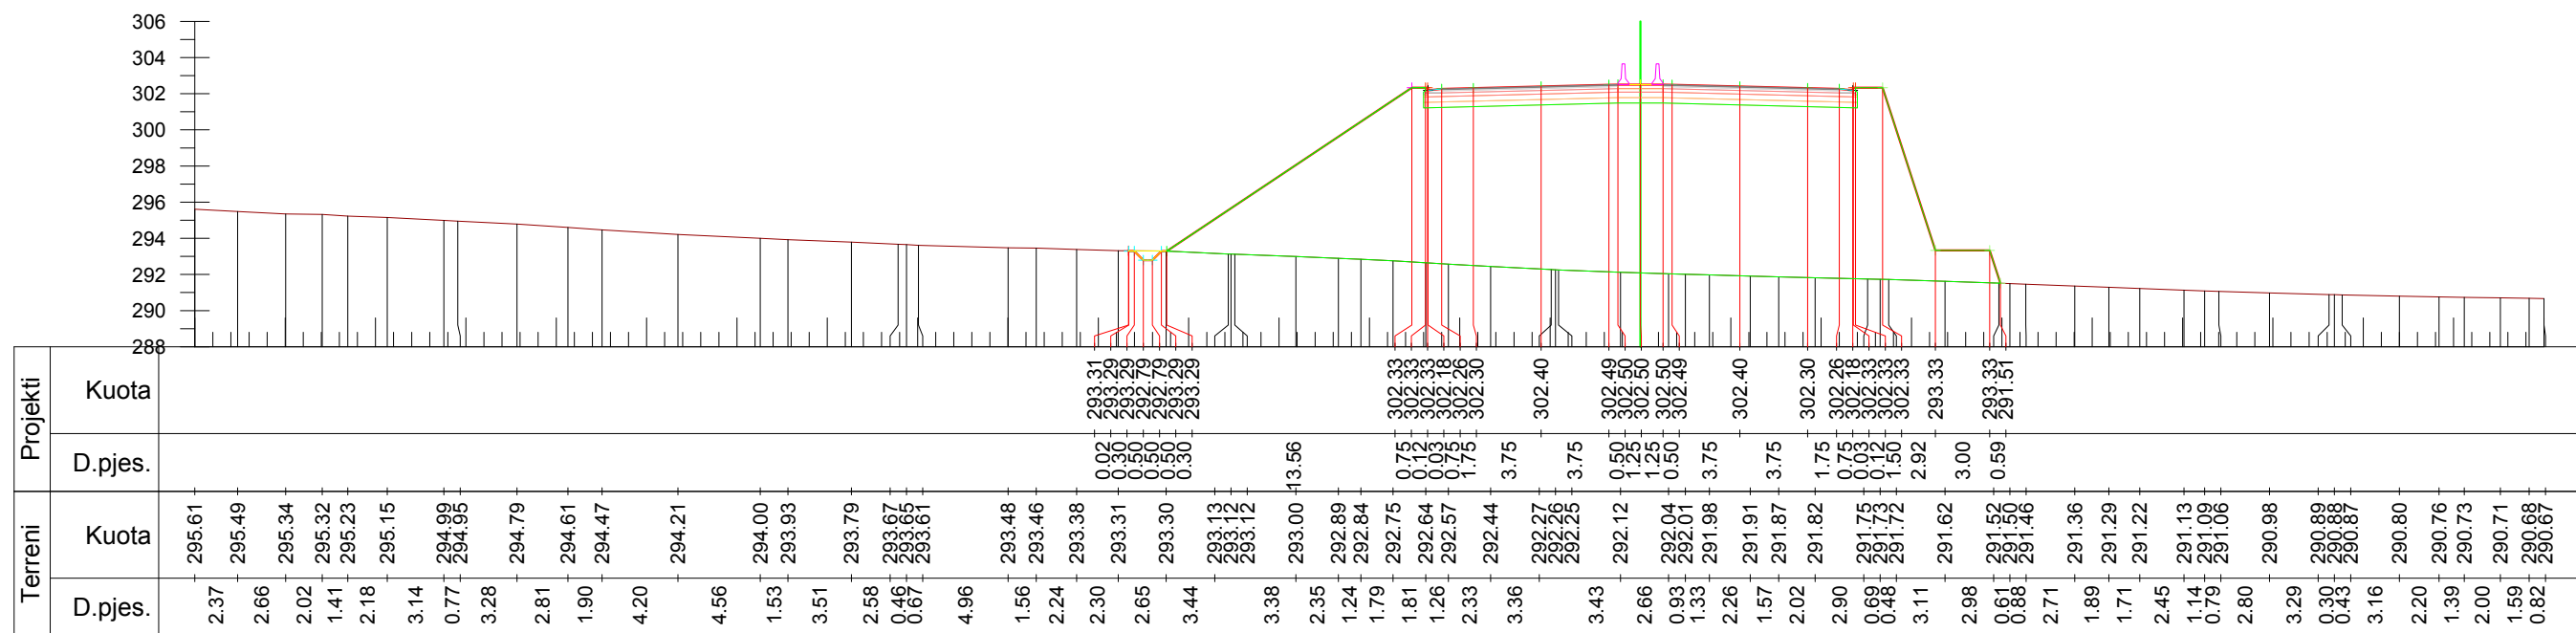

Km. 21+900



INVESTITORI / INVESTOR
"Autoriteti Rrugor Shqiptar"

Address: Rr. "Sami Frasher", Nr 33, Tirane
 Mob: 04 222 3600
 E-mail: info@arrsh.gov.al



JV: "InfraKonsult" shpk & "HMK-Consulting" shpk



"Studim Projektim - Zgjerimi i segmentit rrugor
 dalje Elbasan-Prenjas-Qafe Thane", (Faza VIII) /
 "Design Study of road segment exit
 Elbasan-Prenjas-Qafe Thane" (Phase VIII)

**Profilet Terthore /
 Cross Sections**

FAZA - PROJEKT ZBATIM
 PHASE - DETAIL DESIGN


SHKALLA
 SCALE 1:400

Date: Tirane, 2023

VIZATIMI Nr:
 PAGE No: E (2)

PROJEKTUES:
 DESIGN ENGINEERS:

Ing./Eng. Sokol METOJA
 Ing./Eng. Redi STRUGA
 Ing./Eng. Orgest MERTIKA

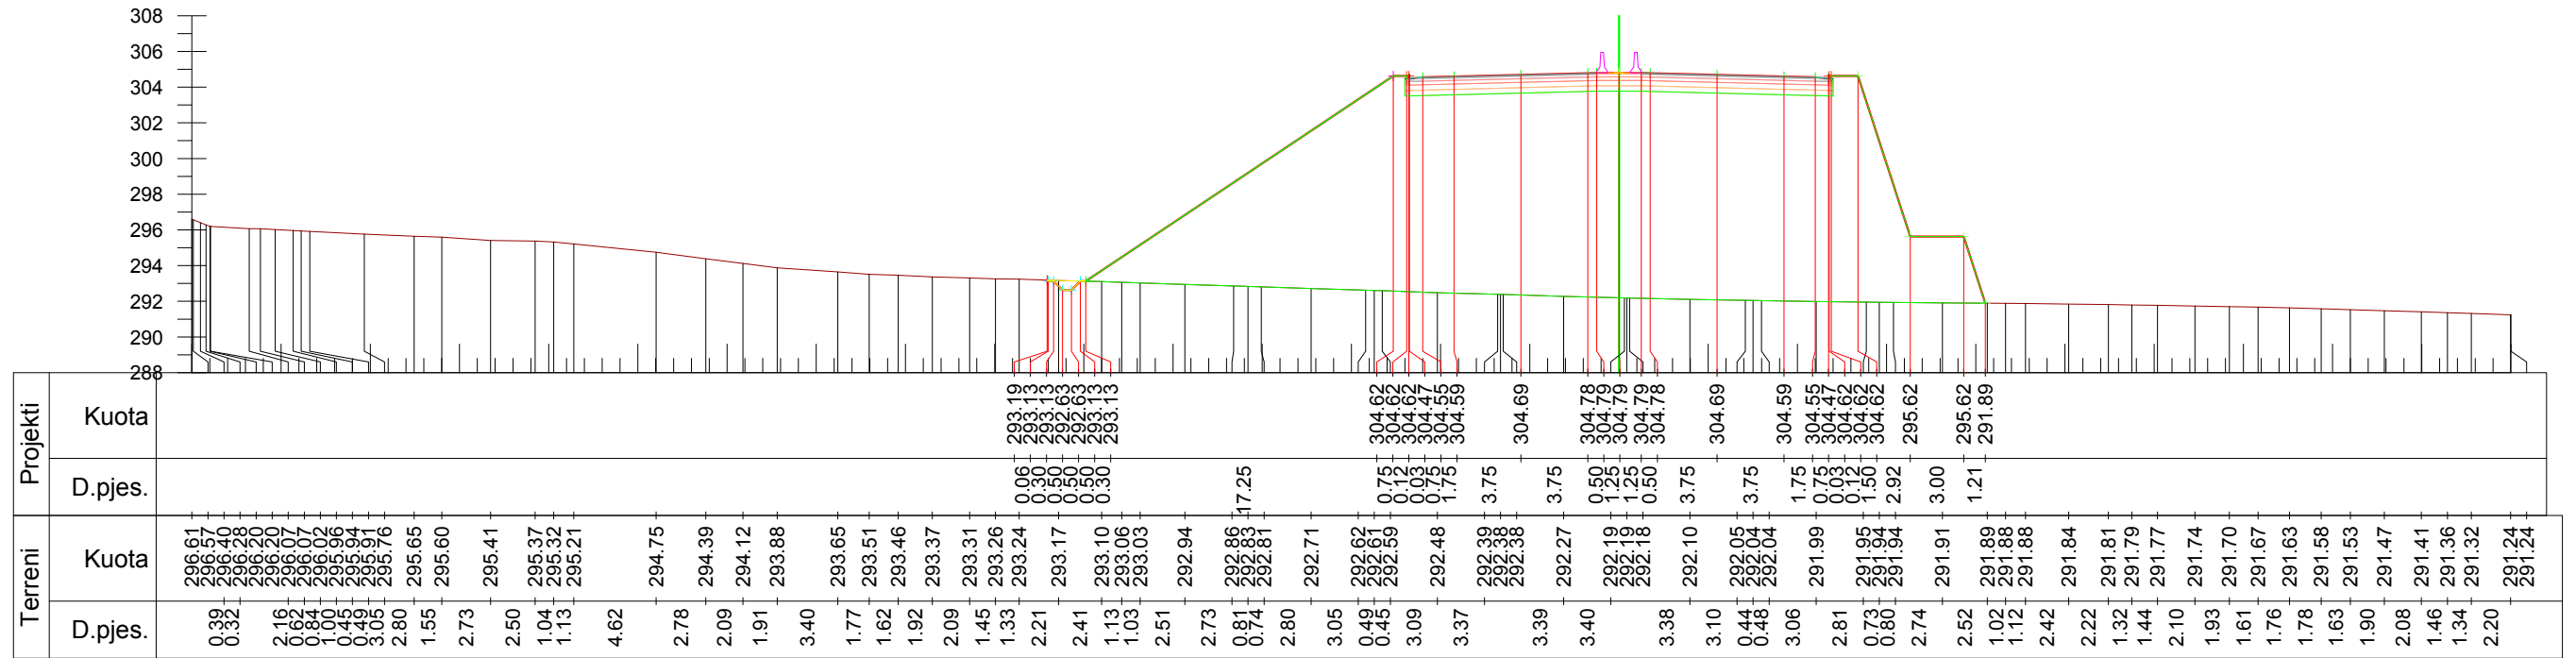

Km. 22+000



INVESTITORI / INVESTOR
"Autoriteti Rrugor Shqiptar"

Address: Rr. "Sami Frasher", Nr 33, Tirane
 Mob: 04 222 3600
 E-mail: info@arrsh.gov.al



JV: "InfraKonsult" shpk & "HMK-Consulting" shpk



"Studim Projektim - Zgjerimi i segmentit rrugor
 dalje Elbasan-Prenjas-Qafe Thane", (Faza VIII) /
 "Design Study of road segment exit
 Elbasan-Prenjas-Qafe Thane" (Phase VIII)

**Profillet Terthore /
 Cross Sections**

FAZA - PROJEKT ZBATIM
 PHASE - DETAIL DESIGN


SHKALLA
 SCALE 1:400

Date: Tirane, 2023

VIZATIMI Nr:
 PAGE No: E (3)

PROJEKTUES:
 DESIGN ENGINEERS:

Ing./Eng. Sokol METOJA
 Ing./Eng. Redi STRUGA
 Ing./Eng. Orgest MERTIKA

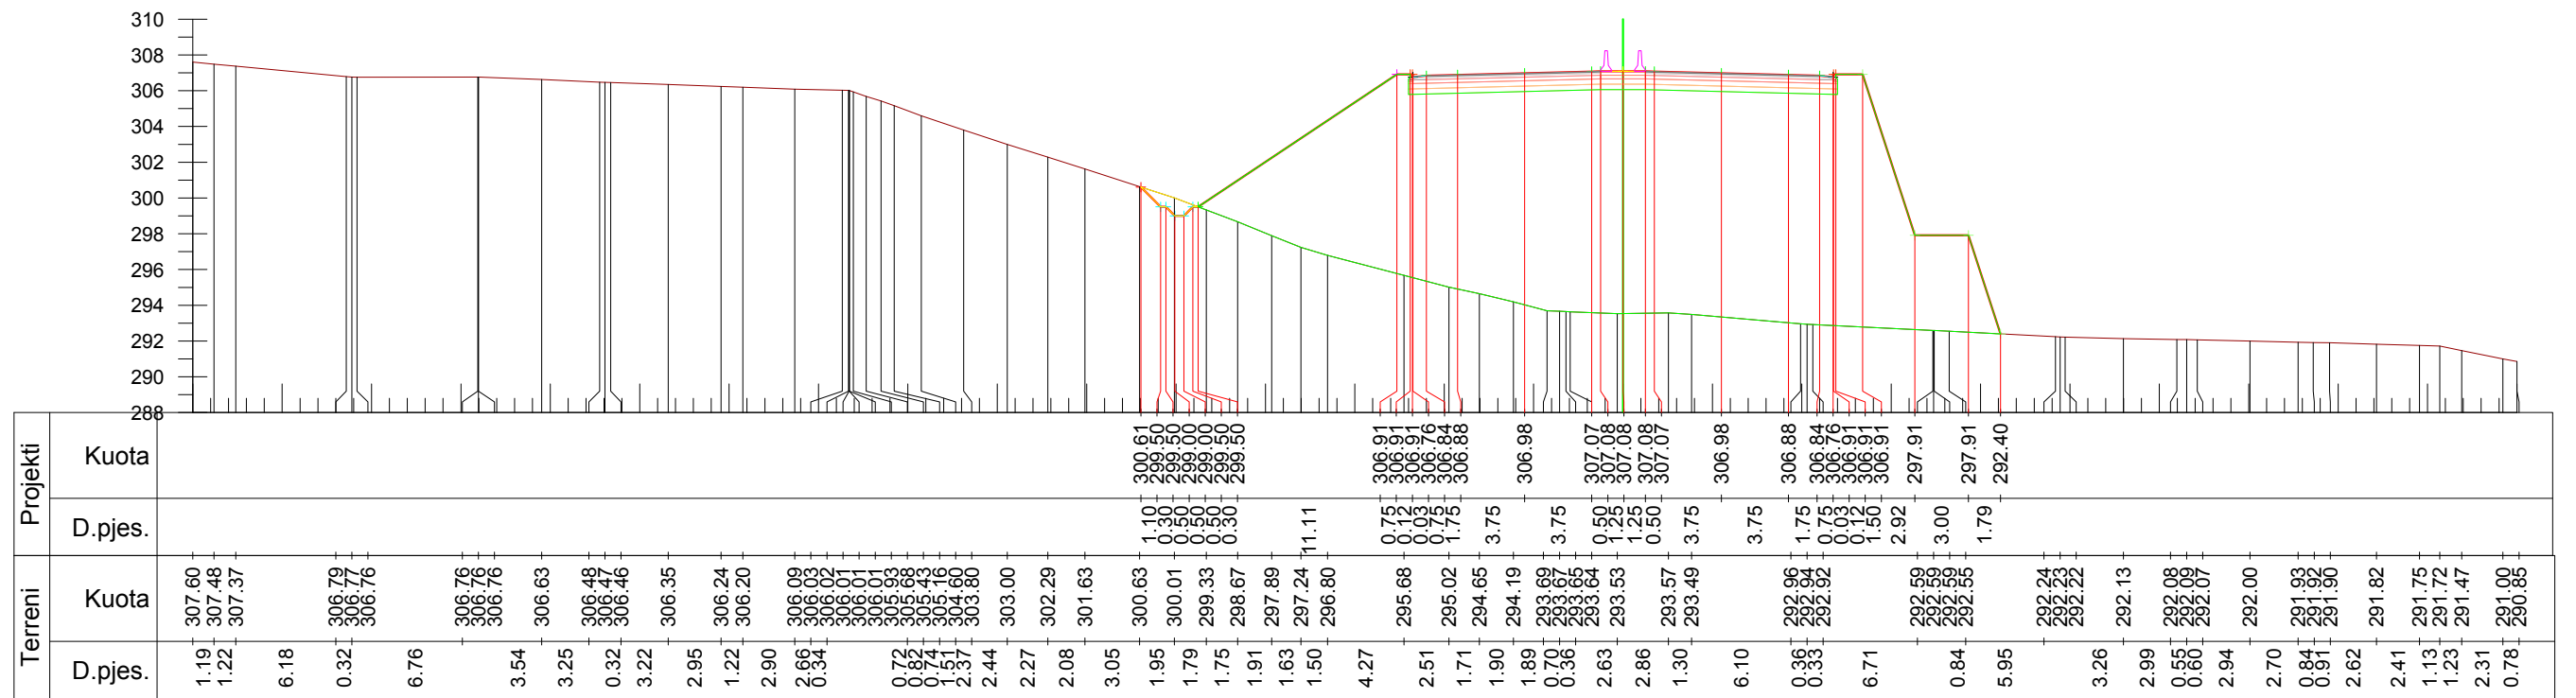

Km. 22+100



INVESTITORI / INVESTOR
"Autoriteti Rrugor Shqiptar"

Address: Rr. "Sami Frasher", Nr 33, Tirane
 Mob: 04 222 3600
 E-mail: info@arrsh.gov.al



JV: "InfraKonsult" shpk & "HMK-Consulting" shpk



"Studim Projektim - Zgjerimi i segmentit rrugor
 dalje Elbasan-Prenjas-Qafe Thane", (Faza VIII) /
 "Design Study of road segment exit
 Elbasan-Prenjas-Qafe Thane" (Phase VIII)

**Profillet Terthore /
 Cross Sections**

FAZA - PROJEKT ZBATIM
 PHASE - DETAIL DESIGN


SHKALLA
 SCALE 1:400

Date: Tirane, 2023

VIZATIMI Nr:
 PAGE No: E (4)

PROJEKTUES:
 DESIGN ENGINEERS:

Ing./Eng. Sokol METOJA
 Ing./Eng. Redi STRUGA
 Ing./Eng. Orgest MERTIKA

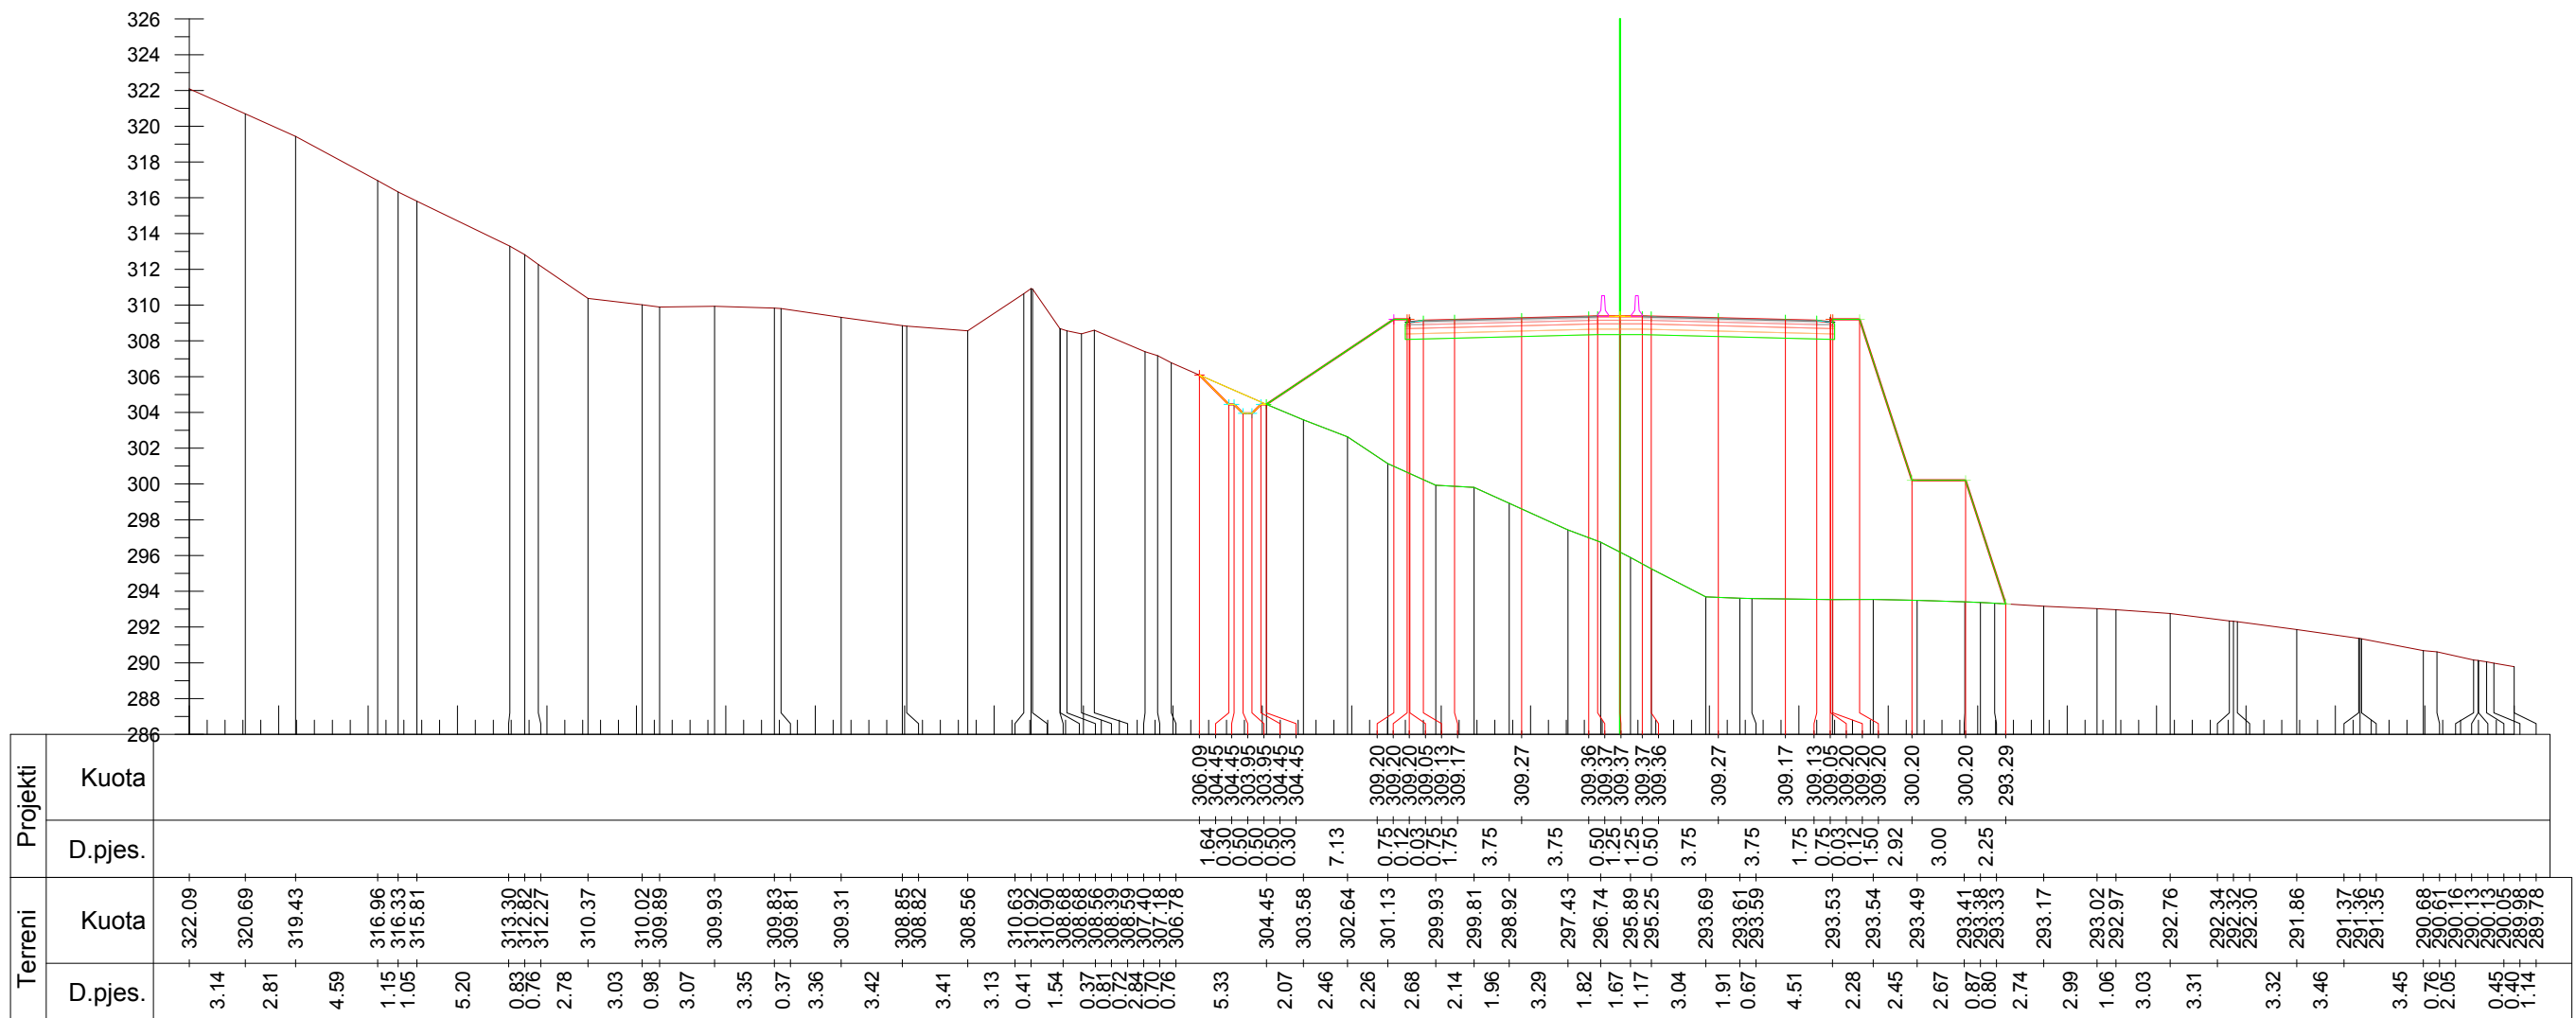

Km. 22+200



INVESTITORI / INVESTOR
"Autoriteti Rrugor Shqiptar"

Address: Rr. "Sami Frasher", Nr 33, Tirane
 Mob: 04 222 3600
 E-mail: info@arrsh.gov.al



JV: "InfraKonsult" shpk & "HMK-Consulting" shpk



"Studim Projektim - Zgjerimi i segmentit rrugor
 dalje Elbasan-Prenjas-Qafe Thane", (Faza VIII) /
 "Design Study of road segment exit
 Elbasan-Prenjas-Qafe Thane" (Phase VIII)

Profilet Terthore /
Cross Sections

FAZA - PROJEKT ZBATIM
 PHASE - DETAIL DESIGN


SHKALLA
 SCALE 1:400

Date: Tirane, 2023

VIZATIMI Nr:
 PAGE No: E (5)

PROJEKTUES:
 DESIGN ENGINEERS:

Ing./Eng. Sokol METOJA
 Ing./Eng. Redi STRUGA
 Ing./Eng. Orgest MERTIKA

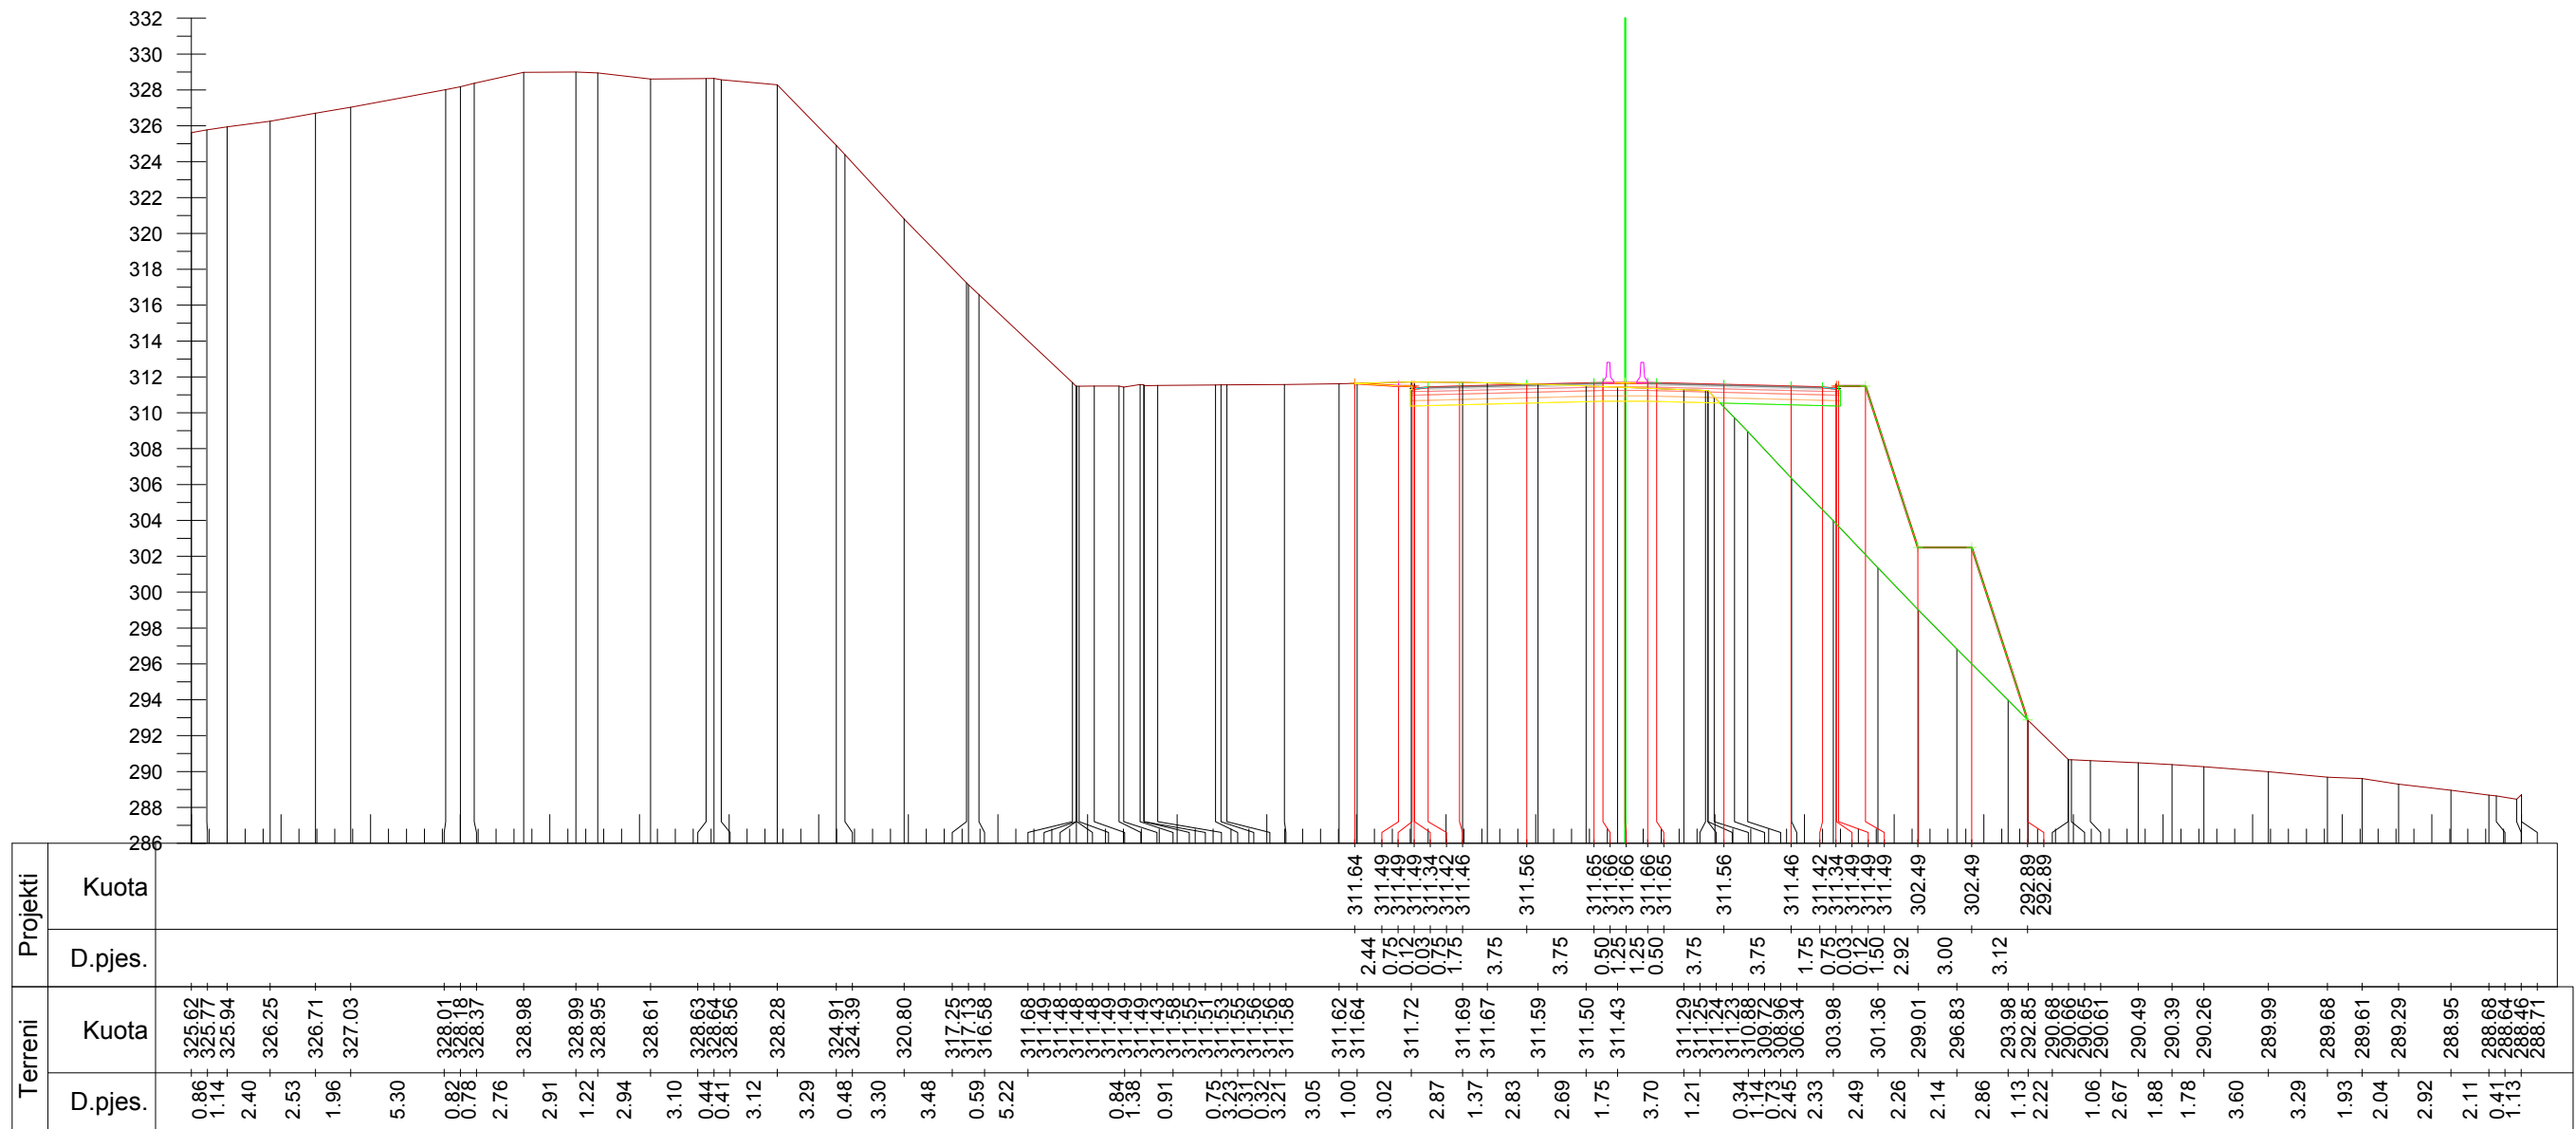

Km. 22+300



INVESTITORI / INVESTOR
"Autoriteti Rrugor Shqiptar"

Address: Rr. "Sami Frasher", Nr 33, Tirane
 Mob: 04 222 3600
 E-mail: info@arrsh.gov.al



JV: "InfraKonsult" shpk & "HMK-Consulting" shpk



"Studim Projektim - Zgjerimi i segmentit rrugor
 dalje Elbasan-Prenjas-Qafe Thane", (Faza VIII) /
 "Design Study of road segment exit
 Elbasan-Prenjas-Qafe Thane" (Phase VIII)

**Profilat Terthore /
 Cross Sections**

FAZA - PROJEKT ZBATIM
 PHASE - DETAIL DESIGN

SHKALLA
 SCALE 1:400

Date: Tirane, 2023

VIZATIMI Nr:
 PAGE No: E (6)

PROJEKTUES:
 DESIGN ENGINEERS:

Ing./Eng. Sokol METOJA
 Ing./Eng. Redi STRUGA
 Ing./Eng. Orgest MERTIKA

324
322
320
318
316
314
312
310
308
306
304
302
300
298
296
294

| Projekti | | Terreni | |
|----------|---------|---------|---------|
| Kuota | D.pjes. | Kuota | D.pjes. |
| | | 304.99 | 0.55 |
| | | 305.06 | 3.16 |
| | | 305.42 | 3.22 |
| | | 305.90 | 0.76 |
| | | 306.03 | 3.14 |
| | | 306.51 | 2.48 |
| | | 307.10 | 1.07 |
| | | 307.33 | 1.36 |
| | | 307.66 | 2.20 |
| | | 308.17 | 1.75 |
| | | 308.59 | 1.81 |
| | | 309.06 | 2.29 |
| | | 309.79 | 2.28 |
| | | 310.55 | 2.55 |
| | | 311.24 | 3.22 |
| | | 312.00 | 0.61 |
| | | 312.08 | 2.31 |
| | | 312.40 | 4.07 |
| | | 312.96 | 1.07 |
| | | 313.17 | 5.31 |
| | | 314.37 | 1.21 |
| | | 314.79 | 1.53 |
| | | 314.72 | 2.03 |
| | | 314.16 | 1.61 |
| | | 313.31 | 4.41 |
| | | 309.93 | 1.97 |
| | | 309.10 | 6.08 |
| | | 308.10 | 1.15 |
| | | 311.65 | 3.00 |
| | | 311.65 | 2.92 |
| | | 320.65 | 1.50 |
| | | 320.65 | 0.12 |
| | | 320.50 | 0.93 |
| | | 320.58 | 0.75 |
| | | 320.62 | 1.75 |
| | | 320.72 | 3.75 |
| | | 320.81 | 0.50 |
| | | 320.82 | 1.25 |
| | | 320.82 | 1.25 |
| | | 320.81 | 0.50 |
| | | 320.81 | 3.75 |
| | | 320.72 | 3.75 |
| | | 320.62 | 1.75 |
| | | 320.58 | 0.75 |
| | | 320.50 | 0.93 |
| | | 320.65 | 1.50 |
| | | 320.65 | 2.92 |
| | | 311.65 | 3.00 |
| | | 311.65 | 2.92 |
| | | 302.65 | 3.00 |
| | | 302.65 | 1.97 |
| | | 296.58 | 2.08 |
| | | 296.54 | 3.35 |
| | | 296.46 | 1.69 |
| | | 296.45 | 1.34 |
| | | 296.43 | 5.02 |
| | | 296.45 | 0.76 |
| | | 296.46 | 0.60 |
| | | 296.44 | 5.19 |
| | | 296.36 | 1.19 |
| | | 296.34 | 1.55 |
| | | 296.34 | |
| | | 296.33 | |

Km. 22+700



INVESTITORI / INVESTOR
"Autoriteti Rrugor Shqiptar"
 Address: Rr. "Sami Frasherit", Nr 33, Tirane
 Mob: 04 222 3600
 E-mail: info@arrsh.gov.al



JV: "InfraKonsult" shpk & "HMK-Consulting" shpk



"Studim Projektim - Zgjerimi i segmentit rrugor
 dalje Elbasan-Prenjas-Qafe Thane", (Faza VIII) /
 "Design Study of road segment exit
 Elbasan-Prenjas-Qafe Thane" (Phase VIII)

**Profilet Terthore /
 Cross Sections**


FAZA - PROJEKT ZBATIM
 PHASE - DETAIL DESIGN

SHKALLA
 SCALE 1:400 Date: Tirane, 2023

VIZATIMI Nr:
 PAGE No: E (10)

PROJEKTUES:
 DESIGN ENGINEERS:

Ing./Eng. Sokol METOJA
 Ing./Eng. Redi STRUGA
 Ing./Eng. Orgest MERTIKA

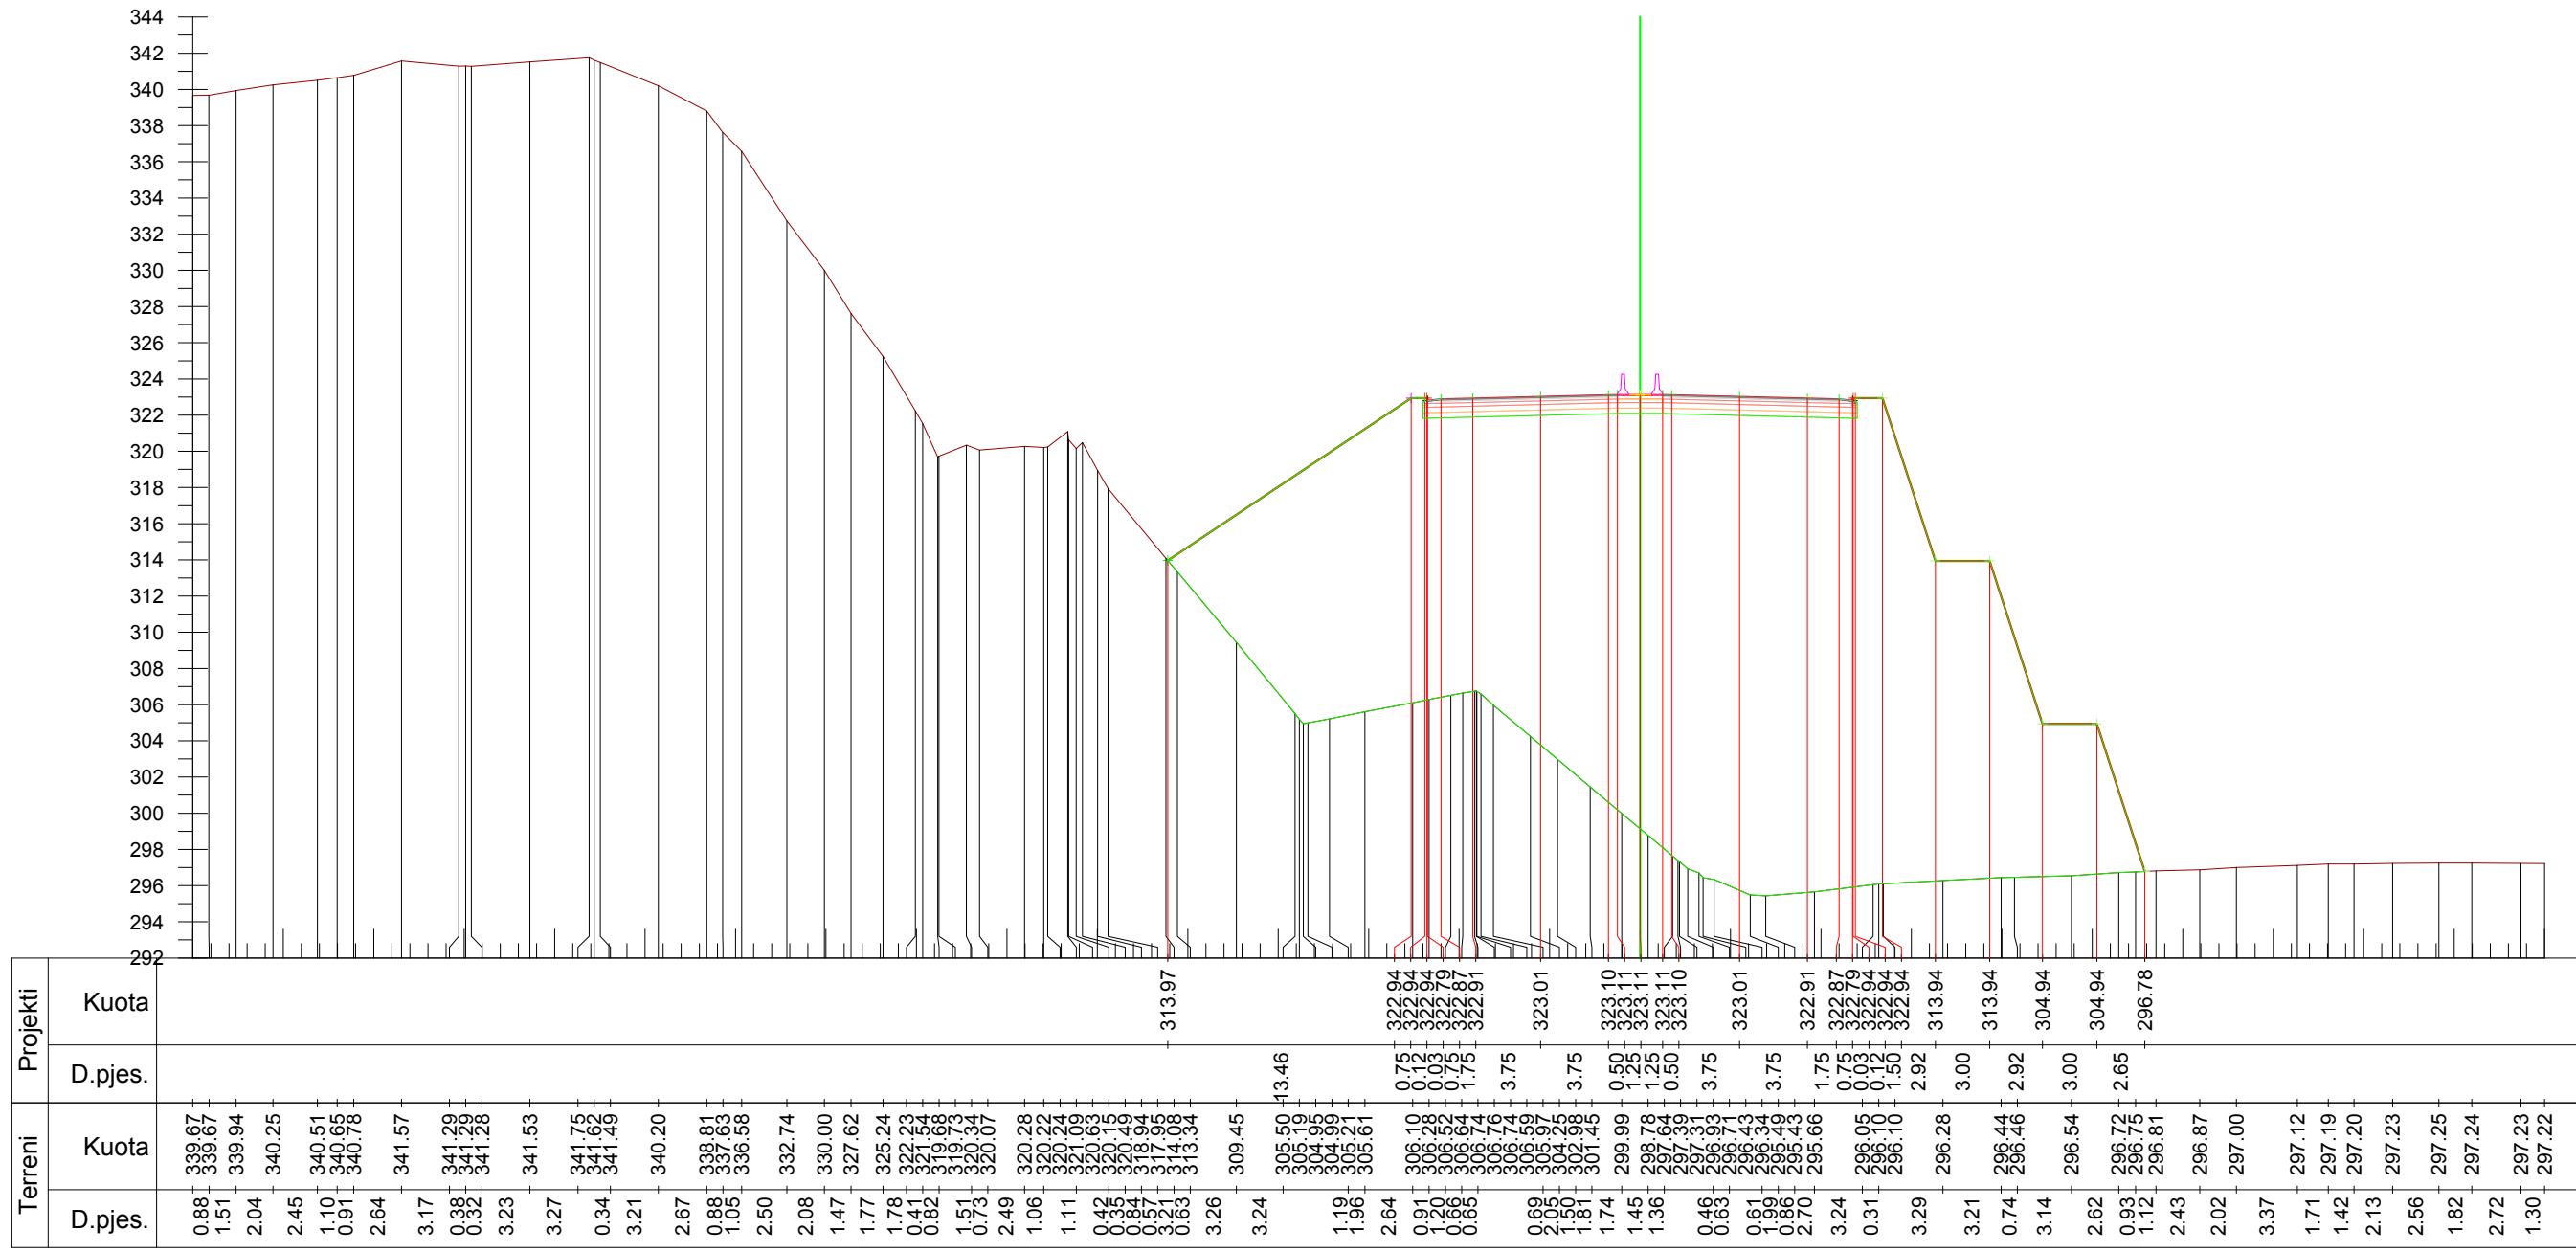

Km. 22+800



INVESTITORI / INVESTOR
"Autoriteti Rrugor Shqiptar"
 Address: Rr. "Sami Frasherit", Nr 33, Tirane
 Mob: 04 222 3600
 E-mail: info@arrsh.gov.al



JV: "InfraKonsult" shpk & "HMK-Consulting" shpk

"Studim Projektim - Zgjerimi i segmentit rrugor
 dalje Elbasan-Prenjas-Qafe Thane", (Faza VIII) /
 "Design Study of road segment exit
 Elbasan-Prenjas-Qafe Thane" (Phase VIII)

**Profillet Terthore /
 Cross Sections**


FAZA - PROJEKT ZBATIM
 PHASE - DETAIL DESIGN

SHKALLA 1:400
 SCALE Date: Tirane, 2023

VIZATIMI Nr: E (11)
 PAGE No:

PROJEKTUES:
 DESIGN ENGINEERS:

Ing./Eng. Sokol METOJA
 Ing./Eng. Redi STRUGA
 Ing./Eng. Orgest MERTIKA

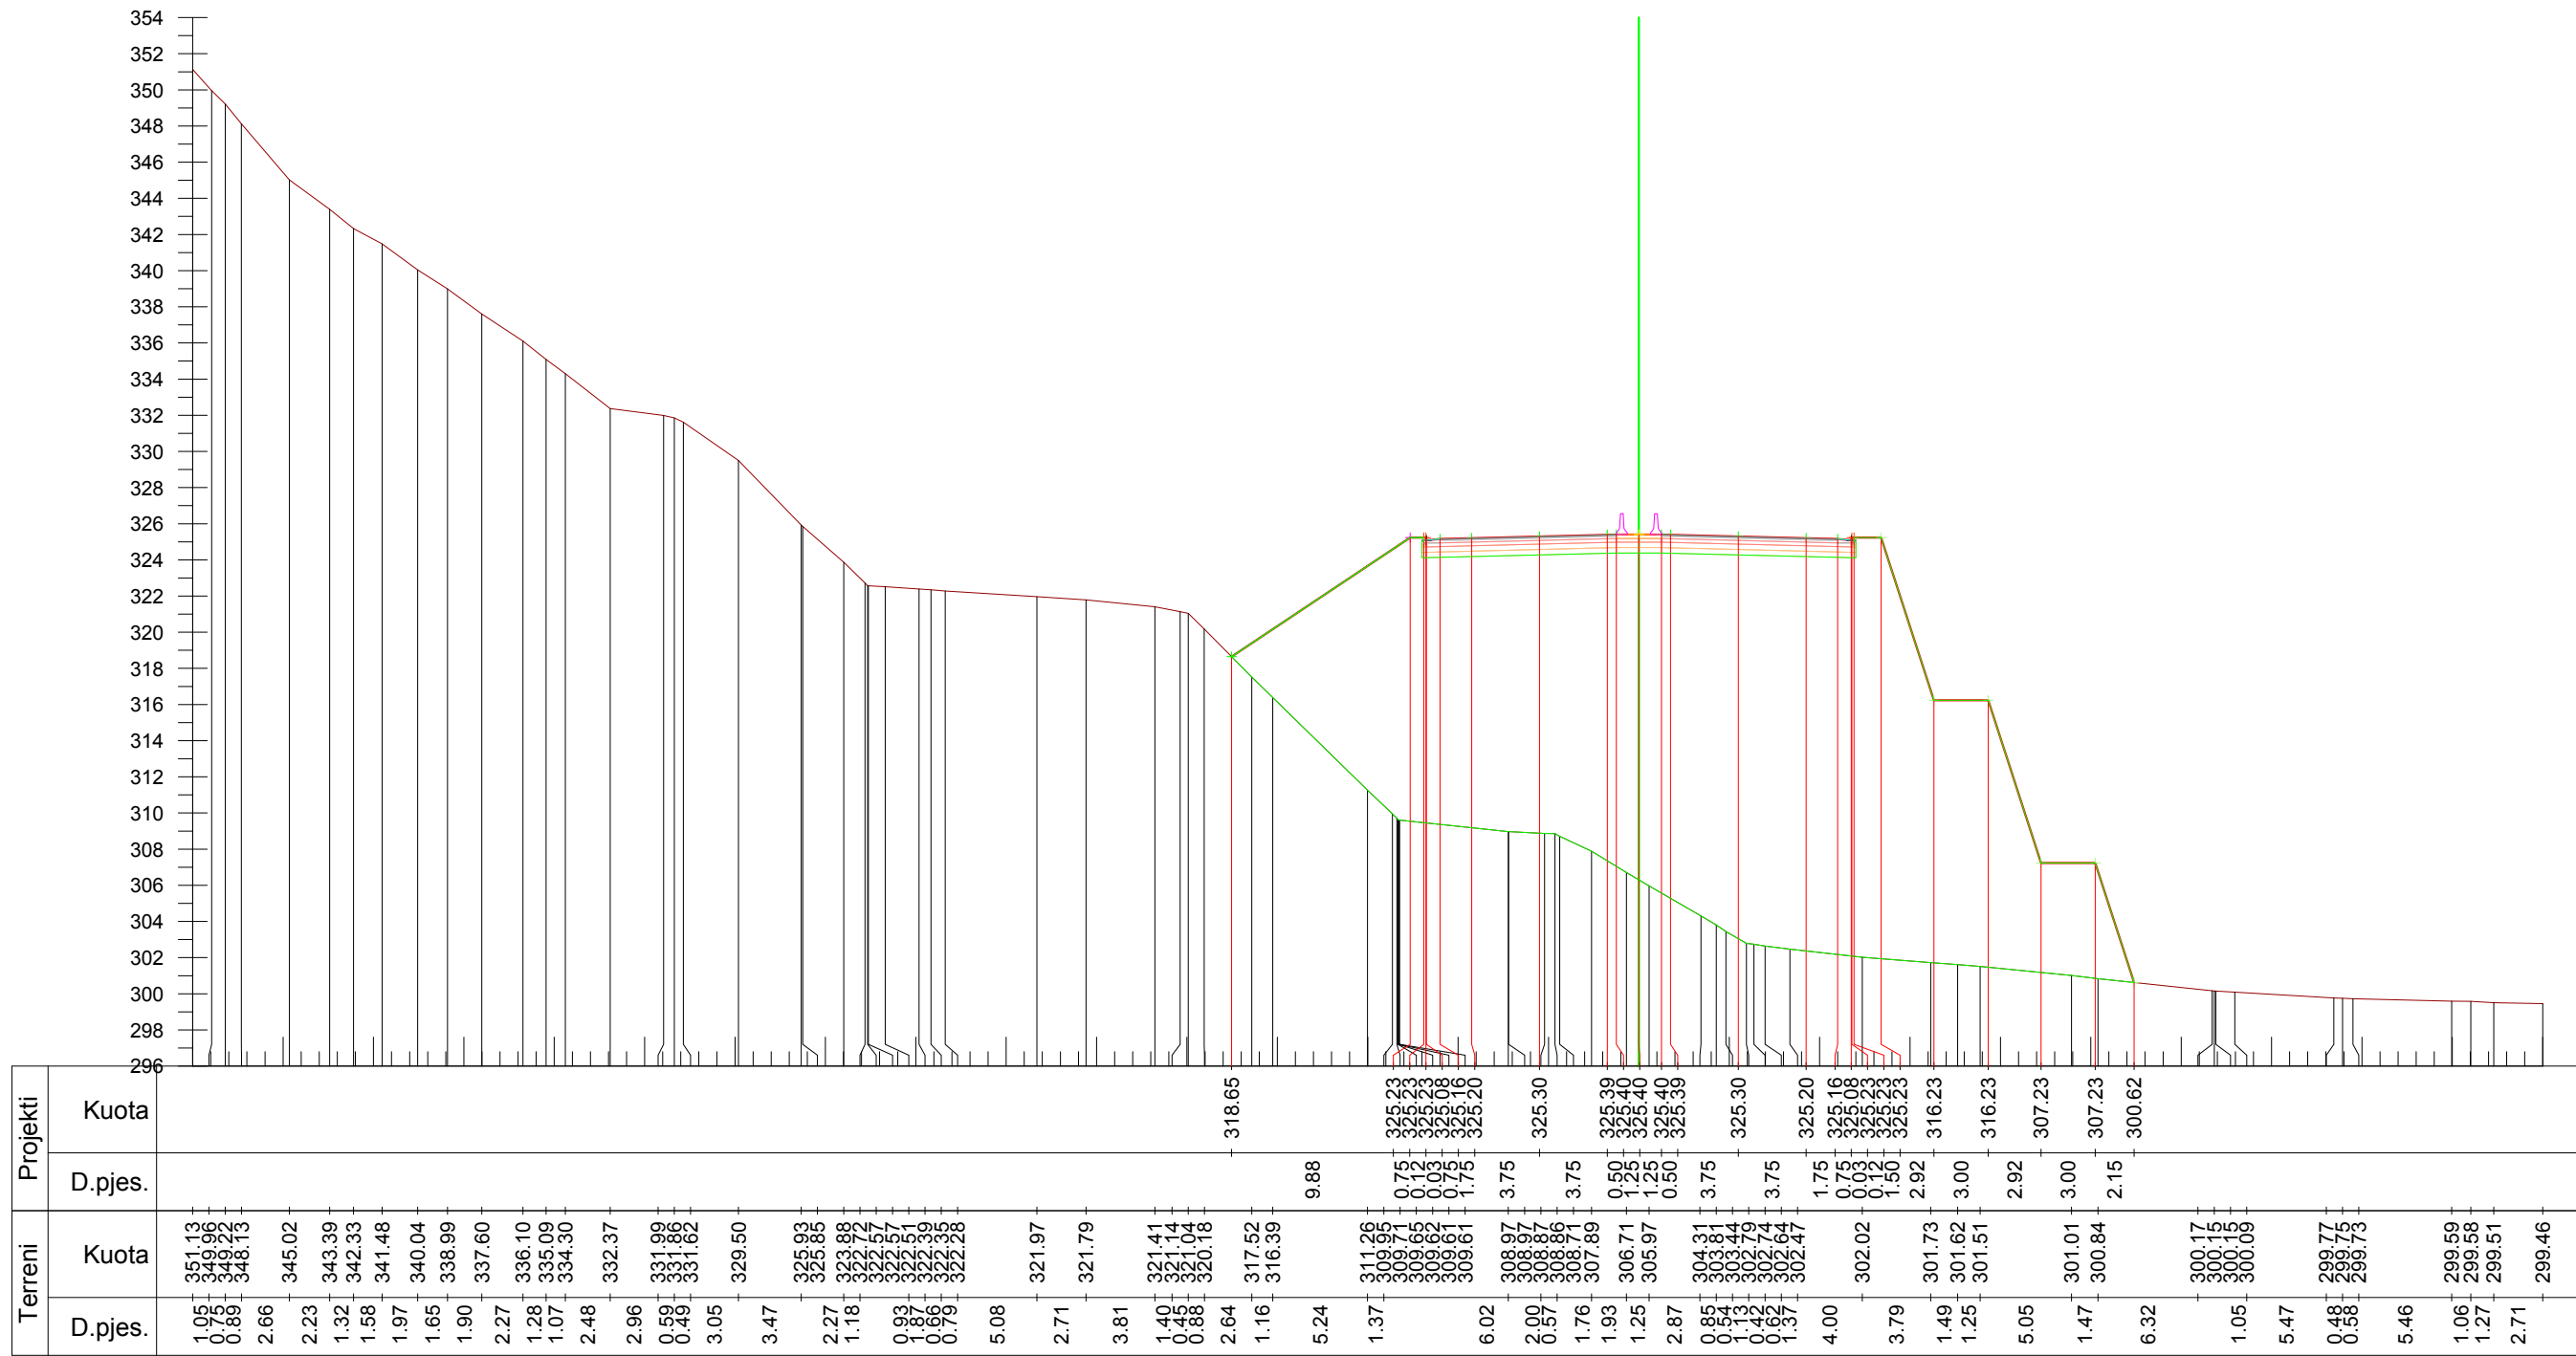

Km. 22+900



INVESTITORI / INVESTOR
"Autoriteti Rrugor Shqiptar"

Address: Rr. "Sami Frasher", Nr 33, Tirane
 Mob: 04 222 3600
 E-mail: info@arrsh.gov.al



JV: "InfraKonsult" shpk & "HMK-Consulting" shpk



"Studim Projektim - Zgjerimi i segmentit rrugor
 dalje Elbasan-Prenjas-Qafe Thane", (Faza VIII) /
 "Design Study of road segment exit
 Elbasan-Prenjas-Qafe Thane" (Phase VIII)

**Profillet Terthore /
 Cross Sections**

FAZA - PROJEKT ZBATIM
 PHASE - DETAIL DESIGN


SHKALLA
 SCALE 1:400

Date: Tirane, 2023

VIZATIMI Nr:
 PAGE No: E (12)

PROJEKTUES:
 DESIGN ENGINEERS:

Ing./Eng. Sokol METOJA
 Ing./Eng. Redi STRUGA
 Ing./Eng. Orgest MERTIKA

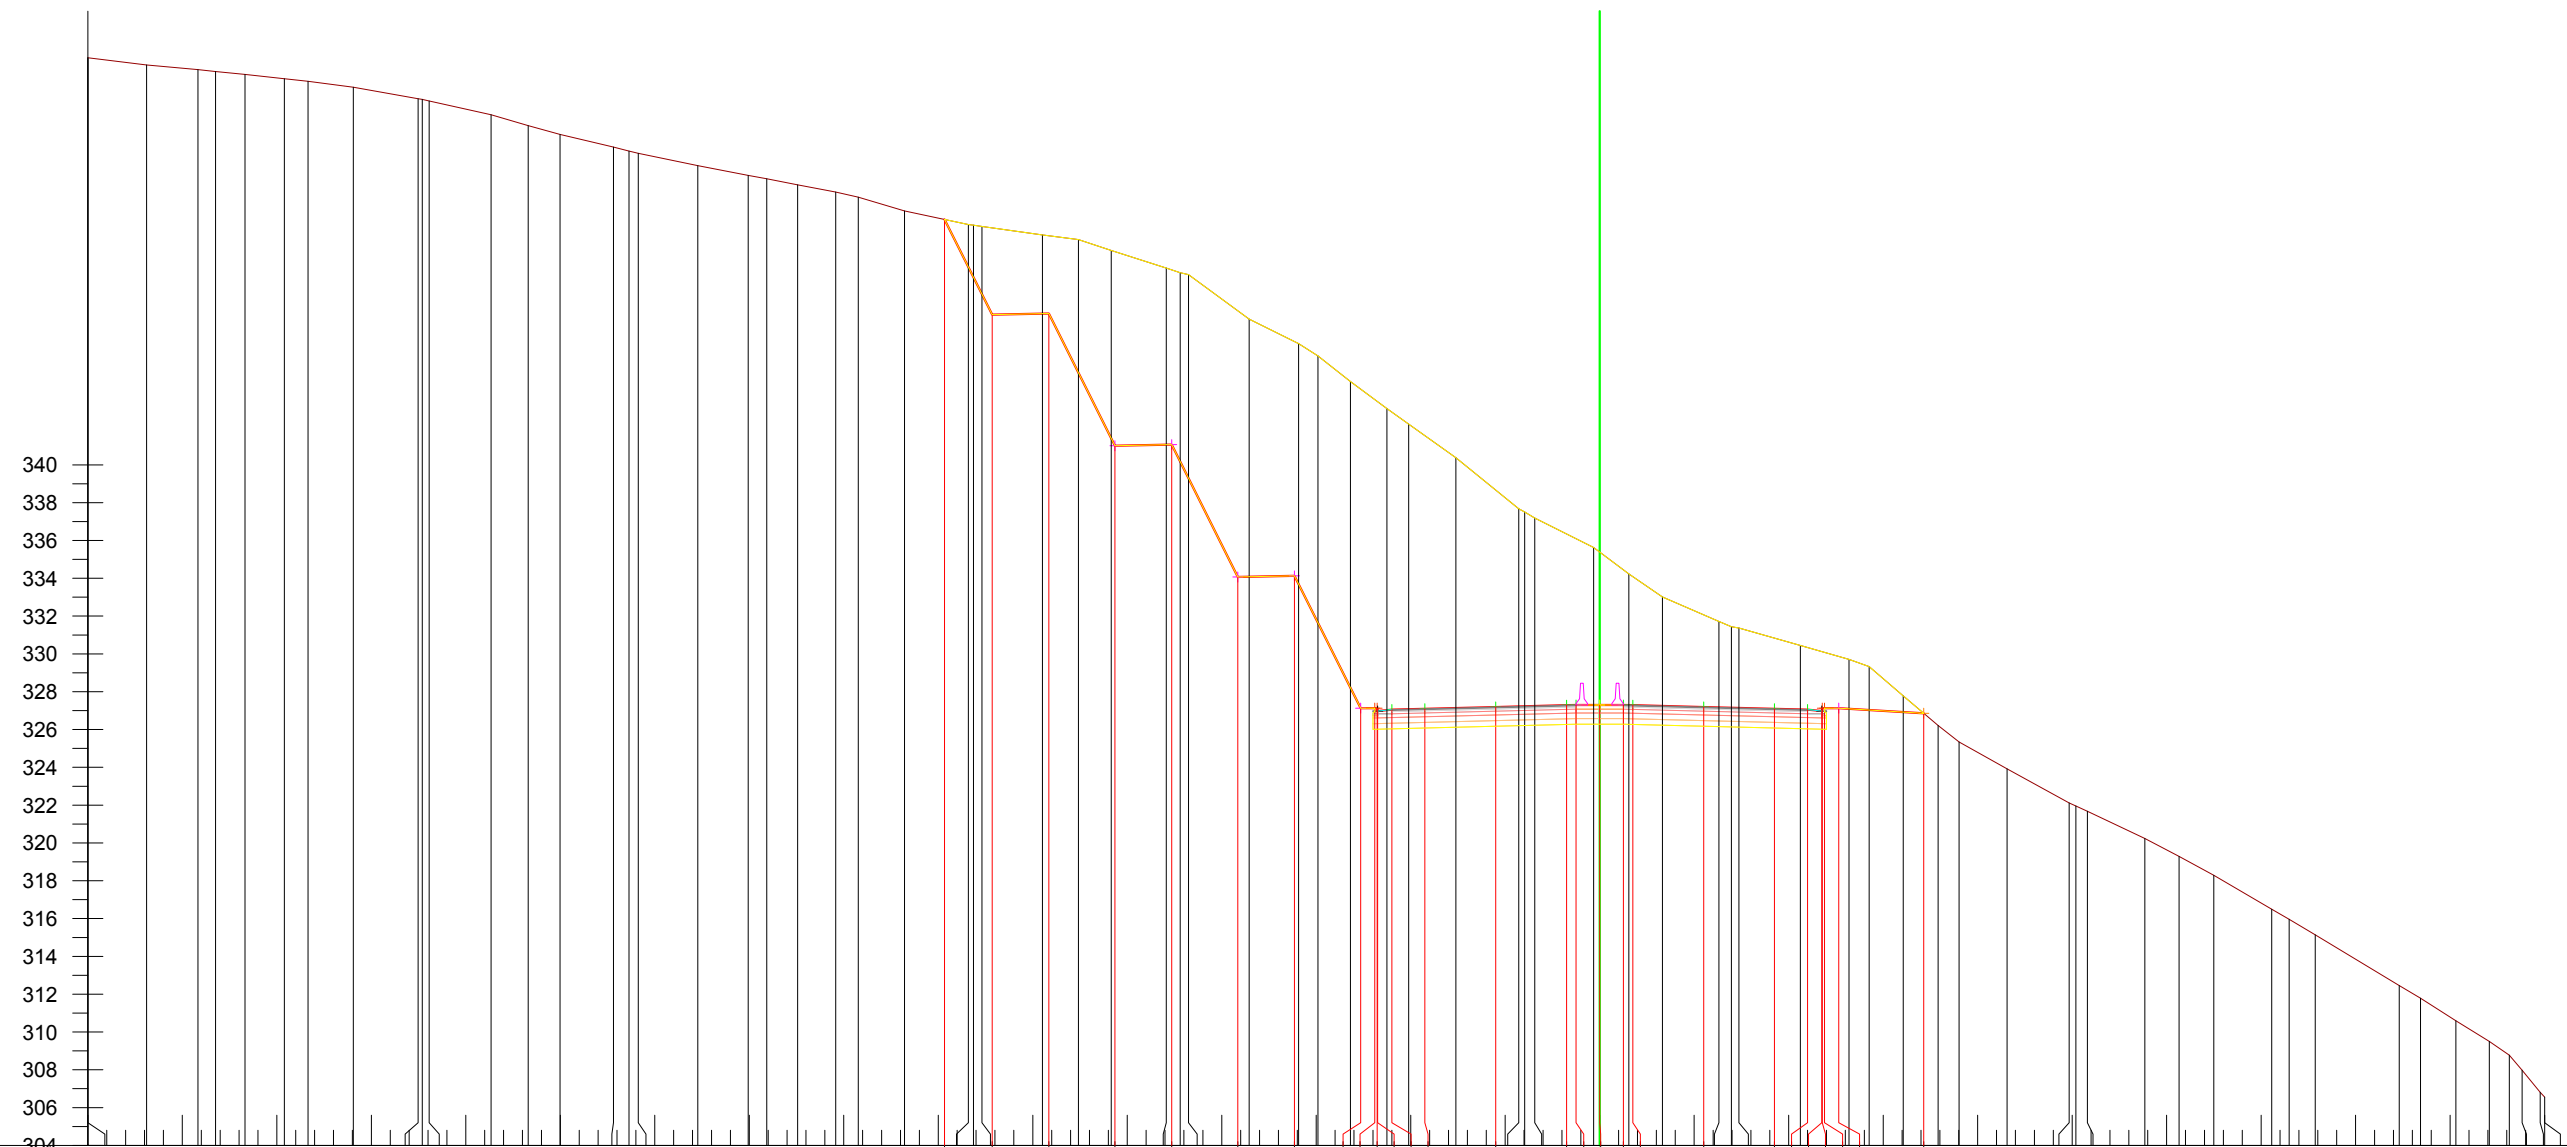

| Terreni | Projekti | |
|---------|----------|---------|
| | Kuota | D.pjes. |
| 361.54 | | |
| 361.54 | | |
| 361.15 | | |
| 360.91 | | |
| 360.81 | | |
| 360.65 | | |
| 360.42 | | |
| 360.29 | | |
| 359.98 | | |
| 359.37 | | |
| 359.34 | | |
| 359.25 | | |
| 358.52 | | |
| 357.94 | | |
| 357.48 | | |
| 356.81 | | |
| 356.60 | | |
| 356.48 | | |
| 355.83 | | |
| 355.31 | | |
| 355.13 | | |
| 354.81 | | |
| 354.43 | | |
| 354.16 | | |
| 353.43 | | |
| 352.71 | 352.98 | |
| 352.67 | 2.52 | |
| 352.61 | 3.00 | |
| 352.16 | 3.50 | |
| 351.92 | 3.00 | |
| 351.34 | 3.50 | |
| 350.41 | 3.00 | |
| 350.16 | 3.50 | |
| 350.07 | 3.00 | |
| 347.71 | 3.00 | |
| 346.41 | 3.50 | |
| 345.76 | 0.75 | |
| 344.40 | 0.75 | |
| 342.97 | 0.75 | |
| 342.15 | 0.75 | |
| 340.38 | 0.75 | |
| 337.67 | 3.75 | |
| 337.50 | 3.75 | |
| 337.18 | 0.50 | |
| 335.63 | 1.25 | |
| 334.23 | 0.50 | |
| 333.01 | 3.75 | |
| 331.72 | 3.75 | |
| 331.44 | 1.75 | |
| 331.37 | 0.75 | |
| 330.44 | 0.75 | |
| 329.71 | 0.75 | |
| 329.33 | 0.75 | |
| 327.78 | 4.50 | |
| 326.21 | | |
| 325.34 | | |
| 323.92 | | |
| 322.11 | | |
| 321.95 | | |
| 321.67 | | |
| 320.24 | | |
| 319.29 | | |
| 318.29 | | |
| 316.49 | | |
| 315.96 | | |
| 315.14 | | |
| 312.45 | | |
| 311.78 | | |
| 310.59 | | |
| 309.50 | | |
| 308.77 | | |
| 307.98 | | |
| 306.81 | | |
| 306.55 | | |

Km. 23+000



INVESTITORI / INVESTOR
"Autoriteti Rrugor Shqiptar"
 Address: Rr. "Sami Frasher", Nr 33, Tirane
 Mob: 04 222 3600
 E-mail: info@arrsh.gov.al



JV: "InfraKonsult" shpk & "HMK-Consulting" shpk

"Studim Projektim - Zgjerimi i segmentit rrugor
 dalje Elbasan-Prenjas-Qafe Thane", (Faza VIII) /
 "Design Study of road segment exit
 Elbasan-Prenjas-Qafe Thane" (Phase VIII)

**Profillet Terthore /
 Cross Sections**


FAZA - PROJEKT ZBATIM
 PHASE - DETAIL DESIGN

SHKALLA
 SCALE 1:400
 VIZATIMI Nr:
 PAGE No: E (13)

Date: Tirane, 2023

PROJEKTUES:
 DESIGN ENGINEERS:

Ing./Eng. Sokol METOJA
 Ing./Eng. Redi STRUGA
 Ing./Eng. Orgest MERTIKA

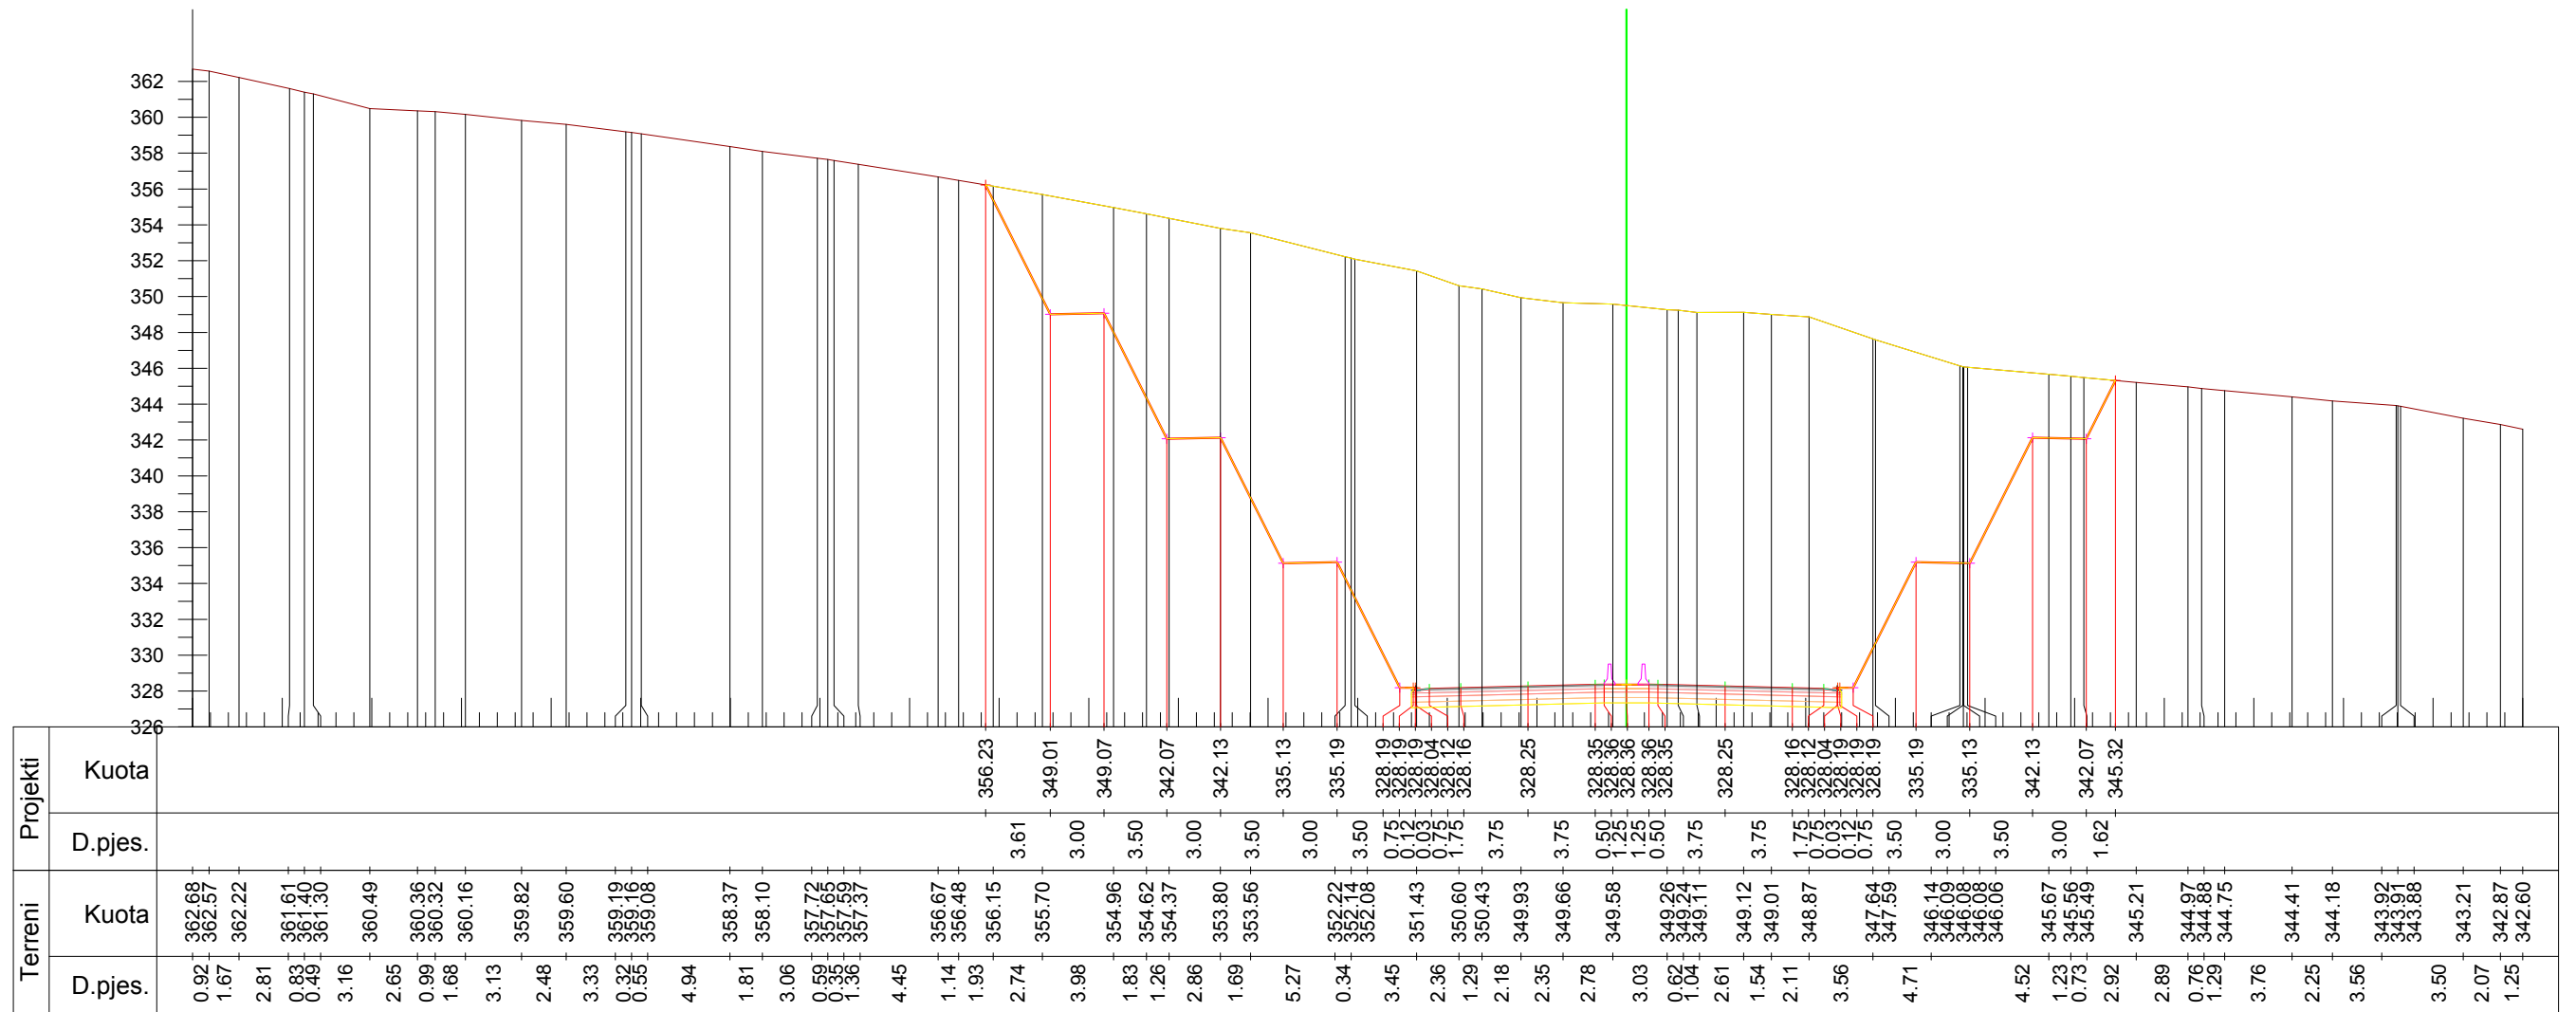

Km. 23+100



INVESTITORI / INVESTOR
"Autoriteti Rrugor Shqiptar"

Address: Rr. "Sami Frasher", Nr 33, Tirane
 Mob: 04 222 3600
 E-mail: info@arrsh.gov.al



JV: "InfraKonsult" shpk & "HMK-Consulting" shpk



"Studim Projektim - Zgjerimi i segmentit rrugor
 dalje Elbasan-Prenjas-Qafe Thane", (Faza VIII) /
 "Design Study of road segment exit
 Elbasan-Prenjas-Qafe Thane" (Phase VIII)

**Profillet Terthore /
 Cross Sections**

FAZA - PROJEKT ZBATIM
 PHASE - DETAIL DESIGN


SHKALLA
 SCALE 1:400

Date: Tirane, 2023

VIZATIMI Nr:
 PAGE No: E (14)

PROJEKTUES:
 DESIGN ENGINEERS:

Ing./Eng. Sokol METOJA
 Ing./Eng. Redi STRUGA
 Ing./Eng. Orgest MERTIKA

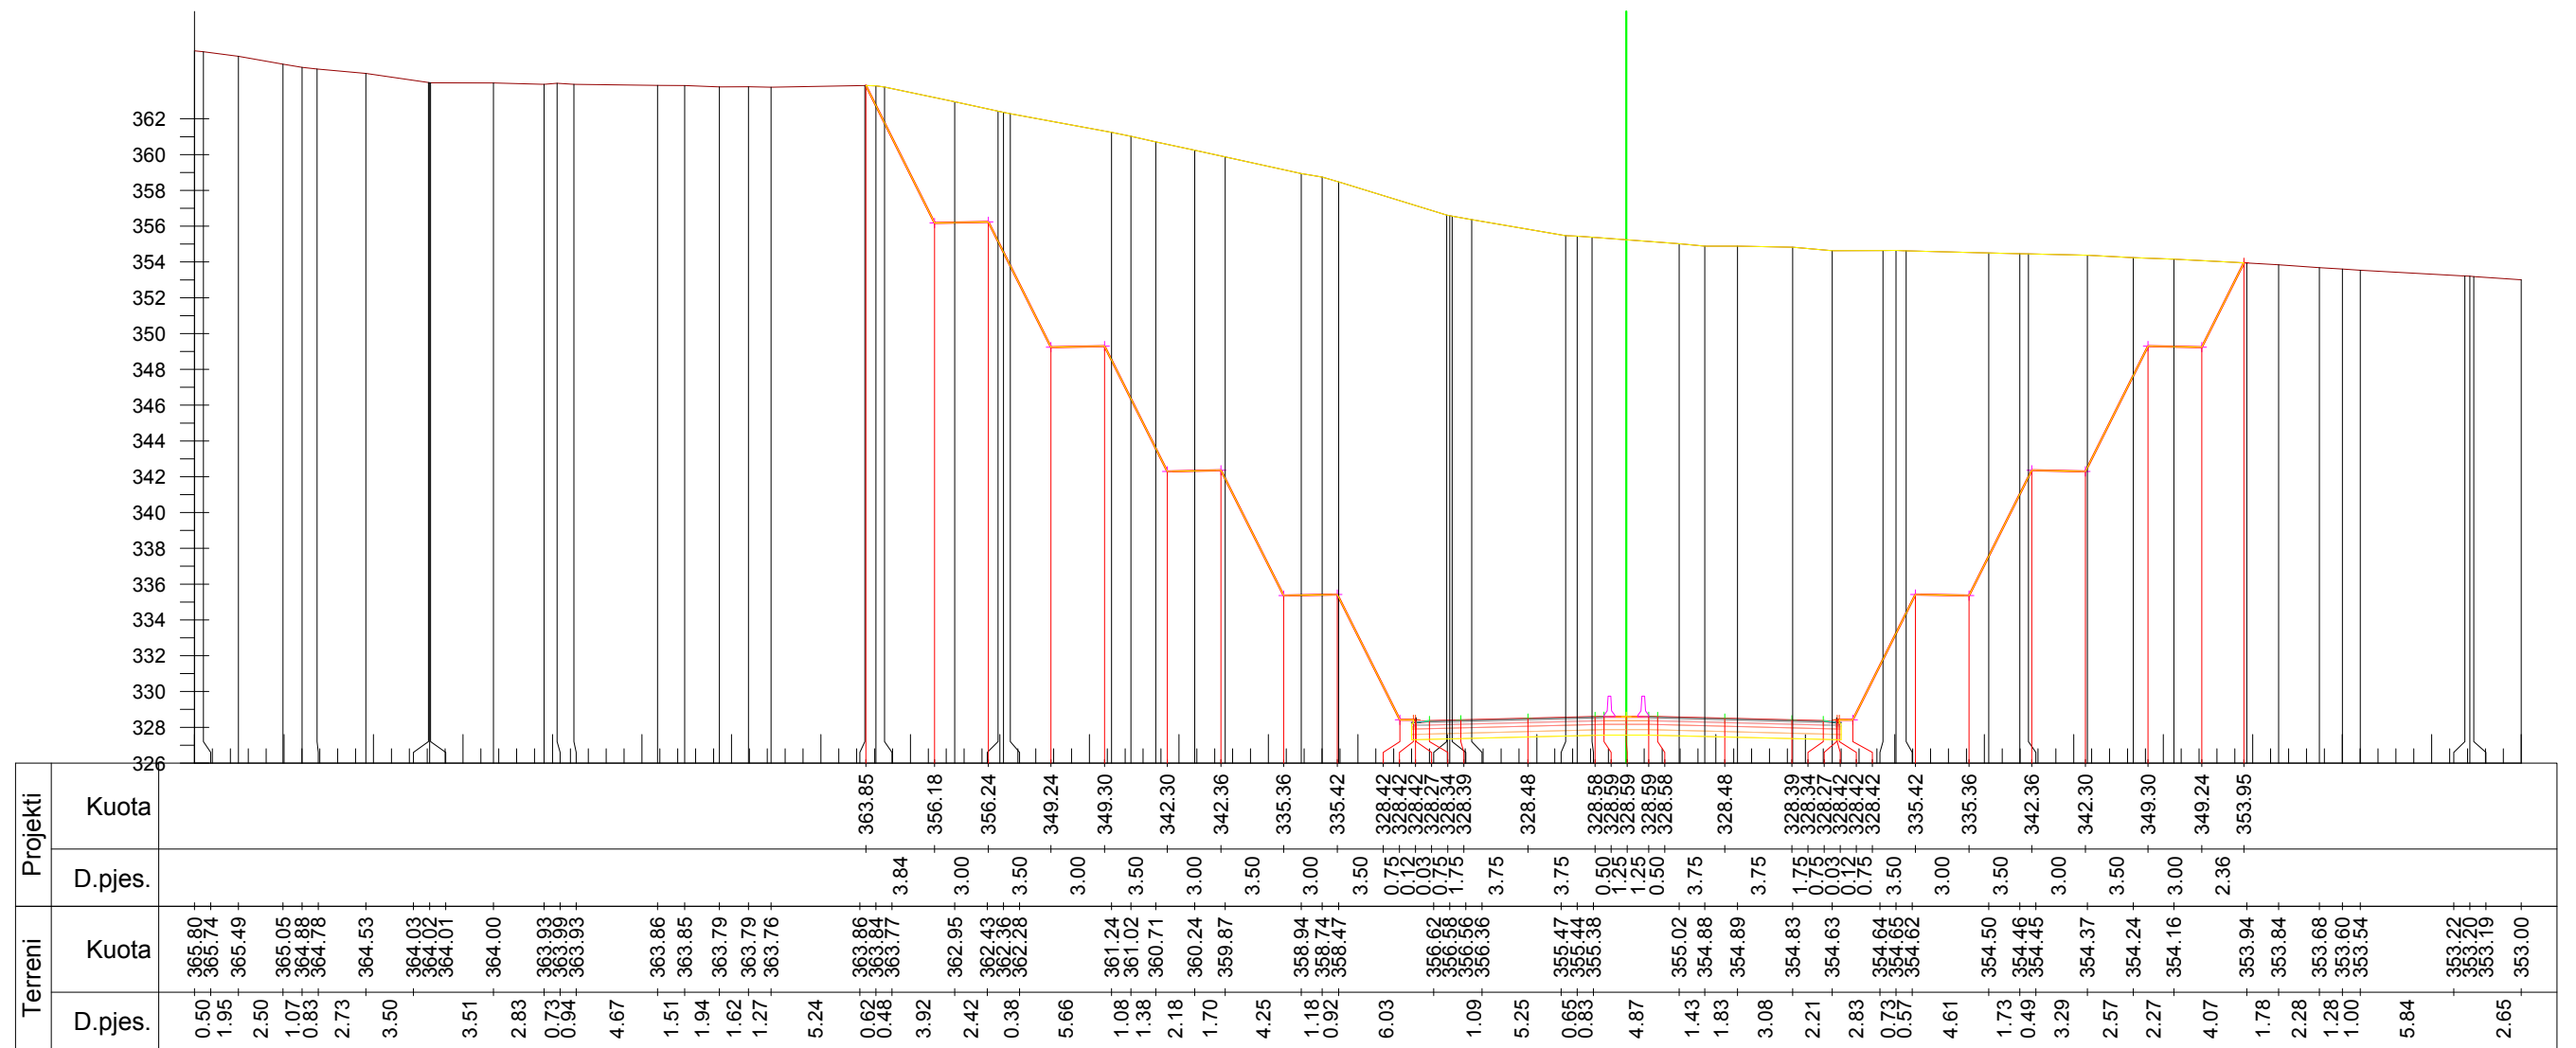

Km. 23+200



INVESTITORI / INVESTOR
"Autoriteti Rrugor Shqiptar"

Address: Rr. "Sami Frasher", Nr 33, Tirane
 Mob: 04 222 3600
 E-mail: info@arrsh.gov.al



JV: "InfraKonsult" shpk & "HMK-Consulting" shpk



"Studim Projektim - Zgjerimi i segmentit rrugor
 dalje Elbasan-Prenjas-Qafe Thane", (Faza VIII) /
 "Design Study of road segment exit
 Elbasan-Prenjas-Qafe Thane" (Phase VIII)

**Profillet Terthore /
 Cross Sections**

FAZA - PROJEKT ZBATIM
 PHASE - DETAIL DESIGN


SHKALLA
 SCALE 1:400

Date: Tirane, 2023

VIZATIMI Nr:
 PAGE No: E (15)

PROJEKTUES:
 DESIGN ENGINEERS:

Ing./Eng. Sokol METOJA
 Ing./Eng. Redi STRUGA
 Ing./Eng. Orgest MERTIKA

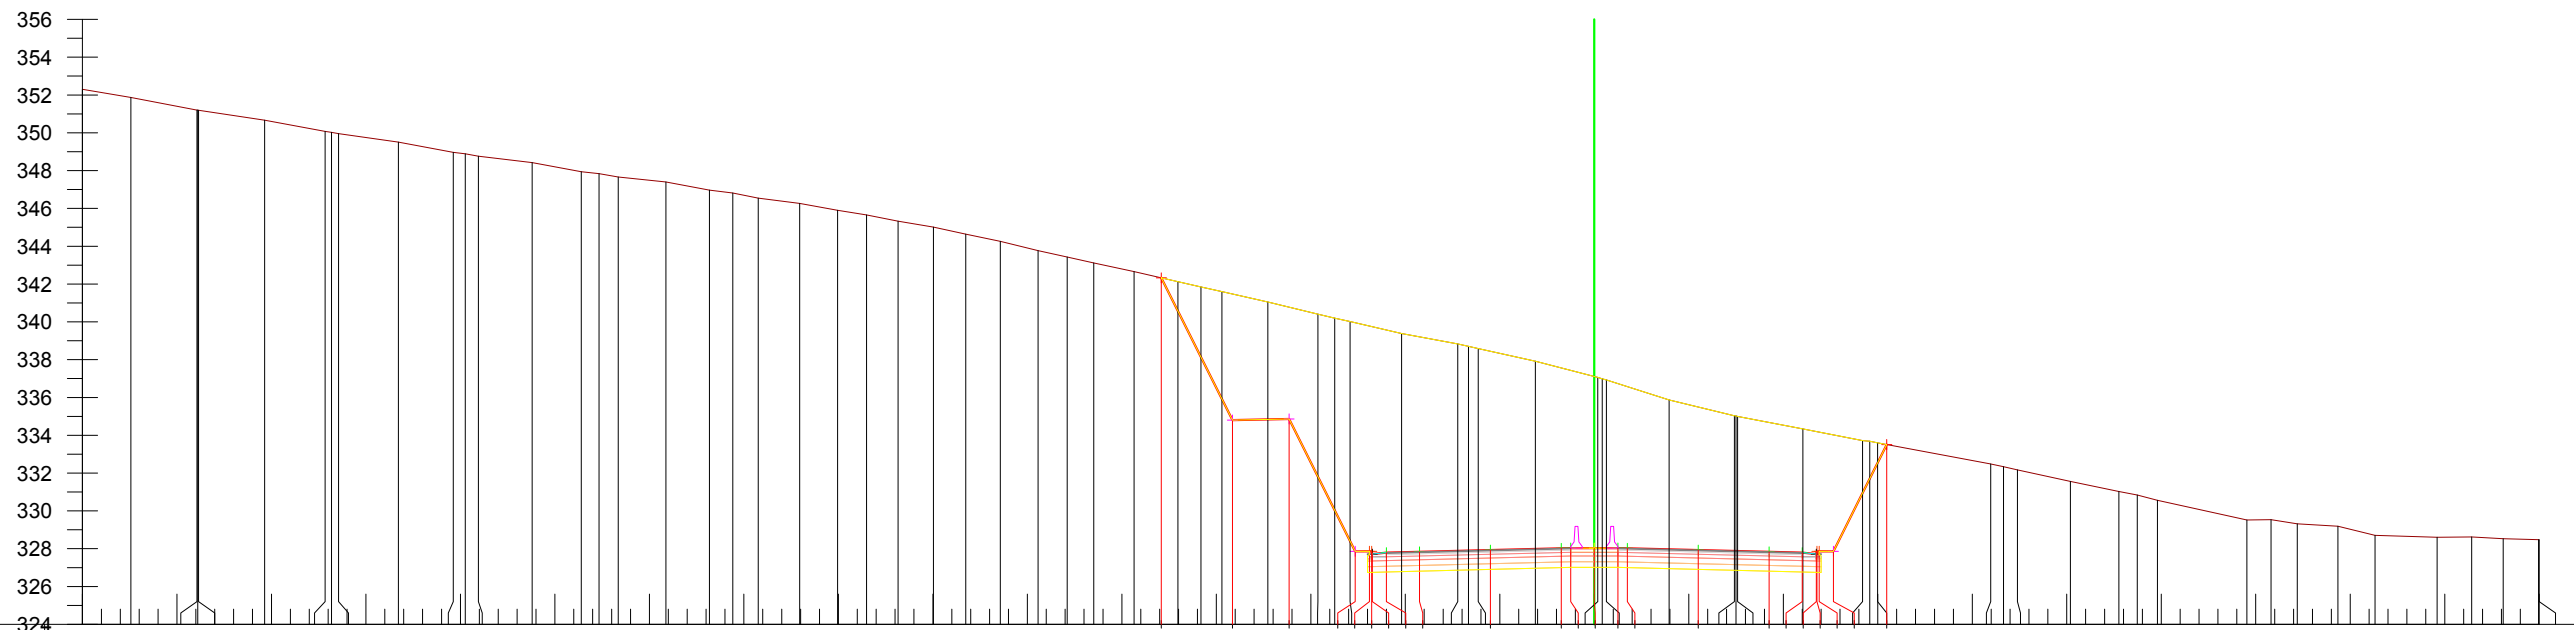

| Terreni | Projekti | |
|---------|----------|---------|
| | Kuota | D.pjes. |
| 352.30 | | |
| 351.87 | | |
| 351.20 | | |
| 351.19 | | |
| 350.67 | | |
| 350.07 | | |
| 350.02 | | |
| 349.96 | | |
| 349.51 | | |
| 348.97 | | |
| 348.89 | | |
| 348.76 | | |
| 348.42 | | |
| 347.94 | | |
| 347.84 | | |
| 347.66 | | |
| 347.40 | | |
| 346.97 | | |
| 346.82 | | |
| 346.54 | | |
| 346.26 | | |
| 345.90 | | |
| 345.65 | | |
| 345.32 | | |
| 345.01 | | |
| 344.64 | | |
| 344.26 | | |
| 343.77 | | |
| 343.43 | | |
| 343.12 | | |
| 342.66 | | |
| 342.12 | 342.33 | |
| 341.85 | 334.80 | 3.76 |
| 341.60 | 334.86 | 3.00 |
| 341.05 | 327.86 | 3.50 |
| 340.41 | 327.86 | 0.75 |
| 340.20 | 327.86 | 0.75 |
| 340.02 | 327.71 | 0.75 |
| 339.38 | 327.79 | 1.75 |
| 338.93 | 327.83 | 3.75 |
| 338.71 | 327.93 | 3.75 |
| 338.59 | | |
| 337.92 | | |
| 337.07 | 328.02 | 0.50 |
| 336.09 | 328.03 | 1.25 |
| 336.93 | 328.03 | 1.25 |
| 335.87 | 328.02 | 0.50 |
| 335.03 | 327.93 | 3.75 |
| 335.02 | | |
| 335.00 | | |
| 334.34 | 327.83 | 1.75 |
| 333.72 | 327.79 | 0.75 |
| 333.69 | 327.71 | 0.03 |
| 333.60 | 327.86 | 0.12 |
| | 327.86 | 0.75 |
| | 327.86 | 2.82 |
| | 333.51 | |
| 5.99 | | |
| 332.48 | | |
| 332.34 | | |
| 332.17 | | |
| 331.56 | | |
| 331.02 | | |
| 330.84 | | |
| 330.56 | | |
| 4.74 | | |
| 329.52 | | |
| 329.54 | | |
| 329.31 | | |
| 329.19 | | |
| 328.70 | | |
| 328.60 | | |
| 328.63 | | |
| 328.53 | | |
| 328.48 | | |
| 328.47 | | |

Km. 23+300



INVESTITORI / INVESTOR
"Autoriteti Rrugor Shqiptar"

Address: Rr. "Sami Frasher", Nr 33, Tirane
 Mob: 04 222 3600
 E-mail: info@arrsh.gov.al



JV: "InfraKonsult" shpk & "HMK-Consulting" shpk



"Studim Projektim - Zgjerimi i segmentit rrugor
 dalje Elbasan-Prenjas-Qafe Thane", (Faza VIII) /
 "Design Study of road segment exit
 Elbasan-Prenjas-Qafe Thane" (Phase VIII)

**Profillet Terthore /
 Cross Sections**

FAZA - PROJEKT ZBATIM
 PHASE - DETAIL DESIGN


SHKALLA
 SCALE 1:400

Date: Tirane, 2023

VIZATIMI Nr:
 PAGE No: E (16)

PROJEKTUES:
 DESIGN ENGINEERS:

Ing./Eng. Sokol METOJA
 Ing./Eng. Redi STRUGA
 Ing./Eng. Orgest MERTIKA

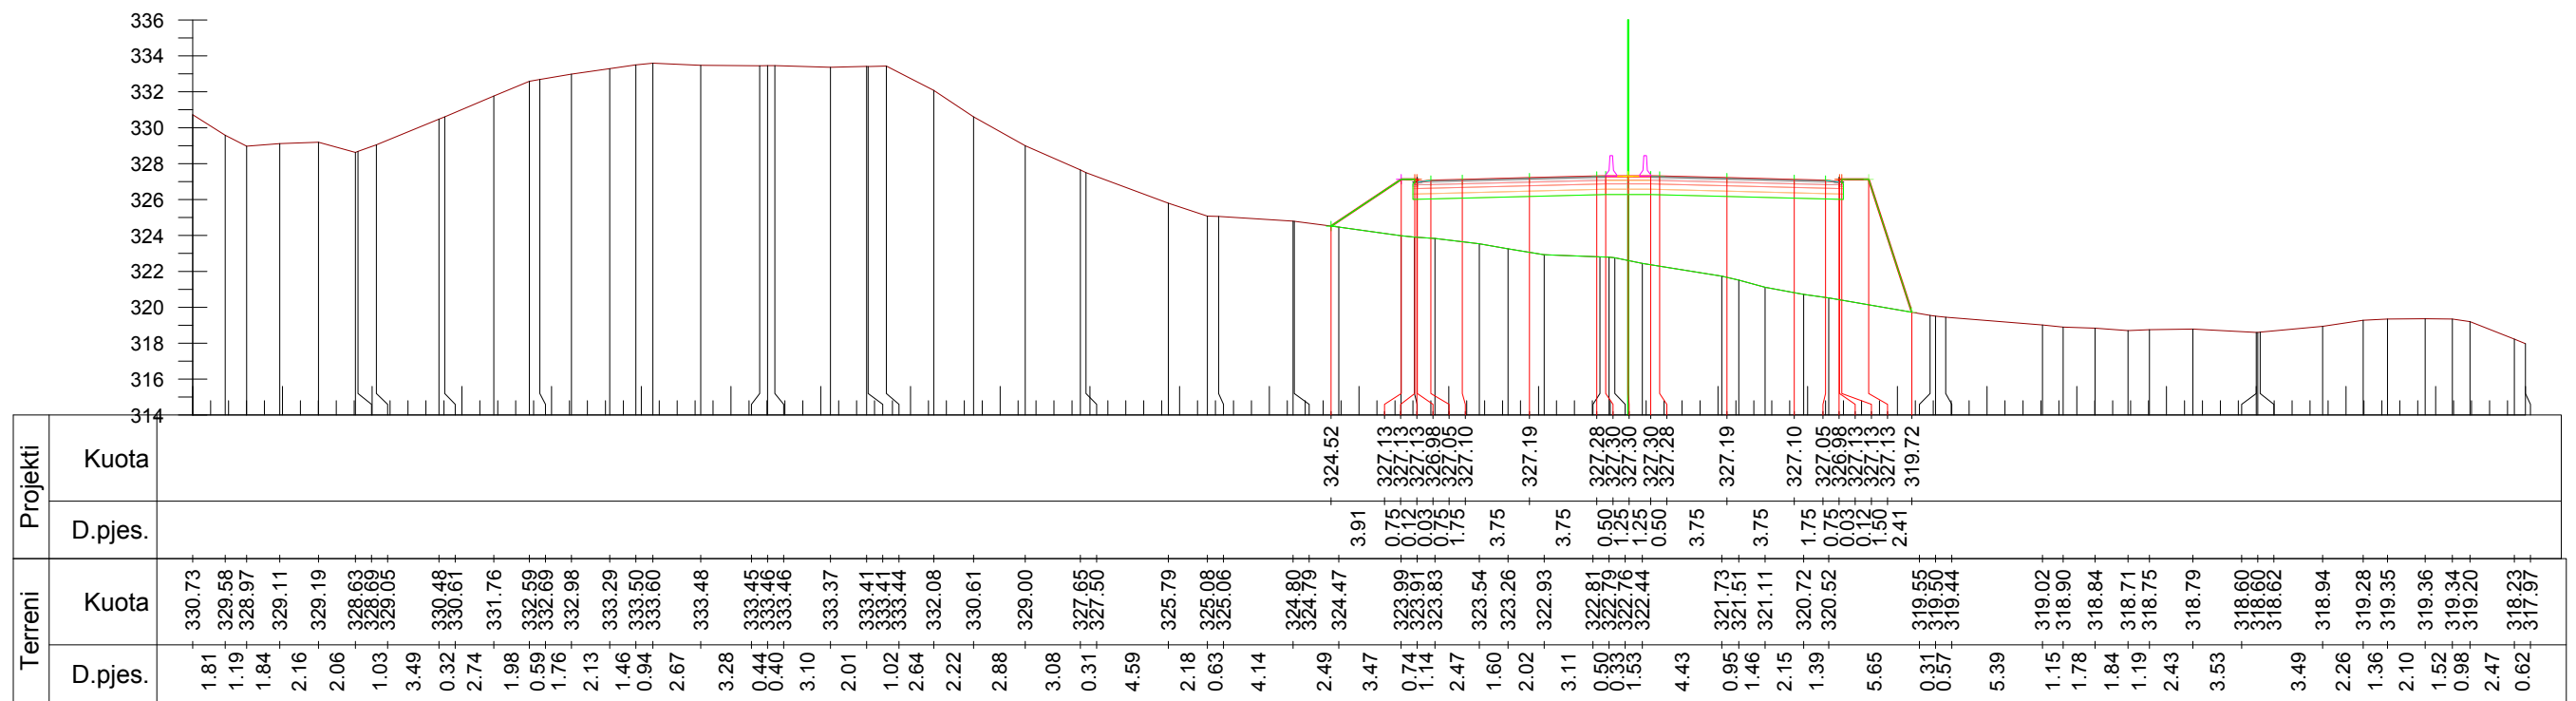

Km. 23+400



INVESTITORI / INVESTOR
"Autoriteti Rrugor Shqiptar"

Address: Rr. "Sami Frasher", Nr 33, Tirane
 Mob: 04 222 3600
 E-mail: info@arrsh.gov.al



JV: "InfraKonsult" shpk & "HMK-Consulting" shpk



"Studim Projektim - Zgjerimi i segmentit rrugor
 dalje Elbasan-Prenjas-Qafe Thane", (Faza VIII) /
 "Design Study of road segment exit
 Elbasan-Prenjas-Qafe Thane" (Phase VIII)

Profillet Terthore /
Cross Sections

FAZA - PROJEKT ZBATIM
 PHASE - DETAIL DESIGN


SHKALLA
 SCALE 1:400


Date: Tirane, 2023

VIZATIMI Nr:
 PAGE No: E (17)

PROJEKTUES:
 DESIGN ENGINEERS:

Ing./Eng. Sokol METOJA
 Ing./Eng. Redi STRUGA
 Ing./Eng. Orgest MERTIKA

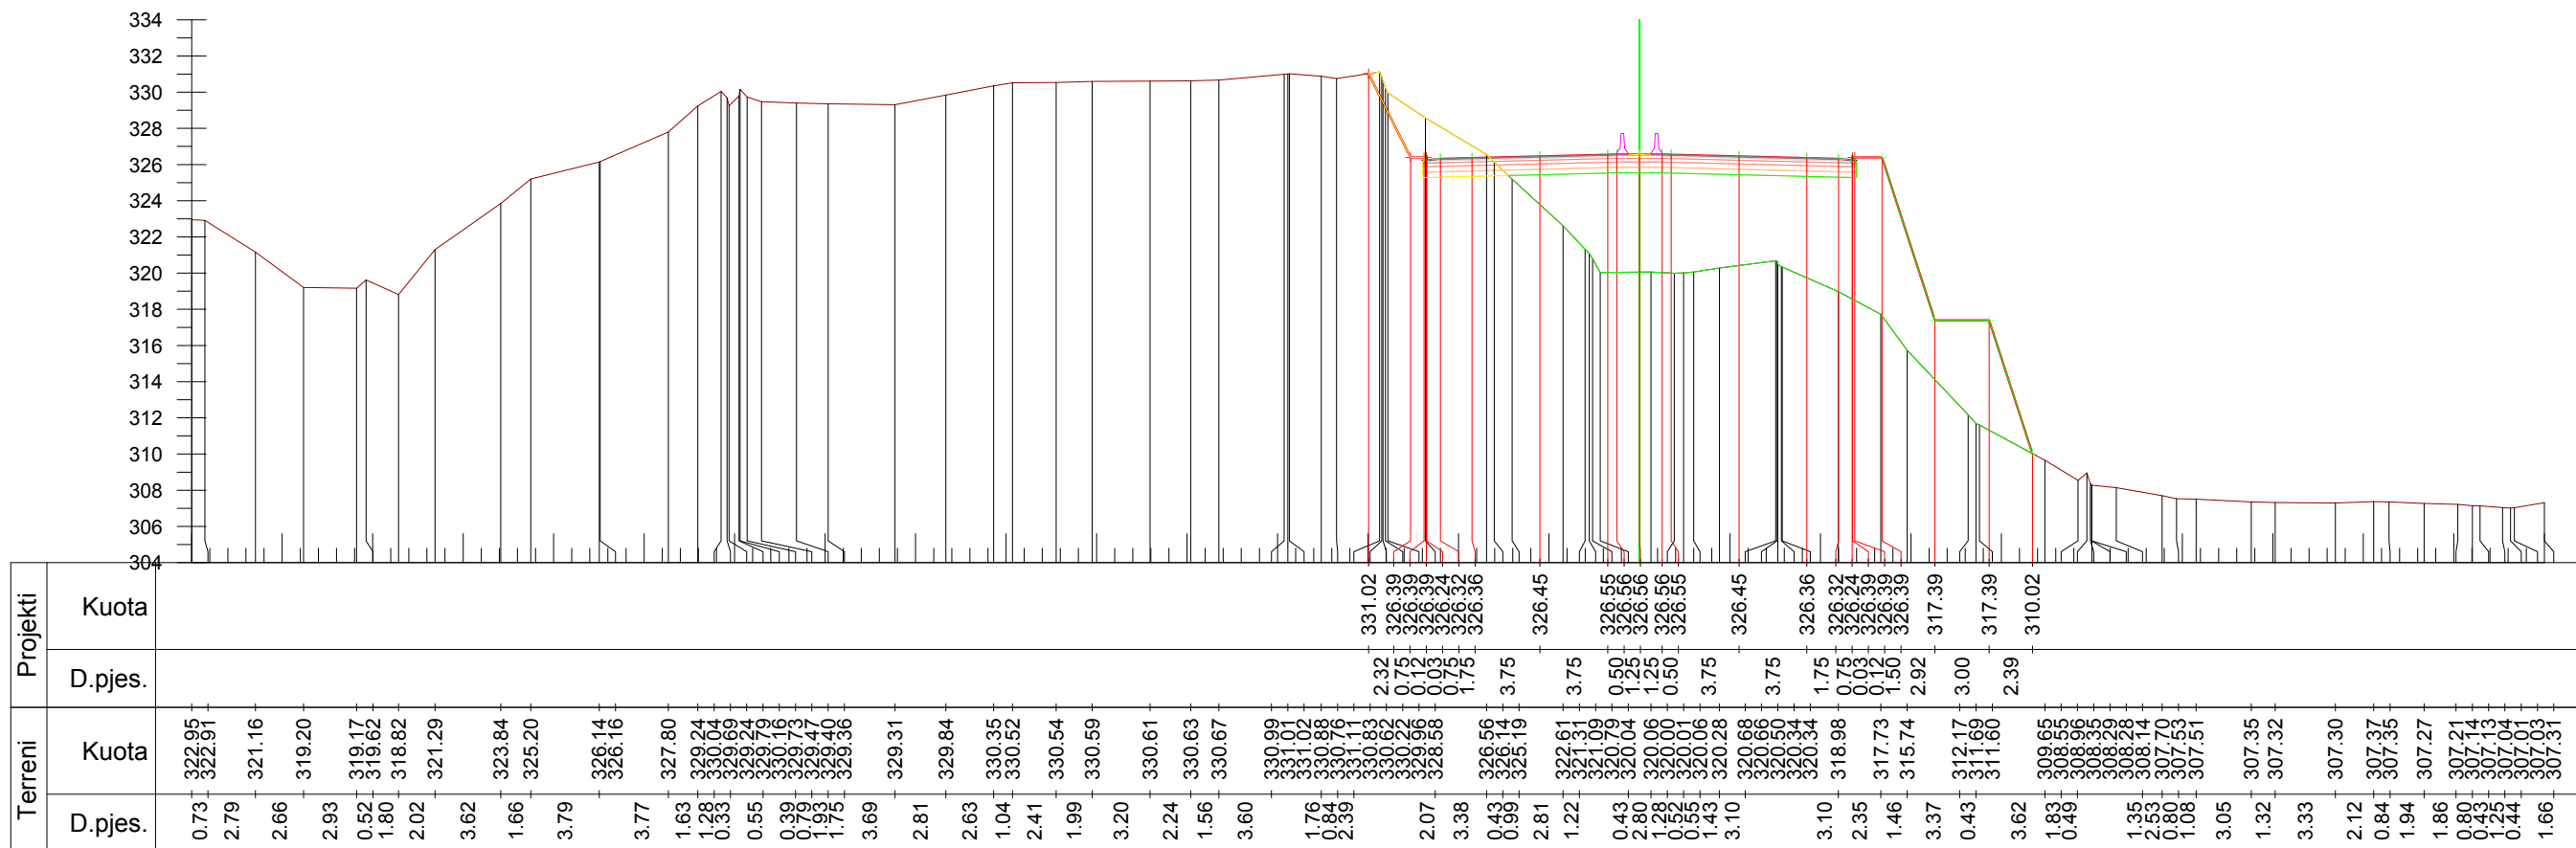

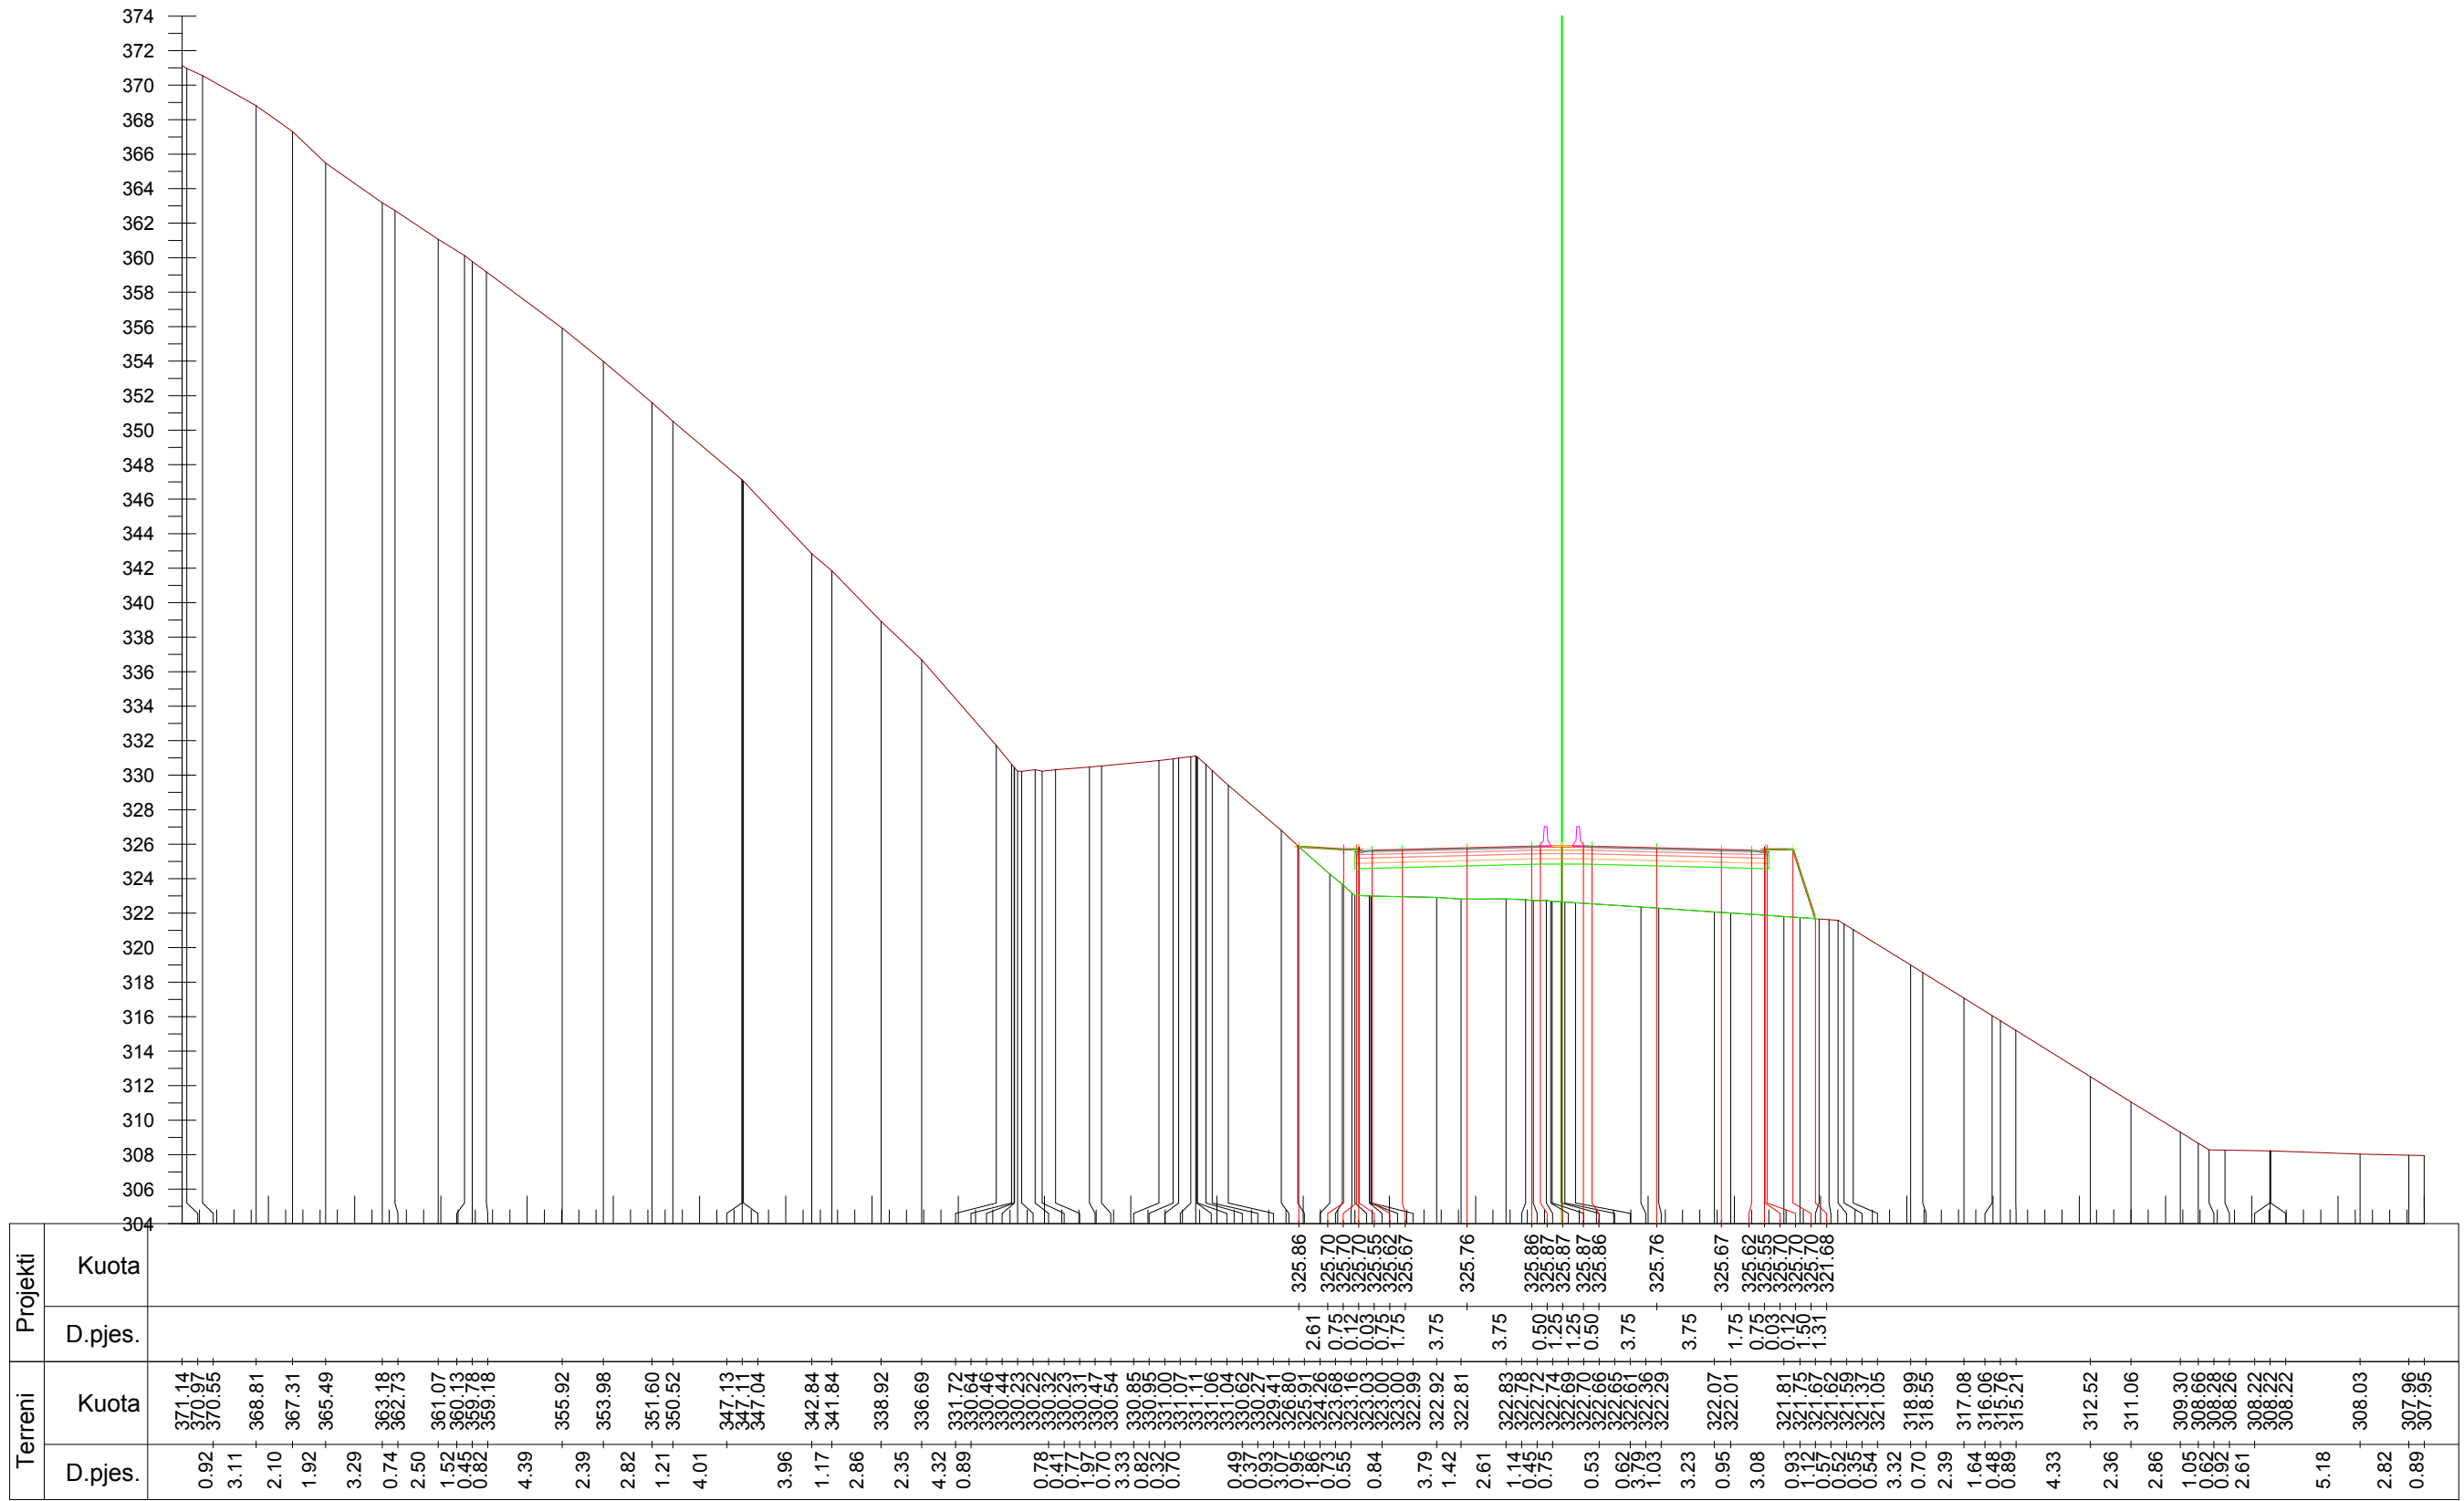

Km. 23+600



INVESTITORI / INVESTOR
"Autoriteti Rrugor Shqiptar"

Address: Rr. "Sami Frasher", Nr 33, Tirane
 Mob: 04 222 3600
 E-mail: info@arrsh.gov.al



JV: "InfraKonsult" shpk & "HMK-Consulting" shpk

"Studim Projektim - Zgjerimi i segmentit rrugor
 dalje Elbasan-Prenjas-Qafe Thane", (Faza VIII) /
 "Design Study of road segment exit
 Elbasan-Prenjas-Qafe Thane" (Phase VIII)

**Profillet Terthore /
 Cross Sections**


FAZA - PROJEKT ZBATIM
 PHASE - DETAIL DESIGN

SHKALLA
 SCALE 1:400 Date: Tirane, 2023

VIZATIMI Nr:
 PAGE No: E (19)

PROJEKTUES:
 DESIGN ENGINEERS:

Ing./Eng. Sokol METOJA
 Ing./Eng. Redi STRUGA
 Ing./Eng. Orgest MERTIKA

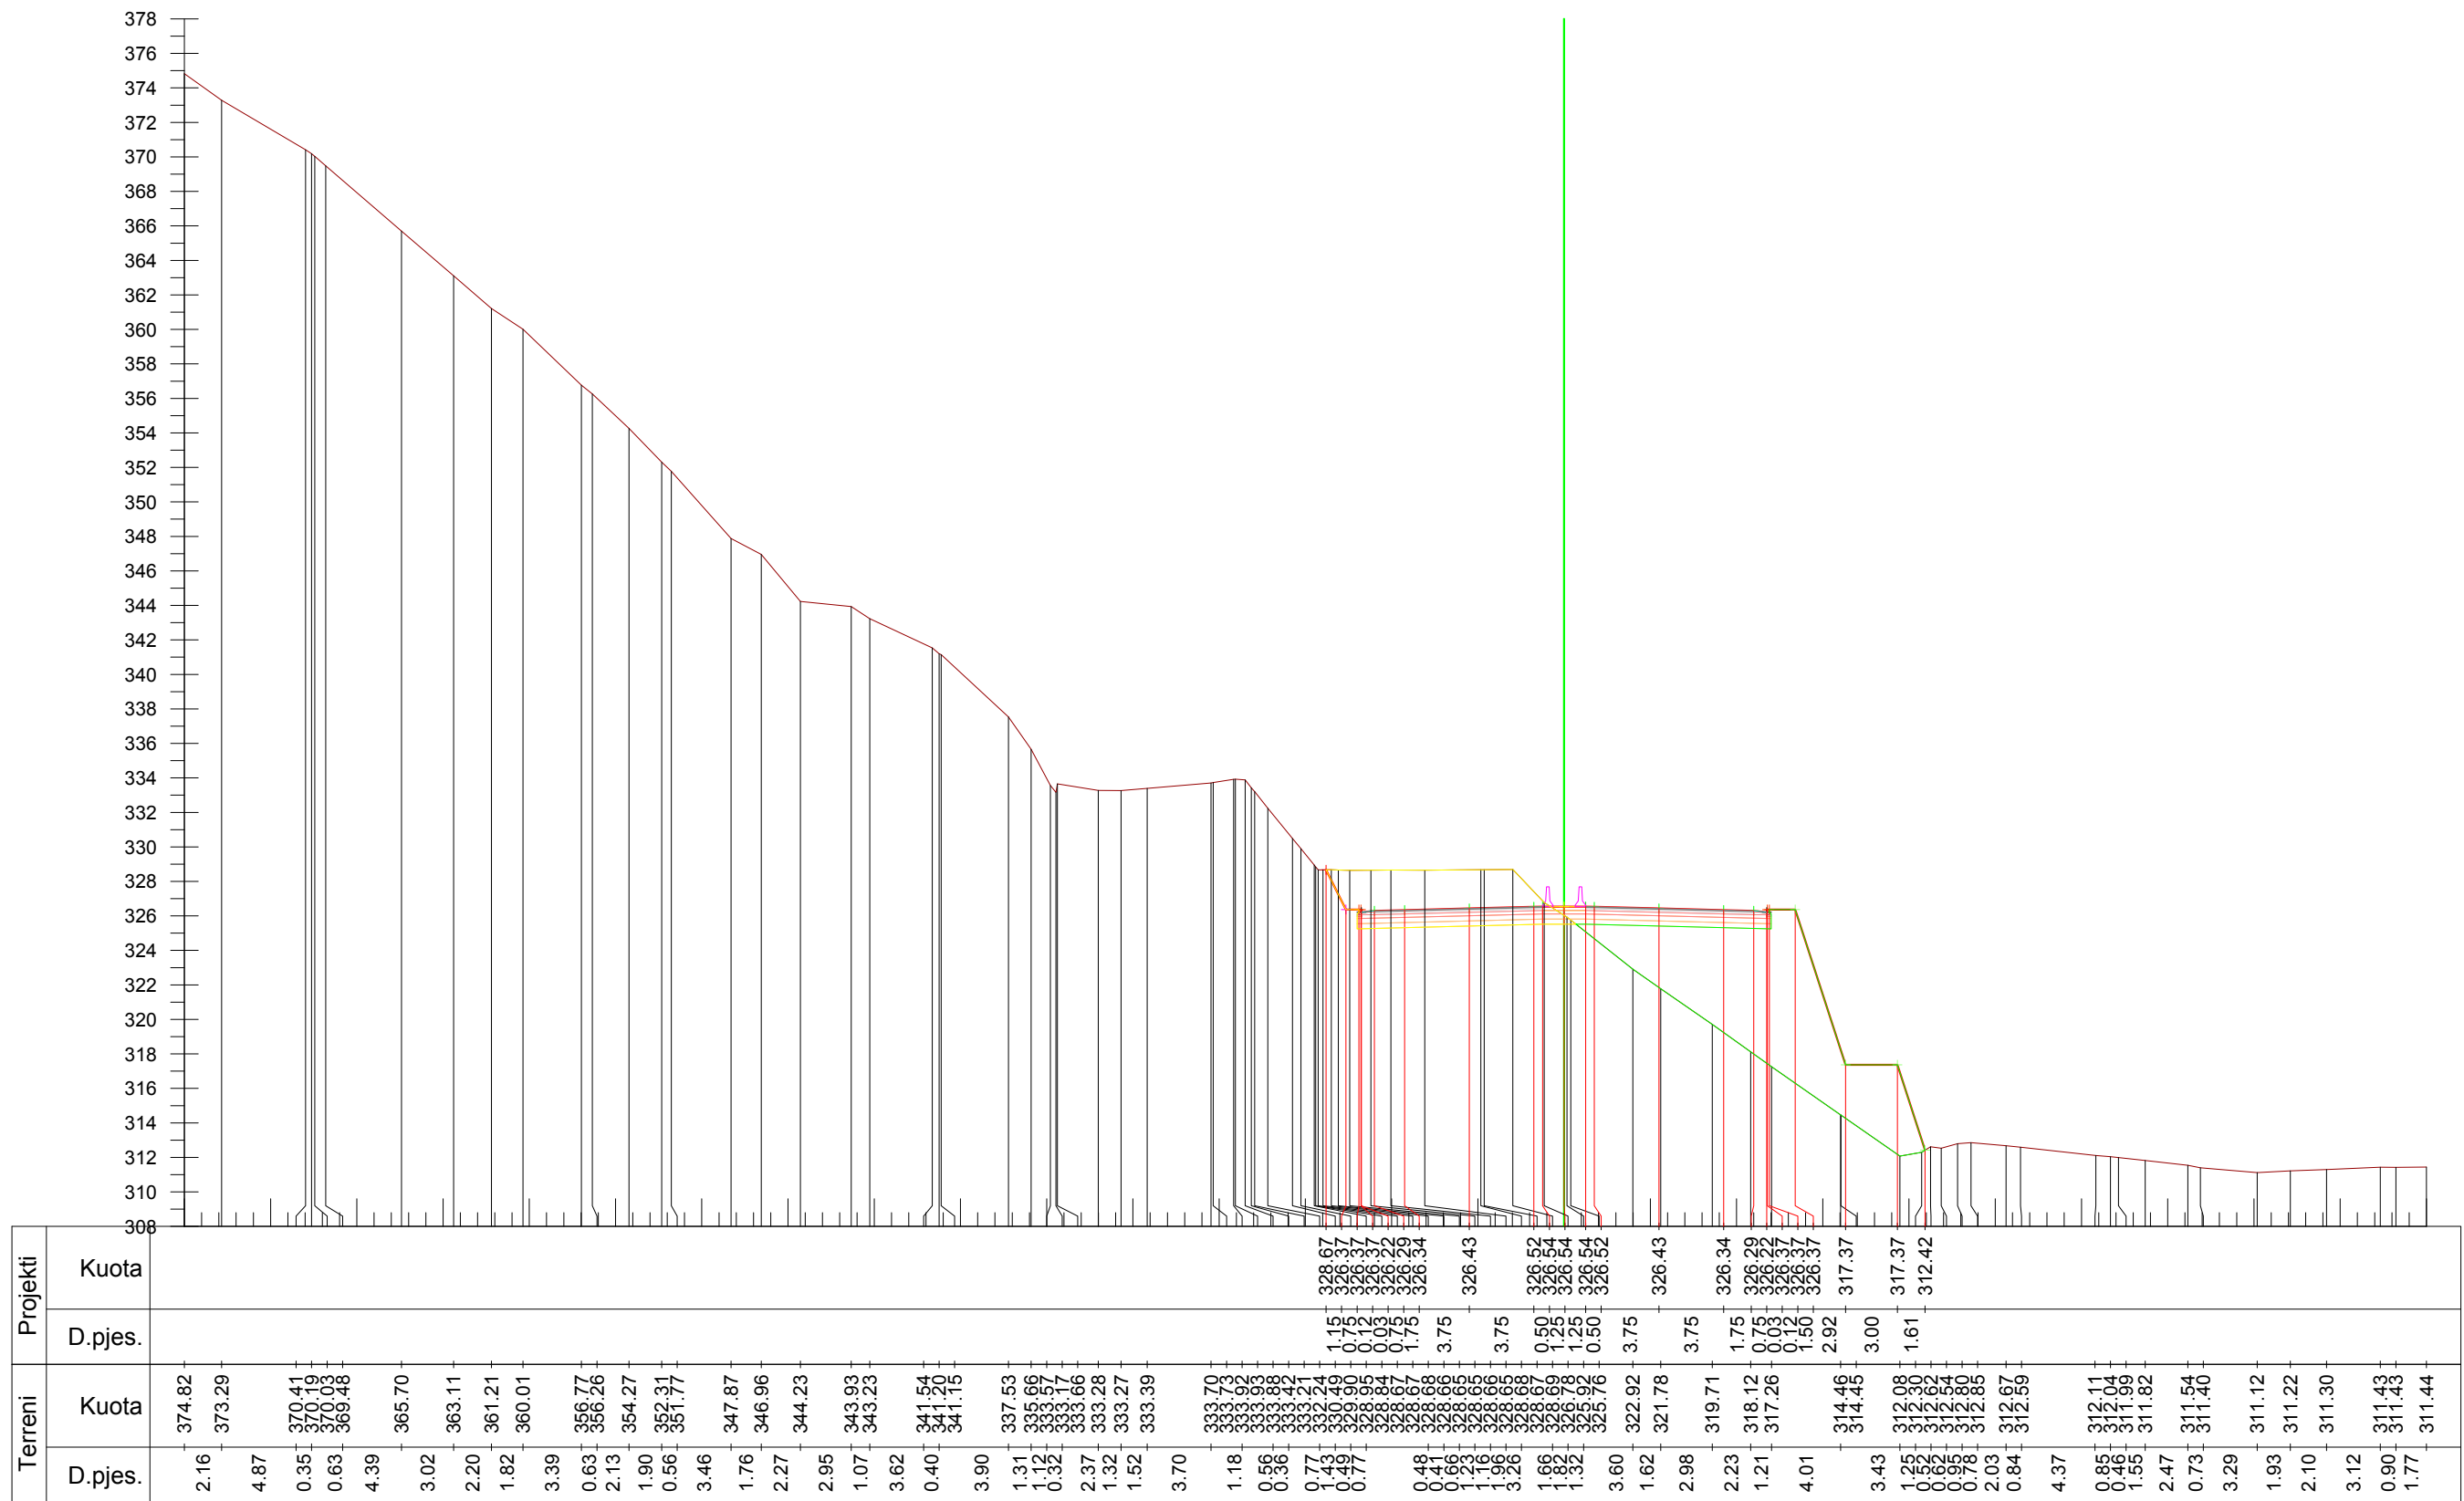

Km. 23+900



INVESTITORI / INVESTOR
"Autoriteti Rrugor Shqiptar"

Address: Rr. "Sami Frasher", Nr 33, Tirane
 Mob: 04 222 3600
 E-mail: info@arrsh.gov.al



JV: "InfraKonsult" shpk & "HMK-Consulting" shpk



"Studim Projektim - Zgjerimi i segmentit rrugor
 dalje Elbasan-Prenjas-Qafe Thane", (Faza VIII) /
 "Design Study of road segment exit
 Elbasan-Prenjas-Qafe Thane" (Phase VIII)

**Profillet Terthore /
 Cross Sections**

FAZA - PROJEKT ZBATIM
 PHASE - DETAIL DESIGN

SHKALLA
 SCALE

1:400


Date: Tirane, 2023

VIZATIMI Nr:
 PAGE No:

E (22)

PROJEKTUES:
 DESIGN ENGINEERS:

Ing./Eng. Sokol METOJA
 Ing./Eng. Redi STRUGA
 Ing./Eng. Orgest MERTIKA

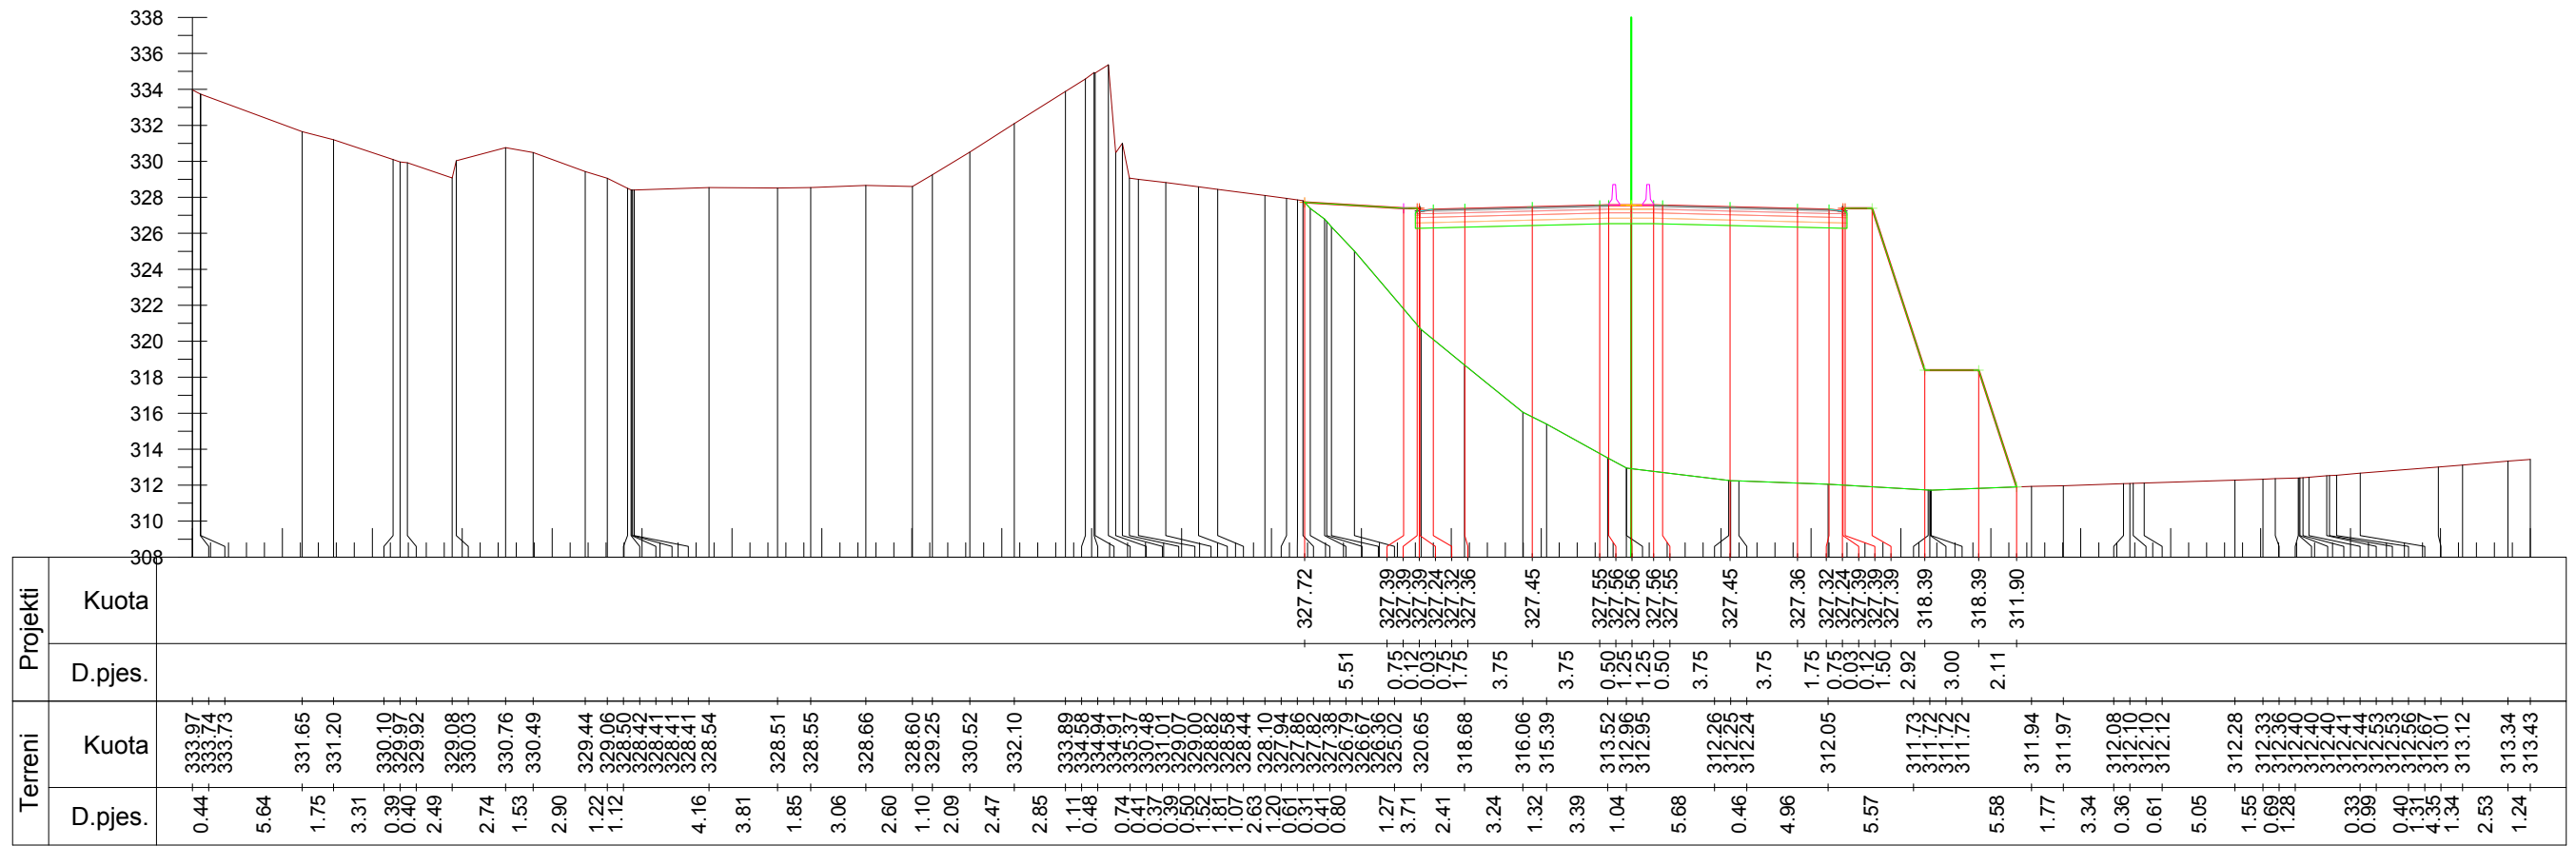

Km. 24+000



INVESTITORI / INVESTOR
"Autoriteti Rrugor Shqiptar"

Address: Rr. "Sami Frasher", Nr 33, Tirane
 Mob: 04 222 3600
 E-mail: info@arrsh.gov.al



JV: "InfraKonsult" shpk & "HMK-Consulting" shpk



"Studim Projektim - Zgjerimi i segmentit rrugor
 dalje Elbasan-Prenjas-Qafe Thane", (Faza VIII) /
 "Design Study of road segment exit
 Elbasan-Prenjas-Qafe Thane" (Phase VIII)


**Profillet Terthore /
 Cross Sections**

FAZA - PROJEKT ZBATIM
 PHASE - DETAIL DESIGN

| | | |
|--------------------------|--------|--------------------|
| SHKALLA SCALE | 1:400 | Date: Tirane, 2023 |
| VIZATIMI Nr: PAGE No: | E (23) | |

PROJEKTUES:
 DESIGN ENGINEERS:

Ing./Eng. Sokol METOJA
 Ing./Eng. Redi STRUGA
 Ing./Eng. Orgest MERTIKA

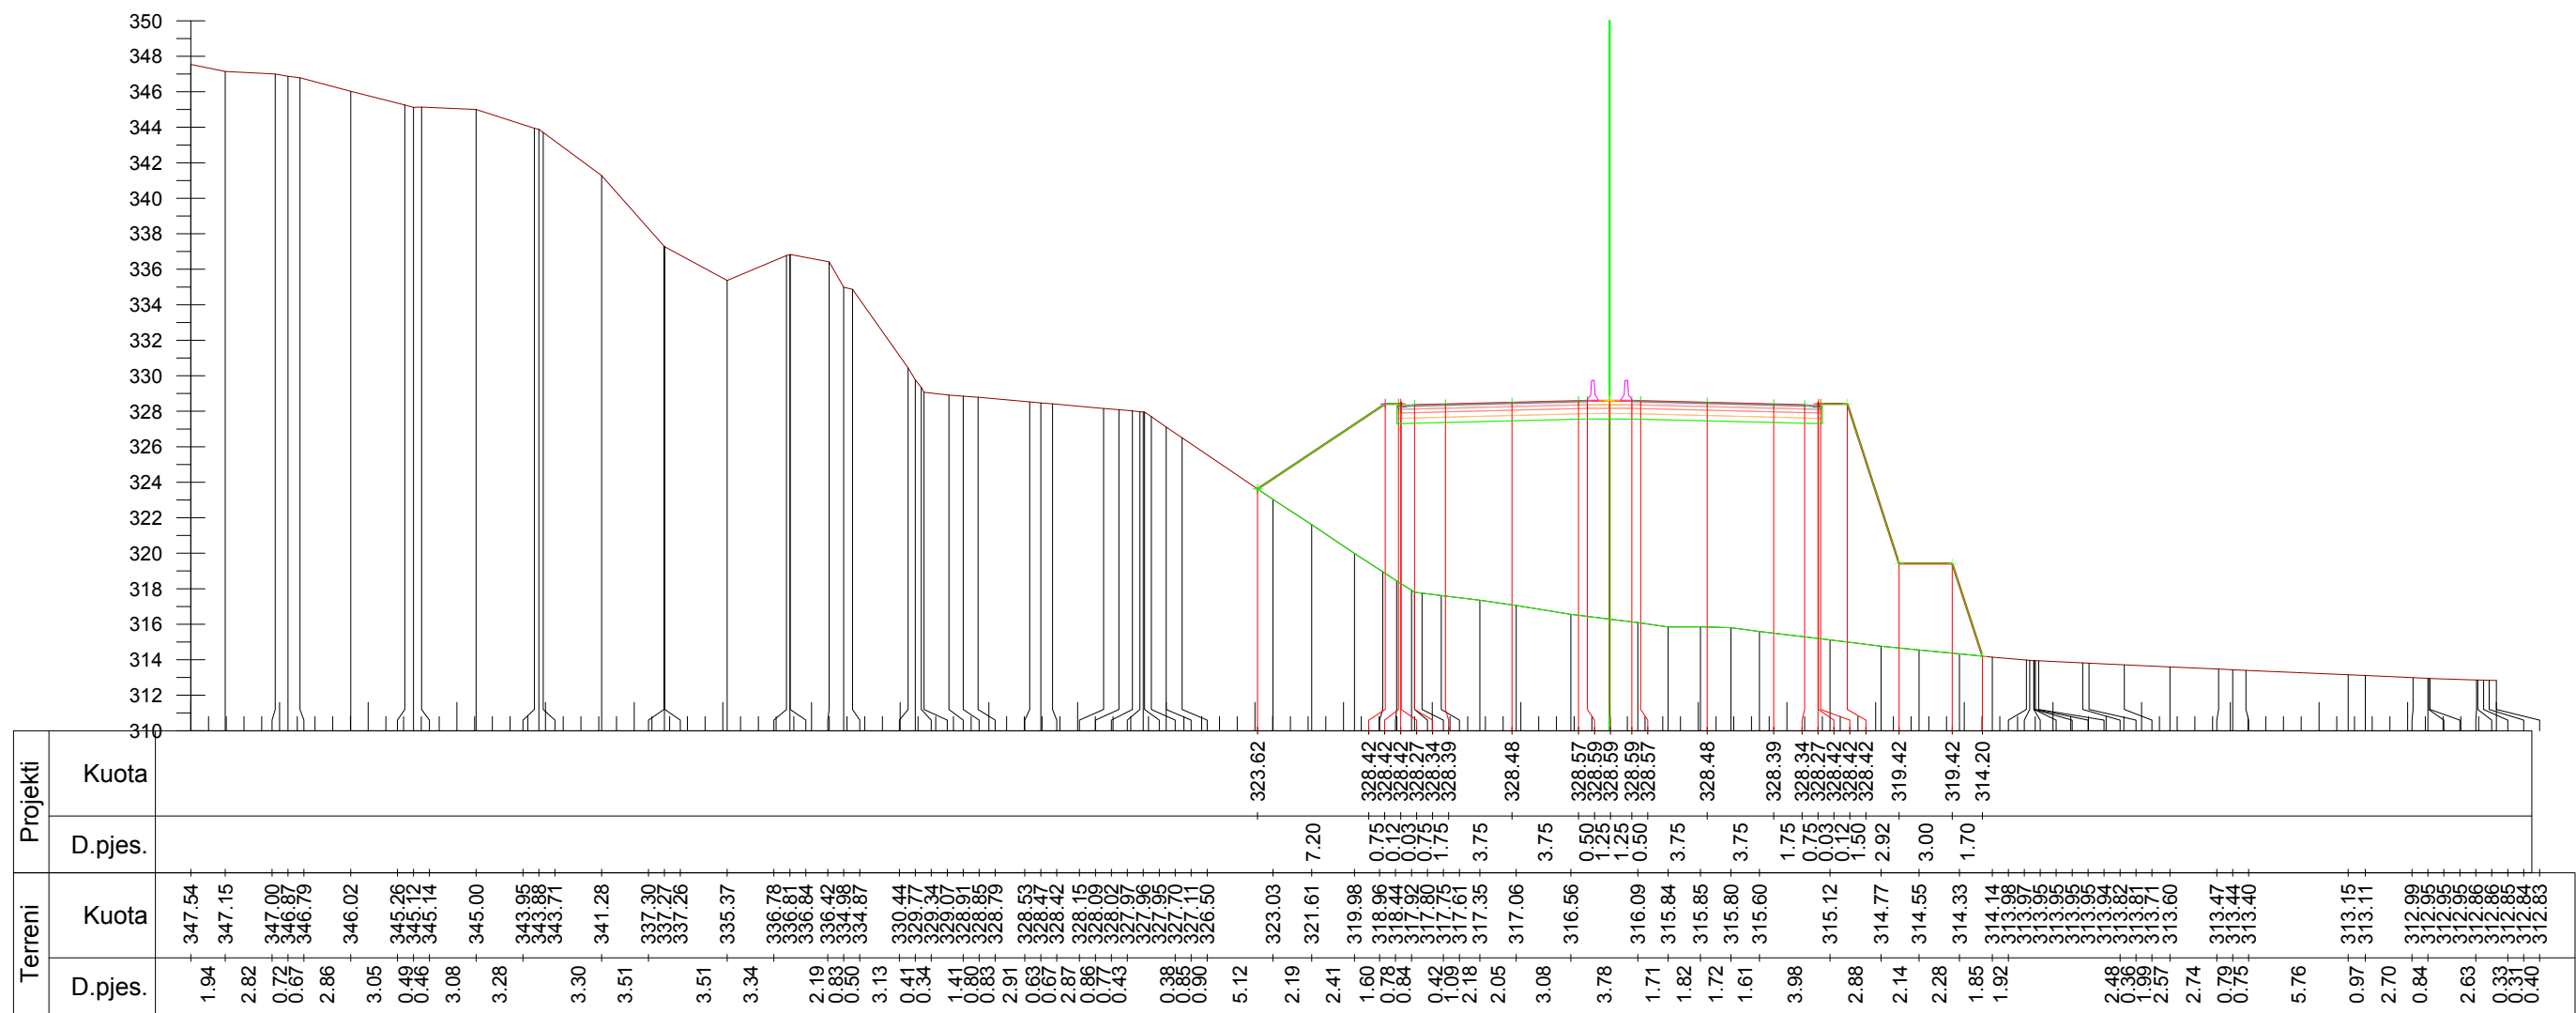

Km. 24+100



INVESTITORI / INVESTOR
"Autoriteti Rrugor Shqiptar"

Address: Rr. "Sami Frasher", Nr 33, Tirane
 Mob: 04 222 3600
 E-mail: info@arrsh.gov.al



JV: "InfraKonsult" shpk & "HMK-Consulting" shpk



"Studim Projektim - Zgjerimi i segmentit rrugor
 dalje Elbasan-Prenjas-Qafe Thane", (Faza VIII) /
 "Design Study of road segment exit
 Elbasan-Prenjas-Qafe Thane" (Phase VIII)

Profillet Terthore /
Cross Sections

FAZA - PROJEKT ZBATIM
 PHASE - DETAIL DESIGN

SHKALLA
 SCALE


1:400

Date: Tirane, 2023

VIZATIMI Nr:
 PAGE No: E (24)

PROJEKTUES:
 DESIGN ENGINEERS:

Ing./Eng. Sokol METOJA
 Ing./Eng. Redi STRUGA
 Ing./Eng. Orgest MERTIKA

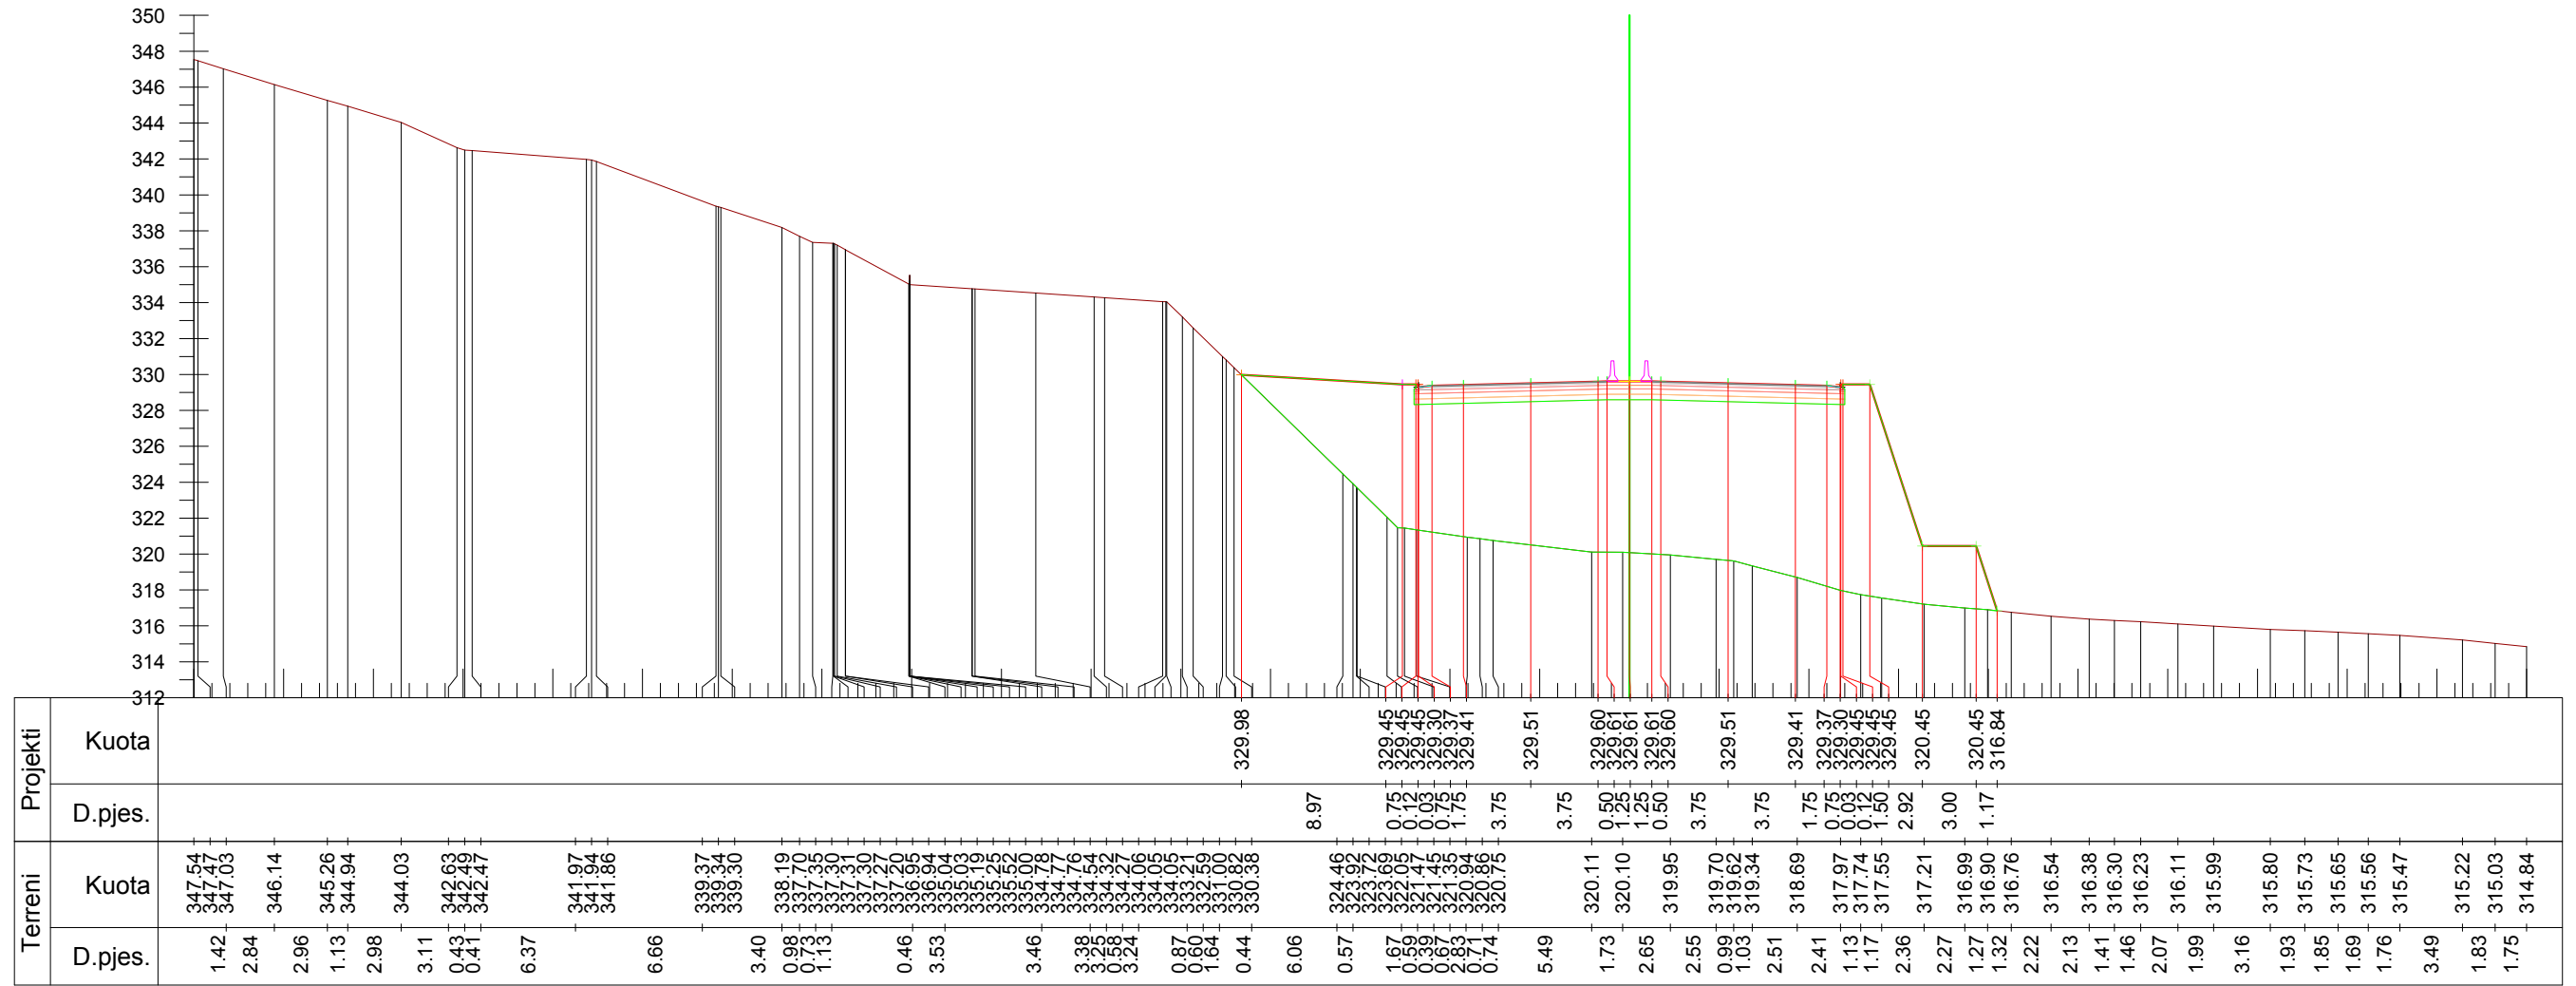

Km. 24+200



INVESTITORI / INVESTOR
"Autoriteti Rrugor Shqiptar"

Address: Rr. "Sami Frasher", Nr 33, Tirane
 Mob: 04 222 3600
 E-mail: info@arrsh.gov.al



JV: "InfraKonsult" shpk & "HMK-Consulting" shpk



"Studim Projektim - Zgjerimi i segmentit rrugor
 dalje Elbasan-Prenjas-Qafe Thane", (Faza VIII) /
 "Design Study of road segment exit
 Elbasan-Prenjas-Qafe Thane" (Phase VIII)

**Profillet Terthore /
 Cross Sections**

FAZA - PROJEKT ZBATIM
 PHASE - DETAIL DESIGN


SHKALLA
 SCALE 1:400

Date: Tirane, 2023

VIZATIMI Nr:
 PAGE No: E (25)

PROJEKTUES:
 DESIGN ENGINEERS:

Ing./Eng. Sokol METOJA
 Ing./Eng. Redi STRUGA
 Ing./Eng. Orgest MERTIKA

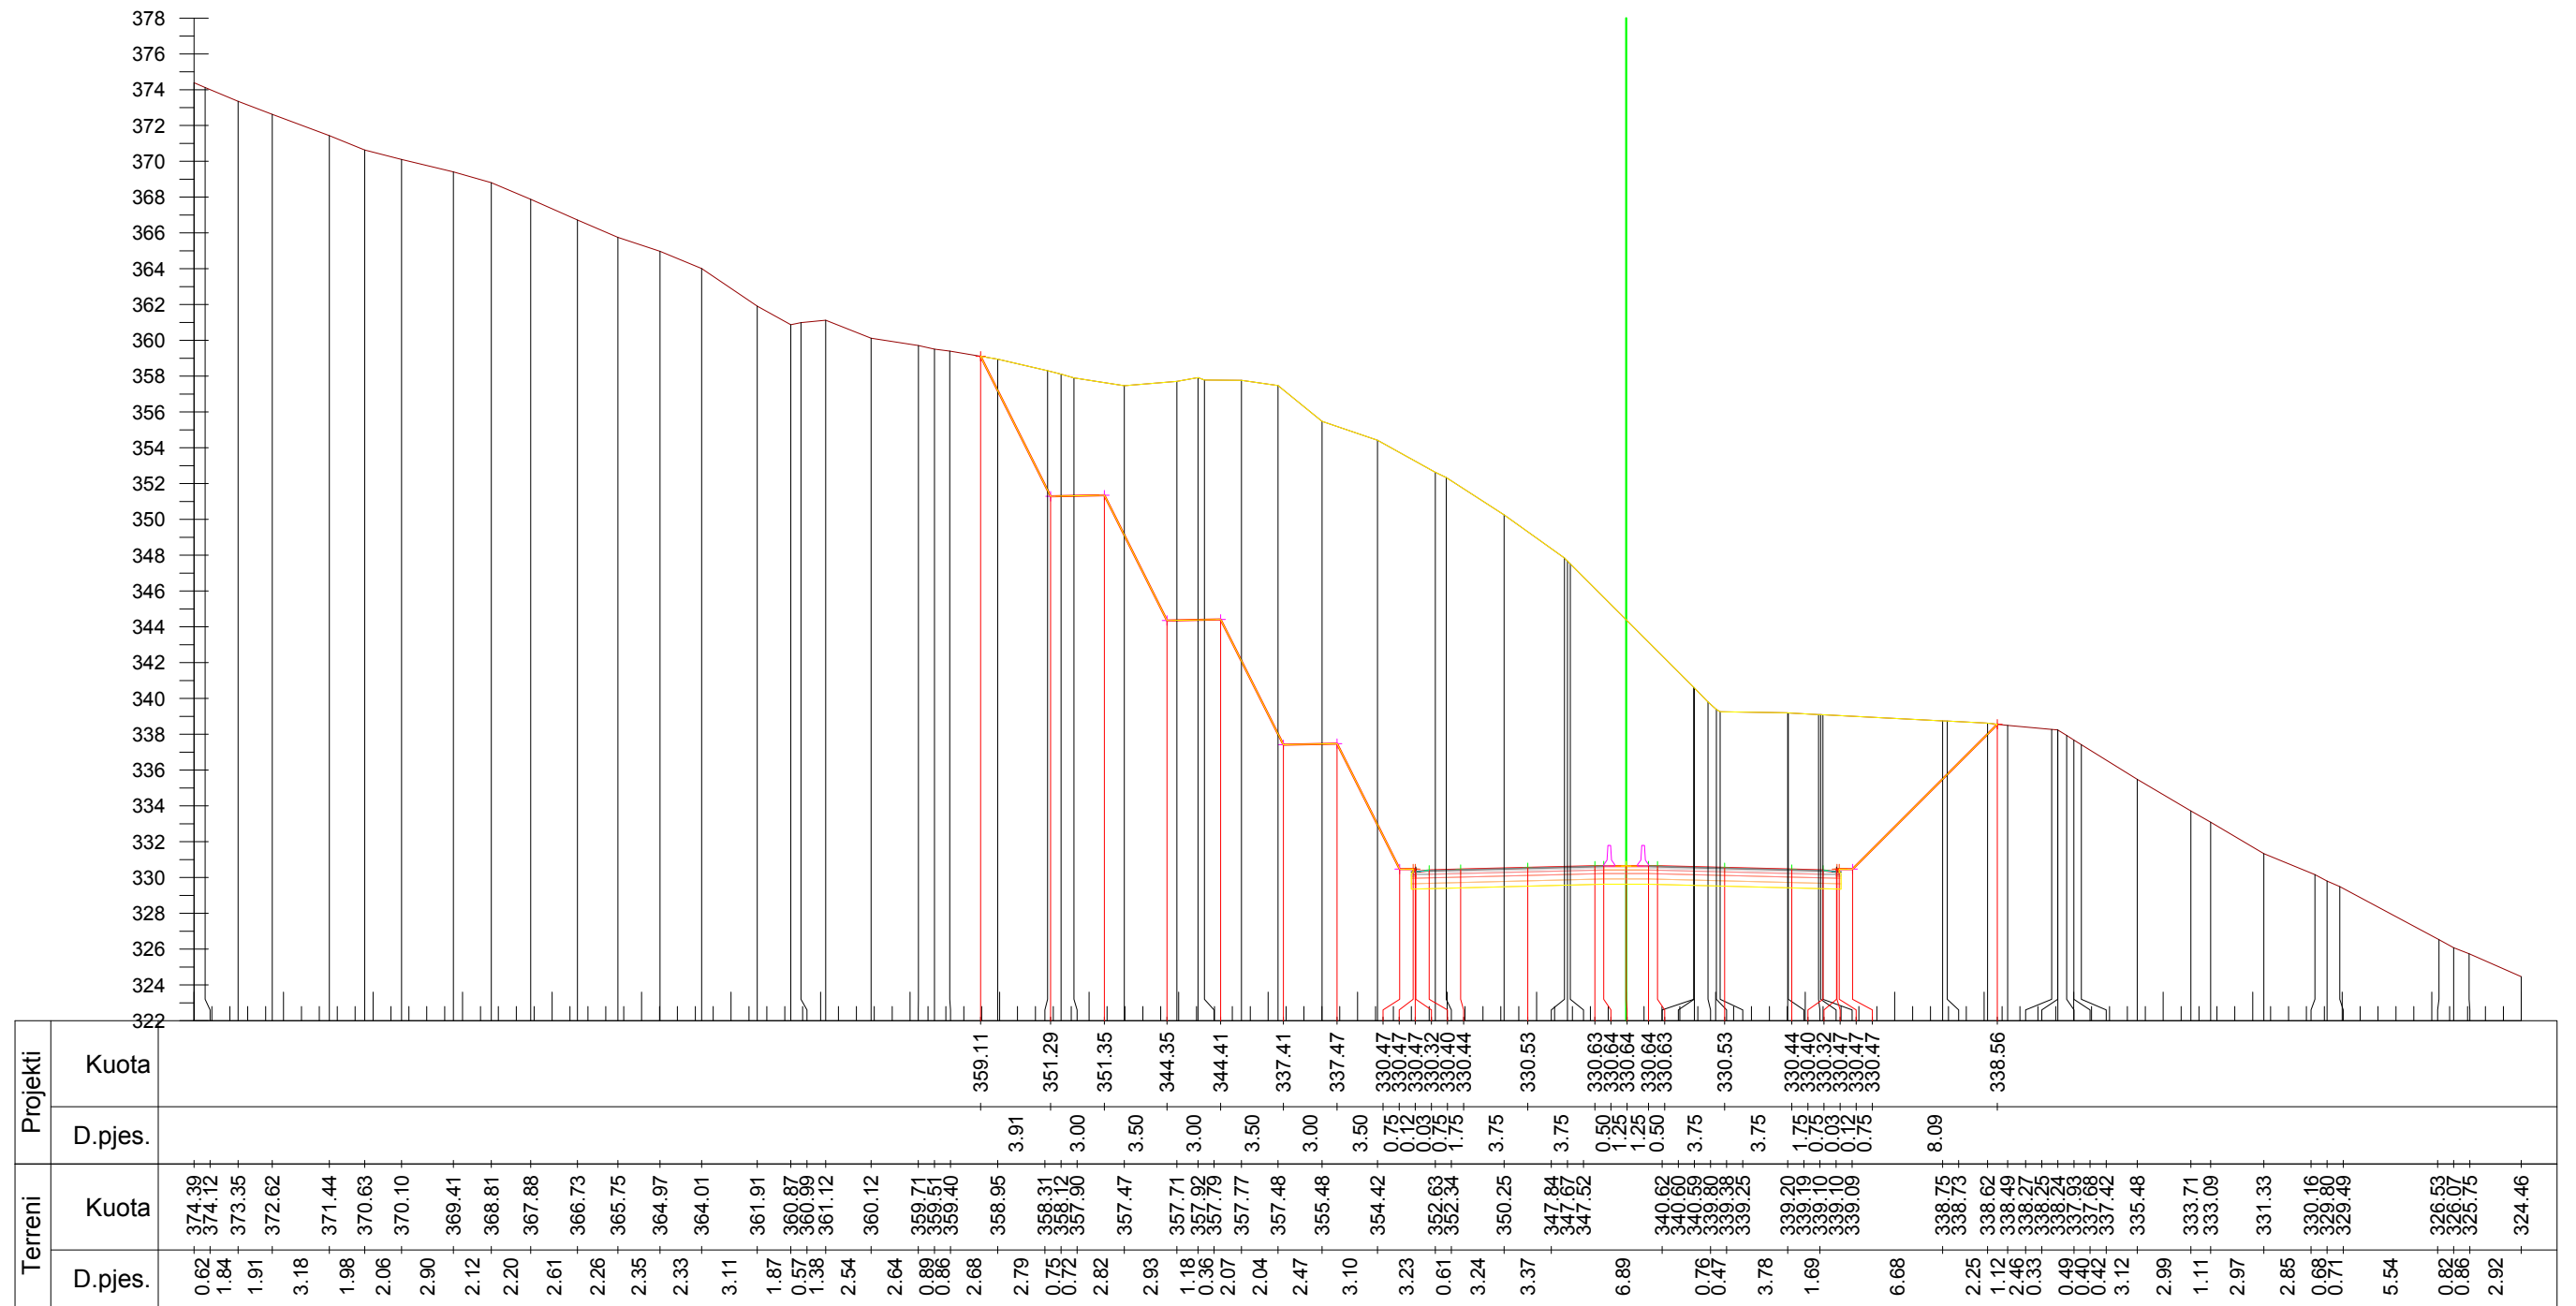

Km. 24+300



INVESTITORI / INVESTOR
"Autoriteti Rrugor Shqiptar"

Address: Rr. "Sami Frasher", Nr 33, Tirane
 Mob: 04 222 3600
 E-mail: info@arrsh.gov.al



JV: "InfraKonsult" shpk & "HMK-Consulting" shpk



"Studim Projektim - Zgjerimi i segmentit rrugor
 dalje Elbasan-Prenjas-Qafe Thane", (Faza VIII) /
 "Design Study of road segment exit
 Elbasan-Prenjas-Qafe Thane" (Phase VIII)

**Profillet Terthore /
 Cross Sections**

FAZA - PROJEKT ZBATIM
 PHASE - DETAIL DESIGN


SHKALLA
 SCALE 1:400

Date: Tirane, 2023

VIZATIMI Nr:
 PAGE No: E (26)

PROJEKTUES:
 DESIGN ENGINEERS:

Ing./Eng. Sokol METOJA
 Ing./Eng. Redi STRUGA
 Ing./Eng. Orgest MERTIKA

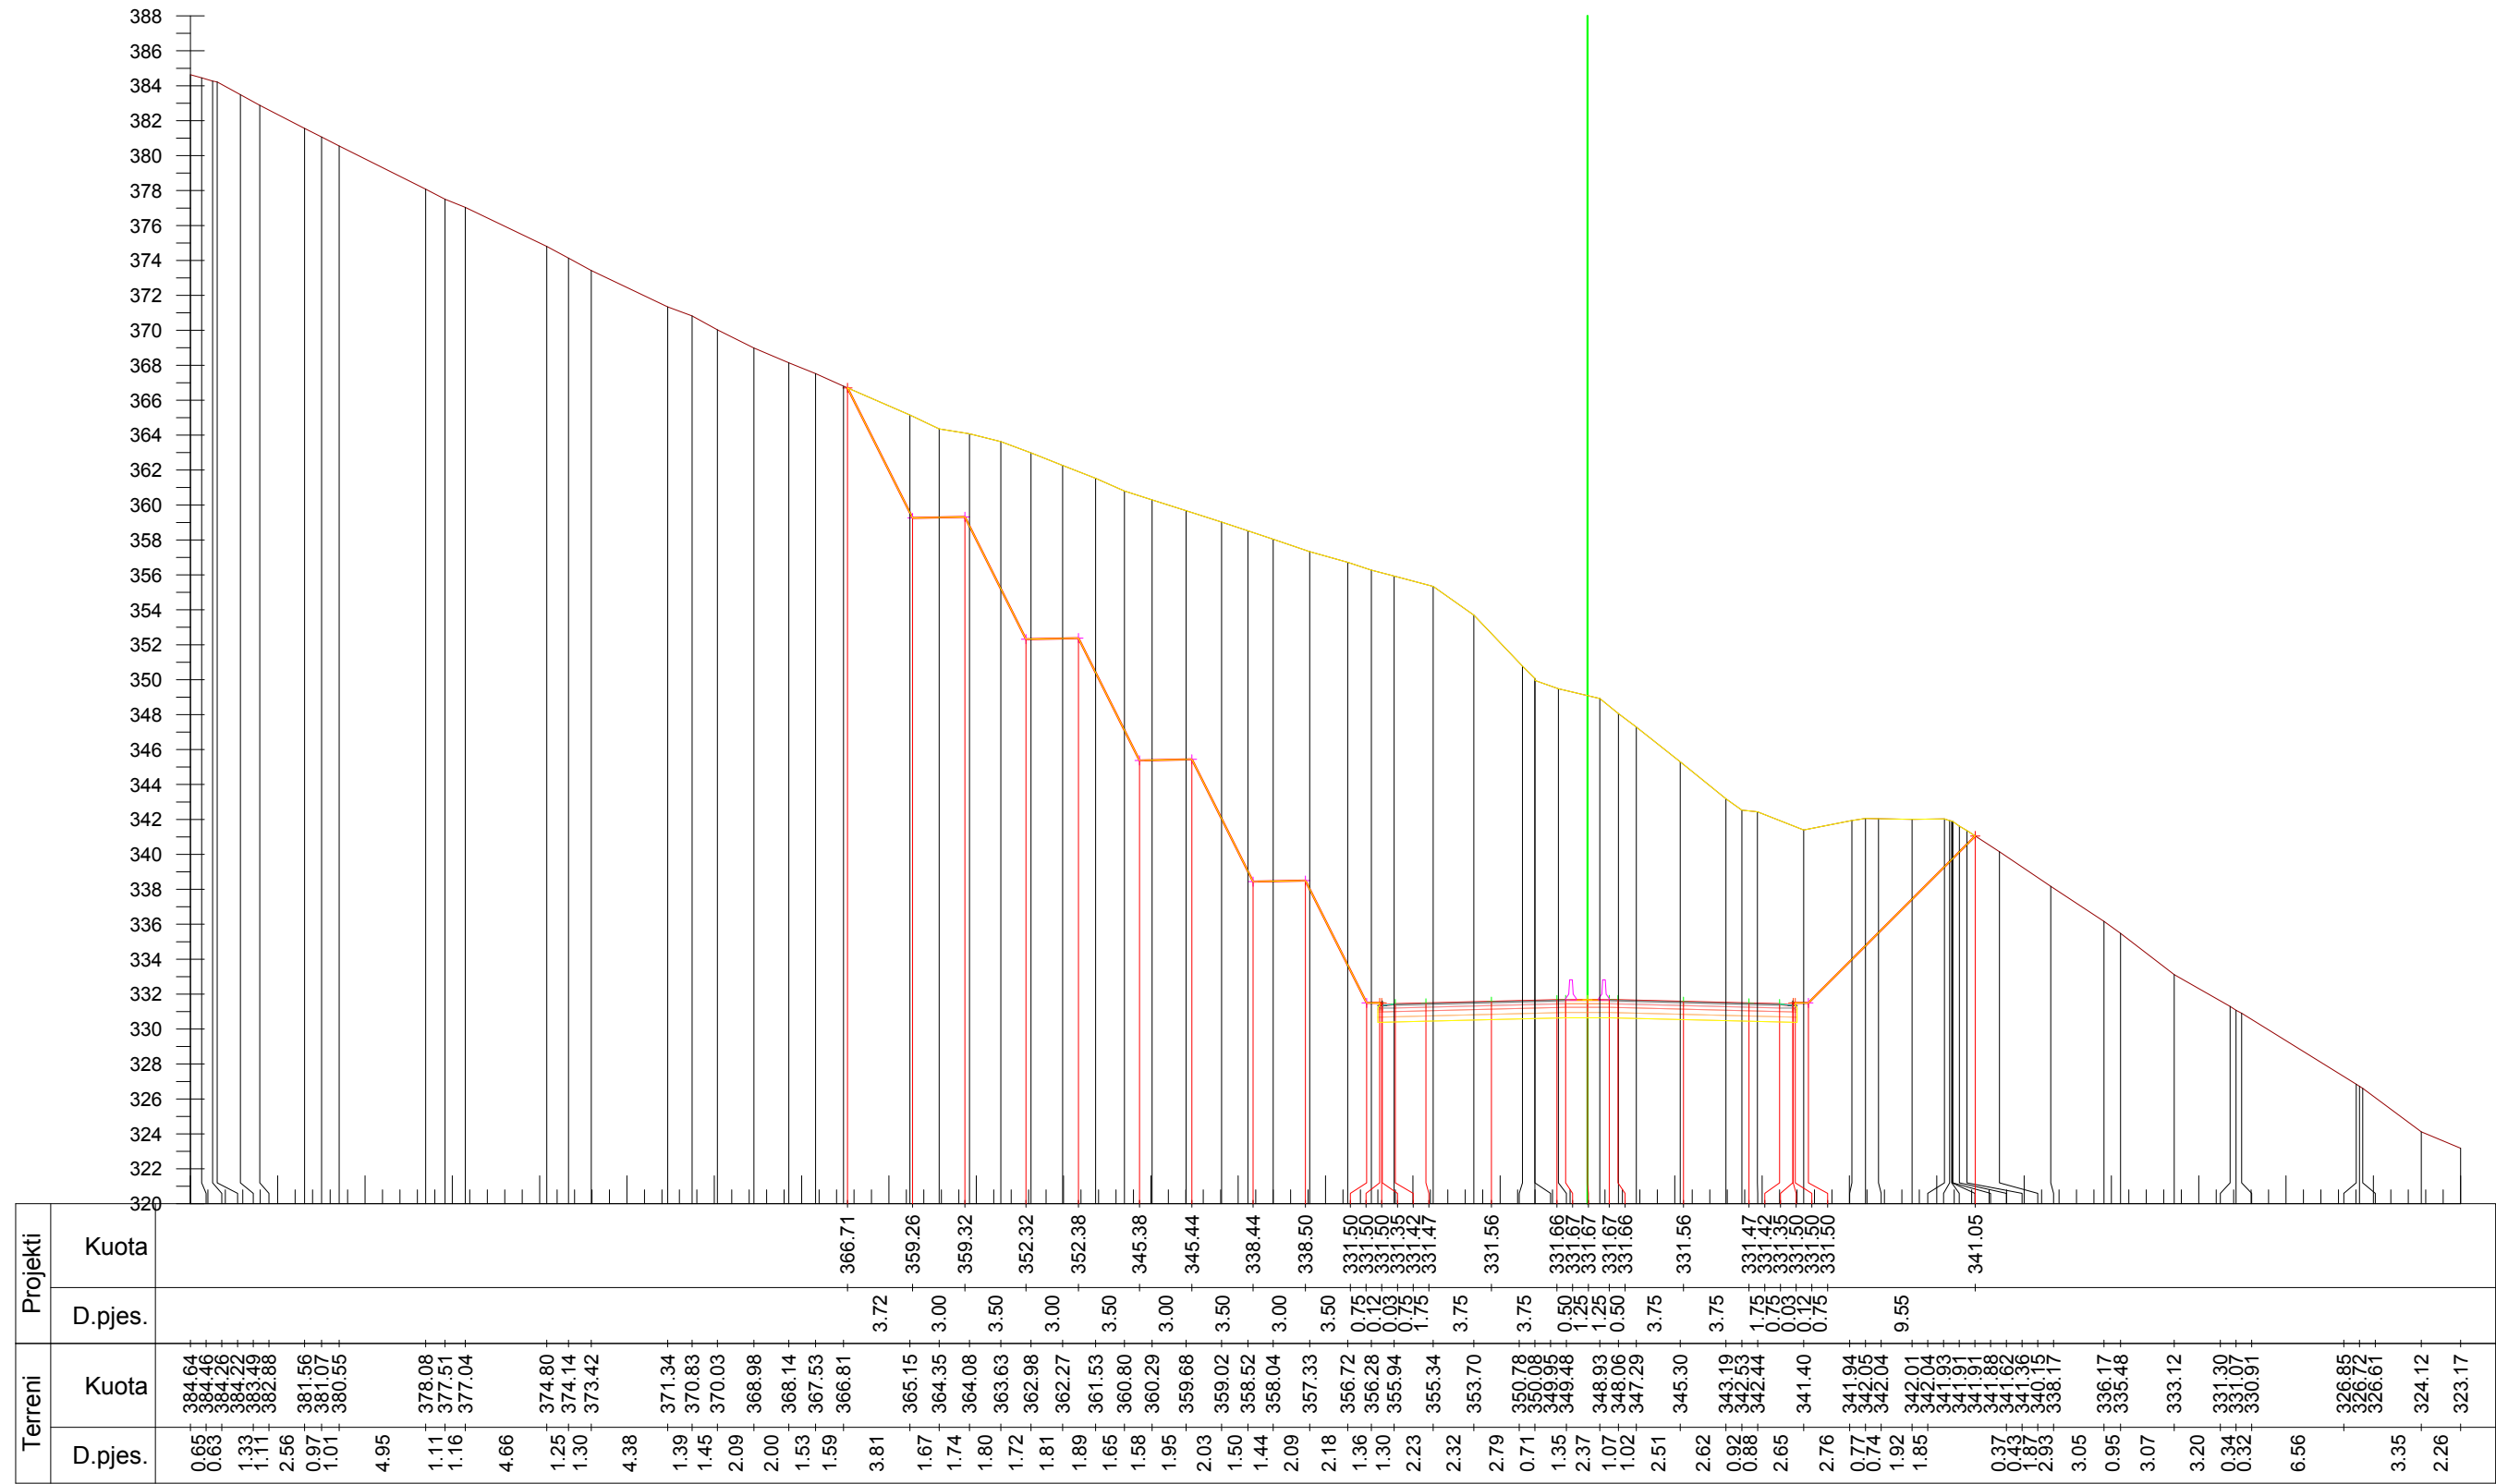

Km. 24+400



INVESTITORI / INVESTOR
"Autoriteti Rrugor Shqiptar"
 Address: Rr. "Sami Frasher", Nr 33, Tirane
 Mob: 04 222 3600
 E-mail: info@arrsh.gov.al



JV: "InfraKonsult" shpk & "HMK-Consulting" shpk

"Studim Projektim - Zgjerimi i segmentit rrugor
 dalje Elbasan-Prenjas-Qafe Thane", (Faza VIII) /
 "Design Study of road segment exit
 Elbasan-Prenjas-Qafe Thane" (Phase VIII)


**Profillet Terthore /
 Cross Sections**

FAZA - PROJEKT ZBATIM
 PHASE - DETAIL DESIGN

SHKALLA
 SCALE 1:400 Date: Tirane, 2023
 VIZATIMI Nr:
 PAGE No: E (27)

PROJEKTUES:
 DESIGN ENGINEERS:

Ing./Eng. Sokol METOJA
 Ing./Eng. Redi STRUGA
 Ing./Eng. Orgest MERTIKA

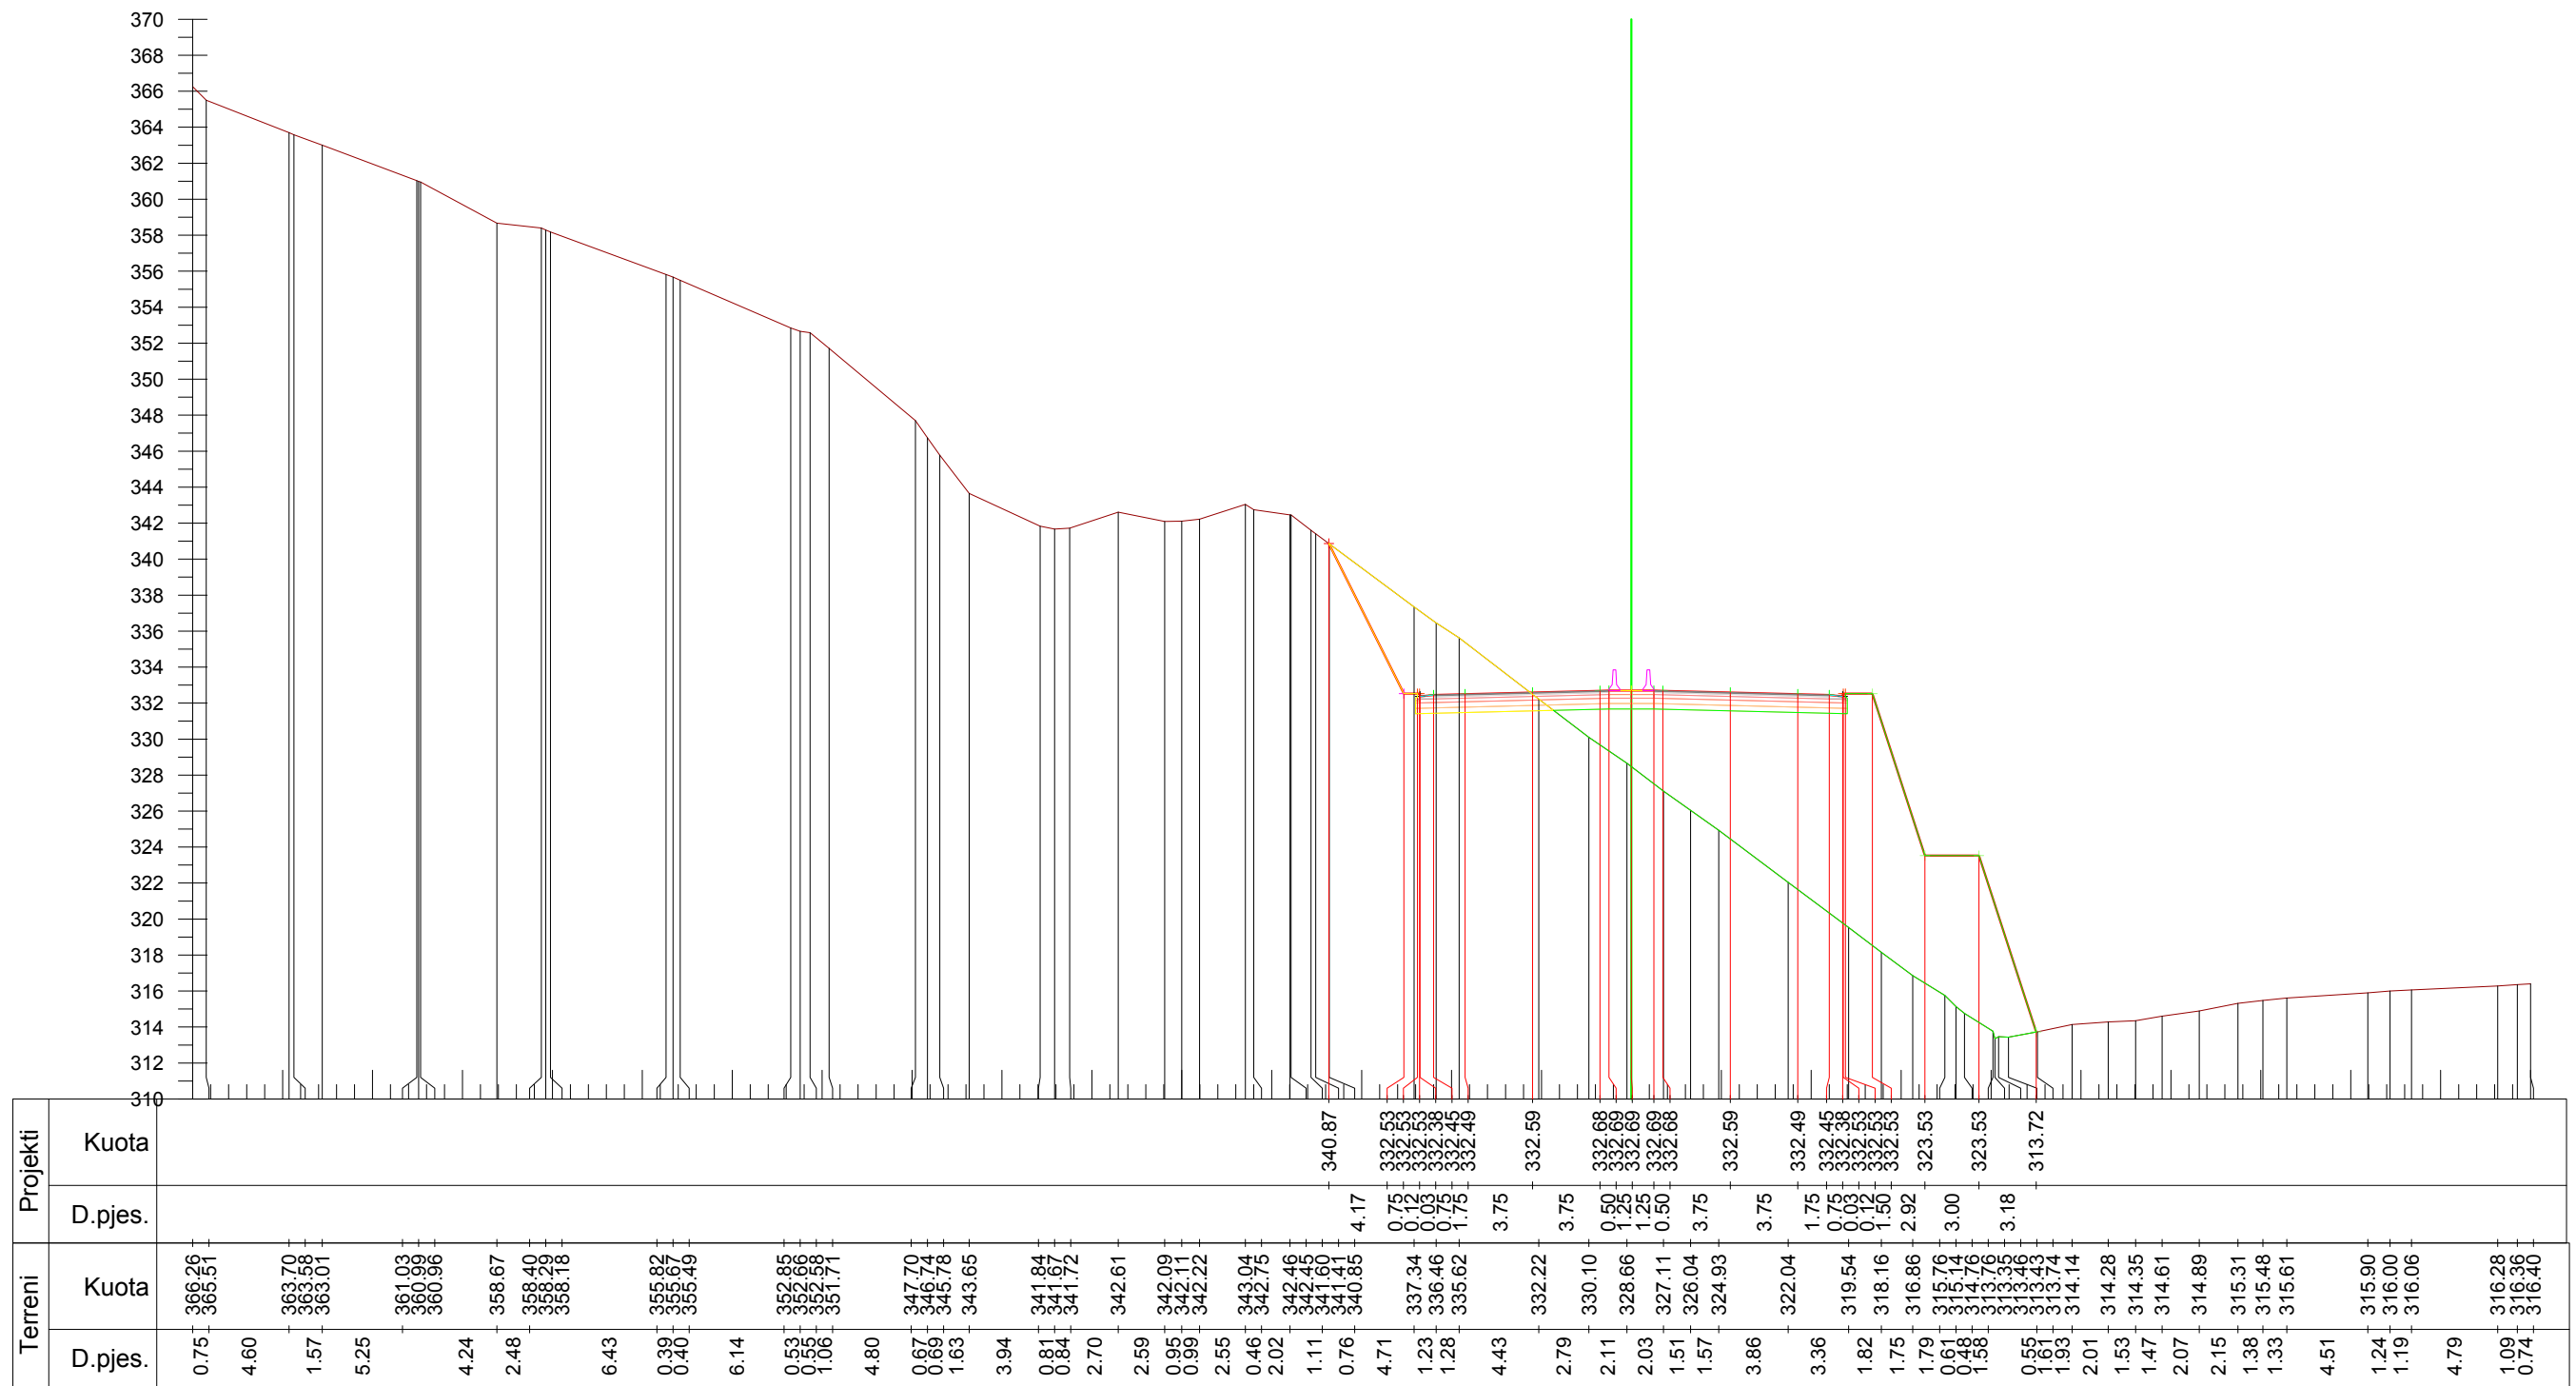

Km. 24+500



INVESTITORI / INVESTOR
"Autoriteti Rrugor Shqiptar"

Address: Rr. "Sami Frasher", Nr 33, Tirane
 Mob: 04 222 3600
 E-mail: info@arrsh.gov.al



JV: "InfraKonsult" shpk & "HMK-Consulting" shpk



"Studim Projektim - Zgjerimi i segmentit rrugor
 dalje Elbasan-Prenjas-Qafe Thane", (Faza VIII) /
 "Design Study of road segment exit
 Elbasan-Prenjas-Qafe Thane" (Phase VIII)

Profillet Terthore /
Cross Sections

FAZA - PROJEKT ZBATIM
 PHASE - DETAIL DESIGN


SHKALLA
 SCALE 1:400

Date: Tirane, 2023

VIZATIMI Nr:
 PAGE No: E (28)

PROJEKTUES:
 DESIGN ENGINEERS:

Ing./Eng. Sokol METOJA
 Ing./Eng. Redi STRUGA
 Ing./Eng. Orgest MERTIKA

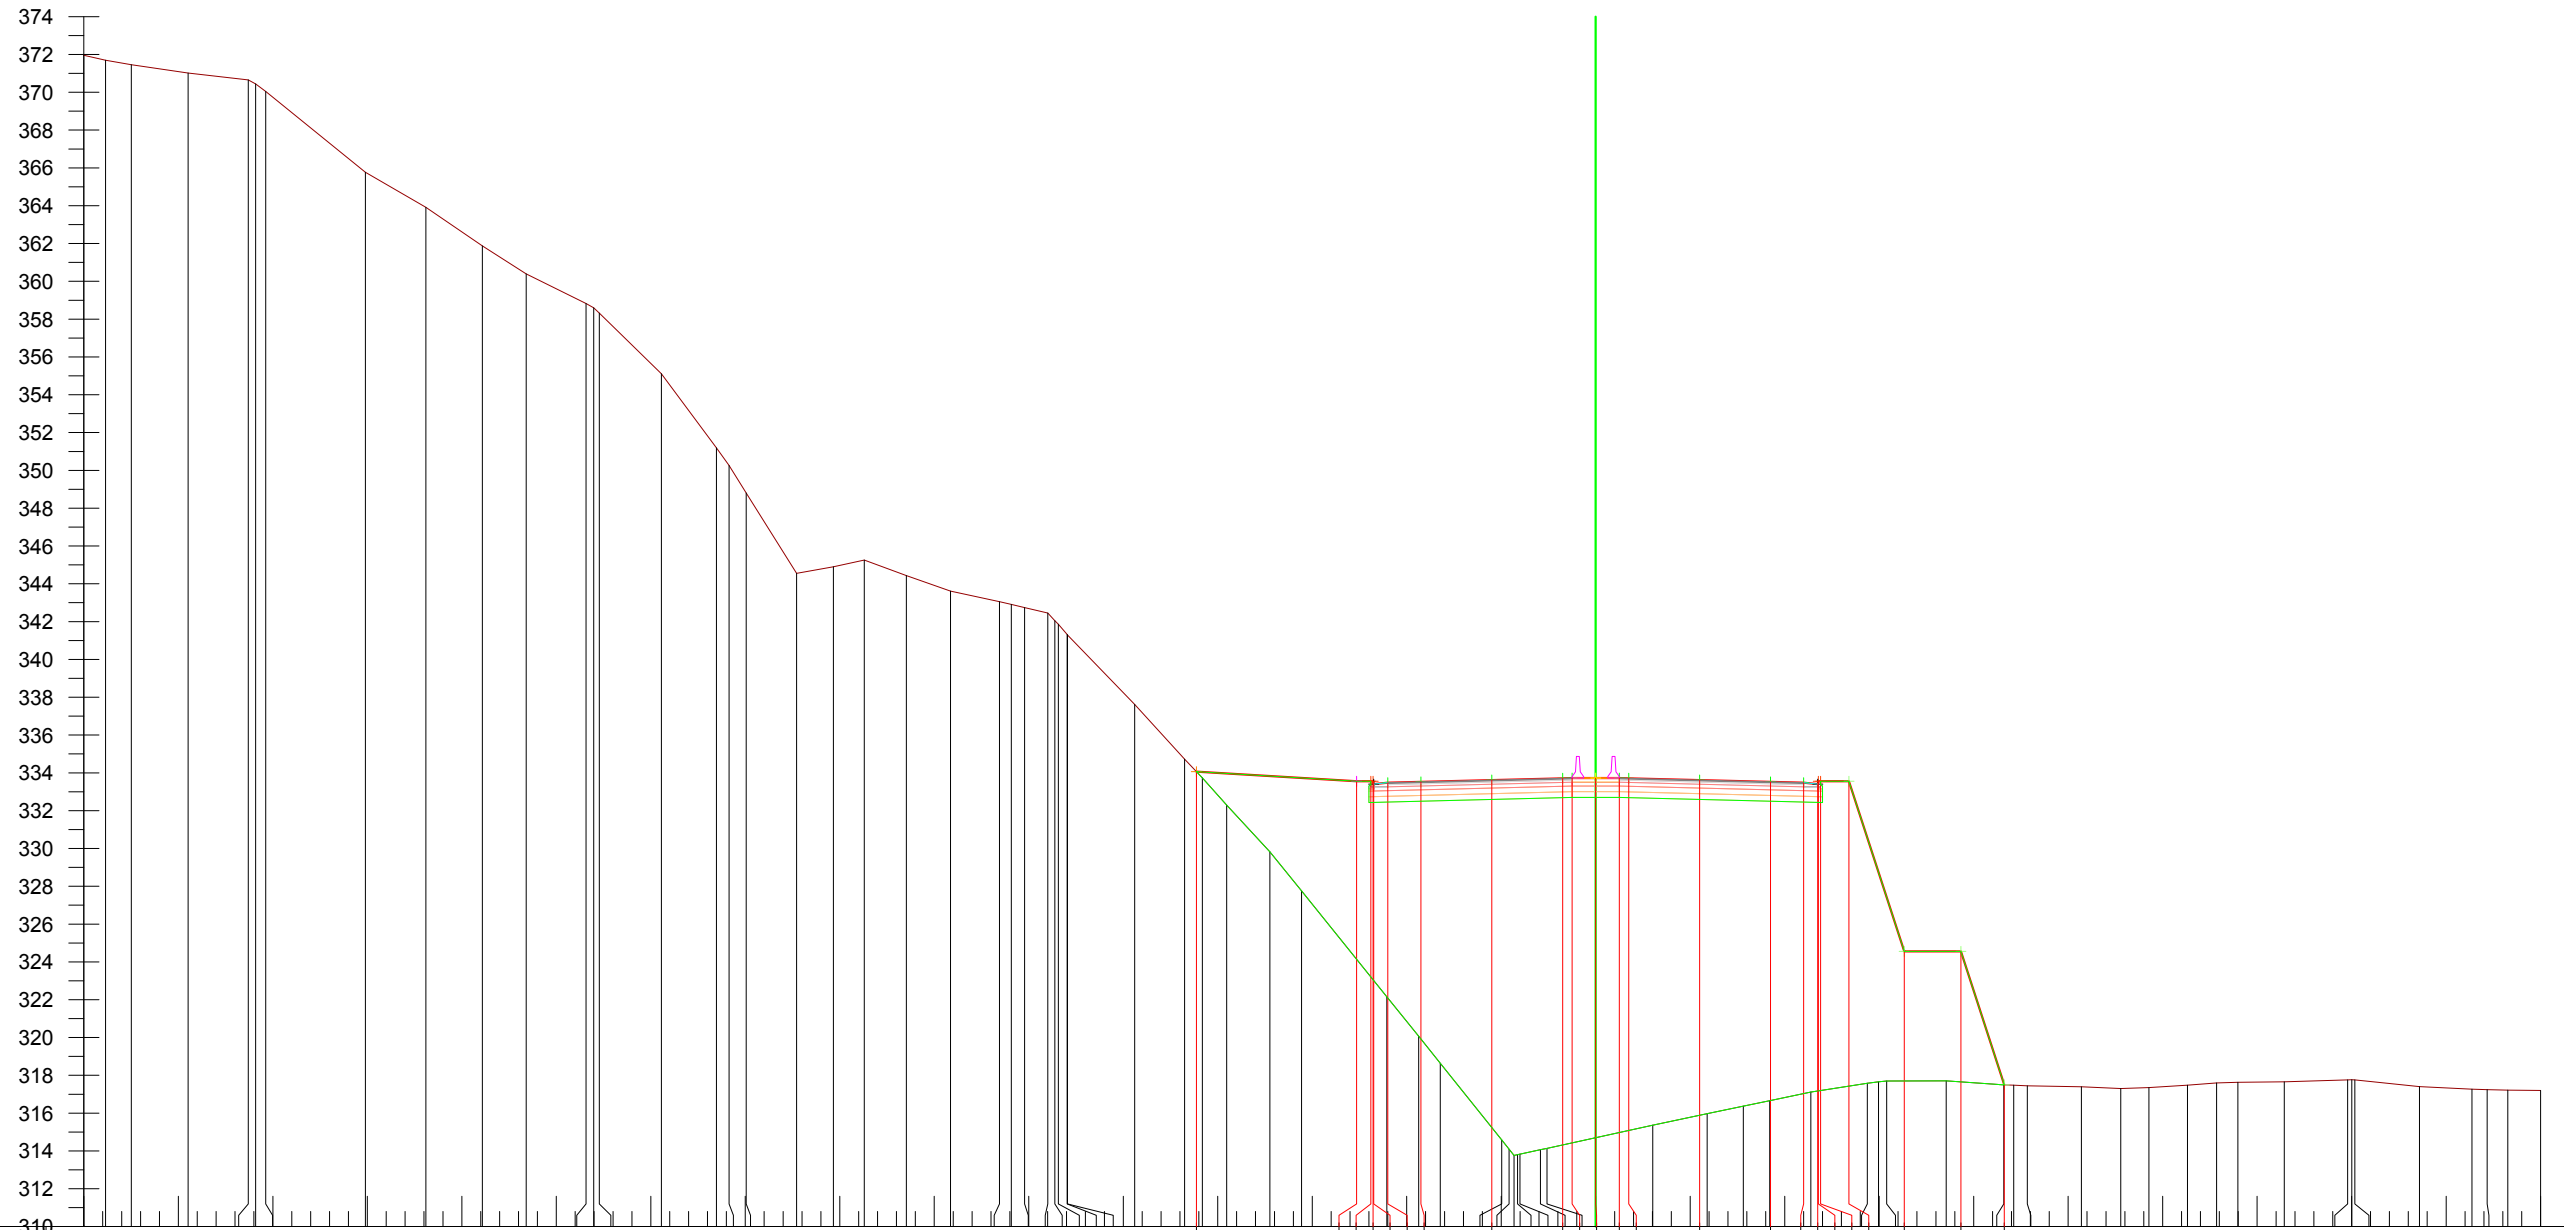

| Terreni | Projekti | |
|---------|----------|---------|
| | Kuota | D.pjes. |
| 1.15 | 371.96 | 334.06 |
| 1.36 | 371.69 | 333.55 |
| 3.00 | 371.46 | 333.55 |
| 3.19 | 371.02 | 333.40 |
| 0.39 | 370.65 | 333.48 |
| 0.53 | 370.44 | 333.52 |
| 5.27 | 370.04 | 333.62 |
| 3.20 | 365.77 | 333.71 |
| 2.99 | 363.92 | 333.72 |
| 2.32 | 361.87 | 333.71 |
| 3.17 | 360.40 | 333.71 |
| 0.41 | 358.83 | 333.71 |
| 3.28 | 358.60 | 333.71 |
| 2.91 | 355.11 | 333.71 |
| 0.67 | 351.19 | 333.71 |
| 0.97 | 350.26 | 333.71 |
| 2.67 | 348.80 | 333.71 |
| 1.95 | 344.56 | 333.71 |
| 1.63 | 344.90 | 333.71 |
| 2.23 | 345.25 | 333.71 |
| 2.34 | 344.43 | 333.71 |
| 2.59 | 343.62 | 333.71 |
| 0.62 | 343.06 | 333.71 |
| 0.70 | 342.91 | 333.71 |
| 1.23 | 342.74 | 333.71 |
| 0.37 | 342.45 | 333.71 |
| 0.46 | 342.05 | 333.71 |
| 3.55 | 341.86 | 333.71 |
| 2.64 | 341.30 | 333.71 |
| 0.94 | 337.62 | 333.71 |
| 1.29 | 334.73 | 333.71 |
| 2.29 | 333.73 | 333.71 |
| 1.67 | 332.30 | 333.71 |
| 4.51 | 329.82 | 333.71 |
| 1.68 | 327.76 | 333.71 |
| 1.15 | 322.16 | 333.71 |
| 3.25 | 320.07 | 333.71 |
| 0.39 | 318.64 | 333.71 |
| 1.08 | 314.58 | 333.71 |
| 0.34 | 314.09 | 333.71 |
| 5.60 | 313.76 | 333.71 |
| 2.88 | 313.80 | 333.71 |
| 1.91 | 313.83 | 333.71 |
| 1.40 | 314.06 | 333.71 |
| 2.18 | 314.14 | 333.71 |
| 2.98 | 315.36 | 333.71 |
| 0.60 | 315.97 | 333.71 |
| 0.44 | 316.37 | 333.71 |
| 3.14 | 316.66 | 333.71 |
| 3.05 | 317.12 | 333.71 |
| 0.53 | 317.58 | 333.71 |
| 0.72 | 317.66 | 333.71 |
| 2.86 | 317.70 | 333.71 |
| 2.09 | 317.71 | 333.71 |
| 1.49 | 317.39 | 333.71 |
| 2.04 | 317.30 | 333.71 |
| 1.54 | 317.36 | 333.71 |
| 1.12 | 317.48 | 333.71 |
| 2.45 | 317.59 | 333.71 |
| 3.36 | 317.63 | 333.71 |
| 3.42 | 317.66 | 333.71 |
| 2.78 | 317.76 | 333.71 |
| 0.80 | 317.77 | 333.71 |
| 1.10 | 317.76 | 333.71 |
| 1.73 | 317.40 | 333.71 |
| 1.73 | 317.26 | 333.71 |
| 1.73 | 317.24 | 333.71 |
| 1.73 | 317.22 | 333.71 |
| 1.73 | 317.20 | 333.71 |

Km. 24+600



INVESTITORI / INVESTOR
"Autoriteti Rrugor Shqiptar"

Address: Rr. "Sami Frasher", Nr 33, Tirane
Mob: 04 222 3600
E-mail: info@arrsh.gov.al



JV: "InfraKonsult" shpk & "HMK-Consulting" shpk



"Studim Projektim - Zgjerimi i segmentit rrugor
dajje Elbasan-Prenjas-Qafe Thane", (Faza VIII) /
"Design Study of road segment exit
Elbasan-Prenjas-Qafe Thane" (Phase VIII)

**Profilet Terthore /
Cross Sections**

FAZA - PROJEKT ZBATIM
PHASE - DETAIL DESIGN


SHKALLA
SCALE 1:400

Date: Tirane, 2023

VIZATIMI Nr:
PAGE No: E (29)

PROJEKTUES:
DESIGN ENGINEERS:

Ing./Eng. Sokol METOJA
Ing./Eng. Redi STRUGA
Ing./Eng. Orgest MERTIKA

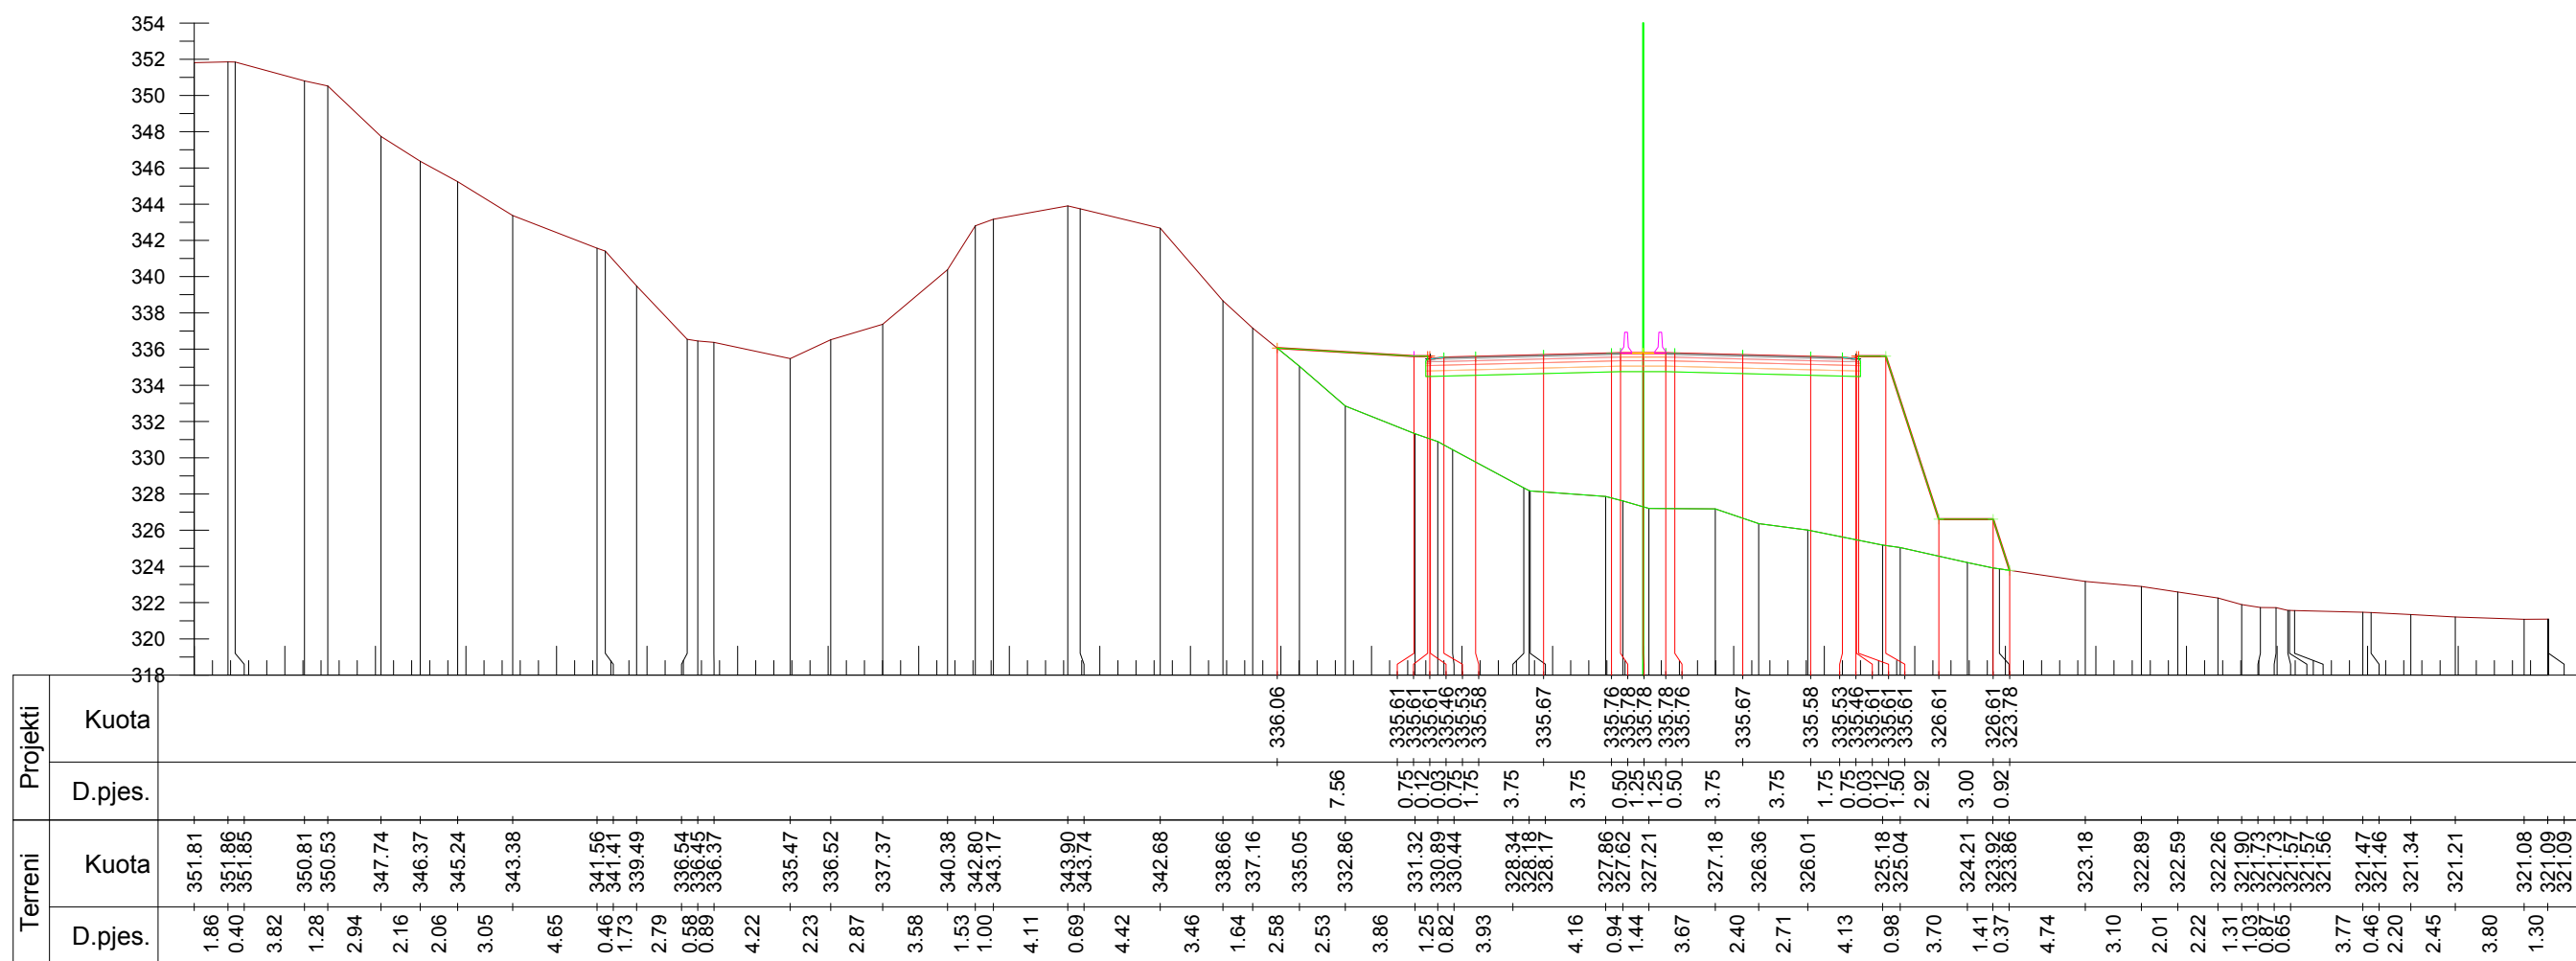

Km. 24+800



INVESTITORI / INVESTOR
"Autoriteti Rrugor Shqiptar"

Address: Rr. "Sami Frasher", Nr 33, Tirane
 Mob: 04 222 3600
 E-mail: info@arrsh.gov.al



JV: "InfraKonsult" shpk & "HMK-Consulting" shpk



"Studim Projektim - Zgjerimi i segmentit rrugor
 dalje Elbasan-Prenjas-Qafe Thane", (Faza VIII) /
 "Design Study of road segment exit
 Elbasan-Prenjas-Qafe Thane" (Phase VIII)

**Profillet Terthore /
 Cross Sections**

FAZA - PROJEKT ZBATIM
 PHASE - DETAIL DESIGN


SHKALLA
 SCALE 1:400

Date: Tirane, 2023

VIZATIMI Nr:
 PAGE No: E (31)

PROJEKTUES:
 DESIGN ENGINEERS:

Ing./Eng. Sokol METOJA
 Ing./Eng. Redi STRUGA
 Ing./Eng. Orgest MERTIKA

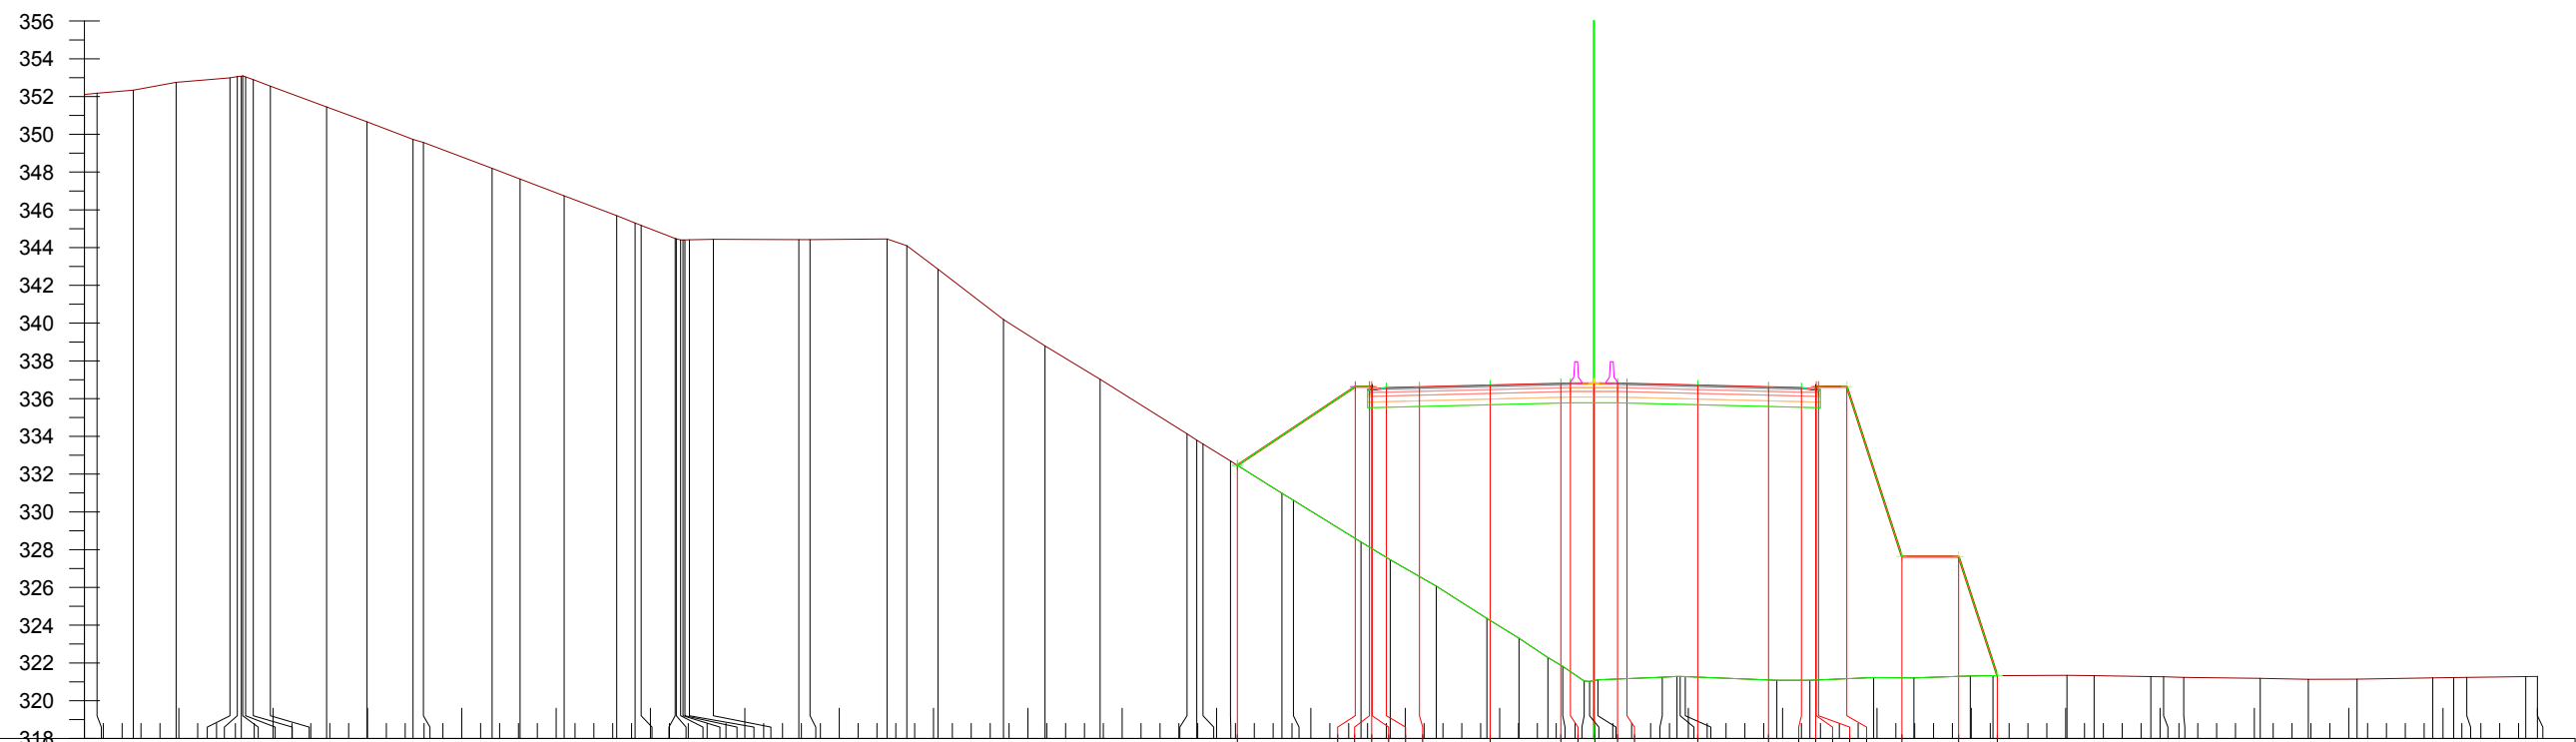

| Projekti | | Terreni | |
|----------|---------|---------|---------|
| Kuota | D.pjes. | Kuota | D.pjes. |
| | | 352.11 | 0.67 |
| | | 352.18 | 1.92 |
| | | 352.34 | 2.27 |
| | | 352.75 | 2.86 |
| | | 352.99 | 0.39 |
| | | 353.05 | 3.53 |
| | | 353.07 | 0.41 |
| | | 353.10 | 0.91 |
| | | 353.04 | 2.98 |
| | | 352.90 | 2.14 |
| | | 352.55 | 2.44 |
| | | 351.45 | 0.55 |
| | | 350.66 | 3.64 |
| | | 349.73 | 1.48 |
| | | 349.57 | 2.34 |
| | | 348.20 | 2.78 |
| | | 347.64 | 0.97 |
| | | 346.74 | 0.33 |
| | | 345.69 | 1.80 |
| | | 345.31 | 3.44 |
| | | 345.17 | 1.27 |
| | | 344.48 | 4.53 |
| | | 344.46 | 0.60 |
| | | 344.40 | 4.08 |
| | | 344.40 | 1.05 |
| | | 344.41 | 1.65 |
| | | 344.44 | 3.47 |
| | | 344.42 | 2.20 |
| | | 344.46 | 2.92 |
| | | 344.10 | 4.61 |
| | | 342.86 | 0.52 |
| | | 340.19 | 0.33 |
| | | 338.80 | 1.46 |
| | | 337.03 | 2.72 |
| | | 332.70 | 0.61 |
| | | 332.47 | 3.58 |
| | | 330.99 | 1.55 |
| | | 330.62 | 2.44 |
| | | 336.63 | 2.68 |
| | | 336.63 | 1.70 |
| | | 336.48 | 1.54 |
| | | 336.56 | 0.79 |
| | | 336.60 | 1.14 |
| | | 336.60 | 0.44 |
| | | 336.70 | 3.41 |
| | | 336.70 | 0.78 |
| | | 336.70 | 4.85 |
| | | 336.70 | 1.75 |
| | | 336.60 | 3.37 |
| | | 336.56 | 2.14 |
| | | 336.63 | 2.99 |
| | | 336.63 | 1.20 |
| | | 336.63 | 3.92 |
| | | 327.63 | 1.44 |
| | | 327.63 | 3.01 |
| | | 321.33 | 0.67 |
| | | 321.33 | 1.06 |
| | | 321.33 | 4.06 |
| | | 321.33 | 2.54 |
| | | 321.33 | 2.58 |
| | | 321.33 | 4.02 |
| | | 321.33 | 1.10 |
| | | 321.21 | 0.70 |
| | | 321.22 | 3.12 |
| | | 321.23 | 0.61 |
| | | 321.24 | 3.21 |
| | | 321.28 | 0.61 |
| | | 321.28 | 3.21 |
| | | 321.29 | 0.61 |
| | | 321.29 | 3.21 |

Km. 24+900



INVESTITORI / INVESTOR
"Autoriteti Rrugor Shqiptar"

Address: Rr. "Sami Frasher", Nr 33, Tirane
 Mob: 04 222 3600
 E-mail: info@arrsh.gov.al



JV: "InfraKonsult" shpk & "HMK-Consulting" shpk



"Studim Projektim - Zgjerimi i segmentit rrugor
 dalje Elbasan-Prenjas-Qafe Thane", (Faza VIII) /
 "Design Study of road segment exit
 Elbasan-Prenjas-Qafe Thane" (Phase VIII)

**Profillet Terthore /
 Cross Sections**


FAZA - PROJEKT ZBATIM
 PHASE - DETAIL DESIGN

SHKALLA
 SCALE 1:400 Date: Tirane, 2023

VIZATIMI Nr:
 PAGE No: E (32)

PROJEKTUES:
 DESIGN ENGINEERS:

Ing./Eng. Sokol METOJA
 Ing./Eng. Redi STRUGA
 Ing./Eng. Orgest MERTIKA

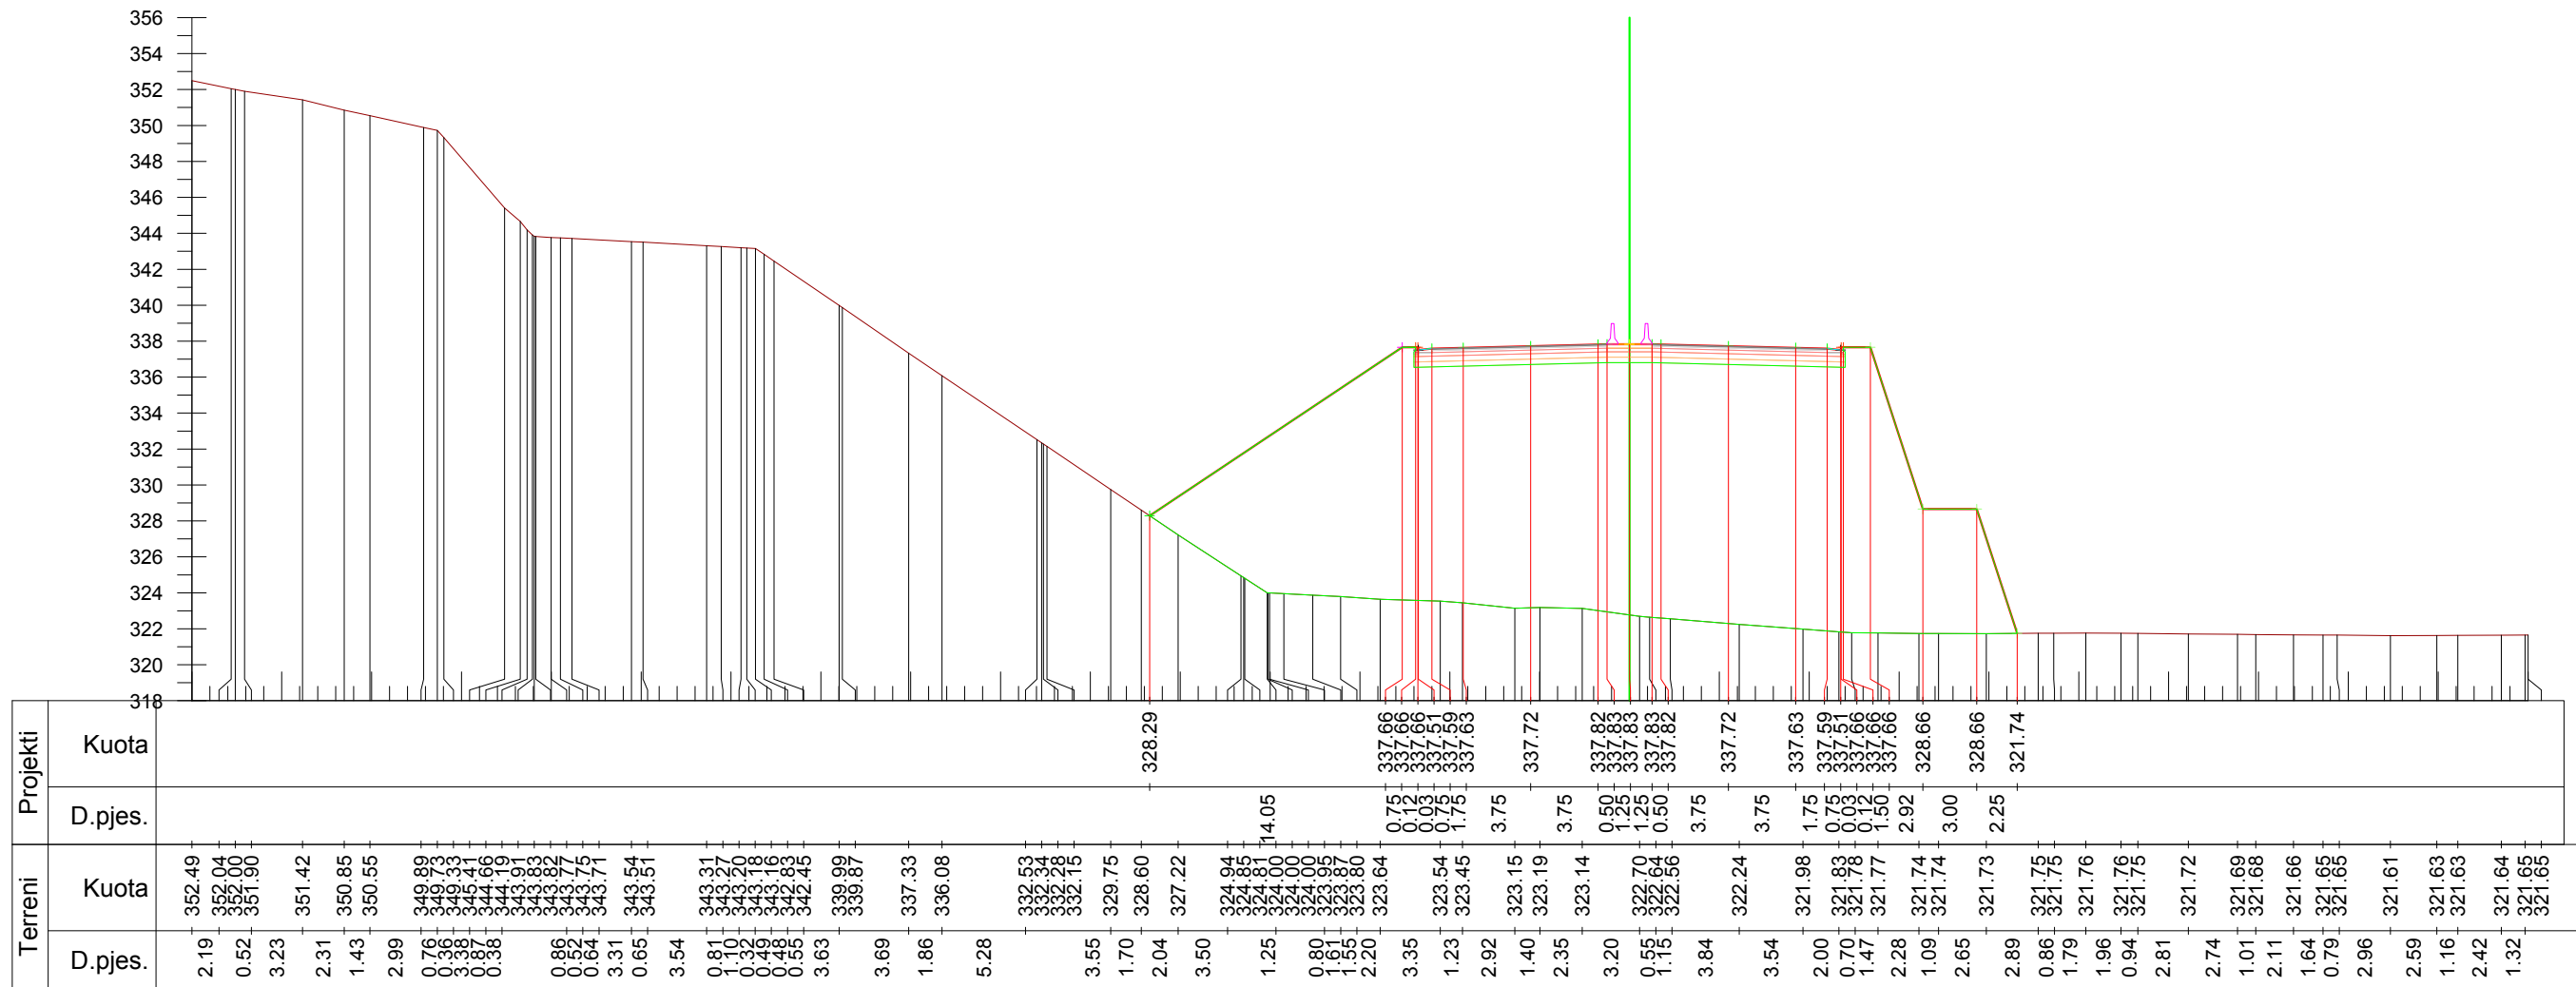

Km. 25+000



INVESTITORI / INVESTOR
"Autoriteti Rrugor Shqiptar"

Address: Rr. "Sami Frasher", Nr 33, Tirane
 Mob: 04 222 3600
 E-mail: info@arrsh.gov.al



JV: "InfraKonsult" shpk & "HMK-Consulting" shpk



"Studim Projektim - Zgjerimi i segmentit rrugor
 dalje Elbasan-Prenjas-Qafe Thane", (Faza VIII) /
 "Design Study of road segment exit
 Elbasan-Prenjas-Qafe Thane" (Phase VIII)

**Profilet Terthore /
 Cross Sections**

FAZA - PROJEKT ZBATIM
 PHASE - DETAIL DESIGN


SHKALLA
 SCALE 1:400

Date: Tirane, 2023

VIZATIMI Nr:
 PAGE No: E (33)

PROJEKTUES:
 DESIGN ENGINEERS:

Ing./Eng. Sokol METOJA
 Ing./Eng. Redi STRUGA
 Ing./Eng. Orgest MERTIKA

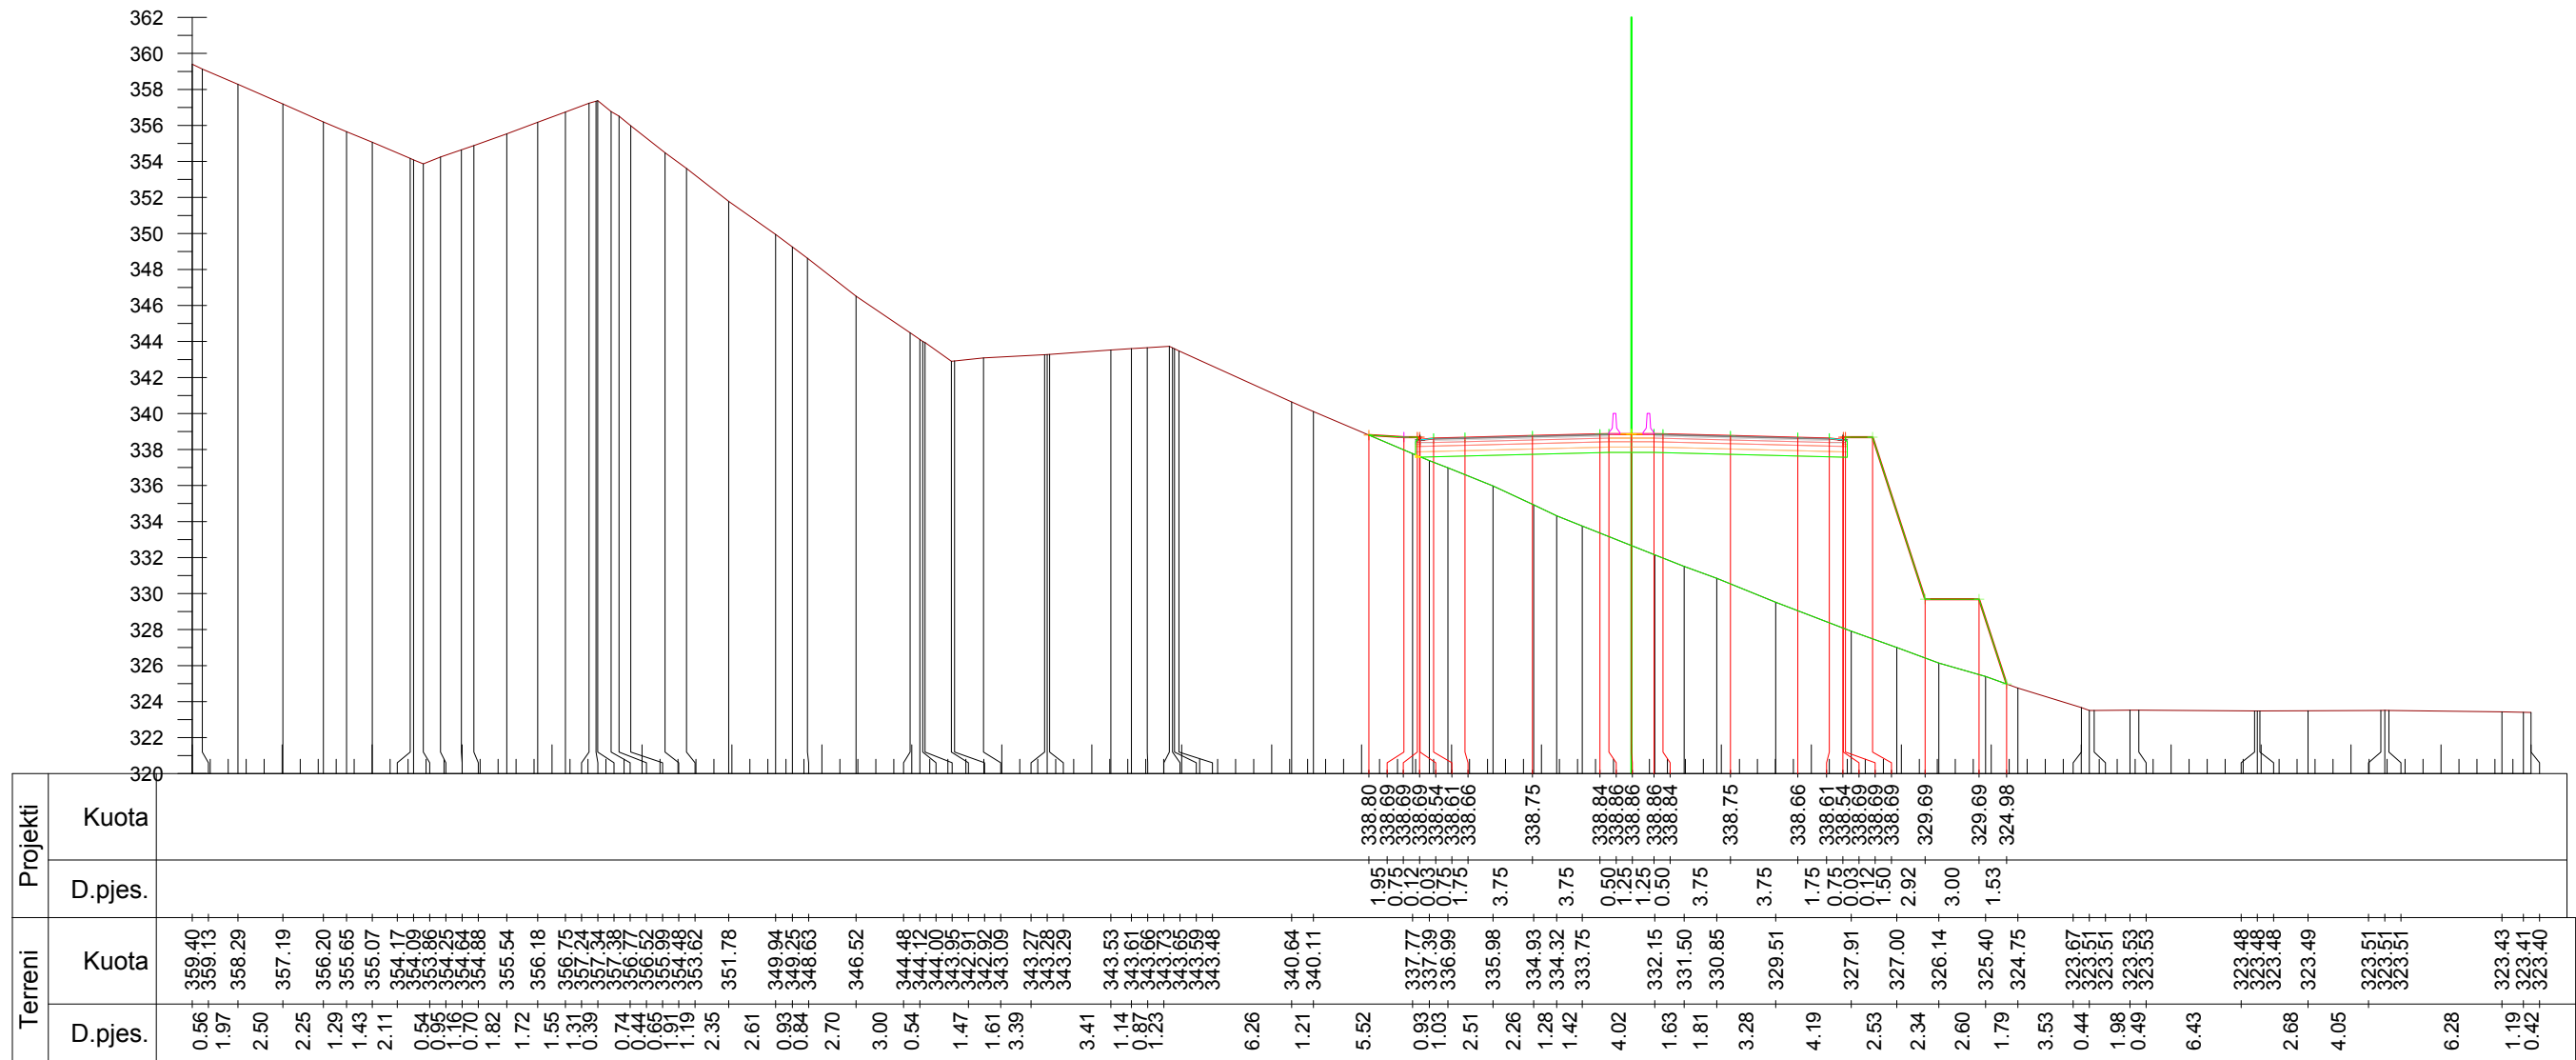

Km. 25+100



INVESTITORI / INVESTOR
"Autoriteti Rrugor Shqiptar"

Address: Rr. "Sami Frasher", Nr 33, Tirane
 Mob: 04 222 3600
 E-mail: info@arrsh.gov.al



JV: "InfraKonsult" shpk & "HMK-Consulting" shpk



"Studim Projektim - Zgjerimi i segmentit rrugor
 dalje Elbasan-Prenjas-Qafe Thane", (Faza VIII) /
 "Design Study of road segment exit
 Elbasan-Prenjas-Qafe Thane" (Phase VIII)

**Profillet Terthore /
 Cross Sections**

FAZA - PROJEKT ZBATIM
 PHASE - DETAIL DESIGN


SHKALLA
 SCALE 1:400

Date: Tirane, 2023

VIZATIMI Nr:
 PAGE No: E (34)

PROJEKTUES:
 DESIGN ENGINEERS:

Ing./Eng. Sokol METOJA
 Ing./Eng. Redi STRUGA
 Ing./Eng. Orgest MERTIKA

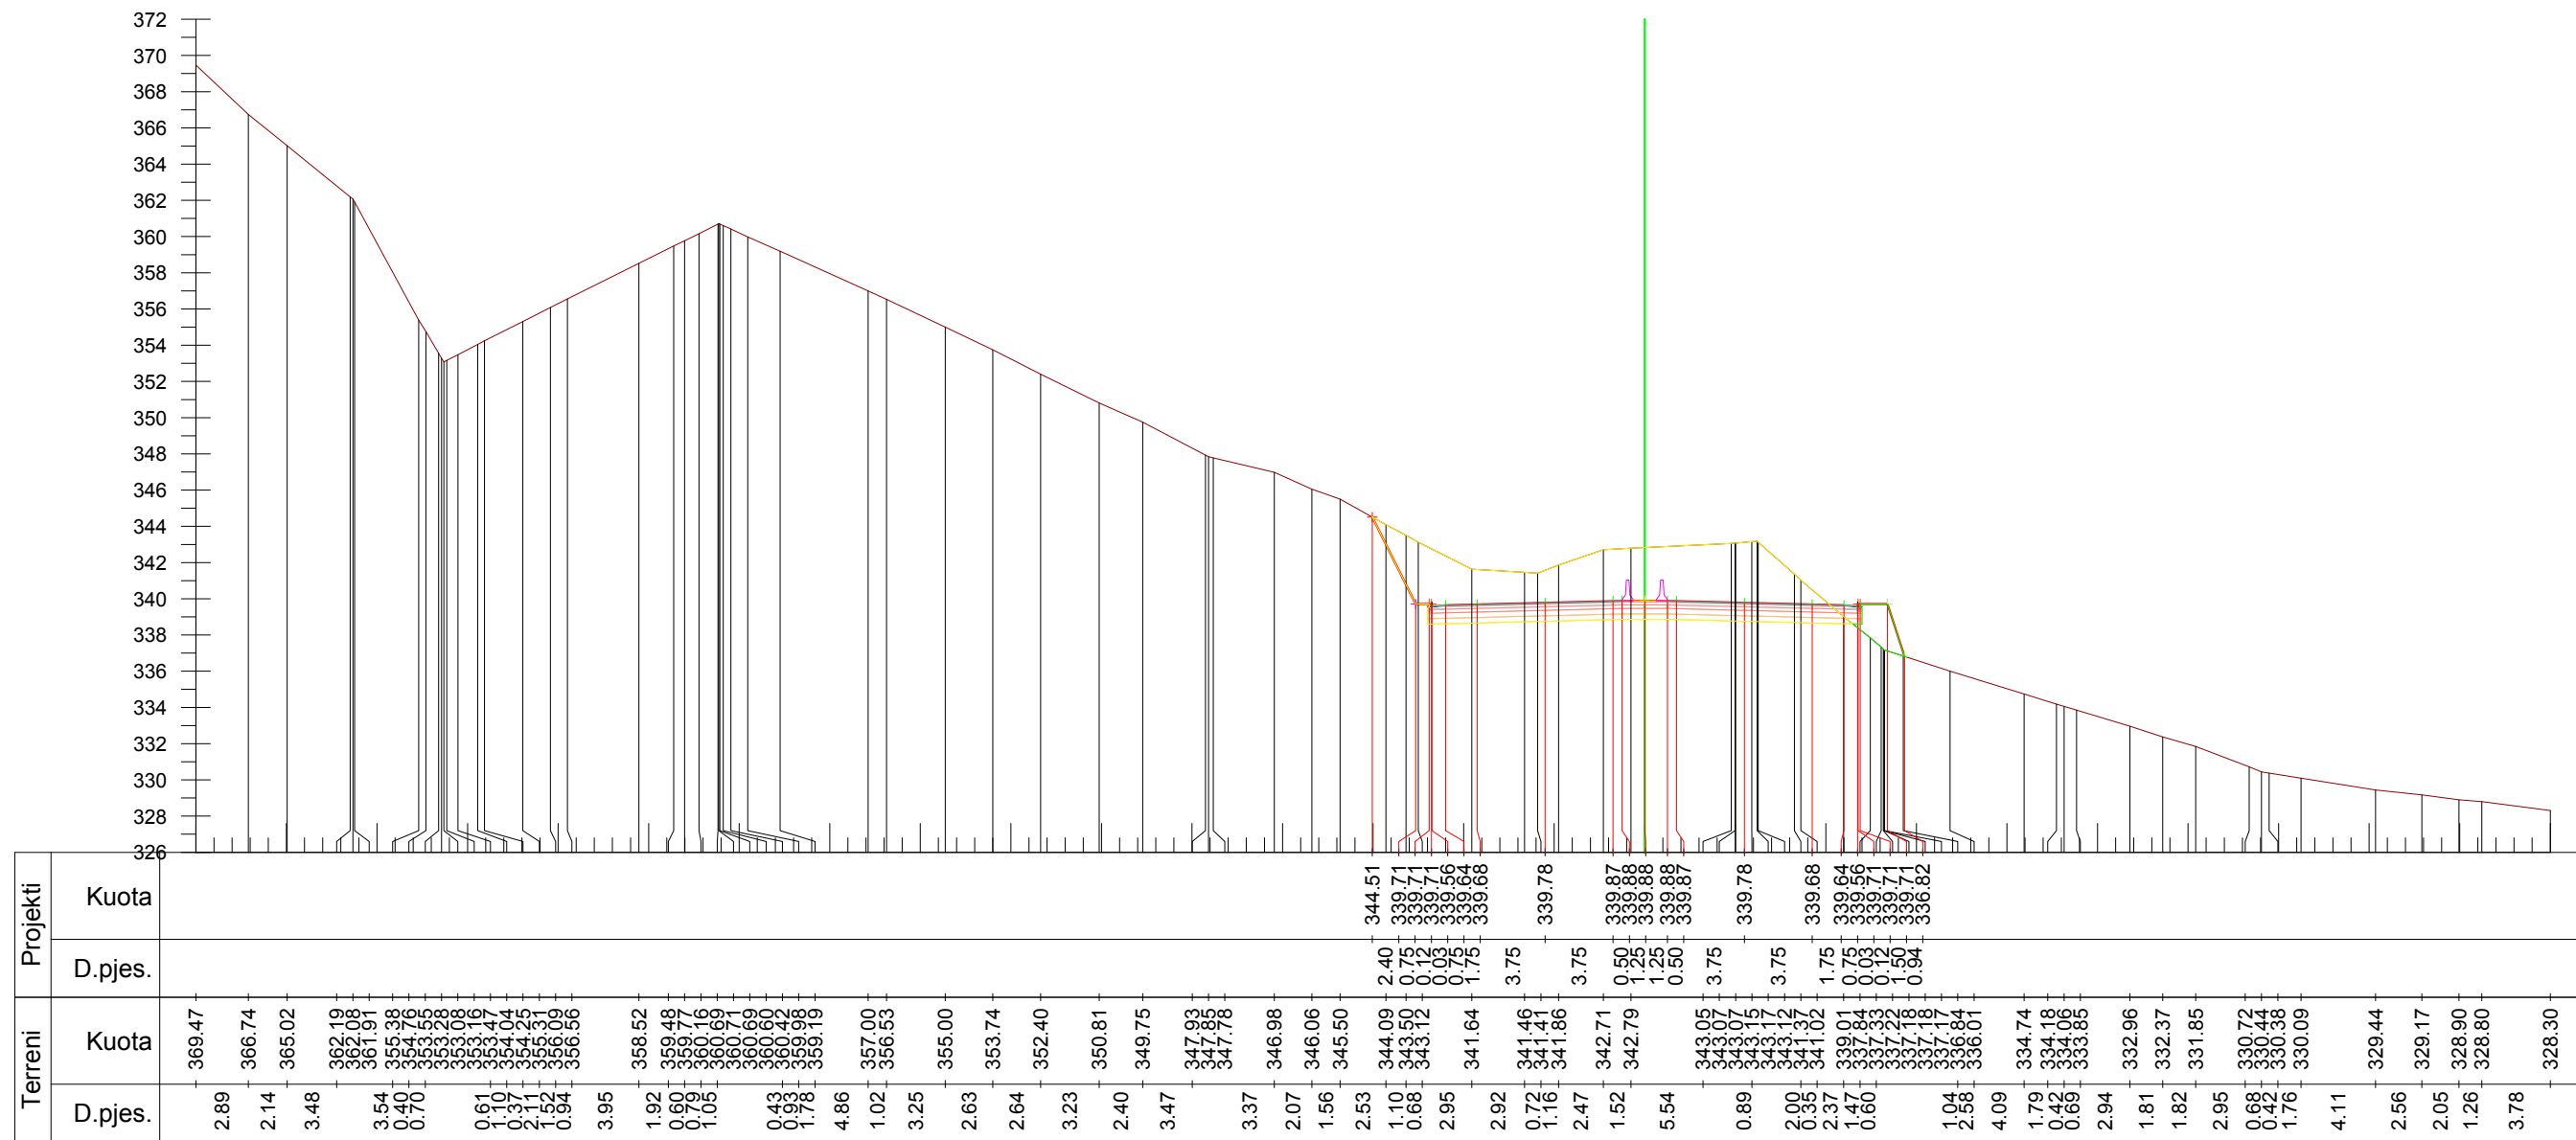

Km. 25+200



INVESTITORI / INVESTOR
"Autoriteti Rrugor Shqiptar"

Address: Rr. "Sami Frasher", Nr 33, Tirane
 Mob: 04 222 3600
 E-mail: info@arrsh.gov.al



JV: "InfraKonsult" shpk & "HMK-Consulting" shpk

"Studim Projektim - Zgjerimi i segmentit rrugor
 dalje Elbasan-Prenjas-Qafe Thane", (Faza VIII) /
 "Design Study of road segment exit
 Elbasan-Prenjas-Qafe Thane" (Phase VIII)

**Profillet Terthore /
 Cross Sections**

FAZA - PROJEKT ZBATIM
 PHASE - DETAIL DESIGN


SHKALLA
 SCALE 1:400

Date: Tirane, 2023

VIZATIMI Nr:
 PAGE No: E (35)

PROJEKTUES:
 DESIGN ENGINEERS:

Ing./Eng. Sokol METOJA
 Ing./Eng. Redi STRUGA
 Ing./Eng. Orgest MERTIKA

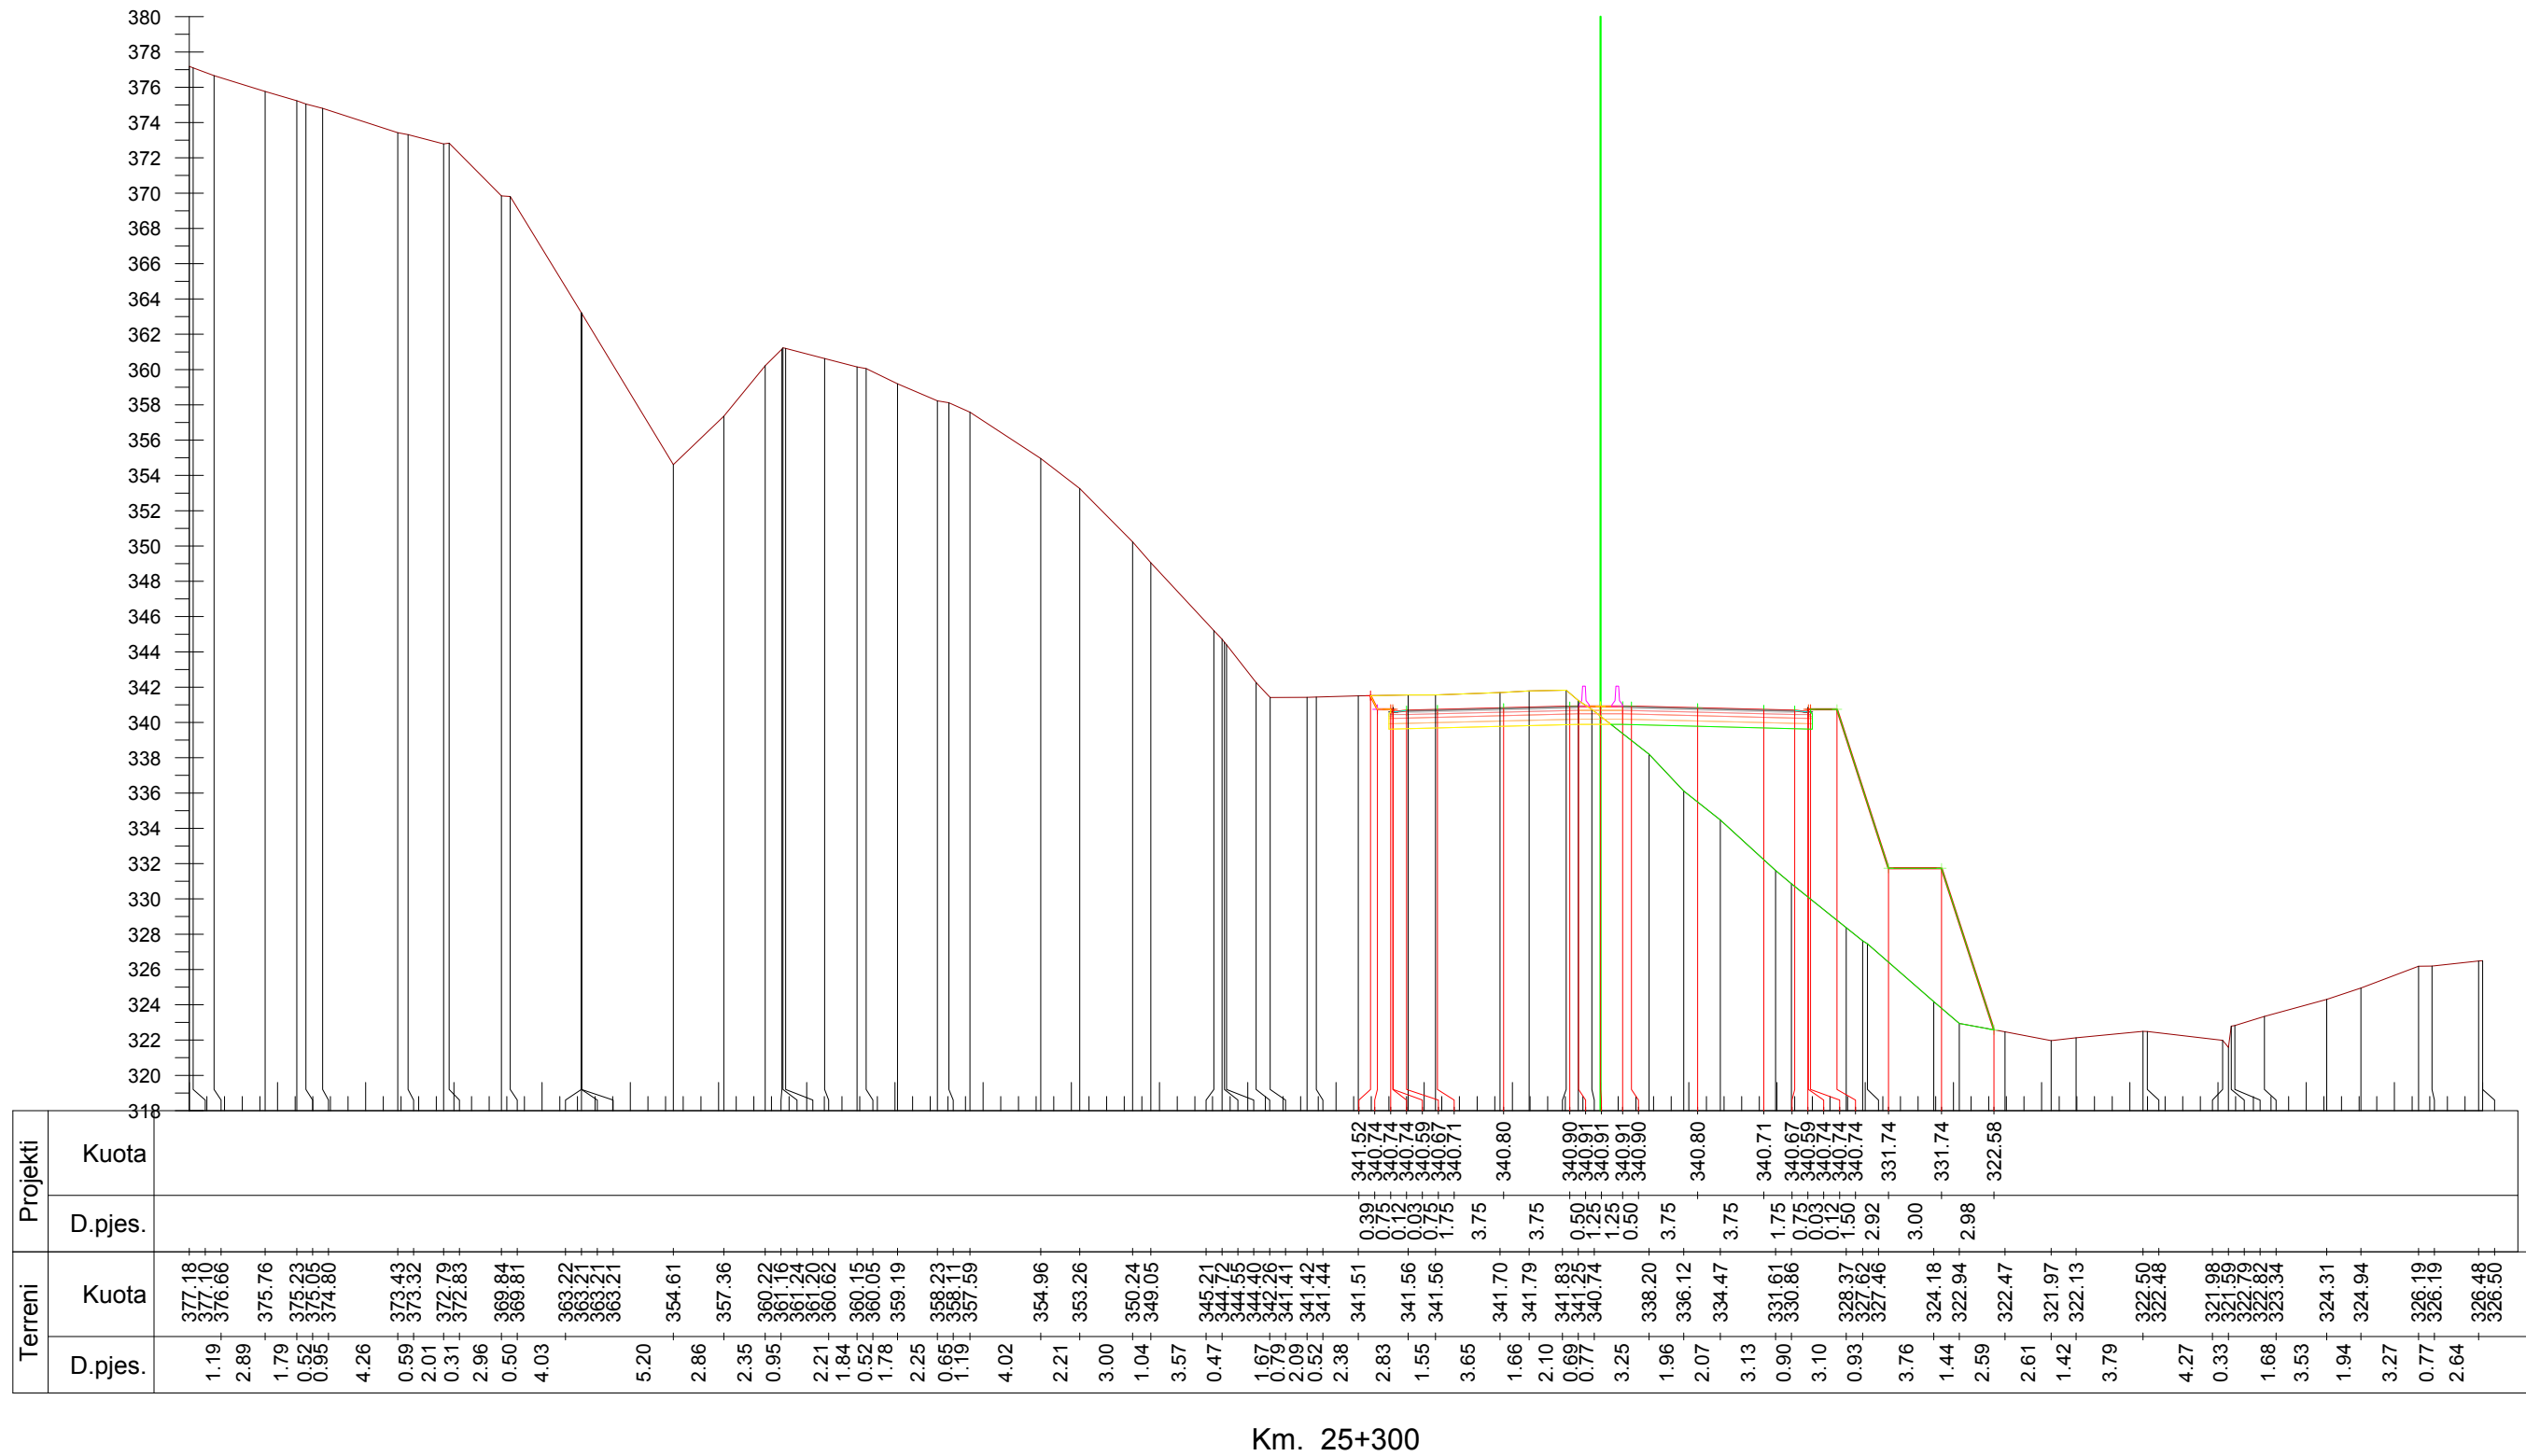

Km. 25+300



INVESTITORI / INVESTOR
"Autoriteti Rrugor Shqiptar"

Address: Rr. "Sami Frasher", Nr 33, Tirane
 Mob: 04 222 3600
 E-mail: info@arrsh.gov.al



JV: "InfraKonsult" shpk & "HMK-Consulting" shpk



"Studim Projektim - Zgjerimi i segmentit rrugor
 dalje Elbasan-Prenjas-Qafe Thane", (Faza VIII) /
 "Design Study of road segment exit
 Elbasan-Prenjas-Qafe Thane" (Phase VIII)

**Profillet Terthore /
 Cross Sections**

FAZA - PROJEKT ZBATIM
 PHASE - DETAIL DESIGN


SHKALLA
 SCALE 1:400

Date: Tirane, 2023

VIZATIMI Nr:
 PAGE No: E (36)

PROJEKTUES:
 DESIGN ENGINEERS:

Ing./Eng. Sokol METOJA
 Ing./Eng. Redi STRUGA
 Ing./Eng. Orgest MERTIKA

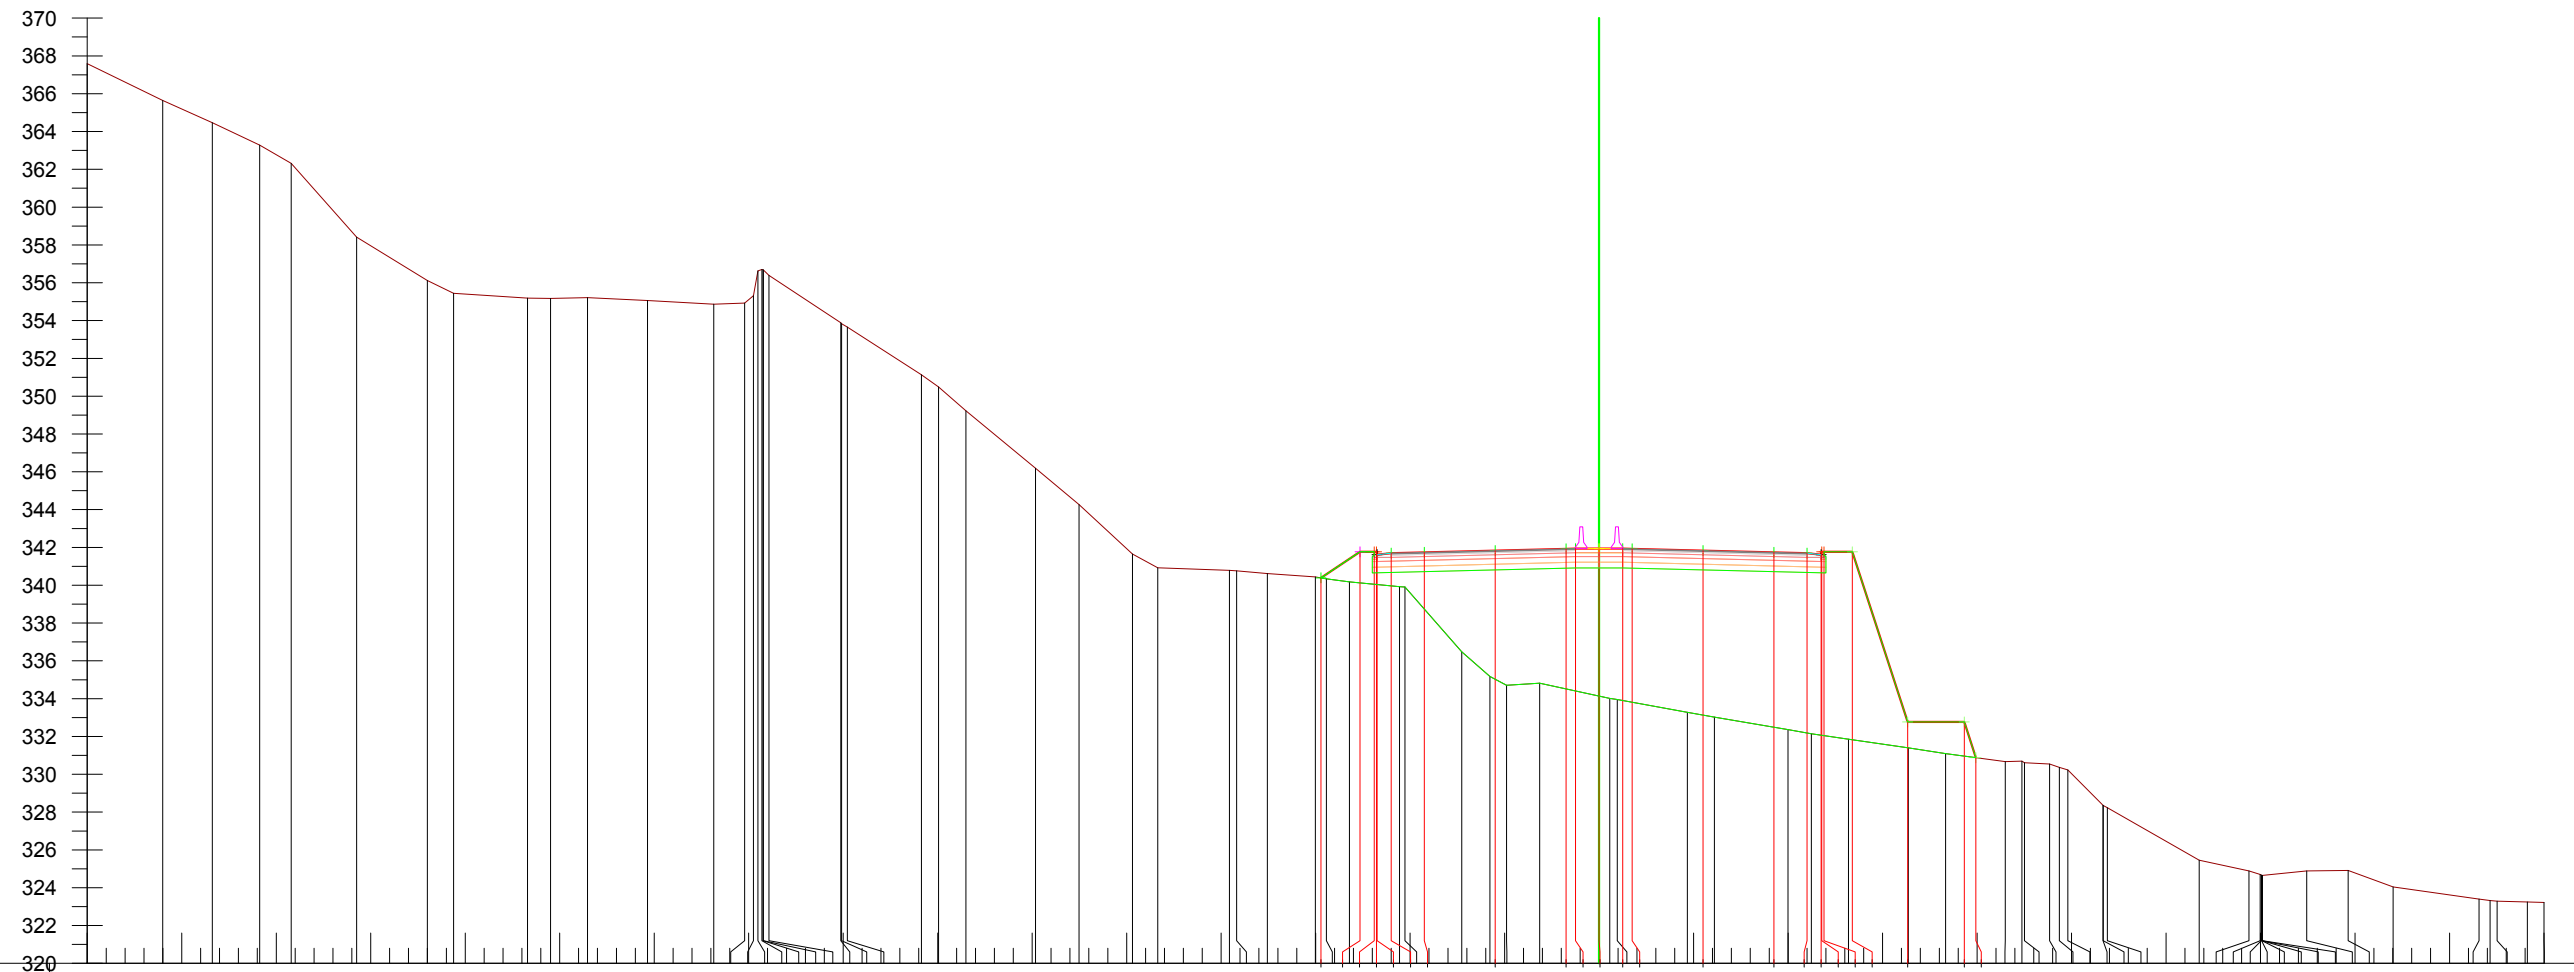

| Terreni | Projekti | |
|---------|----------|---------|
| | Kuota | D.pjes. |
| 367.59 | | |
| 365.64 | | |
| 364.47 | | |
| 363.29 | | |
| 362.32 | | |
| 358.41 | | |
| 356.12 | | |
| 355.44 | | |
| 355.19 | | |
| 355.17 | | |
| 355.22 | | |
| 355.06 | | |
| 354.87 | | |
| 354.93 | | |
| 355.32 | | |
| 356.63 | | |
| 356.70 | | |
| 356.69 | | |
| 356.68 | | |
| 356.39 | | |
| 353.88 | | |
| 353.83 | | |
| 353.66 | | |
| 351.13 | | |
| 350.49 | | |
| 349.22 | | |
| 346.18 | | |
| 344.27 | | |
| 341.65 | | |
| 340.92 | | |
| 340.78 | | |
| 340.76 | | |
| 340.61 | | |
| 340.44 | | |
| 340.34 | | |
| 340.18 | | |
| 339.93 | | |
| 339.91 | | |
| 336.48 | | |
| 335.18 | | |
| 334.71 | | |
| 334.82 | | |
| 334.01 | | |
| 333.96 | | |
| 333.28 | | |
| 333.02 | | |
| 332.36 | | |
| 332.14 | | |
| 331.86 | | |
| 331.86 | | |
| 331.77 | | |
| 331.39 | | |
| 331.10 | | |
| 330.67 | | |
| 330.60 | | |
| 330.61 | | |
| 330.55 | | |
| 330.36 | | |
| 330.28 | | |
| 328.36 | | |
| 328.35 | | |
| 328.23 | | |
| 325.46 | | |
| 324.99 | | |
| 324.70 | | |
| 324.67 | | |
| 324.66 | | |
| 324.65 | | |
| 324.65 | | |
| 324.65 | | |
| 324.89 | | |
| 324.91 | | |
| 324.04 | | |
| 323.40 | | |
| 323.32 | | |
| 323.29 | | |
| 323.24 | | |
| 323.22 | | |

Km. 25+400



INVESTITORI / INVESTOR
"Autoriteti Rrugor Shqiptar"

Address: Rr. "Sami Frasher", Nr 33, Tirane
 Mob: 04 222 3600
 E-mail: info@arrsh.gov.al



JV: "InfraKonsult" shpk & "HMK-Consulting" shpk

"Studim Projektim - Zgjerimi i segmentit rrugor
 dalje Elbasan-Prenjas-Qafe Thane", (Faza VIII) /
 "Design Study of road segment exit
 Elbasan-Prenjas-Qafe Thane" (Phase VIII)


**Profillet Terthore /
 Cross Sections**

FAZA - PROJEKT ZBATIM
 PHASE - DETAIL DESIGN

| | | |
|--------------------------|--------|--------------------|
| SHKALLA SCALE | 1:400 | Date: Tirane, 2023 |
| VIZATIMI Nr: PAGE No: | E (37) | |

PROJEKTUES:
 DESIGN ENGINEERS:

Ing./Eng. Sokol METOJA
 Ing./Eng. Redi STRUGA
 Ing./Eng. Orgest MERTIKA

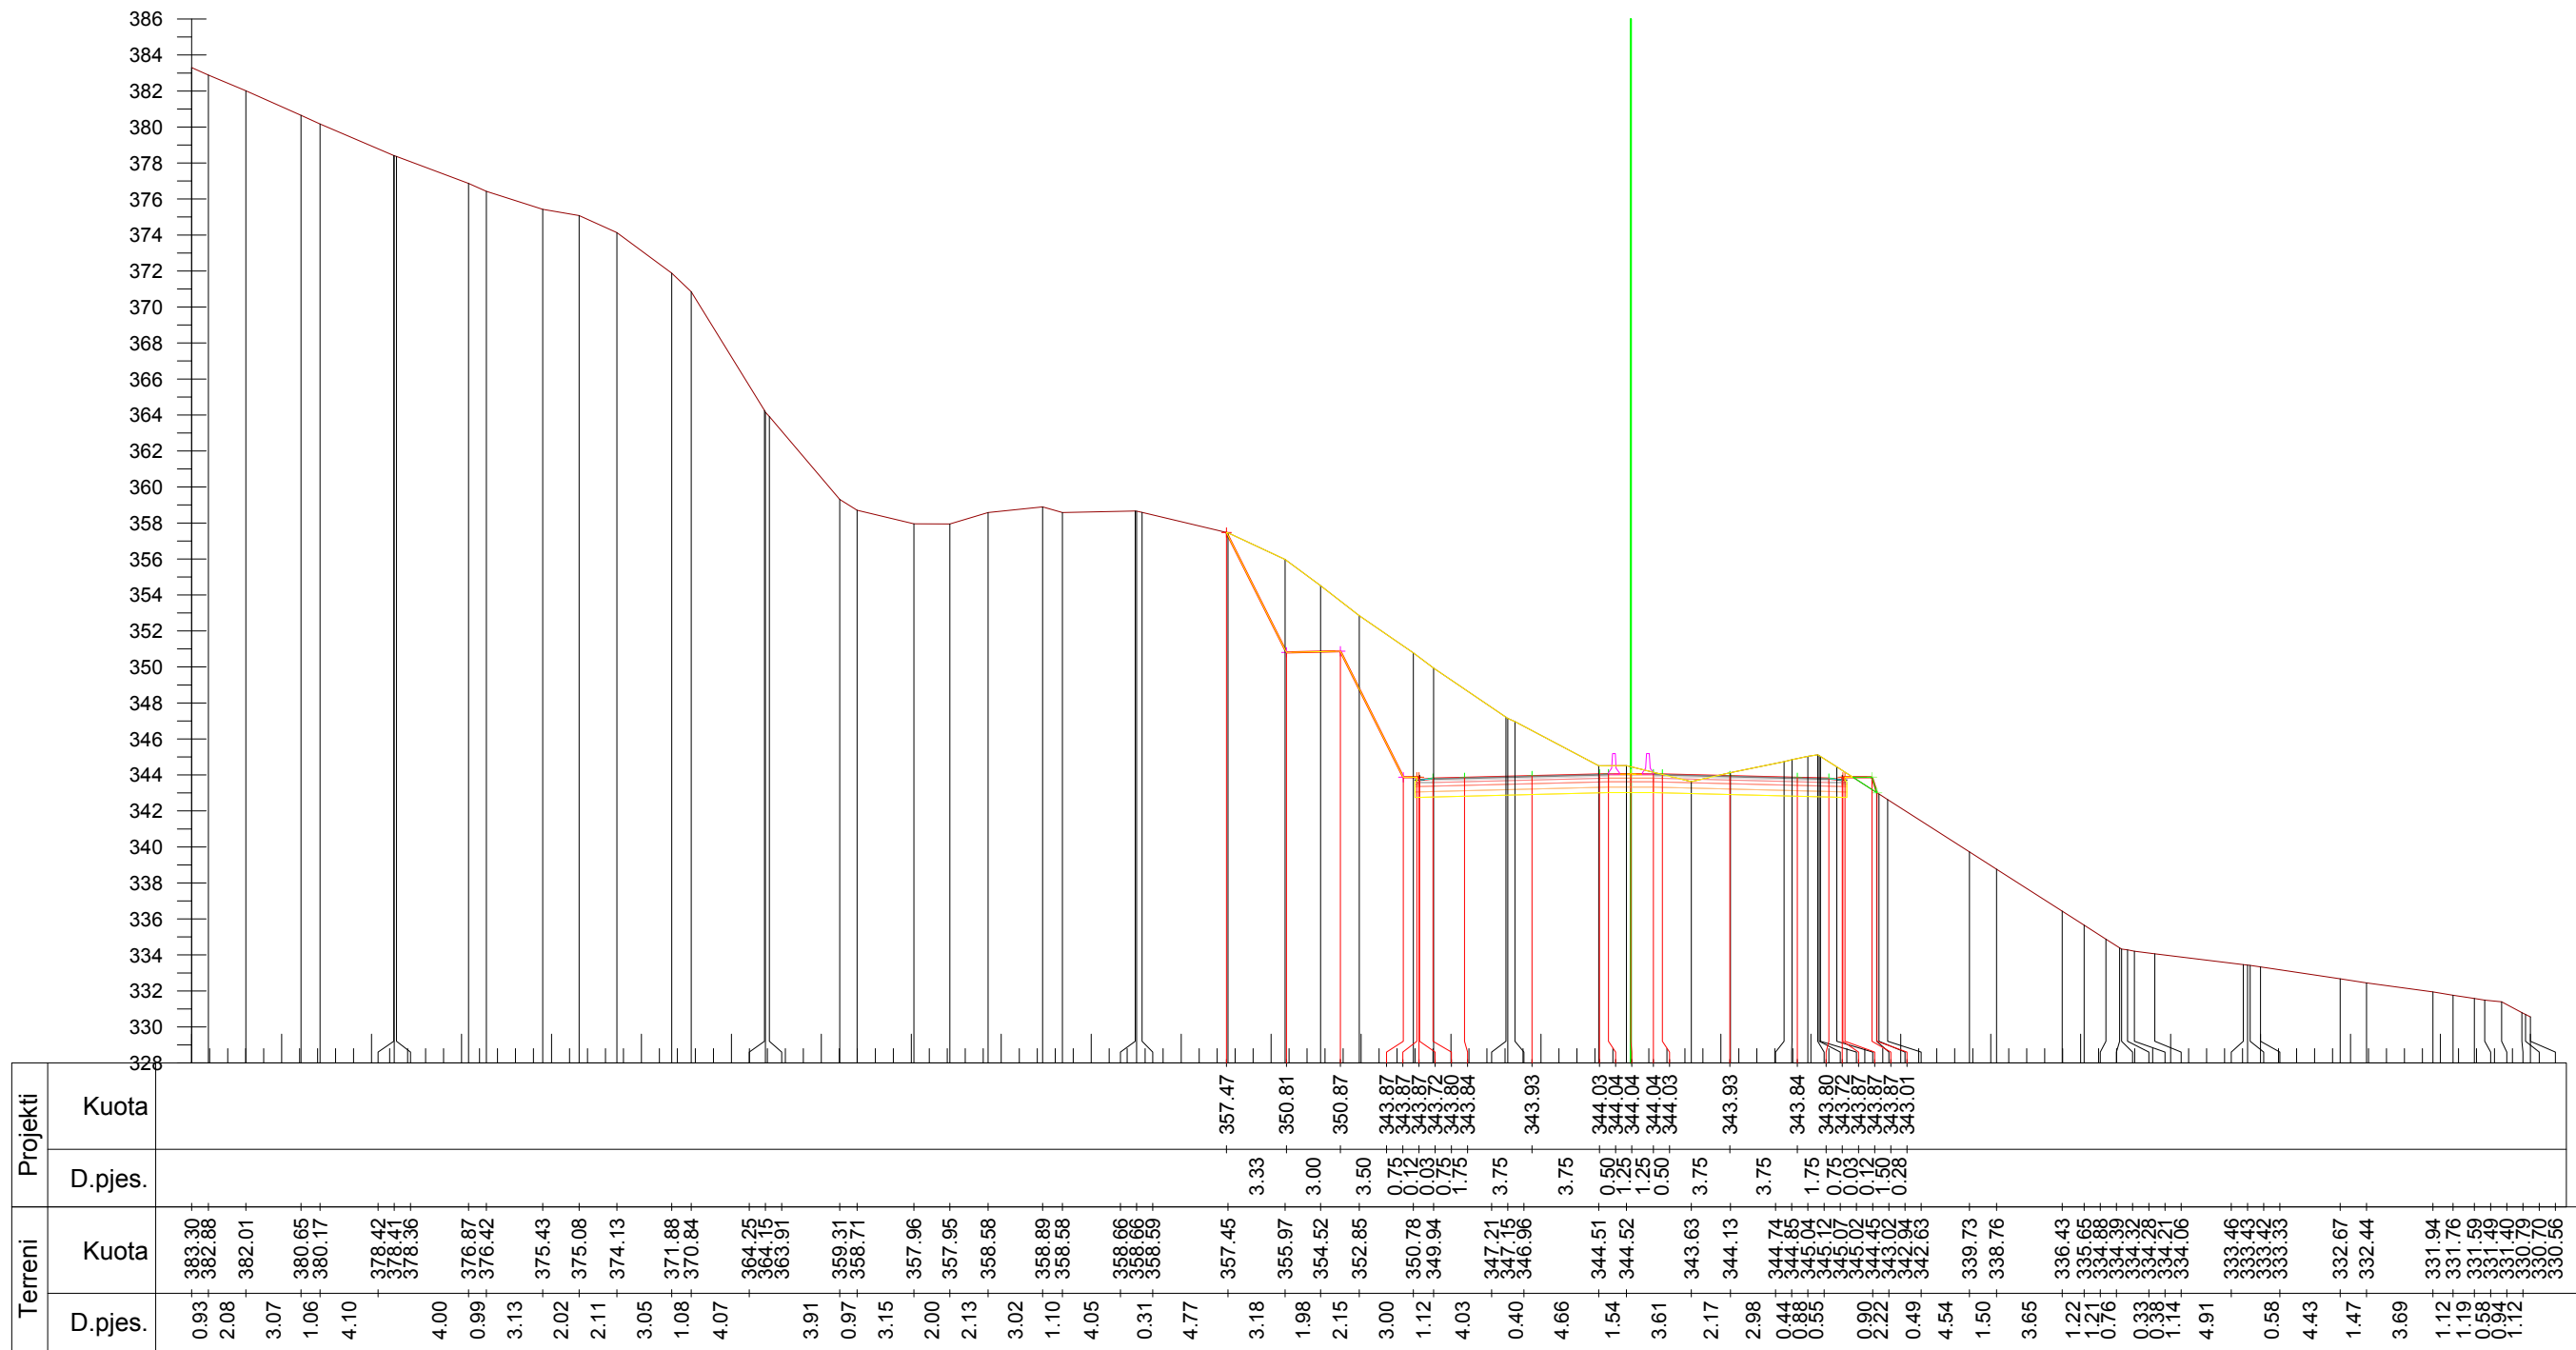

Km. 25+500



INVESTITORI / INVESTOR
"Autoriteti Rrugor Shqiptar"

Address: Rr. "Sami Frasher", Nr 33, Tirane
 Mob: 04 222 3600
 E-mail: info@arrsh.gov.al



JV: "InfraKonsult" shpk & "HMK-Consulting" shpk



"Studim Projektim - Zgjerimi i segmentit rrugor
 dalje Elbasan-Prenjas-Qafe Thane", (Faza VIII) /
 "Design Study of road segment exit
 Elbasan-Prenjas-Qafe Thane" (Phase VIII)

**Profillet Terthore /
 Cross Sections**

FAZA - PROJEKT ZBATIM
 PHASE - DETAIL DESIGN

SHKALLA
 SCALE 1:400


Date: Tirane, 2023

VIZATIMI Nr:
 PAGE No: E (38)

PROJEKTUES:
 DESIGN ENGINEERS:

Ing./Eng. Sokol METOJA
 Ing./Eng. Redi STRUGA
 Ing./Eng. Orgest MERTIKA

386
384
382
380
378
376
374
372
370
368
366
364
362
360
358
356
354
352
348
346
344
342
340
338
336
334
332
330
328
326
324
322

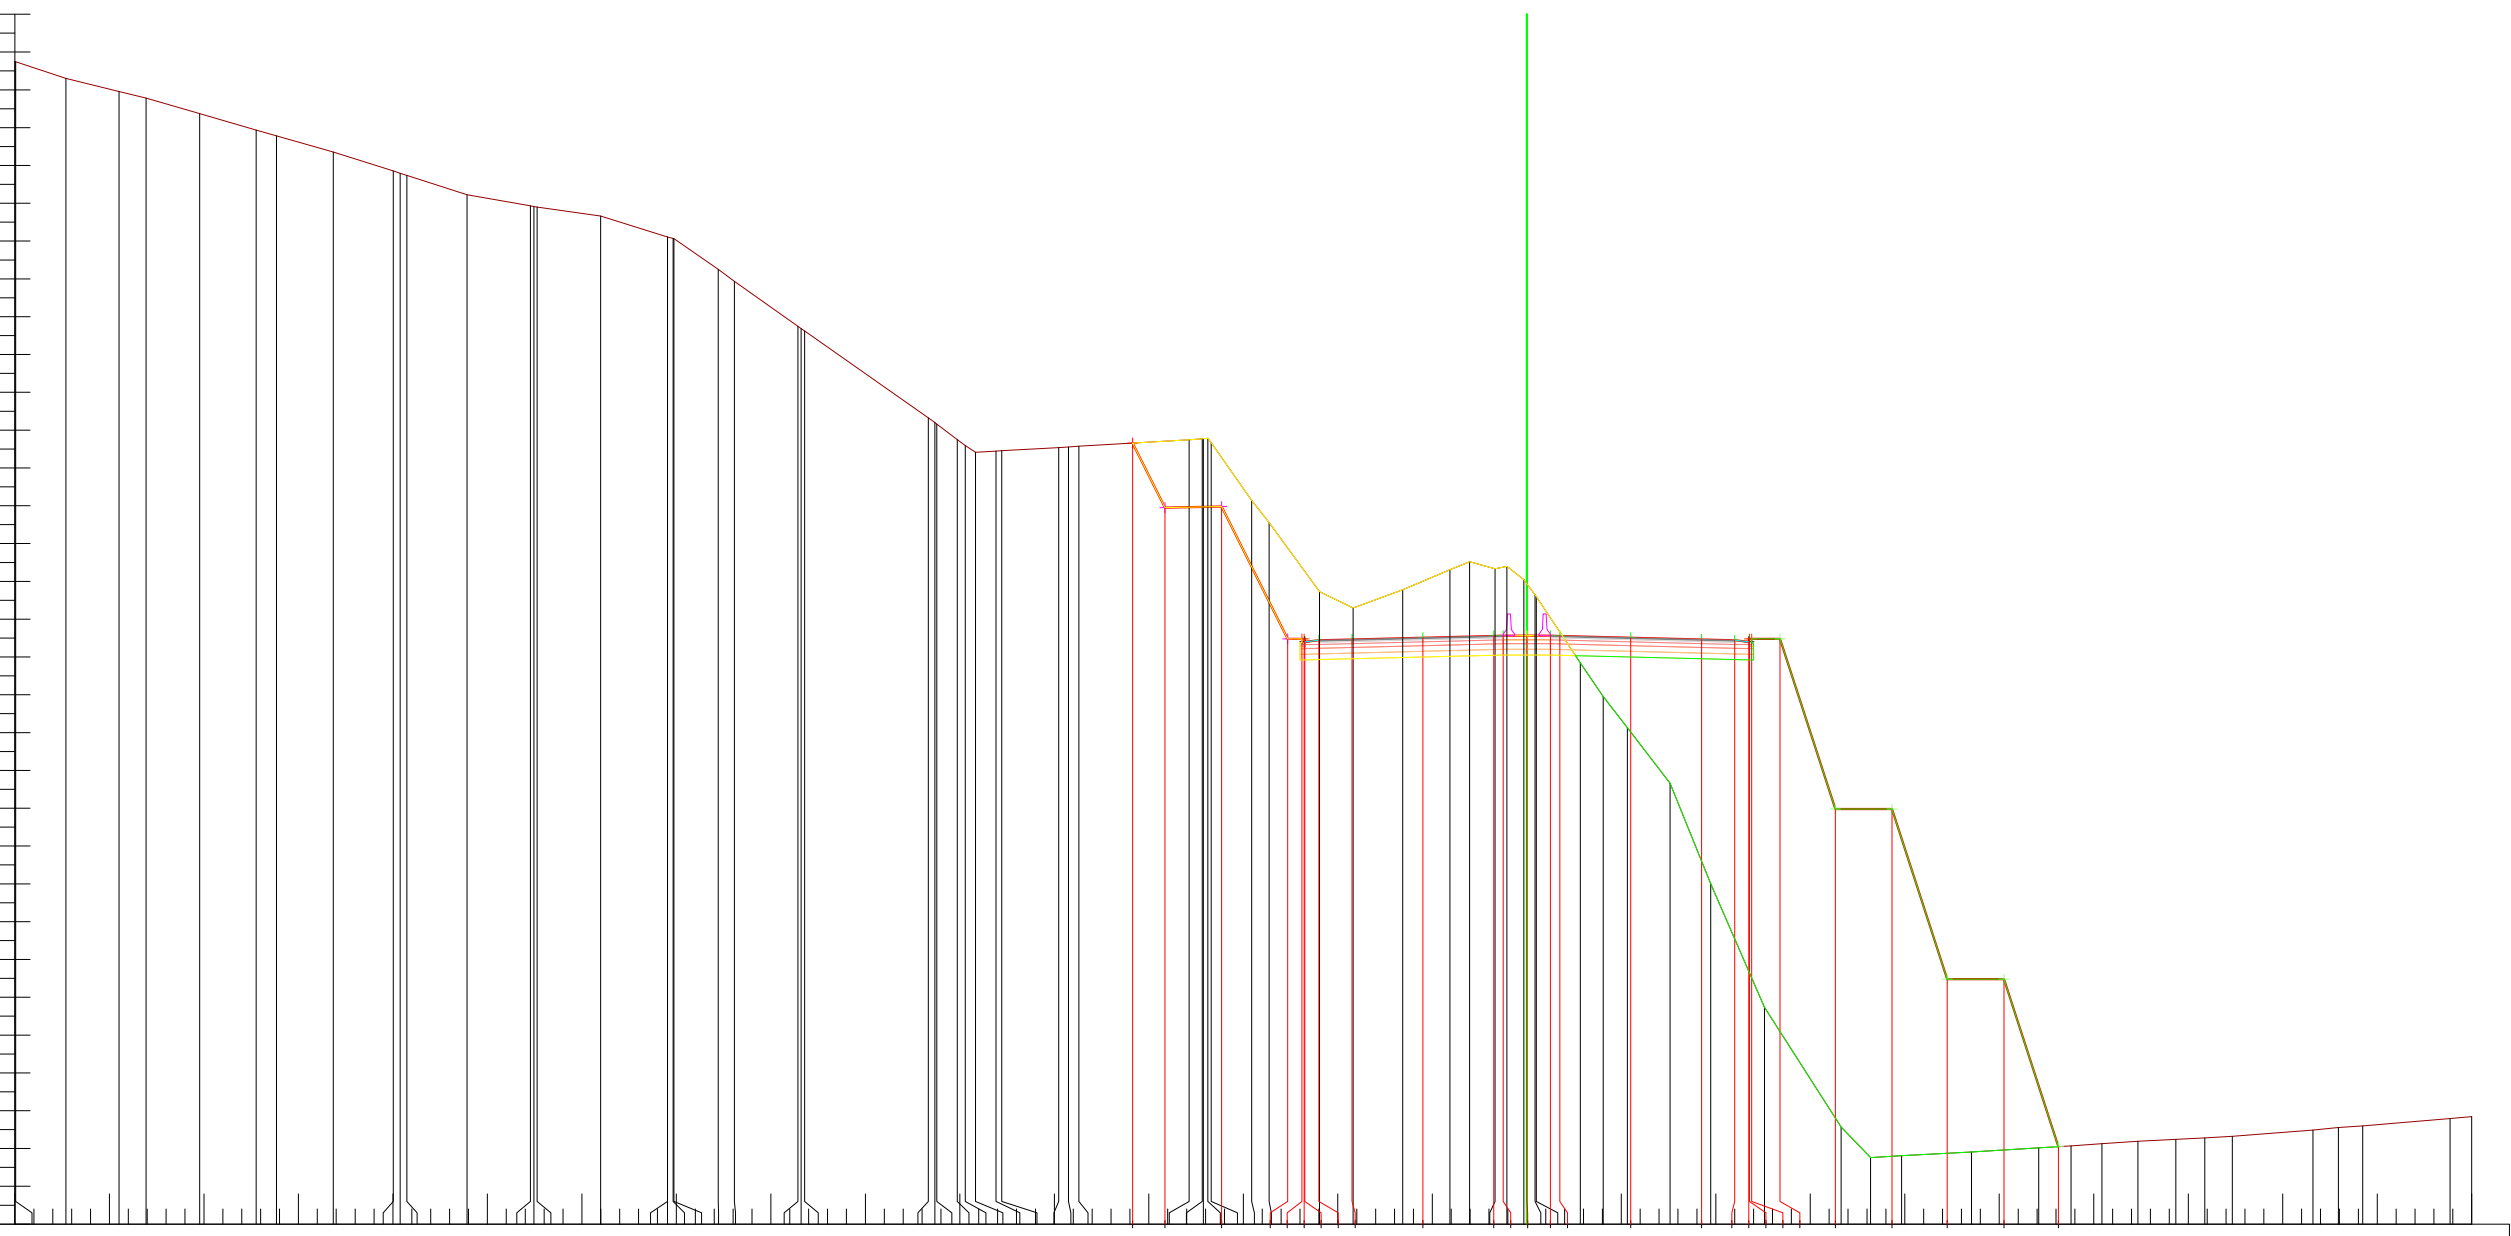

| Terreni | Projekti | |
|---------|----------|---------|
| | Kuota | D.pjes. |
| 383.50 | | |
| 383.48 | | |
| 382.61 | | |
| 381.92 | | |
| 381.56 | | |
| 380.74 | | |
| 379.87 | | |
| 379.57 | | |
| 378.71 | | |
| 377.71 | | |
| 377.59 | | |
| 377.47 | | |
| 376.45 | | |
| 375.86 | | |
| 375.83 | | |
| 375.80 | | |
| 375.32 | | |
| 374.22 | | |
| 374.22 | | |
| 374.14 | | |
| 374.13 | | |
| 372.51 | | |
| 371.87 | | |
| 369.49 | | |
| 369.38 | | |
| 369.25 | | |
| 364.65 | | |
| 364.70 | | |
| 364.76 | | |
| 363.76 | | |
| 363.70 | | |
| 363.64 | | |
| 360.78 | | |
| 359.12 | | |
| 355.46 | | |
| 354.59 | | |
| 355.56 | | |
| 356.62 | | |
| 357.04 | | |
| 356.67 | | |
| 356.79 | | |
| 356.09 | | |
| 355.29 | | |
| 355.20 | | |
| 351.69 | | |
| 349.91 | | |
| 348.26 | | |
| 345.32 | | |
| 340.00 | | |
| 333.47 | | |
| 327.14 | | |
| 325.52 | | |
| 325.62 | | |
| 325.81 | | |
| 326.03 | | |
| 326.14 | | |
| 326.26 | | |
| 326.38 | | |
| 326.49 | | |
| 326.56 | | |
| 326.65 | | |
| 326.98 | | |
| 327.11 | | |
| 327.19 | | |
| 327.59 | | |
| 327.69 | | |

Km. 25+700



INVESTITORI / INVESTOR
"Autoriteti Rrugor Shqiptar"
 Address: Rr. "Sami Frasher", Nr 33, Tirane
 Mob: 04 222 3600
 E-mail: info@arrsh.gov.al



JV: "InfraKonsult" shpk & "HMK-Consulting" shpk



"Studim Projektim - Zgjerimi i segmentit rrugor
 dalje Elbasan-Prenjas-Qafe Thane", (Faza VIII) /
 "Design Study of road segment exit
 Elbasan-Prenjas-Qafe Thane" (Phase VIII)


**Profilet Terthore /
 Cross Sections**

FAZA - PROJEKT ZBATIM
 PHASE - DETAIL DESIGN

| | | |
|--------------------------|--------|--------------------|
| SHKALLA SCALE | 1:400 | Date: Tirane, 2023 |
| VIZATIMI Nr: PAGE No: | E (40) | |

PROJEKTUES:
 DESIGN ENGINEERS:

Ing./Eng. Sokol METOJA
 Ing./Eng. Redi STRUGA
 Ing./Eng. Orgest MERTIKA

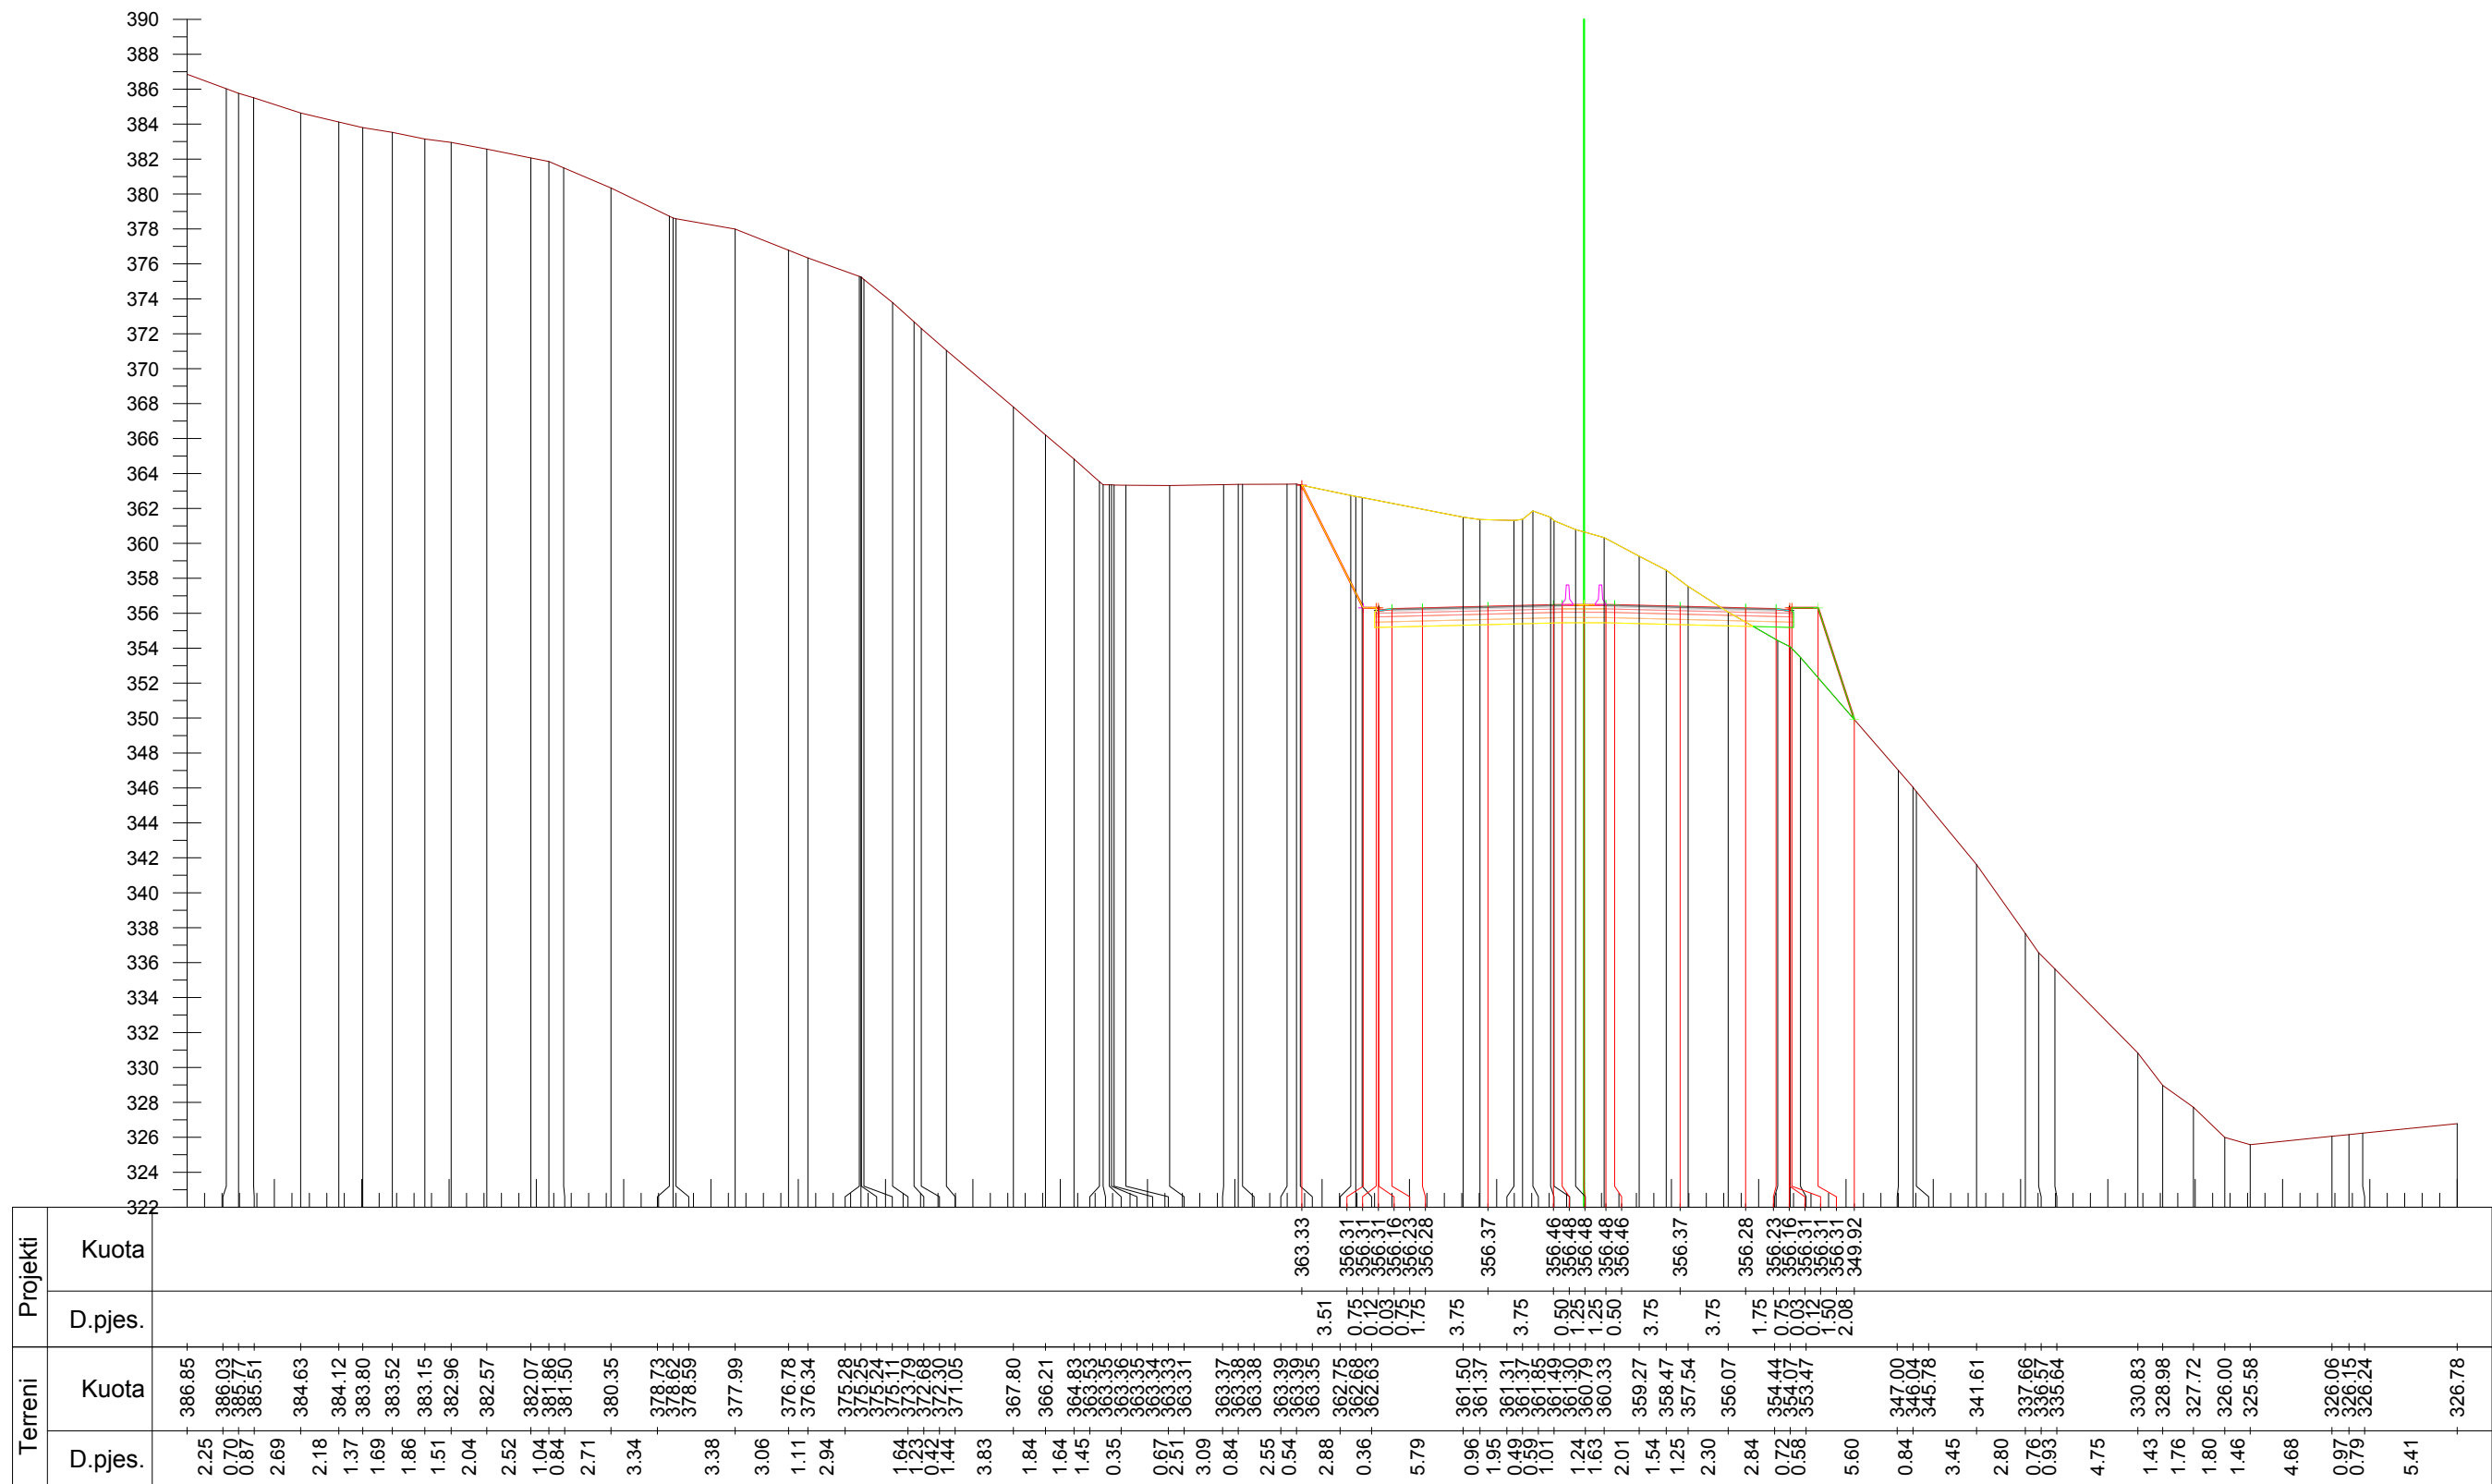

Km. 25+800



INVESTITORI / INVESTOR
"Autoriteti Rrugor Shqiptar"

Address: Rr. "Sami Frasherit", Nr 33, Tirane
 Mob: 04 222 3600
 E-mail: info@arrsh.gov.al



JV: "InfraKonsult" shpk & "HMK-Consulting" shpk



"Studim Projektim - Zgjerimi i segmentit rrugor
 dalje Elbasan-Prenjas-Qafe Thane", (Faza VIII) /
 "Design Study of road segment exit
 Elbasan-Prenjas-Qafe Thane" (Phase VIII)

**Profilet Terthore /
 Cross Sections**

FAZA - PROJEKT ZBATIM
 PHASE - DETAIL DESIGN


SHKALLA
 SCALE 1:400

Date: Tirane, 2023

VIZATIMI Nr: E (41)
 PAGE No:

PROJEKTUES:
 DESIGN ENGINEERS:

Ing./Eng. Sokol METOJA
 Ing./Eng. Redi STRUGA
 Ing./Eng. Orgest MERTIKA

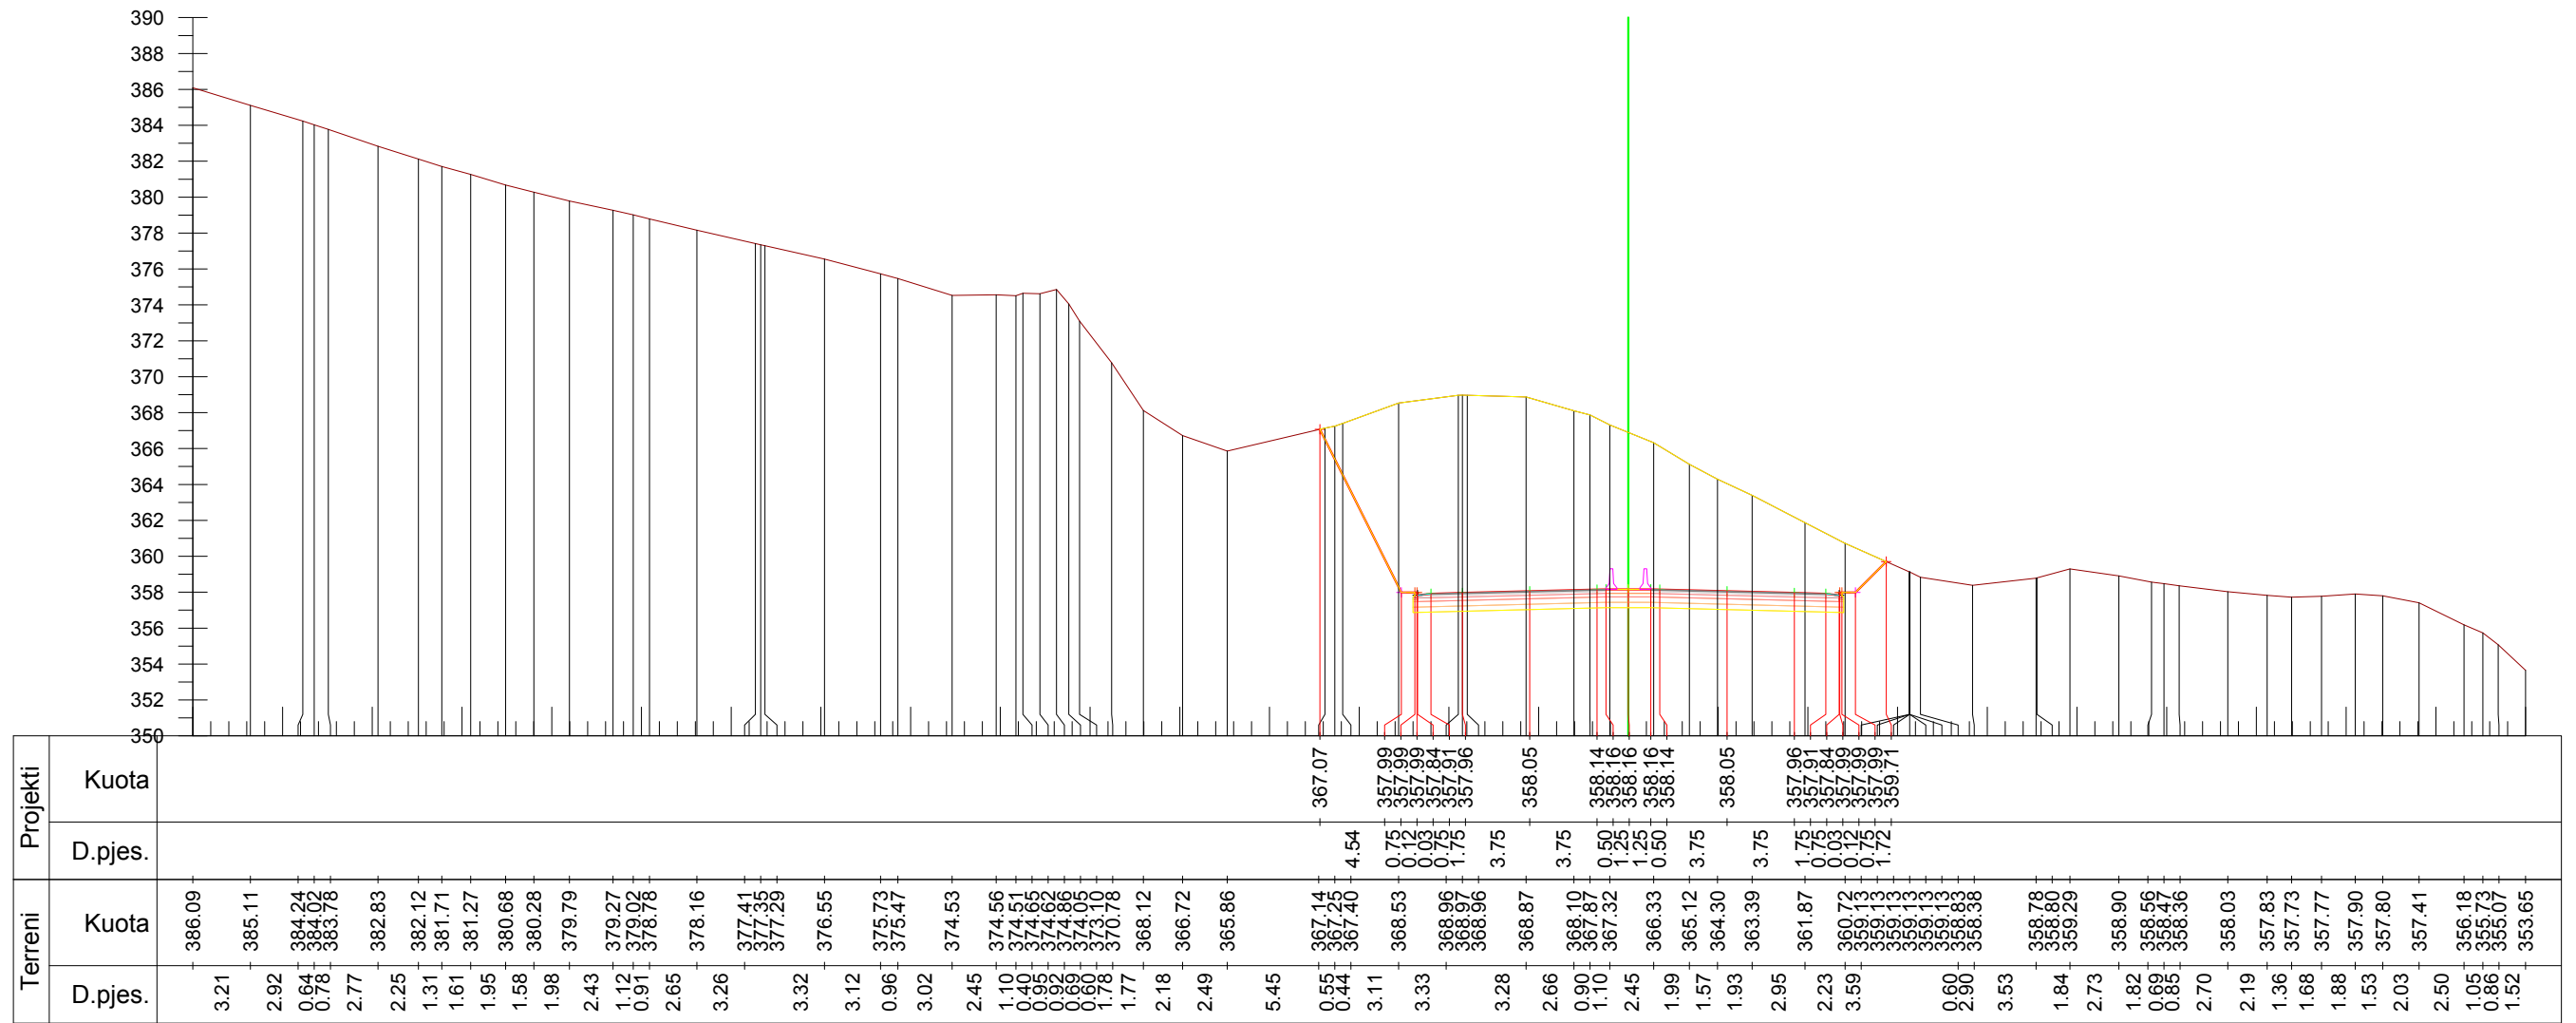

Km. 25+900



INVESTITORI / INVESTOR
"Autoriteti Rrugor Shqiptar"

Address: Rr. "Sami Frasher", Nr 33, Tirane
 Mob: 04 222 3600
 E-mail: info@arrsh.gov.al



JV: "InfraKonsult" shpk & "HMK-Consulting" shpk



"Studim Projektim - Zgjerimi i segmentit rrugor
 dalje Elbasan-Prenjas-Qafe Thane", (Faza VIII) /
 "Design Study of road segment exit
 Elbasan-Prenjas-Qafe Thane" (Phase VIII)

Profillet Terthore /
Cross Sections

FAZA - PROJEKT ZBATIM
 PHASE - DETAIL DESIGN


SHKALLA
 SCALE 1:400

Date: Tirane, 2023

VIZATIMI Nr:
 PAGE No: E (42)

PROJEKTUES:
 DESIGN ENGINEERS:

Ing./Eng. Sokol METOJA
 Ing./Eng. Redi STRUGA
 Ing./Eng. Orgest MERTIKA

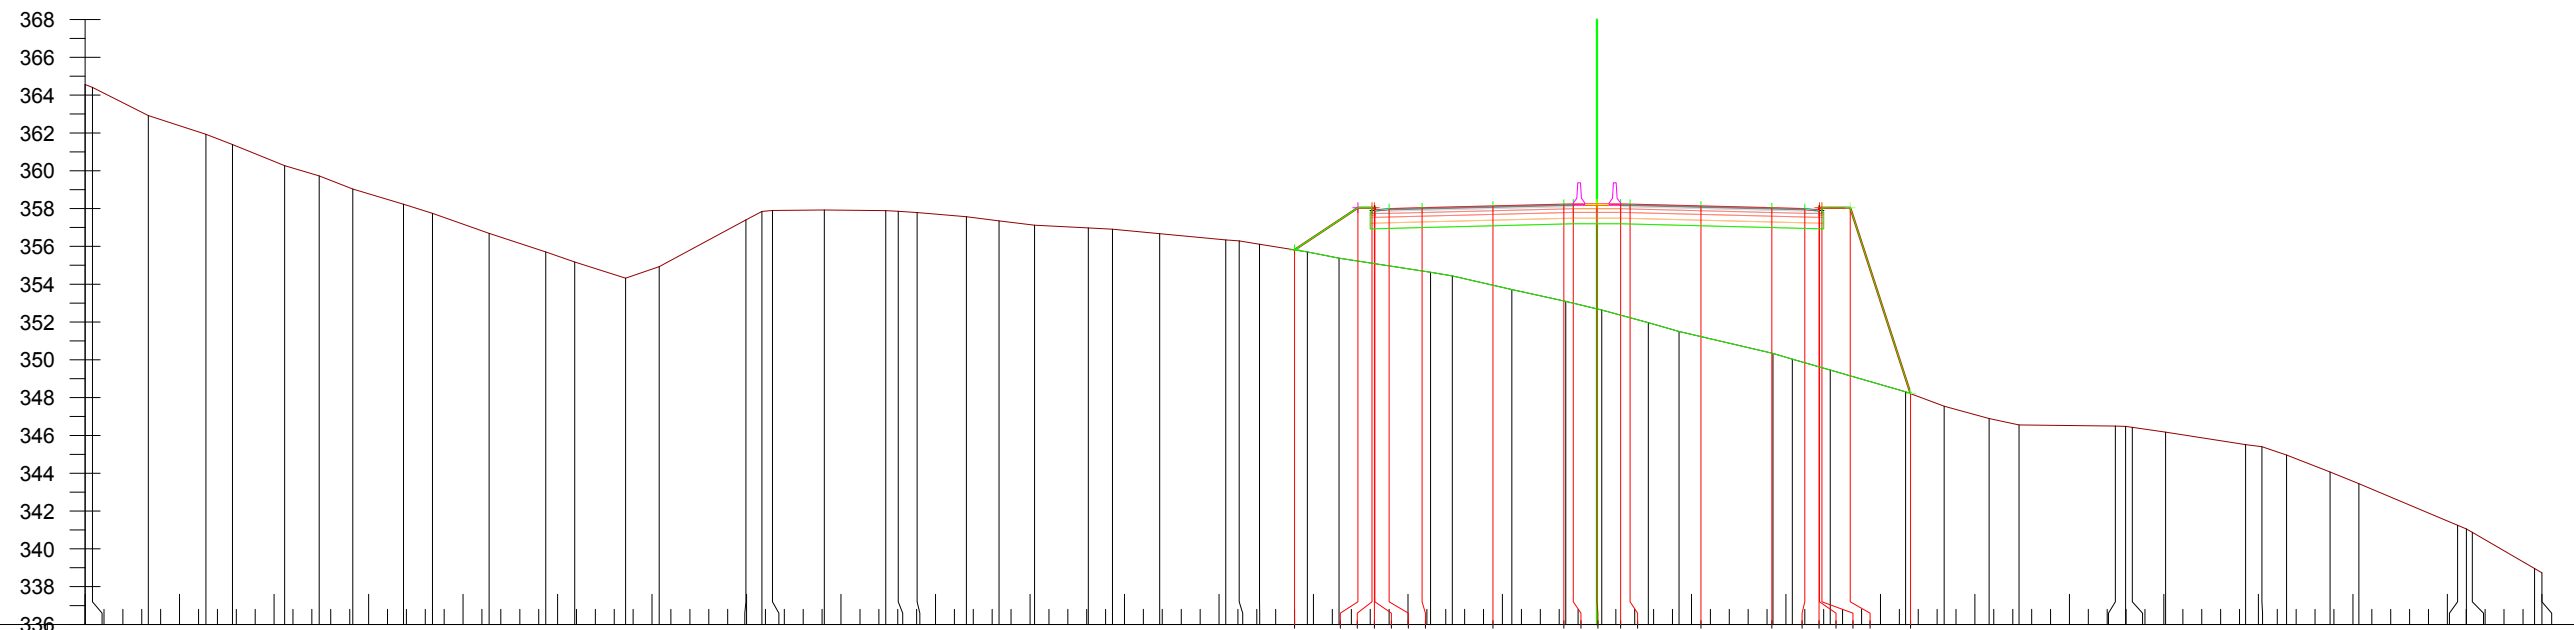

| Terreni | Projekti | |
|---------|----------|--------|
| | D.pjes. | Kuota |
| 0.39 | 364.56 | 355.81 |
| 2.95 | 364.41 | 358.05 |
| 3.05 | 362.92 | 358.02 |
| 1.41 | 361.93 | 358.00 |
| 3.61.39 | 361.39 | 357.97 |
| 2.76 | 360.27 | 357.91 |
| 1.83 | 359.72 | 358.01 |
| 1.78 | 359.04 | 357.97 |
| 2.69 | 358.23 | 358.05 |
| 1.53 | 357.74 | 358.05 |
| 3.00 | 356.69 | 348.21 |
| 3.00 | 355.71 | 347.55 |
| 1.53 | 355.17 | 346.89 |
| 2.69 | 354.32 | 346.56 |
| 1.78 | 354.93 | 346.17 |
| 4.59 | | 345.52 |
| 0.84 | 357.40 | 345.41 |
| 0.56 | 357.85 | 344.97 |
| 2.75 | 357.90 | 344.07 |
| 3.25 | 357.92 | 343.45 |
| 0.66 | 357.89 | 341.25 |
| 1.00 | 357.85 | 341.05 |
| 3.57.79 | 357.79 | 340.88 |
| 2.61 | 357.57 | 338.96 |
| 1.73 | 357.35 | 338.73 |
| 1.88 | 357.12 | |
| 2.84 | 356.98 | |
| 1.28 | 356.91 | |
| 2.50 | 356.67 | |
| 3.50 | 356.34 | |
| 0.71 | 356.29 | |
| 1.07 | 356.11 | |
| 2.53 | 355.70 | |
| 1.68 | 355.38 | |
| 4.85 | | |
| 1.15 | 354.63 | |
| 3.15 | 354.43 | |
| 2.85 | 353.72 | |
| 1.91 | 353.09 | |
| 2.46 | 352.64 | |
| 1.63 | 351.97 | |
| 4.97 | 351.50 | |
| 1.02 | 350.34 | |
| 2.01 | 350.03 | |
| 3.99 | 349.46 | |
| 2.04 | 348.31 | |
| 2.38 | 347.55 | |
| 1.58 | 346.89 | |
| 5.10 | 346.56 | |
| 0.54 | 346.50 | |
| 0.36 | 346.48 | |
| 1.76 | 346.43 | |
| 4.24 | 346.17 | |
| 0.86 | 345.52 | |
| 1.30 | 345.41 | |
| 2.31 | 344.97 | |
| 1.53 | 344.07 | |
| 5.22 | 343.45 | |
| 0.46 | 341.25 | |
| 0.31 | 341.05 | |
| 3.30 | 340.88 | |
| 0.38 | 338.96 | |
| | 338.73 | |

Km. 26+000



INVESTITORI / INVESTOR
"Autoriteti Rrugor Shqiptar"

Address: Rr. "Sami Frasher", Nr 33, Tirane
 Mob: 04 222 3600
 E-mail: info@arrsh.gov.al



JV: "InfraKonsult" shpk & "HMK-Consulting" shpk



"Studim Projektim - Zgjerimi i segmentit rrugor
 dalje Elbasan-Prenjas-Qafe Thane", (Faza VIII) /
 "Design Study of road segment exit
 Elbasan-Prenjas-Qafe Thane" (Phase VIII)

**Profillet Terthore /
 Cross Sections**


FAZA - PROJEKT ZBATIM
 PHASE - DETAIL DESIGN

SHKALLA SCALE 1:400 Date: Tirane, 2023

VIZATIMI Nr: E (43)
 PAGE No:

PROJEKTUES:
 DESIGN ENGINEERS:

Ing./Eng. Sokol METOJA
 Ing./Eng. Redi STRUGA
 Ing./Eng. Orgest MERTIKA

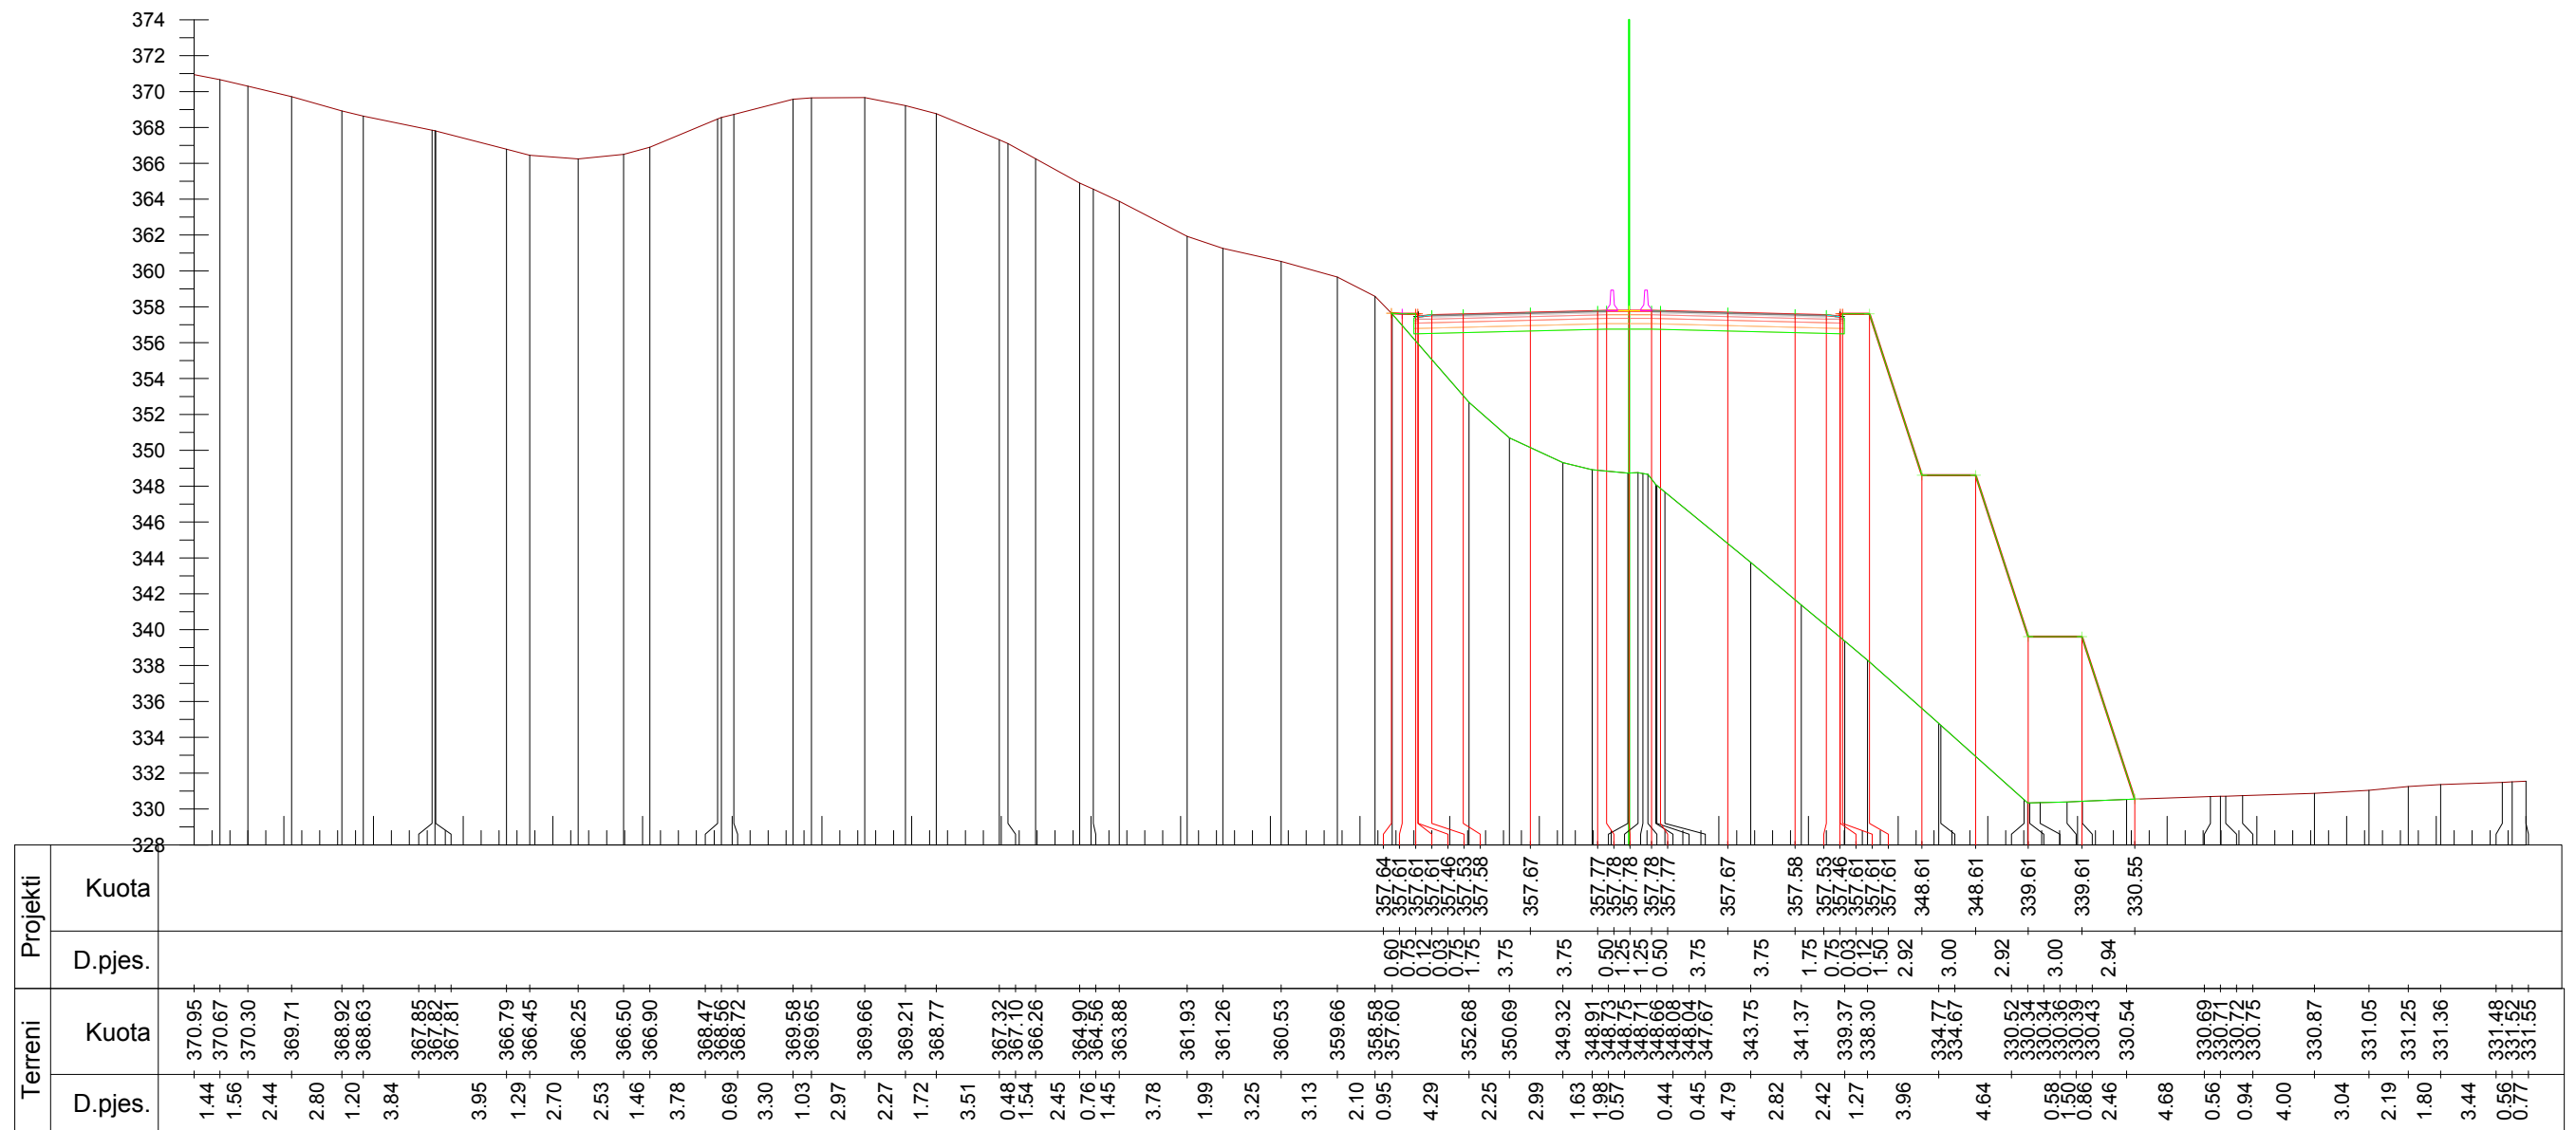

Km. 26+100



INVESTITORI / INVESTOR
"Autoriteti Rrugor Shqiptar"

Address: Rr. "Sami Frasher", Nr 33, Tirane
 Mob: 04 222 3600
 E-mail: info@arrsh.gov.al



JV: "InfraKonsult" shpk & "HMK-Consulting" shpk



"Studim Projektim - Zgjerimi i segmentit rrugor
 dalje Elbasan-Prenjas-Qafe Thane", (Faza VIII) /
 "Design Study of road segment exit
 Elbasan-Prenjas-Qafe Thane" (Phase VIII)

**Profillet Terthore /
 Cross Sections**

FAZA - PROJEKT ZBATIM
 PHASE - DETAIL DESIGN


SHKALLA
 SCALE 1:400

Date: Tirane, 2023

VIZATIMI Nr:
 PAGE No: E (44)

PROJEKTUES:
 DESIGN ENGINEERS:

Ing./Eng. Sokol METOJA
 Ing./Eng. Redi STRUGA
 Ing./Eng. Orgest MERTIKA

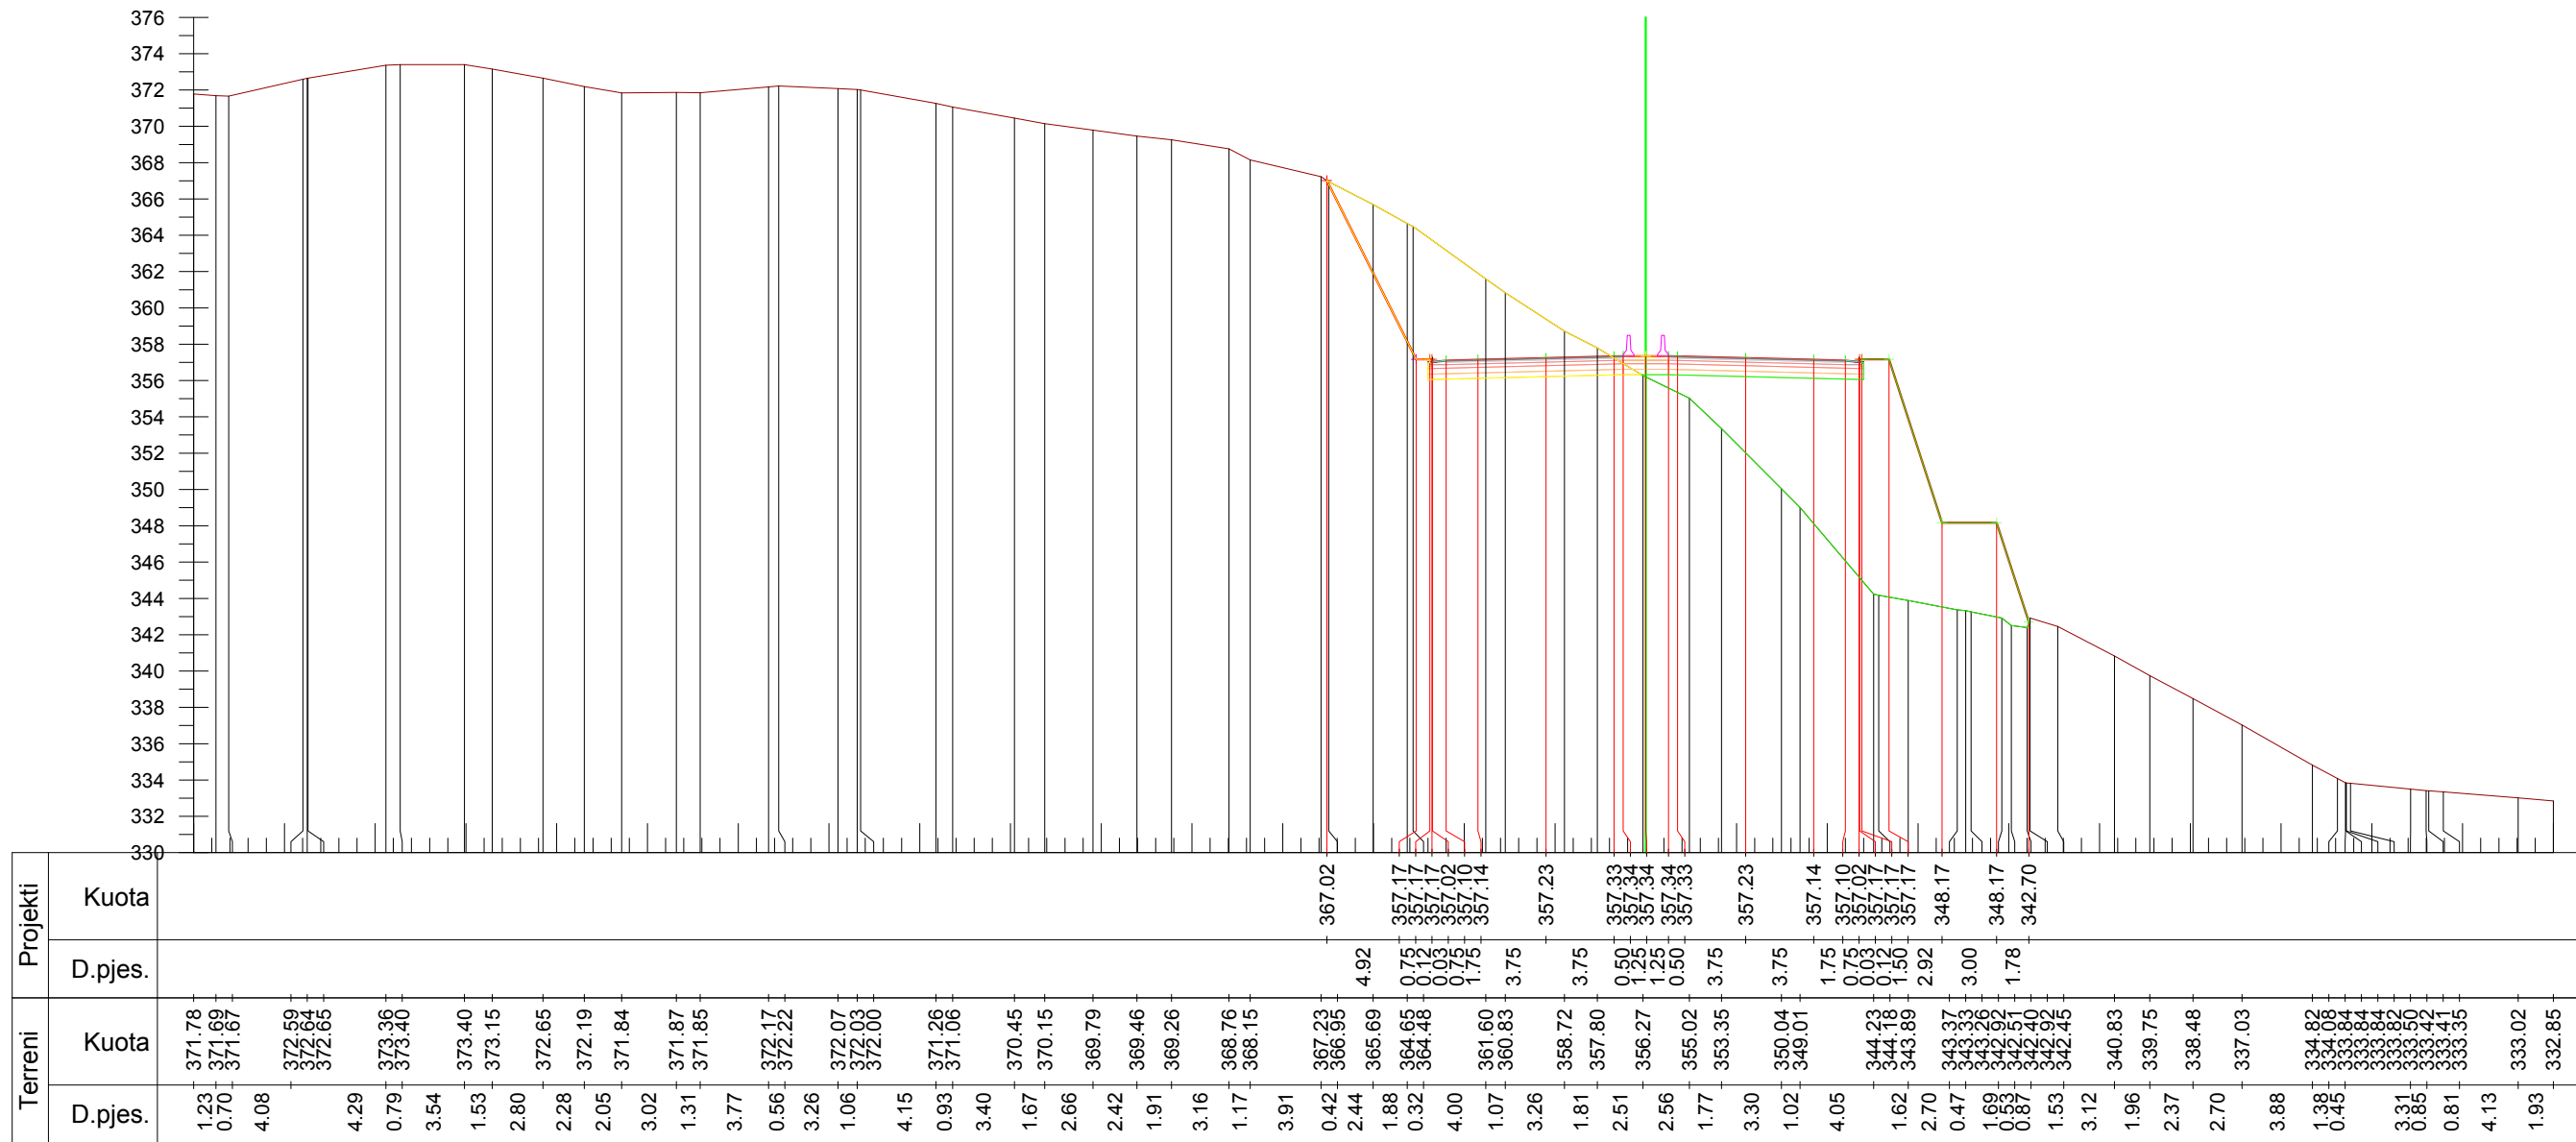

Km. 26+200



INVESTITORI / INVESTOR
"Autoriteti Rrugor Shqiptar"

Address: Rr. "Sami Frasher", Nr 33, Tirane
 Mob: 04 222 3600
 E-mail: info@arrsh.gov.al



JV: "InfraKonsult" shpk & "HMK-Consulting" shpk

"Studim Projektim - Zgjerimi i segmentit rrugor
 dalje Elbasan-Prenjas-Qafe Thane", (Faza VIII) /
 "Design Study of road segment exit
 Elbasan-Prenjas-Qafe Thane" (Phase VIII)

**Profillet Terthore /
 Cross Sections**


FAZA - PROJEKT ZBATIM
 PHASE - DETAIL DESIGN

SHKALLA SCALE 1:400 Date: Tirane, 2023

VIZATIMI Nr: E (45)
 PAGE No:

PROJEKTUES:
 DESIGN ENGINEERS:

Ing./Eng. Sokol METOJA
 Ing./Eng. Redi STRUGA
 Ing./Eng. Orgest MERTIKA

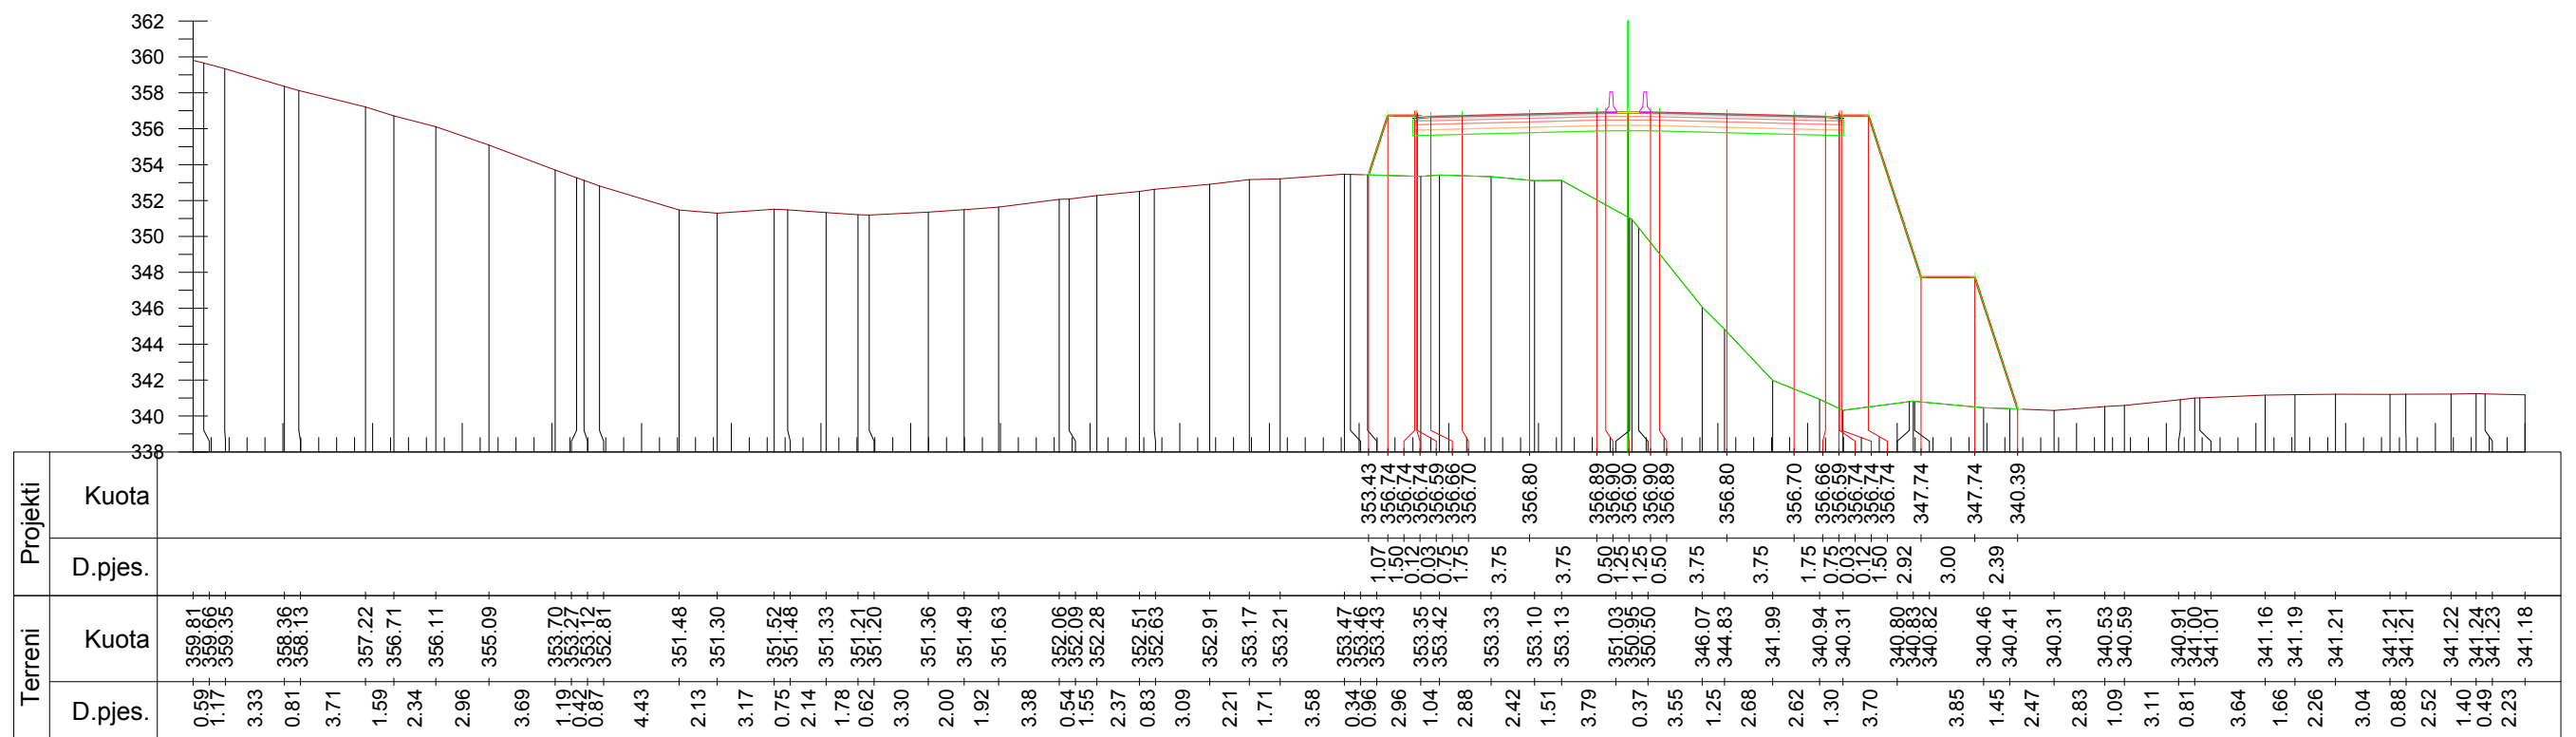

Km. 26+300



INVESTITORI / INVESTOR
"Autoriteti Rrugor Shqiptar"

Address: Rr. "Sami Frasher", Nr 33, Tirane
 Mob: 04 222 3600
 E-mail: info@arrsh.gov.al



JV: "InfraKonsult" shpk & "HMK-Consulting" shpk

"Studim Projektim - Zgjerimi i segmentit rrugor
 dalje Elbasan-Prenjas-Qafe Thane", (Faza VIII) /
 "Design Study of road segment exit
 Elbasan-Prenjas-Qafe Thane" (Phase VIII)

Profillet Terthore /
Cross Sections

FAZA - PROJEKT ZBATIM
 PHASE - DETAIL DESIGN


SHKALLA
 SCALE 1:400

Date: Tirane, 2023

VIZATIMI Nr:
 PAGE No: E (46)

PROJEKTUES:
 DESIGN ENGINEERS:

Ing./Eng. Sokol METOJA
 Ing./Eng. Redi STRUGA
 Ing./Eng. Orgest MERTIKA

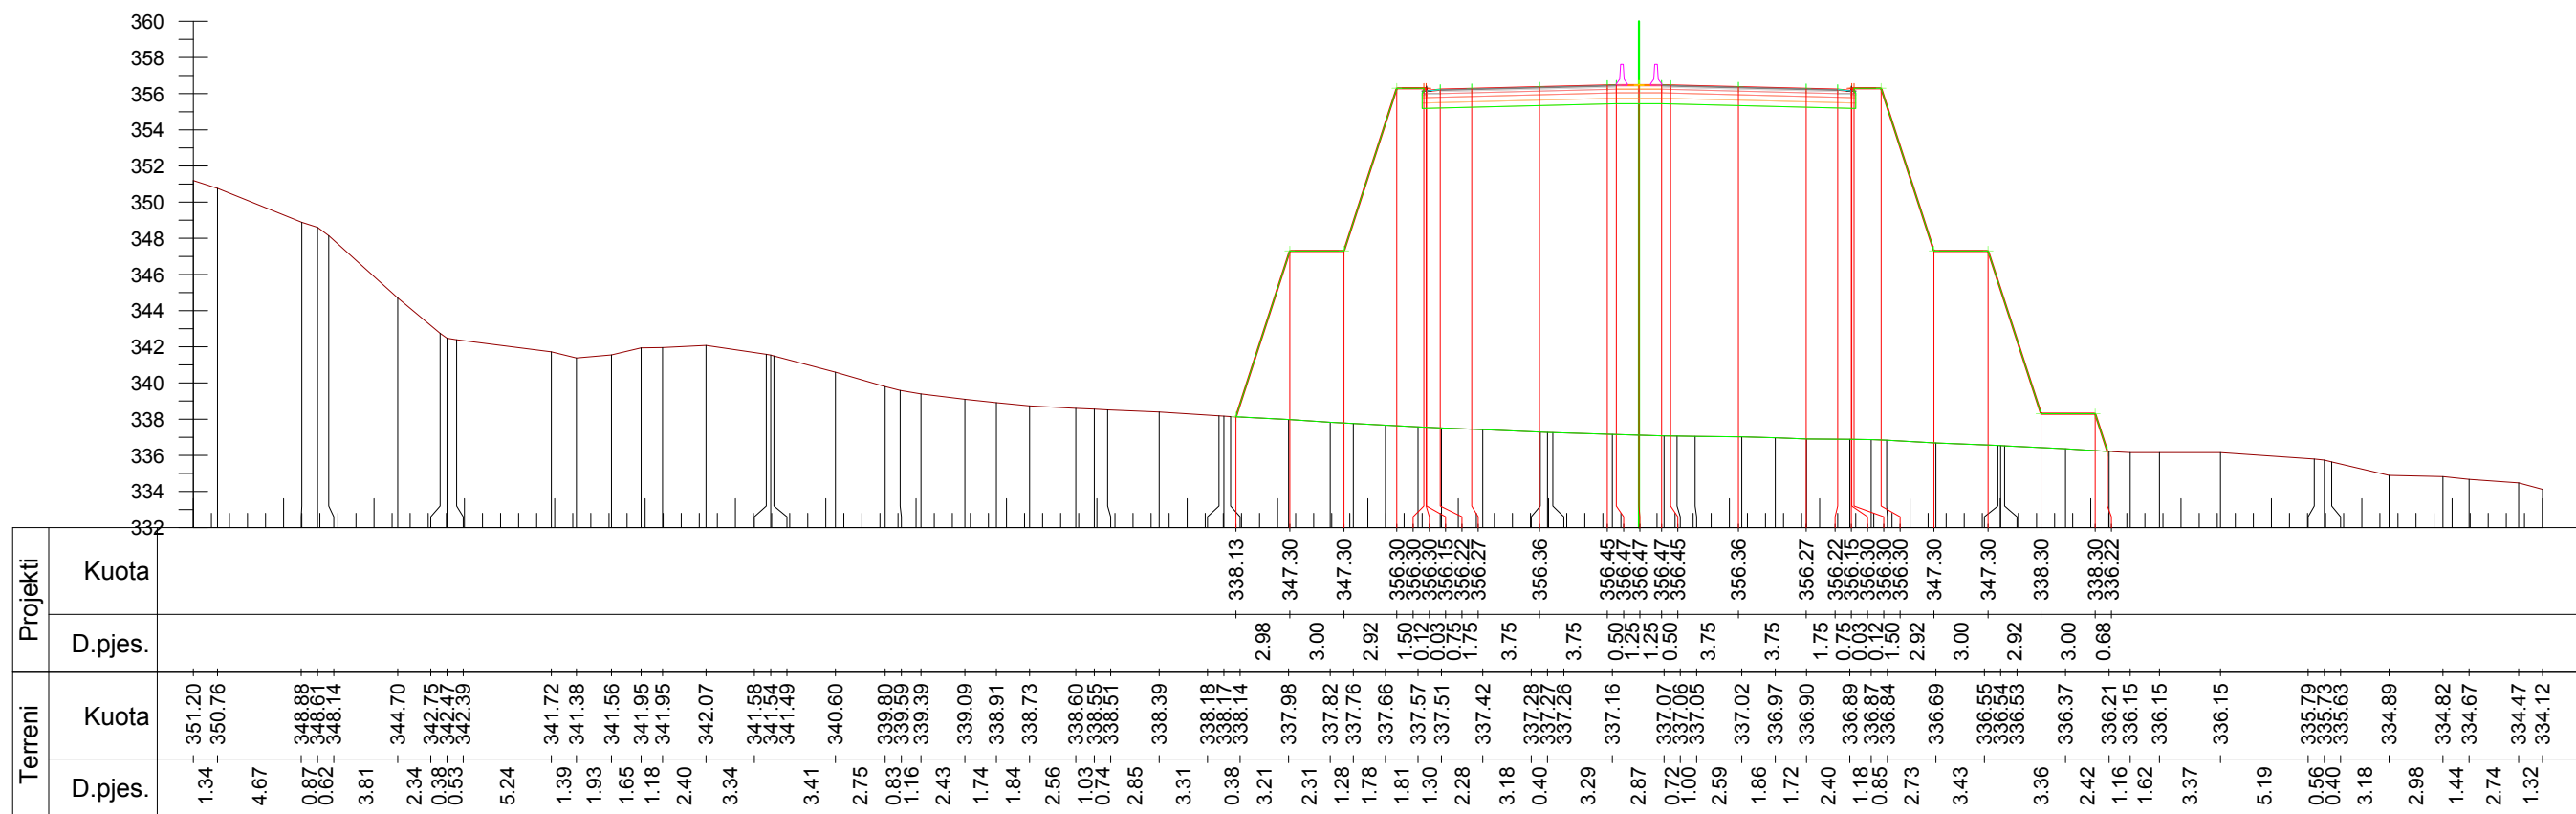

Km. 26+400



INVESTITORI / INVESTOR
"Autoriteti Rrugor Shqiptar"

Address: Rr. "Sami Frasher", Nr 33, Tirane
 Mob: 04 222 3600
 E-mail: info@arrsh.gov.al



JV: "InfraKonsult" shpk & "HMK-Consulting" shpk



"Studim Projektim - Zgjerimi i segmentit rrugor
 dalje Elbasan-Prenjas-Qafe Thane", (Faza VIII) /
 "Design Study of road segment exit
 Elbasan-Prenjas-Qafe Thane" (Phase VIII)

**Profilet Terthore /
 Cross Sections**

FAZA - PROJEKT ZBATIM
 PHASE - DETAIL DESIGN


SHKALLA
 SCALE 1:400

Date: Tirane, 2023

VIZATIMI Nr:
 PAGE No: E (47)

PROJEKTUES:
 DESIGN ENGINEERS:

Ing./Eng. Sokol METOJA
 Ing./Eng. Redi STRUGA
 Ing./Eng. Orgest MERTIKA

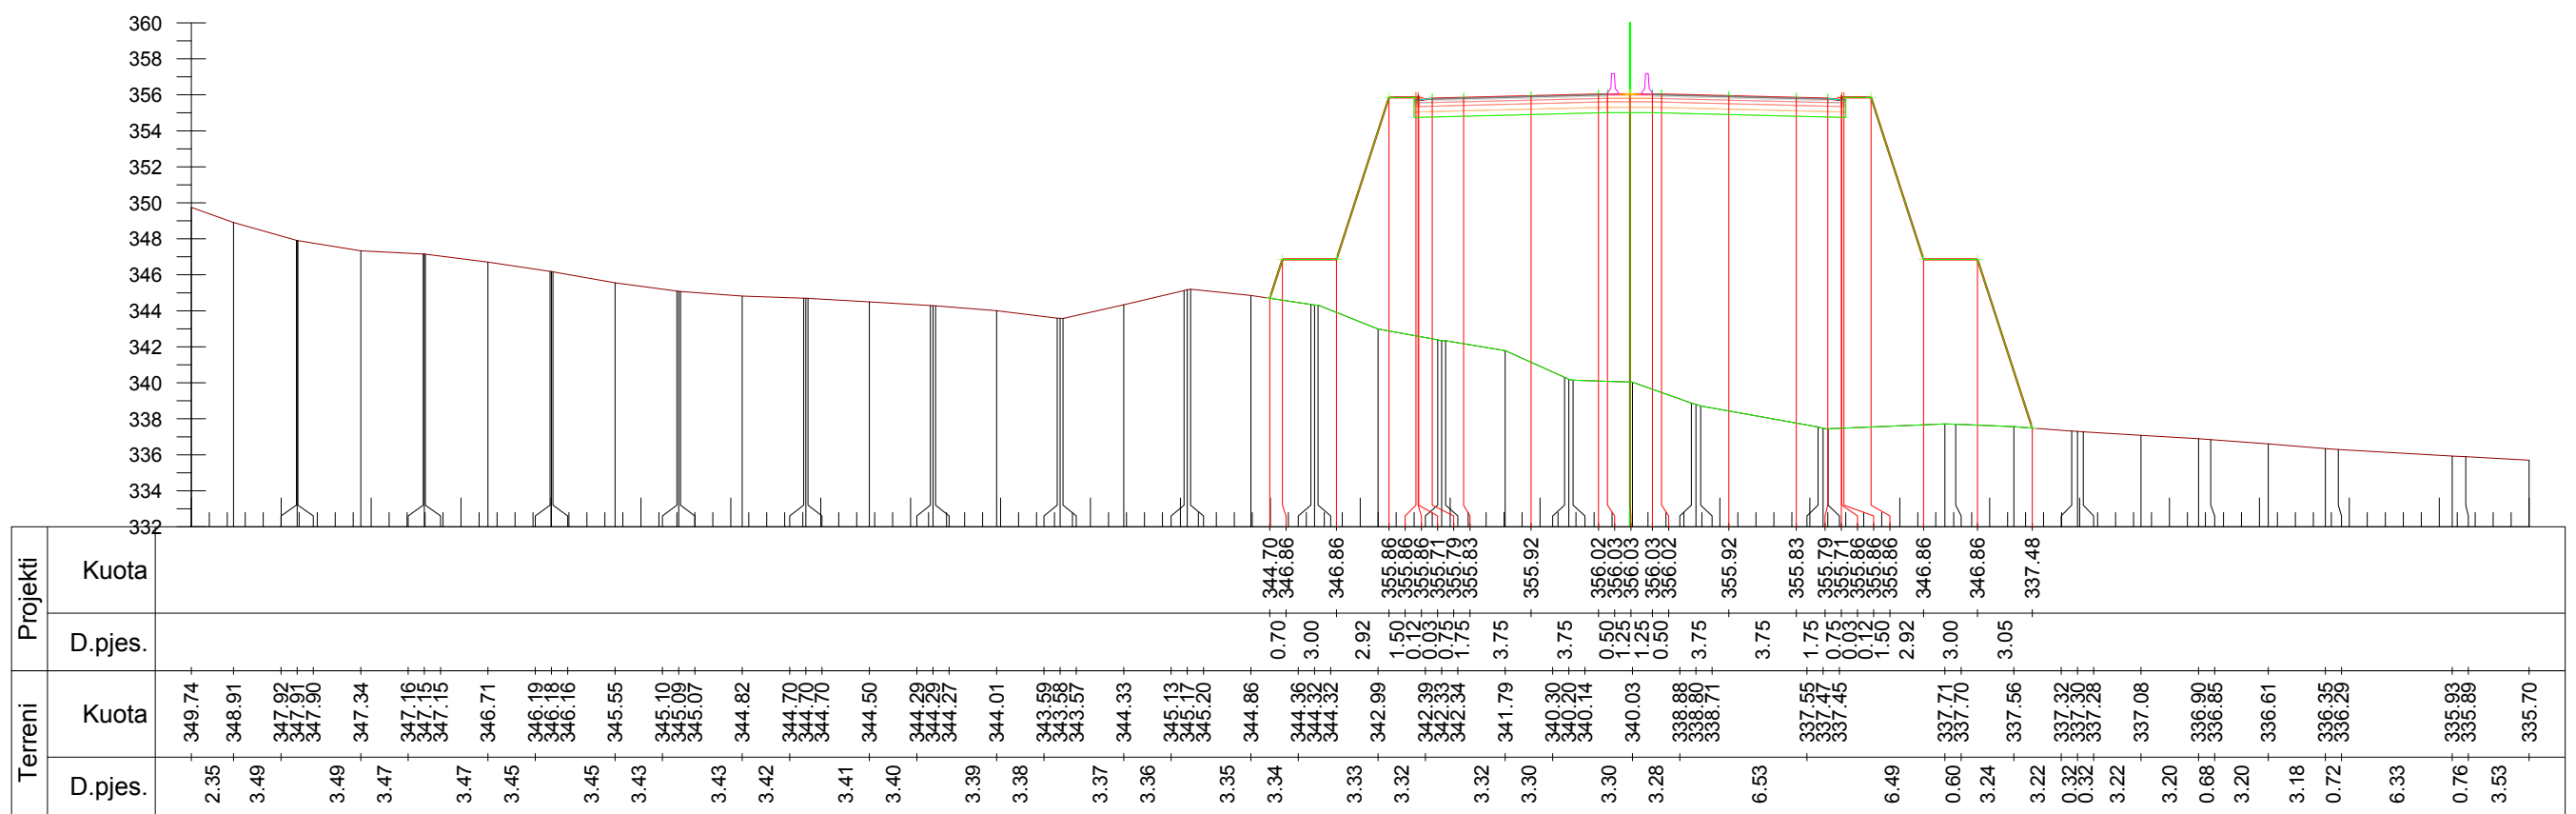

Km. 26+500



INVESTITORI / INVESTOR
"Autoriteti Rrugor Shqiptar"

Address: Rr. "Sami Frasher", Nr 33, Tirane
 Mob: 04 222 3600
 E-mail: info@arrsh.gov.al



JV: "InfraKonsult" shpk & "HMK-Consulting" shpk



"Studim Projektim - Zgjerimi i segmentit rrugor
 dalje Elbasan-Prenjas-Qafe Thane", (Faza VIII) /
 "Design Study of road segment exit
 Elbasan-Prenjas-Qafe Thane" (Phase VIII)

**Profilet Terthore /
 Cross Sections**

FAZA - PROJEKT ZBATIM
 PHASE - DETAIL DESIGN


SHKALLA
 SCALE 1:400

Date: Tirane, 2023

VIZATIMI Nr: E (48)
 PAGE No:

PROJEKTUES:
 DESIGN ENGINEERS:

Ing./Eng. Sokol METOJA
 Ing./Eng. Redi STRUGA
 Ing./Eng. Orgest MERTIKA

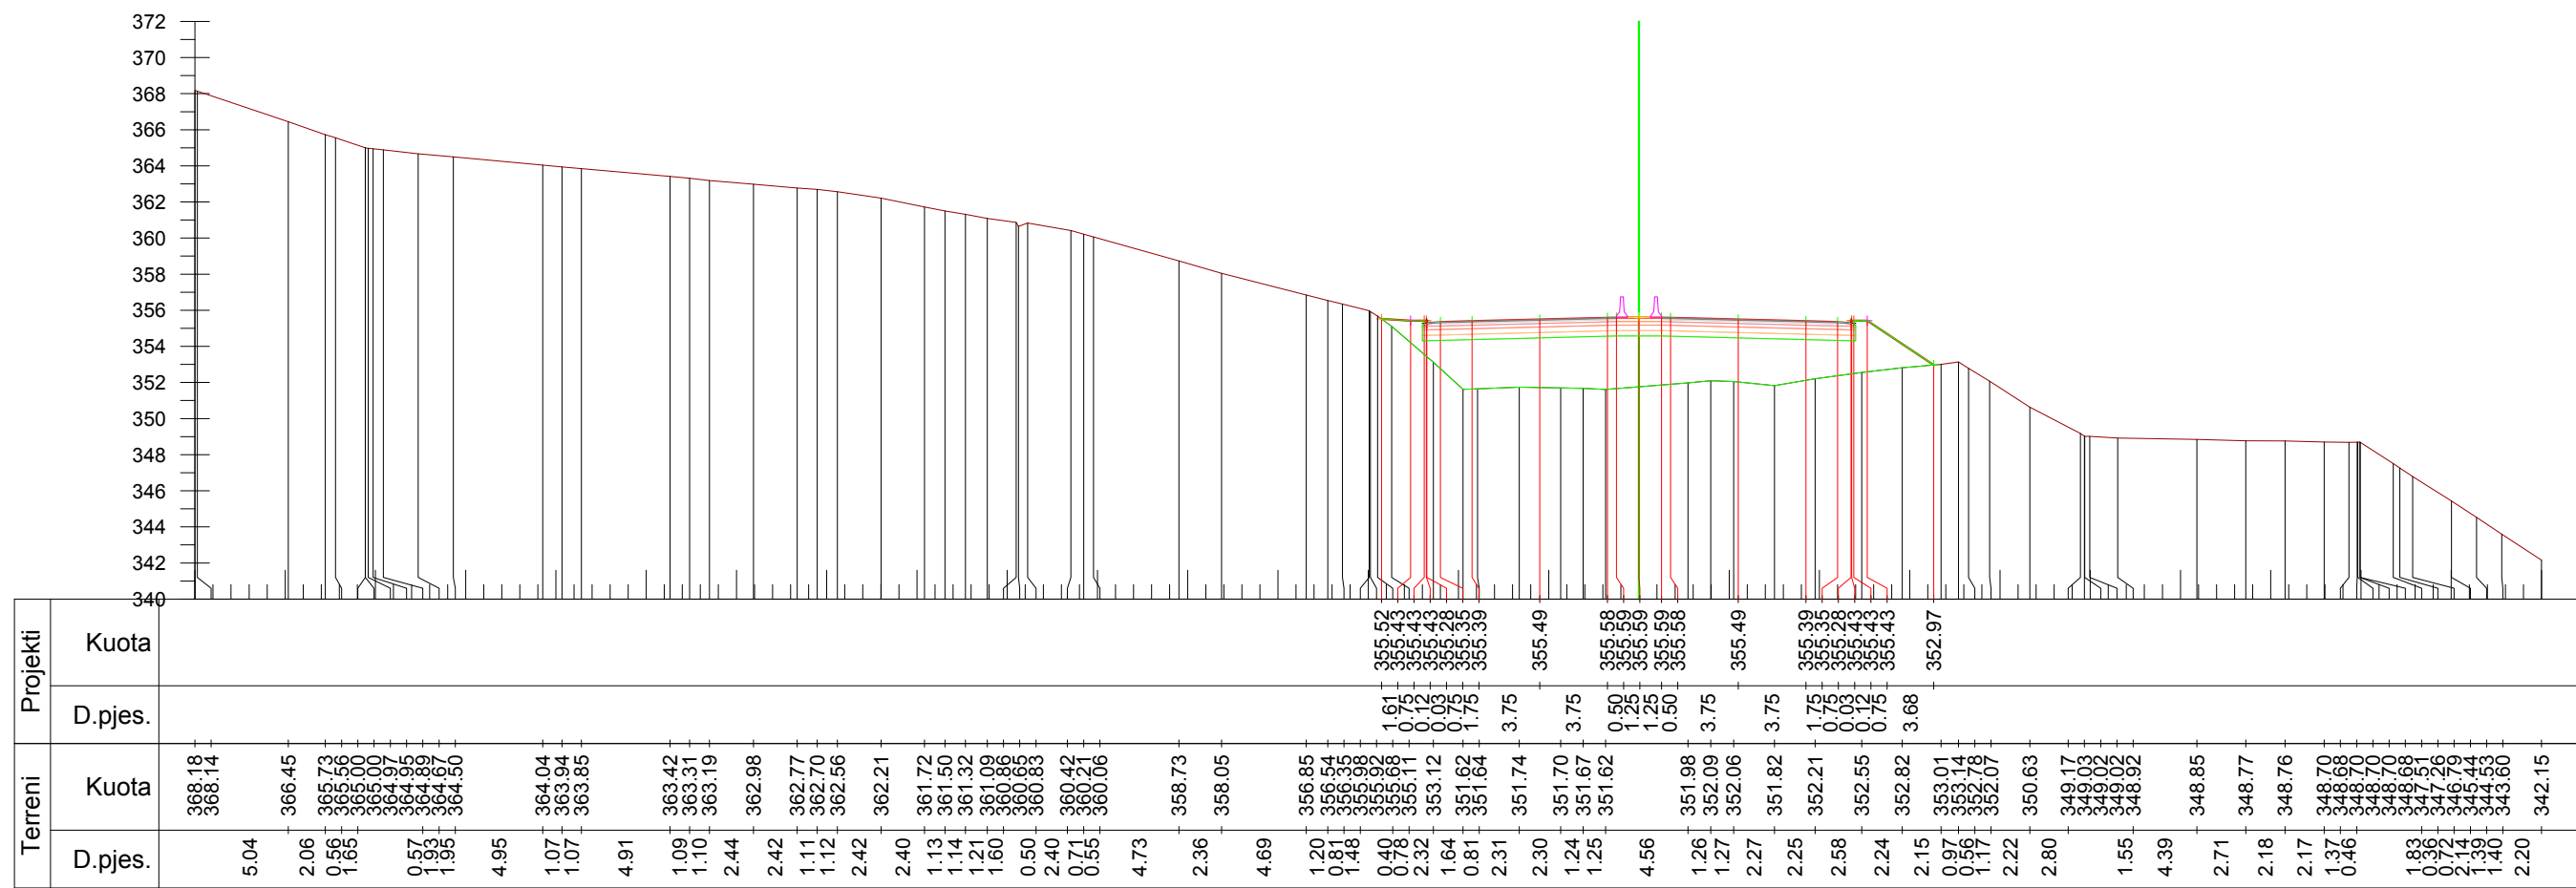

Km. 26+600



INVESTITORI / INVESTOR
"Autoriteti Rrugor Shqiptar"

Address: Rr. "Sami Frasher", Nr 33, Tirane

Mob: 04 222 3600
 E-mail: info@arrsh.gov.al



JV: "InfraKonsult" shpk & "HMK-Consulting" shpk



"Studim Projektim - Zgjerimi i segmentit rrugor
 dalje Elbasan-Prenjas-Qafe Thane", (Faza VIII) /
 "Design Study of road segment exit
 Elbasan-Prenjas-Qafe Thane" (Phase VIII)

**Profilet Terthore /
 Cross Sections**

FAZA - PROJEKT ZBATIM
 PHASE - DETAIL DESIGN


SHKALLA
 SCALE 1:400

Date: Tirane, 2023

VIZATIMI Nr:
 PAGE No: E (49)

PROJEKTUES:
 DESIGN ENGINEERS:

Ing./Eng. Sokol METOJA
 Ing./Eng. Redi STRUGA
 Ing./Eng. Orgest MERTIKA

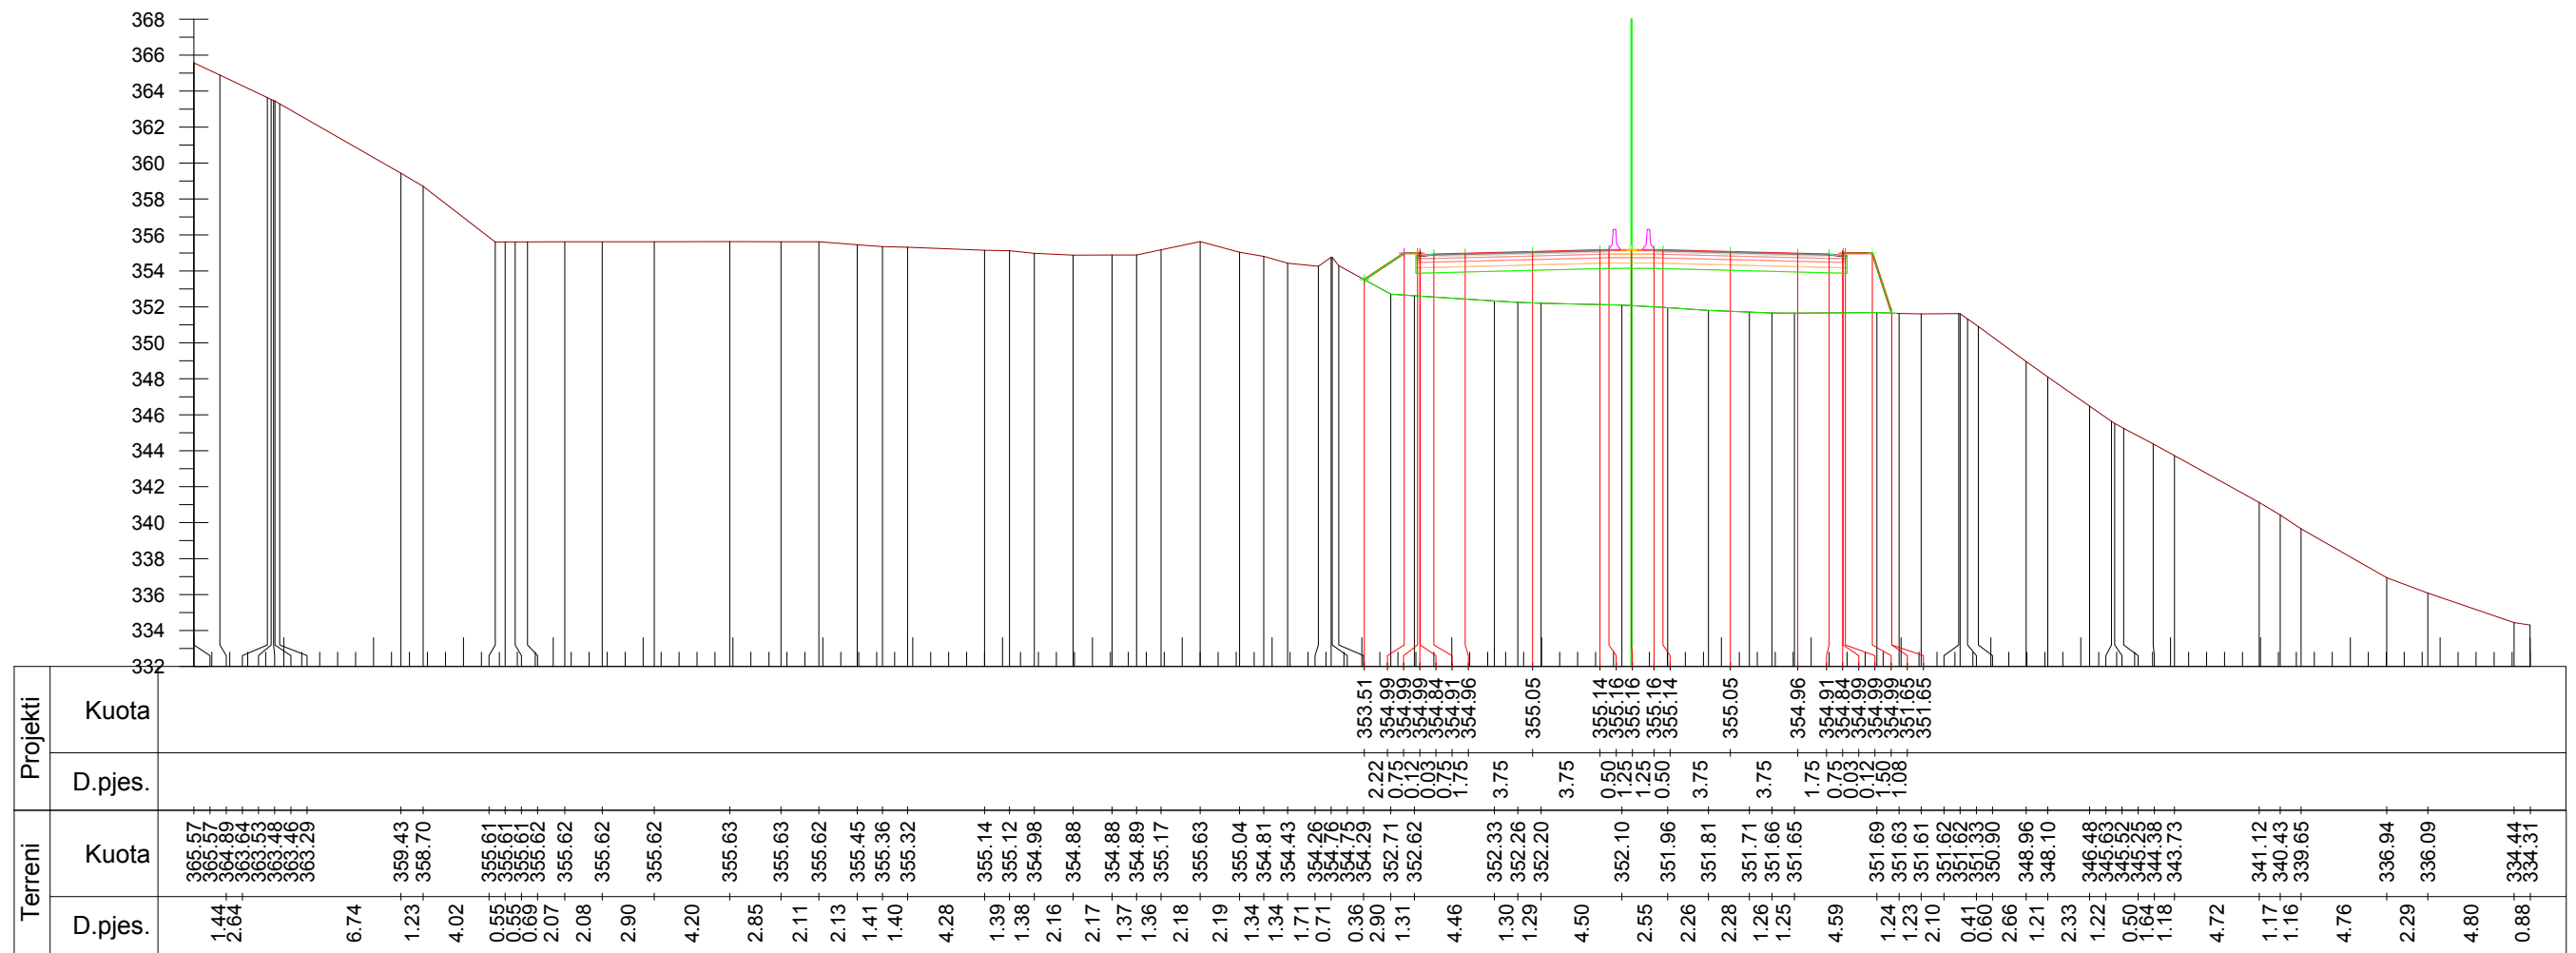

Km. 26+700



INVESTITORI / INVESTOR
"Autoriteti Rrugor Shqiptar"

Address: Rr. "Sami Frasher", Nr 33, Tirane
 Mob: 04 222 3600
 E-mail: info@arrsh.gov.al



JV: "InfraKonsult" shpk & "HMK-Consulting" shpk



"Studim Projektim - Zgjerimi i segmentit rrugor dalje Elbasan-Prenjas-Qafe Thane", (Faza VIII) / "Design Study of road segment exit Elbasan-Prenjas-Qafe Thane" (Phase VIII)

Profilat Terthore / Cross Sections

FAZA - PROJEKT ZBATIM
 PHASE - DETAIL DESIGN


SHKALLA
 SCALE 1:400

Date: Tirane, 2023

VIZATIMI Nr:
 PAGE No: E (50)

PROJEKTUES:
 DESIGN ENGINEERS:

Ing./Eng. Sokol METOJA
 Ing./Eng. Redi STRUGA
 Ing./Eng. Orgest MERTIKA

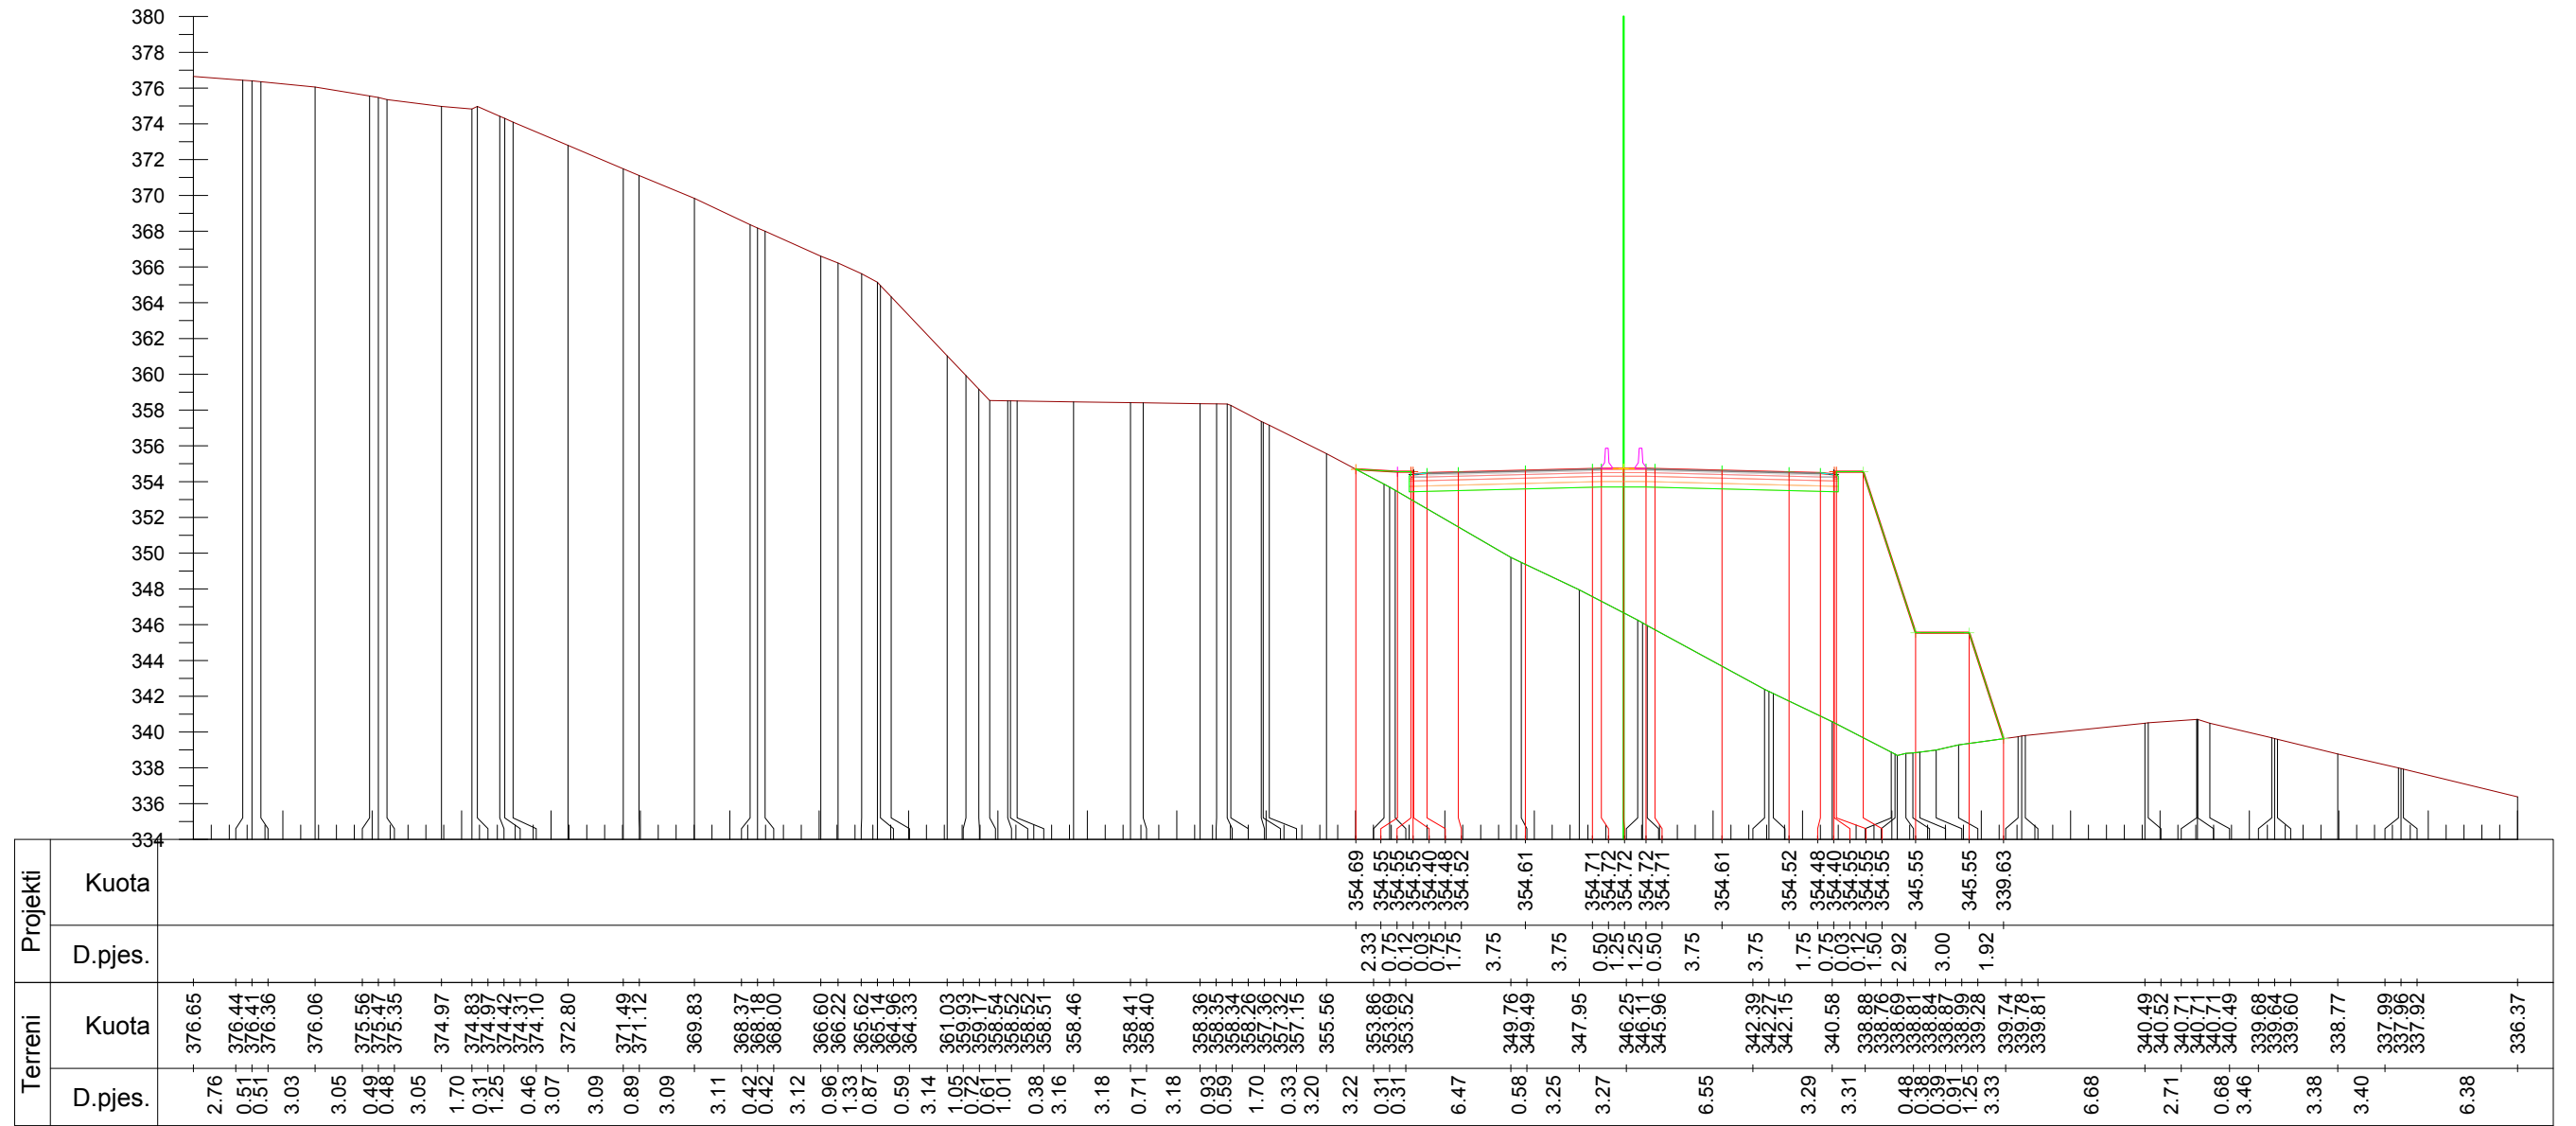

Km. 26+800



INVESTITORI / INVESTOR
"Autoriteti Rrugor Shqiptar"

Address: Rr. "Sami Frasher", Nr 33, Tirane
 Mob: 04 222 3600
 E-mail: info@arrsh.gov.al



JV: "InfraKonsult" shpk & "HMK-Consulting" shpk



"Studim Projektim - Zgjerimi i segmentit rrugor
 dalje Elbasan-Prenjas-Qafe Thane", (Faza VIII) /
 "Design Study of road segment exit
 Elbasan-Prenjas-Qafe Thane" (Phase VIII)

Profillet Terthore /
Cross Sections

FAZA - PROJEKT ZBATIM
 PHASE - DETAIL DESIGN


SHKALLA
 SCALE 1:400

Date: Tirane, 2023

VIZATIMI Nr:
 PAGE No: E (51)

PROJEKTUES:
 DESIGN ENGINEERS:

Ing./Eng. Sokol METOJA
 Ing./Eng. Redi STRUGA
 Ing./Eng. Orgest MERTIKA

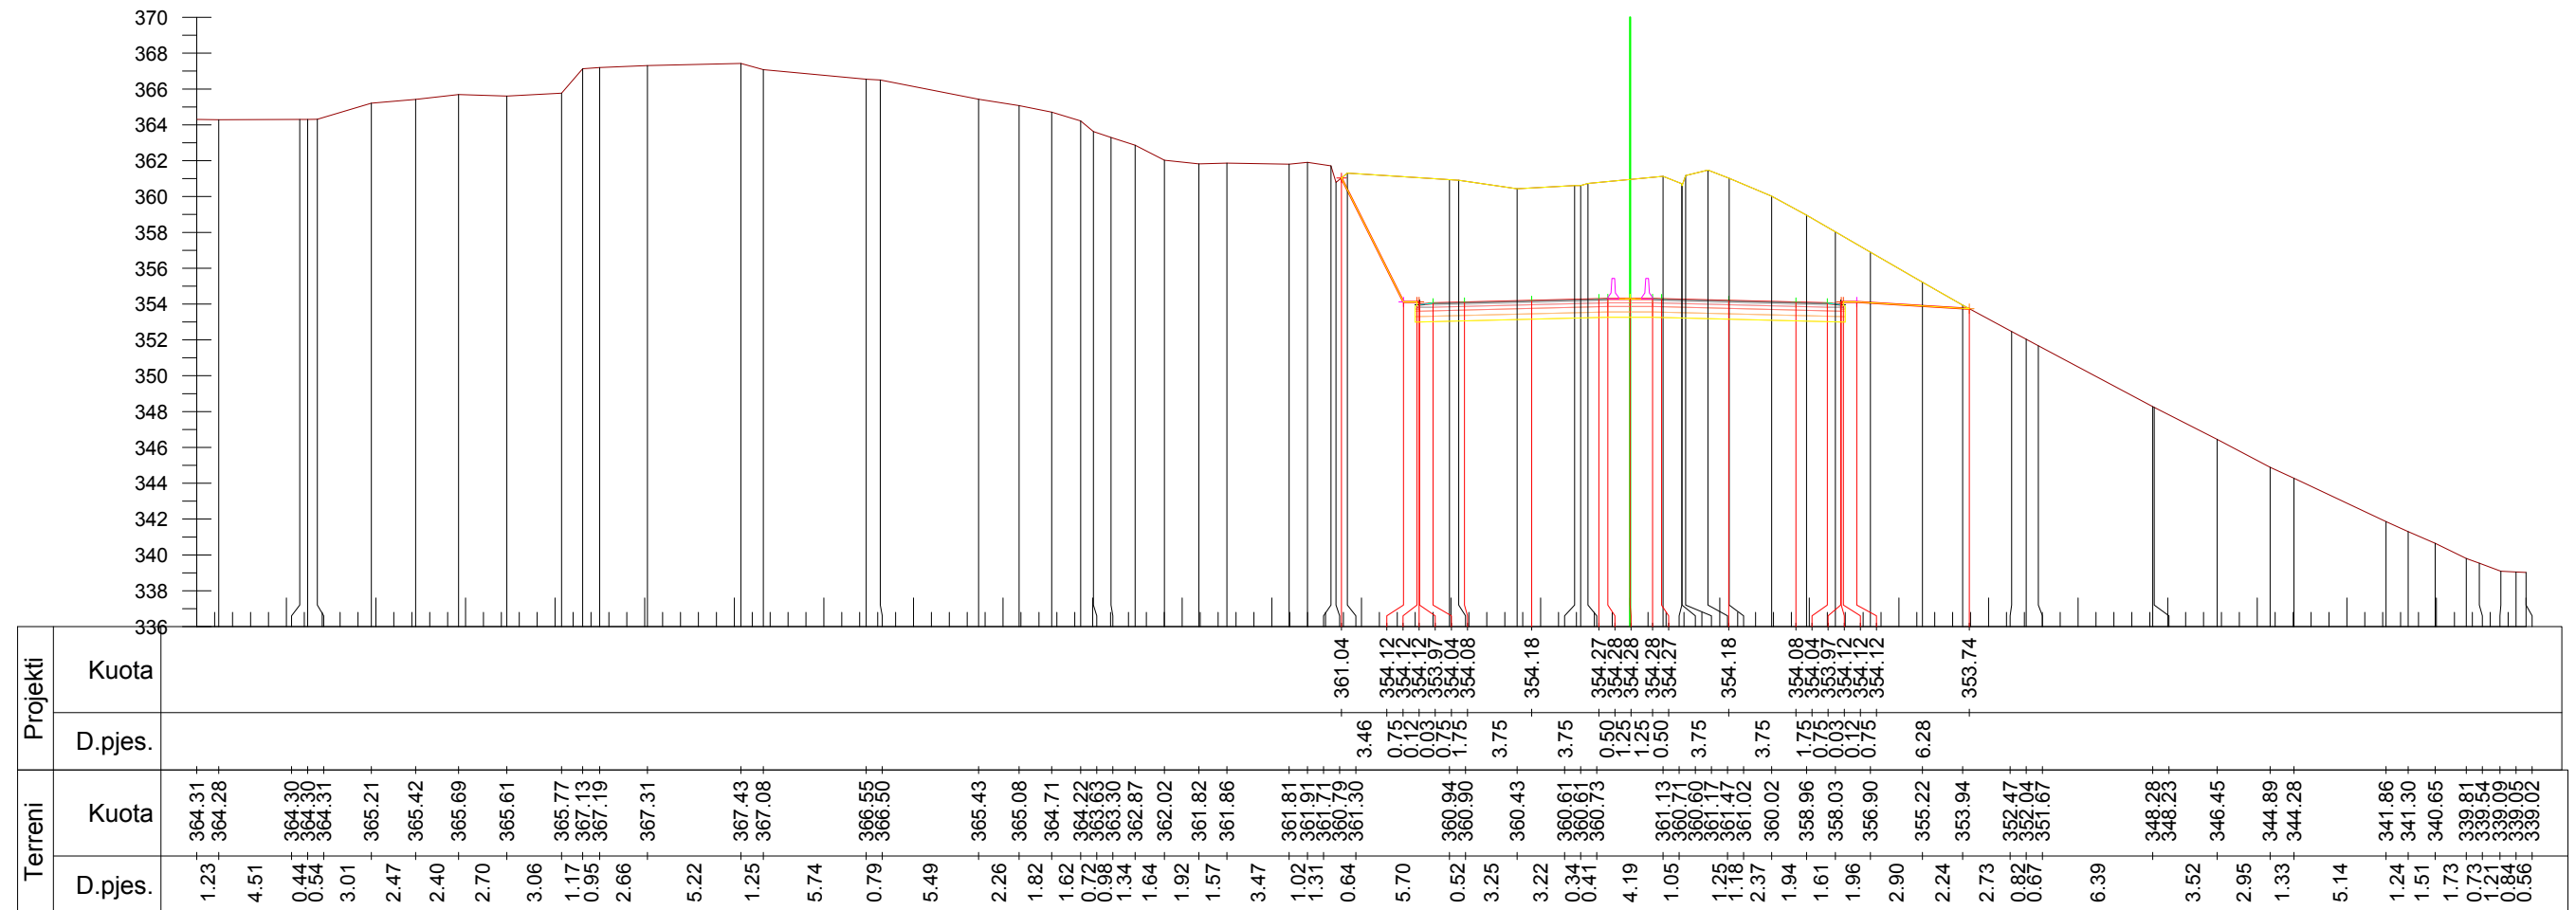

Km. 26+900



INVESTITORI / INVESTOR
"Autoriteti Rrugor Shqiptar"

Address: Rr. "Sami Frasher", Nr 33, Tirane
 Mob: 04 222 3600
 E-mail: info@arrsh.gov.al



JV: "InfraKonsult" shpk & "HMK-Consulting" shpk



"Studim Projektim - Zgjerimi i segmentit rrugor
 dalje Elbasan-Prenjas-Qafe Thane", (Faza VIII) /
 "Design Study of road segment exit
 Elbasan-Prenjas-Qafe Thane" (Phase VIII)

**Profillet Terthore /
 Cross Sections**

FAZA - PROJEKT ZBATIM
 PHASE - DETAIL DESIGN


SHKALLA
 SCALE 1:400

Date: Tirane, 2023

VIZATIMI Nr:
 PAGE No: E (52)

PROJEKTUES:
 DESIGN ENGINEERS:

Ing./Eng. Sokol METOJA
 Ing./Eng. Redi STRUGA
 Ing./Eng. Orgest MERTIKA

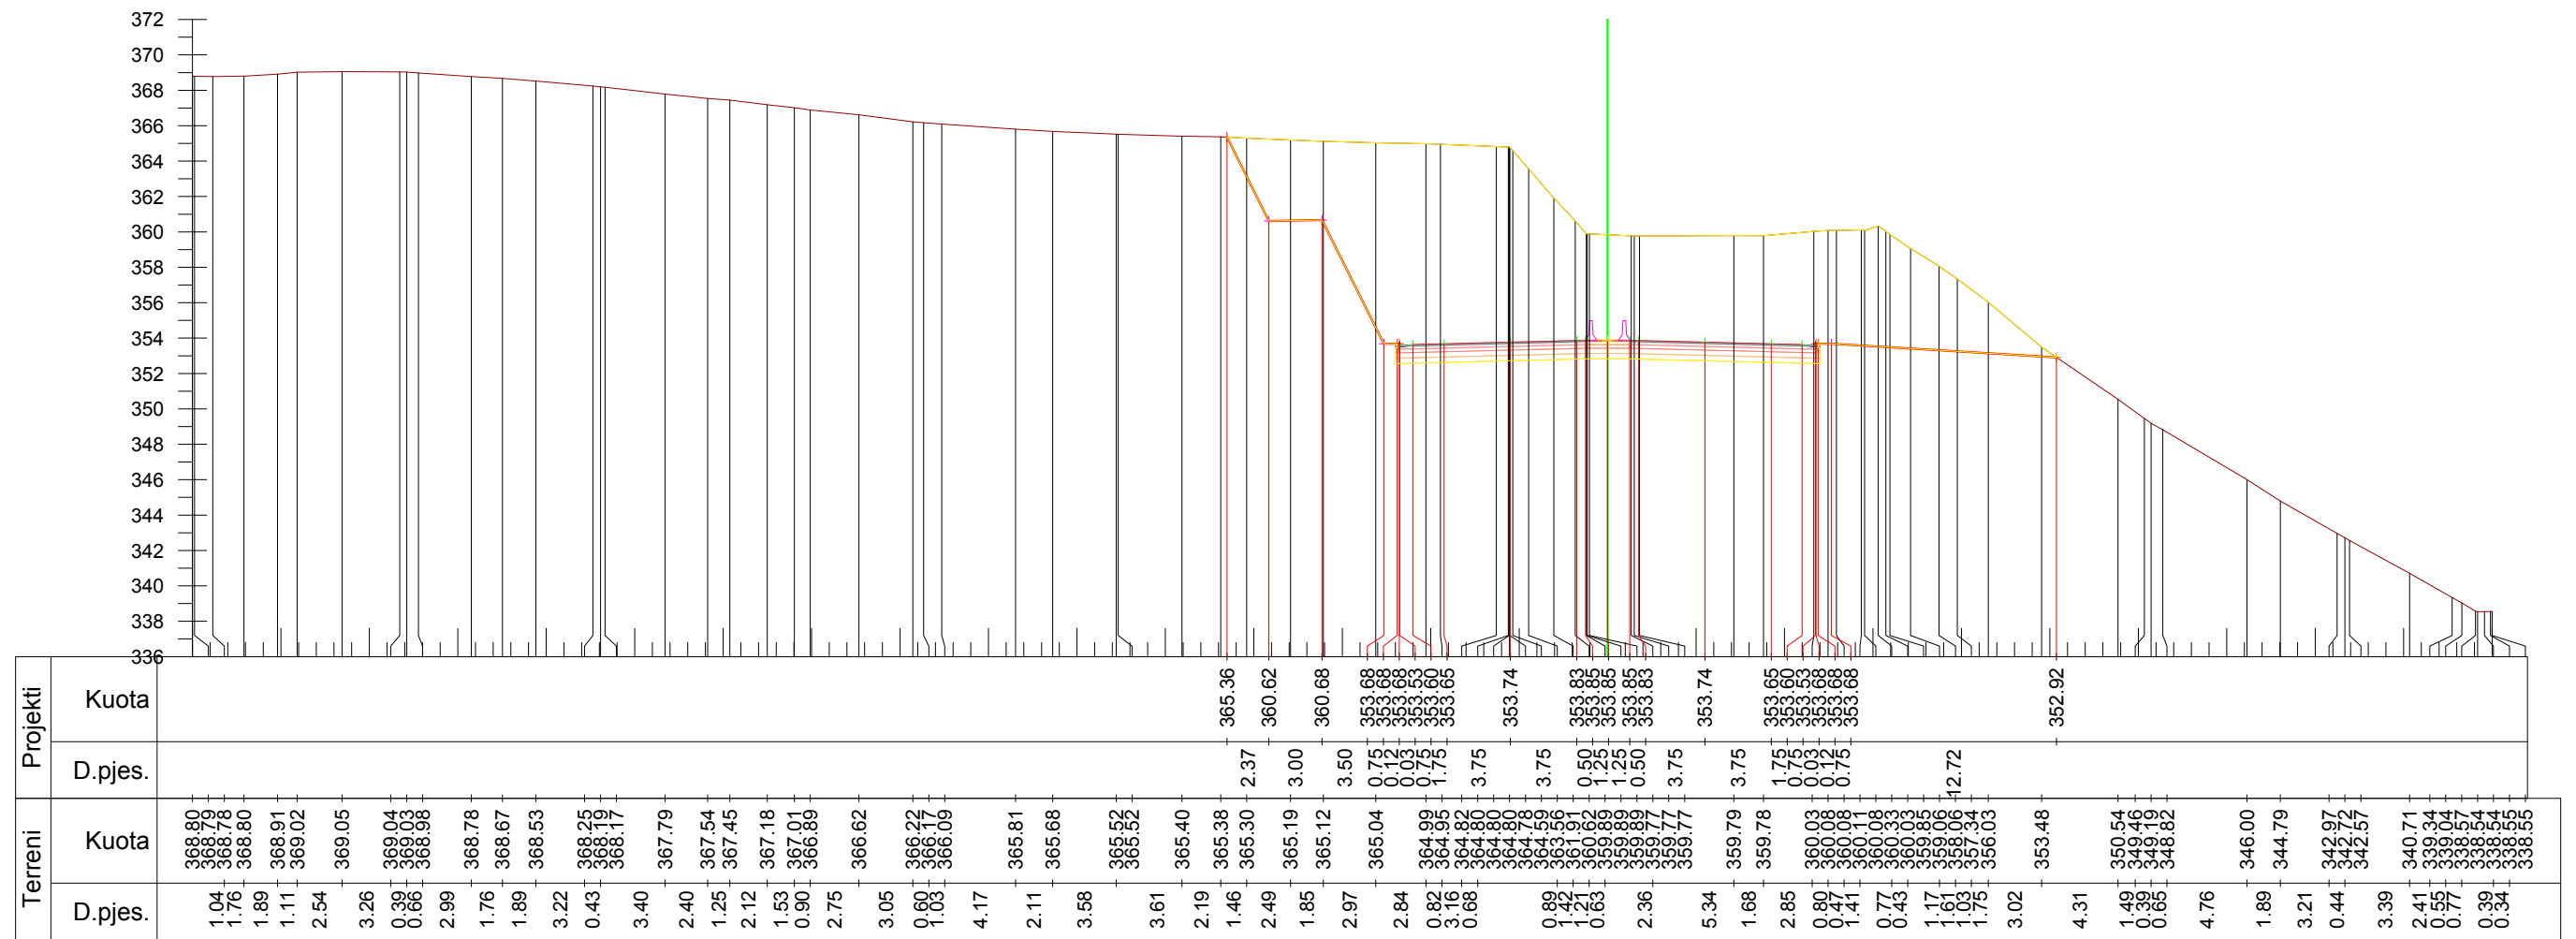

Km. 27+000



INVESTITORI / INVESTOR
"Autoriteti Rrugor Shqiptar"

Address: Rr. "Sami Frasherit", Nr 33, Tirane
 Mob: 04 222 3600
 E-mail: info@arrsh.gov.al



JV: "InfraKonsult" shpk & "HMK-Consulting" shpk



"Studim Projektim - Zgjerimi i segmentit rrugor
 dalje Elbasan-Prenjas-Qafe Thane", (Faza VIII) /
 "Design Study of road segment exit
 Elbasan-Prenjas-Qafe Thane" (Phase VIII)

Profilet Terthore /
Cross Sections

FAZA - PROJEKT ZBATIM
 PHASE - DETAIL DESIGN

SHKALLA
 SCALE 1:400

Date: Tirane, 2023

VIZATIMI Nr:
 PAGE No: E (53)

PROJEKTUES:
 DESIGN ENGINEERS:

Ing./Eng. Sokol METOJA
 Ing./Eng. Redi STRUGA
 Ing./Eng. Orgest MERTIKA