


PROFIL TIP/TYPICAL SECTION I
SHK./sc. 1:150

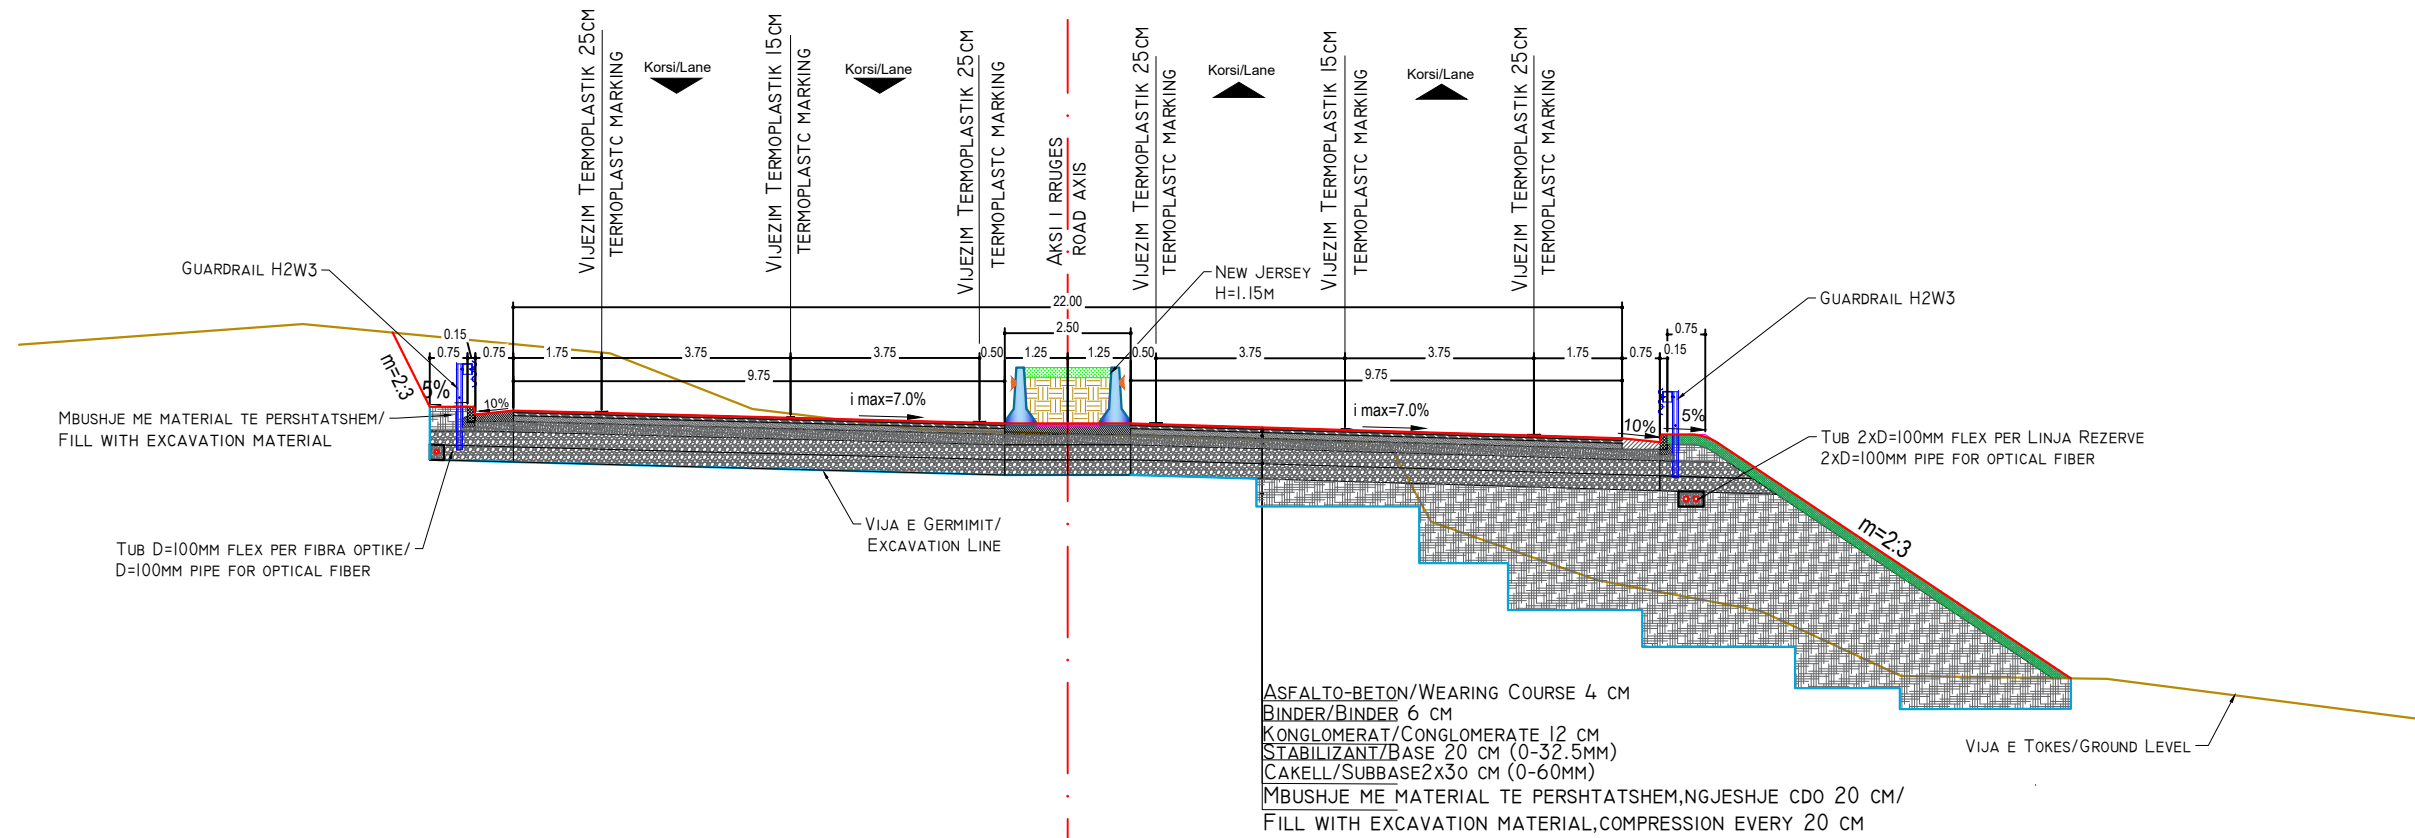

INVESTITORI / INVESTOR
"Autoriteti Rrugor Shqiptar"

Address: Rr. "Sami Frasheri", Nr 33, Tirane

Mob: 04 222 3600
E-mail: info@arsh.gov.al



JV: "InfraKonsult" shpk & "HMK-Consulting" shpk

"Studim Projektim - Zgjerimi i segmentit rrugor
dalje Elbasan-Prenjas-Qafe Thane", (Faza VIII) /
"Design Study of road segment exit
Elbasan-Prenjas-Qafe Thane" (Phase VIII)

Profillet Terthore Tip /
Typical Cross Sections

FAZA - PROJEKT ZBATIM
PHASE - DETAIL DESIGN

SHKALLA
SCALE 1:150


Data: Tiranë 2023

VIZATIMI Nr:
PAGE No: F (1)

PROJEKTUES:
DESIGN ENGINEERS:

Ing./Eng. Sokol METOJA
Ing./Eng. Redi STRUGA
Ing./Eng. Orgest MERTIKA

PROFIL TIP/TYPICAL SECTION 2
SHK./SC. 1:150

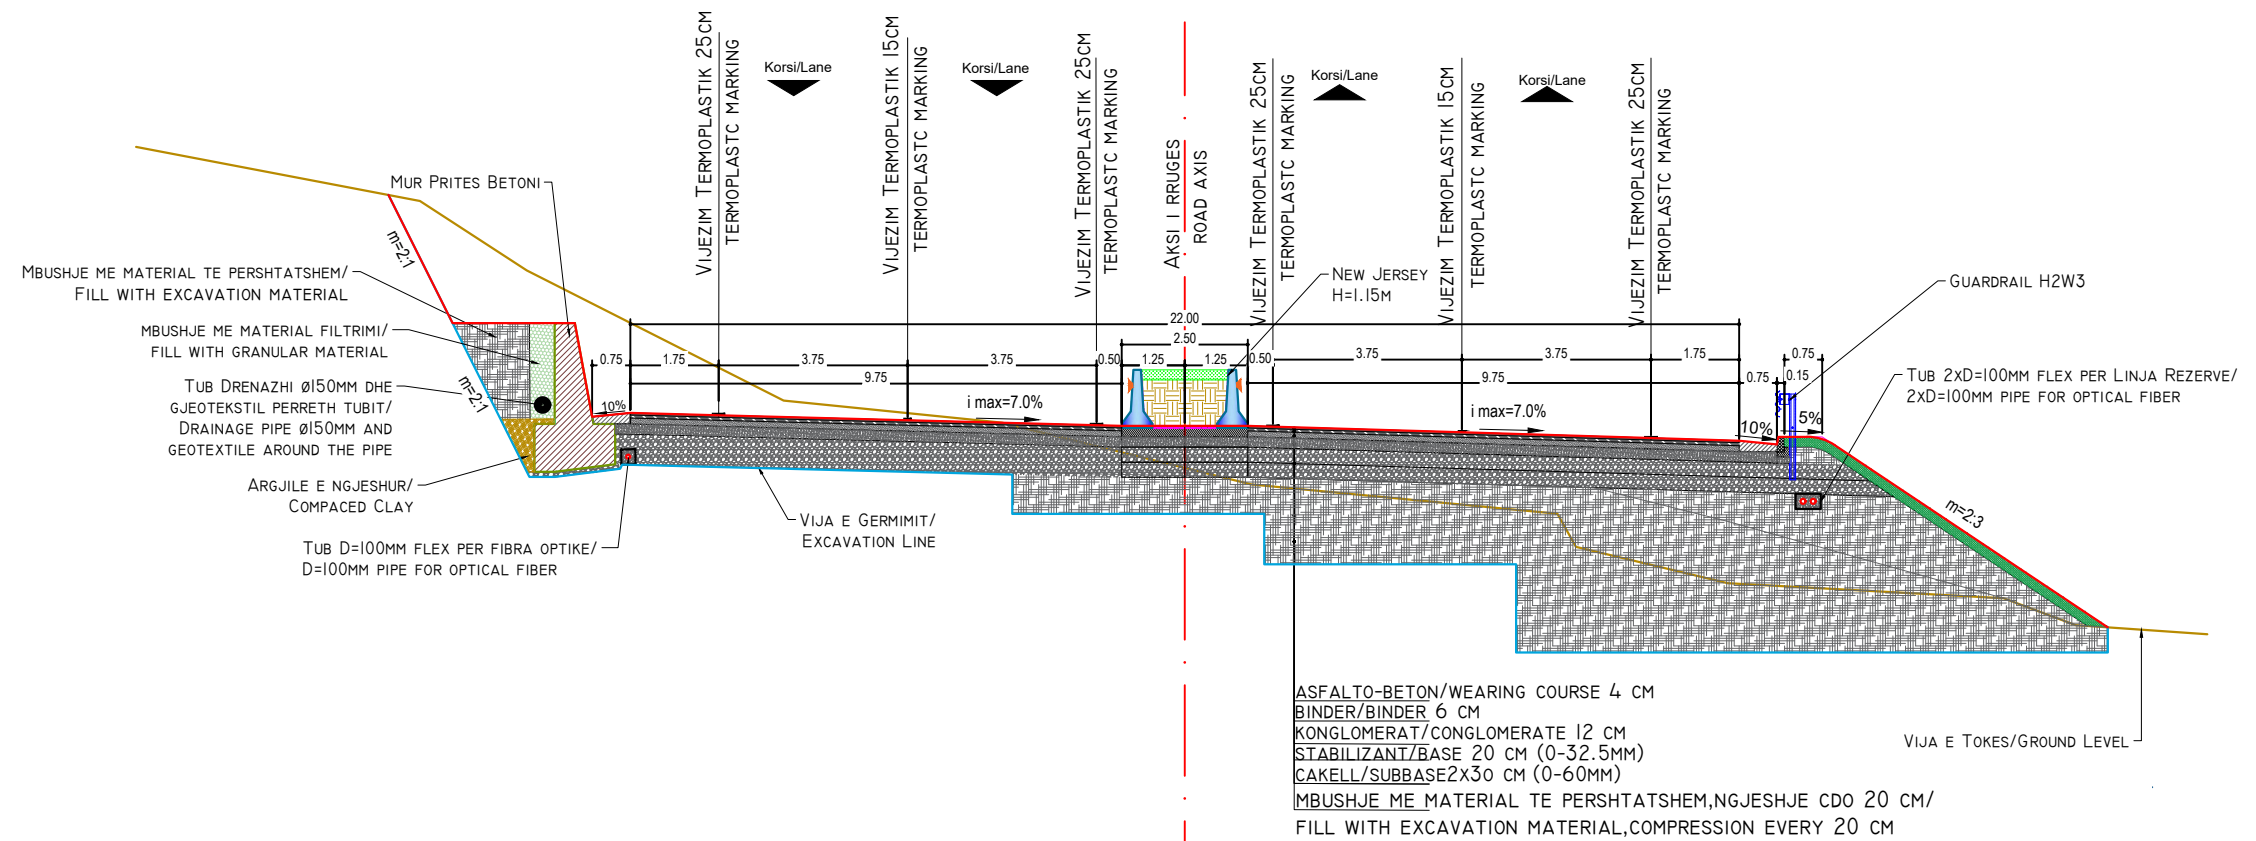

INVESTITORI / INVESTOR
"Autoriteti Rrugor Shqiptar"

Address: Rr. "Sami Frasheri", Nr 33, Tirane
Mob: 04 222 3600
E-mail: info@arrsh.gov.al



JV: "InfraKonsult" shpk & "HMK-Consulting" shpk

"Studim Projektim - Zgjerimi i segmentit rrugor dalje Elbasan-Prenjas-Qafe Thane", (Faza VIII) / "Design Study of road segment exit Elbasan-Prenjas-Qafe Thane" (Phase VIII)

Profillet Terthore Tip / Typical Cross Sections

FAZA - PROJEKT ZBATIM
PHASE - DETAIL DESIGN

SHKALLA
SCALE 1:150


Data: Tiranë 2023

VIZATIMI Nr:
PAGE No: F (2)

PROJEKTUES:
DESIGN ENGINEERS:

Ing./Eng. Sokol METOJA
Ing./Eng. Redi STRUGA
Ing./Eng. Orgest MERTIKA

PROFIL TIP/TYPICAL SECTION 3
SHK./SC. 1:150

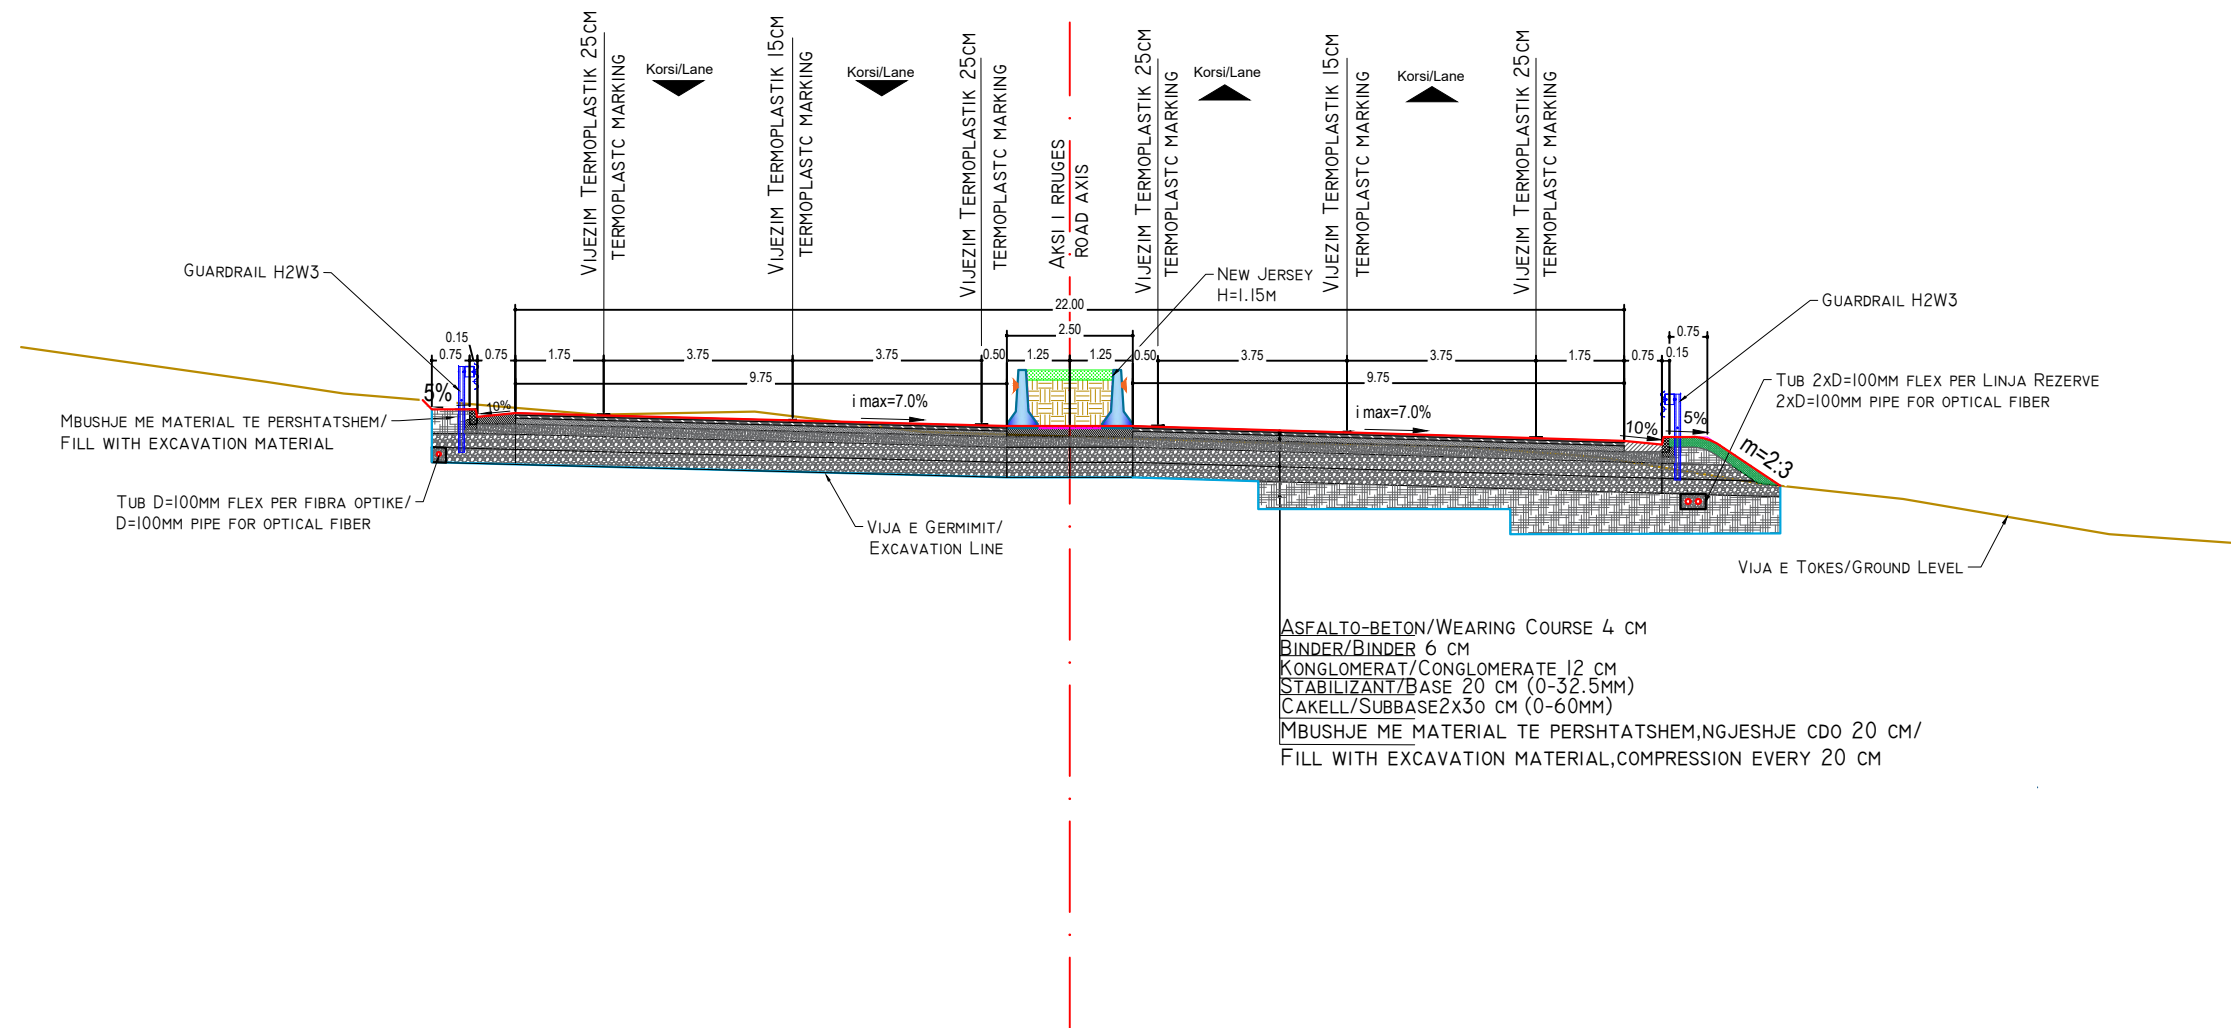

INVESTITORI / INVESTOR
"Autoriteti Rrugor Shqiptar"

Address: Rr. "Sami Frasheri", Nr 33, Tirane
Mob: 04 222 3600
E-mail: info@arsh.gov.al



JV: "InfraKonsult" shpk & "HMK-Consulting" shpk

"Studim Projektim - Zgjerimi i segmentit rrugor dalje Elbasan-Prenjas-Qafe Thane", (Faza VIII) / "Design Study of road segment exit Elbasan-Prenjas-Qafe Thane" (Phase VIII)

Profillet Terthore Tip / Typical Cross Sections

FAZA - PROJEKT ZBATIM
PHASE - DETAIL DESIGN

SHKALLA
SCALE 1:150


Data: Tiranë 2023

VIZATIMI Nr: F (3)
PAGE No:

PROJEKTUES:
DESIGN ENGINEERS:

Ing./Eng. Sokol METOJA
Ing./Eng. Redi STRUGA
Ing./Eng. Orgest MERTIKA

PROFIL TIP/TYPICAL SECTION 4
SHK./SC. 1:150

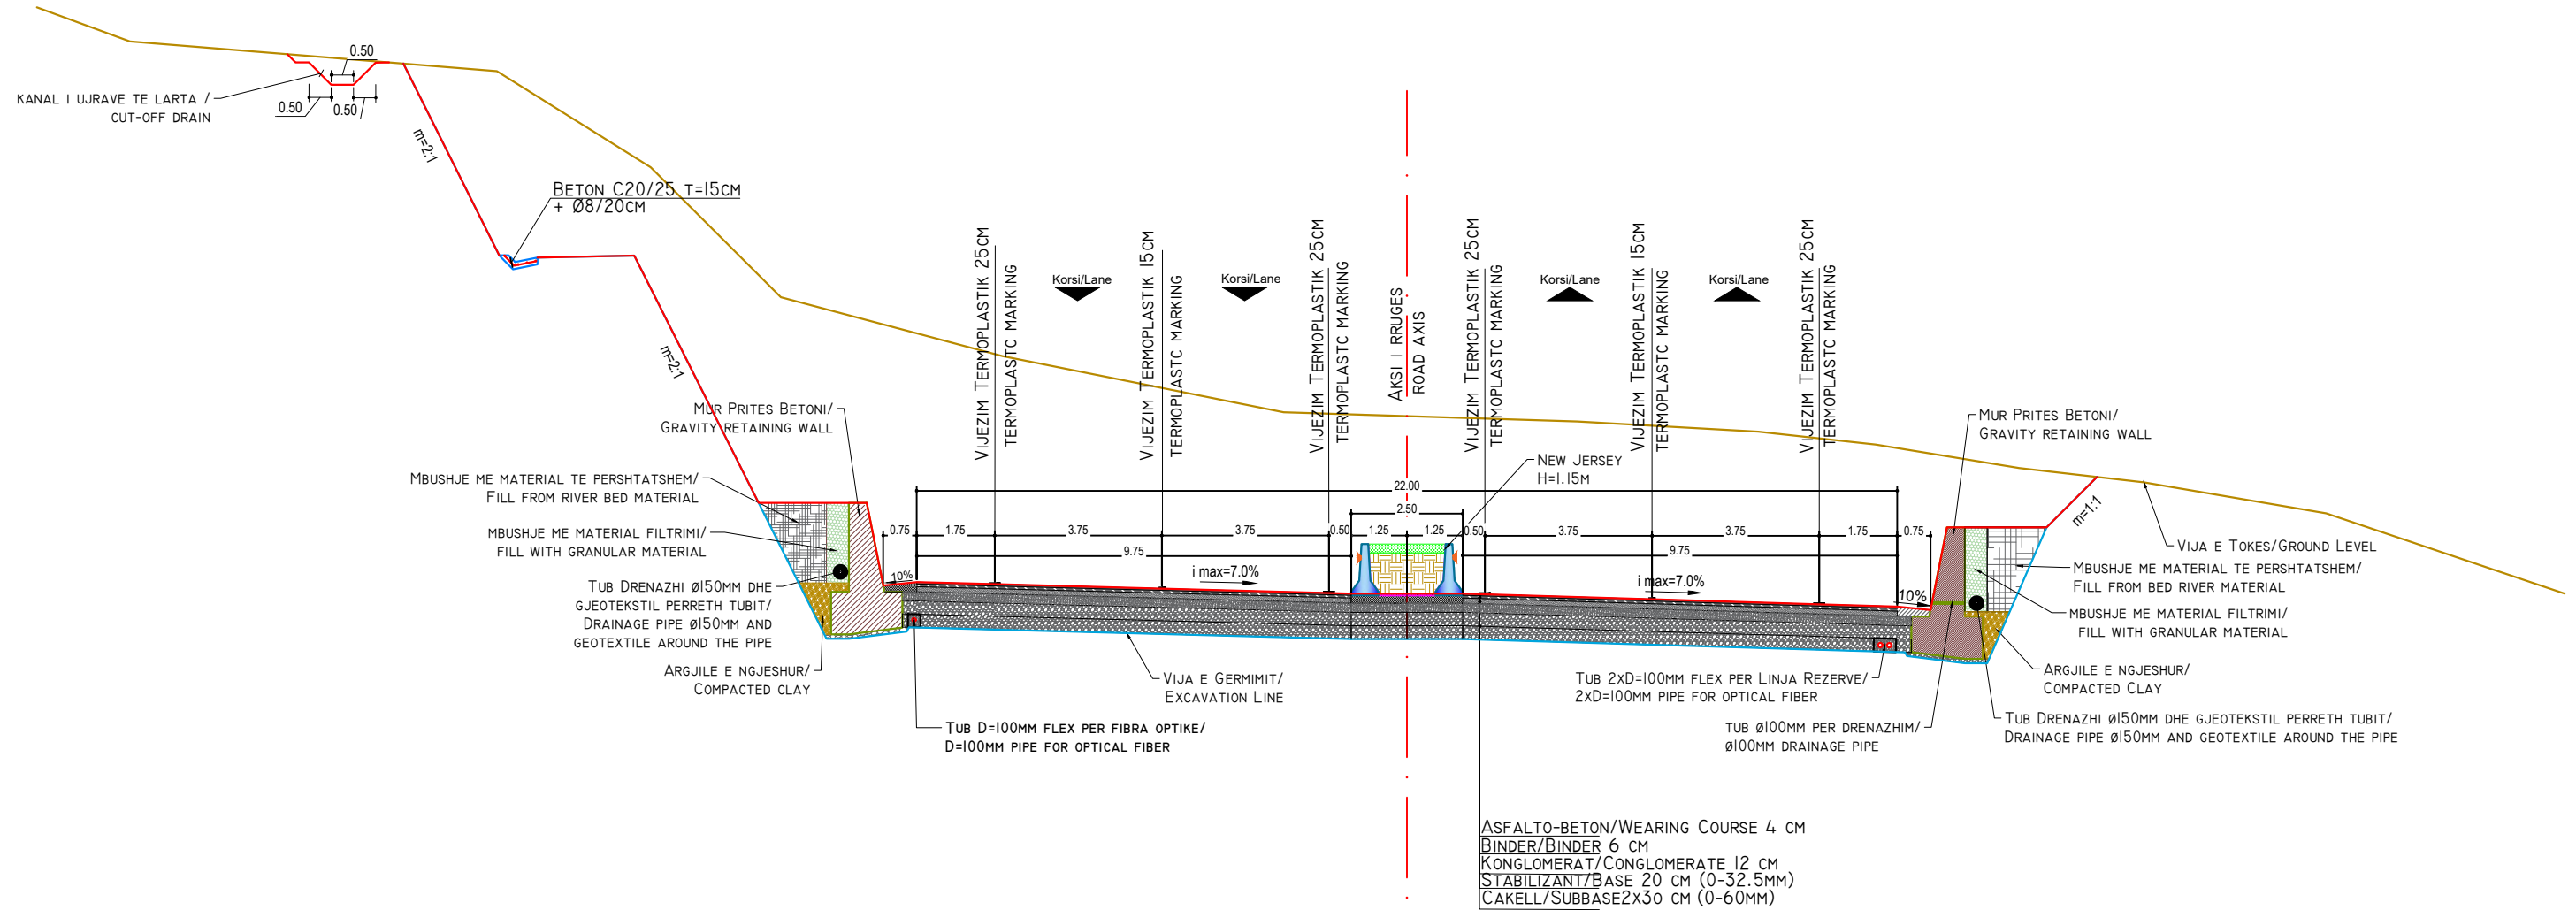

INVESTITORI / INVESTOR
"Autoriteti Rrugor Shqiptar"

Address: Rr. "Sami Frasheri", Nr 33, Tirane

Mob: 04 222 3600
E-mail: info@arsh.gov.al



JV: "InfraKonsult" shpk & "HMK-Consulting" shpk



"Studim Projektim - Zgjerimi i segmentit rrugor
dalje Elbasan-Prenjas-Qafe Thane", (Faza VIII) /
"Design Study of road segment exit
Elbasan-Prenjas-Qafe Thane" (Phase VIII)

**Profillet Terthore Tip /
Typical Cross Sections**

FAZA - PROJEKT ZBATIM
PHASE - DETAIL DESIGN

SHKALLA
SCALE 1:150


Data: Tiranë 2023

VIZATIMI Nr:
PAGE No: F (4)

PROJEKTUES:
DESIGN ENGINEERS:

Ing./Eng. Sokol METOJA
Ing./Eng. Redi STRUGA
Ing./Eng. Orgest MERTIKA

PROFIL TIP/TYPICAL SECTION 5
SHK./SC. 1:150

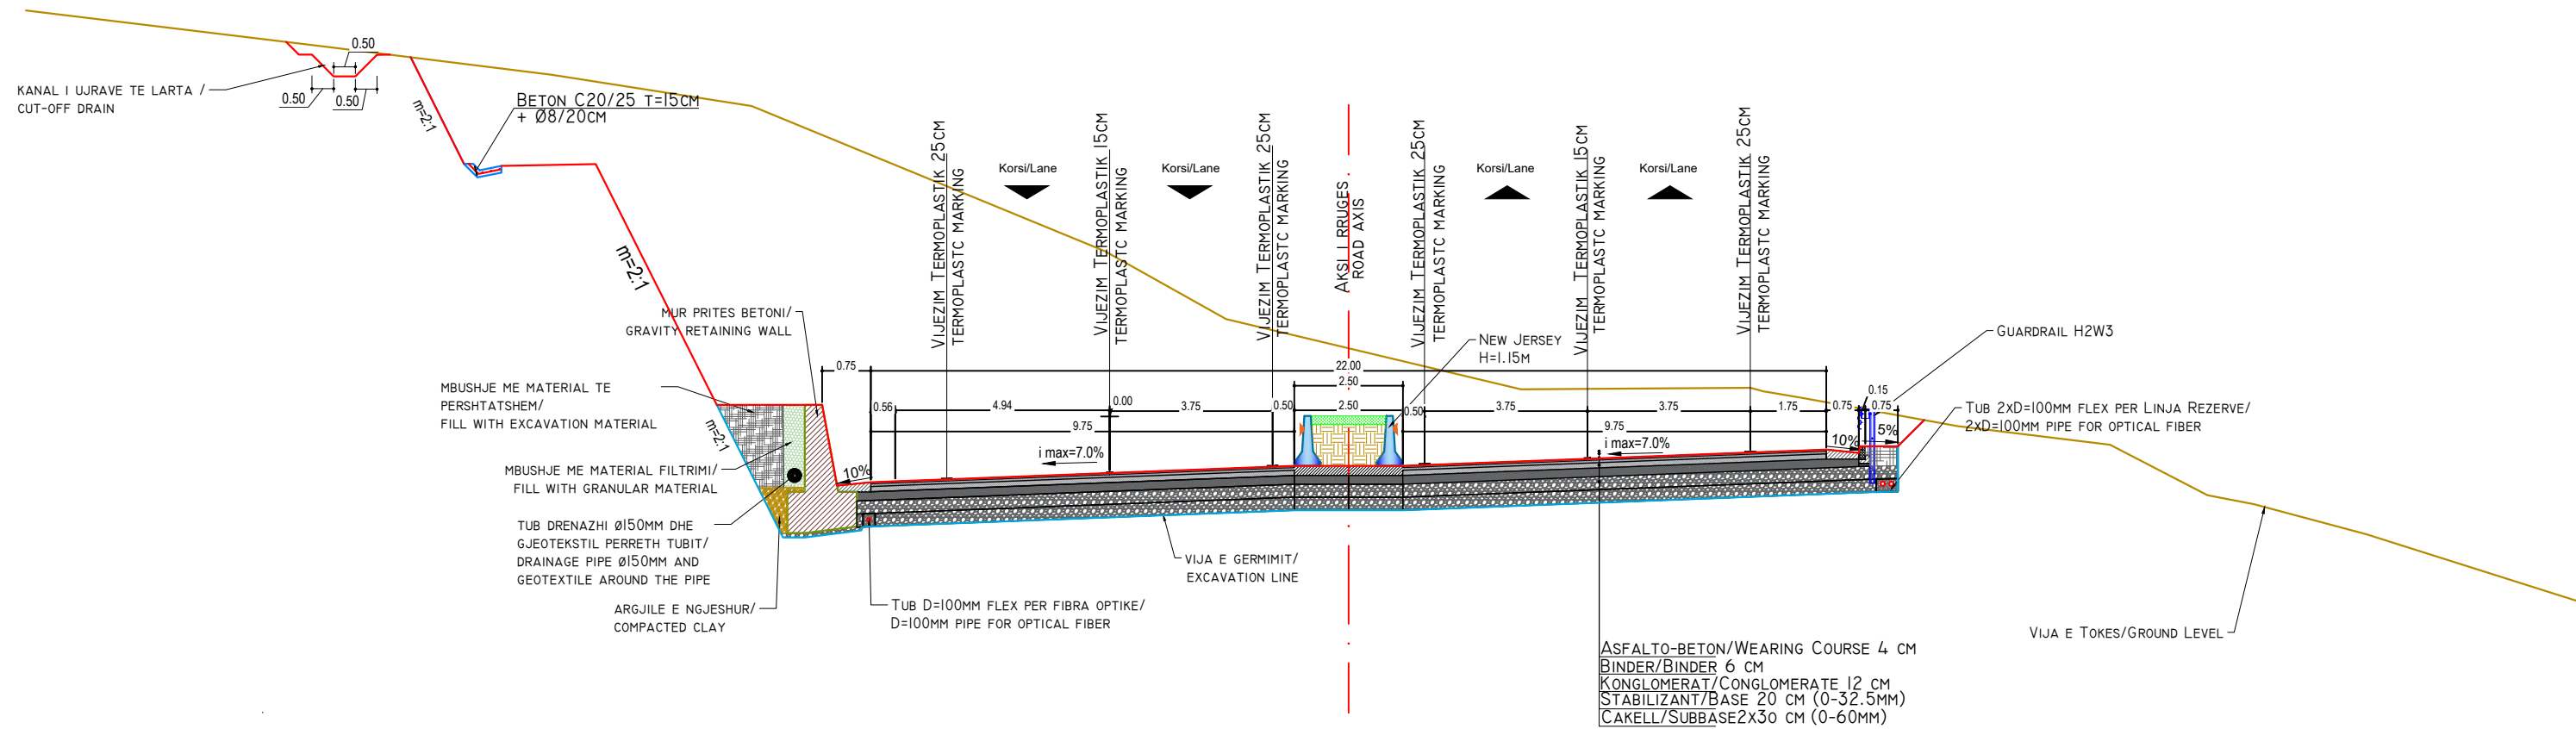

INVESTITORI / INVESTOR
"Autoriteti Rrugor Shqiptar"

Address: Rr. "Sami Frasheri", Nr 33, Tirane

Mob: 04 222 3600
E-mail: info@arsh.gov.al



JV: "InfraKonsult" shpk & "HMK-Consulting" shpk



"Studim Projektim - Zgjerimi i segmentit rrugor dalje Elbasan-Prenjas-Qafe Thane", (Faza VIII) / "Design Study of road segment exit Elbasan-Prenjas-Qafe Thane" (Phase VIII)

Profillet Terthore Tip / Typical Cross Sections

FAZA - PROJEKT ZBATIM
PHASE - DETAIL DESIGN


SHKALLA
SCALE 1:150

Data: Tiranë 2023

VIZATIMI Nr:
PAGE No: F (5)

PROJEKTUES:
DESIGN ENGINEERS:

Ing./Eng. Sokol METOJA
Ing./Eng. Redi STRUGA
Ing./Eng. Orgest MERTIKA

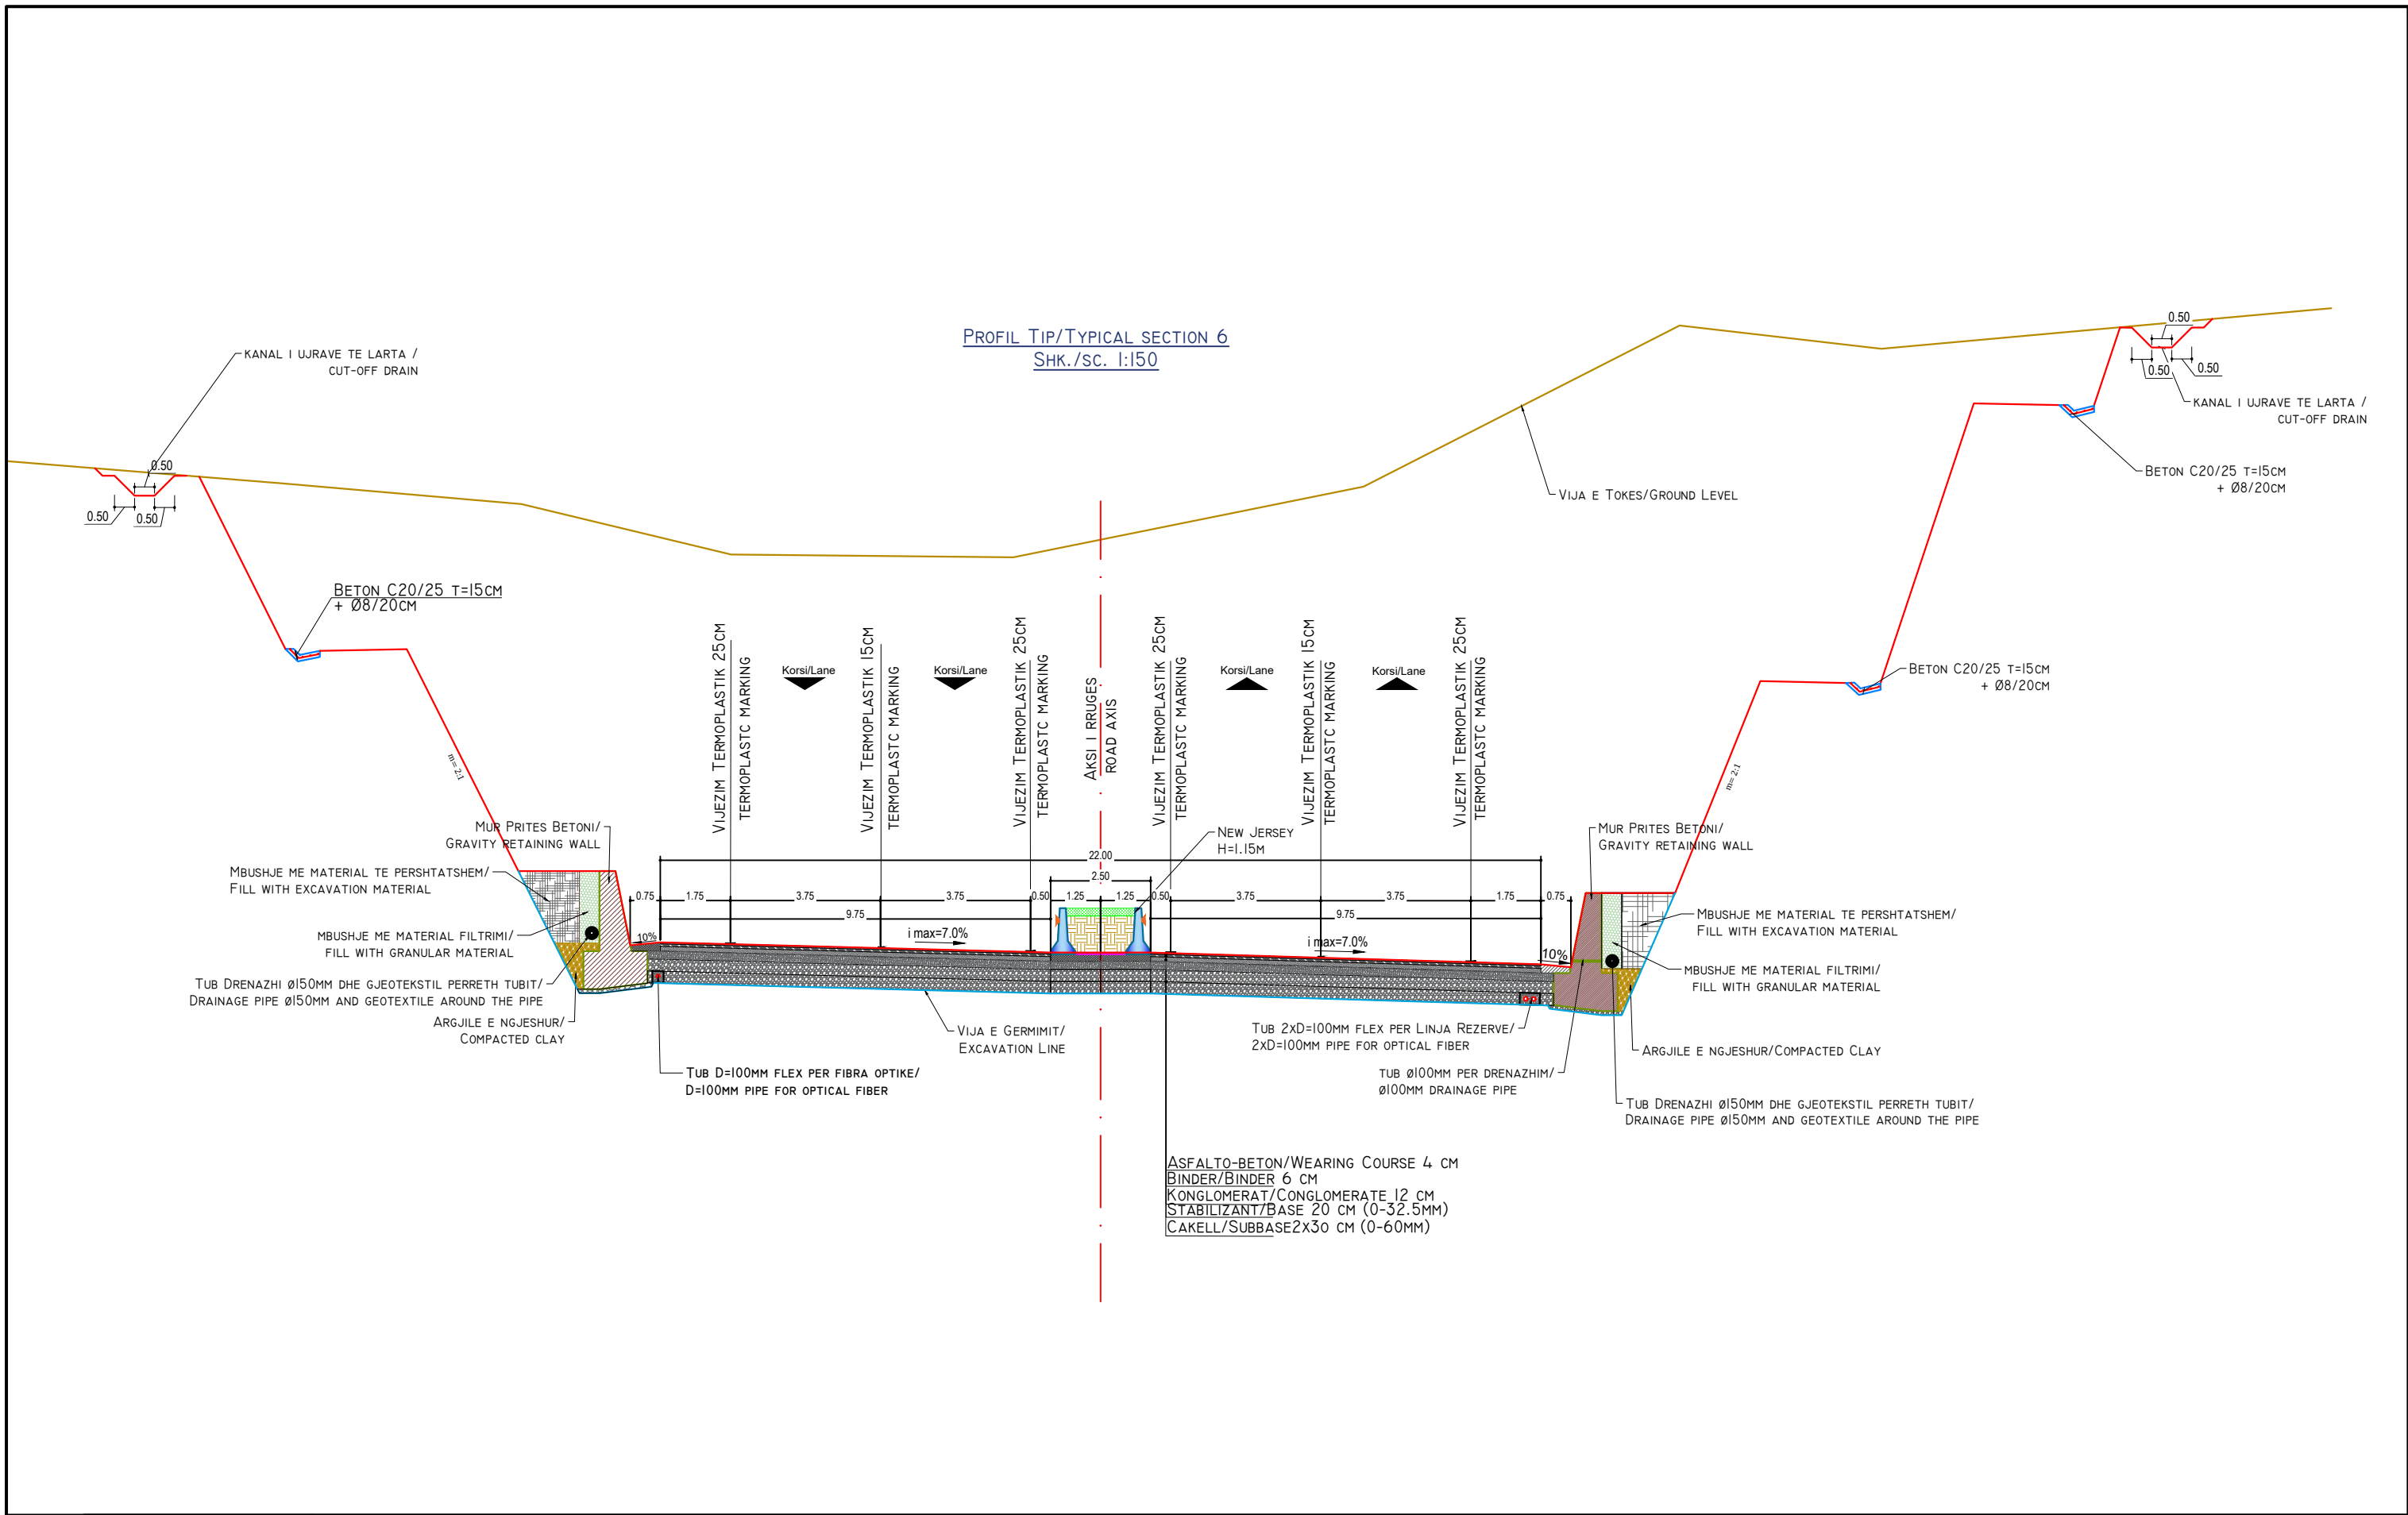

PROFIL TIP/TYPICAL SECTION 6
SHK./sc. 1:150

INVESTITORI / INVESTOR
"Autoriteti Rrugor Shqiptar"
 Address: Rr. "Sami Frasheri", Nr 33, Tirane
 Mob: 04 222 3600
 E-mail: info@arsh.gov.al


InfraKonsult
 konsulence Inzhinierike
HMK-CONSULTING SH.P.K
 Konsulence-Projektim-Mbiqyrtje
JV: "InfraKonsult" shpk & "HMK-Consulting" shpk

"Studim Projektim - Zgjerimi i segmentit rrugor
 dalje Elbasan-Prenjas-Qafe Thane", (Faza VIII) /
 "Design Study of road segment exit
 Elbasan-Prenjas-Qafe Thane" (Phase VIII)
**Profillet TerthoreTip /
 Typical Cross Sections**

FAZA - PROJEKT ZBATIM
 PHASE - DETAIL DESIGN
SHKALLA SCALE 1:150
 Data: Tiranë 2023
VIZATIMI Nr: F (6)
PAGE No:

**PROJEKTUES:
 DESIGN ENGINEERS:**
 Ing./Eng. Sokol METOJA
 Ing./Eng. Redi STRUGA
 Ing./Eng. Orgest MERTIKA

PROFIL TIP/TYPICAL SECTION 7
SHK./sc. 1:150

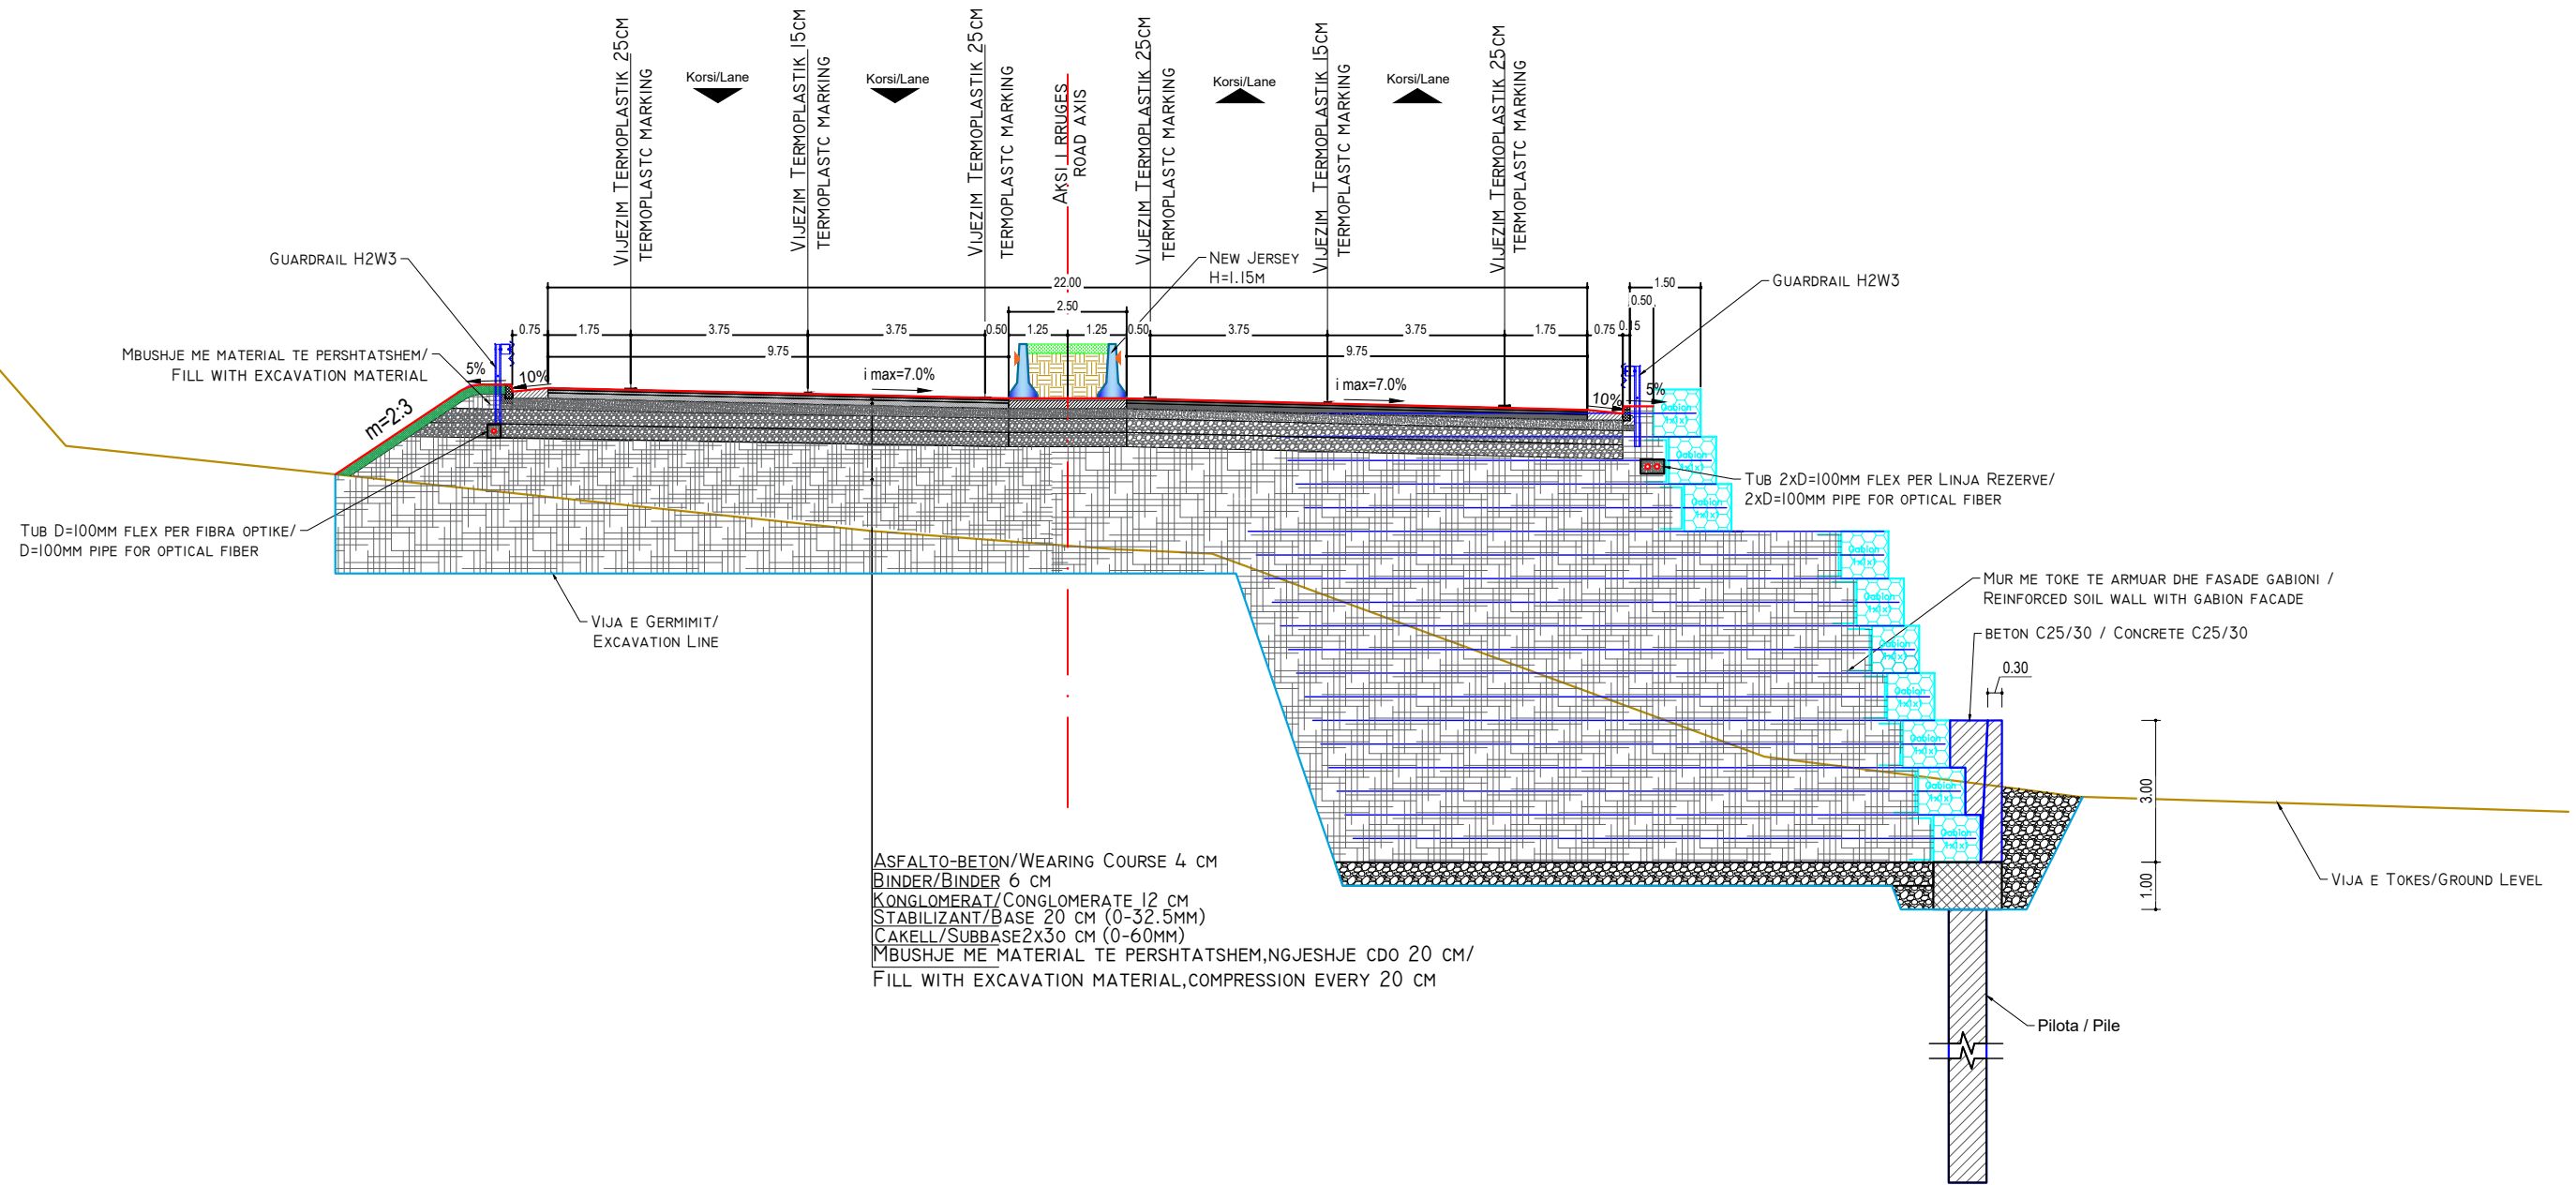

INVESTITORI / INVESTOR
"Autoriteti Rrugor Shqiptar"

Address: Rr. "Sami Frasheri", Nr 33, Tirane
Mob: 04 222 3600
E-mail: info@arsh.gov.al



JV: "InfraKonsult" shpk & "HMK-Consulting" shpk



"Studim Projektim - Zgjerimi i segmentit rrugor dalje Elbasan-Prenjas-Qafe Thane", (Faza VIII) / "Design Study of road segment exit Elbasan-Prenjas-Qafe Thane" (Phase VIII)

Profillet Terthore Tip / Typical Cross Sections

FAZA - PROJEKT ZBATIM
PHASE - DETAIL DESIGN

SHKALLA
SCALE 1:150


Data: Tiranë 2023

VIZATIMI Nr:
PAGE No: F (7)

PROJEKTUES:
DESIGN ENGINEERS:

Ing./Eng. Sokol METOJA
Ing./Eng. Redi STRUGA
Ing./Eng. Orgest MERTIKA

PROFIL TIP/TYPICAL SECTION 8
SHK./sc. 1:150

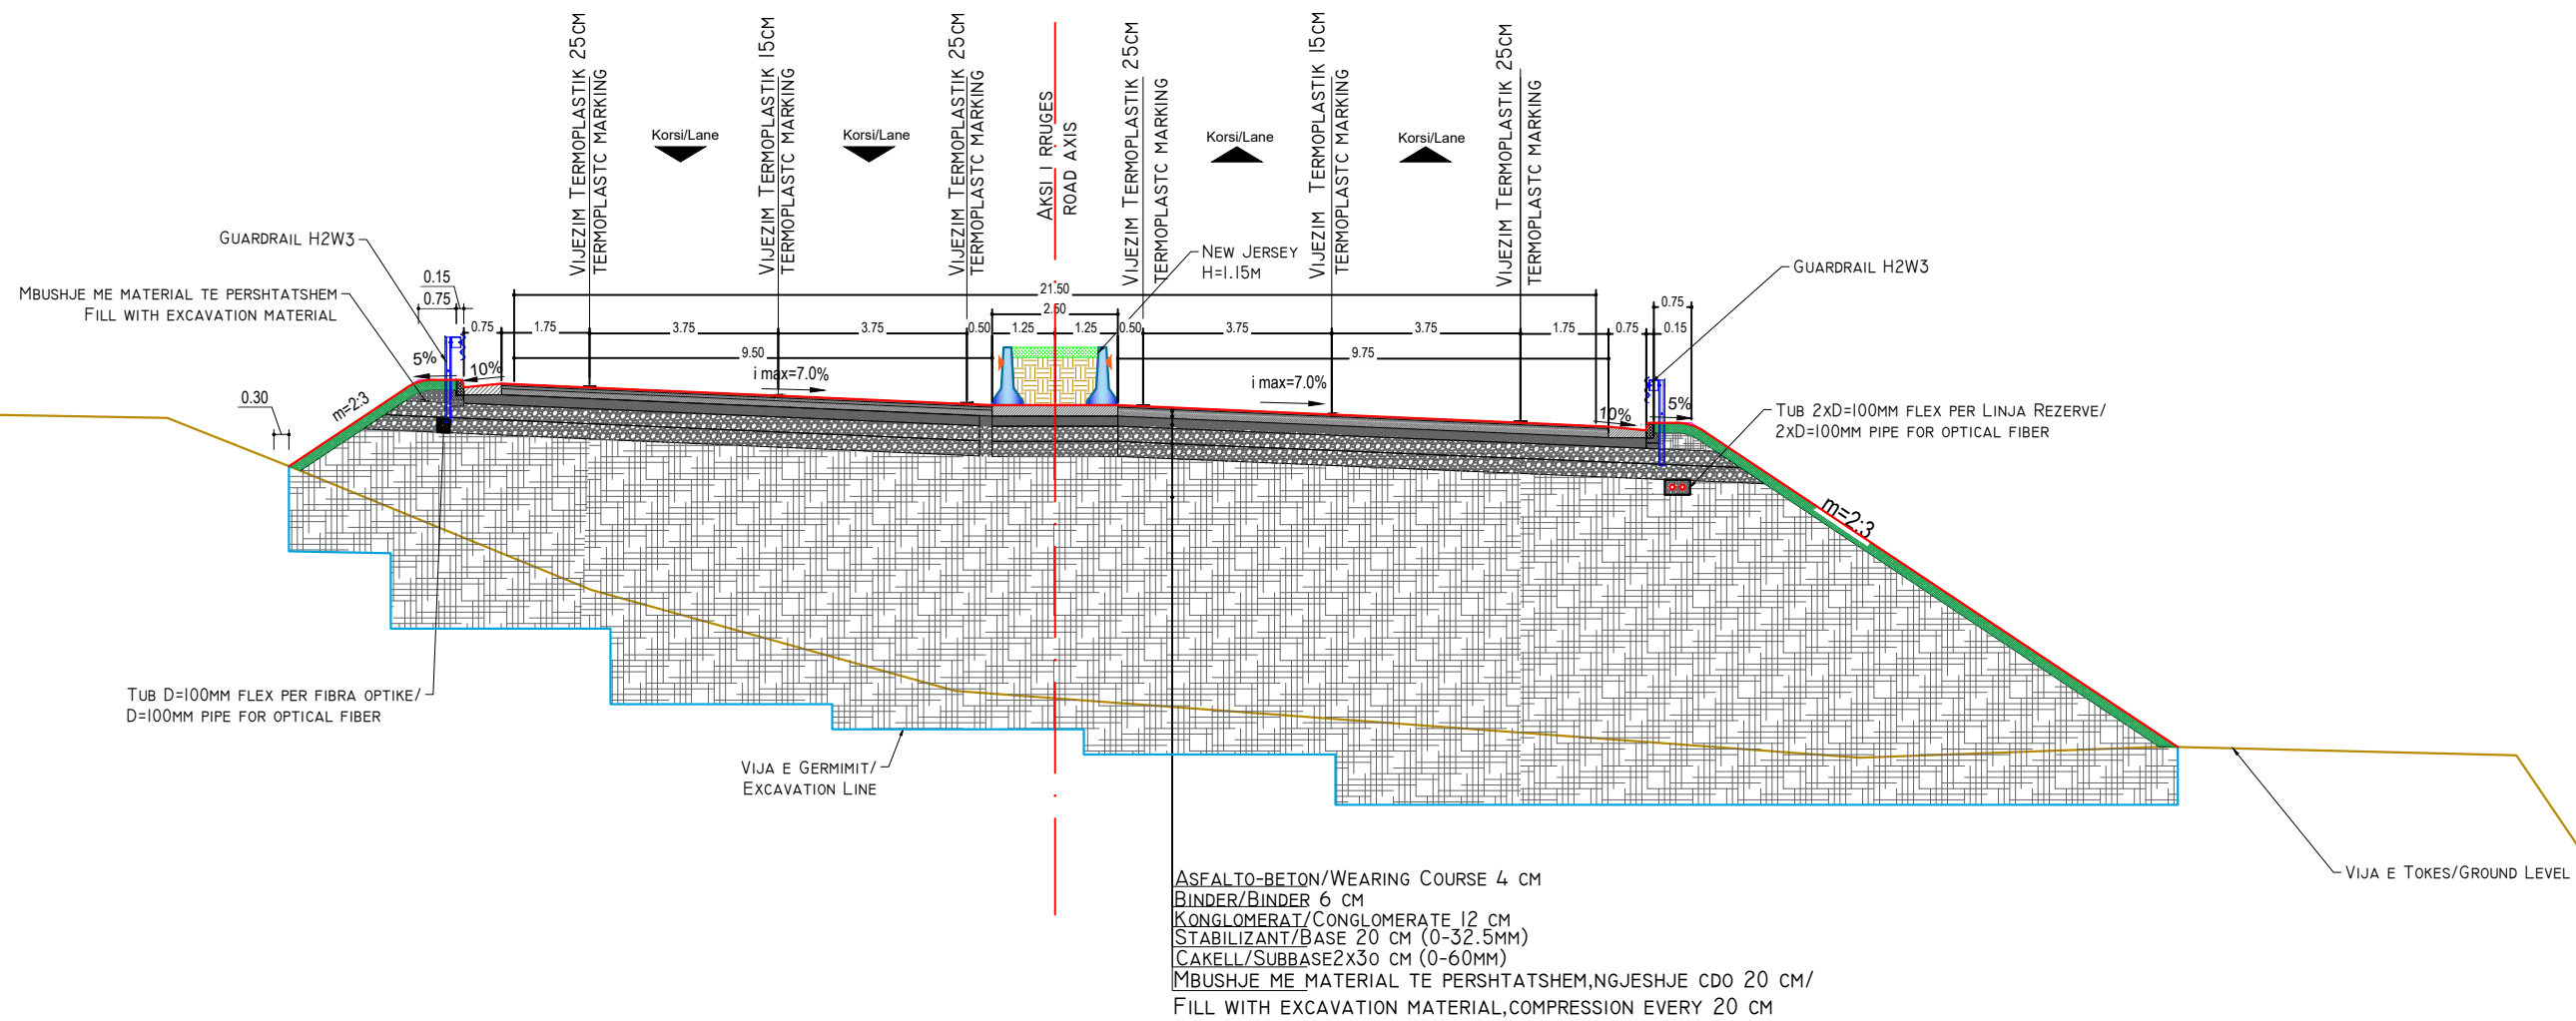

INVESTITORI / INVESTOR
"Autoriteti Rrugor Shqiptar"

Address: Rr. "Sami Frasheri", Nr 33, Tirane

Mob: 04 222 3600
E-mail: info@arsh.gov.al



JV: "InfraKonsult" shpk & "HMK-Consulting" shpk

"Studim Projektim - Zgjerimi i segmentit rrugor
dalje Elbasan-Prenjas-Qafe Thane", (Faza VIII) /
"Design Study of road segment exit
Elbasan-Prenjas-Qafe Thane" (Phase VIII)

**Profillet Terthore Tip /
Typical Cross Sections**

FAZA - PROJEKT ZBATIM
PHASE - DETAIL DESIGN

SHKALLA
SCALE 1:150


Data: Tiranë 2023

VIZATIMI Nr:
PAGE No: F (8)

PROJEKTUES:
DESIGN ENGINEERS:

Ing./Eng. Sokol METOJA
Ing./Eng. Redi STRUGA
Ing./Eng. Orgest MERTIKA

PROFIL TIP/TYPICAL SECTION 9
SHK./sc. 1:150

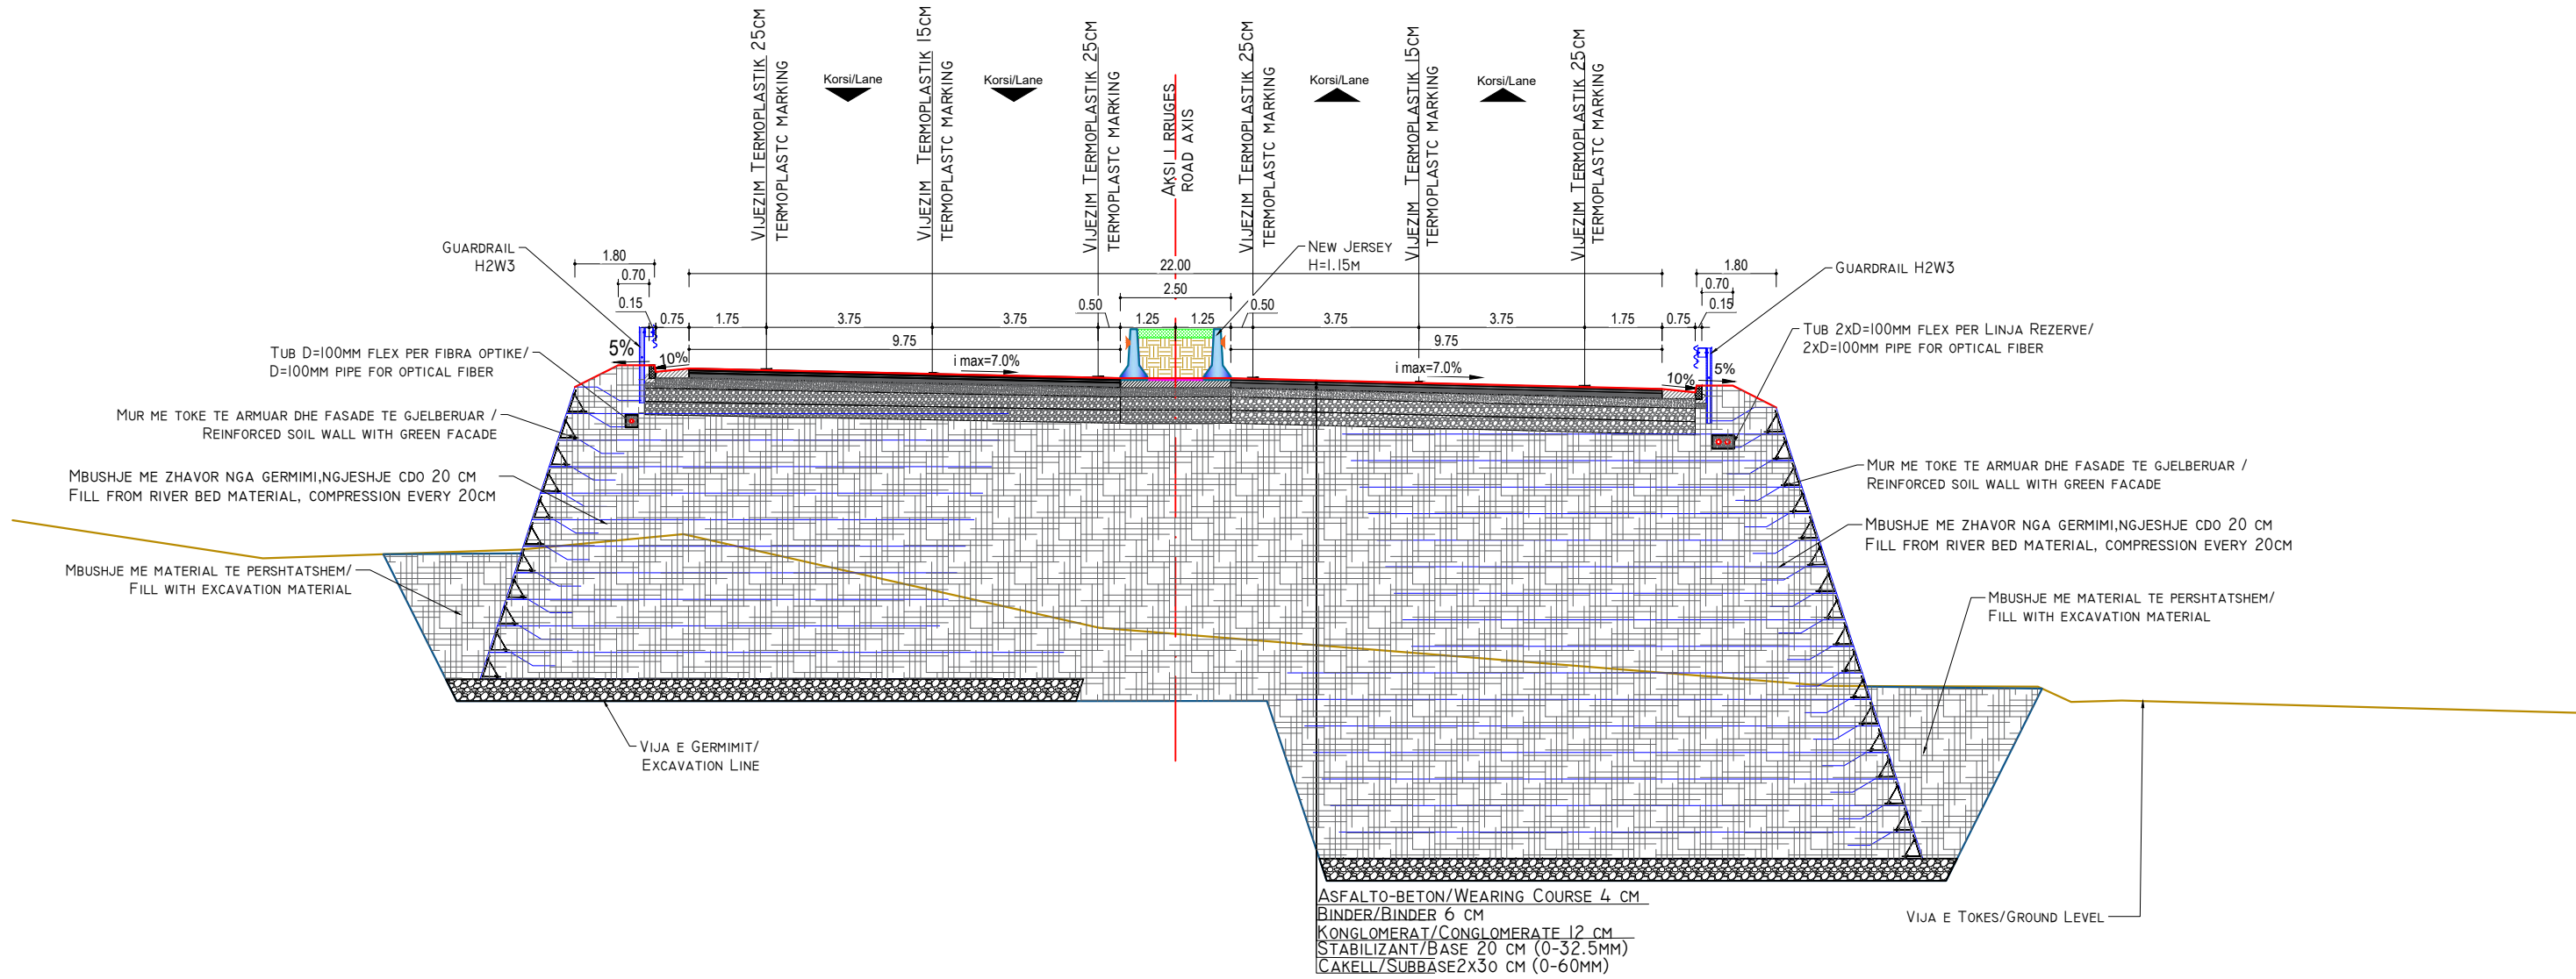

INVESTITORI / INVESTOR
"Autoriteti Rrugor Shqiptar"

Address: Rr. "Sami Frasheri", Nr 33, Tirane

Mob: 04 222 3600
E-mail: info@arsh.gov.al



JV: "InfraKonsult" shpk & "HMK-Consulting" shpk

"Studim Projektim - Zgjerimi i segmentit rrugor
dalje Elbasan-Prenjas-Qafe Thane", (Faza VIII) /
"Design Study of road segment exit
Elbasan-Prenjas-Qafe Thane" (Phase VIII)

**Profillet Terthore Tip /
Typical Cross Sections**

FAZA - PROJEKT ZBATIM
PHASE - DETAIL DESIGN

SHKALLA
SCALE 1:150


Data: Tiranë 2023

VIZATIMI Nr:
PAGE No: F (9)

PROJEKTUES:
DESIGN ENGINEERS:

Ing./Eng. Sokol METOJA
Ing./Eng. Redi STRUGA
Ing./Eng. Orgest MERTIKA

PROFIL TIP/TYPICAL SECTION I0
SHK./sc. 1:150

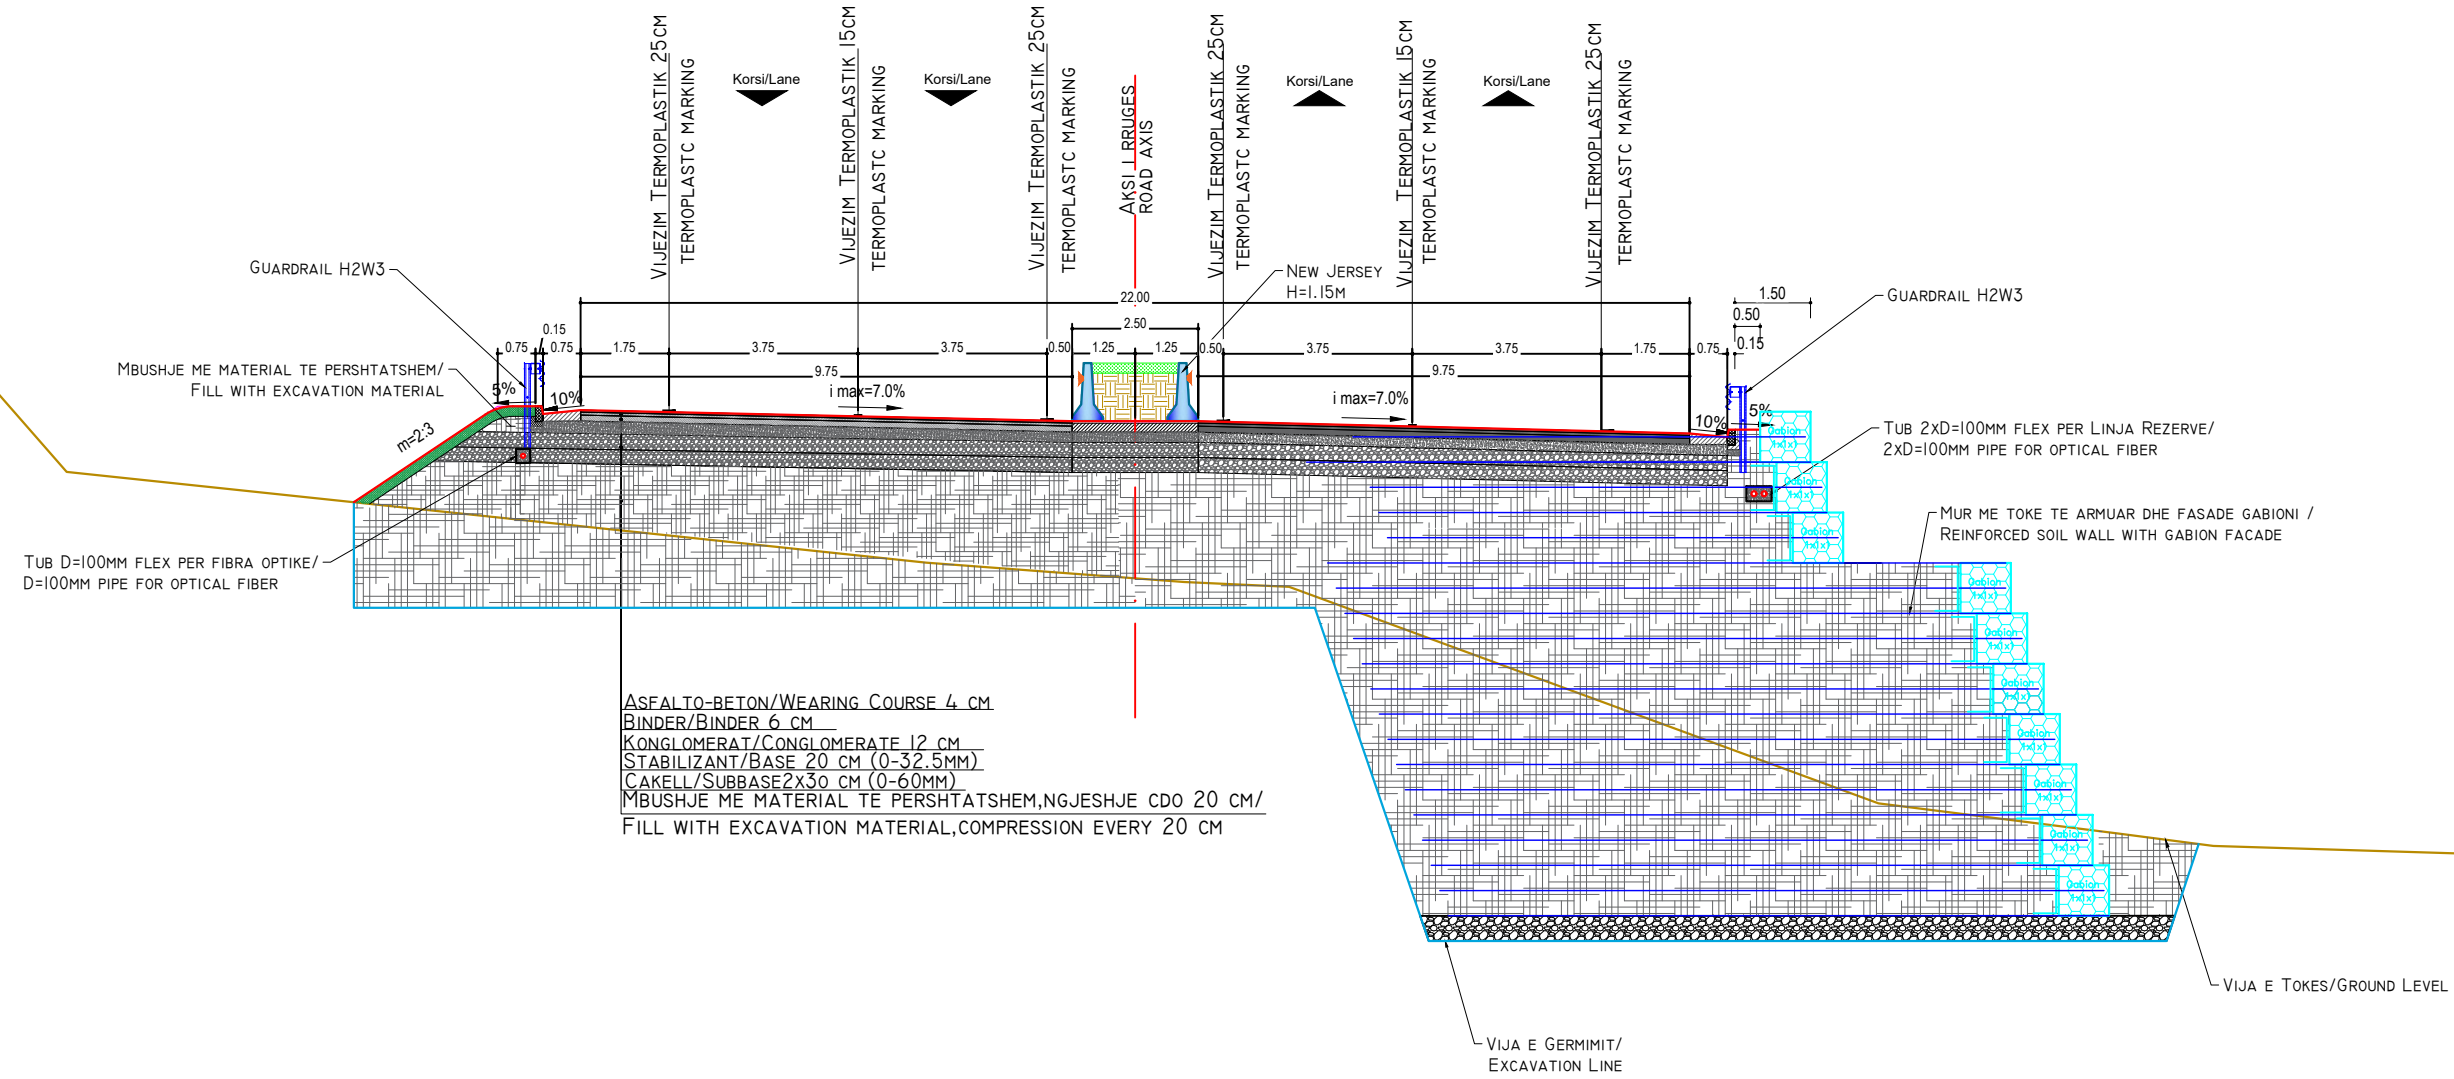

INVESTITORI / INVESTOR
"Autoriteti Rrugor Shqiptar"

Address: Rr. "Sami Frasheri", Nr 33, Tirane

Mob: 04 222 3600
E-mail: info@arrsh.gov.al



JV: "InfraKonsult" shpk & "HMK-Consulting" shpk



"Studim Projektim - Zgjerimi i segmentit rrugor dalje Elbasan-Prenjas-Qafe Thane", (Faza VIII) / "Design Study of road segment exit Elbasan-Prenjas-Qafe Thane" (Phase VIII)

Profillet Terthore Tip /
Typical Cross Sections

FAZA - PROJEKT ZBATIM
PHASE - DETAIL DESIGN

SHKALLA
SCALE 1:150


Data: Tiranë 2023

VIZATIMI Nr:
PAGE No: F (10)

PROJEKTUES:
DESIGN ENGINEERS:

Ing./Eng. Sokol METOJA
Ing./Eng. Redi STRUGA
Ing./Eng. Orgest MERTIKA

PROFIL TIP/TYPICAL SECTION II
SHK./sc. 1:150

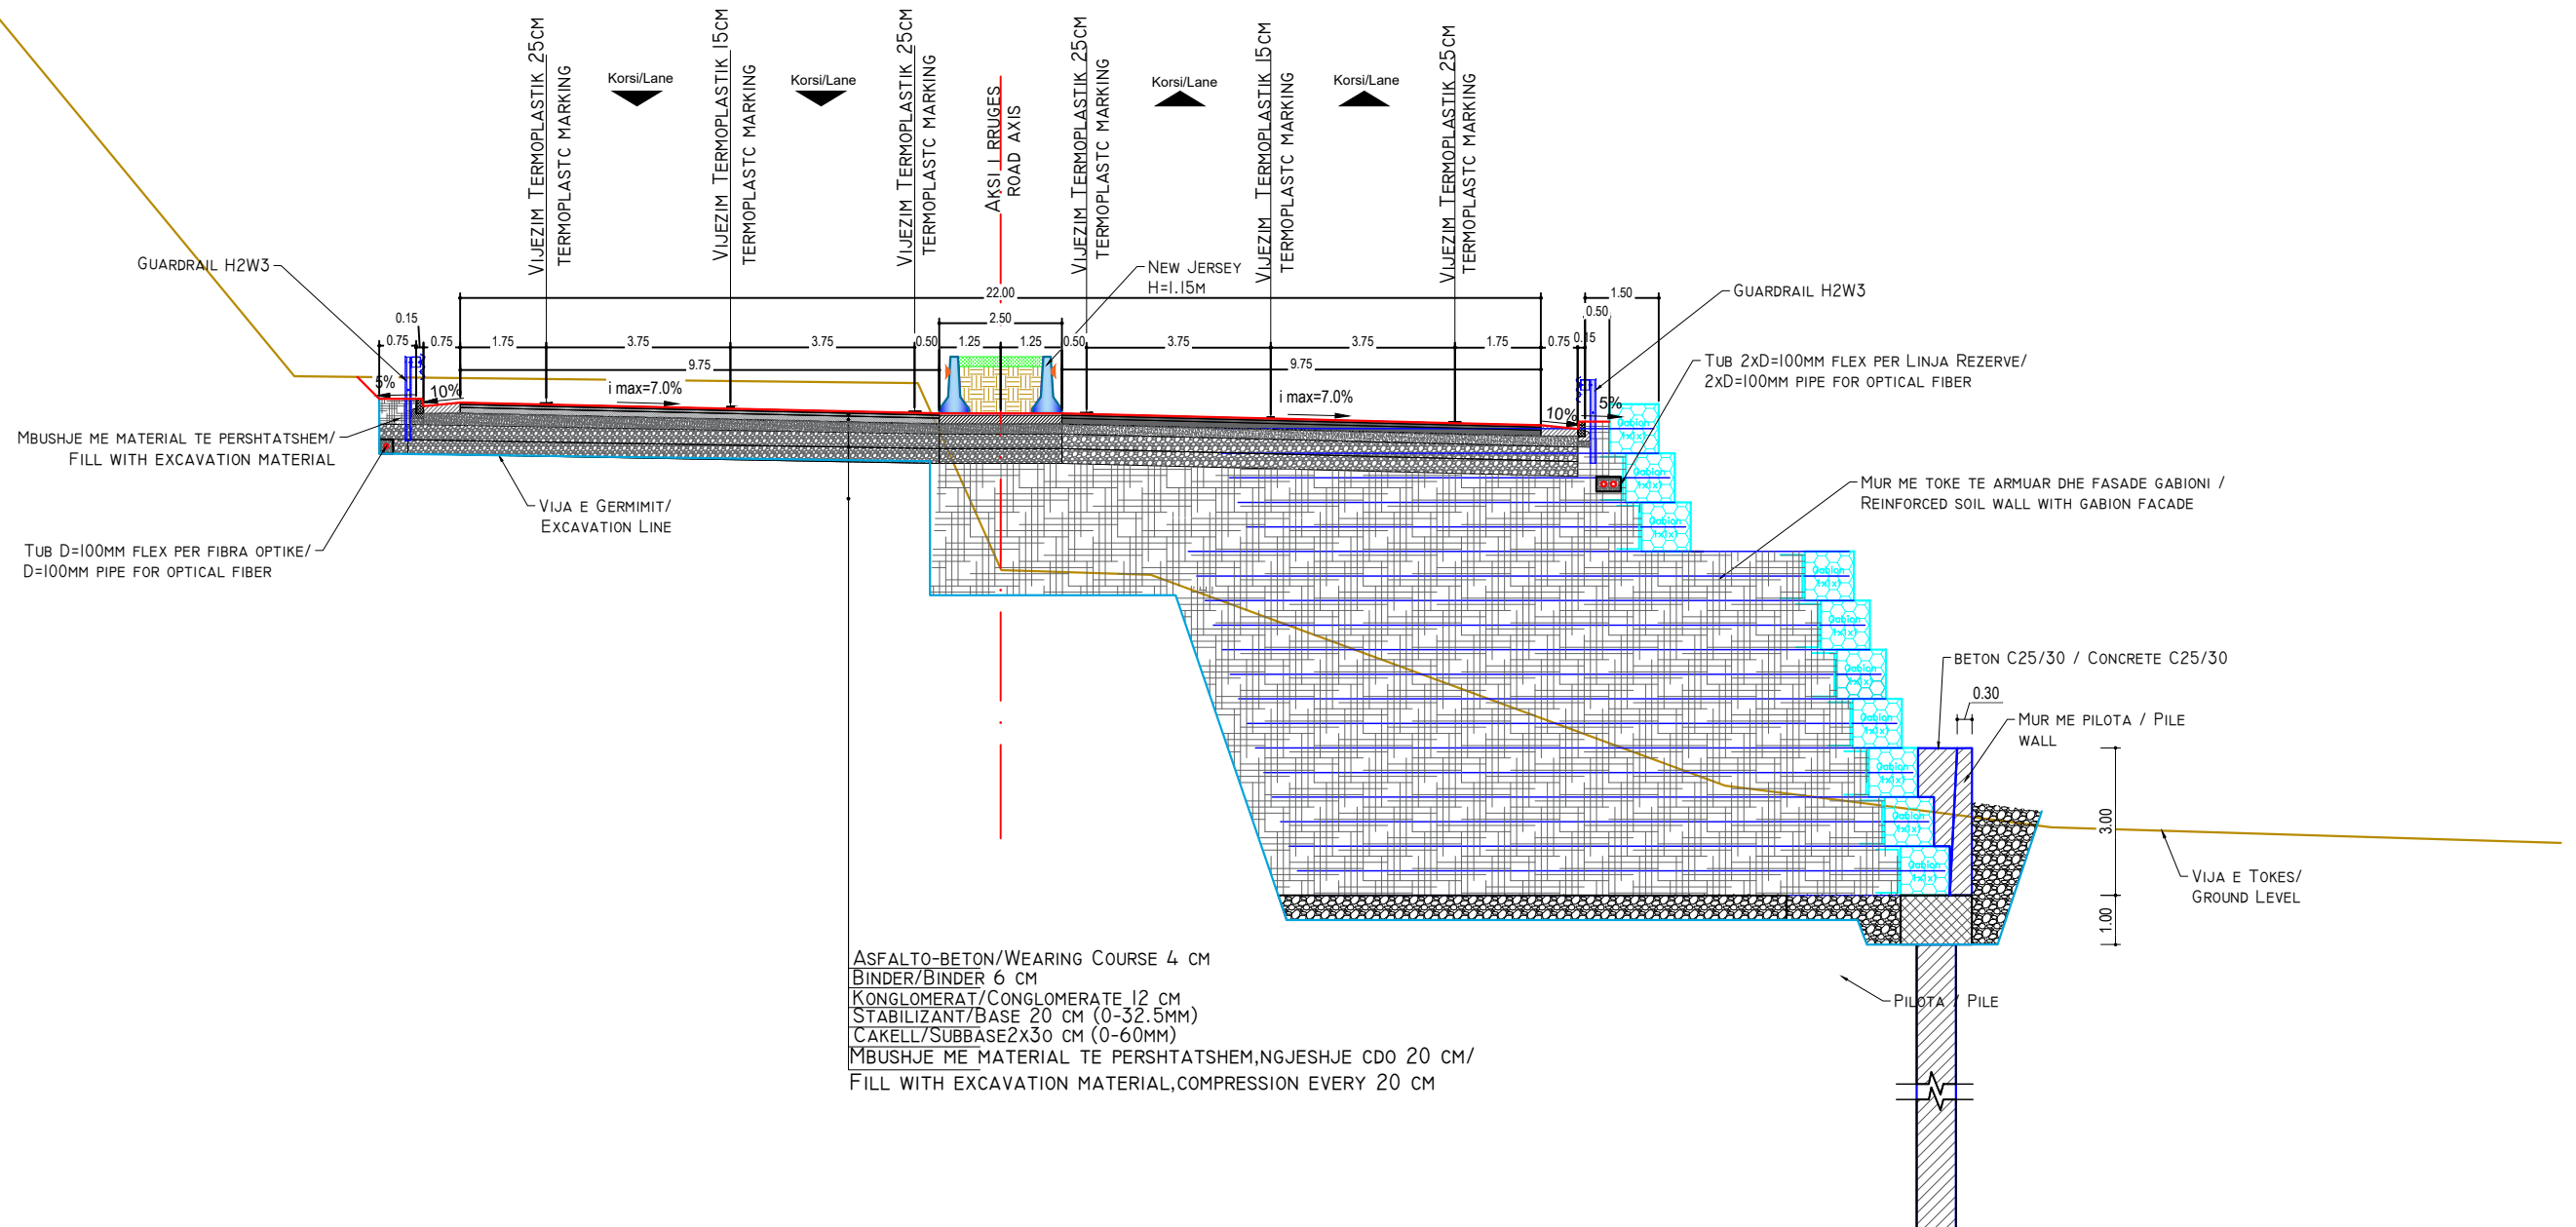

INVESTITORI / INVESTOR
"Autoriteti Rrugor Shqiptar"

Address: Rr. "Sami Frasherit", Nr 33, Tirane
Mob: 04 222 3600
E-mail: info@arrsh.gov.al



JV: "InfraKonsult" shpk & "HMK-Consulting" shpk

"Studim Projektim - Zgjerimi i segmentit rrugor
dalje Elbasan-Prenjas-Qafe Thane", (Faza VIII) /
"Design Study of road segment exit
Elbasan-Prenjas-Qafe Thane" (Phase VIII)

Profillet Terthore Tip /
Typical Cross Sections

FAZA - PROJEKT ZBATIM
PHASE - DETAIL DESIGN

SHKALLA
SCALE 1:150


Data: Tiranë 2023

VIZATIMI Nr:
PAGE No: F 11)

PROJEKTUES:
DESIGN ENGINEERS:

Ing./Eng. Sokol METOJA
Ing./Eng. Redi STRUGA
Ing./Eng. Orgest MERTIKA

PROFIL TIP/TYPICAL SECTION I2
SHK./SC. 1:150

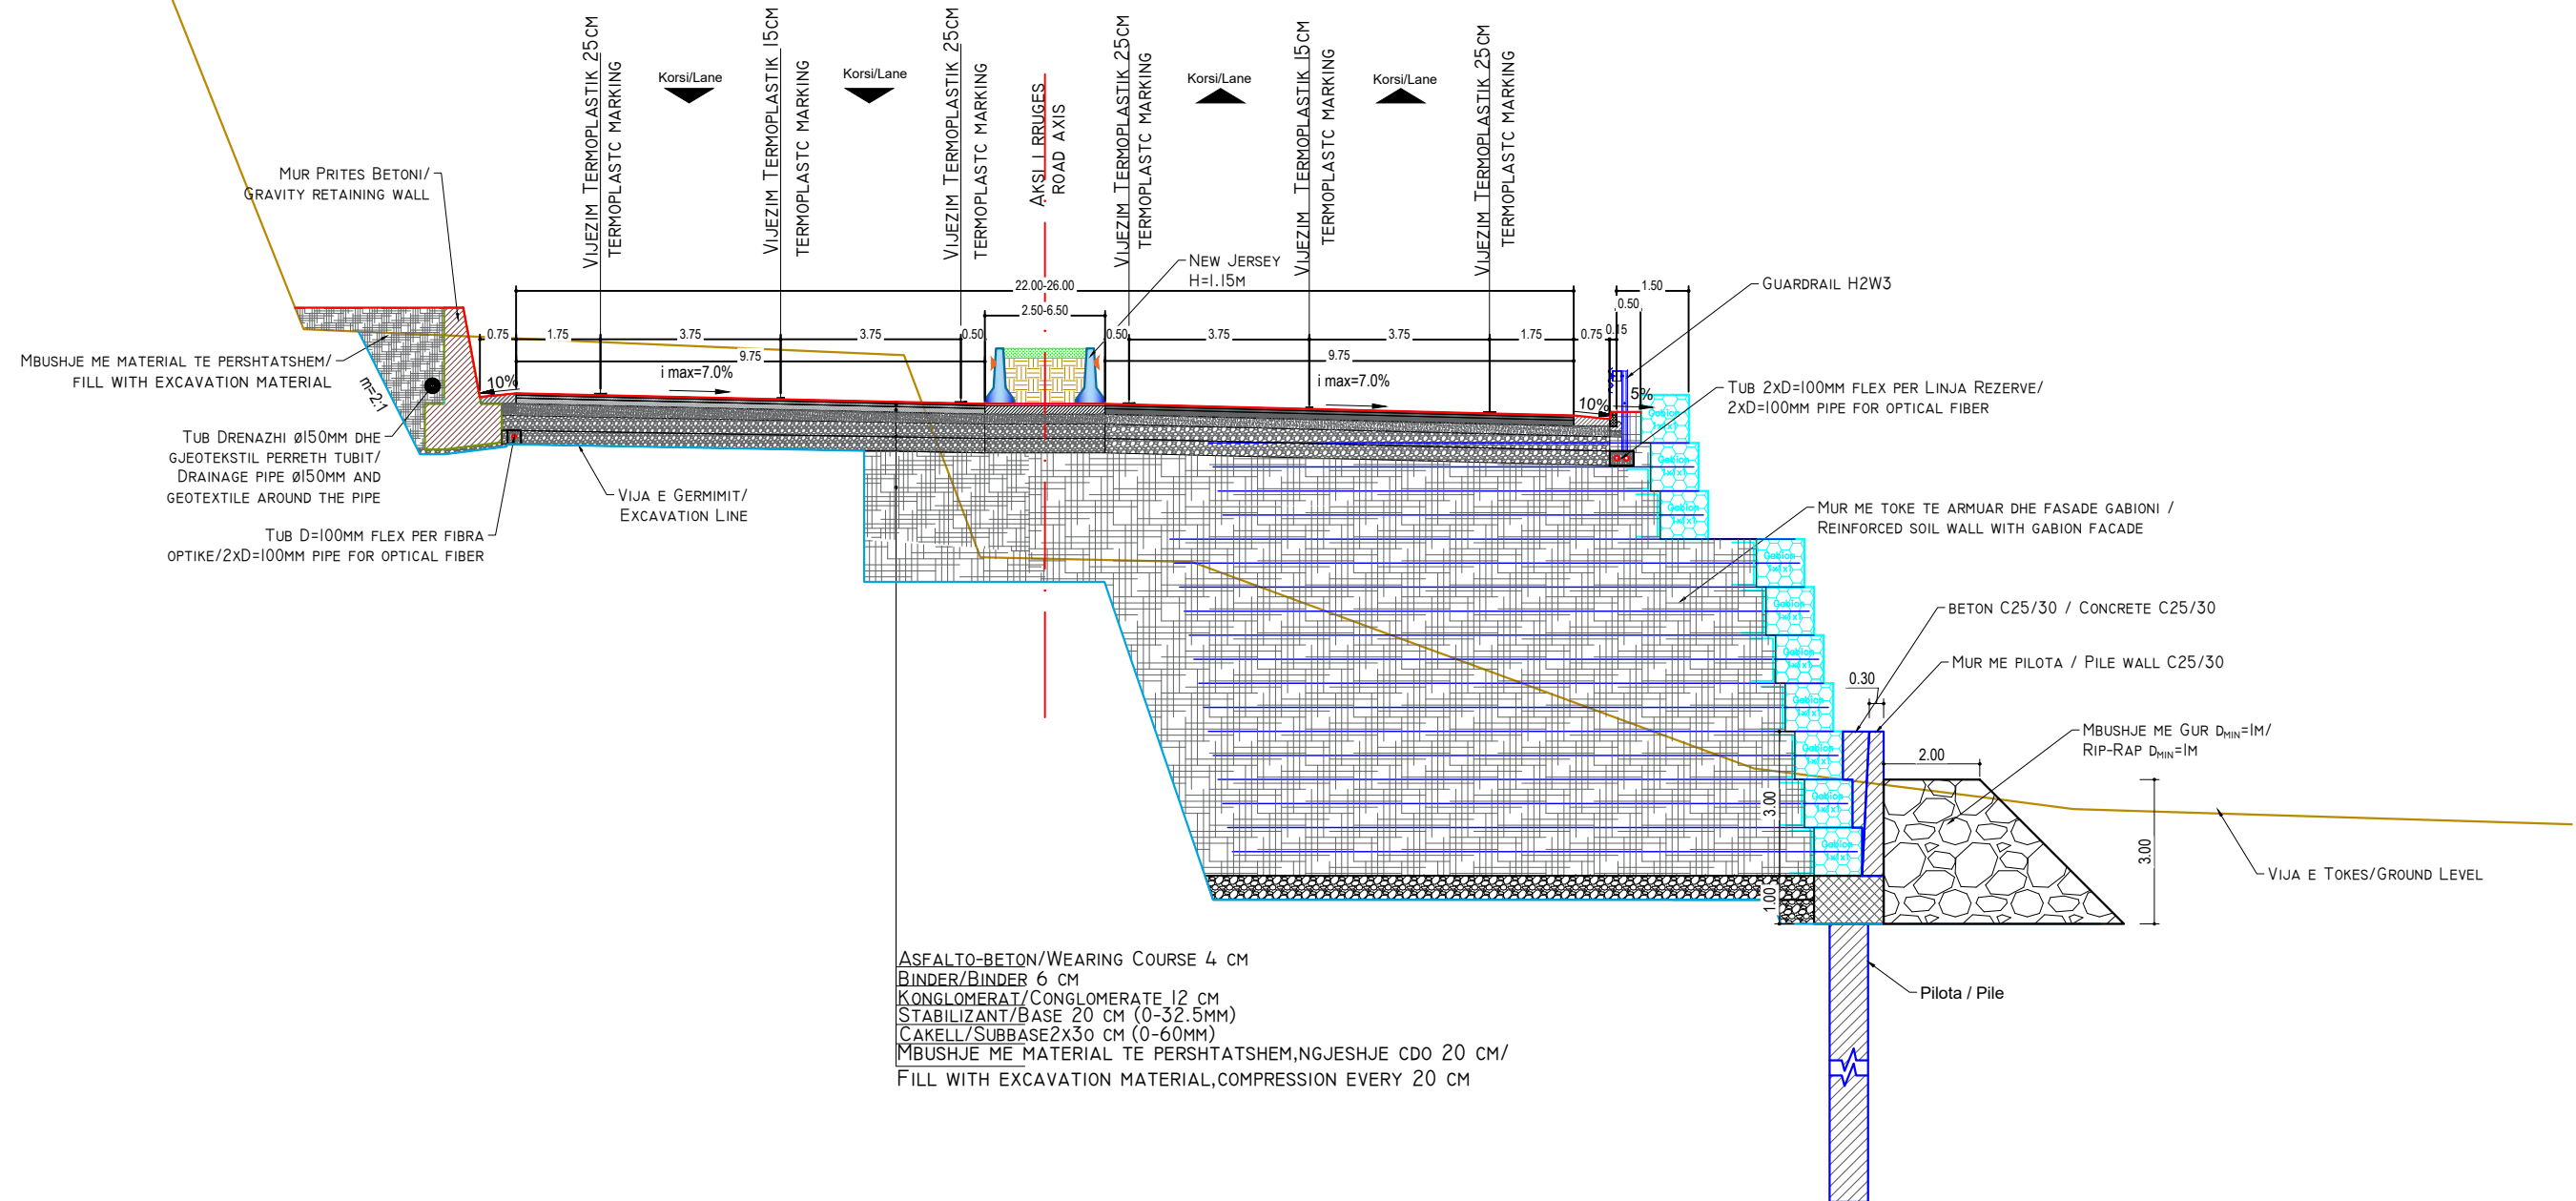

ASFALTO-BETON/WEARING COURSE 4 CM
BINDER/BINDER 6 CM
KONGLOMERAT/CONGLOMERATE 12 CM
STABILIZANT/BASE 20 CM (0-32.5MM)
ÇAKELL/SUBBASE 2X30 CM (0-60MM)
MBUSHJE ME MATERIAL TE PERSHTATSHEM, NGJESHJE CDO 20 CM/
FILL WITH EXCAVATION MATERIAL, COMPRESSION EVERY 20 CM



INVESTITORI / INVESTOR
"Autoriteti Rrugor Shqiptar"

Address: Rr. "Sami Frasheri", Nr 33, Tirane
Mob: 04 222 3600
E-mail: info@arsh.gov.al



JV: "InfraKonsult" shpk & "HMK-Consulting" shpk

"Studim Projektim - Zgjerimi i segmentit rrugor dalje Elbasan-Prenjas-Qafe Thane", (Faza VIII) / "Design Study of road segment exit Elbasan-Prenjas-Qafe Thane" (Phase VIII)

Profillet Terthore Tip / Typical Cross Sections

FAZA - PROJEKT ZBATIM
PHASE - DETAIL DESIGN

SHKALLA SCALE 1:150


Data: Tiranë 2023

VIZATIMI Nr: F (12)
PAGE No:

PROJEKTUES:
DESIGN ENGINEERS:

Ing./Eng. Sokol METOJA
Ing./Eng. Redi STRUGA
Ing./Eng. Orgest MERTIKA

PROFIL TIP/TYPICAL SECTION I3
SHK./sc. 1:150

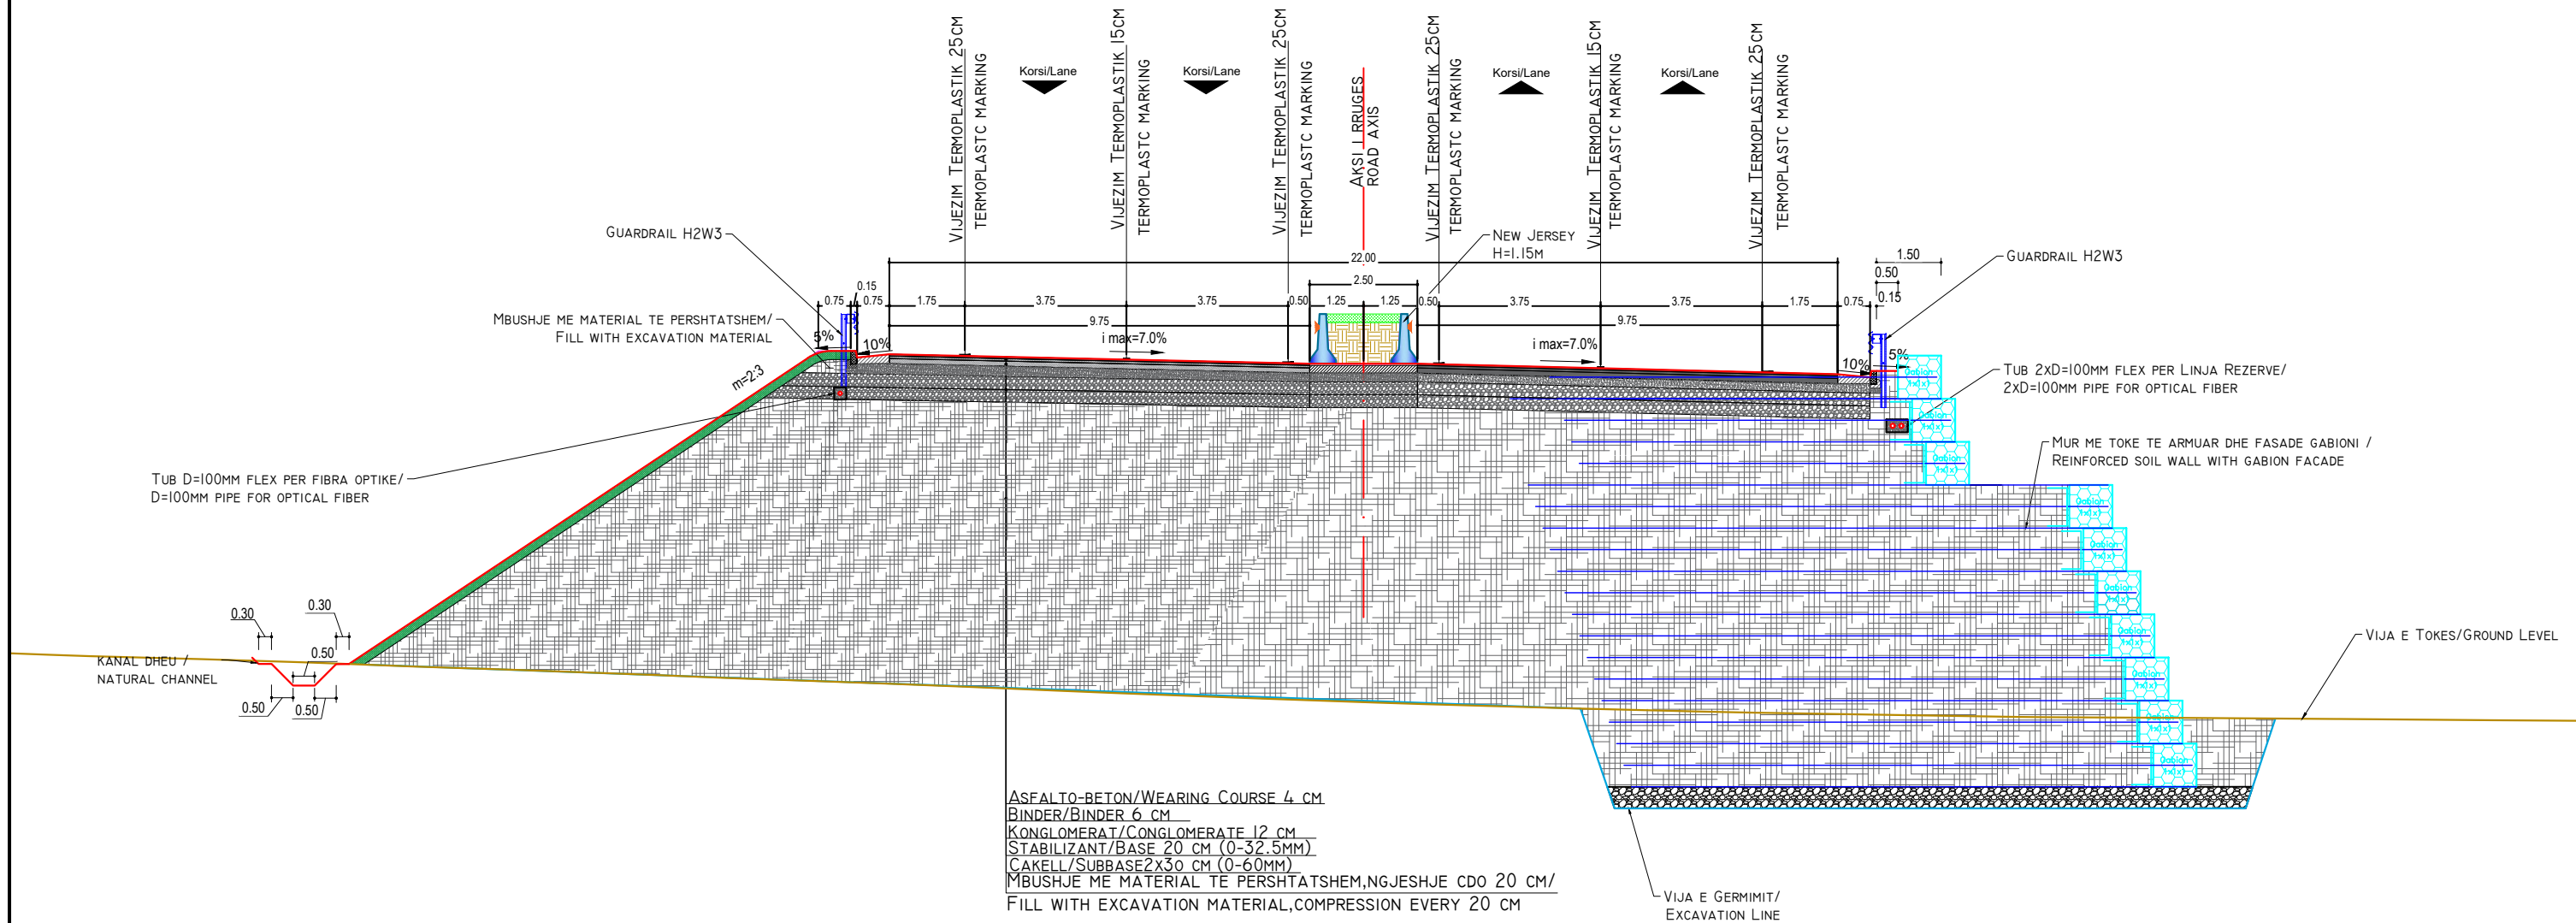

INVESTITORI / INVESTOR
"Autoriteti Rrugor Shqiptar"

Address: Rr. "Sami Frasheri", Nr 33, Tirane
Mob: 04 222 3600
E-mail: info@arsh.gov.al



JV: "InfraKonsult" shpk & "HMK-Consulting" shpk



"Studim Projektim - Zgjerimi i segmentit rrugor
dalje Elbasan-Prenjas-Qafe Thane", (Faza VIII) /
"Design Study of road segment exit
Elbasan-Prenjas-Qafe Thane" (Phase VIII)

Profillet Terthore Tip /
Typical Cross Sections

FAZA - PROJEKT ZBATIM
PHASE - DETAIL DESIGN

SHKALLA
SCALE 1:150


Data: Tiranë 2023

VIZATIMI Nr:
PAGE No: F (13)

PROJEKTUES:
DESIGN ENGINEERS:


Ing./Eng. Sokol METOJA
Ing./Eng. Redi STRUGA
Ing./Eng. Orgest MERTIKA

PROFIL TIP/TYPICAL SECTION I4
SHK./SC. 1:150

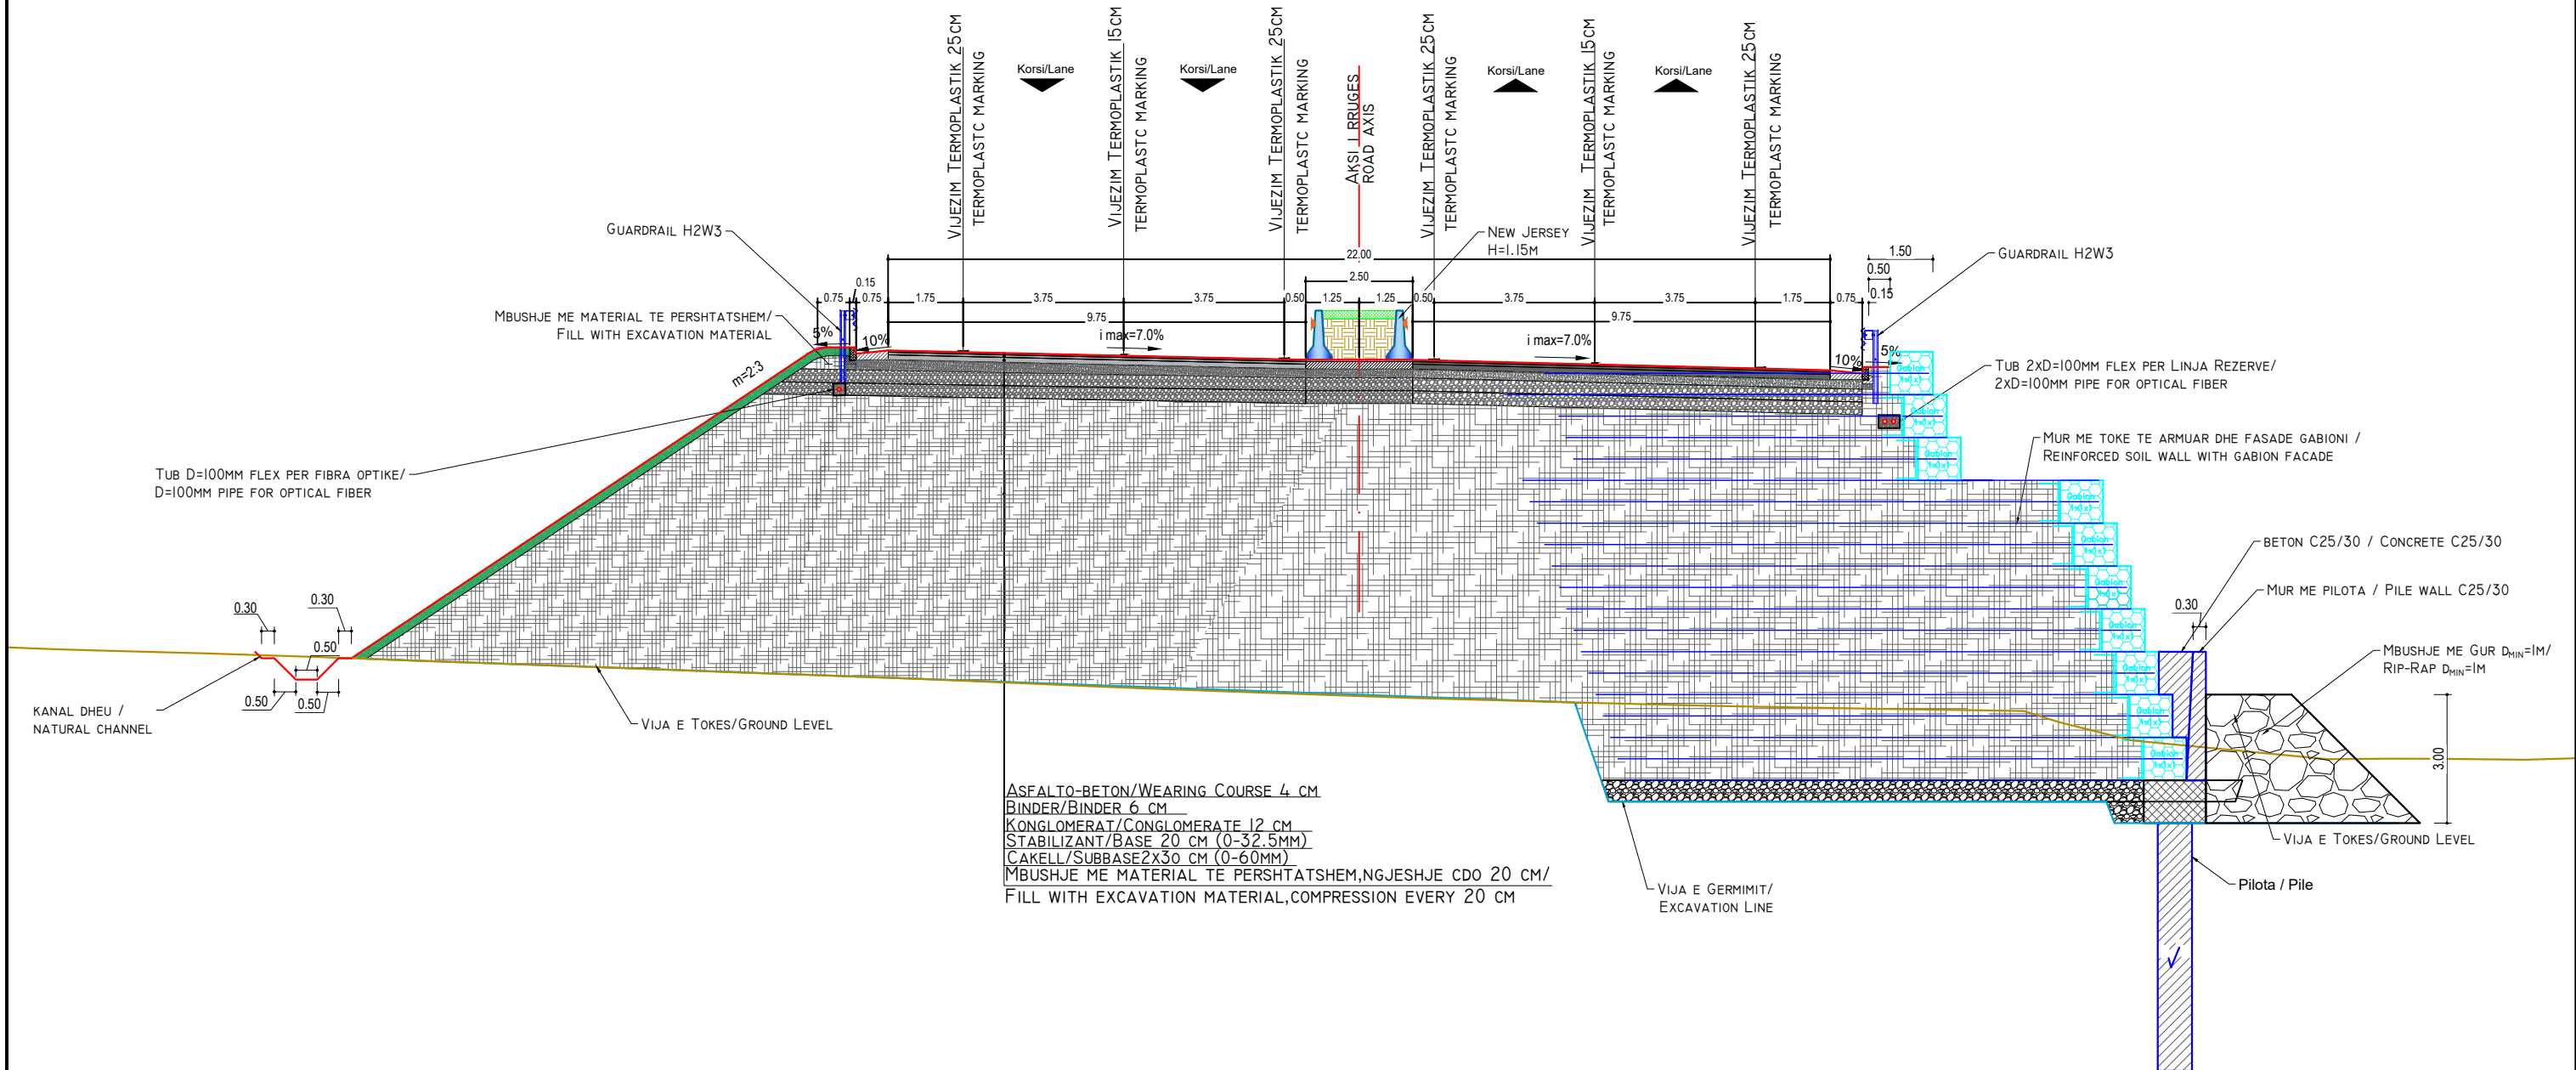

ASFALTO-BETON/WEARING COURSE 4 CM
 BINDER/BINDER 6 CM
 KONGLOMERAT/CONGLOMERATE 12 CM
 STABILIZANT/BASE 20 CM (0-32.5MM)
 ÇAKELL/SUBBASE 2x30 CM (0-60MM)
 MBUSHJE ME MATERIAL TE PERSHTATSEM, NGJESHJE CDO 20 CM /
 FILL WITH EXCAVATION MATERIAL, COMPRESSION EVERY 20 CM

PROFIL TIP/TYPICAL SECTION I5
SHK./SC. 1:150

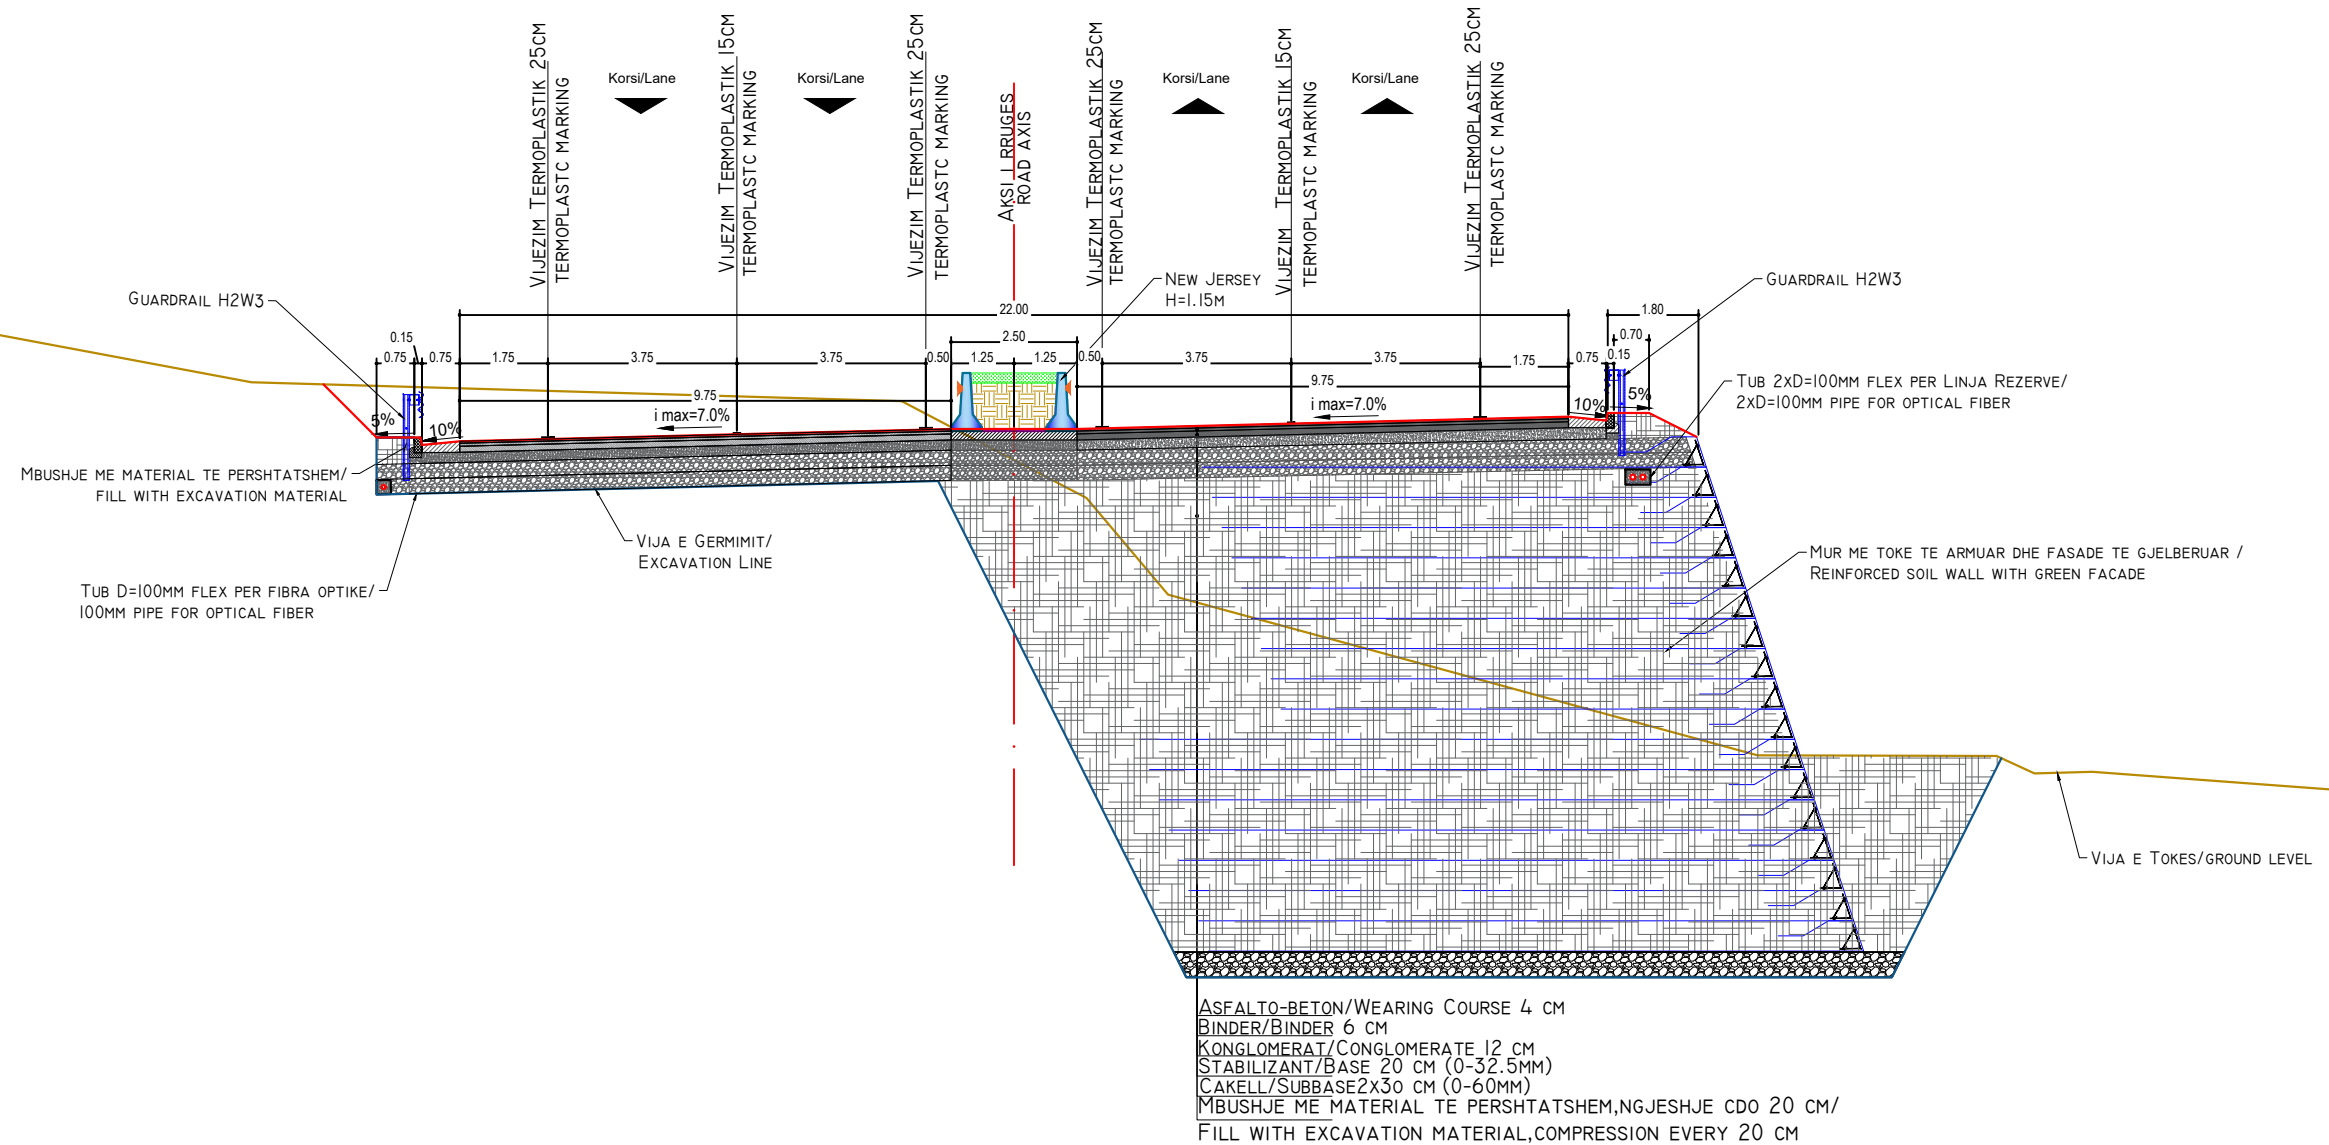

INVESTITORI / INVESTOR
"Autoriteti Rrugor Shqiptar"

Address: Rr. "Sami Frasheri", Nr 33, Tirane

Mob: 04 222 3600
E-mail: info@arrsh.gov.al



JV: "InfraKonsult" shpk & "HMK-Consulting" shpk



"Studim Projektim - Zgjerimi i segmentit rrugor
dalje Elbasan-Prenjas-Qafe Thane", (Faza VIII) /
"Design Study of road segment exit
Elbasan-Prenjas-Qafe Thane" (Phase VIII)

**Profillet Terthore Tip /
Typical Cross Sections**

FAZA - PROJEKT ZBATIM
PHASE - DETAIL DESIGN

SHKALLA
SCALE 1:150


Data: Tiranë 2023

VIZATIMI Nr:
PAGE No: F (15)

PROJEKTUES:
DESIGN ENGINEERS:

Ing./Eng. Sokol METOJA
Ing./Eng. Redi STRUGA
Ing./Eng. Orgest MERTIKA

PROFIL TIP/TYPICAL SECTION I6
SHK./SC. 1:150

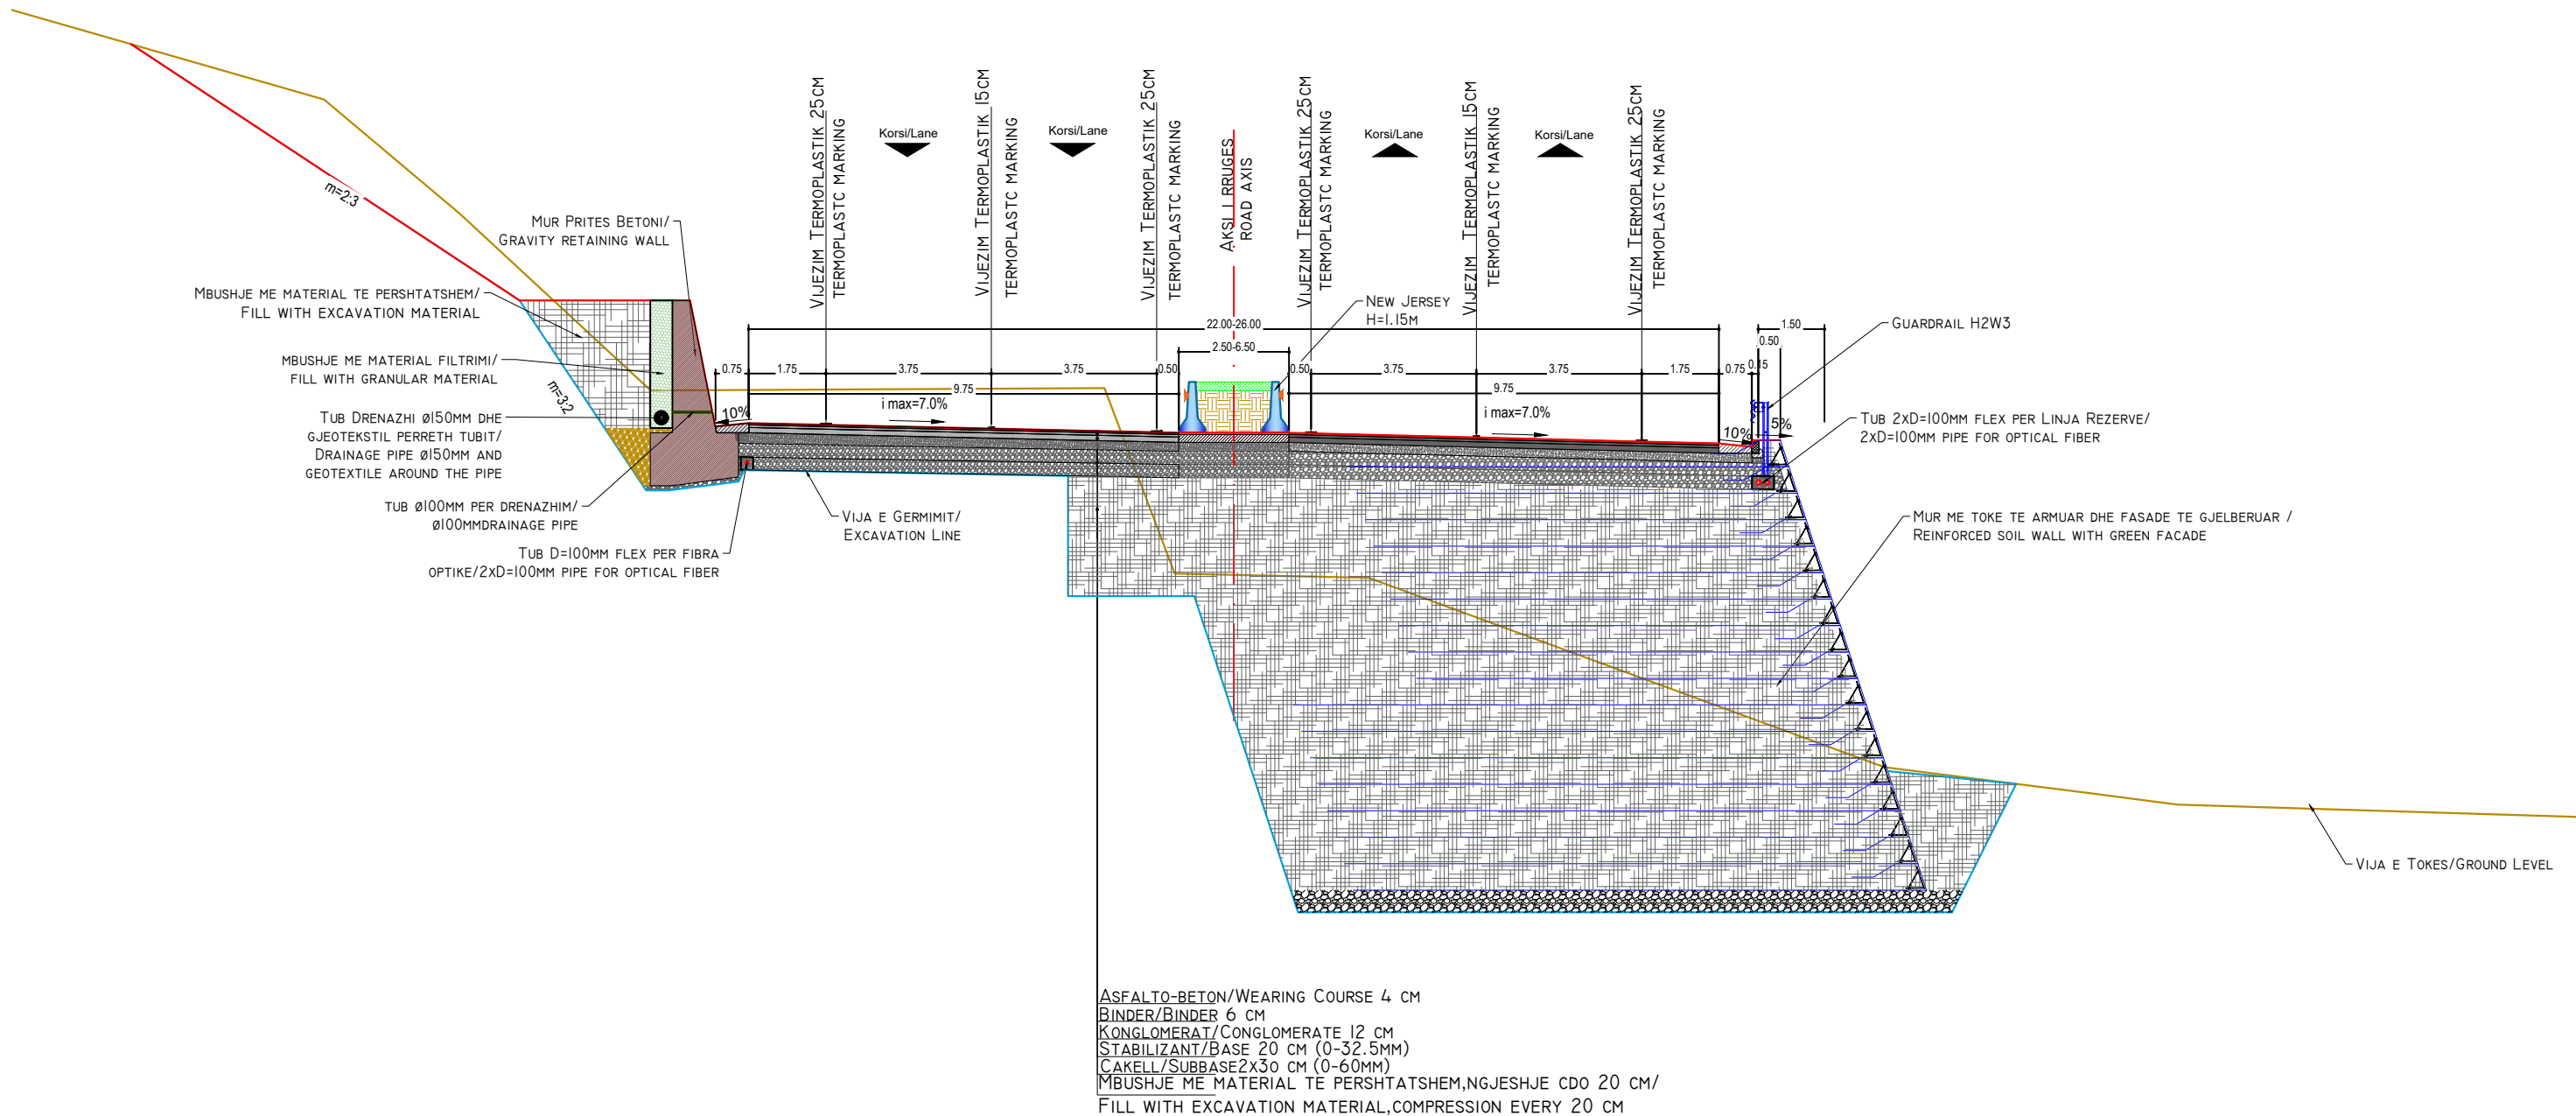

INVESTITORI / INVESTOR
"Autoriteti Rrugor Shqiptar"

Address: Rr. "Sami Frasheri", Nr 33, Tirane
 Mob: 04 222 3600
 E-mail: info@arsh.gov.al



JV: "InfraKonsult" shpk & "HMK-Consulting" shpk

"Studim Projektim - Zgjerimi i segmentit rrugor dalje Elbasan-Prenjas-Qafe Thane", (Faza VIII) / "Design Study of road segment exit Elbasan-Prenjas-Qafe Thane" (Phase VIII)

Profillet Terthore Tip / Typical Cross Sections

FAZA - PROJEKT ZBATIM
PHASE - DETAIL DESIGN

SHKALLA SCALE 1:150


Data: Tiranë 2023

VIZATIMI Nr: F (16)
PAGE No:

PROJEKTUES:
DESIGN ENGINEERS:

Ing./Eng. Sokol METOJA
 Ing./Eng. Redi STRUGA
 Ing./Eng. Orgest MERTIKA

PROFIL TIP/TYPICAL SECTION 17
SHK./SC. 1:150

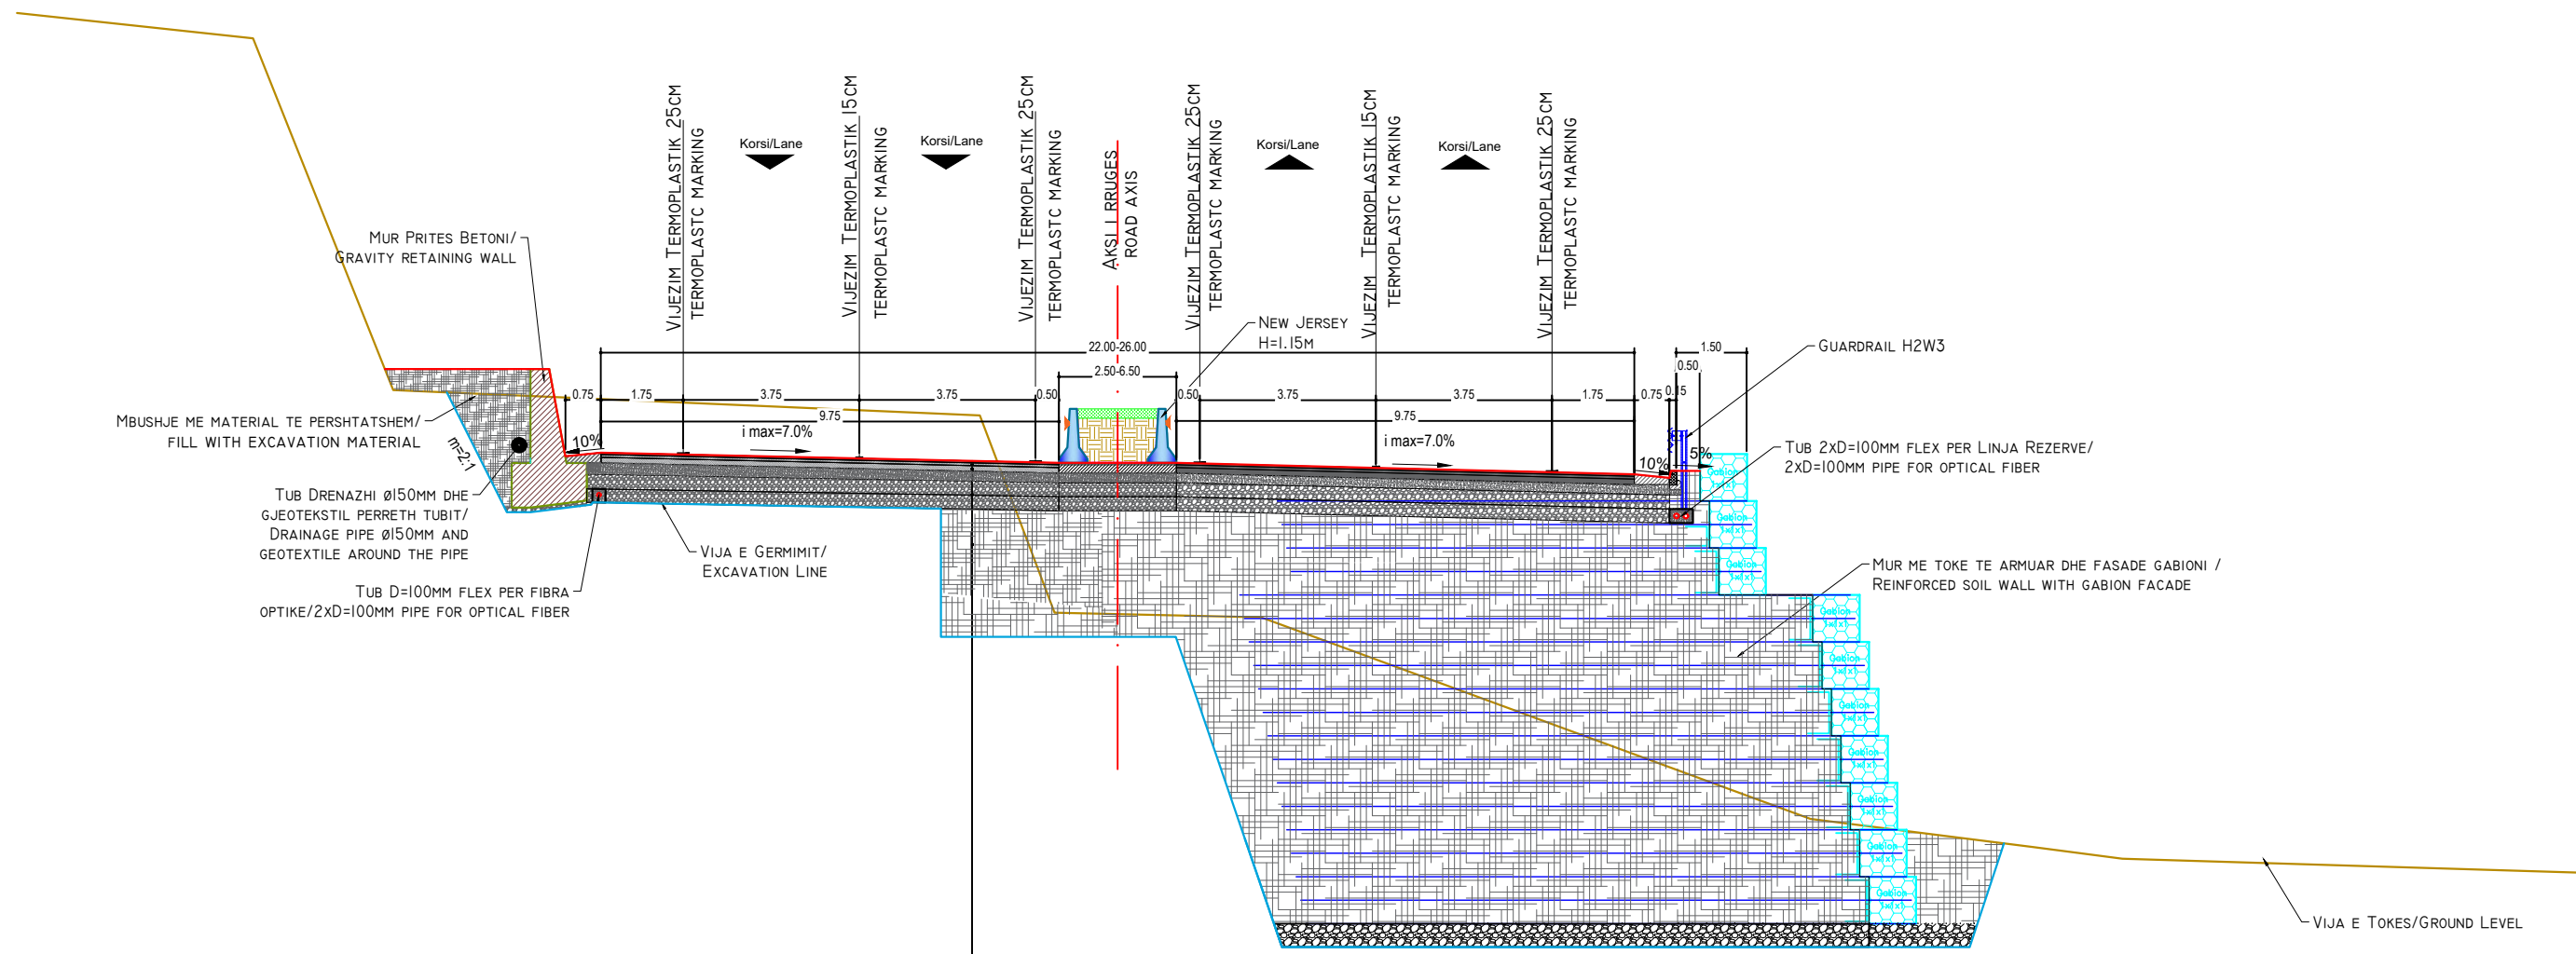

ASFALIO-BETON/WEARING COURSE 4 CM
 BINDER/BINDER 6 CM
 KONGLOMERAT/CONGLOMERATE 12 CM
 STABILIZANT/BASE 20 CM (0-32.5MM)
 ÇAKELL/SUBBASE 2X30 CM (0-60MM)
 MBUSHJE ME MATERIAL TE PERSHTATSEM, NGJESHJE CDO 20 CM/
 FILL WITH EXCAVATION MATERIAL, COMPRESSION EVERY 20 CM



INVESTITORI / INVESTOR
"Autoriteti Rrugor Shqiptar"

Address: Rr. "Sami Frasheri", Nr 33, Tirane
 Mob: 04 222 3600
 E-mail: info@arsh.gov.al



JV: "InfraKonsult" shpk & "HMK-Consulting" shpk

"Studim Projektim - Zgjerimi i segmentit rrugor
 dalje Elbasan-Prenjas-Qafe Thane", (Faza VIII) /
 "Design Study of road segment exit
 Elbasan-Prenjas-Qafe Thane" (Phase VIII)

**Profillet Terthore Tip /
 Typical Cross Sections**

FAZA - PROJEKT ZBATIM
 PHASE - DETAIL DESIGN

SHKALLA
 SCALE 1:150
 VIZATIMI Nr:
 PAGE No: F (17)

Data: Tiranë 2023

PROJEKTUES:
 DESIGN ENGINEERS:

Ing./Eng. Sokol METOJA
 Ing./Eng. Redi STRUGA
 Ing./Eng. Orgest MERTIKA