


Projekti per Objektin / Design for the Object :
“Studim Projektim – Zgjerimi i segmentit rrugor dalje Elbasan-Prrenjas-Qafe Thane”, Faza VI / “Design Study of road segment exit Elbasan-Prrenjas-Qafe Thane” Phase VI

Projekt Zbatim / Detailed Design

“HOROGRAFIA” / “HOROGRAPHY”

TIRANE 2023

Shkalla/Scale 1:15000

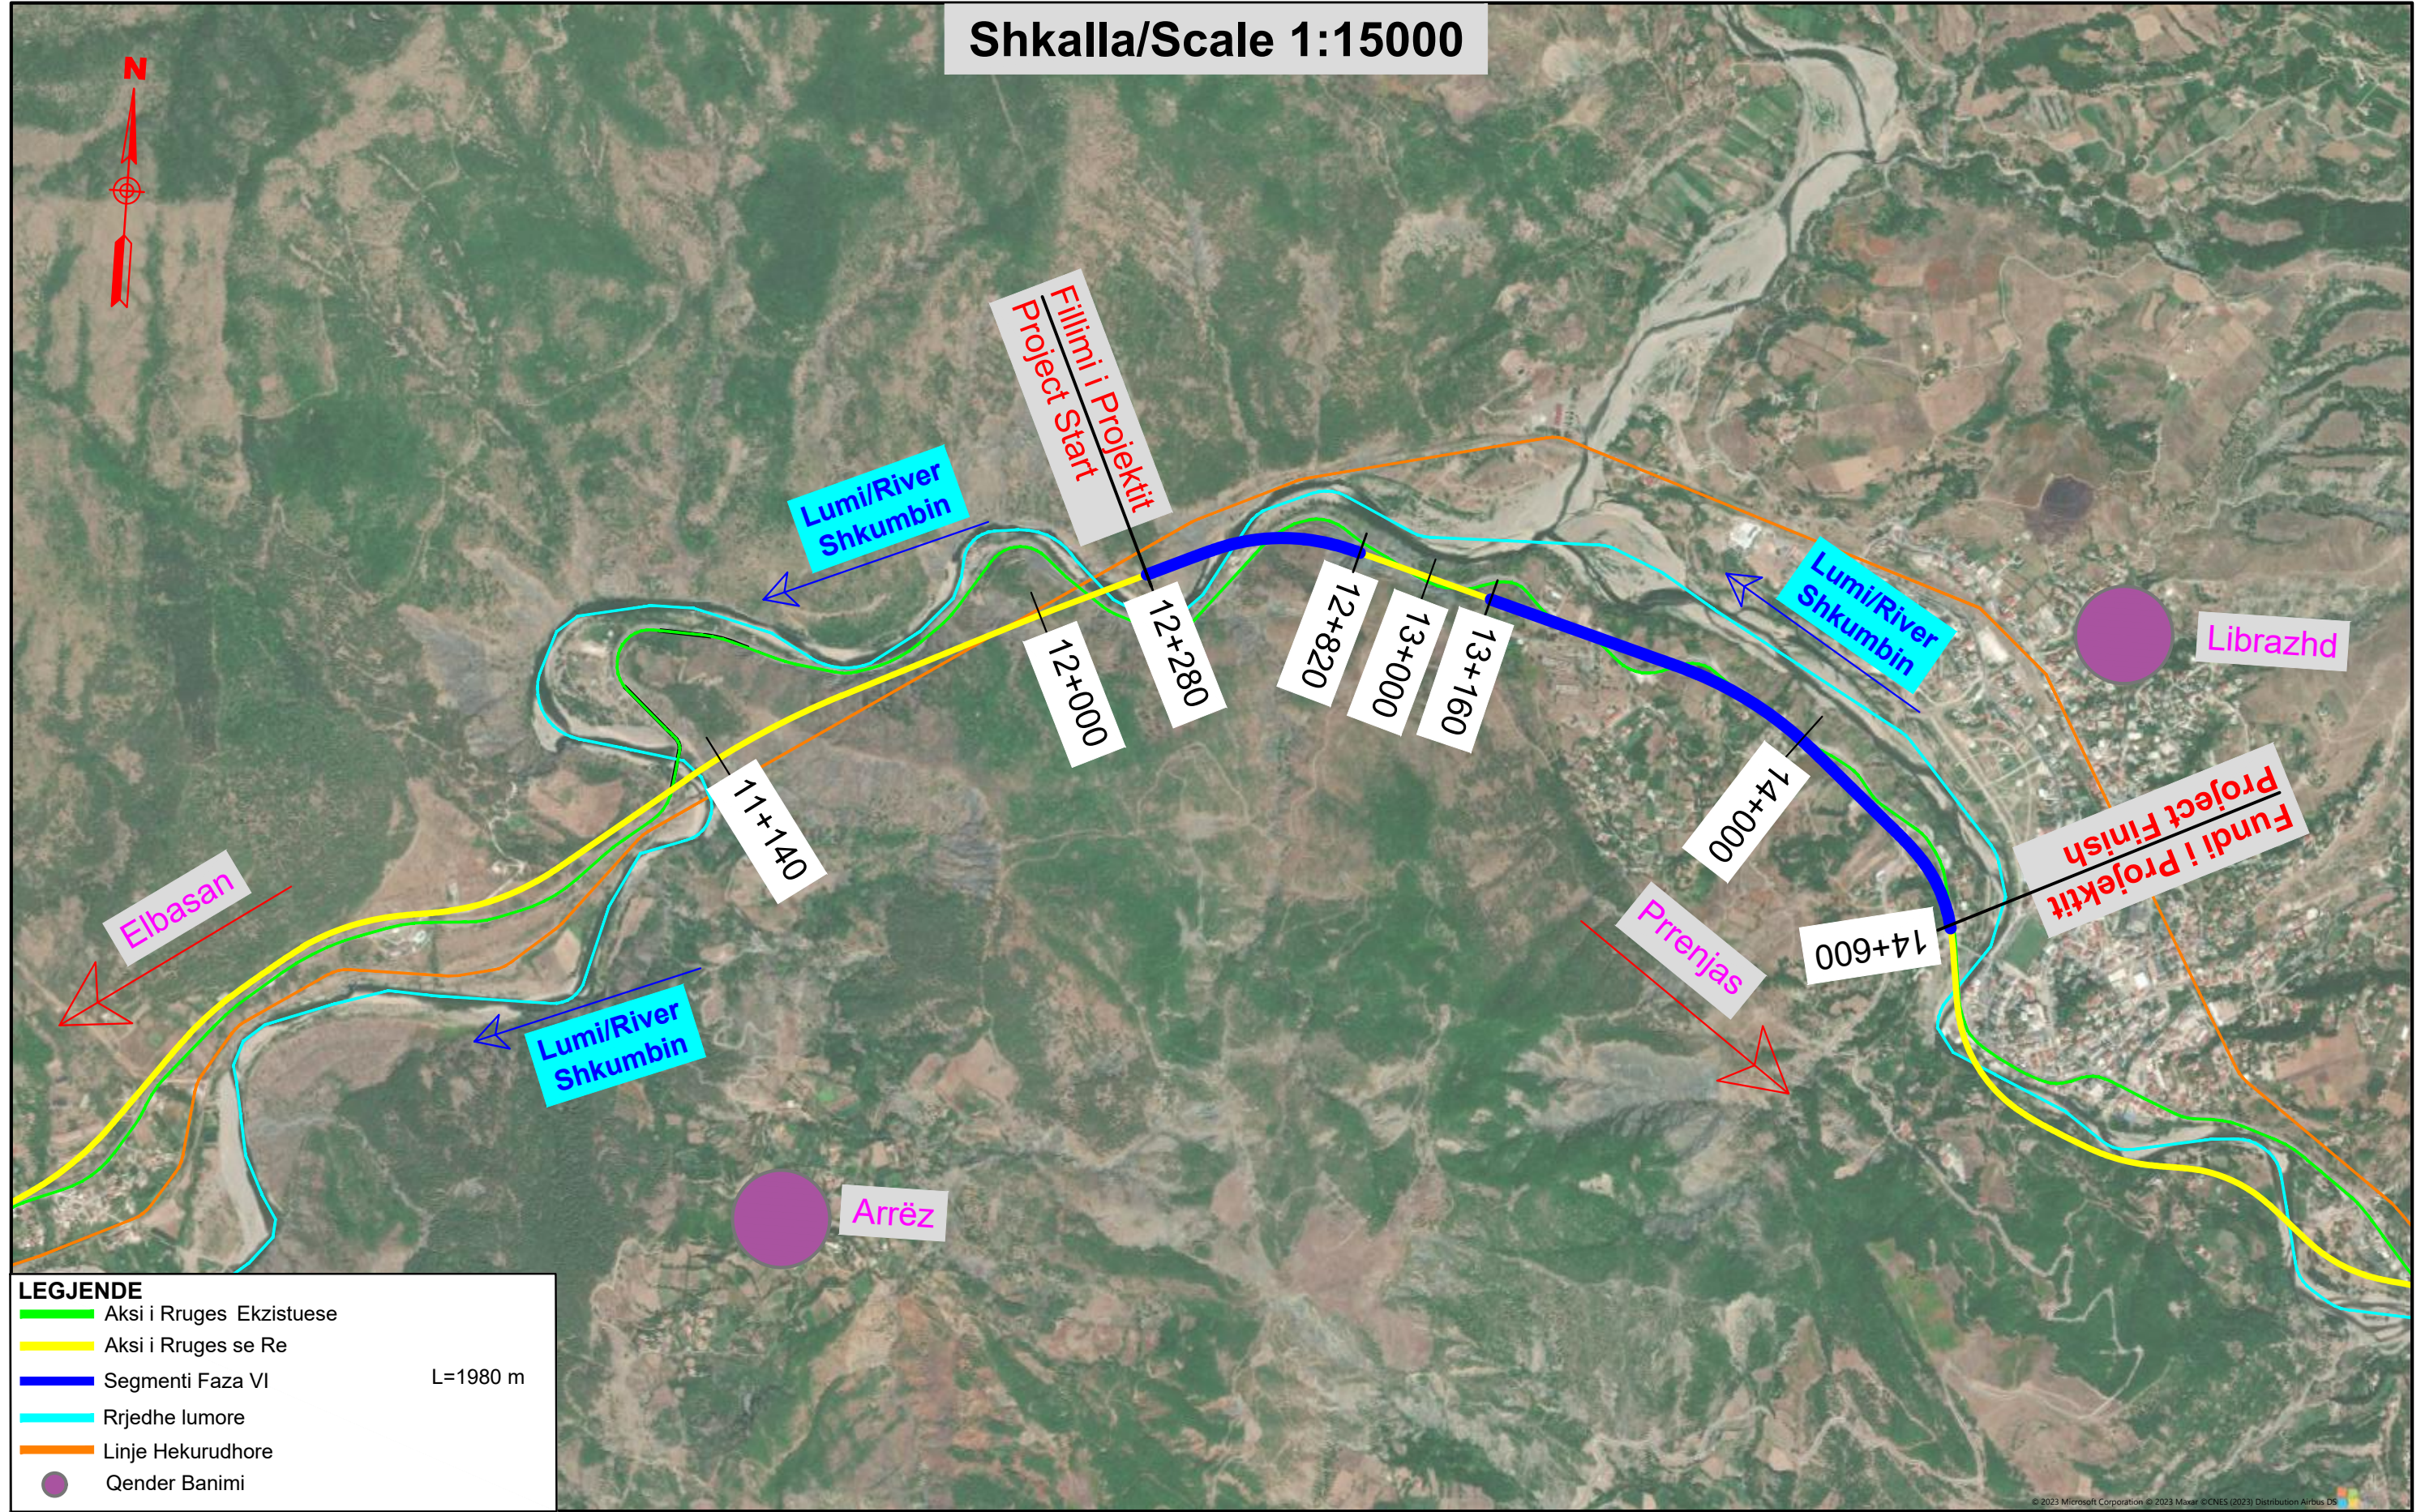

LEGJENDE

	Aksi i Rrugës Ekzistuese	
	Aksi i Rrugës së Re	
	Segmenti Faza VI	L=1980 m
	Rrjedhe lumore	
	Linje Hekurudhore	
	Qender Banimi	

INVESTITORI / INVESTOR
"Autoriteti Rrugor Shqiptar"

Address: Rr. "Sami Frasheri", Nr 33, Tirane
 Mob: 04 222 3600
 E-mail: info@arrsh.gov.al

JV: "InfraKonsult" shpk & "HMK-Consulting" shpk




"Studim Projektim - Zgjerimi i segmentit rrugor dalje Elbasan-Prrrenjas-Qafe Thane", (Faza VI) /
 "Design Study of road segment exit Elbasan-Prrrenjas-Qafe Thane" (Phase VI)

Horografia / Horography

FAZA - PROJEKT ZBATIM PHASE - DETAIL DESIGN	
SHKALLA SCALE 1:15000	Date: Tiranë 2023
VIZATIMI Nr: PAGE No:	A (1)

PROJEKTUES :
 DESIGN ENGINEERS:

Ing./Eng. Sokol METOJA
 Ing./Eng. Redi STRUGA
 Ing./Eng. Orgest MERTIKA

