


Projekti per Objektin / Design for the Object :
“Studim Projektim – Zgjerimi i segmentit rrugor dalje Elbasan-Prrenjas-Qafe Thane”, Faza VI / “Design Study of road segment exit Elbasan-Prrenjas-Qafe Thane” Phase VI

Projekt Zbatim / Detailed Design

“PLANIMETRIA E SINJALISTIKES” / “PLANVIEW OF SIGNAGE”

TIRANE 2023

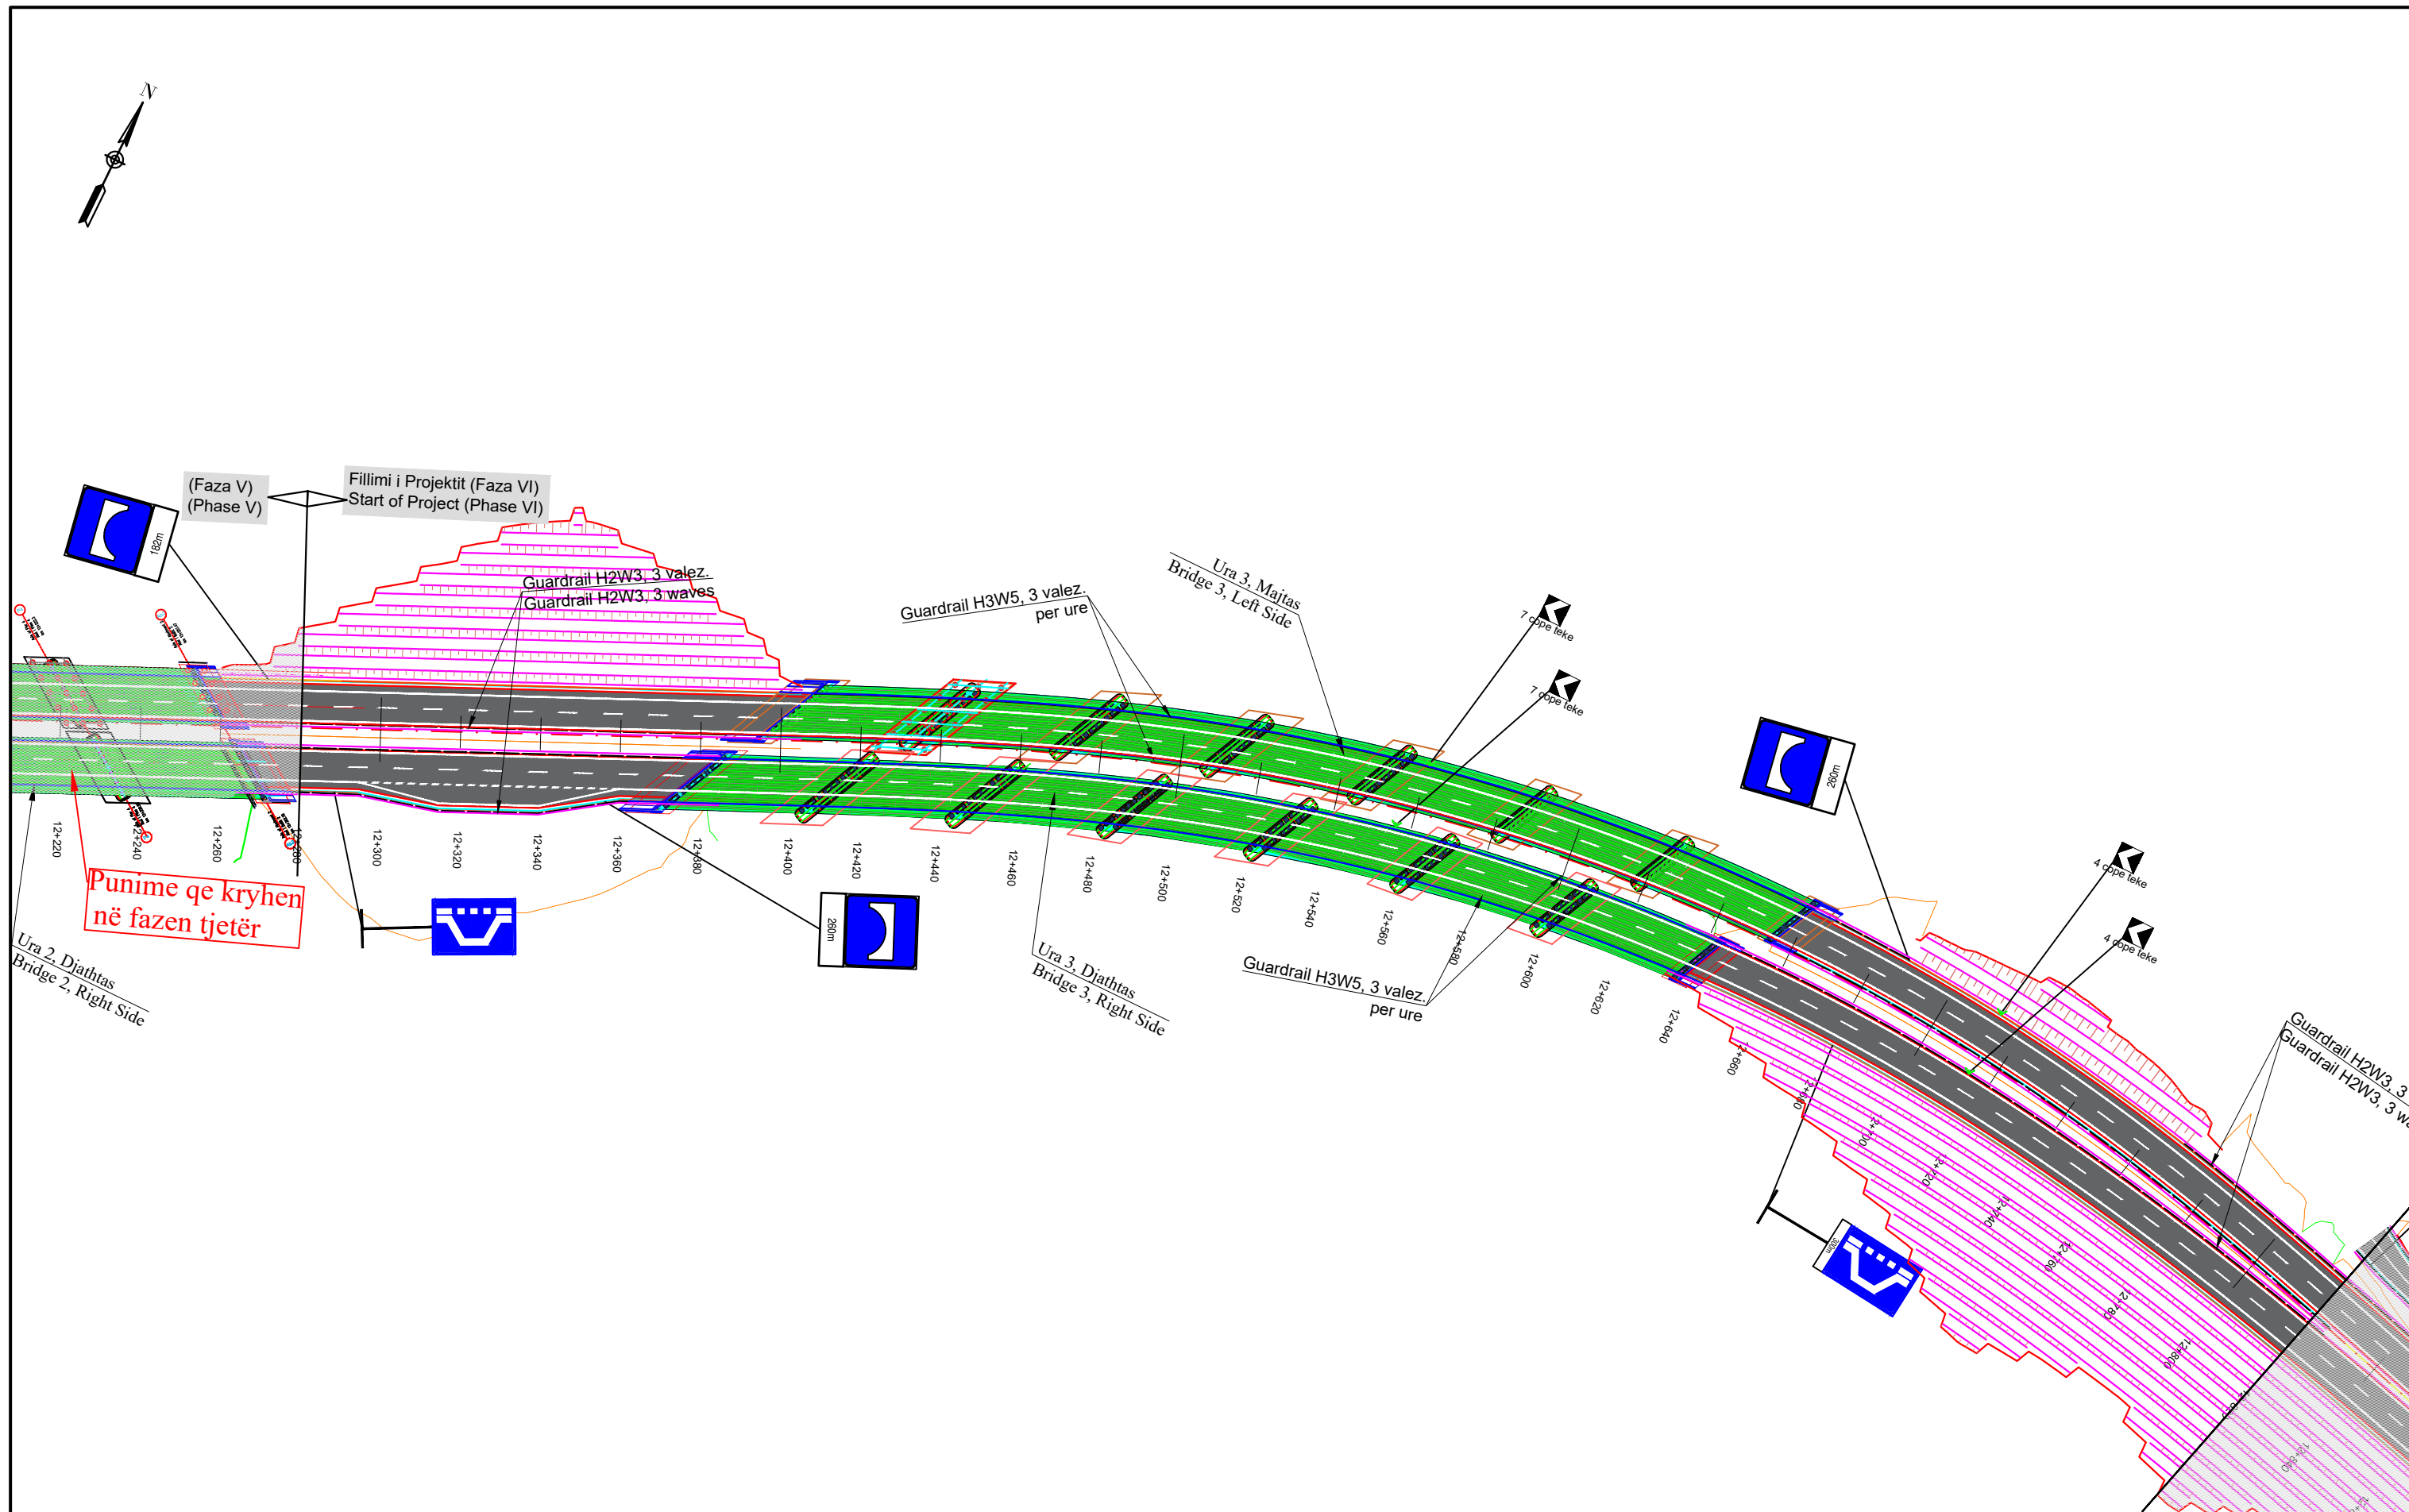

INVESTITORI / INVESTOR
"Autoriteti Rrugor Shqiptar"
 Address: Rr. "Sami Frasheri", Nr 33, Tirane
 Mob: 04 222 3600
 E-mail: info@arrsh.gov.al

InfraKonsult
 konsultance Inzhinierike

HMK-CONSULTING SH.P.K
 Konsultance-Projektim-Planifikim

JV: "InfraKonsult" shpk & "HMK-Consulting" shpk


"Studim Projektim - Zgjerimi i segmentit rrugor dalje Elbasan-Prrerjas-Qafe Thane", (Faza VI) / "Design Study of road segment exit Elbasan-Prrerjas-Qafe Thane" (Phase VI)

Planimetria e Sinjalistikes/ Planview of Signage

FAZA - PROJEKT ZBATIM PHASE - DETAIL DESIGN	
SHKALLA SCALE 1:1500	Date: Tiranë 2023
VIZATIMI Nr: PAGE No:	J (1)

PROJEKTUES:
DESIGN ENGINEERS:

Ing./Eng. Sokol METOJA
 Ing./Eng. Redi STRUGA
 Ing./Eng. Orgest MERTIKA

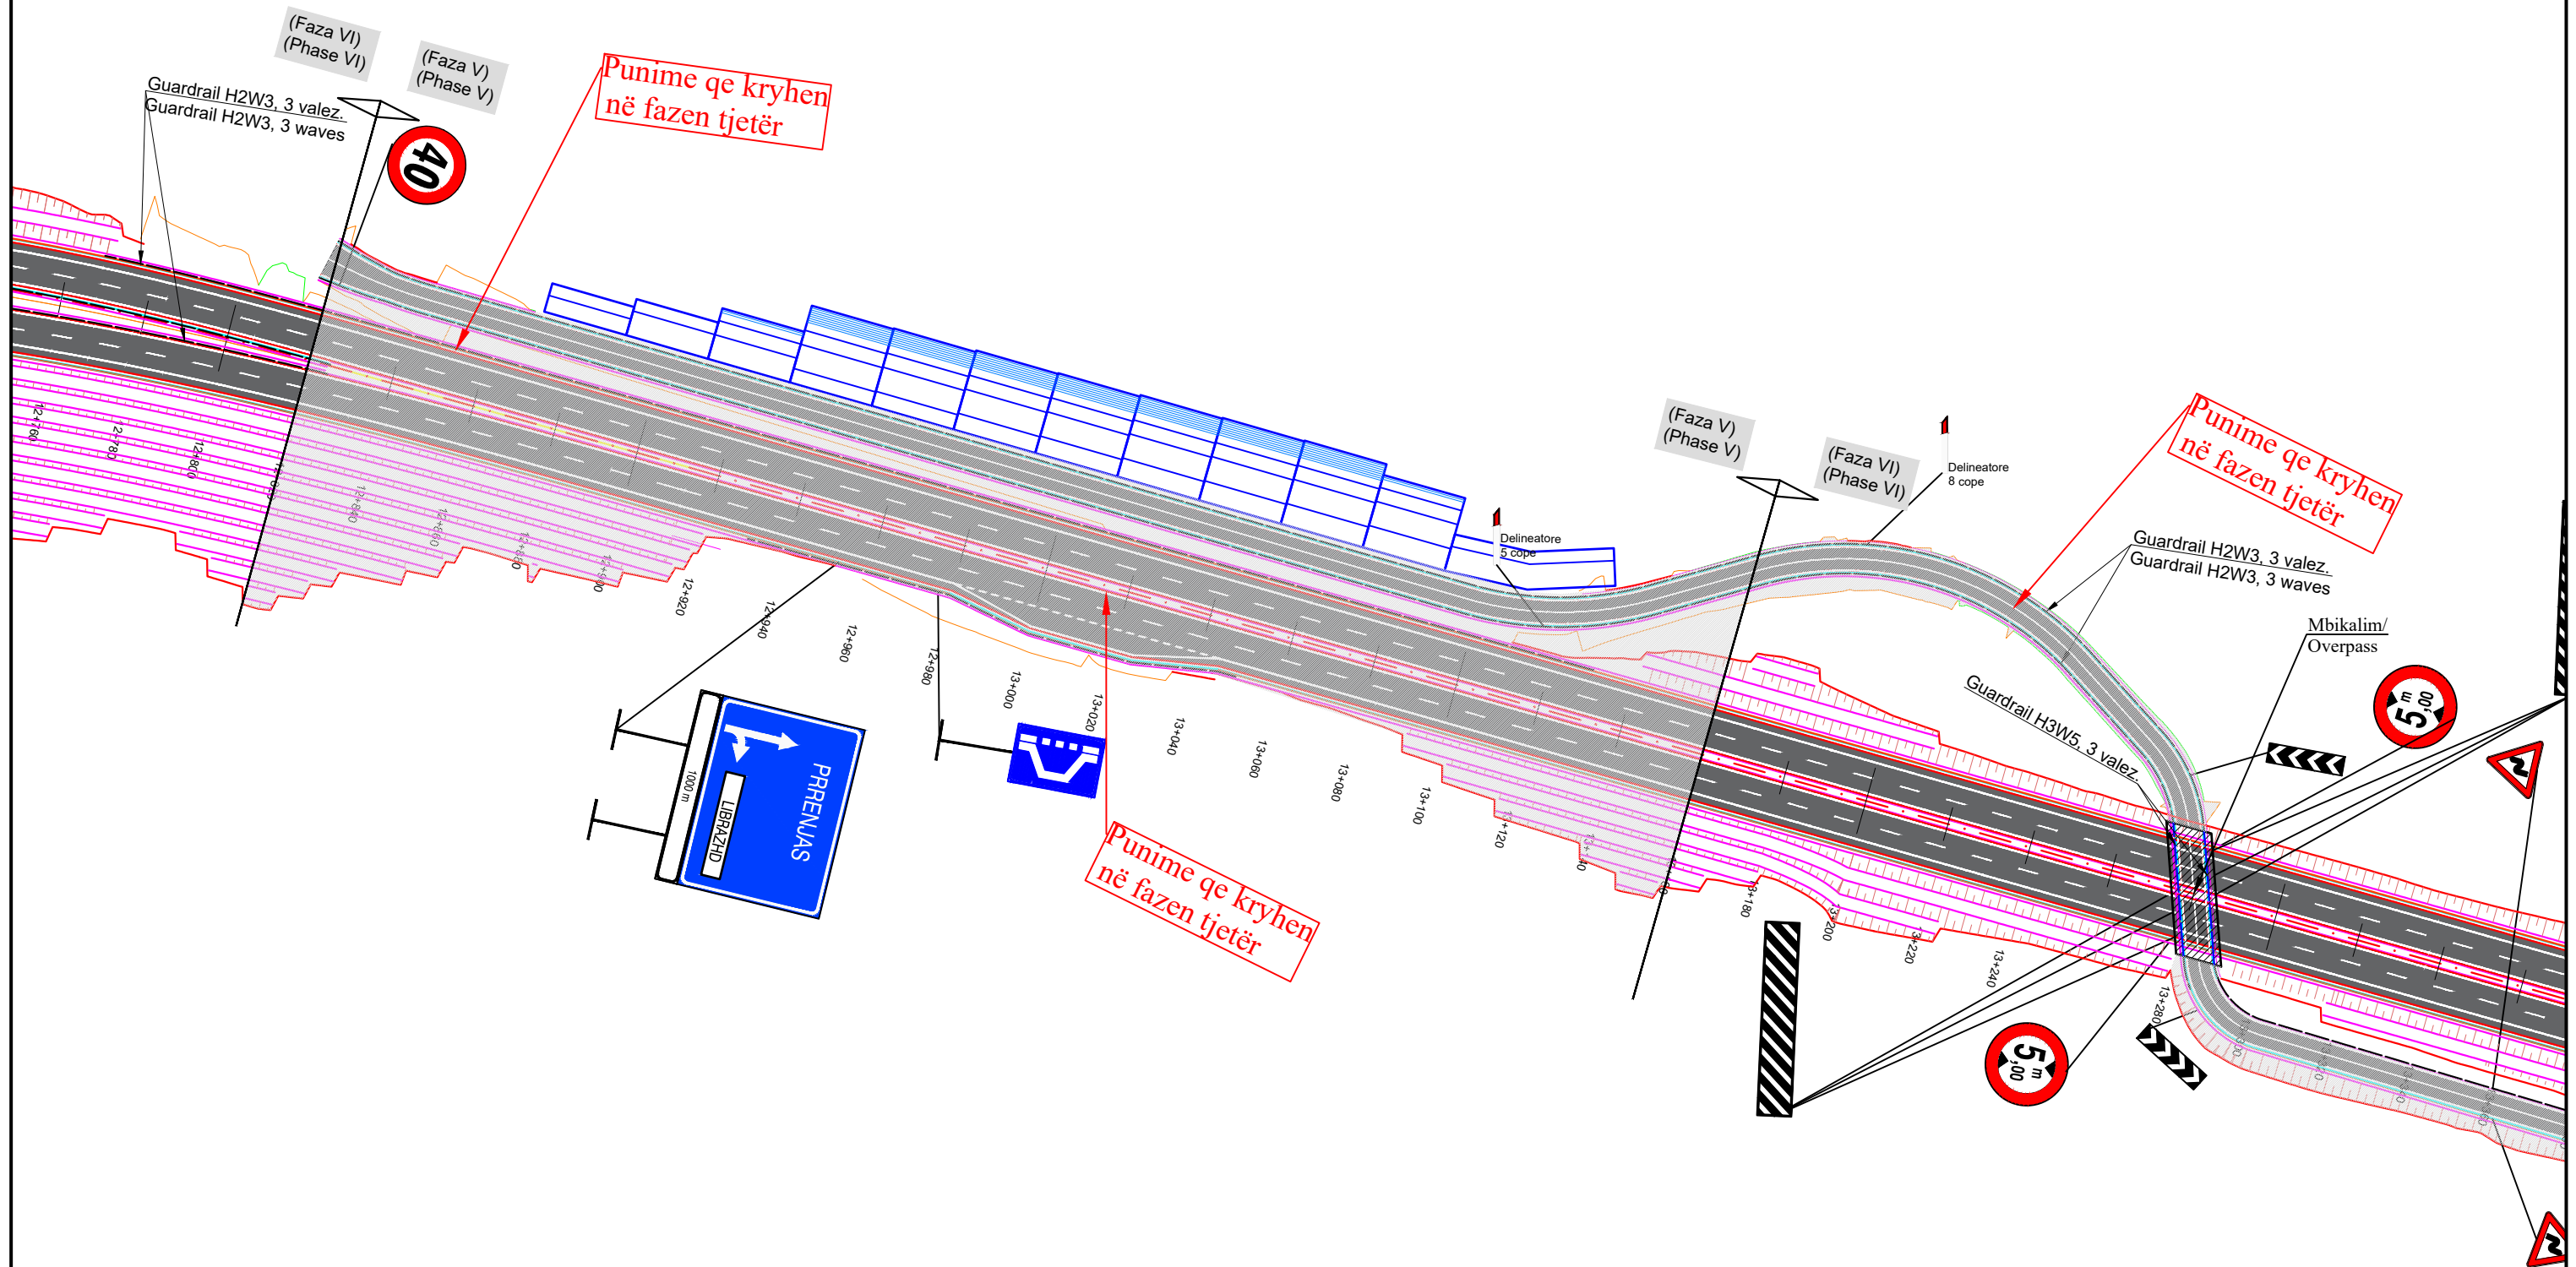

INVESTITORI / INVESTOR
"Autoriteti Rrugor Shqiptar"

Address: Rr. "Sami Frasheri", Nr 33, Tirane
 Mob: 04 222 3600
 E-mail: info@arrsh.gov.al



JV: "InfraKonsult" shpk & "HMK-Consulting" shpk



"Studim Projektim - Zgjerimi i segmentit rrugor dalje Elbasan-Prrenjas-Qafe Thane", (Faza VI) /
 "Design Study of road segment exit Elbasan-Prrenjas-Qafe Thane" (Phase VI)

**Planimetria e Sinjalistikes/
 Planview of Signage**


FAZA - PROJEKT ZBATIM
 PHASE - DETAIL DESIGN

SHKALLA SCALE	1:1500	Date: Tiranë 2023
VIZATIMI Nr: PAGE No:	J (2)	

PROJEKTUES:
 DESIGN ENGINEERS:

Ing./Eng. Sokol METOJA
 Ing./Eng. Redi STRUGA
 Ing./Eng. Orgest MERTIKA



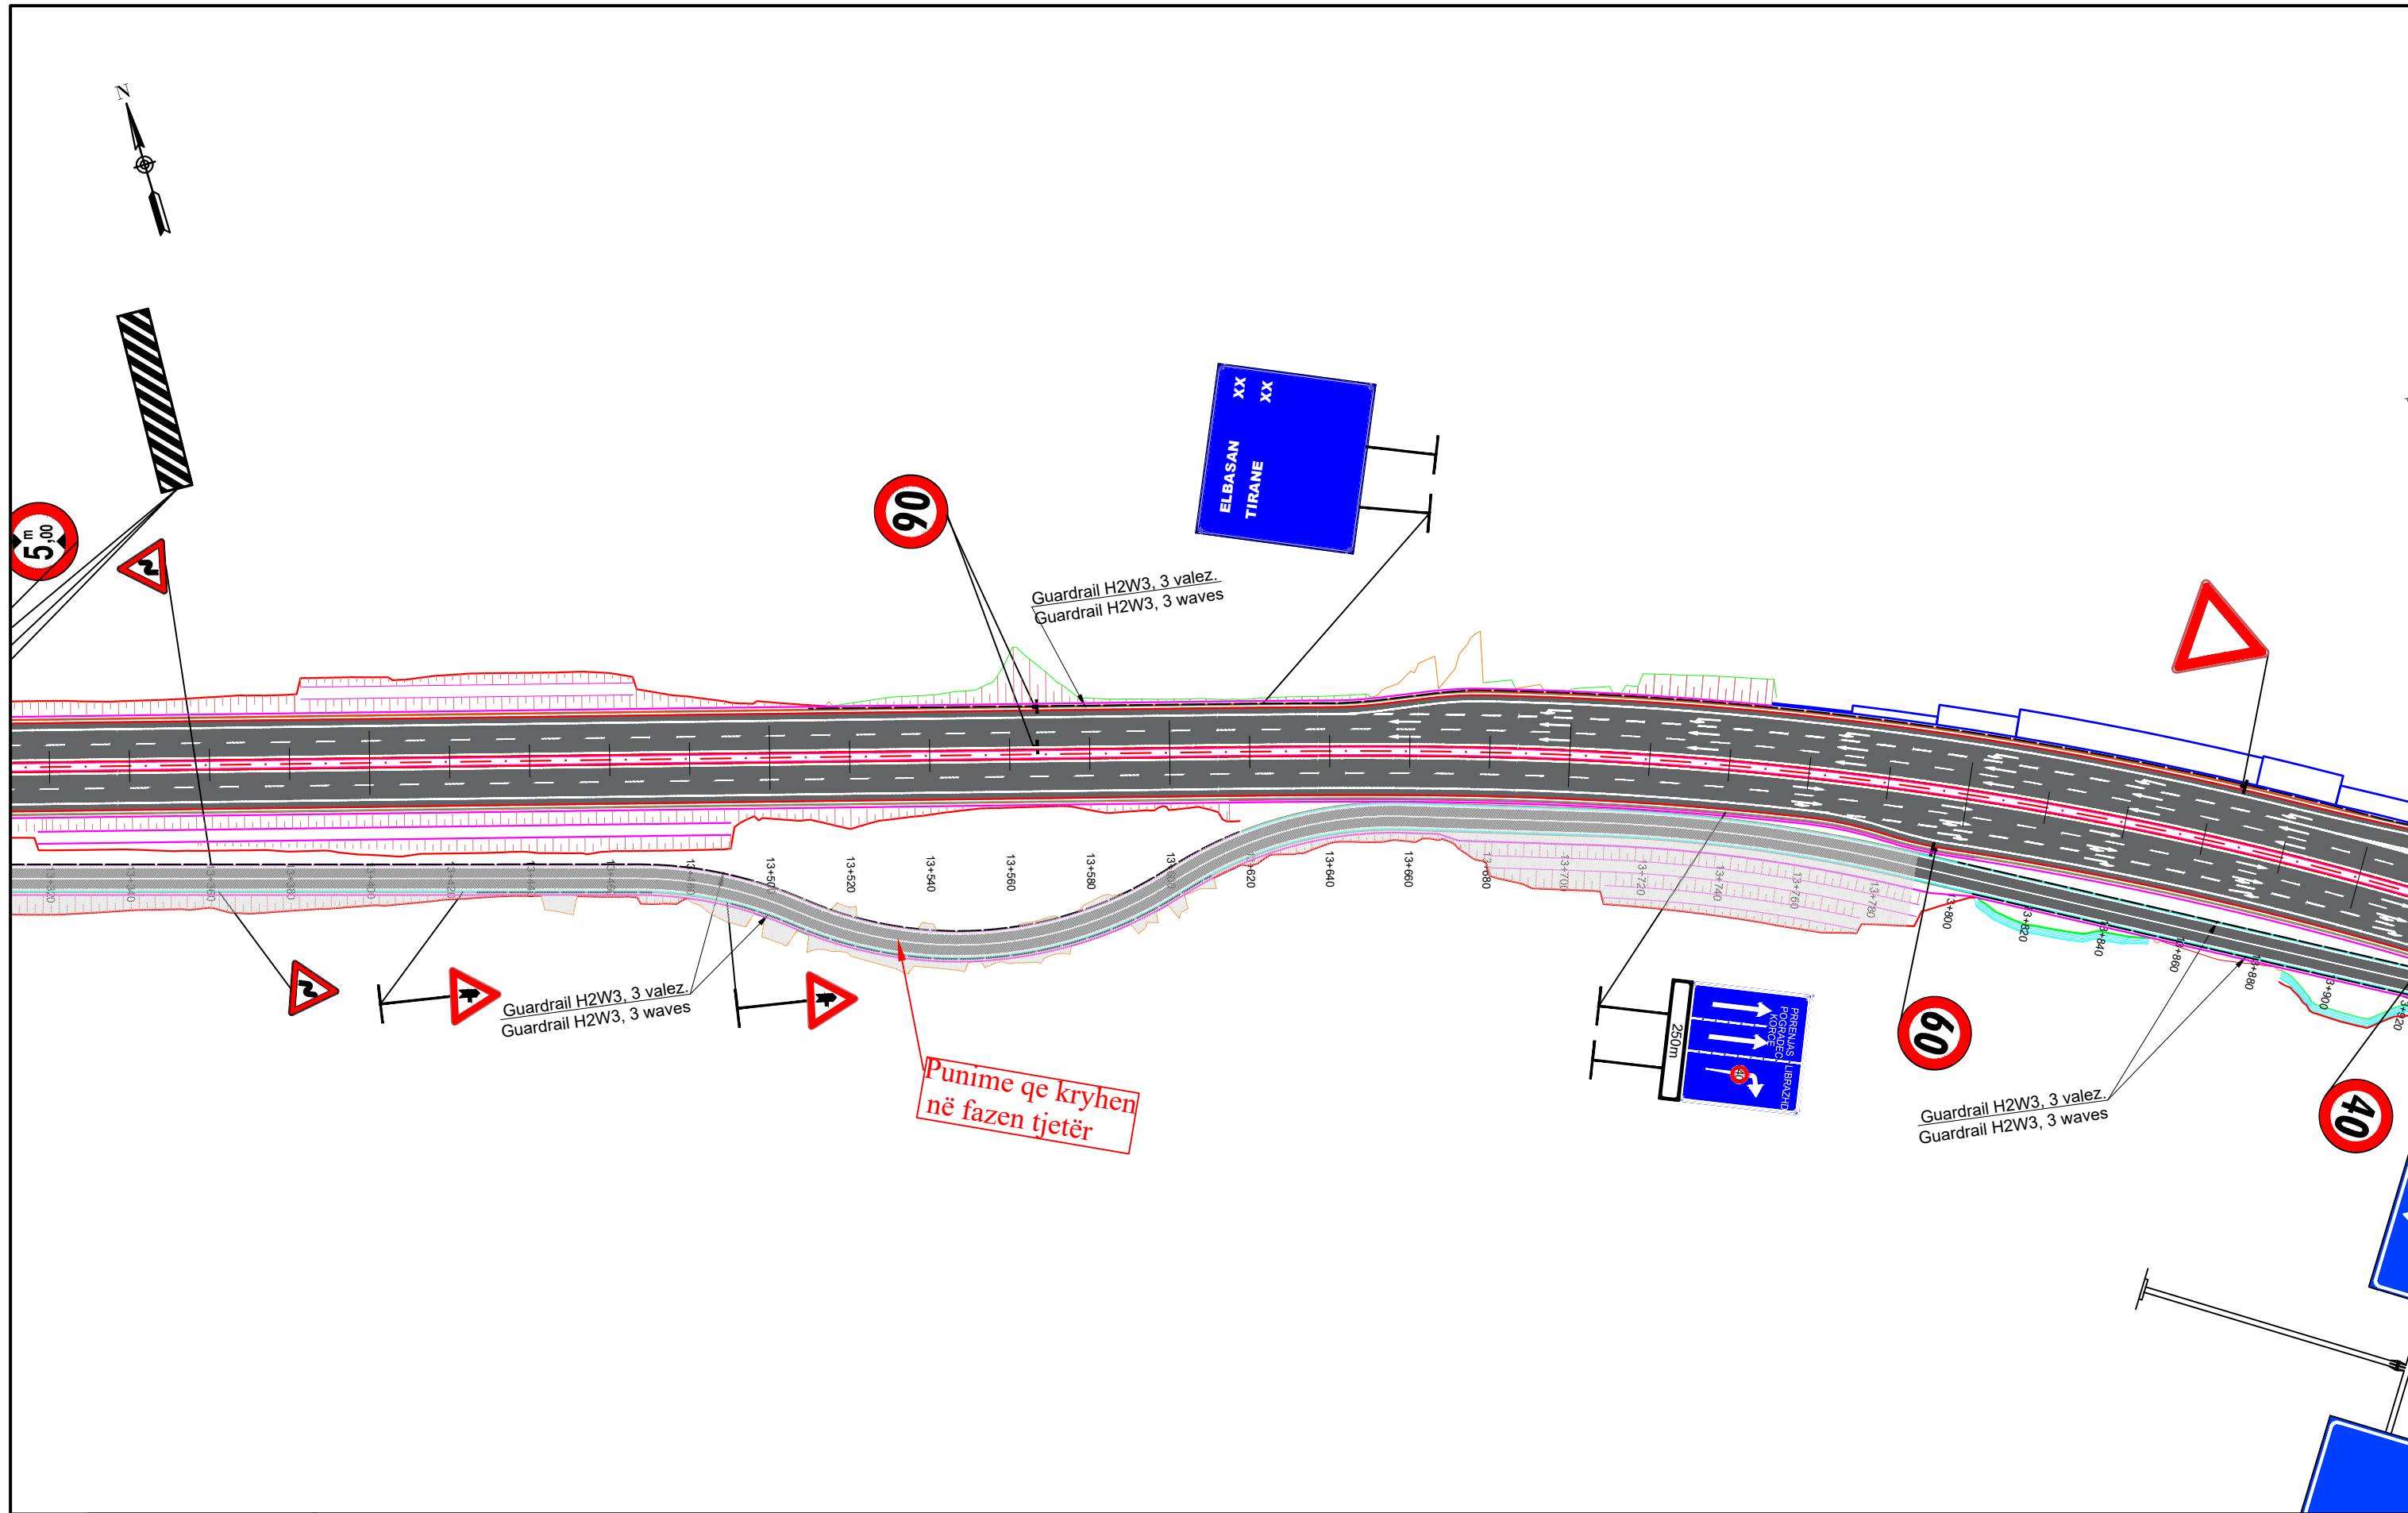

INVESTITORI / INVESTOR
"Autoriteti Rrugor Shqiptar"

Address: Rr. "Sami Frasheri", Nr 33, Tirane
Mob: 04 222 3600
E-mail: info@arrsh.gov.al



JV: "InfraKonsult" shpk & "HMK-Consulting" shpk



"Studim Projektim - Zgjerimi i segmentit rrugor
dalje Elbasan-Prrerjas-Qafe Thane", (Faza VI) /
"Design Study of road segment exit
Elbasan-Prrerjas-Qafe Thane" (Phase VI)


**Planimetria e Sinjalistikës/
Planview of Signage**

FAZA - PROJEKT ZBATIM
PHASE - DETAIL DESIGN

SHKALLA SCALE	1:1500	Date: Tiranë 2023
VIZATIMI Nr: PAGE No:	J (3)	

PROJEKTUES:
DESIGN ENGINEERS:

Ing./Eng. Sokol METOJA
Ing./Eng. Redi STRUGA
Ing./Eng. Orgest MERTIKA

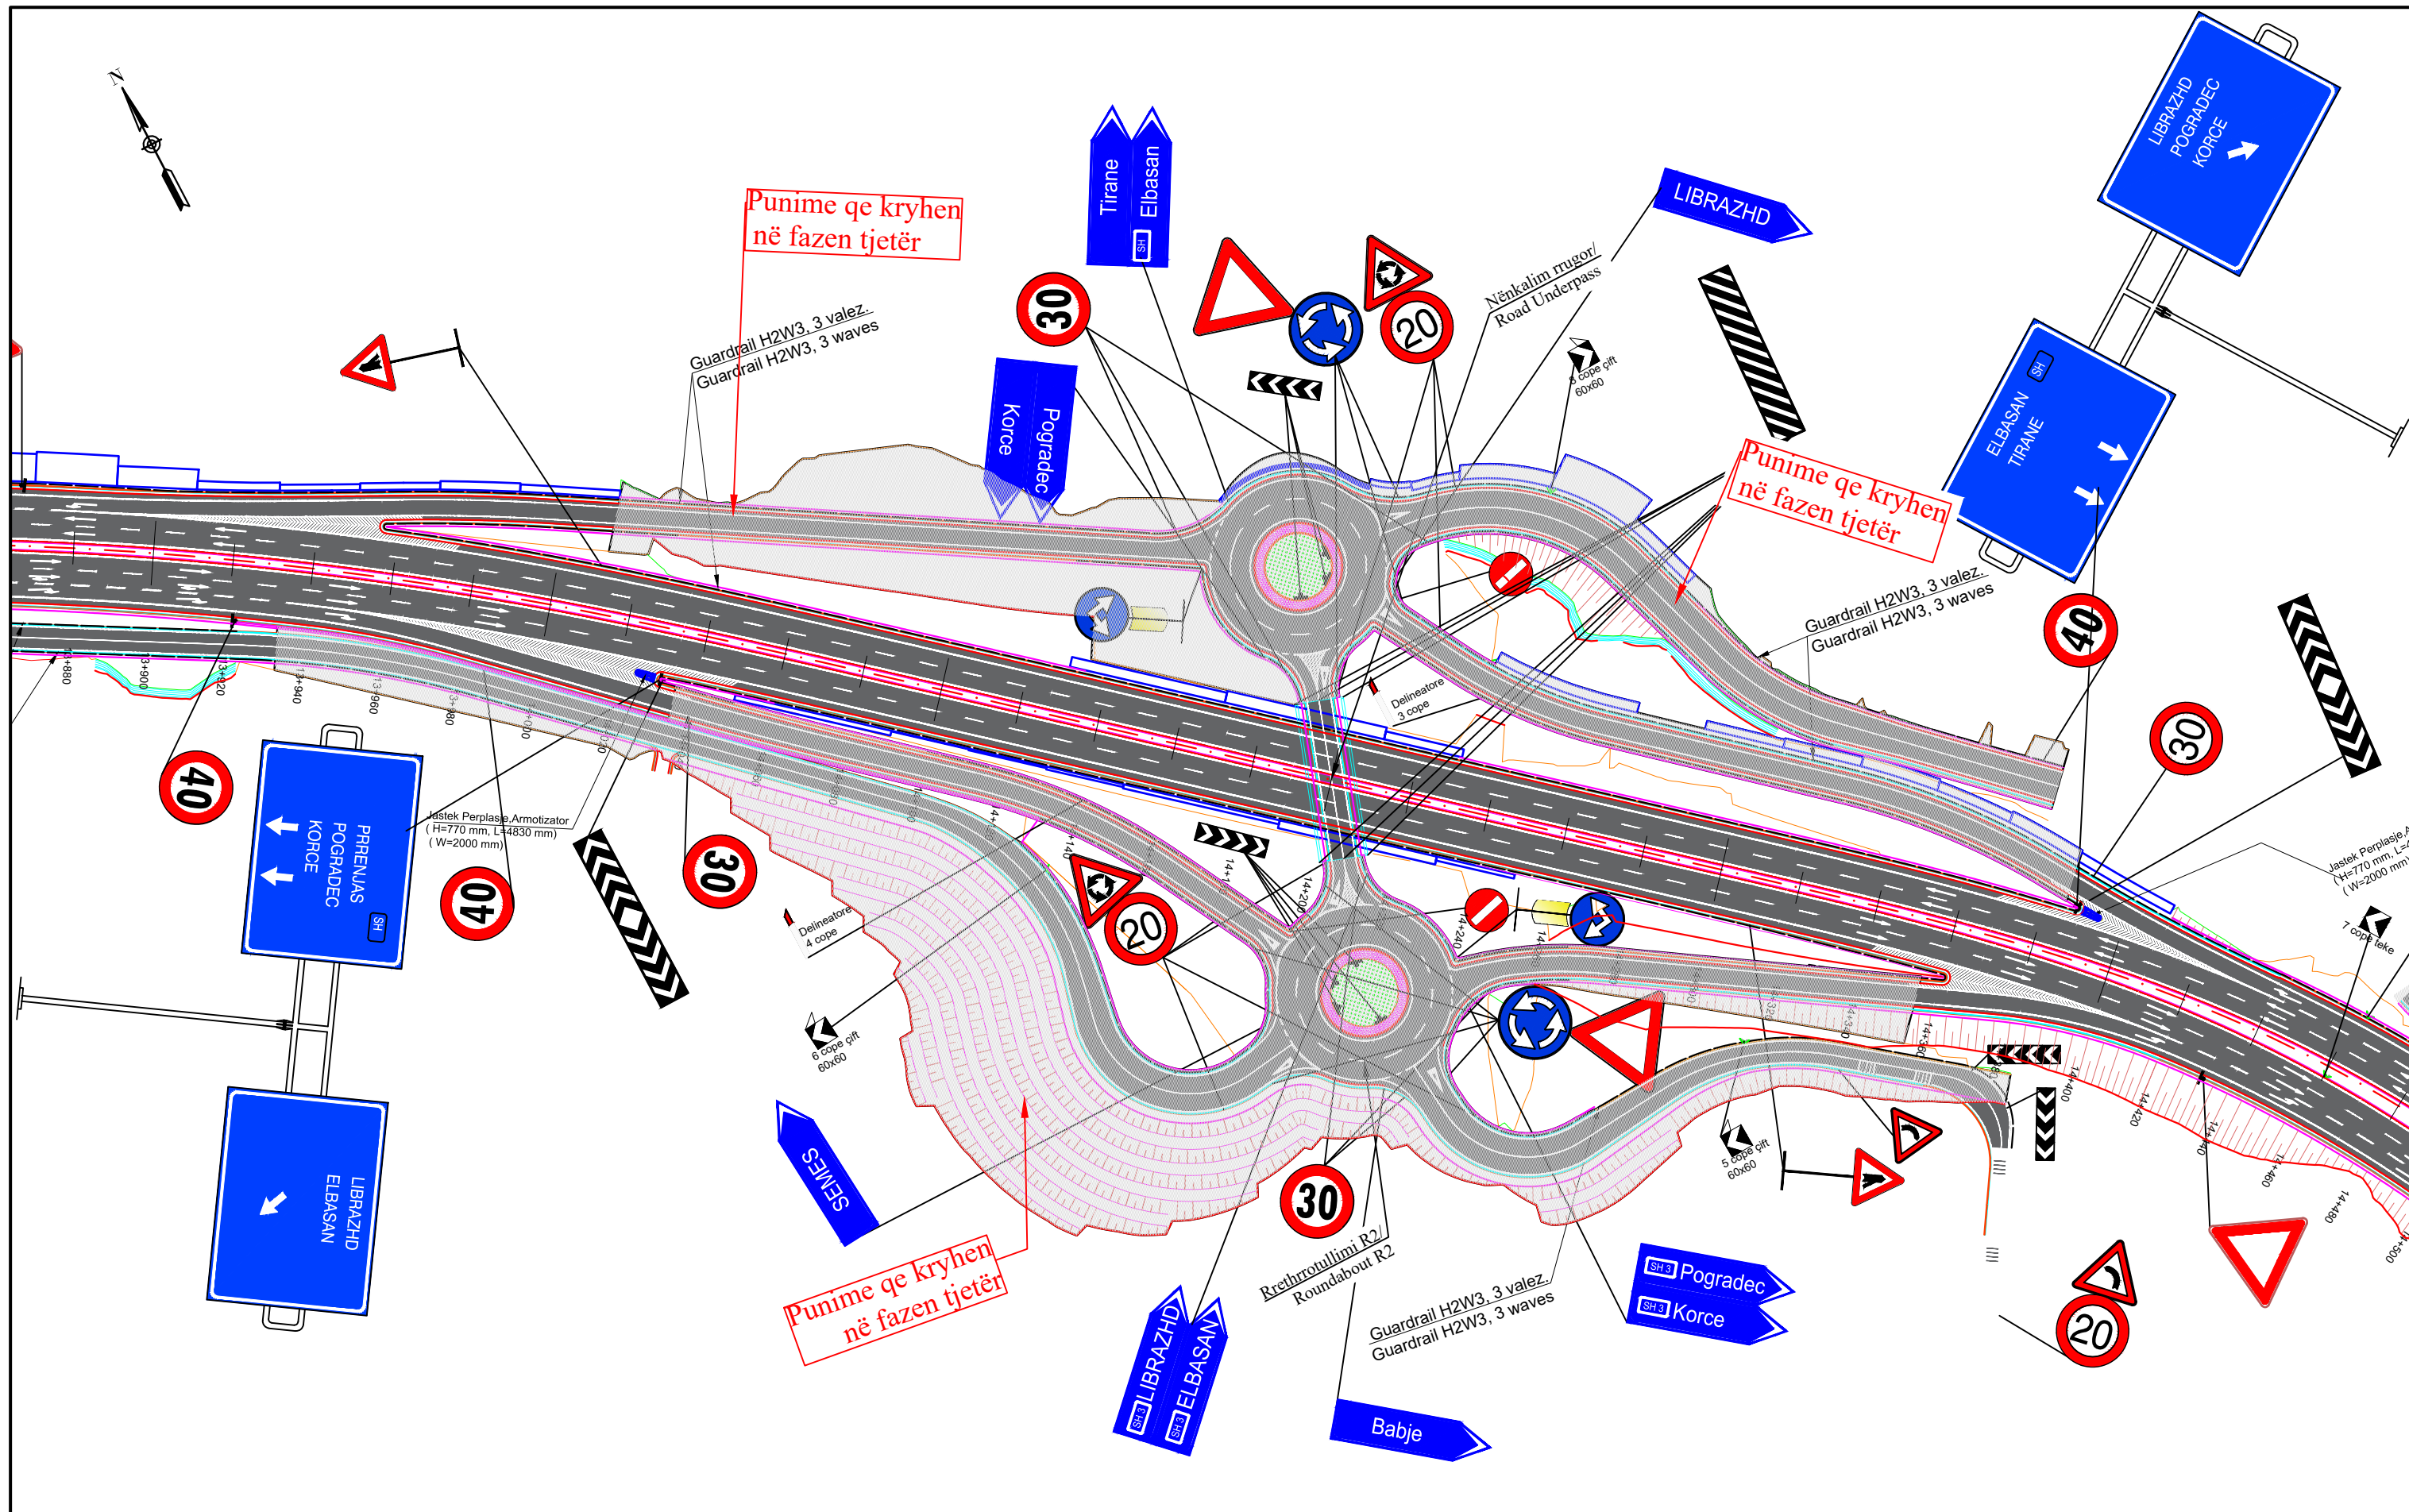

INVESTITORI / INVESTOR
"Autoriteti Rrugor Shqiptar"

Address: Rr. "Sami Frasheri", Nr 33, Tirane
 Mob: 04 222 3600
 E-mail: info@arrsh.gov.al



JV: "InfraKonsult" shpk & "HMK-Consulting" shpk



"Studim Projektim - Zgjerimi i segmentit rrugor
 dalje Elbasan-Prrerjas-Qafe Thane", (Faza VI) /
 "Design Study of road segment exit
 Elbasan-Prrerjas-Qafe Thane" (Phase VI)



**Planimetria e Sinjalistikes/
 Planview of Signage**

FAZA - PROJEKT ZBATIM
 PHASE - DETAIL DESIGN

SHKALLA SCALE 1:1500 Date: Tiranë 2023
 VIZATIMI Nr: J (4)
 PAGE No:

PROJEKTUES:
 DESIGN ENGINEERS:

Ing./Eng. Sokol METOJA
 Ing./Eng. Redi STRUGA
 Ing./Eng. Orgest MERTIKA

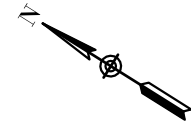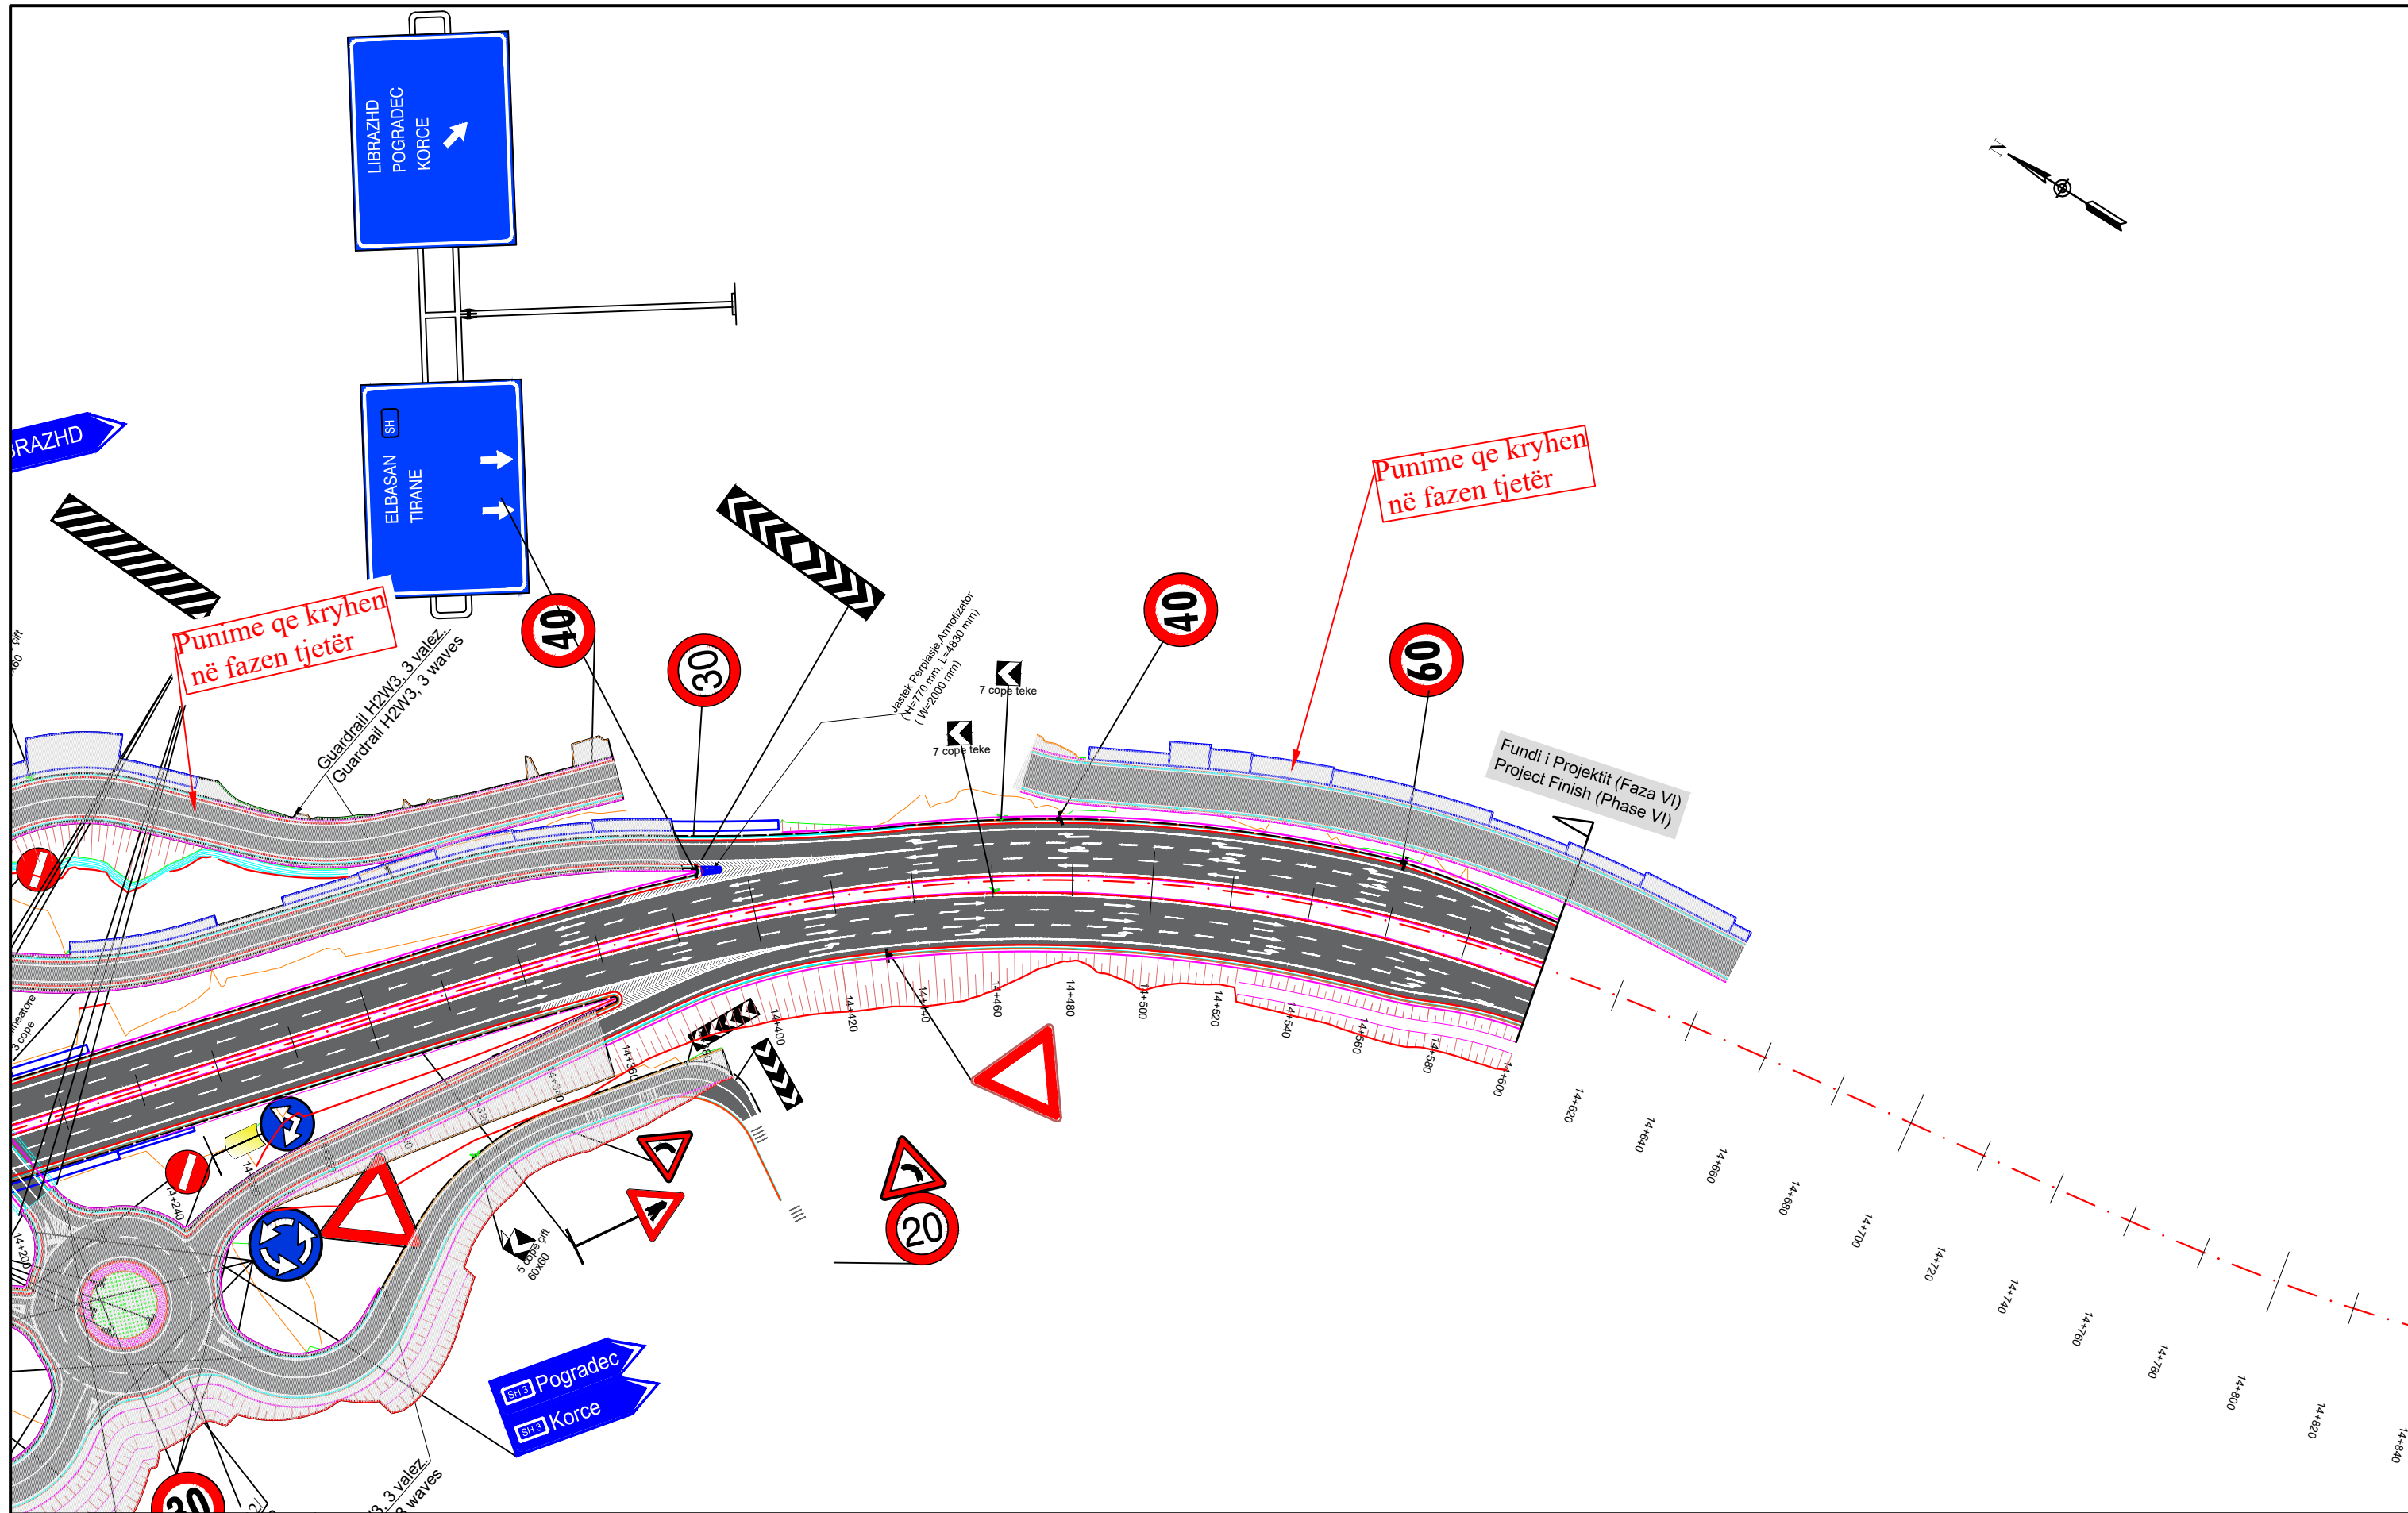

INVESTITORI / INVESTOR
"Autoriteti Rrugor Shqiptar"

Address: Rr. "Sami Frasheri", Nr 33, Tirane
Mob: 04 222 3600
E-mail: info@arrsh.gov.al



JV: "InfraKonsult" shpk & "HMK-Consulting" shpk



"Studim Projektim - Zgjerimi i segmentit rrugor
dalje Elbasan-Prrrenjas-Qafe Thane", (Faza VI) /
"Design Study of road segment exit
Elbasan-Prrrenjas-Qafe Thane" (Phase VI)

**Planimetria e Sinjalistikës/
Planview of Signage**

FAZA - PROJEKT ZBATIM
PHASE - DETAIL DESIGN

SHKALLA
SCALE 1:1500 Date: Tiranë 2023

VIZATIMI Nr: J (5)
PAGE No:

PROJEKTUES:
DESIGN ENGINEERS:

Ing./Eng. Sokol METOJA
Ing./Eng. Redi STRUGA
Ing./Eng. Orgest MERTIKA