

INVESTITORI / INVESTOR
"Autoriteti Rrugor Shqiptar"

Address: Rr. "Sami Frasher", Nr 33, Tirane
Mob: 04 222 3600
E-mail: info@arrsh.gov.al



JV: "InfraKonsult" shpk & "HMK-Consulting" shpk



"Studim Projektim - Zgjerimi i segmentit rrugor dalje Elbasan-Prenjas-Qafe Thane", (Faza VI) / "Design Study of road segment exit Elbasan-Prenjas-Qafe Thane" (Phase VI)

Profili Gjeologjik / Geological Profile

FAZA - PROJEKT ZBATIM
PHASE - DETAIL DESIGN


SHKALLA H=1:1000
SCALE V=1:100

Date: Tiranë 2023

VIZATIMI Nr: K (1)
PAGE No:

**PROJEKTUES :
DESIGN ENGINEERS:**

Ing./Eng. Ramazan MYRTO
Ing./Eng. Aranit KACDEDJA

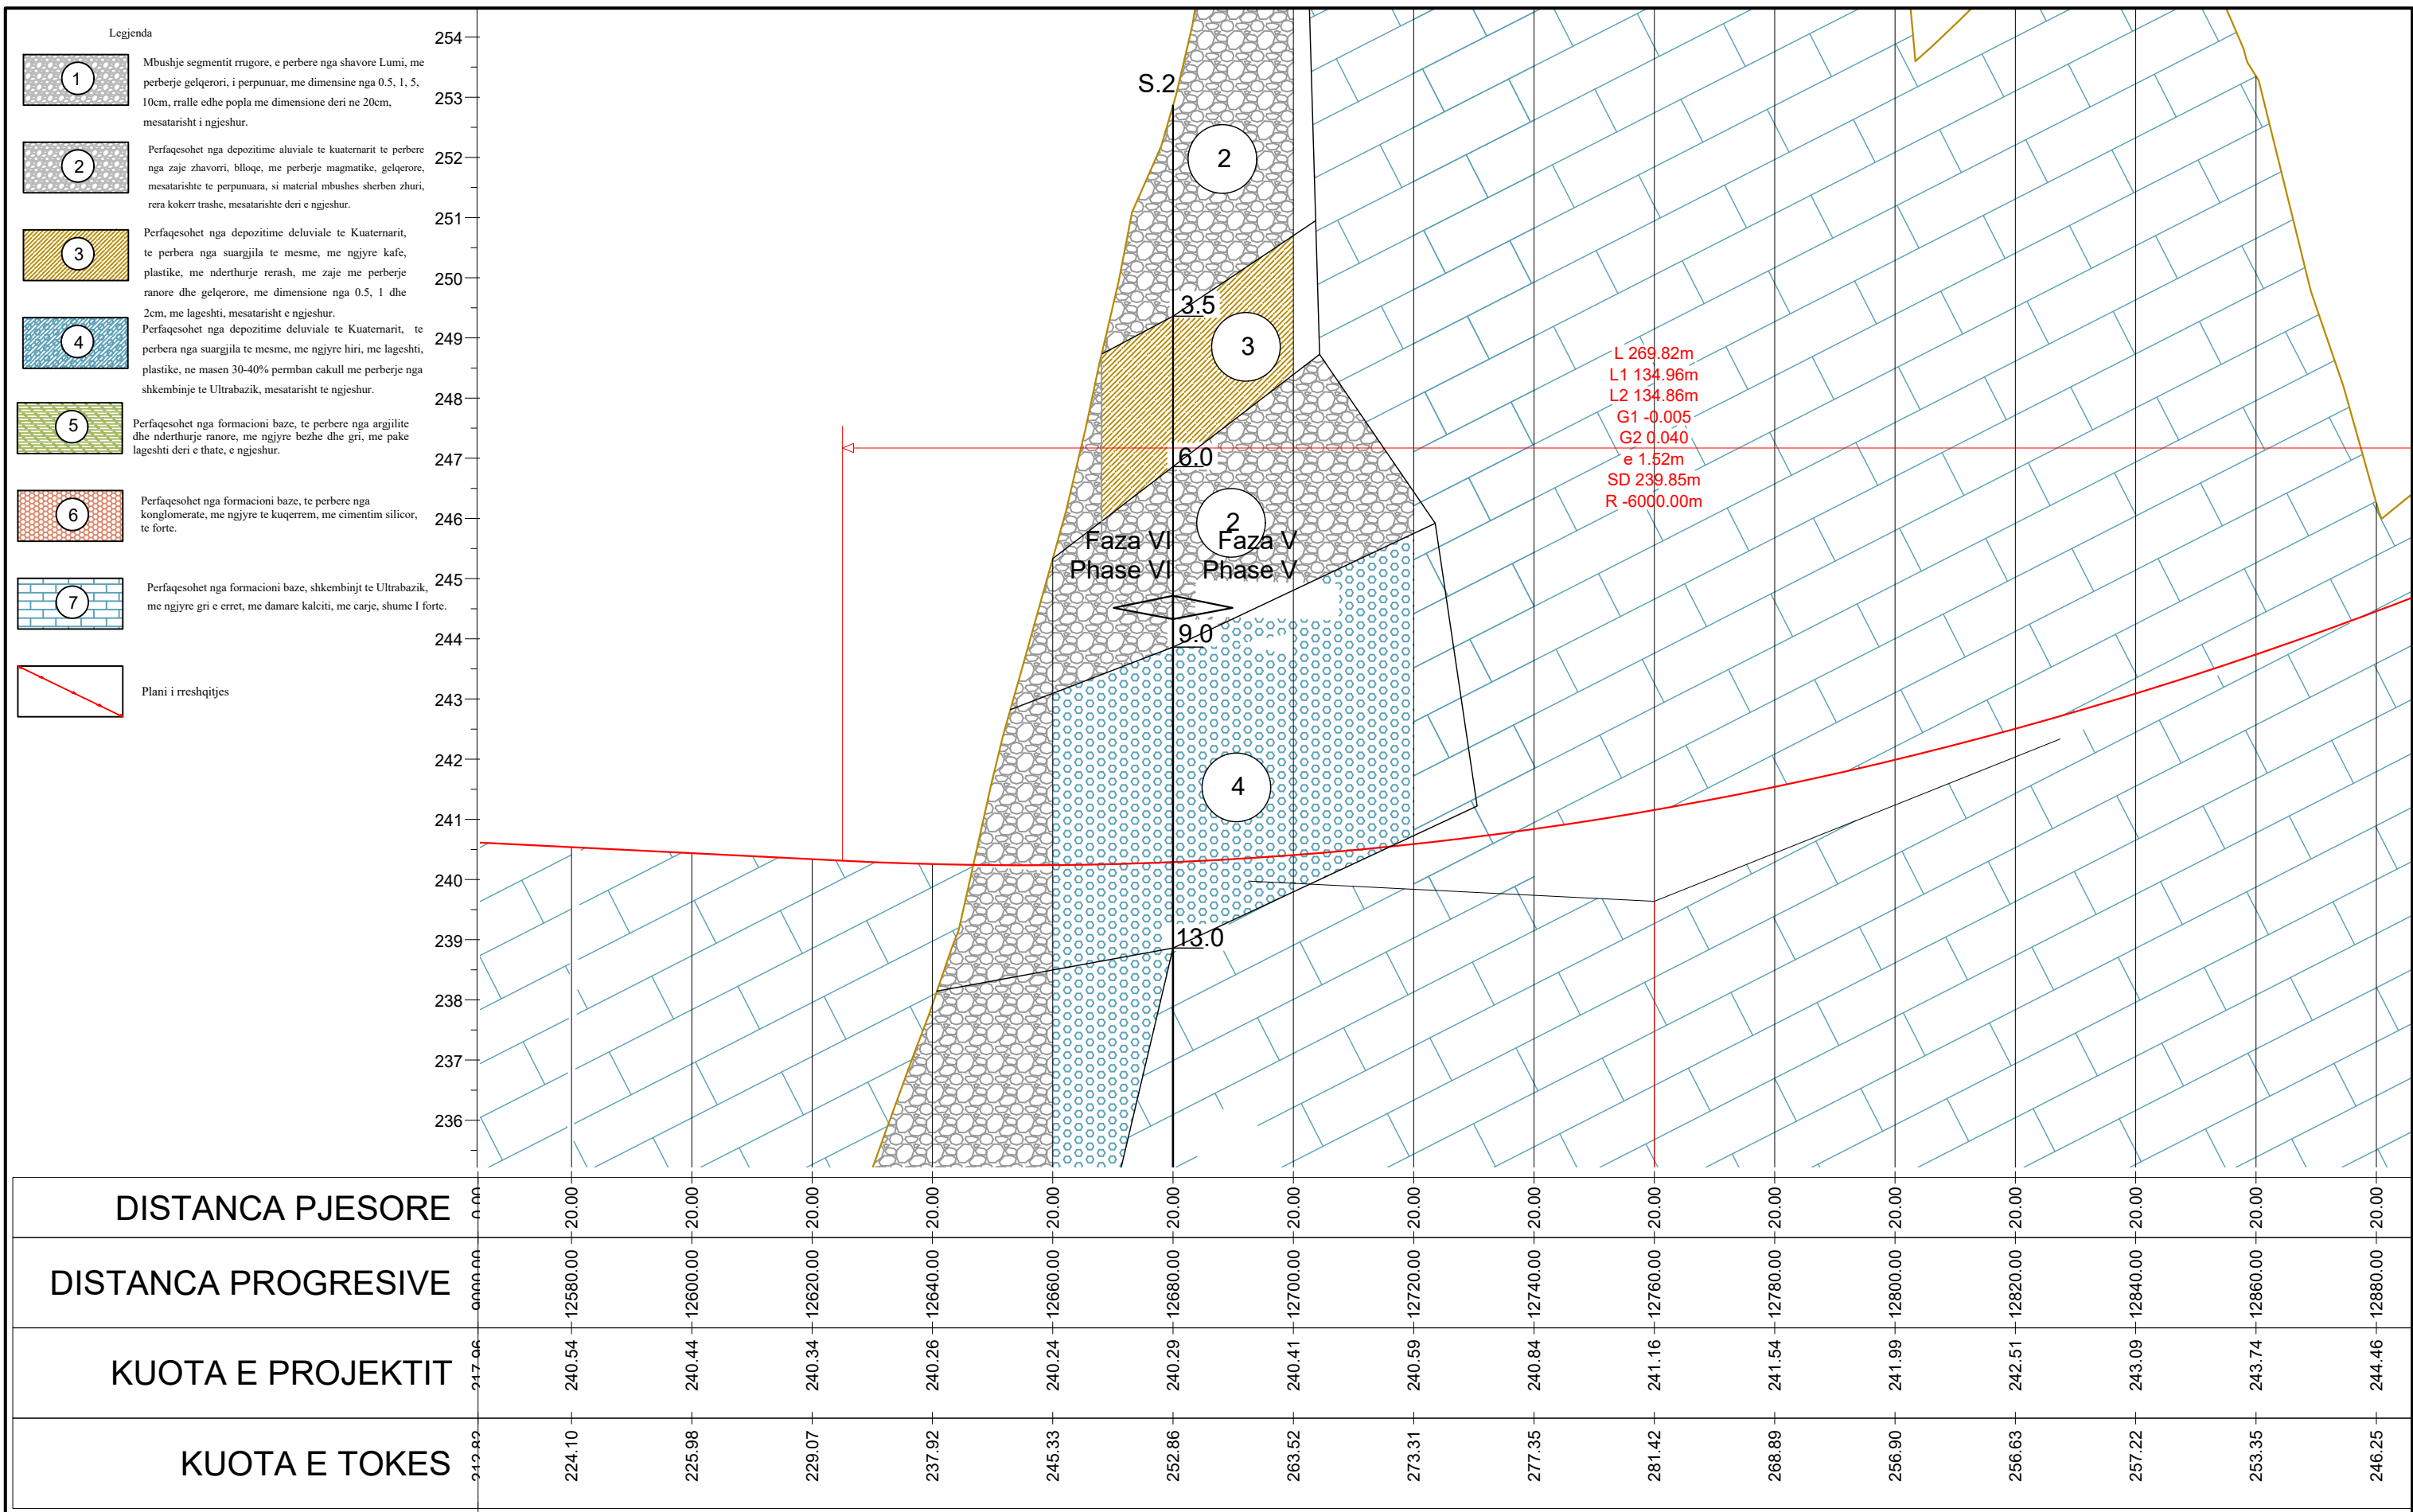


INVESTITORI / INVESTOR
"Autoriteti Rrugor Shqiptar"
 Address: Rr. "Sami Frasherit", Nr 33, Tirane
 Mob: 04 222 3600
 E-mail: info@arrsh.gov.al

JV: "InfraKonsult" shpk & "HMK-Consulting" shpk

"Studim Projektim - Zgjerimi i segmentit rrugor dalje Elbasan-Prenjas-Qafe Thane",
 (Faza VI) / "Design Study of road segment exit Elbasan-Prenjas-Qafe Thane" (Phase VI)
Profili Gjeologjik / Geological Profile

FAZA - PROJEKT ZBATIM
 PHASE - DETAIL DESIGN
 SHKALLA H=1:1000
 SCALE V=1:100
 Date: Tiranë 2023
 VIZATIMI Nr:
 PAGE No: K (2)

PROJEKTUES :
DESIGN ENGINEERS:
 Ing./Eng. Ramazan MYRTO
 Ing./Eng. Aranit KACDEDJA

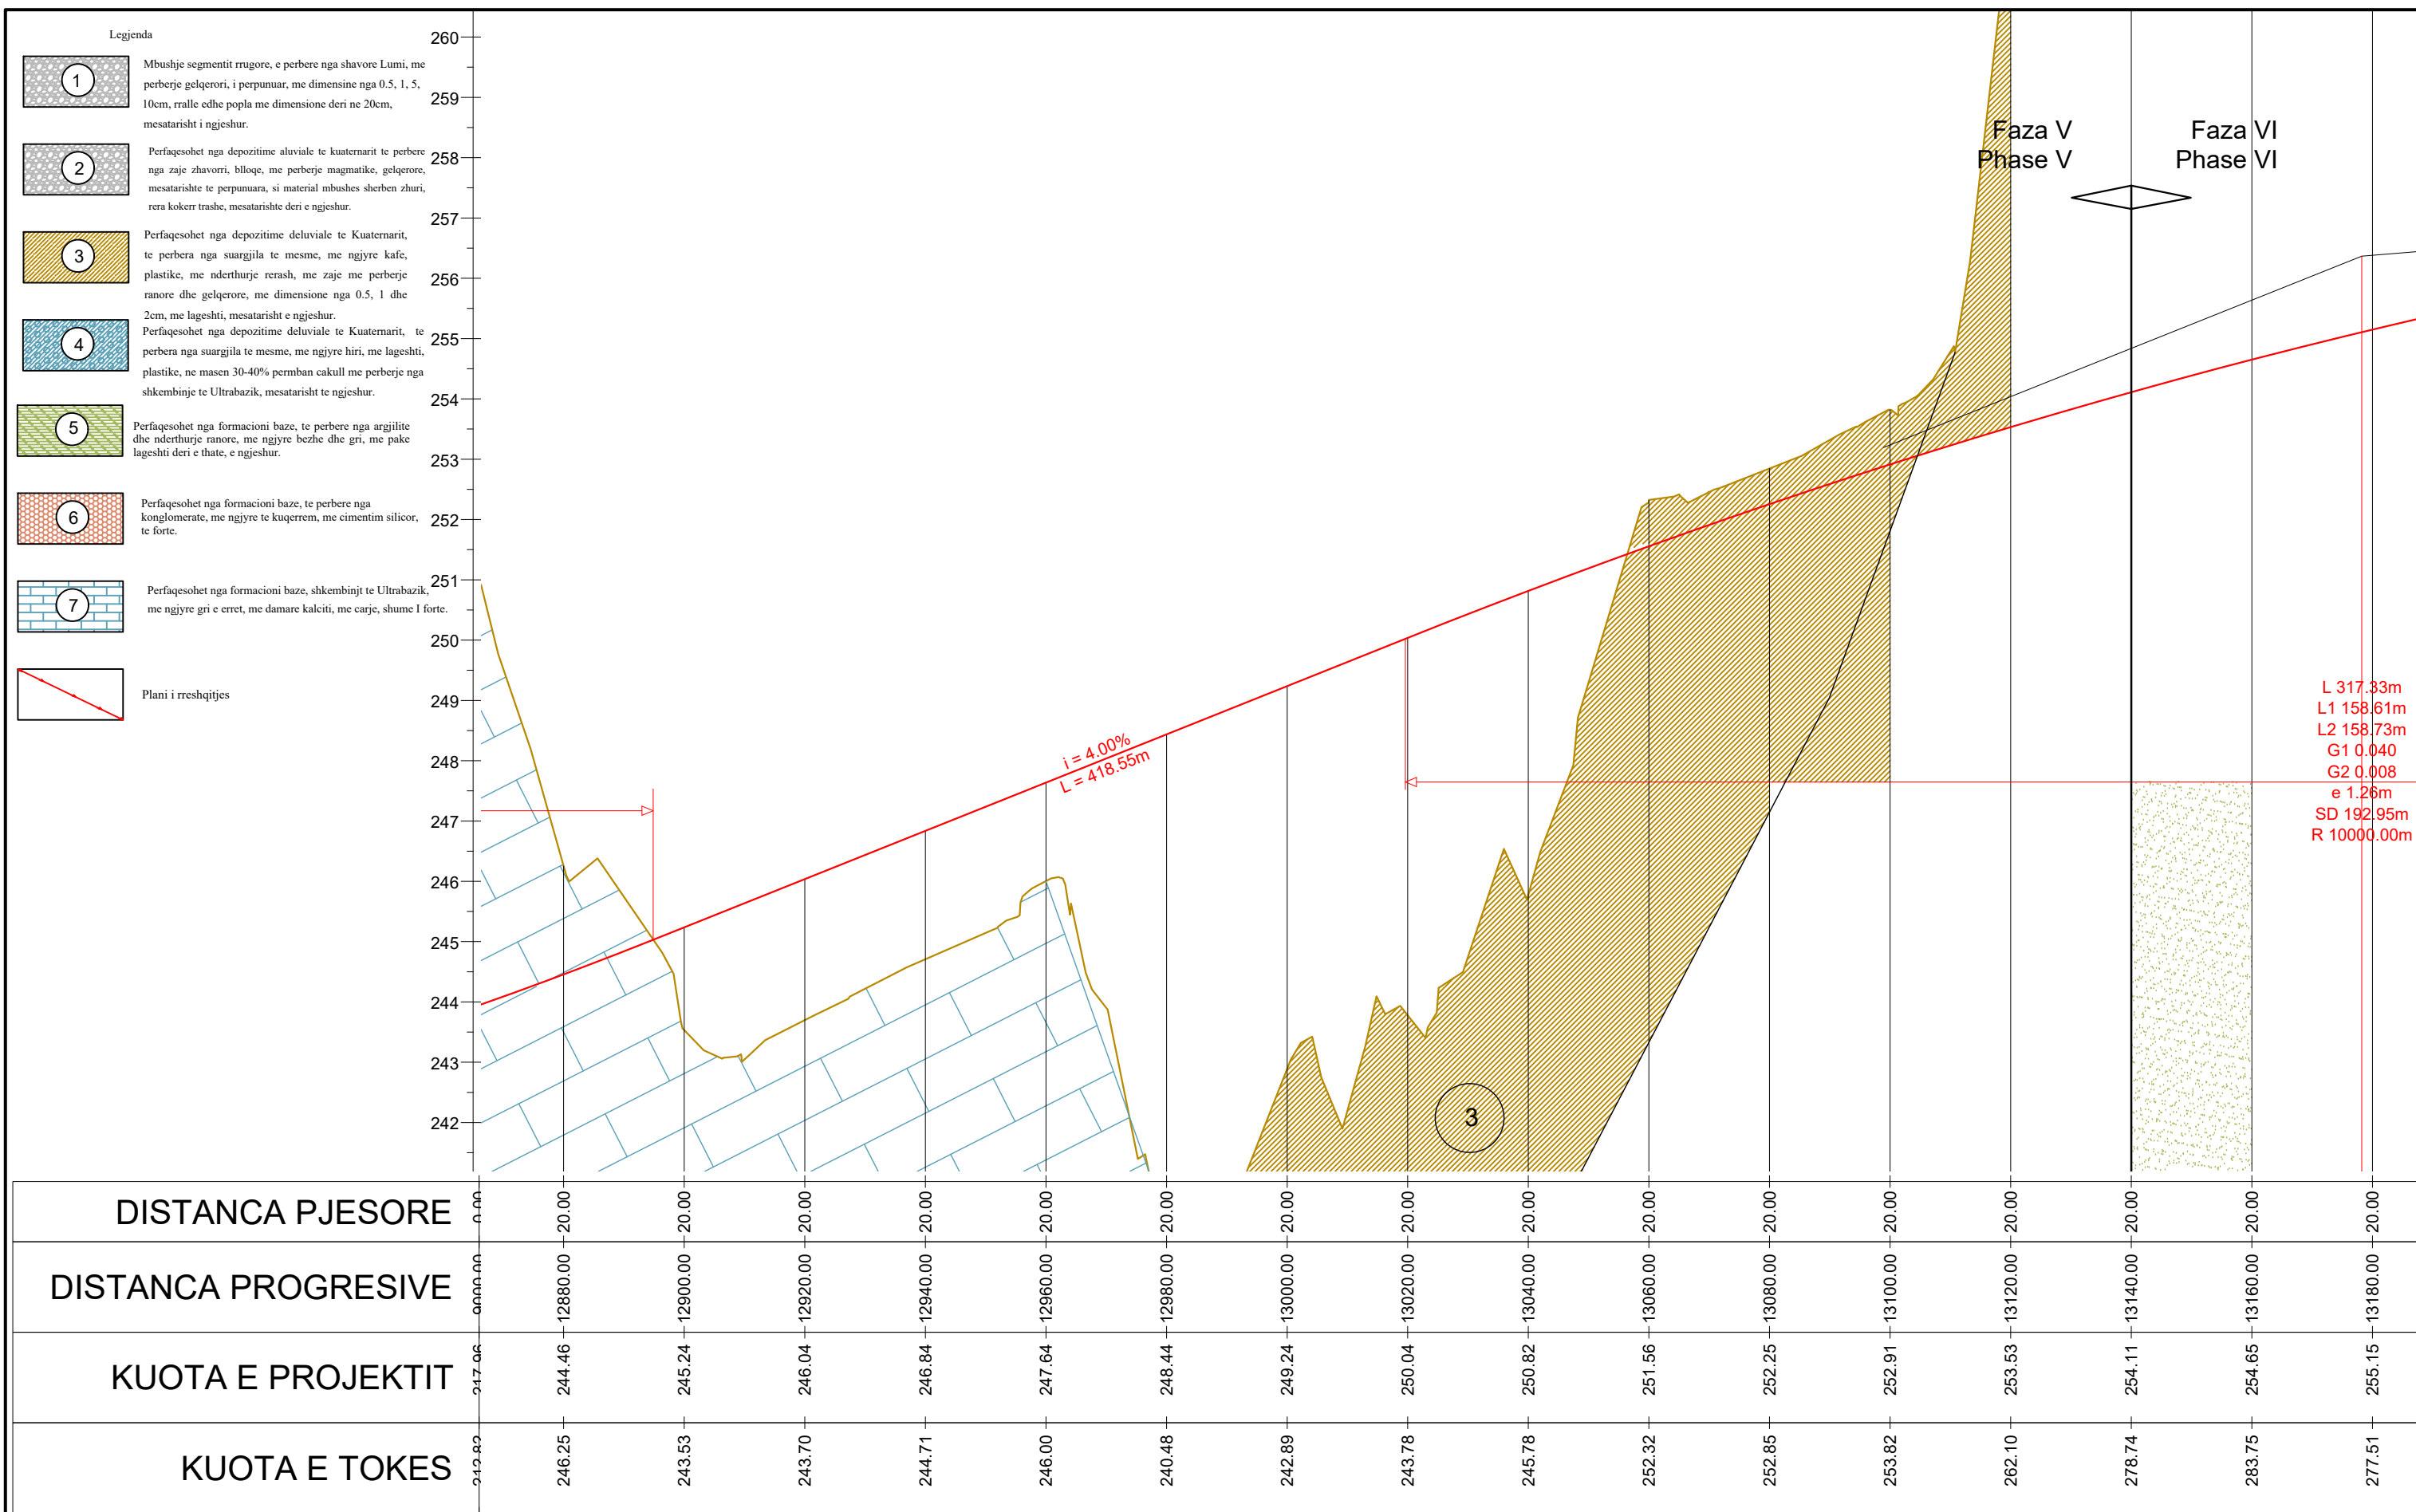

INVESTITORI / INVESTOR
"Autoriteti Rrugor Shqiptar"
 Address: Rr. "Sami Frasher", Nr 33, Tirane
 Mob: 04 222 3600
 E-mail: info@arrsh.gov.al

InfraKonsult
 konsultance inzhinierie
JV: "InfraKonsult" shpk & "HMK-Consulting" shpk

HMK-CONSULTING SH.P.K
 Konsultance-Projektim-Planifikim

"Studim Projektim - Zgjerimi i segmentit rrugor dalje Elbasan-Prenjas-Qafe Thane", (Faza VI) / "Design Study of road segment exit Elbasan-Prenjas-Qafe Thane" (Phase VI)


Profili Gjeologjik / Geological Profile

FAZA - PROJEKT ZBATIM
PHASE - DETAIL DESIGN

SHKALLA H=1:1000
SCALE V=1:100 **Date: Tiranë 2023**

VIZATIMI Nr: K (3)
PAGE No:

PROJEKTUES : Ing./Eng. Ramazan MYRTO
DESIGN ENGINEERS: Ing./Eng. Aranit KACDEDJA

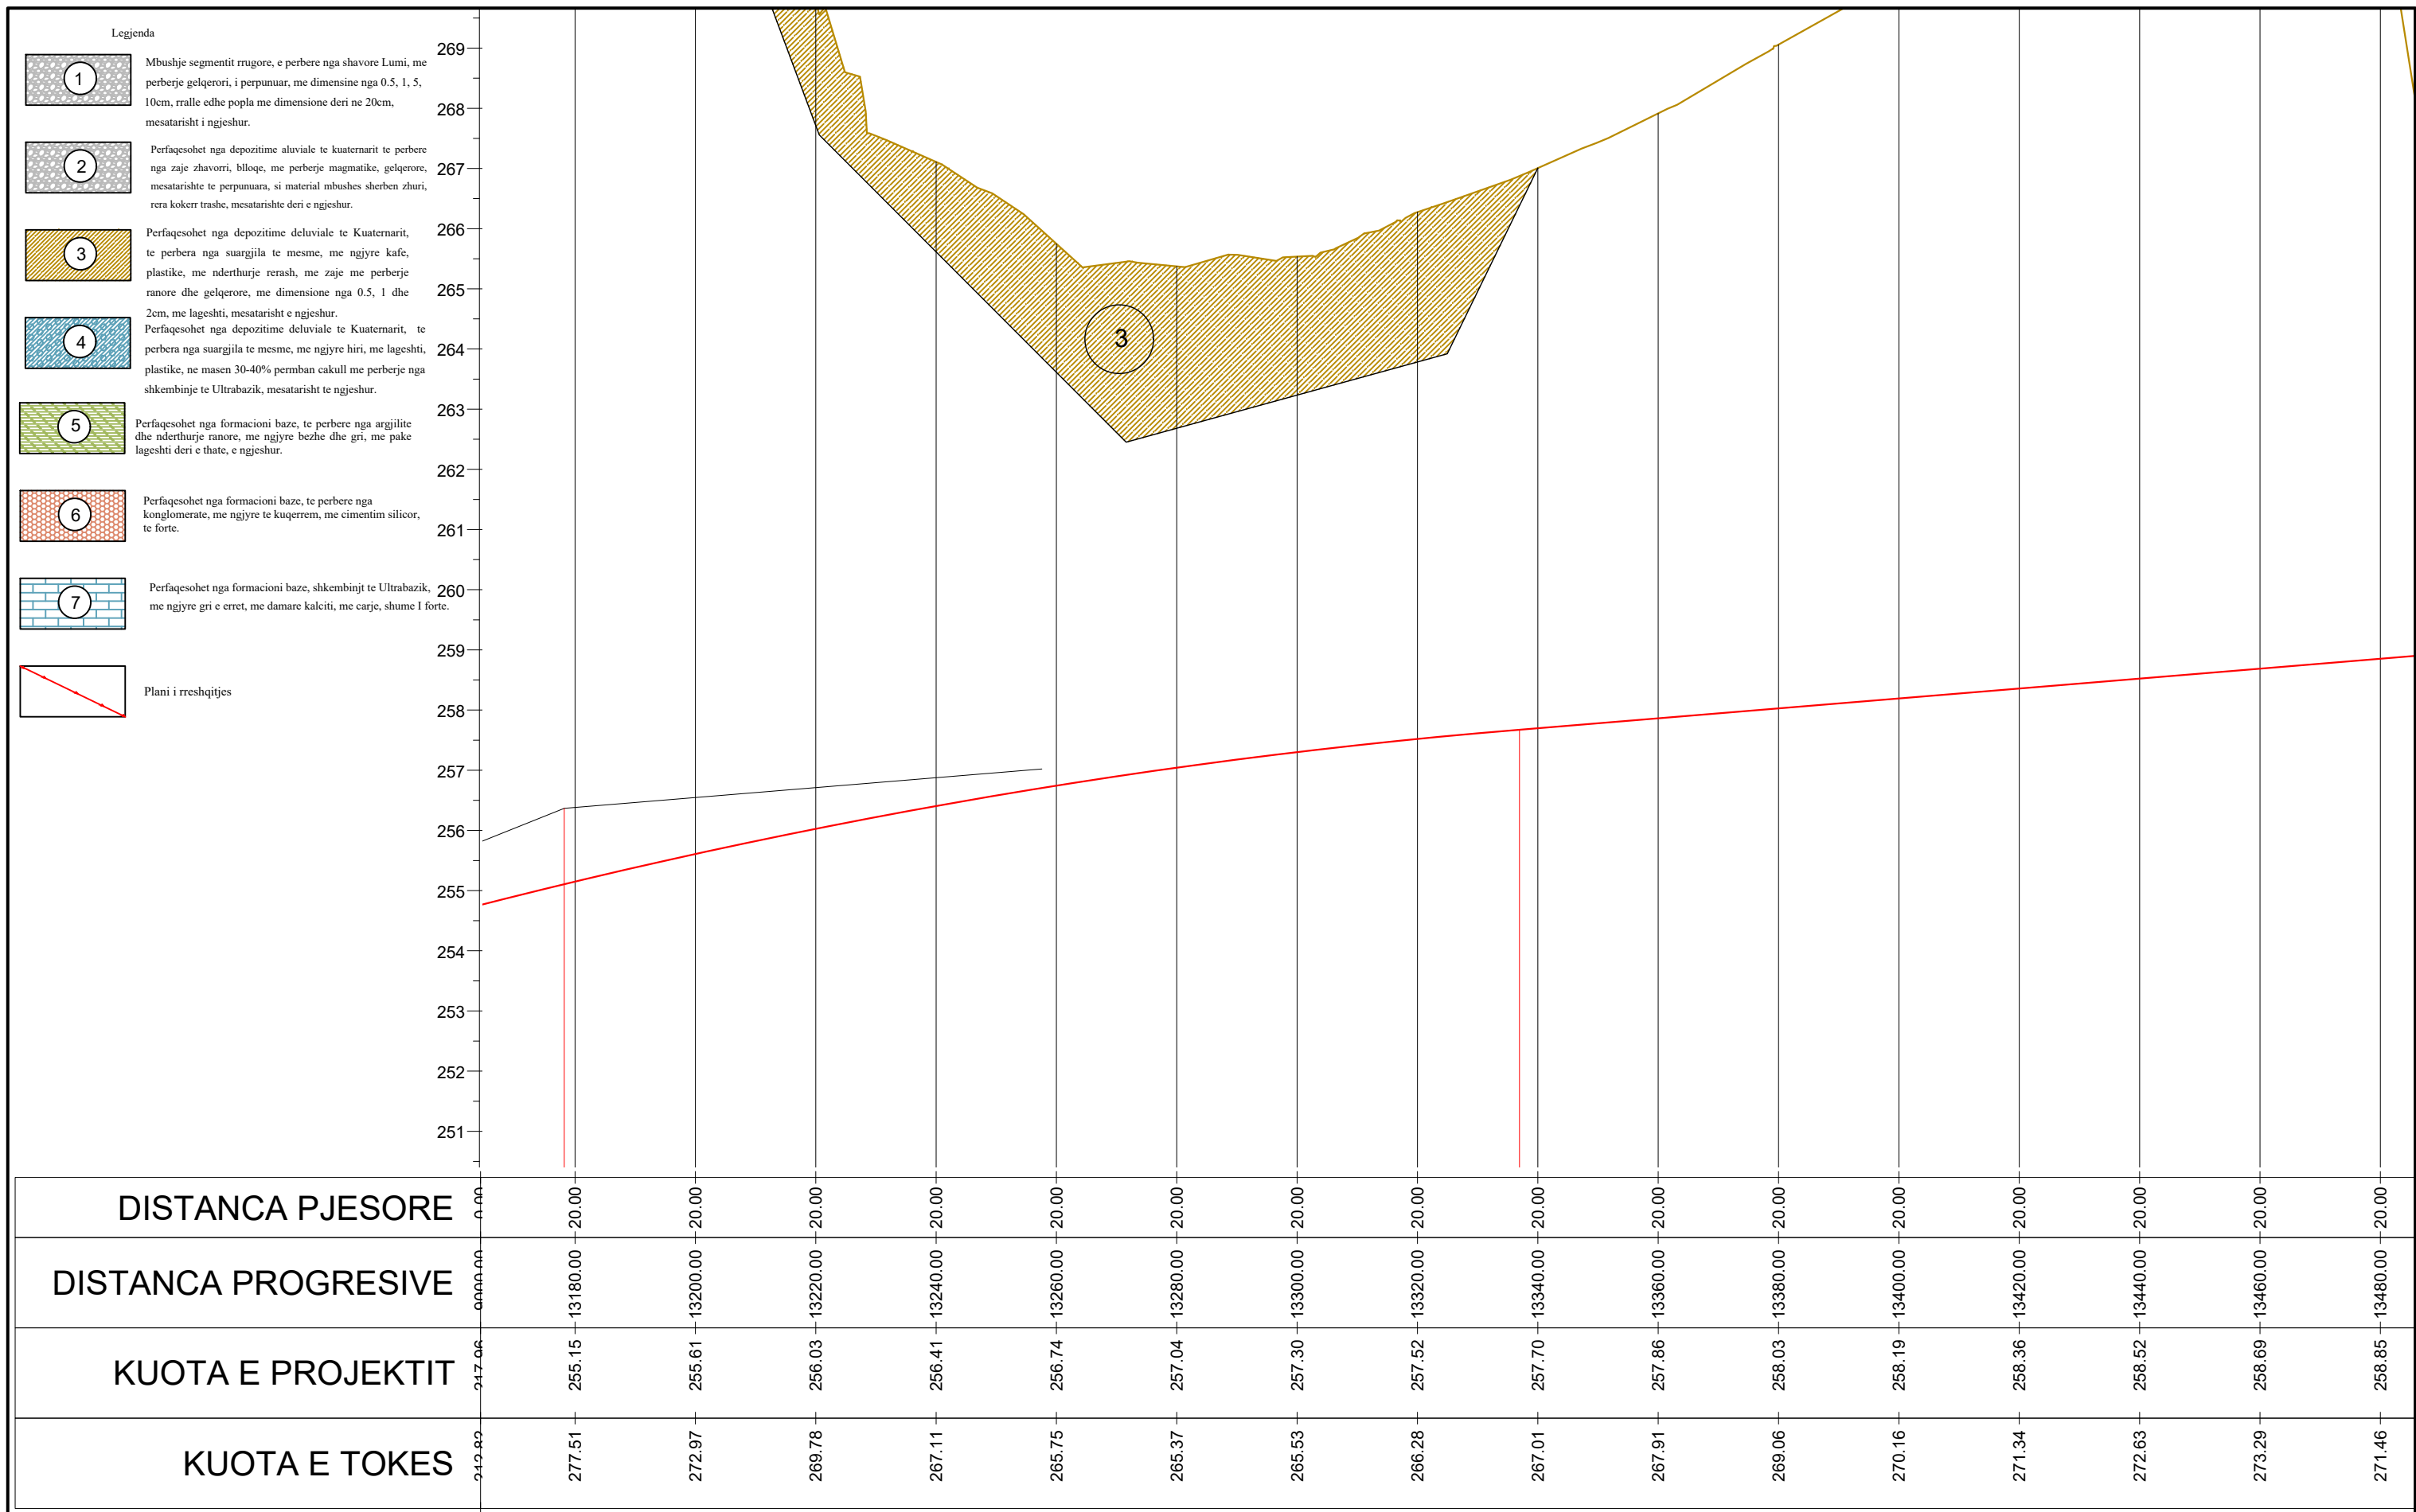

INVESTITORI / INVESTOR
"Autoriteti Rrugor Shqiptar"

Address: Rr. "Sami Frasher", Nr 33, Tirane
 Mob: 04 222 3600
 E-mail: info@arrsh.gov.al

InfraKonsult
 konsulence inzhinierie

HMK-CONSULTING SH.P.K
 Konsulence-Projektim-Planiqarje

JV: "InfraKonsult" shpk & "HMK-Consulting" shpk

"Studim Projektim - Zgjerimi i segmentit rrugor dalje Elbasan-Prenjas-Qafe Thane",
 (Faza VI) / "Design Study of road segment exit Elbasan-Prenjas-Qafe Thane" (Phase VI)

Profili Gjeologjik / Geological Profile


FAZA - PROJEKT ZBATIM
 PHASE - DETAIL DESIGN

SHKALLA H=1:1000
 SCALE V=1:100 Date: Tiranë 2023

VIZATIMI Nr: K (4)
 PAGE No:

PROJEKTUES :
 DESIGN ENGINEERS:

Ing./Eng. Ramazan MYRTO
 Ing./Eng. Aranit KACDEDJA

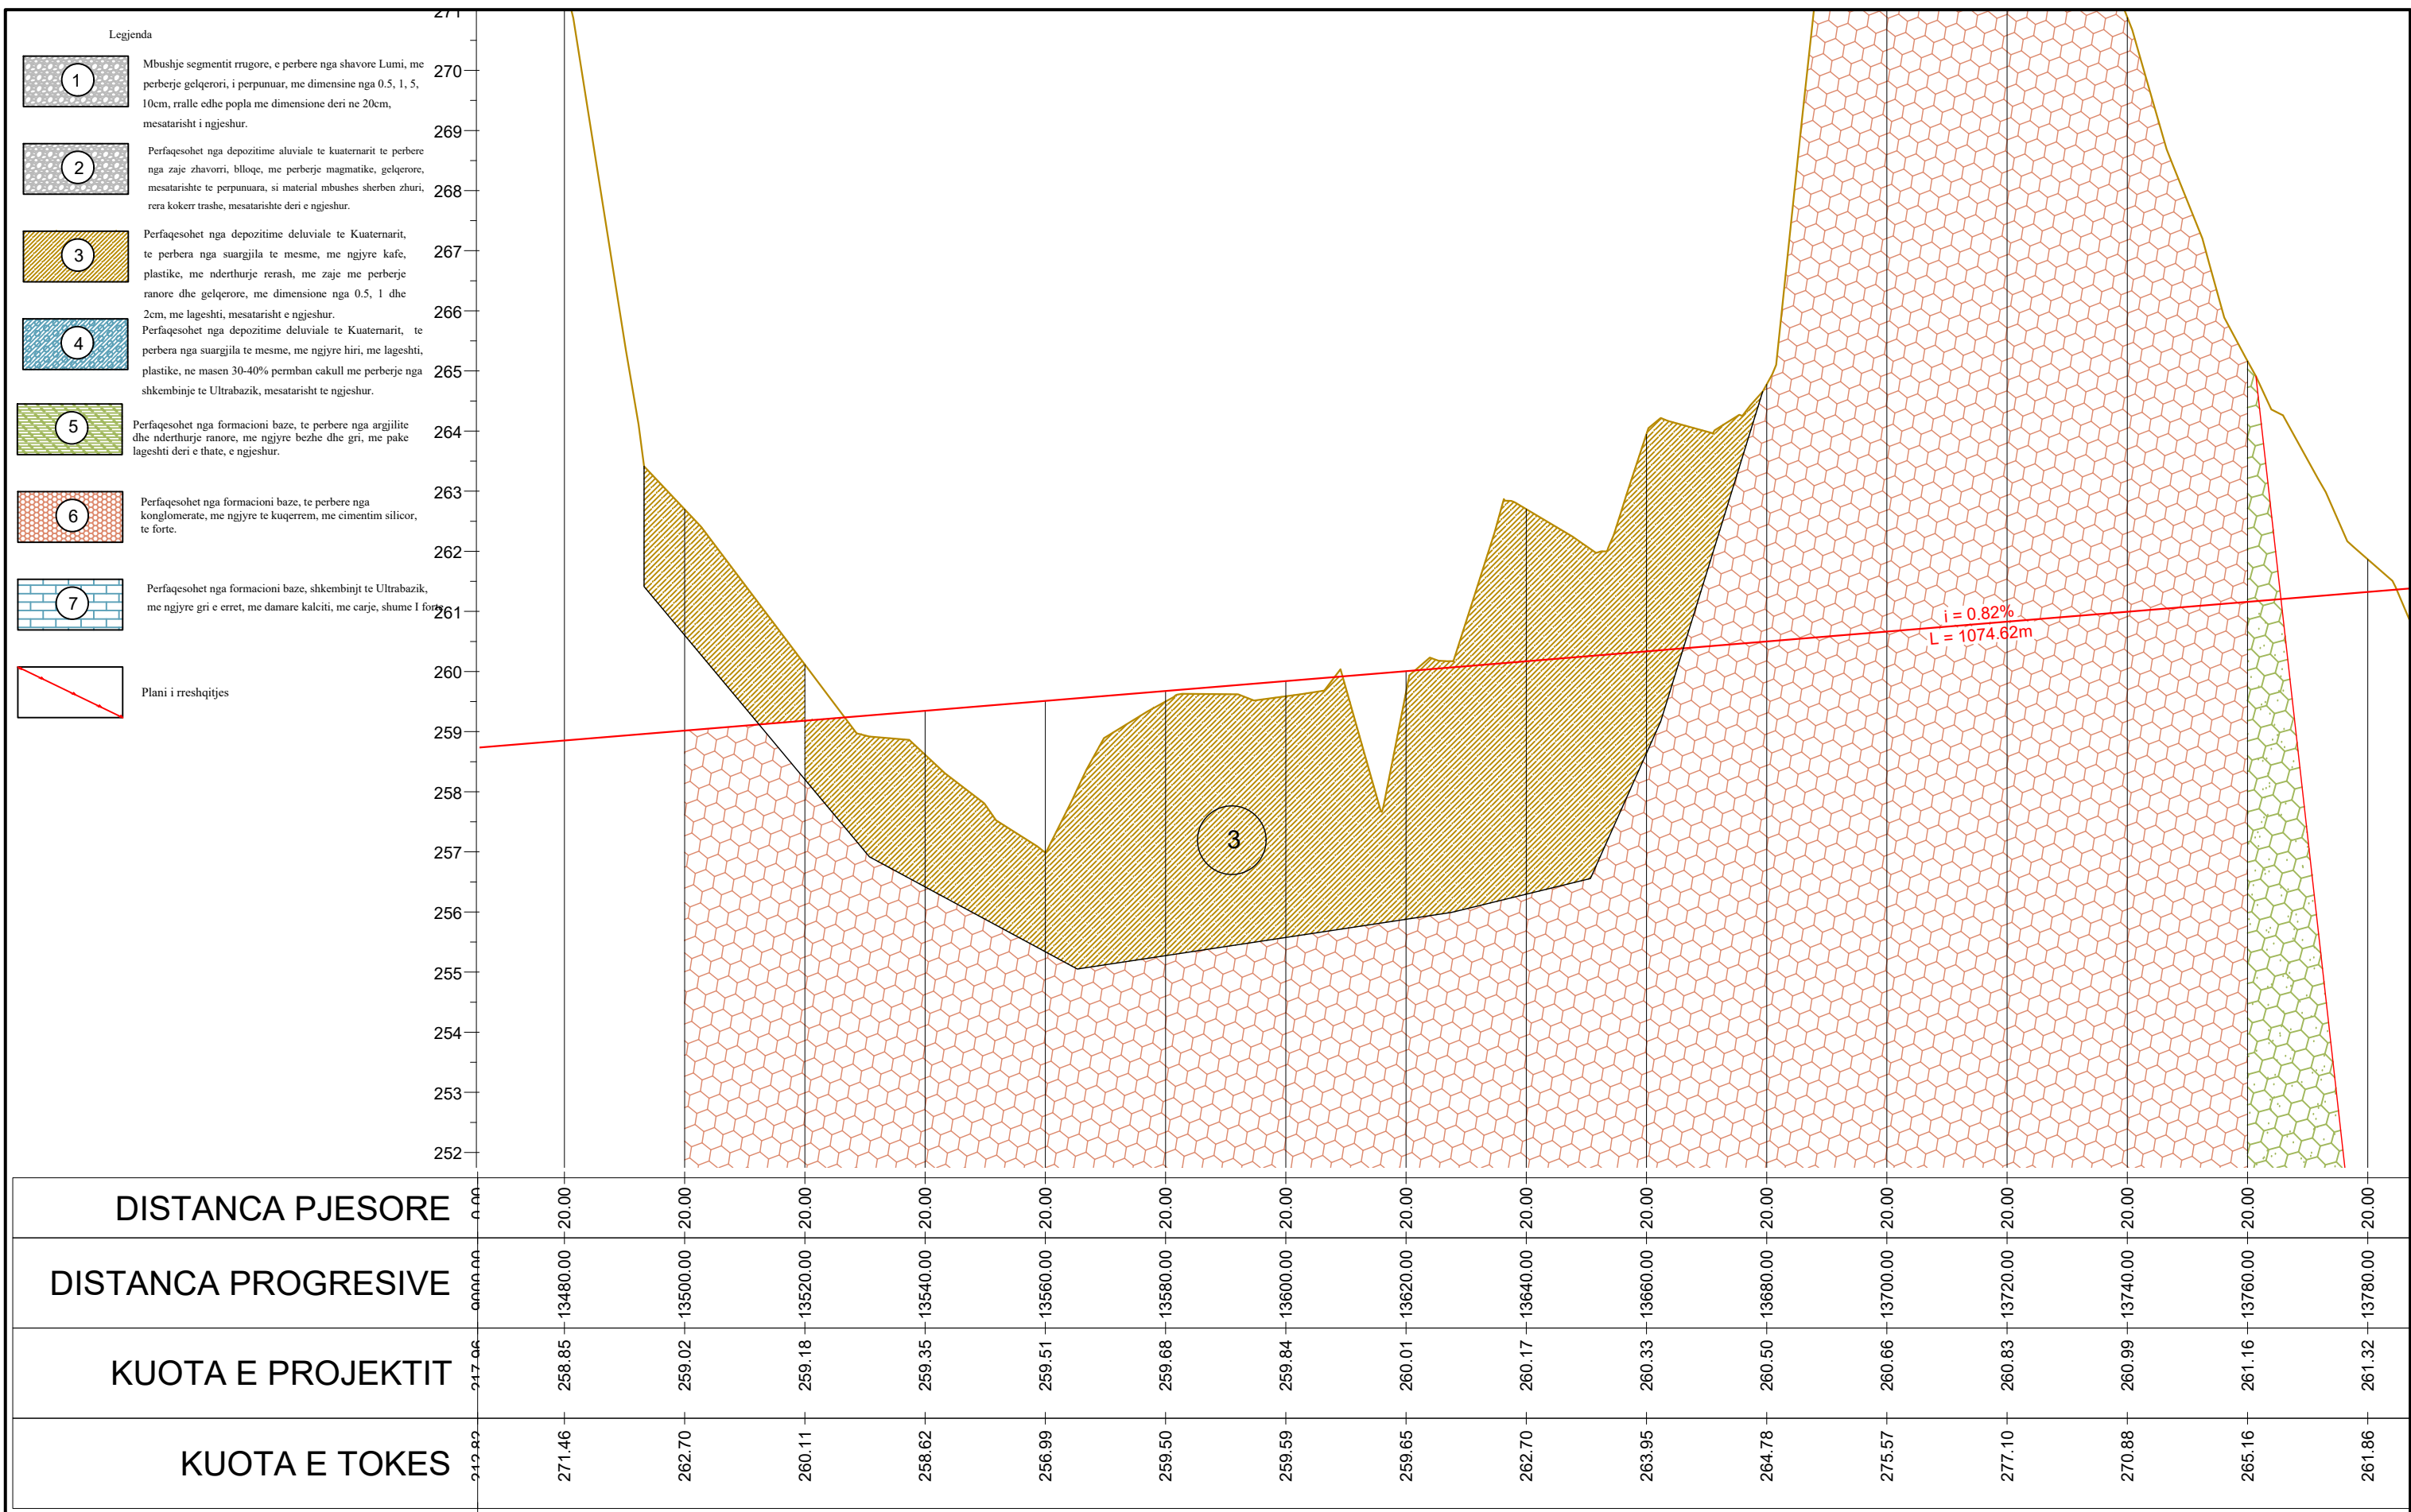

INVESTITORI / INVESTOR
"Autoriteti Rrugor Shqiptar"

Address: Rr. "Sami Frasheri", Nr 33, Tirane
 Mob: 04 222 3600
 E-mail: info@arrsh.gov.al



JV: "InfraKonsult" shpk & "HMK-Consulting" shpk



"Studim Projektim - Zgjerimi i segmentit rrugor dalje Elbasan-Prenjas-Qafe Thane", (Faza VI) / "Design Study of road segment exit Elbasan-Prenjas-Qafe Thane" (Phase VI)

Profili Gjeologjik / Geological Profile

FAZA - PROJEKT ZBATIM
 PHASE - DETAIL DESIGN


SHKALLA H=1:1000
 SCALE V=1:100

Date: Tiranë 2023

VIZATIMI Nr: K (5)
 PAGE No:

PROJEKTUES :
 DESIGN ENGINEERS:

Ing./Eng. Ramazan MYRTO
 Ing./Eng. Aranit KACDEDJA

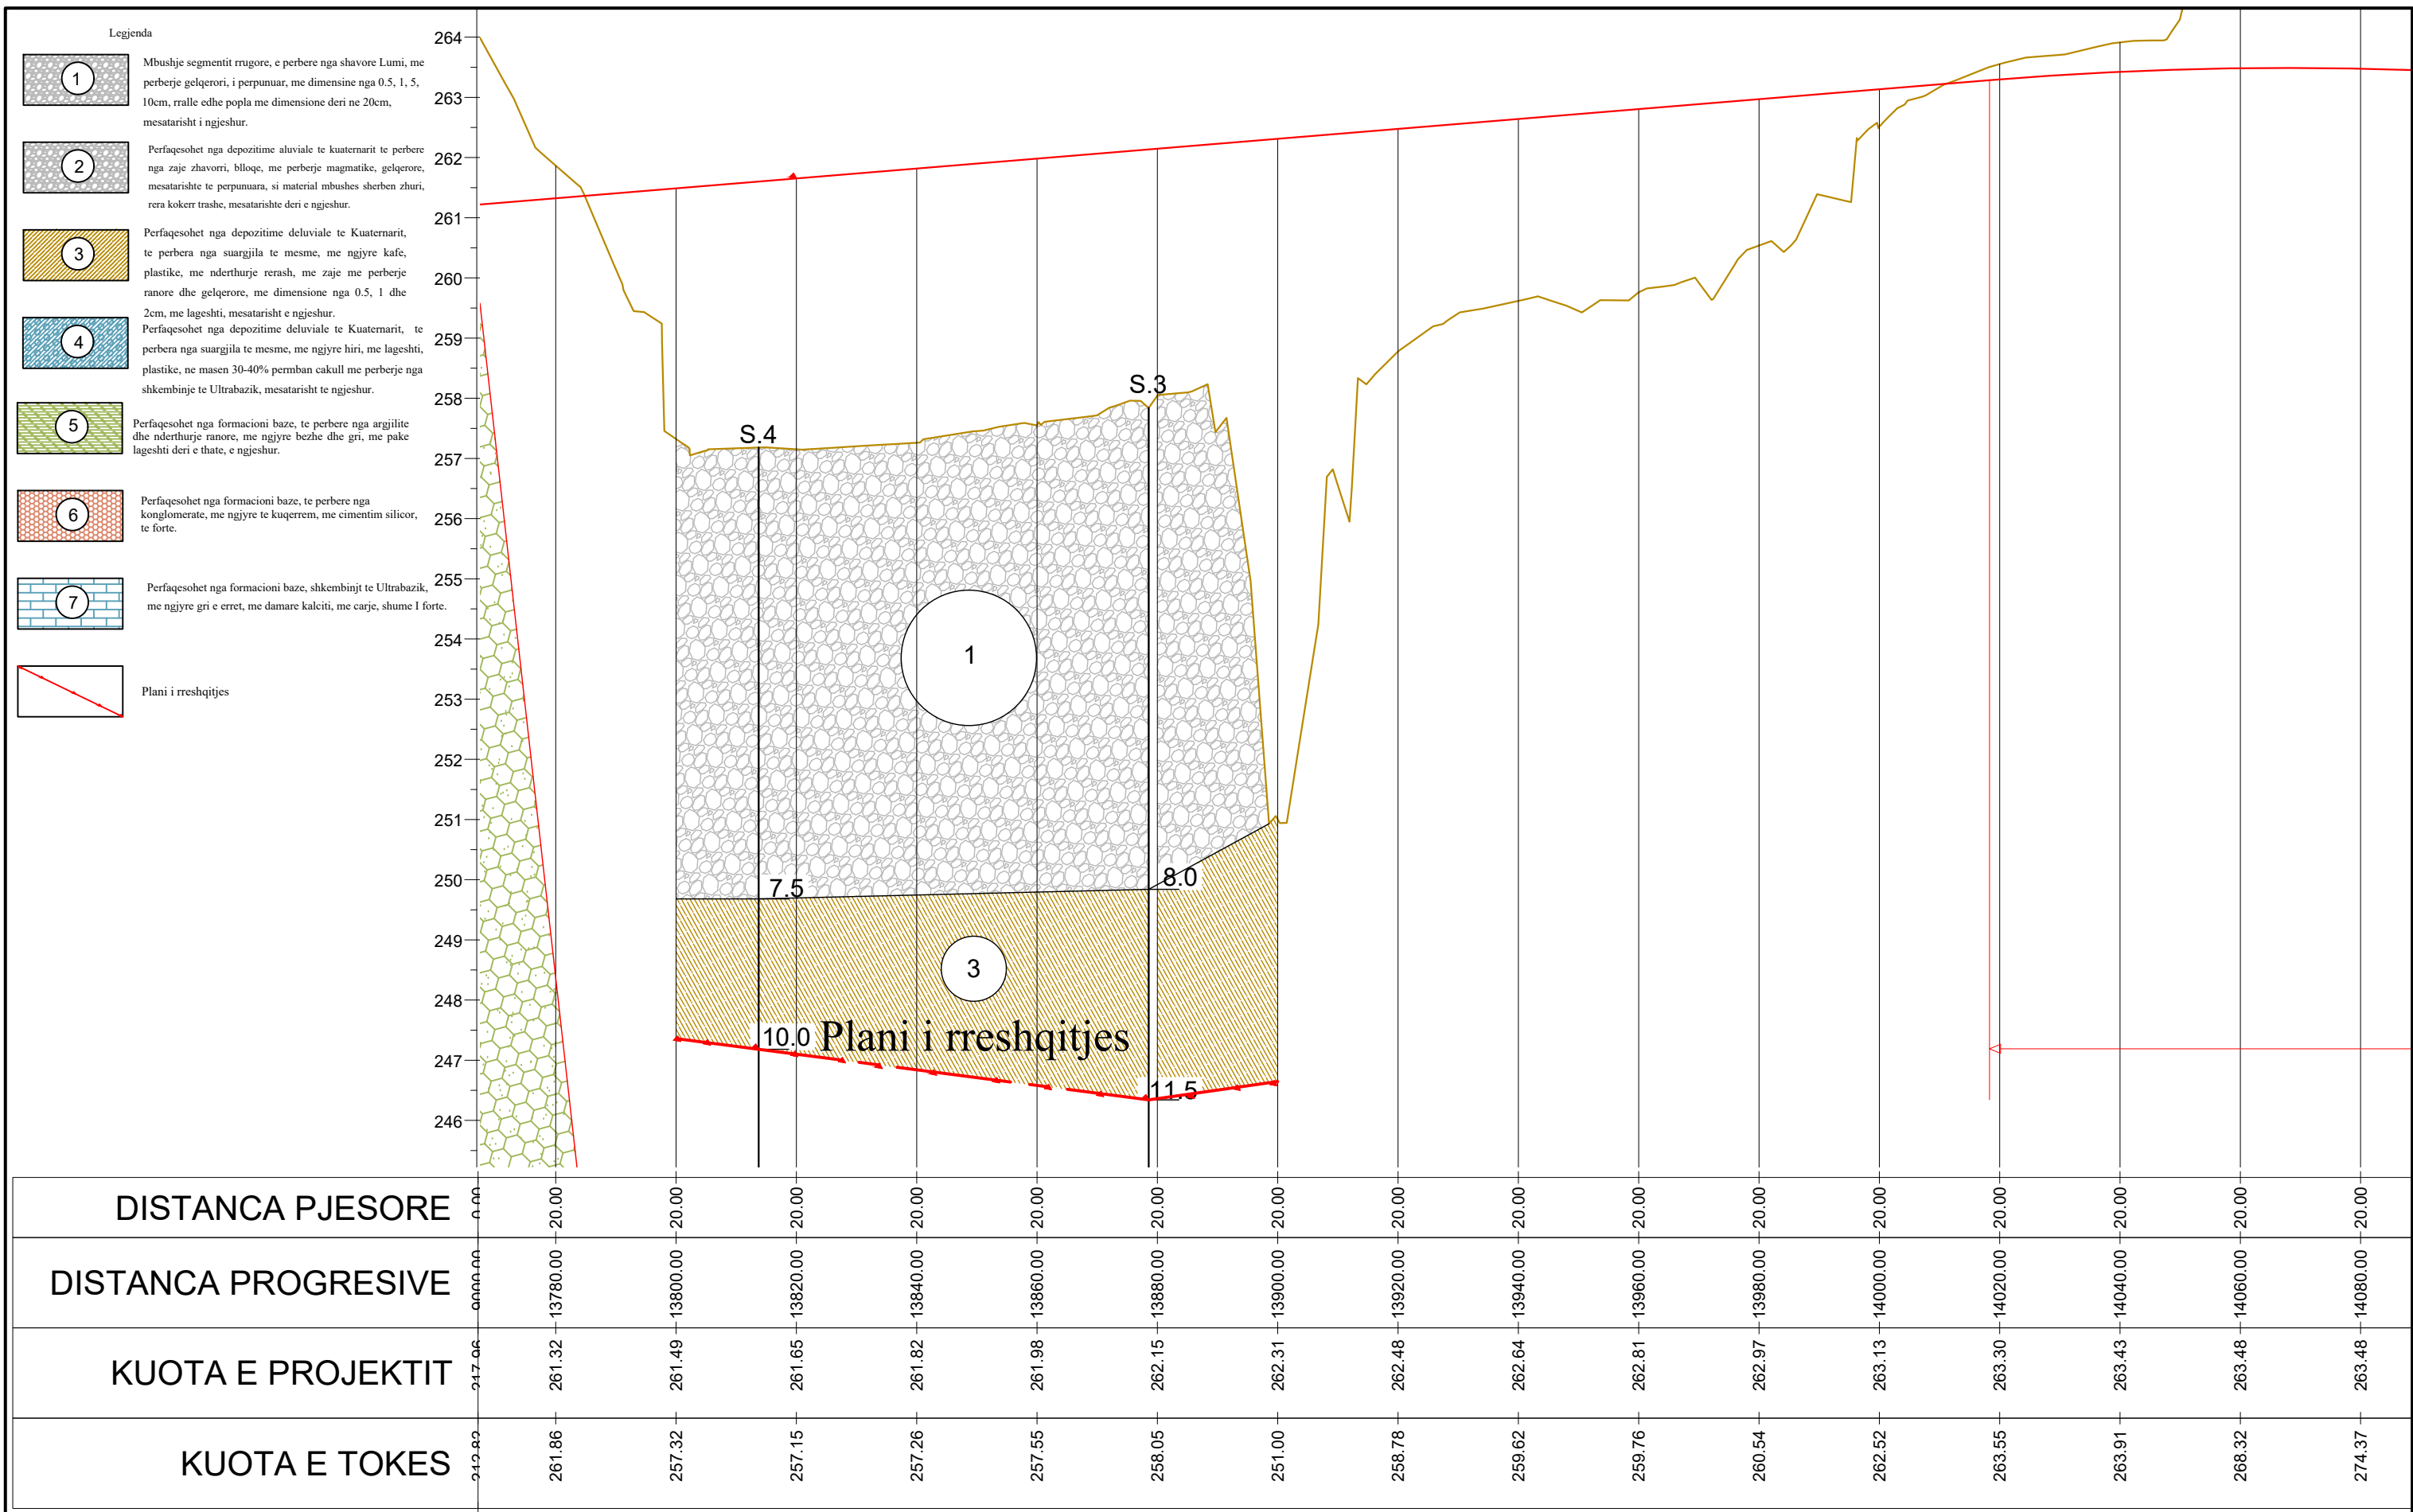

INVESTITORI / INVESTOR
"Autoriteti Rrugor Shqiptar"
 Address: Rr. "Sami Frasheri", Nr 33, Tirane
 Mob: 04 222 3600
 E-mail: info@arrsh.gov.al

InfraKonsult
 konsultance inzhinierie
JV: "InfraKonsult" shpk & "HMK-Consulting" shpk

HMK-CONSULTING SH.P.K
 Konsultance-Projektim-Planifikim

"Studim Projektim - Zgjerimi i segmentit rrugor dalje Elbasan-Prenjas-Qafe Thane", (Faza VI) / "Design Study of road segment exit Elbasan-Prenjas-Qafe Thane" (Phase VI)

Profili Gjeologjik / Geological Profile


FAZA - PROJEKT ZBATIM
PHASE - DETAIL DESIGN

SHKALLA H=1:1000
SCALE V=1:100
Date: Tiranë 2023

VIZATIMI Nr: K (6)
PAGE No:

PROJEKTUES :
DESIGN ENGINEERS:

Ing./Eng. Ramazan MYRTO
 Ing./Eng. Aranit KACDEDJA

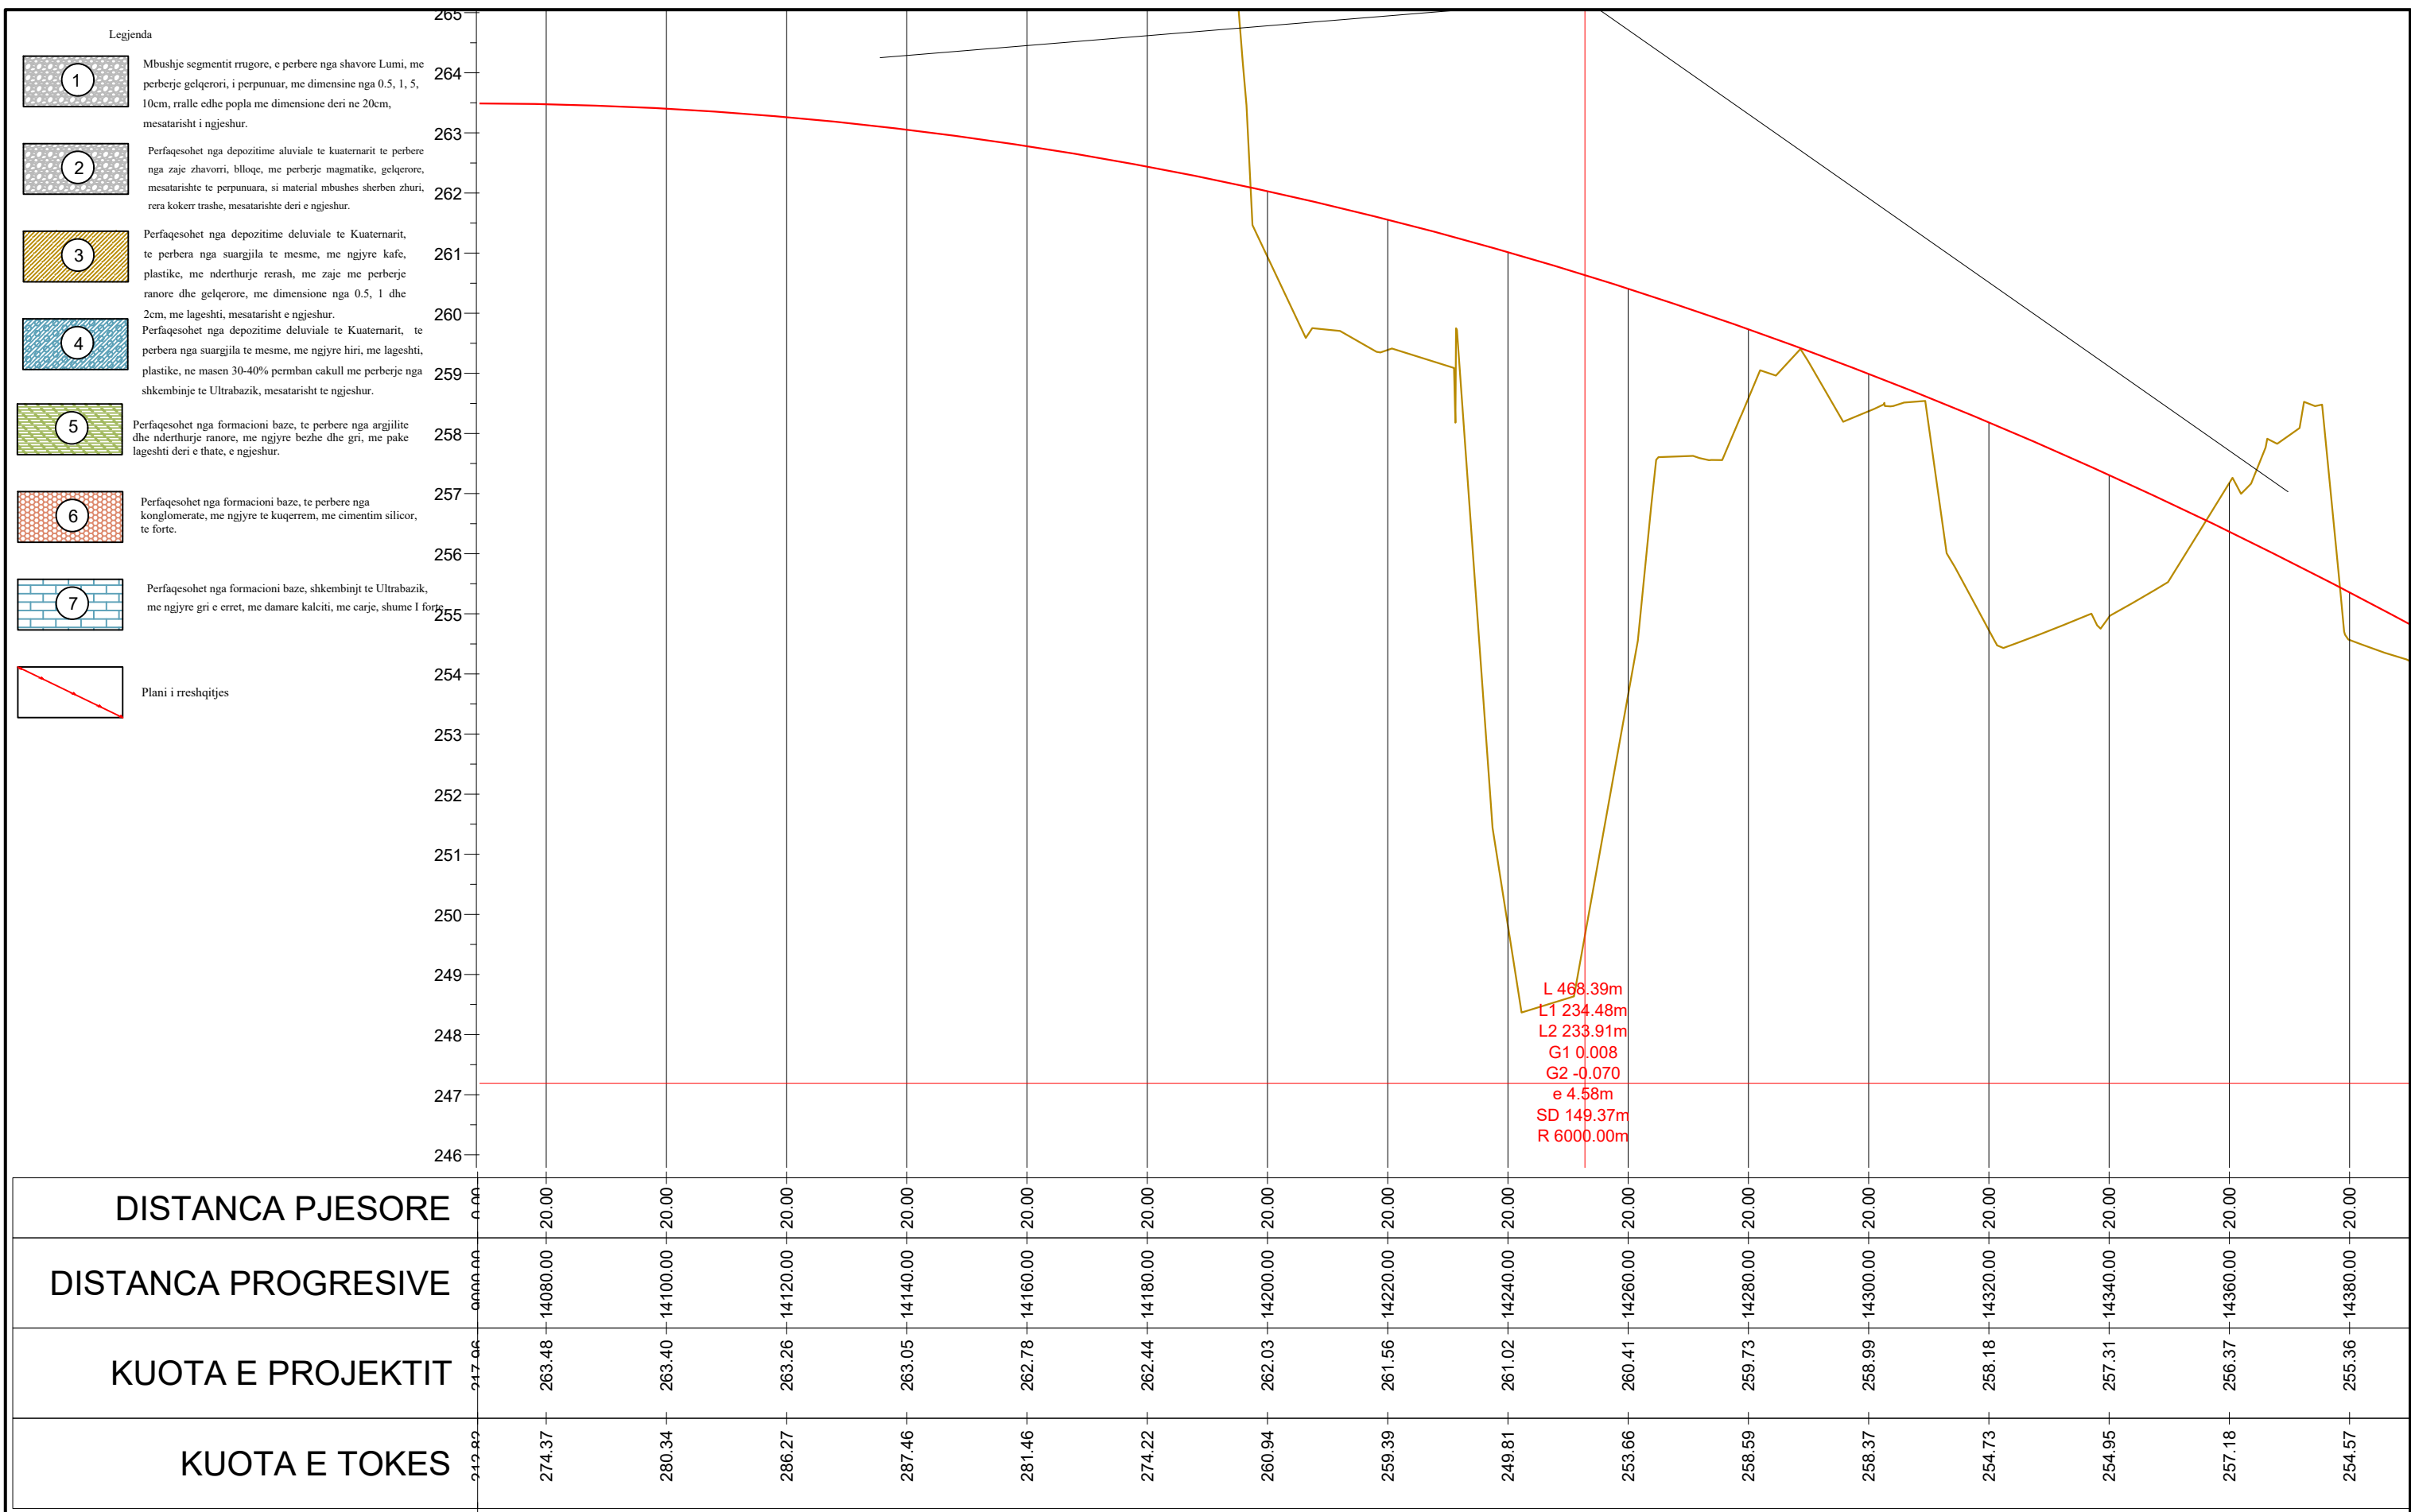

INVESTITORI / INVESTOR
"Autoriteti Rrugor Shqiptar"

Address: Rr. "Sami Frasheri", Nr 33, Tirane
 Mob: 04 222 3600
 E-mail: info@arrsh.gov.al



JV: "InfraKonsult" shpk & "HMK-Consulting" shpk



"Studim Projektim - Zgjerimi i segmentit rrugor dalje Elbasan-Prenjas-Qafe Thane",
 (Faza VI) / "Design Study of road segment exit Elbasan-Prenjas-Qafe Thane" (Phase VI)

Profili Gjeologjik / Geological Profile

FAZA - PROJEKT ZBATIM
 PHASE - DETAIL DESIGN


SHKALLA H=1:1000
 SCALE V=1:100

Date: Tiranë 2023

VIZATIMI Nr: K (7)
 PAGE No:

PROJEKTUES :
DESIGN ENGINEERS:

Ing./Eng. Ramazan MYRTO
 Ing./Eng. Aranit KACDEDJA

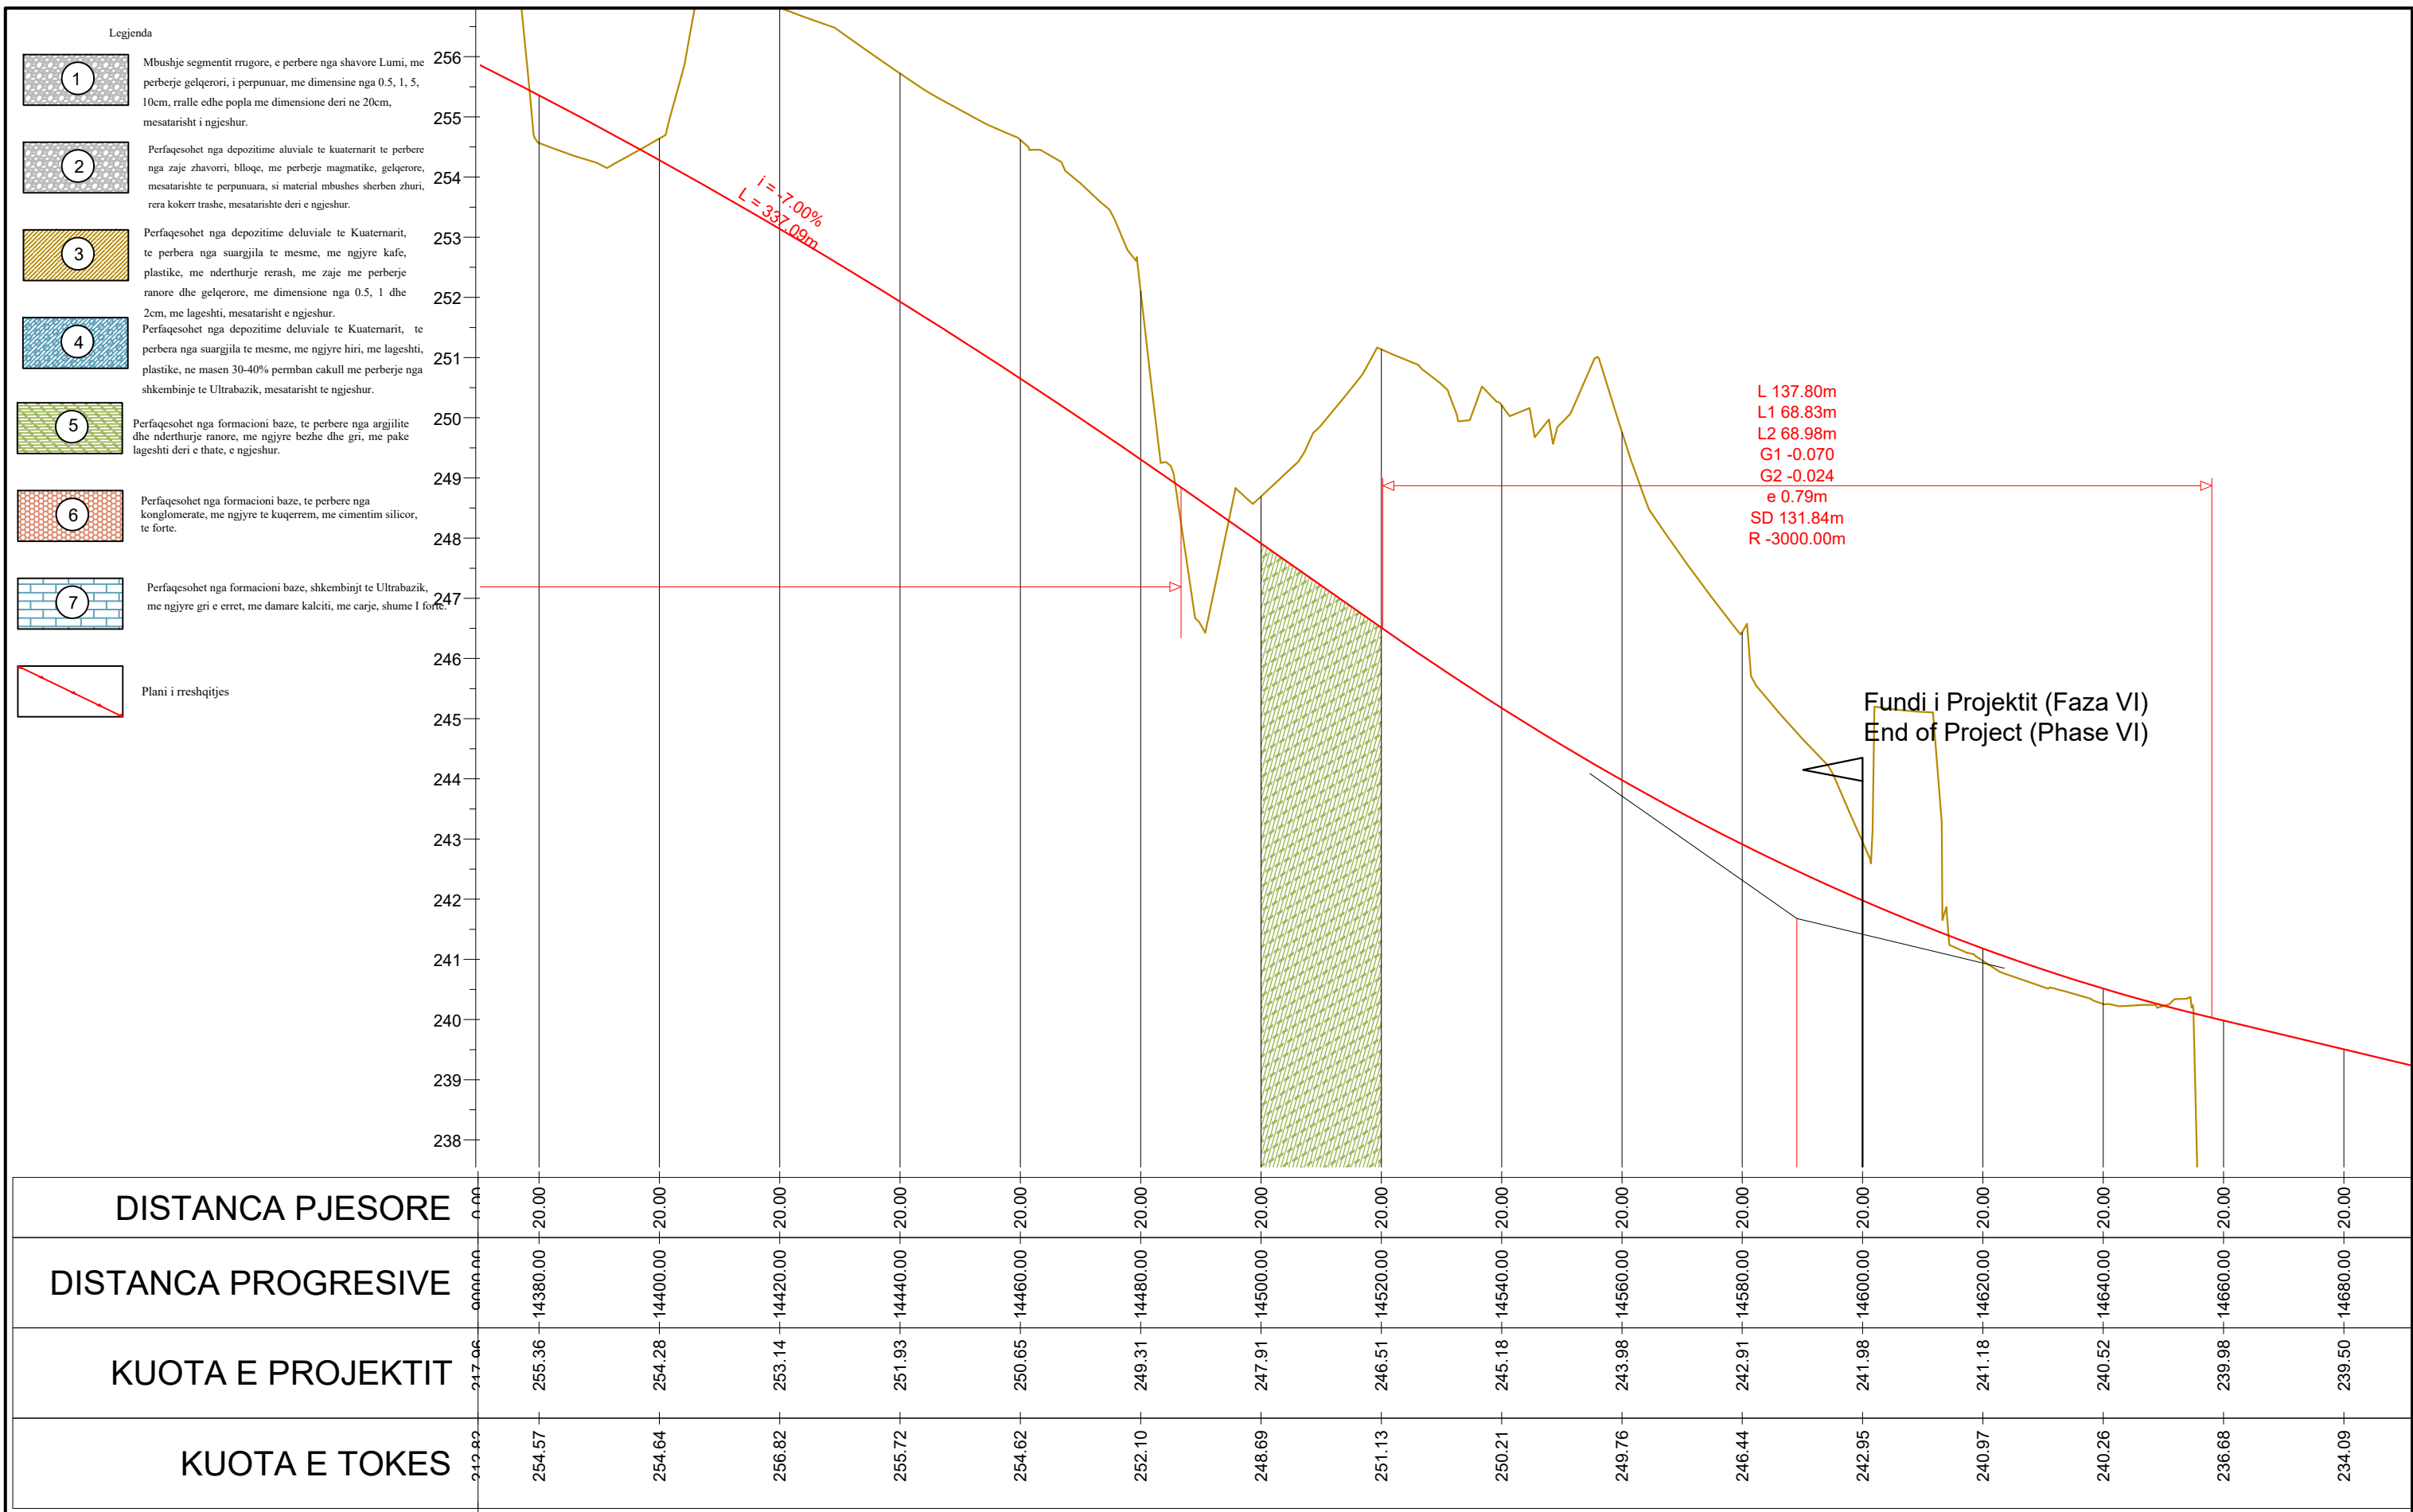

INVESTITORI / INVESTOR
"Autoriteti Rrugor Shqiptar"
 Address: Rr. "Sami Frasheri", Nr 33, Tirane
 Mob: 04 222 3600
 E-mail: info@arrsh.gov.al

JV: "InfraKonsult" shpk & "HMK-Consulting" shpk

"Studim Projektim - Zgjerimi i segmentit rrugor dalje Elbasan-Prrerjas-Qafe Thane", (Faza VI) / "Design Study of road segment exit Elbasan-Prrerjas-Qafe Thane" (Phase VI)
Profili Gjeologjik / Geological Profile

FAZA - PROJEKT ZBATIM
 PHASE - DETAIL DESIGN
 SHKALLA H=1:1000
 SCALE V=1:100
 Date: Tiranë 2023
 VIZATIMI Nr: K (8)
 PAGE No:

**PROJEKTUES :
 DESIGN ENGINEERS:**
 Ing./Eng. Ramazan MYRTO
 Ing./Eng. Aranit KACDEDJA