

411900


412000

412100

4505000

4504900

4504700

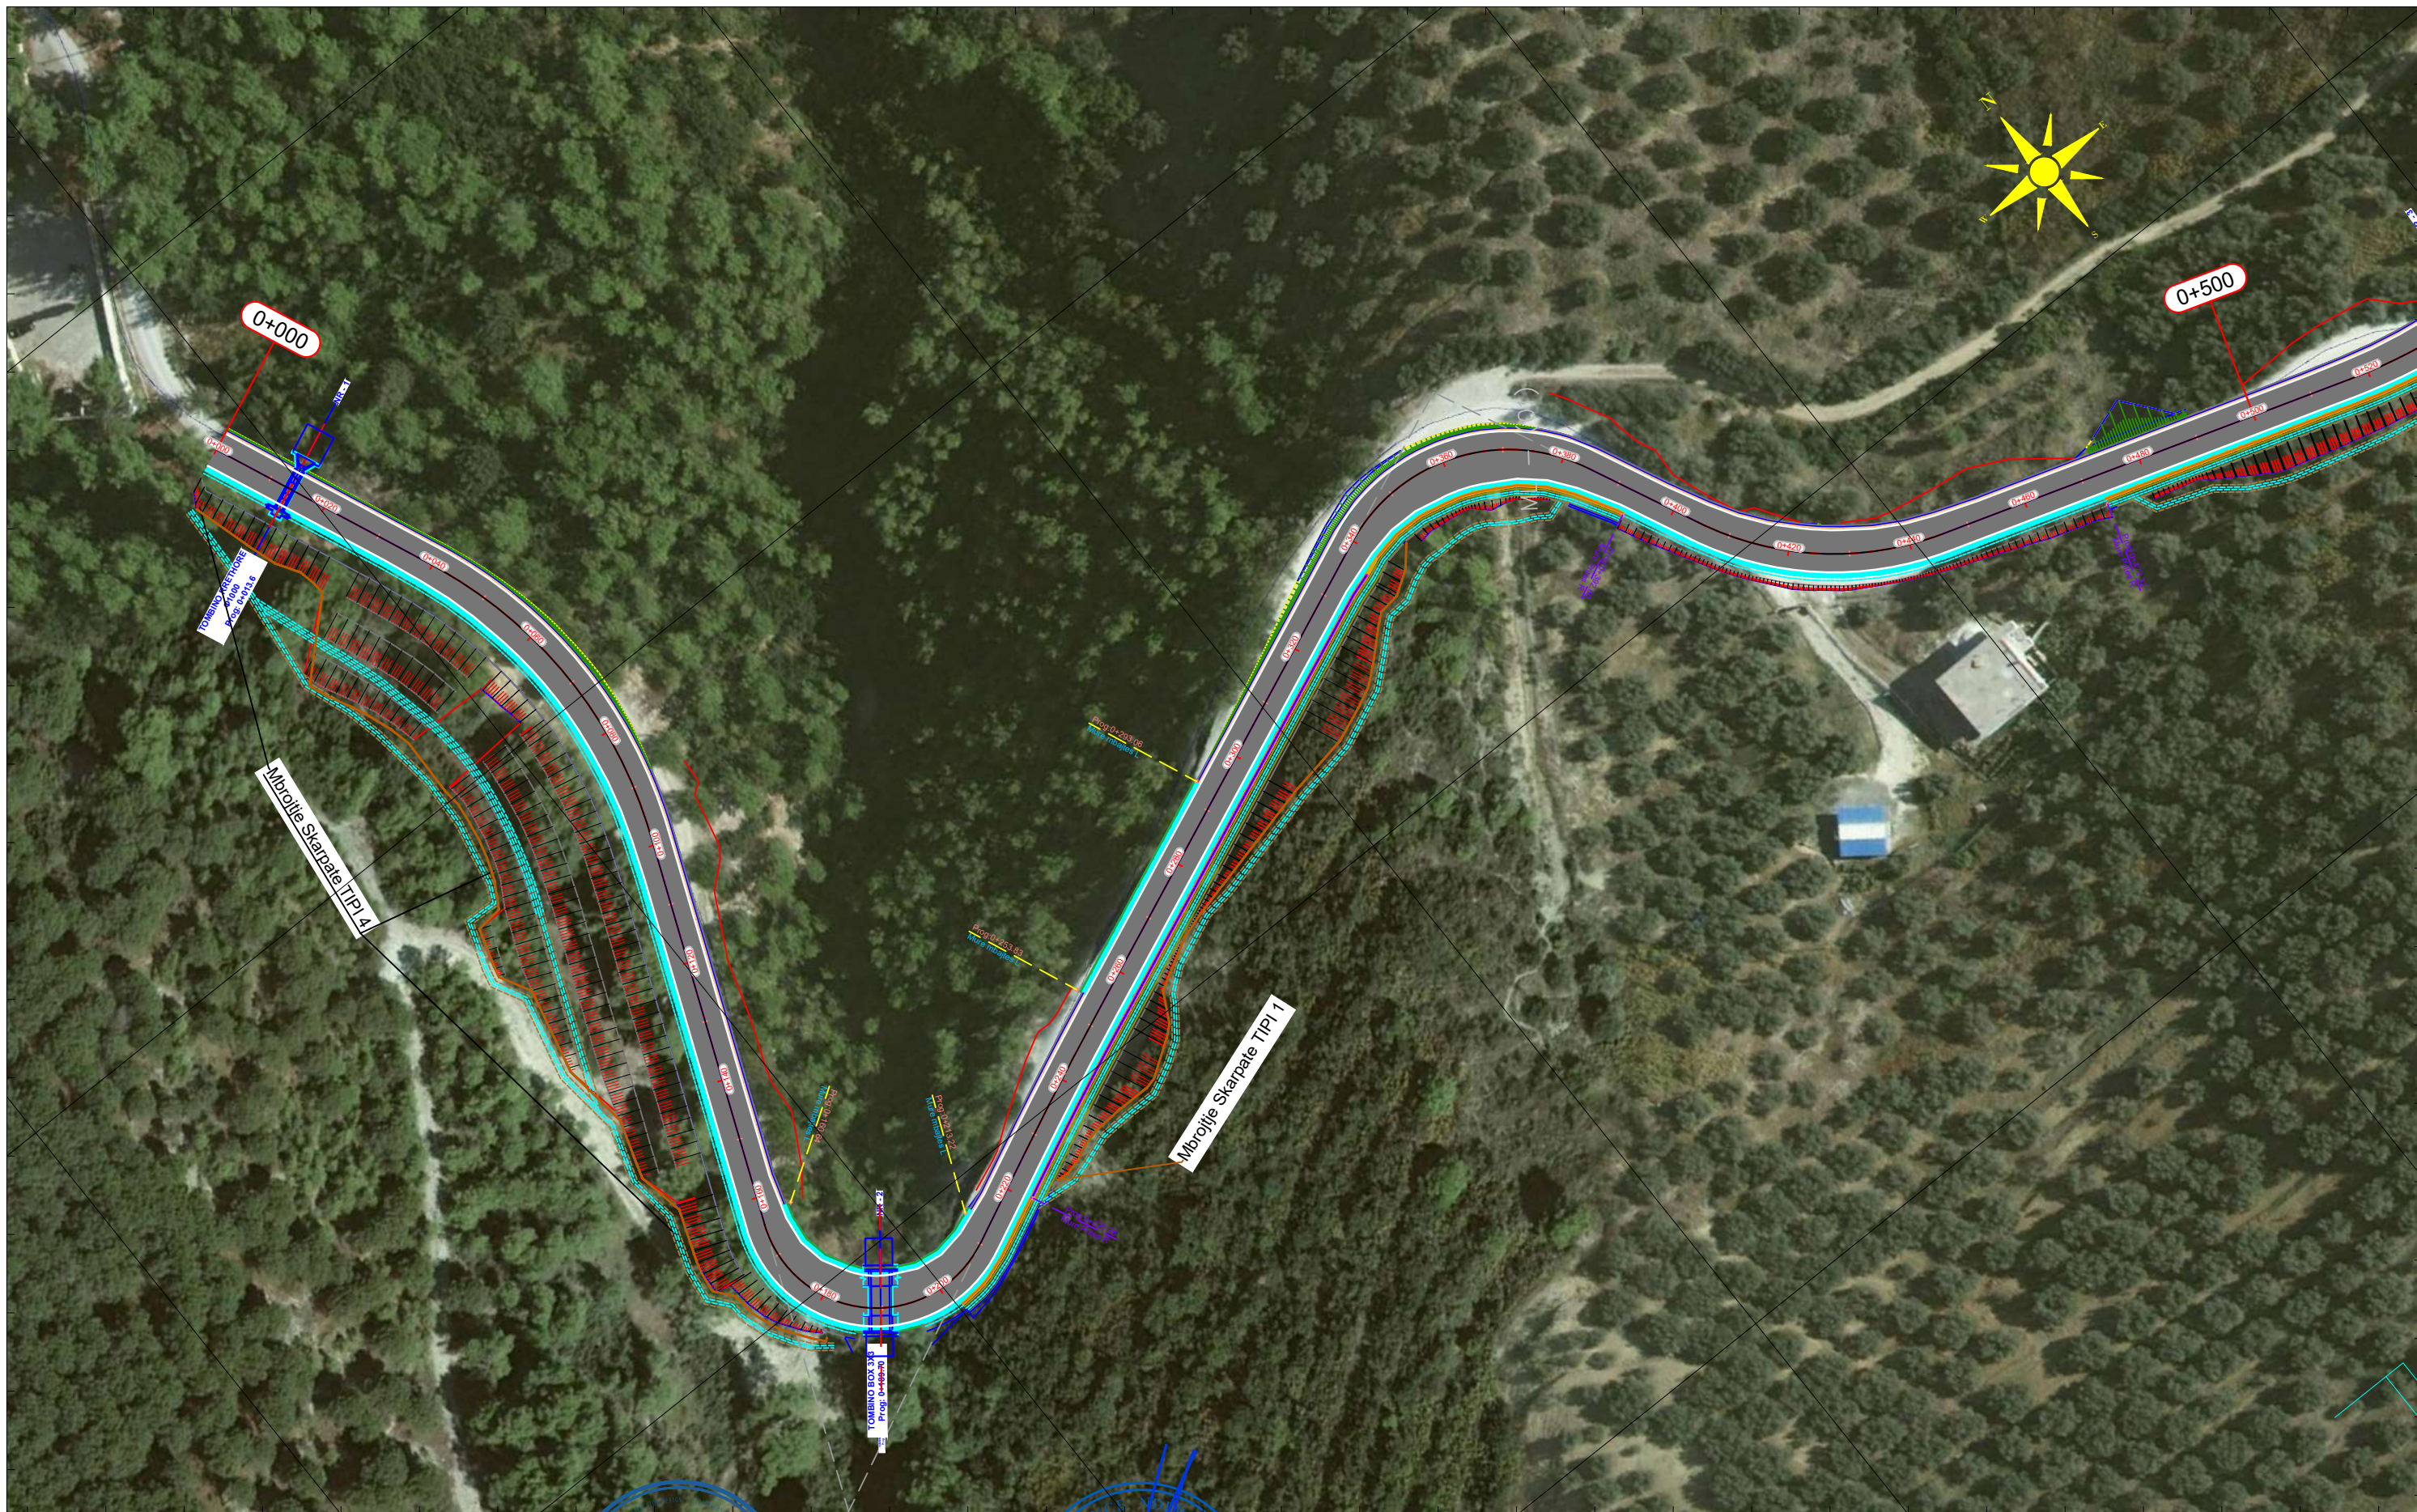

411700

411900

KLIENTI

AUTORITETI RRUGOR SHQIPTAR

Adresa: Rruga "Sami Frasheri",
Nr.33, Tirane Tirana AL, 1060
Tel/Fax: +355 4 223 44 87 Tel/Fax: +355 4 223 09 26
Email: info@arrsh.gov.al



PROJEKTUES

ARCHISPACE SH.P.K.

Adresa: Rruga Sami Frasheri,
Pallati Nr.45, Hyrje Nr.2, Zyra Nr.10, Tirane.
Email: studio@archispace.com



411800



GJEOKONSULT & CO sh.p.k.

Adresa: Rruga Sami Frasheri,
Pallati 45, Shkalla 01, Kati 2, Tirane.
Email: gjeokonsult@hotmail.com

Objekti : "Studim Projektim i objektit "Rruga Berat – Ballaban"
"Loti I: Berat - Tërpan"

Faza : Projekt Zbatim

Horografi (Km 00+000 -21+560)

SHKALLA

1:1000

2021

FLETA

H. 1

Format A3


412100

412200

412300

4504900

4504600

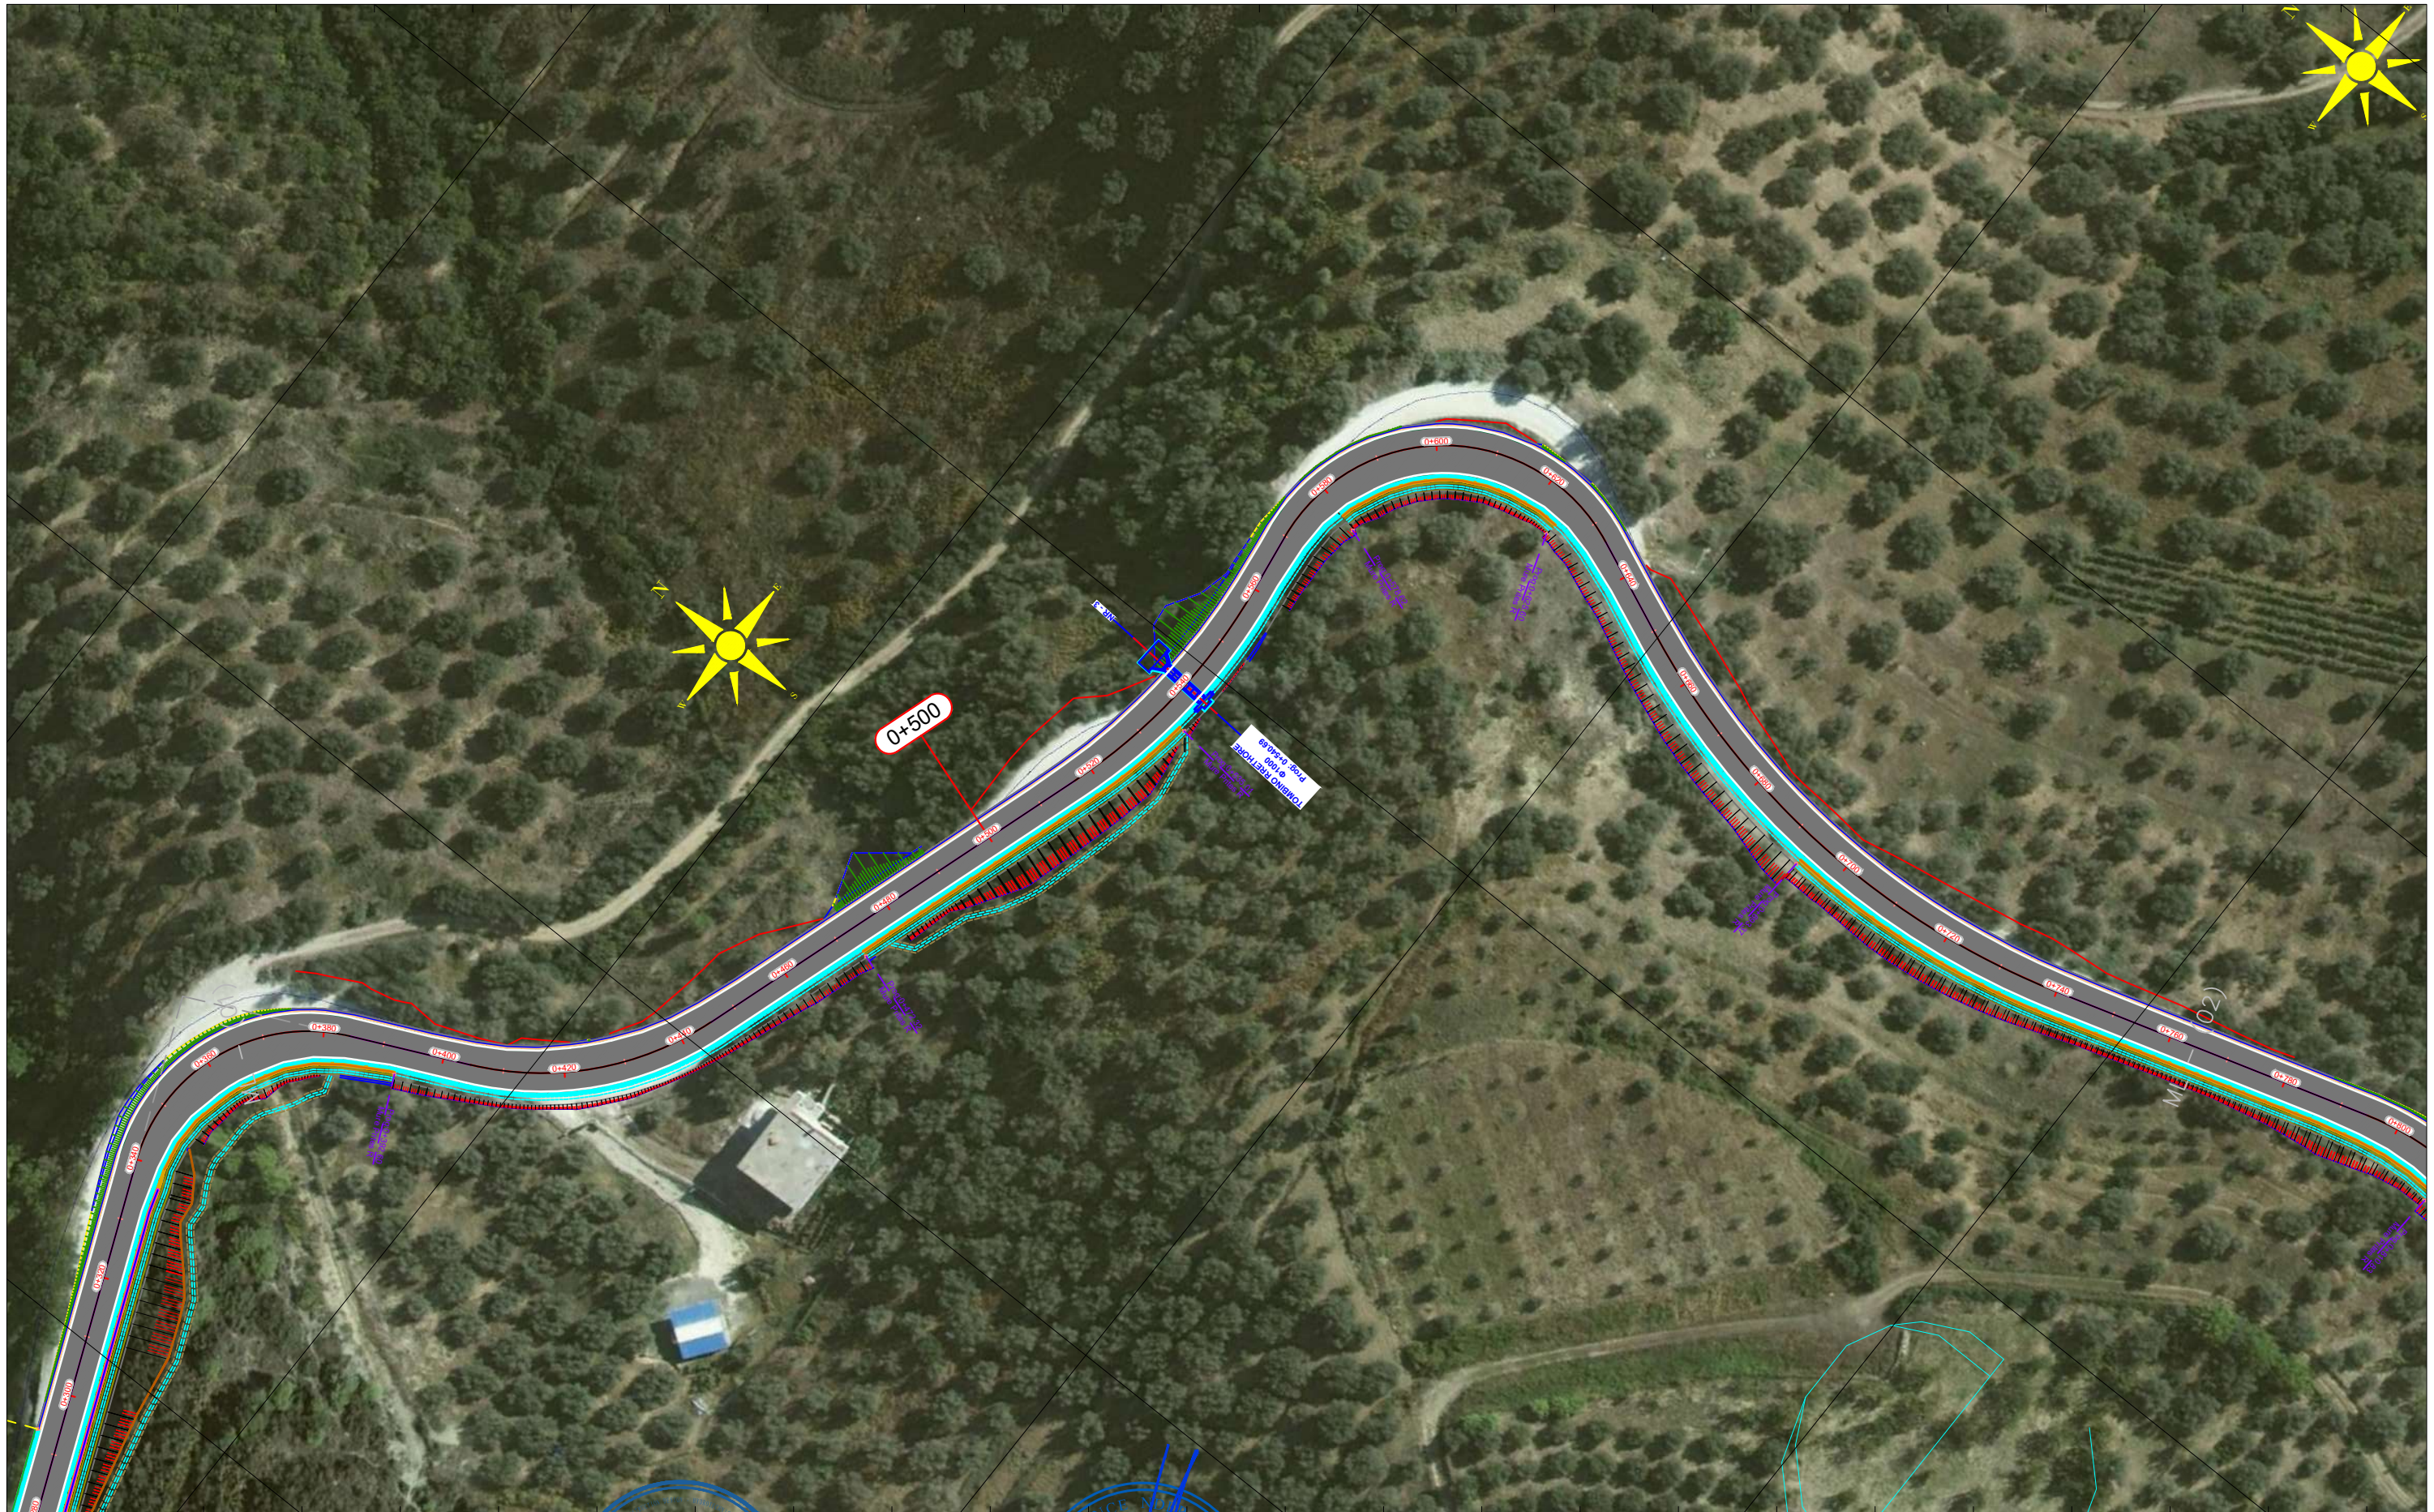

411900

412000

412100

KLIENTI

AUTORITETI RRUGOR SHQIPTAR



Adresa: Rruga "Sami Frasheri",
 Nr.33, Tirane Tirana AL, 1060
 Tel/Fax: +355 4 223 44 87 Tel/Fax: +355 4 223 09 26
 Email: info@arrsh.gov.al

PROJEKTUES

ARCHISPACE shpk



Adresa: Rruga Sami Frasheri,
 Pallati Nr.45, Hyrja Nr.2, Zyra Nr.10, Tirane.
 Email: studio@archispace.com

GJEOKONSULT & CO sh.p.k



Adresa: Rruga Sami Frasheri,
 Pallati 45, Shkalla 01, Kati 2, Tirane.
 Email: gjeokonsult@hotmail.com

Objekti : **"Studim Projektim i objektit "Rruga Berat – Ballaban"
 "Loti I: Berat - Tërpan"**

Faza : Projekt Zbatim

Horografi (Km 00+000 -21+560)

SHKALLA


1:1000

2021

FLETA

H. 2


Format A3

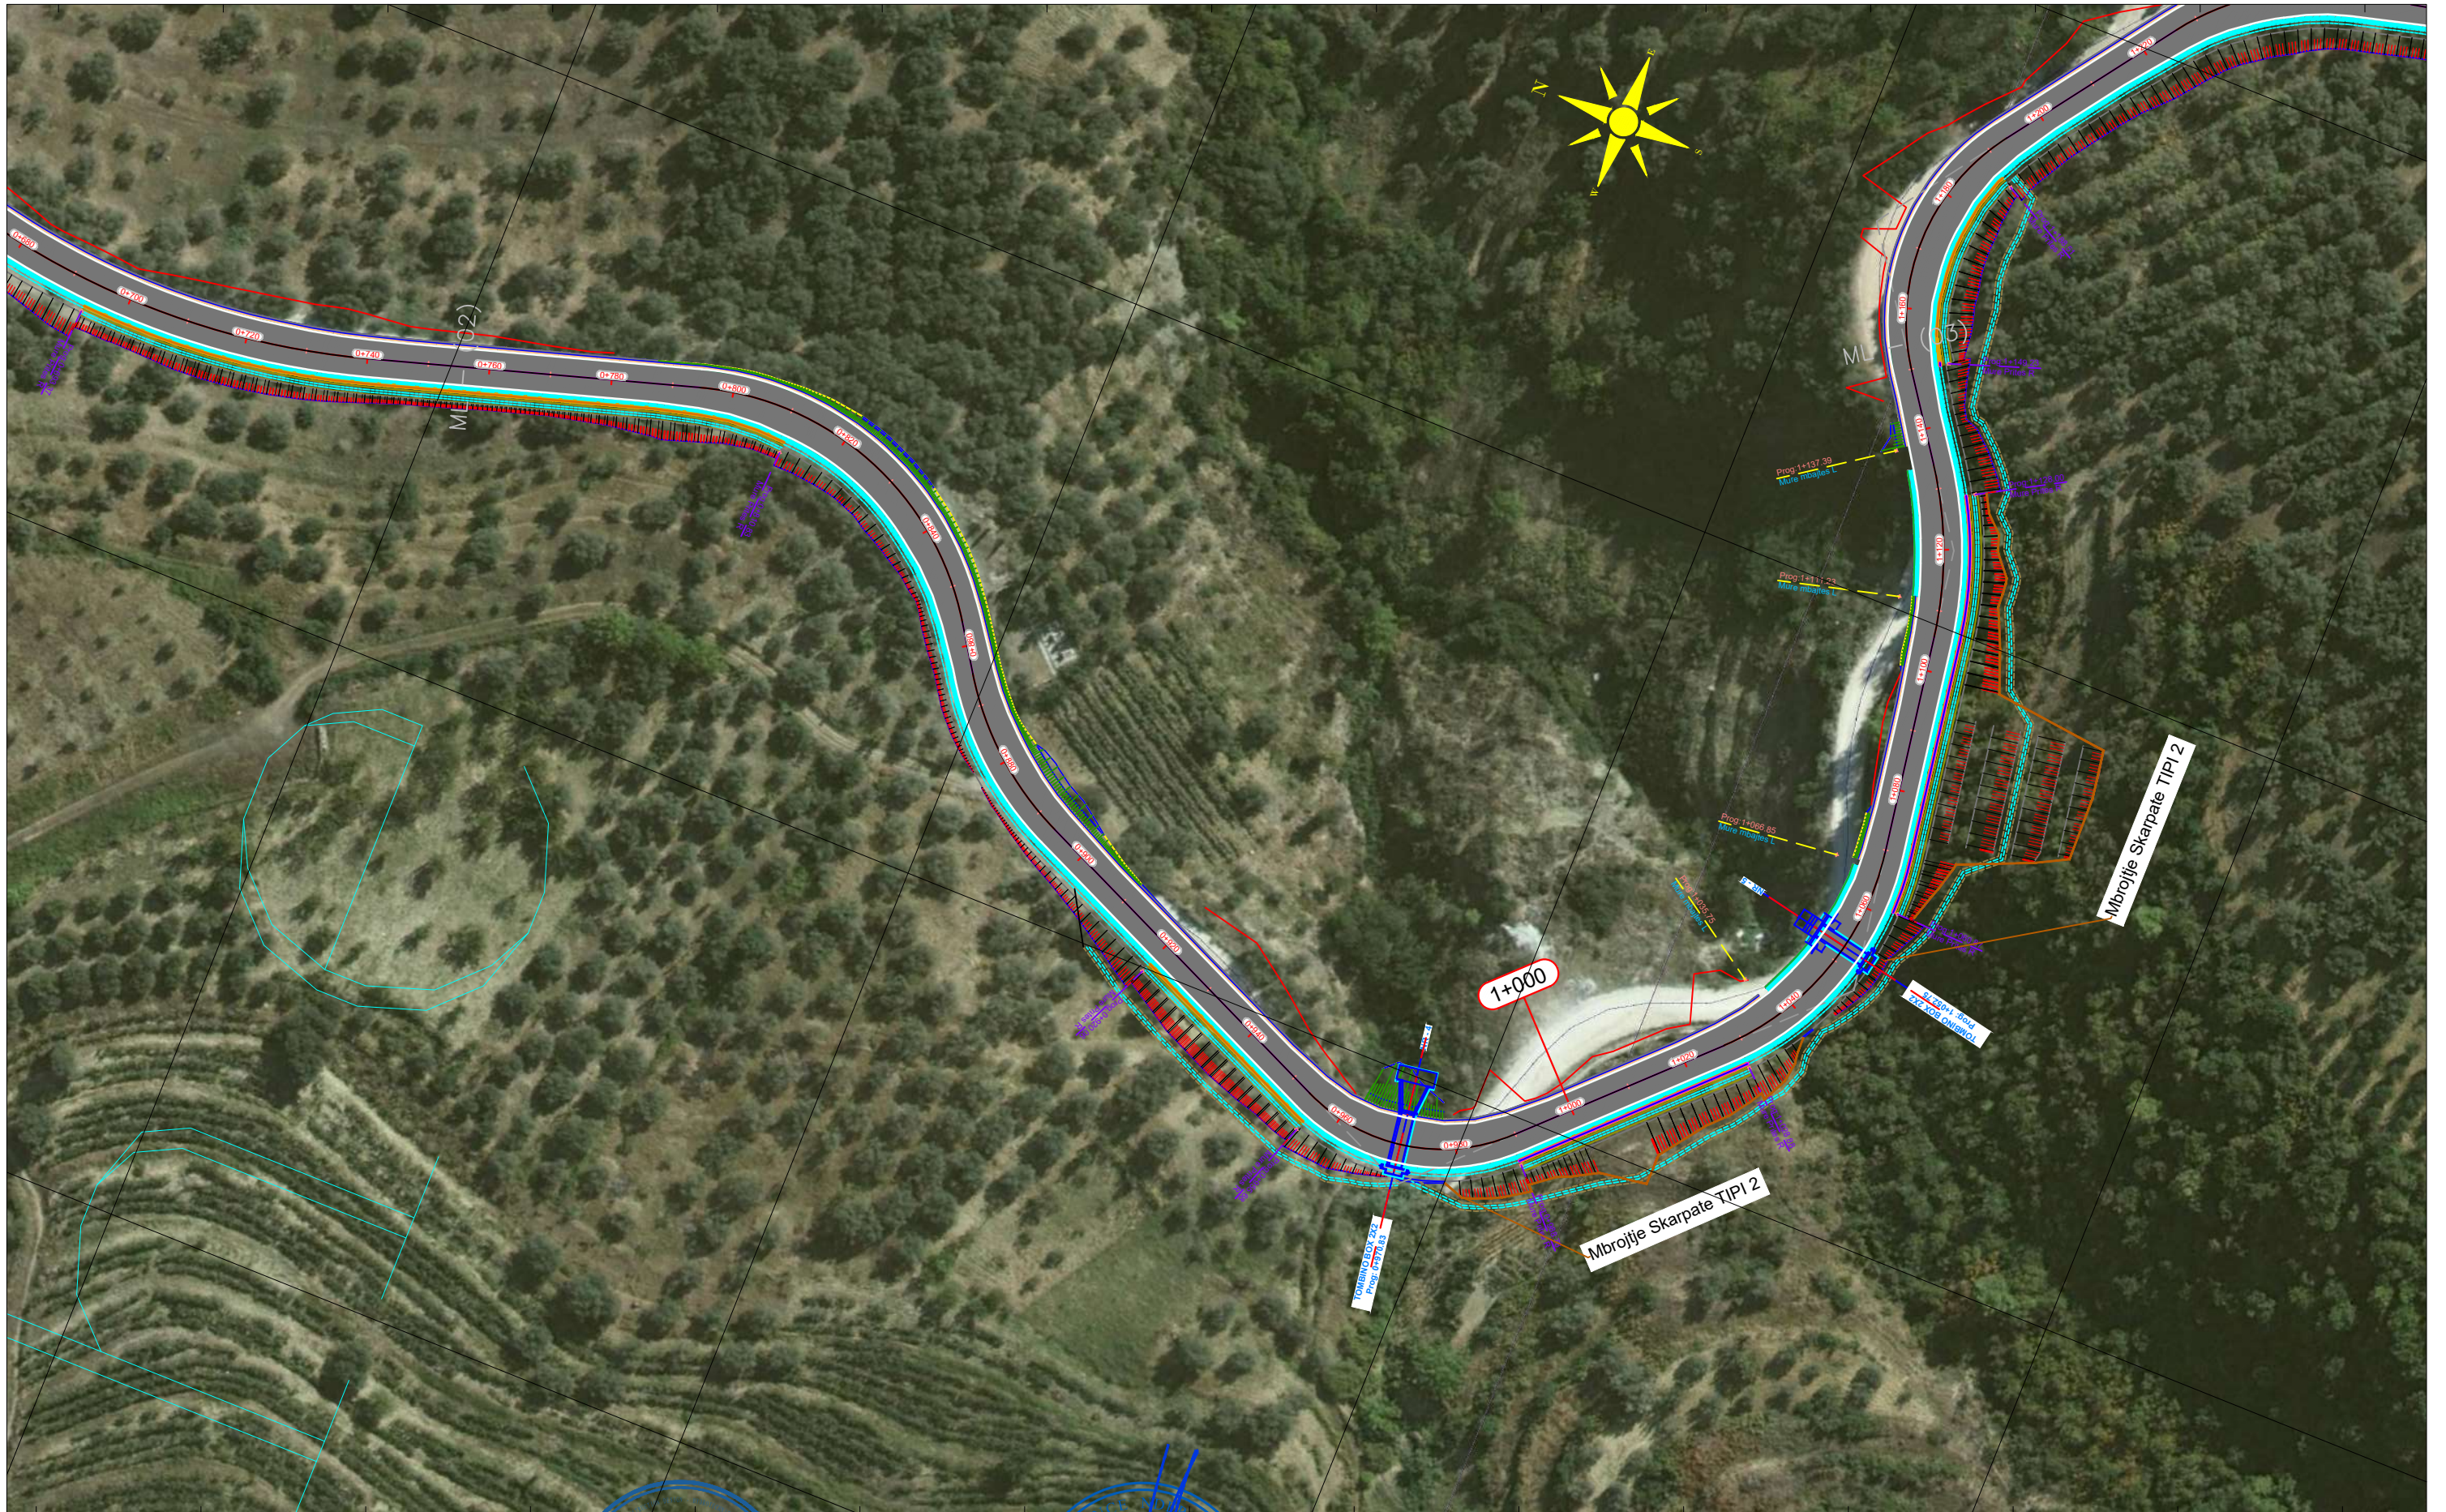

4504300

4504600

						Objekti : “Studim Projektim i objektit “Rruga Berat – Ballaban” “Loti I: Berat - Tërpan”		SHKALLA	FLETA
KLIENTI AUTORITETI RRUGOR SHQIPTAR Adresa: Rruga "Sami Frasheri, Nr.33, Tirane Tirana AL, 1060 Tel/Fax: +355 4 223 44 87 Tel/Fax: +355 4 223 09 26 Email: info@arrsh.gov.al		PROJEKTUES ARCHISPACE shpk Adresa: Rruga Sami Frasheri, Pallati Nr.45, Hyrje Nr.2, Zyra Nr.10, Tirane. Email: studio@archispace.com		GJEOKONSULT & CO sh.p.k Adresa: Rruga Sami Frasheri, Pallati 45, Shkalla 01, Kati 2, Tirane. Email: gjeokonsult@hotmail.com		Faza : Projekt Zbatim		1:1000	H. <u>3</u>
				Horografi (Km 00+000 -21+560)				2021	Format A3

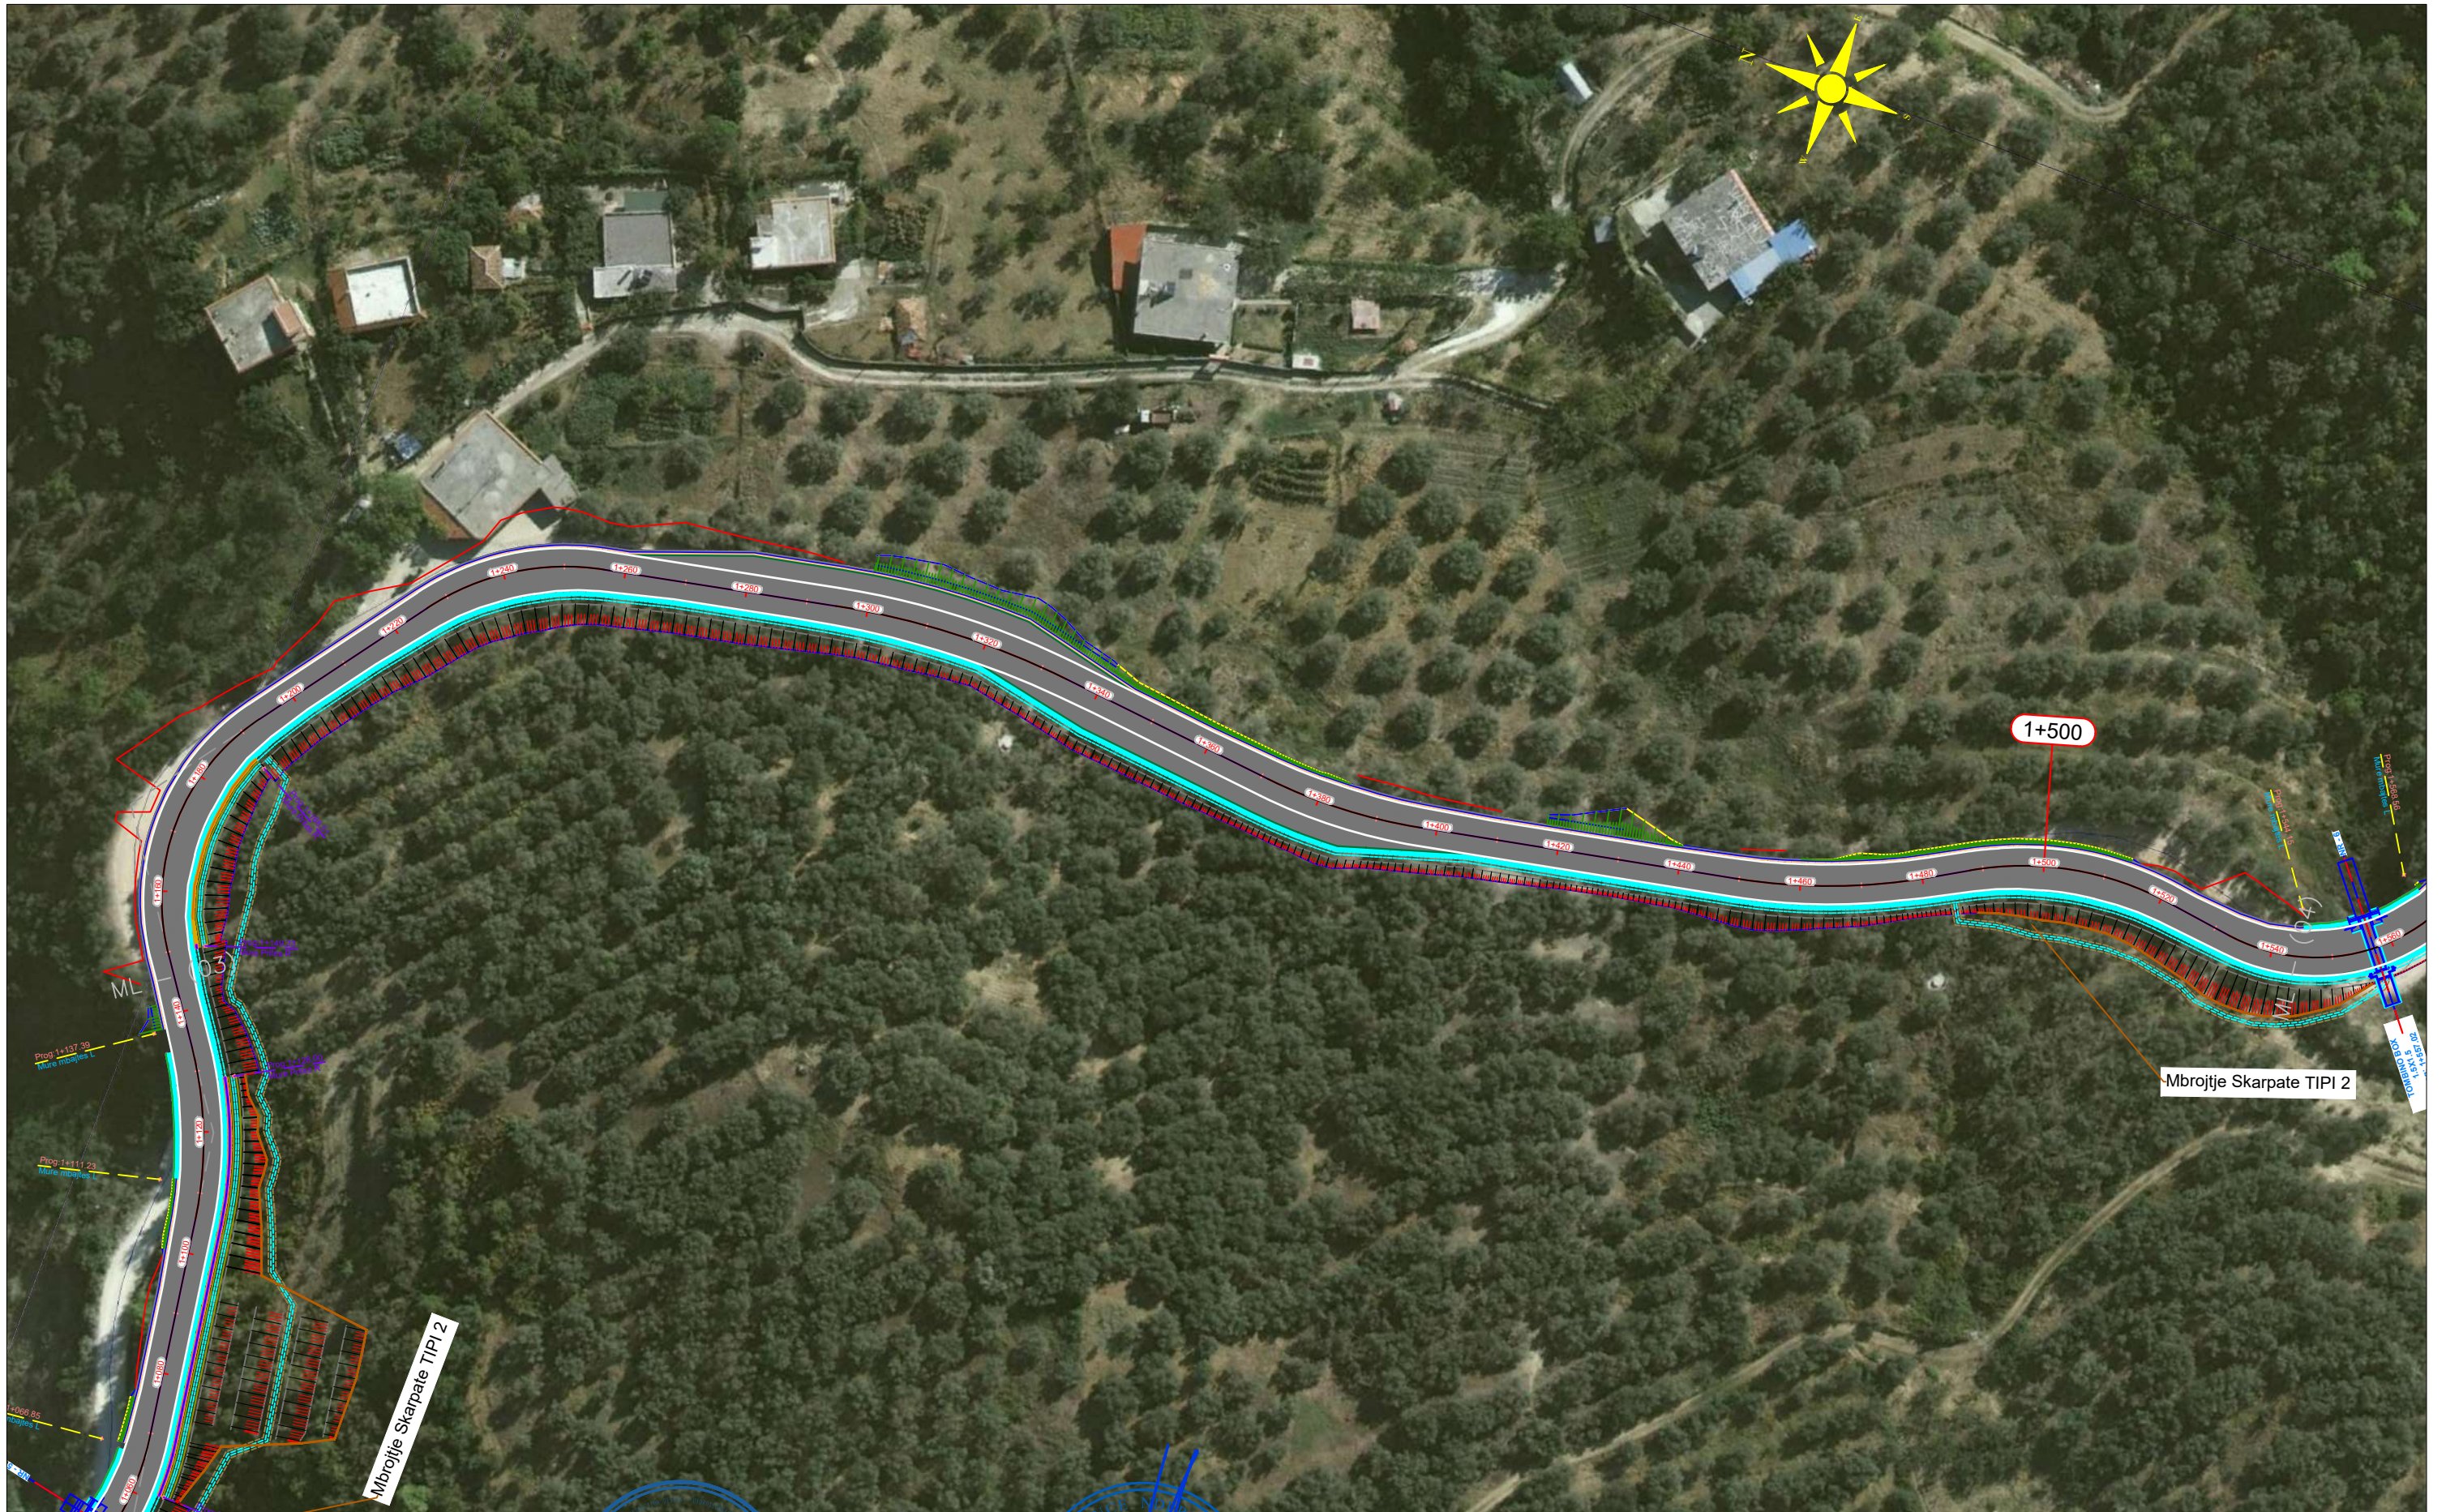

	KLIENTI AUTORITETI RRUGOR SHQIPTAR		PROJEKTUES ARCHISPACE shpk		Objekti : “Studim Projektim i objektit “Rruga Berat – Ballaban” “Loti I: Berat - Tërpan”	SHKALLA 1:1000	FLETA H. <u>4</u>
	Adresa: Rruga "Sami Frasheri, Nr.33, Tirane Tirana AL, 1060 Tel/Fax: +355 4 223 44 87 Tel/Fax: +355 4 223 09 26 Email: info@arrsh.gov.al		Adresa: Rruga Sami Frasheri, Pallati Nr.45, Hyrje Nr.2, Zyra Nr.10, Tirane. Email: studio@archispace.com		Adresa: Rruga Sami Frasheri, Pallati 45, Shkalla 01, Kati 2, Tirane. Email: gjeokonsult@hotmail.com	Faza : Projekt Zbatim	Horografi (Km 00+000 -21+560)

412500

412700



4504200

4504100

4504000

4503900

4503800

1+500

2+000

Mbrojtje Skarpate TIPI 2

Mbrojtje Skarpate TIPI 2

TOREBINO BOK
1.00/1.6
Prog. 14.07.05

TOREBINO BOK
1.00/1.6
Prog. 14.07.05

TOREBINO BOK
1.00/1.6
Prog. 14.07.05

412300

412400

412500

KLIENTI

AUTORITETI RRUGOR SHQIPTAR



Adresa: Rruga "Sami Frasherit",
Nr.33, Tirane Tirana AL, 1060
Tel/Fax: +355 4 223 44 87 Tel/Fax: +355 4 223 09 26
Email: info@arrsh.gov.al

PROJEKTUES

ARCHISPACE shpk



Adresa: Rruga Sami Frasherit,
Pallati Nr.45, Hyrje Nr.2, Zyra Nr.10, Tirane.
Email: studio@archispace.com

GJEOKONSULT & CO sh.p.k



Adresa: Rruga Sami Frasherit,
Pallati 45, Shkalla 01, Kati 2, Tirane.
Email: gjeokonsult@hotmail.com

Objekti : "Studim Projektim i objektit "Rruga Berat – Ballaban"
"Loti I: Berat - Tërpan"

Faza : Projekt Zbatim

Horografi (Km 00+000 -21+560)

SHKALLA

1:1000

2021

FLETA

H. 5

Format A3

412600

412500

412400

412300


4503800

4503900

4503900

4504000

4504000

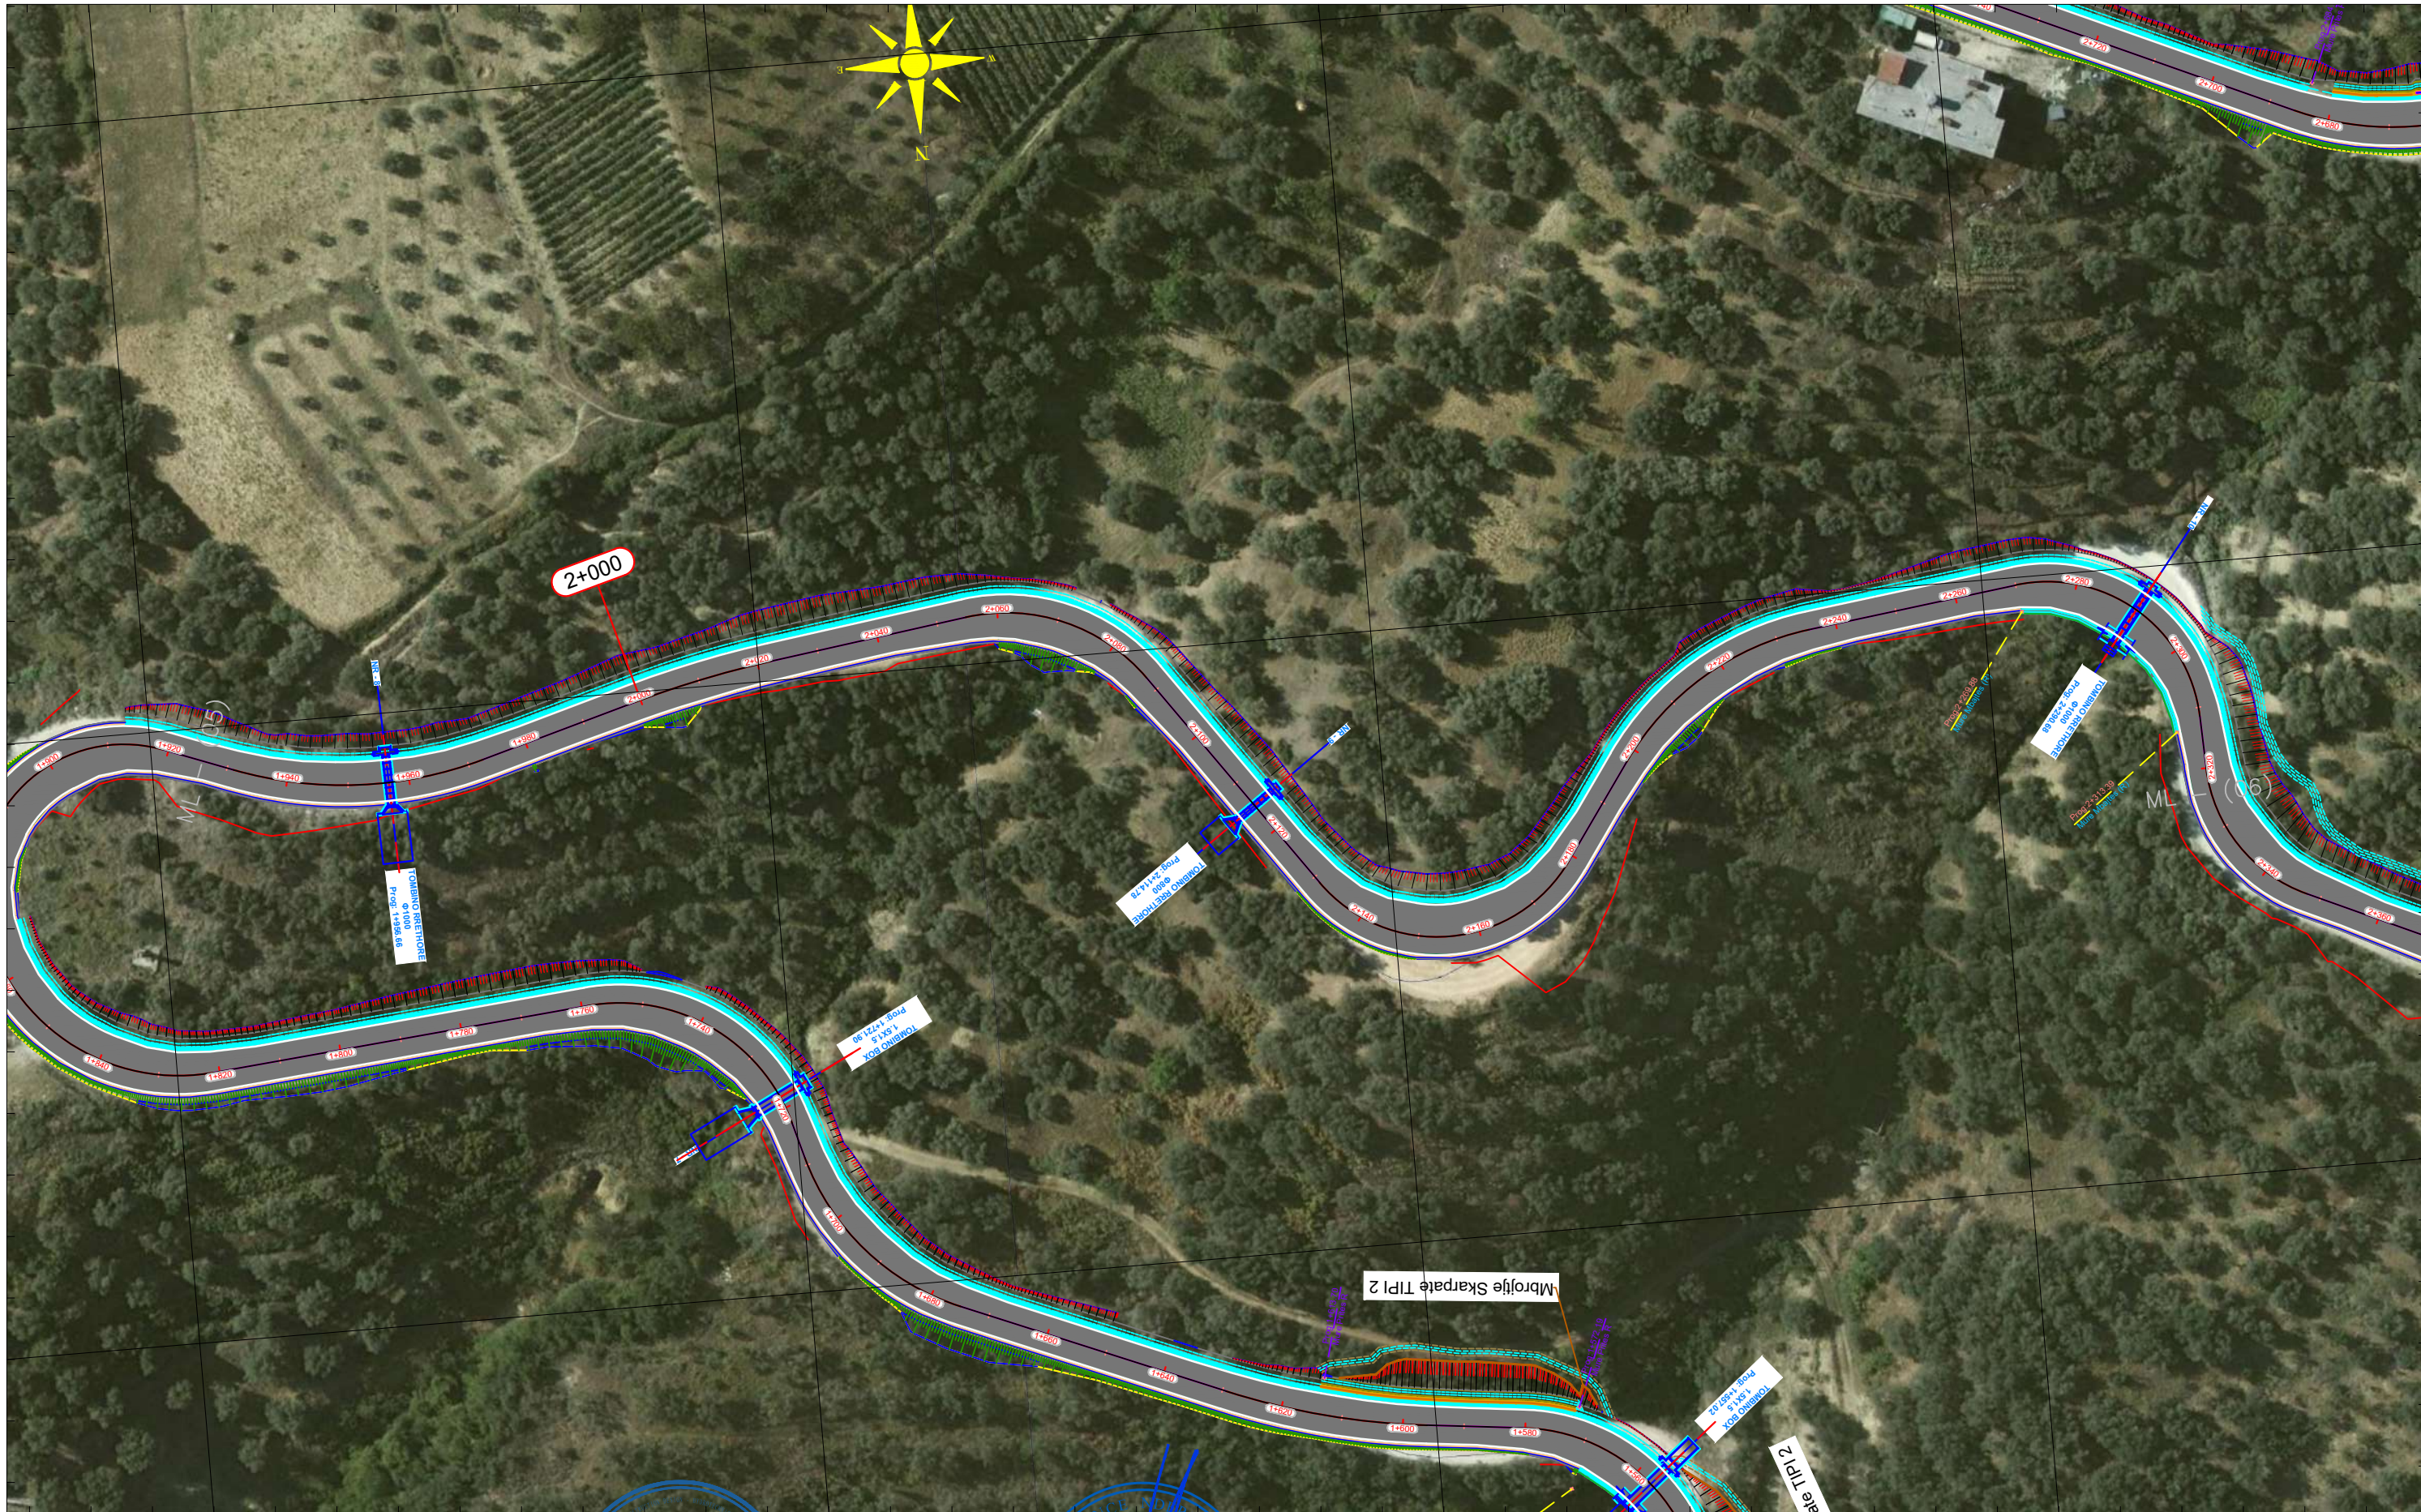

412600

412500

412400

412300

KLIENTI

AUTORITETI RRUGOR SHQIPTAR



Adresa: Rruga "Sami Frasherit",
 Nr.33, Tirane Tirana AL, 1060
 Tel/Fax: +355 4 223 44 87 Tel/Fax: +355 4 223 09 26
 Email: info@arsh.gov.al

PROJEKTUES



Adresa: Rruga Sami Frasherit,
 Pallati Nr.45, Hyrje Nr.2, Zyra Nr.10, Tirane.
 Email: studio@archispace.com



Adresa: Rruga Sami Frasherit,
 Pallati 45, Shkalla 01, Kati 2, Tirane.
 Email: gjeokonsult@hotmail.com

Objekti : "Studim Projektim i objektit "Rruga Berat – Ballaban"
 "Loti I: Berat - Tërpan"

Faza : Projekt Zbatim

Horografi (Km 00+000 -21+560)

SHKALLA

1:1000

2021

FLETA

H. 6

Format A3