
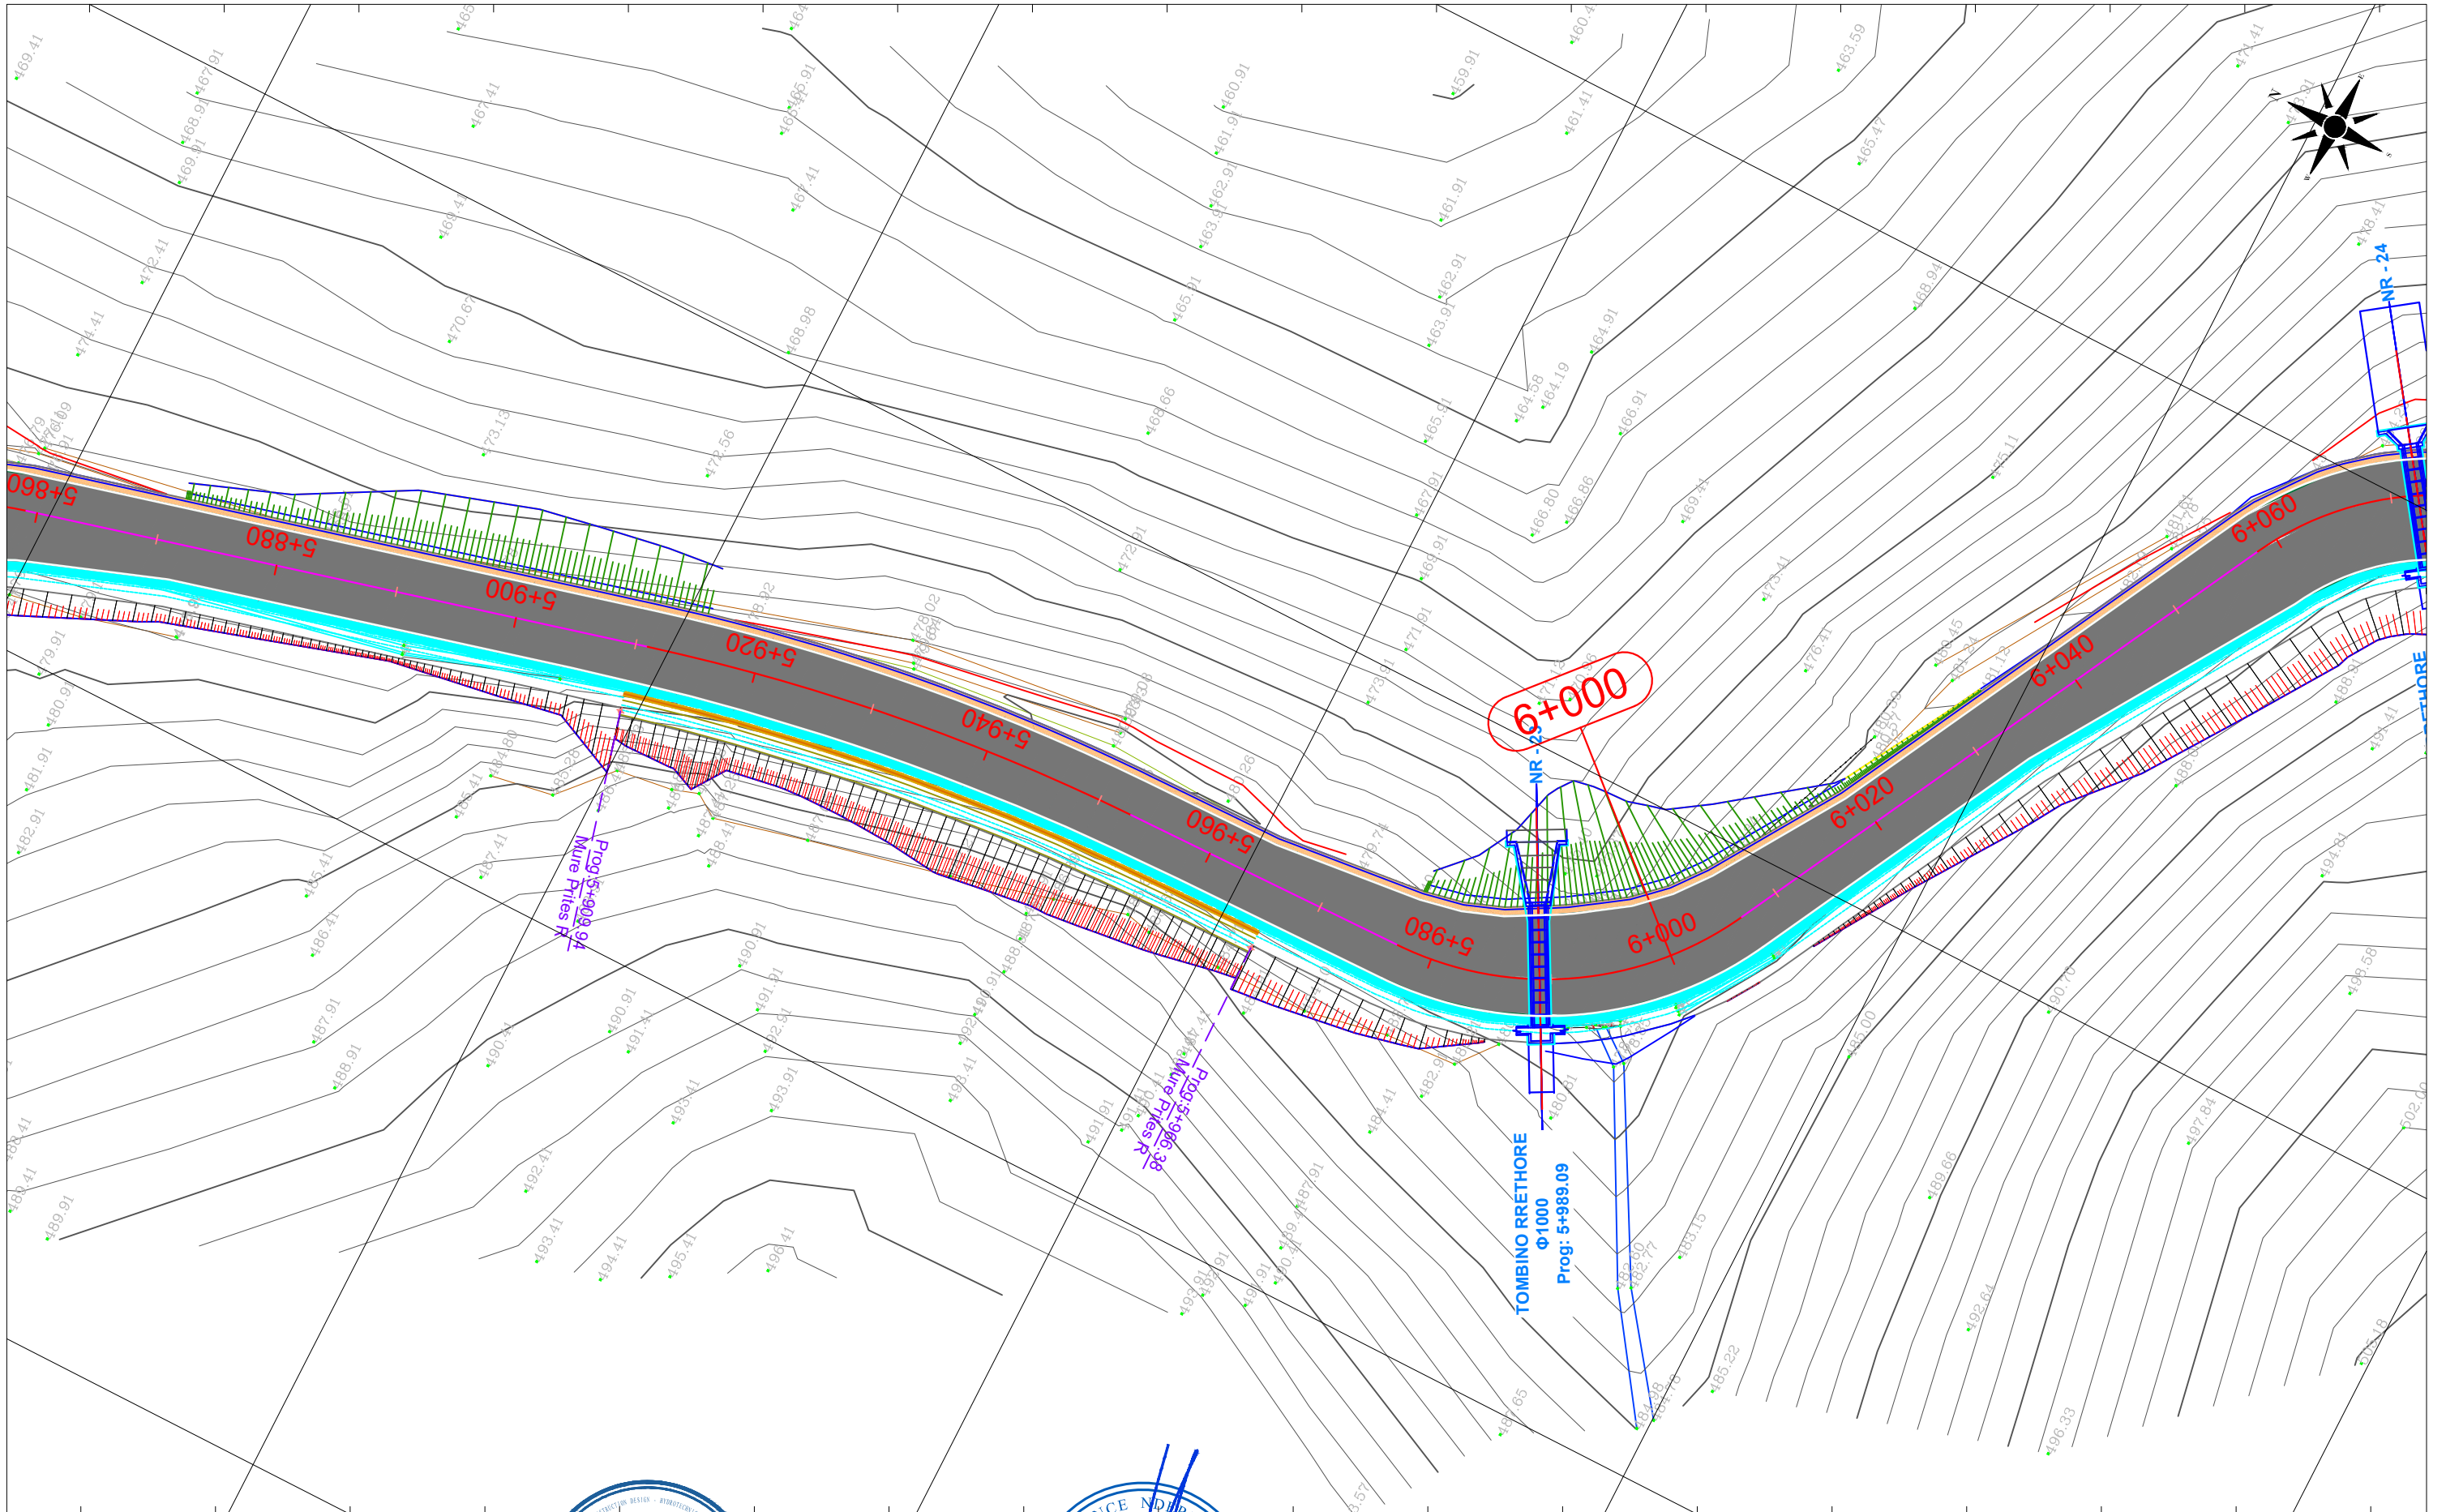


412600.000

412650.000

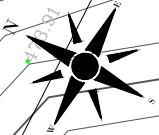

4501950.000

4501750.000

412500.000

412550.000

KLIENTI
 AUTORITETI RRUGOR SHQIPTAR

Adresa: Rruga "Sami Frasheri",
 Nr.33, Tirane Tirana AI, 1060
 Tel/Fax: +355 4 223 44 67 Tel/Fax: +355 4 223 09 26
 Email: info@arrsh.gov.al

PROJEKTUES
 ARCHISPACE shpk

Adresa: Rruga Sami Frasheri,
 Pallati Nr.45, Hyrja Nr.2, Zyra Nr.10, Tirane.
 Email: studio@archispace.com

GJEOKONSULT & CO sh.p.k

Adresa: Rruga Sami Frasheri,
 Pallati 45, Shkalla 01, Kati 2, Tirane.
 Email: gjeokonsult@hotmail.com

Objekti : **"Studim Projektim i objektit "Rruga Berat – Ballaban" "Loti I: Berat - Tërpan"**

Faza : Projekt Zbatim

Planimetri (Km 00+000 - 21+560)

SHKALLA	FLETA
1:500	P. 32
2021	Format A3

412650.000

412700.000

412750.000

412800.000

4501800.000

4501700.000




4501750.000

4501650.000

412600.000

412650.000

412700.000

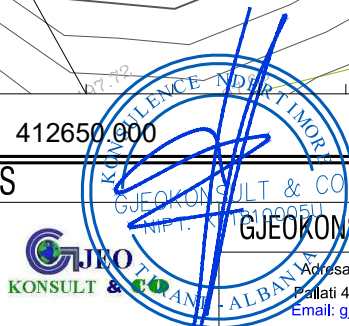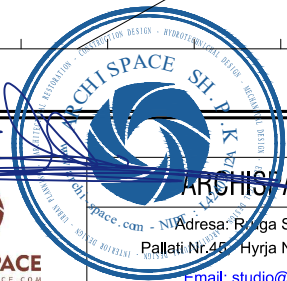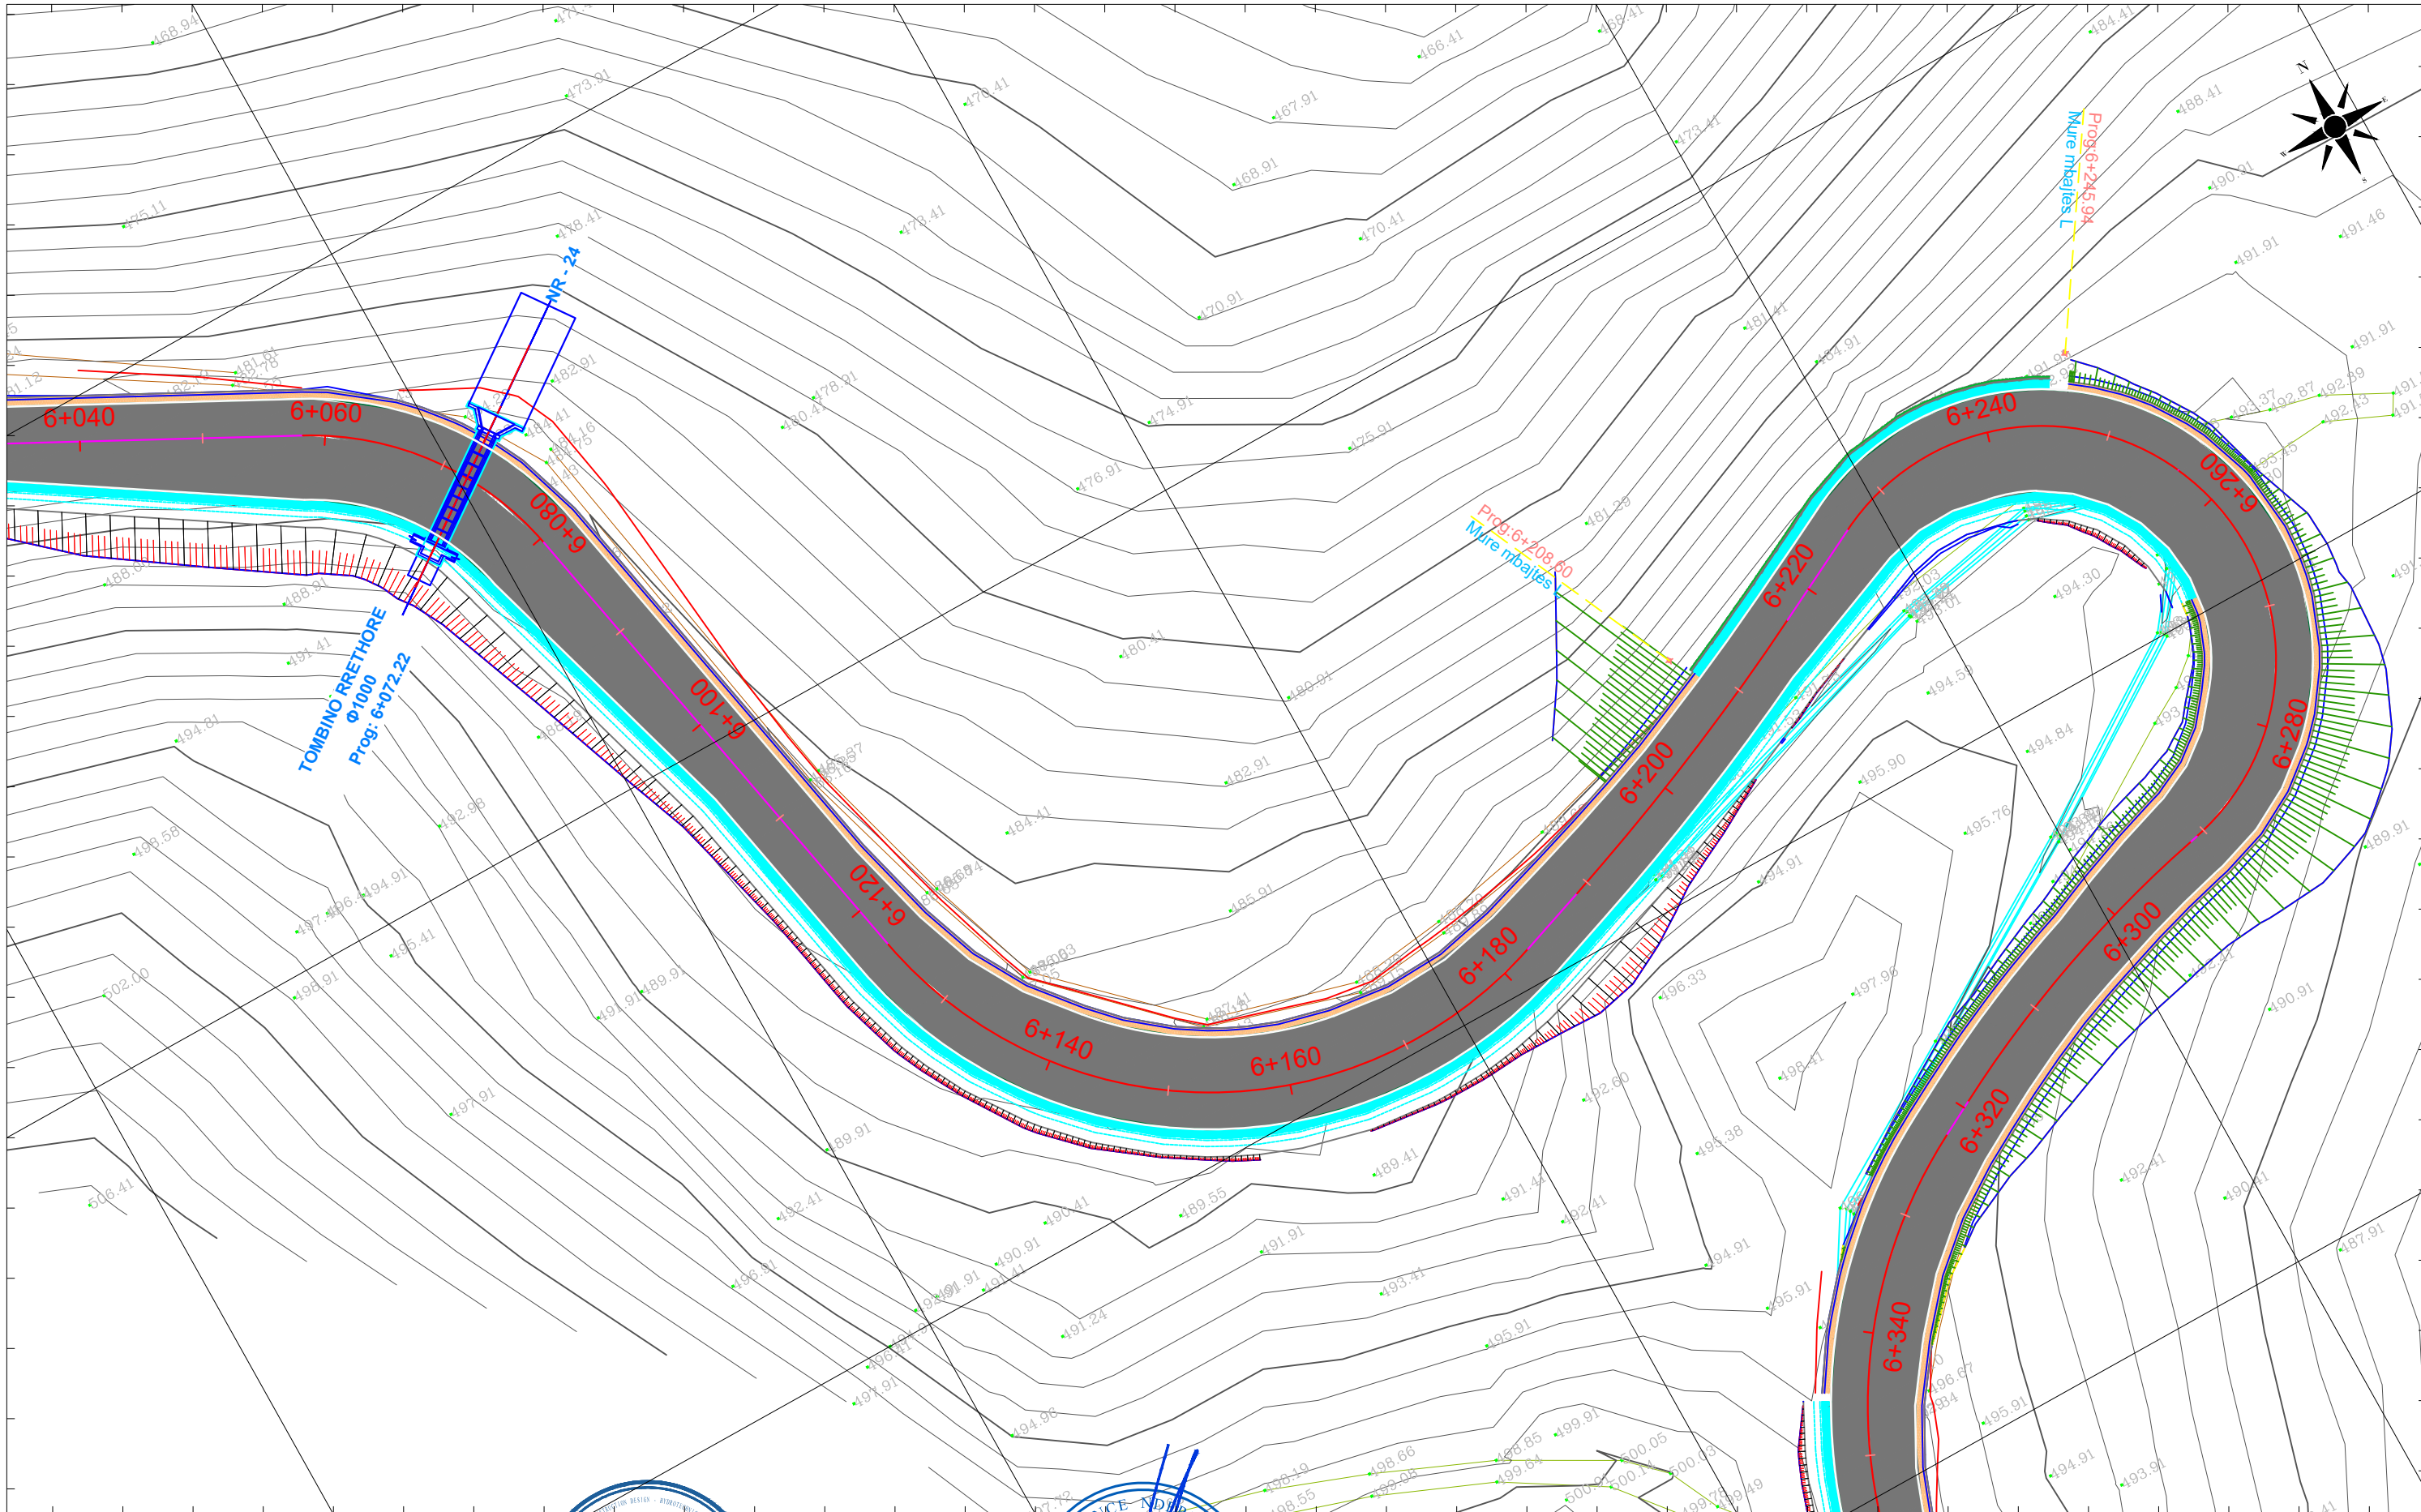

KLIENTI

AUTORITETI RRUGOR SHQIPTAR
 Adresa: Rruga "Sami Frasheri",
 Nr.33, Tirane Tirana AL, 1060
 Tel/Fax: +355 4 223 44 67 Tel/Fax: +355 4 223 09 26
 Email: info@arrsh.gov.al

PROJEKTUES



ARCHISPACE shpk
 Adresa: Rruga Sami Frasheri,
 Pallati Nr.45, Hyrja Nr.2, Zyra Nr.10, Tirane.
 Email: studio@archispace.com



GJEOKONSULT & CO sh.p.k
 Adresa: Rruga Sami Frasheri,
 Pallati 45, Shkalla 01, Kati 2, Tirane.
 Email: gjeokonsult@hotmail.com

Objekti :

**"Studim Projektim i objektit "Rruga Berat – Ballaban"
 "Loti I: Berat - Tërpan"**

Faza : Projekt Zbatim

Planimetri (Km 00+000 - 21+560)

SHKALLA

1:500

2021

FLETA

P. 33

Format A3

412800.000



4501550.000

4501750.000

412700.000

412650.000

KLIENTI

PROJEKTUES

Objekti :

SHKALLA

FLETA

AUTORITETI RRUGOR SHQIPTAR

ARCHISPACE shpk

GJEOKONSULT & CO sh.p.k

“Studim Projektim i objektit “Rruga Berat – Ballaban”
“Loti I: Berat - Tërpan”

1:500

P. 34

Adresa: Rruga "Sami Frasherit",
Nr.33, Tirane Tirana AI, 1060
Tel/Fax: +355 4 223 44 67 Tel/Fax: +355 4 223 09 26
Email: info@arrsh.gov.al



Adresa: Rruga Sami Frasherit,
Pallati Nr.45, Hyrja Nr.2, Zyra Nr.10, Tirane.
Email: studio@archispace.com



Adresa: Rruga Sami Frasherit,
Pallati 45, Shkalla 01, Kati 2, Tirane.
Email: gjeokonsult@hotmail.com


Faza : Projekt Zbatim

Planimetri (Km 00+000 - 21+560)

2021

Format A3



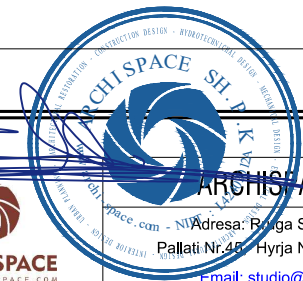

KLIENTI

AUTORITETI RRUGOR SHQIPTAR
 Adresa: Rruga "Sami Frasherit",
 Nr.33, Tirane Tirana AL 1060
 Tel/Fax: +355 4 223 44 67 Tel/Fax: +355 4 223 09 26
 Email: info@arrsh.gov.al

PROJEKTUES

ARCHISPACE shpk
 Adresa: Rruga Sami Frasherit,
 Pallati Nr.45, Hyrja Nr.2, Zyra Nr.10, Tirane.
 Email: studio@archispace.com

GJEOKONSULT & CO sh.p.k
 Adresa: Rruga Sami Frasherit,
 Pallati 45, Shkalla 01, Kati 2, Tirane.
 Email: gjeokonsult@hotmail.com

Objekti :

**"Studim Projektim i objektit "Rruga Berat – Ballaban"
 "Loti I: Berat - Tërpan"**

Faza :

Projekt Zbatim

SHKALLA

1:500

2021

FLETA

P. 35

Format A3

412750.000



412800.000

412850.000

4501300.000

4501250.000



4501350.000

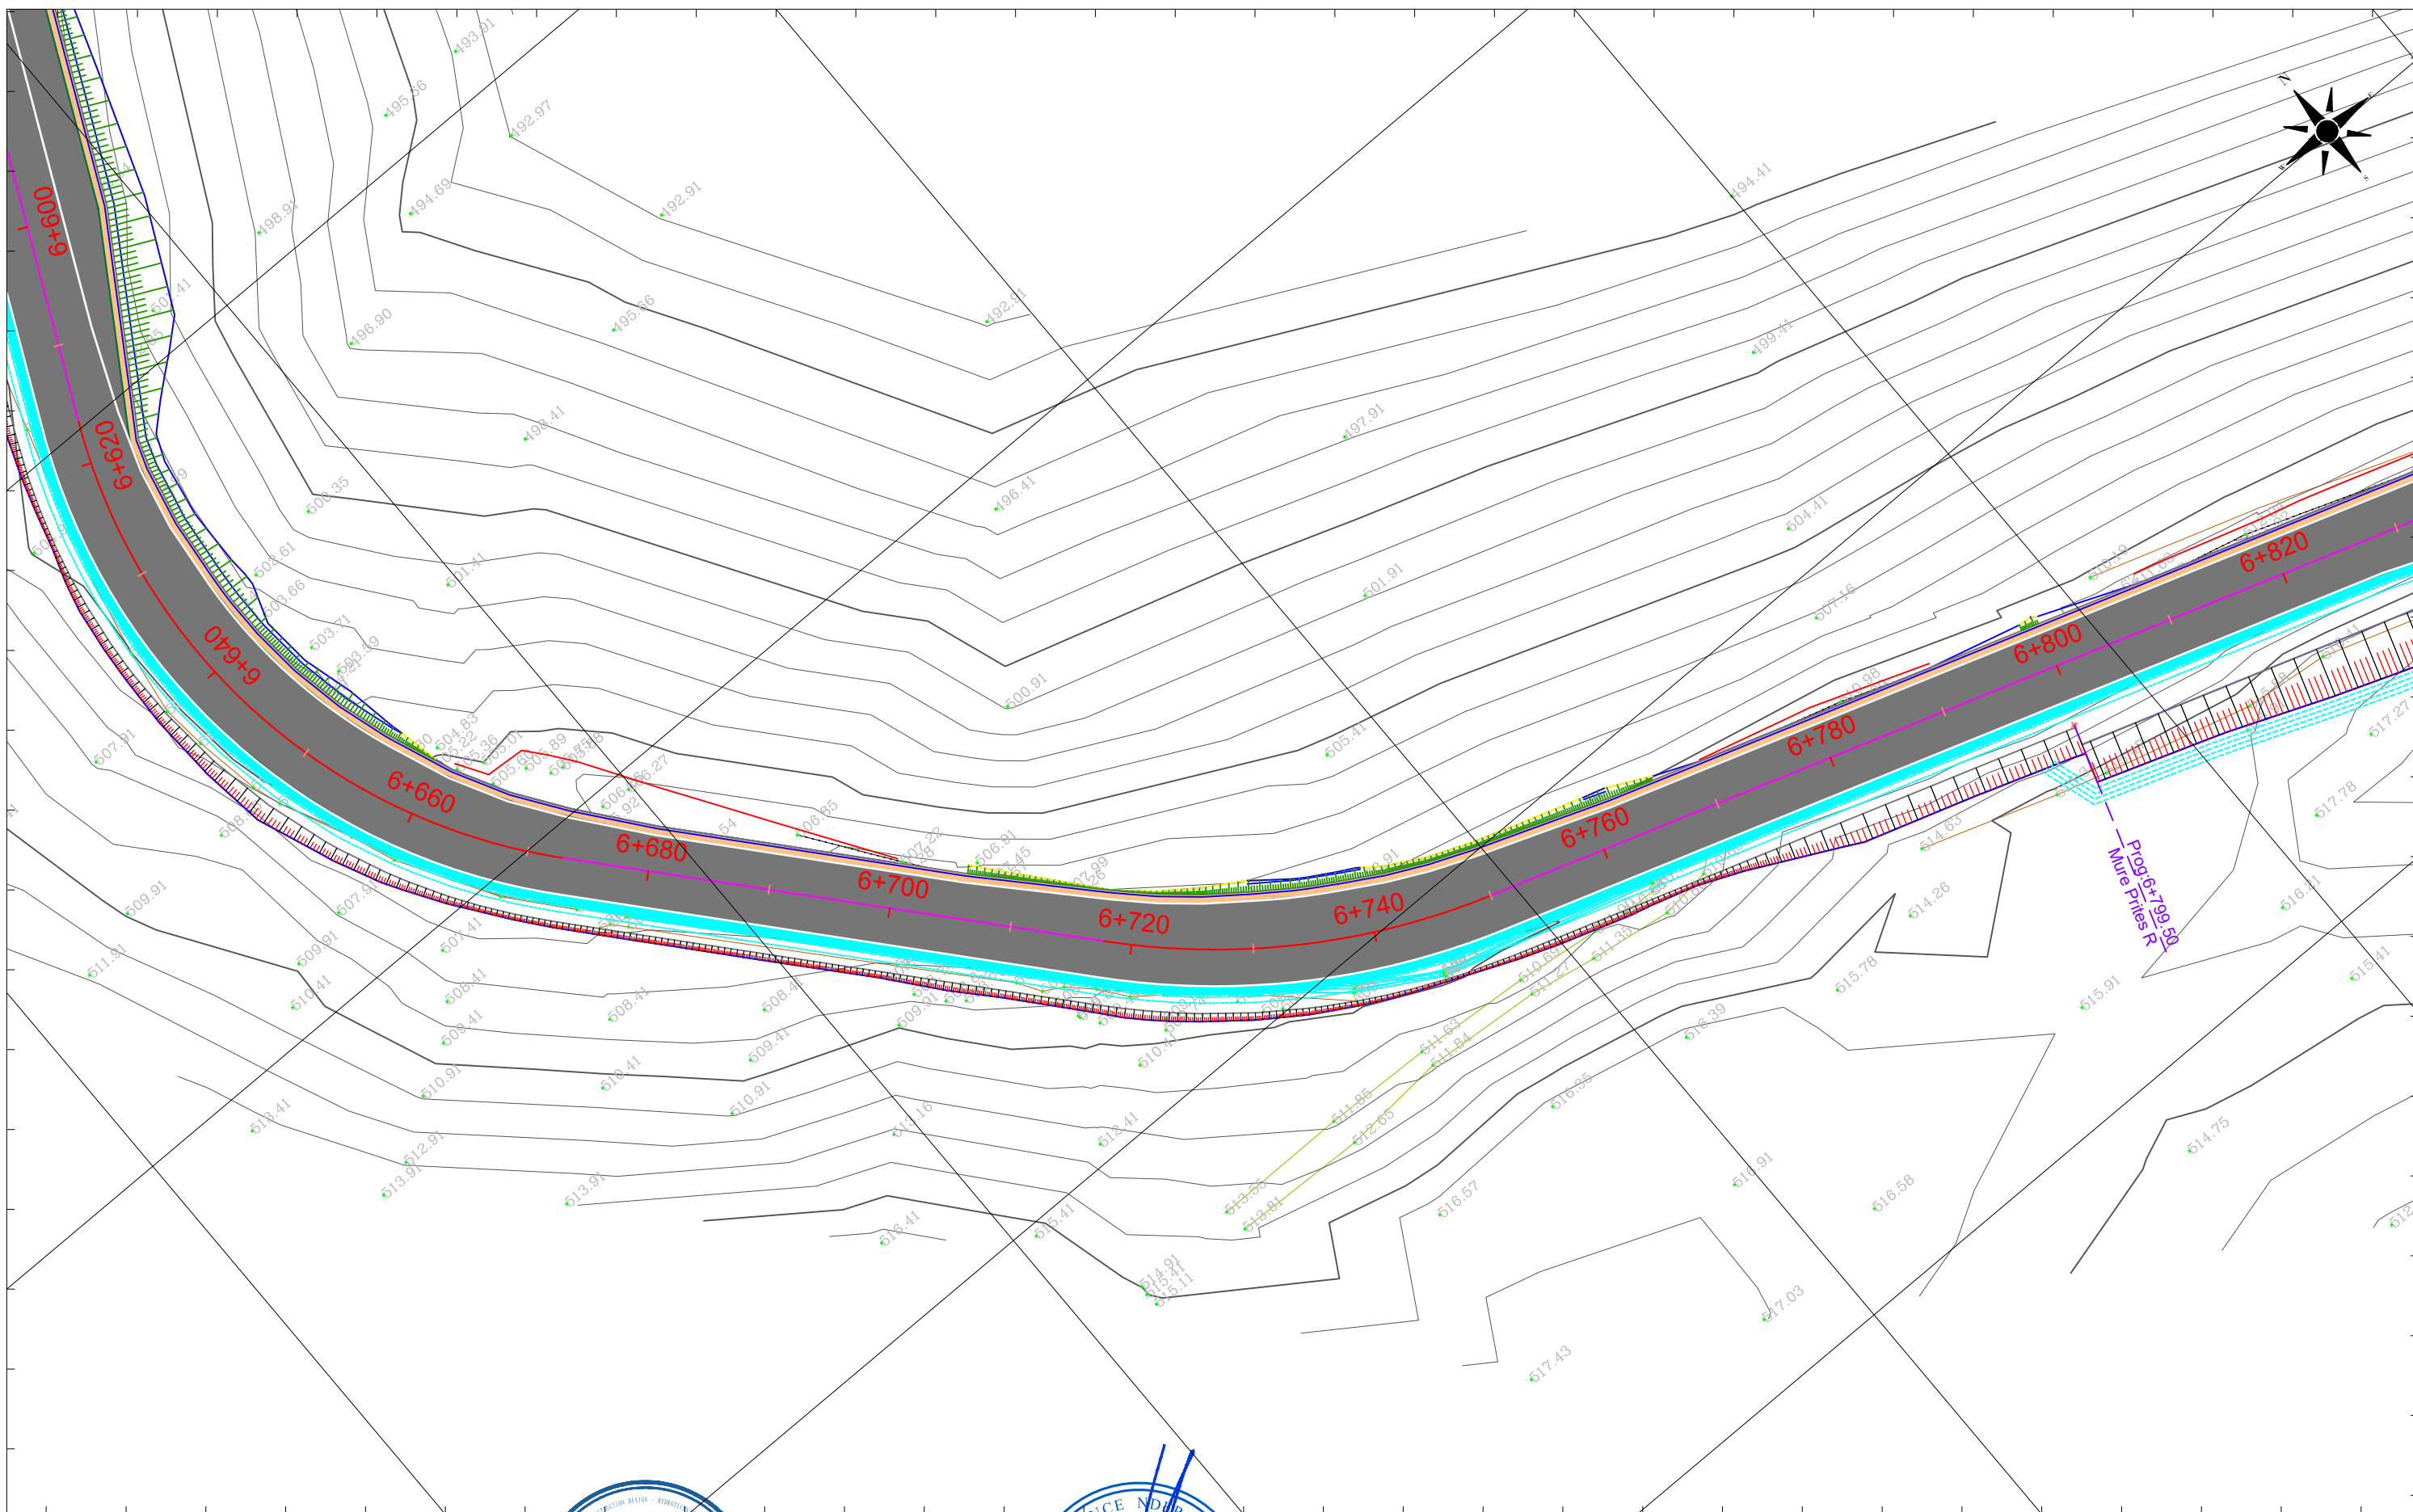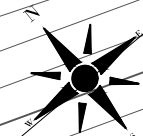

412650.000

412700.000

412750.000

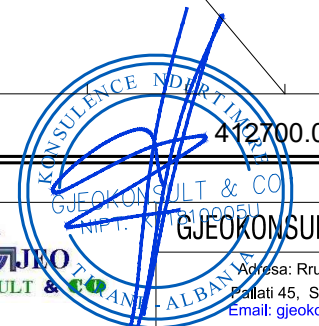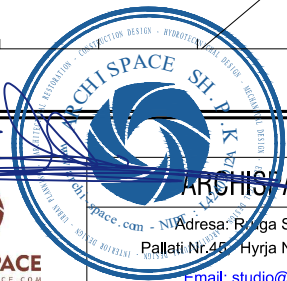

KLIENTI

AUTORITETI RRUGOR SHQIPTAR
Adresa: Rruga "Sami Frasheri",
Nr.33, Tirane Tirana AL, 1060
Tel/Fax: +355 4 223 44 67 Tel/Fax: +355 4 223 09 26
Email: info@arrsh.gov.al

PROJEKTUES



ARCHISPACE shpk
Adresa: Rruga Sami Frasheri,
Pallati Nr.45, Hyrja Nr.2, Zyra Nr.10, Tirane.
Email: studio@archispace.com



GJEOKONSULT & CO sh.p.k
Adresa: Rruga Sami Frasheri,
Pallati 45, Shkalla 01, Kati 2, Tirane.
Email: gjeokonsult@hotmail.com

Objekti :

**"Studim Projektim i objektit "Rruga Berat – Ballaban"
"Loti I: Berat - Tërpan"**

Faza : Projekt Zbatim

Planimetri (Km 00+000 - 21+560)

SHKALLA



1:500

2021

FLETA

P. 36

Format A3

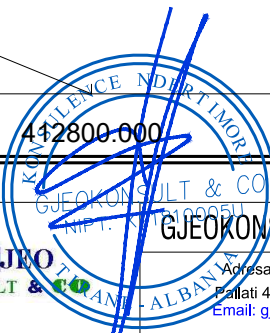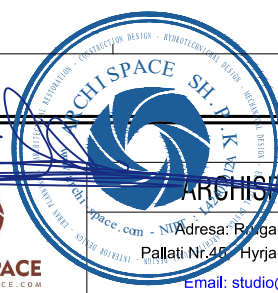

KLIENTI

AUTORITETI RRUGOR SHQIPTAR

Adresa: Rruga "Sami Frasherit",
 Nr.33, Tirane Tirana AL, 1060
 Tel/Fax: +355 4 223 44 67 Tel/Fax: +355 4 223 09 26
 Email: info@arrsh.gov.al

PROJEKTUES

ARCHISPACE shpk

Adresa: Rruga Sami Frasherit,
 Pallati Nr.45, Hyrja Nr.2, Zyra Nr.10, Tirane.
 Email: studio@archispace.com

Objekti :

**"Studim Projektim i objektit "Rruga Berat – Ballaban"
 "Loti I: Berat - Tërpan"**

Faza : Projekt Zbatim

Planimetri (Km 00+000 - 21+560)

SHKALLA

1:500


2021

FLETA



P. 37

Format A3



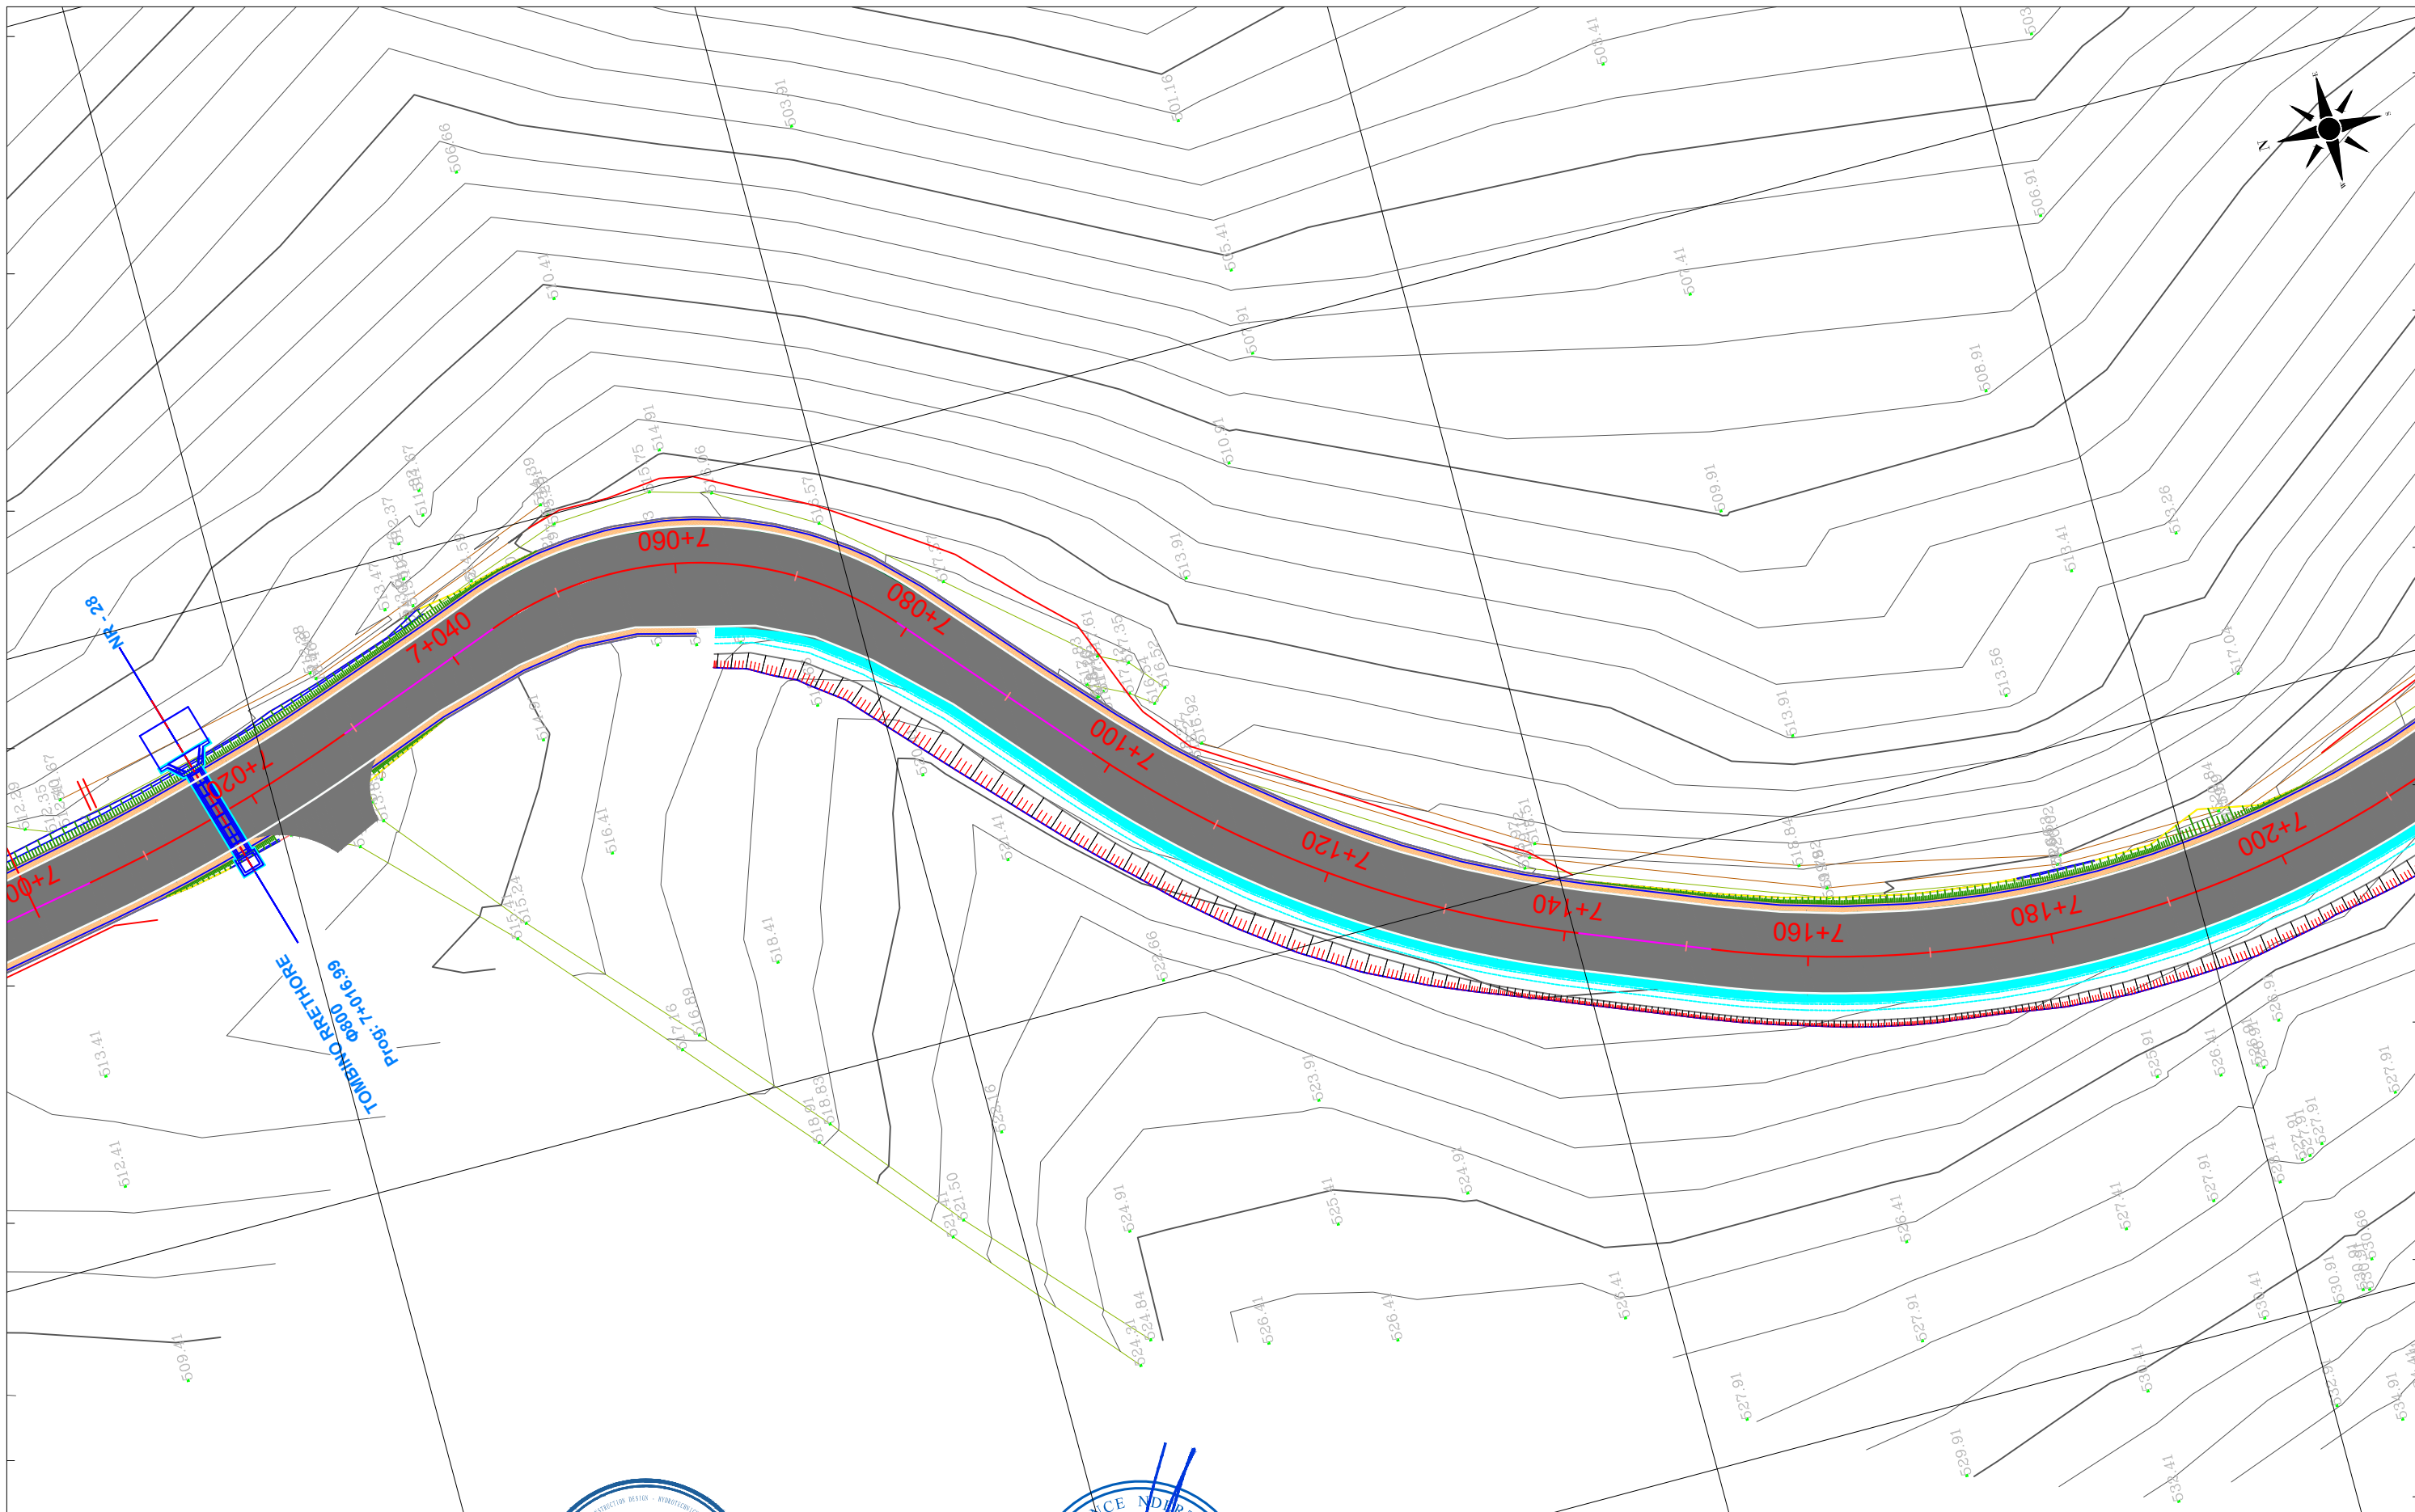

412800.000

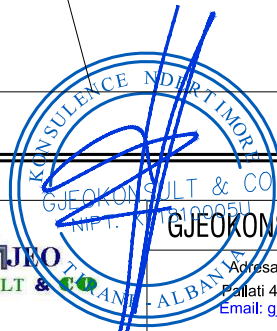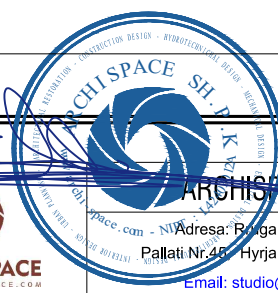

KLIENTI

AUTORITETI RRUGOR SHQIPTAR
 Adresa: Rruga "Sami Frasheri",
 Nr.33, Tirane Tirana AL, 1060
 Tel/Fax: +355 4 223 44 97 Tel/Fax: +355 4 223 09 26
 Email: info@arrsh.gov.al

PROJEKTUES

ARCHISPACE shpk
 Adresa: Rruga Sami Frasheri,
 Pallati Nr.45, Hyrja Nr.2, Zyra Nr.10, Tirane.
 Email: studio@archispace.com



GJEOKONSULT & CO sh.p.k
 Adresa: Rruga Sami Frasheri,
 Pallati 45, Shkalla 01, Kati 2, Tirane.
 Email: gjeokonsult@hotmail.com

Objekti :

**"Studim Projektim i objektit "Rruga Berat – Ballaban"
 "Loti I: Berat - Tërpan"**

Faza :

Projekt Zbatim Planimetri (Km 00+000 - 21+560)

SHKALLA

1:500

2021

FLETA

P. 38



Format A3

412900.000

412950.000

4500950.000

4500750.000

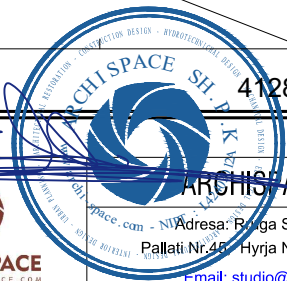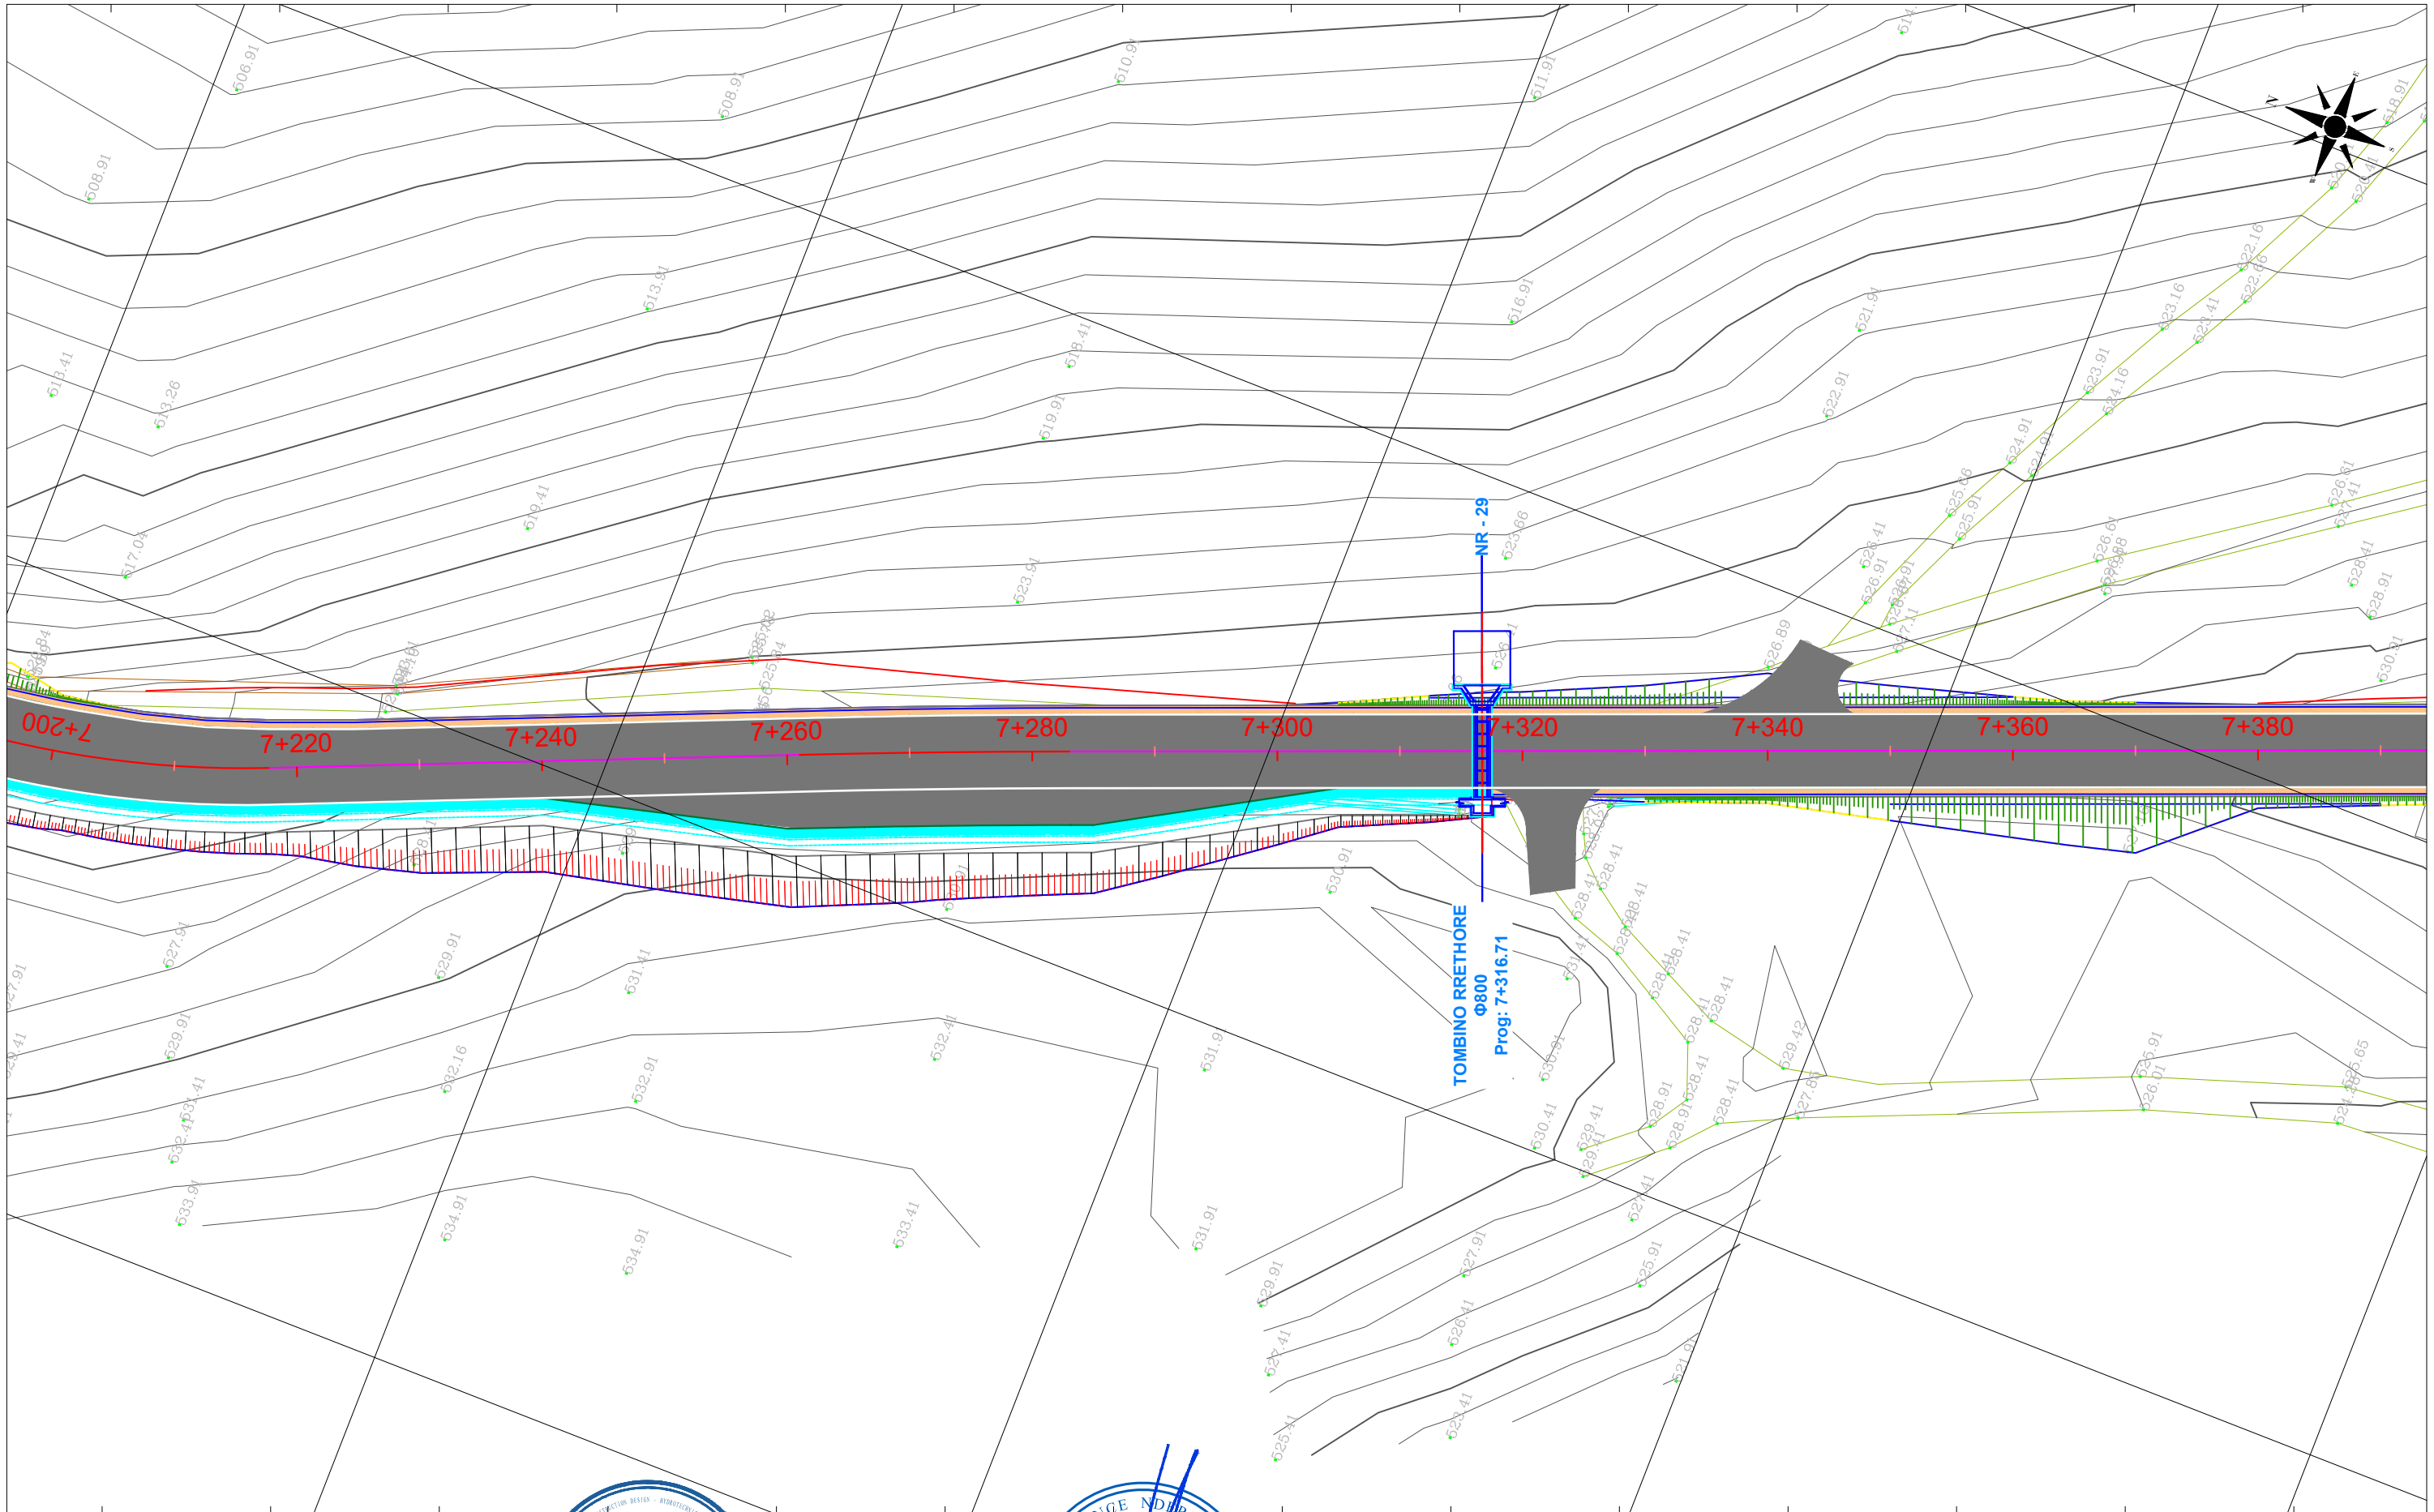

412800.000

KLIENTI

AUTORITETI RRUGOR SHQIPTAR



Adresa: Rruga "Sami Frasheri,
 Nr.33, Tirane Tirana AL, 1060
 Tel/Fax: +355 4 223 44 67 Tel/Fax: +355 4 223 09 26
 Email: info@arrsh.gov.al



ARCHISPACE shpk

Adresa: Rruga Sami Frasheri,
 Pallati Nr.45, Hyrja Nr.2, Zyra Nr.10, Tirane.
 Email: studio@archispace.com

PROJEKTUES



GJEOKONSULT & CO sh.p.k

Adresa: Rruga Sami Frasheri,
 Pallati 45, Shkalla 01, Kati 2, Tirane.
 Email: gjeokonsult@hotmail.com

Objekti :

**"Studim Projektim i objektit "Rruga Berat – Ballaban"
 "Loti I: Berat - Tërpan"**

Faza : Projekt Zbatim

Planimetri (Km 00+000 - 21+560)

SHKALLA

1:500

2021


FLETA

P. 39

Format A3

413000.000

4500600.000

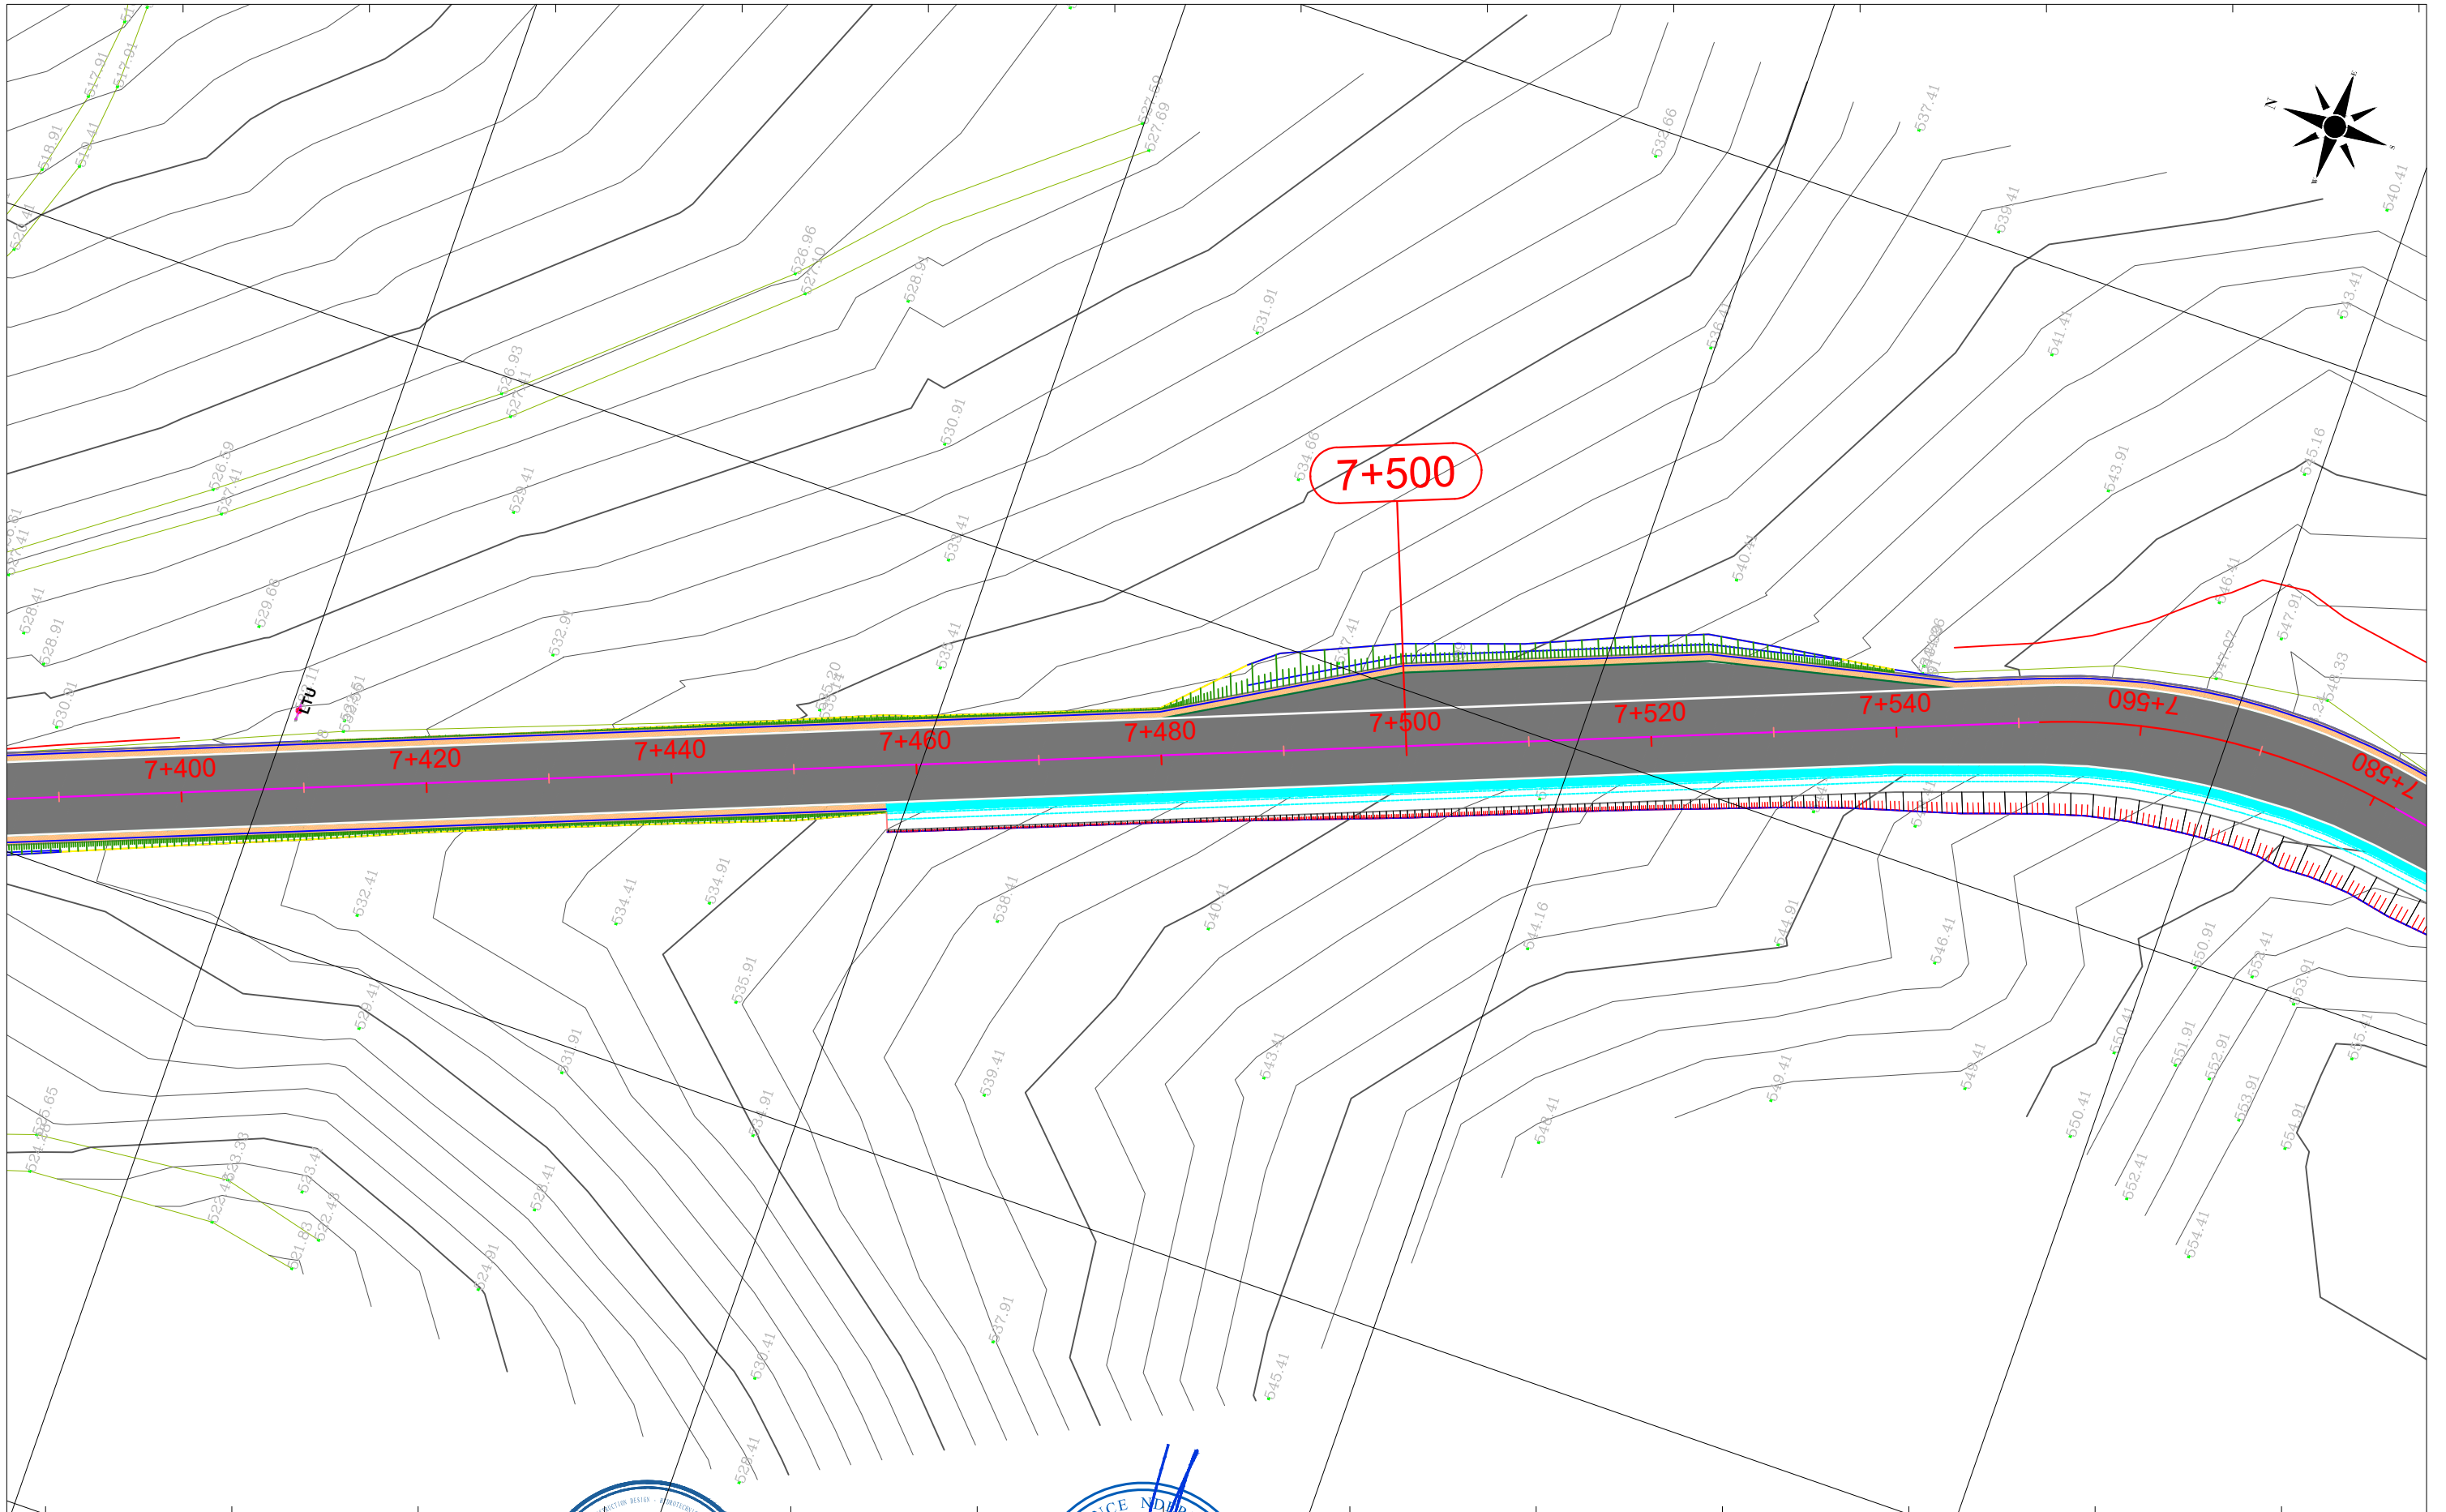

412850.000

412900.000


KLIENTI
 AUTORITETI RRUGOR SHQIPTAR
 Adresa: Rruga "Sami Frasheri",
 Nr.33, Tirane Tirana AL, 1060
 Tel/Fax: +355 4 223 44 67 Tel/Fax: +355 4 223 09 26
 Email: info@arrsh.gov.al

PROJEKTUES
 ARCHISPACE SH.P.K.
 ARCHISPACE shpk
 Adresa: Rruga Sami Frasheri,
 Pallati Nr.45, Hyrja Nr.2, Zyra Nr.10, Tirane.
 Email: studio@archispace.com

GJEOKONSULT & CO sh.p.k
 Adresa: Rruga Sami Frasheri,
 Pallati 45, Shkalla 01, Kati 2, Tirane.
 Email: gjeokonsult@hotmail.com


Objekti : **"Studim Projektim i objektit "Rruga Berat – Ballaban"
 "Loti I: Berat - Tërpan"**
 Faza : Projekt Zbatim Planimetri (Km 00+000 - 21+560)

SHKALLA	FLETA
1:500	P. 40
2021	Format A3

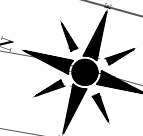


4500600.000

4500400.000

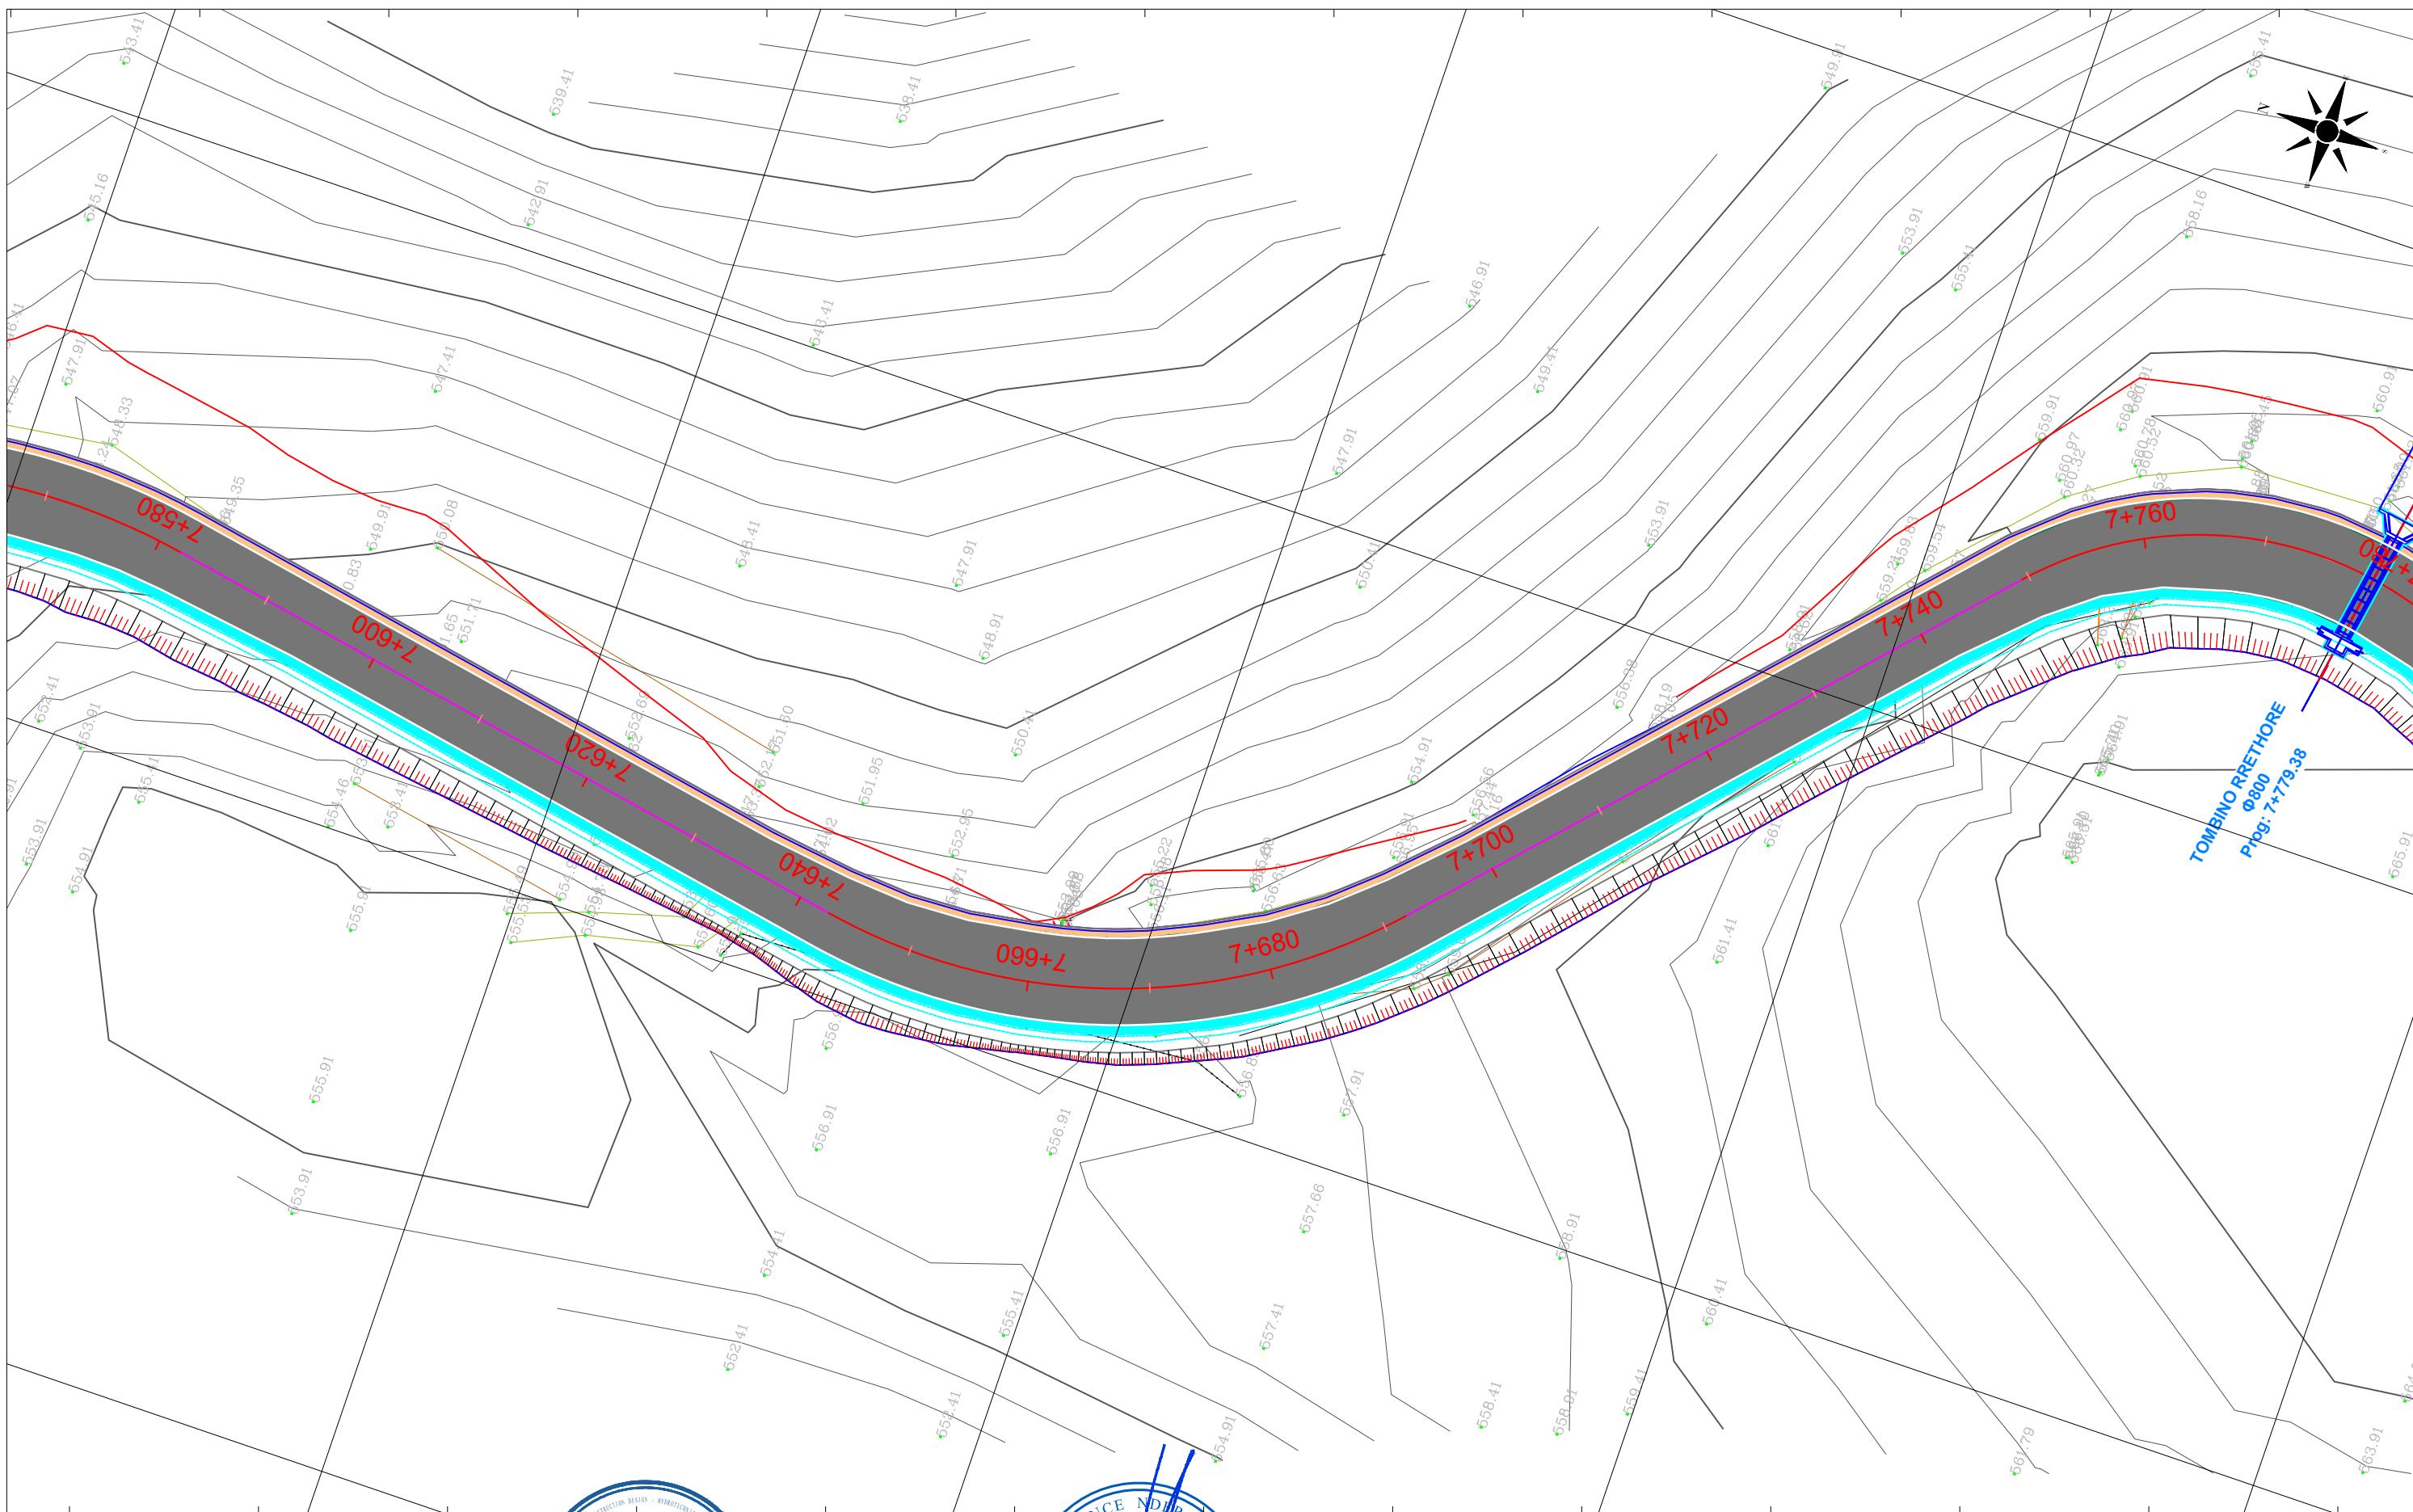

412900.000

412950.000

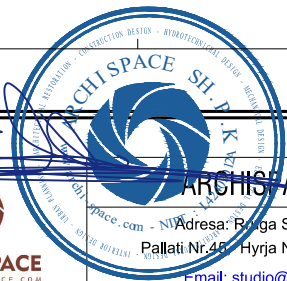

KLIENTI

AUTORITETI RRUGOR SHQIPTAR
Adresa: Rruga "Sami Frasheri",
Nr.33, Tirane Tirana AL 1060
Tel/Fax: +355 4 223 44 97 Tel/Fax: +355 4 223 09 26
Email: info@arrsh.gov.al

PROJEKTUES



ARCHISPACE shpk
Adresa: Rruga Sami Frasheri,
Pallati Nr.45, Hyrja Nr.2, Zyra Nr.10, Tirane.
Email: studio@archispace.com



GJEOKONSULT & CO sh.p.k
Adresa: Rruga Sami Frasheri,
Pallati 45, Shkalla 01, Kati 2, Tirane.
Email: gjeokonsult@hotmail.com

Objekti :

**"Studim Projektim i objektit "Rruga Berat – Ballaban"
"Loti I: Berat - Tërpan"**

Faza : Projekt Zbatim

Planimetri (Km 00+000 - 21+560)

SHKALLA



1:500

2021

FLETA


P. 41

Format A3

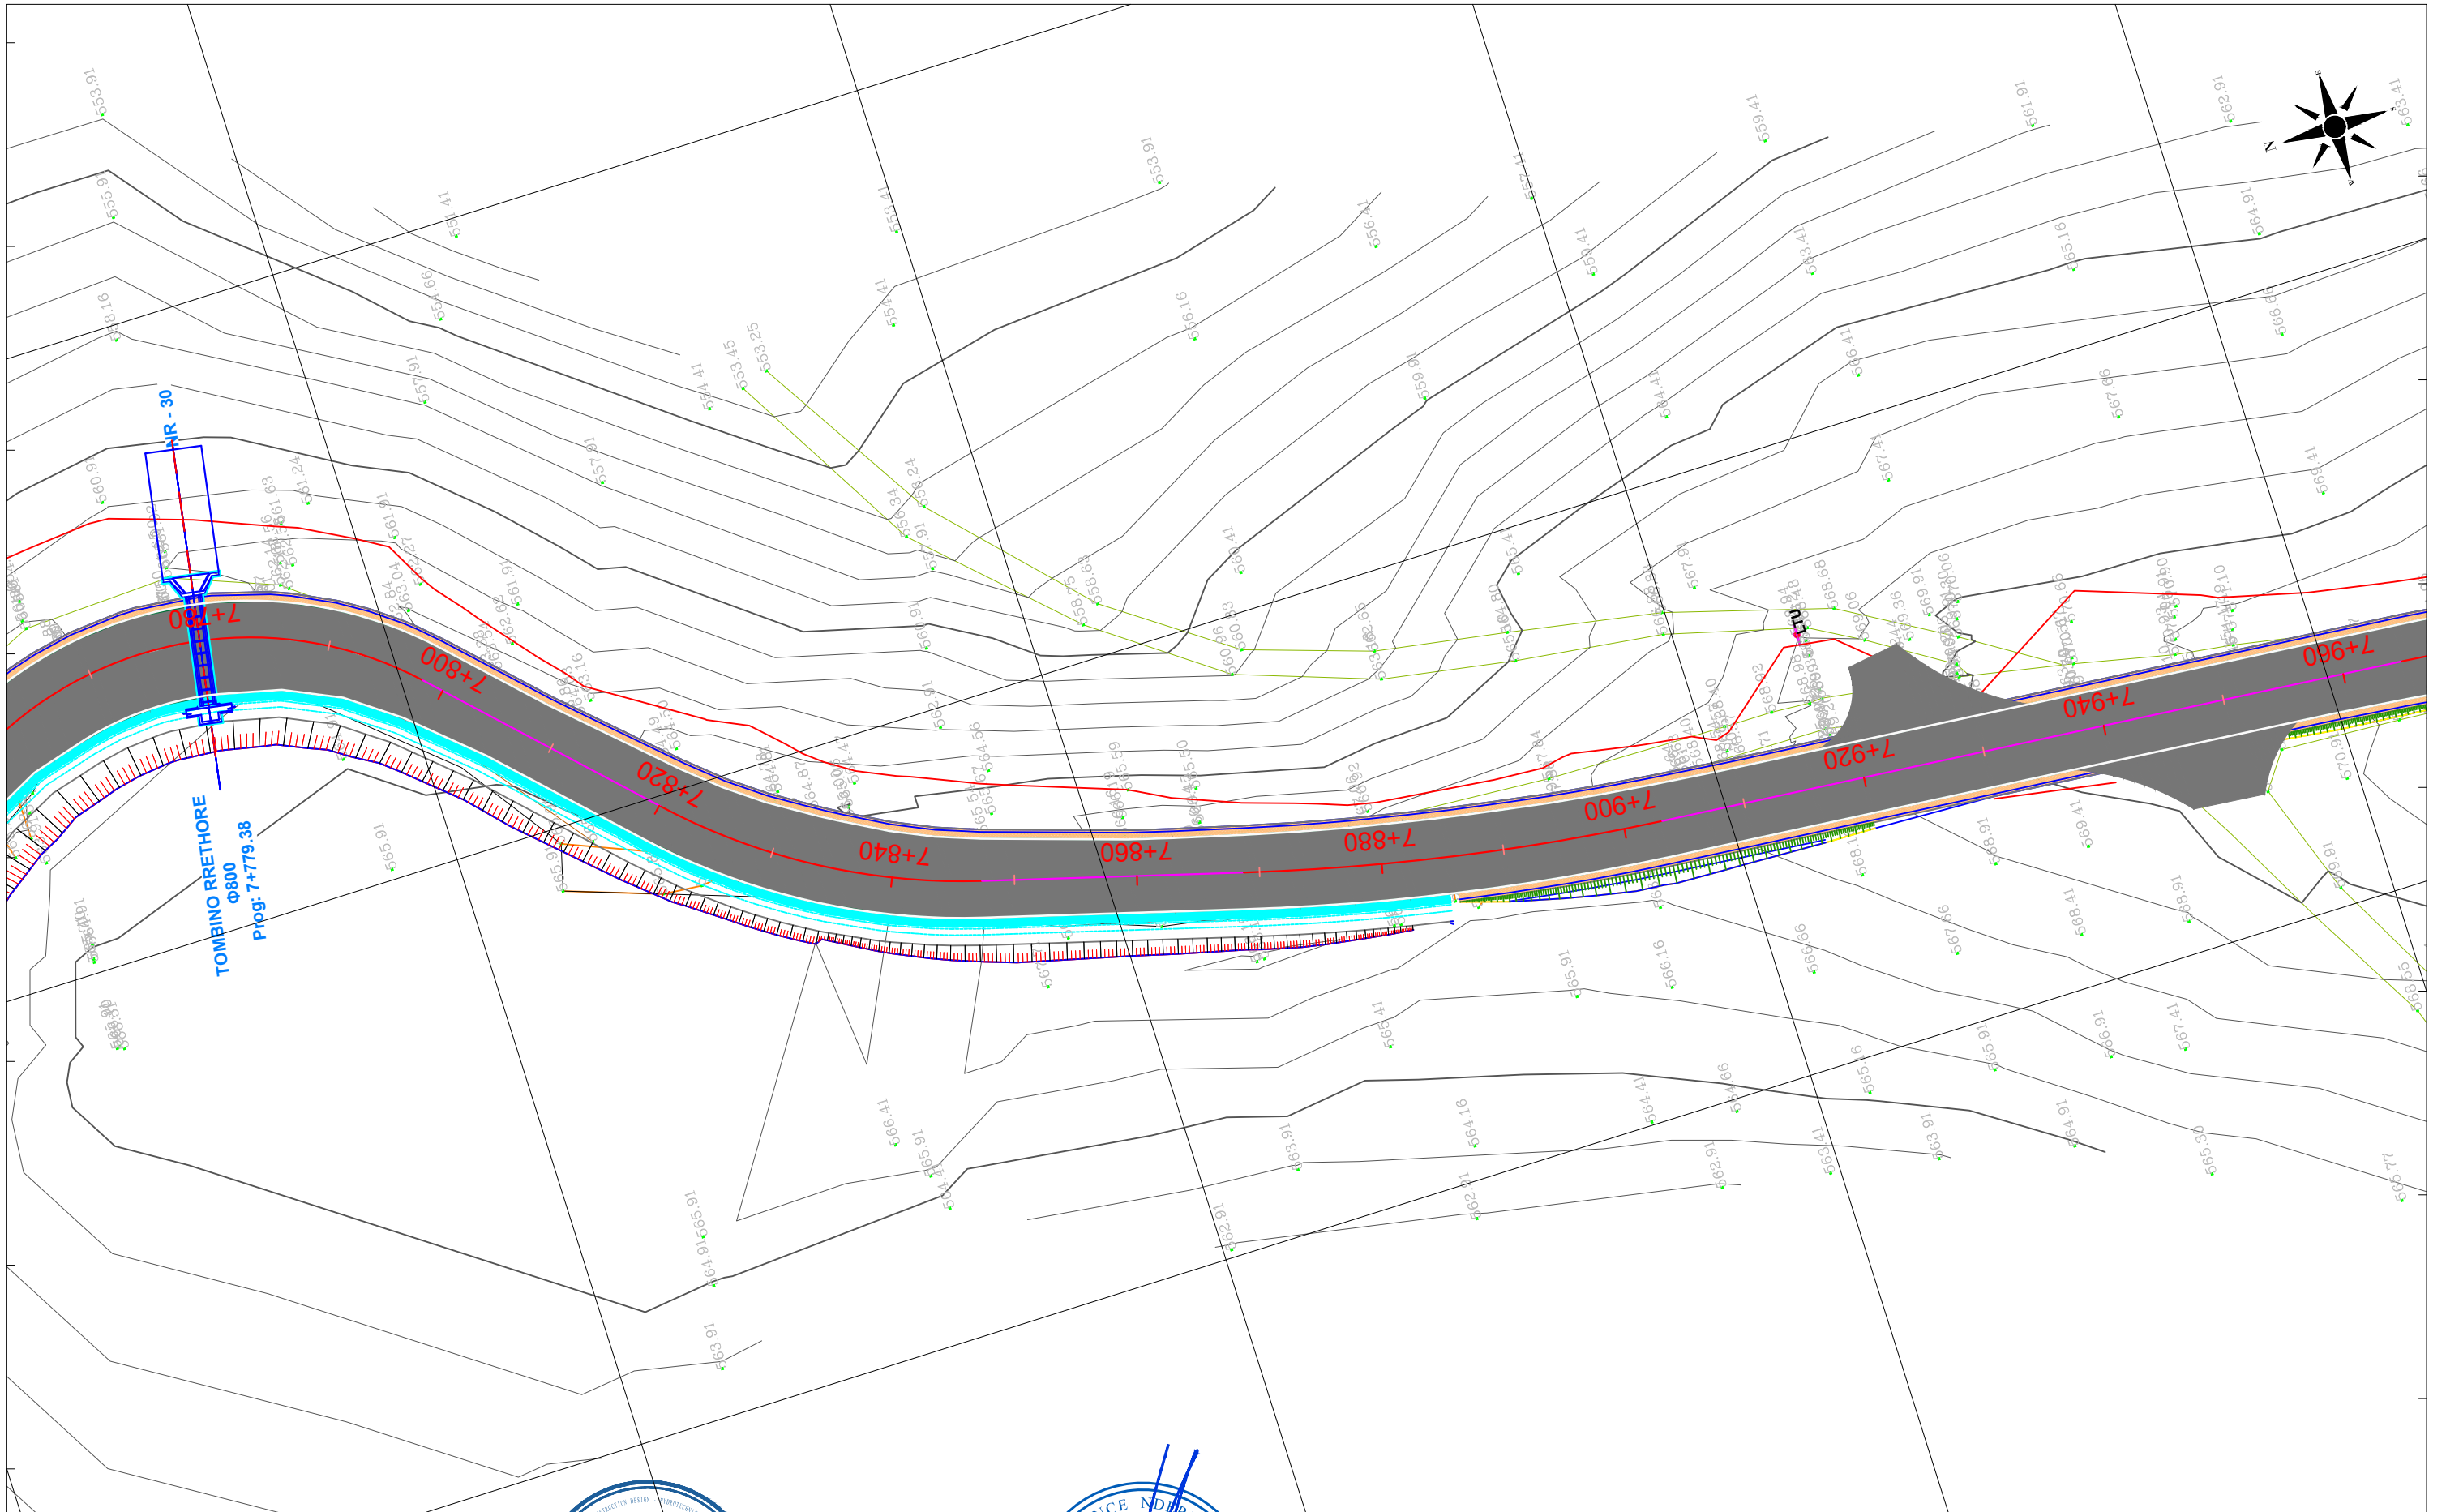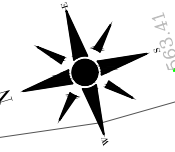

412950.000

4500250.000

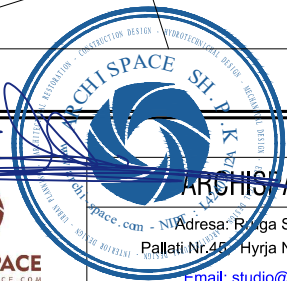

PROJEKTUES



Objekti : **“Studim Projektim i objektit “Rruga Berat – Ballaban”
“Loti I: Berat - Tërpan”**

Faza : Projekt Zbatim Planimetri (Km 00+000 - 21+560)

SHKALLA	FLETA
1:500	P. 42
2021	Format A3

KLIENTI

AUTORITETI RRUGOR SHQIPTAR

Adresa: Rruga "Sami Frasheri,
Nr.33, Tirane Tirana AI, 1060
Tel/Fax: +355 4 223 44 67 Tel/Fax: +355 4 223 09 26
Email: info@arrsh.gov.al



ARCHISPACE shpk

Adresa: Rruga Sami Frasheri,
Pallati Nr.45, Hyrja Nr.2, Zyra Nr.10, Tirane.
Email: studio@archispace.com

GJEOKONSULT & CO sh.p.k

Adresa: Rruga Sami Frasheri,
Pallati 45, Shkalla 01, Kati 2, Tirane.
Email: gjeokonsult@hotmail.com



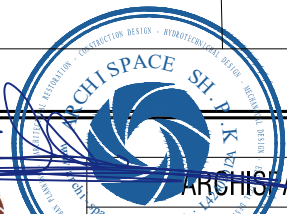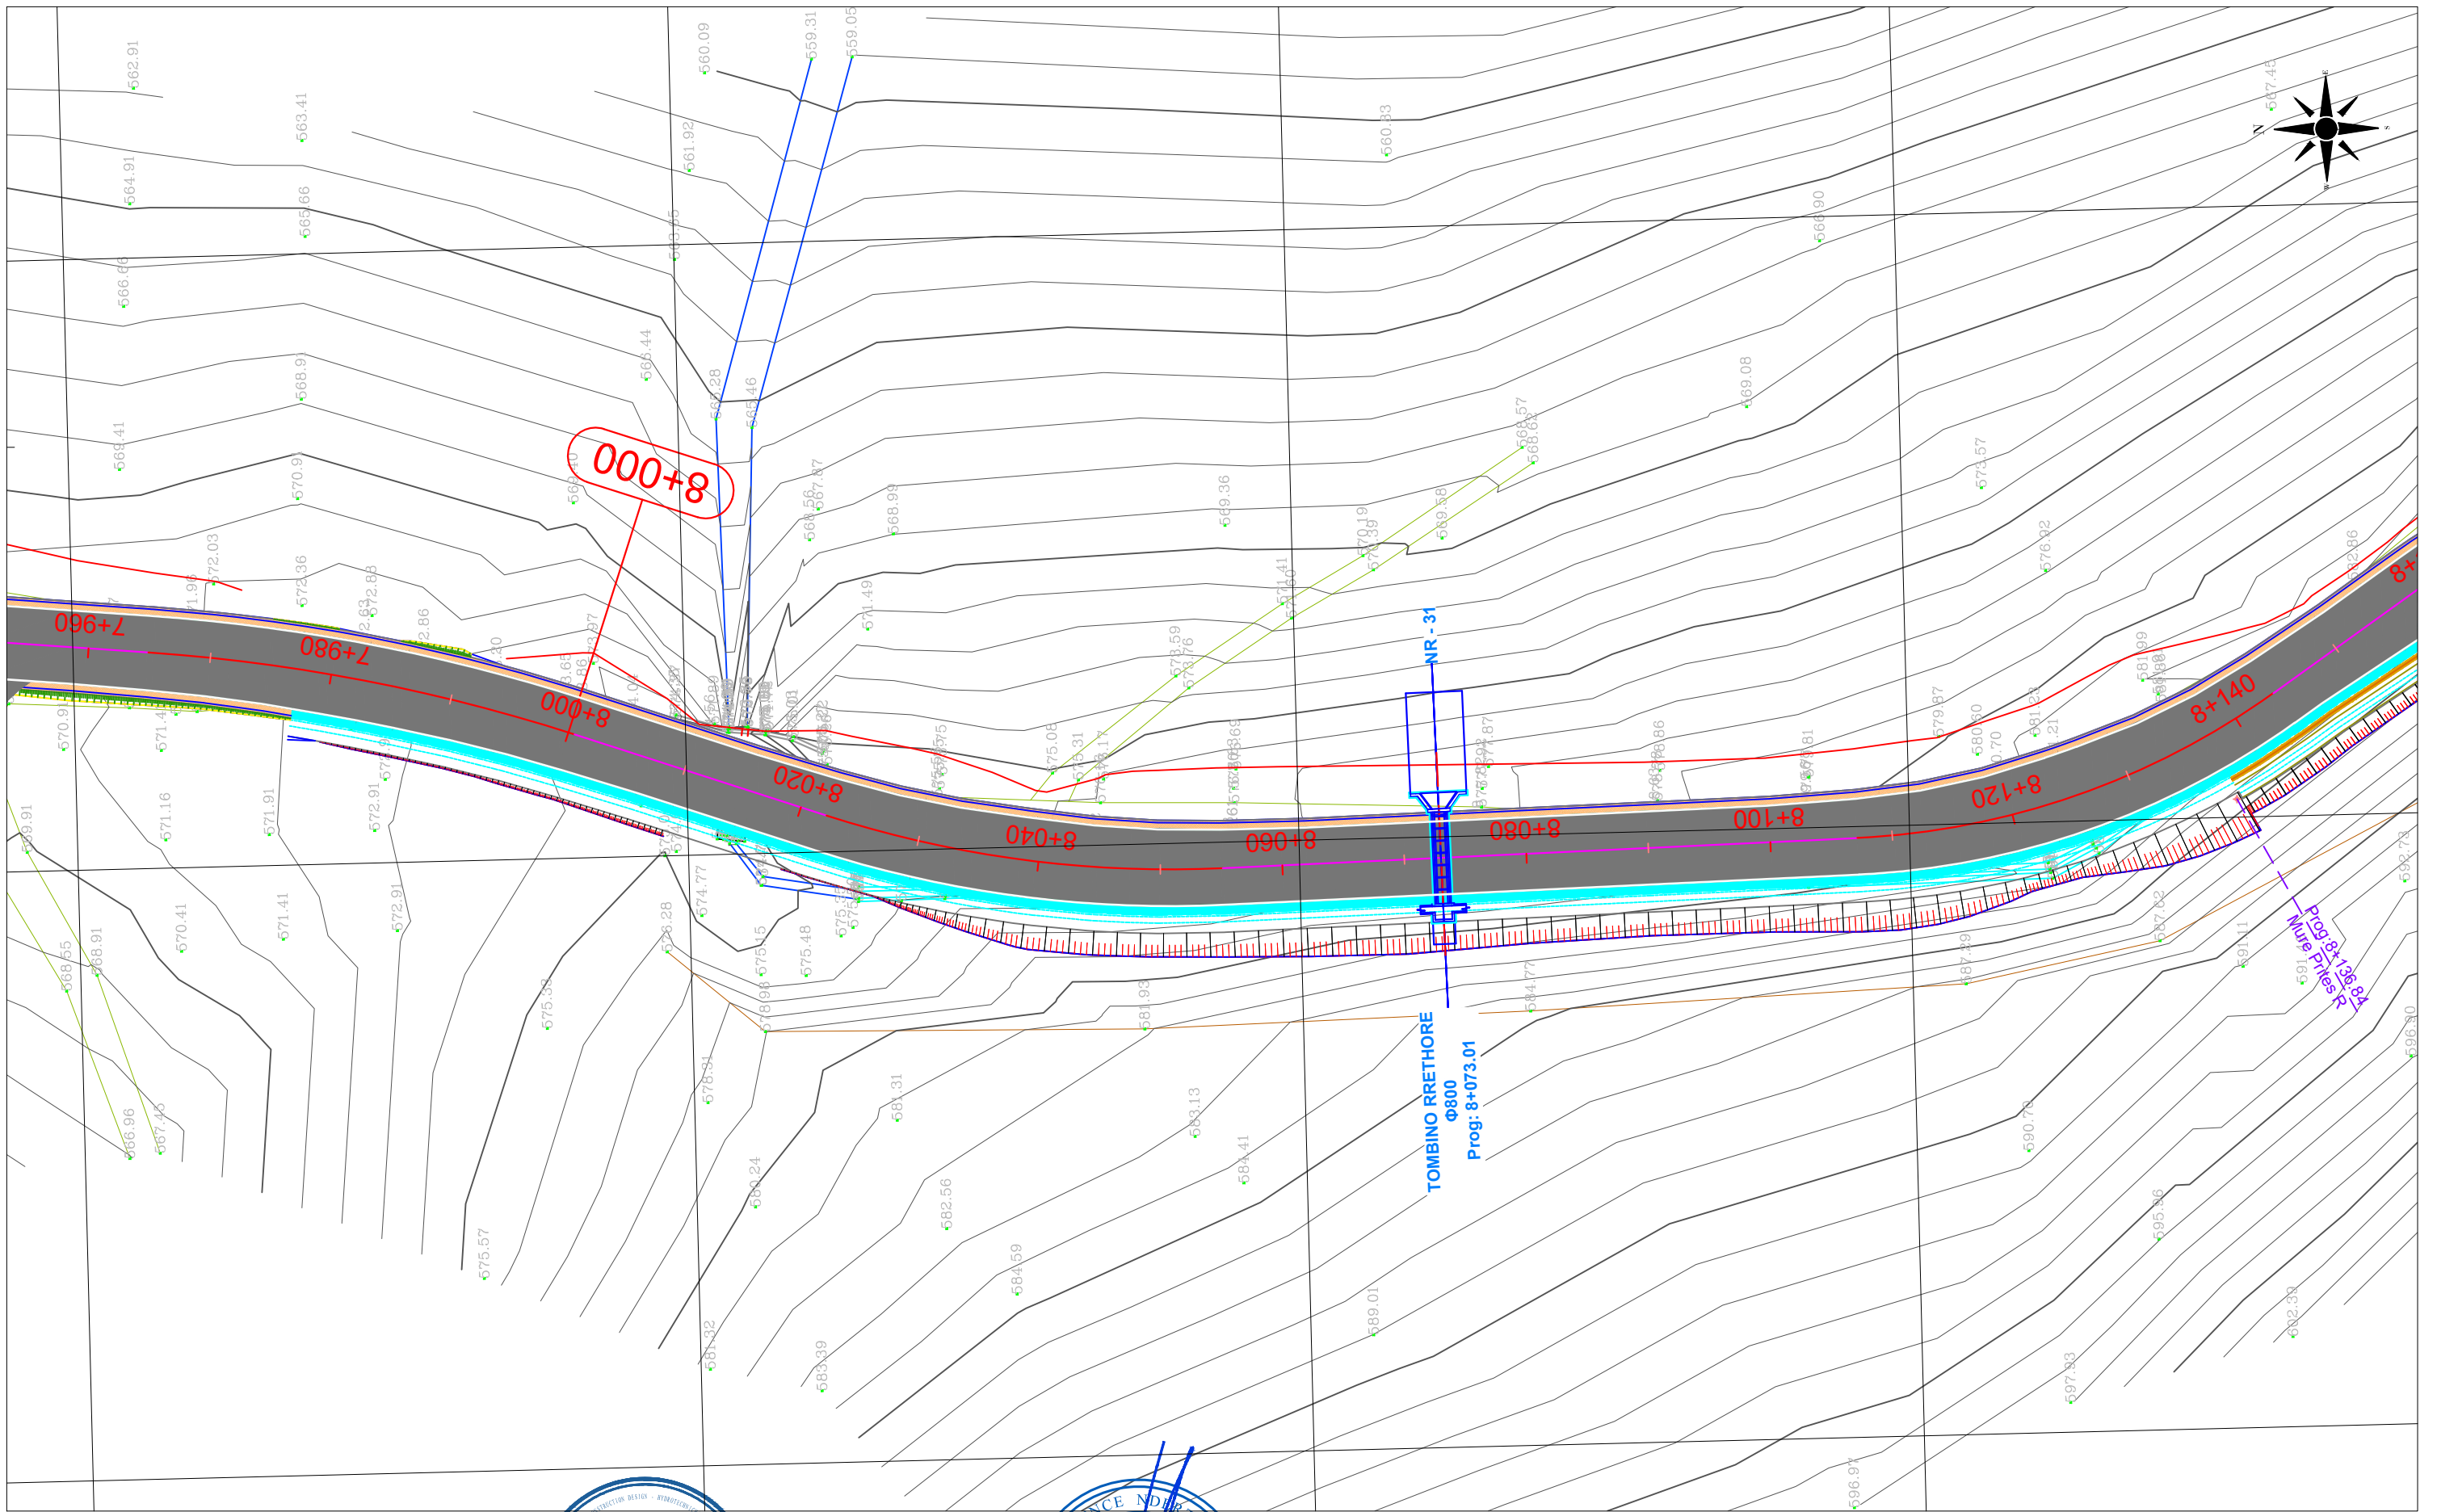

KLIENTI

AUTORITETI RRUGOR SHQIPTAR

Adresa: Rruga "Sami Frasheri,
Nr.33, Tirane Tirane AI, 1060
Tel/Fax: +355 4 223 44 97 Tel/Fax: +355 4 223 09 26
Email: info@arrsh.gov.al

PROJEKTUES

ARCHISPACE shpk



Adresa: Rruga Sami Frasheri,
Pallati Nr.45, Hyrja Nr.2, Zyra Nr.10, Tirane.
Email: studio@archispace.com

GJEOKONSULT & CO sh.p.k



Adresa: Rruga Sami Frasheri,
Pallati 45, Shkalla 01, Kati 2, Tirane.
Email: gjeokonsult@hotmail.com

Objekti :

**"Studim Projektim i objektit "Rruga Berat – Ballaban"
"Loti I: Berat - Tërpan"**

Faza : Projekt Zbatim

Planimetri (Km 00+000 - 21+560)

SHKALLA

1:500

2021

FLETA

P. 43

Format A3



412900.000

412950.000

KLIENTI

AUTORITETI RRUGOR SHQIPTAR

Adresa: Rruga "Sami Frasherit", Nr.33, Tirane Tirana AL, 1060
Tel/Fax: +355 4 223 44 67 Tel/Fax: +355 4 223 09 26
Email: info@arsh.gov.al



PROJEKTUES

ARCHISPACE shpk



Adresa: Rruga Sami Frasherit, Pallati Nr.45, Hyrja Nr.2, Zyra Nr.10, Tirane.
Email: studio@archispace.com



GJEOKONSULT & CO sh.p.k

Adresa: Rruga Sami Frasherit, Pallati 45, Shkalla 01, Kati 2, Tirane.
Email: gjeokonsult@hotmail.com

Objekti :

“Studim Projektim i objektit “Rruga Berat – Ballaban”
“Loti I: Berat - Tërpan”

Faza : Projekt Zbatim

Planimetri (Km 00+000 - 21+560)

SHKALLA

1:500

2021

FLETA

P. 44

Format A3