

KLIENTI

AUTORITETI RRUGOR SHQIPTAR

Adresa: Rruga "Sami Frasheri",
Nr.33, Tirane Tirana AL, 1060
Tel/Fax: +355 4 223 44 97 Tel/Fax: +355 4 223 09 26
Email: info@arrsh.gov.al



ARCHISPACE shpk

Adresa: Rruga Sami Frasheri,
Palati Nr.45, Hyrja Nr.2, Zyra Nr.10, Tirane.
Email: studio@archispace.com

PROJEKTUES

GJEOKONSULT & CO sh.p.k



Adresa: Rruga Sami Frasheri,
Palati 45, Shkalla 01, Kati 2, Tirane.
Email: gjeokonsult@hotmail.com

Objekti : **“Studim Projektim i objektit “Rruga Berat – Ballaban”
“Loti I: Berat – Tërpan”**

Faza : Projekt Zbatim Planimetria e Sinjalistikes (Km 00+000 - 21+560)

SHKALLA



1:1000

2021

FLETA

S. 14

Format A3

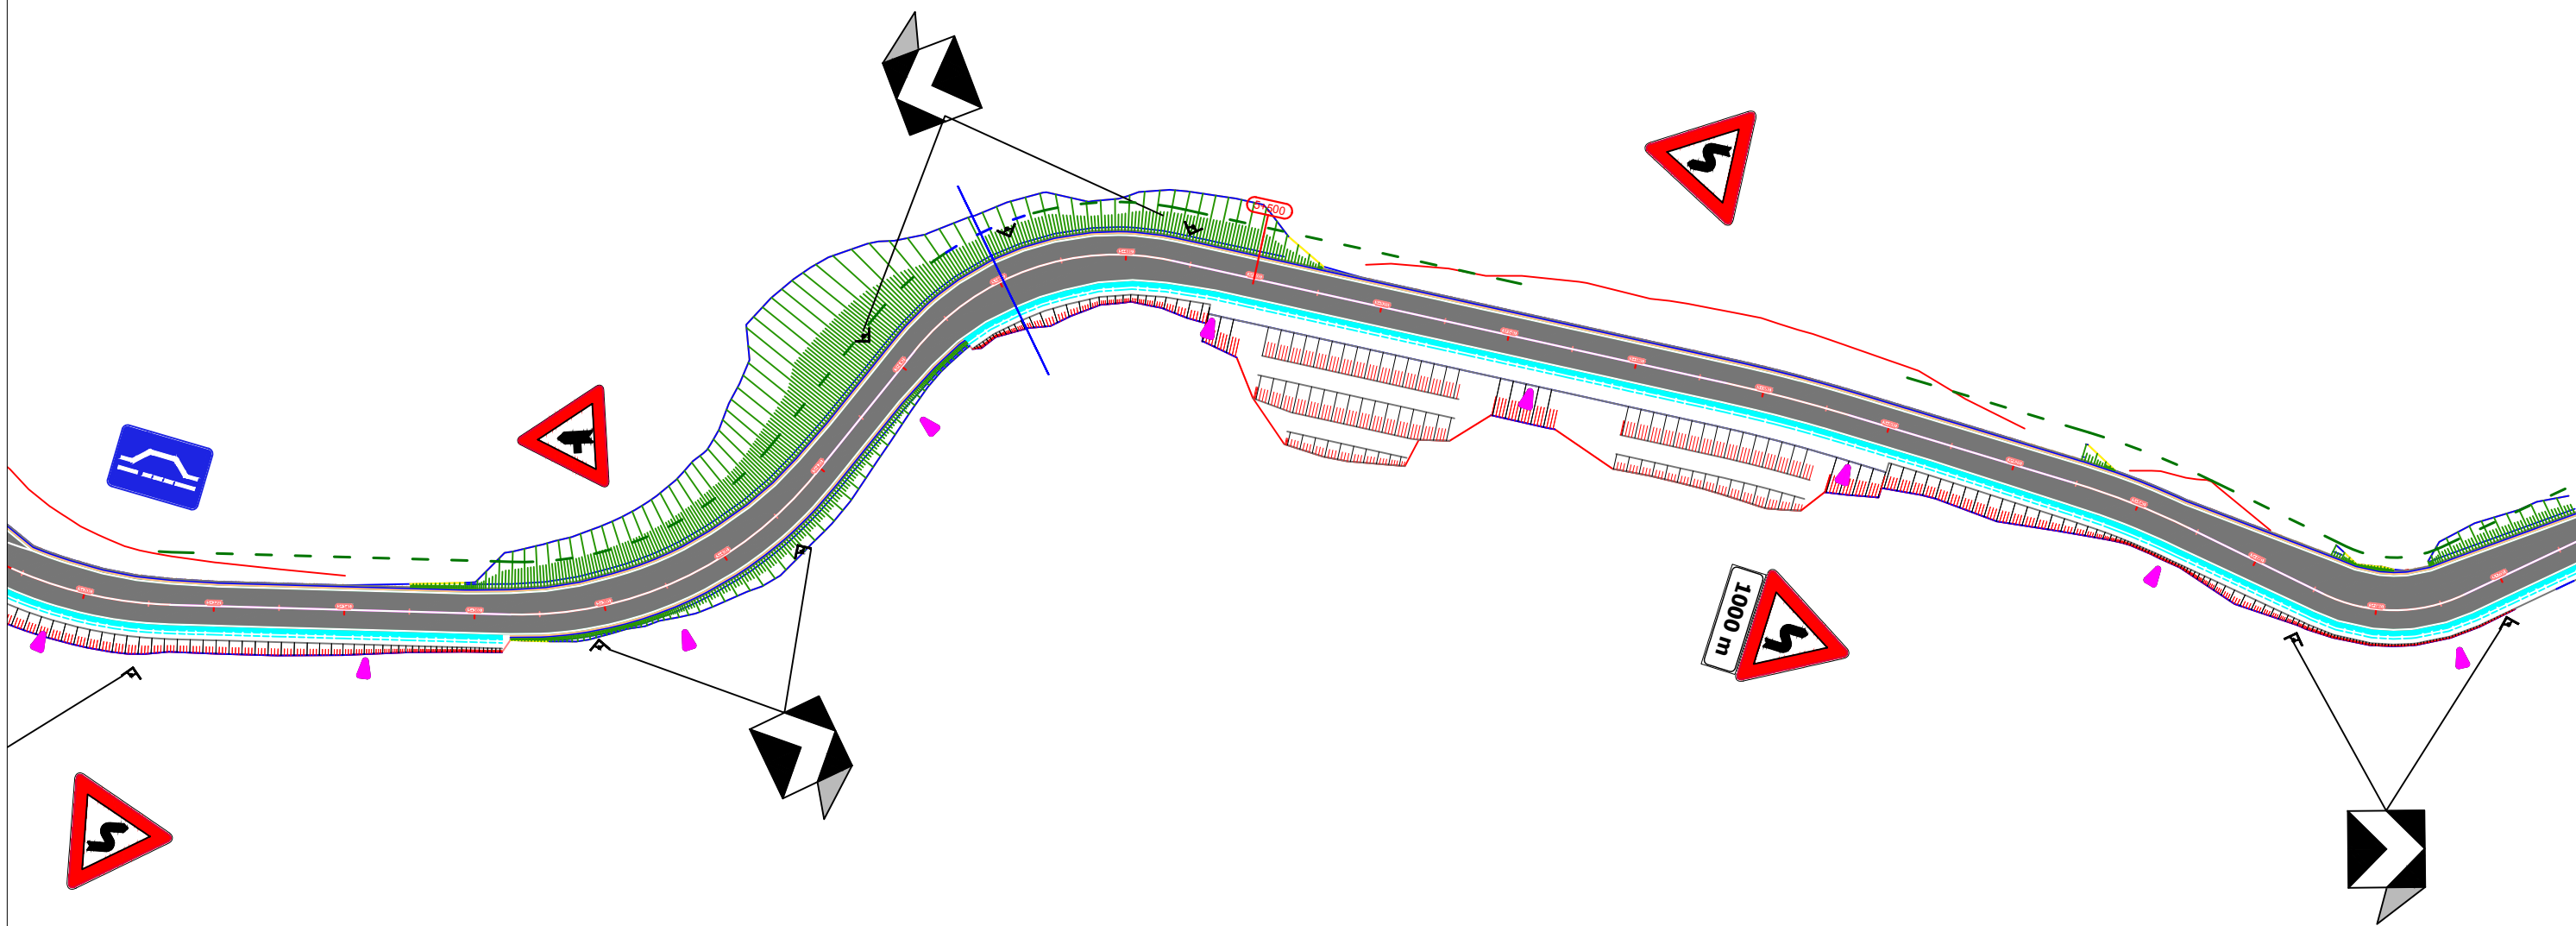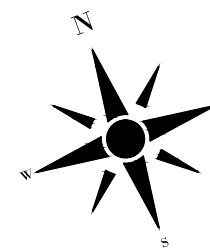

KLIENTI

AUTORITETI RRUGOR SHQIPTAR



Adresa: Rruga "Sami Frasheri",
Nr.33, Tirane Tirana AL, 1060
Tel/Fax: +355 4 223 44 87 Tel/Fax: +355 4 223 09 26
Email: info@arrsh.gov.al



ARCHISPACE shpk

Adresa: Rruga Sami Frasheri,
Palati Nr.45, Hyrja Nr.2, Zyra Nr.10, Tirane.
Email: studio@archispace.com

PROJEKTUES



GJEOKONSULT & CO sh.p.k

Adresa: Rruga Sami Frasheri,
Palati 45, Shkalla 01, Kati 2, Tirane.
Email: geokonsult@hotmail.com

Objekti : **“Studim Projektim i objektit “Rruga Berat – Ballaban”
“Loti I: Berat – Tërpan”**

Faza : Projekt Zbatim Planimetria e Sinjalistikes (Km 00+000 - 21+560)

SHKALLA



1:1000

2021

FLETA

S. 15

Format A3

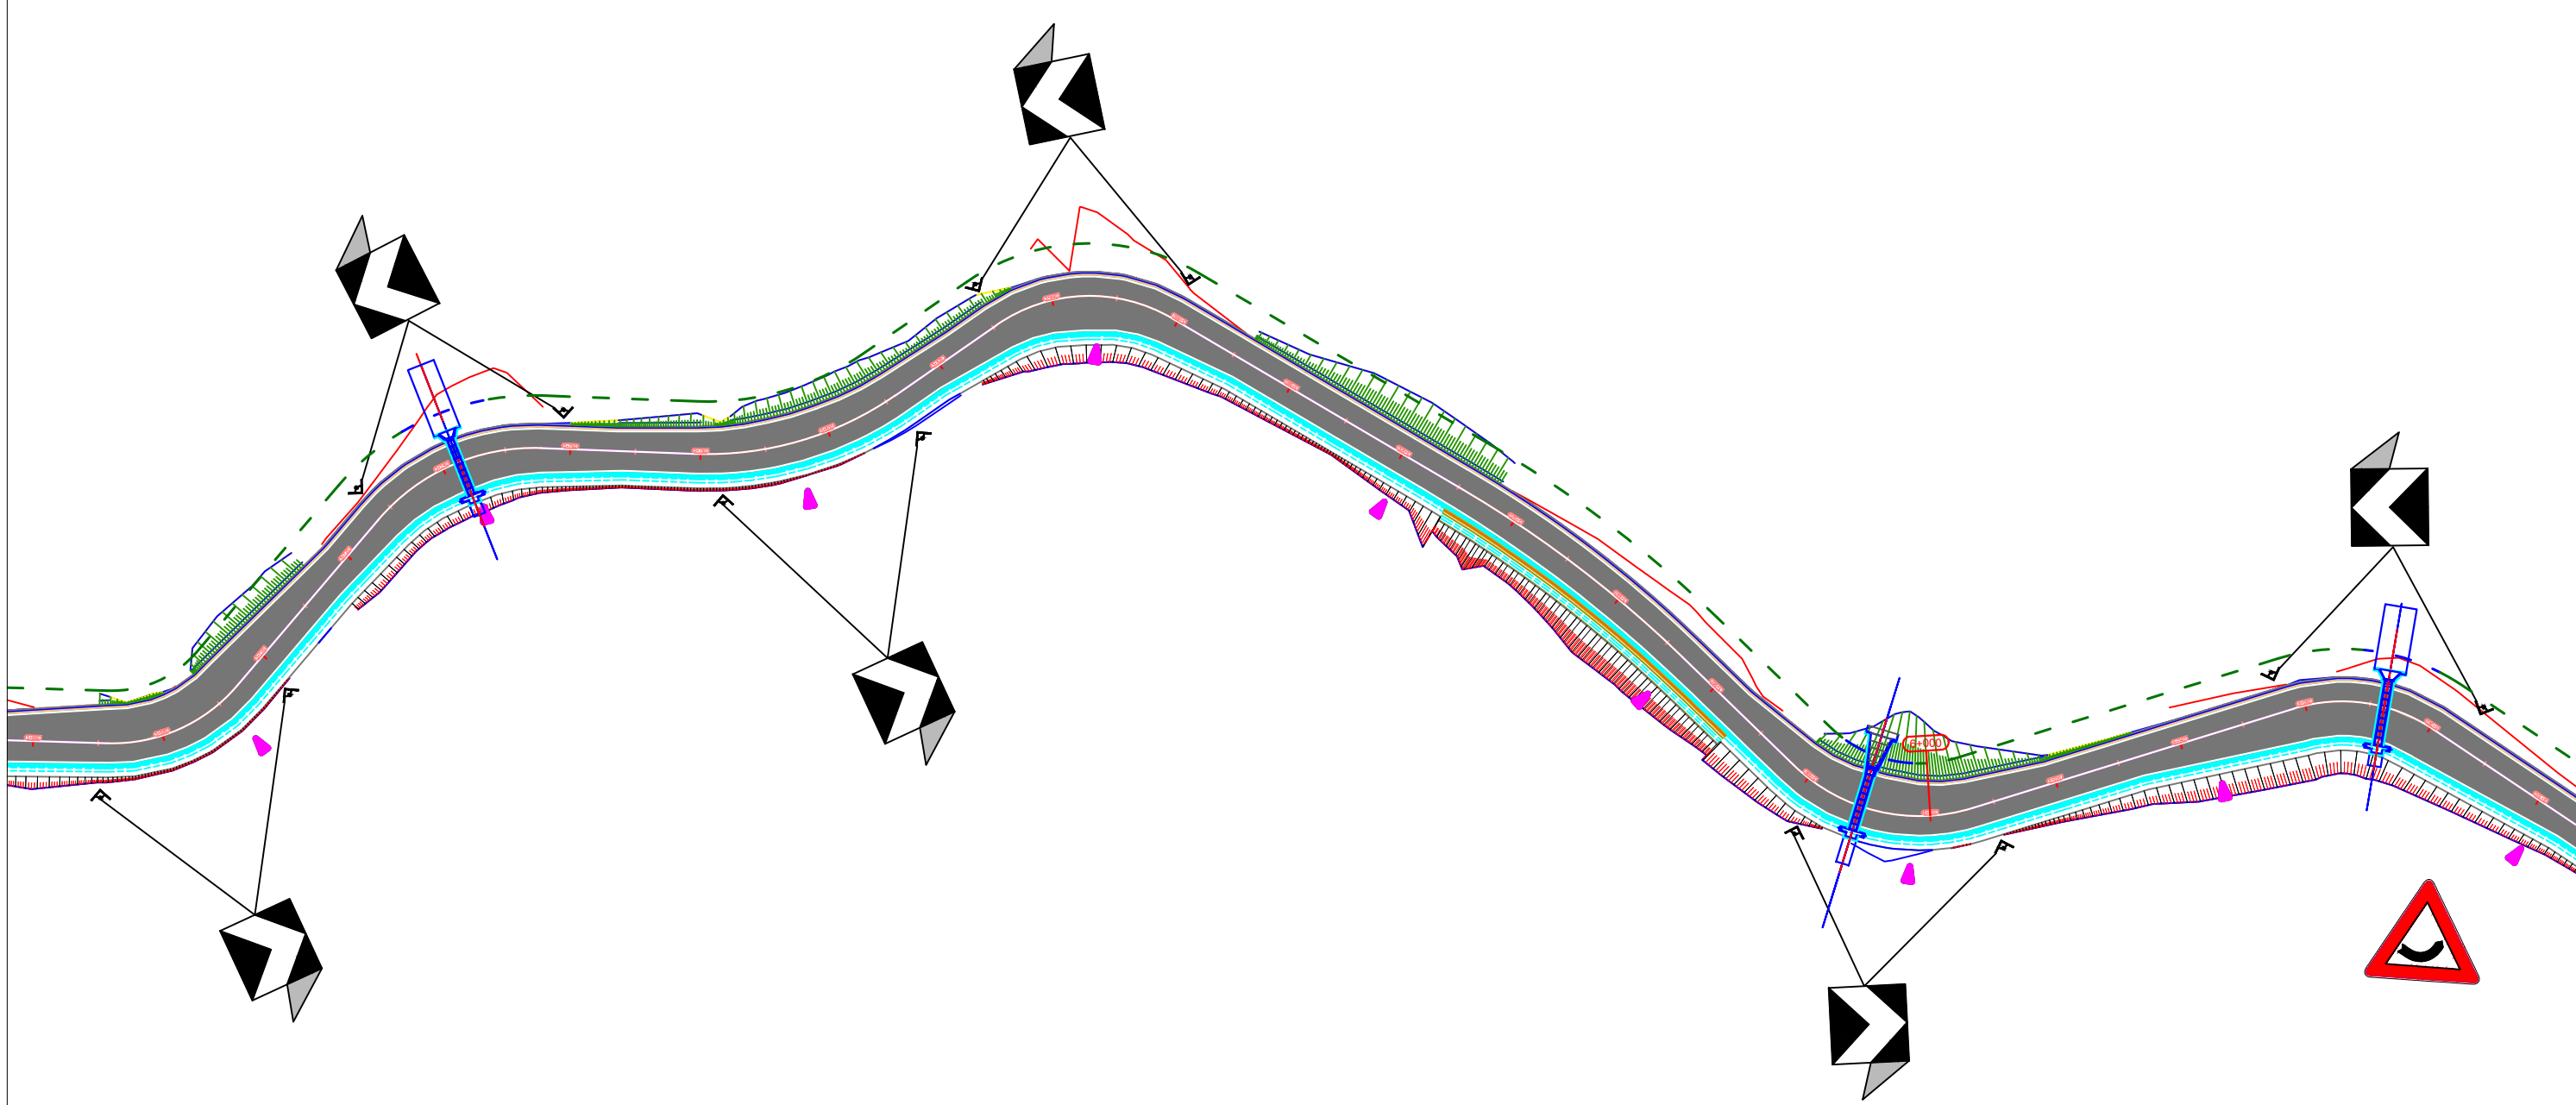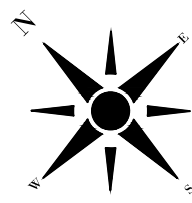

KLIENTI

AUTORITETI RRUGOR SHQIPTAR



Adresa: Rruga "Sami Frasheri",
Nr.33, Tirane Tirana AI, 1060
Tel/Fax: +355 4 223 44 97 Tel/Fax: +355 4 223 09 26
Email: info@arsh.gov.al



ARCHISPACE shpk

Adresa: Rruga Sami Frasheri,
Pallati Nr.45, Hyrja Nr.2, Zyra Nr.10, Tirane.
Email: studio@archispace.com

PROJEKTUES



GJEOKONSULT & CO sh.p.k

Adresa: Rruga Sami Frasheri,
Pallati 45, Shkalla 01, Kati 2, Tirane.
Email: geokonsult@hotmail.com

Objekti : **“Studim Projektim i objektit “Rruga Berat – Ballaban”
“Loti I: Berat – Tërpan”**

Faza : Projekt Zbatim Planimetria e Sinjalistikes (Km 00+000 - 21+560)

SHKALLA




1:1000

2021

FLETA

S. 16

Format A3

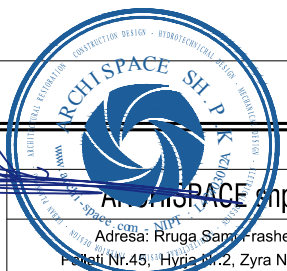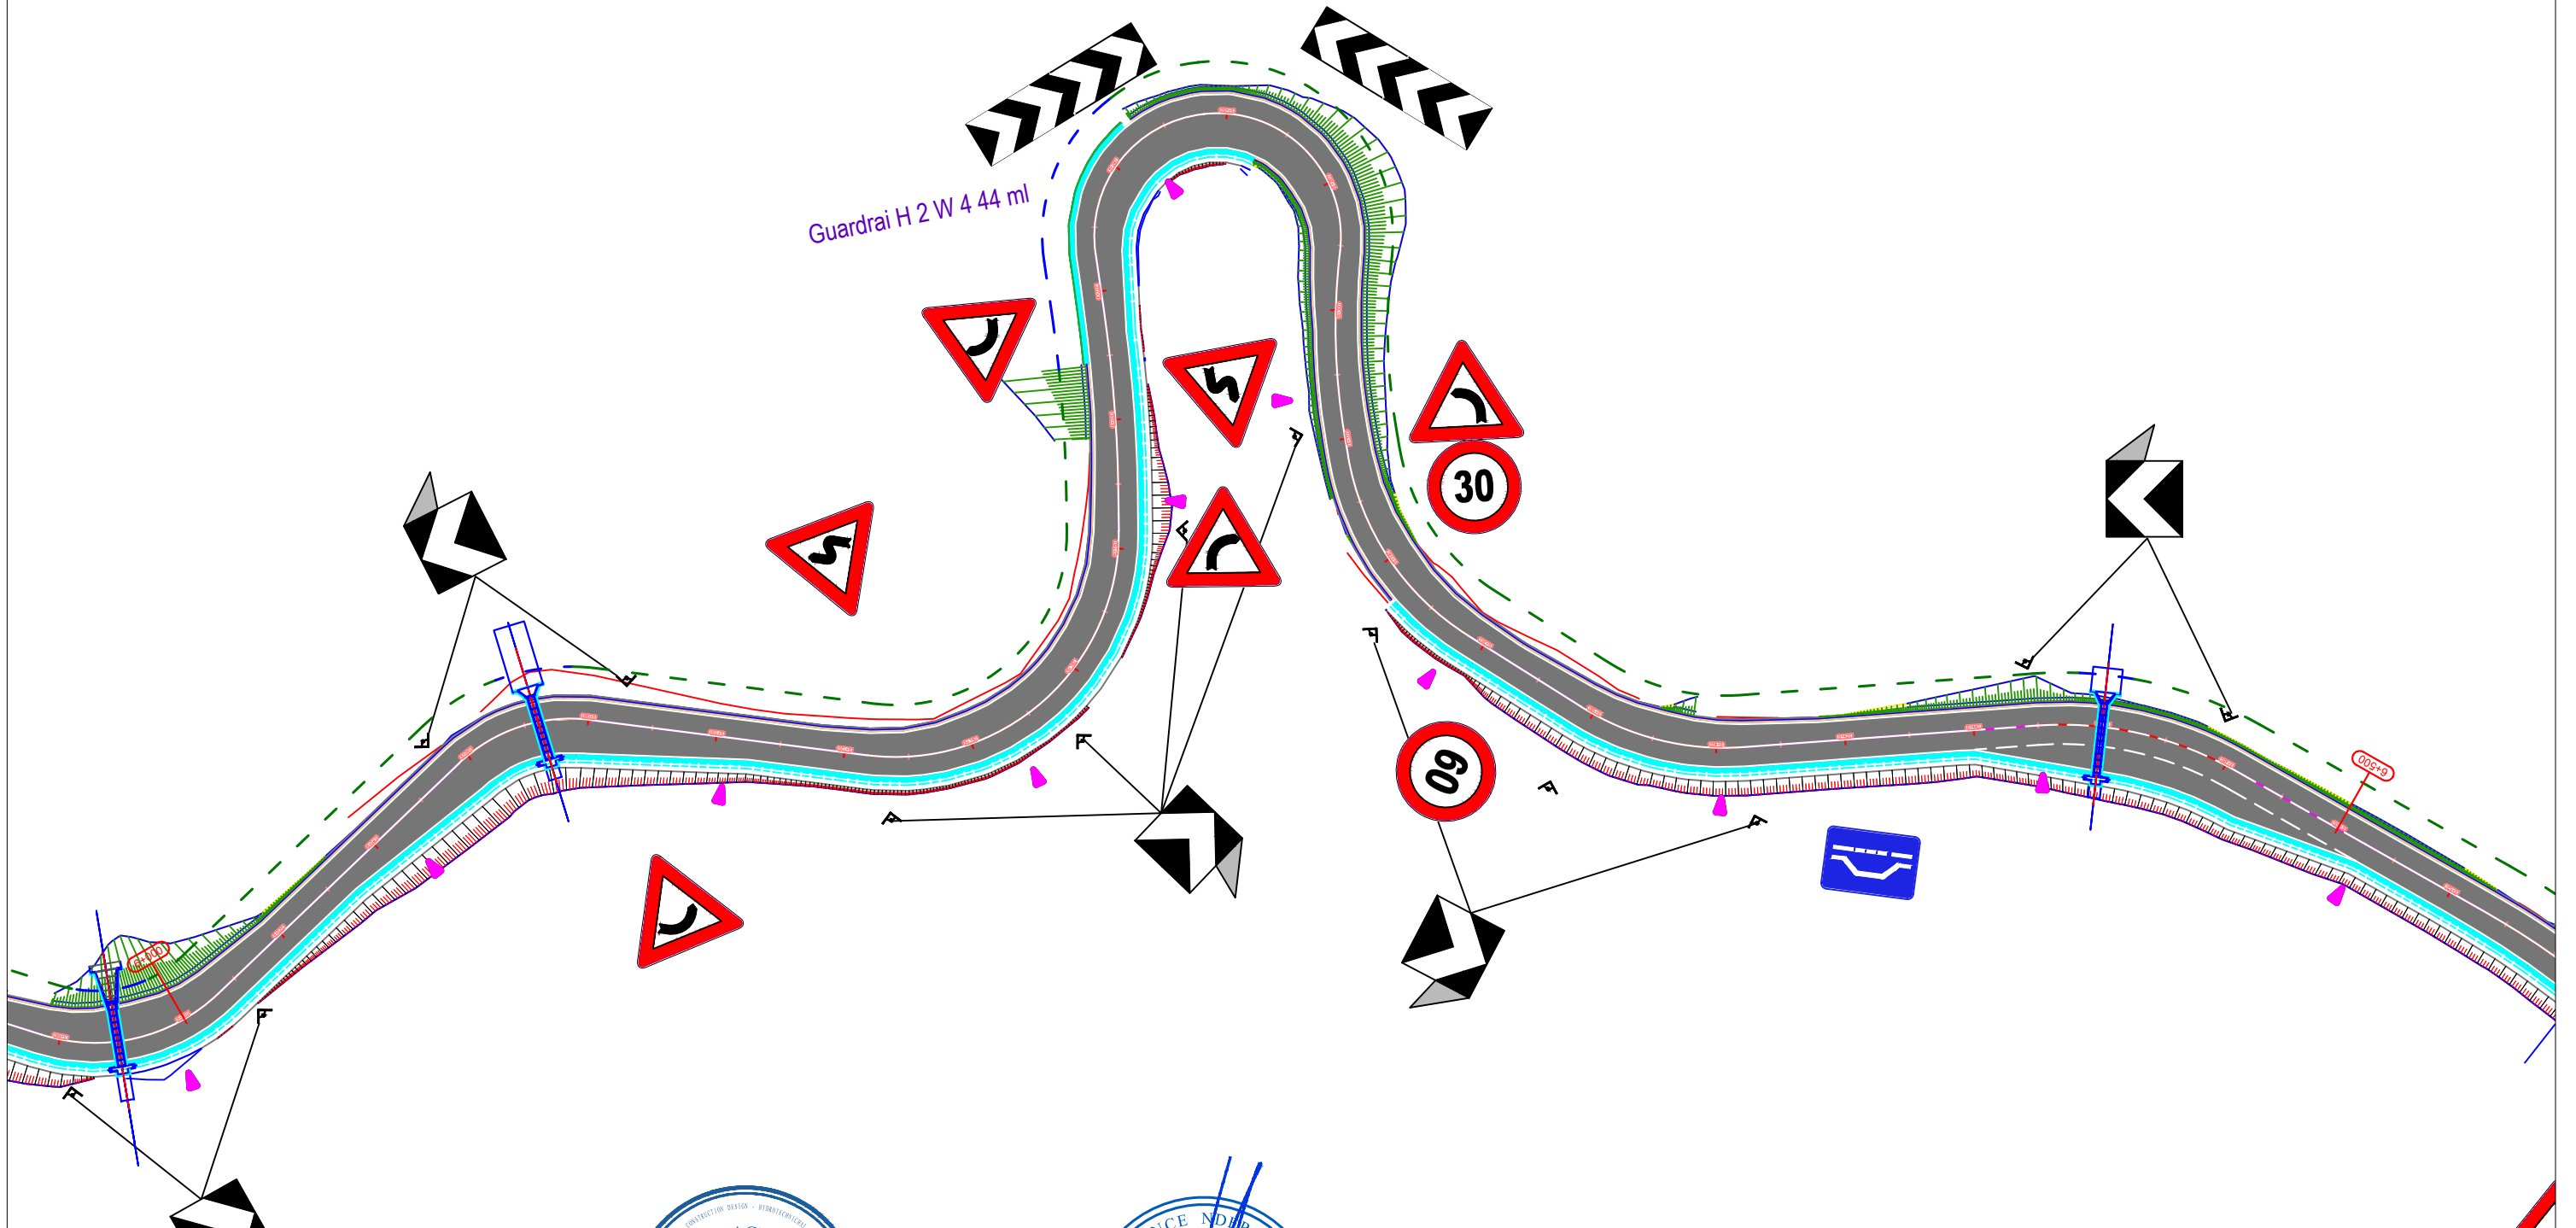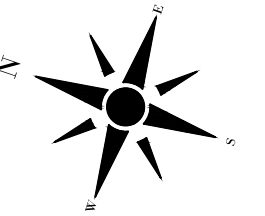

KLIENTI

AUTORITETI RRUGOR SHQIPTAR

Adresa: Rruga "Sami Frasheri",
Nr.33, Tirane Tirana AL 1060
Tel/Fax: +355 4 223 44 87 Tel/Fax: +355 4 223 09 26
Email: info@arrsh.gov.al



ARCHISPACE shpk
Adresa: Rruga Sami Frasheri,
Palati Nr.45, Hyrja Nr.2, Zyra Nr.10, Tirane.
Email: studio@archispace.com

PROJEKTUES



GJEOKONSULT & CO sh.p.k
Adresa: Rruga Sami Frasheri,
Palati 45, Shkalla 01, Kati 2, Tirane.
Email: gjeokonsult@hotmail.com

Objekti : **"Studim Projektim i objektit "Rruga Berat – Ballaban"
"Loti I: Berat – Tërpan"**

Faza : Projekt Zbatim Planimetria e Sinjalistikes (Km 00+000 - 21+560)

SHKALLA



1:1000

2021

FLETA

S. 17

Format A3

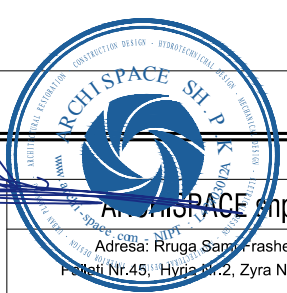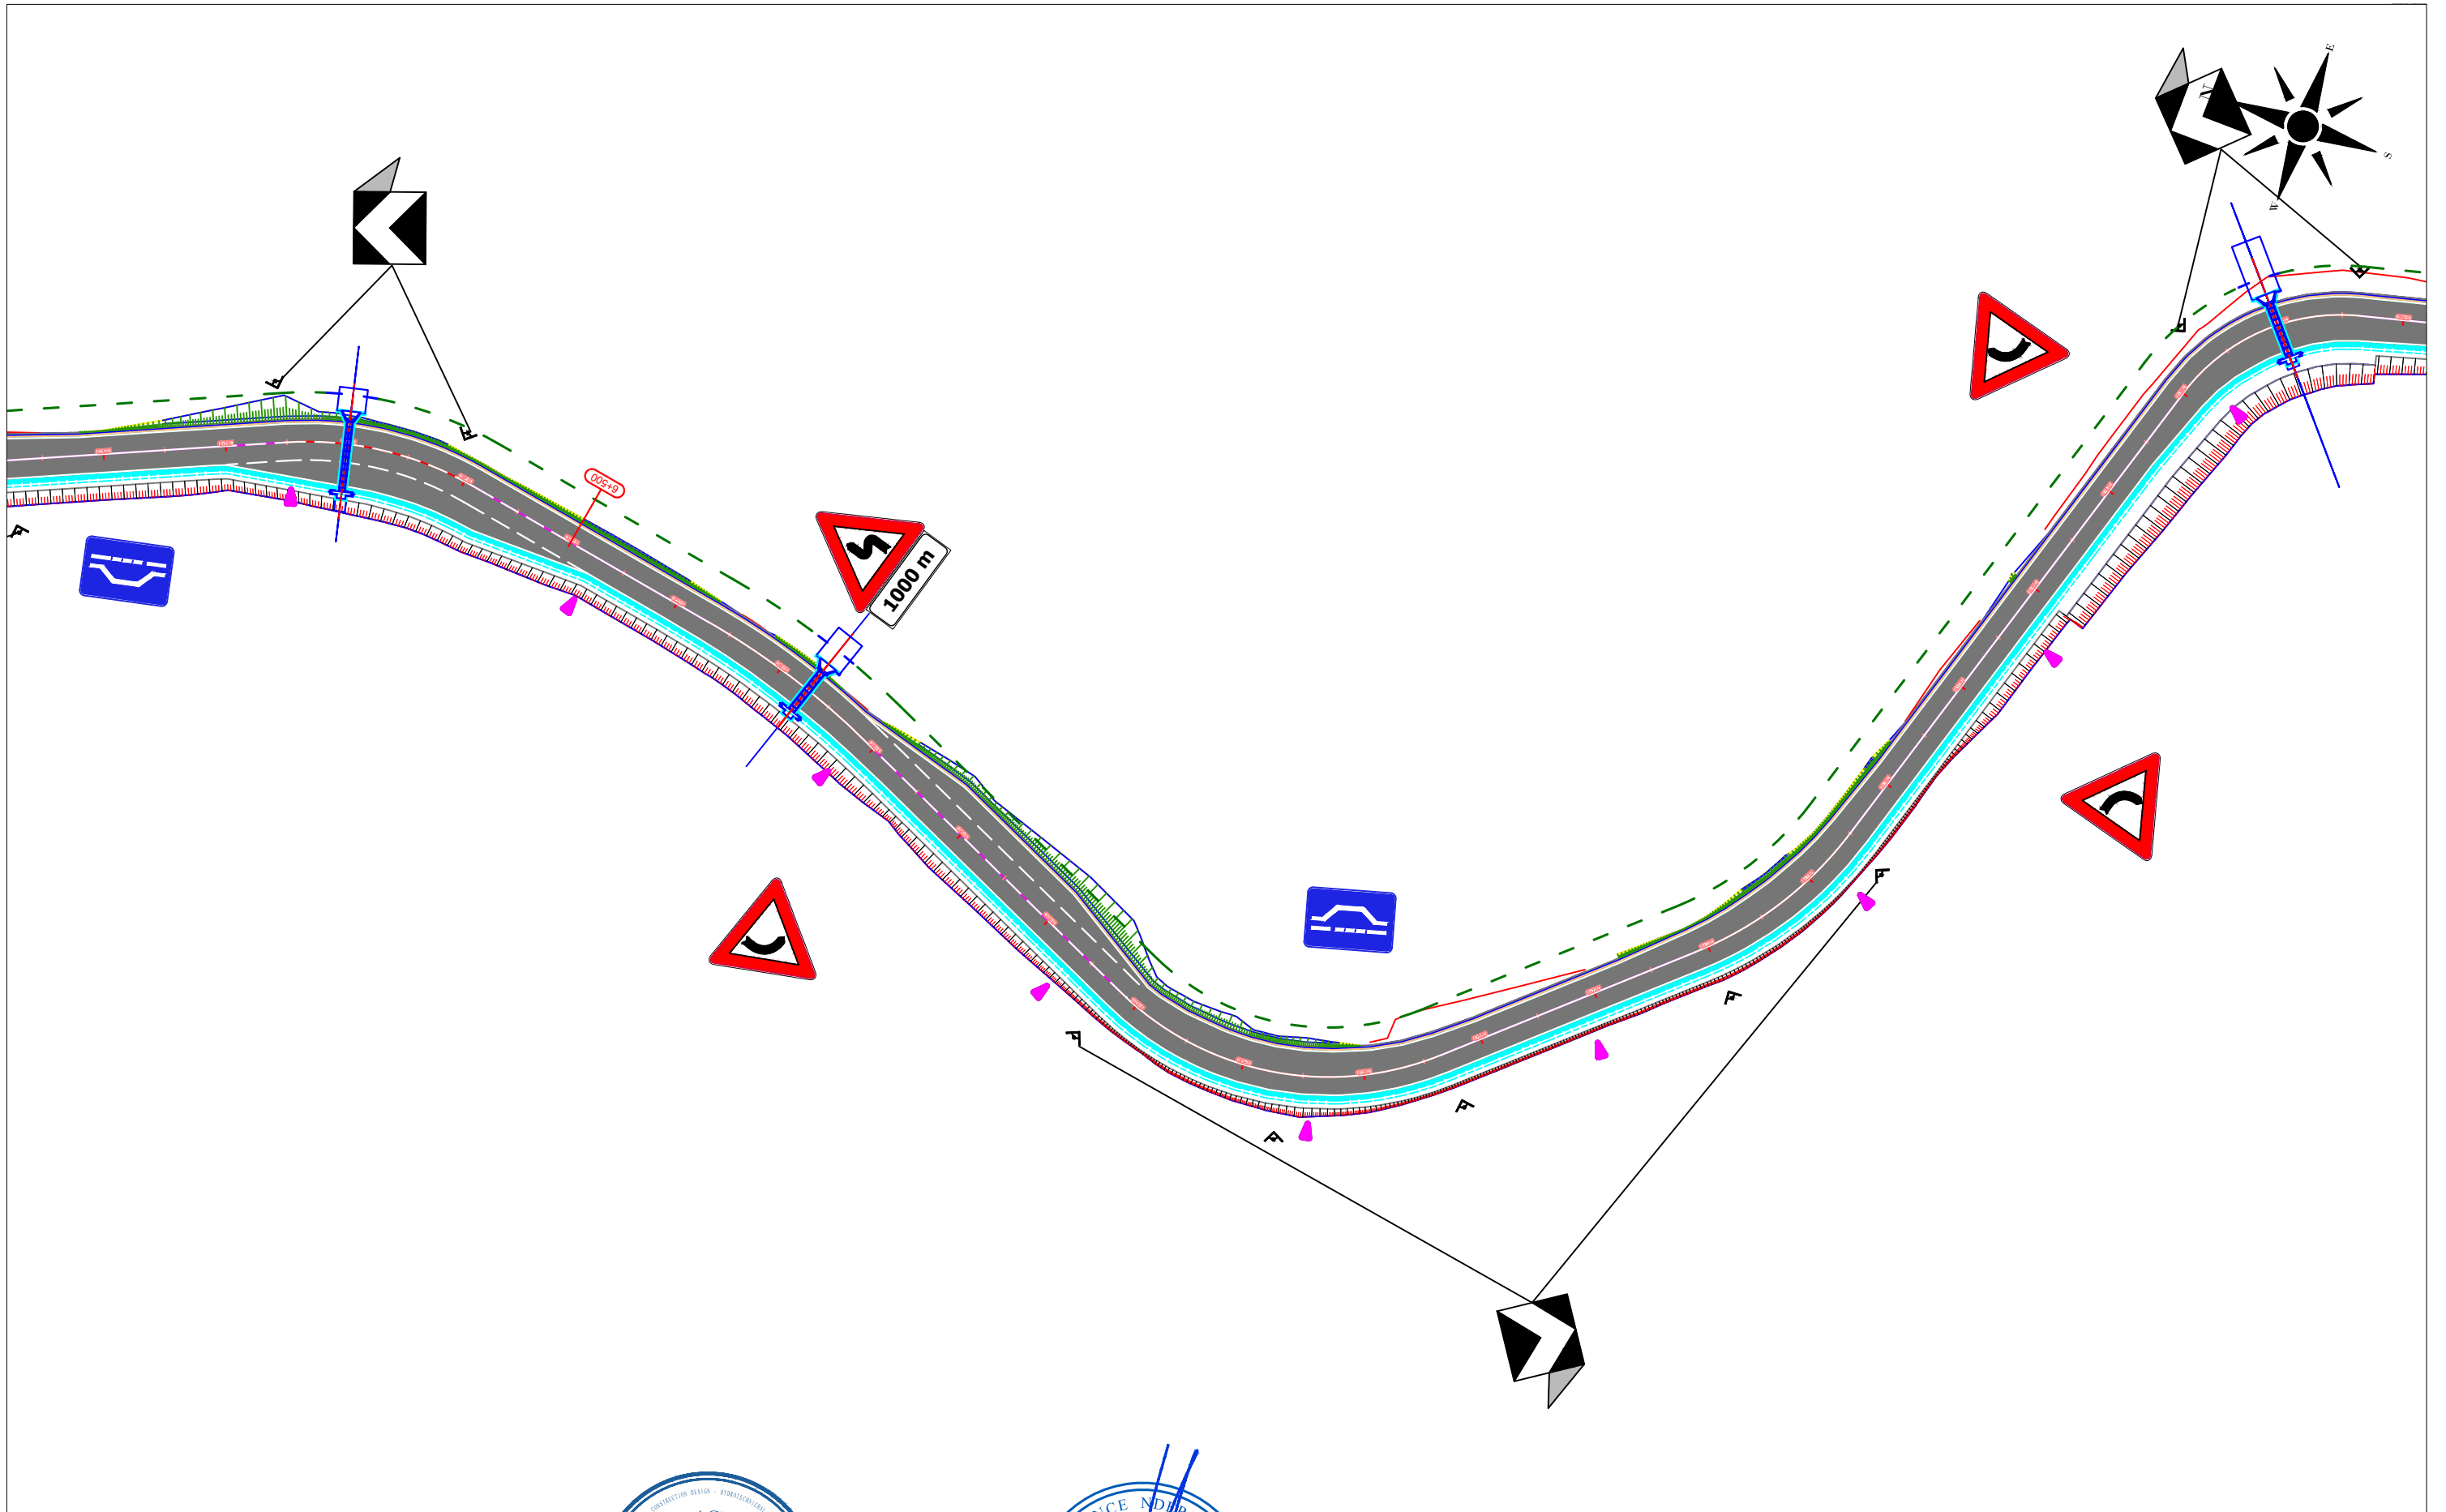

KLIENTI

AUTORITETI RRUGOR SHQIPTAR



Adresa: Rruga "Sami Frasheri",
Nr.33, Tirane Tirana AL, 1060
Tel/Fax: +355 4 223 44 87 Tel/Fax: +355 4 223 09 26
Email: info@arrsh.gov.al



ARCHISPACE shpk

Adresa: Rruga Sami Frasheri,
Palati Nr.45, Hyrja Nr.2, Zyra Nr.10, Tirane.
Email: studio@archispace.com

PROJEKTUES



GJEOKONSULT & CO sh.p.k

Adresa: Rruga Sami Frasheri,
Palati 45, Shkalla 01, Kati 2, Tirane.
Email: gjeokonsult@hotmail.com

Objekti : **"Studim Projektim i objektit "Rruga Berat – Ballaban"
"Loti I: Berat – Tërpan"**

Faza : Projekt Zbatim Planimetria e Sinjalistikes (Km 00+000 - 21+560)

SHKALLA



1:1000

2021

FLETA

S. 18

Format A3

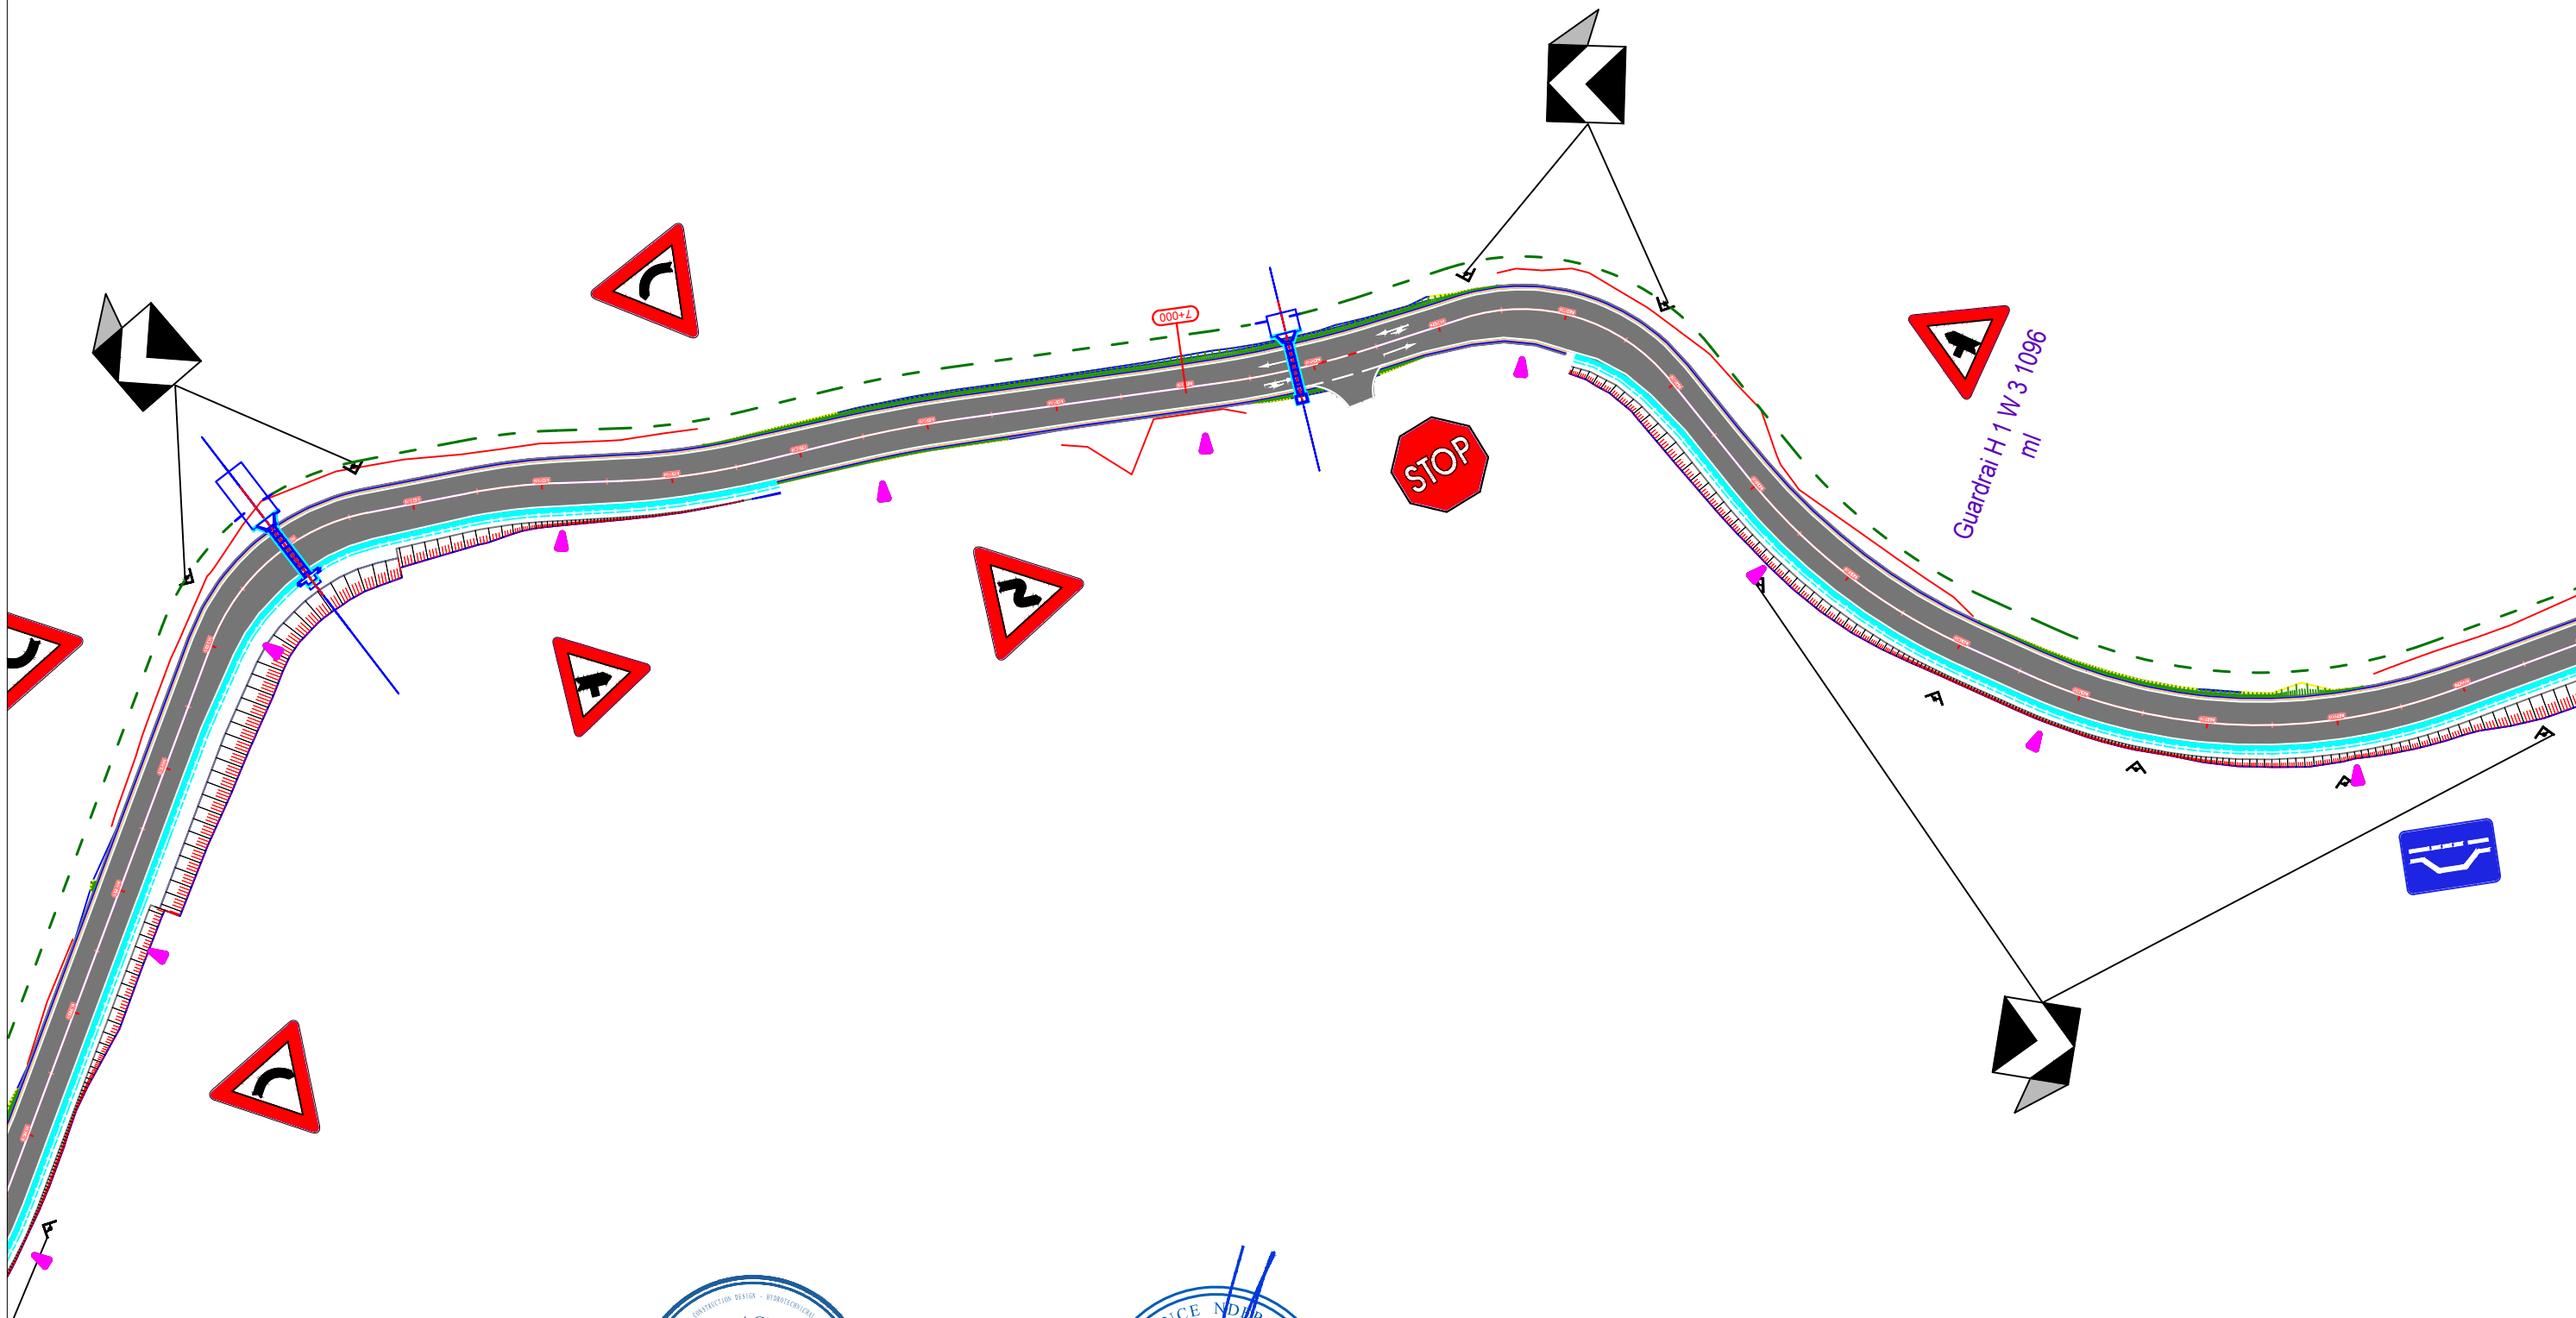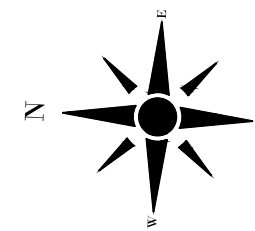

KLIENTI

AUTORITETI RRUGOR SHQIPTAR

Adresa: Rruga "Sami Frasheri",
Nr.33, Tirane Tirana AL, 1060
Tel/Fax: +355 4 223 44 97 Tel/Fax: +355 4 223 09 26
Email: info@arrsh.gov.al



ARCHISPACE shpk

Adresa: Rruga Sami Frasheri,
Palati Nr.45, Hyrja Nr.2, Zyra Nr.10, Tirane.
Email: studio@archispace.com

PROJEKTUES



GJEOKONSULT & CO sh.p.k

Adresa: Rruga Sami Frasheri,
Palati 45, Shkalla 01, Kati 2, Tirane.
Email: gjeokonsult@hotmail.com

Objekti : **"Studim Projektim i objektit "Rruga Berat – Ballaban"
"Loti I: Berat – Tërpan"**

Faza : Projekt Zbatim Planimetria e Sinjalistikes (Km 00+000 - 21+560)

SHKALLA




1:1000

2021

FLETA

S. 19

Format A3

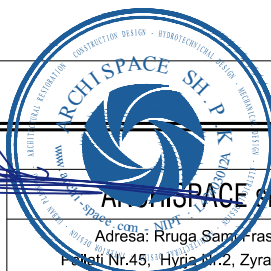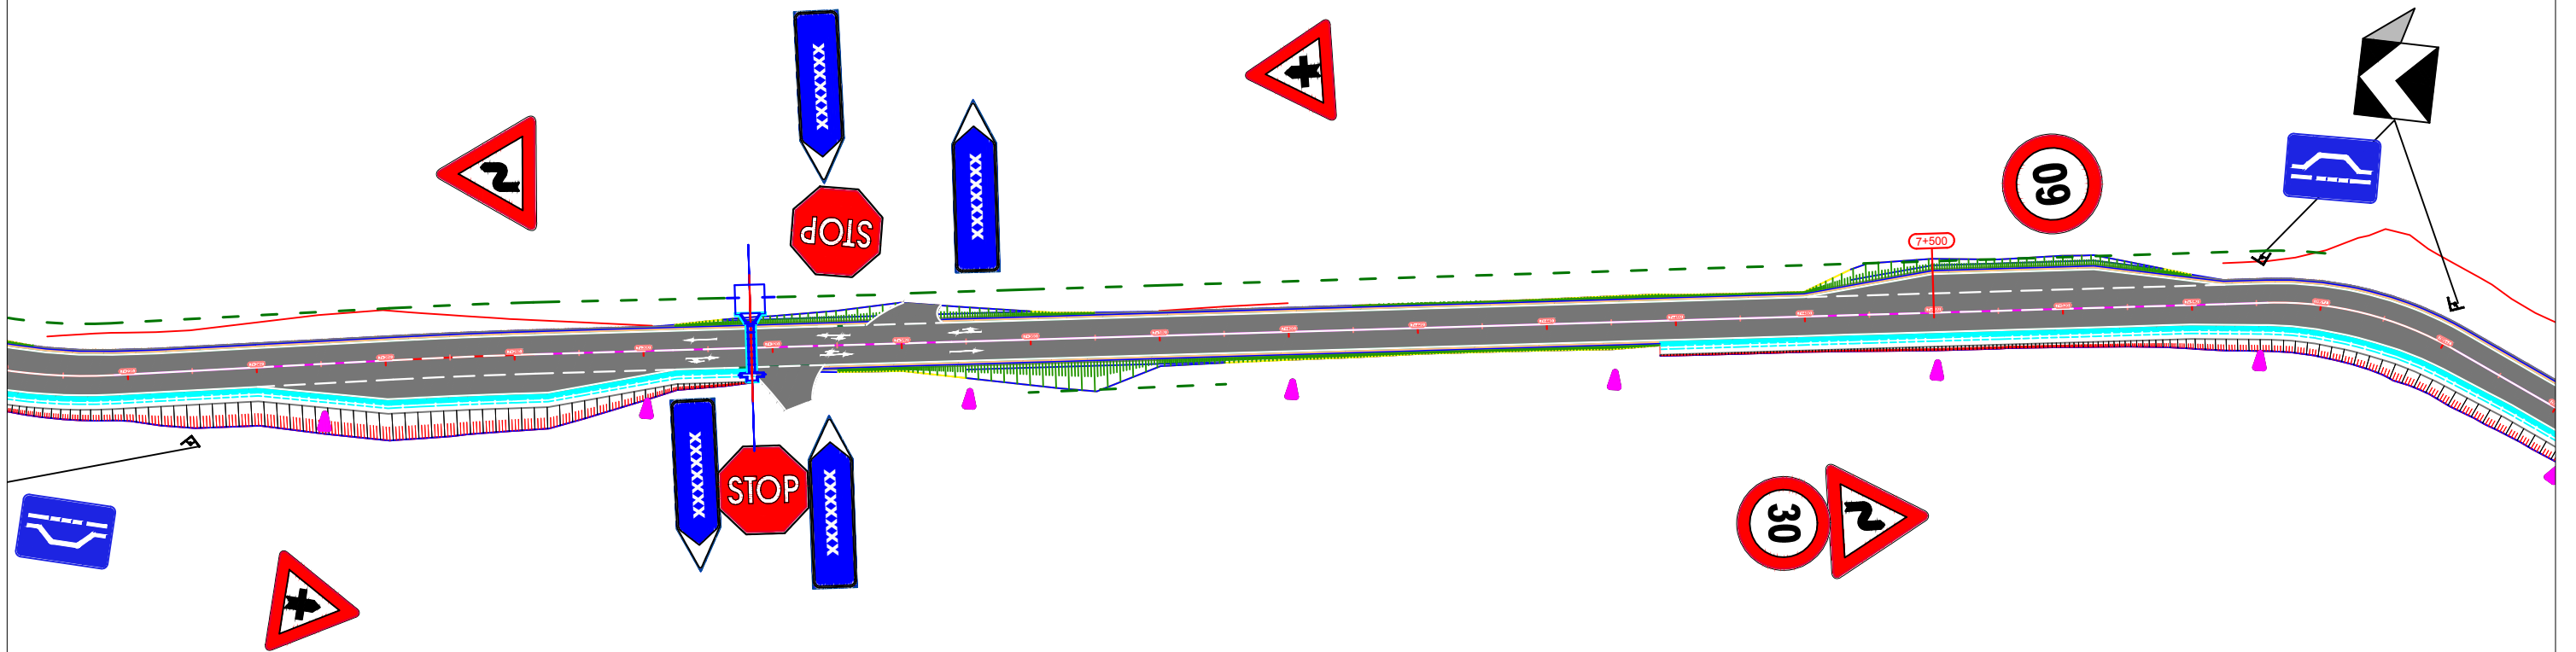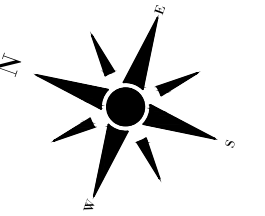

KLIENTI

AUTORITETI RRUGOR SHQIPTAR

Adresa: Rruga "Sami Frasheri",
Nr.33, Tirane Tirana AL 1060
Tel/Fax: +355 4 223 44 87 Tel/Fax: +355 4 223 09 26
Email: info@arrsh.gov.al



ARCHISPACE shpk

Adresa: Rruga Sami Frasheri,
Palati Nr.45, Hyrja Nr.2, Zyra Nr.10, Tirane.
Email: studio@archispace.com

PROJEKTUES



GJEOKONSULT & CO sh.p.k

Adresa: Rruga Sami Frasheri,
Palati 45, Shkalla 01, Kati 2, Tirane.
Email: gjeokonsult@hotmail.com

Objekti : **“Studim Projektim i objektit “Rruga Berat – Ballaban”
“Loti I: Berat – Tërpan”**

Faza : Projekt Zbatim Planimetria e Sinjalistikes (Km 00+000 - 21+560)

SHKALLA




1:1000

2021

FLETA

S. 20

Format A3

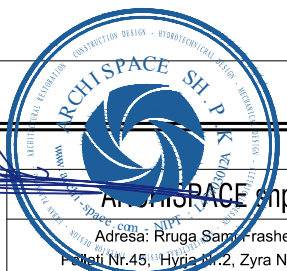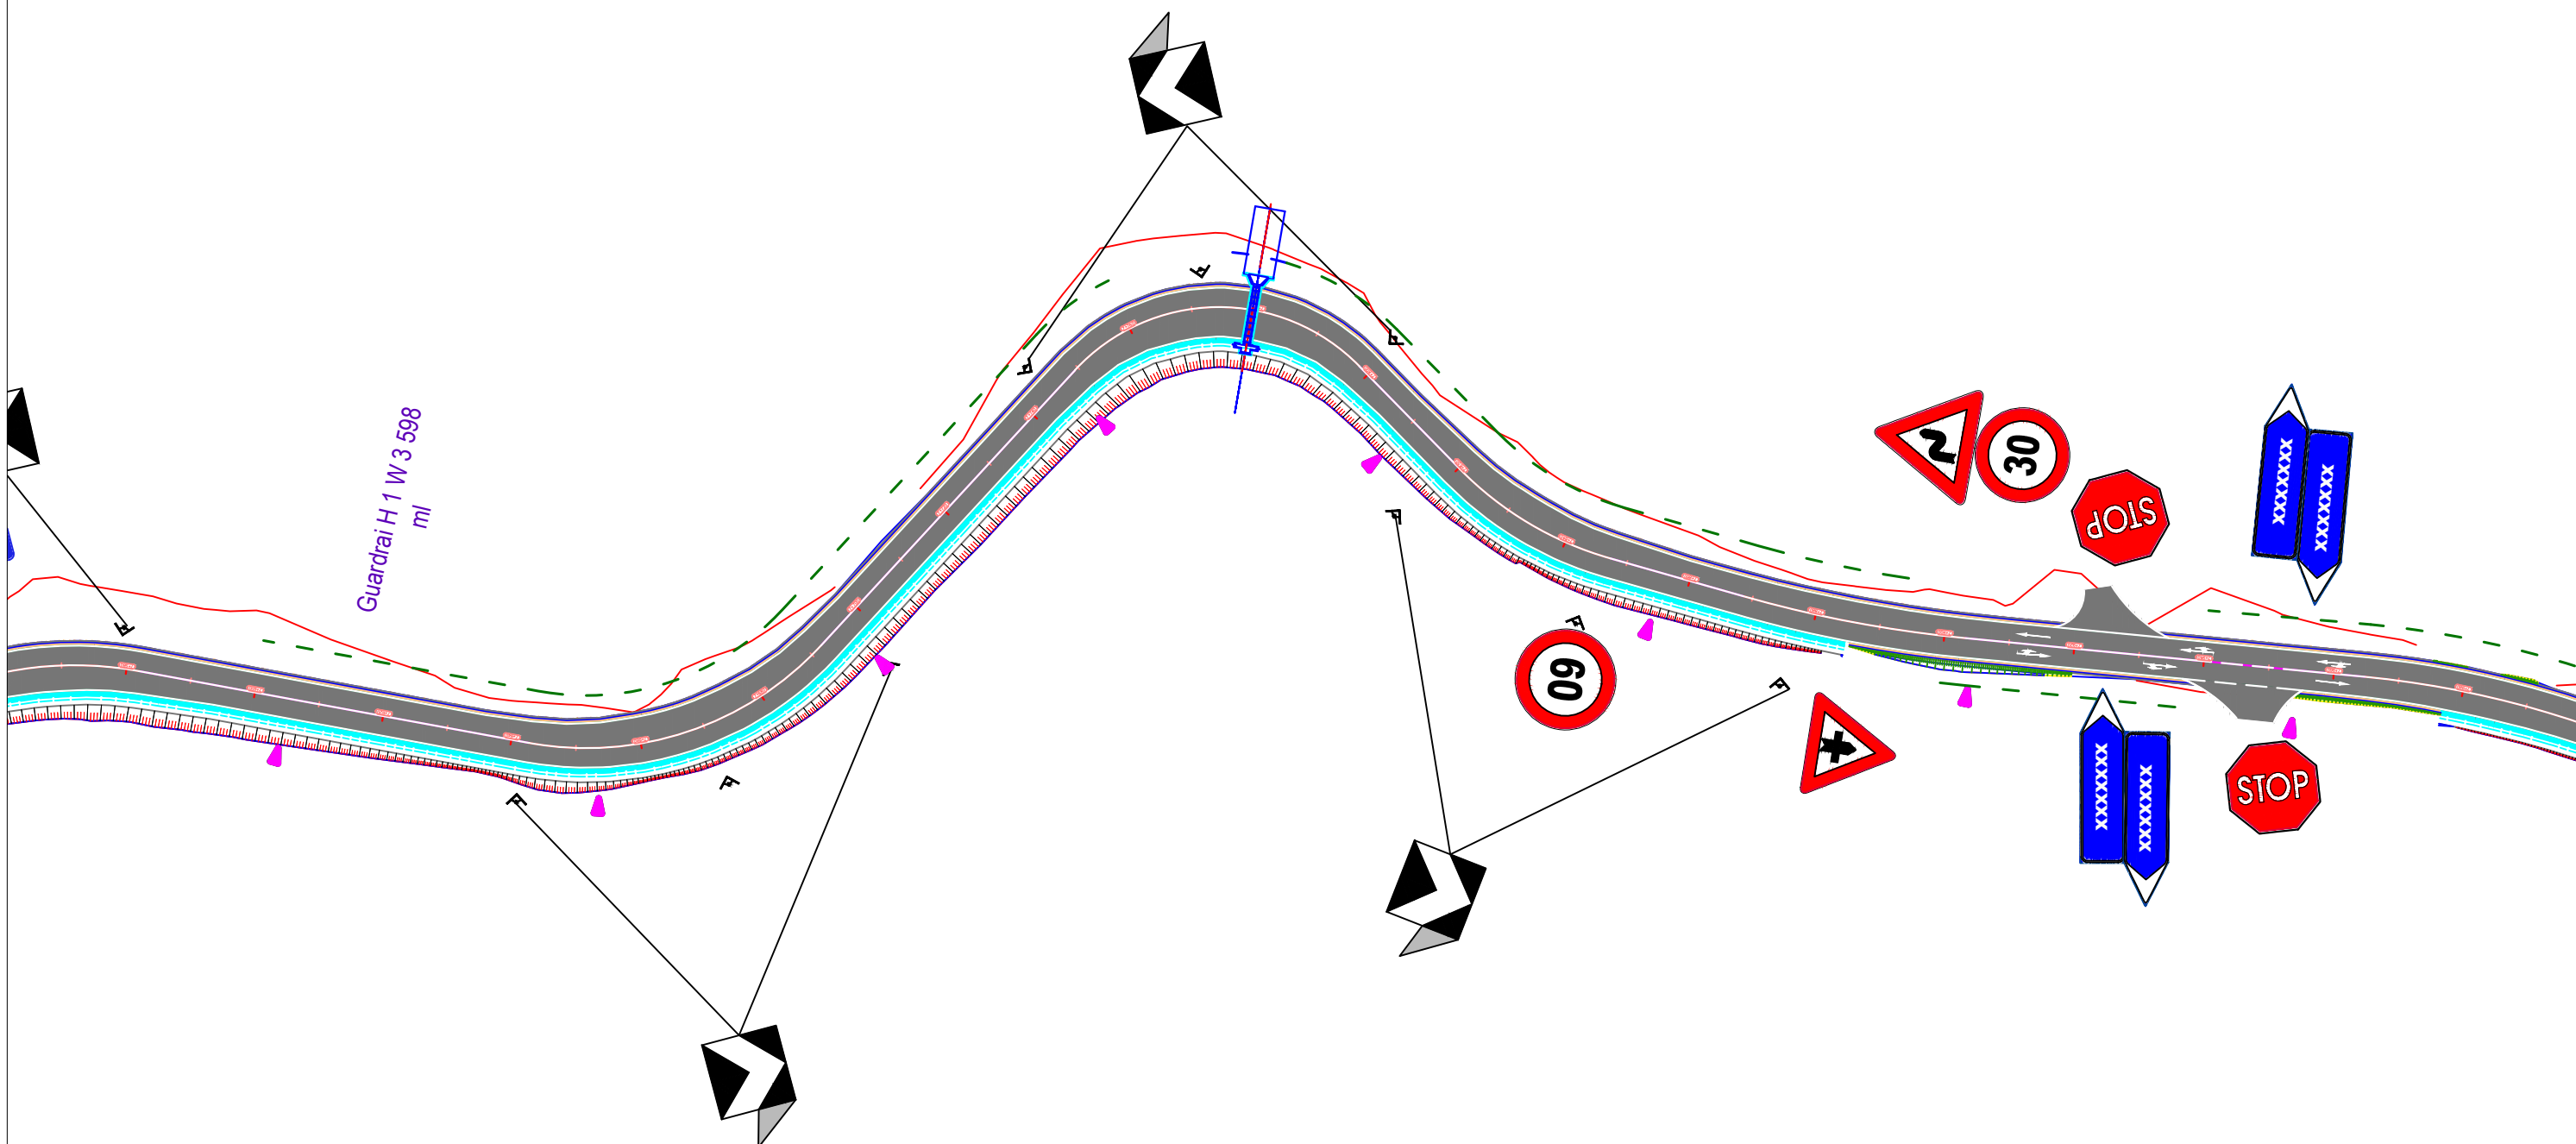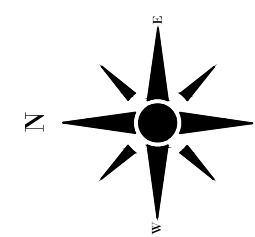

KLIENTI

AUTORITETI RRUGOR SHQIPTAR
 Adresa: Rruga "Sami Frasheri",
 Nr.33, Tirane Tirana AL 1060
 Tel/Fax: +355 4 223 44 97 Tel/Fax: +355 4 223 09 26
 Email: info@arrsh.gov.al



ARCHISPACE shpk
 Adresa: Rruga Sami Frasheri,
 Pallati Nr.45, Hyrja Nr.2, Zyra Nr.10, Tirane.
 Email: studio@archispace.com


PROJEKTUES



GJEOKONSULT & CO sh.p.k
 Adresa: Rruga Sami Frasheri,
 Pallati 45, Shkalla 01, Kati 2, Tirane.
 Email: gjeokonsult@hotmail.com

Objekti : **“Studim Projektim i objektit “Rruga Berat – Ballaban”**
“Loti I: Berat – Tërpan”
 Faza : Projekt Zbatim Planimetria e Sinjalistikes (Km 00+000 - 21+560)

SHKALLA	FLETA
1:1000	S. 21
2021	Format A3

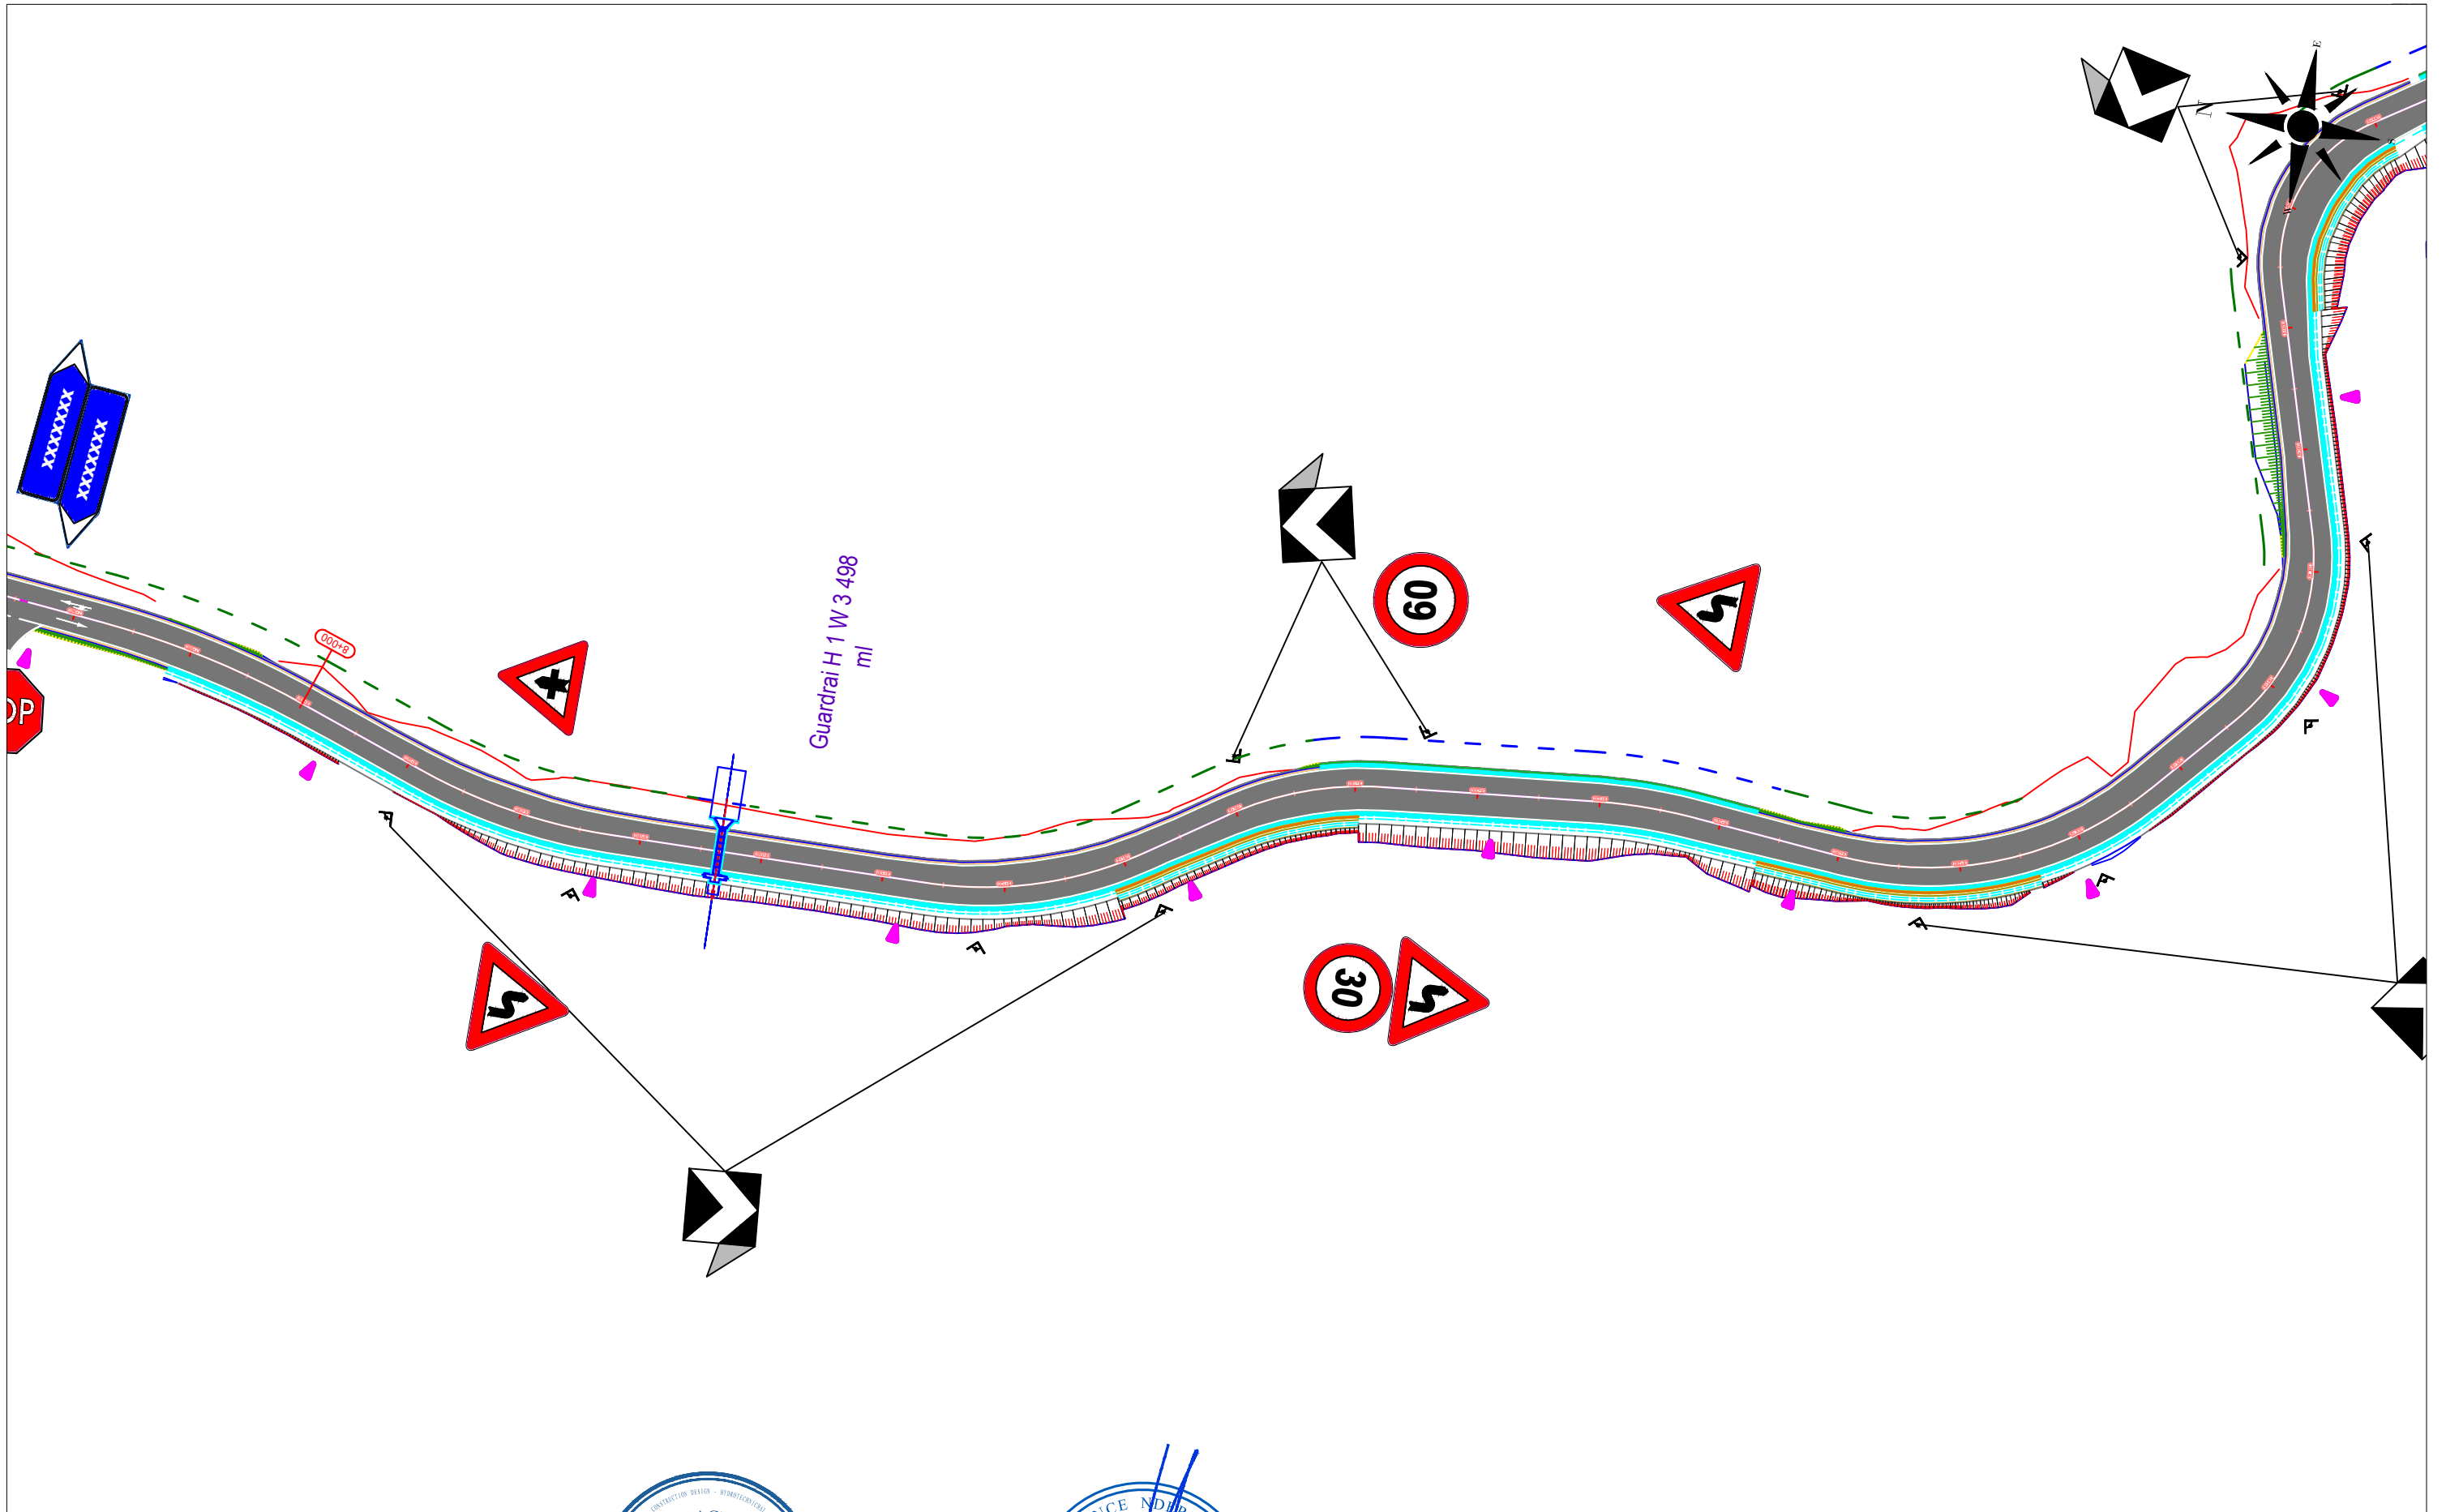

KLIENTI

AUTORITETI RRUGOR SHQIPTAR

Adresa: Rruga "Sami Frasheri",
Nr.33, Tirane Tirana AL, 1060
Tel/Fax: +355 4 223 44 87 Tel/Fax: +355 4 223 09 26
Email: info@arrsh.gov.al



ARCHISPACE shpk

Adresa: Rruga Sami Frasheri,
Palati Nr.45, Hyrja Nr.2, Zyra Nr.10, Tirane.
Email: studio@archispace.com

PROJEKTUES

GJEOKONSULT & CO sh.p.k



Adresa: Rruga Sami Frasheri,
Palati 45, Shkalla 01, Kati 2, Tirane.
Email: gjeokonsult@hotmail.com

Objekti : **“Studim Projektim i objektit “Rruga Berat – Ballaban”
“Loti I: Berat – Tërpan”**

Faza : Projekt Zbatim Planimetria e Sinjalistikes (Km 00+000 - 21+560)

SHKALLA




1:1000

2021

FLETA

S. 22

Format A3

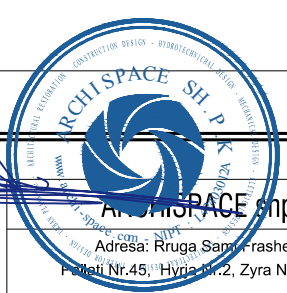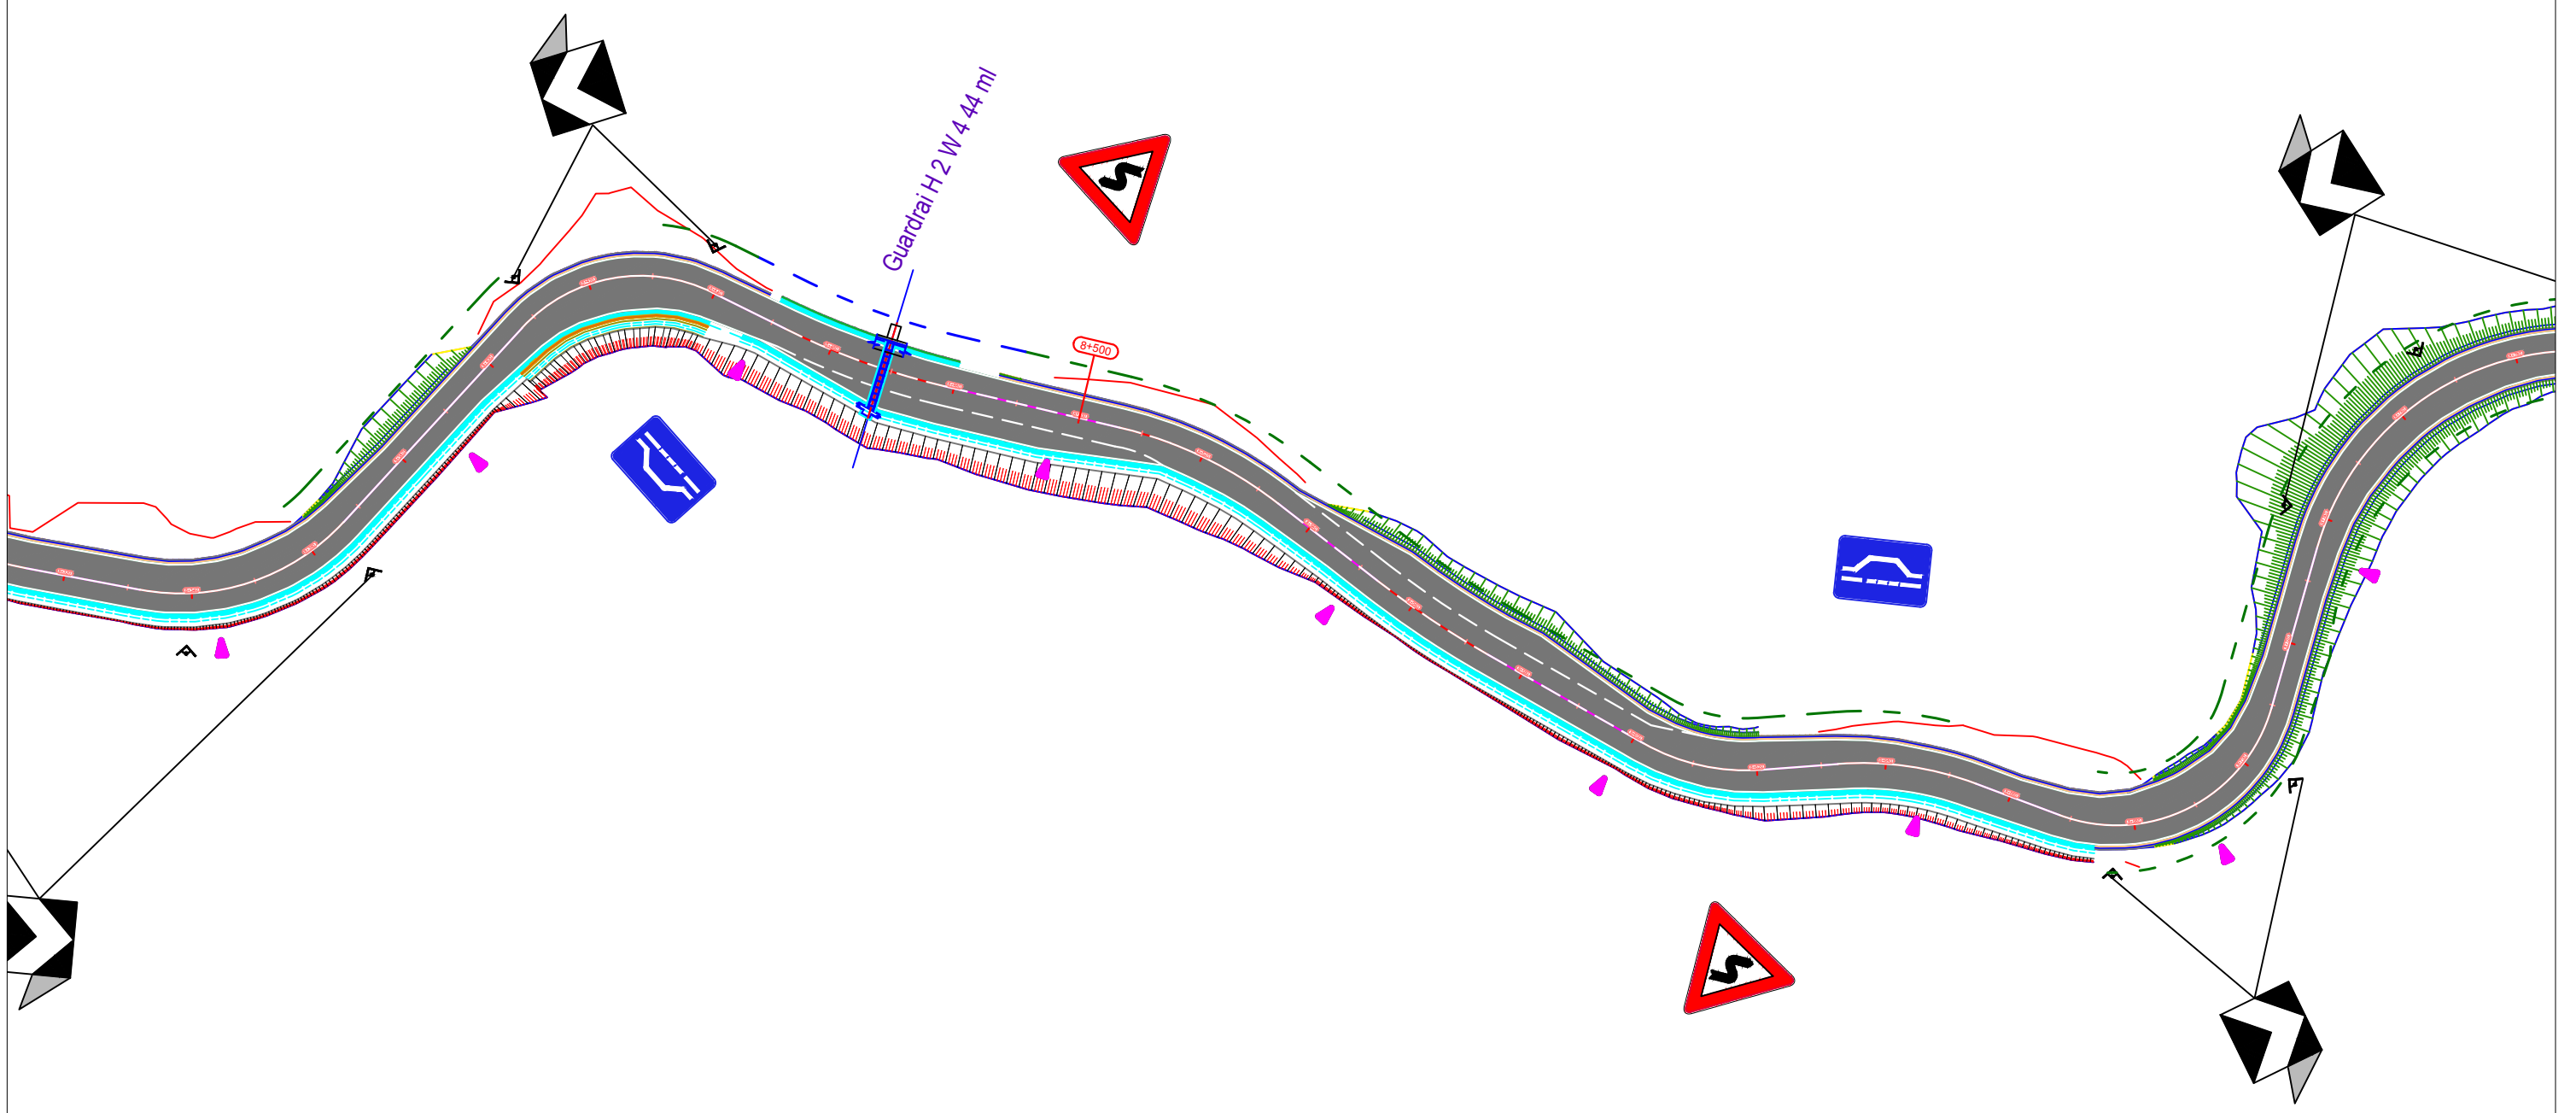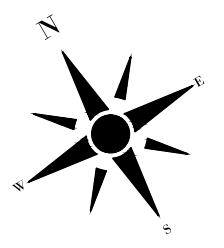

KLIENTI

AUTORITETI RRUGOR SHQIPTAR



Adresa: Rruga "Sami Frasheri",
Nr.33, Tirane Tirana AL, 1060
Tel/Fax: +355 4 223 44 87 Tel/Fax: +355 4 223 09 26
Email: info@arrsh.gov.al



ARCHISPACE shpk

Adresa: Rruga Sami Frasheri,
Pallati Nr.45, Hyrja Nr.2, Zyra Nr.10, Tirane.
Email: studio@archispace.com

PROJEKTUES



GJEOKONSULT & CO sh.p.k

Adresa: Rruga Sami Frasheri,
Pallati 45, Shkalla 01, Kati 2, Tirane.
Email: gjeokonsult@hotmail.com

Objekti : **“Studim Projektim i objektit “Rruga Berat – Ballaban”
“Loti I: Berat – Tërpan”**

Faza : Projekt Zbatim Planimetria e Sinjalistikes (Km 00+000 - 21+560)

SHKALLA



1:1000

2021

FLETA

S. 23

Format A3

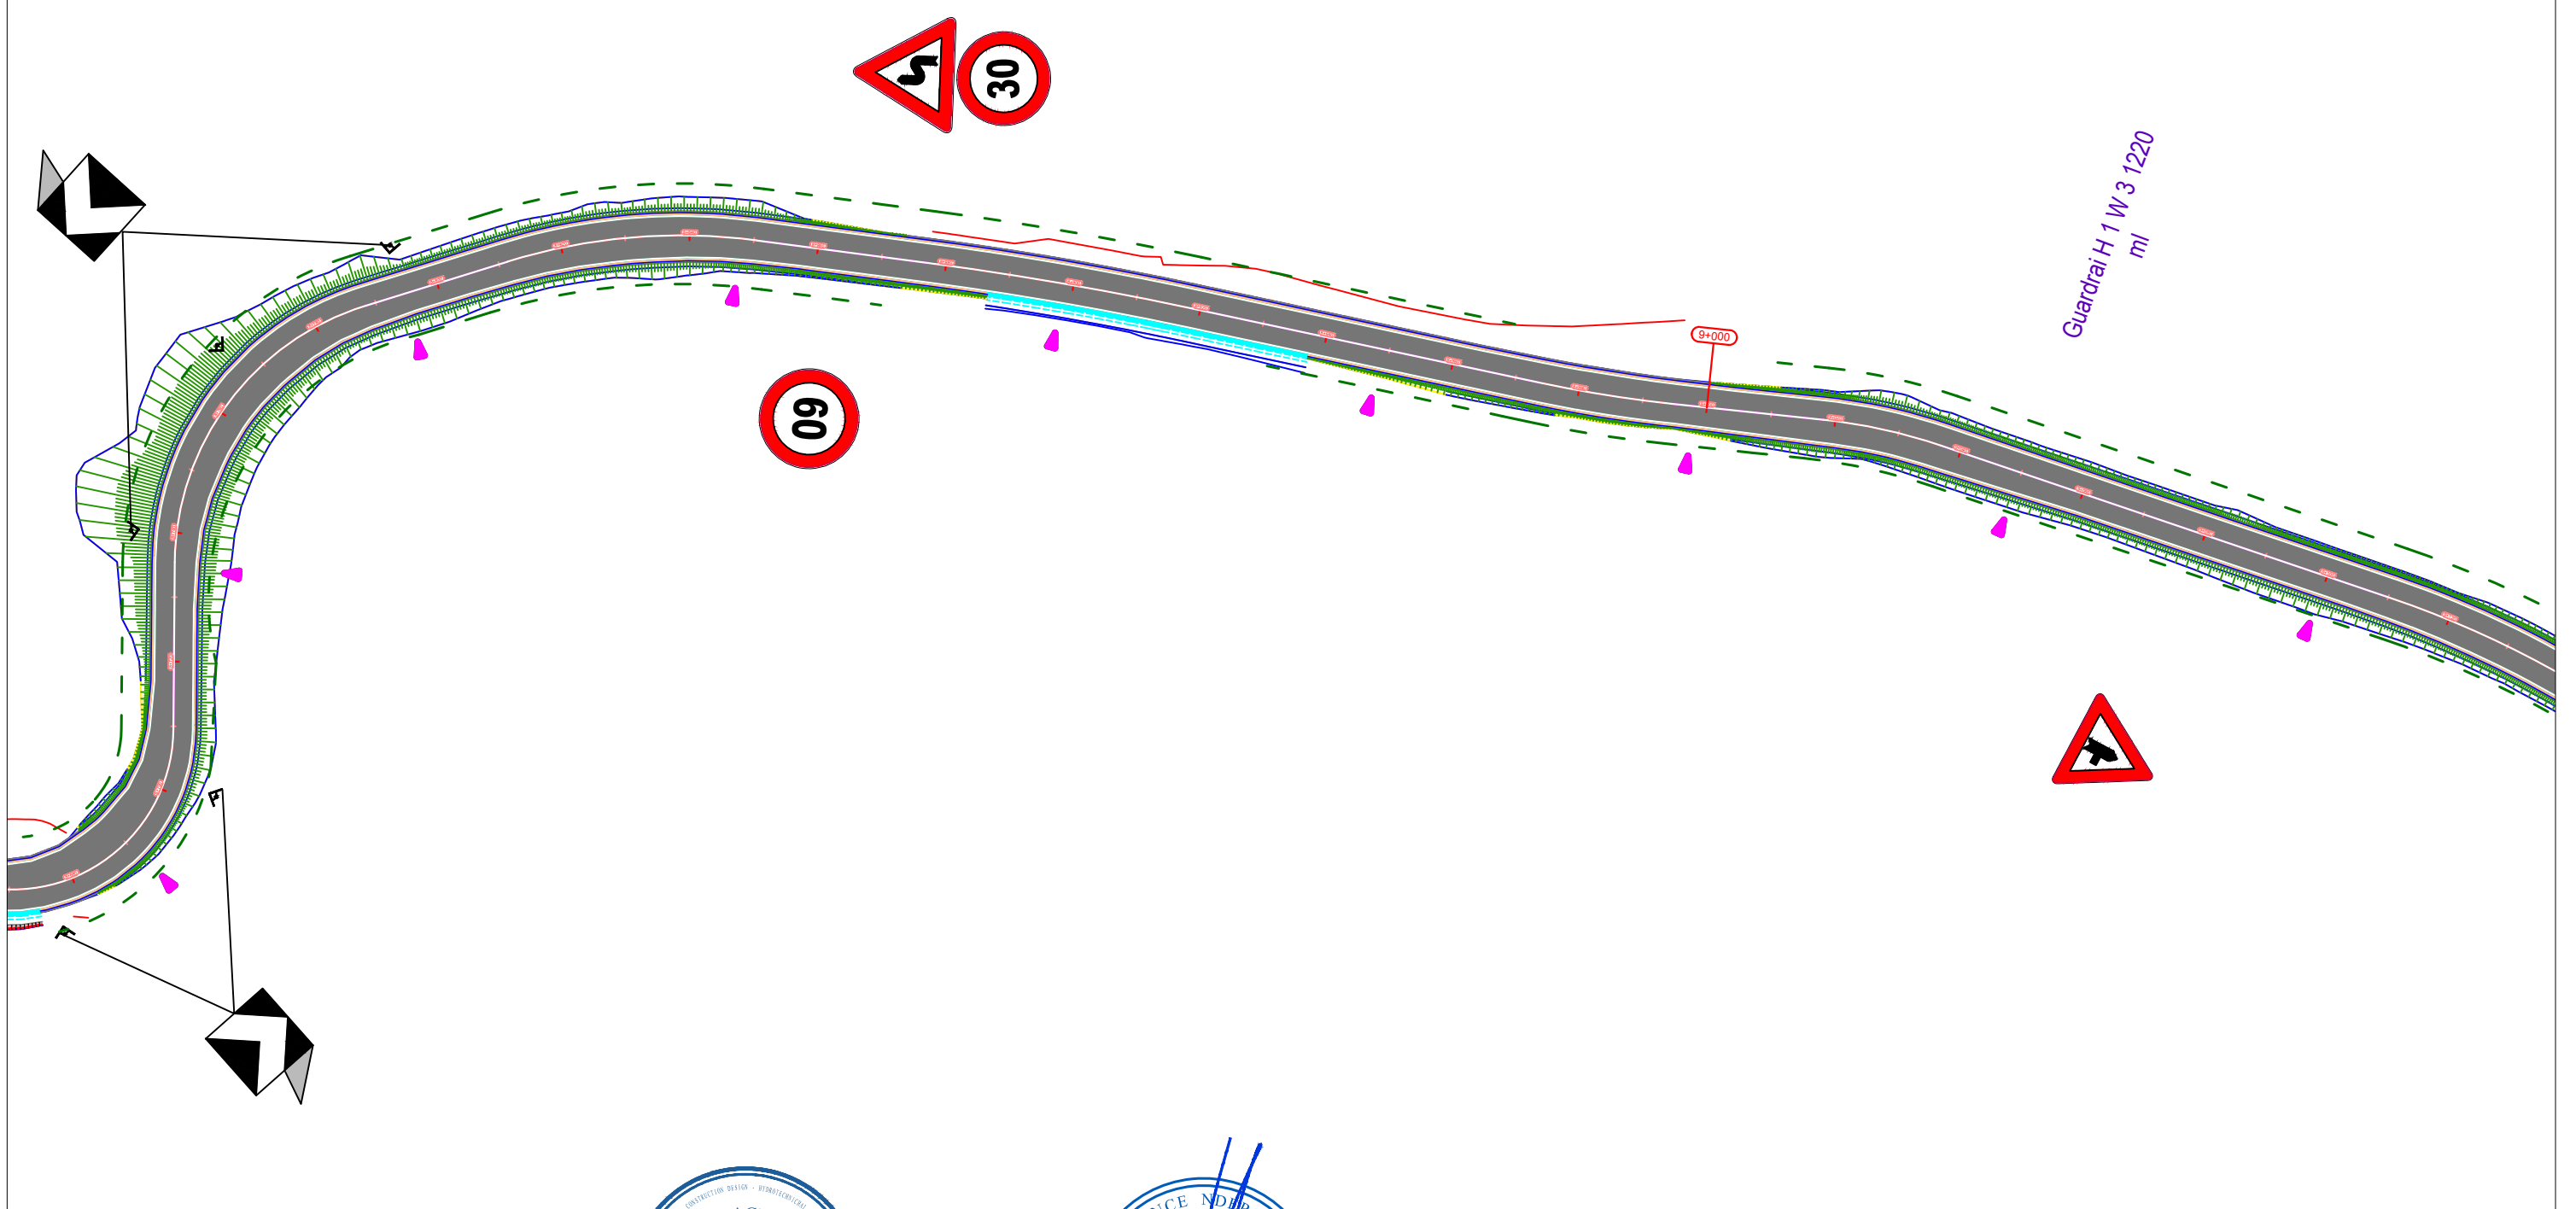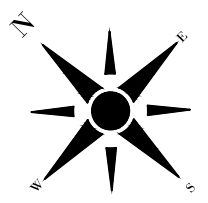

KLIENTI

AUTORITETI RRUGOR SHQIPTAR



Adresa: Rruga "Sami Frasheri",
Nr.33, Tirane Tirana AL, 1060
Tel/Fax: +355 4 223 44 67 Tel/Fax: +355 4 223 09 26
Email: info@arrsh.gov.al



ARCHISPACE shpk

Adresa: Rruga Sami Frasheri,
Palati Nr.45, Hyrja Nr.2, Zyra Nr.10, Tirane.
Email: studio@archispace.com

PROJEKTUES



GJEOKONSULT & CO sh.p.k

Adresa: Rruga Sami Frasheri,
Palati 45, Shkalla 01, Kati 2, Tirane.
Email: gjeokonsult@hotmail.com

Objekti : **“Studim Projektim i objektit “Rruga Berat – Ballaban”
“Loti I: Berat – Tërpan”**

Faza : Projekt Zbatim Planimetria e Sinjalistikes (Km 00+000 - 21+560)

SHKALLA



1:1000

2021

FLETA

S. 24

Format A3

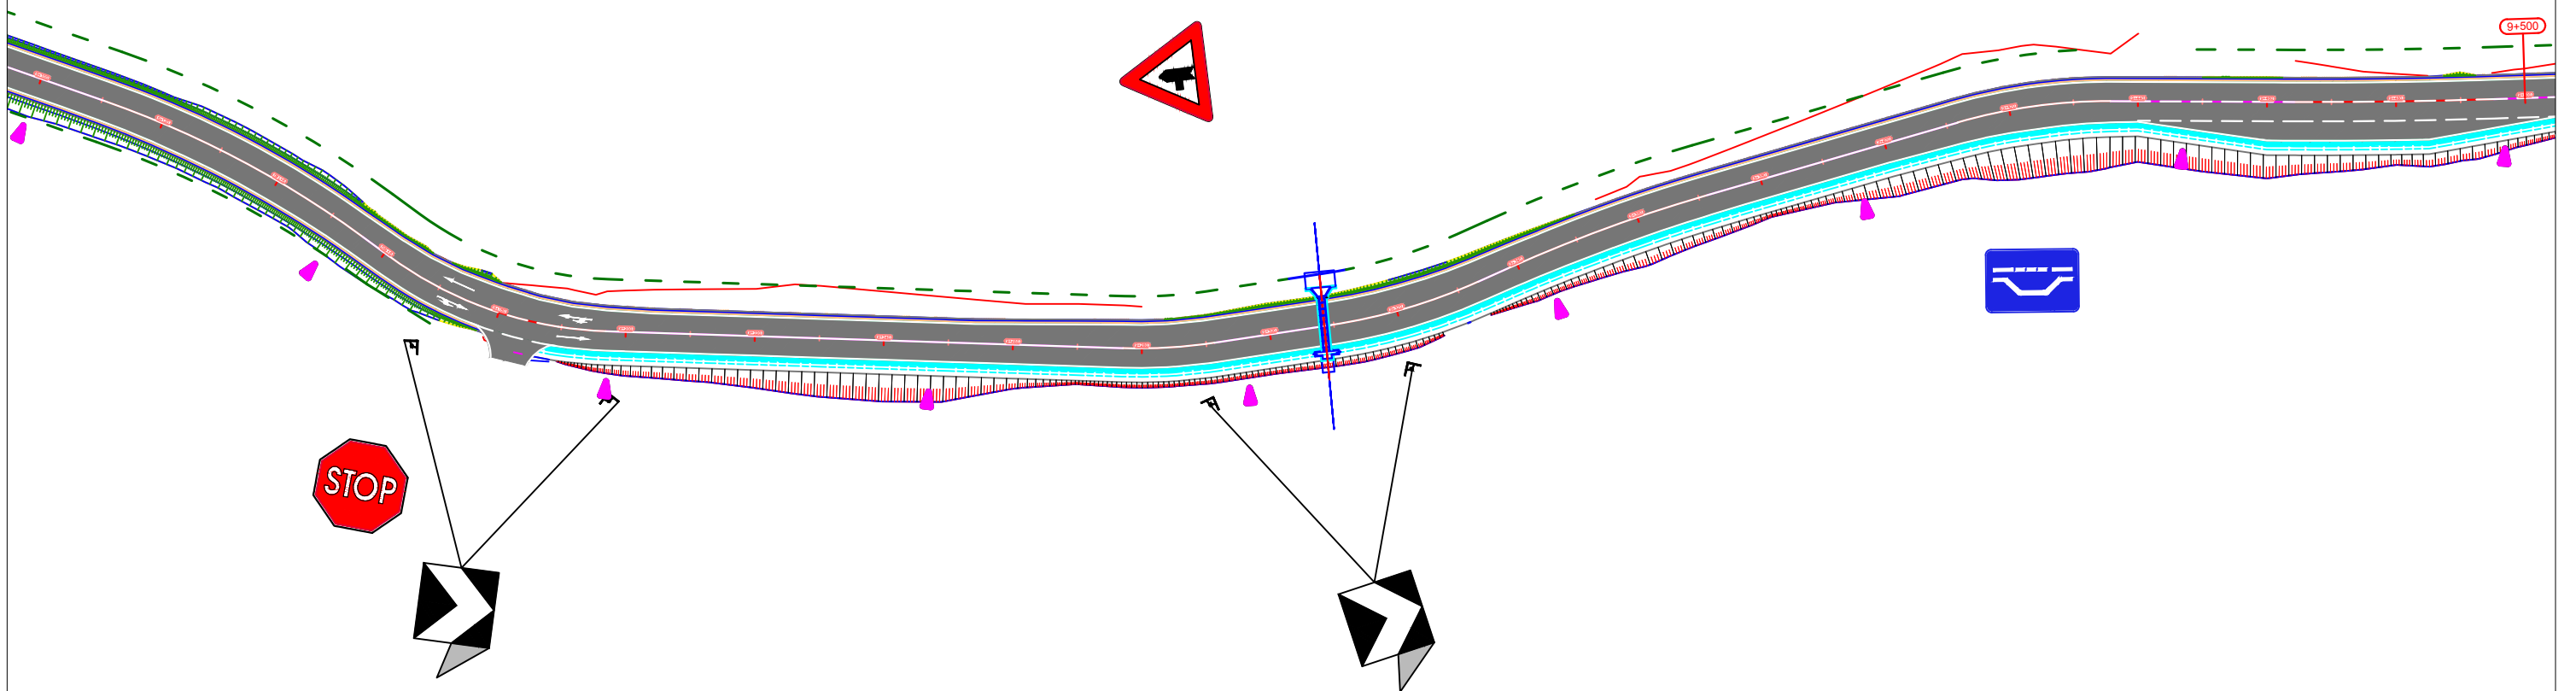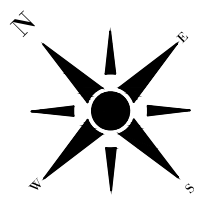

KLIENTI

AUTORITETI RRUGOR SHQIPTAR



Adresa: Rruga "Sami Frasheri",
Nr.33, Tirane Tirane AI, 1060
Tel/Fax: +355 4 223 44 97 Tel/Fax: +355 4 223 09 26
Email: info@arrsh.gov.al



ARCHISPACE shpk

Adresa: Rruga Sami Frasheri,
Pallati Nr.45, Hyrja Nr.2, Zyra Nr.10, Tirane.
Email: studio@archispace.com

PROJEKTUES



GJEOKONSULT & CO sh.p.k

Adresa: Rruga Sami Frasheri,
Pallati 45, Shkalla 01, Kati 2, Tirane.
Email: gjeokonsult@hotmail.com

Objekti : **“Studim Projektim i objektit “Rruga Berat – Ballaban”**
“Loti I: Berat – Tërpan”

Faza : Projekt Zbatim Planimetria e Sinjalistikes (Km 00+000 - 21+560)

SHKALLA




1:1000

2021

FLETA

S. 25

Format A3

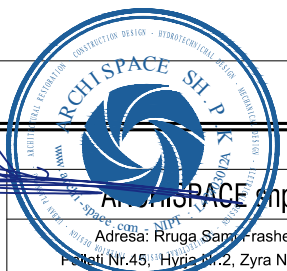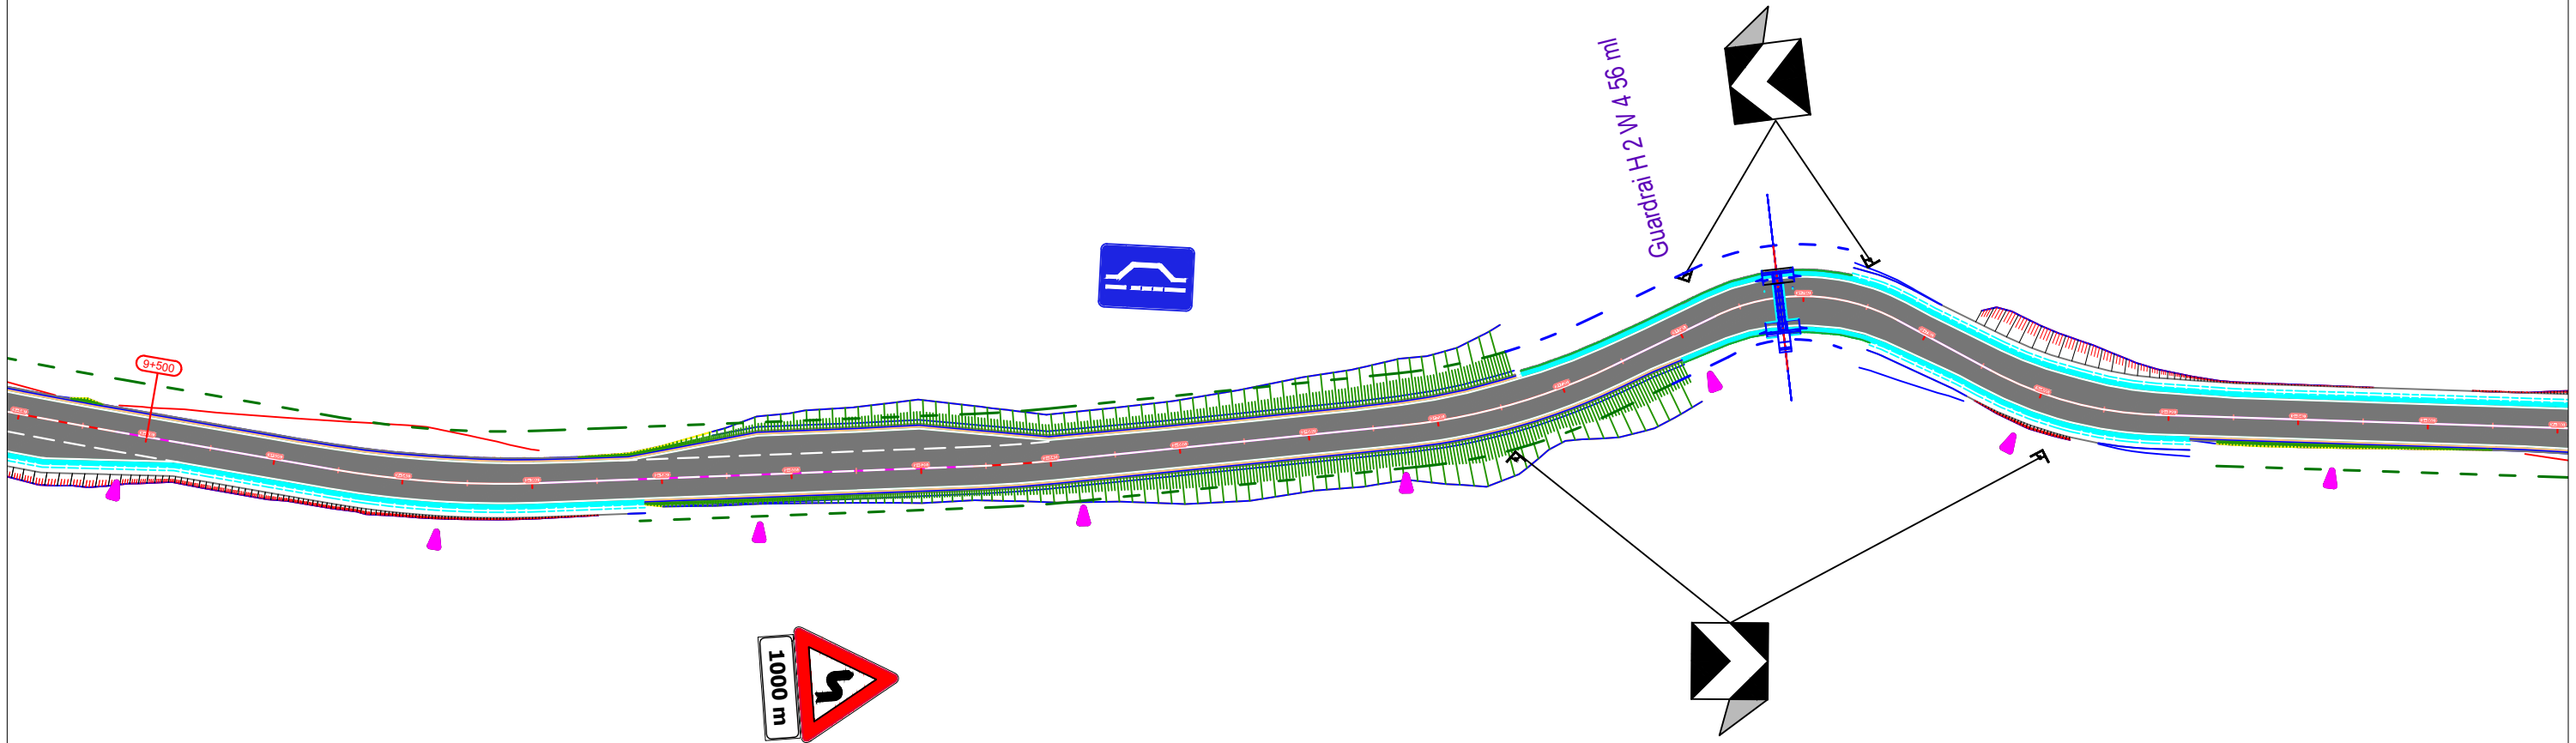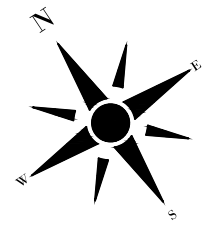

KLIENTI

AUTORITETI RRUGOR SHQIPTAR



Adresa: Rruga "Sami Frasheri",
Nr.33, Tirane Tirana AL, 1060
Tel/Fax: +355 4 223 44 87 Tel/Fax: +355 4 223 09 26
Email: info@arrsh.gov.al



ARCHISPACE shpk

Adresa: Rruga Sami Frasheri,
Pallati Nr.45, Hyrja Nr.2, Zyra Nr.10, Tirane.
Email: studio@archispace.com

PROJEKTUES



GJEOKONSULT & CO sh.p.k

Adresa: Rruga Sami Frasheri,
Pallati 45, Shkalla 01, Kati 2, Tirane.
Email: gjeokonsult@hotmail.com

Objekti : **“Studim Projektim i objektit “Rruga Berat – Ballaban”
“Loti I: Berat – Tërpan”**

Faza : Projekt Zbatim Planimetria e Sinjalistikes (Km 00+000 - 21+560)

SHKALLA

1:1000

2021

FLETA

S. 26

Format A3



KLIENTI

AUTORITETI RRUGOR SHQIPTAR

Adresa: Rruga "Sami Frasheri",
Nr.33, Tirane Tirana AL, 1060
Tel/Fax: +355 4 223 44 87 Tel/Fax: +355 4 223 09 26
Email: info@arrsh.gov.al



ARCHISPACE shpk

Adresa: Rruga Sami Frasheri,
Pallati Nr.45, Hyrja Nr.2, Zyra Nr.10, Tirane.
Email: studio@archispace.com

PROJEKTUES



GJEOKONSULT & CO sh.p.k

Adresa: Rruga Sami Frasheri,
Pallati 45, Shkalla 01, Kati 2, Tirane.
Email: geokonsult@hotmail.com

Objekti : **“Studim Projektim i objektit “Rruga Berat – Ballaban”
“Loti I: Berat – Tërpan”**

Faza : Projekt Zbatim Planimetria e Sinjalistikes (Km 00+000 - 21+560)

SHKALLA



1:1000

2021

FLETA

S. 27

Format A3

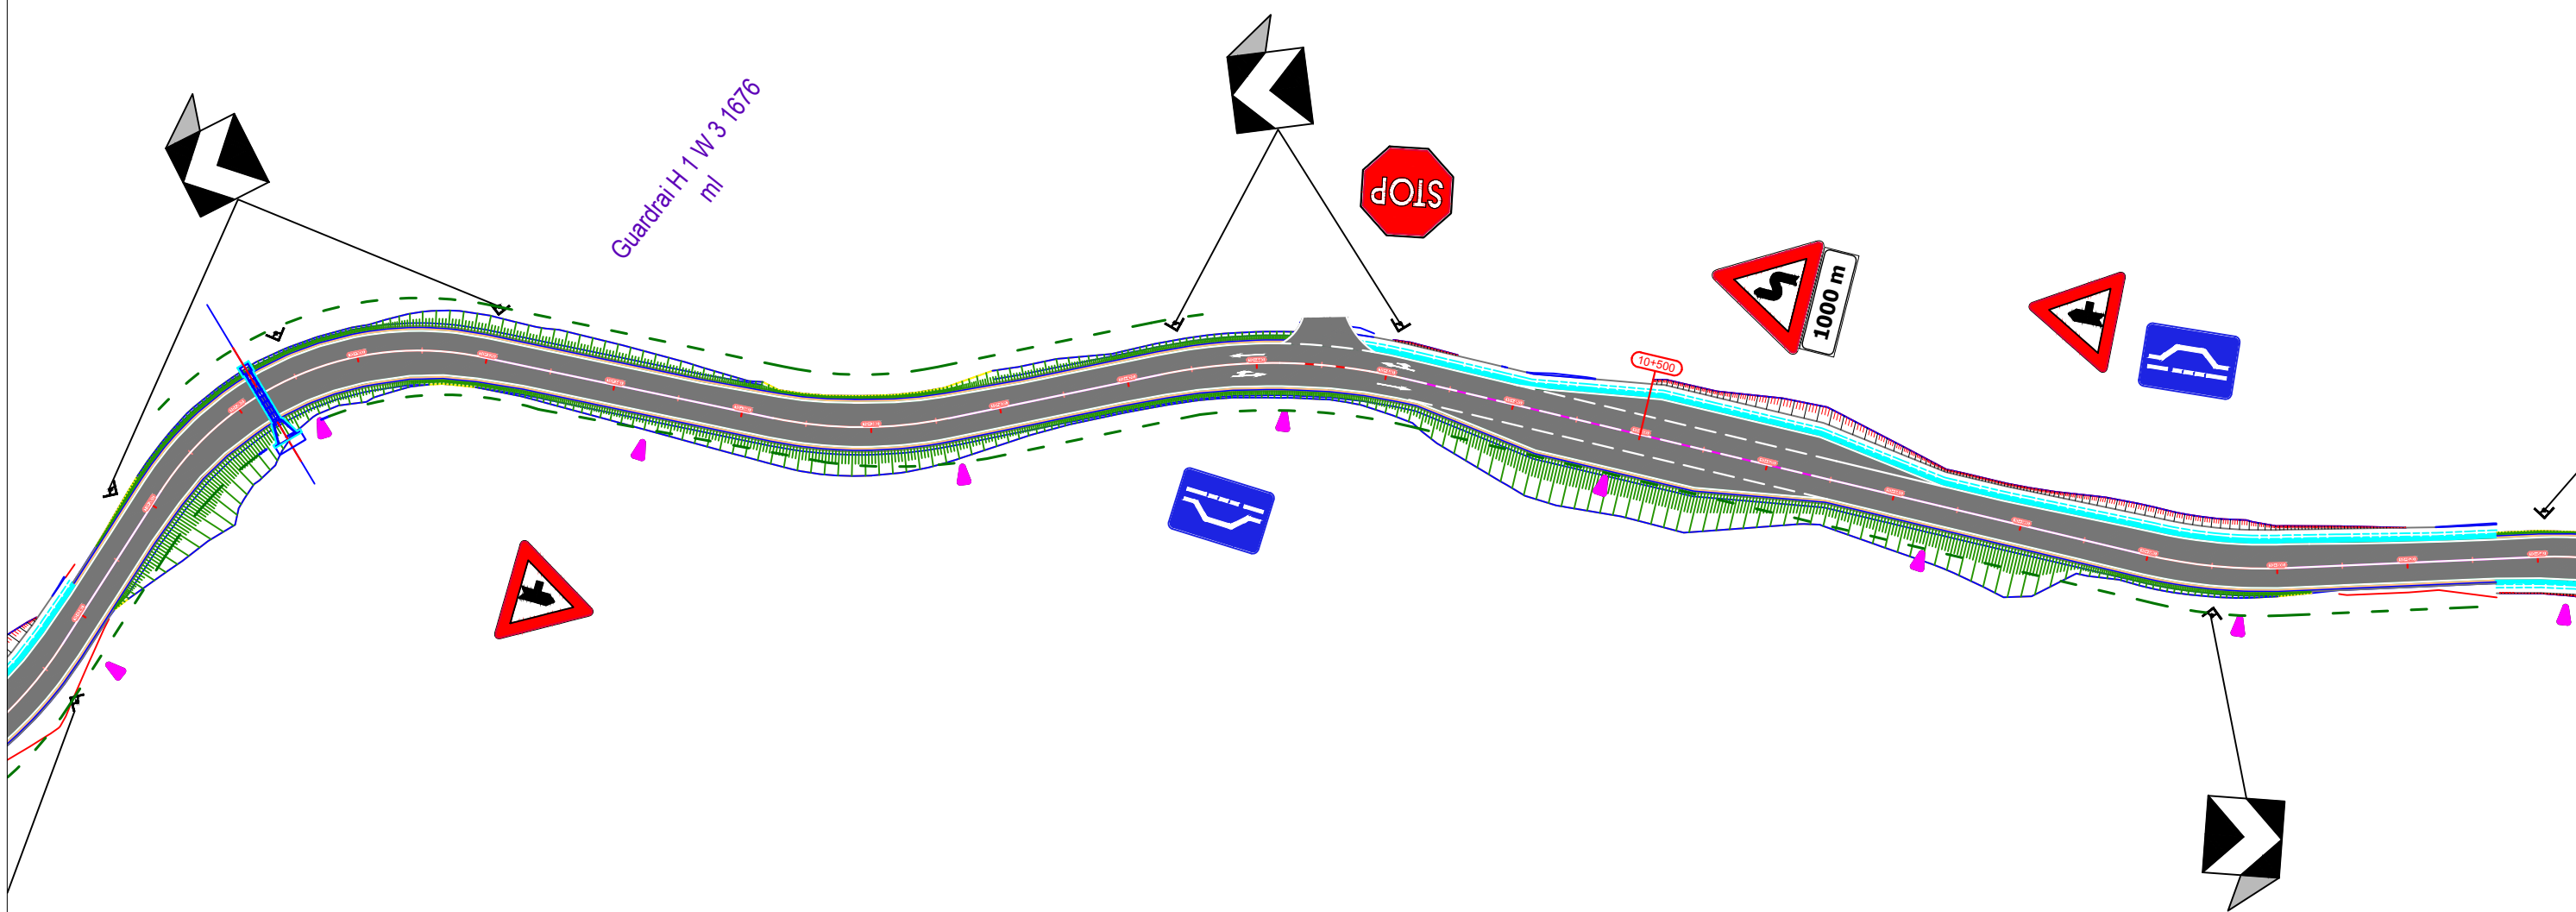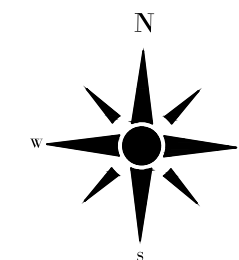

KLIENTI

AUTORITETI RRUGOR SHQIPTAR

Adresa: Rruga "Sami Frasheri",
Nr.33, Tirane Tirane AL, 1060
Tel/Fax: +355 4 223 44 87 Tel/Fax: +355 4 223 09 26
Email: info@arrsh.gov.al



ARCHISPACE shpk

Adresa: Rruga Sami Frasheri,
Palati Nr.45, Hyrja Nr.2, Zyra Nr.10, Tirane.
Email: studio@archispace.com

PROJEKTUES



GJEOKONSULT & CO sh.p.k

Adresa: Rruga Sami Frasheri,
Palati 45, Shkalla 01, Kati 2, Tirane.
Email: gjeokonsult@hotmail.com

Objekti : **“Studim Projektim i objektit “Rruga Berat – Ballaban”
“Loti I: Berat – Tërpan”**

Faza : Projekt Zbatim Planimetria e Sinjalistikes (Km 00+000 - 21+560)

SHKALLA




1:1000

2021

FLETA

S. 28

Format A3

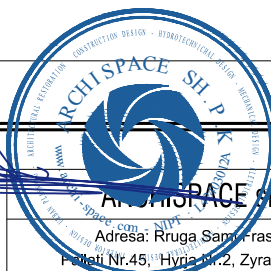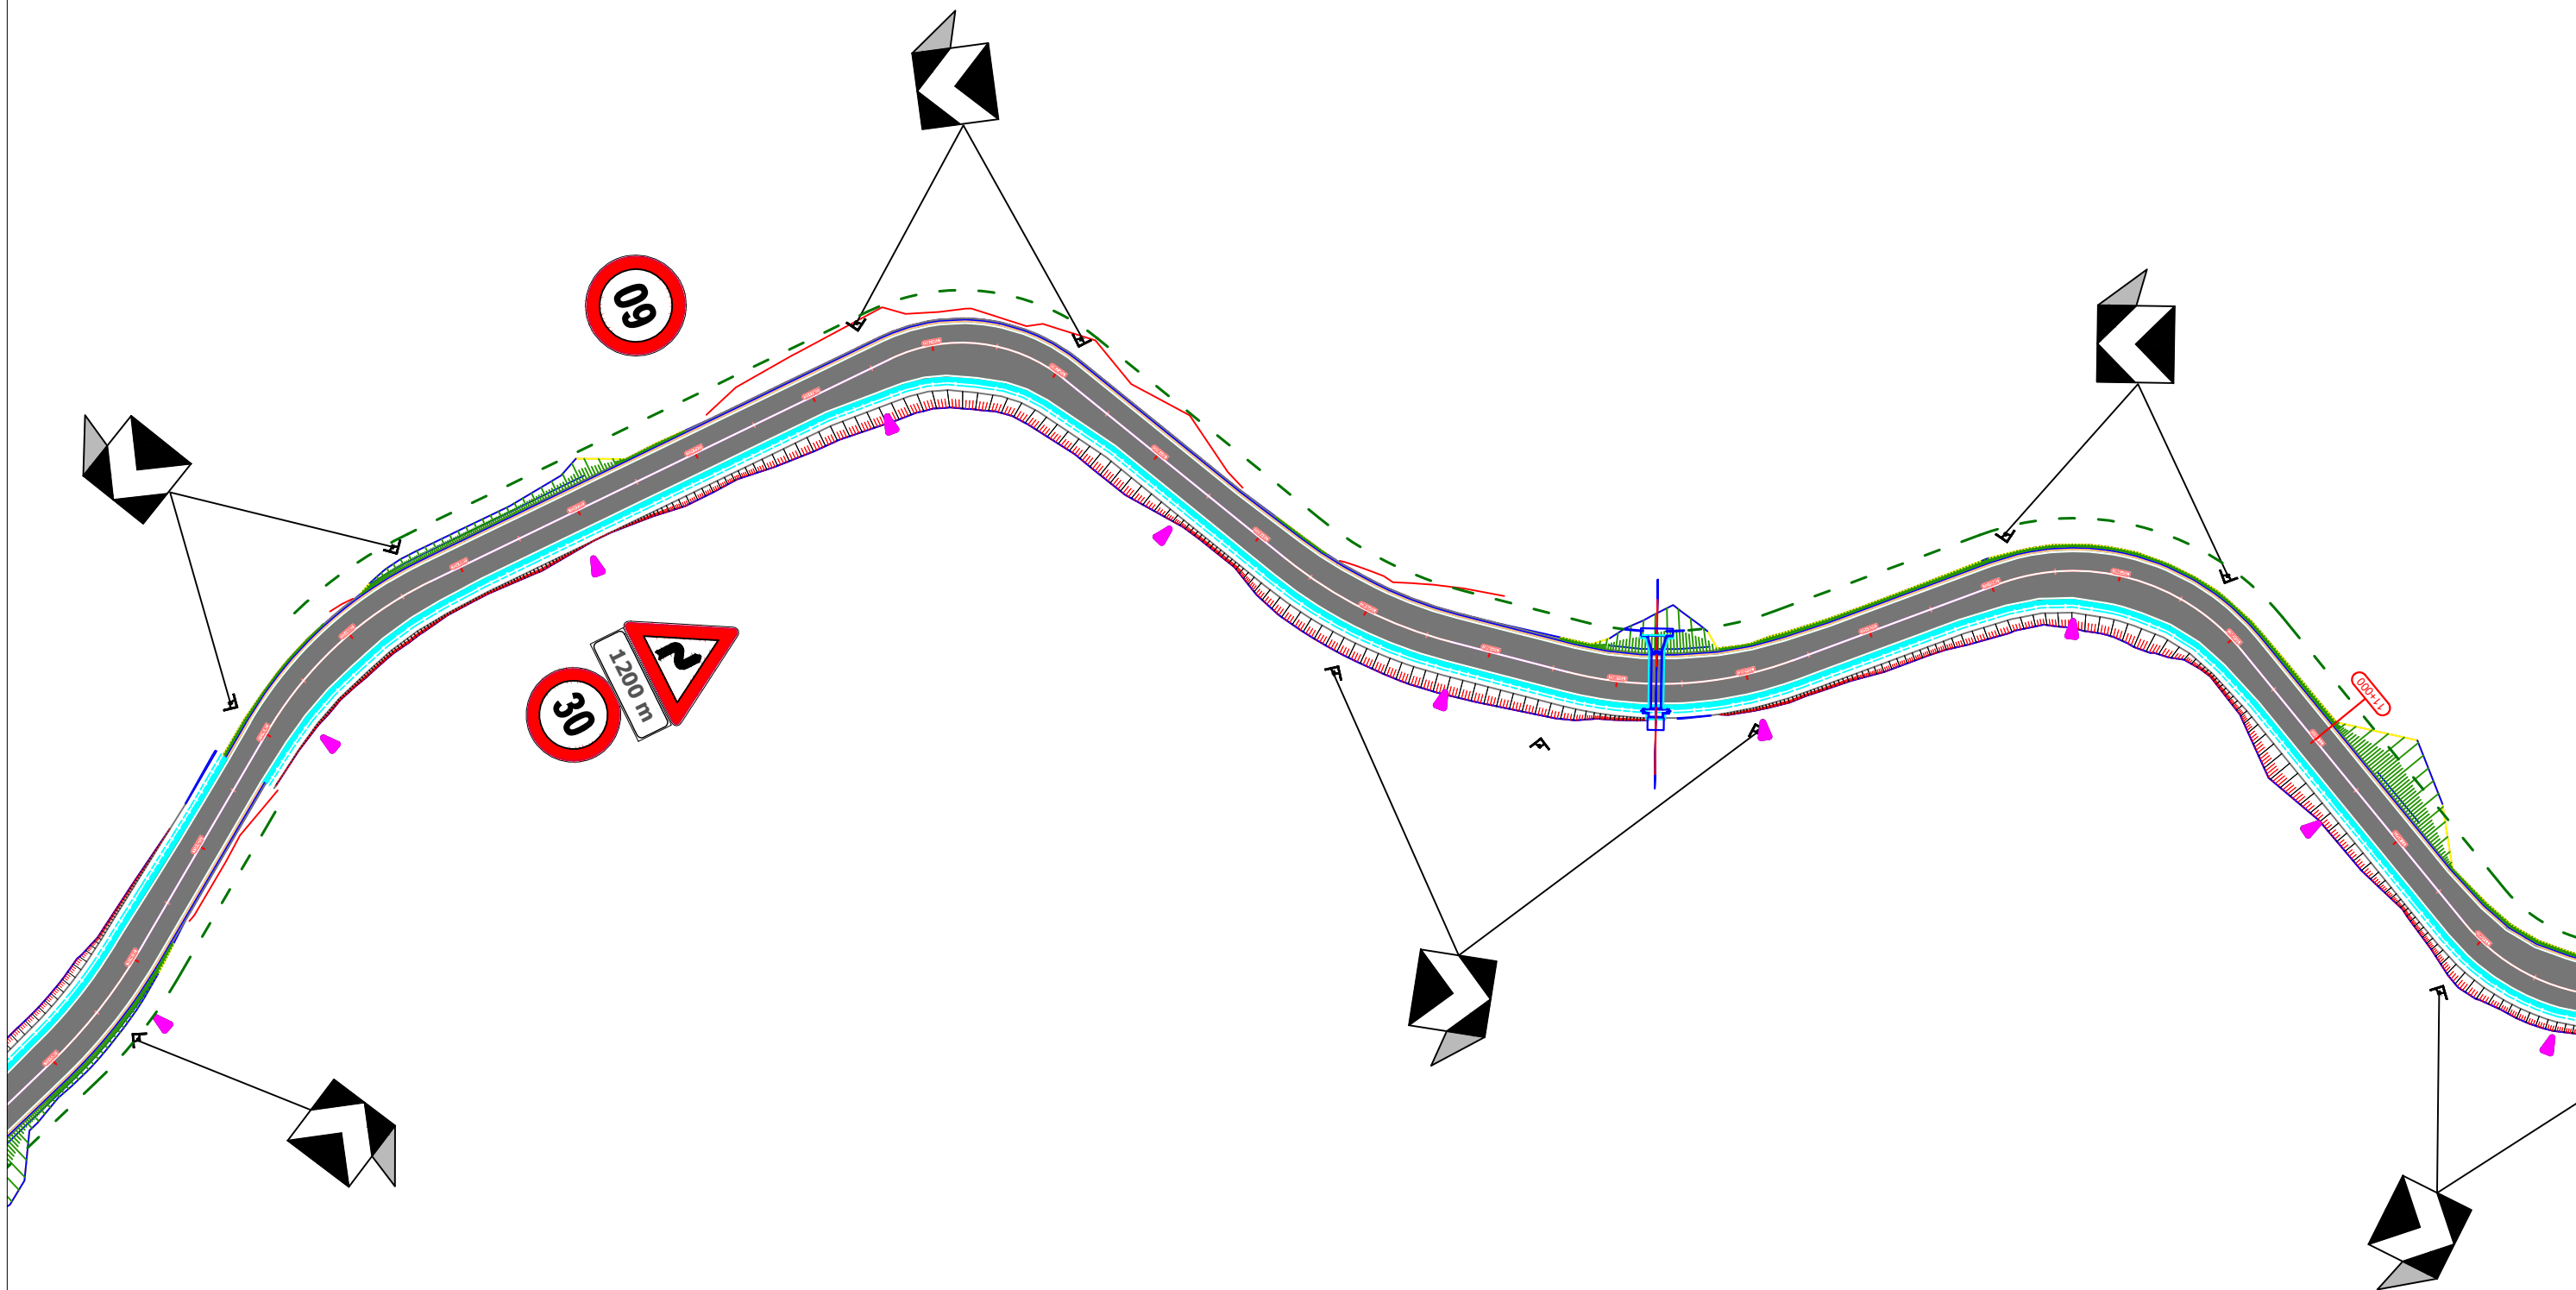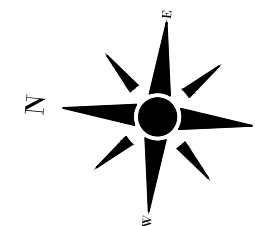

KLIENTI

AUTORITETI RRUGOR SHQIPTAR



Adresa: Rruga "Sami Frasheri",
Nr.33, Tirane Tirana AL, 1060
Tel/Fax: +355 4 223 44 97 Tel/Fax: +355 4 223 09 26
Email: info@arrsh.gov.al



ARCHISPACE shpk

Adresa: Rruga Sami Frasheri,
Pallati Nr.45, Hyrja Nr.2, Zyra Nr.10, Tirane.
Email: studio@archispace.com

PROJEKTUES



GJEOKONSULT & CO sh.p.k

Adresa: Rruga Sami Frasheri,
Pallati 45, Shkalla 01, Kati 2, Tirane.
Email: gjeokonsult@hotmail.com

Objekti : **“Studim Projektim i objektit “Rruga Berat – Ballaban”
“Loti I: Berat – Tërpan”**

Faza : Projekt Zbatim Planimetria e Sinjalistikes (Km 00+000 - 21+560)

SHKALLA



1:1000

2021

FLETA

S. 29

Format A3

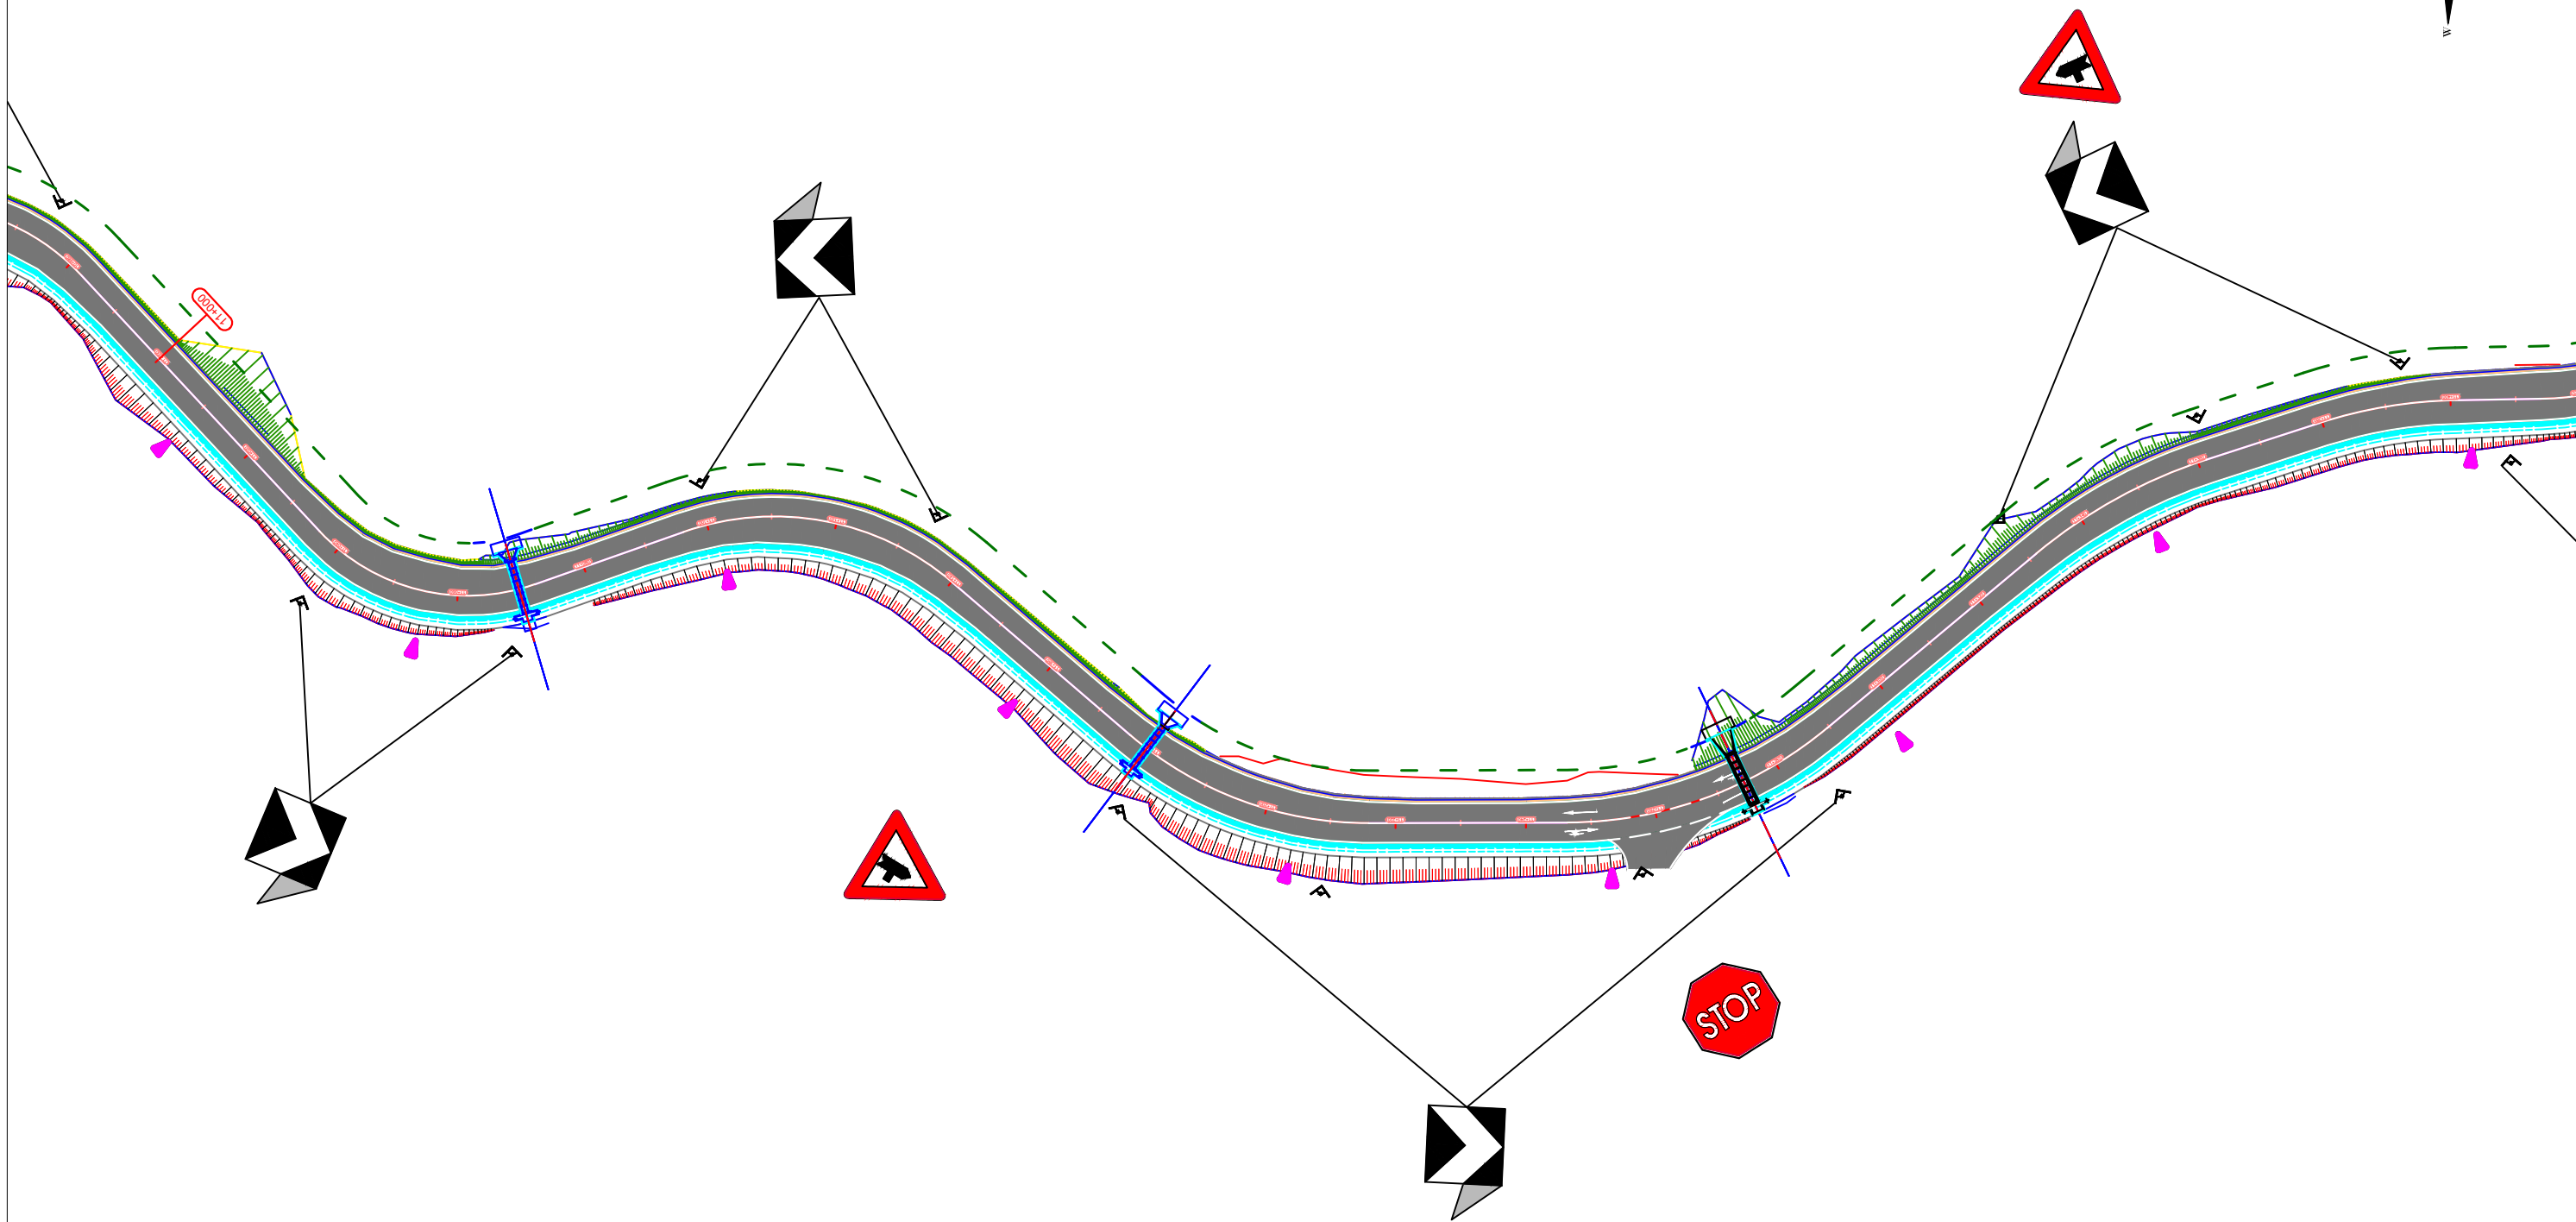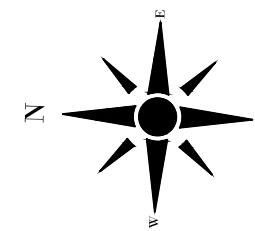

KLIENTI

AUTORITETI RRUGOR SHQIPTAR



Adresa: Rruga "Sami Frasheri",
Nr.33, Tirane Tirana AL, 1060
Tel/Fax: +355 4 223 44 87 Tel/Fax: +355 4 223 09 26
Email: info@arrsh.gov.al



ARCHISPACE shpk

Adresa: Rruga Sami Frasheri,
Pallati Nr.45, Hyrja Nr.2, Zyra Nr.10, Tirane.
Email: studio@archispace.com

PROJEKTUES



GJEOKONSULT & CO sh.p.k

Adresa: Rruga Sami Frasheri,
Pallati 45, Shkalla 01, Kati 2, Tirane.
Email: gjeokonsult@hotmail.com

Objekti : **"Studim Projektim i objektit "Rruga Berat – Ballaban"
"Loti I: Berat – Tërpan"**

Faza : Projekt Zbatim Planimetria e Sinjalistikes (Km 00+000 - 21+560)

SHKALLA




1:1000

2021

FLETA

S. 30

Format A3

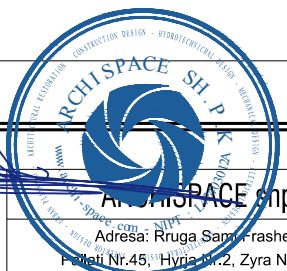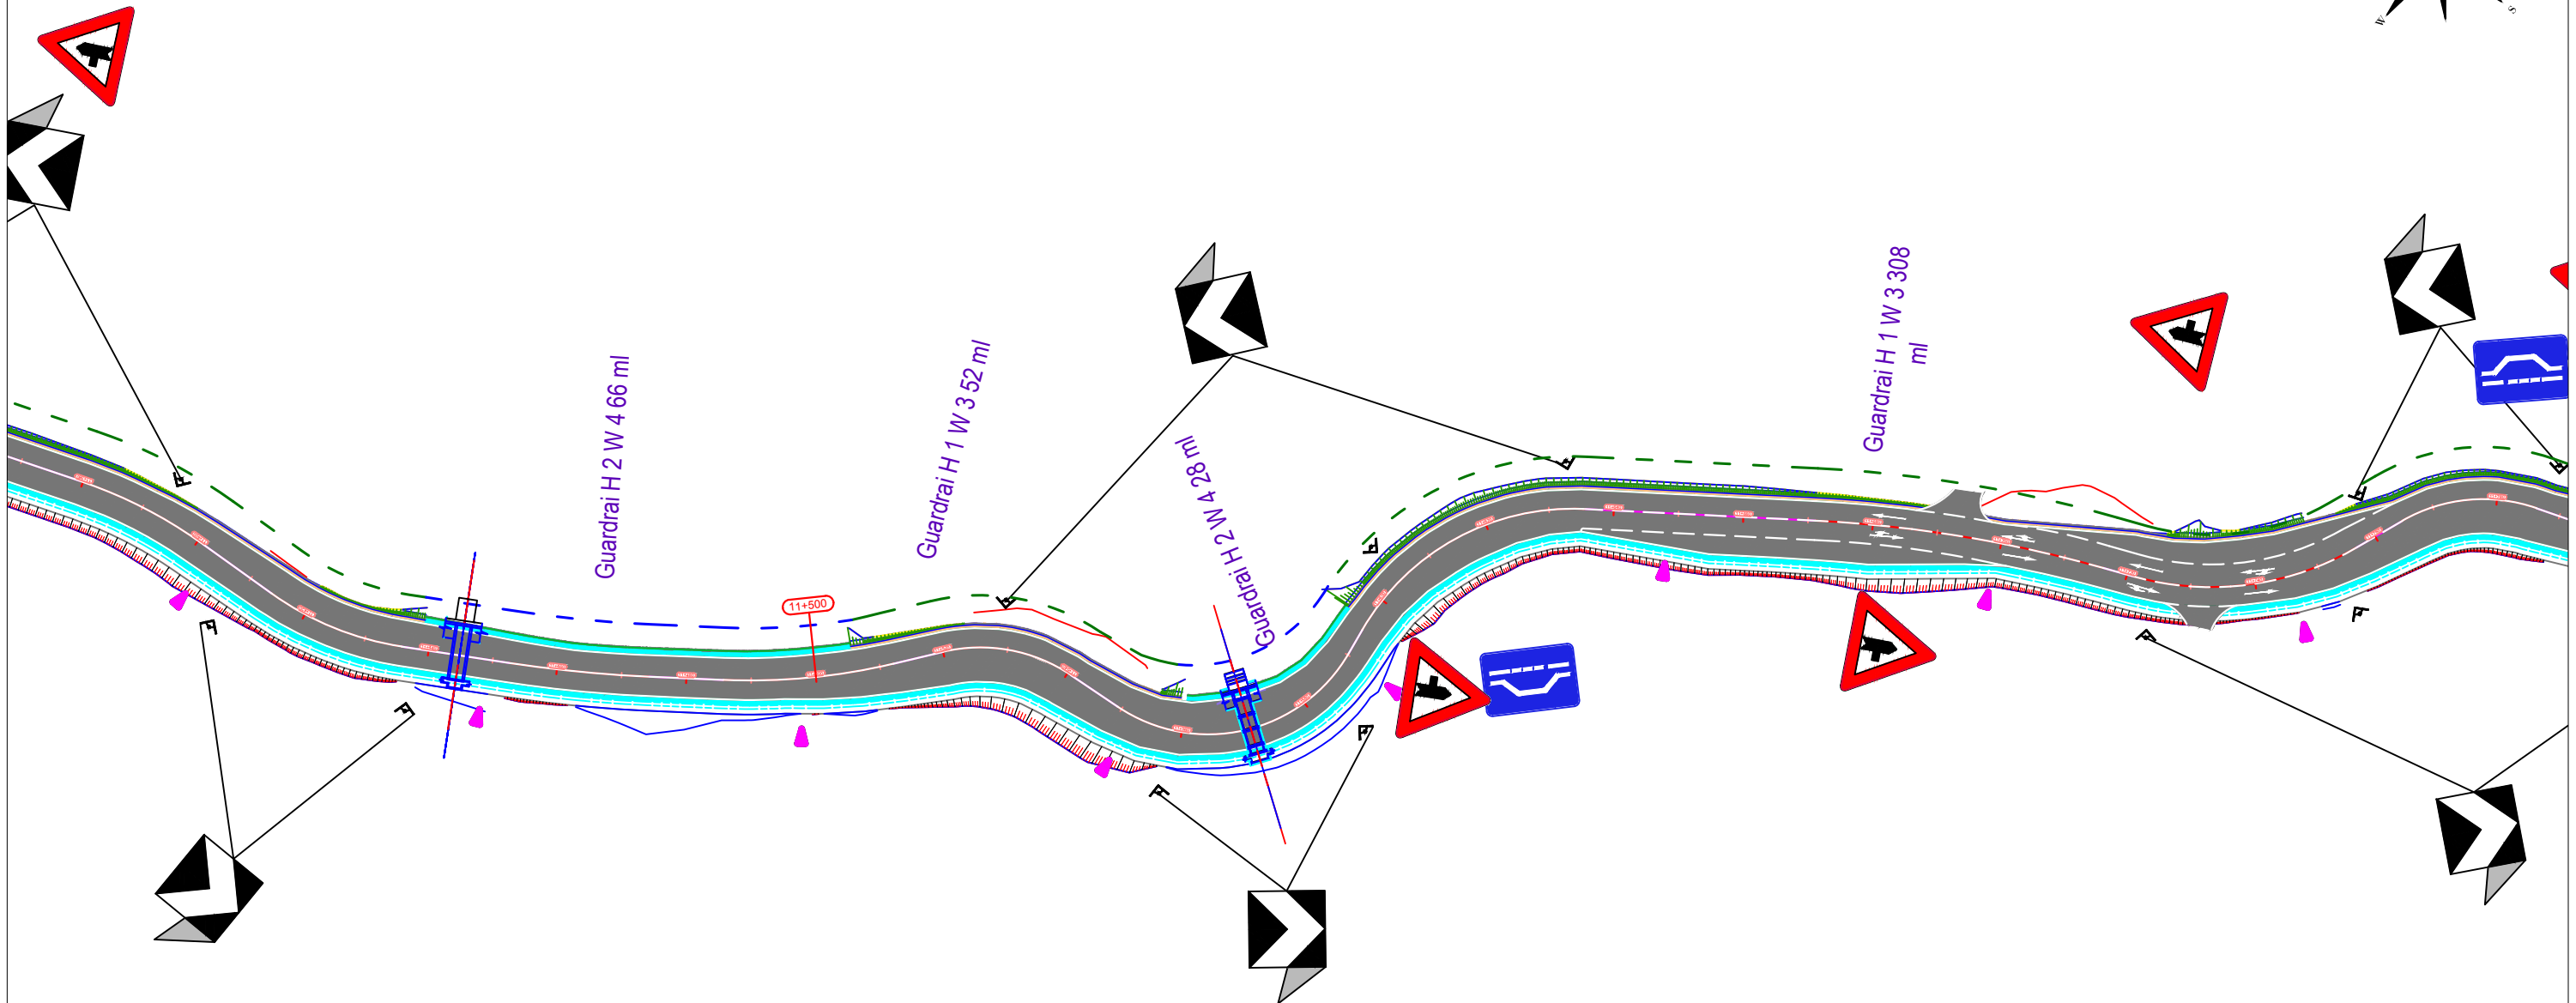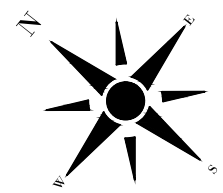

KLIENTI

AUTORITETI RRUGOR SHQIPTAR

Adresa: Rruga "Sami Frasheri",
Nr.33, Tirane Tirana AL 1060
Tel/Fax: +355 4 223 44 87 Tel/Fax: +355 4 223 09 26
Email: info@arrsh.gov.al



ARCHISPACE shpk
Adresa: Rruga Sami Frasheri,
Palati Nr.45, Hyrja Nr.2, Zyra Nr.10, Tirane.
Email: studio@archispace.com

PROJEKTUES



GJEOKONSULT & CO sh.p.k.
Adresa: Rruga Sami Frasheri,
Palati 45, Shkalla 01, Kati 2, Tirane.
Email: gjeokonsult@hotmail.com

Objekti : **“Studim Projektim i objektit “Rruga Berat – Ballaban”
“Loti I: Berat – Tërpan”**

Faza : Projekt Zbatim Planimetria e Sinjalistikes (Km 00+000 - 21+560)

SHKALLA

1:1000

2021

FLETA

S. 31

Format A3