



	<b>KLIENTI</b> AUTORITETI RRUGOR SHQIPTAR Adresa: Rruga "Sami Frasheri", Nr.33, Tirane Tirana AI, 1060 Tel/Fax: +355 4 223 44 87 Tel/Fax: +355 4 223 09 26 Email: info@arsh.gov.al		<b>PROJEKTUES</b> ARCHISPACE shpk Adresa: Rruga "Sami Frasheri", Pallati Nr.45, Hyrja Nr.2, Zyra Nr.10, Tirane. Email: studio@archispace.com		<b>GJEOKONSULT &amp; CO sh.p.k.</b> Adresa: Rruga Sami Frasheri, Pallati 45, Shkalla 01, Kati 2, Tirane. Email: gjeokonsult@hotmail.com	Objekti : "Studim Projektim i objektit "Rruga Berat – Ballaban" "Loti I: Berat - Tërpan" Faza : Projekt Zbatim	<b>SHKALLA</b> SH.H 1:1000 SH.V 1:100 2021	<b>FLETA</b> P.GJ 54 Format A3
							Profil Gjatësor ( Km 00+000 - 21+560)	

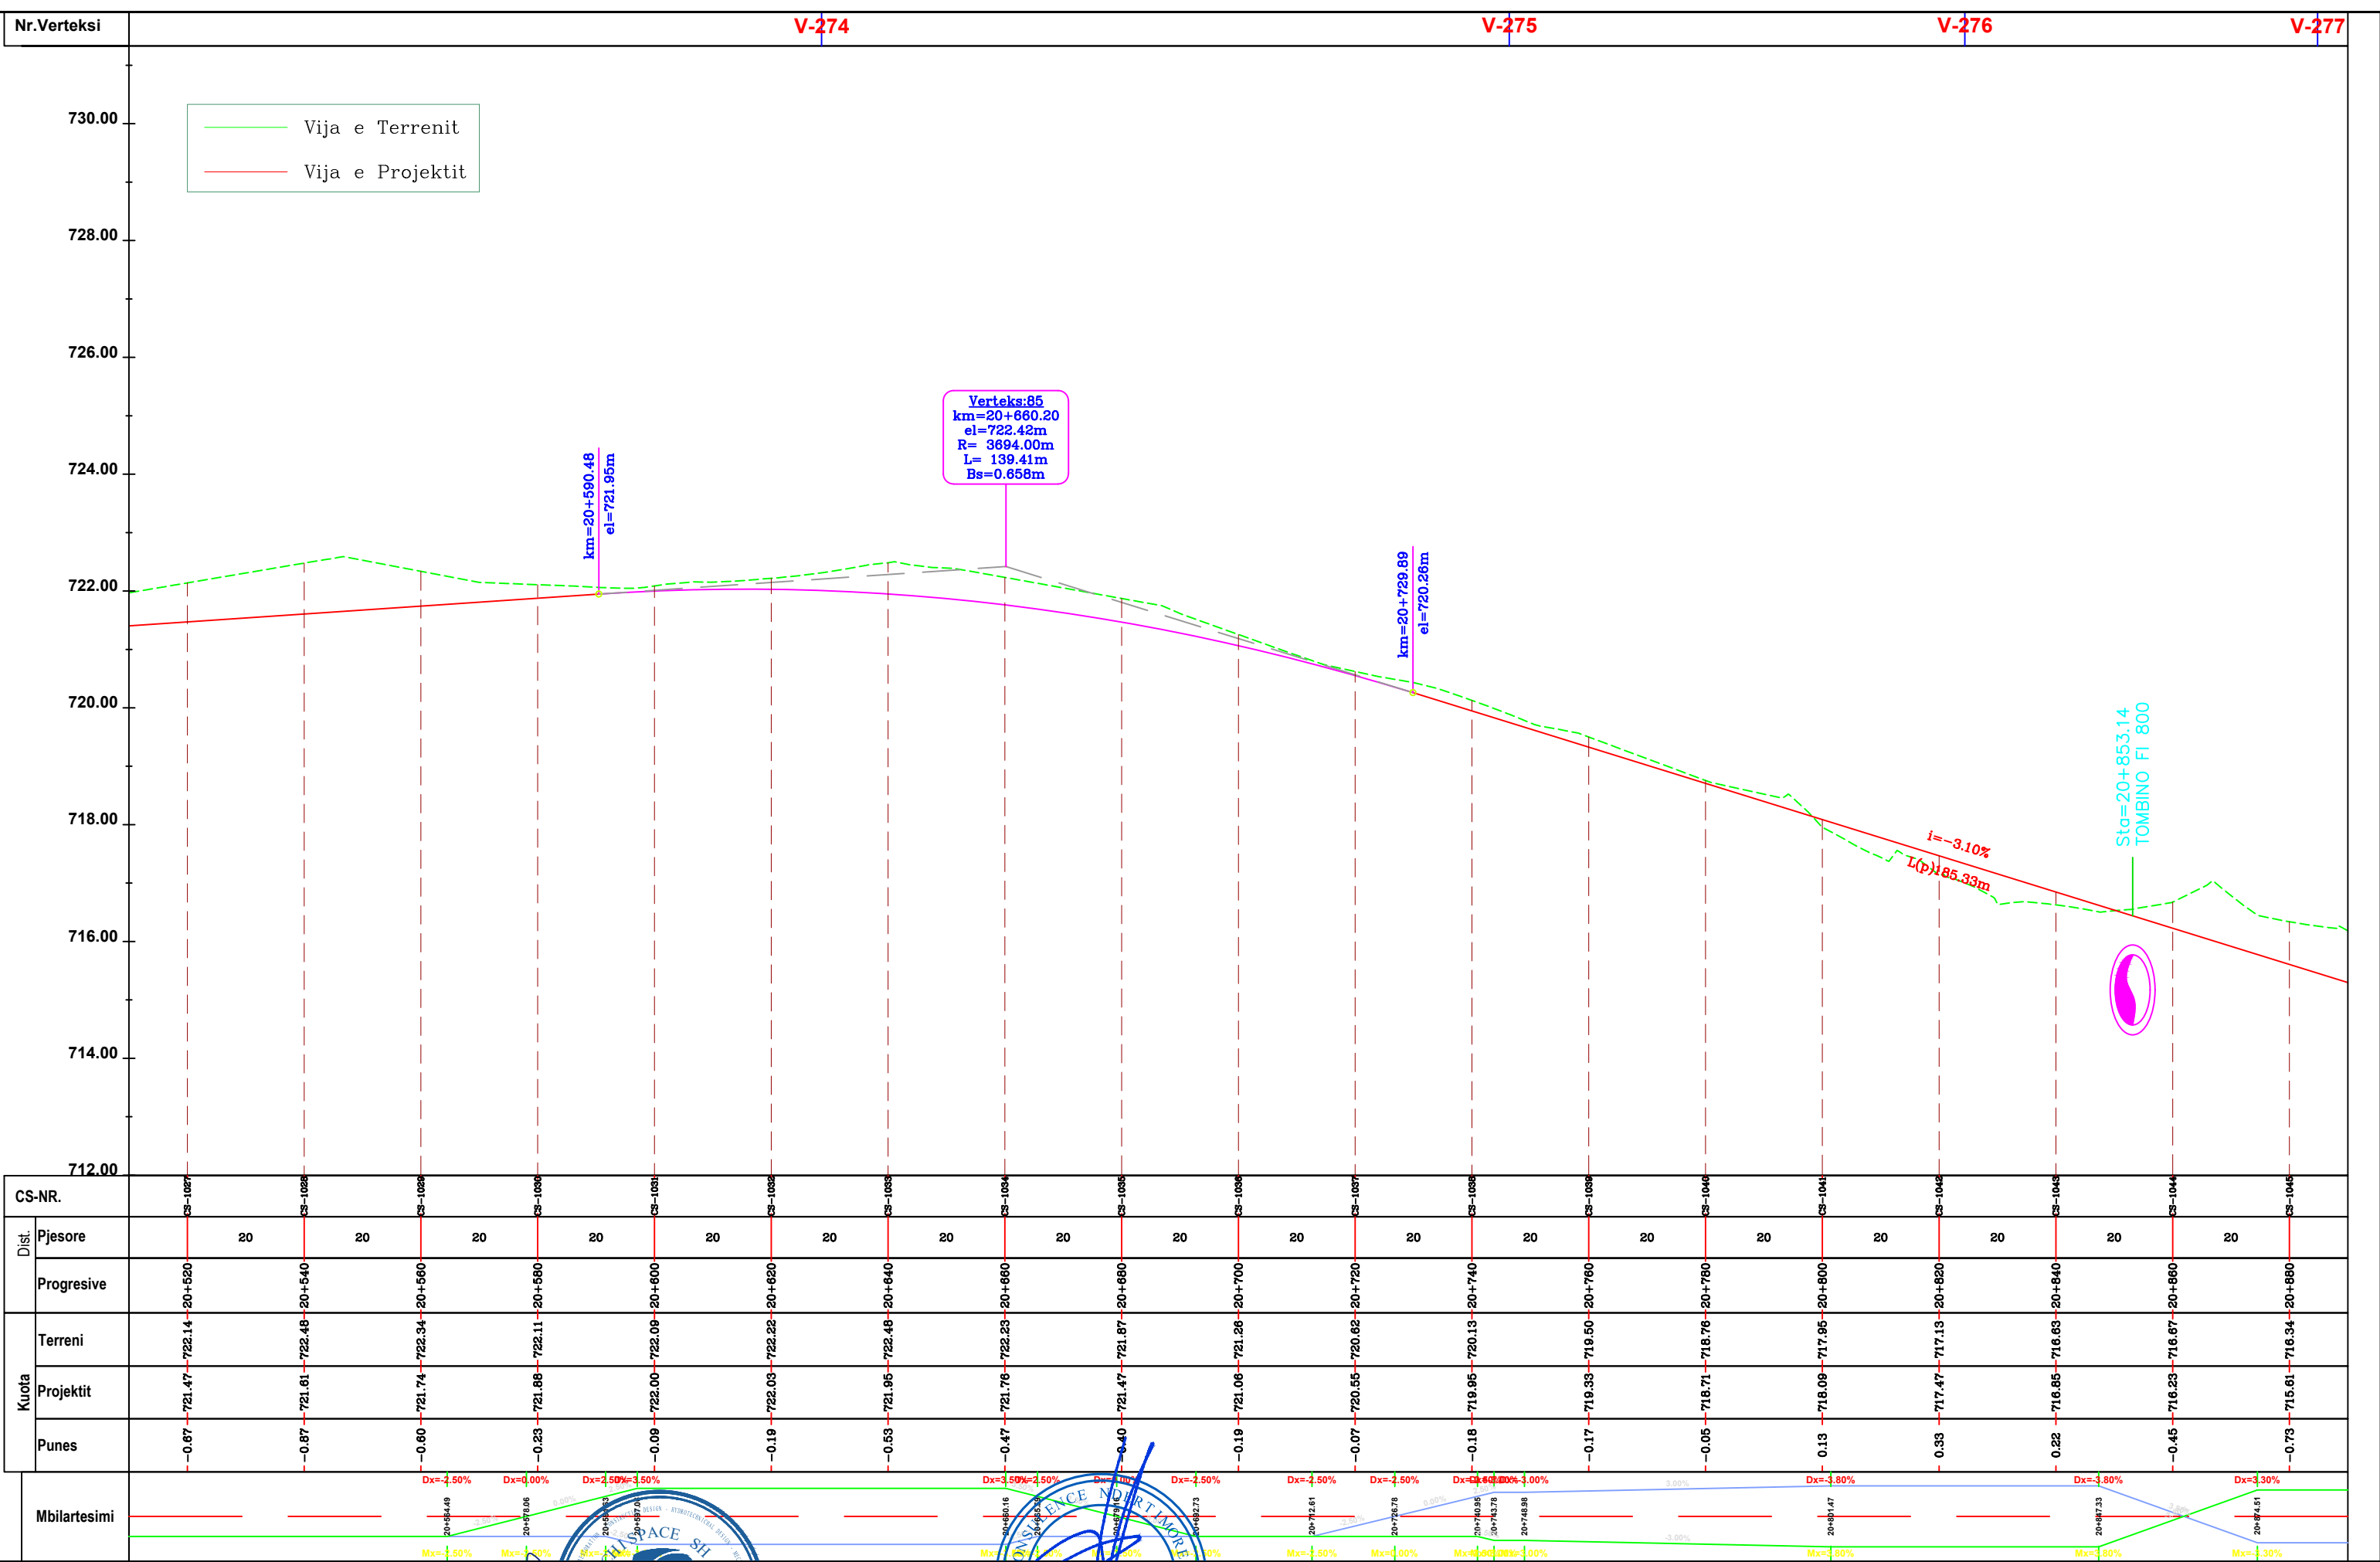

CS-NR.	Dist.		Terreni	Projektit	Punes	Mbilartesimi
	Pjesore	Progressive				
CS-1027	20	20+520	722.14	721.47	-0.67	-0.50%
CS-1028	20	20+540	722.48	721.61	-0.87	-0.50%
CS-1029	20	20+560	722.34	721.74	-0.60	-2.50%
CS-1030	20	20+580	722.11	721.88	-0.23	0.00%
CS-1031	20	20+600	722.09	722.00	-0.09	2.50%
CS-1032	20	20+620	722.22	722.03	-0.19	3.50%
CS-1033	20	20+640	722.48	721.95	-0.53	0.00%
CS-1034	20	20+660	722.23	721.76	-0.47	-3.50%
CS-1035	20	20+680	721.87	721.47	-0.40	-2.50%
CS-1036	20	20+700	721.26	721.06	-0.19	-2.50%
CS-1037	20	20+720	720.62	720.55	-0.07	-2.50%
CS-1038	20	20+740	720.13	719.95	-0.18	-2.50%
CS-1039	20	20+760	719.50	719.33	-0.17	0.00%
CS-1040	20	20+780	718.76	718.71	-0.05	3.00%
CS-1041	20	20+800	717.95	718.09	0.13	-3.80%
CS-1042	20	20+820	717.13	717.47	0.33	-3.80%
CS-1043	20	20+840	716.63	716.85	0.22	-3.80%
CS-1044	20	20+860	716.67	716.23	-0.45	-3.30%
CS-1045	20	20+880	716.34	715.61	-0.73	-3.30%

	<b>KLIENTI</b> AUTORITETI RRUGOR SHQIPTAR Adresa: Rruga "Sami Frasheri, Nr.33, Tirane Tirana AI, 1060 Tel/Fax: +355 4 223 44 87 Tel/Fax: +355 4 223 09 26 Email: info@arsh.gov.al		<b>PROJEKTUES</b> ARCHISPACE shpk Adresa: Rruga "Sami Frasheri, Pallati Nr.45, Hymi Nr.2, Zyra Nr.10, Tirane. Email: studio@archispace.com		<b>Objekti :</b> "Studim Projektim i objektit "Rruga Berat – Ballaban" <b>"Loti I: Berat - Tërpan"</b>	<b>SHKALLA</b> SH.H 1:1000 SH.V 1:100 2021	<b>FLETA</b> P.GJ 55 Format A3
	<b>Faza :</b> Projekt Zbatim		<b>Profil Gjatësor ( Km 00+000 - 21+560)</b>				



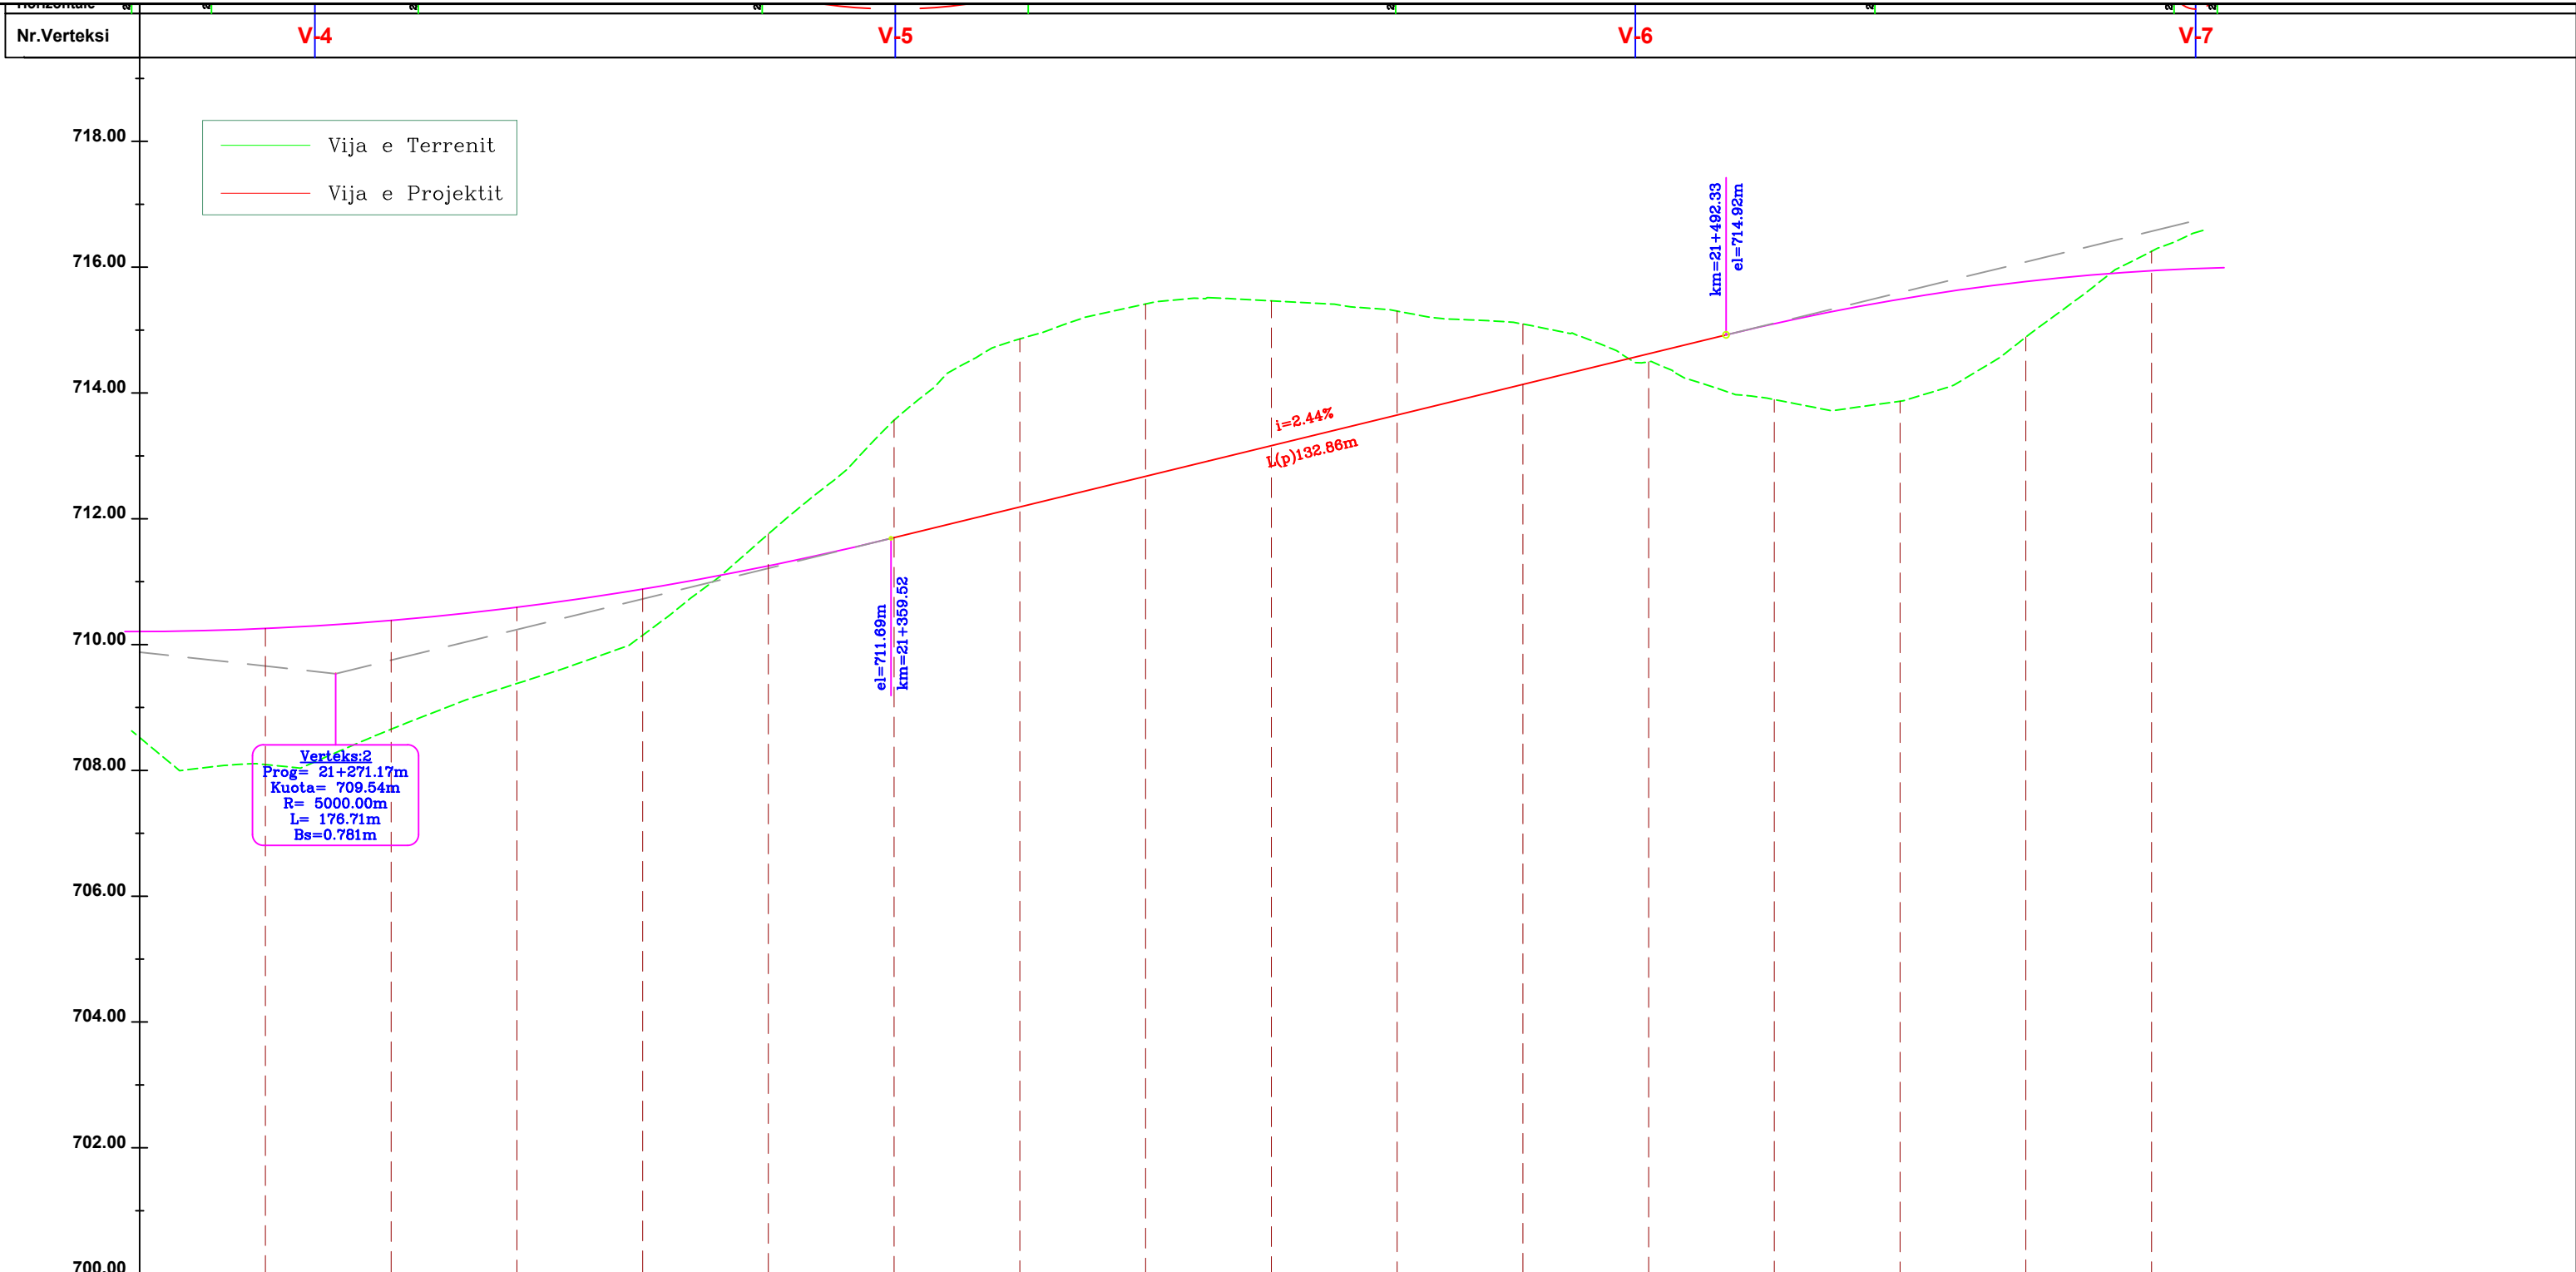

CS-NR.	CS-1064	CS-1065	CS-1066	CS-1067	CS-1068	CS-1069	CS-1070	CS-1071	CS-1072	CS-1073	CS-1074	CS-1075	CS-1076	CS-1077	CS-1078	CS-1079		
Dist.	Pjesore 20		20		20		20		20		20		20		20			
Progresive	21+260	21+280	21+300	21+320	21+340	21+360	21+380	21+400	21+420	21+440	21+460	21+480	21+500	21+520	21+540	21+560		
Kuota	Terreni	708.09	708.65	709.38	710.15	711.76	713.57	715.42	715.46	715.30	715.10	714.50	713.89	713.87	714.89	716.25		
	Projektit	710.26	710.38	710.59	710.88	711.25	711.70	712.67	713.16	713.65	714.14	714.62	715.10	715.49	715.77	715.94		
	Punes	2.16	1.73	1.21	0.73	-0.51	-1.87	-2.67	-2.74	-2.30	-1.85	-0.96	0.13	1.21	1.82	0.88	-0.31	
Mbilartesimi	Dx=-2.80%		Dx=-1.70%		Dx=-1.70%		Dx=0.00%		Dx=3.90%		Dx=-0.00%		Dx=-1.20%		Dx=0.00%		Dx=3.20%	

	<b>KLIENTI</b> AUTORITETI RRUGOR SHQIPTAR Adresa: Rruga "Sami Frasheri, Nr.33, Tirane Tirana AI, 1060 Tel/Fax: +355 4 223 44 87 Tel/Fax: +355 4 223 09 26 Email: info@arsh.gov.al		<b>PROJEKTUES</b> ARCHISPACE shpk Adresa: Rruga "Sami Frasheri, Pallati Nr.45, Hyrja Nr.2, Zyra Nr.10, Tirane. Email: studio@archispace.com		<b>GJEOKONSULT &amp; CO sh.p.k.</b> Adresa: Rruga Sami Frasheri, Pallati 45, Shkalla 01, Kati 2, Tirane. Email: gjeokonsult@hotmail.com	Objekti : "Studim Projektim i objektit "Rruga Berat – Ballaban" "Loti I: Berat - Tërpan"	SHKALLA SH.H 1:1000 SH.V 1:100 2021	FLETA P.GJ 57 Format A3
	Faza : Projekt Zbatim		Profil Gjatësor ( Km 00+000 - 21+560)					