

KLIENTI

AUTORITETI RRUGOR SHQIPTAR

Adresa: Rruga "Sami Frasheri",
Nr.33, Tirane Tirana AL, 1060
Tel/Fax: +355 4 223 44 67 Tel/Fax: +355 4 223 09 26
Email: info@arrsh.gov.al



PROJEKTUES

ARCHISPACE shpk

Adresa: Rruga Sami Frasheri,
Pallati Nr.45, Hyrja Nr.2, Zyra Nr.10, Tirane.
Email: studio@archispace.com



PROJEKTUES

GJEOKONSULT & CO sh.p.k

Adresa: Rruga Sami Frasheri,
Pallati 45, Shkalla 01, Kati 2, Tirane.
Email: gjeokonsult@hotmail.com

Objekti : "Studim Projektim i objektit "Rruga Berat – Ballaban"
"Loti I: Berat – Tërpan"

Faza : Projekt Zbatim Profil terthor TIP (Km 00+000 - 21+560)

SHKALLA


1:75

2021

FLETA

P.T. 01

Format A3

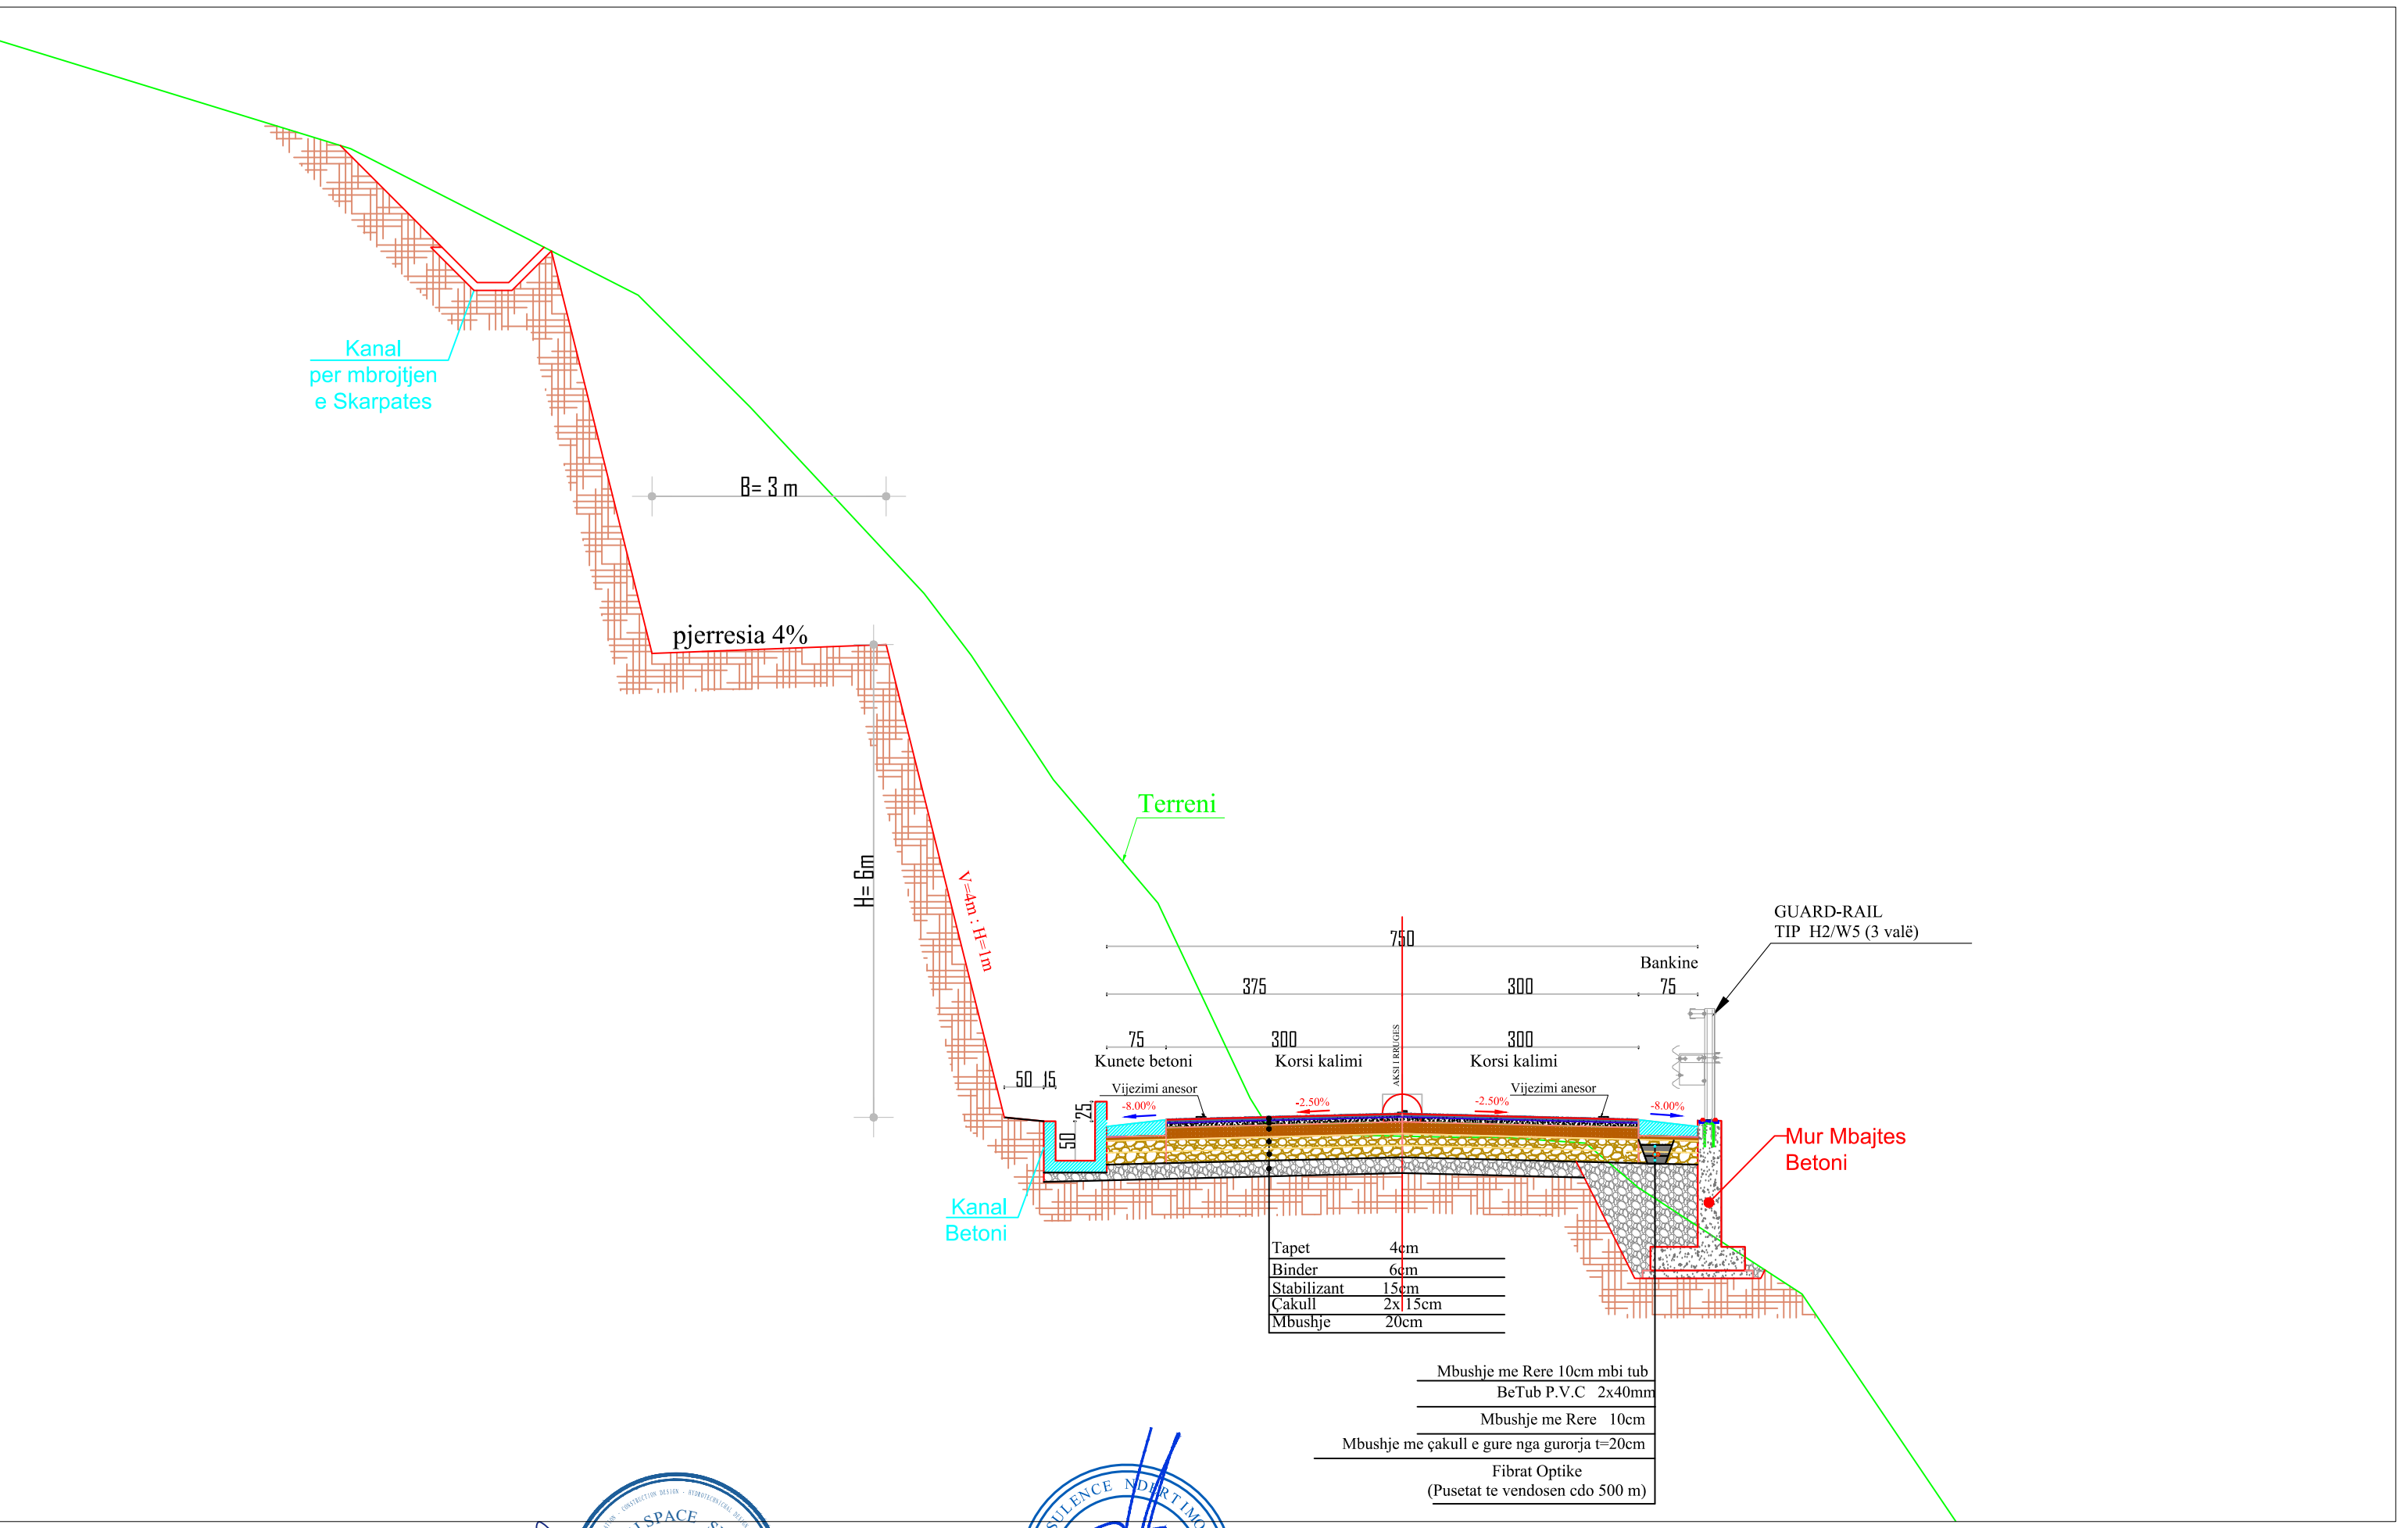

Tapet	4cm
Binder	6cm
Stabilizant	15cm
Çakull	2x15cm
Mbushje	20cm

- Mbushje me Rere 10cm mbi tub
- BeTub P.V.C 2x40mm
- Mbushje me Rere 10cm
- Mbushje me çakull e gure nga gurorja t=20cm
- Fibrat Optike (Pusetat te vendosen cdo 500 m)



KLIENTI

AUTORITETI RRUGOR SHQIPTAR
 Adresa: Rruga "Sami Frasheri", Nr.33, Tirane Tirana AL, 1060
 Tel/Fax: +355 4 223 44 67 Tel/Fax: +355 4 223 09 26
 Email: info@arrsh.gov.al



PROJEKTUES

ARCHISPACE shpk
 Adresa: Rruga Sami Frasheri, Pallati Nr.45, Hyrja Nr.2, Zyra Nr.10, Tirane.
 Email: studio@archispace.com




PROJEKTUES

GJEOKONSULT & CO sh.p.k
 Adresa: Rruga Sami Frasheri, Pallati 45, Shkalla 01, Kati 2, Tirane.
 Email: gjeokonsult@hotmail.com

Objekti : **"Studim Projektim i objektit "Rruga Berat – Ballaban" "Loti I: Berat – Tërpan"**
 Faza : Projekt Zbatim Profil terthor TIP (Km 00+000 - 21+560)

SHKALLA	FLETA
1:75	P.T. 02
2021	Format A3

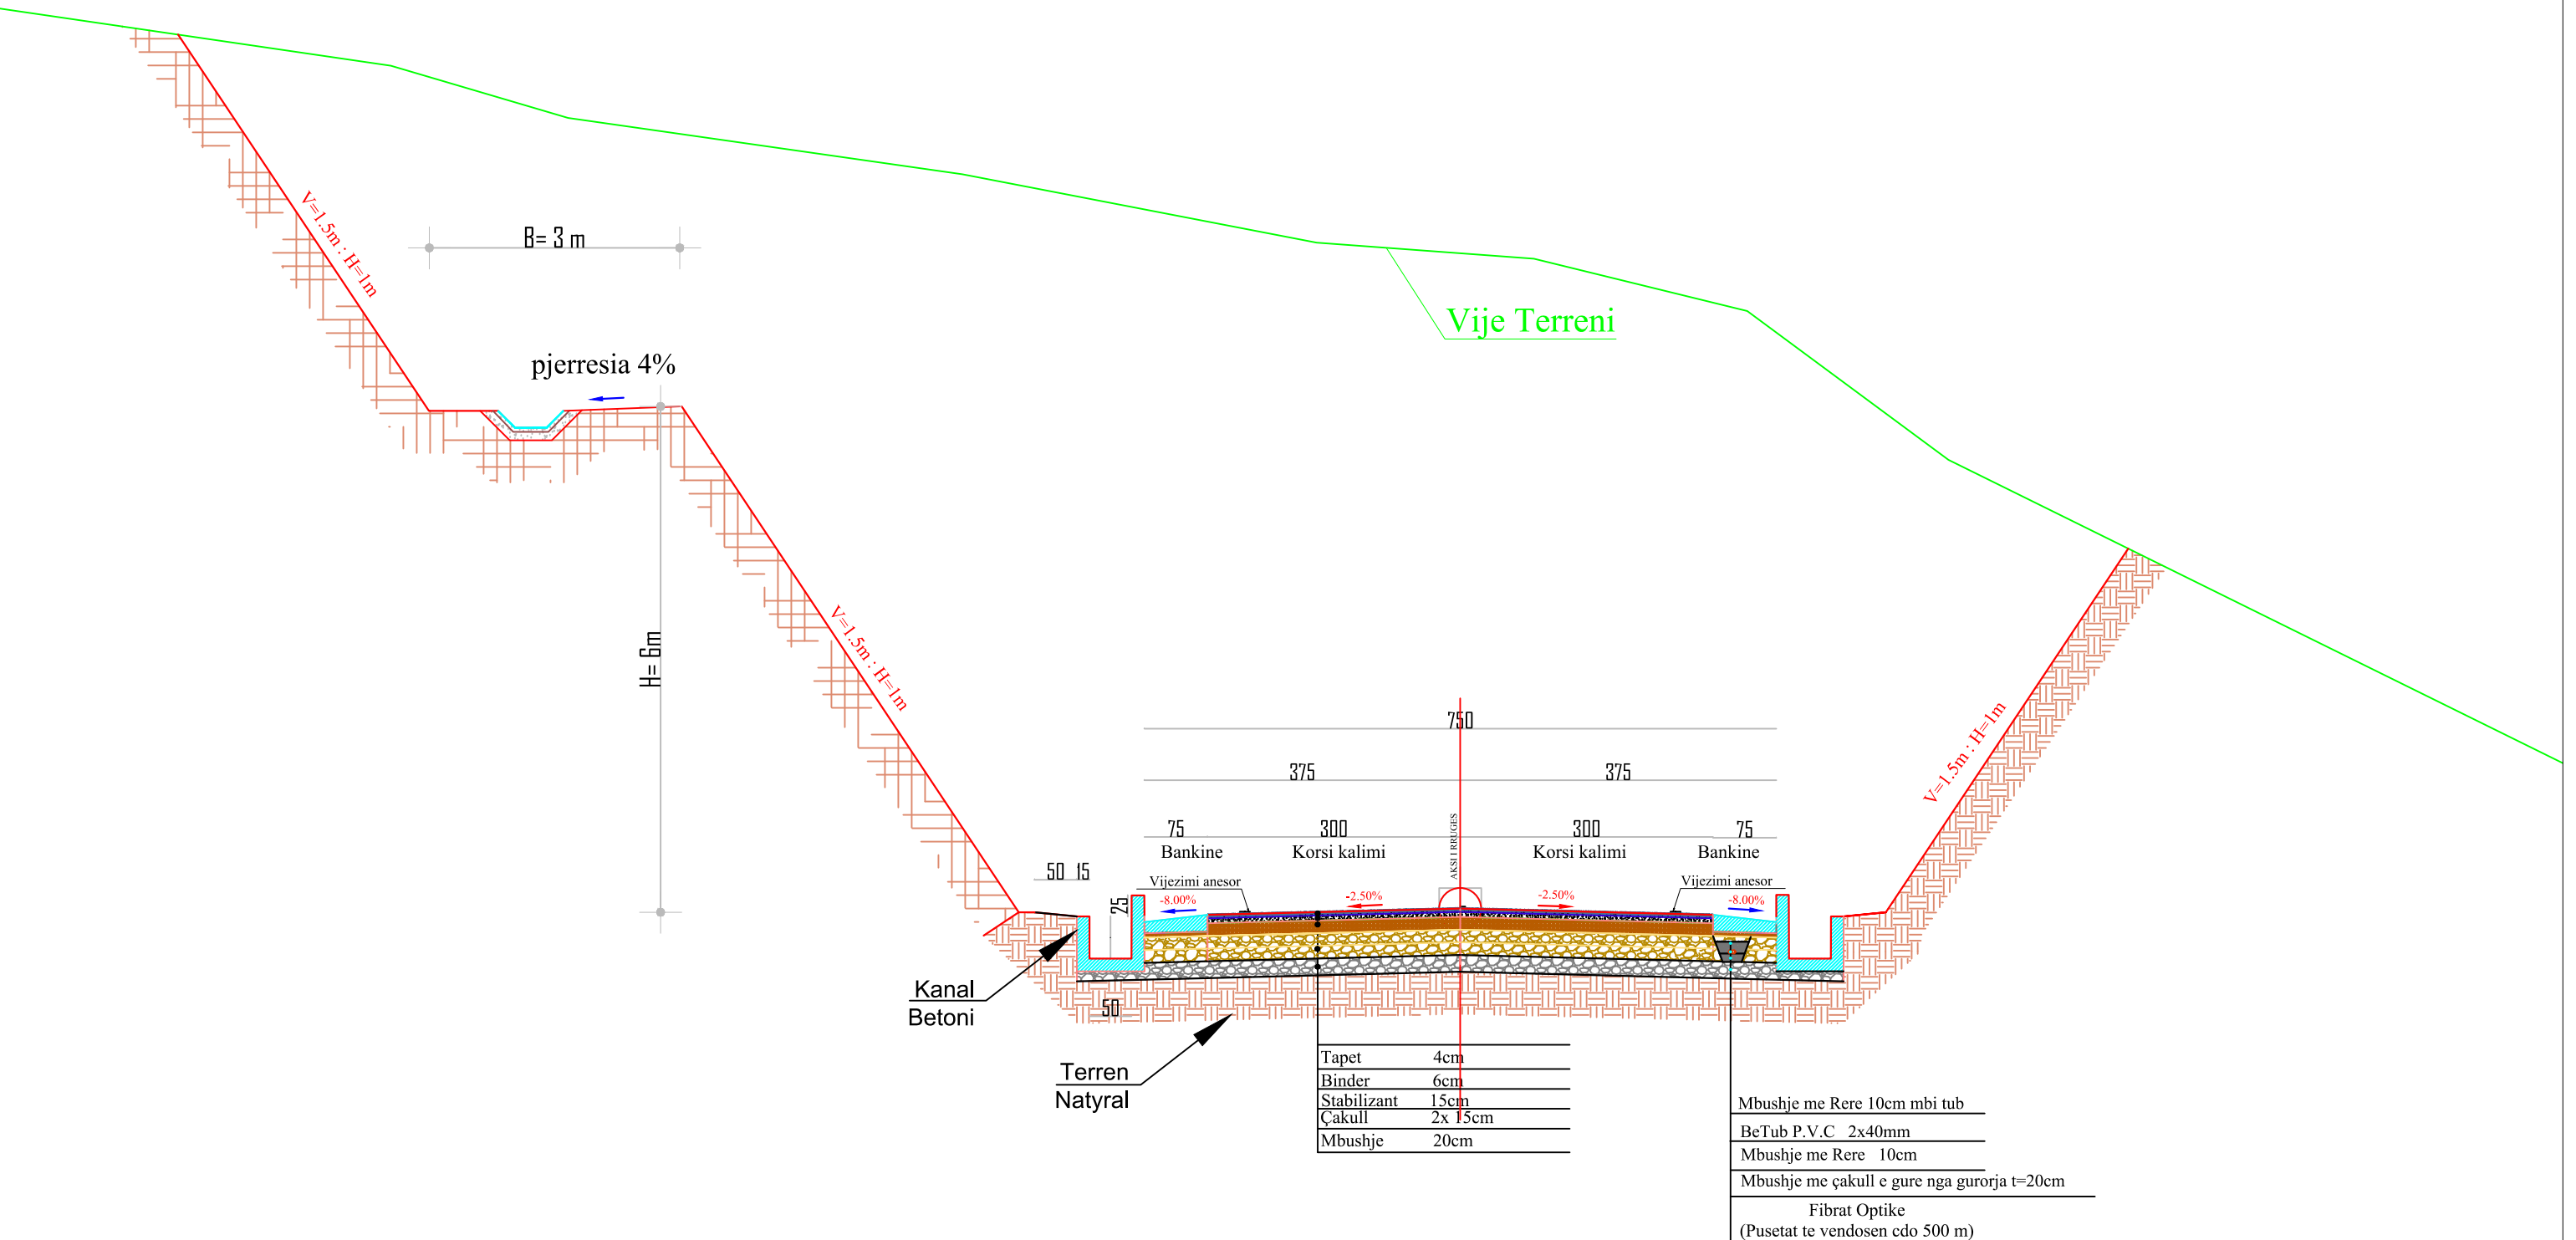

KLIENTI

AUTORITETI RRUGOR SHQIPTAR

Adresa: Rruga "Sami Frasher",
Nr.33, Tirane Tirana AL, 1060
Tel/Fax: +355 4 223 44 67 Tel/Fax: +355 4 223 09 26
Email: info@arrsh.gov.al

ARCHISPACE
WWW.ARCHI-SPACE.COM

PROJEKTUES

ARCHISPACE shpk
Adresa: Rruga Sami Frasher,
Pallati Nr.45, Hyrja Nr.2, Zyra Nr.10, Tirane.
Email: studio@archispace.com



GJEOKONSULT & CO sh.p.k

Adresa: Rruga Sami Frasher,
Pallati 45, Shkalla 01, Kati 2, Tirane.
Email: gjeokonsult@hotmail.com

Objekti : **"Studim Projektim i objektit "Rruga Berat – Ballaban"**
"Loti I: Berat – Tërpan"

Faza : Projekt Zbatim Profil terthor TIP (Km 00+000 - 21+560)

SHKALLA


1:75

2021

FLETA

P.T. 03

Format A3

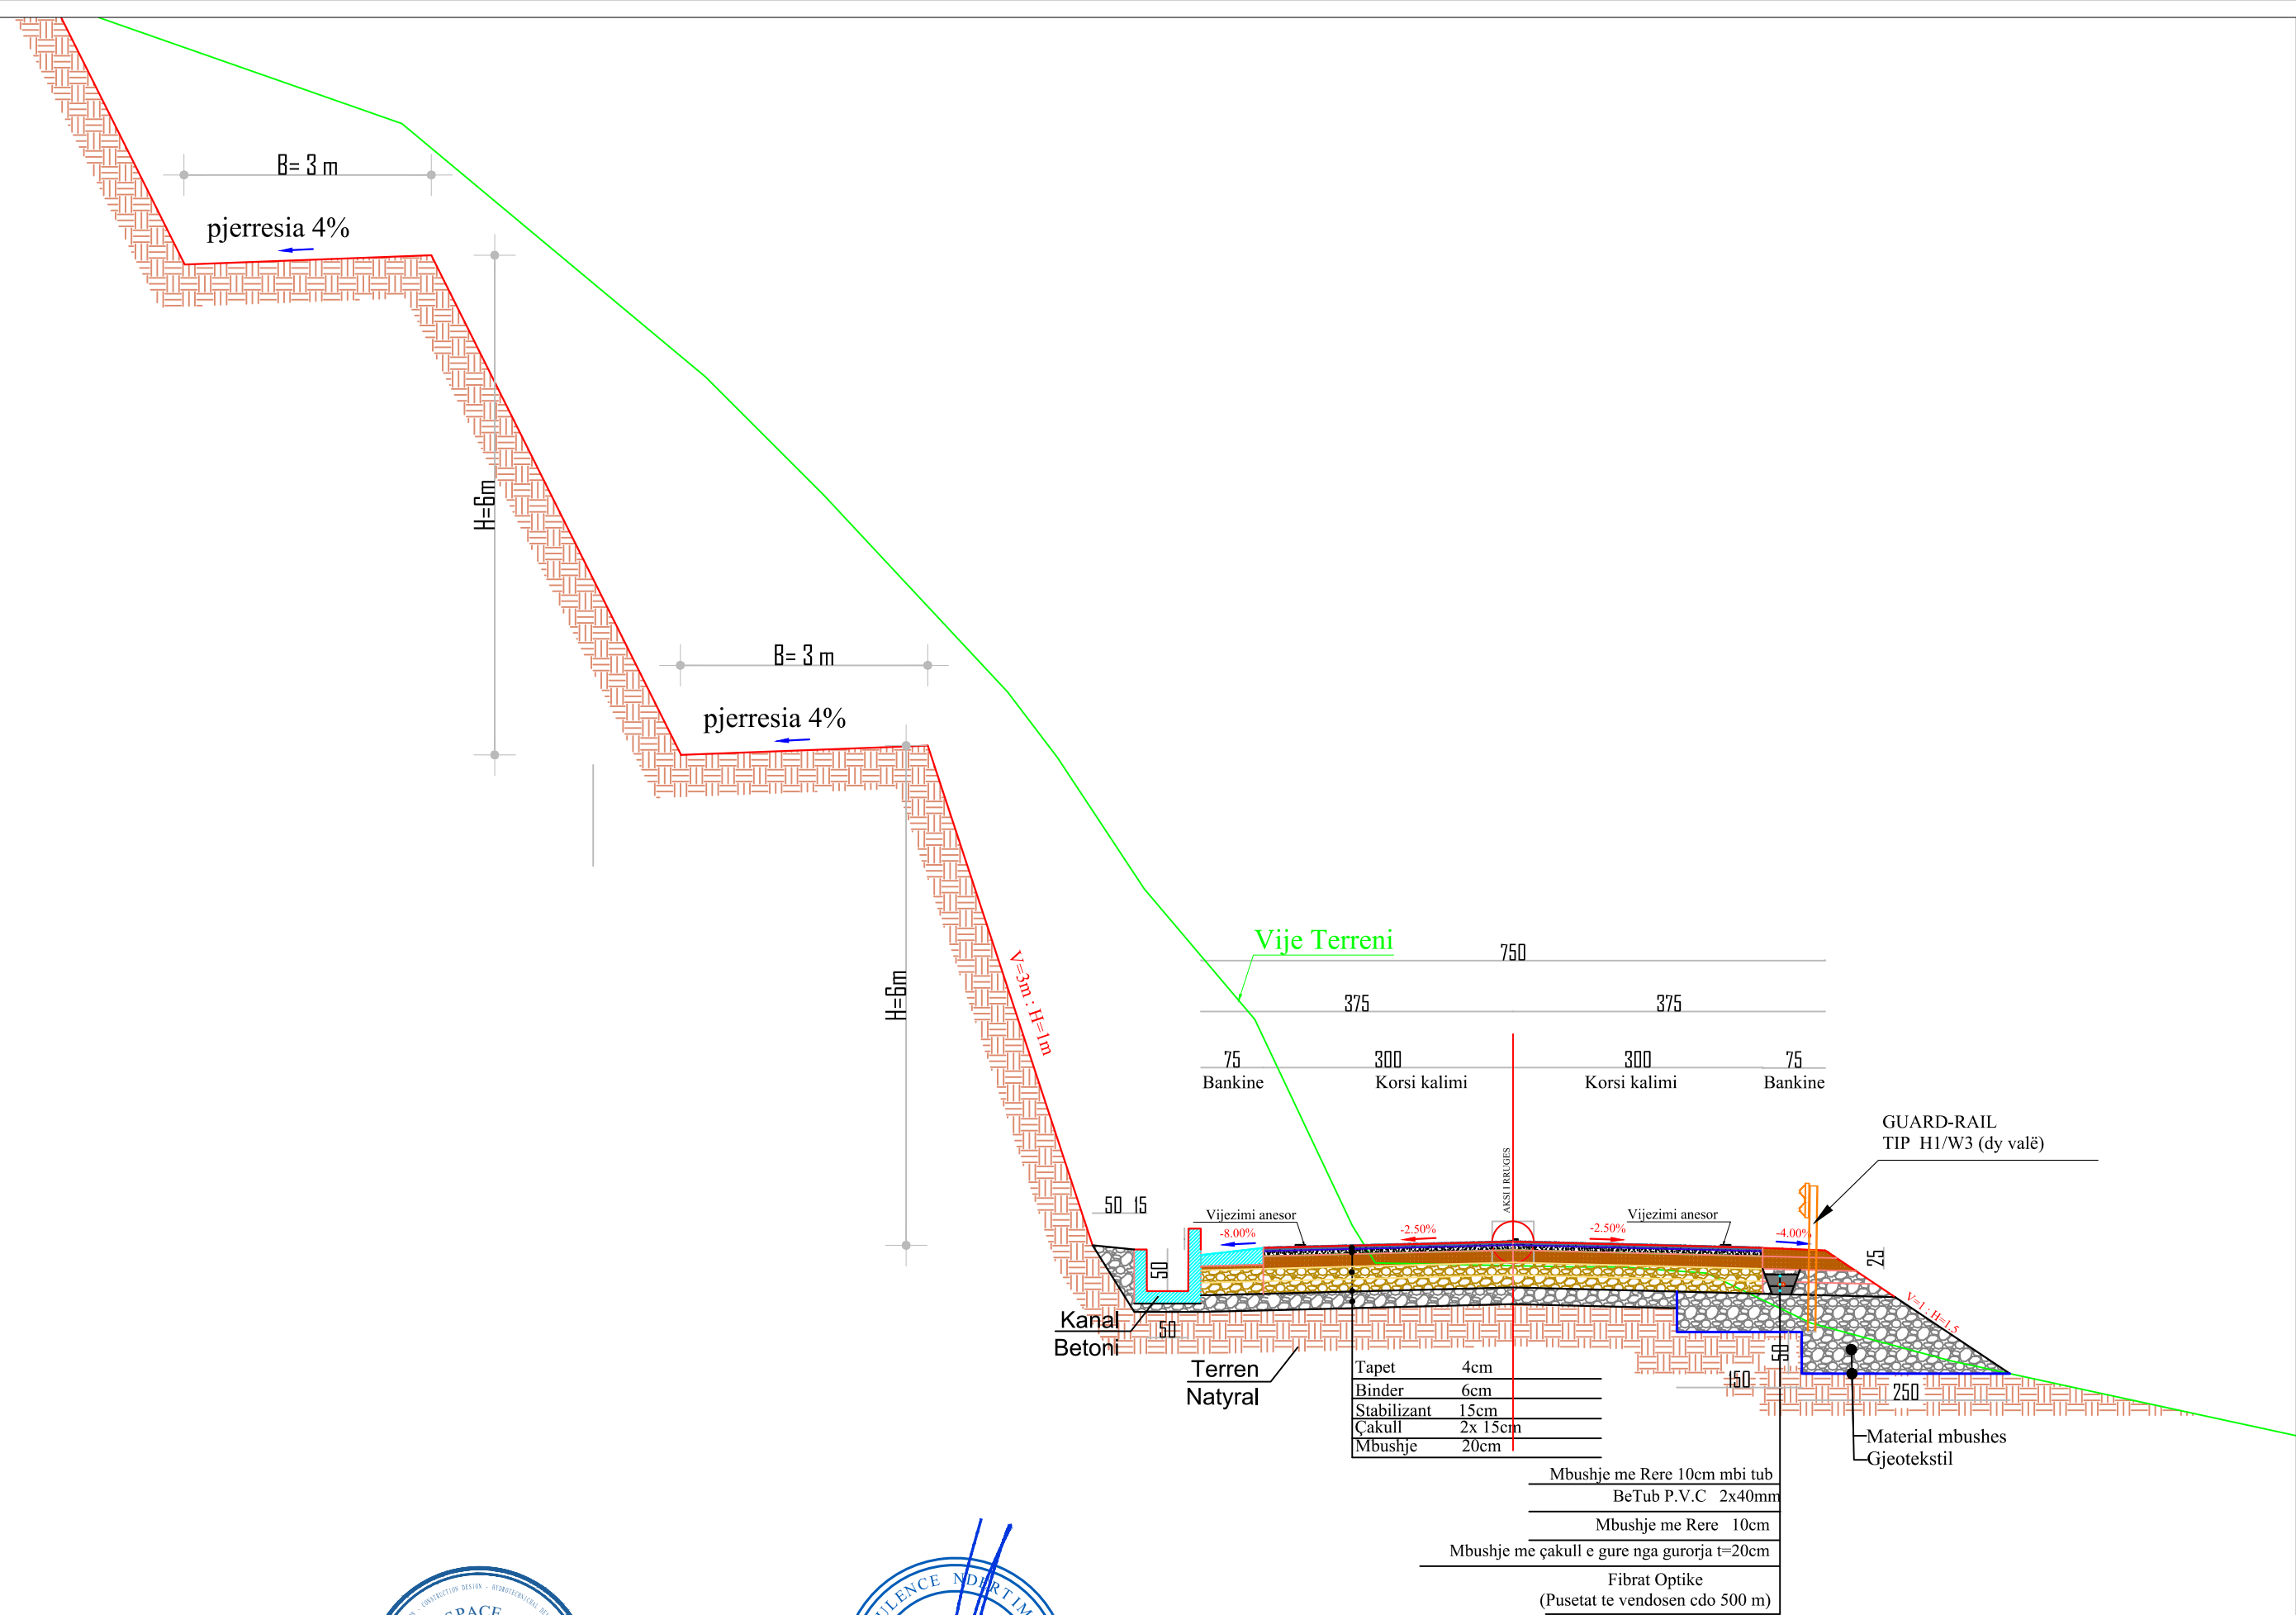

KLIENTI

AUTORITETI RRUGOR SHQIPTAR
Adresa: Rruga "Sami Frasheri", Nr.33, Tirane Tirana AL, 1060
Tel/Fax: +355 4 223 44 97 Tel/Fax: +355 4 223 09 26
Email: info@arrsh.gov.al

PROJEKTUES


ARCHISPACE shpk
Adresa: Rruga Sami Frasheri, Pallati Nr.45, Hyrja Nr.2, Zyra Nr.10, Tirane.
Email: studio@archispace.com

GJEOKONSULT & CO sh.p.k
Adresa: Rruga Sami Frasheri, Pallati 45, Shkalla 01, Kati 2, Tirane.
Email: gjeokonsult@hotmail.com

Objekti : "Studim Projektim i objektit "Rruga Berat – Ballaban"
"Loti I: Berat – Tërpan"
Faza : Projekt Zbatim Profil terthor TIP (Km 00+000 - 21+560)

SHKALLA
1:75
2021

FLETA
P.T. 04
Format A3

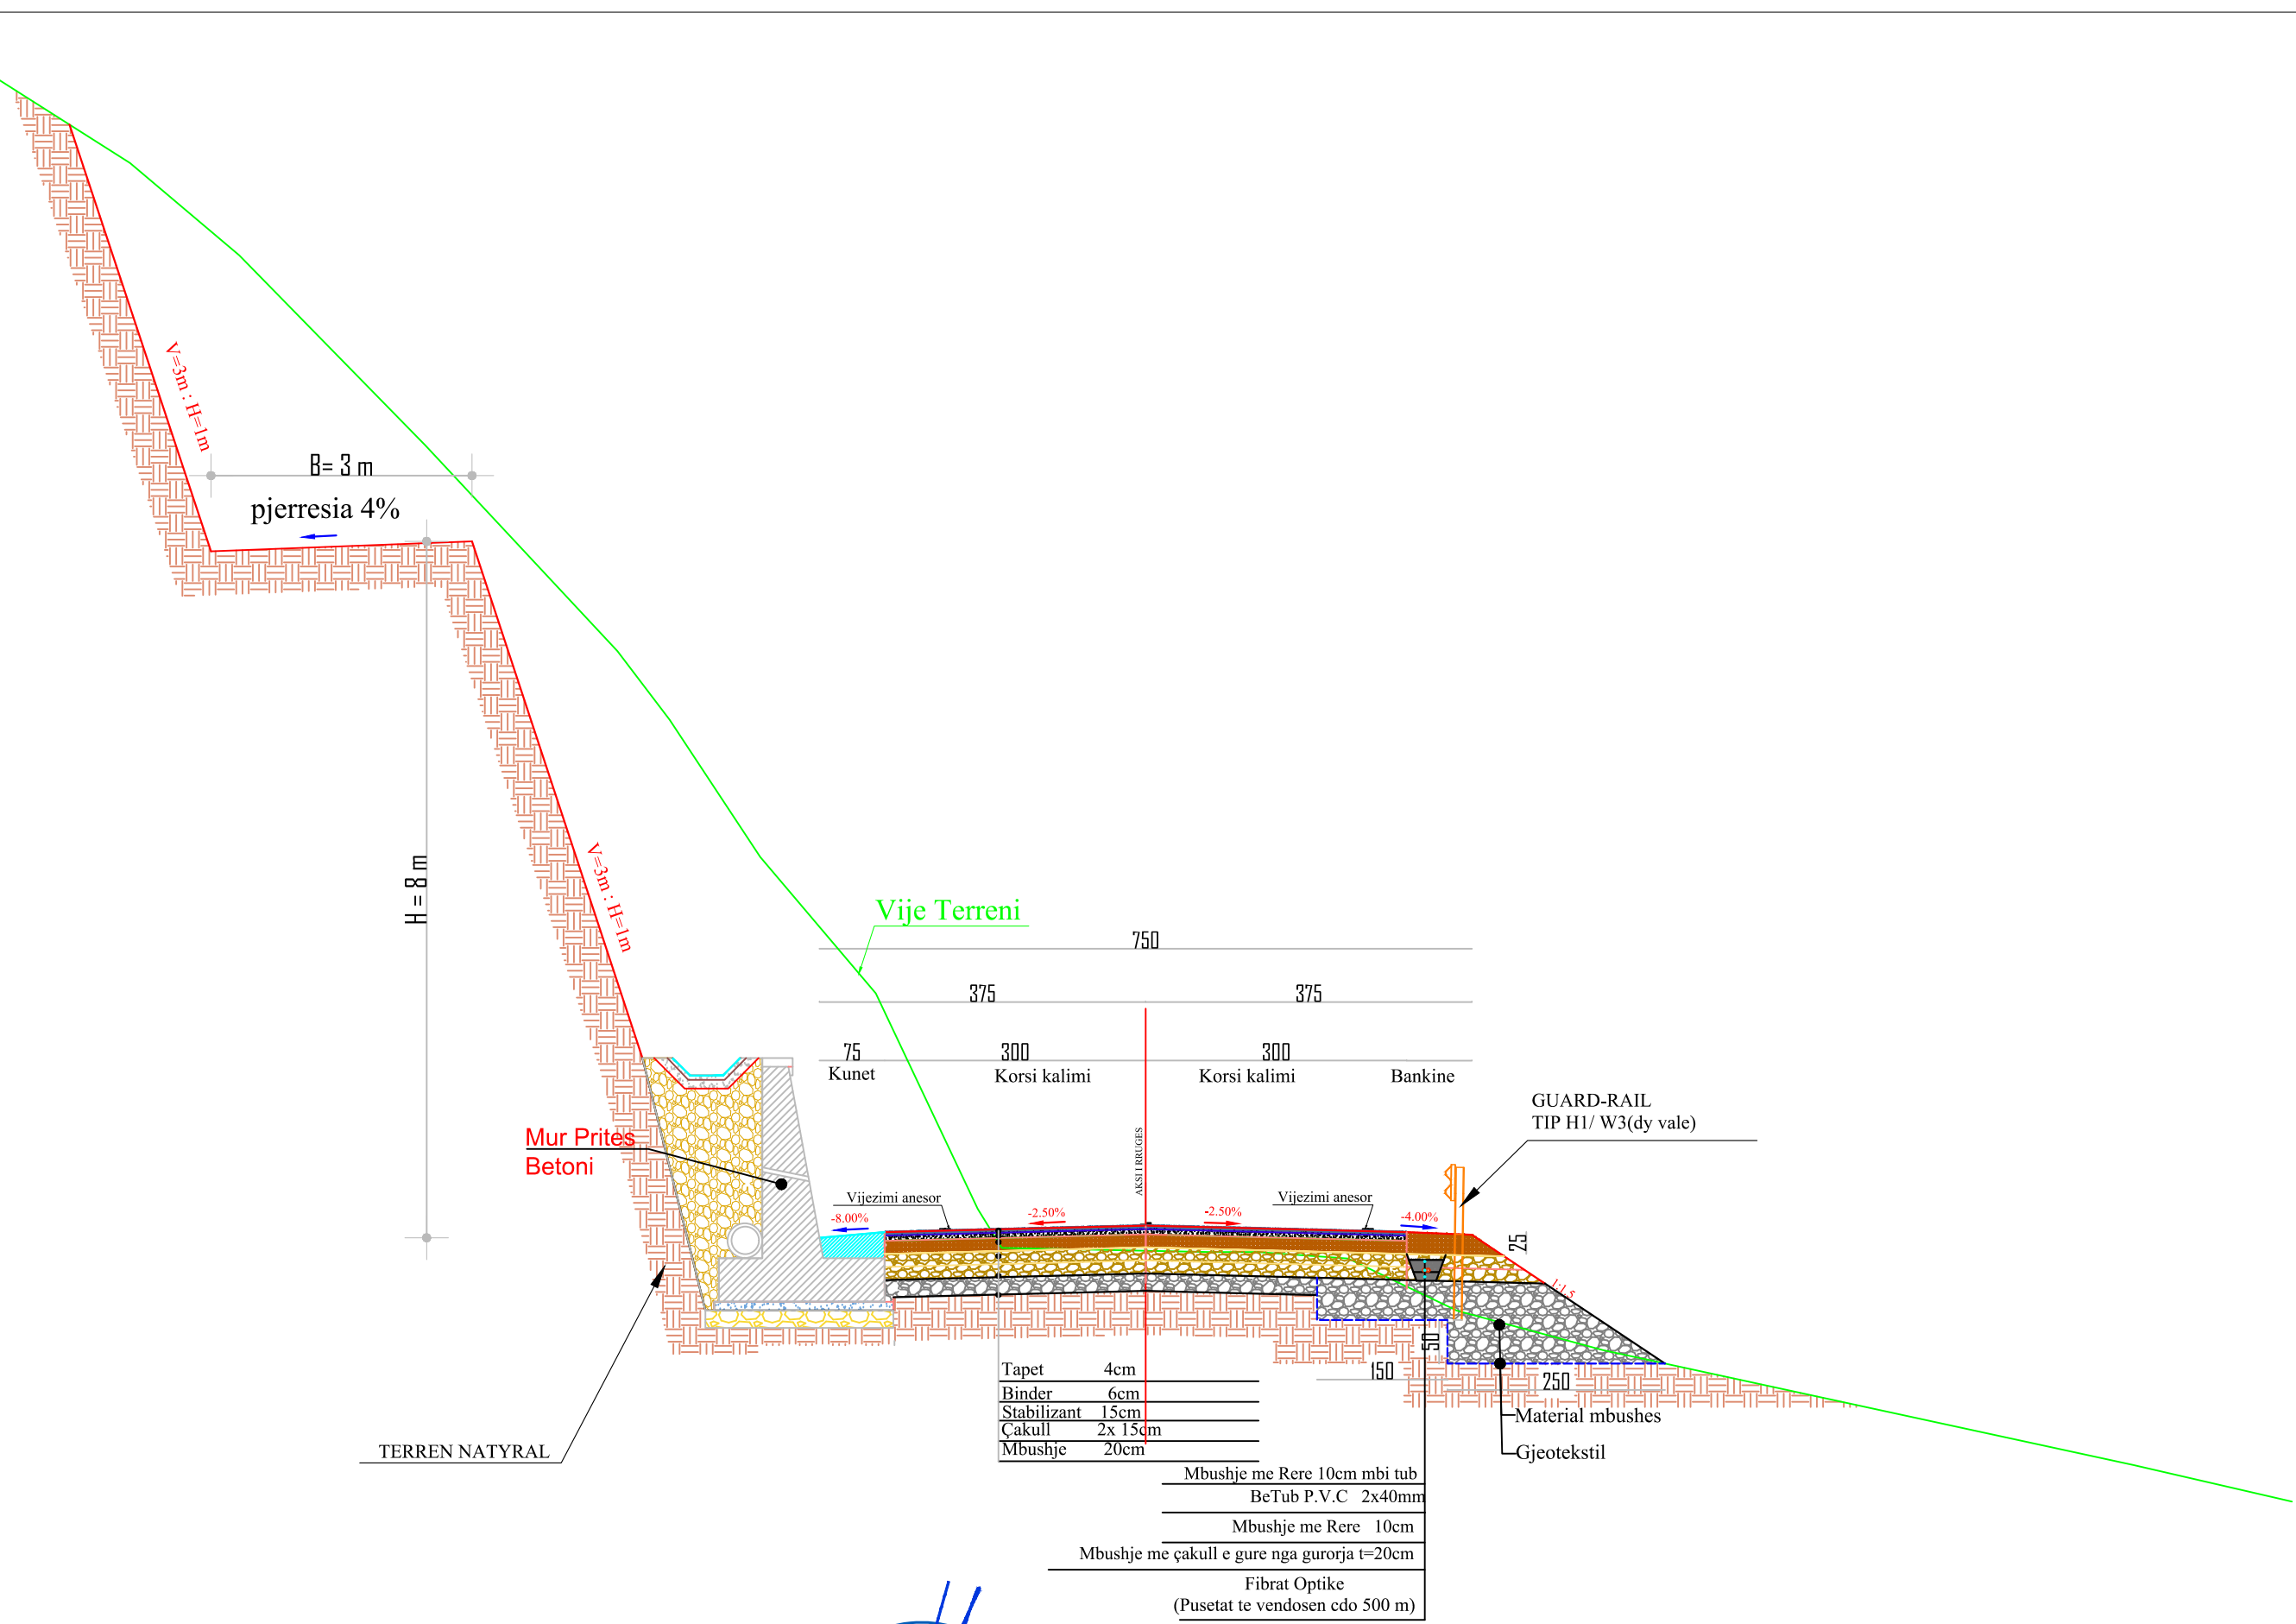

Tapet	4cm
Binder	6cm
Stabilizant	15cm
Çakull	2x 15cm
Mbushje	20cm
Mbushje me Rere 10cm mbi tub	
BeTub P.V.C 2x40mm	
Mbushje me Rere 10cm	
Mbushje me çakull e gure nga gurorja t=20cm	
Fibrat Optike	
(Pusetat te vendosen cdo 500 m)	



KLIENTI

AUTORITETI RRUGOR SHQIPTAR

Adresa: Rruga "Sami Frasheri",
Nr.33, Tirane Tirana AL, 1060
Tel/Fax: +355 4 223 44 67 Tel/Fax: +355 4 223 09 26
Email: info@arrsh.gov.al



PROJEKTUES

ARCHISPACE shpk
Adresa: Rruga Sami Frasheri,
Pallati Nr.45, Hyrja Nr.2, Zyra Nr.10, Tirane.
Email: studio@archispace.com



GJEOKONSULT & CO sh.p.k
Adresa: Rruga Sami Frasheri,
Pallati 45, Shkalla 01, Kati 2, Tirane.
Email: gjeokonsult@hotmail.com

Objekti : "Studim Projektim i objektit "Rruga Berat – Ballaban"
"Loti I: Berat – Tërpan"

Faza : Projekt Zbatim Profil terthor TIP (Km 00+000 - 21+560)

SHKALLA


1:50

2021

FLETA

P.T. 05

Format A3

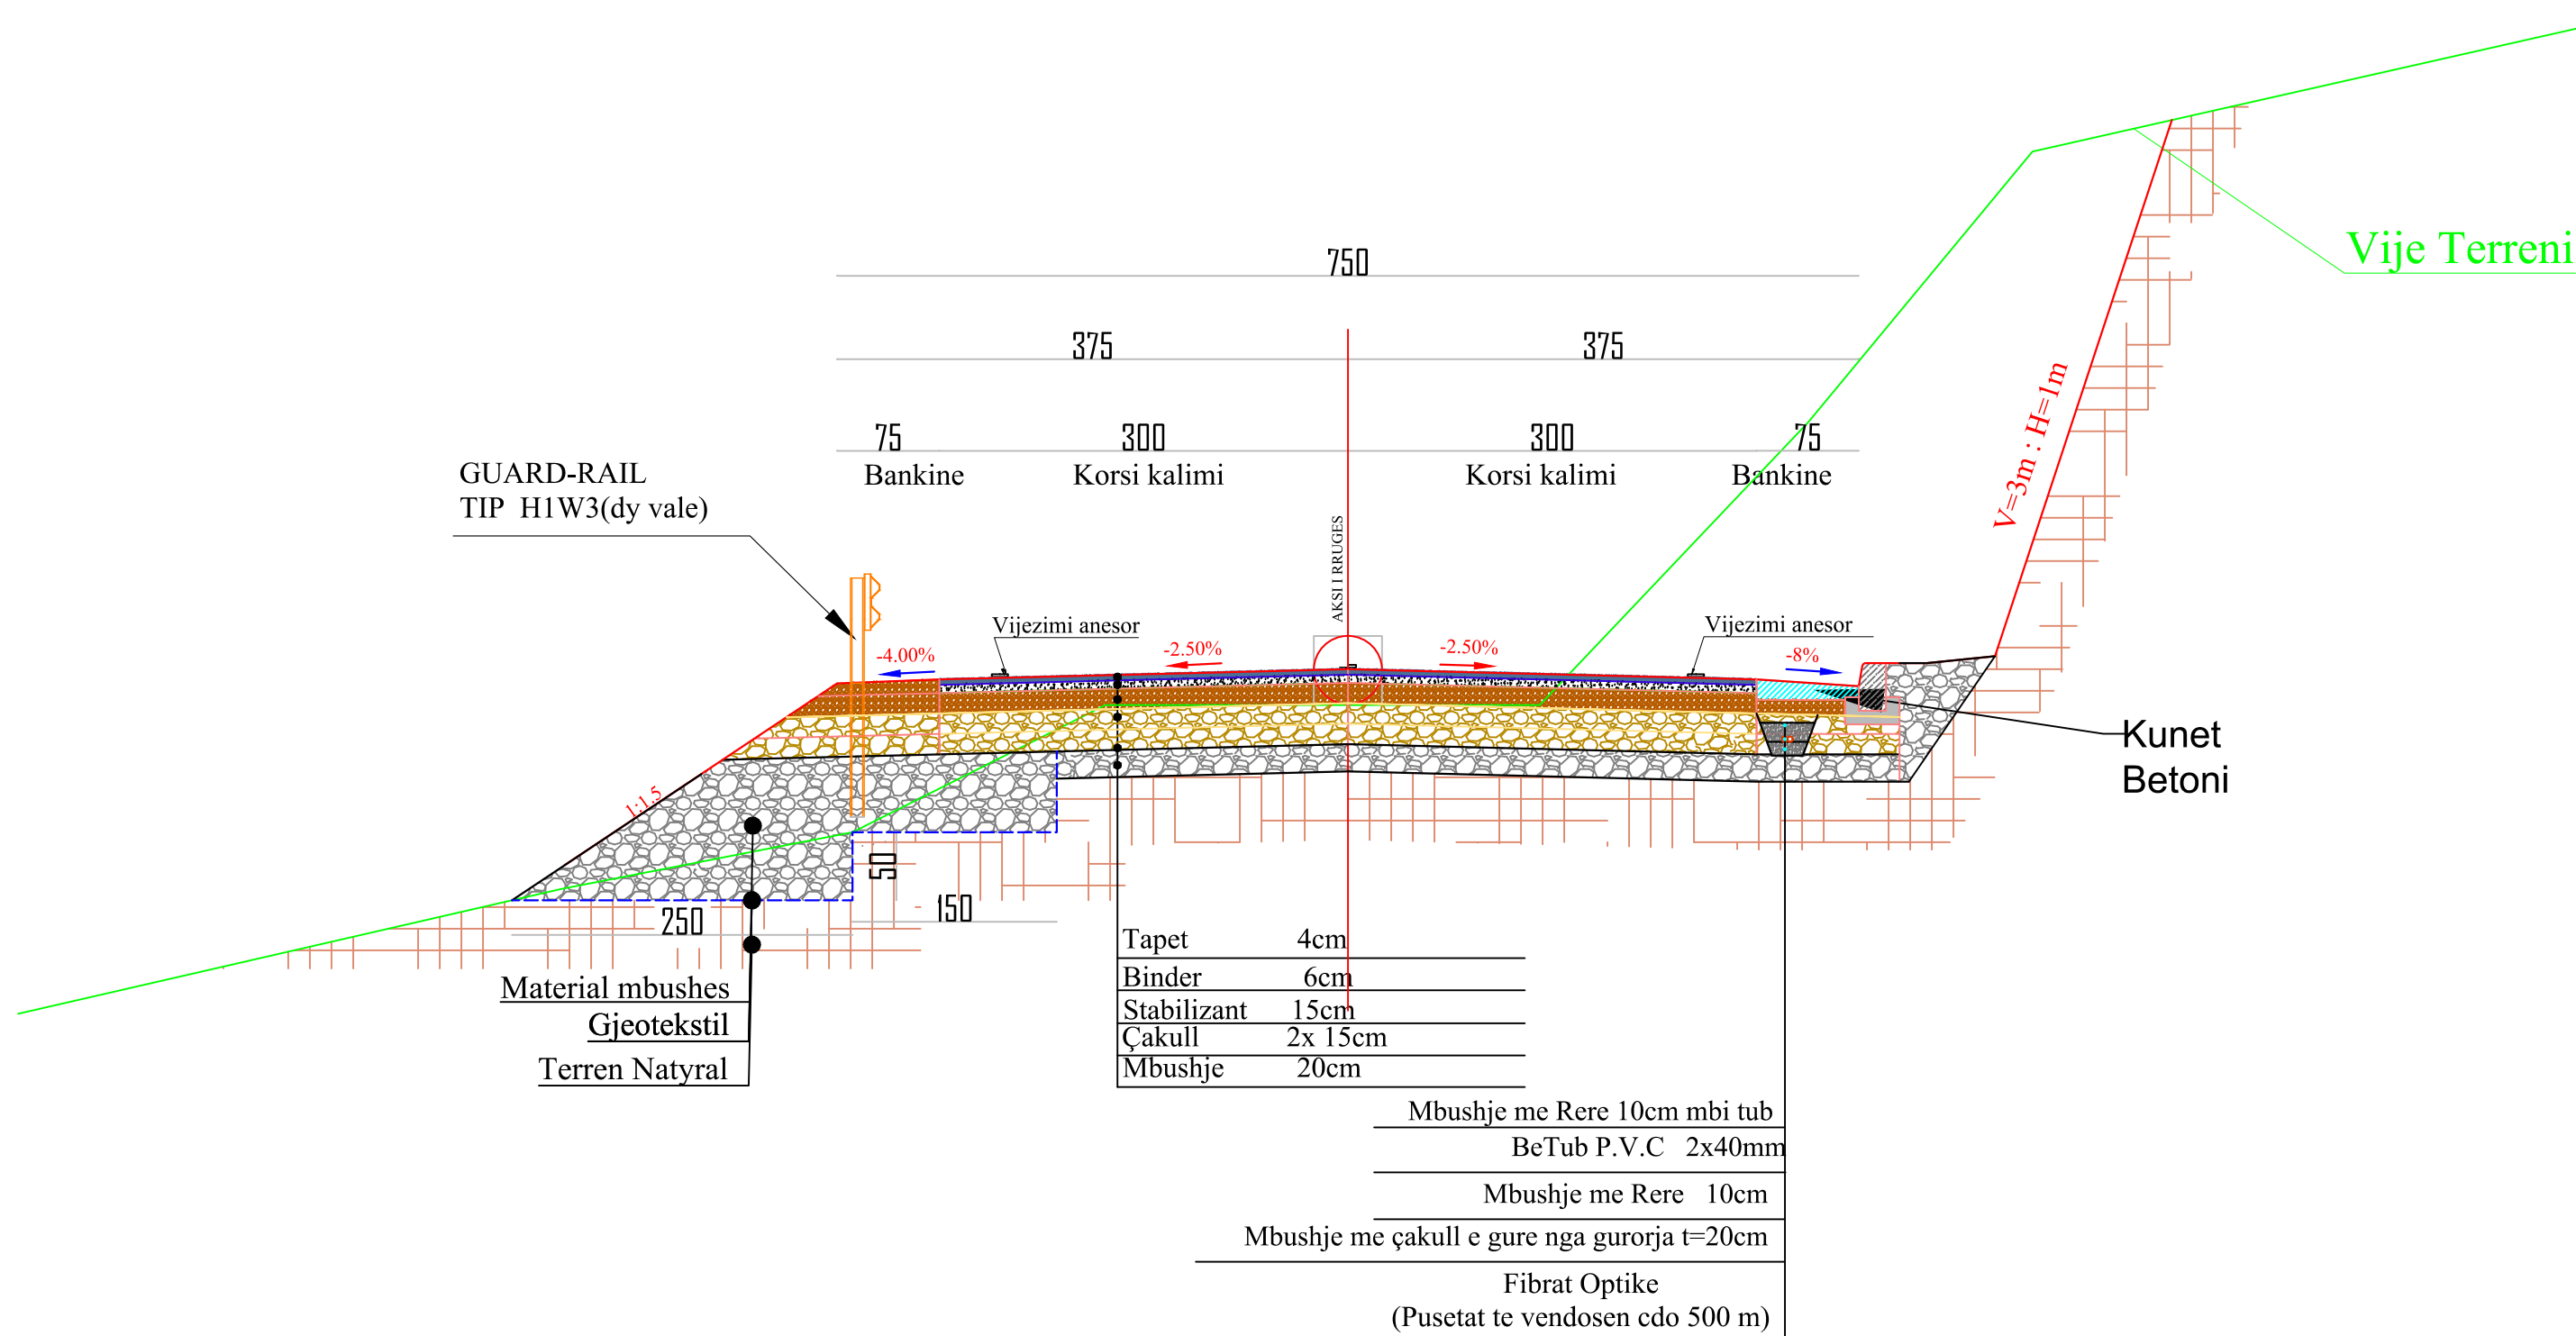

GUARD-RAIL
TIP H1W3(dy vale)

Material mbushes
Gjeotekstil
Terren Natyral

Tapet	4cm
Binder	6cm
Stabilizant	15cm
Çakull	2x 15cm
Mbushje	20cm

Mbushje me Rere 10cm mbi tub
BeTub P.V.C 2x40mm
Mbushje me Rere 10cm
Mbushje me çakull e gure nga gurorja t=20cm
Fibrat Optike
(Pusetat te vendosen cdo 500 m)

Kunet
Betoni

Vije Terreni

V=3m : H=1m

750

375

375

75
Bankine

300
Korsi kalimi

300
Korsi kalimi

75
Bankine

-4.00%

-2.50%

-2.50%

-8%

1:1.5

250

150

AKSI RRUGES

Vijezimi anesor

Vijezimi anesor

KLIENTI

AUTORITETI RRUGOR SHQIPTAR
Adresa: Rruga "Sami Frasheri",
Nr.33, Tirane Tirana AL, 1060
Tel/Fax: +355 4 223 44 67 Tel/Fax: +355 4 223 09 26
Email: info@arrsh.gov.al

PROJEKTUES

ARCHISPACE shpk
Adresa: Rruga Sami Frasheri,
Pallati Nr.45, Hyrja Nr.2, Zyra Nr.10, Tirane.
Email: studio@archispace.com

Objekti : "Studim Projektim i objektit "Rruga Berat – Ballaban"

"Loti I: Berat – Tërpan"

Faza : Projekt Zbatim

Profil terthor TIP (Km 00+000 - 21+560)

SHKALLA


1:50

2021


FLETA

P.T. 06


Format A3

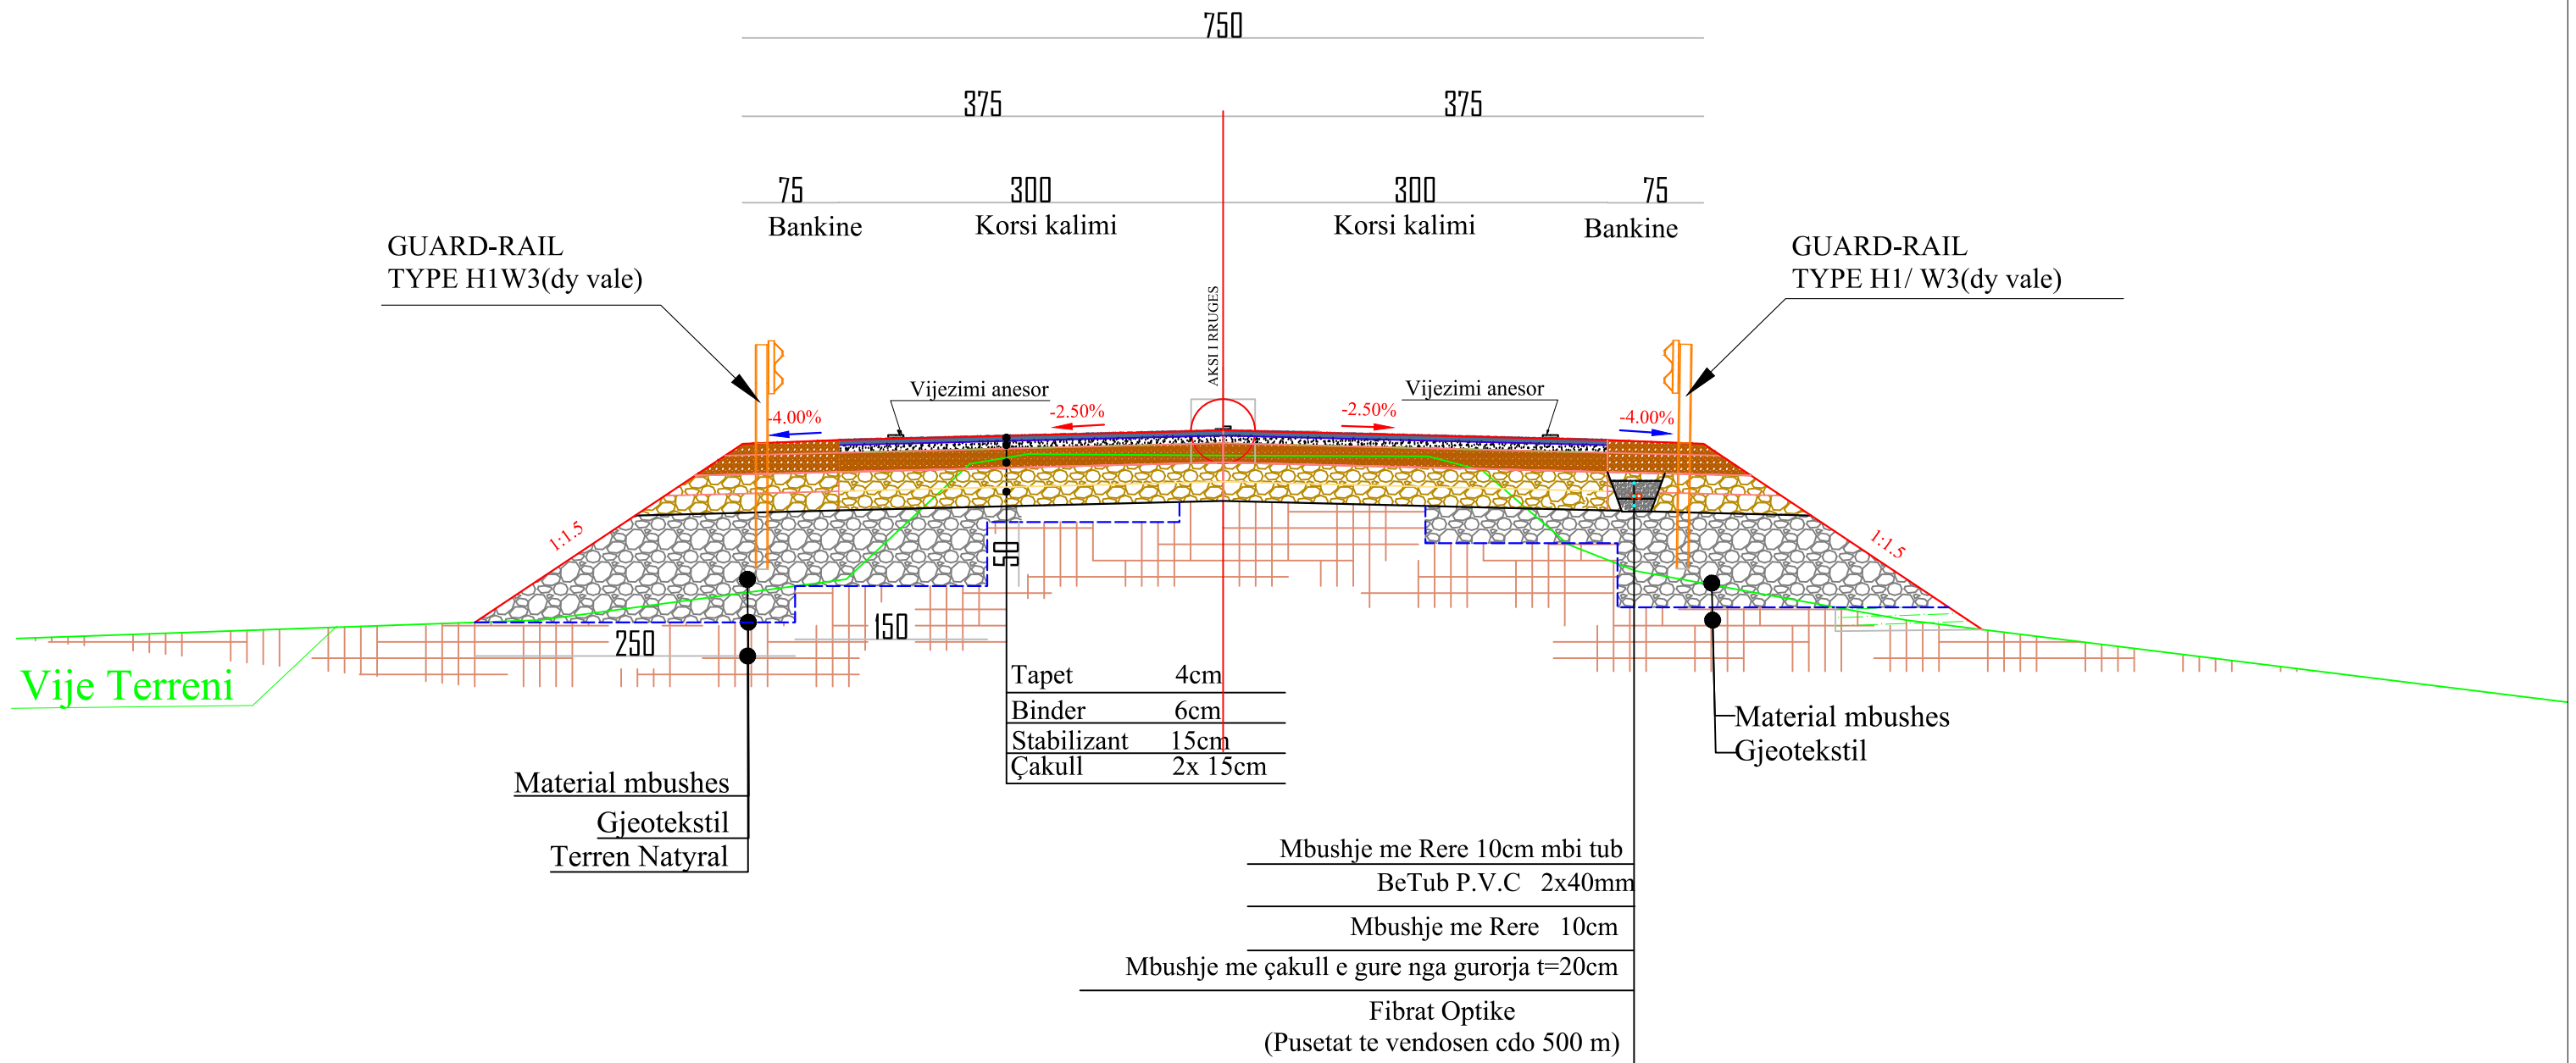

	KLIENTI AUTORITETI RRUGOR SHQIPTAR Adresa: Rruga "Sami Frasheri", Nr.33, Tirane Tirana AL, 1060 Tel/Fax: +355 4 223 44 97 Tel/Fax: +355 4 223 09 26 Email: info@arrsh.gov.al	PROJEKTUES ARCHISPACE shpk Adresa: Rruga Sami Frasheri, Pallati Nr.45, Hyrja Nr.2, Zyra Nr.10, Tirane. Email: studio@archispace.com	GJEOKONSULT & CO sh.p.k Adresa: Rruga Sami Frasheri, Pallati 45, Shkalla 01, Kati 2, Tirane. Email: gjeokonsult@hotmail.com	Objekti : "Studim Projektim i objektit "Rruga Berat – Ballaban" "Loti I: Berat – Tërpan" Faza : Projekt Zbatim Profil terthor TIP (Km 00+000 - 21+560)	SHKALLA 1:50 2021	FLETA P.T. 07 Format A3

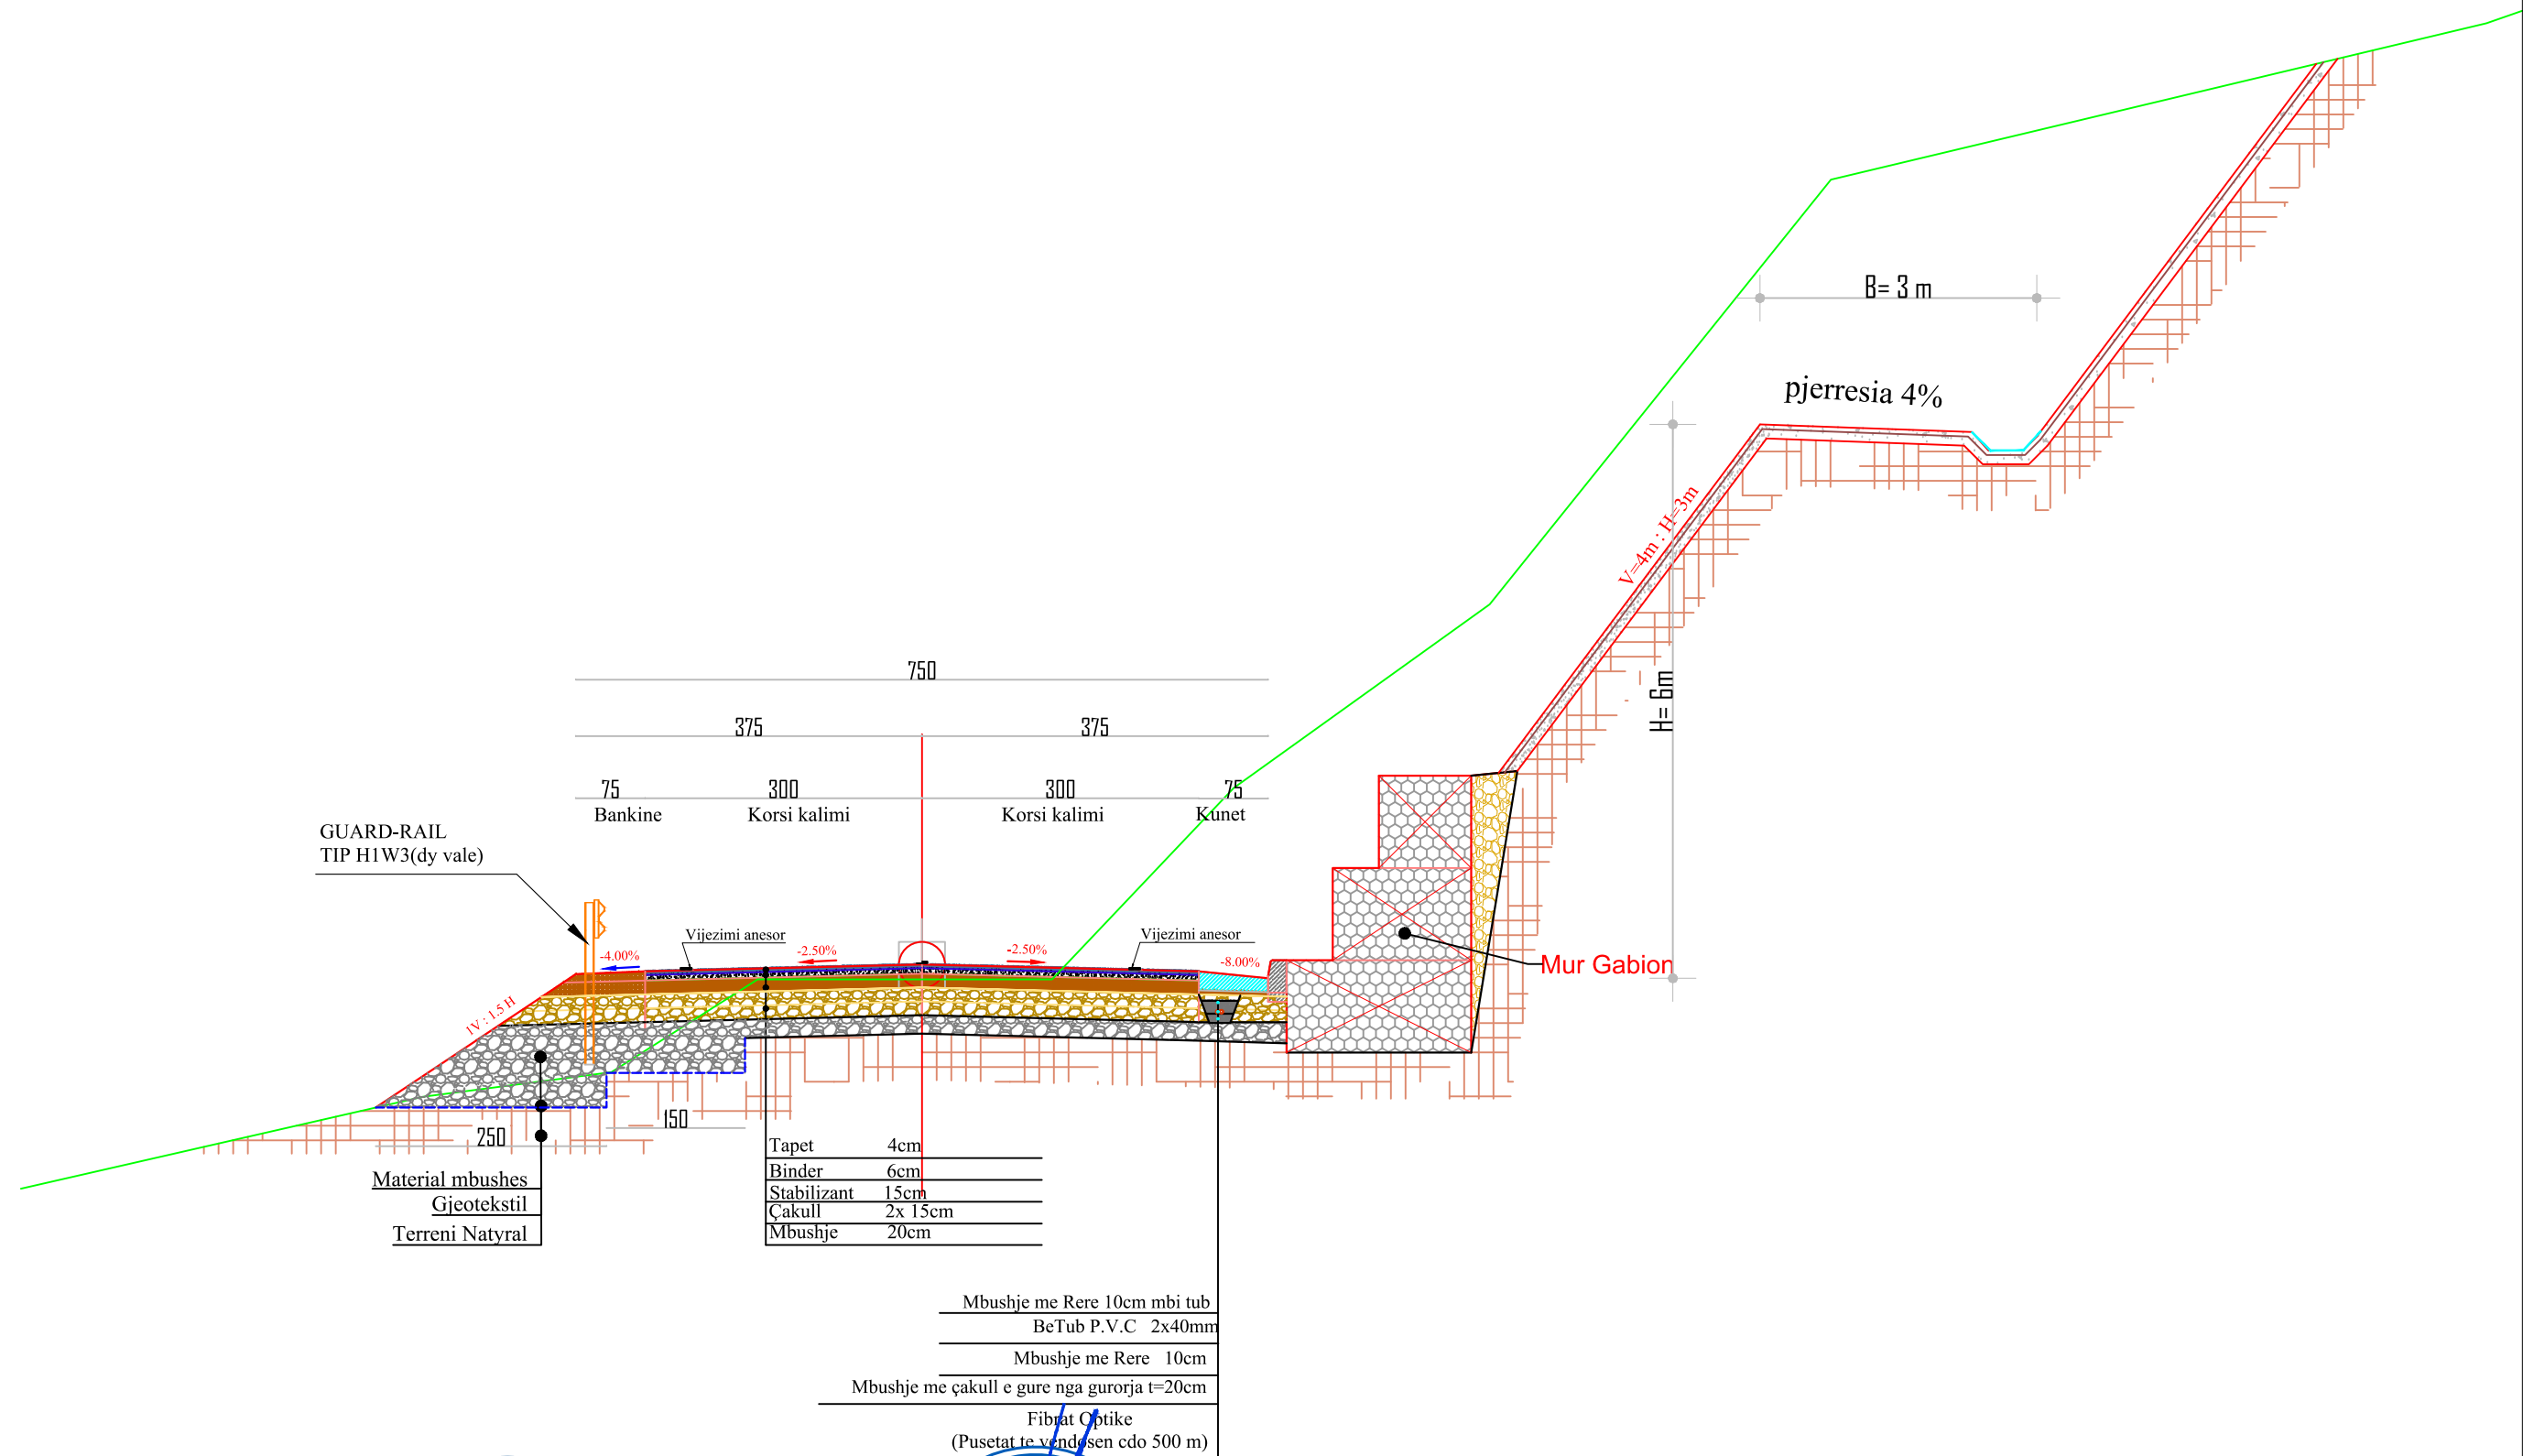

PROJEKTUES

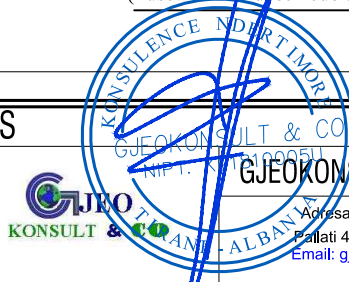

GJEOKONSULT & CO sh.p.k

KLIENTI

AUTORITETI RRUGOR SHQIPTAR

Adresa: Rruga "Sami Frasheri",
Nr.33, Tirane Tirana AL, 1060
Tel/Fax: +355 4 223 44 87 Tel/Fax: +355 4 223 09 26
Email: info@arrsh.gov.al

ARCHISPACE
WWW.ARCHI-SPACE.COM

ARCHISPACE shpk

Adresa: Rruga Sami Frasheri,
Pallati Nr.45, Hyrja Nr.2, Zyra Nr.10, Tirane.
Email: studio@archispace.com

GJEOKONSULT & CO
KONSULT & CO

Adresa: Rruga Sami Frasheri,
Pallati 45, Shkalla 01, Kati 2, Tirane.
Email: gjeokonsult@hotmail.com

Objekti : "Studim Projektim i objektit "Rruga Berat – Ballaban"
"Loti I: Berat – Tërpan"

Faza : Projekt Zbatim

Profil terthor TIP (Km 00+000 - 21+560)

SHKALLA

1:50

2021

FLETA

P.T. 08

Format A3