


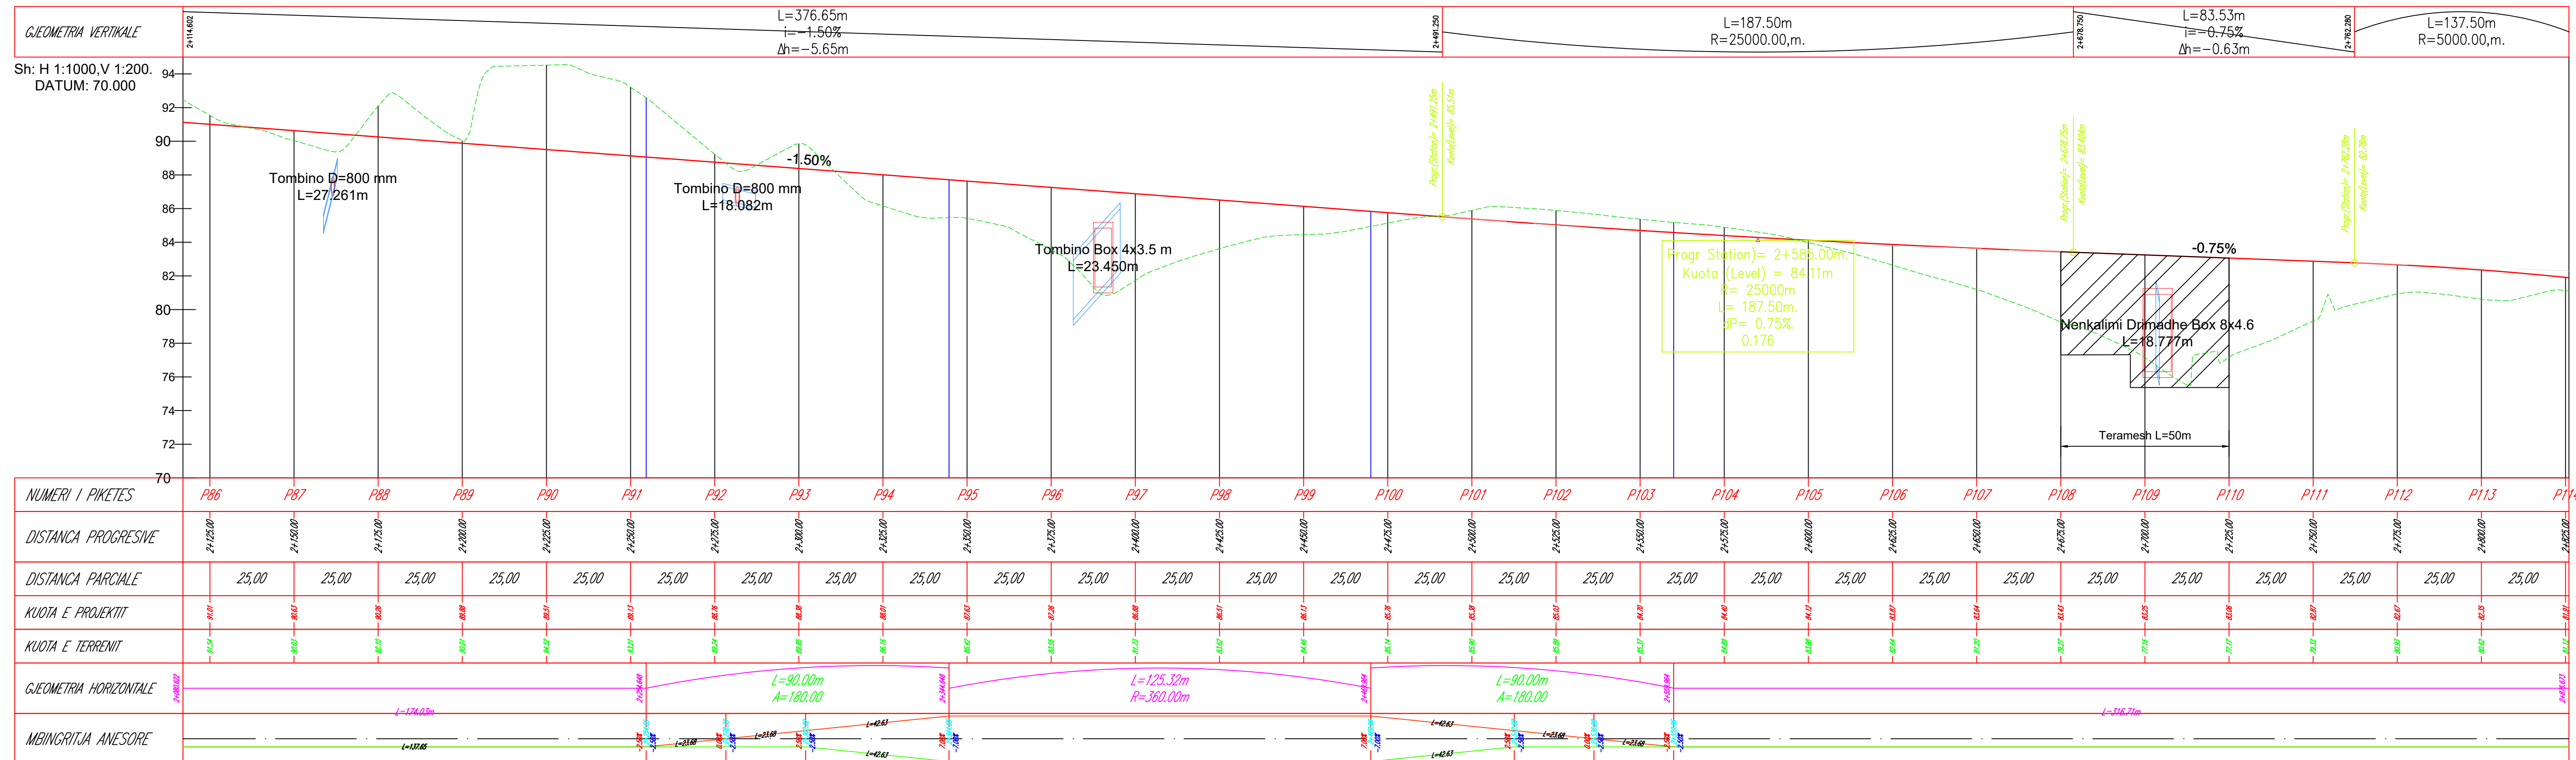
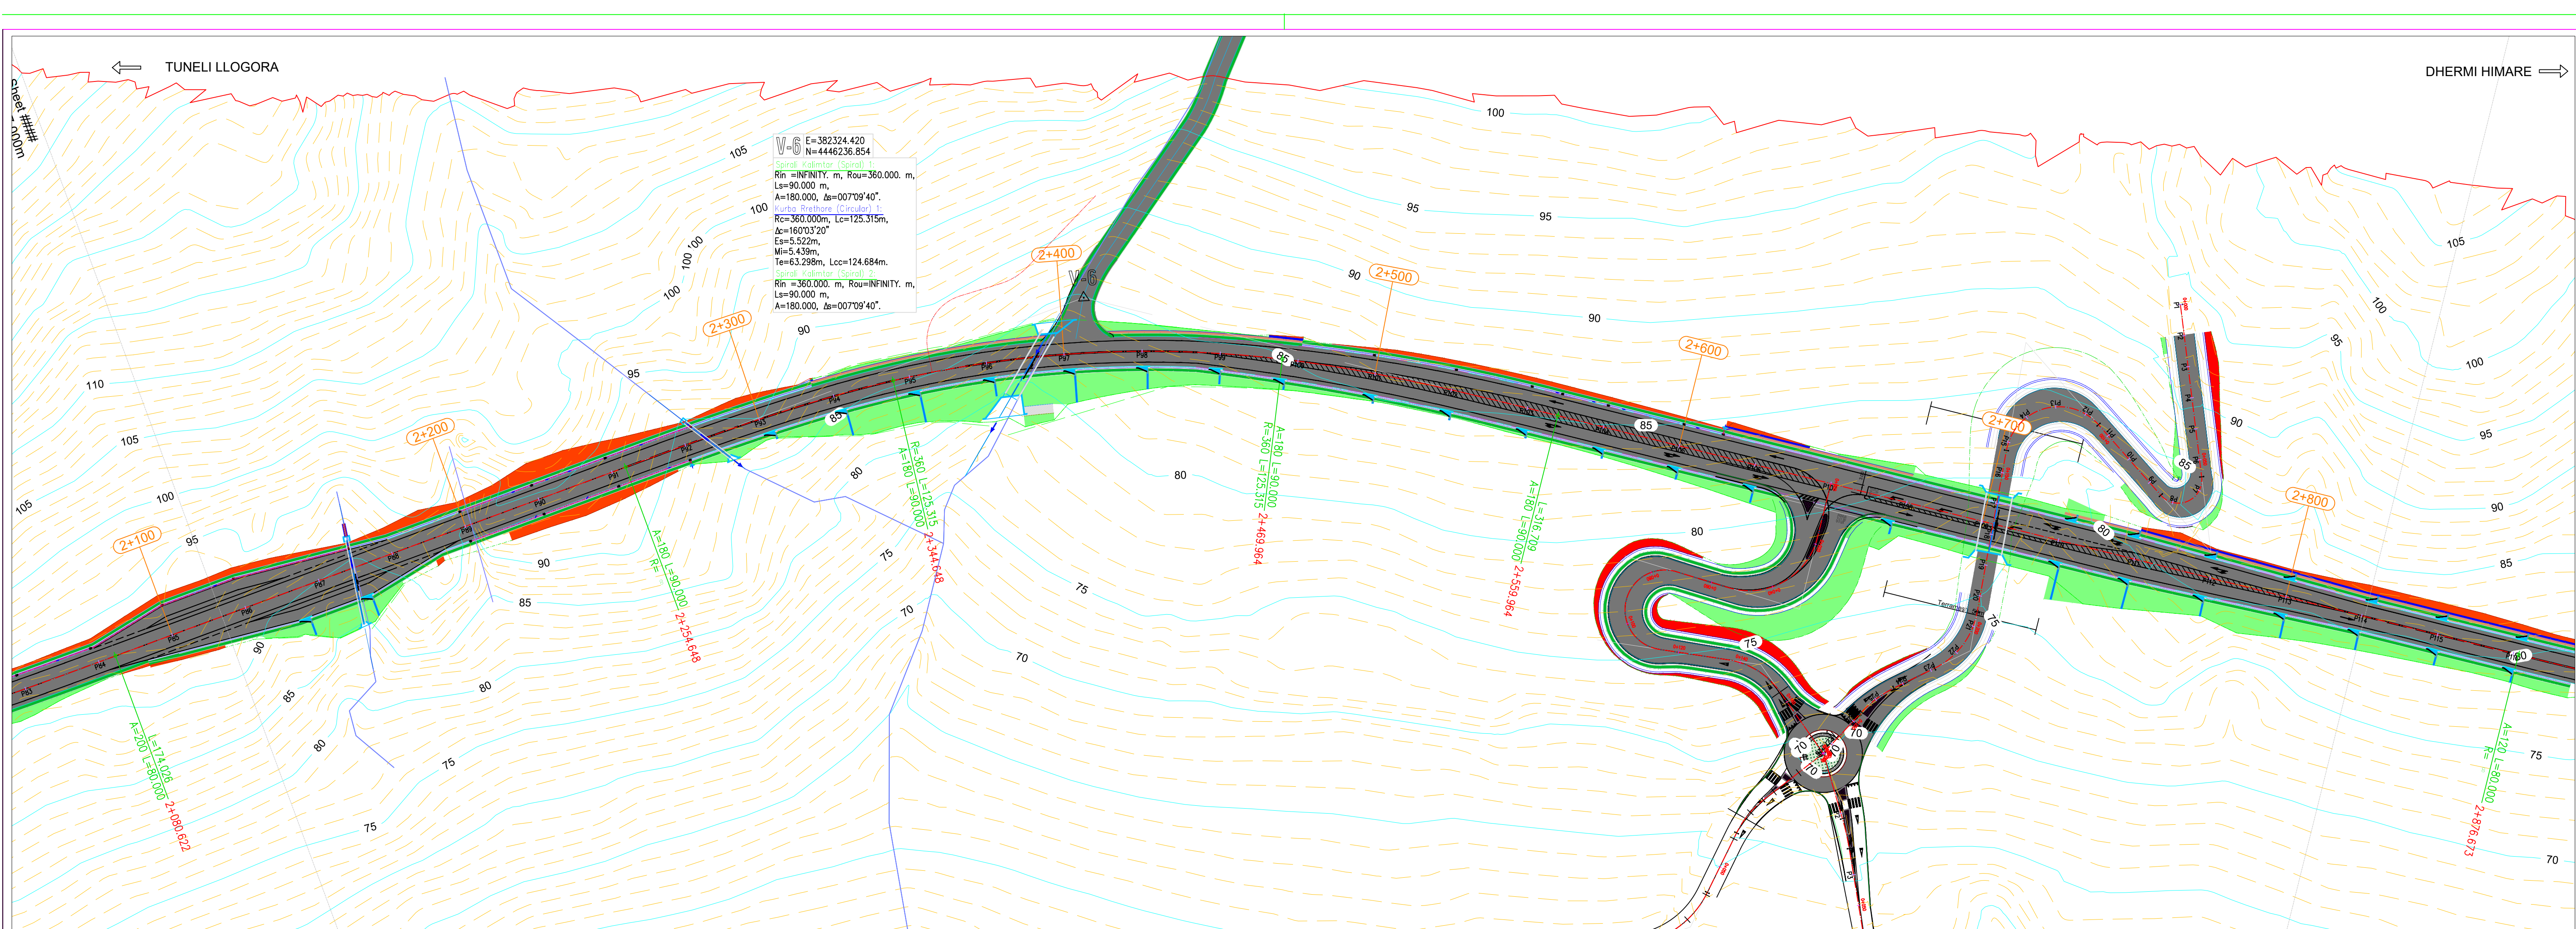


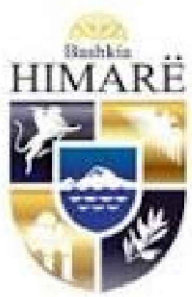

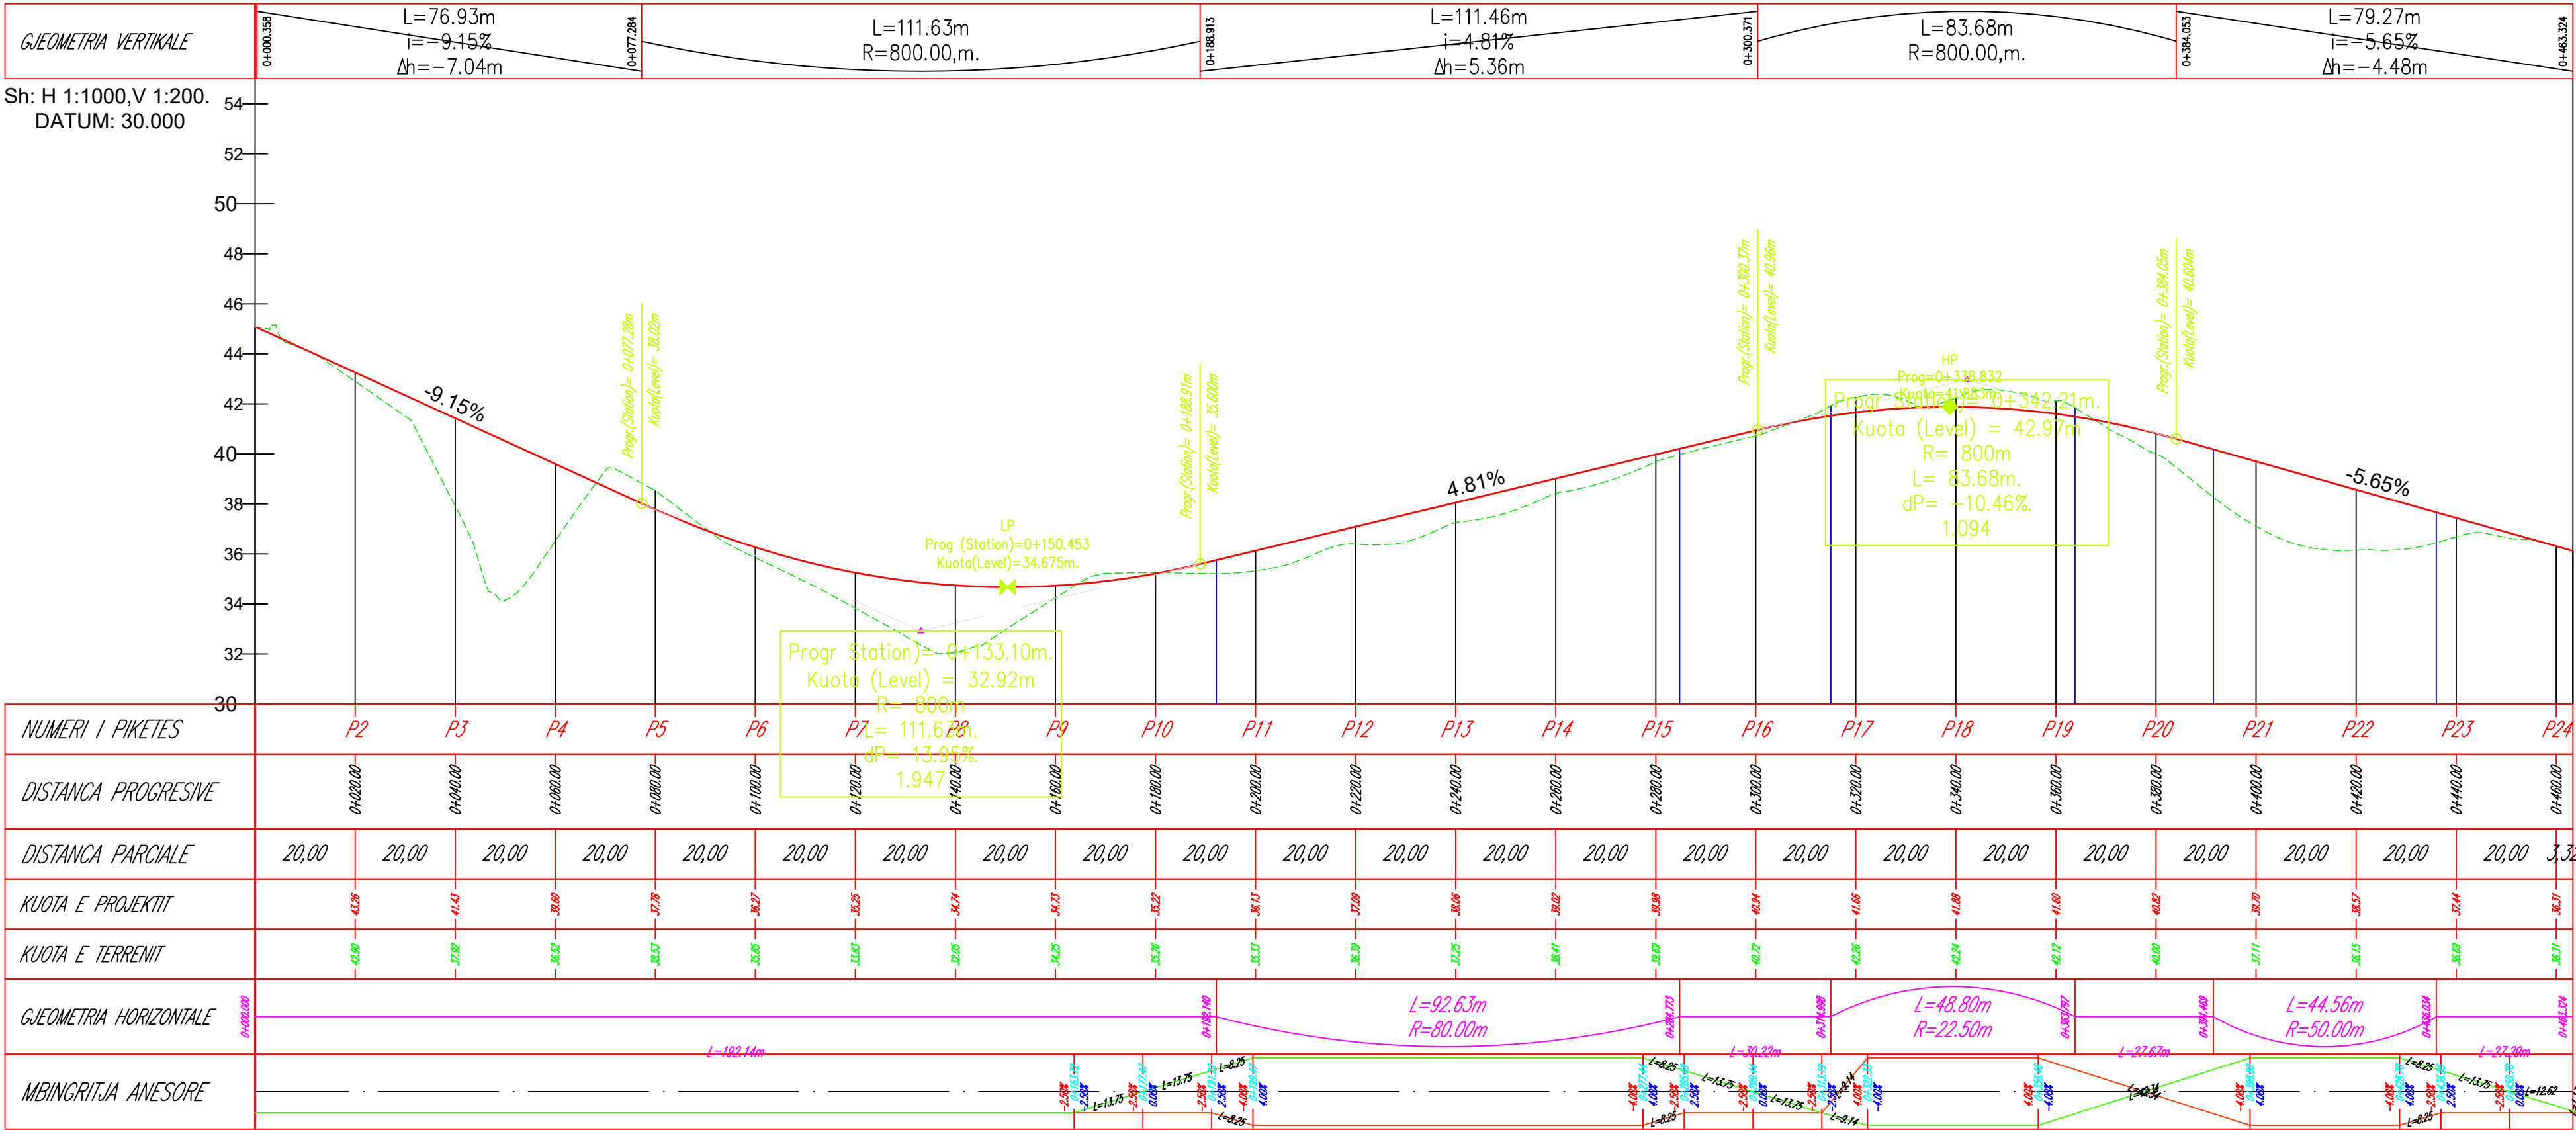

REPUBLIKA E SHQIPERISE
BASHKIA HIMARE

Projektues:

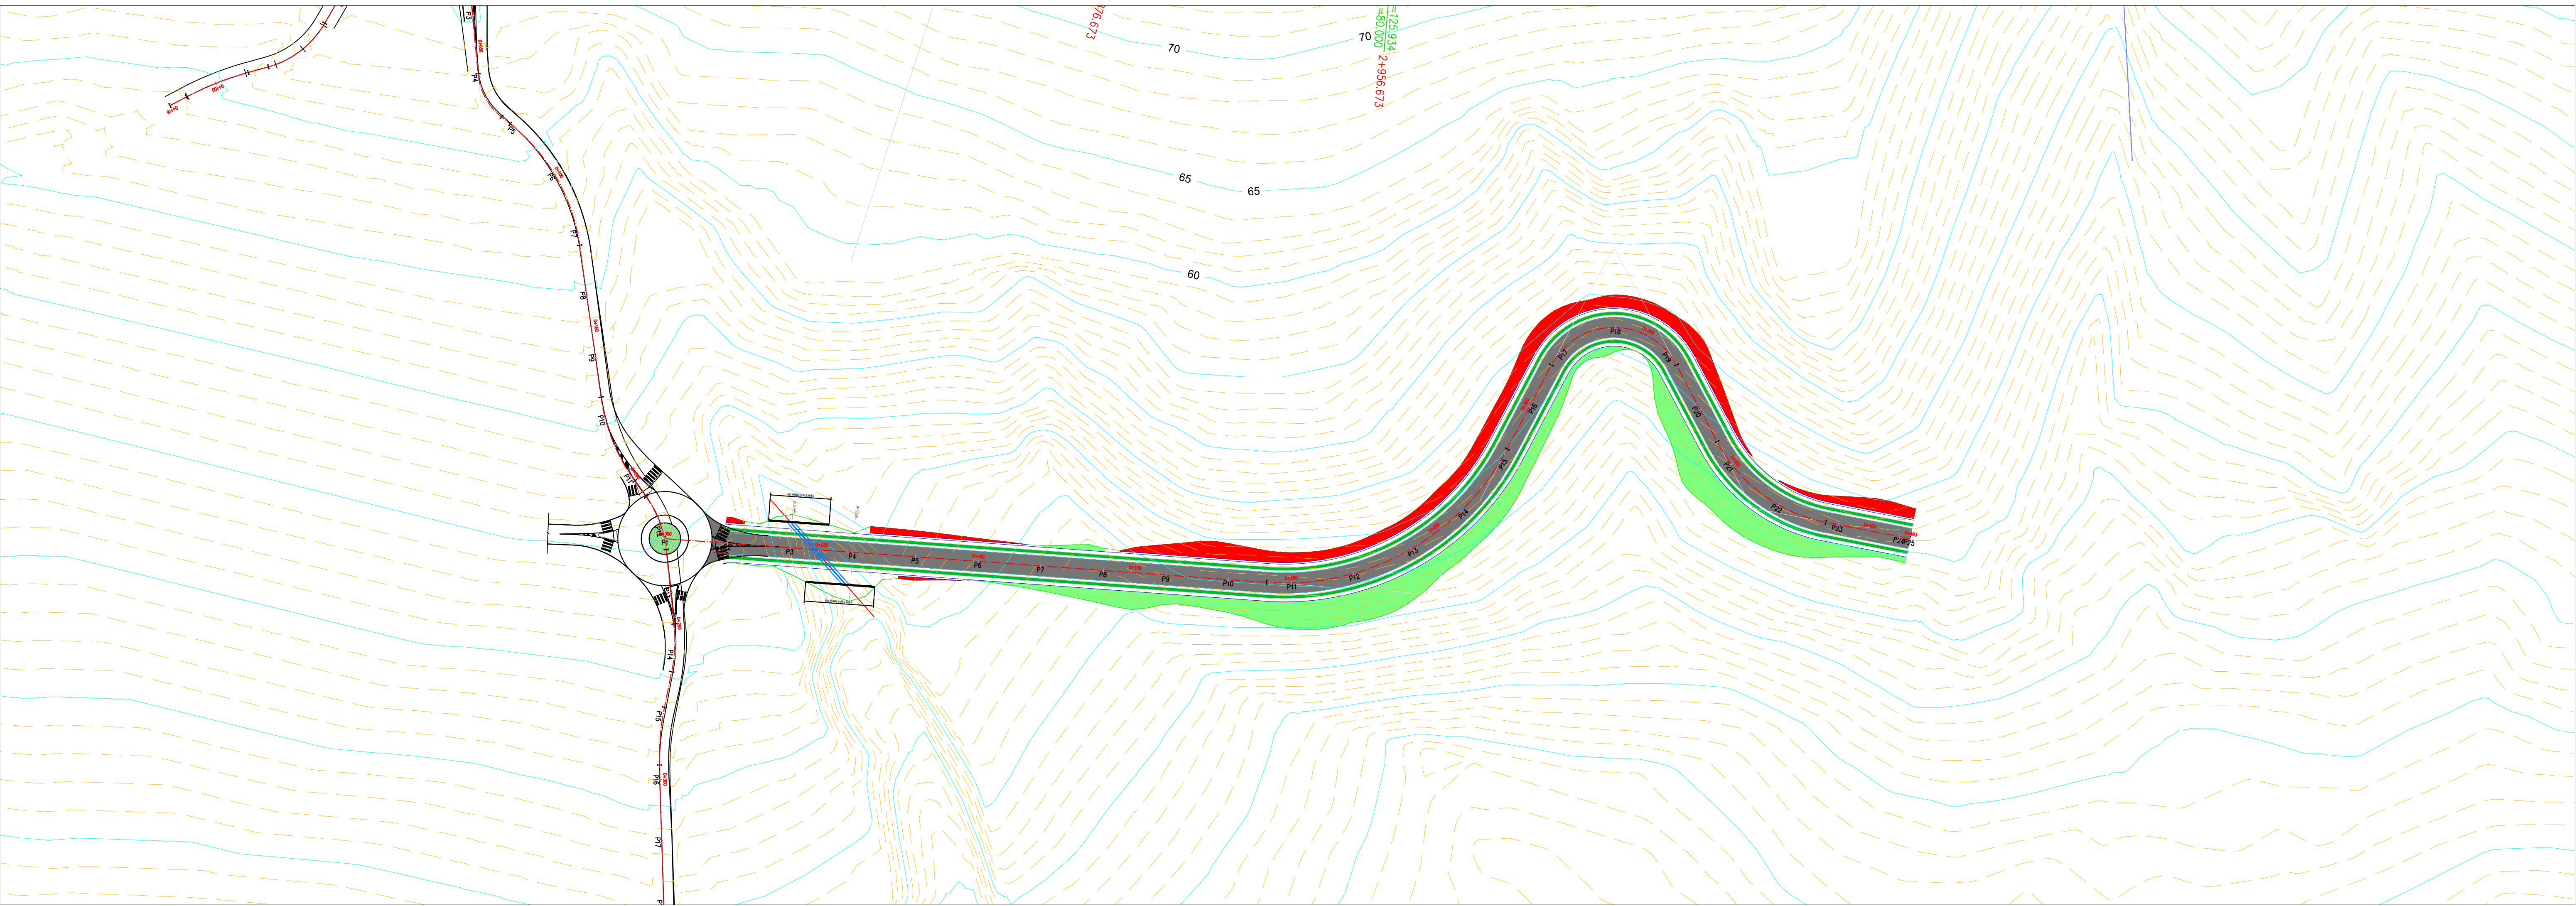

Geosat GROUP
STUDIO
DESIGN & SURVEY STUDIES
Adresa: Rruga "Ibrahim Rugova"
Kompleksi Green Park, Kulla 2, Ap 23
Tirane, Albania
Tel/Fax: 0355 069 2040469
Email: geosat-group@geosat-group.com

Projekti:

**PROJEKTI I RREGUES "SH8" TUNELI LLOGORA-HIMARE
SEGMENTI: URA PALASES - DHERMI**

Titulli:

PLANIMETRIA & PROFILI GJATESOR

FAZA:

PI

PZ

PERSHKRIMI:

Emri

Firma:

Punoi:

Kontrolltoi:

Aprovoi:

Format:

A 1

Date:

2020

DWG No.:

DWG

0-99

PL&PROF

F

0 2 3

A 1

Doc Type

Nr.Doc.

Grupi

Faza

Numri Serial

Rev.

Emri DWG.


Faqosje.dwg

Faqe: 001

Km. 0+000 - 0+100

SHKALLA:

1:1000

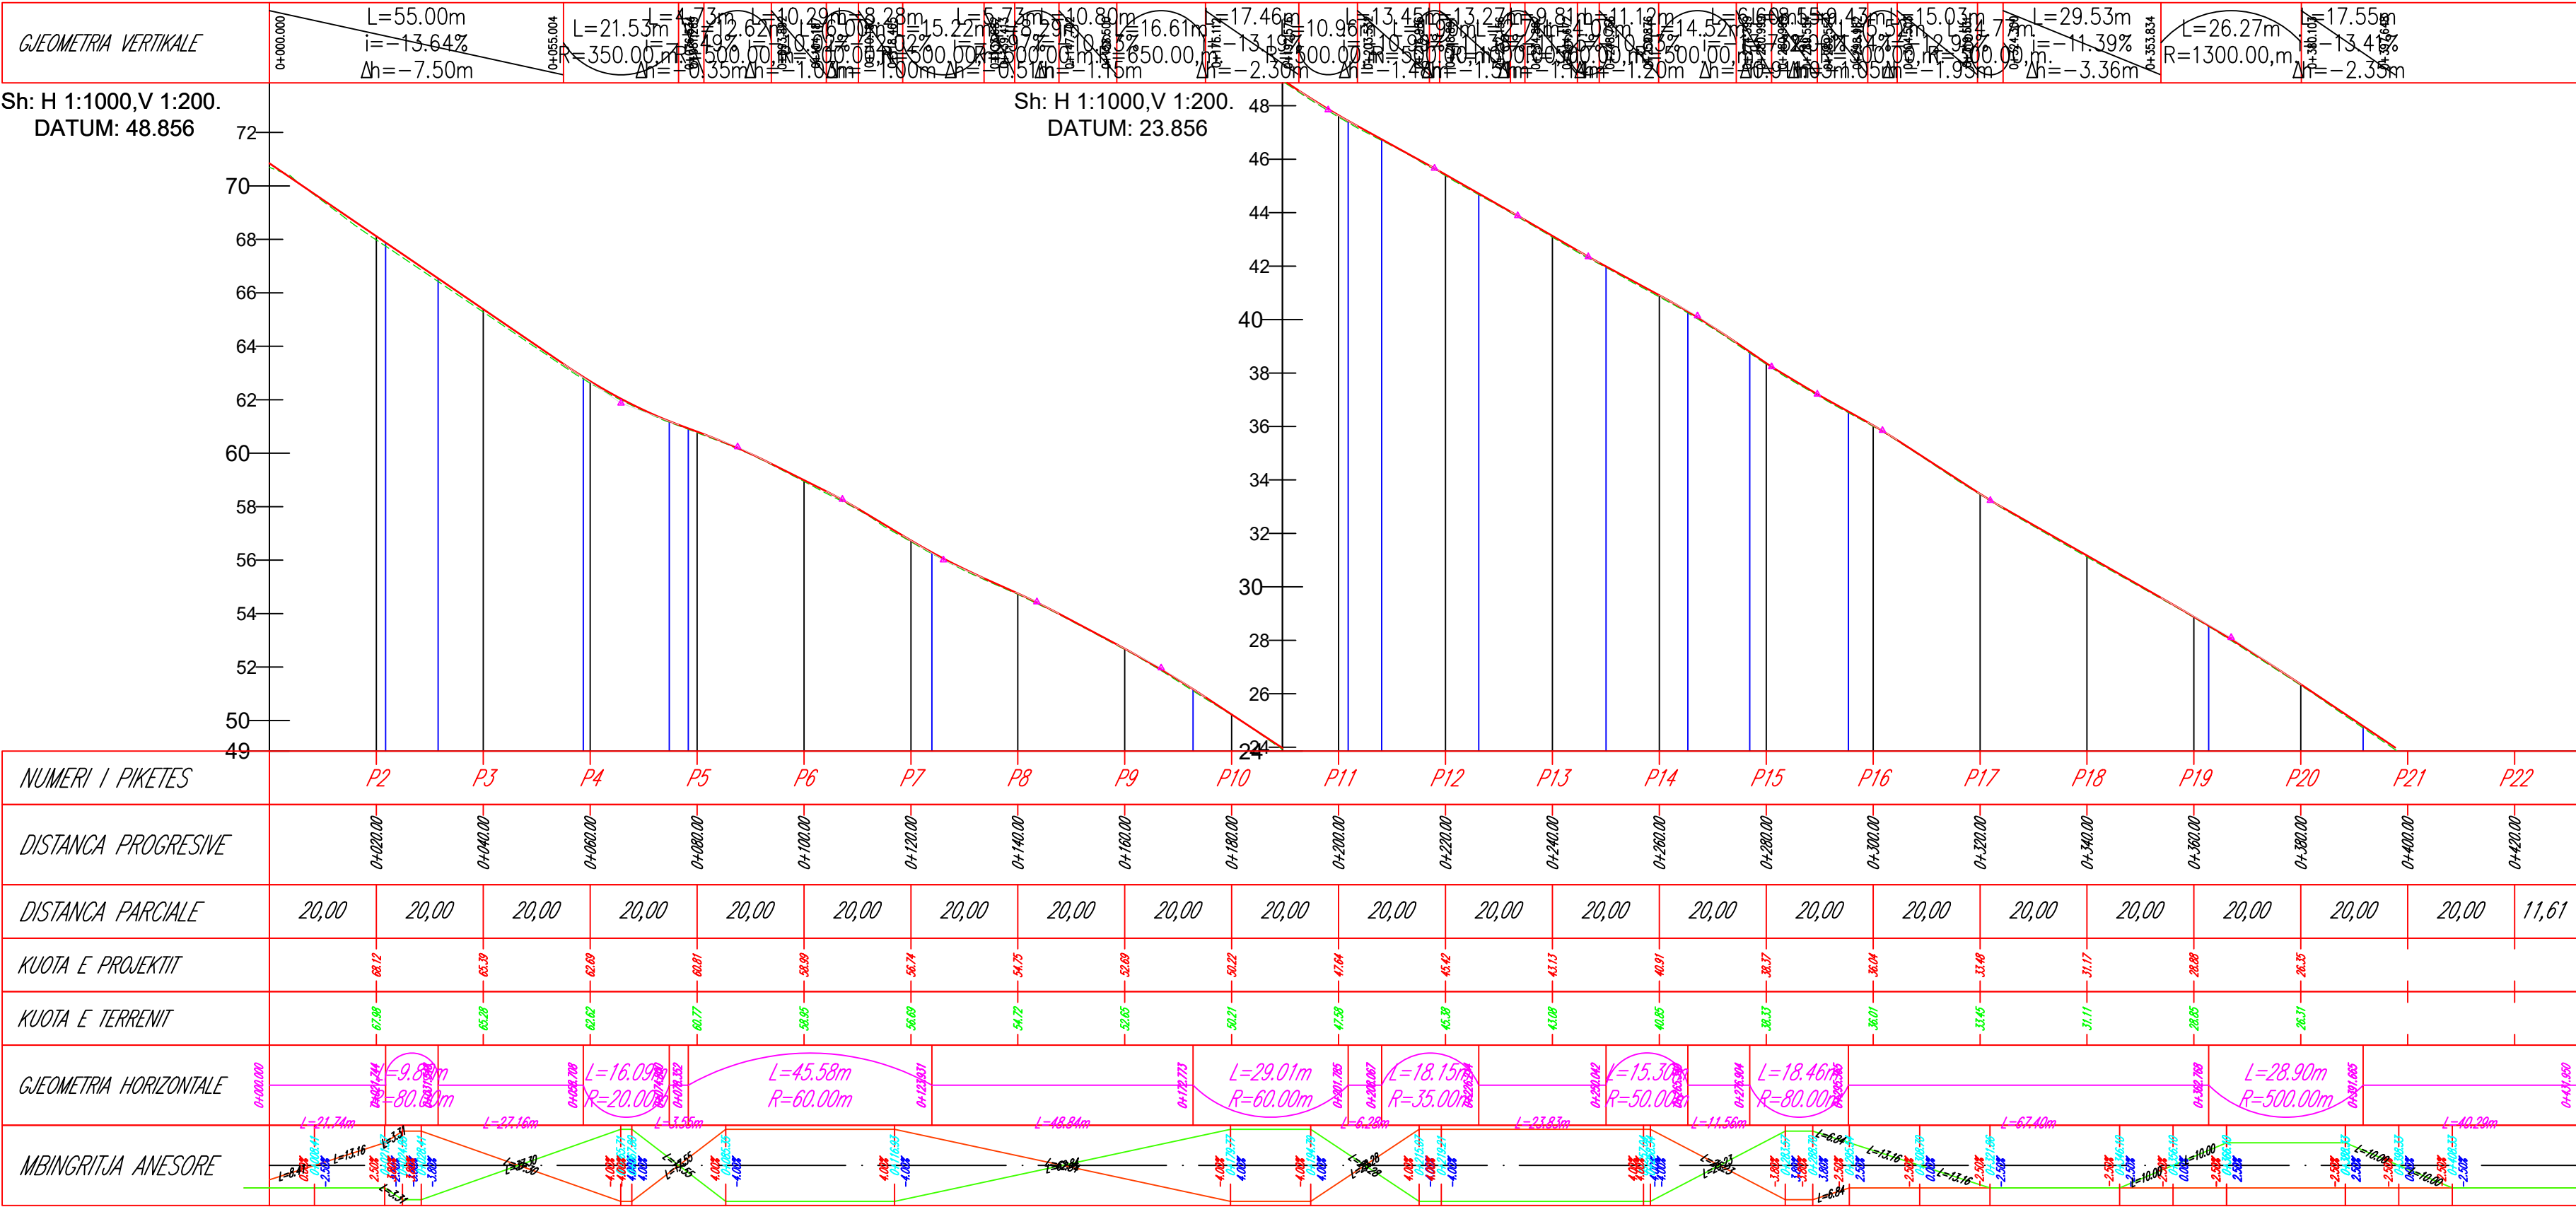

REPUBLIKA E SHQIPERISE
BASHKIA HIMARE

Projektues:



Geosat GROUP
STUDIO
DESIGN & SURVEY STUDIES
Adresa: Rruga "Ibrahim Rugova"
Kompleksi Green Park, Kulla 2, Ap 23
Tirane, Albania
Tel/Fax: 0355 069 2040469
Email: geosat-group@geosat-group.com

Projekti:

**PROJEKTI I RRUGES "SH8" TUNELI LLOGORA-HIMARE
SEGMENTI: URA PALASES - DHERMI**

Titulli:

PLANIMETRIA & PROFILI GJATESOR

FAZA:

PI

PZ

PERSHKRIMI:

Emri

Punoi:

Kontrolltoi:

Aprovoi:

Firma:

Format:

A 1

Date:

2020

DWG No.:

DWG

0-99

PL&PROF

F

0|2|3

A|1

Rev.

Emri DWG.




Faqesje.dwg

Faqe: 001

Km. 0+000 - 0+100

SHKALLA:

1:1000

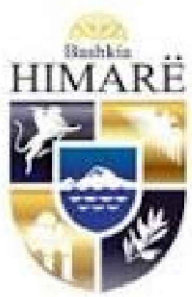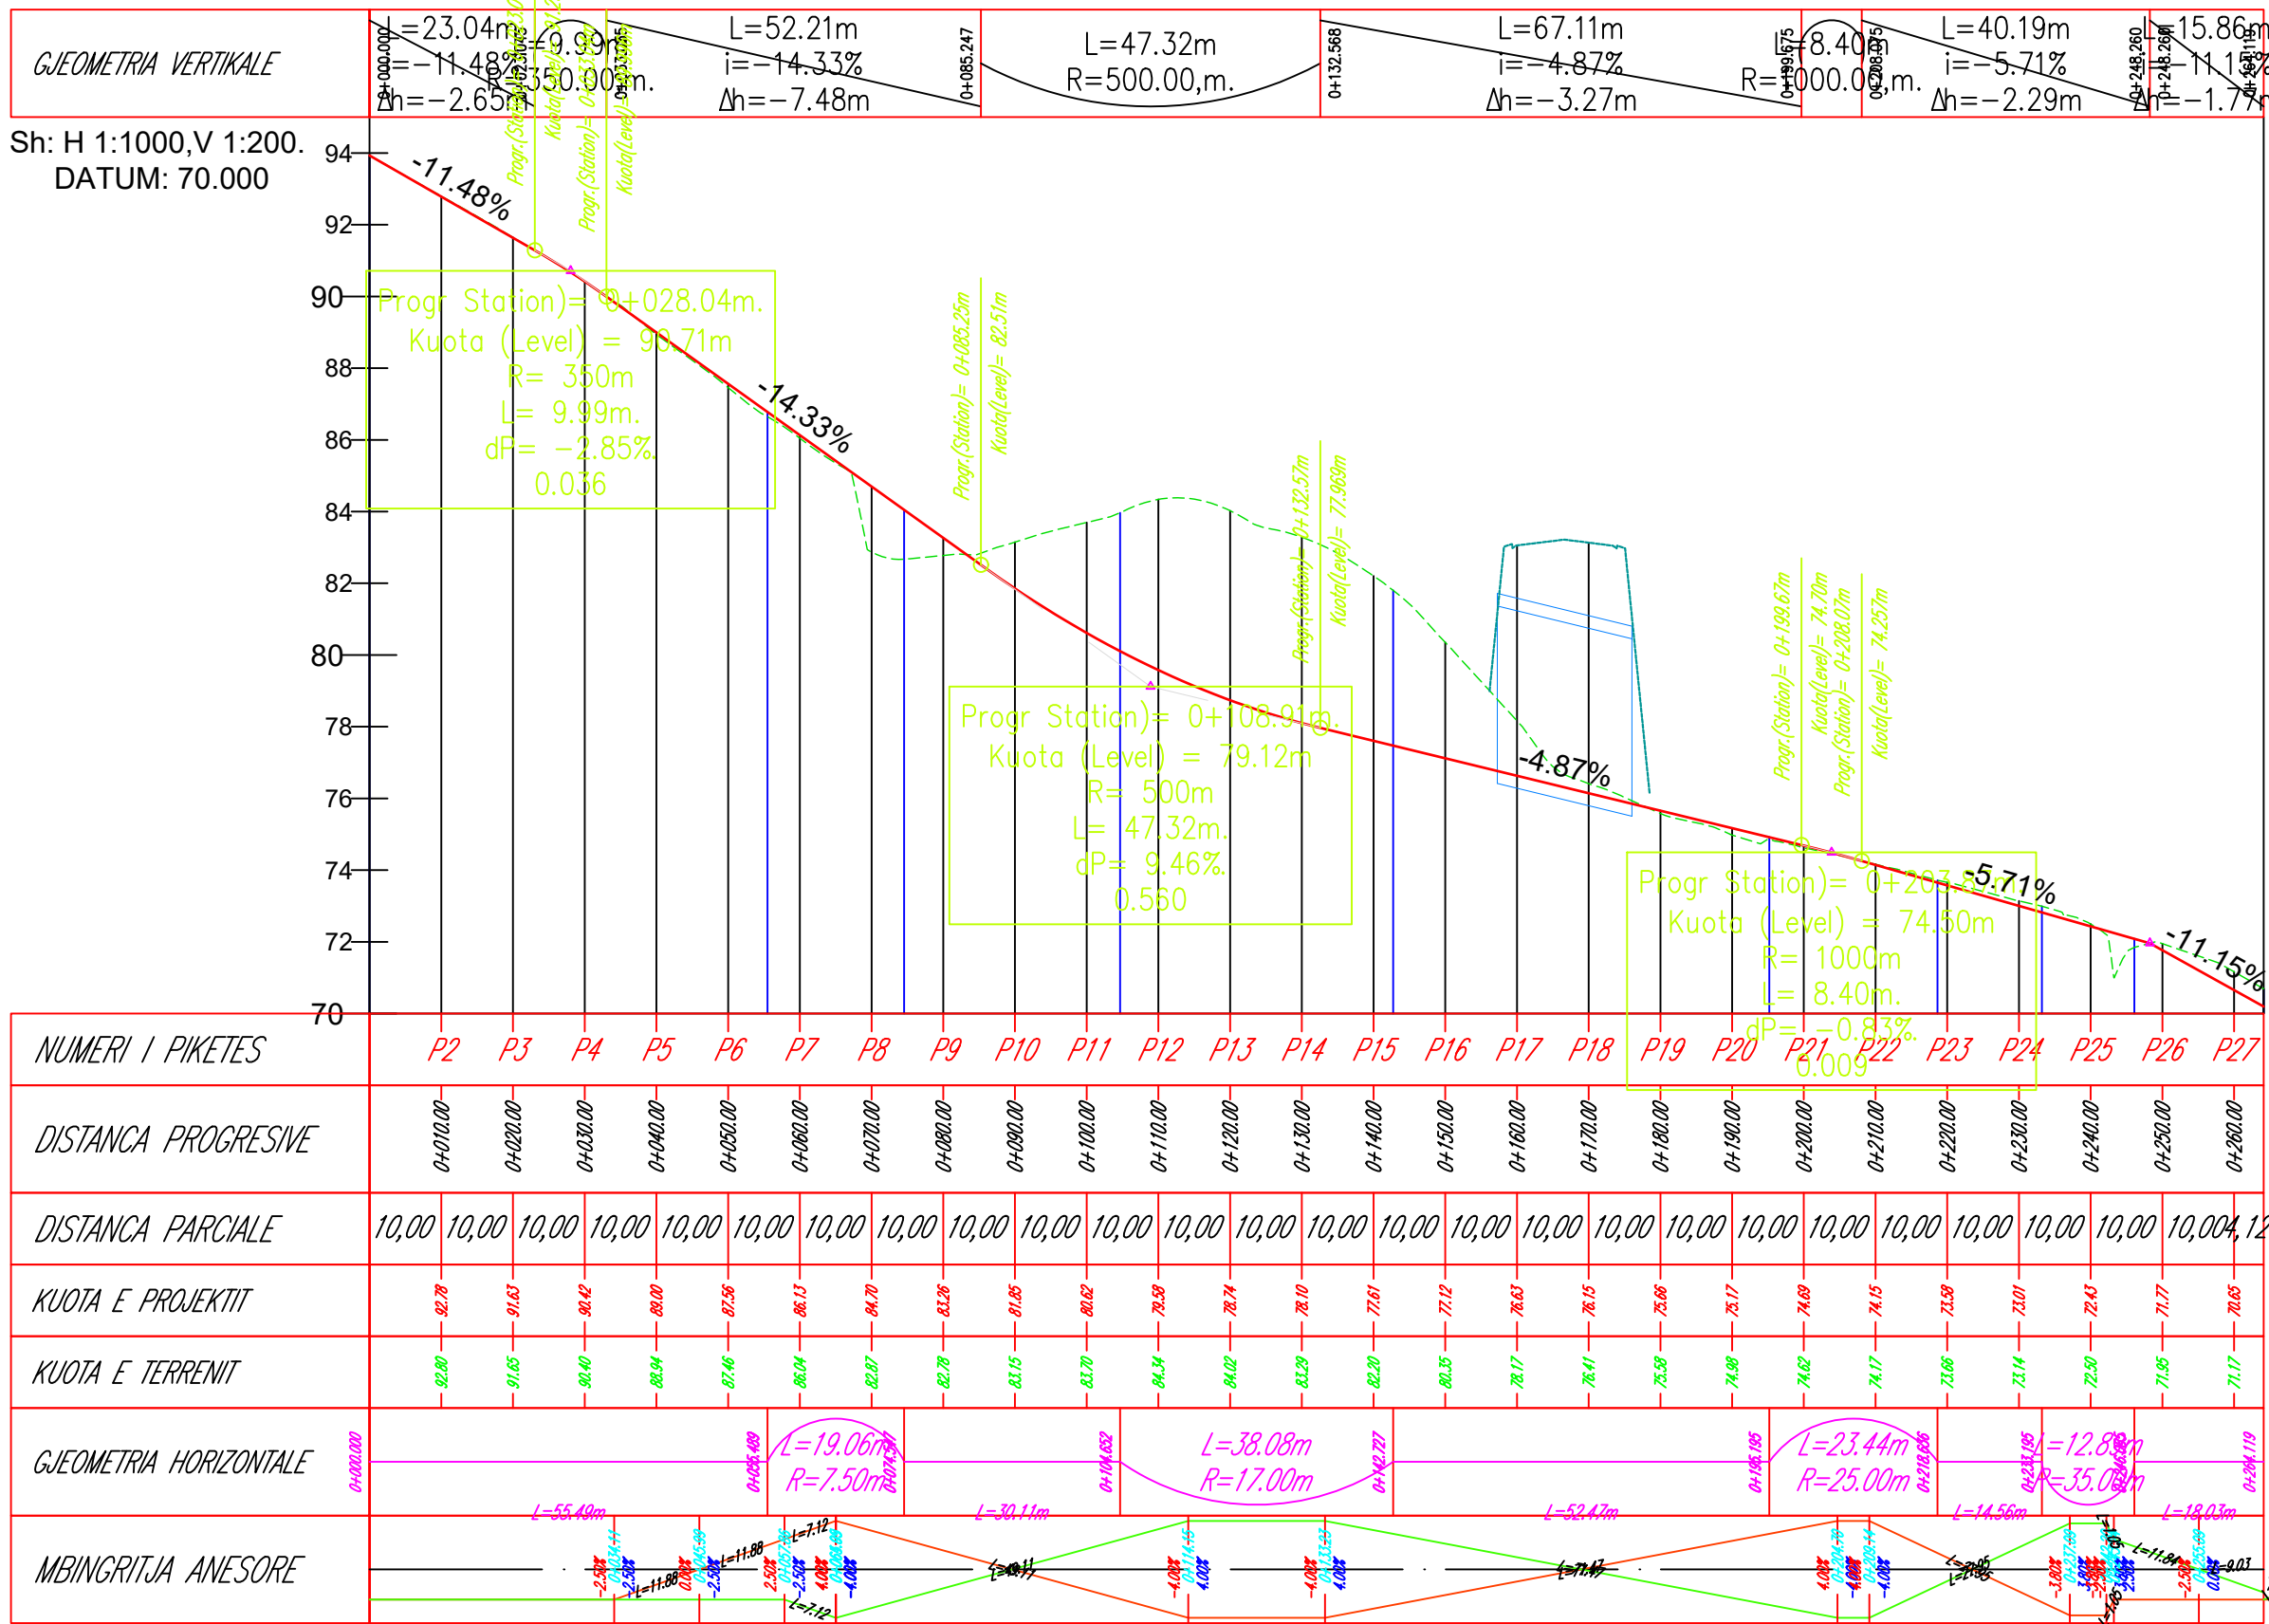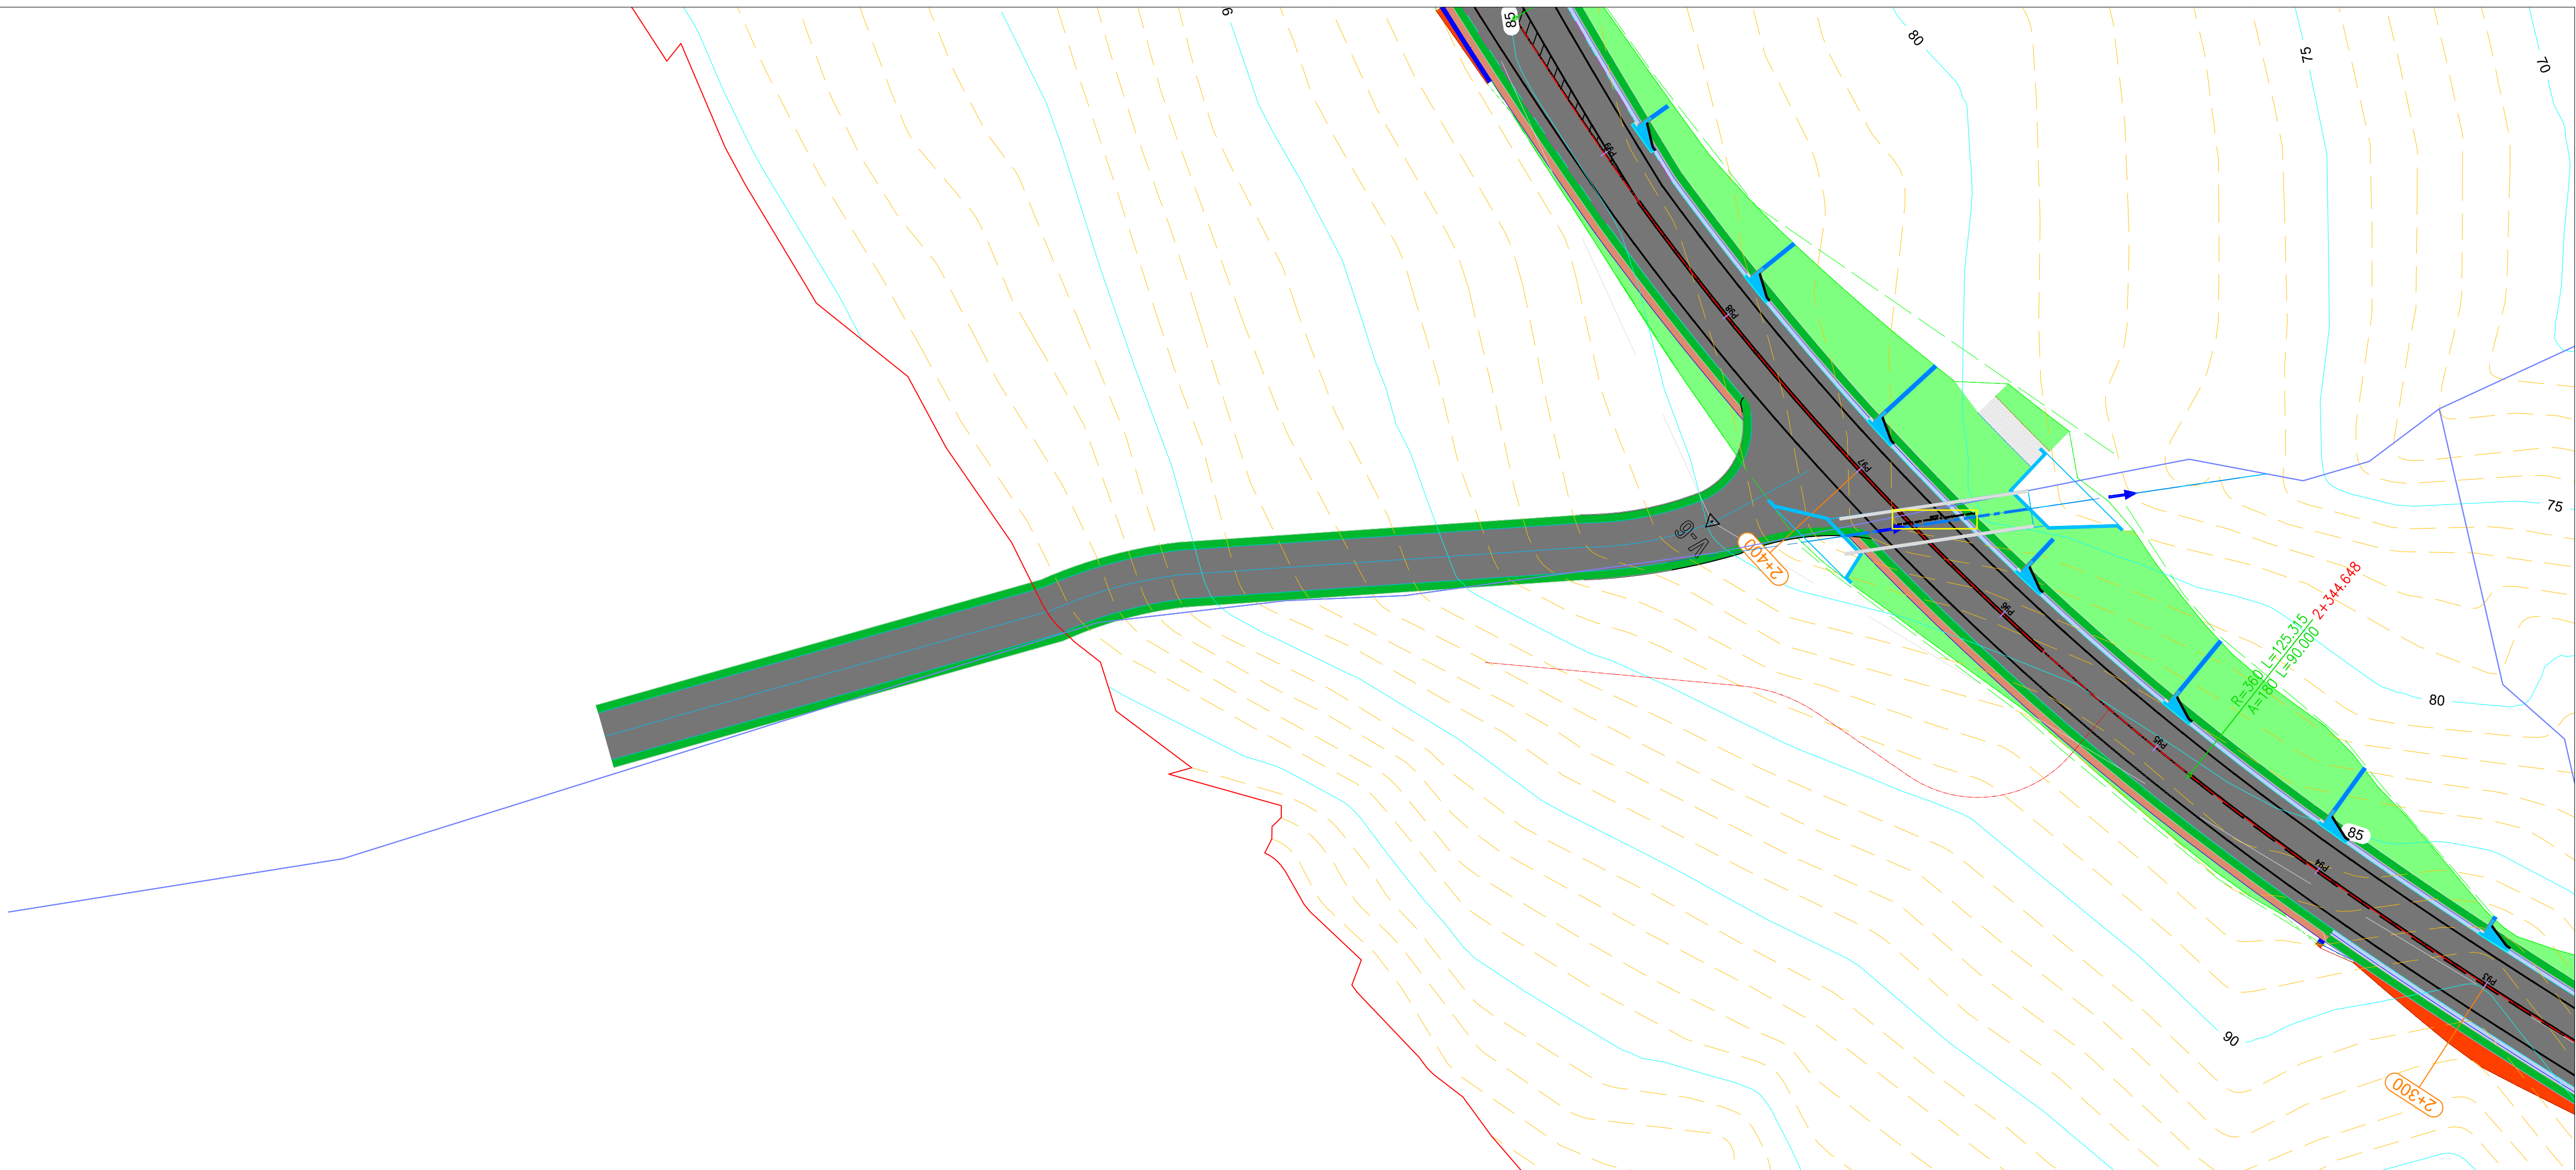

REPUBLIKA E SHQIPERISE
BASHKIA HIMARE

Projektues:



Geosat GROUP
STUDIO
DESIGN & SURVEY STUDIES
Adresa: Rruga "Ibrahim Rugova"
Kompleksi Green Park, Kulla 2, Ap 23
Tirane, Albania
Tel/Fax: 0355 069 2040469
Email: geosat-group@geosat-group.com

Projekti:

**PROJEKTI I RRRUGES "SH8" TUNELI LLOGORA-HIMARE
SEGMENTI: URA PALASES - DHERMI**

Titulli:

PLANIMETRIA & PROFILI GJATESOR

FAZA:

PI

PZ

PERSHKRIMI:

Emri

Punoi:

Kontrolloi:

Aprovoi:

Firma:

Format:

A 1

Date:

2020

DWG No.:

DWG

0-99

PL&PROF

F

0 2 3

A 1

Emri DWG.



Faqesje.dwg

Faqe: 001


Km. 0+000 - 0+100


SHKALLA:

1:1000

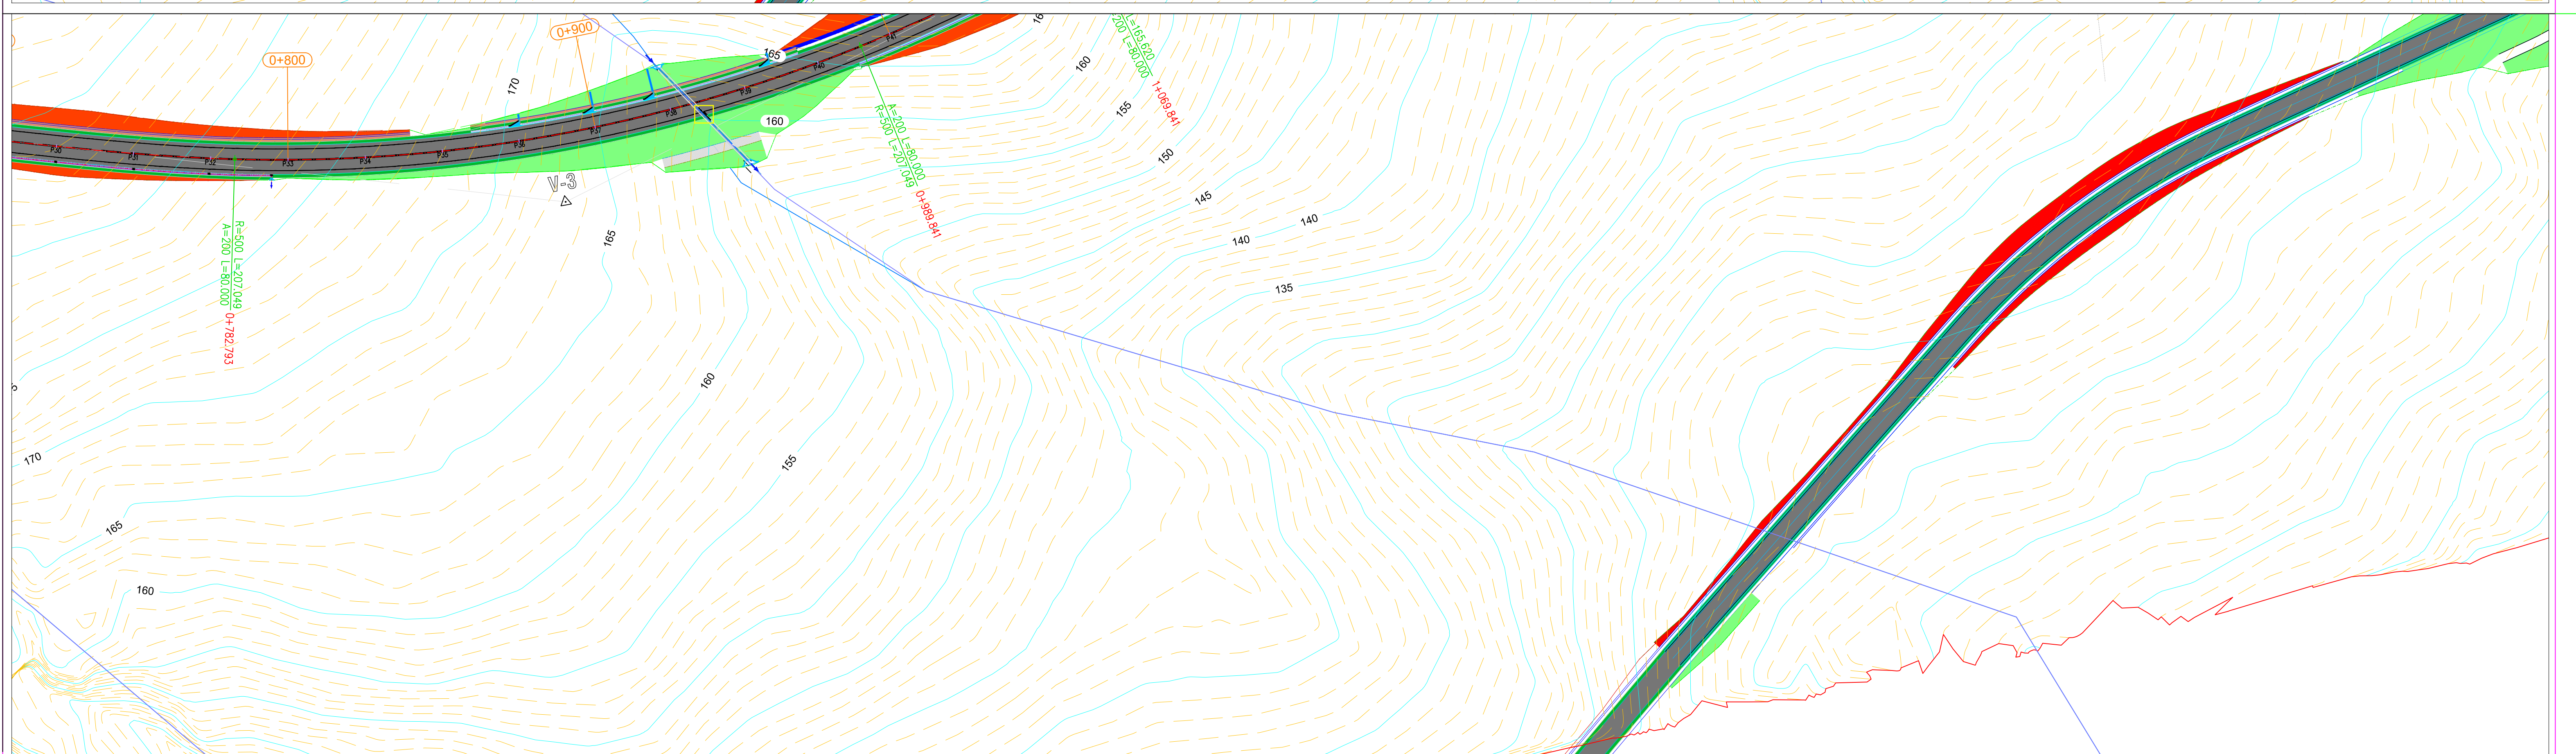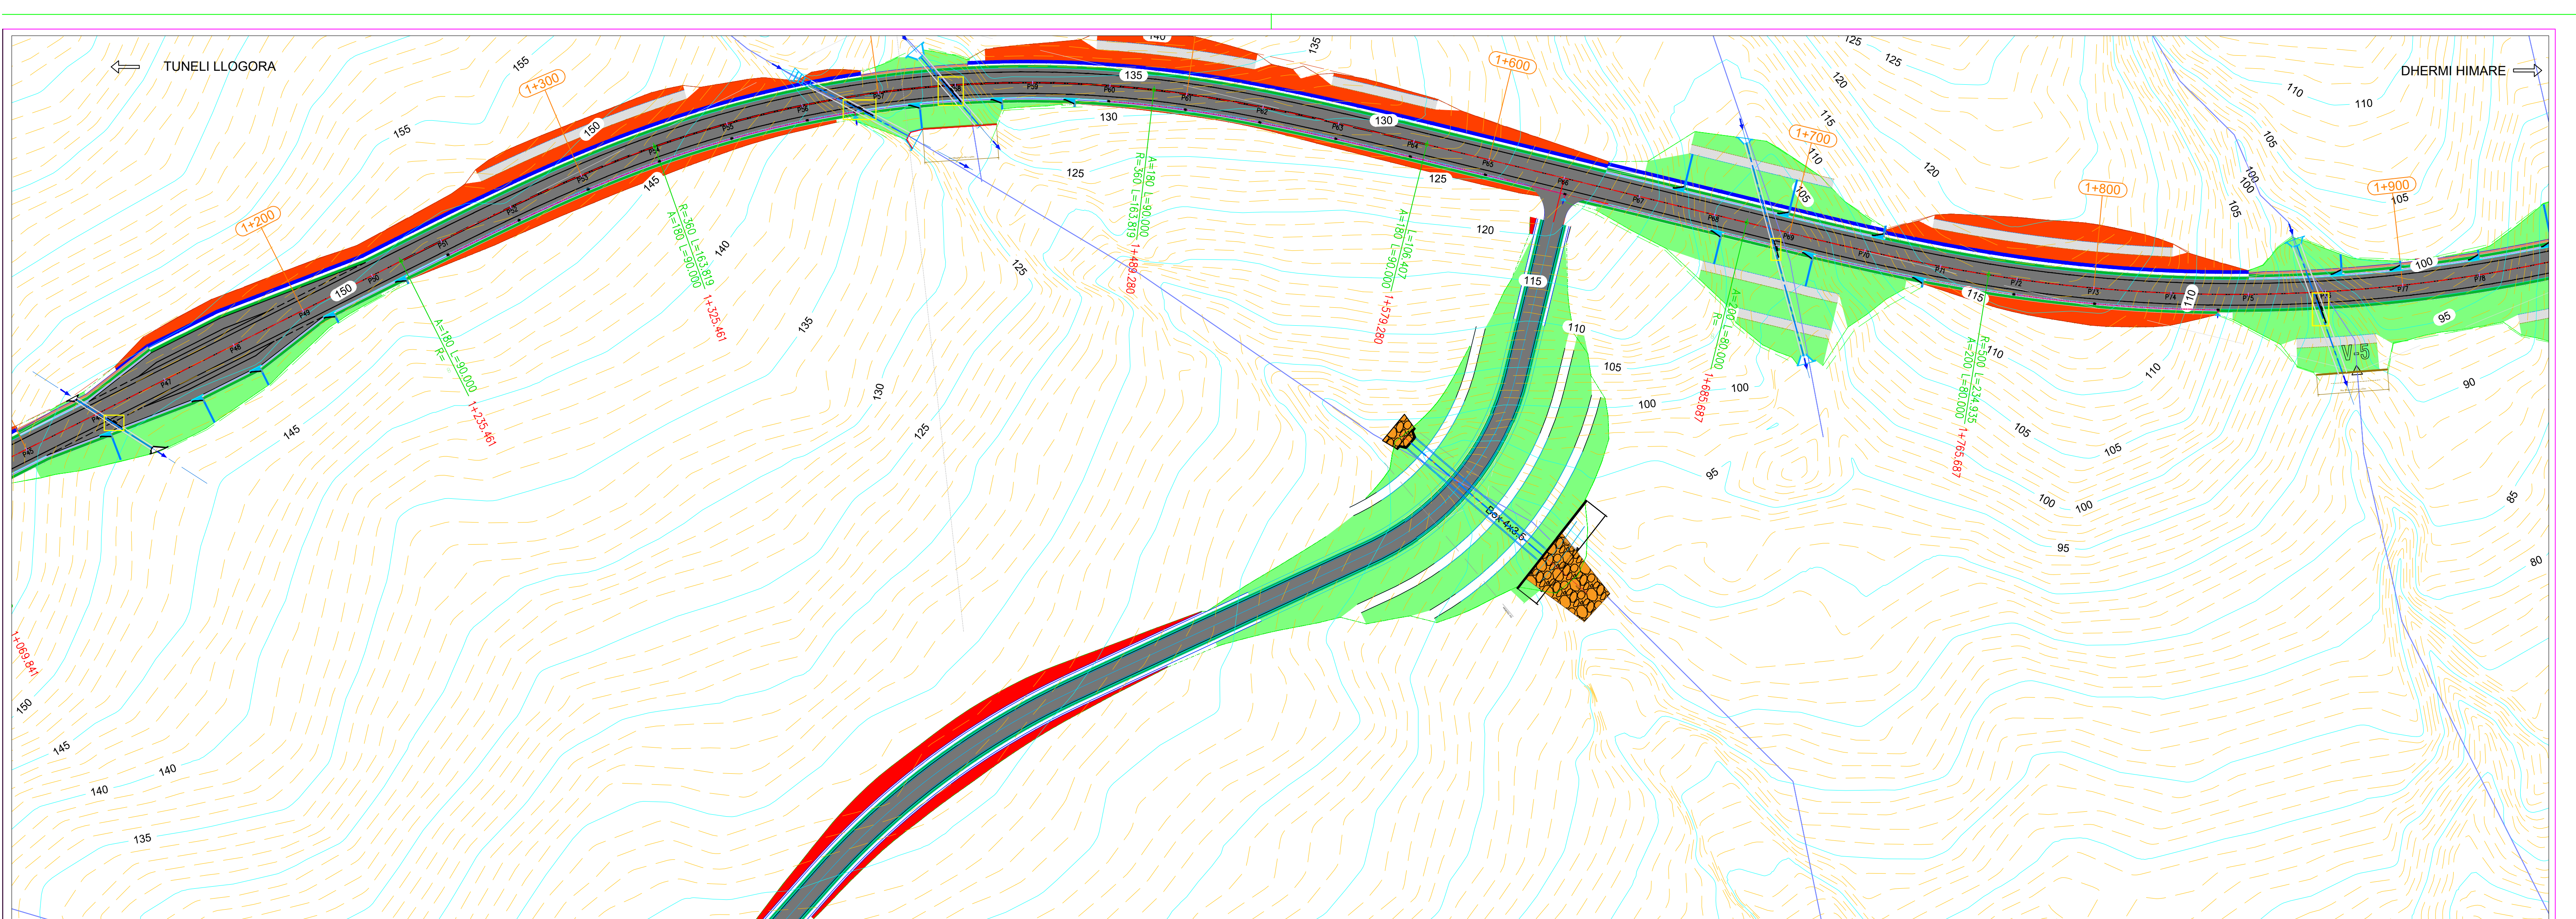

 REPUBLIKA E SHQIPERISE BASHKIA HIMARE	Projektues:  Geosat GROUP STUDIO DESIGN & SURVEY STUDIES Adresa: Rruga "Ibrahim Rugova" Kompleksi Green Park, Kulla 2, Ap 23 Tirane, Albania Tel/Fax: 0355 069 2040469 Email: geosat-group@geosat-group.com	Projekti: PROJEKTI I RRUGES "SH8" TUNELI LLOGORA-HIMARE	FAZA:	PERSHKRIMI:		Format: A 1	DWG No.: DWG 0-99 PL&PROF F 0 2 3 A 1 Doc Type Nr.Doc. Grupi. Faza. Numri Serial. Rev.				
		Segmenti: URA PALASES - DHERMI	PI					Emri	Firma:		
		Titulli: PLANIMETRIA & PROFILI GJATESOR	PZ							Punoi:	
					Kontrollloi:						Aprovoi:
					Date: 2020	Emri DWG. Faqosje.dwg	Faqe: 001 Km. 0+000 - 0+100	SHKALLA: 1:1000			

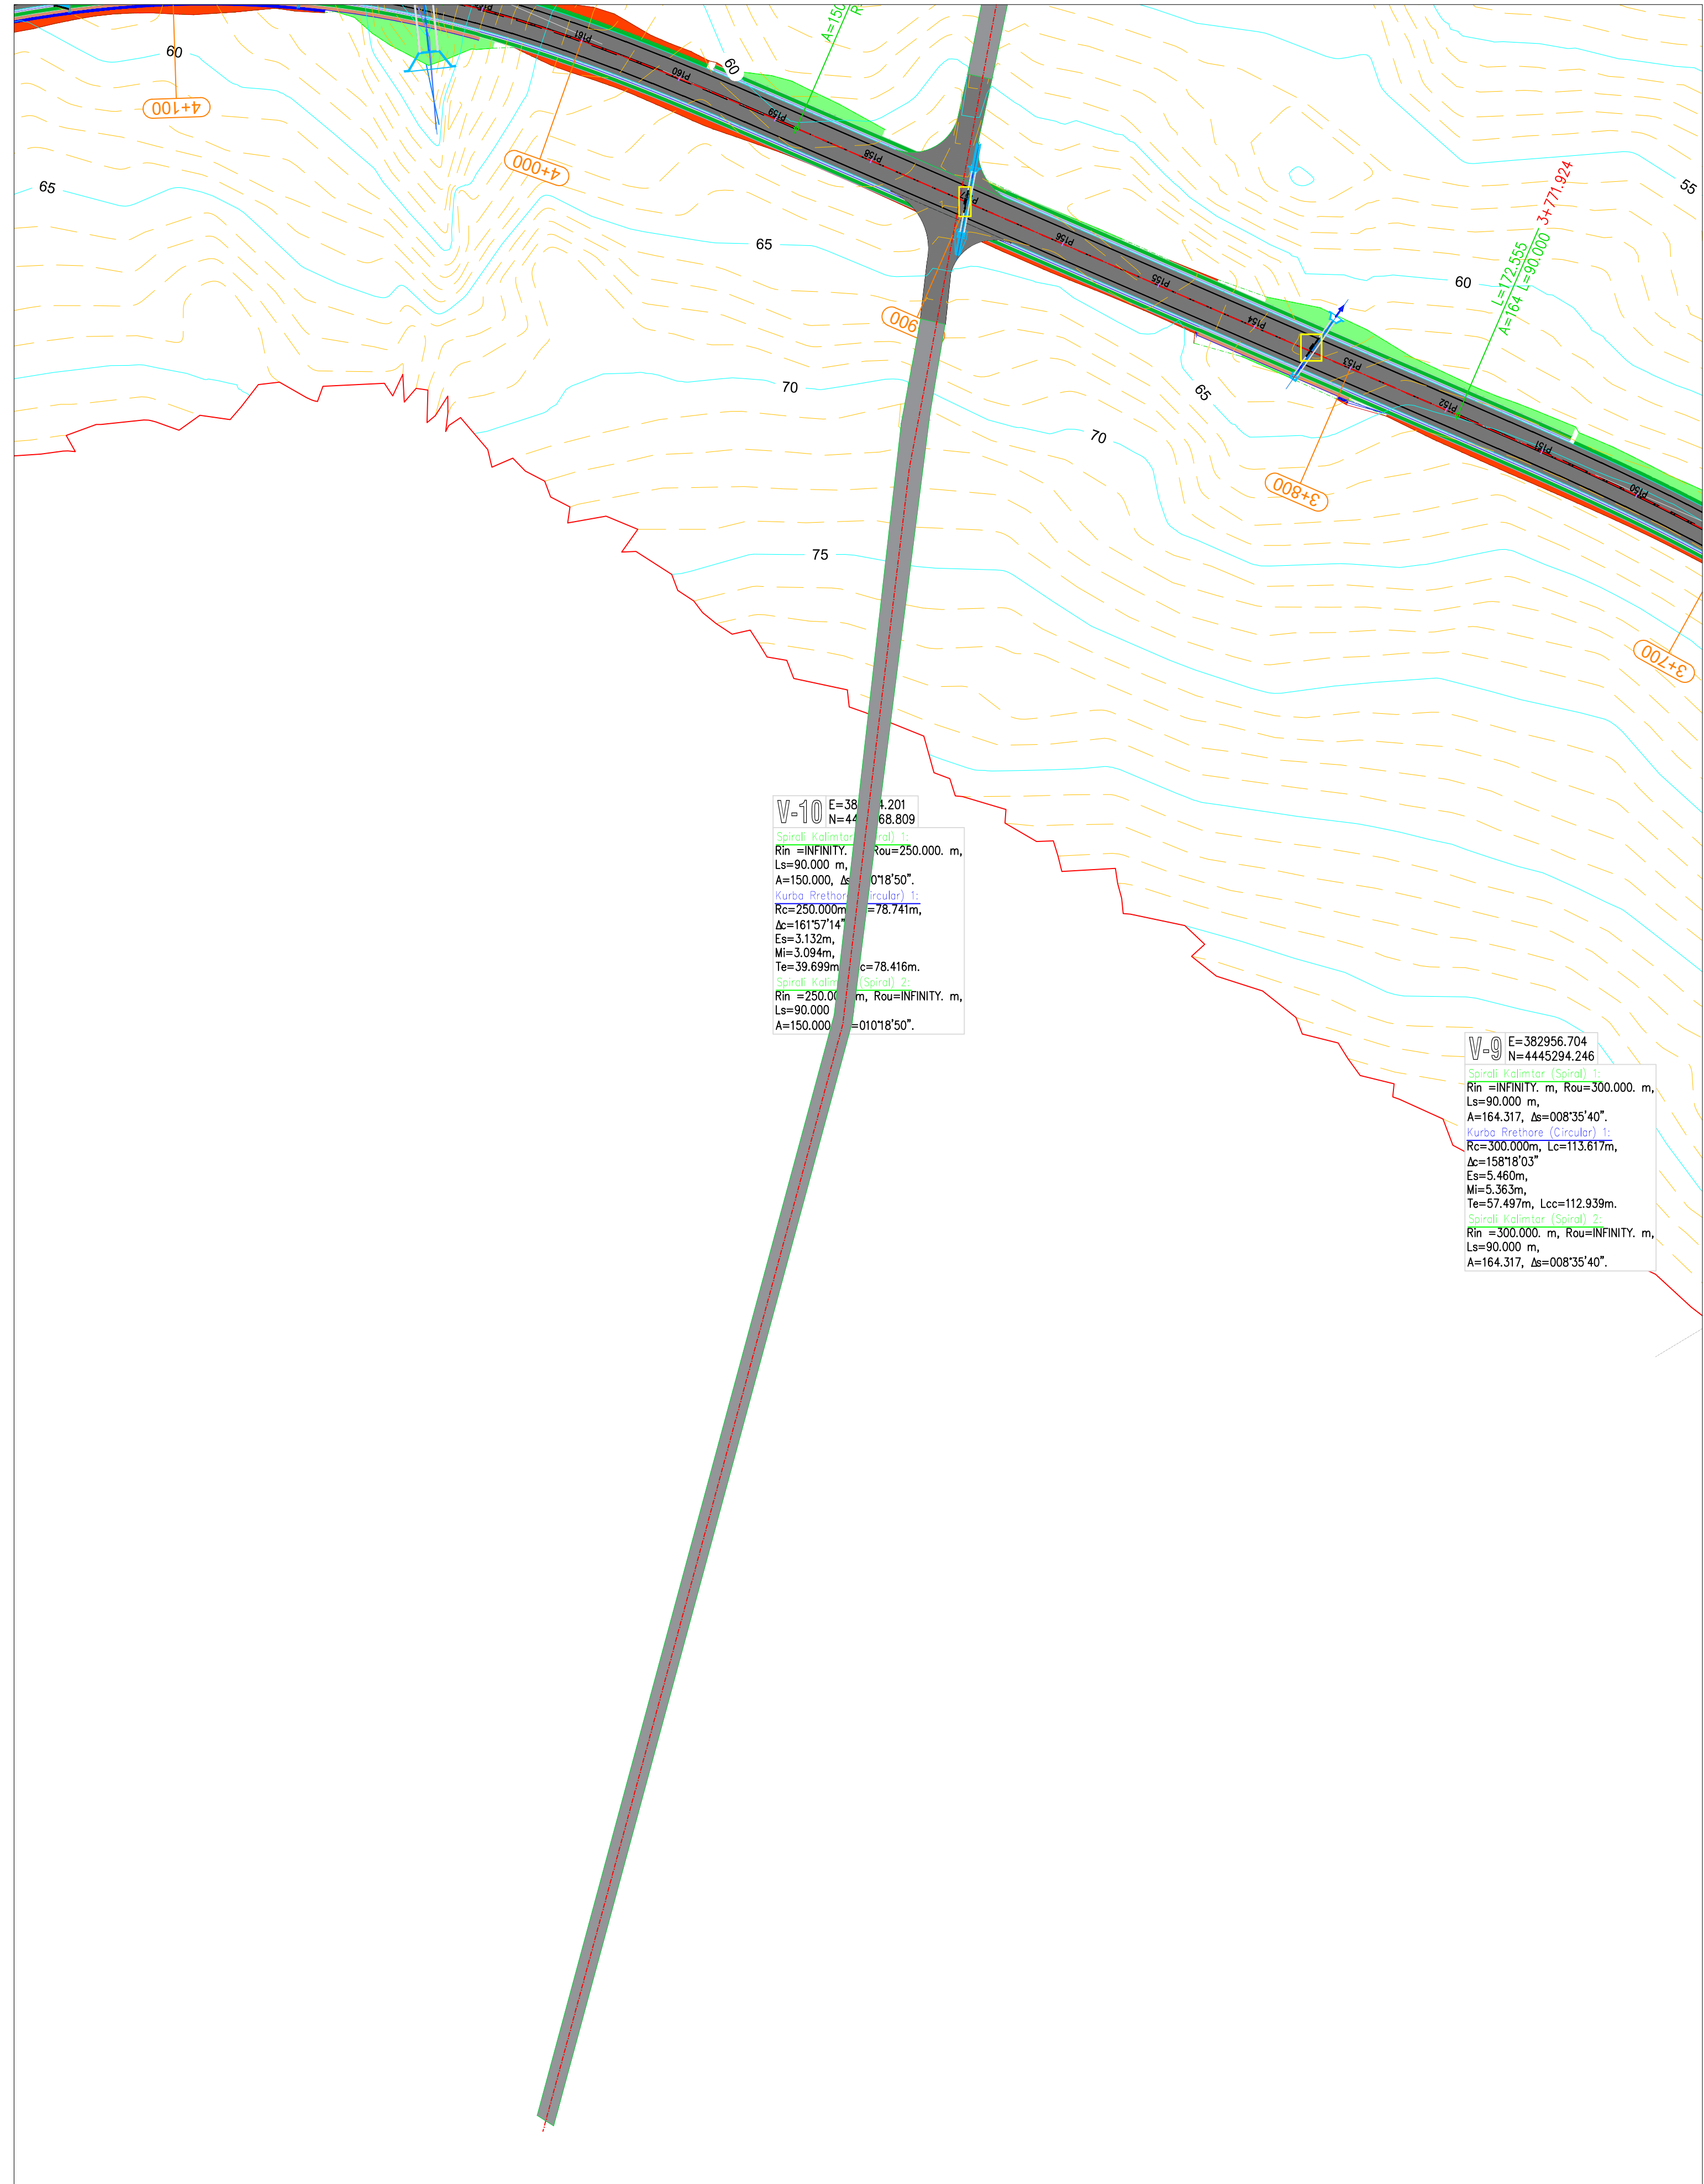

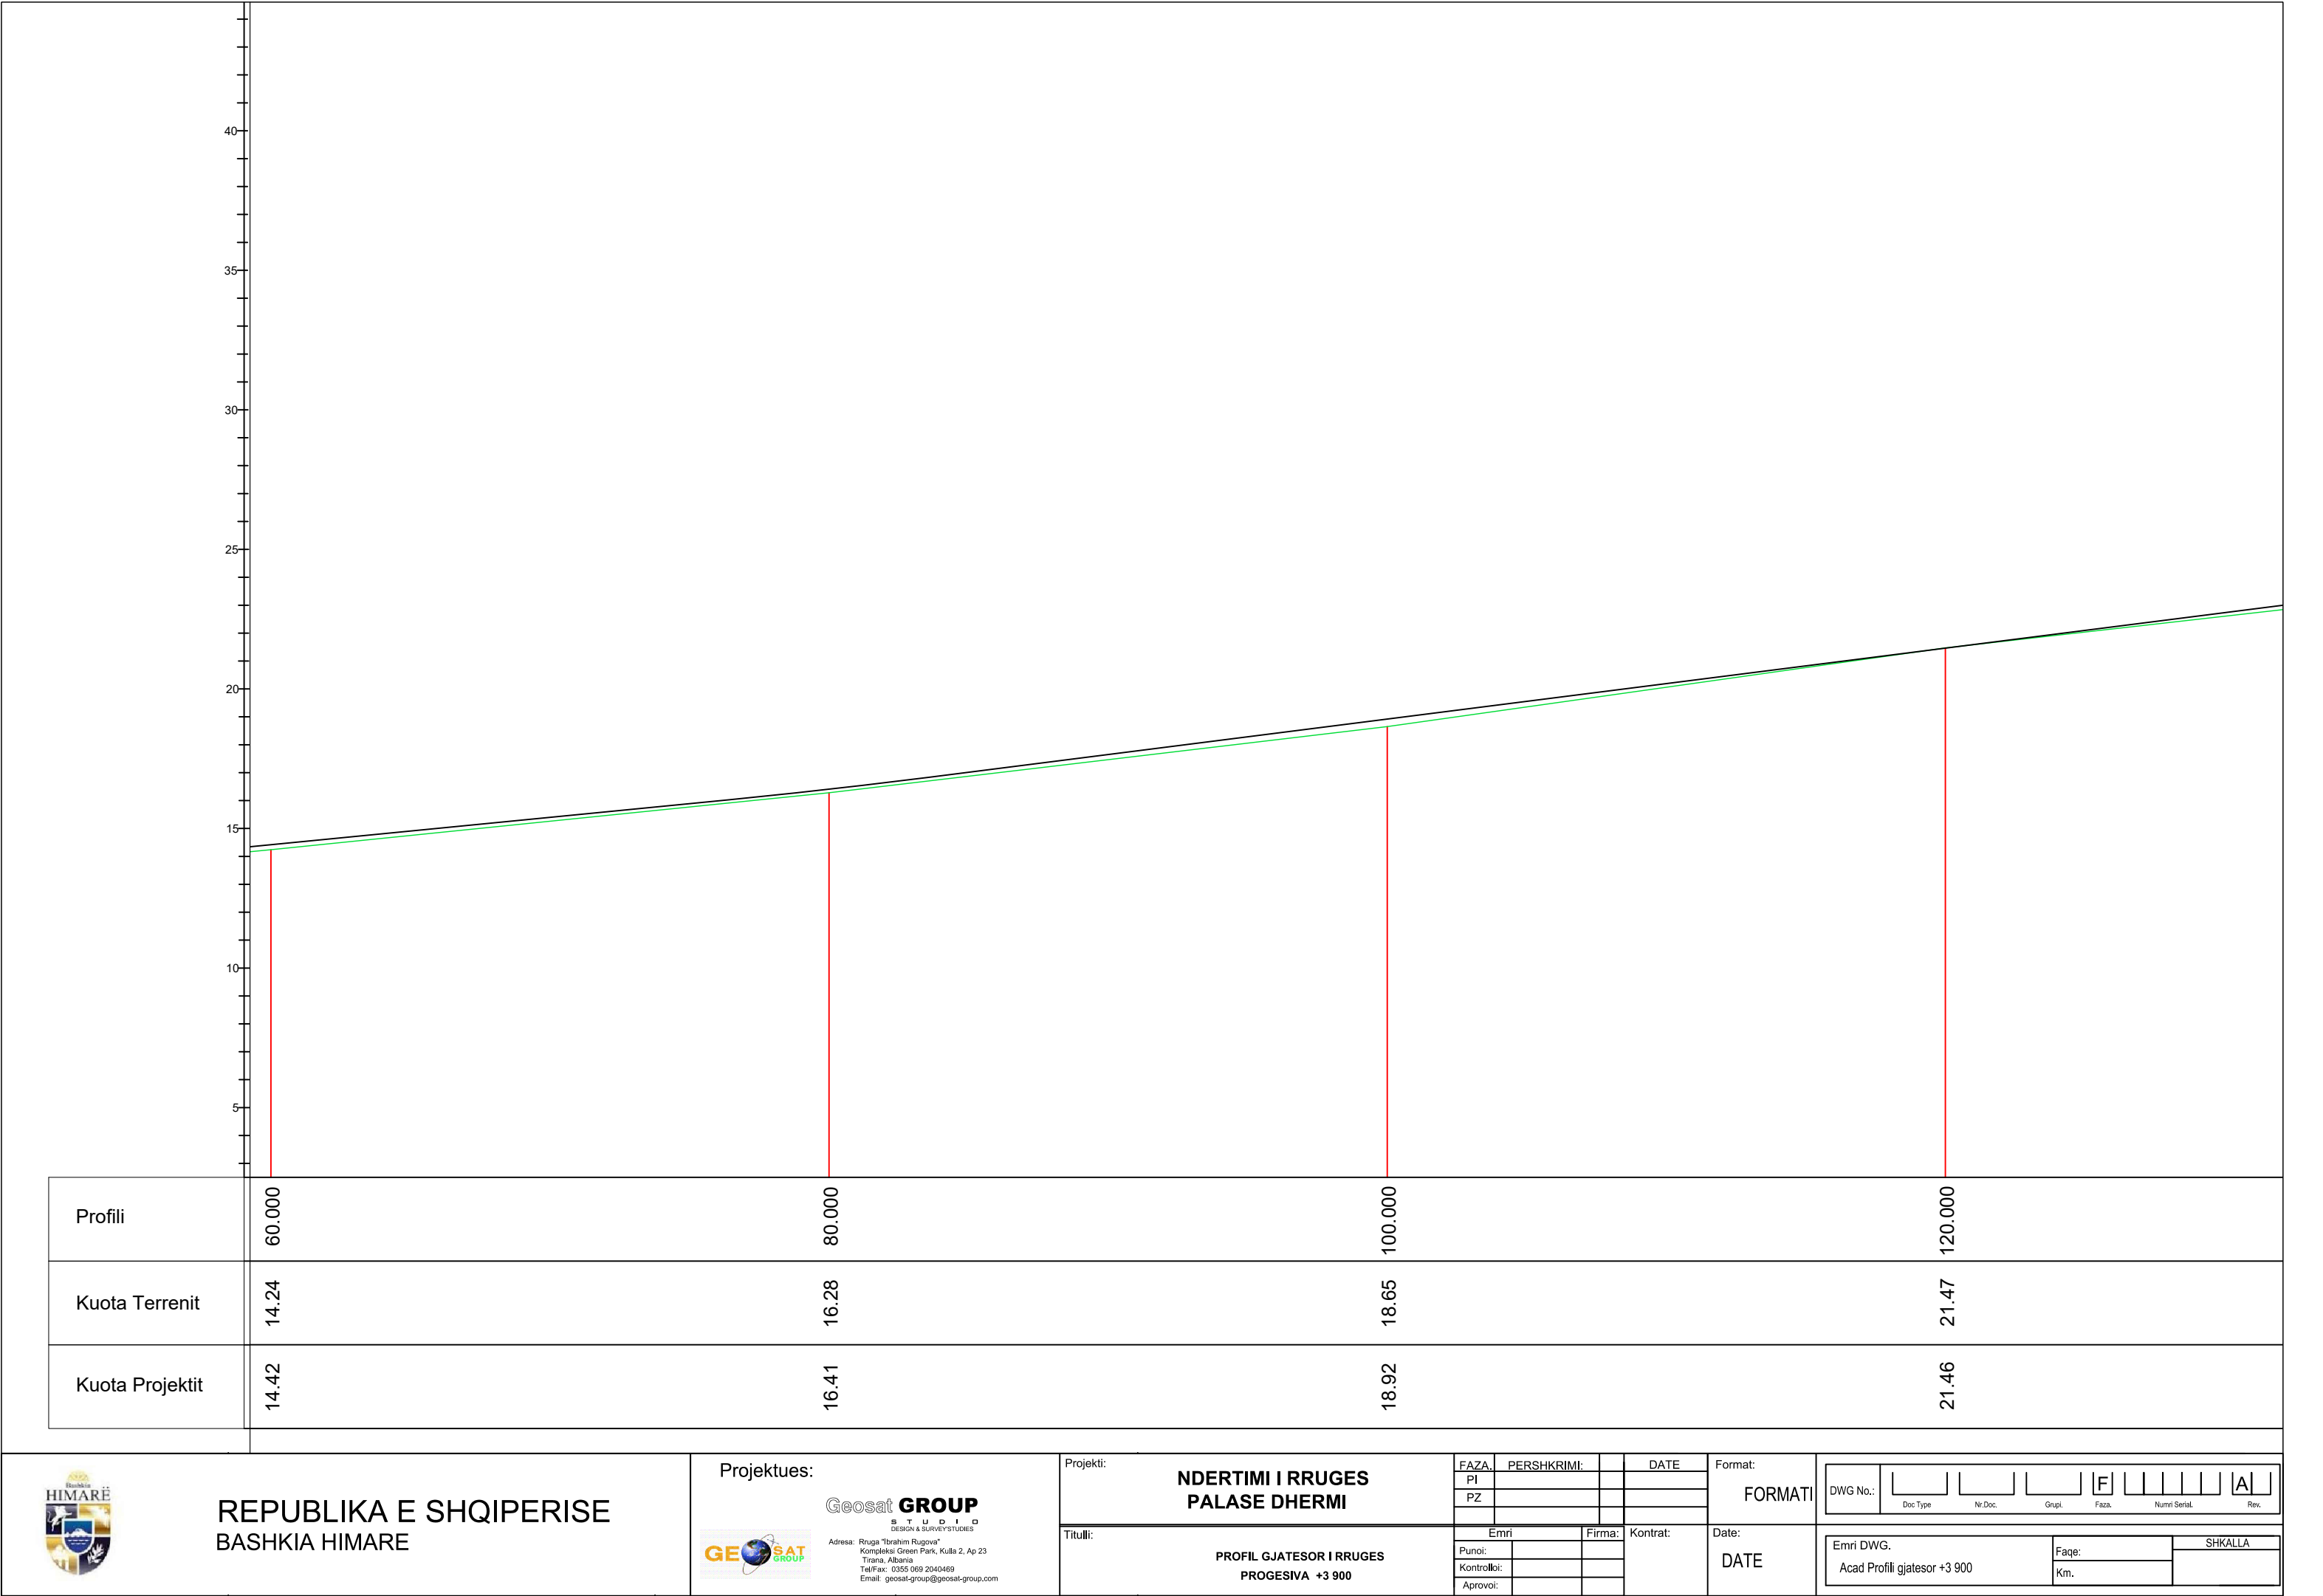

REPUBLIKA E SHQIPERISE
BASHKIA HIMARE

Projektues:



Geosat GROUP

STUDIO

DESIGN & SURVEY STUDIES

Adresa: Rruga "Ibrahim Rugova"

Kompleksi Green Park, Kulla 2, Ap 23

Tirana, Albania

Tel/Fax: 0355 069 2040469

Email: geosat-group@geosat-group.com

Projekti:

NDERTIMI I RRUGES

PALASE DHERMI

Titulli:

PROFIL GJATESOR I RRUGES

PROGESIVA +3 900

FAZA:	PERSHKRIMI:	DATE
PI		
PZ		
Emri	Firma:	Kontrat:
Punoi:		
Kontrolloi:		
Aprovoi:		


Format:

FORMATI

Date:

DATE

DWG No.:	F A	
	Doc Type Nr Doc. Grupi Faza Numri Serial Rev.	
Emri DWG.	Faqe:	SHKALLA
Acad Profili gjatesor +3 900	Km.	

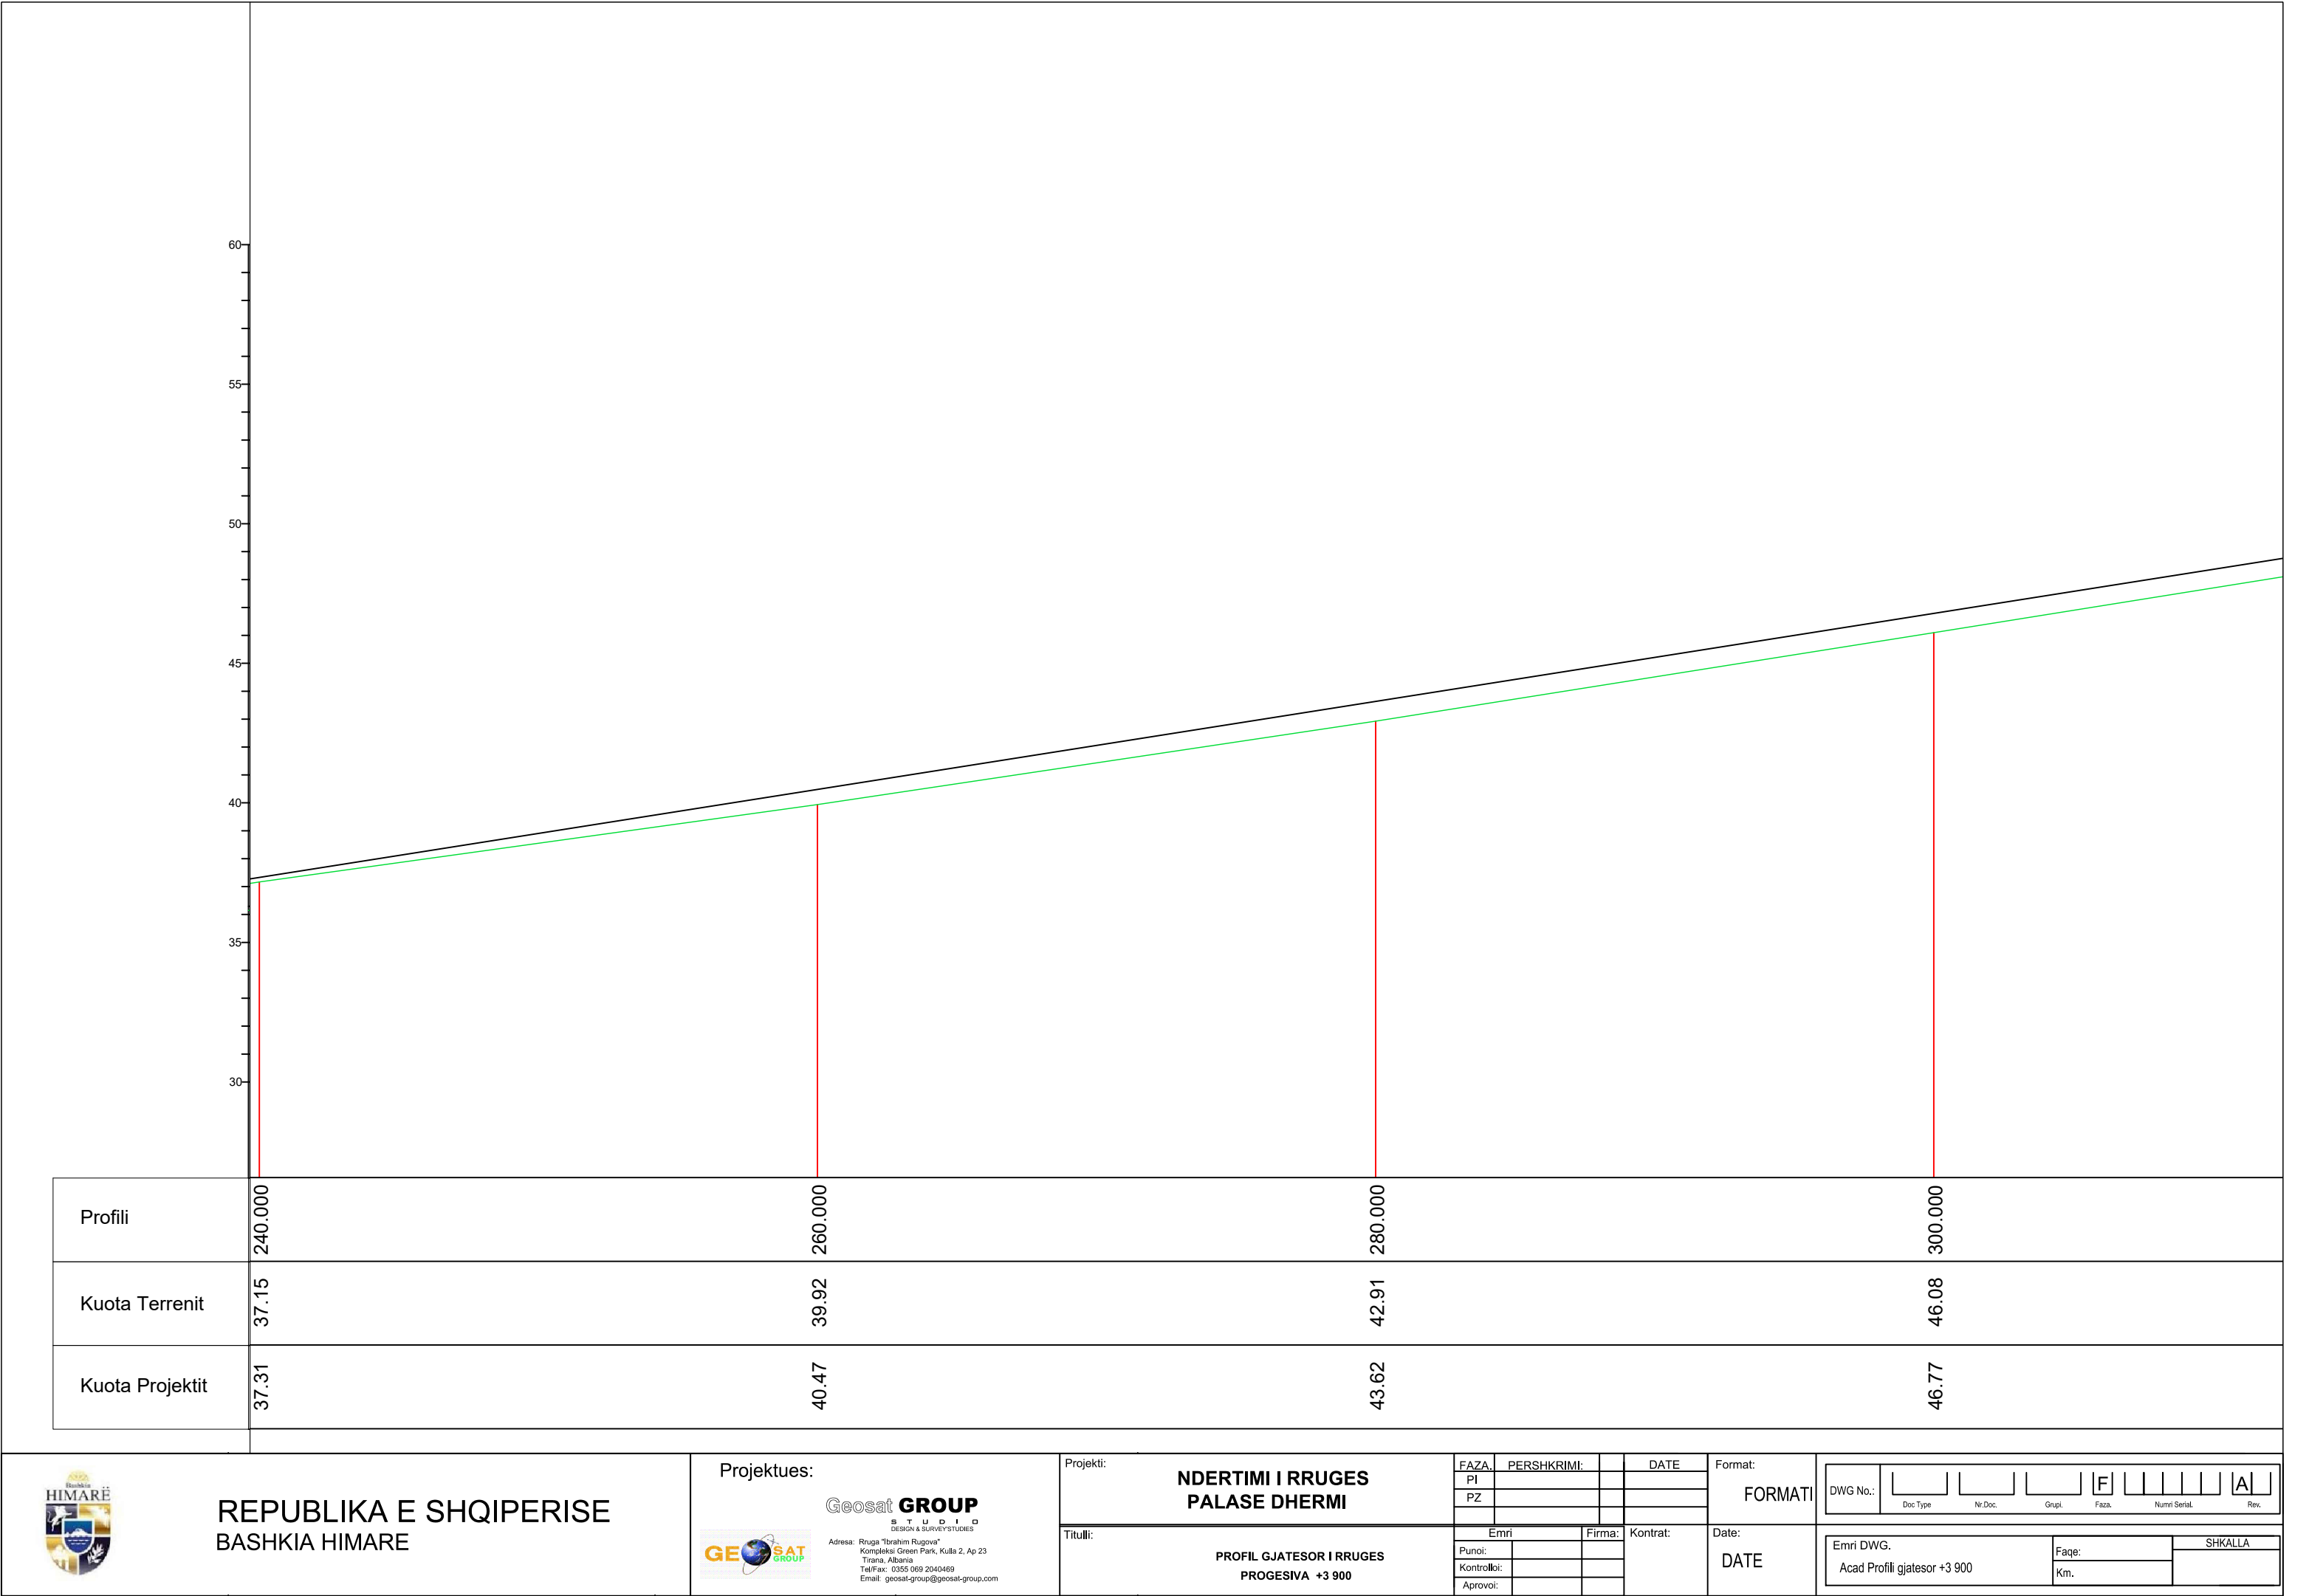

REPUBLIKA E SHQIPERISE
BASHKIA HIMARE

Projektues:



Geosat GROUP

STUDIO

DESIGN & SURVEY STUDIES

Adresa: Rruga "Ibrahim Rugova"

Kompleksi Green Park, Kulla 2, Ap 23

Tirana, Albania

Tel/Fax: 0355 069 2040469


Email: geosat-group@geosat-group.com

Projekti:	FAZA:	PERSHKRIMI:	DATE
	PI		
	PZ		
Titulli:	Emri	Firma:	Kontrat:
	Punoi:		
	Kontrolloi:		
	Aprovoi:		

NDERTIMI I RRUGES
PALASE DHERMI

PROFIL GJATESOR I RRUGES
PROGESIVA +3 900

Format:	FORMATI					
	DATE					
DWG No.:				F		A
Emri DWG.			Faqe:		SHKALLA	
Acad Profili gjatesor +3 900			Km.			

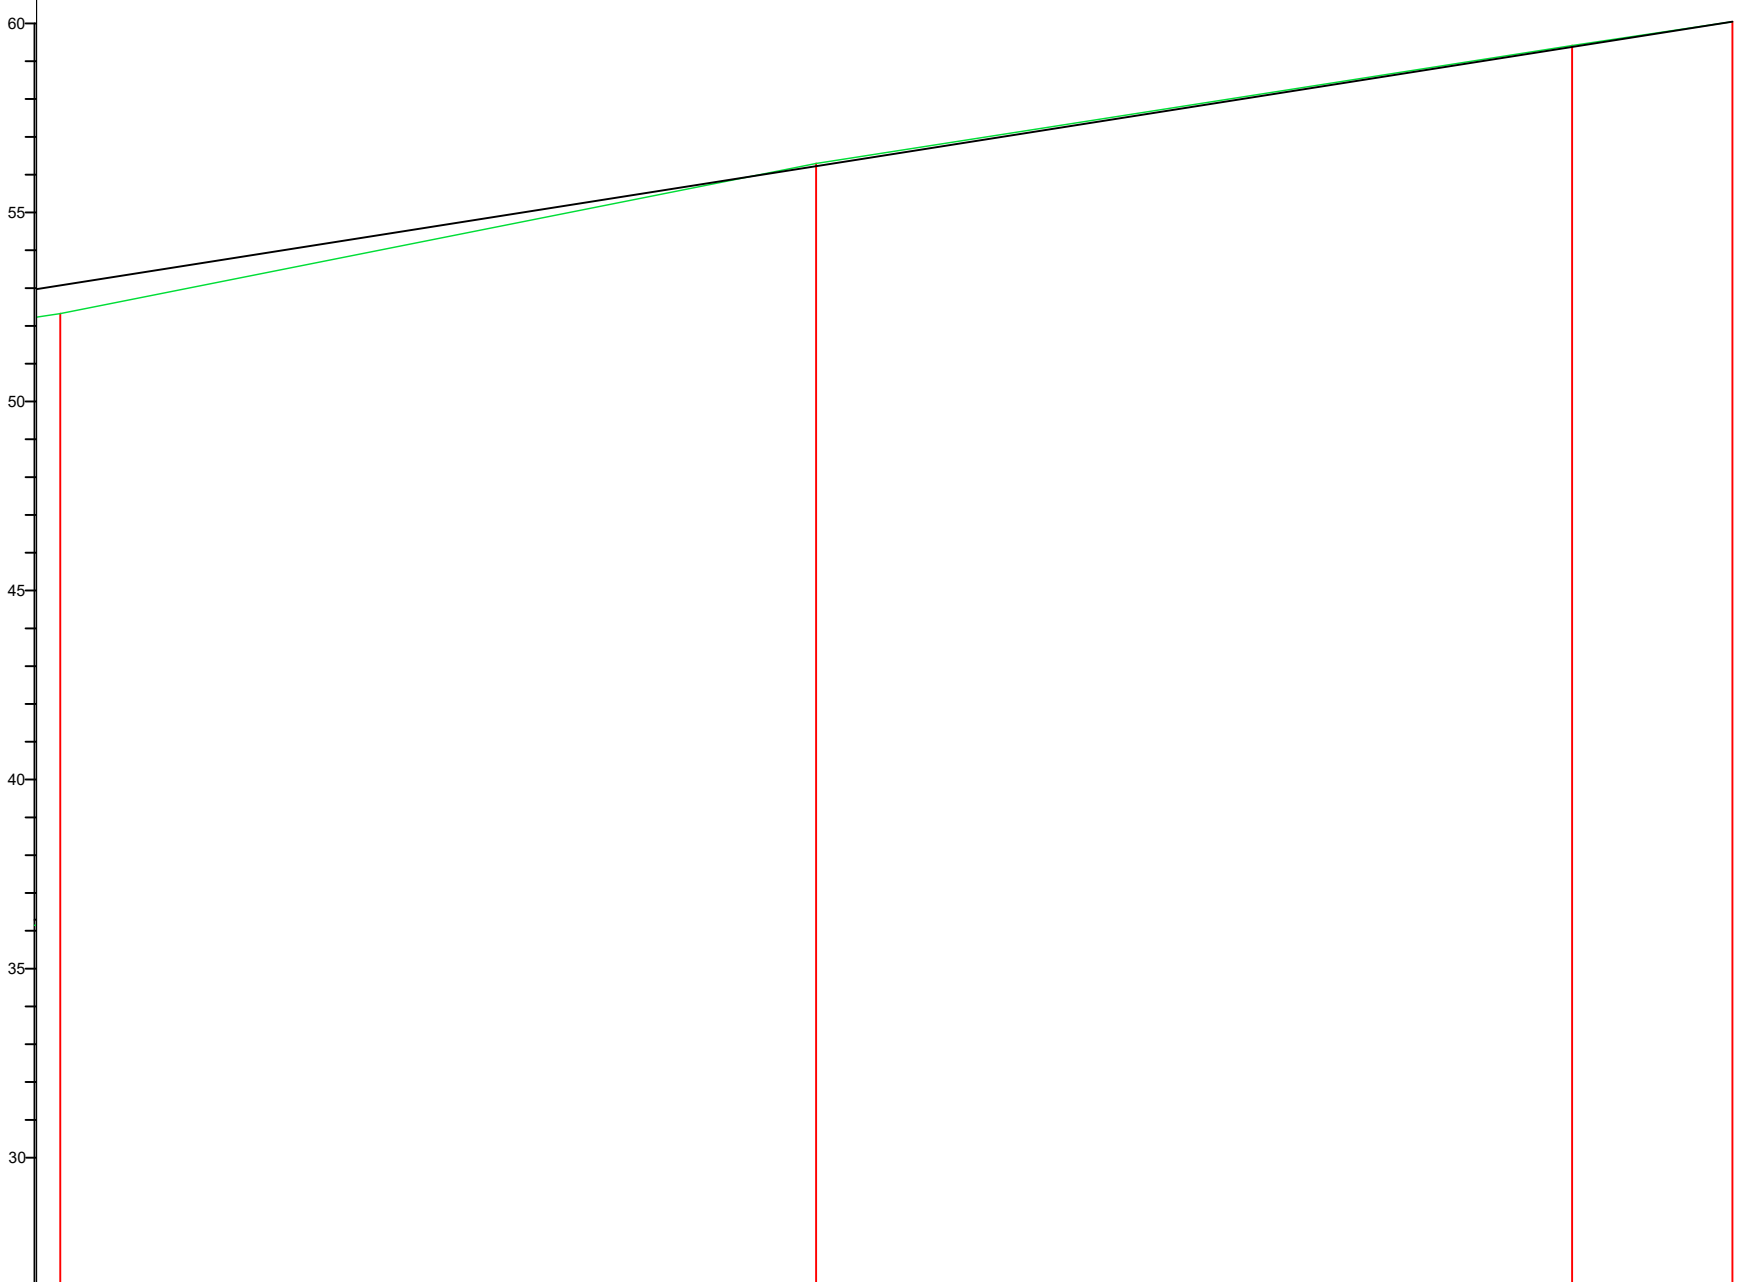

Profili	340.000	360.000	380.000	384.242
Kuota Terrenit	52.33	56.30	59.42	60.05
Kuota Projektit	53.08	56.23	59.38	60.05



REPUBLIKA E SHQIPERISE
BASHKIA HIMARE

Projektues:



Geosat GROUP

STUDIO

DESIGN & SURVEY STUDIES

Adresa: Rruga "Ibrahim Rugova"

Kompleksi Green Park, Kulla 2, Ap 23


Tirana, Albania

Tel/Fax: 0355 069 2040469

Email: geosat-group@geosat-group.com

Projekti:	FAZA:	PERSHKRIMI:	DATE
	PI		
	PZ		
Titulli:	Emri	Firma:	Kontrat:
	Punoi:		
	Kontrollloi:		
	Aprovoi:		

Format:	FORMATI					
	Emri DWG.	Faqe:				SHKALLA
DATE	Acad Profili gjatesor +3 900				Km.	

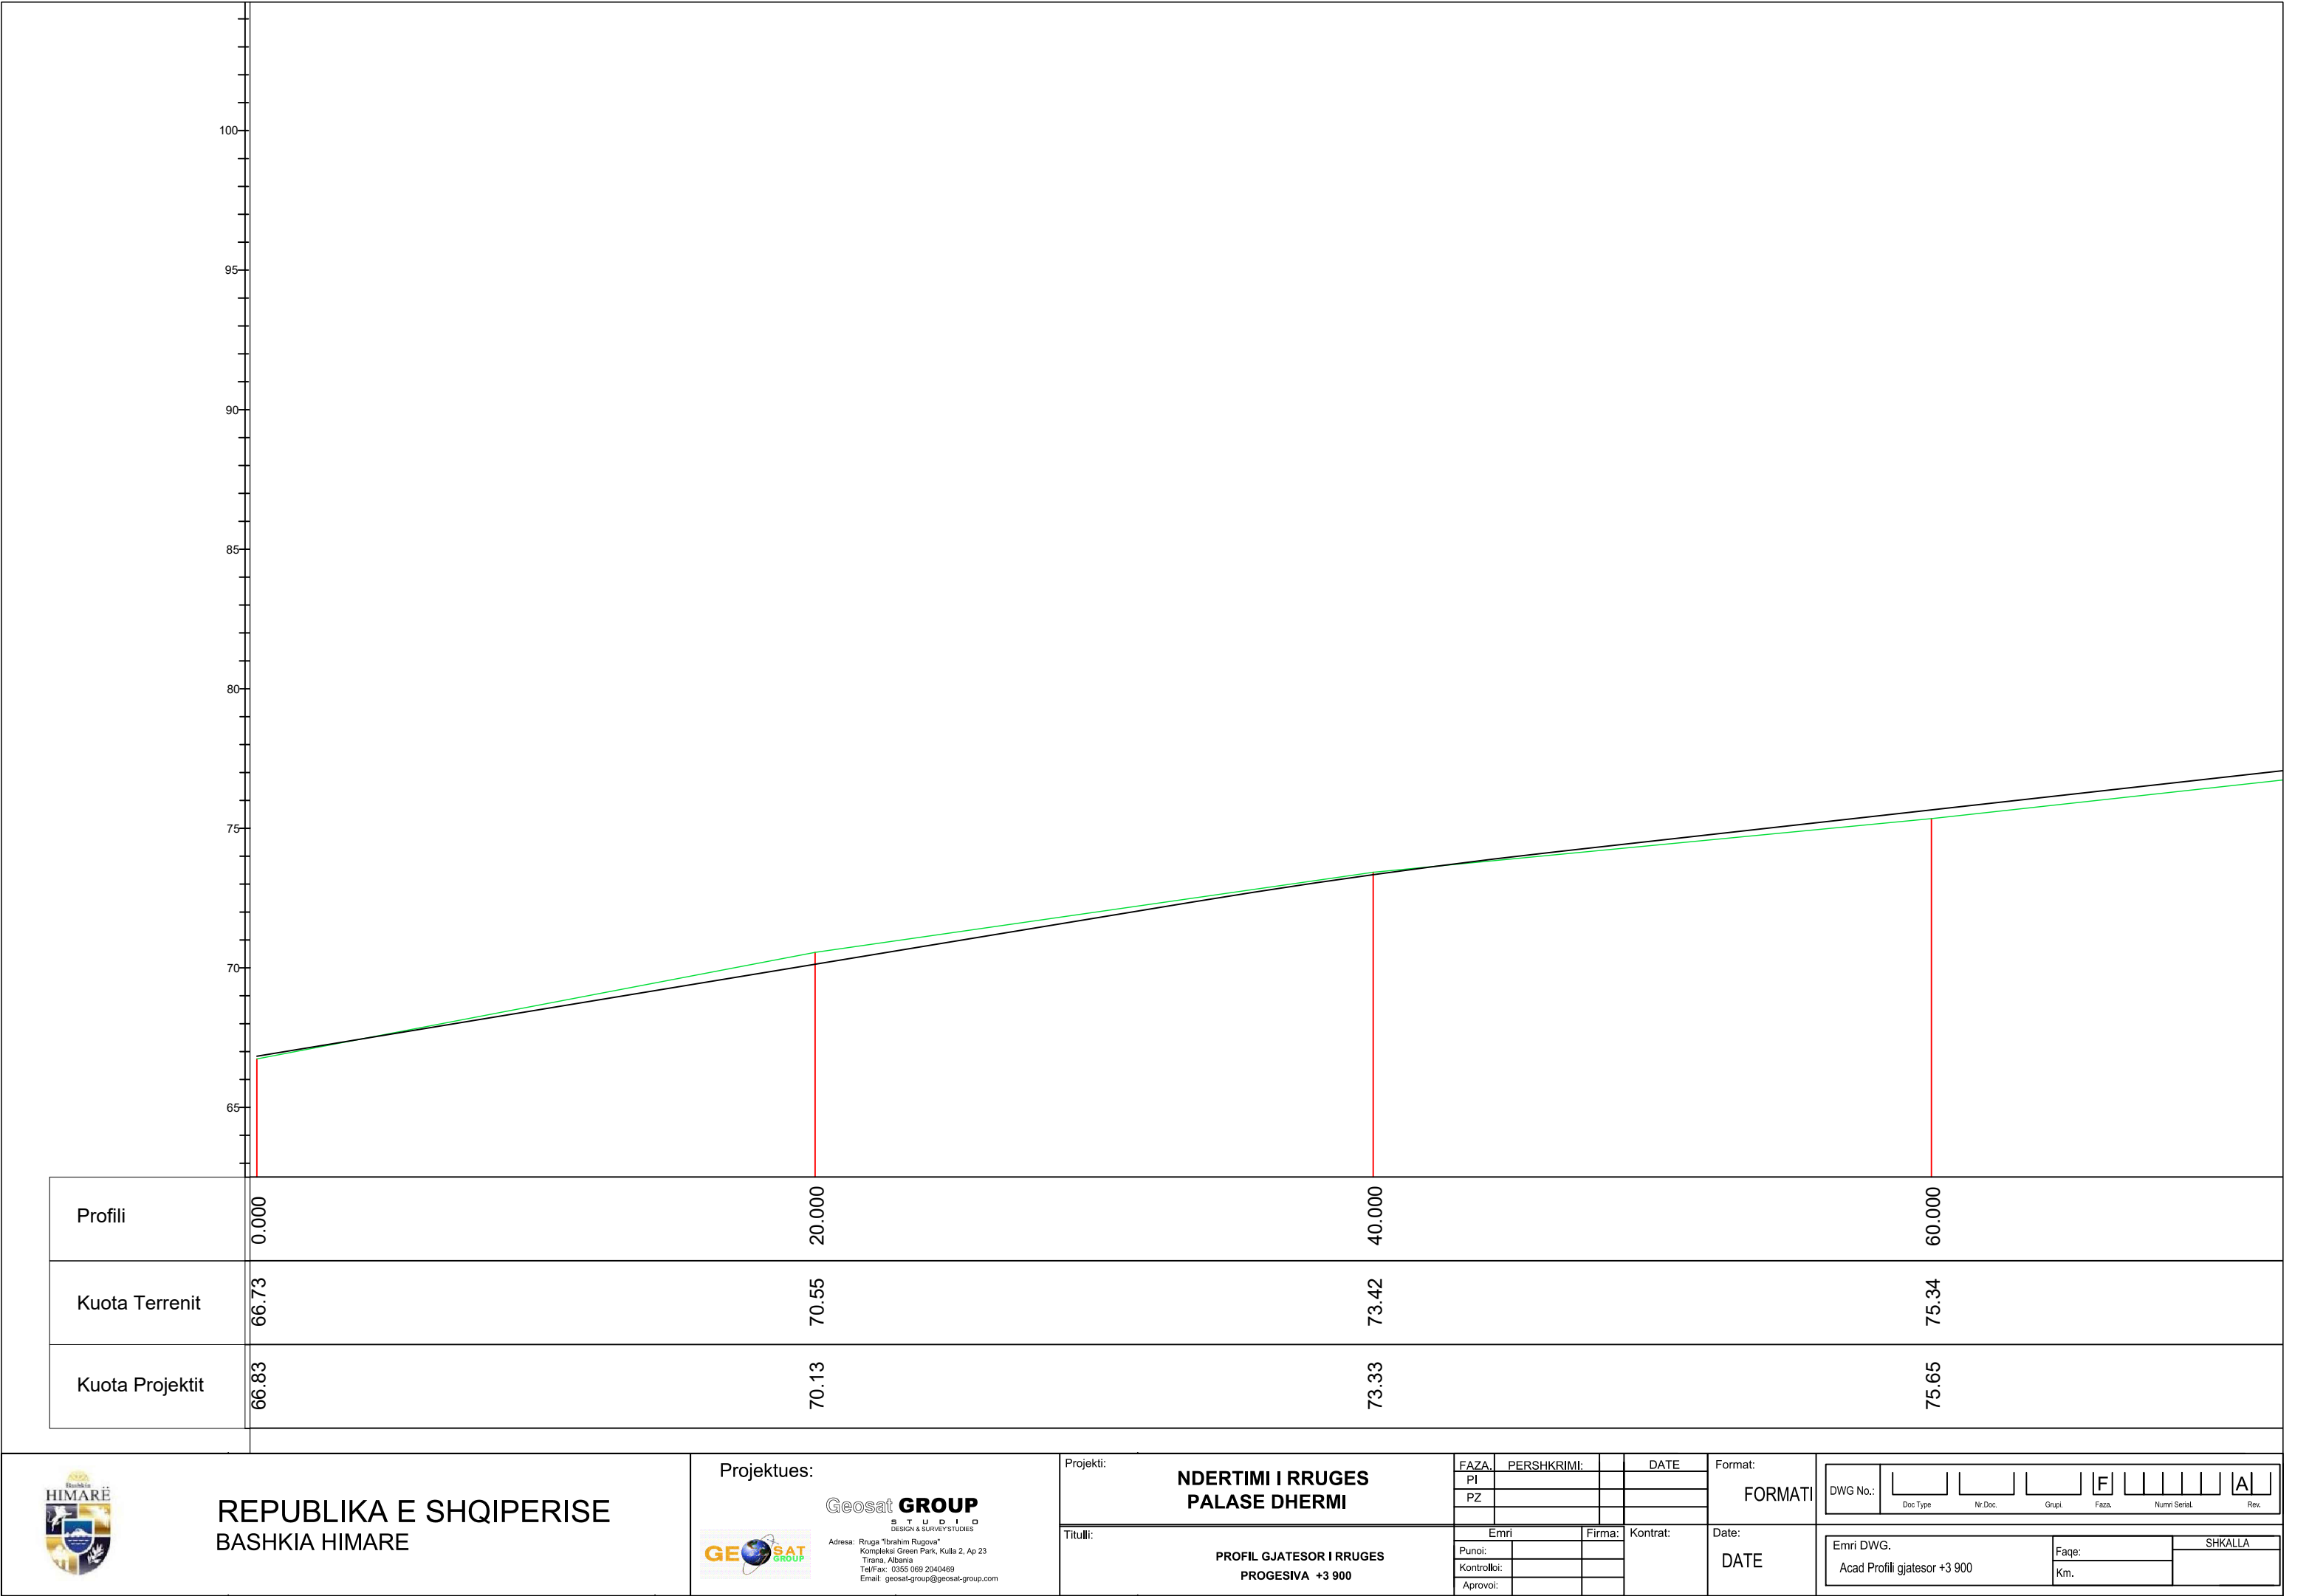

Profili	0.000	20.000	40.000	60.000
Kuota Terrenit	66.73	70.55	73.42	75.34
Kuota Projektit	66.83	70.13	73.33	75.65



REPUBLIKA E SHQIPERISE
BASHKIA HIMARE

Projektues:



Geosat **GROUP**
S T U D I O
DESIGN & SURVEY STUDIES
Adresa: Rruga "Ibrahim Rugova"
Kompleksi Green Park, Kulla 2, Ap 23
Tirana, Albania
Tel/Fax: 0355 069 2040469
Email: geosat-group@geosat-group.com

Projekti:

NDERTIMI I RRUGES
PALASE DHERMI

Titulli:

PROFIL GJATESOR I RRUGES
PROGESIVA +3 900

FAZA:	PERSHKRIMI:	DATE
PI		
PZ		
Emri	Firma:	Kontrat:
Punoi:		
Kontrollloi:		
Aprovoi:		

Format:


FORMATI

Date:

DATE

DWG No.:				F					A	
	Doc Type	Nr Doc.	Grupi	Faza	Numri Serial	Rev.				

Emri DWG.	Faqe:	SHKALLA
Acad Profili gjatesor +3 900	Km.	

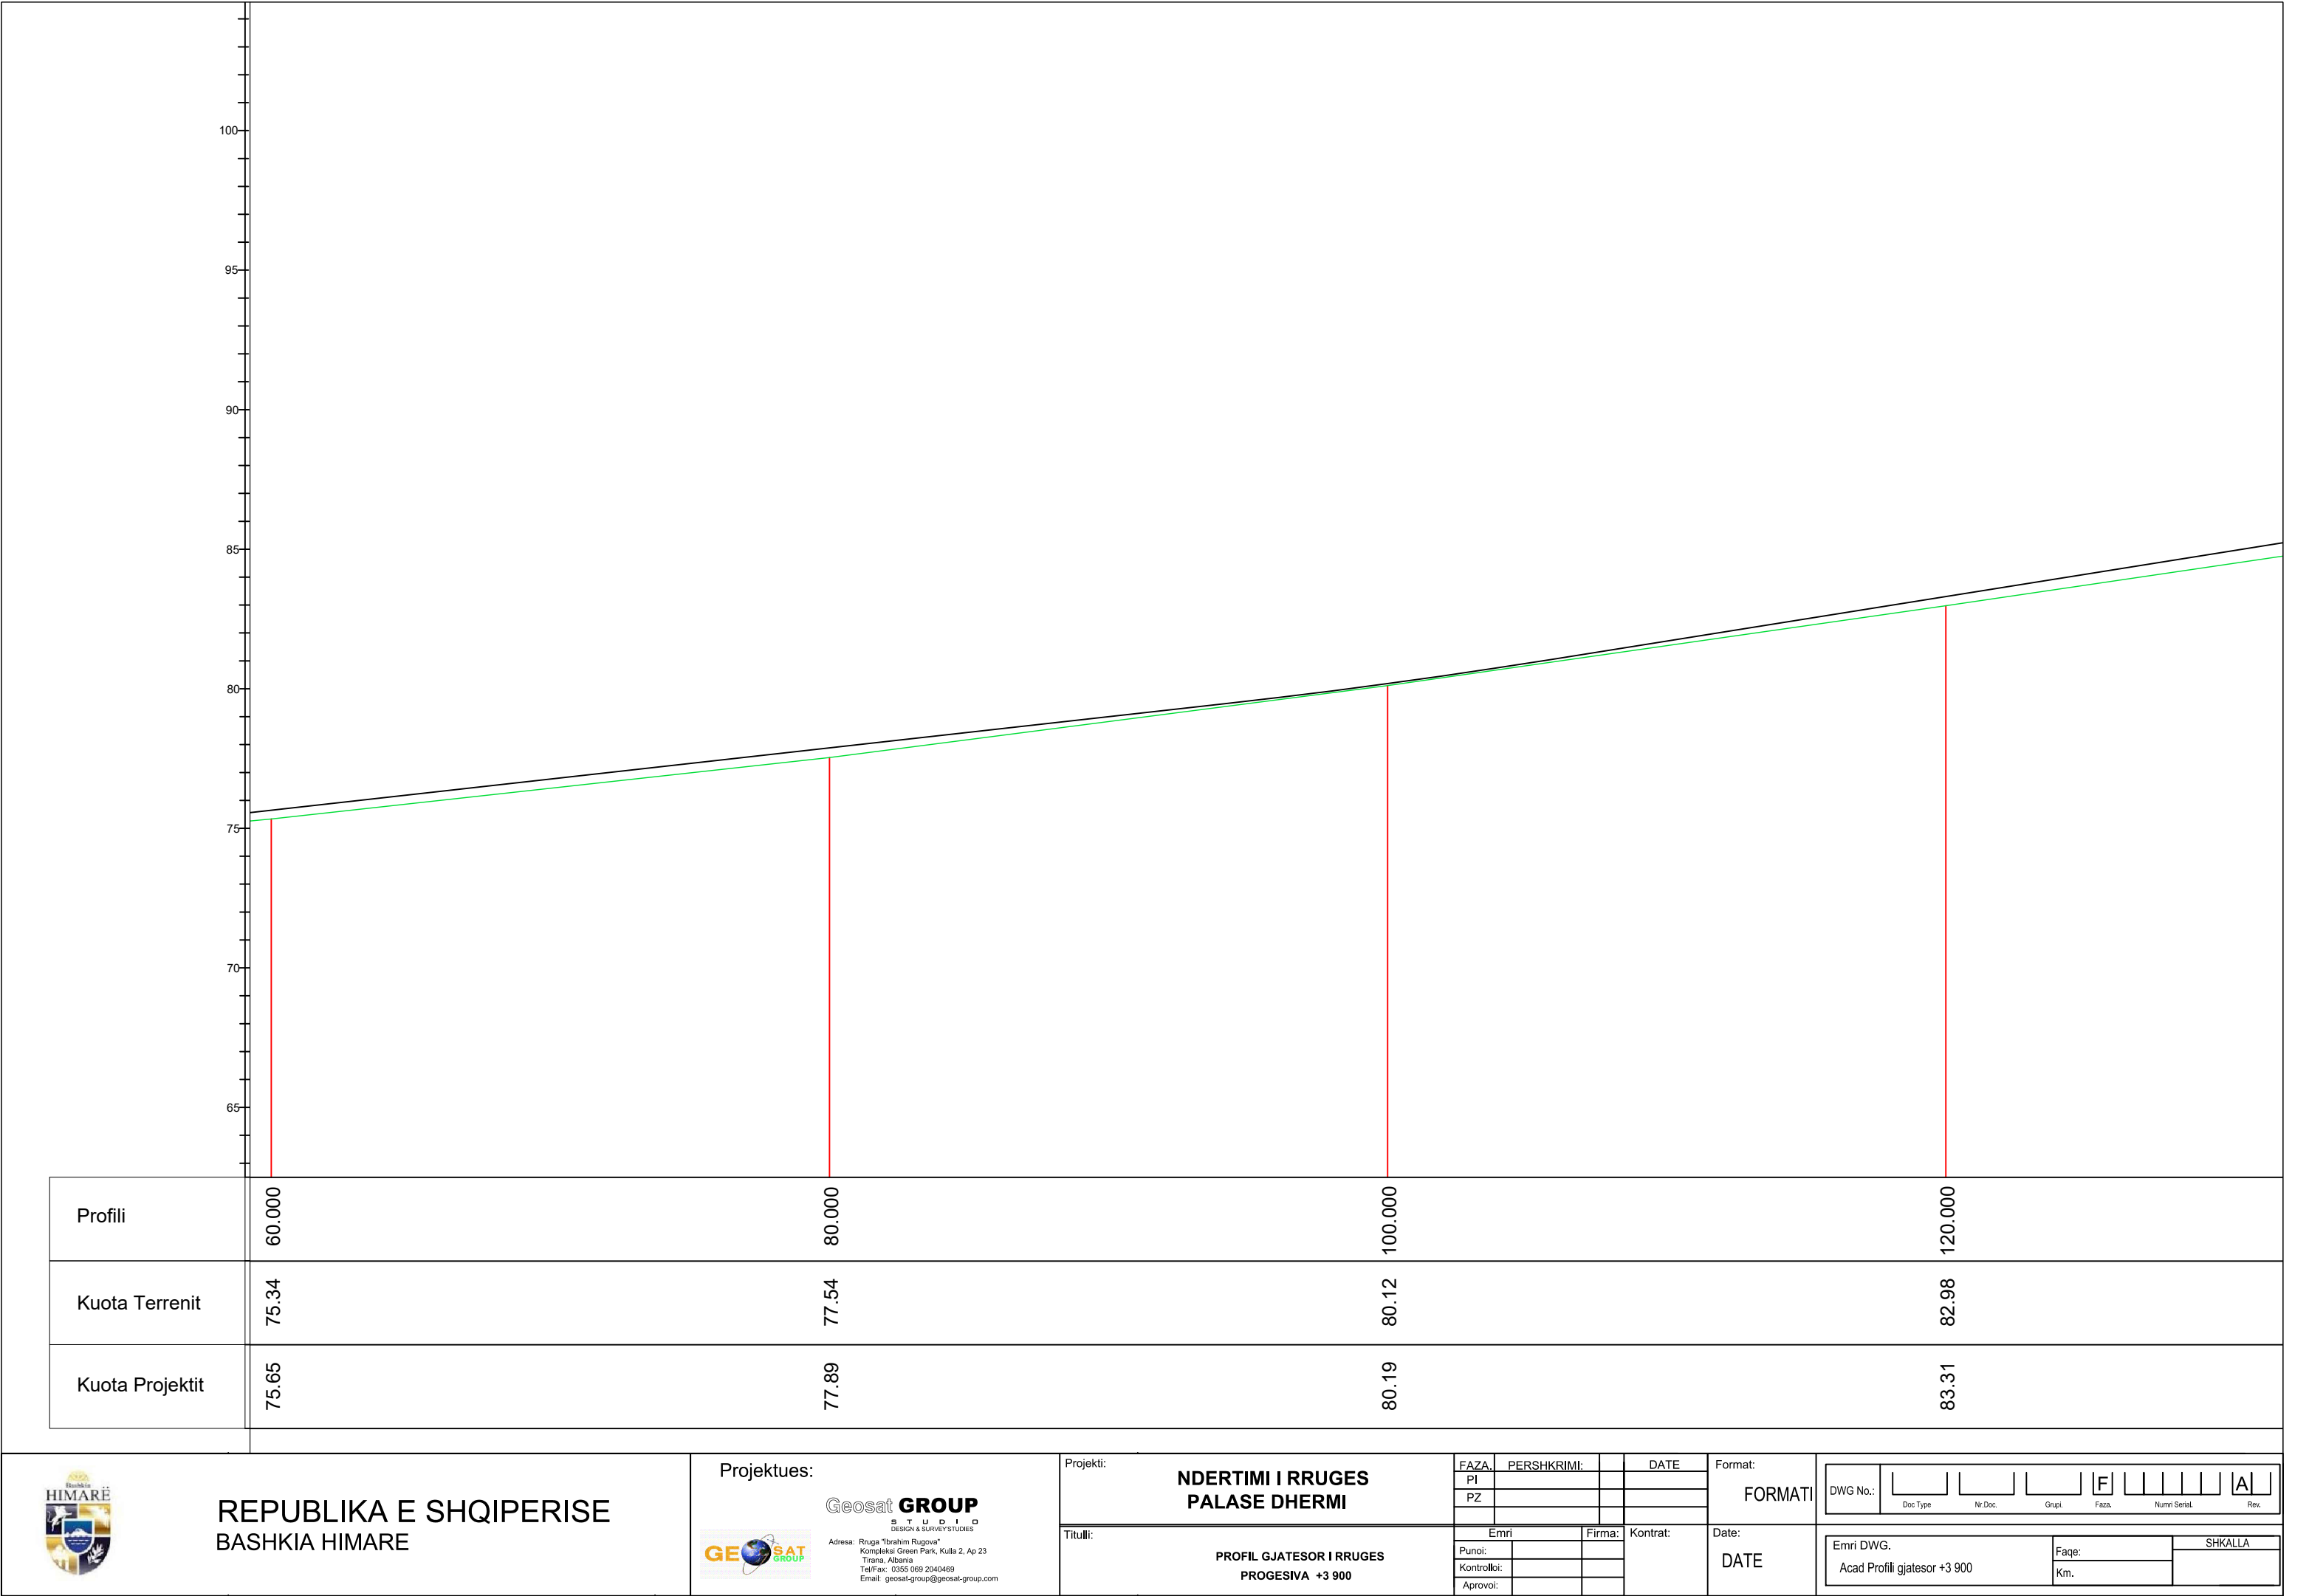

REPUBLIKA E SHQIPERISE
BASHKIA HIMARE

Projektues:



Geosat GROUP

STUDIO

DESIGN & SURVEY STUDIES

Adresa: Rruga "Ibrahim Rugova"

Kompleksi Green Park, Kulla 2, Ap 23

Tirana, Albania

Tel/Fax: 0355 069 2040469


Email: geosat-group@geosat-group.com

Projekti:	FAZA:	PERSHKRIMI:	DATE
	PI		
	PZ		
Titulli:	Emri	Firma:	Kontrat:
	Punoi:		
	Kontrolloi:		
	Aprovoi:		

NDERTIMI I RRUGES
PALASE DHERMI

PROFIL GJATESOR I RRUGES
PROGESIVA +3 900

Format:	FORMATI					
	DATE					
Emri DWG.	Faqe:				SHKALLA	
	Acad Profili gjatesor +3 900					

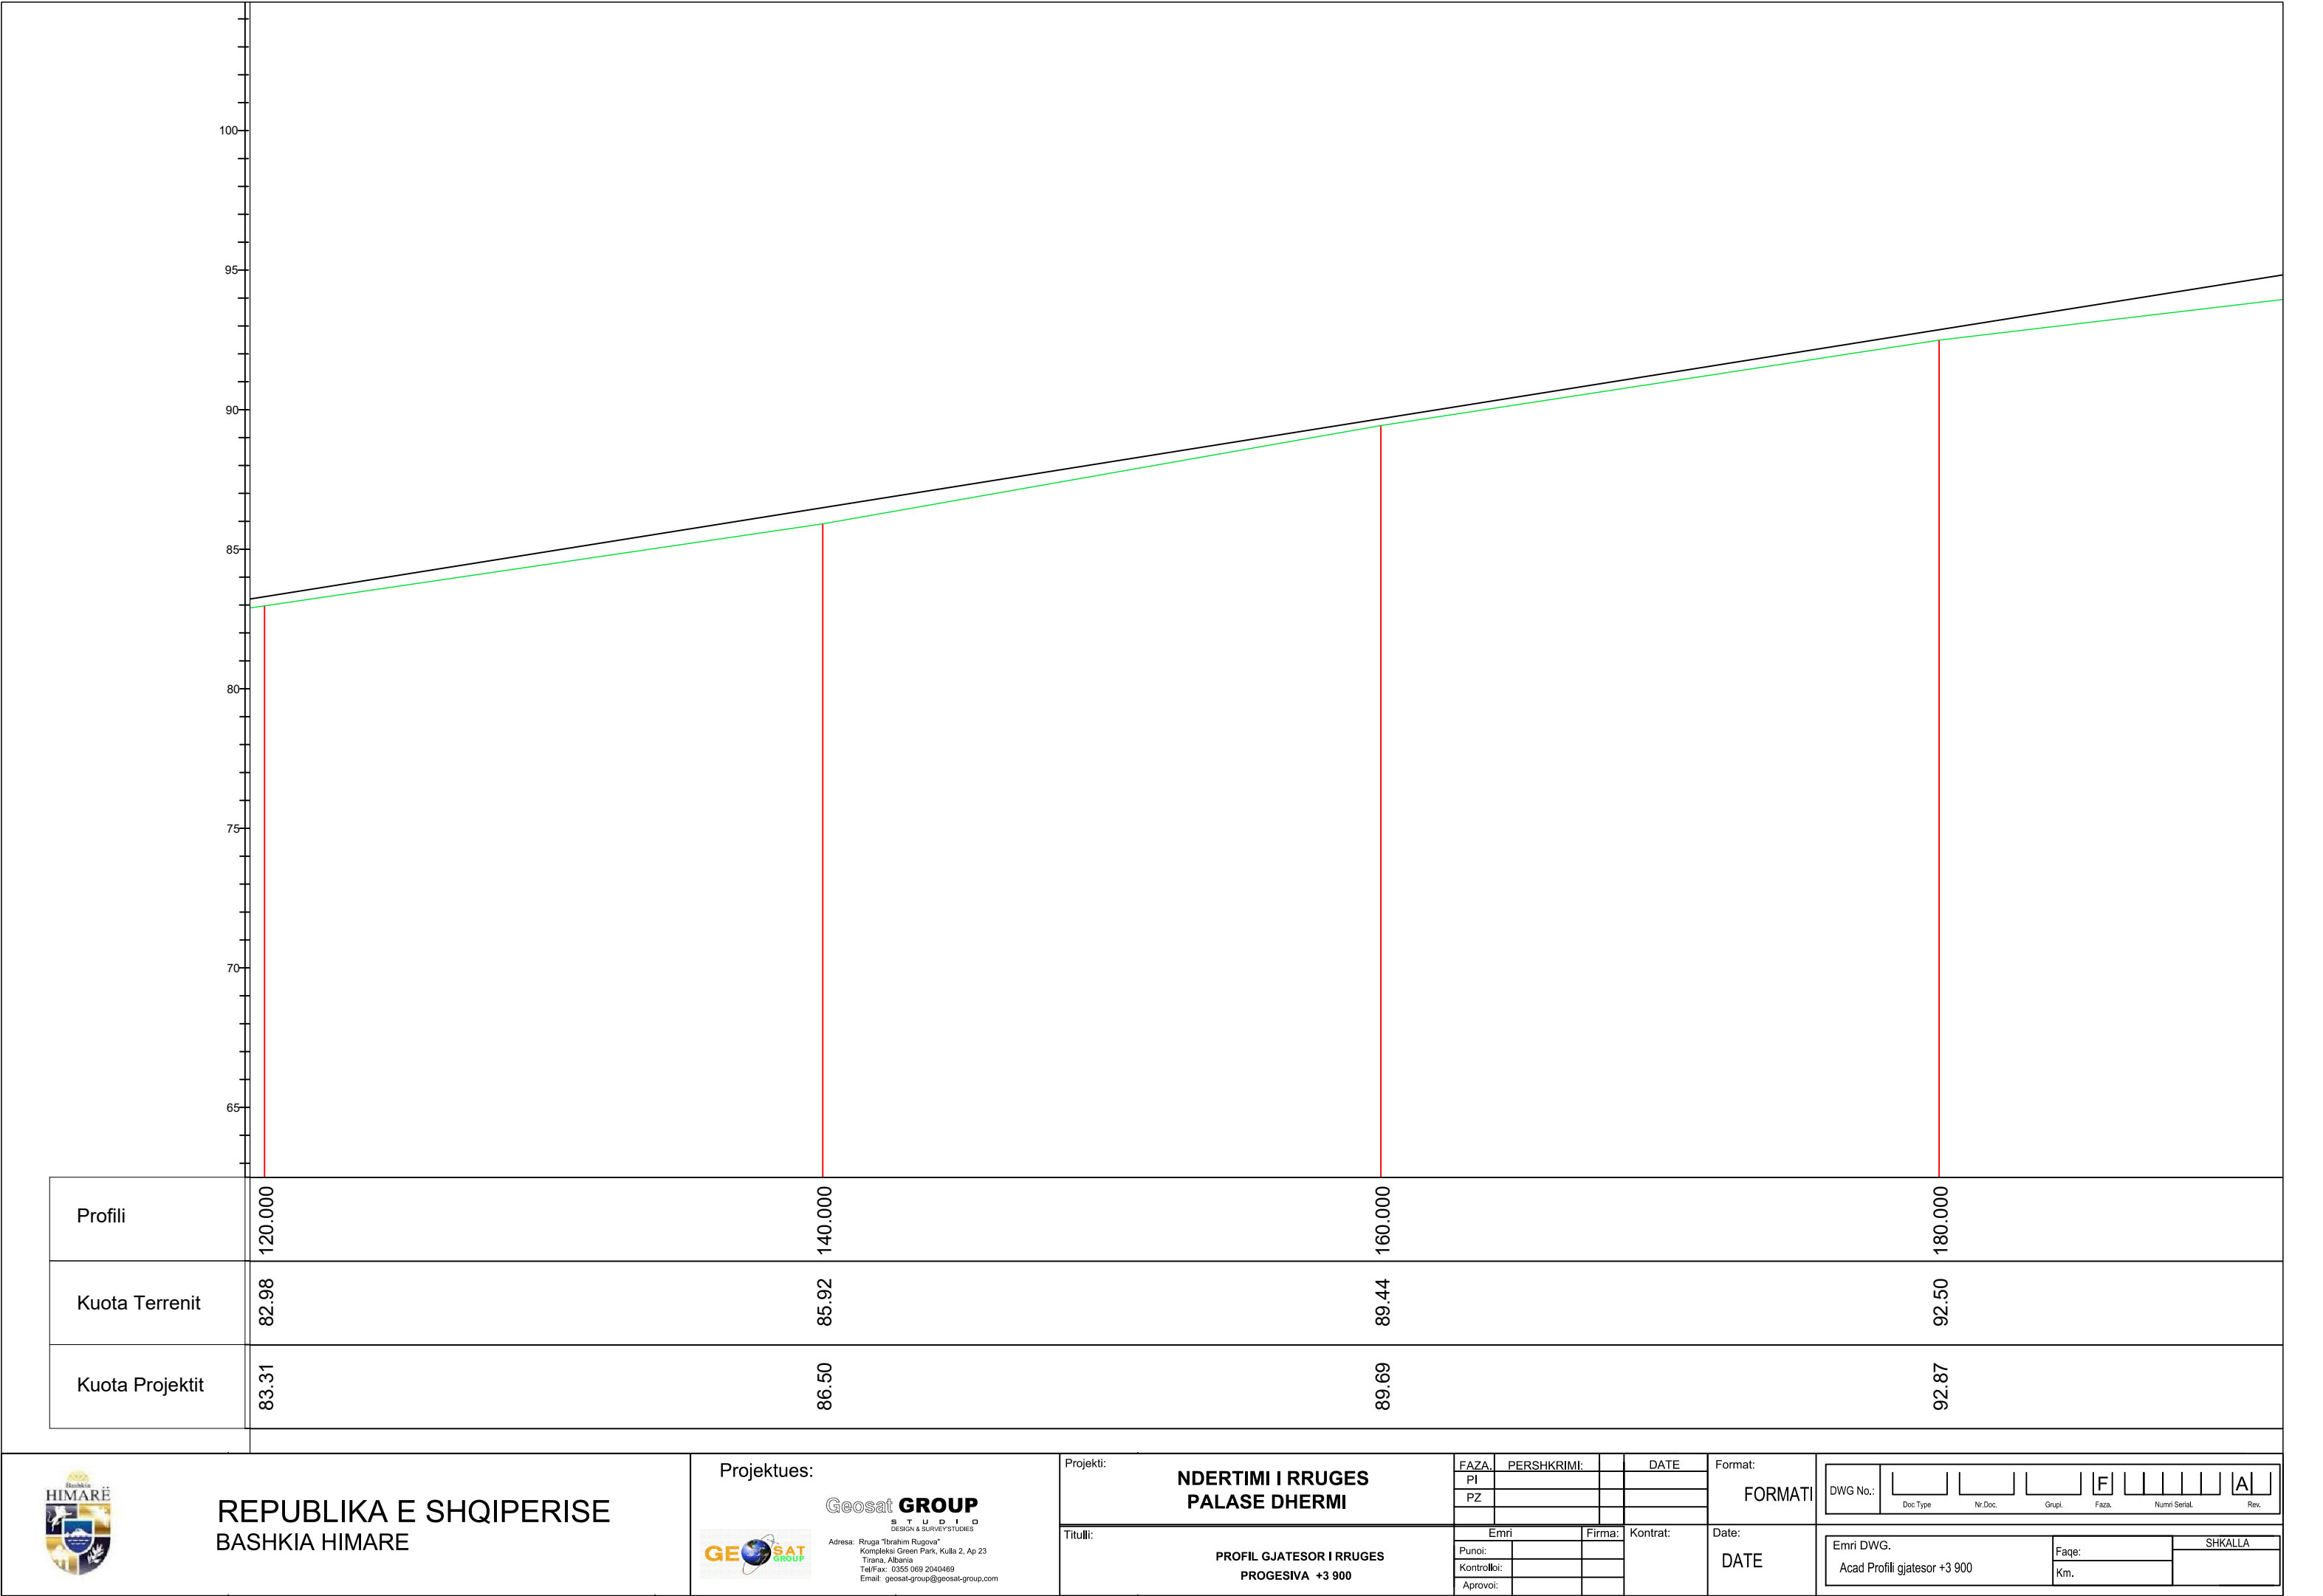

REPUBLIKA E SHQIPERISE
BASHKIA HIMARE


Projektues:



Geosat GROUP
STUDIO
DESIGN & SURVEY STUDIES
Adresa: Rruga "Ibrahim Rugova"
Kompleksi Green Park, Kulla 2, Ap 23
Tirana, Albania
Tel/Fax: 0355 069 2040469
Email: geosat-group@geosat-group.com

Projekti:	FAZA:	PERSHKRIMI:	DATE
	PI		
	PZ		
Titulli:	Emri	Firma:	Kontrat:
	Punoi:		
	Kontrolloi:		
	Aprovoi:		

Format:	FORMATI						
	DATE						
DWG No.:		Doc Type	Nr Doc.	Grupi	Faza	Numri Serial	Rev.
Emri DWG.		Faqe:		SHKALLA			
Acad Profili gjatesor +3 900		Km.					

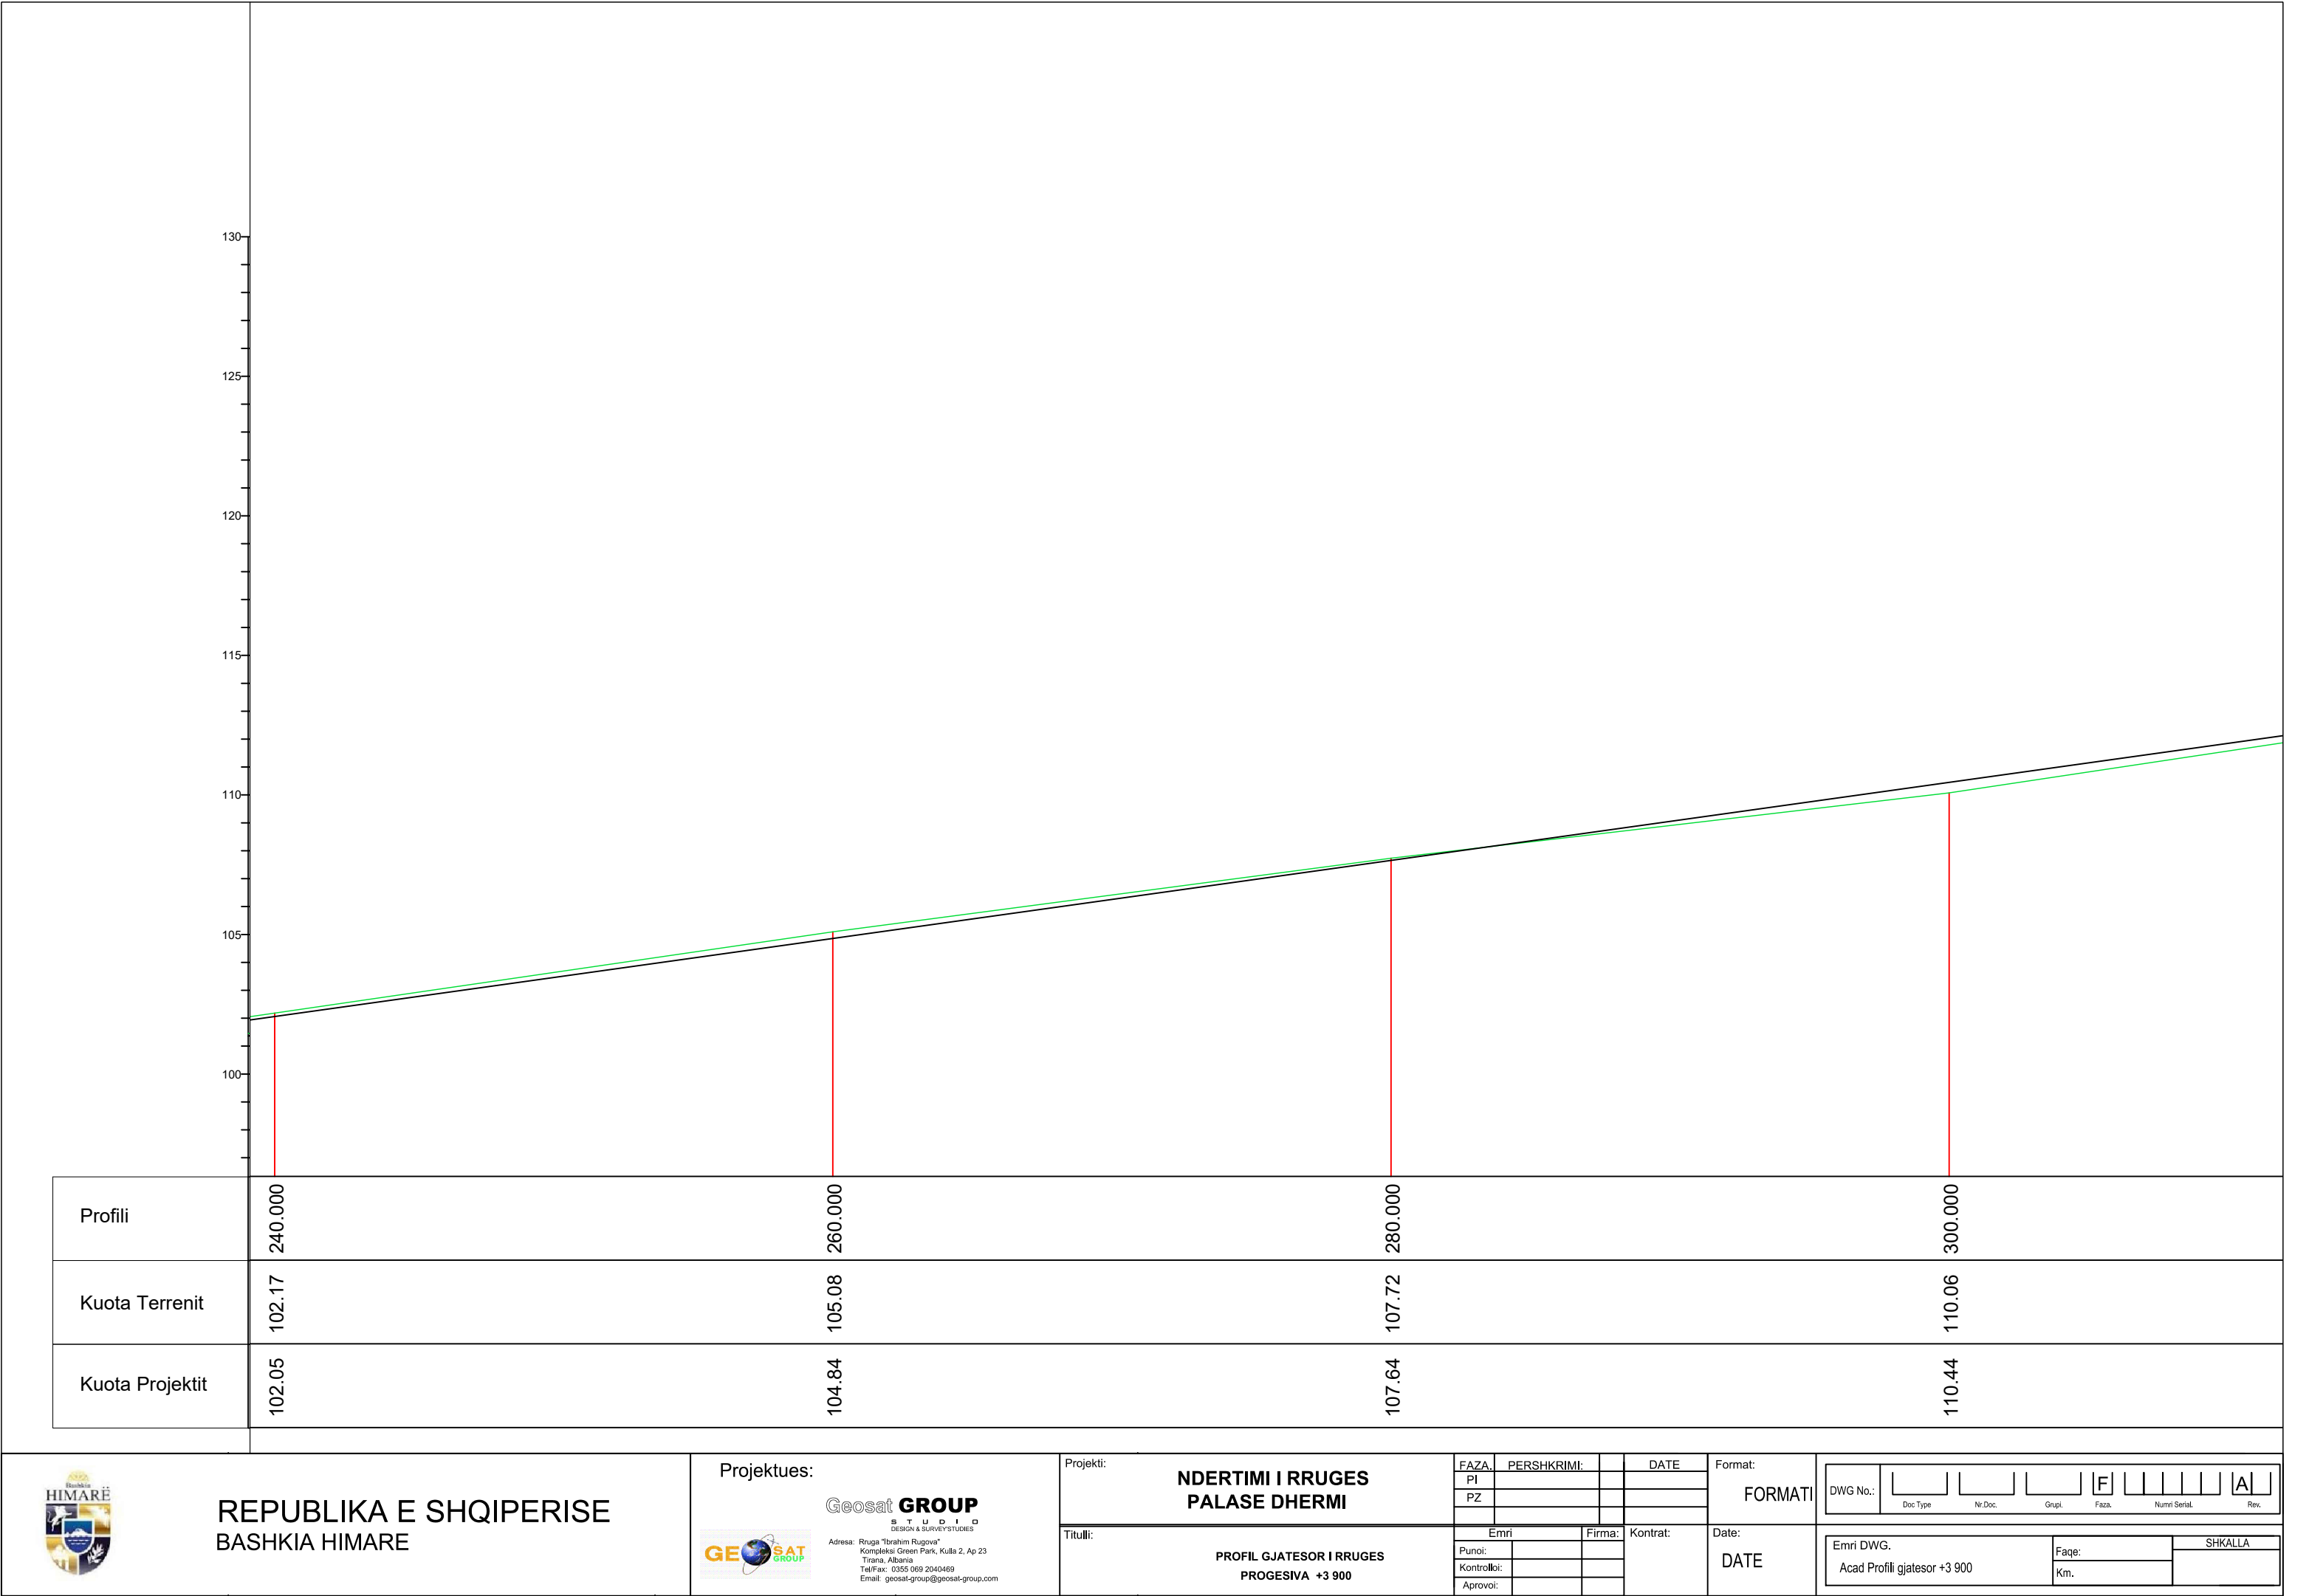

REPUBLIKA E SHQIPERISE
BASHKIA HIMARE

Projektues:



Geosat GROUP
STUDIO
DESIGN & SURVEY STUDIES
Adresa: Rruga "Ibrahim Rugova"
Kompleksi Green Park, Kulla 2, Ap 23
Tirana, Albania
Tel/Fax: 0355 069 2040469
Email: geosat-group@geosat-group.com

Projekti:

NDERTIMI I RRUGES
PALASE DHERMI

Titulli:

PROFIL GJATESOR I RRUGES
PROGESIVA +3 900

FAZA:	PERSHKRIMI:	DATE
PI		
PZ		
Emri	Firma:	Kontrat:
Punoi:		
Kontrolloi:		
Aprovoi:		


Format:

FORMATI

Date:

DATE

DWG No.:	Doc Type	Nr Doc.	Grupi	Faza	Numri Serial	Rev.
Emri DWG.		Faqe:		SHKALLA		
Acad Profili gjatesor +3 900		Km.				

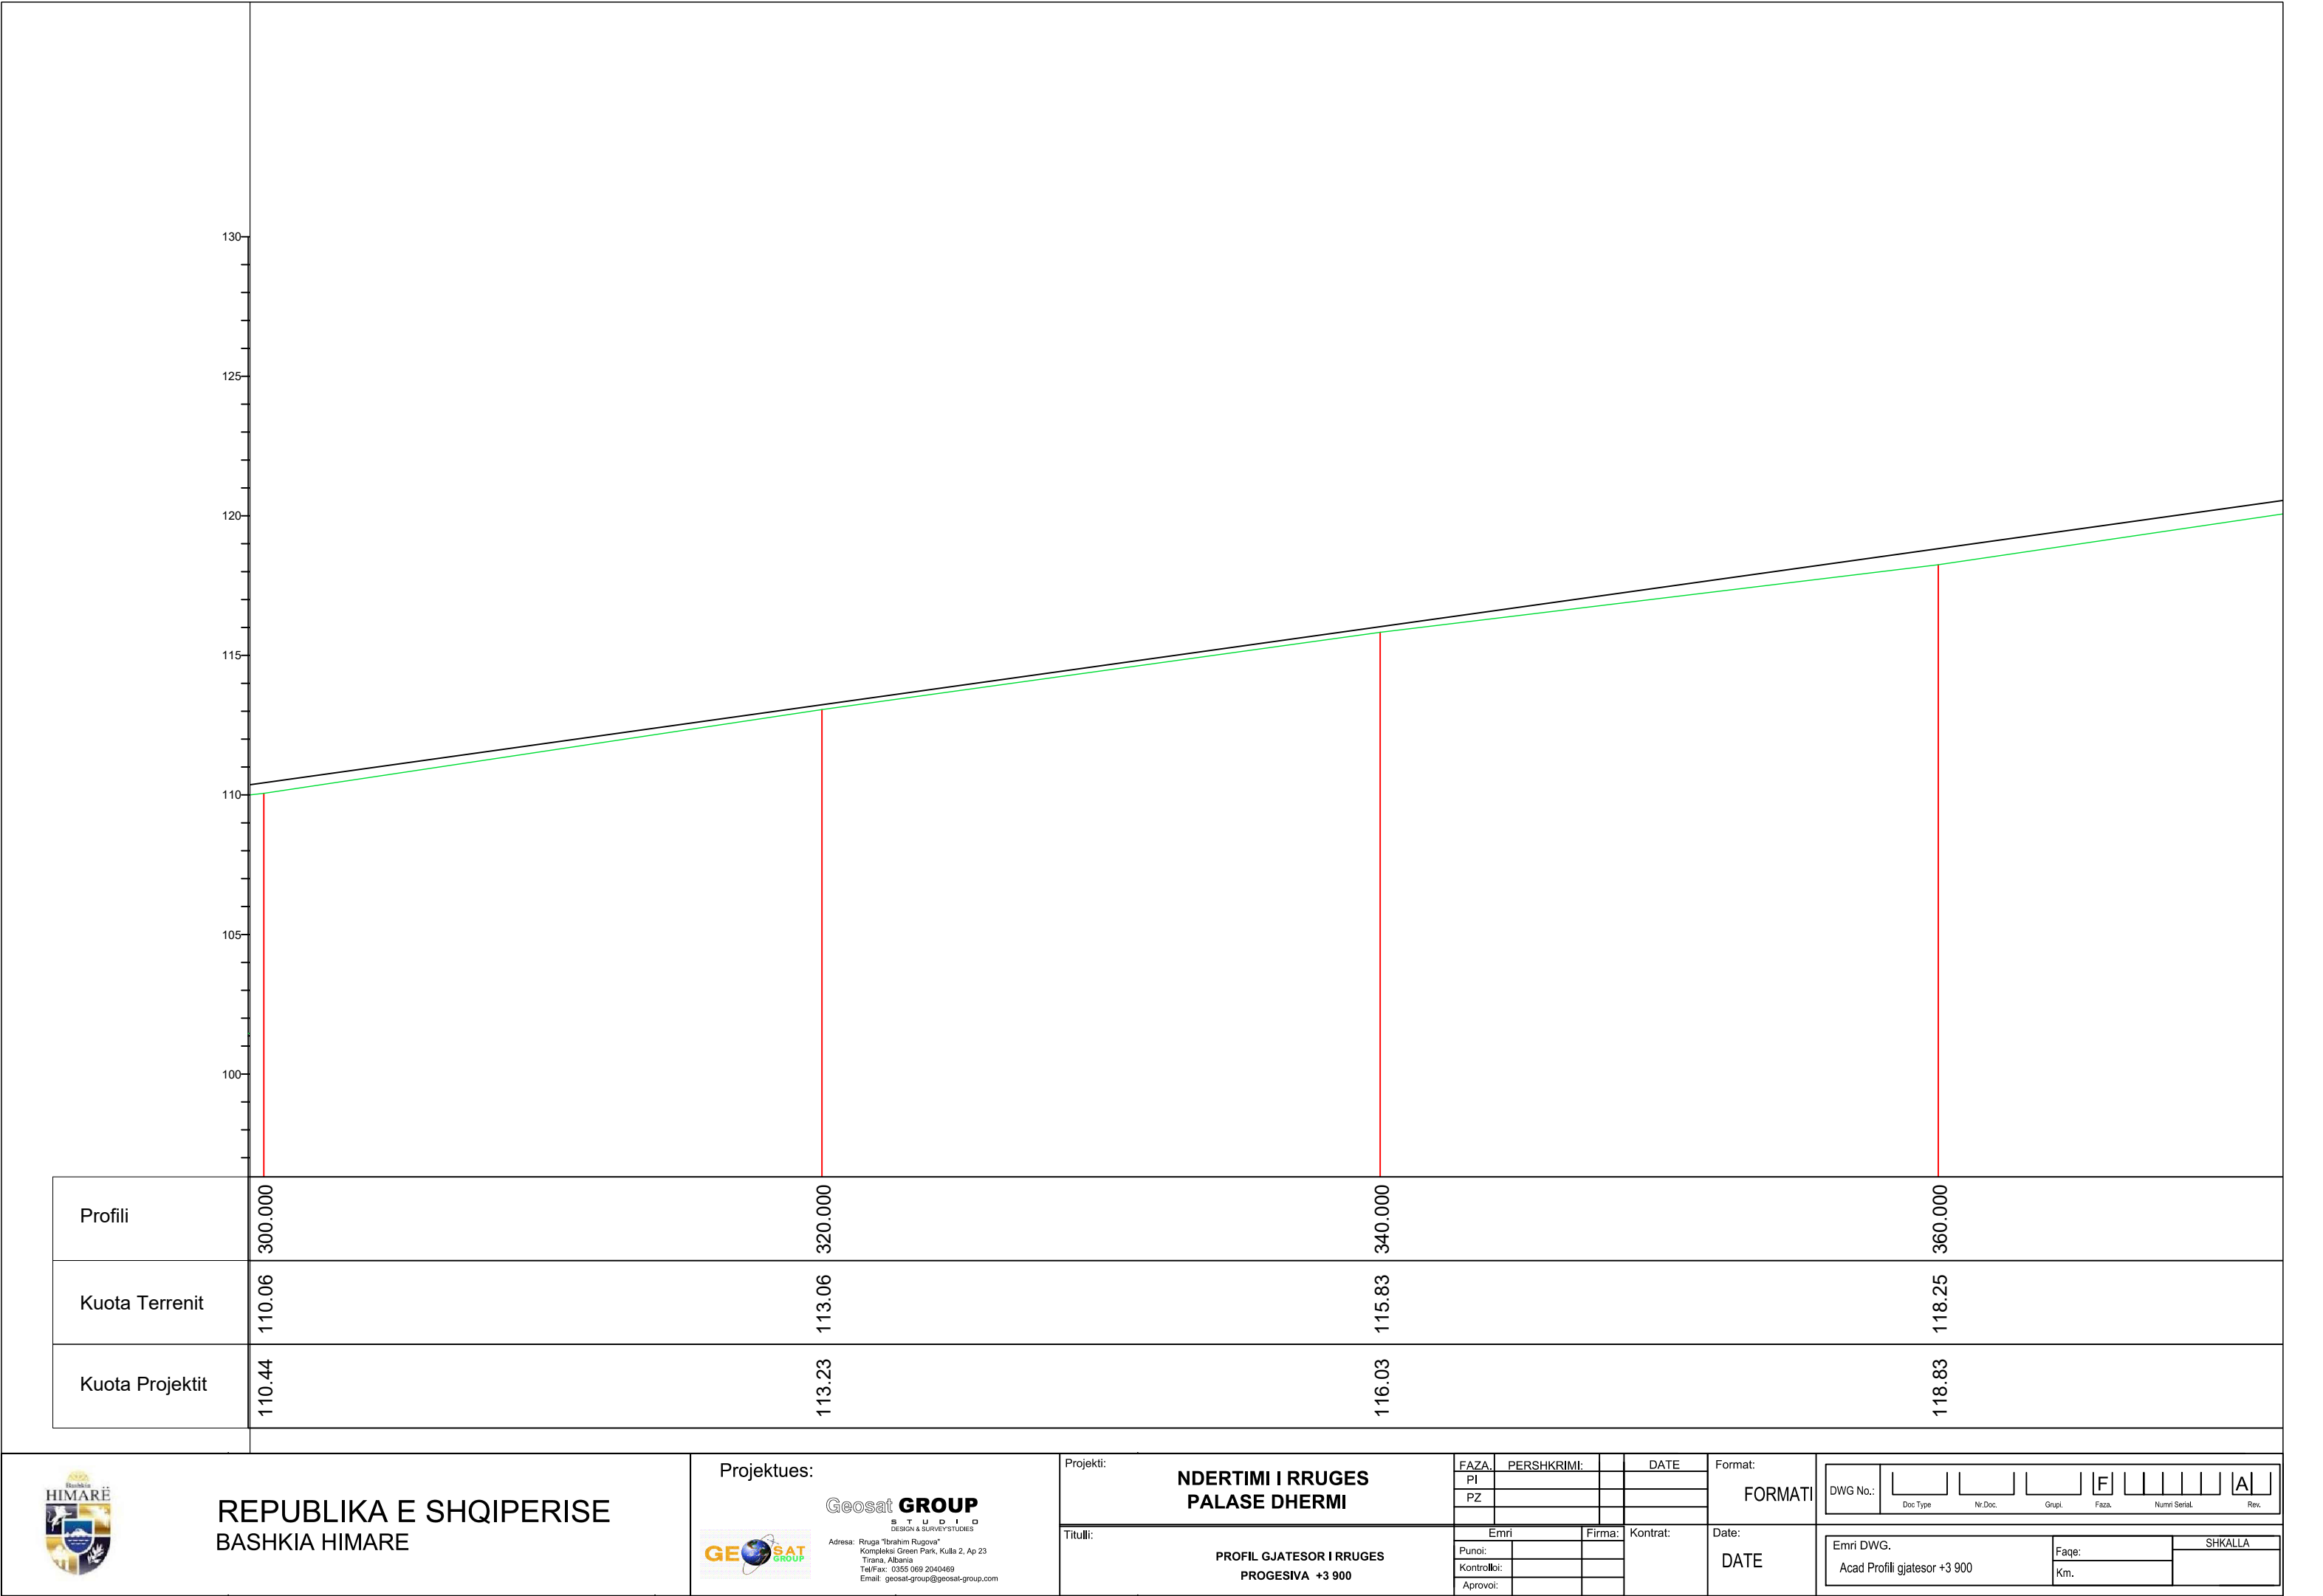

REPUBLIKA E SHQIPERISE
BASHKIA HIMARE


Projektues:



Geosat GROUP
S T U D I O
DESIGN & SURVEY STUDIES
Adresa: Rruga "Ibrahim Rugova"
Kompleksi Green Park, Kulla 2, Ap 23
Tirana, Albania
Tel/Fax: 0355 069 2040469
Email: geosat-group@geosat-group.com

Projekti:	FAZA:	PERSHKRIMI:	DATE
	PI		
	PZ		
Titulli:	Emri	Firma:	Kontrat:
	Punoi:		
	Kontrollloi:		
	Aprovoi:		

Format:	FORMATI					
	DATE					
DWG No.:				F		A
Emri DWG.			Faqe:		SHKALLA	
Acad Profili gjatesor +3 900			Km.			

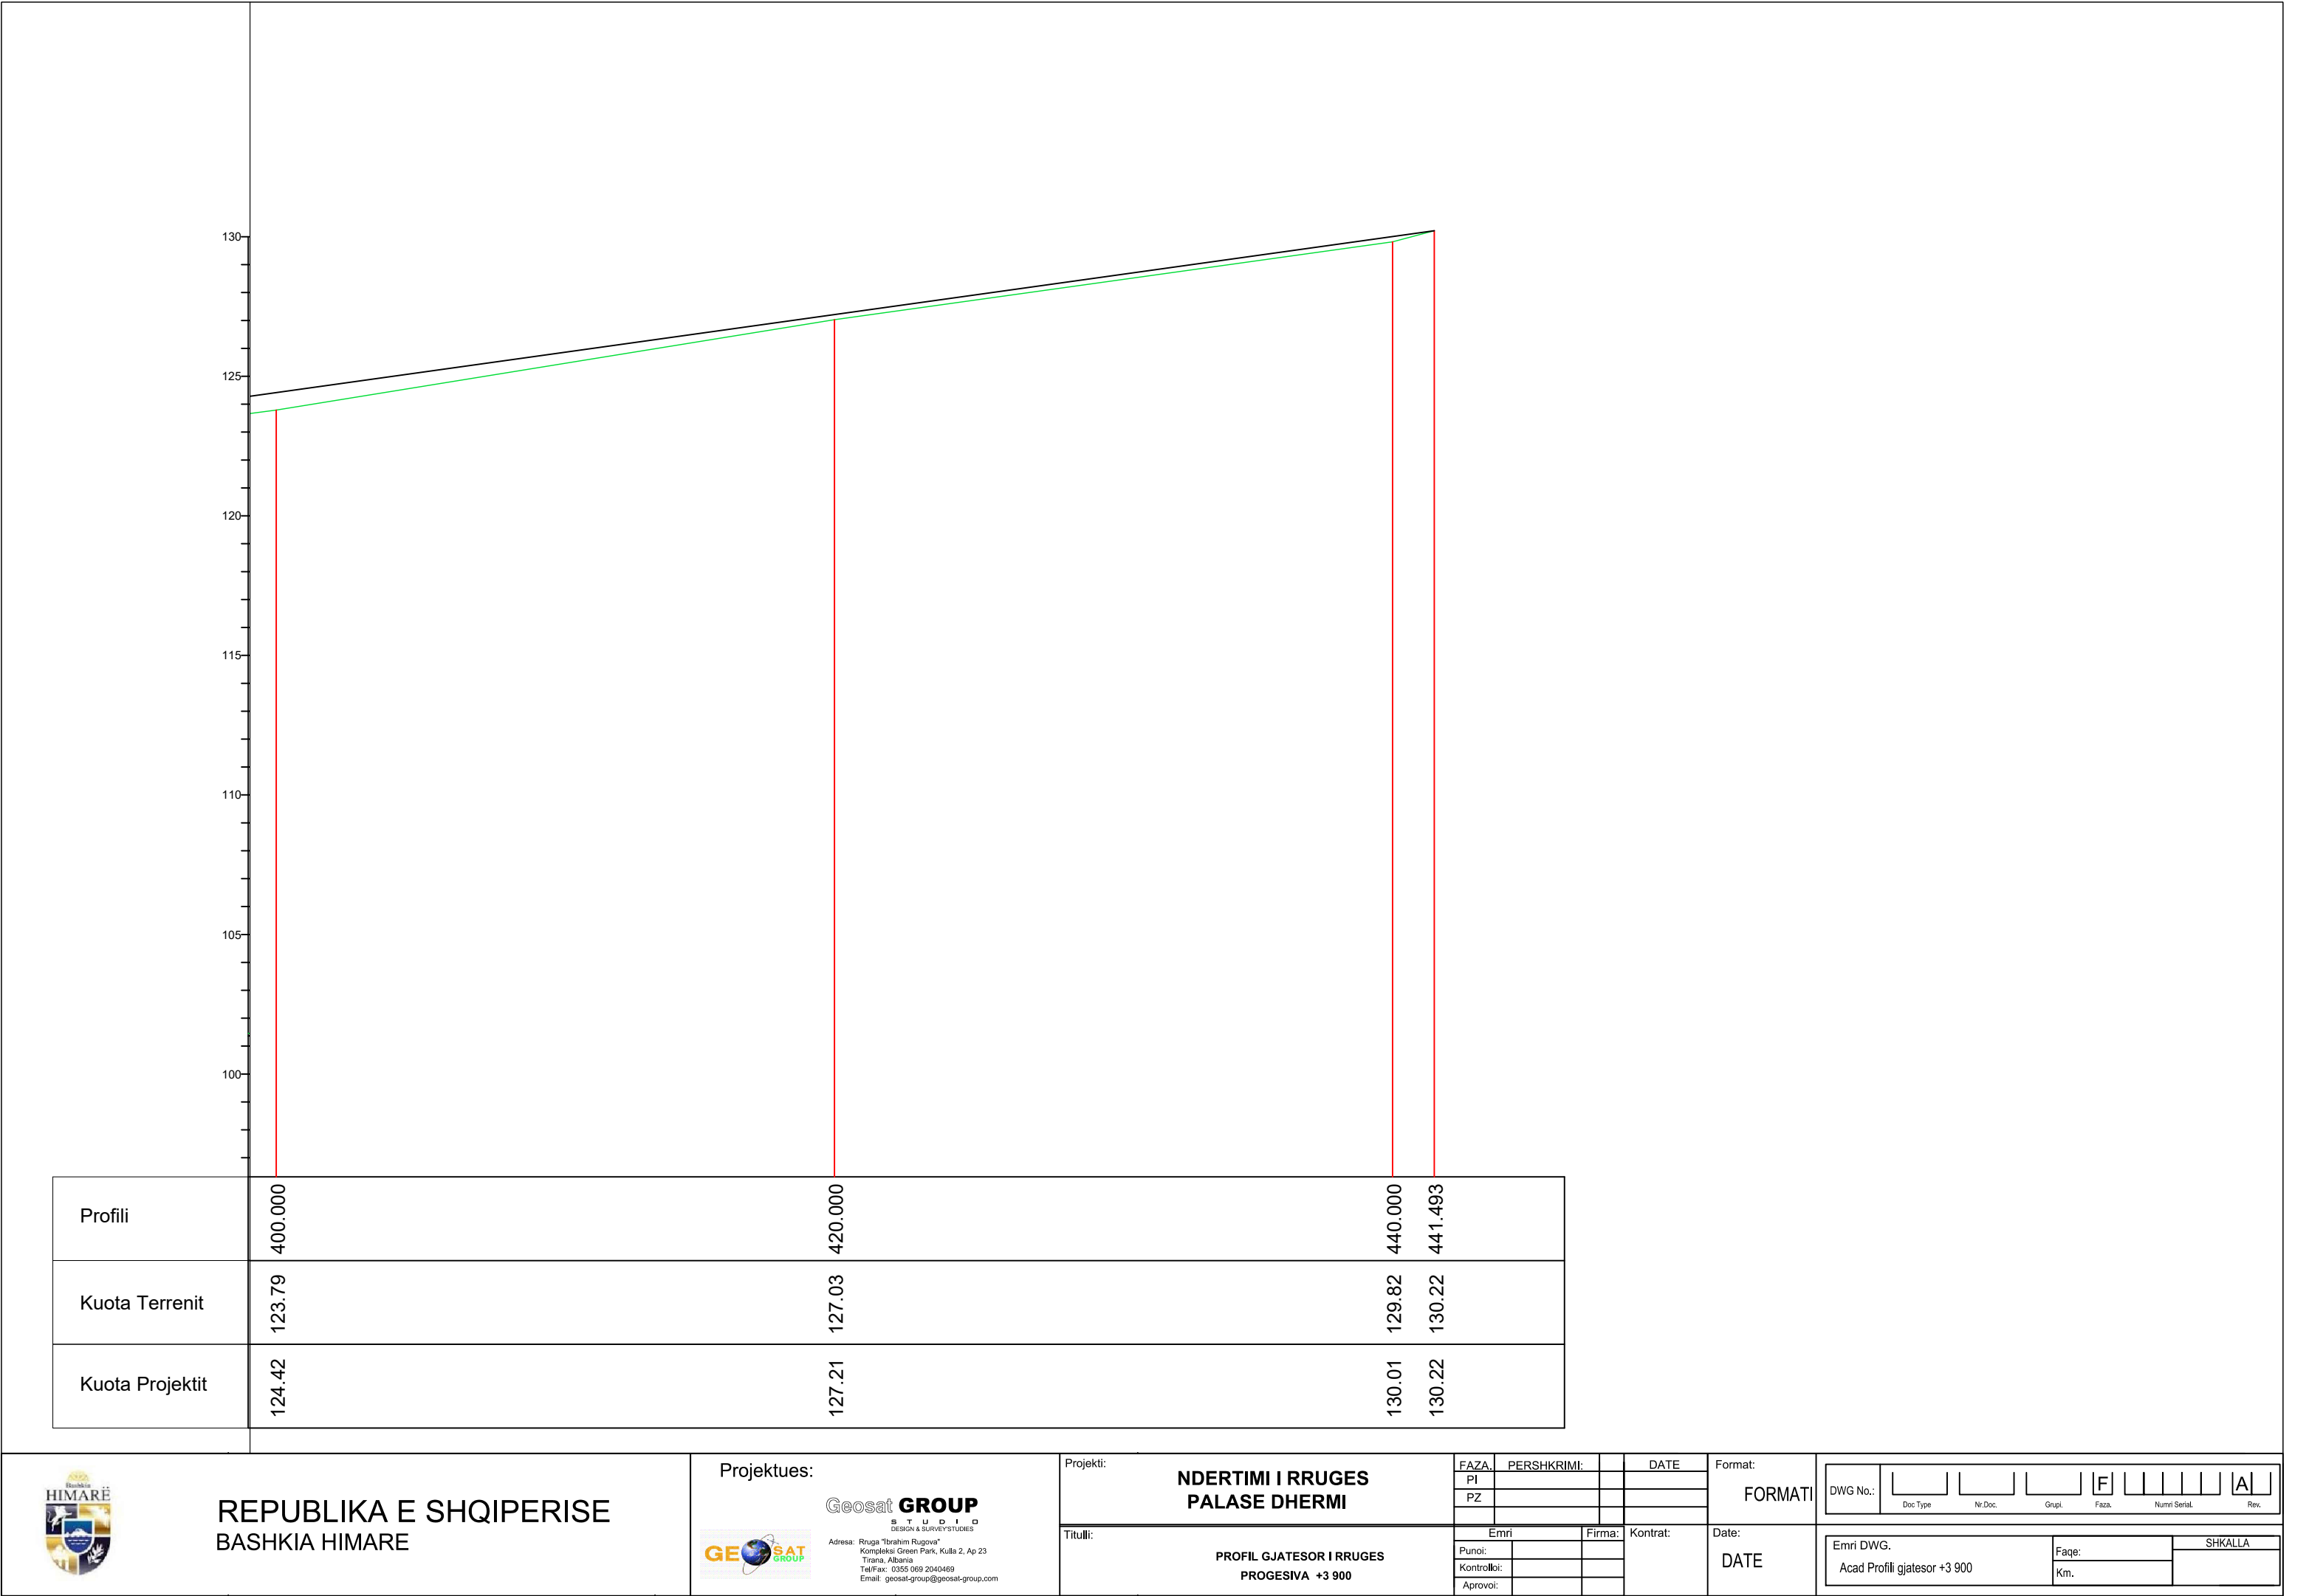

Profili	400.000	420.000	440.000	441.493
Kuota Terrenit	123.79	127.03	129.82	130.22
Kuota Projektit	124.42	127.21	130.01	130.22



REPUBLIKA E SHQIPERISE
BASHKIA HIMARE

Projektues:



Geosat GROUP
S T U D I O
DESIGN & SURVEY STUDIES
Adresa: Rruga "Ibrahim Rugova"
Kompleksi Green Park, Kulla 2, Ap 23
Tirana, Albania
Tel/Fax: 0355 069 2040469
Email: geosat-group@geosat-group.com

Projekti:

NDERTIMI I RRUGES
PALASE DHERMI

Titulli:

PROFIL GJATESOR I RRUGES
PROGESIVA +3 900

FAZA:	PERSHKRIMI:	DATE
PI		
PZ		
Emri	Firma:	Kontrat:
Punoi:		
Kontrollloi:		
Aprovloi:		

Format:

FORMATI

Date:

DATE

DWG No.:				F					A
	Doc Type	Nr Doc.	Grupi	Faza	Numri Serial	Rev.			

Emri DWG.	Faqe:	SHKALLA
Acad Profili gjatesor +3 900	Km.	