



PLAN I KATIT PERDHE
KUOTA 0.00

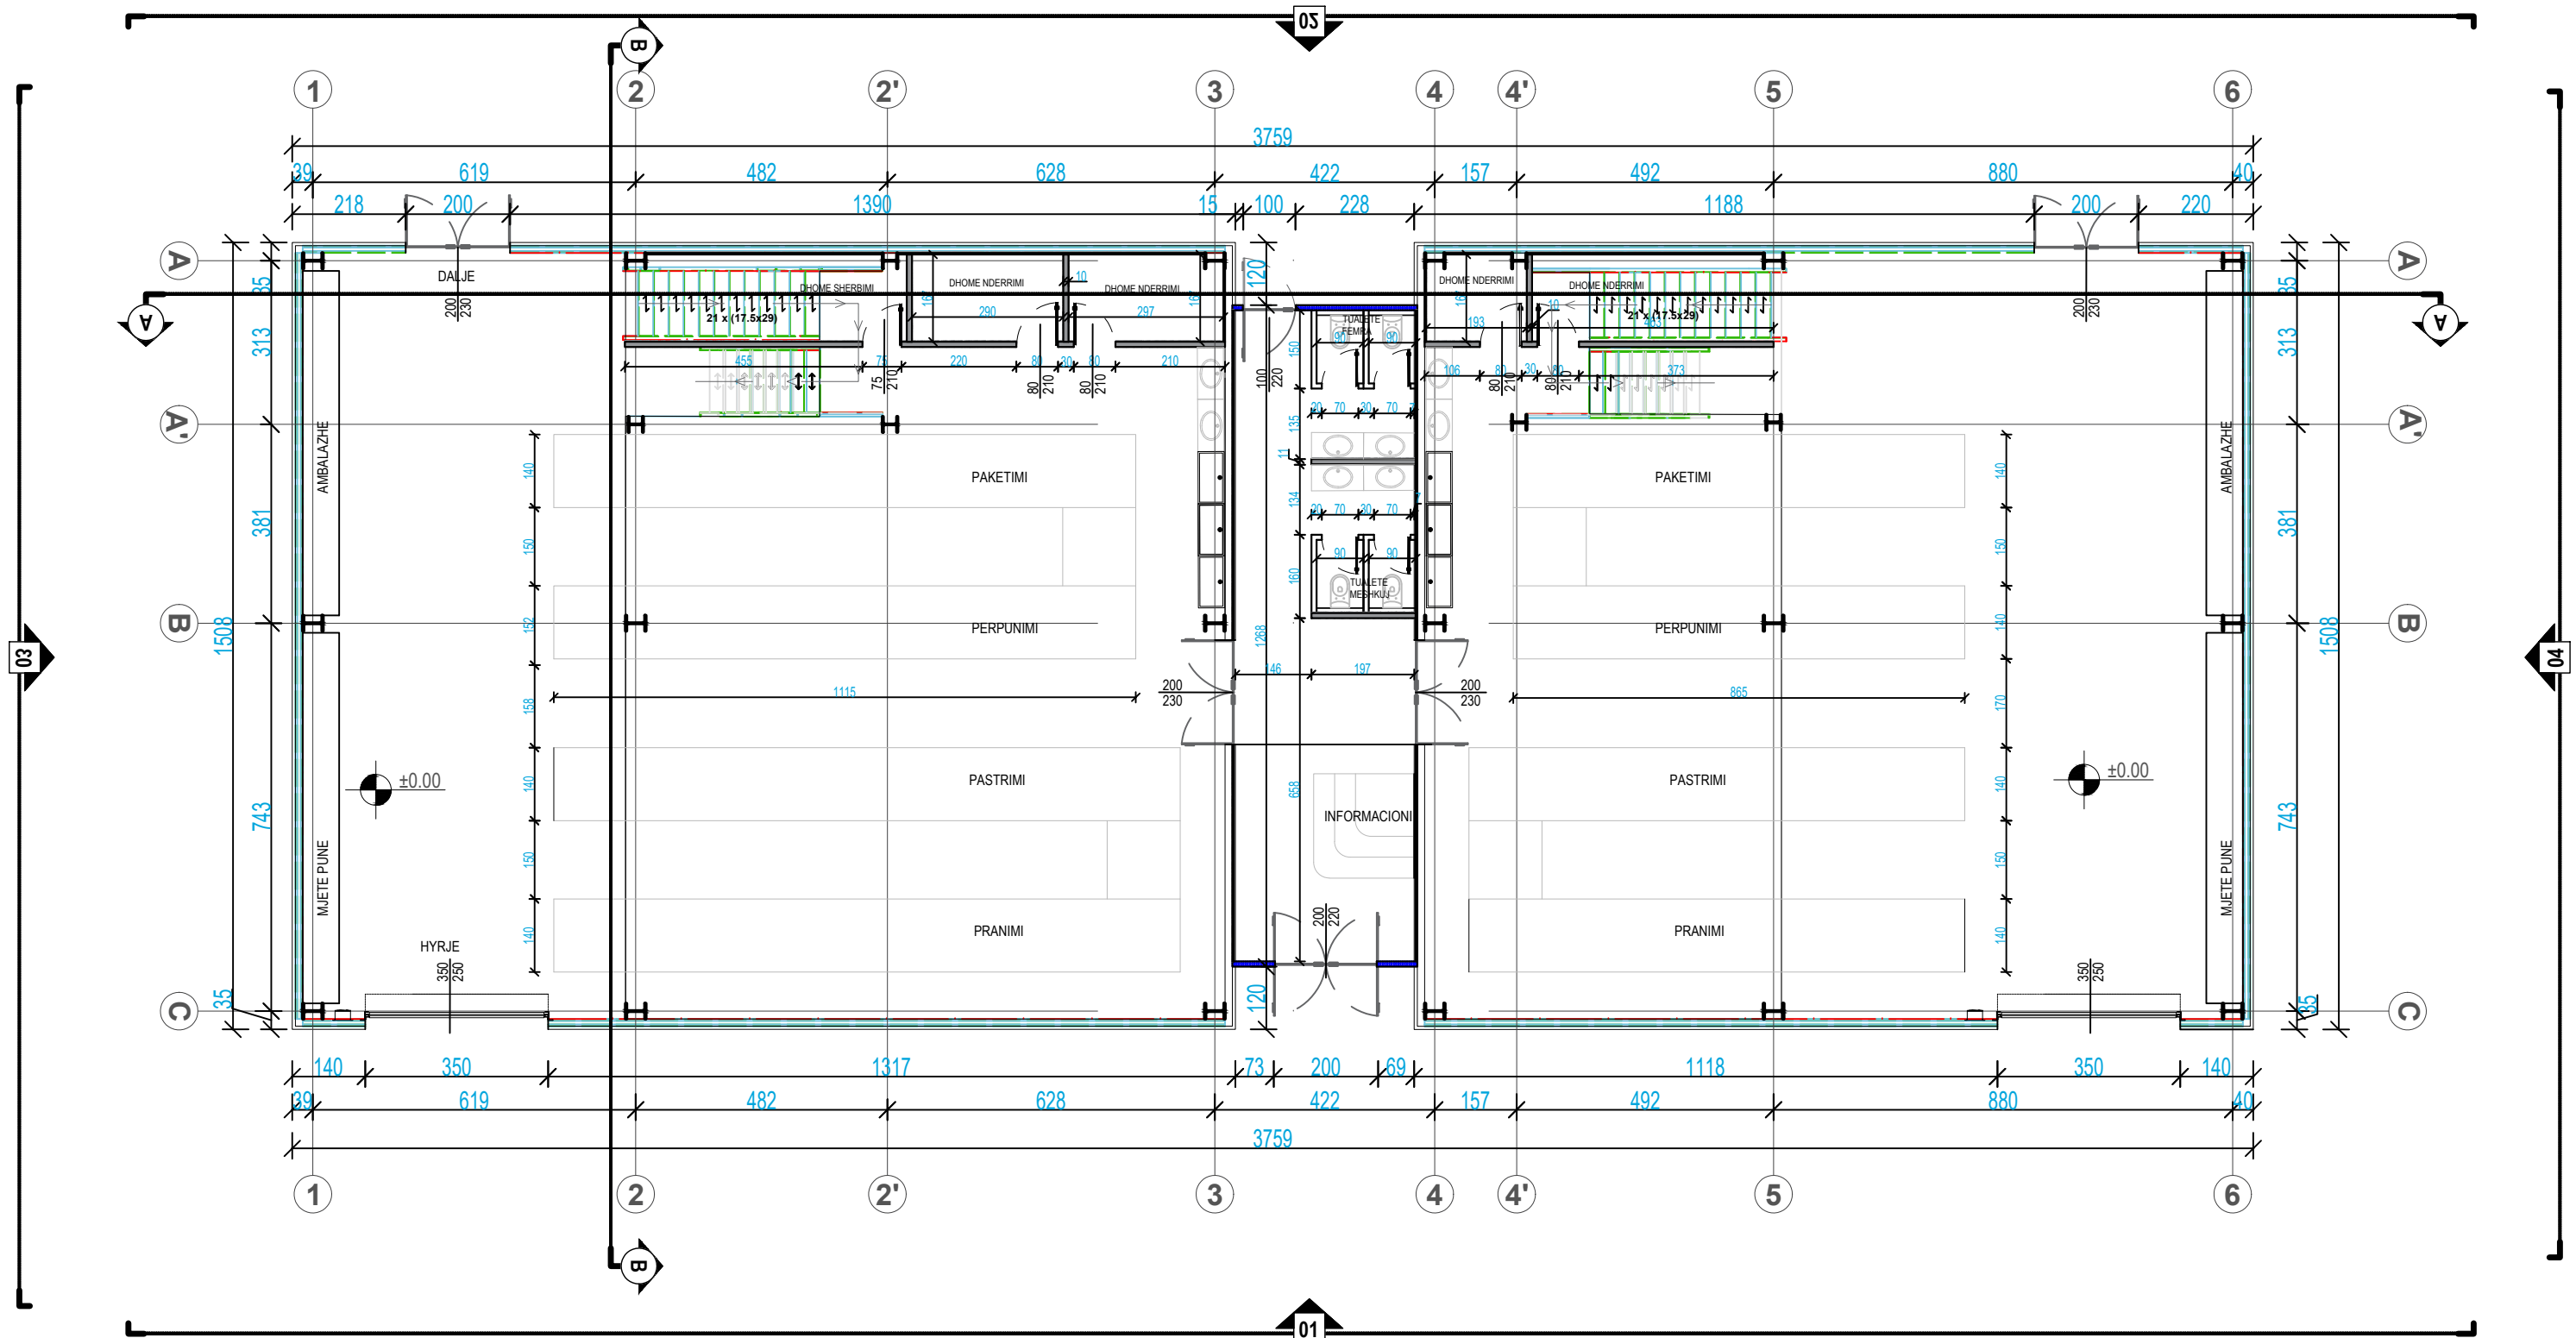


 AGJENCIA EKONOMIKE MBËSHTETËSE ECONOMIC SUPPORT AGENCY	EMERTIMI I OBJEKTIT: NDERTIM KAPANONI PER ARKO KOLONJE	 THC Transport Highway Consulting	Ark. Jorgjia KALLO	Inxh.Gjeo. Besmir LUMANI	Inxh. Hidr. Fluberta QEVANI	SHKALLA	FLETA
			Ark. Besian MUHARREMI	Inxh. Tran. Dorjan ANGJELI	Inxh. Elek. Albion GRRICA	1:125	A-4
			Inxh.Nd.Genti Pina	Intern. Ark. Anisa HASALAMI	Inxh.Mkz. Besmir LUMANI	PROJEKT ZBATIMI	FORMAT A3
			Inxh. Nd. Engjell CAKA	Inxh. Top. Ergert Deliallisi			

PLAN I NDERKATIT
KUOTA +3.80

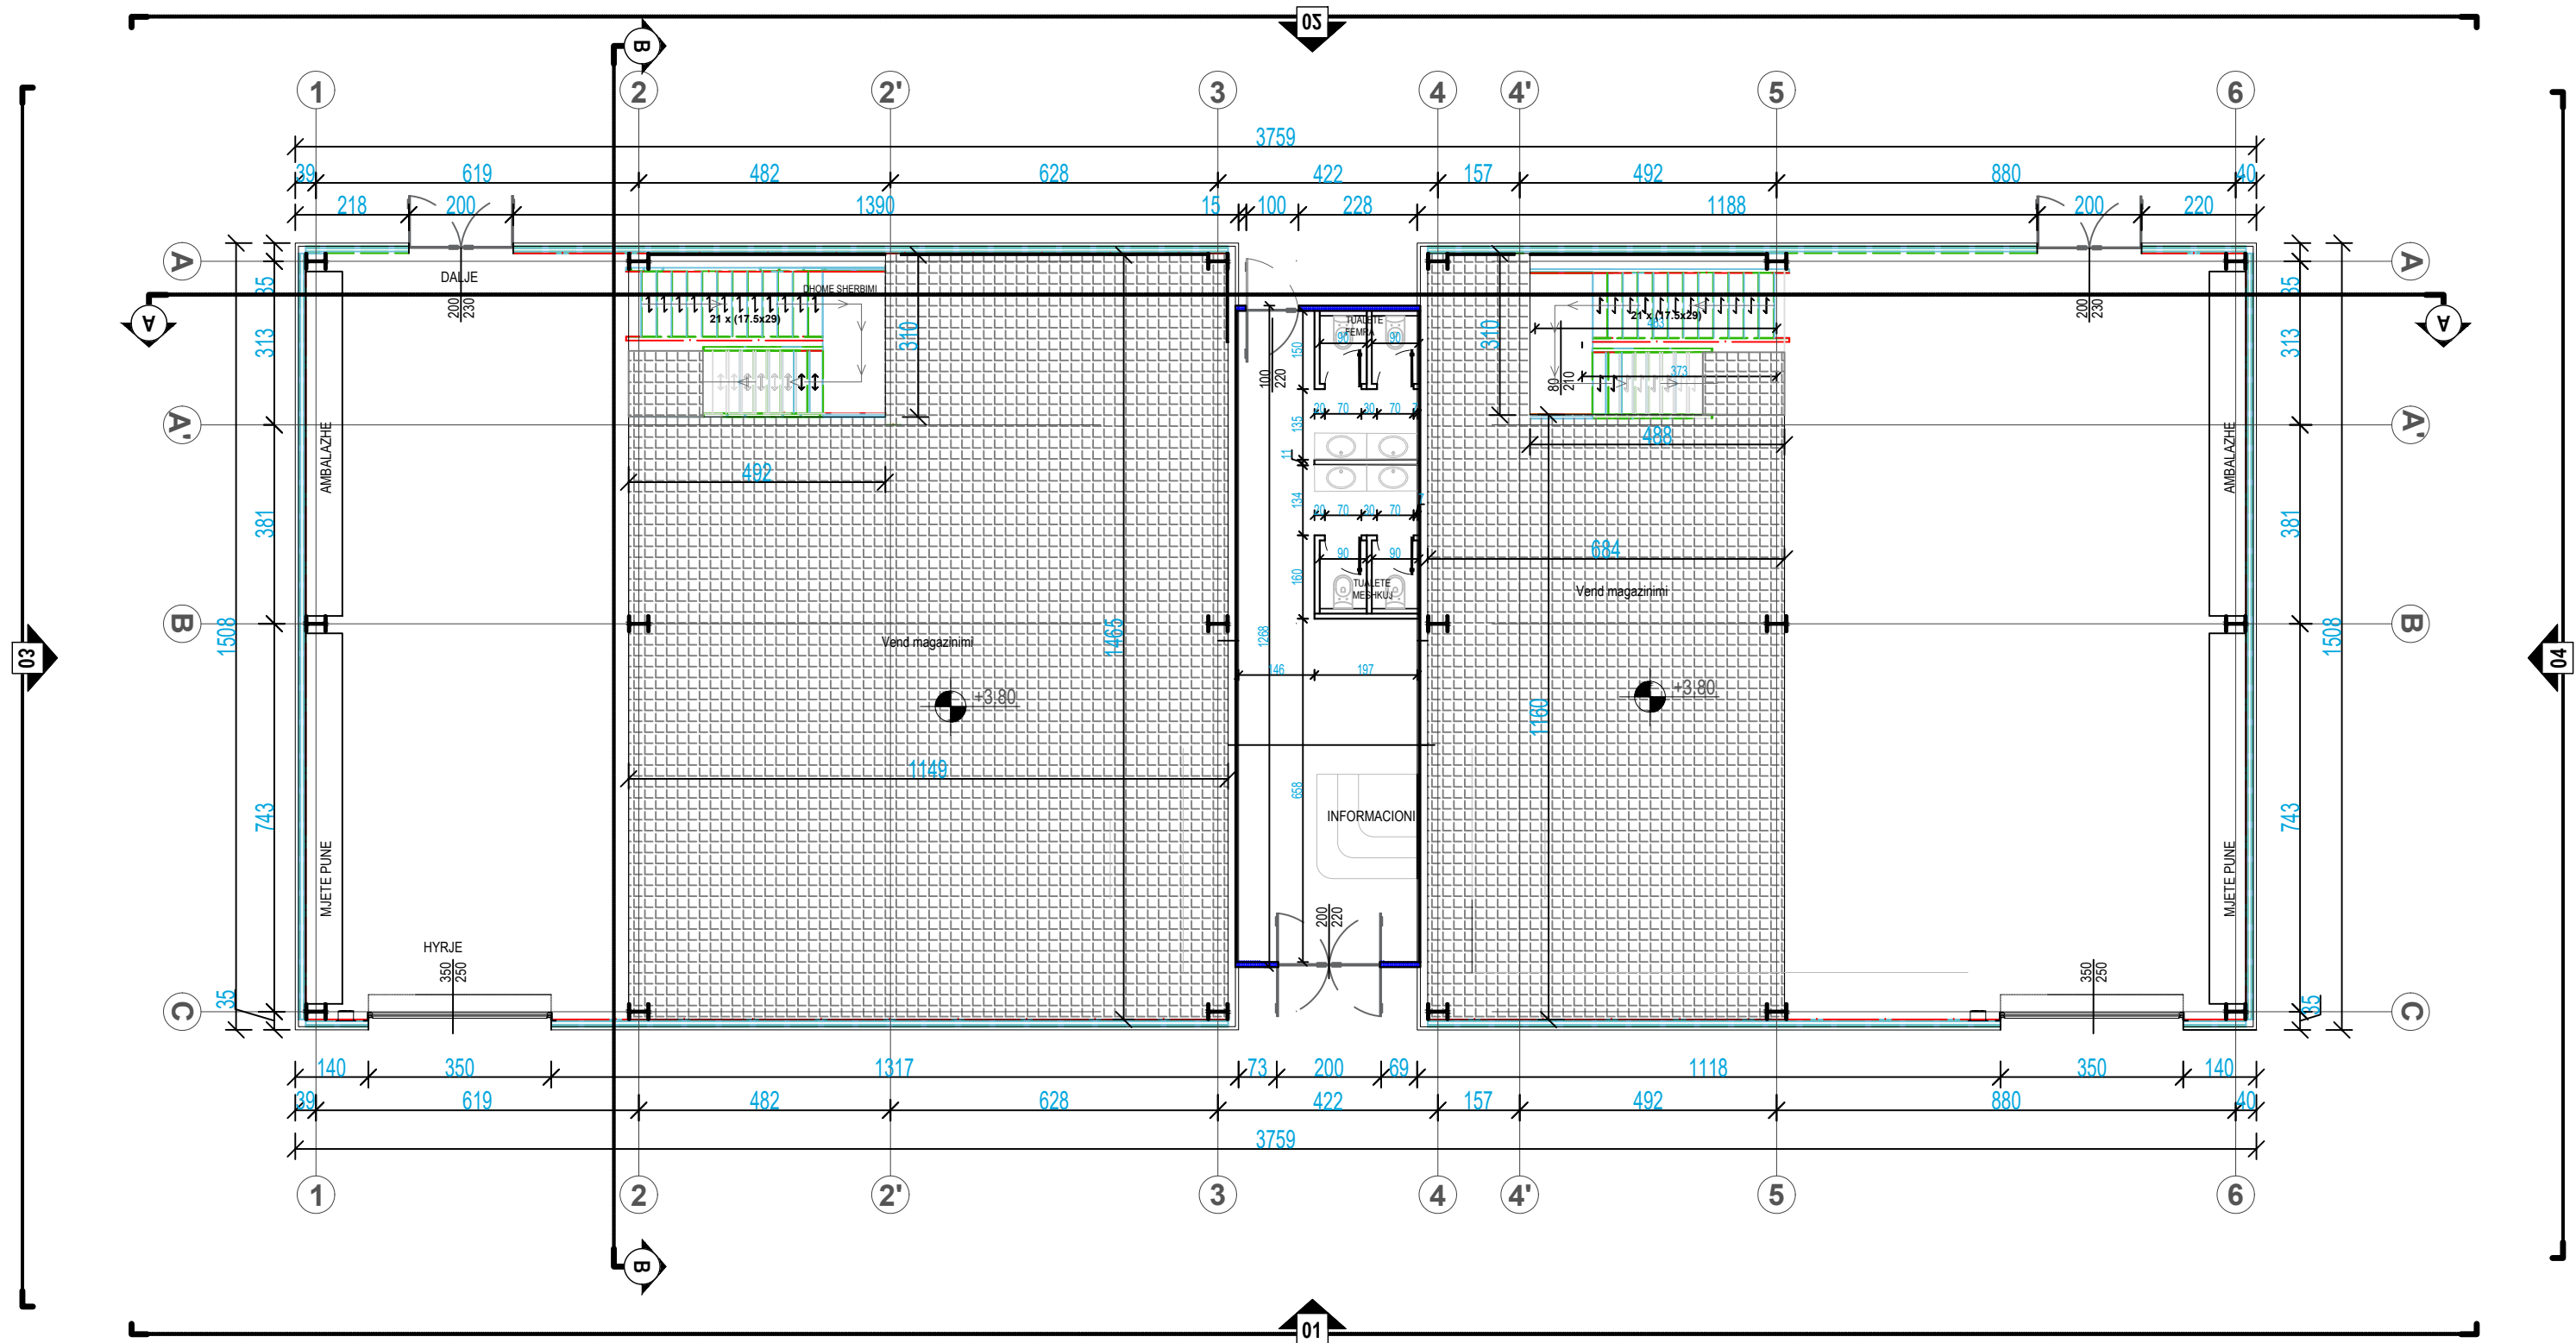


 AGJENCIA EKONOMIKE MBËSHTETËSE ECONOMIC SUPPORT AGENCY	EMERTIMI I OBJEKTIT: NDERTIM KAPANONI PER ARKO KOLONJE	 Transport Highway Consulting	PROJEKTUES Ark. Jorgjia KALLO Ark. Besian MUHARREMI Inxh.Nd.Genti Pina Inxh. Nd. Engjell CAKA	Inxh.Gjeo. Besmir LUMANI Inxh. Tran. Dorjan ANGJELI Intern. Ark. Anisa HASALAMI Inxh. Top. Ergert Deliallisi	Inxh. Hidr. Fluberta QEVANI Inxh. Elek. Albion GRRICA Inxh.Mkz. Besmir LUMANI	SHKALLA	FLETA
						1:125	A-5
						PROJEKT ZBATIMI	FORMAT A3

PRERJA A-A

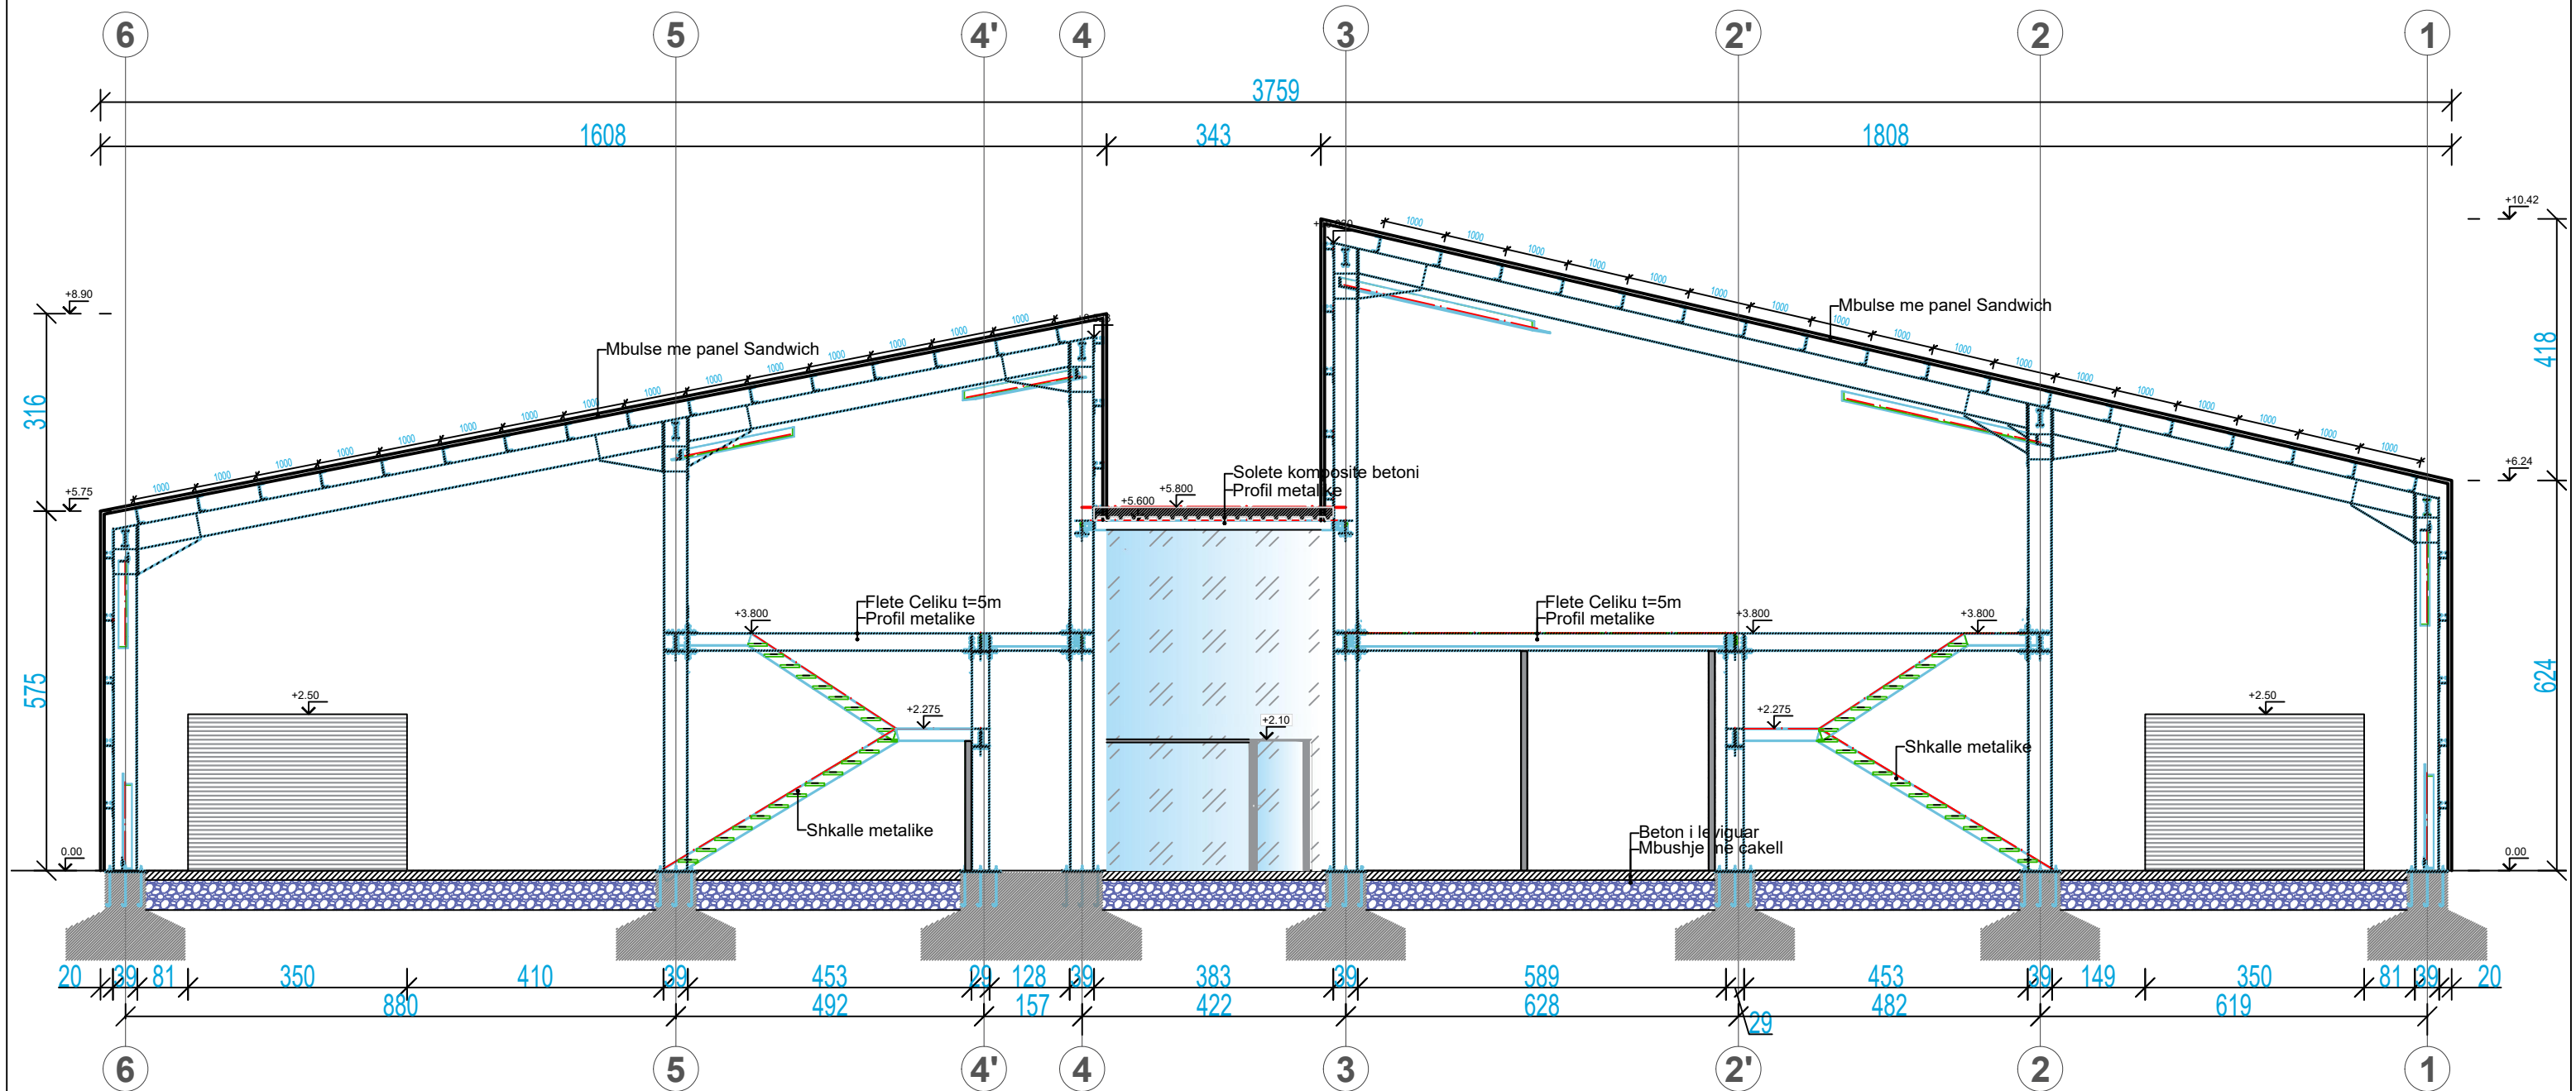


 AGJENCIA EKONOMIKE MBËSHTETËSE ECONOMIC SUPPORT AGENCY	EMERTIMI I OBJEKTIT: NDERTIM KAPANONI PER ARKO KOLONJE	 Transport Highway Consulting	PROJEKTUES			SHKALLA	FLETA
			Ark. Jorgjia KALLO	Inxh.Gjeo. Besmir LUMANI	Inxh. Hidr. Fluberta QEVANI	1:100	A-6
			Ark. Besian MUHARREMI	Inxh. Tran. Dorjan ANGJELI	Inxh. Elek. Albion GRRICA	PROJEKT ZBATIMI	FORMAT A3
			Inxh.Nd.Genti Pina	Intern. Ark. Anisa HASALAMI	Inxh.Mkz. Besmir LUMANI		
						Inxh. Nd. Engjell CAKA	

PRERJA B-B

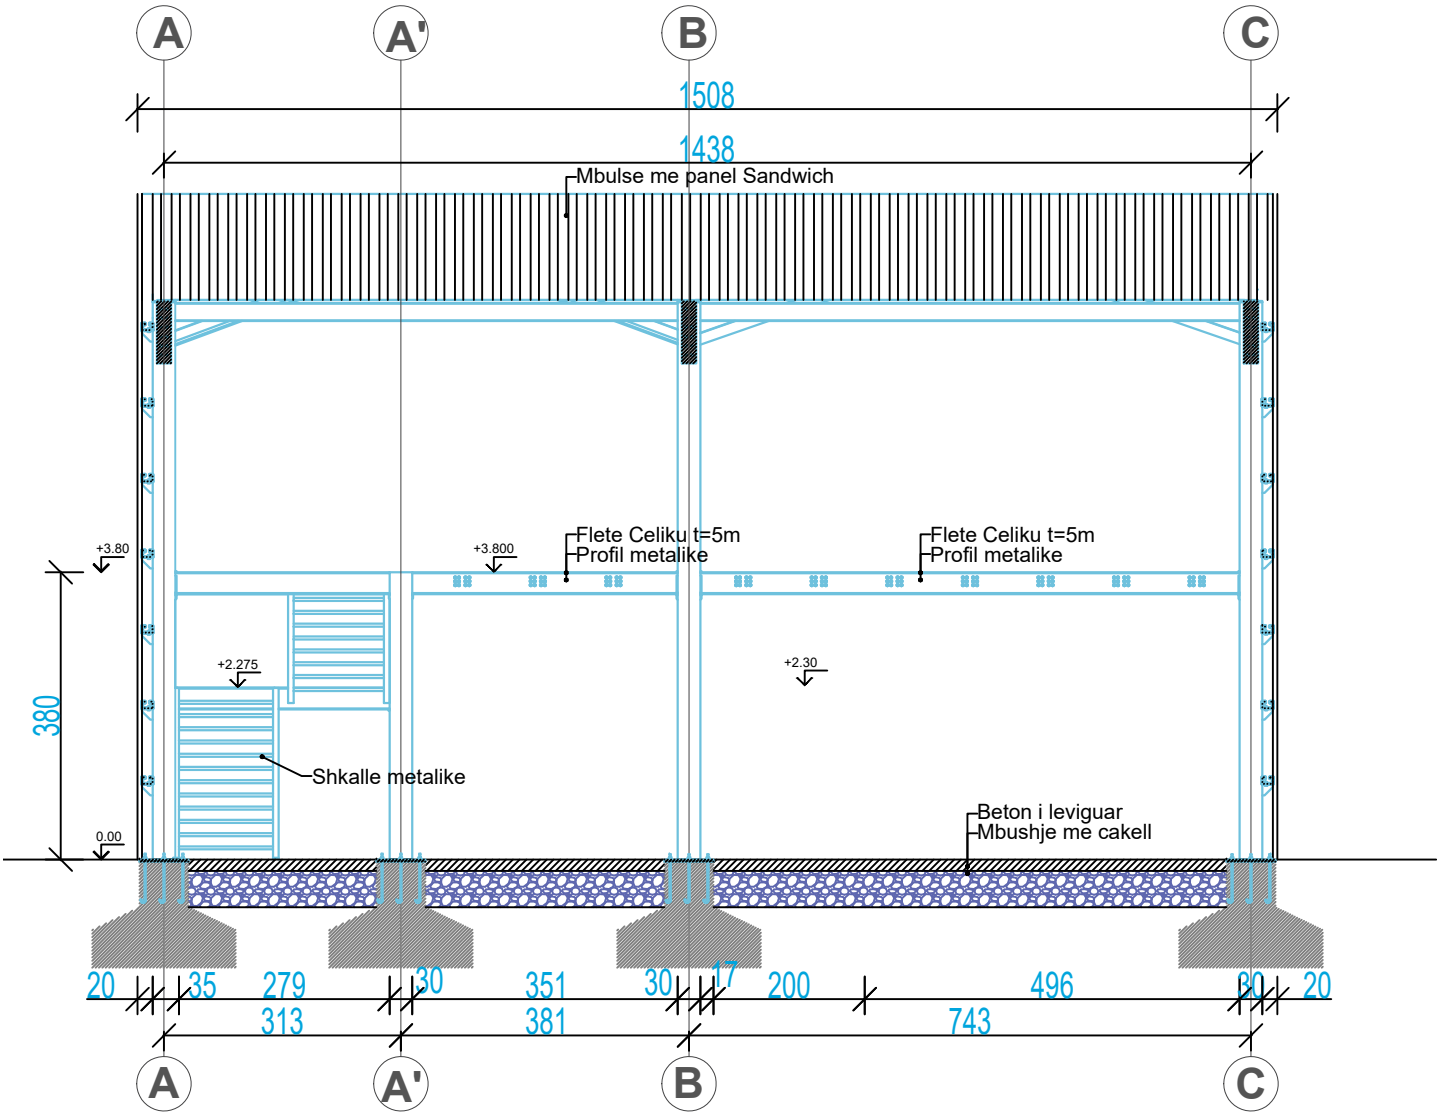


 AGJENCIA EKONOMIKE MBËSHTETËSE ECONOMIC SUPPORT AGENCY	EMERTIMI I OBJEKTIT: NDERTIM KAPANONI PER ARKO KOLONJE	PROJEKTUES  Transport Highway Consulting	Ark. Jorgjia KALLO	Inxh.Gjeo. Besmir LUMANI	Inxh. Hidr. Fluberta QEVANI	SHKALLA	FLETA
			Ark. Besian MUHARREMI	Inxh. Tran. Dorjan ANGJELI	Inxh. Elek. Albion GRRICA	1:100	A-7
			Inxh.Nd.Genti Pina	Intern. Ark. Anisa HASALAMI	Inxh.Mkz. Besmir LUMANI	PROJEKT ZBATIMI FORMAT A3	
			Inxh. Nd. Engjell CAKA	Inxh. Top. Ergert Deliallisi			

Fasada 01

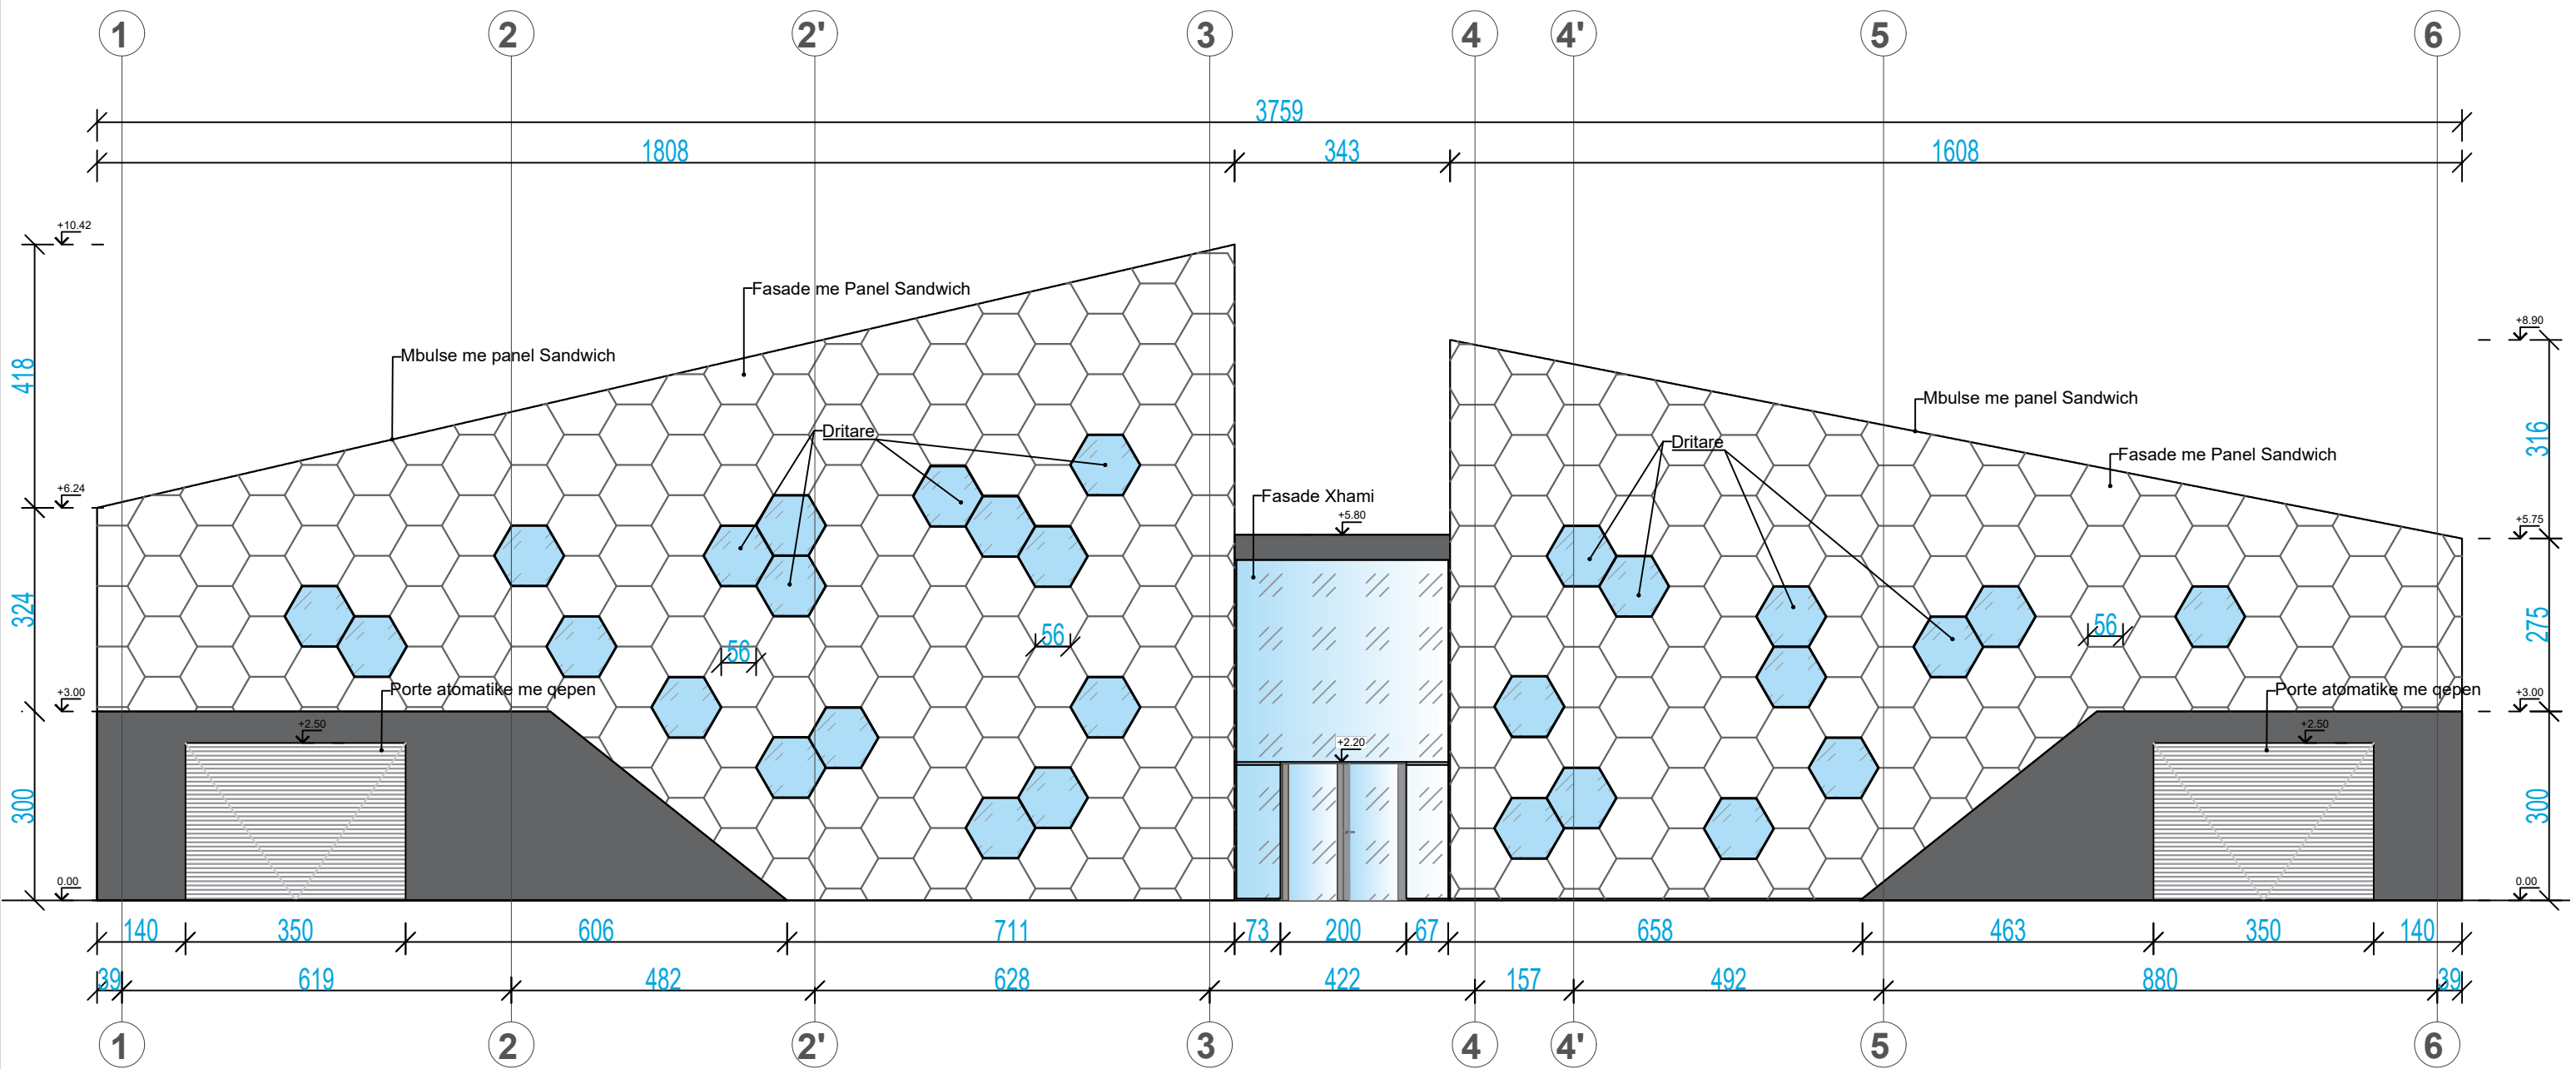


 AGJENCIA EKONOMIKE MBËSHTETËSE ECONOMIC SUPPORT AGENCY	EMERTIMI I OBJEKTIT: NDERTIM KAPANONI PER ARKO KOLONJE	PROJEKTUES  Transport Highway Consulting	Ark. Jorgjia KALLO	Inxh.Gjeo. Besmir LUMANI	Inxh. Hidr. Fluberta QEVANI	SHKALLA	FLETA
			Ark. Besian MUHARREMI	Inxh. Tran. Dorjan ANGJELI	Inxh. Elek. Albion GRRICA	1:100	A-8
			Inxh.Nd.Genti Pina	Intern. Ark. Anisa HASALAMI	Inxh.Mkz. Besmir LUMANI	PROJEKT ZBATIMI	FORMAT A3
			Inxh. Nd. Engjell CAKA	Inxh. Top. Ergert Deliallisi			

Fasada 02

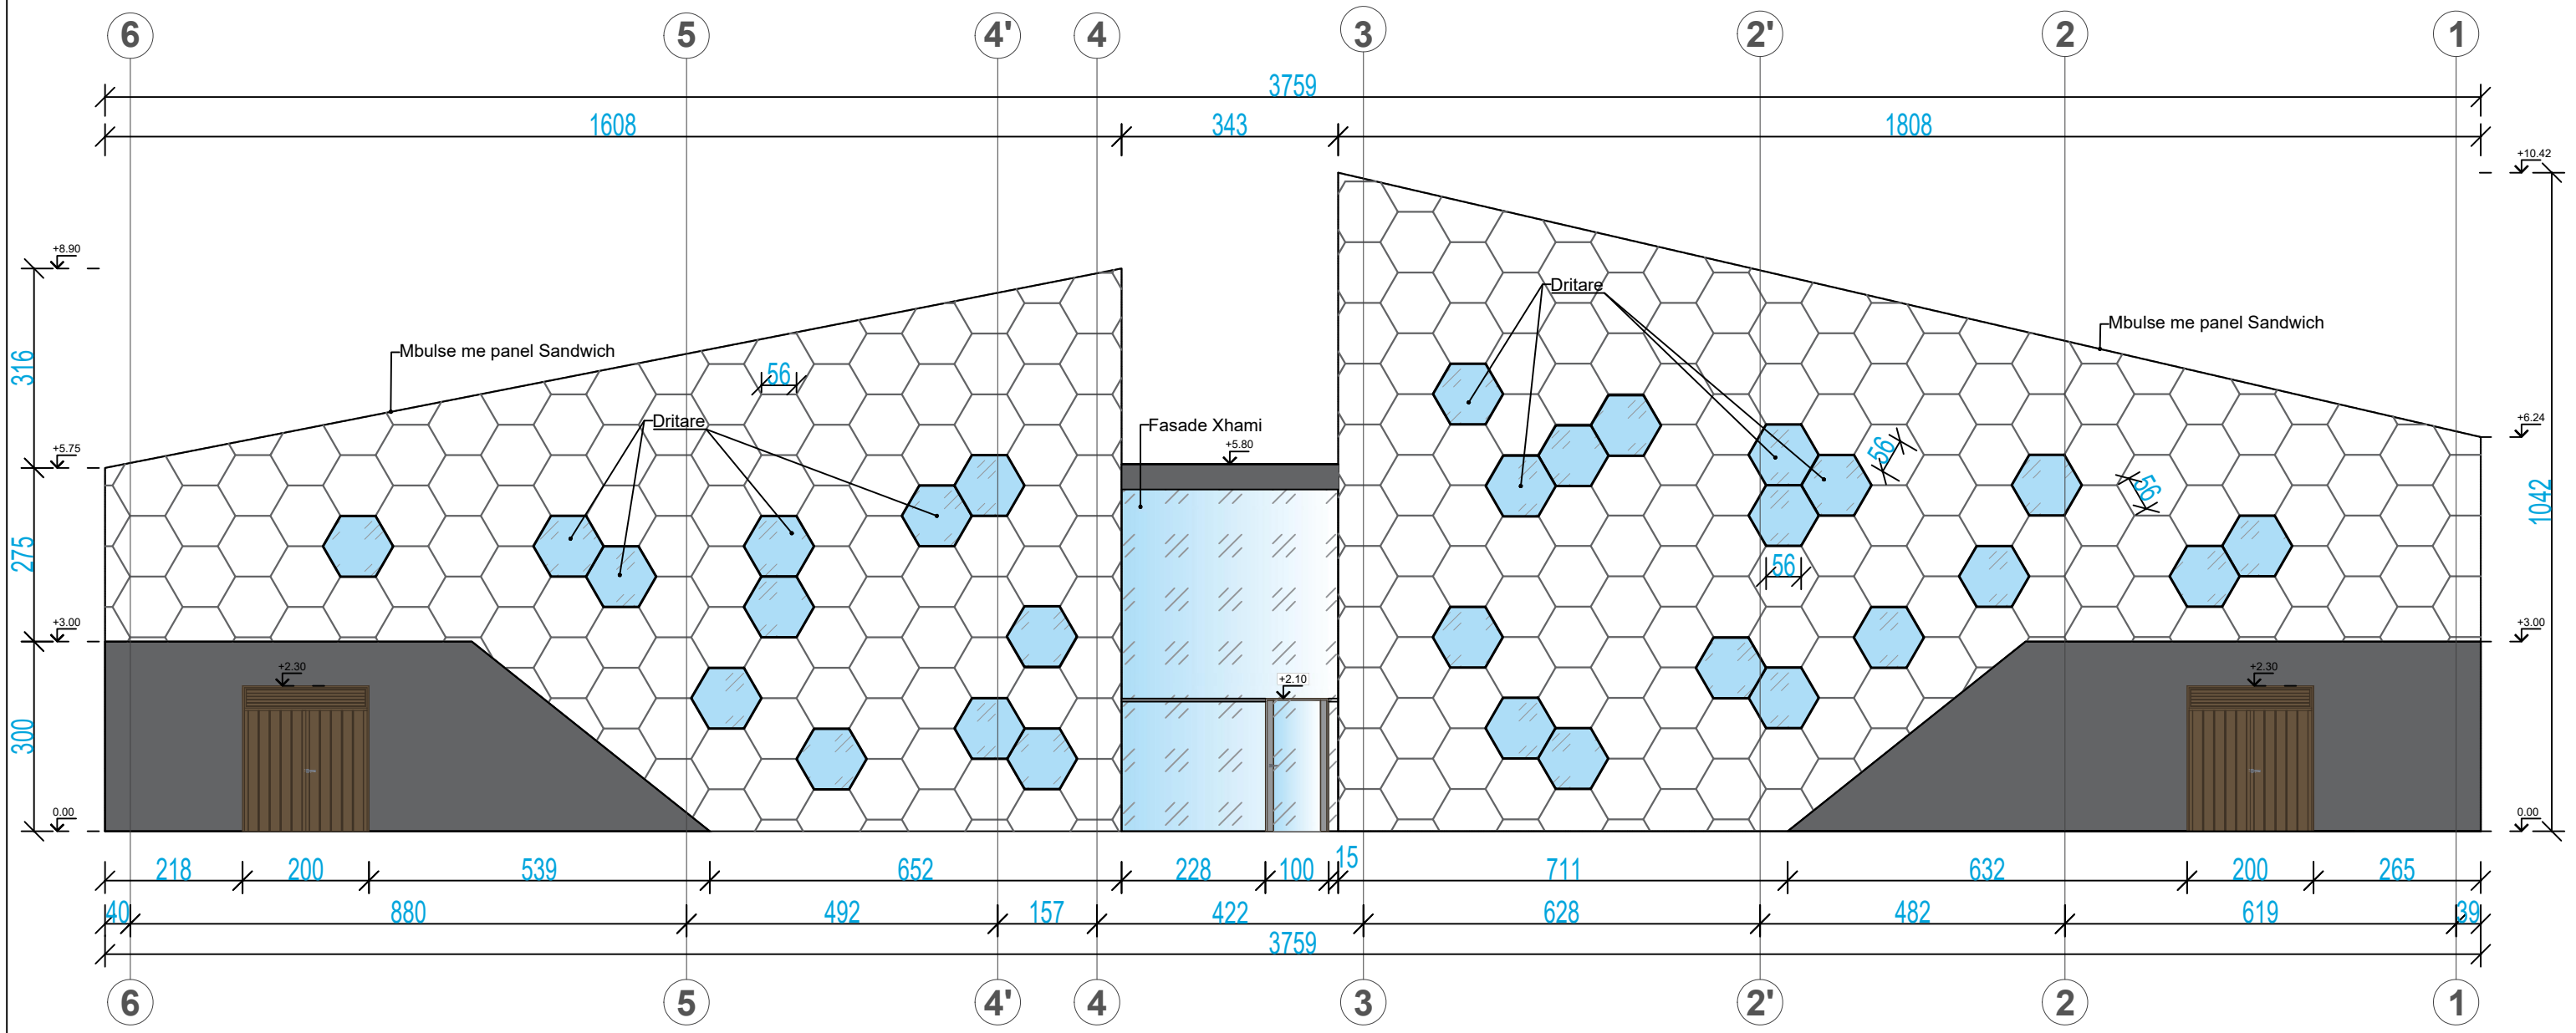


 AGJENCIA EKONOMIKE MBËSHTETËSE ECONOMIC SUPPORT AGENCY	EMERTIMI I OBJEKTIT: NDERTIM KAPANONI PER ARKO KOLONJE	 Transport Highway Consulting	Ark. Jorgjia KALLO	Inxh.Gjeo. Besmir LUMANI	Inxh. Hidr. Fluberta QEVANI	SHKALLA	FLETA
			Ark. Besian MUHARREMI	Inxh. Tran. Dorjan ANGJELI	Inxh. Elek. Albion GRRICA	1:100	A-9
			Inxh.Nd.Genti Pina	Intern. Ark. Anisa HASALAMI	Inxh.Mkz. Besmir LUMANI	PROJEKT ZBATIMI	FORMAT A3
			Inxh. Nd. Engjell CAKA	Inxh. Top. Ergert Deliallisi			


Fasada 03

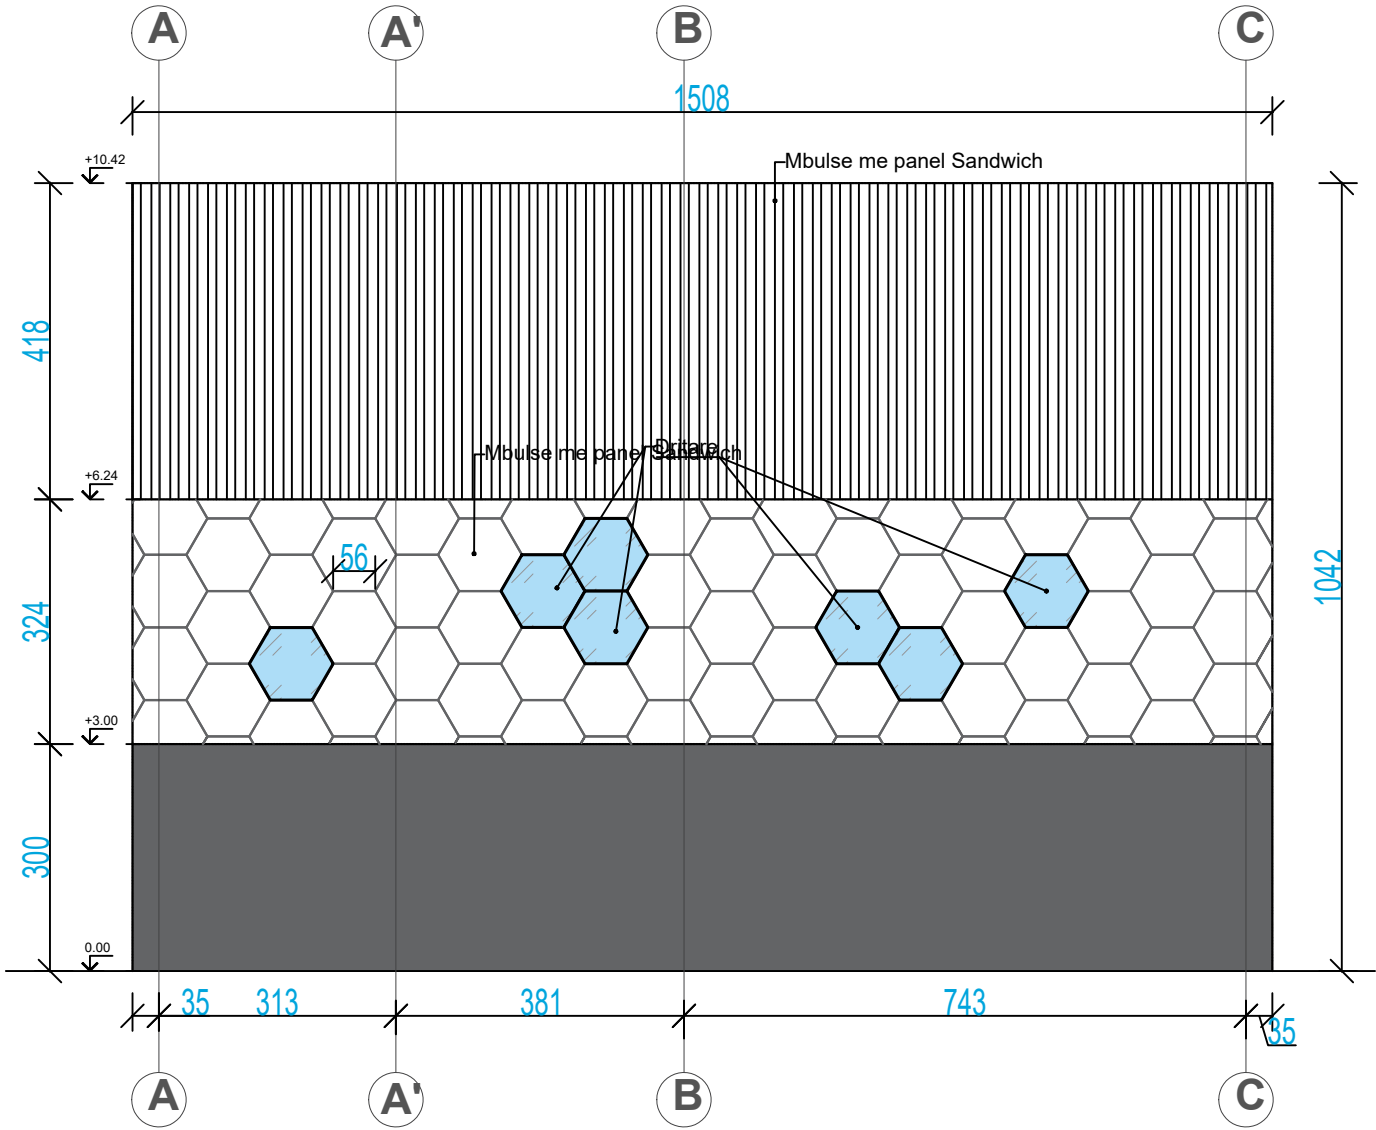


Fasada 04

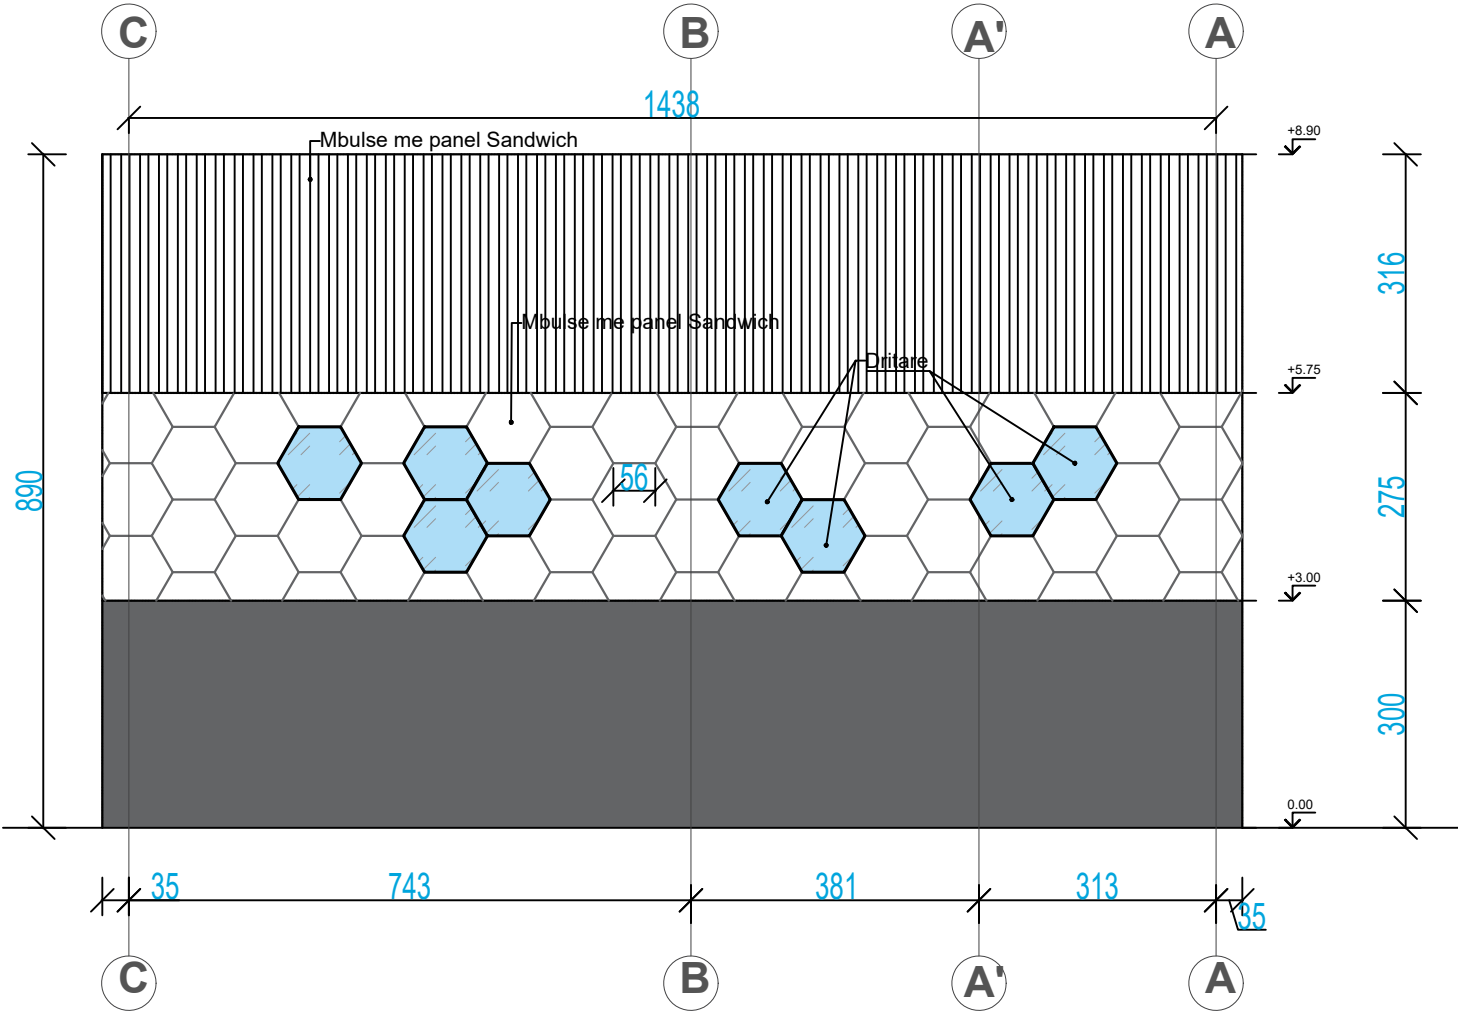

 AGJENCIA EKONOMIKE MBËSHTETËSE ECONOMIC SUPPORT AGENCY	EMERTIMI I OBJEKTIT: NDERTIM KAPANONI PER ARKO KOLONJE	PROJEKTUES  Transport Highway Consulting	Ark. Jorgjia KALLO	Inxh.Gjeo. Besmir LUMANI	Inxh. Hidr. Fluberta QEVANI	SHKALLA	FLETA
			Ark. Besian MUHARREMI	Inxh. Tran. Dorjan ANGJELI	Inxh. Elek. Albion GRRICA	1:100	A-10
			Inxh.Nd.Genti Pina	Intern. Ark. Anisa HASALAMI	Inxh.Mkz. Besmir LUMANI	PROJEKT ZBATIMI FORMAT A3	
			Inxh. Nd. Engjell CAKA	Inxh. Top. Ergert Deliallisi			

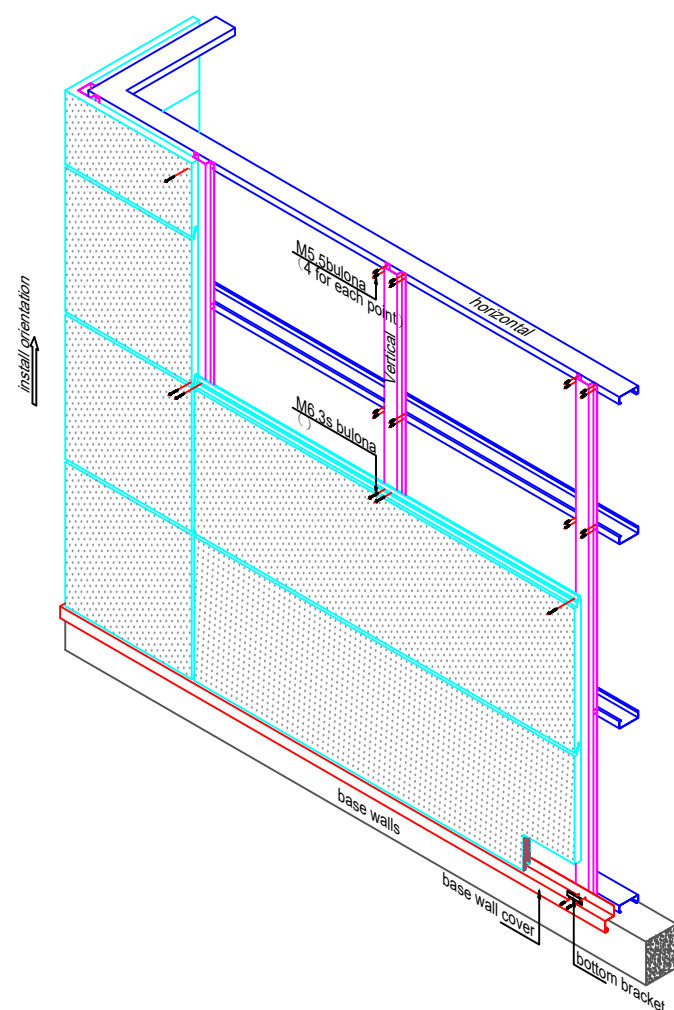

Detaj per Instalimin e panelit Sandwich te mureve

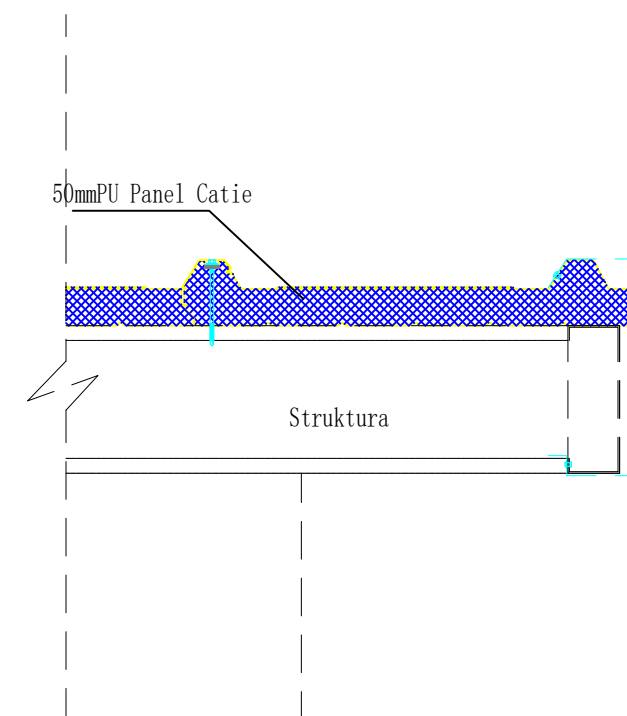

Detaj per Instalimin e panelit Sandwich te mbuleses

 AGJENCIA EKONOMIKE MBËSHTETËSE ECONOMIC SUPPORT AGENCY	EMERTIMI I OBJEKTIT: NDERTIM KAPANONI PER ARKO KOLONJE	PROJEKTUES  Transport Highway Consulting	Ark. Jorgjia KALLO	Inxh.Gjeo. Besmir LUMANI	Inxh. Hidir. Fluberta QEVANI	SHKALLA	FLETA
			Ark. Besian MUHARREMI	Inxh. Tran. Dorjan ANGJELI	Inxh. Elek. Albion GRRICA		A-11
			Inxh.Nd.Genti Pina	Intern. Ark. Anisa HASALAMI	Inxh.Mkz. Besmir LUMANI		
			Inxh. Nd. Engjell CAKA	Inxh. Top. Ergert Deliallisi		PROJEKT ZBATIMI	FORMAT A3



 AGJENCIA EKONOMIKE MBËSHTETËSE ECONOMIC SUPPORT AGENCY	EMERTIMI I OBJEKTIT: NDERTIM KAPANONI PER ARKO KOLONJE	PROJEKTUES  Transport Highway Consulting	Ark. Jorgjia KALLO	Inxh.Gjeo. Besmir LUMANI	Inxh. Hidr. Fluberta QEVANI	SHKALLA	FLETA
			Ark. Besian MUHARREMI	Inxh. Tran. Dorjan ANGJELI	Inxh. Elek. Albion GRRICA		A-12
			Inxh.Nd.Genti Pina	Intern. Ark. Anisa HASALAMI	Inxh.Mkz. Besmir LUMANI		
			Inxh. Nd. Engjell CAKA	Inxh. Top. Ergert Deliallisi		PROJEKT ZBATIMI	FORMAT A3



 AGJENCIA EKONOMIKE MBËSHTETËSE ECONOMIC SUPPORT AGENCY	EMERTIMI I OBJEKTIT: NDERTIM KAPANONI PER ARKO KOLONJE	PROJEKTUES  Transport Highway Consulting	Ark. Jorgjia KALLO	Inxh.Gjeo. Besmir LUMANI	Inxh. Hidr. Fluberta QEVANI	SHKALLA	FLETA
			Ark. Besian MUHARREMI	Inxh. Tran. Dorjan ANGJELI	Inxh. Elek. Albion GRRICA		A-13
			Inxh.Nd.Genti Pina	Intern. Ark. Anisa HASALAMI	Inxh.Mkz. Besmir LUMANI		
			Inxh. Nd. Engjell CAKA	Inxh. Top. Ergert Deliallisi		PROJEKT ZBATIMI	FORMAT A3



 AGJENCIA EKONOMIKE MBËSHTETËSE ECONOMIC SUPPORT AGENCY	EMERTIMI I OBJEKTIT: NDERTIM KAPANONI PER ARKO KOLONJE	PROJEKTUES  Transport Highway Consulting	Ark. Jorgjia KALLO	Inxh.Gjeo. Besmir LUMANI	Inxh. Hidr. Fluberta QEVANI	SHKALLA	FLETA
			Ark. Besian MUHARREMI	Inxh. Tran. Dorjan ANGJELI	Inxh. Elek. Albion GRRICA		A-14
			Inxh.Nd.Genti Pina	Intern. Ark. Anisa HASALAMI	Inxh.Mkz. Besmir LUMANI		
			Inxh. Nd. Engjell CAKA	Inxh. Top. Ergert Deliallisi		PROJEKT ZBATIMI	FORMAT A3



 AGJENCIA EKONOMIKE MBËSHTETËSE ECONOMIC SUPPORT AGENCY	EMERTIMI I OBJEKTIT: NDERTIM KAPANONI PER ARKO KOLONJE	PROJEKTUES  Transport Highway Consulting	Ark. Jorgjia KALLO	Inxh.Gjeo. Besmir LUMANI	Inxh. Hidr. Fluberta QEVANI	SHKALLA	FLETA
			Ark. Besian MUHARREMI	Inxh. Tran. Dorjan ANGJELI	Inxh. Elek. Albion GRRICA		A-15
			Inxh.Nd.Genti Pina	Intern. Ark. Anisa HASALAMI	Inxh.Mkz. Besmir LUMANI		
			Inxh. Nd. Engjell CAKA	Inxh. Top. Ergert Deliallisi		PROJEKT ZBATIMI	FORMAT A3



 AGJENCIA EKONOMIKE MBËSHTETËSE ECONOMIC SUPPORT AGENCY	EMERTIMI I OBJEKTIT: NDERTIM KAPANONI PER ARKO KOLONJE	PROJEKTUES  Transport Highway Consulting	Ark. Jorgjia KALLO	Inxh.Gjeo. Besmir LUMANI	Inxh. Hidr. Fluberta QEVANI	SHKALLA	FLETA
			Ark. Besian MUHARREMI	Inxh. Tran. Dorjan ANGJELI	Inxh. Elek. Albion GRRICA		A-16
			Inxh.Nd.Genti Pina	Intern. Ark. Anisa HASALAMI	Inxh.Mkz. Besmir LUMANI		
			Inxh. Nd. Engjell CAKA	Inxh. Top. Ergert Deliallisi		PROJEKT ZBATIMI	FORMAT A3