


# PROJEKTI ELEKTRIK CCTV

|   |                                                              |   |                       |                             |                             |                               |        |
|---|--------------------------------------------------------------|---|-----------------------|-----------------------------|-----------------------------|-------------------------------|--------|
| <br>AGJENCIA EKONOMIKE MBËSHTETËSE<br>ECONOMIC SUPPORT AGENCY | EMERTIMI I OBJEKTIT:<br>NDERTIM KAPANONI PER ARKO<br>KOLONJE | <div>PROJEKTUES</div> <br>Transport Highway Consulting | Ark. Jorgjia KALLO    | Inxh.Gjeo. Besmir LUMANI    | Inxh. Hidr. Fluberta QEVANI | SHKALLA                       | FLETA  |
|   |                                                              |   | Ark. Besian MUHARREMI | Inxh. Tran. Dorjan ANGJELI  | Inxh. Elek. Albion GRRICA   | 1:125                         | CCTV-1 |
|   |                                                              |   | Inxh.Nd.Genti Pina    | Intern. Ark. Anisa HASALAMI | Inxh.Mkz. Besmir LUMANI     | PROJEKTI ELEKTRIK - FORMAT A3 |        |

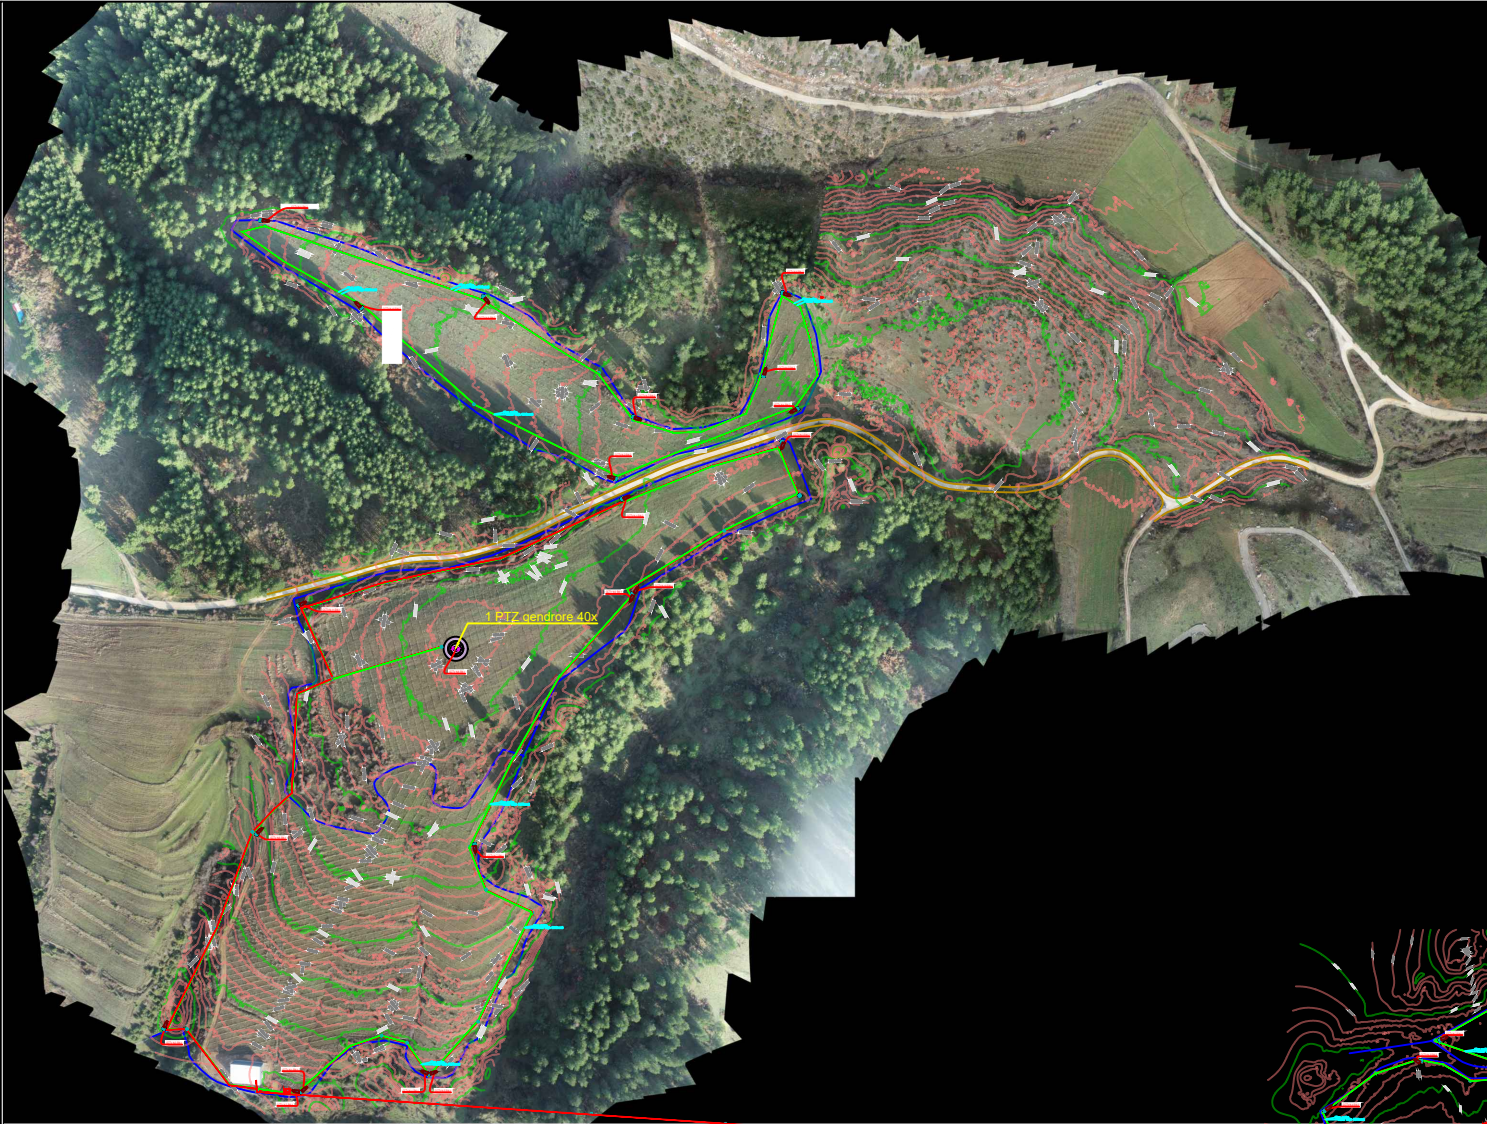

-  Shtylle konike zingato 7,8ml/3mm
-  Thermal & Optical Dual-spectrum Bullet Network Camera
-  Box metalik 400x300x200
-  Fiber Otike
-  Kabell fuqie 3G10mm2

|   |                                                                  |   |                        |                              |                             |                 |           |
|---|------------------------------------------------------------------|---|------------------------|------------------------------|-----------------------------|-----------------|-----------|
| <br>AGJENCIA EKONOMIKE MBËSHETËSE<br>ECONOMIC SUPPORT AGENCY | EMERTIMI I OBJEKTIT:<br><b>NDERTIM KAPANONI PER ARKO KOLONJE</b> | <b>PROJEKTUES</b><br><br>Transport Highway Consulting | Ark. Jorgjia KALLO     | Inxh.Gjeo. Besmir LUMANI     | Inxh. Hidr. Fluberta QEVANI | SHKALLA         | FLETA     |
|   |                                                                  |   | Ark. Besian MUHARREMI  | Inxh. Tran. Dorjan ANGJELI   | Inxh. Elek. Albion GRRICA   | 1:125           | CCTV-2    |
|   |                                                                  |   | Inxh.Nd.Genti Pina     | Intern. Ark. Anisa HASALAMI  | Inxh.Mkz. Besmir LUMANI     | PROJEKT ZBATIMI | FORMAT A3 |
|   |                                                                  |   | Inxh. Nd. Engjell CAKA | Inxh. Top. Ergert Deliallisi |                             |                 |           |



|   |                                                                  |   |                        |                              |                             |                 |           |
|---|------------------------------------------------------------------|---|------------------------|------------------------------|-----------------------------|-----------------|-----------|
| <br>AGJENCIA EKONOMIKE MBËSHTETËSE<br>ECONOMIC SUPPORT AGENCY | EMERTIMI I OBJEKTIT:<br><br>NDERTIM KAPANONI PER ARKO<br>KOLONJE | <div>PROJEKTUES</div> <br>Transport Highway Consulting | Ark. Jorgjia KALLO     | Inxh.Gjeo. Besmir LUMANI     | Inxh. Hidr. Fluberta QEVANI | SHKALLA         | FLETA     |
|   |                                                                  |   | Ark. Besian MUHARREMI  | Inxh. Tran. Dorjan ANGJELI   | Inxh. Elek. Albion GRRICA   | 1:100           | CCTV-3    |
|   |                                                                  |   | Inxh.Nd.Genti Pina     | Intern. Ark. Anisa HASALAMI  | Inxh.Mkz. Besmir LUMANI     | PROJEKT ZBATIMI | FORMAT A3 |
|   |                                                                  |   | Inxh. Nd. Engjell CAKA | Inxh. Top. Ergert Deliallisi |                             |                 |           |



|   |                                                               |                                                                                        |                        |                              |                             |                 |           |
|---|---------------------------------------------------------------|----------------------------------------------------------------------------------------|------------------------|------------------------------|-----------------------------|-----------------|-----------|
| <div><div><div></div><div>AEM</div></div><div>AGJENCIA EKONOMIKE MBËSHTETËSE</div><div>ECONOMIC SUPPORT AGENCY</div></div> | EMERTIMI I OBJEKTIT:<br><br>NDERTIM KAPANONI PER ARKO KOLONJE | <div>PROJEKTUES</div> <div><div>THC</div><div>Transport Highway Consulting</div></div> | Ark. Jorgjia KALLO     | Inxh.Gjeo. Besmir LUMANI     | Inxh. Hidr. Fluberta QEVANI | SHKALLA         | FLETA     |
|   |                                                               |                                                                                        | Ark. Besian MUHARREMI  | Inxh. Tran. Dorjan ANGJELI   | Inxh. Elek. Albion GRRICA   | 1:100           | CCTV-4    |
|   |                                                               |                                                                                        | Inxh.Nd.Genti Pina     | Intern. Ark. Anisa HASALAMI  | Inxh.Mkz. Besmir LUMANI     | PROJEKT ZBATIMI | FORMAT A3 |
|   |                                                               |                                                                                        | Inxh. Nd. Engjell CAKA | Inxh. Top. Ergert Deliallisi |                             |                 |           |