




**FONDI SHQIPTAR
I ZHVILLIMIT**

**OBJEKTI: SHERBIME KONSULENECE PER HARTIMIN E PROJEKTIT TE ZBATIMIT PER: "SISTEMIMI
URBAN PER KRIJIMIN E PARKIMEVE TE HAPURA PUBLIKE, BASHKIA LIBRAZHD"**

**PROJEKT ZBATIM
RILEVIMI TOPOGRAFIK**

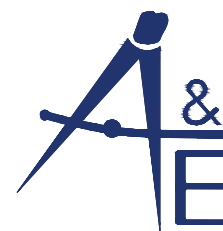

"A & E ENGINEERING" sh.p.k


Adresa: Rr. "Mujo Ulqinaku"

Mob: ++355 (0)69 2079981

Mob: ++355 (0)69 2079982

ENGINEERING

RILEVIMI TOPOGRAFIK

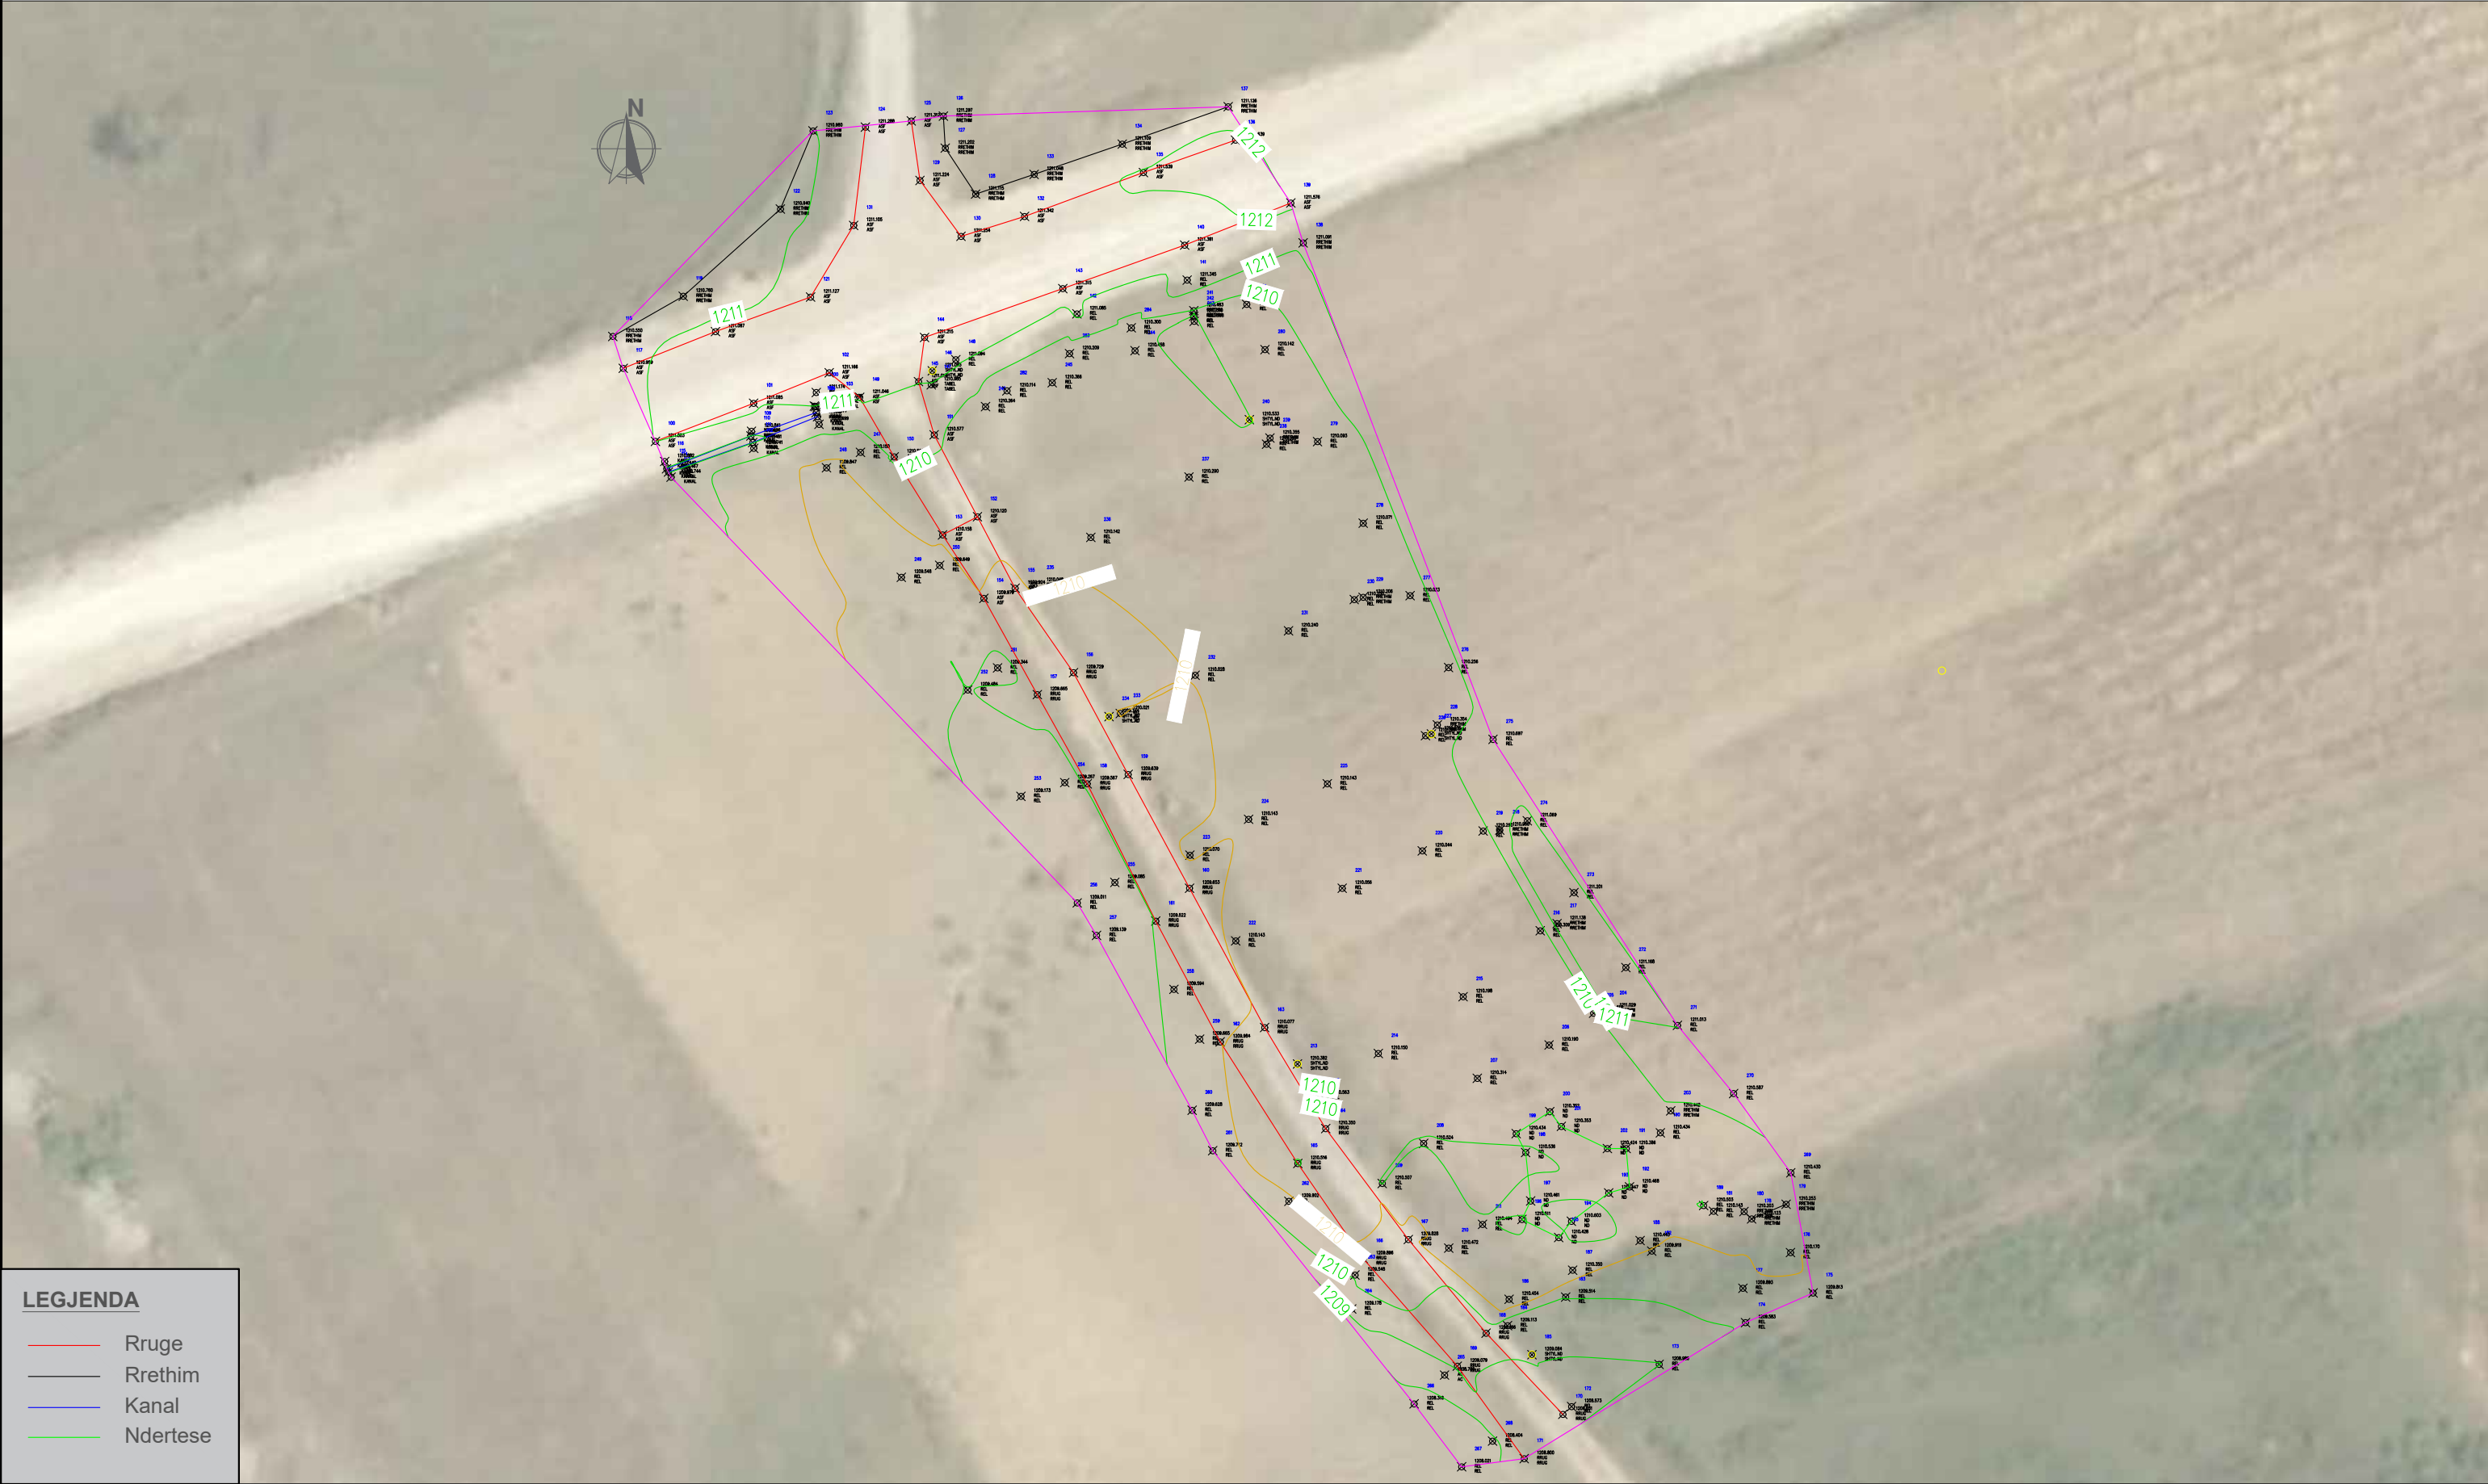

LEGJENDA

- Ruge
- Rrethim
- Kanal
- Ndertese