




FONDI SHQIPTAR
I ZHVILLIMIT

REPUBLIKA E SHQIPERISE
FONDI SHQIPTAR I ZHVILLIMIT

OBJEKTI: SHERBIME KONSULENECE PER HARTIMIN E PROJEKTIT TE ZBATIMIT PER: "SISTEMIMI URBAN PER KRIJIMIN E PARKIMEVE TE HAPURA PUBLIKE, BASHKIA SARANDE"

PROJEKT ZBATIM
PROJEKTI ARKITEKTONIK

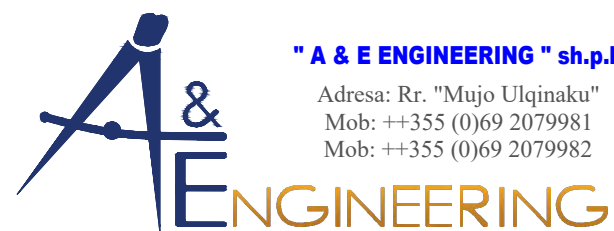

"A & E ENGINEERING" sh.p.k

Adresa: Rr. "Mujo Ulqinaku"

Mob: ++355 (0)69 2079981

Mob: ++355 (0)69 2079982

ENGINEERING

ORTOFOTO, PARKIMI NR.1




 FONDI SHQIPTAR I ZHVILLIMIT	REPUBLIKA E SHQIPERISE	Projekt Zbatim	GRUPI I PROJEKTIMIT		 GRUPI I PROJEKTIMIT "A & E ENGINEERING " sh.p.k Adresa: Rr. "Mujo Ulqinaku" Mob: ++355 (0)69 2079981 Mob: ++355 (0)69 2079982	OBJEKTI: SHERBIME KONSULENECE PER HARTIMIN E PROJEKTTIT TE ZBATIMIT PER: "SISTEMIMI URBAN PER KRIJIMIN E PARKIMEVE TE HAPURA PUBLIKE, BASHKIA SARANDE"		SHKALLA
	FONDI SHQIPTAR I ZHVILLIMIT	2026	Ark. PAQESOR KAJMAKU Ing. MEFAIL HALILAJ Ing. KRISTAQ ANDONI	Ing. ENTELA ÇANO Ing. THANAS ÇARKA Ing. ELSA DODA		ORTOFOTO, PARKIMI NR.1	FL.	1:1250
							01	

FOTO TE GJENDJES EKZISTUESE, PARKIMI NR.1



SKEMA E ORGANIZIMIT TE PARKIMIT NR.1

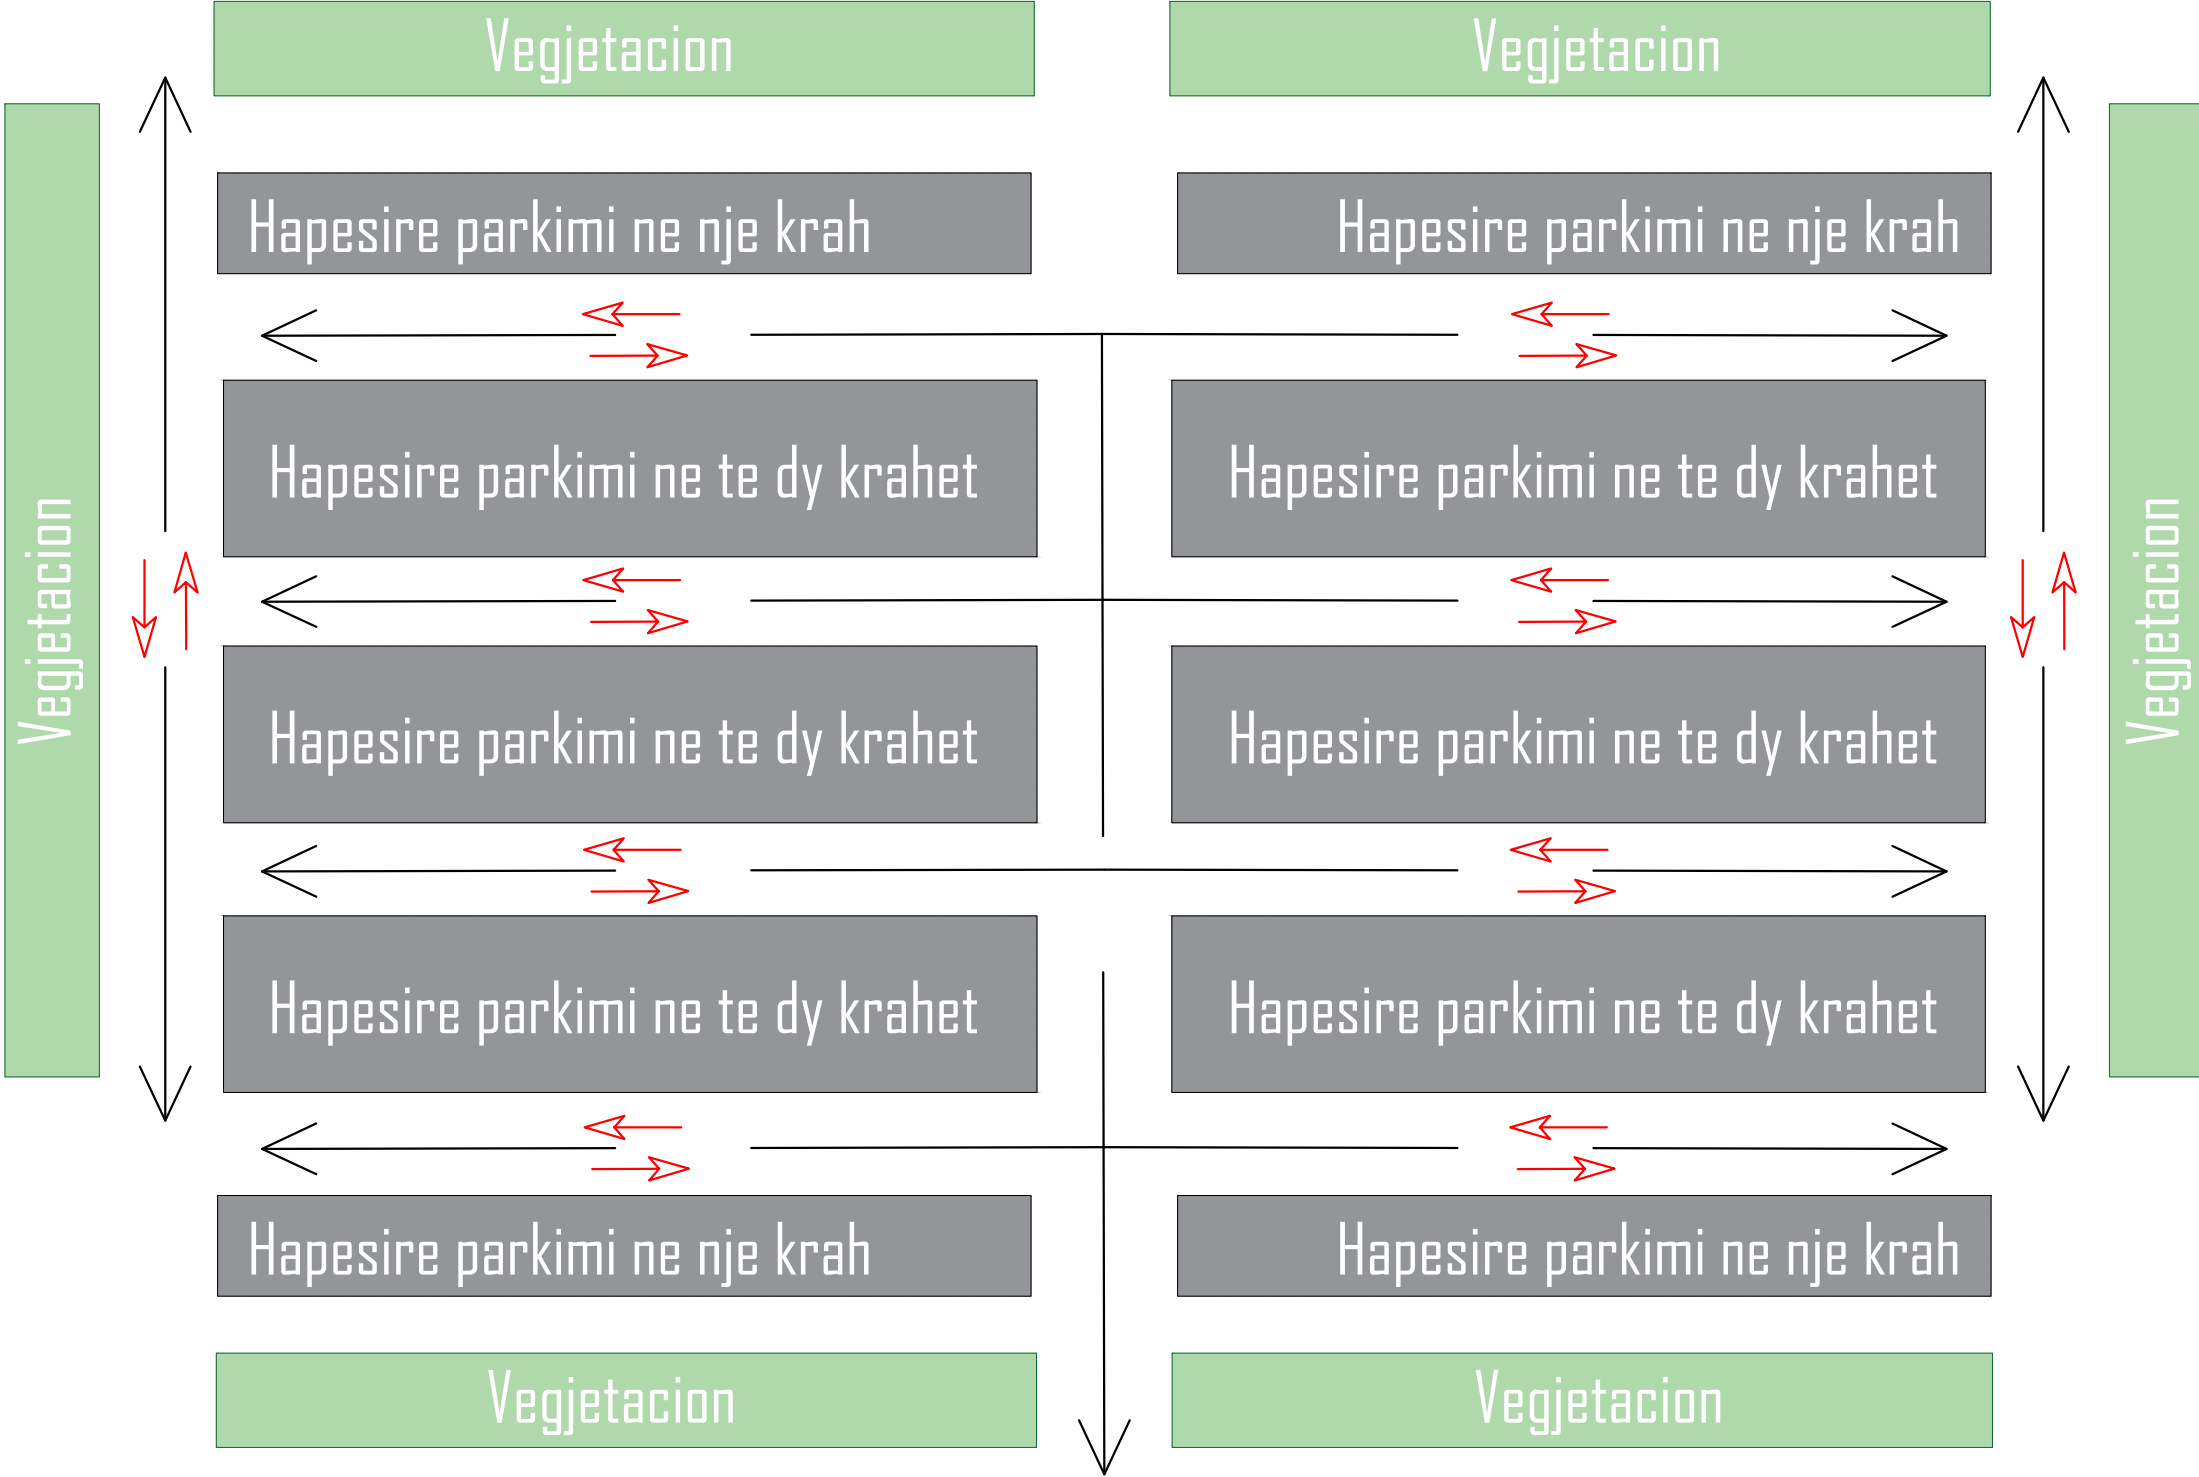

Dalje ▼ ▲ Hyrje

ORTOFOTO, PARKIMI NR.2



 FONDI SHQIPTAR I ZHVILLIMIT	REPUBLIKA E SHQIPERISE	Projekt Zbatim	GRUPI I PROJEKTIMIT		 GRUPI I PROJEKTIMIT " A & E ENGINEERING " sh.p.k Adresa: Rr. "Mujo Ulqinaku" Mob: ++355 (0)69 2079981 Mob: ++355 (0)69 2079982	OBJEKTI: SHERBIME KONSULENECE PER HARTIMIN E PROJEKTIT TE ZBATIMIT PER: "SISTEMIMI URBAN PER KRIJIMIN E PARKIMEVE TE HAPURA PUBLIKE, BASHKIA SARANDE"	SHKALLA
	FONDI SHQIPTAR I ZHVILLIMIT	2026	Ark. PAQESOR KAJMAKU Ing. MEFAIL HALILAJ Ing. KRISTAQ ANDONI	Ing. ENTELA ÇANO Ing. THANAS ÇARKA Ing. ELSA DODA			ORTOFOTO, PARKIMI NR.2

FOTO TE GJENDJES EKZISTUESE, PARKIMI NR.2



SKEMA E ORGANIZIMIT TE PARKIMIT NR.2

