




FONDI SHQIPTAR
I ZHVILLIMIT

REPUBLIKA E SHQIPERISE
FONDI SHQIPTAR I ZHVILLIMIT

**OBJEKTI: SHERBIME KONSULENECE PER HARTIMIN E PROJEKTIT TE ZBATIMIT PER: "SISTEMIMI
URBAN PER KRIJIMIN E PARKIMEVE TE HAPURA PUBLIKE, BASHKIA SARANDE"**

PROJEKT ZBATIMI
PROJEKTI ARKITEKTONIK

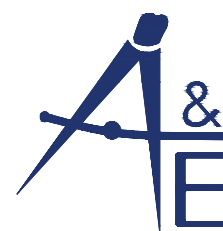

"A & E ENGINEERING" sh.p.k

Adresa: Rr. "Mujo Ulqinaku"

Mob: ++355 (0)69 2079981

Mob: ++355 (0)69 2079982


ENGINEERING

LEGJENDE


SIP. QE ZHVILLOHET	10028M2
VENDE PARKIMI	157 COPE
VENDE PARKIMI PER EV	4 COPE
VENDE PARKIMI PER PAK	8 COPE

SIP. QE ZHVILLOHET	10028M2
VENDE PARKIMI	157 COPE
VENDE PARKIMI PER EV	4 COPE
VENDE PARKIMI PER PAK	8 COPE


PLAN DIMENSIONIMI

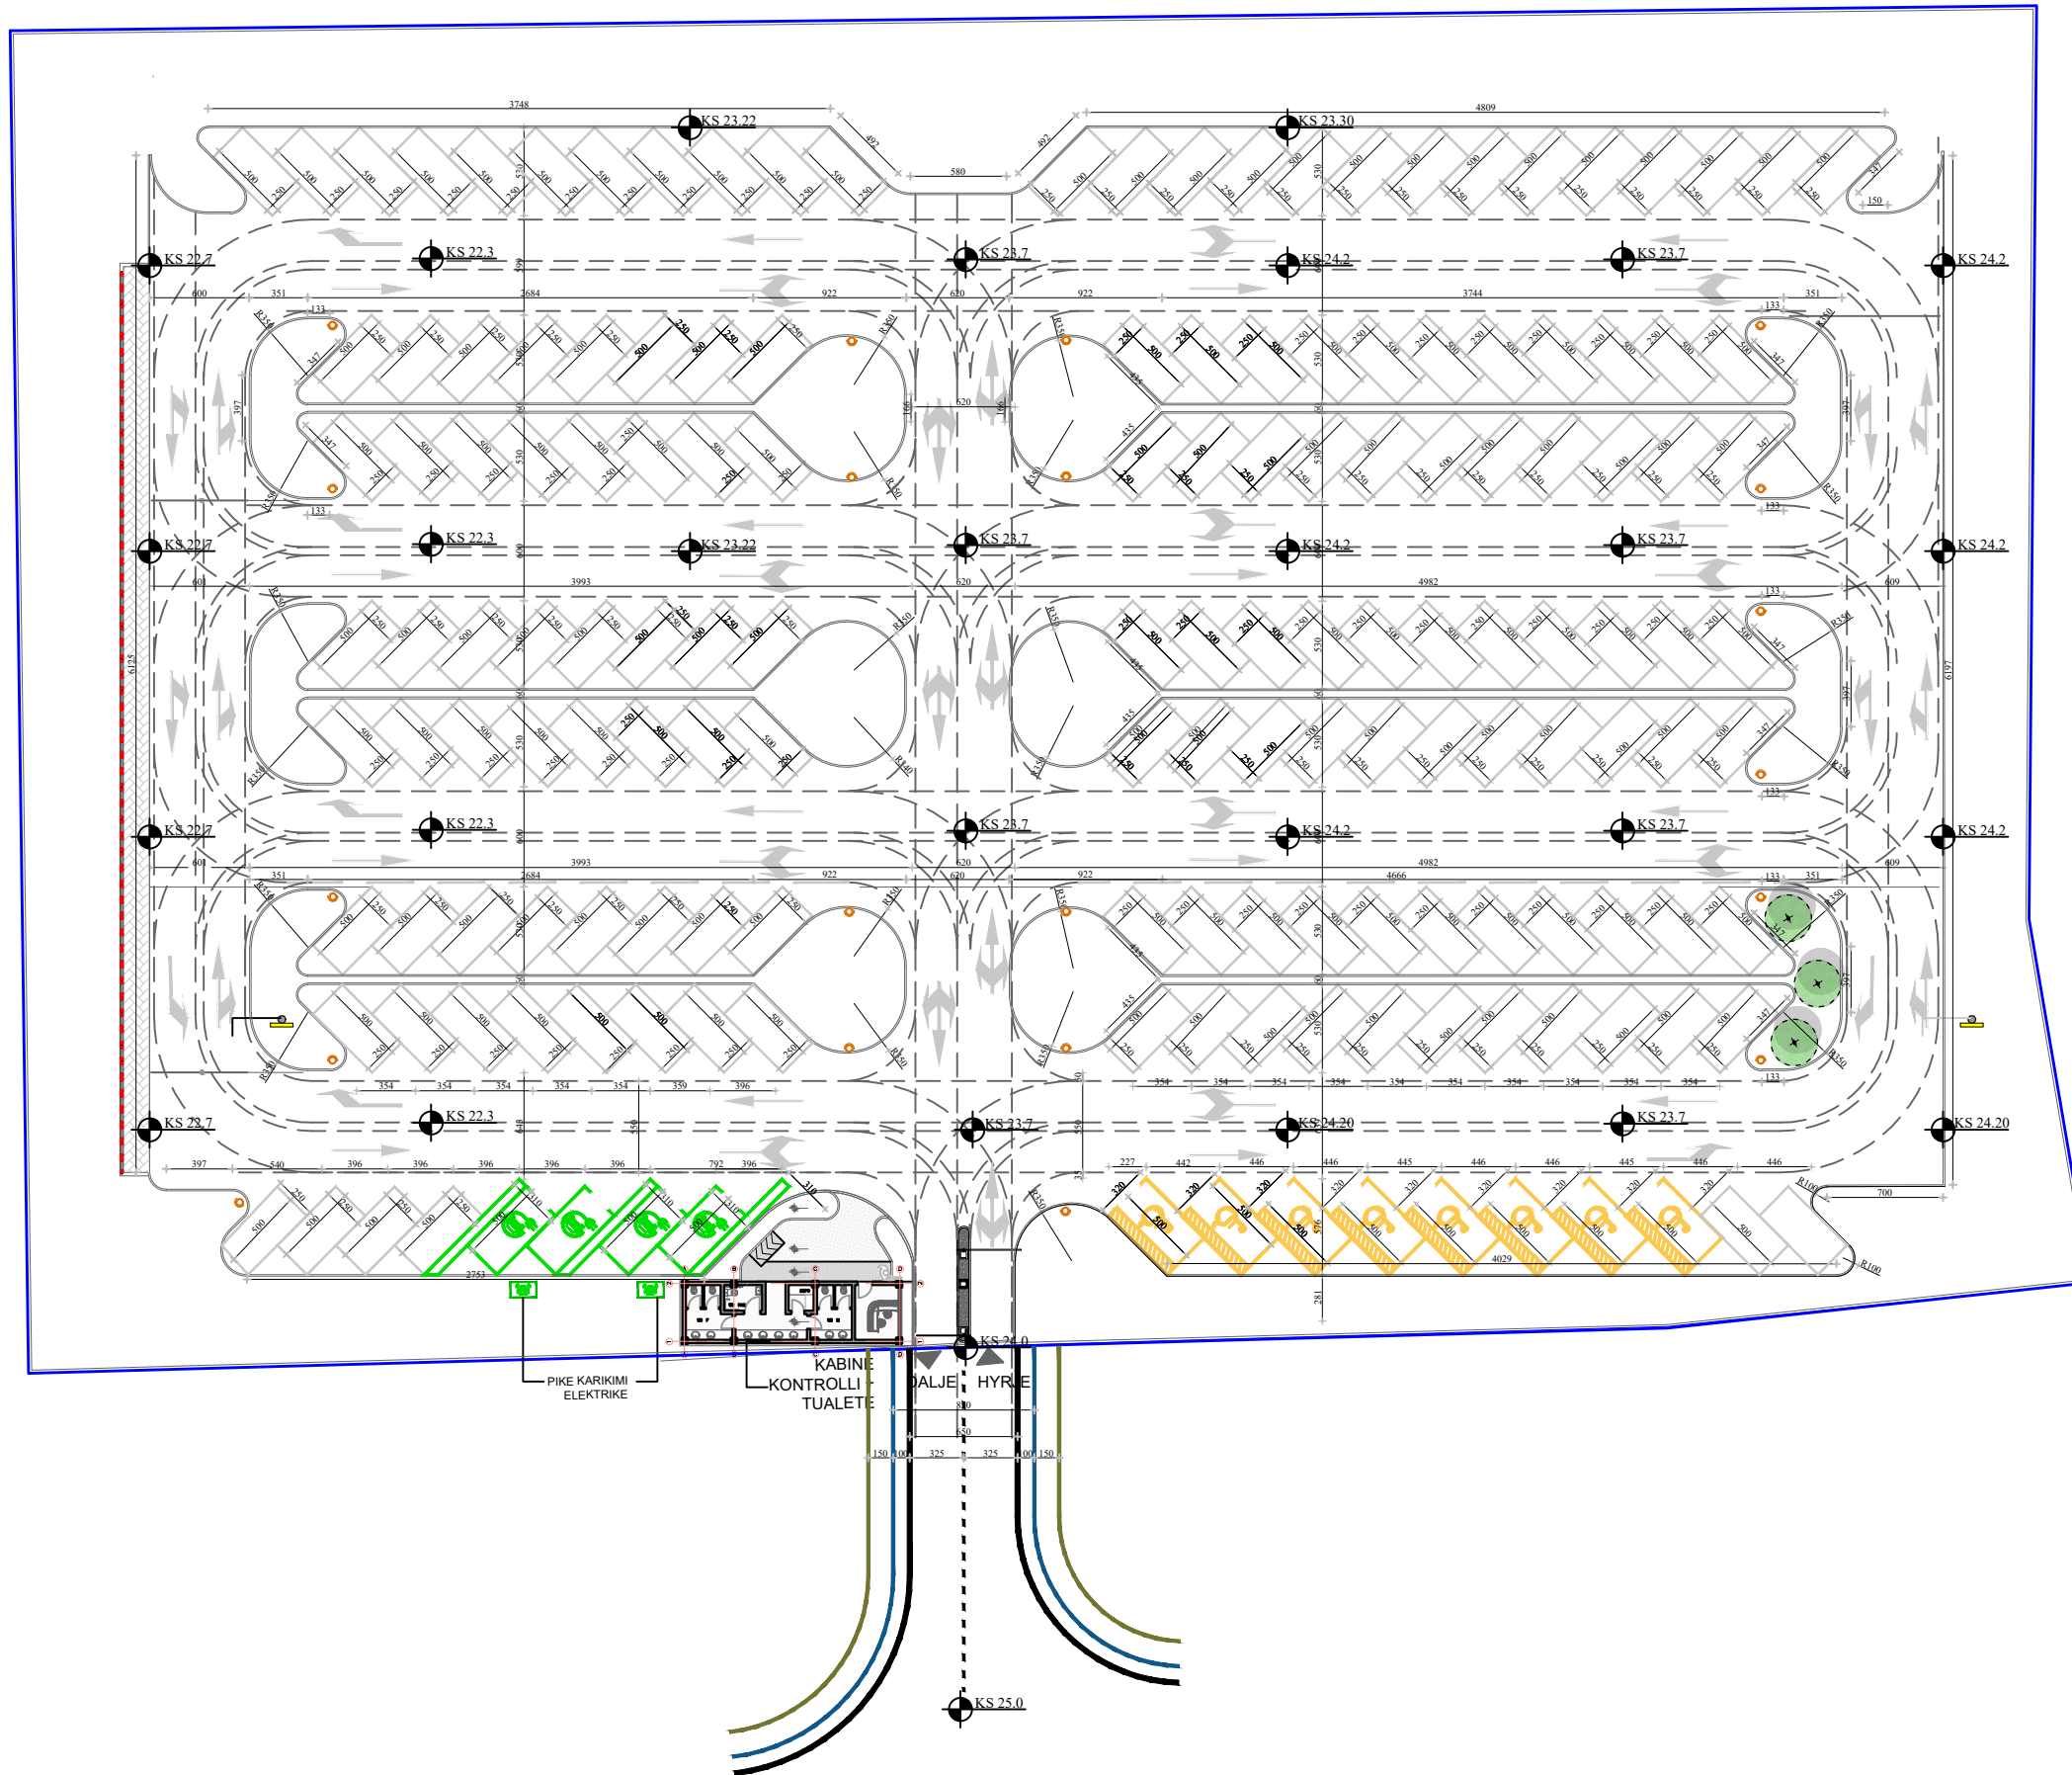


PLAN MOBILIMI

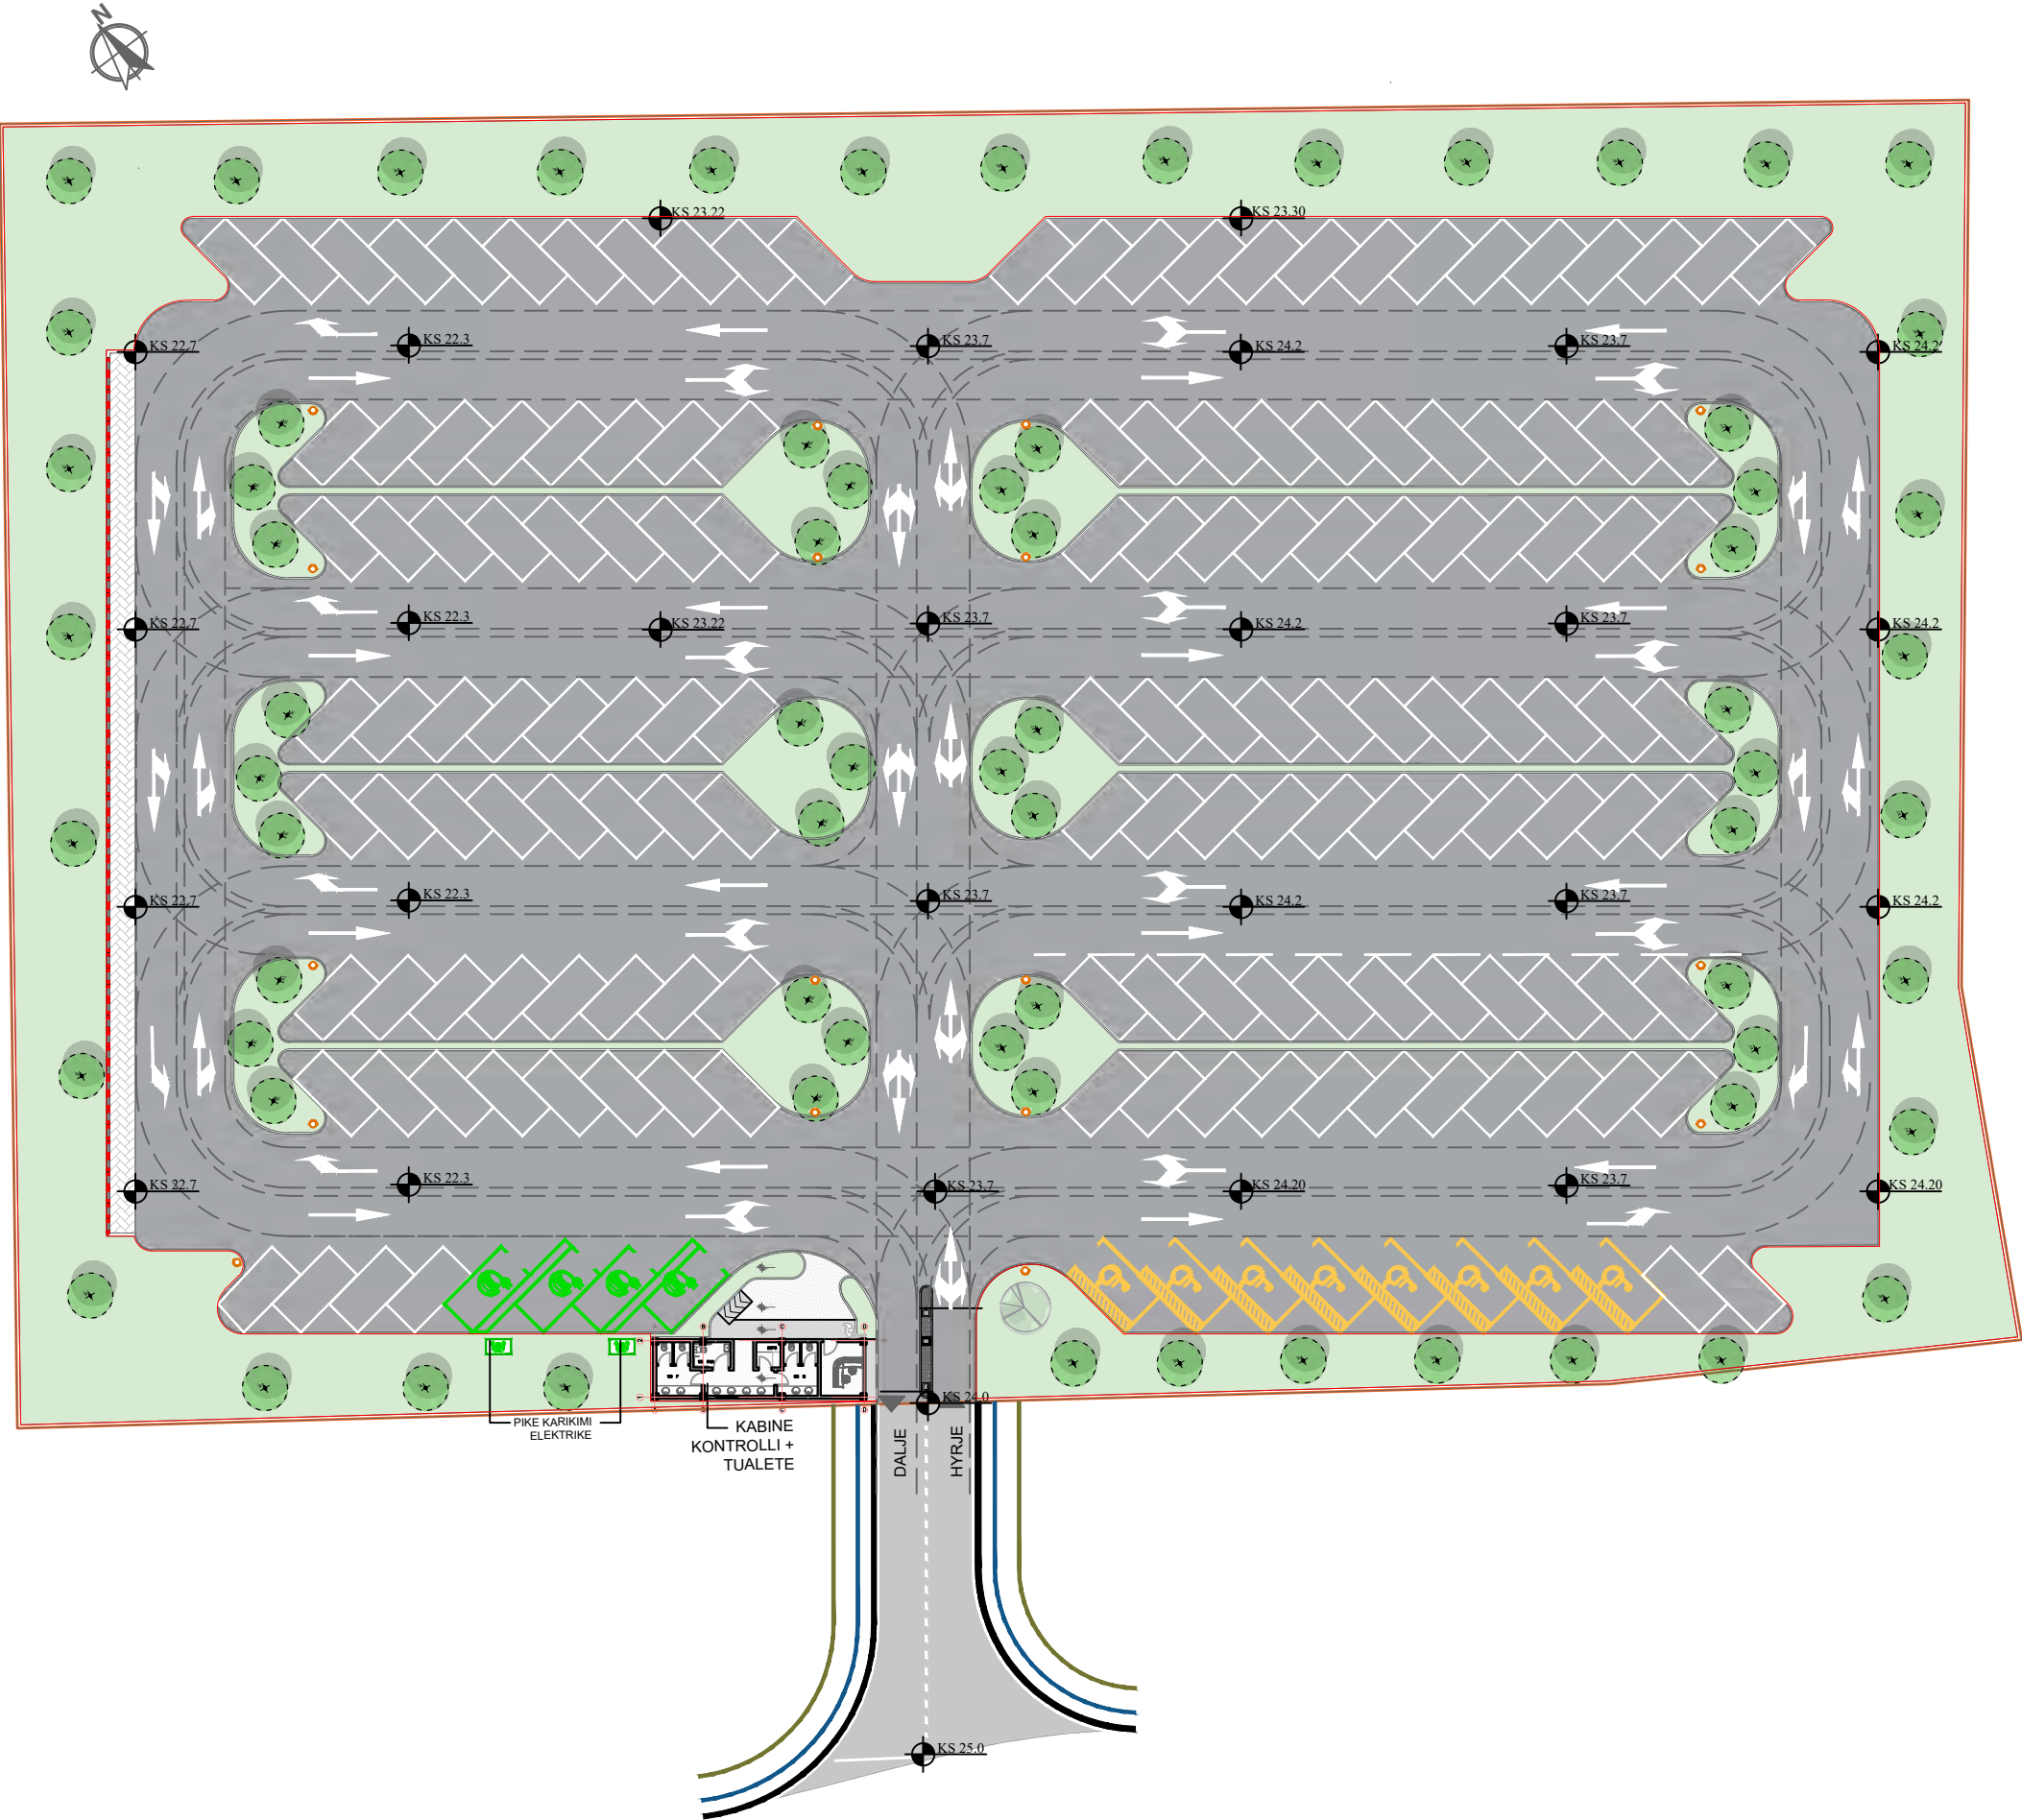


PRERJE A-A, DETAJ 1

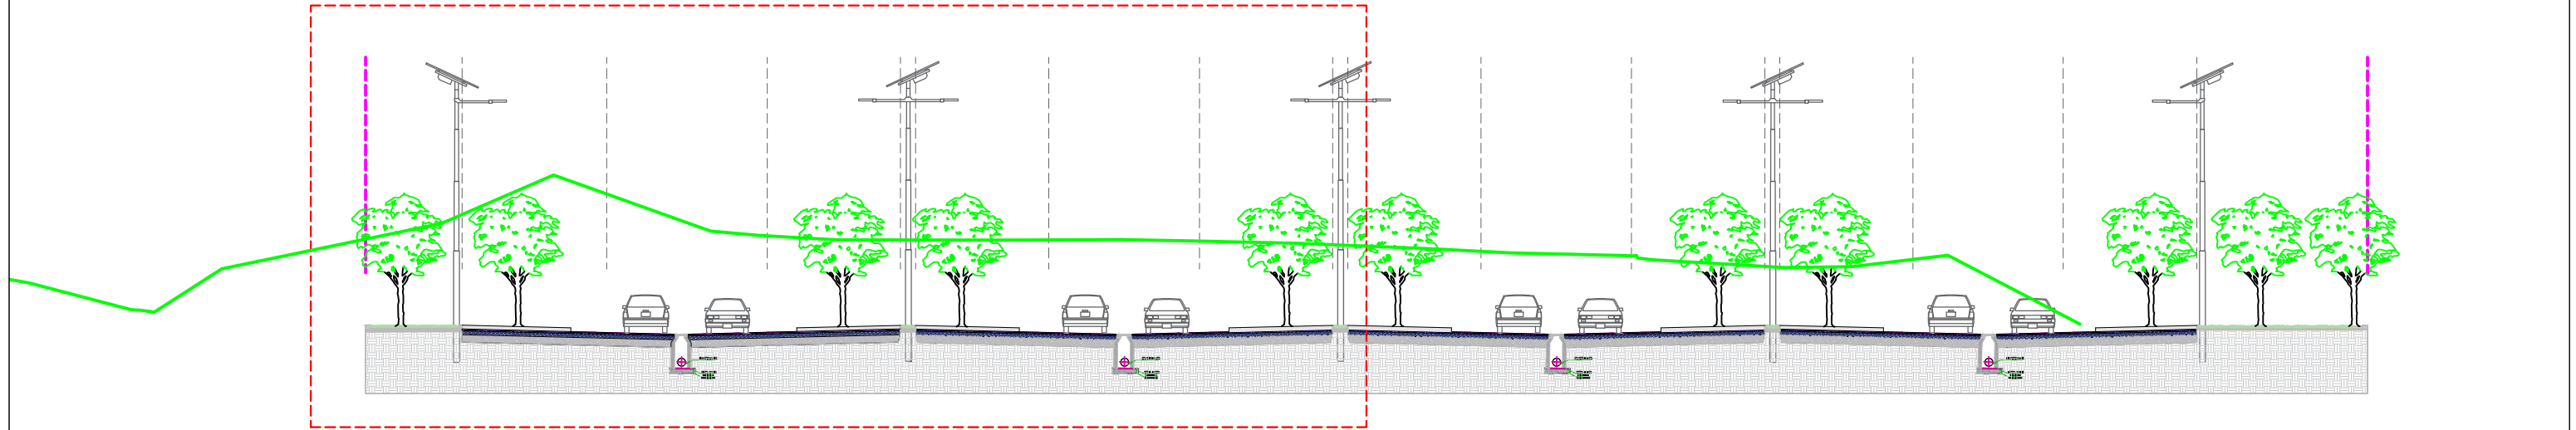


KUFIRI I PRONES

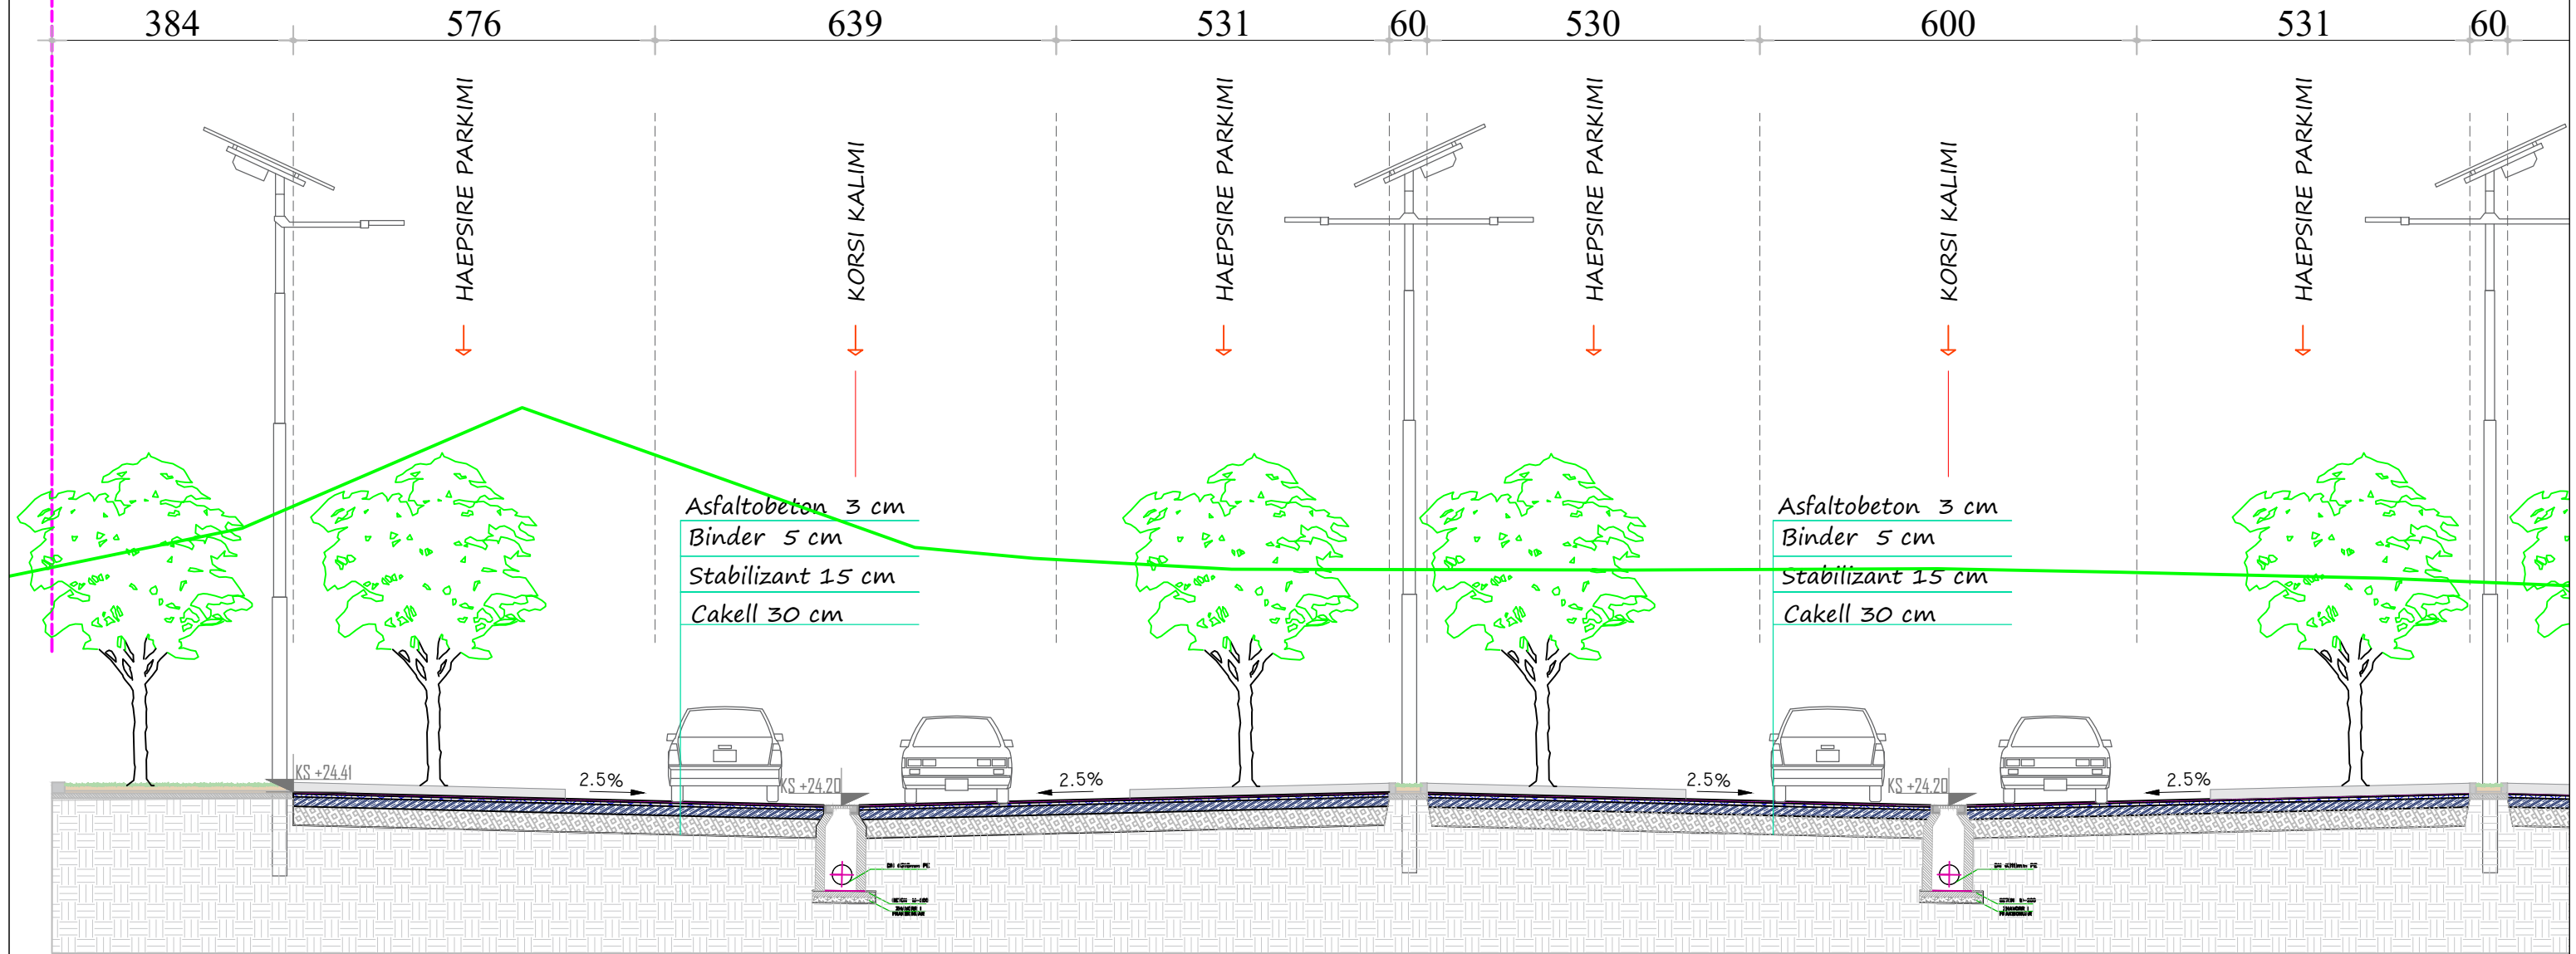


PRERJE A-A, DETAJ 2

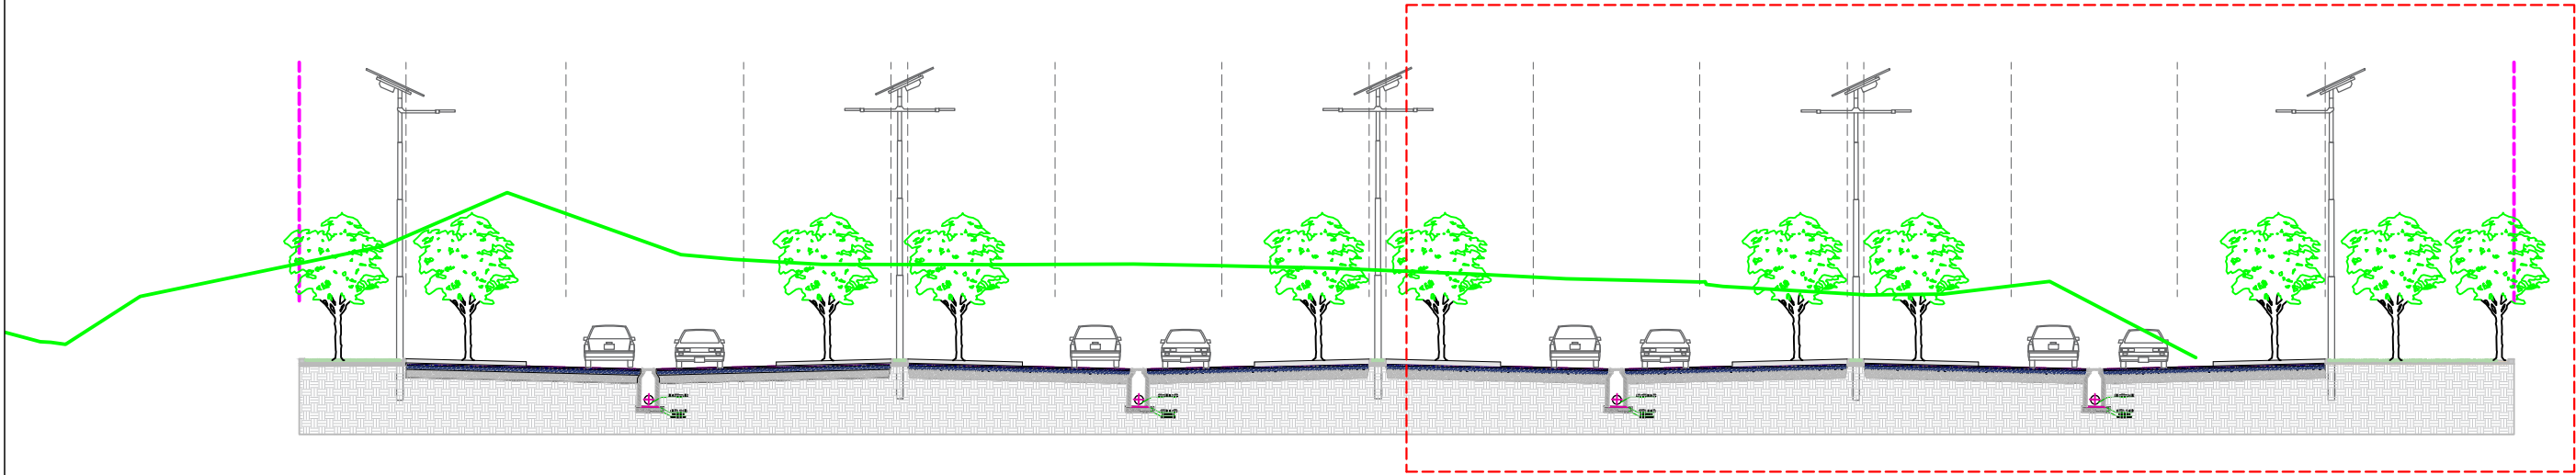


KUFIRI I PRONES

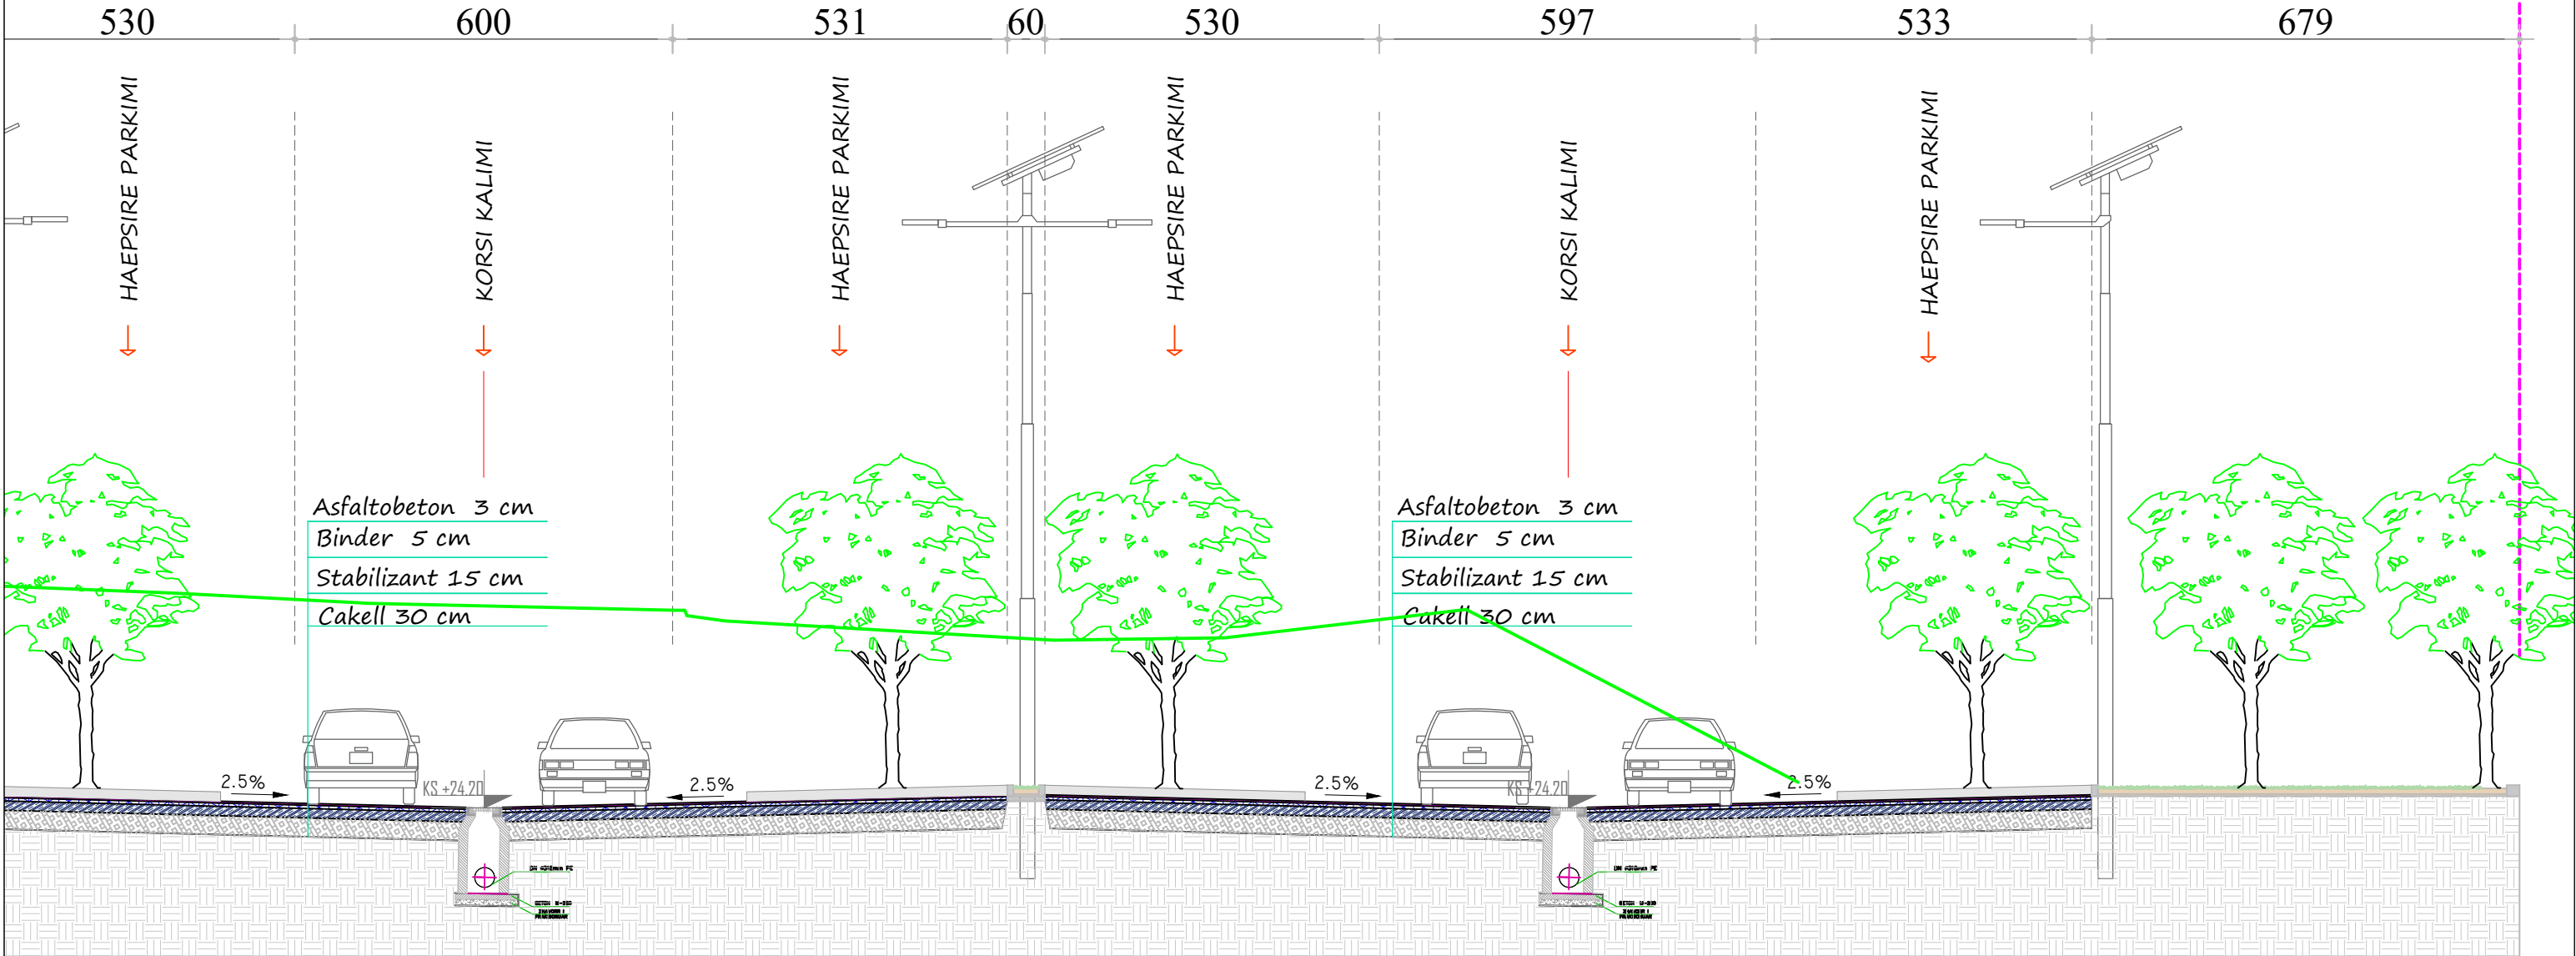



PRERJE B-B, DETAJ 1

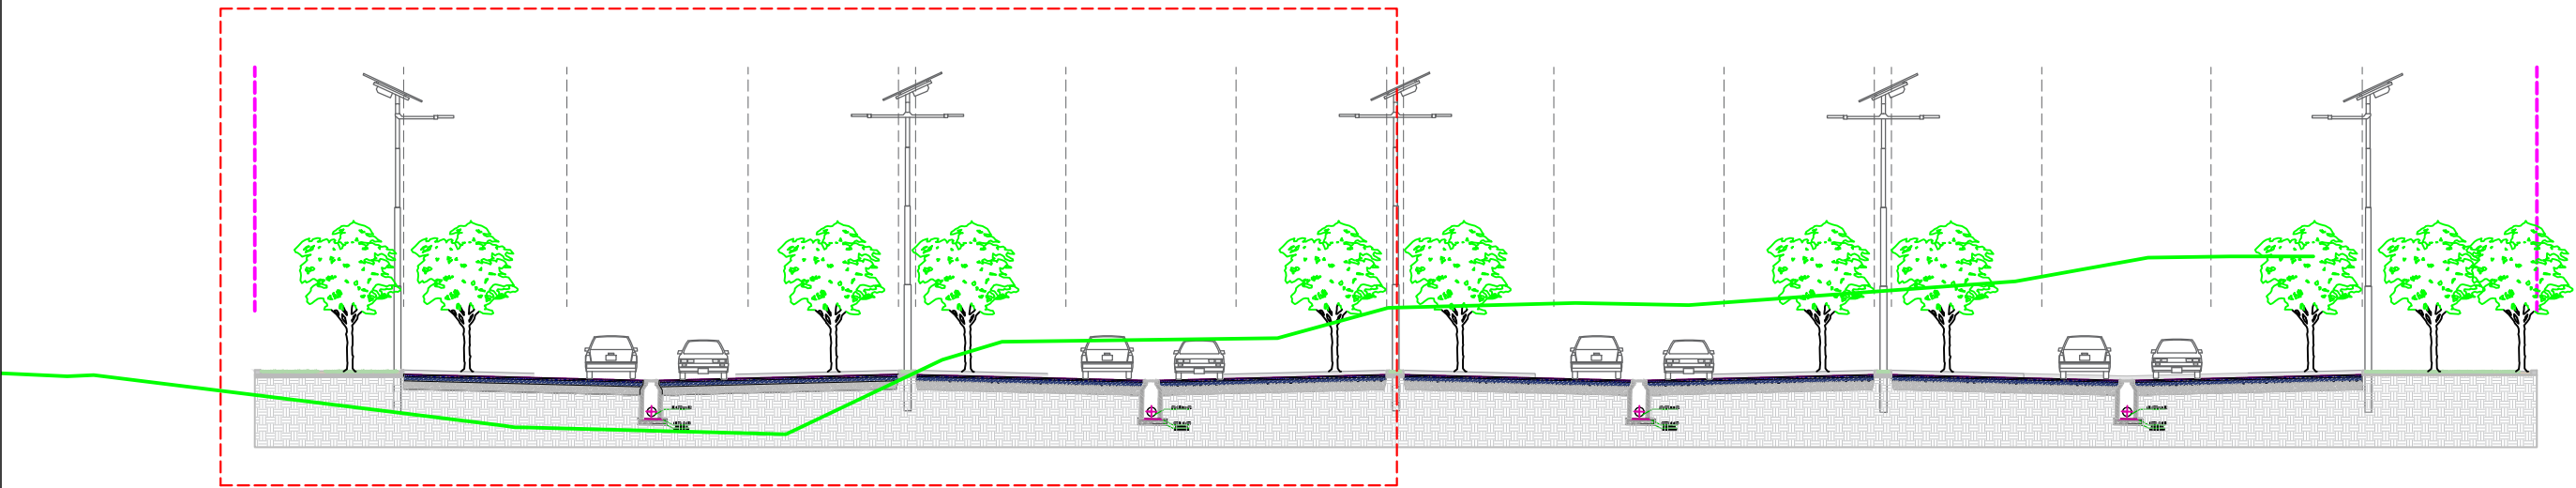


KUFIRI I PRONES

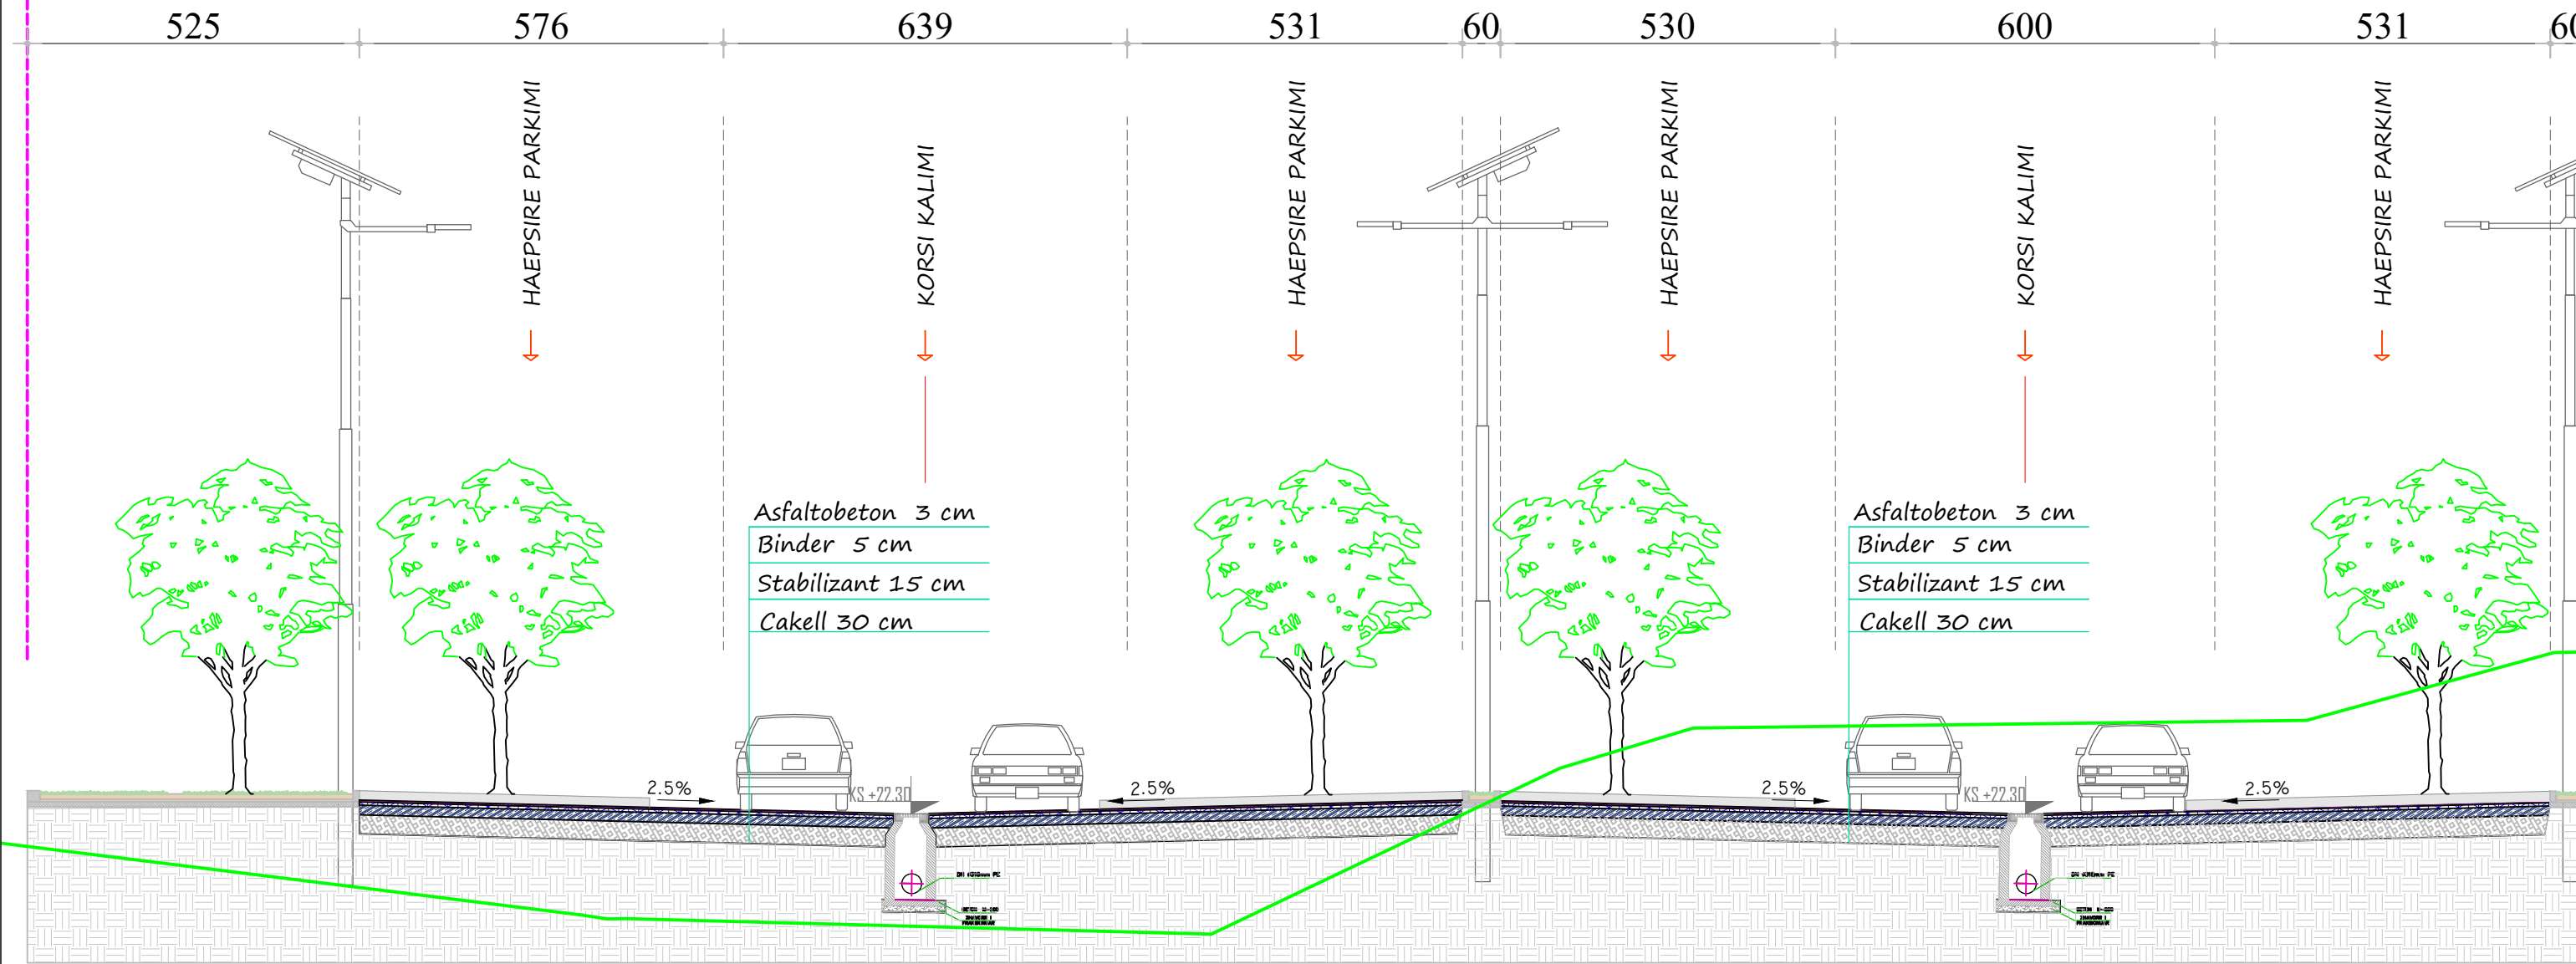

PRERJE B-B, DETAJ 2

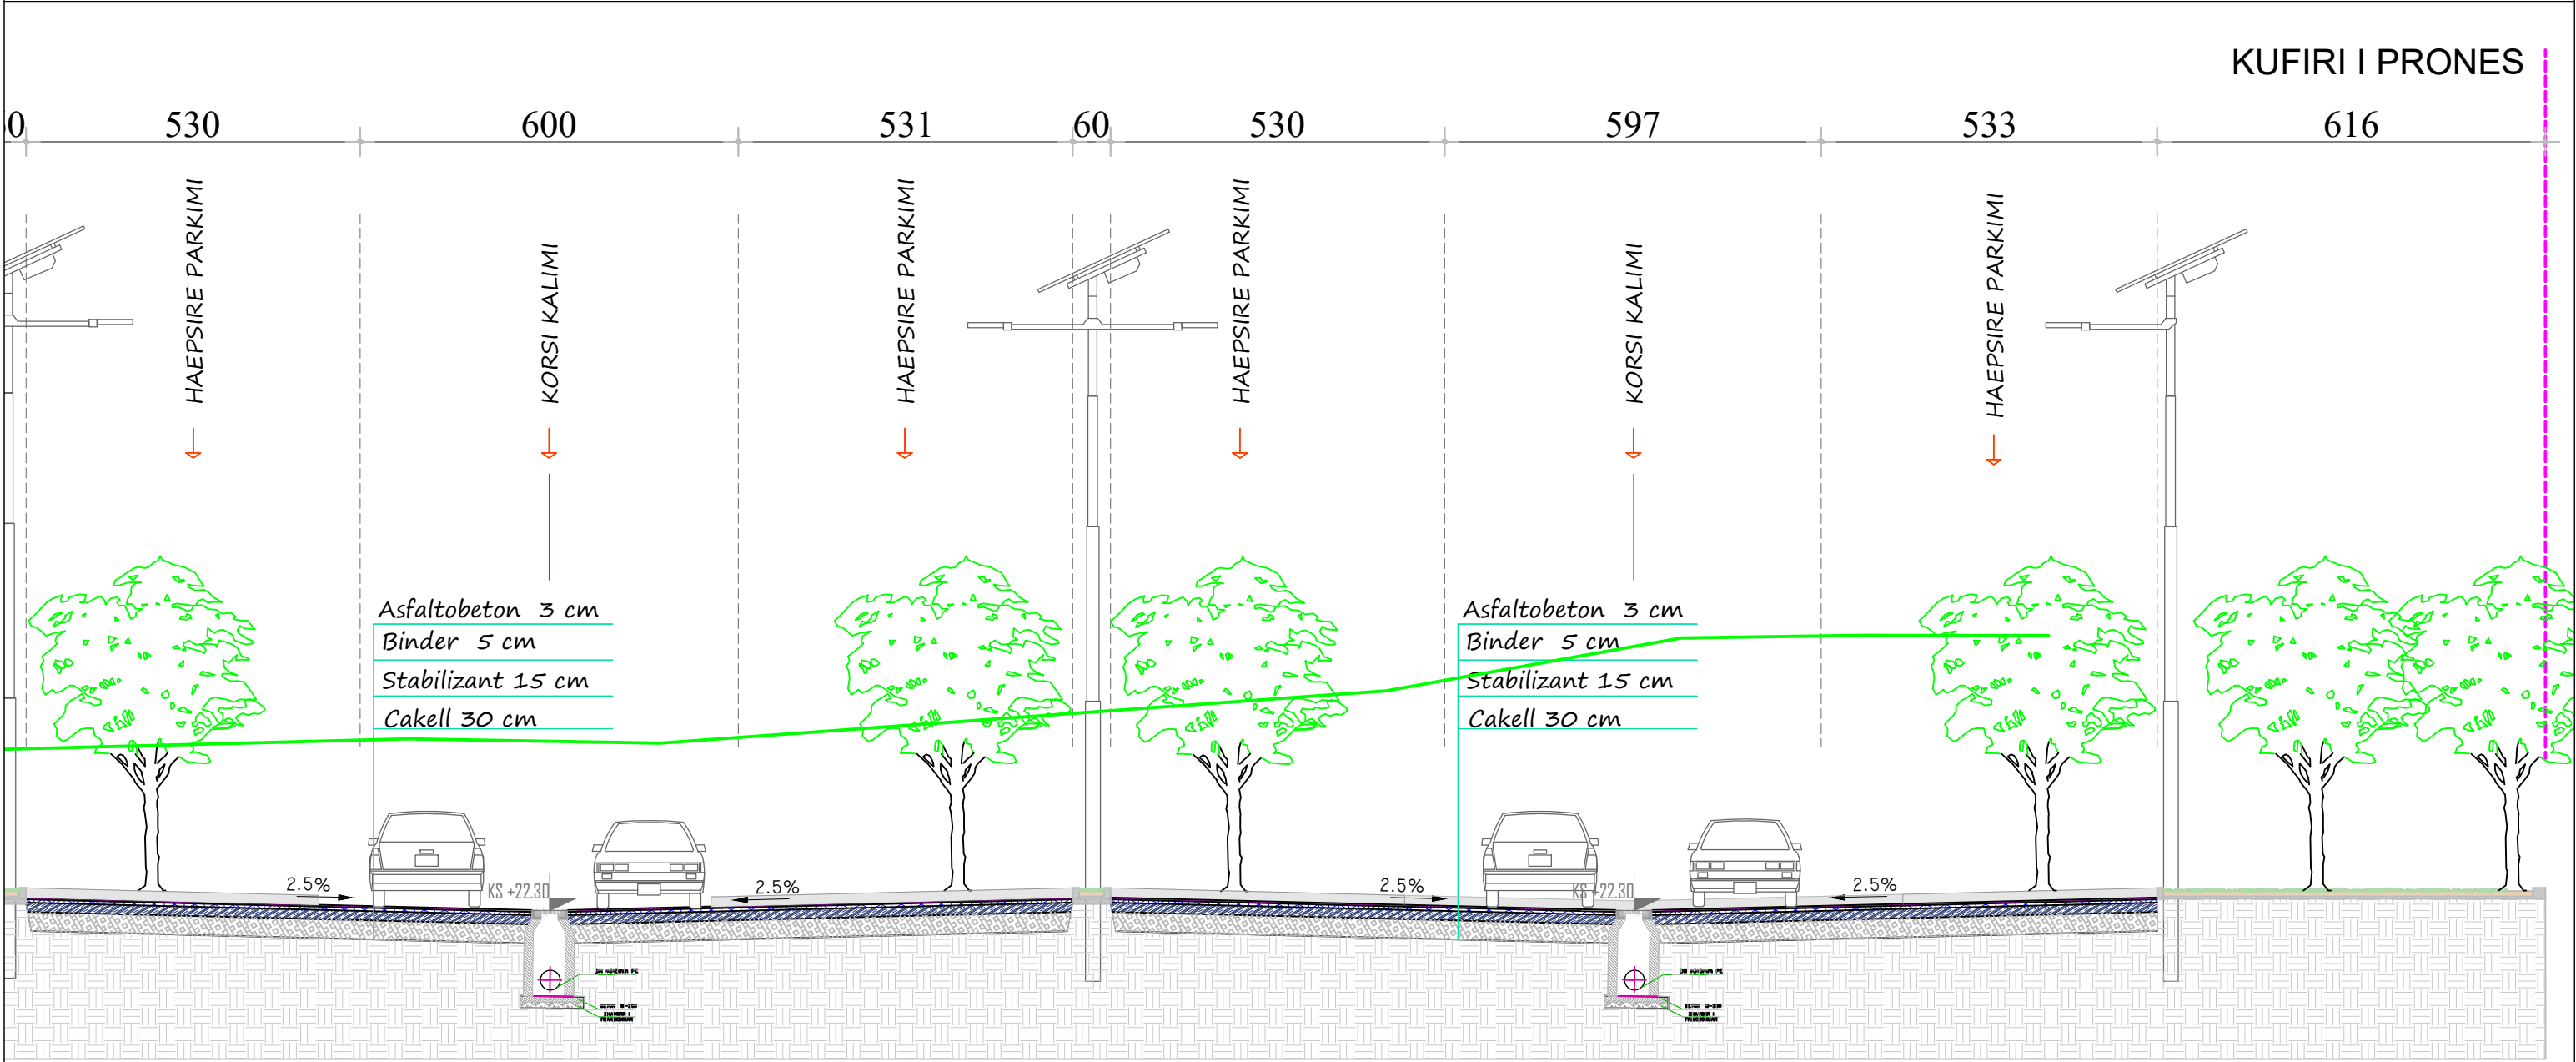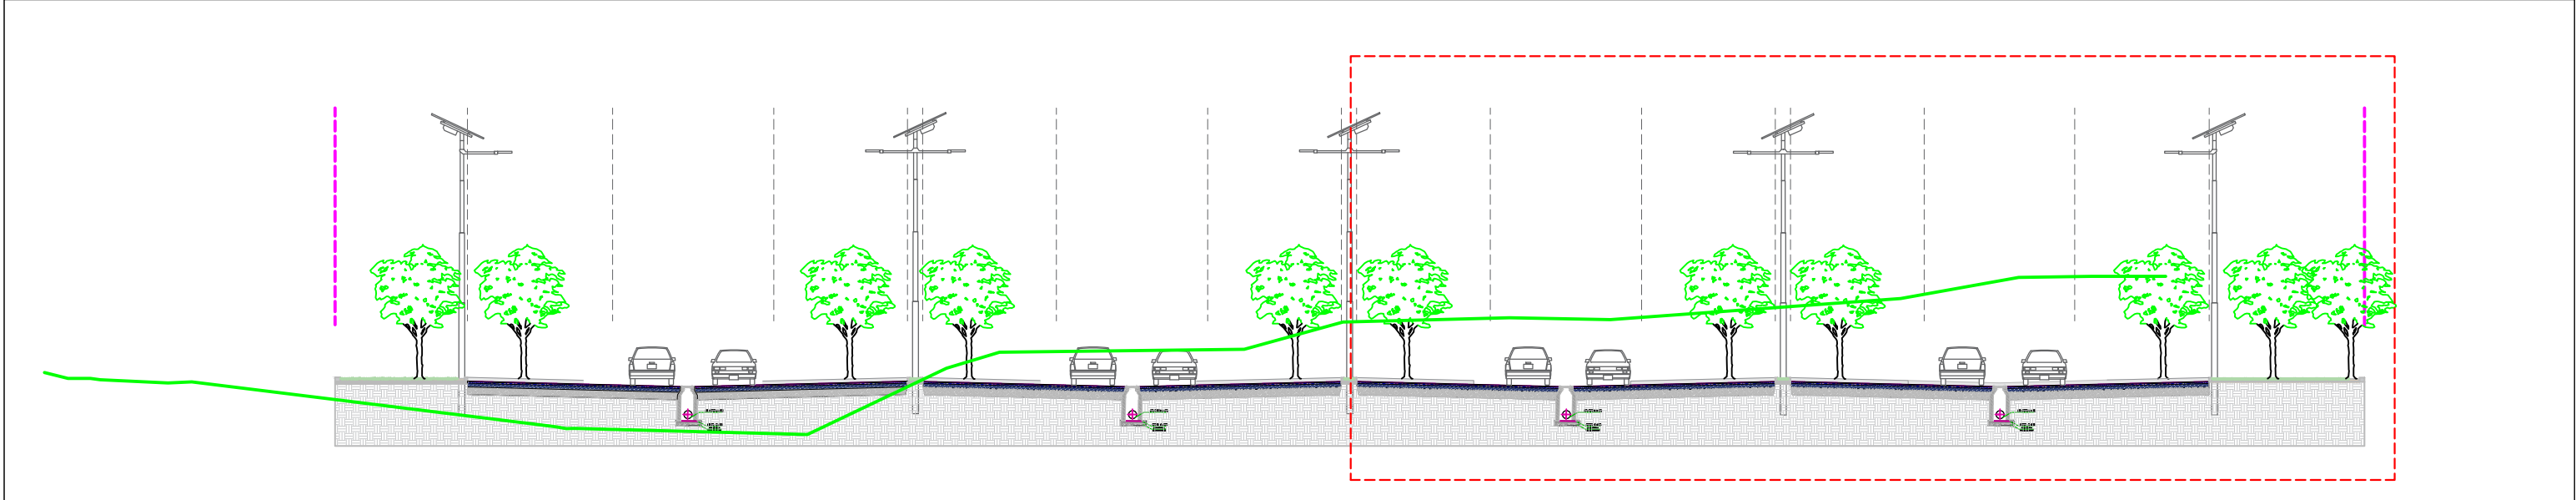

PRERJE D-D, DETAJ 1

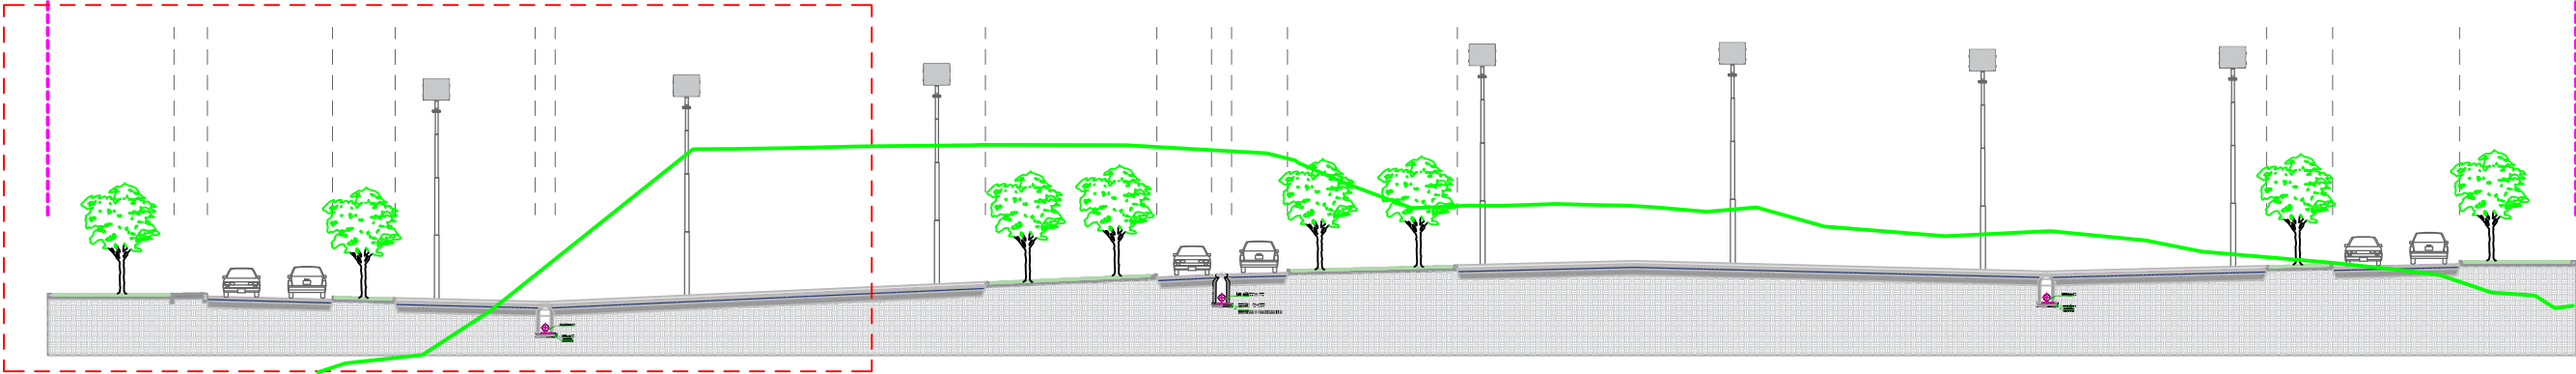

KUFIRI I PRONES

606

159

601

300

2832

HAPESIRE E
GJELBERUAR

TROTUAR


KORSI KALIMI

HAPESIRE E
GJELBERUAR



HAEPSIRE PARKIMI

HAEPSIRE PARKIMI


Asfaltobeton 3 cm
Binder 5 cm
Stabilizant 15 cm
Cakell 30 cm

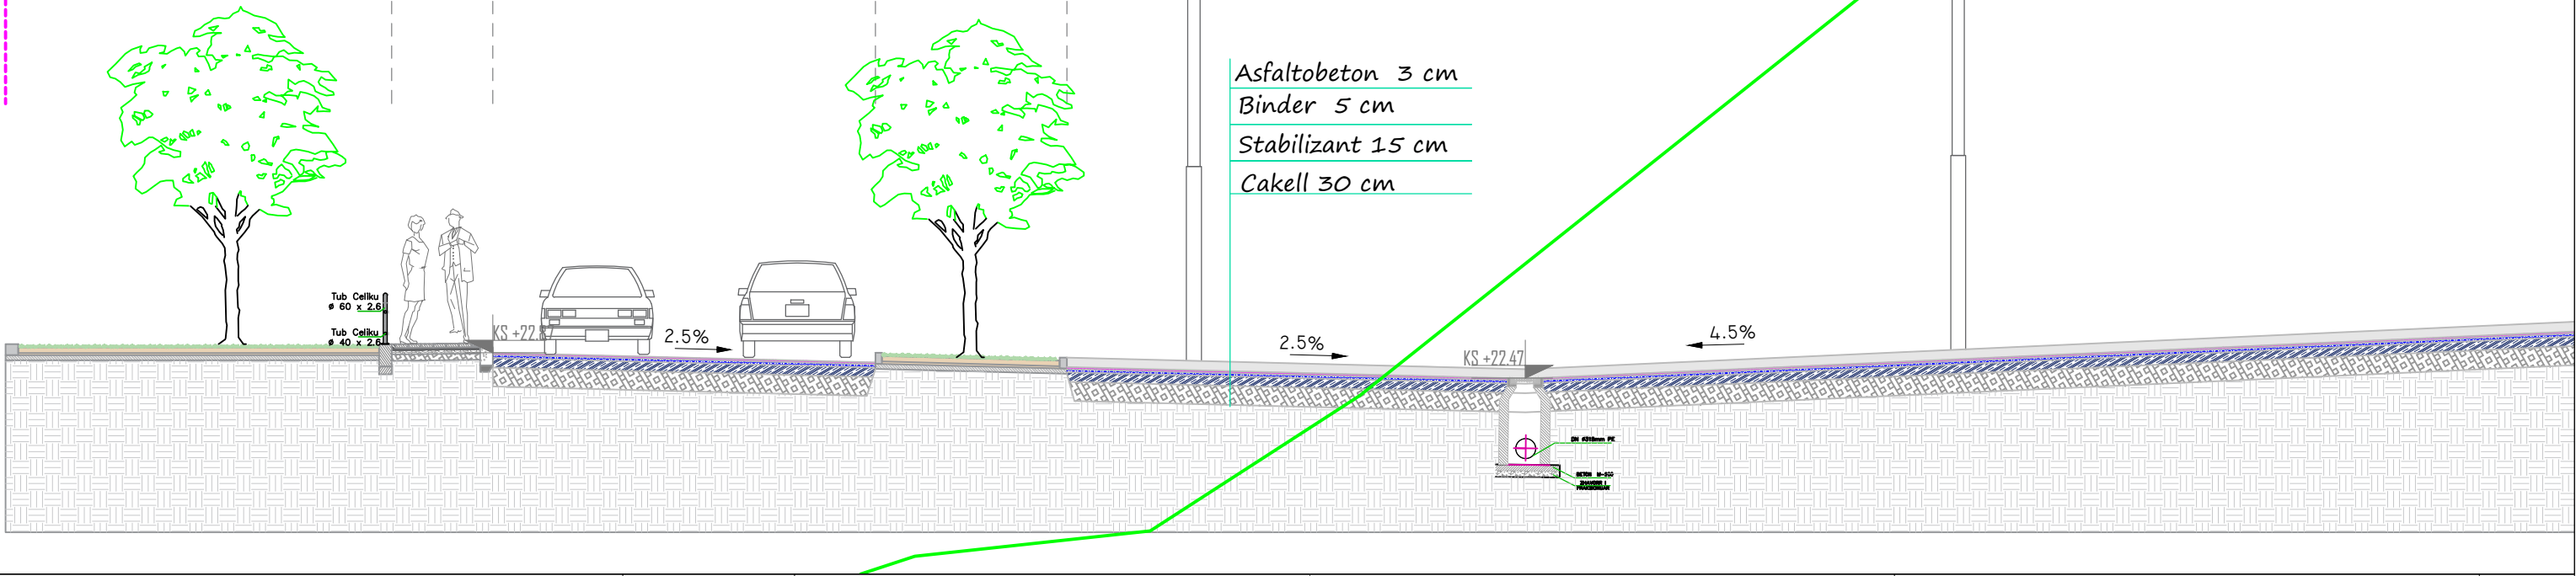


PRERJE D-D, DETAJ 2

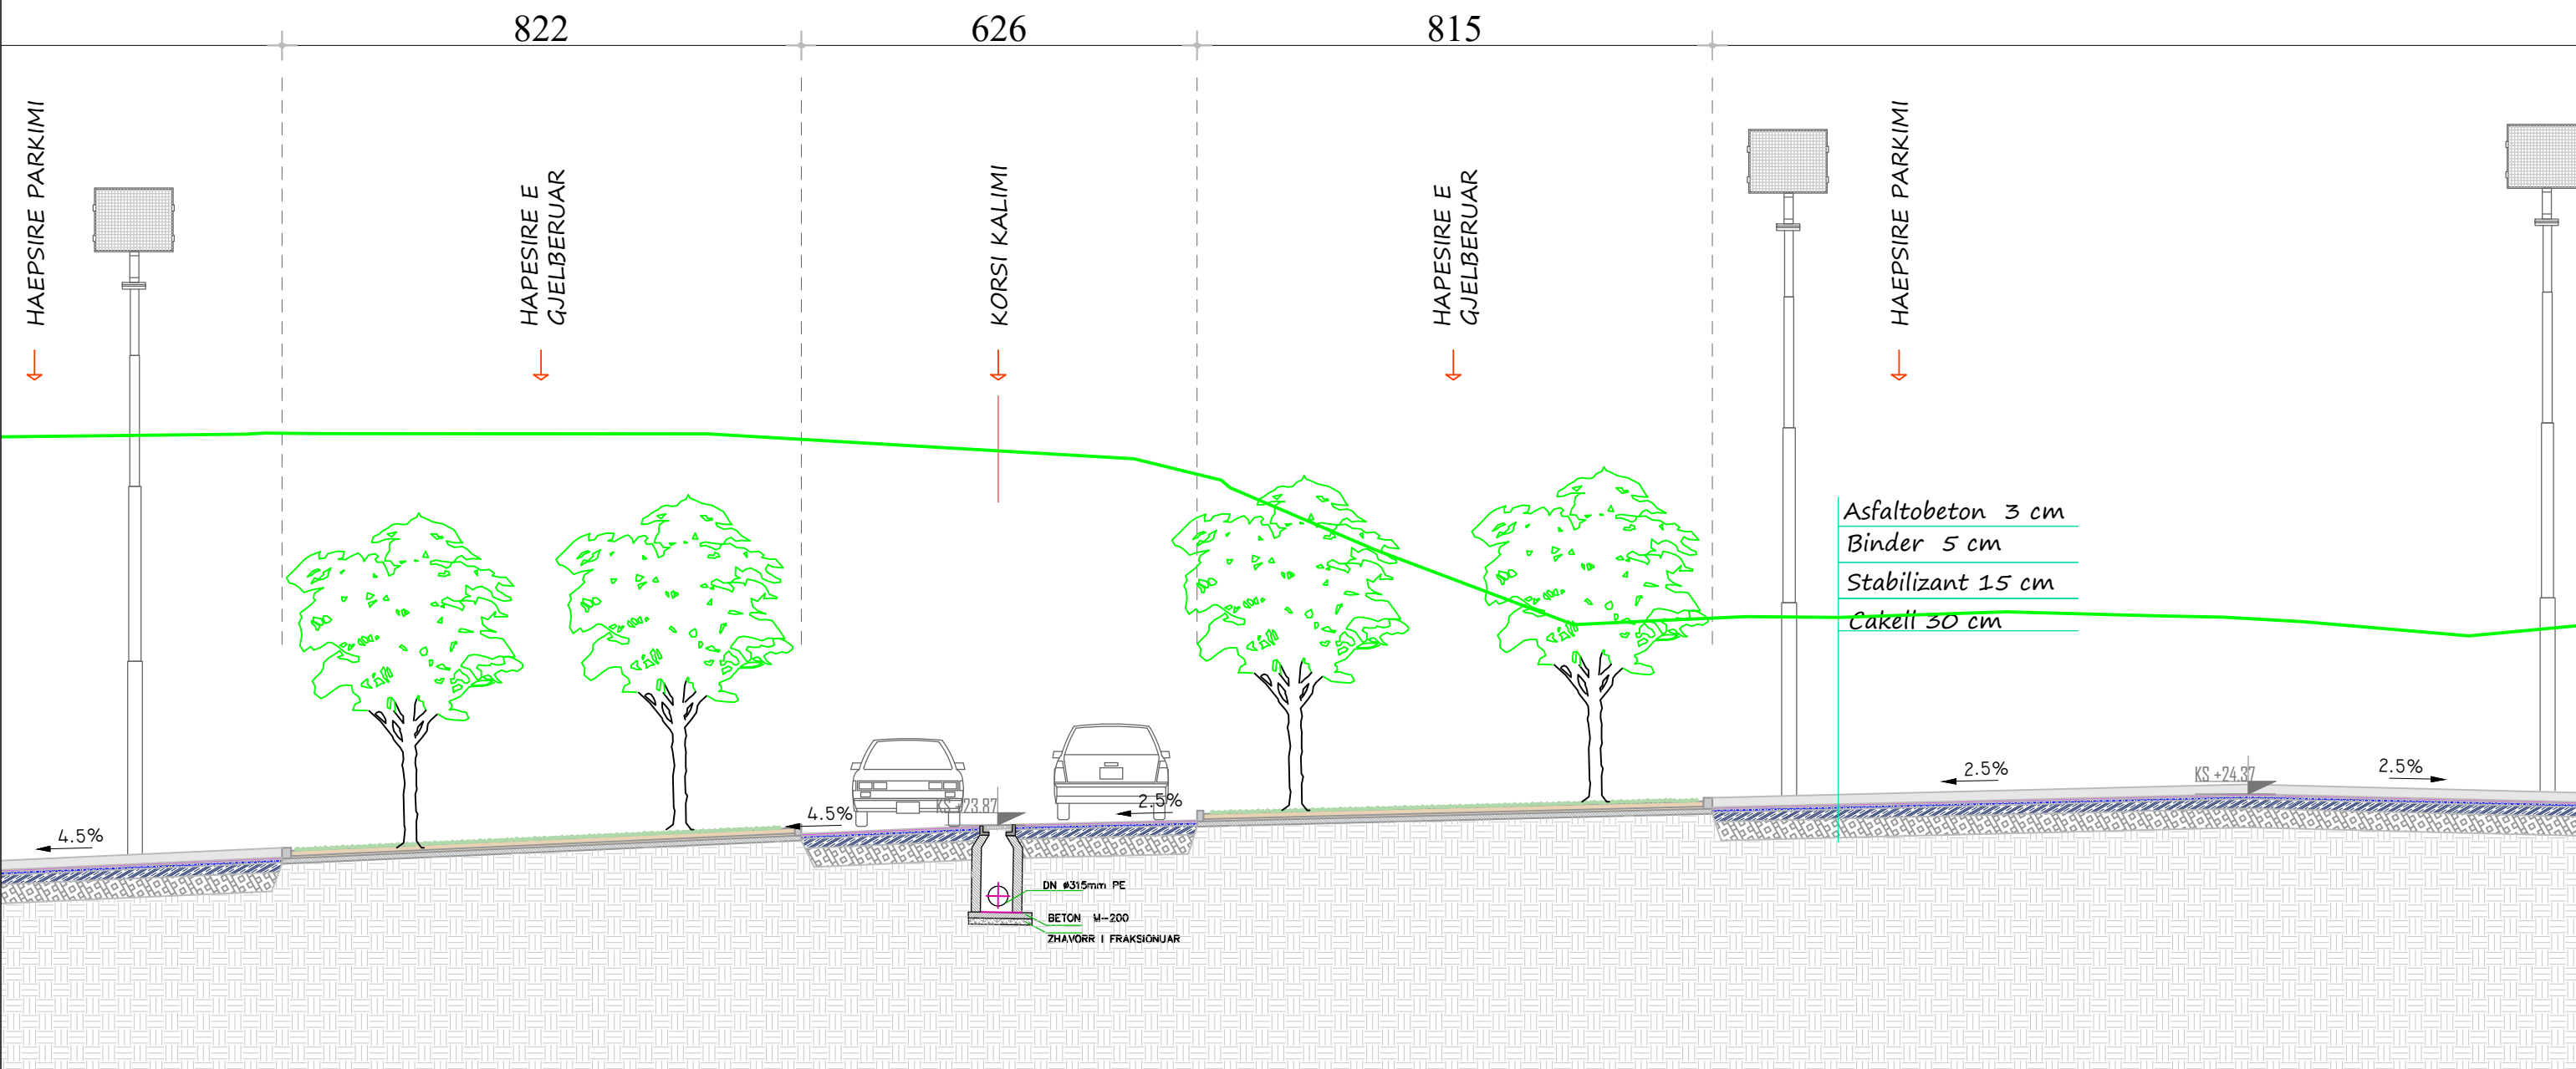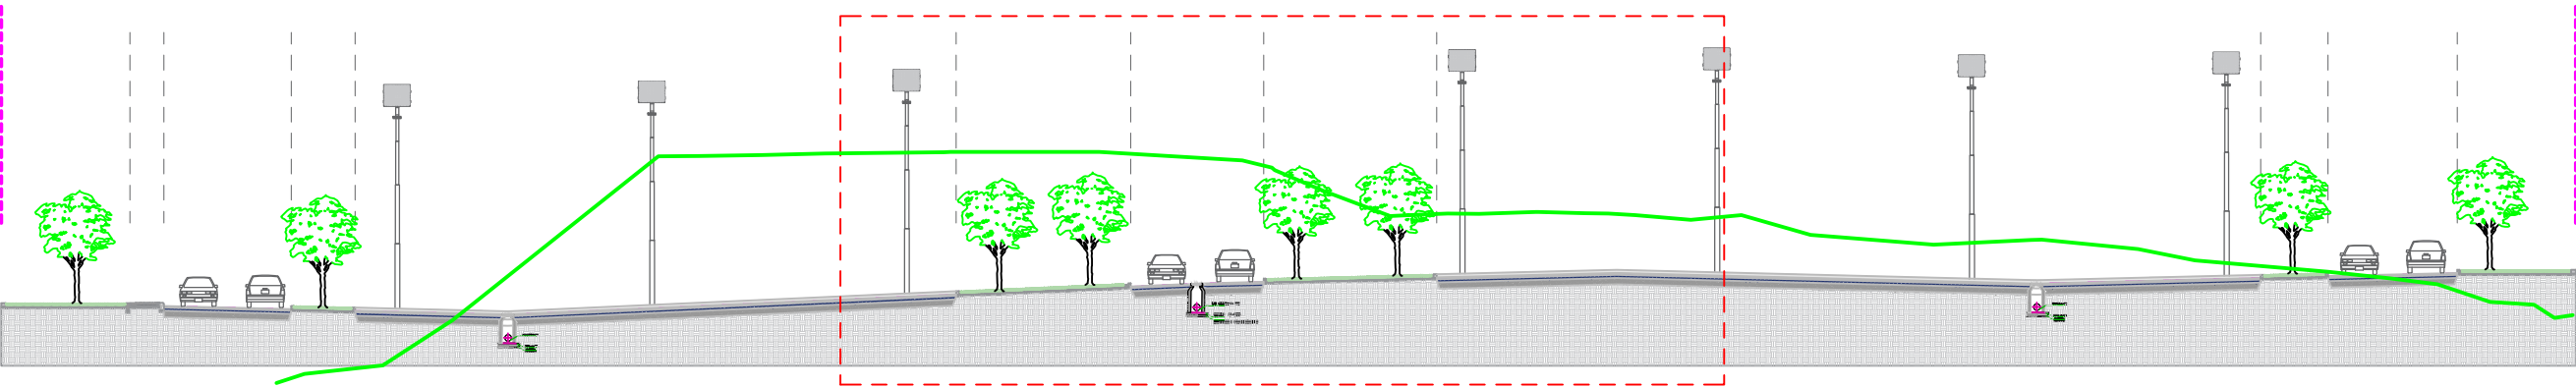

PRERJE D-D, DETAJ 3

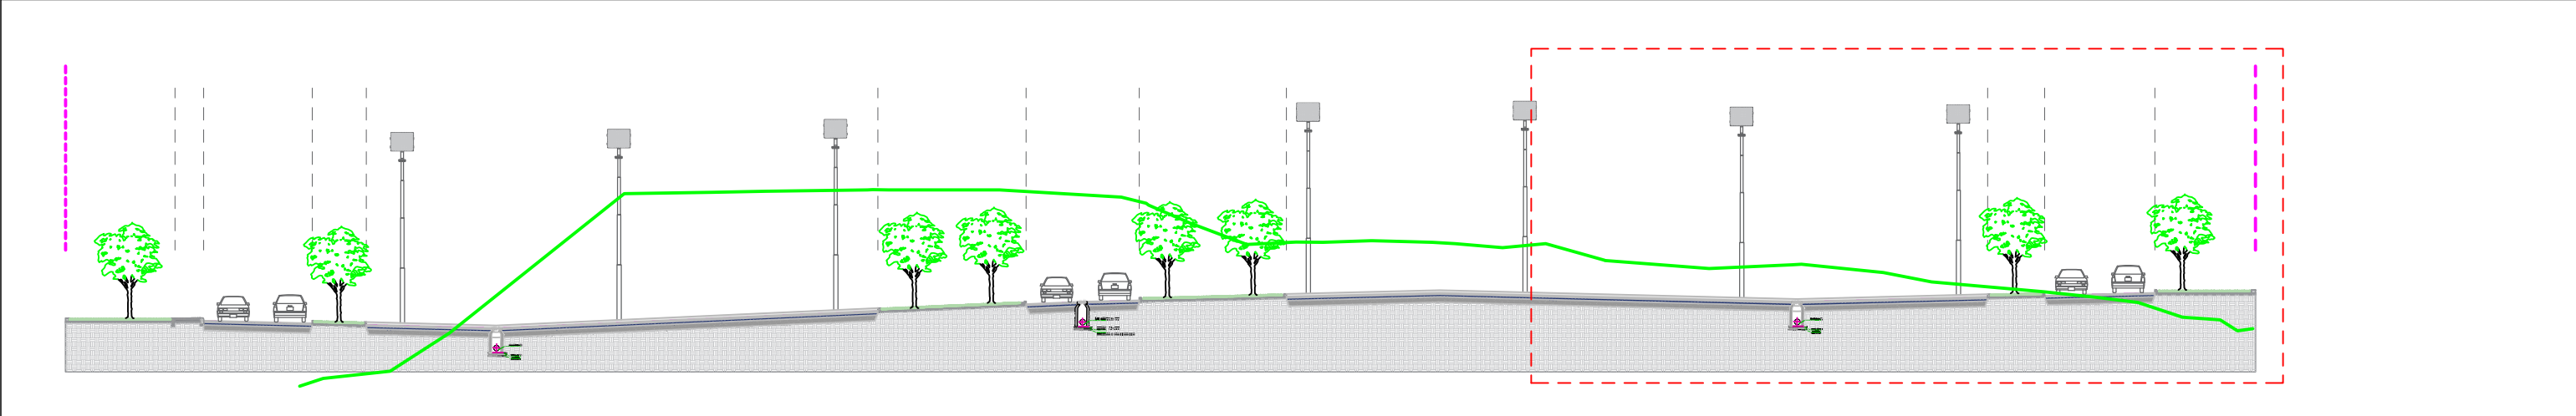


KUFIRI I PRONES

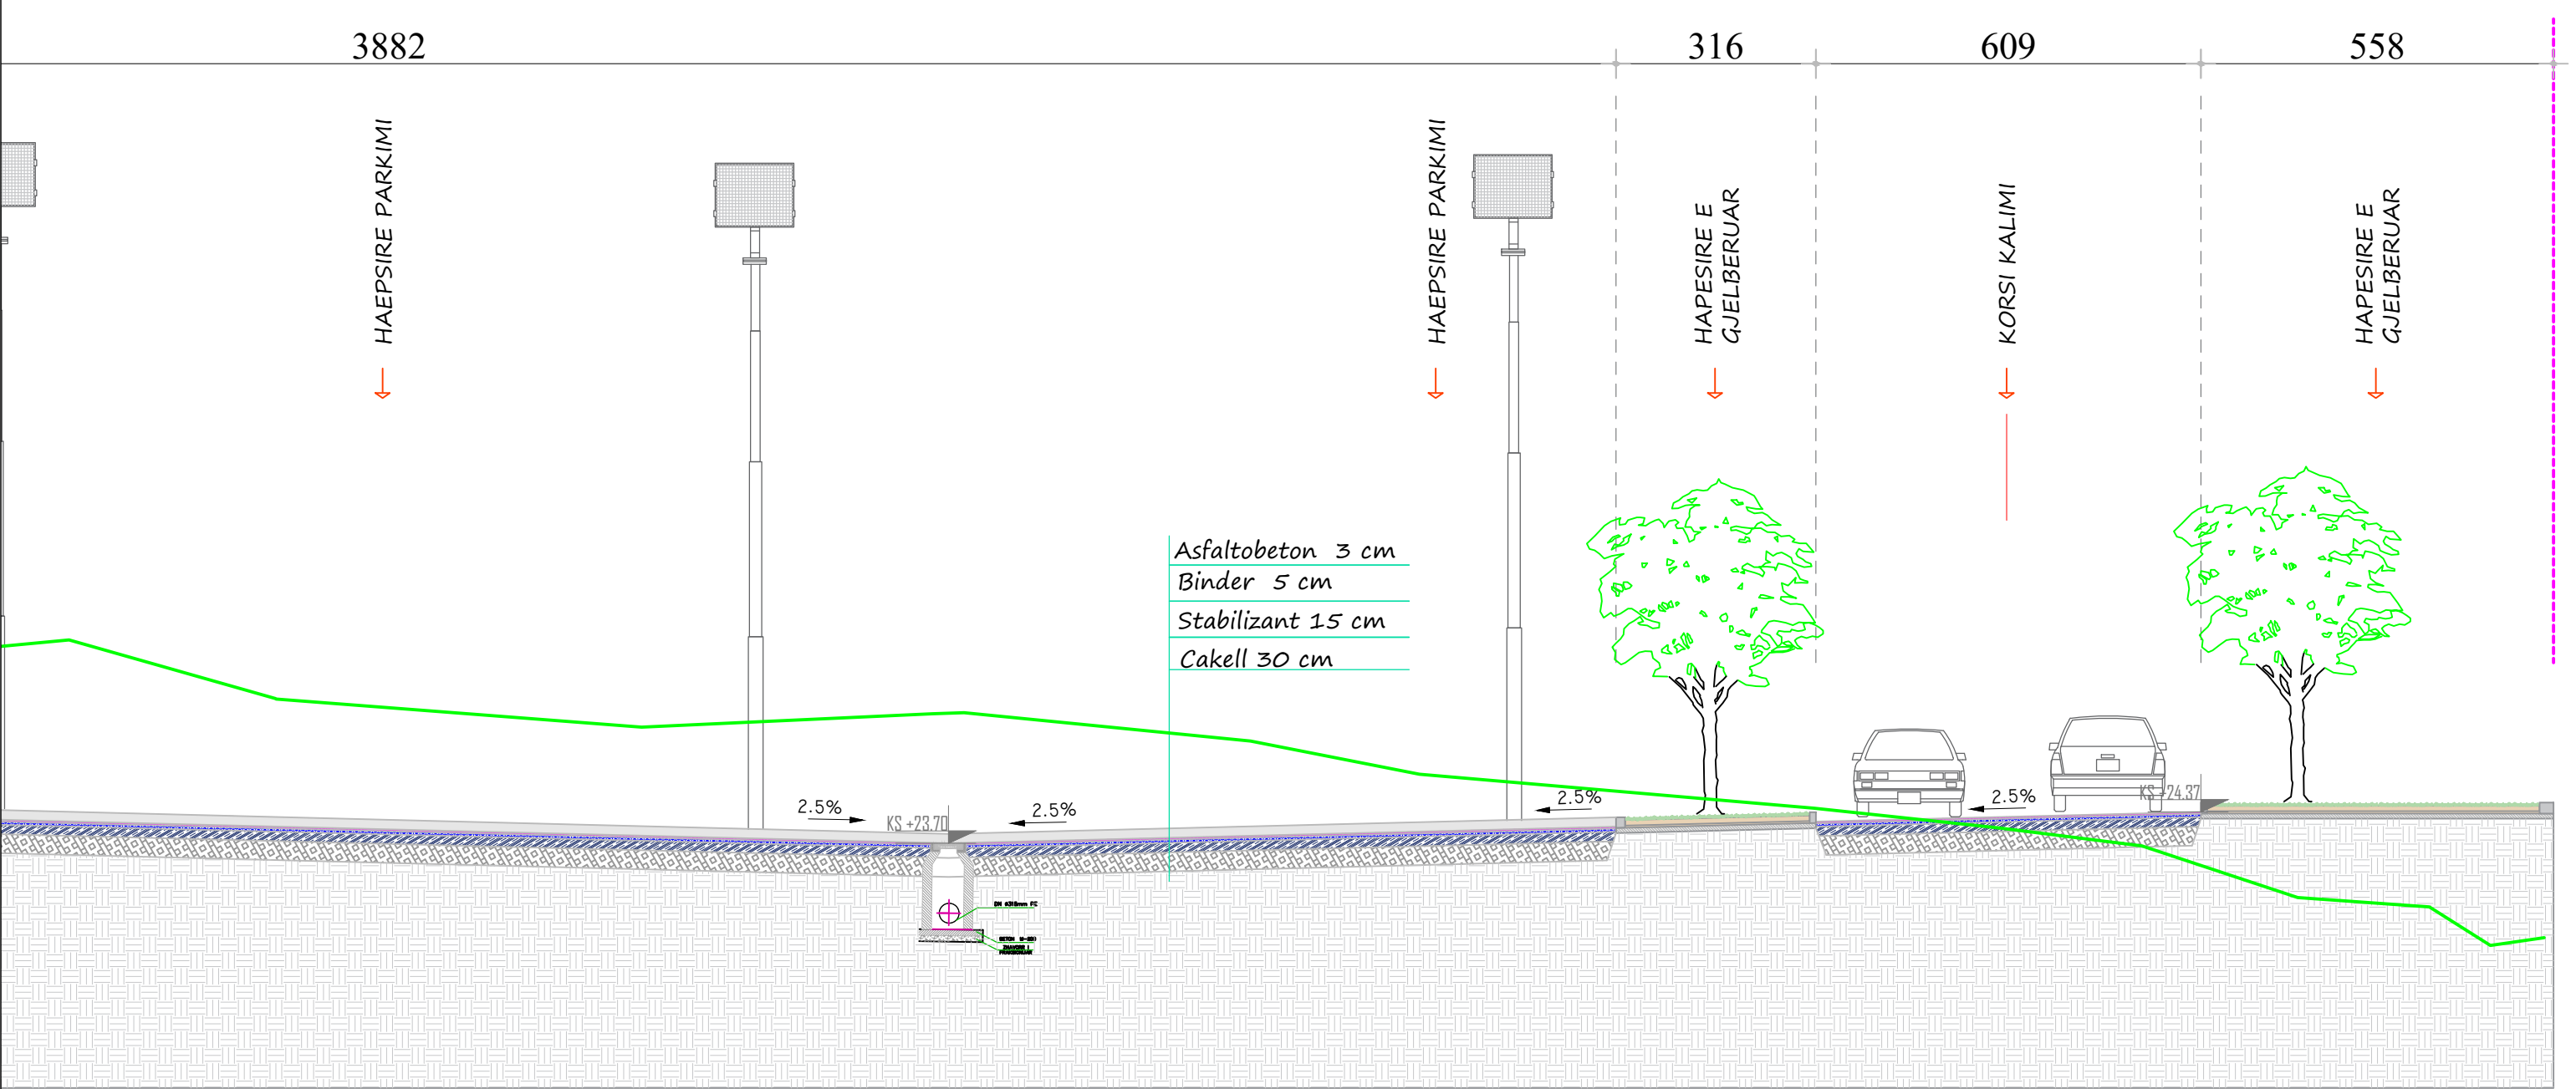


DETAJE MOBILIMI URBAN


Pamje Anesore

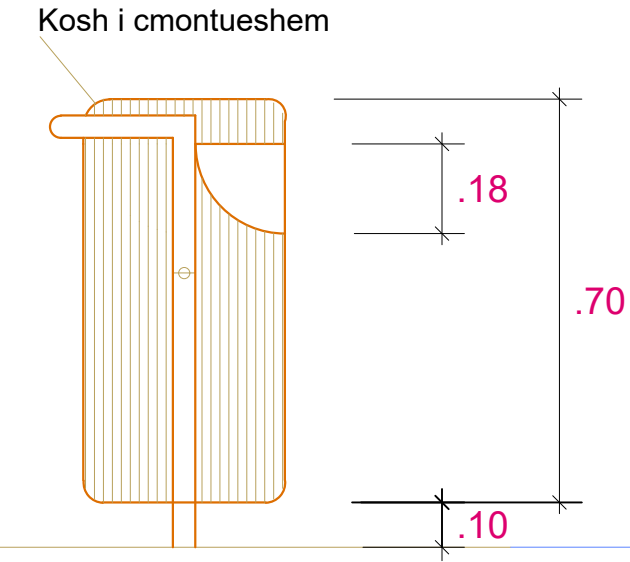

Pamje Ballore

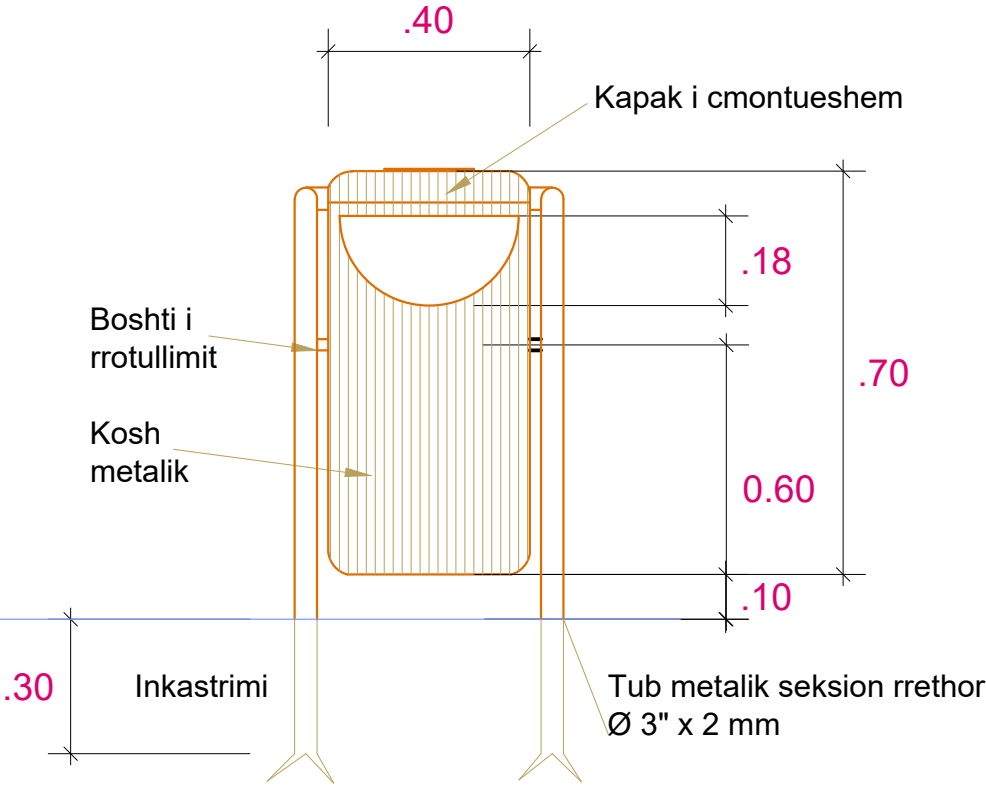

Pamje ne plan

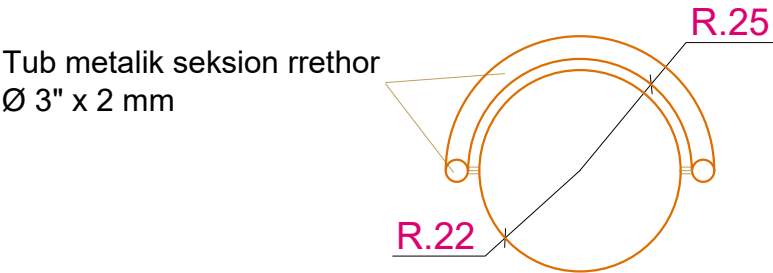

Detaj Kangjell Rrethimi

