




FONDI SHQIPTAR
I ZHVILLIMIT

REPUBLIKA E SHQIPERISE
FONDI SHQIPTAR I ZHVILLIMIT

**OBJEKTI: SHERBIME KONSULENECE PER HARTIMIN E PROJEKTIT TE ZBATIMIT
PER: "SISTEMIMI
URBAN PER KRIJIMIN E PARKIMEVE TE HAPURA PUBLIKE, BASHKIA
SARANDE"**

PROJEKT ZBATIM
PROJEKTI ARKITEKTONIK

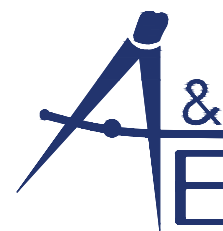

"A & E ENGINEERING" sh.p.k


Adresa: Rr. "Mujo Ulqinaku"
Mob: ++355 (0)69 2079981
Mob: ++355 (0)69 2079982

ENGINEERING


PLANVENDOSJA , PARKIMI 2

Kufiri i Zones se Projektit


RRUGA E RE

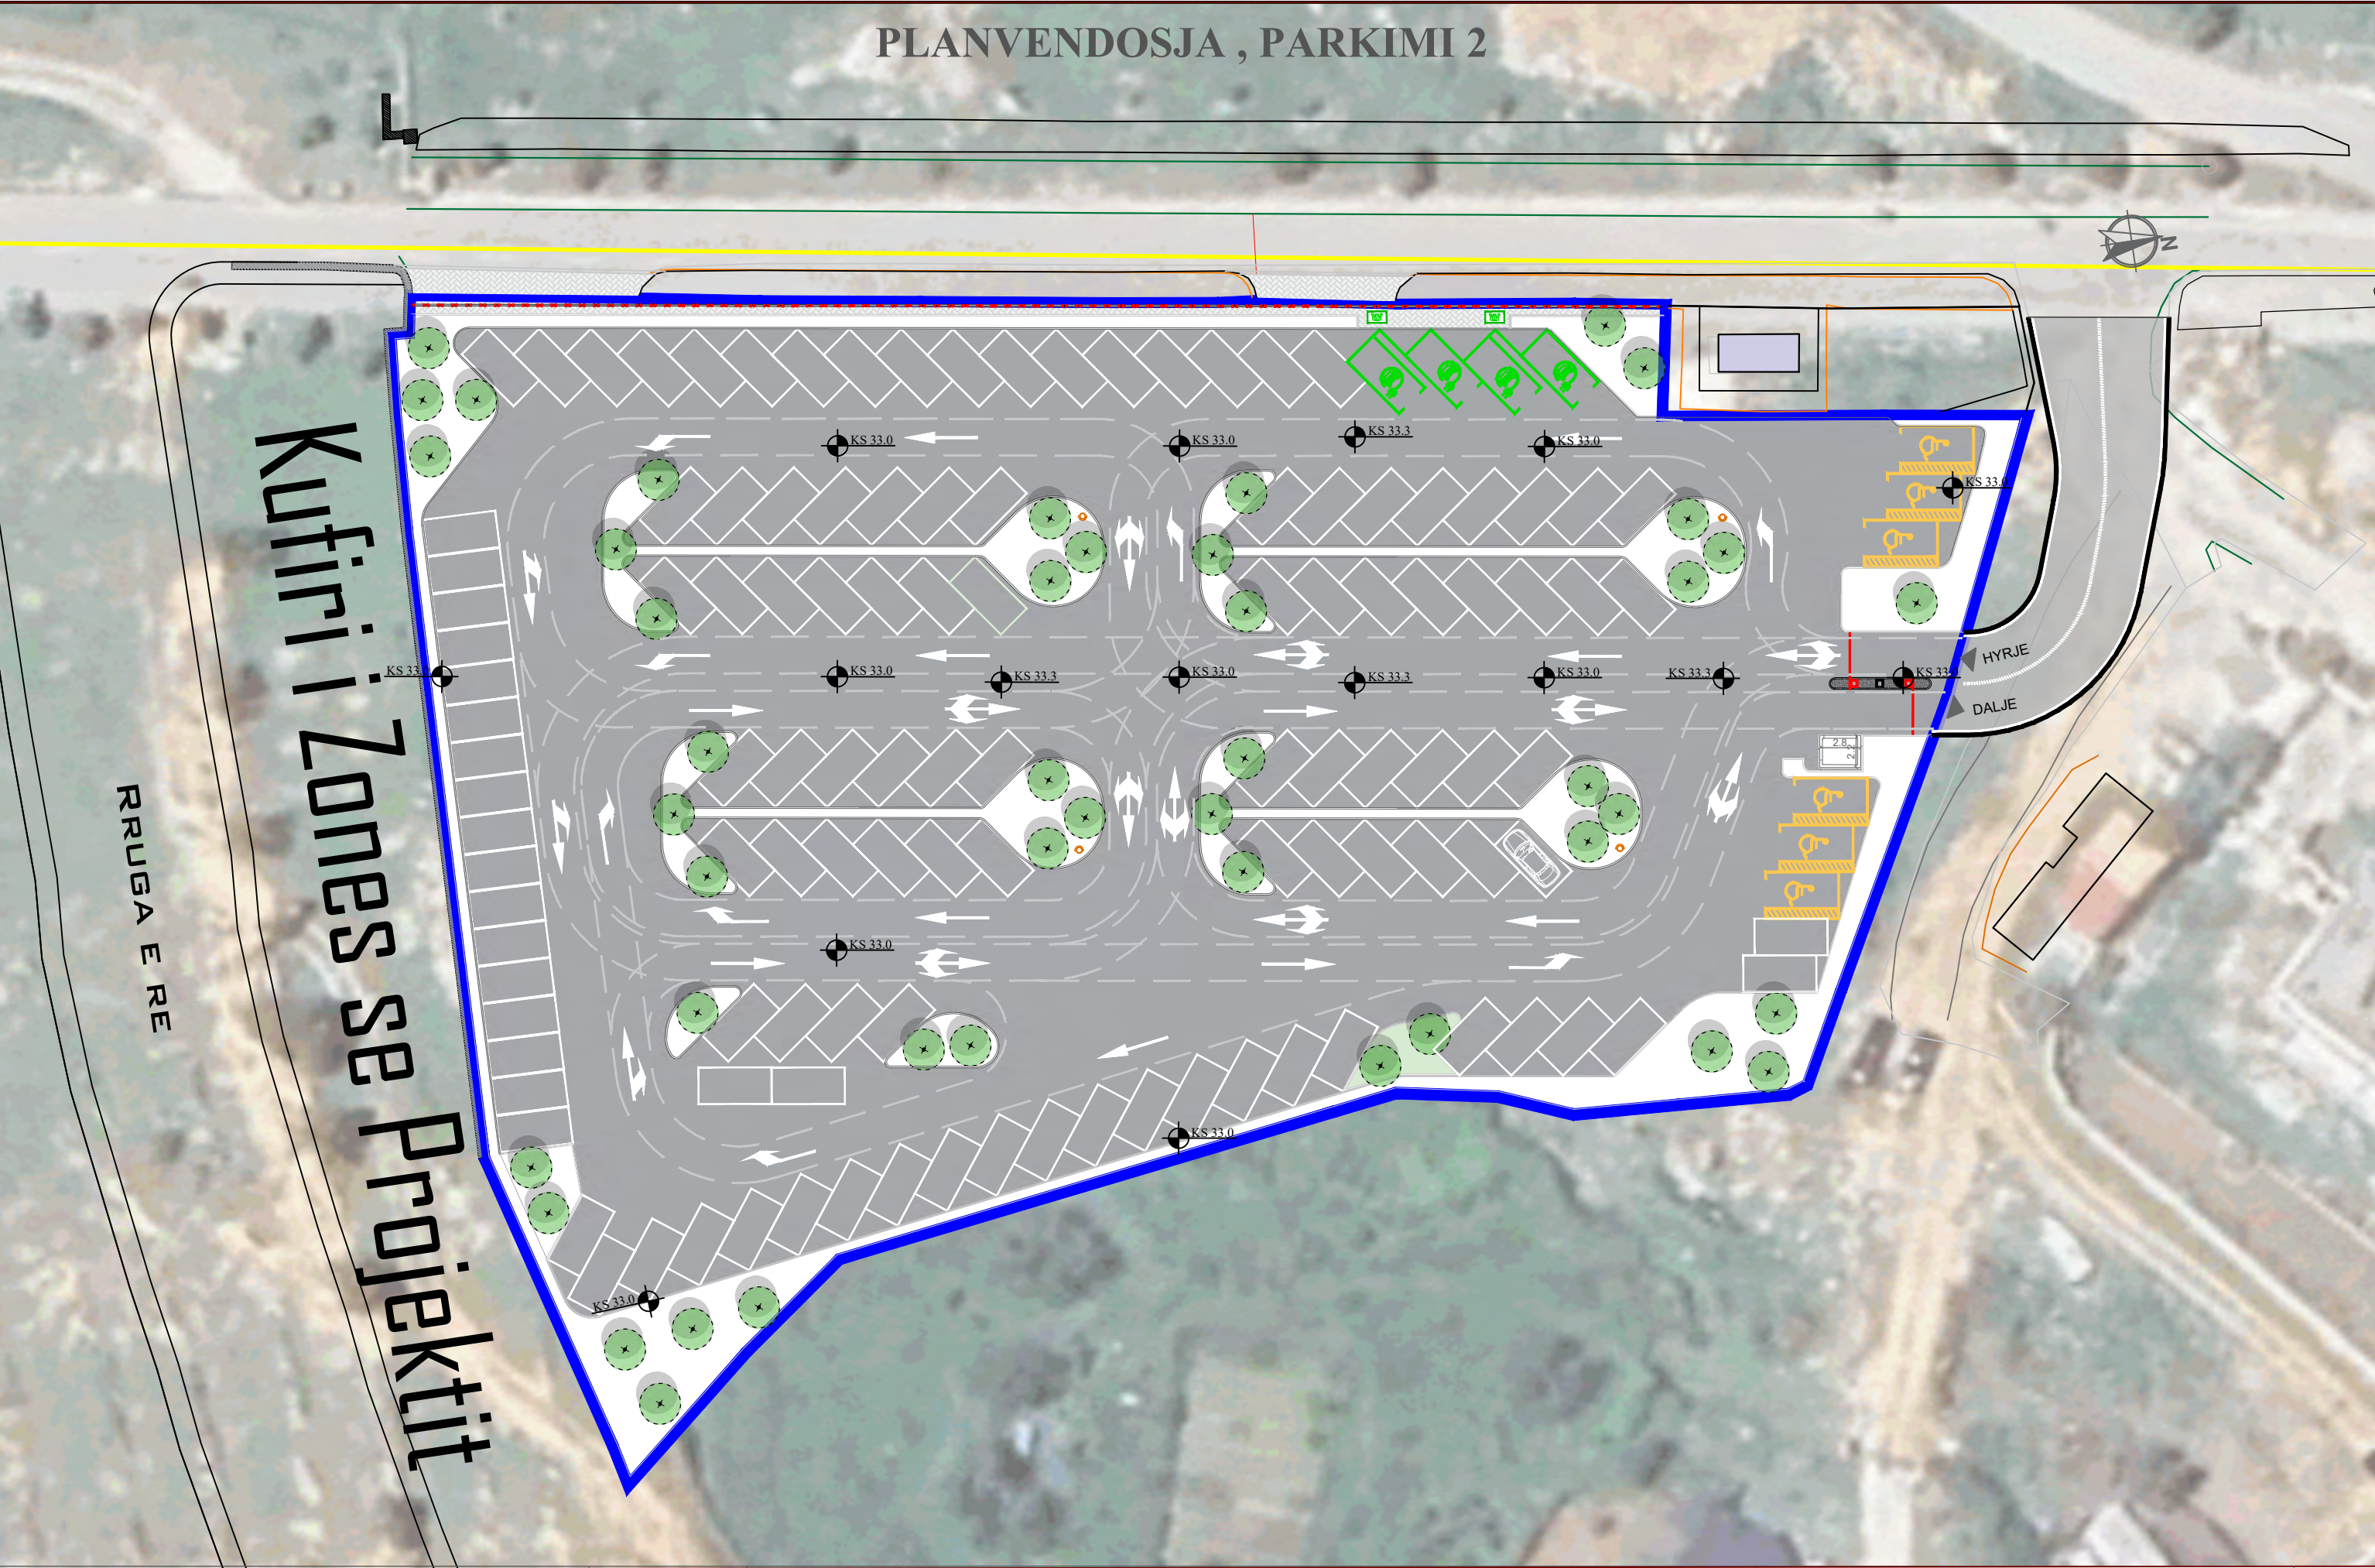



PLANIMETRIA DIMENSIONIMIT , PARKIMI 2

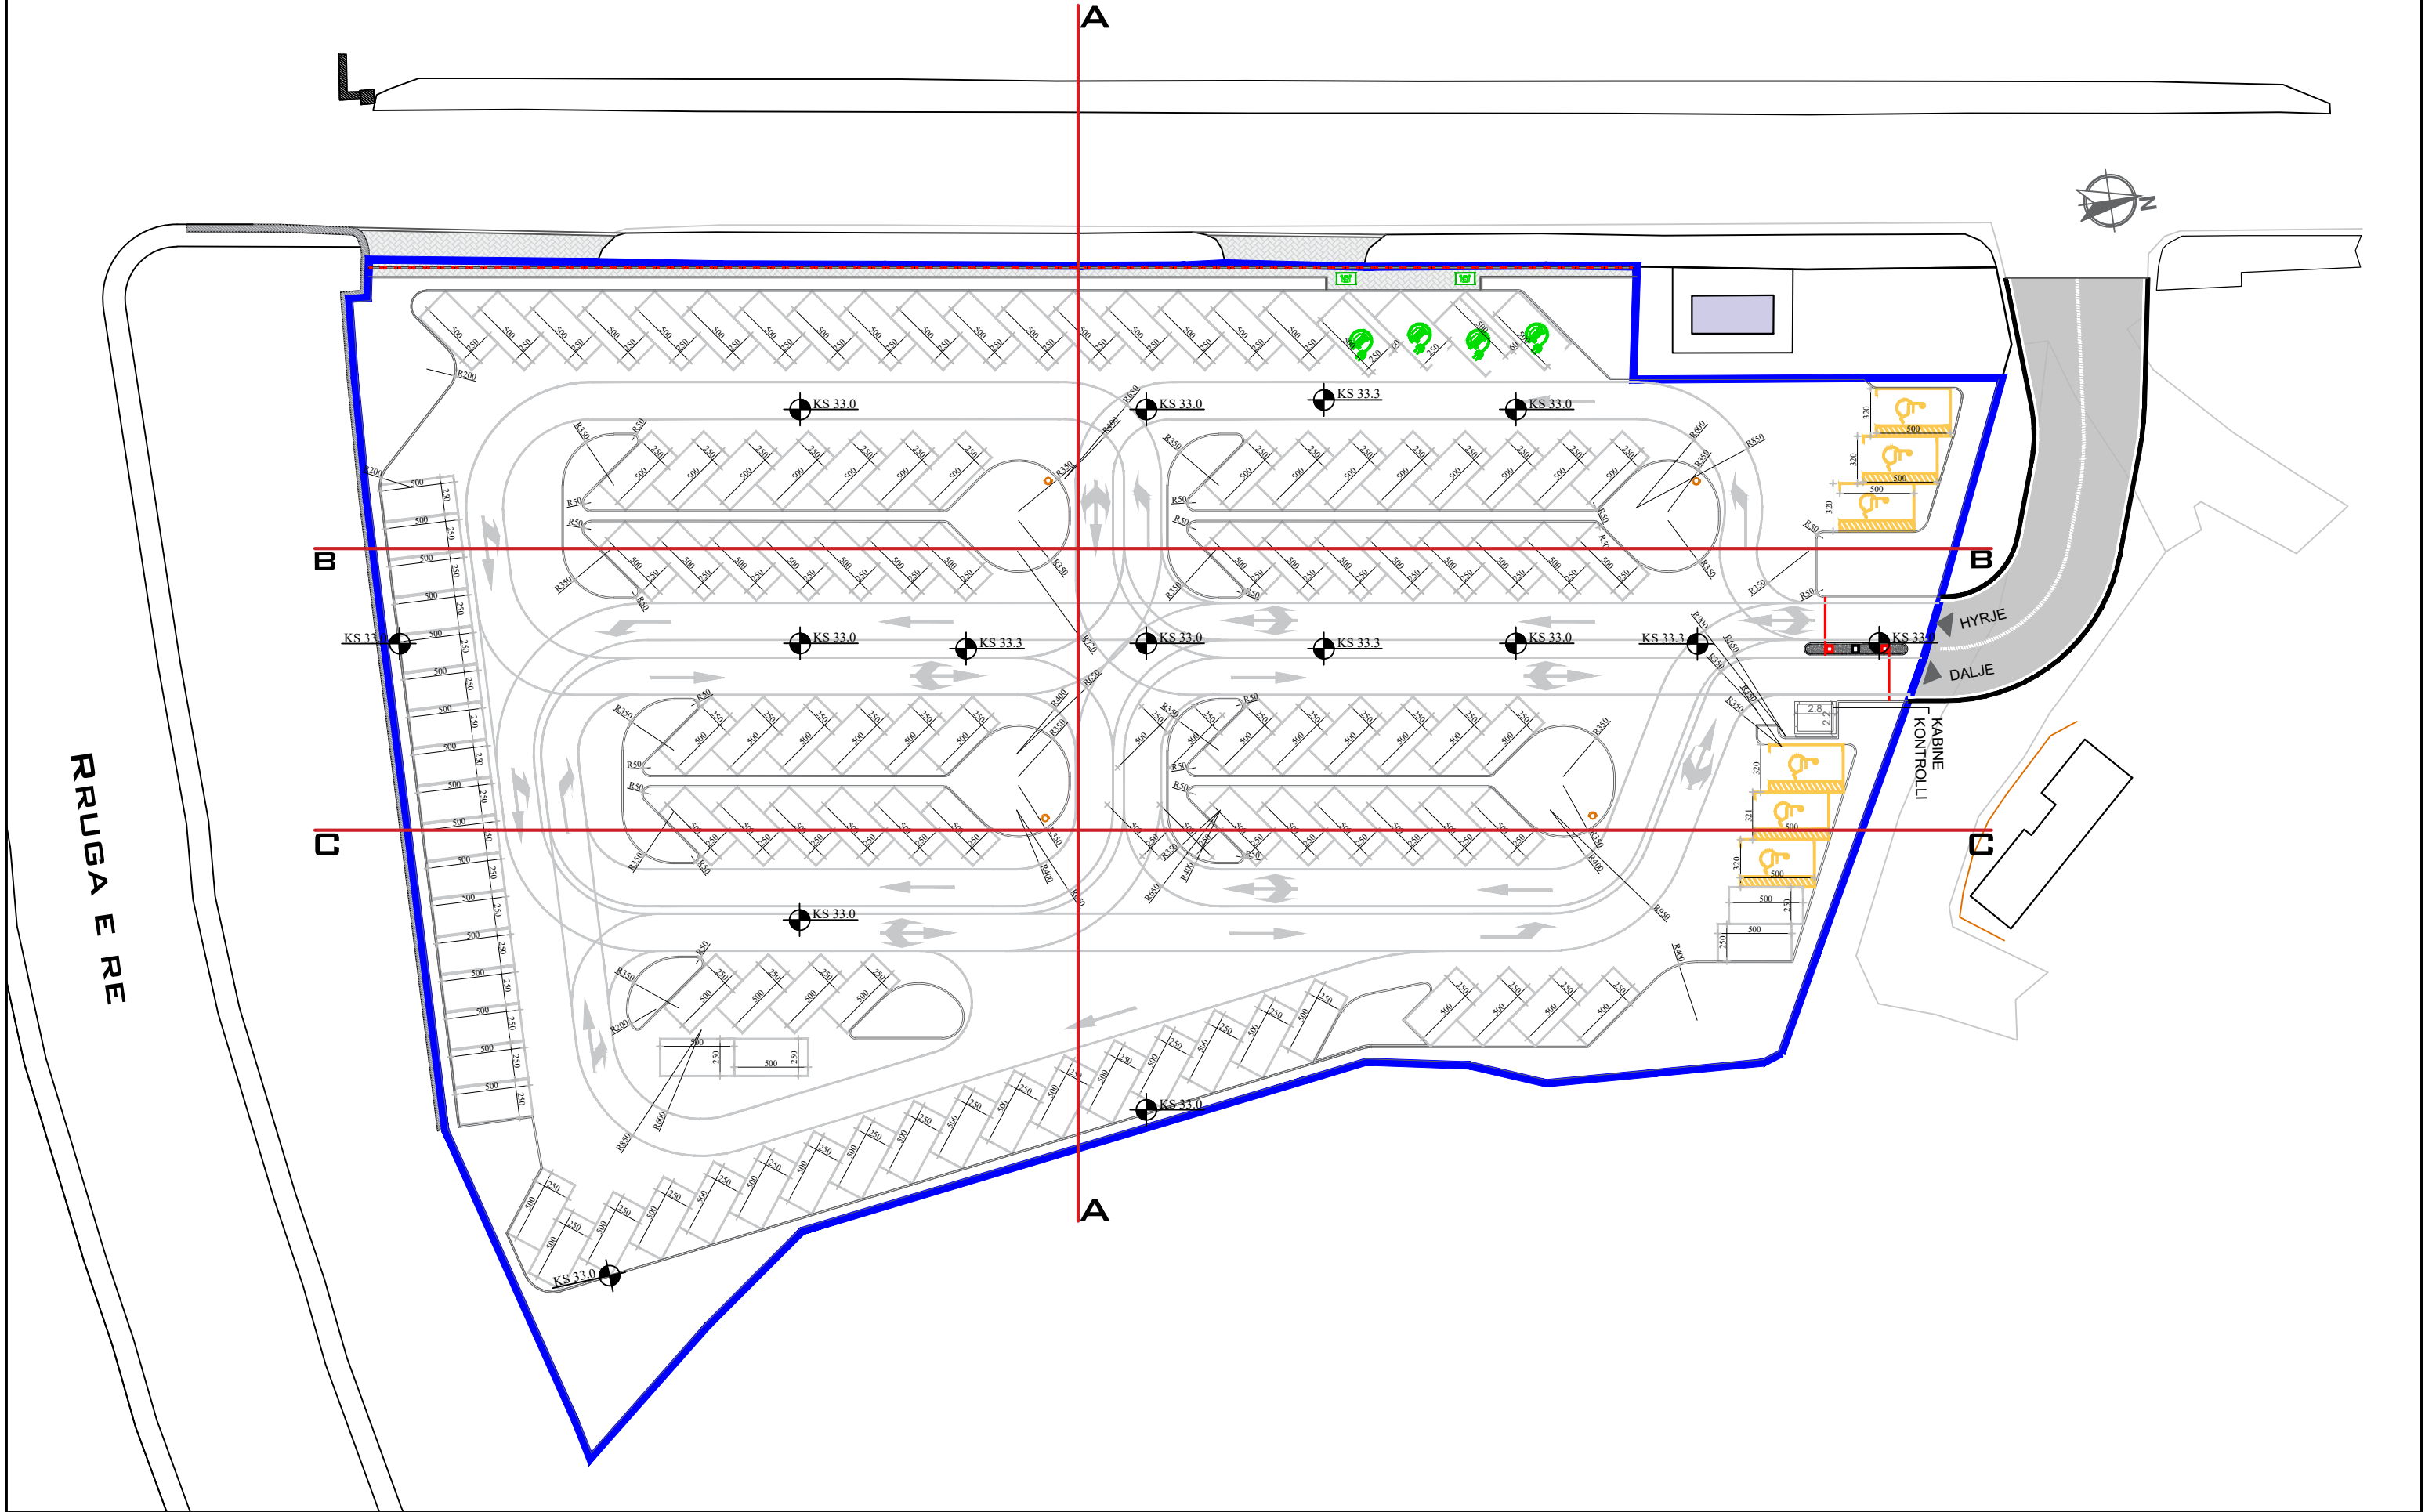



PLANIMETRIA , PARKIMI 2

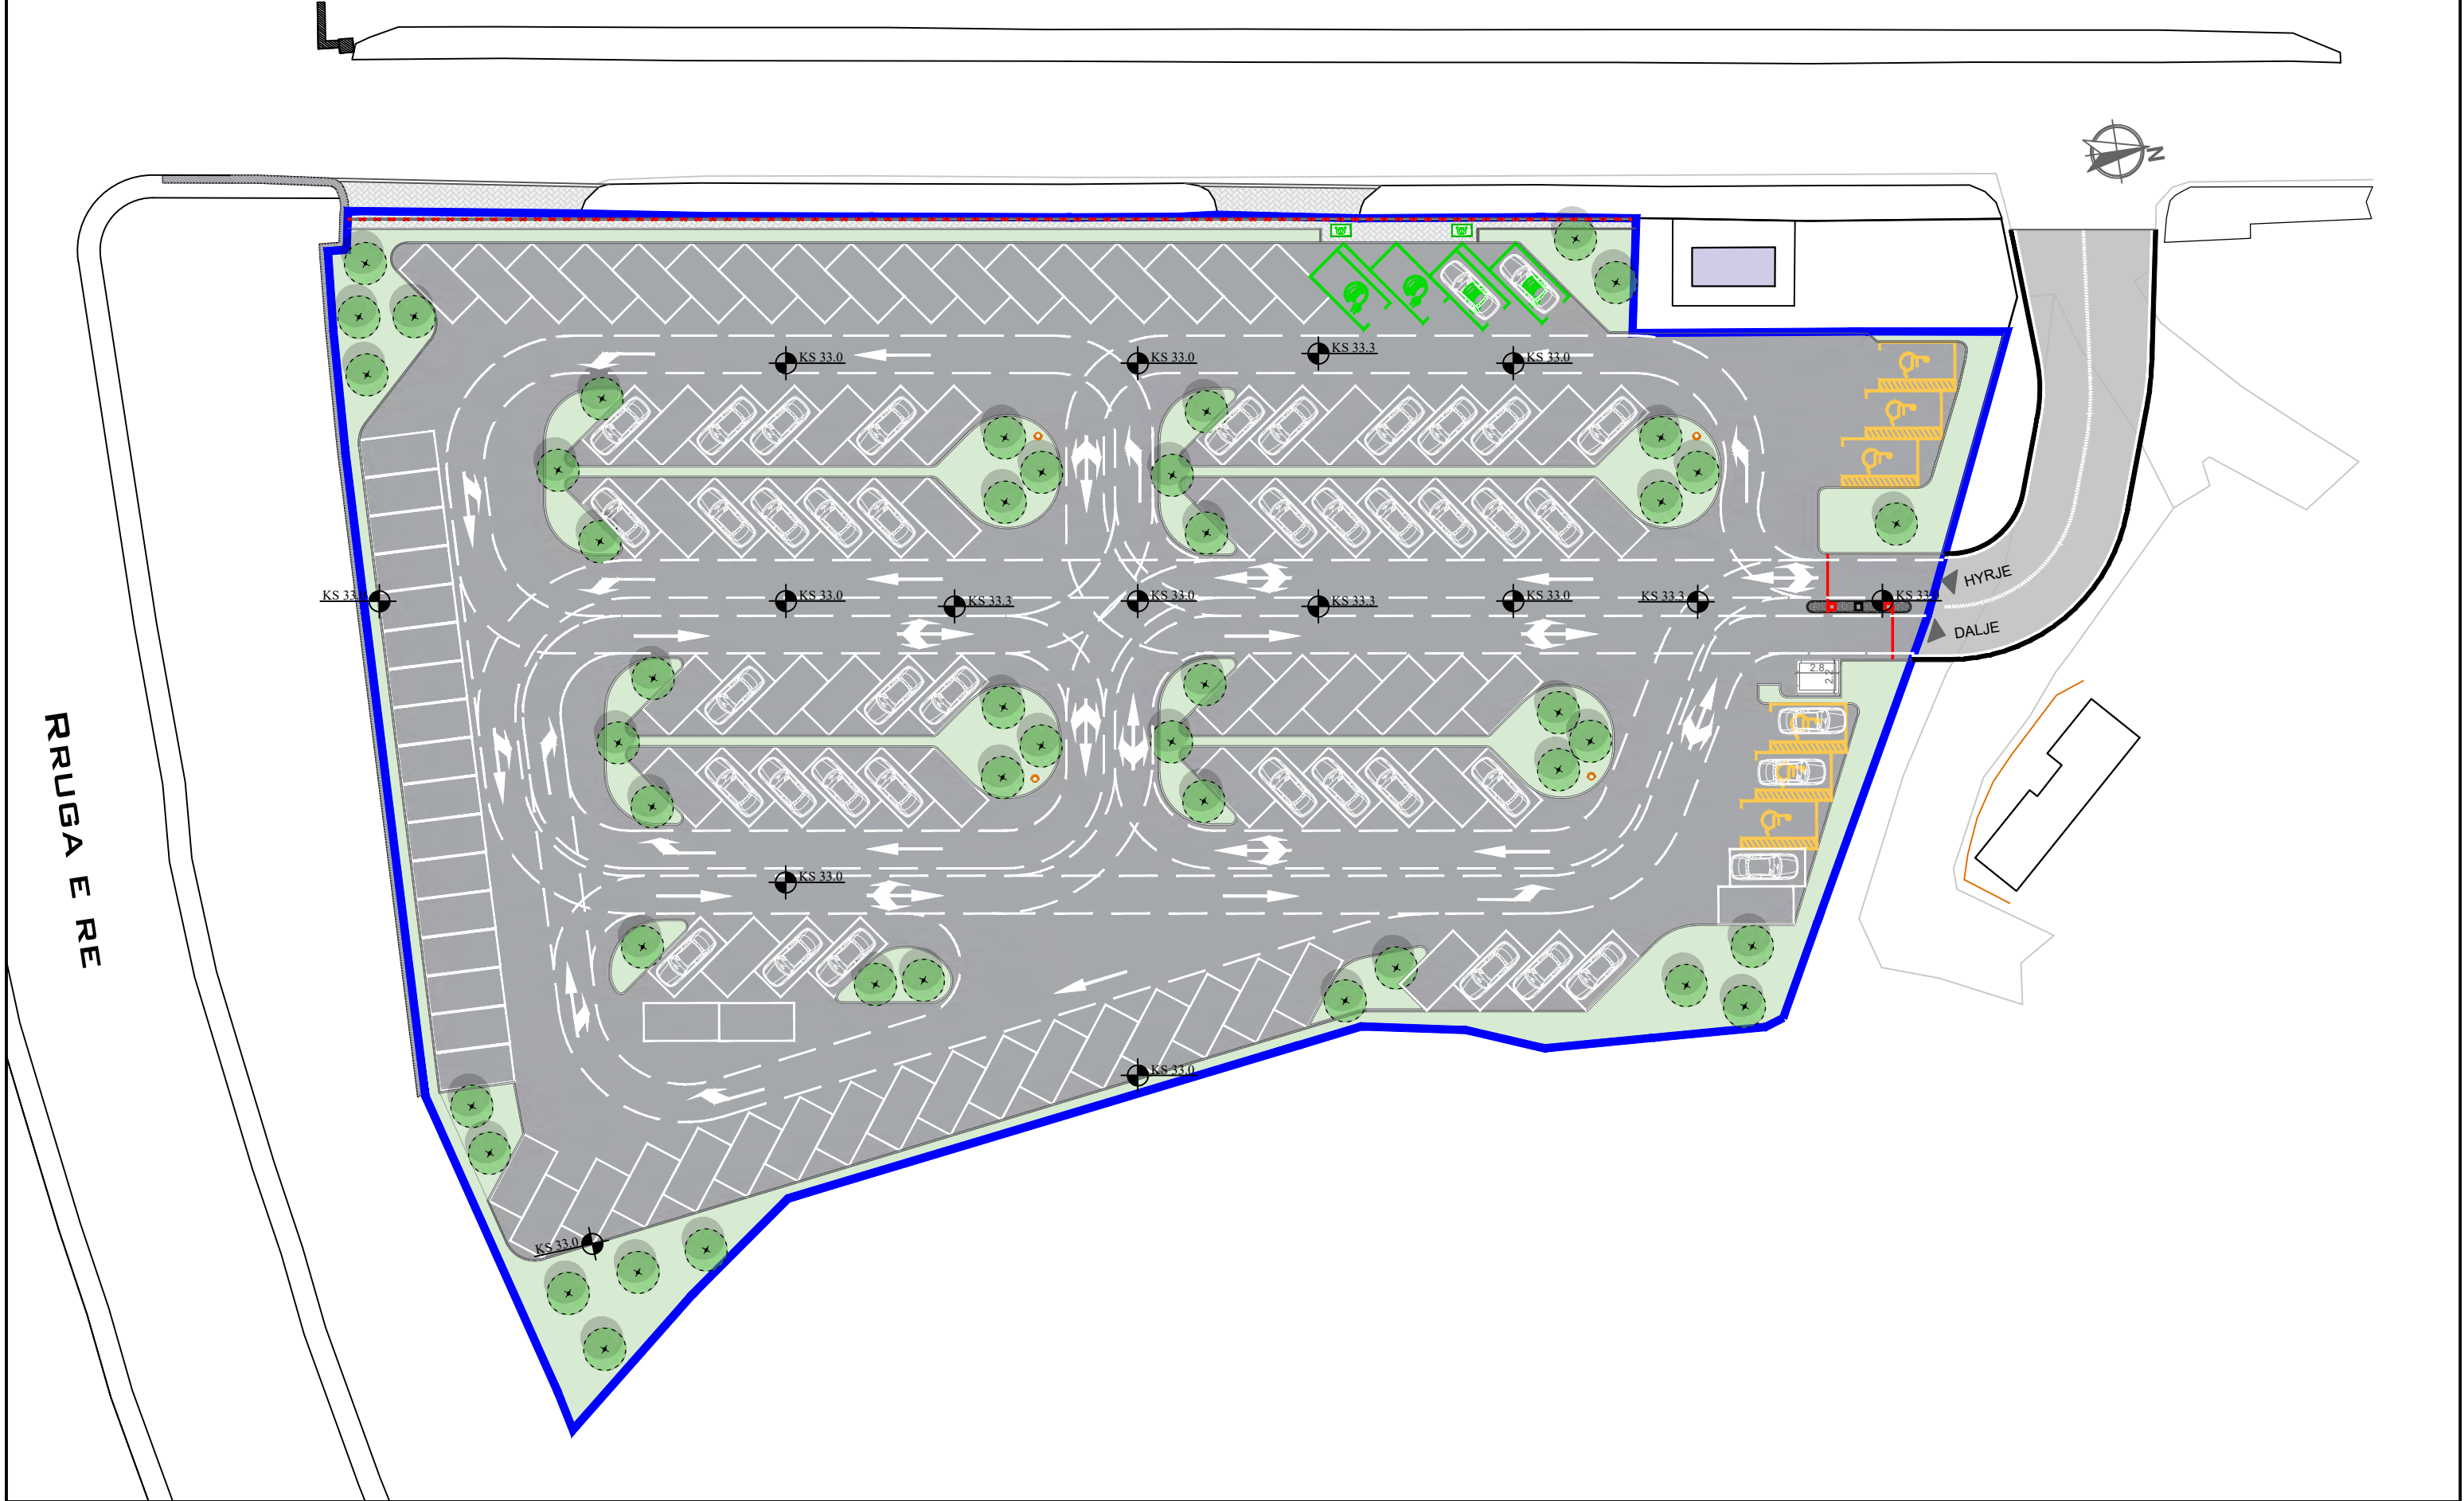



PRERJA A-A , DETAJ 1

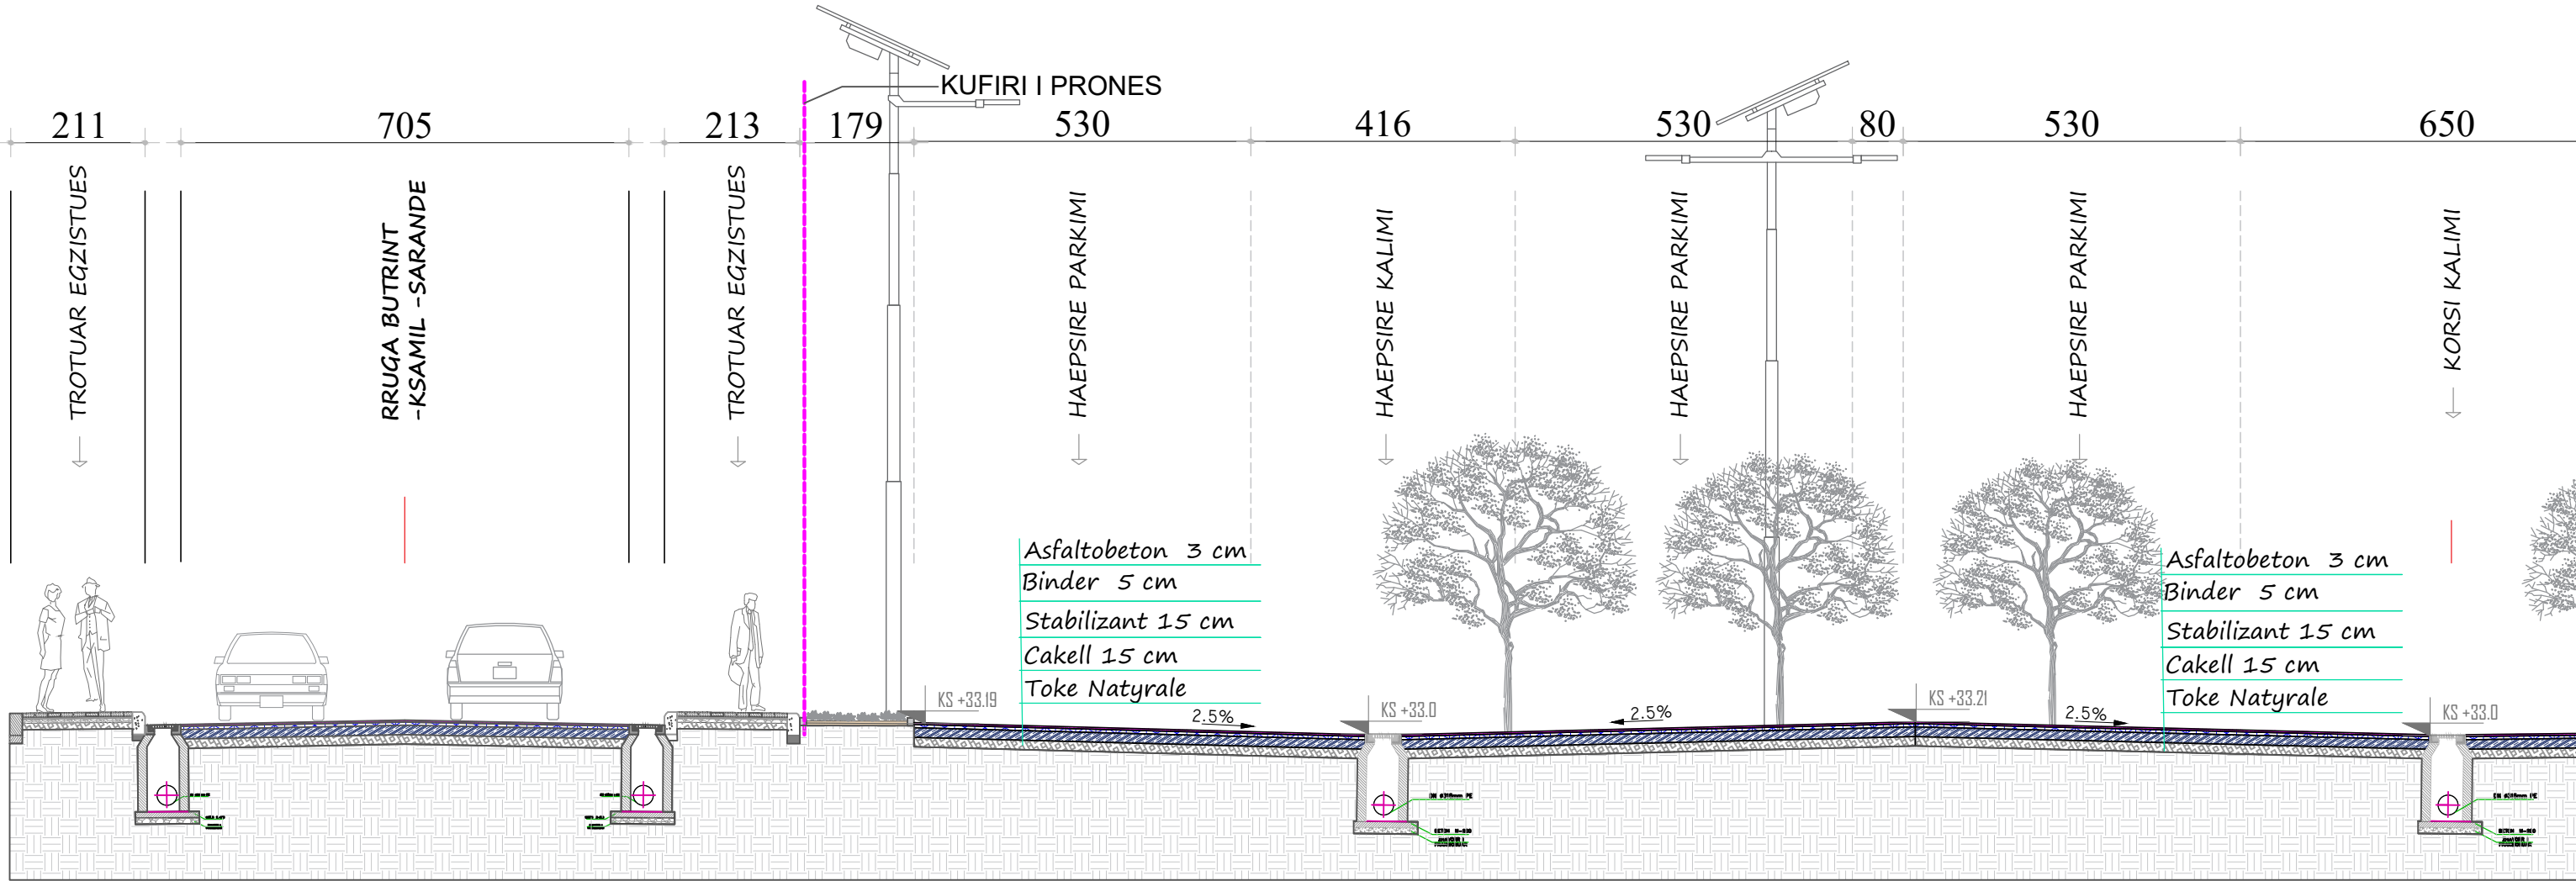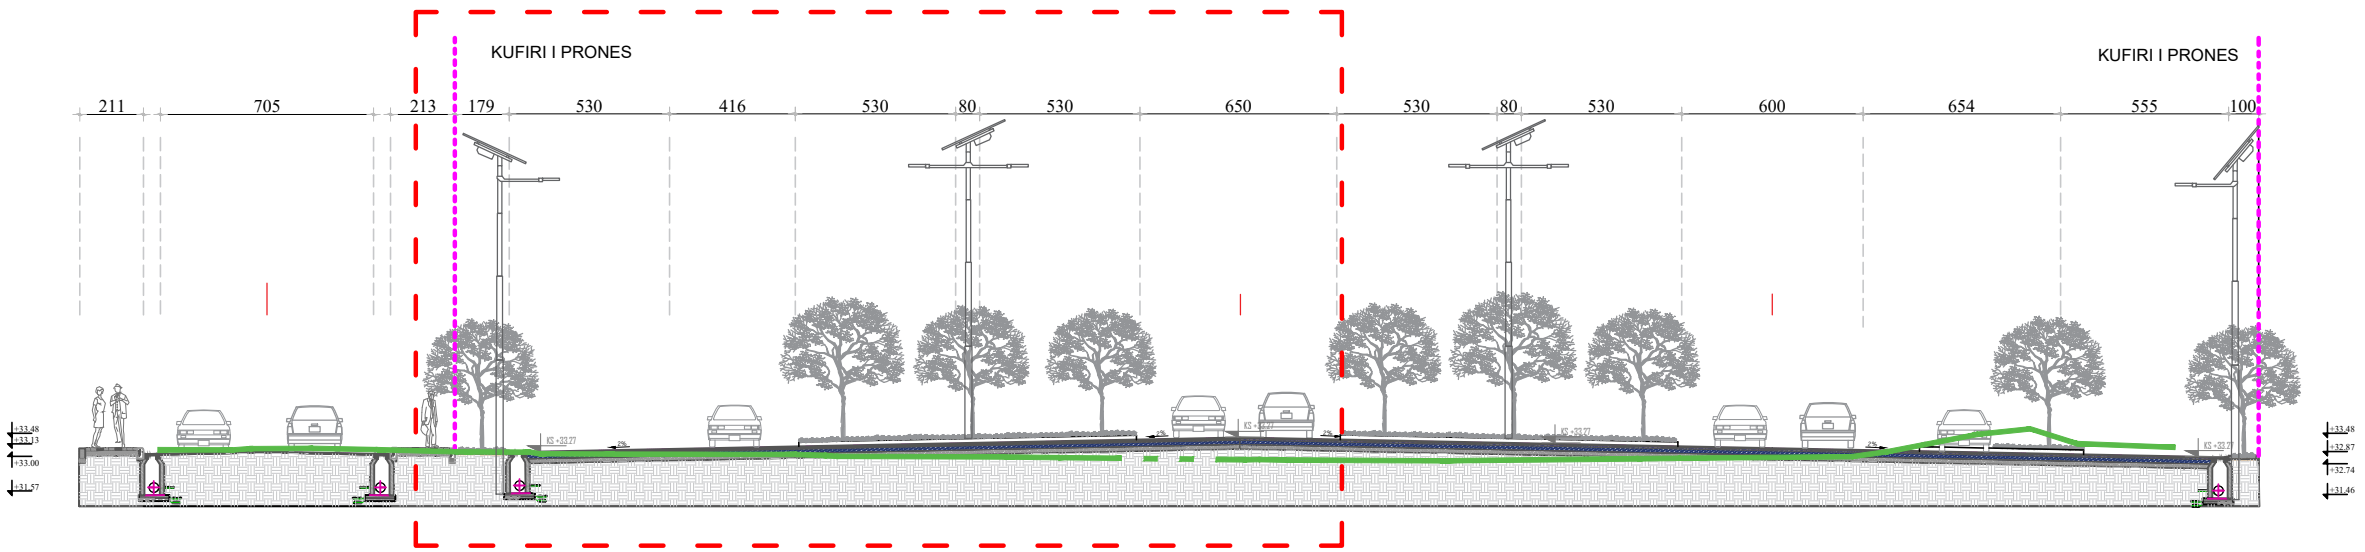



PRERJA A-A , DETAJ 2

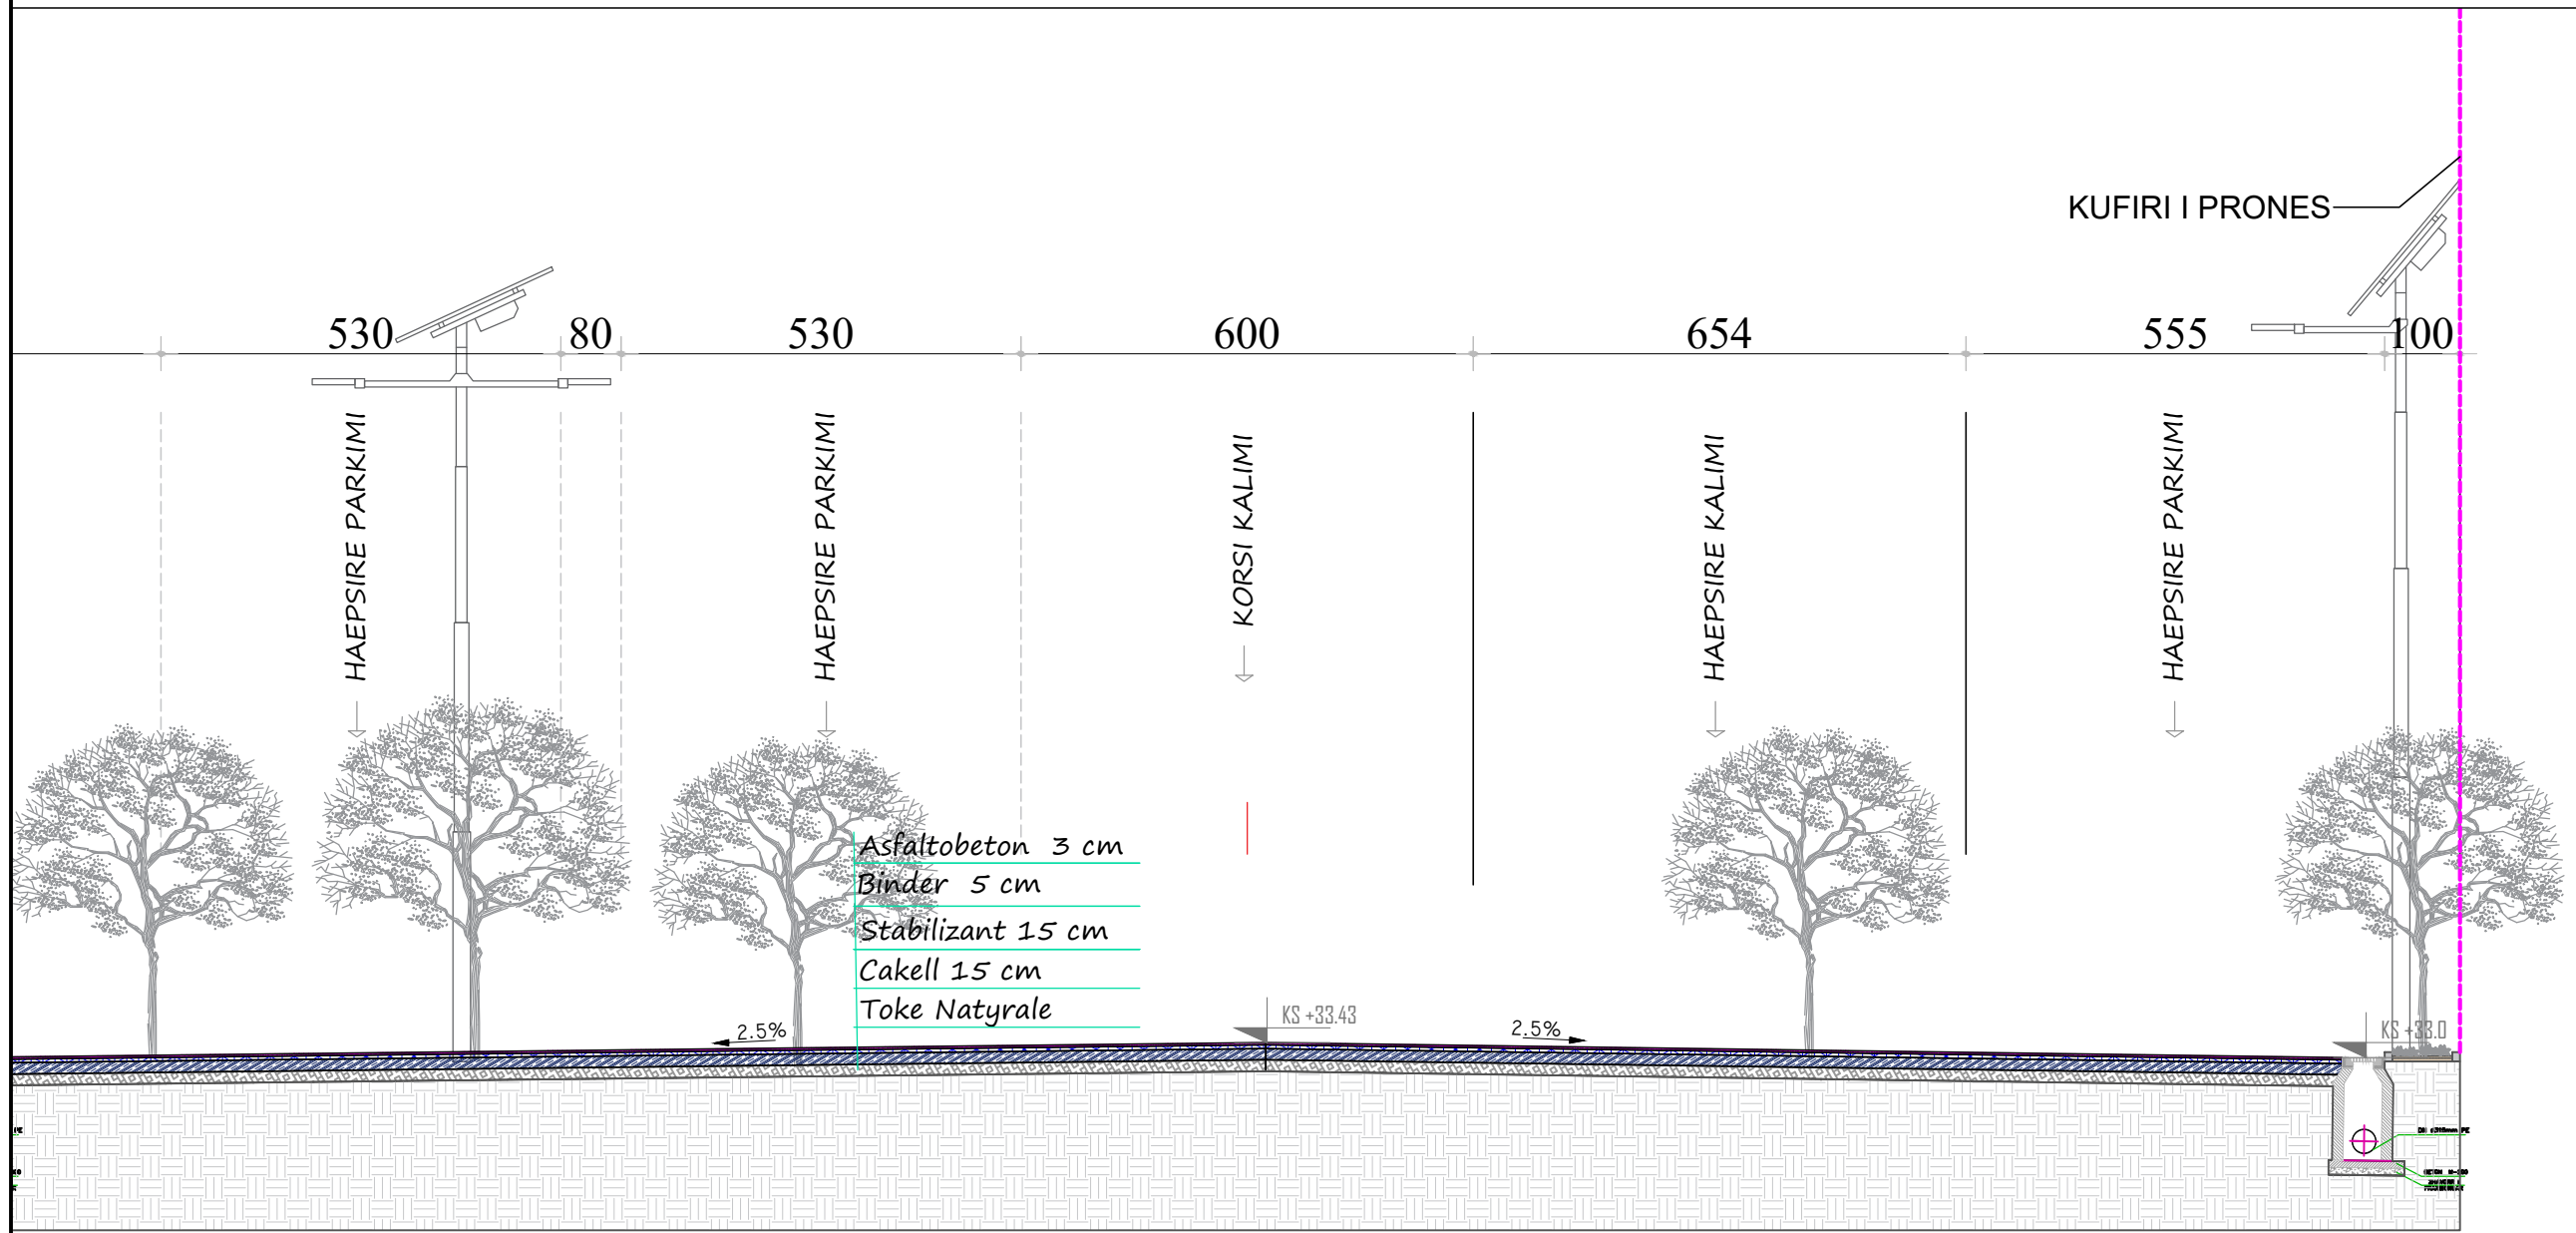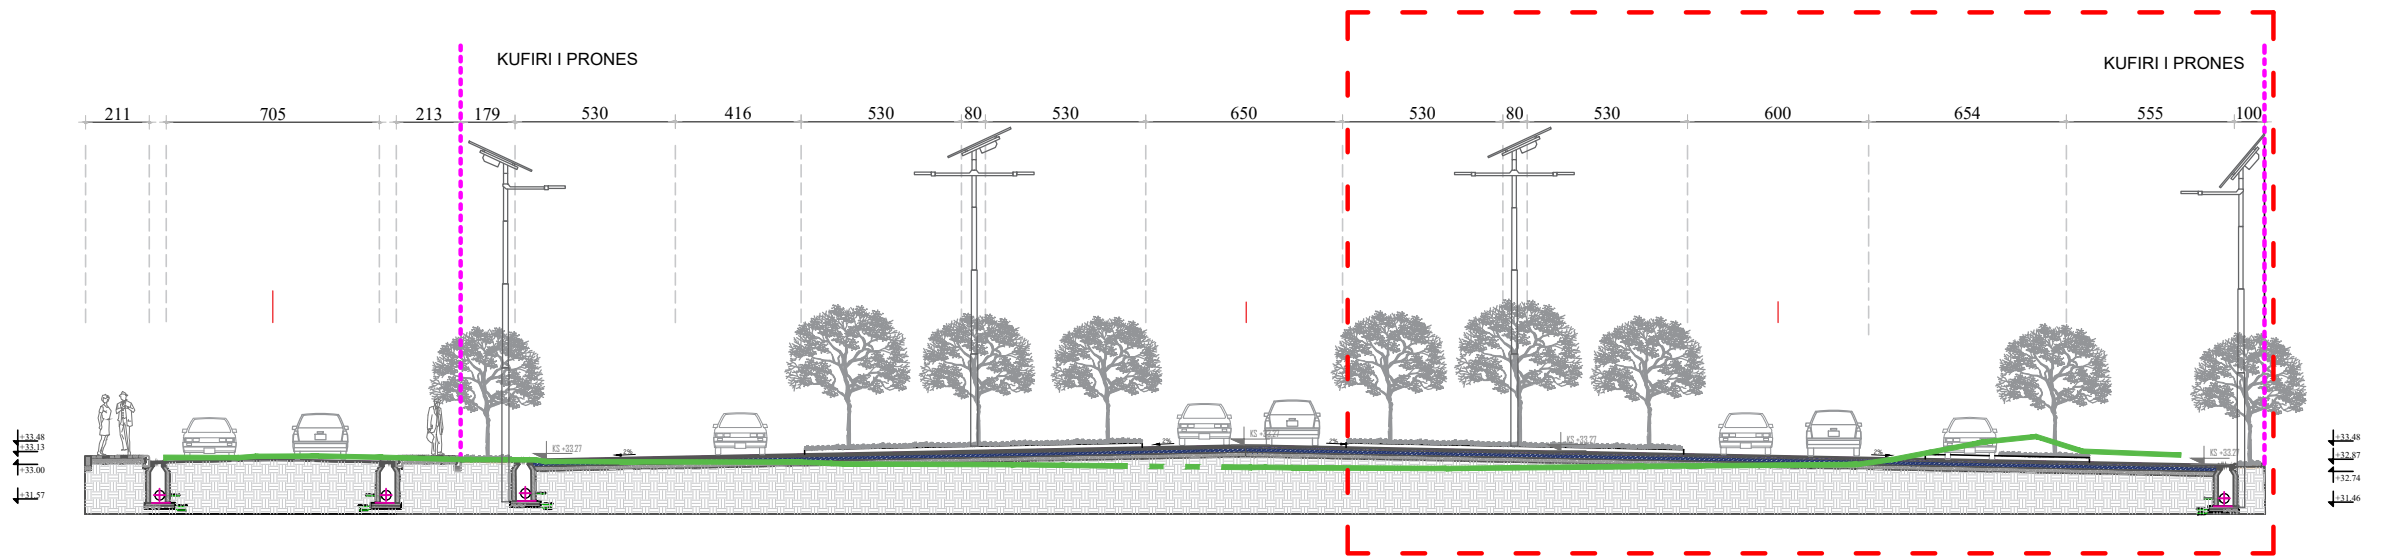


PRERJA B-B , DETAJ 1

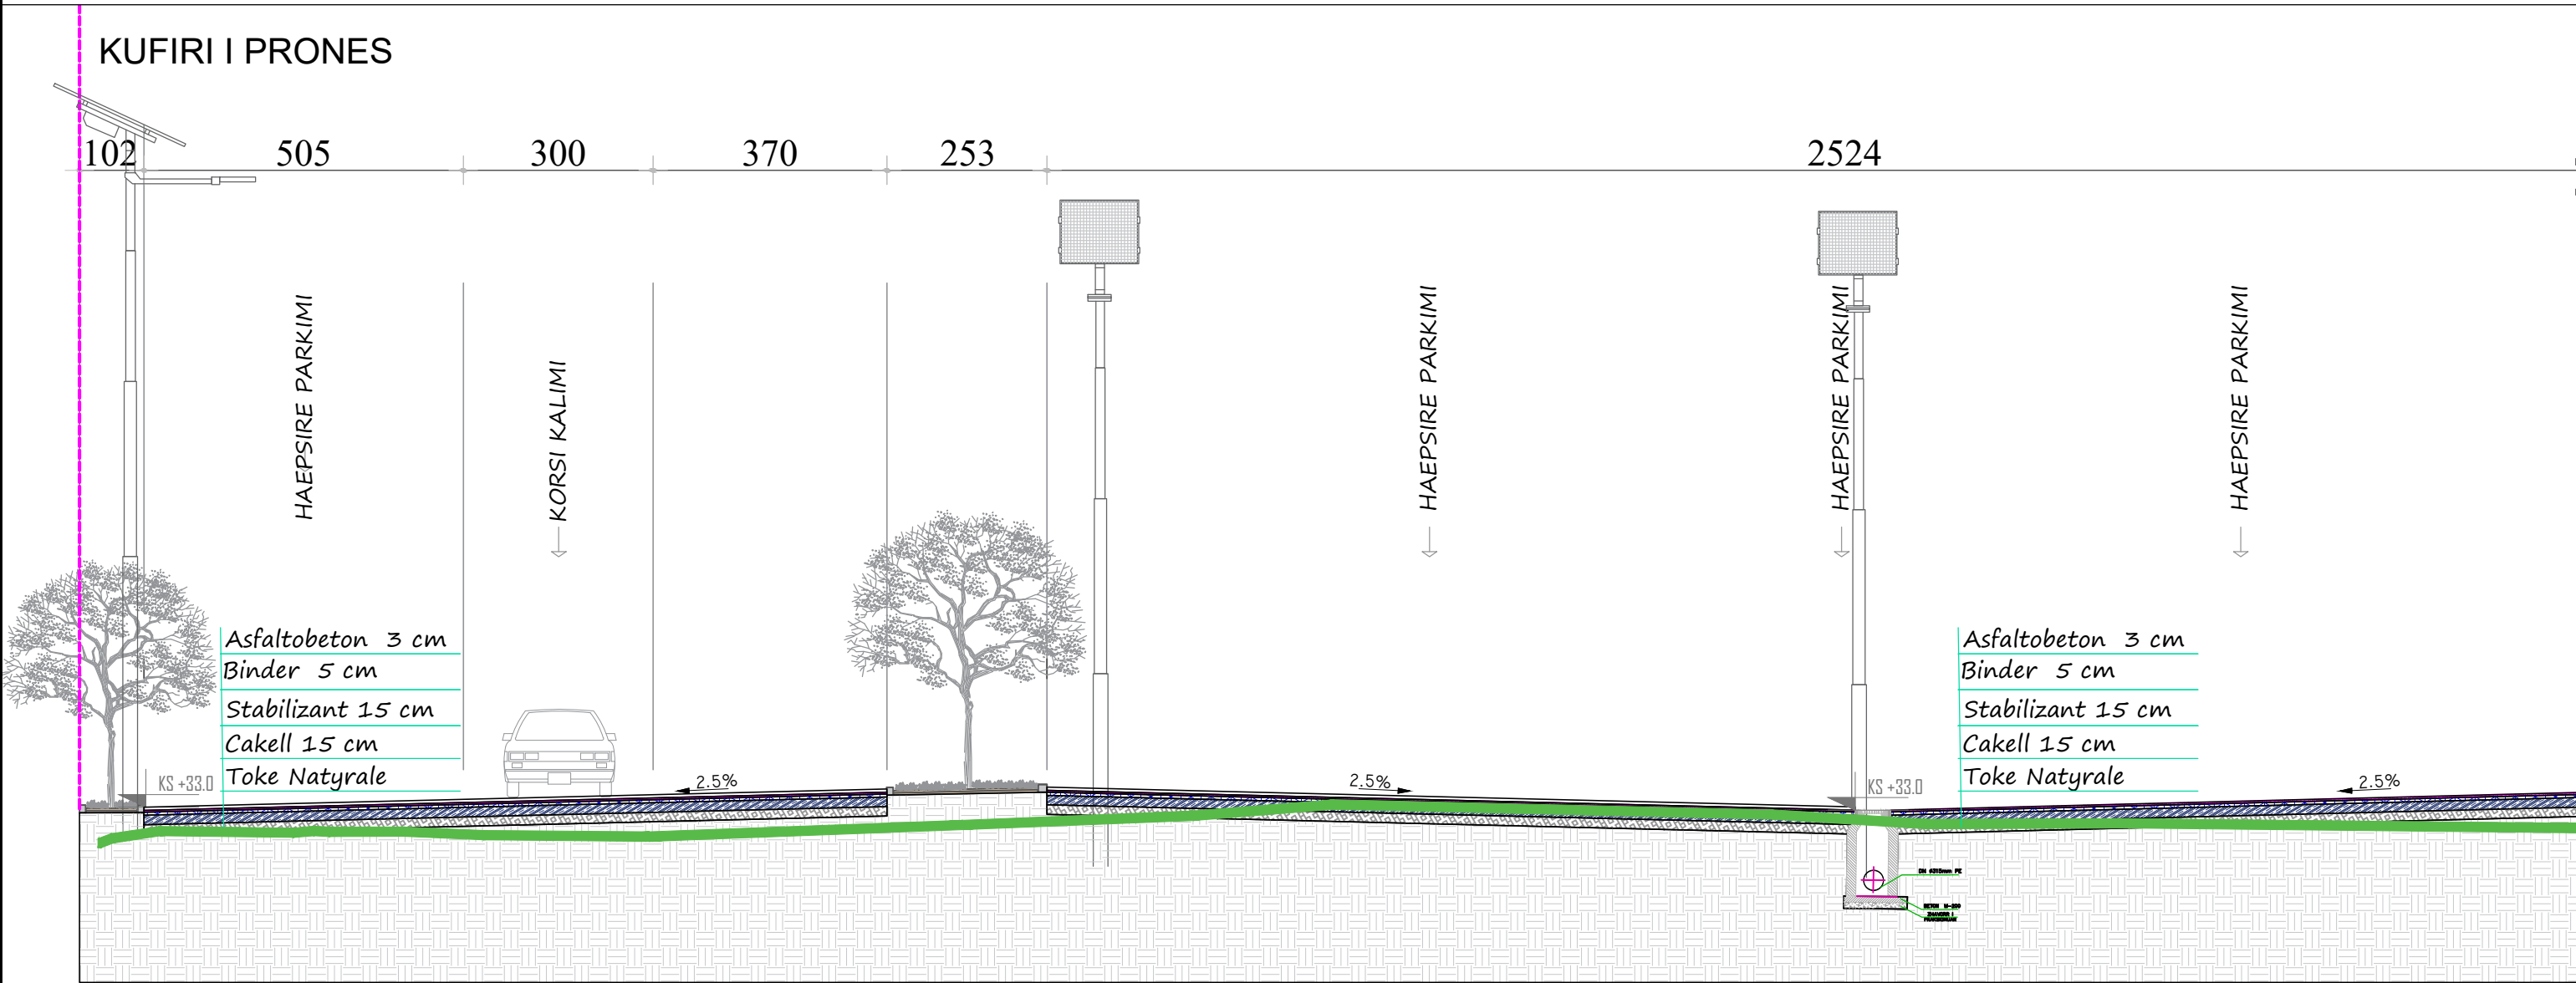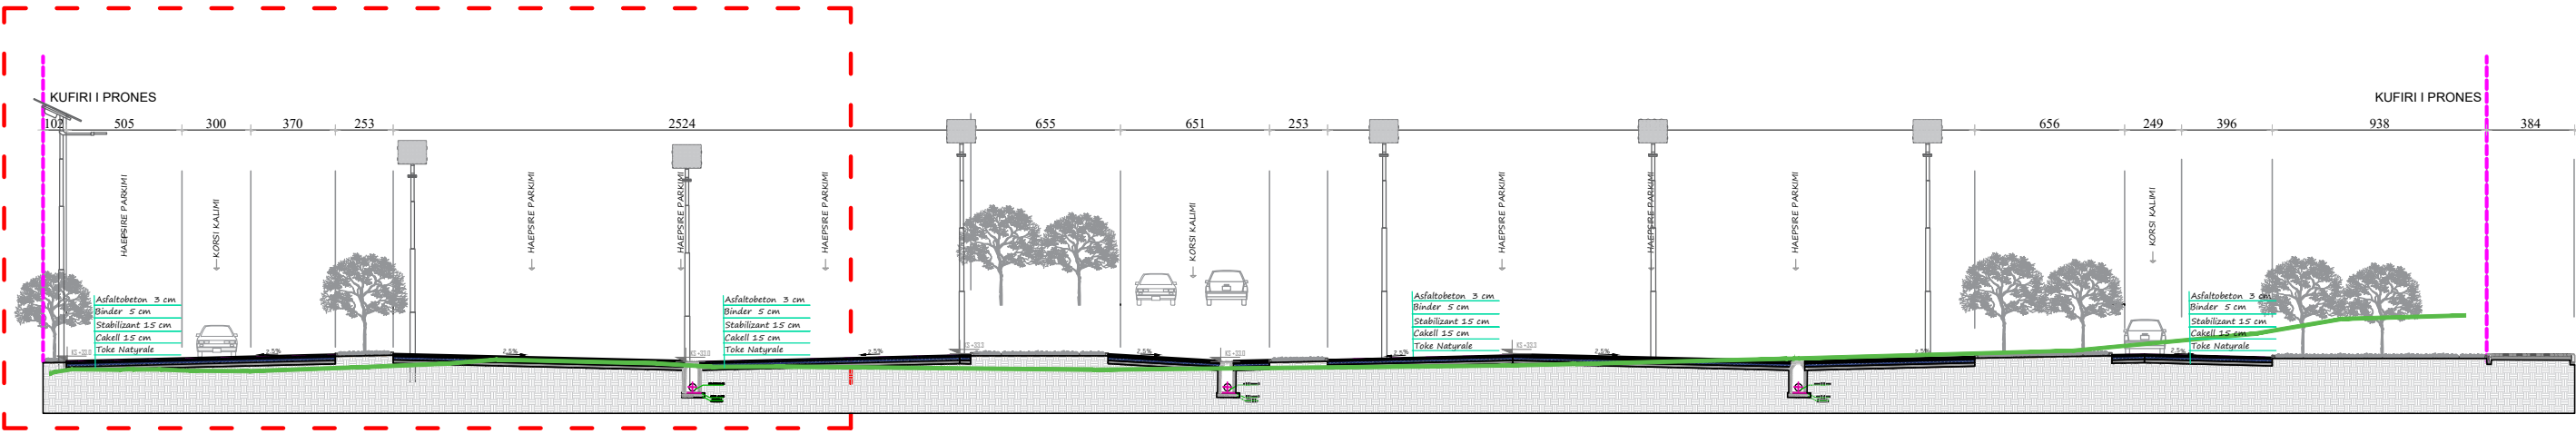



PRERJA B-B , DETAJ 2

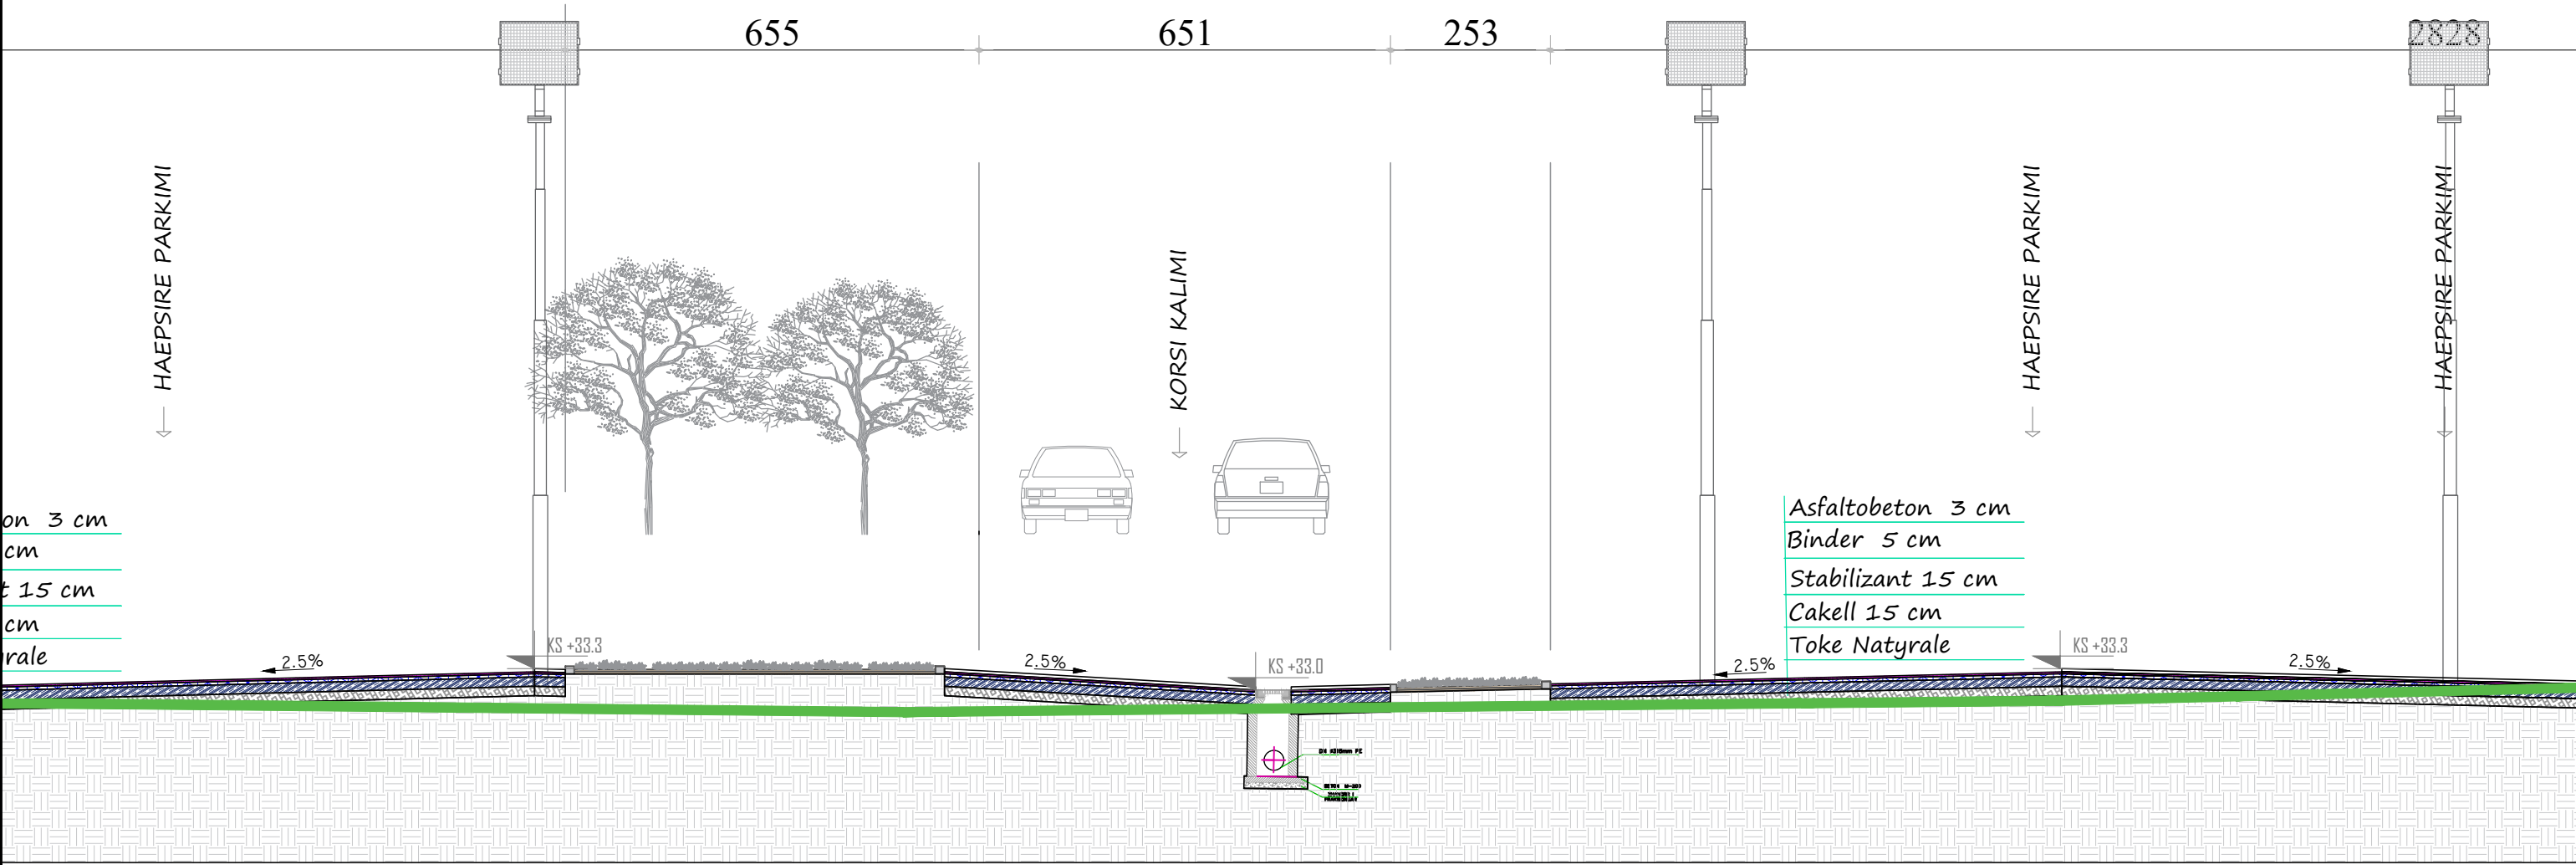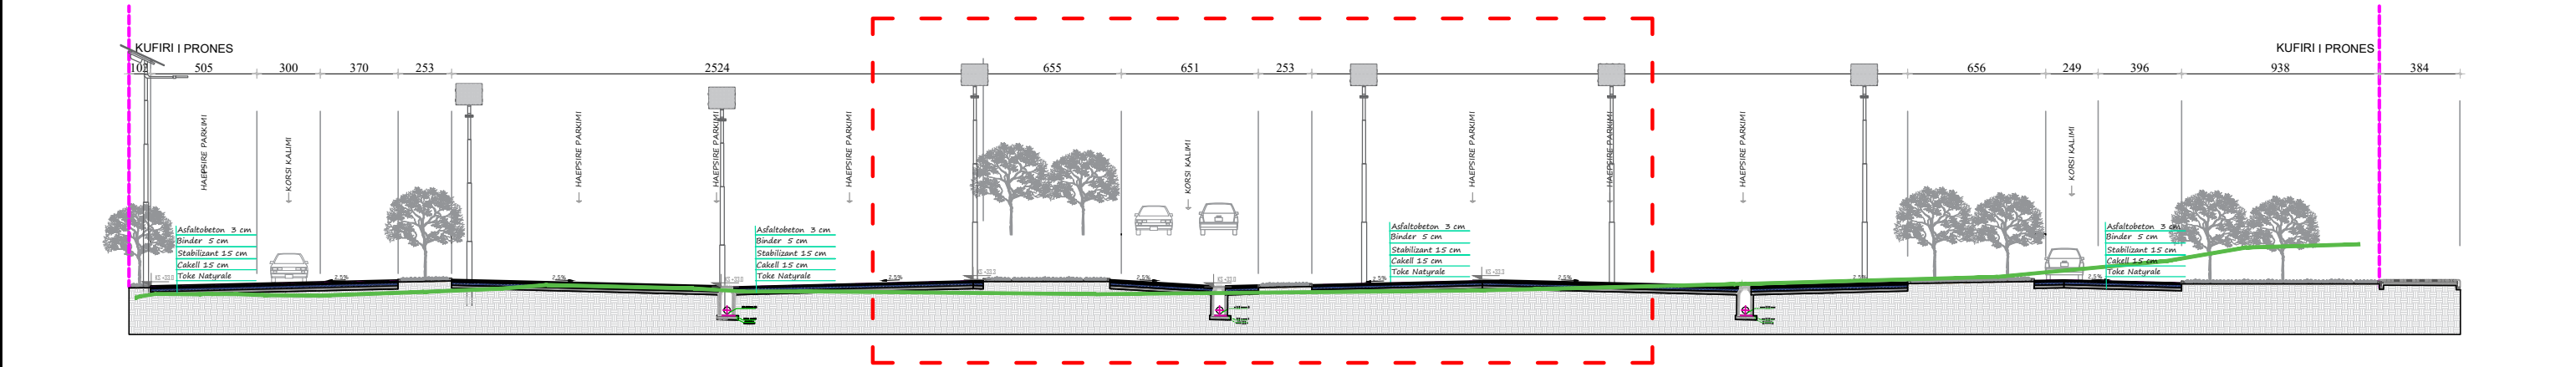


PRERJA B-B , DETAJ 3

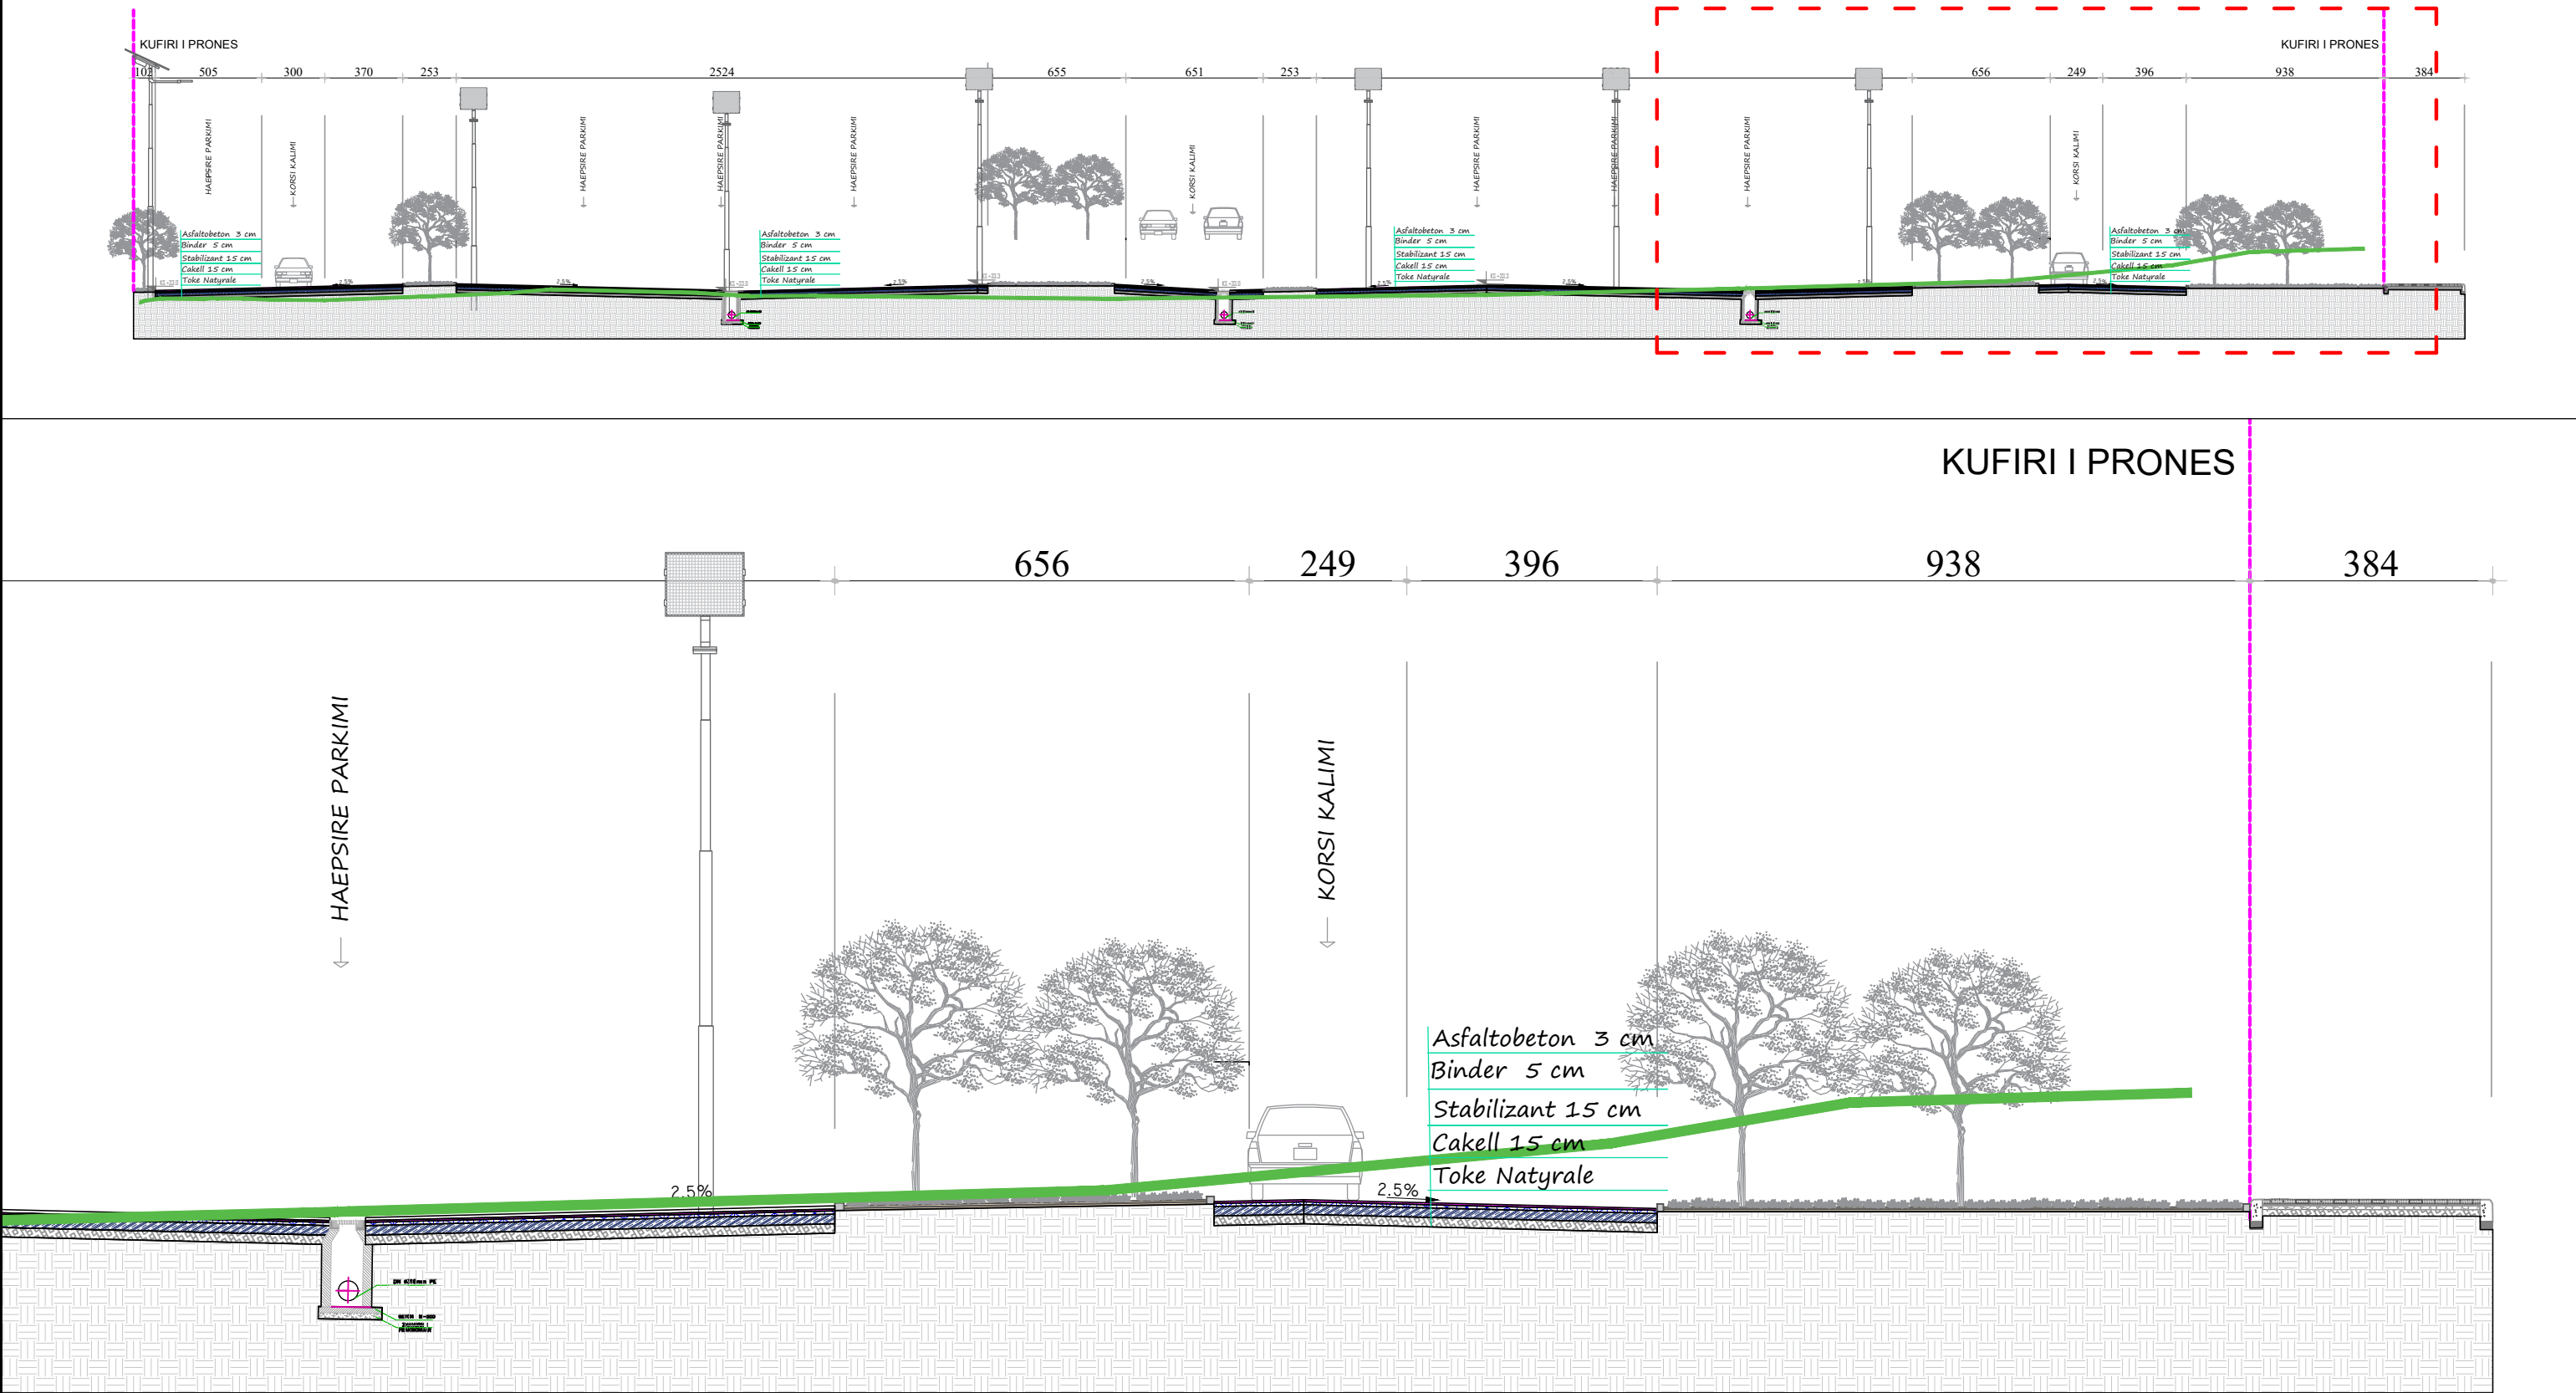


PRERJA C-C , DETAJ 1

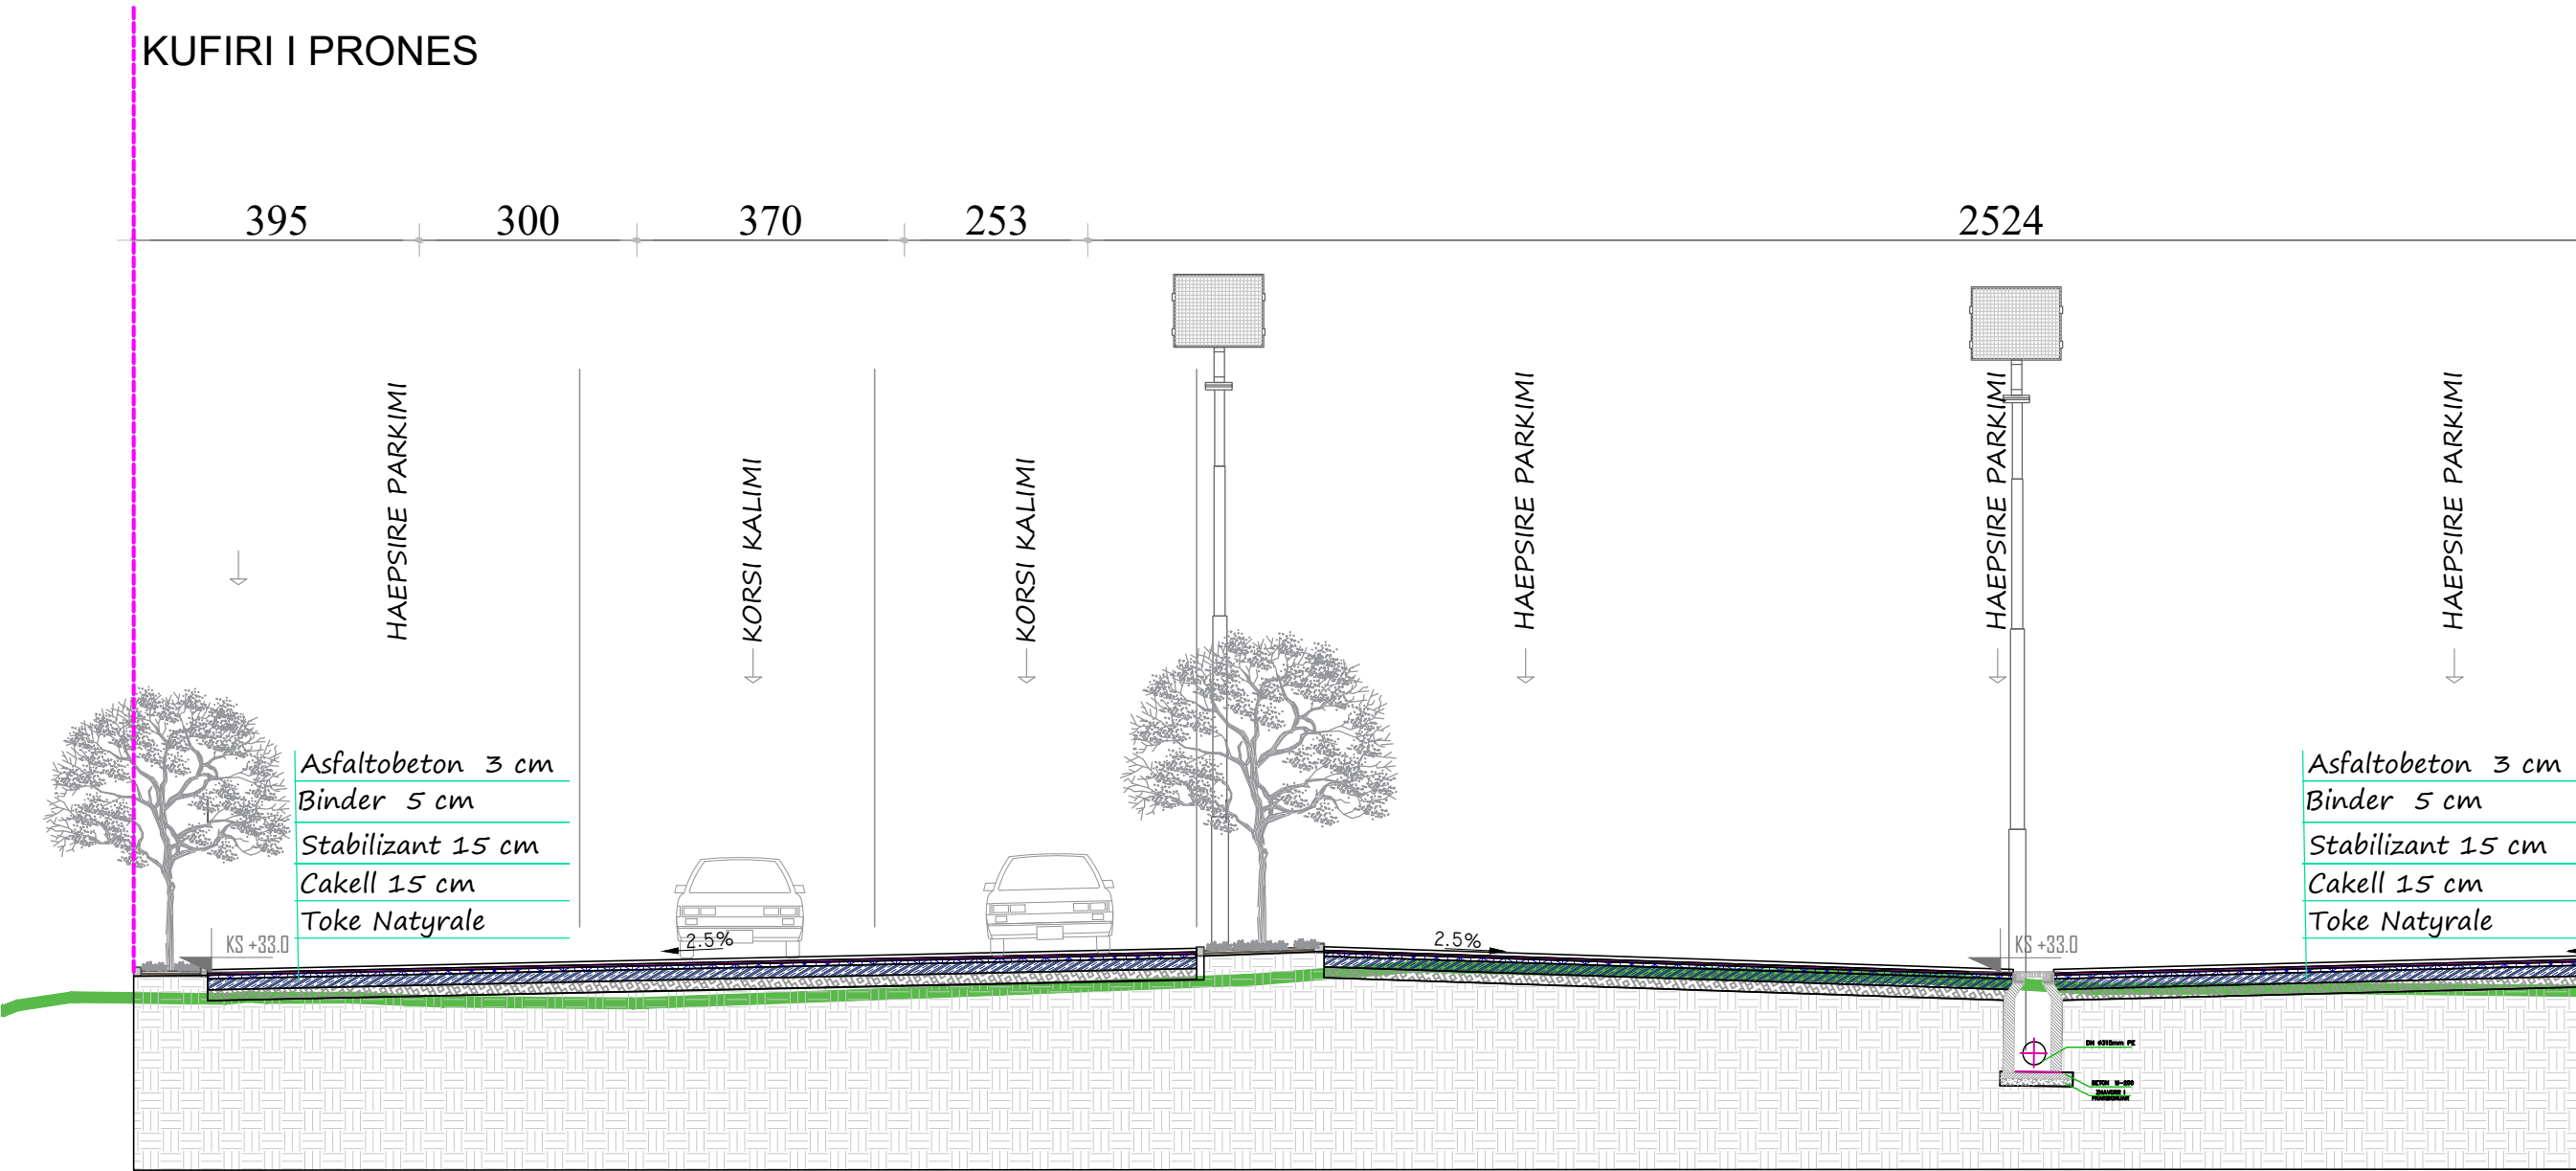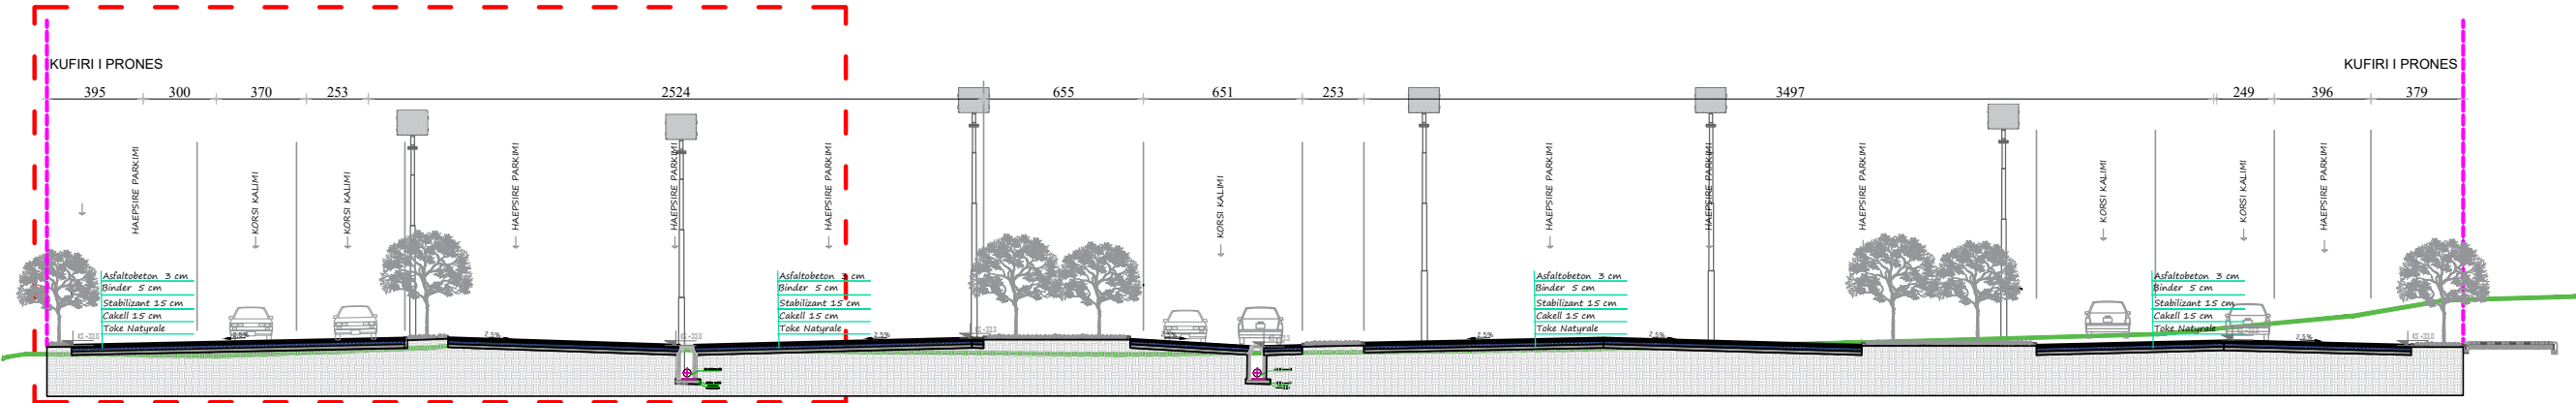


PRERJA C-C , DETAJ 2

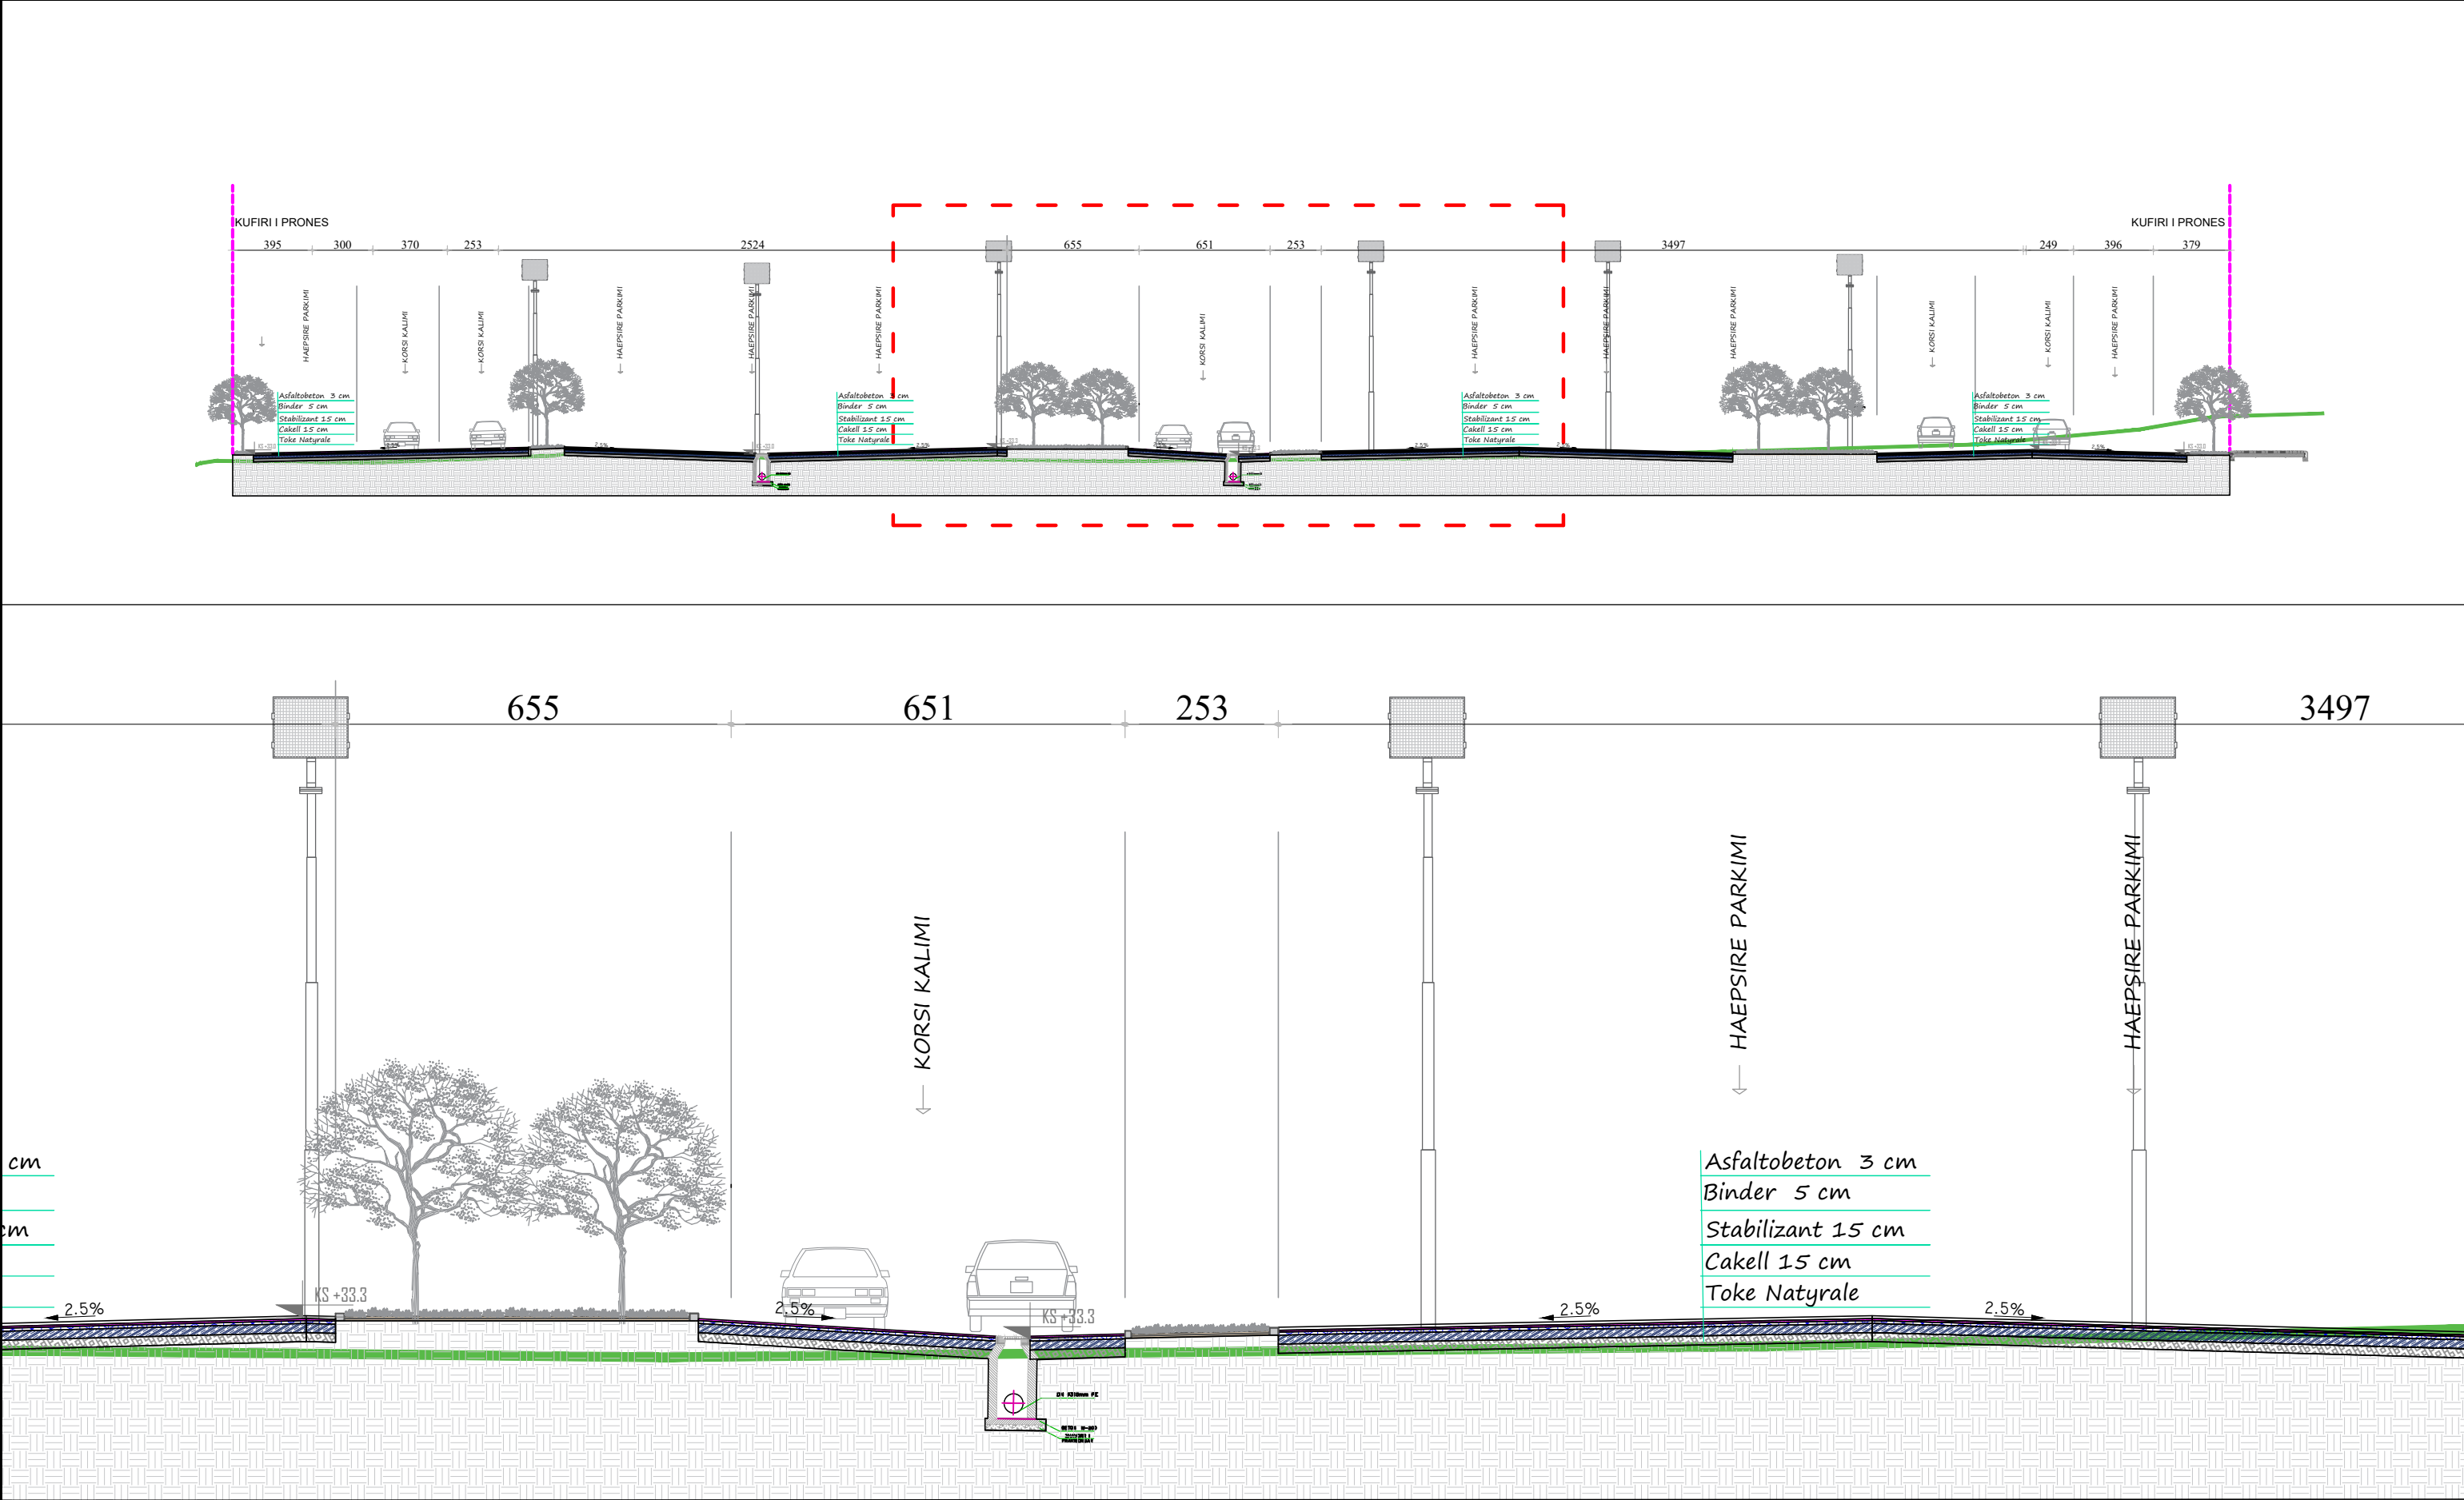

PRERJA C-C , DETAJ 3

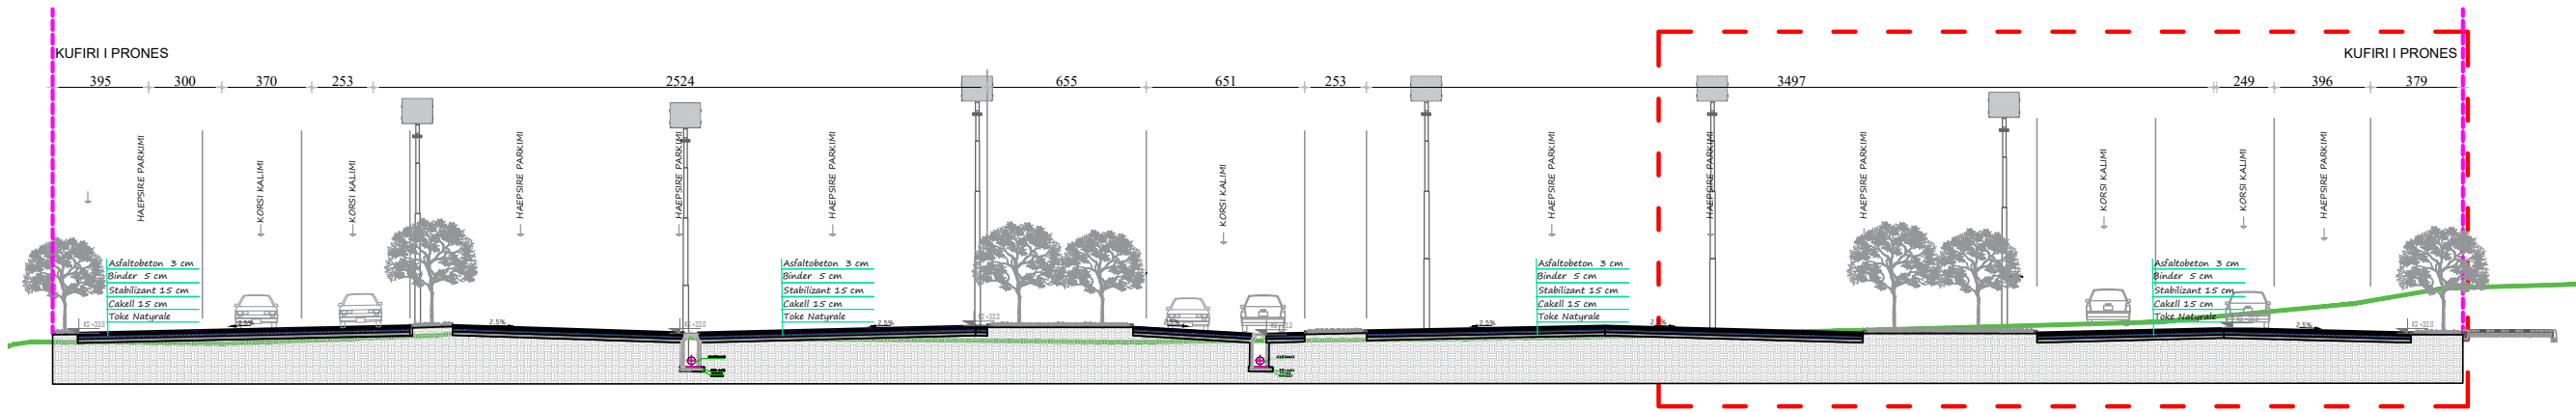

KUFIRI I PRONES

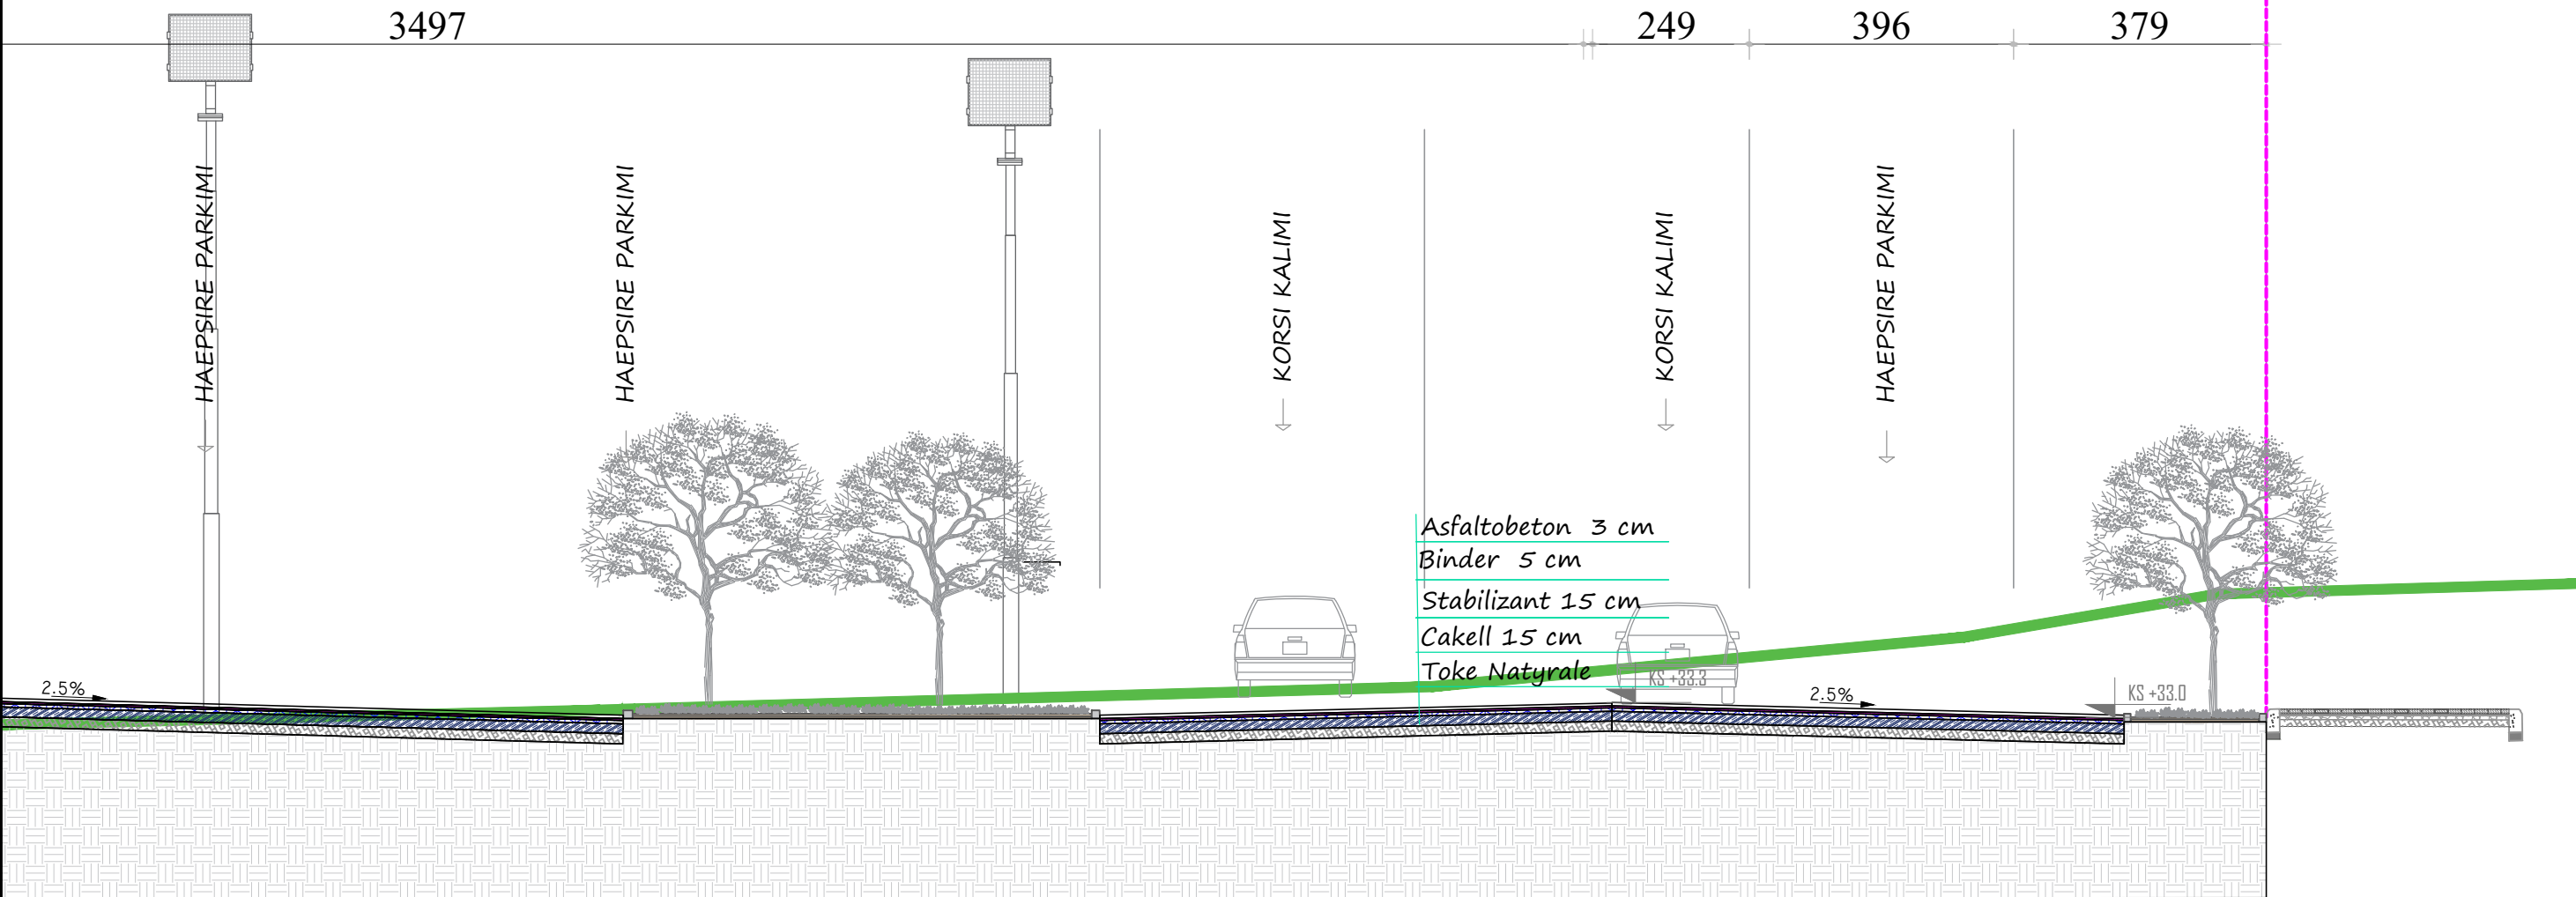

PRERJA B-B , PARKIMI 1

