




**FONDI SHQIPTAR
I ZHVILLIMIT**

REPUBLIKA E SHQIPERISE
FONDI SHQIPTAR I ZHVILLIMIT

**OBJEKTI: SHERBIME KONSULENECE PER HARTIMIN E PROJEKTIT TE ZBATIMIT
PER: "SISTEMIMI
URBAN PER KRIJIMIN E PARKIMEVE TE HAPURA PUBLIKE, BASHKIA
SARANDE"**

**PROJEKT ZBATIMI
PROJEKTI ARKITEKTONIK**

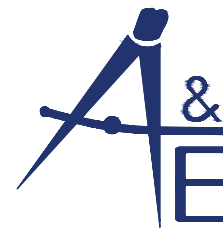

"A & E ENGINEERING" sh.p.k


Adresa: Rr. "Mujo Ulqinaku"

Mob: ++355 (0)69 2079981


Mob: ++355 (0)69 2079982

ENGINEERING



PLANVENDOSJE

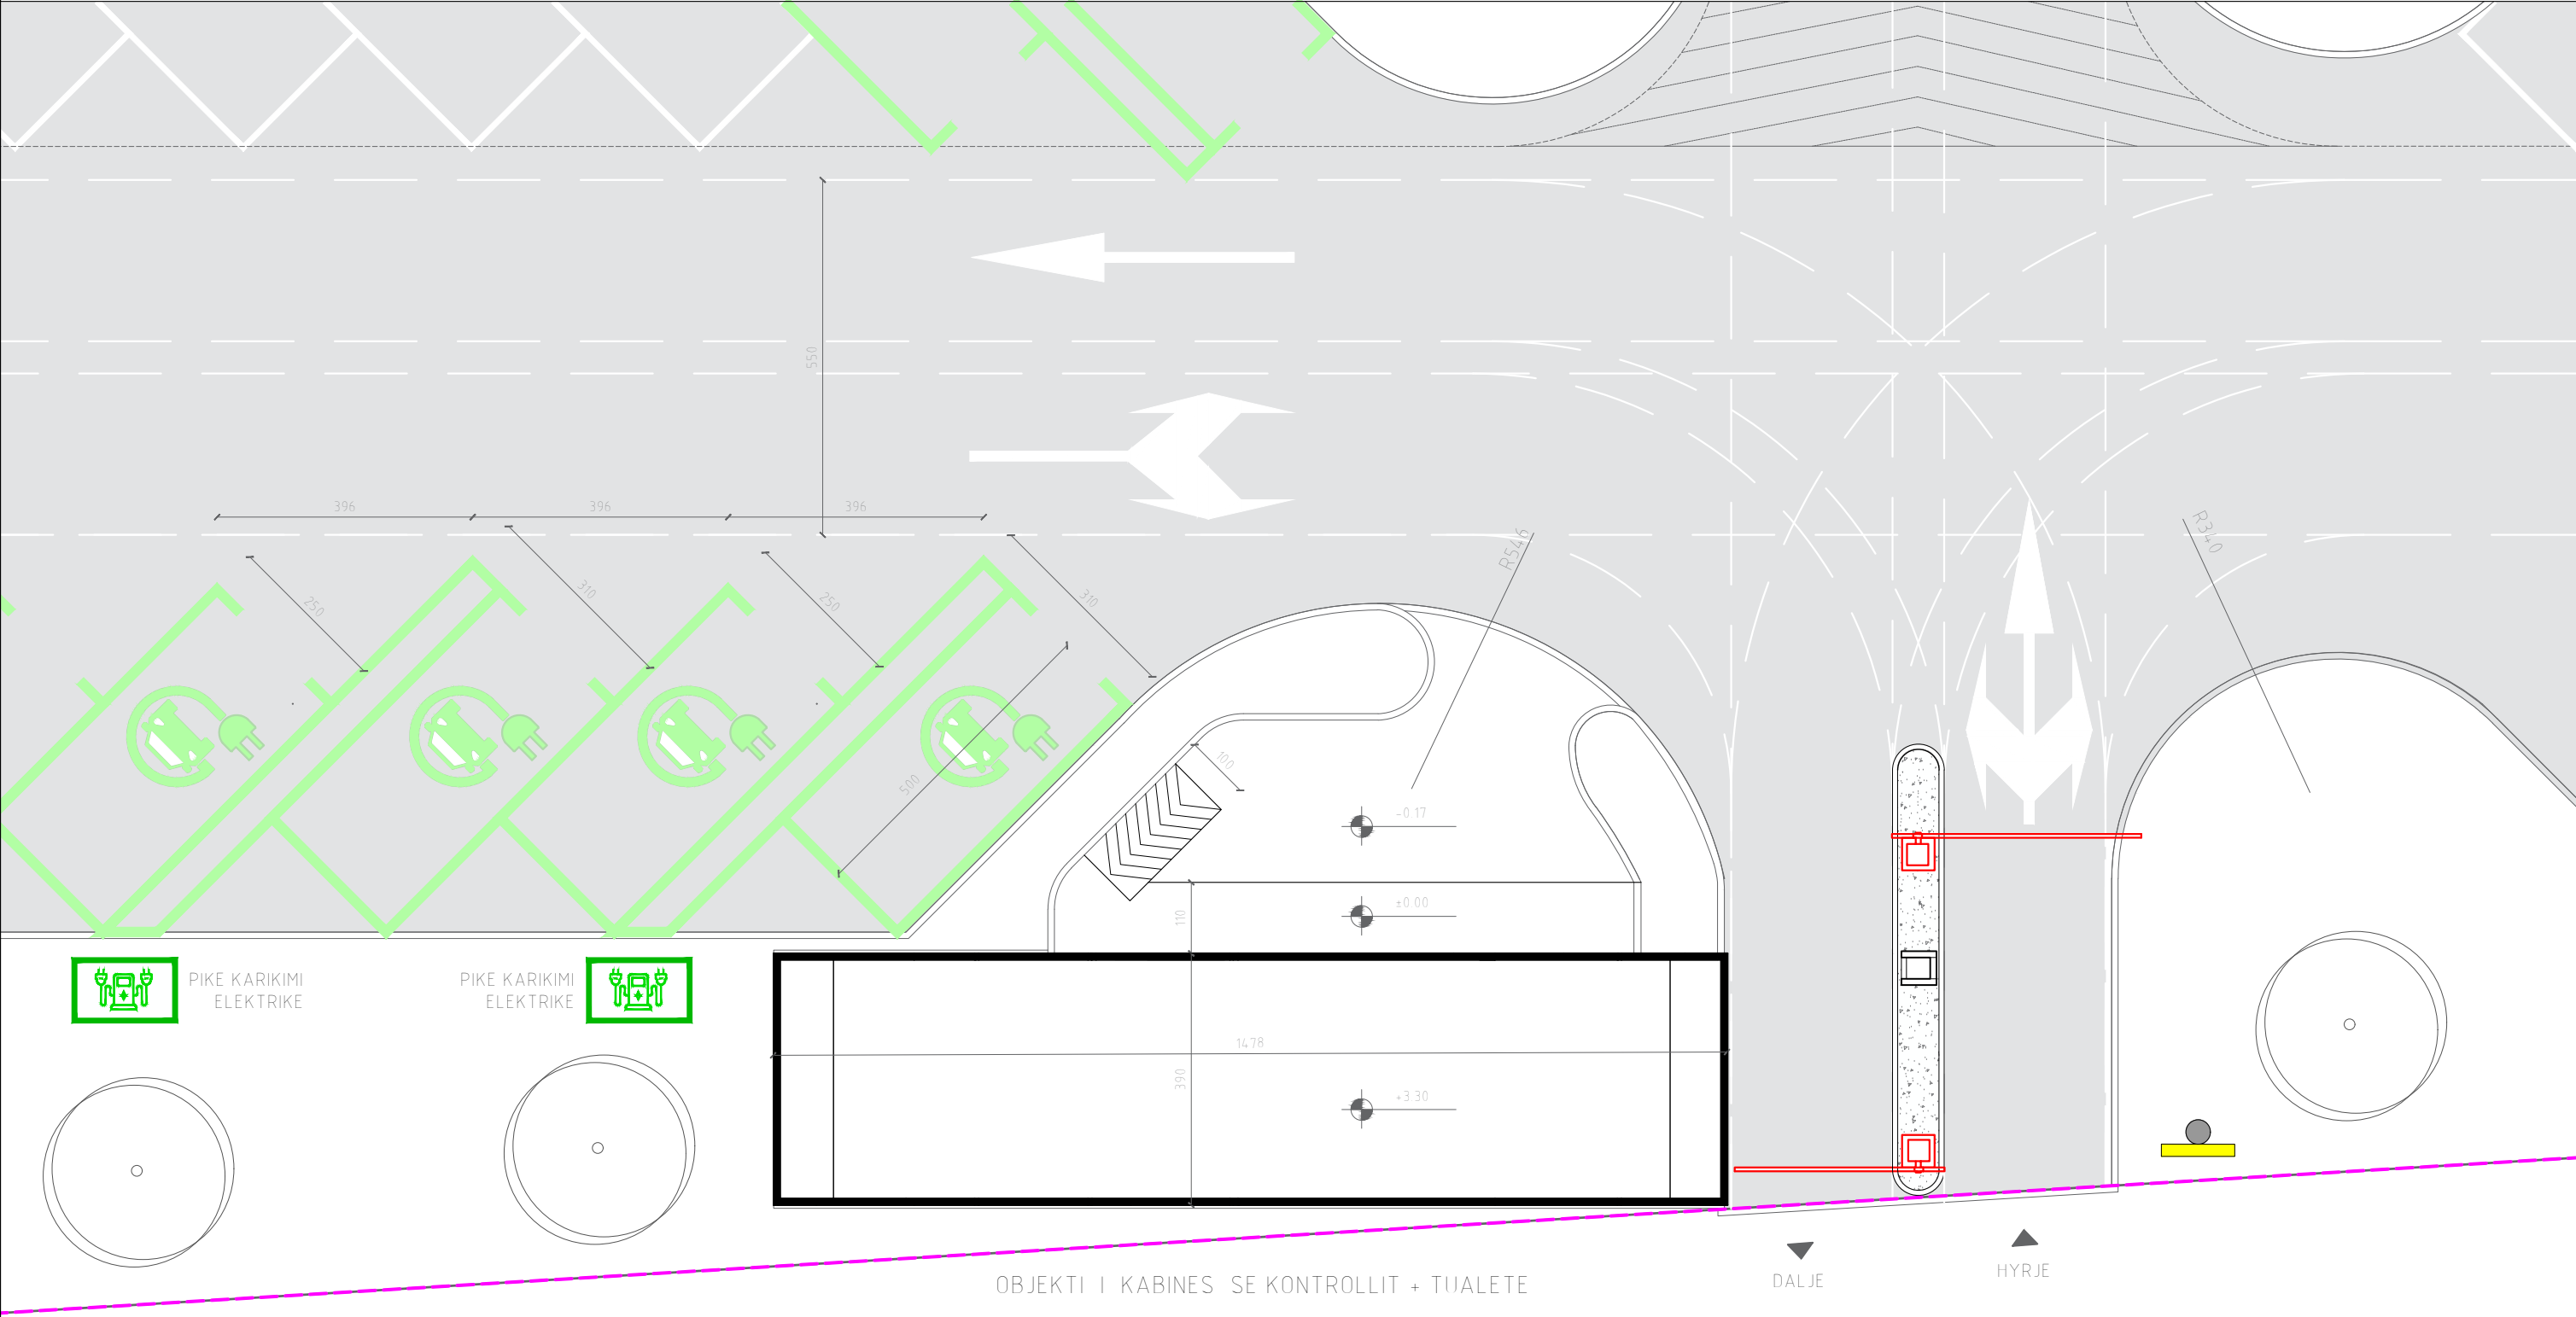


PLANSISTEMIM

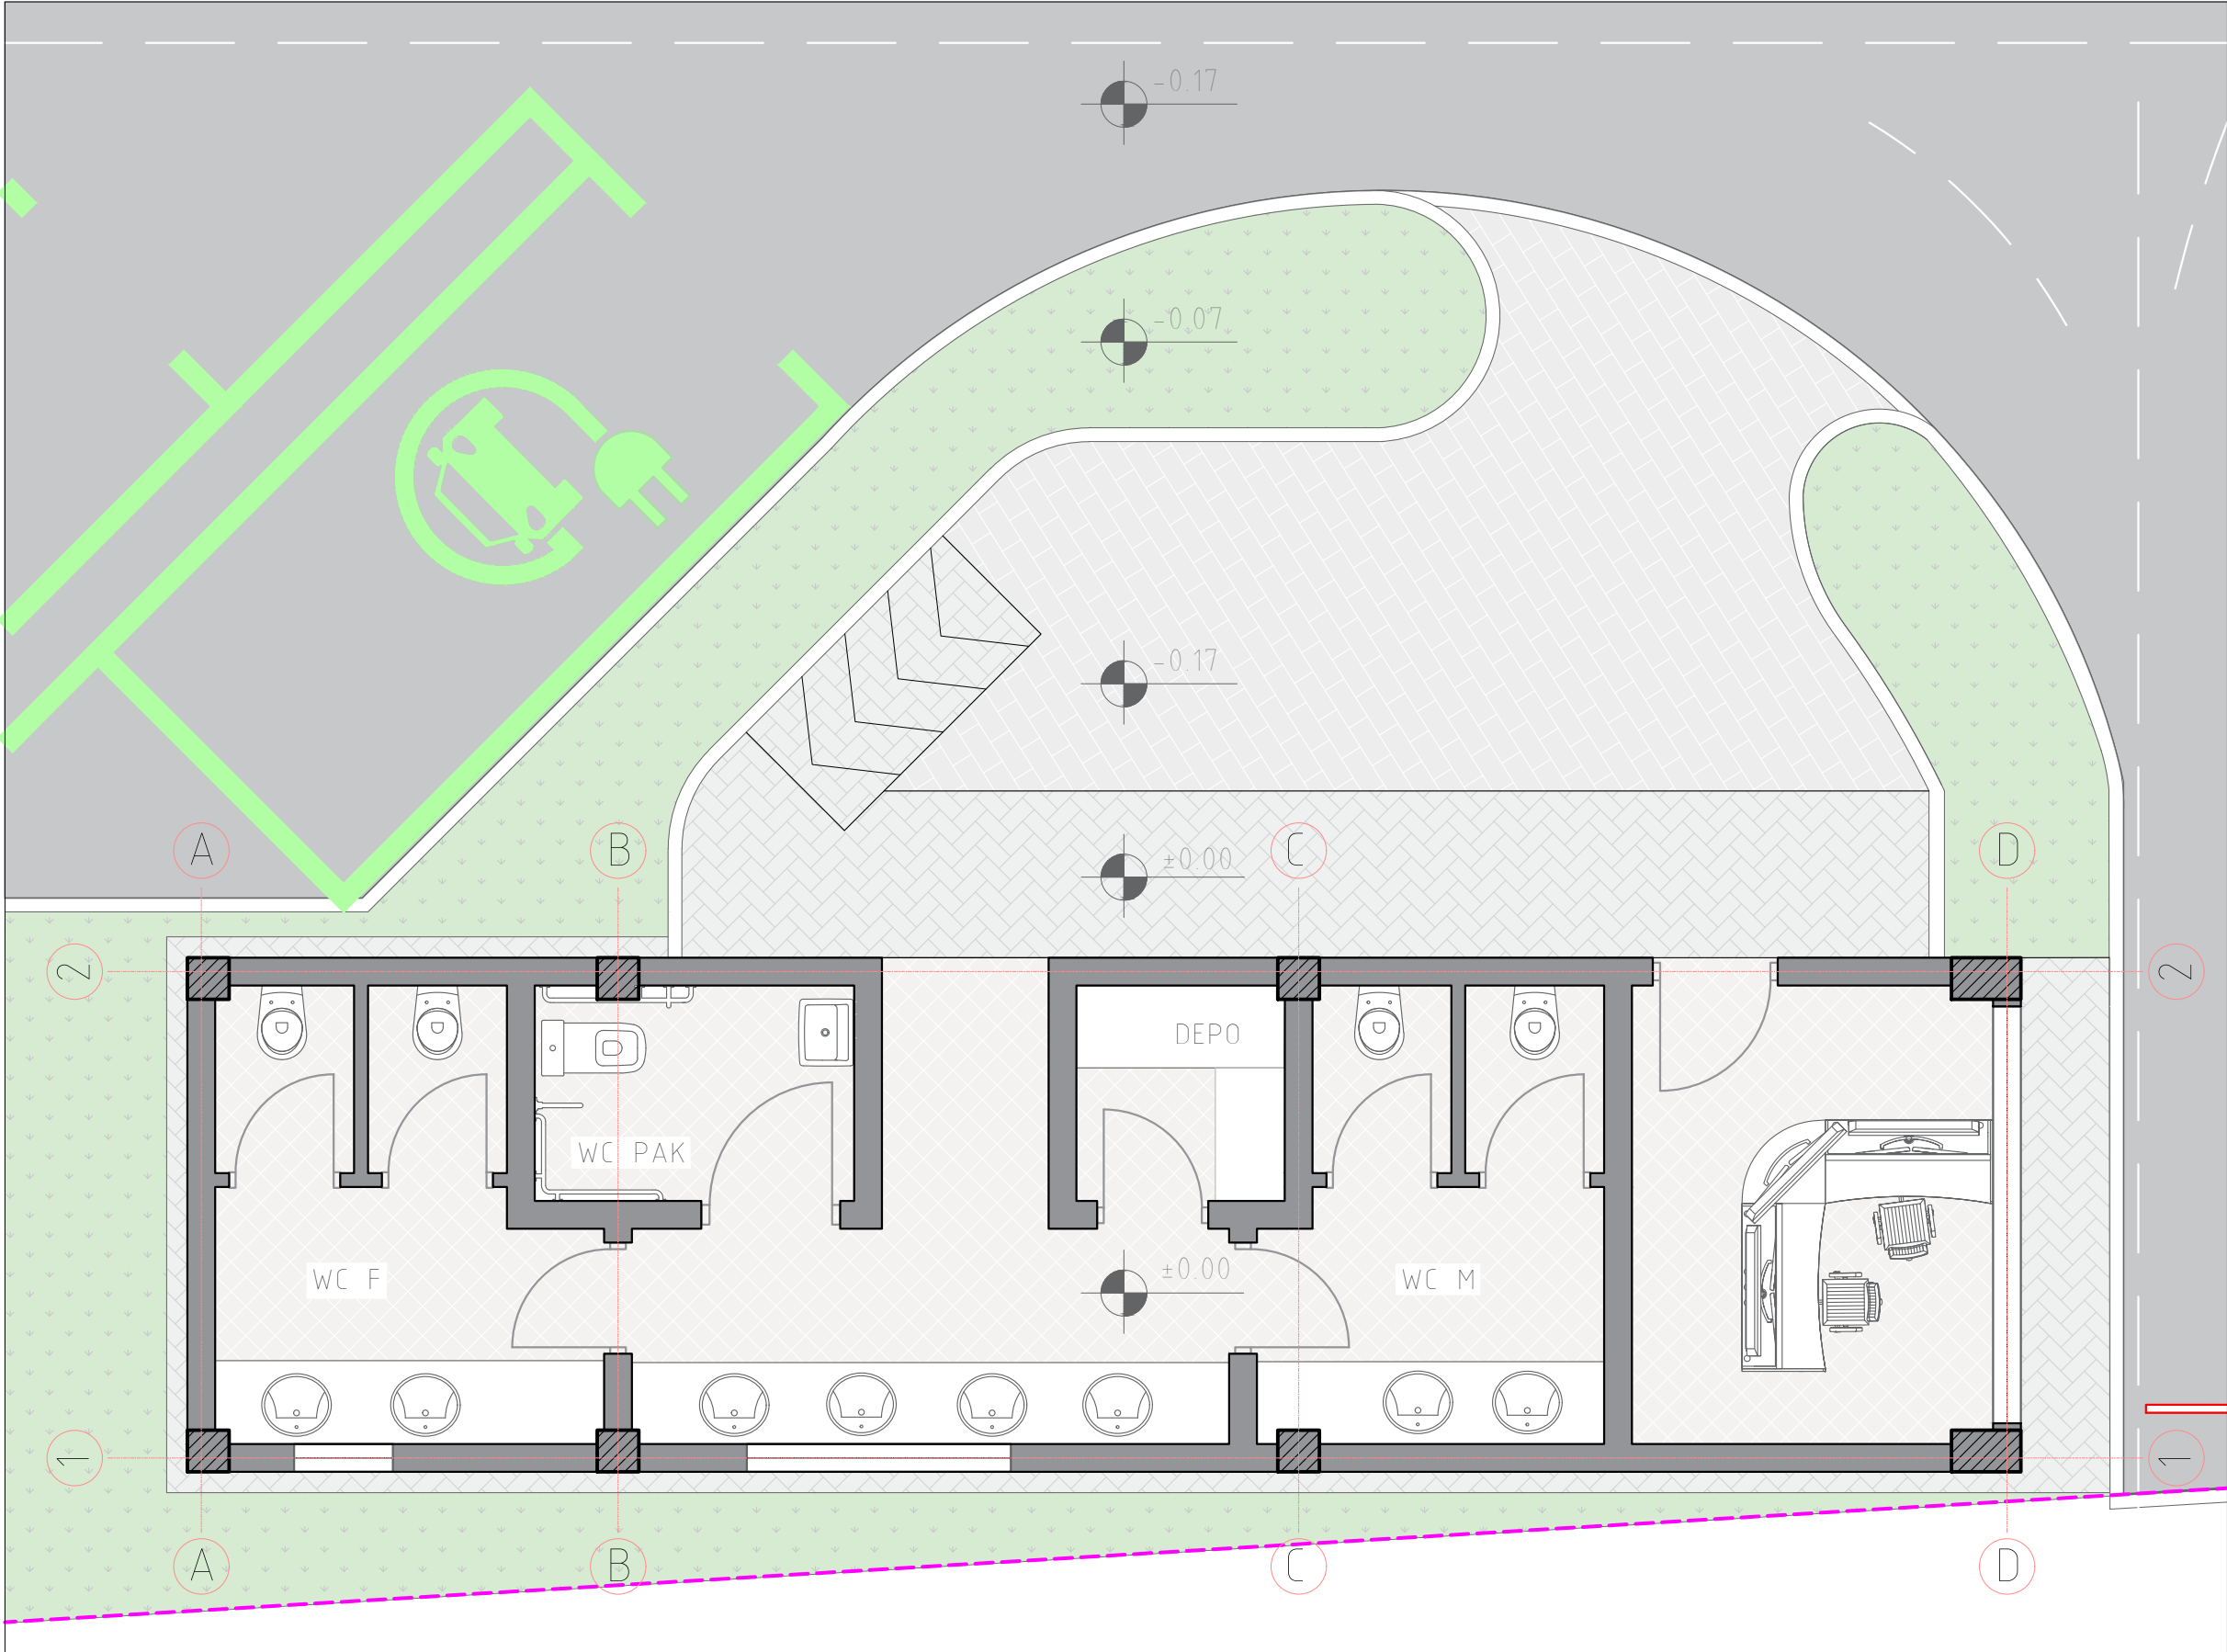


PLANIMETRIA, KABINE KONTROLLI + TUALETE

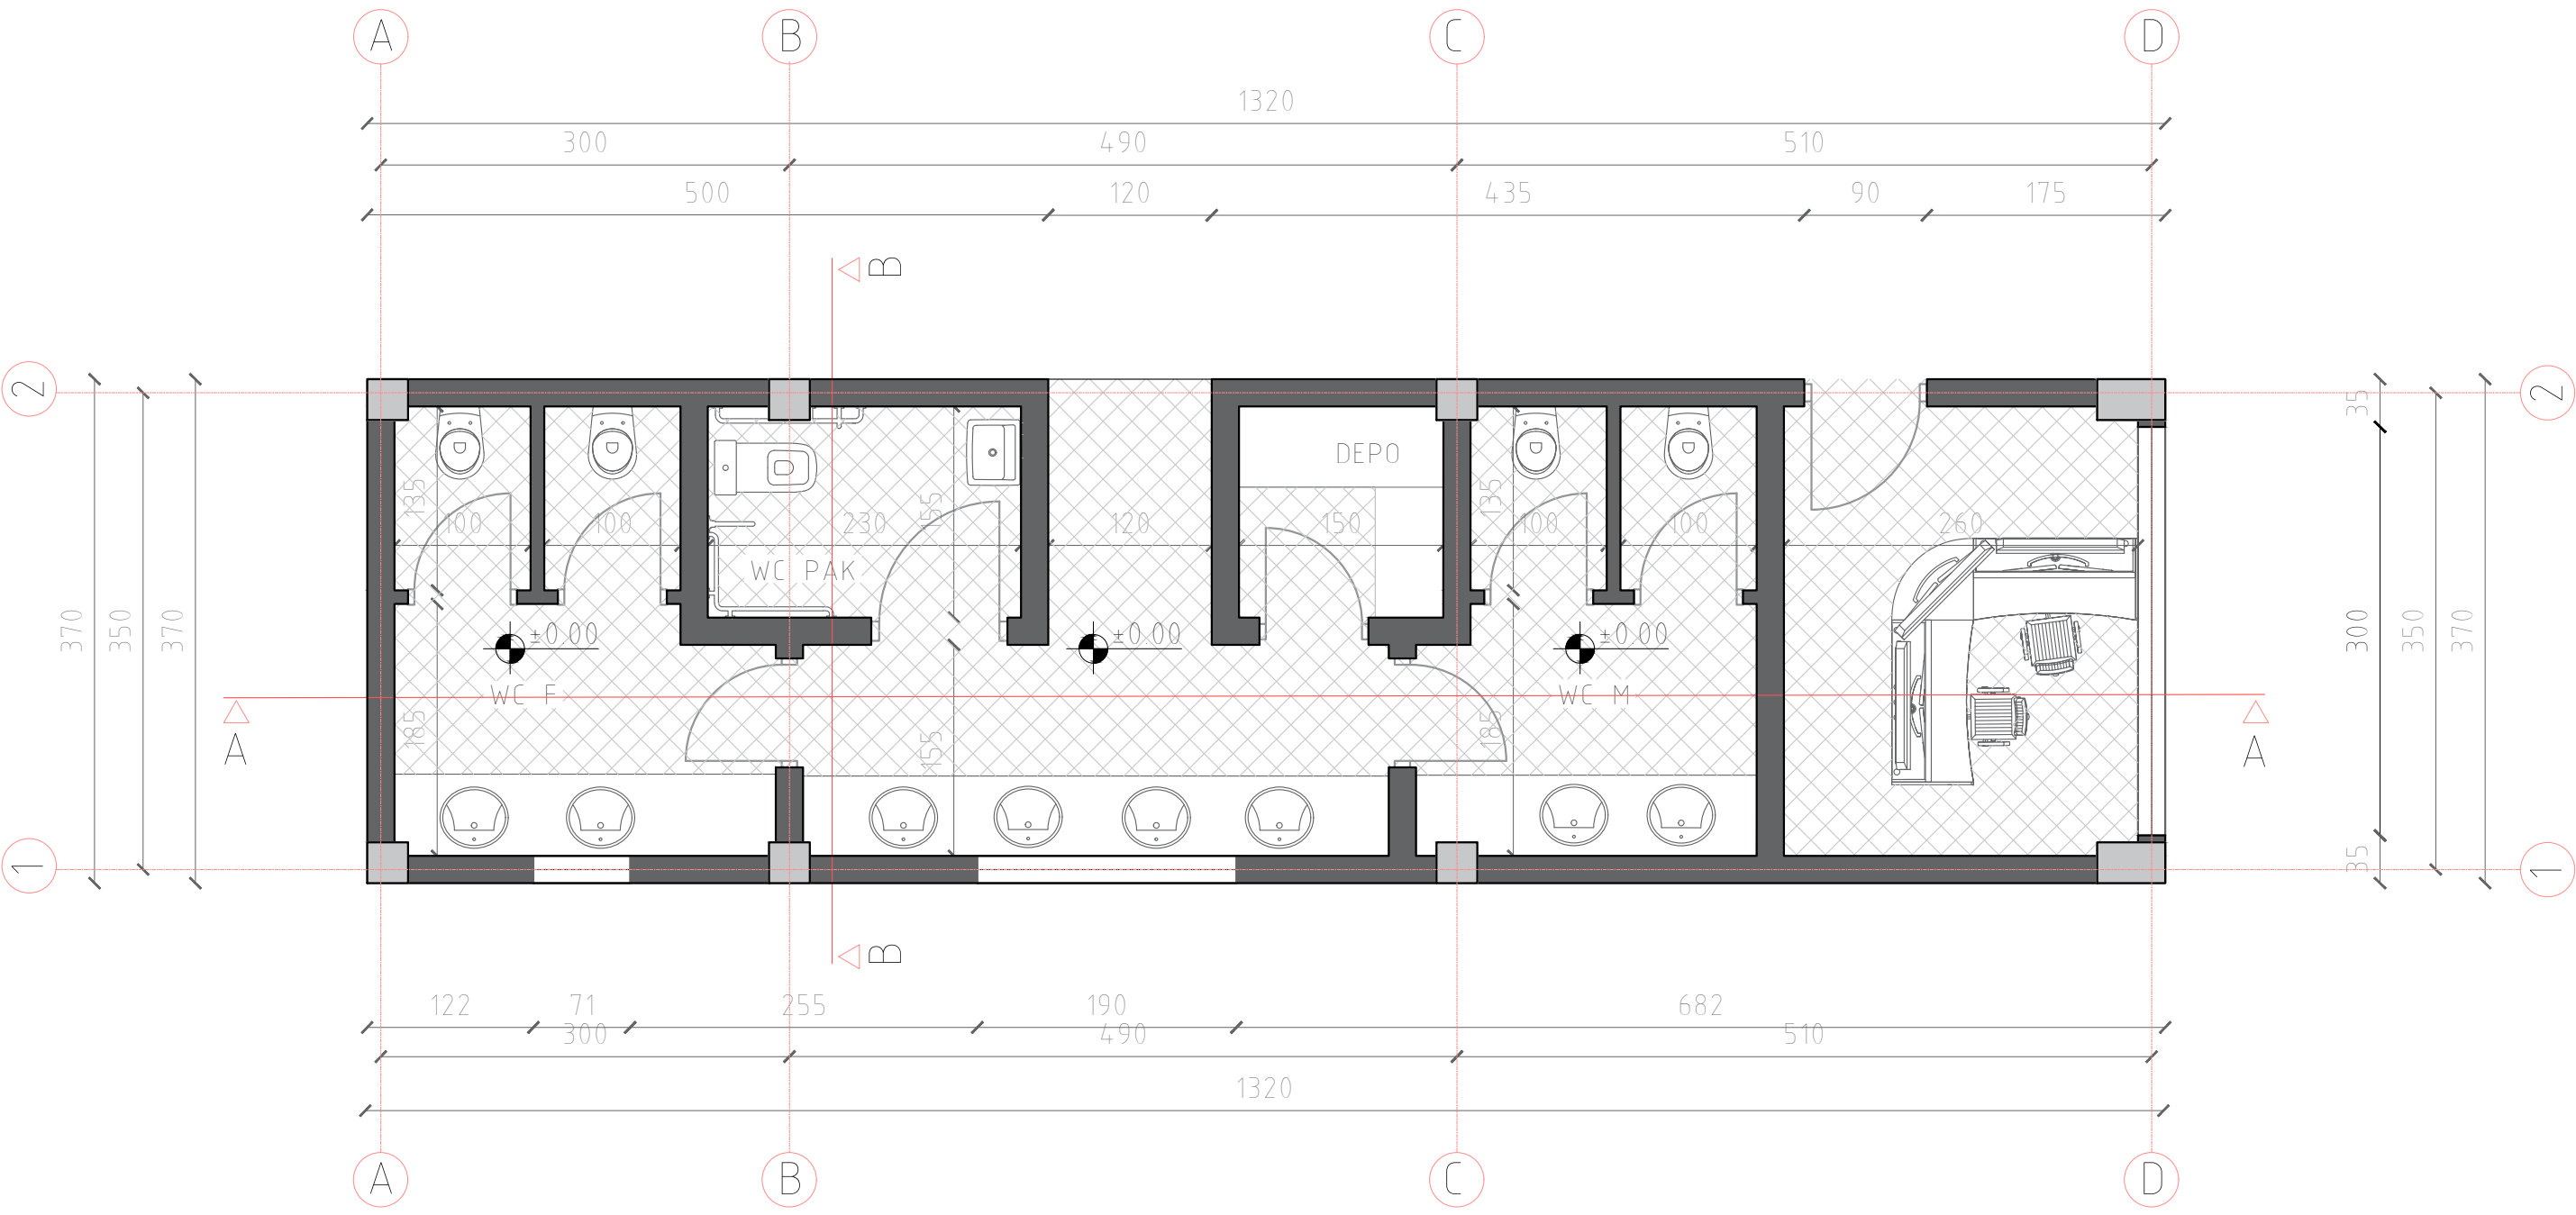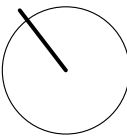


PLANI KULLIMIT

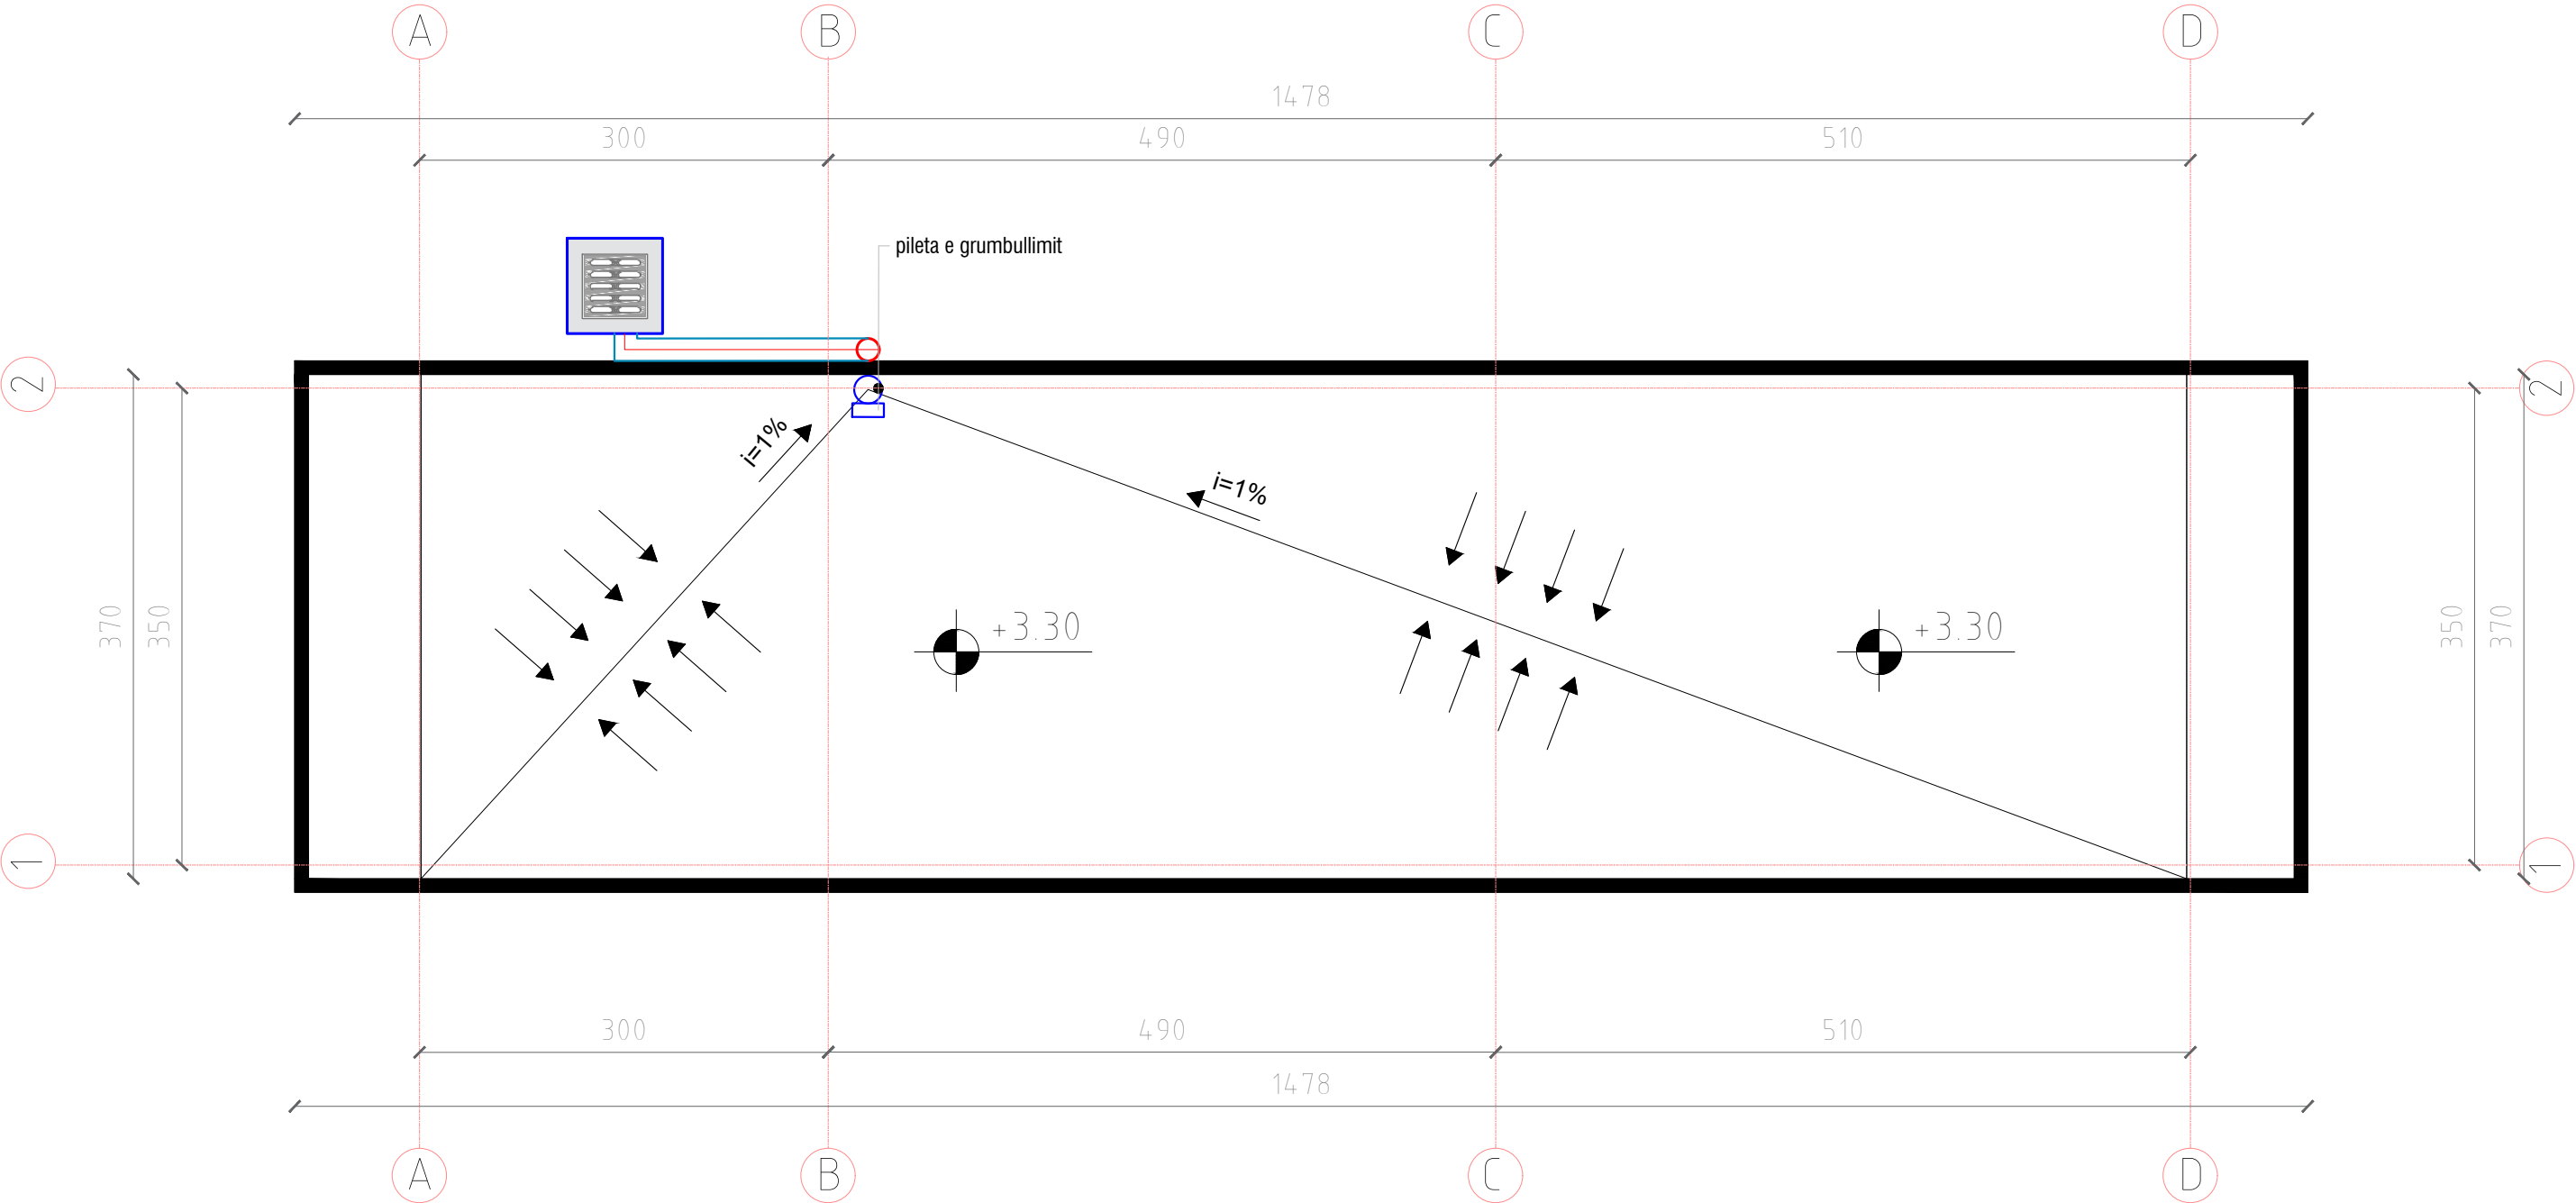


PRERJE A-A

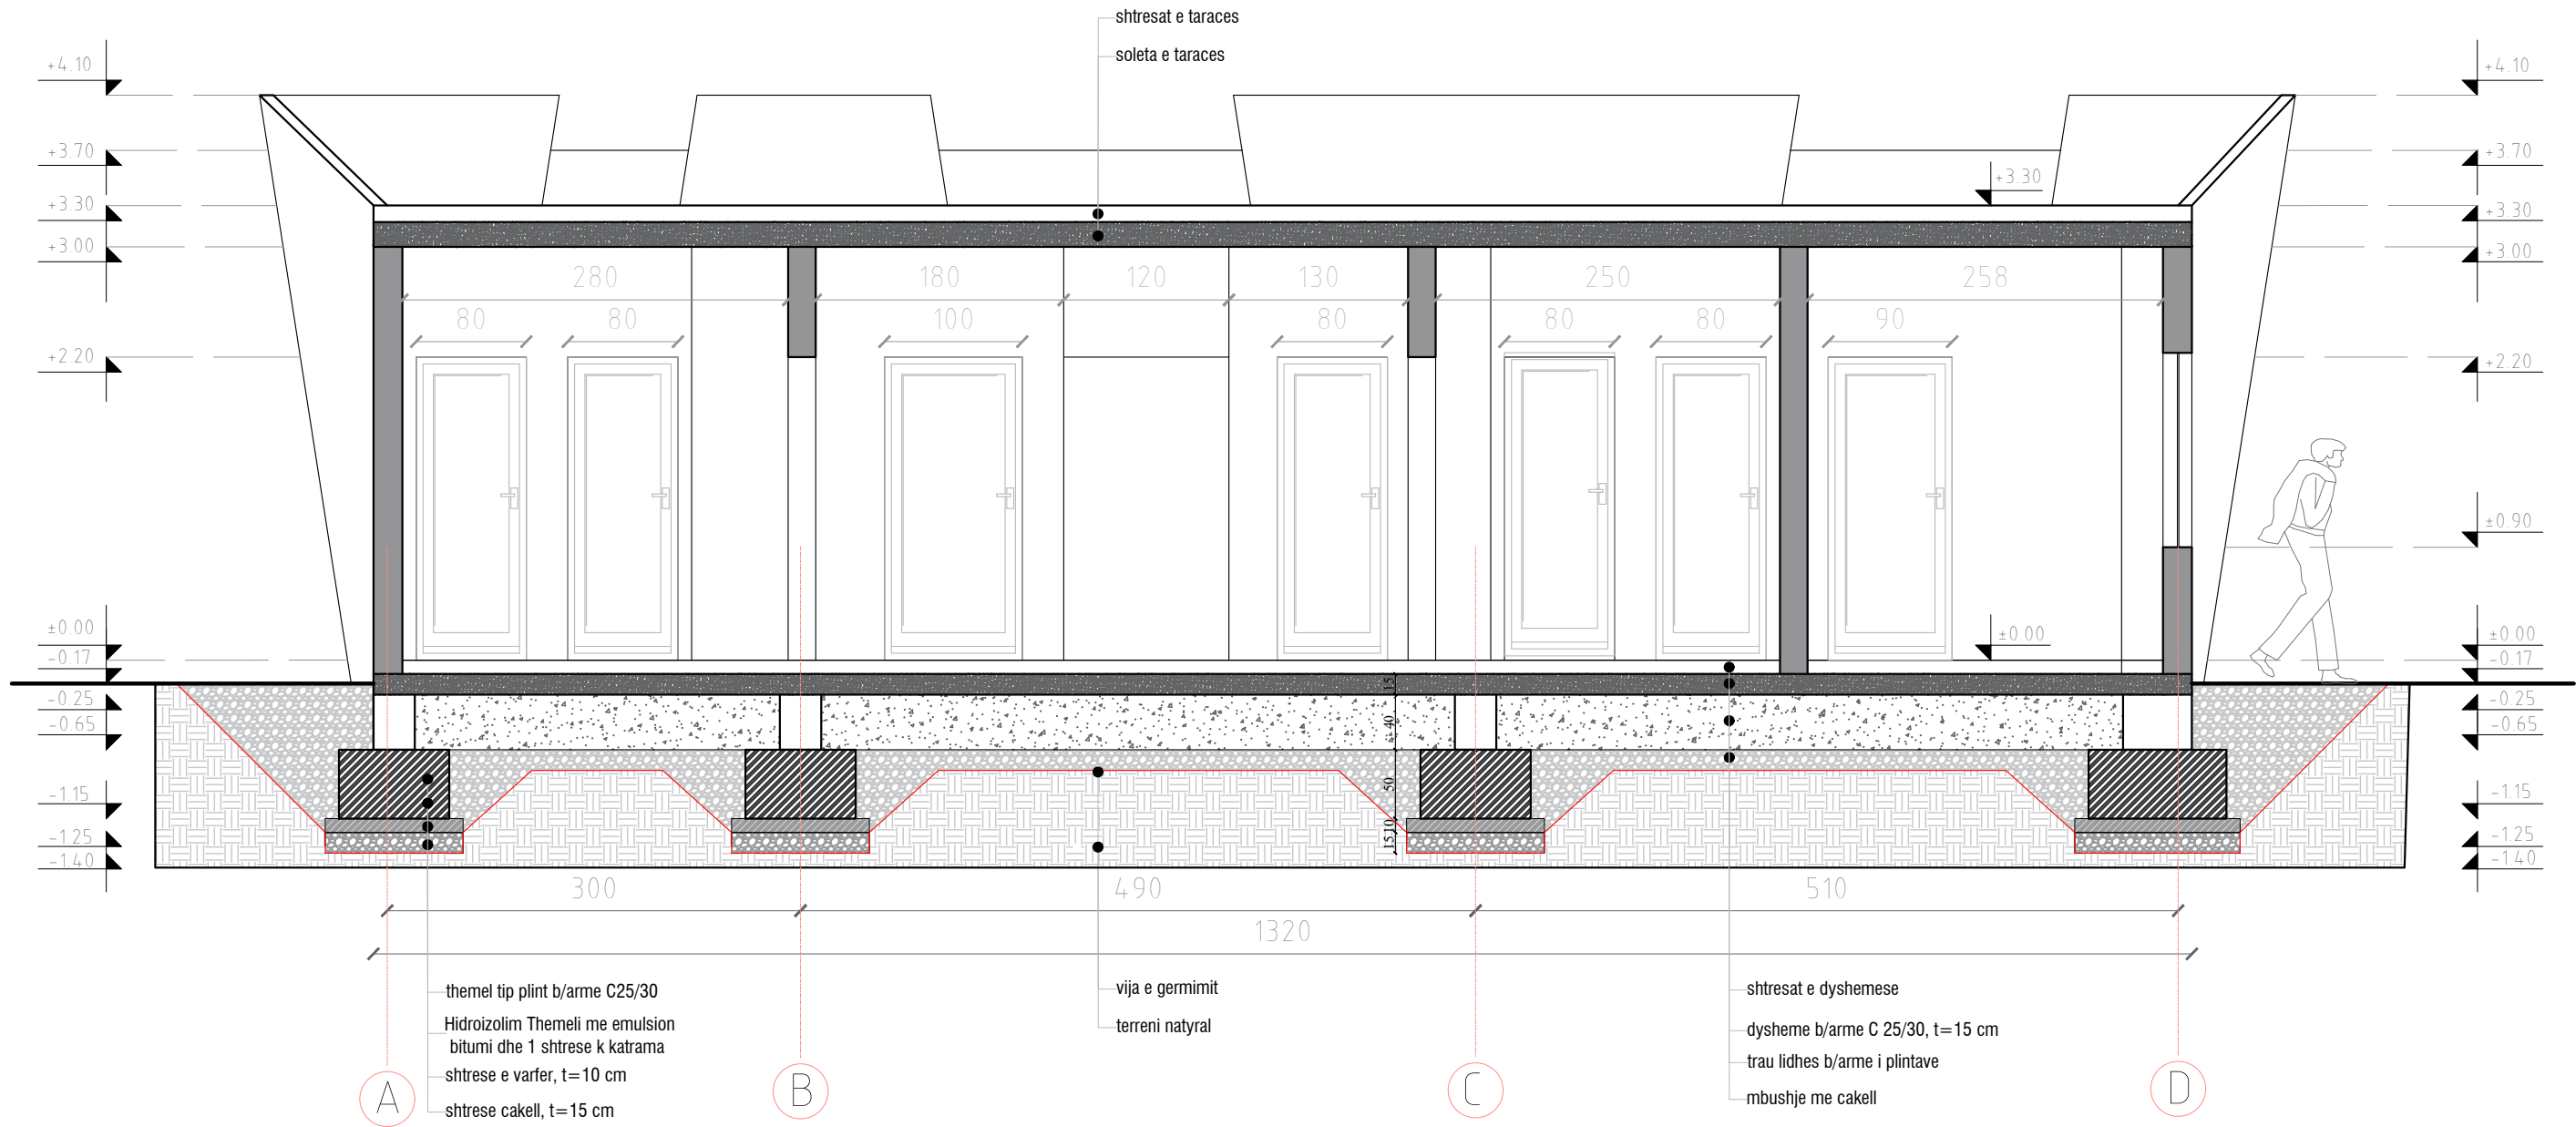


PRERJE B-B

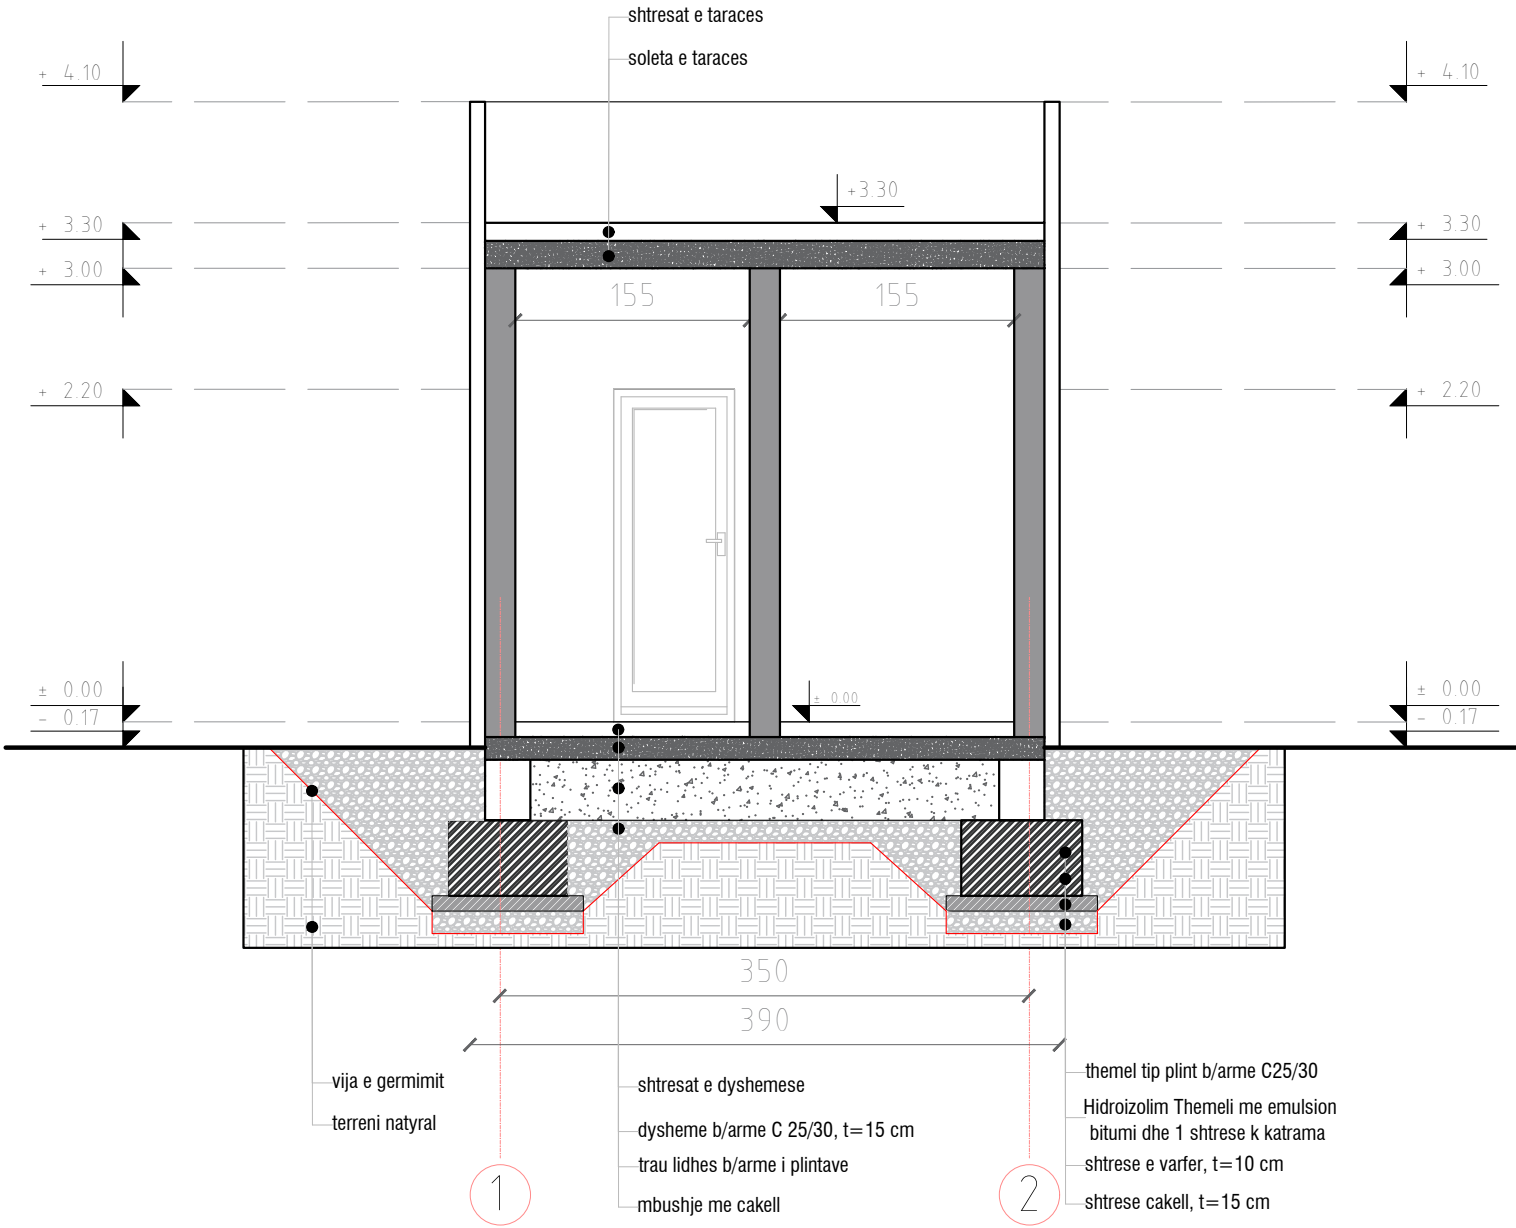


FASADA VERIORE

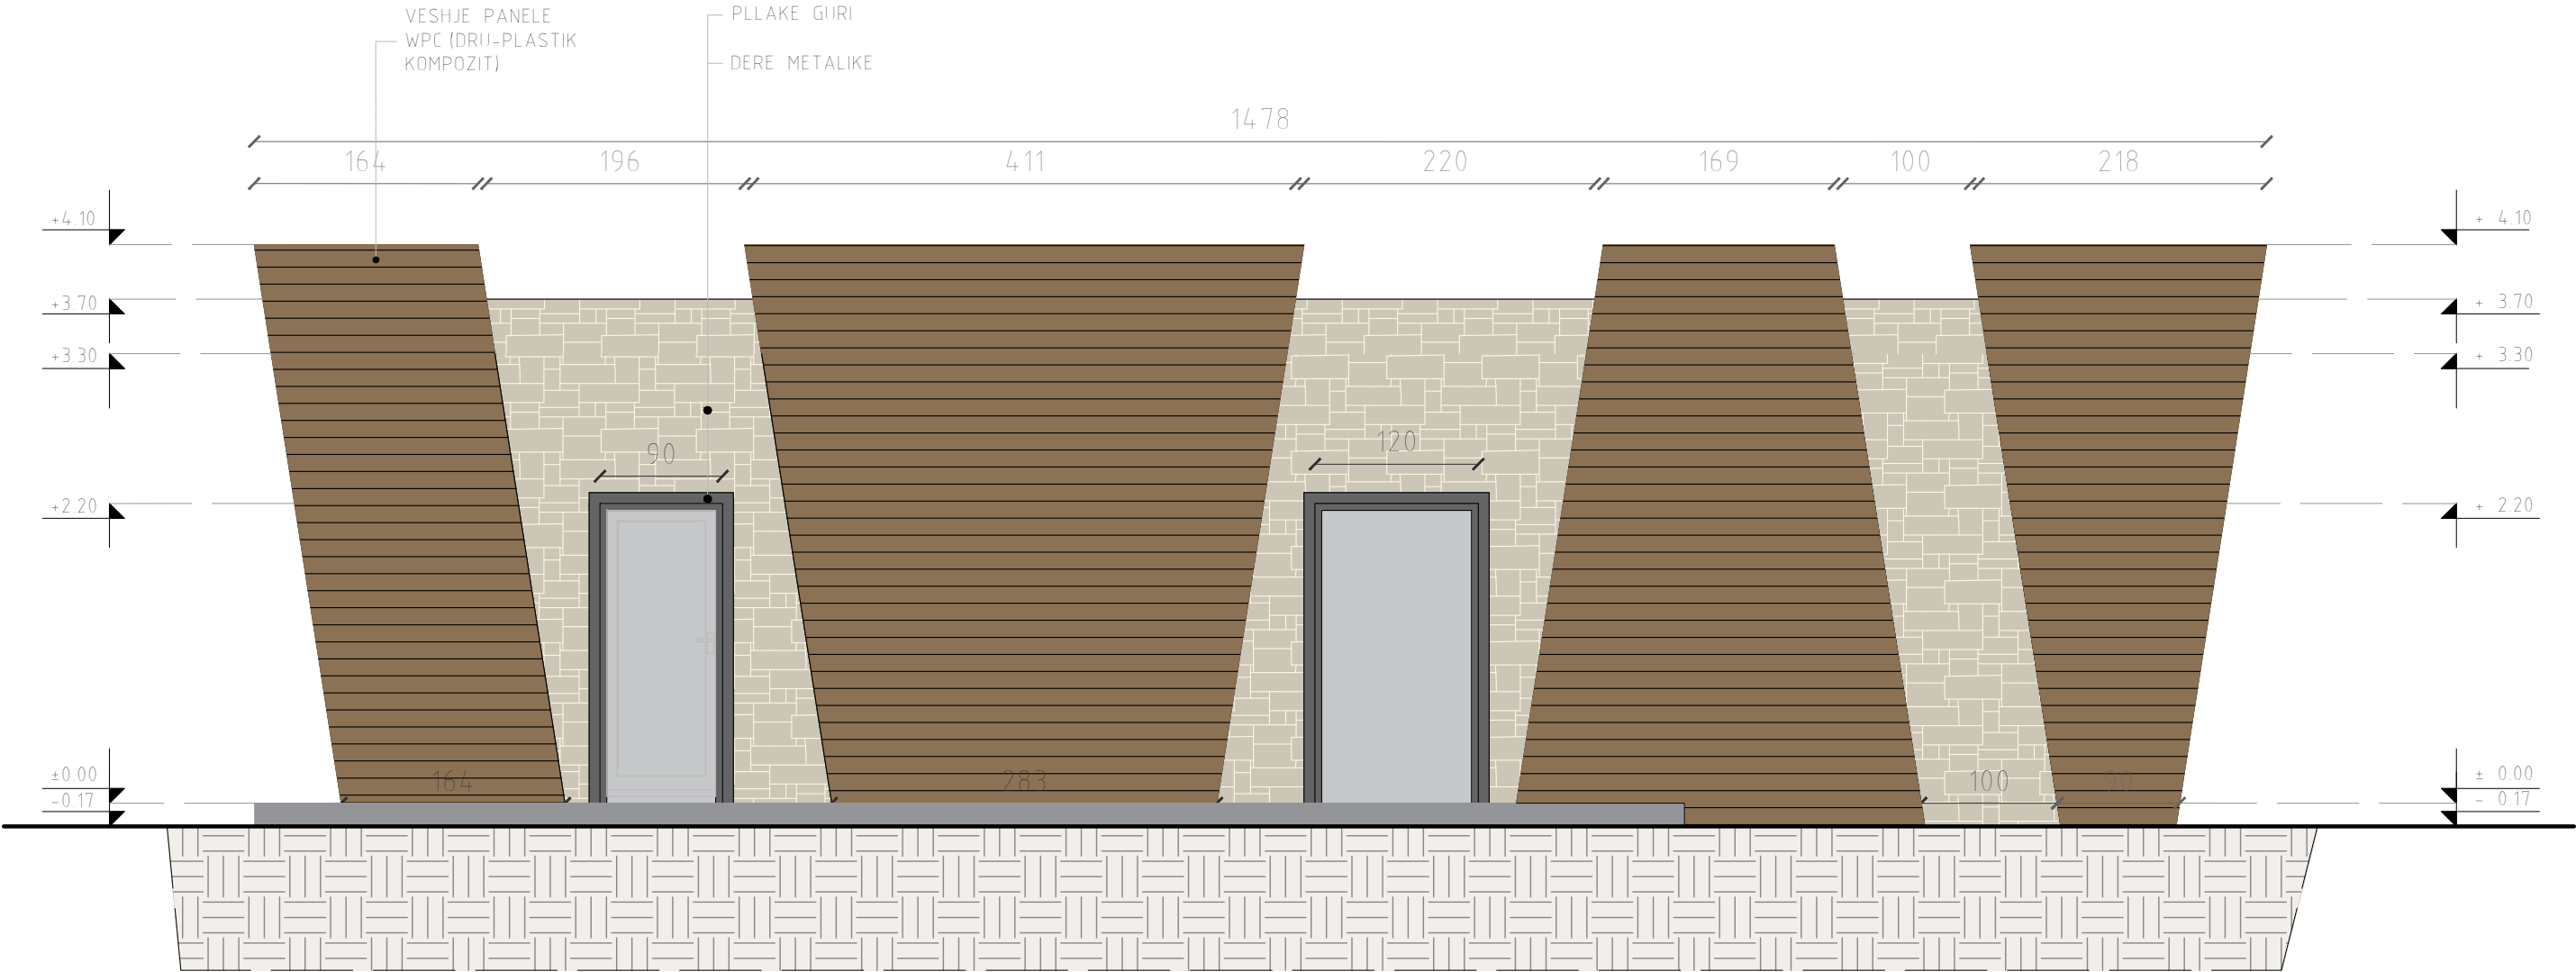


FASADA LINDORE

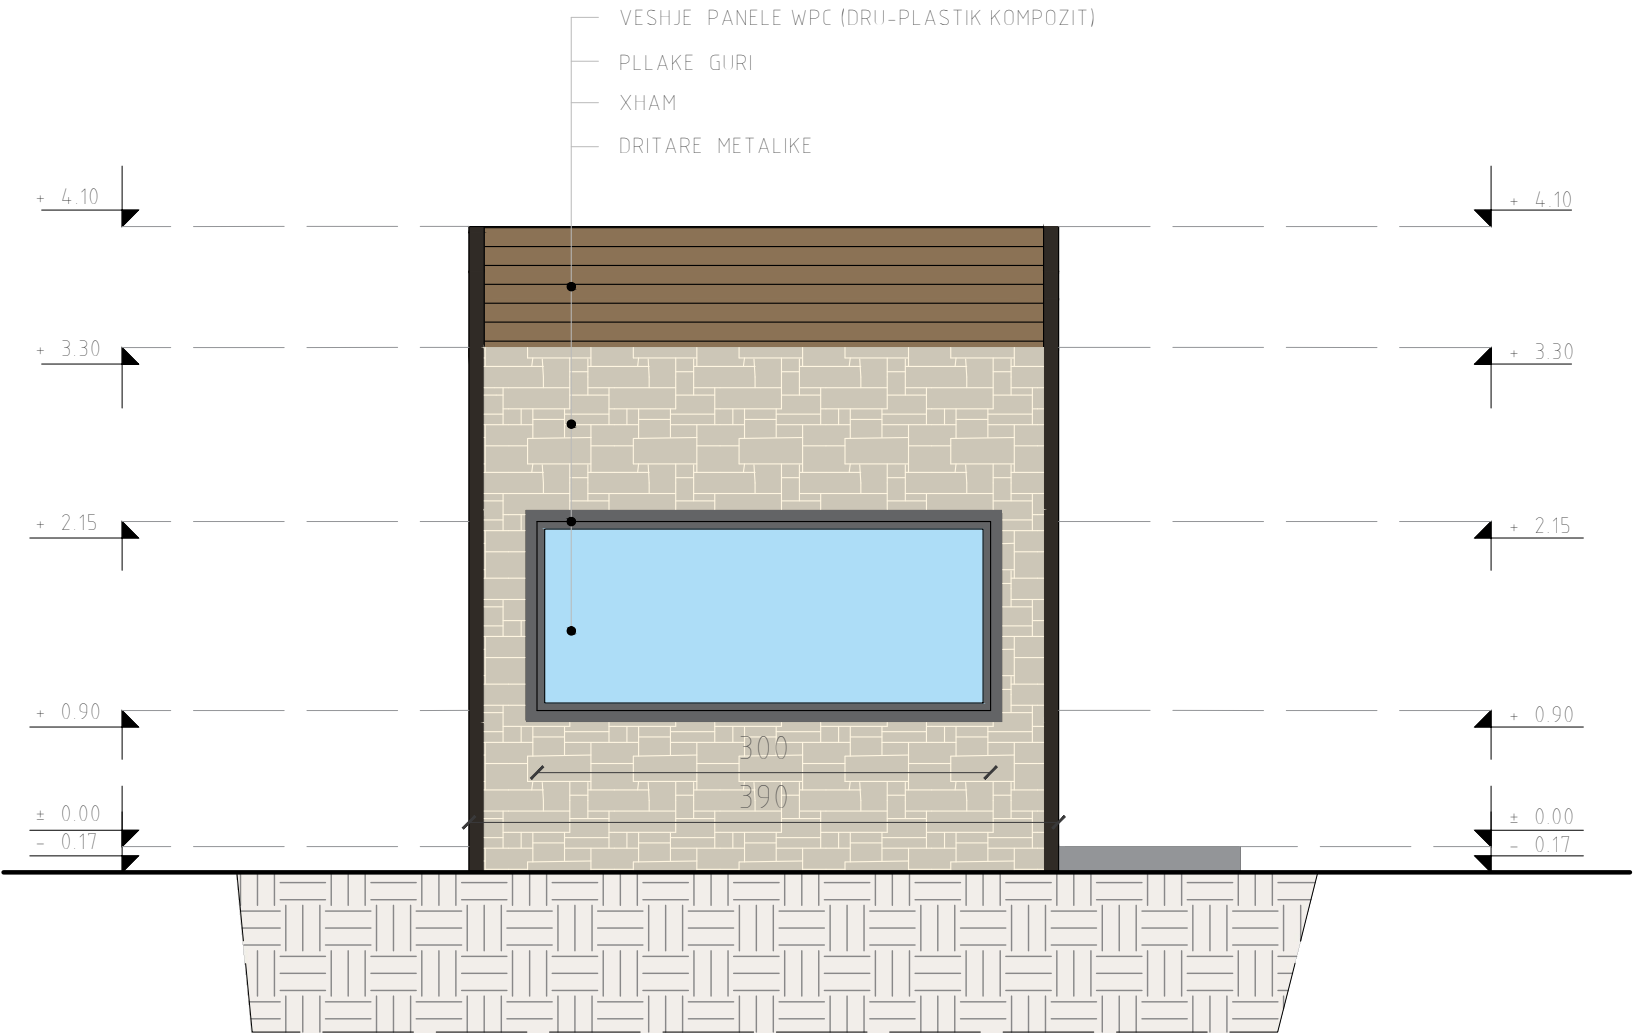

FASADA JUGORE

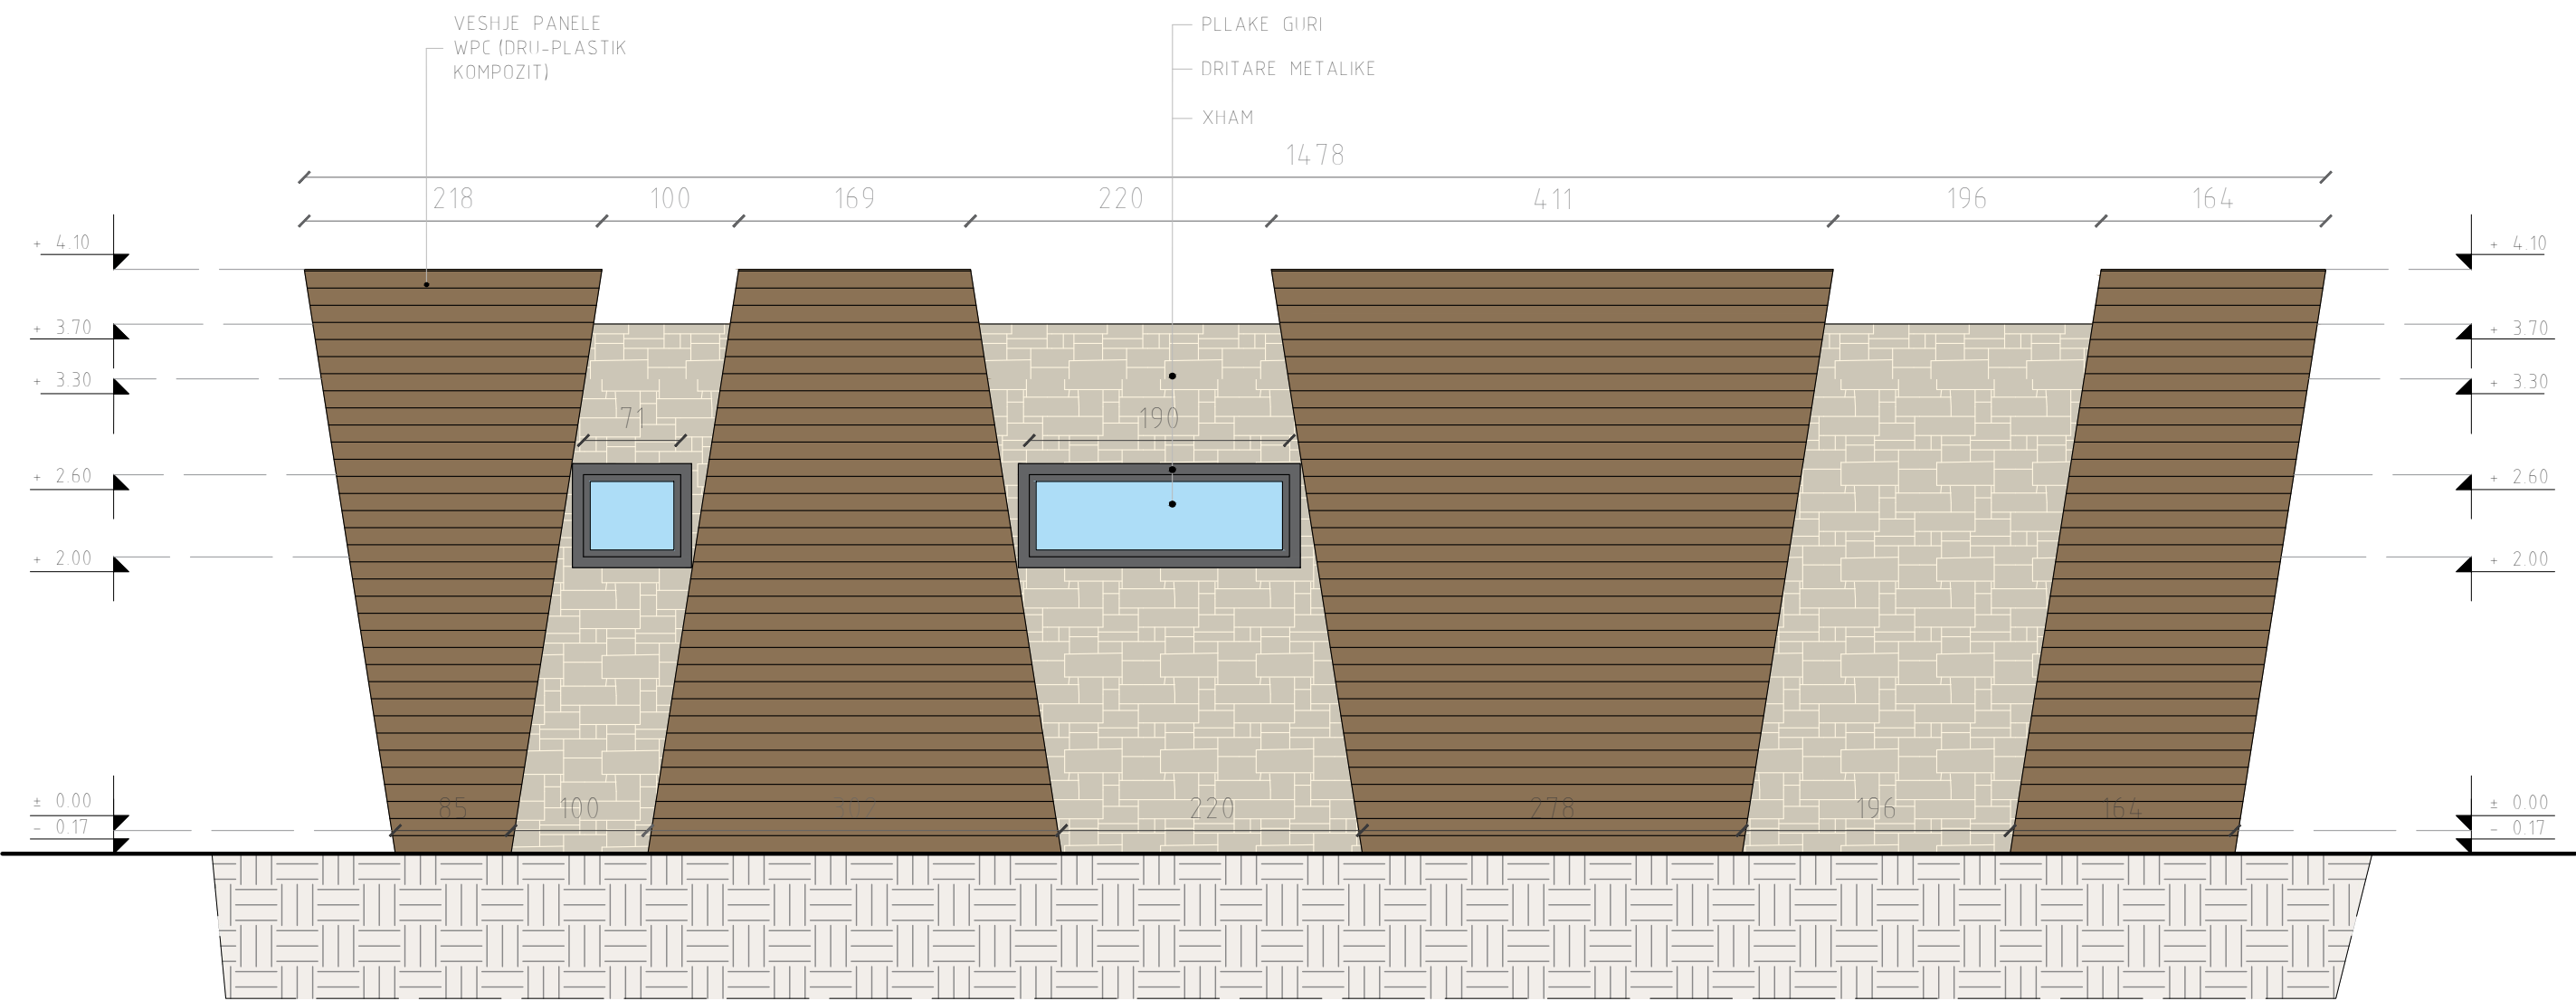

FASADA PERENDIMORE

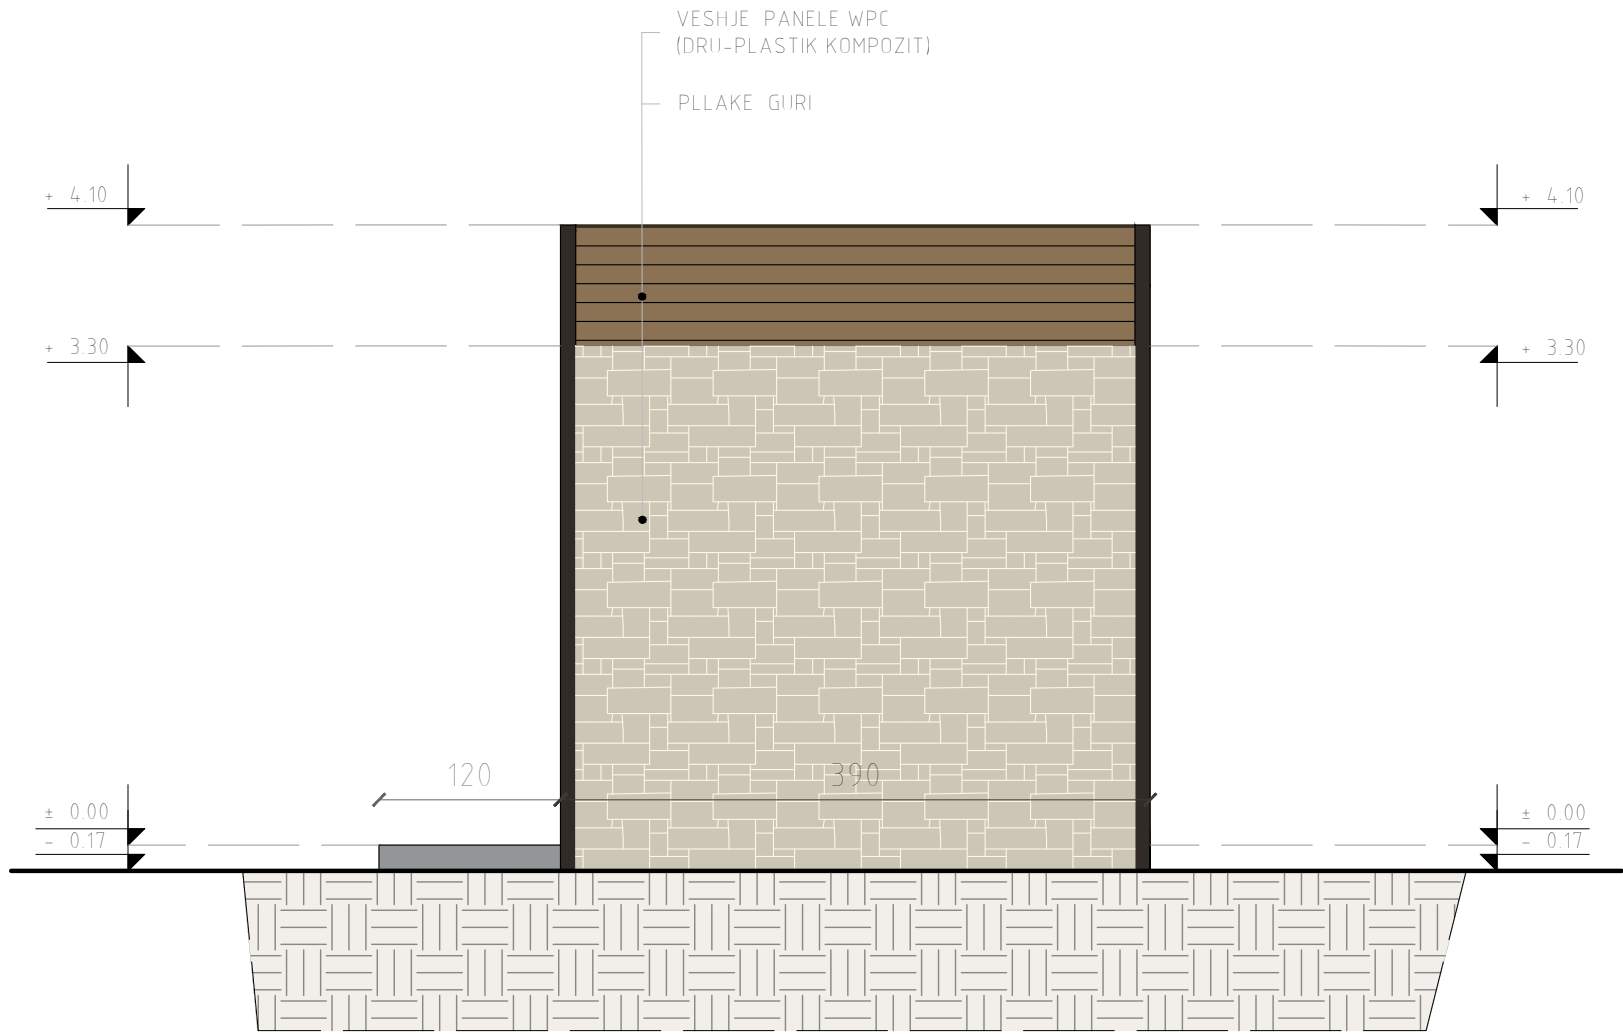

PAMJE 3D



PAMJE 3D

