




FONDI SHQIPTAR
I ZHVILLIMIT

REPUBLIKA E SHQIPERISE
FONDI SHQIPTAR I ZHVILLIMIT

**OBJEKTI: SHERBIME KONSULENECE PER HARTIMIN E PROJEKTIT TE ZBATIMIT PER: "SISTEMIMI
URBAN PER KRIJIMIN E PARKIMEVE TE HAPURA PUBLIKE, BASHKIA SARANDE"**

PROJEKT ZBATIM
PROJEKTI ELEKTRIK

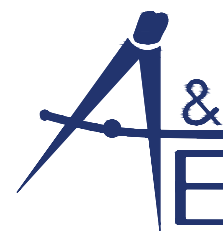

" A & E ENGINEERING " sh.p.k

Adresa: Rr. "Mujo Ulqinaku"


Mob: ++355 (0)69 2079981

Mob: ++355 (0)69 2079982

ENGINEERING



PLANIMETRIA E NDRICIMIT, PARKIMI 1

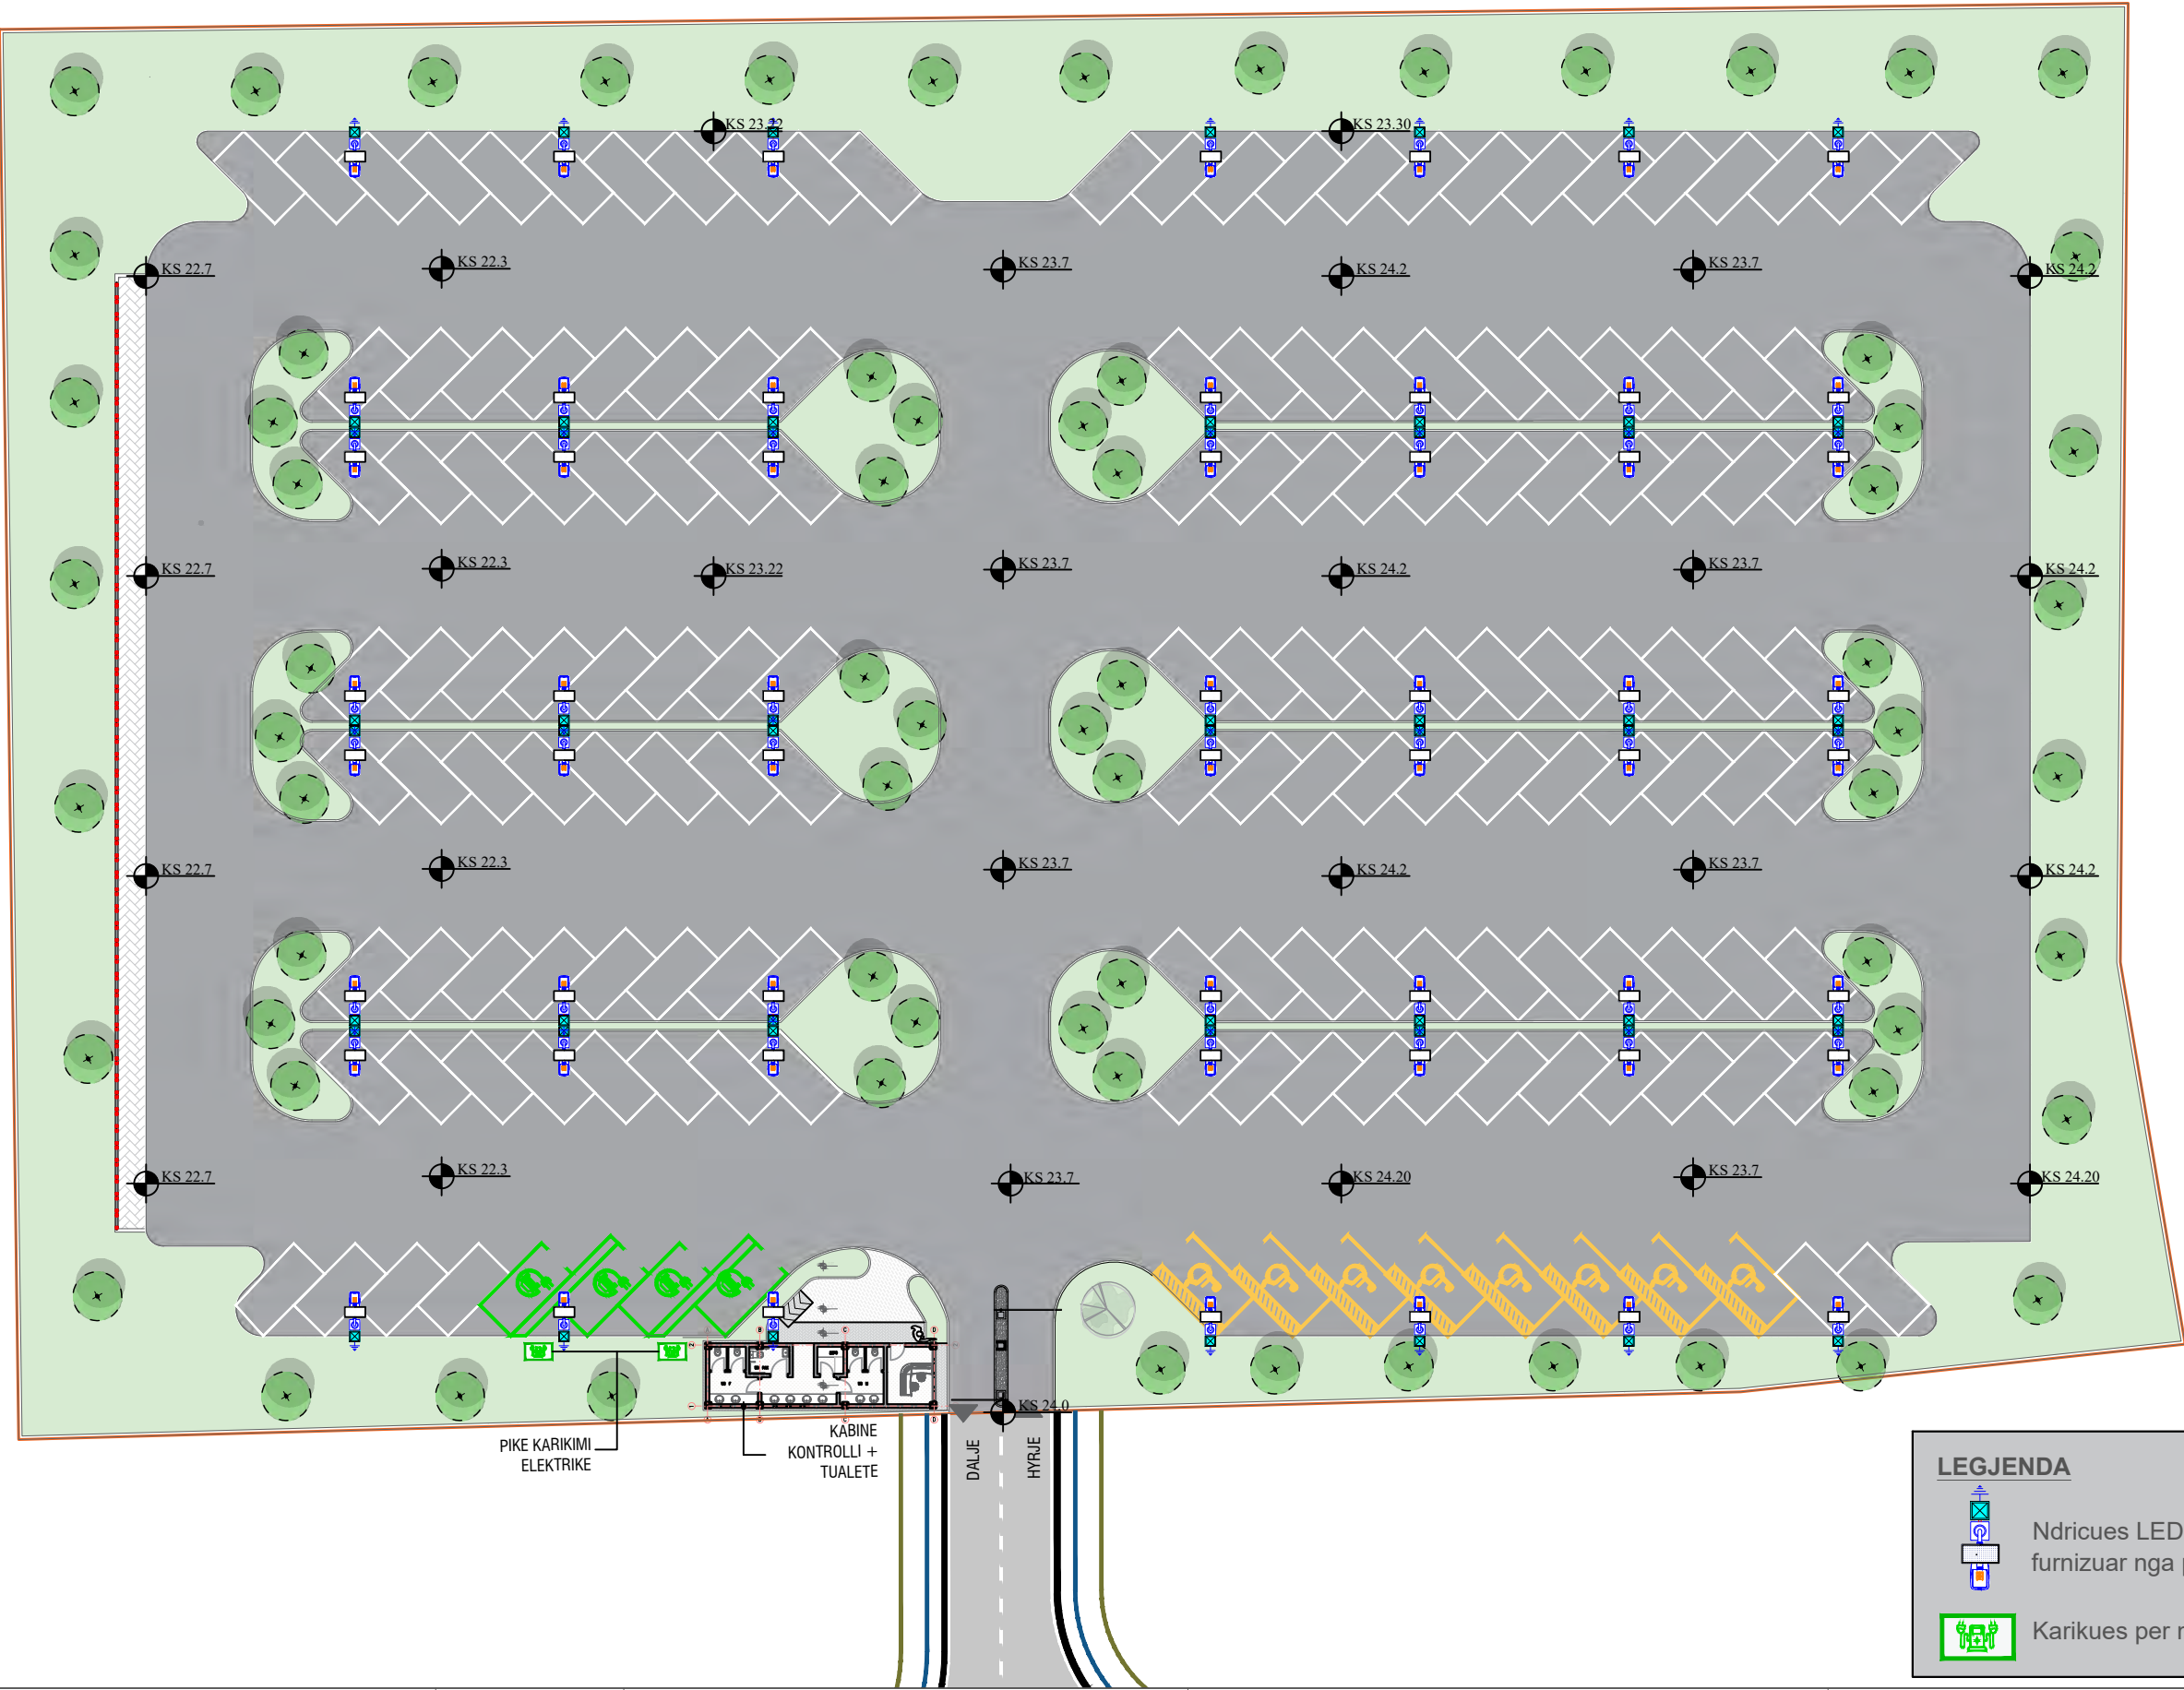

LEGJENDA




Ndricules LED i vendosur ne shtylle 9m
furnizuar nga panele PV me akumulim ne bateri



Karikues per makina elektrike 11 kW 3PH

PLANIMETRIA E NDRICIMIT, PARKIMI 2

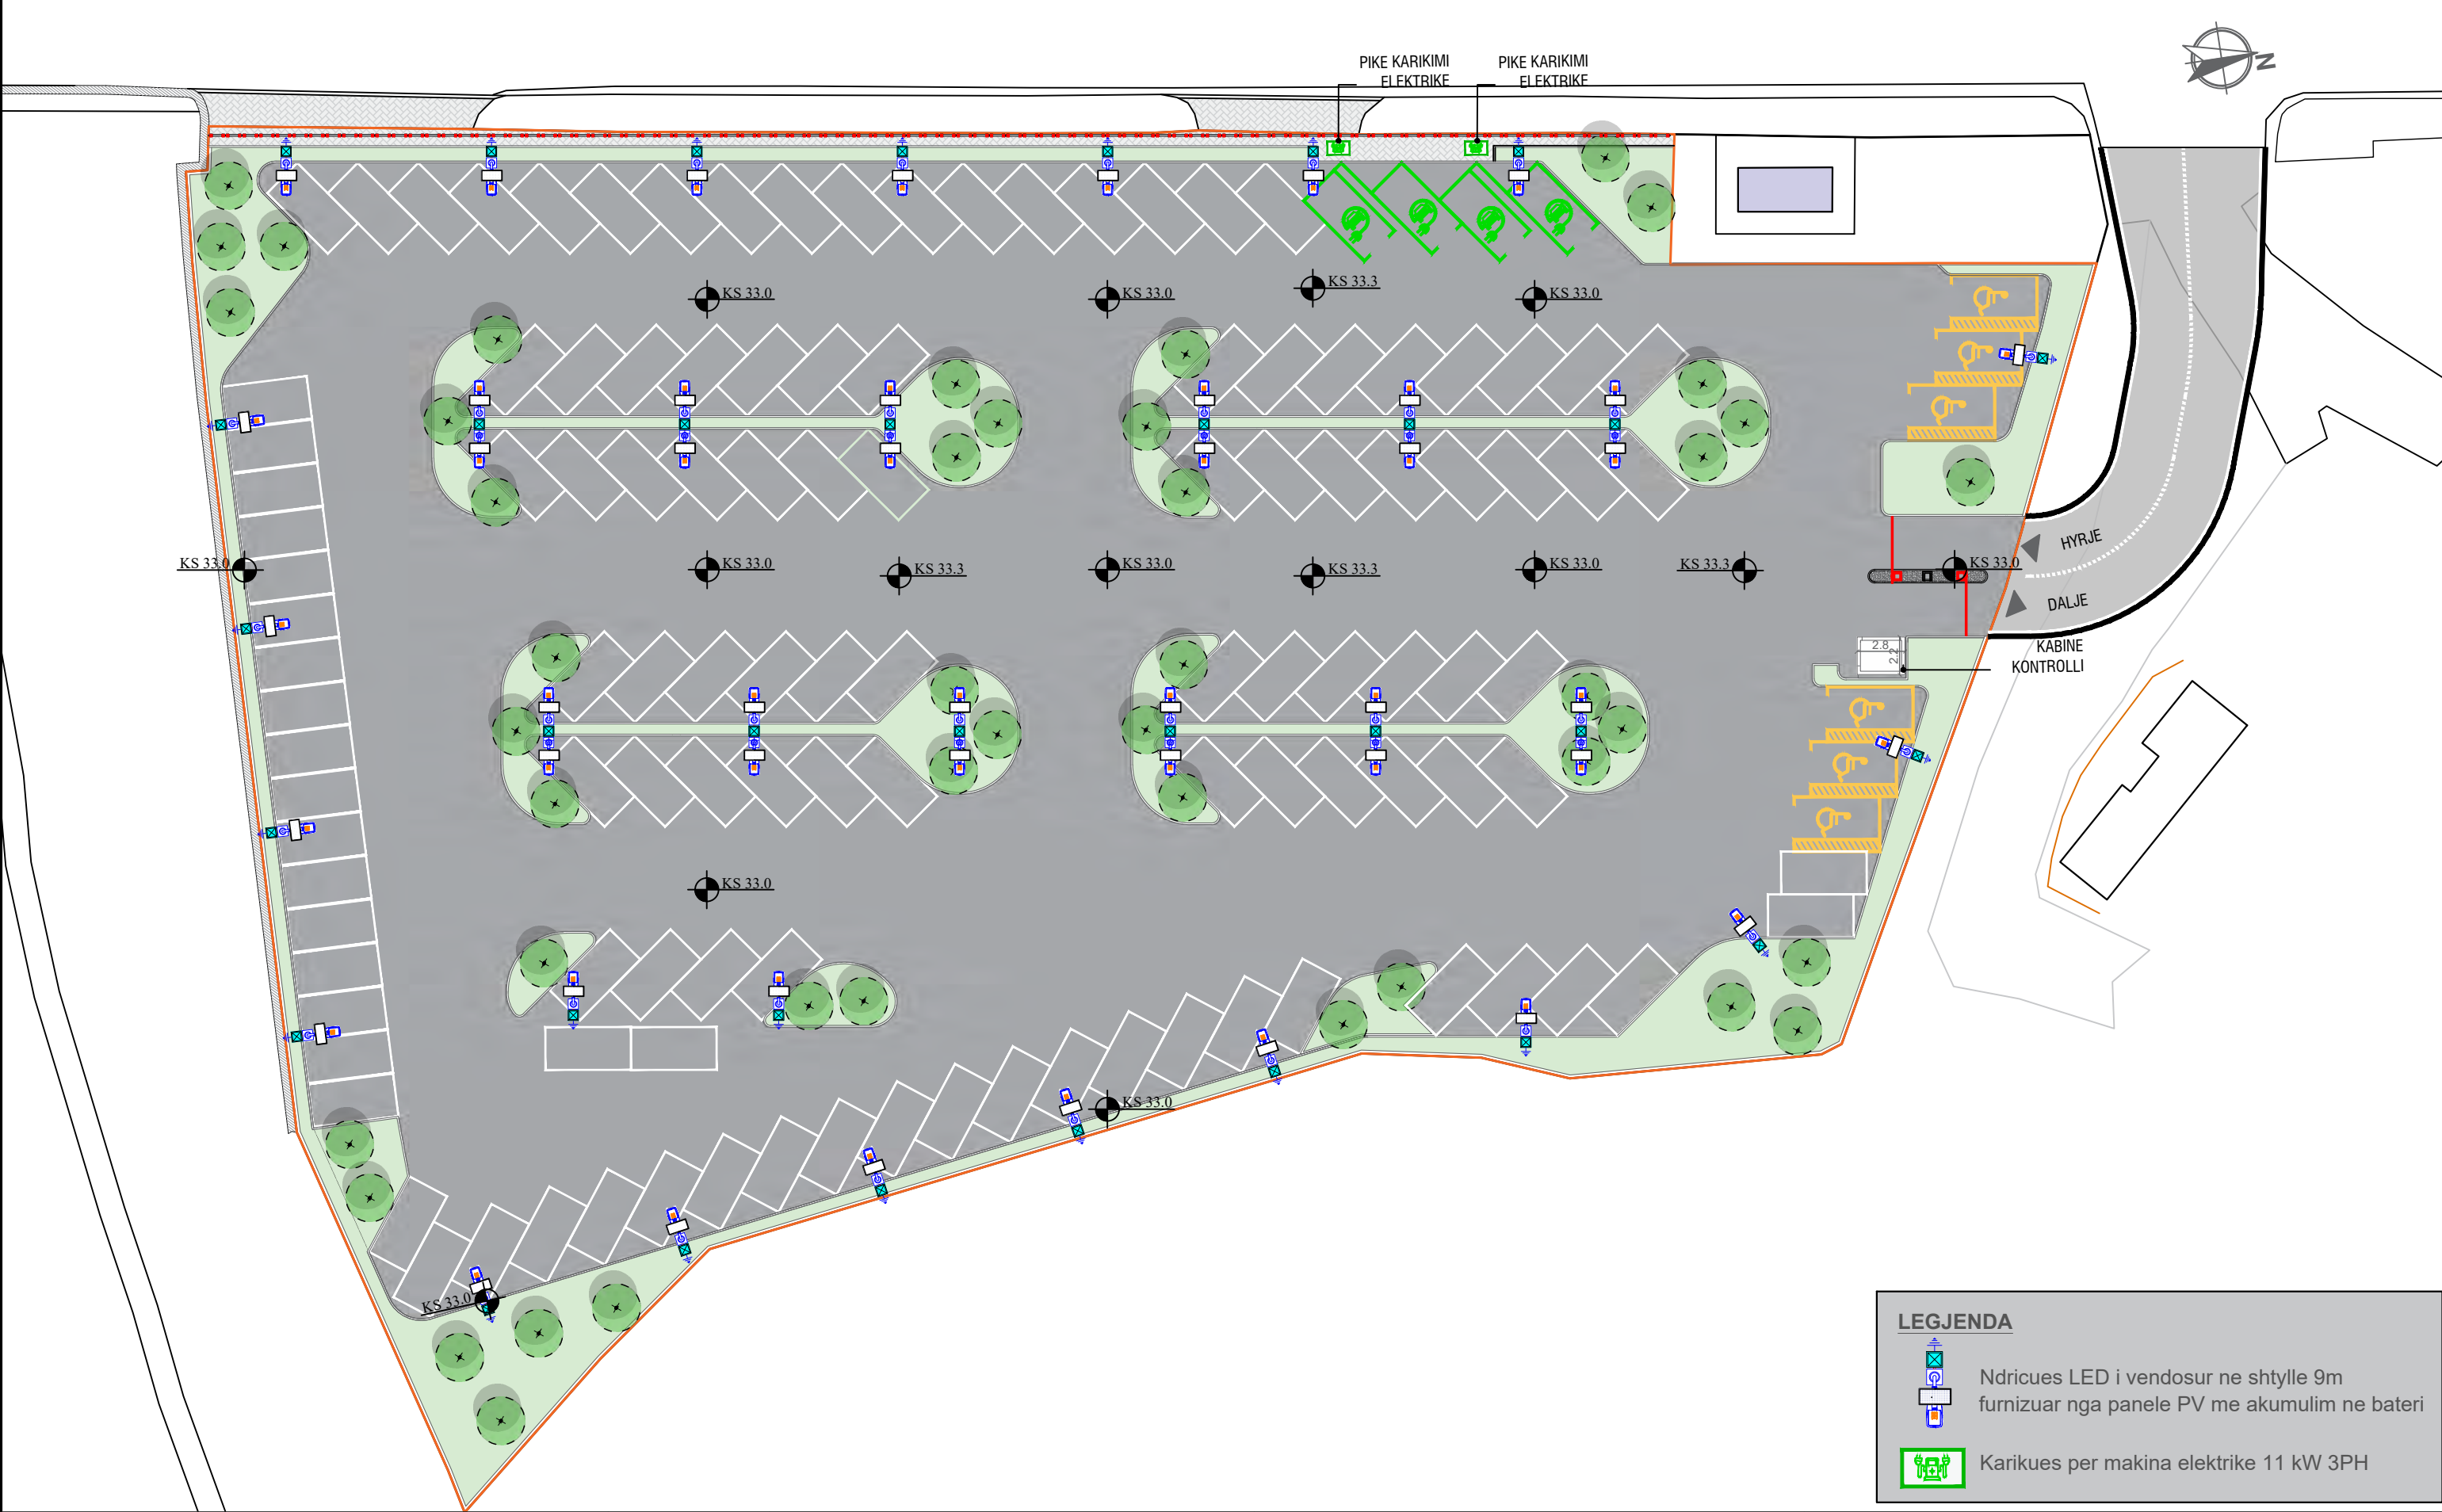

LEGJENDA



Ndricues LED i vendosur ne shtylle 9m
furnizuar nga panele PV me akumulim ne bateri



Karikues per makina elektrike 11 kW 3PH



REPUBLIKA E SHQIPERISE
FONDI SHQIPTAR I ZHVILLIMIT

Projekt
Zbatim

2026

GRUPI I PROJEKTIMIT

Ark. PAQESOR KAJMAKU
Ing. MEFAIL HALILAJ
Ing. KRISTAQ ANDONI
Ing. ENTELA ÇANO
Ing. THANAS ÇARKA
Ing. ELSA DODA



GRUPI I PROJEKTIMIT
"A & E ENGINEERING" sh.p.k
Adresa: Rr. "Mujo Ulqinaku"
Mob: ++355 (0)69 2079981
Mob: ++355 (0)69 2079982


OBJEKTI: SHERBIME KONSULENECE PER HARTIMIN E PROJEKTIT TE ZBATIMIT PER:
"SISTEMIMI URBAN PER KRIJIMIN E PARKIMEVE TE HAPURA PUBLIKE,
BASHKIA SARANDE"

PLANIMETRIA E NDRICIMIT, PARKIMI 2

SHKALLA
FL.
02
1:350



SISTEMI I KAMERAVE, PARKIMI 1

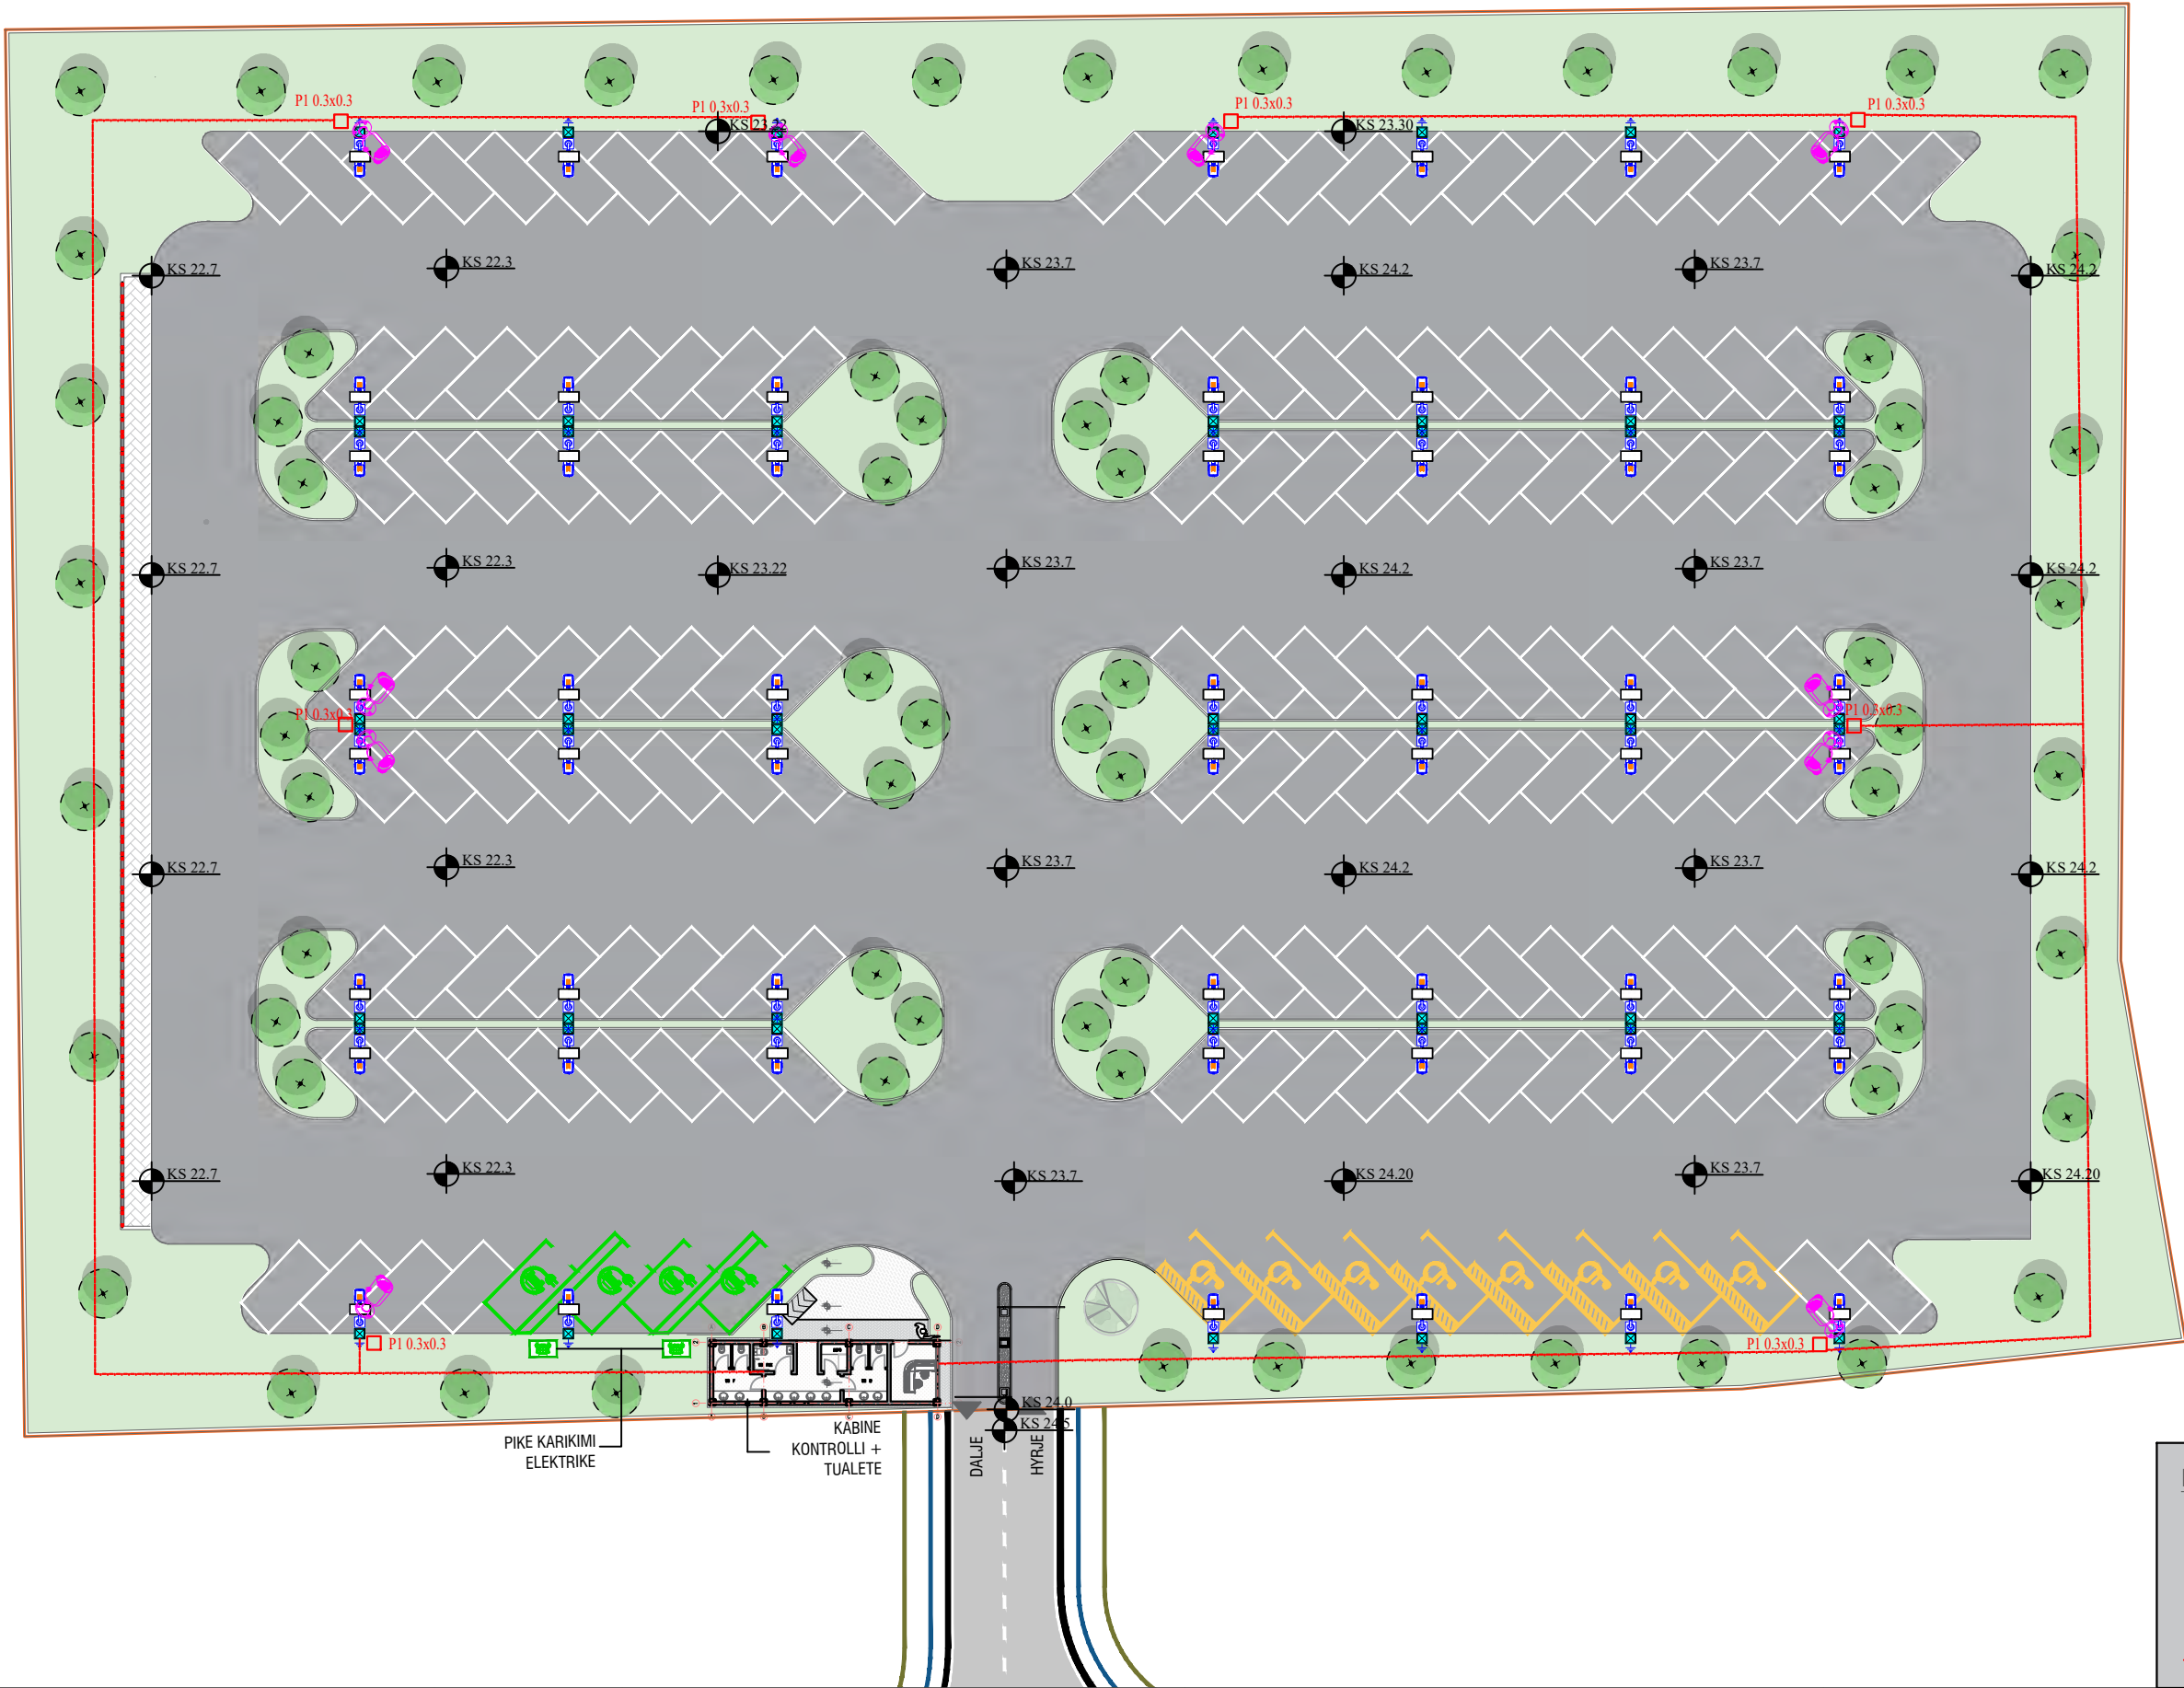


LEGJENDA

 Kamera e Jashtme

 Pusete 0.3 x 0.3m

 1T Ø 63

SISTEMI I KAMERAVE, PARKIMI 2

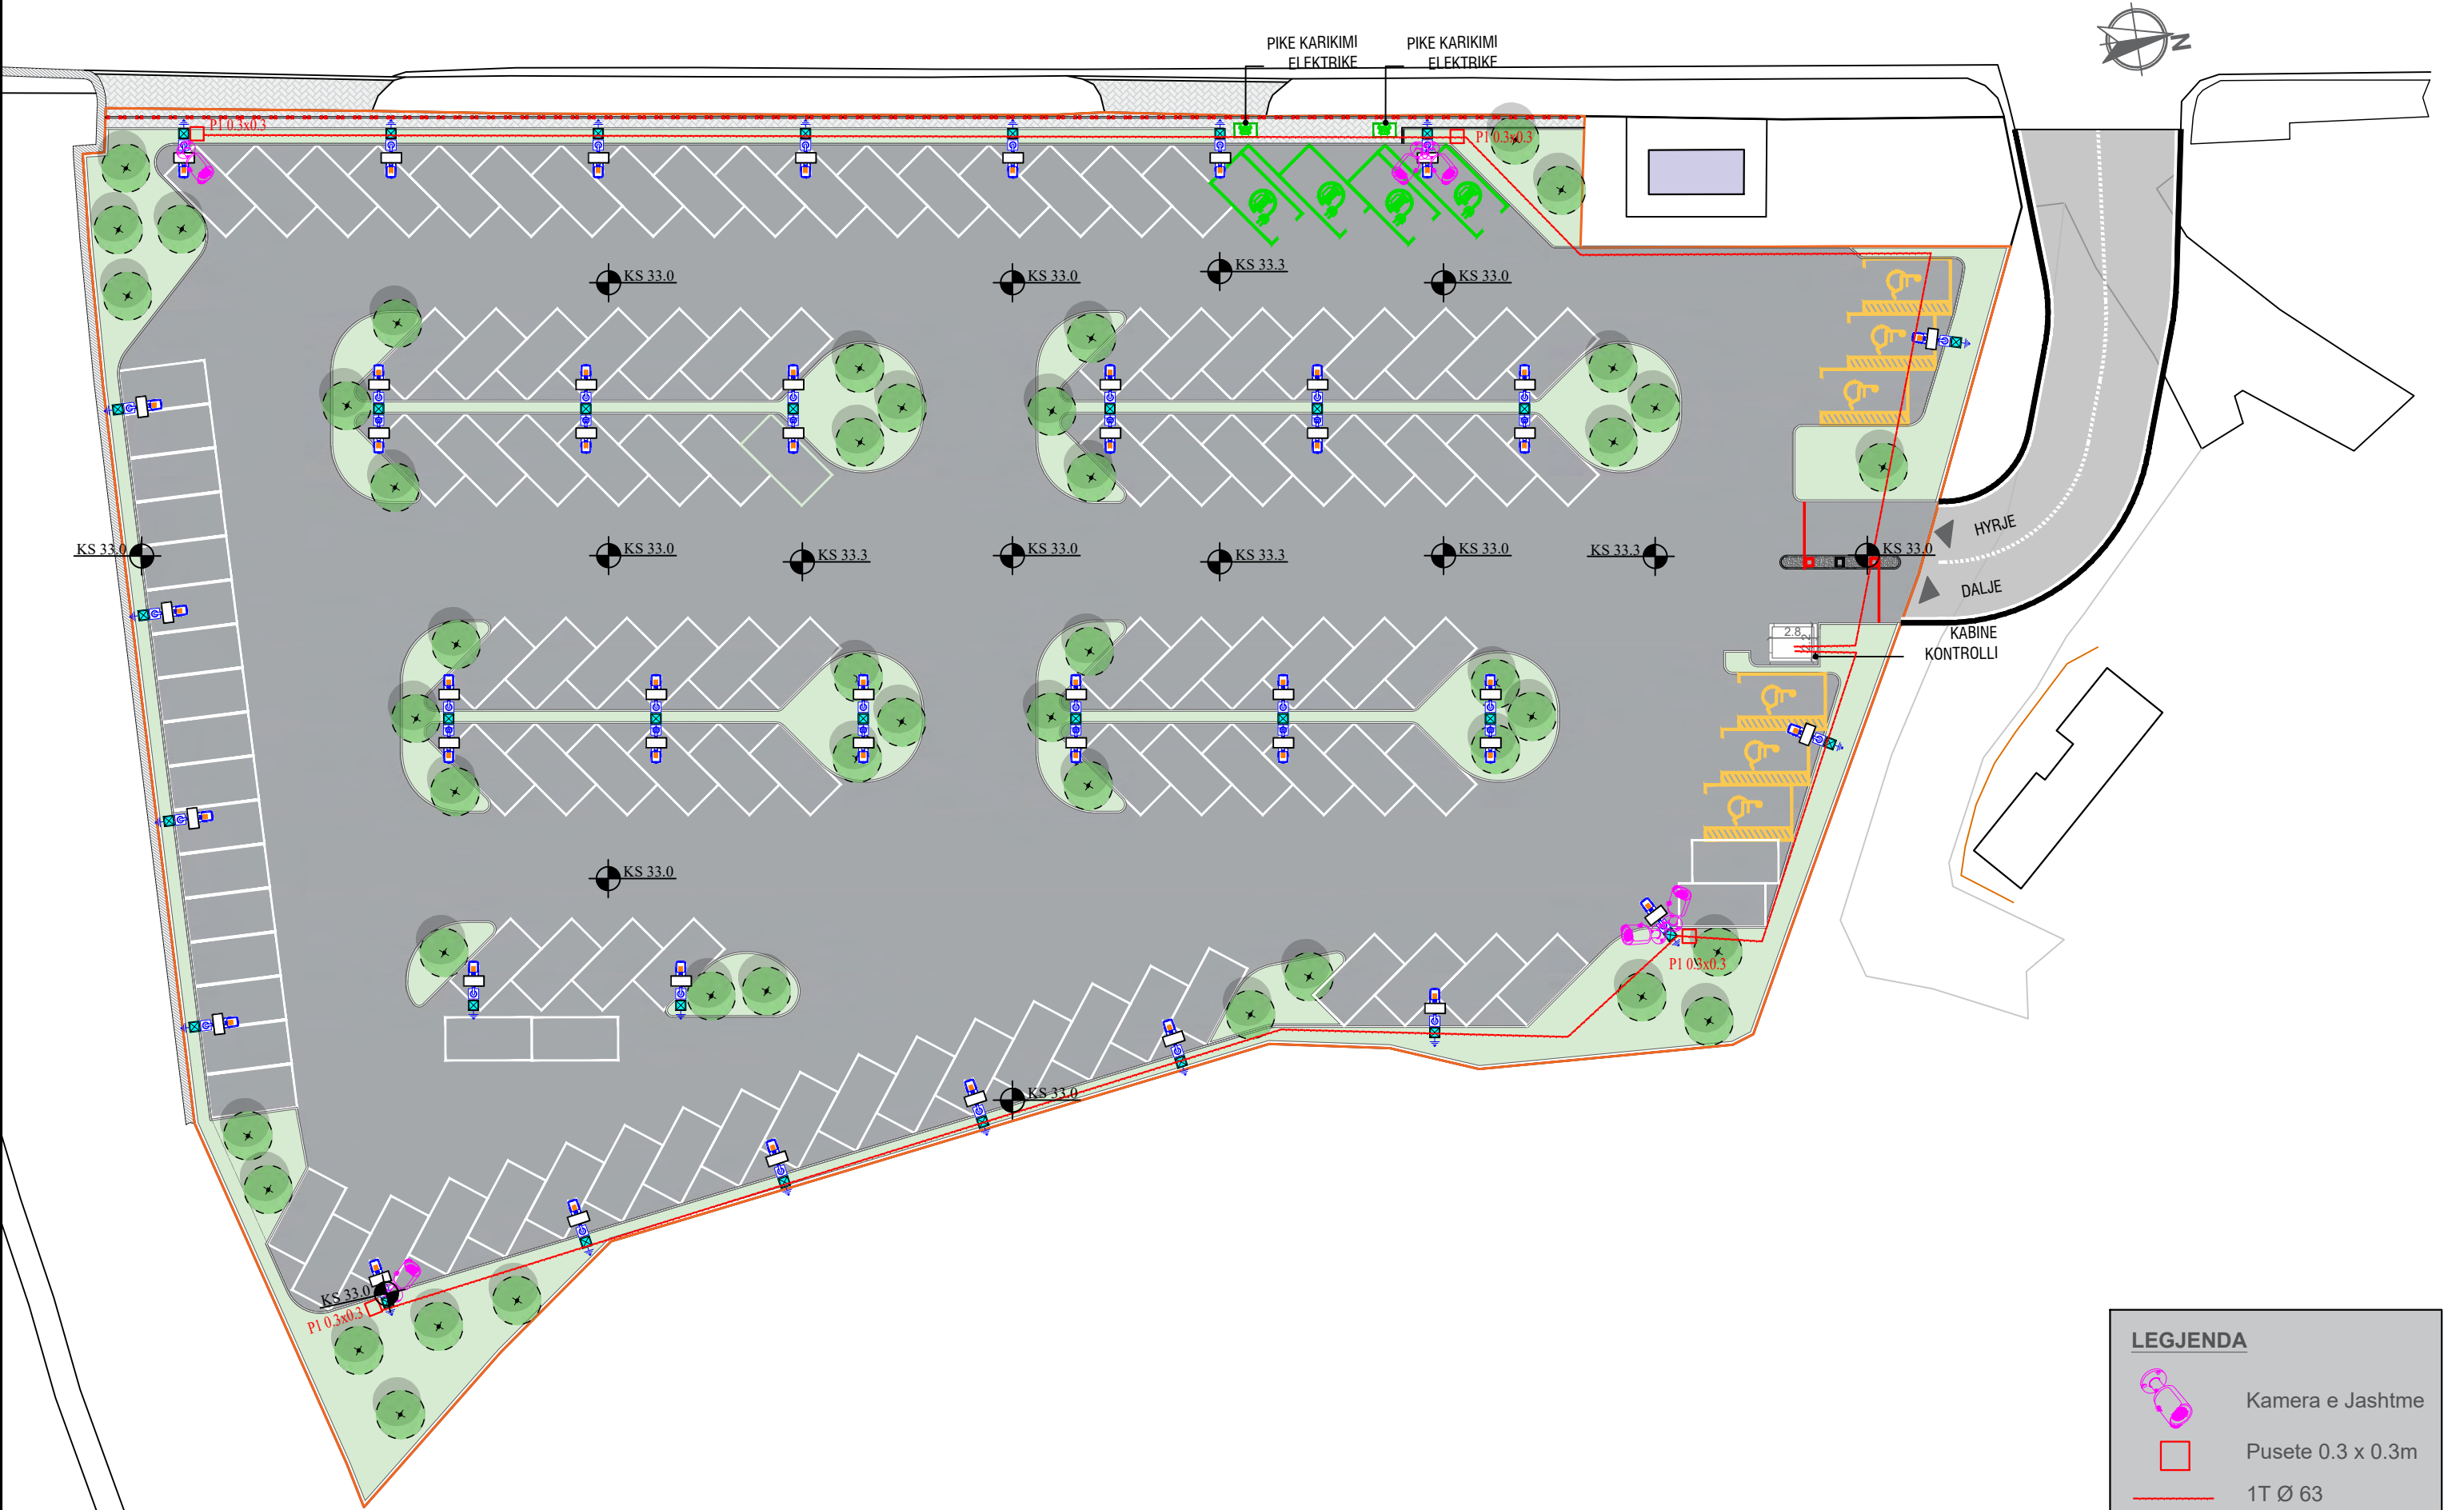

LEGJENDA

 Kamera e Jashtme

 Pusete 0.3 x 0.3m

 1T Ø 63

DETAJ NDRICUESI

