




**FONDI SHQIPTAR
I ZHVILLIMIT**

REPUBLIKA E SHQIPERISE
FONDI SHQIPTAR I ZHVILLIMIT

**OBJEKTI: SHERBIME KONSULENECE PER HARTIMIN E PROJEKTIT TE ZBATIMIT PER: "SISTEMIMI
URBAN PER KRIJIMIN E PARKIMEVE TE HAPURA PUBLIKE, BASHKIA SARANDE"**

**PROJEKT ZBATIM
PROJEKTI ELEKTRIK, NDERTESA**

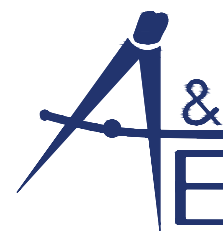


"A & E ENGINEERING" sh.p.k

Adresa: Rr. "Mujo Ulqinaku"
Mob: ++355 (0)69 2079981
Mob: ++355 (0)69 2079982

ENGINEERING


PLANI I NDRICIMIT TE GODINES

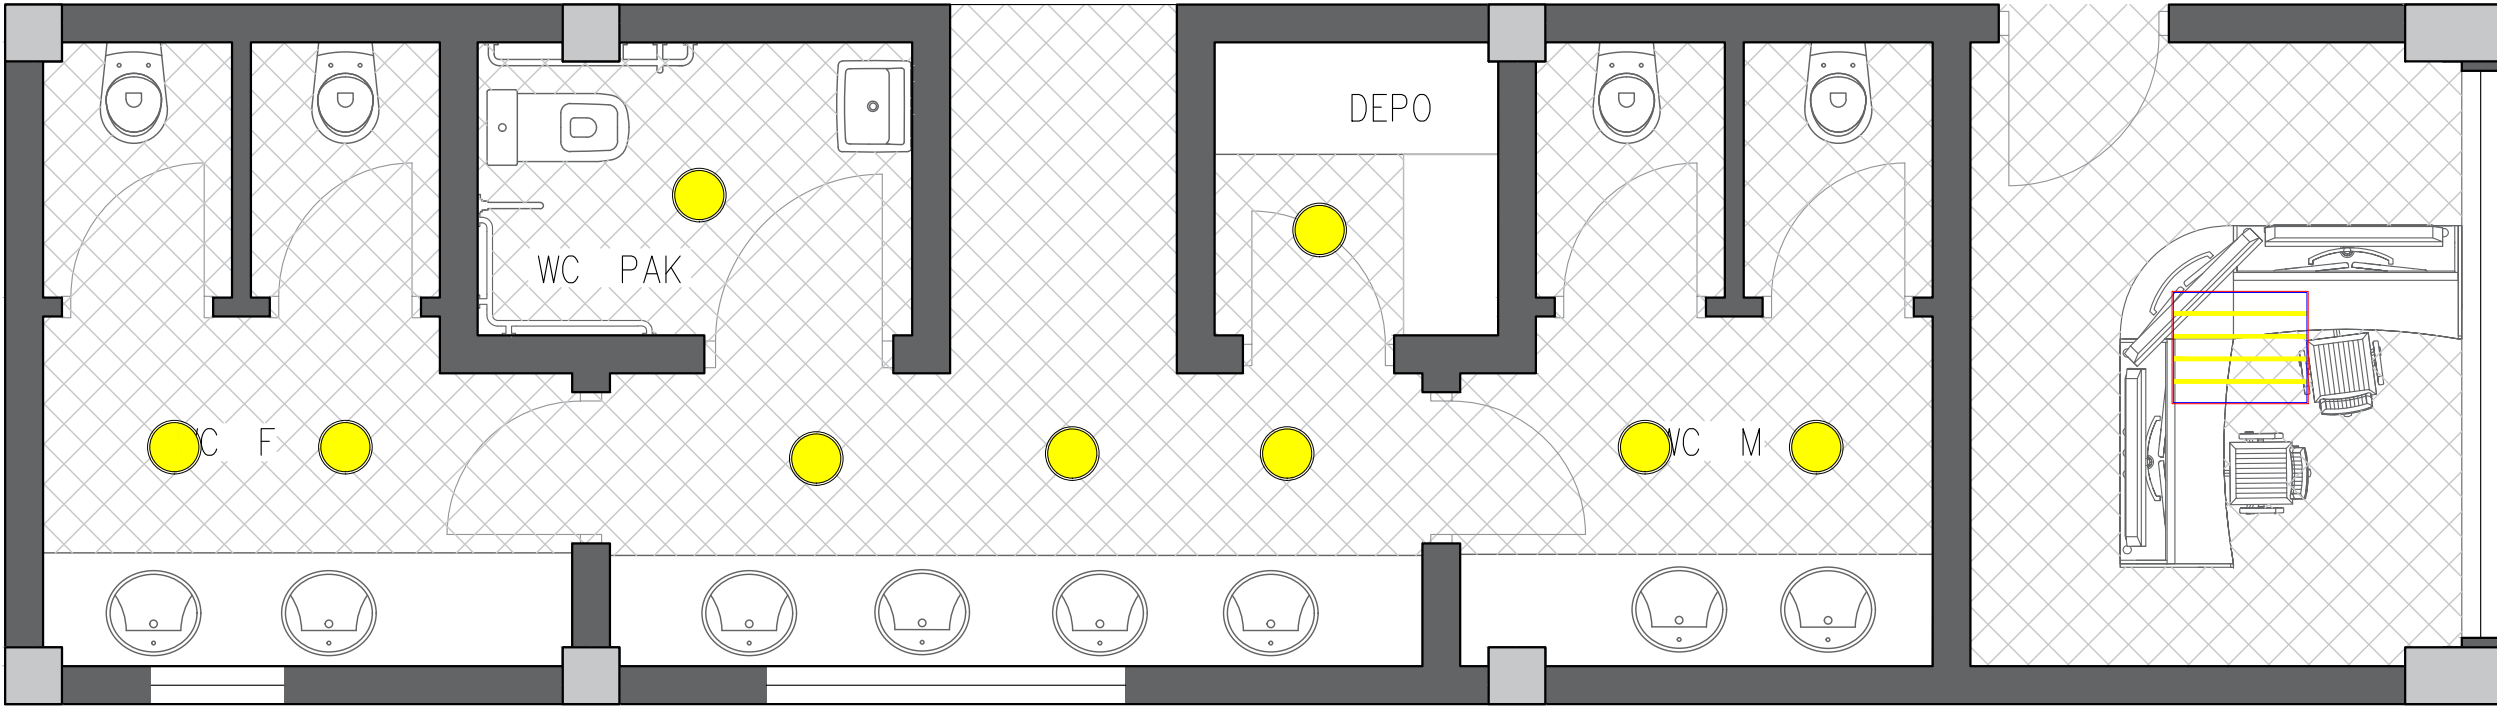



LEGJENDA

- Celes 1P 10 A
- Deviator 10 A
- Ndricules Led 48W
- Ndricules inkaso
- Prize shuko 16 A
- Bllok priza shuko 16A
- Tub Ø 20mm² Linja 3x2.5mm²
- Tub Ø 20mm² Linja 3x1.5mm²
- Tub Ø 32mm² Linja 3x4mm²
- Kuader elektrik
- Kuader i linjave te dobeta
- Ndricules Emergjence Sirio LED 11W


PLANI I CELESAVE

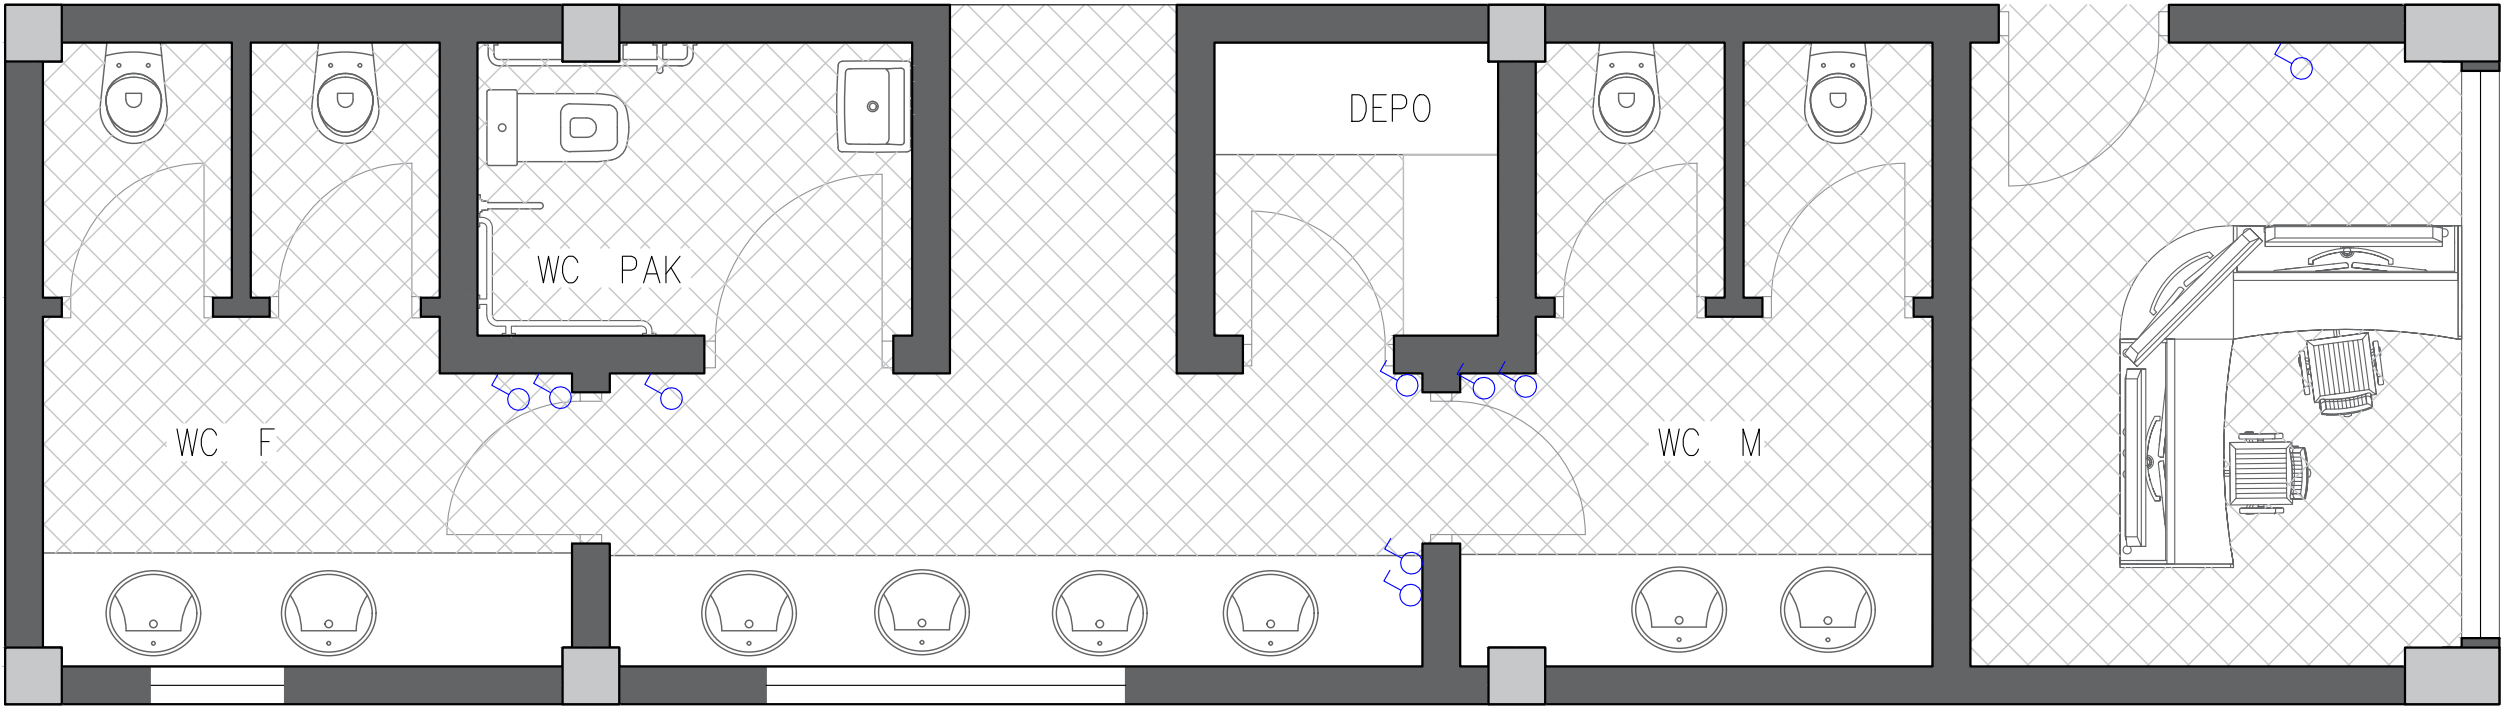

LEGJENDA

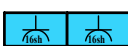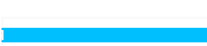-  Celes 1P 10 A
-  Deviator 10 A
-  Ndricules Led 48W
-  Ndricules inkaso
-  Prize shuko 16 A
-  Bllok priza shuko 16A
-  Tub Ø 20mm² Linja 3x2.5mm²
-  Tub Ø 20mm² Linja 3x1.5mm²
-  Tub Ø 32mm² Linja 3x4mm²
-  Kuader elektrik
-  Kuader i linjave te dobeta
-  Ndricules Emergjence Sirio LED 11W


PLANI I PRIZAVE TE FUQISE

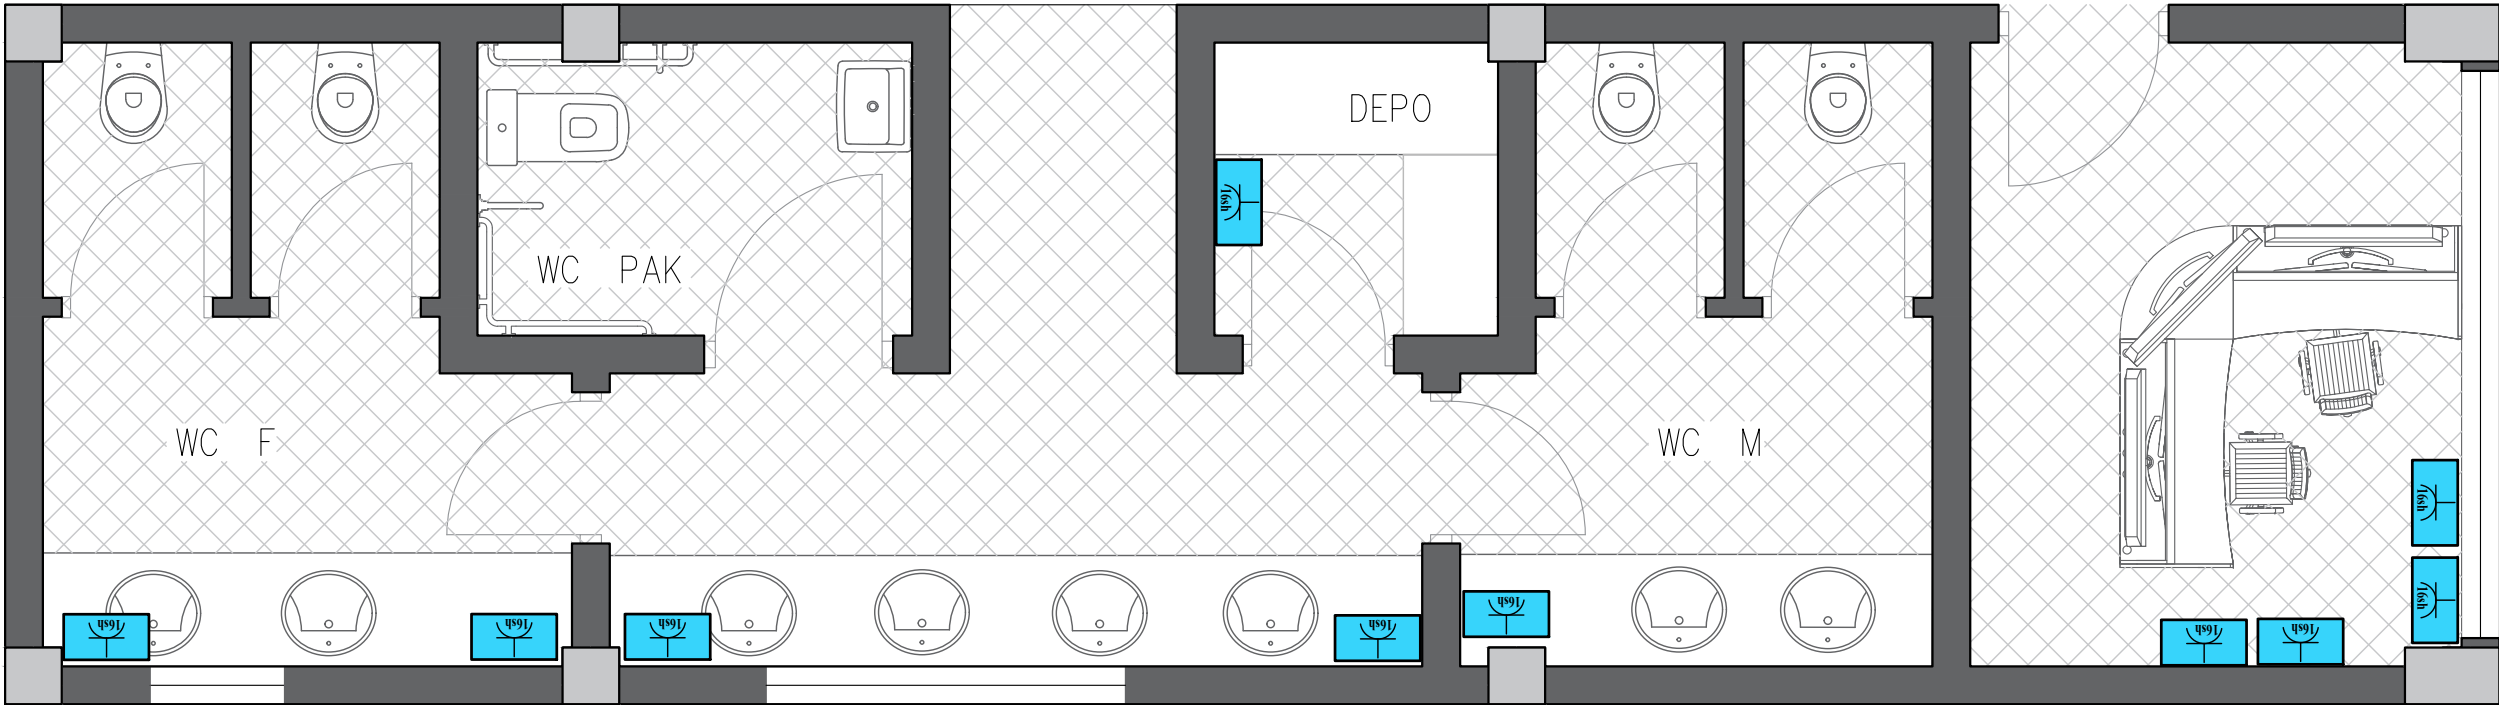


LEGJENDA

-  Celes 1P 10 A
-  Deviator 10 A
-  Ndricules Led 48W
-  Ndricules inkaso
-  Prize shuko 16 A
-  Bllok priza shuko 16A
-  Tub Ø 20mm² Linja 3x2.5mm²
-  Tub Ø 20mm² Linja 3x1.5mm²
-  Tub Ø 32mm² Linja 3x4mm²
-  Kuader elektrik
-  Kuader i linjave te dobeta
-  Ndricules Emergjence Sirio LED 11W


PLANI I KUTIVE SHPERNDARESE PER CELESAT

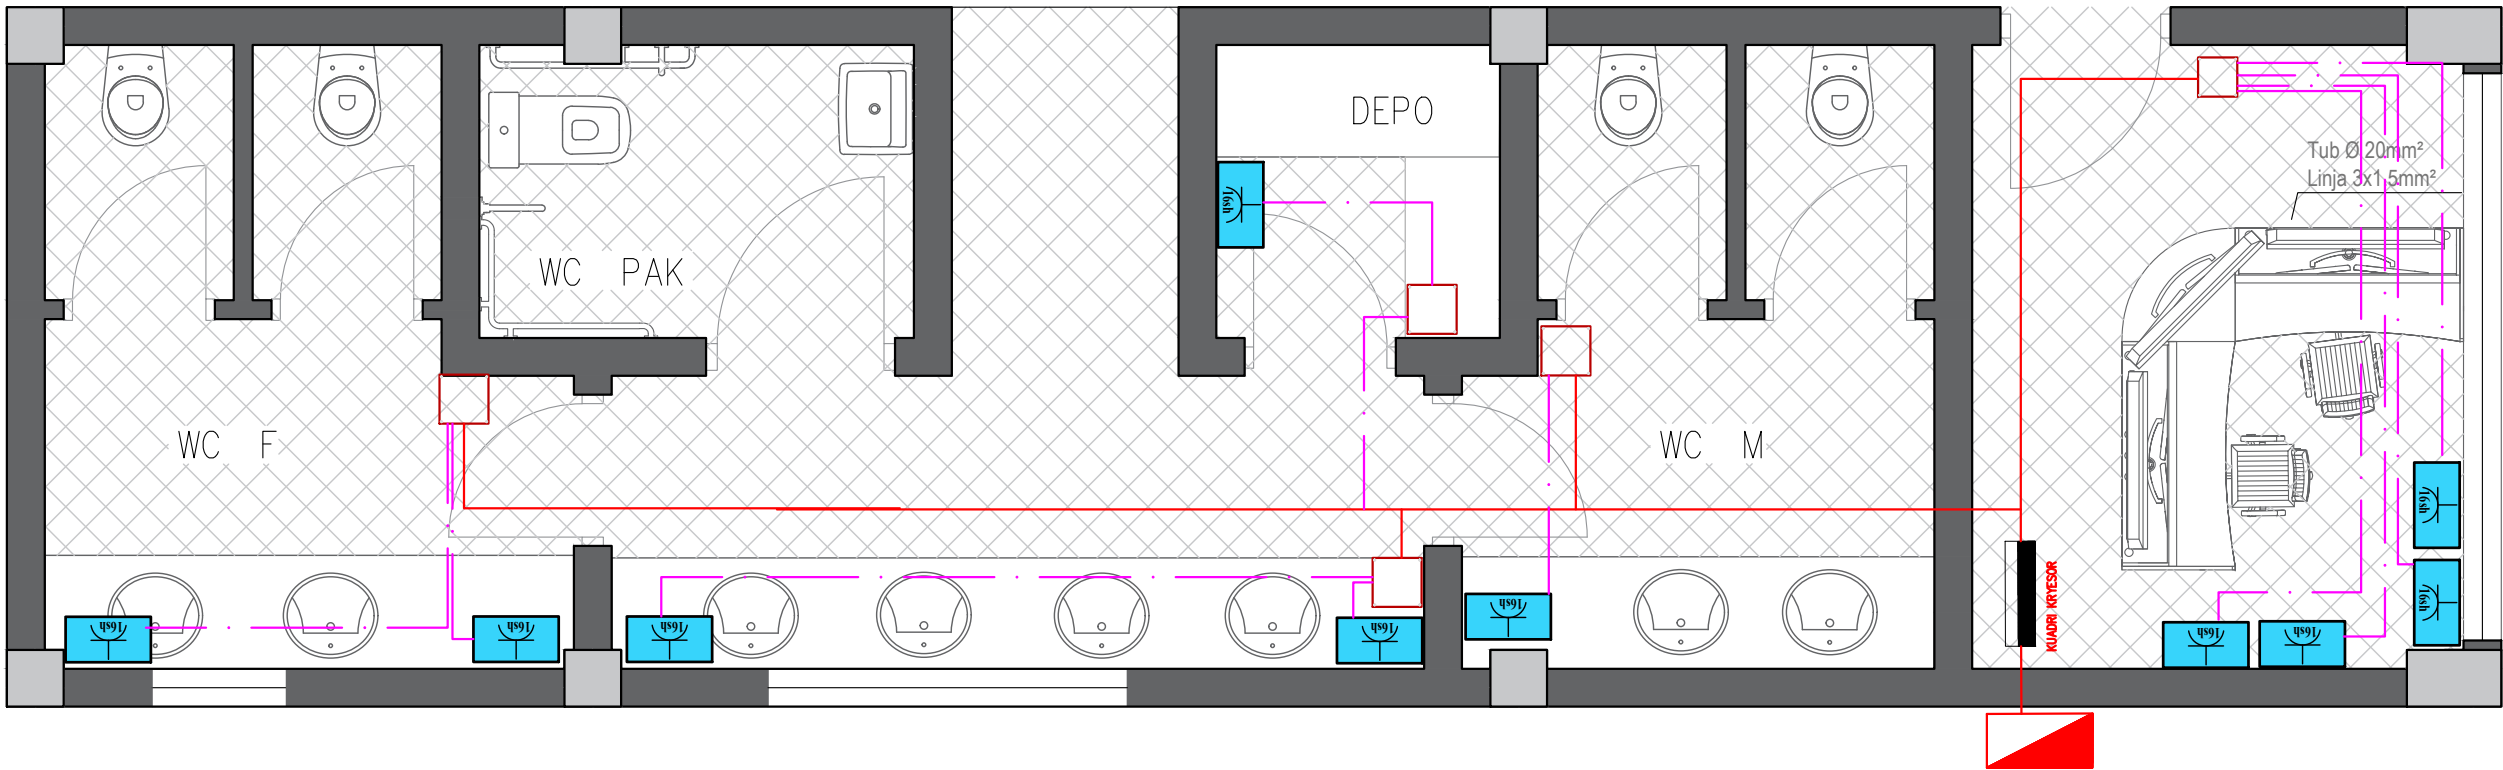


LEGJENDA

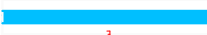-  Celes 1P 10 A
-  Deviator 10 A
-  Ndricules Led 48W
-  Ndricules inkaso
-  Prize shuko 16 A
-  Bllok priza shuko 16A
-  Tub Ø 20mm² Linja 3x2.5mm²
-  Tub Ø 20mm² Linja 3x1.5mm²
-  Tub Ø 32mm² Linja 3x4mm²
-  Kuader elektrik
-  Kuader i linjave te dobeta
-  Ndricules Emergjence Sirio LED 11W


PLANI I KUTIVE SHPERNDARESE DHE Pusetave
ELEKTRIKE PER NDRICIM

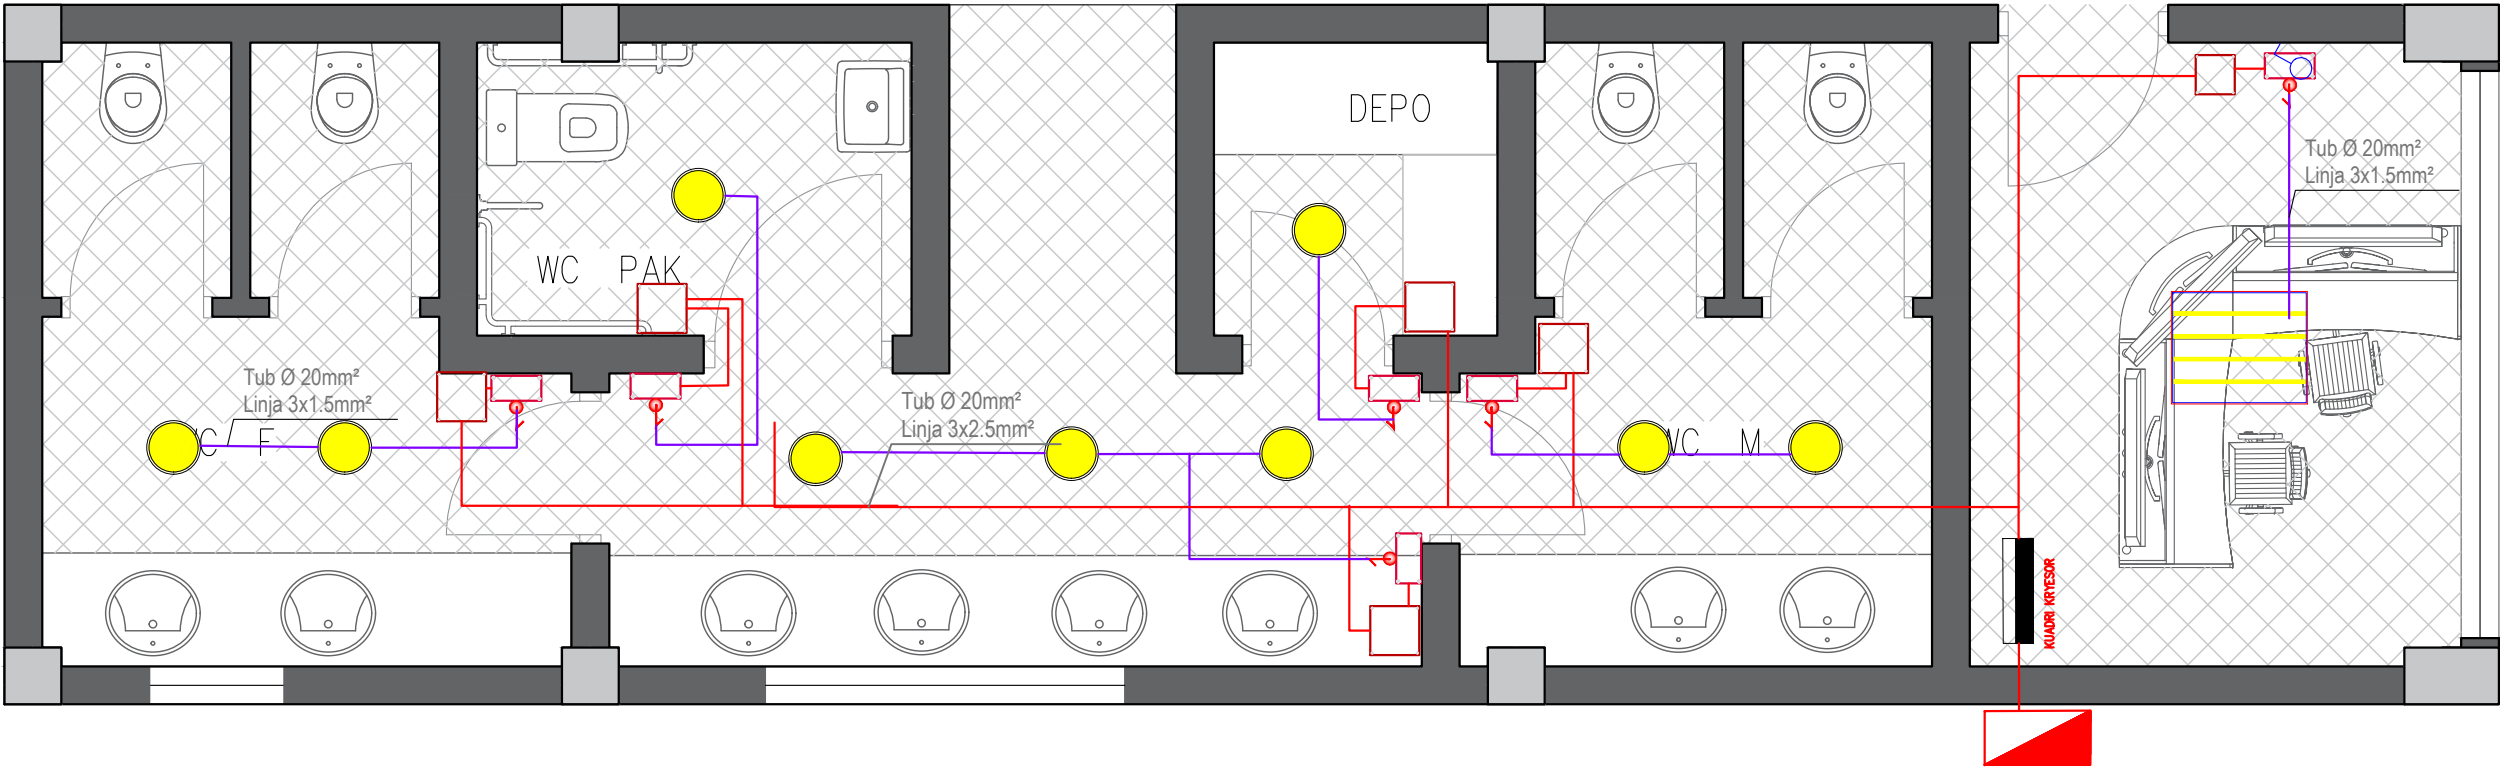

LEGJENDA

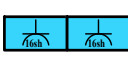-  Celes 1P 10 A
-  Deviator 10 A
-  Ndricules Led 48W
-  Ndricules inkaso
-  Prize shuko 16 A
-  Bllok priza shuko 16A
-  Tub Ø 20mm² Linja 3x2.5mm²
-  Tub Ø 20mm² Linja 3x1.5mm²
-  Tub Ø 32mm² Linja 3x4mm²
-  K.E. Kuader elektrik
-  Kuader i linjave te dobeta
-  Ndricules Emergjence Sirio LED 11W

PLANI I NDRICIMIT TE EMERGJENCES

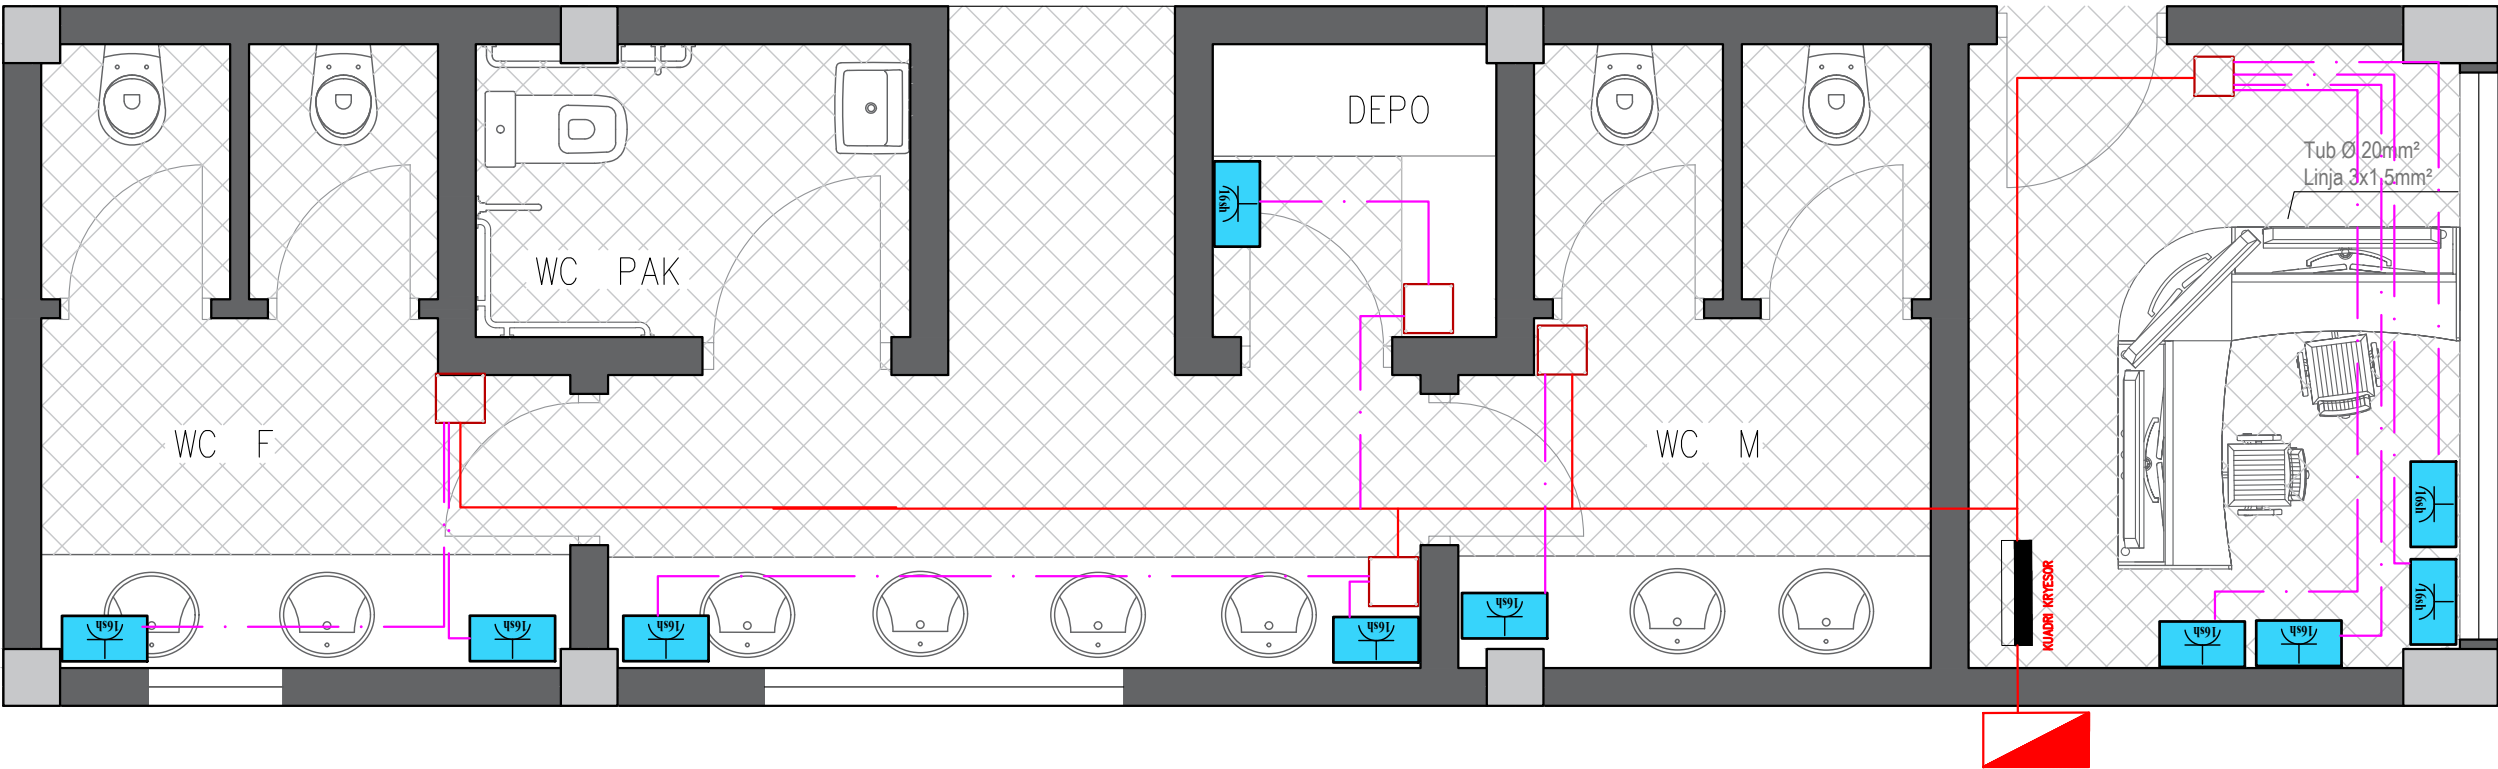

LEGJENDA

-  Celes 1P 10 A
-  Deviator 10 A
-  Ndricules Led 48W
-  Ndricules inkaso
-  Prize shuko 16 A
-  Bllok priza shuko 16A
-  Tub Ø 20mm² Linja 3x2.5mm²
-  Tub Ø 20mm² Linja 3x1.5mm²
-  Tub Ø 32mm² Linja 3x4mm²
-  Kuader elektrik
-  Kuader i linjave te dobeta
-  Ndricules Emergjence Sirio LED 11W