


PROJEKTI ARKITEKTONIK

PROJEKT ZBATIMI PER RIKONSTRUKSIONIN E GODINAVE TE STUDENTEVE PER QYTETIN VLORE (GODINA E FEMRAVE)

	EMRI I PROJEKTIT		PROJEKTOI	GRUPI I PROJEKTIMIT :			EMERTIMI I FLETES	FLETA NR.				
	OBJEKTI: PROJEKT ZBATIMI PER RIKONSTRUKSIONIN E GODINAVE TE STUDENTEVE PER QYTETIN VLORE			Ing. Agron Hysenliu Ark. Ermal Draci Ark. Joana Kaçorri Ing. Mamica Babi Ing. Gerti Cela Ing. Ina Shena Ing. Klevis Caka								
	VENDODHJA			DATA _____		INSTITUTI I NDERTIMIT Drejtör i Pergjithshem Ing.Agron Hysenliu POROSITESI TRAJTIMI I STUDENTEVE SH.A VLORE			KAPAKU		A-00	
	VLORE								SHKALLA			

PLANIMETRIA E KATIT PERDHE (konvikti i vajzave)
VLORE

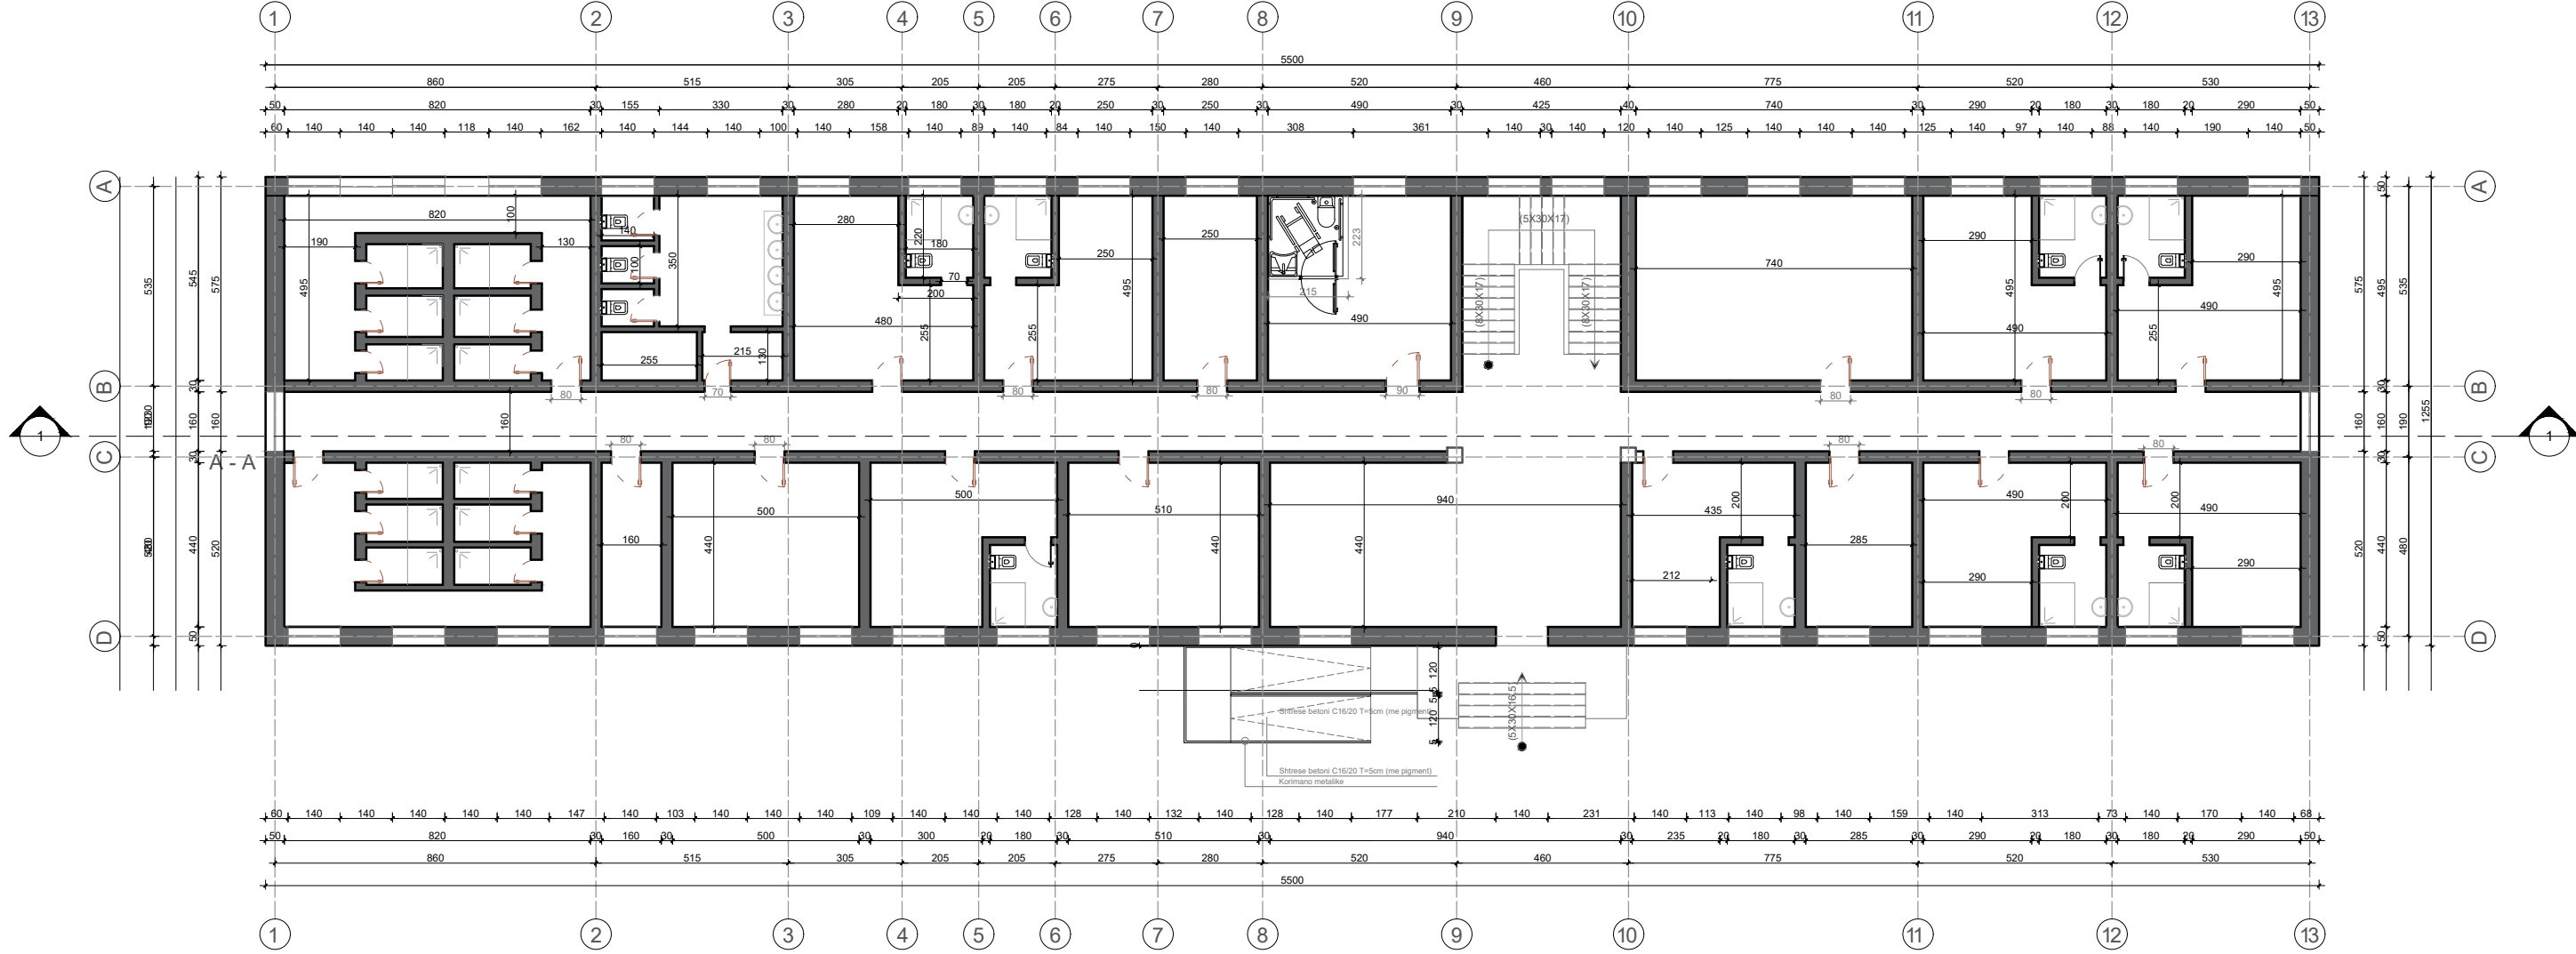

EMRI I PROJEKTIT

OBJEKTI: PROJEKT ZBATIMI PER RIKONSTRUKSIONIN E GODINAVE TE STUDENTEVE
PER QYTETIN VLORE

VENDODHJA
VLORE

DATA _____

PROJEKTOI

INSTITUTI I NDERTIMIT

POROSITESI

TRAJTIMI I STUDENTEVE SH.A VLORE

GRUPI I PROJEKTIMIT :

Ing. Agron Hysenlliu
Ark. Ermal Draci
Ing. Joana Kacorri
Ing. Mamica Babi
Ing. Gerti Cela
Ing. Ina Shena
Ing. Klevis Caka

Nr. Licence
K.0308/2
A.1543/1

Firma

H/T 0206/4 E.P.Z M.106/1


EMERTIMI I FLETES

PLANIMETRIA E KATIT PERDHE TEKNIKE

SHKALLA 1:180

FLETA NR.

A-01

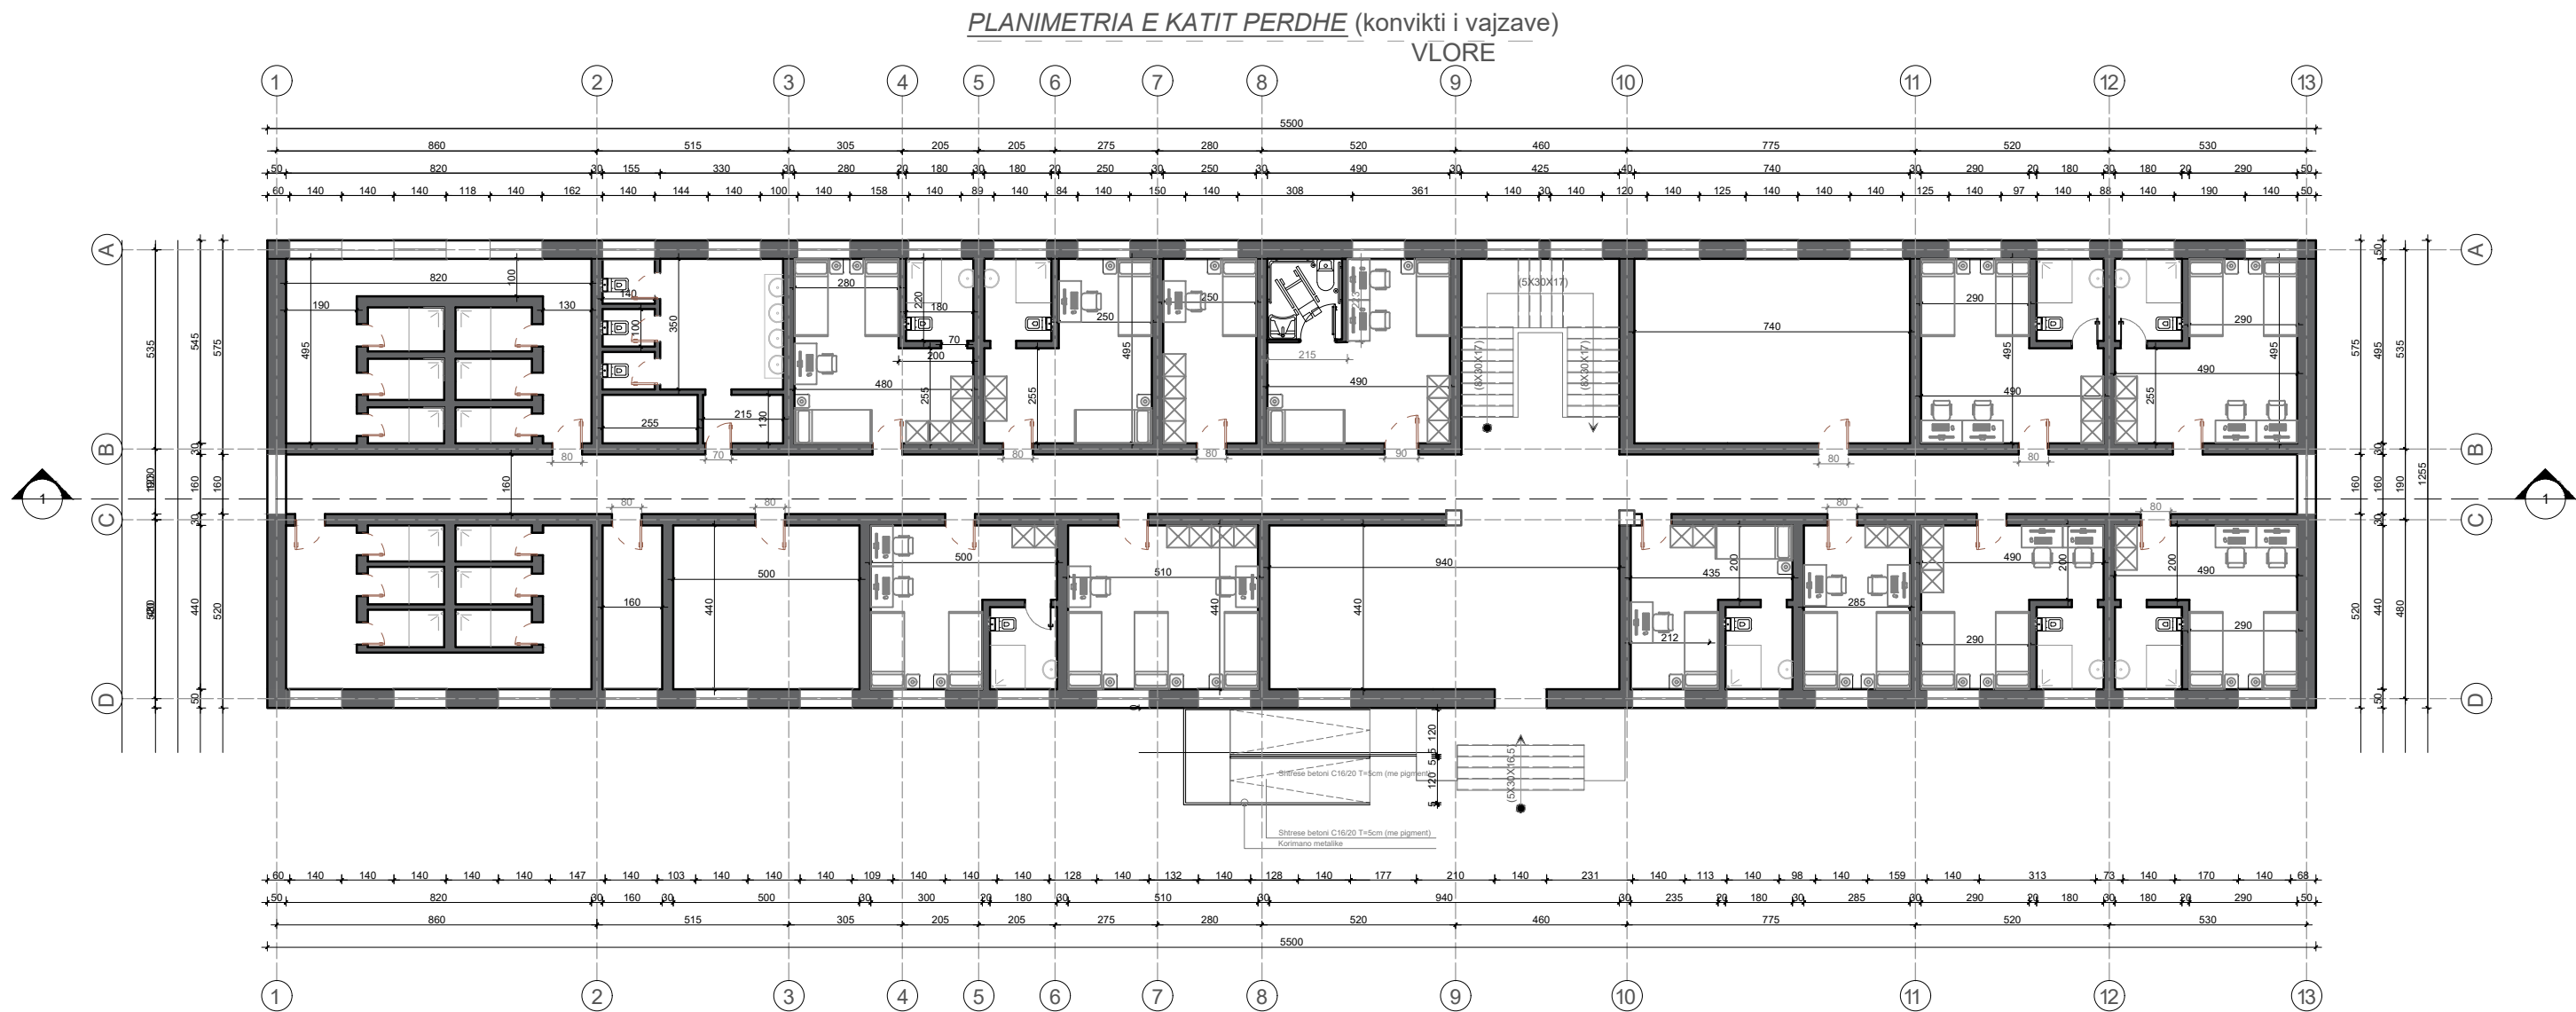

EMRI I PROJEKTIT

OBJEKTI: PROJEKT ZBATIMI PER RIKONSTRUKSIONIN E GODINAVE TE STUDENTEVE
PER QYTETIN VLORE

VENDODHJA
VLORE

DATA _____

PROJEKTOI

INSTITUTI I NDERTIMIT

POROSITESI

TRAJTIMI I STUDENTEVE SH.A VLORE

GRUPI I PROJEKTIMIT :

Ing. Agron Hysenlliu
Ark. Ermal Draci
Ark. Joana Kacorri
Ing. Mamica Babi
Ing. Gerti Cela
Ing. Ina Shena
Ing. Klevis Caka

Nr. Licence
K.0308/2
A.1543/1

Firma

H/T 0206/4 E.P.Z M.106/1

EMERTIMI I FLETES


PLANIMETRIA E KATIT PERDHE MOBILIM

SHKALLA 1:180

FLETA NR.

A-02

PLANIMETRIA E KATIT TIP 1, 2, 3 (konvikti i vajzave)
VLORE

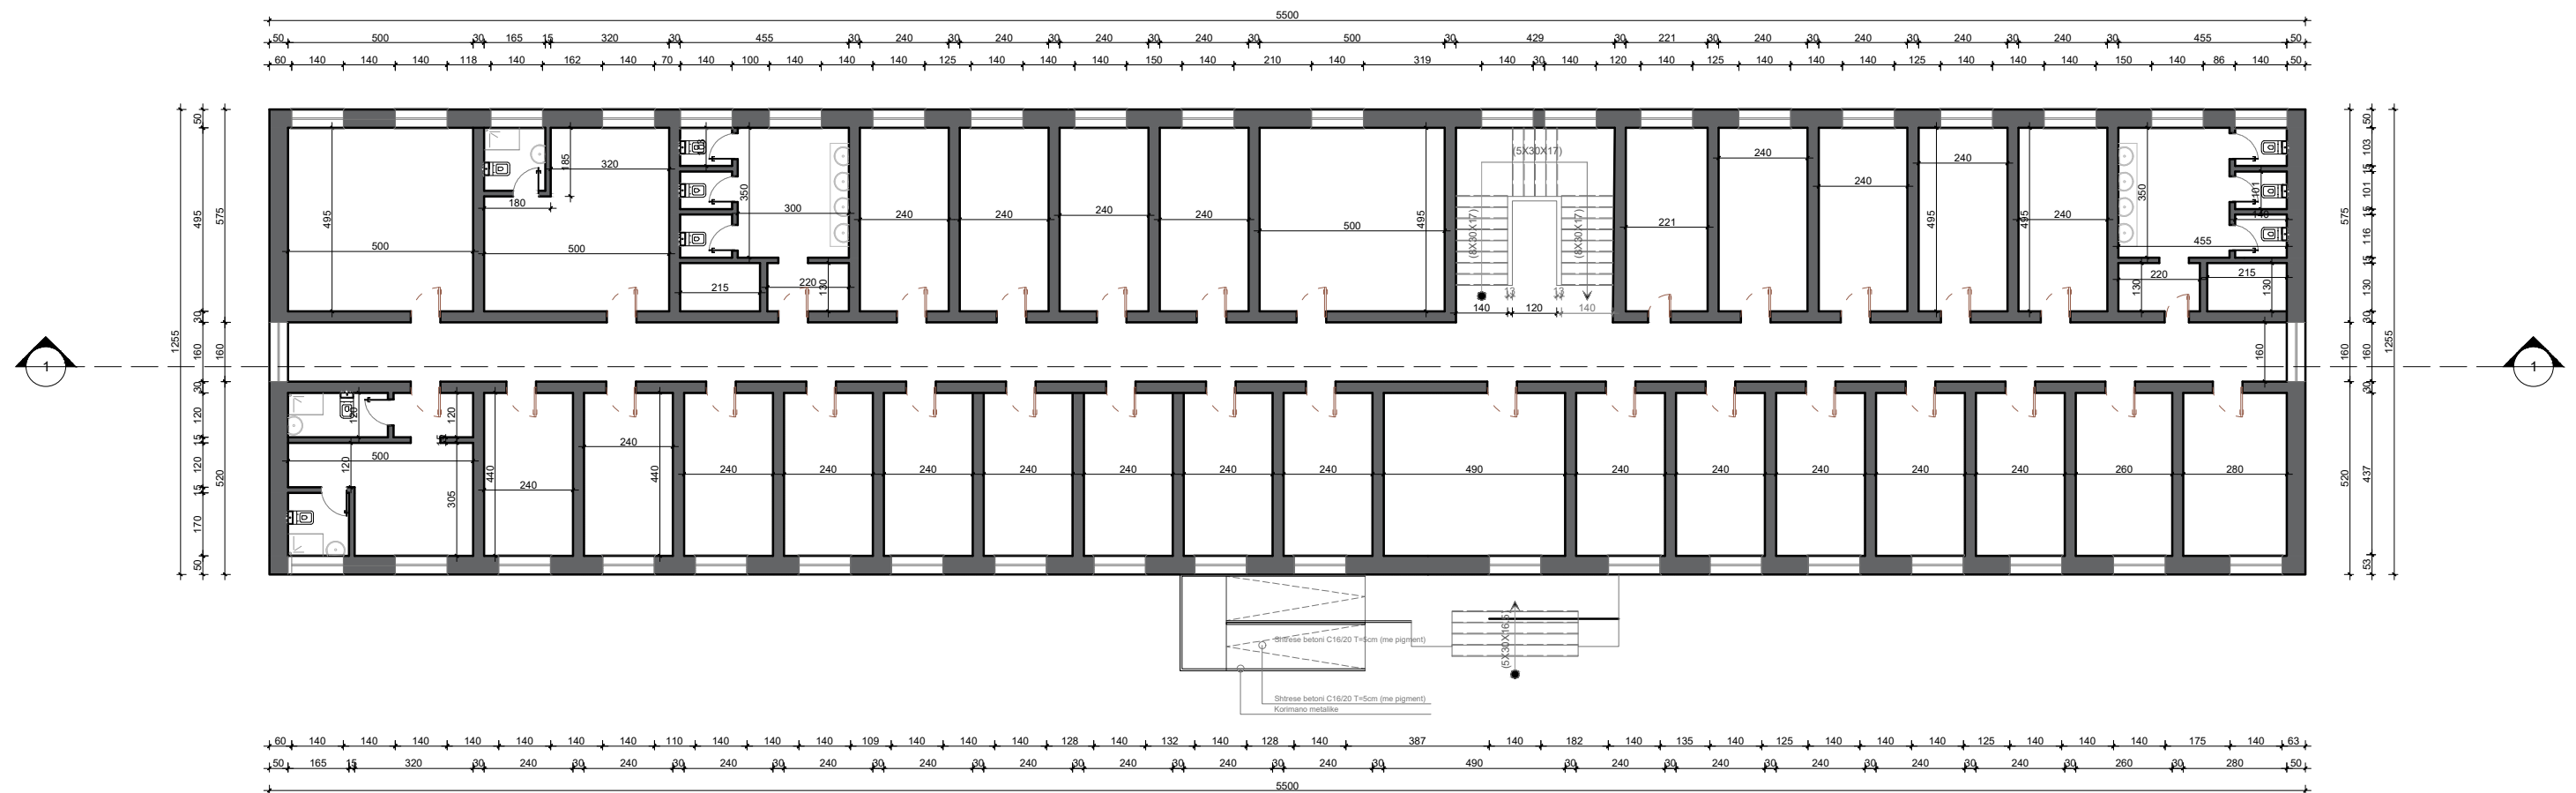

EMRI | PROJEKTIT

OBJEKTI: PROJEKT ZBATIMI PER RIKONSTRUKSIONIN E GODINAVE TE STUDENTEVE
PER QYTETIN VLORE

VENDODHJA
VLORE

DATA _____

PROJEKTOI

INSTITUTI I NDERTIMIT

POROSITESI

TRAJTIMI I STUDENTEVE SH.A VLORE

GRUPI I PROJEKTIMIT :

Ing. Agron Hysenlliu
Ark. Ermal Draçi
Ark. Joana Kaçorri
Ing. Mamica Babi
Ing. Gerti Cela
Ing. Ina Shena
Ing. Klevis Caka

Nr. Liçence
K.0308/2
A.1543/1

Firma

EMERTIMI I FLETES


PLANIMETRIA E KATIT TIP TEKNIKE

SHKALLA 1:180

FLETA NR. _____

A-03

PLANIMETRIA E KATIT TIP 1, 2, 3 (konvikti i vajzave)
VLORE

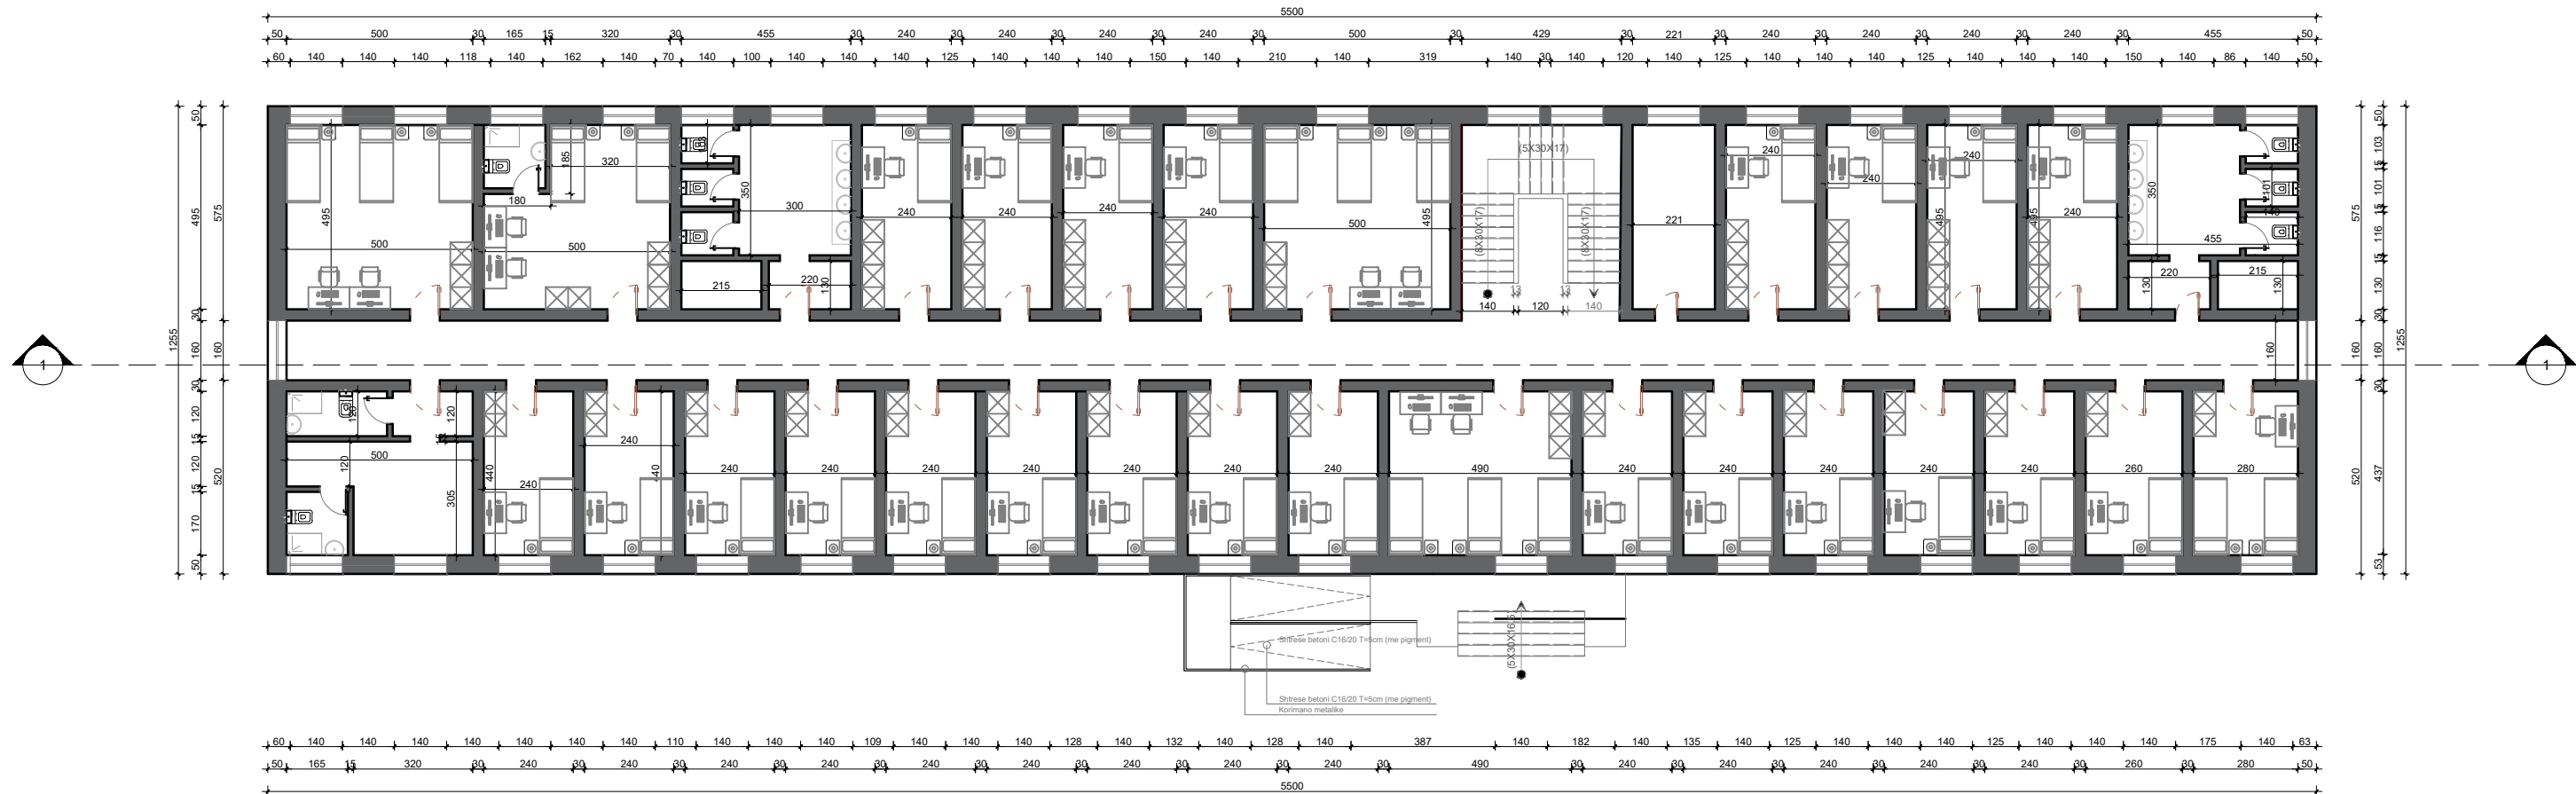

EMRI I PROJEKTIT

OBJEKTI: PROJEKT ZBATIMI PER RIKONSTRUKSIONIN E GODINAVE TE STUDENTEVE
PER QYTETIN VLORE

VENDODHJA
VLORE

DATA _____

PROJEKTOI

INSTITUTI I NDERTIMIT

POROSITESI

TRAJTIMI I STUDENTEVE SH.A VLORE

GRUPI I PROJEKTIMIT :

Ing. Agron Hysenlliu
Ark. Ermal Draci
Ark. Joana Kacorri
Ing. Mamica Babi
Ing. Gerti Cela
Ing. Ina Shena
Ing. Klevis Caka

Nr. Licence
K.0308/2
A.1543/1

Firma

H/T 0206/4 E.P.Z M.106/1

EMERTIMI I FLETES


PLANIMETRIA E KATIT TIP MOBILIM

SHKALLA 1:180

FLETA NR.

A-04

PLANIMETRIA E KATIT PERDHE (konvikti i vajzave)
VLORE

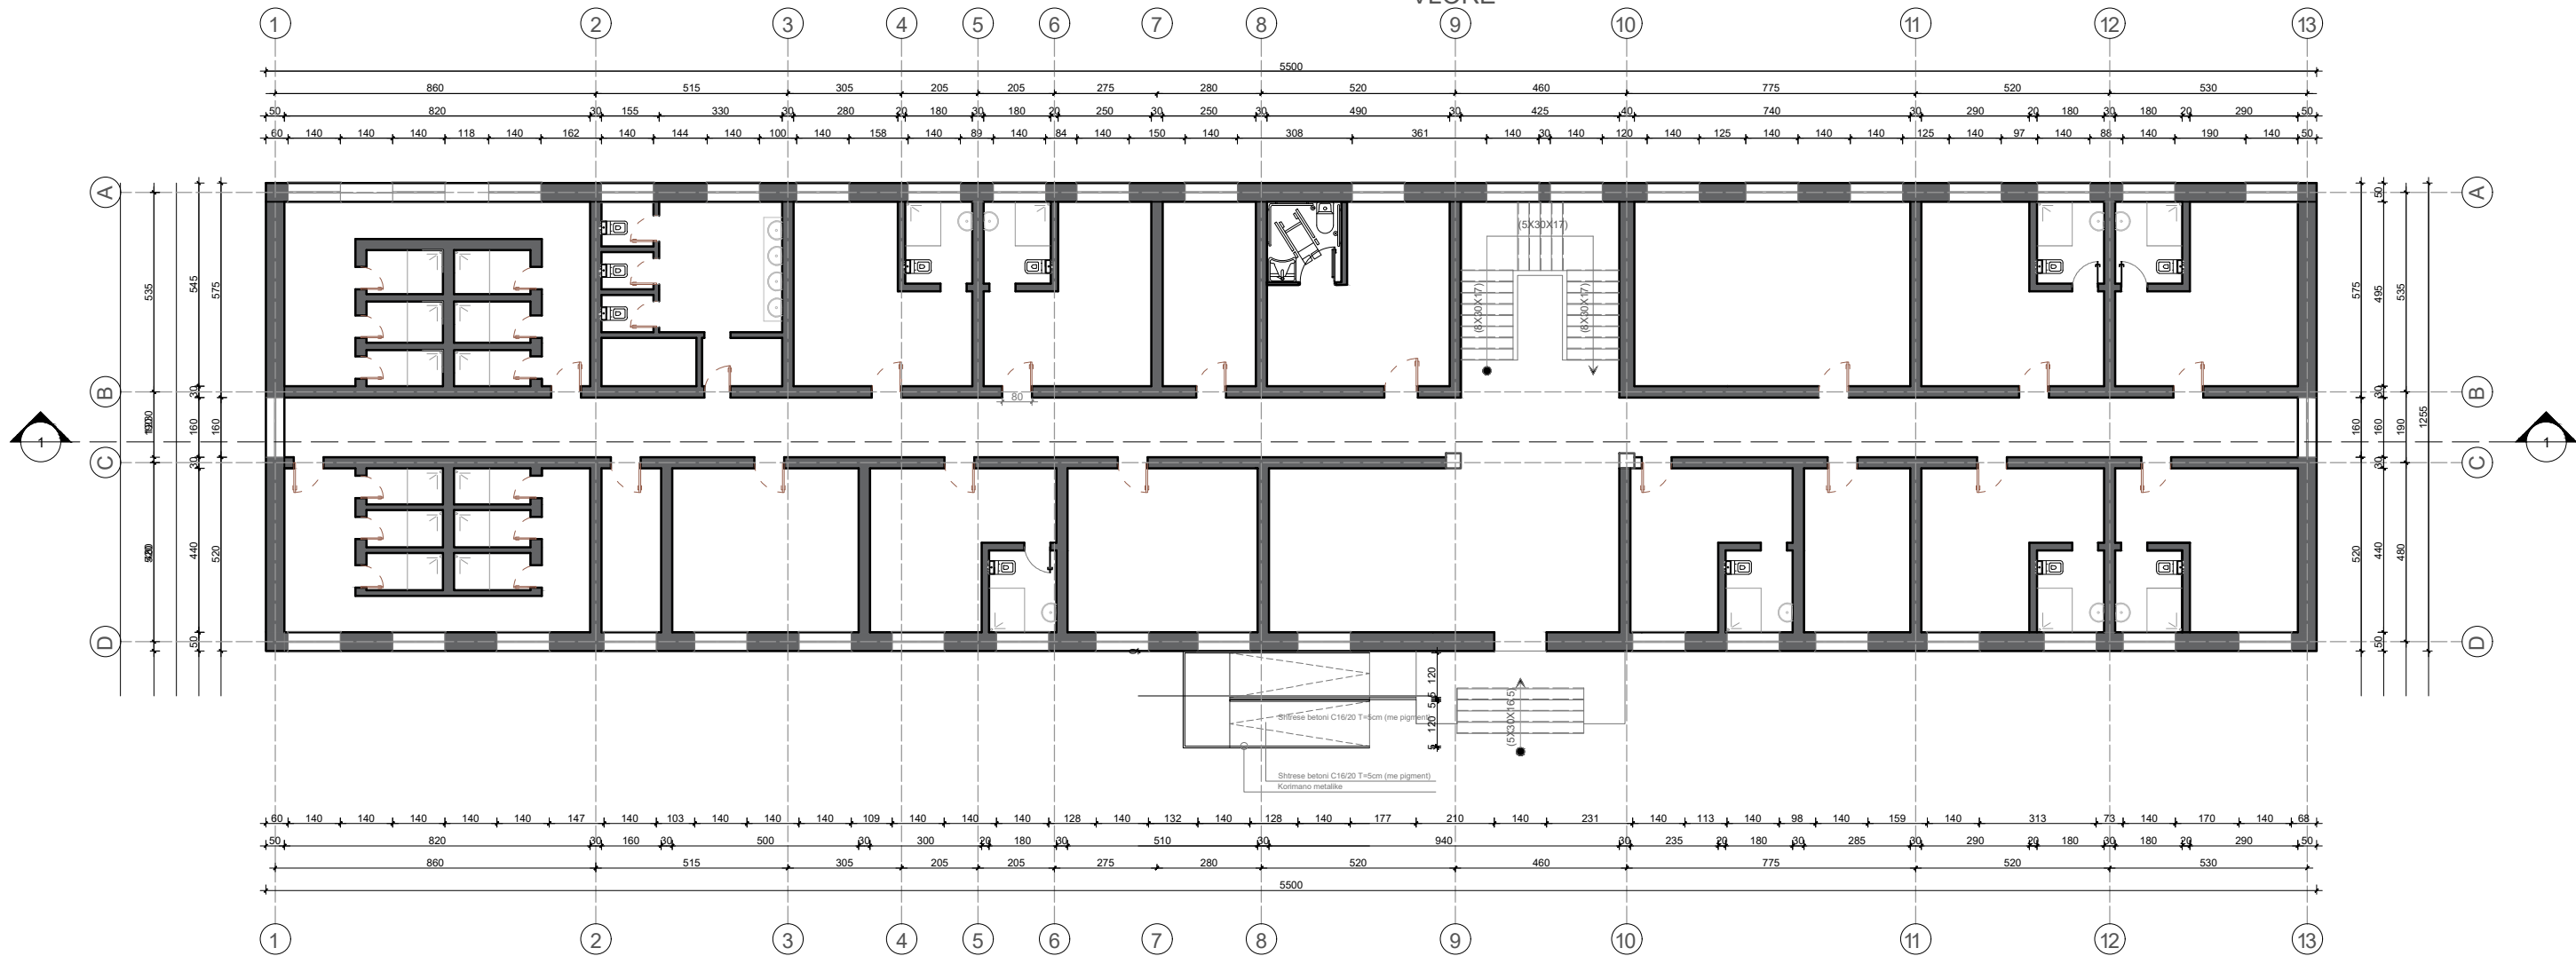

1

DHOME

Prishje/Cmontim

- 1.Prishje te shtresave te dyshemese
- 2.Prishje e suvase te degraduar mure/tavane
- 3.Cmontim i dyerve/dritare

Nderhyrjet

- 1.Shtrimi i dyshemese me pllaka
2. Suvatim i mureve/tavan
- 3.Bojatisje me boje Hidromat mure/tavan
- 4.F.V Dere druri
- 5.F.V Dritare duralumin dopioxham

2

TUALET

Prishje/Cmontim

- 1.Prishje te shtresave te dyshemese
- 2.Prishje e pllakave dhe suvase te mureve
- 3.Prishje te suvase mure/tavane
- 4.Cmontim i dyerve/dritare

Nderhyrjet

- 1.Shtrimi i dyshemese me pllaka
2. Suvatim i mureve/tavan
- 3.Veshje e mureve me pllaka deri ne 220cm
- 4.Bojatisje me boje Hidromat mure/tavan
- 5.F.V Dere druri
- 6.F.V Dritare duralumin dopioxham
- 7.F.V Pajisje sanitare

3

KORIDOR

Prishje/Cmontim

- 1.Prishje te shtresave te dyshemese
- 2.Prishje e suvase te degraduar mure/tavane

Nderhyrjet

- 1.Shtrimi i dyshemese me pllaka
2. Suvatim i mureve/tavan
- 3.Bojatisje me boje Hidromat mure/tavan

4

KAFAZ SHKALLE

Prishje/Cmontim

- 1.Prishje te shtresave te dyshemese
- 2.Prishje e suvase te degraduar mure/tavane

Nderhyrjet

- 1.Shtrimi i dyshemese me pllaka
2. Suvatim i mureve/tavan
- 3.Bojatisje me boje Hidromat mure/tavan



EMRI I PROJEKTIT

OBJEKTI: PROJEKT ZBATIMI PER RIKONSTRUKSIONIN E GODINAVE TE STUDENTEVE
PER QYTETIN VLORE

VENDODHJA
VLORE

DATA _____

PROJEKTOI

INSTITUTI I NDERTIMIT

POROSITESI

TRAJTIMI I STUDENTEVE SH.A VLORE

GRUPI I PROJEKTIMIT :

Ing. Agron Hysenlliu
Ark. Ermal Draci
Ark. Joana Kacorri
Ing. Mamica Babi
Ing. Gerti Cela
Ing. Ina Shena
Ing. Klevis Caka

Nr. Licence
K.0308/2
A.1543/1

Firma

H/T 0206/4 E.P.Z M.106/1

EMERTIMI I FLETES


NDERHYRJET E PARASHIKUARA

SHKALLA 1:180

FLETA NR.

A-05

PLANIMETRIA E TERRACES (konvikti i vajzave)
VLORE

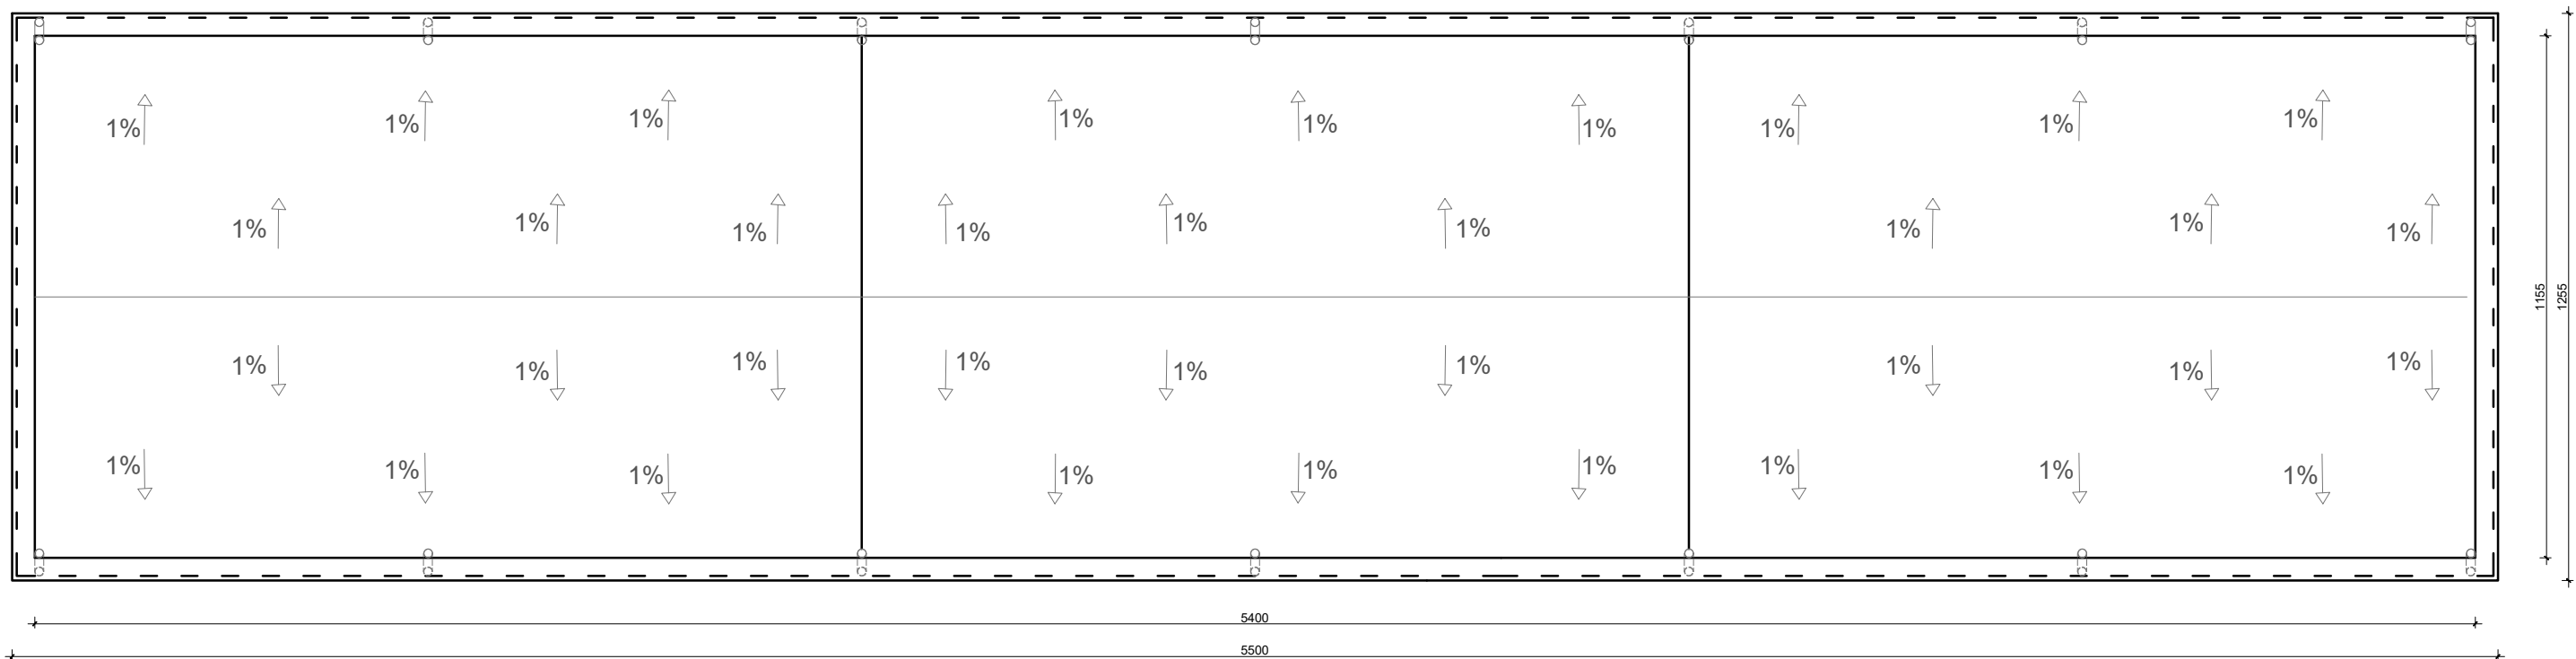

EMRI I PROJEKTIT

OBJEKTI: PROJEKT ZBATIMI PER RIKONSTRUKSIONIN E GODINAVE TE STUDENTEVE
PER QYTETIN VLORE

VENDODHJA
VLORE

DATA _____

PROJEKTOI

INSTITUTI I NDERTIMIT

POROSITESI

TRAJTIMI I STUDENTEVE SH.A VLORE

GRUPI I PROJEKTIMIT :

Ing. Agron Hysenlliu
Ark. Ermal Draci
Ark. Joana Kaçorri
Ing. Mamica Babi
Ing. Gerti Cela
Ing. Ina Shena
Ing. Klevis Caka

Nr. Licence
K.0308/2
A.1543/1

Firma

H/T 0206/4 E.P.Z M.106/1

EMERTIMI I FLETES

PLANI I TARRACES

SHKALLA 1:150

FLETA NR.

A-06

PRERJA 1 - 1



EMRI I PROJEKTIT

OBJEKTI: PROJEKT ZBATIMI PER RIKONSTRUKSIONIN E GODINAVE TE STUDENTEVE
PER QYTETIN VLORE

VENDODHJA
VLORE

DATA _____

PROJEKTOI

INSTITUTI I NDERTIMIT

POROSITESI

TRAJTIMI I STUDENTEVE SH.A VLORE

GRUPI I PROJEKTIMIT :

Ing. Agron Hysenlliu
Ark. Ermal Draci
Ark. Joana Kacorri
Ing. Mamica Babi
Ing. Gerti Cela
Ing. Ina Shena
Ing. Klevis Caka

Nr. Licence
K.0308/2
A.1543/1

Firma

H/T 0206/4 E.P.Z M.106/1

EMERTIMI I FLETES


PRERJA 1-1

SHKALLA 1:180

FLETA NR.

A-07

FASADA VERIORE (KONVIKTI I VAJZAVE, VLORE)

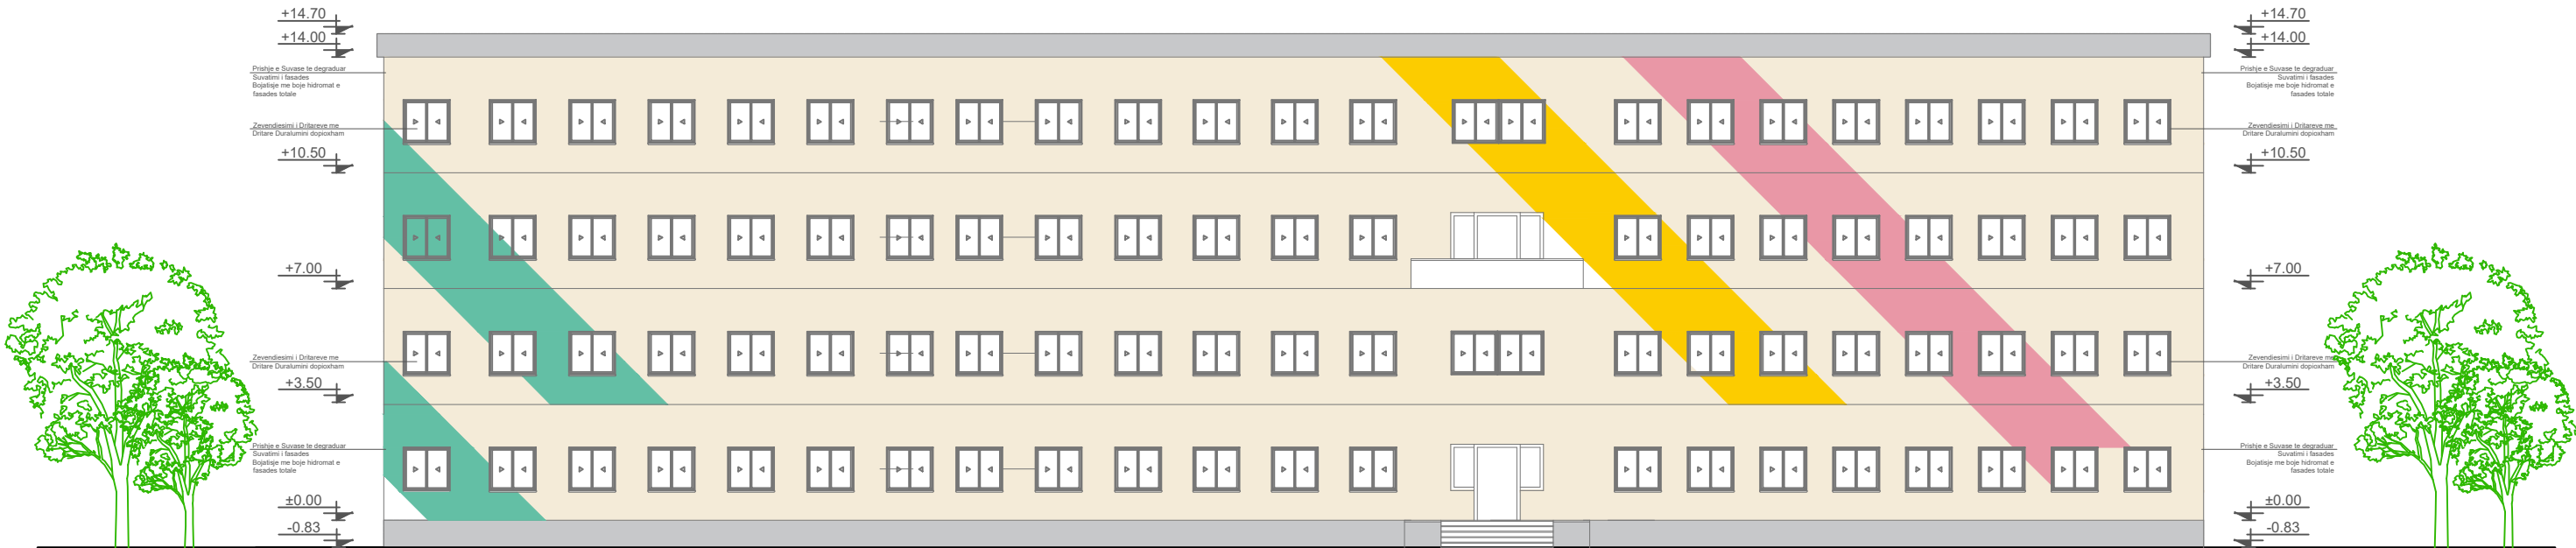

EMRI I PROJEKTIT

OBJEKTI: PROJEKT ZBATIMI PER RIKONSTRUKSIONIN E GODINAVE TE STUDENTEVE
PER QYTETIN VLORE

VENDODHJA
VLORE

DATA _____

PROJEKTOI

INSTITUTI I NDERTIMIT

POROSITESI

TRAJTIMI I STUDENTEVE SH.A VLORE

GRUPI I PROJEKTIMIT :

Ing. Agron Hysenlliu
Ark. Ermal Draci
Ark. Joana Kacorri
Ing. Mamica Babi
Ing. Gerti Cela
Ing. Ina Shena
Ing. Klevis Caka

Nr. Licence
K.0308/2
A.1543/1

Firma

H/T 0206/4 E.P.Z M.106/1

EMERTIMI I FLETES


FASADA VERIORE

SHKALLA 1:200

FLETA NR.

A-08

FASADA JUGORE (KONVIKTI I VAJZAVE, VLORE)

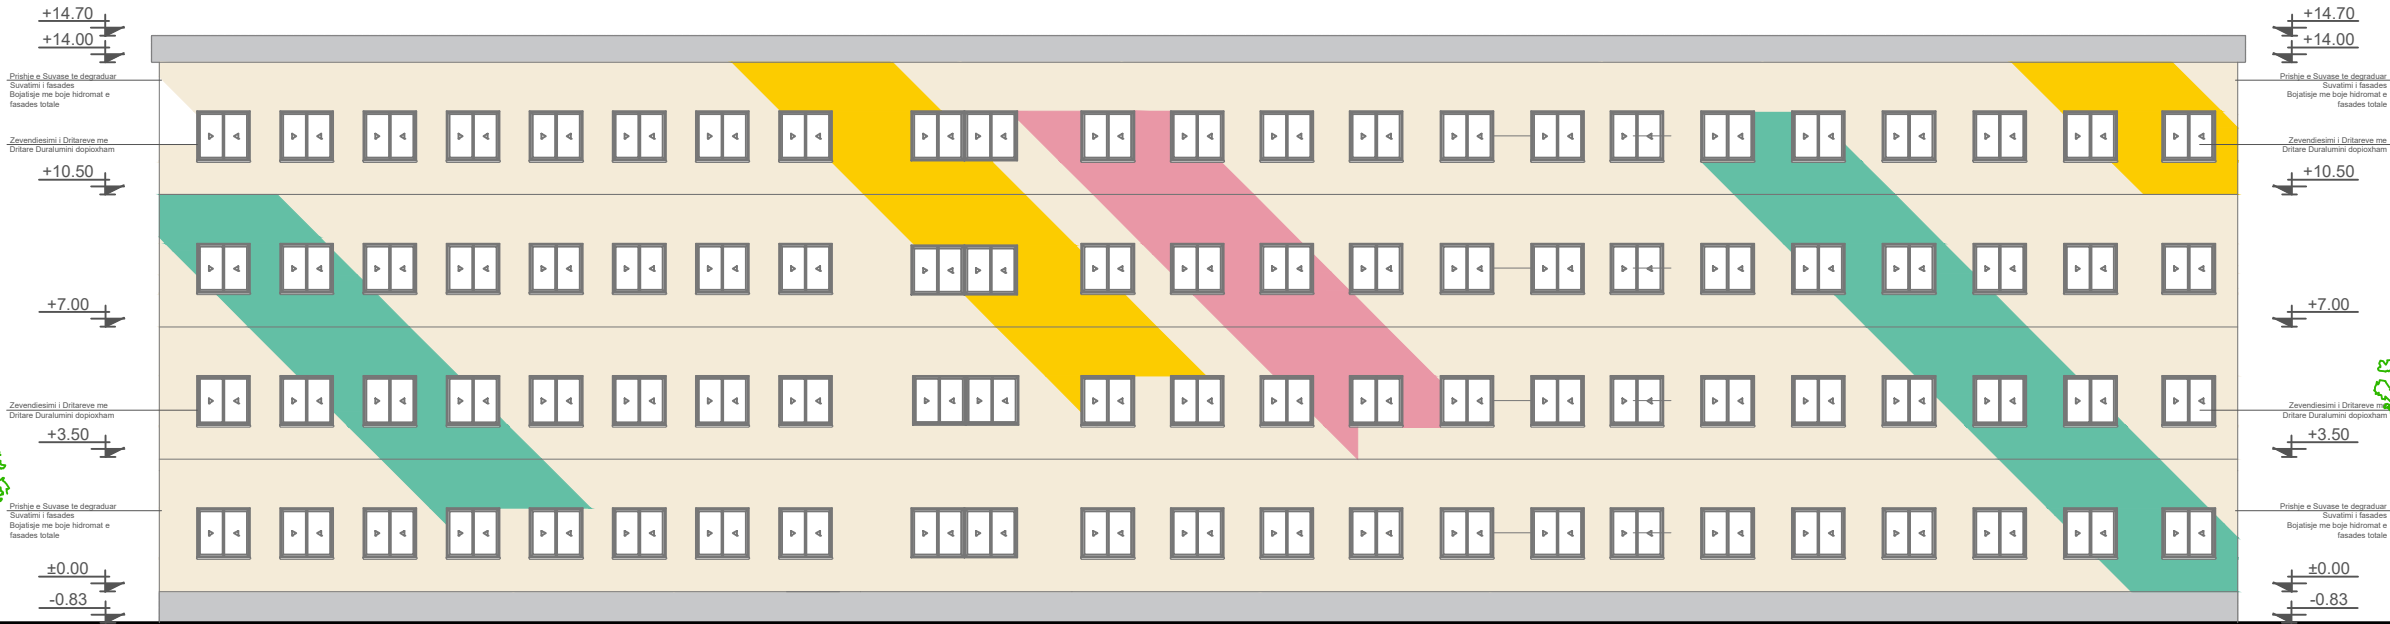

EMRI I PROJEKTIT

OBJEKTI: PROJEKT ZBATIMI PER RIKONSTRUKSIONIN E GODINAVE TE STUDENTEVE
PER QYTETIN VLORE

VENDODHJA
VLORE

DATA _____

PROJEKTOI

INSTITUTI I NDERTIMIT

POROSITESI

TRAJTIMI I STUDENTEVE SH.A VLORE

GRUPI I PROJEKTIMIT :

Ing. Agron Hysenlliu
Ark. Ermal Draci
Ark. Joana Kaçorri
Ing. Mamica Babi
Ing. Gerti Cela
Ing. Ina Shena
Ing. Klevis Caka

Nr. Licence
K.0308/2
A.1543/1

Firma

H/T 0206/4 E.P.Z M.106/1

EMERTIMI I FLETES


FASADA JUGORE

SHKALLA 1:200


FLETA NR.

A-09

FASADA LINDORE (KONVIKTI I VAJZAVE, VLORE)

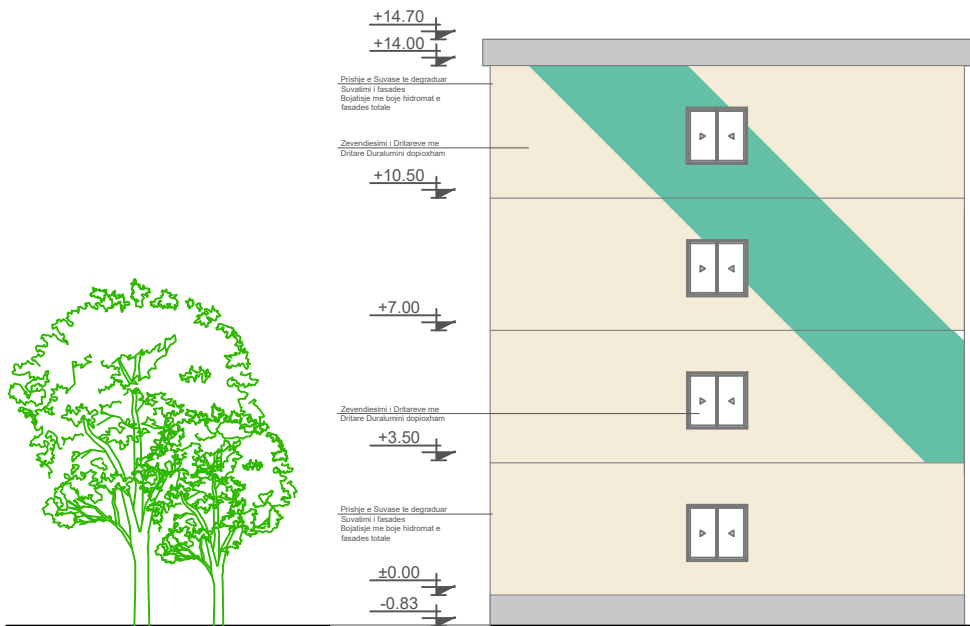

FASADA PERENDIMORE (KONVIKTI I VAJZAVE, VLORE)

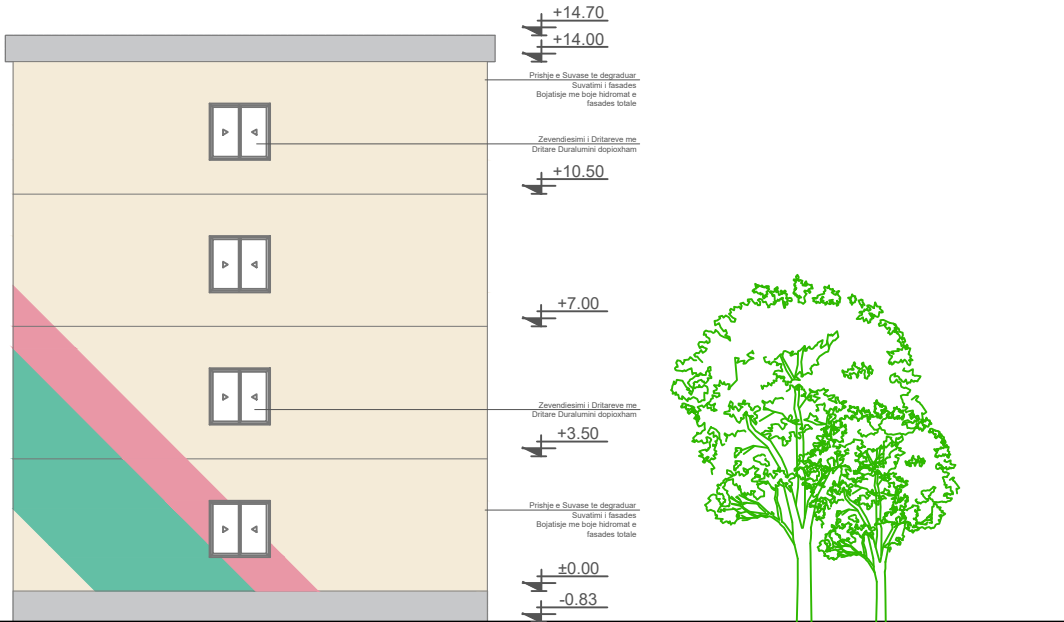

V

EMRI I PROJEKTIT

OBJEKTI: PROJEKT ZBATIMI PER RIKONSTRUKSIONIN E GODINAVE TE STUDENTEVE
PER QYTETIN VLORE

VENDODHJA
VLORE

DATA _____

PROJEKTOI

INSTITUTI I NDERTIMIT

POROSITESI

TRAJTIMI I STUDENTEVE SH.A VLORE

GRUPI I PROJEKTIMIT :

Ing. Agron Hysenlliu
Ark. Ermal Draci
Ark. Joana Kacorri
Ing. Mamica Babi
Ing. Gerti Cela
Ing. Ina Shena
Ing. Klevis Caka

Nr. Licence
K.0308/2
A.1543/1

Firma

H/T 0206/4 E.P.Z M.106/1

EMERTIMI I FLETES


FASADA LINDORE DHE PERENDIMORE

SHKALLA 1:200


FLETA NR.

A-10


DETAJI I SHITESAVE TE DYSHEMEVE

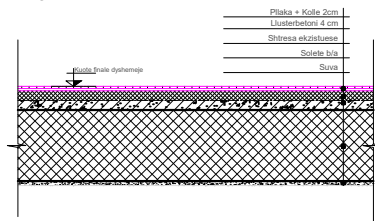


DETAJI I SHITESAVE TE TARRACES

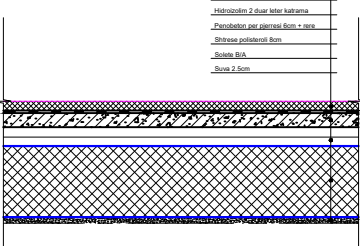


Shtresat e tarracave te shfrytezuara

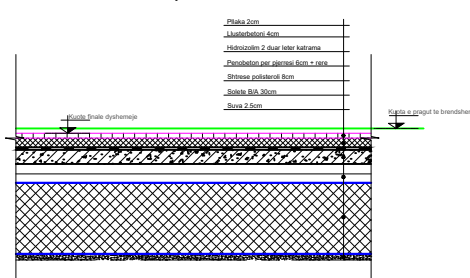


PAMJE 1

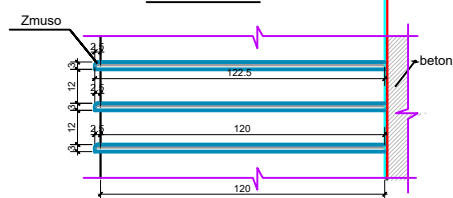

DETAJI I SHKALLEVE TE BRENDSHME

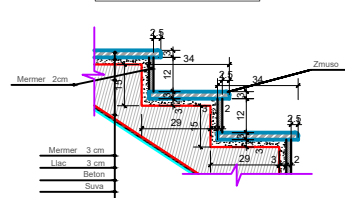

DETAJI I SHKALLES 3D

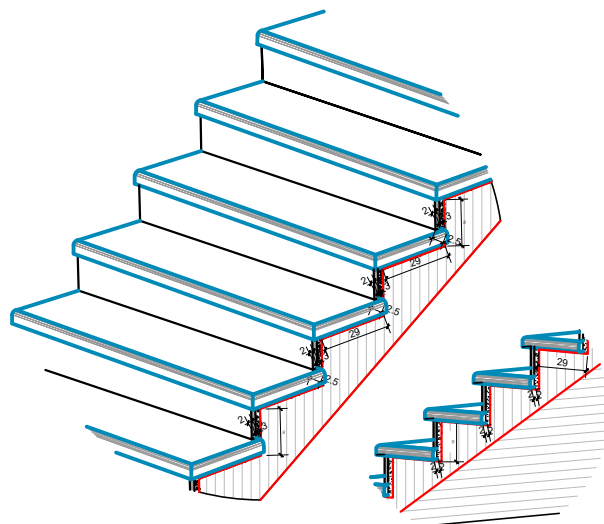

Shtrese gjelberimi

Dhe i ngjeshur (Variabel)

Shtrese zhavorri 10cm



Taban Natyral

Dush

Bojatisje me boje
Hidromat

Veshje e mureve me
pllaka deri ne 220cm

F.V Dritare duralumin
dopioxham
Lavaman

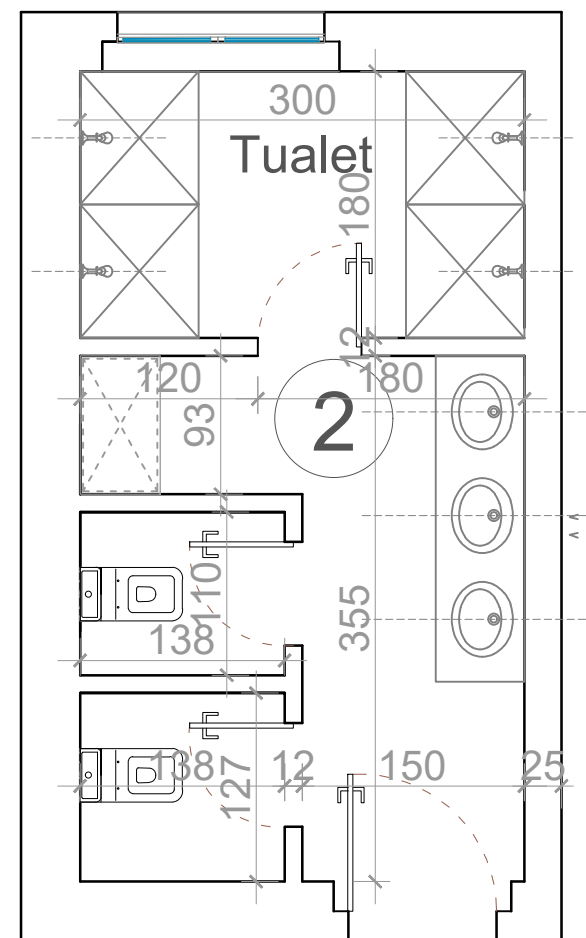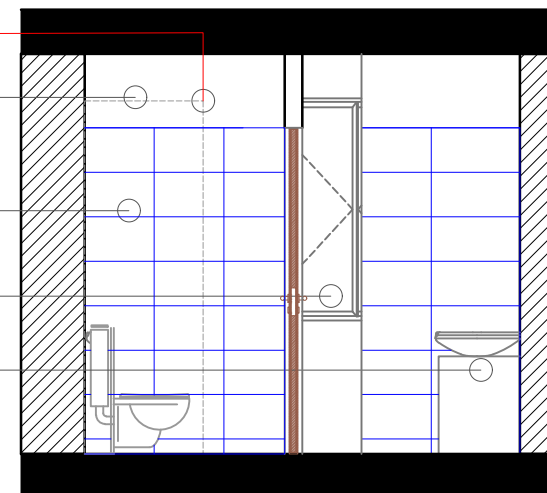

EMRI I PROJEKTIT

OBJEKTI: PROJEKT ZBATIMI PER RIKONSTRUKSIONIN E GODINAVE TE STUDENTEVE
PER QYTETIN VLORE

VENDODHJA
VLORE

DATA _____

PROJEKTOI

INSTITUTI I NDERTIMIT

POROSITESI

TRAJTIMI I STUDENTEVE SH.A VLORE

GRUPI I PROJEKTIMIT :

Ing. Agron Hysenlliu
Ark. Ermal Draci
Ark. Joana Kacorri
Ing. Mamica Babi
Ing. Gerti Cela
Ing. Ina Shena
Ing. Klevis Caka

Nr. Licence
K.0308/2
A.1543/1

Firma

H/T 0206/4 E.P.Z M.106/1

EMERTIMI I FLETES


DETAJE TEKNIKE

SHKALLA

FLETA NR.


A-11

INSTALIMI PRIZAVE TE FUQISE
PLANIMETRIA

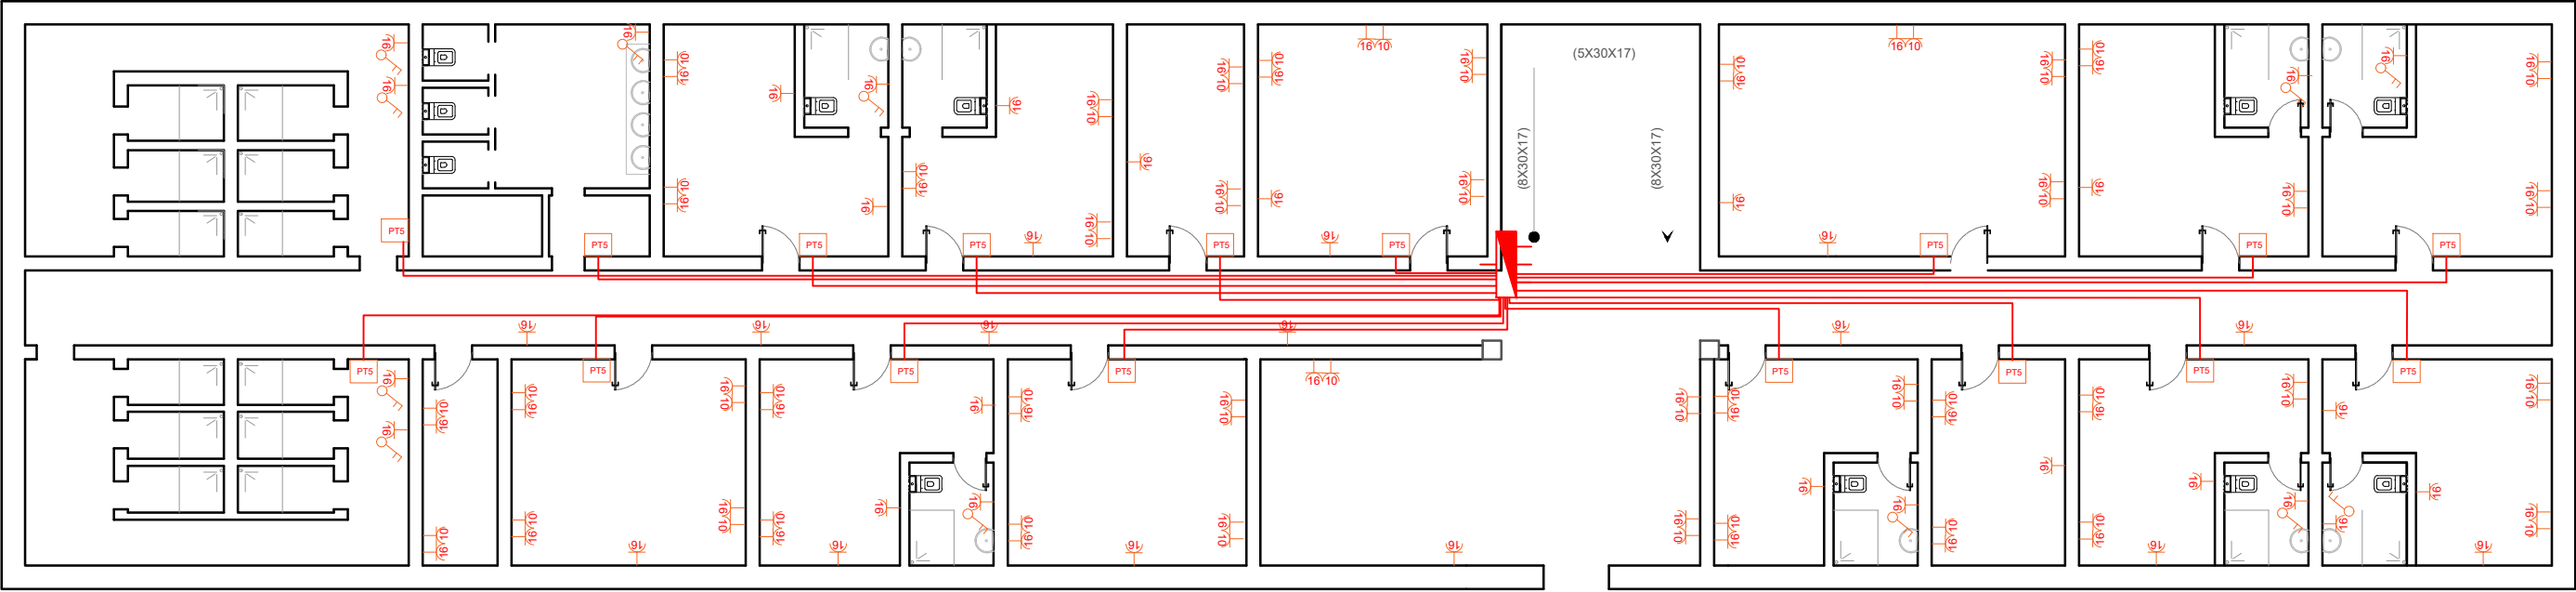

Legjende e simboleve te perdorur Fuqia	
	Kuader elektrik brenda murit
	Kut shperndarese tensioni
	Tub fleksibel PVC + percejellesi elektrik
	Prize Shuko
	Prize Bivalente
	Celes Bipolar Komandim bulier
	Kasete Elektrike


INSTALIMI NDRICIMIT
PLANIMETRIA

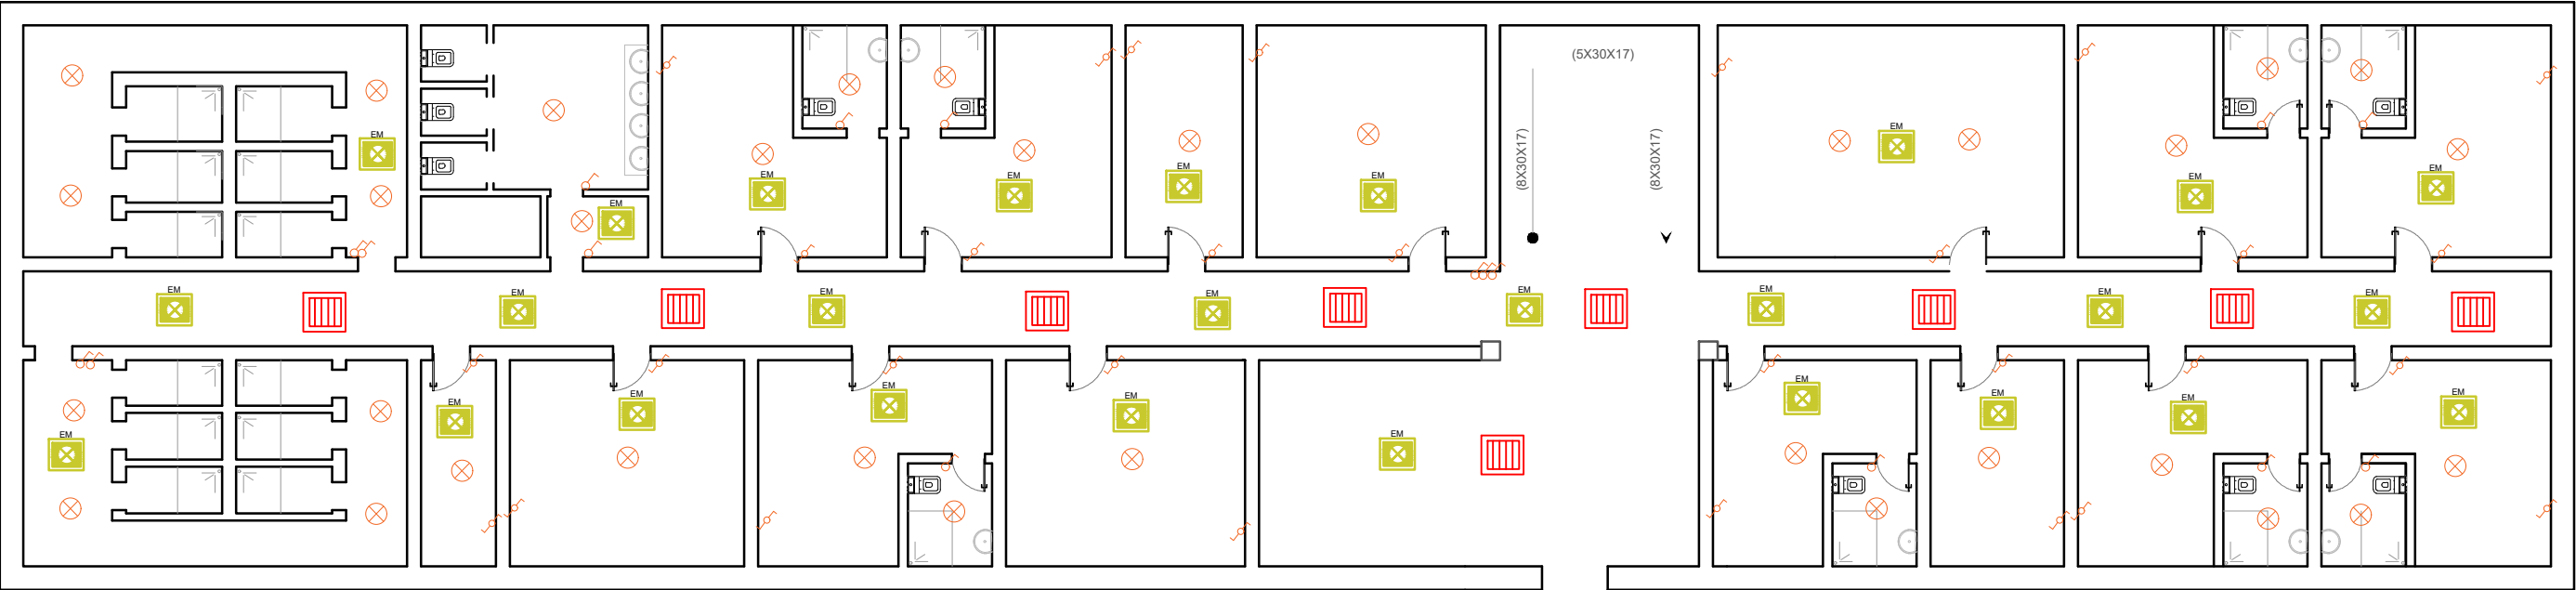

- Shenime Teknike
- Instalimet e ndricimit do te kryehen me kabull FR-OR 3x1.5mm2 ne tub PVC tip i rende me diameter 16mm te vendosur brenda murit apo tavanit.
 - Ndriculesit me shenjen EM jane ndricues te pajisur me bateri te inkorporuar per ndricim emergjence. Ndriculesit jane antizjarr dhe antibakterial me trup metalik dhe reflektor te veshur me material rezistent ndaj zjarrit.


Legjende e simboleve te perdorur Ndricimi	
	Kuader elektrik brenda murit
	Kut shperndarese tensioni
	Linje
	Celes 1 Polar
	Celes Deviat
	Dalje ndricimi Tavan
	Emergjence me autonomi 3 ore
	Kasete Elektrike
	Ndricules Tavanor 60x60cm 4x18W

INSTALIMI PRIZAVE TE FUQISE
PLANIMETRIA

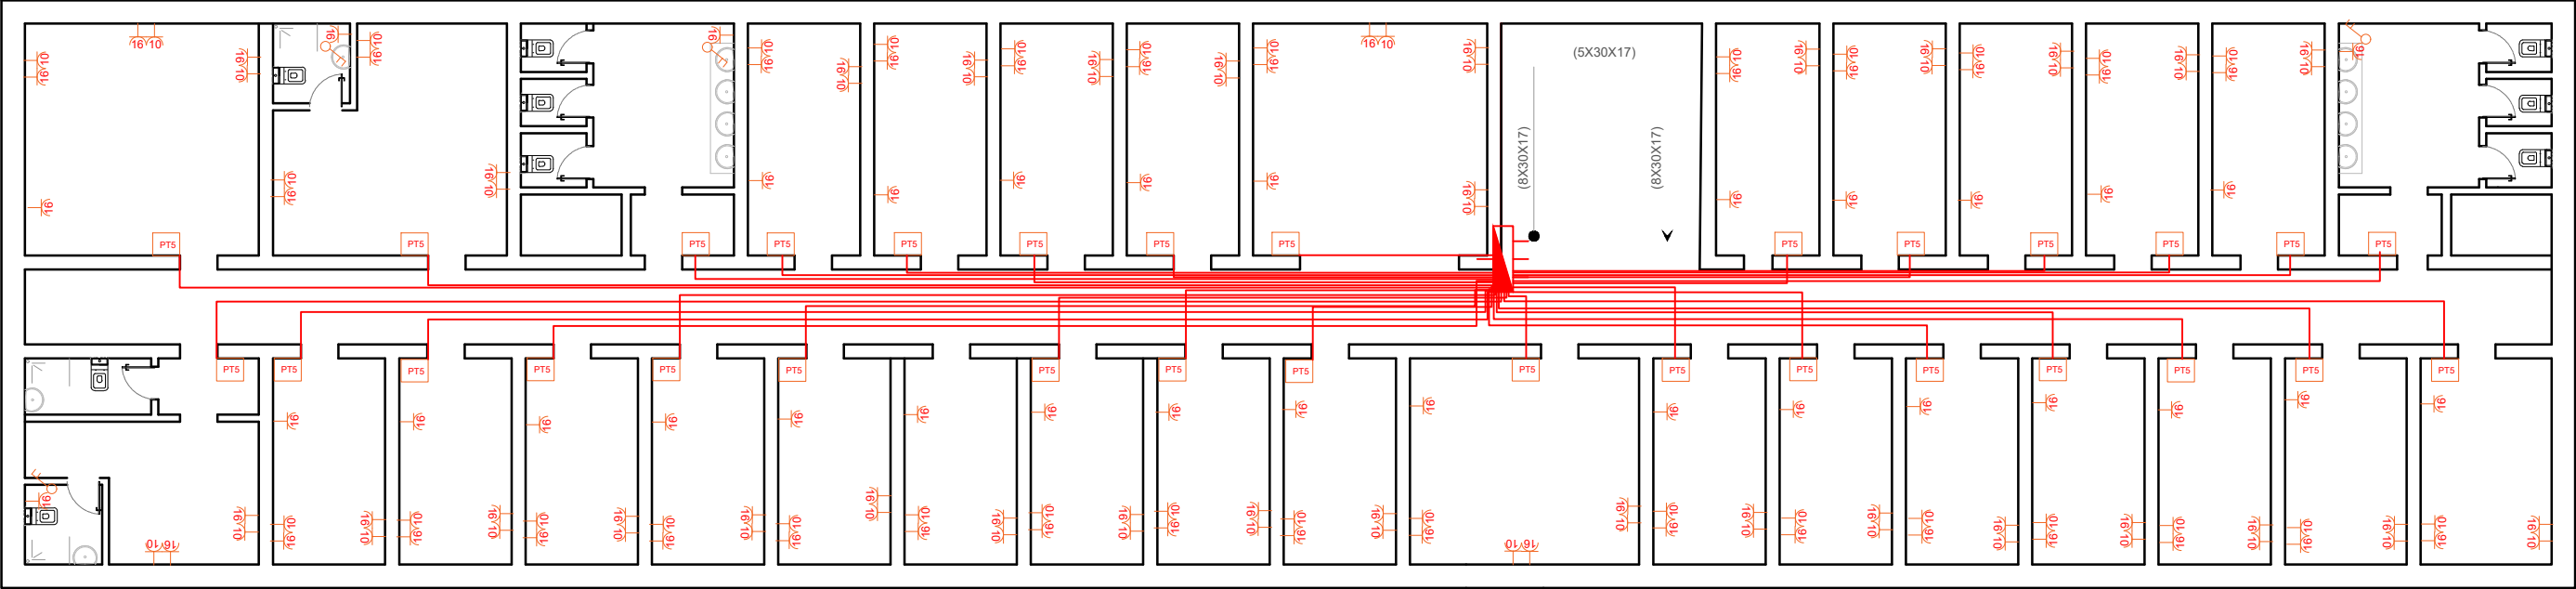

Legjende e simboleve te perdorur Fuqia	
	Kuader elektrik brenda murit
	Kut shperndarese tensioni
	Tub fleksibel PVC + percejellesi elektrik
	Prize Shuko
	Prize Bivalente
	Celes Bipolar Komandim bulier
	Kasete Elektrike

INSTALIMI NDRICIMIT
 PLANIMETRIA

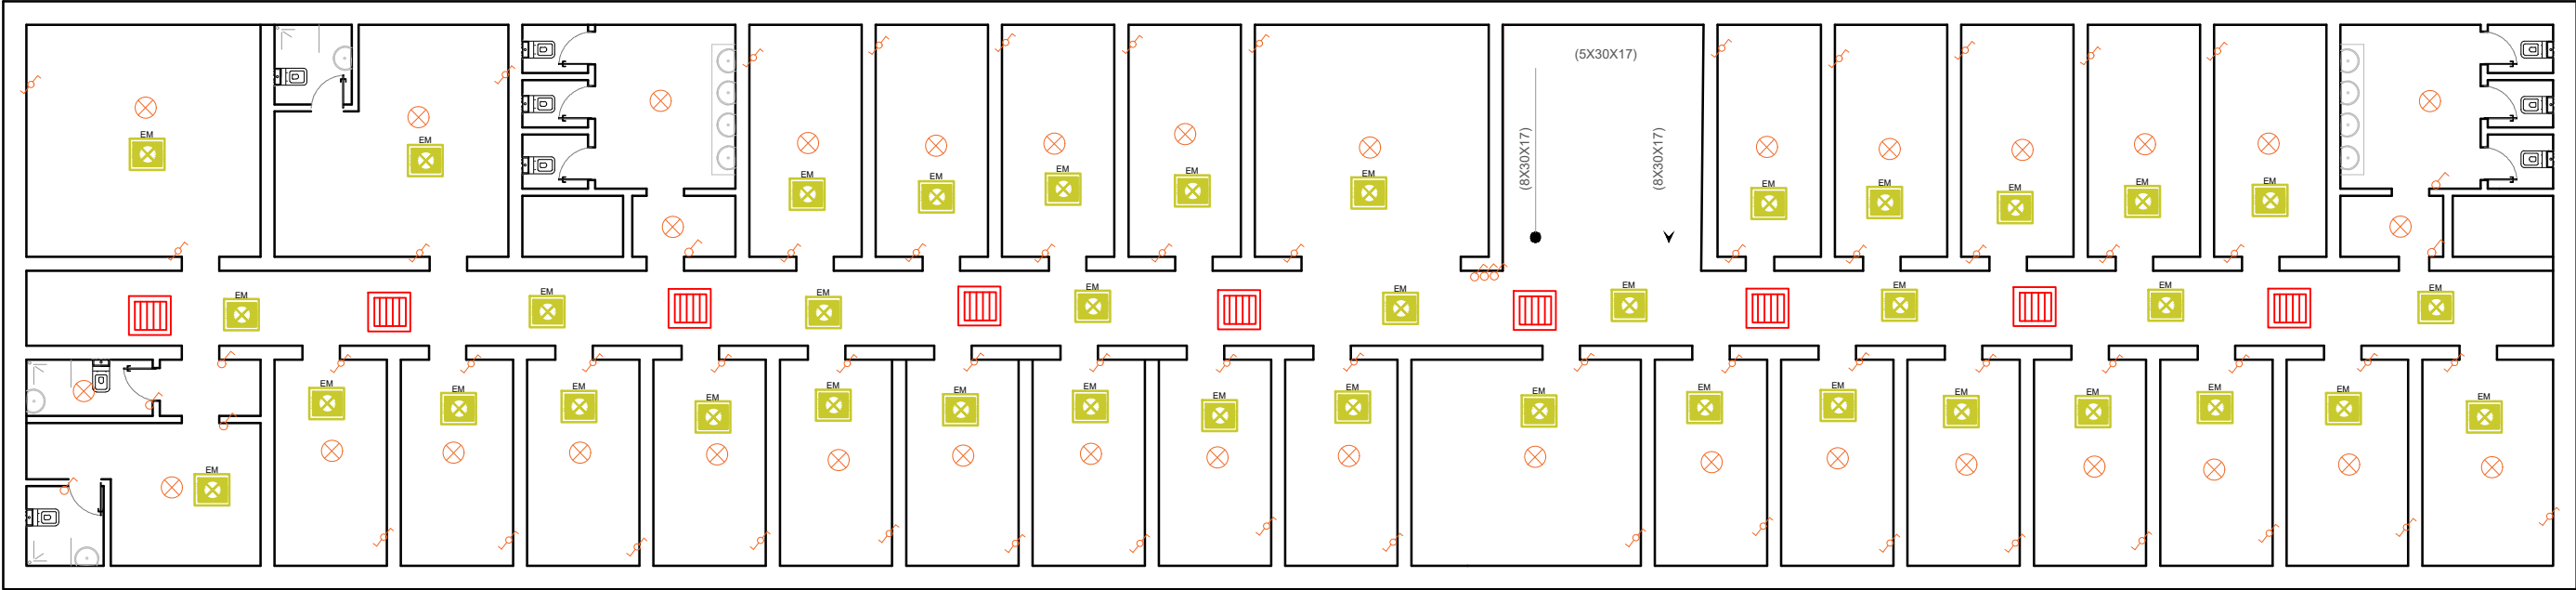

- Shenime Teknike
- Instalimet e ndricimit do te kryehen me kabull FR-OR 3x1.5mm2 ne tub PVC tip i rende me diameter 16mm te vendosur brenda murit apo tavanit.
 - Ndriculesit me shenjen EM jane ndricues te pajisur me bateri te inkorporuar per ndricim emergjence. Ndriculesit jane antizjarr dhe antibakterial me trup metalik dhe reflektor te veshur me material rezistent ndaj zjarrit.

Legjende e simboleve te perdorur Ndricimi	
	Kuader elektrik brenda murit
	Kut shperndarese tensioni
	Linje
	Celes 1 Polar
	Celes Deviat
	Dalje ndricimi Tavan
	Emergjence me autonomi 3 ore
	Kasete Elektrike
	Ndricules Tavanor 60x60cm 4x18W