

PLANIMETRIA E DHOMES TEKNIKE

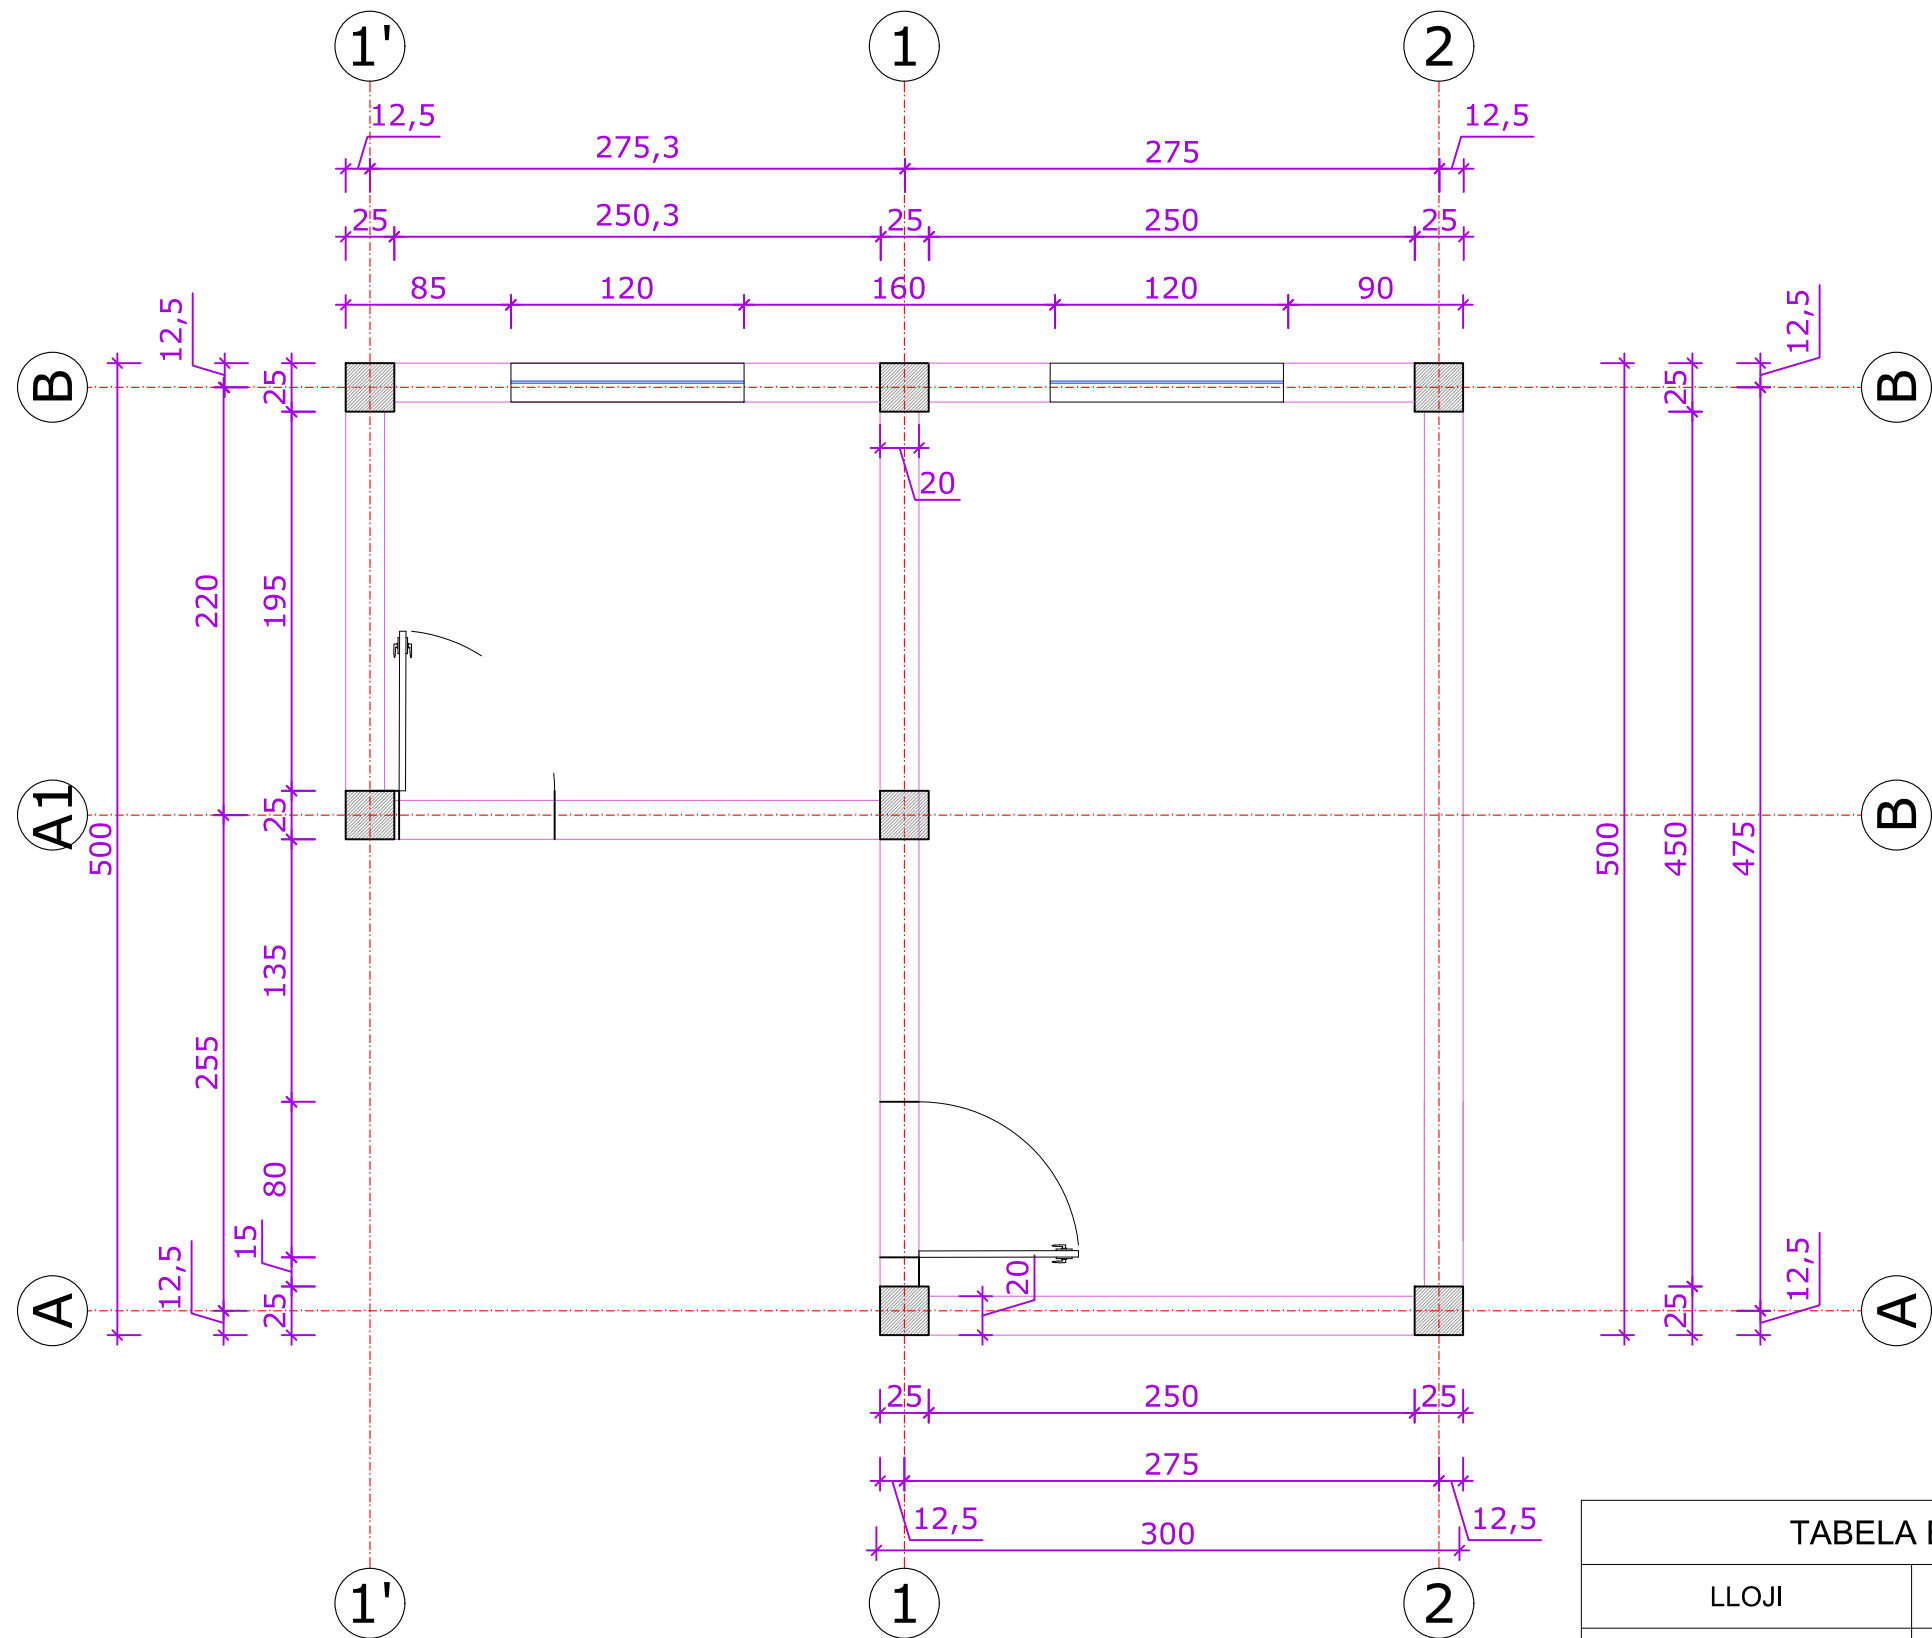


TABELA E DYER-DRITAREVE			
LLOJI	SASIA	PERMASAT	MATERIALI
DERE	2	80X270	D-Alumini
DRITARE	2	120X100	D-Alumini

Shenime

Investitor
FONDI SHQIPTAR I ZHVILLIMIT

Emertimi i projektit
IMPIANTI I TRAJTIMIT TE UJRAVE TE NDOTURA
BASHKIA DIVJAKE

Faza e Projektit
PROJEKTI I RISHIKUAR

Projekti i
infrastruktures

Konsulenti
CEC GROUP SH.P.K

Projektoi	Emer	Mbiemer	Firma
Inxh. Ndertim	Vangjush MBRIÇE		
Inxh. Ndertim	Anduen MBRIÇE		
Inxh. Mekanik	Paskal JARAZI		
Inxh. Gjeolog	Pellumb TOSKA		
Inxh. Elektrik	Gazmir ISAKAJ		
Inxh. Topograf	Nuredin HAMZAI		
Arkitekthe	Gentjana CENGA		

Dwg.Nr.D1.01

Emertimi fletes:
Dhoma teknike


KM.

Shkalla:
A3 - 1:100


01530

Meters

PLANI I STRUKTURAVE

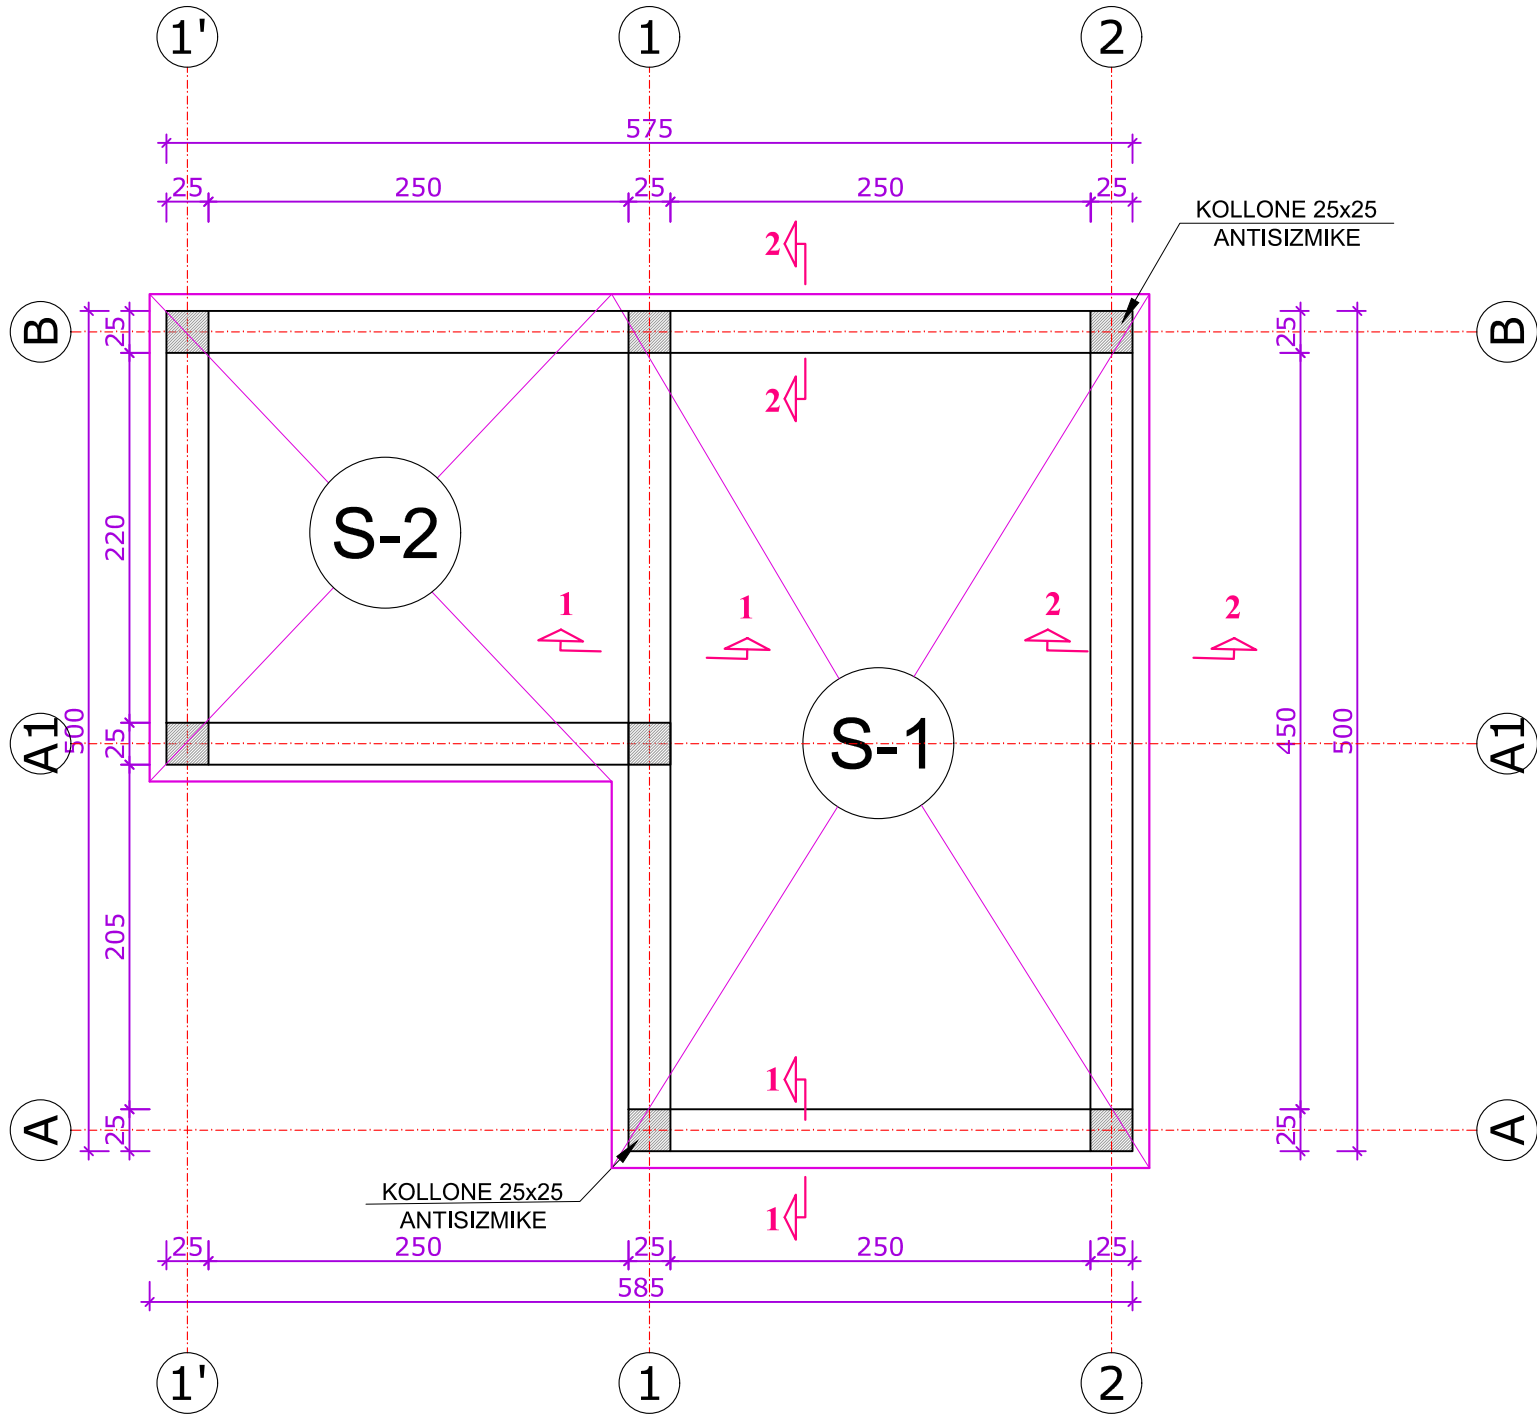


SHENIM
Soleta do te jete Monolite me trashesi (10-15cm) ne varesi te shfrytezimit.
Betoni duhet i markes M-250 kg/cm²,
dhe Hekuri i Vijaskuar me rak-2500kg/cm².
Dizarmimi i soletes do te behet mbas 21 diteve.

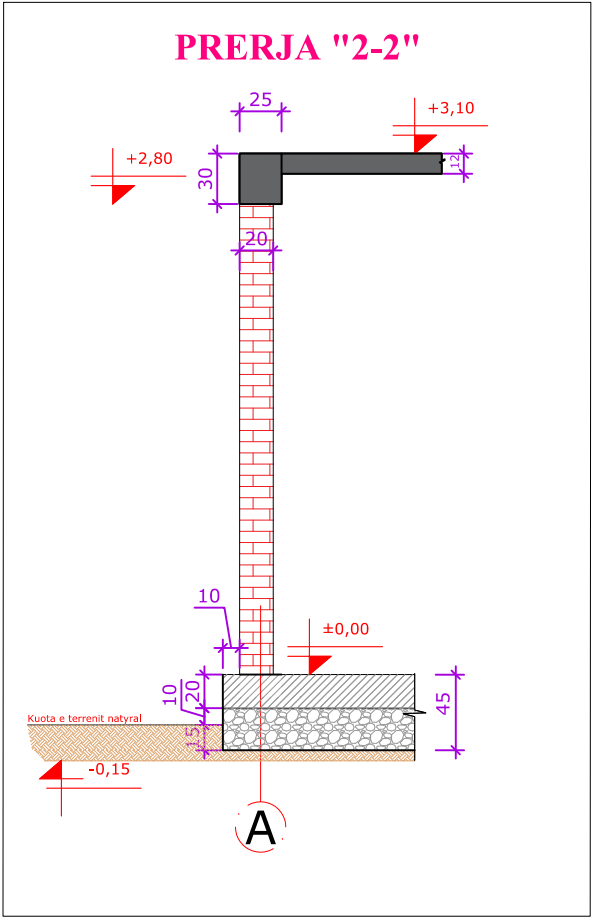

SHENIM !
Ne drejtim te deres dhe te dritares do te vendosen Arkitrare.


Shenime			
Investitor FONDI SHQIPTAR I ZHVILLIMIT			
Emertimi i projektit IMPIANTI I TRAJTIMIT TE UJRAVE TE NDOTURA BASHKIA DIVJAKE			
Faza e Projektit PROJEKTI I RISHIKUAR			
Projekti i infrastruktures			
Konsulenti CEC GROUP SH.P.K			
Projektoi	Emer	Mbiemer	Firma
Inxh. Ndertim	Vangjush MBRIÇE		
Inxh. Ndertim	Anduen MBRIÇE		
Inxh. Mekanik	Paskal JARAZI		
Inxh. Gjeolog	Pellumb TOSKA		
Inxh. Elektrik	Gazmir ISAKAJ		
Inxh. Topograf	Nuredin HAMZAI		
Arkitekte	Gentjana CENGA		
Dwg.Nr.D1.02			
Emertimi fletes: Plani i strukturave			
KM.			
Shkalla: A3 - 1:100			
0 15 30 Meters			

DYSHEMEJA E DHOMES TEKNIKE

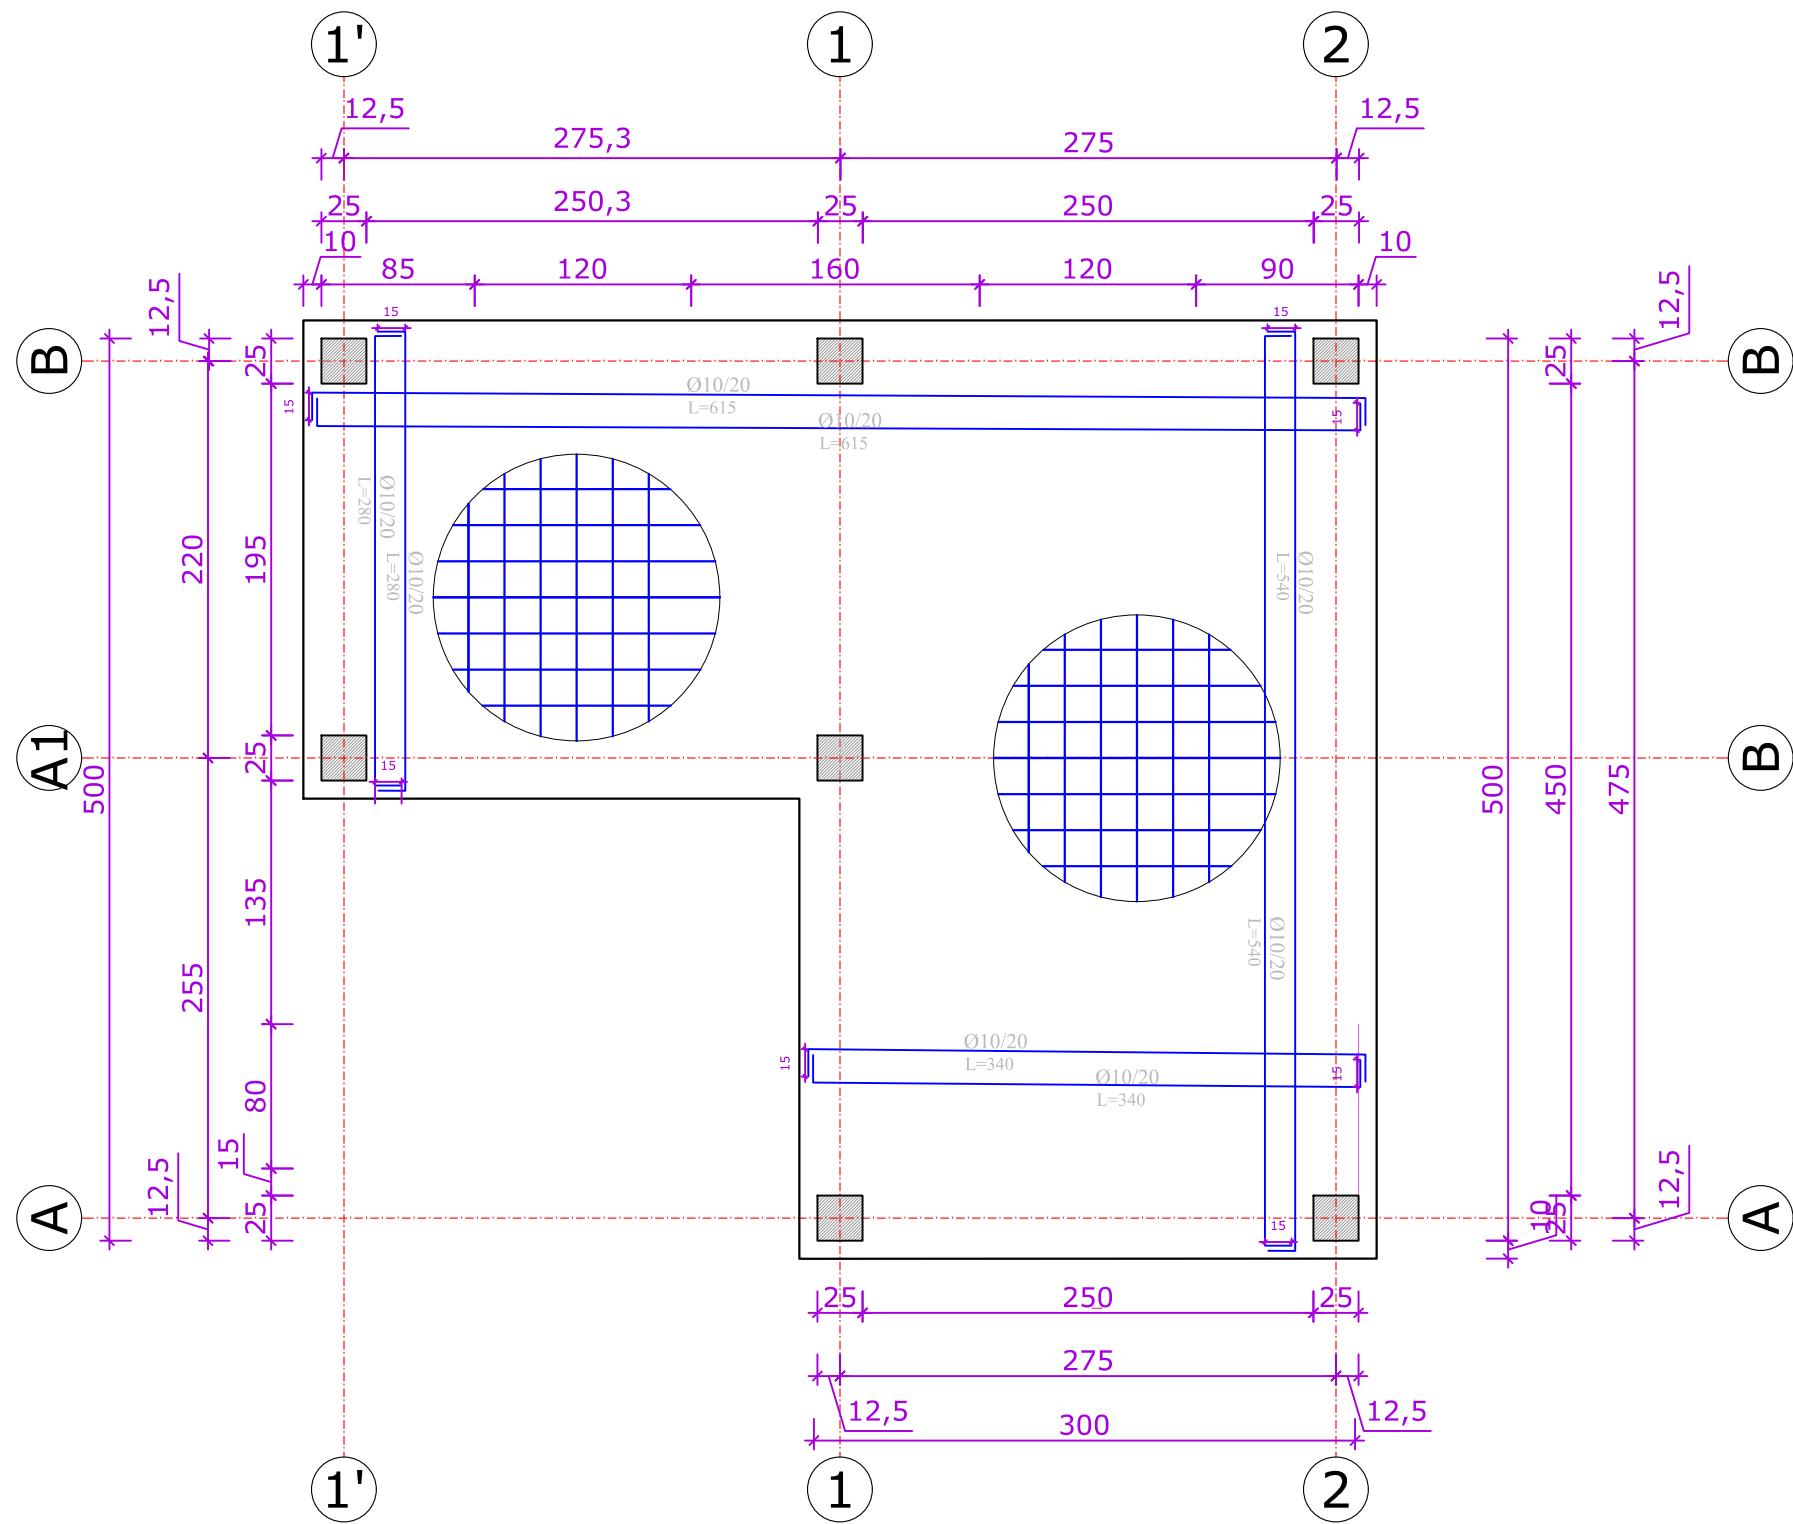


Shenime			
Investitor FONDI SHQIPTAR I ZHVILLIMIT			
Emertimi i projektit IMPIANTI I TRAJTIMIT TE UJRAVE TE NDOTURA BASHKIA DIVJAKE			
Faza e Projektit PROJEKTI I RISHIKUAR			
Projekti i infrastruktures			
Konsulentit CEC GROUP SH.P.K			
Projektoi	Emer	Mbiemer	Firma
Inxh. Ndertim	Vangjush MBRIÇE		
Inxh. Ndertim	Anduen MBRIÇE		
Inxh. Mekanik	Paskal JARAZI		
Inxh. Gjeolog	Pellumb TOSKA		
Inxh. Elektrik	Gazmir ISAKAJ		
Inxh. Topograf	Nuredin HAMZAI		
Arkitekthe	Gentjana CENGA		
Dwg.Nr.D1.03			
Emertimi fletes: Armimi i dyschemes se dhomes teknike			
KM.			
Shkalla: A3 - 1:100			
01530Meters			


PLANI I ARMIMIT TE SOLETES

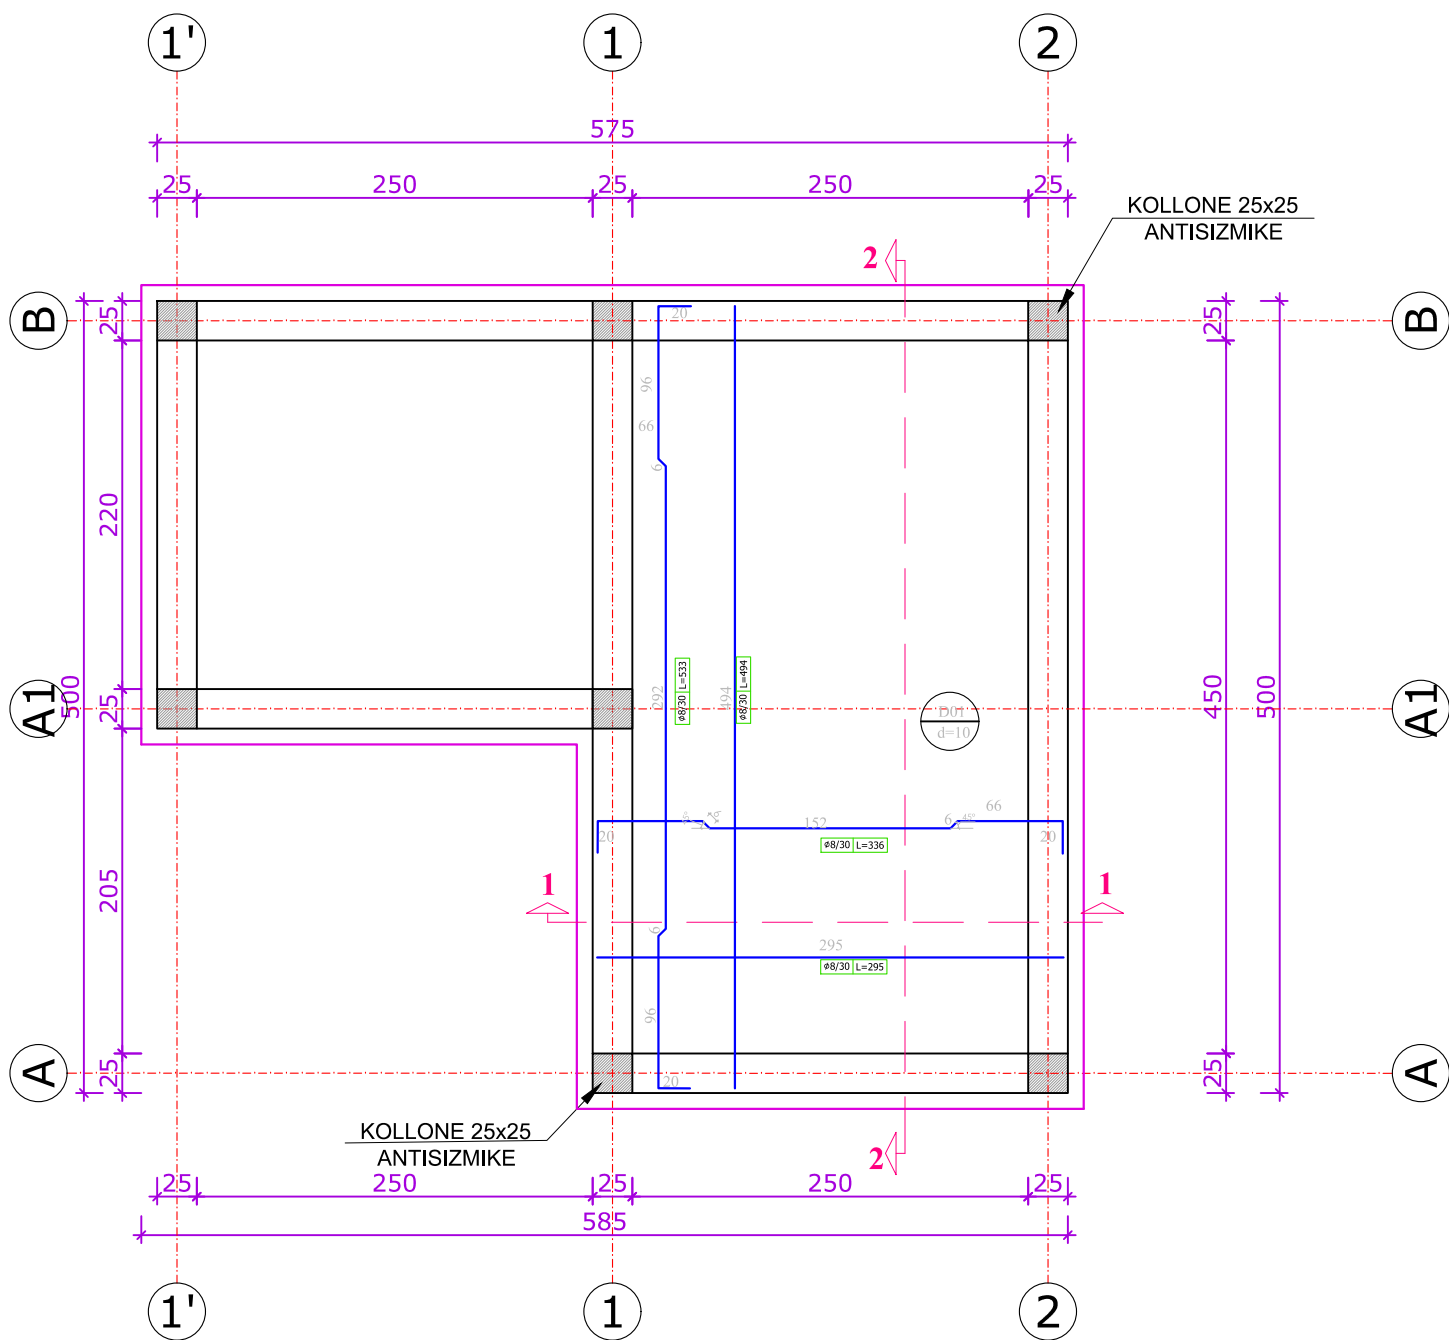

PRERJA 1 - 1 E SOLETES

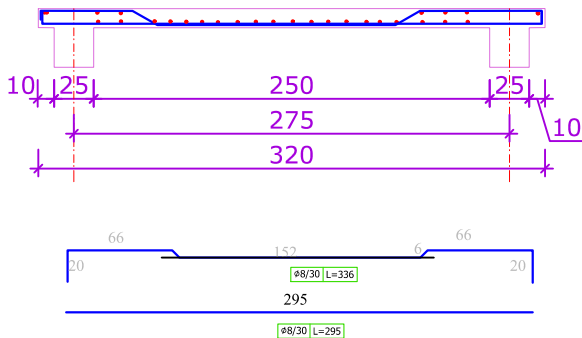

PRERJA 2 - 2 E SOLETES

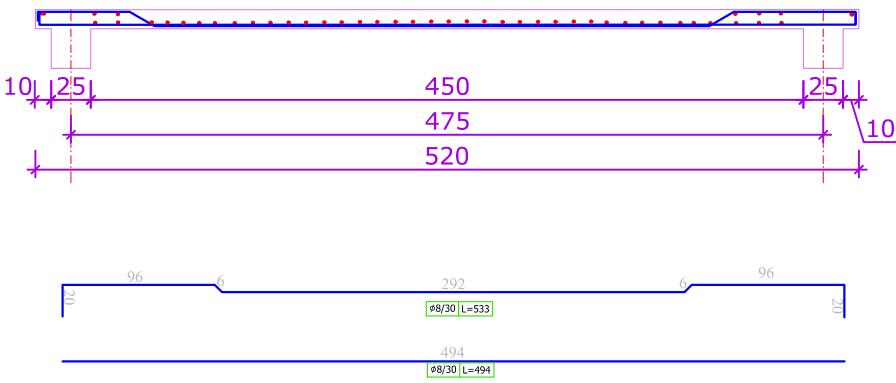

Shenime

Investitor
FONDI SHQIPTAR I ZHVILLIMIT

Emertimi i projektit
IMPIANTI I TRAJTIMIT TE UJRAVE TE NDOTURA
BASHKIA DIVJAKE

Faza e Projektit
PROJEKTI I RISHIKUAR

Projekti i
infrastruktures

Konsulentit
CEC GROUP SH.P.K

Projektoi	Emer	Mbiemer	Firma
Inxh. Ndertim	Vangjush	MBRIÇE	
Inxh. Ndertim	Anduen	MBRIÇE	
Inxh. Mekanik	Paskal	JARAZI	
Inxh. Gjeolog	Pellumb	TOSKA	
Inxh. Elektrik	Gazmir	ISAKAJ	
Inxh. Topograf	Nuredin	HAMZAI	
Arkitekthe	Gentjana	CENGA	


Dwg.Nr.D1.04

Emertimi fletes:
Armimi i soletes se dhomes teknike

KM.

Shkalla:

A3 - 1:100

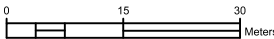

The drawing consists of two parts: a plan view of the slab and a detailed reinforcement section.

Slab Plan View:

- The slab is rectangular with a total width of 500 mm and a total length of 475 mm.
- There are 12,5 mm dimensions at each end of the width.
- The slab is supported by two walls, labeled A and B.
- The reinforcement is shown as a grid of blue lines.
- Red arrows indicate the direction of the reinforcement.

Reinforcement Details:

- Top Reinforcement:** 2Ø14/L=106 (L=126) at each end, labeled ③ and ④.
- Bottom Reinforcement:** 3Ø14/L=494 (L=534) in the center, labeled ①.
- Bottom Reinforcement:** 3Ø16/L=494 (L=534) at the ends, labeled ②.


Technical drawing of a stepped plate. The drawing shows a rectangular plate with a stepped profile on the right side. Dimensions are indicated with purple dimension lines and arrows. Callouts (03) and (04) point to specific features.

Dimensions:

- Overall width: 25
- Overall height: 30
- Step height: 15
- Step width: 15



Callouts:

- (03) 3Ø14: Points to the top-left corner hole.
- (04) 3Ø16: Points to the bottom-left corner hole.


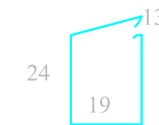


Shenime			
Investitor FONDI SHQIPTAR I ZHVILLIMIT			
Emertimi i projektit IMPIANTI I TRAJTIMIT TE UJRAVE TE NDOTURA BASHKIA DIVJAKE			
Faza e Projektit PROJEKTI I RISHIKUAR			
Projekti i infrastruktures			
Konsulent CEC GROUP SH.P.K			
Projektoi	Emer	Mbiemer	Firma
Inxh. Ndertim	Vangjush MBRIÇE		
Inxh. Ndertim	Anduen MBRIÇE		
Inxh. Mekanik	Paskal JARAZI		
Inxh. Gjeolog	Pellumb TOSKA		
Inxh. Elektrik	Gazmir ISAKAJ		
Inxh. Topograf	Nuredin HAMZAI		
Arkitekte	Gentjana CENGA		
Dwg.Nr.D1.05			
Emertimi fletes: Armimi i traut AB			
KM.			
Shkalla: A3 - 1:100 0 15 30 Meters			

ARMIMI I TRAUT
1-2

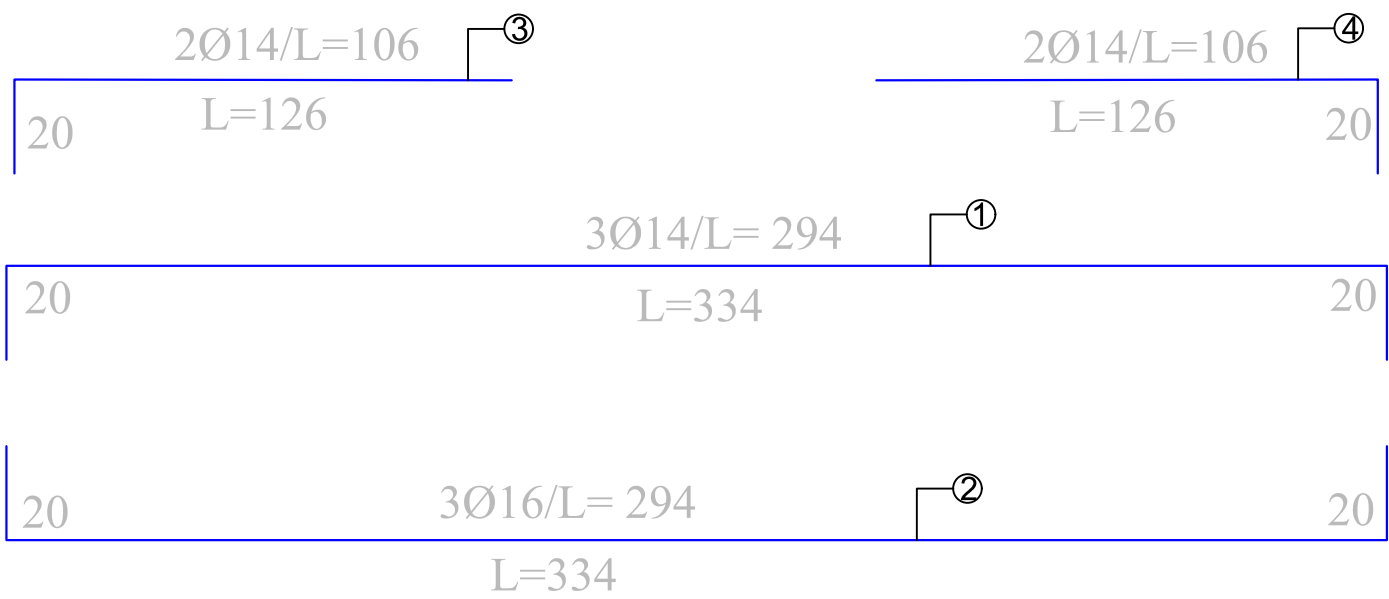
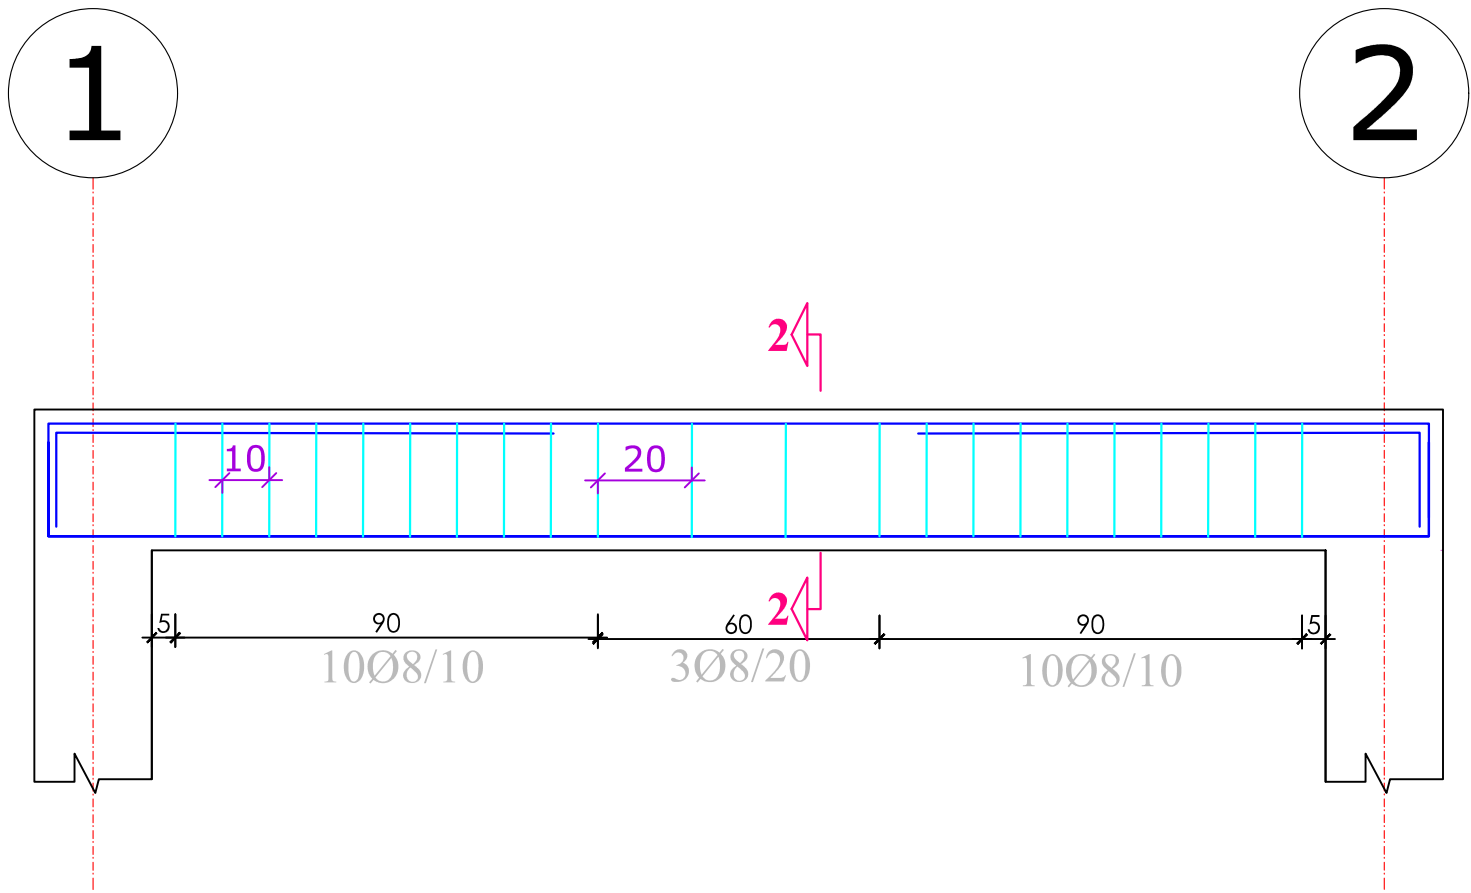


Prerja Terthore
(2-2)

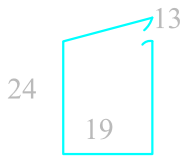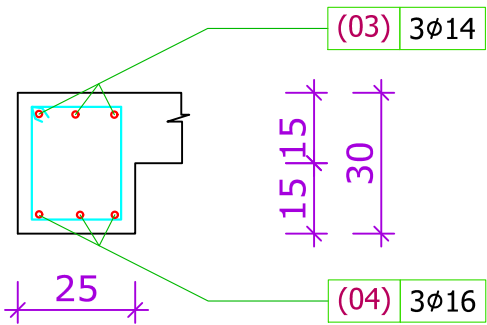

SHENIM
Betoni duhet i markes M-250 kg/cm²,
Hekuri i Vijaskuar me rak-2500kg/cm².


Shenime			
Investitor FONDI SHQIPTAR I ZHVILLIMIT			
Emertimi i projektit IMPIANTII TRAJTIMIT TE UJRAVE TE NDOTURA BASHKIA DIVJAKE			
Faza e Projektit PROJEKTI I RISHIKUAR			
Projekti i infrastruktures			
Konsulenti CEC GROUP SH.P.K			
Projektoi	Emer	Mbiemer	Firma
Inxh. Nderim	Vangjush MBRIÇE		
Inxh. Nderim	Anduen MBRIÇE		
Inxh. Mekanik	Paskal JARAZI		
Inxh. Gjeolog	Pellumb TOSKA		
Inxh. Elektrik	Gazmir ISAKAJ		
Inxh. Topograf	Nuredin HAMZAI		
Arkitekthe	Gentjana CENGA		
Dwg.Nr.D1.06			
Emertimi fletes: Armimi i traut 1-2			
KM.			
Shkalla: A3 - 1:100			

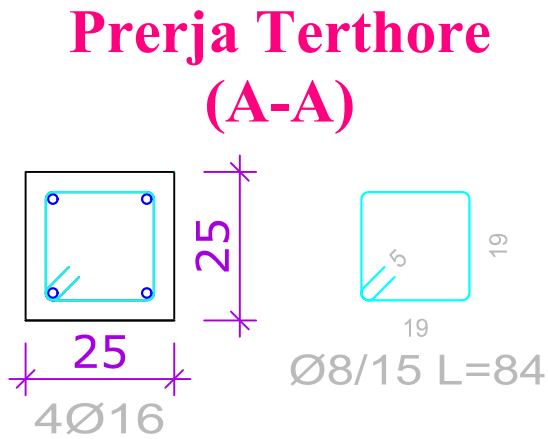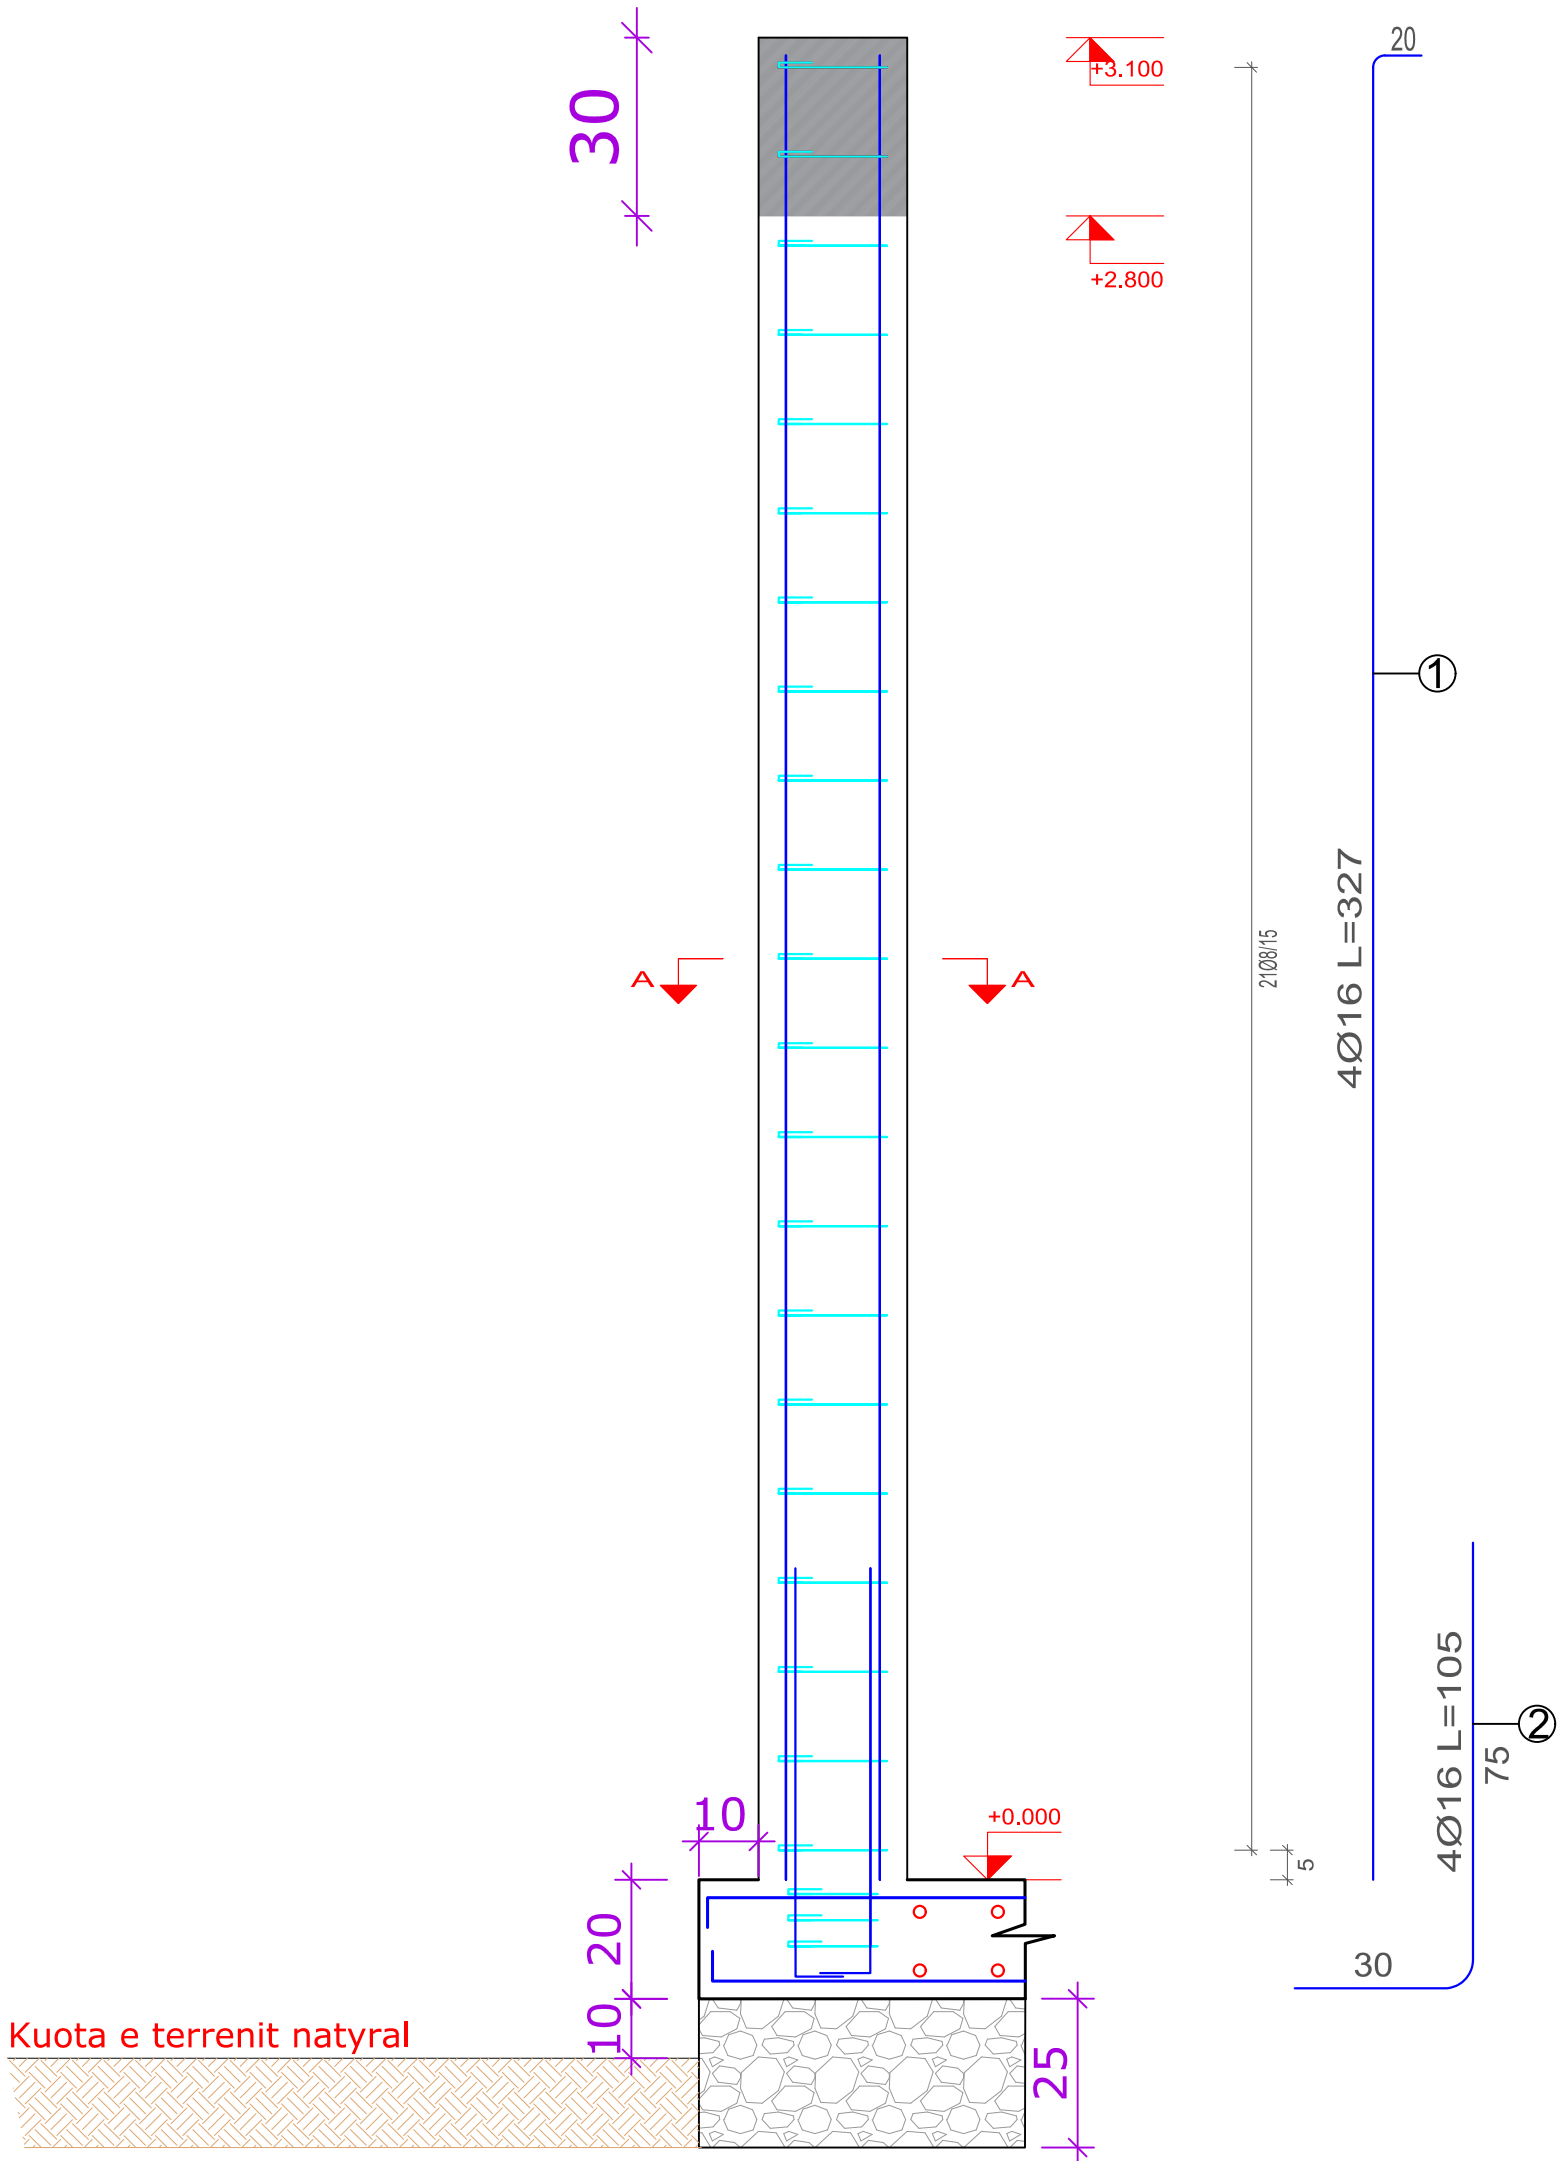

SHENIM
Betoni duhet i markes M-250 kg/cm²,
Hekuri i Vijaskuar me rak-2500kg/cm².

Shenime			
Investitor			
FONDI SHQIPTAR I ZHVILLIMIT			
Emertimi i projektit			
IMPIANTI I TRAJTIMIT TE UJRAVE TE NDOTURA BASHKIA DIVJAKE			
Faza e Projektit			
PROJEKTI I RISHIKUAR			
Projekti i infrastruktures			
Konsulenti			
CEC GROUP SH.P.K			
Projektoi	Emer	Mbiemer	Firma
Inxh. Ndertim	Vangjush MBRIÇE		
Inxh. Ndertim	Anduen MBRIÇE		
Inxh. Mekanik	Paskal JARAZI		
Inxh. Gjeolog	Pellumb TOSKA		
Inxh. Elektrik	Gazmir ISAKAJ		
Inxh. Topograf	Nuredin HAMZAI		
Arkitekthe	Gentjana CENGA		
Dwg.Nr.D1.07			
Emertimi fletes: Armimi i kolones			
KM.			
Shkalla:			
A3 - 1:100			

ARMIMI I MURIT MBAJTES RRETHUES

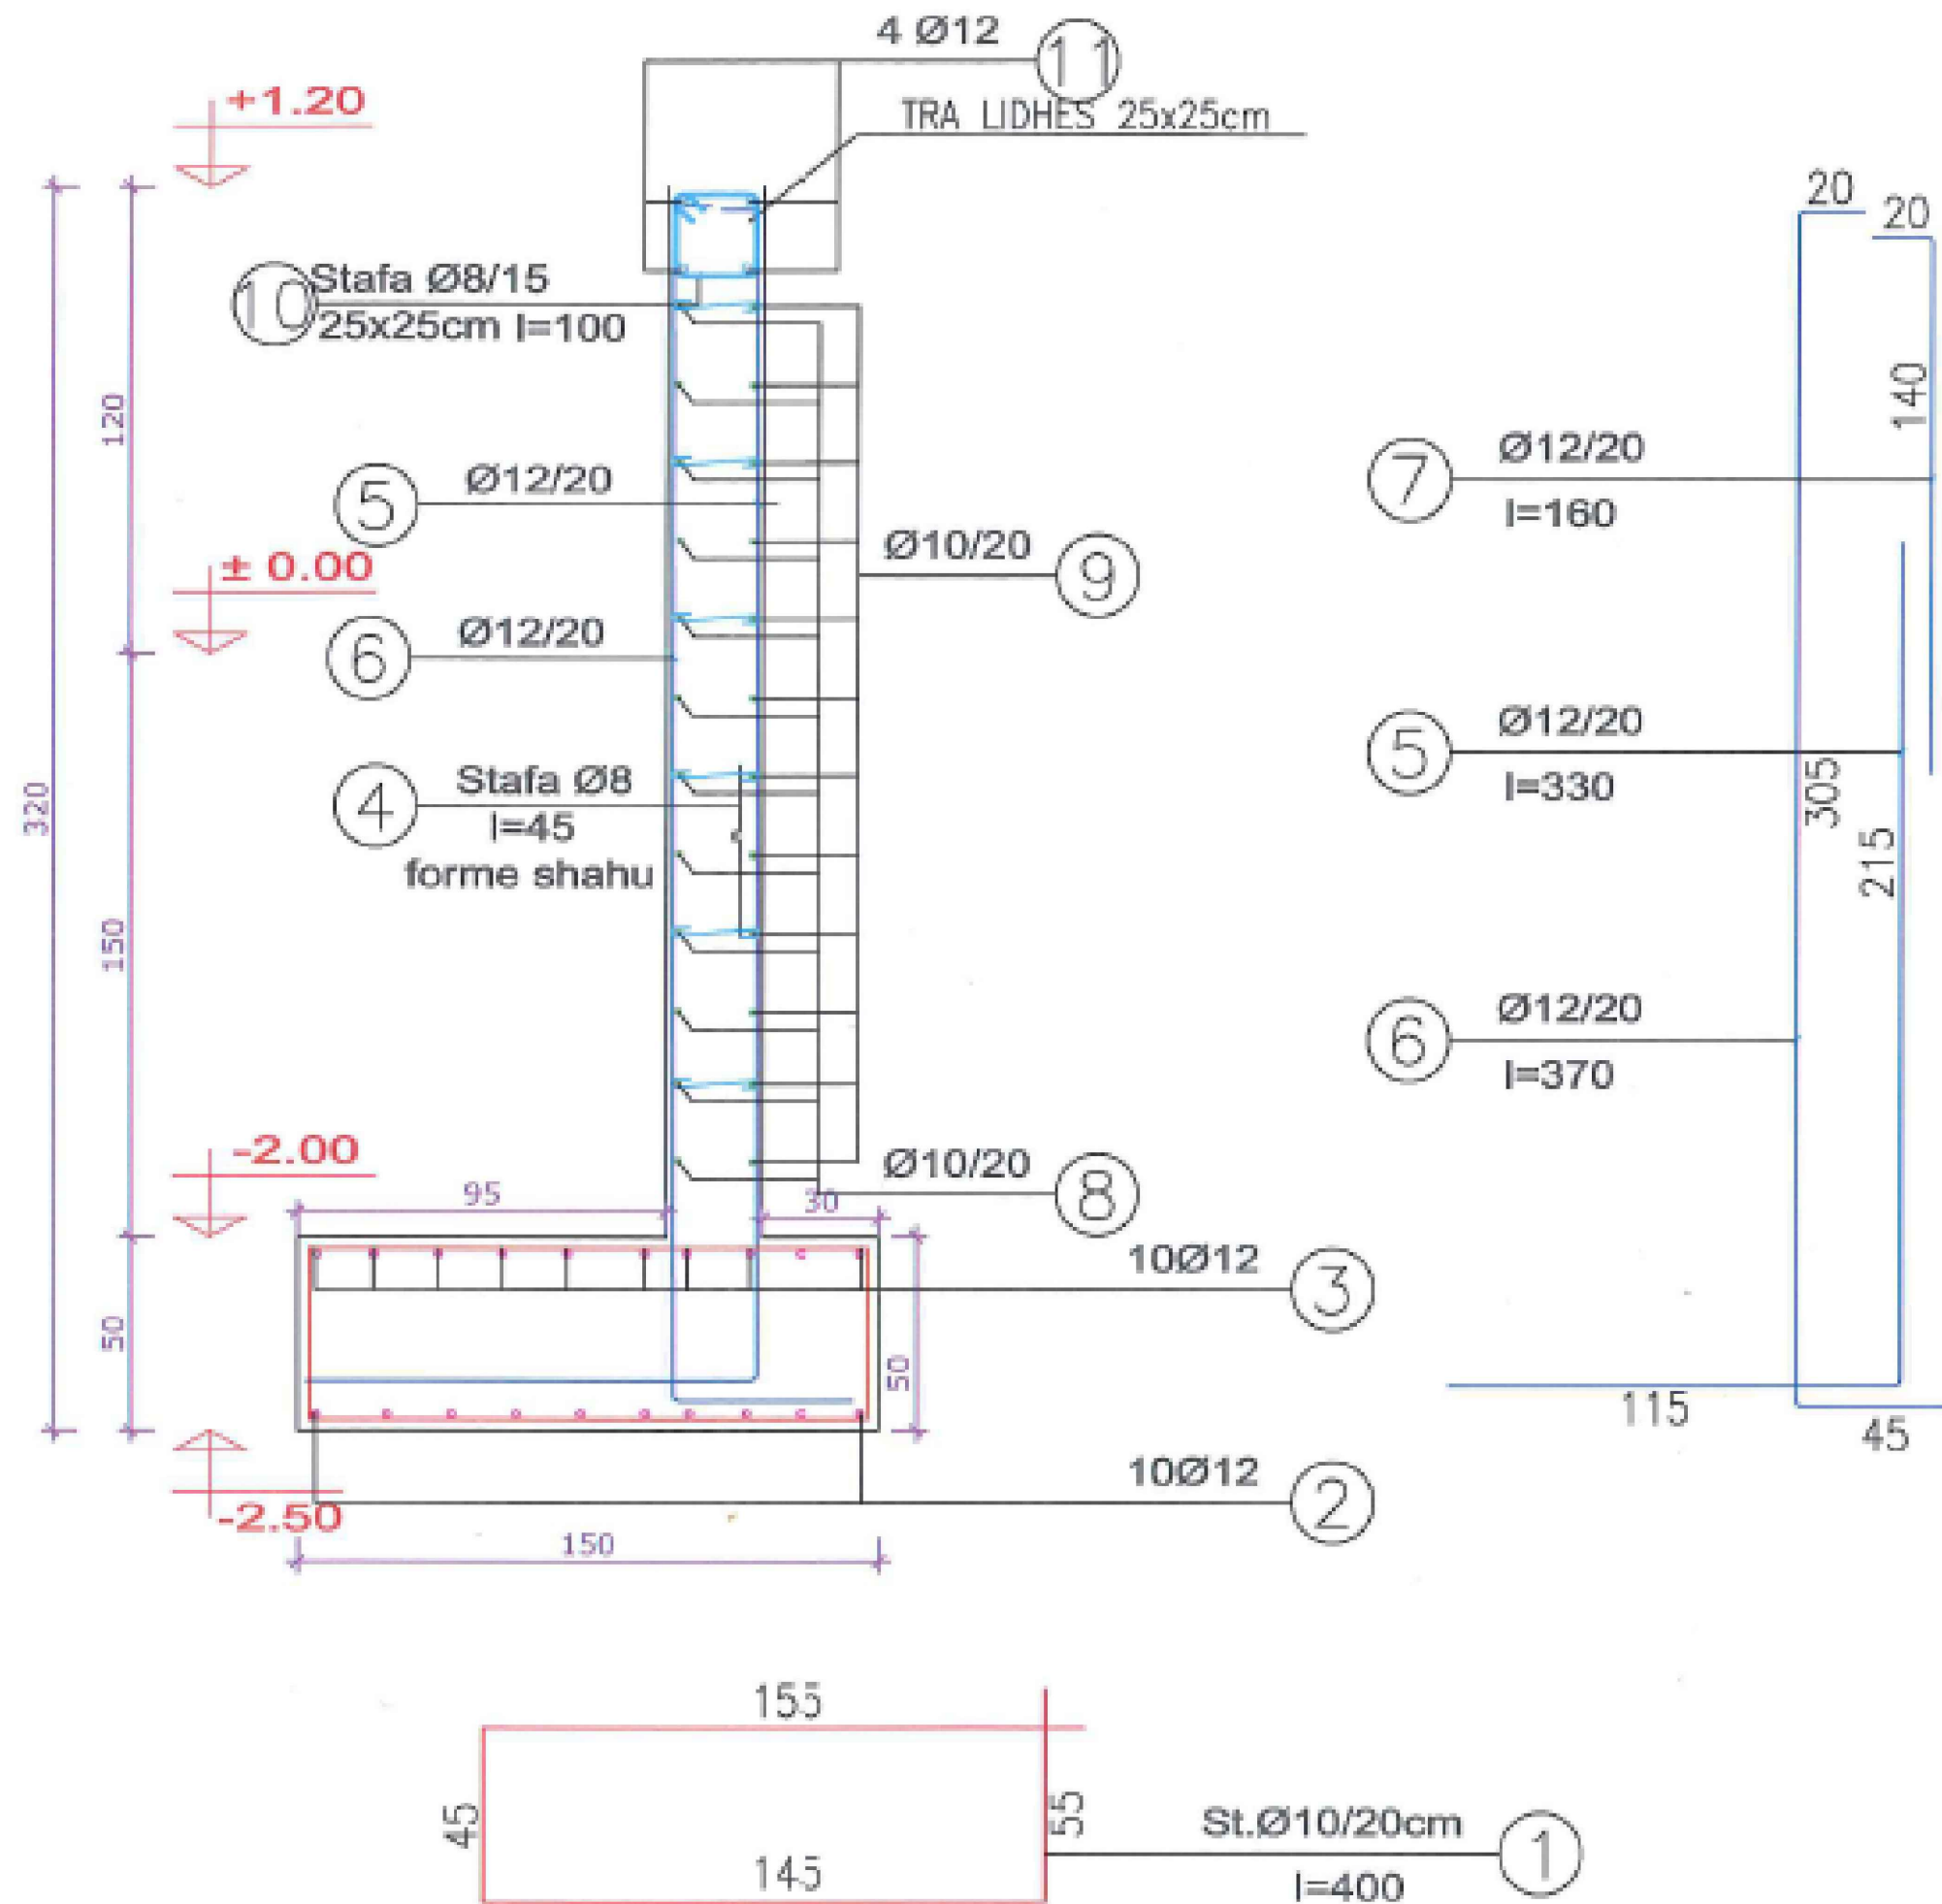

SHENIM

Betoni duhet i markes M-250 kg/cm²,
Hekuri i Vjaskuar me rak-2500kg/cm².

Shenime

Investitor
FONDI SHQIPTAR I ZHVILLIMIT

Emertimi i projektit
IMPIANTII TRAJTIMIT TE UJRAVE TE NDOTURA
BASHKIA DIVJAKE

Faza e Projektit
PROJEKTI I RISHIKUAR

Projekti i
infrastruktures

Konsulenti
CEC GROUP SH.P.K

Projektoi	Emer	Mbiemer	Firma
Inxh. Nderim	Vangjush	MBRIÇE	
Inxh. Nderim	Anduen	MBRIÇE	
Inxh. Mekanik	Paskal	JARAZI	
Inxh. Gjeolog	Pellumb	TOSKA	
Inxh. Elektrik	Gazmir	ISAKAJ	
Inxh. Topograf	Nuredin	HAMZAI	
Arkitekte	Gentjana	CENGA	

Dwg.Nr.D1.08

Emertimi fletes:
Armimi i murit mbajtes

KM.

Shkalla:

A3 - 1:100

