

REPUBLIKA E SHQIPERISE

BASHKIA POGRADEDEC

MIRATOHET

KRYETARI I BASHKISE
ILIR XHAKOLLI

PROJEKT ZBATIMI

Objekti: REHABILITIM I RRUGEVE, SHESHEVE E FASADAVE BLLOKU TEK LAGJA NR.2

POGRADEDEC

HARTUOI PROJEKTIN
DREJTORIA E PLANIFIKIMIT KONTROLLIT DHE
ZHVILLIMIT TE TERRITORIT
Drejtori Ark. Paskalino ZIKO

SPECIALISTE NE DPKZHT

Urb.Eraldi PETANI
Ark.Veselina GUSHO
Ark.Dhimitraq GJATA
Ing.Ermira XHAJA
Ing.Violeta ÇEKANI

KORRIK 2020

HOROGRAFIA
SHK. 1:2000


MIRATOHET
KRYETARI BASHKISE
ILIR XHAKOLLI



BASHKIA POGRADEC	OBJEKTI: REHABILITIM I RRUGEVE, SHESHEVE, E FASADAVE BLLOKU TEK LAGJE NR 2, POGRADEC			
	EMERTIMI: HOROGRAFIA			
Drejtori I PKZHT ark. Paskalino ZIKO	URBANIST	Eraldi PETANI		Shkalla. 1:2000
	ARKITEKT	Veselina GUSHO		
	ARKITEKT	Dhimitraq GJATA		
	INXHINIER	Ermira XHAJA		PL.
	INXHINIER	Violeta CEKANI		

RILEVIMI TOPOGRAFIK
SHK. 1:2000


MIRATOHET
KRYETARI BASHKISE
ILIR XHAKOLLI

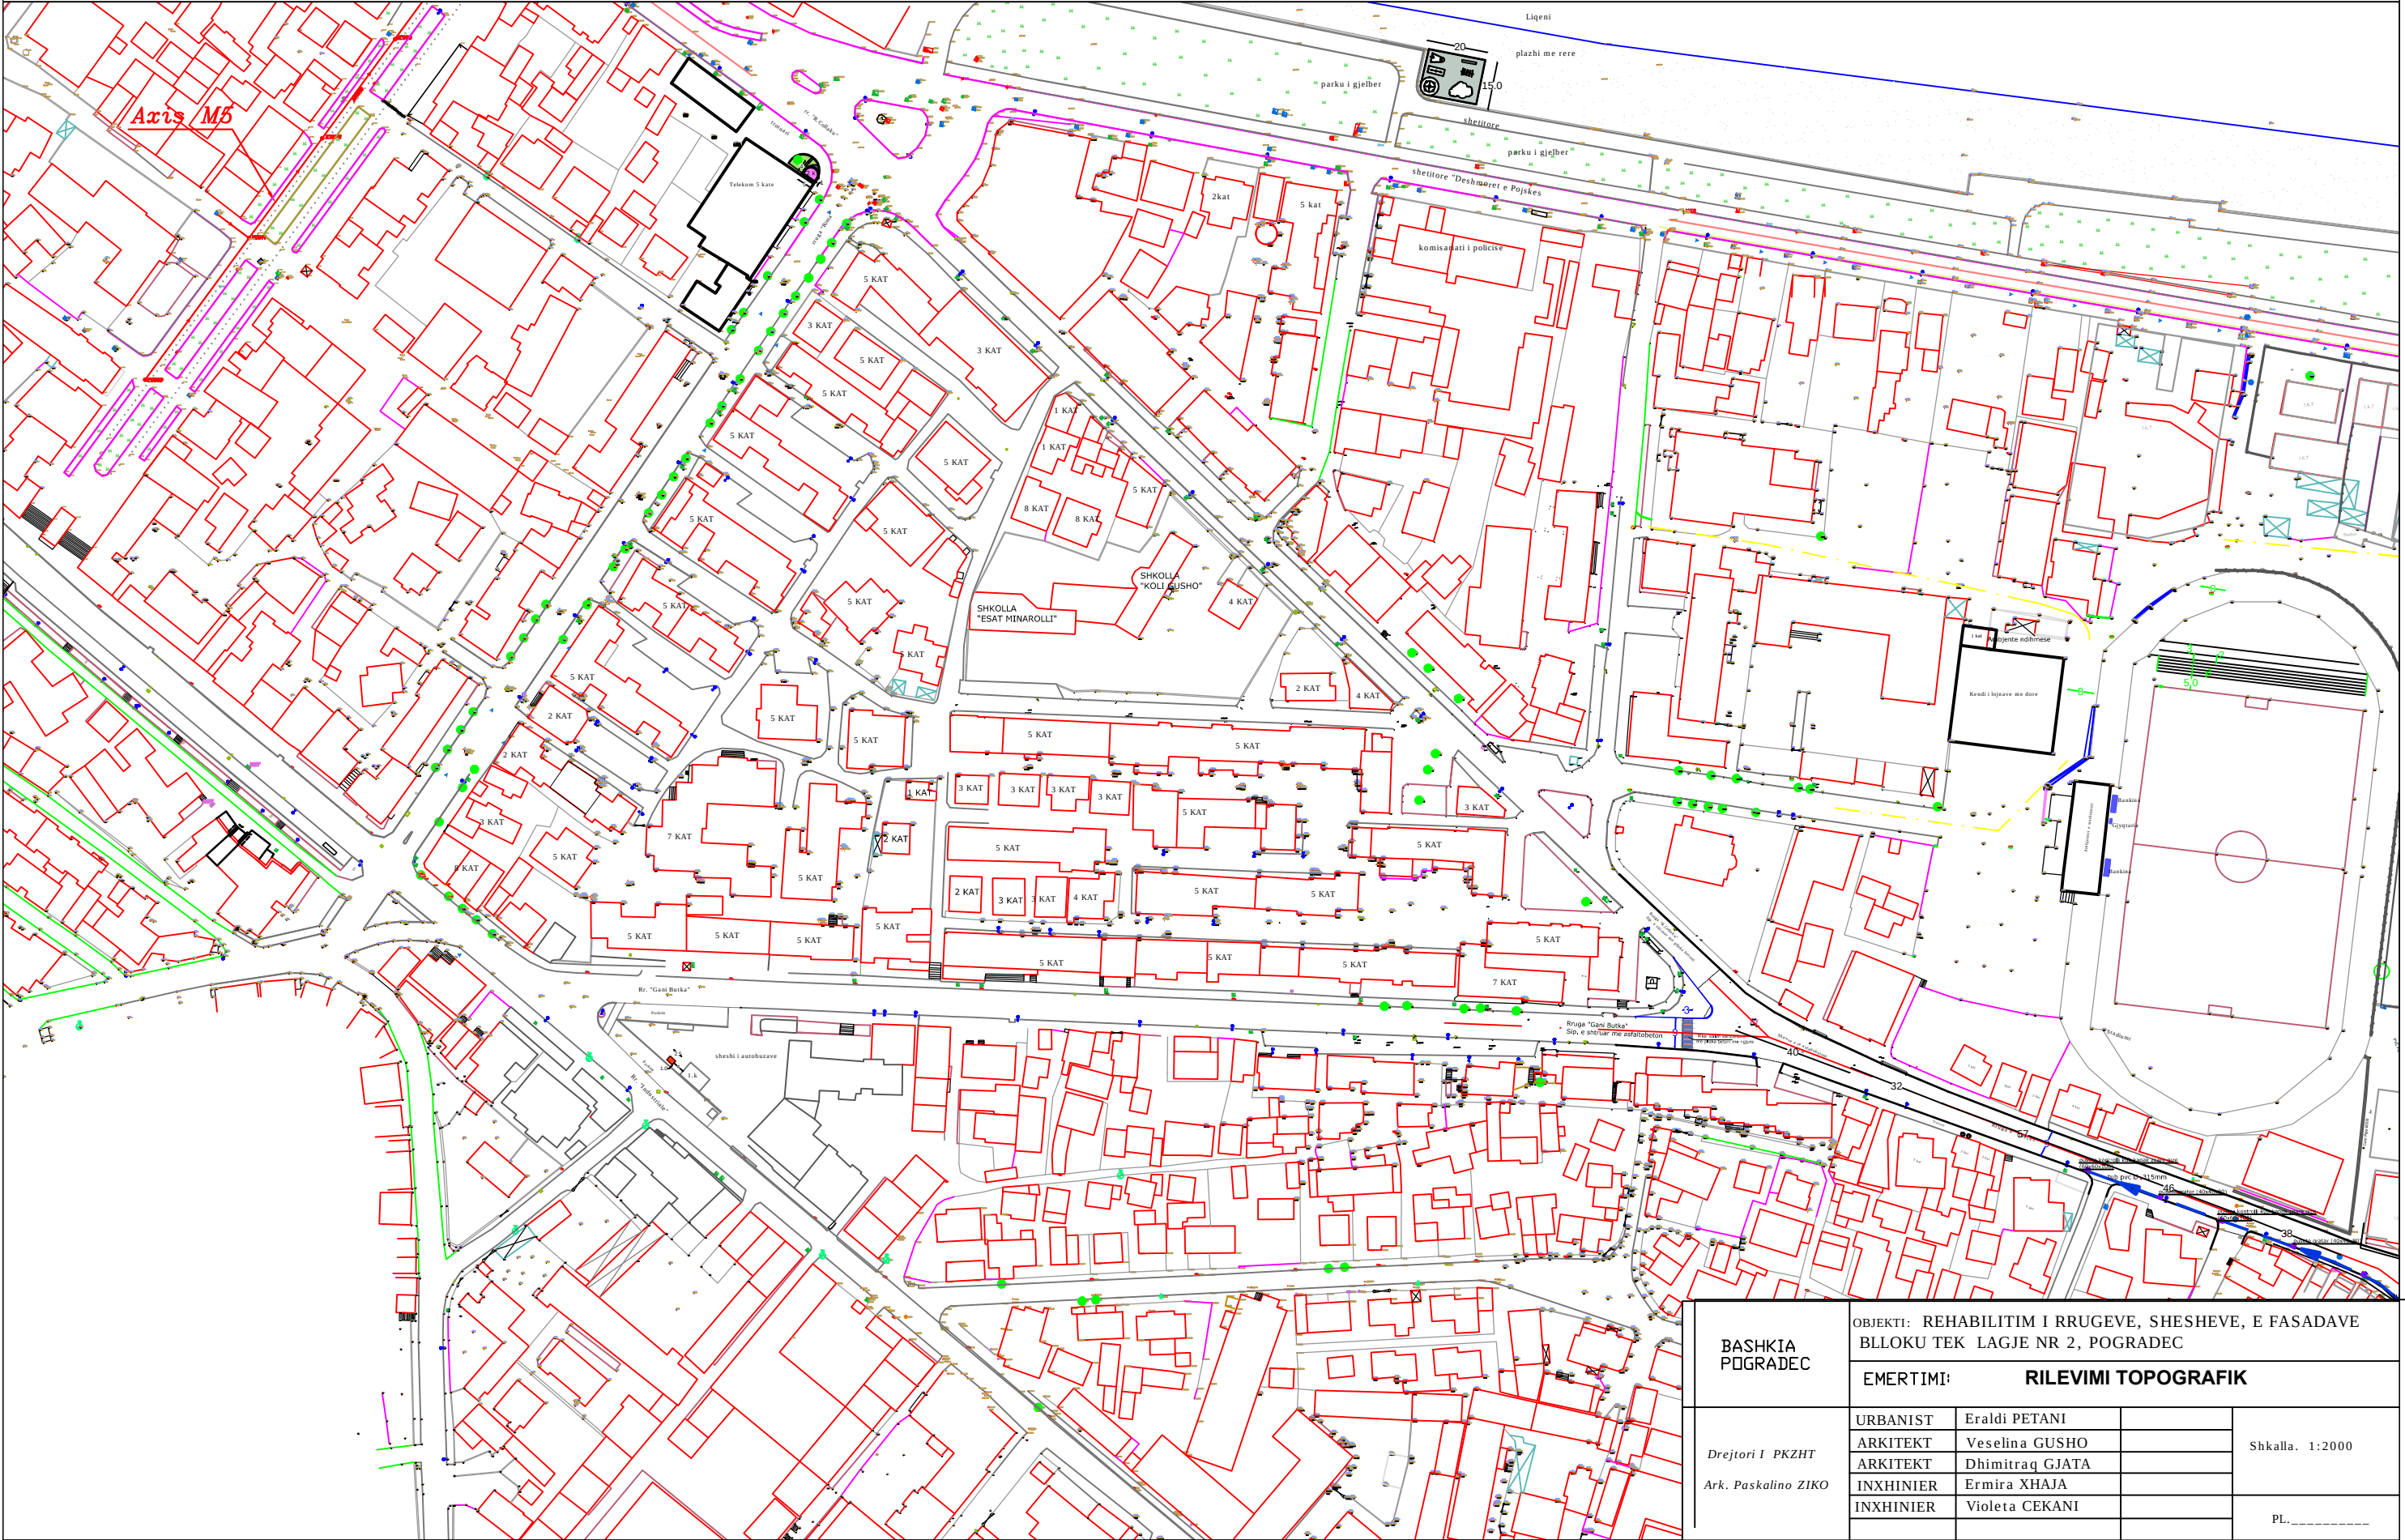

BASHKIA POGRADEC	OBJEKTI: REHABILITIM I RRUGEVE, SHESHEVE, E FASADAVE BLLOKU TEK LAGJE NR 2, POGRADEC			
	EMERTIMI: RILEVIMI TOPOGRAFIK			
Drejtori I PKZHT Ark. Paskalino ZIKO	URBANIST	Eraldi PETANI		Shkalla. 1:2000
	ARKITEKT	Veselina GUSHO		
	ARKITEKT	Dhimitraq GJATA		PL. _____
	INXHINIER	Ermira XHAJA		
	INXHINIER	Violeta CEKANI		

SHK. 1:1500


MIRATOHET
KRYETARI BASHKISE
ILIR XHAKOLLI

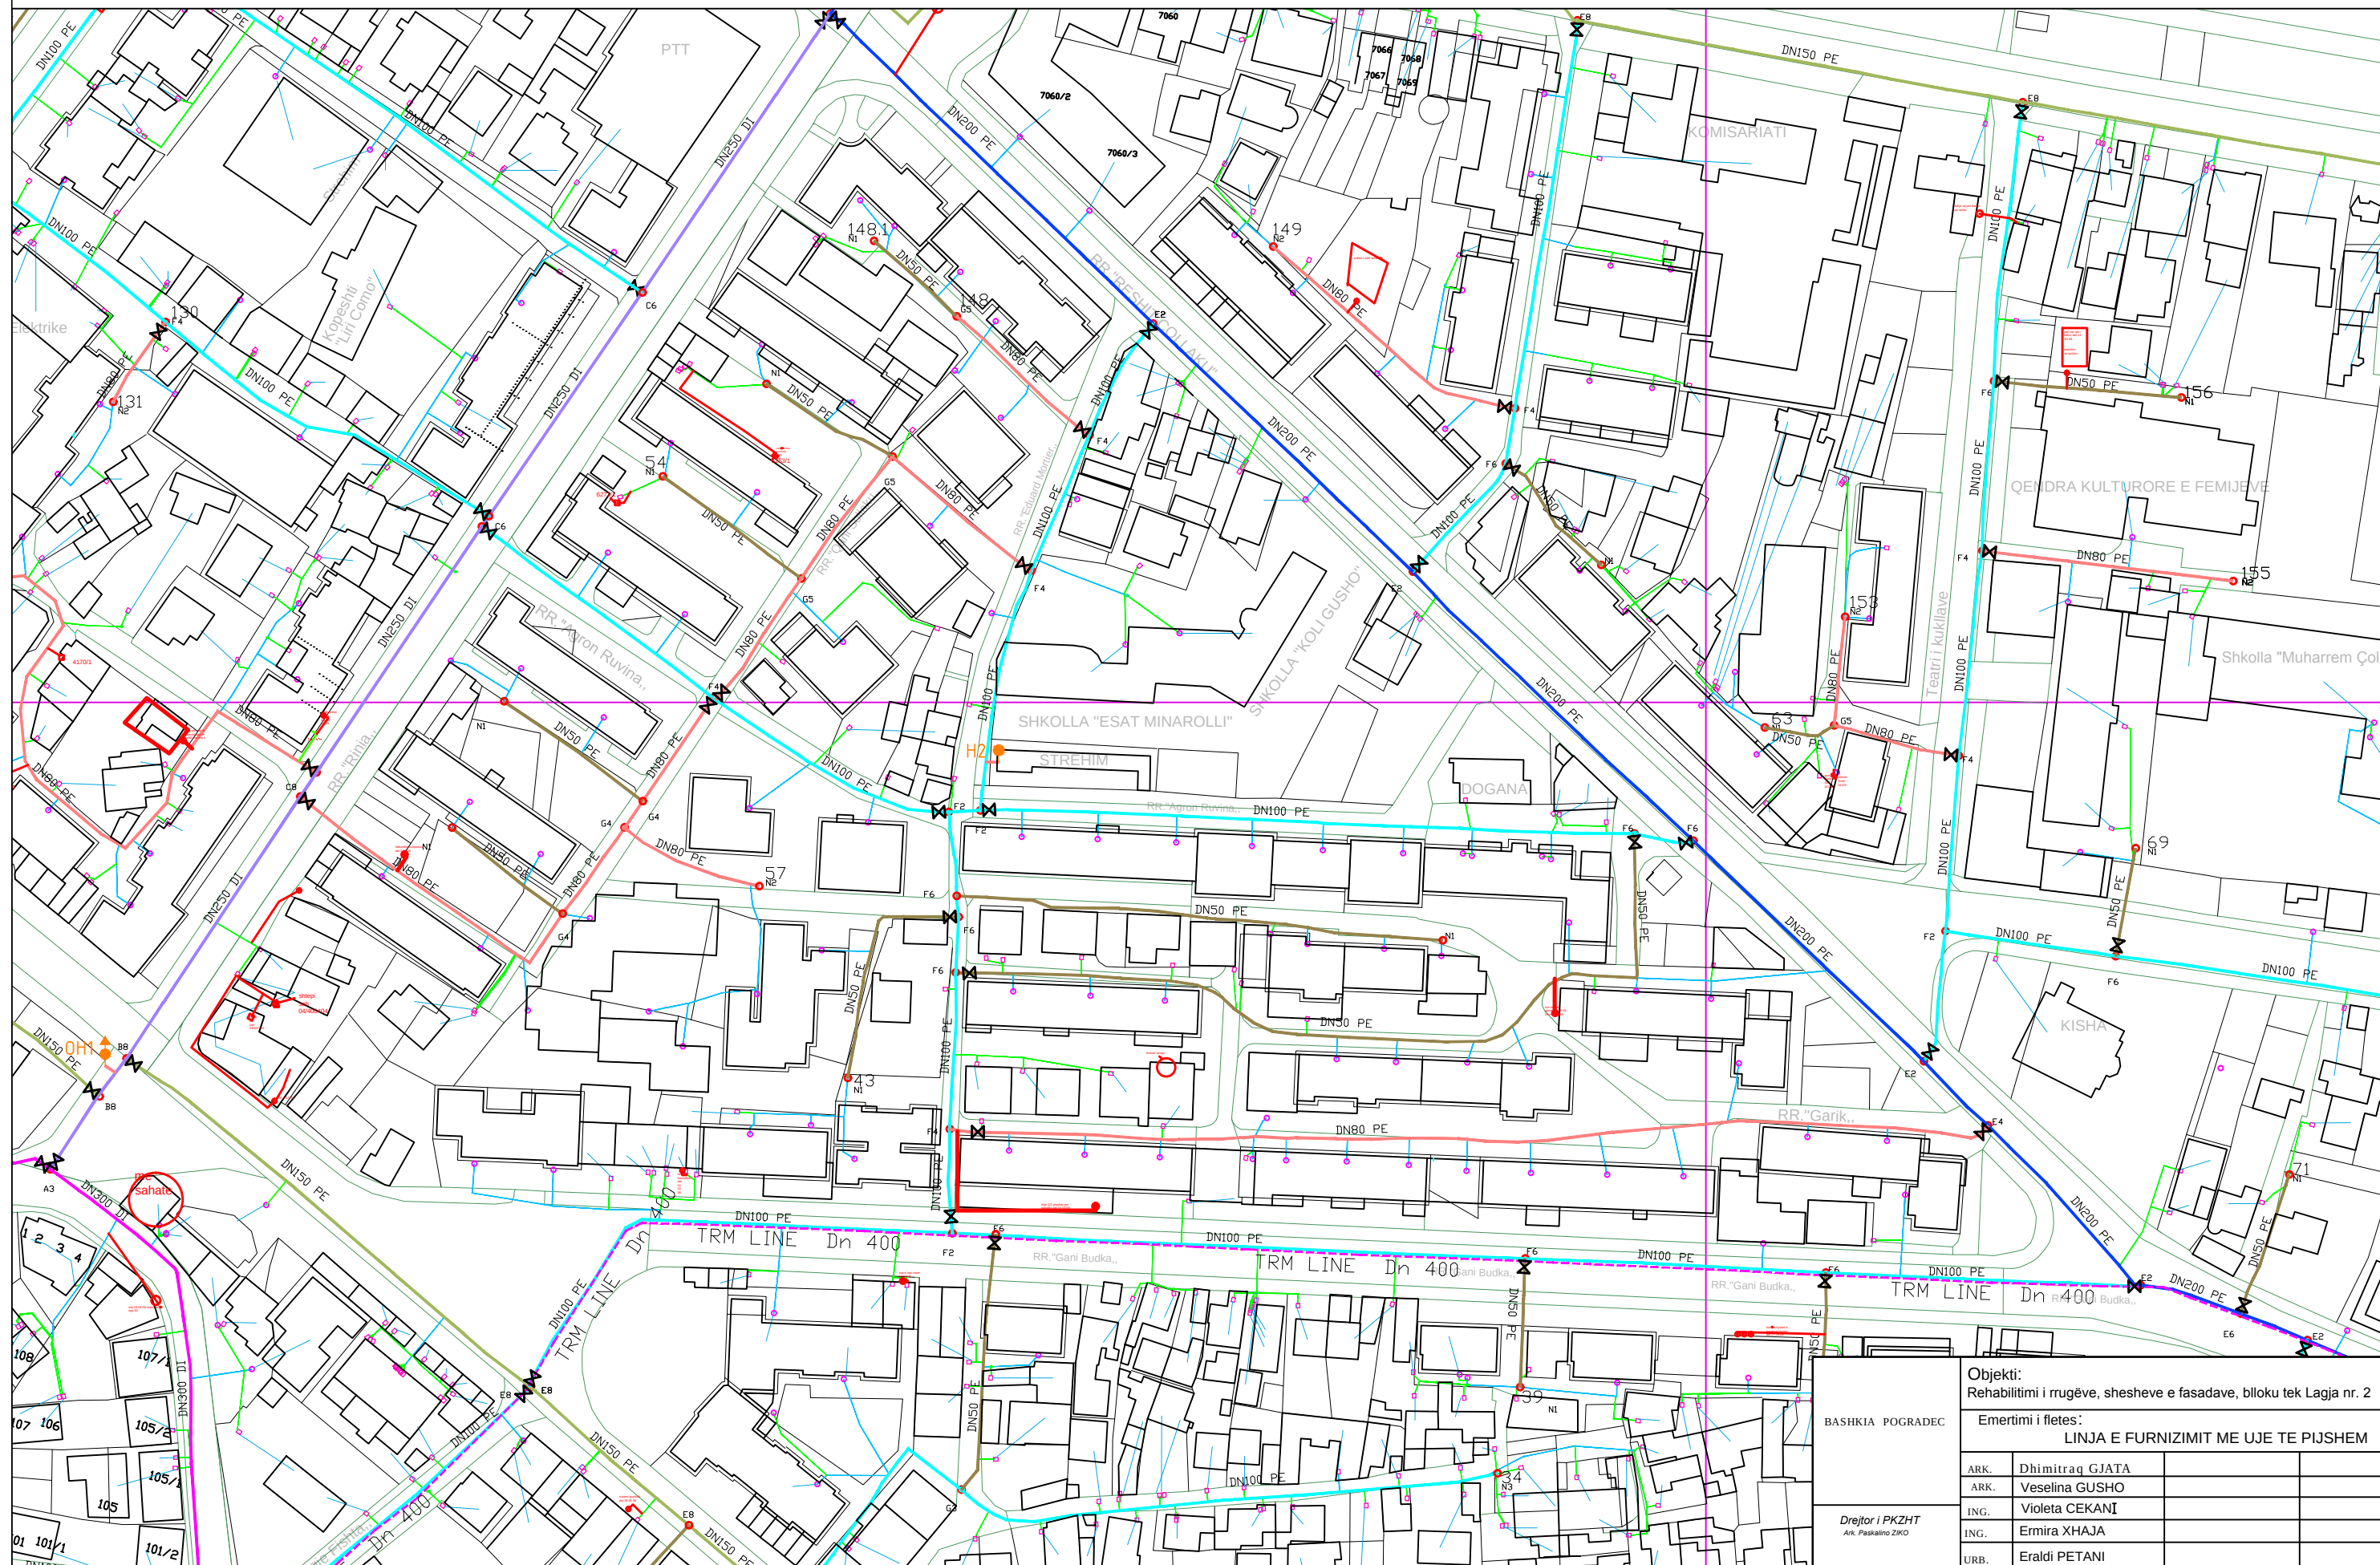

PLANIMETRI E PERGJITHESHME E SISTEMIMIT

OBJEKTI: REHABILITIM I RRUGEVE, SHESHEVE, E FASADAVE
BLOKU TEK LAGJE NR 2, POGRADEC

MIRATOHET
KRYETARI I BASHKISE
ILIR XHAKOLLI

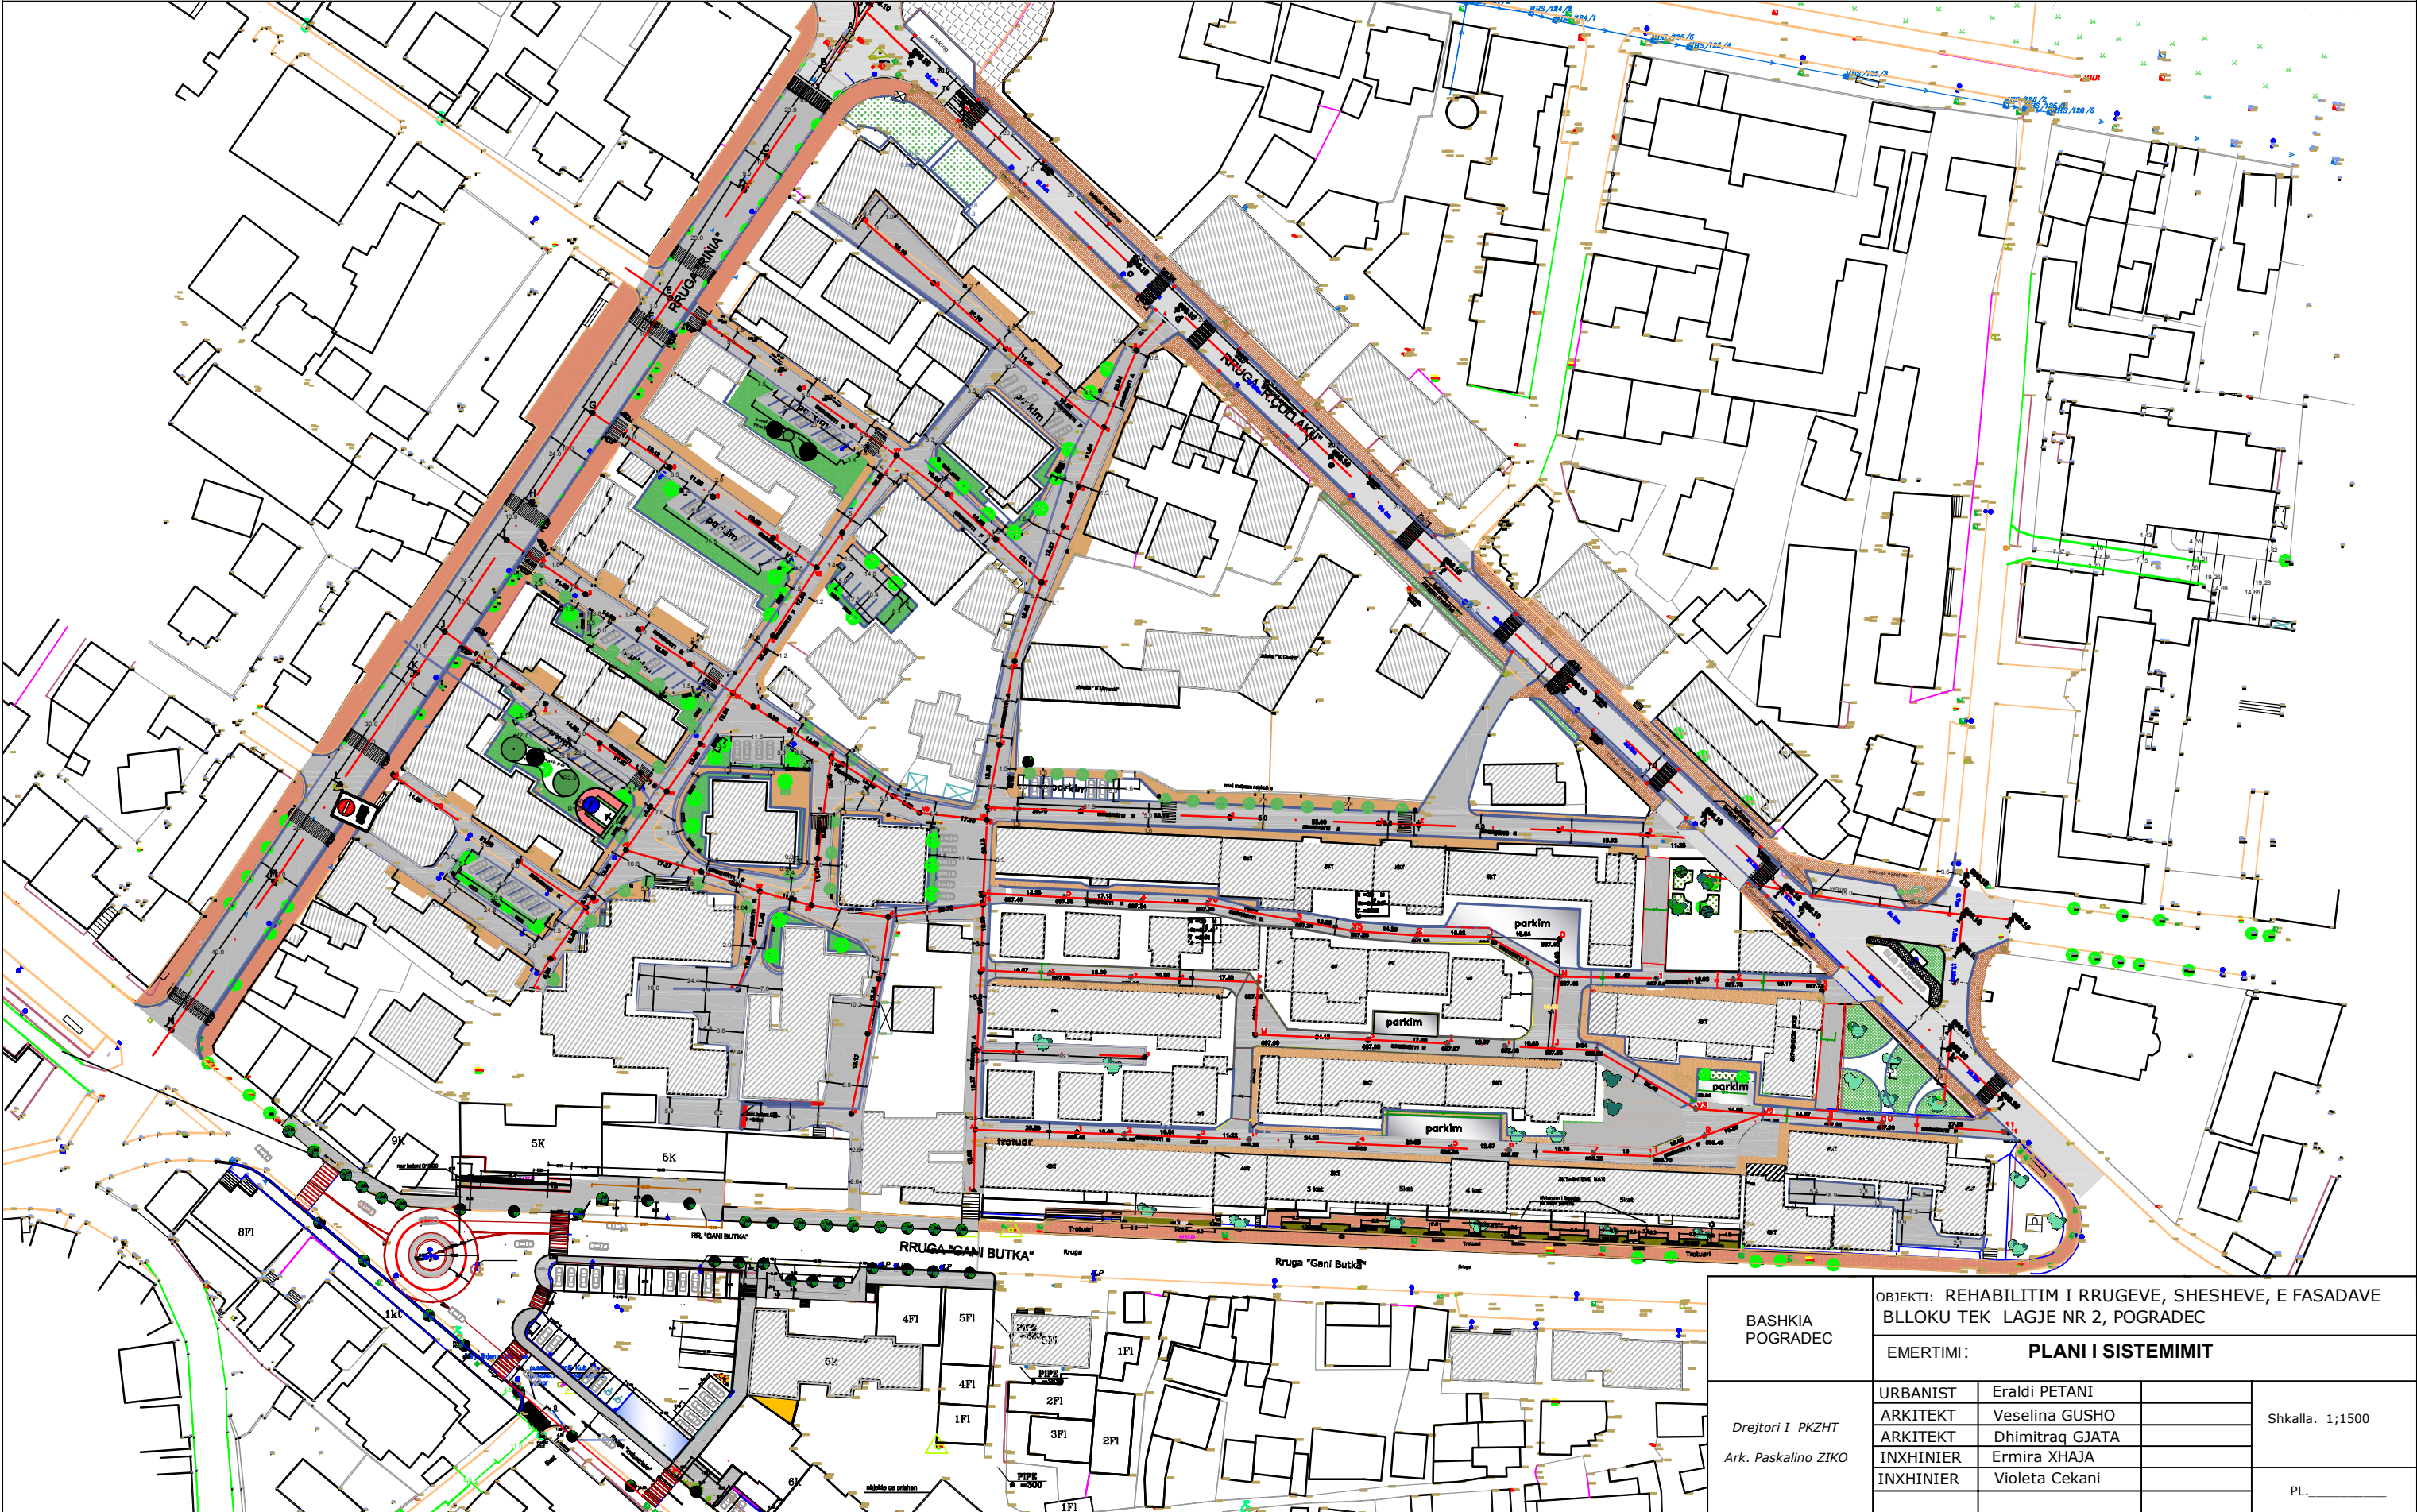


BASHKIA POGRADEC	OBJEKTI: REHABILITIM I RRUGEVE, SHESHEVE, E FASADAVE BLOKU TEK LAGJE NR 2, POGRADEC			
	EMERTIMI: PLANI I SISTEMIMIT			
	URBANIST	Eraldi PETANI		Shkalla: 1:1500
Drejtori I PKZHT Ark. Paskalino ZIKO	ARKITEKT	Veselina GUSHO		
	ARKITEKT	Dhimitraq GJATA		PL. _____
	INXHINIER	Ermira XHAJA		
	INXHINIER	Violeta Cekani		

PLANIMETRI E SISTEMIMIT (Segmentet F,P,A,O,N,M)

OBJEKTI: REHABILITIM I RRUGEVE, SHESHEVE, E FASADAVE
BLOKU TEK LAGJE NR 2, POGRADEÇ


MIRATOHET
KRYETARI I BASHKISE
ILIR XHAKOLLI

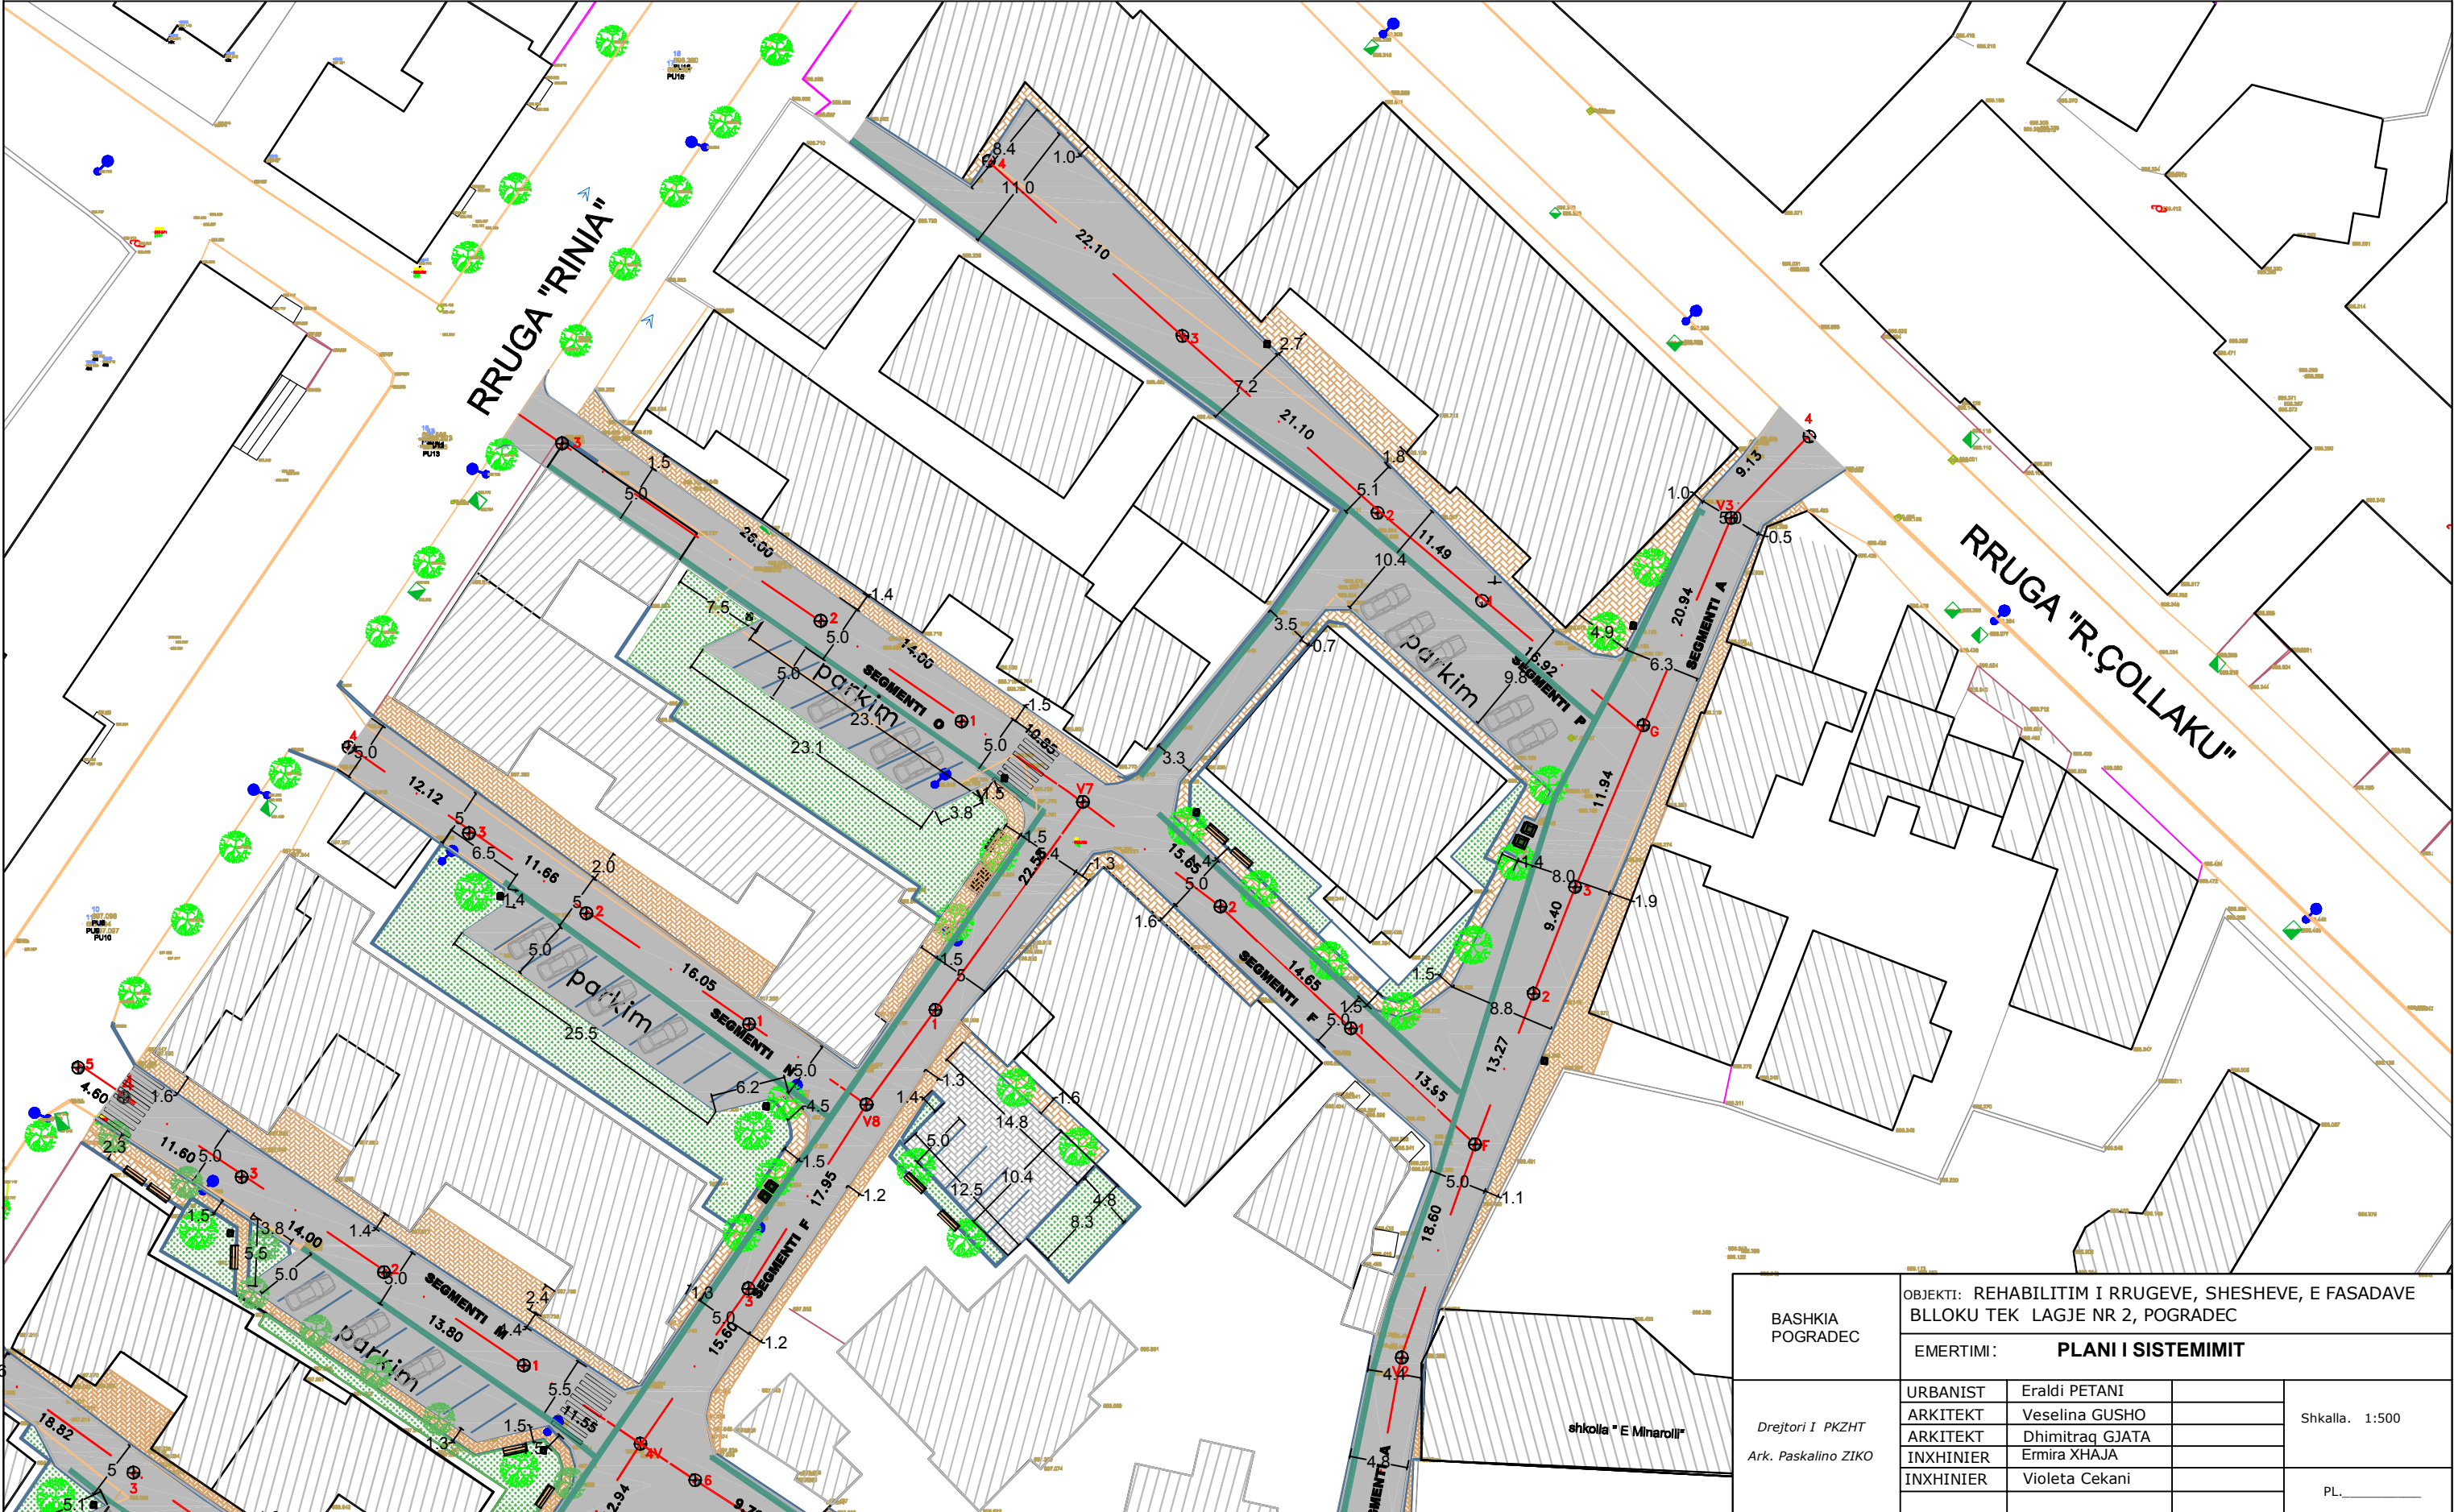

BASHKIA POGRADEÇ	OBJEKTI: REHABILITIM I RRUGEVE, SHESHEVE, E FASADAVE BLOKU TEK LAGJE NR 2, POGRADEÇ			
	EMERTIMI: PLANI I SISTEMIMIT			
Drejtori I PKZHT Ark. Paskalino ZIKO	URBANIST	Eraldi PETANI		Shkalla. 1:500
	ARKITEKT	Veselina GUSHO		
	ARKITEKT	Dhimitraq GJATA		PL. _____
	INXHINIER	Ermira XHAJA		
	INXHINIER	Violeta Cekani		

OBJEKTI: REHABILITIM I RRUGEVE, SHESHEVE, E FASADAVE
BLLOKU TEK LAGJE NR 2, POGRADEÇ


MIRATOHET
KRYETARI I BASHKISE
ILIR XHAKOLLI

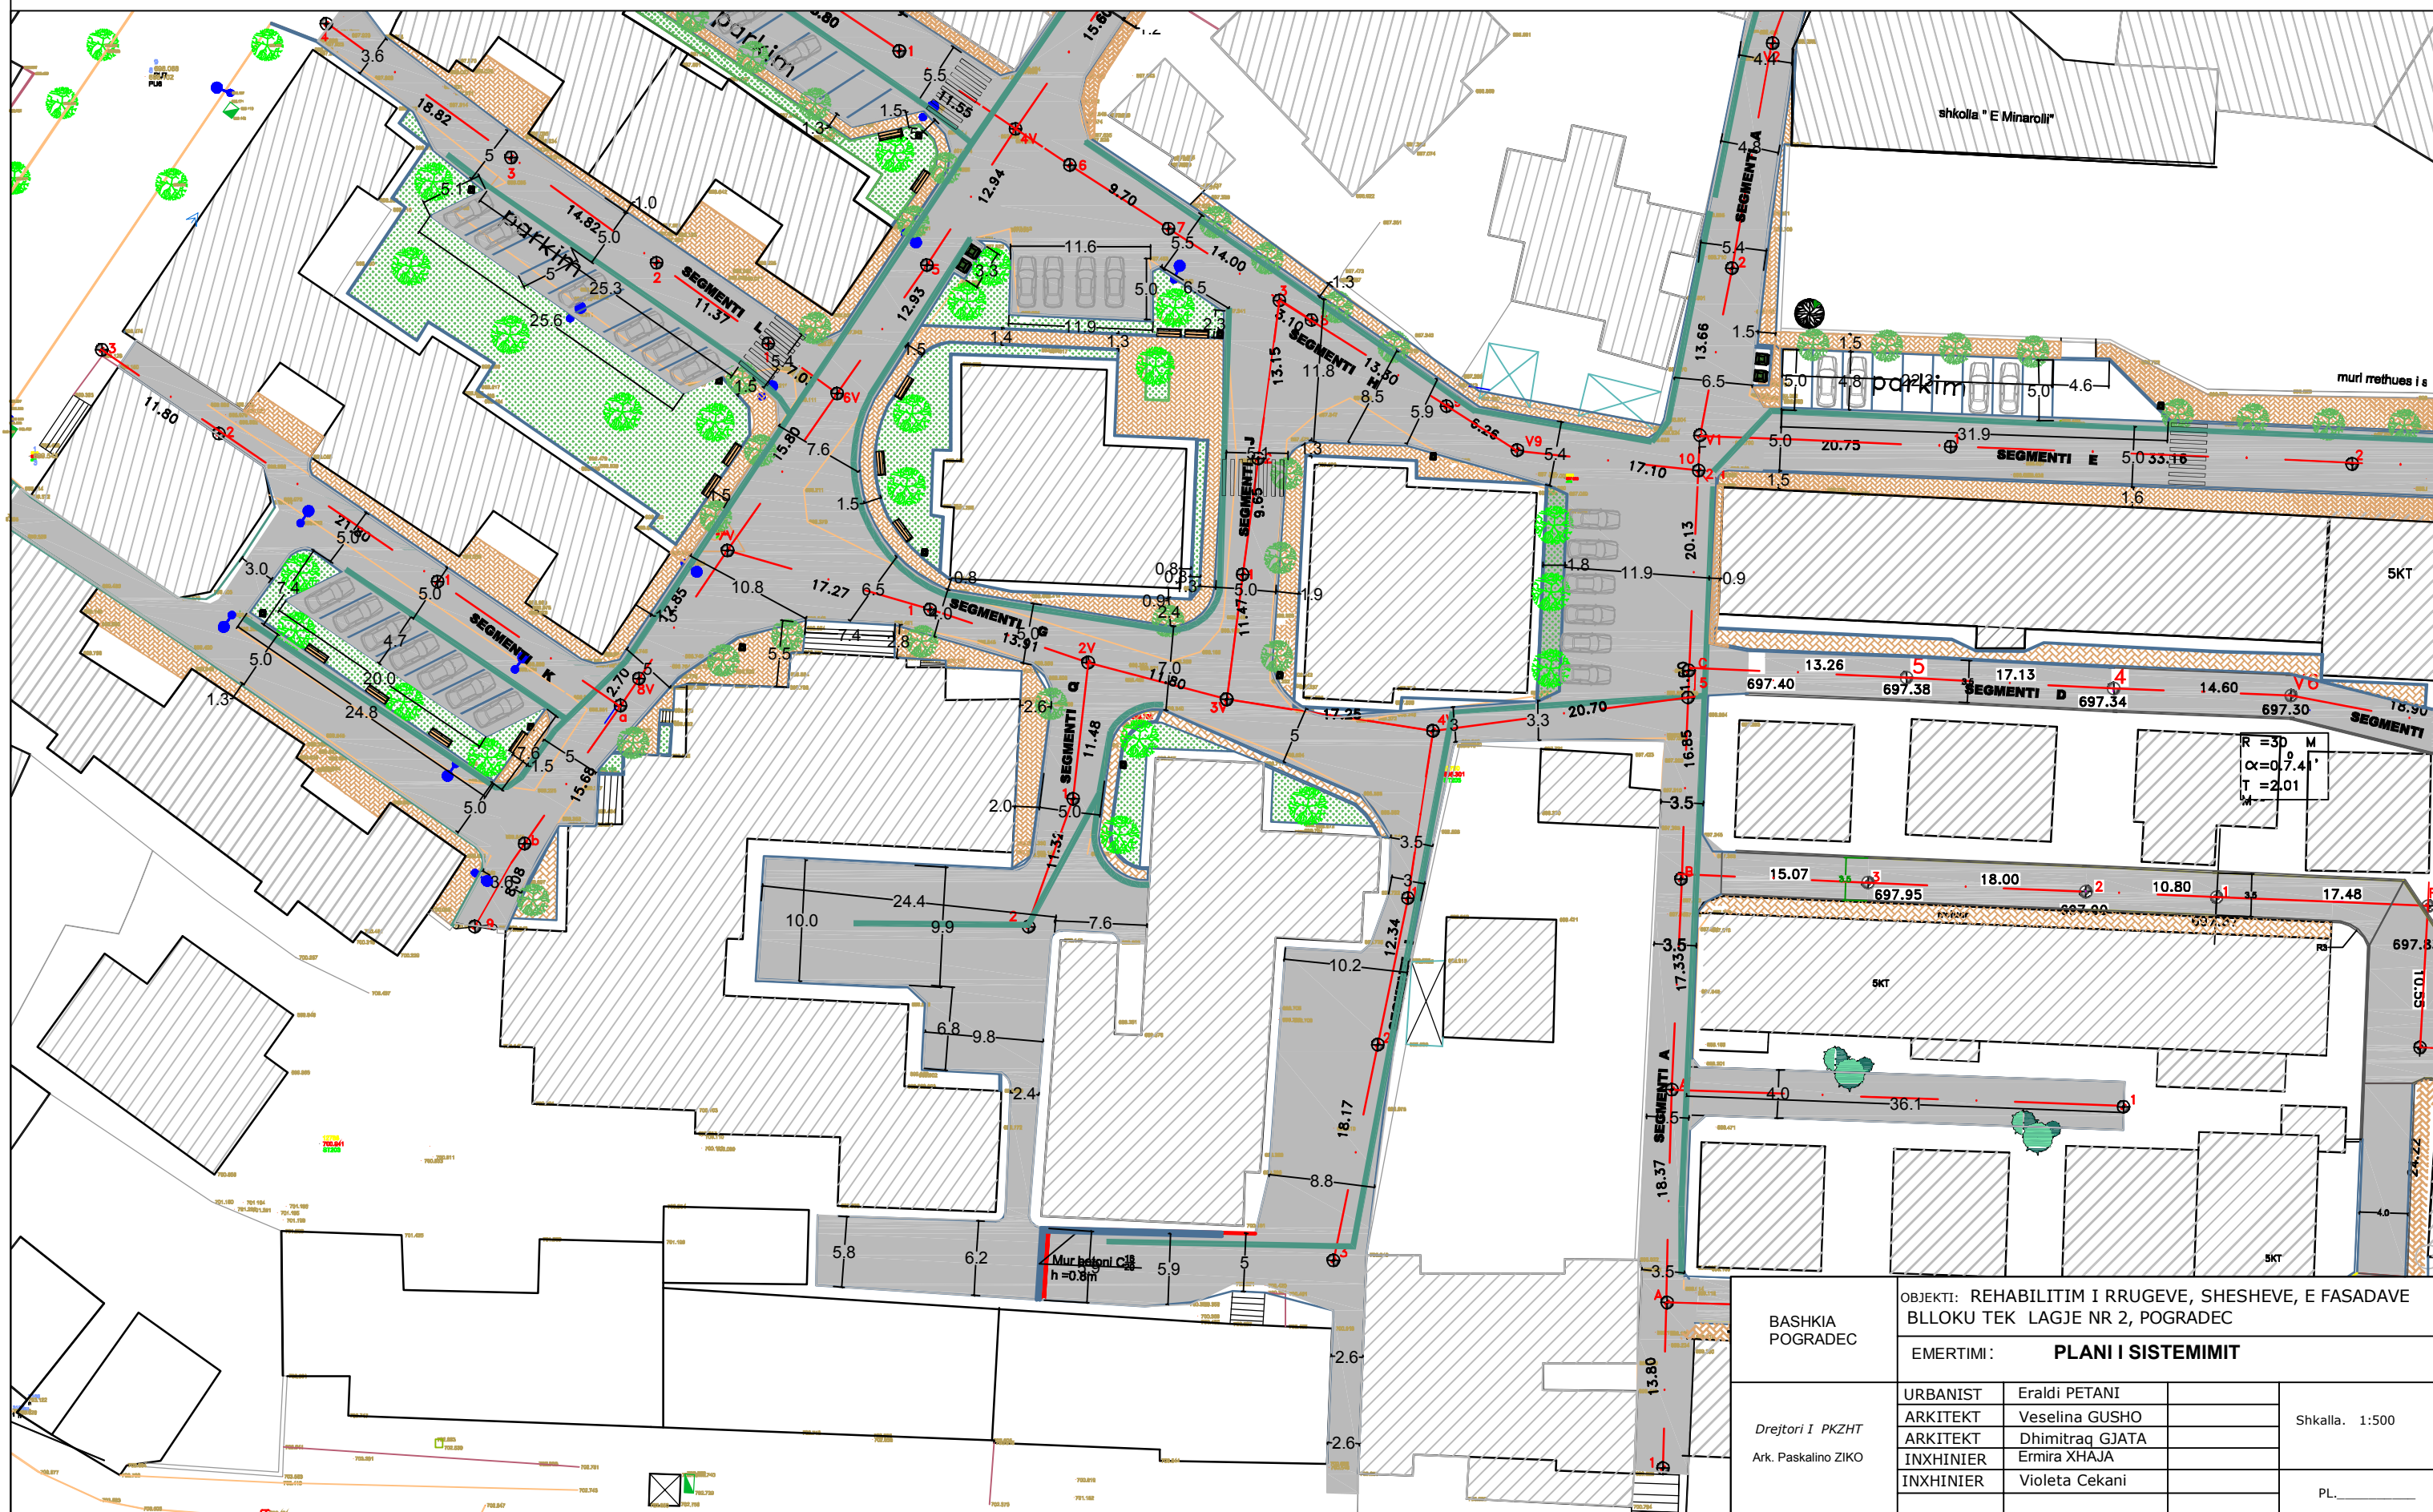

PLANIMETRI E SISTEMIMIT (Segmentet E,A)

OBJEKTI: REHABILITIM I RRUGEVE, SHESHEVE, E FASADAVE
BLLOKU TEK LAGJE NR 2, POGRADEÇ

MIRATOHET
KRYETARI I BASHKISE
ILIR XHAKOLLI

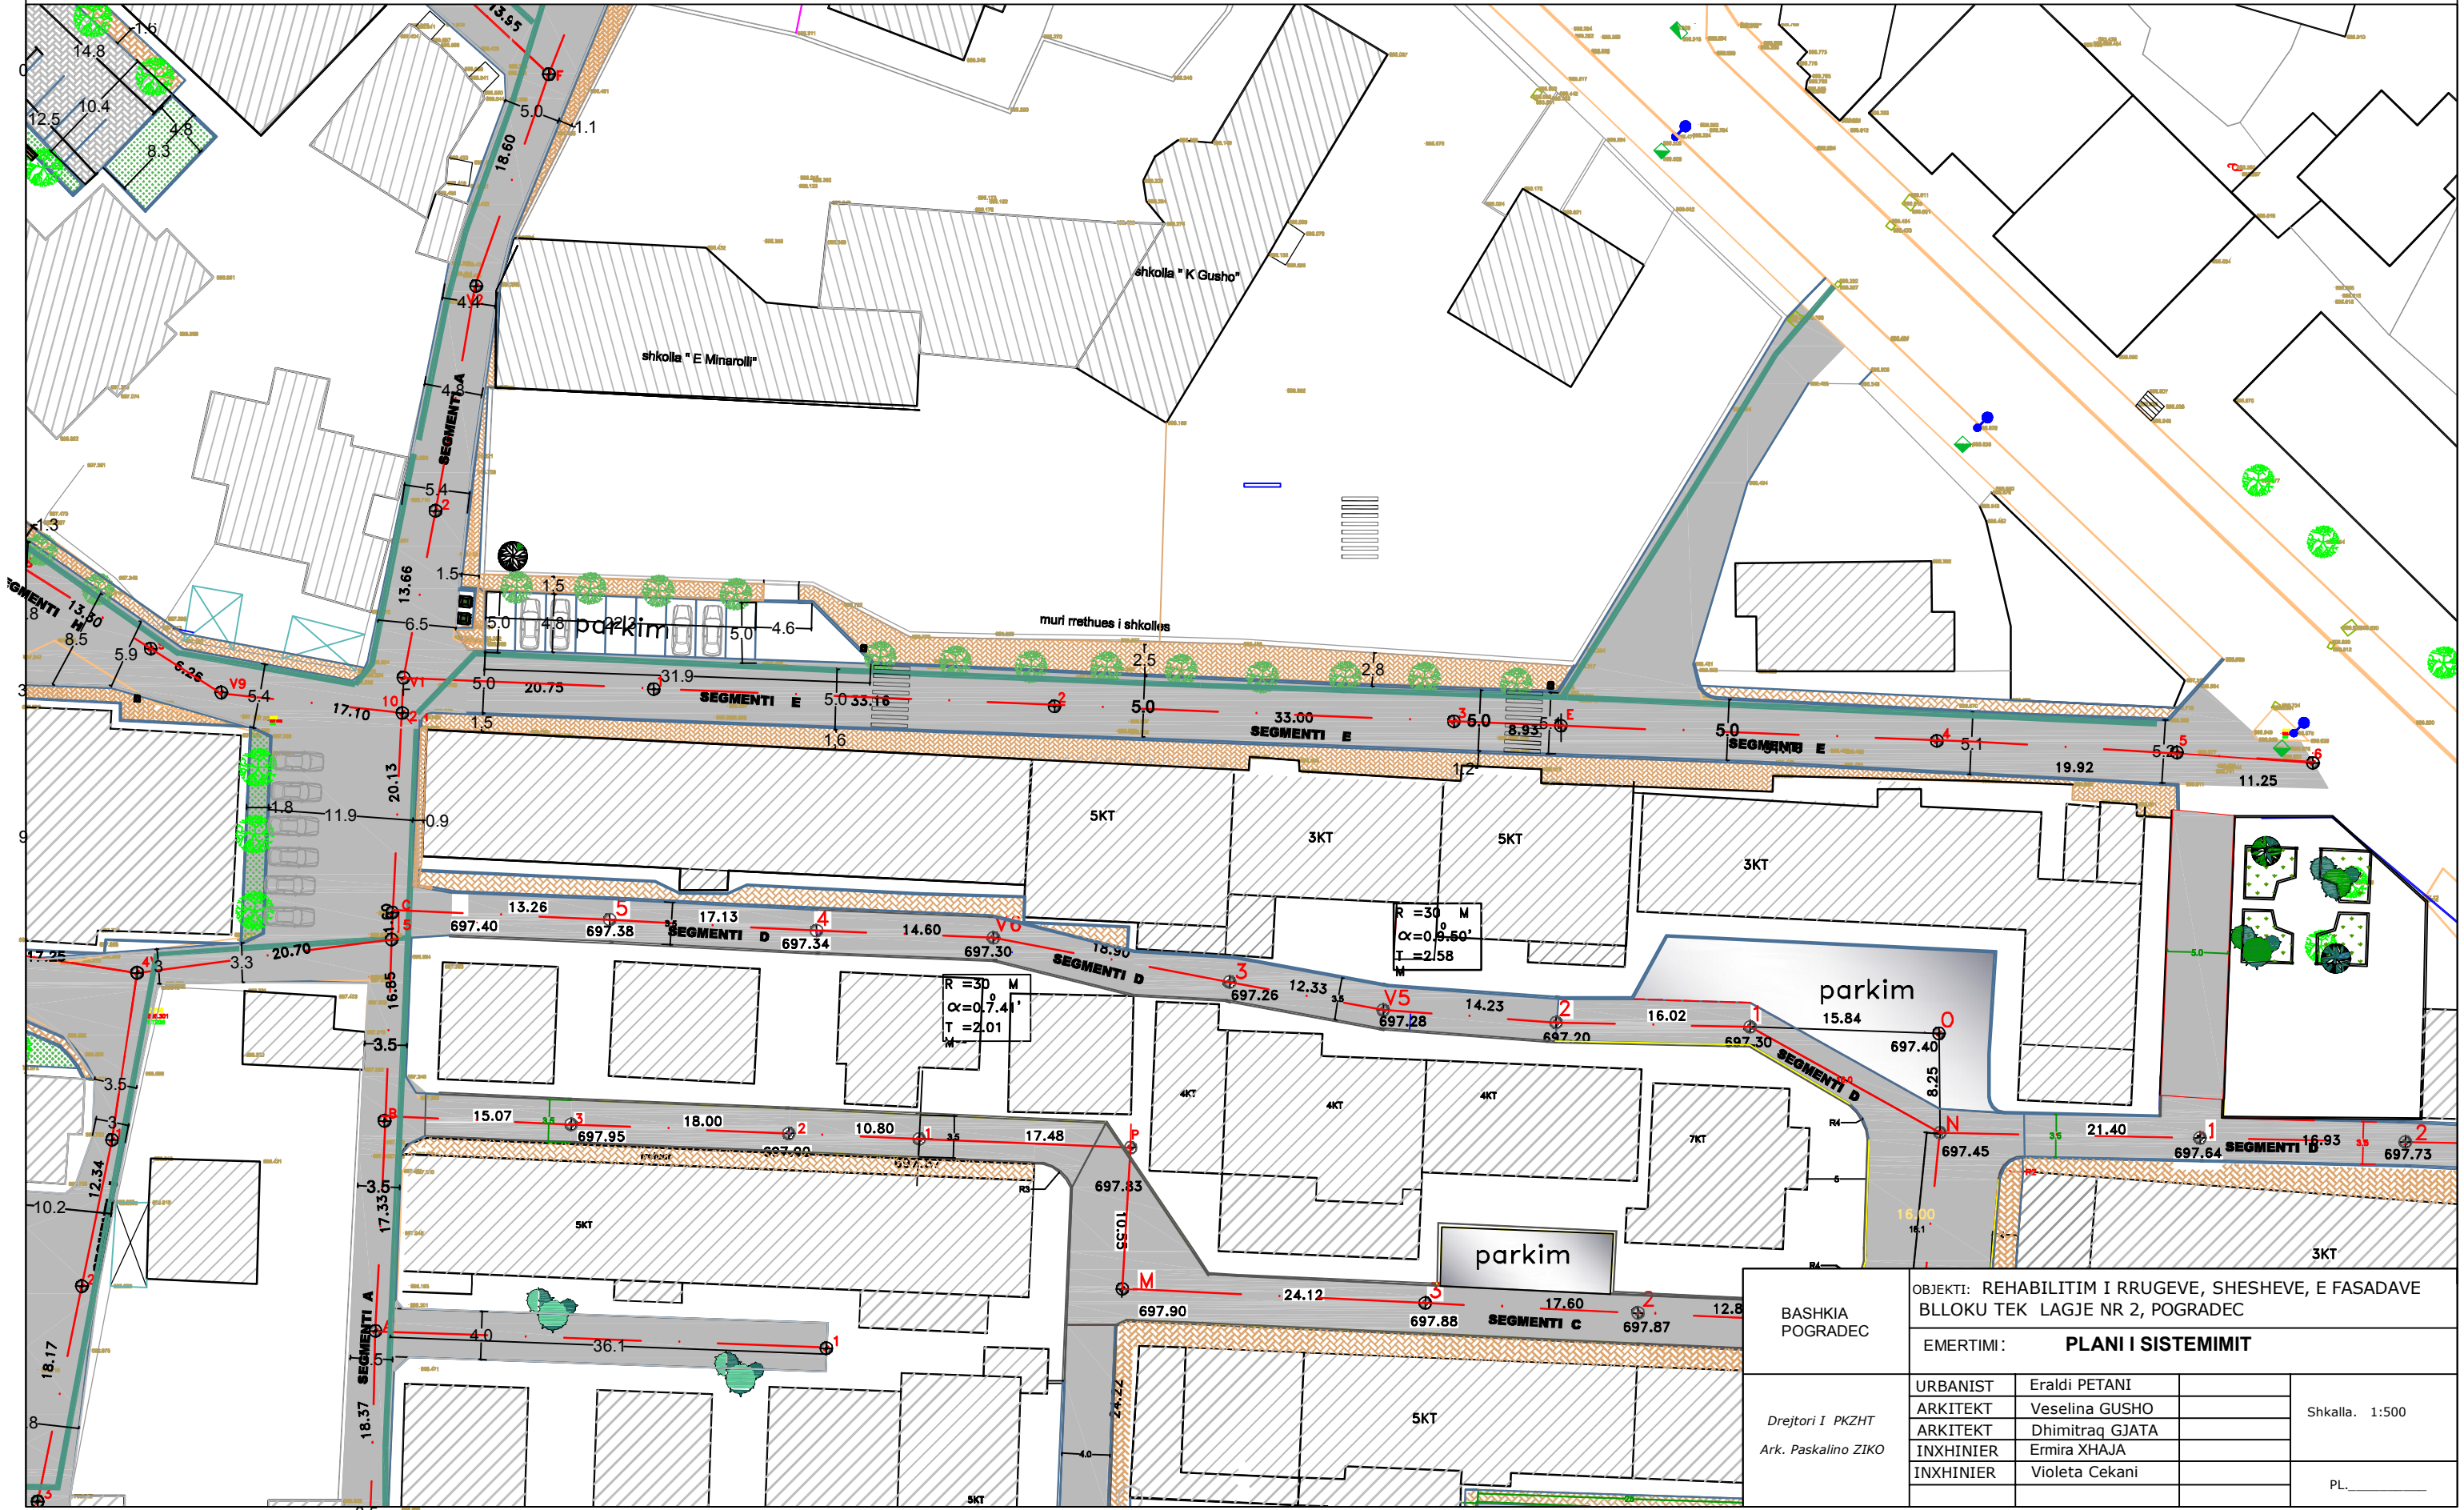


BASHKIA POGRADEÇ	OBJEKTI: REHABILITIM I RRUGEVE, SHESHEVE, E FASADAVE BLLOKU TEK LAGJE NR 2, POGRADEÇ			
	EMERTIMI: PLANI I SISTEMIMIT			
Drejtori I PKZHT Ark. Paskalino ZIKO	URBANIST	Eraldi PETANI		Shkalla. 1:500
	ARKITEKT	Veselina GUSHO		
	ARKITEKT	Dhimitraq GJATA		PL. _____
	INXHINIER	Ermira XHAJA		
	INXHINIER	Violeta Cekani		

PLANIMETRI E SISTEMIMIT (Segmentet E,B,C,D)

OBJEKTI: REHABILITIM I RRUGEVE, SHESHEVE, E FASADAVE
BLLOKU TEK LAGJE NR 2, POGRADEÇ


MIRATOHET
KRYETARI I BASHKISE
ILIR XHAKOLLI

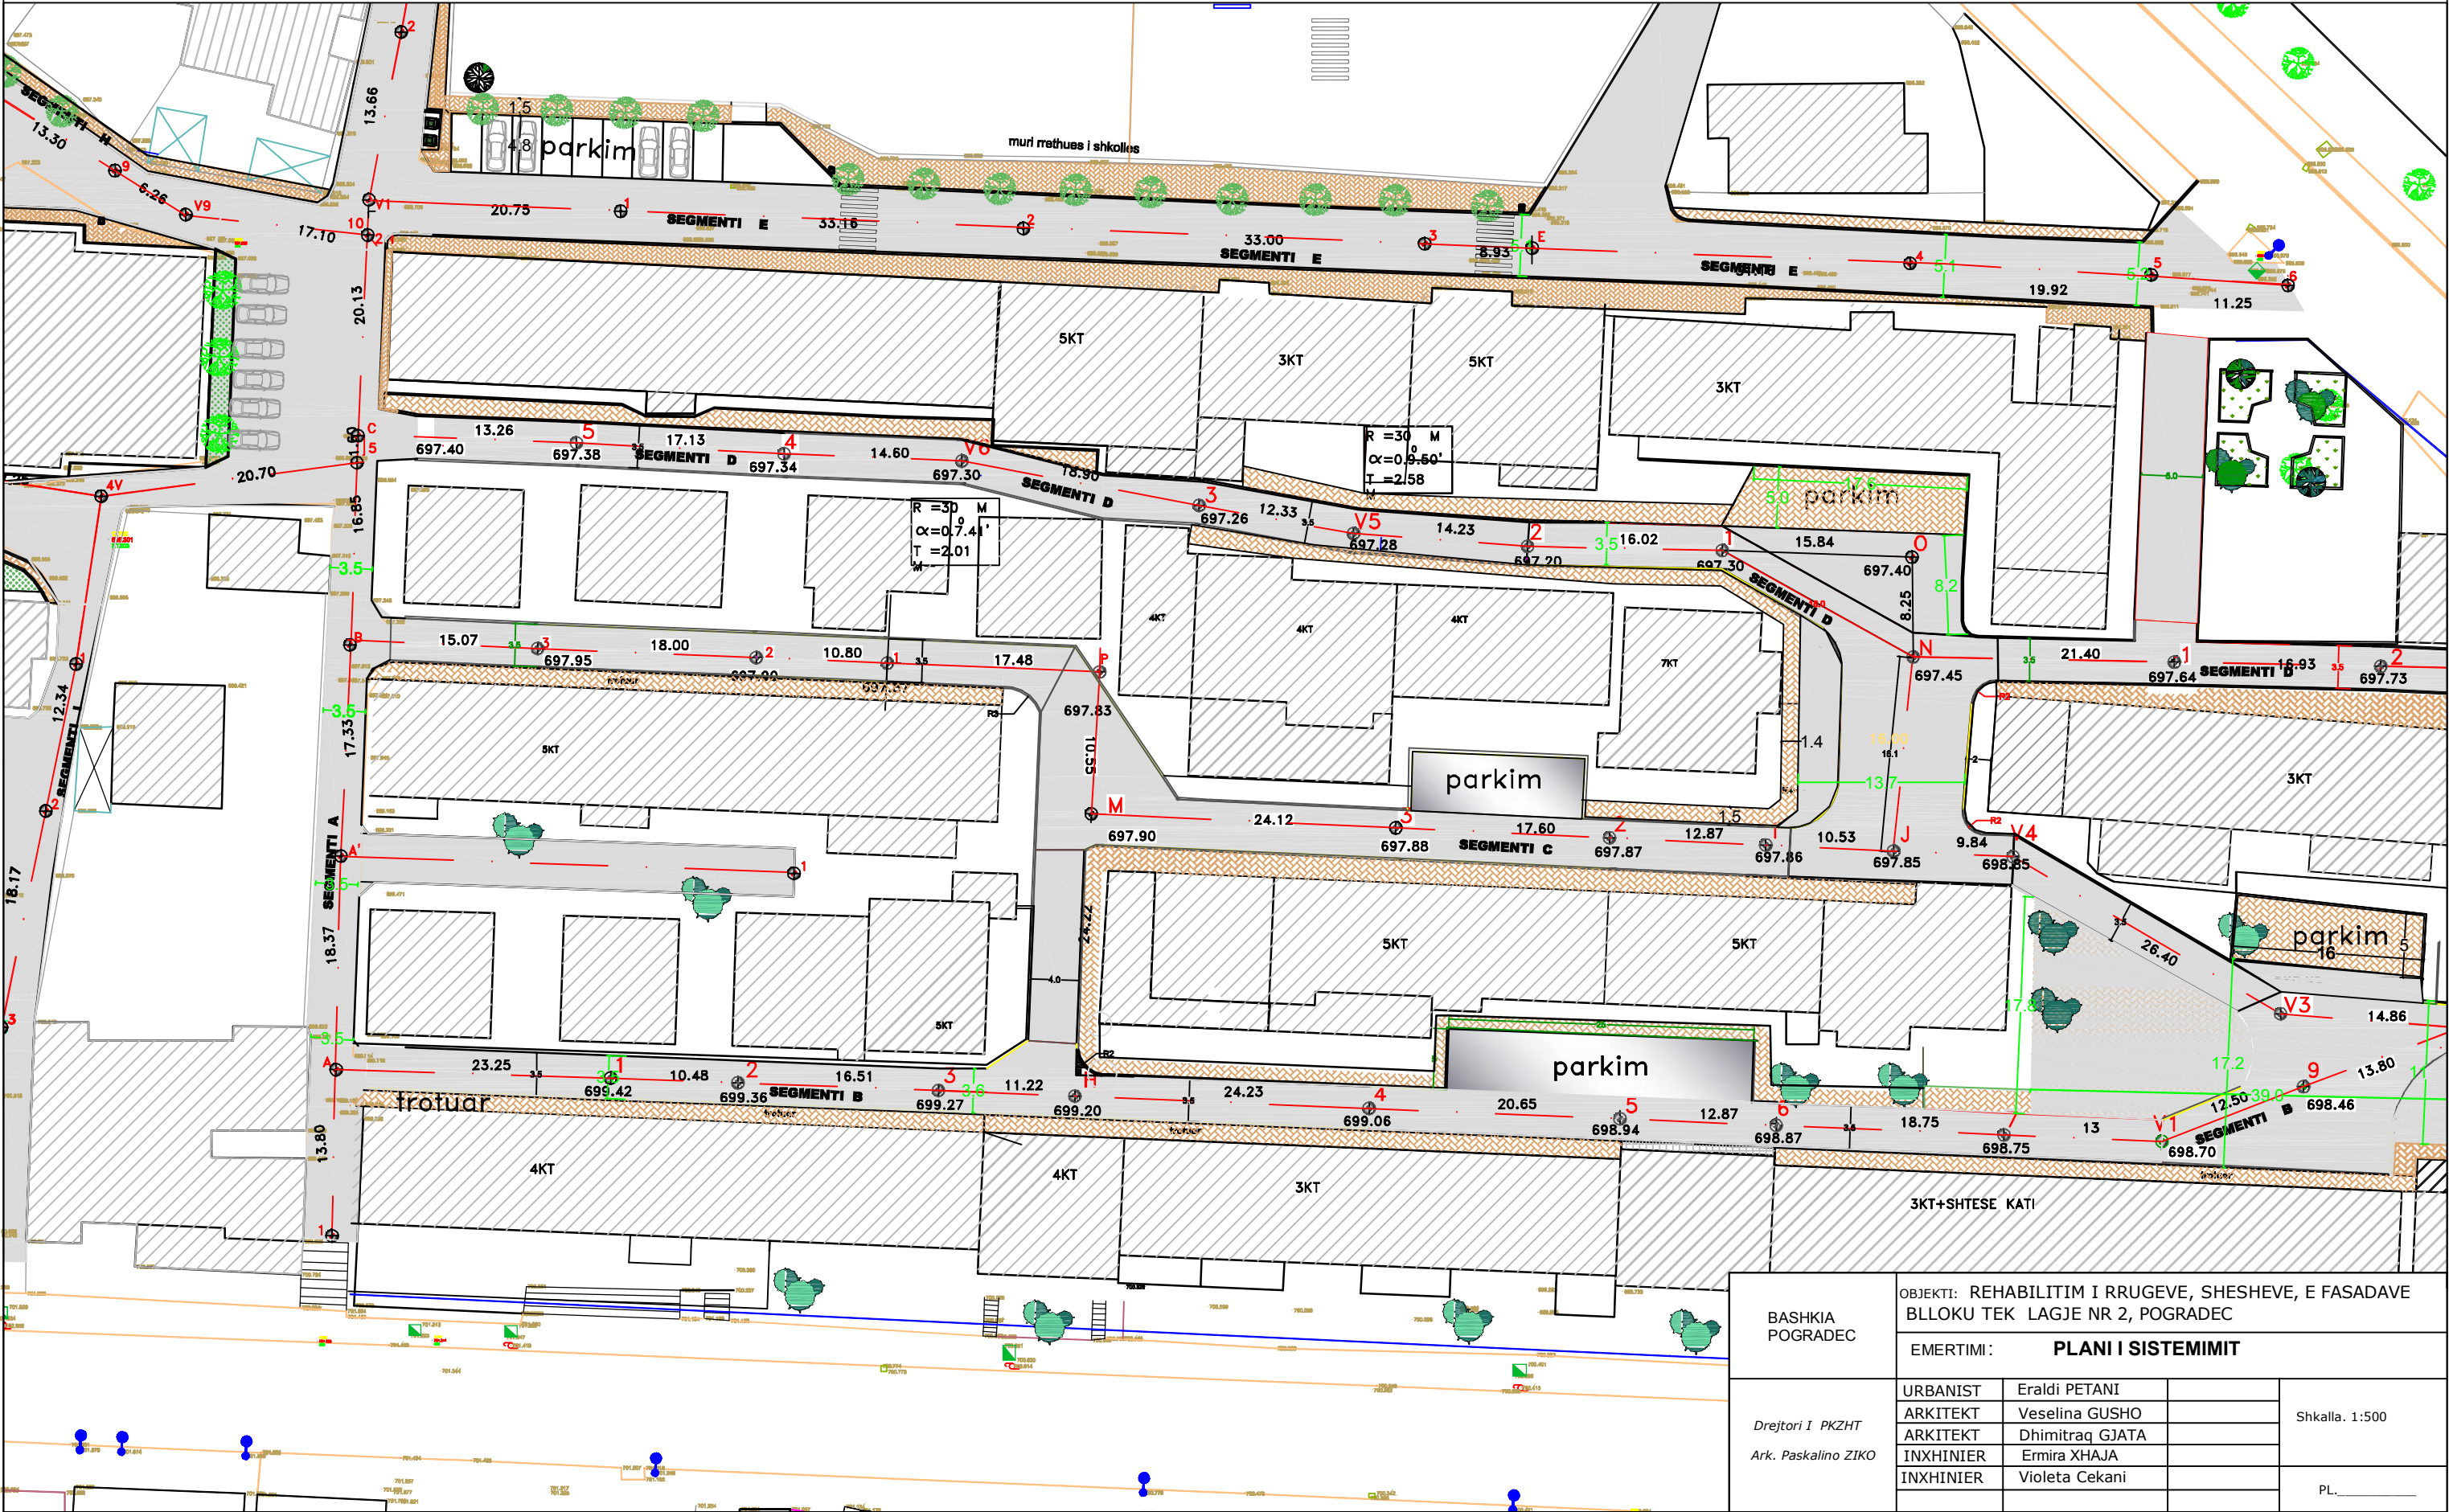

PLANIMETRI E SISTEMIMIT (Segmentet E,B,C,D)


OBJEKTI: REHABILITIM I RRUGEVE, SHESHEVE, E FASADAVE
BLLOKU TEK LAGJE NR 2, POGRADEC

MIRATOHET
KRYETARI I BASHKISE
ILIR XHAKOLLI

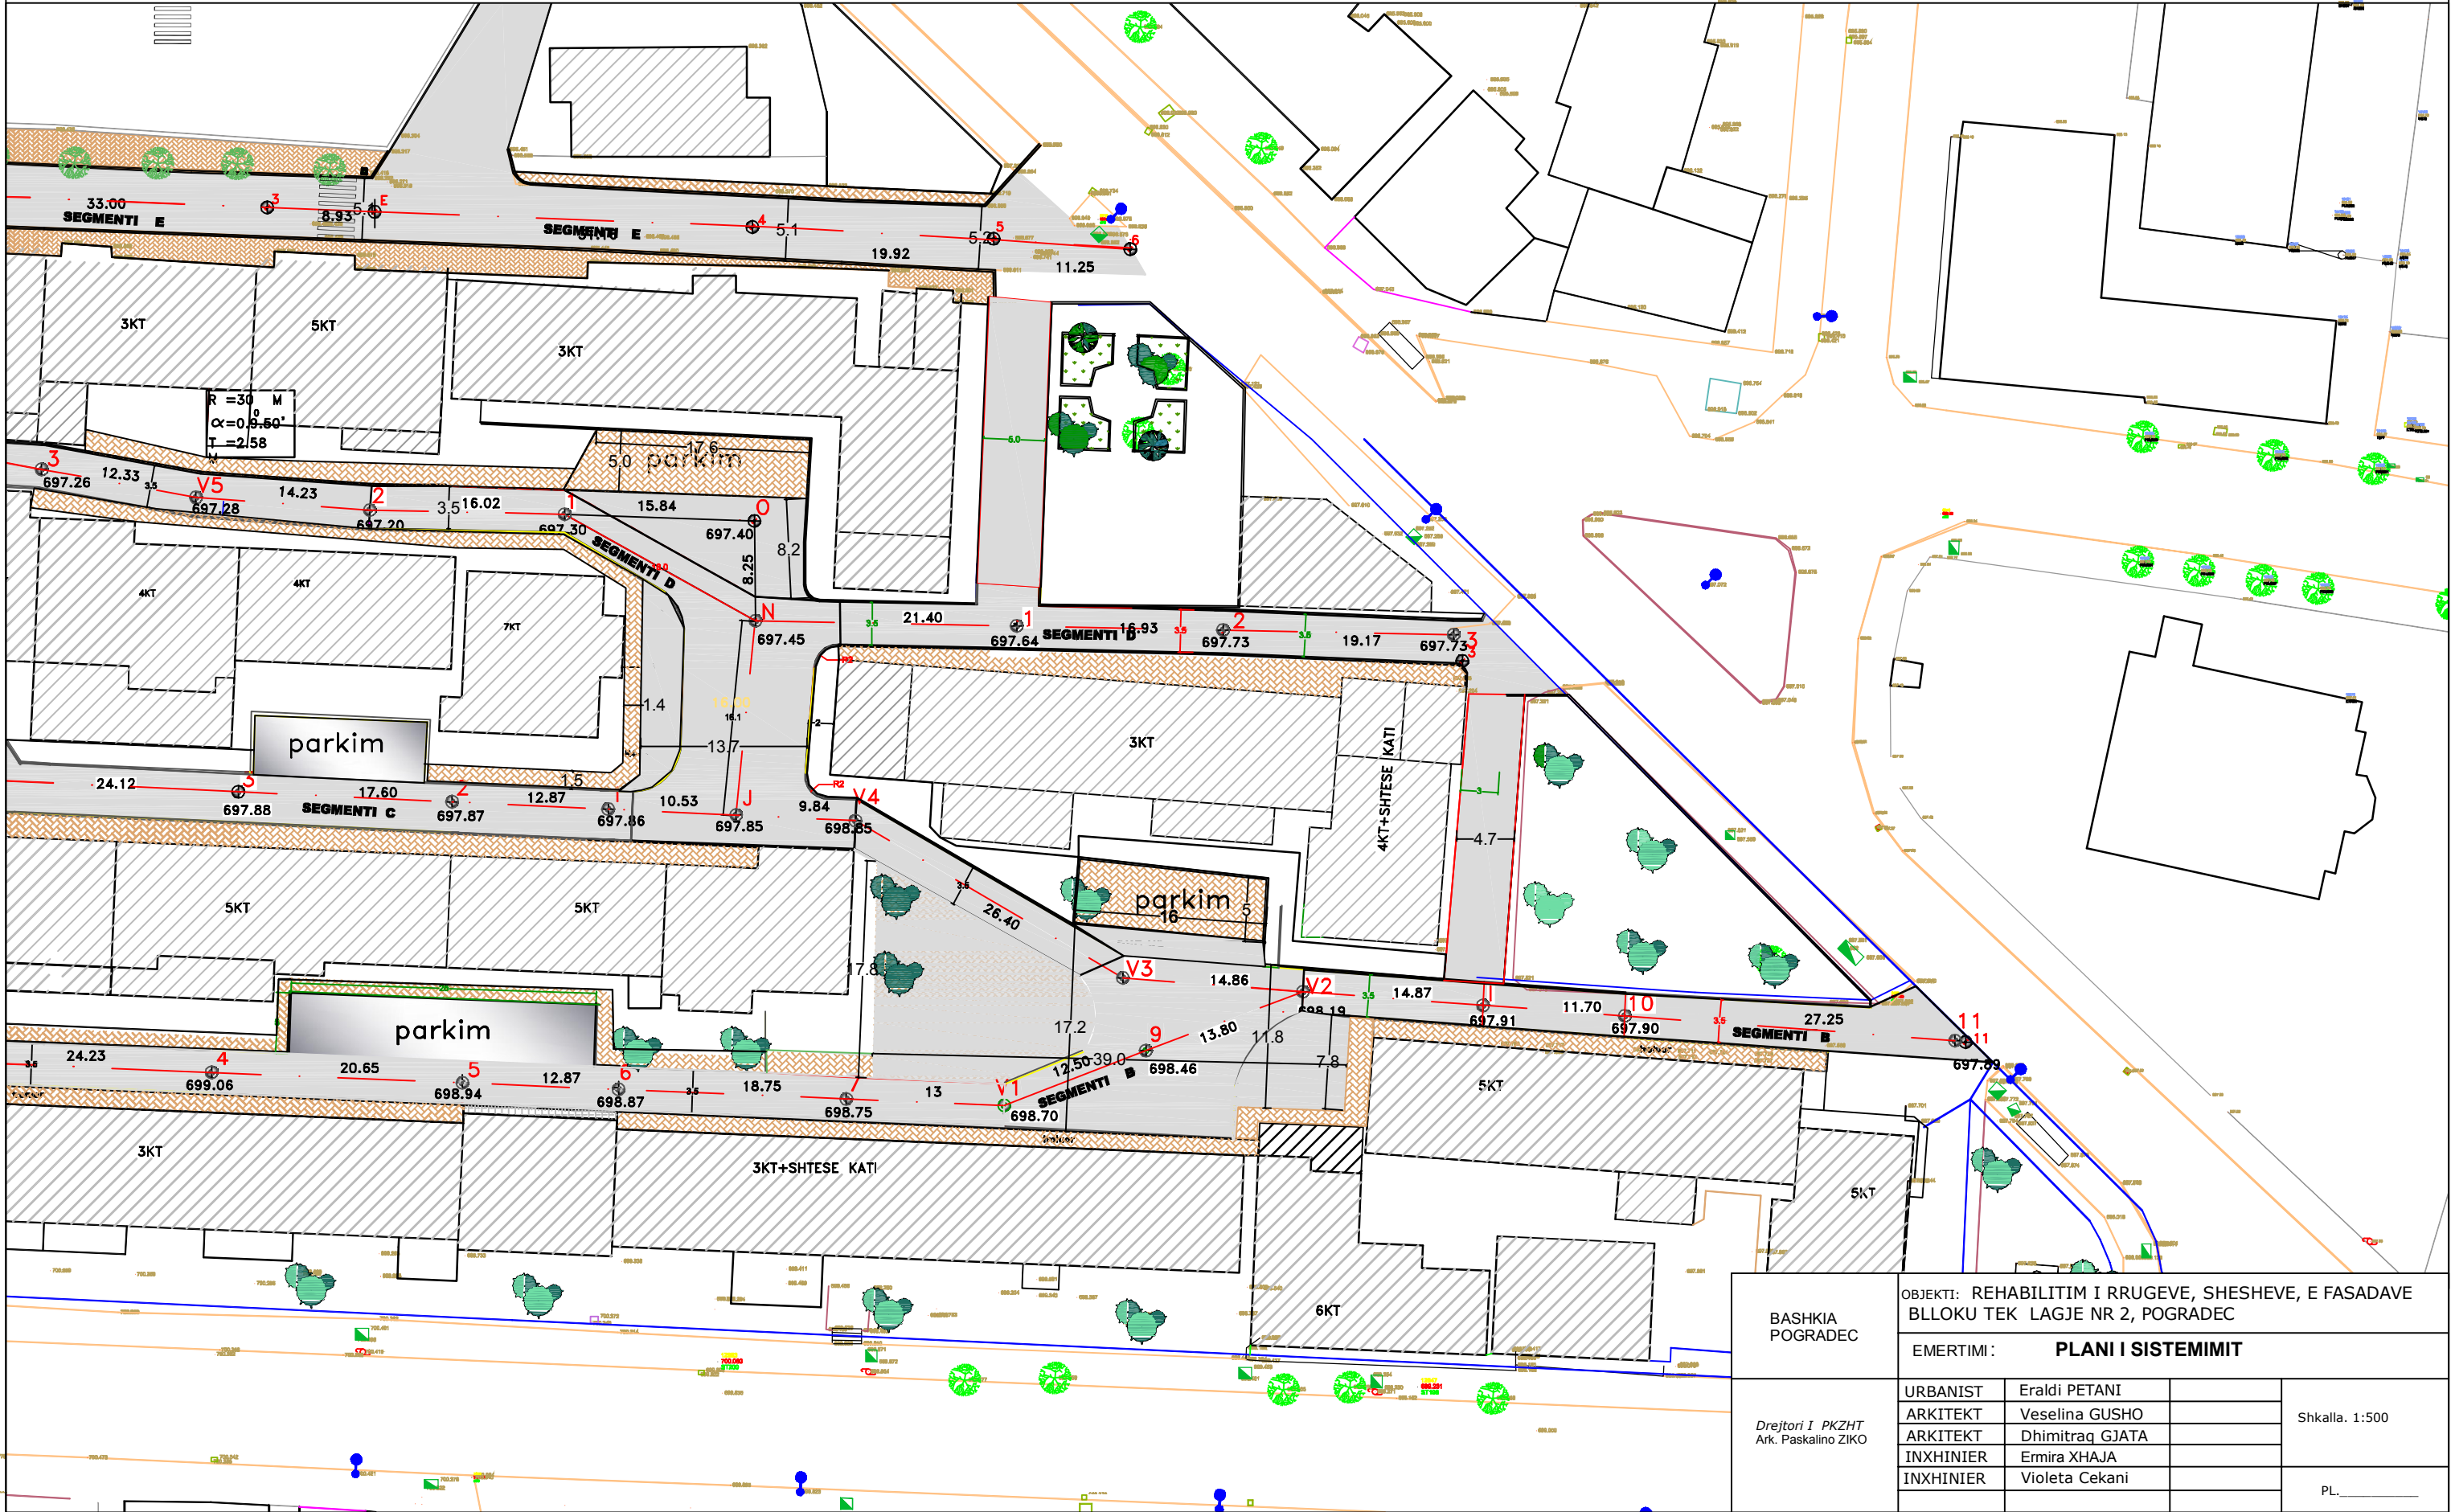

OBJEKTI: REHABILITIM I RRUGEVE, SHESHEVE, E FASADAVE
BLLOKU TEK LAGJE NR 2, POGRADEÇ


MIRATOHET
KRYETARI I BASHKISE
ILIR XHAKOLLI

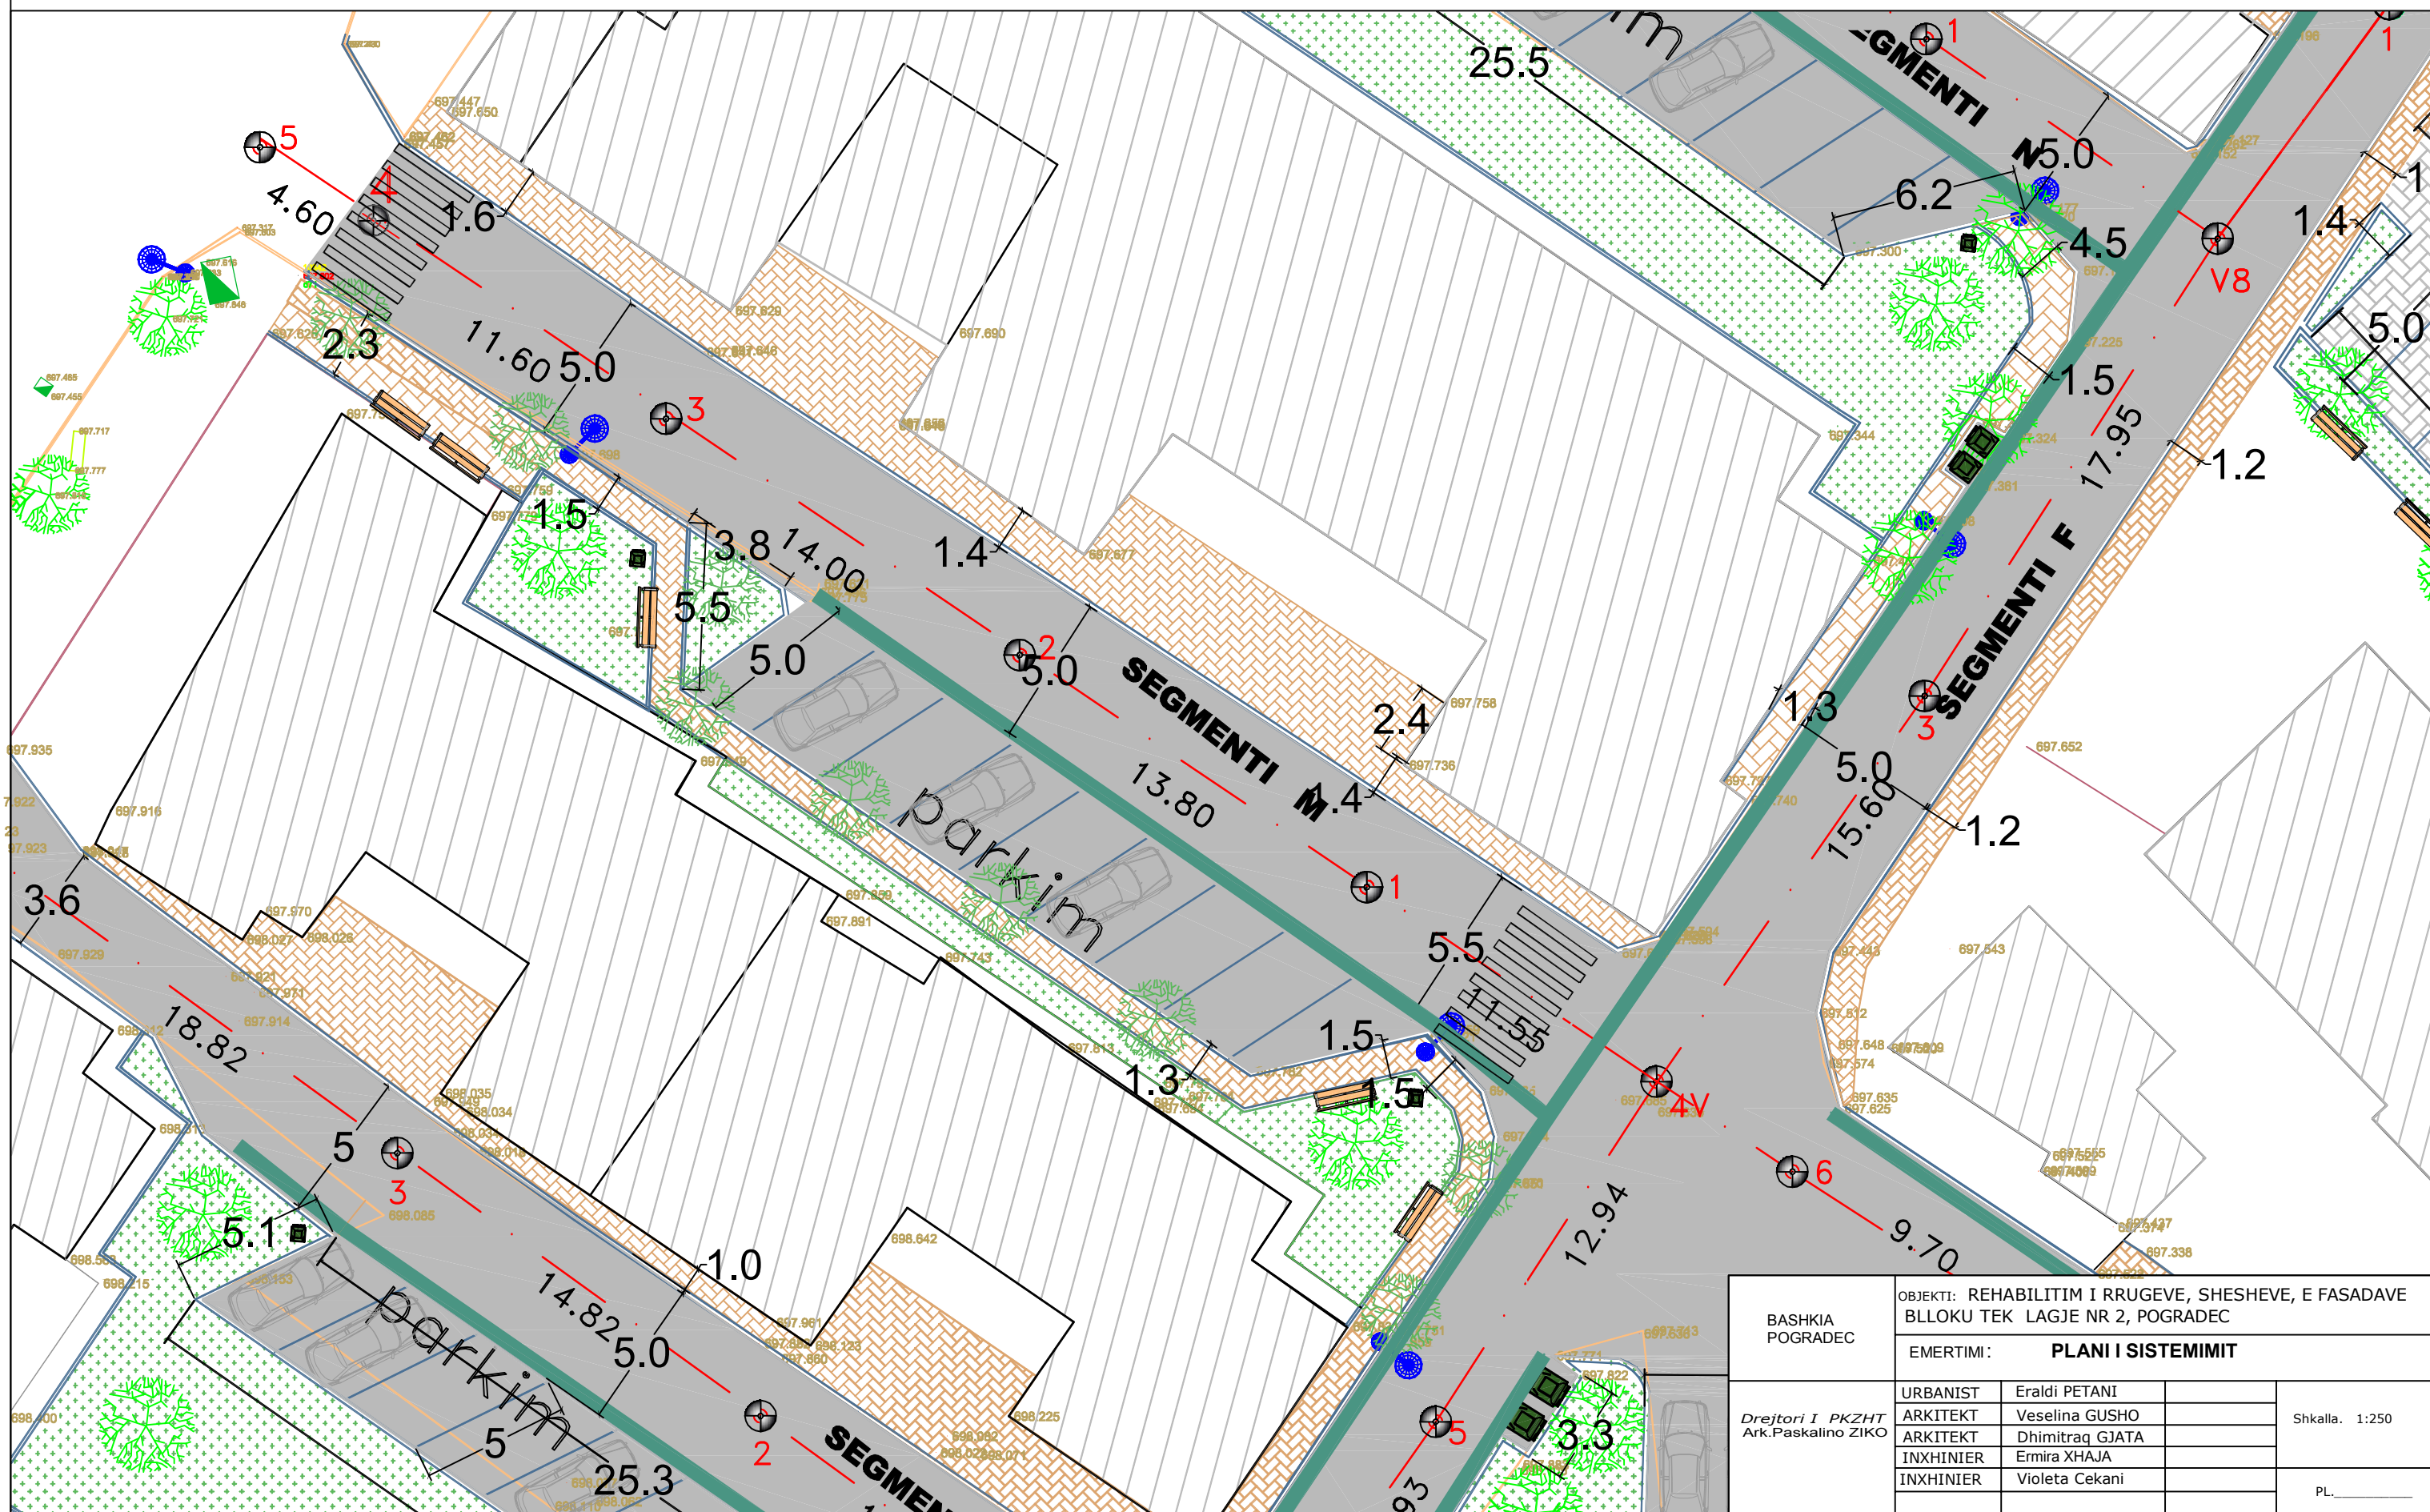

PLANIMETRI E SISTEMIMIT (fragment planimetri Segmentet)

OBJEKTI: REHABILITIM I RRUGEVE, SHESHEVE, E FASADAVE
BLLOKU TEK LAGJE NR 2, POGRADEC

MIRATOHET
KRYETARI I BASHKISE
ILIR XHAKOLLI

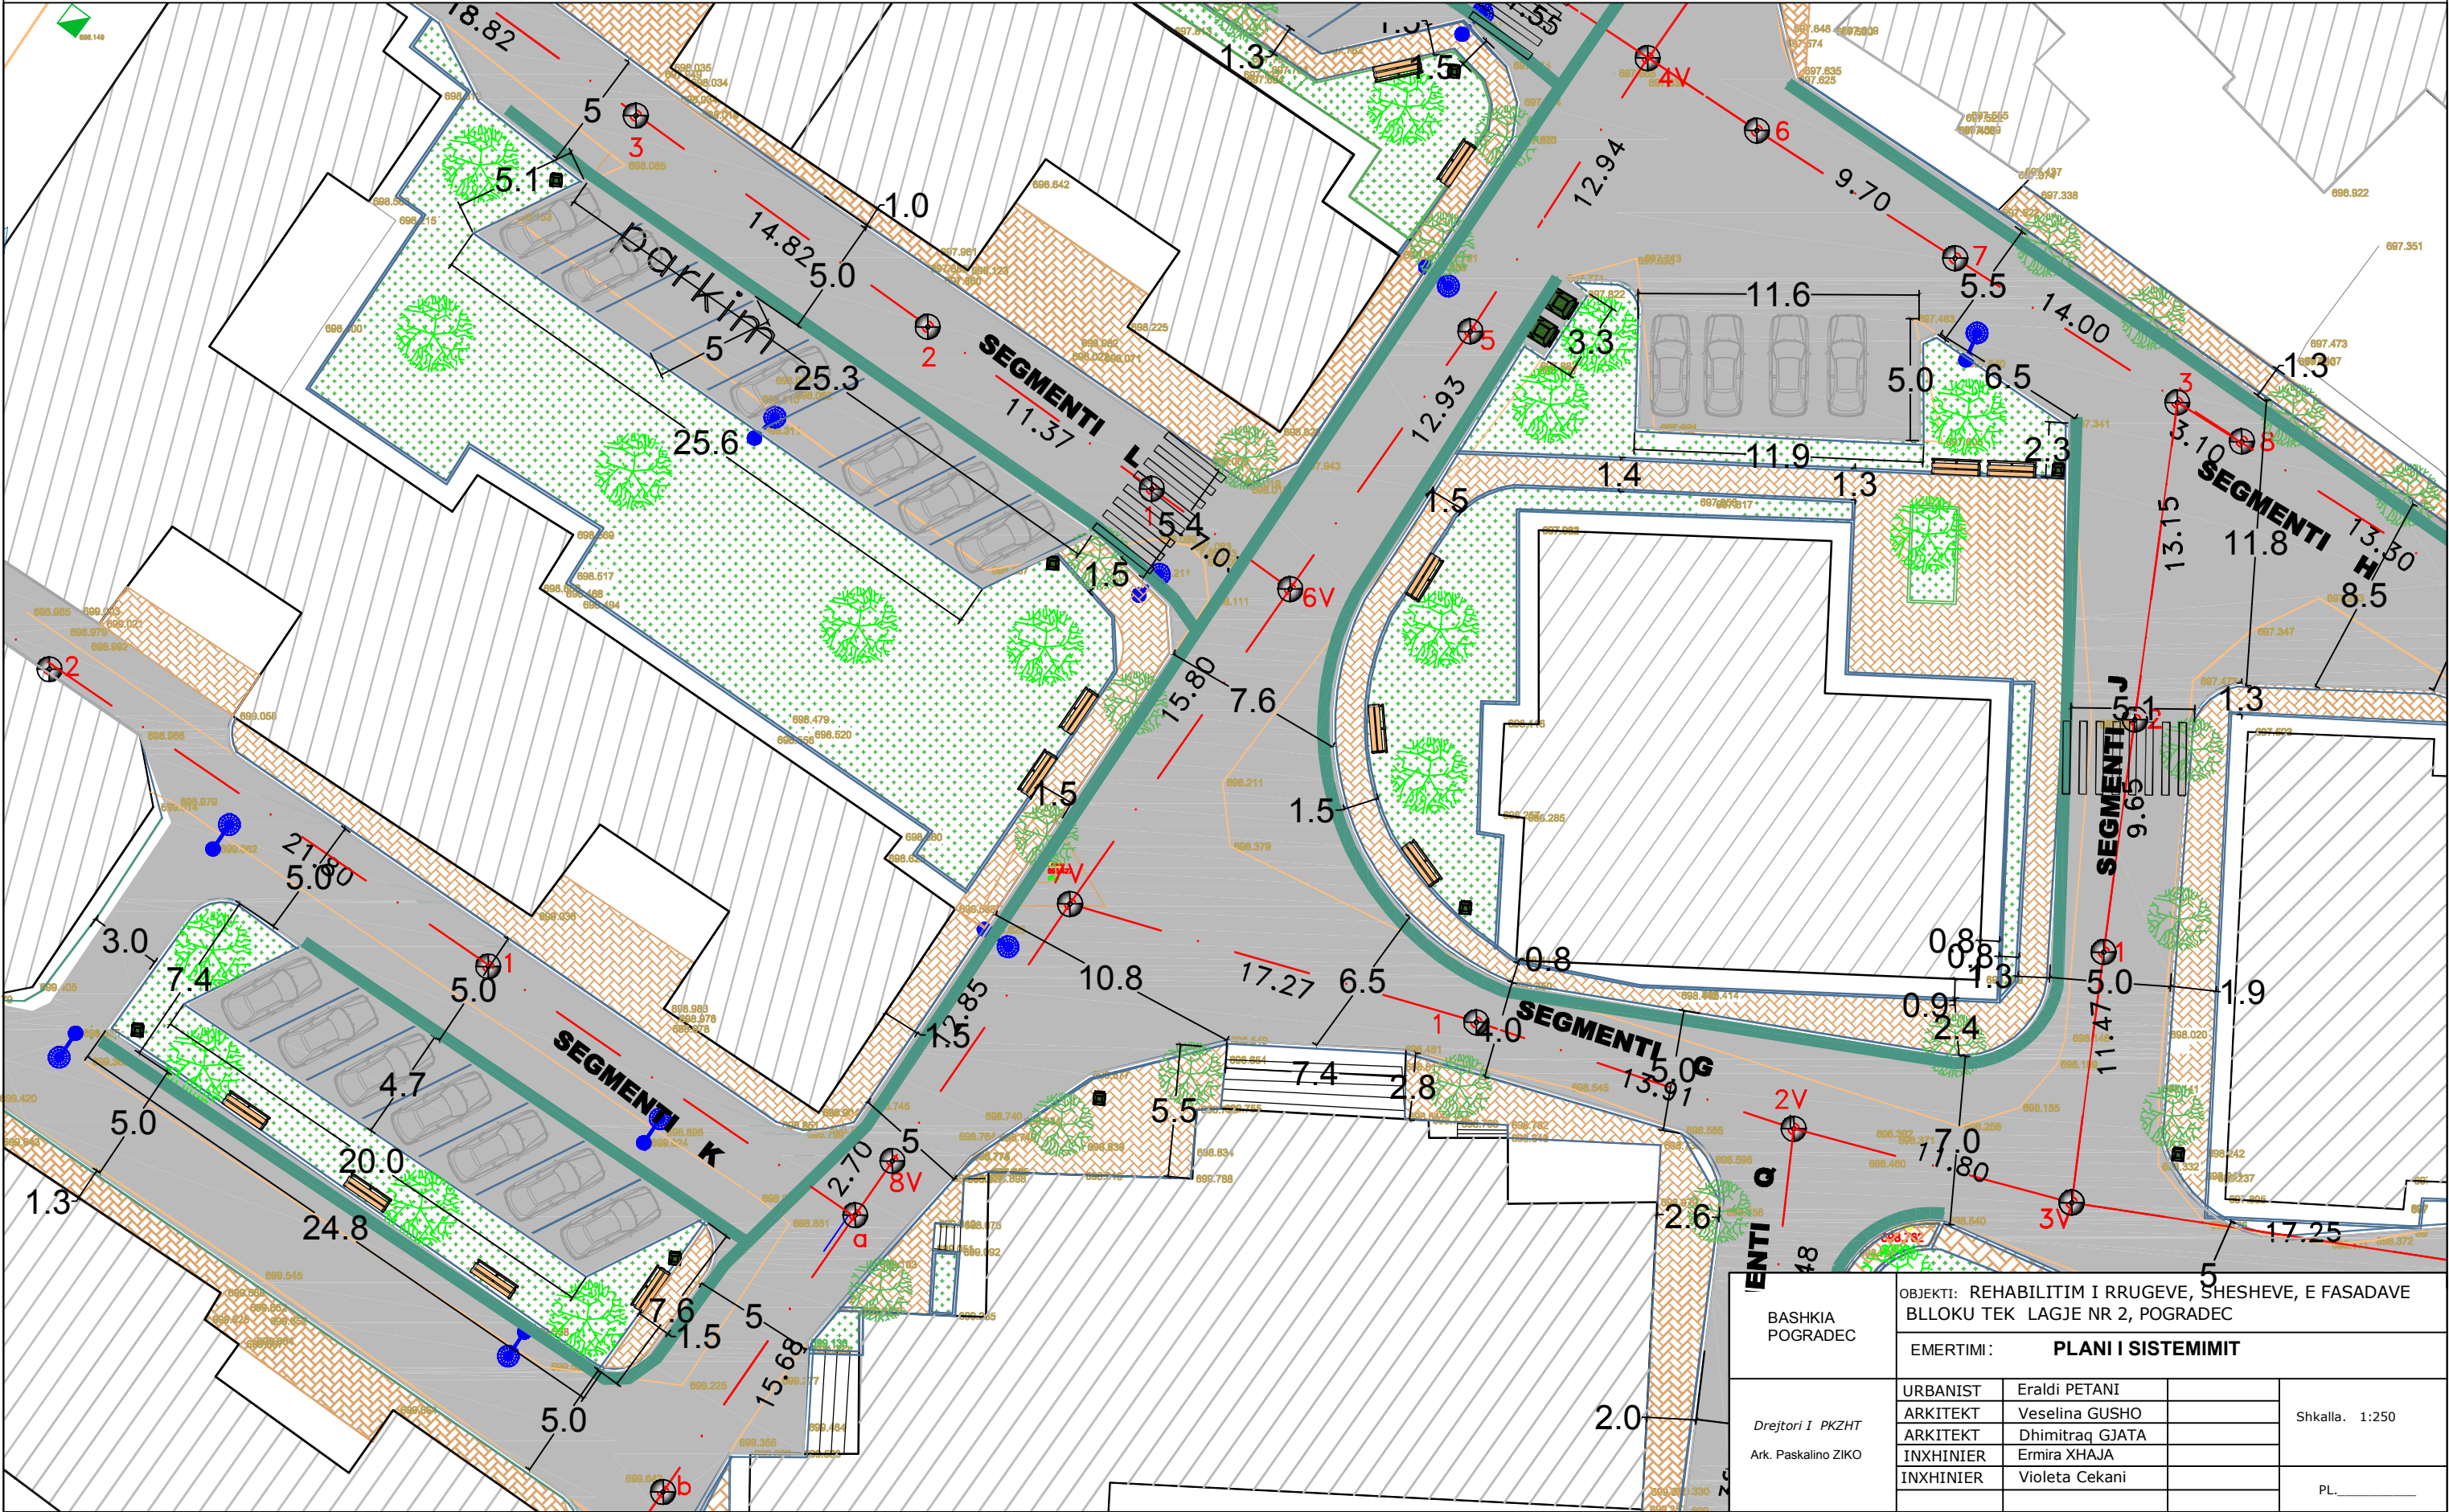


BASHKIA POGRADEC	OBJEKTI: REHABILITIM I RRUGEVE, SHESHEVE, E FASADAVE BLLOKU TEK LAGJE NR 2, POGRADEC			
	EMERTIMI: PLANI I SISTEMIMIT			
Drejtori I PKZHT Ark. Paskalino ZIKO	URBANIST	Eraldi PETANI		Shkalla. 1:250
	ARKITEKT	Veselina GUSHO		
	ARKITEKT	Dhimitraq GJATA		PL. _____
	INXHINIER	Ermira XHAJA		
	INXHINIER	Violeta Cekani		

PLANIMETRI E SISTEMIMIT (fragment planimetri Segmentet)

OBJEKTI: REHABILITIM I RRUGEVE, SHESHEVE, E FASADAVE
BLOKU TEK LAGJE NR 2, POGRADEC

MIRATOHET
KRYETARI I BASHKISE
ILIR XHAKOLLI

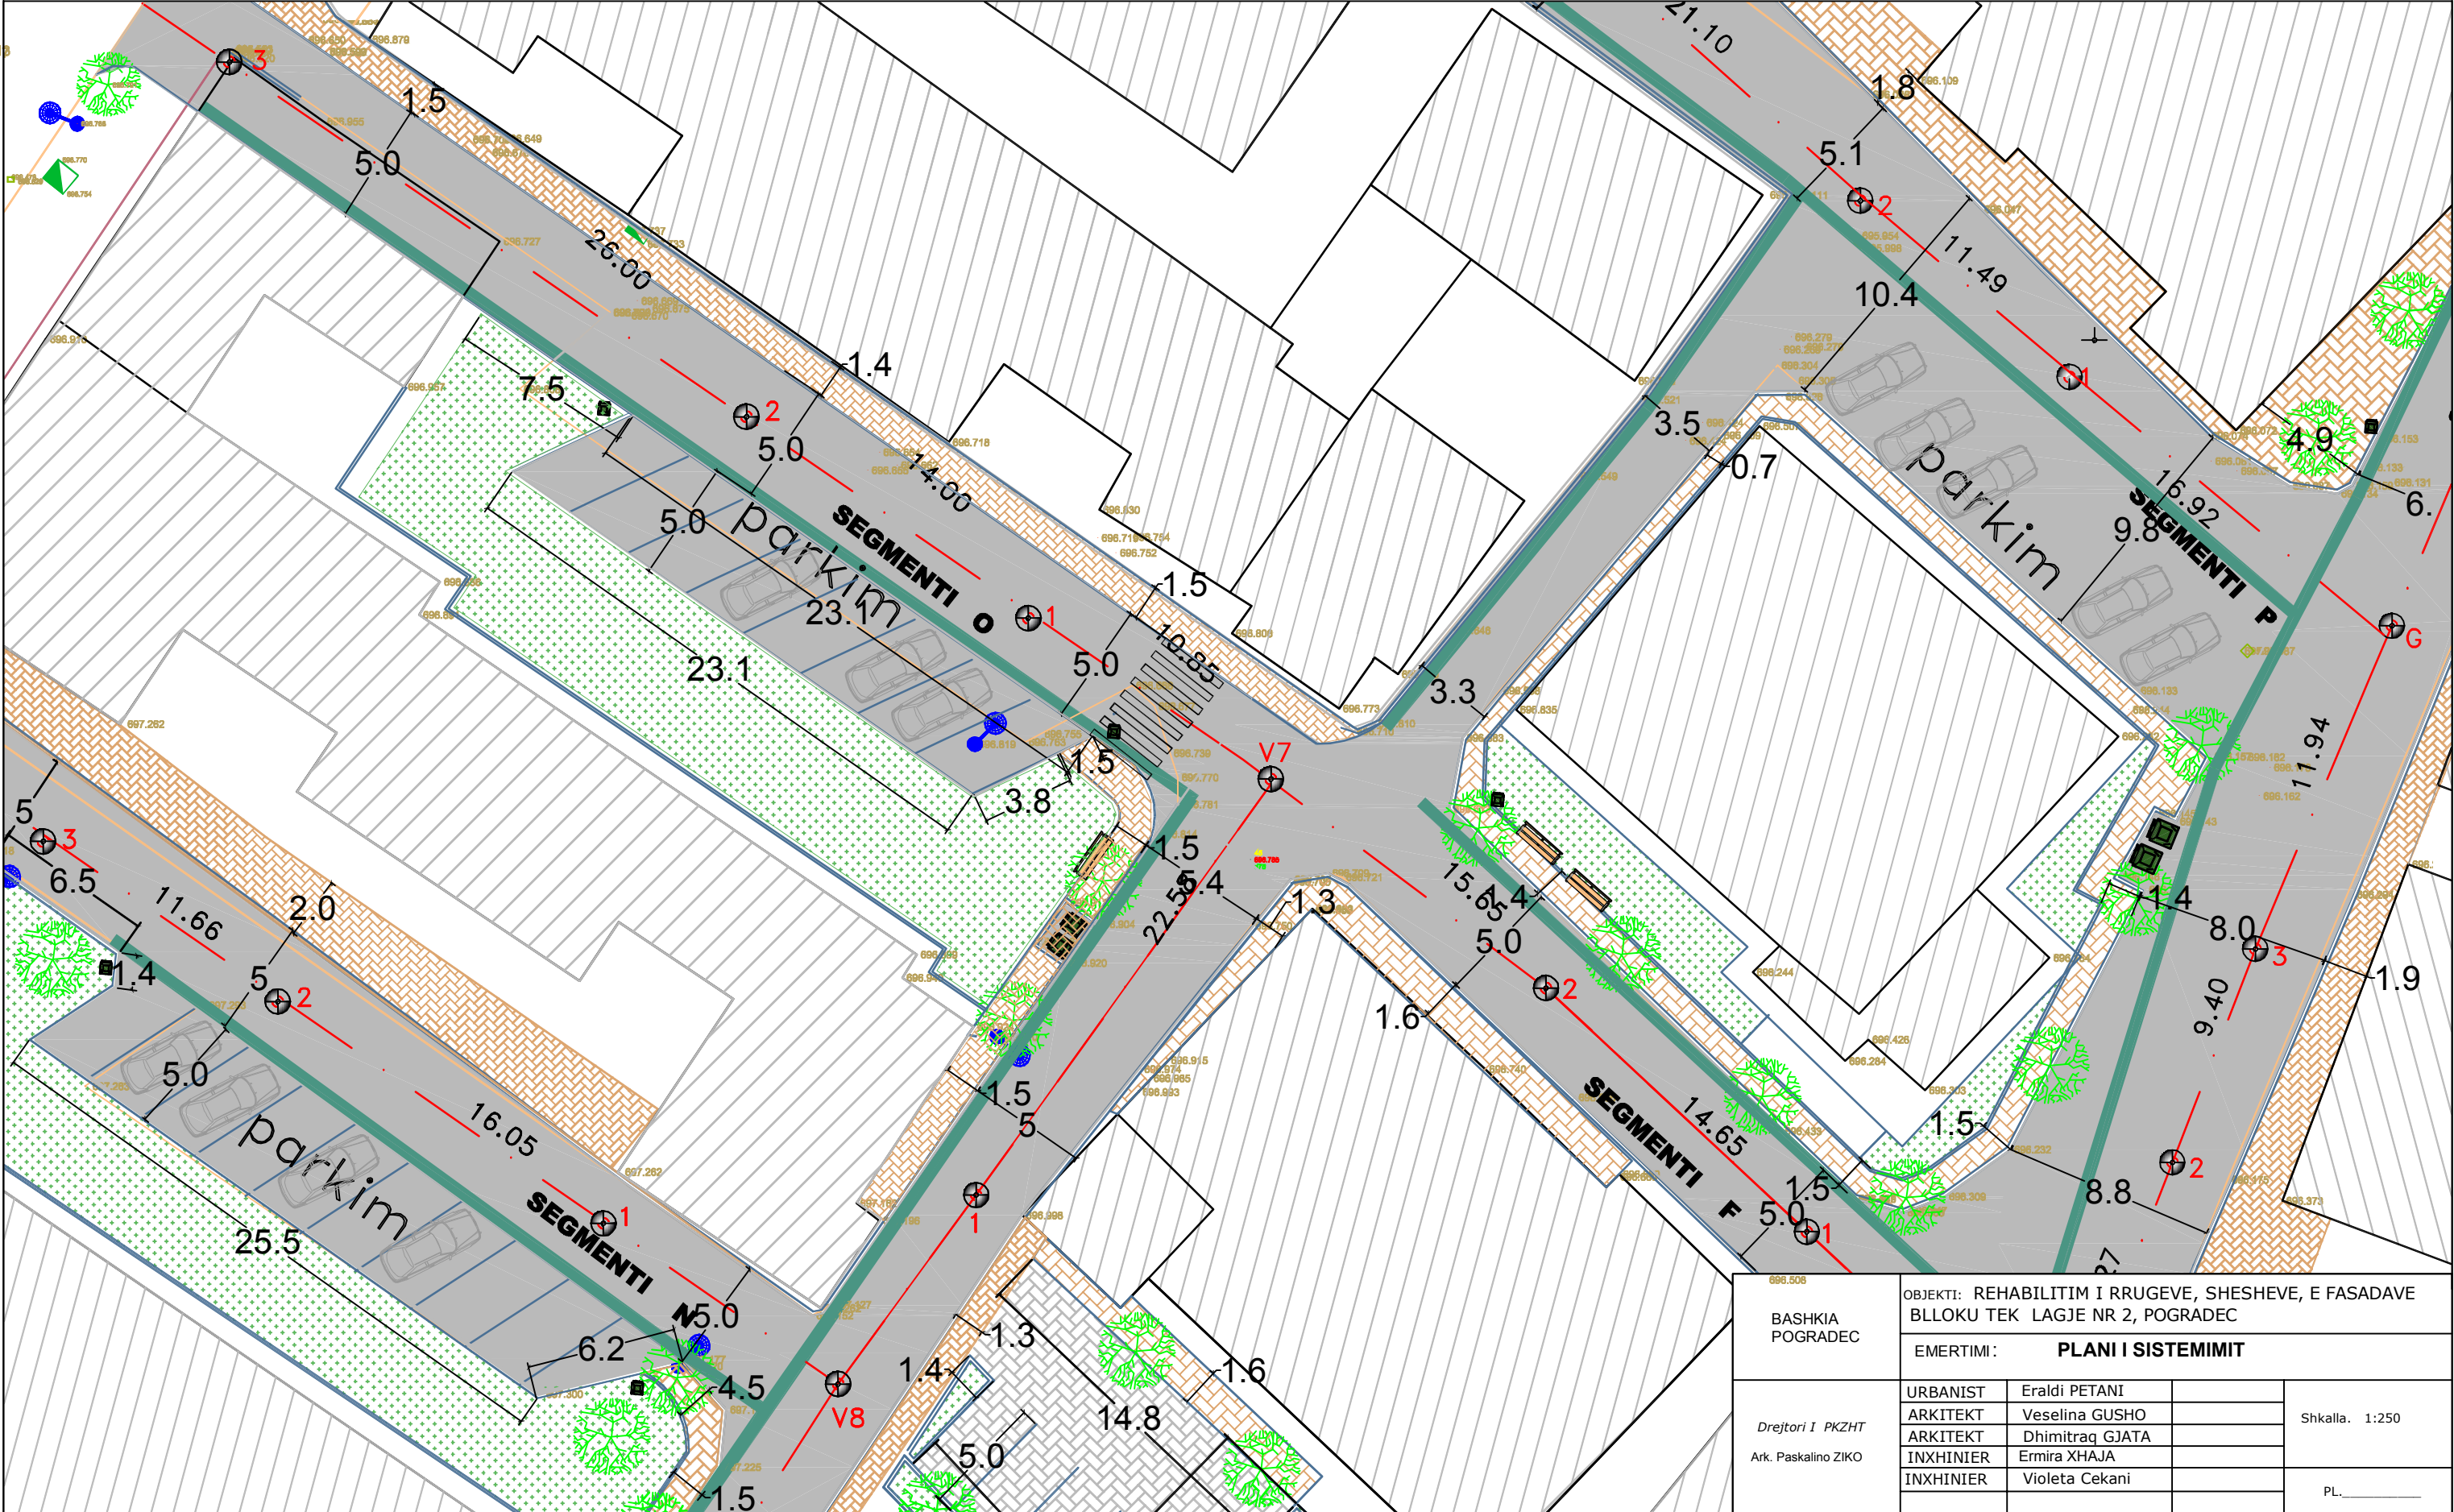

BASHKIA POGRADEC	OBJEKTI: REHABILITIM I RRUGEVE, SHESHEVE, E FASADAVE BLOKU TEK LAGJE NR 2, POGRADEC			
	EMERTIMI: PLANI I SISTEMIMIT			
Drejtori I PKZHT Ark. Paskalino ZIKO	URBANIST	Eraldi PETANI		Shkalla. 1:250
	ARKITEKT	Veselina GUSHO		
	ARKITEKT	Dhimitraq GJATA		PL. _____
	INXHINIER	Ermira XHAJA		
	INXHINIER	Violeta Cekani		