
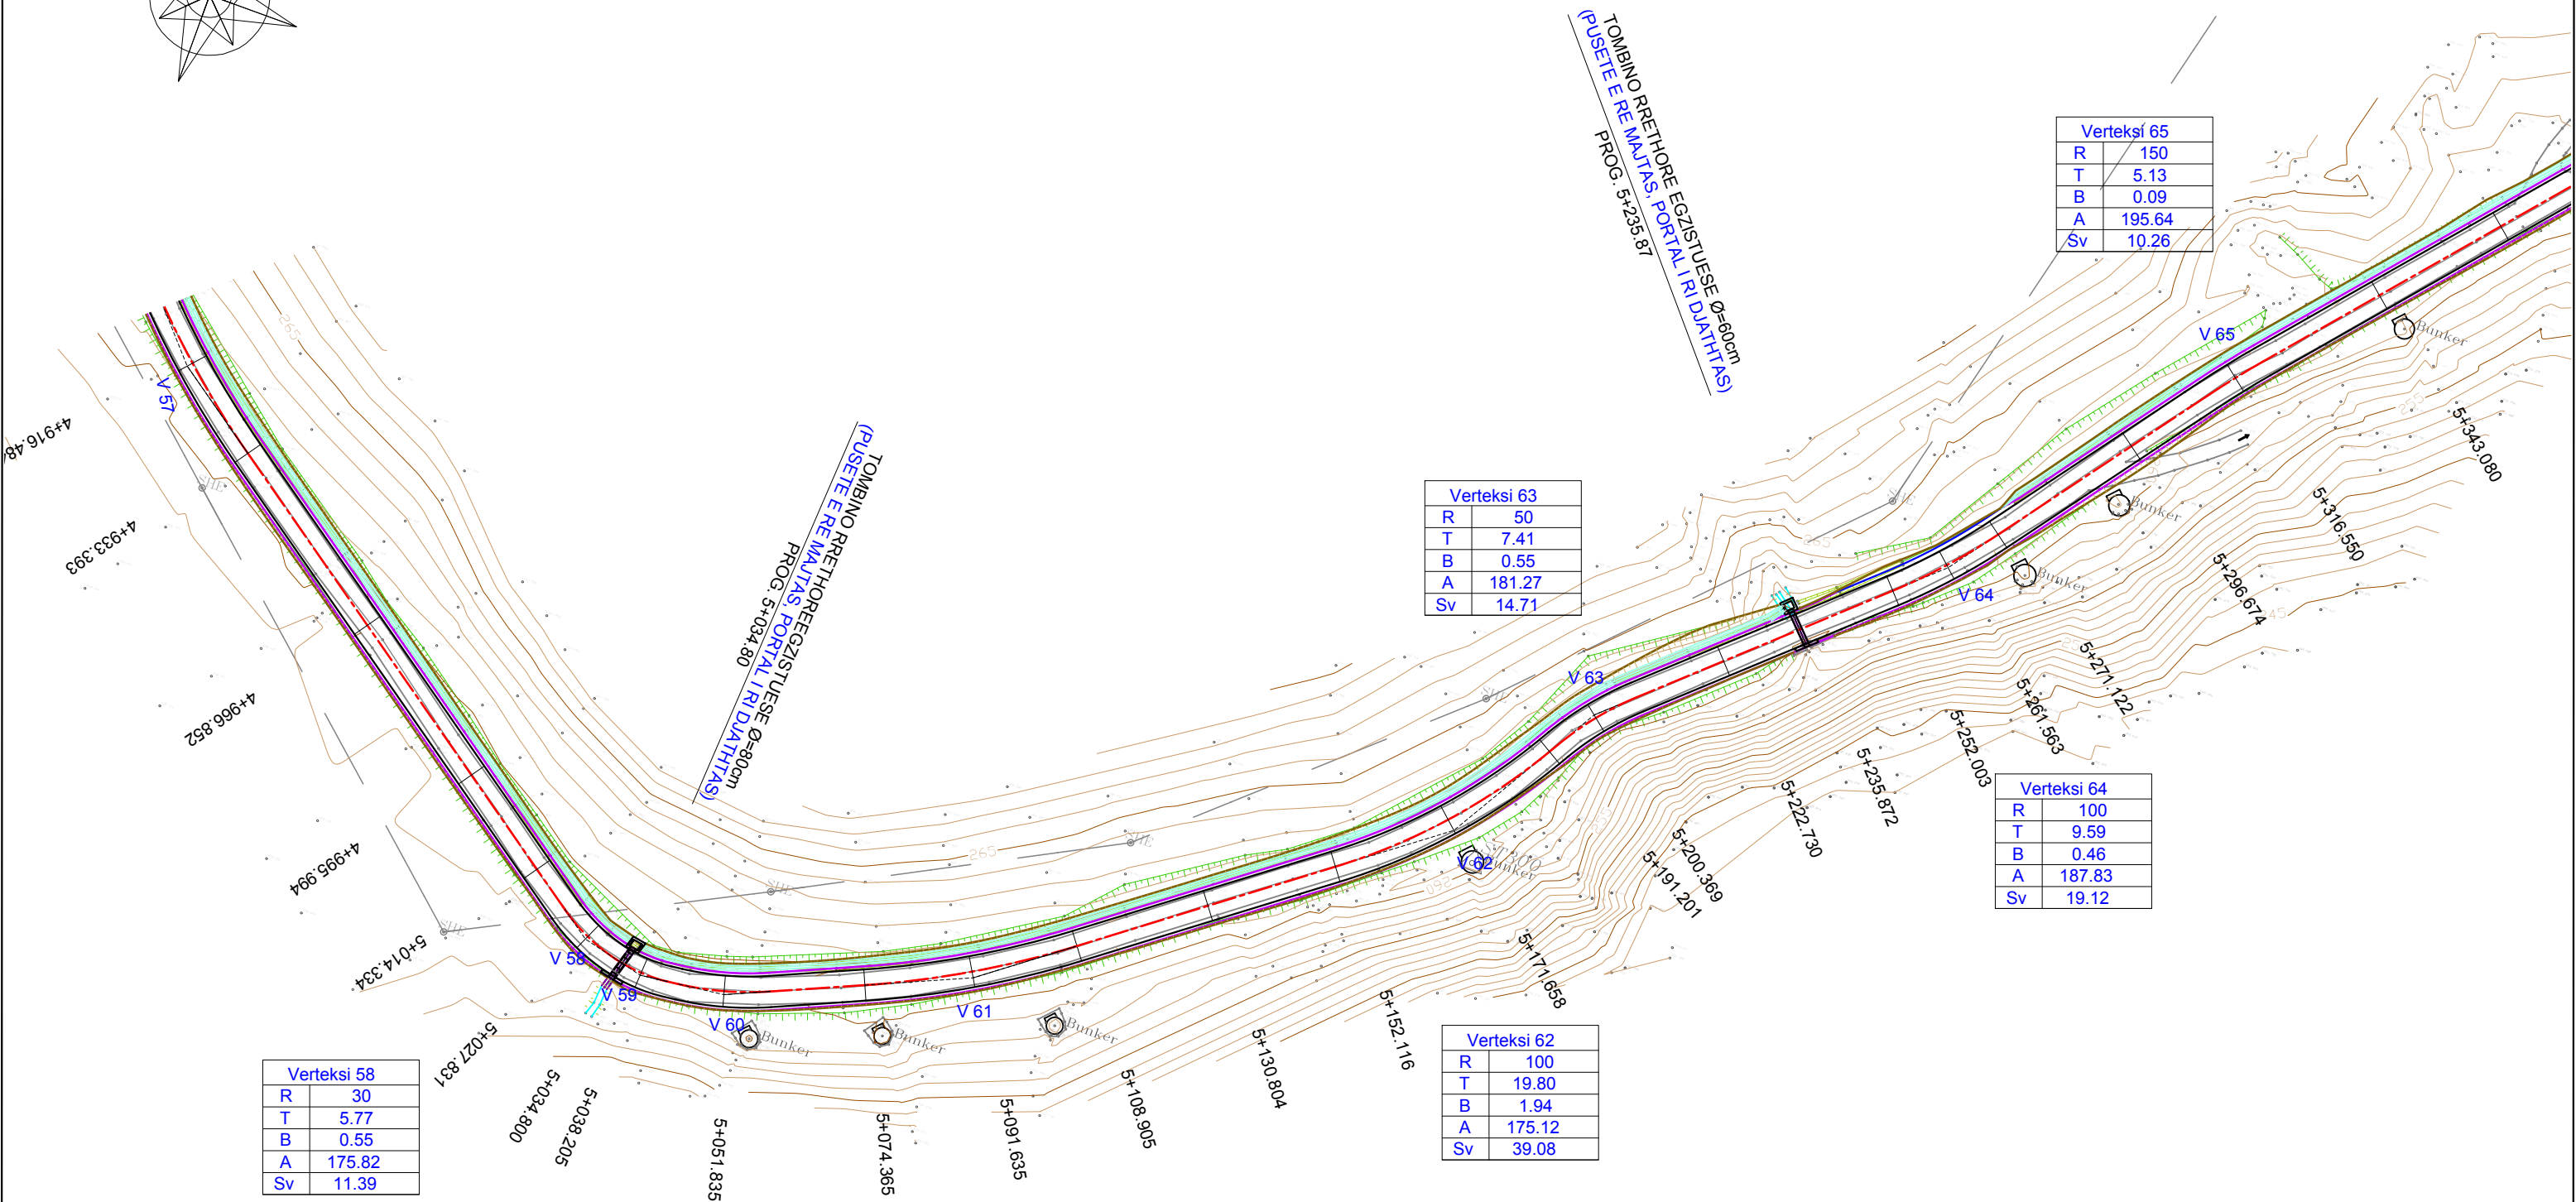


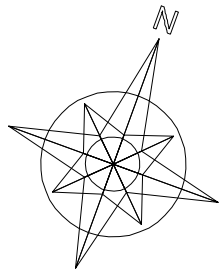

Verteksi 58	
R	30
T	5.77
B	0.55
A	175.82
Sv	11.39

Verteksi 59	
R	25
T	4.49
B	0.40
A	177.36
Sv	8.89

Verteksi 60	
R	50
T	7.44
B	0.55
A	181.20
Sv	14.77

Verteksi 61	
R	150
T	17.35
B	1.00
A	185.34
Sv	34.54

Verteksi 62	
R	100
T	19.80
B	1.94
A	175.12
Sv	39.08

Verteksi 63	
R	50
T	7.41
B	0.55
A	181.27
Sv	14.71

Verteksi 64	
R	100
T	9.59
B	0.46
A	187.83
Sv	19.12

Verteksi 65	
R	150
T	5.13
B	0.09
A	195.64
Sv	10.26

LEGJENDA

- FUNDI PJESES KALUESE (ASFALTI)
- FUNDI KUNETES
- FUNDI BANKINES
- MUR PRITES BETONI
- KANAL I VESHUR BETONI

POROSITES:



PROJEKT ZBATIMI

VITI 2020

PROJEKTUES

ING. SOKOL XHIXHO
ING. MAKSIM ARAPI

KONTROLLOI

APROVOI

RISHIKIM



"S.D.C." sh.p.k.
Adresa: Rr. "Isaiah Hunaldi"
P.27, Sh.2, Ap.20, Tirane
tel. 0682041566



"H.U.K. PROJEKT" sh.p.k.
Adresa: Bulvari Zogu I
P.135, Sh.1 Ap.9, Tirane
tel. 0682026104




"STUDIO ARCHIMED" sh.p.k.
Adresa: Rr. "Dhimitër Shuteriqi"
Pallati No 5, kat II, Tirane
tel. 0682027300

PROJEKTIM, RIKOSTRUKSIONI I RRUGES
"PERMET - CARSHOVE"

PLANIMETRIA E RRUGES

1/1000

RRUGPL -14

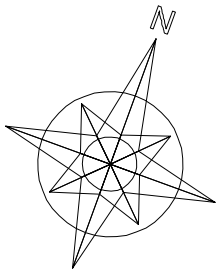


TOMBINO RRETHORE EGZISTUESE Ø=60cm
(PUSETE E RE MAJTAS, RIPARIME TE PORTALIT DJATHITAS)
PROG. 5+737.33

TOMBINO RRETHORE EGZISTUESE Ø=60cm
(PUSETE E RE MAJTAS, PORTAL I RI DJATHITAS)
PROG. 5+455.19


Verteksi 67	
R	1000
T	4.76
B	0.01
A	199.39
Sv	9.52

Verteksi 66	
R	200
T	37.53
B	3.49
A	176.38
Sv	74.19

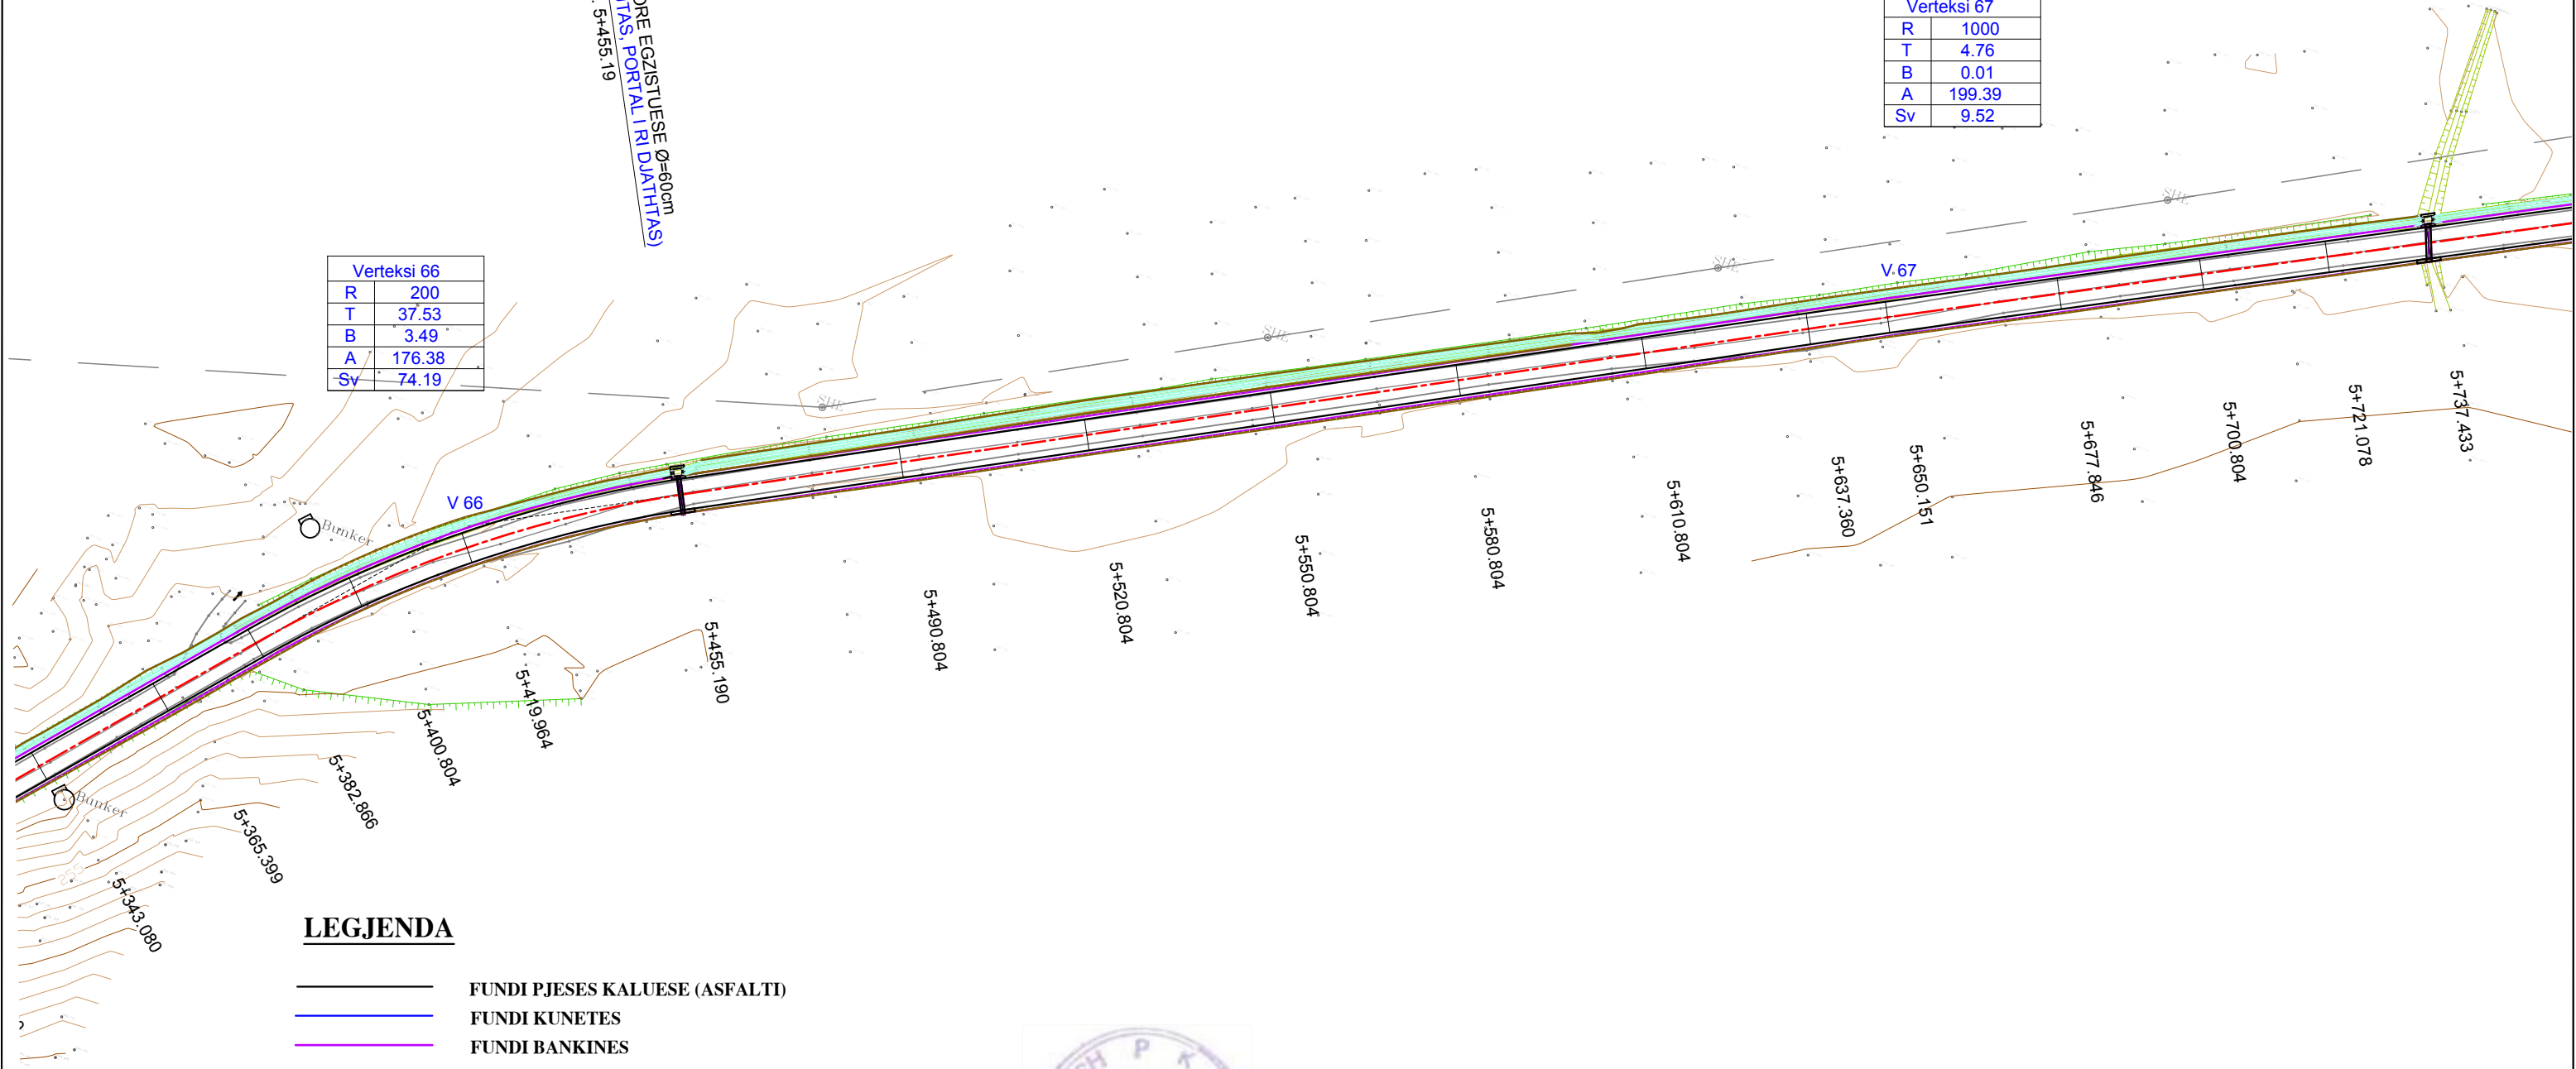

LEGJENDA

- FUNDI PJESES KALUESE (ASFALTI)
- FUNDI KUNETES
- FUNDI BANKINES
- MUR PRITES BETONI
- KANAL I VESHUR BETONI

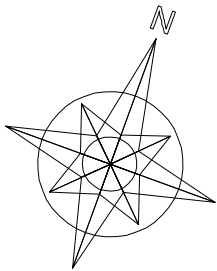

TOMBINO RRETHORE EGZISTUESE Ø=60cm
(PUSETE E RE MAJTAS, RIPARIME TE PORTALIT DJATHTAS)
PROG. 5+737.33

Verteksi 68	
R	150
T	4.47
B	0.07
A	196.21
Sv	8.93


Verteksi 69	
R	200
T	13.12
B	0.43
A	191.66
Sv	26.21

Verteksi 70	
R	100
T	4.71
B	0.11
A	194.01
Sv	9.41

Verteksi 71	
R	1000
T	35.28
B	0.62
A	195.51
Sv	70.53

TOMBINO RRETHORE EGZISTUESE Ø=60cm
(TOMBINO RRETHORE E RE Ø=80cm)
PROG. 6+041.45

Verteksi 72	
R	500
T	4.10
B	0.02
A	198.96
Sv	8.20

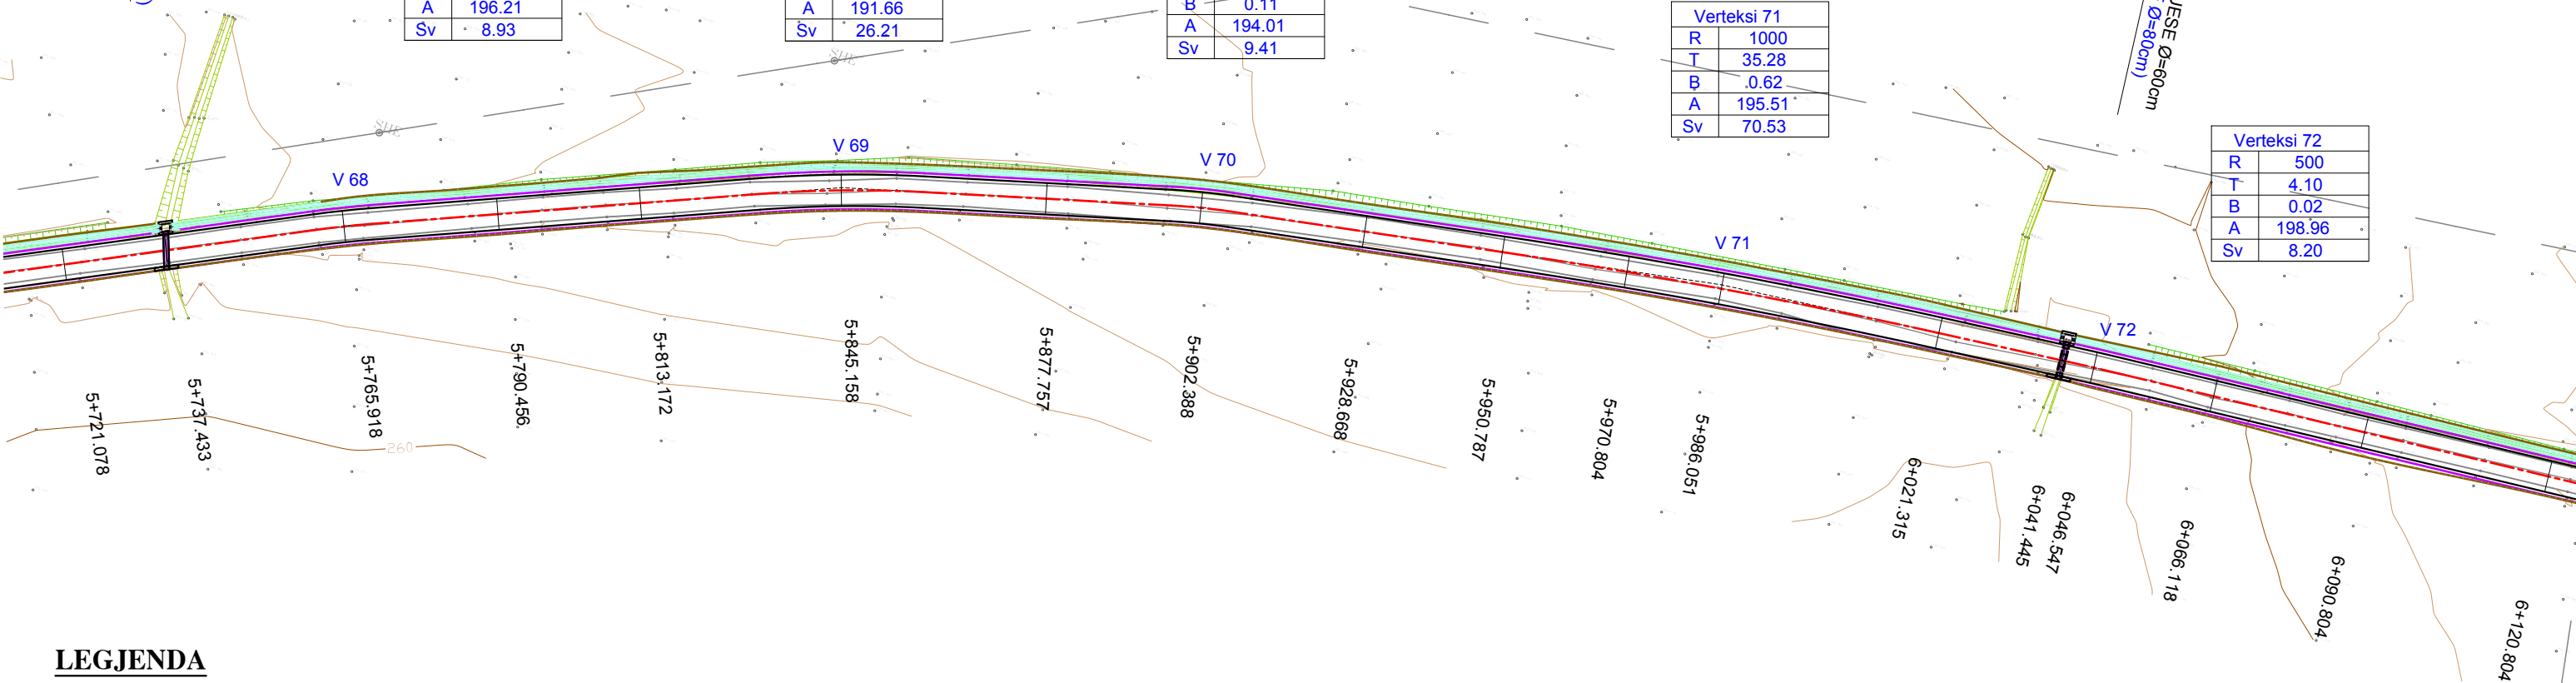

LEGJENDA

- FUNDI PJESES KALUESE (ASFALTI)
- FUNDI KUNETES
- FUNDI BANKINES
- MUR PRITES BETONI
- KANAL I VESHUR BETONI

POROSITES:



PROJEKT ZBATIMI

VITI 2020

PROJEKTUES

ING. SOKOL XHIXHO
ING. MAKSIM ARAPI

KONTROLLOI

APROVOI

RISHIKIM



"S.D.C." sh.p.k.
Adresa: Rr. "Isaiah Hamidi"
P.27, Sh.2, Ap.20, Tirane
tel. 0682041566



"HUK - PROJEKT" sh.p.k.
Adresa: Bulvarin Zogu I
P.135, Sh.1 Ap.9, Tirane
tel. 0682026104




"STUDIO ARCHIMED" sh.p.k.
Adresa: Rr. "Dhimitër Shuteriqi"
Pallat No 5, kati II, Tirane
tel. 0682902780

PROJEKTIM, RIKOSTRUKSIONI I RRUGES
"PERMET - CARSHOVE"

PLANIMETRIA E RRUGES

1/1000

RRUGPL -16

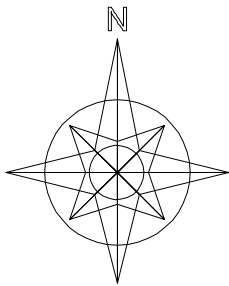


TOMBINO RRETHORE EGZISTUESE Ø=30cm
(TOMBINO RRETHORE E RE Ø=80cm)
PROG. 6+517.25

Verteksi 73	
R	1000
T	12.82
B	0.08
A	198.37
Sv	25.64

Verteksi 75	
R	100
T	16.55
B	1.36
A	179.12
Sv	32.80

Verteksi 78	
R	100
T	9.92
B	0.49
A	187.41
Sv	19.78

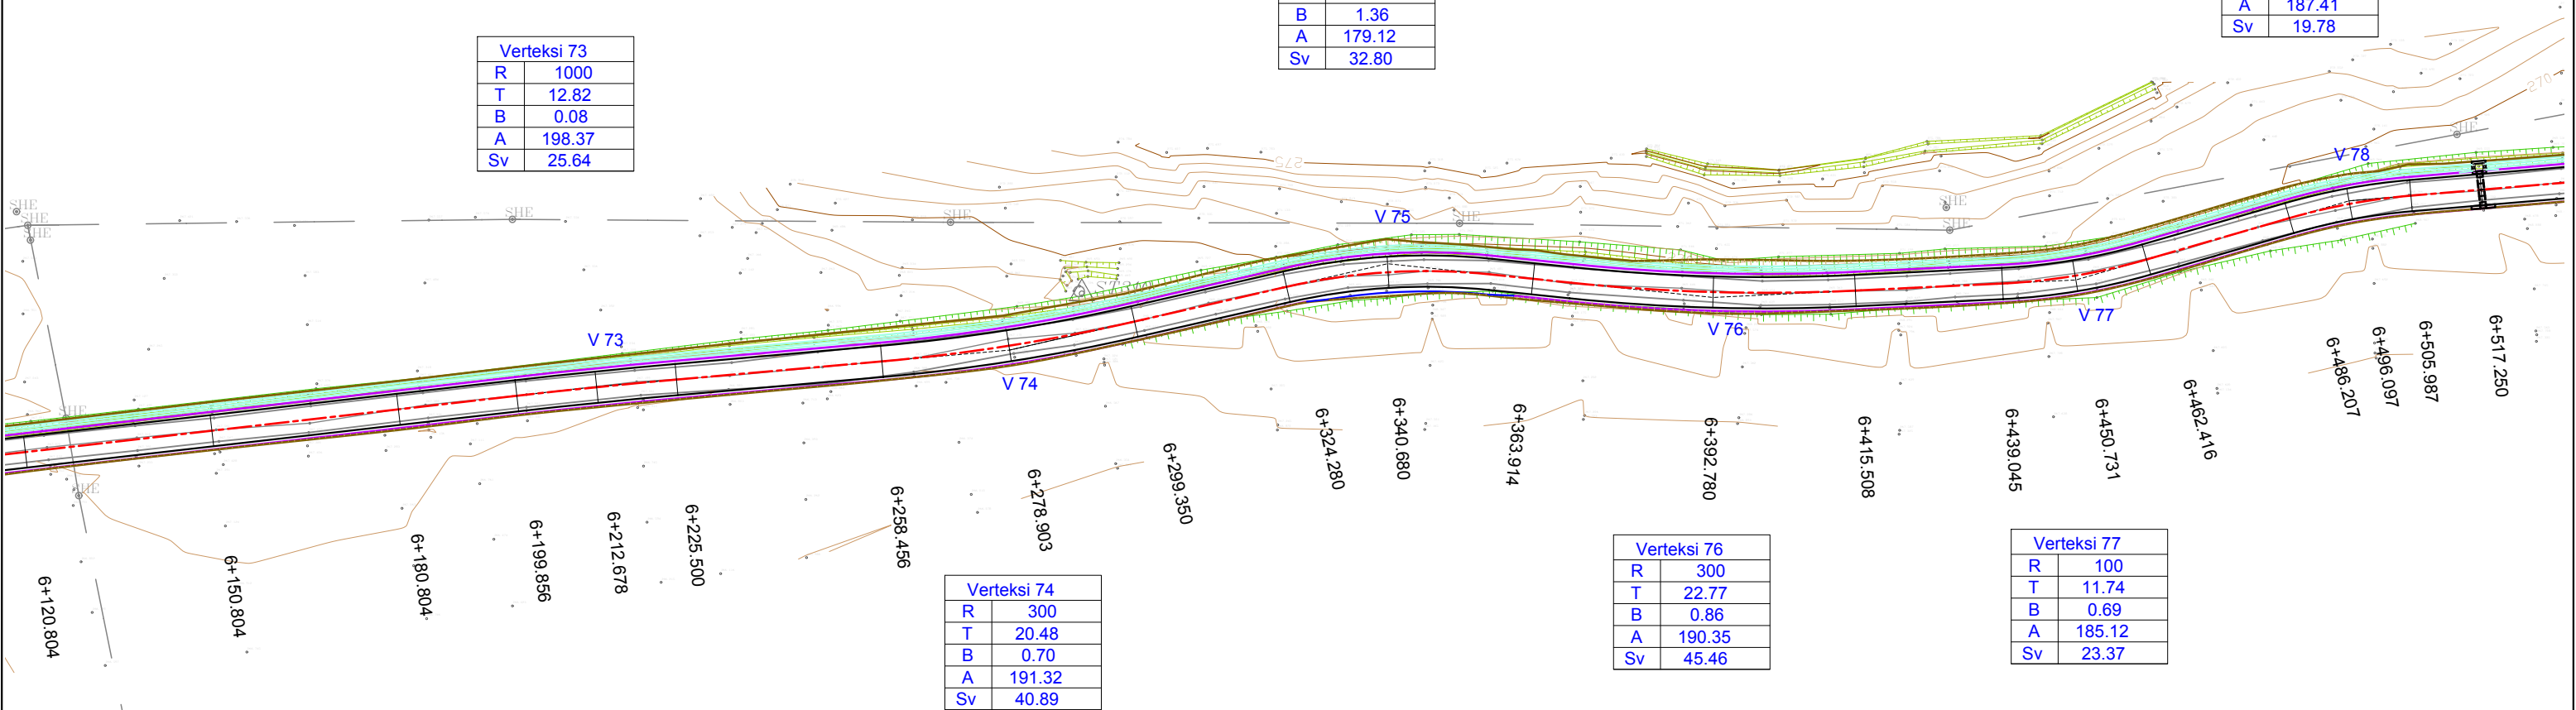

Verteksi 74	
R	300
T	20.48
B	0.70
A	191.32
Sv	40.89

Verteksi 76	
R	300
T	22.77
B	0.86
A	190.35
Sv	45.46

Verteksi 77	
R	100
T	11.74
B	0.69
A	185.12
Sv	23.37

LEGJENDA

- FUNDI PJESES KALUESE (ASFALTI)
- FUNDI KUNETES
- FUNDI BANKINES
- MUR PRITES BETONI
- KANAL I VESHUR BETONI

POROSITES:



PROJEKT ZBATIMI

VITI 2020

PROJEKTUES

ING. SOKOL XHIXHO
ING. MAKSIM ARAPI

KONTROLLOI

APROVOI

RISHIKIM



"S.D.C." sh.p.k.
Adresa: Rr. "Isaiah Hamidi"
P-27, Sh.2, Ap.20, Tirane
tel. 0682041566



"HUK - PROJEKT" sh.p.k.
Adresa: Bulvari Zogu I
P-135, Sh.1 Ap-9, Tirane
tel. 0682026104




"STUDIO ARCHIMED" sh.p.k.
Adresa: Rr. "Dhimitër Shuteriqi"
Pallati No 5, kati II, Tirane
tel. 0692902780

PROJEKTIM, RIKOSTRUKSIONI I RRUGES
"PERMET - CARSHOVE"

PLANIMETRIA E RRUGES

1/1000

RRUGPL -17

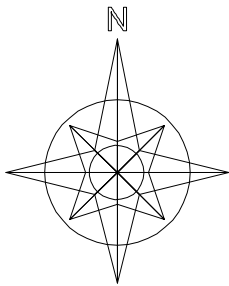

TOMBINO RRETHORE EGZISTUESE Ø=30cm
(TOMBINO RRETHORE E RE Ø=80cm)
PROG. 6+517.25

Verteksi 79	
R	1000
T	13.54
B	0.09
A	198.28
Sv	27.07

Verteksi 81	
R	50
T	11.43
B	1.29
A	171.40
Sv	22.46

TOMBINO RRETHORE EGZISTUESE Ø=40cm
(TOMBINO RRETHORE E RE Ø=80cm)
PROG. 6+809.80

Verteksi 80	
R	500
T	15.31
B	0.23
A	196.10
Sv	30.61

Verteksi 82	
R	50
T	6.13
B	0.37
A	184.47
Sv	12.20

Verteksi 83	
R	50
T	9.20
B	0.84
A	176.83
Sv	18.20

LEGJENDA

- FUNDI PJESES KALUESE (ASFALTI)
- FUNDI KUNETES
- FUNDI BANKINES
- MUR PRITES BETONI
- KANAL I VESHUR BETONI

POROSITES:



PROJEKT ZBATIMI

VITI 2020

PROJEKTUES

ING. SOKOL XHIXHO
ING. MAKSIM ARAPI

KONTROLLOI

APROVOI

RISHIKIM



"S.D.C." sh.p.k.
Adresa: Rr. "Isaiah Hamdi"
P-27, Sh.2, Ap.20, Tirane
tel. 0682041566



"HUK - PROJEKT" sh.p.k.
Adresa: Bulvari Zogu I
P-135, Sh.1-Ap-9, Tirane
tel. 0682026104




"STUDIO ARCHIMED" sh.p.k.
Adresa: Rr. "Dhimitër Shuteriqi"
Pallati No 5, kati II, Tirane
tel. 0692902700

PROJEKTIM, RIKOSTRUKSIONI I RRUGES
"PERMET - CARSHOVE"


PLANIMETRIA E RRUGES

1/1000

RRUGPL -18

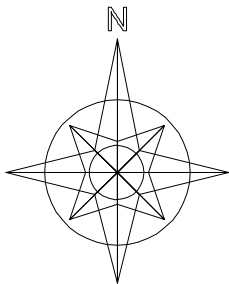

Verteksi 84	
R	25
T	7.62
B	1.14
A	162.31
Sv	14.80

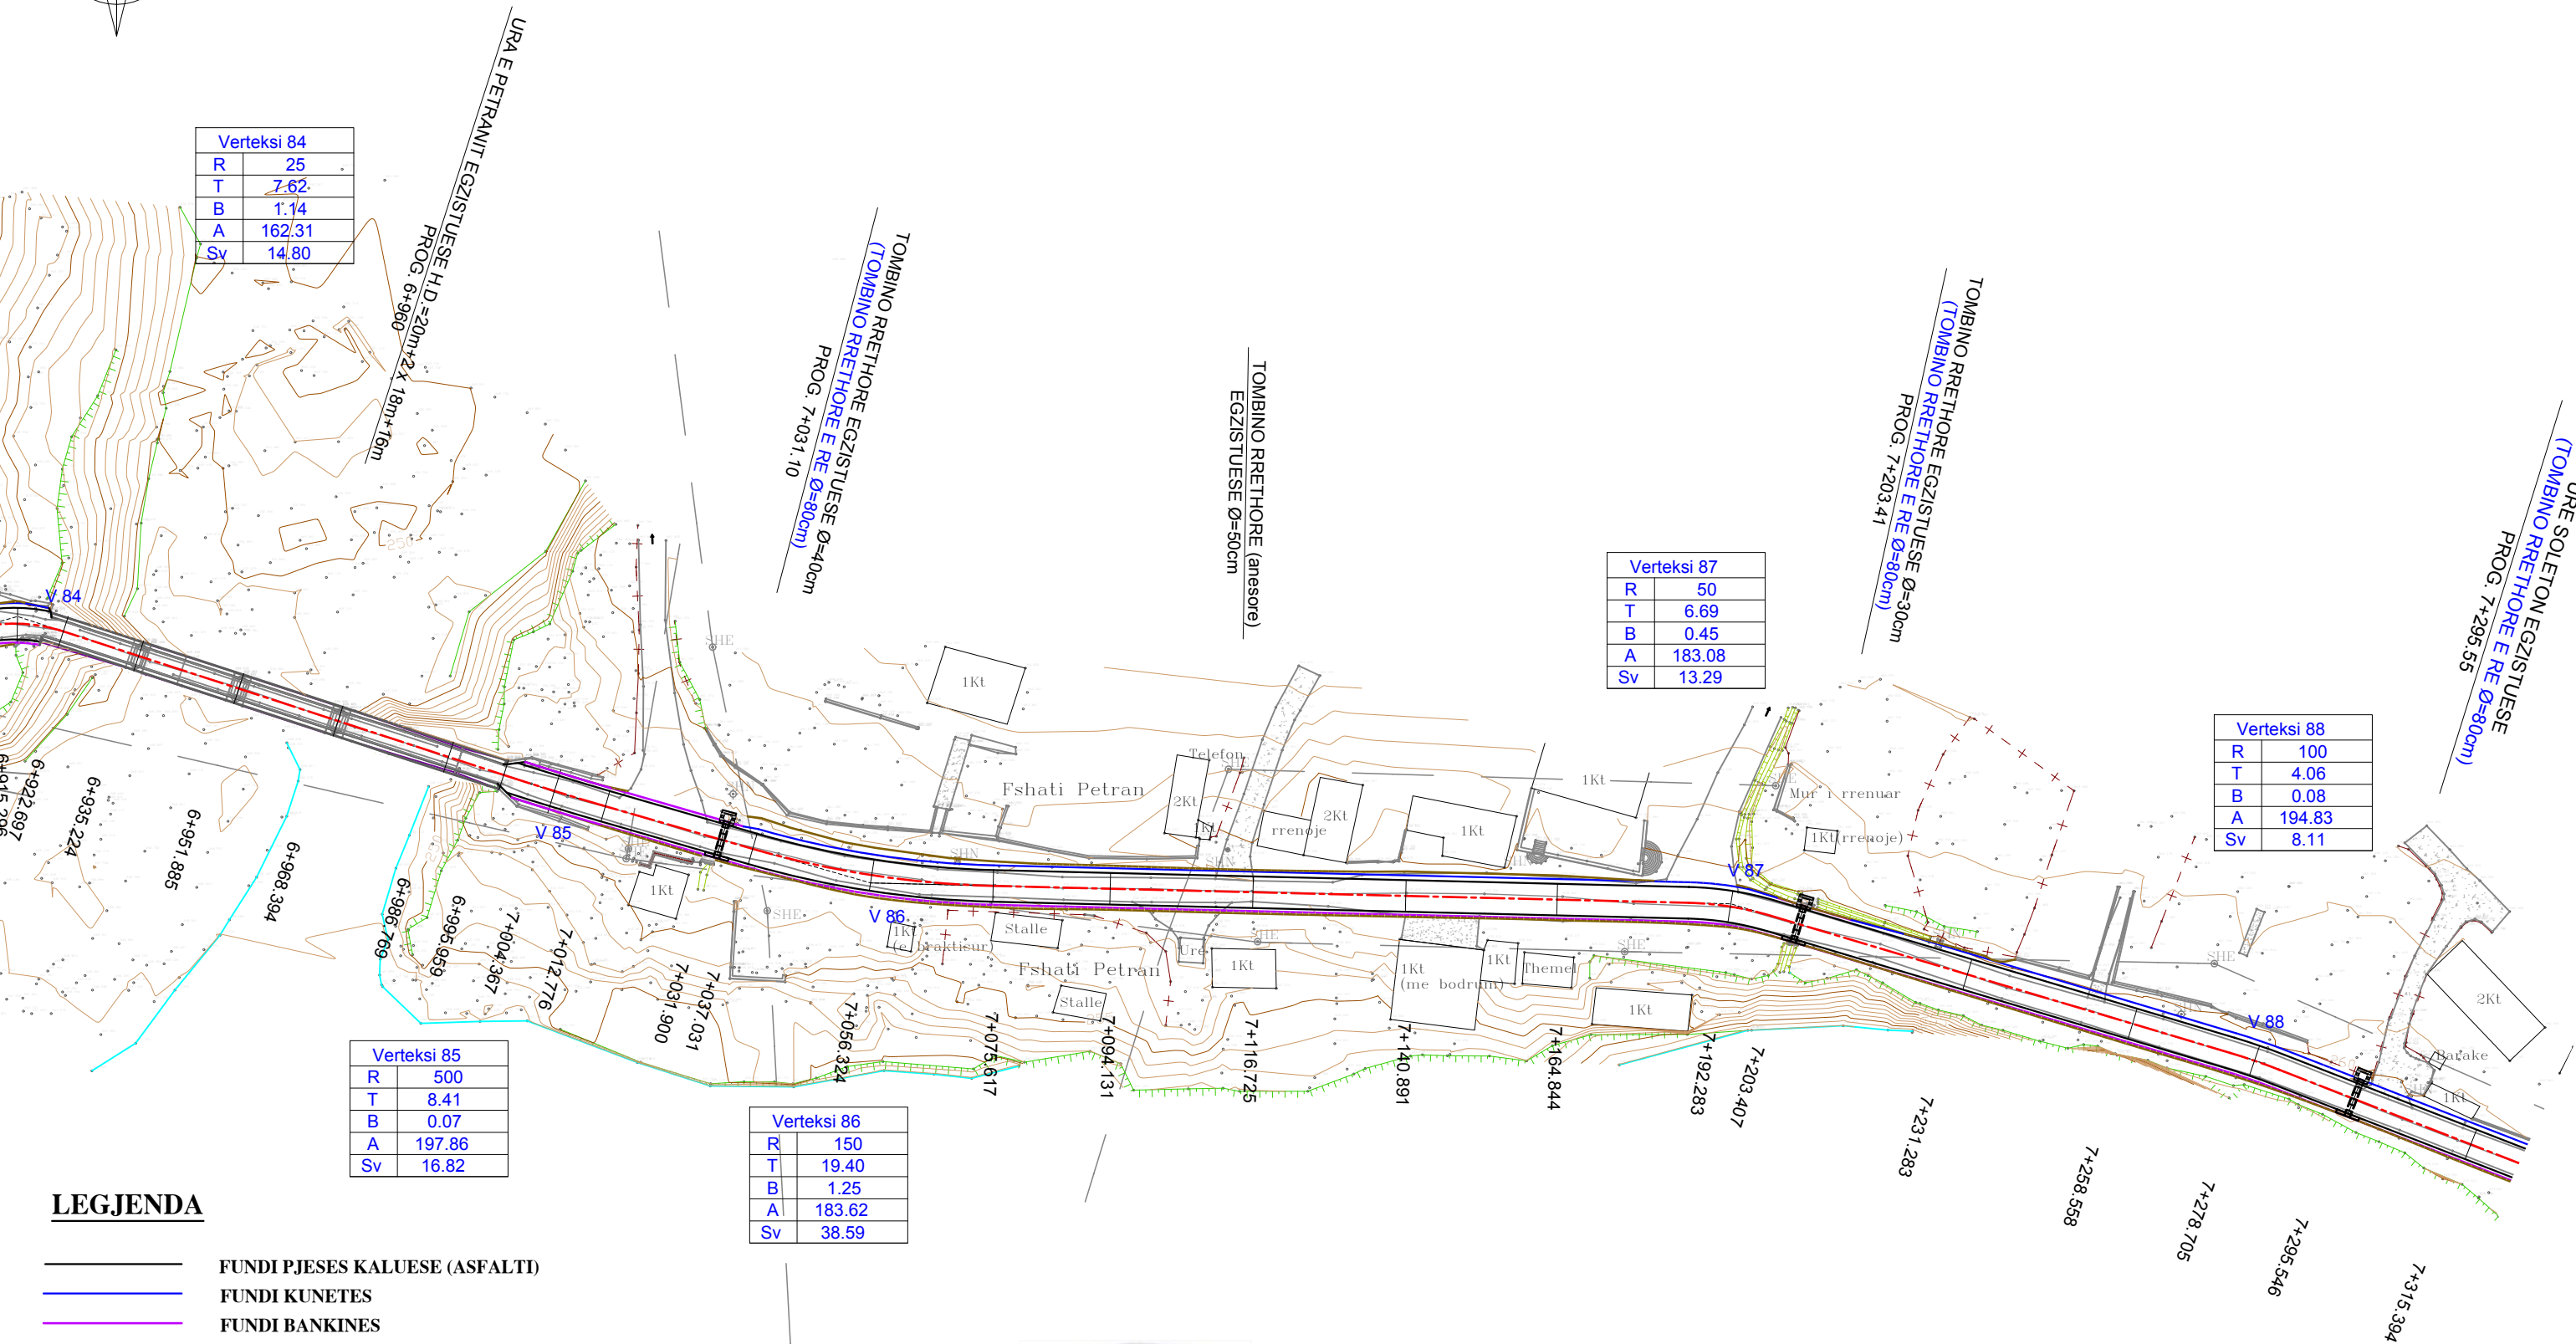

TOMBINO RRETHORE EGZISTUESE Ø=40cm
PROG. 7+031.10

TOMBINO RRETHORE (anesore)
EGZISTUESE Ø=50cm

TOMBINO RRETHORE EGZISTUESE Ø=30cm
PROG. 7+203.41

URR SOLETON EGZISTUESE
PROG. 7+295.55

Verteksi 87	
R	50
T	6.69
B	0.45
A	183.08
Sv	13.29

Verteksi 88	
R	100
T	4.06
B	0.08
A	194.83
Sv	8.11

Verteksi 85	
R	500
T	8.41
B	0.07
A	197.86
Sv	16.82

Verteksi 86	
R	150
T	19.40
B	1.25
A	183.62
Sv	38.59

LEGJENDA

- FUNDI PJESES KALUESE (ASFALTI)
- FUNDI KUNETES
- FUNDI BANKINES
- MUR PRITES BETONI
- KANAL I VESHUR BETONI

POROSITES:



PROJEKT ZBATIMI

VITI 2020

PROJEKTUES

ING. SOKOL XHIXHO
ING. MAKSIM ARAPI

KONTROLLOI

APROVOI

RISHIKIM



"S.D.C." sh.p.k.
Adresa: Rr. "Jashinsh Hamali"
P.27, Sh.2, Ap.20, Tirane
tel. 0682041566



"H.U.K. PROJEKT" sh.p.k.
Adresa: Bulvarit Zogu I
P.135, Sh.1 Ap.9, Tirane
tel. 0682026104





"STUDIO ARCHIMED" sh.p.k.
Adresa: Rr. "Dhimitër Shuteriqi"
Pallat No 5, kat II, Tirane
tel. 0682026104

PROJEKTIM, RIKOSTRUKSIONI I RRUGES
"PERMET - CARSHOVE"

PLANIMETRIA E RRUGES

1/1000

RRUGPL -19

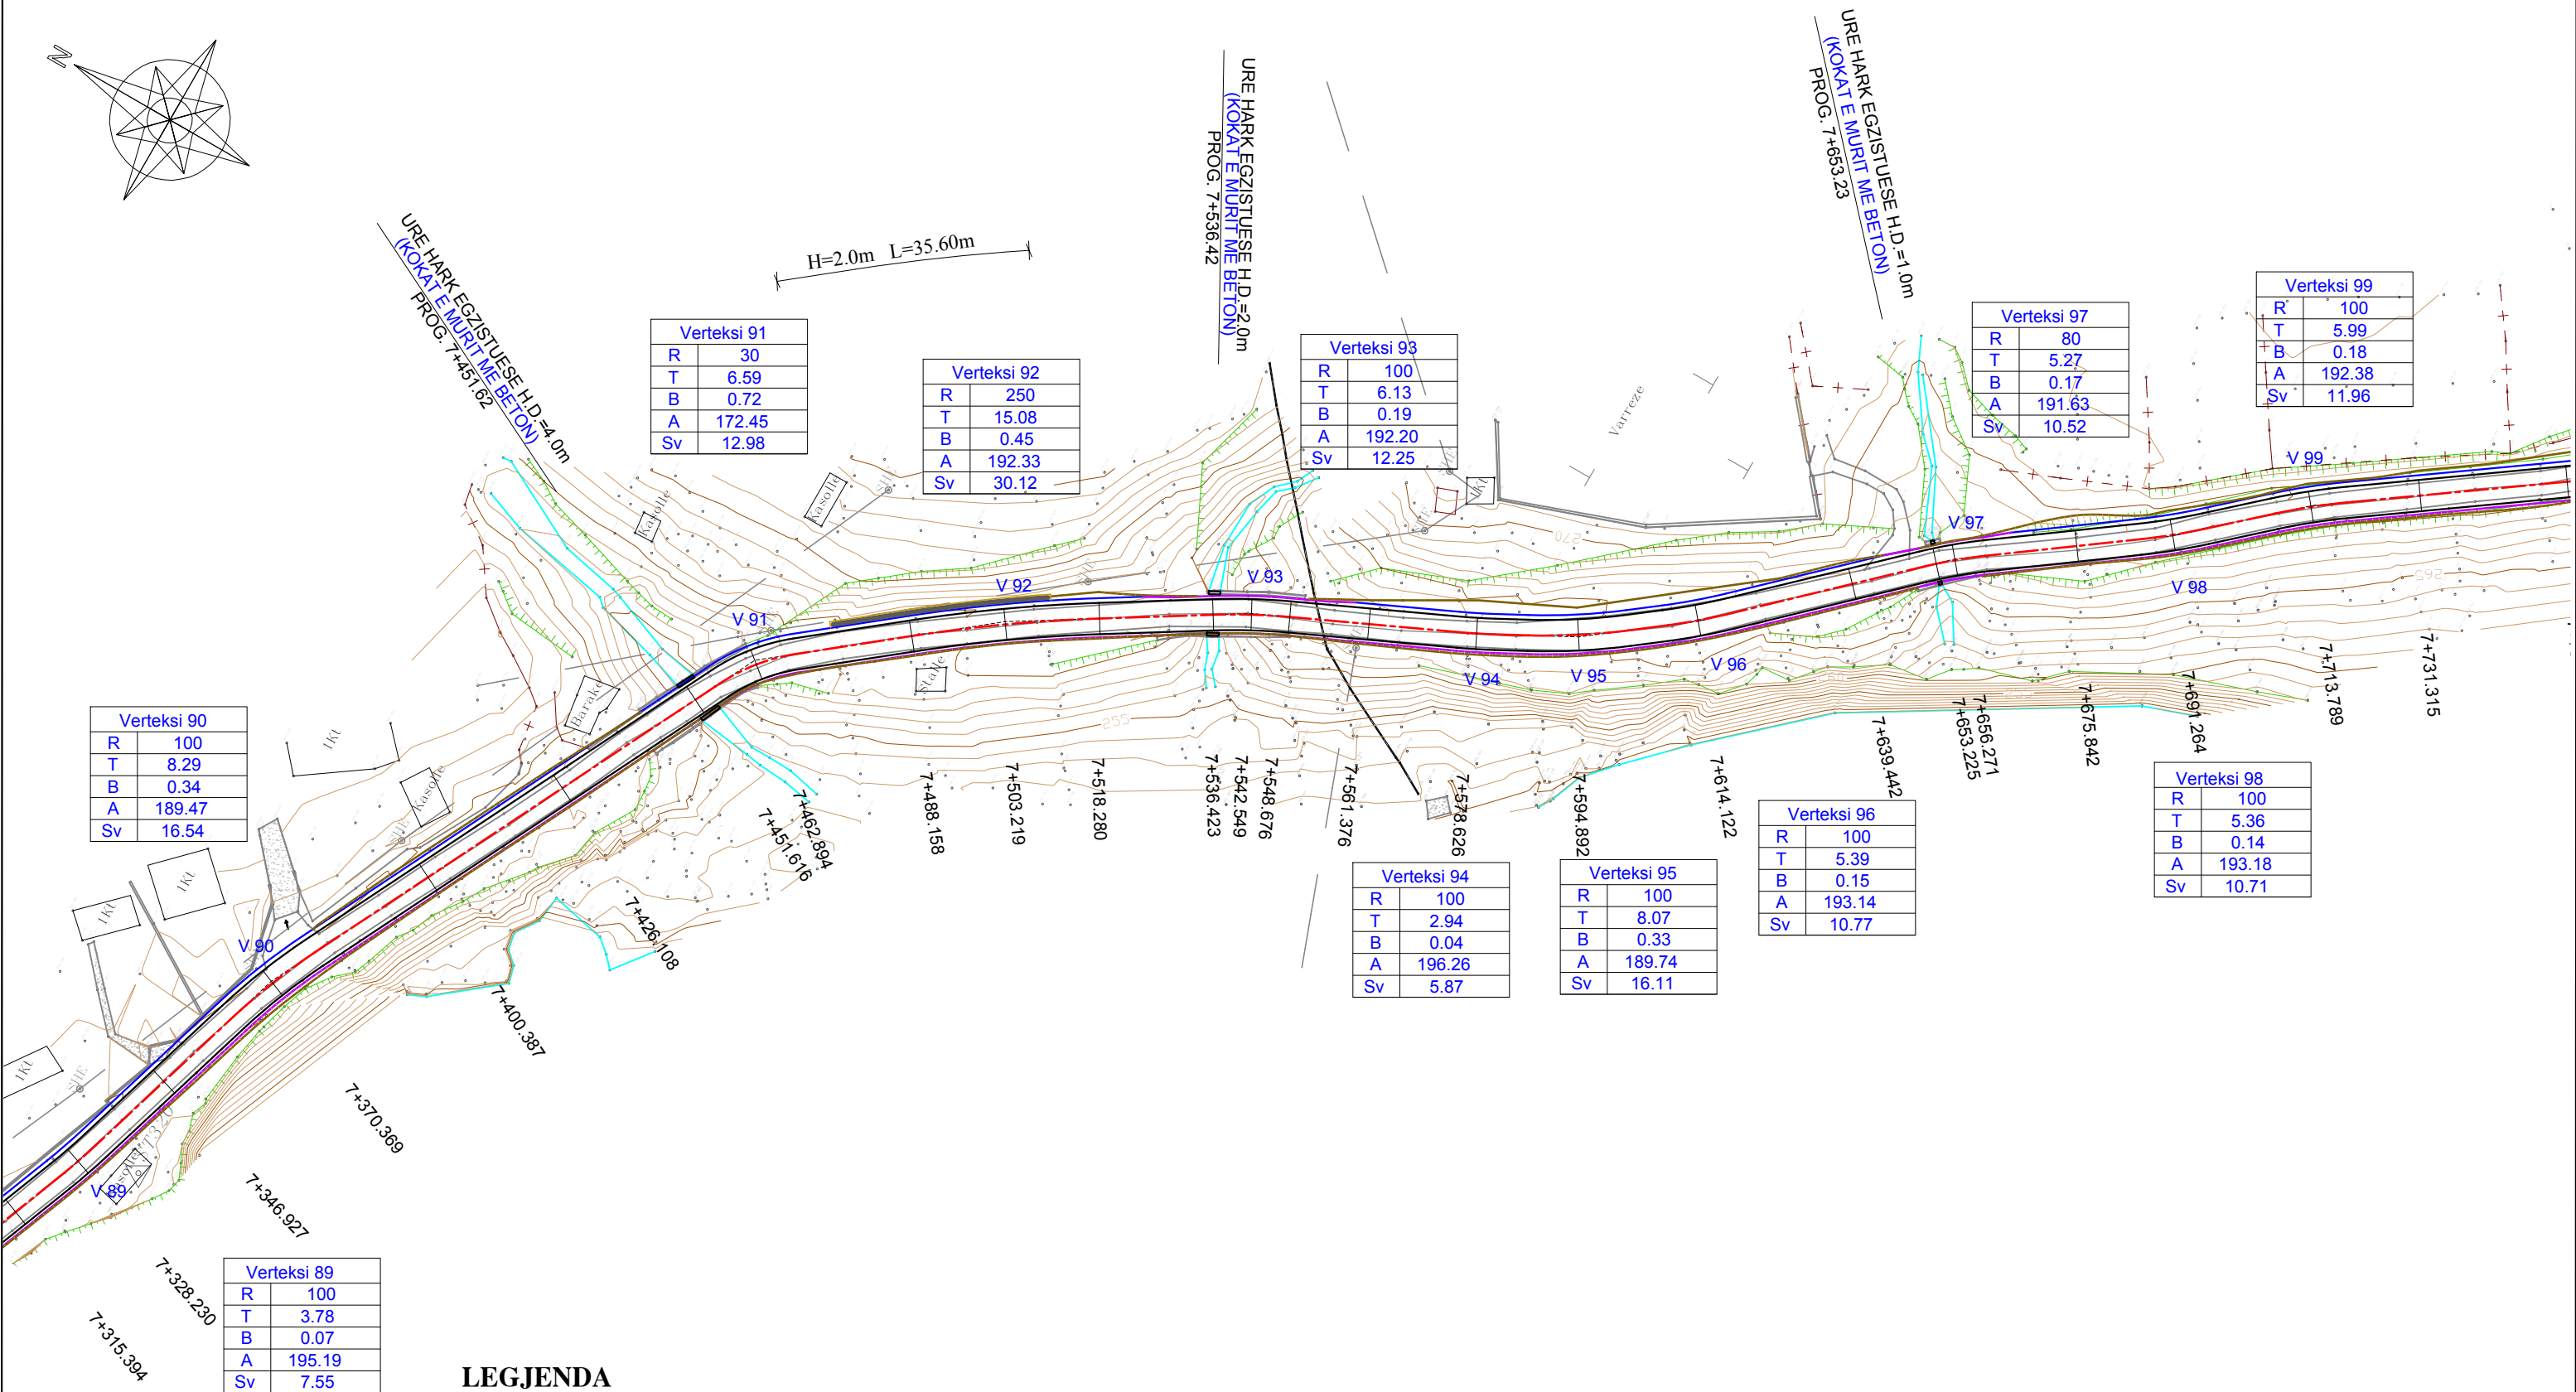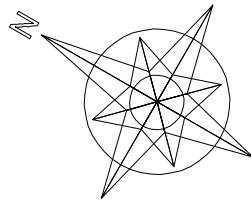

POROSITES:



PROJEKT ZBATIMI

VITI 2020

PROJEKTUES

ING. SOKOL XHIXHO
ING. MAKSIM ARAPI

KONTROLLOI

APROVOI

RISHIKIM



"S.D.C." sh.p.k.
Adresa: Rr. "Isaiah Hunadi"
P-27, Sh.2, Ap.20, Tirane
tel. 0682041566



"HUK - PROJEKT" sh.p.k.
Adresa: Bulvarit Zogu I
P-135, Sh.1 Ap.9, Tirane
tel. 0682026104




"STUDIO ARCHIMED" sh.p.k.
Adresa: Rr. "Dhimitër Shuteriqi"
Pallat No 5, kat II, Tirane
tel. 0682027300

PROJEKTIM, RIKOSTRUKSIONI I RRUGES
"PERMET - CARSHOVE"

PLANIMETRIA E RRUGES

1/1000

RRUGPL -20

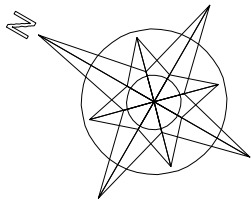

URE HARK EGZISTUESE H.D.=2.0m
(RIPARIM MURE ANESORE)
PROG. 7+805.75

URE HARK EGZISTUESE H.D.=1.5m
(RIPARIM MURE ANESORE)
PROG. 7+892.02

URE HARK EGZISTUESE H.D.=1.0m
(RIPARIM MURESH, KOKAT E MURIT ME BETON)
PROG. 8+165.18

Verteksi 101	
R	30
T	4.30
B	0.31
A	181.88
Sv	8.54

Verteksi 102	
R	15
T	8.85
B	2.42
A	132.11
Sv	16.00

Verteksi 104	
R	100
T	7.26
B	0.26
A	190.77
Sv	14.49

Verteksi 105	
R	100
T	9.99
B	0.50
A	187.32
Sv	19.91

Verteksi 103	
R	100
T	7.25
B	0.26
A	190.78
Sv	14.48

Verteksi 109	
R	300
T	1.63
B	0.00
A	199.31
Sv	3.27

Verteksi 100	
R	50
T	17.73
B	3.05
A	156.60
Sv	34.08

Verteksi 106	
R	100
T	12.62
B	0.79
A	184.02
Sv	25.11

Verteksi 107	
R	50
T	2.99
B	0.09
A	192.39
Sv	5.97

Verteksi 108	
R	80
T	14.25
B	1.26
A	177.55
Sv	28.21

Verteksi 110	
R	90
T	26.13
B	3.72
A	164.02
Sv	50.86

LEGJENDA

- FUNDI PJESES KALUESE (ASFALTI)
- FUNDI KUNETES
- FUNDI BANKINES
- MUR PRITES BETONI
- KANAL I VESHUR BETONI

POROSITES:



PROJEKT ZBATIMI

VITI 2020

PROJEKTUES

ING. SOKOL XHIXHO
ING. MAKSIM ARAPI

KONTROLLOI

APROVOI

RISHIKIM



"S.D.C." sh.p.k.
Adresa: Rr. "Isaiah Hamidi"
P-27, Sh.2, Ap.20, Tirane
tel. 0682041566



"HUK - PROJEKT" sh.p.k.
Adresa: Bulvarin Zogu I
P-135, Sh.1 Ap-9, Tirane
tel. 0682026104




"STUDIO ARCHIMED" sh.p.k.
Adresa: Rr. "Dhimitër Shuteriqi"
Pallat No 5, kat II, Tirane
tel. 0682002700

PROJEKTIM, RIKOSTRUKSIONI I RRUGES
"PERMET - CARSHOVE"

PLANIMETRIA E RRUGES

1/1000

RRUGPL -21

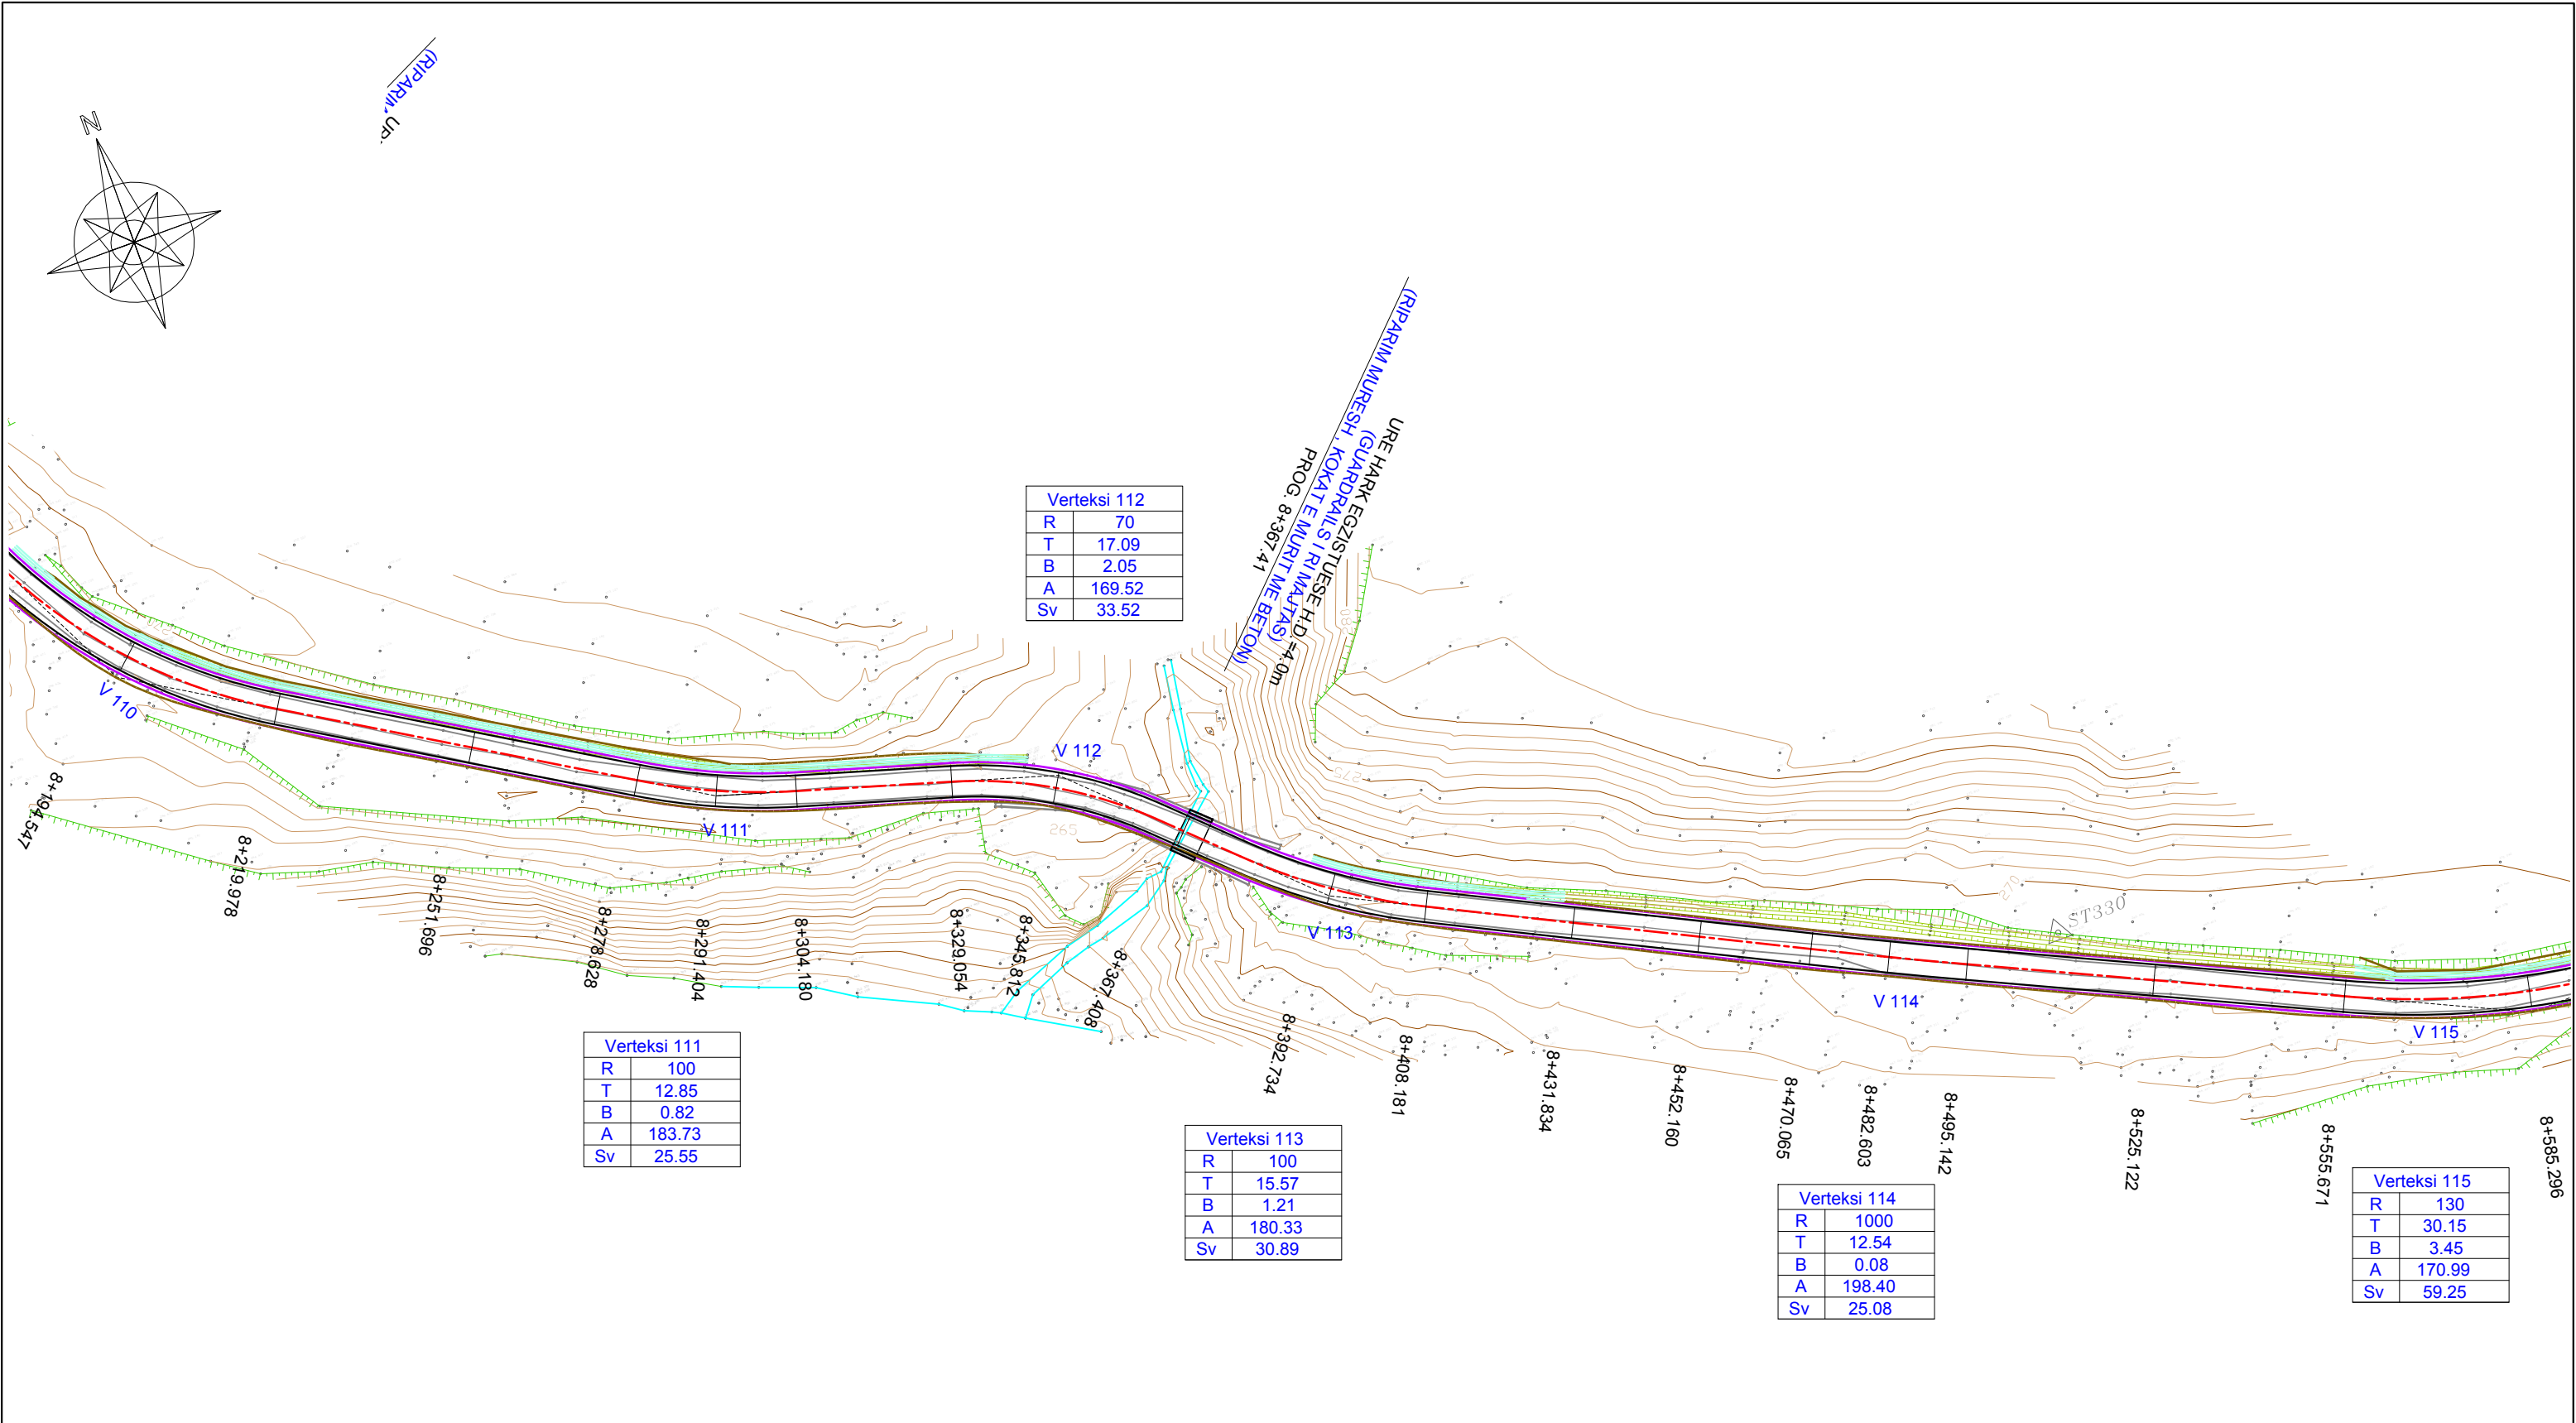

LEGJENDA

FUNDI PJESES KALUESE (ASFALTI)

FUNDI KUNETES

FUNDI BANKINES

MUR PRITES BETONI

KANAL I VESHUR BETONI

SH P K

SDC

ING. SOKOL XHIXHO

ING. MAKSIM ARAPI

KONTROLLOI

APROVOI

RISHIKIM

SDC

"S.D.C." sh.p.k.
Adresa: Rr. "Isa Duka" Nr. 1
P-27, Sh.2, Ap.20, Tirane
tel. 0682041566

HUK-PROJEKT

"HUK-PROJEKT" sh.p.k.
Adresa: Bulvarin Zogut
P-135, Sh.1 Ap-9, Tirane
tel. 0682026104

ARCHIMED


"STUDIO ARCHIMED" sh.p.k.
Adresa: Rr. "Dhimitër Shuteriqi"
Pallat Nr.5, kat. II, Tirane
tel. 0682026104

PROJEKTIM, RIKOSTRUKSIONI I RRUGES
"PERMET - CARSHOVE"

PLANIMETRIA E RRUGES

1/1000

RRUGPL -22

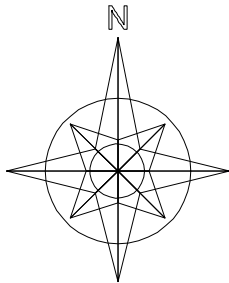

Verteksi 116	
R	1000
T	12.11
B	0.07
A	198.46
Sv	24.22


Verteksi 118	
R	1000
T	3.76
B	0.01
A	199.52
Sv	7.52

Verteksi 119	
R	125
T	41.63
B	6.75
A	159.06
Sv	80.38

Verteksi 117	
R	1000
T	7.07
B	0.02
A	199.10
Sv	14.14

URE HARK EGZISTUESE H.D=2.0m
(GUARDRAILS I RIMAJTAS DHE DJATHITAS)
(KOKAT E MURIT ME BETON)
PROG. 8+804.82

TOMBINO RRETHORE EGZISTUESE Ø=30cm
(TOMBINO RRETHORE E RE Ø=80cm)
PROG. 8+938.96

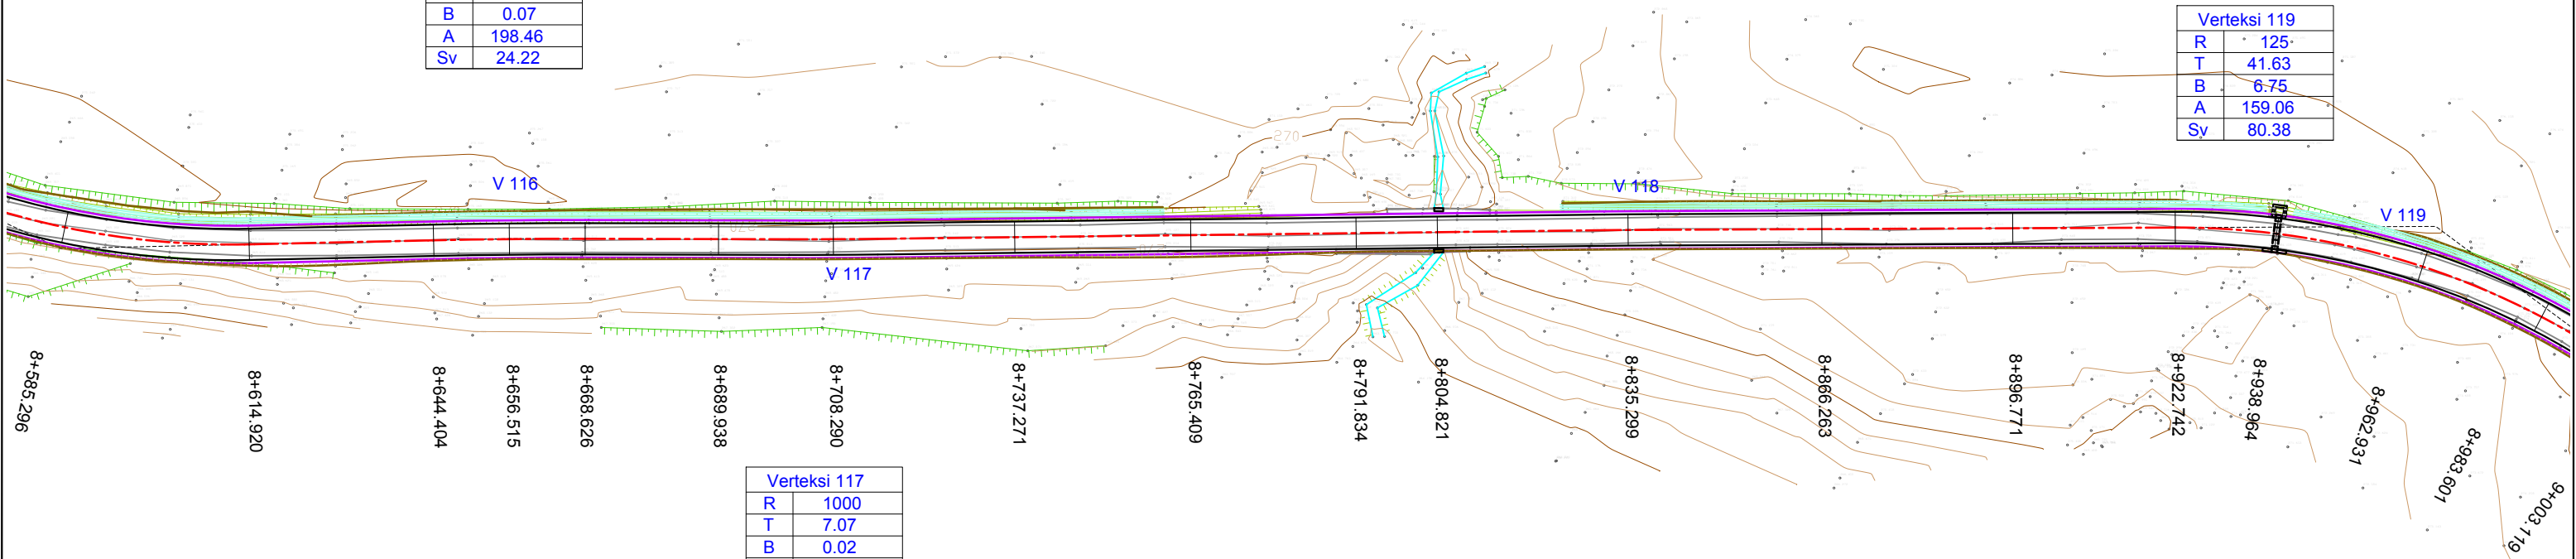

LEGJENDA

- FUNDI PJESES KALUESE (ASFALTI)
- FUNDI KUNETES
- FUNDI BANKINES
- MUR PRITES BETONI
- KANAL I VESHUR BETONI

POROSITES:



PROJEKT ZBATIMI

VITI 2020

PROJEKTUES

ING. SOKOL XHIXHO
ING. MAKSIM ARAPI

KONTROLLOI

APROVOI

RISHIKIM



"S.D.C." sh.p.k.
Adresa: Rr. "Isaiah Hunadi"
P.27, Sh.2, Ap.20, Tirane
tel. 0682041566



"HUK - PROJEKT" sh.p.k.
Adresa: Bulvarin Zogut
P-135, Sh-1 Ap-9, Tirane
tel. 0682026104





"STUDIO ARCHIMED" sh.p.k.
Adresa: Rr. "Dhimitër Shuteriqi"
Pallati No 5, kati II, Tirane
tel. 0682092780

PROJEKTIM, RIKOSTRUKSIONI I RRUGES
"PERMET - CARSHOVE"

PLANIMETRIA E RRUGES

1/1000

RRUGPL -23

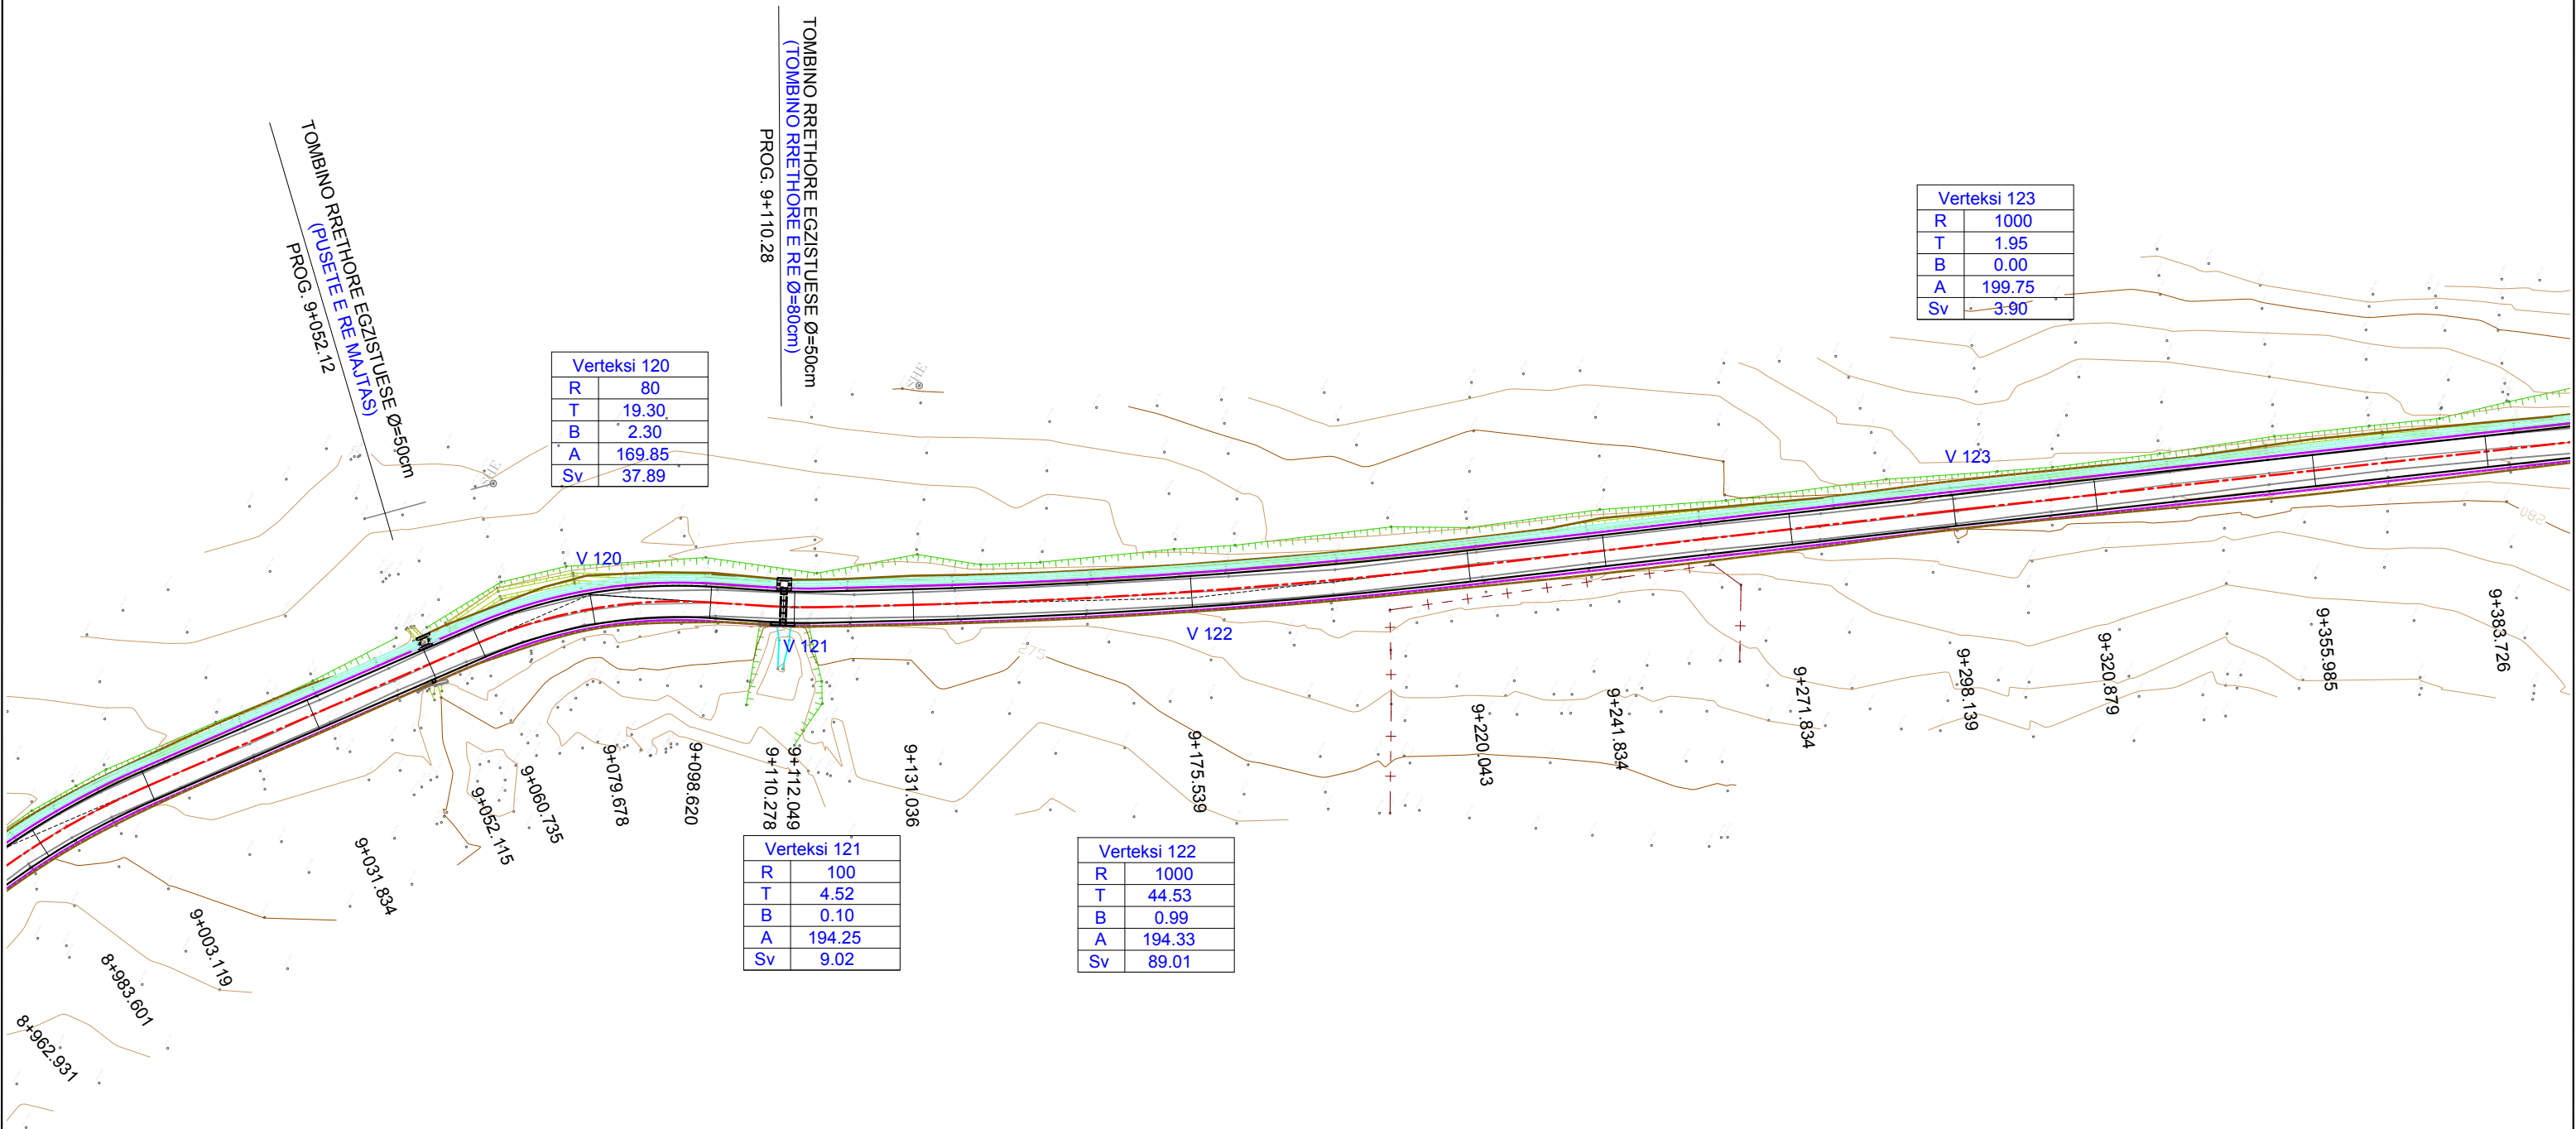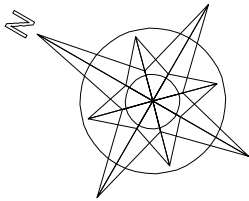

LEGJENDA

- FUNDI PJESES KALUESE (ASFALTI)
- FUNDI KUNETES
- FUNDI BANKINES
- MUR PRITES BETONI
- KANAL I VESHUR BETONI

POROSITES:



PROJEKT ZBATIMI

VITI 2020

PROJEKTUES

ING. SOKOL XHIXHO
ING. MAKSIM ARAPI

KONTROLLOI

APROVOI

RISHIKIM



"S.D.C." sh.p.k.
Adresa: Rr. "Isaiah Huniadi"
P.27, Sh.2, Ap.20, Tirane
tel. 0682041566



"HUK - PROJEKT" sh.p.k.
Adresa: Bulvari Zogu I
P.135, Sh.1 Ap.9, Tirane
tel. 0682026104





"STUDIO ARCHIMED" sh.p.k.
Adresa: Rr. "Dhimitër Shuteriqi"
Pallati No 5, kati II, Tirane
tel. 0682002700

PROJEKTIM, RIKOSTRUKSIONI I RRUGES
"PERMET - CARSHOVE"

PLANIMETRIA E RRUGES

1/1000

RRUGPL -24

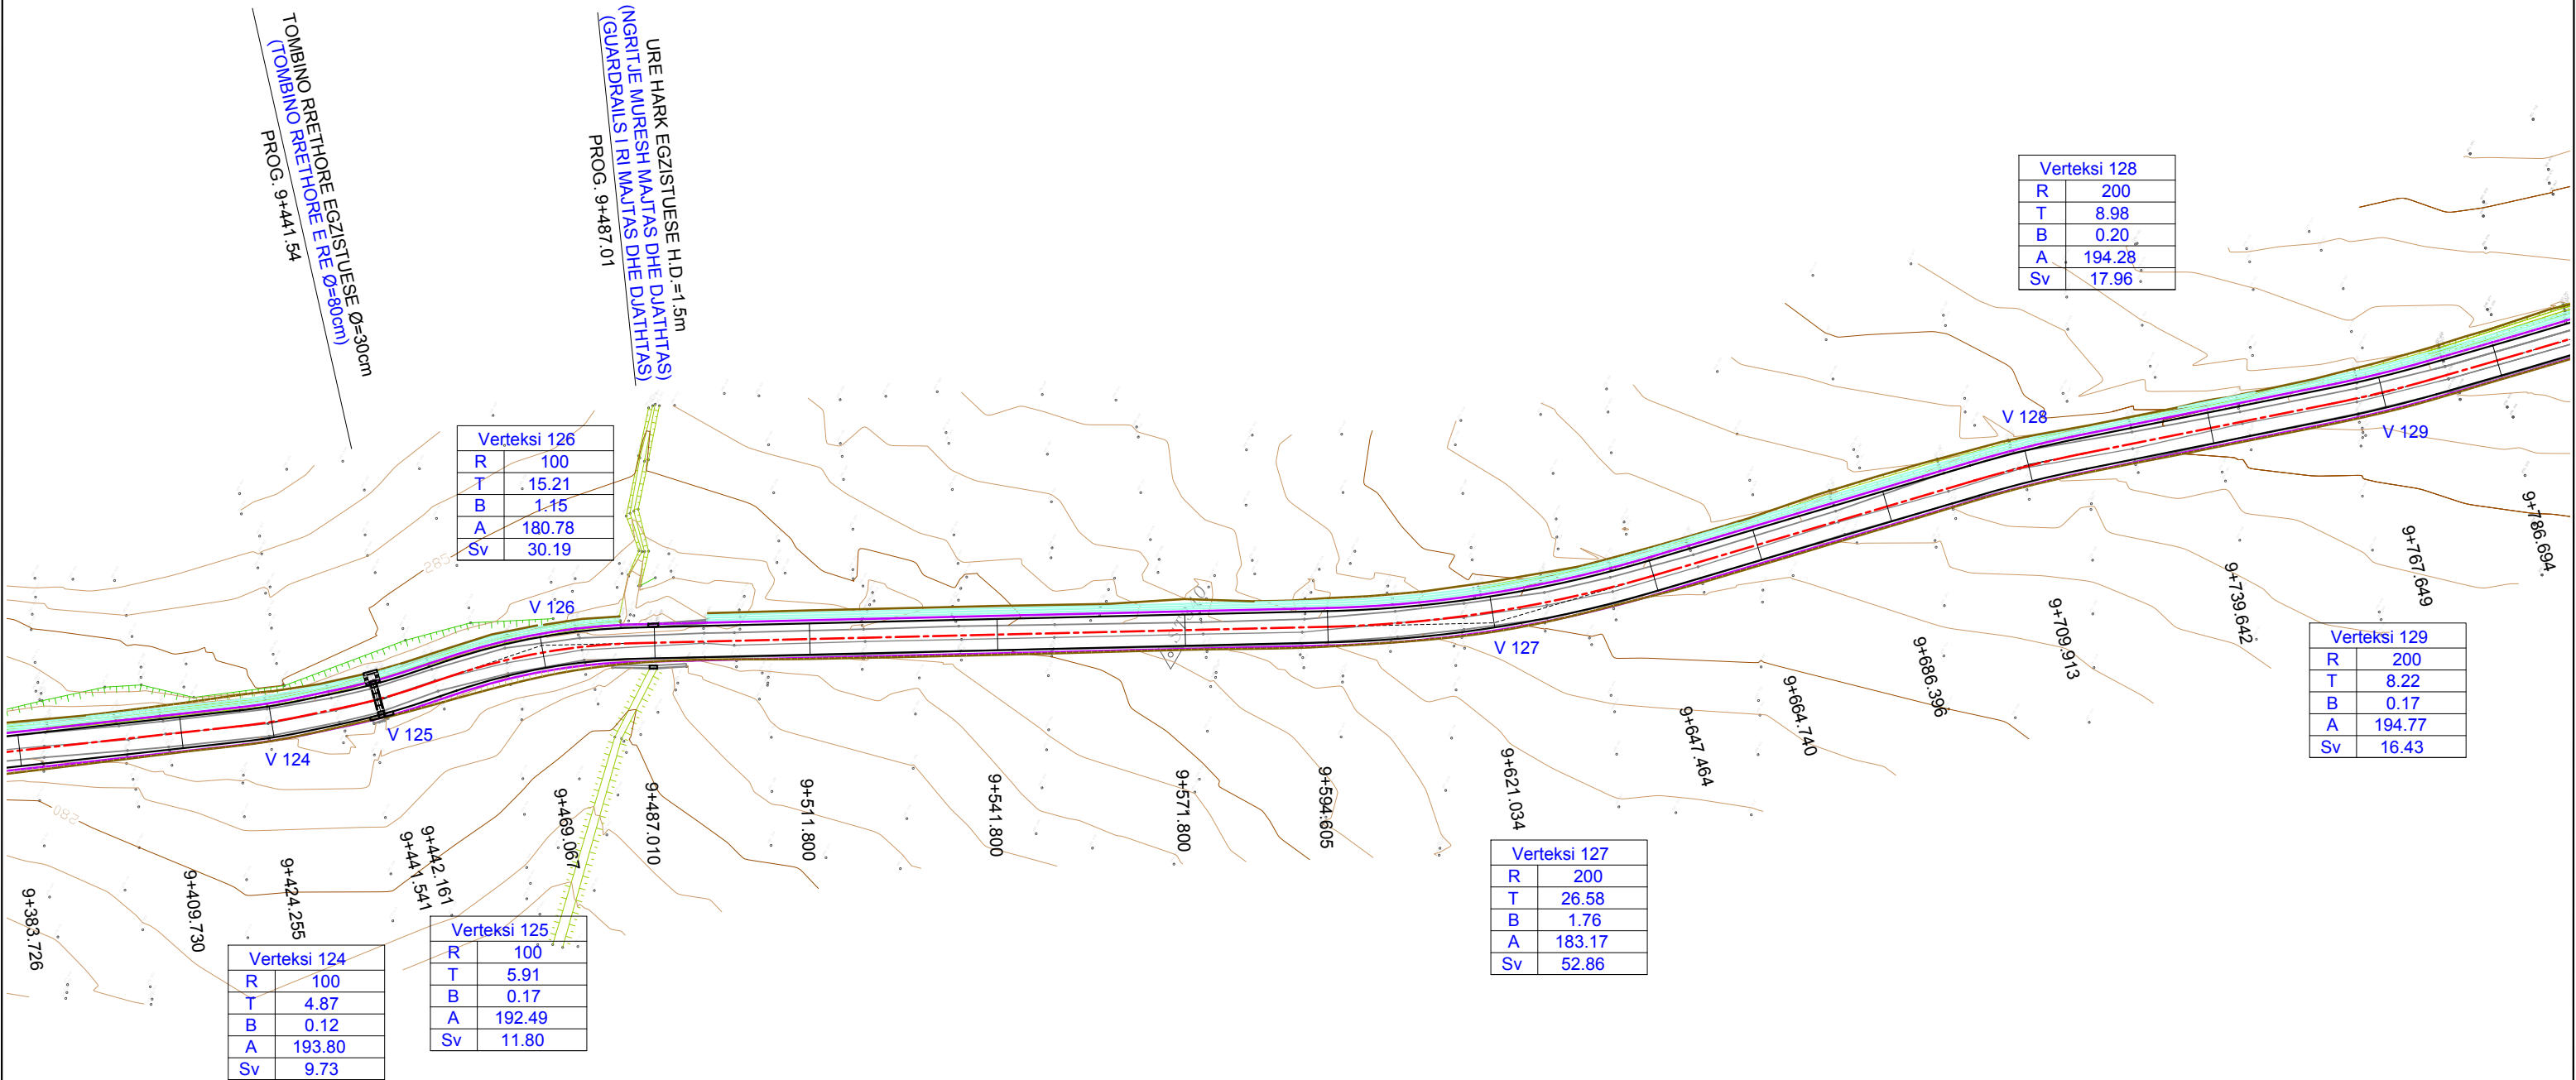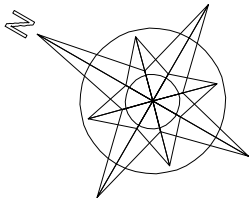

LEGJENDA

- FUNDI PJESES KALUESE (ASFALTI)
- FUNDI KUNETES
- FUNDI BANKINES
- MUR PRITES BETONI
- KANAL I VESHUR BETONI

POROSITES:



PROJEKT ZBATIMI

VITI 2020

PROJEKTUES

ING. SOKOL XHIXHO
ING. MAKSIM ARAPI

KONTROLLOI

APROVOI

RISHIKIM



"S.D.C." sh.p.k.
Adresa: Rr. "Isaiah Hamadi"
P.27, Sh.2, Ap.20, Tirane
tel. 0682041566

"HUK - PROJEKT" sh.p.k.

Adresa: Bulvarit Zogu I
P.135, Sh.1 Ap.9, Tirane
tel. 0682026104

"STUDIO ARCHIMED" sh.p.k.


Adresa: Rr. "Dhimitër Shuteriqi"
Pallat No 5, kat II, Tirane
tel. 0682092780


PROJEKTIM, RIKOSTRUKSIONI I RRUGES
"PERMET - CARSHOVE"

PLANIMETRIA E RRUGES

1/1000

RRUGPL -25

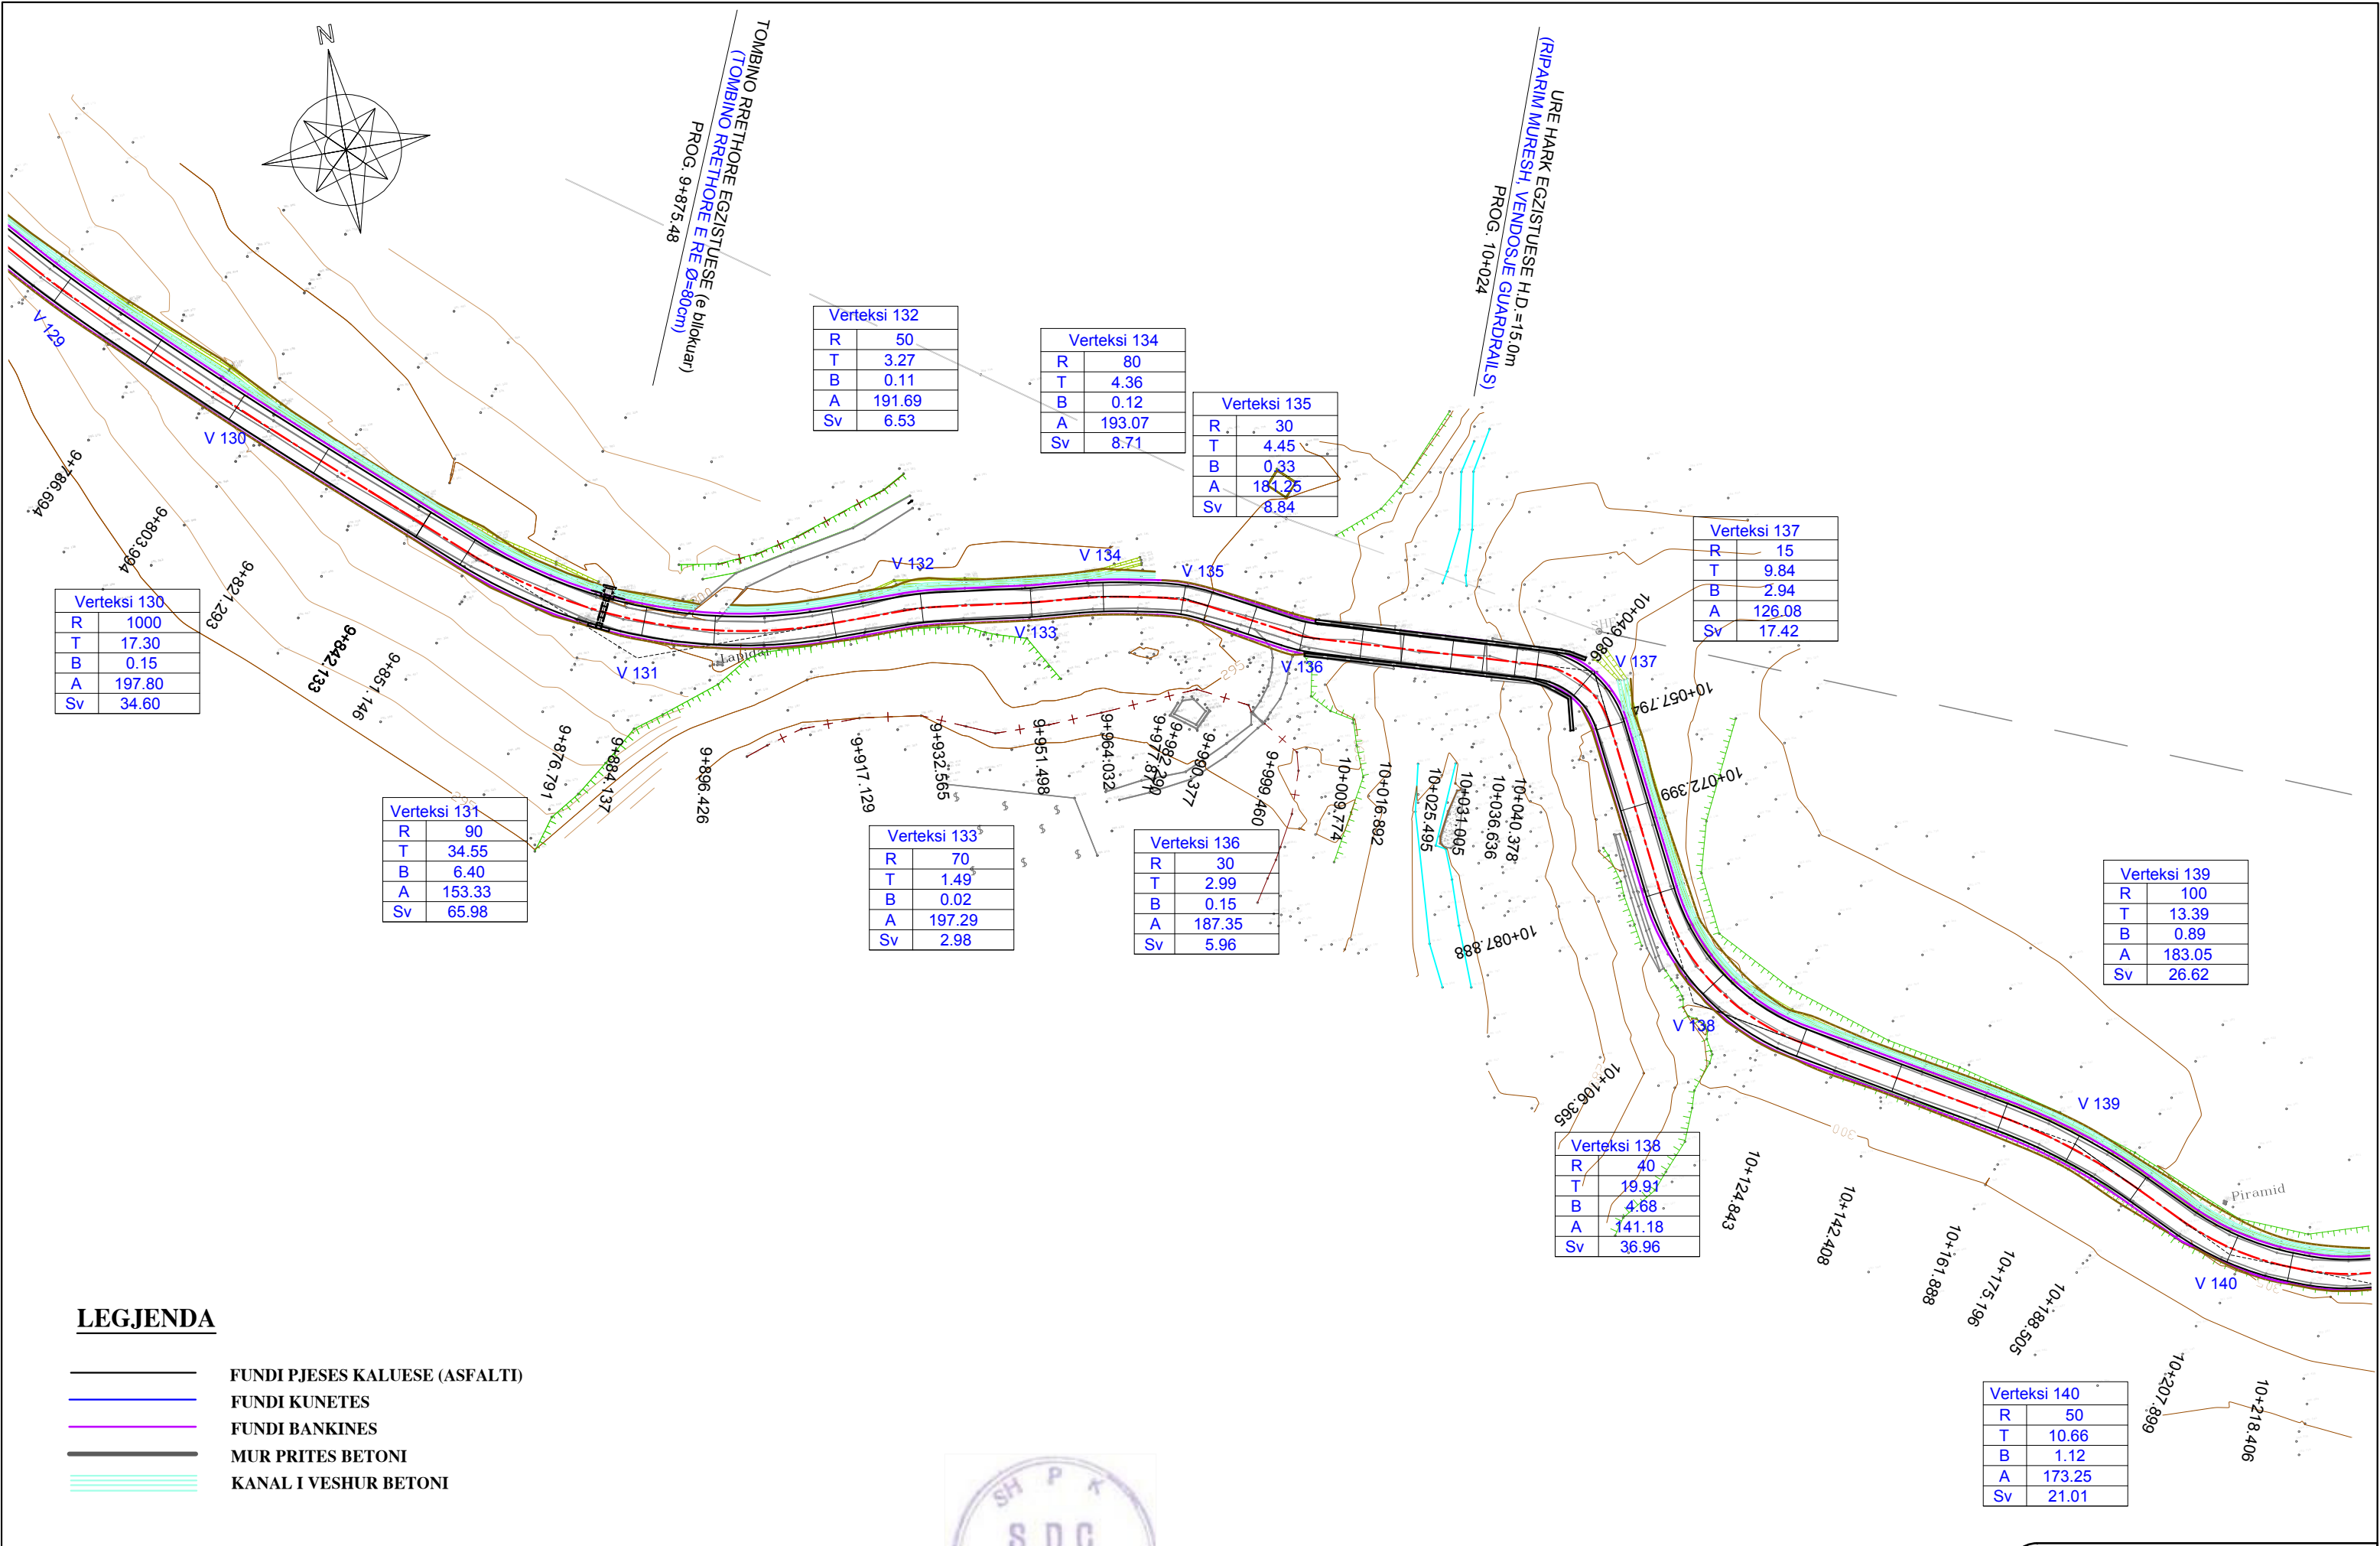

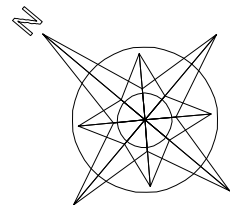

TOMBINO RRETHORE EGZISTUESE Ø=80cm
(PUSETE E RE MAJTAS, RIPARIM PORTAL)
PROG. 10+421.14

H=2.0m L=58.70m

H=3.0m L=22.50m
H=2.0m L=7.20m

TOMBINO RRETHORE EGZISTUESE Ø=100cm
(PUSETE E RE MAJTAS, RIPARIM PORTAL)
PROG. 10+517.22

H=2.0m L=28.00m

TOMBINO RRETHORE EGZISTUESE Ø=30cm
(TOMBINO RRETHORE E RE Ø=80cm)
PROG. 10+651.89

Verteksi 144	
R	25
T	13.62
B	3.47
A	136.49
Sv	24.94

Verteksi 145	
R	80
T	6.50
B	0.26
A	189.68
Sv	12.97

Verteksi 146	
R	100
T	2.84
B	0.04
A	196.38
Sv	5.68

Verteksi 148	
R	22
T	20.78
B	8.13
A	105.06
Sv	33.56

Verteksi 153	
R	50
T	5.00
B	0.25
A	187.32
Sv	9.96

Verteksi 155	
R	50
T	6.45
B	0.41
A	183.67
Sv	12.83

TOMBINO RRETHORE EGZISTUESE (e bllokuar)
(TOMBINO RRETHORE E RE Ø=80cm)
PROG. 10+289.76

Verteksi 141	
R	40
T	15.82
B	3.02
A	152.04
Sv	30.13

Verteksi 142	
R	200
T	3.41
B	0.03
A	197.83
Sv	6.81

Verteksi 143	
R	70
T	2.44
B	0.04
A	195.56
Sv	4.88

Verteksi 147	
R	20
T	5.84
B	0.83
A	163.85
Sv	11.36

Verteksi 149	
R	100
T	3.60
B	0.06
A	195.42
Sv	7.20

Verteksi 150	
R	50
T	4.77
B	0.23
A	187.89
Sv	9.51

Verteksi 151	
R	80
T	7.41
B	0.34
A	188.24
Sv	14.78

Verteksi 152	
R	30
T	6.23
B	0.64
A	173.93
Sv	12.28

Verteksi 154	
R	50
T	7.87
B	0.61
A	180.13
Sv	15.60

LEGJENDA

- FUNDI PJESES KALUESE (ASFALTI)
- FUNDI KUNETES
- FUNDI BANKINES
- MUR PRITES BETONI
- KANAL I VESHUR BETONI

POROSITES:



PROJEKT ZBATIMI

VITI 2020

PROJEKTUES

ING. SOKOL XHIXHO
ING. MAKSIM ARAPI

KONTROLLOI

APROVOI

RISHIKIM



"S.D.C." sh.p.k.
Adresa: Rr. "Isaiah Hamidi"
P-27, Sh.2, Ap.20, Tirane
tel. 0682041566



"H.U.K. PROJEKT" sh.p.k.
Adresa: Bulvarin Zogu I
P-135, Sh.1 Ap.9, Tirane
tel. 0682026104




"STUDIO ARCHIMED" sh.p.k.
Adresa: Rr. "Dhimitër Shuteriqi"
Pallat No 5, kat II, Tirane
tel. 0682027300

PROJEKTIM, RIKOSTRUKSIONI I RRUGES
"PERMET - CARSHOVE"

PLANIMETRIA E RRUGES

1/1000

RRUGPL -27

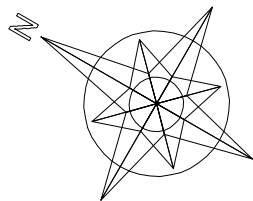

TOMBINO RRETHORE EGZISTJUSE Ø=30cm
(TOMBINO RRETHORE E RE Ø=80cm)
PROG. 10+651.89

URE HARK EGZISTJUSE H.D.=2.0m
(RIPARIM MURE NE TE DY ANET)
PROG. 10+704.87

TOMBINO RRETHORE EGZISTJUSE Ø=50cm
(KOKAT E MUREVE ME BETON)
PROG. 10+912.36

TUB METALIK EGZISTUES
Ø=25cm(anesor)

Verteksi 156	
R	50
T	3.22
B	0.10
A	191.82
Sv	6.42

Verteksi 157	
R	50
T	0.83
B	0.01
A	197.89
Sv	1.66

Verteksi 159	
R	100
T	1.75
B	0.02
A	197.77
Sv	3.50

Verteksi 161	
R	100
T	2.34
B	0.03
A	197.02
Sv	4.68

Verteksi 162	
R	70
T	4.06
B	0.12
A	192.62
Sv	8.12

Verteksi 163	
R	50
T	1.90
B	0.04
A	195.17
Sv	3.80

Verteksi 164	
R	200
T	2.43
B	0.01
A	198.45
Sv	4.86

Verteksi 165	
R	300
T	8.99
B	0.13
A	196.19
Sv	17.97

Verteksi 166	
R	50
T	2.05
B	0.04
A	194.79
Sv	4.09

Verteksi 160	
R	200
T	5.78
B	0.08
A	196.32
Sv	11.55

Verteksi 158	
R	70
T	3.35
B	0.08
A	193.91
Sv	6.70

LEGJENDA

- FUNDI PJESES KALUESE (ASFALTI)
- FUNDI KUNETES
- FUNDI BANKINES
- MUR PRITES BETONI
- KANAL I VESHUR BETONI

POROSITES:



PROJEKT ZBATIMI

VITI 2020

PROJEKTUES

ING. SOKOL XHIXHO
ING. MAKSIM ARAPI

KONTROLLOI

APROVOI

RISHIKIM



"S.D.C." sh.p.k.
Adresa: Rr. "Jashash Hamidi"
P.27, Sh.2, Ap.20, Tirane
tel. 0682041566



"HUK - PROJEKT" sh.p.k.
Adresa: Bulvarin Zogu I
P.135, Sh.1-Ap-9, Tirane
tel. 0682026104





"STUDIO ARCHIMED" sh.p.k.
Adresa: Rr. "Dhimitër Shuteriqi"
Pallat No 5, kati II, Tirane
tel. 0682092780

PROJEKTIM, RIKOSTRUKSIONI I RRUGES
"PERMET - CARSHOVE"

PLANIMETRIA E RRUGES



1/1000

RRUGPL -28

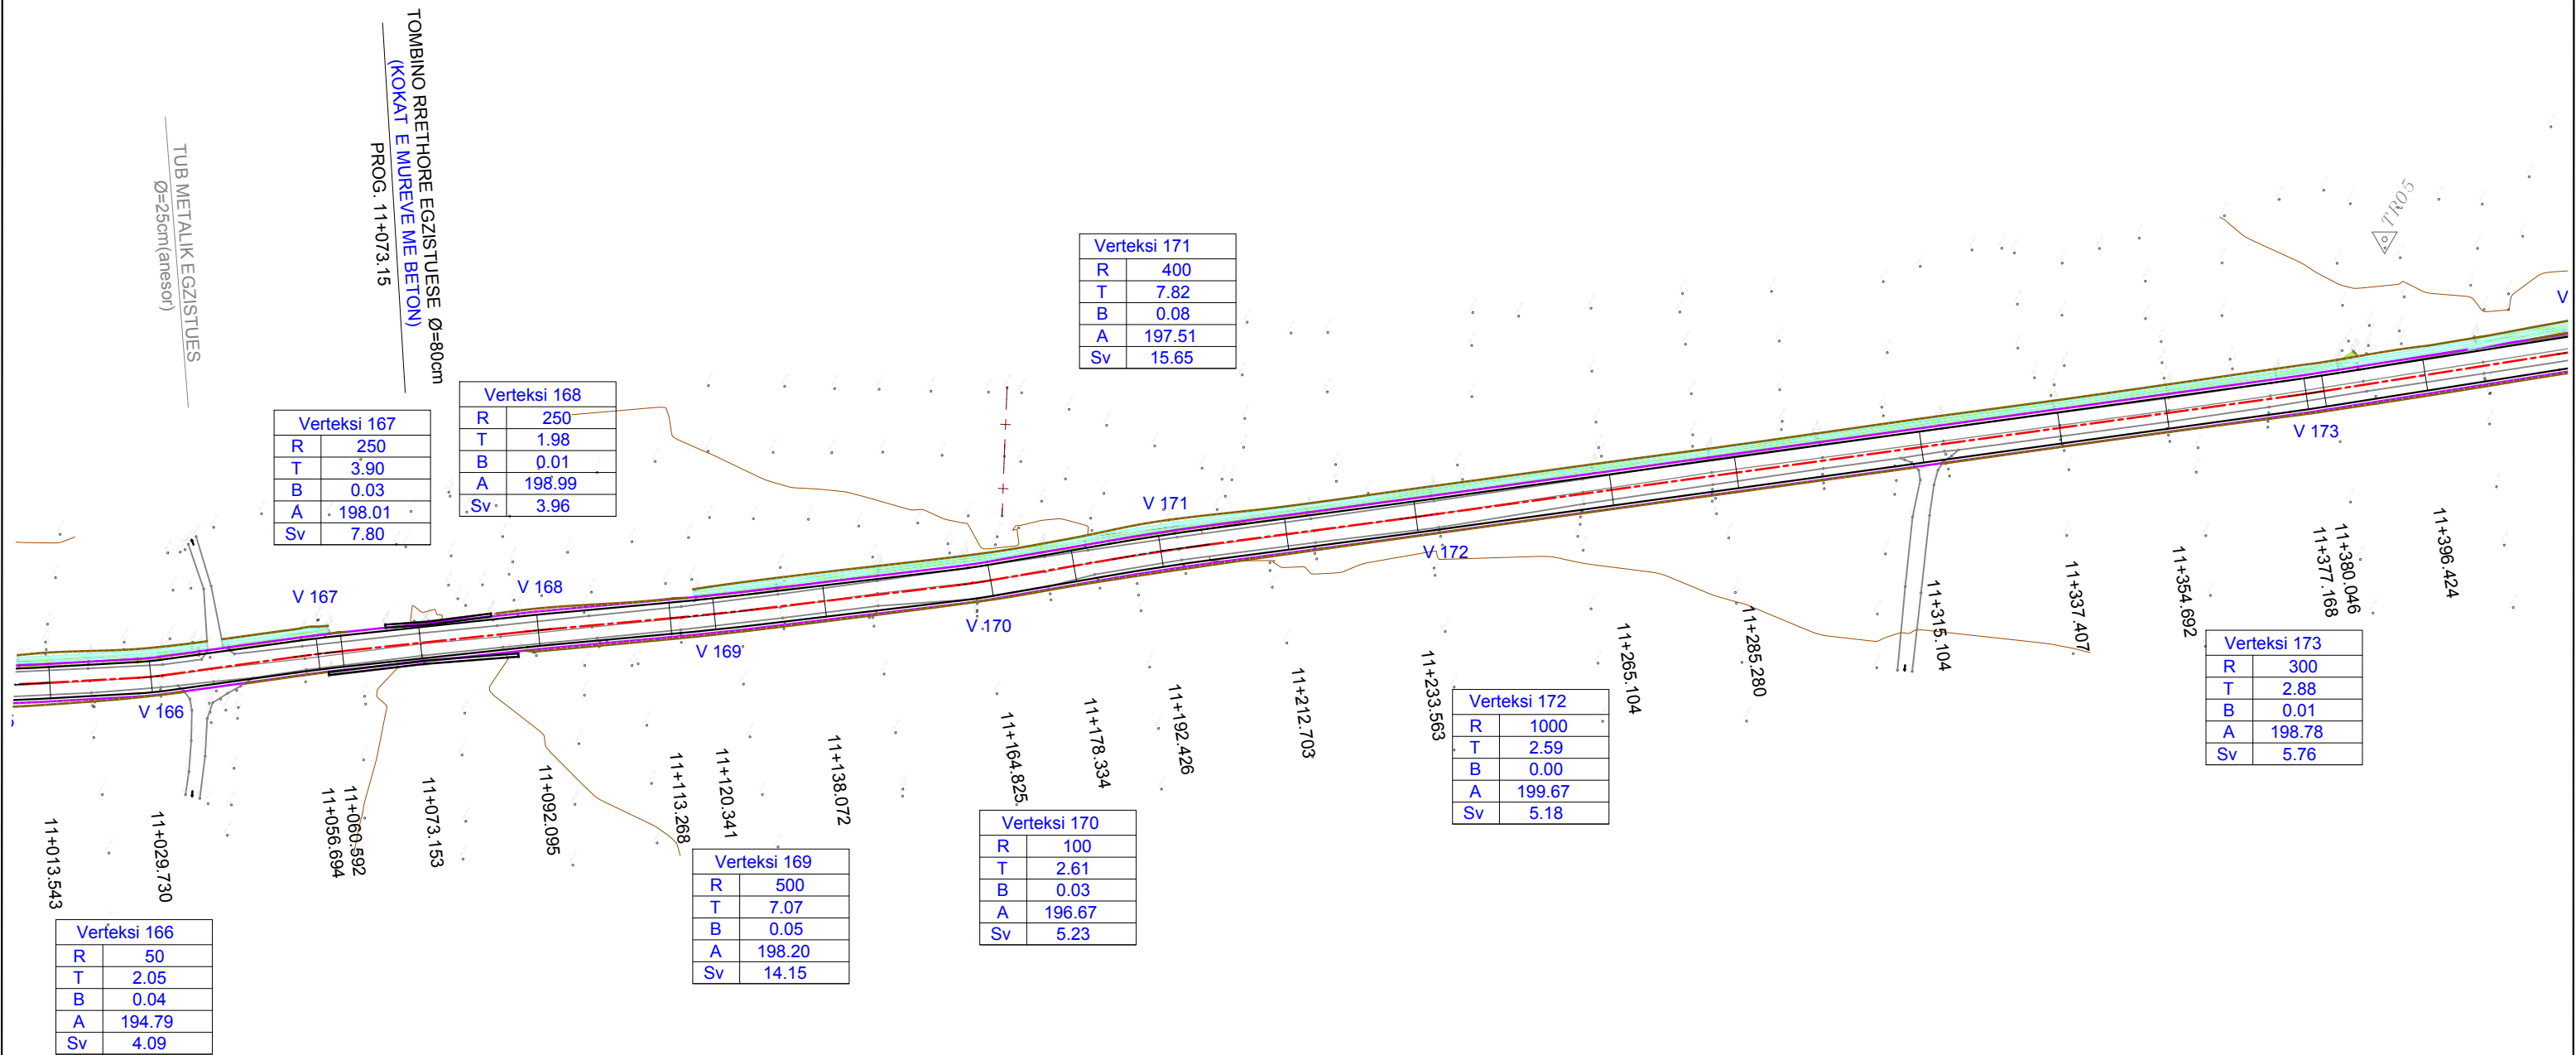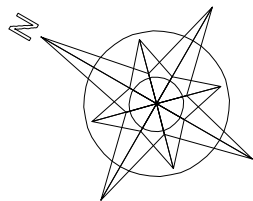

LEGJENDA

- FUNDI PJESES KALUESE (ASFALTI)
- FUNDI KUNETES
- FUNDI BANKINES
- MUR PRITES BETONI
- KANAL I VESHUR BETONI

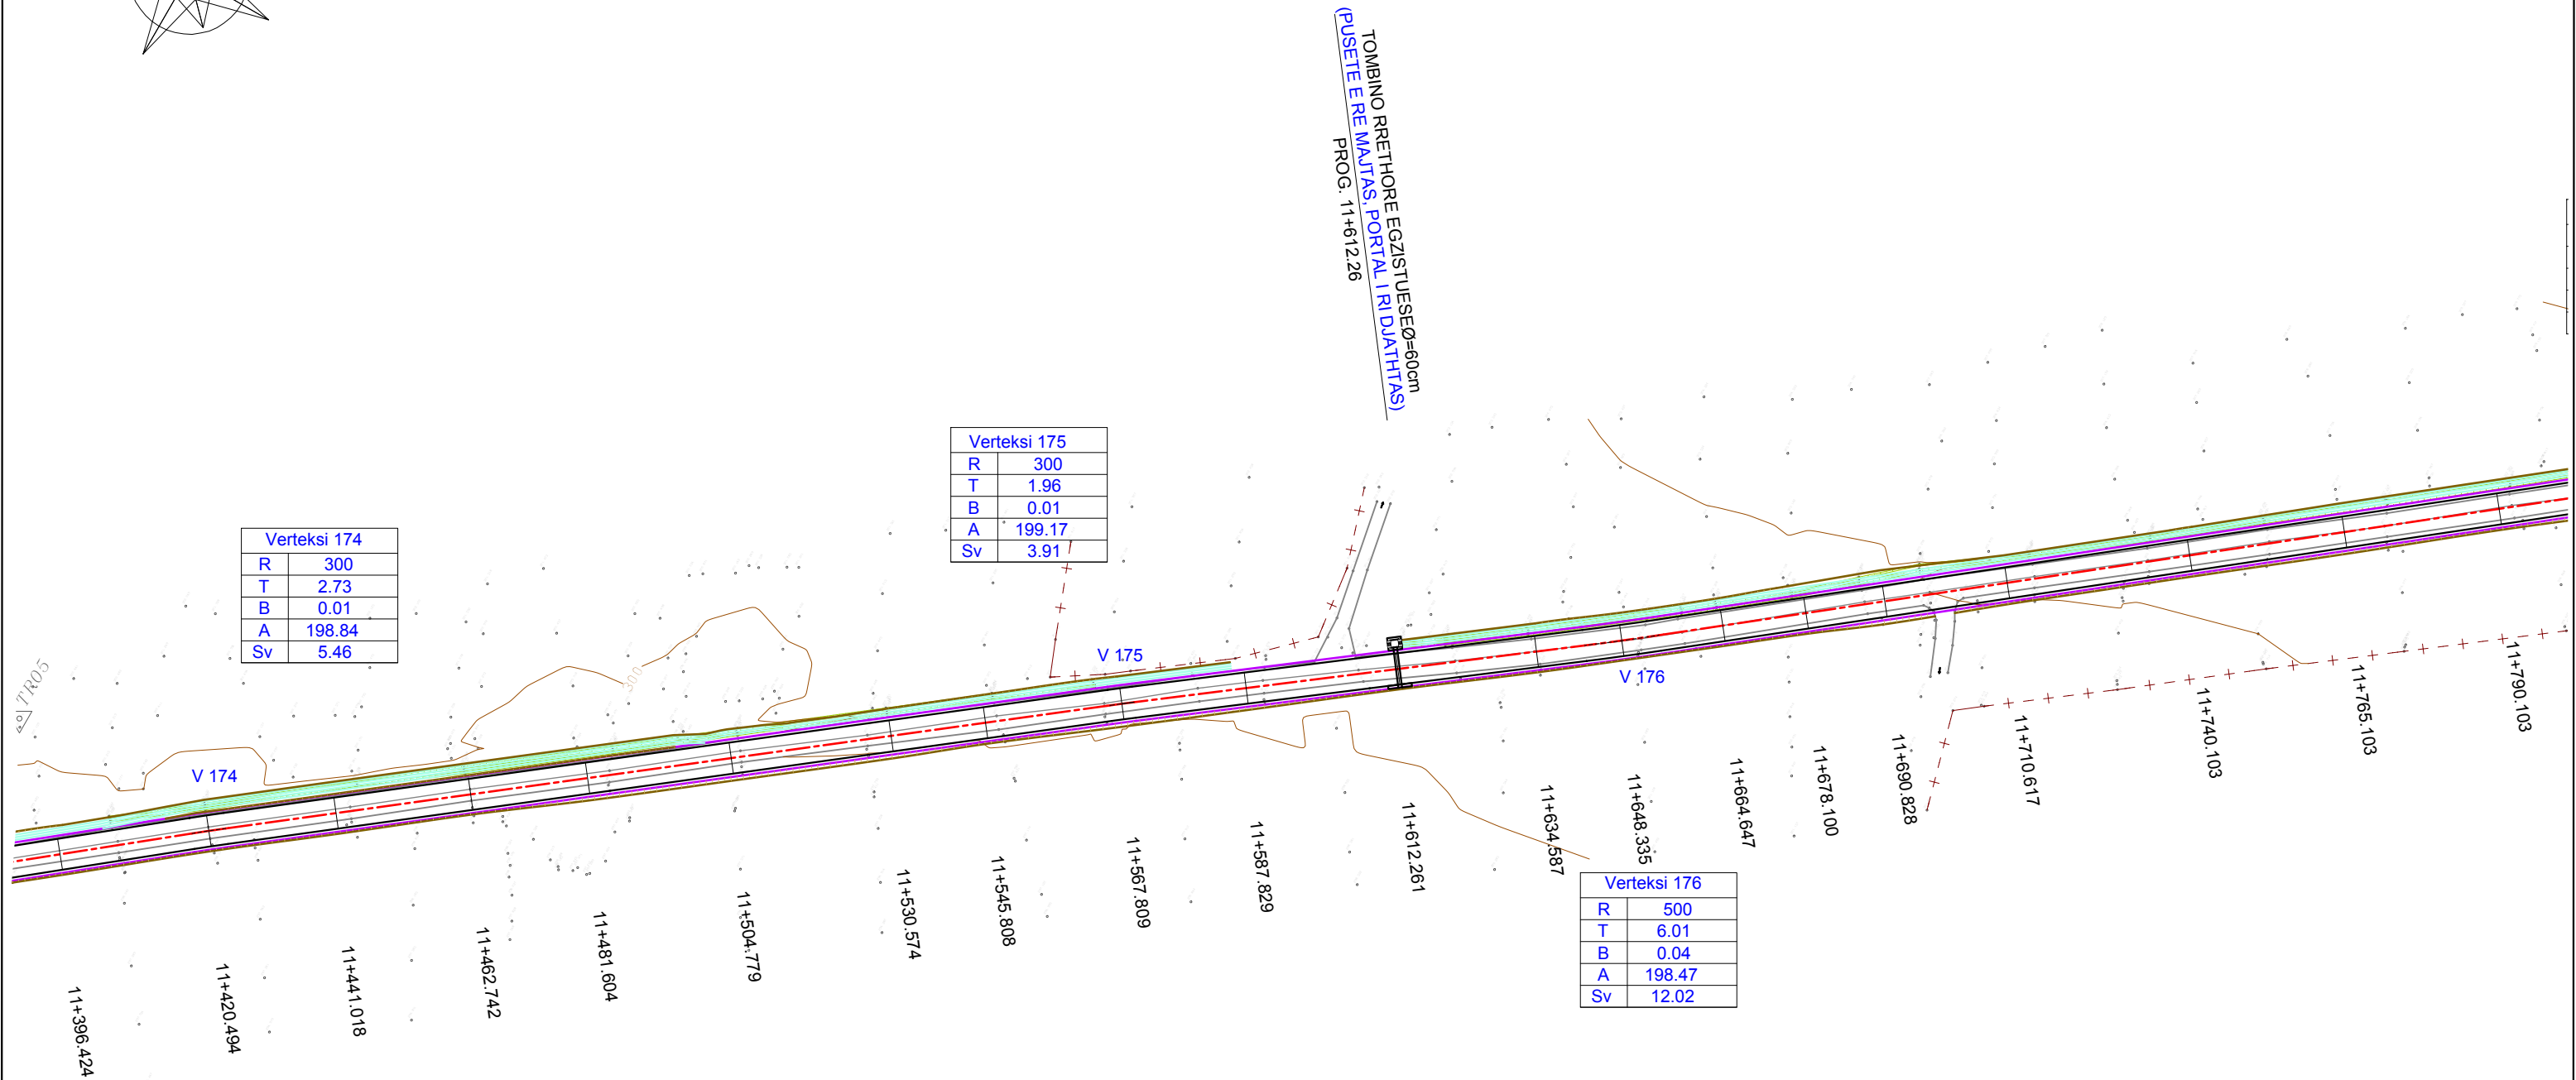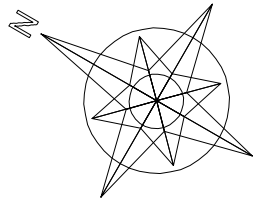

Verteksi 174	
R	300
T	2.73
B	0.01
A	198.84
Sv	5.46

Verteksi 175	
R	300
T	1.96
B	0.01
A	199.17
Sv	3.91

Verteksi 176	
R	500
T	6.01
B	0.04
A	198.47
Sv	12.02

LEGJENDA

- FUNDI PJESES KALUESE (ASFALTI)
- FUNDI KUNETES
- FUNDI BANKINES
- MUR PRITES BETONI
- KANAL I VESHUR BETONI

POROSITES:



PROJEKT ZBATIMI

VITI 2020

PROJEKTUES

ING. SOKOL XHIXHO
ING. MAKSIM ARAPI

KONTROLLOI

APROVOI

RISHIKIM



"S.D.C." sh.p.k.
Adresa: Rr. "Isaiah Hamadi"
P.27, Sh.2, Ap.20, Tirane
tel. 0682041566



"HUK - PROJEKT" sh.p.k.
Adresa: Bulvarin Zogu I
P.135, Sh.1 Ap.9, Tirane
tel. 0682026104





"STUDIO ARCHIMED" sh.p.k.
Adresa: Rr. "Dhimitër Shuteriqi"
Pallati No 5, kati II, Tirane
tel. 0682092780

PROJEKTIM, RIKOSTRUKSIONI I RRUGES
"PERMET - CARSHOVE"

PLANIMETRIA E RRUGES


1/1000

RRUGPL -30

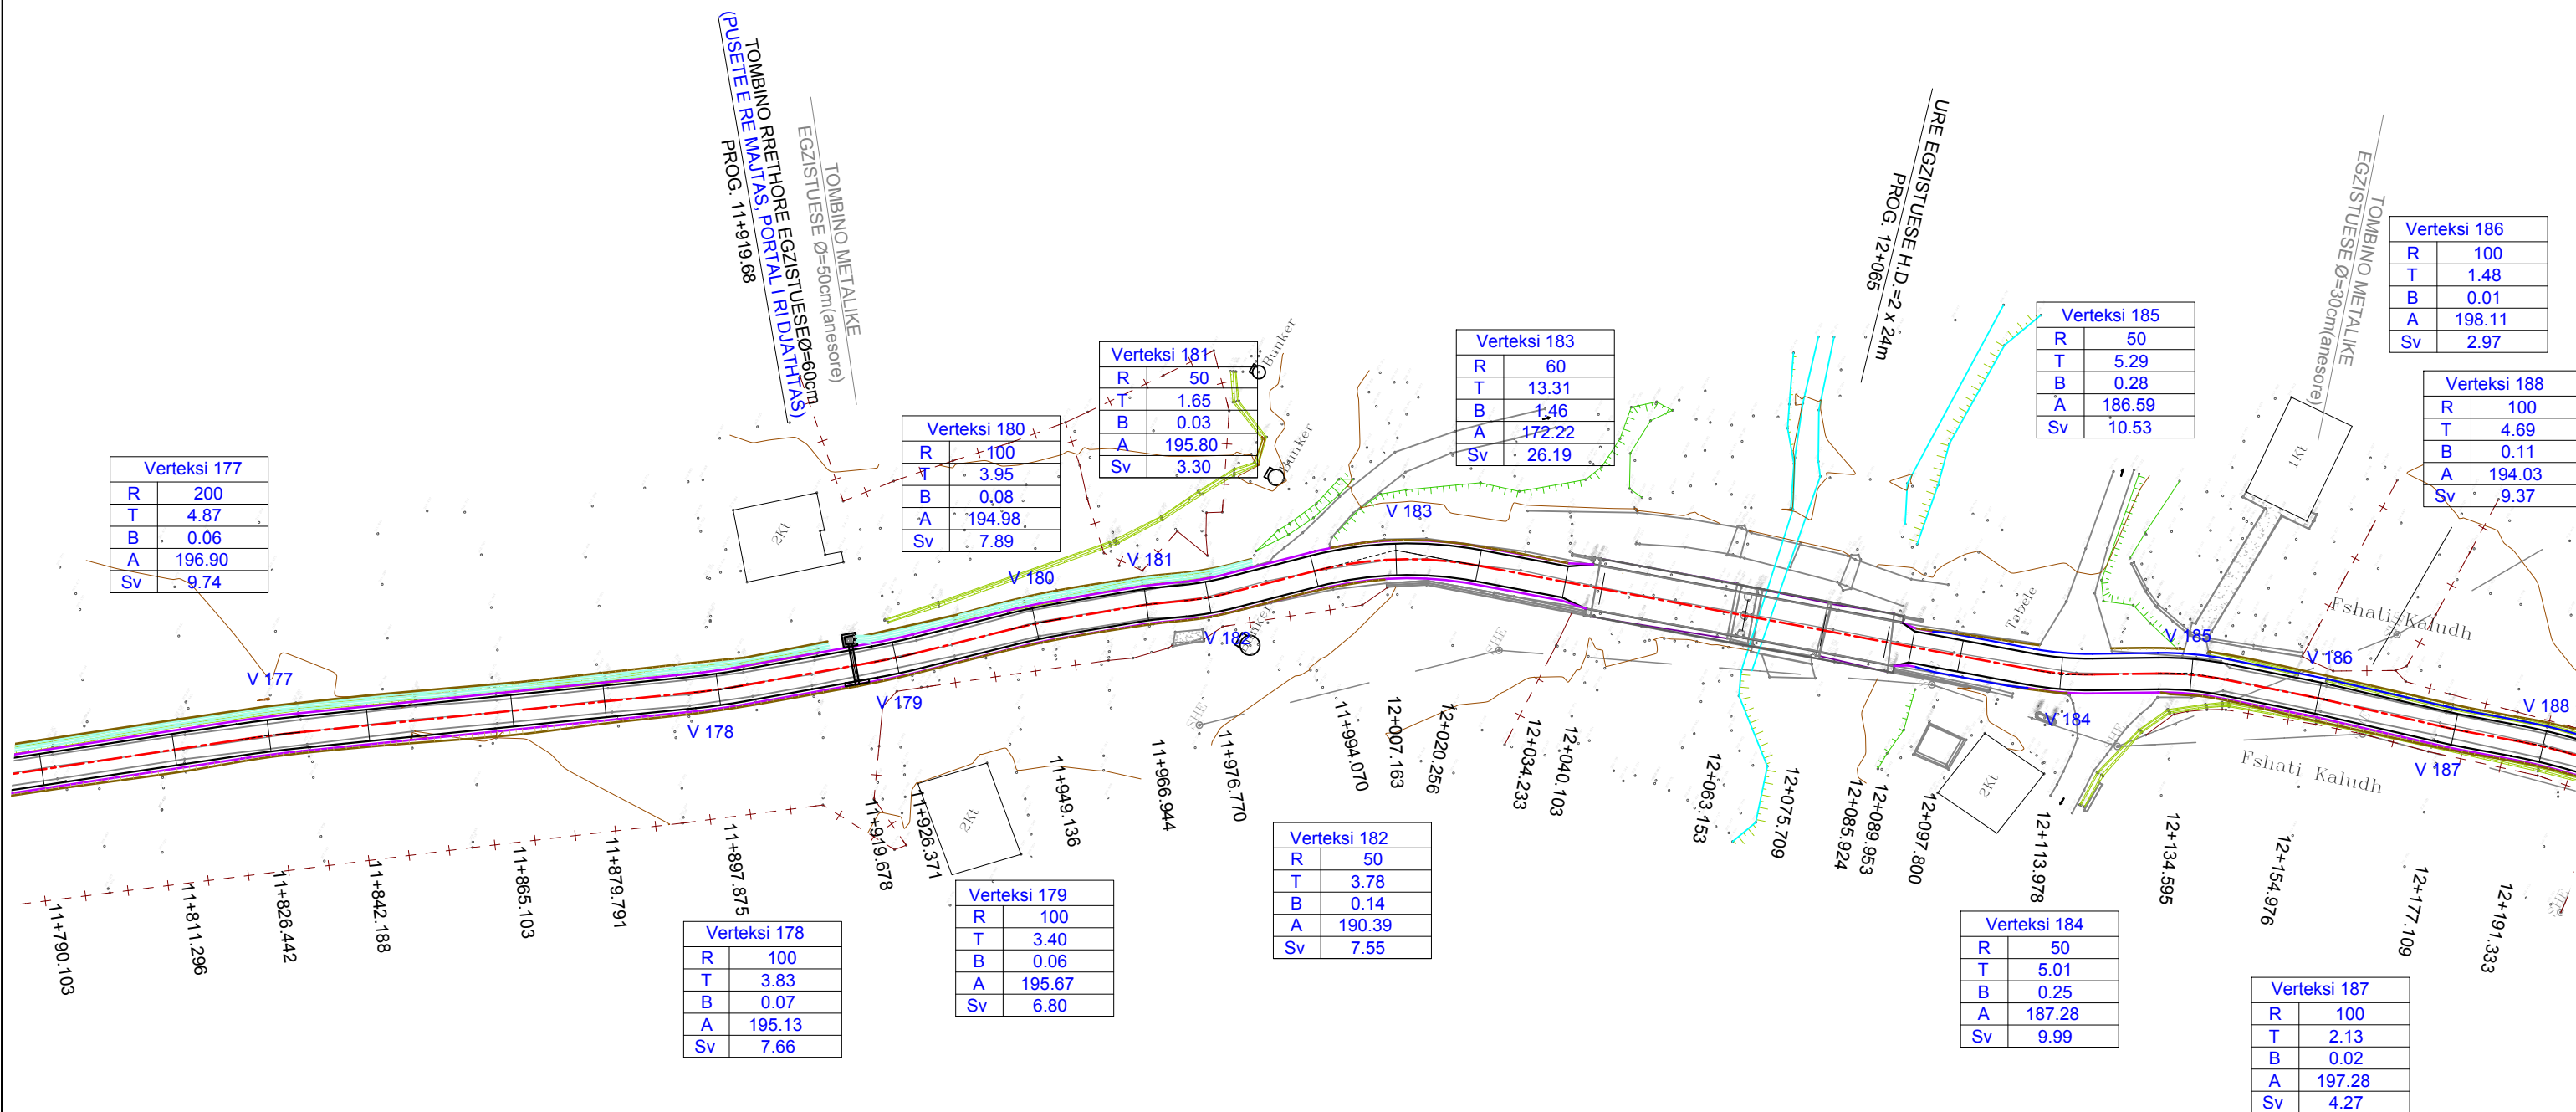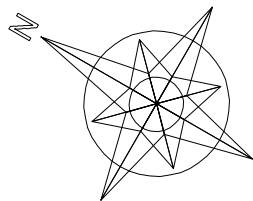

LEGJENDA

- FUNDI PJESES KALUESE (ASFALTI)
- FUNDI KUNETES
- FUNDI BANKINES
- MUR PRITES BETONI
- KANAL I VESHUR BETONI

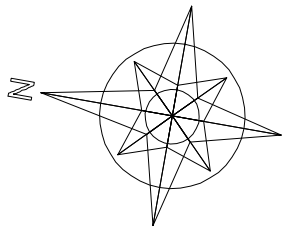

TOMBINO METALIKE
EGZISTUESE Ø=30cm(anesore)

TOMBINO RRETHORE EGZISTUESE Ø=80cm
(PUSETE E RE MAJTAS, RIPARIM PORTALI DJATHTAS)
PROG. 12+313.27

URE HARK EGZISTUESE H.D=2.0m
(RIPARIM MURE ANESORE)
PROG. 12+414.58

Verteksi 190	
R	50
T	1.64
B	0.03
A	195.84
Sv	3.27

Verteksi 191	
R	50
T	3.59
B	0.13
A	190.88
Sv	7.17

Verteksi 194	
R	50
T	11.95
B	1.41
A	170.13
Sv	23.46

Verteksi 195	
R	30
T	4.12
B	0.28
A	182.62
Sv	8.19

Verteksi 197	
R	20
T	3.57
B	0.32
A	177.49
Sv	7.07

Verteksi 202	
R	12
T	5.20
B	1.04
A	149.82
Sv	9.85

Verteksi 189	
R	50
T	1.62
B	0.03
A	195.86
Sv	3.25

Verteksi 192	
R	40
T	7.08
B	0.62
A	177.69
Sv	14.02

Verteksi 193	
R	50
T	4.85
B	0.23
A	187.69
Sv	9.67

Verteksi 196	
R	20
T	2.21
B	0.12
A	185.98
Sv	4.41

Verteksi 198	
R	55
T	2.34
B	0.05
A	194.59
Sv	4.67

Verteksi 199	
R	70
T	17.21
B	2.08
A	169.30
Sv	33.75

Verteksi 200	
R	50
T	13.49
B	1.79
A	166.45
Sv	26.35

Verteksi 201	
R	50
T	2.99
B	0.09
A	192.39
Sv	5.98

LEGJENDA

- FUNDI PJESES KALUESE (ASFALTI)
- FUNDI KUNETES
- FUNDI BANKINES
- MUR PRITES BETONI
- KANAL I VESHUR BETONI

POROSITES:



PROJEKT ZBATIMI

VITI 2020

PROJEKTUES

ING. SOKOL XHIXHO
ING. MAKSIM ARAPI

KONTROLLOI

APROVOI

RISHIKIM



"S.D.C." sh.p.k.
Adresa: Rr. "Isaiah Hamidi"
P.27, Sh.2, Ap.20, Tirane
tel. 0682041566



"HUK-PROJEKT" sh.p.k.
Adresa: Bulvarin Zogu I
P.135, Sh.1 Ap.9, Tirane
tel. 0682026104




"STUDIO ARCHIMED" sh.p.k.
Adresa: Rr. "Dhimitër Shuteriqi"
Pallati No 5, kat II, Tirane
tel. 0692902780

PROJEKTIM, RIKOSTRUKSIONI I RRUGES
"PERMET - CARSHOVE"

PLANIMETRIA E RRUGES

1/1000

RRUGPL -32

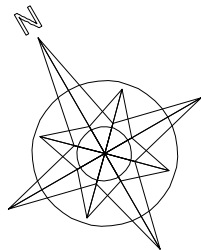

Verteksi 203	
R	7
T	3.20
B	0.65
A	148.65
Sv	6.05

Verteksi 204	
R	80
T	9.12
B	0.52
A	185.54
Sv	18.17

Verteksi 205	
R	60
T	4.36
B	0.16
A	190.77
Sv	8.70


Verteksi 210	
R	50
T	5.06
B	0.26
A	187.16
Sv	10.08

Verteksi 212	
R	27
T	9.99
B	1.76
A	155.65
Sv	19.16

Verteksi 213	
R	30
T	7.44
B	0.91
A	169.06
Sv	14.58

Verteksi 216	
R	65
T	20.89
B	3.27
A	160.41
Sv	40.42

Verteksi 217	
R	50
T	9.78
B	0.95
A	175.42
Sv	19.31

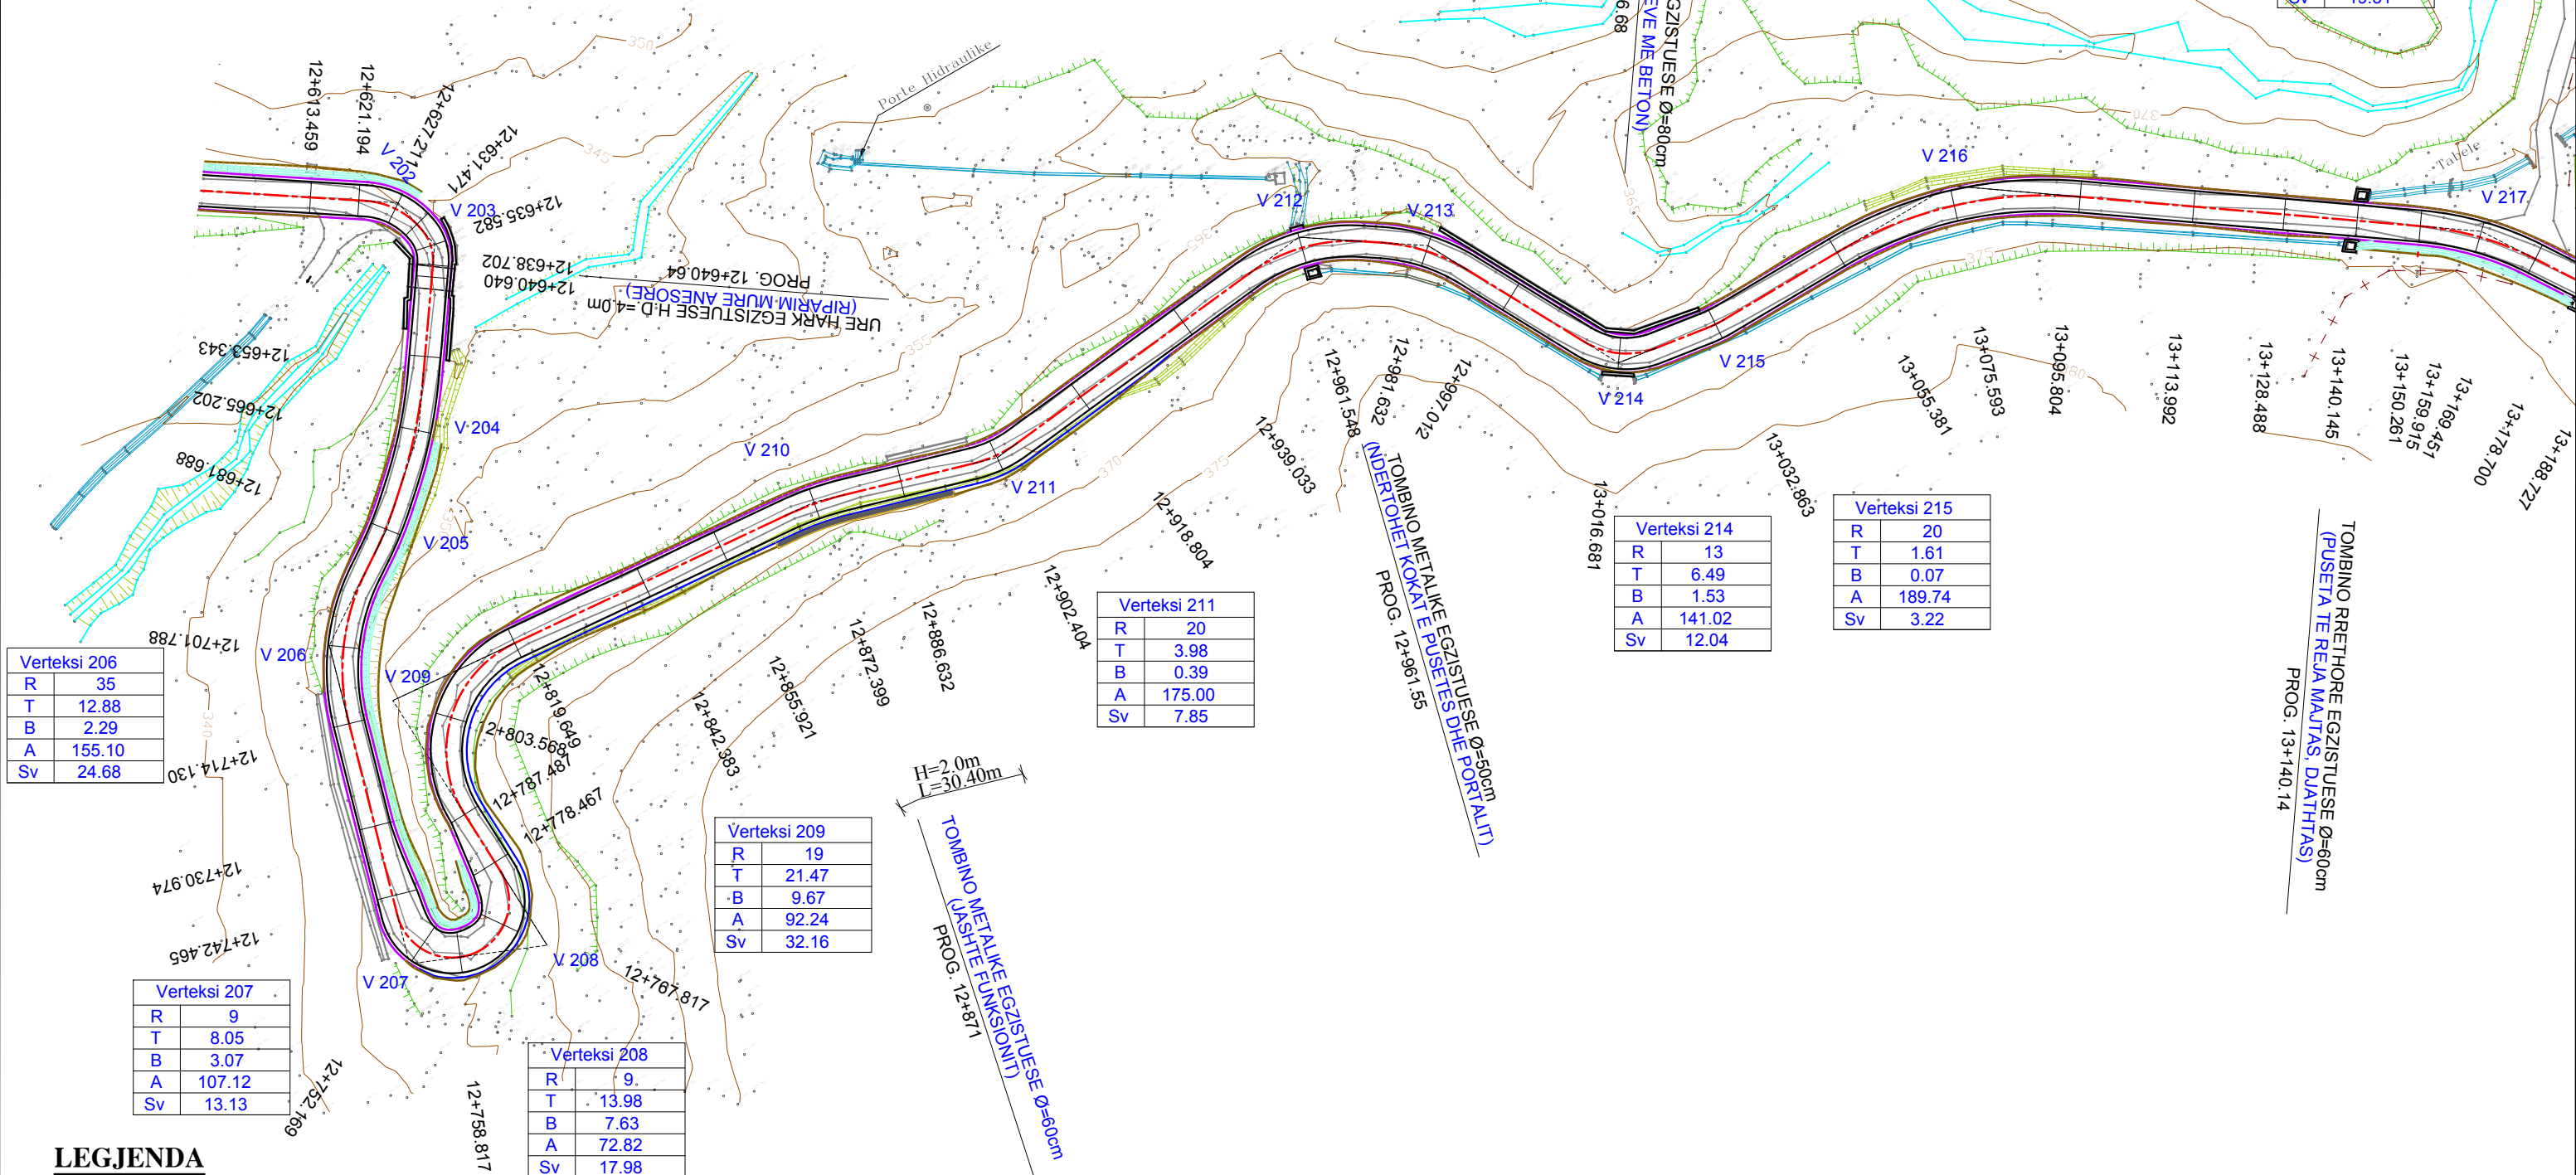

Verteksi 206	
R	35
T	12.88
B	2.29
A	155.10
Sv	24.68

Verteksi 207	
R	9
T	8.05
B	3.07
A	107.12
Sv	13.13

Verteksi 209	
R	19
T	21.47
B	9.67
A	92.24
Sv	32.16

Verteksi 208	
R	9
T	13.98
B	7.63
A	72.82
Sv	17.98

Verteksi 211	
R	20
T	3.98
B	0.39
A	175.00
Sv	7.85

Verteksi 214	
R	13
T	6.49
B	1.53
A	141.02
Sv	12.04

Verteksi 215	
R	20
T	1.61
B	0.07
A	189.74
Sv	3.22

LEGJENDA

- FUNDI PJESES KALUESE (ASFALTI)
- FUNDI KUNETES
- FUNDI BANKINES
- MUR PRITES BETONI
- KANAL I VESHUR BETONI

POROSITES:



PROJEKT ZBATIMI

VITI 2020

PROJEKTUES

ING. SOKOL XHIXHO
ING. MAKSIM ARAPI

KONTROLLOI

APROVOI

RISHIKIM



"S.D.C." sh.p.k.
Adresa: Rr. "Isa Duka" Nr. 1
P.27, Sh.2, Ap.20, Tirane
tel. 0682041566



"HUK-PROJEKT" sh.p.k.
Adresa: Bulvari Zogës I
P.135, Sh.1 Ap.9, Tirane
tel. 0682026104





"STUDIO ARCHIMED" sh.p.k.
Adresa: Rr. "Dhimitër Shuteriqi"
Pallat No 5, kat II, Tirane
tel. 0682027300

PROJEKTIM, RIKOSTRUKSIONI I RRUGES
"PERMET - CARSHOVE"

PLANIMETRIA E RRUGES

1/1000

RRUGPL -33

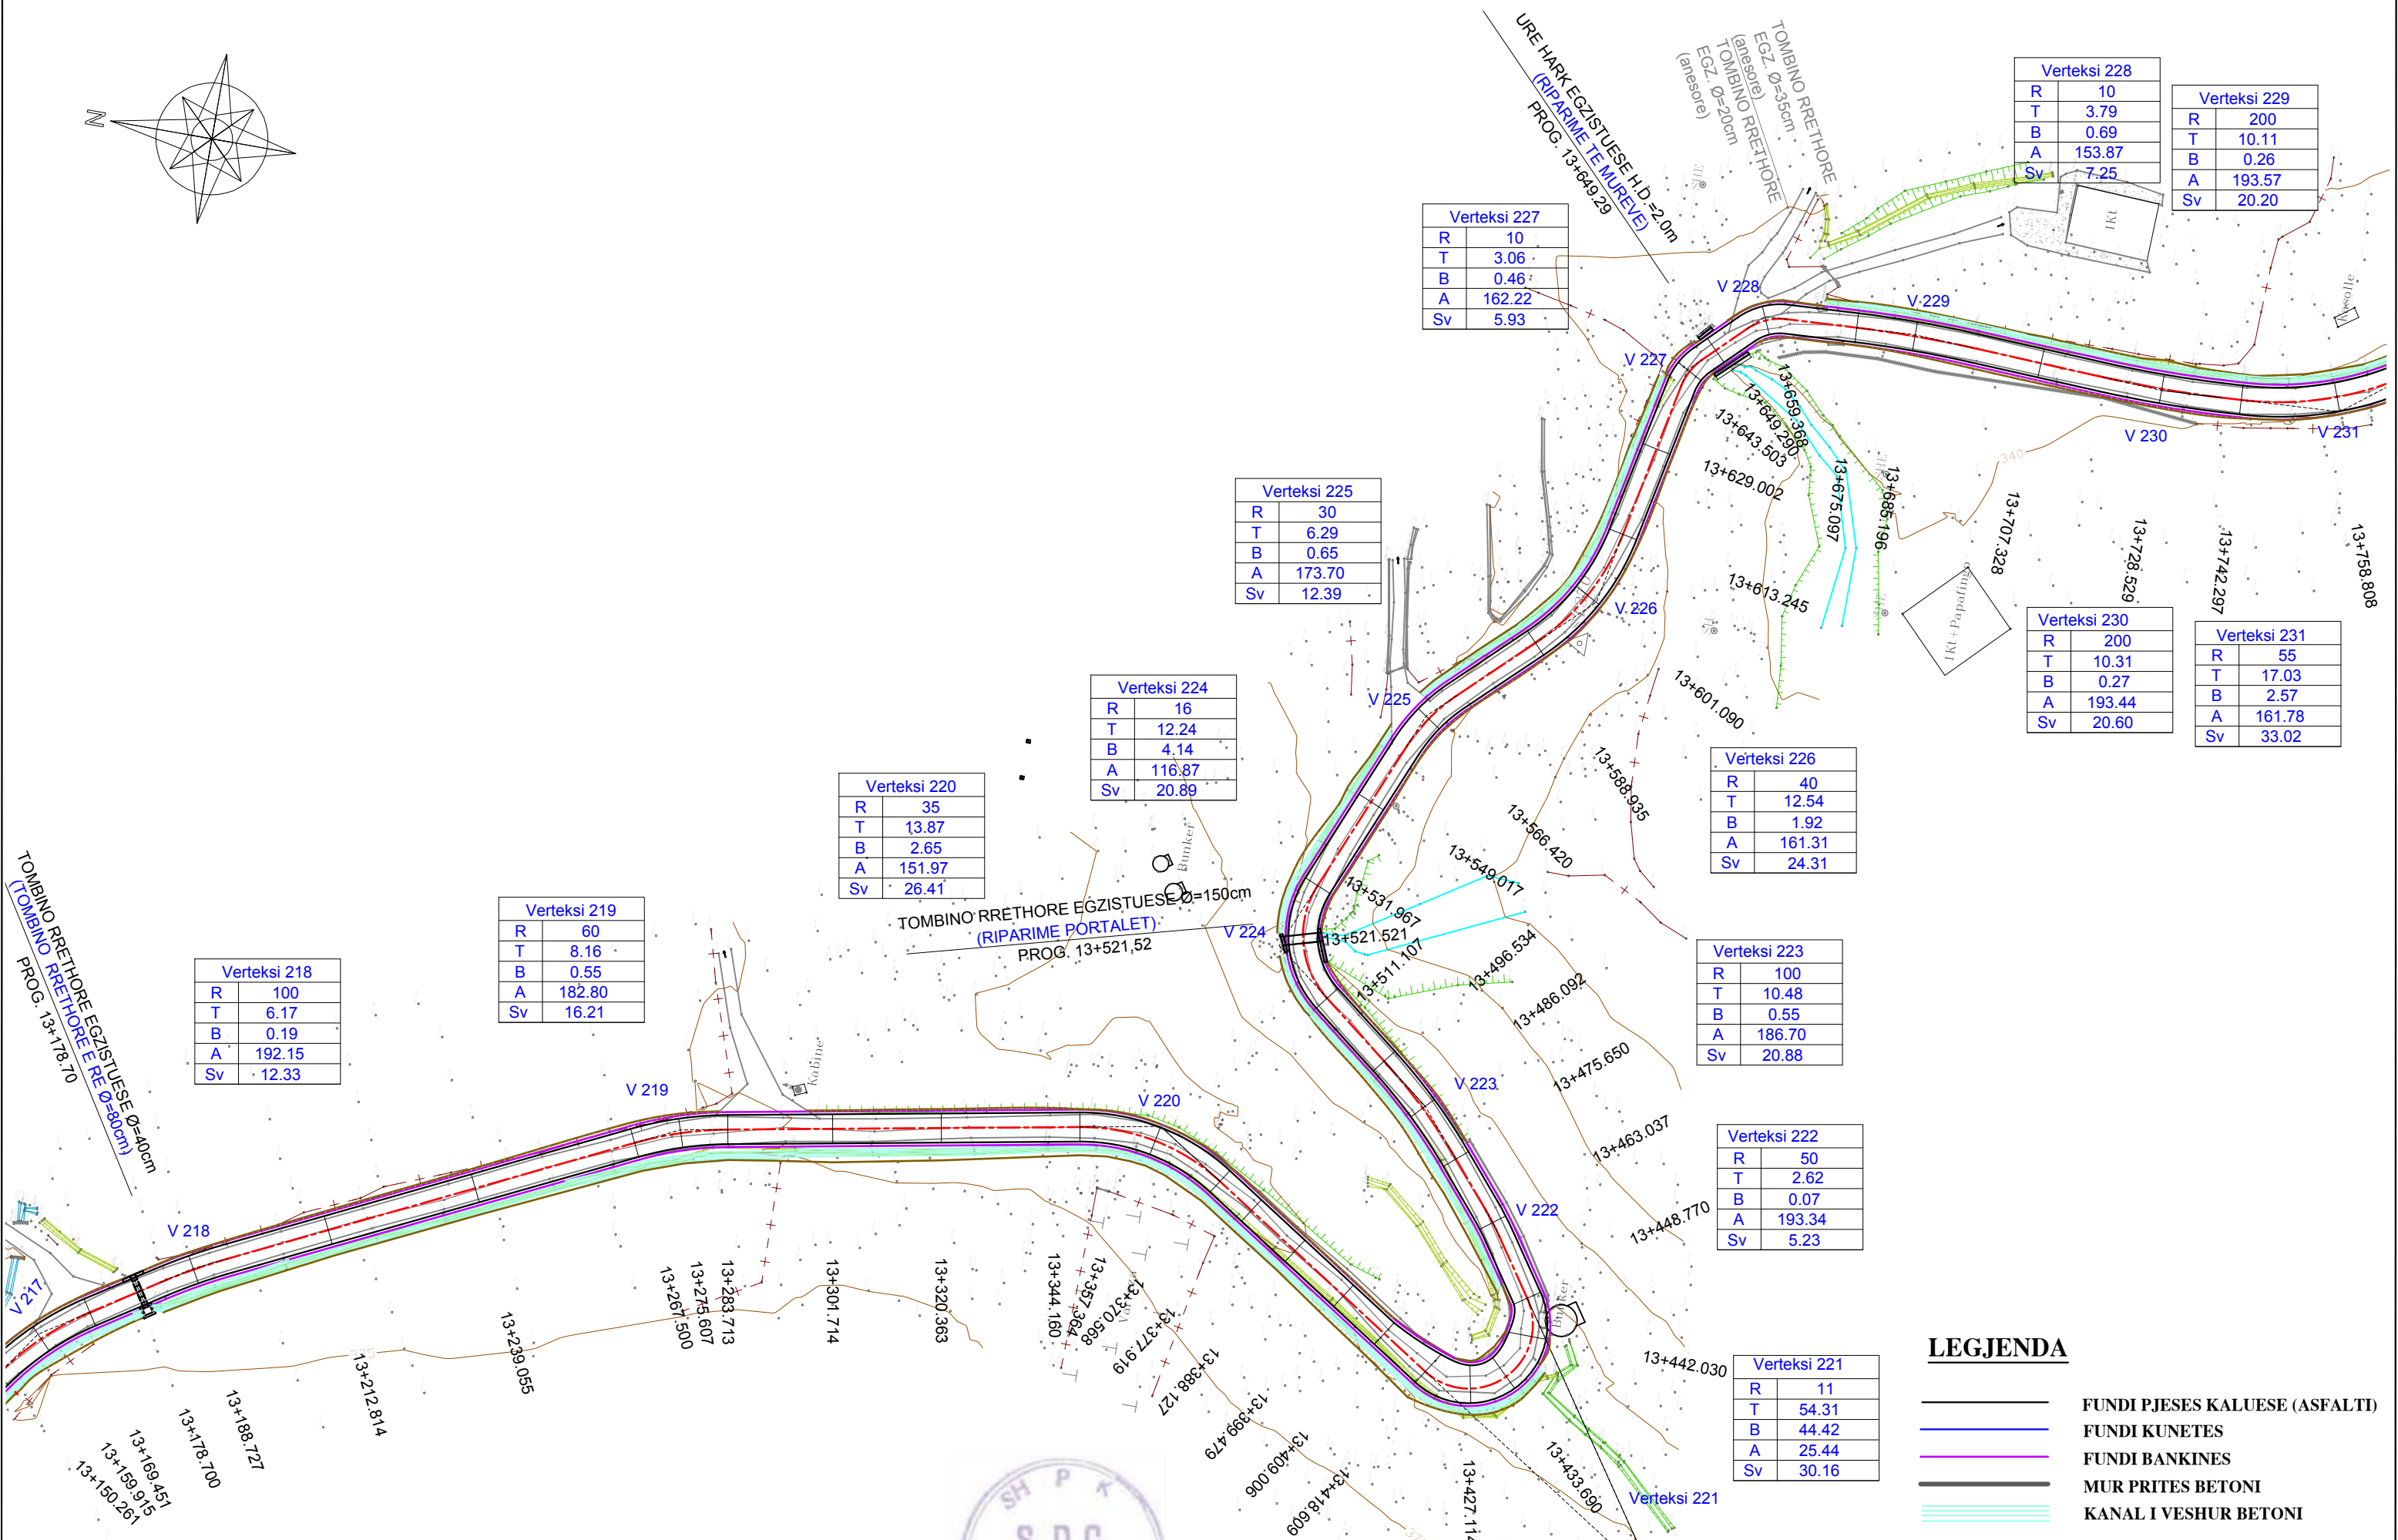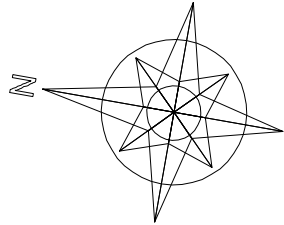

Verteksi 218	
R	100
T	6.17
B	0.19
A	192.15
Sv	12.33

Verteksi 219	
R	60
T	8.16
B	0.55
A	182.80
Sv	16.21

Verteksi 220	
R	35
T	13.87
B	2.65
A	151.97
Sv	26.41

Verteksi 224	
R	16
T	12.24
B	4.14
A	116.87
Sv	20.89

Verteksi 225	
R	30
T	6.29
B	0.65
A	173.70
Sv	12.39

Verteksi 227	
R	10
T	3.06
B	0.46
A	162.22
Sv	5.93

Verteksi 222	
R	50
T	2.62
B	0.07
A	193.34
Sv	5.23

Verteksi 221	
R	11
T	54.31
B	44.42
A	25.44
Sv	30.16

Verteksi 226	
R	40
T	12.54
B	1.92
A	161.31
Sv	24.31

Verteksi 223	
R	100
T	10.48
B	0.55
A	186.70
Sv	20.88

Verteksi 230	
R	200
T	10.31
B	0.27
A	193.44
Sv	20.60

Verteksi 231	
R	55
T	17.03
B	2.57
A	161.78
Sv	33.02

Verteksi 228	
R	10
T	3.79
B	0.69
A	153.87
Sv	7.25

Verteksi 229	
R	200
T	10.11
B	0.26
A	193.57
Sv	20.20

LEGJENDA

- FUNDI PJESES KALUESE (ASFALTI)
- FUNDI KUNETES
- FUNDI BANKINES
- MUR PRITES BETONI
- KANAL I VESHUR BETONI

POROSITES:



PROJEKT ZBATIMI
VITI 2020

PROJEKTUES
ING. SOKOL XHIXHO
ING. MAKSIM ARAPI

KONTROLLOI
APROVOI

RISHIKIM





HUK - PROJEKT
CONSULTING ENGINEERS

ARCHIMED
CONSULTING ENGINEERS

PROJEKTIM, RIKOSTRUKSIONI I RRUGES
"PERMET - CARSHOVE"

PLANIMETRIA E RRUGES 1/1000 RRUGPL -34

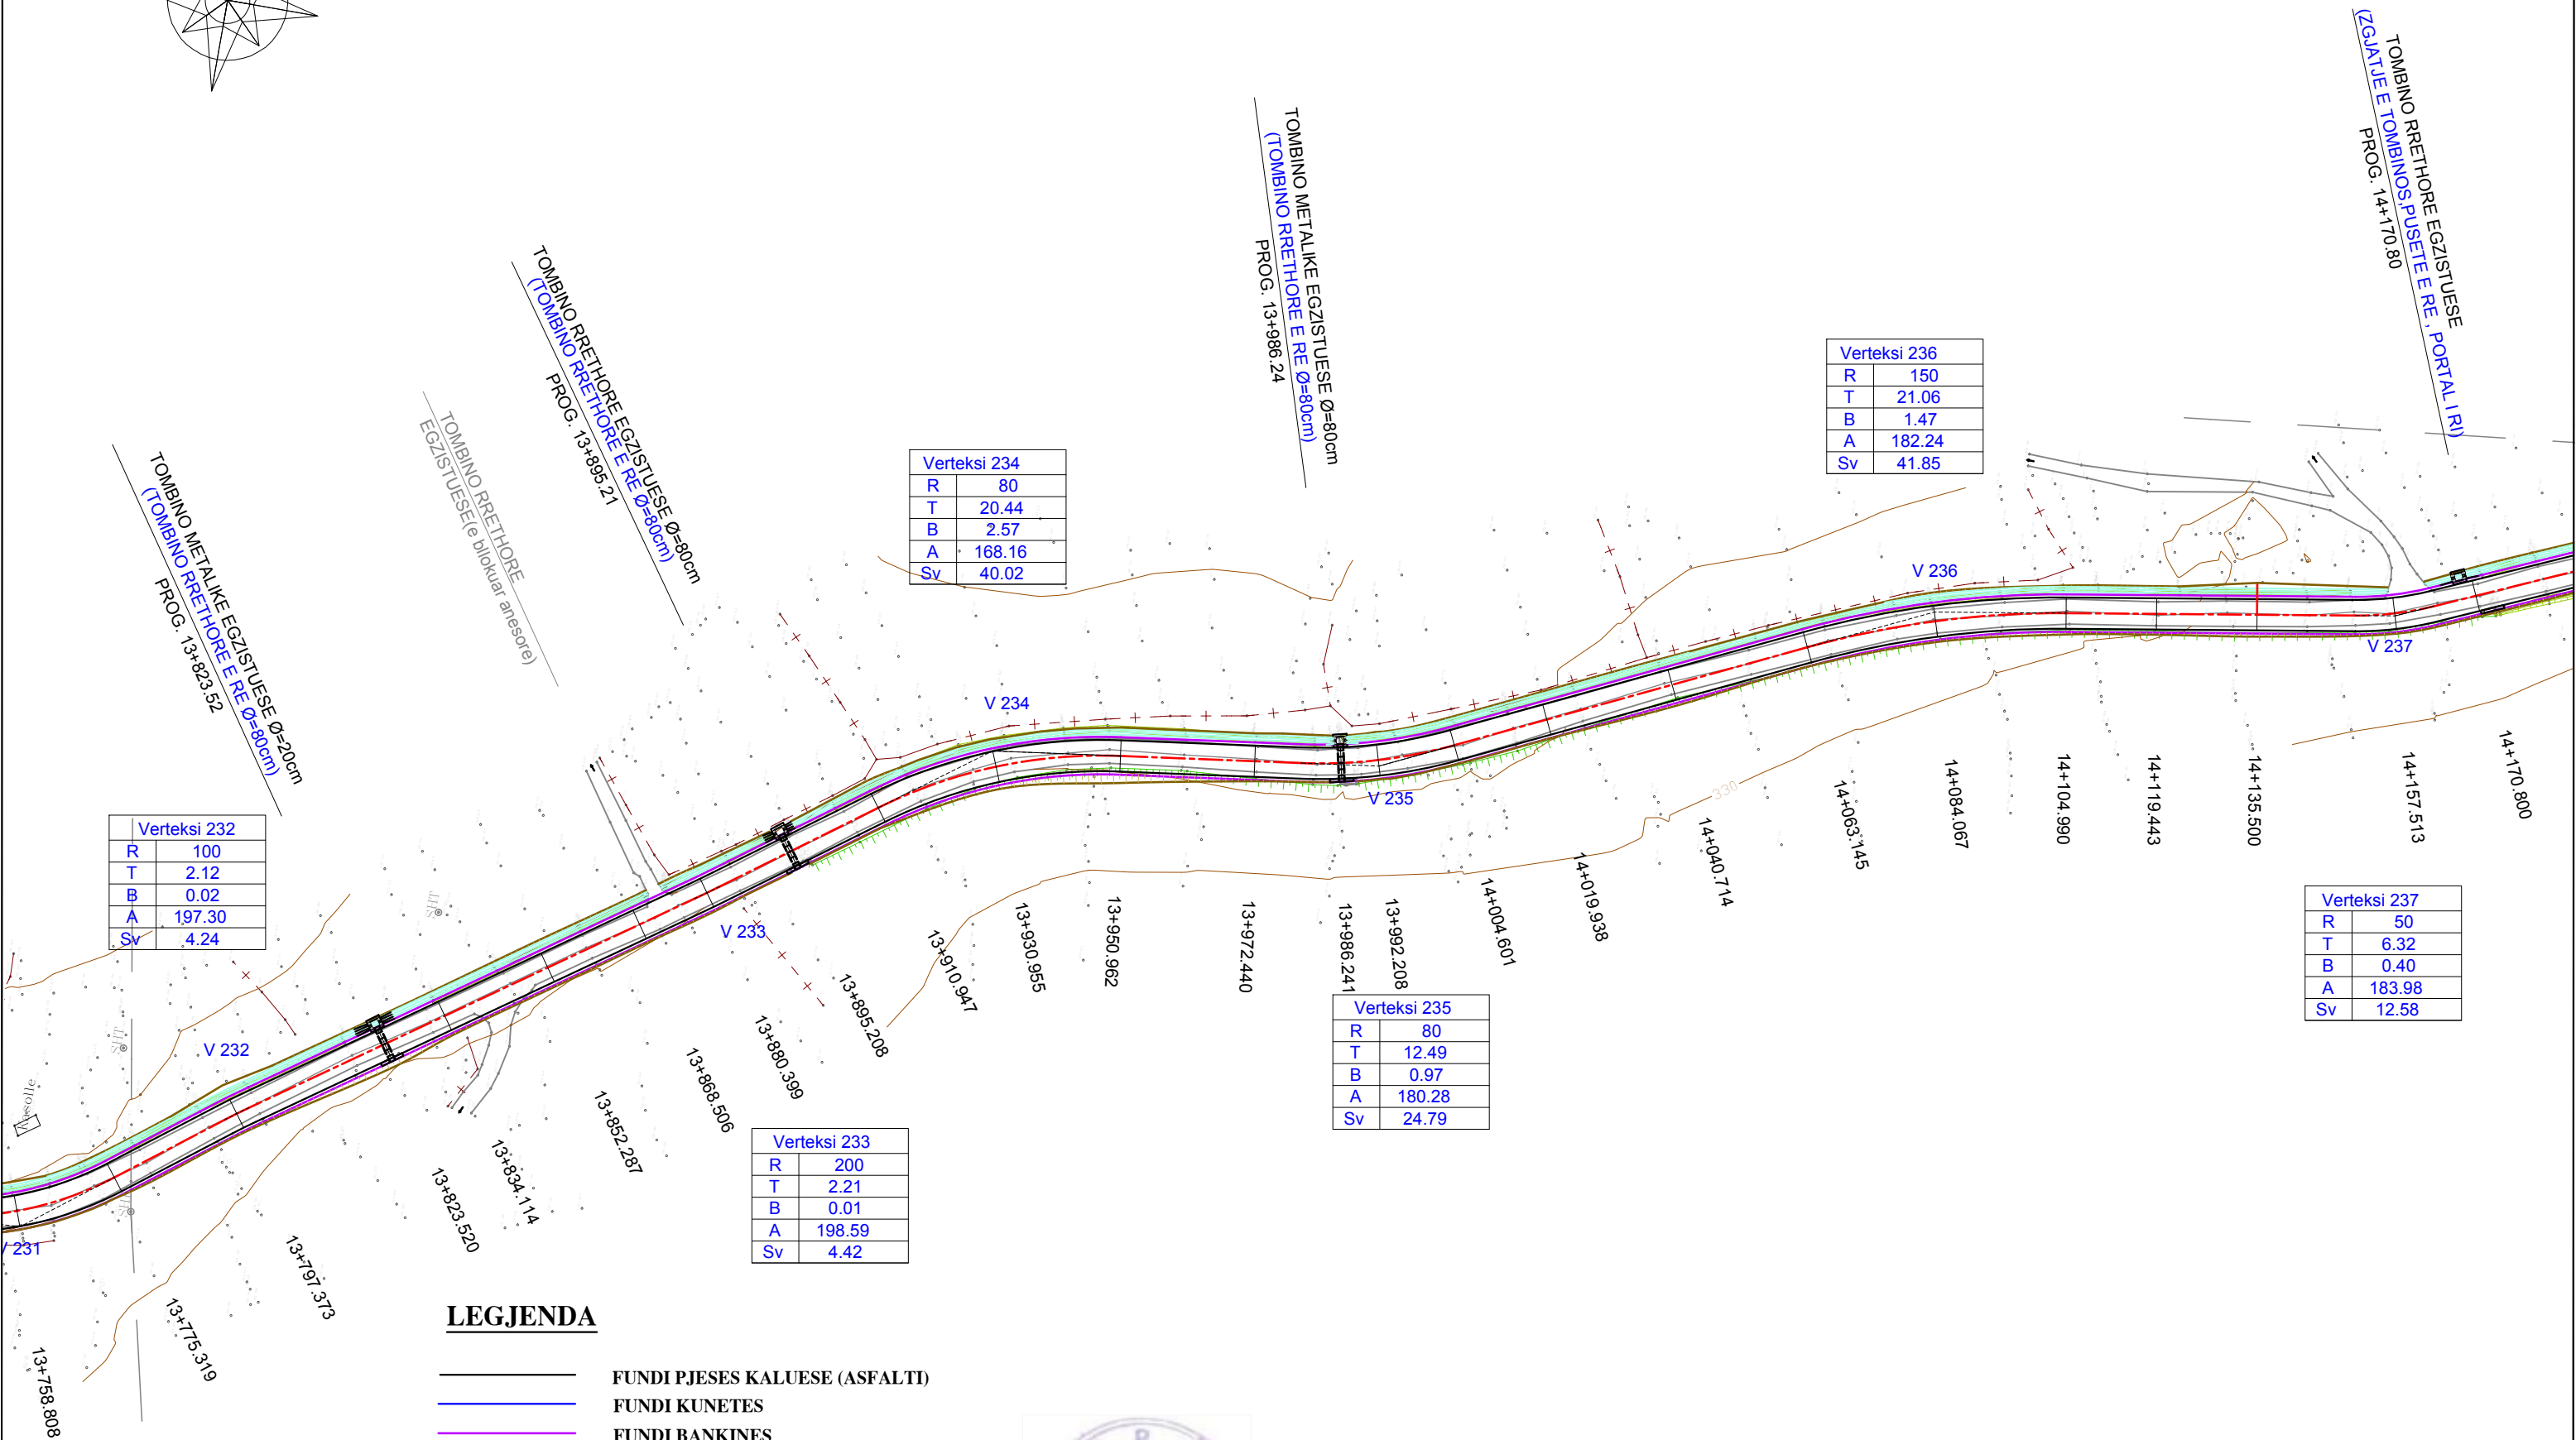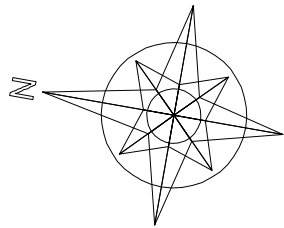

Verteksi 232	
R	100
T	2.12
B	0.02
A	197.30
Sv	4.24

Verteksi 234	
R	80
T	20.44
B	2.57
A	168.16
Sv	40.02

Verteksi 236	
R	150
T	21.06
B	1.47
A	182.24
Sv	41.85

Verteksi 237	
R	50
T	6.32
B	0.40
A	183.98
Sv	12.58

Verteksi 235	
R	80
T	12.49
B	0.97
A	180.28
Sv	24.79

Verteksi 233	
R	200
T	2.21
B	0.01
A	198.59
Sv	4.42

LEGJENDA

- FUNDI PJESES KALUESE (ASFALTI)
- FUNDI KUNETES
- FUNDI BANKINES
- MUR PRITES BETONI
- KANAL I VESHUR BETONI

POROSITES:



PROJEKT ZBATIMI
VITI 2020

PROJEKTUES
ING. SOKOL XHIXHO
ING. MAKSIM ARAPI



KONTROLLOI

APROVOI

RISHIKIM



"S.D.C." sh.p.k.
Adresa: Rr. "Isaiah Hunaldi"
P.27, Sh.2, Ap.20, Tirane
tel. 0682041566



"HUK - PROJEKT" sh.p.k.
Adresa: Bulvarin Zogu I
P-135, Sh-1 Ap-9, Tirane
tel. 0682026104




"STUDIO ARCHIMED" sh.p.k.
Adresa: Rr. "Dhimitër Shuteriqi"
Pallati No 5, kati II, Tirane
tel. 0692902700

PROJEKTIM, RIKOSTRUKSIONI I RRUGES
"PERMET - CARSHOVE"

PLANIMETRIA E RRUGES

1/1000

RRUGPL -35

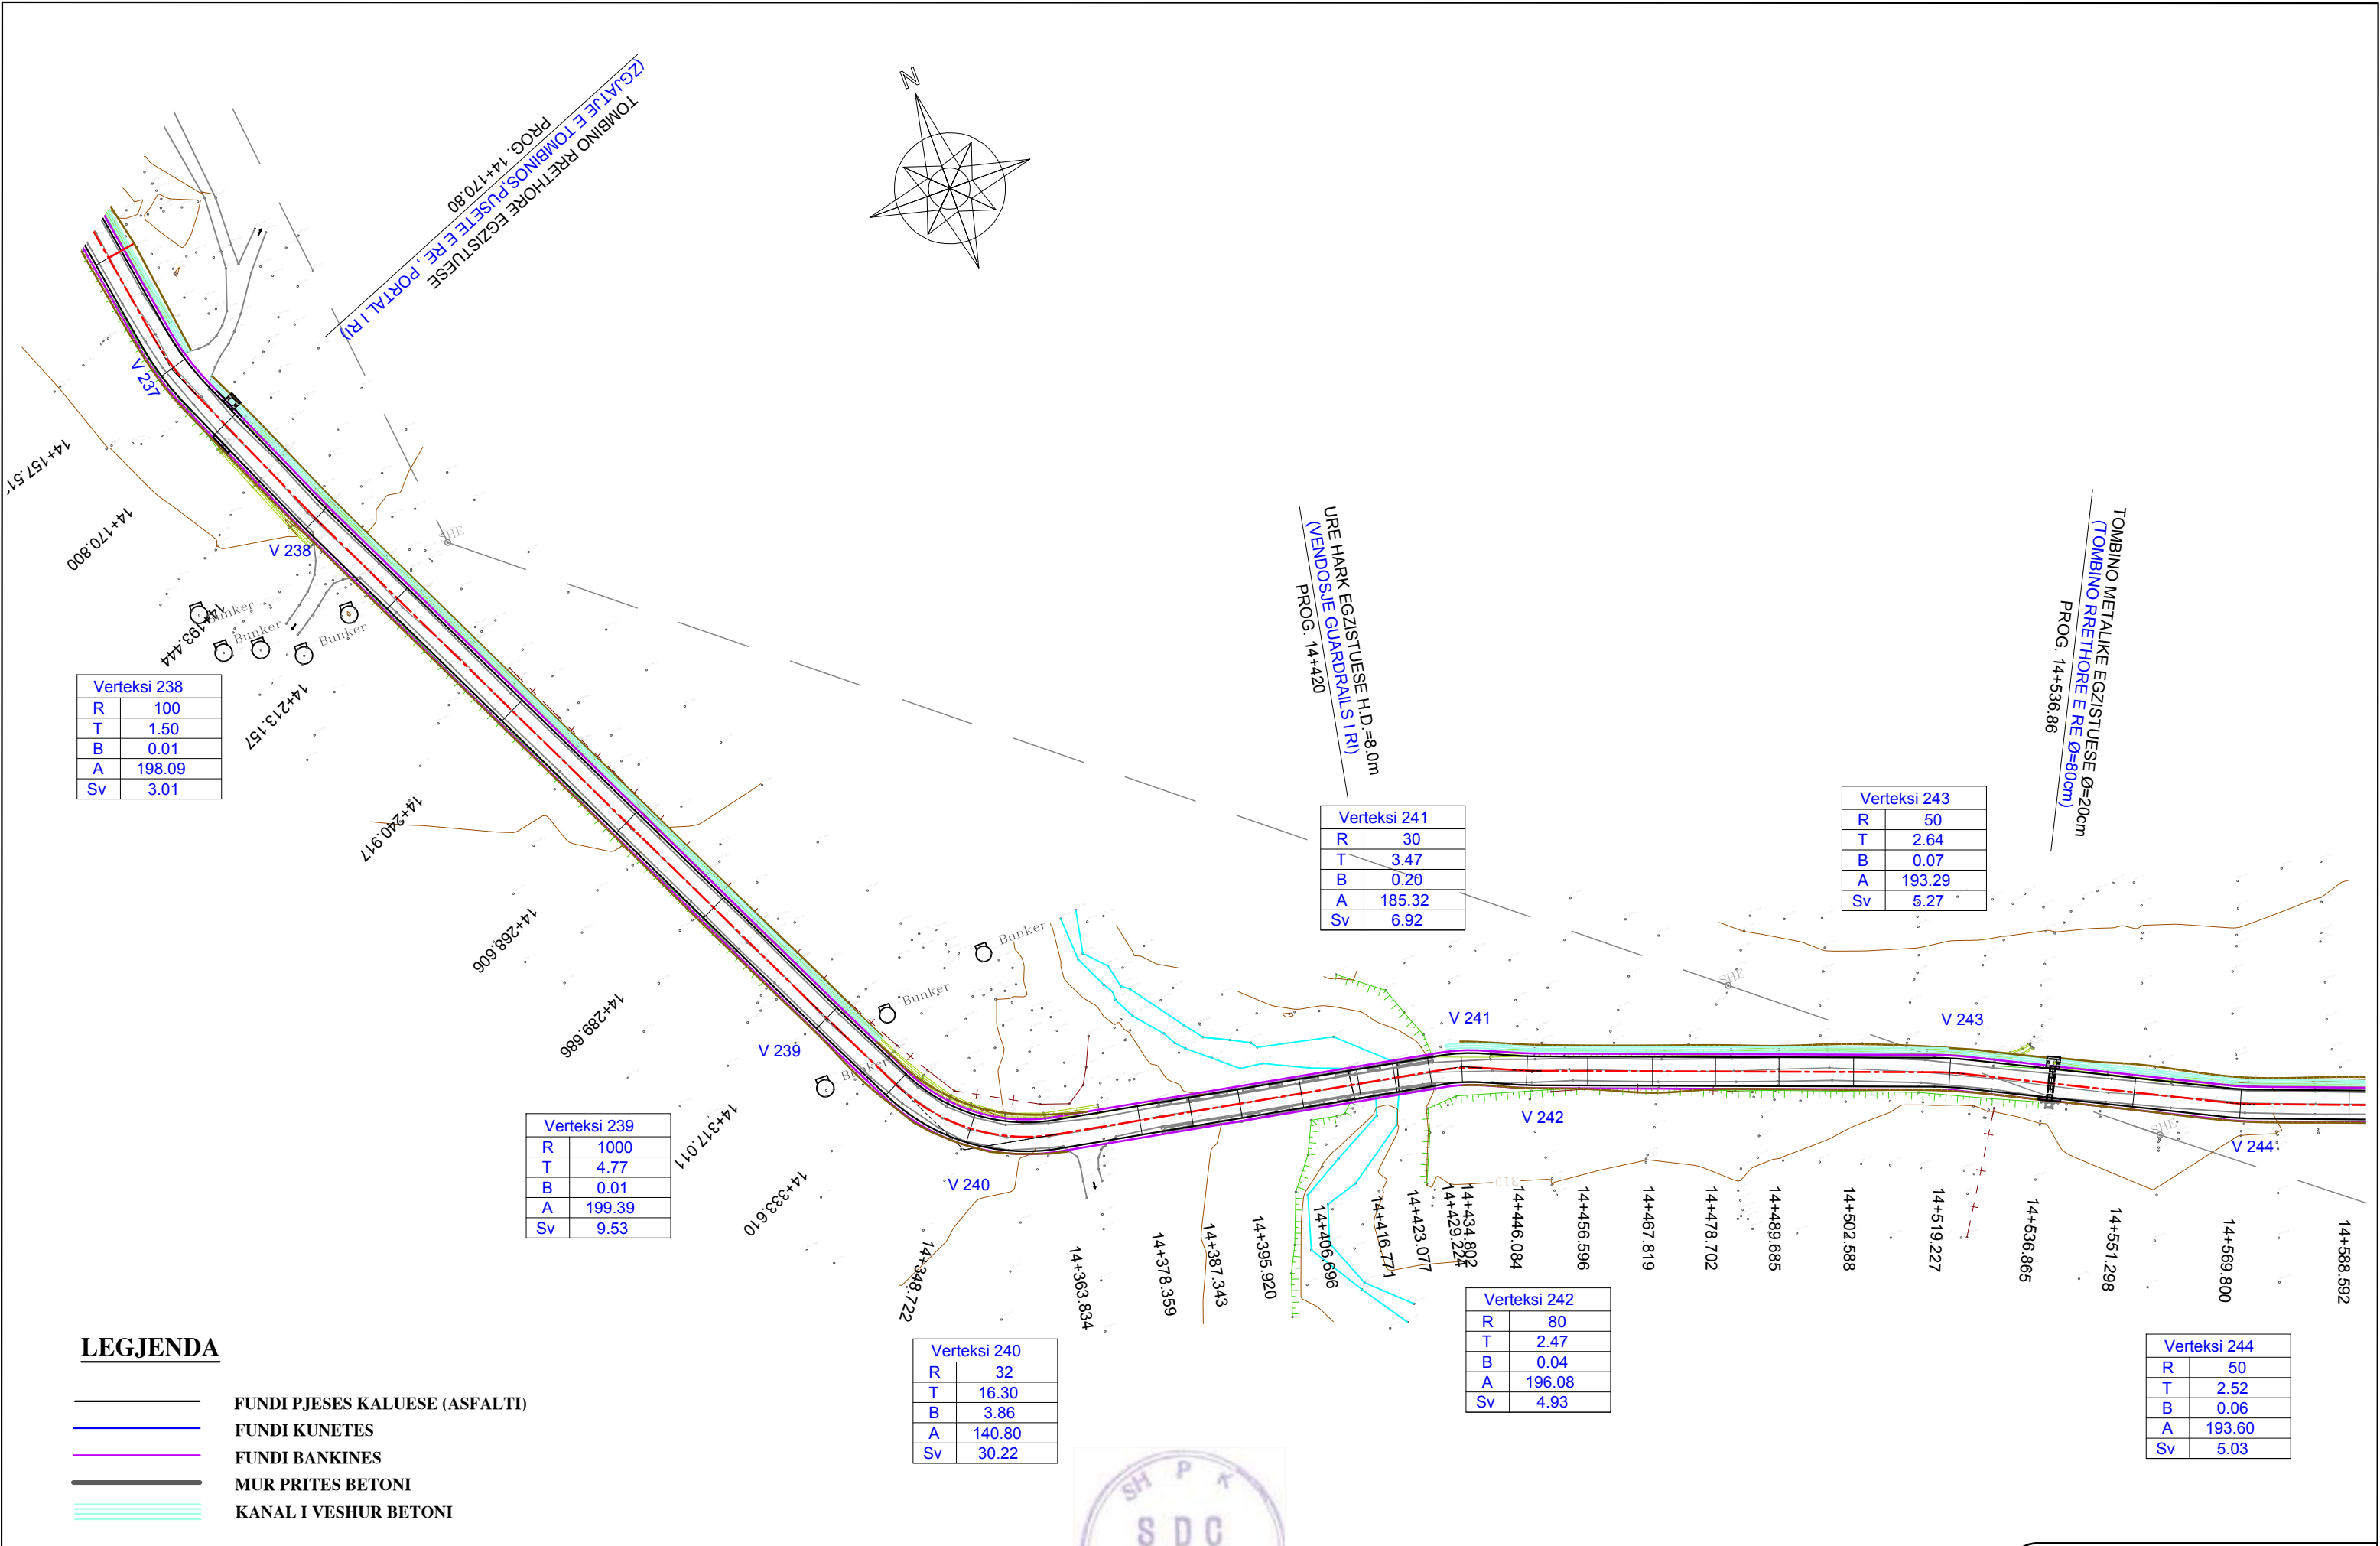

Verteksi 238	
R	100
T	1.50
B	0.01
A	198.09
Sv	3.01

Verteksi 239	
R	1000
T	4.77
B	0.01
A	199.39
Sv	9.53

Verteksi 241	
R	30
T	3.47
B	0.20
A	185.32
Sv	6.92

Verteksi 243	
R	50
T	2.64
B	0.07
A	193.29
Sv	5.27

Verteksi 242	
R	80
T	2.47
B	0.04
A	196.08
Sv	4.93

Verteksi 240	
R	32
T	16.30
B	3.86
A	140.80
Sv	30.22

Verteksi 244	
R	50
T	2.52
B	0.06
A	193.60
Sv	5.03

LEGJENDA

- FUNDI PJESES KALUESE (ASFALTI)
- FUNDI KUNETES
- FUNDI BANKINES
- MUR PRITES BETONI
- KANAL I VESHUR BETONI

POROSITES:



PROJEKT ZBATIMI
VITI 2020

PROJEKTUES
ING. SOKOL XHIXHO
ING. MAKSIM ARAPI

KONTROLLOI

APROVOI

RISHIKIM



"SDC" sh.p.k.
Adresa: Rr. "Isaiah Hamidi"
P-27, Sh.2, Ap.20, Tirane
tel. 0682041566



"HUK-PROJEKT" sh.p.k.
Adresa: Bulvarin Zogu I
P-135, Sh.1 Ap-9, Tirane
tel. 0682026104




"STUDIO ARCHIMED" sh.p.k.
Adresa: Rr. "Dhimitër Shuteriqi"
Pallat No 5, kat II, Tirane
tel. 0682027300

PROJEKTIM, RIKOSTRUKSIONI I RRUGES
"PERMET - CARSHOVE"

PLANIMETRIA E RRUGES

1/1000

RRUGPL -36

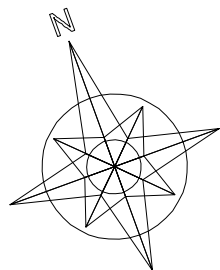

TOMBINO METALIKE EGZISTUESE Ø=20cm
(TOMBINO RRETHORE E RE Ø=80cm)
PROG. 14+536.86


Verteksi 243	
R	50
T	2.64
B	0.07
A	193.29
Sv	5.27

URE HARK EGZISTUESE H.D.=15.0m
(VENDOSJE GUARDRAILS I RI)
PROG. 14+726.6

Verteksi 246	
R	20
T	1.62
B	0.07
A	189.72
Sv	3.23

Verteksi 247	
R	12
T	7.56
B	2.11
A	130.75
Sv	13.60

TOMBINO RRETHORE EGZISTUESE Ø=60cm
(TOMBINO RRETHORE E RE Ø=80cm)
PROG. 14+851.049

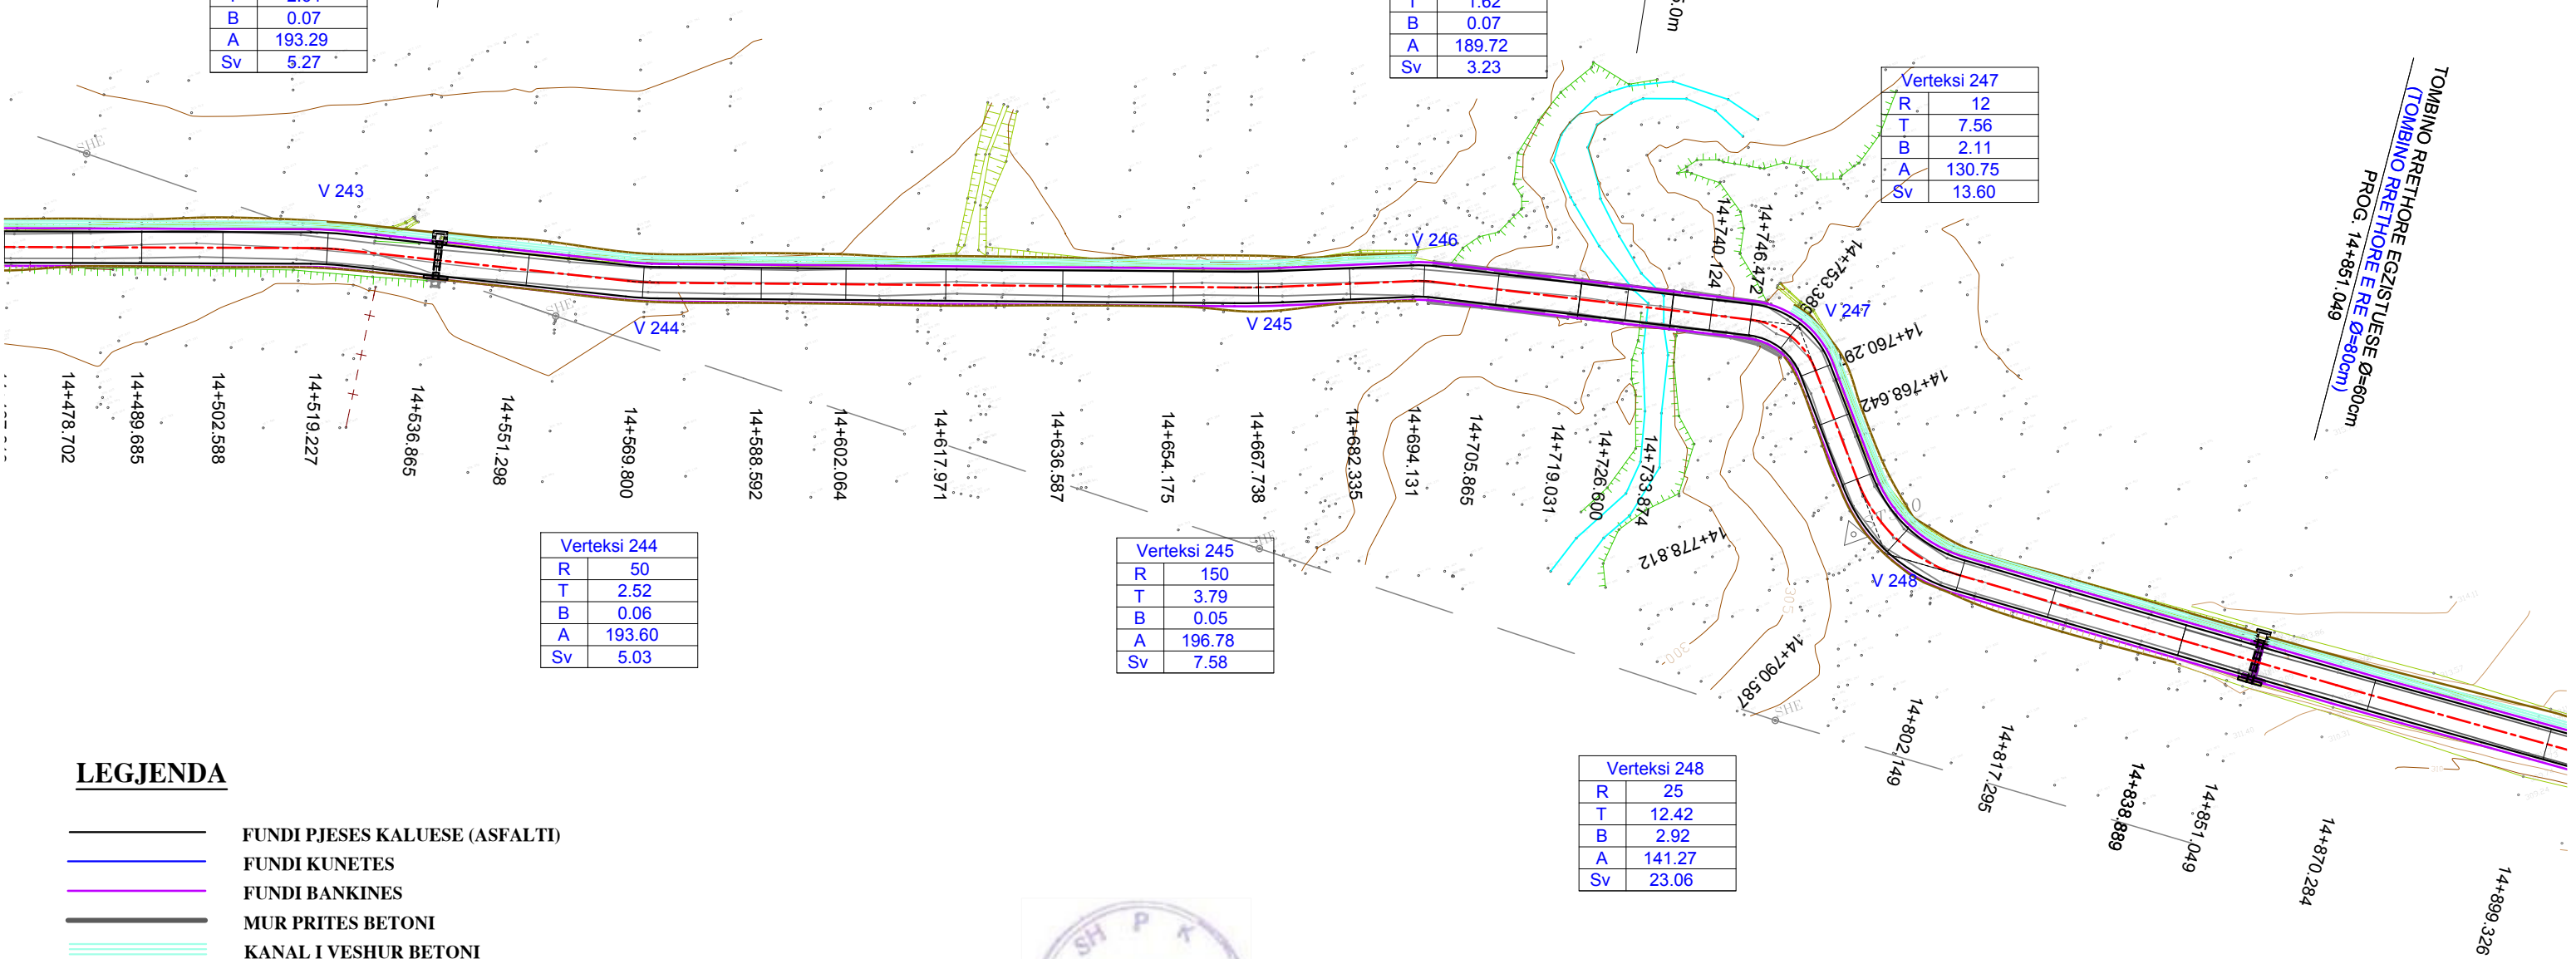

Verteksi 244	
R	50
T	2.52
B	0.06
A	193.60
Sv	5.03

Verteksi 245	
R	150
T	3.79
B	0.05
A	196.78
Sv	7.58

Verteksi 248	
R	25
T	12.42
B	2.92
A	141.27
Sv	23.06

LEGJENDA

- FUNDI PJESES KALUESE (ASFALTI)
- FUNDI KUNETES
- FUNDI BANKINES
- MUR PRITES BETONI
- KANAL I VESHUR BETONI

POROSITES:



PROJEKT ZBATIMI

VITI 2020

PROJEKTUES

ING. SOKOL XHIXHO
ING. MAKSIM ARAPI

KONTROLLOI

APROVOI

RISHIKIM



"S.D.C." sh.p.k.
Adresa: Rr. "Isaiah Hunaldi"
P-27, Sh.2, Ap.20, Tirane
tel. 0682041566



"HUK - PROJEKT" sh.p.k.
Adresa: Bulvarin Zogut I
P-135, Sh.1 Ap-9, Tirane
tel. 0682026104





"STUDIO ARCHIMED" sh.p.k.
Adresa: Rr. "Dhimitër Shuteriqi"
Pallati No 5, kati II, Tirane
tel. 0682002700

PROJEKTIM, RIKOSTRUKSIONI I RRUGES
"PERMET - CARSHOVE"

PLANIMETRIA E RRUGES

1/1000

RRUGPL -37

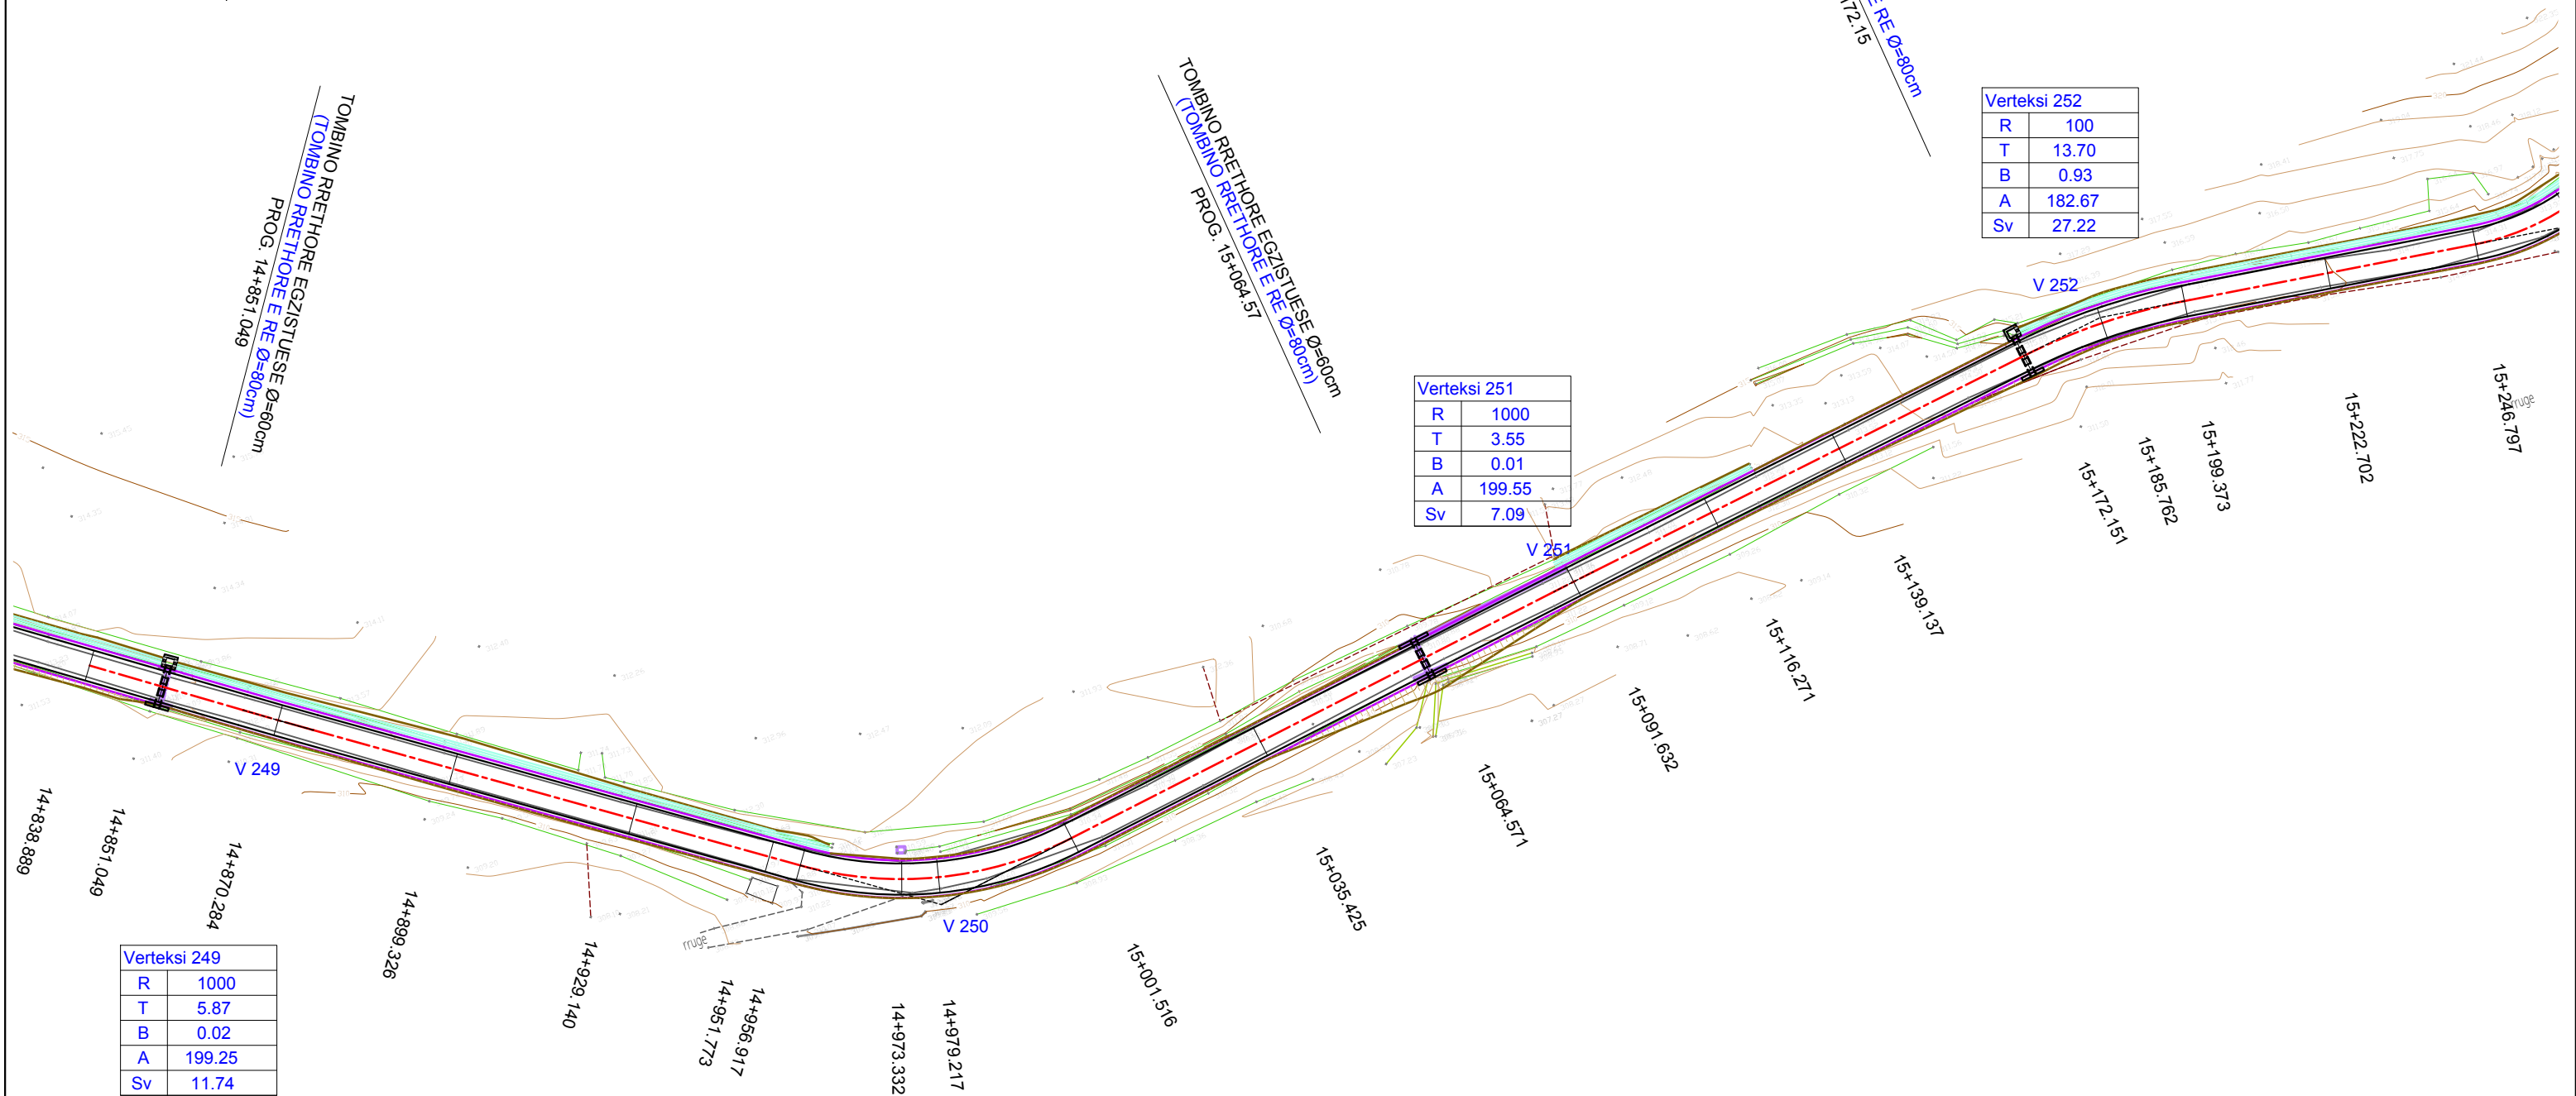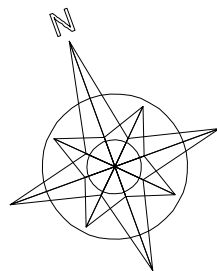

LEGJENDA

- FUNDI PJESES KALUESE (ASFALTI)
- FUNDI KUNETES
- FUNDI BANKINES
- MUR PRITES BETONI
- KANAL I VESHUR BETONI

POROSITES:



PROJEKT ZBATIMI
VITI 2020

PROJEKTUES
ING. SOKOL XHIXHO
ING. MAKSIM ARAPI

KONTROLLOI

APROVOI

RISHIKIM



"S.D.C." sh.p.k.
Adresa: Rr. "Isaiah Hamidi"
P.27, Sh.2, Ap.20, Tirane
tel. 0682041566



"HUK - PROJEKT" sh.p.k.
Adresa: Bulvarin Zogu I
P.135, Sh.1 Ap.9, Tirane
tel. 0682026104





"STUDIO ARCHIMED" sh.p.k.
Adresa: Rr. "Dhimitër Shuteriqi"
Pallati No 5, kati II, Tirane
tel. 0682092780

PROJEKTIM, RIKOSTRUKSIONI I RRUGES
"PERMET - CARSHOVE"

PLANIMETRIA E RRUGES

1/1000

RRUGPL -38

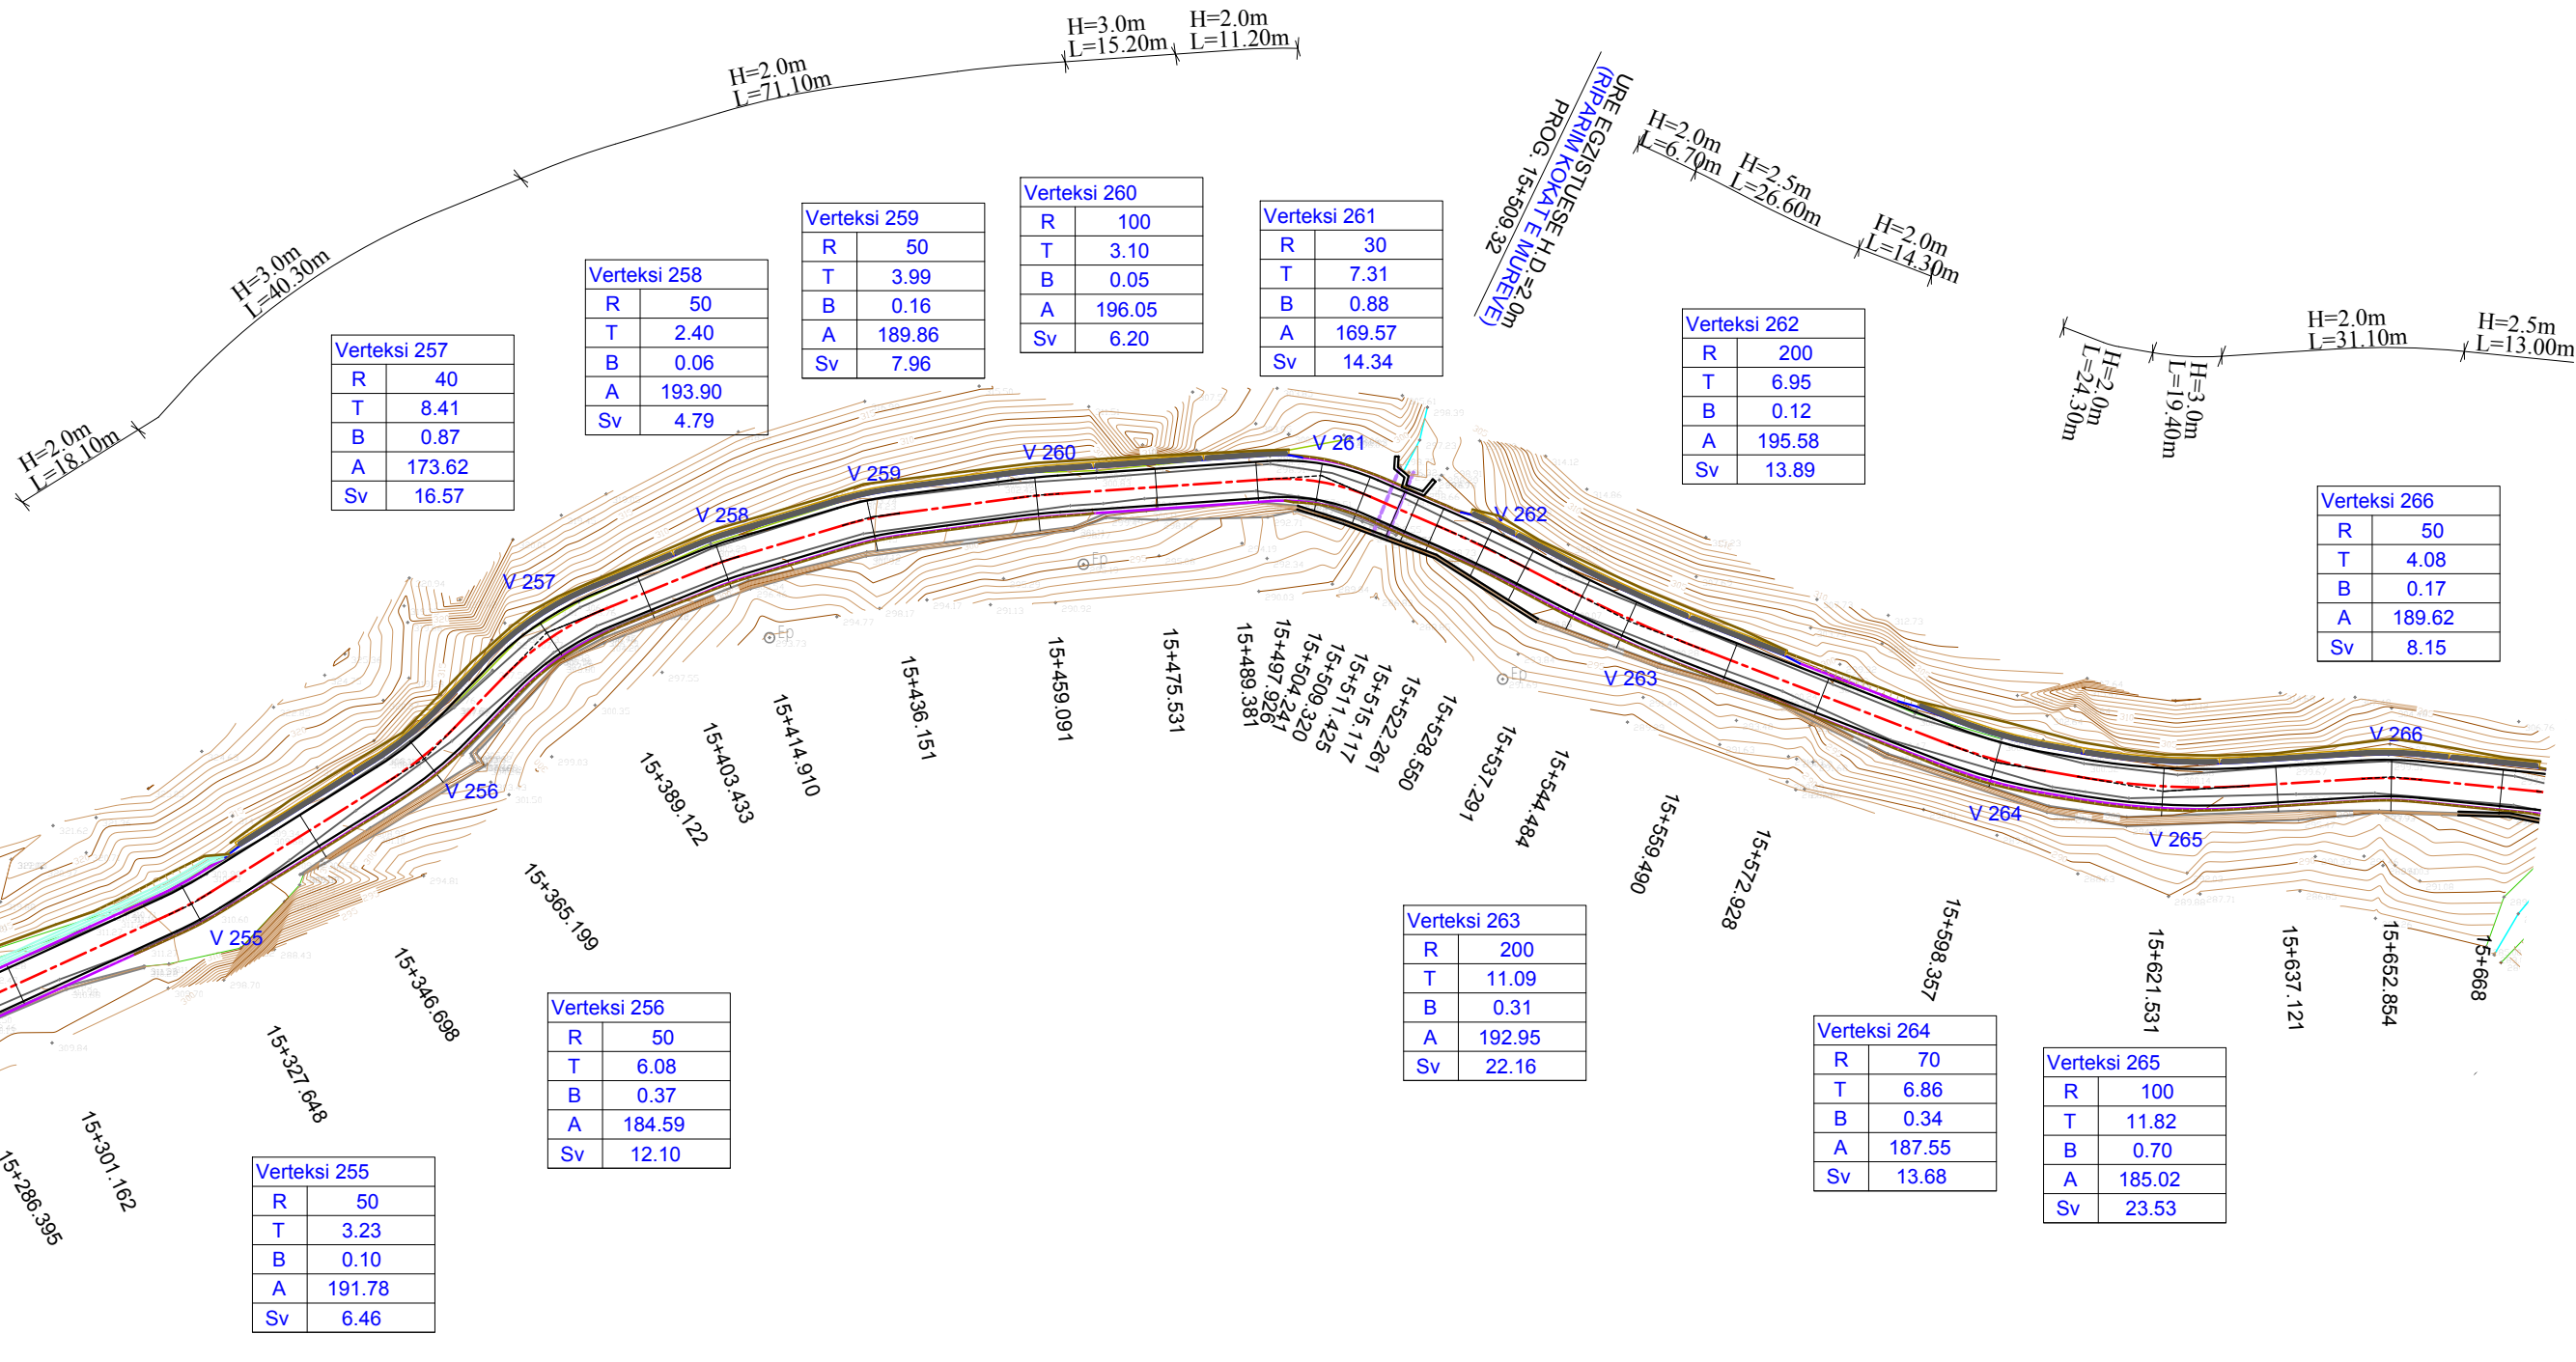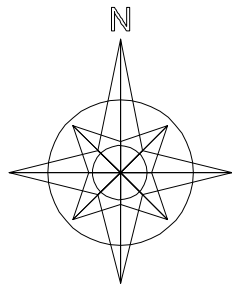

Verteksi 254	
R	30
T	2.99
B	0.15
A	187.34
Sv	5.96

Verteksi 257	
R	40
T	8.41
B	0.87
A	173.62
Sv	16.57

Verteksi 258	
R	50
T	2.40
B	0.06
A	193.90
Sv	4.79

Verteksi 259	
R	50
T	3.99
B	0.16
A	189.86
Sv	7.96

Verteksi 260	
R	100
T	3.10
B	0.05
A	196.05
Sv	6.20

Verteksi 261	
R	30
T	7.31
B	0.88
A	169.57
Sv	14.34

Verteksi 262	
R	200
T	6.95
B	0.12
A	195.58
Sv	13.89

Verteksi 266	
R	50
T	4.08
B	0.17
A	189.62
Sv	8.15

Verteksi 263	
R	200
T	11.09
B	0.31
A	192.95
Sv	22.16

Verteksi 264	
R	70
T	6.86
B	0.34
A	187.55
Sv	13.68

Verteksi 265	
R	100
T	11.82
B	0.70
A	185.02
Sv	23.53

Verteksi 256	
R	50
T	6.08
B	0.37
A	184.59
Sv	12.10

Verteksi 255	
R	50
T	3.23
B	0.10
A	191.78
Sv	6.46

Verteksi 253	
R	40
T	16.54
B	3.28
A	150.08
Sv	31.37

LEGJENDA

- FUNDI PJESES KALUESE (ASFALTI)
- FUNDI KUNETES
- FUNDI BANKINES
- MUR PRITES BETONI
- KANAL I VESHUR BETONI

POROSITES:



PROJEKT ZBATIMI

VITI 2020

PROJEKTUES

ING. SOKOL XHIXHO
ING. MAKSIM ARAPI

KONTROLLOI

APROVOI

RISHIKIM



"S.D.C." sh.p.k.
Adresa: Rr. "Jashari Haxhiu"
P-27, Sh.2, Ap.20, Tirane
tel. 0682041566



"HUK - PROJEKT" sh.p.k.
Adresa: Bulvarit Zogu I
P-135, Sh.1, Ap.9, Tirane
tel. 0682026104




"STUDIO ARCHIMED" sh.p.k.
Adresa: Rr. "Dhimitër Shuteriqi"
Pallati No 5, kati II, Tirane
tel. 0682002700

PROJEKTIM, RIKOSTRUKSIONI I RRUGES
"PERMET - CARSHOVE"

PLANIMETRIA E RRUGES

1/1000

RRUGPL -39

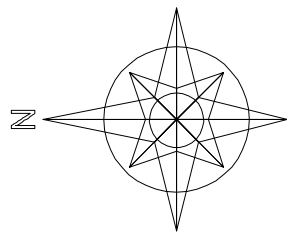

LEGJENDA

FUNDI PJESES KALUESE (ASFALTI)

FUNDI KUNETES

FUNDI BANKINES

MUR PRITES BETONI

KANAL I VESHUR BETONI

POROSITES:

FONDI SHQIPTAR I ZHVILLIMIT

ALBANIAN DEVELOPMENT FUND

PROJEKT ZBATIMI

VITI 2020

PROJEKTUES

ING. SOKOL XHIXHO

ING. MAKSIM ARAPI

KONTROLLOI

APROVOI

RISHIKIM

"S.D.C." sh.p.k.

Adresa: Rr. "Jashinsh Hamudi"

P-27, Sh.2, Ap.20, Tirane

tel. 0682041566

"HUK - PROJEKT" sh.p.k.

Adresa: Bulvarin Zogut

P-135, Sh.1 Ap-9, Tirane

tel. 0682026104

"STUDIO ARCHIMED" sh.p.k.

Adresa: Rr. "Dhimitri Shuteriqi"

Pallat Nr.5, kat. II, Tirane

tel. 0682092780


PROJEKTIM, RIKOSTRUKSIONI I RRUGES

"PERMET - CARSHOVE"

PLANIMETRIA E RRUGES

1/1000

RRUGPL -40

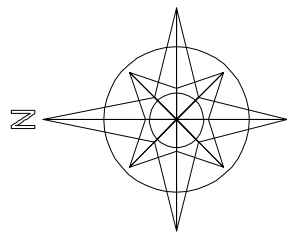

SLIFON EGZISTUES $\varnothing = 60\text{cm}$
(KOKAT E MUREVE NE BETON)
PROG. 16+492.662

TOMBINO RRETHORE EGZISTUES $\varnothing = 40\text{cm}$
(RIPARIME PUSE TAT)
PROG. 16+433.40

URE SOLETON EGZISTUESE H.D.=1.0m
(RIPARIM NE MURET ANESORE)
PROG. 16+315.560

Verteksi 280	
R	10
T	5.70
B	1.51
A	134.07
Sv	10.36

Verteksi 281	
R	150
T	5.12
B	0.09
A	195.66
Sv	10.23

Verteksi 279	
R	10
T	3.20
B	0.50
A	160.56
Sv	6.19

H=4.0m
L=36.00m

H=2.0m
L=63.40m

Verteksi 276	
R	30
T	7.79
B	1.00
A	167.64
Sv	15.25

Verteksi 278	
R	20
T	6.67
B	1.08
A	159.00
Sv	12.88

Verteksi 282	
R	150
T	9.66
B	0.31
A	191.81
Sv	19.30

Verteksi 283	
R	100
T	2.70
B	0.04
A	196.56
Sv	5.40

Verteksi 284	
R	50
T	12.41
B	1.52
A	169.03
Sv	24.32

Verteksi 277	
R	20
T	12.92
B	3.81
A	126.96
Sv	22.95

Verteksi 275	
R	30
T	4.07
B	0.27
A	182.83
Sv	8.09

LEGJENDA

- FUNDI PJESES KALUESE (ASFALTI)
- FUNDI KUNETES
- FUNDI BANKINES
- MUR PRITES BETONI
- KANAL I VESHUR BETONI

POROSITES:



PROJEKT ZBATIMI

VITI 2020

PROJEKTUES

ING. SOKOL XHIXHO
ING. MAKSIM ARAPI

KONTROLLOI

APROVOI

RISHIKIM



"S.D.C." sh.p.k.
Adresa: Rr. "Isaiah Hamidi"
P-27, Sh.2, Ap.20, Tirane
tel. 0682041566



"HUK - PROJEKT" sh.p.k.
Adresa: Bulvarit Zogu I
P-135, Sh.1 Ap-9, Tirane
tel. 0682026104




"STUDIO ARCHIMED" sh.p.k.
Adresa: Rr. "Dhimitër Shuteriqi"
Pallat No 5, kati II, Tirane
tel. 0682026780

PROJEKTIM, RIKOSTRUKSIONI I RRUGES
"PERMET - CARSHOVE"

PLANIMETRIA E RRUGES

1/1000

RRUGPL -41

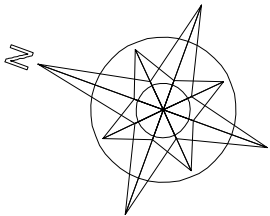

SIFON EGZISTUES Ø = 60cm
(KOKAT E MUREVE ME BETON)
PROG. 16+492.662

TOMBINO RRETHORE EGZISTUES Ø=40cm
(PUSETË E RE MAJTAS, PORTAL I RI DJATHITAS)
PROG. 16+660.641

Verteksi 285	
R	1000
T	7.00
B	0.02
A	199.11
Sv	14.00

Verteksi 287	
R	1000
T	15.55
B	0.12
A	198.02
Sv	31.10

Verteksi 288	
R	100
T	5.05
B	0.13
A	193.58
Sv	10.09

Verteksi 286	
R	1000
T	3.60
B	0.01
A	199.54
Sv	7.20

LEGJENDA

- FUNDI PJESES KALUESE (ASFALTI)
- FUNDI KUNETES
- FUNDI BANKINES
- MUR PRITES BETONI
- KANAL I VESHUR BETONI

POROSITES:



PROJEKT ZBATIMI

VITI 2020

PROJEKTUES

ING. SOKOL XHIXHO
ING. MAKSIM ARAPI

KONTROLLOI

APROVOI

RISHIKIM



"S.D.C." sh.p.k.
Adresa: Rr. "Isaiah Hamdi"
P-27, Sh.2, Ap.20, Tirane
tel. 0682041566



"HUK - PROJEKT" sh.p.k.
Adresa: Bulvarin Zogu I
P-135, Sh.1 Ap-9, Tirane
tel. 0682026104




"STUDIO ARCHIMED" sh.p.k.
Adresa: Rr. "Dhimitër Shuteriqi"
Pallat No 5, kati II, Tirane
tel. 0682902780

PROJEKTIM, RIKOSTRUKSIONI I RRUGES
"PERMET - CARSHOVE"

PLANIMETRIA E RRUGES

1/1000

RRUGPL -42

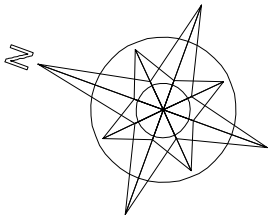

Verteksi 289	
R	1000
T	15.03
B	0.11
A	198.09
Sv	30.06

TOMBINO RRETHORE EGZISTUESE Ø=100cm
(PUSETE E RE MAJTAS, RIPARIM MURI DJATHTAS)
PROG. 16+959.10

TOMBINO RRETHORE E RE Ø=80cm
PROG. 17+046.154

Verteksi 291	
R	1000
T	9.29
B	0.04
A	198.82
Sv	18.59

TOMBINO RRETHORE EGZISTUESE (e bllokuar)
(TOMBINO RRETHORE E RE Ø=80cm)
PROG. 17+168.238

Verteksi 292	
R	150
T	25.66
B	2.18
A	178.43
Sv	50.82

Verteksi 290	
R	1000
T	4.27
B	0.01
A	199.46
Sv	8.53

LEGJENDA

- FUNDI PJESES KALUESE (ASFALTI)
- FUNDI KUNETES
- FUNDI BANKINES
- MUR PRITES BETONI
- KANAL I VESHUR BETONI

POROSITES:



PROJEKT ZBATIMI
VITI 2020

PROJEKTUES
ING. SOKOL XHIXHO
ING. MAKSIM ARAPI

KONTROLLOI

APROVOI

RISHIKIM



"S.D.C." sh.p.k.
Adresa: Rr. "Isa Duka" Nr. 1
P-27, Sh.2, Ap.20, Tirane
tel. 0682041566



"H.U.K. PROJEKT" sh.p.k.
Adresa: Bulvari Zogaj 1
P-135, Sh.1, Ap.9, Tirane
tel. 0682026104




"STUDIO ARCHIMED" sh.p.k.
Adresa: Rr. "Dhimitër Shuteriqi"
Pallat No 5, kat. II, Tirane
tel. 0682026780

PROJEKTIM, RIKOSTRUKSIONI I RRUGES
"PERMET - CARSHOVE"

PLANIMETRIA E RRUGES

1/1000

RRUGPL -43

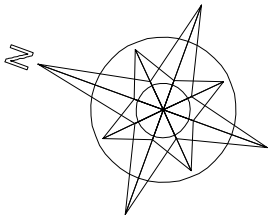

TOMBINO RRETHORE EGZISTUESE Ø=60cm
(TOMBINO RRETHORE E RE Ø=80cm)
PROG. 17+272.496

TOMBINO RRETHORE EGZISTUESE Ø=20cm
(TOMBINO RRETHORE E RE Ø=80cm)
PROG. 17+433.084

Verteksi 293	
R	2000
T	11.79
B	0.03
A	199.25
Sv	23.58

Verteksi 294	
R	85
T	33.22
B	6.26
A	152.57
Sv	63.33

Verteksi 295	
R	45
T	12.52
B	1.71
A	165.44
Sv	24.43

LEGJENDA

- FUNDI PJESES KALUESE (ASFALTI)
- FUNDI KUNETES
- FUNDI BANKINES
- MUR PRITES BETONI
- KANAL I VESHUR BETONI

POROSITES:



PROJEKT ZBATIMI

VITI 2020

PROJEKTUES

ING. SOKOL XHIXHO
ING. MAKSIM ARAPI

KONTROLLOI

APROVOI

RISHIKIM



"S.D.C." sh.p.k.
Adresa: Rr. "Isaiah Hamidi"
P-27, Sh.2, Ap.20, Tirane
tel. 0682041566



"HUK - PROJEKT" sh.p.k.
Adresa: Bulvarin Zogu I
P-135, Sh.1 Ap-9, Tirane
tel. 0682026104




"STUDIO ARCHIMED" sh.p.k.
Adresa: Rr. "Dhimitër Shuteriqi"
Pallati No 5, kati II, Tirane
tel. 0682002700

PROJEKTIM, RIKOSTRUKSIONI I RRUGES
"PERMET - CARSHOVE"

PLANIMETRIA E RRUGES

1/1000

RRUGPL -44

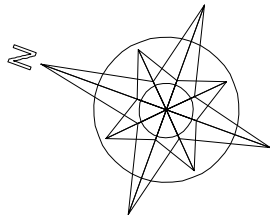

URE HARK EGZISTUESE H.D.=2x10.00m
(GUARDRAILS I RI)
PROG. 17+731.28


Verteksi 298	
R	50
T	4.60
B	0.21
A	188.31
Sv	9.18

Verteksi 299	
R	20
T	6.13
B	0.92
A	162.12
Sv	11.90

Verteksi 300	
R	10
T	5.59
B	1.46
A	135.08
Sv	10.20

Verteksi 301	
R	30
T	4.43
B	0.33
A	181.32
Sv	8.80

TOMBINO RRETHORE EGZISTUESE Ø=800cm
(TOMBINO RRETHORE E RE Ø=800cm)
PROG. 17+934.20

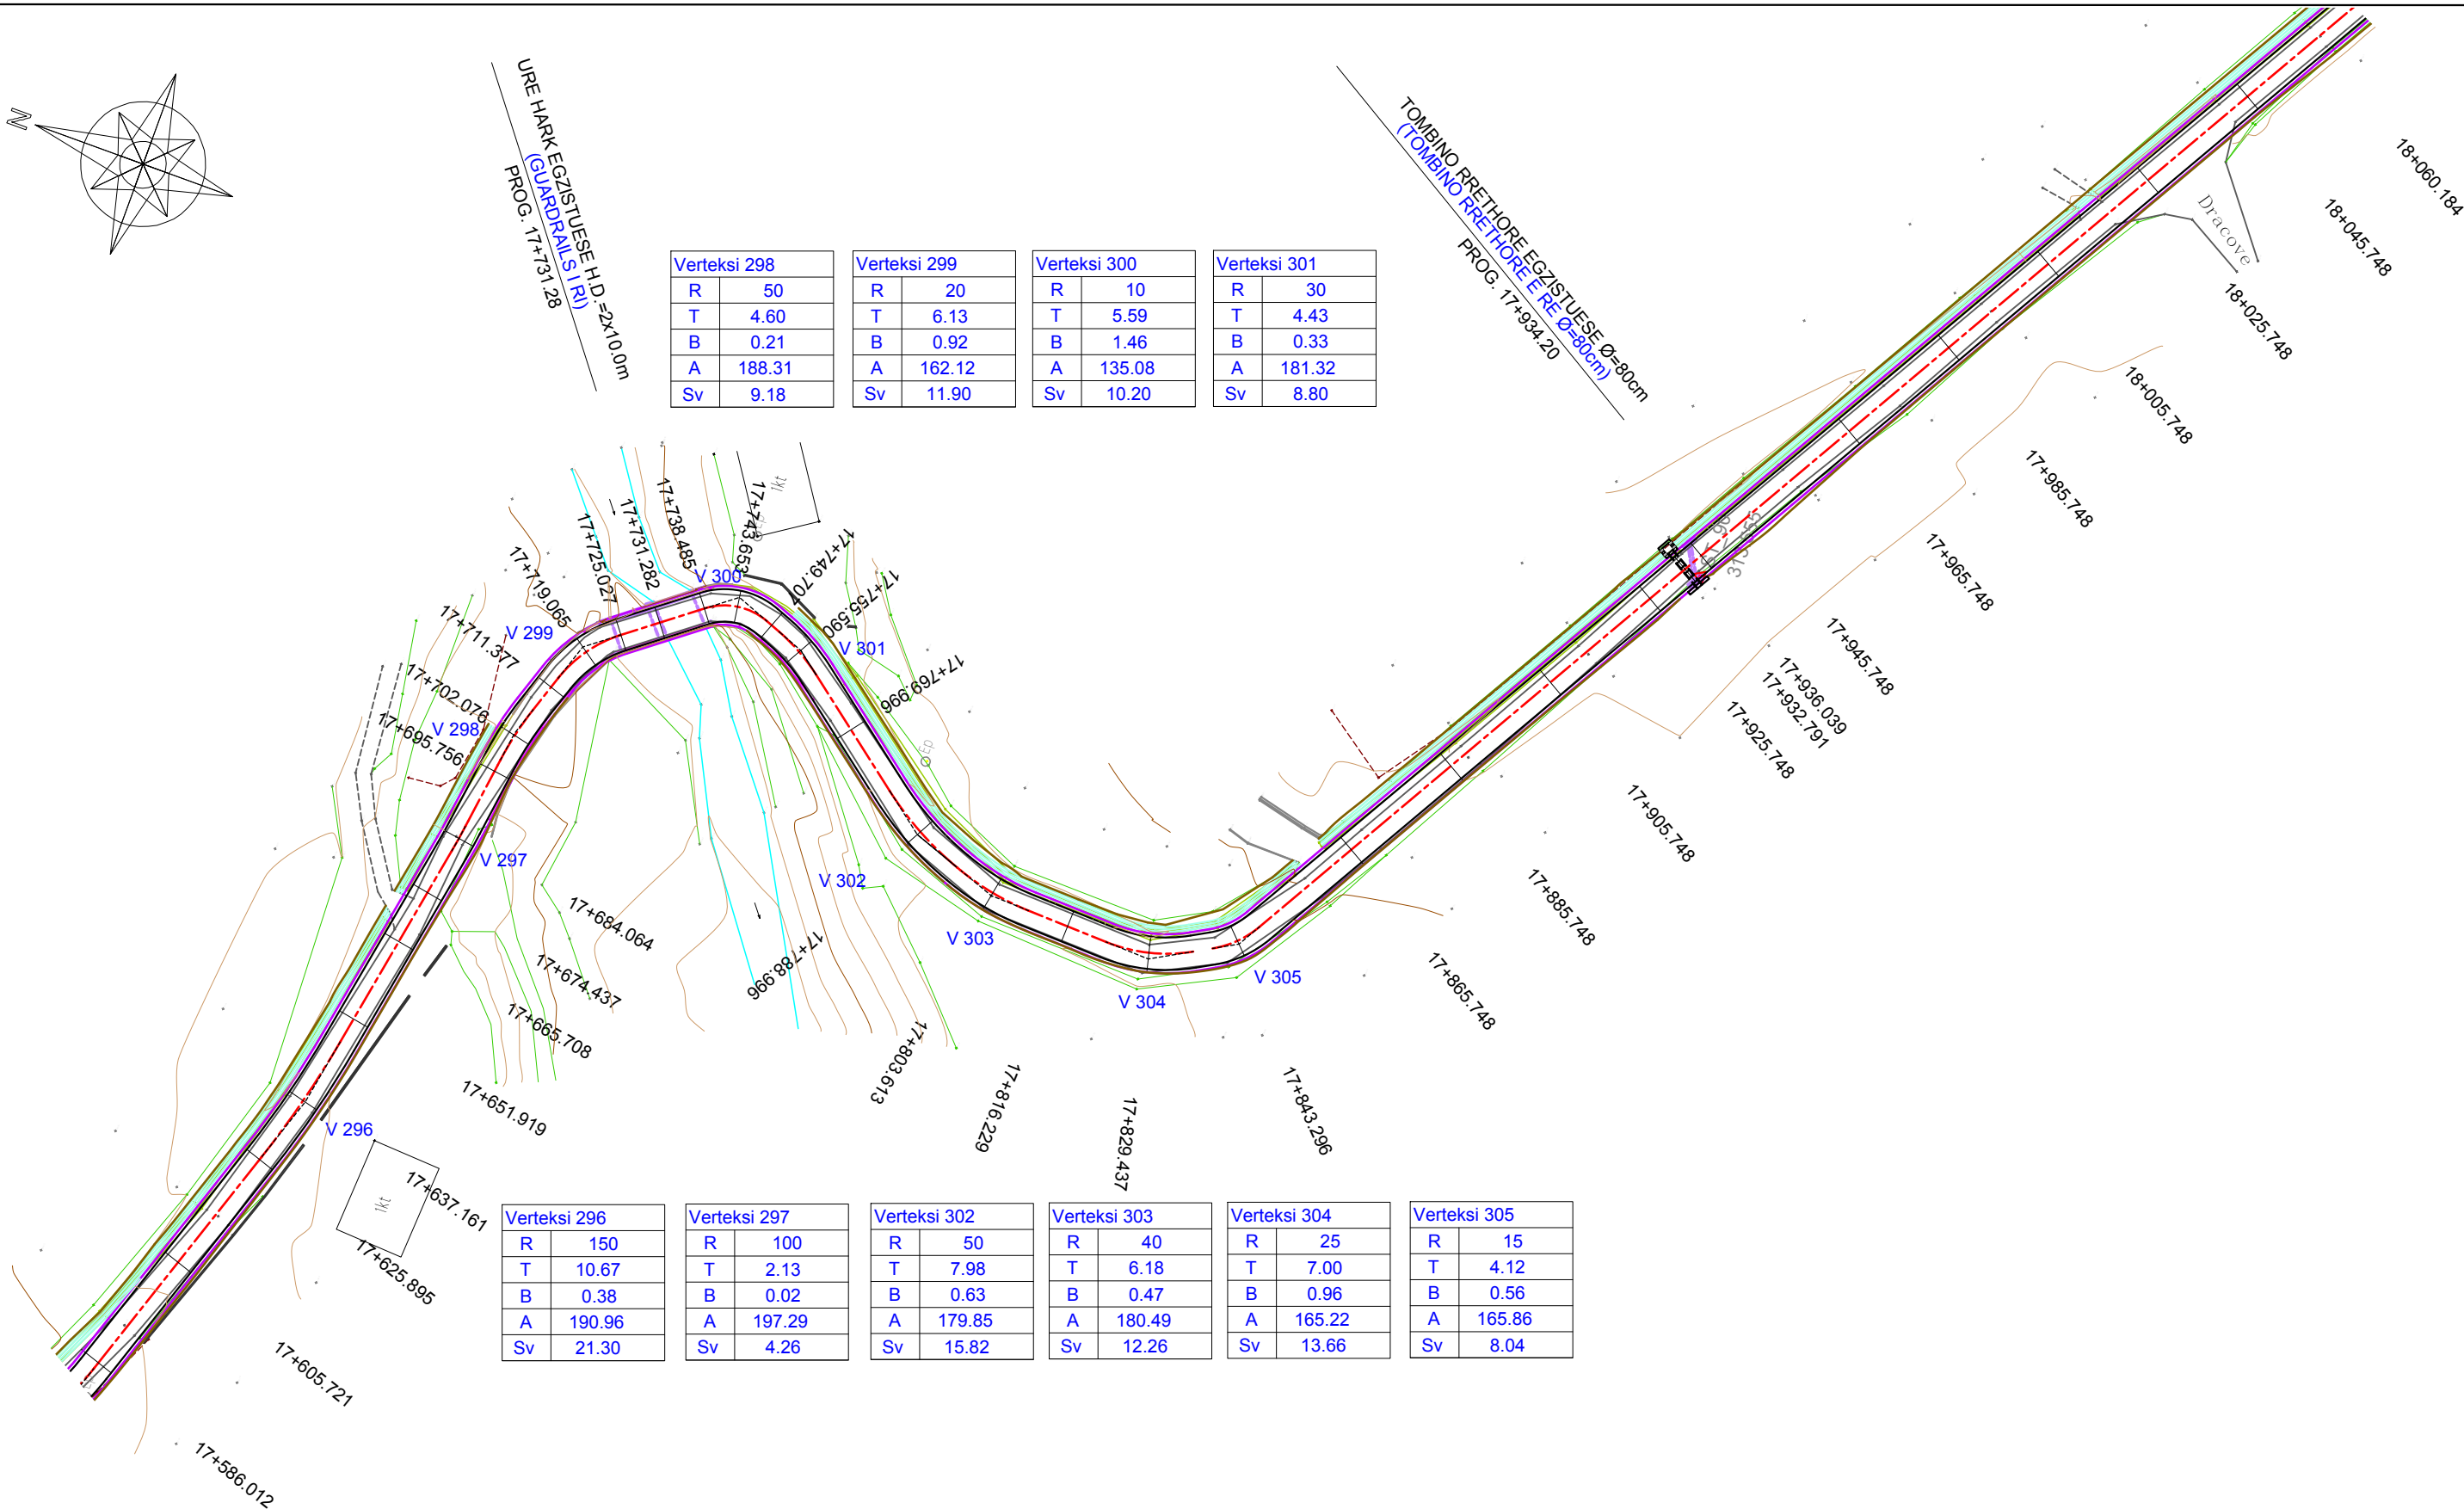

Verteksi 296	
R	150
T	10.67
B	0.38
A	190.96
Sv	21.30

Verteksi 297	
R	100
T	2.13
B	0.02
A	197.29
Sv	4.26

Verteksi 302	
R	50
T	7.98
B	0.63
A	179.85
Sv	15.82

Verteksi 303	
R	40
T	6.18
B	0.47
A	180.49
Sv	12.26

Verteksi 304	
R	25
T	7.00
B	0.96
A	165.22
Sv	13.66

Verteksi 305	
R	15
T	4.12
B	0.56
A	165.86
Sv	8.04

LEGJENDA

- FUNDI PJESES KALUESE (ASFALTI)
- FUNDI KUNETES
- FUNDI BANKINES
- MUR PRITES BETONI
- KANAL I VESHUR BETONI

POROSITES:



PROJEKT ZBATIMI

VITI 2020

PROJEKTUES

ING. SOKOL XHIXHO
ING. MAKSIM ARAPI

KONTROLLOI

APROVOI

RISHIKIM



"S.D.C." sh.p.k.
Adresa: Rr. "Isaiah Hamidi"
P.27, Sh.2, Ap.20, Tirane
tel. 0682041566



"HUK-PROJEKT" sh.p.k.
Adresa: Bulvarit Zogu 1
P.135, Sh.1 Ap.9, Tirane
tel. 0682026104




"STUDIO ARCHIMED" sh.p.k.
Adresa: Rr. "Dhimitër Shuteriqi"
Pallat No 5, kati II, Tirane
tel. 0682027300

PROJEKTIM, RIKOSTRUKSIONI I RRUGES
"PERMET - CARSHOVE"

PLANIMETRIA E RRUGES

1/1000


RRUGPL -45

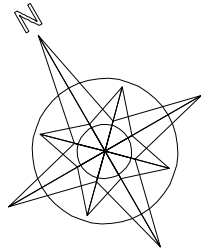

TOMBINO RRETHORE EGZISTUESE Ø=80cm
ZGJATUR ME URE SOLETON EGZISTUES H.D.=1.0m
(RIPARIM MURRESH)
PROG. 18+375.000

Verteksi 306	
R	2000
T	17.64
B	0.08
A	198.88
Sv	35.27

Verteksi 309	
R	100
T	6.92
B	0.24
A	191.20
Sv	13.83

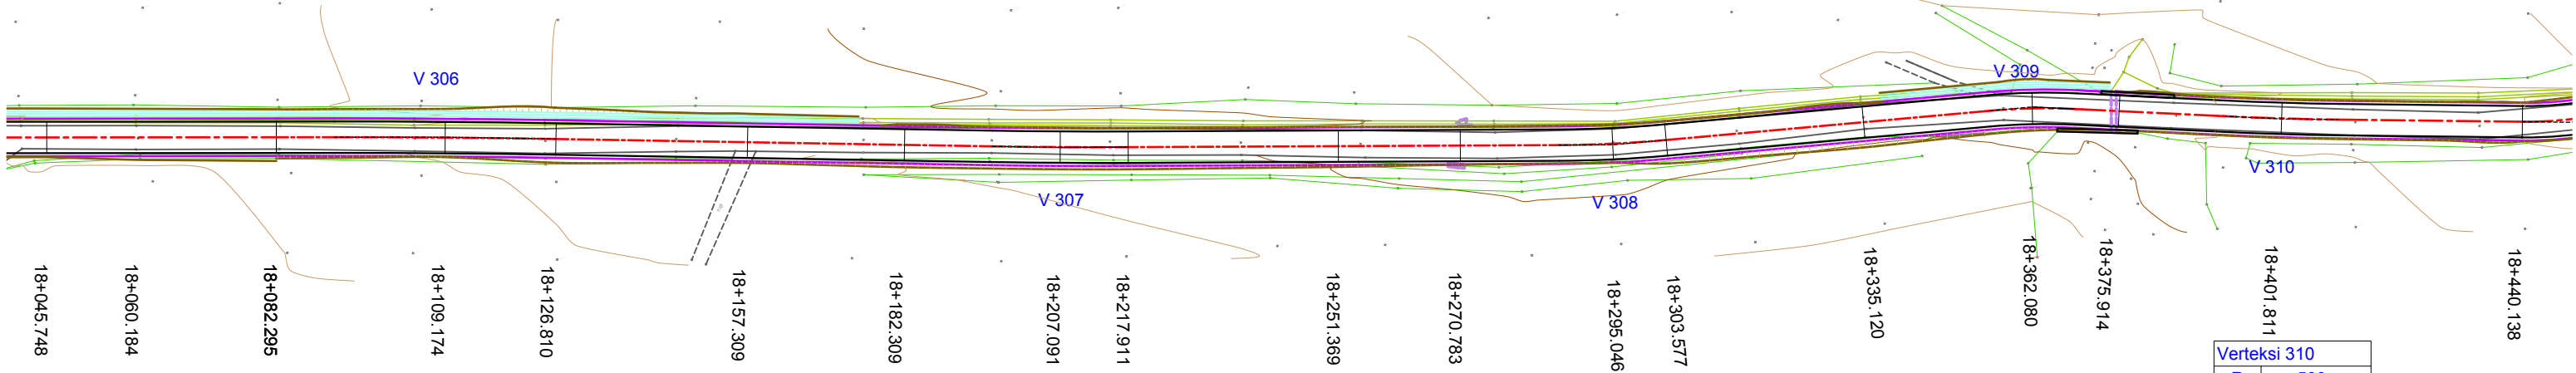

Verteksi 307	
R	1000
T	10.82
B	0.06
A	198.62
Sv	21.64

Verteksi 308	
R	200
T	8.54
B	0.18
A	194.57
Sv	17.06

Verteksi 310	
R	500
T	9.15
B	0.08
A	197.67
Sv	18.31

LEGJENDA


- FUNDI PJESES KALUESE (ASFALTI)
- FUNDI KUNETES
- FUNDI BANKINES
- MUR PRITES BETONI
- KANAL I VESHUR BETONI

POROSITES:



PROJEKT ZBATIMI
VITI 2020

PROJEKTUES
ING. SOKOL XHIXHO
ING. MAKSIM ARAPI

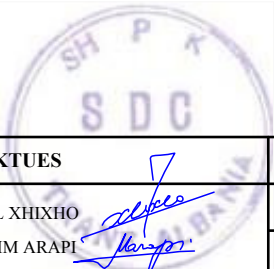

KONTROLLOI

APROVOI

RISHIKIM



"S.D.C." sh.p.k.
Adresa: Rr. "Isaiah Hamadi"
P.27, Sh.2, Ap.20, Tirane
tel. 0682041566



"HUK - PROJEKT" sh.p.k.
Adresa: Bulvarit Zogu I
P-135, Sh-1 Ap-9, Tirane
tel. 0682026104





"STUDIO ARCHIMED" sh.p.k.
Adresa: Rr. "Dhimitër Shuteriqi"
Pallati No 5, kati II, Tirane
tel. 0692902780

PROJEKTIM, RIKOSTRUKSIONI I RRUGES
"PERMET - CARSHOVE"

PLANIMETRIA E RRUGES

1/1000

RRUGPL -46

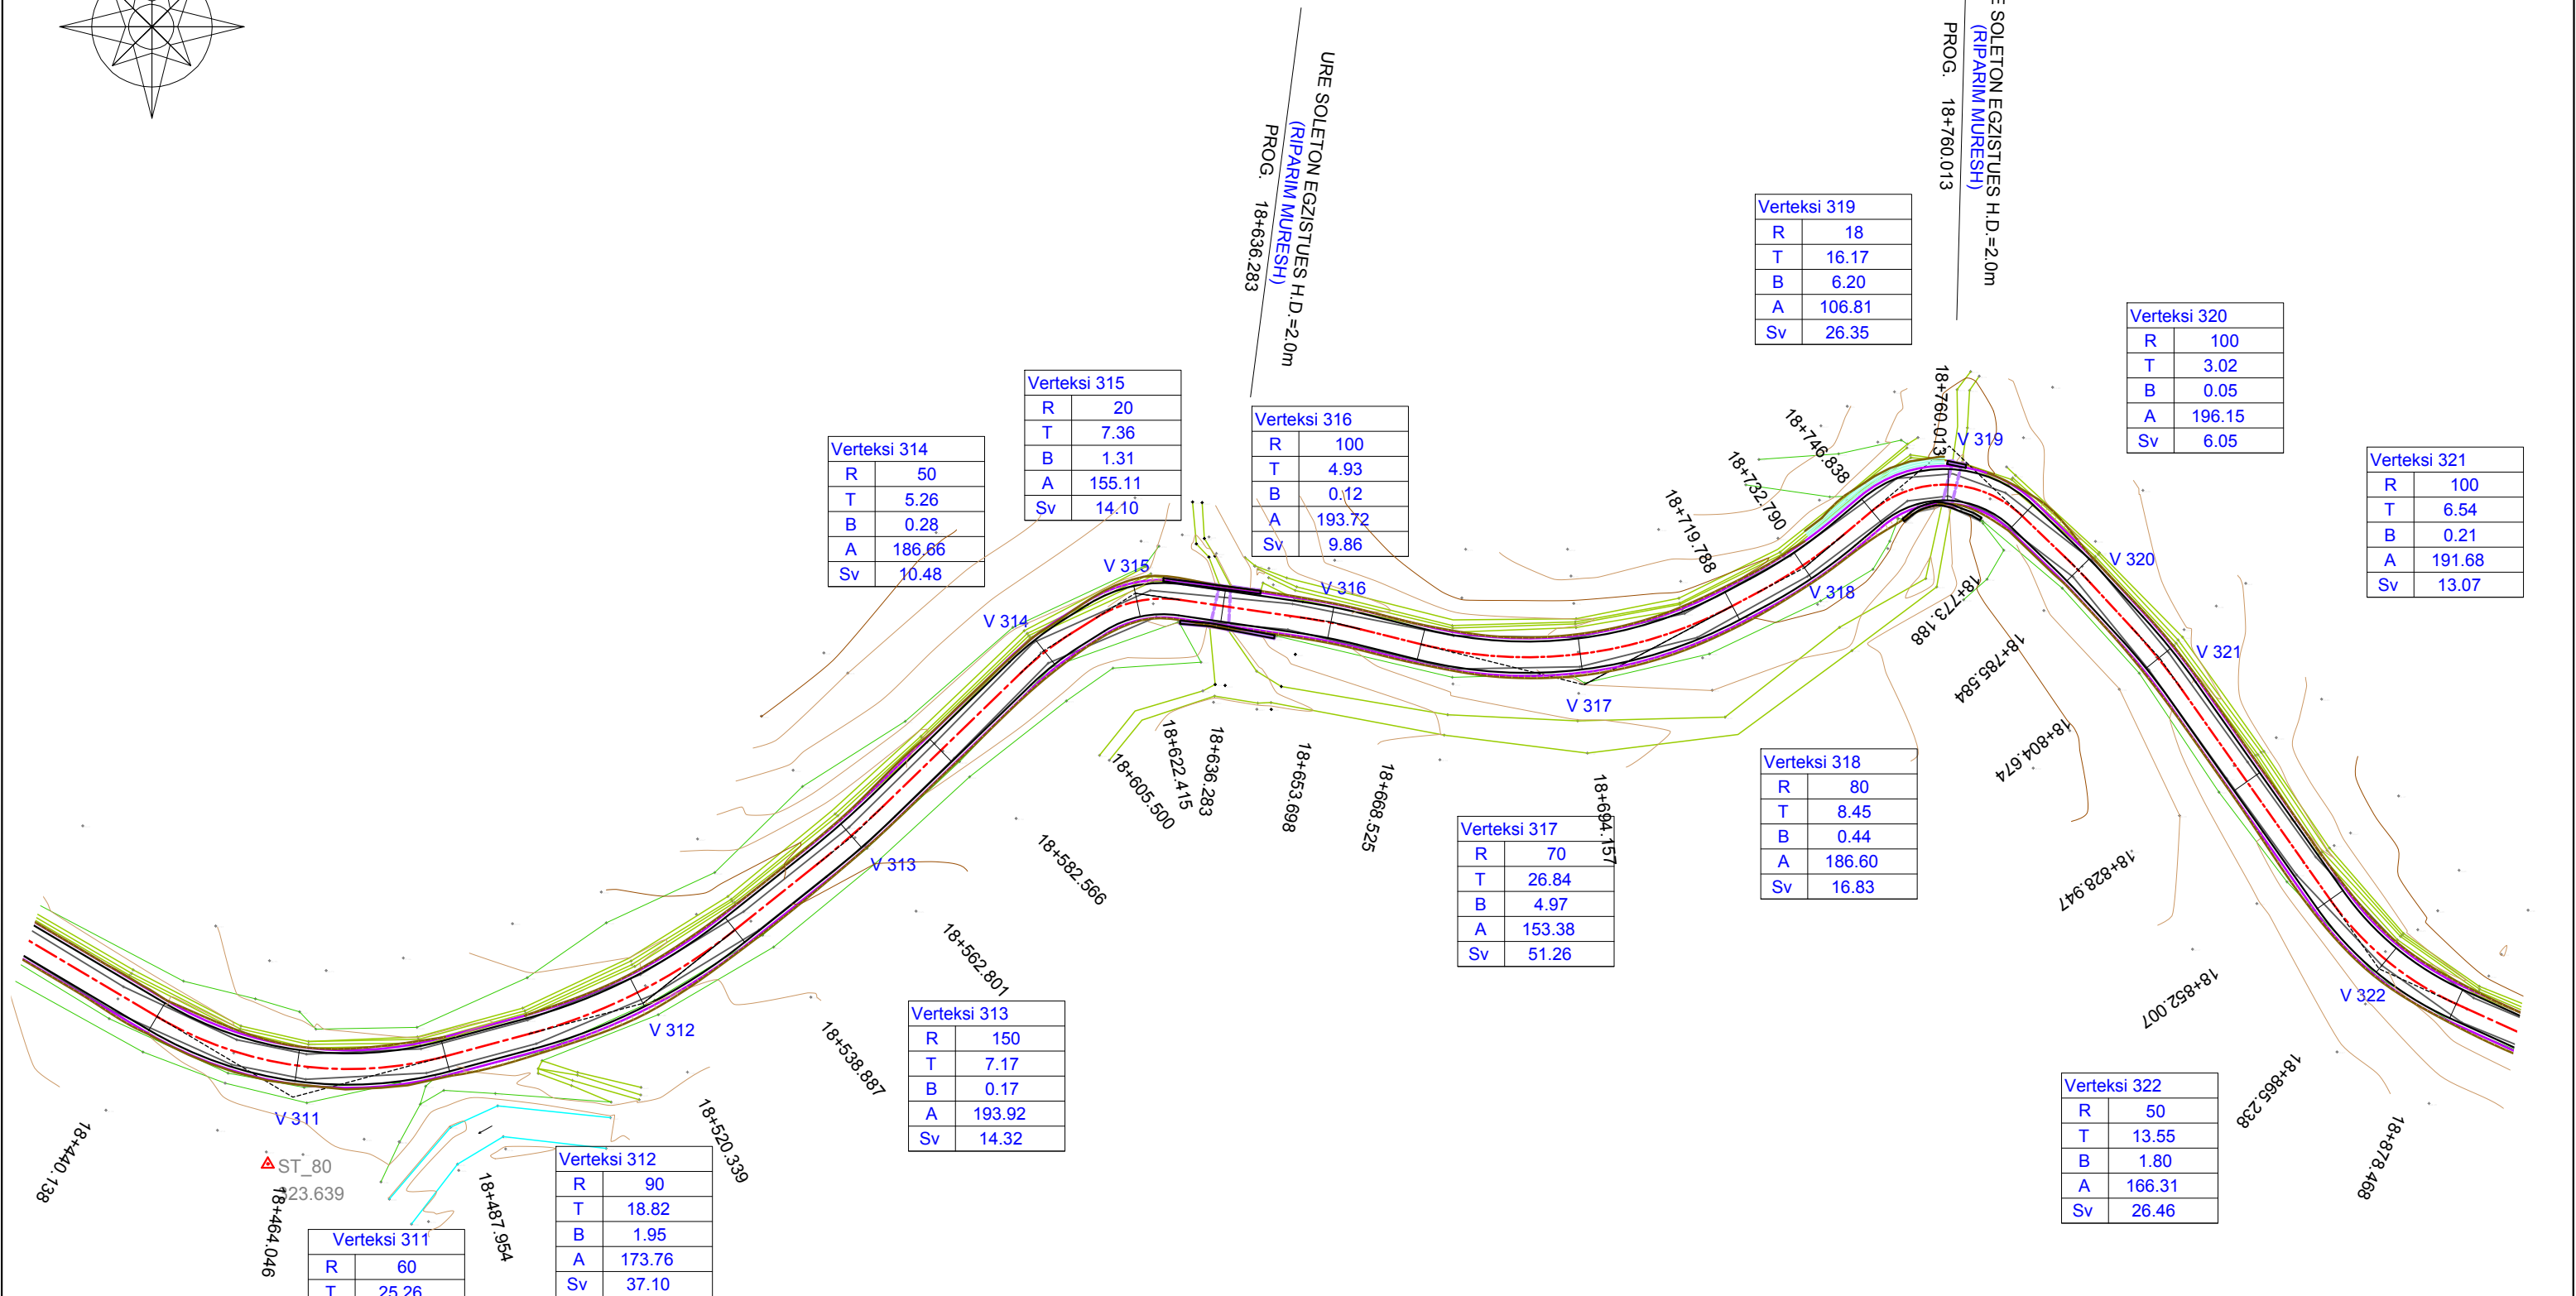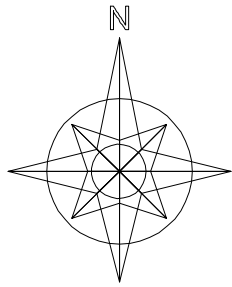

Verteksi 311	
R	60
T	25.26
B	5.10
A	149.27
Sv	47.82

Verteksi 312	
R	90
T	18.82
B	1.95
A	173.76
Sv	37.10

Verteksi 313	
R	150
T	7.17
B	0.17
A	193.92
Sv	14.32

Verteksi 314	
R	50
T	5.26
B	0.28
A	186.66
Sv	10.48

Verteksi 315	
R	20
T	7.36
B	1.31
A	155.11
Sv	14.10

Verteksi 316	
R	100
T	4.93
B	0.12
A	193.72
Sv	9.86

Verteksi 317	
R	70
T	26.84
B	4.97
A	153.38
Sv	51.26

Verteksi 318	
R	80
T	8.45
B	0.44
A	186.60
Sv	16.83

Verteksi 319	
R	18
T	16.17
B	6.20
A	106.81
Sv	26.35

Verteksi 320	
R	100
T	3.02
B	0.05
A	196.15
Sv	6.05

Verteksi 321	
R	100
T	6.54
B	0.21
A	191.68
Sv	13.07

Verteksi 322	
R	50
T	13.55
B	1.80
A	166.31
Sv	26.46

LEGJENDA

- FUNDI PJESES KALUESE (ASFALTI)
- FUNDI KUNETES
- FUNDI BANKINES
- MUR PRITES BETONI
- KANAL I VESHUR BETONI

POROSITES:



PROJEKT ZBATIMI
VITI 2020

PROJEKTUES
ING. SOKOL XHIXHO
ING. MAKSIM ARAPI

KONTROLLOI

APROVOI

RISHIKIM




PROJEKTIM, RIKOSTRUKSIONI I RRUGES
"PERMET - CARSHOVE"

PLANIMETRIA E RRUGES

1/1000

RRUGPL -47

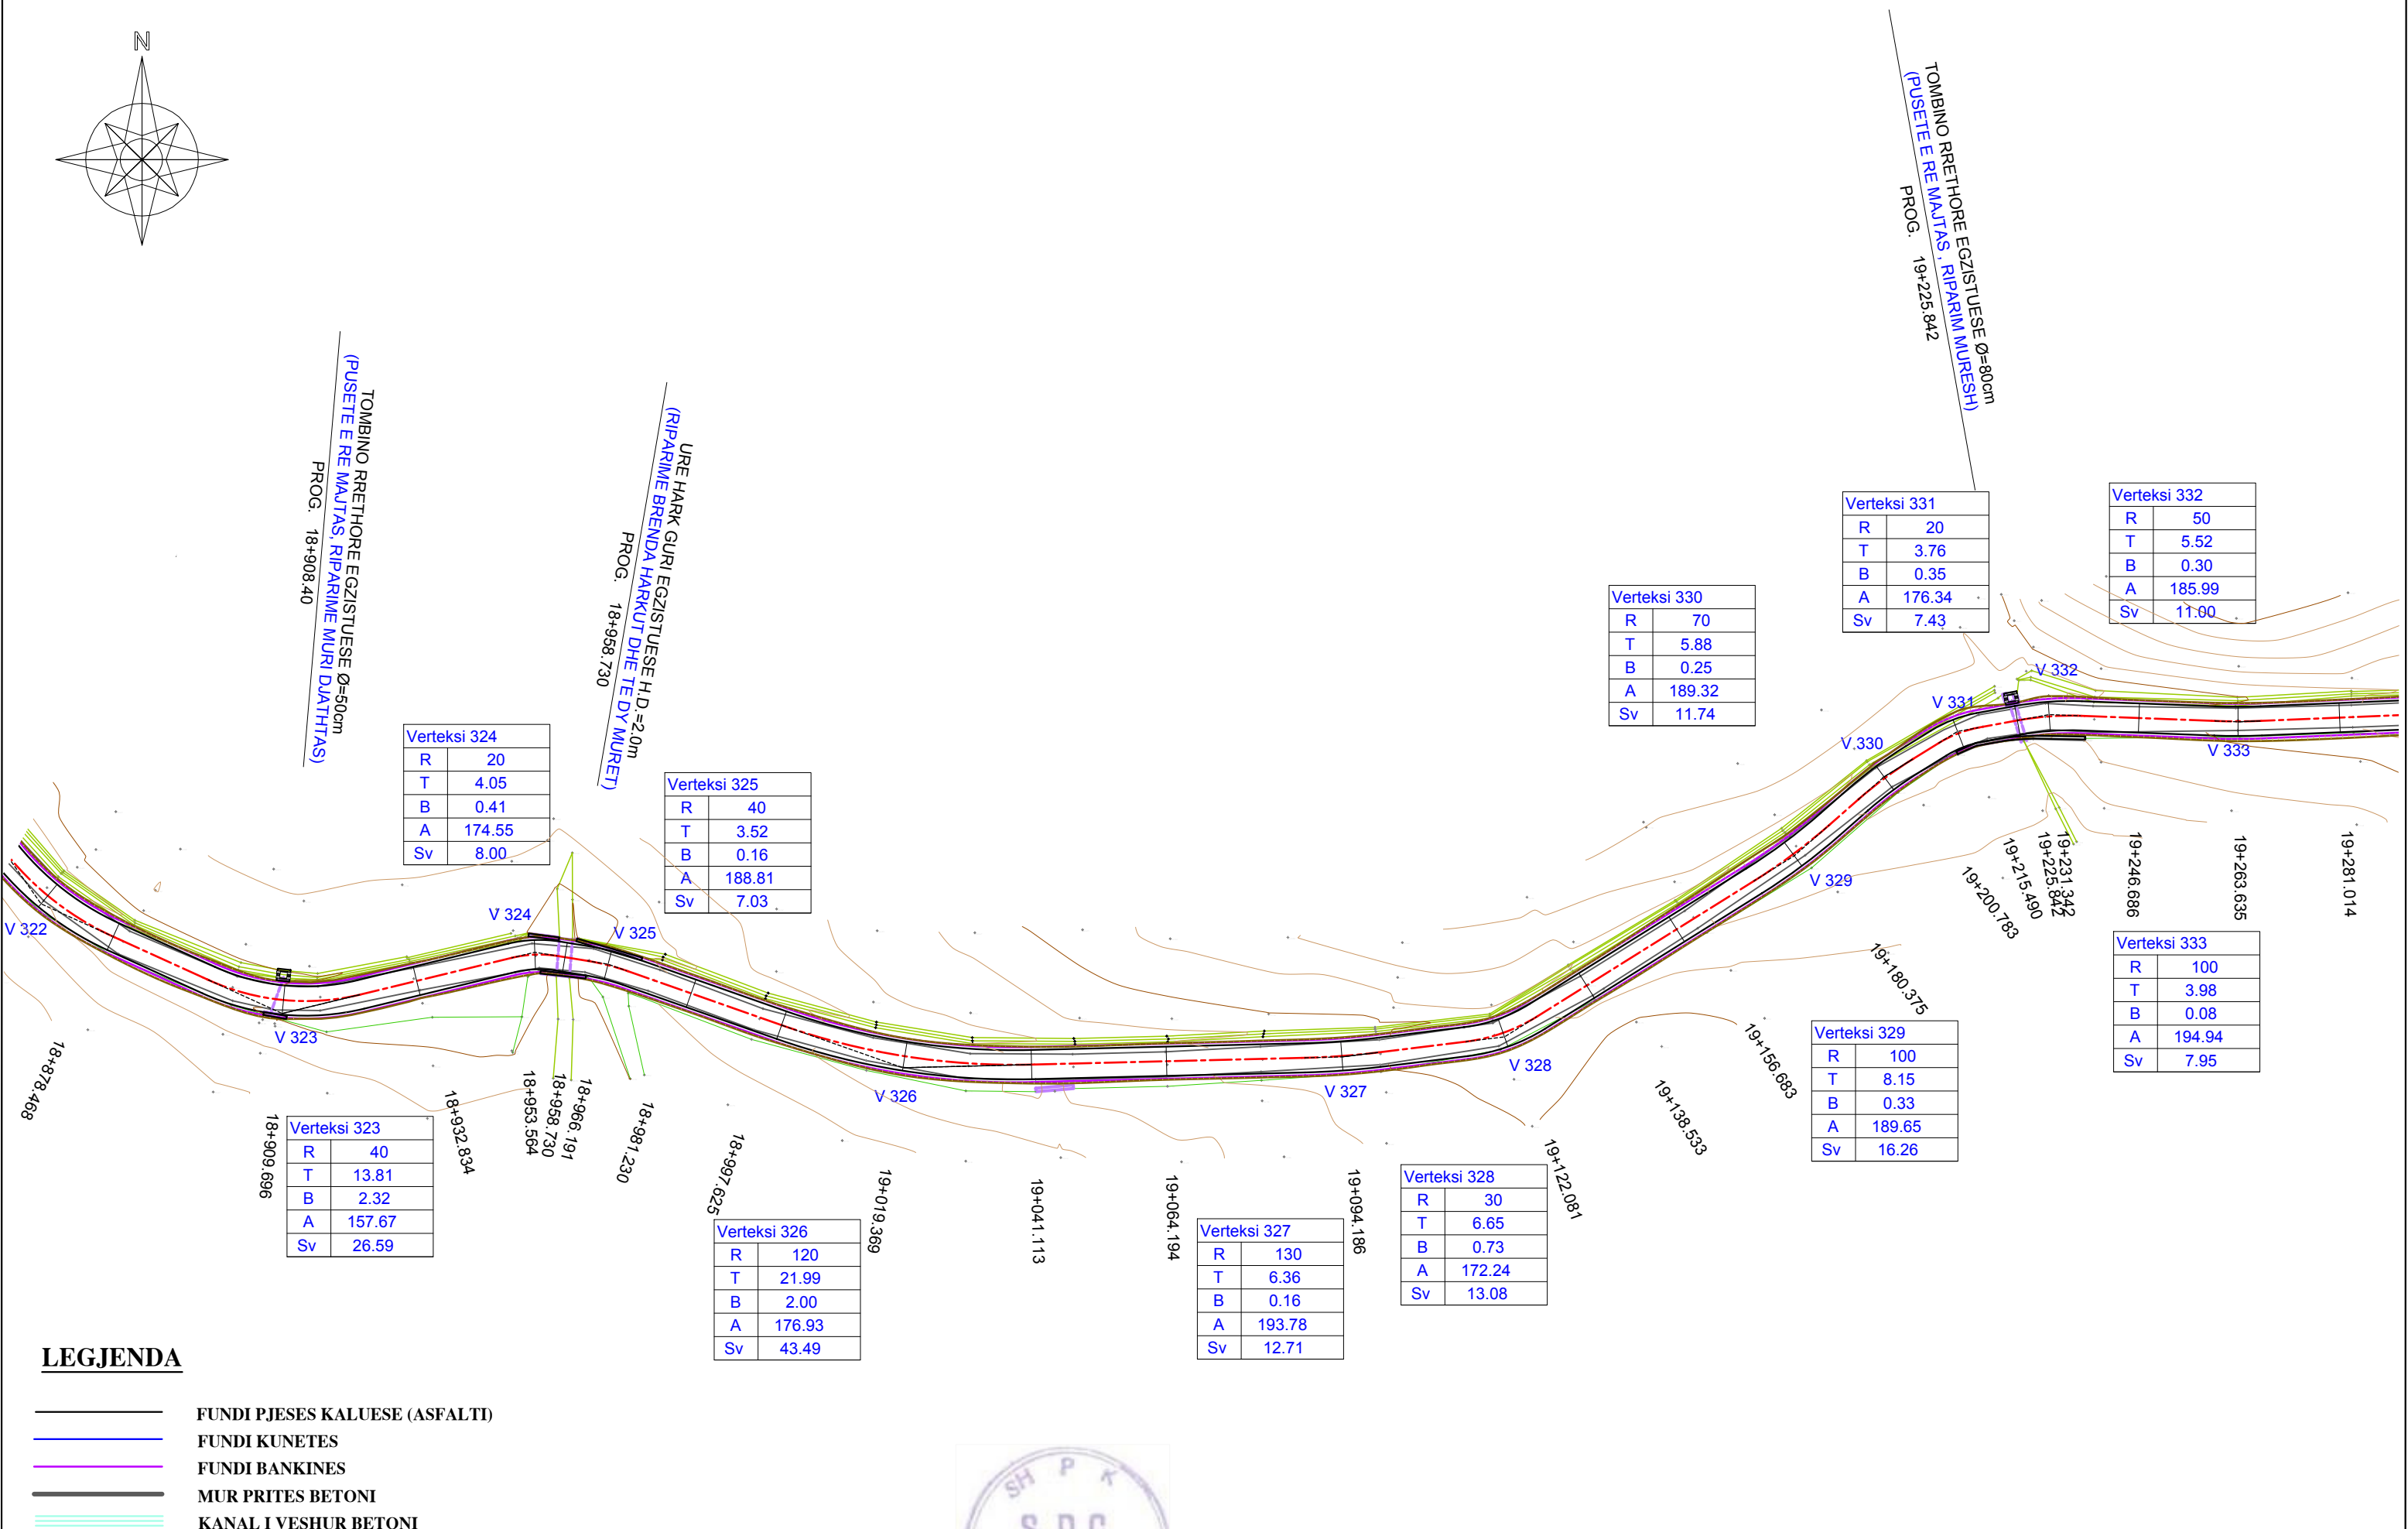


	FUNDI PJESES KALUESE (ASFALTI)
	FUNDI KUNETES
	FUNDI BANKINES
	MUR PRITES BETONI
	KANAL I VESHUR BETONI



VITI 2020


ING. SOKOL XHIXHO
ING. MAKSIM ARAPI

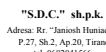

PLANIMETRIA E RRUGES

1/1000

RRUGPL -48

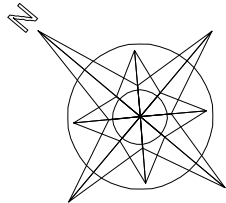

URE SOLETON EGZISTUESE H.D.=3.0m
(RIPARIM NË MURET)
PROG. 19+431.650

Verteksi 337	
R	15
T	6.09
B	1.19
A	150.91
Sv	11.57

Verteksi 338	
R	12
T	7.23
B	2.01
A	130.92
Sv	13.02

Verteksi 339	
R	12
T	10.69
B	4.07
A	107.33
Sv	17.47

Verteksi 341	
R	100
T	3.06
B	0.05
A	196.10
Sv	6.12

Verteksi 342	
R	100
T	3.12
B	0.05
A	196.03
Sv	6.23

Verteksi 343	
R	30
T	6.29
B	0.65
A	173.69
Sv	12.40

Verteksi 344	
R	15
T	10.73
B	3.44
A	120.94
Sv	18.63

Verteksi 347	
R	13
T	11.51
B	4.37
A	107.71
Sv	18.85

URE HARK EGZISTUESE H.D.=1.0m
(RIPARIME BRENDA HARKUT DHE TE DY MURET)
PROG. 19+399.400

URE SOLETON EGZISTUESE H.D.=1.0m
(RIPARIM NË MURET ANESORE)
PROG. 19+582.800

URE SOLETON EGZISTUESE H.D.=2.0m
(RIPARIM NË MURET ANESORE)
PROG. 19+647.400

H=2.5m
L=41.00m

Verteksi 334	
R	100
T	4.31
B	0.09
A	194.51
Sv	8.62

Verteksi 335	
R	20
T	6.28
B	0.96
A	161.29
Sv	12.16

Verteksi 336	
R	25
T	7.19
B	1.01
A	164.36
Sv	14.00

Verteksi 340	
R	25
T	17.11
B	5.29
A	123.58
Sv	30.01

Verteksi 345	
R	50
T	14.26
B	1.99
A	164.62
Sv	27.79

Verteksi 346	
R	100
T	6.23
B	0.19
A	192.08
Sv	12.44

Verteksi 348	
R	32
T	12.31
B	2.29
A	153.24
Sv	23.50

LEGJENDA

- FUNDI PJESES KALUESE (ASFALTI)
- FUNDI KUNETES
- FUNDI BANKINES
- MUR PRITES BETONI
- KANAL I VESHUR BETONI

POROSITES:



PROJEKT ZBATIMI

VITI 2020

PROJEKTUES

ING. SOKOL XHIXHO
ING. MAKSIM ARAPI

KONTROLLOI

APROVOI

RISHIKIM



"S.D.C." sh.p.k.
Adresa: Rr. "Isa Duka" Nr. 1
P-27, Sh.2, Ap.20, Tirane
tel. 0682041566



"HUK - PROJEKT" sh.p.k.
Adresa: Bulvari Zogës I
P-135, Sh.1, Ap.9, Tirane
tel. 0682026104





"STUDIO ARCHIMED" sh.p.k.
Adresa: Rr. "Dhimitër Shuteriqi"
Pallati Nr.5, kat. II, Tirane
tel. 0682027300

PROJEKTIM, RIKOSTRUKSIONI I RRUGES
"PERMET - CARSHOVE"

PLANIMETRIA E RRUGES

1/1000

RRUGPL-49

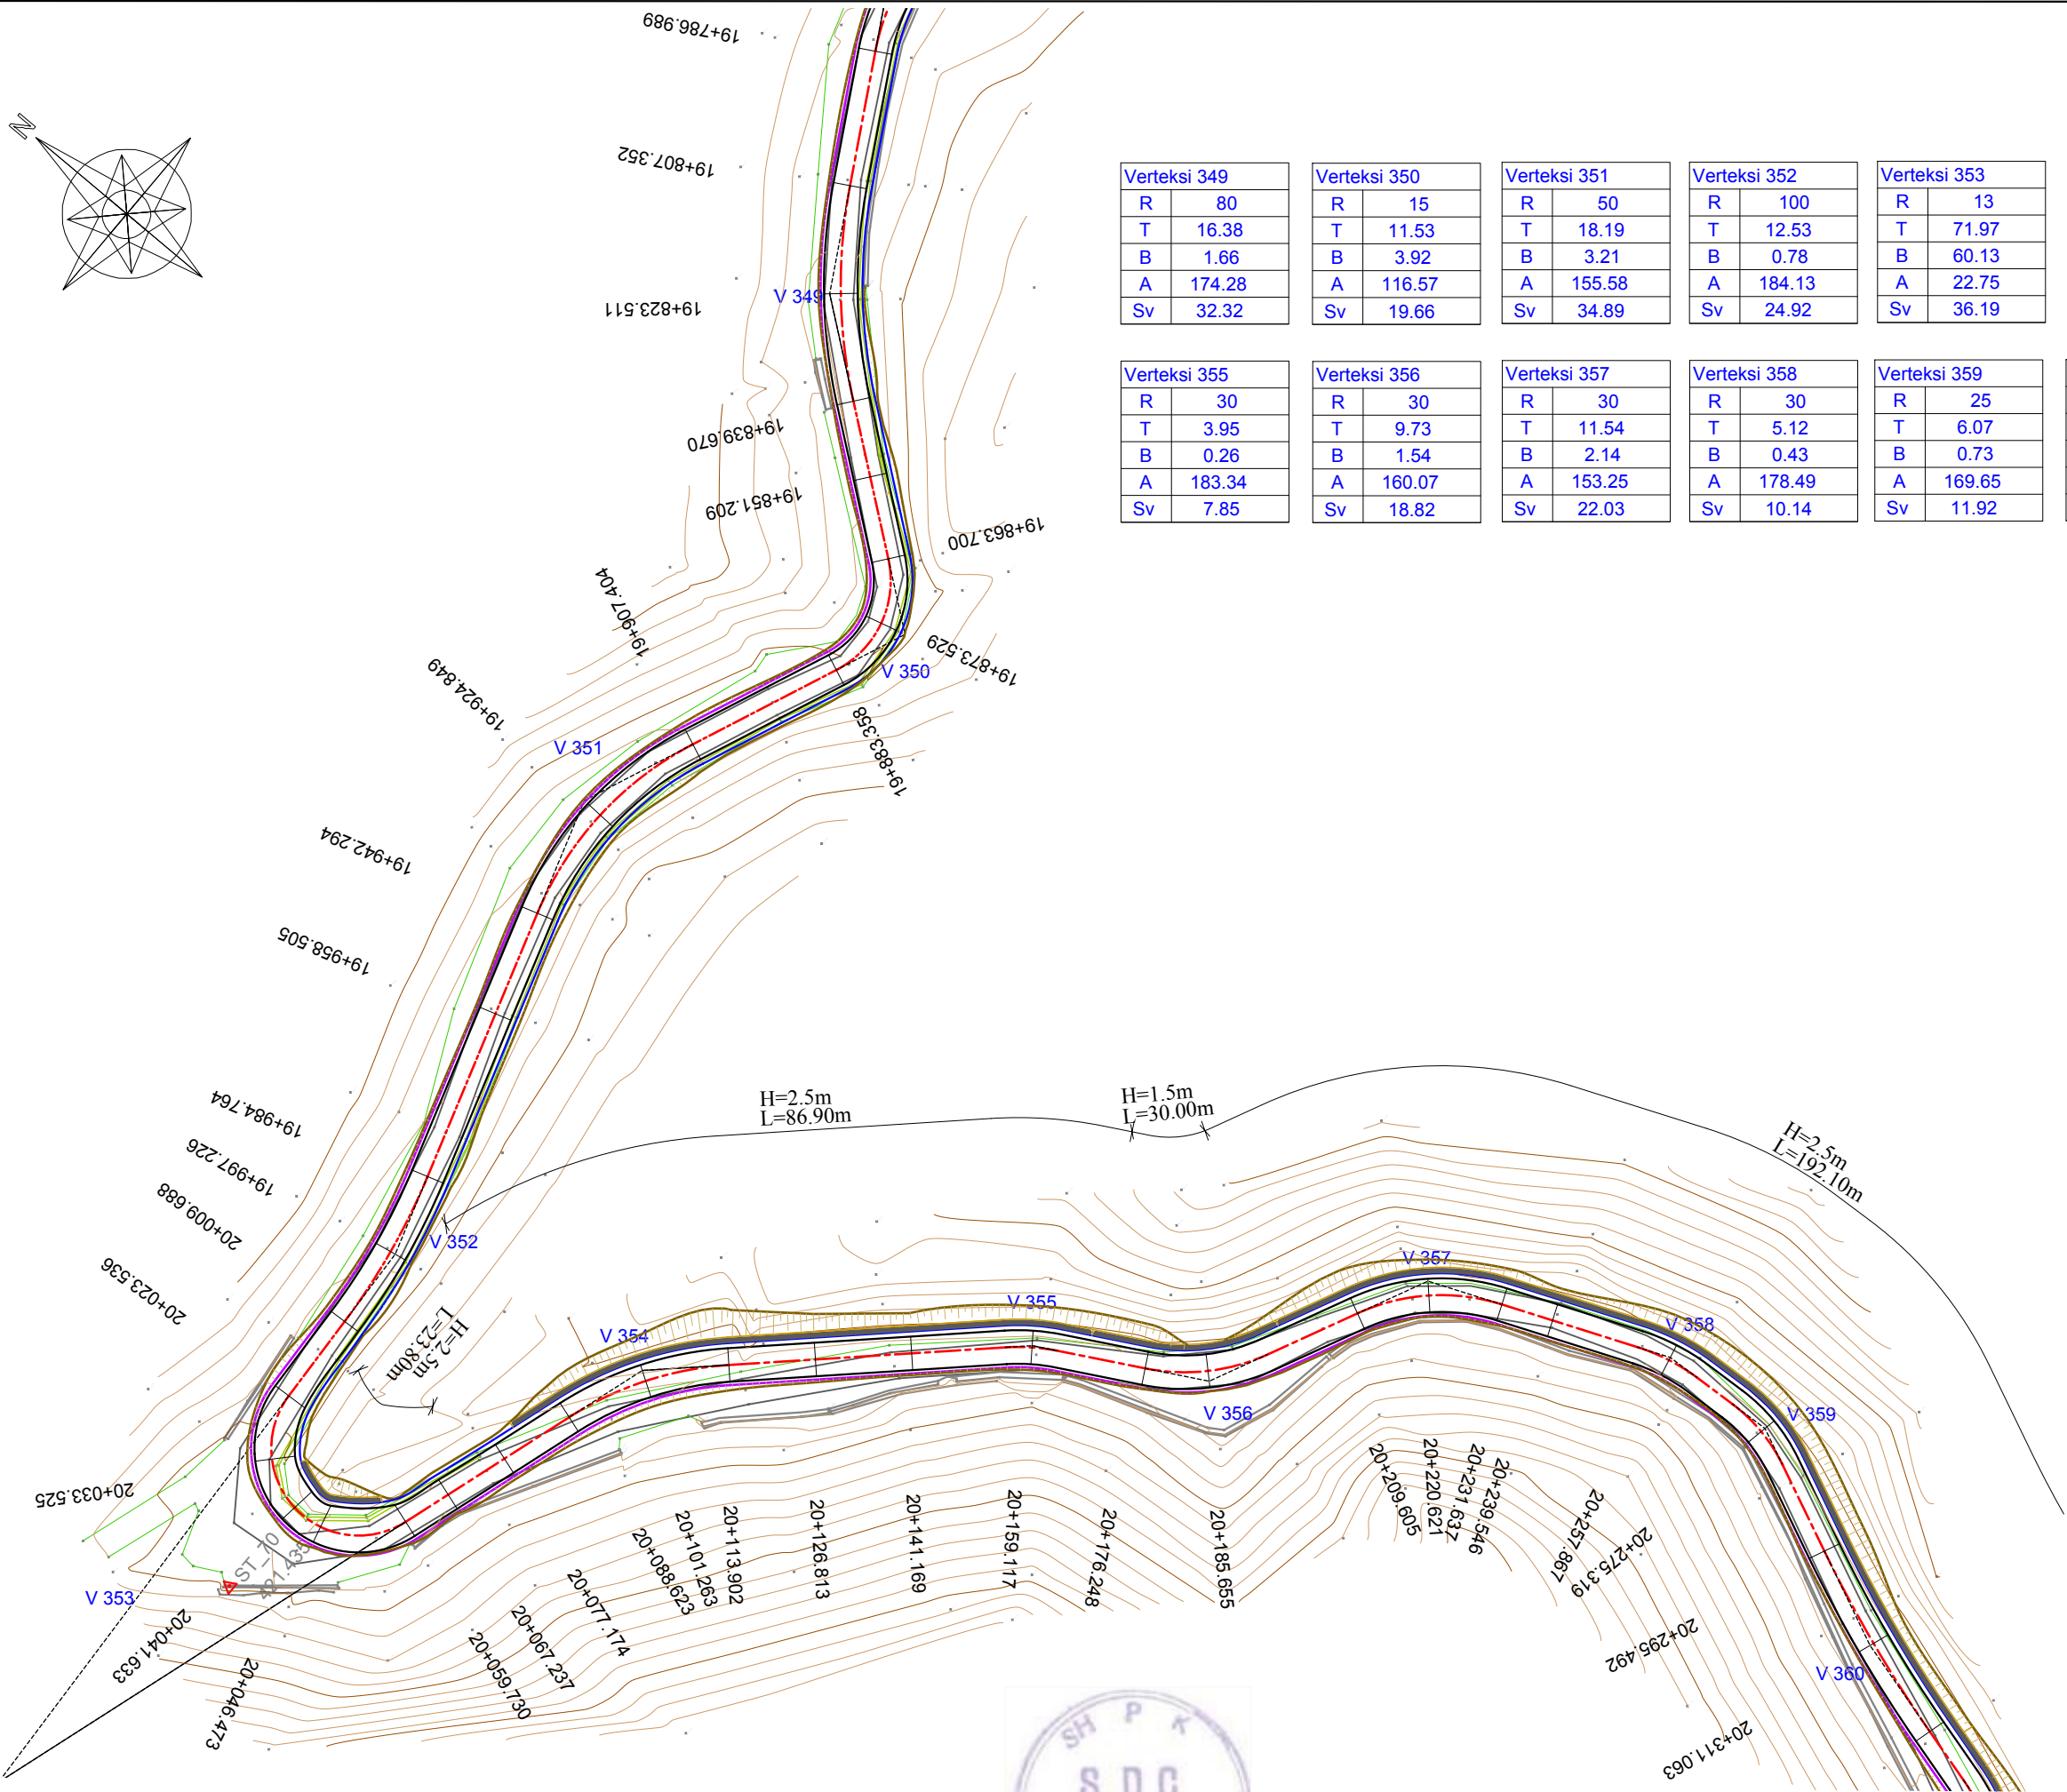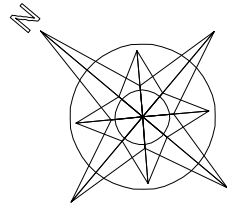

Verteksi 349		Verteksi 350		Verteksi 351		Verteksi 352		Verteksi 353		Verteksi 354	
R	80	R	15	R	50	R	100	R	13	R	50
T	16.38	T	11.53	T	18.19	T	12.53	T	71.97	T	12.92
B	1.66	B	3.92	B	3.21	B	0.78	B	60.13	B	1.64
A	174.28	A	116.57	A	155.58	A	184.13	A	22.75	A	167.81
Sv	32.32	Sv	19.66	Sv	34.89	Sv	24.92	Sv	36.19	Sv	25.28

Verteksi 355		Verteksi 356		Verteksi 357		Verteksi 358		Verteksi 359		Verteksi 360	
R	30	R	30	R	30	R	30	R	25	R	200
T	3.95	T	9.73	T	11.54	T	5.12	T	6.07	T	15.60
B	0.26	B	1.54	B	2.14	B	0.43	B	0.73	B	0.61
A	183.34	A	160.07	A	153.25	A	178.49	A	169.65	A	190.09
Sv	7.85	Sv	18.82	Sv	22.03	Sv	10.14	Sv	11.92	Sv	31.14

LEGJENDA

- FUNDI PJESES KALUESE (ASFALTI)
- FUNDI KUNETES
- FUNDI BANKINES
- MUR PRITES BETONI
- KANAL I VESHUR BETONI

POROSITES:



PROJEKT ZBATIMI
VITI 2020

PROJEKTUES
ING. SOKOL XHIXHO
ING. MAKSIM ARAPI



KONTROLLOI

APROVOI

RISHIKIM





"HUK - PROJEKT" sh.p.k.
Adresa: Rr. "Jashari Hamdi" P-27, Sh.2, Ap.20, Tiranë
tel. 0682041566

"STUDIO ARCHIMED" sh.p.k.
Adresa: Rr. "Dhimitër Shuteriqi" Pallati No 5, kat. II, Tiranë
tel. 0682002700

PROJEKTIM, RIKOSTRUKSIONI I RRUGES
"PERMET - CARSHOVE"

PLANIMETRIA E RRUGES 1/1000 RRUGPL -50

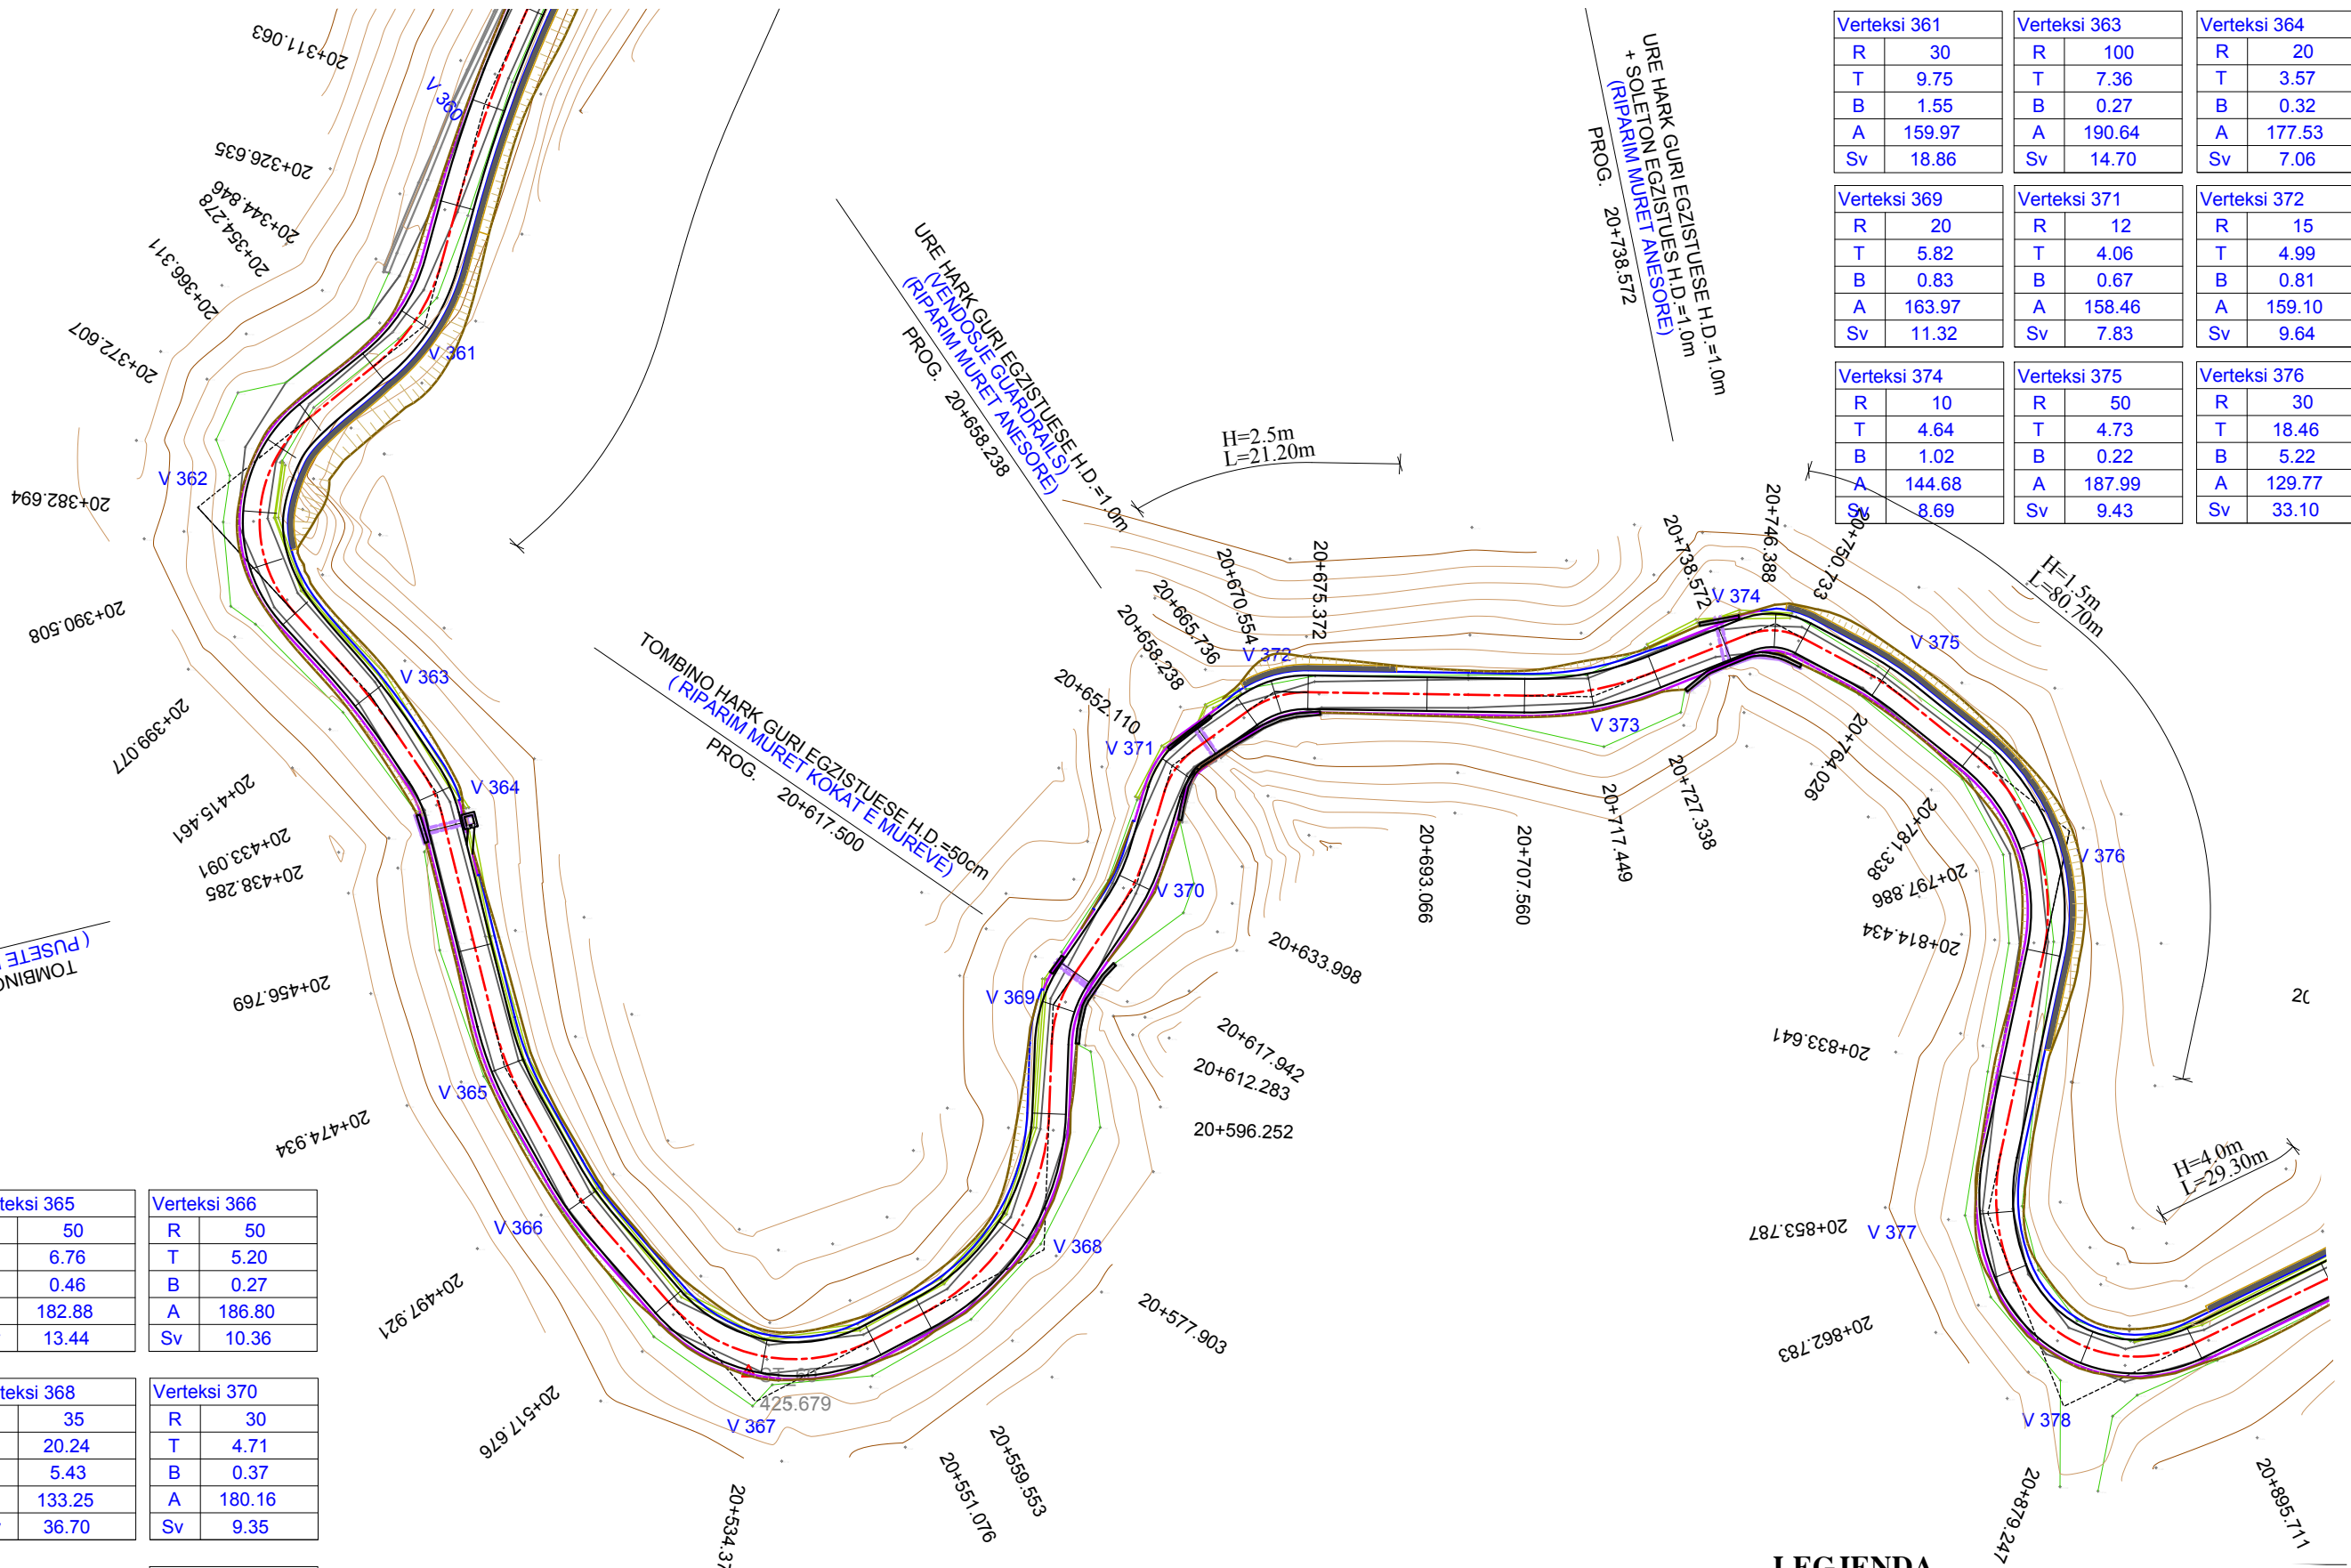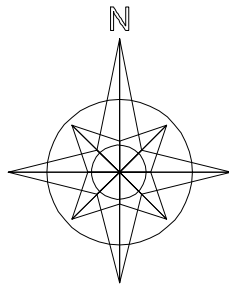

Verteksi 361		Verteksi 363		Verteksi 364	
R	30	R	100	R	20
T	9.75	T	7.36	T	3.57
B	1.55	B	0.27	B	0.32
A	159.97	A	190.64	A	177.53
Sv	18.86	Sv	14.70	Sv	7.06

Verteksi 369		Verteksi 371		Verteksi 372	
R	20	R	12	R	15
T	5.82	T	4.06	T	4.99
B	0.83	B	0.67	B	0.81
A	163.97	A	158.46	A	159.10
Sv	11.32	Sv	7.83	Sv	9.64

Verteksi 374		Verteksi 375		Verteksi 376	
R	10	R	50	R	30
T	4.64	T	4.73	T	18.46
B	1.02	B	0.22	B	5.22
A	144.68	A	187.99	A	129.77
Sv	8.69	Sv	9.43	Sv	33.10

TOMBINO RRETHORE EGZISTUESE Ø=80cm
(PUSËTE E RE MAJTAS, RIPARIME NE PORTAL)
PROG. 20+438.285

URE HARK GURI EGZISTUESE H.D.=1.0m
(VENDOSJE GUARDRAILS)
(RIPARIM MURET ANESORE)
PROG. 20+698.238

URE HARK GURI EGZISTUESE H.D.=1.0m
+ SOLETON EGZISTUES H.D.=1.0m
(RIPARIM MURET ANESORE)
PROG. 20+738.572

TOMBINO HARK GURI EGZISTUESE H.D.=50cm
(RIPARIM MURET KOKATE MUREVE)
PROG. 20+917.500

H=4.0m
L=29.30m

LEGJENDA

- FUNDI PJESES KALUESE (ASFALTI)
- FUNDI KUNETES
- FUNDI BANKINES
- MUR PRITES BETONI
- KANAL I VESHUR BETONI

Verteksi 362		Verteksi 365		Verteksi 366	
R	20	R	50	R	50
T	21.40	T	6.76	T	5.20
B	9.29	B	0.46	B	0.27
A	95.70	A	182.88	A	186.80
Sv	32.77	Sv	13.44	Sv	10.36

Verteksi 367		Verteksi 368		Verteksi 370	
R	25	R	35	R	30
T	19.73	T	20.24	T	4.71
B	6.84	B	5.43	B	0.37
A	114.95	A	133.25	A	180.16
Sv	33.40	Sv	36.70	Sv	9.35

Verteksi 373		Verteksi 377		Verteksi 378	
R	50	R	30	R	20
T	10.02	T	9.03	T	21.57
B	0.99	B	1.33	B	9.42
A	174.82	A	162.76	A	95.19
Sv	19.78	Sv	17.55	Sv	32.93

POROSITES:



PROJEKT ZBATIMI

VITI 2020

PROJEKTUES

ING. SOKOL XHIXHO
ING. MAKSIM ARAPI

KONTROLLOI

APROVOI

RISHIKIM



"S.D.C." sh.p.k.
Adresa: Rr. "Isaiah Hamidi"
P.27, Sh.2, Ap.20, Tirane
tel. 0682041566



"HUK-PROJEKT" sh.p.k.
Adresa: Bulvari Zogu I
P.135, Sh.1A-p-9, Tirane
tel. 0682026104




"STUDIO ARCHIMED" sh.p.k.
Adresa: Rr. "Dhimitër Shuteriqi"
Pallati No 5, kati II, Tirane
tel. 0692902700

PROJEKTIM, RIKOSTRUKSIONI I RRUGES
"PERMET - CARSHOVE"

PLANIMETRIA E RRUGES

1/1000

RRUGPL -51

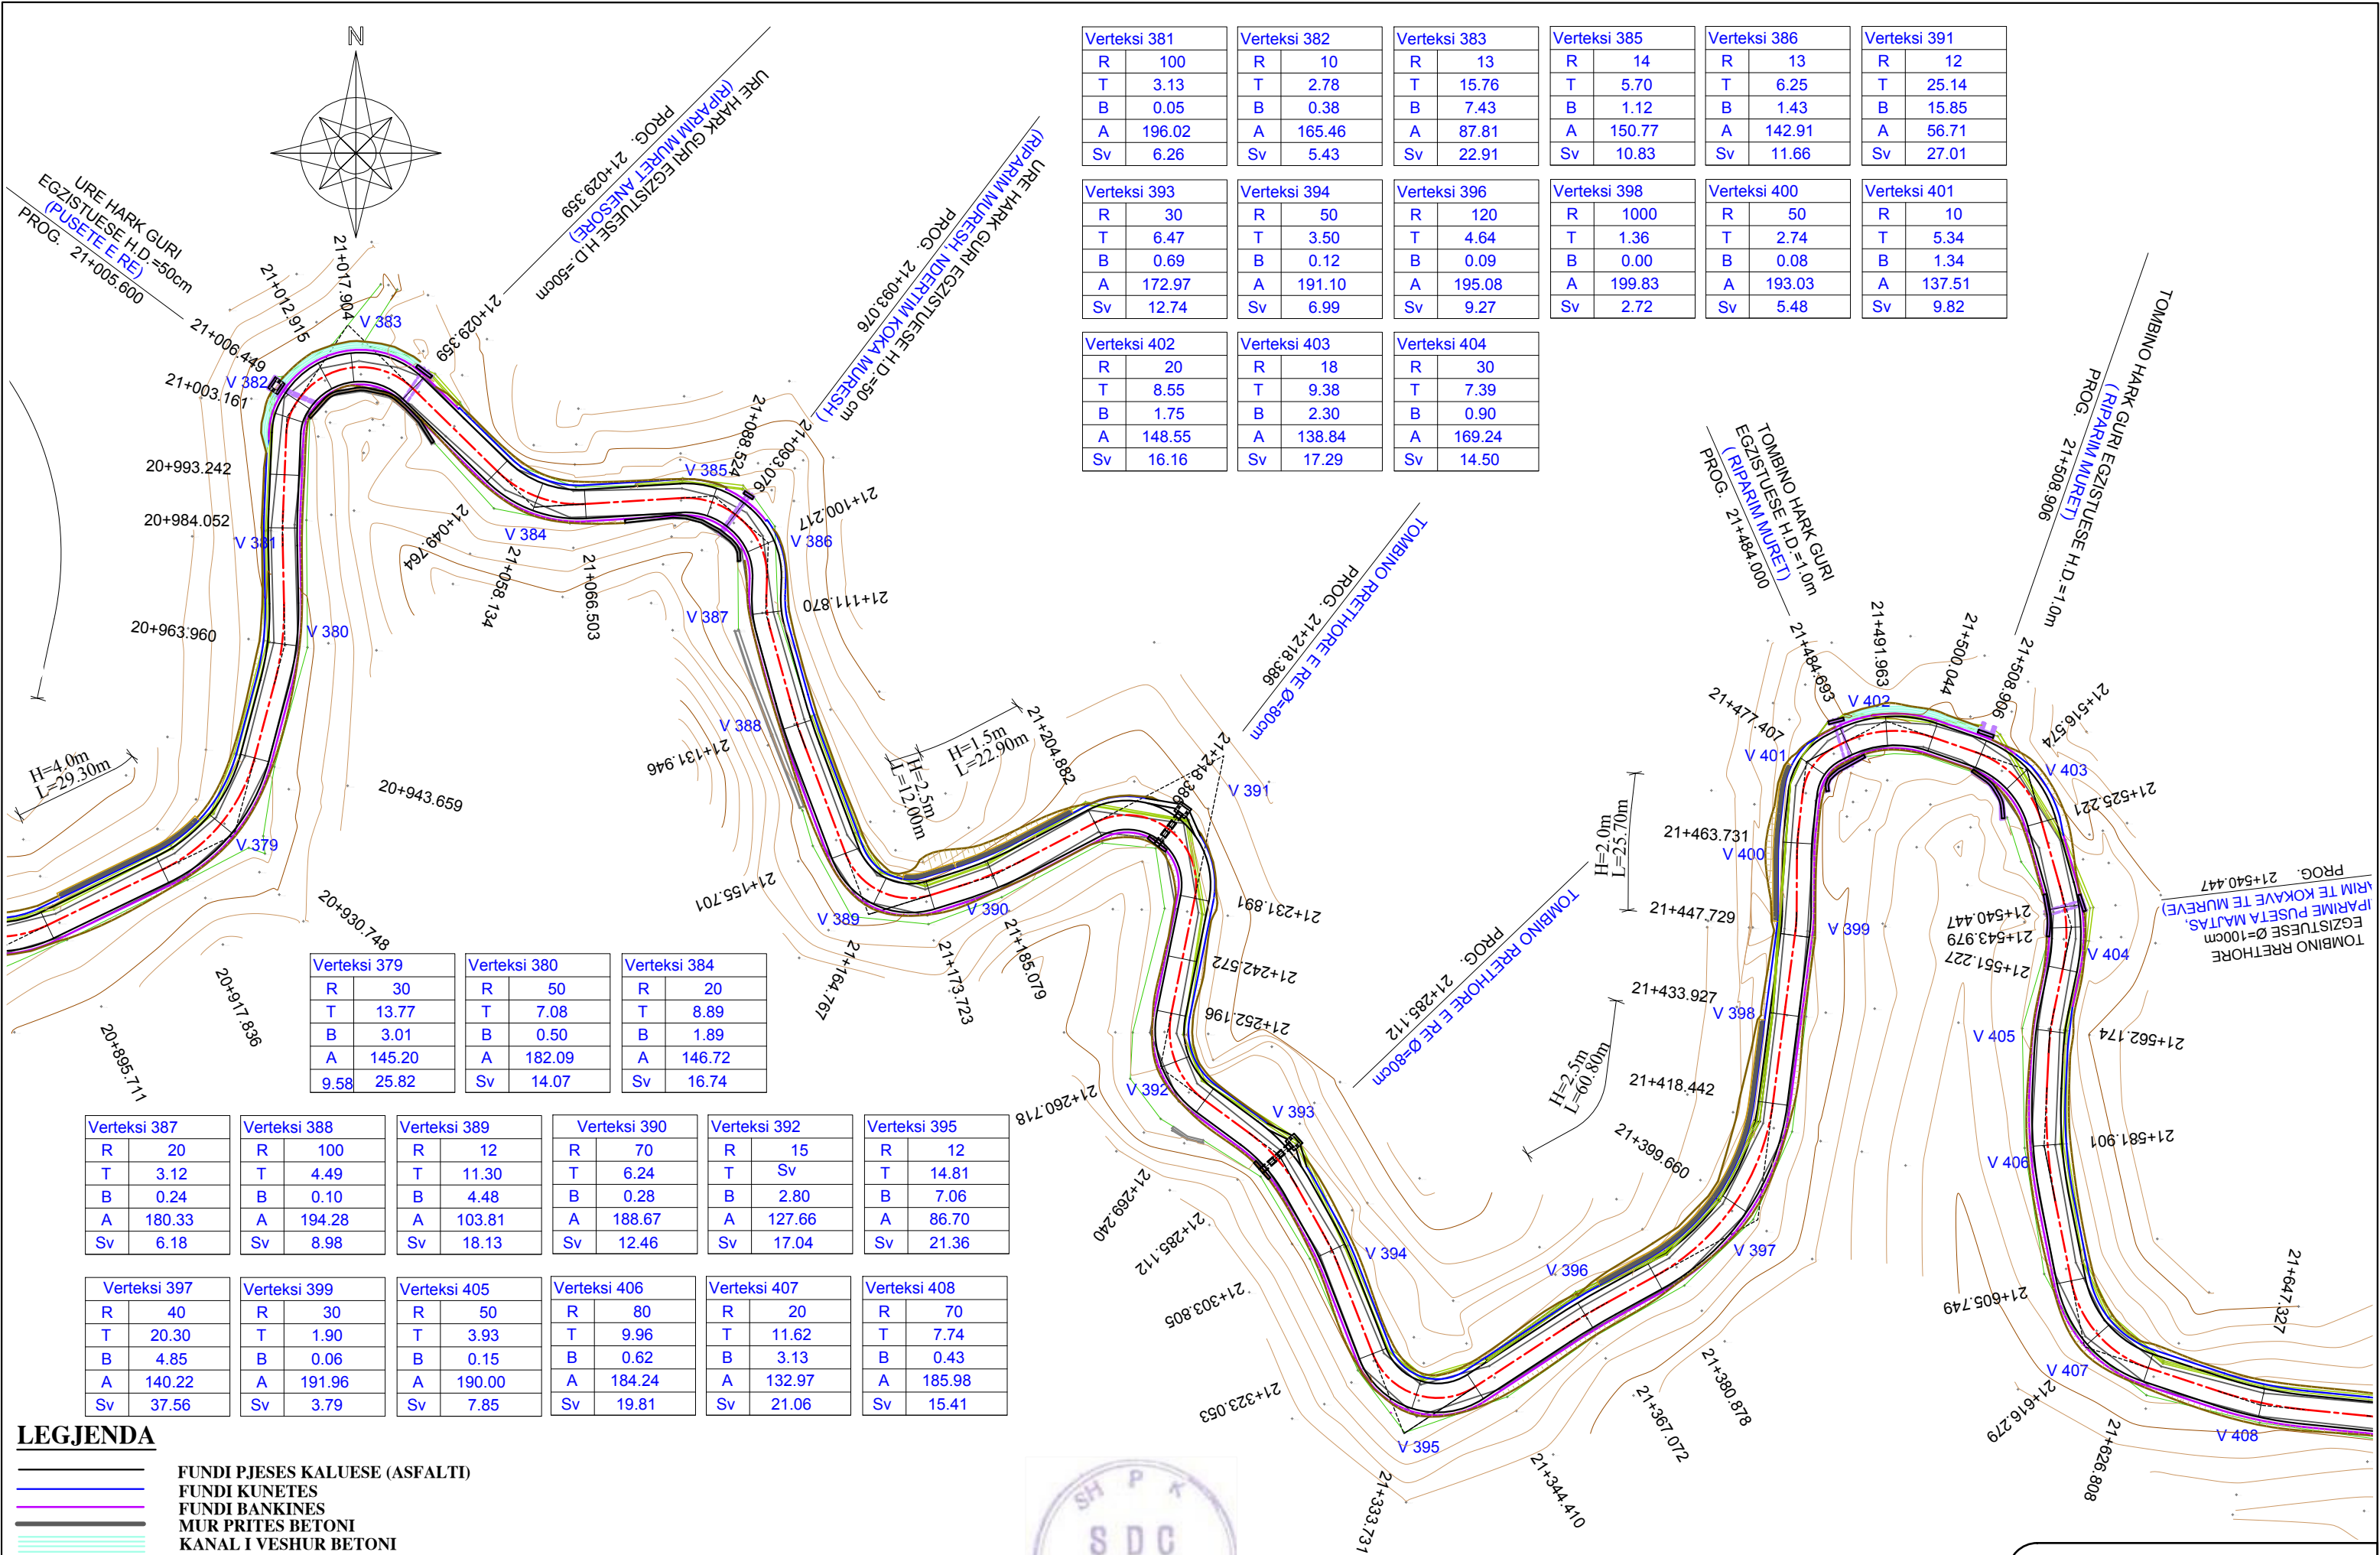

Verteksi 381		Verteksi 382		Verteksi 383		Verteksi 385		Verteksi 386		Verteksi 391	
R	100	R	10	R	13	R	14	R	13	R	12
T	3.13	T	2.78	T	15.76	T	5.70	T	6.25	T	25.14
B	0.05	B	0.38	B	7.43	B	1.12	B	1.43	B	15.85
A	196.02	A	165.46	A	87.81	A	150.77	A	142.91	A	56.71
Sv	6.26	Sv	5.43	Sv	22.91	Sv	10.83	Sv	11.66	Sv	27.01
Verteksi 393		Verteksi 394		Verteksi 396		Verteksi 398		Verteksi 400		Verteksi 401	
R	30	R	50	R	120	R	1000	R	50	R	10
T	6.47	T	3.50	T	4.64	T	1.36	T	2.74	T	5.34
B	0.69	B	0.12	B	0.09	B	0.00	B	0.08	B	1.34
A	172.97	A	191.10	A	195.08	A	199.83	A	193.03	A	137.51
Sv	12.74	Sv	6.99	Sv	9.27	Sv	2.72	Sv	5.48	Sv	9.82
Verteksi 402		Verteksi 403		Verteksi 404							
R	20	R	18	R	30						
T	8.55	T	9.38	T	7.39						
B	1.75	B	2.30	B	0.90						
A	148.55	A	138.84	A	169.24						
Sv	16.16	Sv	17.29	Sv	14.50						

PR

EGZS

TOMBI

Verteksi 379		Verteksi 380		Verteksi 384	
R	30	R	50	R	20
T	13.77	T	7.08	T	8.89
B	3.01	B	0.50	B	1.89
A	145.20	A	182.09	A	146.72
9.58	25.82	Sv	14.07	Sv	16.74

Verteksi 387		Verteksi 388		Verteksi 389		Verteksi 390		Verteksi 392		Verteksi 395	
R	20	R	100	R	12	R	70	R	15	R	12
T	3.12	T	4.49	T	11.30	T	6.24	T	Sv	T	14.81
B	0.24	B	0.10	B	4.48	B	0.28	B	2.80	B	7.06
A	180.33	A	194.28	A	103.81	A	188.67	A	127.66	A	86.70
Sv	6.18	Sv	8.98	Sv	18.13	Sv	12.46	Sv	17.04	Sv	21.36

Verteksi 397		Verteksi 399		Verteksi 405		Verteksi 406		Verteksi 407		Verteksi 408	
R	40	R	30	R	50	R	80	R	20	R	70
T	20.30	T	1.90	T	3.93	T	9.96	T	11.62	T	7.74
B	4.85	B	0.06	B	0.15	B	0.62	B	3.13	B	0.43
A	140.22	A	191.96	A	190.00	A	184.24	A	132.97	A	185.98
Sv	37.56	Sv	3.79	Sv	7.85	Sv	19.81	Sv	21.06	Sv	15.41

LEGJENDA

FUNDI PJESES KALUESE (ASFALTI)

FUNDI KUNETES

FUNDI BANKINES

MUR PRITES BETONI


KANAL I VESHUR BETONI

Verteksi 409	R	70	Verteksi 410	R	10	Verteksi 411	R	10	Verteksi 412	R	18	Verteksi 413	R	100	Verteksi 414	R	100
T	3.40	T	4.90	T	5.61	T	6.96	T	7.45	T	3.31	T	3.31	T	3.31	T	3.31
B	0.08	B	1.13	B	1.46	B	1.30	B	0.28	B	0.05	B	0.05	B	0.05	B	0.05
A	193.82	A	142.01	A	134.95	A	153.00	A	190.54	A	195.79	A	195.79	A	195.79	A	195.79
Sv	6.79	Sv	9.11	Sv	10.22	Sv	13.29	Sv	14.86	Sv	6.61	Sv	6.61	Sv	6.61	Sv	6.61

Verteksi 415	R	60	Verteksi 416	R	120	Verteksi 417	R	100	Verteksi 418	R	100	Verteksi 419	R	80	Verteksi 420	R	16
T	24.75	T	16.02	T	5.74	T	7.03	T	10.46	T	34.17	T	10.46	T	34.17	T	34.17
B	4.90	B	1.06	B	0.16	B	0.25	B	0.68	B	21.73	B	0.68	B	21.73	B	21.73
A	150.19	A	183.10	A	192.70	A	191.06	A	183.45	A	55.76	A	183.45	A	55.76	A	55.76
Sv	46.94	Sv	31.85	Sv	11.47	Sv	14.05	Sv	20.79	Sv	36.25	Sv	20.79	Sv	36.25	Sv	36.25


Verteksi 421	R	22	Verteksi 422	R	100	Verteksi 423	R	20	Verteksi 424	R	60	Verteksi 425	R	35	Verteksi 426	R	30
T	12.32	T	3.04	T	10.34	T	6.07	T	5.66	T	7.83	T	5.66	T	7.83	T	7.83
B	3.21	B	0.05	B	2.51	B	0.31	B	0.45	B	1.01	B	0.45	B	1.01	B	1.01
A	135.02	A	196.13	A	139.26	A	187.15	A	179.60	A	167.48	A	179.60	A	167.48	A	167.48
Sv	22.45	Sv	6.08	Sv	19.08	Sv	12.11	Sv	11.21	Sv	15.33	Sv	11.21	Sv	15.33	Sv	15.33

Verteksi 427		Verteksi 428	
R	30	R	20
T	1.84	T	5.48
B	0.06	B	0.74
A	192.18	A	165.95
Sv	3.68	Sv	10.70

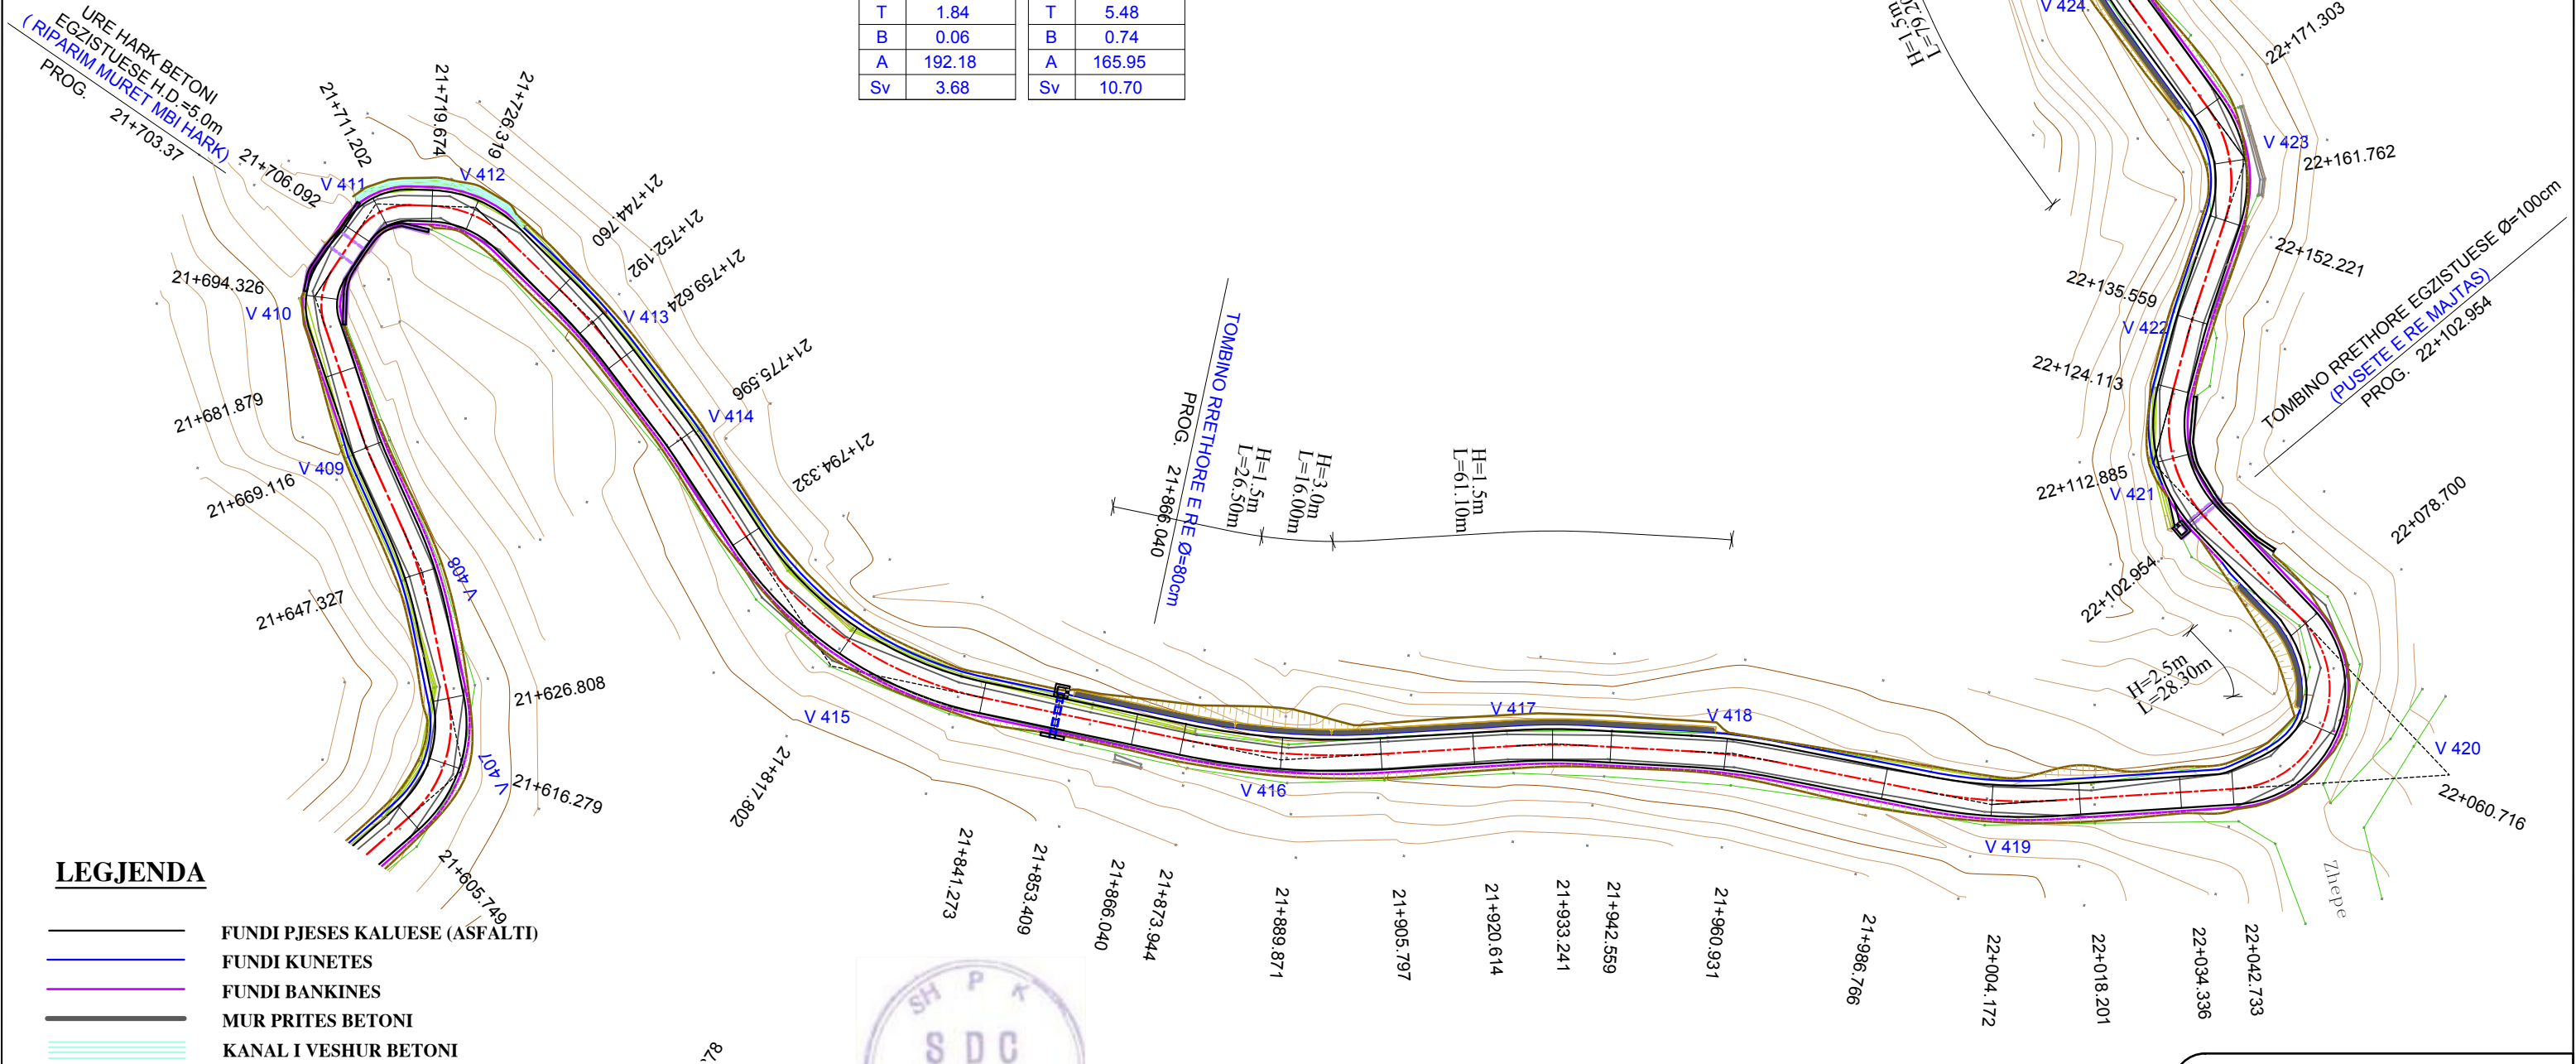

LEGJENDA

- FUNDI PJESES KALUESE (ASFALTI)
- FUNDI KUNETES
- FUNDI BANKINES
- MUR PRITES BETONI
- KANAL I VESHUR BETONI

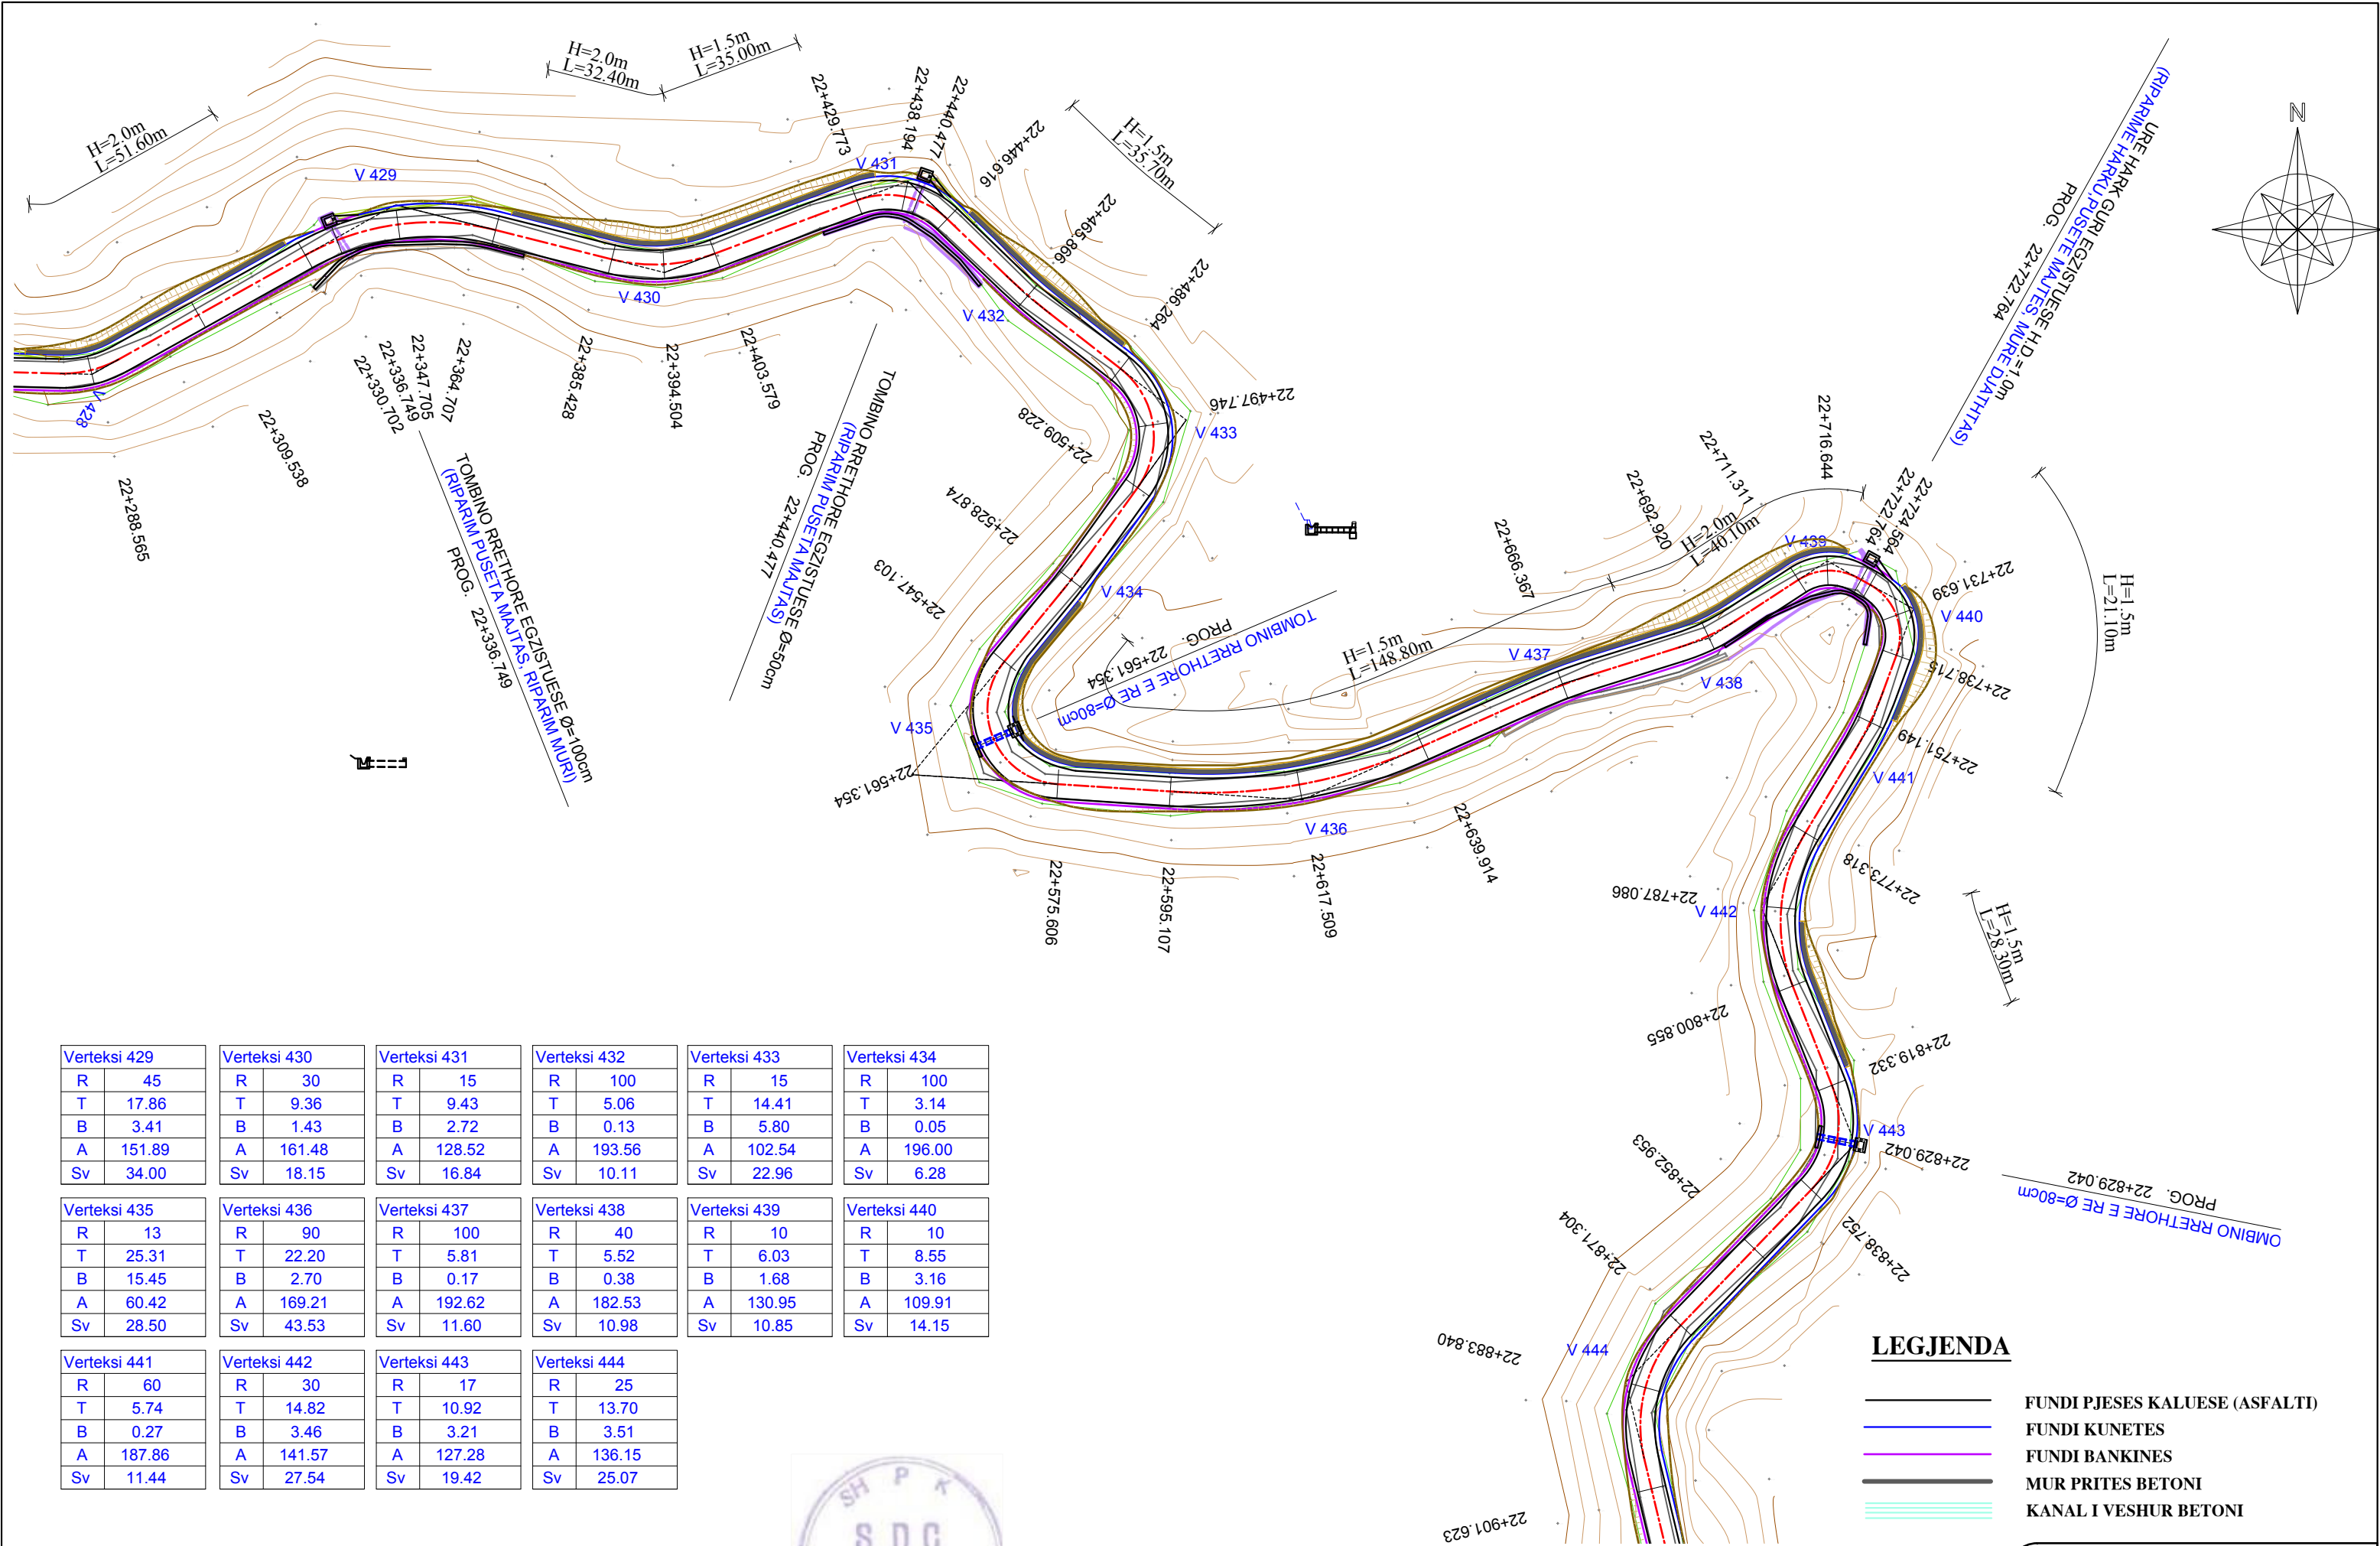



Verteksi 429		Verteksi 430		Verteksi 431		Verteksi 432		Verteksi 433		Verteksi 434	
R	45	R	30	R	15	R	100	R	15	R	100
T	17.86	T	9.36	T	9.43	T	5.06	T	14.41	T	3.14
B	3.41	B	1.43	B	2.72	B	0.13	B	5.80	B	0.05
A	151.89	A	161.48	A	128.52	A	193.56	A	102.54	A	196.00
Sv	34.00	Sv	18.15	Sv	16.84	Sv	10.11	Sv	22.96	Sv	6.28

Verteksi 435		Verteksi 436		Verteksi 437		Verteksi 438		Verteksi 439		Verteksi 440	
R	13	R	90	R	100	R	40	R	10	R	10
T	25.31	T	22.20	T	5.81	T	5.52	T	6.03	T	8.55
B	15.45	B	2.70	B	0.17	B	0.38	B	1.68	B	3.16
A	60.42	A	169.21	A	192.62	A	182.53	A	130.95	A	109.91
Sv	28.50	Sv	43.53	Sv	11.60	Sv	10.98	Sv	10.85	Sv	14.15

Verteksi 441		Verteksi 442		Verteksi 443		Verteksi 444	
R	60	R	30	R	17	R	25
T	5.74	T	14.82	T	10.92	T	13.70
B	0.27	B	3.46	B	3.21	B	3.51
A	187.86	A	141.57	A	127.28	A	136.15
Sv	11.44	Sv	27.54	Sv	19.42	Sv	25.07

LEGJENDA

- FUNDI PJESES KALUESE (ASFALTI)
- FUNDI KUNETES
- FUNDI BANKINES
- MUR PRITES BETONI
- KANAL I VESHUR BETONI

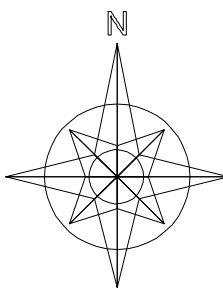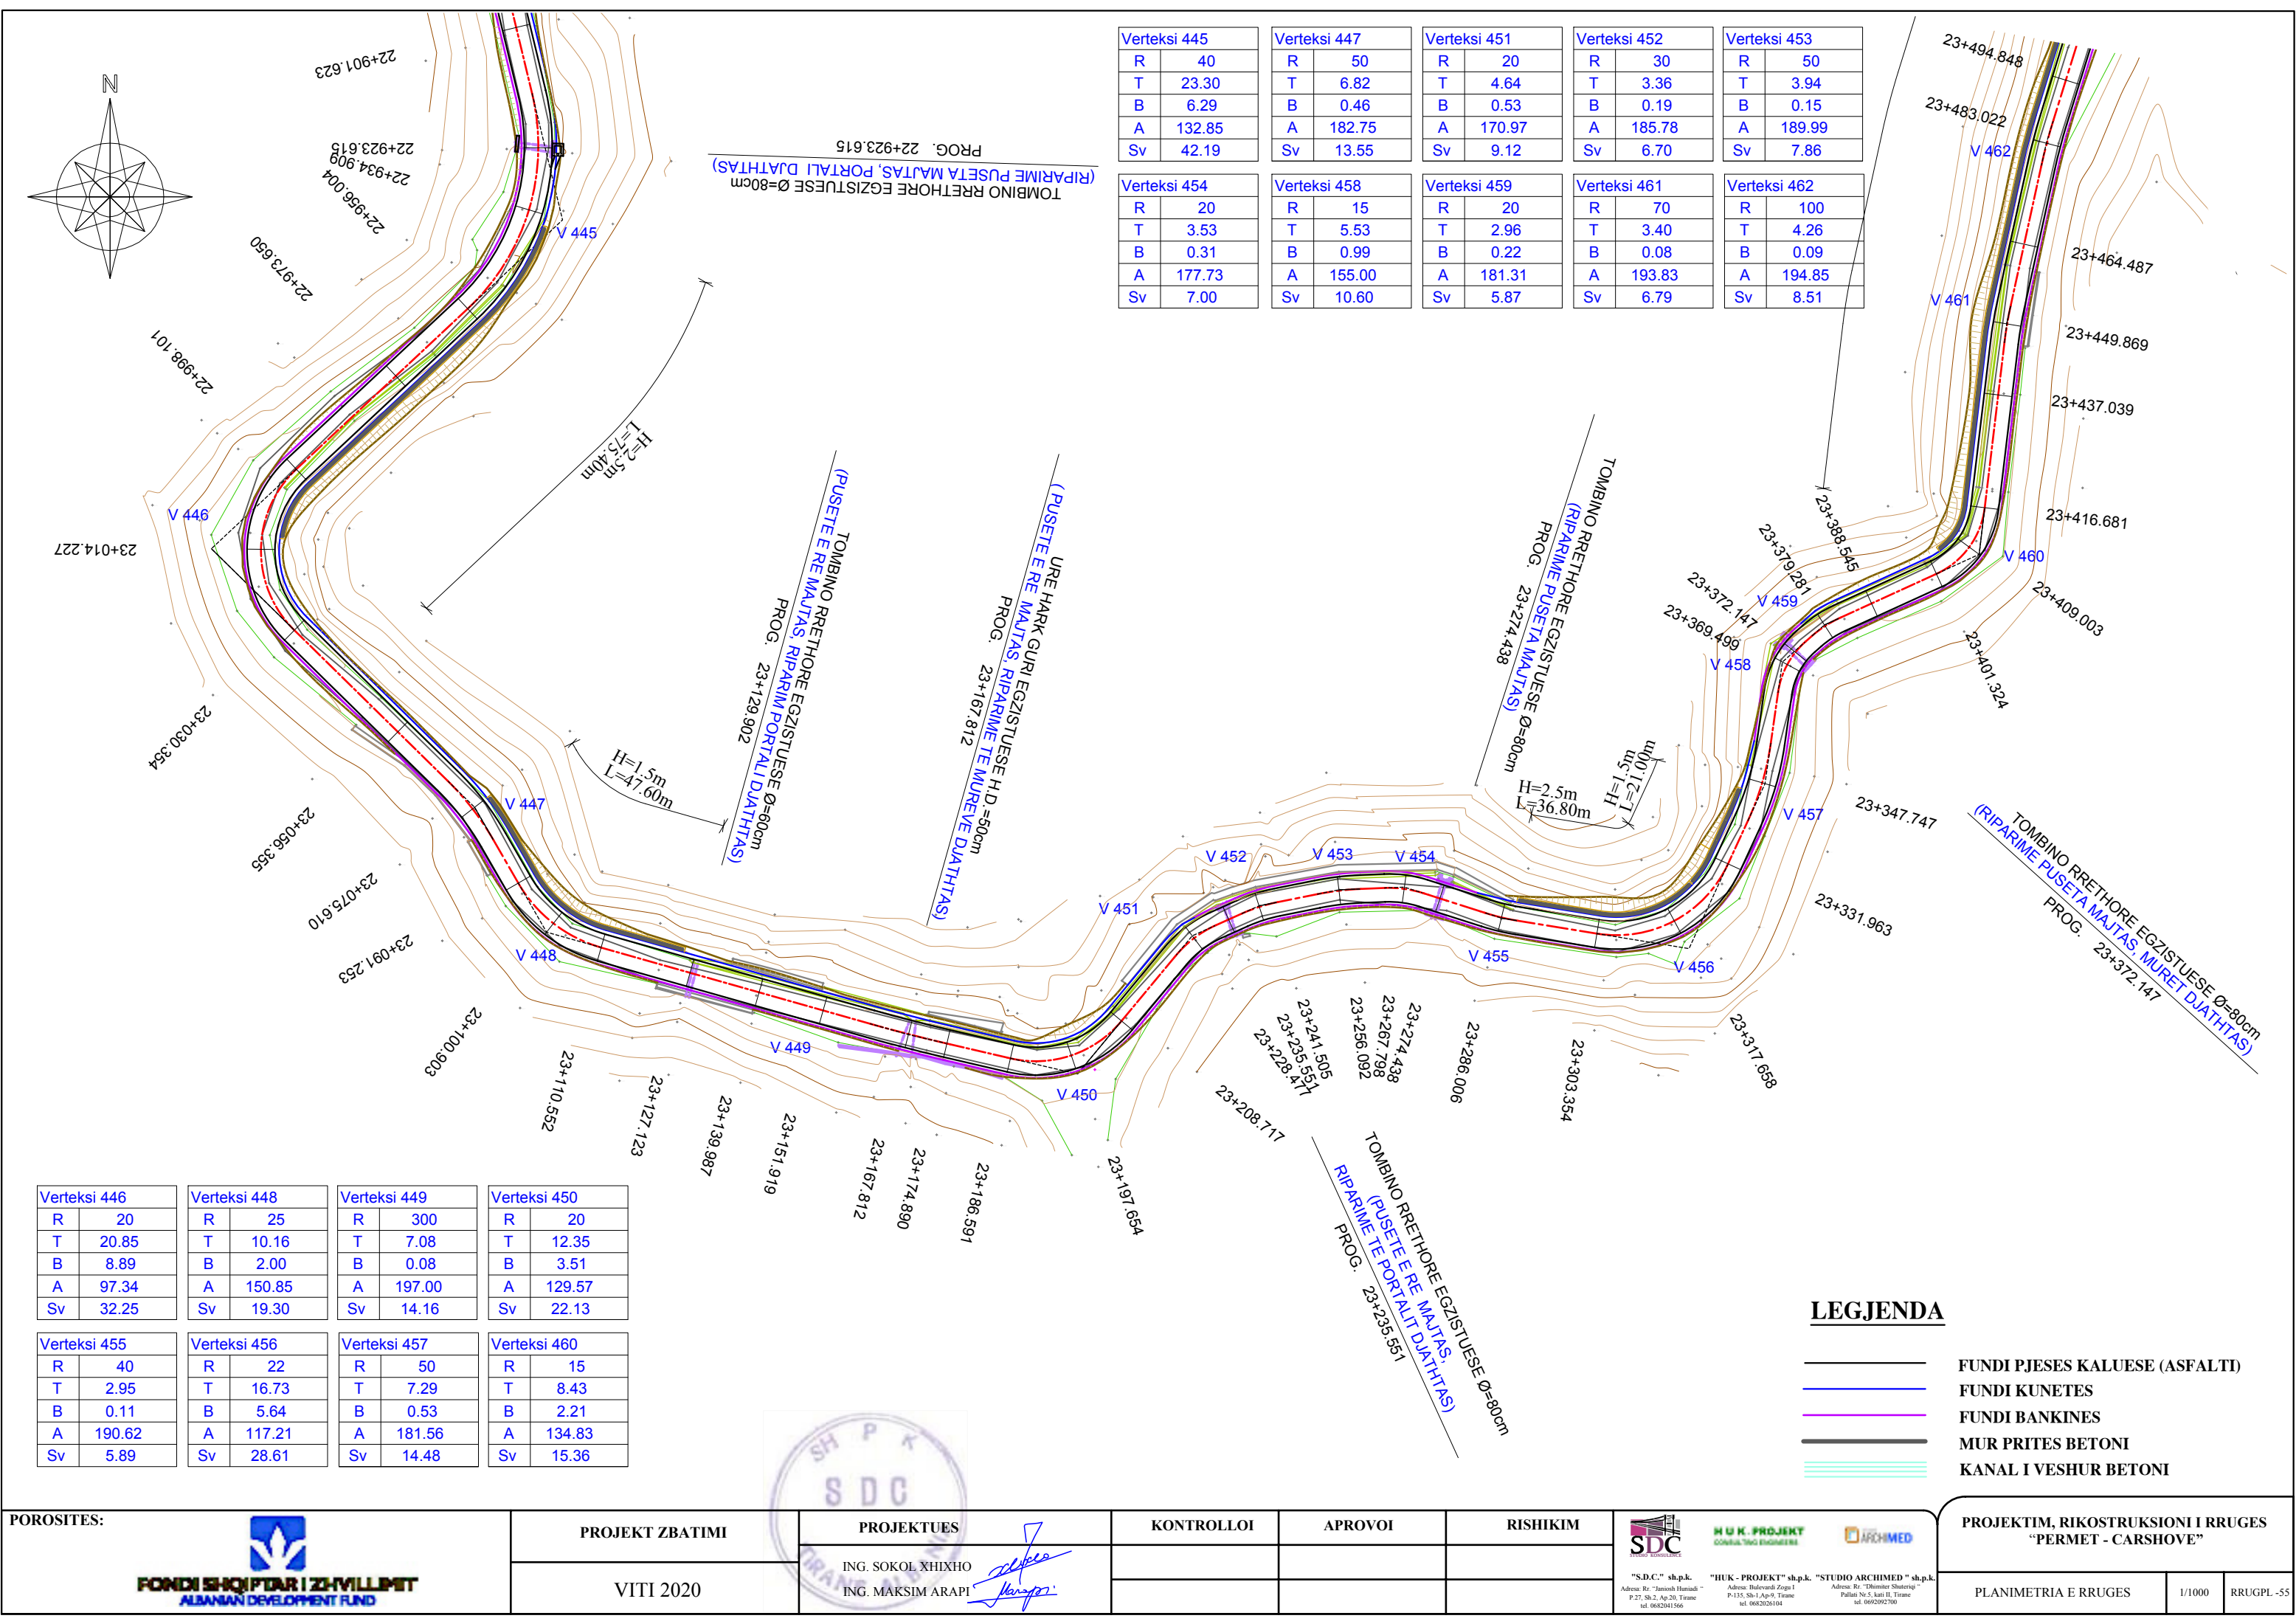

Verteksi 445		Verteksi 447		Verteksi 451		Verteksi 452		Verteksi 453	
R	40	R	50	R	20	R	30	R	50
T	23.30	T	6.82	T	4.64	T	3.36	T	3.94
B	6.29	B	0.46	B	0.53	B	0.19	B	0.15
A	132.85	A	182.75	A	170.97	A	185.78	A	189.99
Sv	42.19	Sv	13.55	Sv	9.12	Sv	6.70	Sv	7.86

Verteksi 454		Verteksi 458		Verteksi 459		Verteksi 461		Verteksi 462	
R	20	R	15	R	20	R	70	R	100
T	3.53	T	5.53	T	2.96	T	3.40	T	4.26
B	0.31	B	0.99	B	0.22	B	0.08	B	0.09
A	177.73	A	155.00	A	181.31	A	193.83	A	194.85
Sv	7.00	Sv	10.60	Sv	5.87	Sv	6.79	Sv	8.51

Verteksi 446		Verteksi 448		Verteksi 449		Verteksi 450	
R	20	R	25	R	300	R	20
T	20.85	T	10.16	T	7.08	T	12.35
B	8.89	B	2.00	B	0.08	B	3.51
A	97.34	A	150.85	A	197.00	A	129.57
Sv	32.25	Sv	19.30	Sv	14.16	Sv	22.13

Verteksi 455		Verteksi 456		Verteksi 457		Verteksi 460	
R	40	R	22	R	50	R	15
T	2.95	T	16.73	T	7.29	T	8.43
B	0.11	B	5.64	B	0.53	B	2.21
A	190.62	A	117.21	A	181.56	A	134.83
Sv	5.89	Sv	28.61	Sv	14.48	Sv	15.36

LEGJENDA


FUNDI PJESES KALUESE (ASFALTI)

FUNDI KUNETES

FUNDI BANKINES

MUR PRITES BETONI

KANAL I VESHUR BETONI

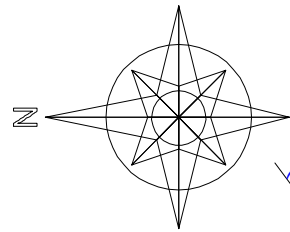

URE HARK EGZISTUESE H.D.=2.0m
(RIPARIME PUSE TA MAJTAS MURE DJATHTAS)
PROG. 23+659.380


R	10	R	10	R	20	R	20	R	60	R	60
T	5.55	T	6.45	T	3.74	T	17.66	T	3.56	T	7.01
B	1.44	B	1.90	B	0.35	B	6.68	B	0.11	B	0.41
A	135.47	A	127.04	A	176.48	A	107.90	A	192.46	A	185.18
Sv	10.14	Sv	11.46	Sv	7.39	Sv	28.94	Sv	7.10	Sv	13.97

Verteksi 469	Verteksi 470	Verteksi 471	Verteksi 472	Verteksi 473	Verteksi 474
R 9	R 9	R 80	R 47	R 20	R 15
T 11.30	T 3.99	T 3.72	T 34.73	T 10.35	T 4.27
B 5.44	B 0.85	B 0.09	B 11.44	B 2.52	B 0.60
A 85.64	A 146.85	A 194.08	A 118.98	A 139.20	A 164.68
Sv 16.17	Sv 7.51	Sv 7.44	Sv 59.82	Sv 19.10	Sv 8.32

Verteksi 475	Verteksi 476	Verteksi 477	Verteksi 478
R 20	R 35	R 35	R 22
T 4.22	T 13.23	T 11.25	T 17.20
B 0.44	B 2.42	B 1.76	B 5.93
A 173.51	A 153.98	A 160.39	A 115.51
Sv 8.32	Sv 25.30	Sv 21.78	Sv 29.20

TOMBINO RRETHORE EGZISTUESE Ø=80cm
(RIPARIM MURE DJATHTAS)
PROG. 23+836.485

TOMBINO RRETHORE EGZISTUESE Ø=80cm
(TOMBINO RRETHORE E RE Ø=80cm)
PROG. 23+996.116

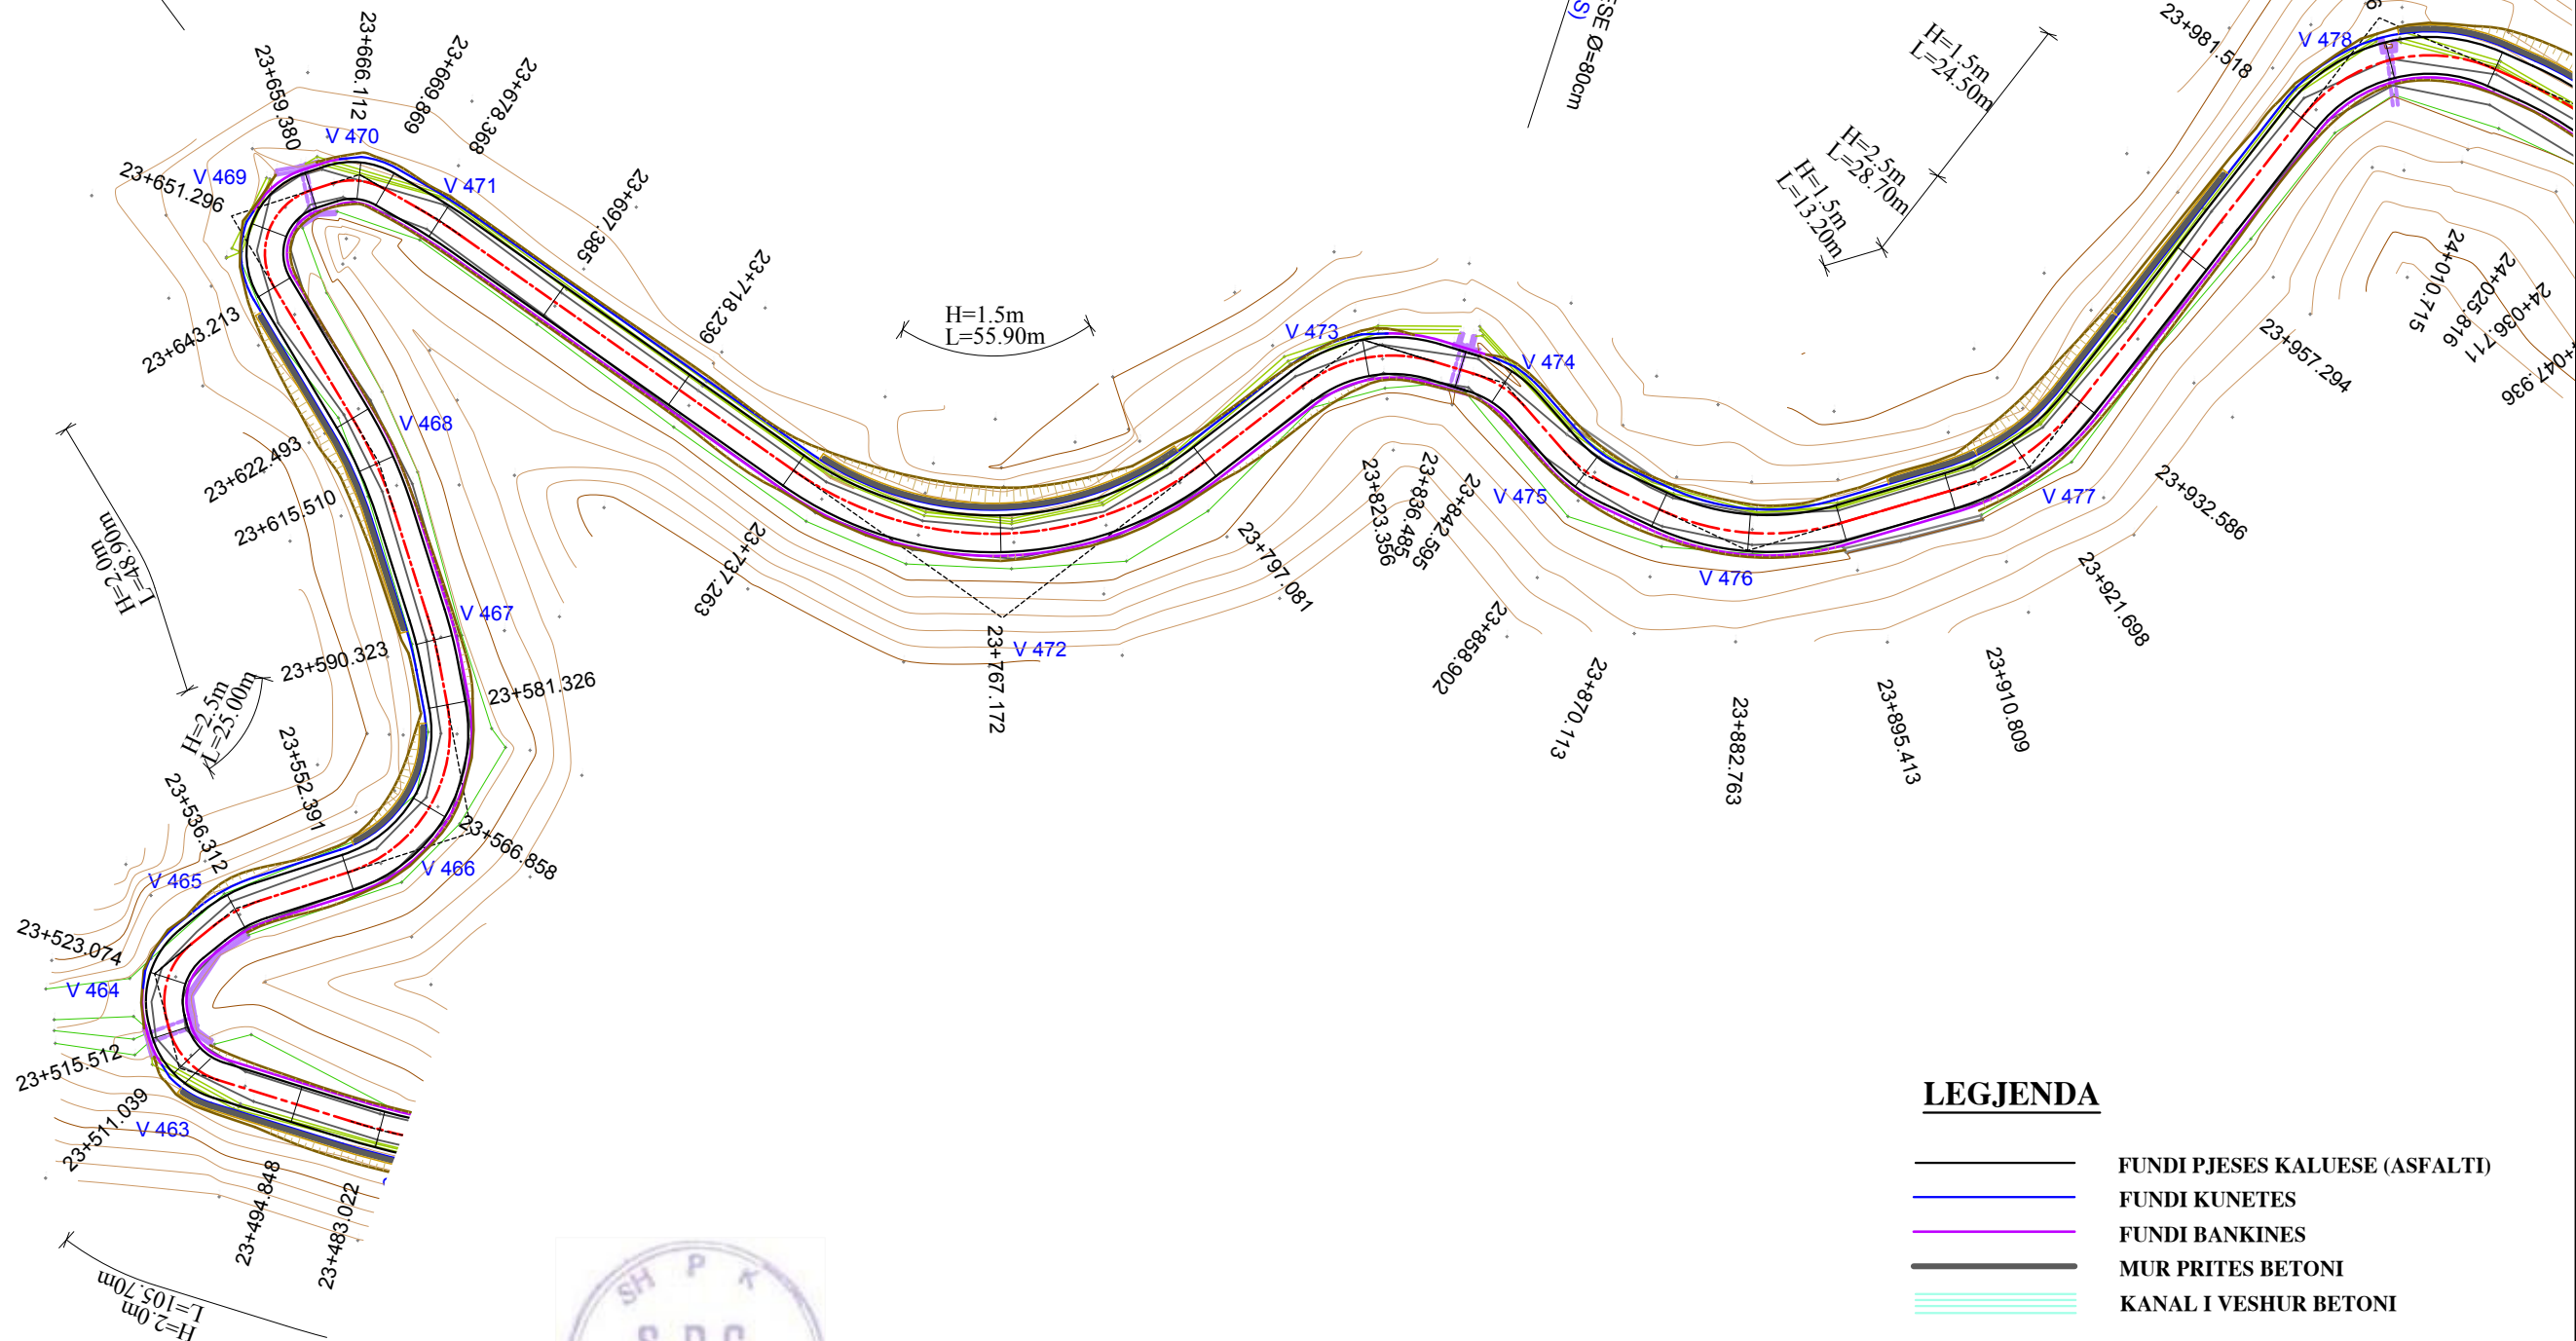

URE HARK EGZISTUESE H.D.=3.0m
ZGJERUAR ME SOLETON MAJTAS
(RIPARIME TE MUREVE)
PROG. 23+515.512

LEGJENDA

- FUNDI PJESES KALUESE (ASFALTI)
- FUNDI KUNETES
- FUNDI BANKINES
- MUR PRITES BETONI
- KANAL I VESHUR BETONI

POROSITES:



PROJEKT ZBATIMI

VITI 2020

PROJEKTUES

ING. SOKOL XHIXHO
ING. MAKSIM ARAPI

KONTROLLOI

APROVOI

RISHIKIM



"S.D.C." sh.p.k.
Adresa: Rr. "Isa Duka" Nr. 1
P.27, Sh.2, Ap.20, Tirane
tel. 0682041566



"H.U.K. PROJEKT" sh.p.k.
Adresa: Bulvari Zog I
P.135, Sh.1 Ap.9, Tirane
tel. 0682026104





"STUDIO ARCHIMED" sh.p.k.
Adresa: Rr. "Dhimitër Shuteriqi"
Pallat No 5, kat II, Tirane
tel. 0682027300

PROJEKTIM, RIKOSTRUKSIONI I RRUGES
"PERMET - CARSHOVE"

PLANIMETRIA E RRUGES

1/1000

RRUGPL -56

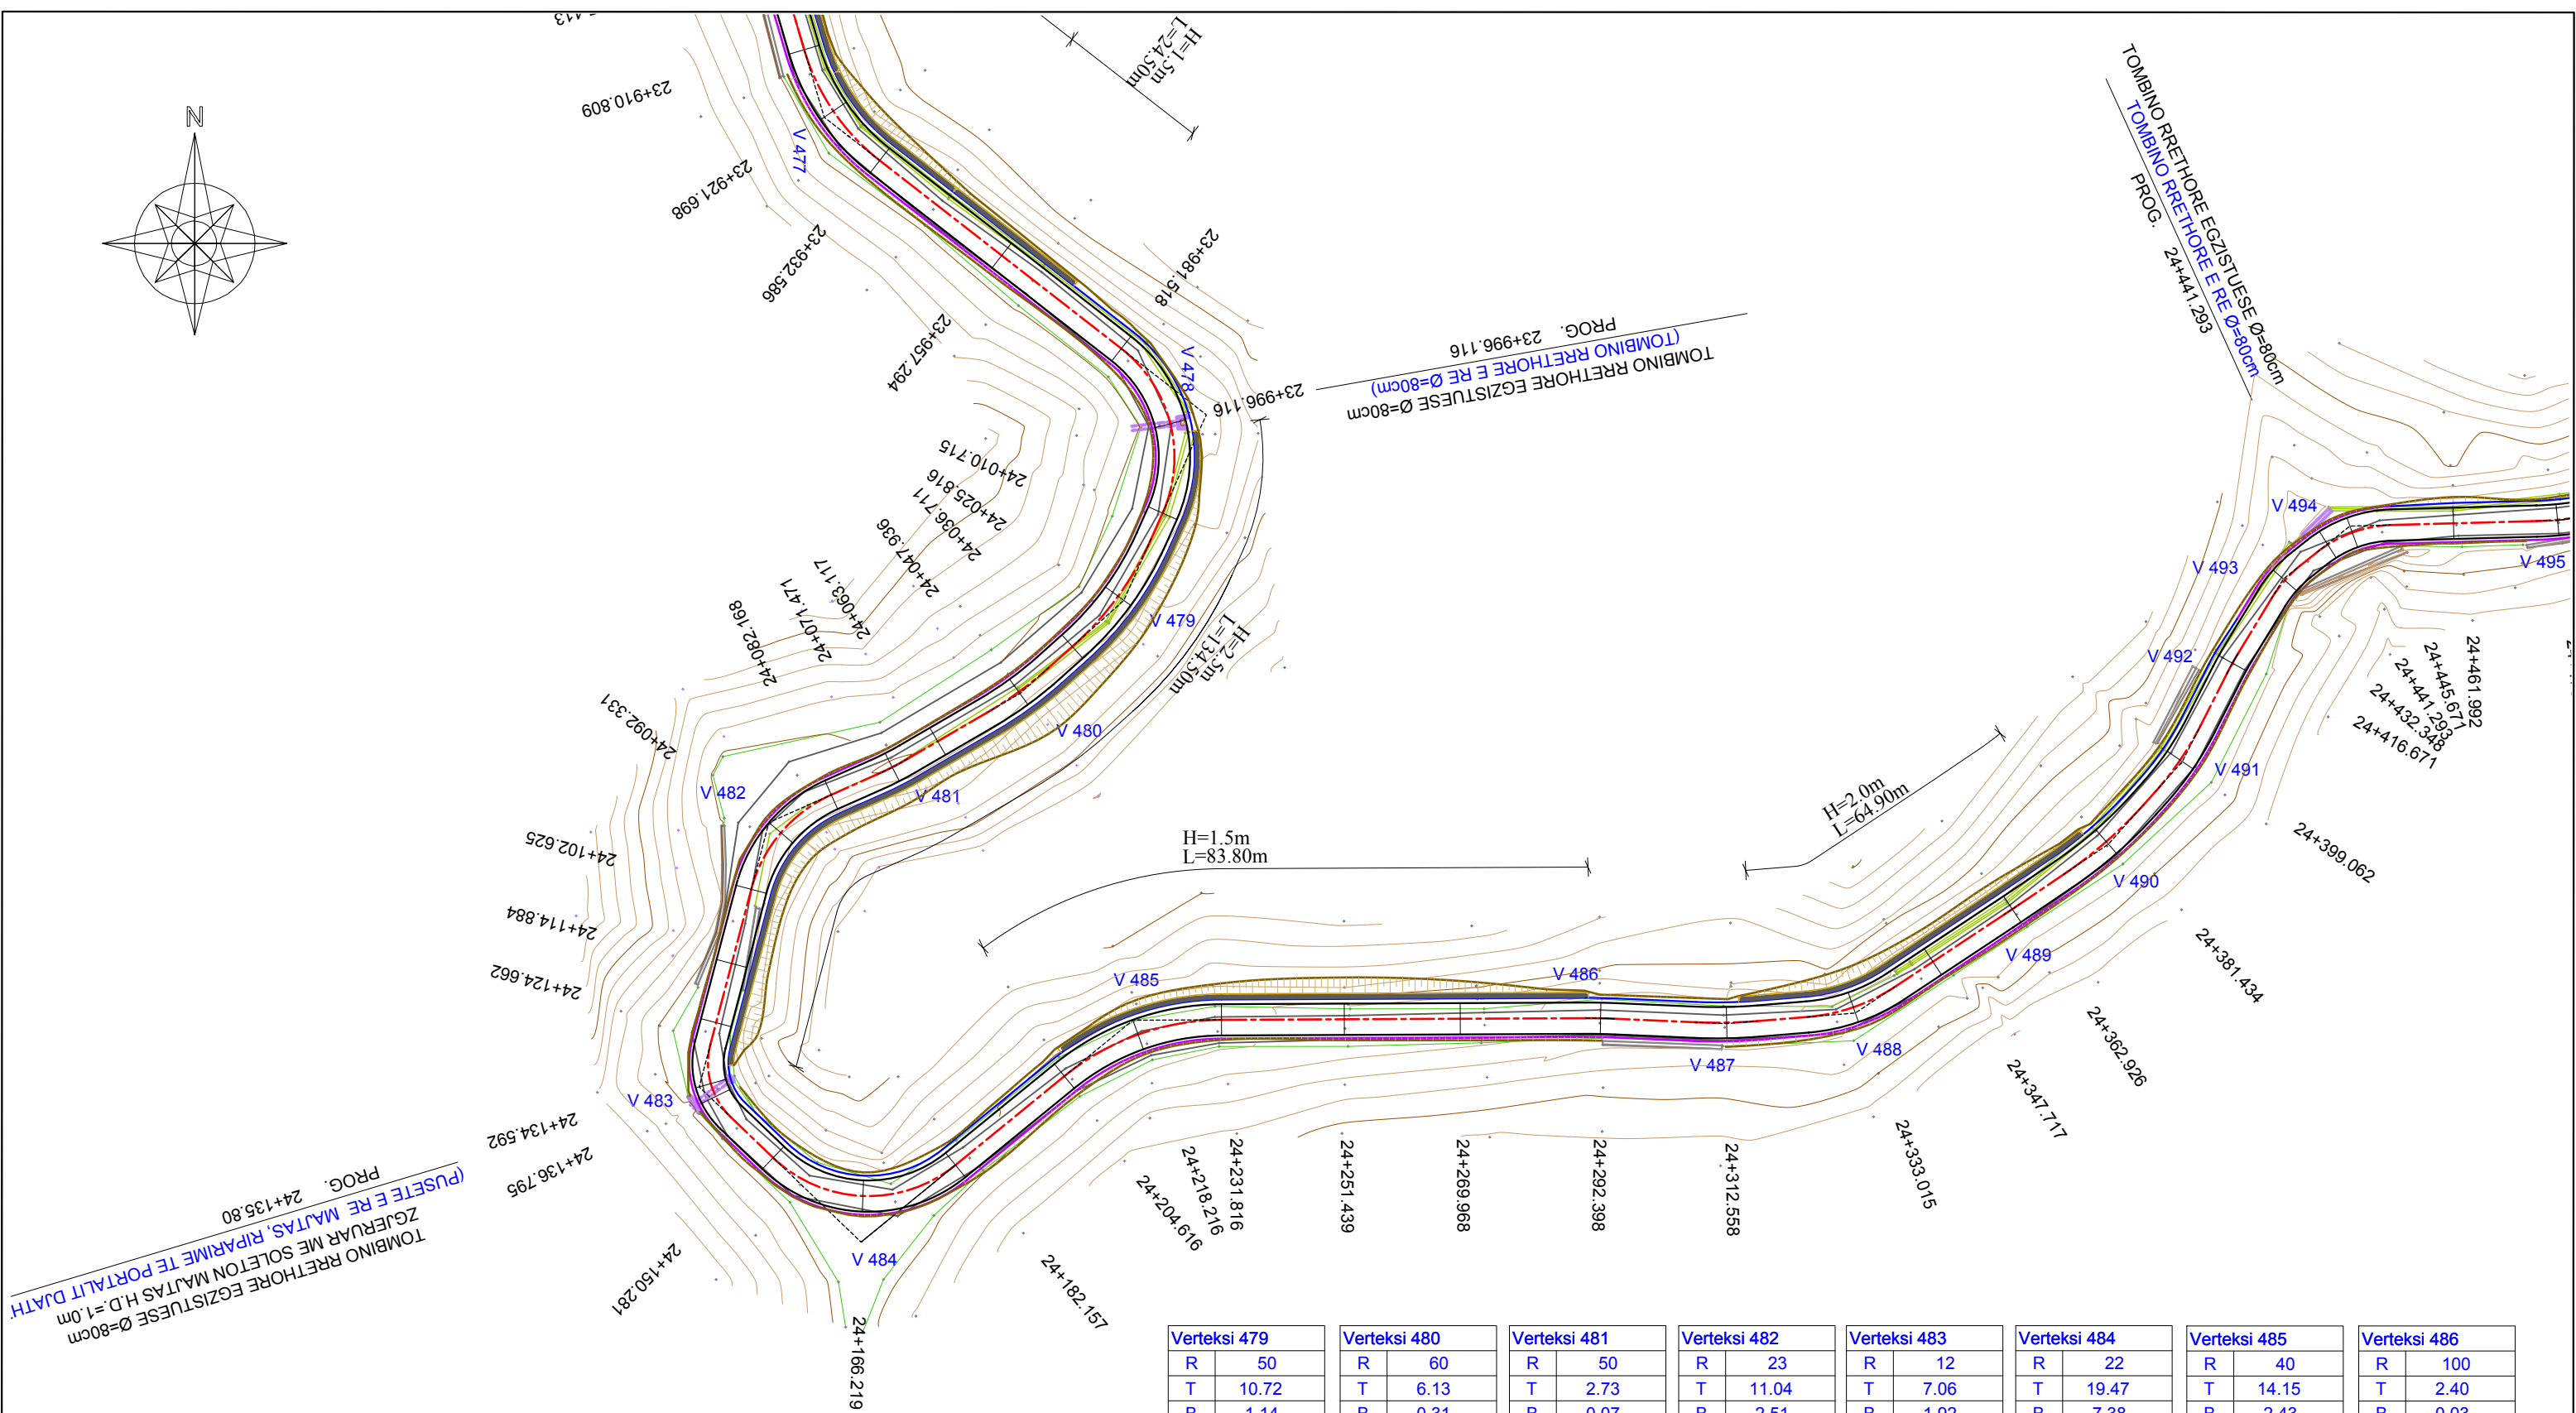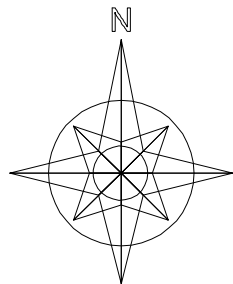

LEGJENDA

- FUNDI PJESES KALUESE (ASFALTI)
- FUNDI KUNETES
- FUNDI BANKINES
- MUR PRITES BETONI
- KANAL I VESHUR BETONI

Verteksi 479		Verteksi 480		Verteksi 481		Verteksi 482		Verteksi 483		Verteksi 484		Verteksi 485		Verteksi 486	
R	50	R	60	R	50	R	23	R	12	R	22	R	40	R	100
T	10.72	T	6.13	T	2.73	T	11.04	T	7.06	T	19.47	T	14.15	T	2.40
B	1.14	B	0.31	B	0.07	B	2.51	B	1.92	B	7.38	B	2.43	B	0.03
A	173.10	A	187.04	A	193.07	A	143.01	A	132.27	A	107.76	A	156.71	A	196.95
Sv	21.12	Sv	12.22	Sv	5.44	Sv	20.59	Sv	12.77	Sv	31.88	Sv	27.20	Sv	4.80

Verteksi 487		Verteksi 488		Verteksi 489		Verteksi 490		Verteksi 491		Verteksi 492		Verteksi 493		Verteksi 494	
R	80	R	30	R	300	R	70	R	50	R	50	R	20	R	20
T	5.04	T	7.69	T	1.58	T	8.64	T	6.56	T	1.92	T	3.57	T	6.68
B	0.16	B	0.97	B	0.00	B	0.53	B	0.43	B	0.04	B	0.32	B	1.08
A	191.99	A	168.03	A	199.33	A	184.36	A	183.39	A	195.12	A	177.49	A	158.98
Sv	10.07	Sv	15.06	Sv	3.15	Sv	17.20	Sv	13.05	Sv	3.83	Sv	7.07	Sv	12.89

POROSITES:



PROJEKT ZBATIMI

VITI 2020

PROJEKTUES

ING. SOKOL XHIXHO
ING. MAKSIM ARAPI

KONTROLLOI

APROVOI

RISHIKIM



"S.D.C." sh.p.k.
Adresa: Rr. "Isaiah Hamidi"
P-27, Sh.2, Ap.20, Tirane
tel. 0682041566



"HUK - PROJEKT" sh.p.k.
Adresa: Bulvarin Zogu I
P-135, Sh.1 Ap-9, Tirane
tel. 0682026104




"STUDIO ARCHIMED" sh.p.k.
Adresa: Rr. "Dhimitër Shuteriqi"
Pallat No 5, kat II, Tirane
tel. 0682092780

PROJEKTIM, RIKOSTRUKSIONI I RRUGES
"PERMET - CARSHOVE"

PLANIMETRIA E RRUGES

1/1000


RRUGPL -57

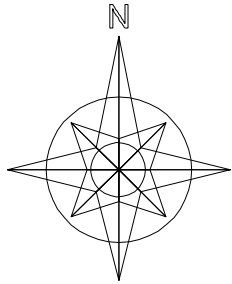

URE HARK EGZISTUESE H.D.=1.5m
(RIPARIME PUSETA,MURE)
PROG. 24+501.000

TOMBINO RRETHORE EGZISTUESE Ø=100cm
(PORTAL I RI DJATHITAS)
PROG. 24+623.899

H=1.5m
L=7.10m

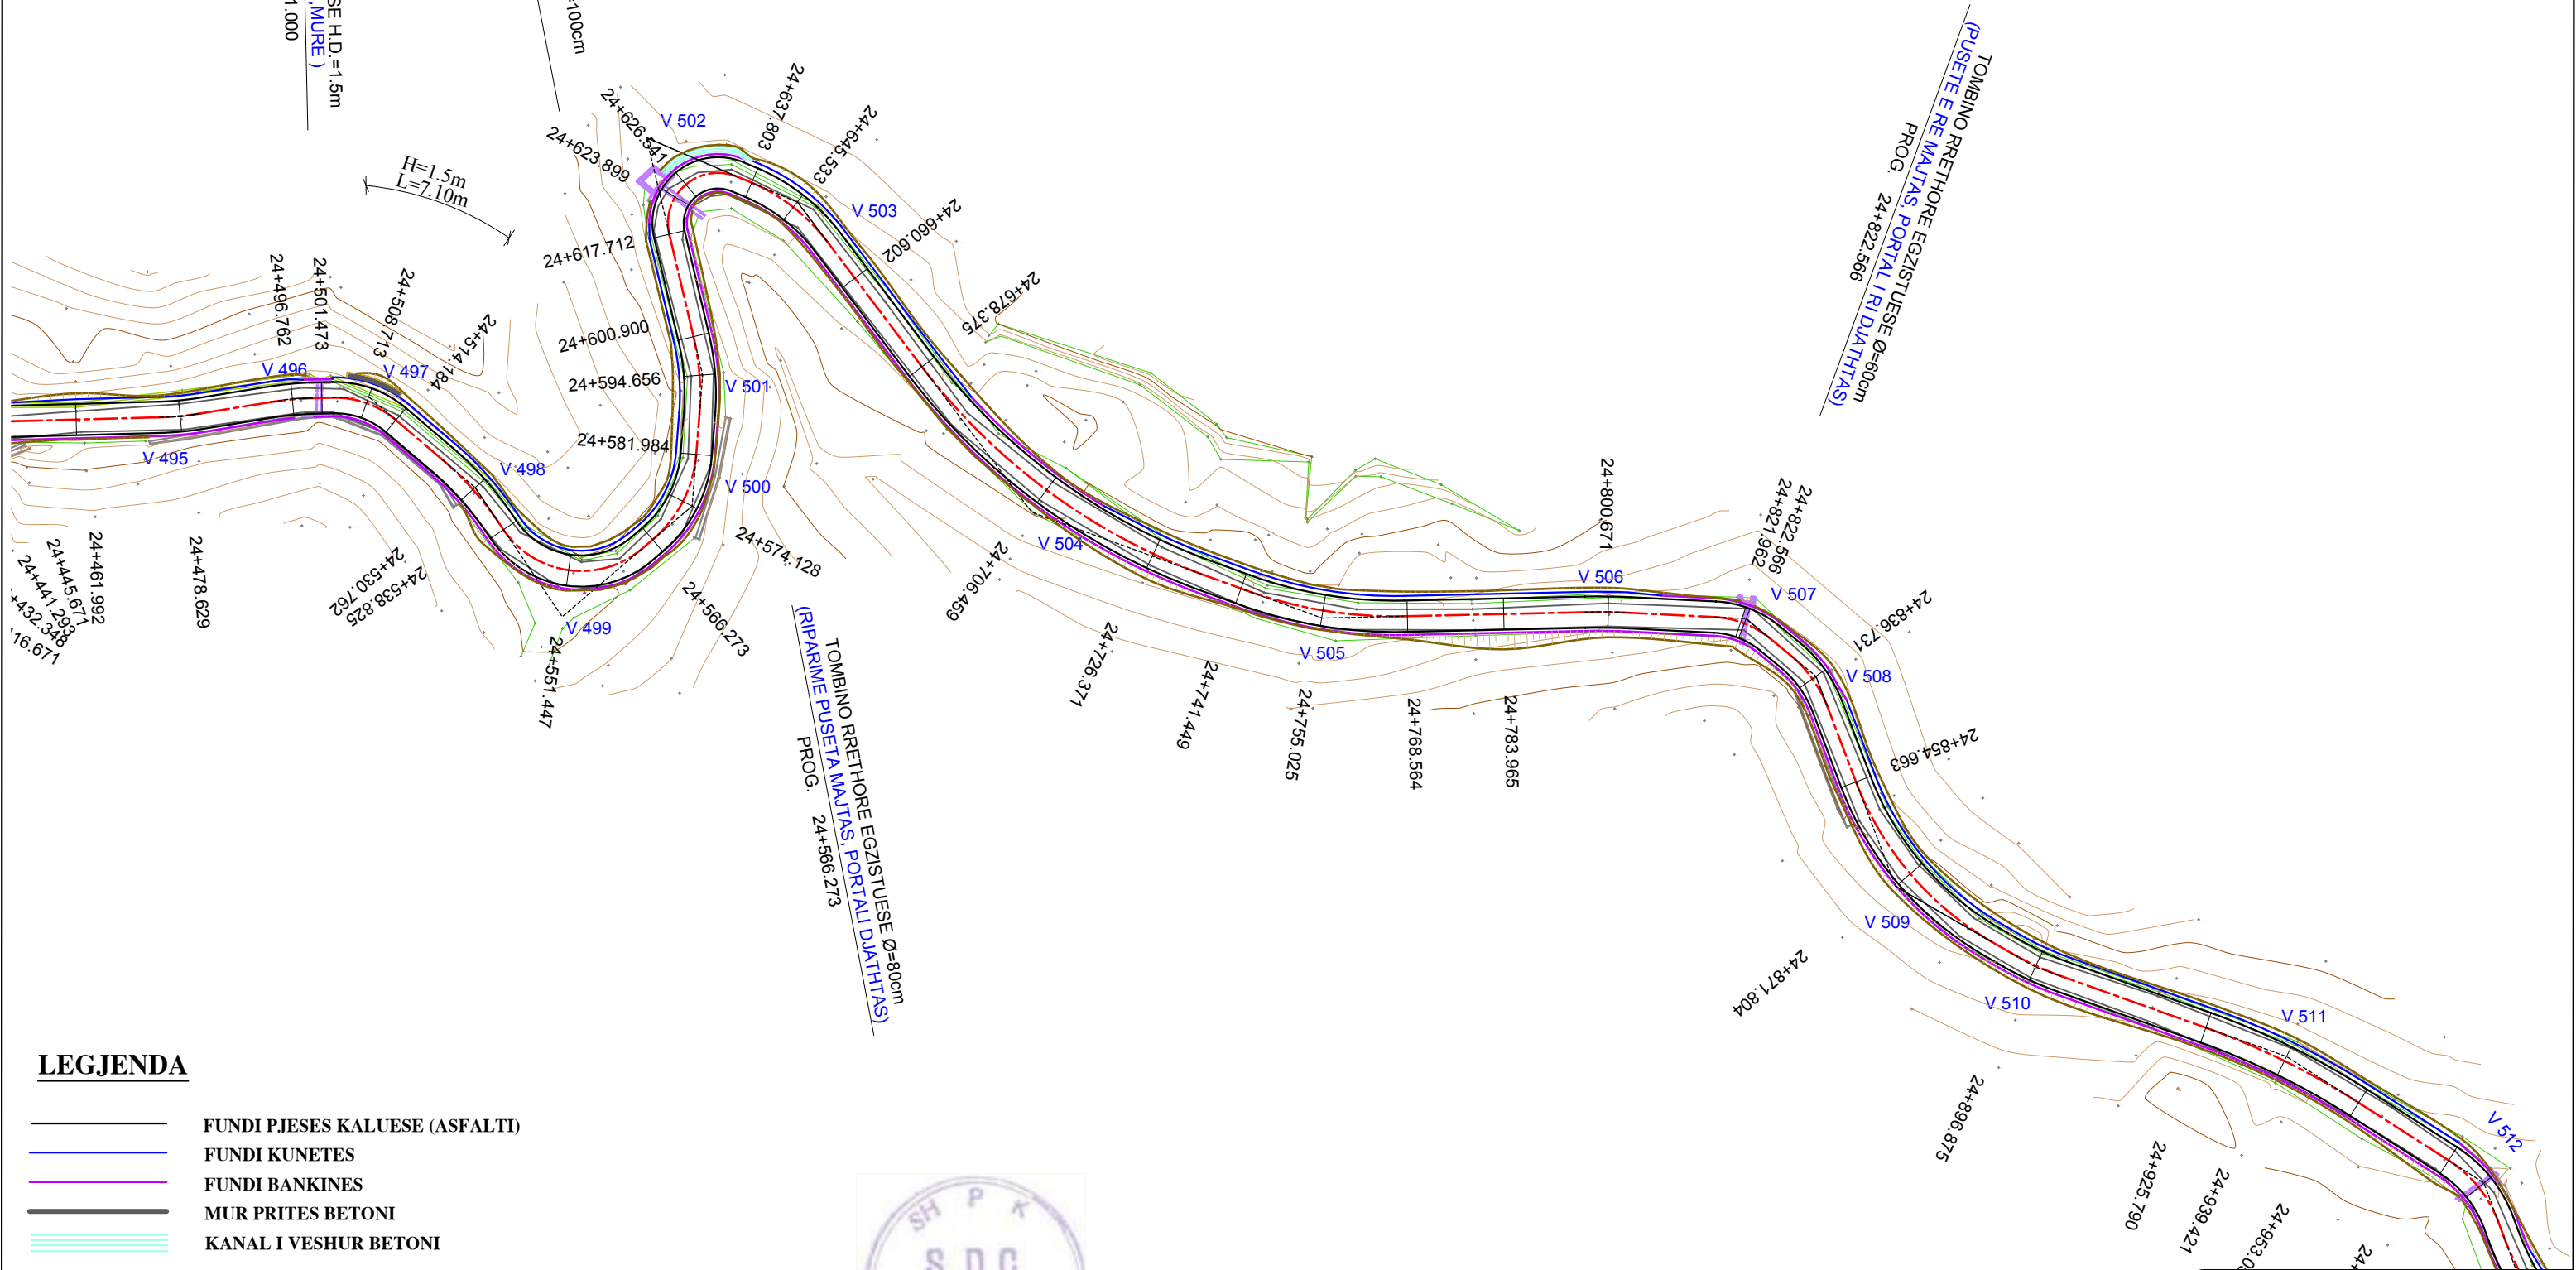

LEGJENDA

- FUNDI PJESES KALUESE (ASFALTI)
- FUNDI KUNETES
- FUNDI BANKINES
- MUR PRITES BETONI
- KANAL I VESHUR BETONI

POROSITES:



PROJEKT ZBATIMI

VITI 2020

PROJEKTUES

ING. SOKOL XHIXHO
ING. MAKSIM ARAPI

KONTROLLOI

APROVOI

RISHIKIM



"S.D.C." sh.p.k.
Adresa: Rr. "Isa Duka" Nr. 1
P-27, Sh.2, Ap.20, Tirane
tel. 0682041566



"HUK - PROJEKT" sh.p.k.
Adresa: Bulvari Zogës I
P-135, Sh.1, Ap.9, Tirane
tel. 0682026104




"STUDIO ARCHIMED" sh.p.k.
Adresa: Rr. "Dhimitër Shuteriqi"
Pallat Nr.5, kat. II, Tirane
tel. 0682026104

PROJEKTIM, RIKOSTRUKSIONI I RRUGES
"PERMET - CARSHOVE"

PLANIMETRIA E RRUGES

1/1000

RRUGPL -58

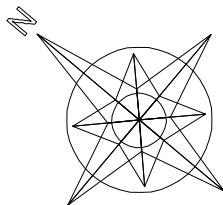

TOMBINO RRETHORE EGZISTUESE Ø=60cm
(PUSETE E REMAJTAS, PORTAL I RI DJATHITAS)
PROG. 24+976.593

TOMBINO RRETHORE EGZISTUESE Ø=60cm
(RIPARIME PUSETA MAJTAS, PORTALI DJATHITAS)
PROG. 25+028.069

TOMBINO RRETHORE EGZISTUESE Ø=100cm
(RIPARIM KOKA E PORTALIT DJATHITAS)
PROG. 25+206.559

TOMBINO RRETHORE EGZISTUESE Ø=80cm
ZGJERUAR ME SOLETON DJATHITAS
(RIPARIME MURET E PUSETES, KOKA E PORTALIT)
PROG. 25+264.075

Verteksi 512	
R	20
T	6.71
B	1.09
A	158.81
Sv	12.94

Verteksi 514	
R	20
T	2.31
B	0.13
A	185.39
Sv	4.59

Verteksi 515	
R	15
T	6.08
B	1.18
A	150.99
Sv	11.55

Verteksi 520	
R	30
T	5.52
B	0.50
A	176.83
Sv	10.92

Verteksi 521	
R	30
T	8.54
B	1.19
A	164.69
Sv	16.64

Verteksi 522	
R	80
T	5.67
B	0.20
A	190.99
Sv	11.32

Verteksi 524	
R	25
T	9.07
B	1.59
A	155.68
Sv	17.40

Verteksi 516	
R	70
T	6.43
B	0.30
A	188.33
Sv	12.83

Verteksi 520	
R	30
T	5.52
B	0.50
A	176.83
Sv	10.92

Verteksi 519	
R	40
T	6.81
B	0.58
A	178.53
Sv	13.49

Verteksi 523	
R	100
T	1.43
B	0.01
A	198.18
Sv	2.85

Verteksi 525	
R	50
T	10.49
B	1.09
A	173.66
Sv	20.68

Verteksi 513	
R	45
T	12.63
B	1.74
A	165.16
Sv	24.62

Verteksi 517	
R	23
T	21.30
B	8.35
A	104.89
Sv	34.36

Verteksi 518	
R	60
T	9.59
B	0.76
A	179.81
Sv	19.03

LEGJENDA

- FUNDI PJESES KALUESE (ASFALTI)
- FUNDI KUNETES
- FUNDI BANKINES
- MUR PRITES BETONI
- KANAL I VESHUR BETONI

POROSITES:



PROJEKT ZBATIMI

VITI 2020

PROJEKTUES

ING. SOKOL XHIXHO
ING. MAKSIM ARAPI

KONTROLLOI

APROVOI

RISHIKIM



"S.D.C." sh.p.k.
Adresa: Rr. "Isaiah Hamidi"
P-27, Sh.2, Ap.20, Tirane
tel. 0682041566



"HUK-PROJEKT" sh.p.k.
Adresa: Bulvarin Zogu I
P-135, Sh.1 Ap-9, Tirane
tel. 0682026104





"STUDIO ARCHIMED" sh.p.k.
Adresa: Rr. "Dhimitër Shuteriqi"
Pallat No 5, kat II, Tirane
tel. 0682027380

PROJEKTIM, RIKOSTRUKSIONI I RRUGES
"PERMET - CARSHOVE"

PLANIMETRIA E RRUGES

1/1000

RRUGPL -59

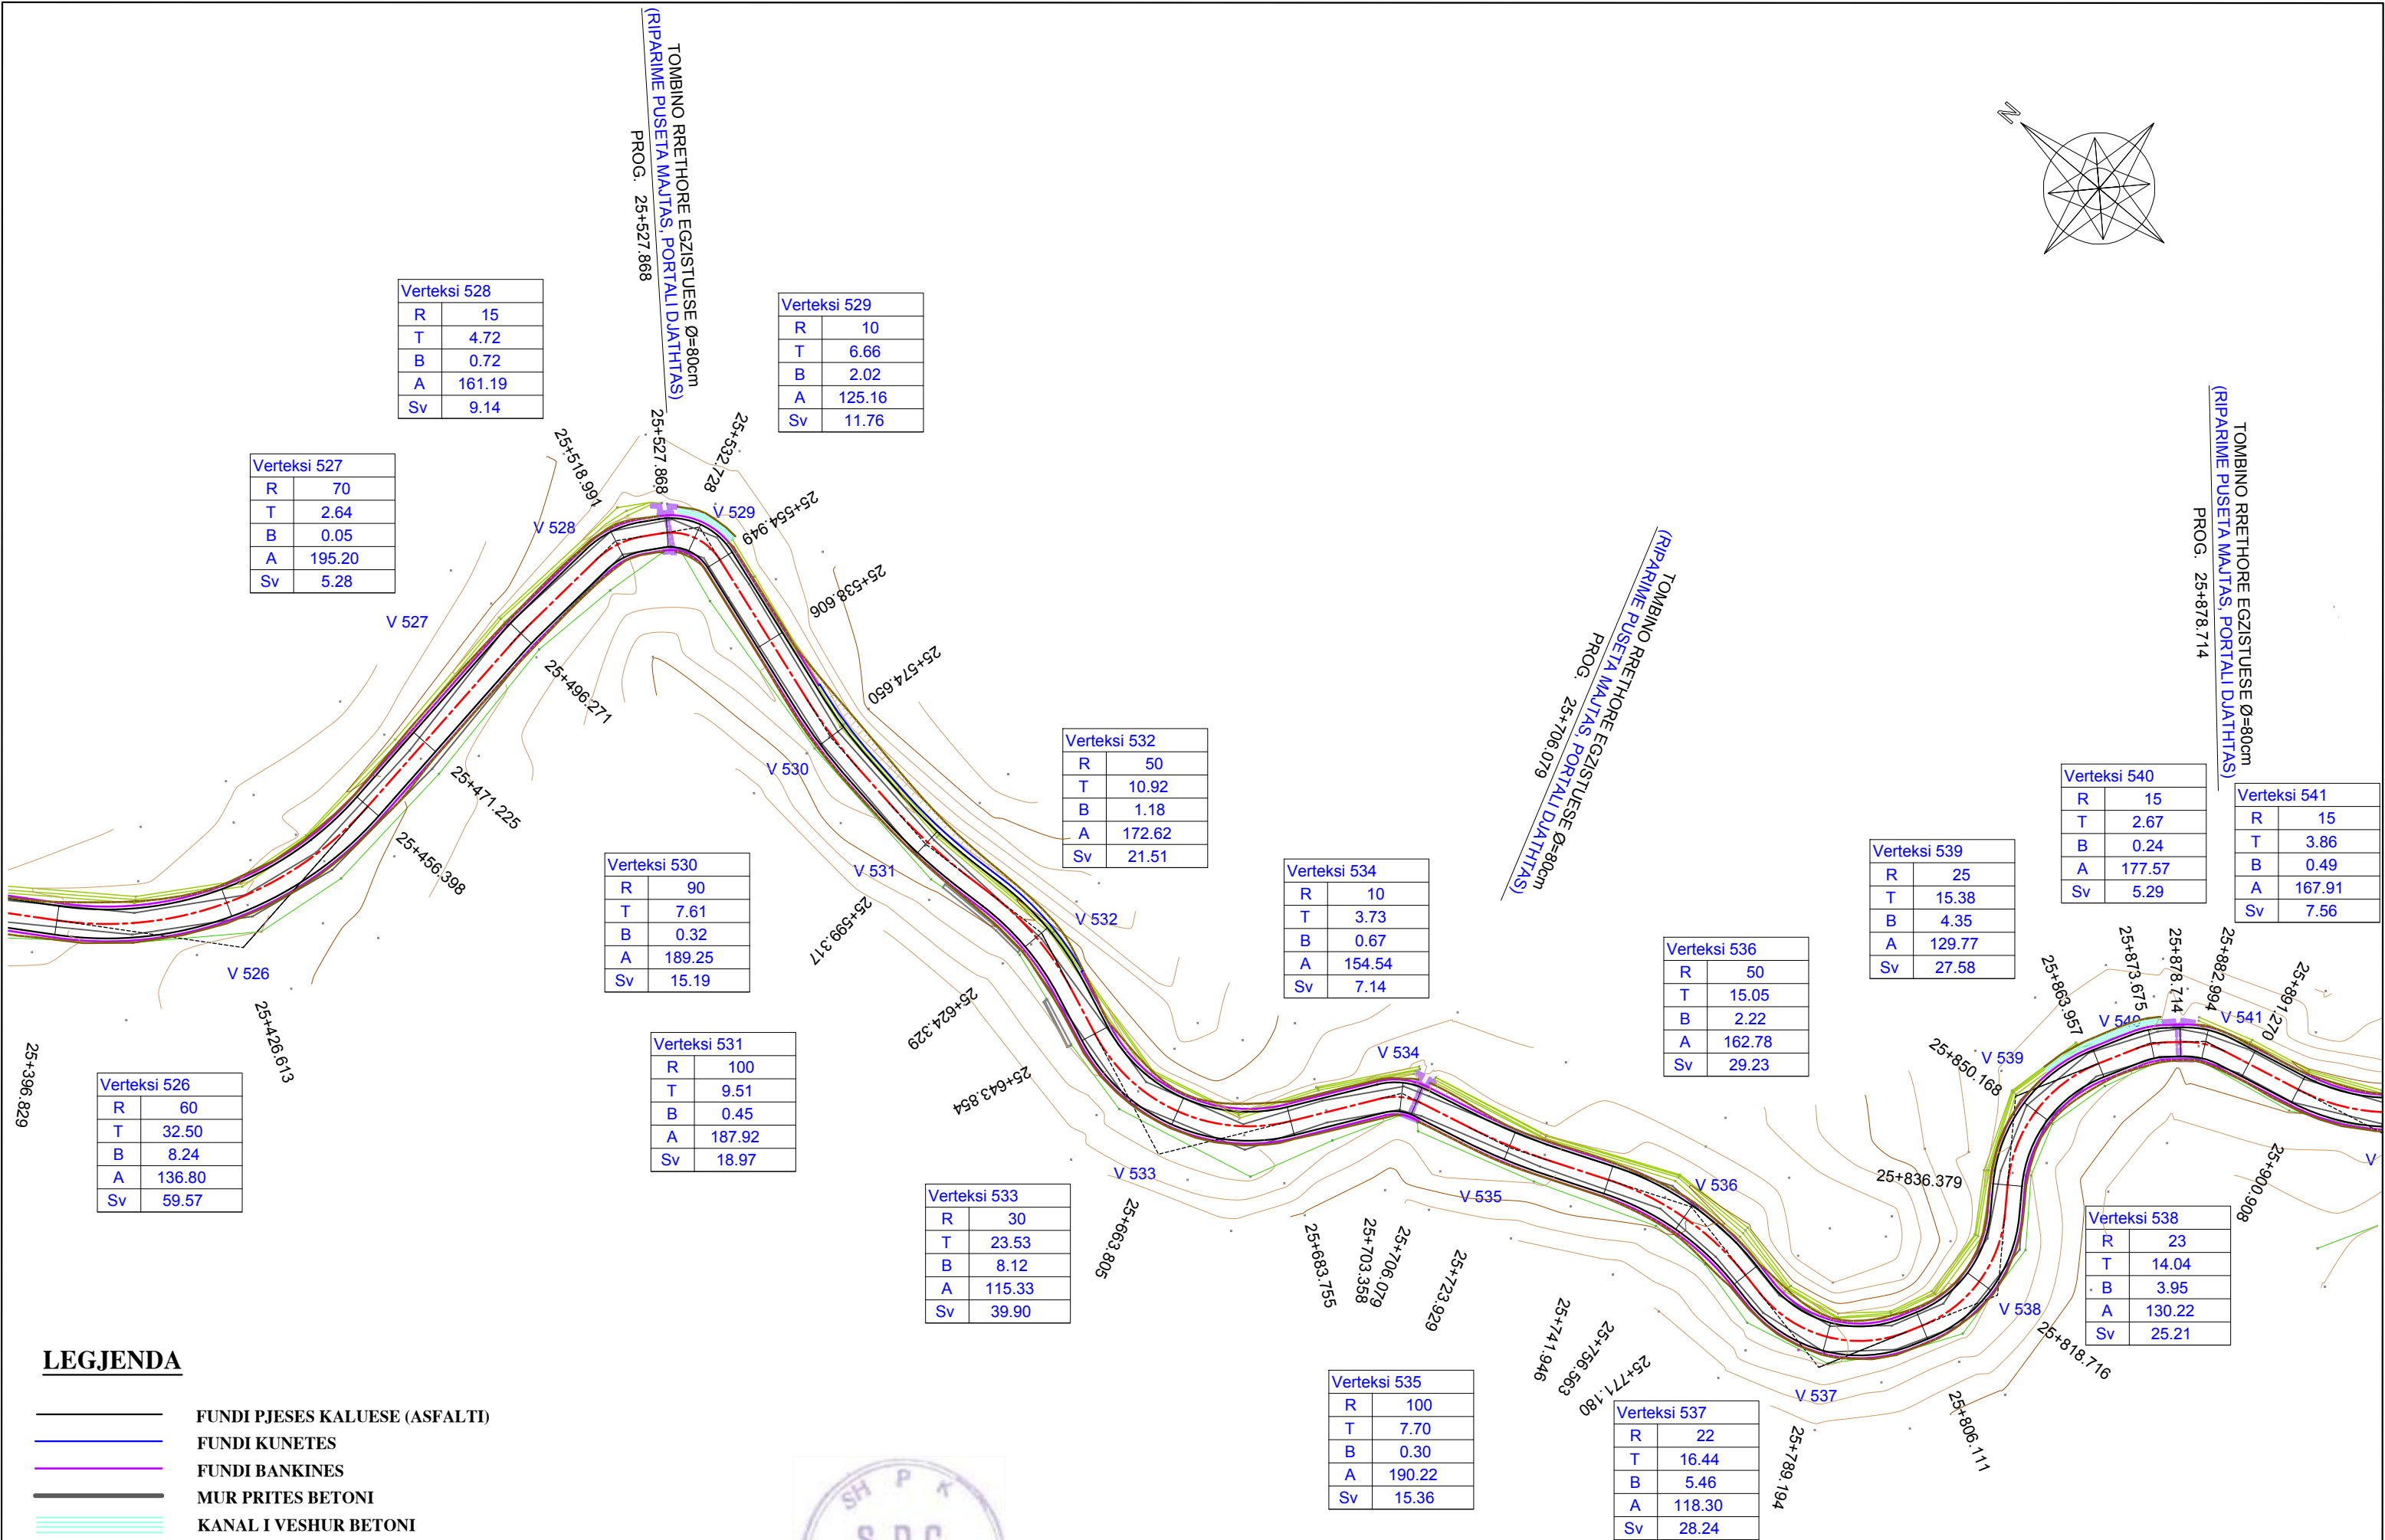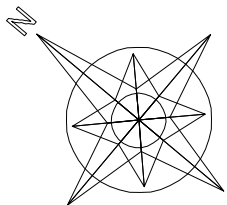

LEGJENDA

- FUNDI PJESES KALUESE (ASFALTI)
- FUNDI KUNETES
- FUNDI BANKINES
- MUR PRITES BETONI
- KANAL I VESHUR BETONI

POROSITES:



PROJEKT ZBATIMI

VITI 2020

PROJEKTUES

ING. SOKOL XHIXHO
ING. MAKSIM ARAPI

KONTROLLOI

APROVOI

RISHIKIM



"S.D.C." sh.p.k.
Adresa: Rr. "Isaiah Hamidi"
P-27, Sh.2, Ap.20, Tirane
tel. 0682041566



"HUK - PROJEKT" sh.p.k.
Adresa: Bulevardi Zogu I
P-135, Sh.1, Ap-9, Tirane
tel. 0682026104




"STUDIO ARCHIMED" sh.p.k.
Adresa: Rr. "Dhimitër Shuteriqi"
Pallati No 5, kat II, Tirane
tel. 0682002700

PROJEKTIM, RIKOSTRUKSIONI I RRUGES
"PERMET - CARSHOVE"

PLANIMETRIA E RRUGES

1/1000

RRUGPL -60

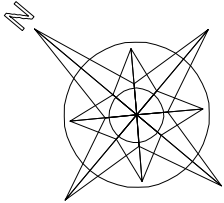

TOMBINO RRETHORE EGZISTUESE Ø=80cm
(ZGJATJE TOMBINO)
PROG. 25+948.796

Verteksi 543	
R	35
T	6.03
B	0.52
A	178.28
Sv	11.94

Verteksi 544	
R	100
T	7.47
B	0.28
A	190.50
Sv	14.92

TOMBINO RRETHORE E RE Ø=80cm
PROG. 26+025


TOMBINO RRETHORE EGZISTUESE Ø=40cm
(RIPARIM PORTALI DJATHIAS)
PROG. 26+128.745

Verteksi 546	
R	500
T	1.46
B	0.00
A	199.63
Sv	2.91

TOMBINO RRETHORE EGZISTUESE Ø=80cm
(PORTALE TE REJA MAJTAS, DJATHIAS)
(ZGJATET TOMBINO)
PROG. 26+211.075

Verteksi 547	
R	500
T	1.35
B	0.00
A	199.66
Sv	2.70

Verteksi 548	
R	500
T	5.44
B	0.03
A	198.61
Sv	10.88

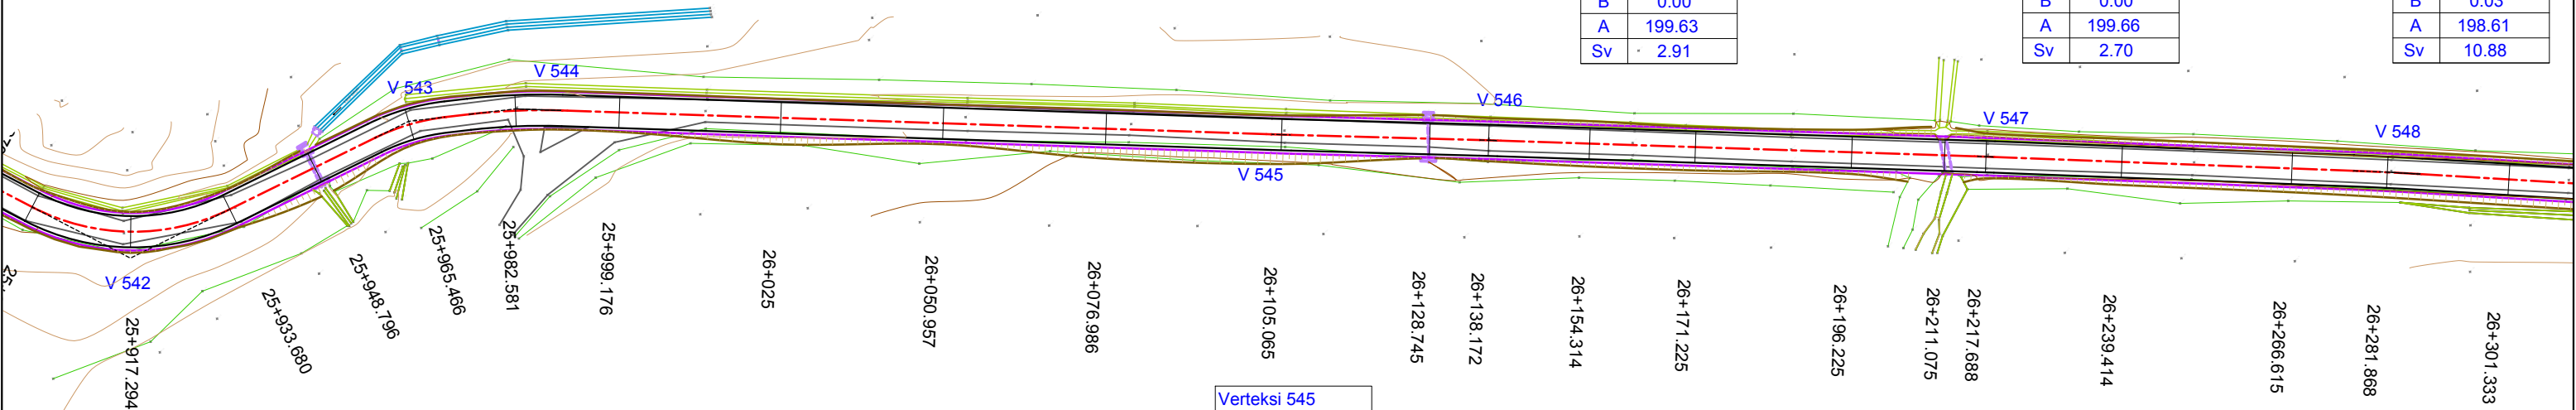

Verteksi 542	
R	35
T	17.70
B	4.22
A	140.39
Sv	32.77

Verteksi 545	
R	500
T	1.60
B	0.00
A	199.59
Sv	3.20

LEGJENDA

- FUNDI PJESES KALUESE (ASFALTI)
- FUNDI KUNETES
- FUNDI BANKINES
- MUR PRITES BETONI
- KANAL I VESHUR BETONI

POROSITES:



PROJEKT ZBATIMI
VITI 2020



PROJEKTUES
ING. SOKOL XHIXHO
ING. MAKSIM ARAPI

KONTROLLOI

APROVOI

RISHIKIM



"S.D.C." sh.p.k.
Adresa: Rr. "Isaiah Hamidi"
P-27, Sh.2, Ap.20, Tirane
tel. 0682041566



"HUK-PROJEKT" sh.p.k.
Adresa: Bulvari Zogu I
P-135, Sh.1 Ap-9, Tirane
tel. 0682026104




"STUDIO ARCHIMED" sh.p.k.
Adresa: Rr. "Dhimitër Shuteriqi"
Pallati Nr.5, kati II, Tirane
tel. 0682002700

PROJEKTIM, RIKOSTRUKSIONI I RRUGES
"PERMET - CARSHOVE"

PLANIMETRIA E RRUGES

1/1000

RRUGPL -61

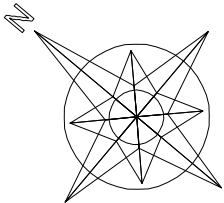

TOMBINO RRETHORE EGZISTUESE Ø=60cm
(TOMBINO RRETHORE E RE Ø=80cm)
PROG. 26+367.21

Verteksi 550	
R	500
T	4.08
B	0.02
A	198.96
Sv	8.17

Verteksi 551	
R	500
T	3.79
B	0.01
A	199.04
Sv	7.57

Verteksi 552	
R	500
T	4.77
B	0.02
A	198.79
Sv	9.54


Verteksi 554	
R	500
T	2.61
B	0.01
A	199.34
Sv	5.22

Verteksi 555	
R	60
T	6.78
B	0.38
A	185.68
Sv	13.50

TOMBINO RRETHORE EGZISTUESE
(TOMBINO RRETHORE E RE Ø=80cm)
PROG. 26+694.272

TOMBINO RRETHORE EGZISTUESE Ø=40cm
(PUSETE E RE MAJTAS, PORTAL I RI DJATHITAS)
(ZGJATEI TOMBINO)
PROG. 26+653.096

TOMBINO RRETHORE EGZISTUESE Ø=80cm
(PUSETE E RE MAJTAS, RIPARIM PORTALI DJATHITAS)
PROG. 26+590.704

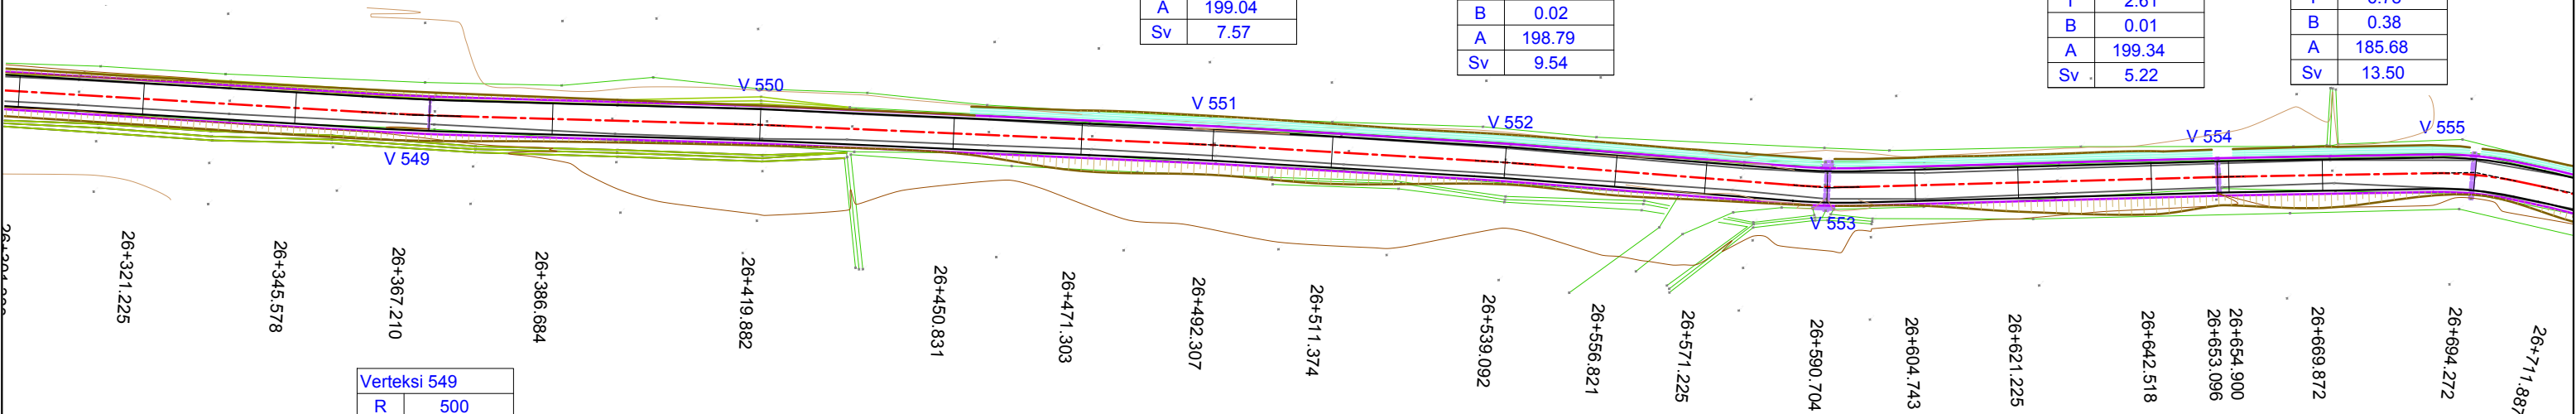

Verteksi 549	
R	500
T	7.99
B	0.06
A	197.96
Sv	15.99

Verteksi 553	
R	100
T	5.32
B	0.14
A	193.23
Sv	10.63

LEGJENDA

- FUNDI PJESES KALUESE (ASFALTI)
- FUNDI KUNETES
- FUNDI BANKINES
- MUR PRITES BETONI
- KANAL I VESHUR BETONI

POROSITES:



PROJEKT ZBATIMI

VITI 2020

PROJEKTUES

ING. SOKOL XHIXHO
ING. MAKSIM ARAPI

KONTROLLOI

APROVOI

RISHIKIM



"S.D.C." sh.p.k.
Adresa: Rr. "Isa Duka" Nr. 1
P.27, Sh.2, Ap.20, Tirane
tel. 0682041566



"HUK - PROJEKT" sh.p.k.
Adresa: Bulevardi Zogu I
P.135, Sh.1A-p-9, Tirane
tel. 0682026104




"STUDIO ARCHIMED" sh.p.k.
Adresa: Rr. "Dhimitër Shuteriqi"
Pallati Nr.5, kati II, Tirane
tel. 0682027300

PROJEKTIM, RIKOSTRUKSIONI I RRUGES
"PERMET - CARSHOVE"

PLANIMETRIA E RRUGES

1/1000

RRUGPL -62

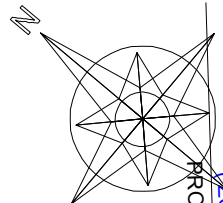

TOMBINO RRETHORE EGZISTUESE Ø=40cm
(PUSETE E RE MAJTAS, PORTAL I RI DJATHHTAS)
(ZGJATEJ TOMBINO)
PROG. 26+653.096

Verteksi 554	
R	500
T	2.61
B	0.01
A	199.34
Sv	5.22

Verteksi 555	
R	60
T	6.78
B	0.38
A	185.68
Sv	13.50

TOMBINO RRETHORE EGZISTUESE
(TOMBINO RRETHORE E RE Ø=80cm)
PROG. 26+694.272

Verteksi 556	
R	100
T	6.82
B	0.23
A	191.33
Sv	13.63

TOMBINO RRETHORE EGZISTUESE Ø=50cm
(RIPARIM KOKA E PORTALIT)
PROG. 26+740.715

Verteksi 557	
R	80
T	3.26
B	0.07
A	194.81
Sv	6.53

Verteksi 558	
R	500
T	5.23
B	0.03
A	198.67
Sv	10.45

URE HARK GURI EGZISTUESE H.D.=1.0m
(PUSETE E RE MAJTAS, RIPARIME PORTALI DJATHHTAS)
PROG. 26+858.217

Verteksi 559	
R	60
T	6.37
B	0.34
A	186.53
Sv	12.69

TOMBINO RRETHORE EGZISTUESE Ø=40cm
(RIPARIME PUSETA MAJTAS, PORTALI DJATHHTAS)
PROG. 26+915.80

Verteksi 565	
R	10
T	5.97
B	1.65
A	131.49
Sv	10.76

URE HARK EGZISTUESE H.D.=15.0m
PROG. 27+046.00

Verteksi 564	
R	50
T	12.00
B	1.42
A	170.01
Sv	23.55

Verteksi 563	
R	30
T	5.23
B	0.45
A	178.01
Sv	10.36



Verteksi 562	
R	30
T	4.27
B	0.30
A	181.99
Sv	8.49

Verteksi 561	
R	30
T	12.10
B	2.35
A	151.20
Sv	23.00

Verteksi 566	
R	25
T	7.73
B	1.17
A	161.80
Sv	15.00

LEGJENDA

- FUNDI PJESES KALUESE (ASFALTI)
- FUNDI KUNETES
- FUNDI BANKINES
- MUR PRITES BETONI
- KANAL I VESHUR BETONI

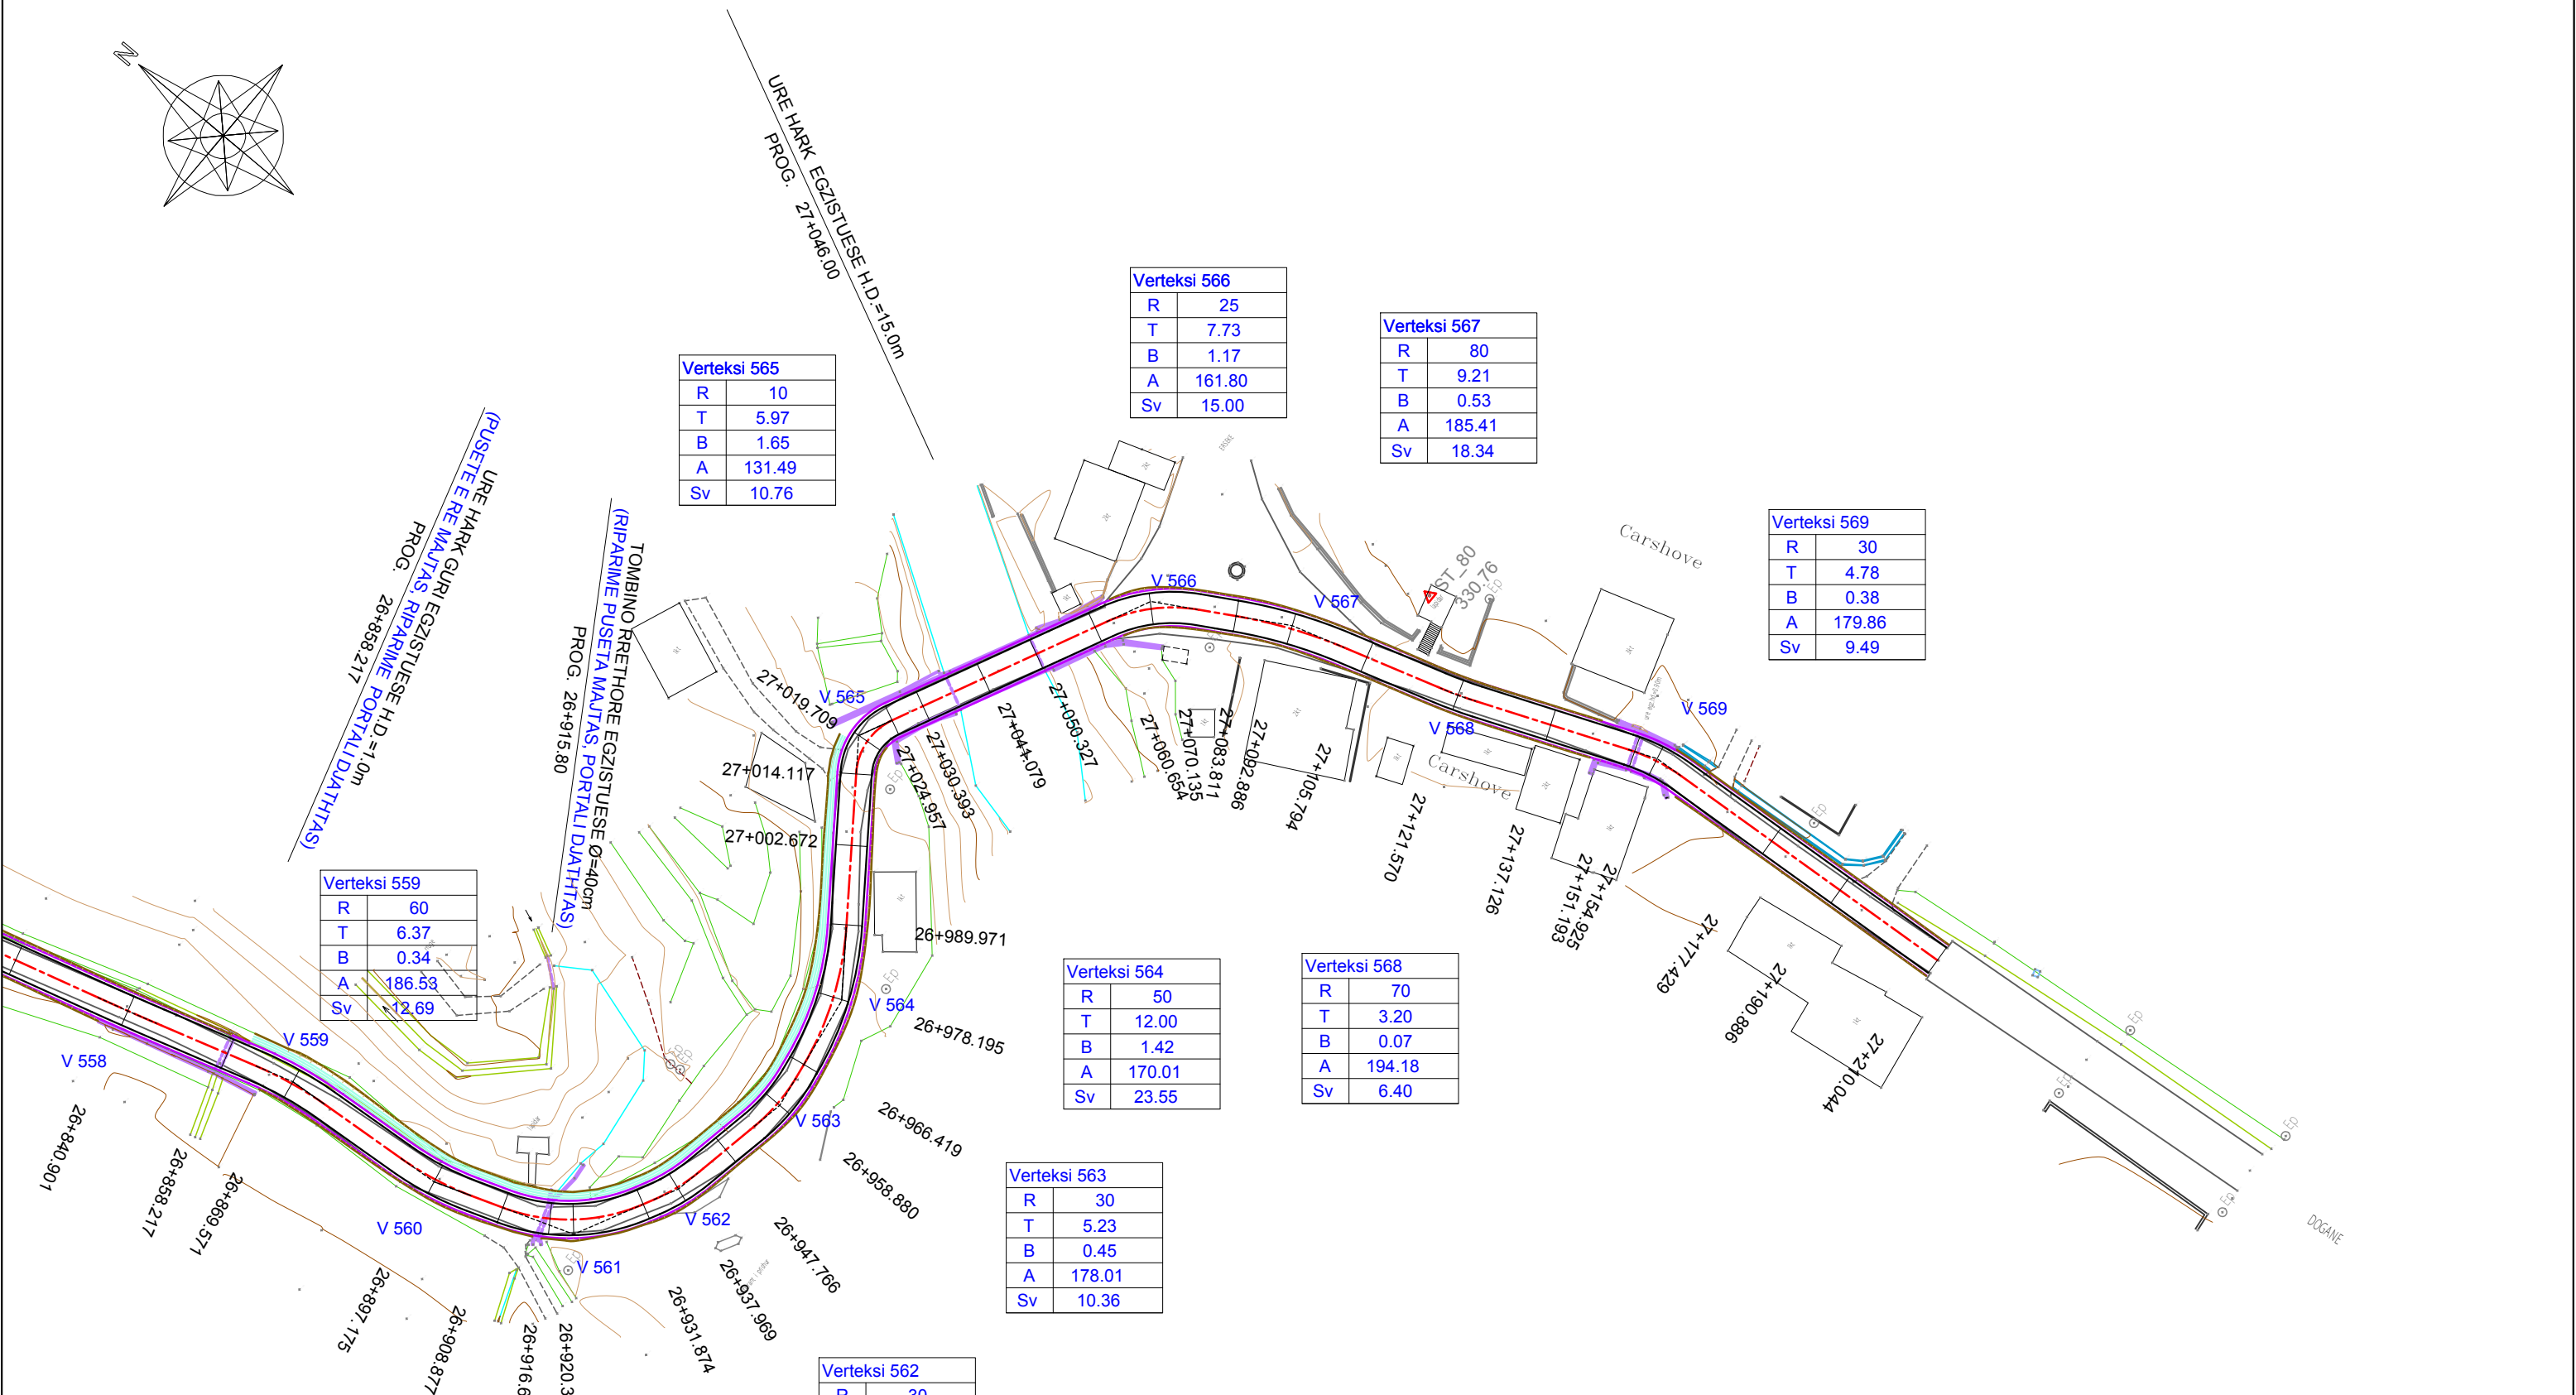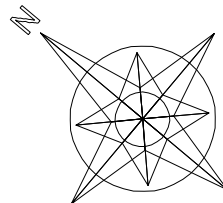

Verteksi 559	
R	60
T	6.37
B	0.34
A	186.53
Sv	12.69

Verteksi 565	
R	10
T	5.97
B	1.65
A	131.49
Sv	10.76

Verteksi 566	
R	25
T	7.73
B	1.17
A	161.80
Sv	15.00

Verteksi 567	
R	80
T	9.21
B	0.53
A	185.41
Sv	18.34

Verteksi 569	
R	30
T	4.78
B	0.38
A	179.86
Sv	9.49

Verteksi 564	
R	50
T	12.00
B	1.42
A	170.01
Sv	23.55

Verteksi 568	
R	70
T	3.20
B	0.07
A	194.18
Sv	6.40

Verteksi 563	
R	30
T	5.23
B	0.45
A	178.01
Sv	10.36

Verteksi 562	
R	30
T	4.27
B	0.30
A	181.99
Sv	8.49

Verteksi 561	
R	30
T	12.10
B	2.35
A	151.20
Sv	23.00

Verteksi 560	
R	50
T	6.46
B	0.42
A	183.63
Sv	12.86

LEGJENDA

FUNDI PJESES KALUESE (ASFALTI)

FUNDI KUNETES

FUNDI BANKINES


MUR PRITES BETONI

KANAL I VESHUR BETONI

PROFILI GJATESOR I RRUGES

SHKALLA 1:1000/ 1:100

Elemente Niveleta	D= 0.51 P= 0.59%	L= 86.68 S= 86.68	D= 0.73 P= 2.18%	L= 33.32 S= 33.32	D= 1.14 P= 4.42%	L= 25.75 S= 25.78	D= 0.22 P= 0.64%	L= 34.25 S= 34.25	D= 0.74 P= 3.04%	L= 24.22 S= 24.23	D= 1.58 P= 4.28%	L= 37.03 S= 37.06	D= 1.53 P= 5.32%	L= 28.75 S= 28.79	D= 1.06 P= 2.97%	L= 35.61 S= 35.63	D=-1.36 P=-5.01%	L= 27.09 S= 27.12	D=-2.93 P=-8.16%	L= 35.85 S= 35.97
-------------------	---------------------	----------------------	---------------------	----------------------	---------------------	----------------------	---------------------	----------------------	---------------------	----------------------	---------------------	----------------------	---------------------	----------------------	---------------------	----------------------	---------------------	----------------------	---------------------	----------------------

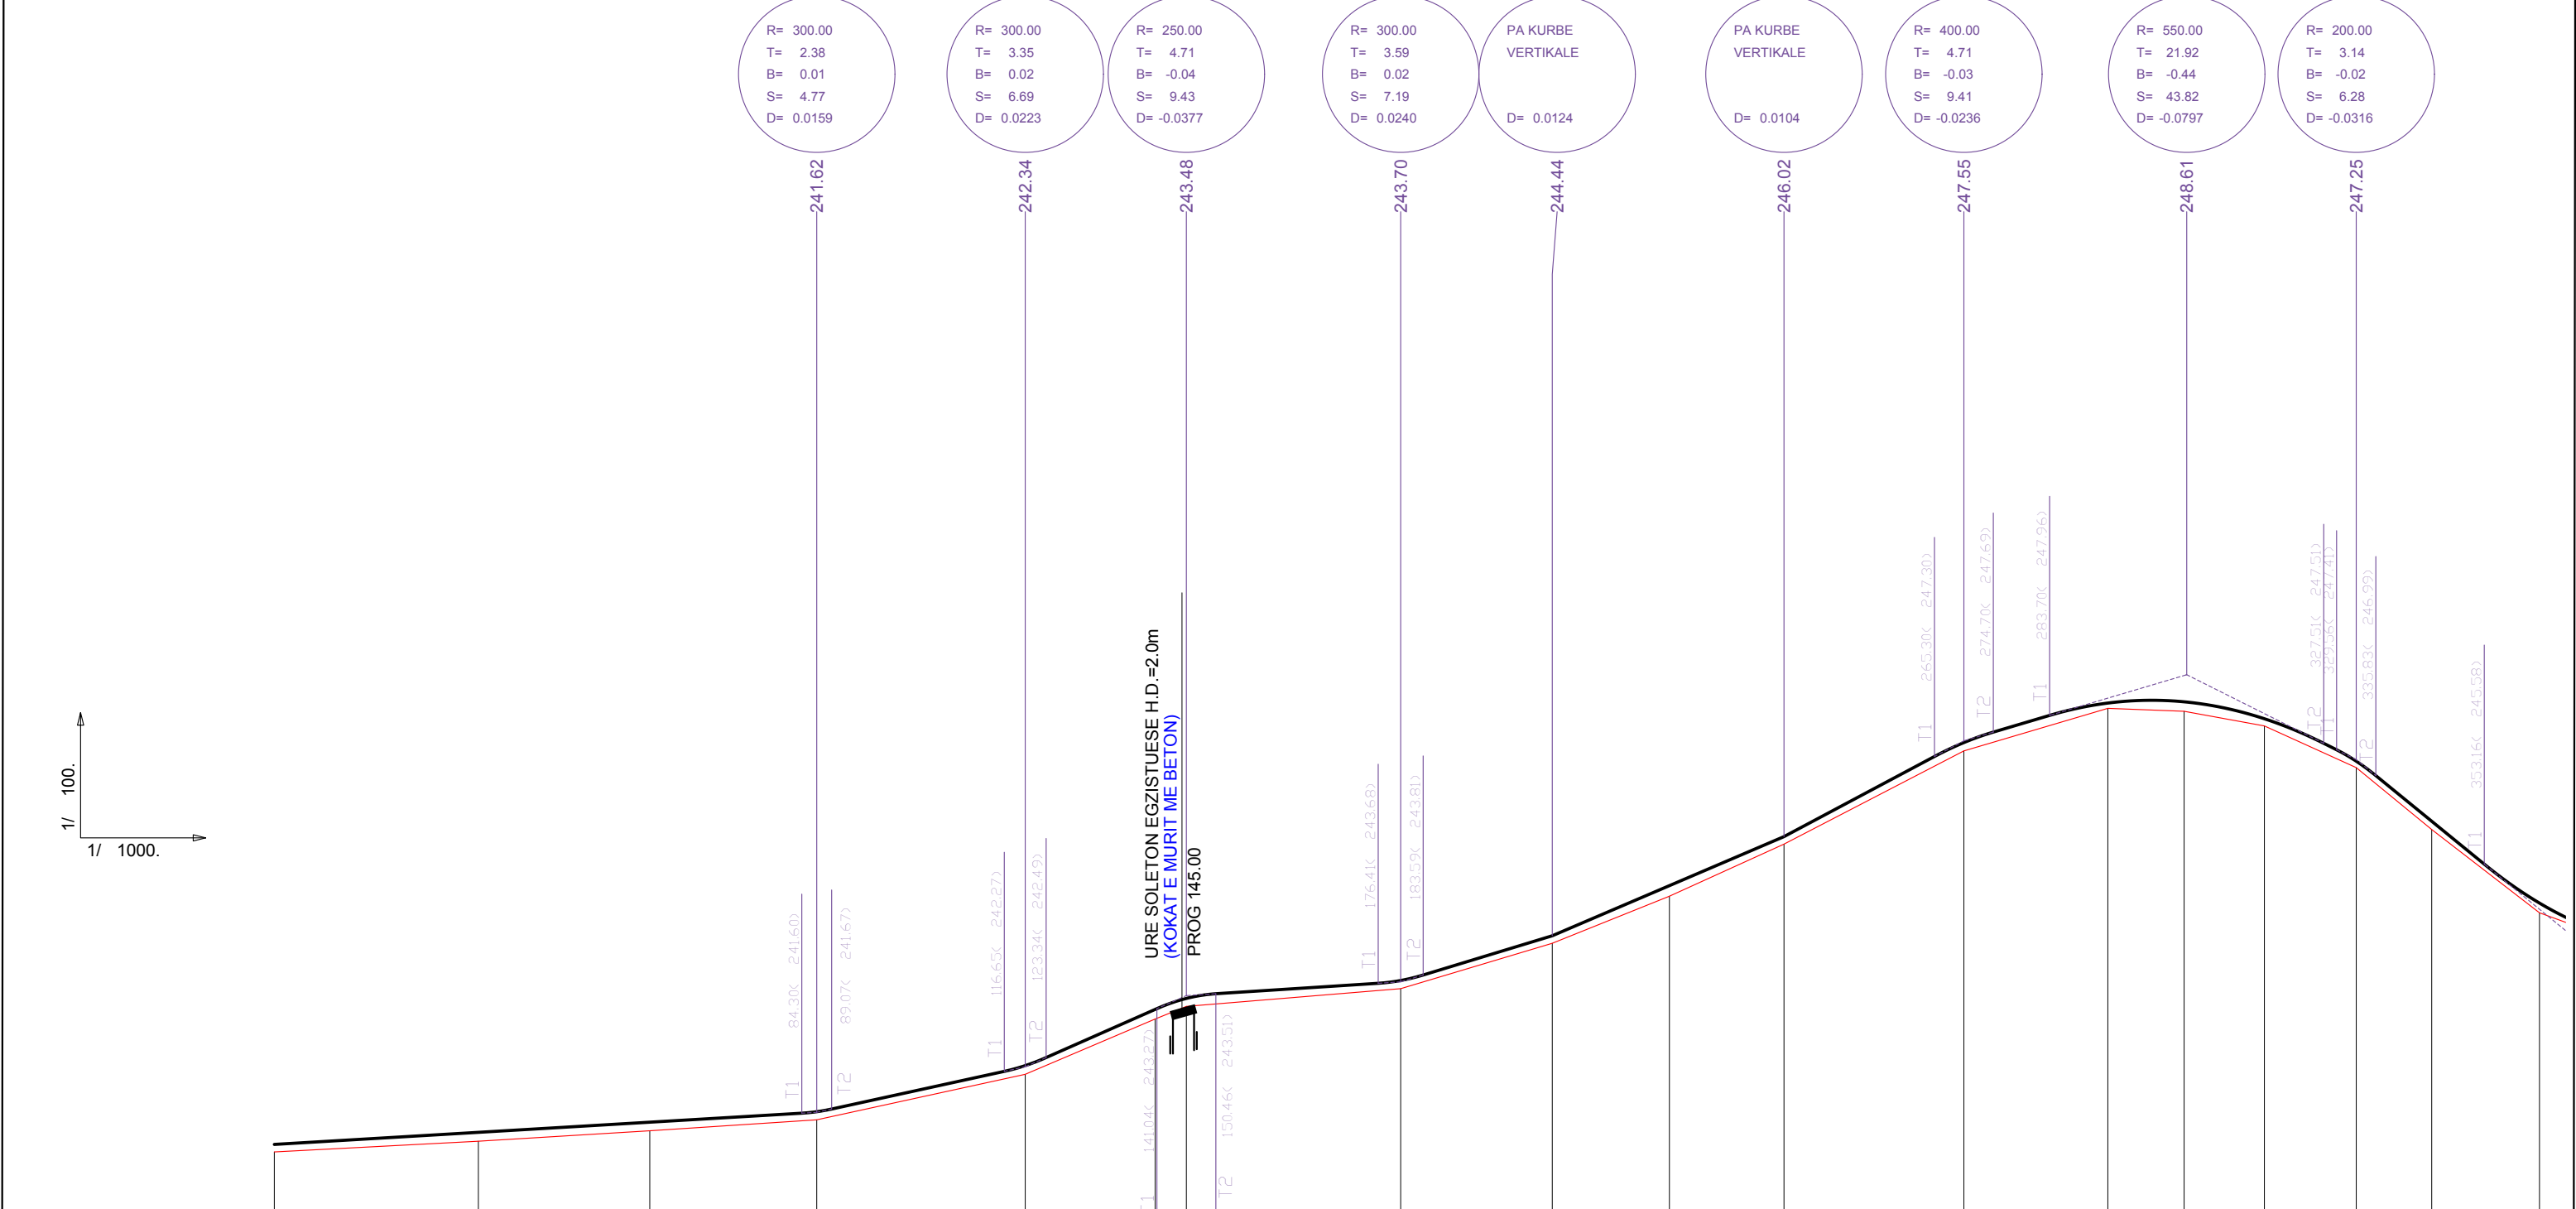

Nr Profil	1	2	3	4	5	6	7	8	9	10	11	12	13	14	15	16	17	18	
Distanca Pjesore	32.61	27.39	26.68	33.32	20.76	4.99	34.25	24.22	18.72	18.31	28.75	23.01	12.18	12.83	14.68	12.06	17.22		
Distanca Progressive	0.00	32.61	60.00	86.68	120.00	140.76	145.75	180.00	204.22	222.94	241.25	270.00	293.01	305.19	318.02	332.70	344.76	361.98	
Kuota Tokes	-240.98	-241.15	-241.32	-241.50	-242.22	-243.11	-243.31	-243.59	-244.32	-245.07	-245.90	-247.39	-248.07	-248.02	-247.79	-247.12	-246.13	-244.80	
Kuota Projektit	-241.10	-241.30	-241.46	-241.62	-242.36	-243.26	-243.44	-243.72	-244.44	-245.24	-246.02	-247.52	-248.15	-248.17	-247.90	-247.23	-246.26	-244.96	
Planimetria	32.61		1 AC= 17.2123 TG= 54.41			R = 400.00 SV= 108.15		75.26		2 AC= 4.4110 TG= 6.93		11.38 R = 200.00 SV= 13.86		3 AC= 9.4137 TG= 51.85			R = 700.00 SV= 103.51		29.65

FONDI SHQIPTAR I ZHVILLIMIT
ALBANIAN DEVELOPMENT FUND

PROJEKT ZBATIMI

VITI 2020

PROJEKTUES

ING. SOKOL XHIXHO
ING. MAKSIM ARAPI

KONTROLLOI

APROVOI

RISHIKIM

"S.D.C." sh.p.k.
Adresa: Rr. "Jashim Hamdi"
P-27, Sh.2, Ap.20, Tirane
tel. 0682041566

"HUK - PROJEKT" sh.p.k.
Adresa: Bulvarin Zogu I
P-135, Sh.1 Ap-9, Tirane
tel. 0682026104


"STUDIO ARCHIMED" sh.p.k.
Adresa: Rr. "Dhimitër Shuteriqi"
Pallati Nr.5, kati II, Tirane
tel. 0682002700


PROJEKTIM, RIKOSTRUKSIONI I RRUGES
"PERMET - CARSHOVE"


PROFILI GJATESOR I RRUGES


1/1000
1/100


RRUGPGJ -01

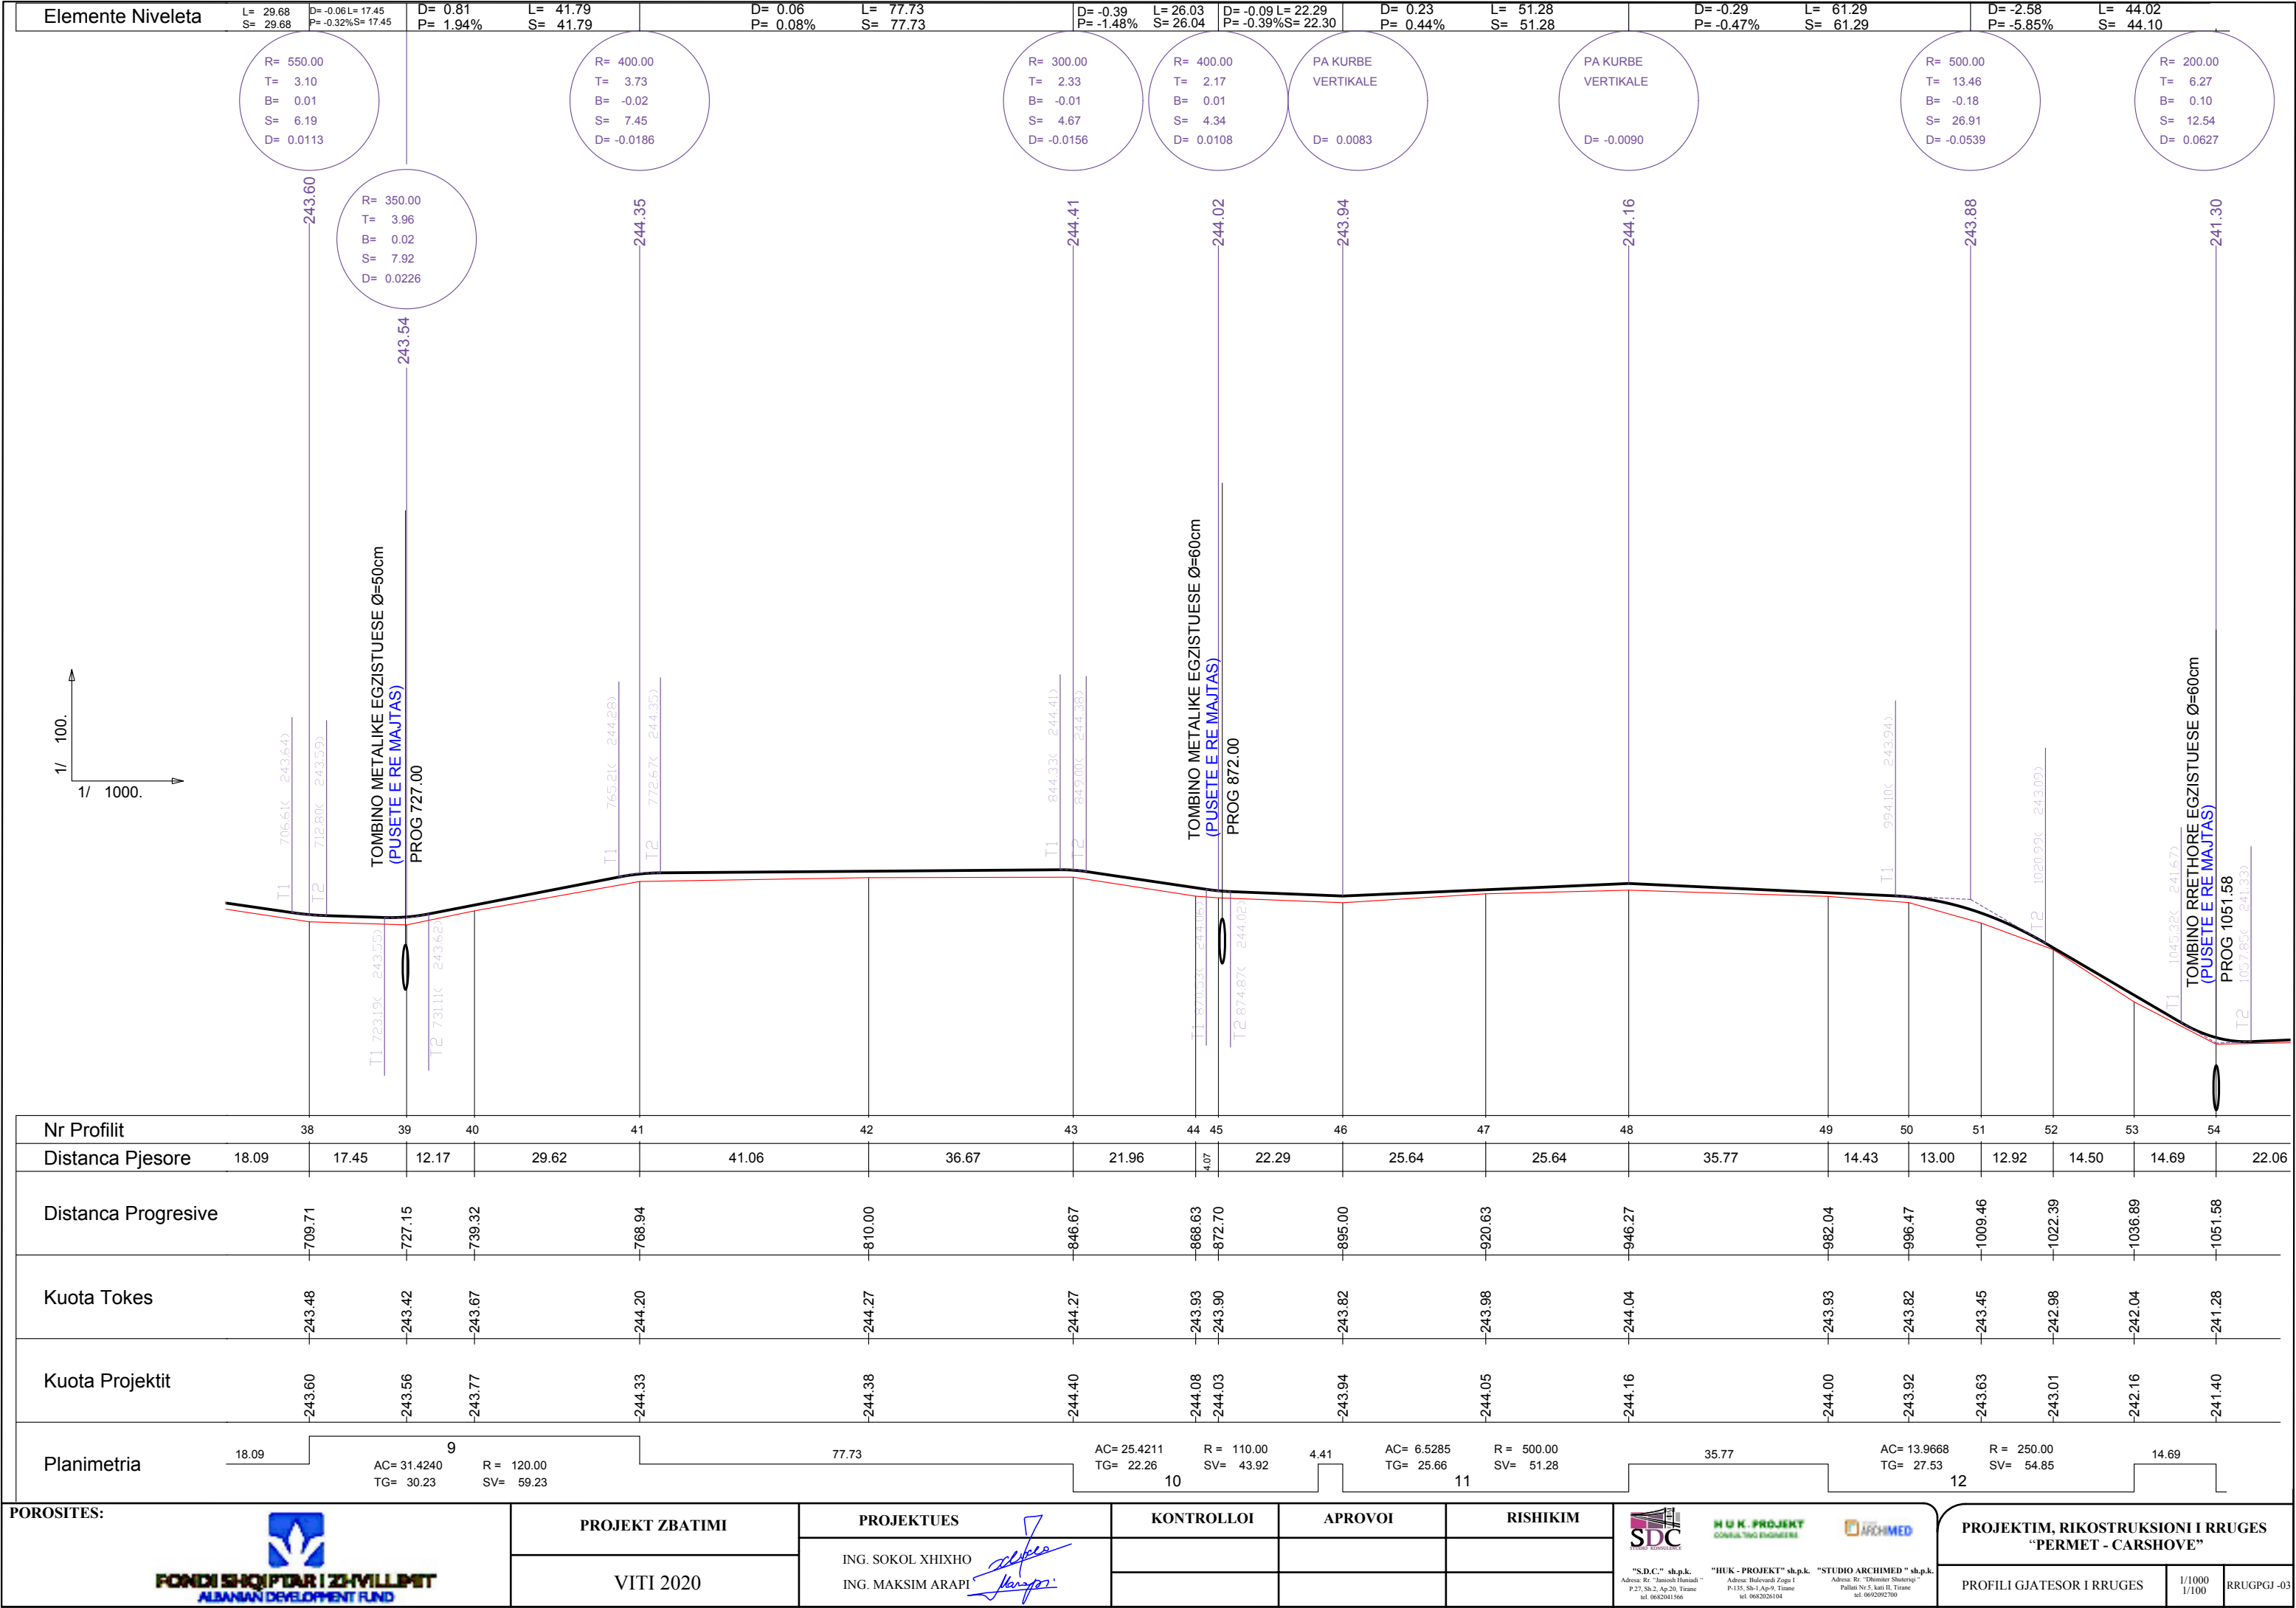


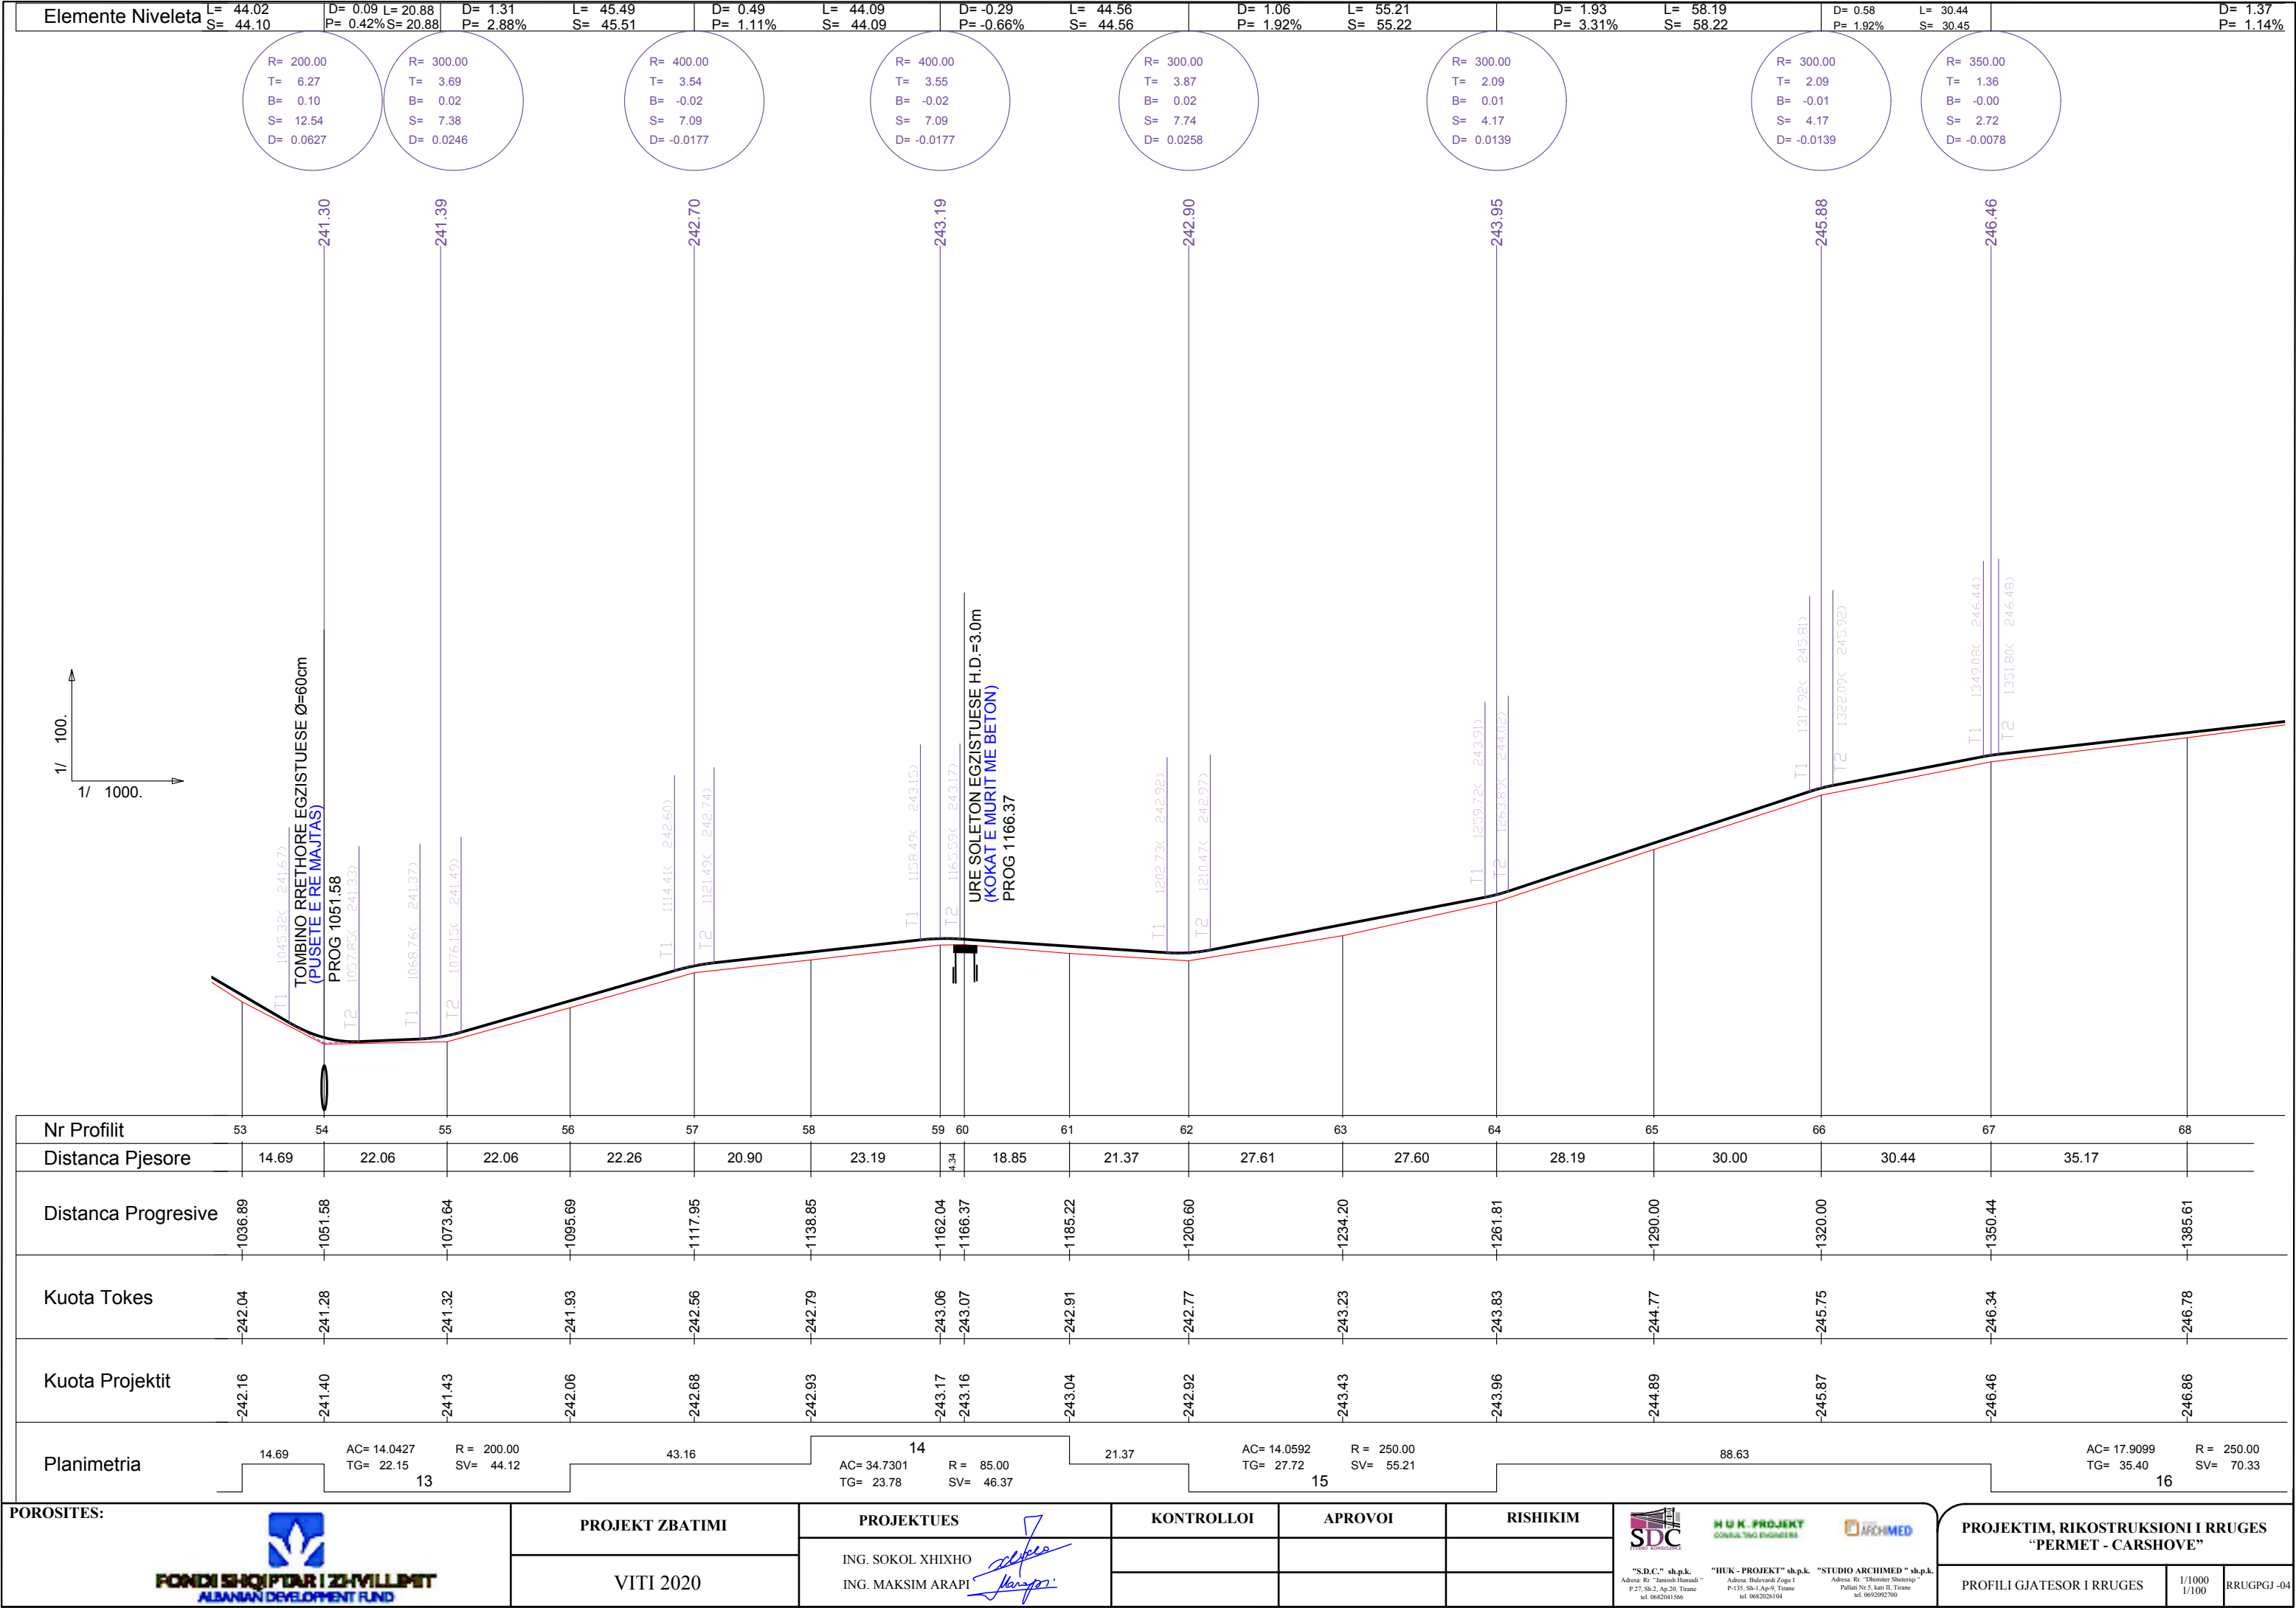


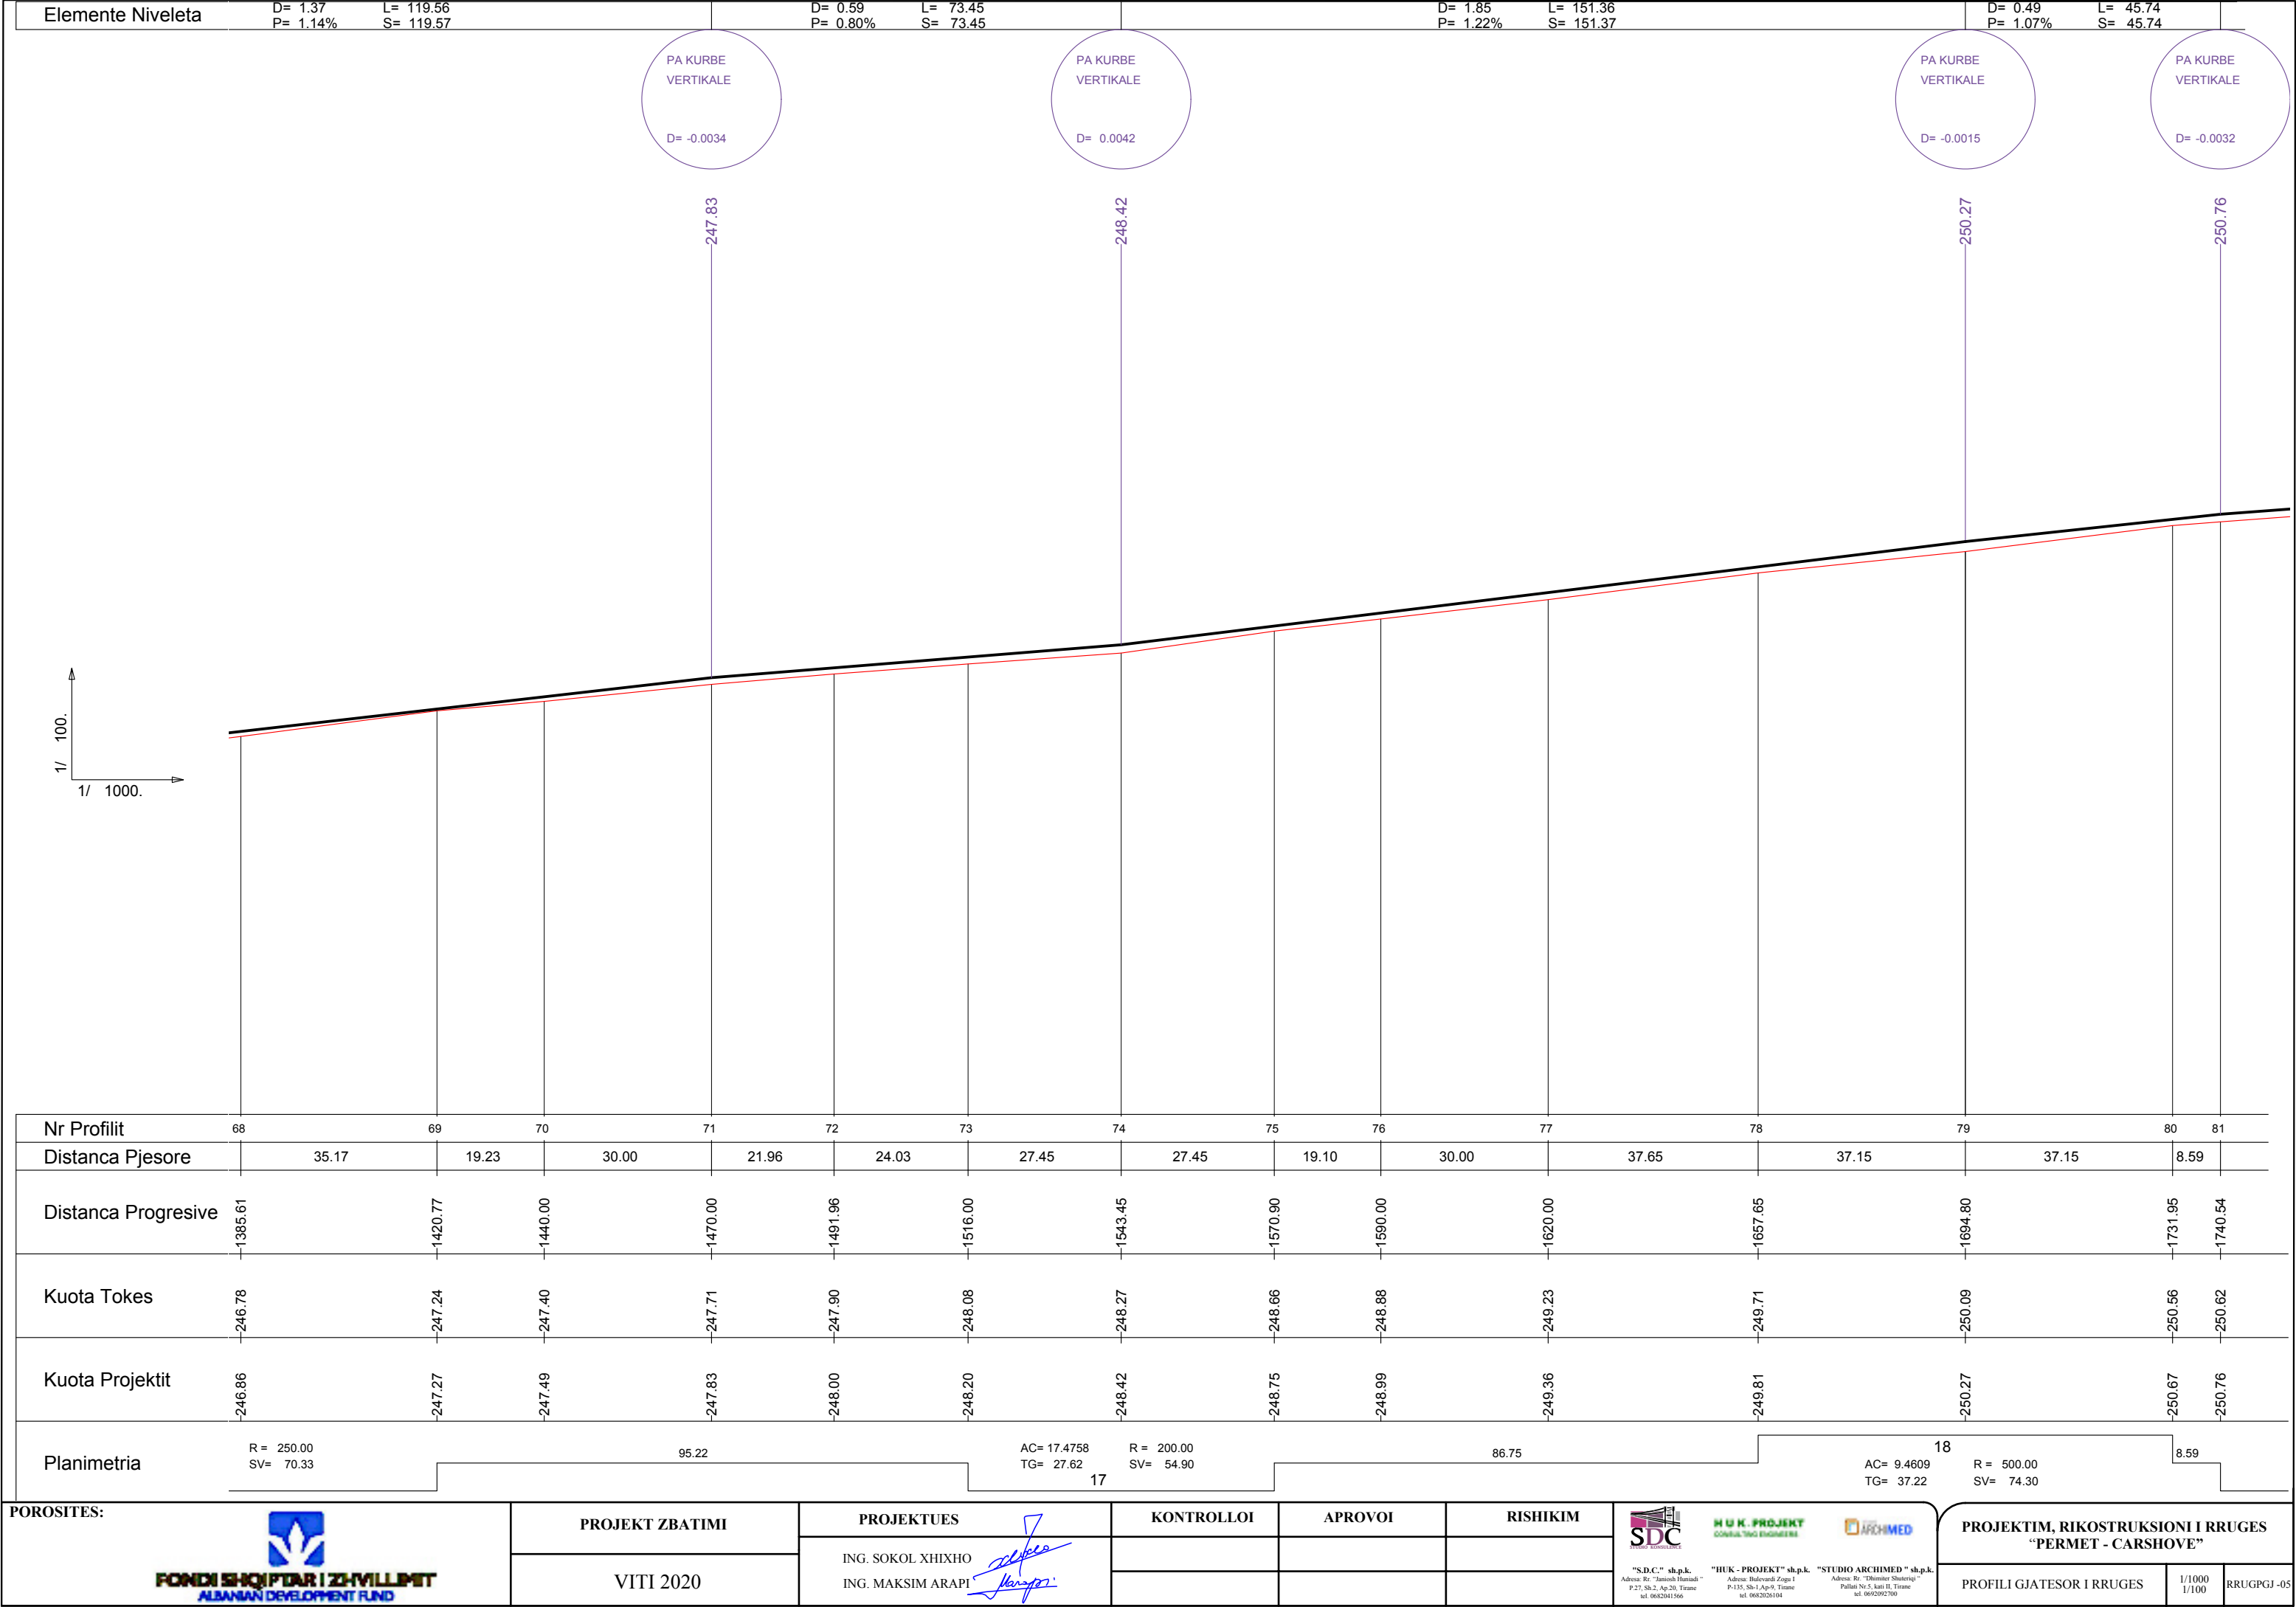


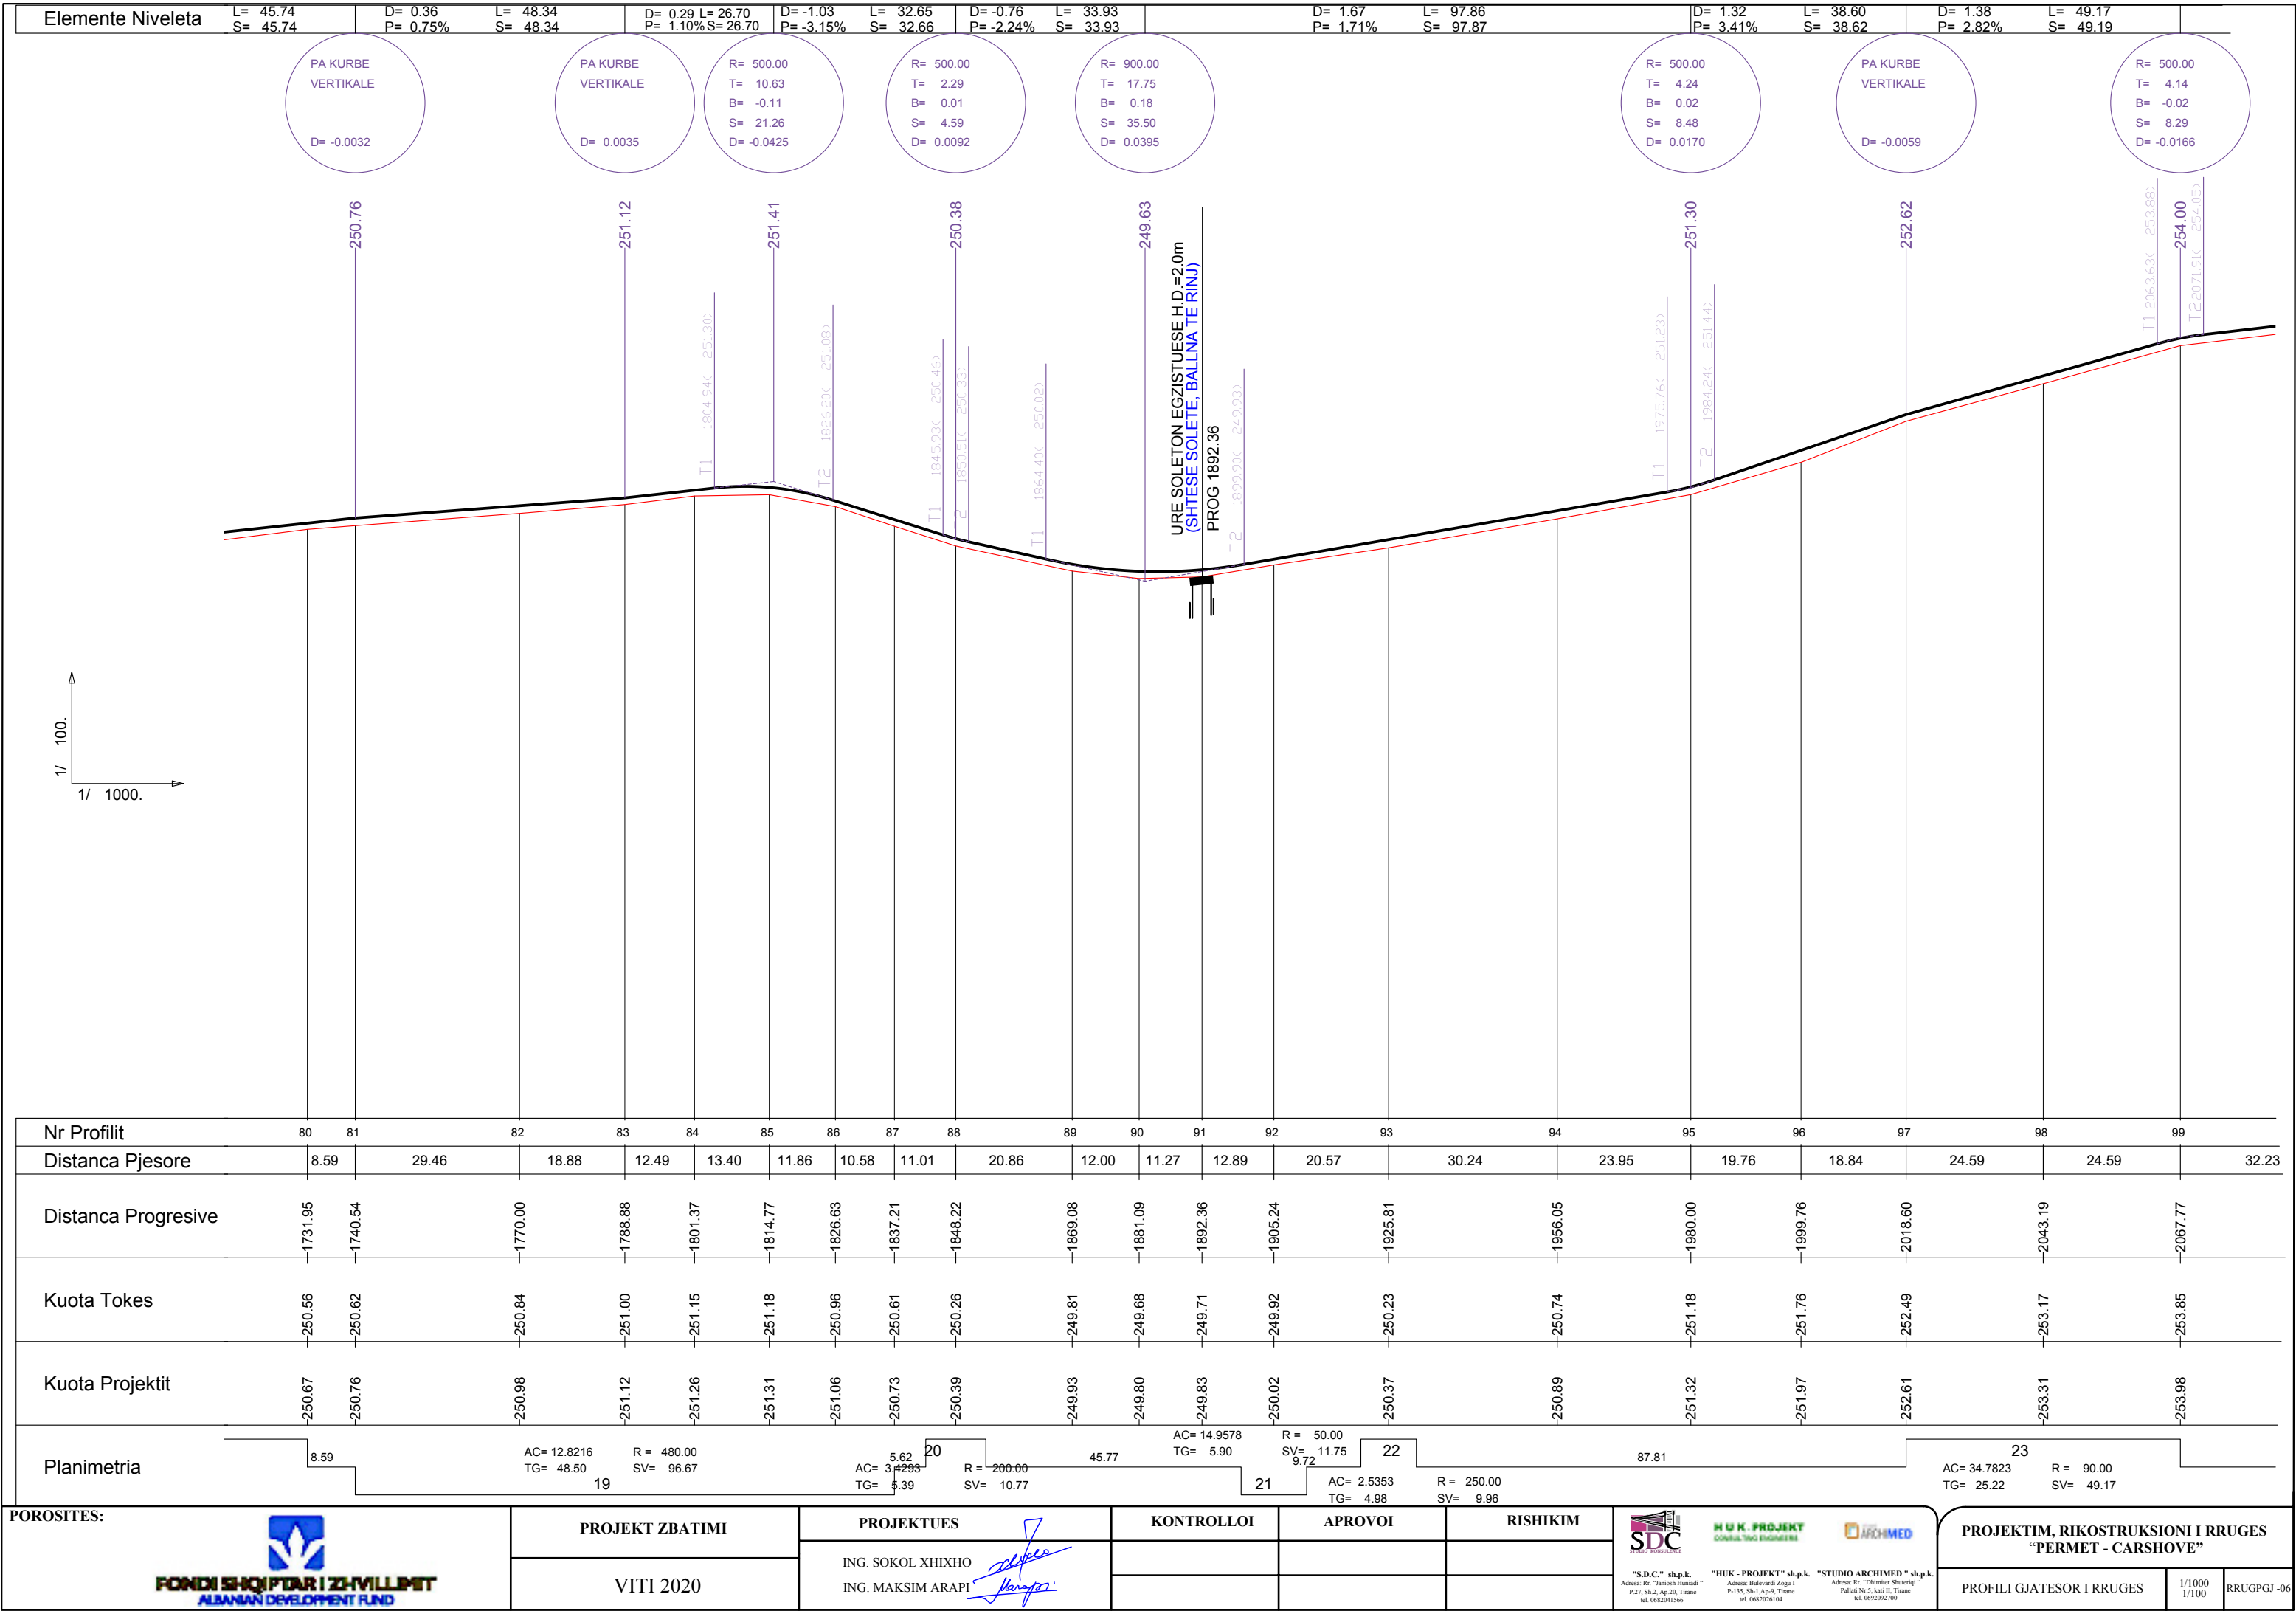


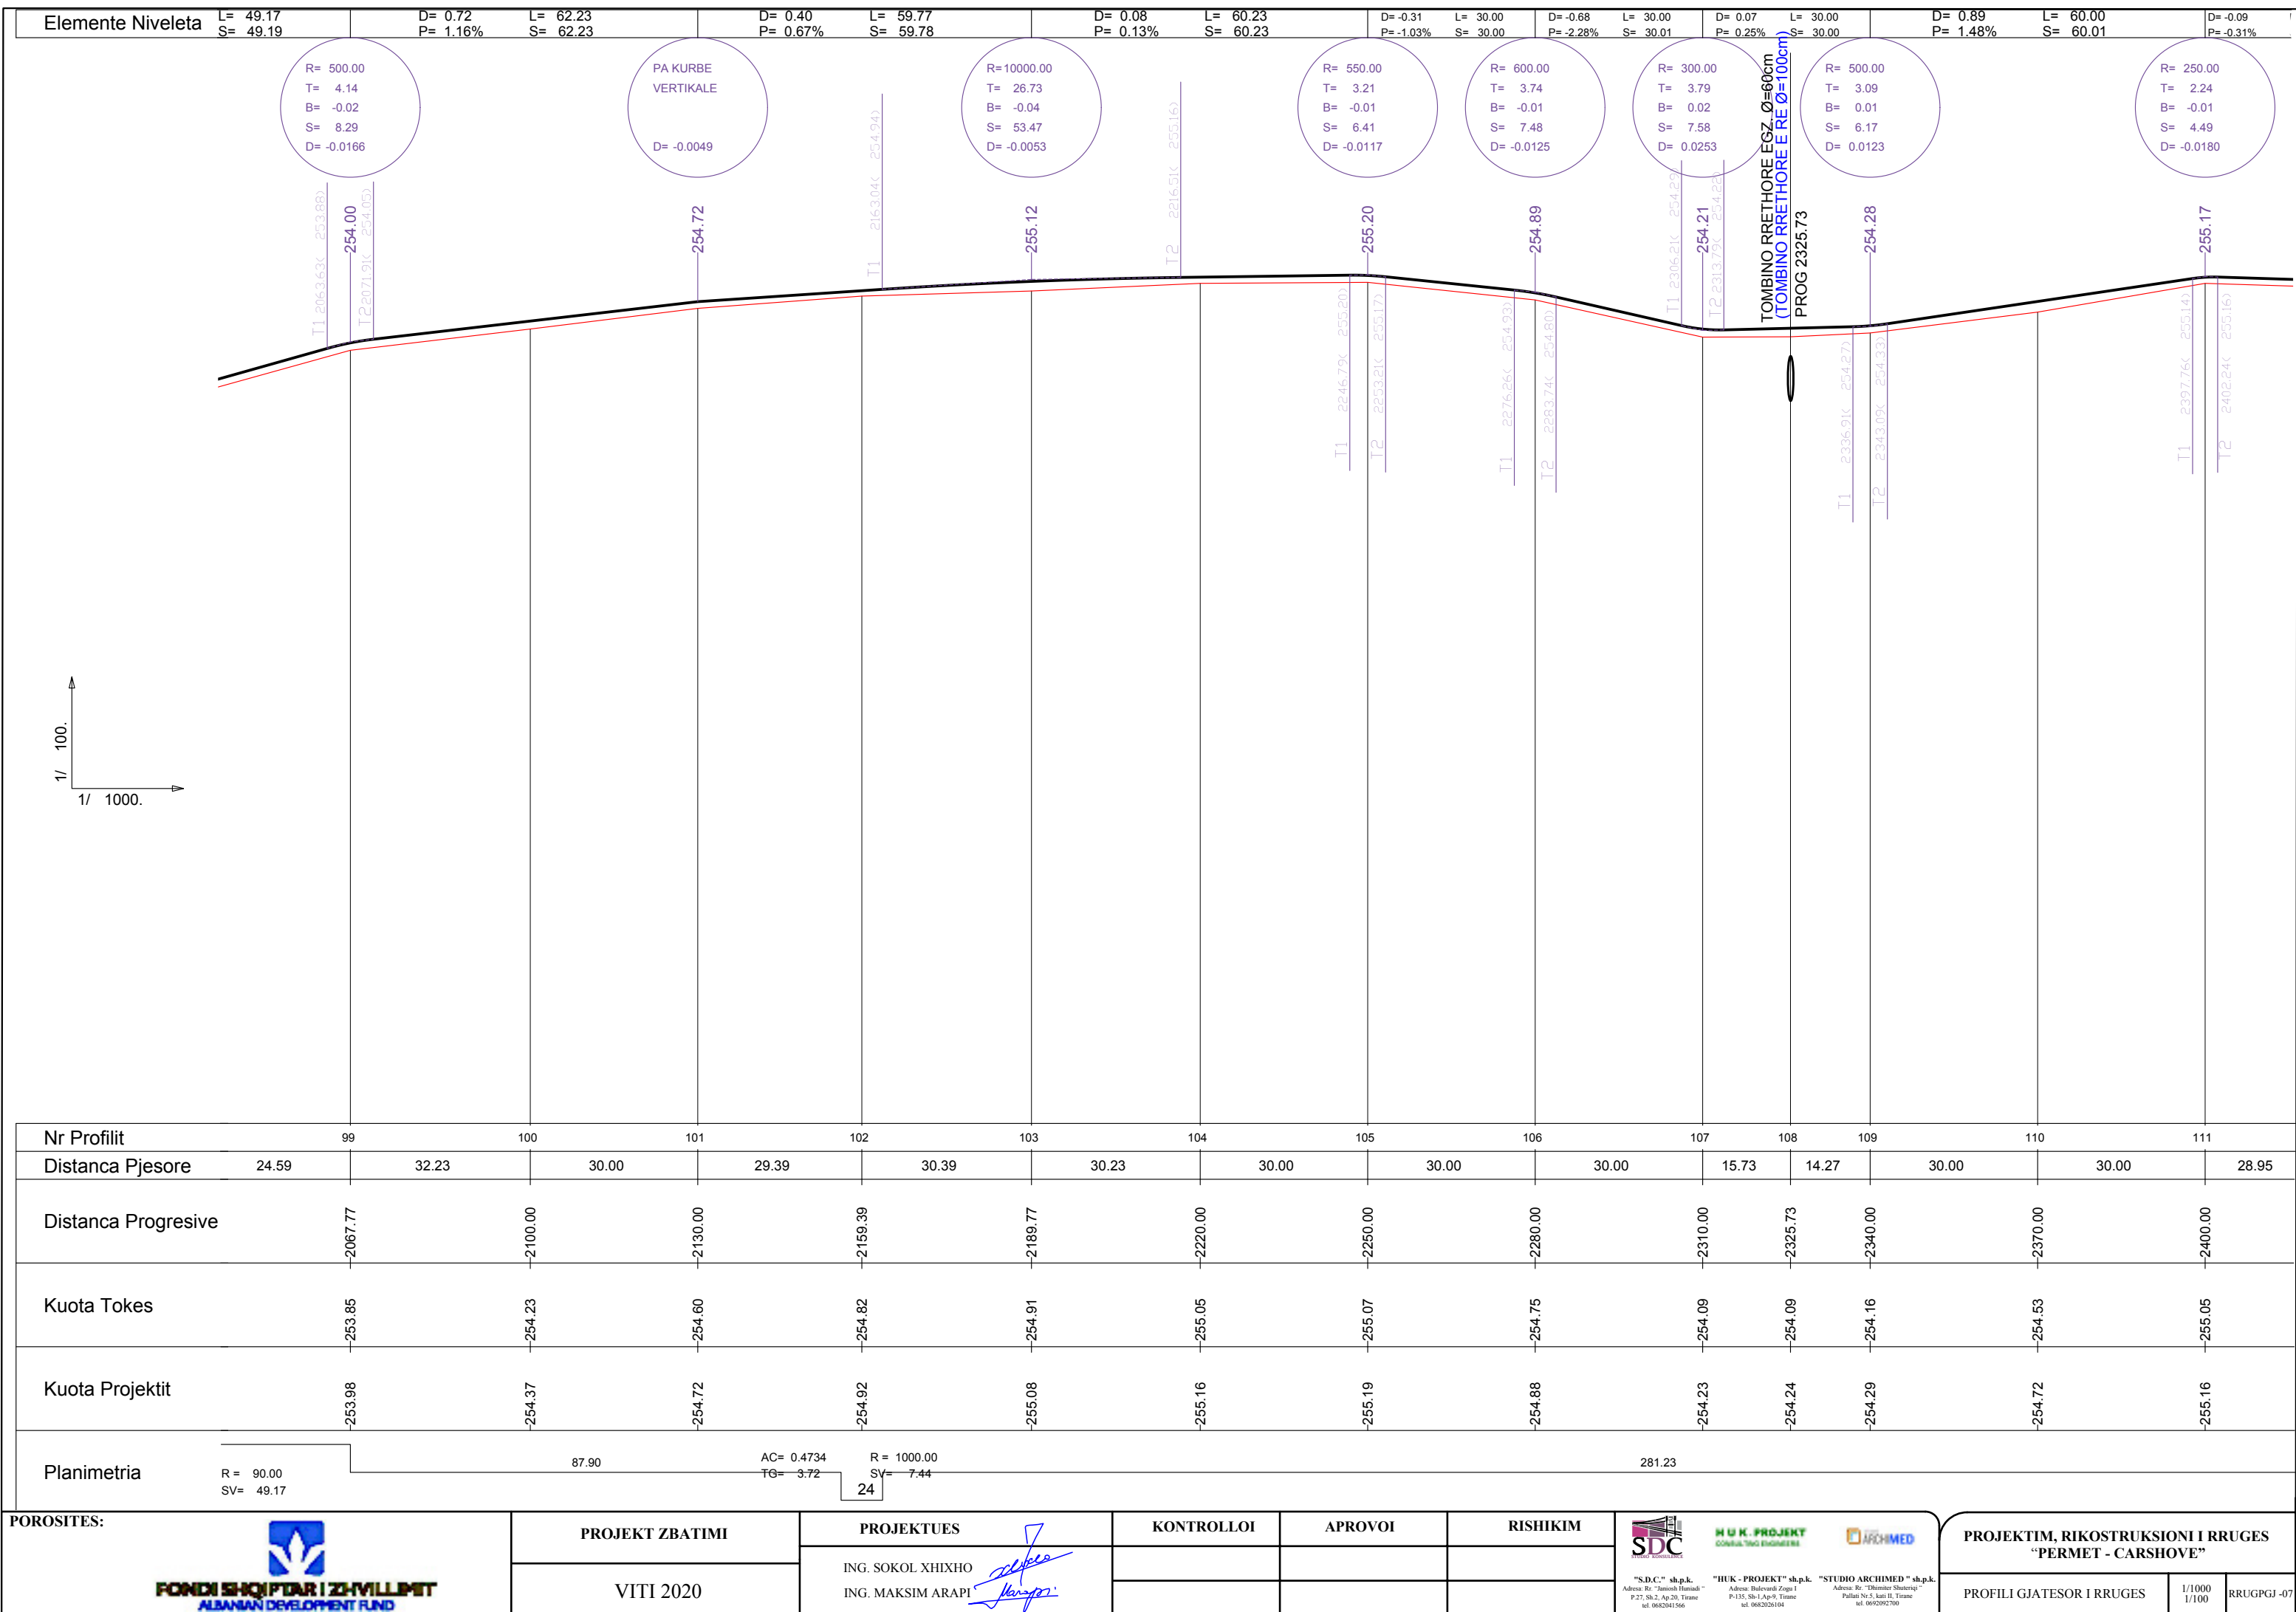


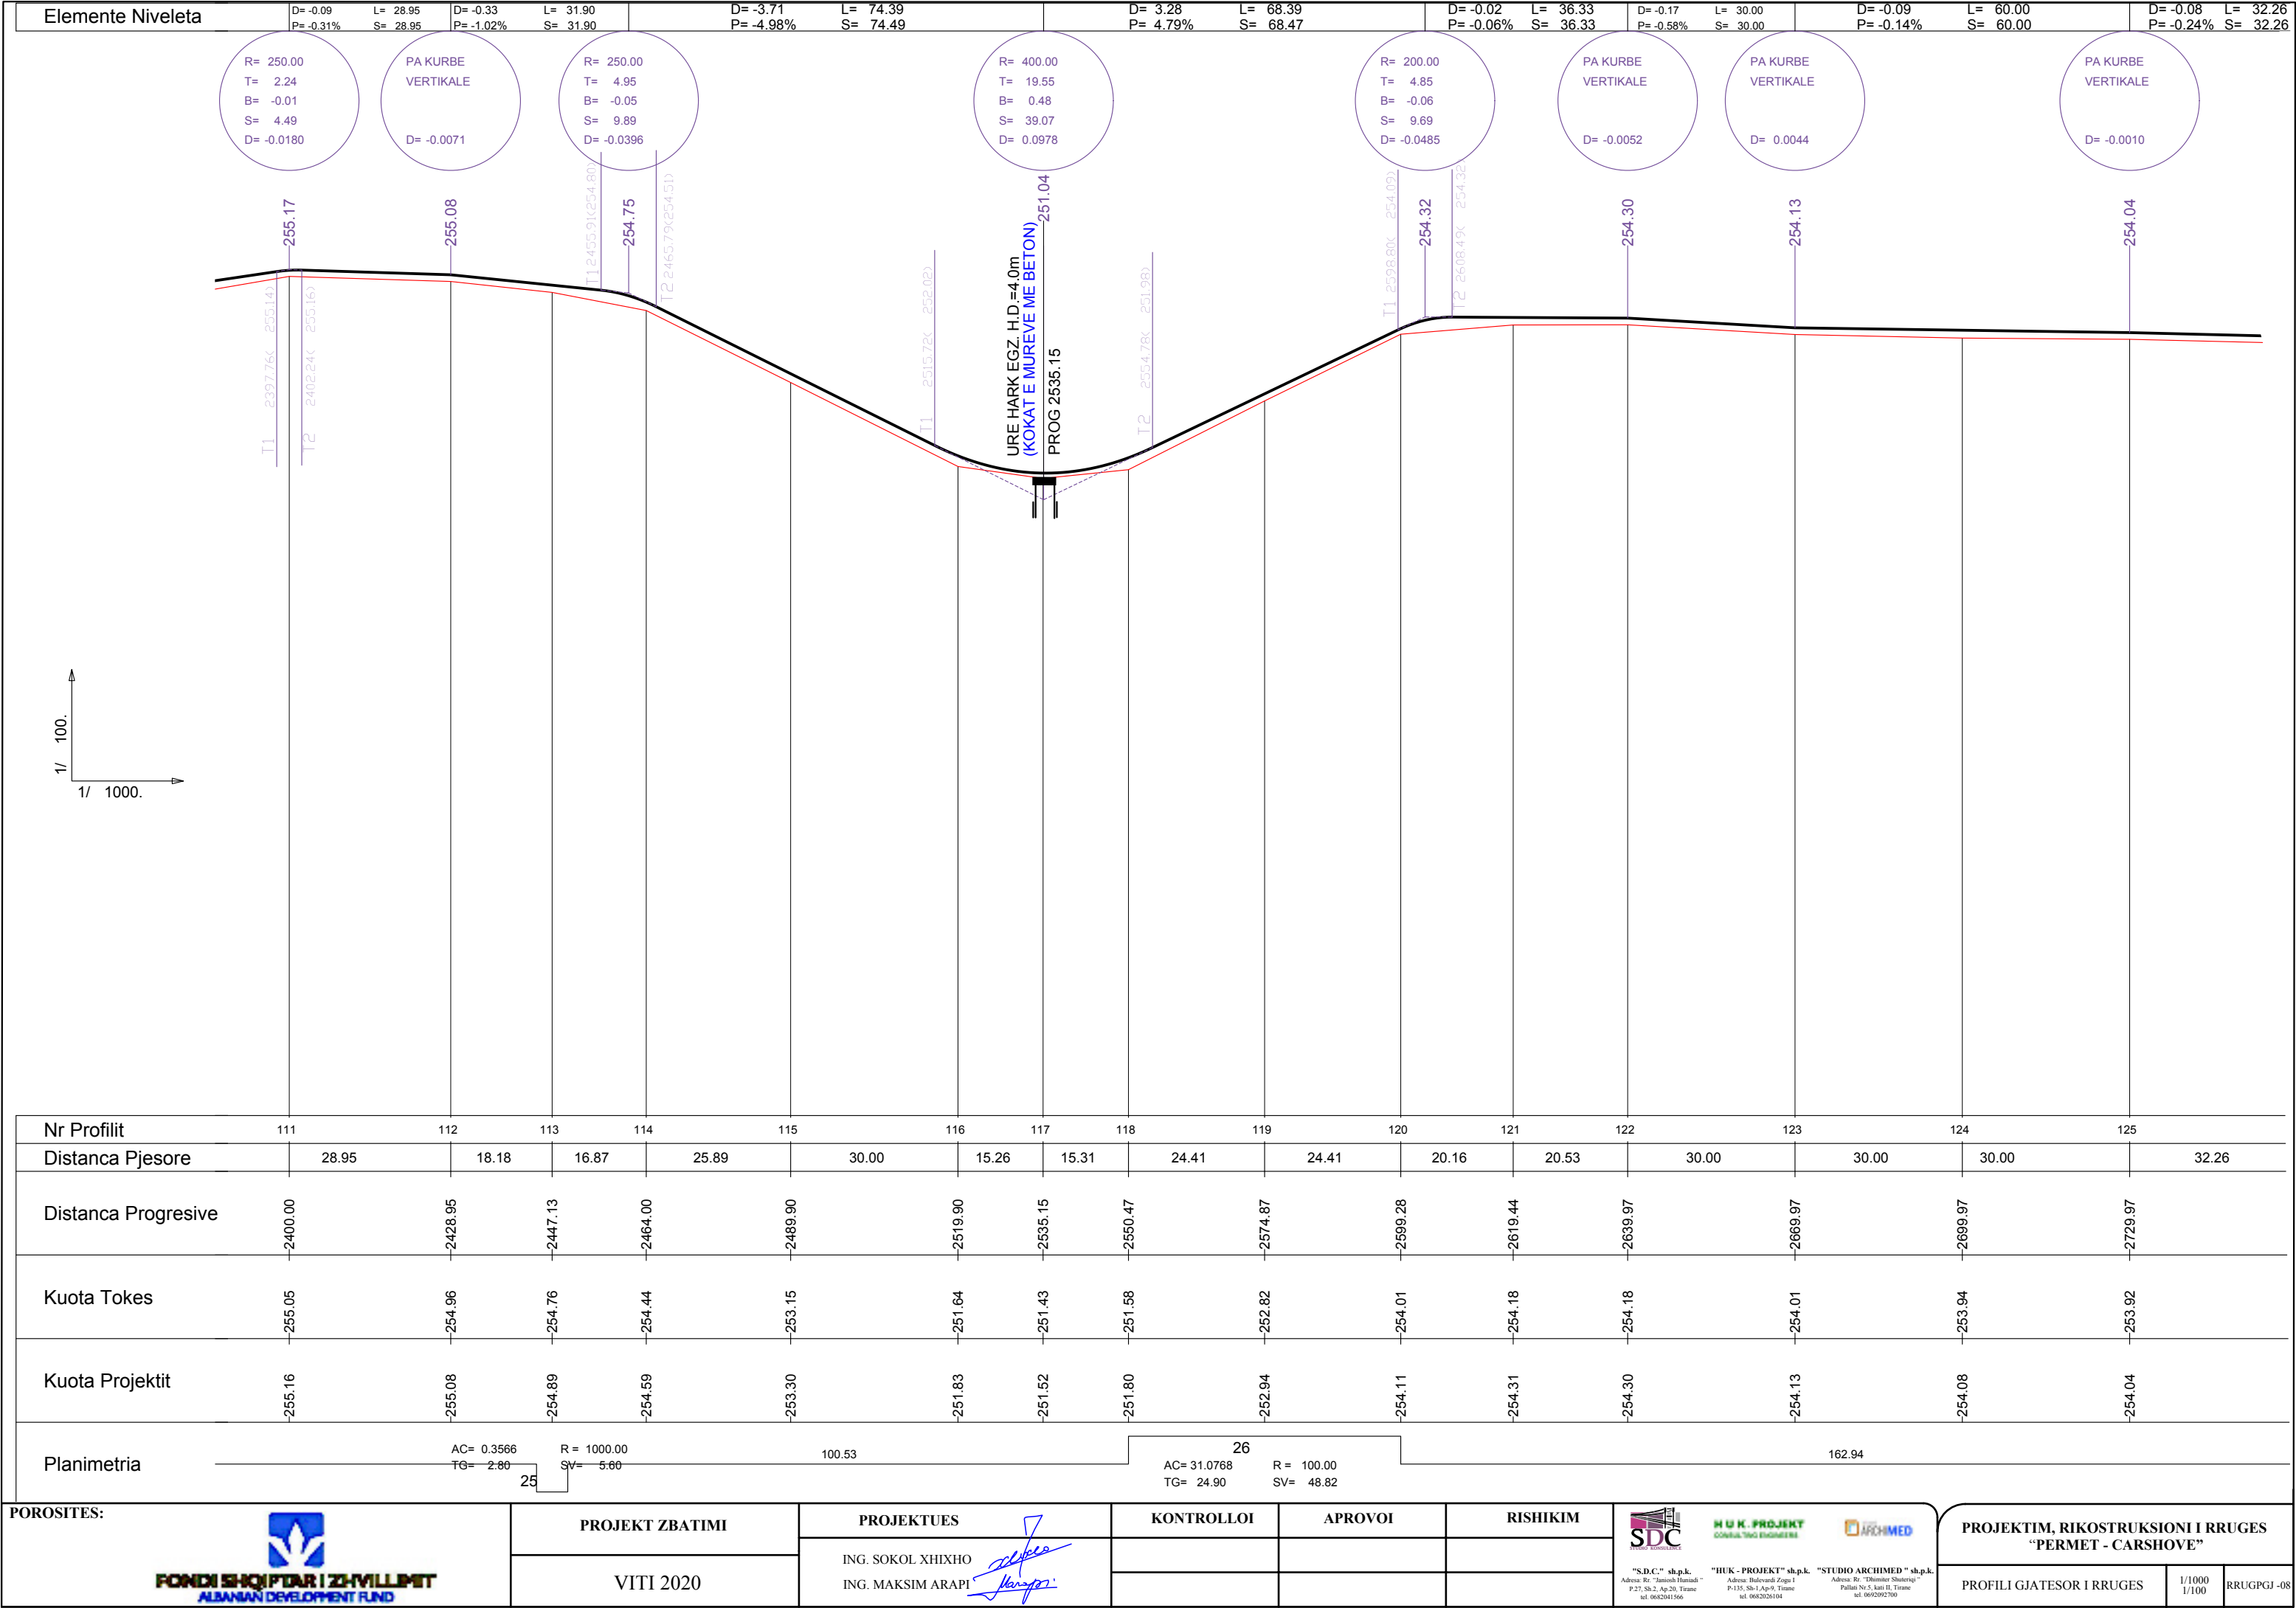


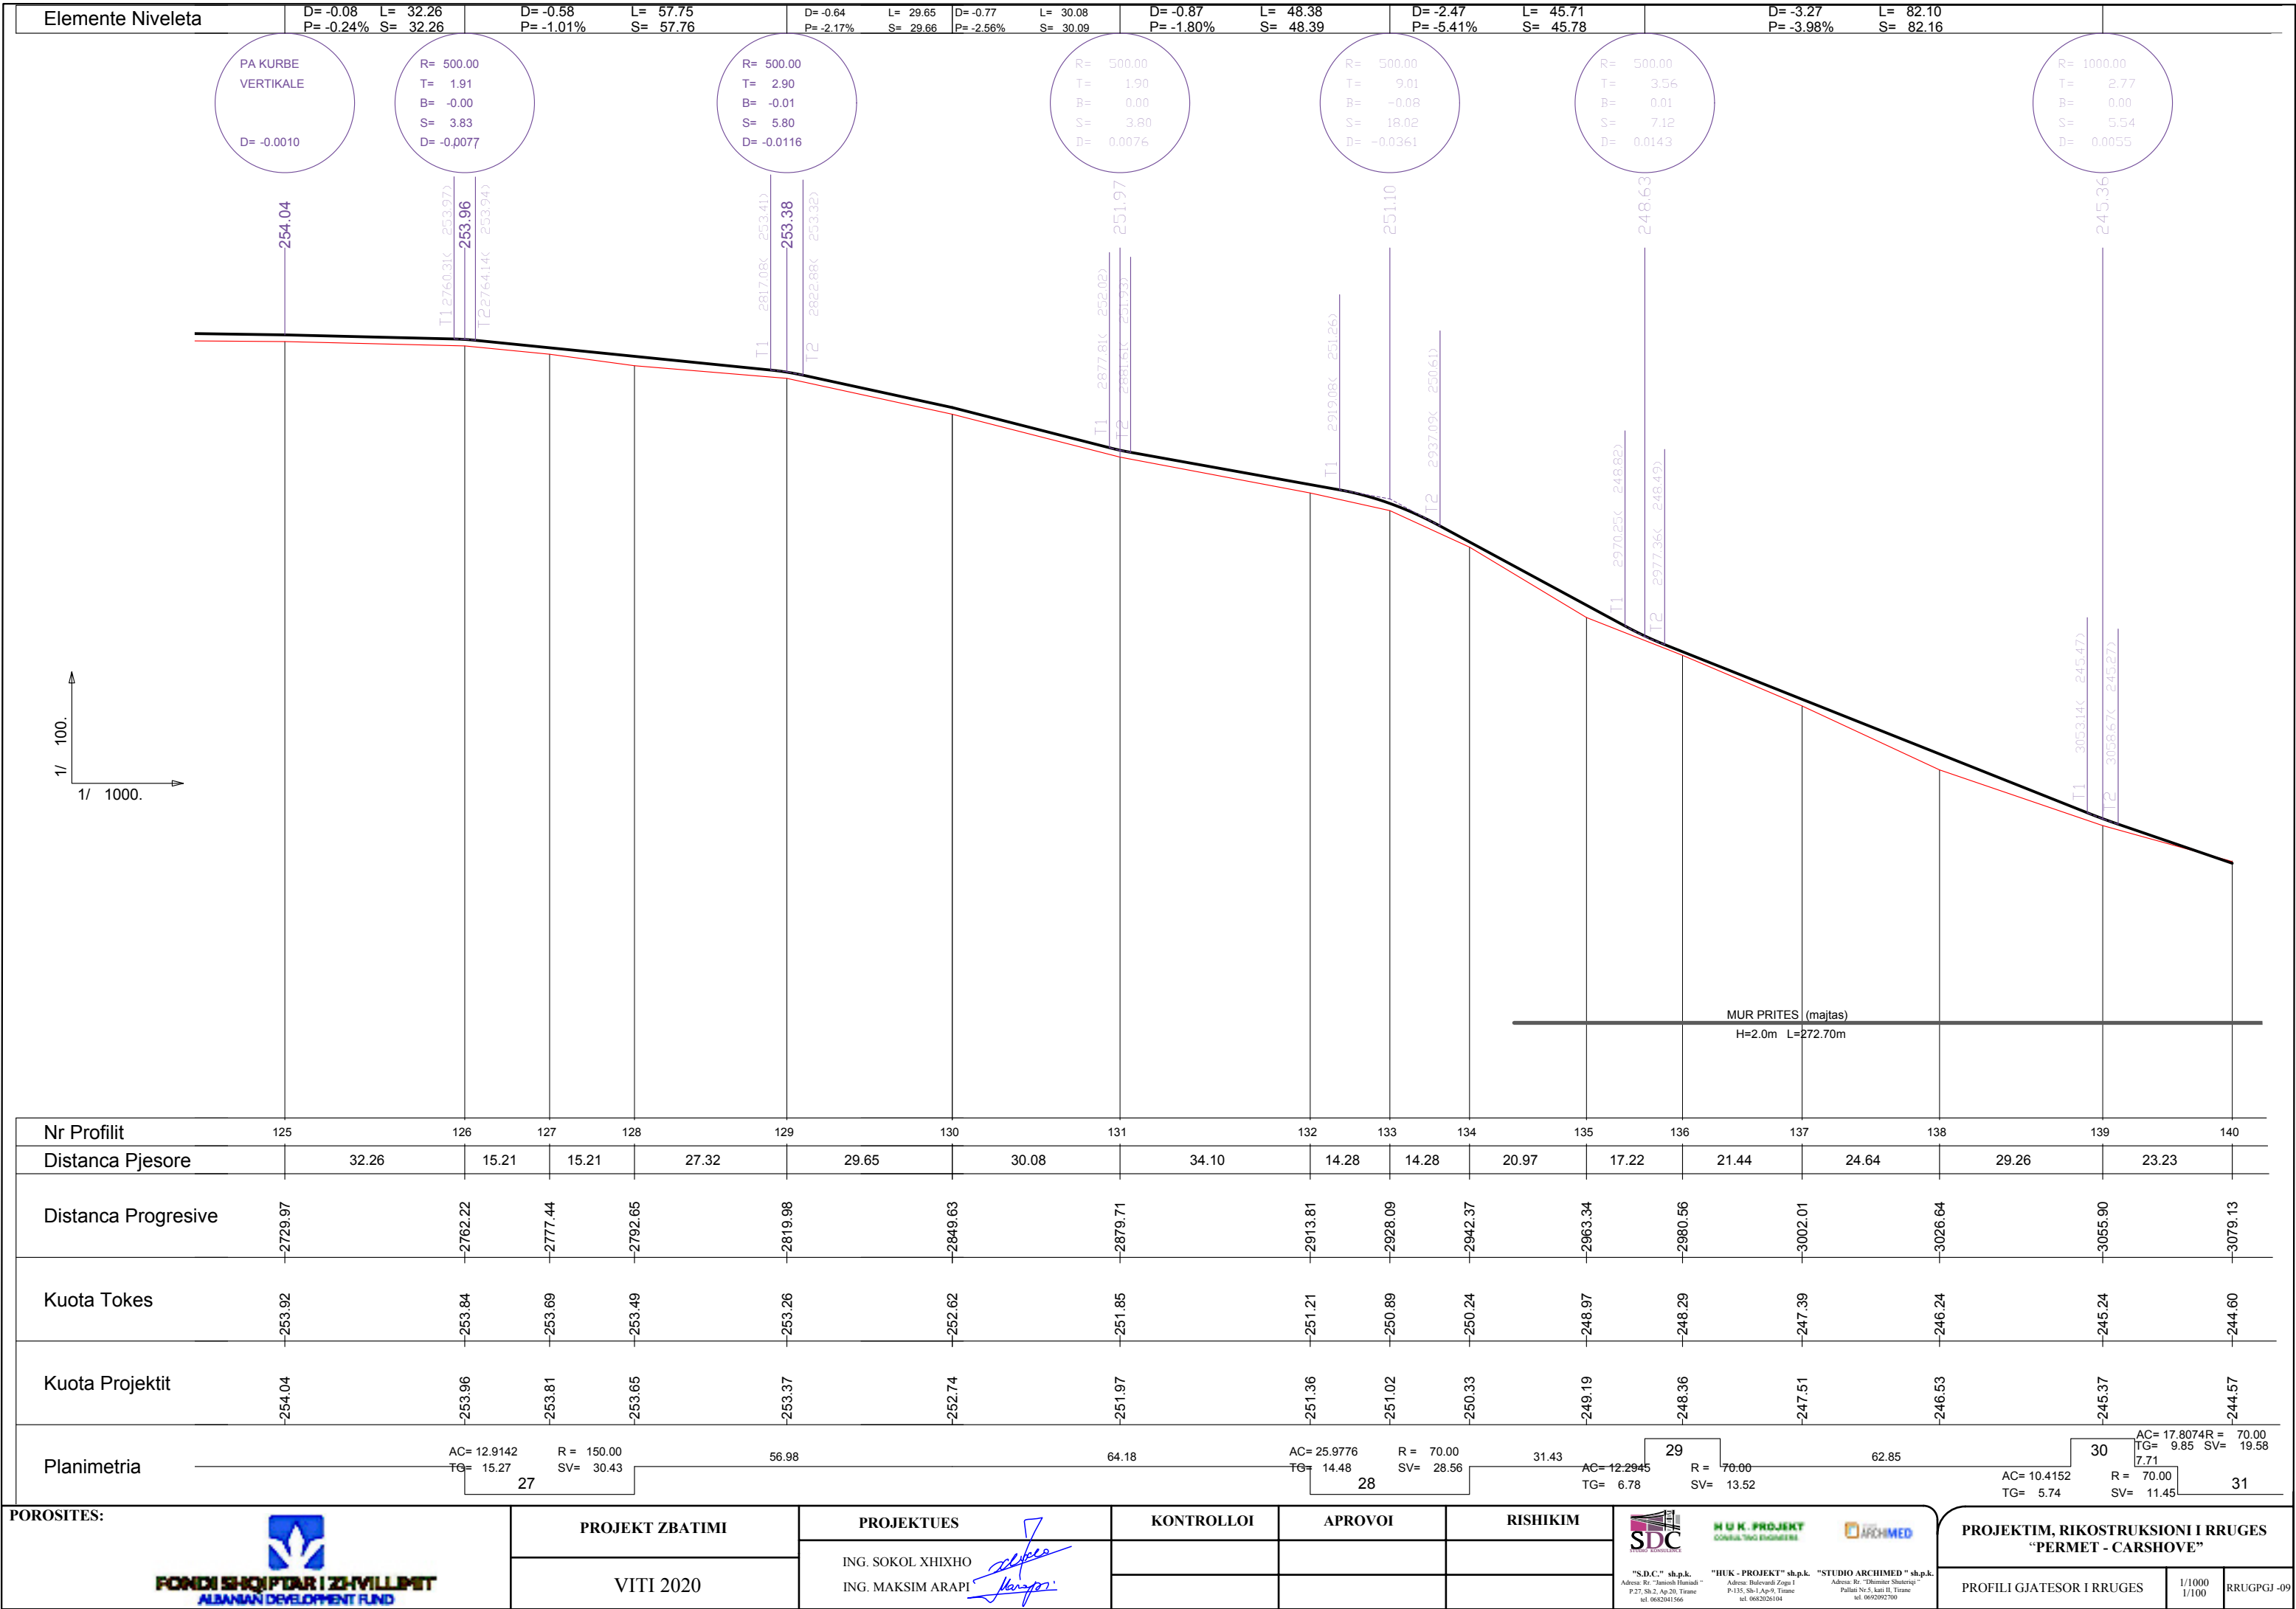

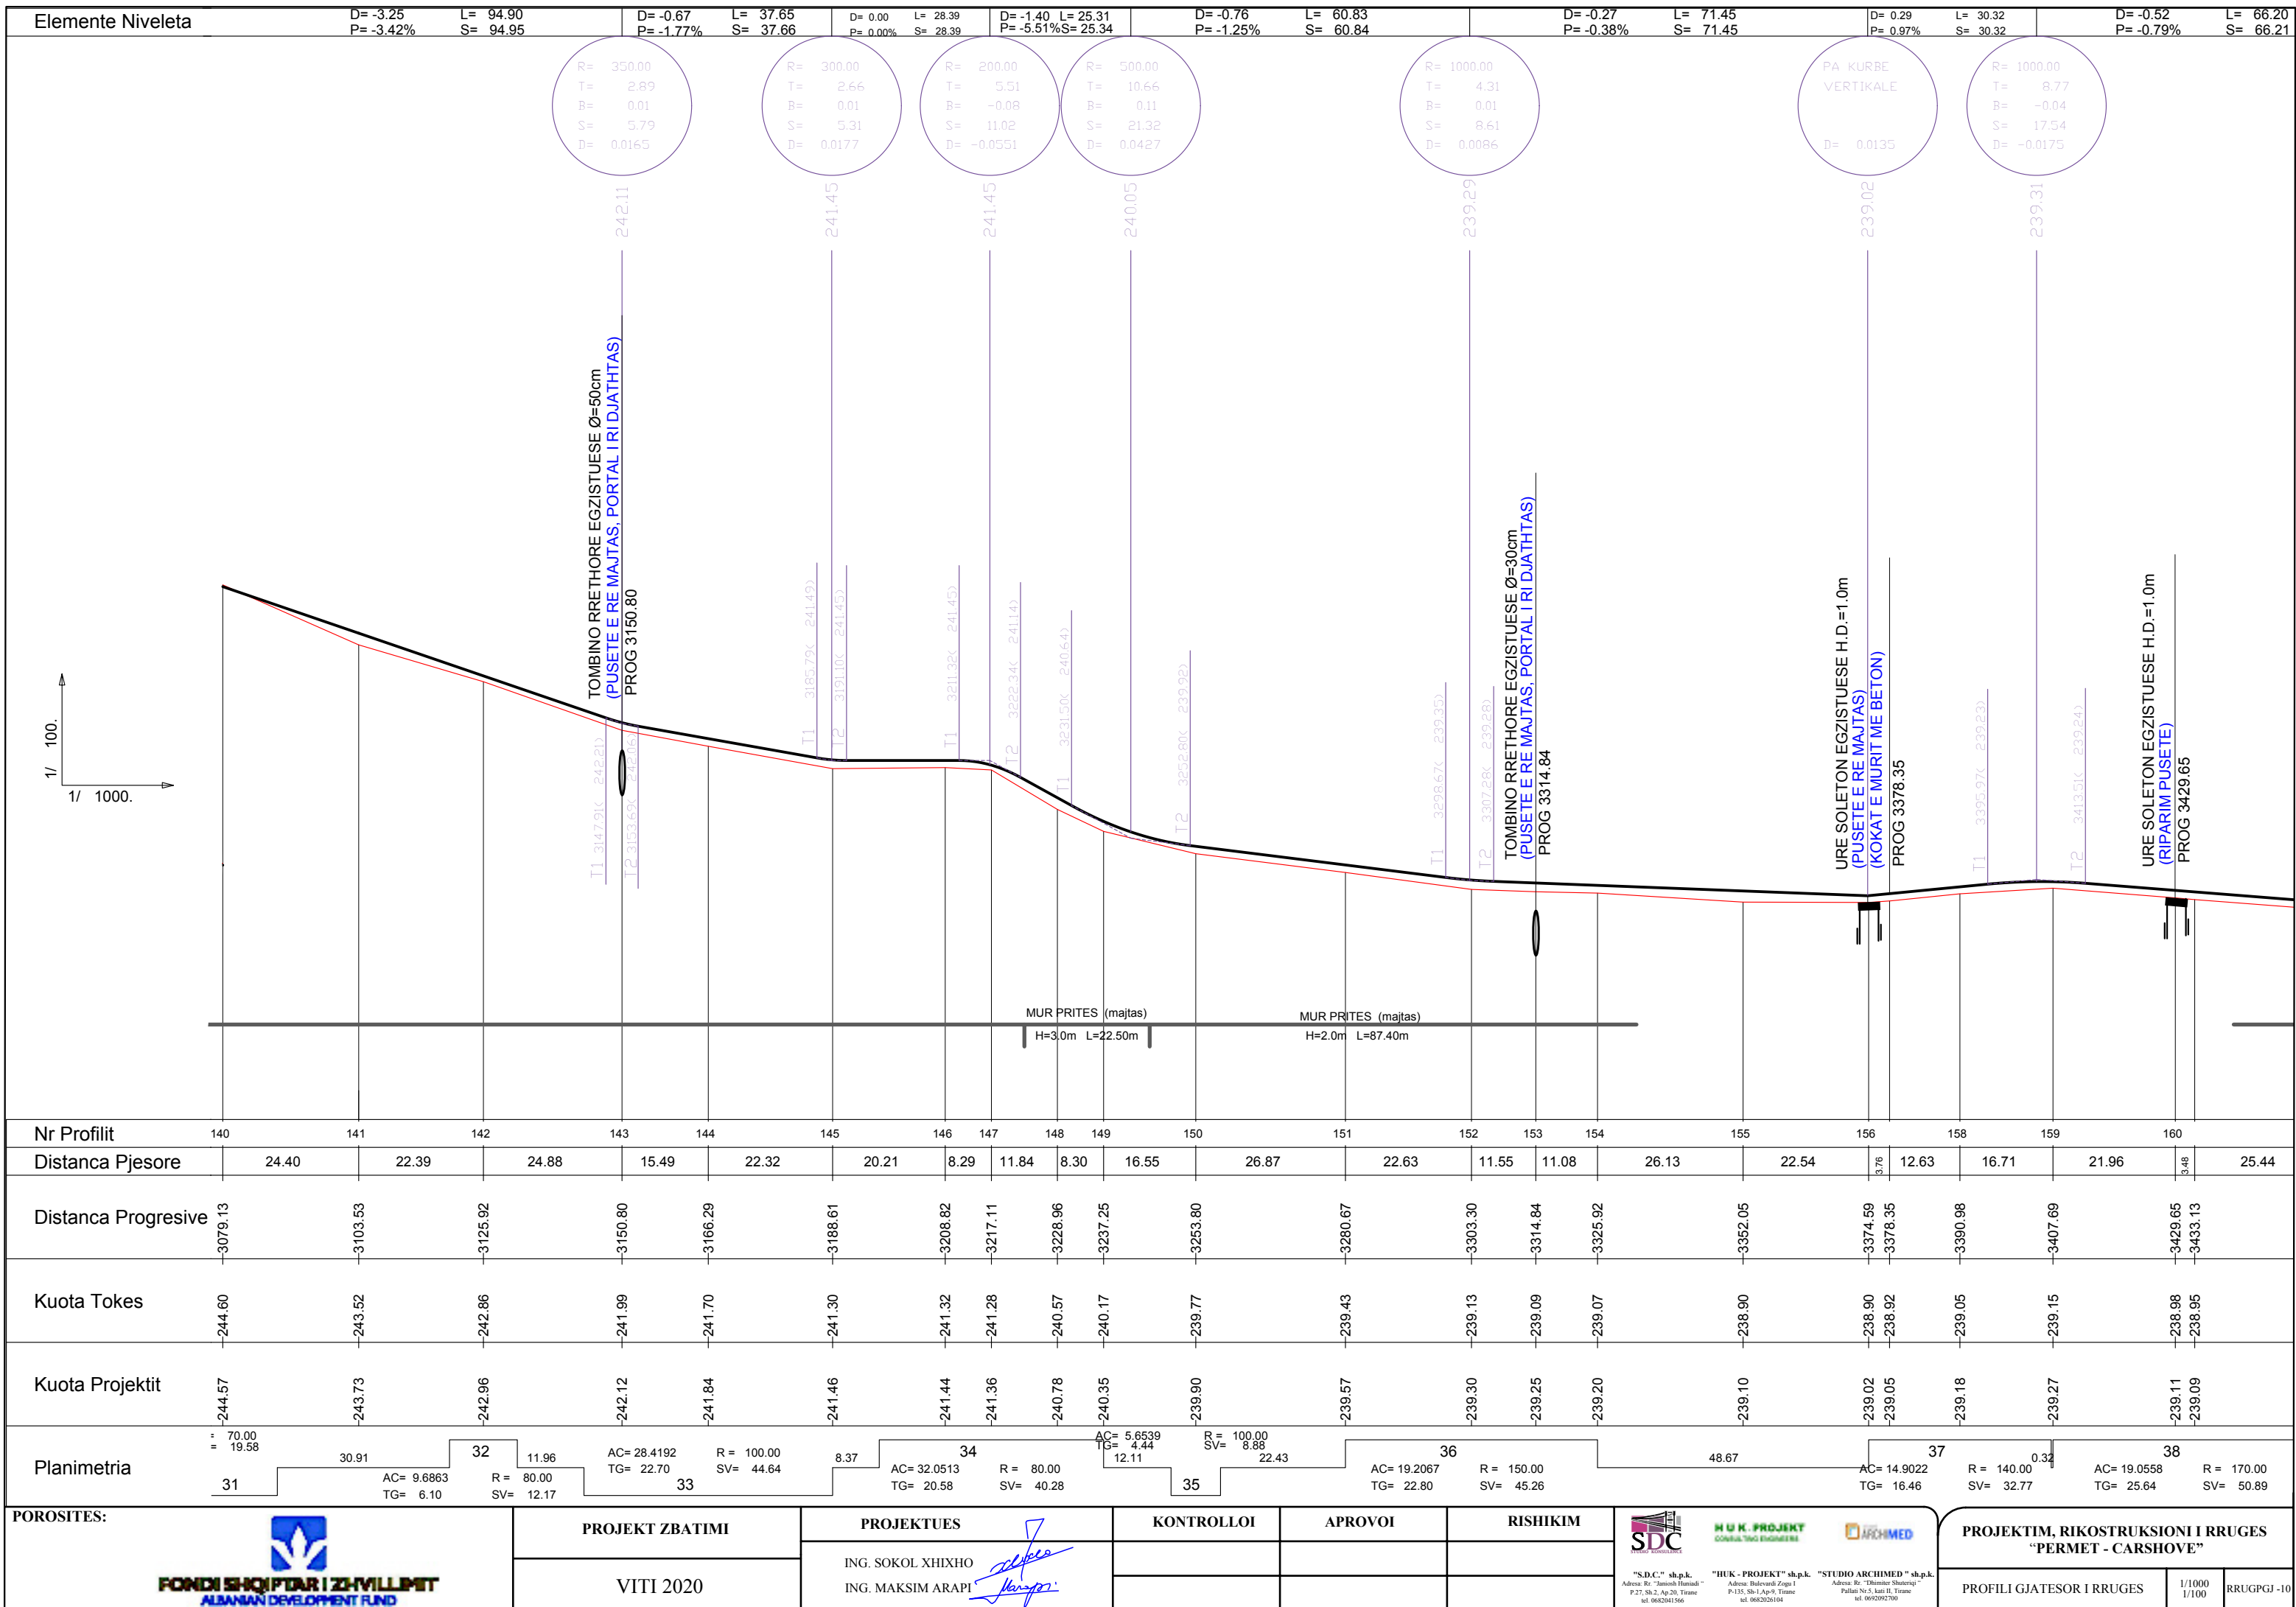

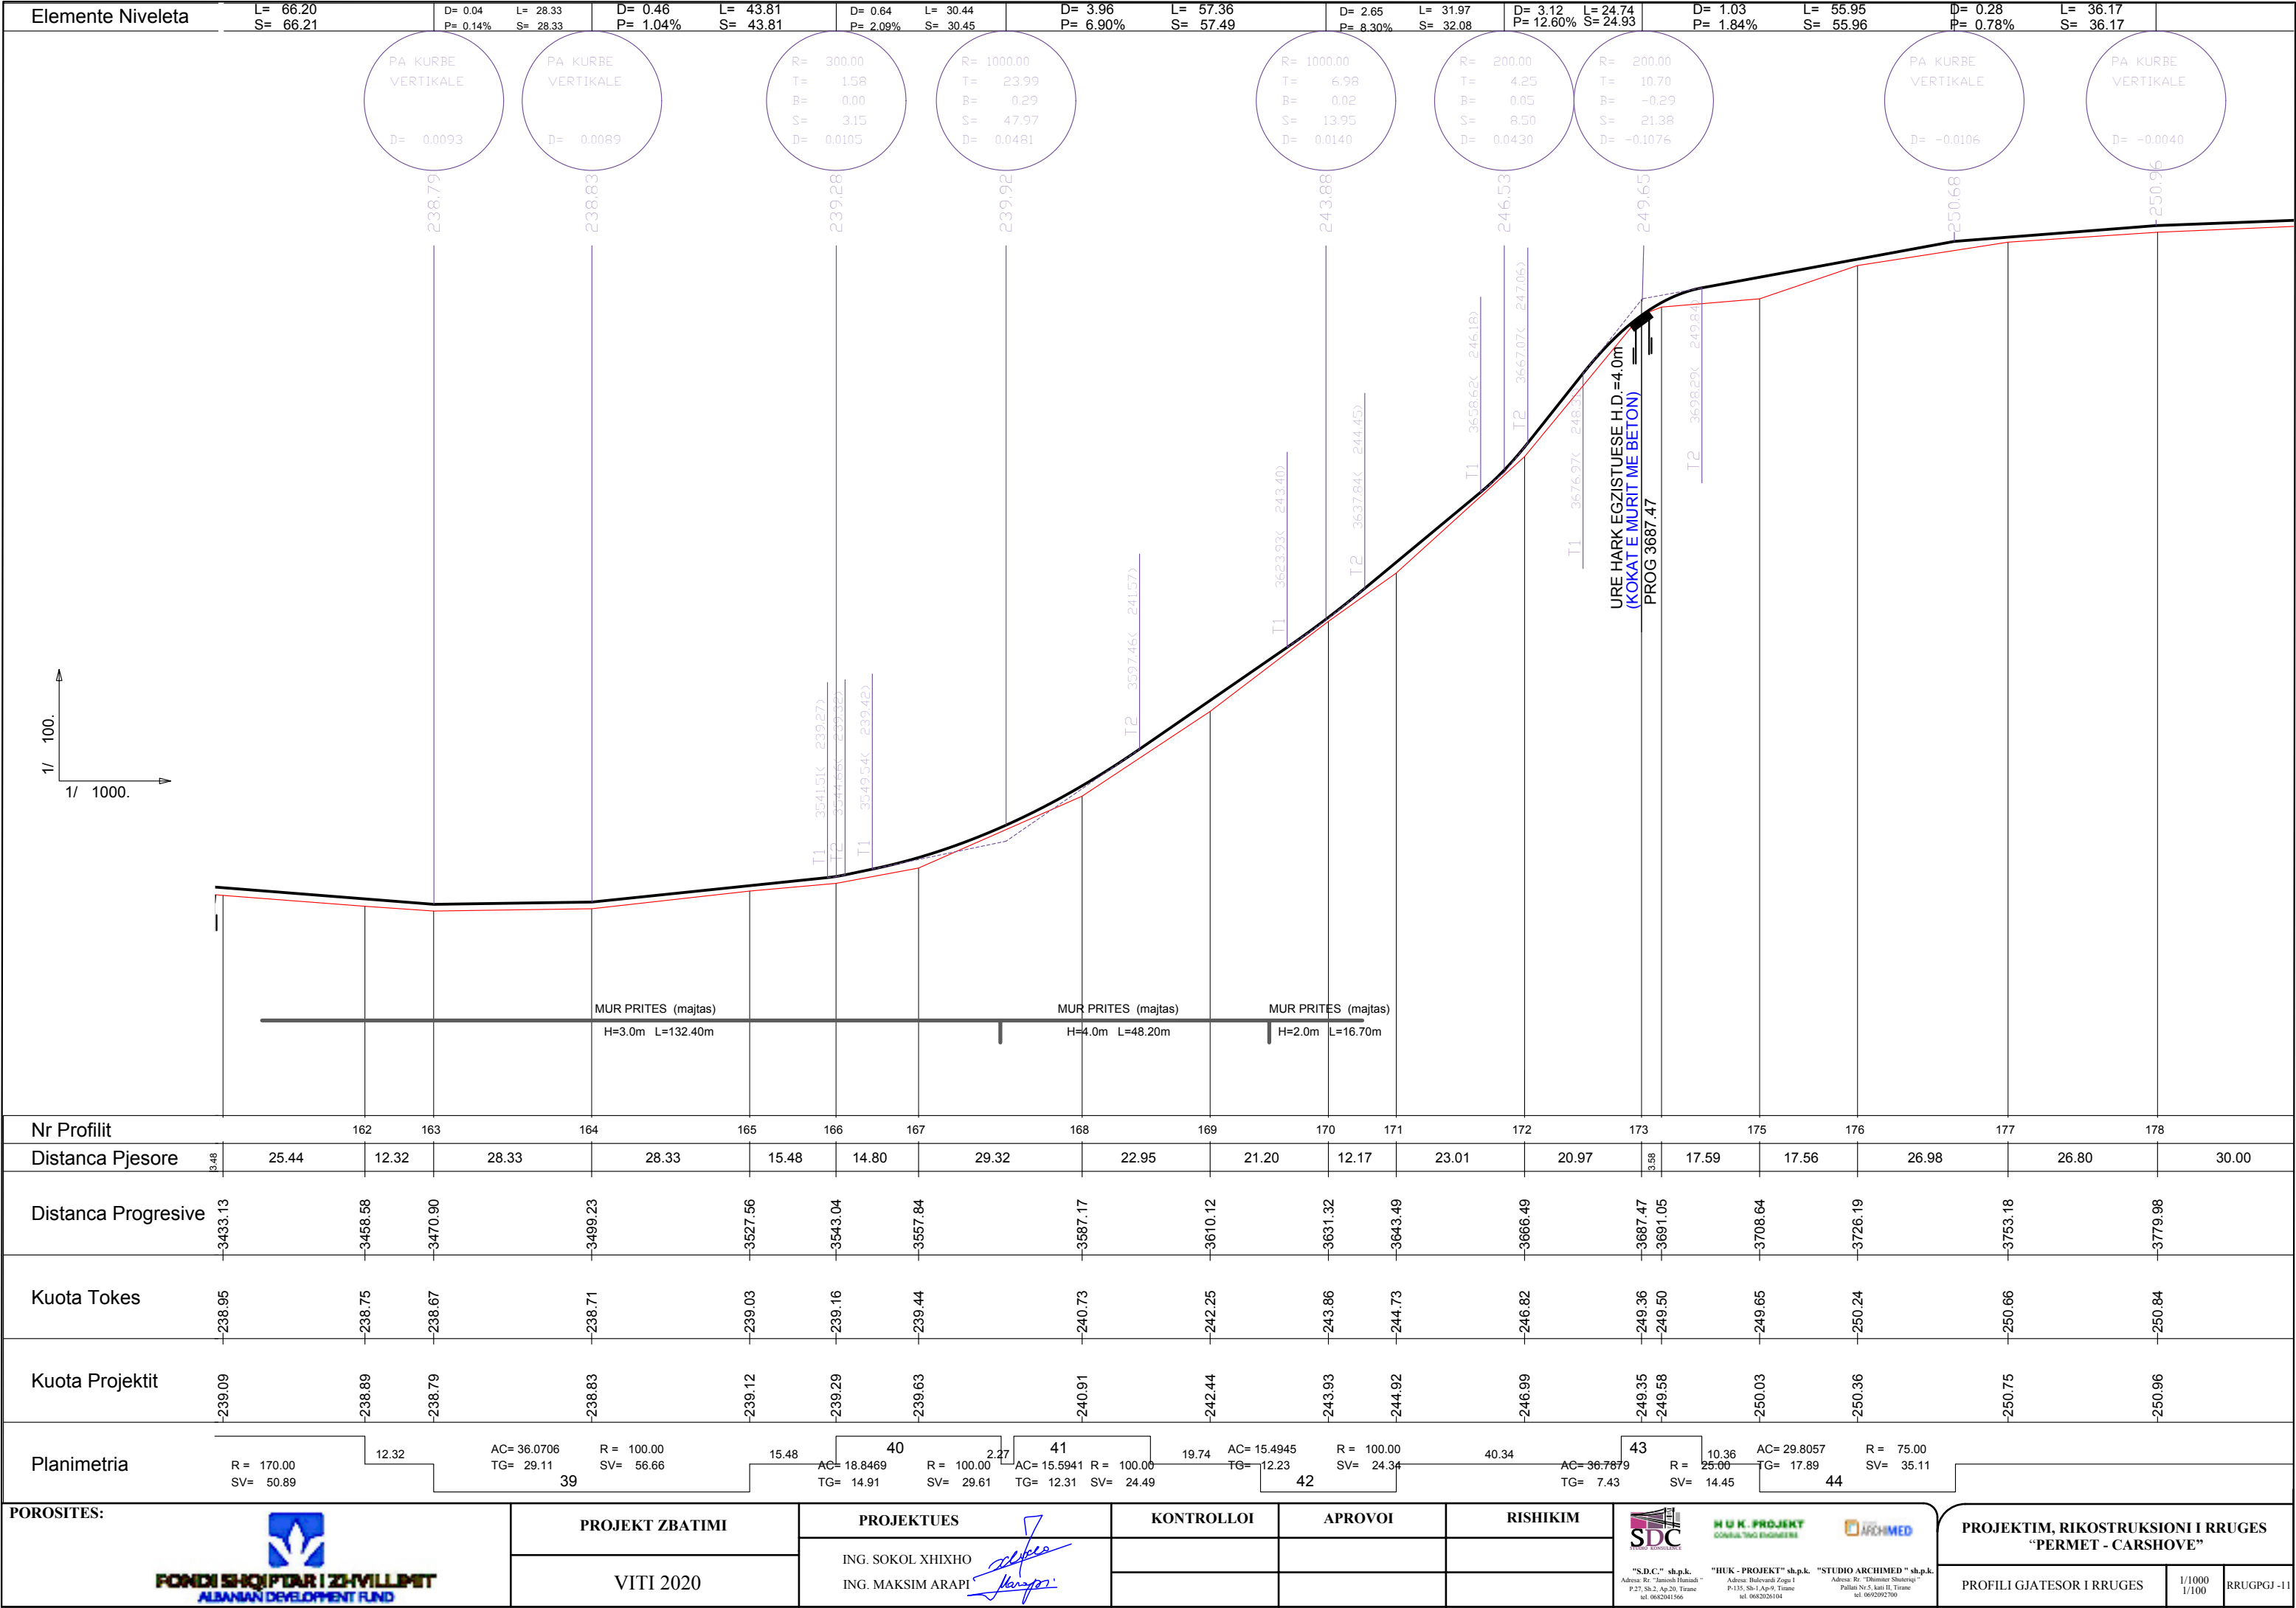


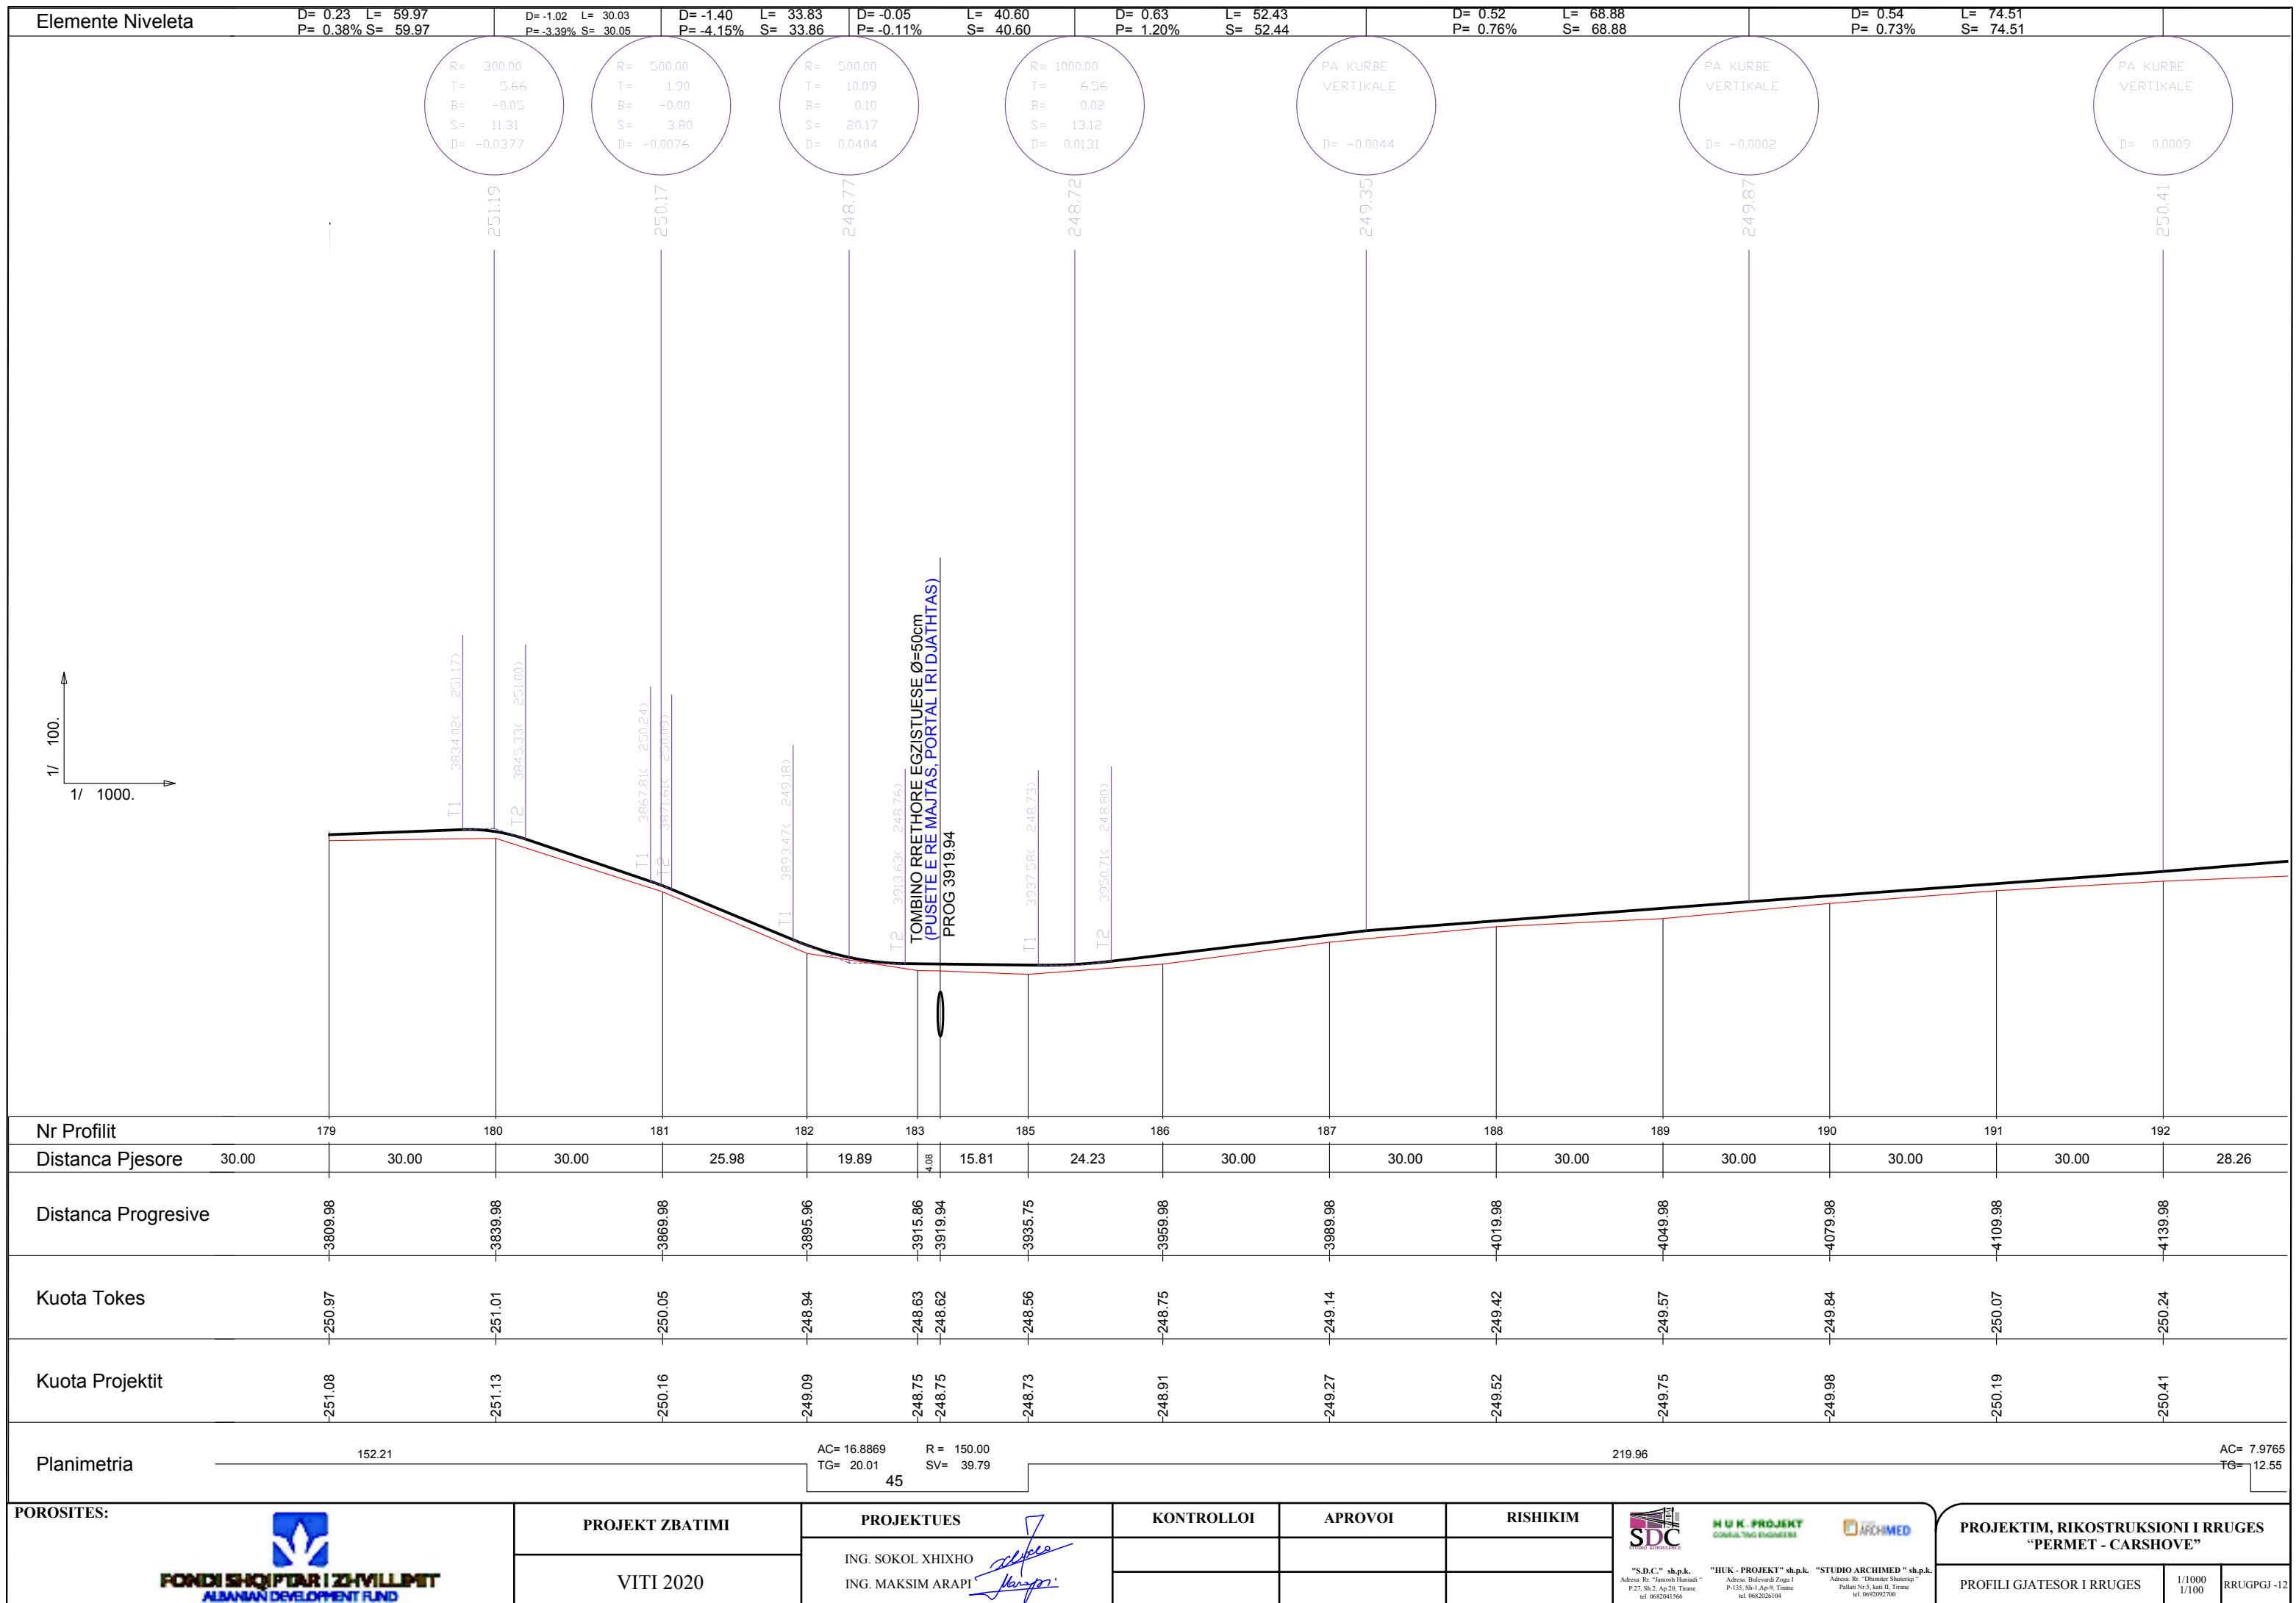

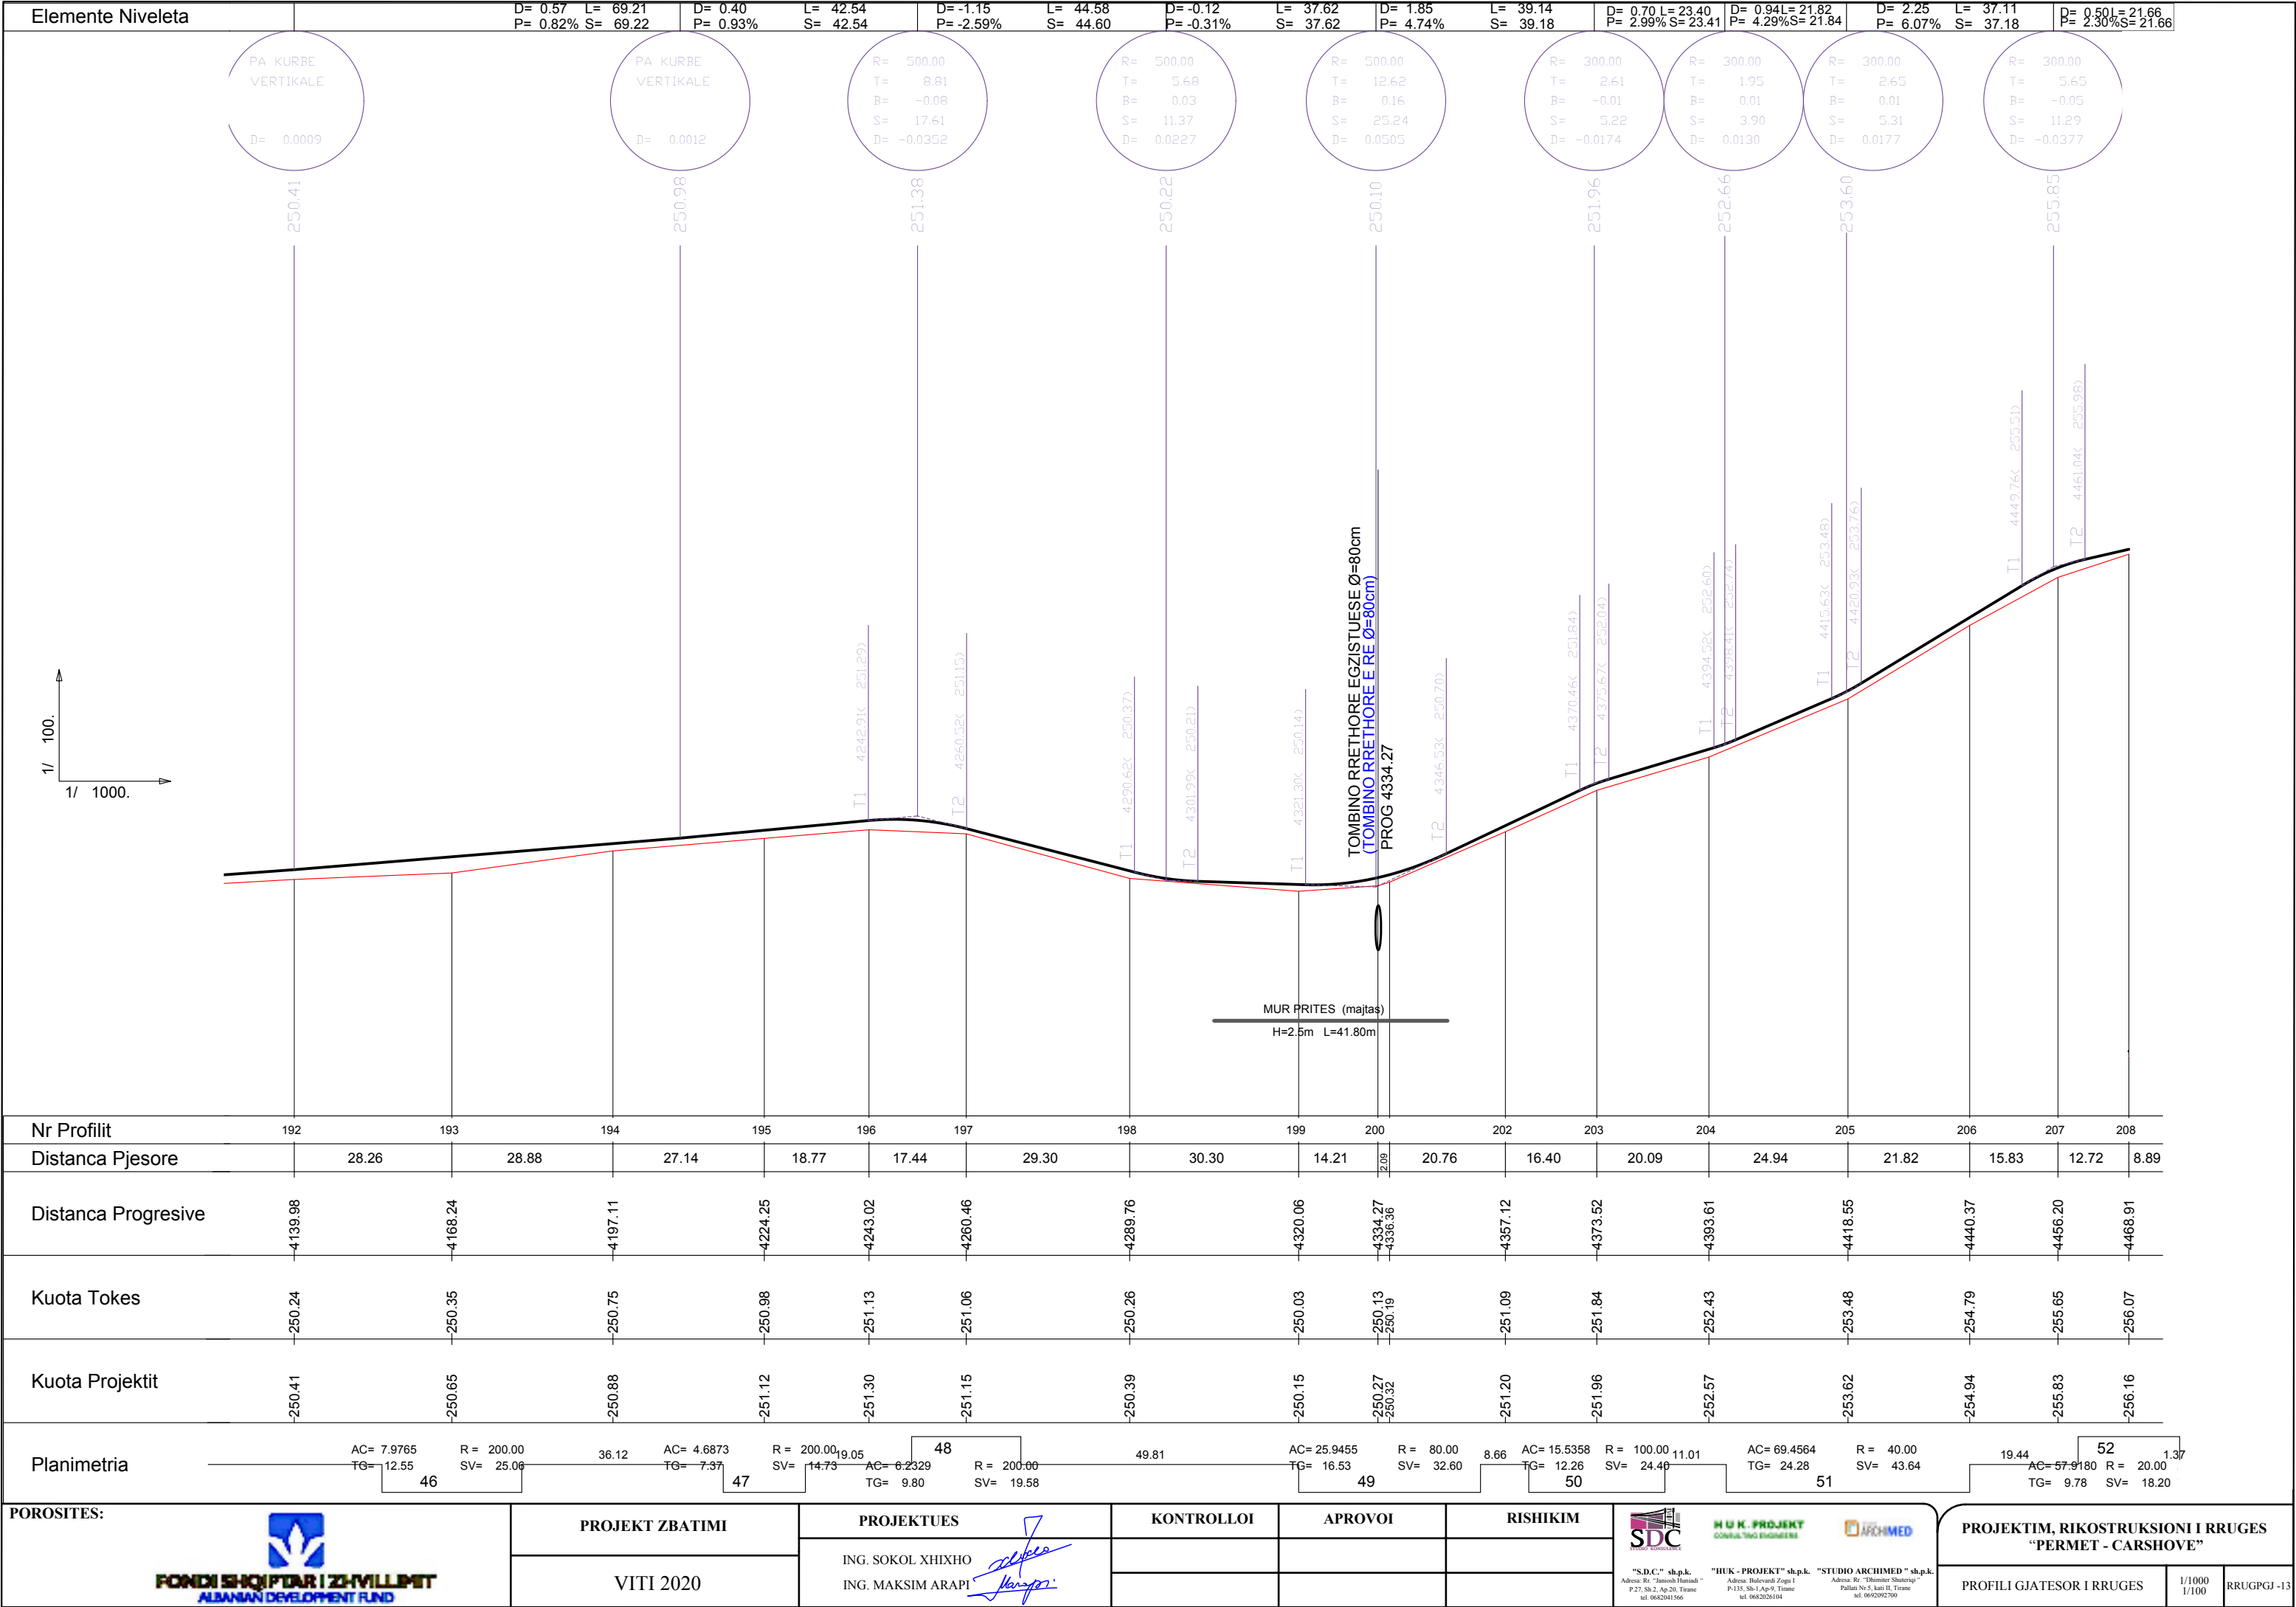



Elemente Niveleta		D= 1.18 P= 4.22%		L= 27.99 S= 28.02		D= 0.79L= 23.84 P= 3.31%S= 23.86		D= -0.23 P= -0.63%		L= 36.15 S= 36.15		D= 0.59L= 24.47 P= 2.42%S= 24.47		D= 1.47 P= 4.87%		L= 30.20 S= 30.24		D= 2.19 P= 7.29%		L= 30.00 S= 30.08		D= 2.50 P= 5.99%		L= 41.81 S= 41.88		D= -1.50 P= -4.43%		L= 33.85 S= 33.85		D= -0.61 P= -1.36%		L= 44.77 S= 44.77		D= -0.44 P= -1.27%		L= 34.37 S= 34.37		D= -0.01 P= -0.01%			
R= 300.00 T= 2.88 B= 0.01 S= 5.76 D= 0.0192		R= 800.00 T= 3.64 B= -0.01 S= 7.29 D= -0.0091		R= 500.00 T= 9.83 B= -0.10 S= 19.66 D= -0.0393		R= 700.00 T= 10.66 B= 0.08 S= 21.31 D= 0.0305		R= 500.00 T= 6.13 B= 0.04 S= 12.26 D= 0.0245		R= 500.00 T= 6.02 B= 0.04 S= 12.04 D= 0.0242		R= 500.00 T= 3.24 B= -0.01 S= 6.47 D= -0.0130		R= 250.00 T= 13.03 B= -0.34 S= 26.03 D= -0.1042		R= 300.00 T= 4.60 B= 0.04 S= 9.20 D= 0.0307		PA KURBE VERTIKALE D= 0.0009		PA KURBE VERTIKALE D= 0.0126																					
1/ 100.		1/ 1000.																																							
TOMBINO RRETHORE EGZISTUESE Ø=60cm (KOKAT E MURIT ME BETON)		TOMBINO RRETHORE EGZISTUESE Ø=80cm (PUSETE E RE MAJTAS, PORTAL I RIDJATHITAS)																																							
Nr Profil		208		209		210		211		212		213		214		215		216		217		218		219		220		221		222		223		224		225		226		227	
Distanca Pjesore		8.89		12.80		11.21		19.32		19.41		11.52		11.52		17.78		18.79		27.72		27.95		31.35		19.15		19.15		23.81		21.65		17.30		17.30		25.14			
Distanca Progressive		4468.91		4477.80		4490.60		4501.81		4521.13		4540.54		4552.06		4563.58		4581.36		4600.15		4627.86		4655.82		4687.17		4706.32		4725.47		4749.27		4770.93		4788.23		4805.53		4830.67	
Kuota Tokes		-256.07		-256.26		-256.69		-257.20		-257.89		-258.11		-257.97		-258.02		-258.30		-258.95		-260.53		-262.56		-264.26		-264.04		-263.11		-262.90		-262.57		-262.22		-262.15		-262.16	
Kuota Projektit		-256.16		-256.38		-256.92		-257.39		-258.05		-258.24		-258.17		-258.16		-258.48		-259.20		-260.74		-262.70		-264.43		-264.19		-263.37		-263.02		-262.72		-262.50		-262.30		-262.29	
Planimetria		52		53		54		55		56		57		58		59		60		61		62		63		64		65		66		67		68		69		70			
R = 20.00		R = 40.00		R = 100.00		R = 150.00		R = 200.00		R = 250.00		R = 300.00		R = 350.00		R = 400.00		R = 450.00		R = 500.00		R = 550.00		R = 600.00		R = 650.00		R = 700.00		R = 750.00		R = 800.00		R = 850.00		R = 900.00		R = 950.00			
AC= 14.6880		AC= 35.6972		AC= 56.7064		AC= 77.7156		AC= 98.7248		AC= 119.7340		AC= 140.7432		AC= 161.7524		AC= 182.7616		AC= 203.7708		AC= 224.7800		AC= 245.7892		AC= 266.7984		AC= 287.8076		AC= 308.8168		AC= 329.8260		AC= 350.8352		AC= 371.8444		AC= 392.8536		AC= 413.8628			
TG= 11.57		TG= 11.52		TG= 11.47		TG= 11.42		TG= 11.37		TG= 11.32		TG= 11.27		TG= 11.22		TG= 11.17		TG= 11.12		TG= 11.07		TG= 11.02		TG= 10.97		TG= 10.92		TG= 10.87		TG= 10.82		TG= 10.77		TG= 10.72		TG= 10.67		TG= 10.62			


</

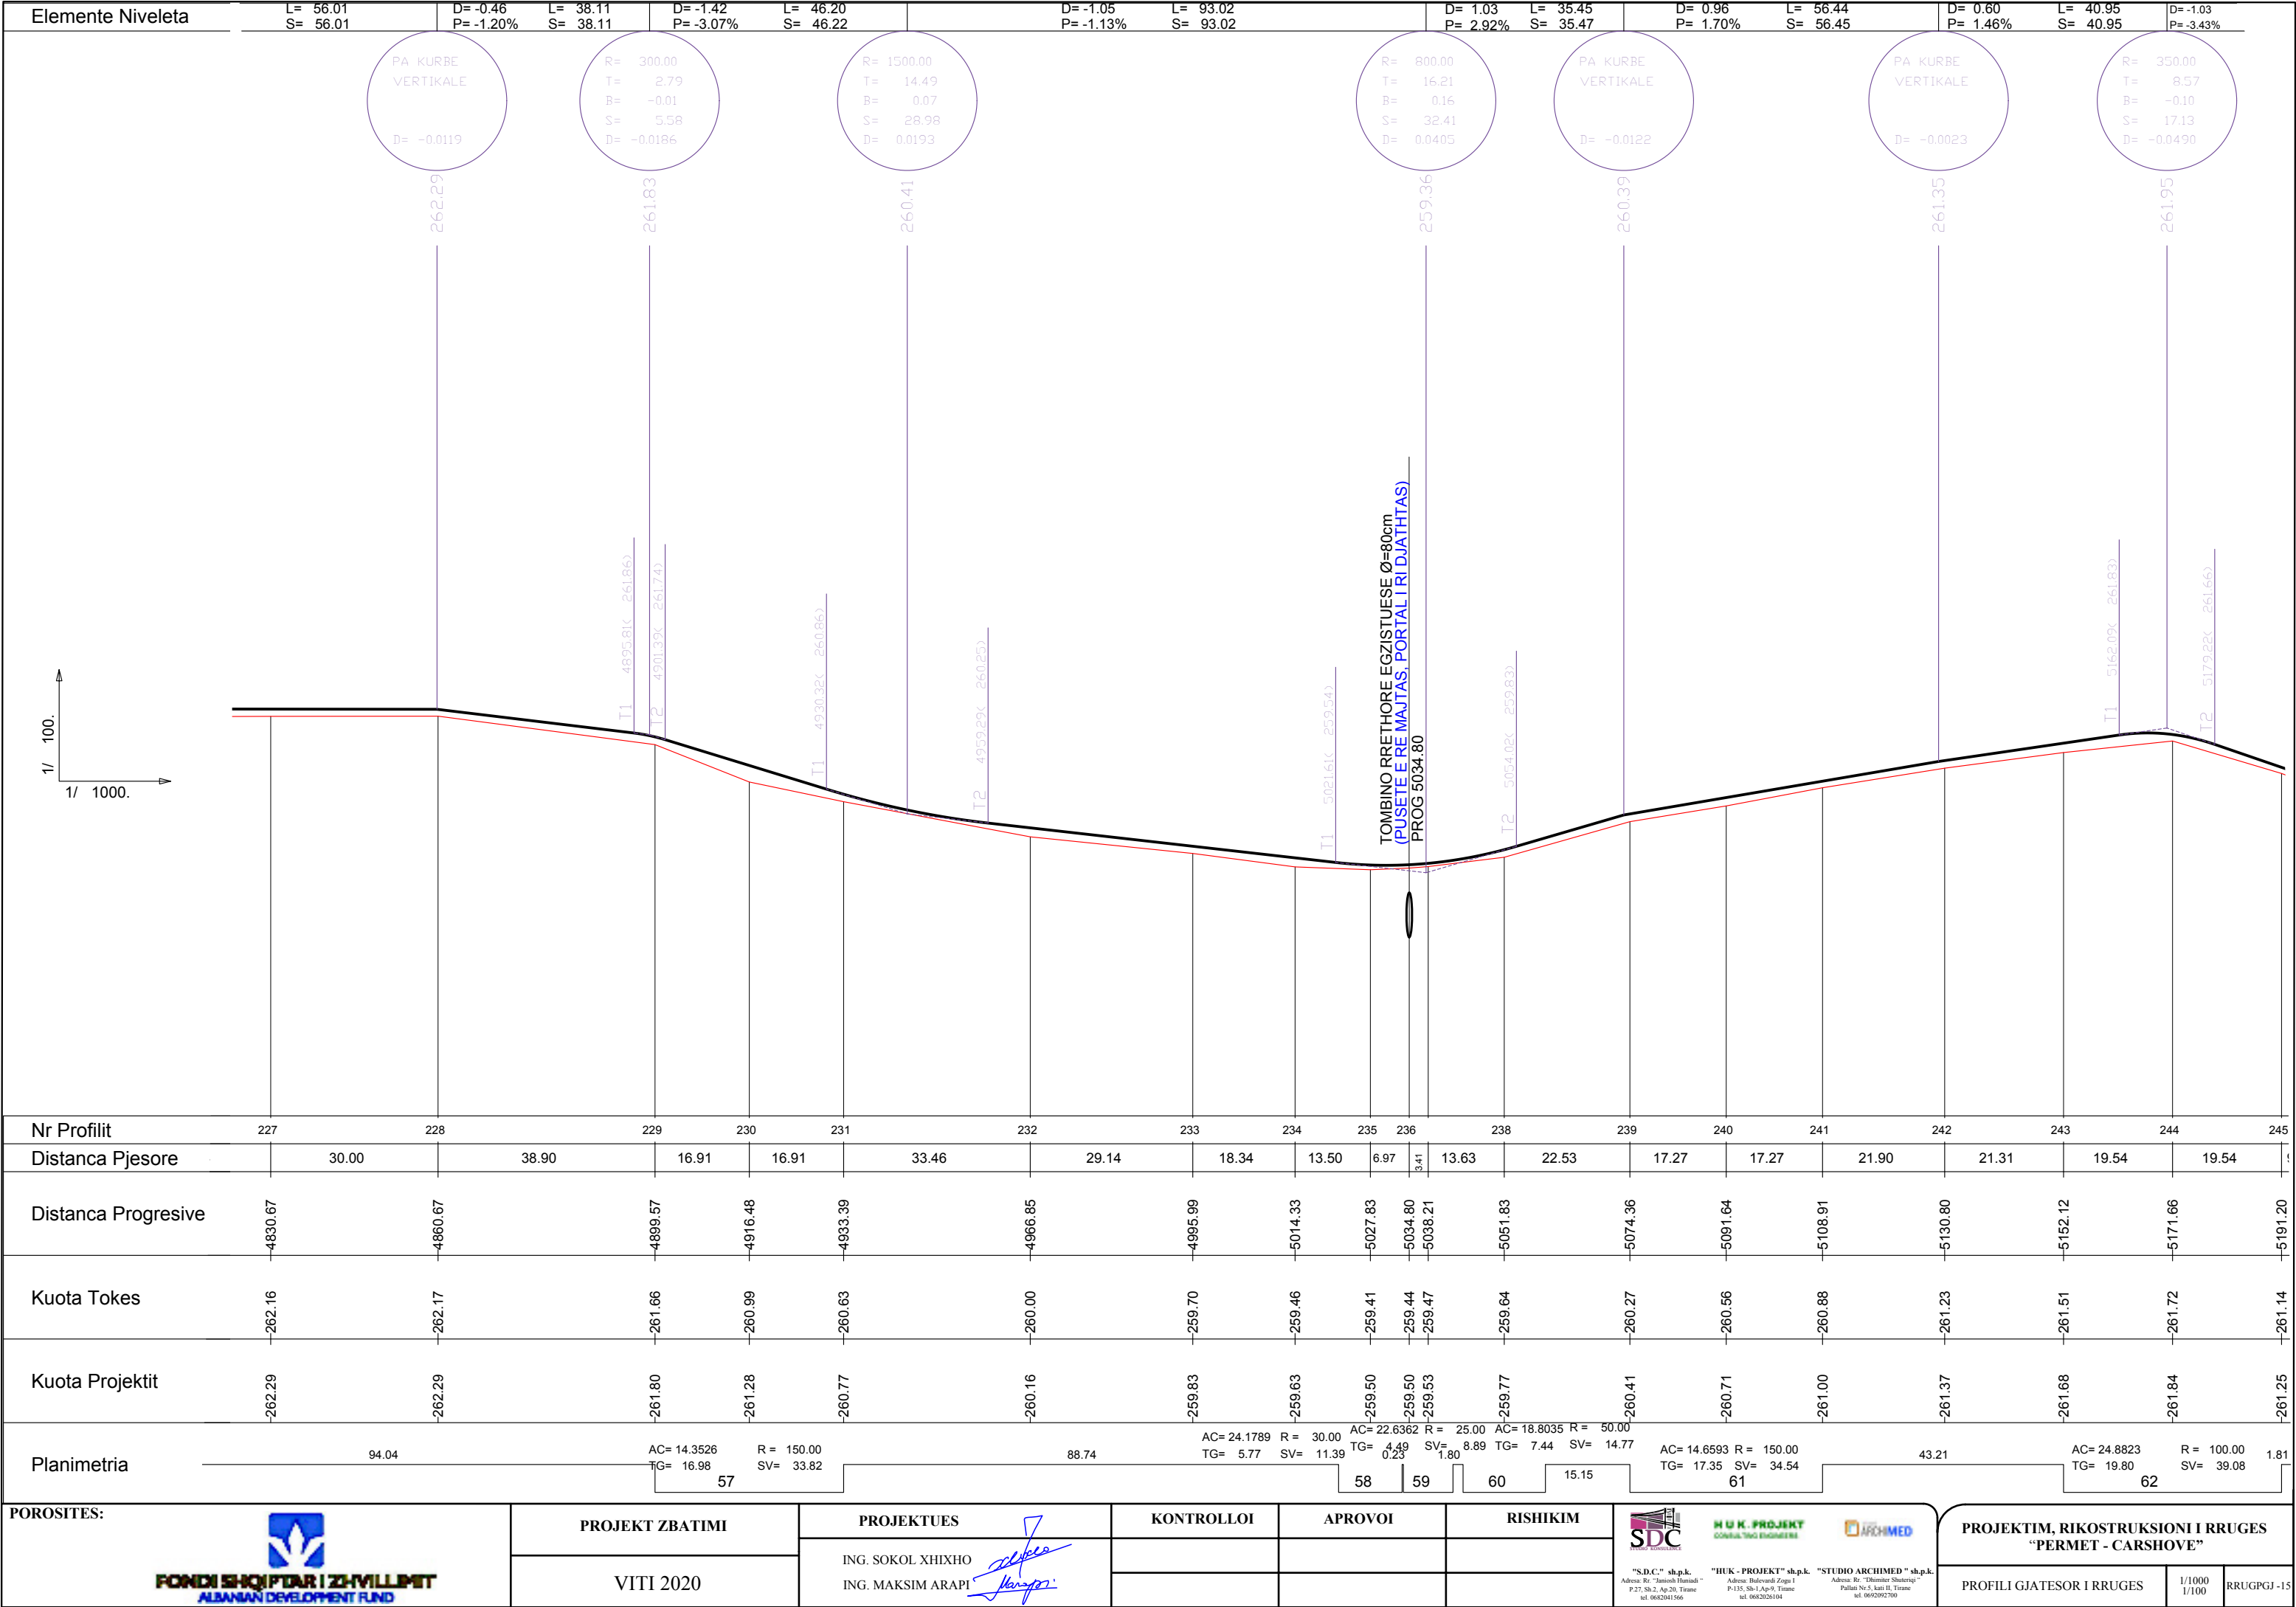



Elemente Niveleta										L= 30.15 S= 30.17	D= -0.31 S= -0.88%	L= 34.65 S= 34.65	D= 0.51 P= 0.86%	L= 60.12 S= 60.13	D= 0.72L= 20.75 P= 3.49%S= 20.76	D= -0.10L= 26.54 P= -0.38%S= 26.54	D= -0.30L= 22.44 P= -1.35%S= 22.45	D= -0.27 P= -0.49%	L= 54.57 S= 54.57	D= -0.13 P= -0.36%	L= 35.27 S= 35.27	D= 0.21 P= 0.58%	L= 35.69 S= 35.69	D= 0.35 P= 1.18%	L= 29.44 S= 29.44	D= -0.04 P= -0.13%	L= 30.55 S= 30.55	D= -0.17 P= -0.57%	
										R= 500.00 T= 6.36 B= 0.04 S= 12.73 D= 0.0255	R= 500.00 T= 4.35 B= 0.02 S= 8.70 D= 0.0174			R= 500.00 T= 6.59 B= 0.04 S= 13.18 D= 0.0264	R= 300.00 T= 5.80 B= -0.06 S= 11.61 D= -0.0387	PA KURBE VERTIKALE D= -0.0097		PA KURBE VERTIKALE D= 0.0085				PA KURBE VERTIKALE D= 0.0013		R= 500.00 T= 2.36 B= 0.01 S= 4.71 D= 0.0094	R= 1000.00 T= 3.00 B= 0.00 S= 5.99 D= 0.0060	R= 1000.00 T= 6.52 B= -0.02 S= 13.04 D= -0.0130	PA KURBE VERTIKALE D= -0.0044		
										260.92	260.61			261.13	261.85	261.75	261.45			261.18	261.05	261.26	261.60	261.57					
										TOMBINO RRETHORE EGZISTUESE Ø=60cm (PUSETE E RE MAJTAS, PORTAL I RI DJATHATAS) PROG 5235.87										TOMBINO RRETHORE EGZISTUESE Ø=60cm (PUSETE E RE MAJTAS, PORTAL I RI DJATHATAS) PROG 5455.19									
										T1 5194.45< 261.14>	T2 5207.17< 260.86>			T1 5288.99< 261.07>	T2 5302.17< 261.36>	T1 5310.53< 261.65>	T2 5322.13< 261.83>					T1 5452.80< 261.06>	T2 5457.53< 261.08>	T1 5487.85< 261.24>	T2 5493.84< 261.29>	T1 5513.77< 261.53>	T2 5526.80< 261.60>		
										1/ 100.	1/ 1000.																		
										Nr Profil	245	246	247	248	249	250	251	252	253	254	255	256	257	258	259	260	261	262	
										Distanca Pjesore	9.17	22.36	13.14	16.13	9.56	9.56	25.55	19.88	26.53	22.32	17.47	17.94	19.16	35.23	35.61	30.00	30.00		
										Distanca Progresive	5191.20	5200.37	5222.73	5235.87	5252.00	5261.56	5271.12	5296.67	5316.55	5343.08	5365.40	5382.87	5400.80	5419.96	5455.19	5490.80	5520.80	5550.80	
										Kuota Tokes	261.14	260.79	260.71	260.57	260.63	260.76	261.07	261.01	261.72	261.62	261.33	261.23	261.27	261.05	260.91	261.13	261.42	261.44	
										Kuota Projektit	261.25	260.97	260.73	260.63	260.75	260.84	260.92	261.20	261.80	261.75	261.45	261.36	261.27	261.18	261.06	261.26	261.58	261.57	
										Planimetria	1.81	63	44.28	AC= 12.1717 TG= 9.59	R= 100.00 SV= 19.12	40.30	65	AC= 4.3551 TG= 5.13	R= 150.00 SV= 10.26	61.19	66	AC= 23.6169 TG= 37.53	R= 200.00 SV= 74.20	188.33					
POROSITES:										PROJEKT ZBATIMI			PROJEKTUES			KONTROLLOI		APROVOI		RISHIKIM		PROJEKTIM, RIKOSTRUKSIONI I RRUGES "PERMET - CARSHOVE"							
FONDI SHQIPTAR I ZHVILLIMIT ALBANIAN DEVELOPMENT FUND										VITI 2020			ING. SOKOL XHIXHO ING. MAKSIM ARAPI									PROFILI GJATESOR I RRUGES 1/1000 RRUGPGJ -16							
SDC sh.p.k. Adresa: Rr. "Janinsh Hamidi" P-27, Sh.2, Ap.20, Tirane tel. 0682041566										HUK - PROJEKT CONSULTING ENGINEERS			ARCHIMED sh.p.k. Adresa: Rr. "Thimister Shuteriqi" Pallati Nr.5, kati II, Tirane tel. 0692092700																

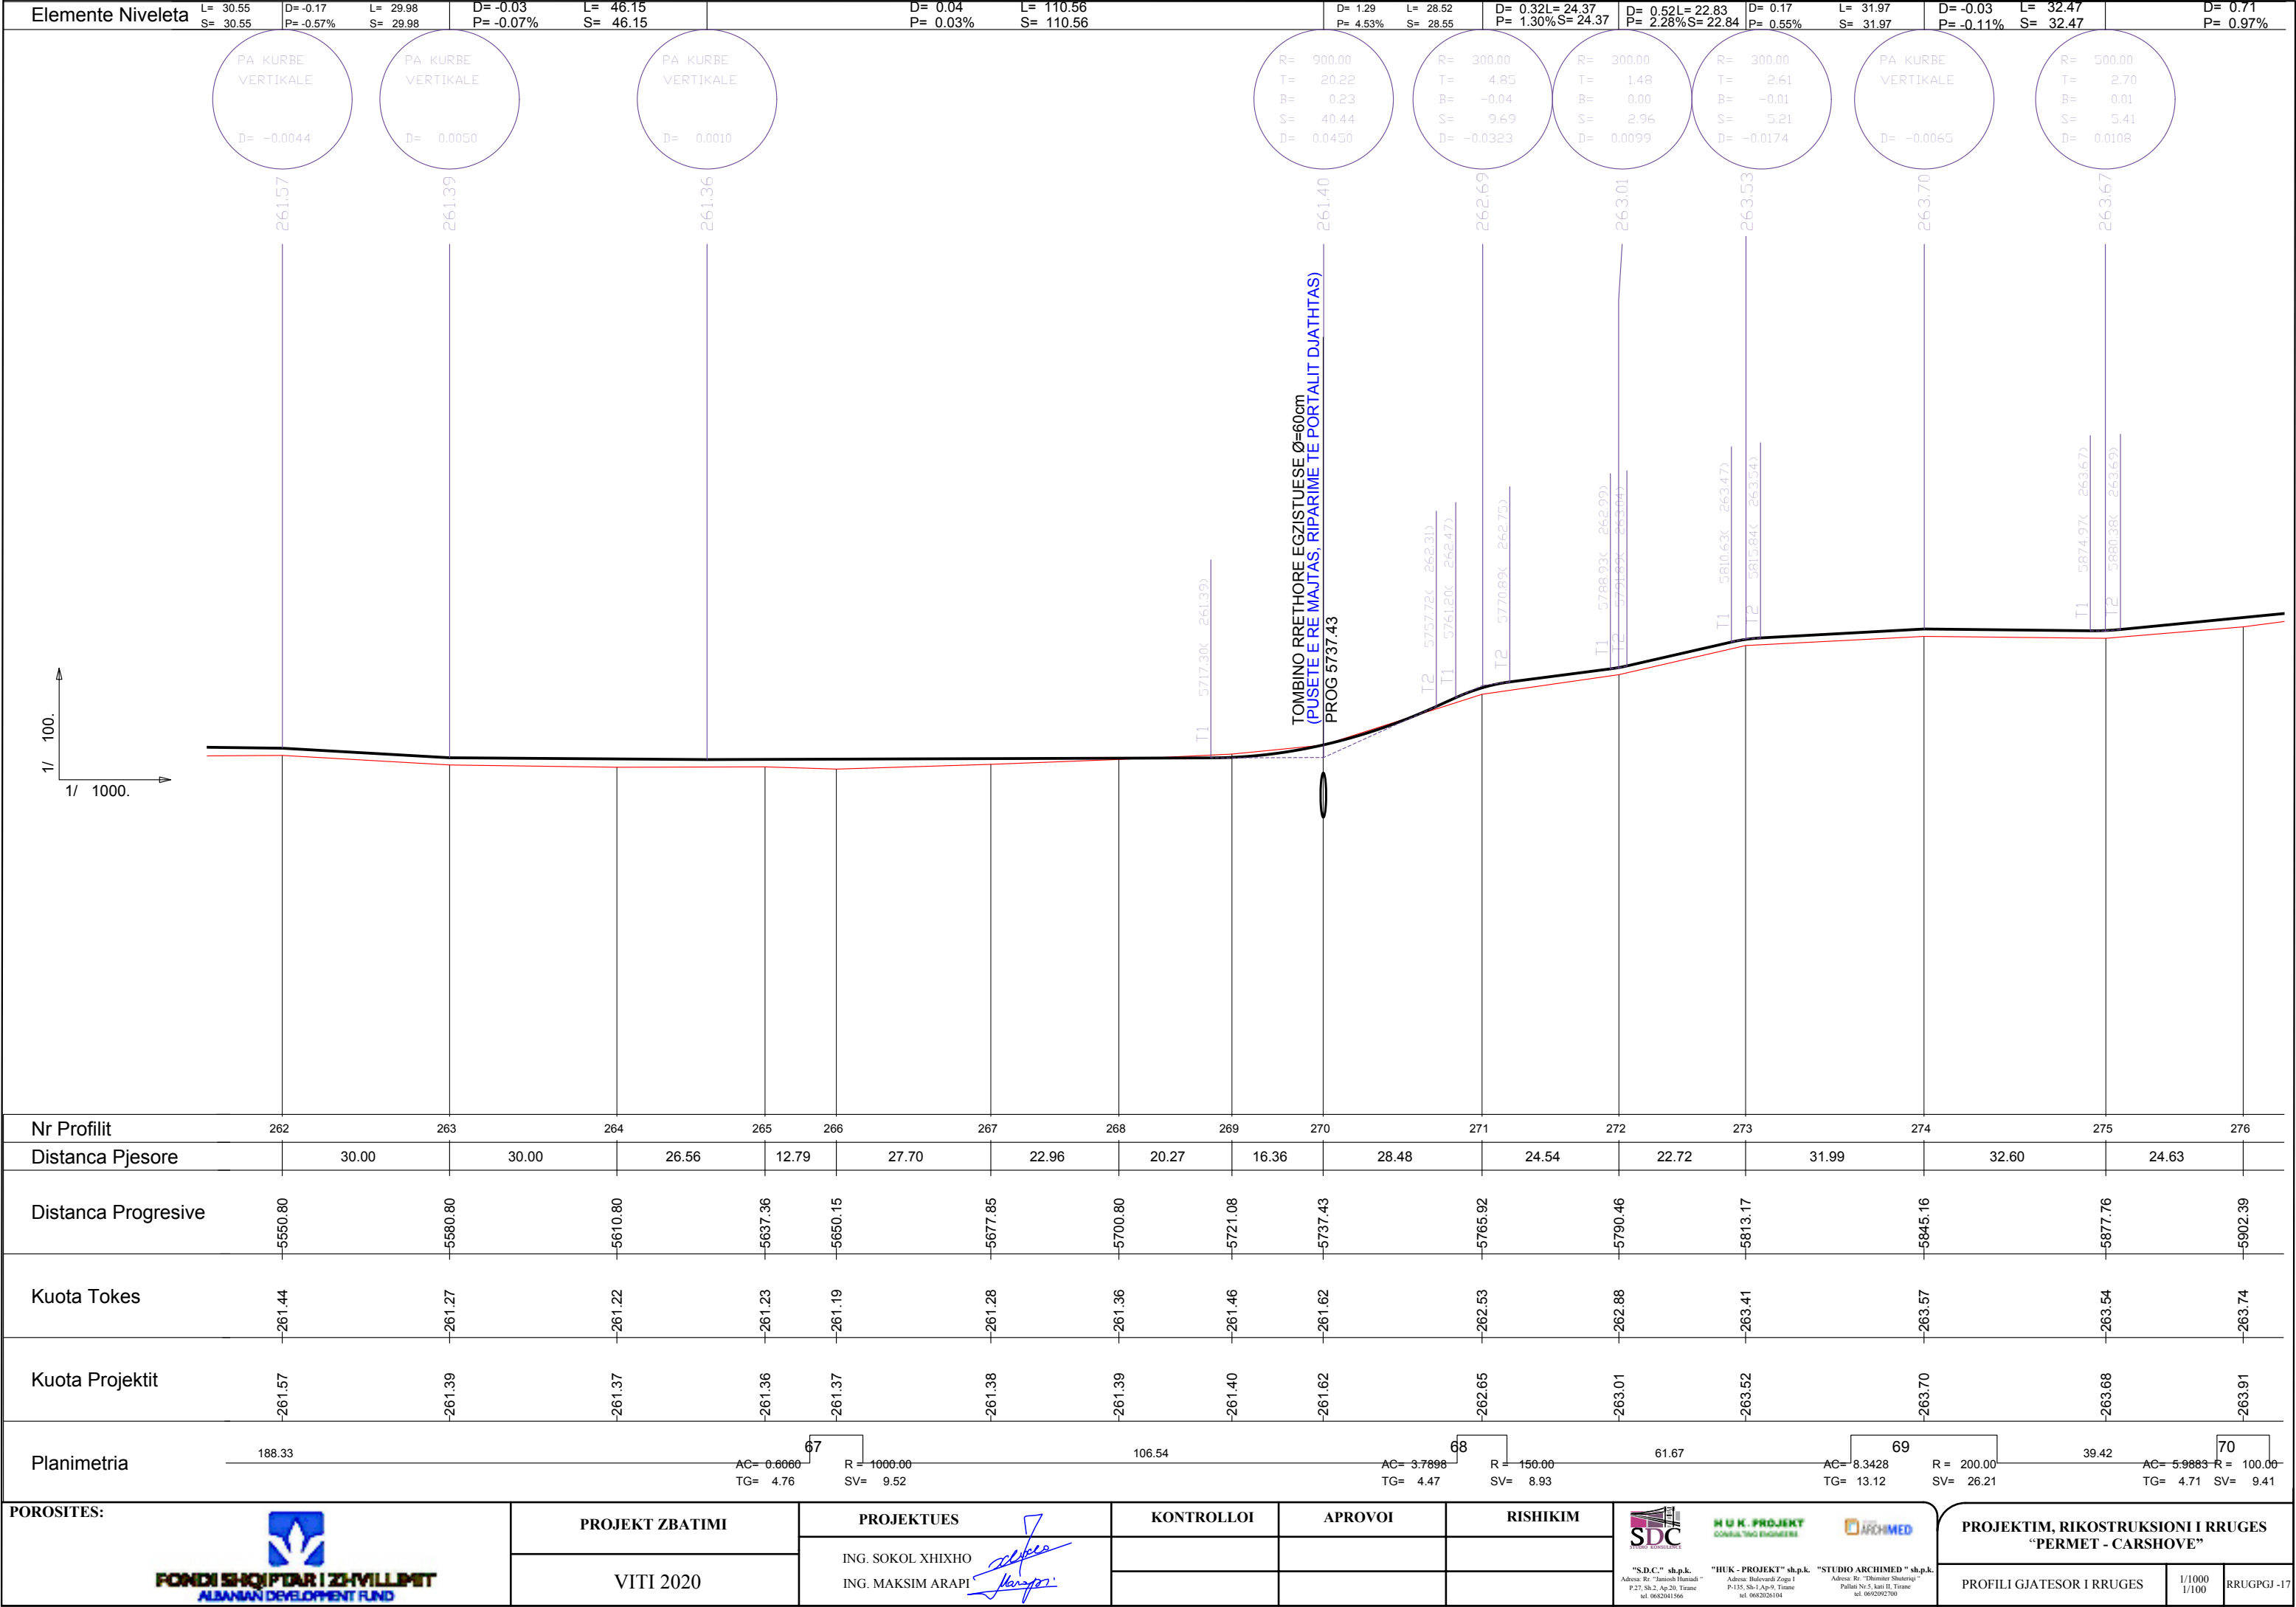


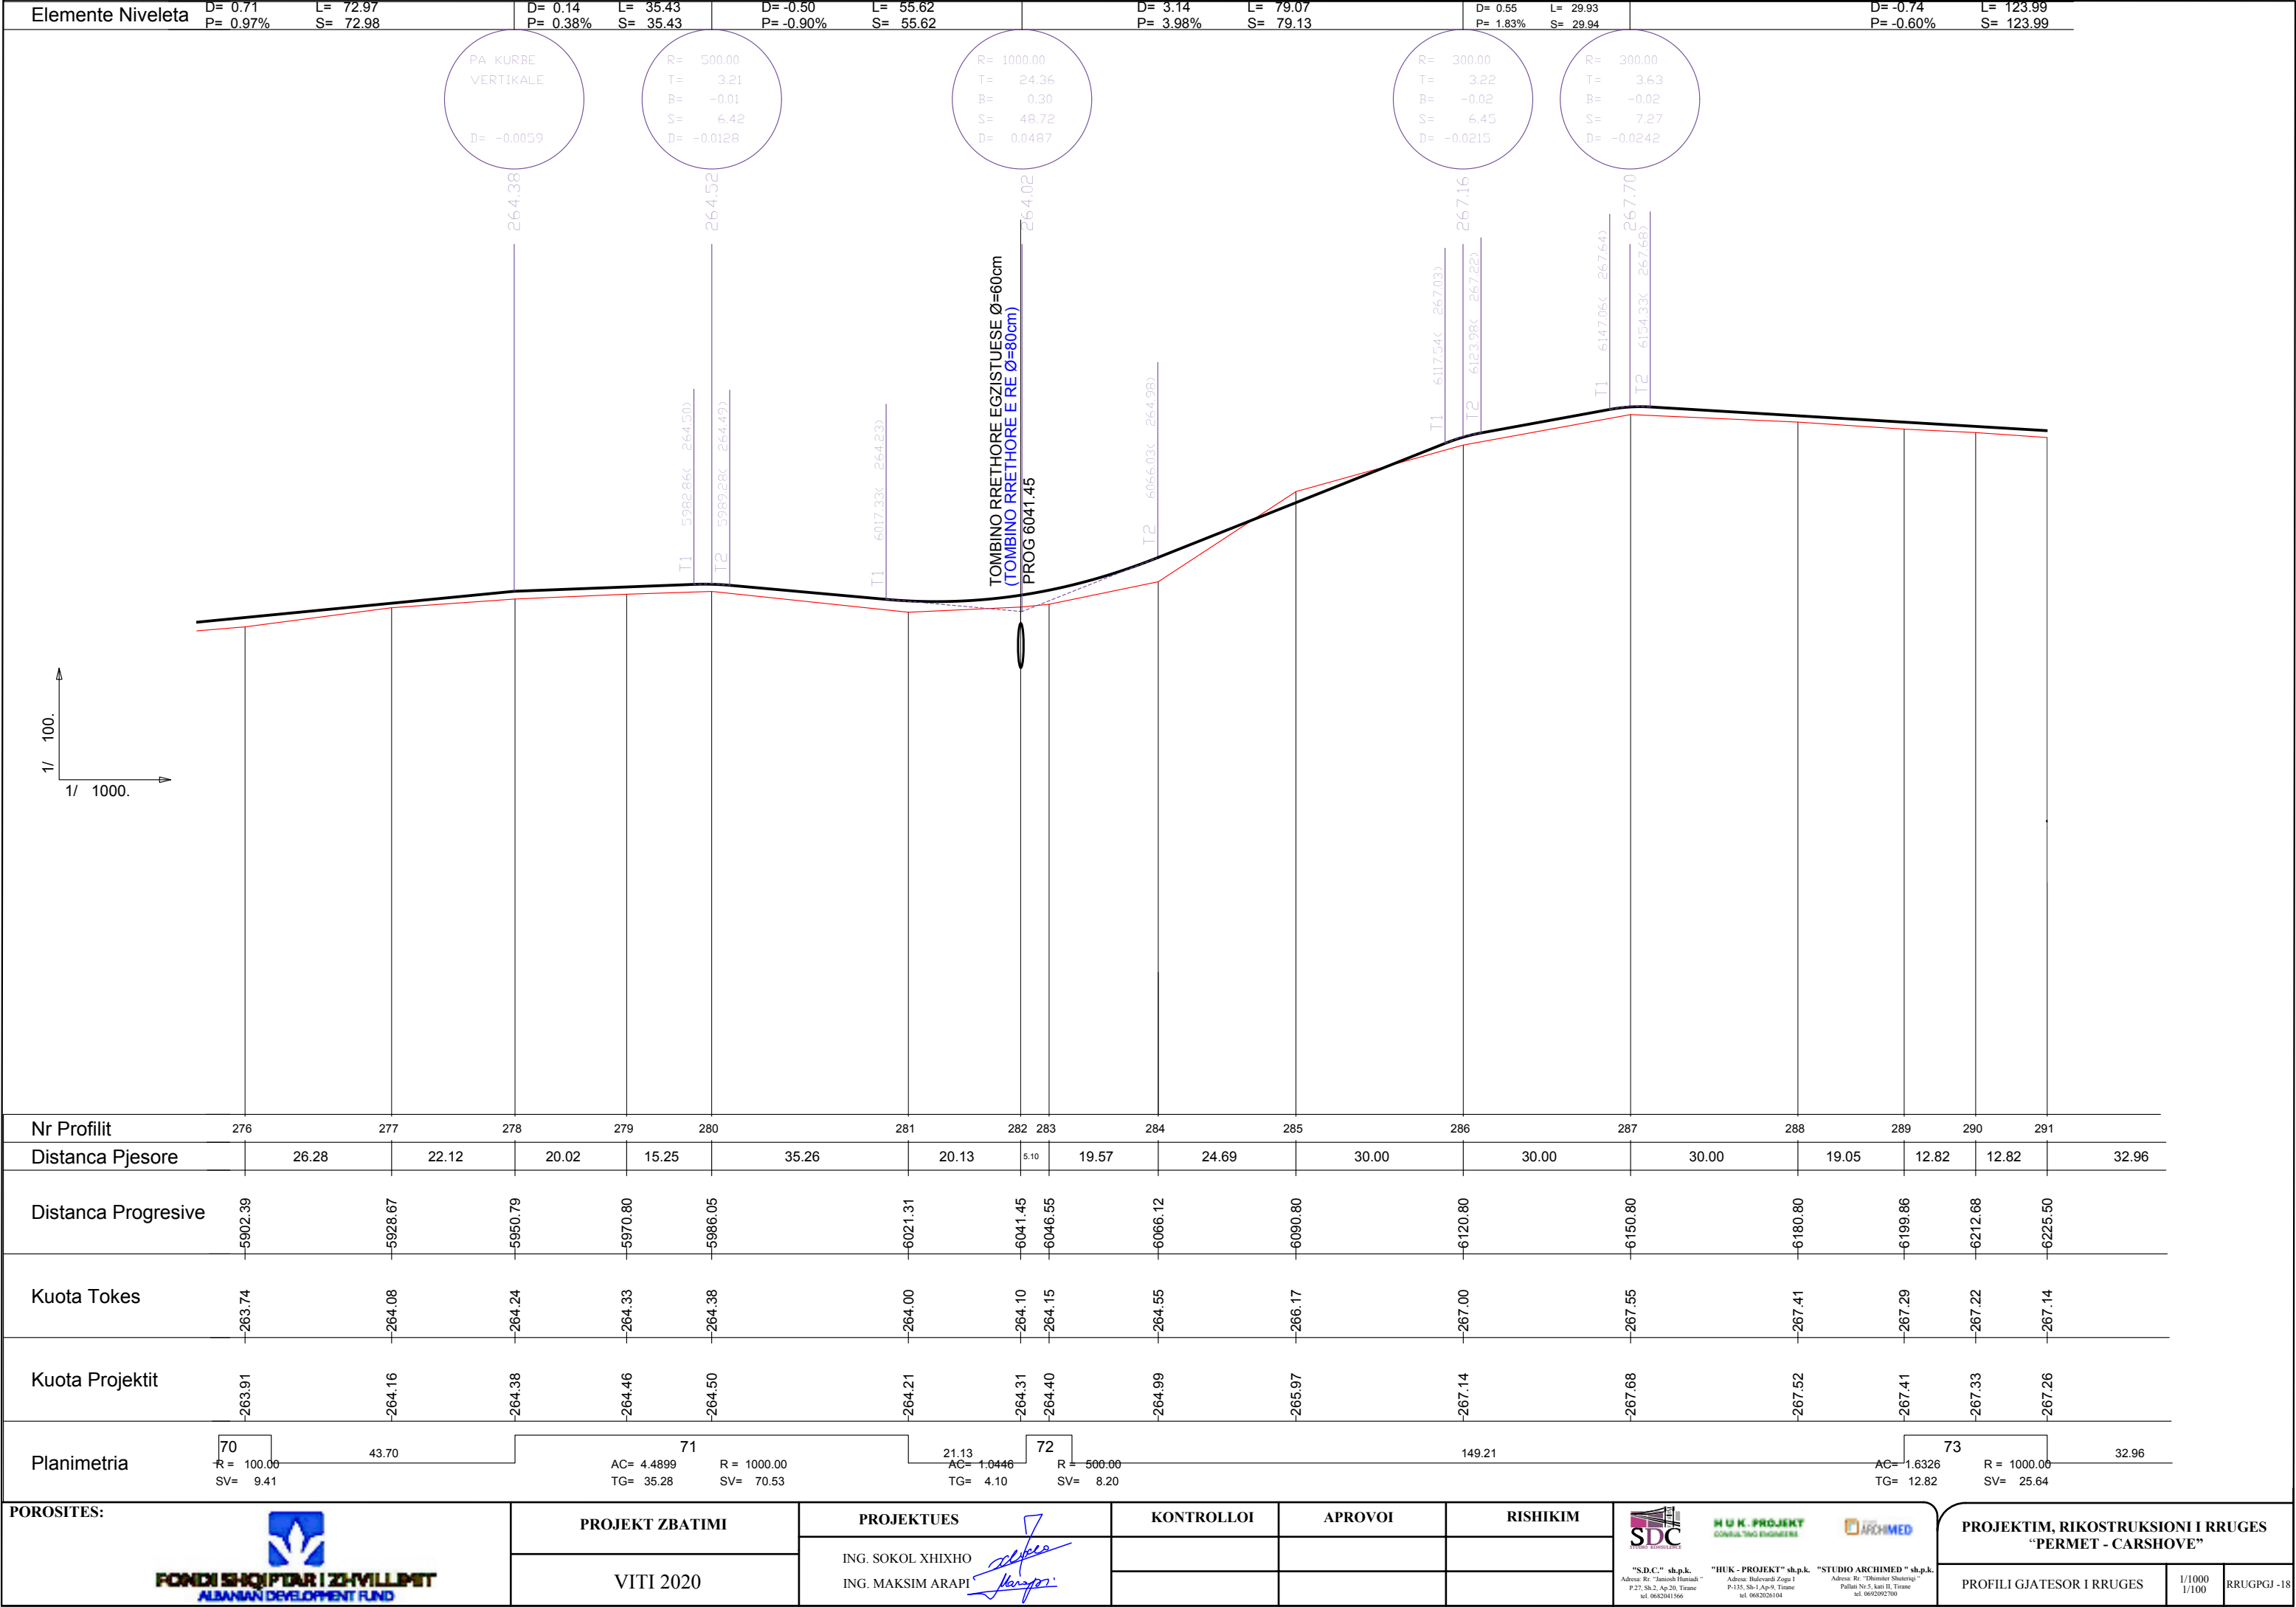


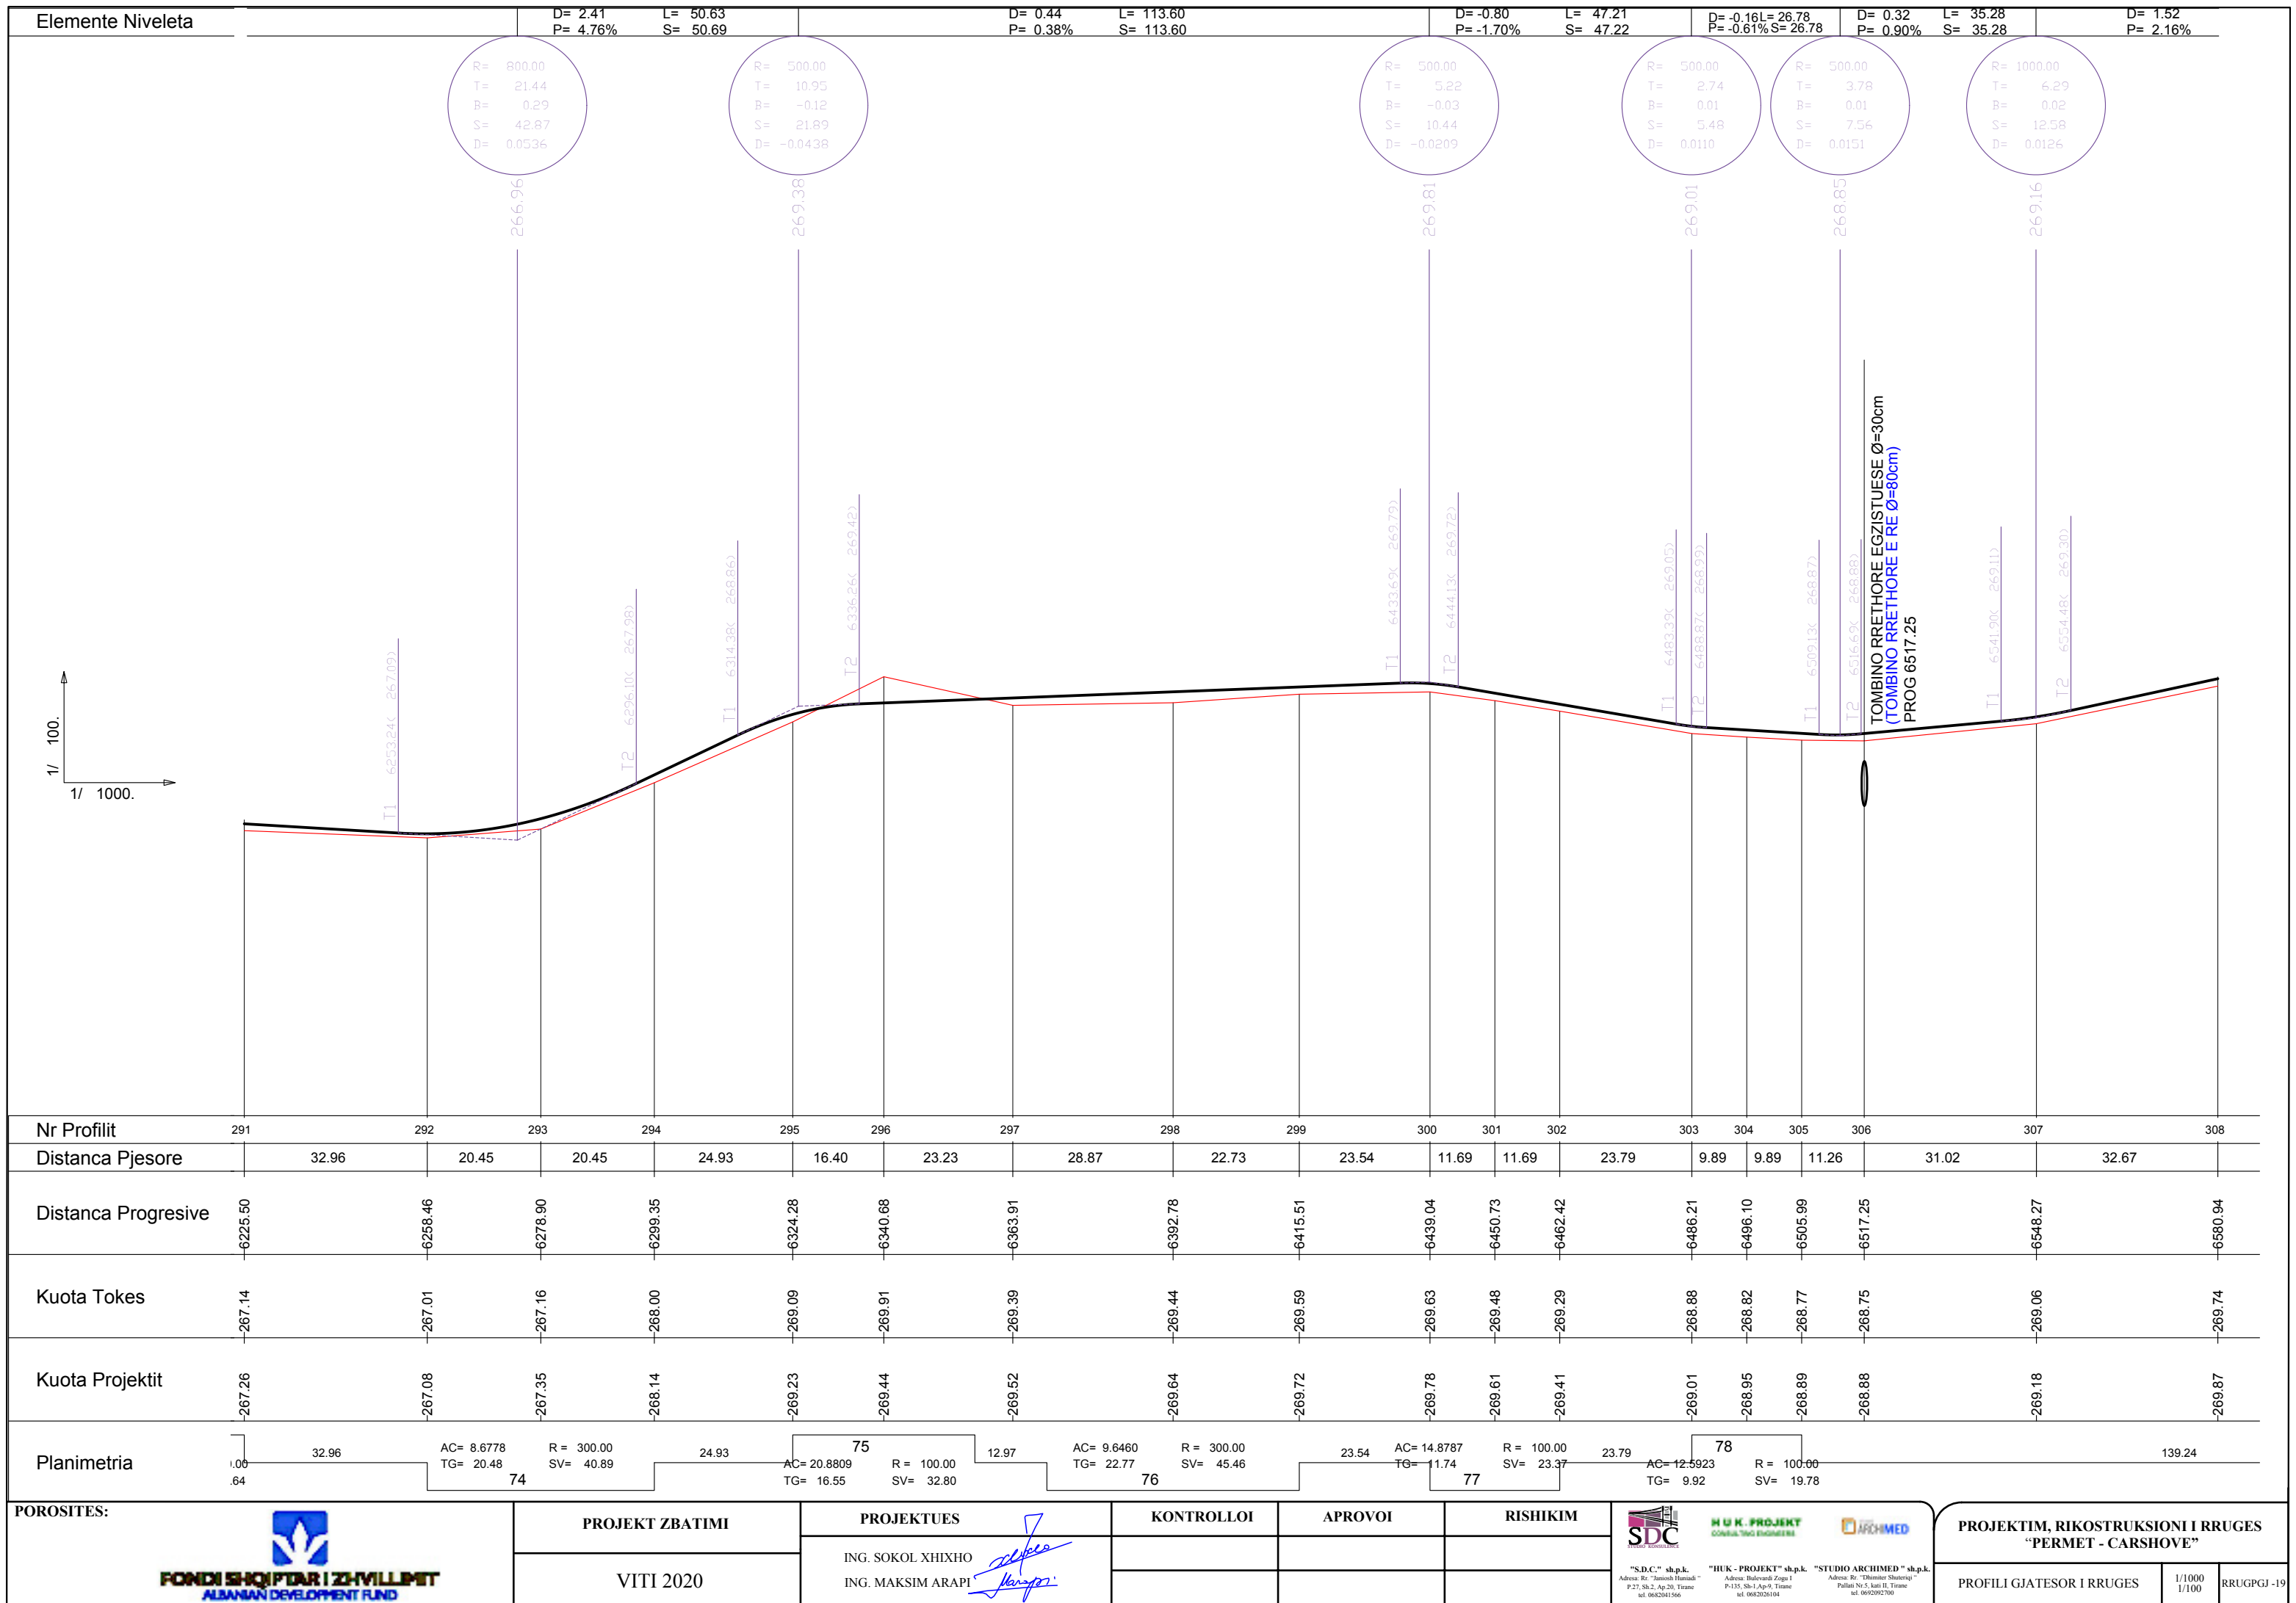


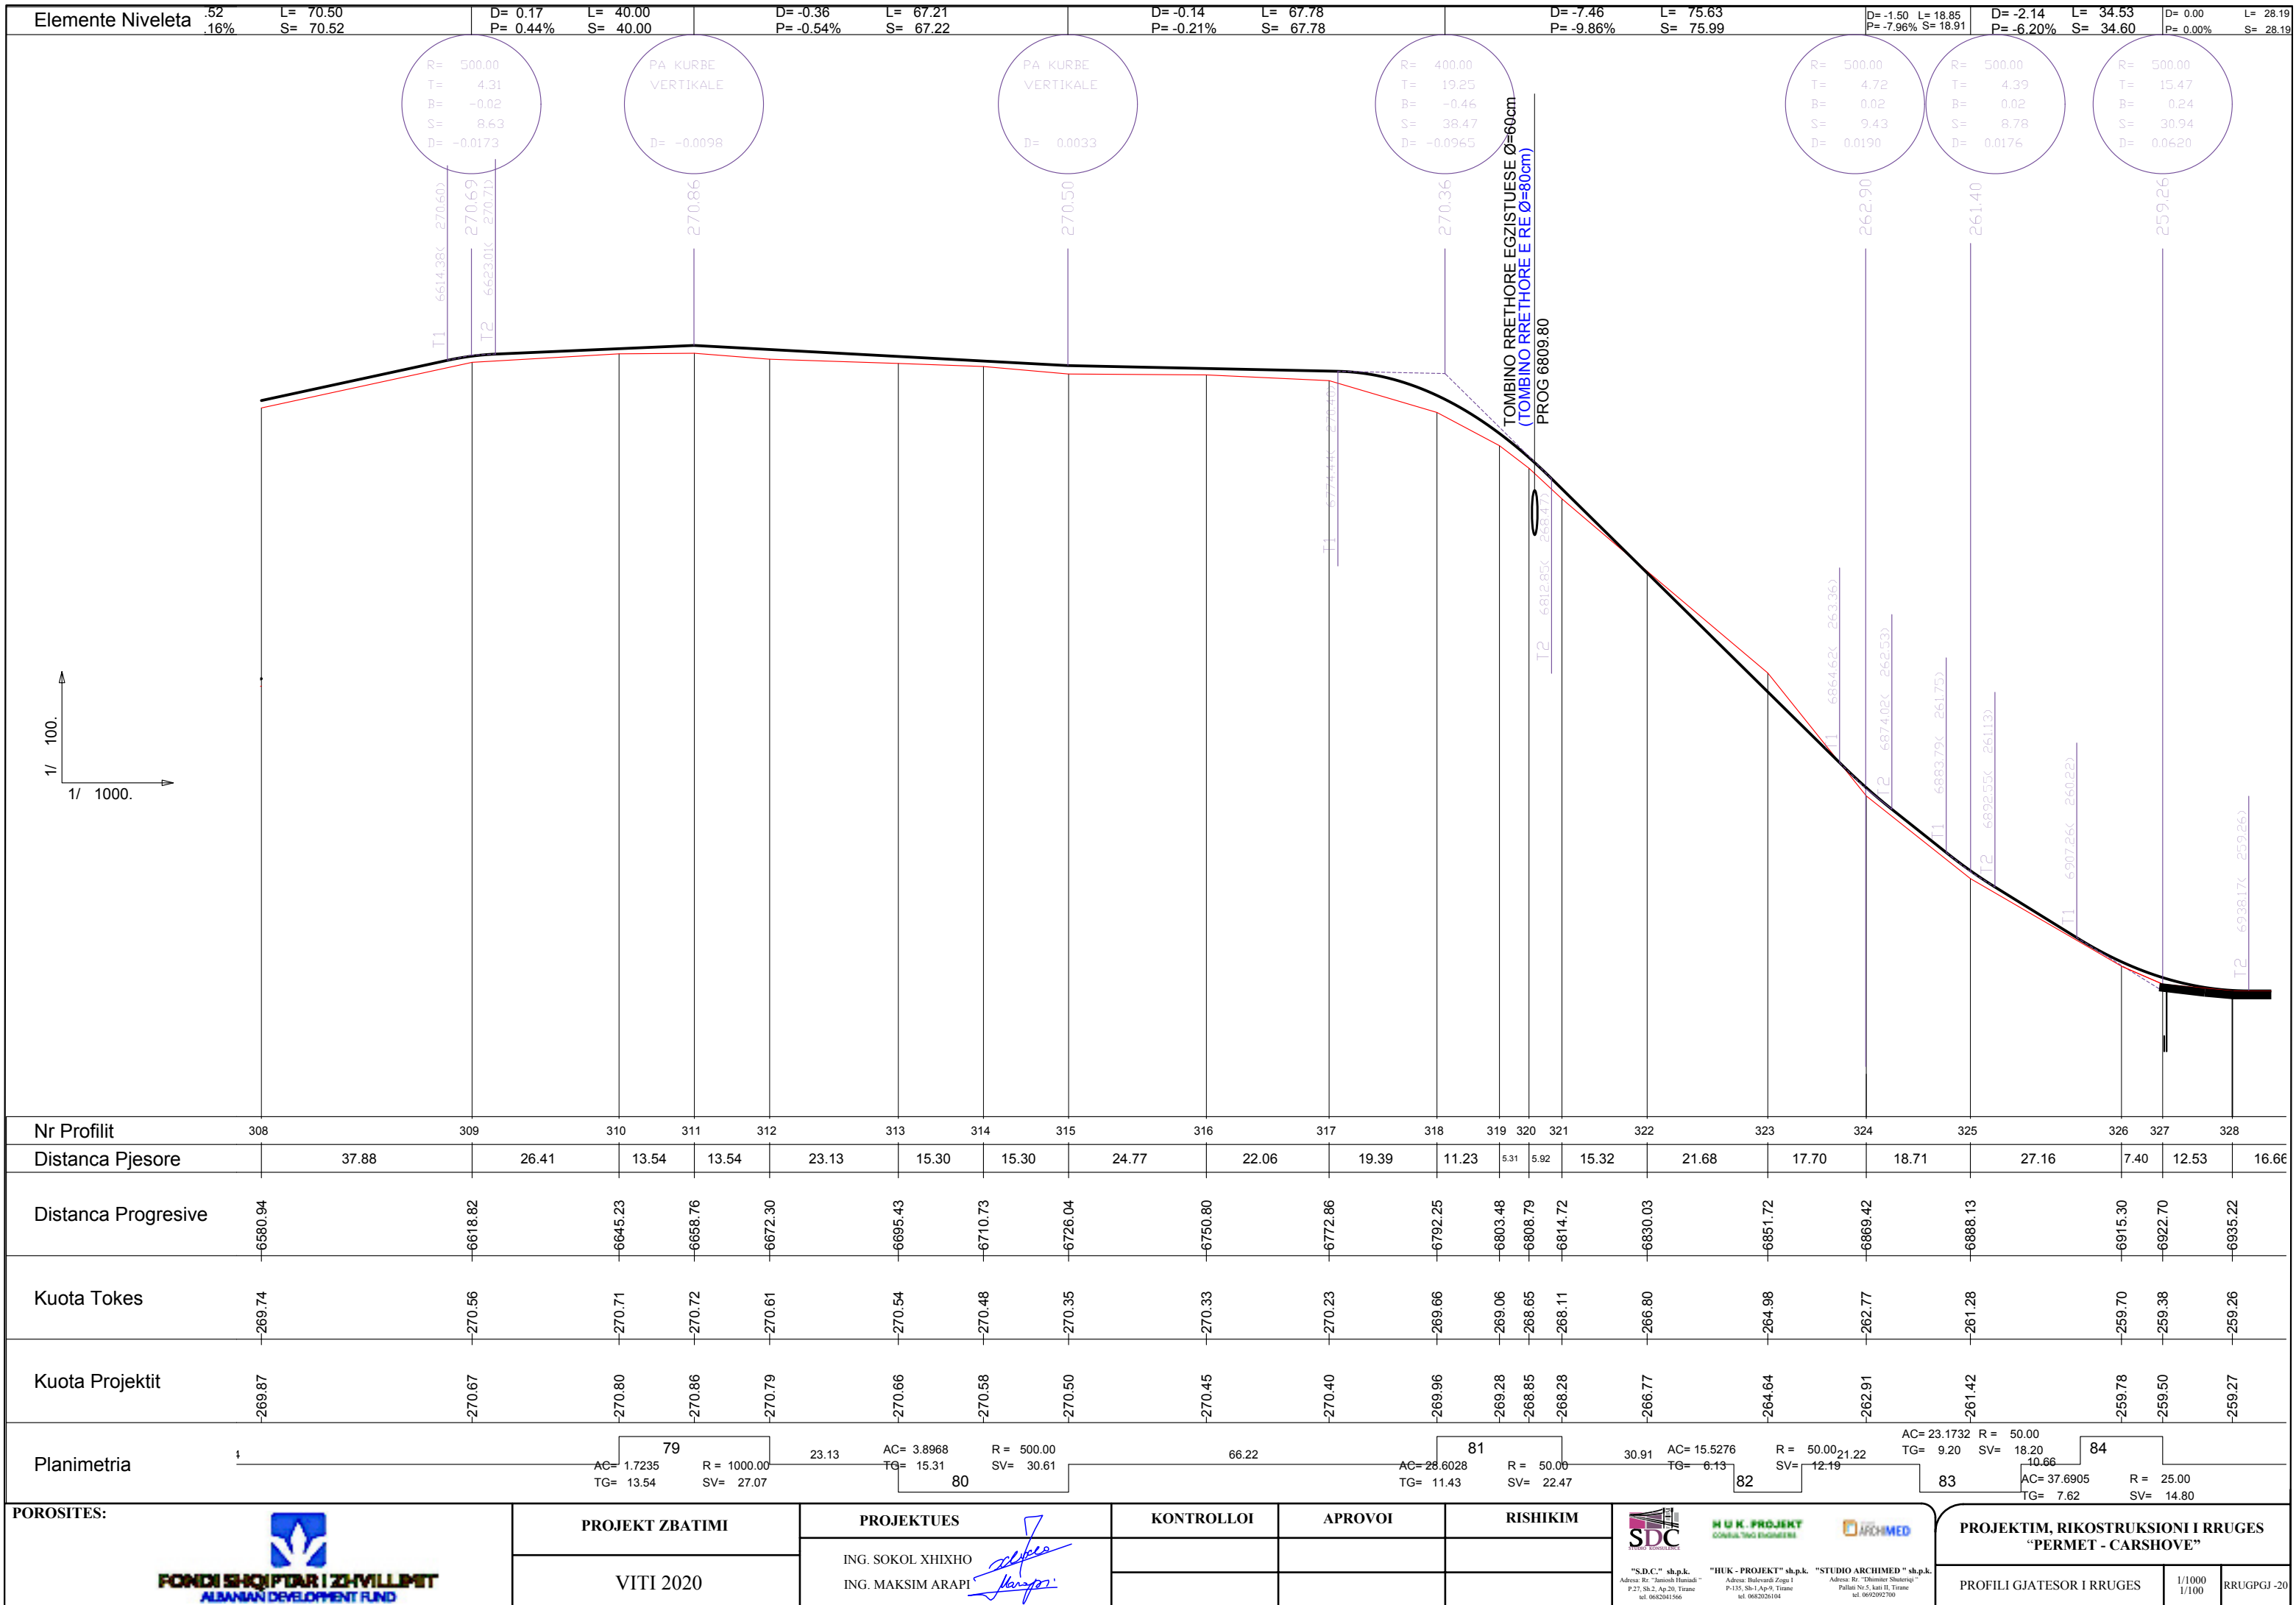


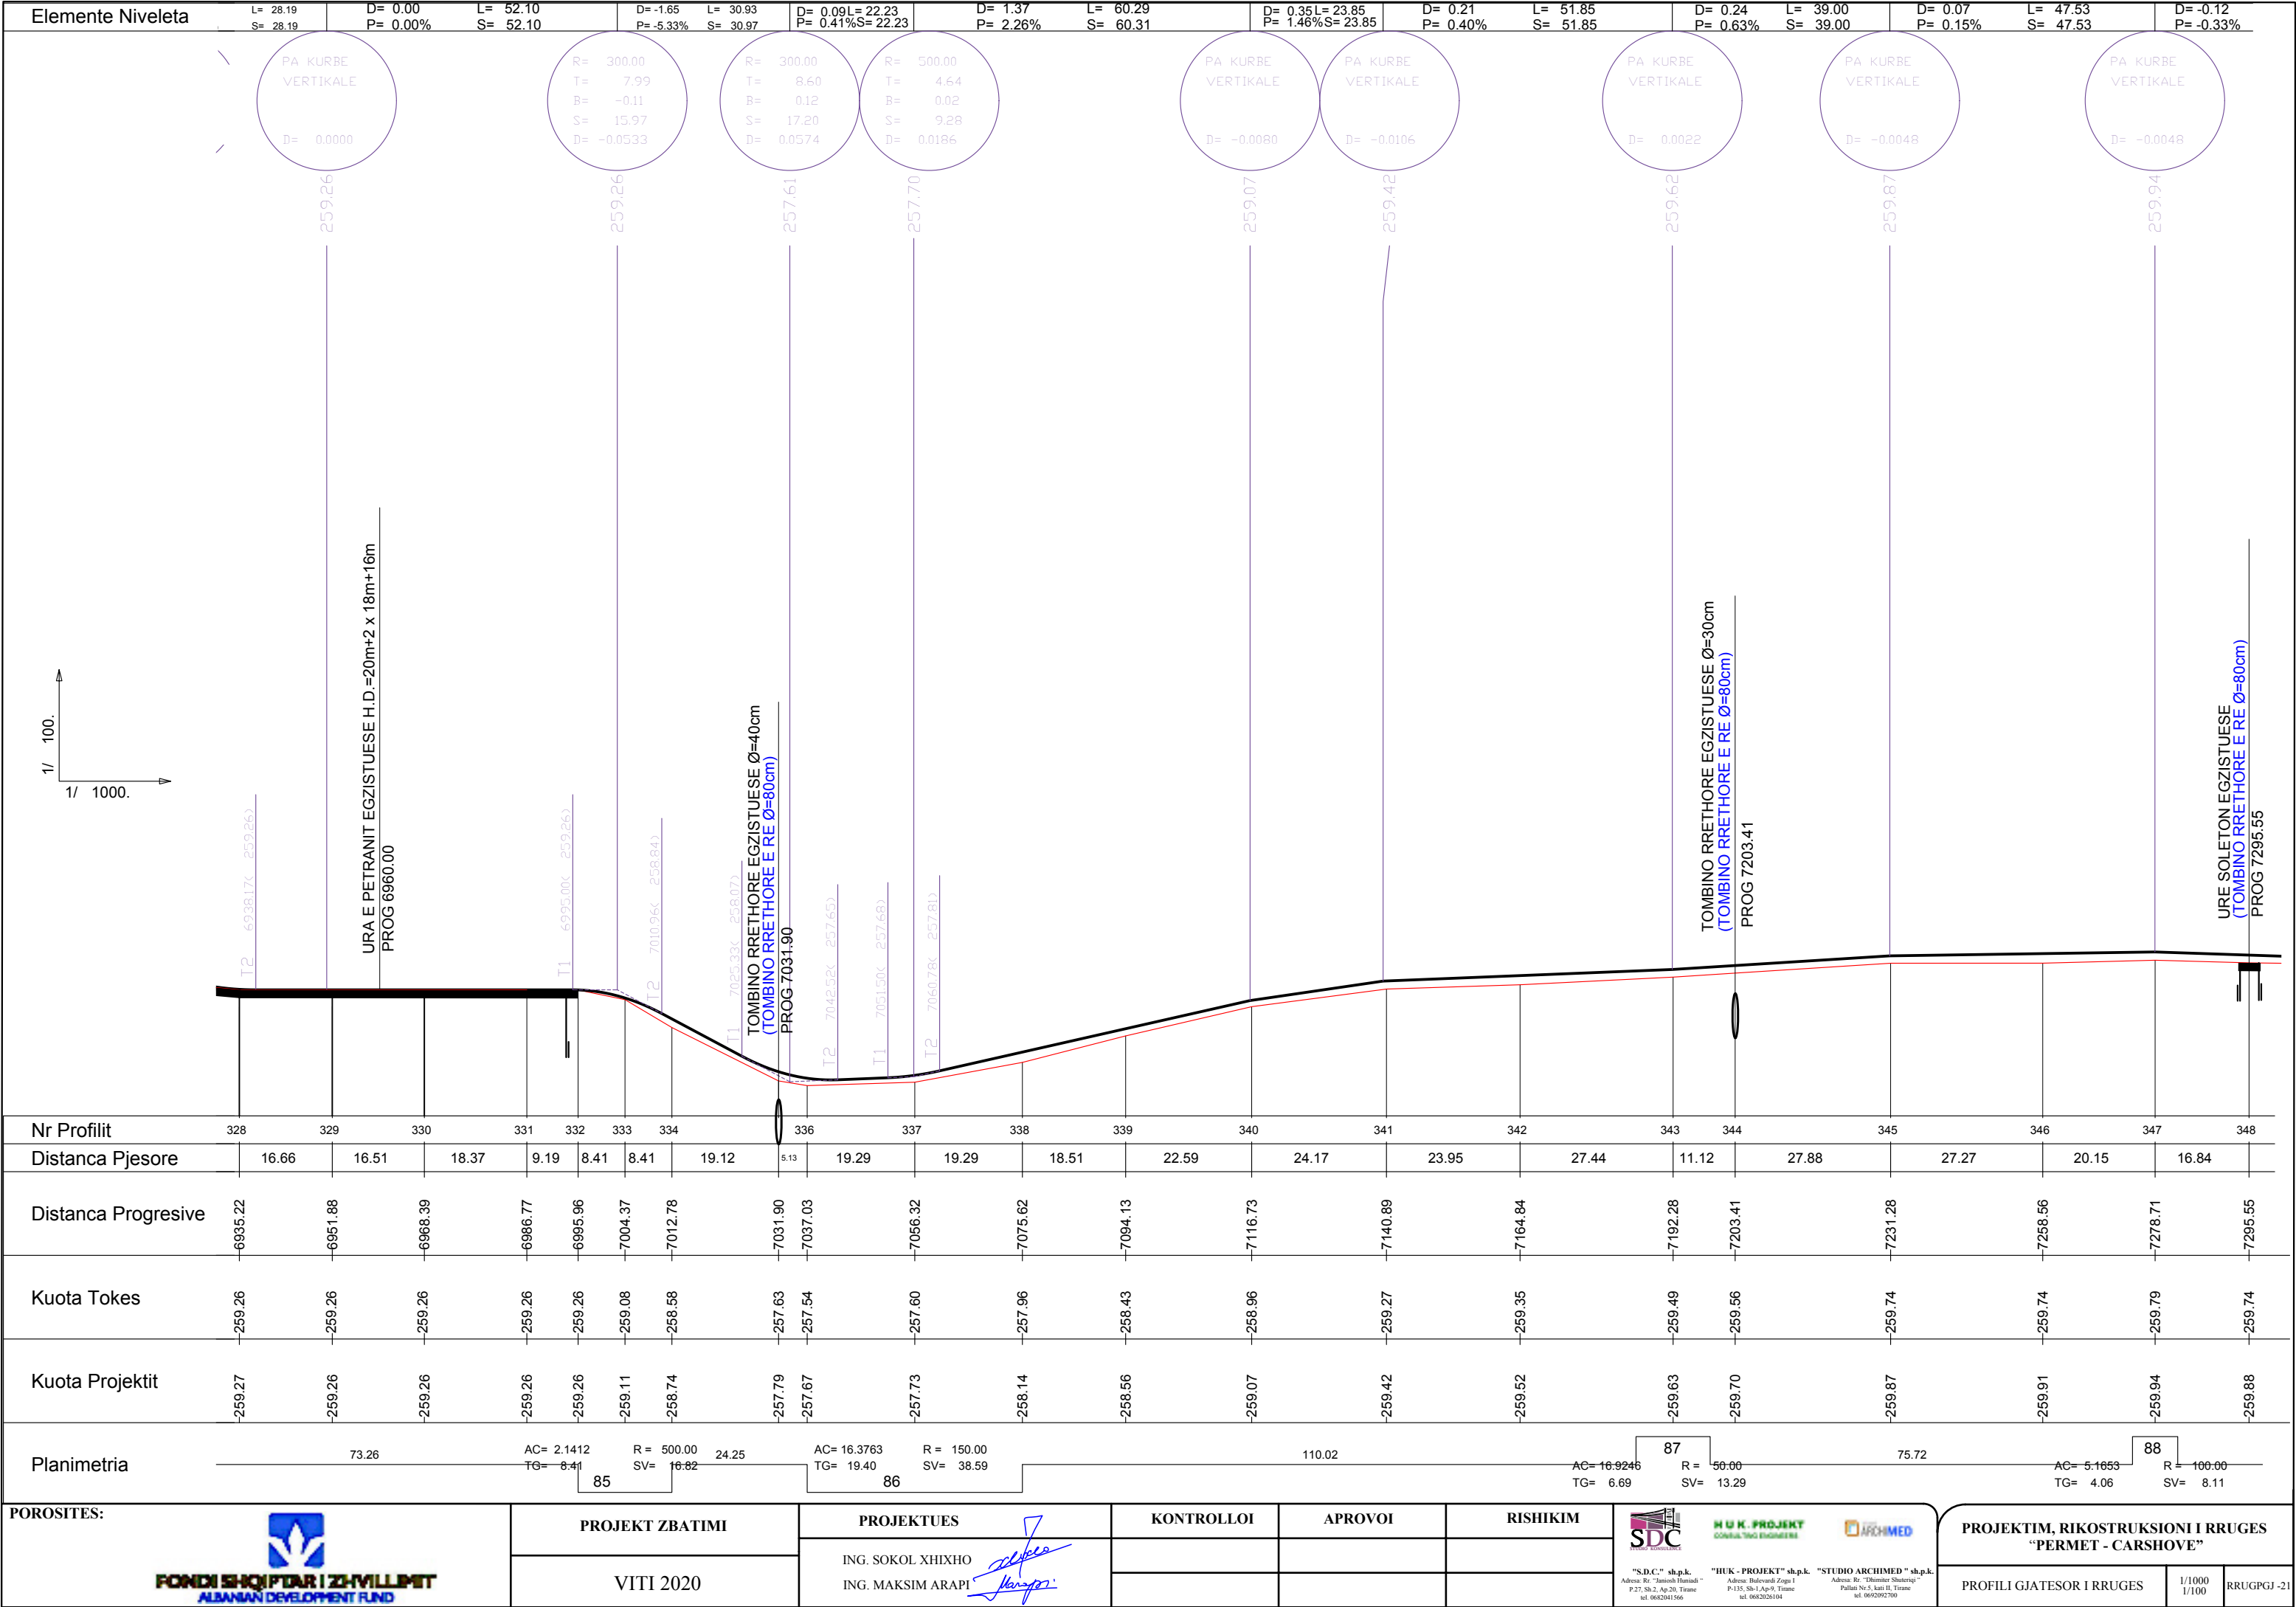


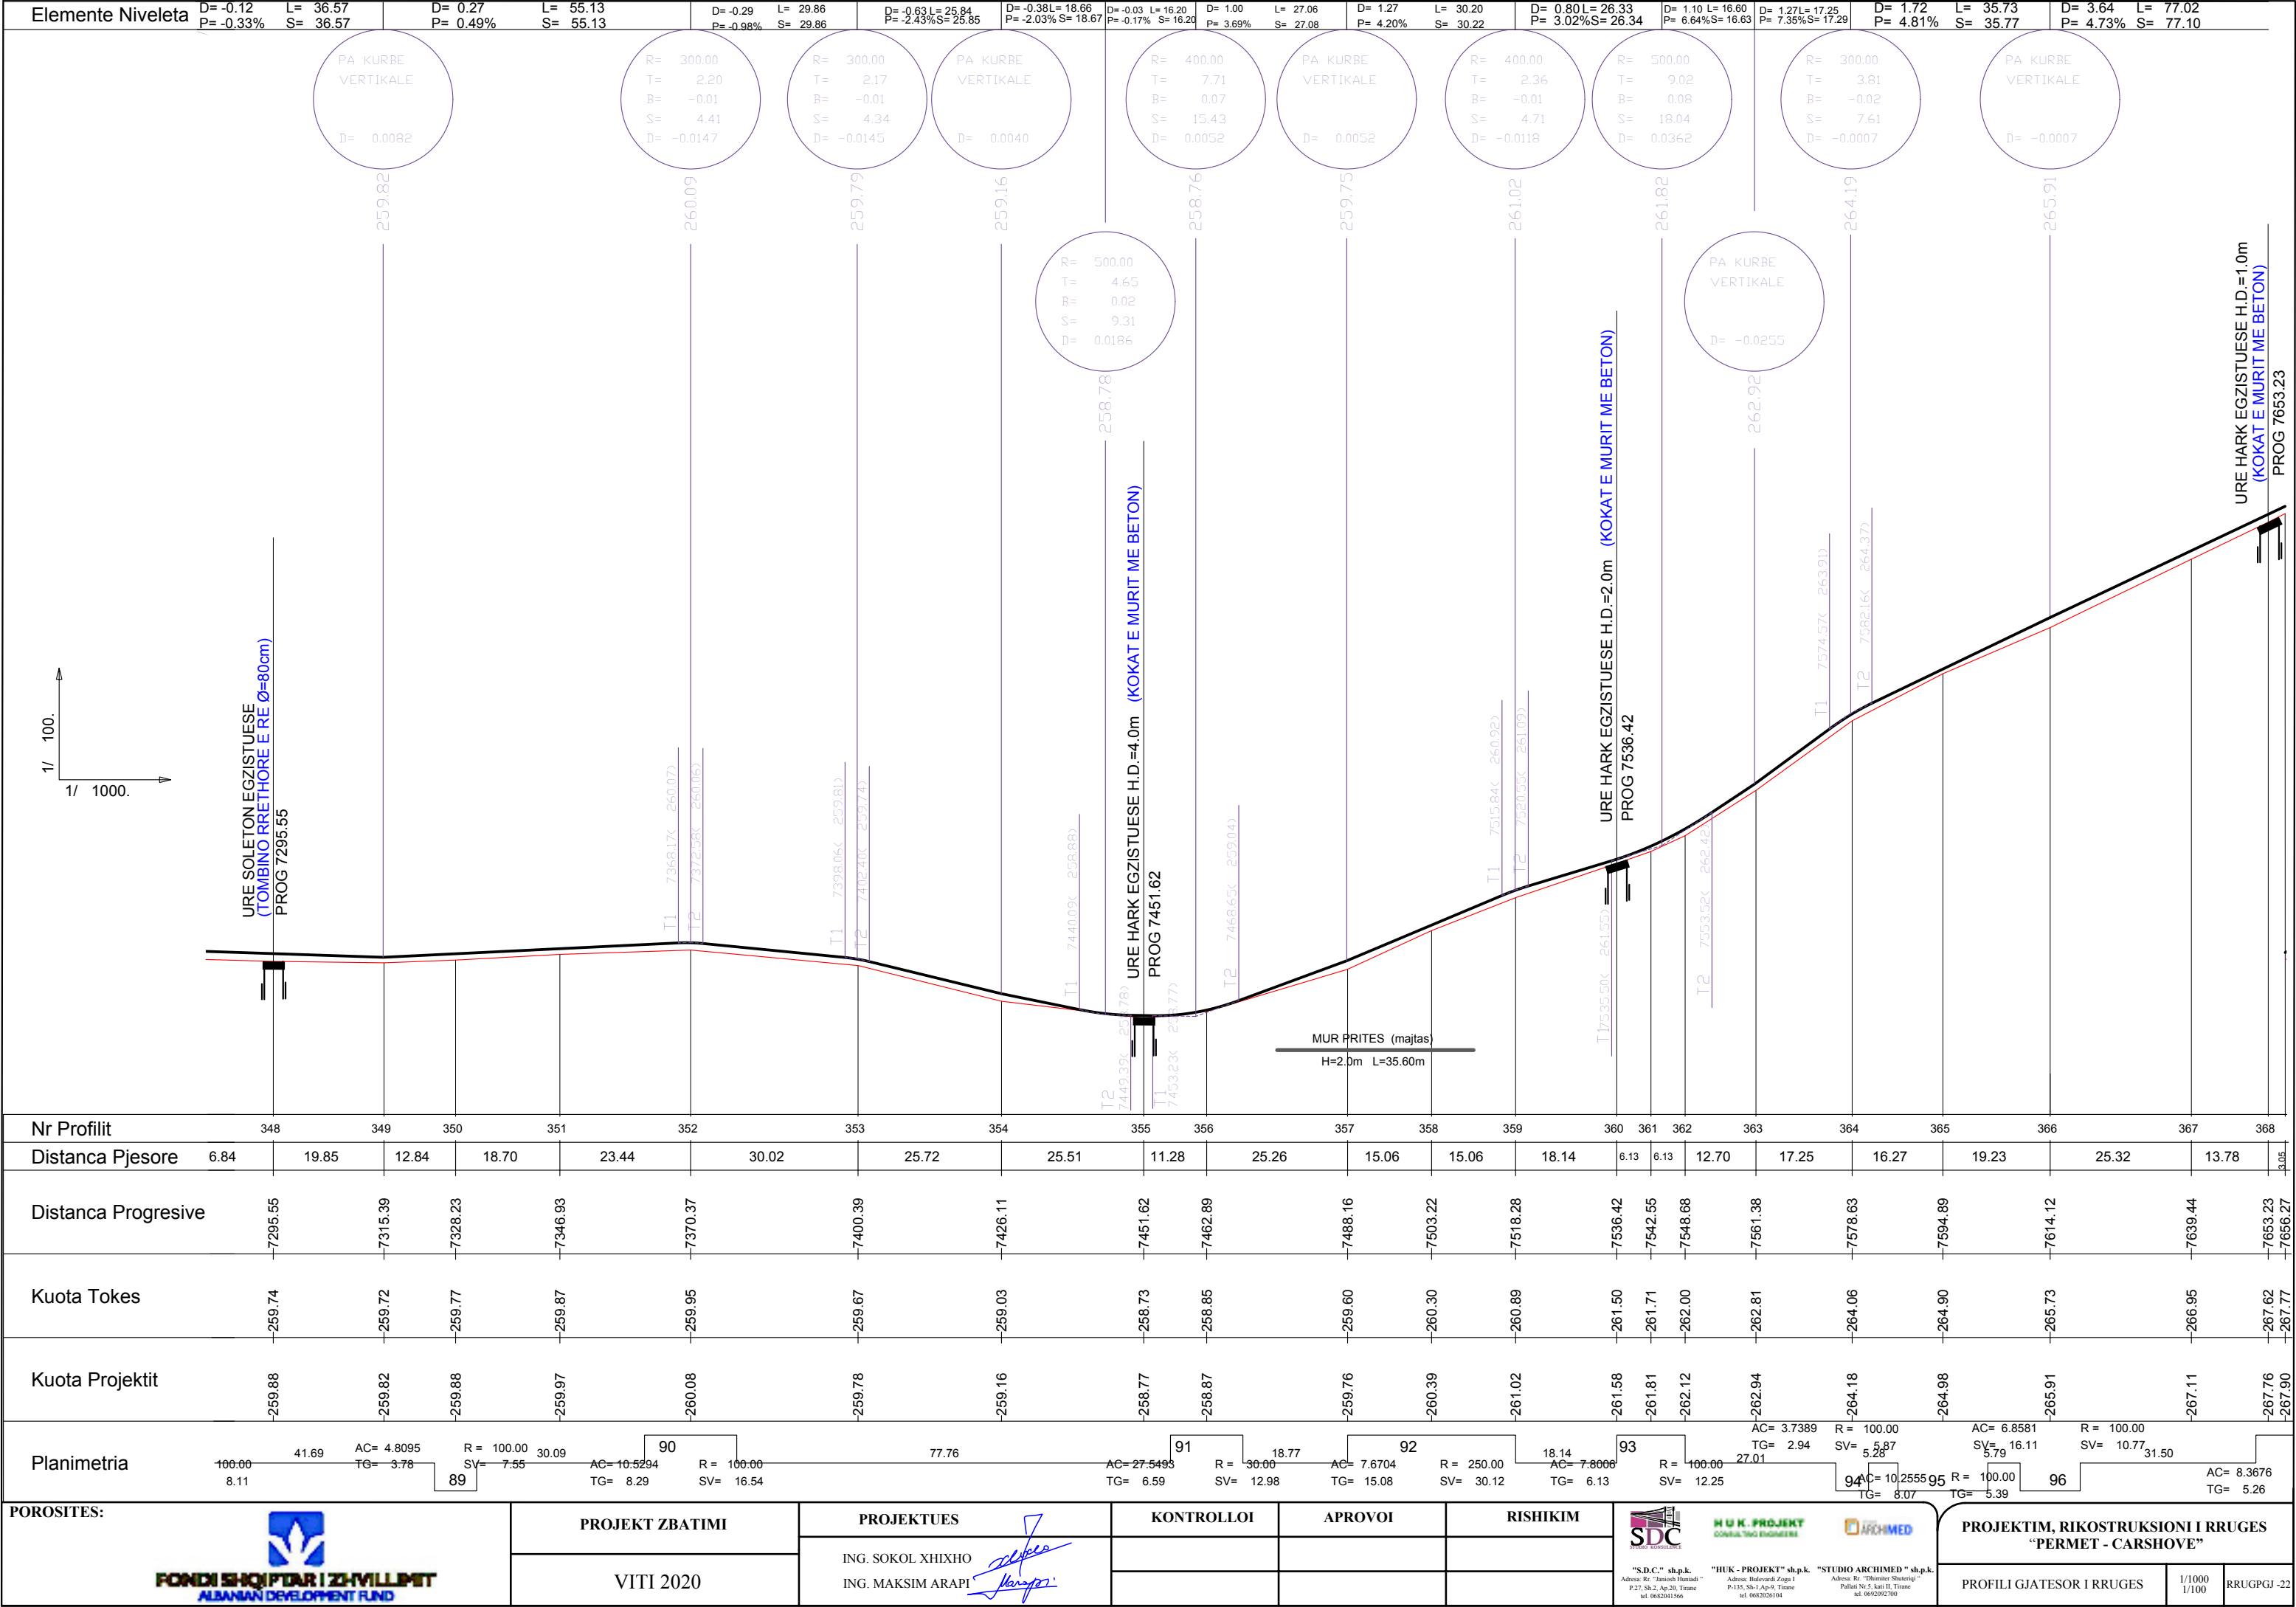


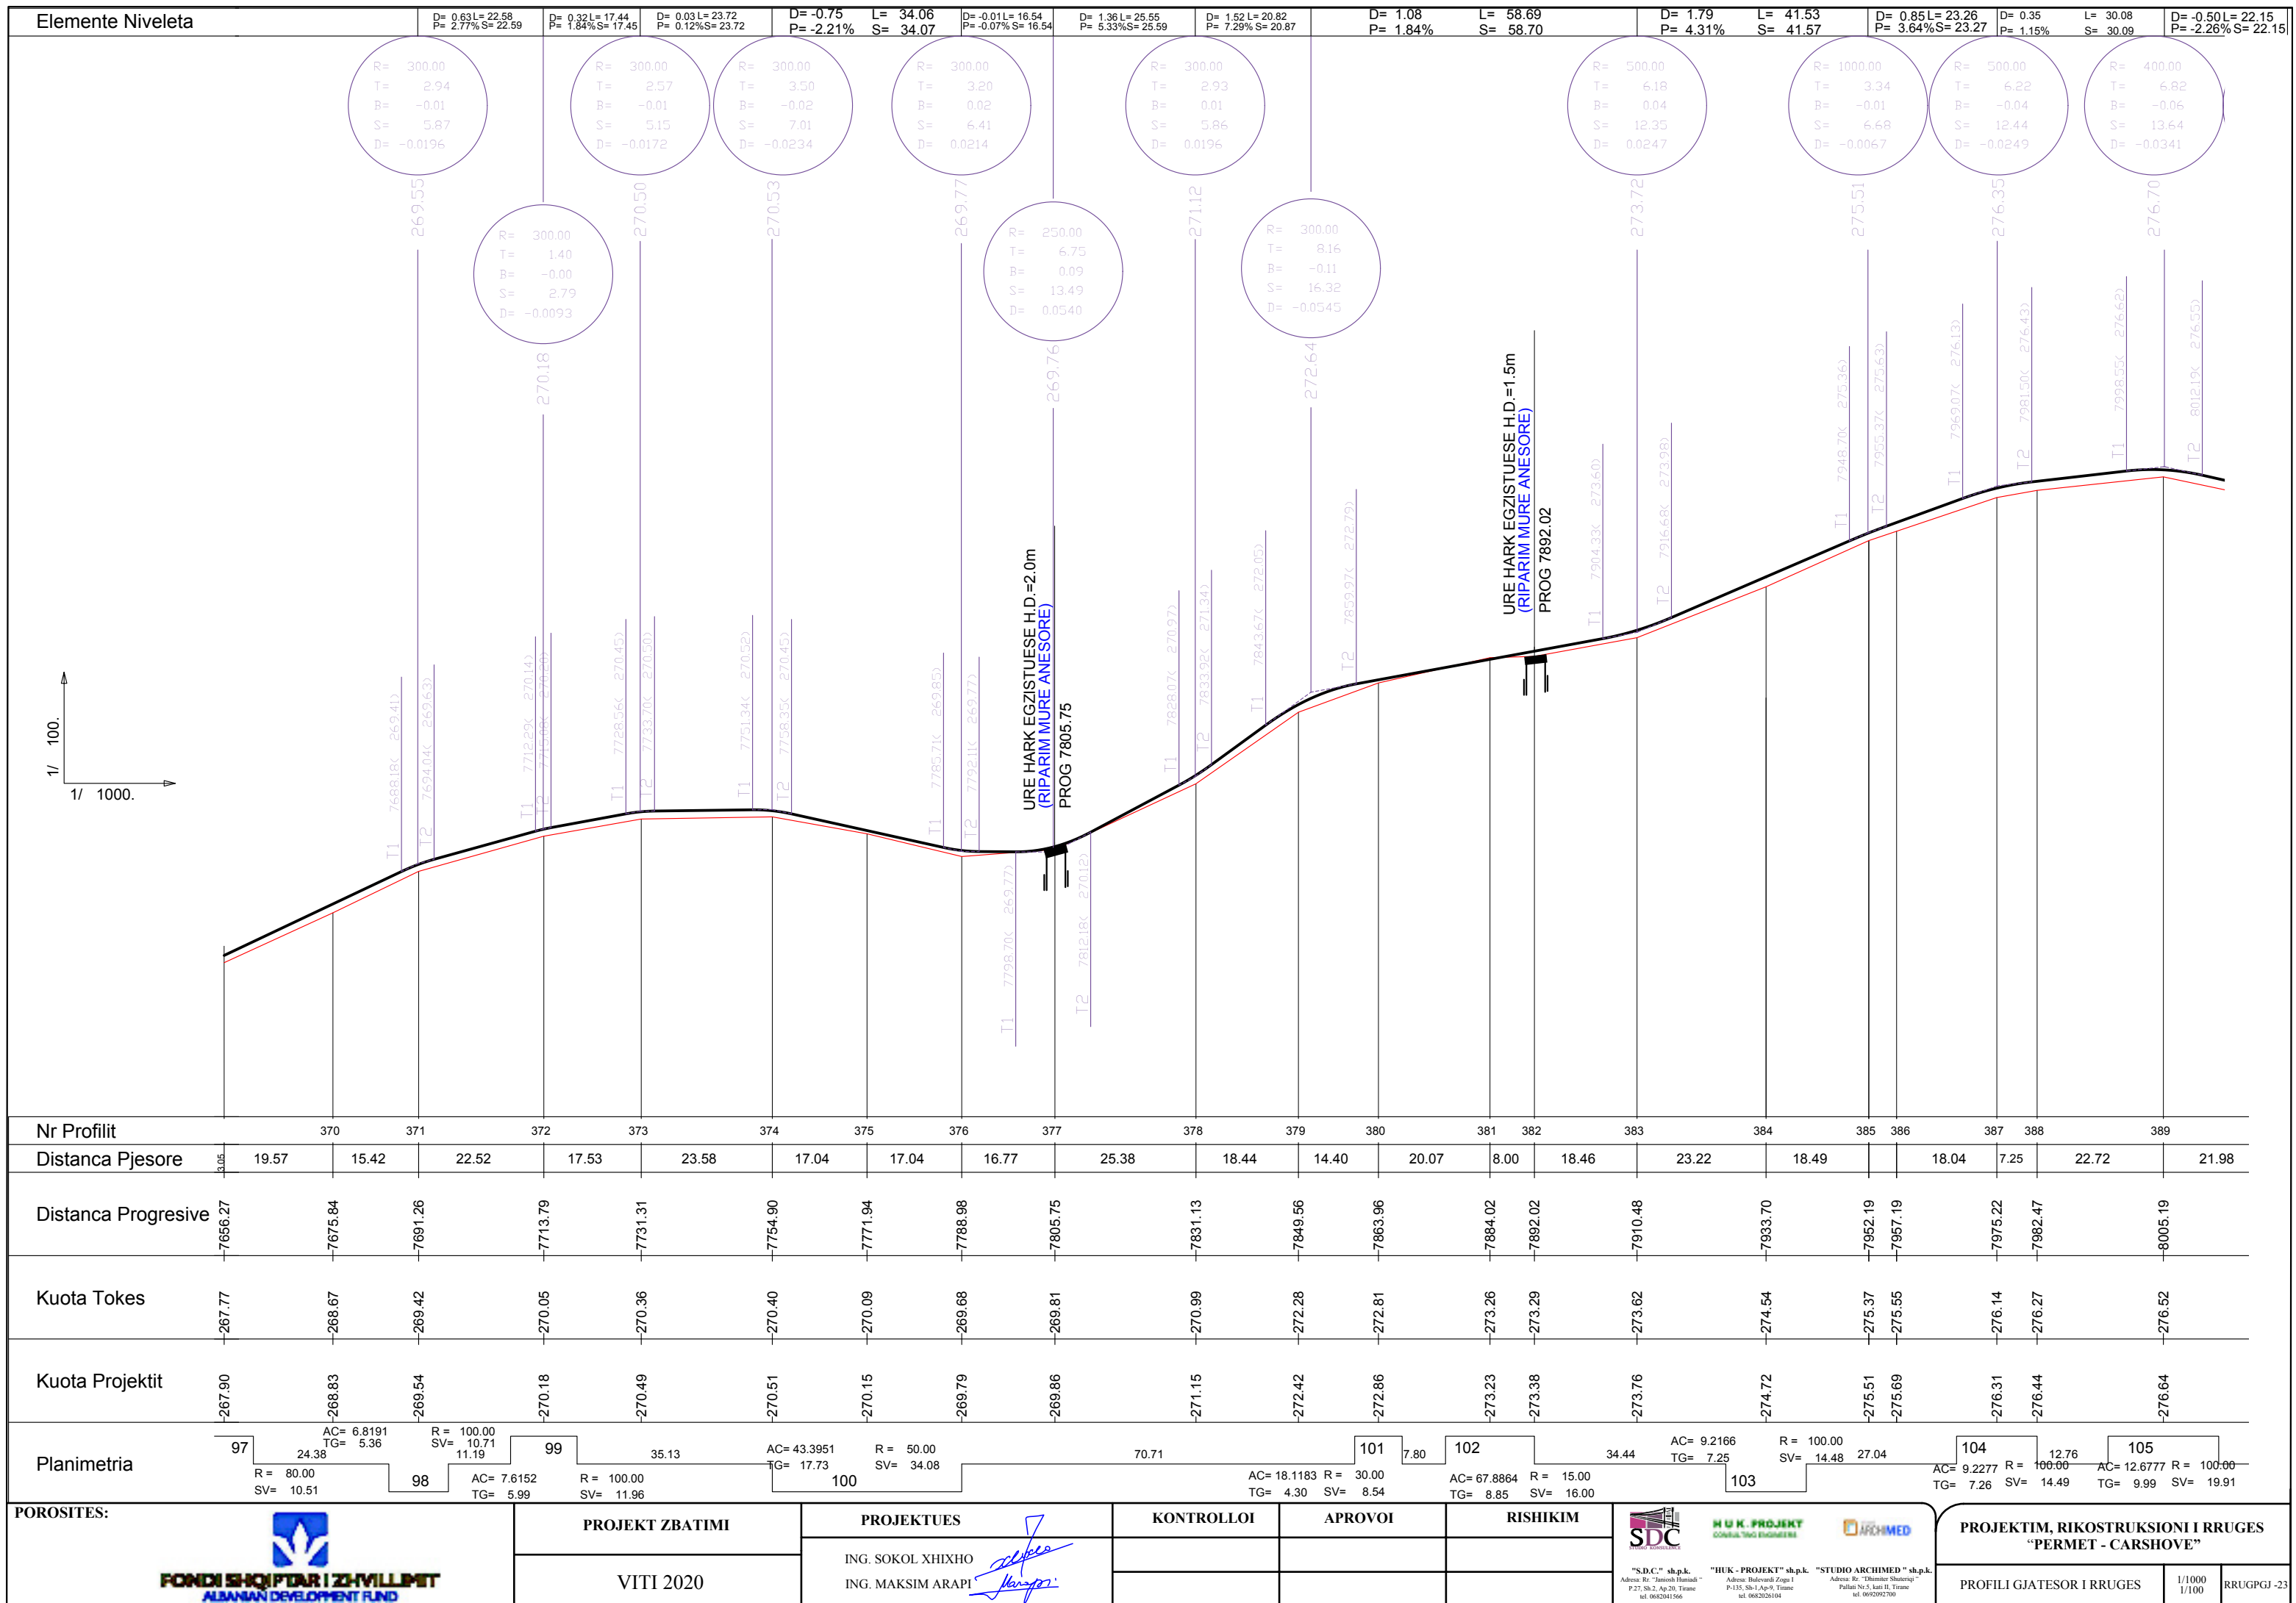


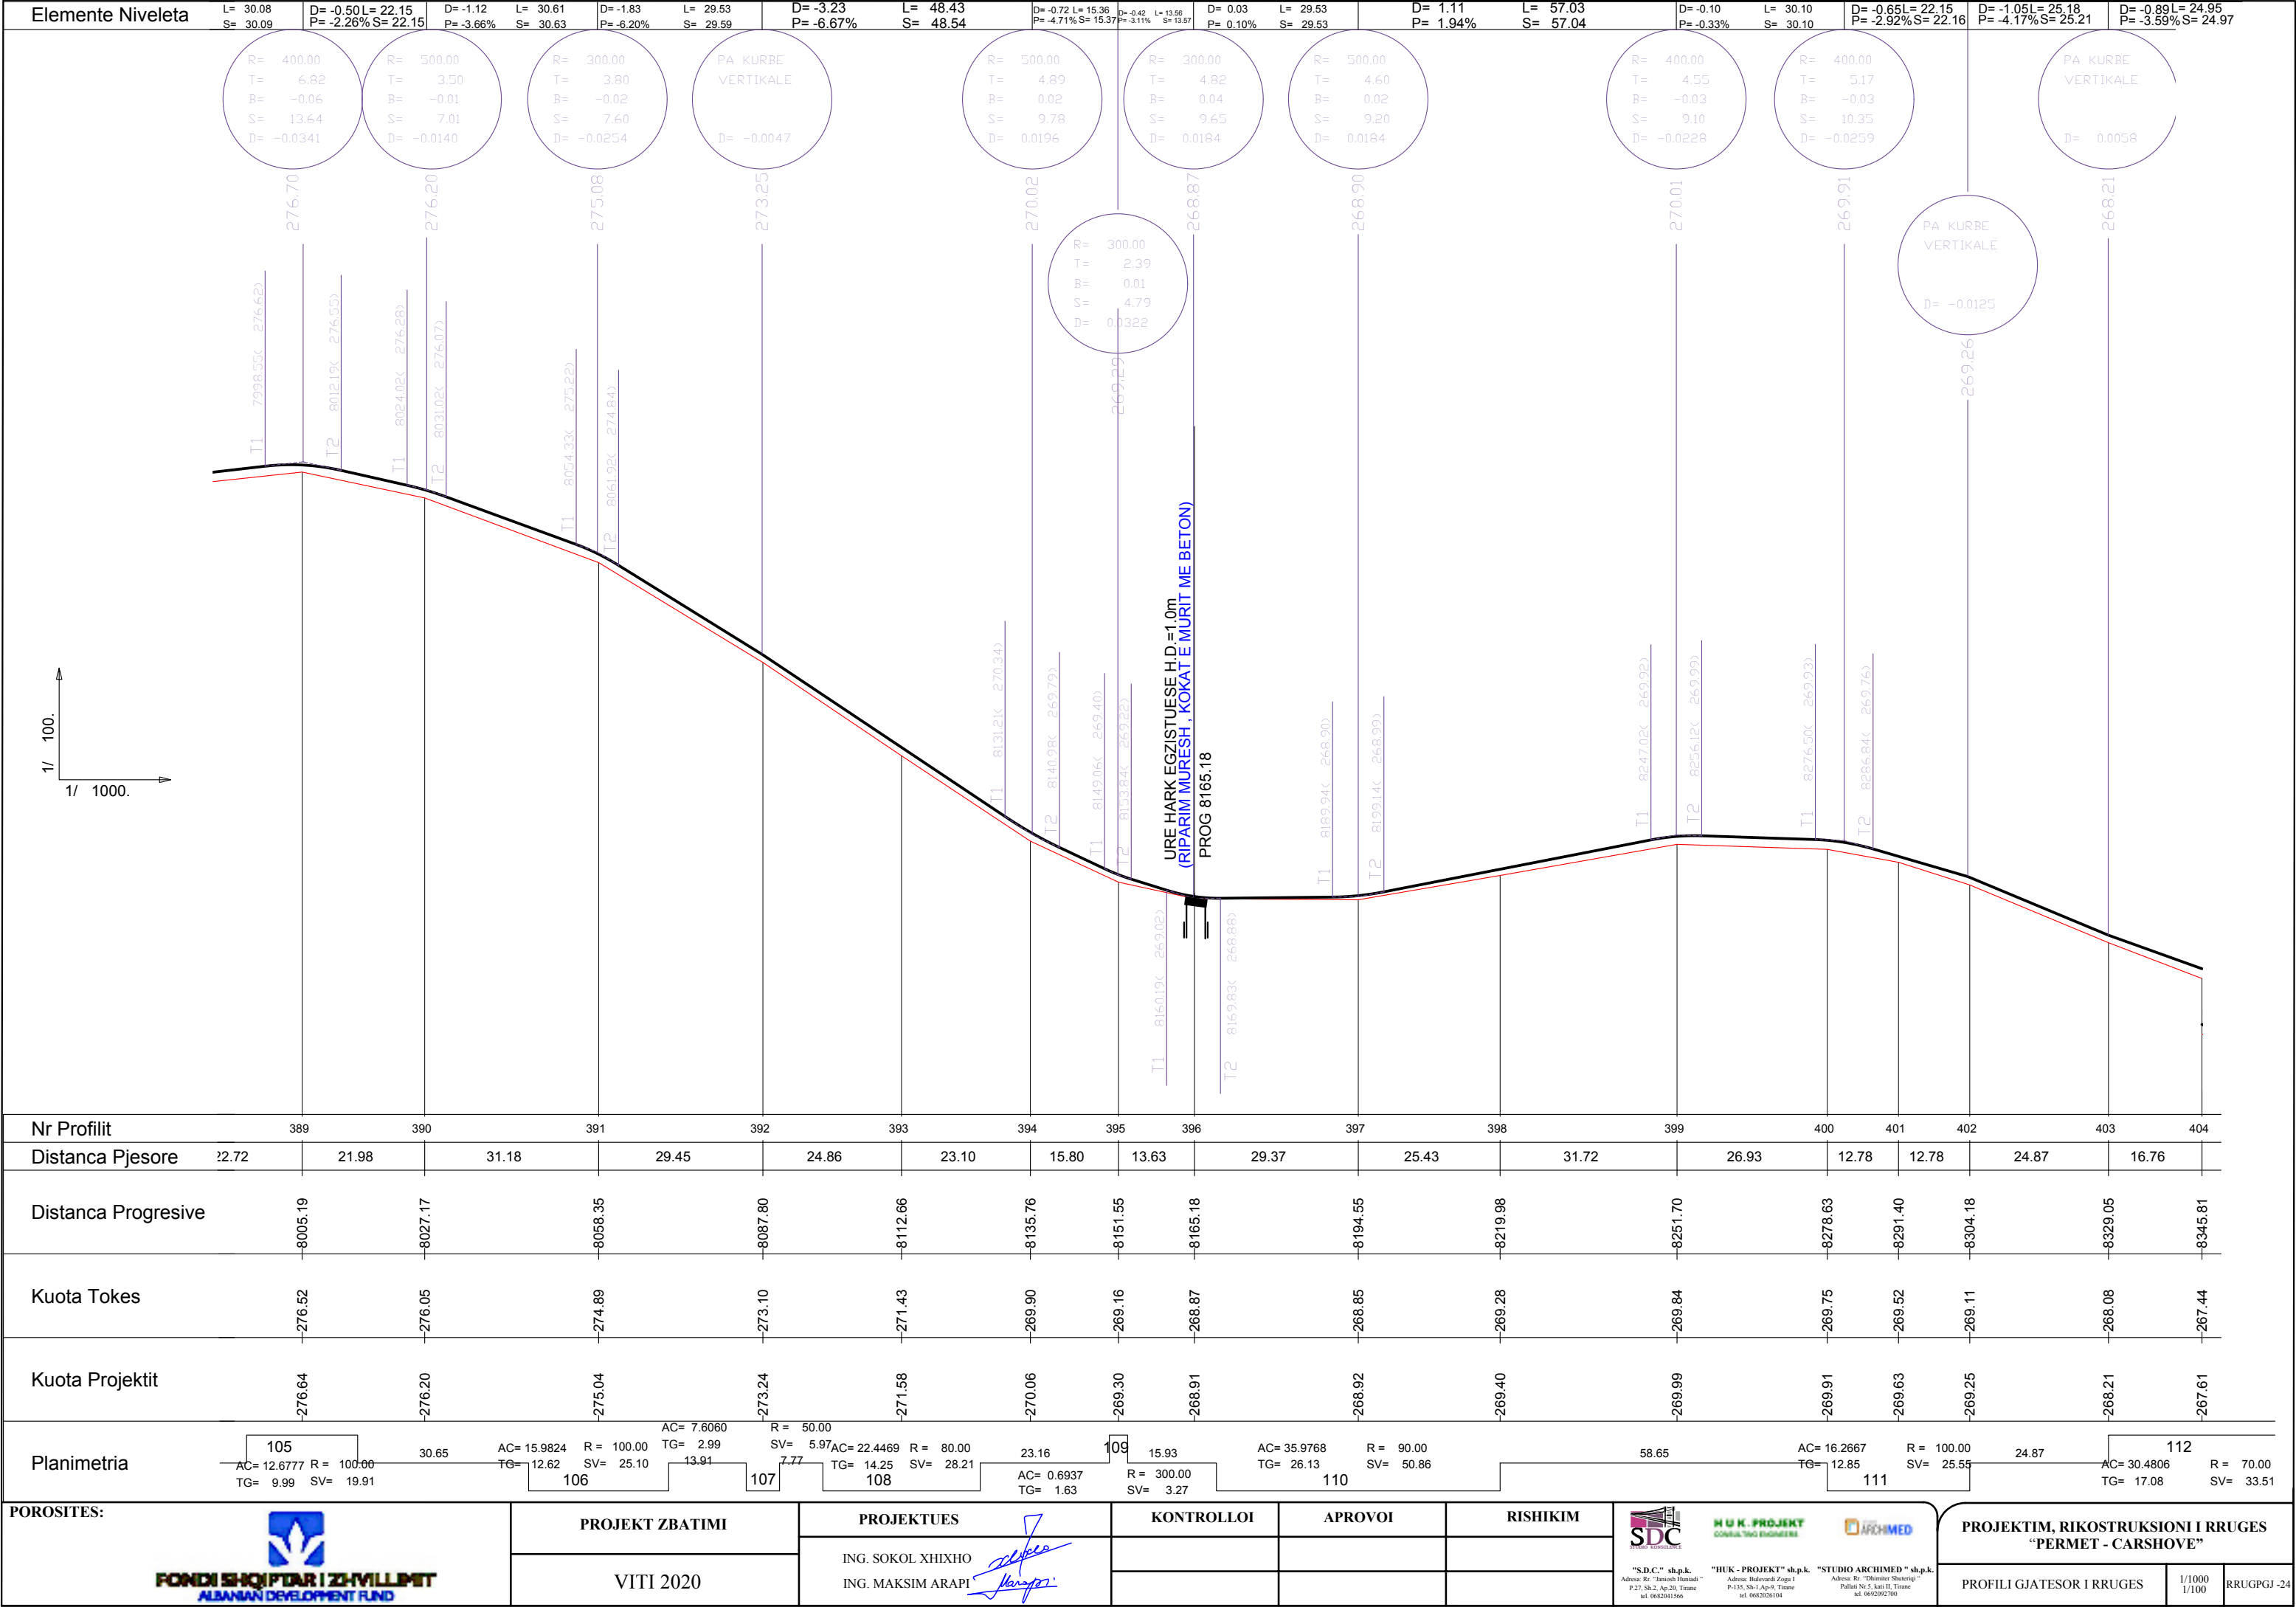


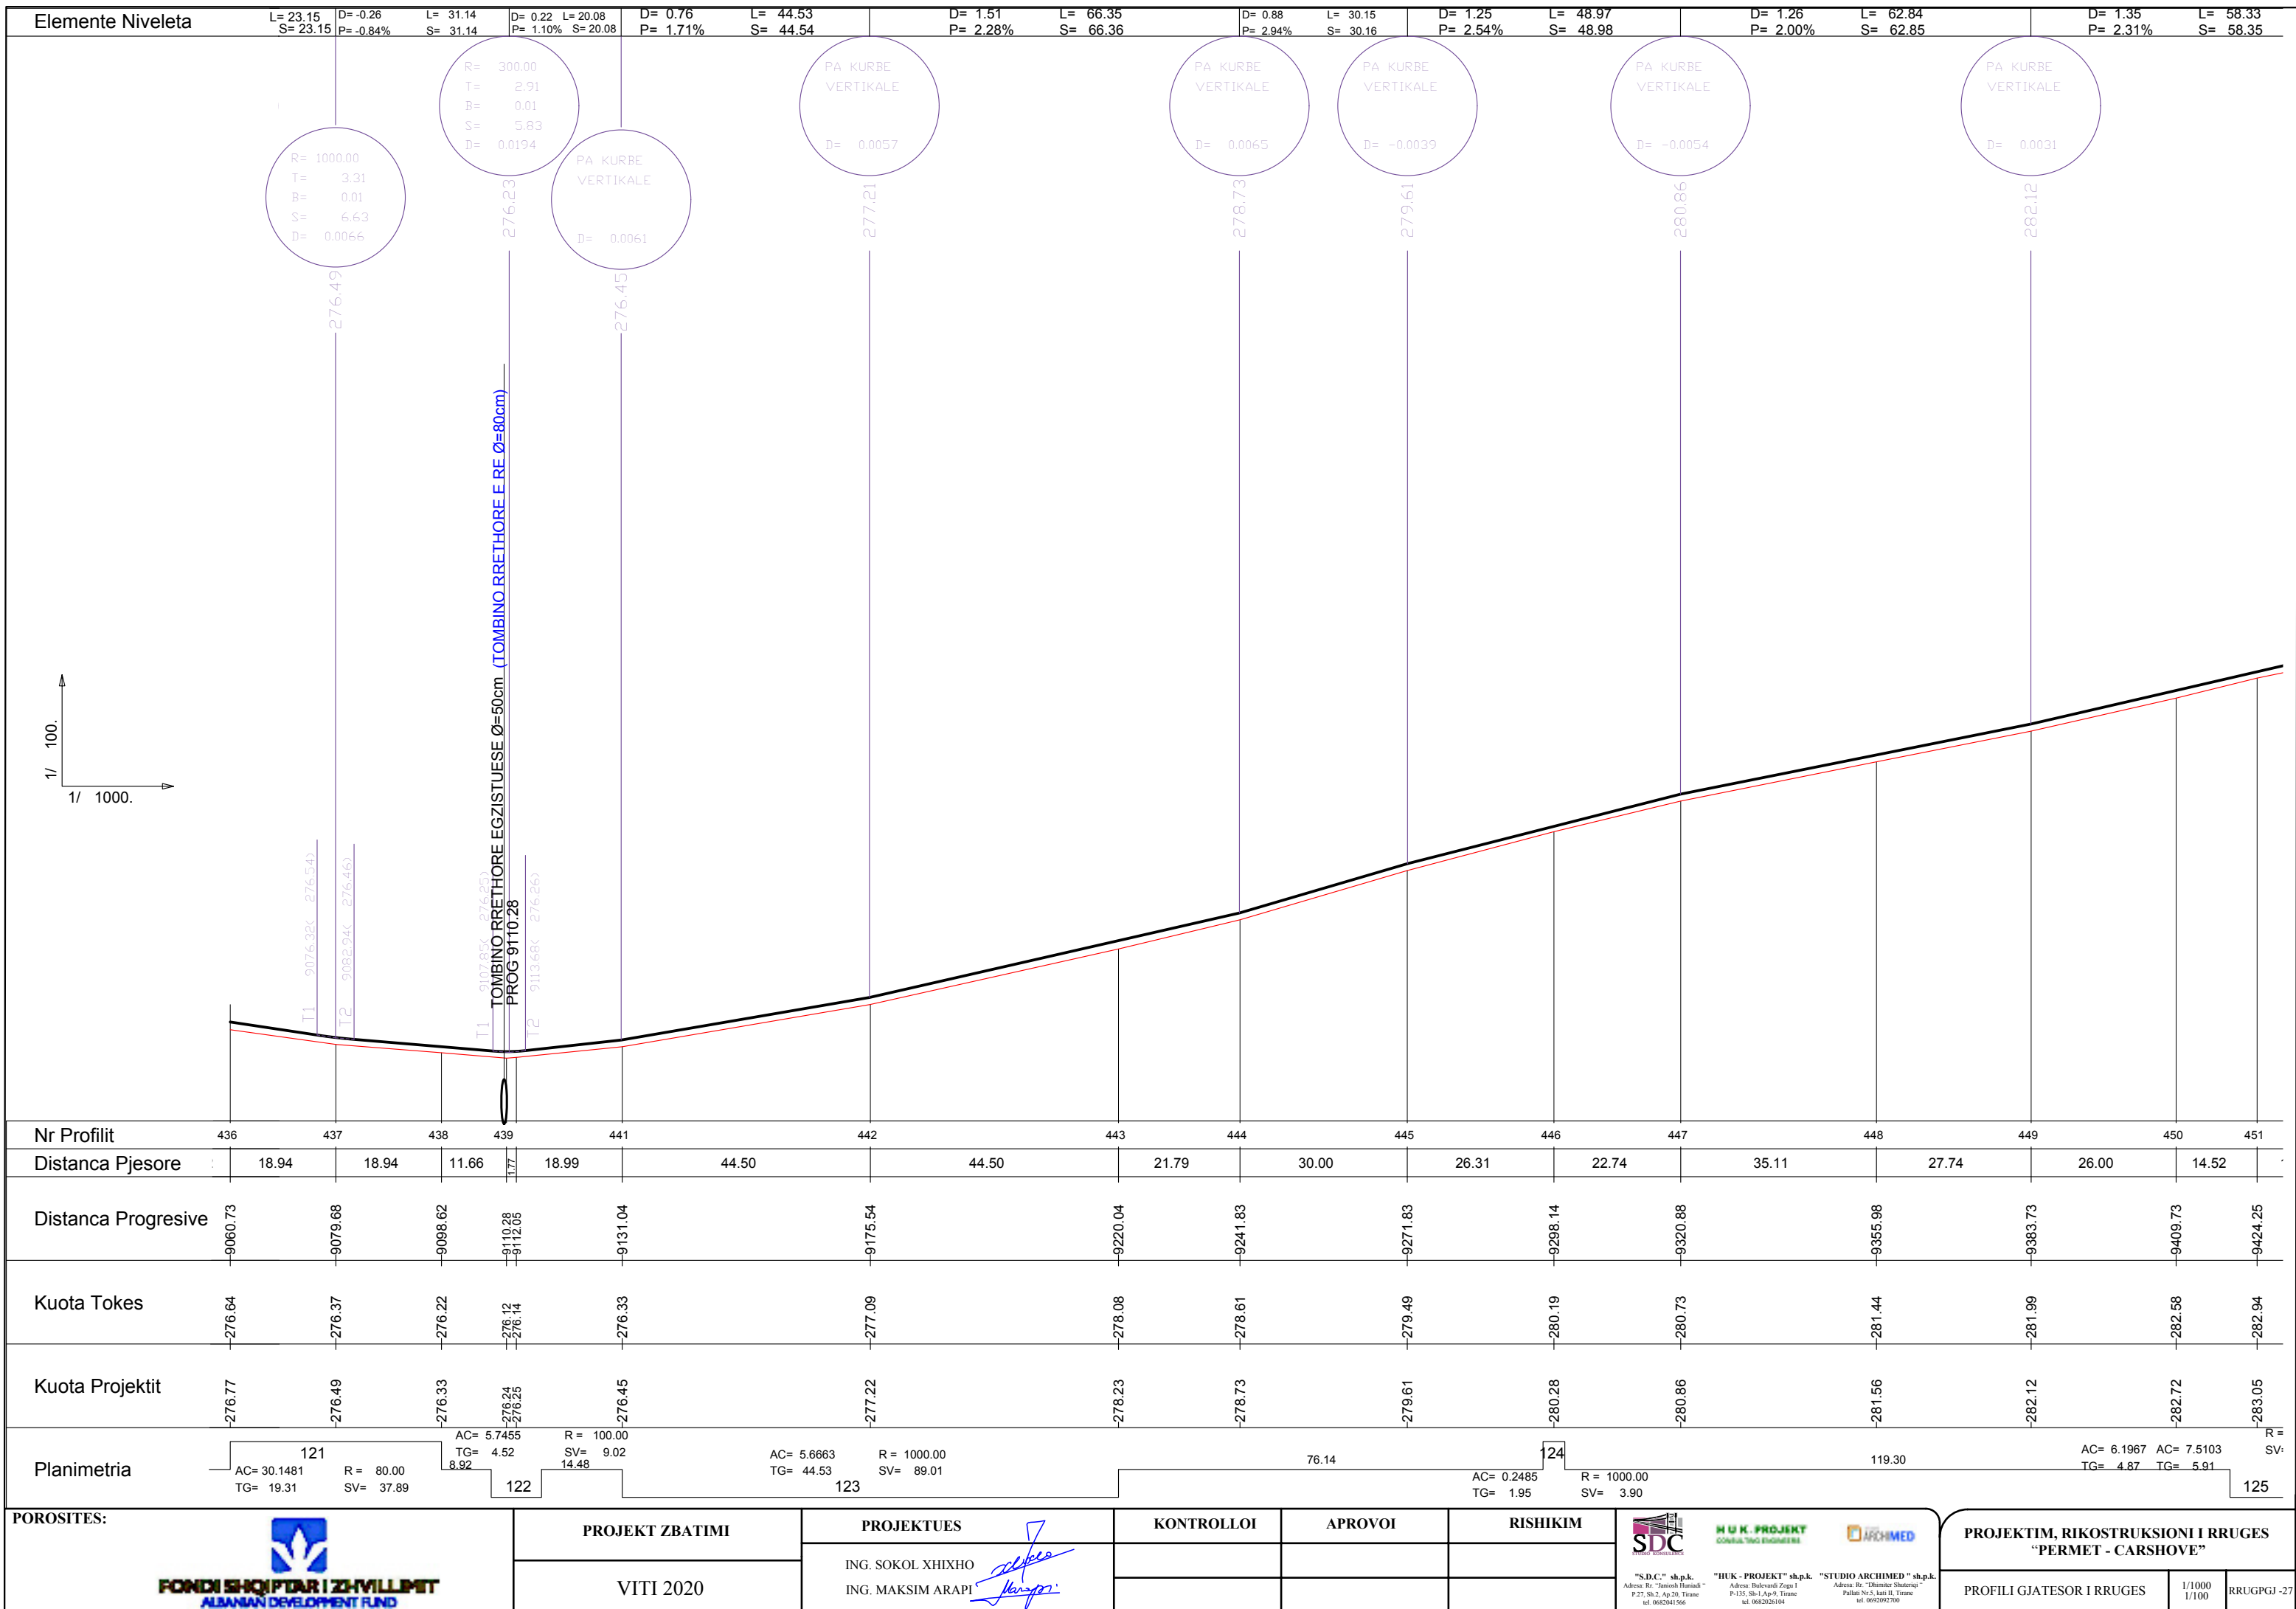


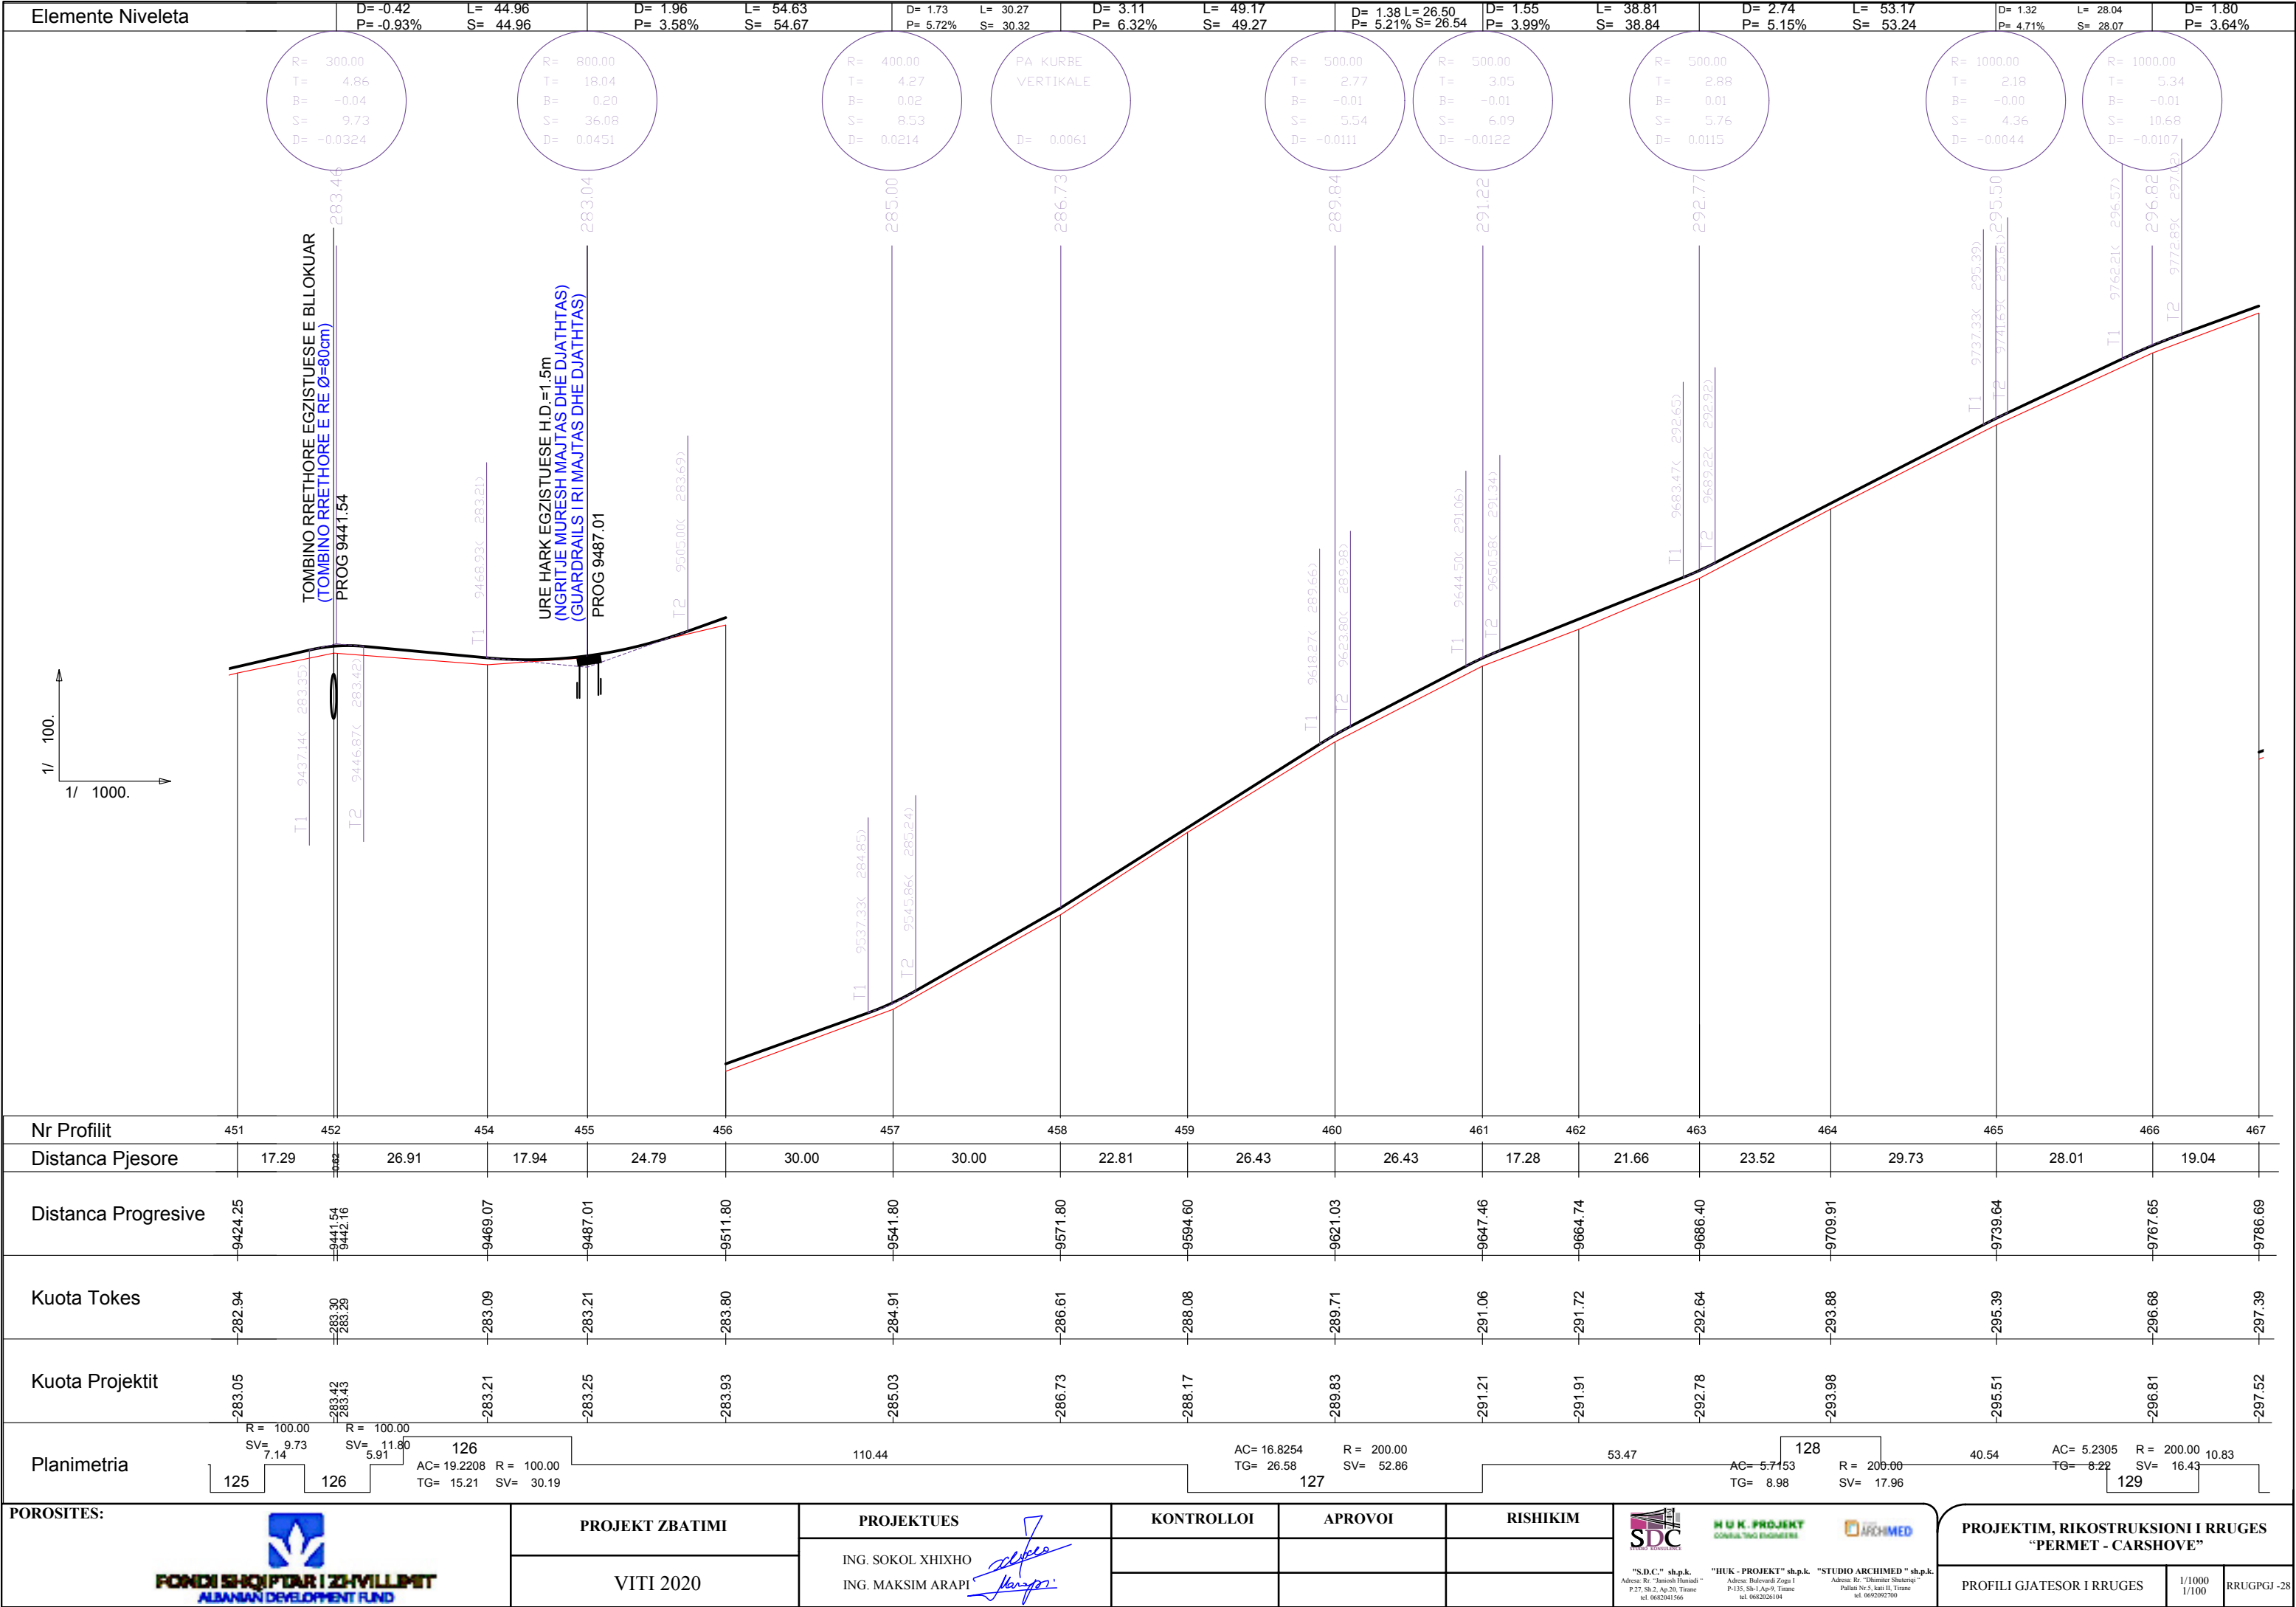


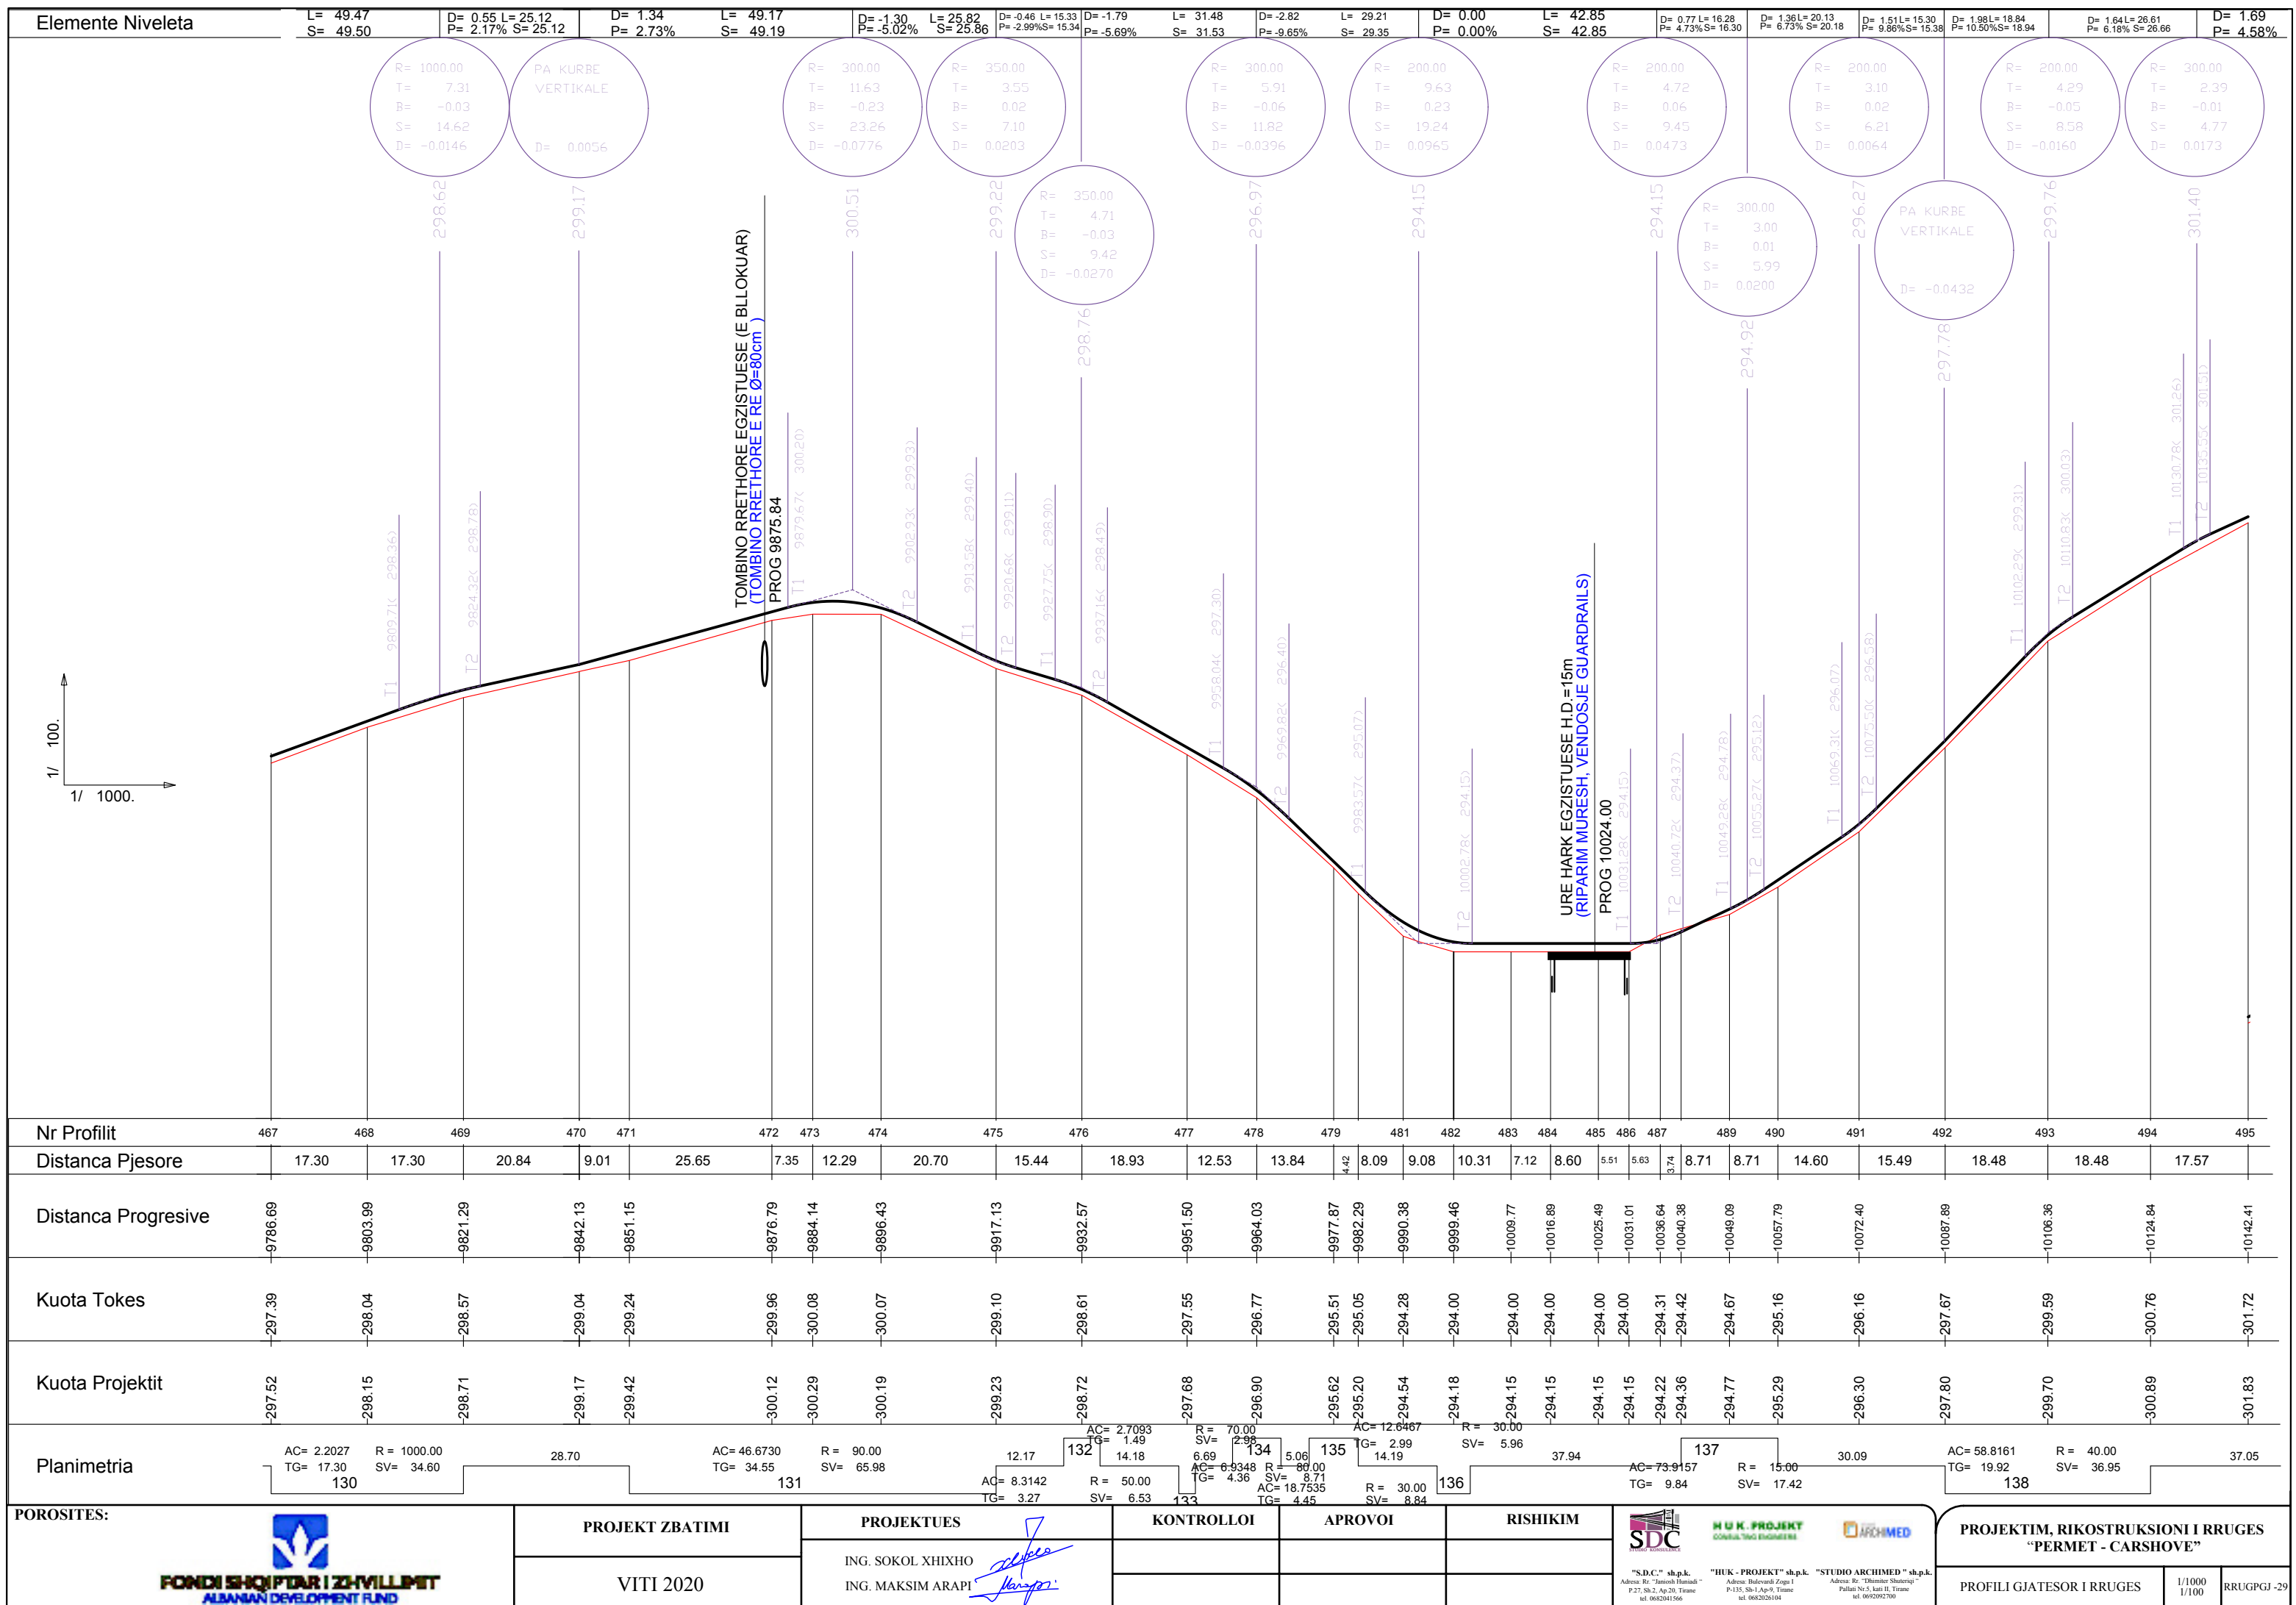


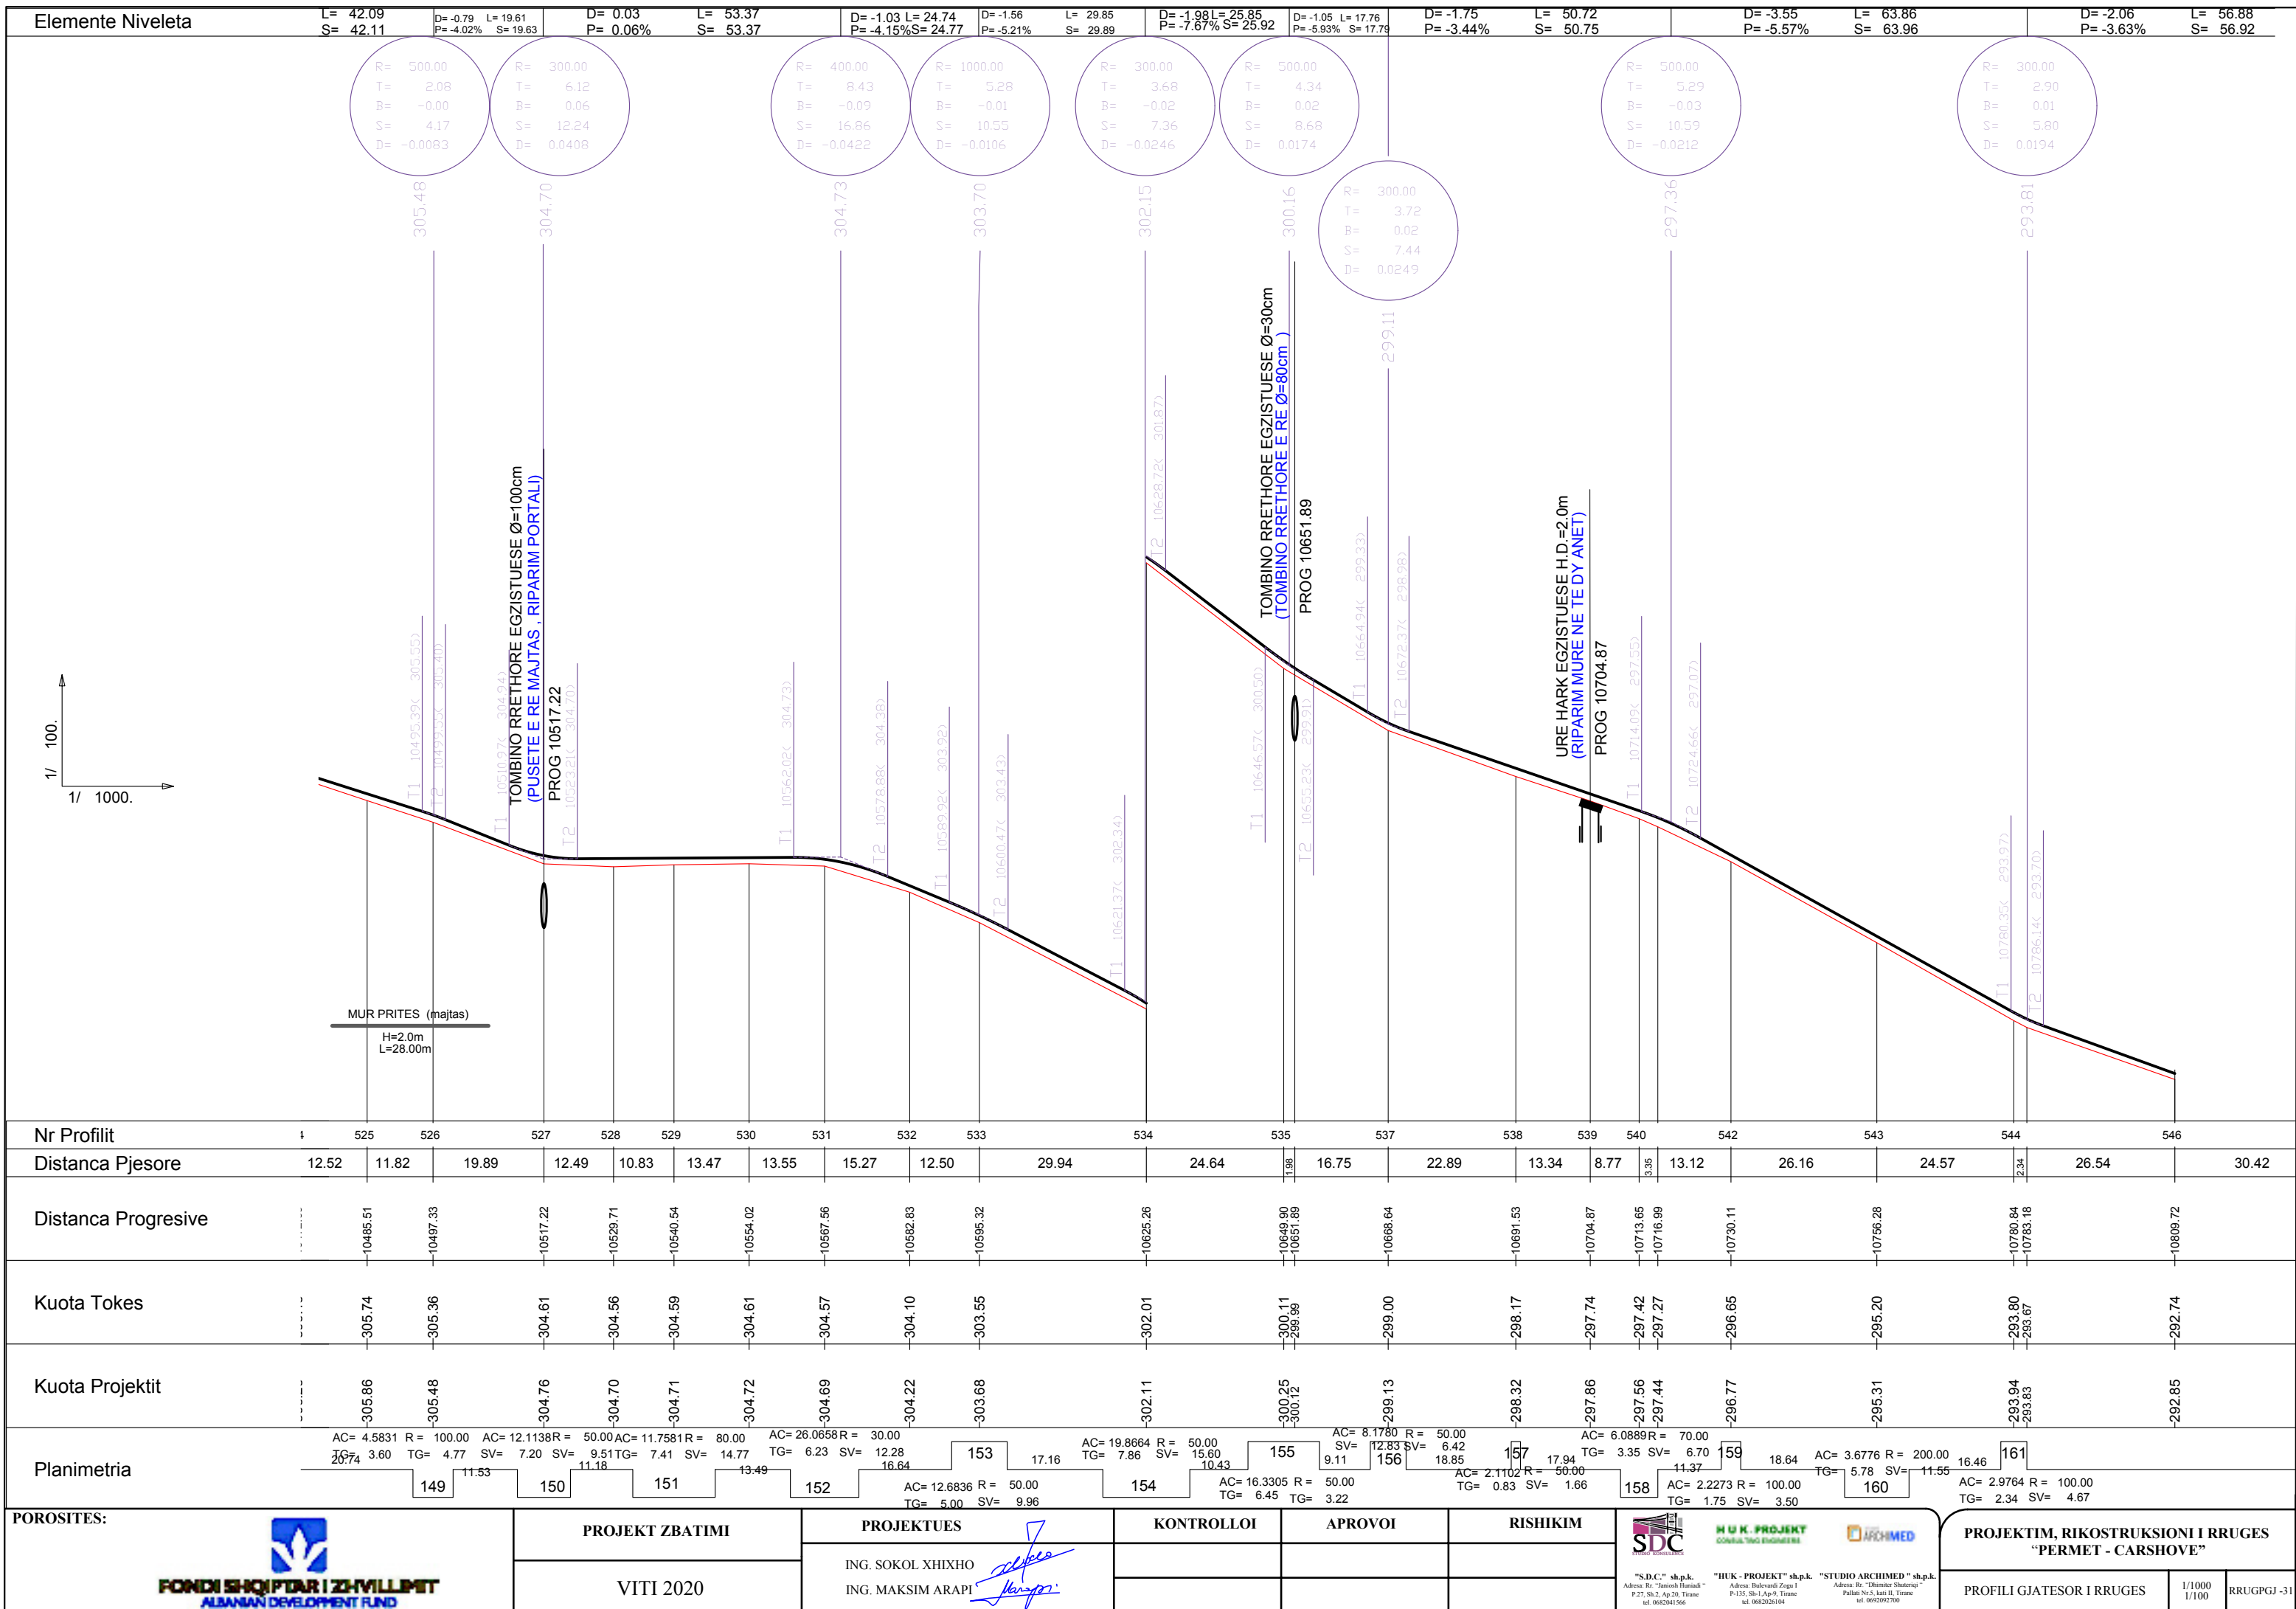


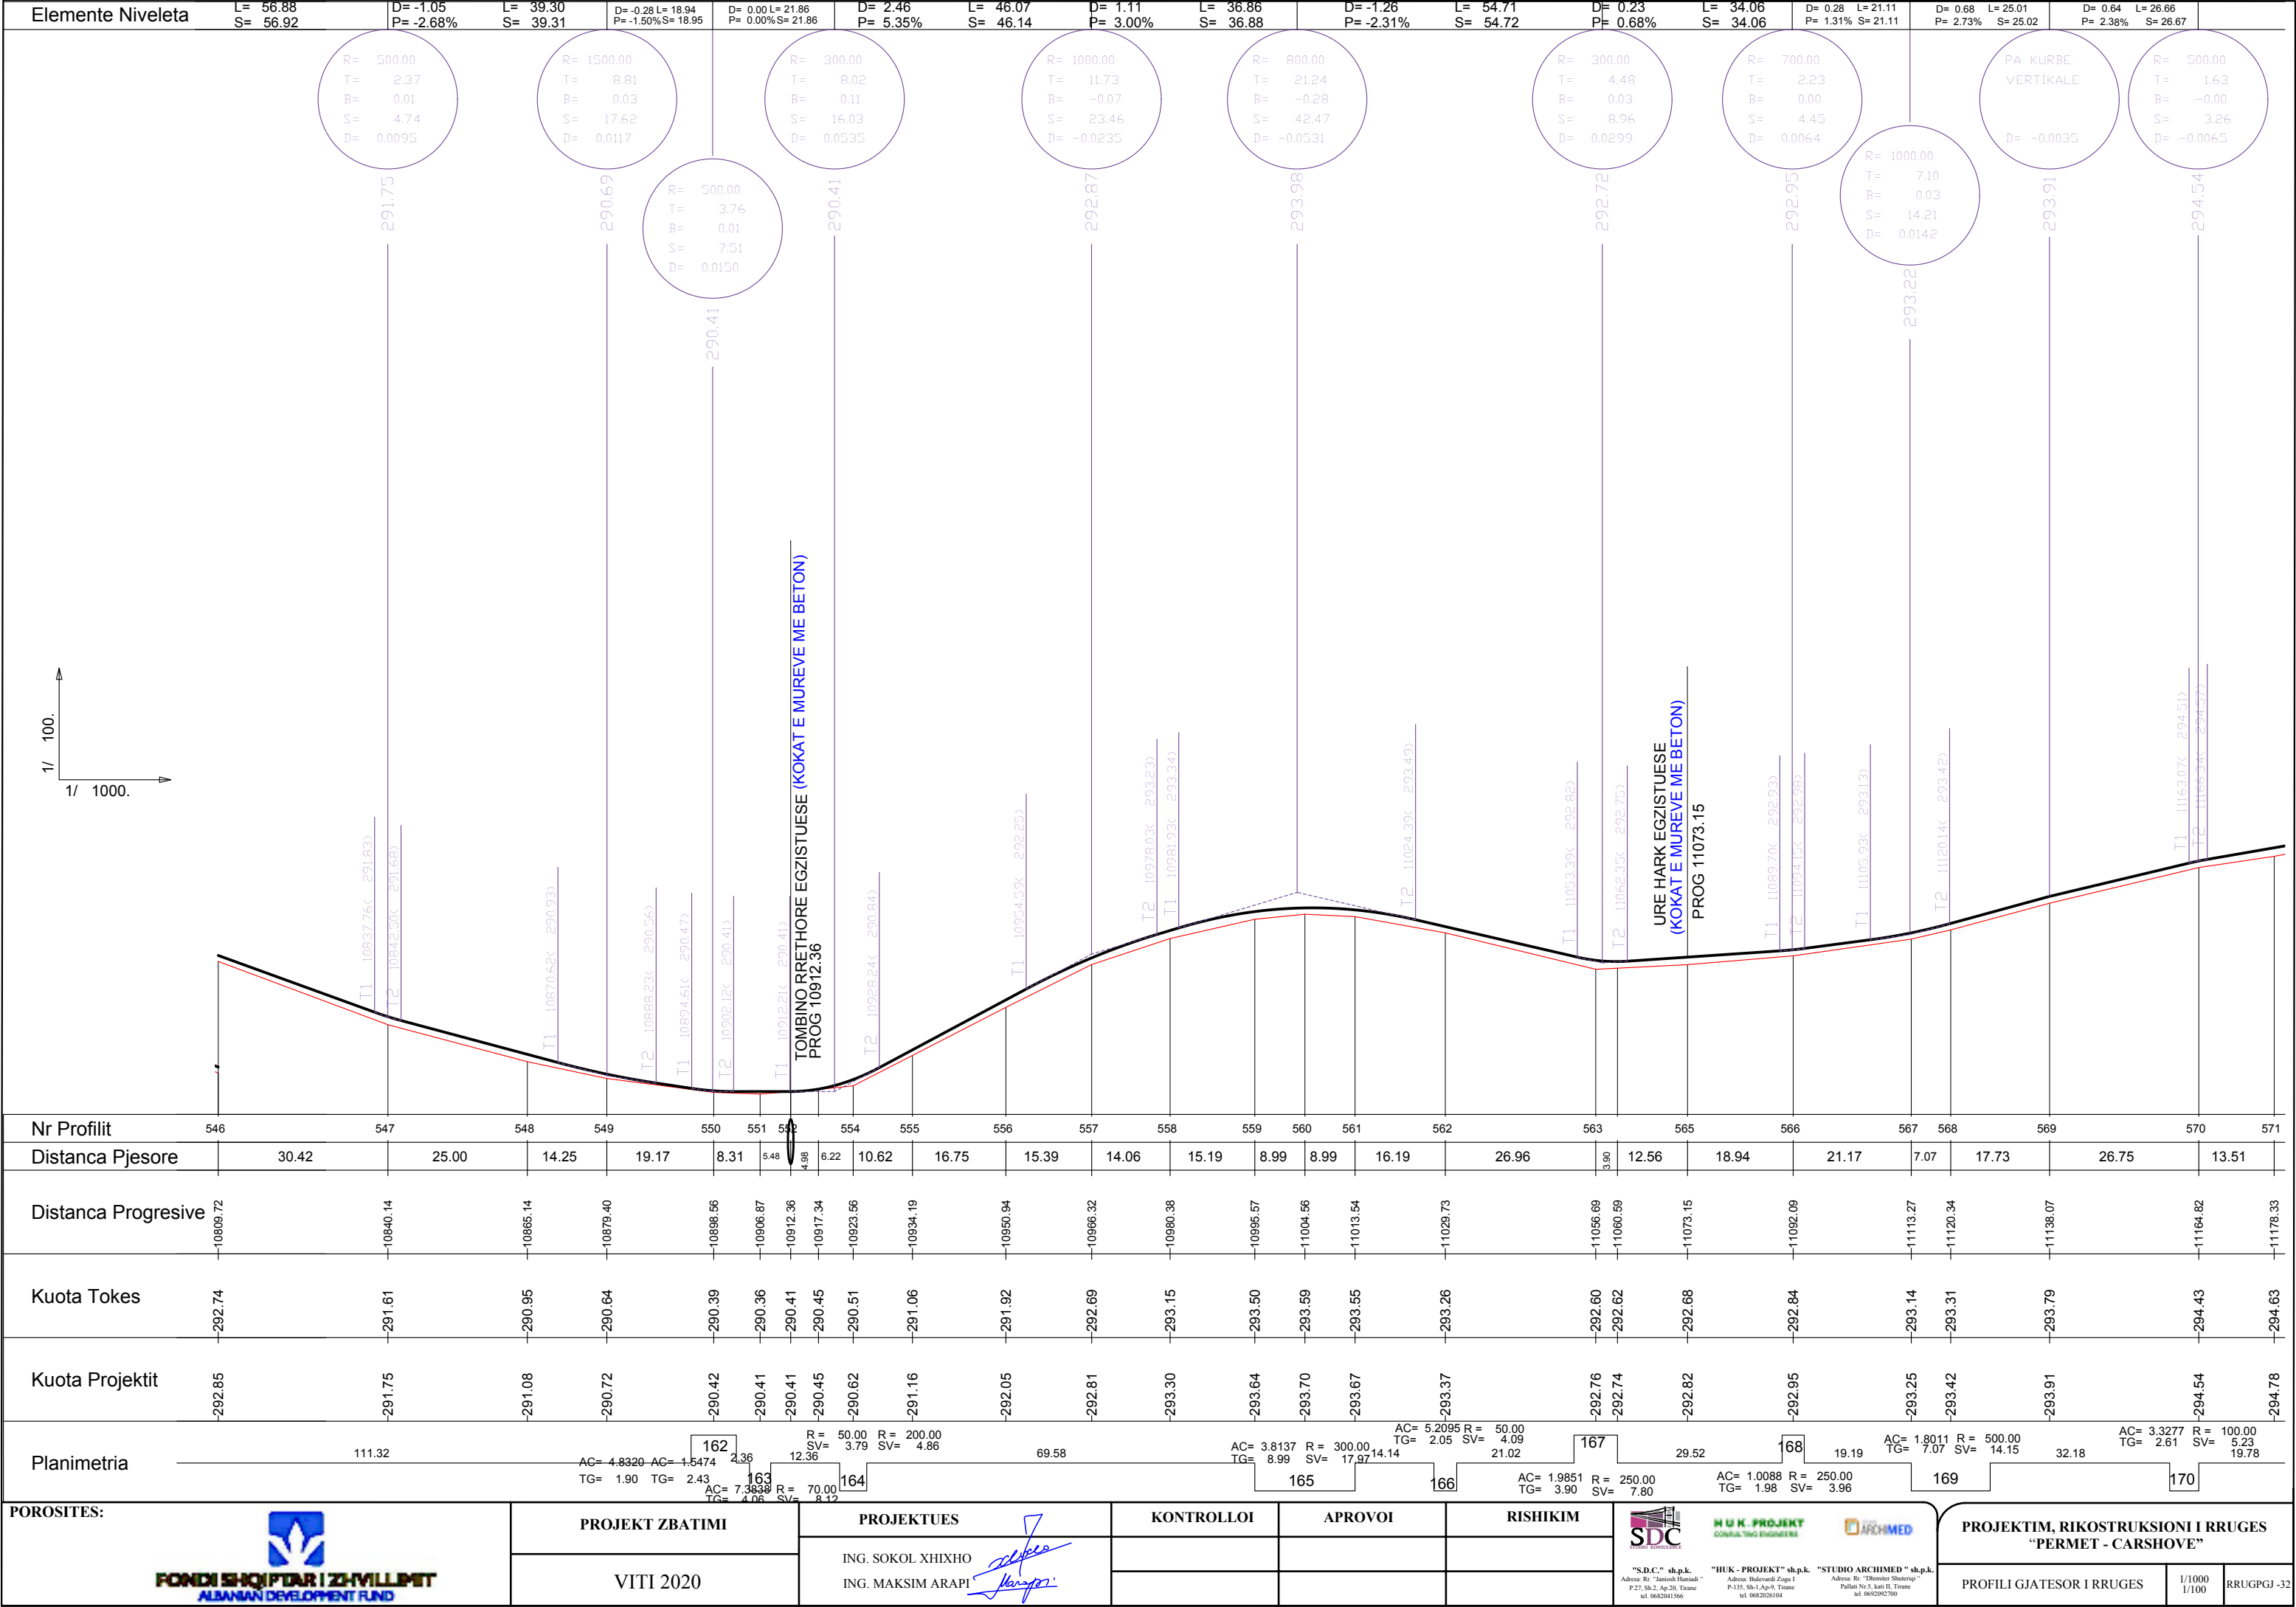


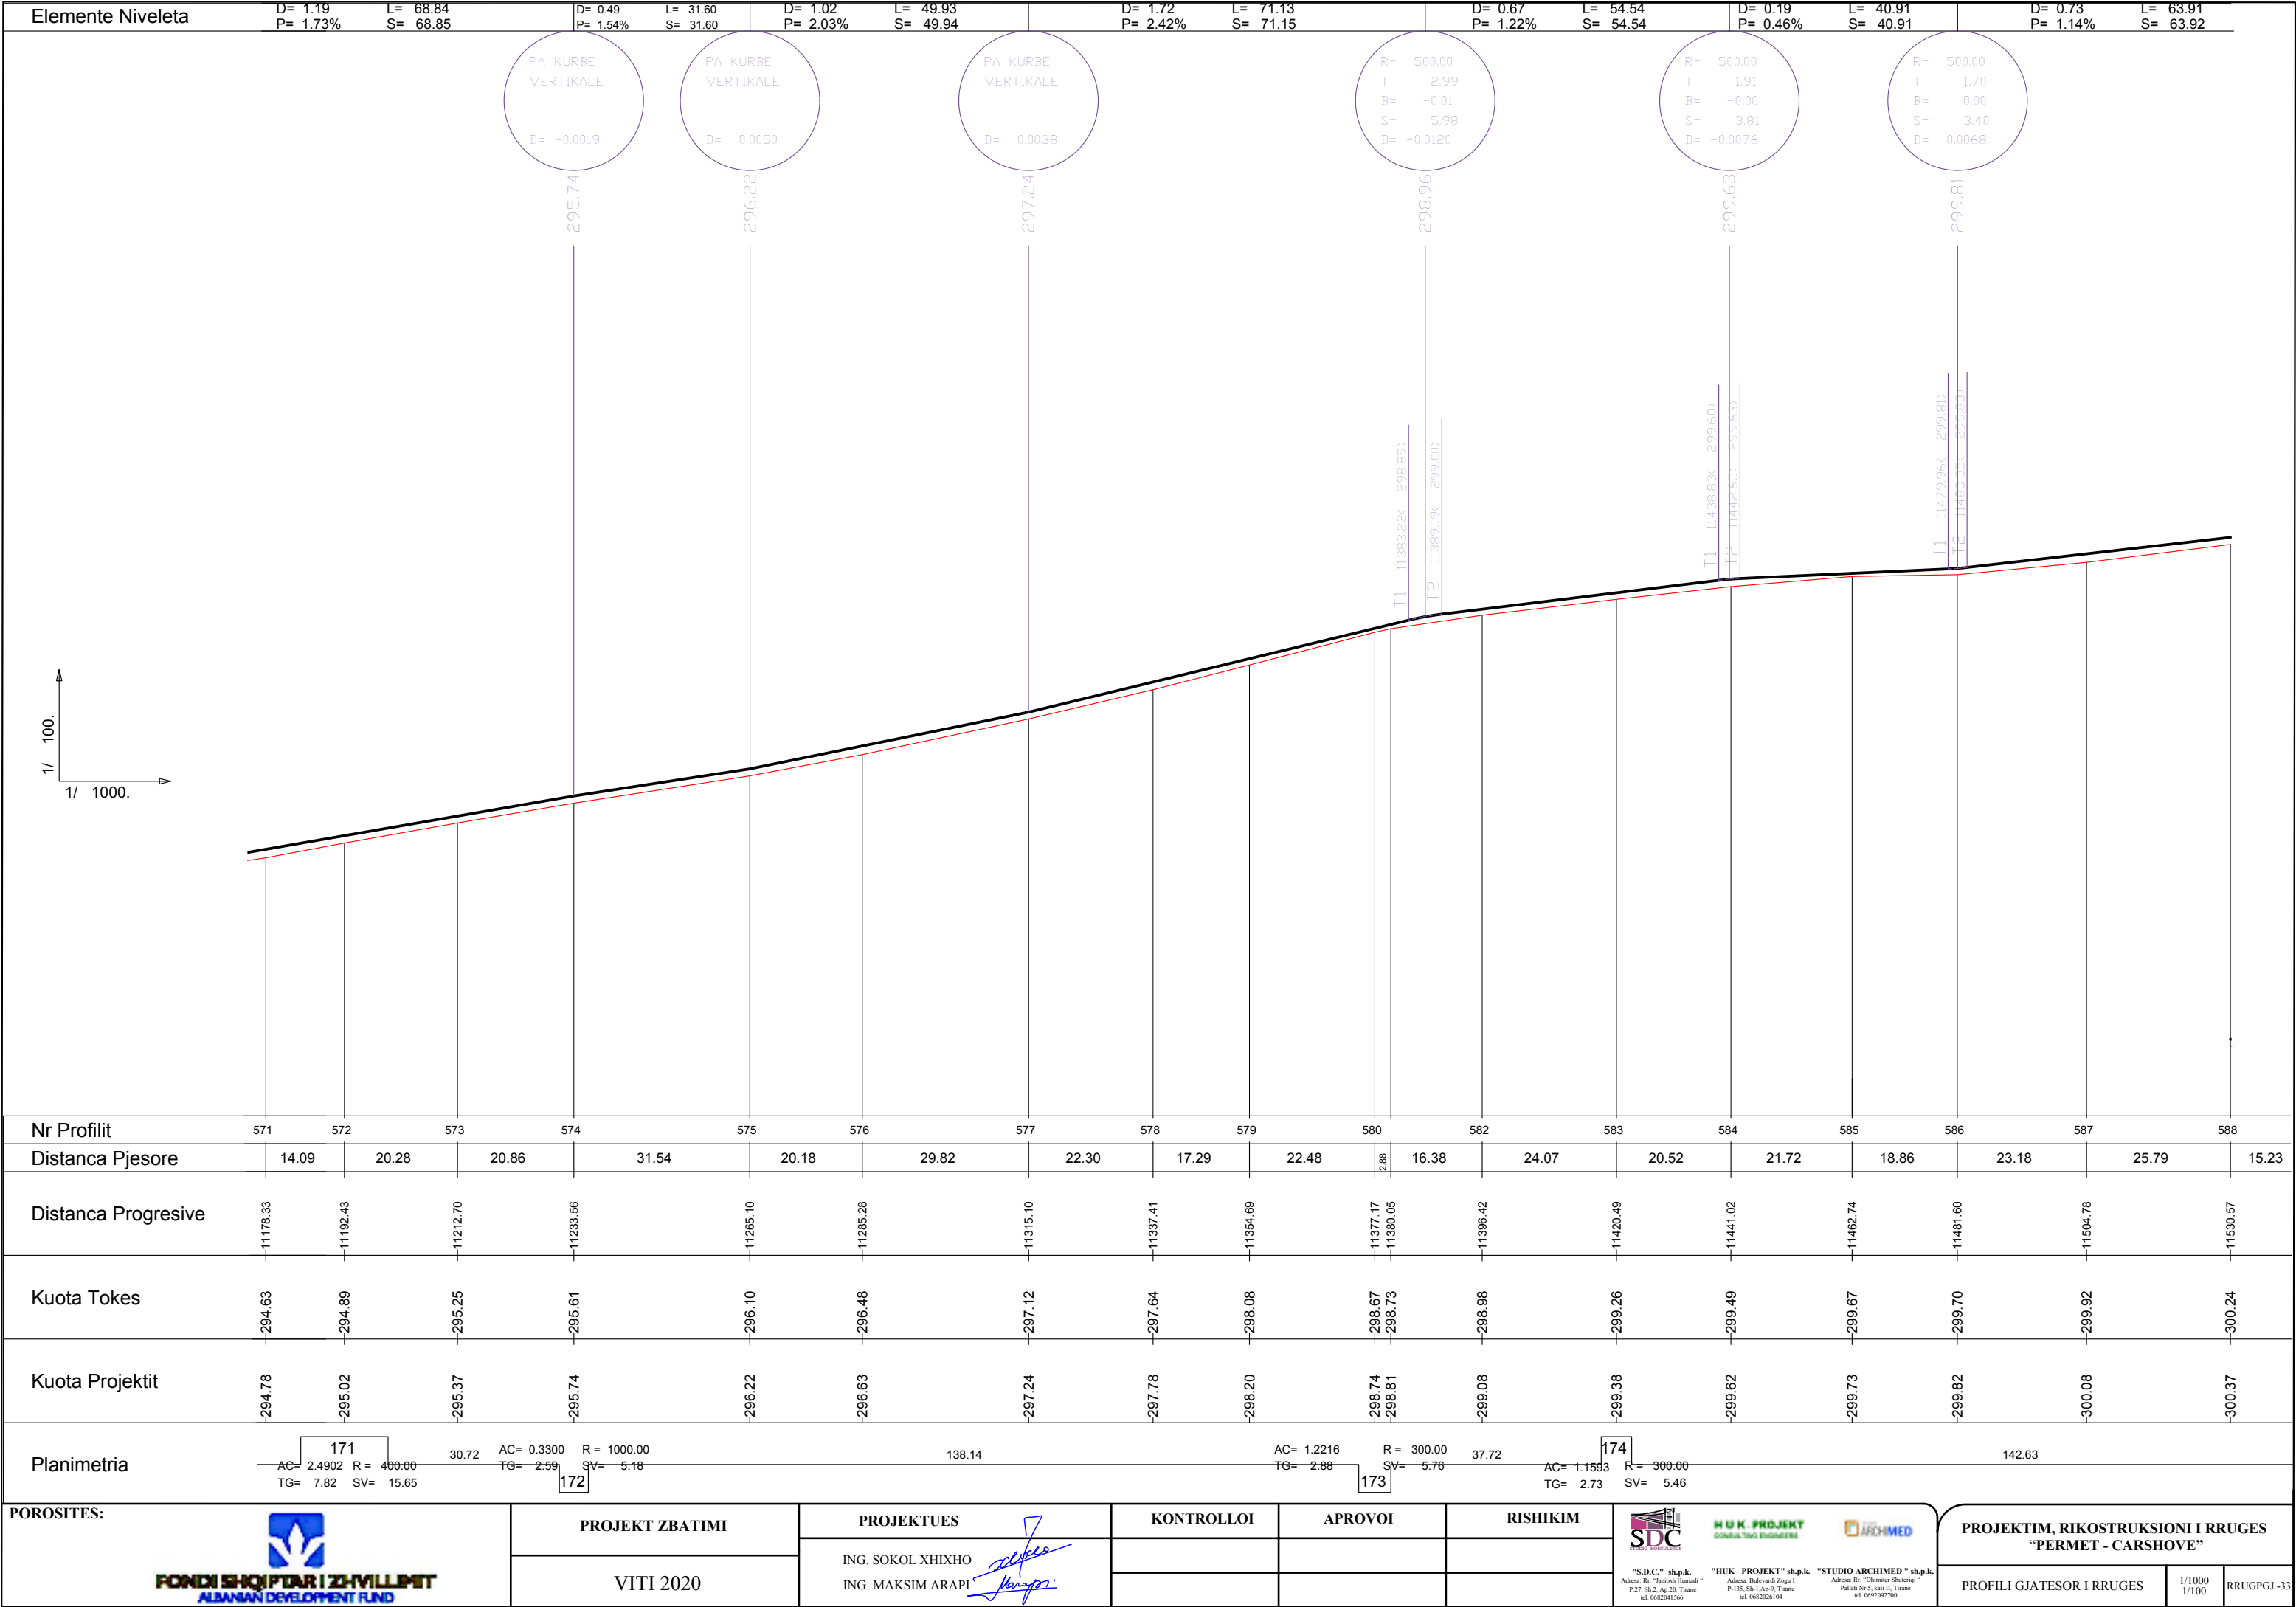


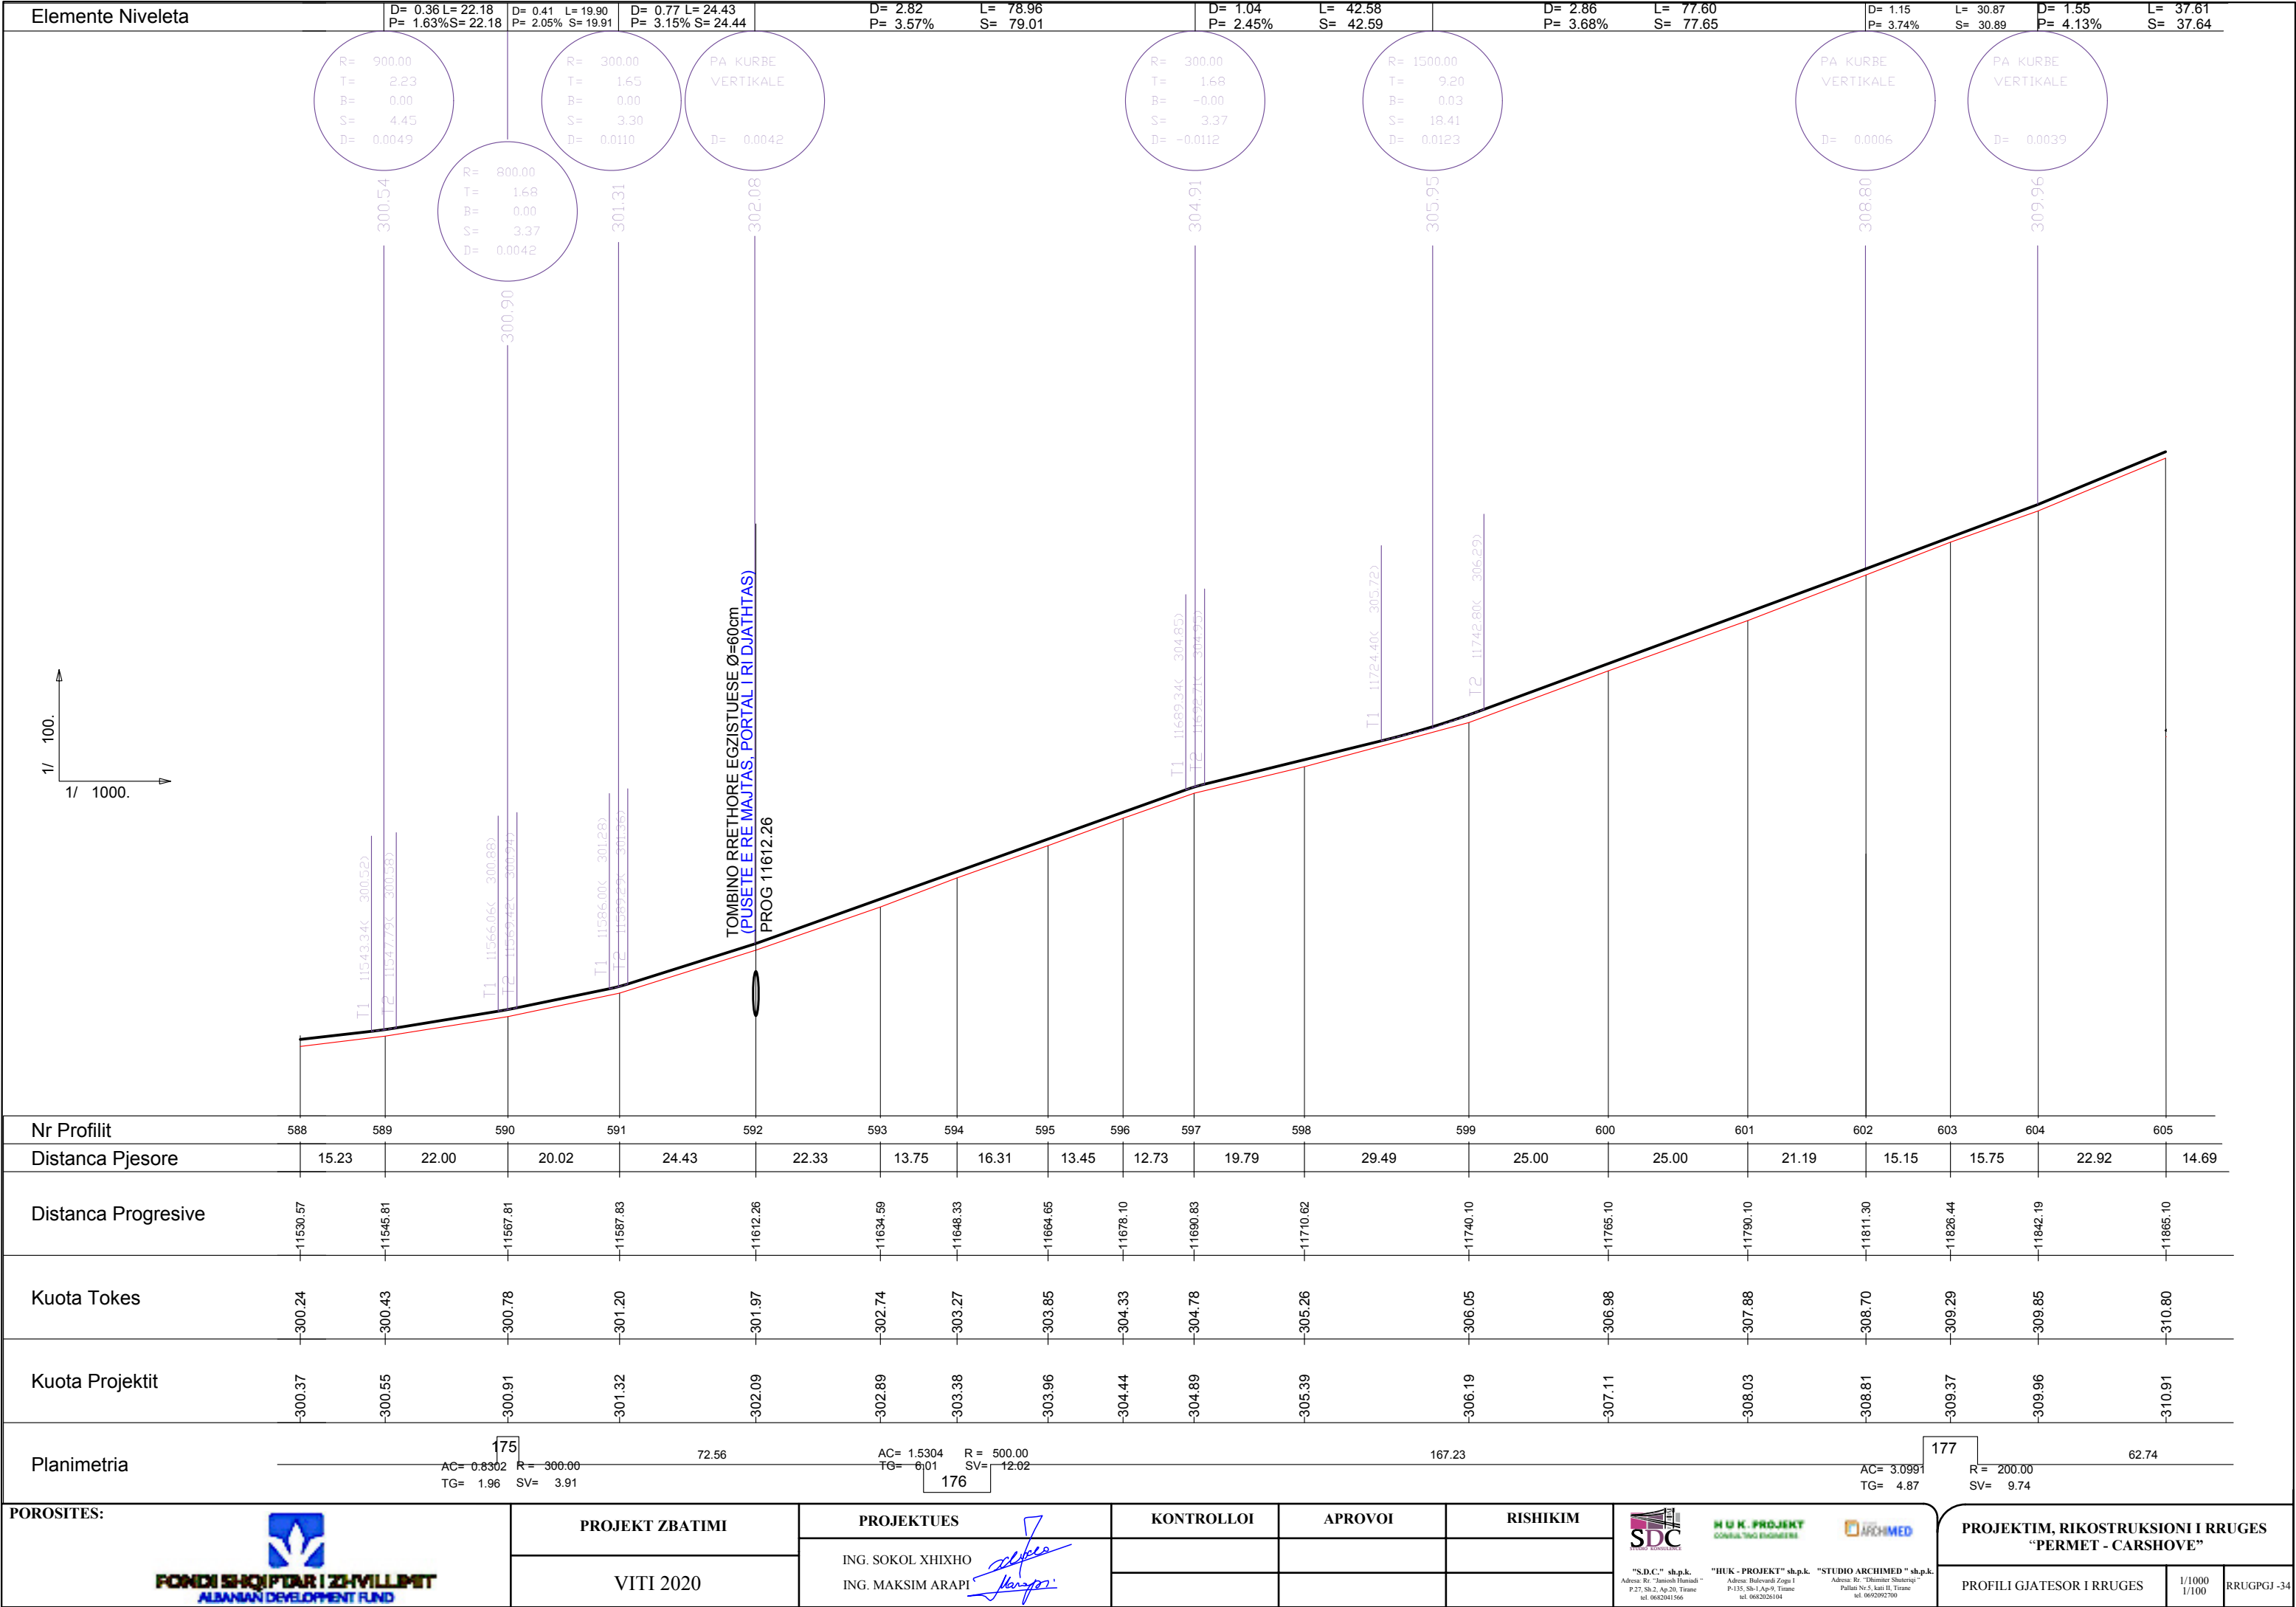


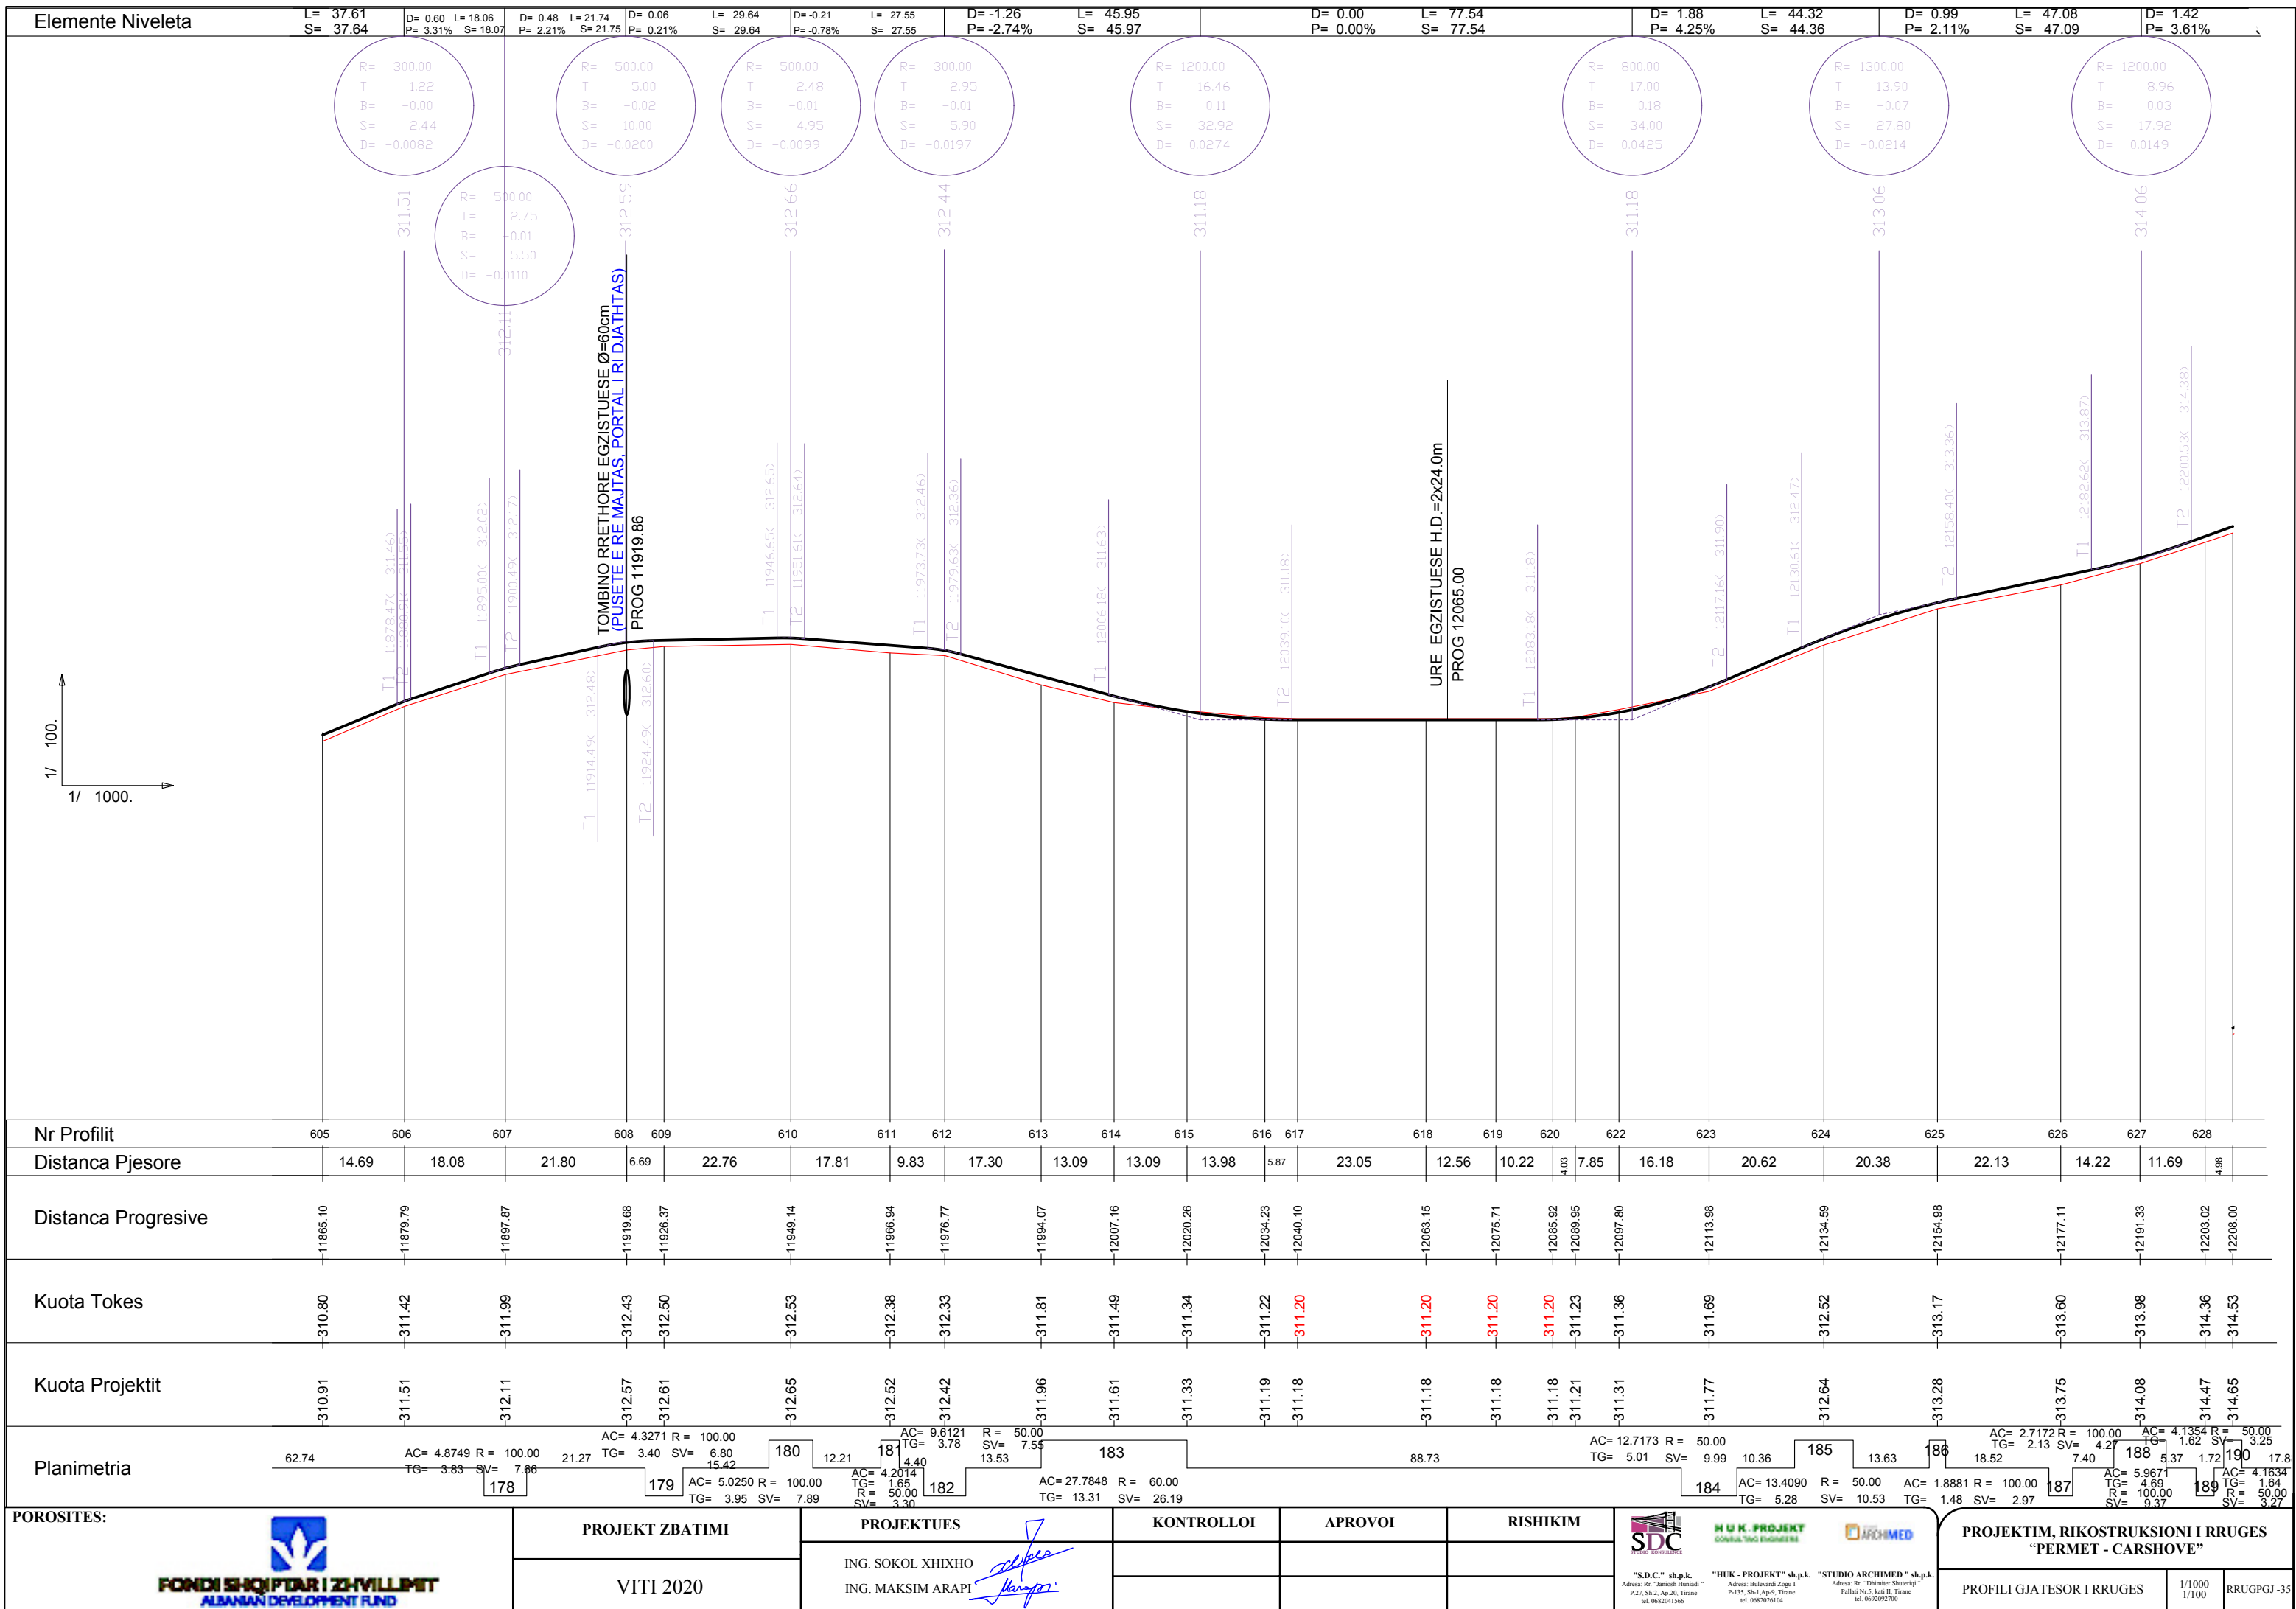


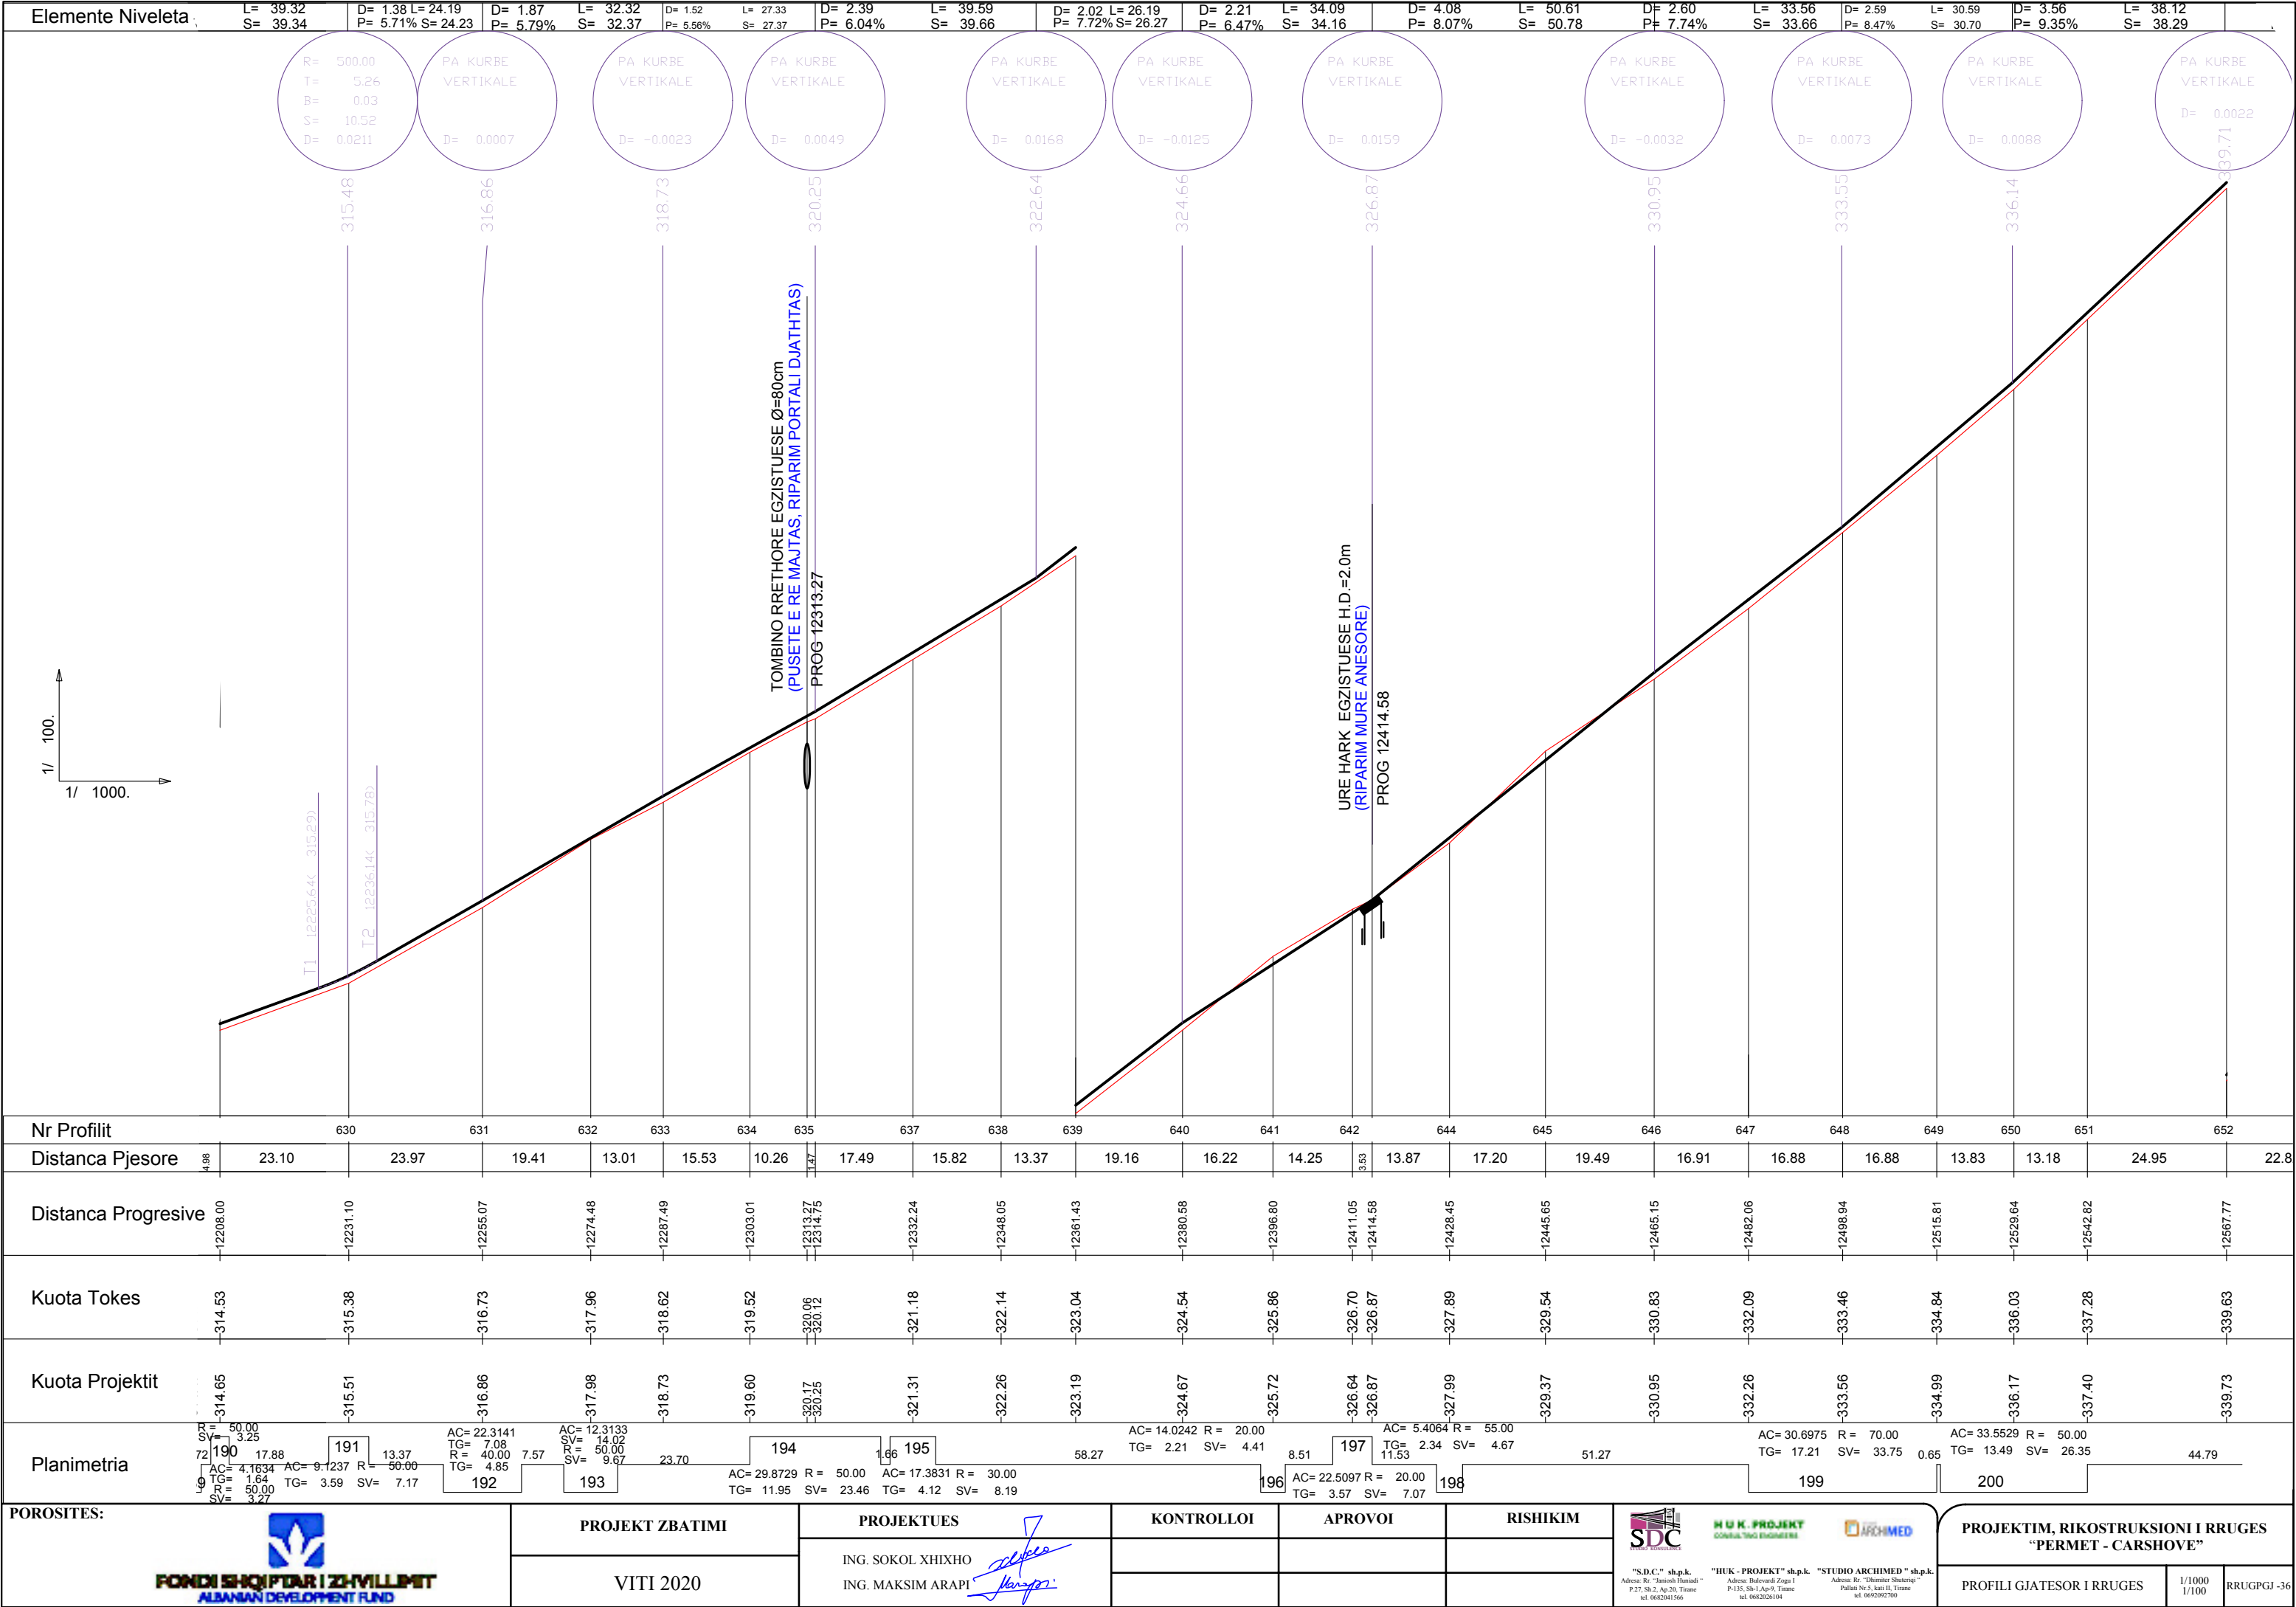


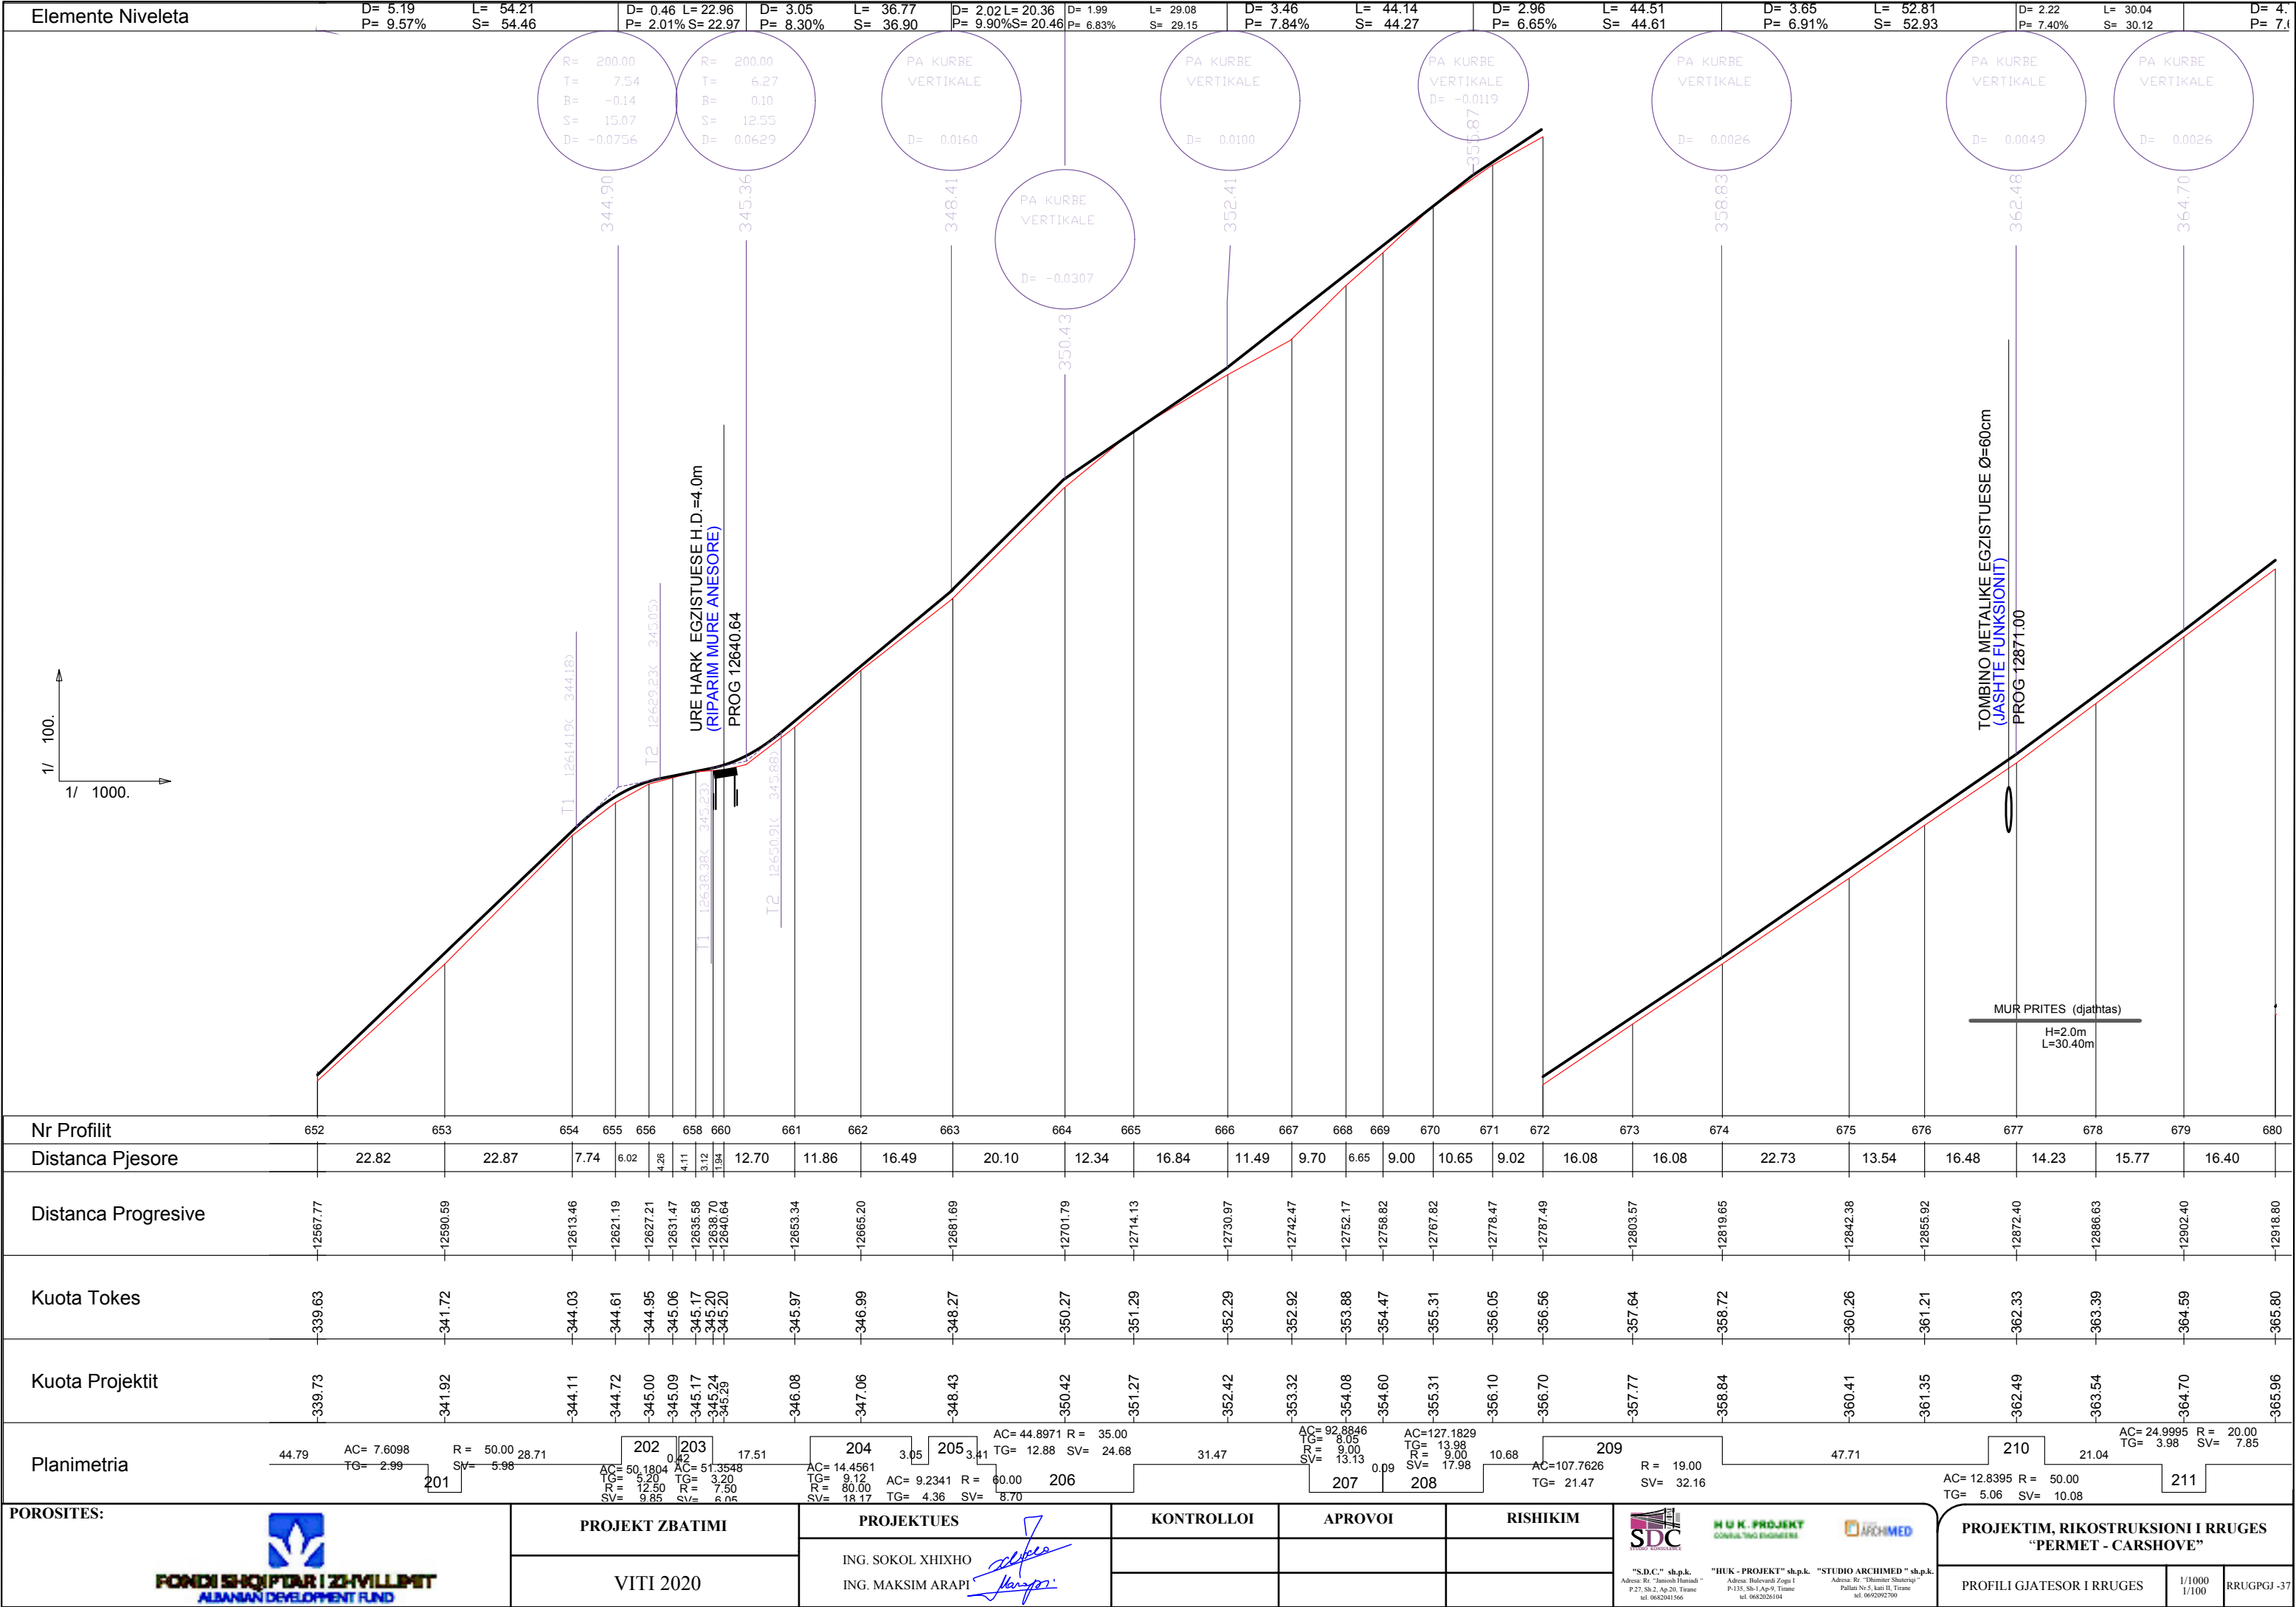


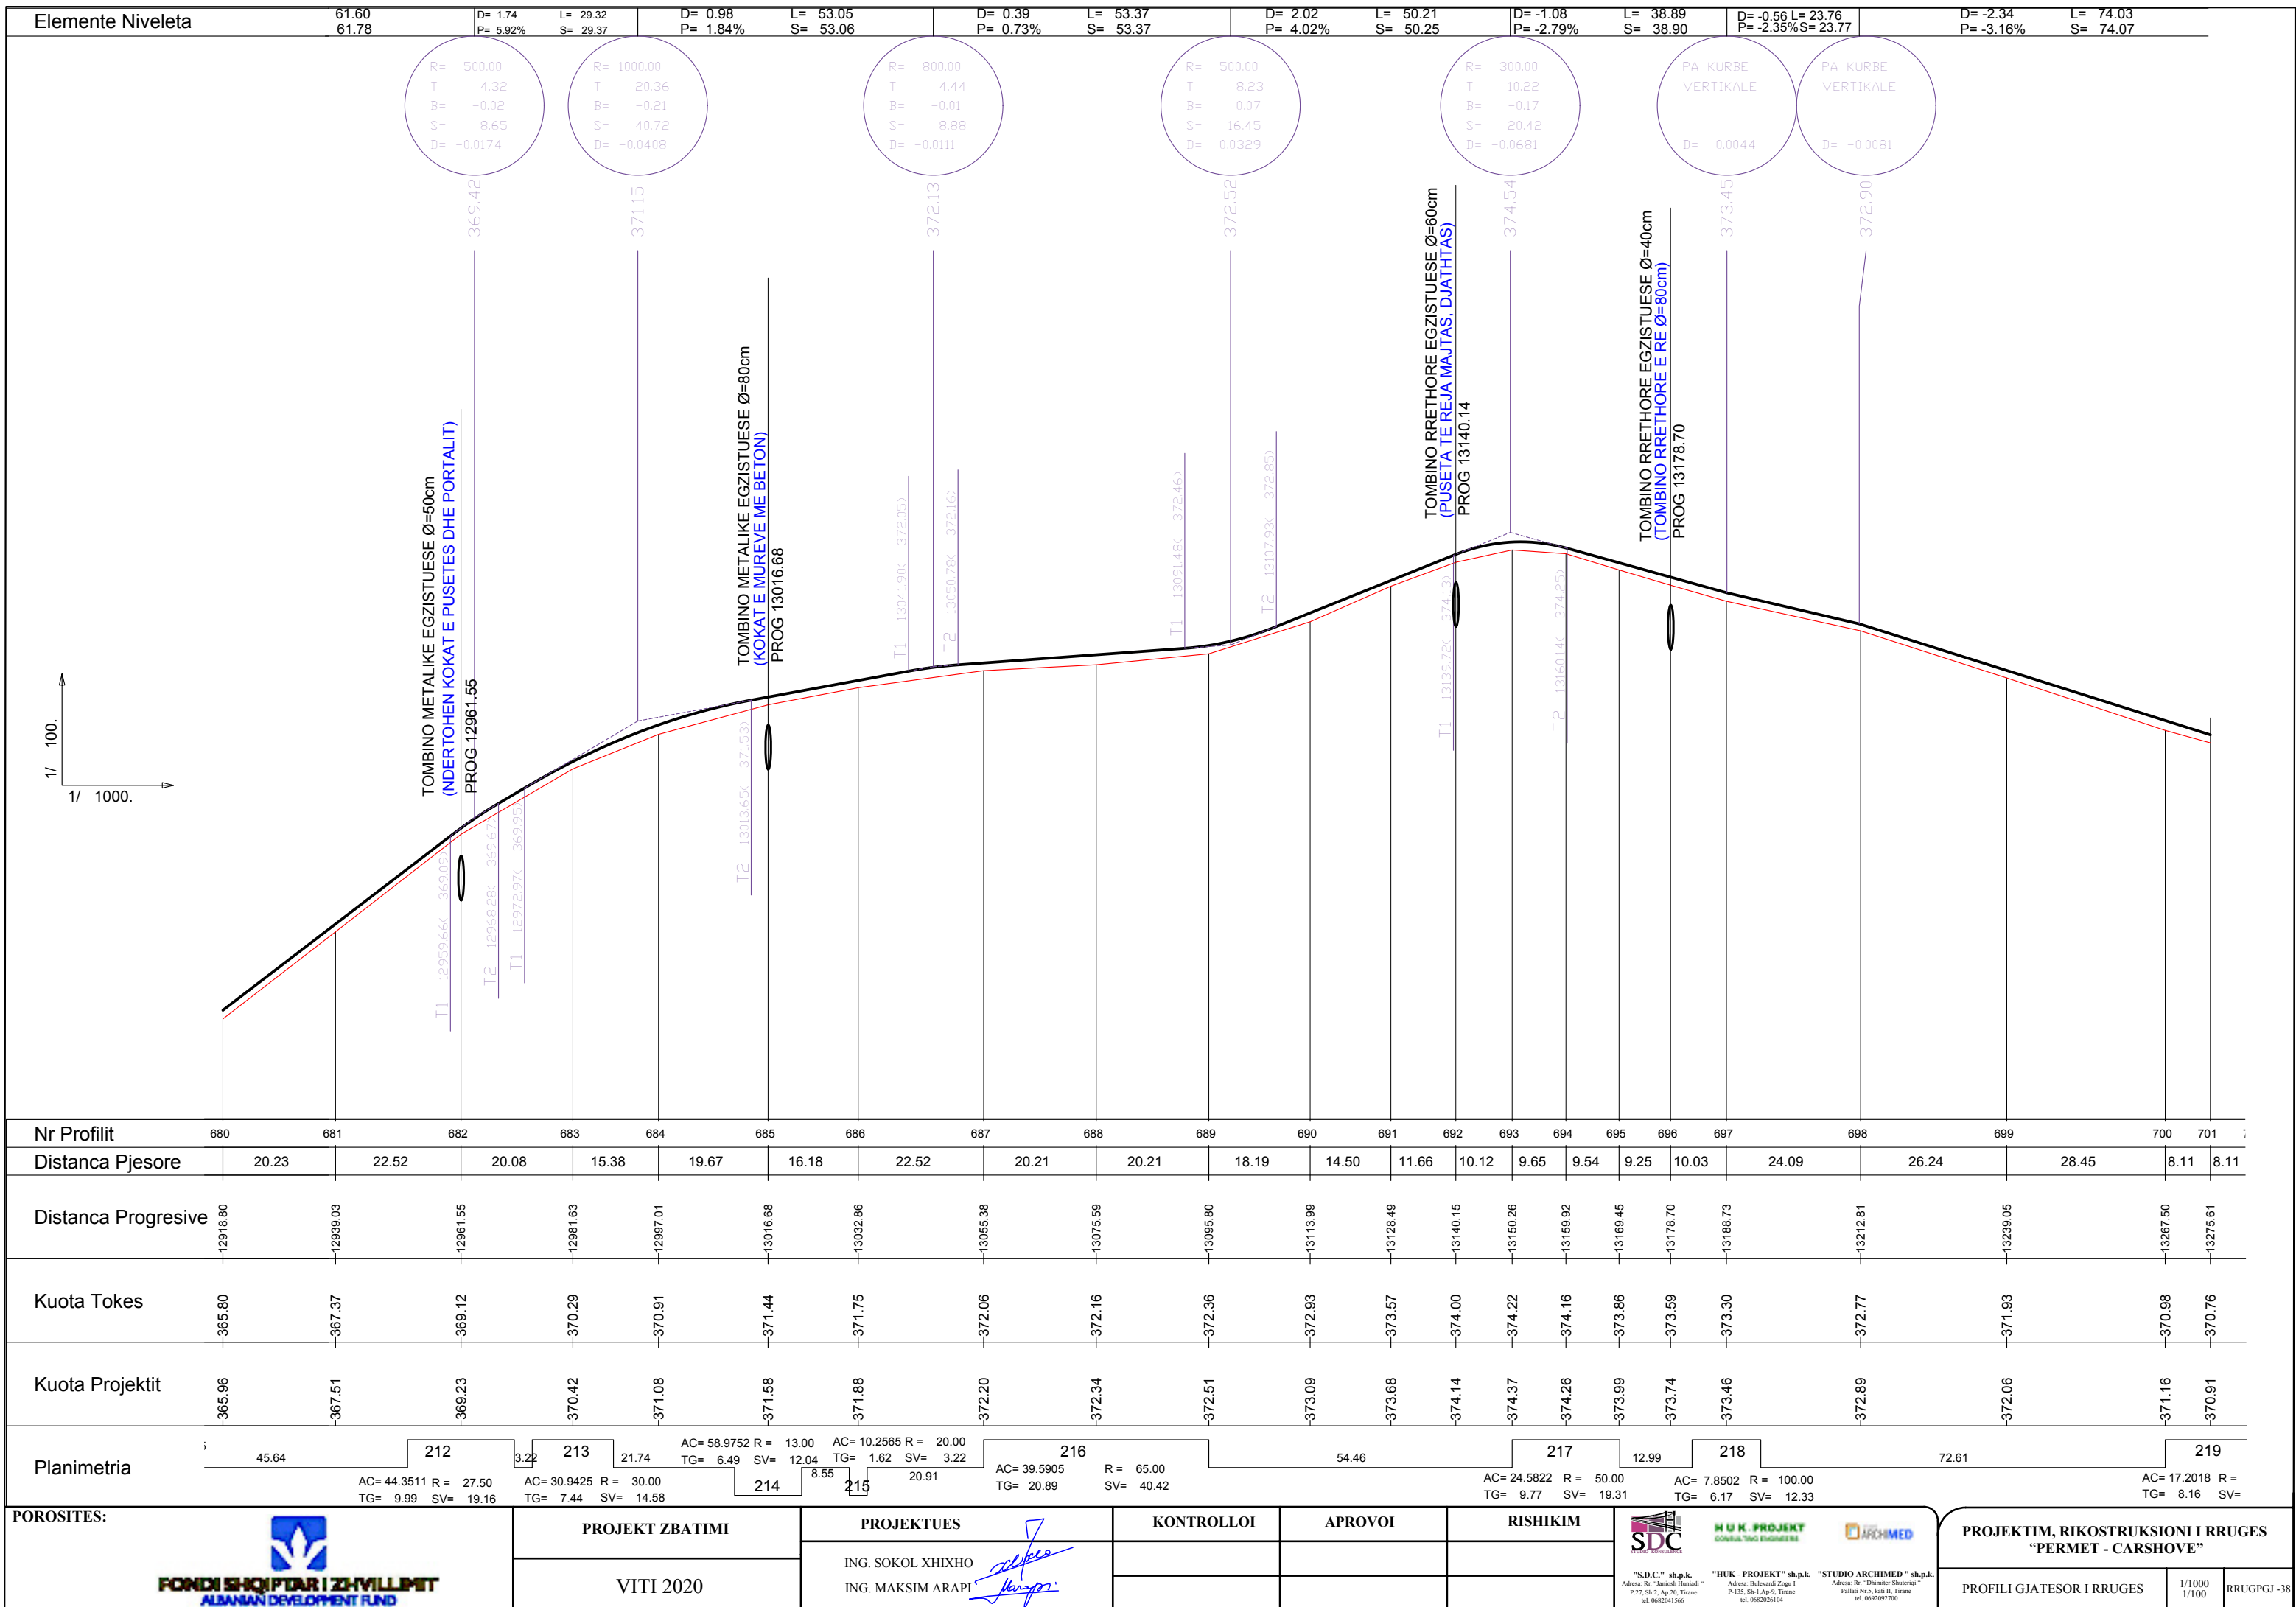


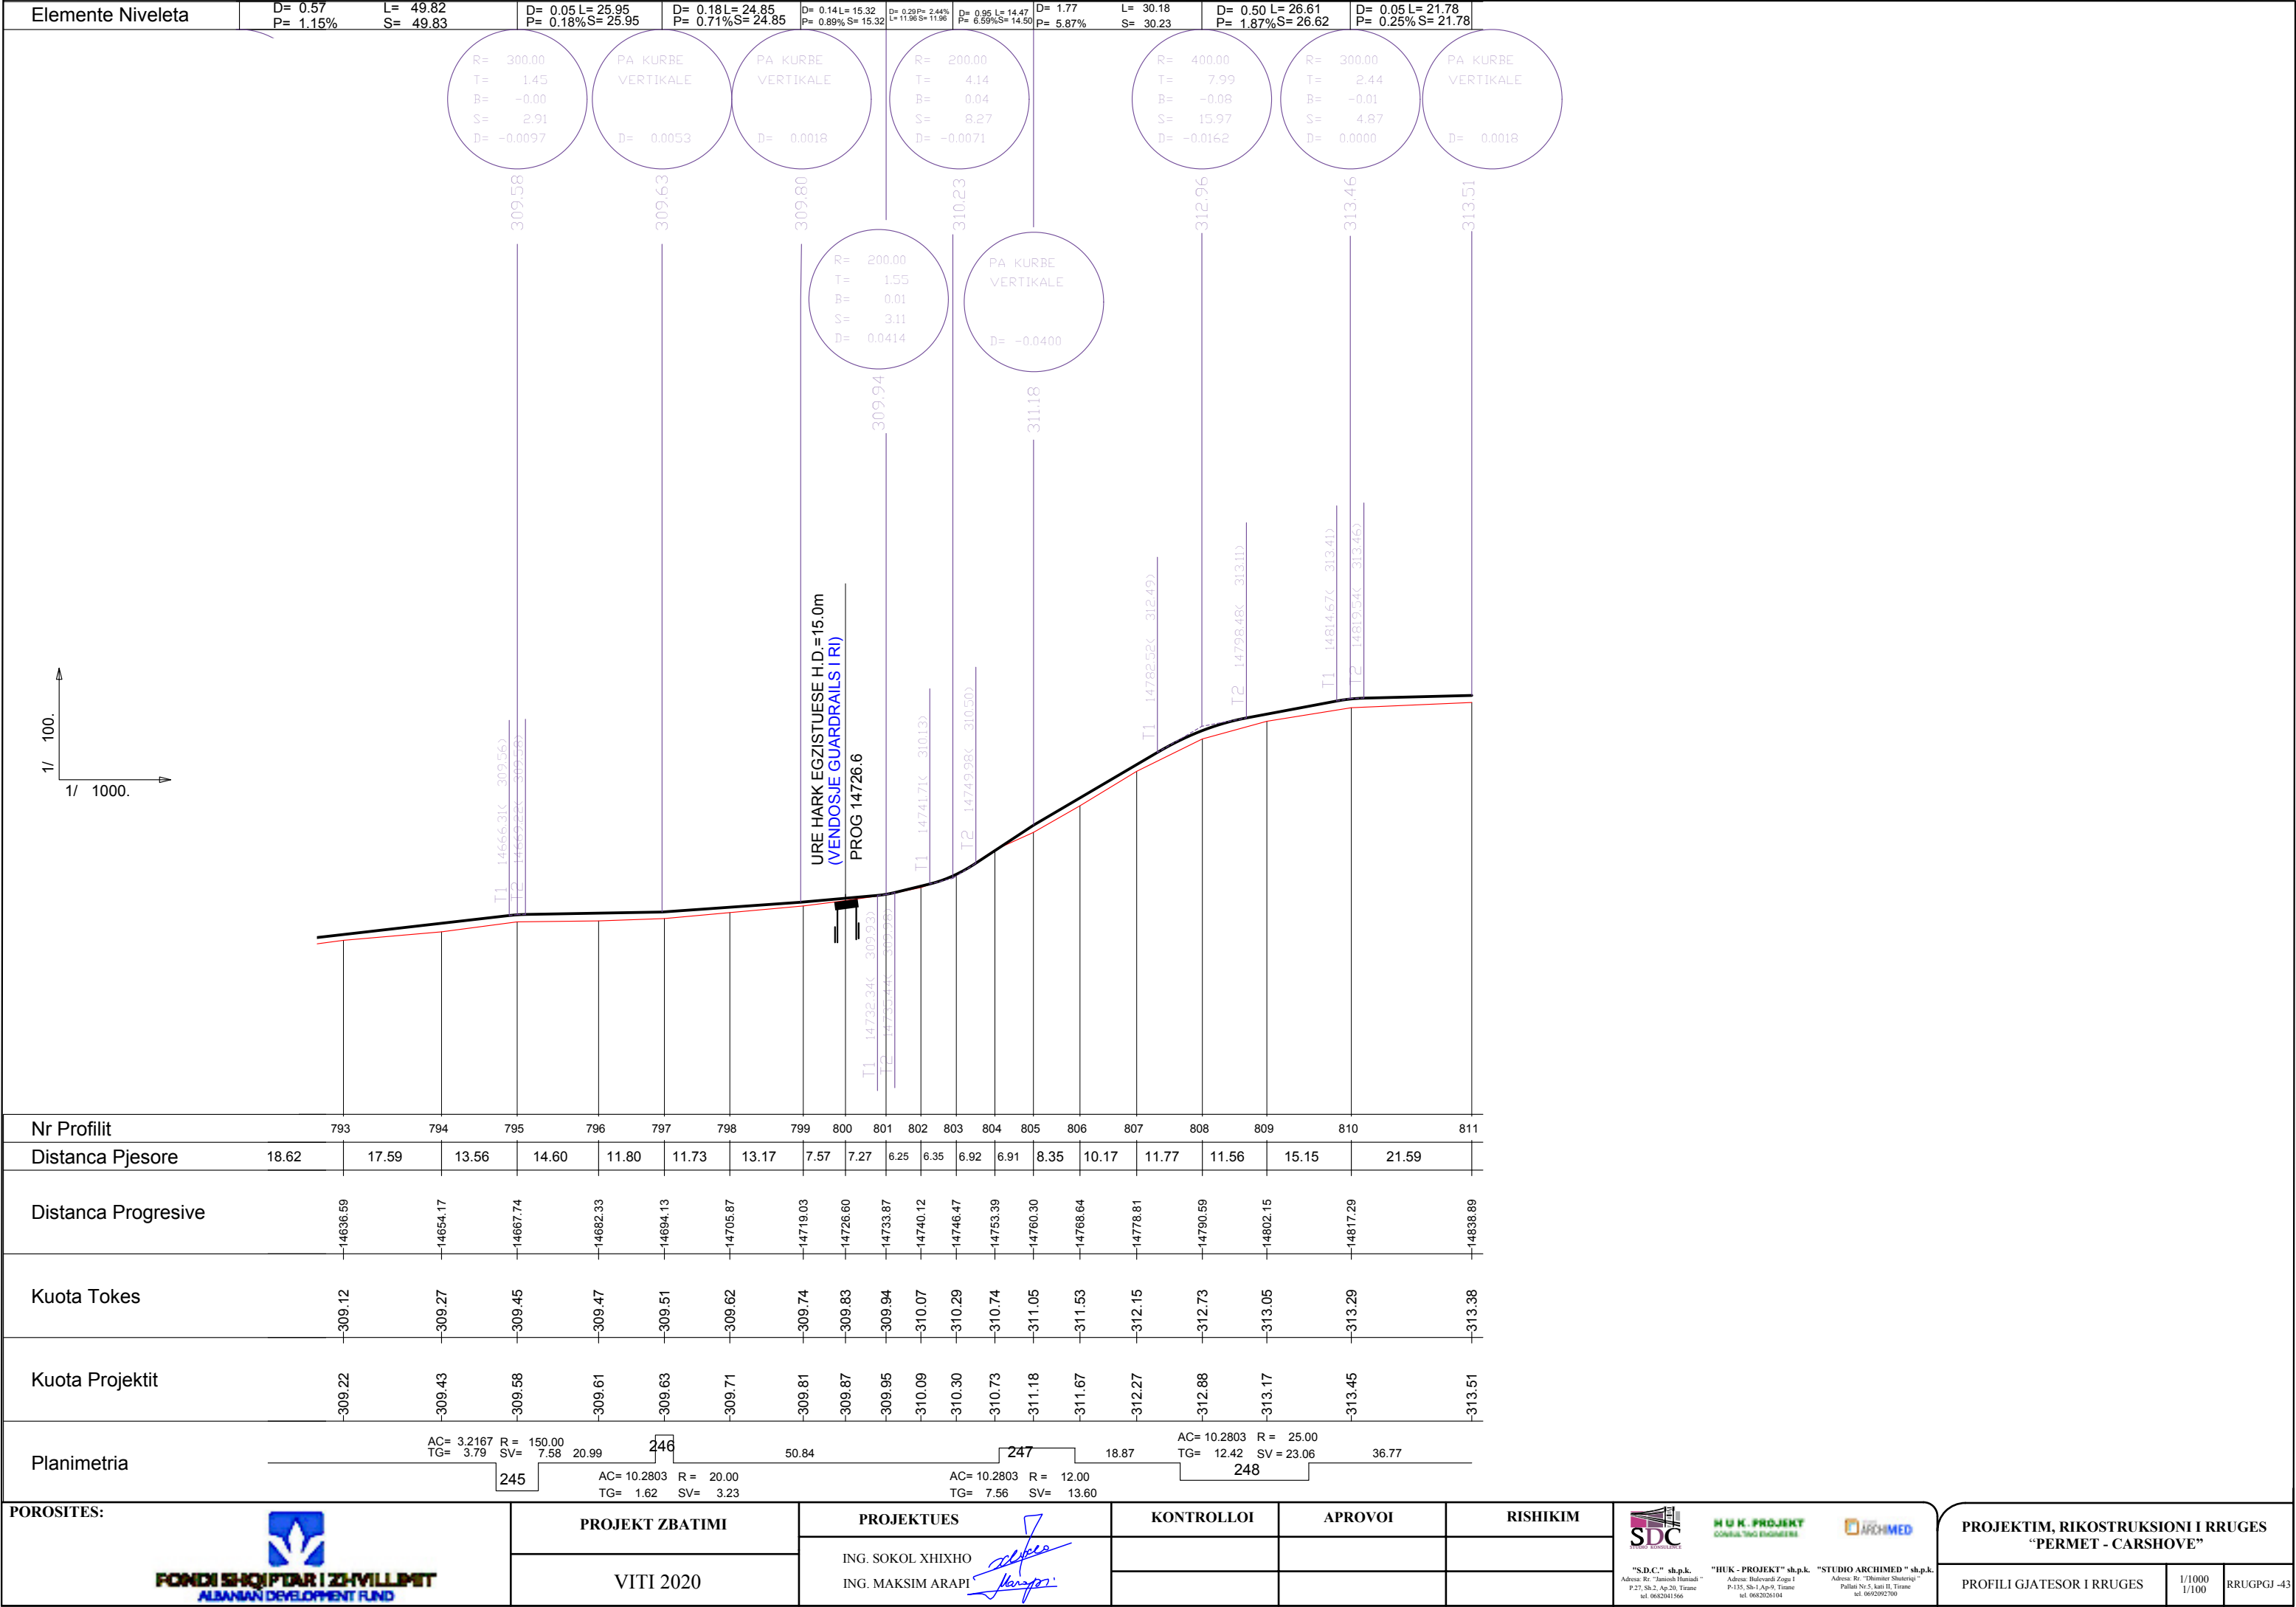


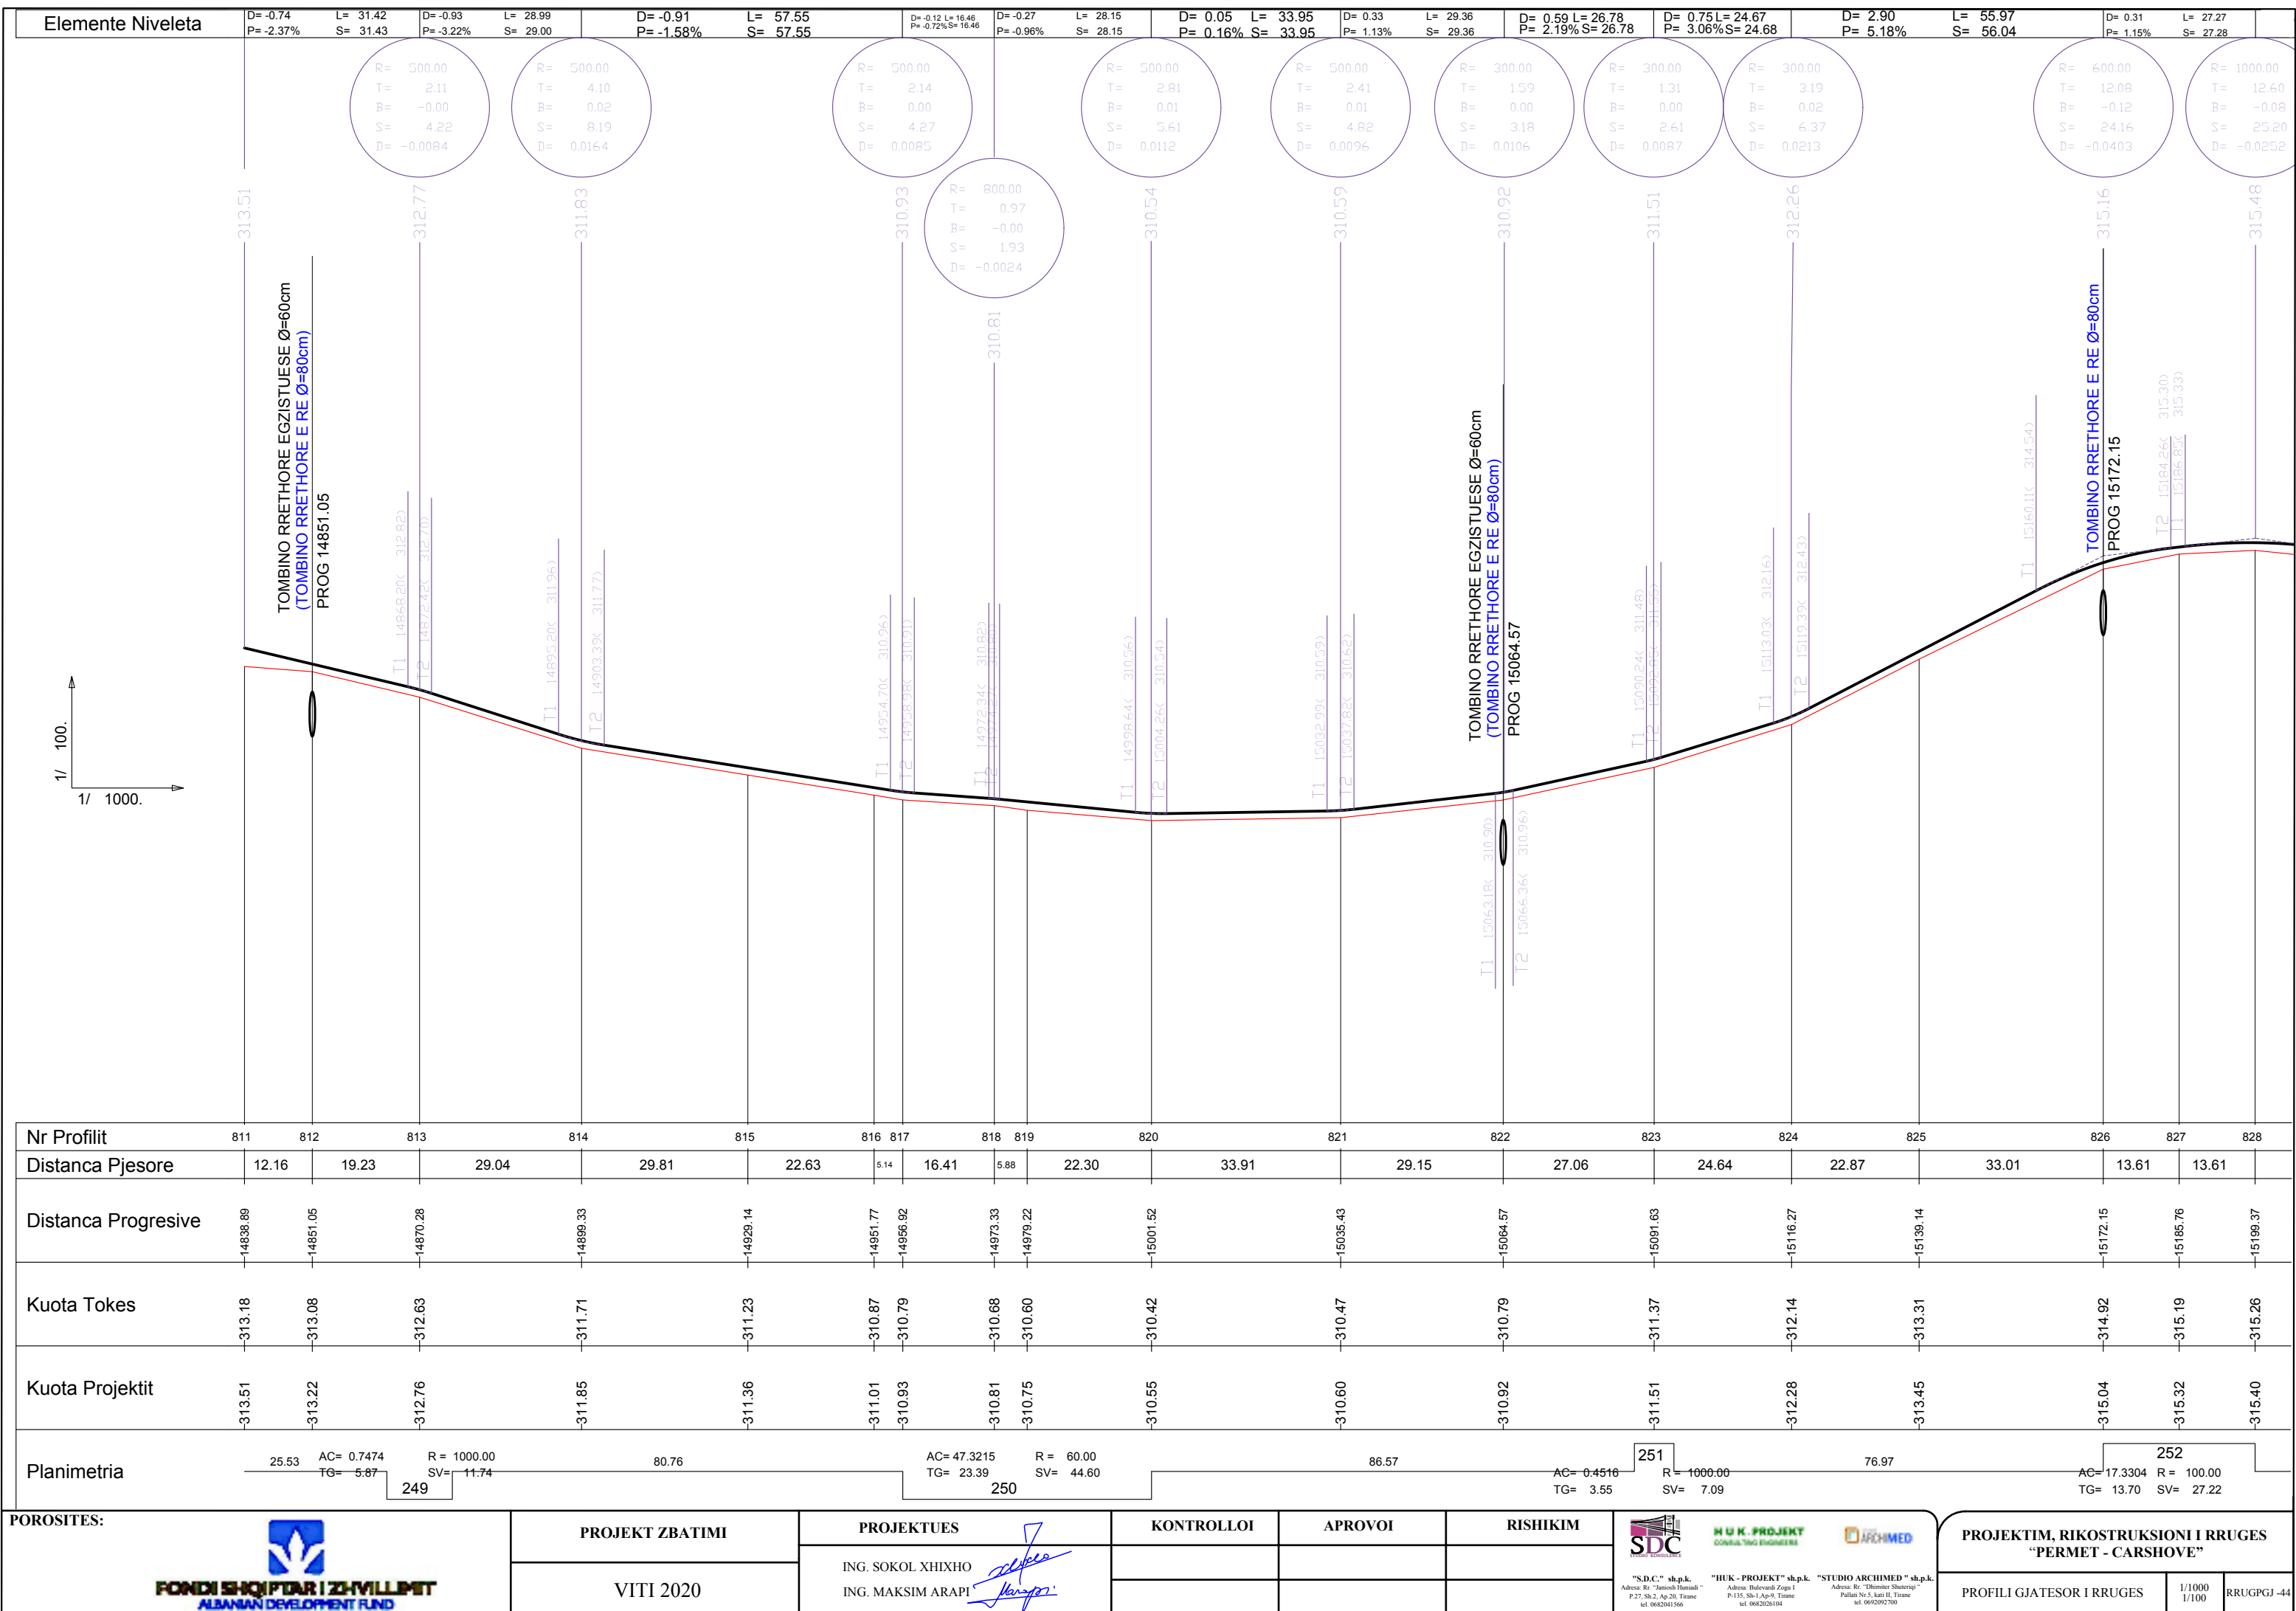


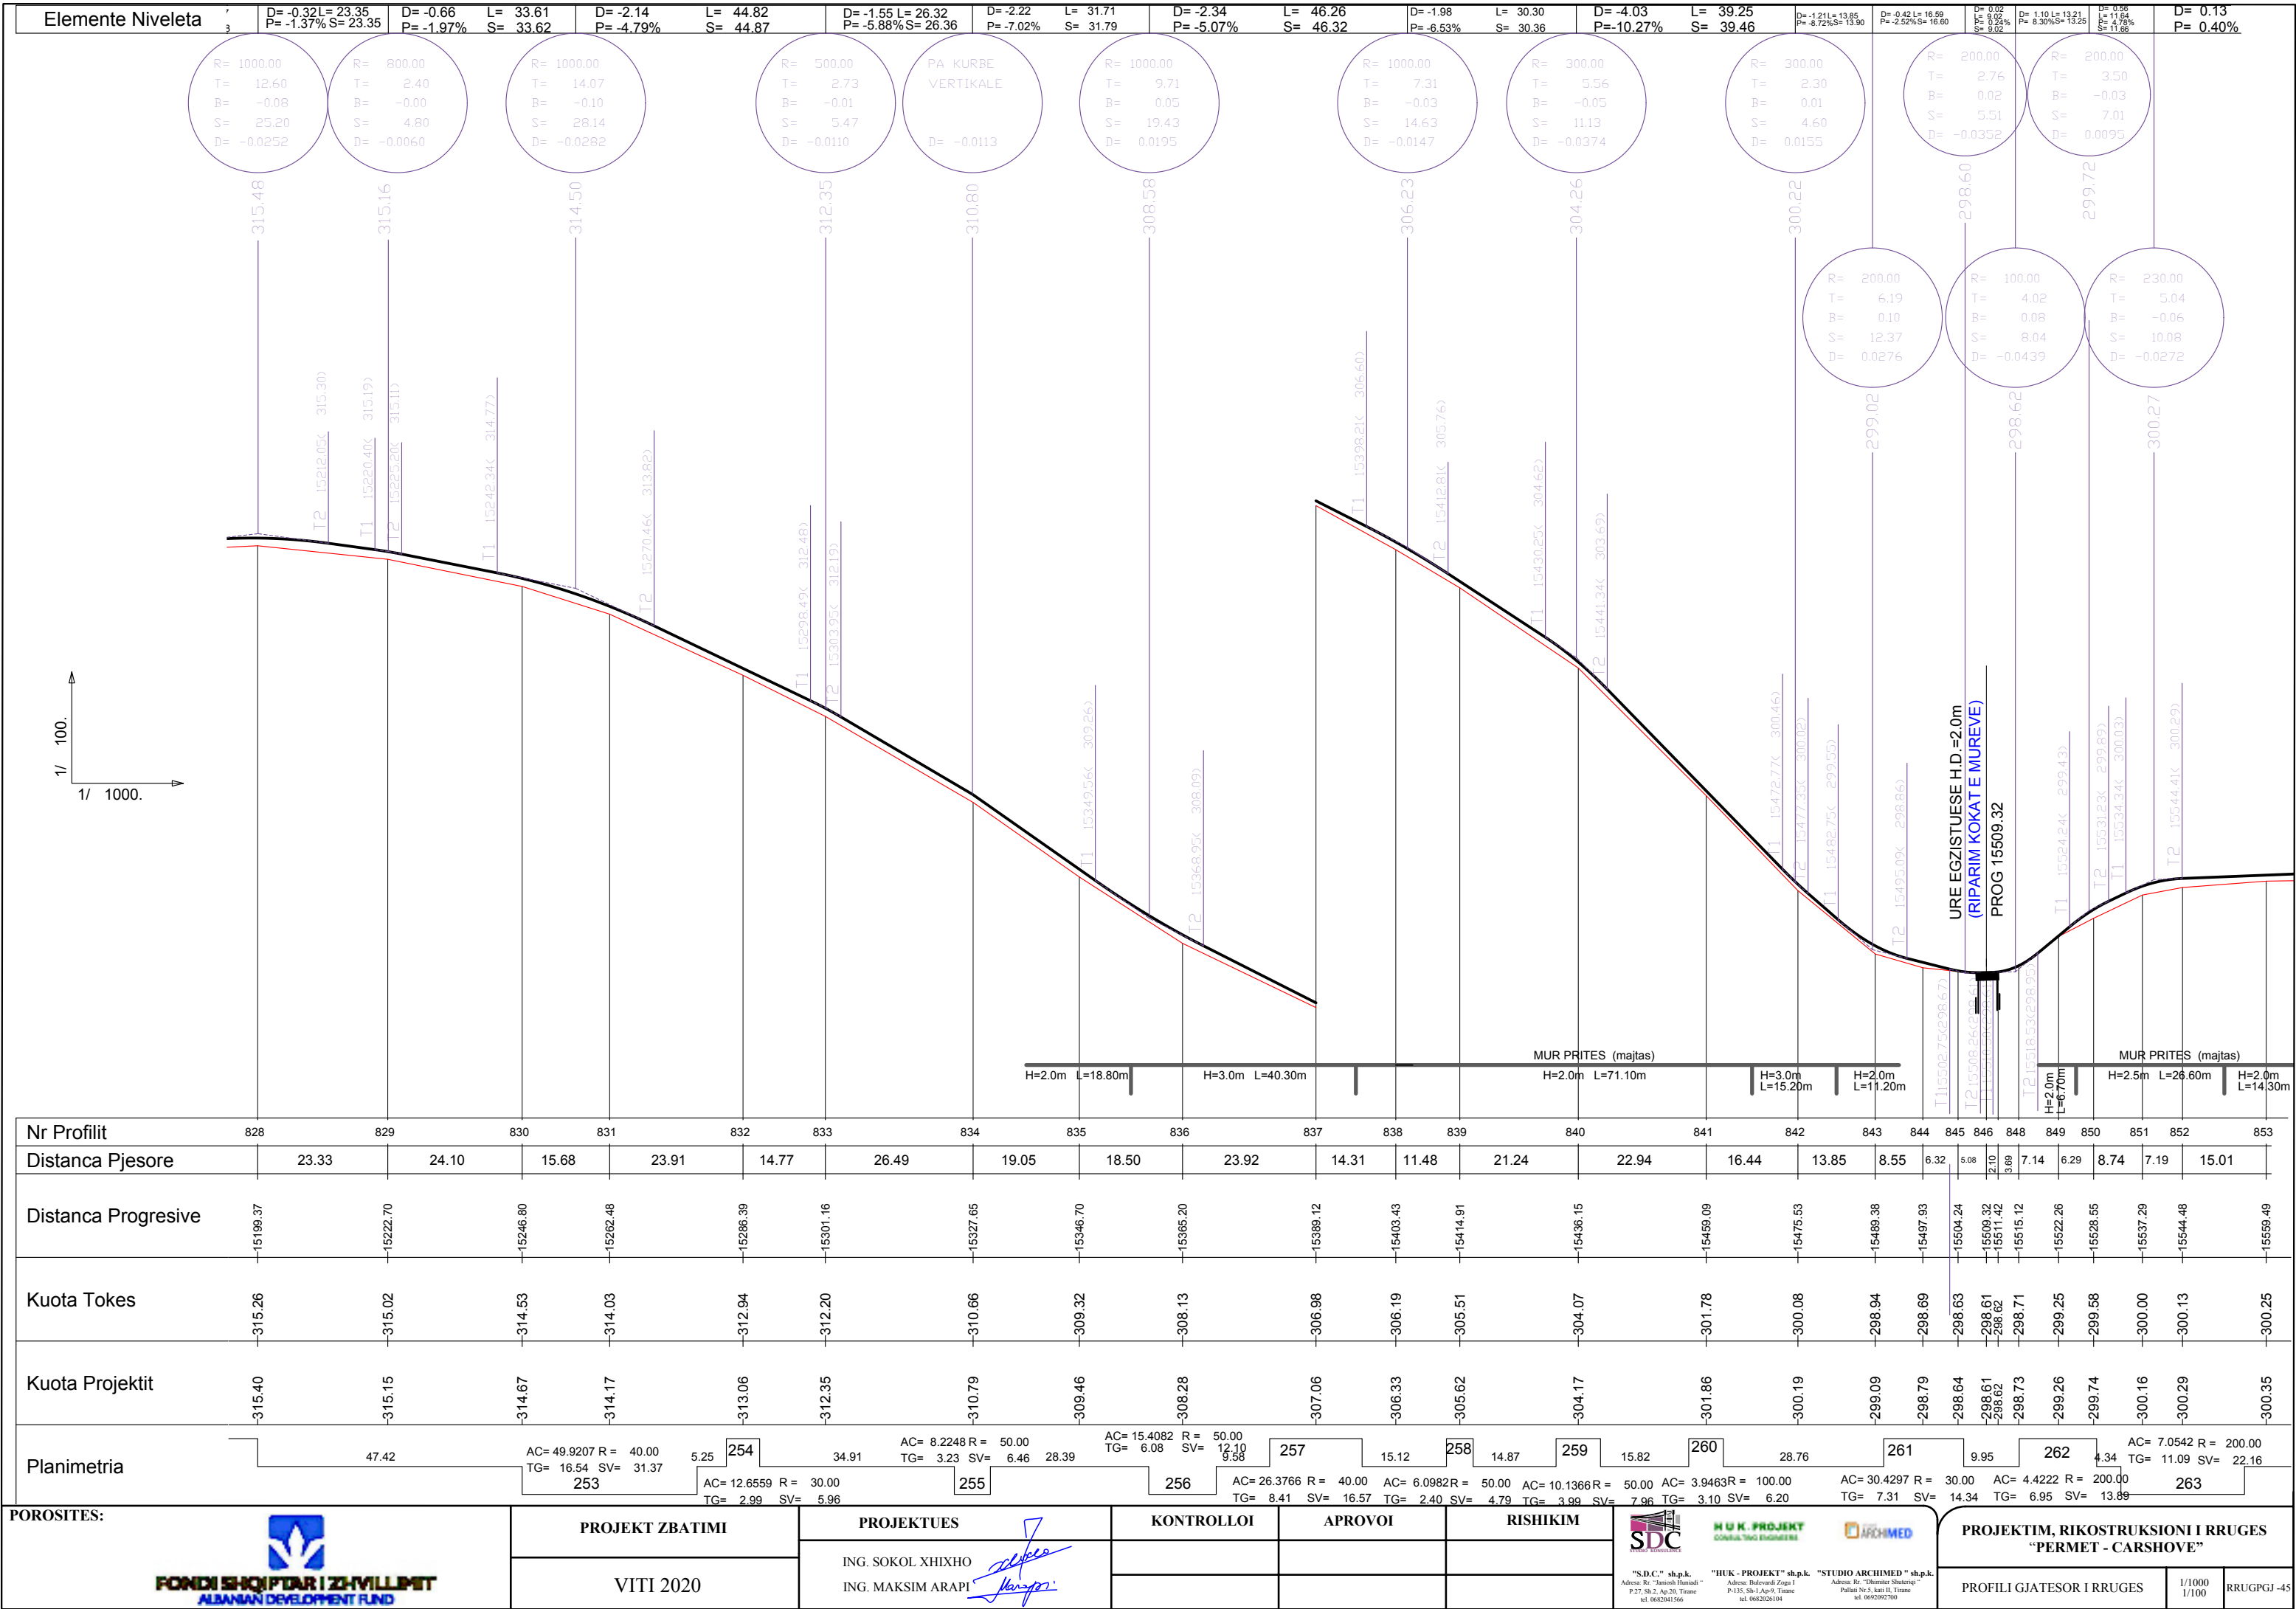


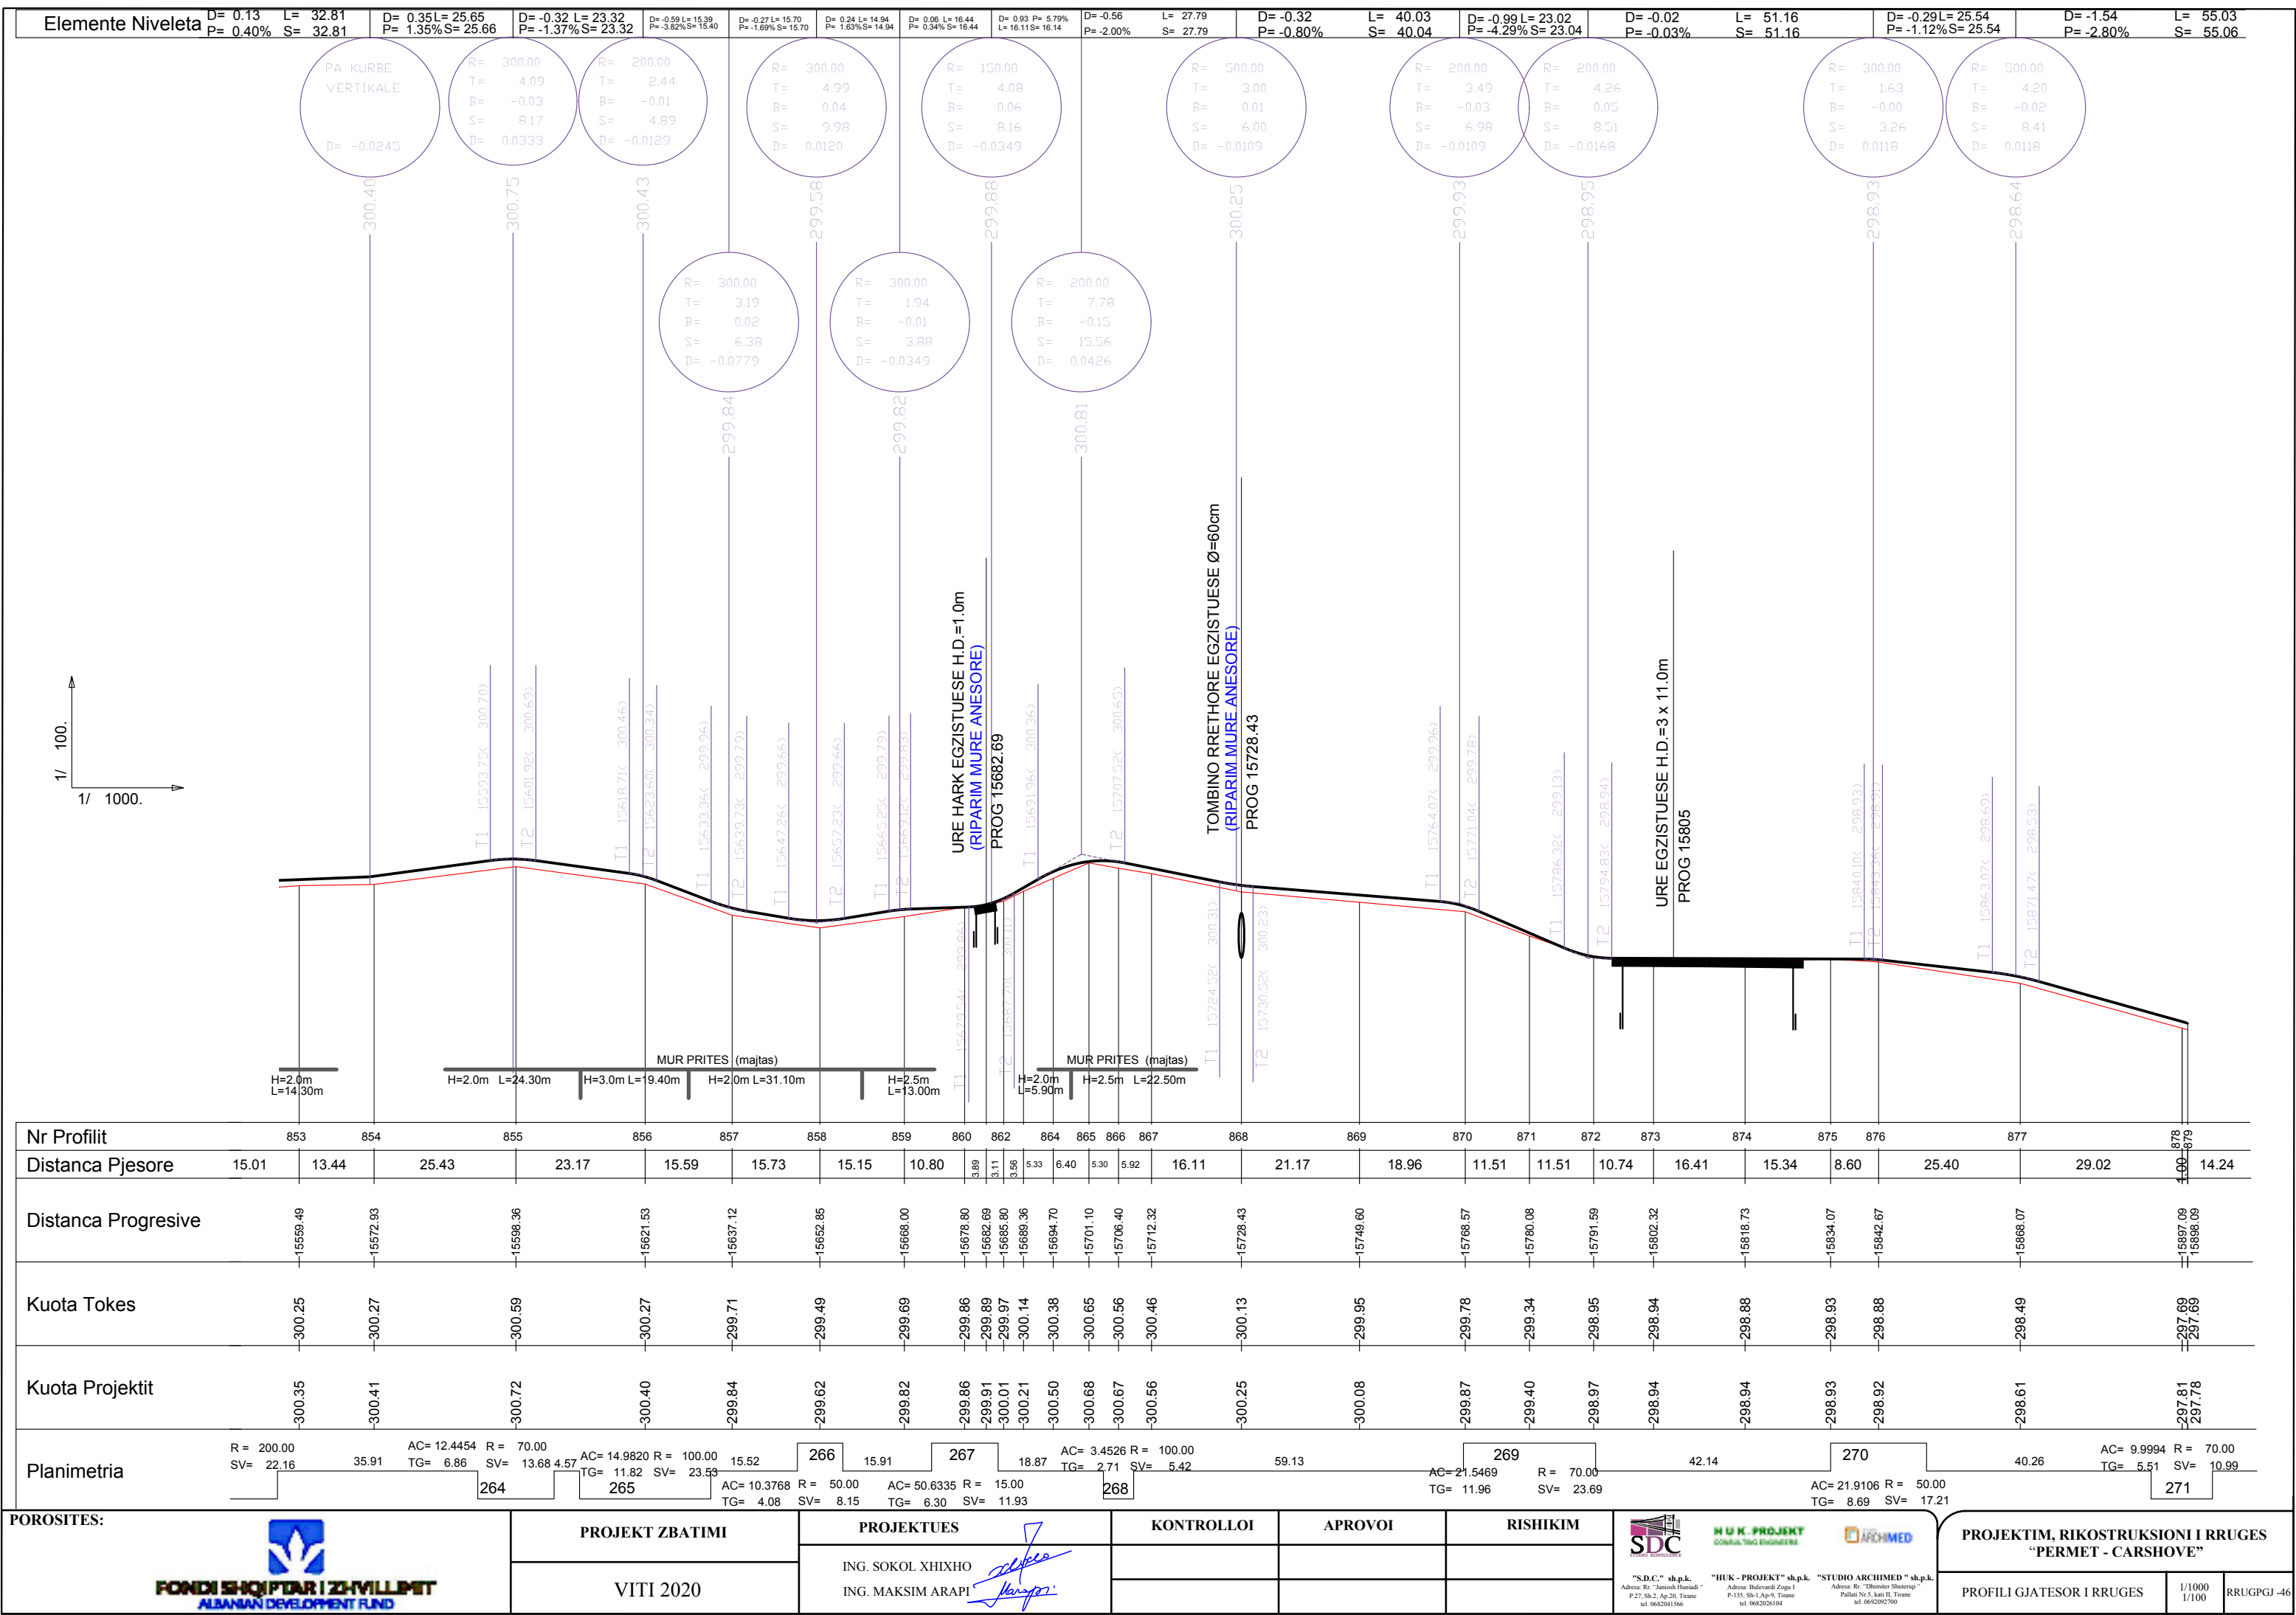


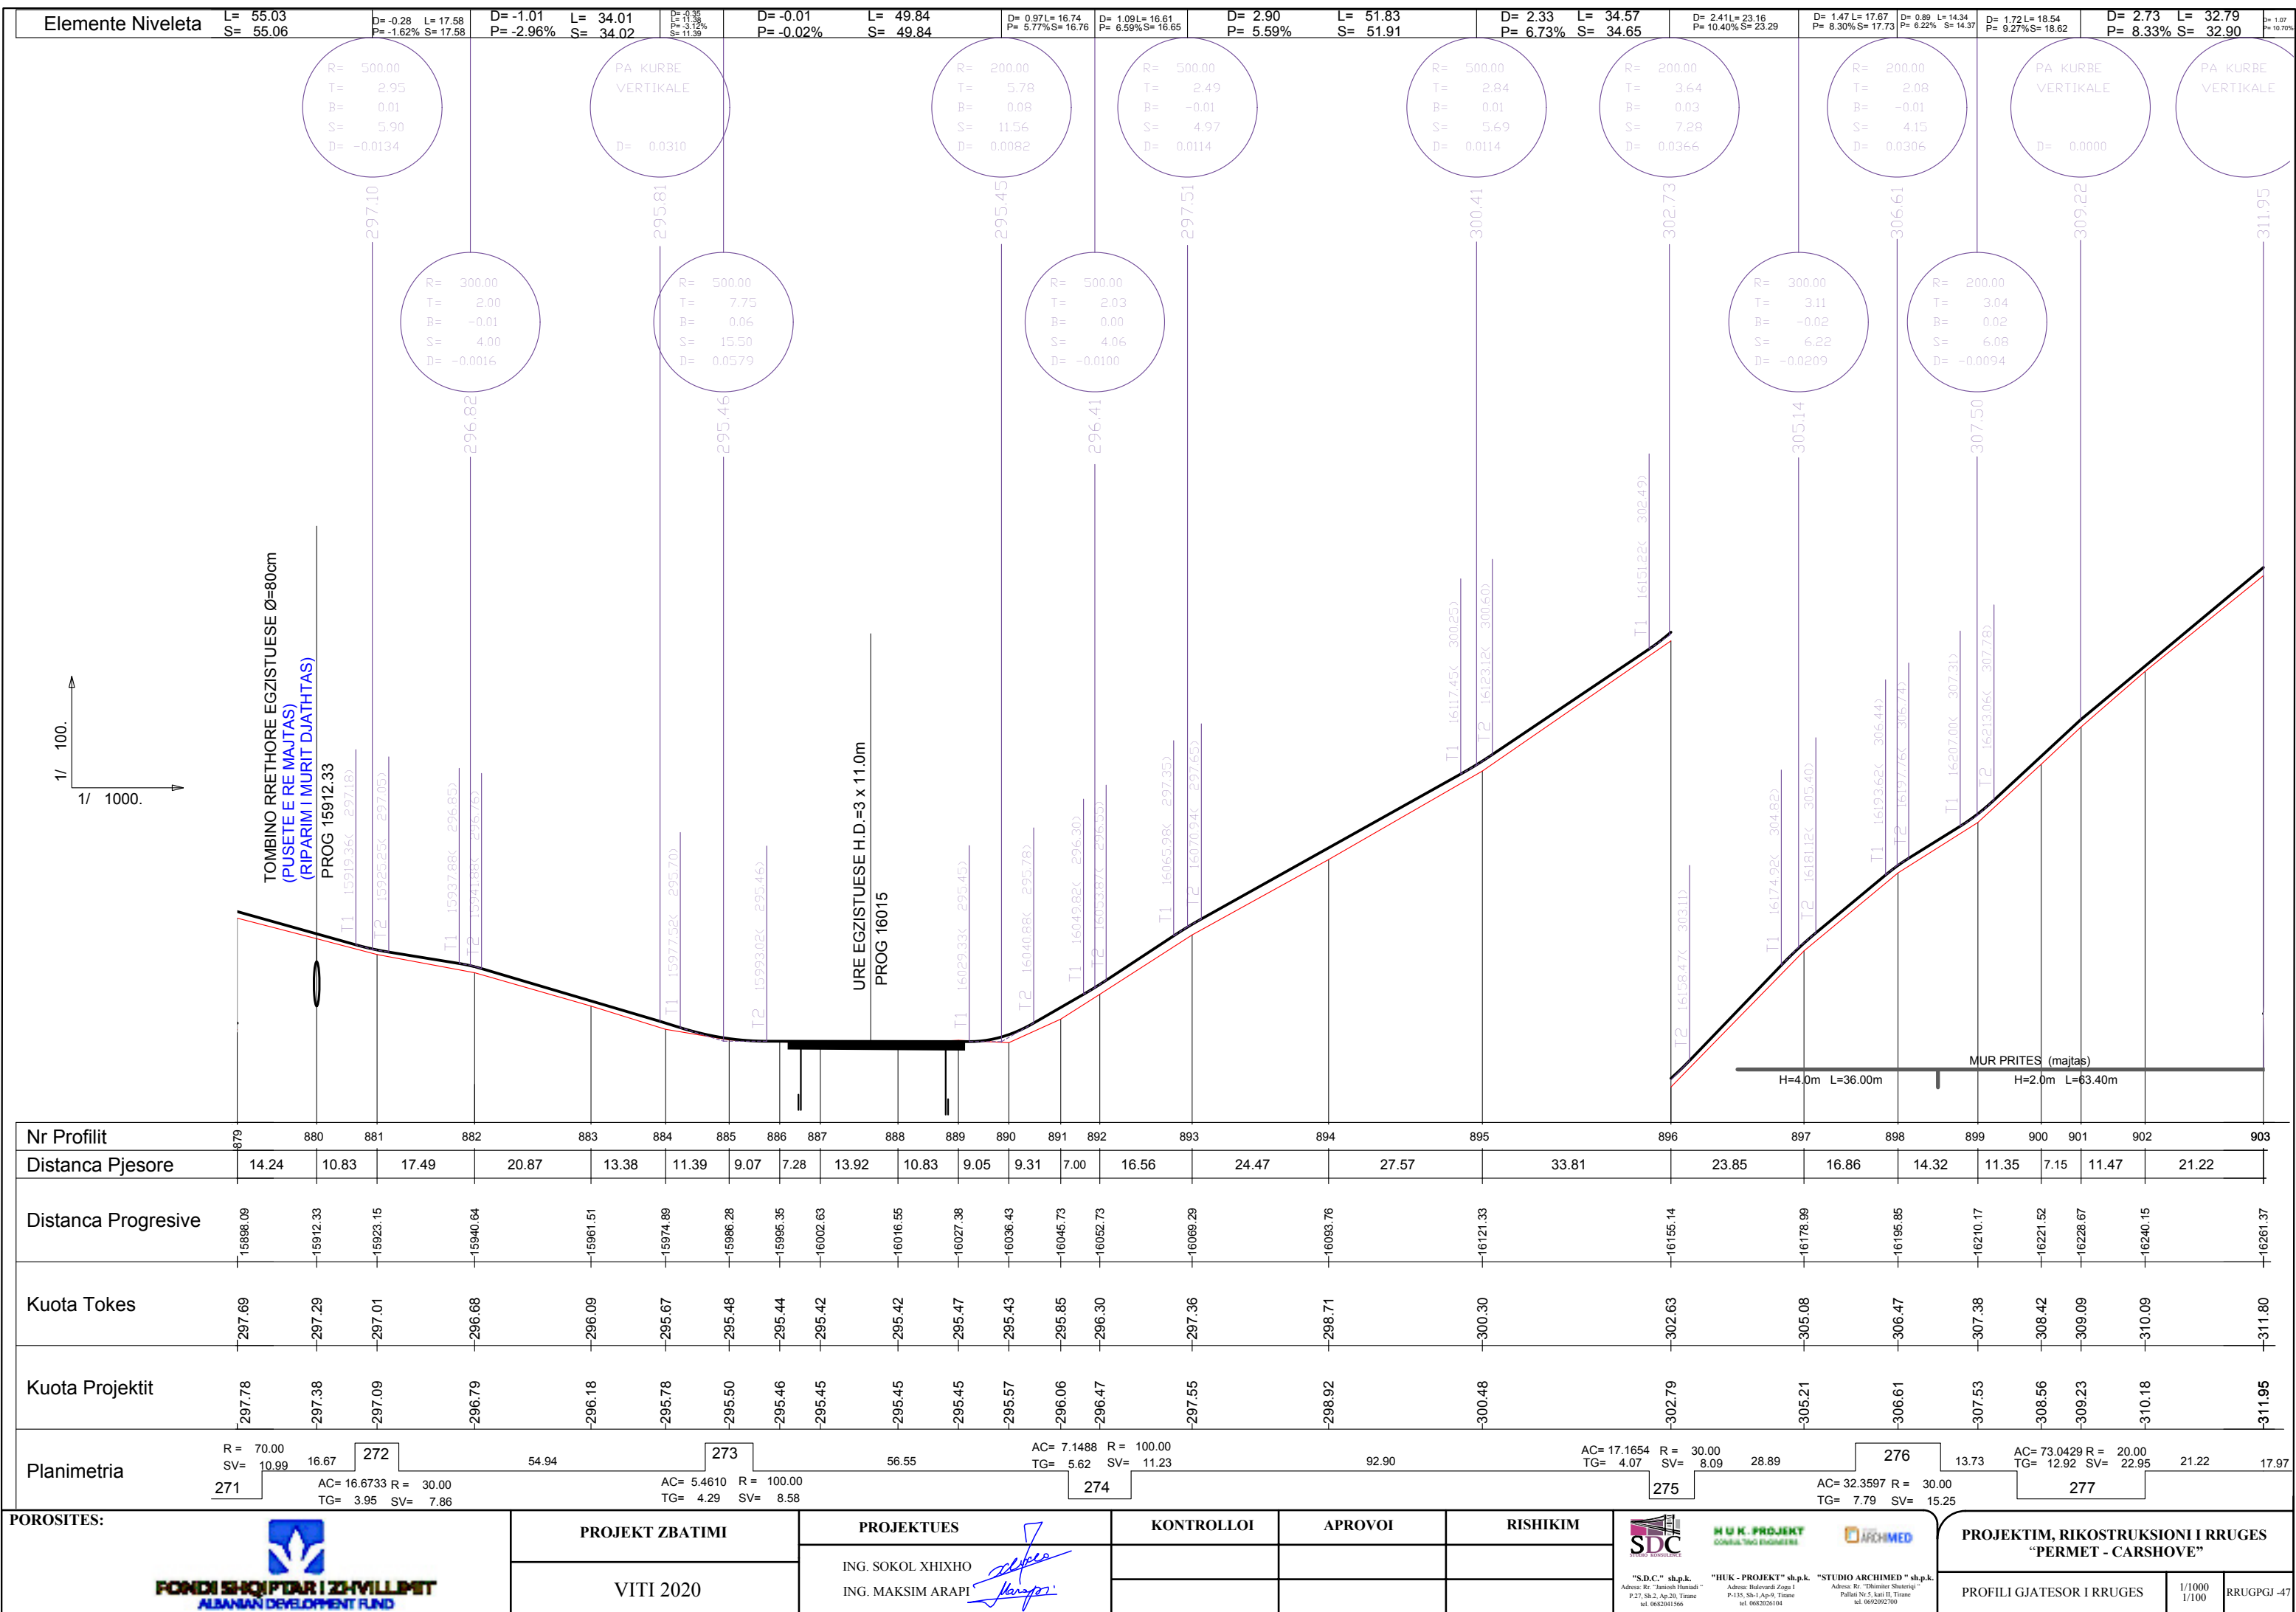


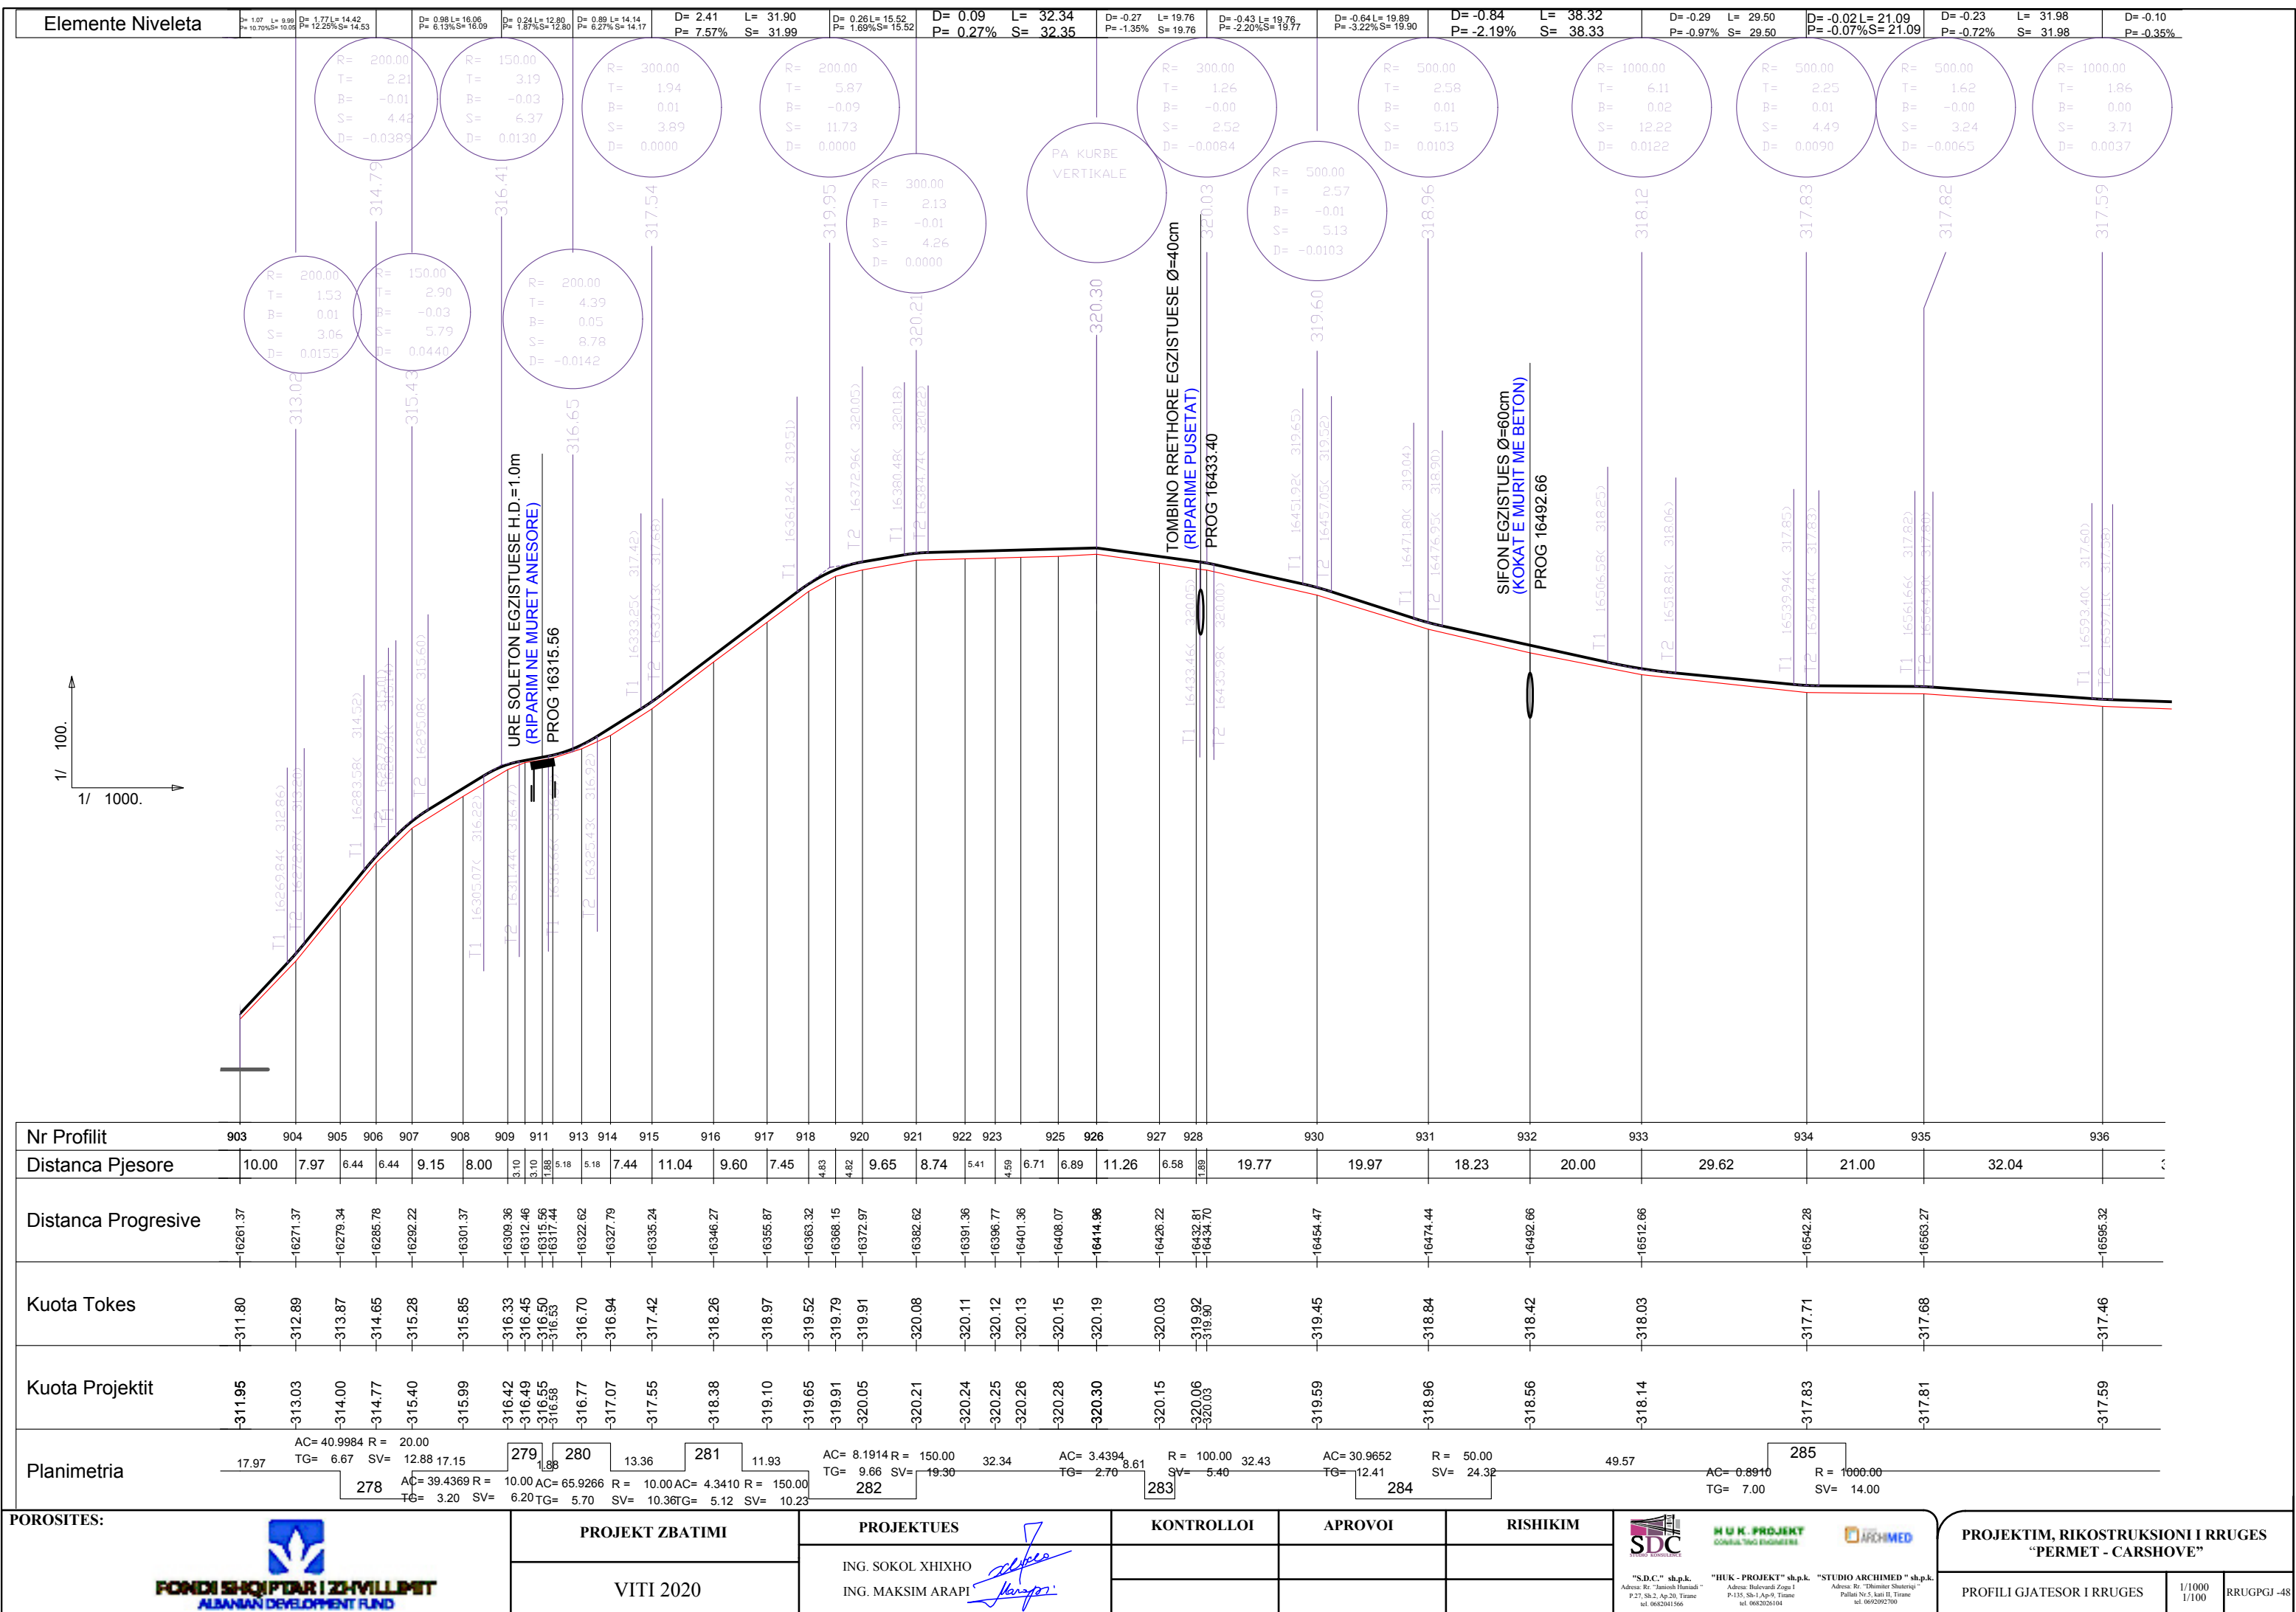


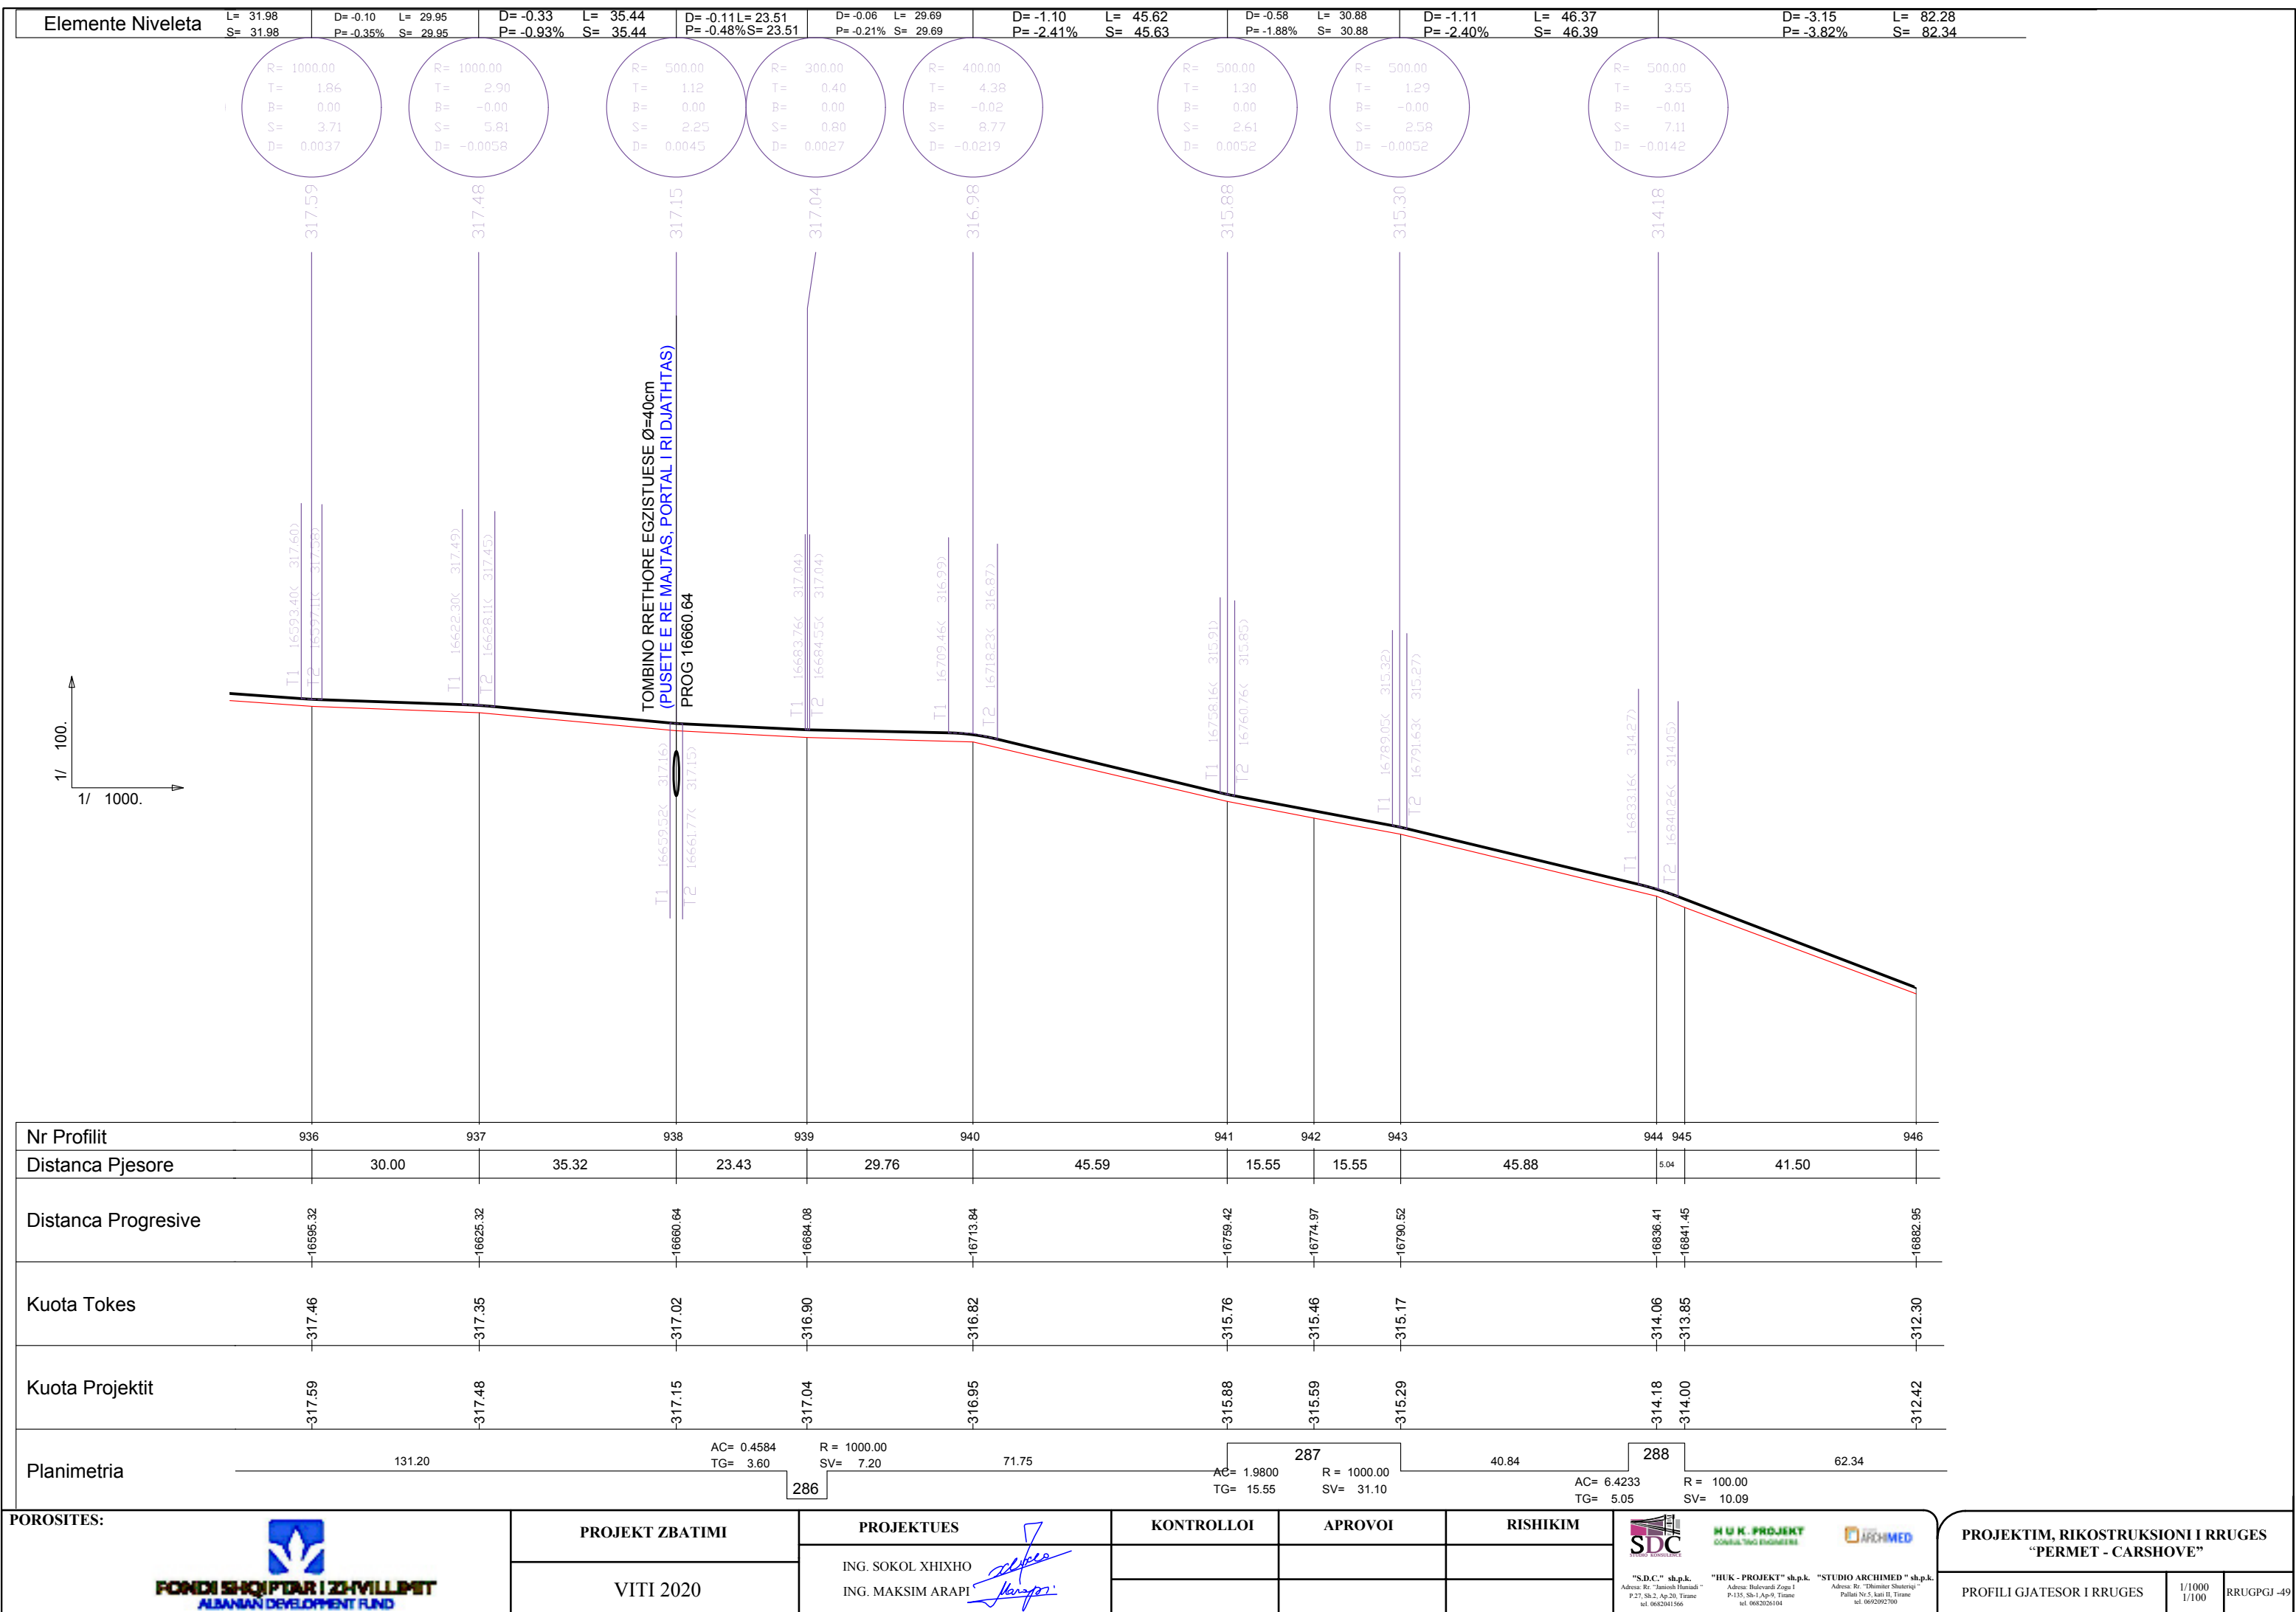


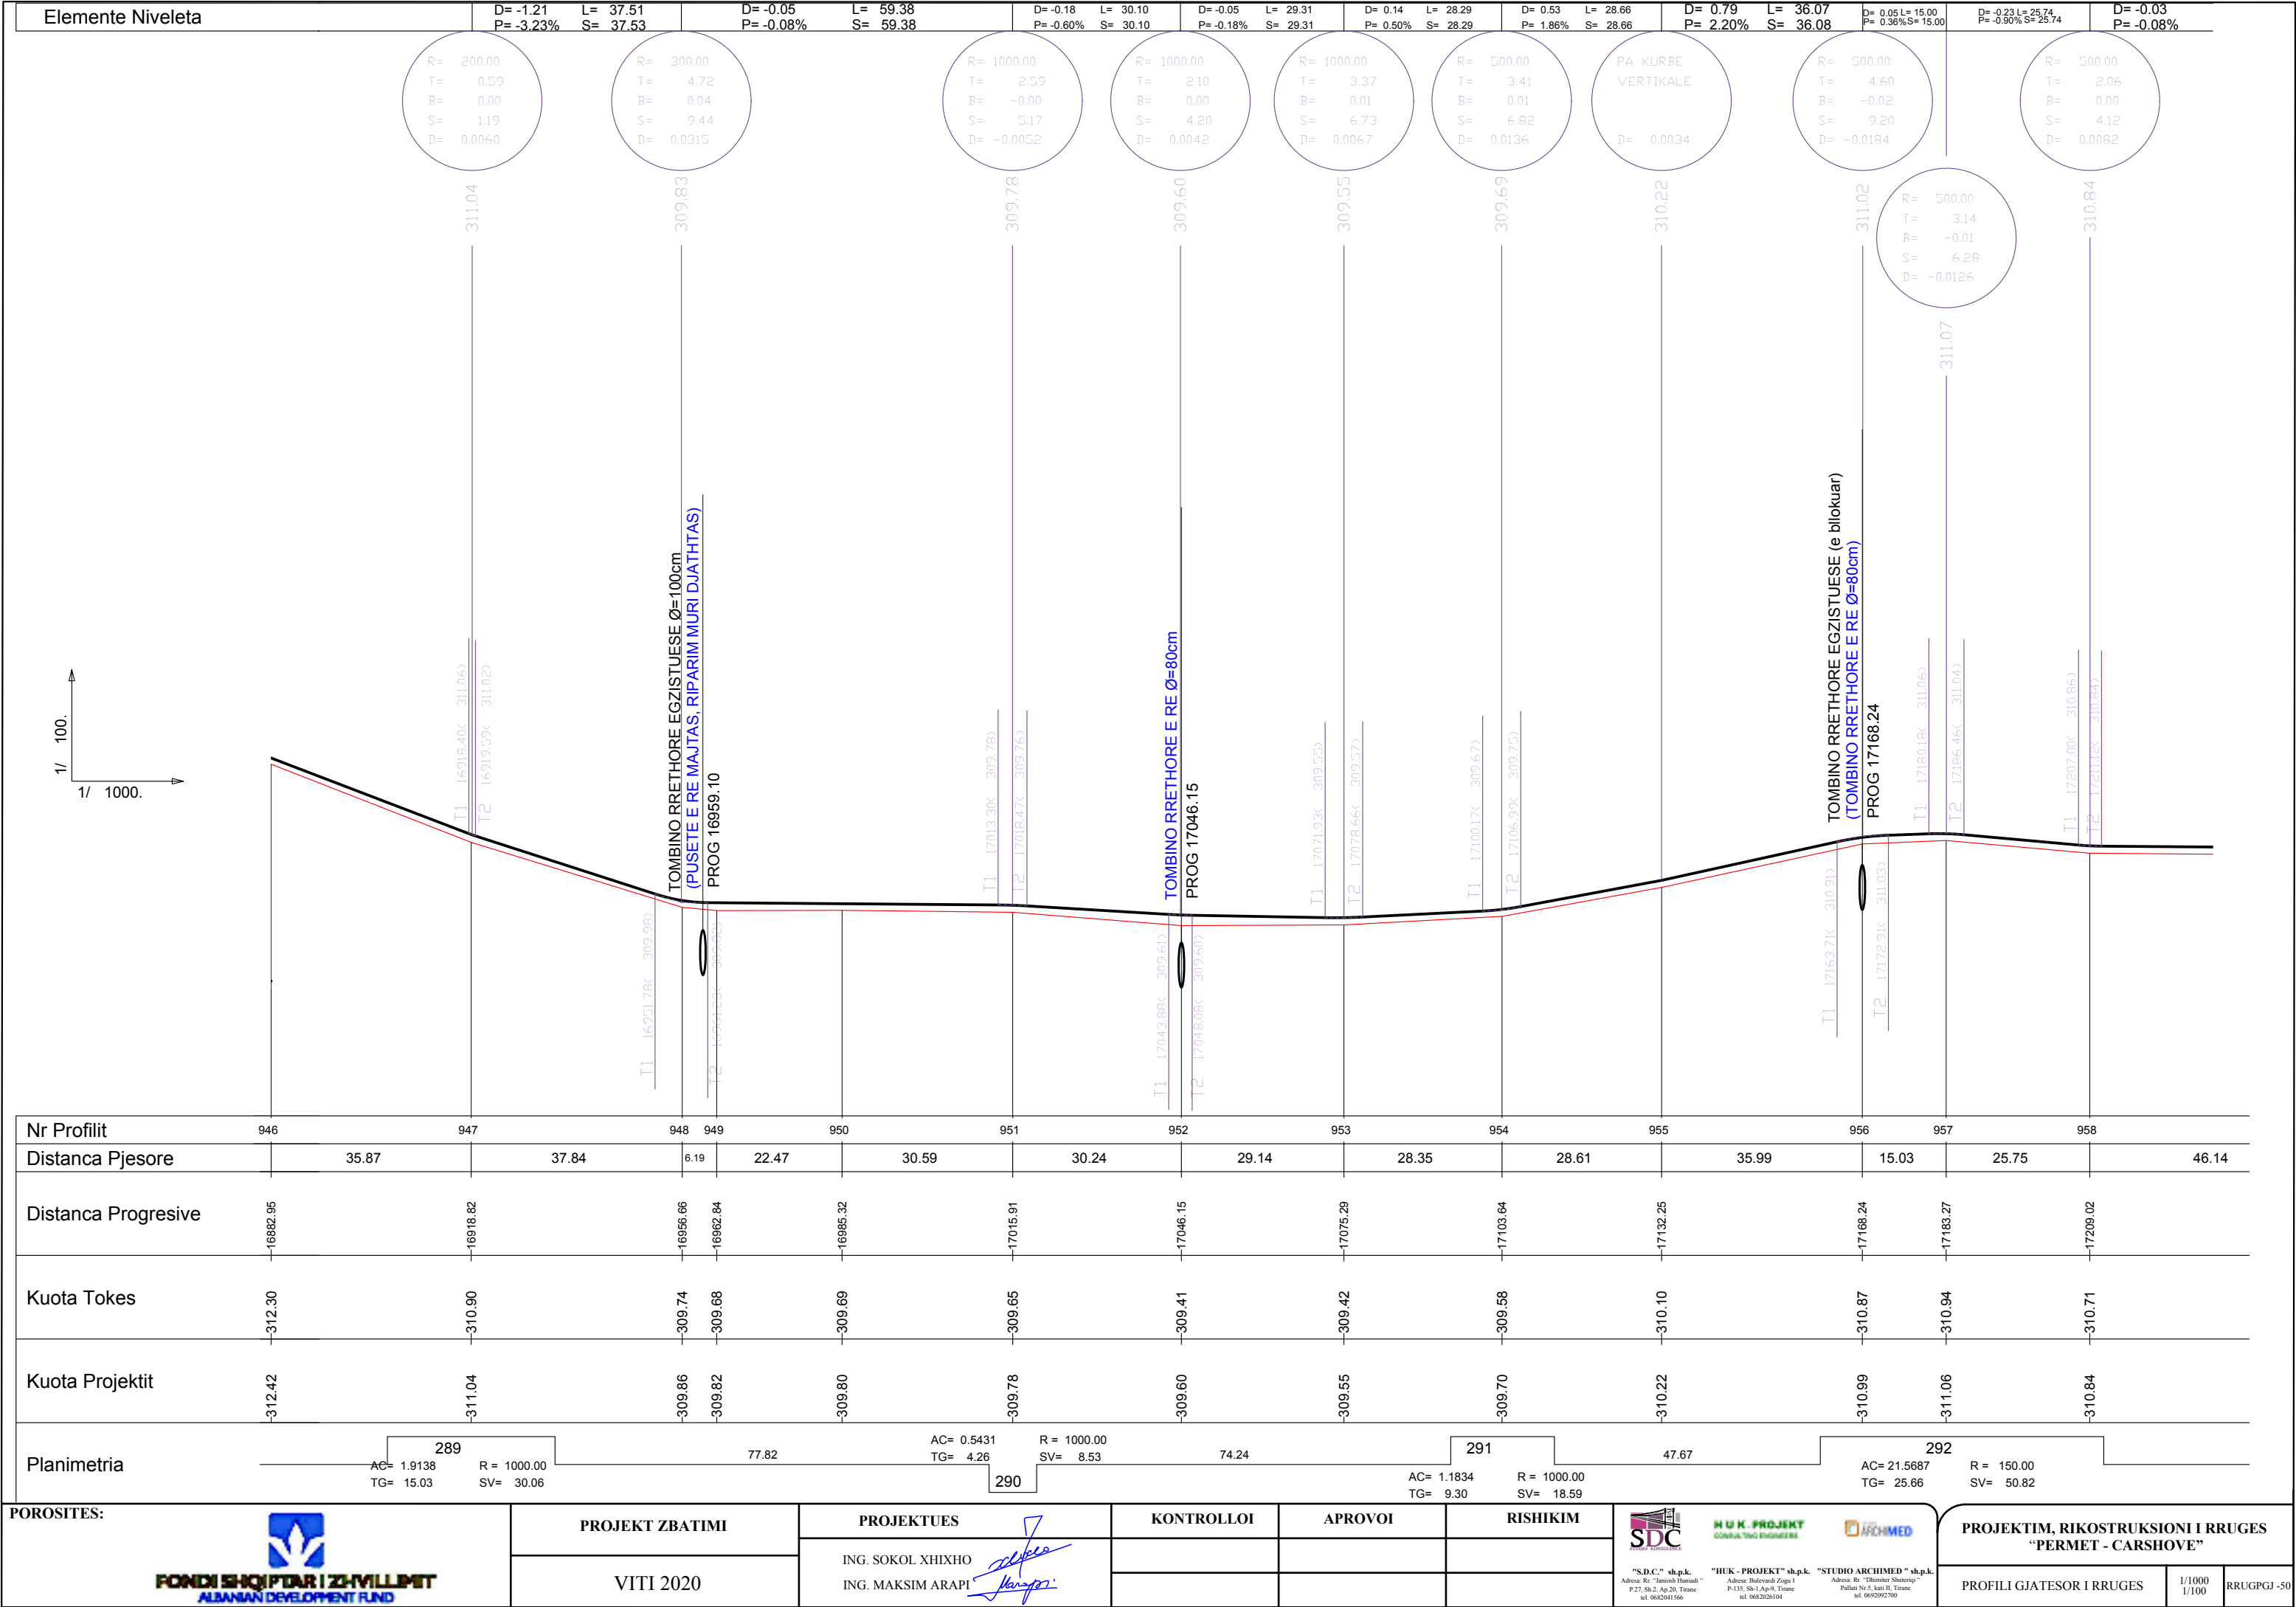


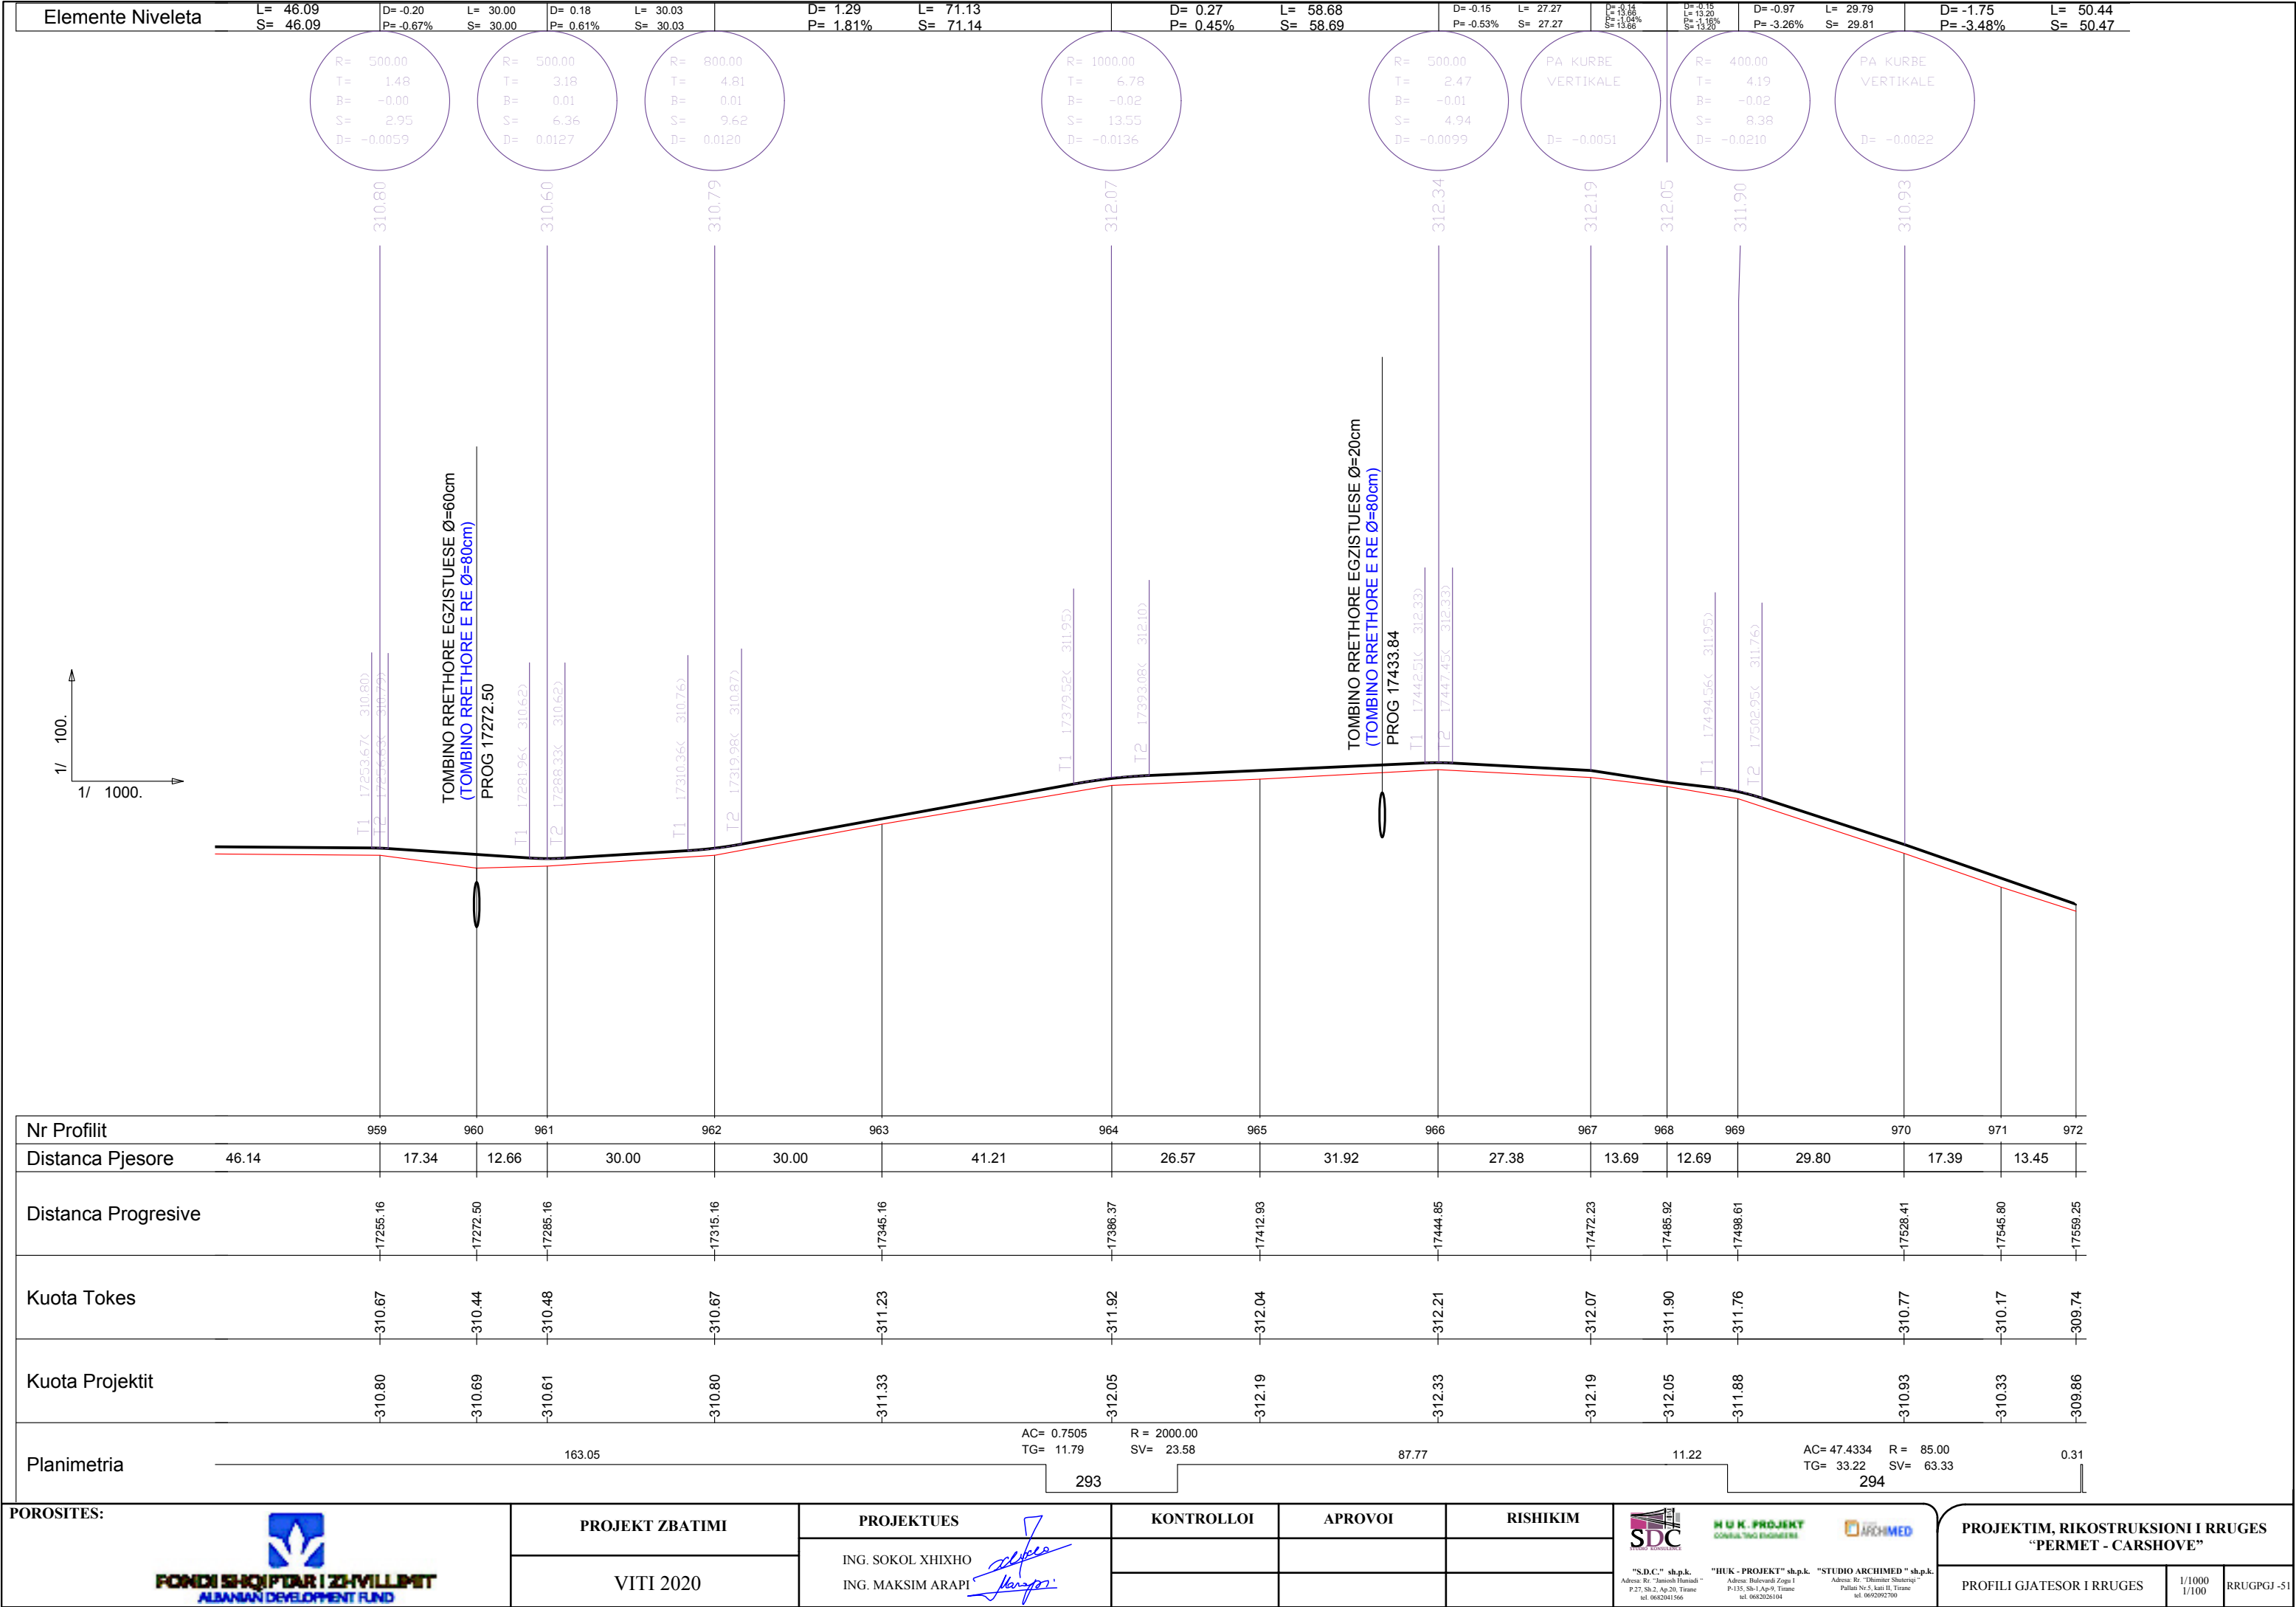


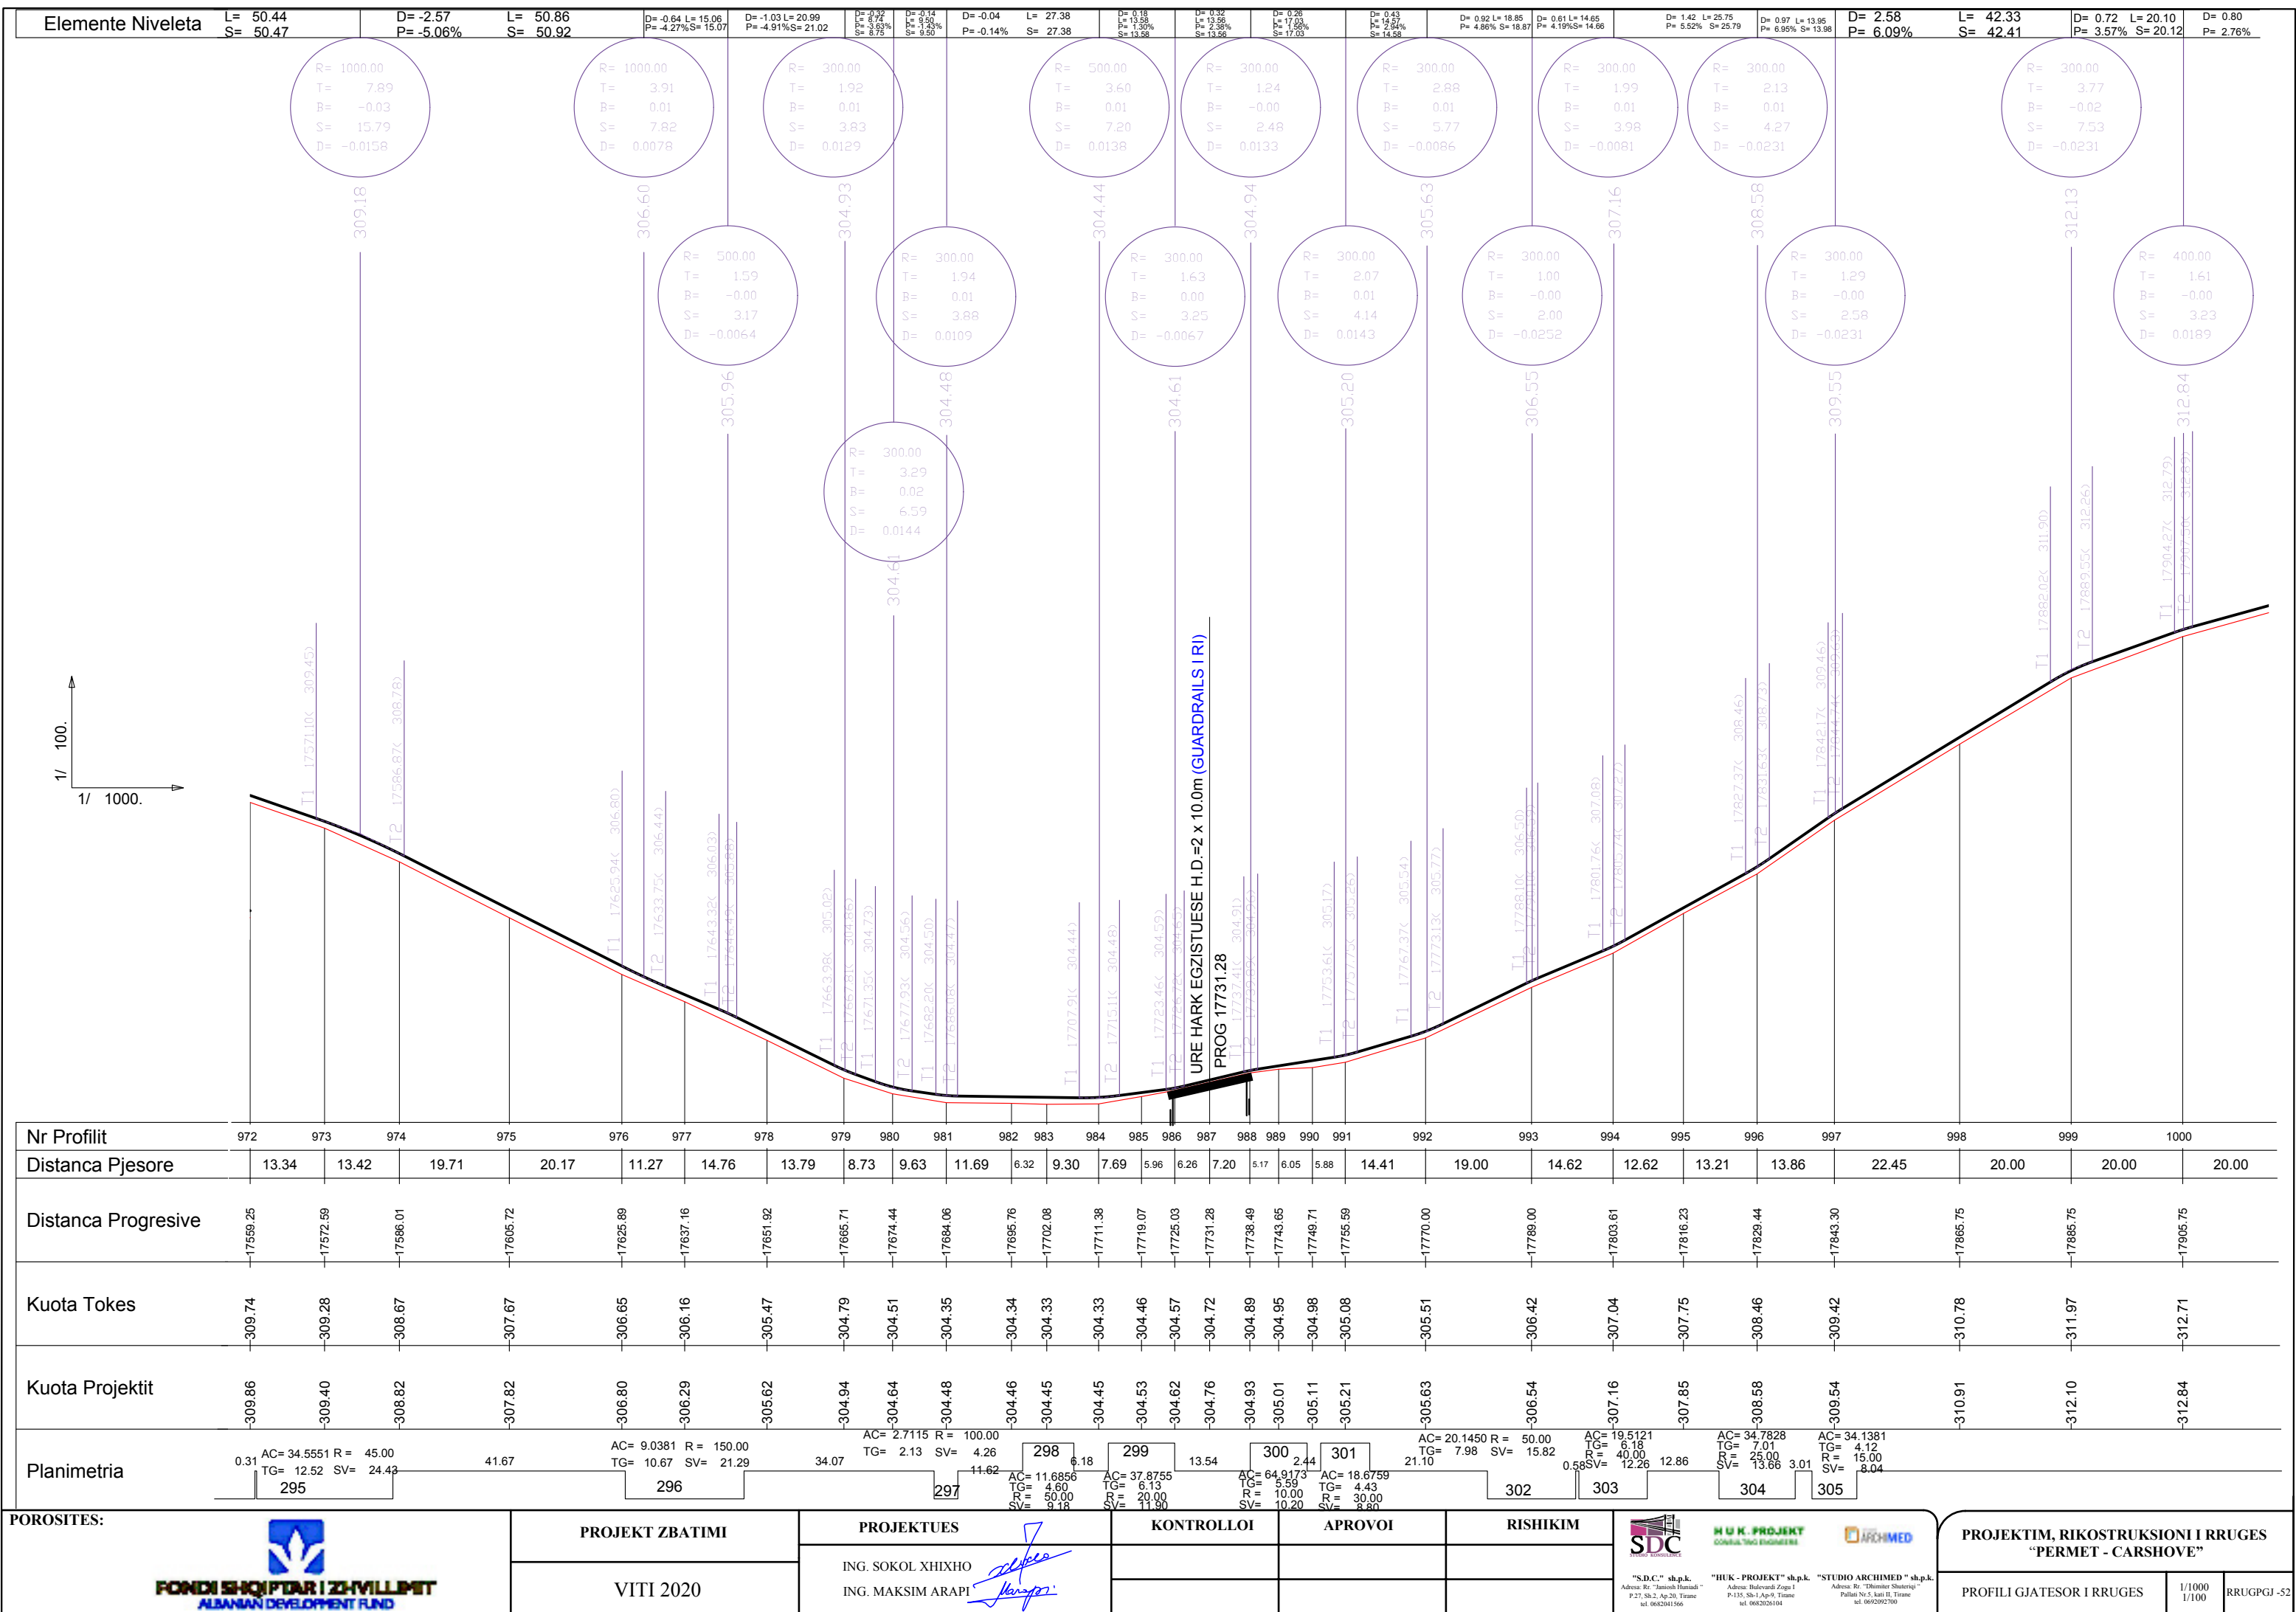


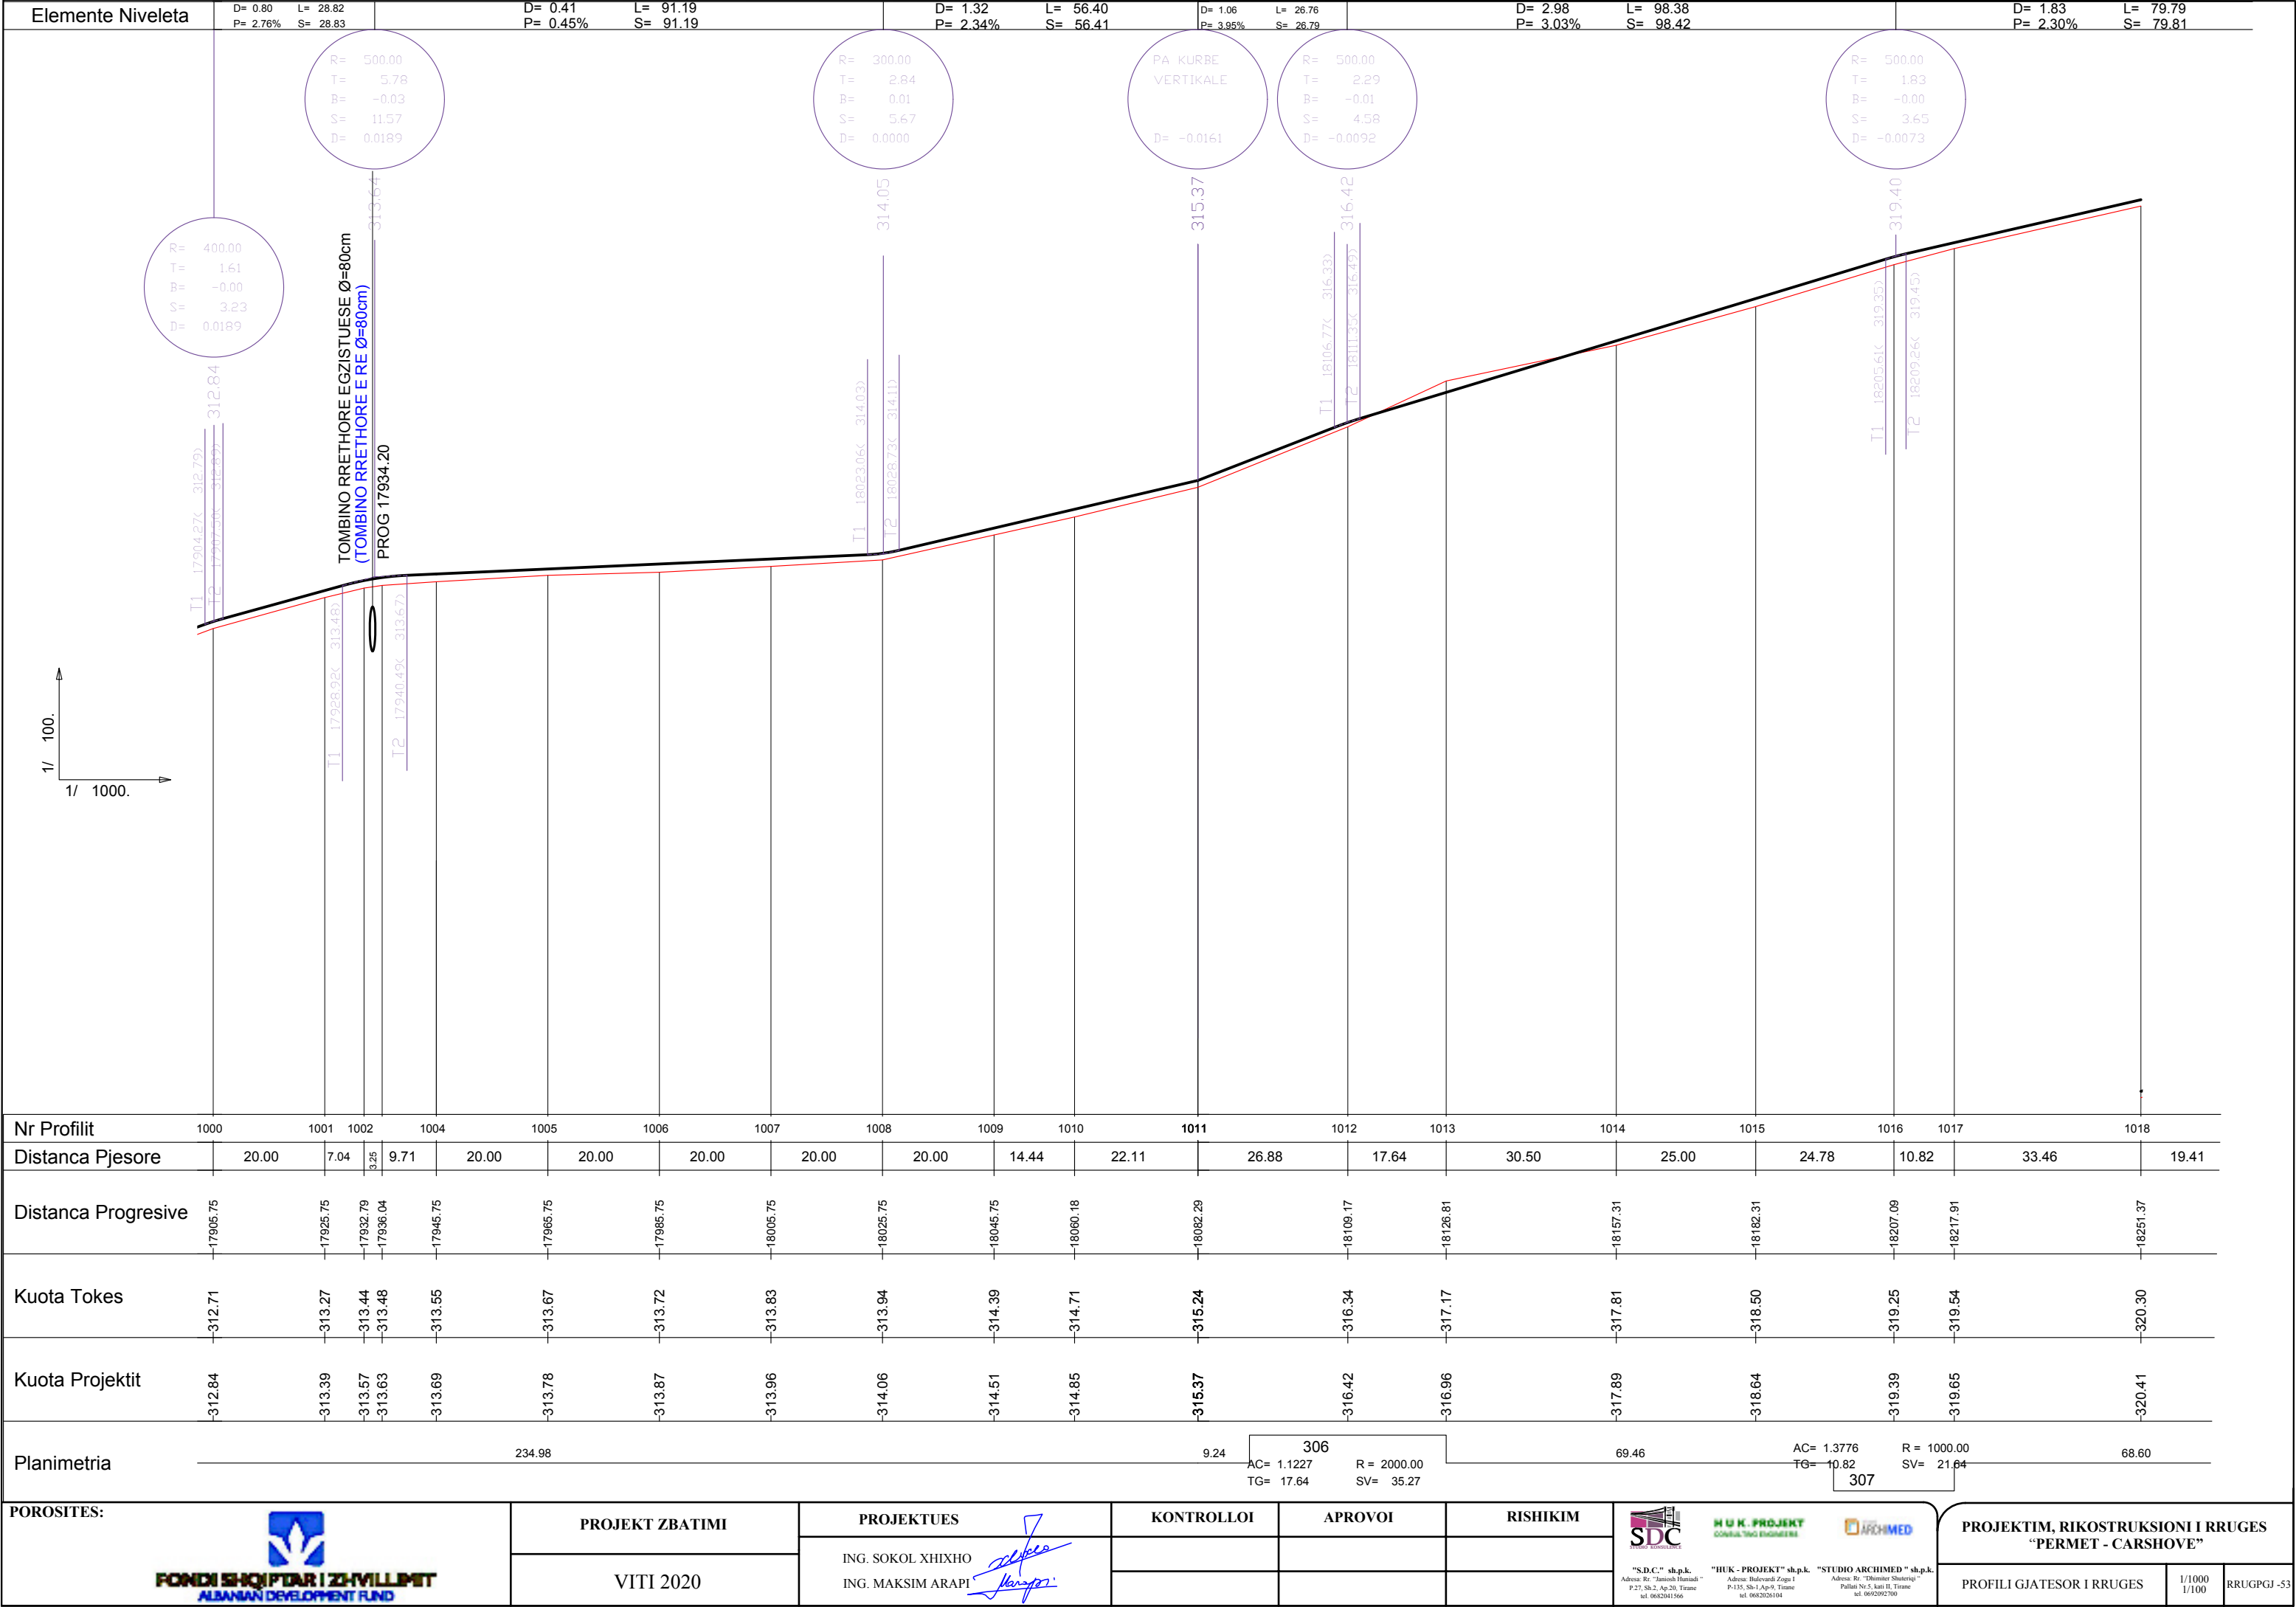


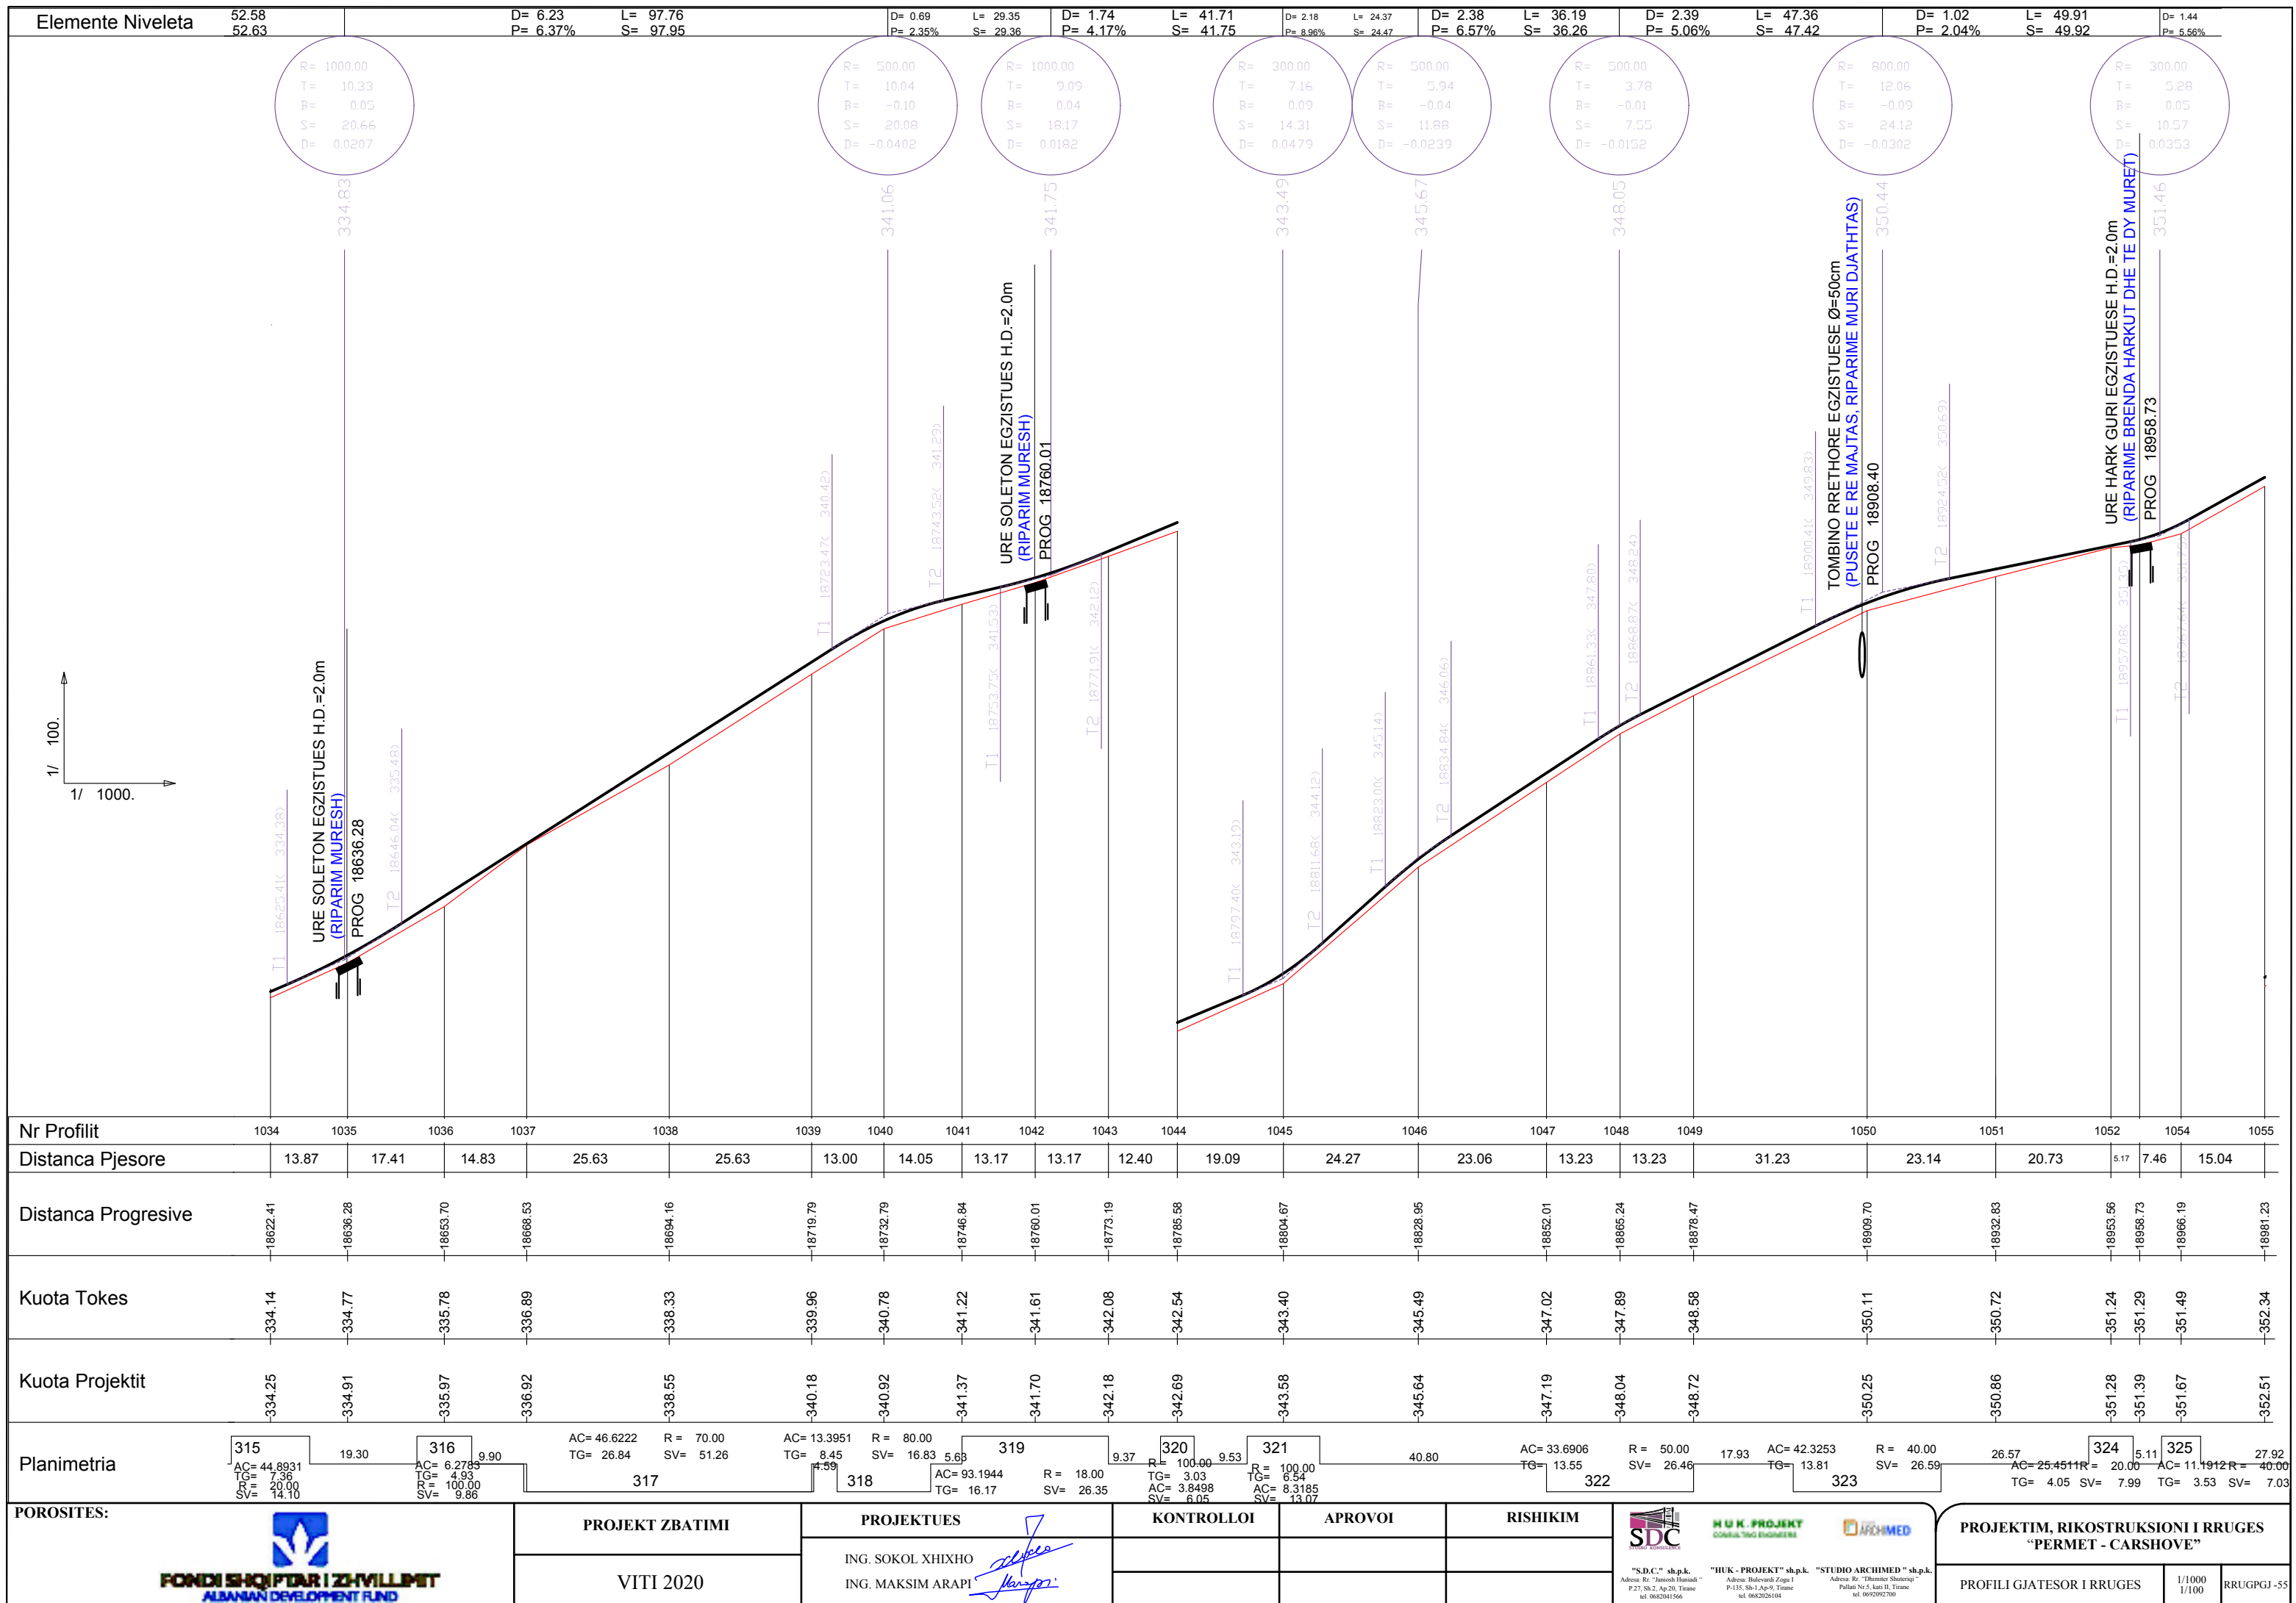


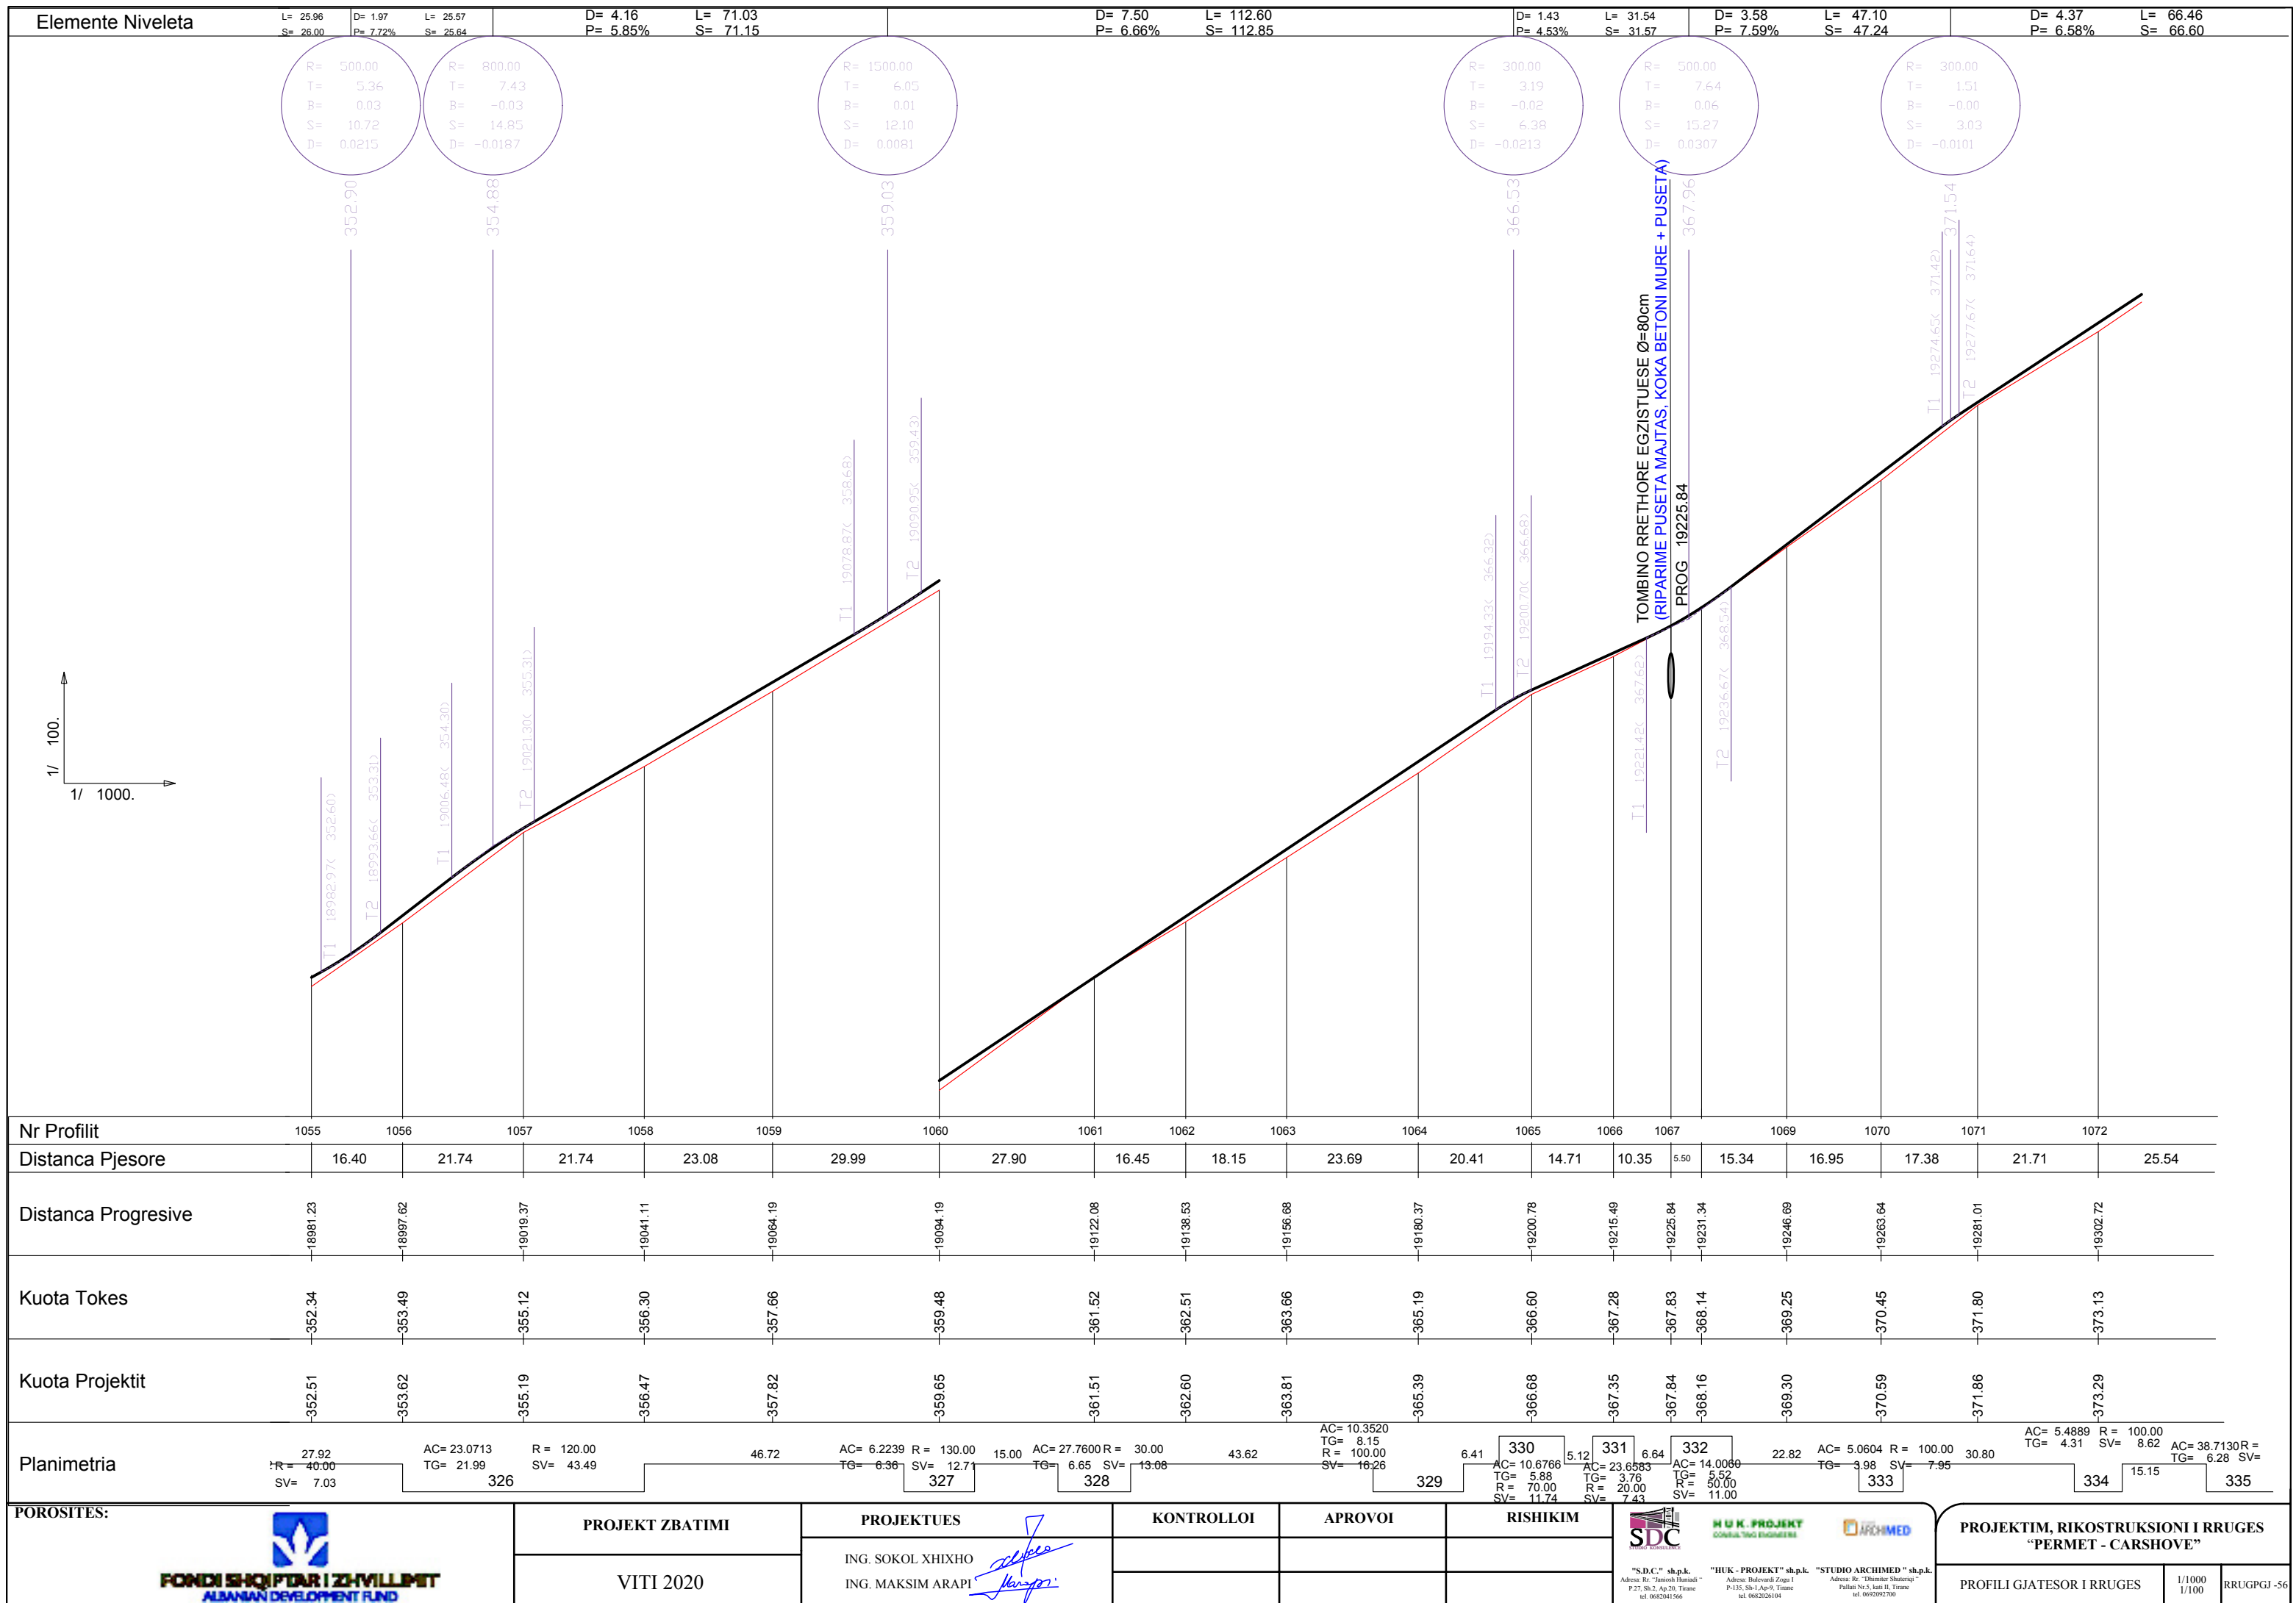


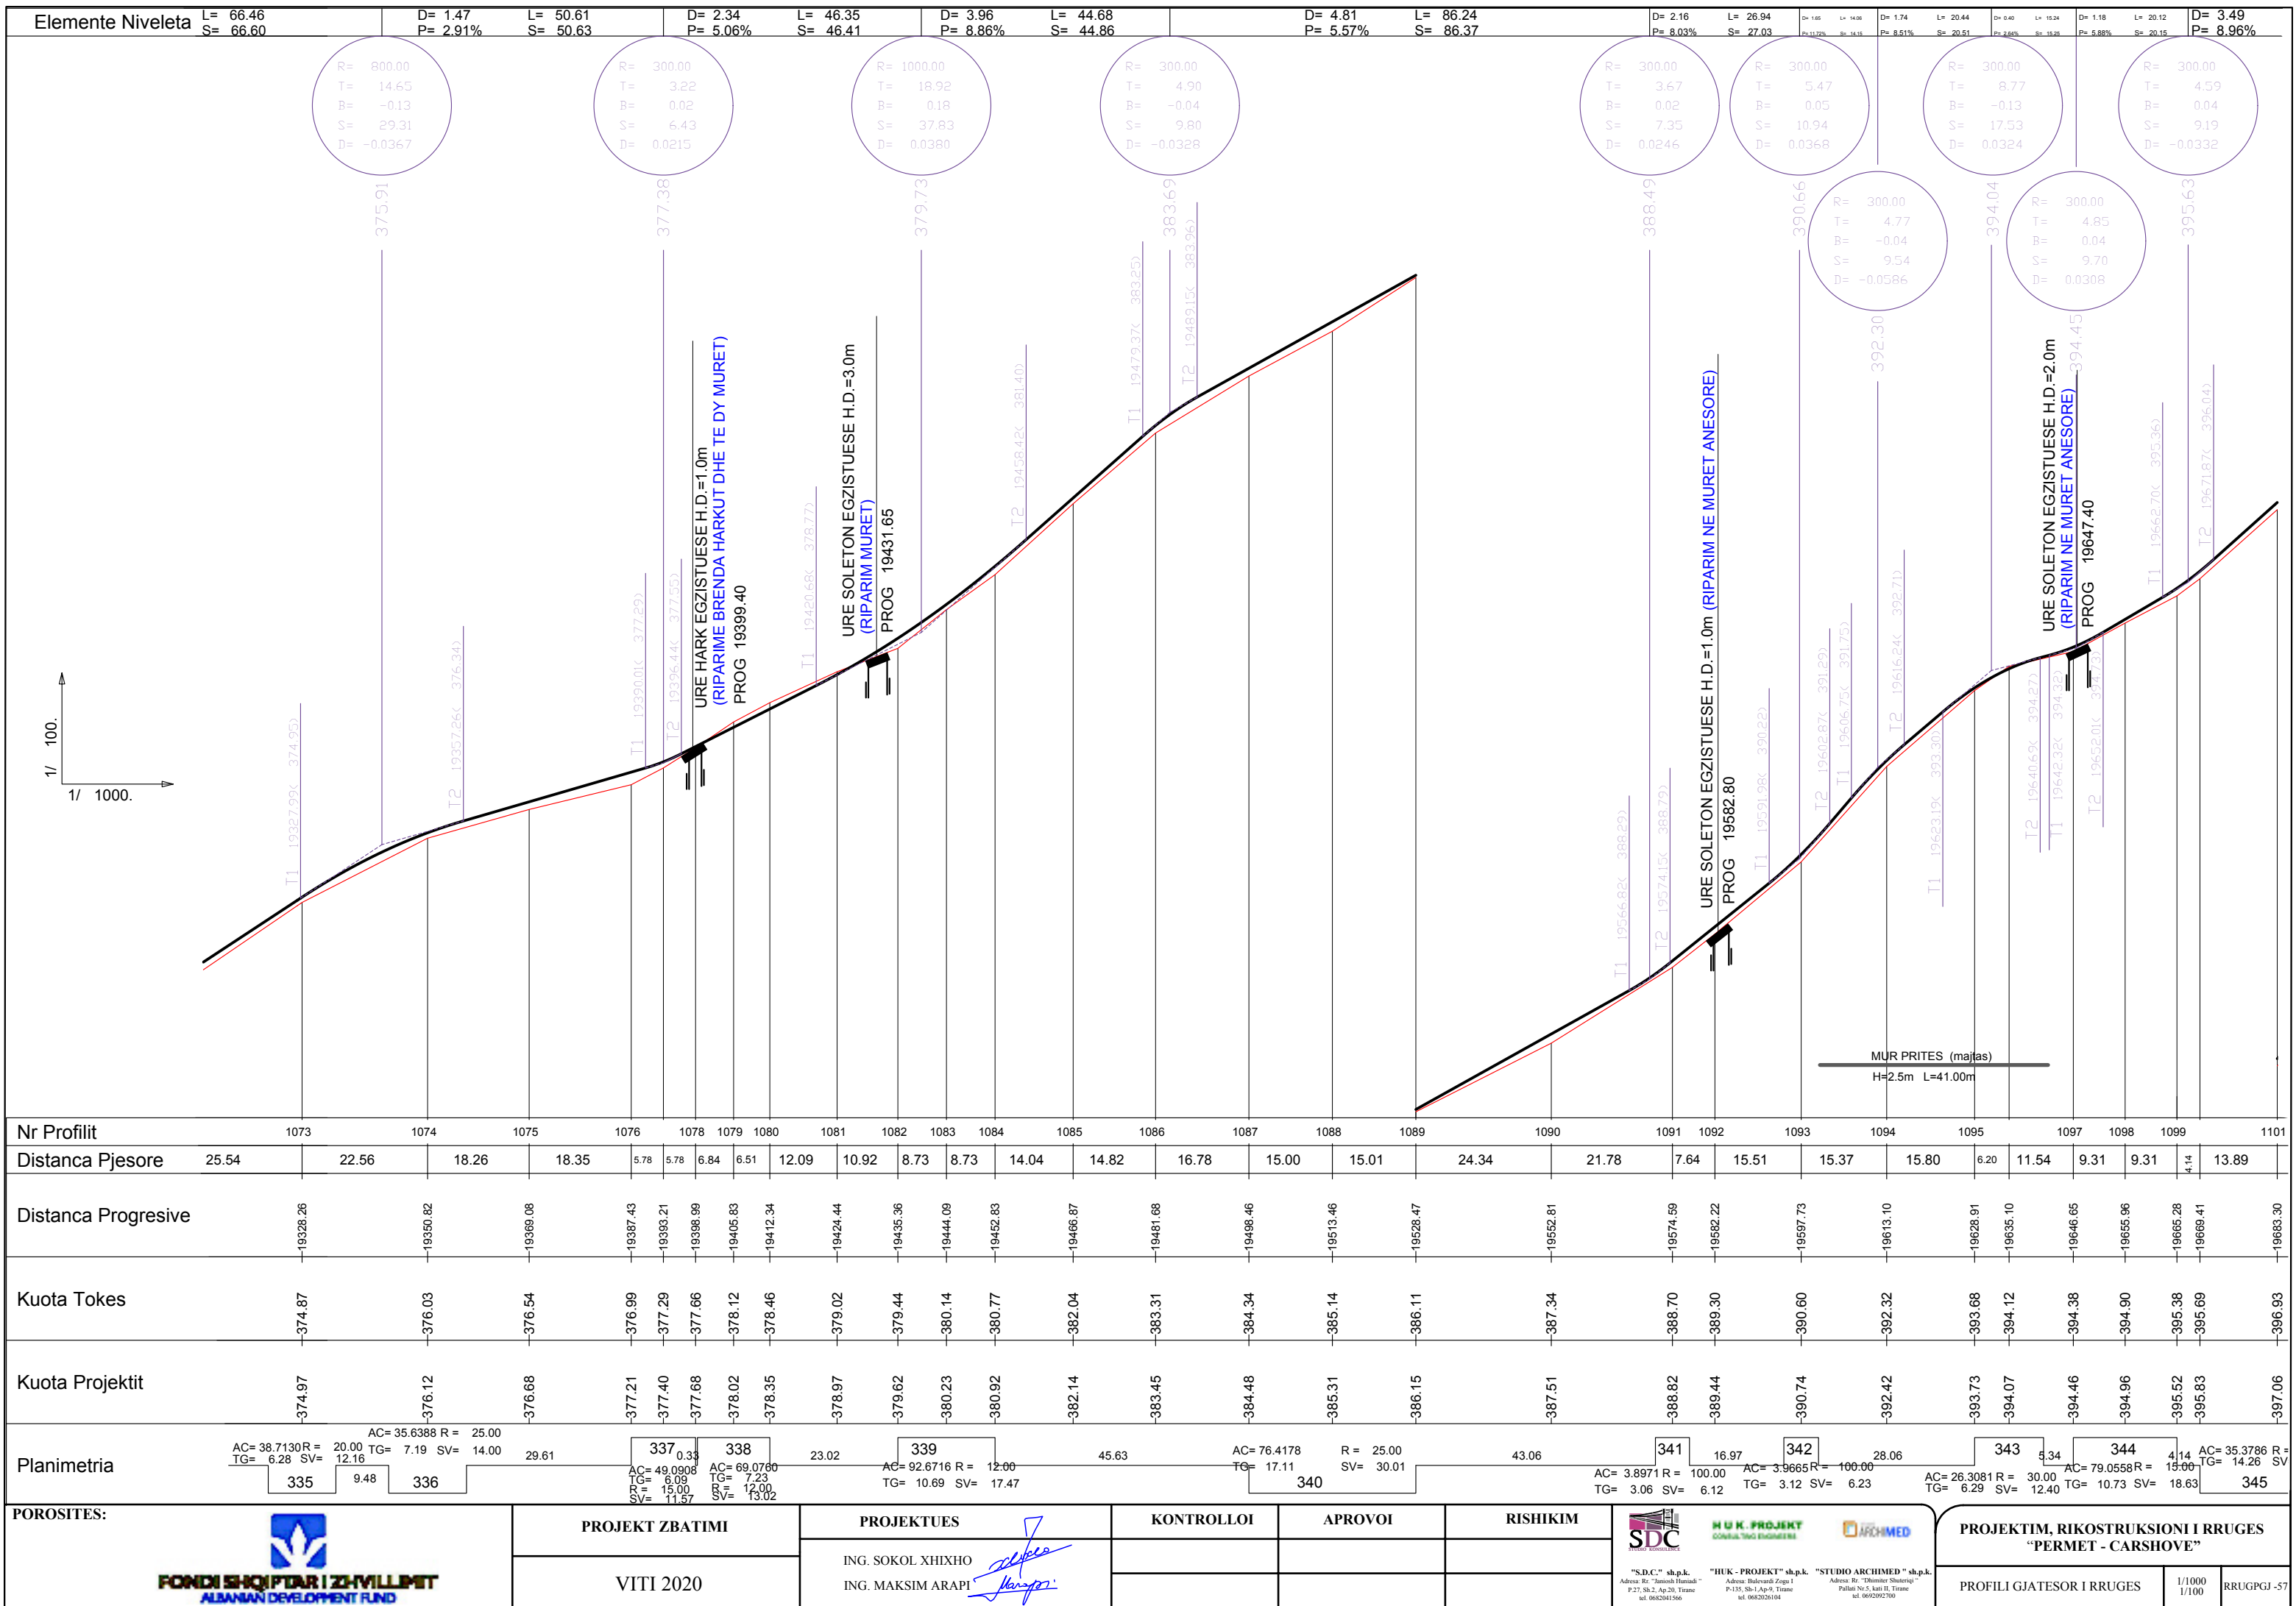


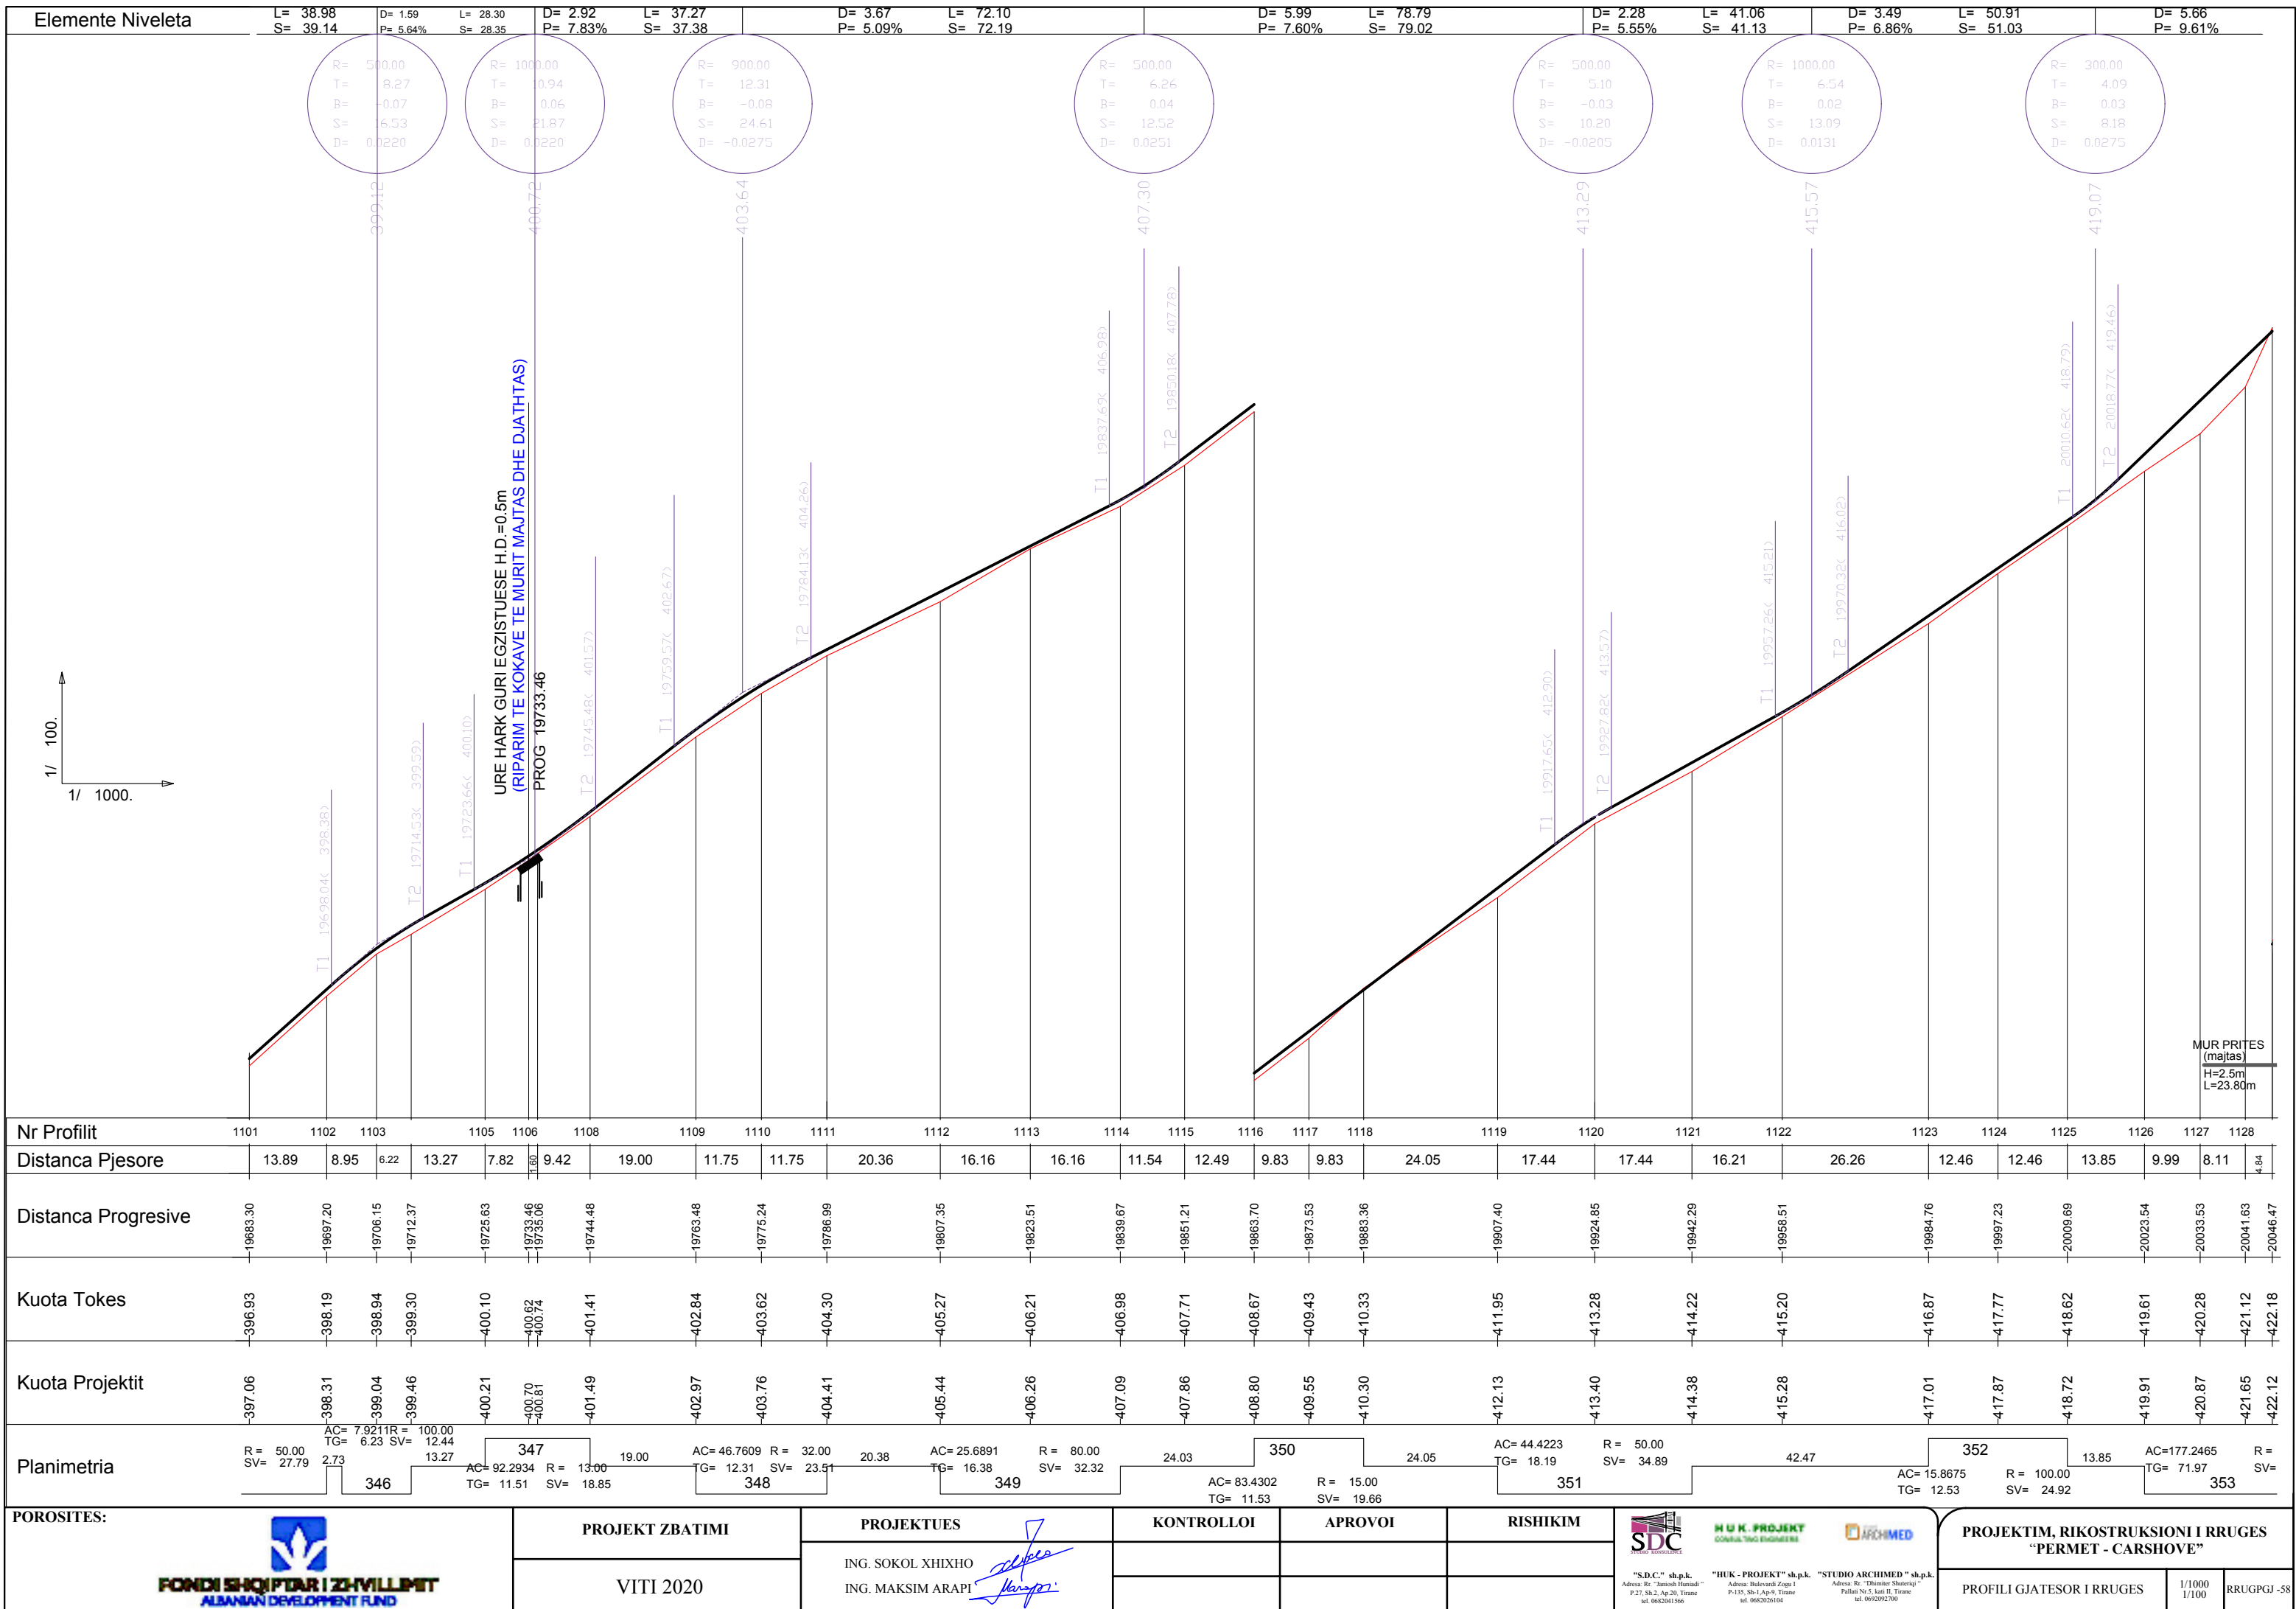


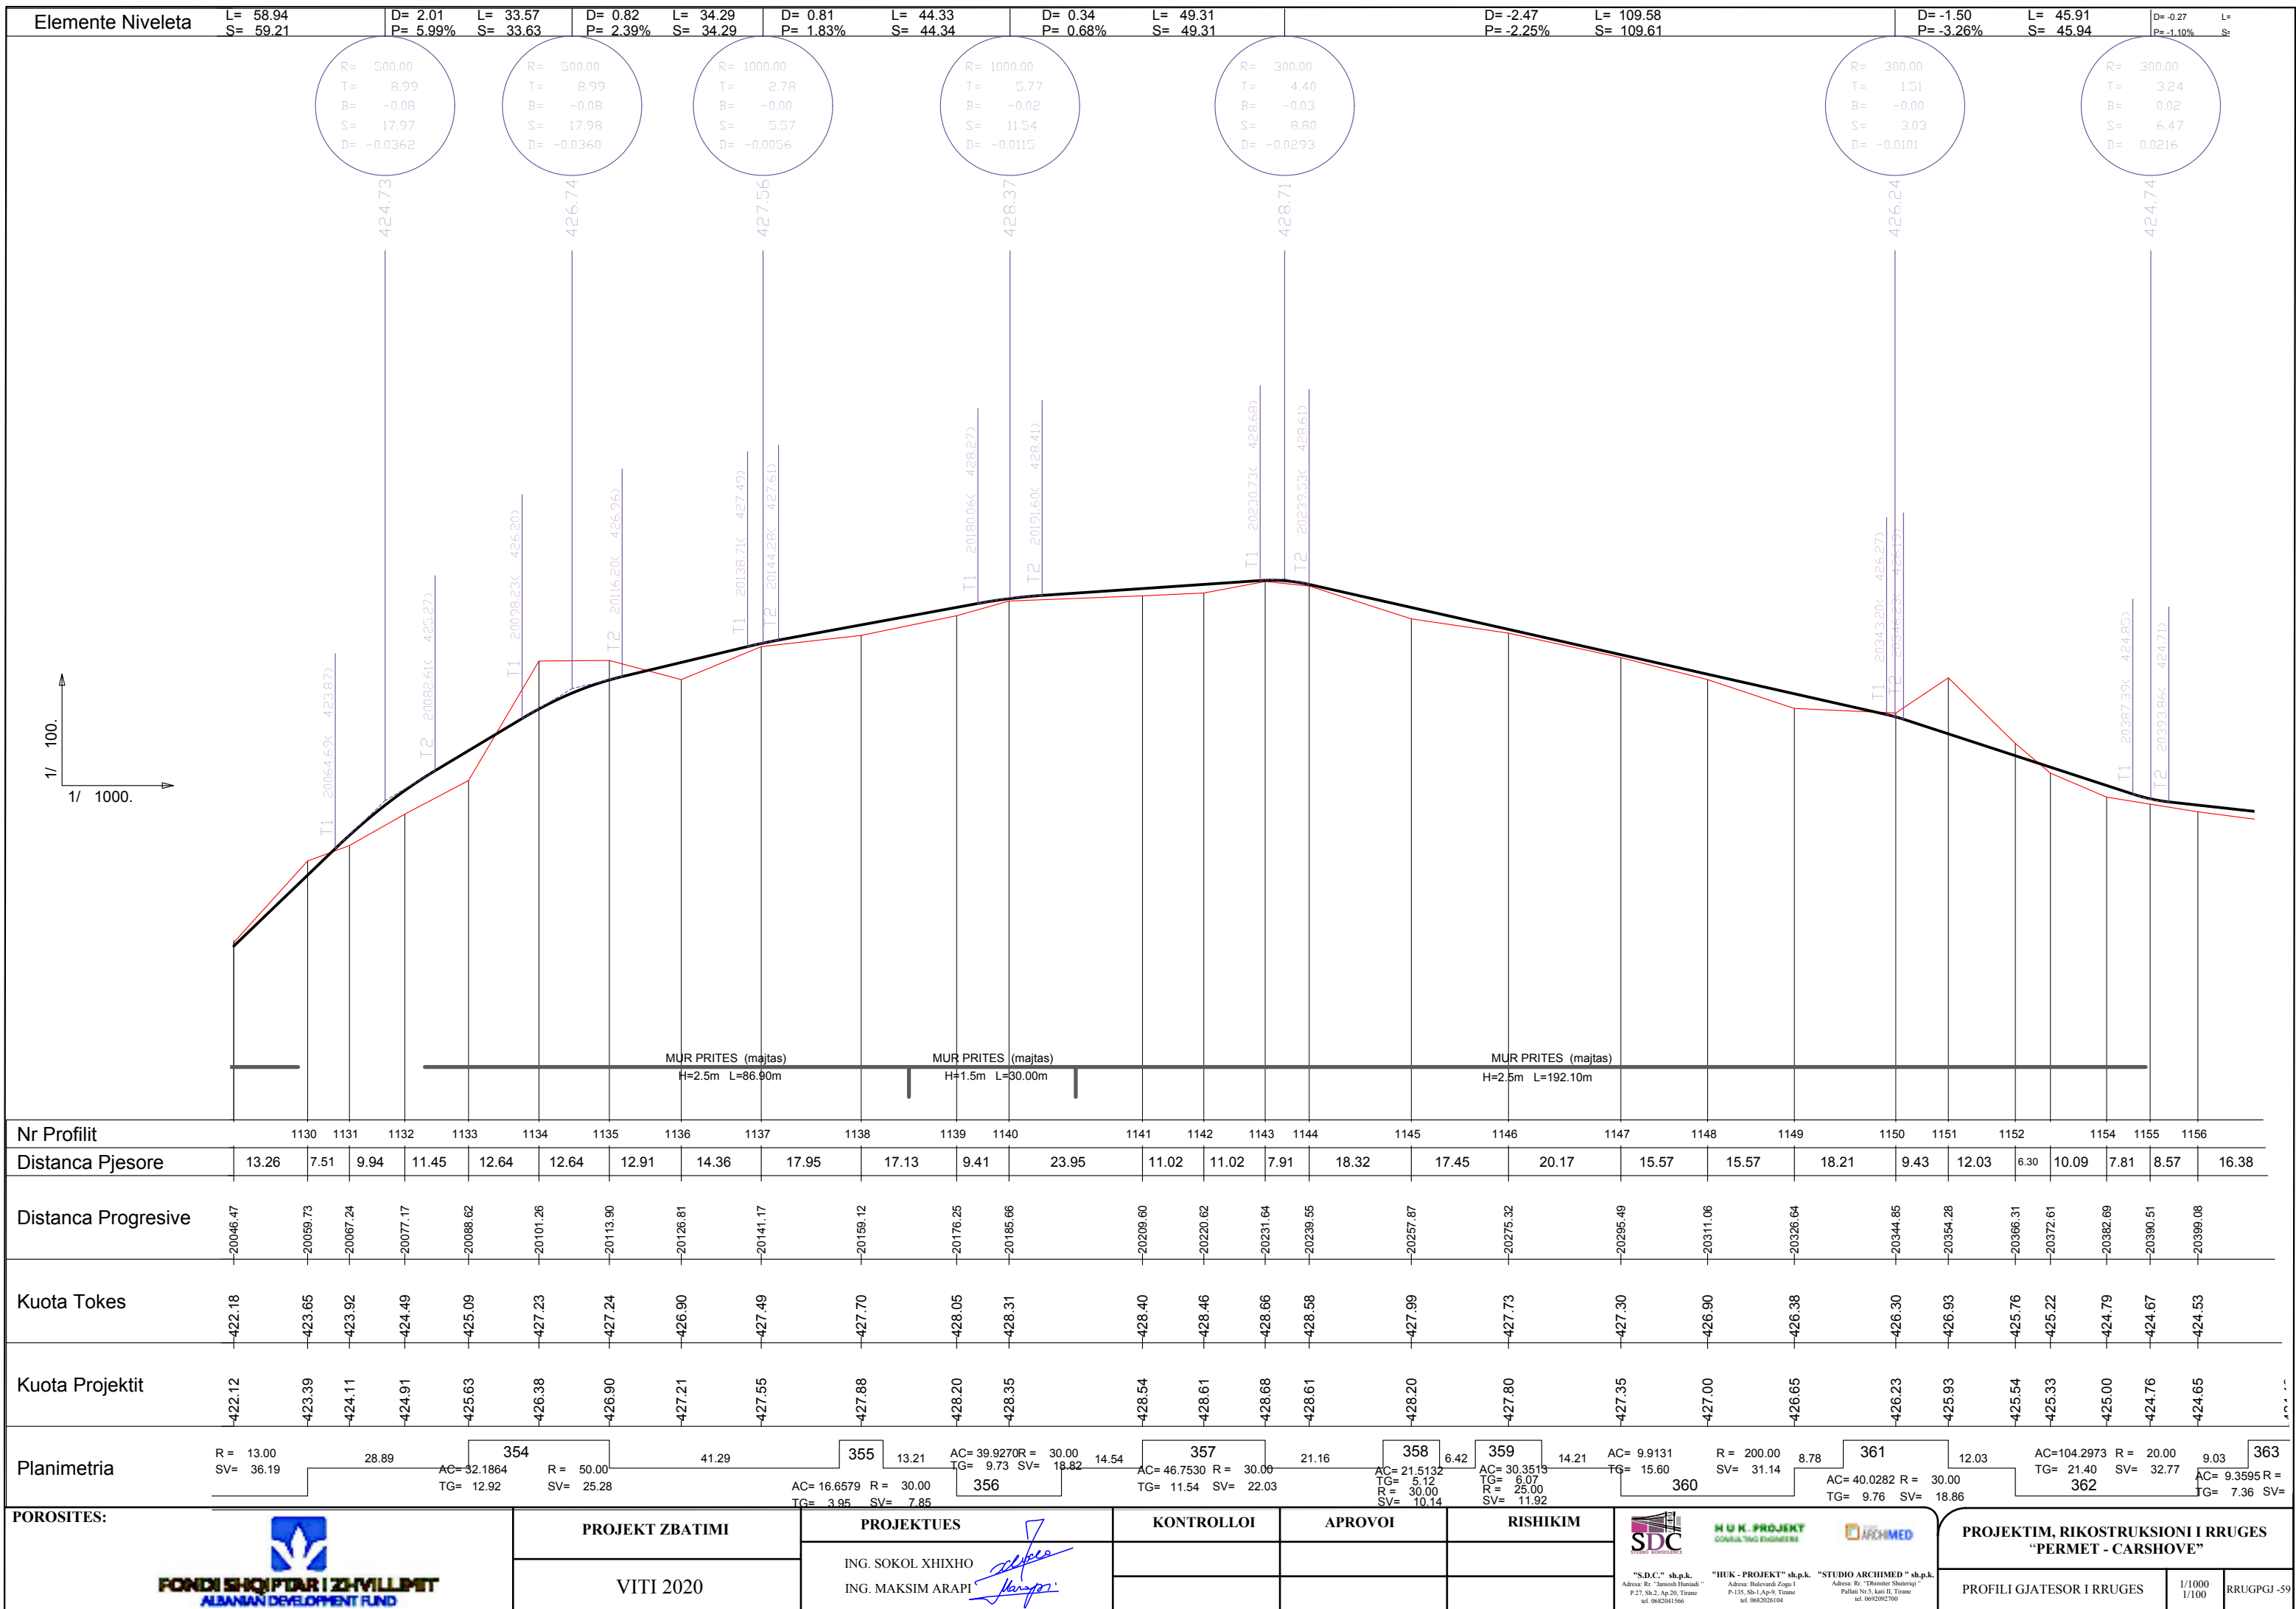

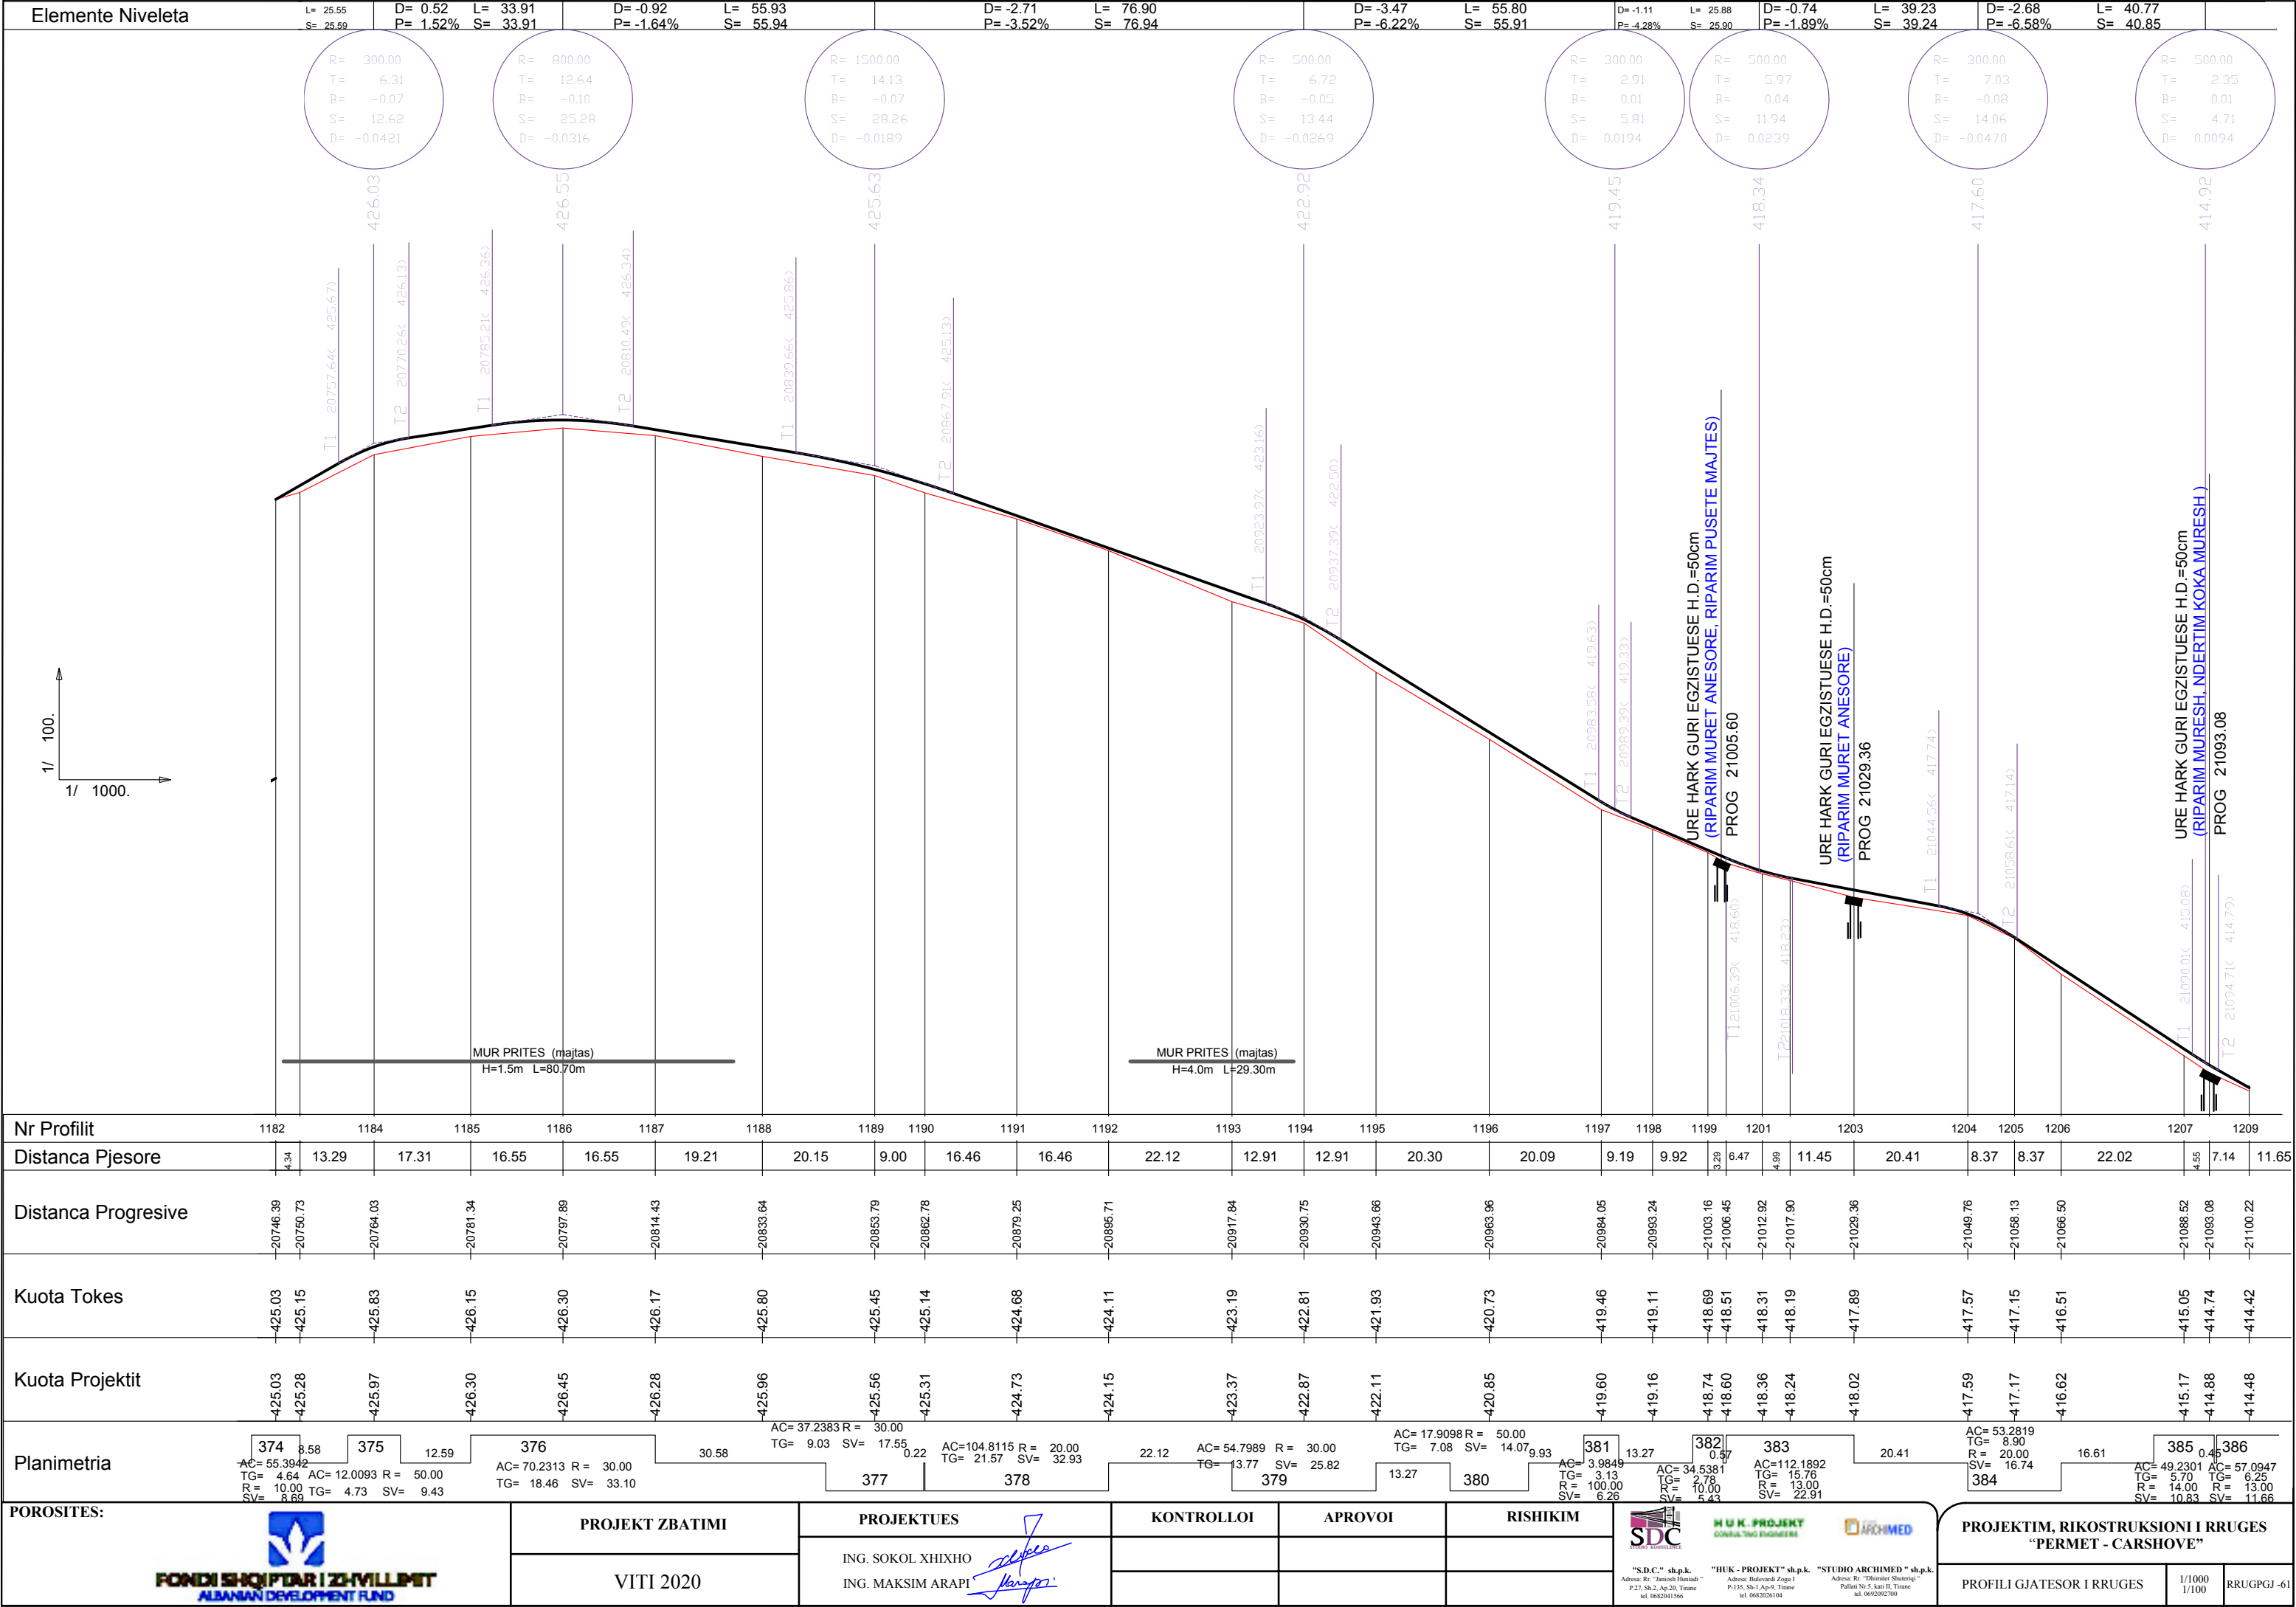


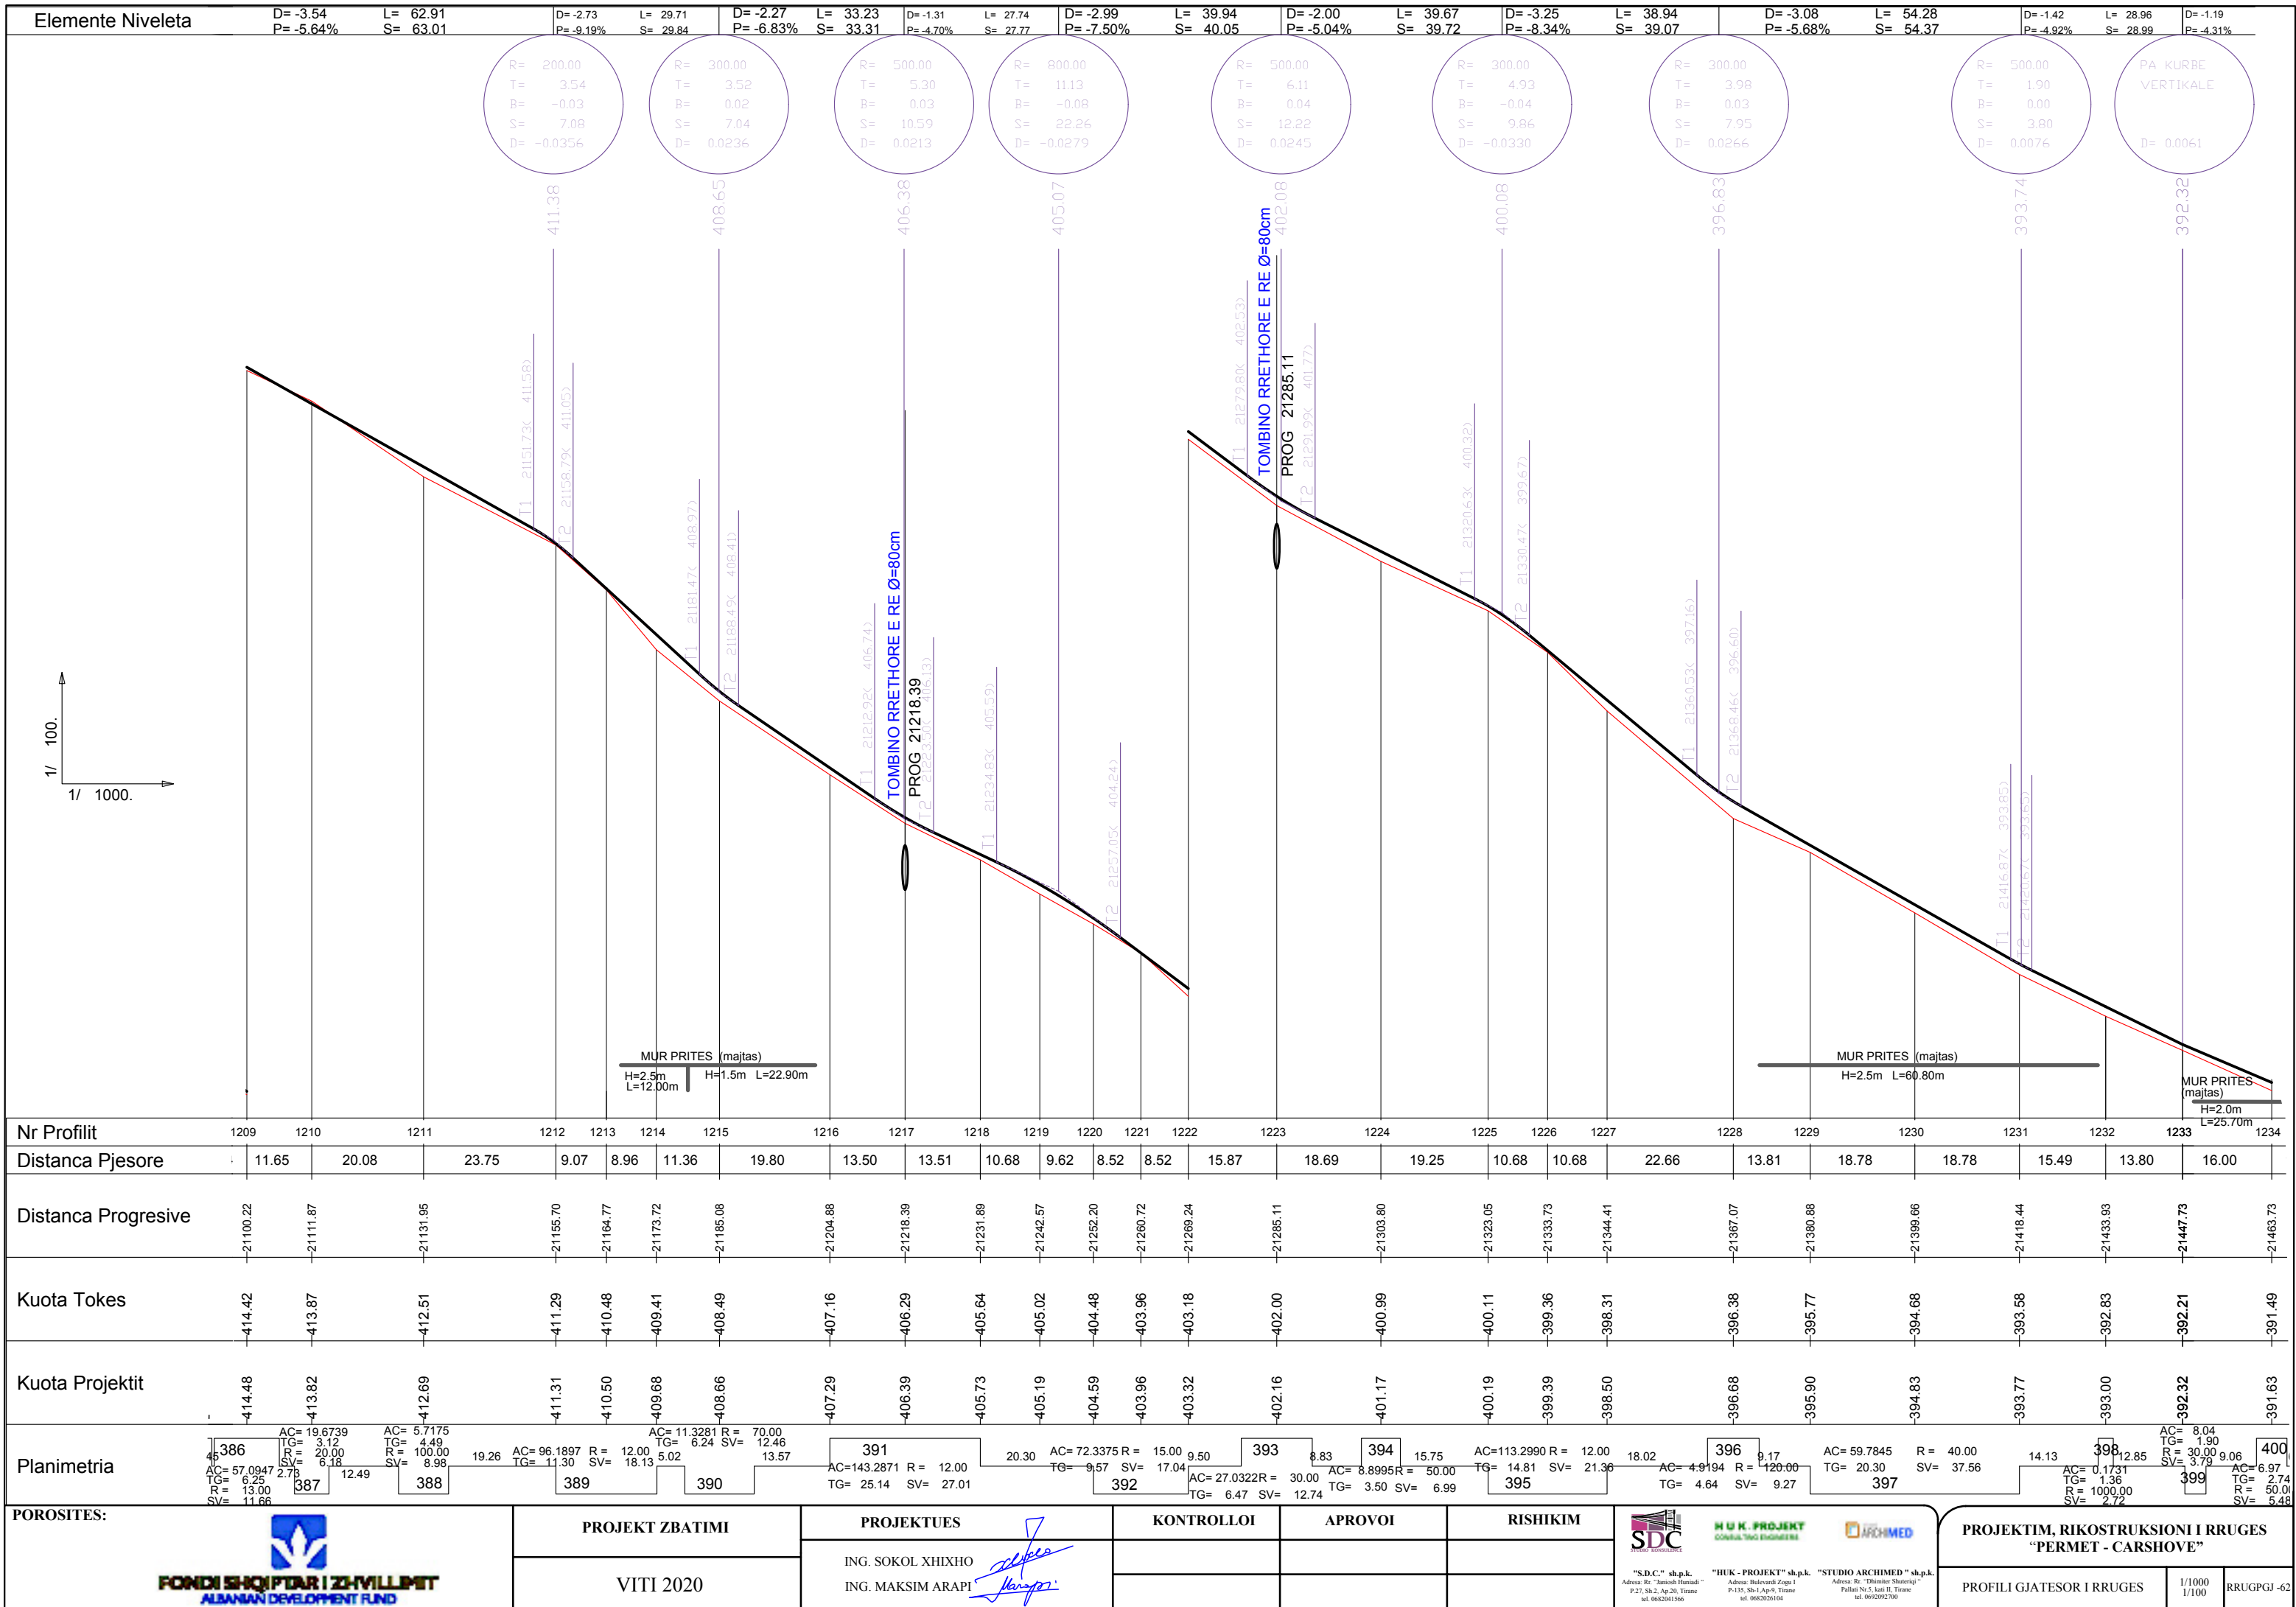

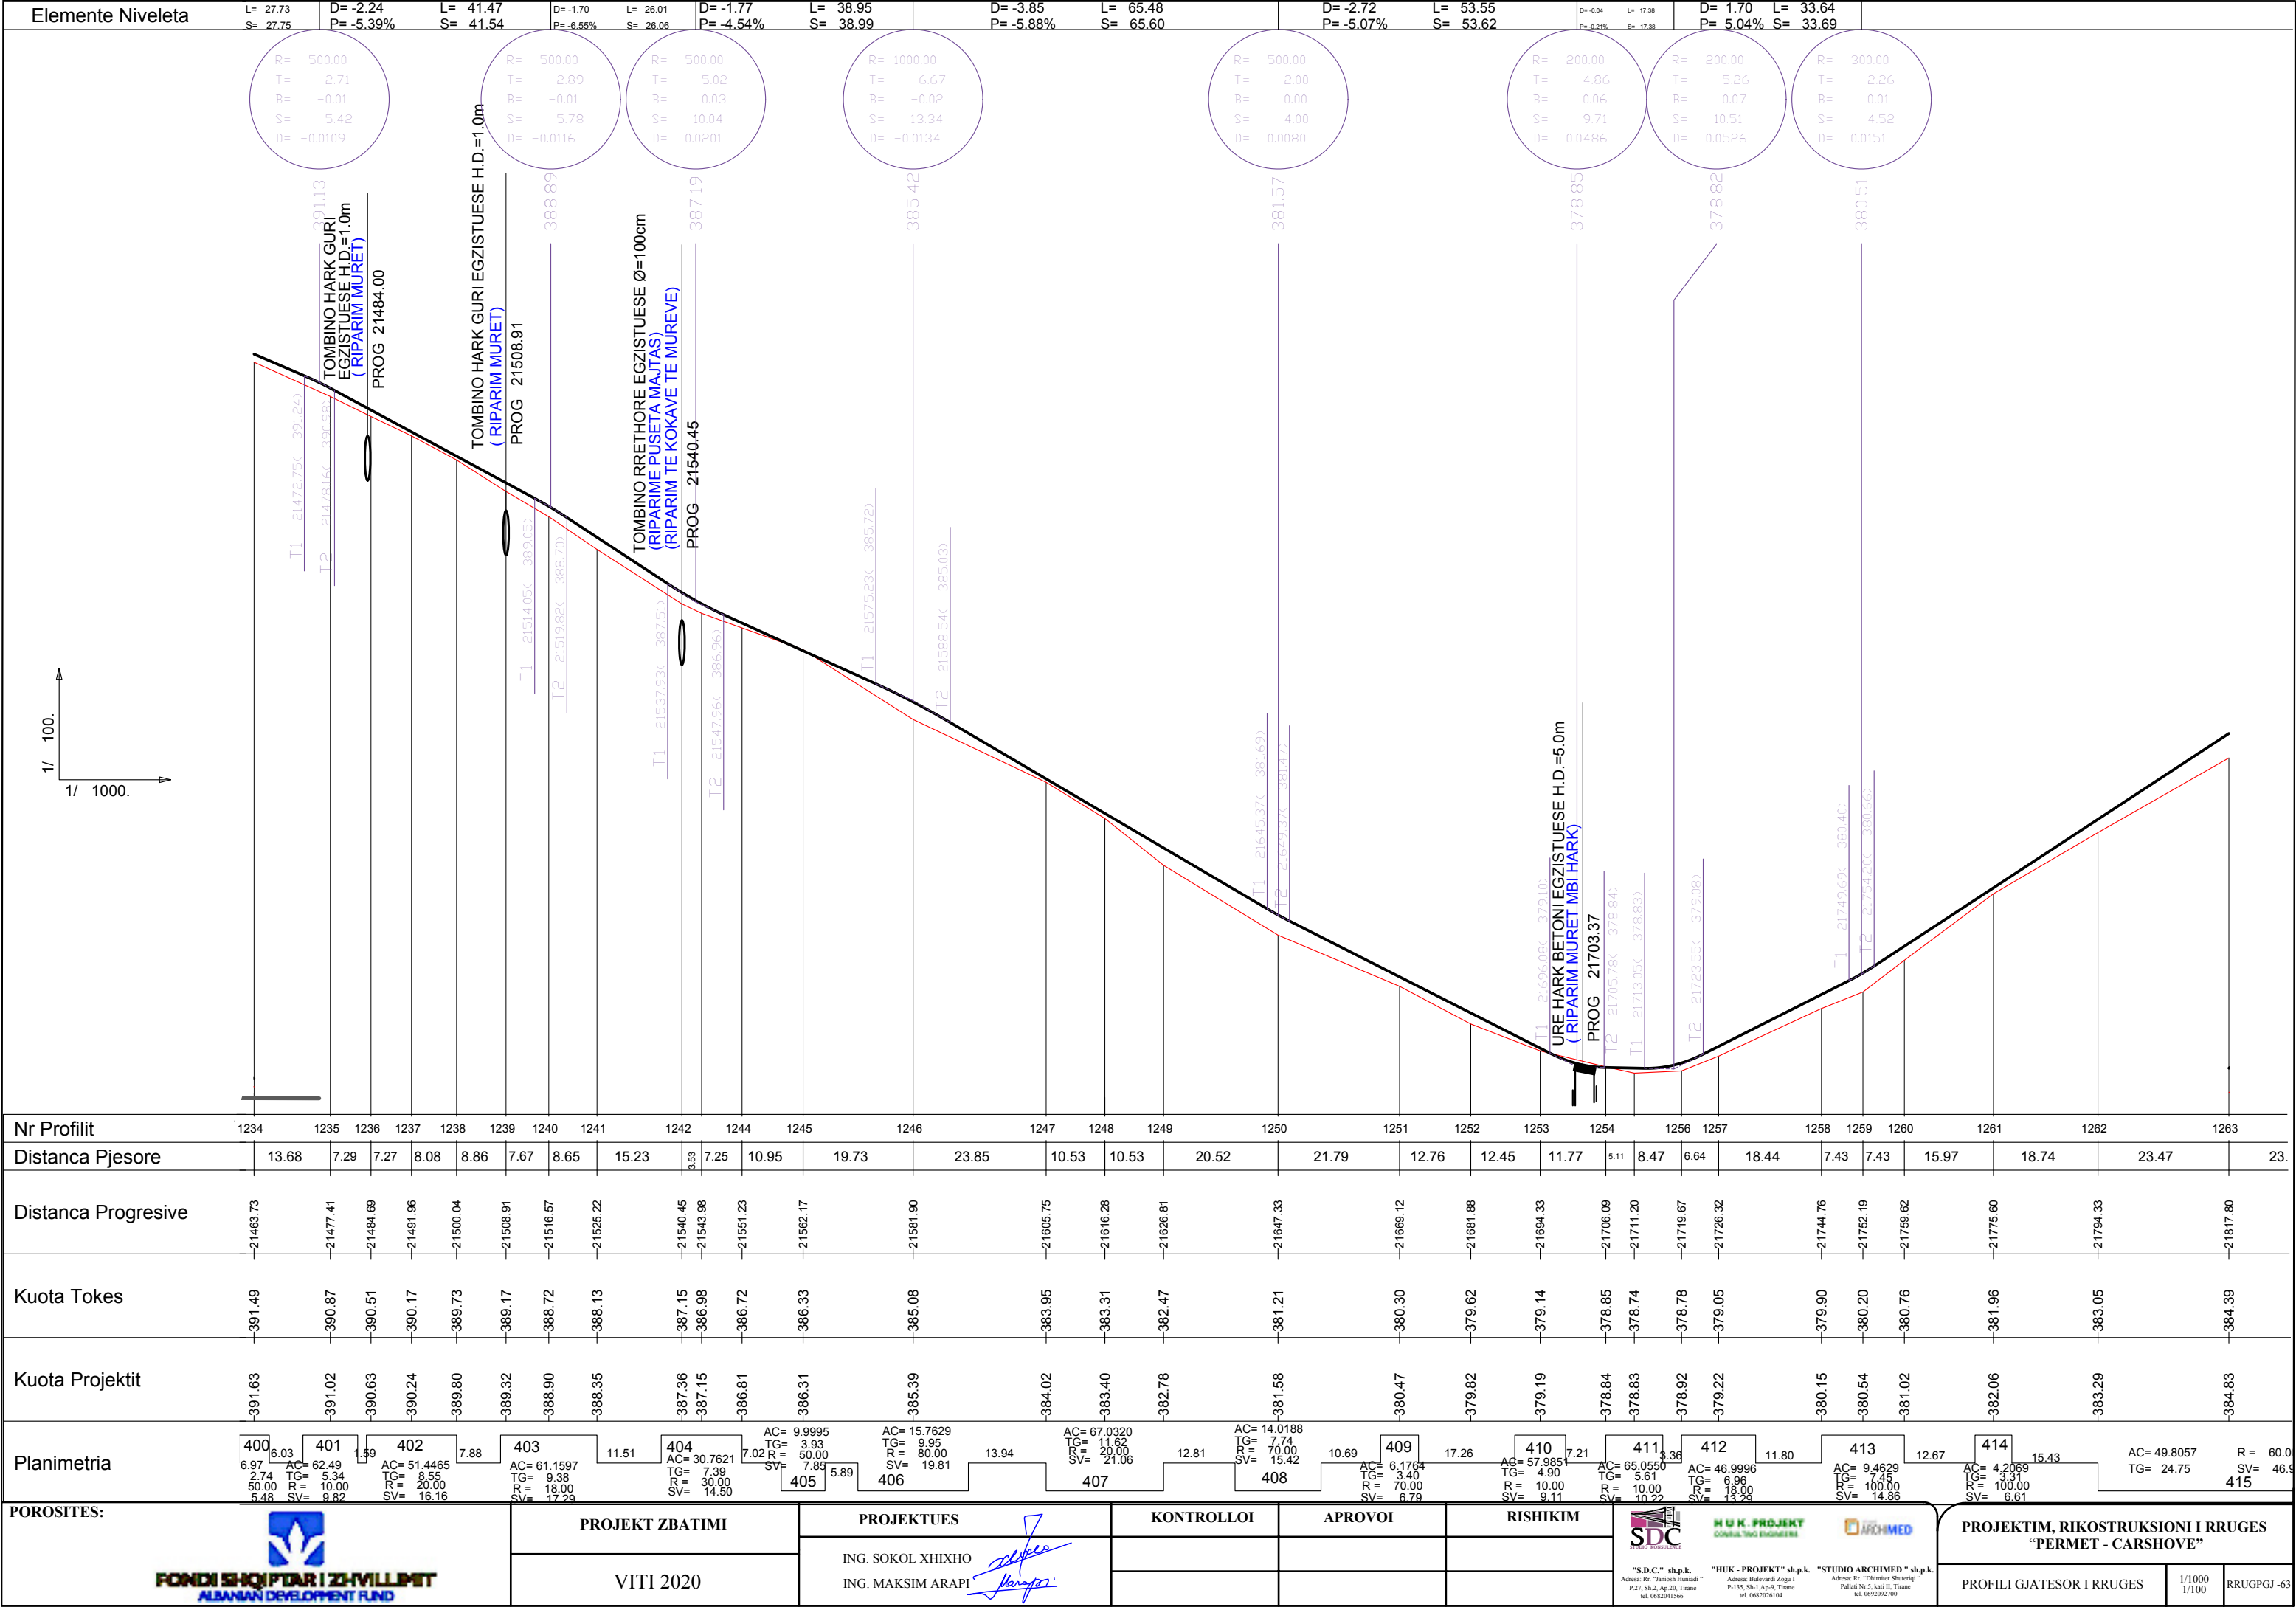

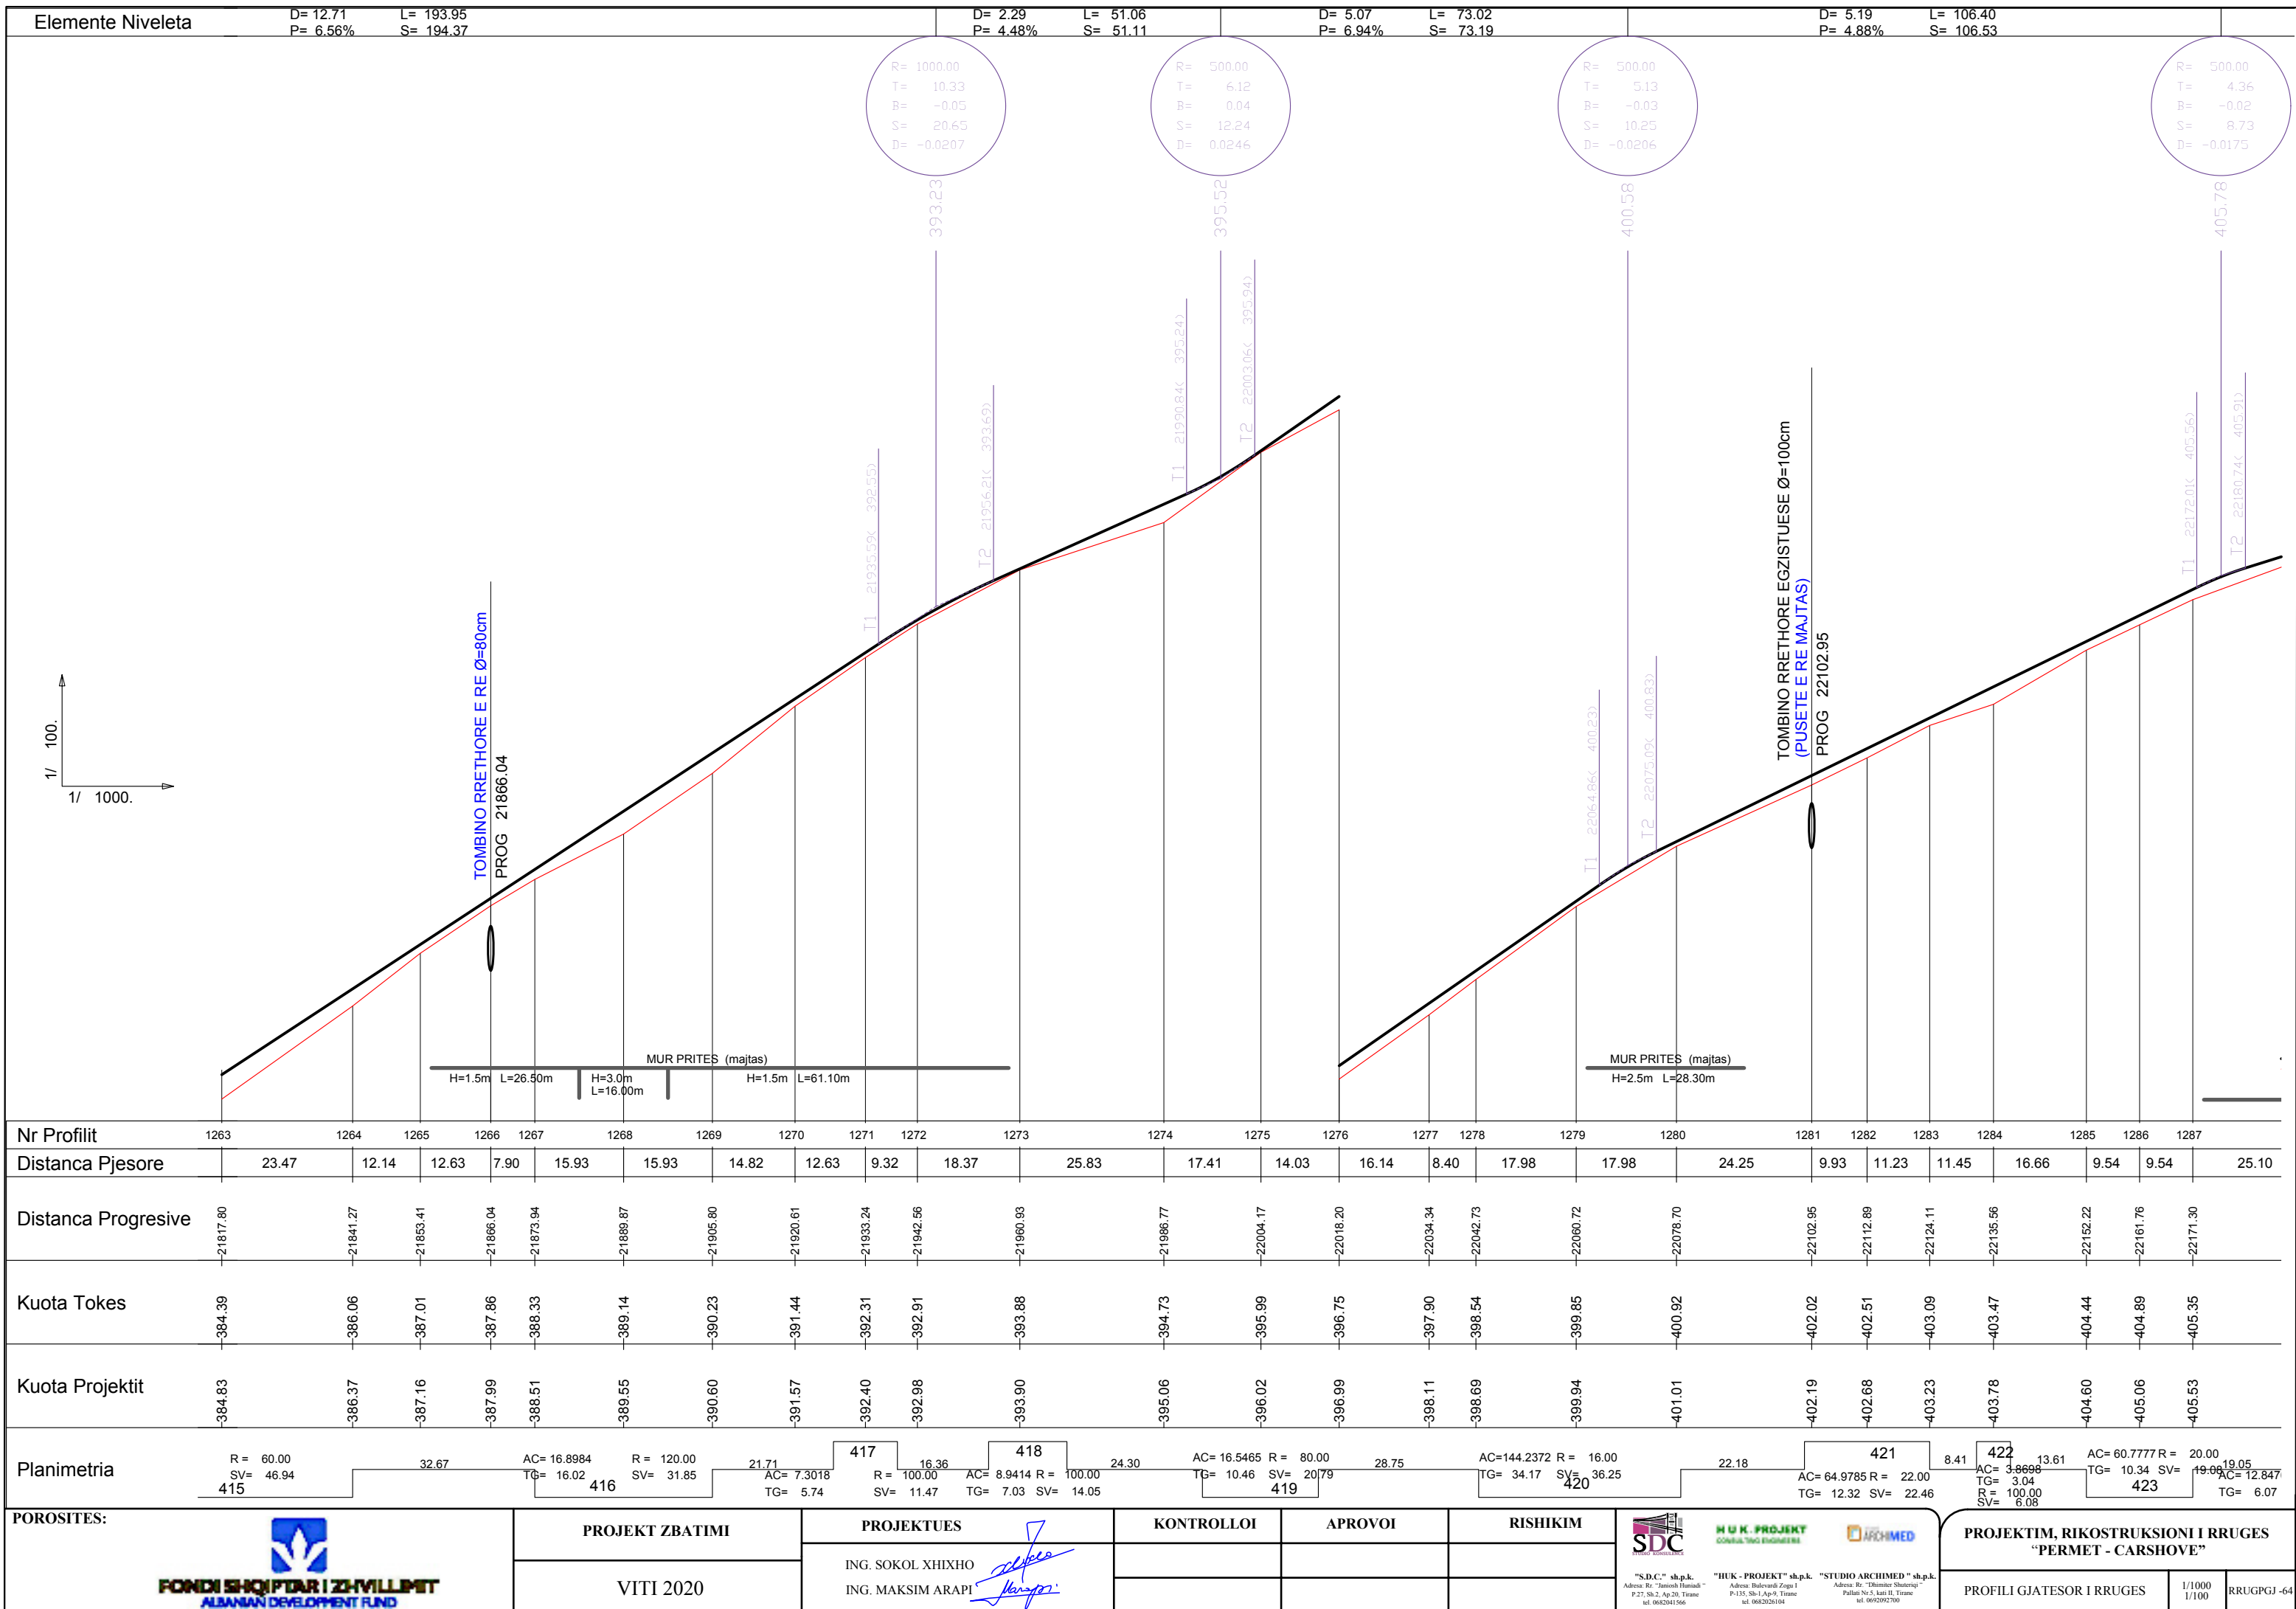

Elemente Niveleta	D= 1.53 P= 3.13%	L= 48.85 S= 48.87	D= 4.39 P= 5.22%	L= 84.23 S= 84.34	D= 1.29 P= 3.72%	L= 34.75 S= 34.77	D= 2.70 P= 6.46%	L= 41.75 S= 41.84	D= 14.76 P= 4.66%	L= 316 S= 317
-------------------	---------------------	----------------------	---------------------	----------------------	---------------------	----------------------	---------------------	----------------------	----------------------	------------------

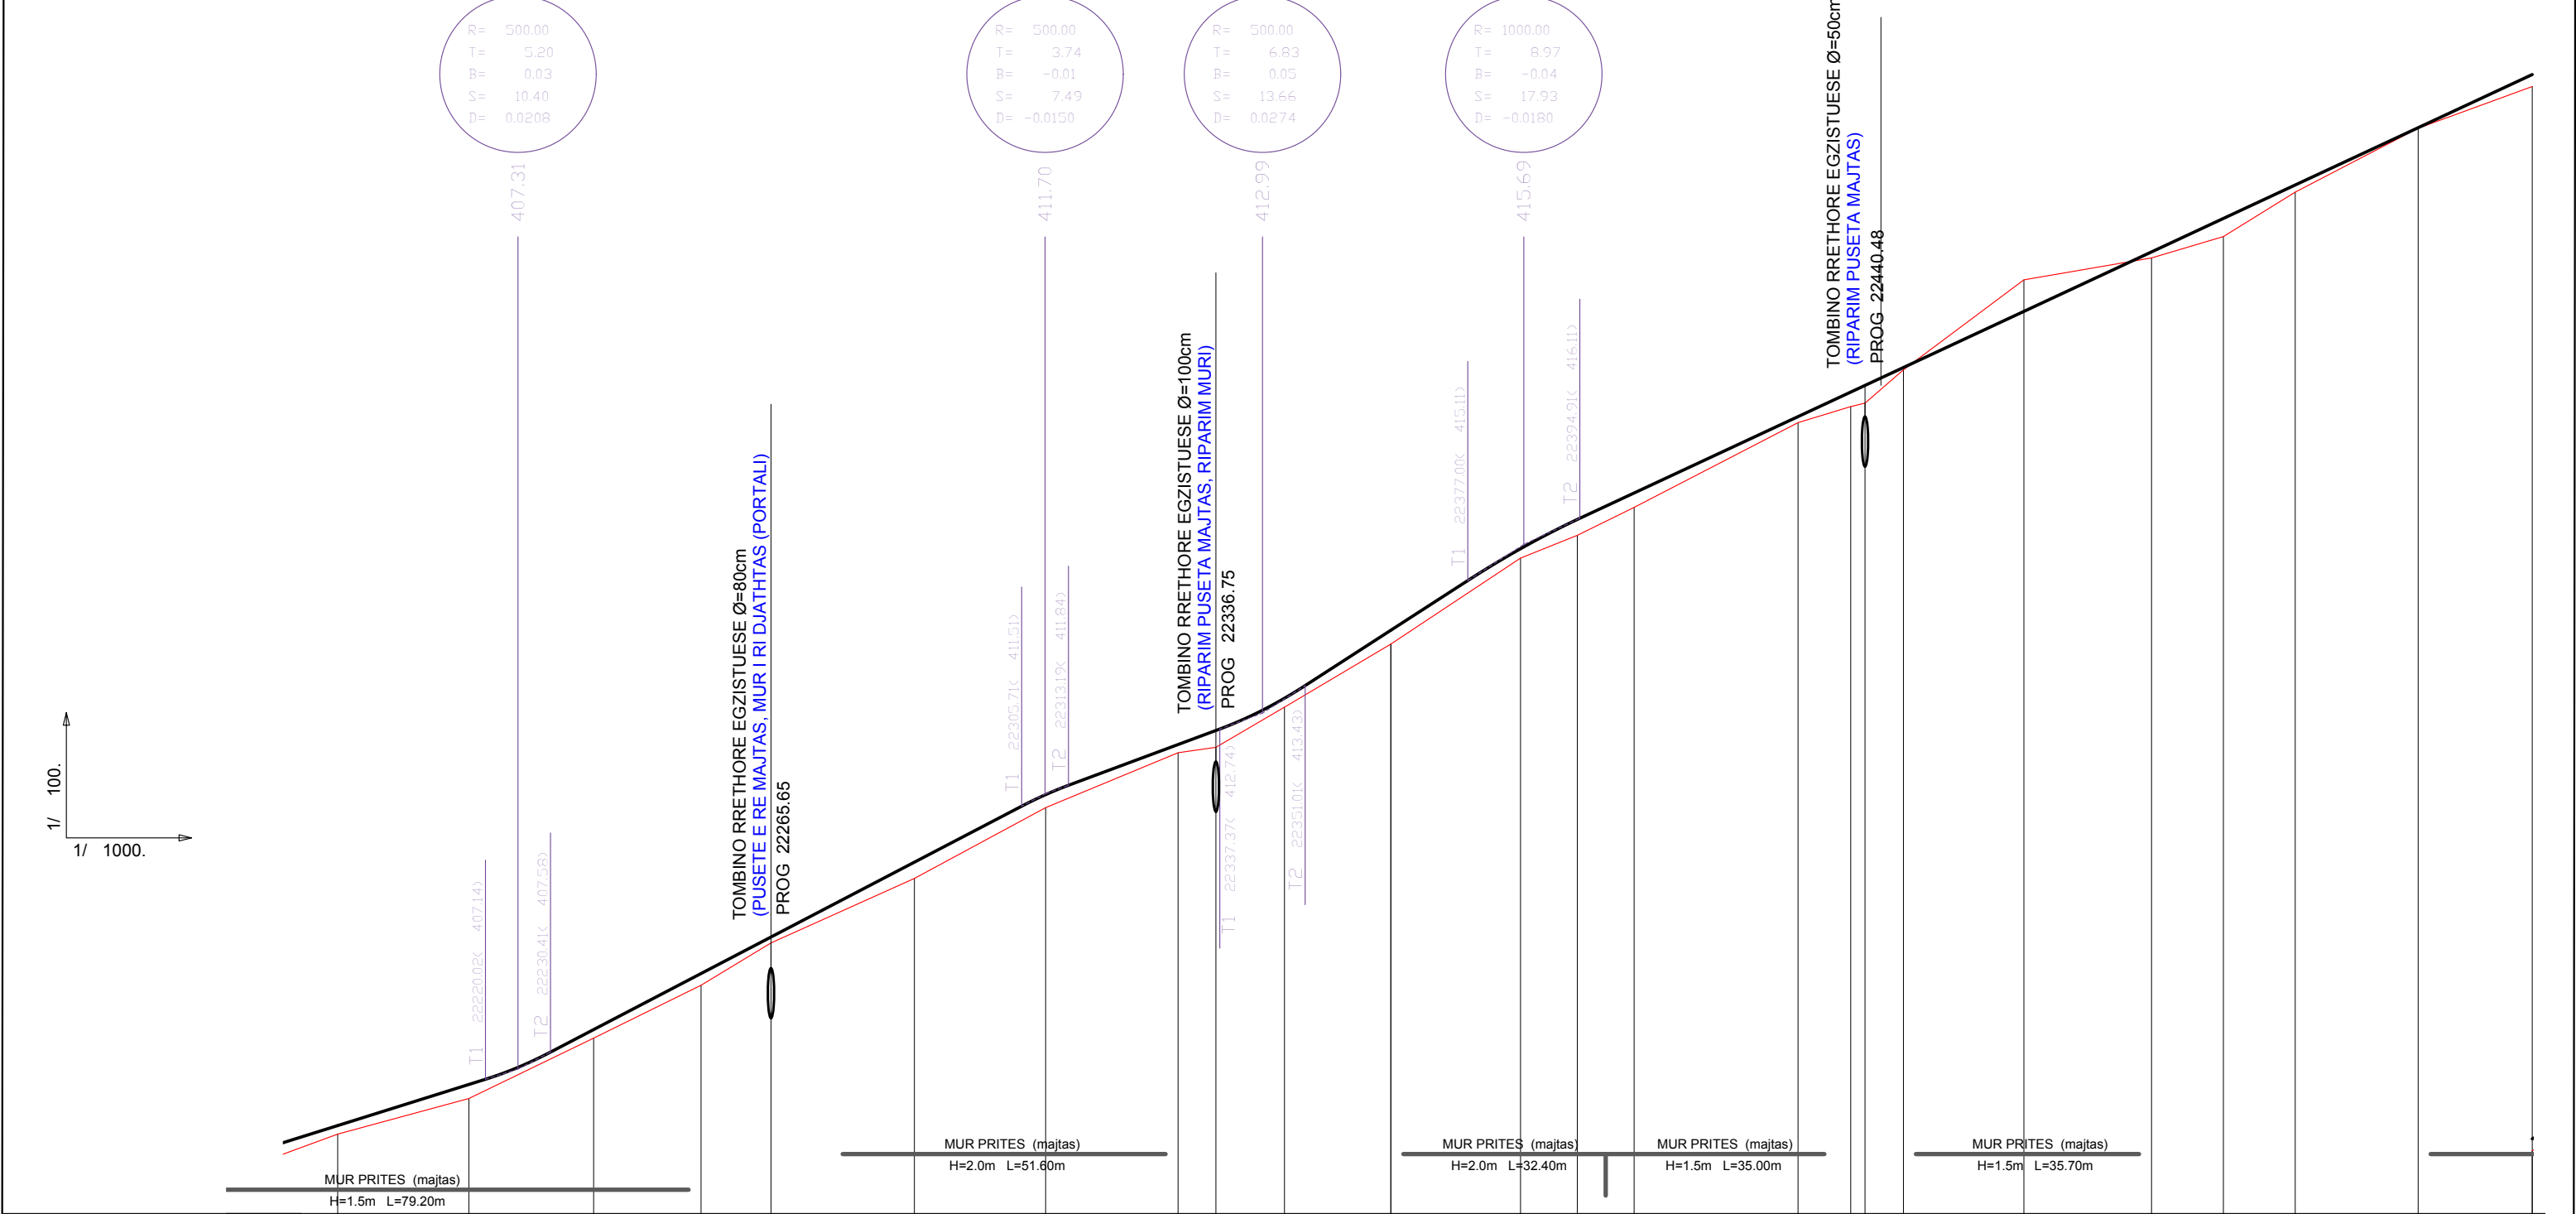

Nr Profilit	1288	1289	1290	1291	1292	1293	1294	1295	1297	1298	1299	1300	1301	1302	1303	1305	1306	1307	1308	1309	1310	1311		
Distanca Pjesore	25.10	20.96	19.94	17.17	11.17	22.92	20.97	21.16	6.05	10.96	17.00	20.72	9.08	9.07	26.19	8.42	19.25	20.40	11.48	11.48	19.65	18.23		
Distanca Progresive	22196.41	22217.37	22237.31	22254.47	22265.65	22288.57	22309.54	22330.70	22336.75	22347.71	22364.71	22385.43	22394.50	22403.58	22429.77	22438.19	22440.48	22446.62	22465.87	22486.26	22497.75	22509.23	22528.87	22547.10
Kuota Tokes	406.27	406.84	407.80	408.65	409.32	410.35	411.48	412.36	412.45	413.09	414.10	415.47	415.83	416.28	417.63	417.89	417.95	418.48	419.91	420.26	420.61	421.32	422.34	423.00
Kuota Projektit	406.40	407.06	407.94	408.83	409.42	410.61	411.69	412.49	412.72	413.23	414.32	415.62	416.09	416.51	417.73	418.12	418.23	418.51	419.41	420.36	420.89	421.43	422.34	423.19
Planimetria	AC= 12.8476 R= 60.00 TG= 6.07 SV= 12.11	424 AC= 20.3969 R= 35.00 TG= 5.66 SV= 11.21	425 AC= 32.5210 R= 20.00 TG= 5.48 SV= 10.70	426 AC= 34.0509 R= 20.00 TG= 5.48 SV= 10.70	427 AC= 48.1063 R= 45.00 TG= 17.86 SV= 34.00	428 AC= 38.5174 R= 30.00 TG= 9.36 SV= 18.15	429 AC= 71.4816 R= 15.00 TG= 9.43 SV= 16.84	430 AC= 6.4373 R= 100.00 TG= 5.06 SV= 10.11	431 AC= 97.4635 R= 15.00 TG= 14.41 SV= 22.96	432 AC= 3.9968 R= 100.00 TG= 3.14 SV= 6.28	433 AC= 16.51 R= 15.00 TG= 14.41 SV= 22.96	434 AC= 15.09 R= 100.00 TG= 3.14 SV= 6.28												

Porositet: 

PROJEKT ZBATIMI

VITI 2020

PROJEKTUES

ING. SOKOL XHIXHO
ING. MAKSIM ARAPI

KONTROLLOI

APROVOI

RISHIKIM


"S.D.C." sh.p.k.
Adresa: Rr. "Jashim Hamdi"
P-27, Sh.2, Ap.20, Tirane
tel. 0682041566


"HUK - PROJEKT" sh.p.k.
Adresa: Bulevardi Zogu I
P-135, Sh.1 Ap-9, Tirane
tel. 0682026104



"STUDIO ARCHIMED" sh.p.k.
Adresa: Rr. "Dhimitër Shuteriqi"
Pallat Nr.5, kati II, Tirane
tel. 0682002700

PROJEKTIM, RIKOSTRUKSIONI I RRUGES
"PERMET - CARSHOVE"

PROFILI GJATESOR I RRUGES


1/1000
1/100

RRUGPGJ -65

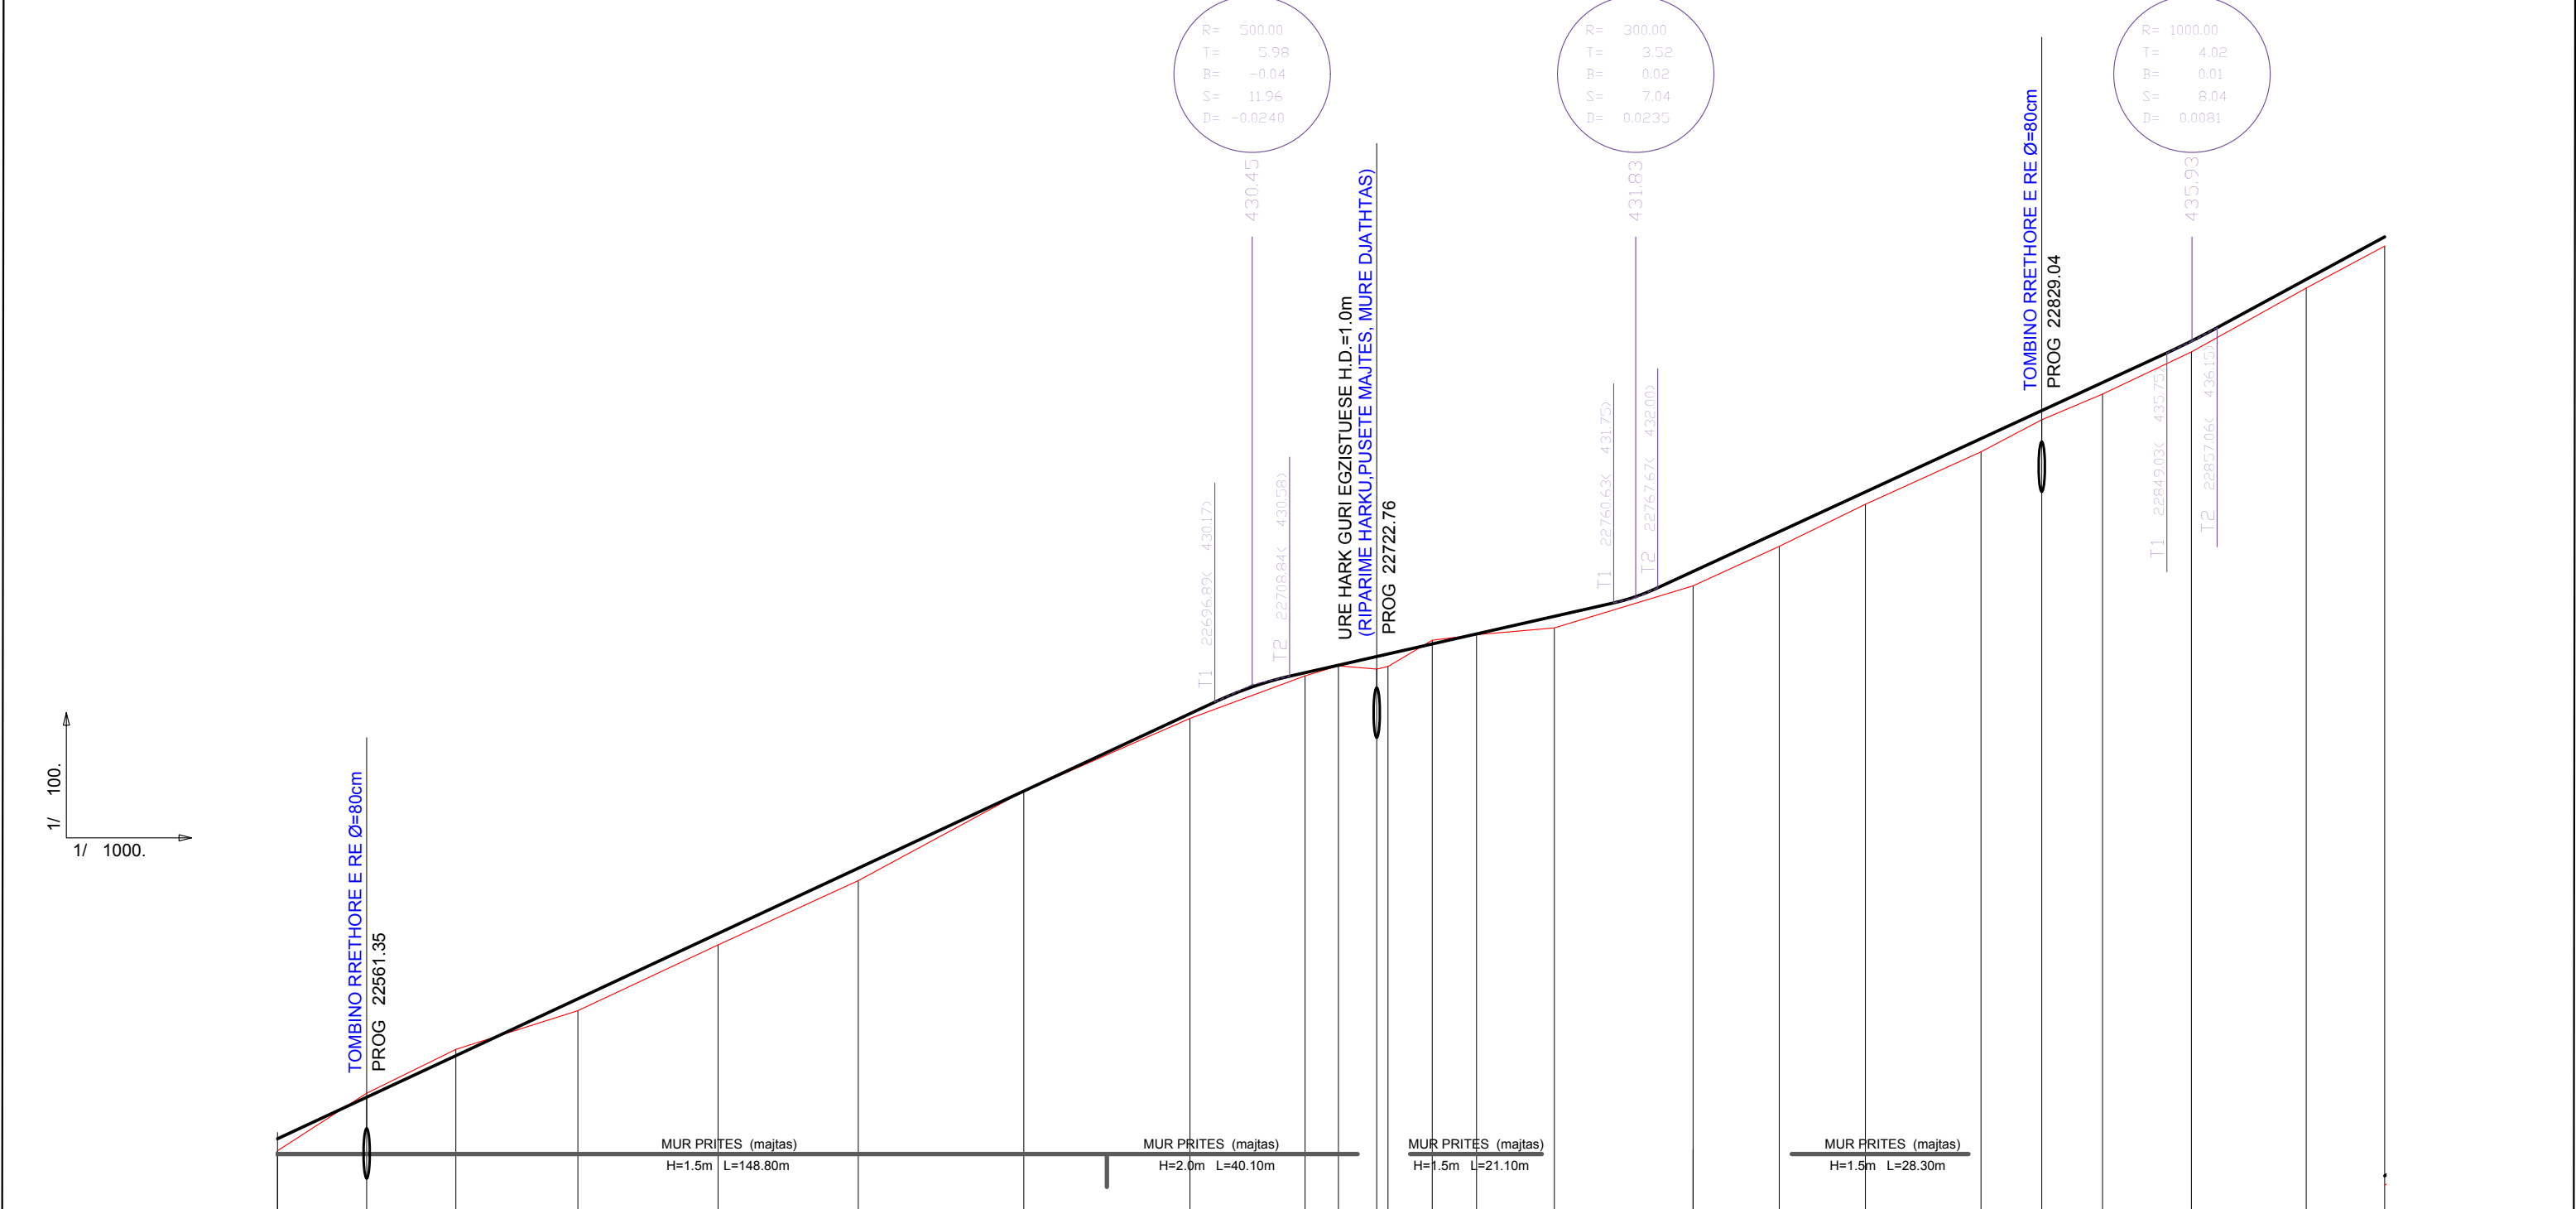

Nr Profilit	1311	1312	1313	1314	1315	1316	1317	1318	1319	1321	1323	1324	1325	1326	1327	1328	1329	1330	1331	1332	1333	1334		
Distanca Pjesore	14.25	14.25	19.50	22.40	22.40	26.45	26.55	18.39	5.33	6.12	7.08	7.08	12.43	22.17	13.77	13.77	18.48	9.71	9.71	14.20	18.35	12.54	17.78	
Distanca Progresive	22547.10	22561.35	22575.61	22595.11	22617.51	22639.91	22666.37	22692.92	22711.31	22716.64	22722.76	22724.56	22731.64	22738.71	22751.15	22773.32	22787.09	22800.85	22819.33	22829.04	22838.75	22852.95	22871.30	22883.84
Kuota Tokes	423.00	423.92	424.62	425.24	426.29	427.32	428.74	429.91	430.59	430.75	430.70	430.74	431.16	431.24	431.35	432.03	432.66	433.33	434.17	434.68	435.09	435.76	436.78	437.45
Kuota Projektit	423.19	423.86	424.52	425.43	426.47	427.52	428.75	429.98	430.64	430.76	430.90	430.94	431.10	431.26	431.54	432.26	432.89	433.53	434.38	434.83	435.27	435.94	436.92	437.60
Planimetria	AC=139.5815 R= 13.00 TG= 25.31 SV= 28.50			AC= 30.7942 R= 90.00 TG= 22.20 SV= 43.53			AC= 17.4740 R= 40.00 TG= 5.52 SV= 10.98			AC= 58.4348 R= 30.00 TG= 14.82 SV= 27.54			AC= 63.8452 R= 25.00 TG= 13.70 SV= 25.07			AC= 69.0546 R= 100.00 TG= 6.03 SV= 11.60			AC= 90.0882 R= 100.00 TG= 8.55 SV= 14.15			AC= 12.1418 R= 60.00 TG= 5.74 SV= 11.44		

Elemente Niveleta	L= 47.68 S= 47.75	D= 0.81 P= 2.91%	L= 28.02 S= 28.03	D= 4.44 P= 4.98%	L= 89.16 S= 89.27	D= 2.44 P= 1.73%	L= 141.15 S= 141.17	D= 0.23 P= 0.68%	L= 32.90 S= 32.90	D=-0.67 P= -0.71%
-------------------	----------------------	---------------------	----------------------	---------------------	----------------------	---------------------	------------------------	---------------------	----------------------	----------------------

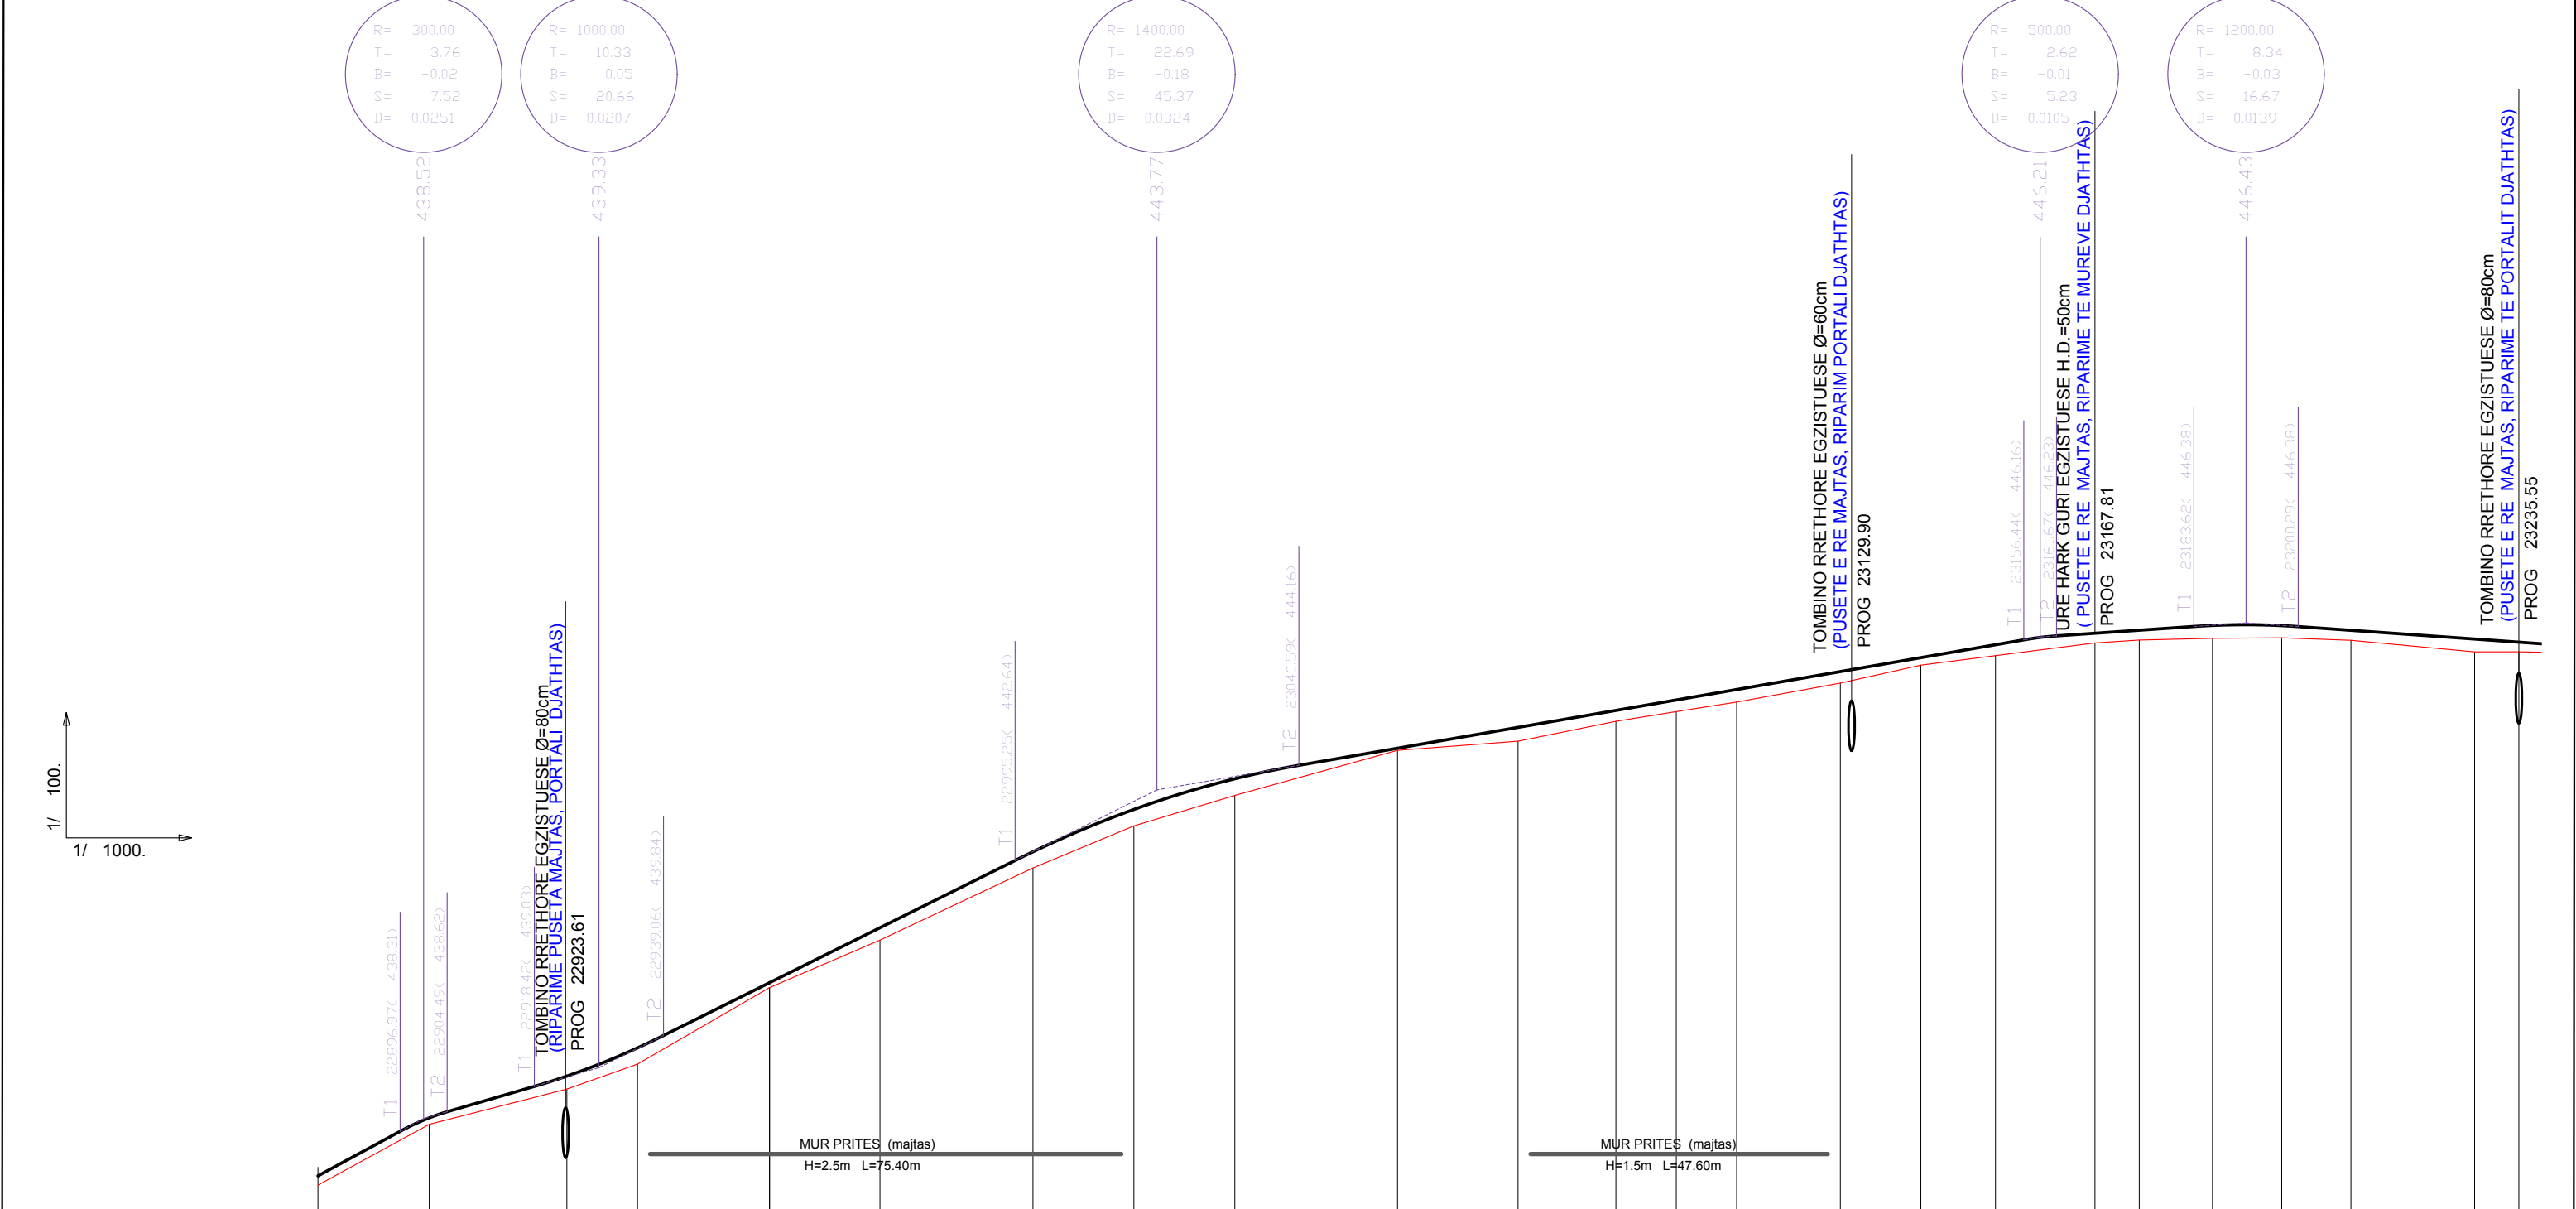

Nr Profil	1334	1335	1336	1337	1338	1339	1340	1341	1342	1343	1344	1345	1346	1347	1348	1349	1350	1351	1352	1353	1354	1355	1356	1357
Distanca Pjesore	17.78	21.99	11.29	21.09	17.65	24.45	16.13	16.13	26.00	19.26	15.64	9.65	9.65	16.57	12.86	11.93	15.89	7.08	11.70	11.06	11.06	19.76	7.07	5.91
Distanca Progresive	22883.84	22901.62	22923.61	22934.91	22956.00	22973.65	22998.10	23014.23	23030.35	23056.35	23075.61	23091.25	23100.90	23110.55	23127.12	23139.99	23151.92	23167.81	23174.89	23186.59	23197.65	23208.72	23228.48	23235.55
Kuota Tokes	437.45	438.42	438.99	439.39	440.61	441.37	442.52	443.19	443.68	444.40	444.54	444.86	445.02	445.17	445.47	445.76	445.91	446.11	446.16	446.19	446.20	446.16	445.97	445.97
Kuota Projektit	437.60	438.53	439.19	439.65	440.69	441.56	442.78	443.45	443.94	444.43	444.76	445.04	445.20	445.37	445.66	445.88	446.09	446.27	446.32	446.39	446.39	446.32	446.18	446.13
Planimetria	AC= 63.8452 R= 25.00 TG= 13.70 SV= 25.07 444		17.44	445 AC= 67.1469 R= 40.00 TG= 23.30 SV= 42.19		42.10	AC=102.6623 R= 20.00 TG= 20.85 SV= 32.25 446		38.47	AC=17.2504 R= 50.00 TG= 6.82 SV= 13.55 447		AC= 49.1438 R= 25.00 TG= 8.84 SV= 10.16 448		50.18		AC= 3.0040 R= 300.00 TG= 7.08 SV= 14.16 449		11.70	AC= 70.4288 R= 20.00 TG= 12.35 SV= 22.13 450		15.20	AC= 29.0334 R= 4.64 TG= 20.00 SV= 9.12 451		

FONDI SHQIPTAR I ZHVILLIMIT
ALBANIAN DEVELOPMENT FUND

PROJEKT ZBATIMI

VITI 2020

PROJEKTUES

ING. SOKOL XHIXHO
ING. MAKSIM ARAPI

KONTROLLLOI

APROVOI

RISHIKIM

"S.D.C." sh.p.k.
Adresa: Rr. "Jashim Hamdi"
P-27, Sh.2, Ap.20, Tirane
tel. 0682041566

"HUK-PROJEKT" sh.p.k.
Adresa: Bulvarin Zogu I
P-135, Sh.1 Ap-9, Tirane
tel. 0682026104


"STUDIO ARCHIMED" sh.p.k.
Adresa: Rr. "Dhimitër Shuteriqi"
Pallat Nr 5, kat II, Tirane
tel. 0682026700


PROJEKTIM, RIKOSTRUKSIONI I RRUGES
"PERMET - CARSHOVE"


PROFILI GJATESOR I RRUGES


1/1000
1/100


RRUGPGJ -67

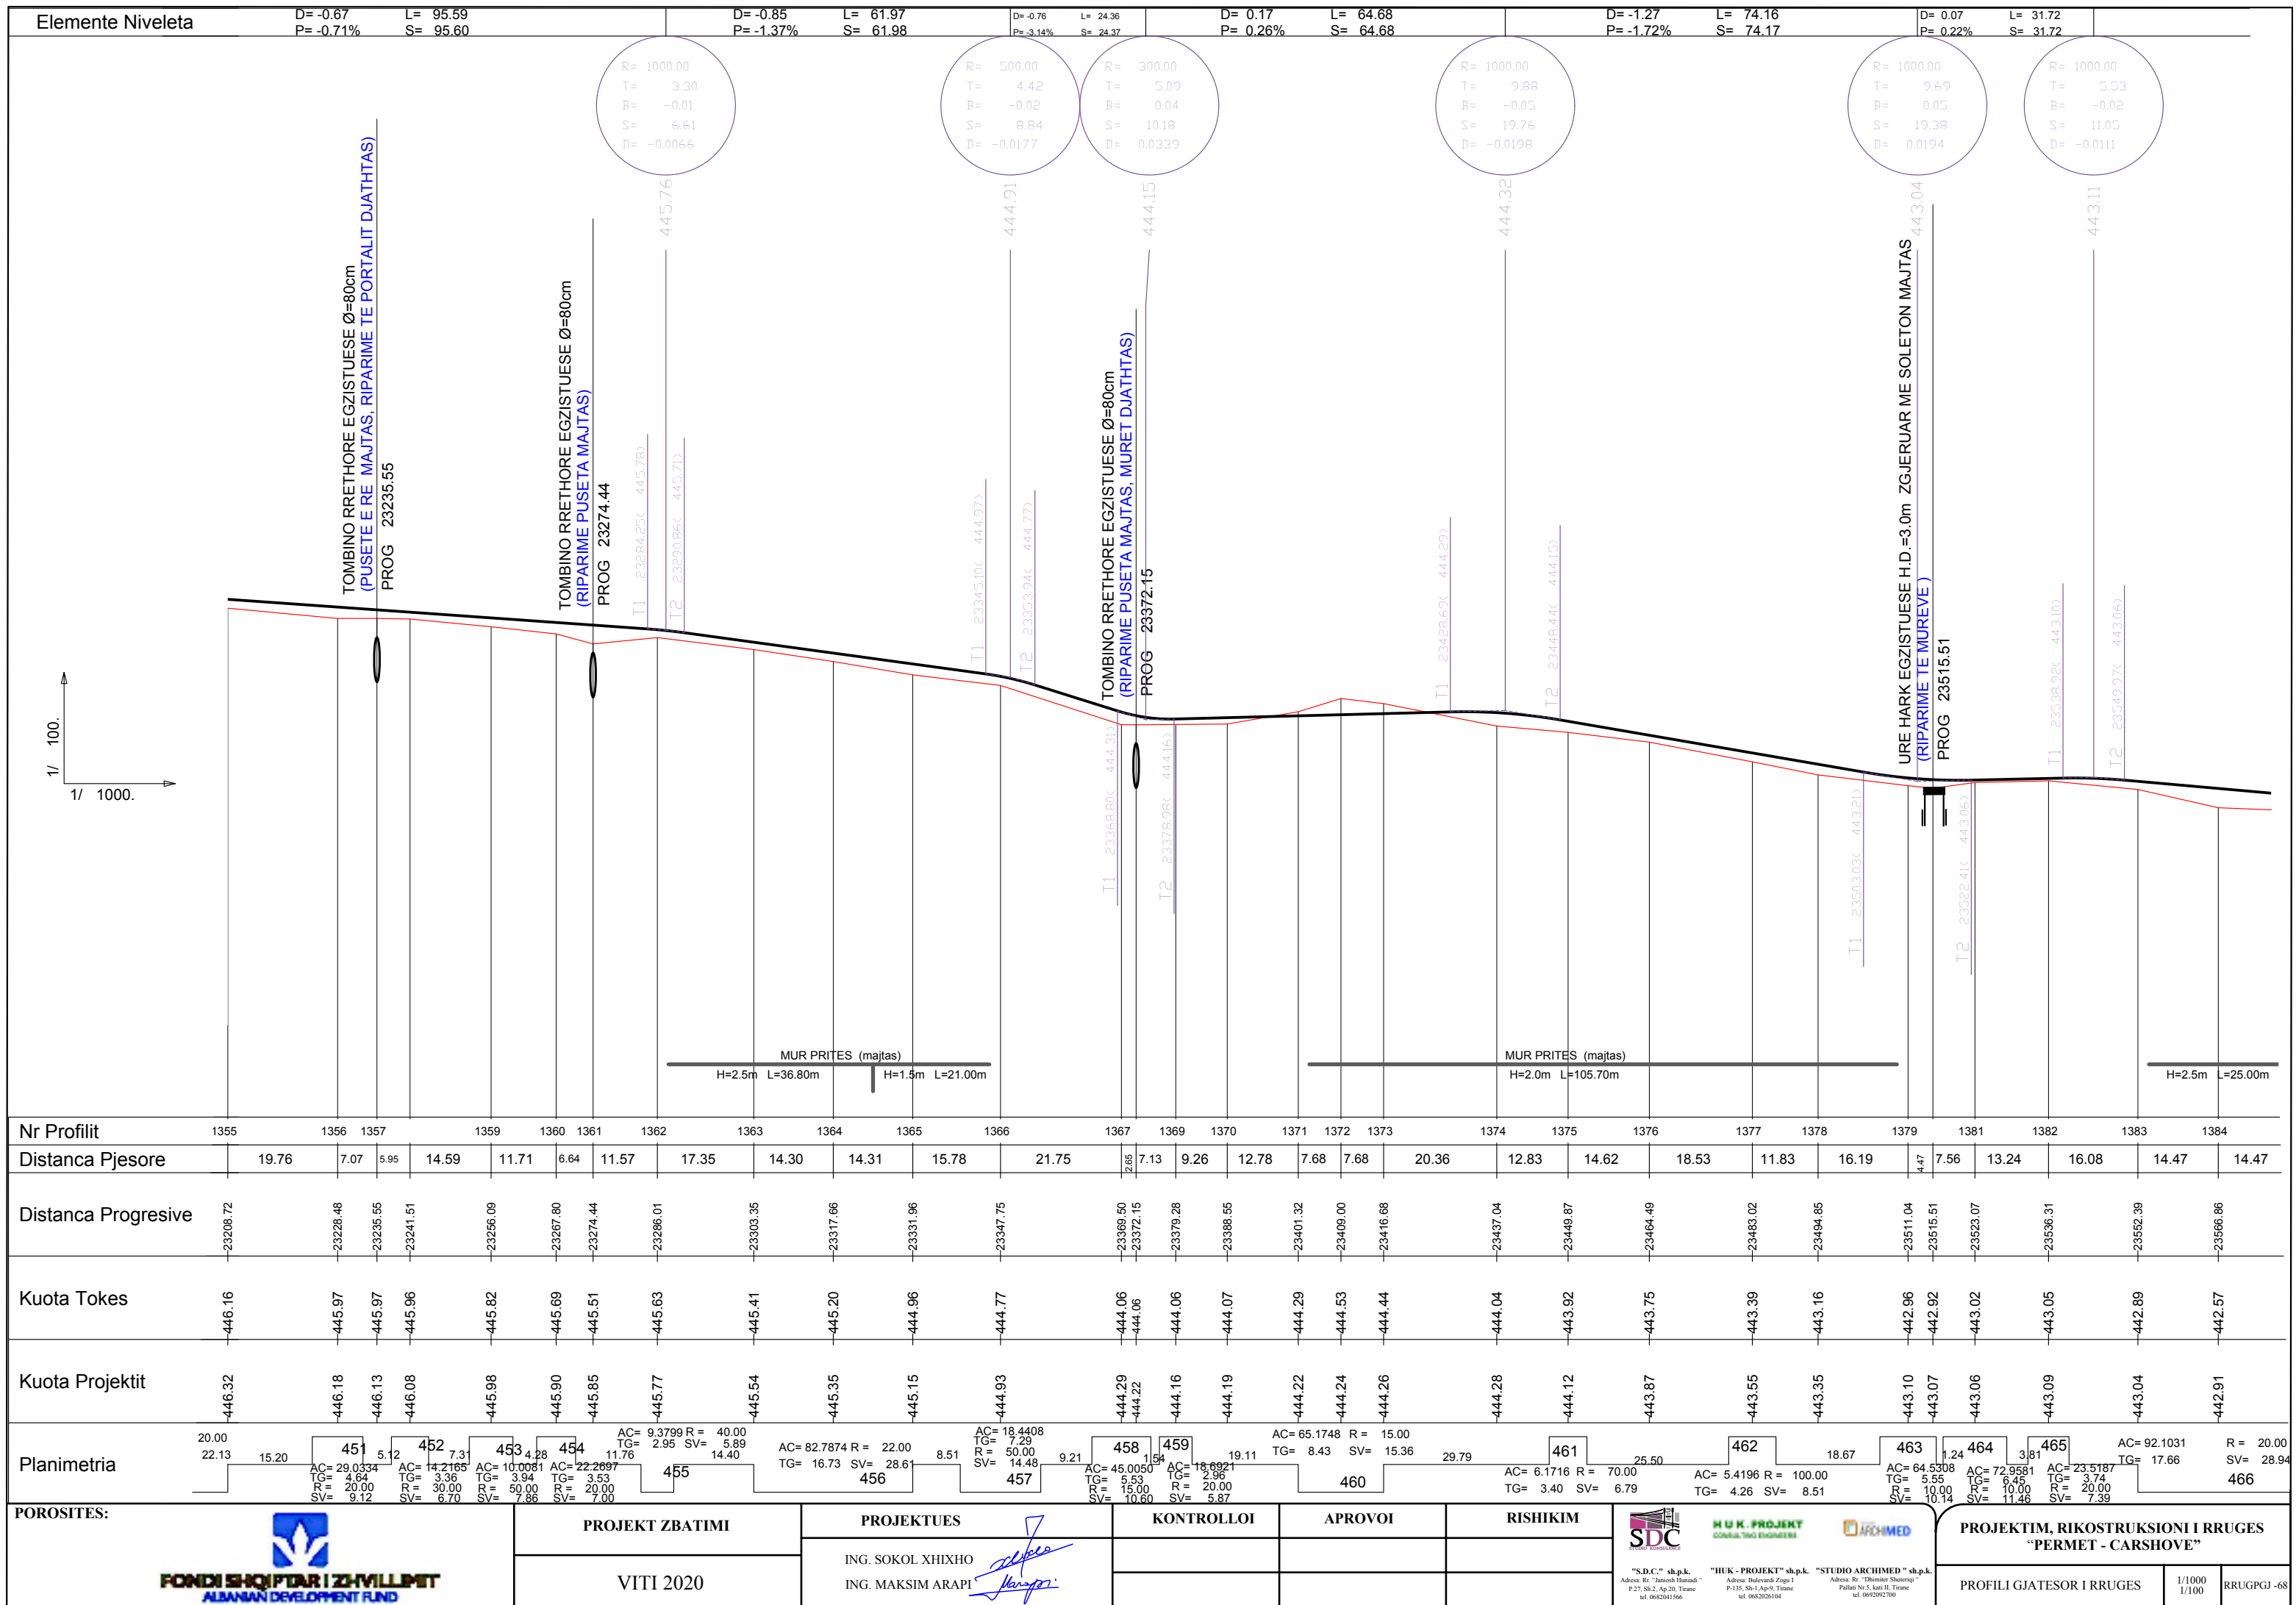


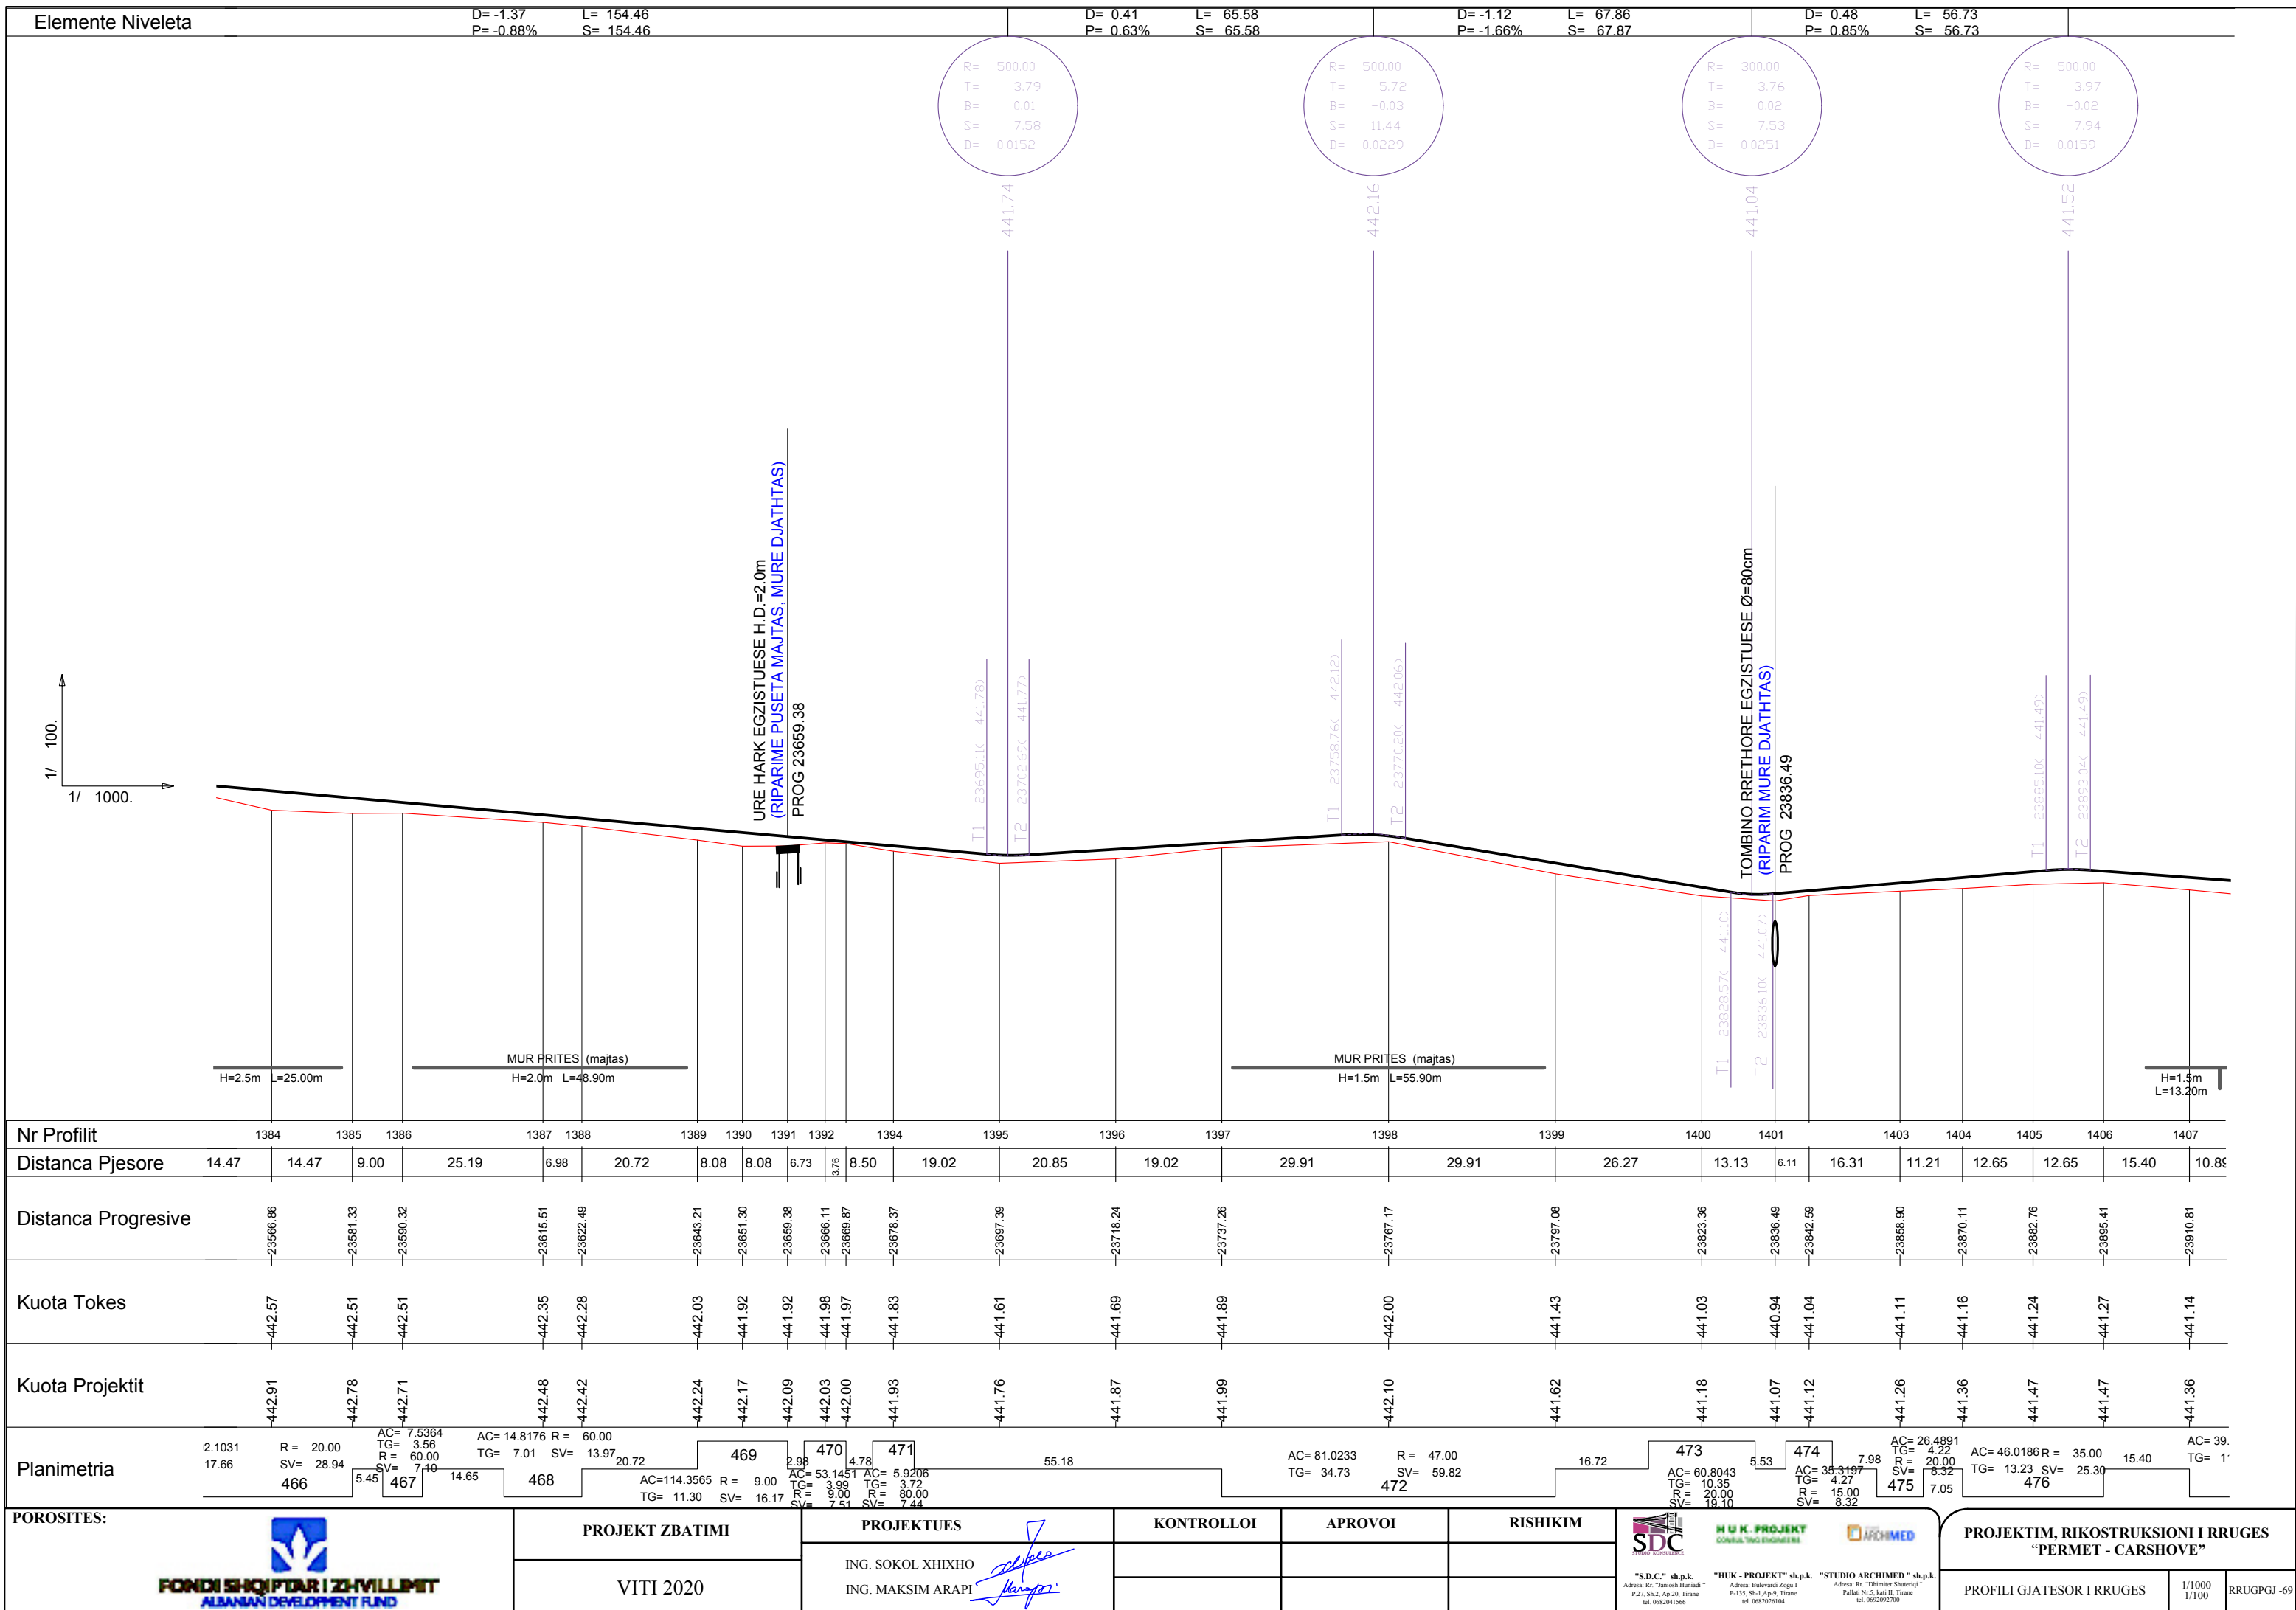


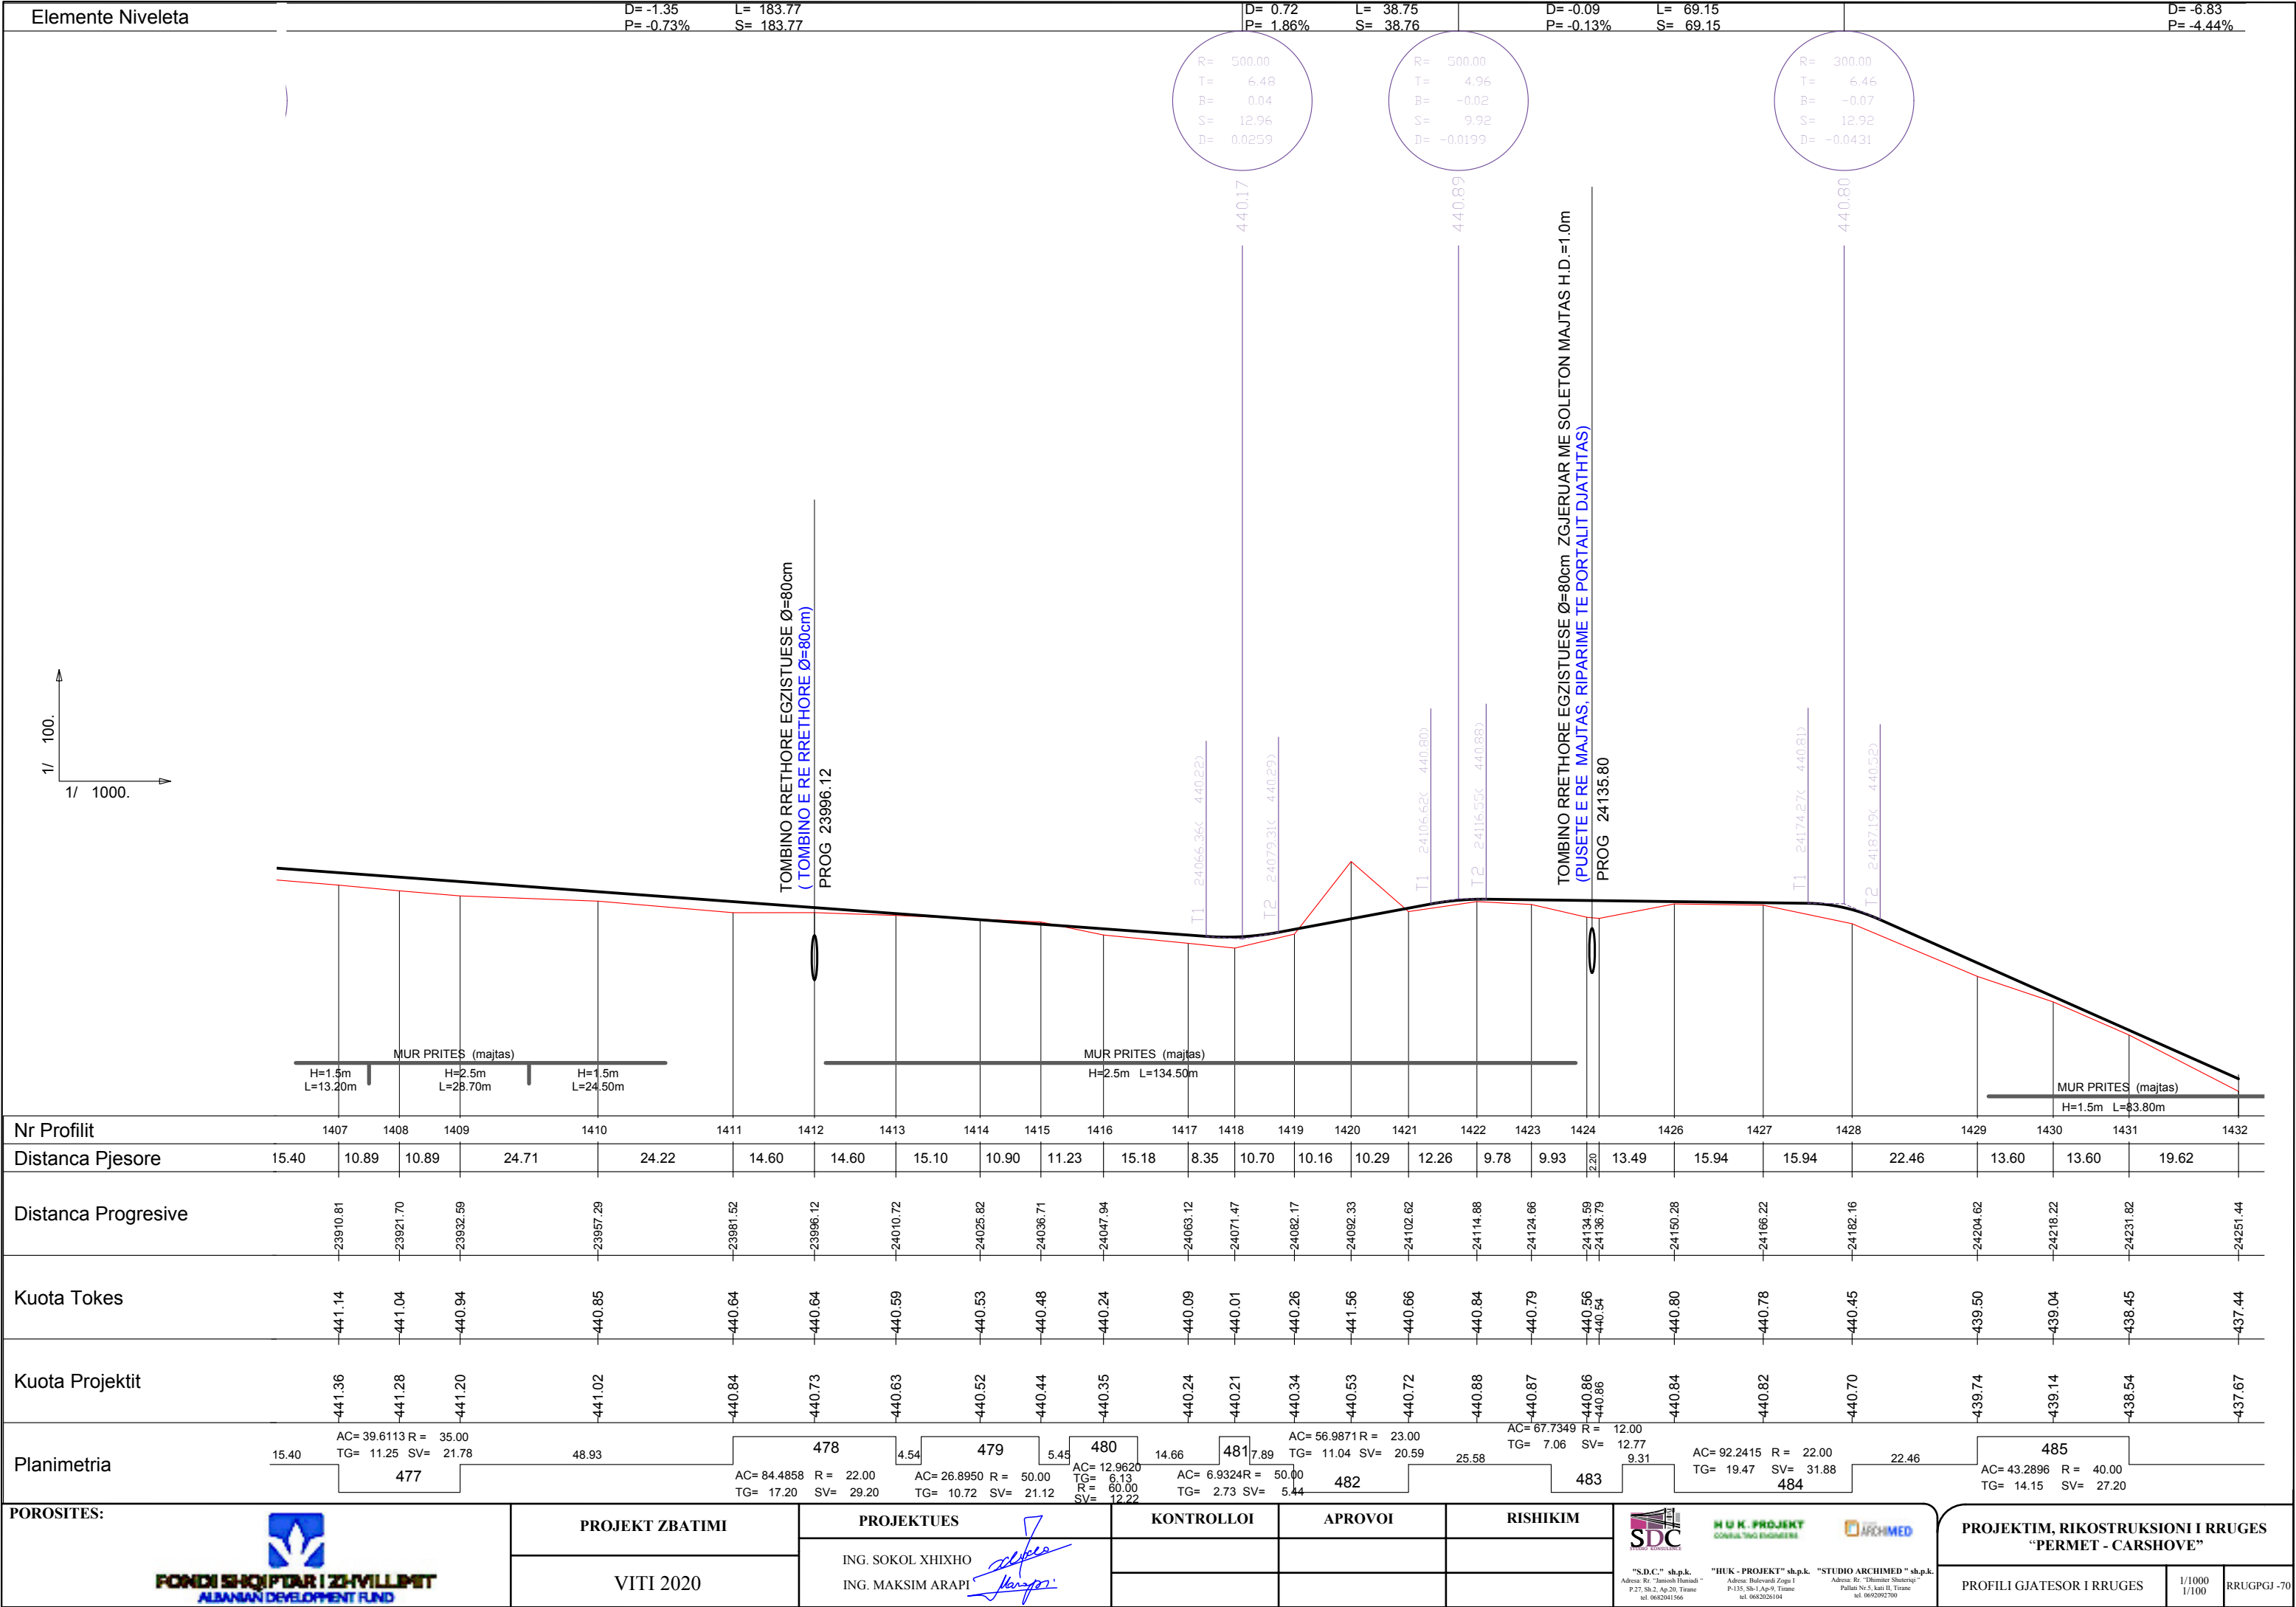


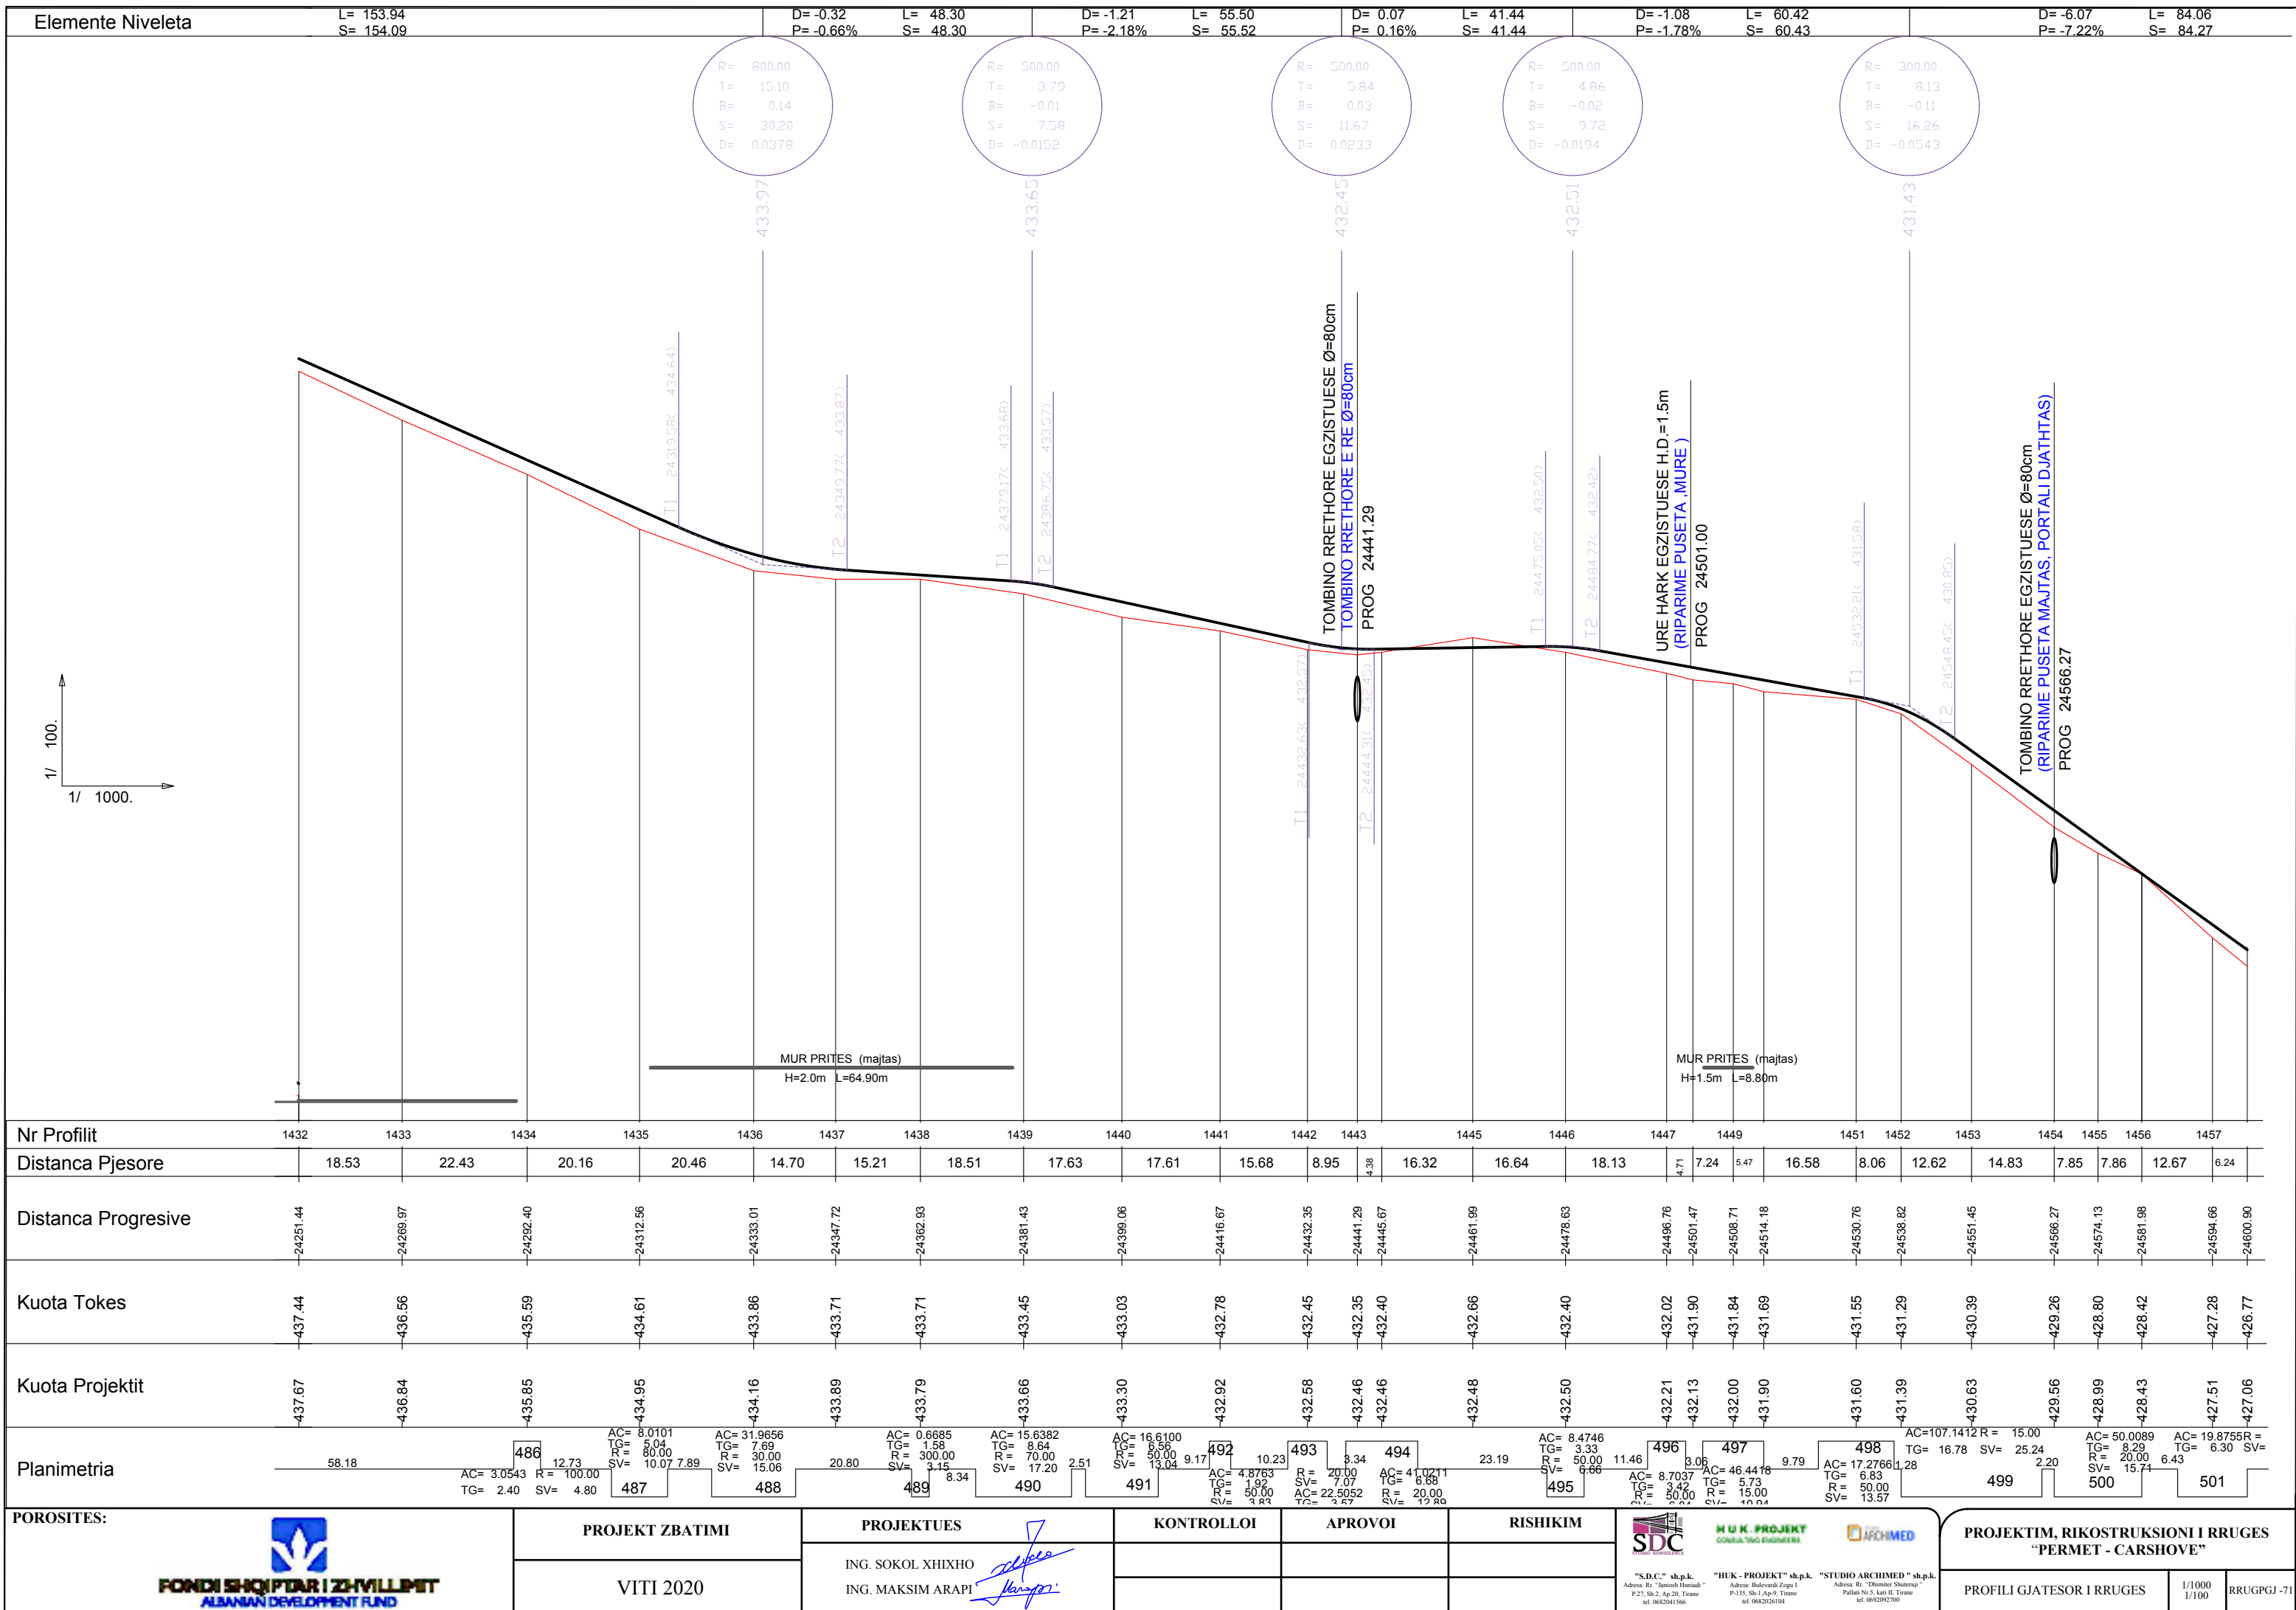


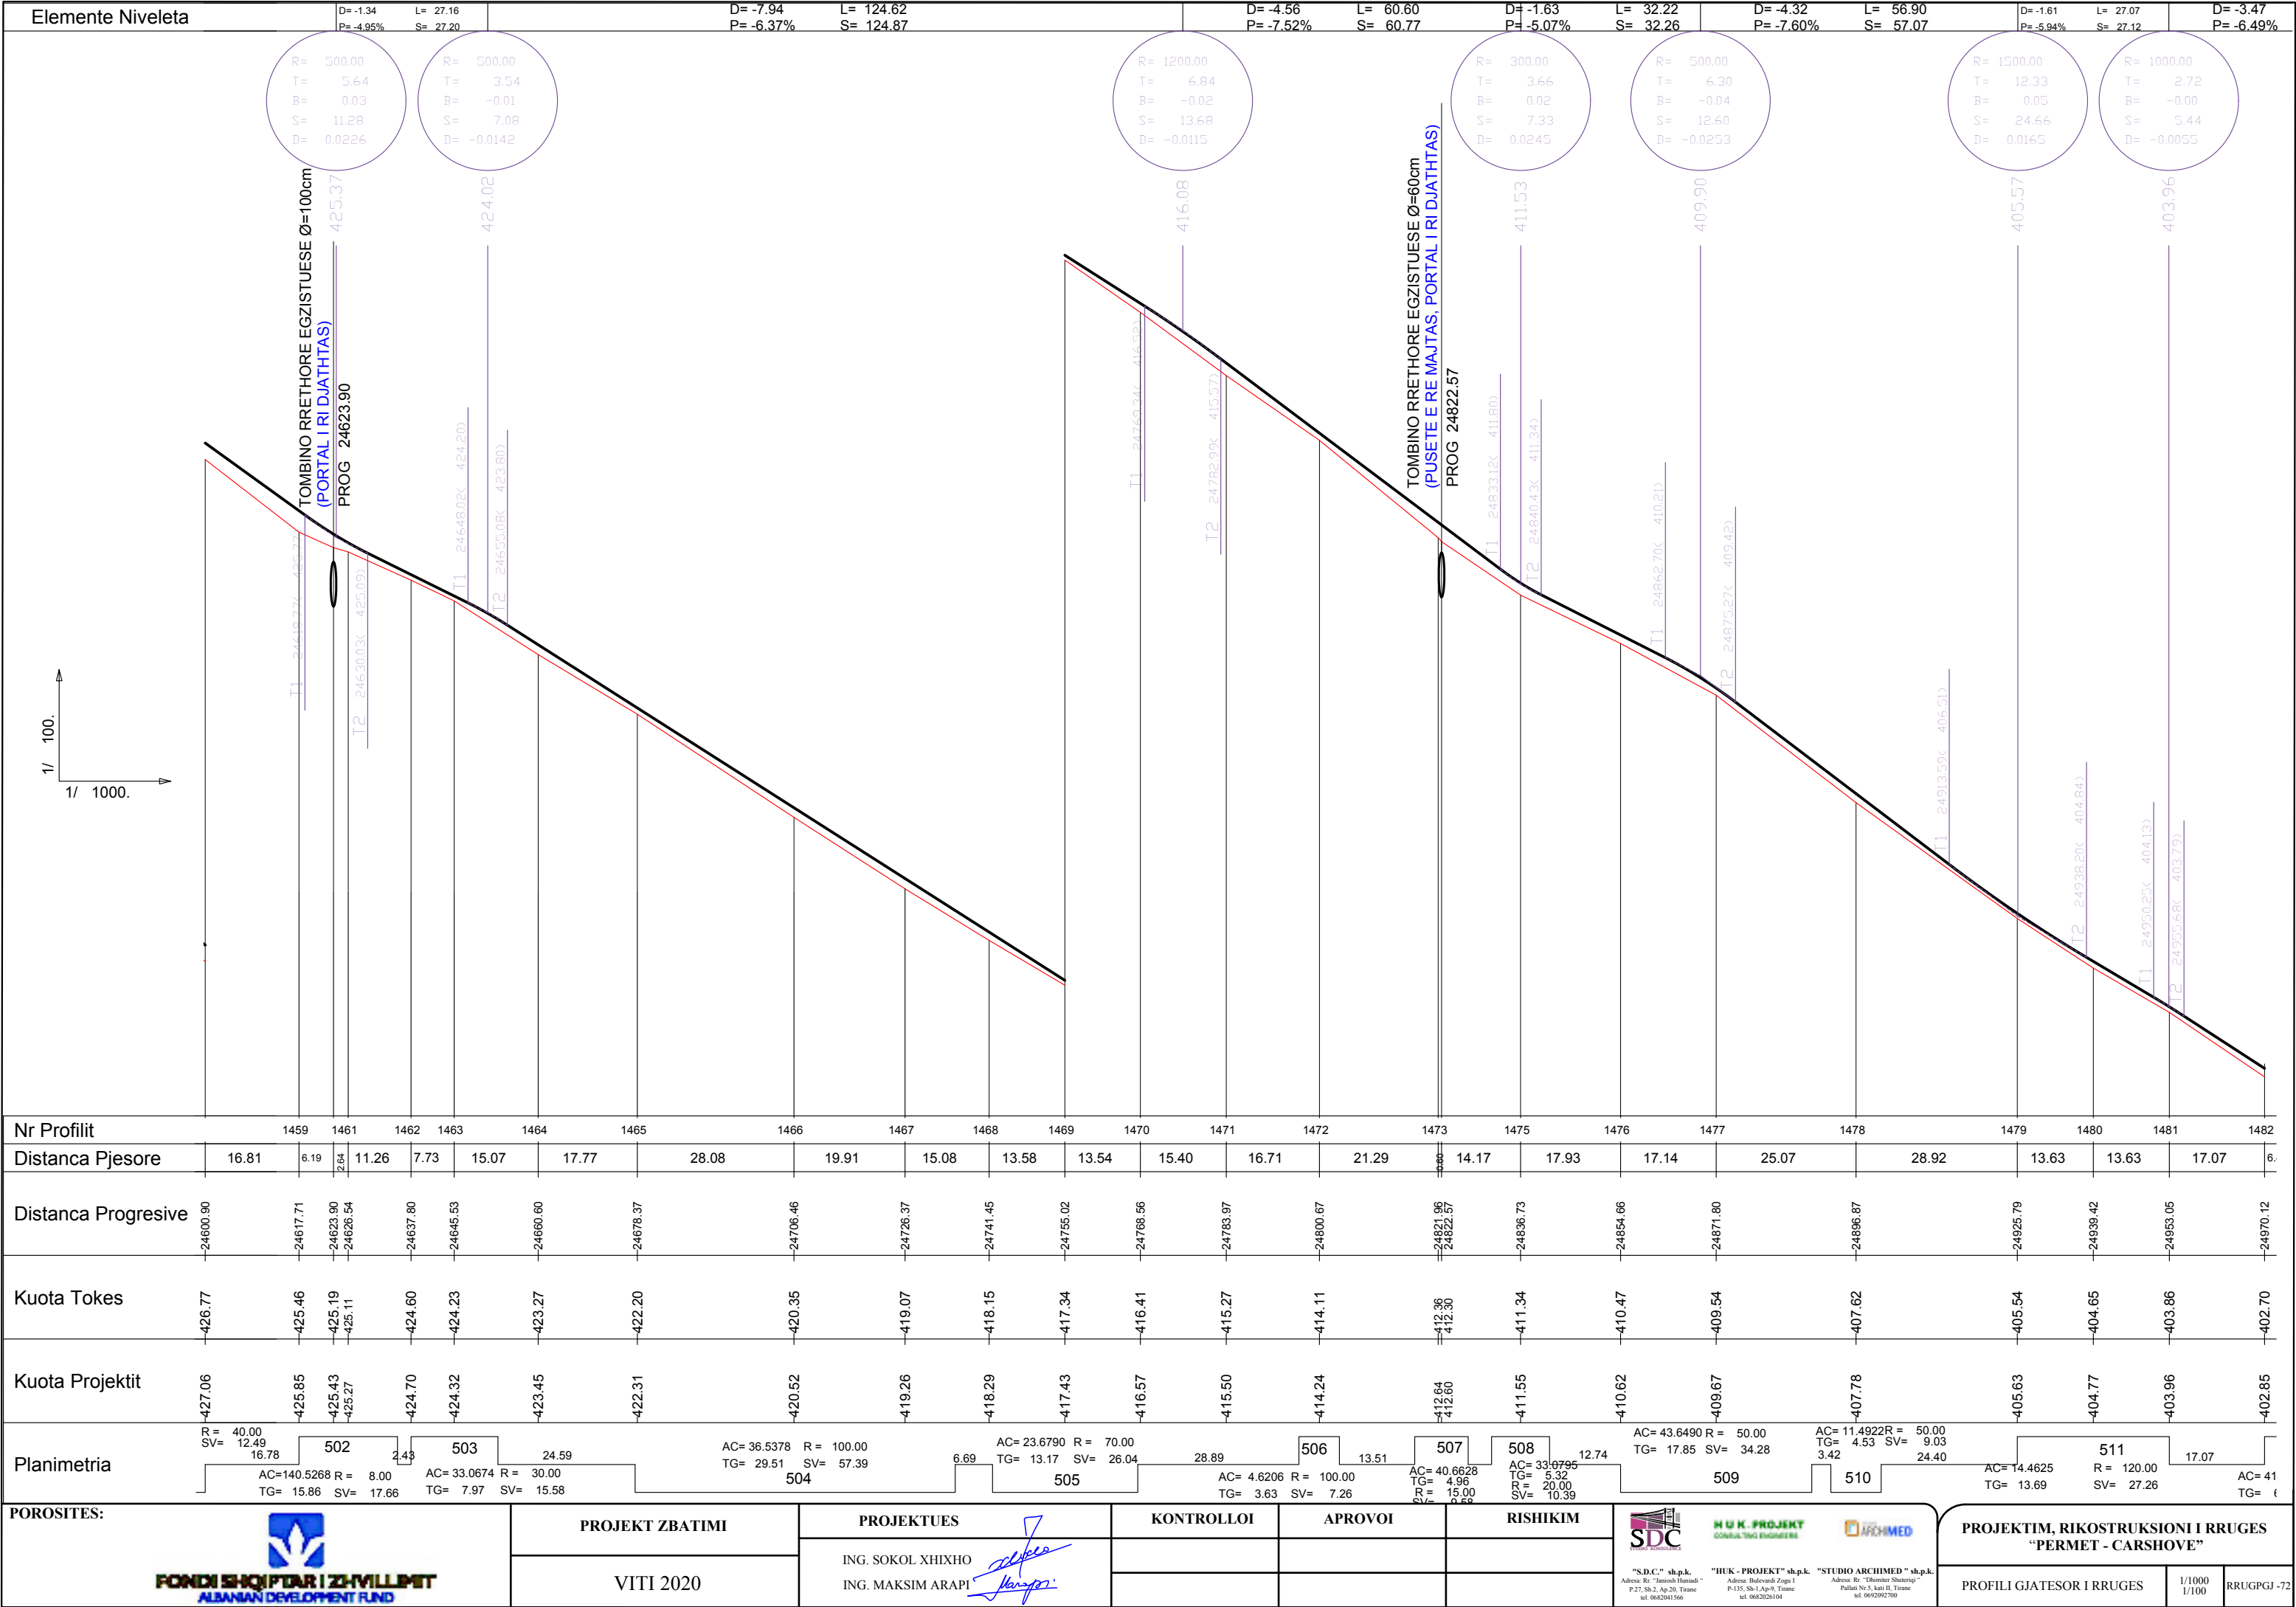


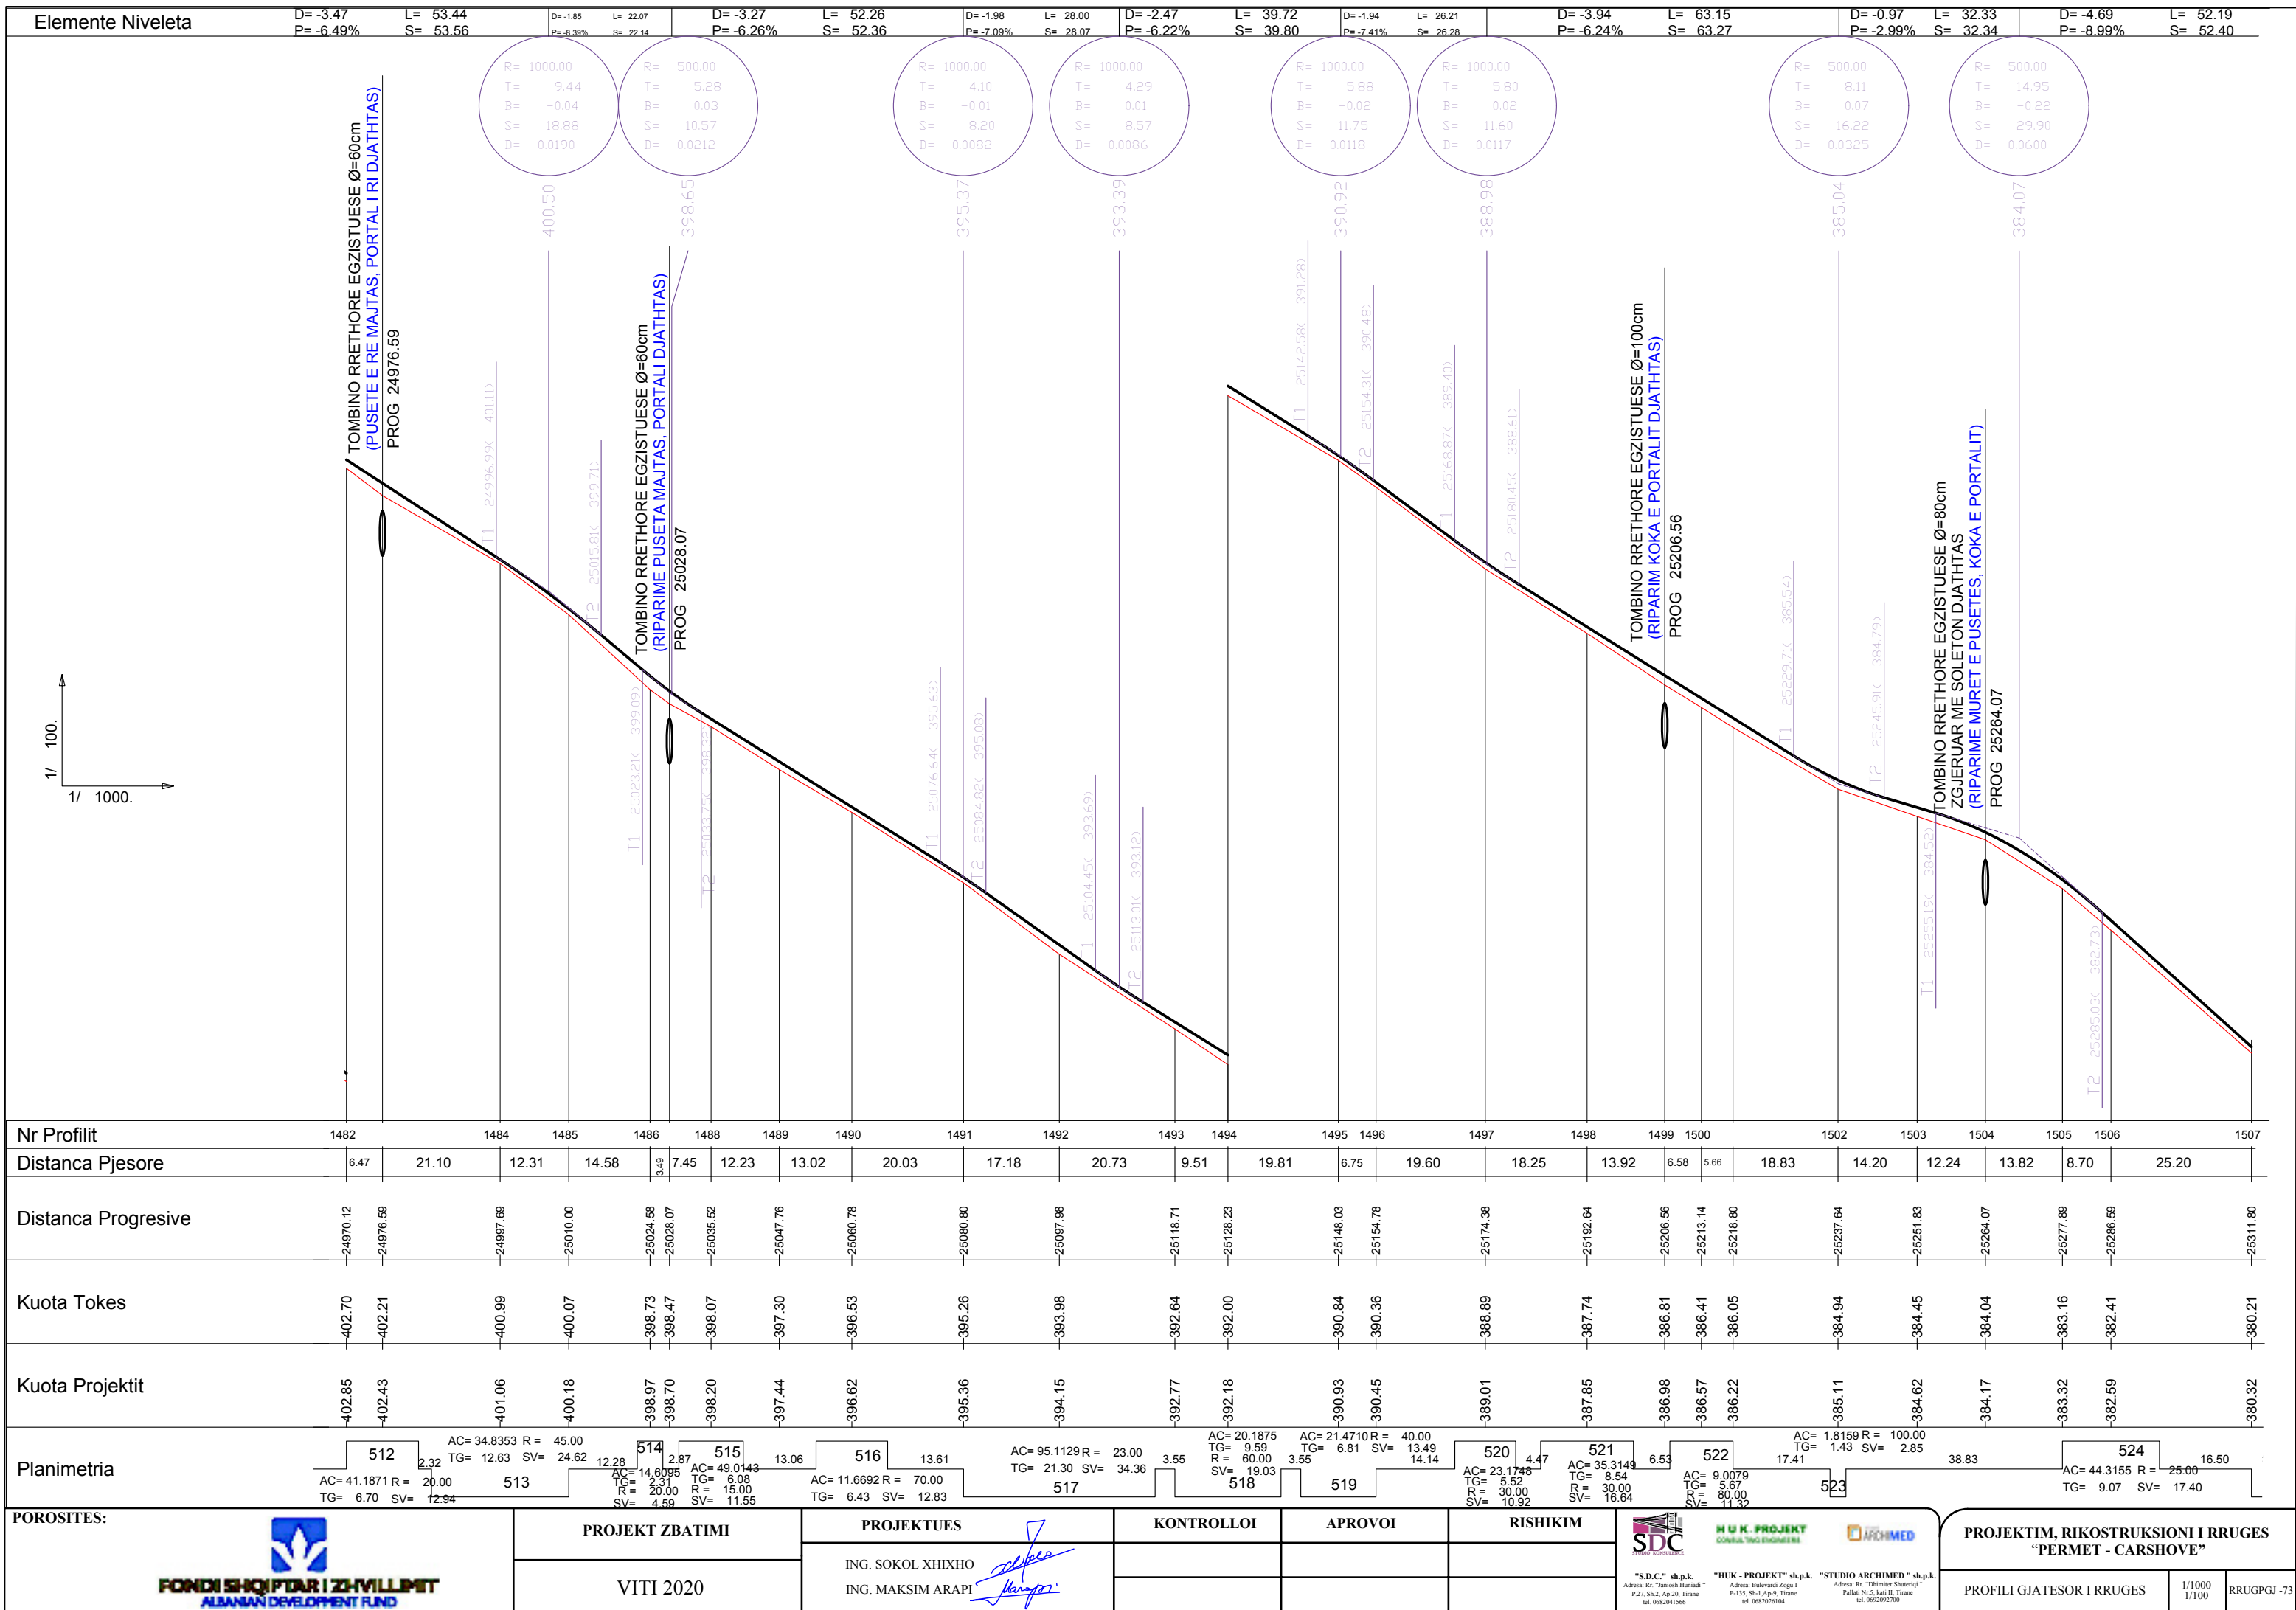

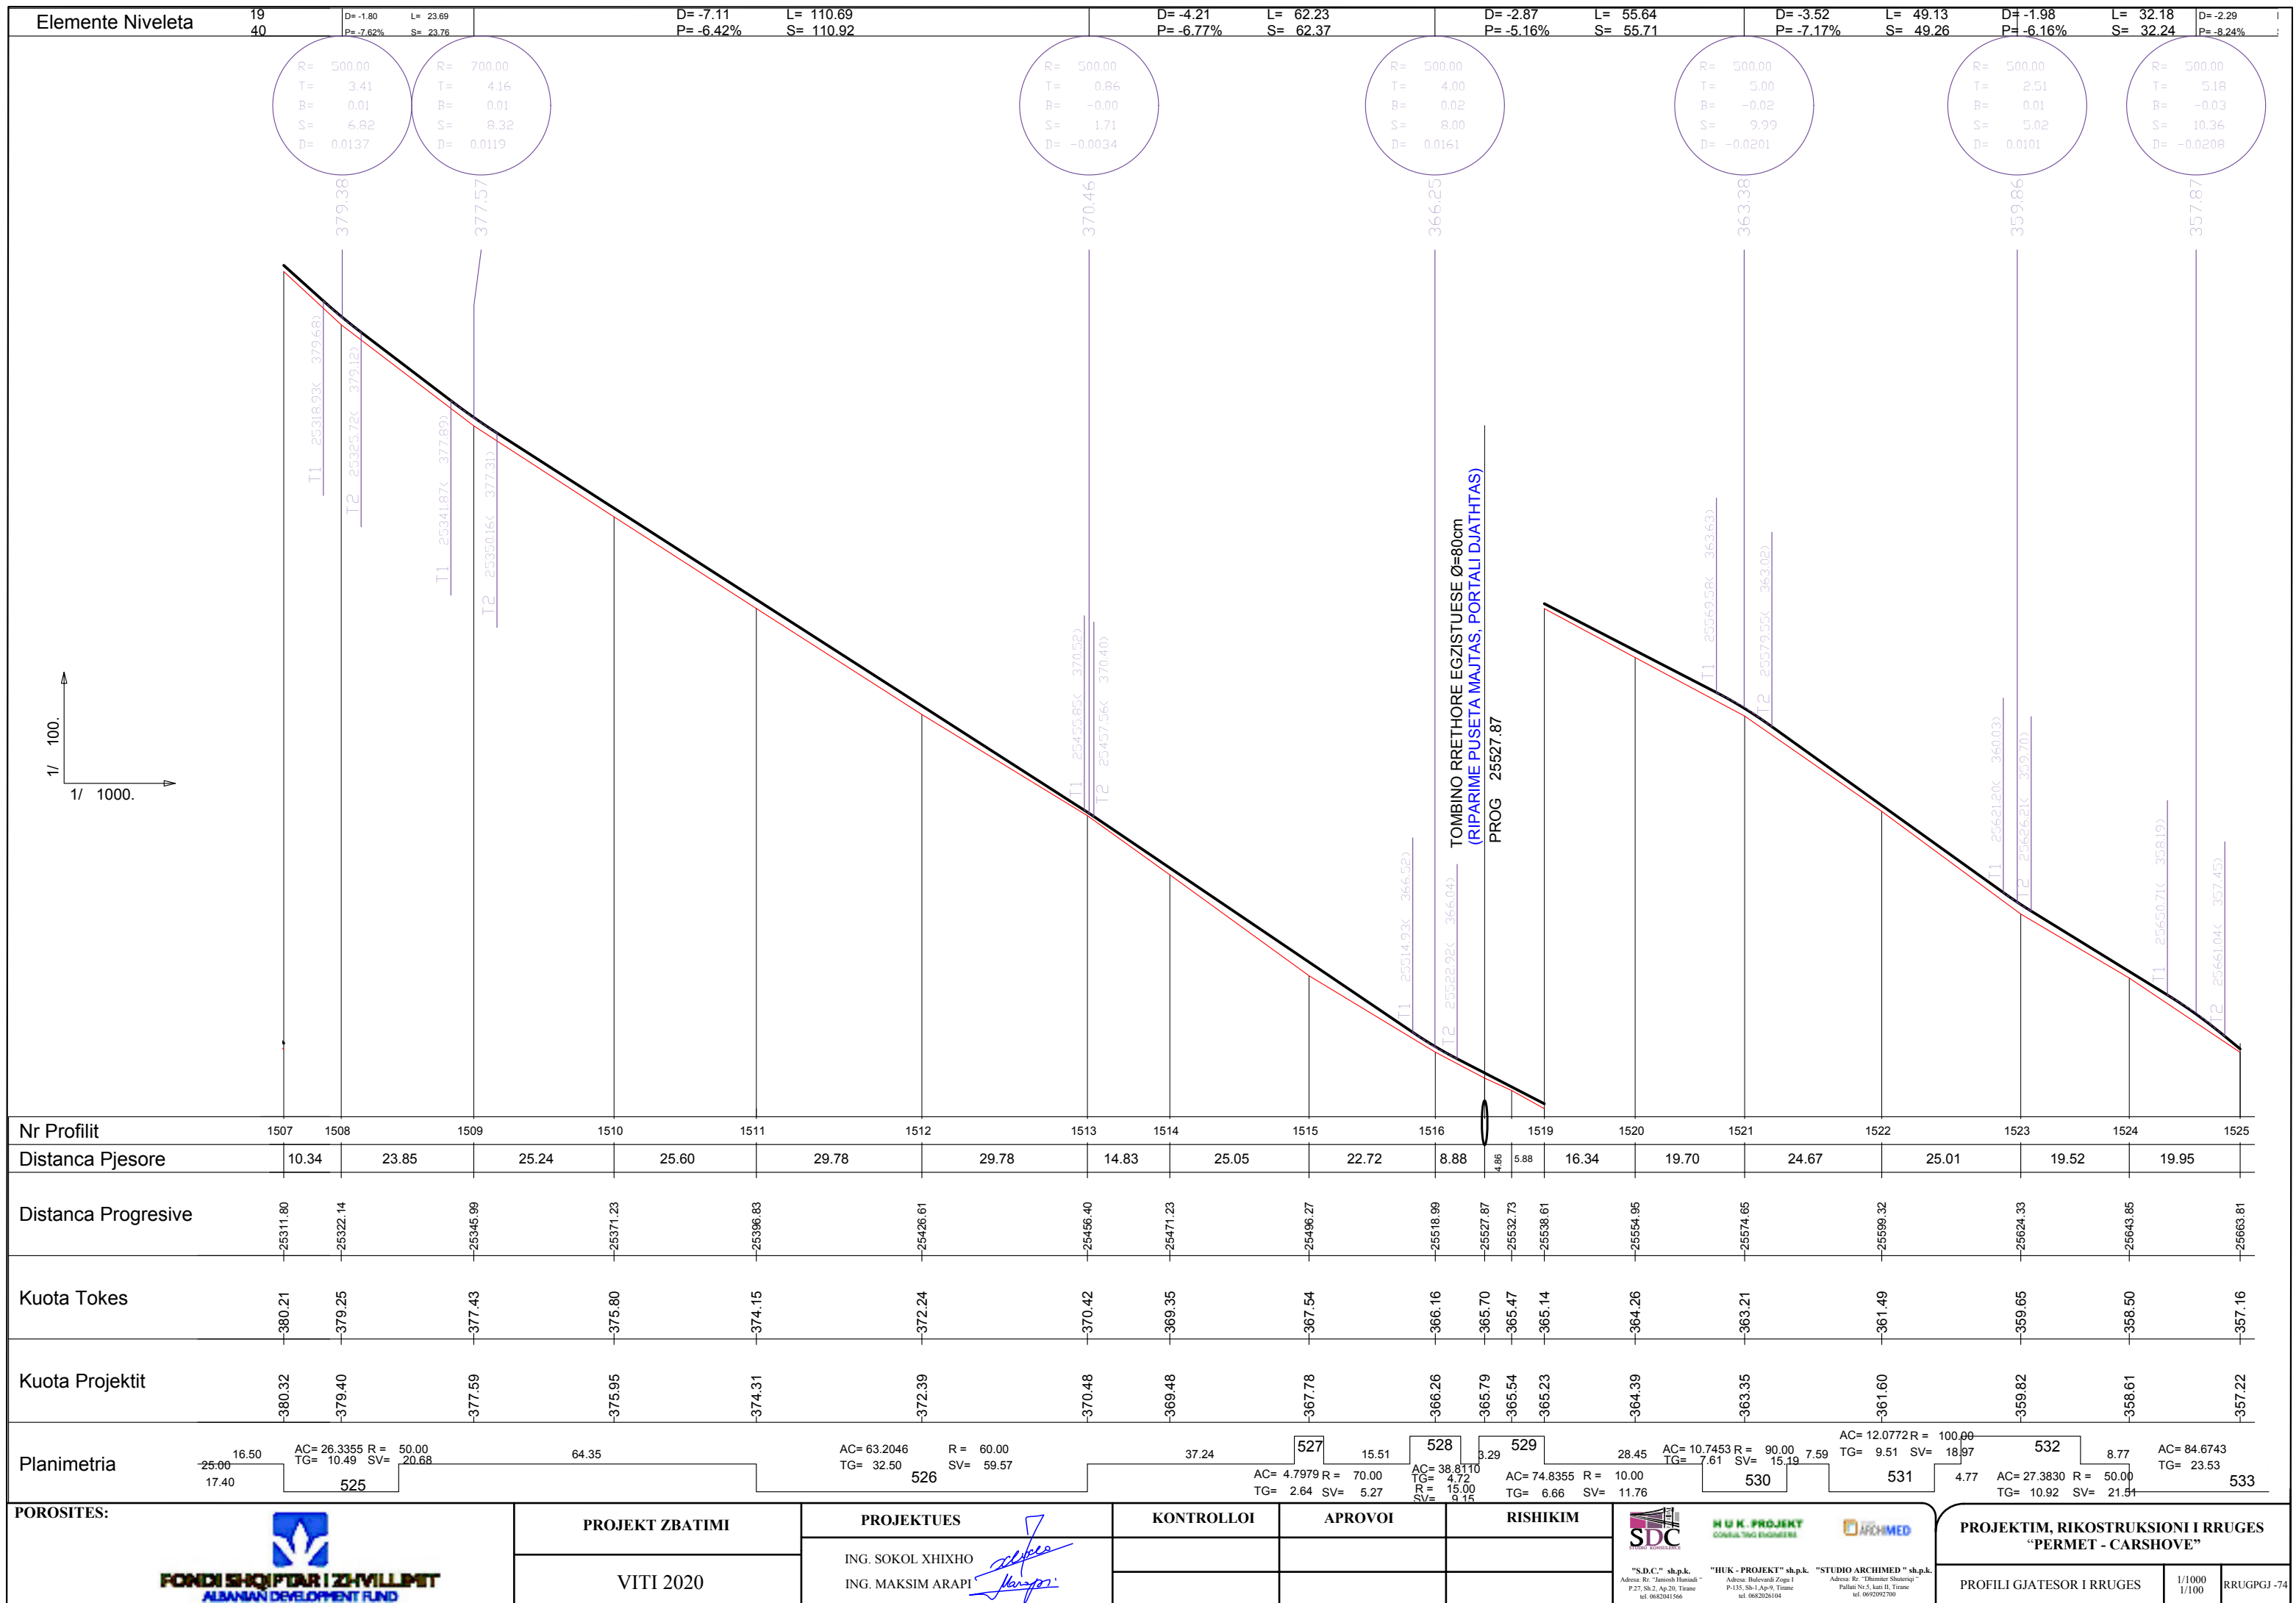

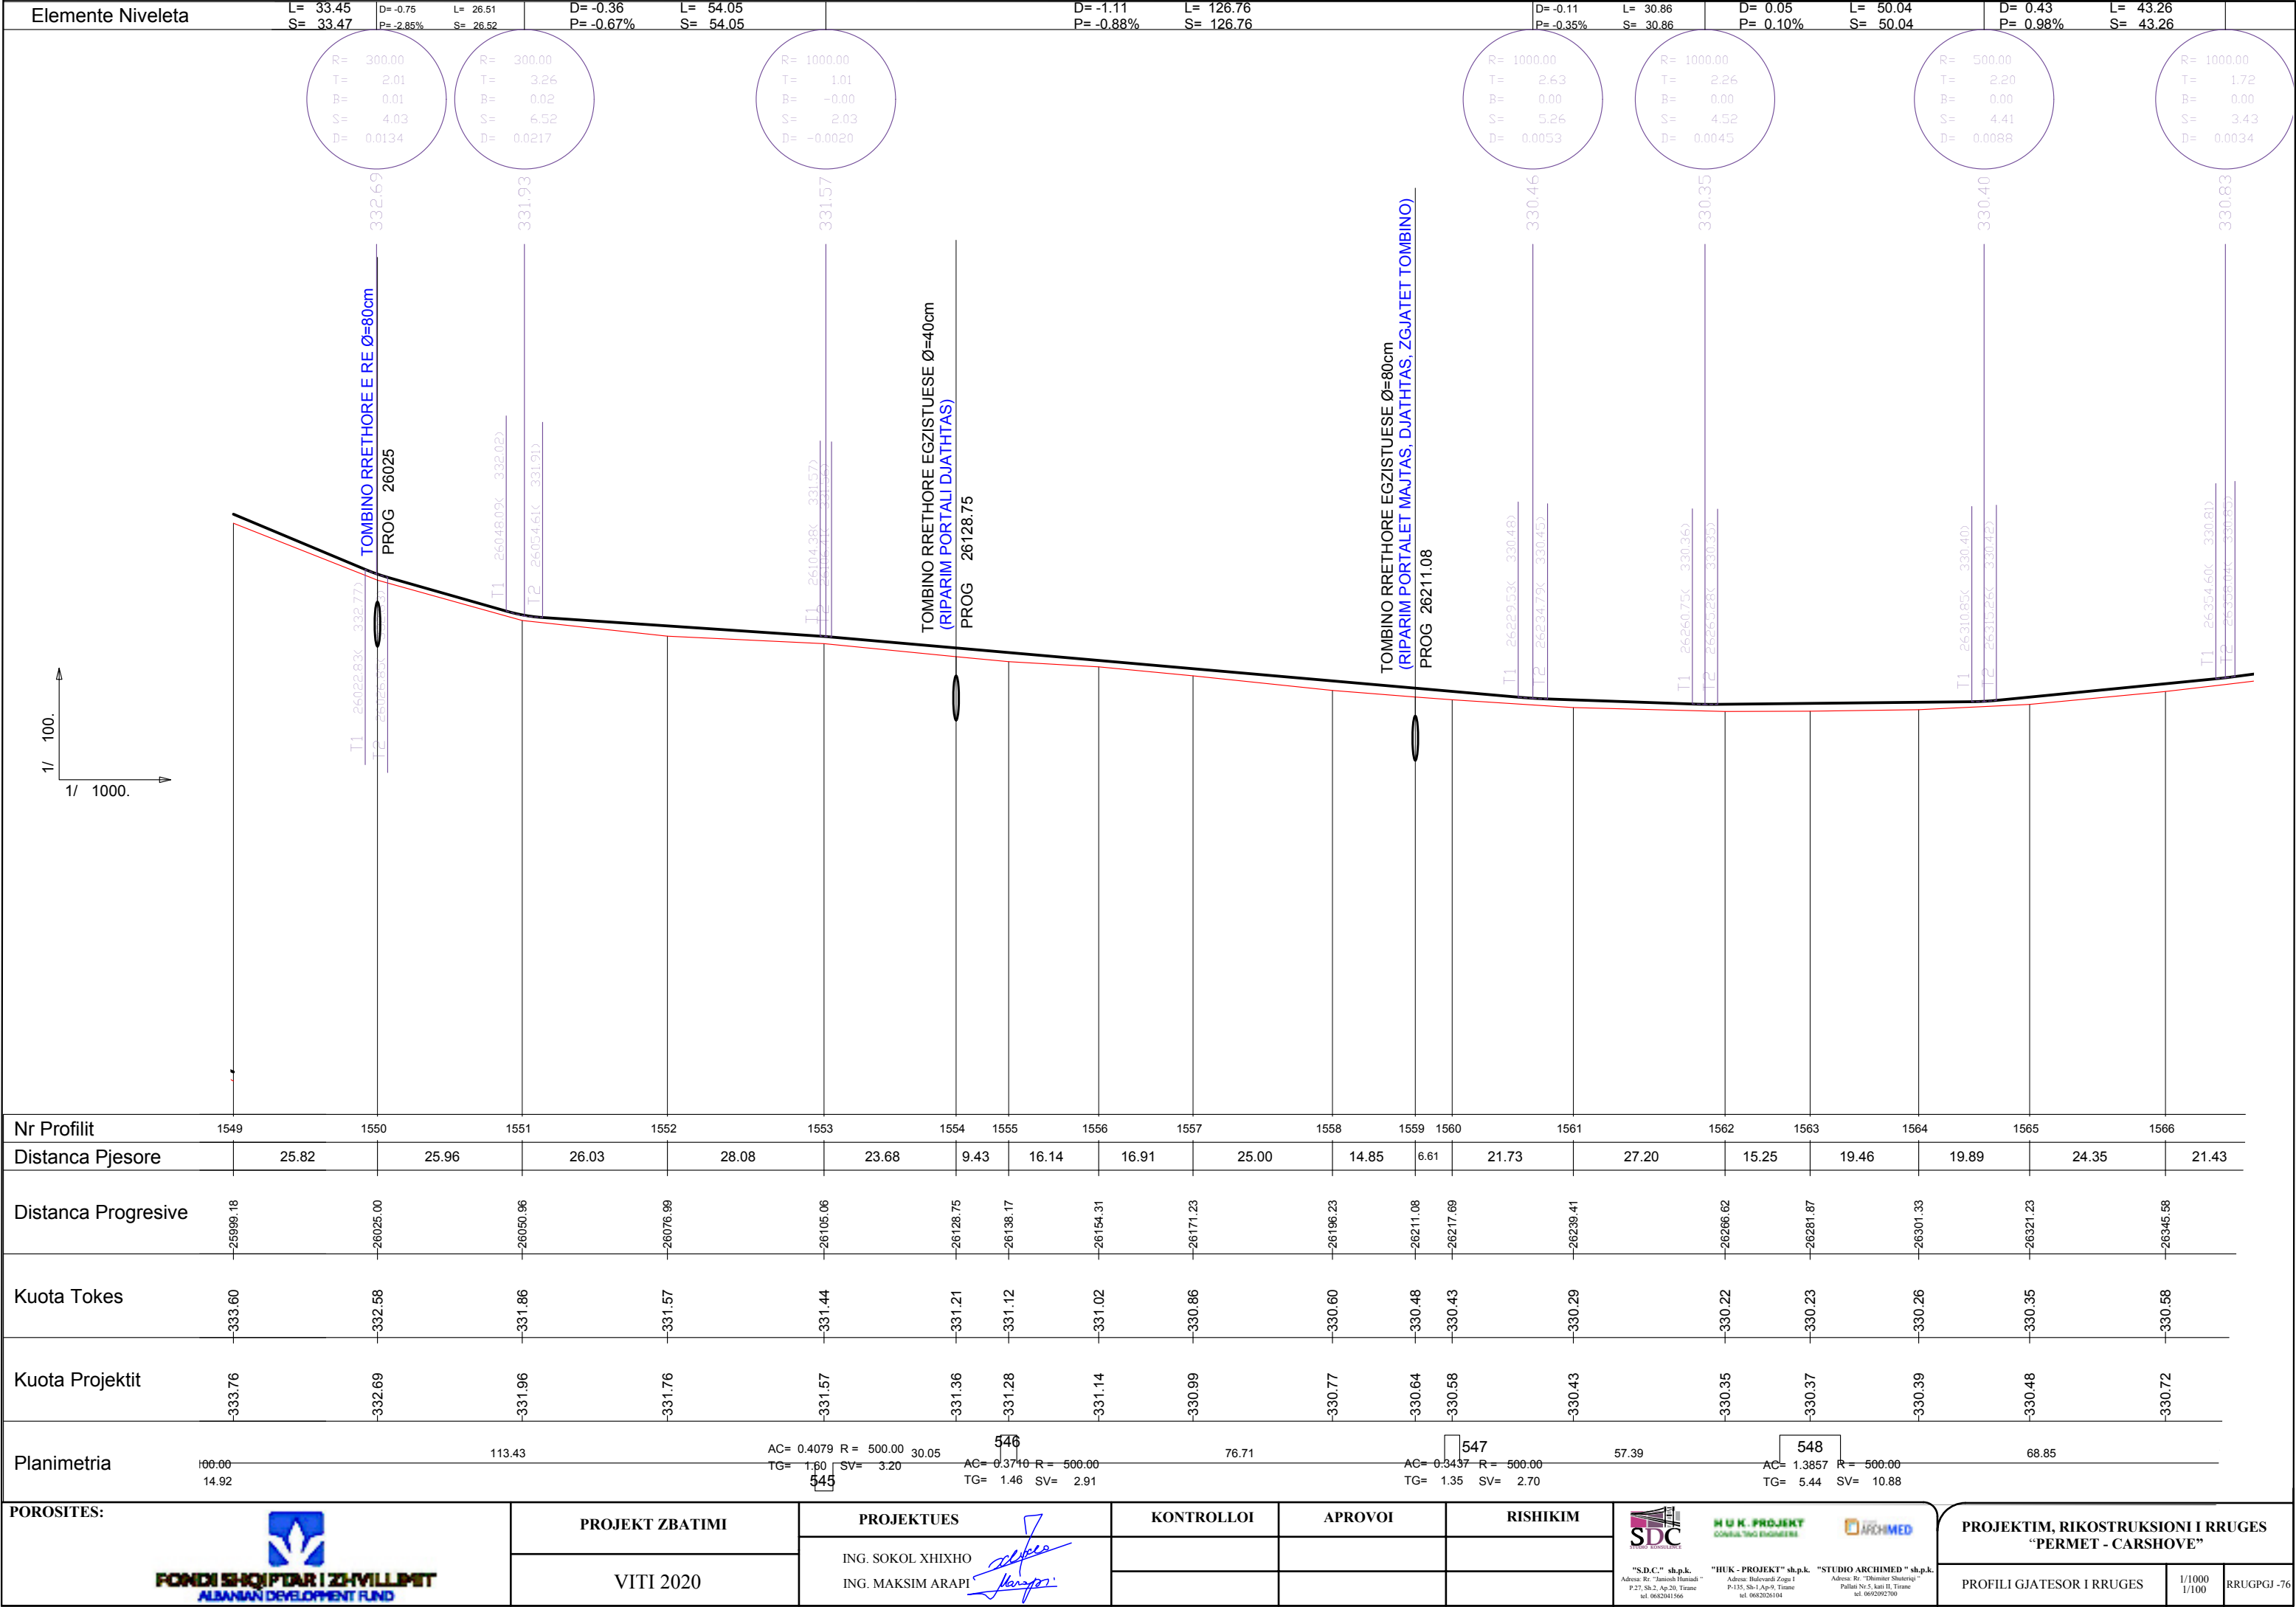


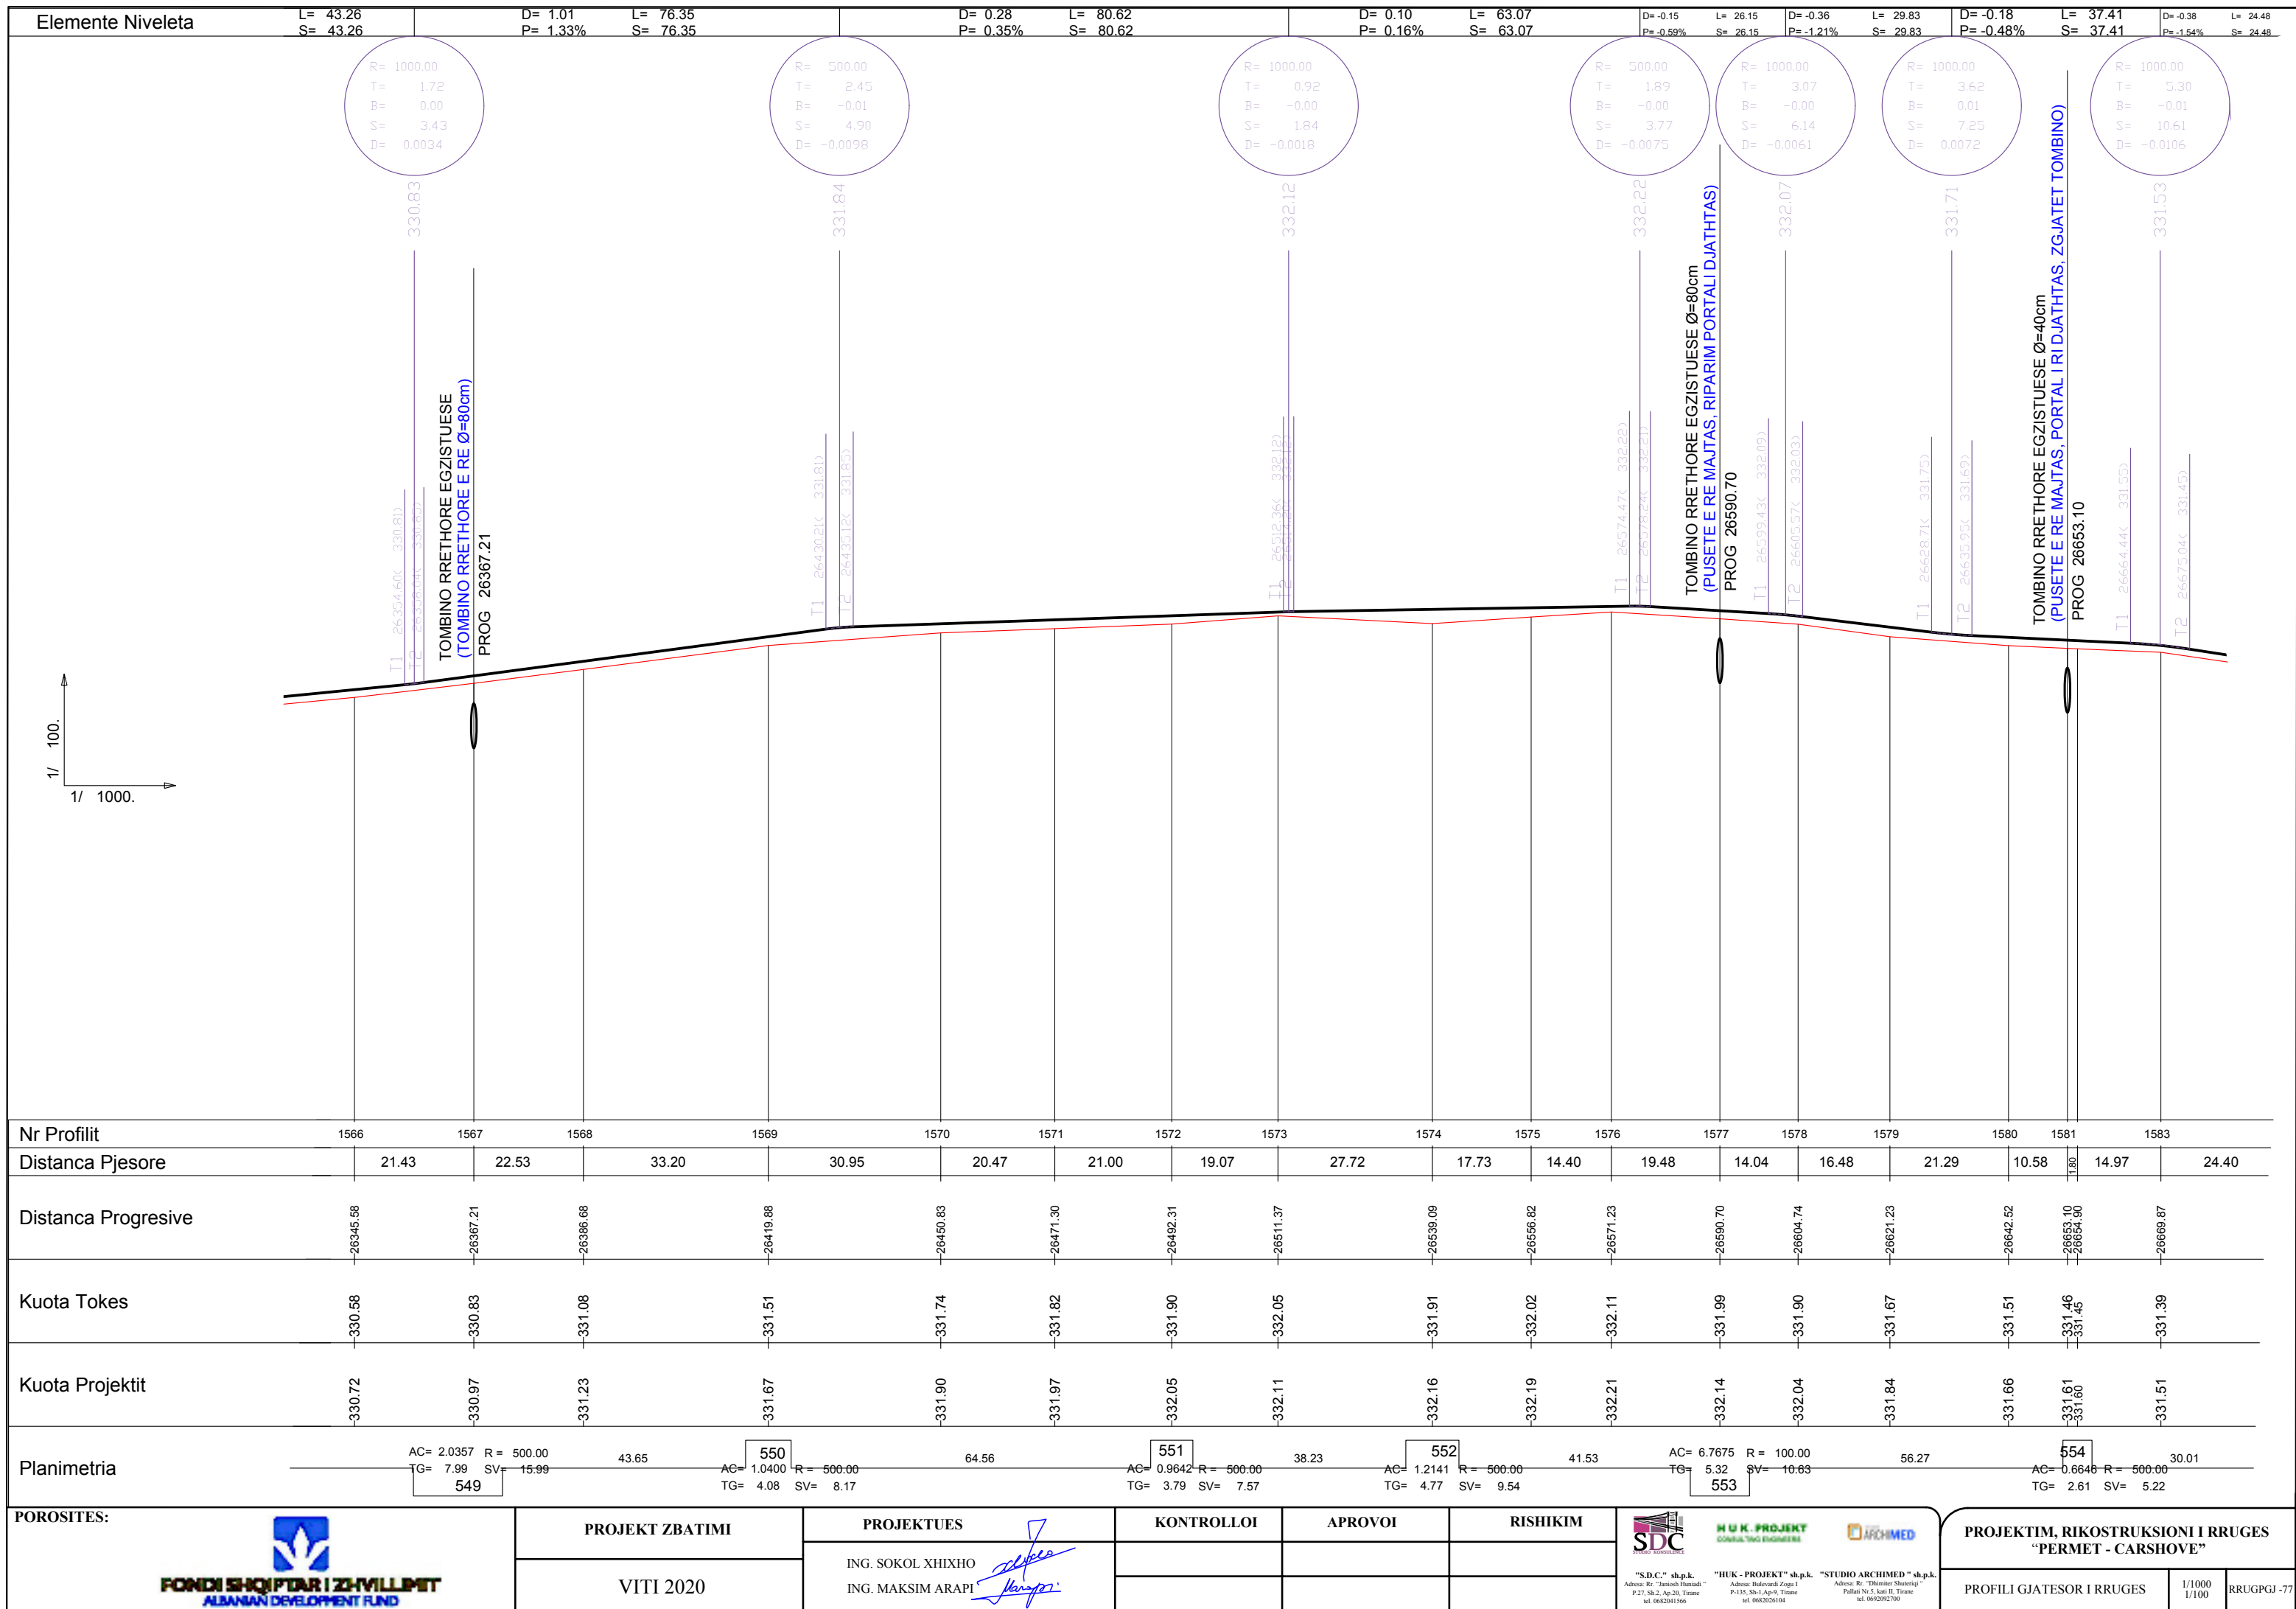


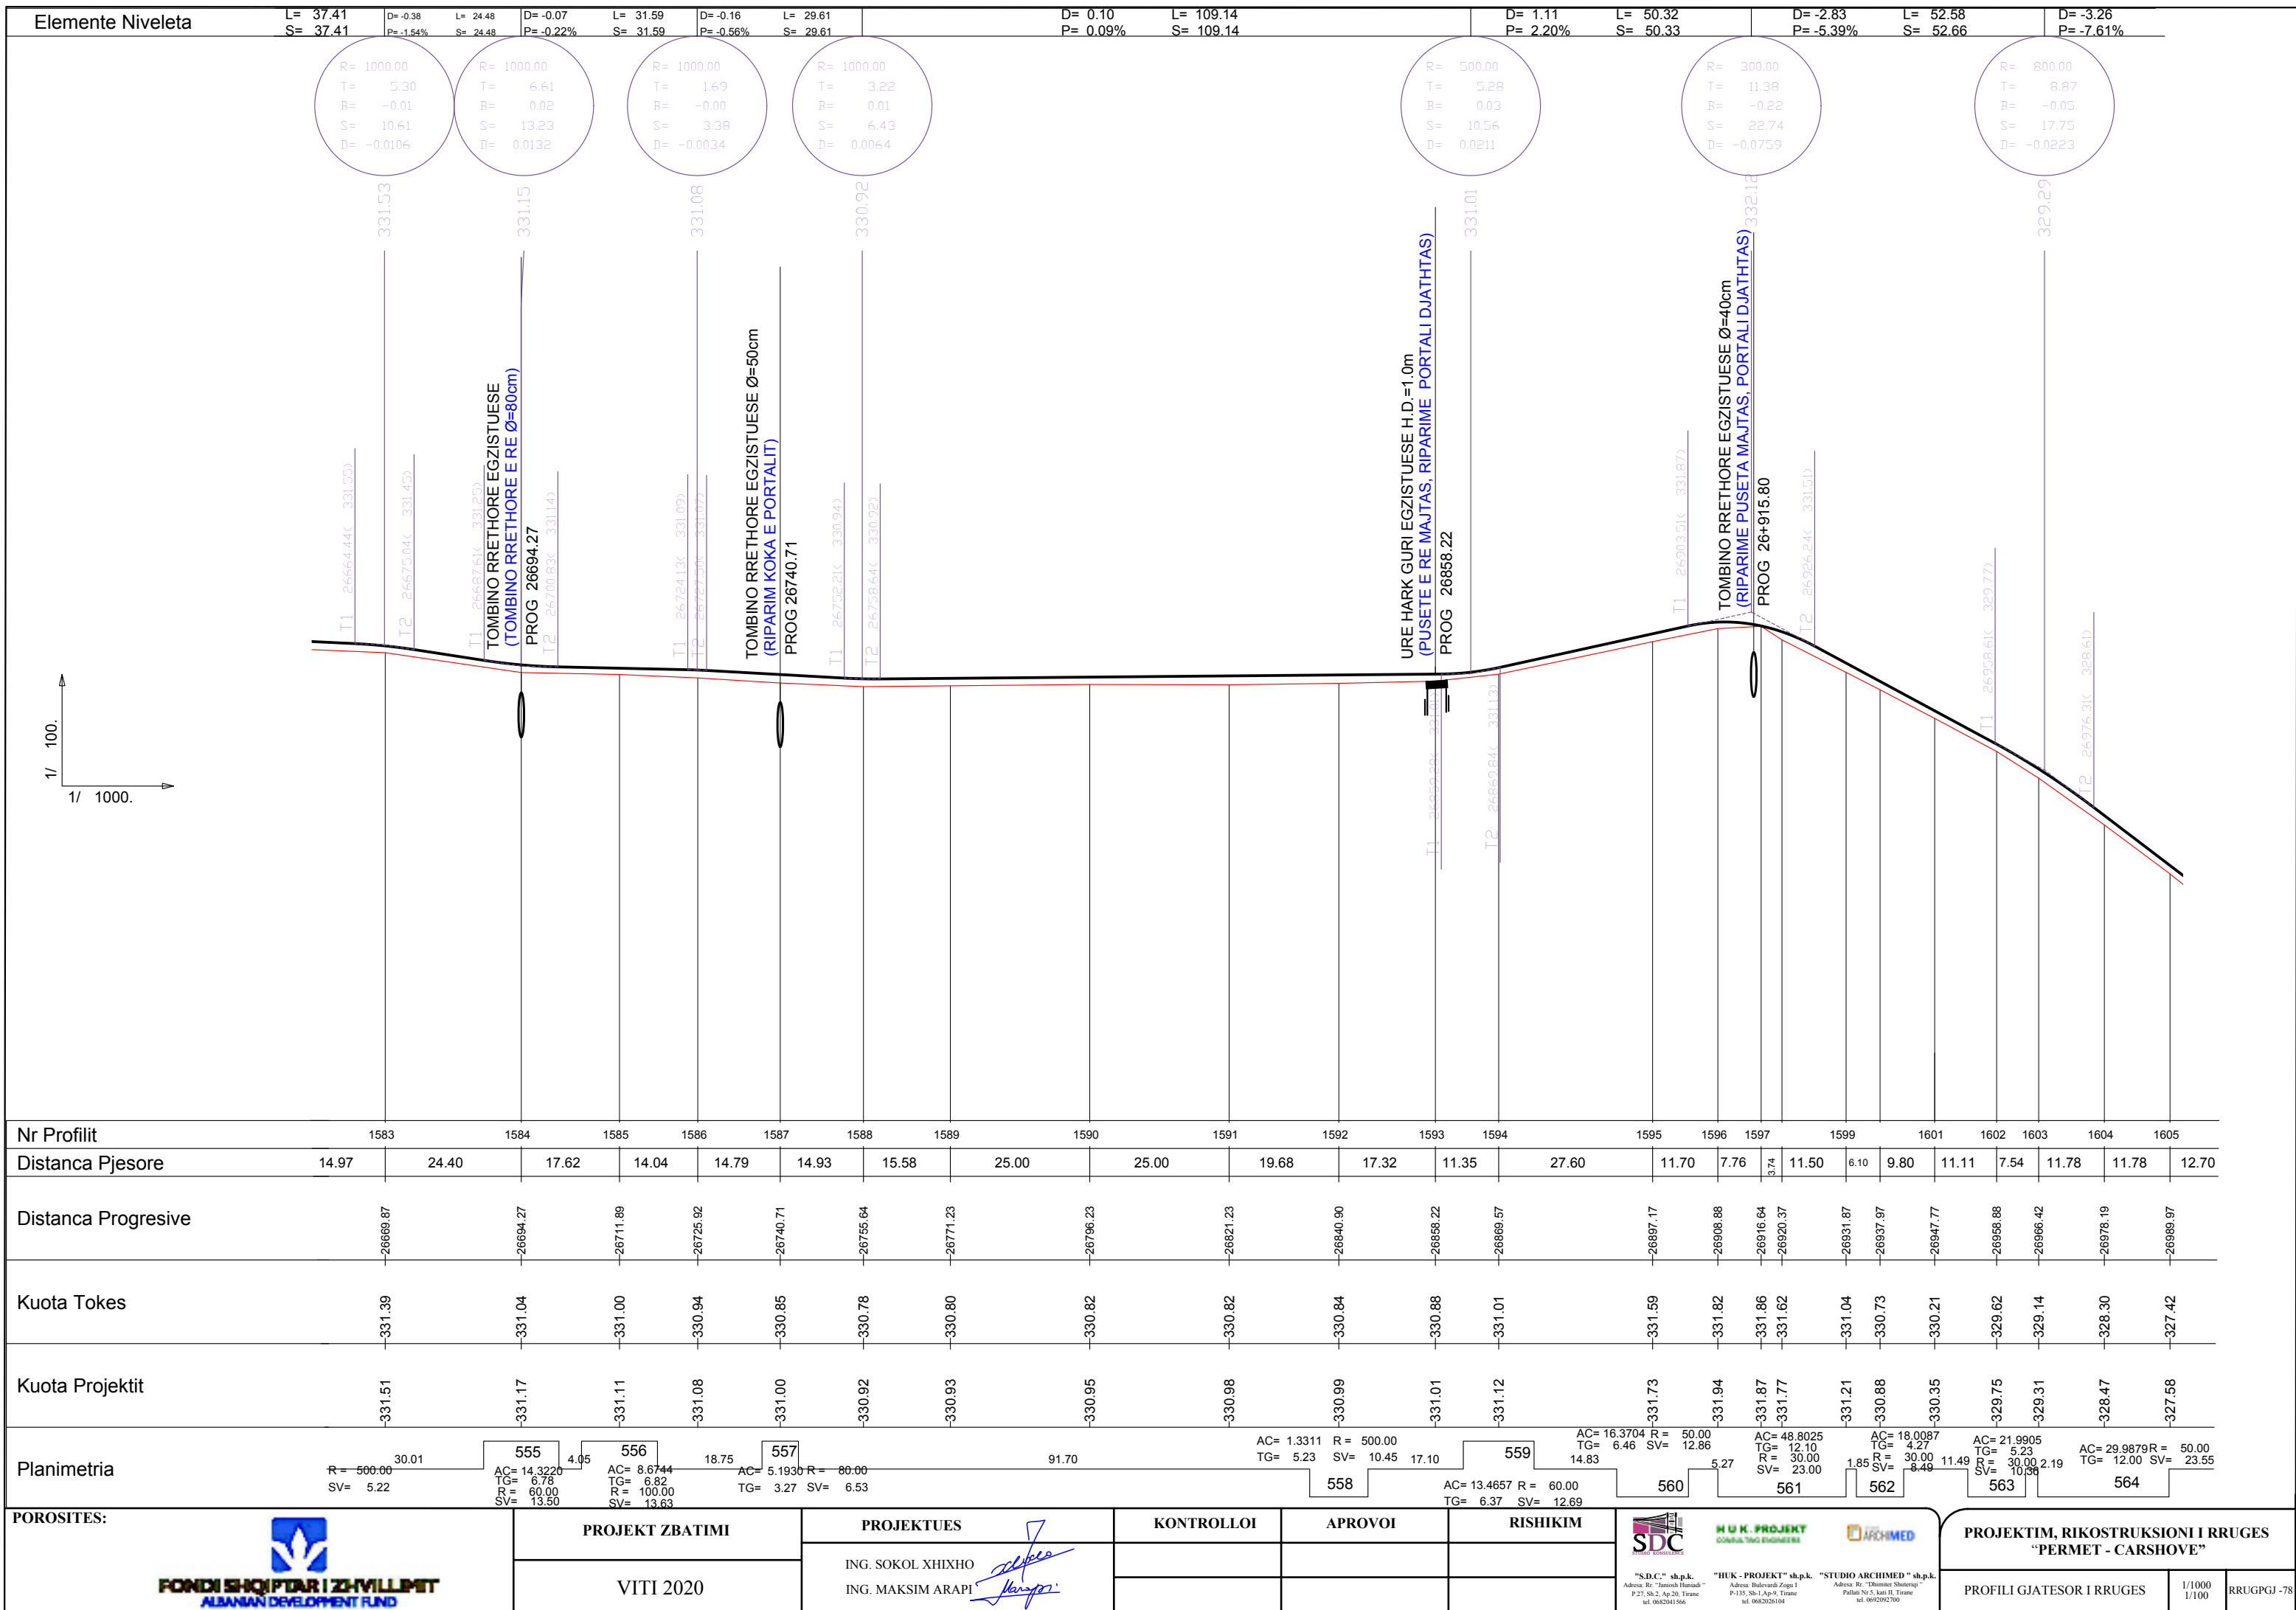


RELIEVI DHE PLANIMETRIA E RRUGES EGZISTUESE


SHKALLA 1:1000

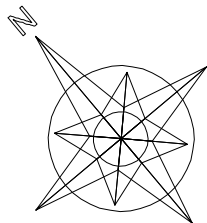

POROSITES:		PROJEKT ZBATIMI	PROJEKTUES	KONTROLLOI	APROVOI	RISHIKIM	PROJEKTIM, RIKOSTRUKSIONI I RRUGES "PERMET - CARSHOVE"		
		VITI 2020	ING. SOKOL XHIXHO ING. MAKSIM ARAPI				RELIEVI DHE PLANIMETRIA E RRUGES EGZISTUESE	1/1000	RRUGPLE -01

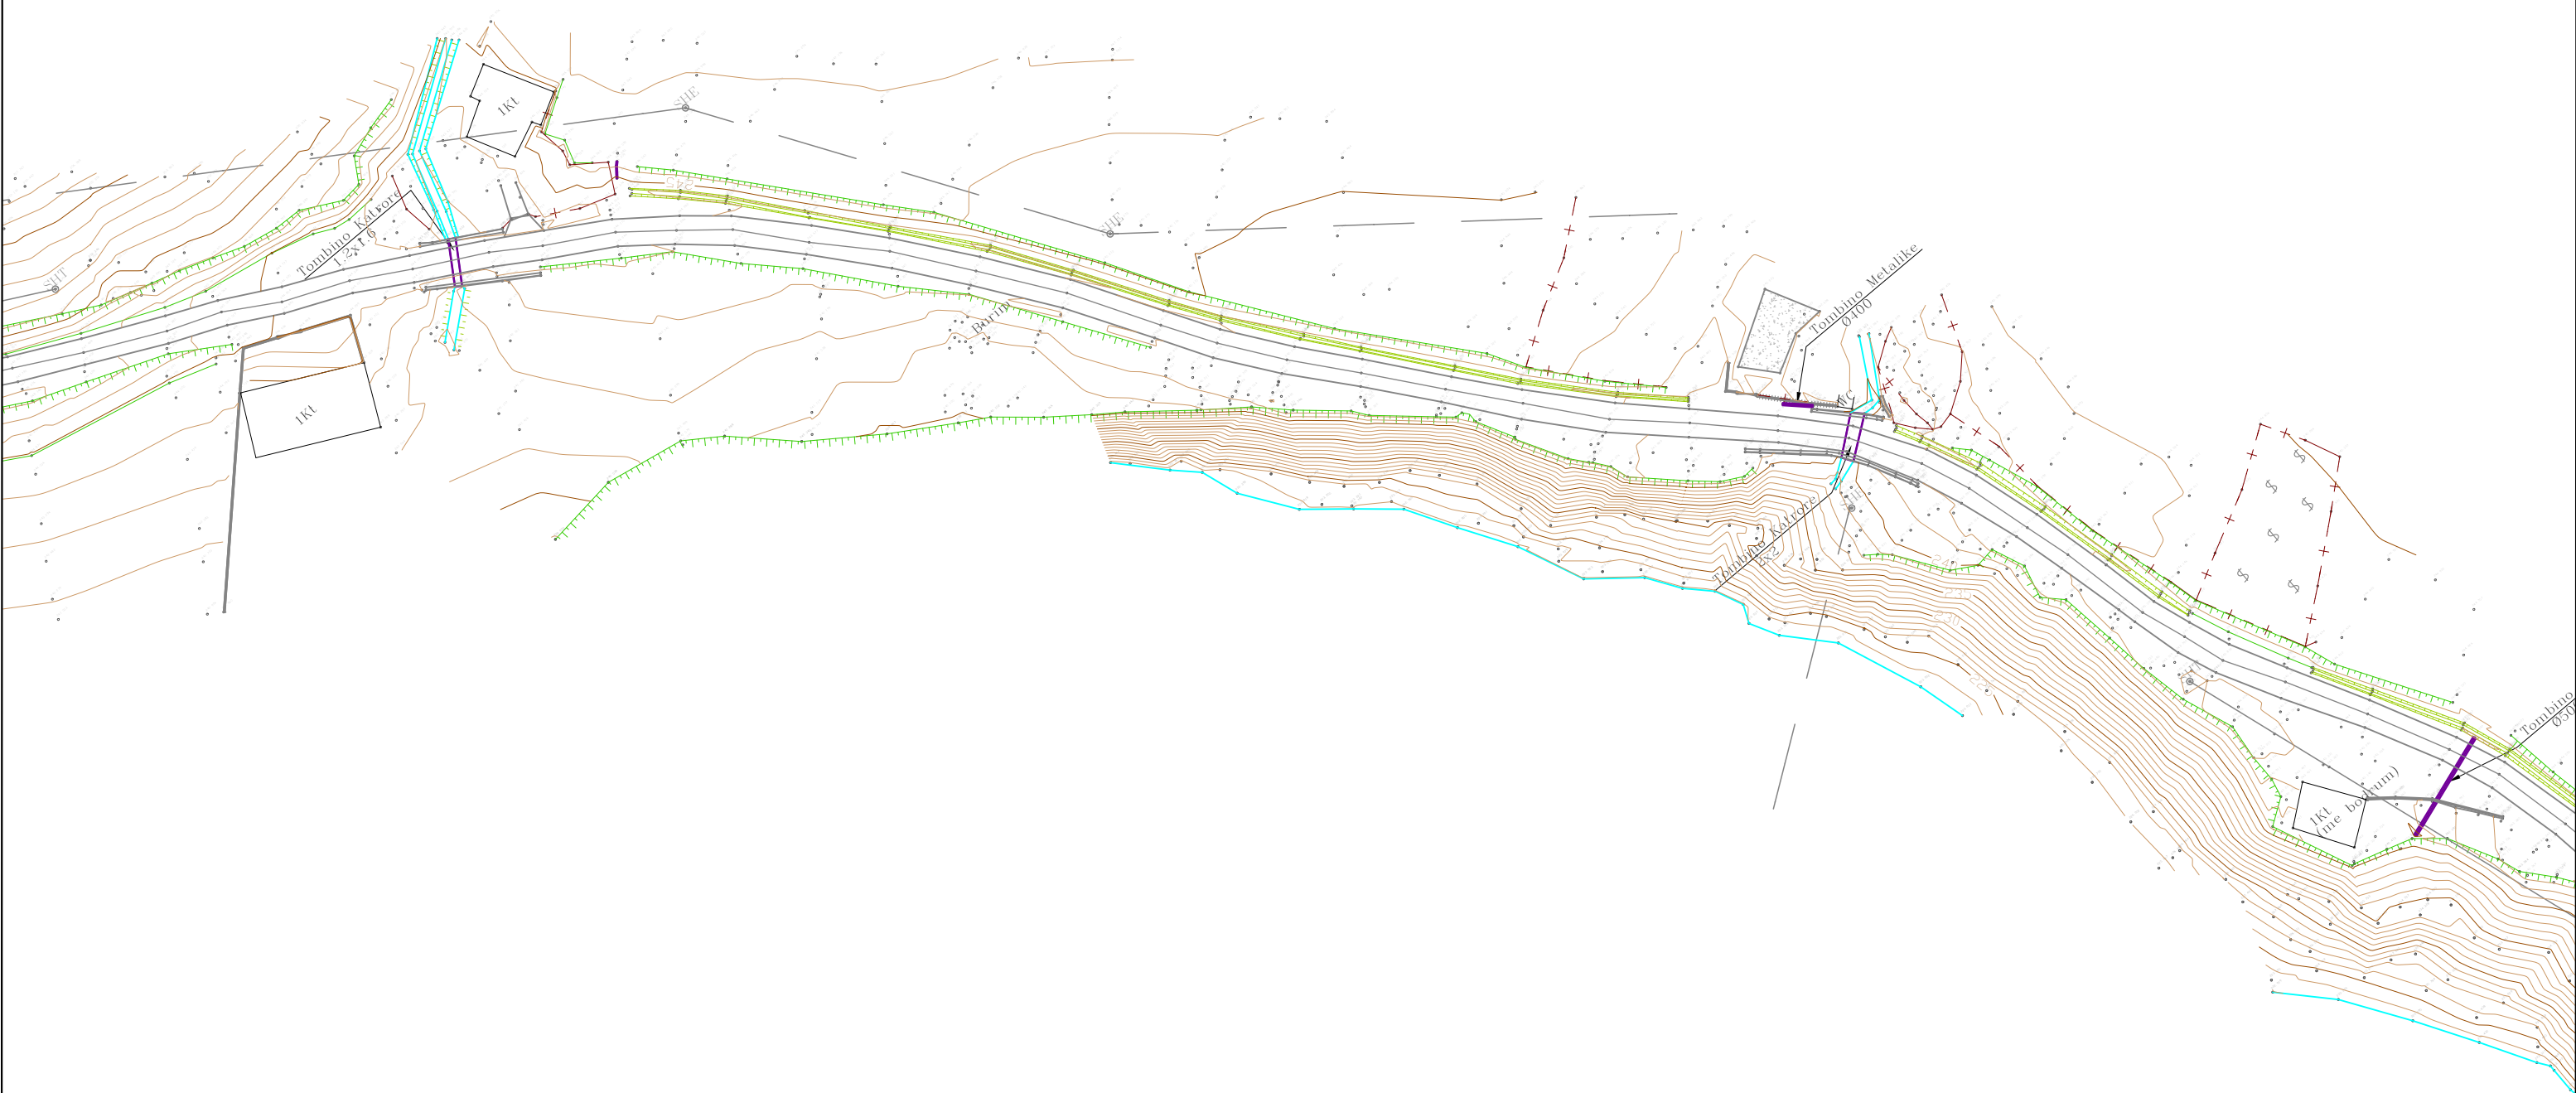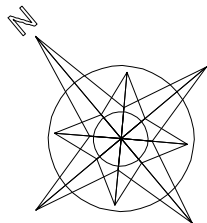

POROSITES:		PROJEKT ZBATIMI	PROJEKTUES	KONTROLLOI	APROVOI	RISHIKIM	PROJEKTIM, RIKOSTRUKSIONI I RRUGES "PERMET - CARSHOVE"		
		VITI 2020	ING. SOKOL XHIXHO ING. MAKSIM ARAPI				 "S.D.C." sh.p.k. Adresa: Rr. "Jashari Hamidi" P.27, Sh.2, Ap.20, Tirane tel. 0682041566  "HUK - PROJEKT" sh.p.k. Adresa: Bulvarin Zogu I P.135, Sh.1 Ap.9, Tirane tel. 0682026104  "STUDIO ARCHIMED" sh.p.k. Adresa: Rr. "Dhimitër Shuteriqi" Pallati No 5, kati II, Tirane tel. 0682092780	RELIEVI DHE PLANIMETRIA E RRUGES EGZISTUESE	1/1000

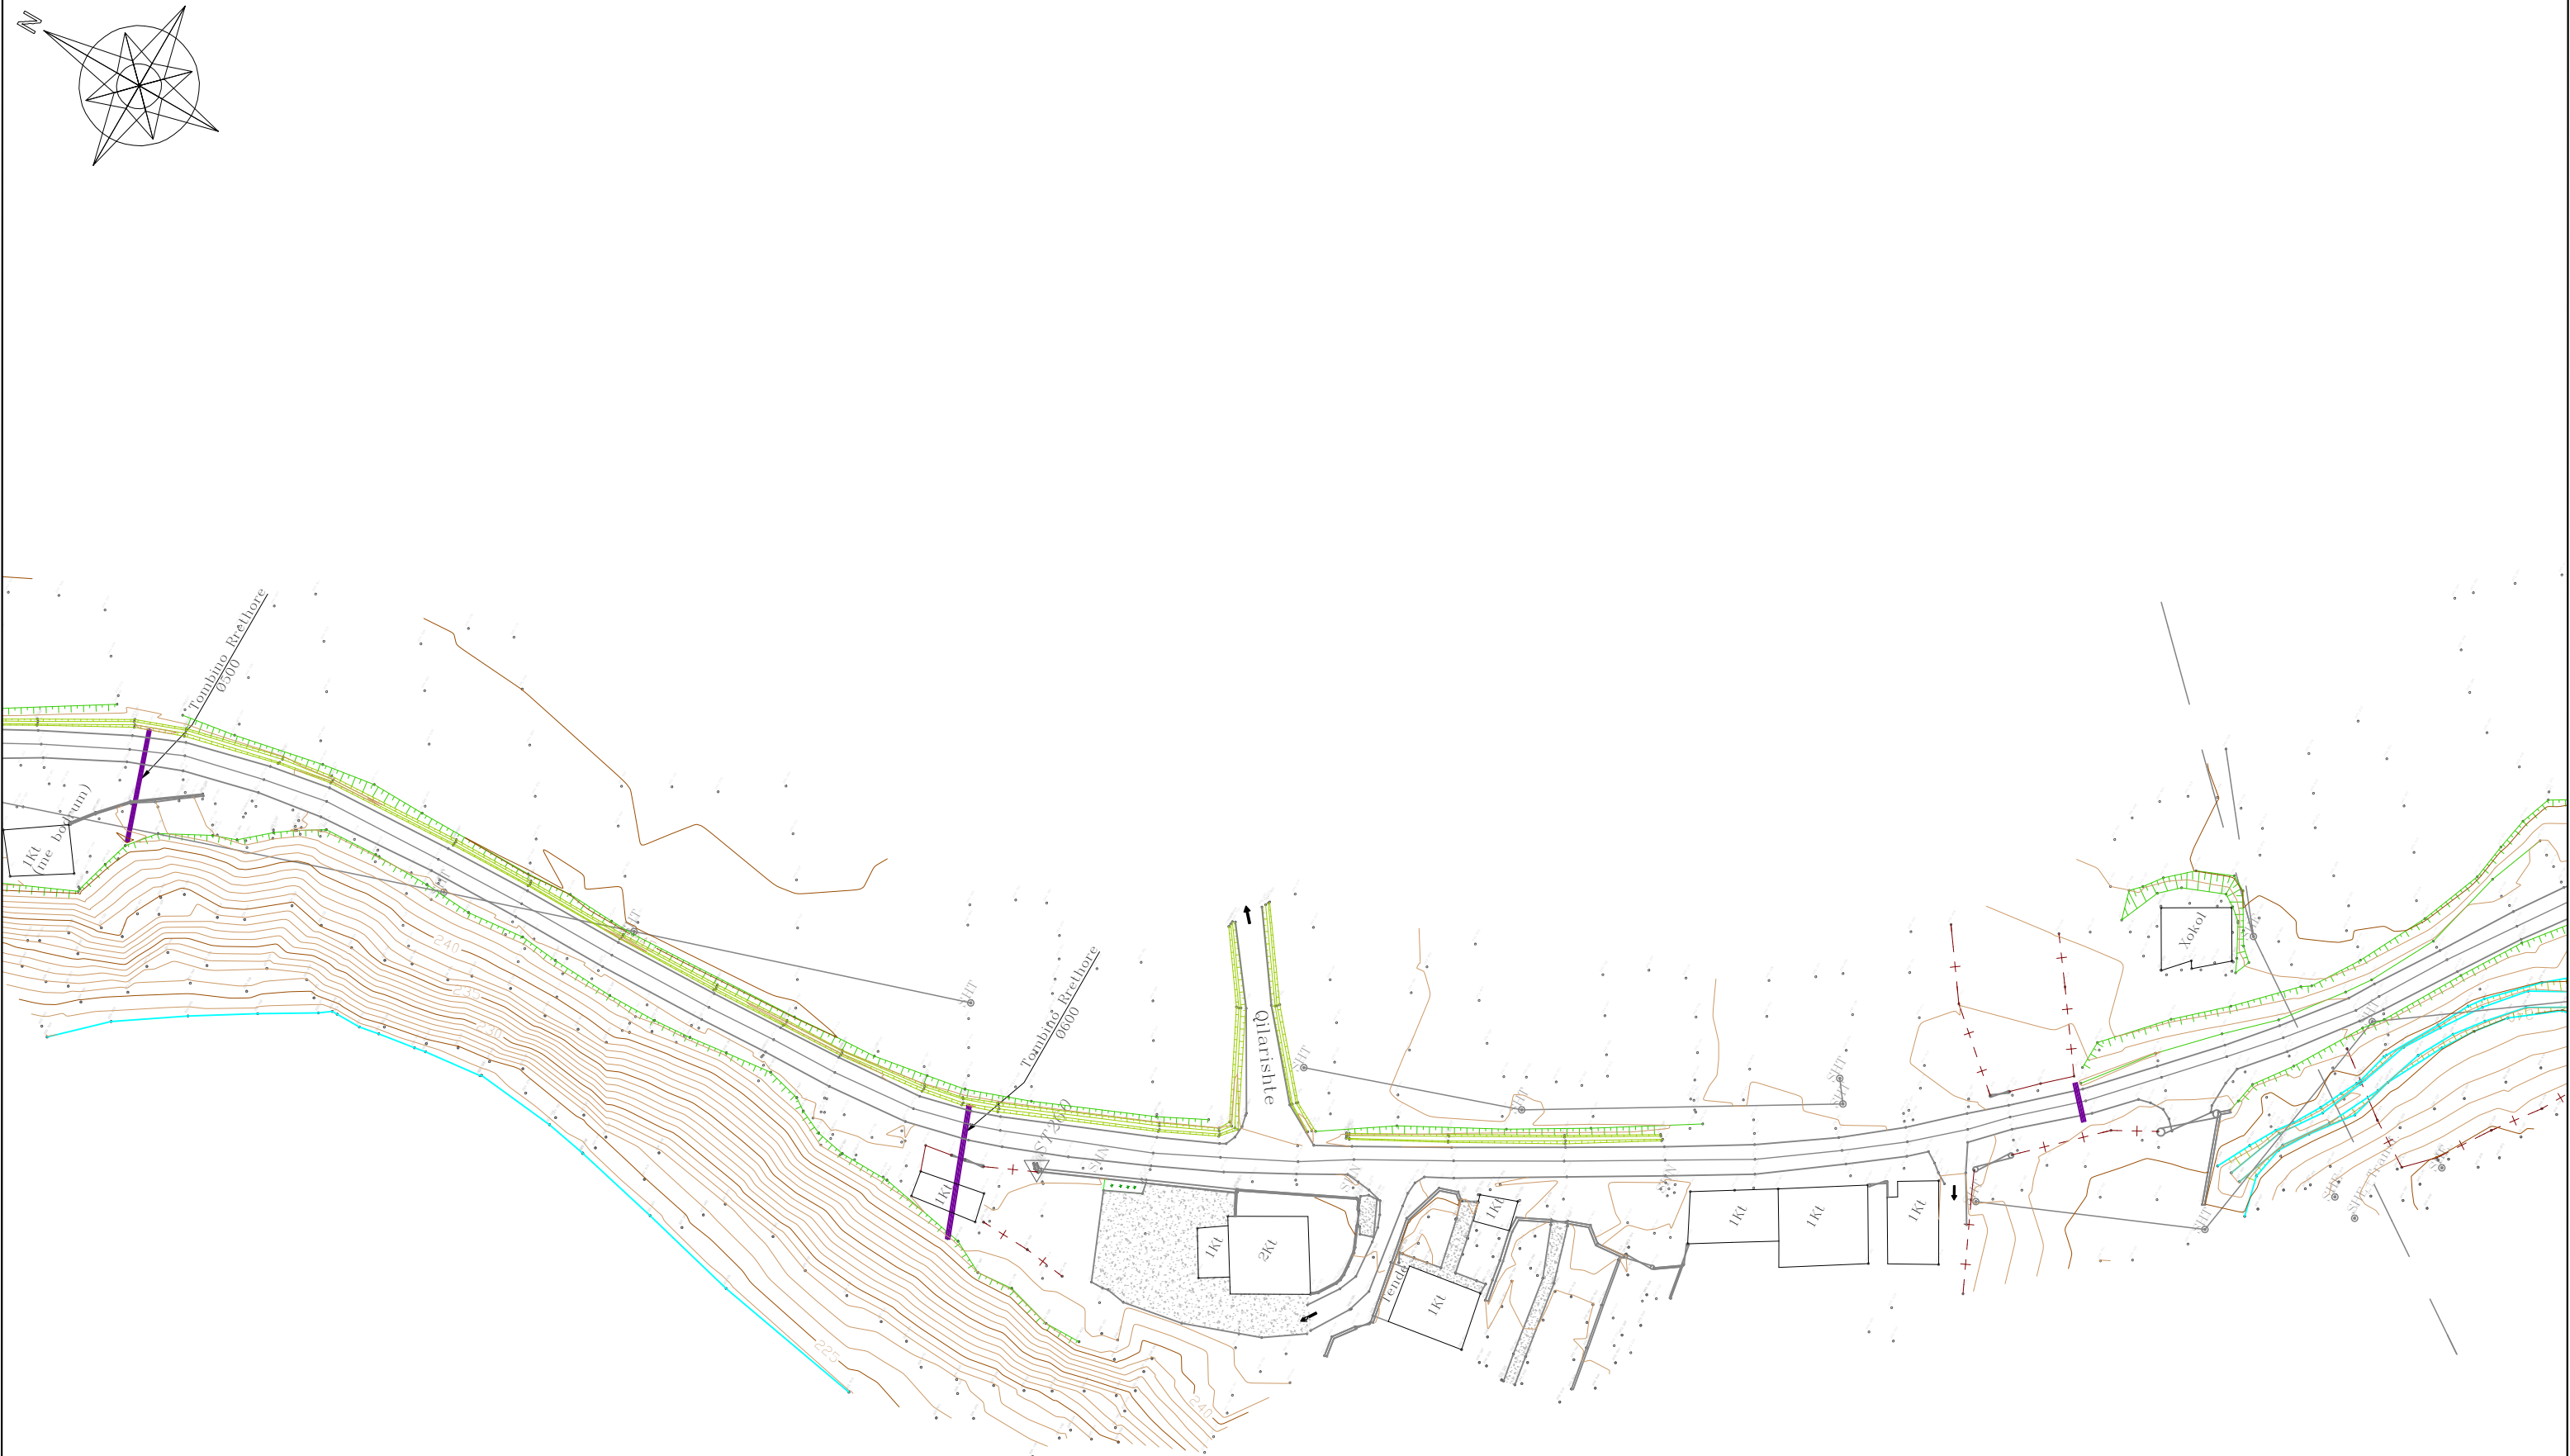

POROSITES:		PROJEKT ZBATIMI	PROJEKTUES	KONTROLLOI	APROVOI	RISHIKIM	 "S.D.C." sh.p.k. Adresa: Rr. "Janinsh Hamidi" P-27, Sh.2, Ap.20, Tirane tel. 0682041566  "HUK - PROJEKT" sh.p.k. "STUDIO ARCHIMED" sh.p.k. Adresa: Rr. "Dimitri Shuteriqi" P-135, Sh.1-Ap.9, Tirane tel. 0682026104  Adresa: Rr. "Dimitri Shuteriqi" Pallati Nr.5, kati II, Tirane tel. 0692092700 PROJEKTIM, RIKOSTRUKSIONI I RRUGES "PERMET - CARSHOVE"		
		VITI 2020	ING. SOKOL XHIXHO ING. MAKSIM ARAPI						
									RELIEVI DHE PLANIMETRIA E RRUGES EGZISTUESE





POROSITES:		PROJEKT ZBATIMI	PROJEKTUES	KONTROLLOI	APROVOI	RISHIKIM	PROJEKTIM, RIKOSTRUKSIONI I RRUGES "PERMET - CARSHOVE"		
		VITI 2020	ING. SOKOL XHIXHO ING. MAKSIM ARAPI				RELIEVI DHE PLANIMETRIA E RRUGES EGZISTUESE	1/1000	RRUGPLE -04




"S.D.C." sh.p.k.
Adresa: Rr. "Isaiah Hamidi"
P-27, Sh.2, Ap.20, Tirane
tel. 0682041566

"HUK - PROJEKT" sh.p.k.
Adresa: Bulvarin Zogu I
P-135, Sh.1 Ap-9, Tirane
tel. 0682026104



"STUDIO ARCHIMED" sh.p.k.
Adresa: Rr. "Dhimitër Shuteriqi"
Pallati No 5, kati II, Tirane
tel. 0682092780

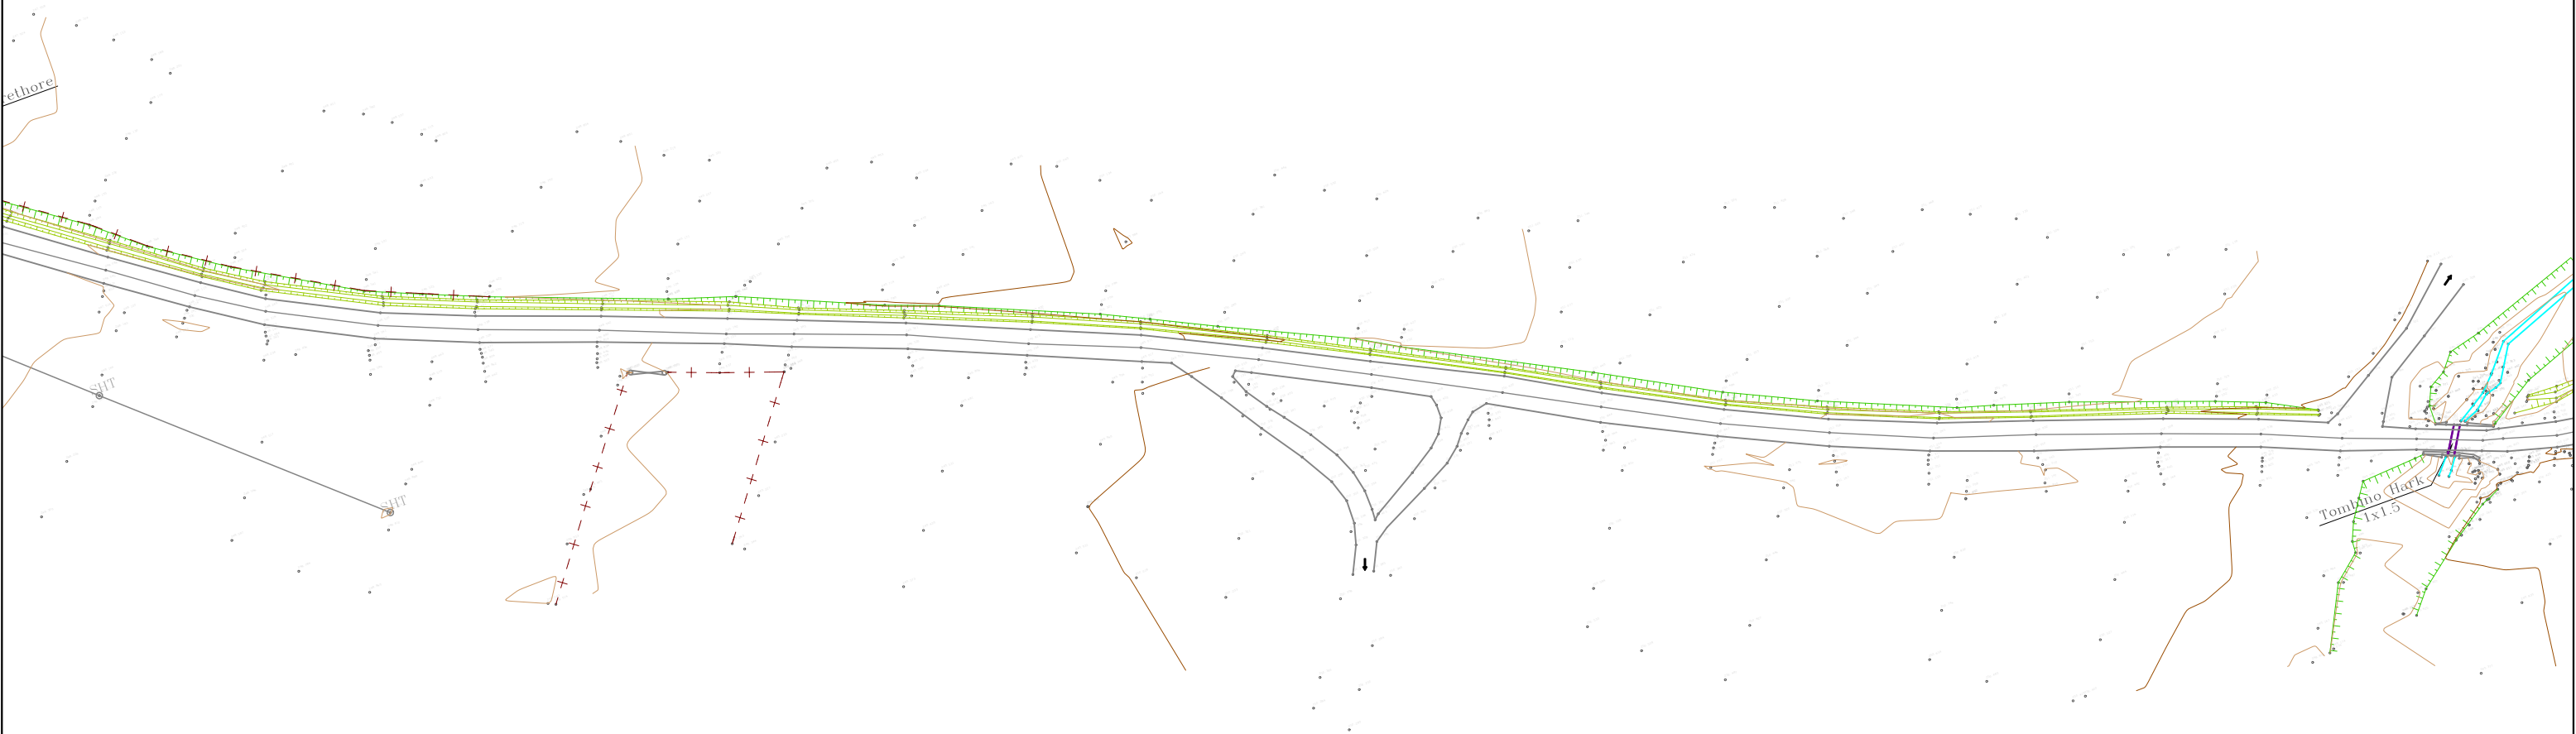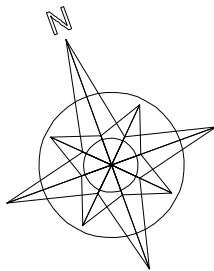


POROSITES:		PROJEKT ZBATIMI	PROJEKTUES	KONTROLLOI	APROVOI	RISHIKIM	PROJEKTIM, RIKOSTRUKSIONI I RRUGES "PERMET - CARSHOVE"		
		VITI 2020	ING. SOKOL XHIXHO ING. MAKSIM ARAPI				 "S.D.C." sh.p.k. Adresa: Rr. "Janina Hamidi" P-27, Sh.2, Ap.20, Tirane tel. 0682041566  "HUK - PROJEKT" sh.p.k. Adresa: Bulvarin Zogu I P-135, Sh-1 Ap-9, Tirane tel. 0682026104  "STUDIO ARCHIMED" sh.p.k. Adresa: Rr. "Dhimitër Shuteriqi" Pallati Nr.5, kati II, Tirane tel. 0682092780 <td>RELIEVI DHE PLANIMETRIA E RRUGES EGZISTUESE</td> <td>1/1000</td> <td>RRUGPLE -05</td>	RELIEVI DHE PLANIMETRIA E RRUGES EGZISTUESE	1/1000


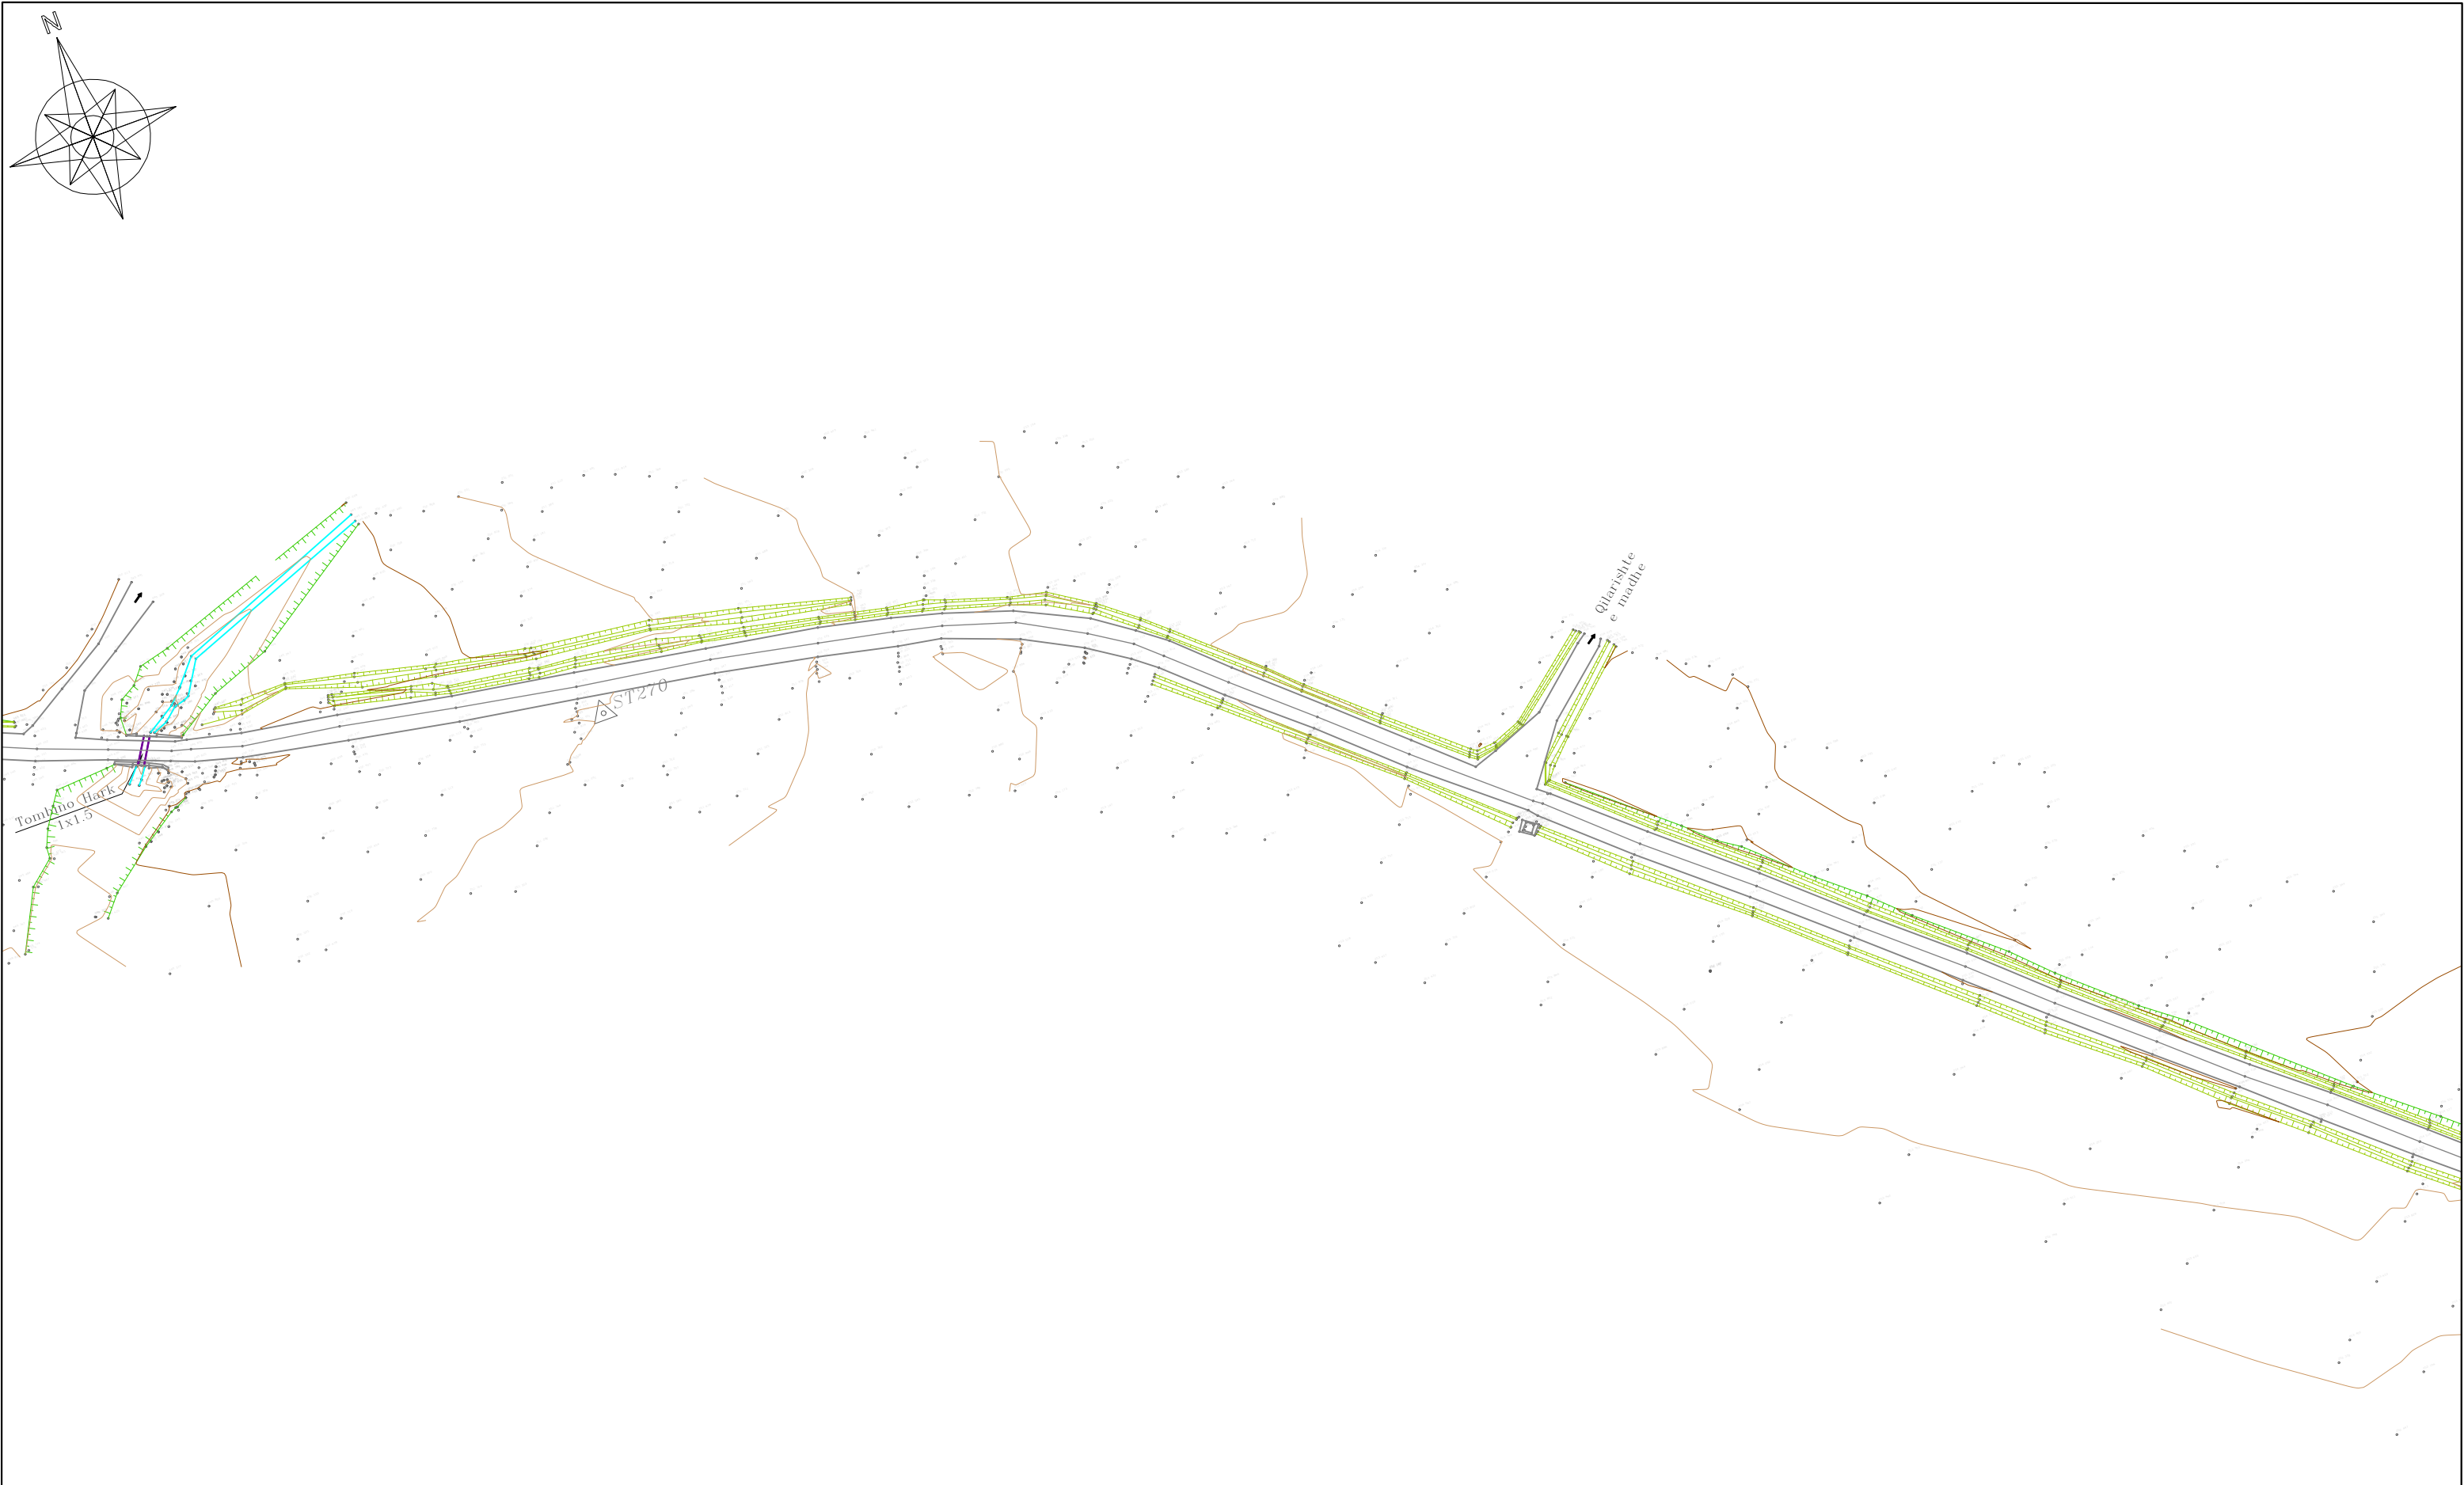


POROSITES:	 FONDI SHQIPTAR I ZHVILLIMIT ALBANIAN DEVELOPMENT FUND	PROJEKT ZBATIMI	PROJEKTUES	KONTROLLOI	APROVOI	RISHIKIM	PROJEKTIM, RIKOSTRUKSIONI I RRUGES “PERMET - CARSHOVE”			
		VITI 2020	ING. SOKOL XHIXHO ING. MAKSIM ARAPI				 "S.D.C." sh.p.k. Adresa: Rr. "Jashari Hamidi" P.27, Sh.2, Ap.20, Tirane tel. 0682041566	 "HUK - PROJEKT" sh.p.k. Adresa: Bulvarit Zogu I P.135, Sh.1 Ap.9, Tirane tel. 0682026104	 "STUDIO ARCHIMED" sh.p.k. Adresa: Rr. "Dhimitër Shuteriqi" Pallati No 5, kati II, Tirane tel. 0692992780	RELIEVI DHE PLANIMETRIA E RRUGES EGZISTUESE

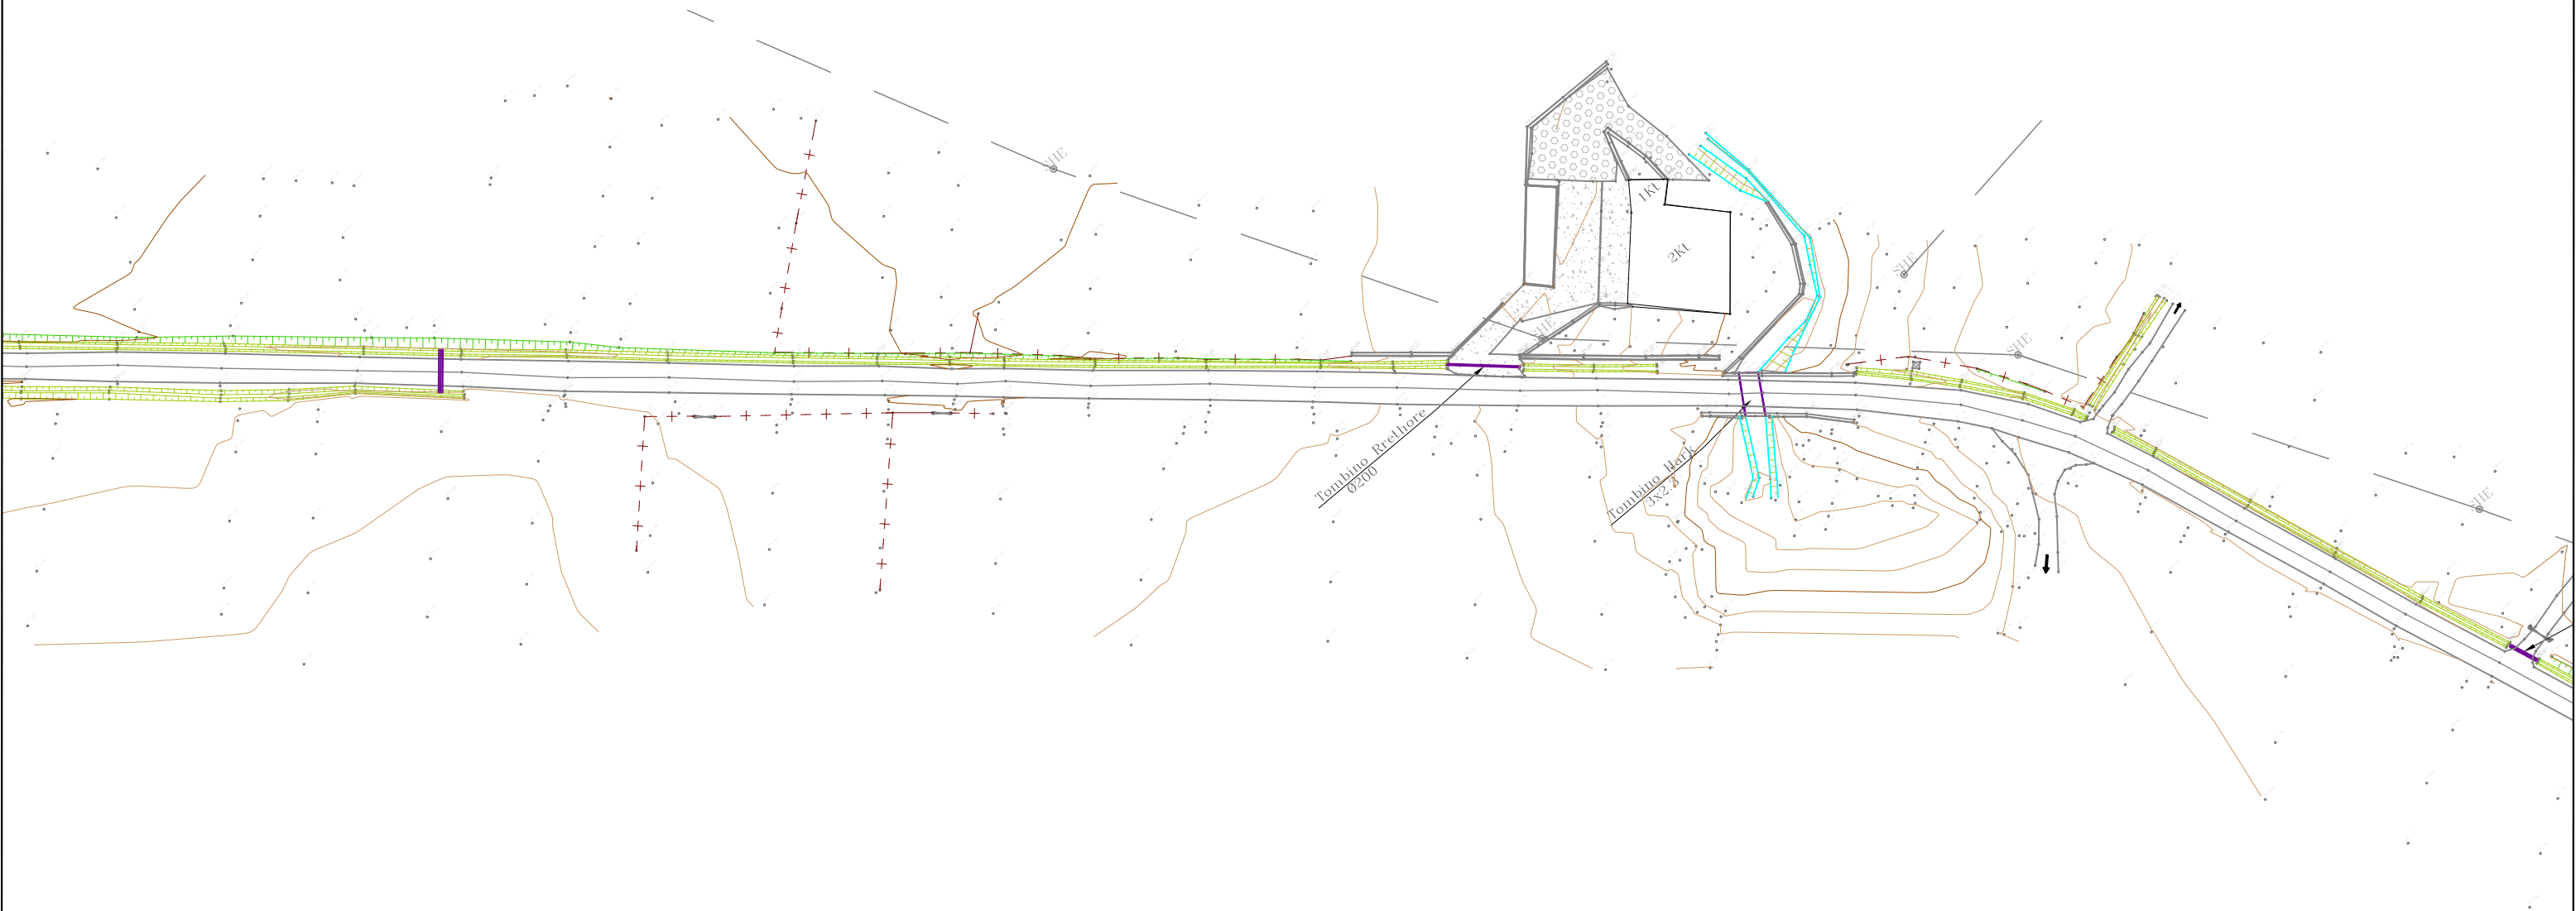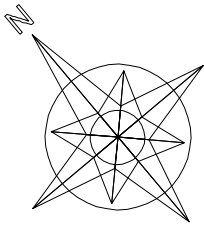

POROSITES:		PROJEKT ZBATIMI	PROJEKTUES	KONTROLLOI	APROVOI	RISHIKIM	PROJEKTIM, RIKOSTRUKSIONI I RRUGES “PERMET - CARSHOVE”		
		VITI 2020	ING. SOKOL XHIXHO ING. MAKSIM ARAPI				 "S.D.C." sh.p.k. Adresa: Rr. "Janina Hamidi" P-27, Sh.2, Ap.20, Tirane tel. 0682041566  "HUK - PROJEKT" sh.p.k. Adresa: Bulvarin Zogu I P-135, Sh-1 Ap-9, Tirane tel. 0682026104  "STUDIO ARCHIMED" sh.p.k. Adresa: Rr. "Dhimitër Shuteriqi" Pallat No 5, kati II, Tirane tel. 0682092780	RELIEVI DHE PLANIMETRIA E RRUGES EGZISTUESE	1/1000

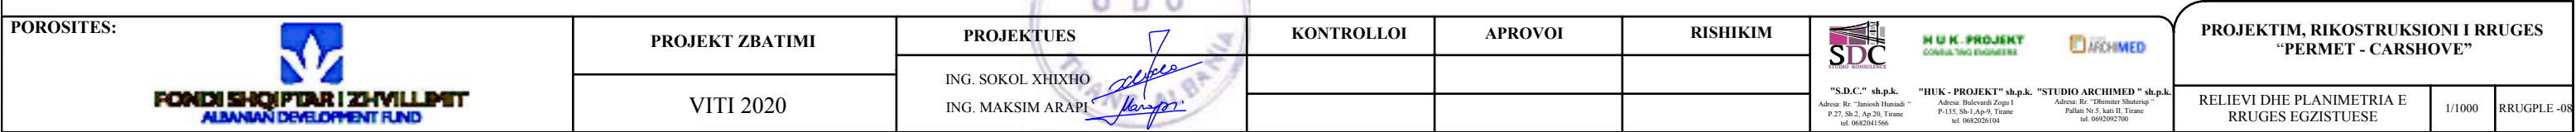

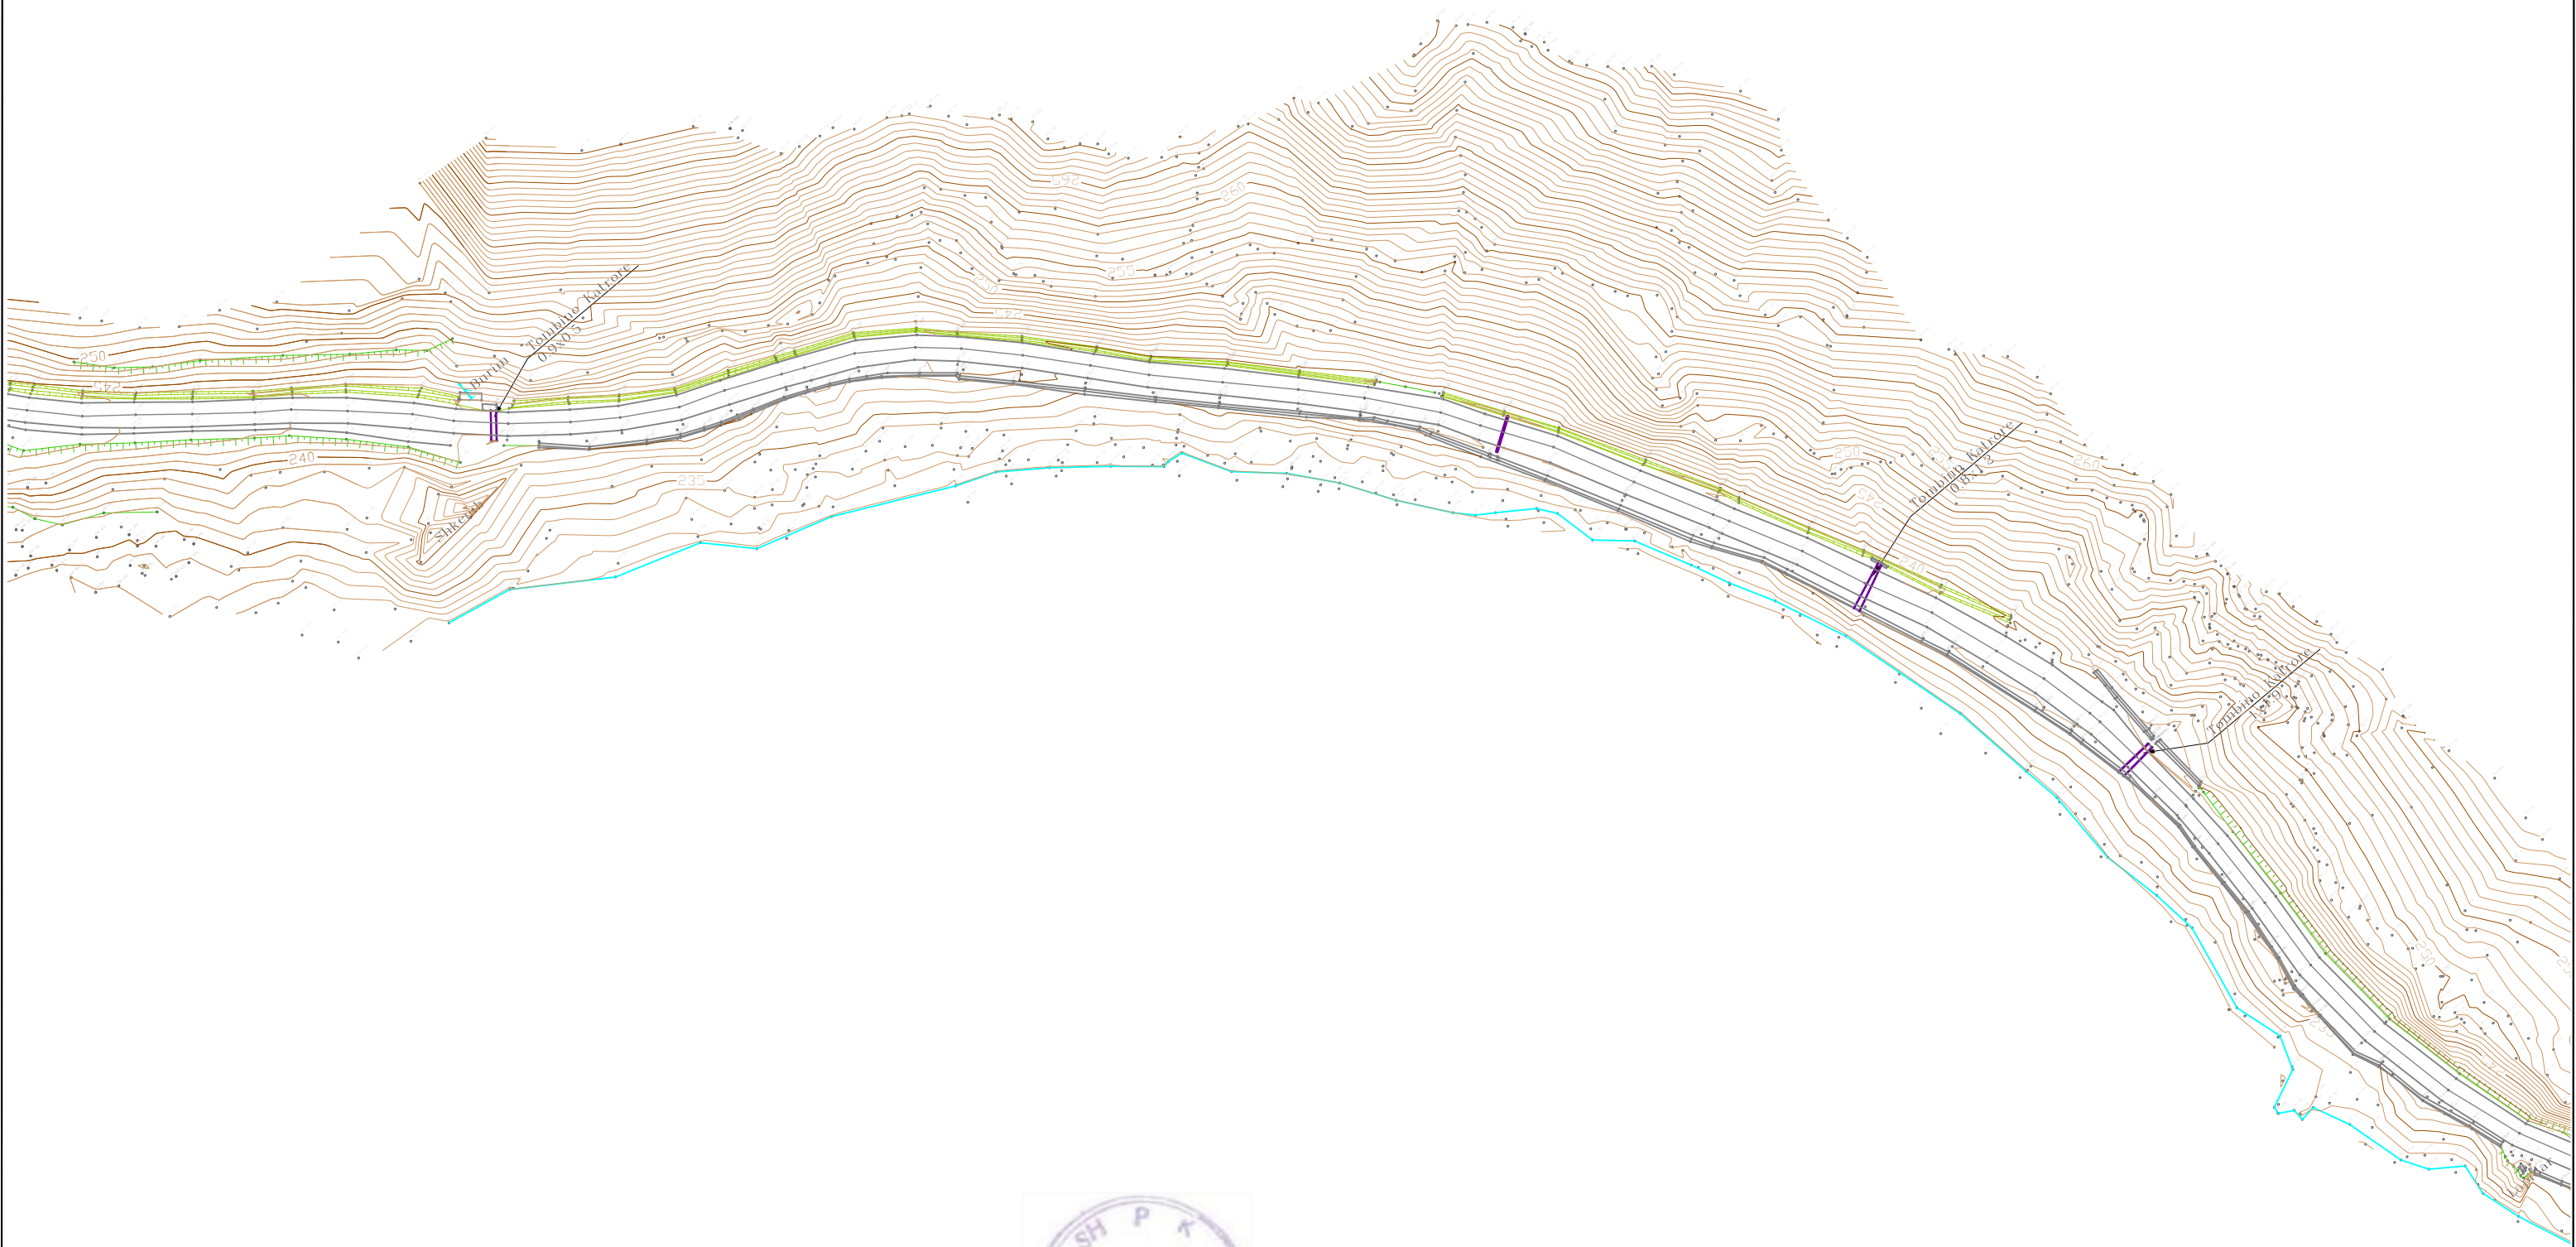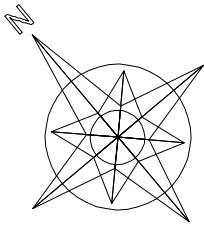

POROSITES:



PROJEKT ZBATIMI

VITI 2020

PROJEKTUES

ING. SOKOL XHIXHO
ING. MAKSIM ARAPI

KONTROLLOI

APROVOI

RISHIKIM



"S.D.C." sh.p.k.
Adresa: Rr. "Isaiah Hamidi"
P.27, Sh.2, Ap.20, Tirane
tel. 0682041566



"HUK-PROJEKT" sh.p.k.
Adresa: Bulvarit Zogu 1
P.135, Sh.1A-p-9, Tirane
tel. 0682026104





"STUDIO ARCHIMED" sh.p.k.
Adresa: Rr. "Dhimitër Shuteriqi"
Pallati No 5, kati II, Tirane
tel. 0682002700

PROJEKTIM, RIKOSTRUKSIONI I RRUGES
"PERMET - CARSHOVE"



RELIEVI DHE PLANIMETRIA E
RRUGES EGZISTUESE

1/1000

RRUGPLE-09

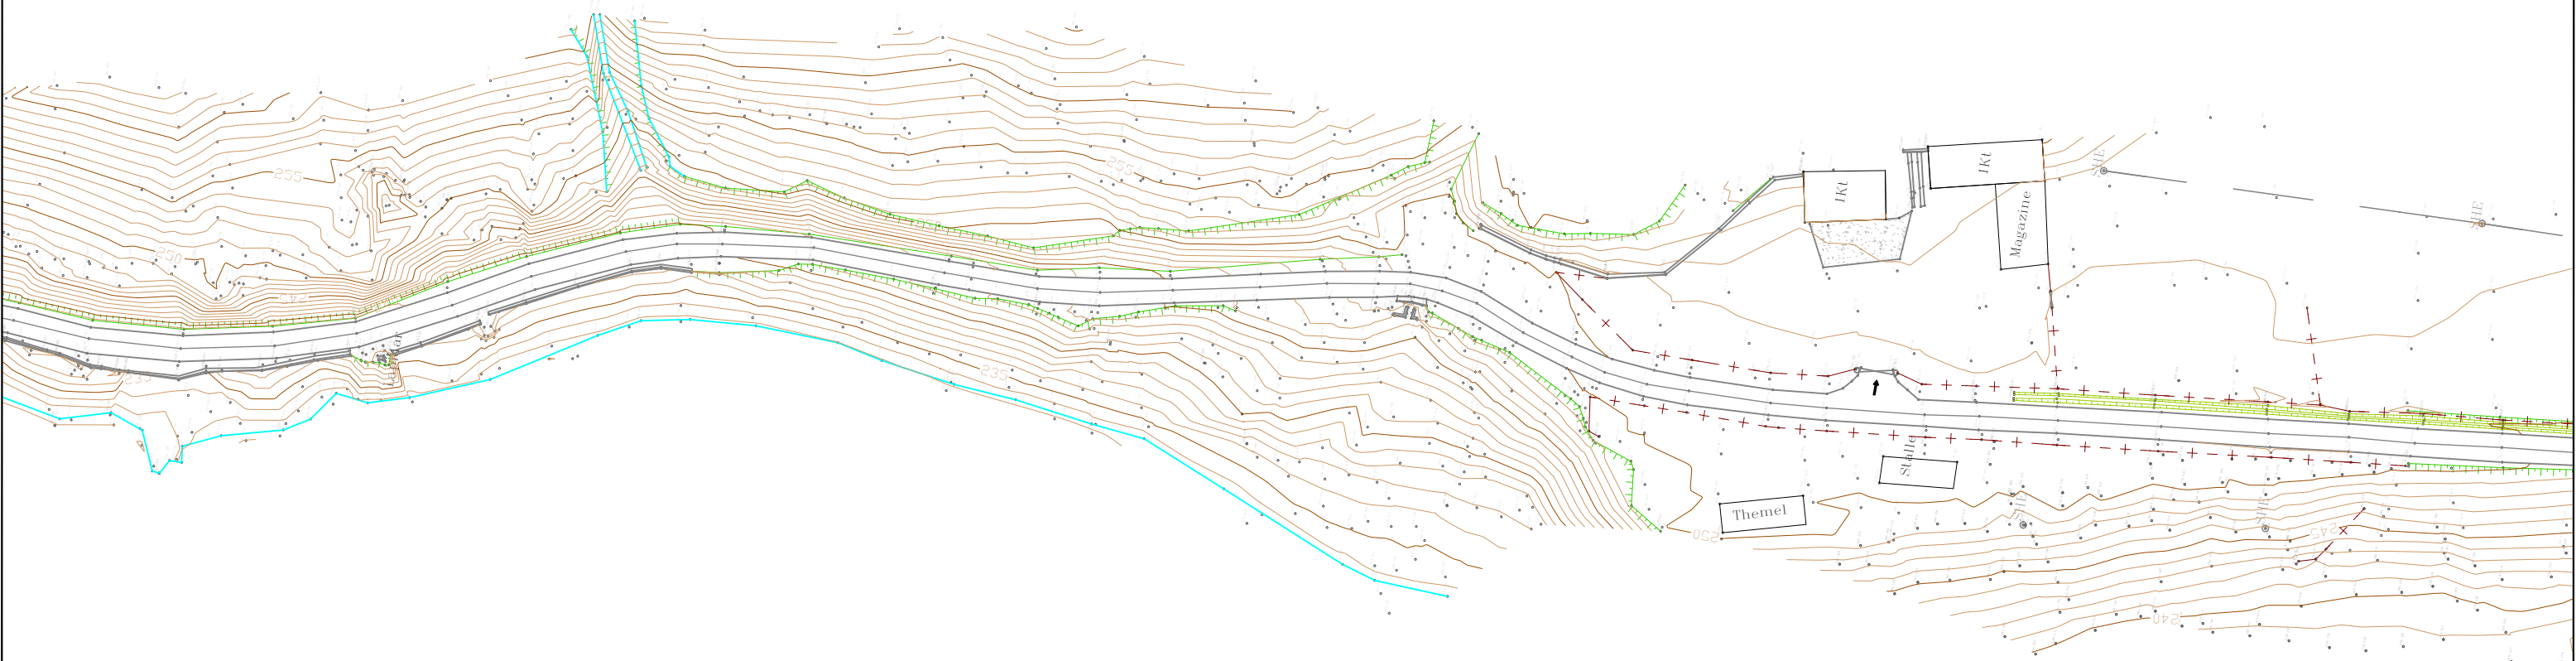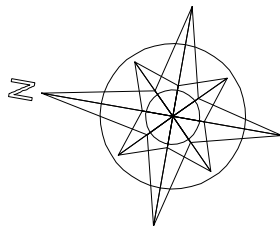

POROSITES:		PROJEKT ZBATIMI	PROJEKTUES	KONTROLLOI	APROVOI	RISHIKIM	PROJEKTIM, RIKOSTRUKSIONI I RRUGES "PERMET - CARSHOVE"			
		VITI 2020	ING. SOKOL XHIXHO ING. MAKSIM ARAPI				 "S.D.C." sh.p.k. Adresa: Rr. "Janina Hamidi" P-27, Sh.2, Ap.20, Tirane tel. 0682041566  "HUK - PROJEKT" sh.p.k. Adresa: Bulvarin Zogu I P-135, Sh.1 Ap-9, Tirane tel. 0682026104  "STUDIO ARCHIMED" sh.p.k. Adresa: Rr. "Dhimitër Shuteriqi" Pallati No 5, kati II, Tirane tel. 0692902780	RELIEVI DHE PLANIMETRIA E RRUGES EGZISTUESE	1/1000	RRUGPLE -10

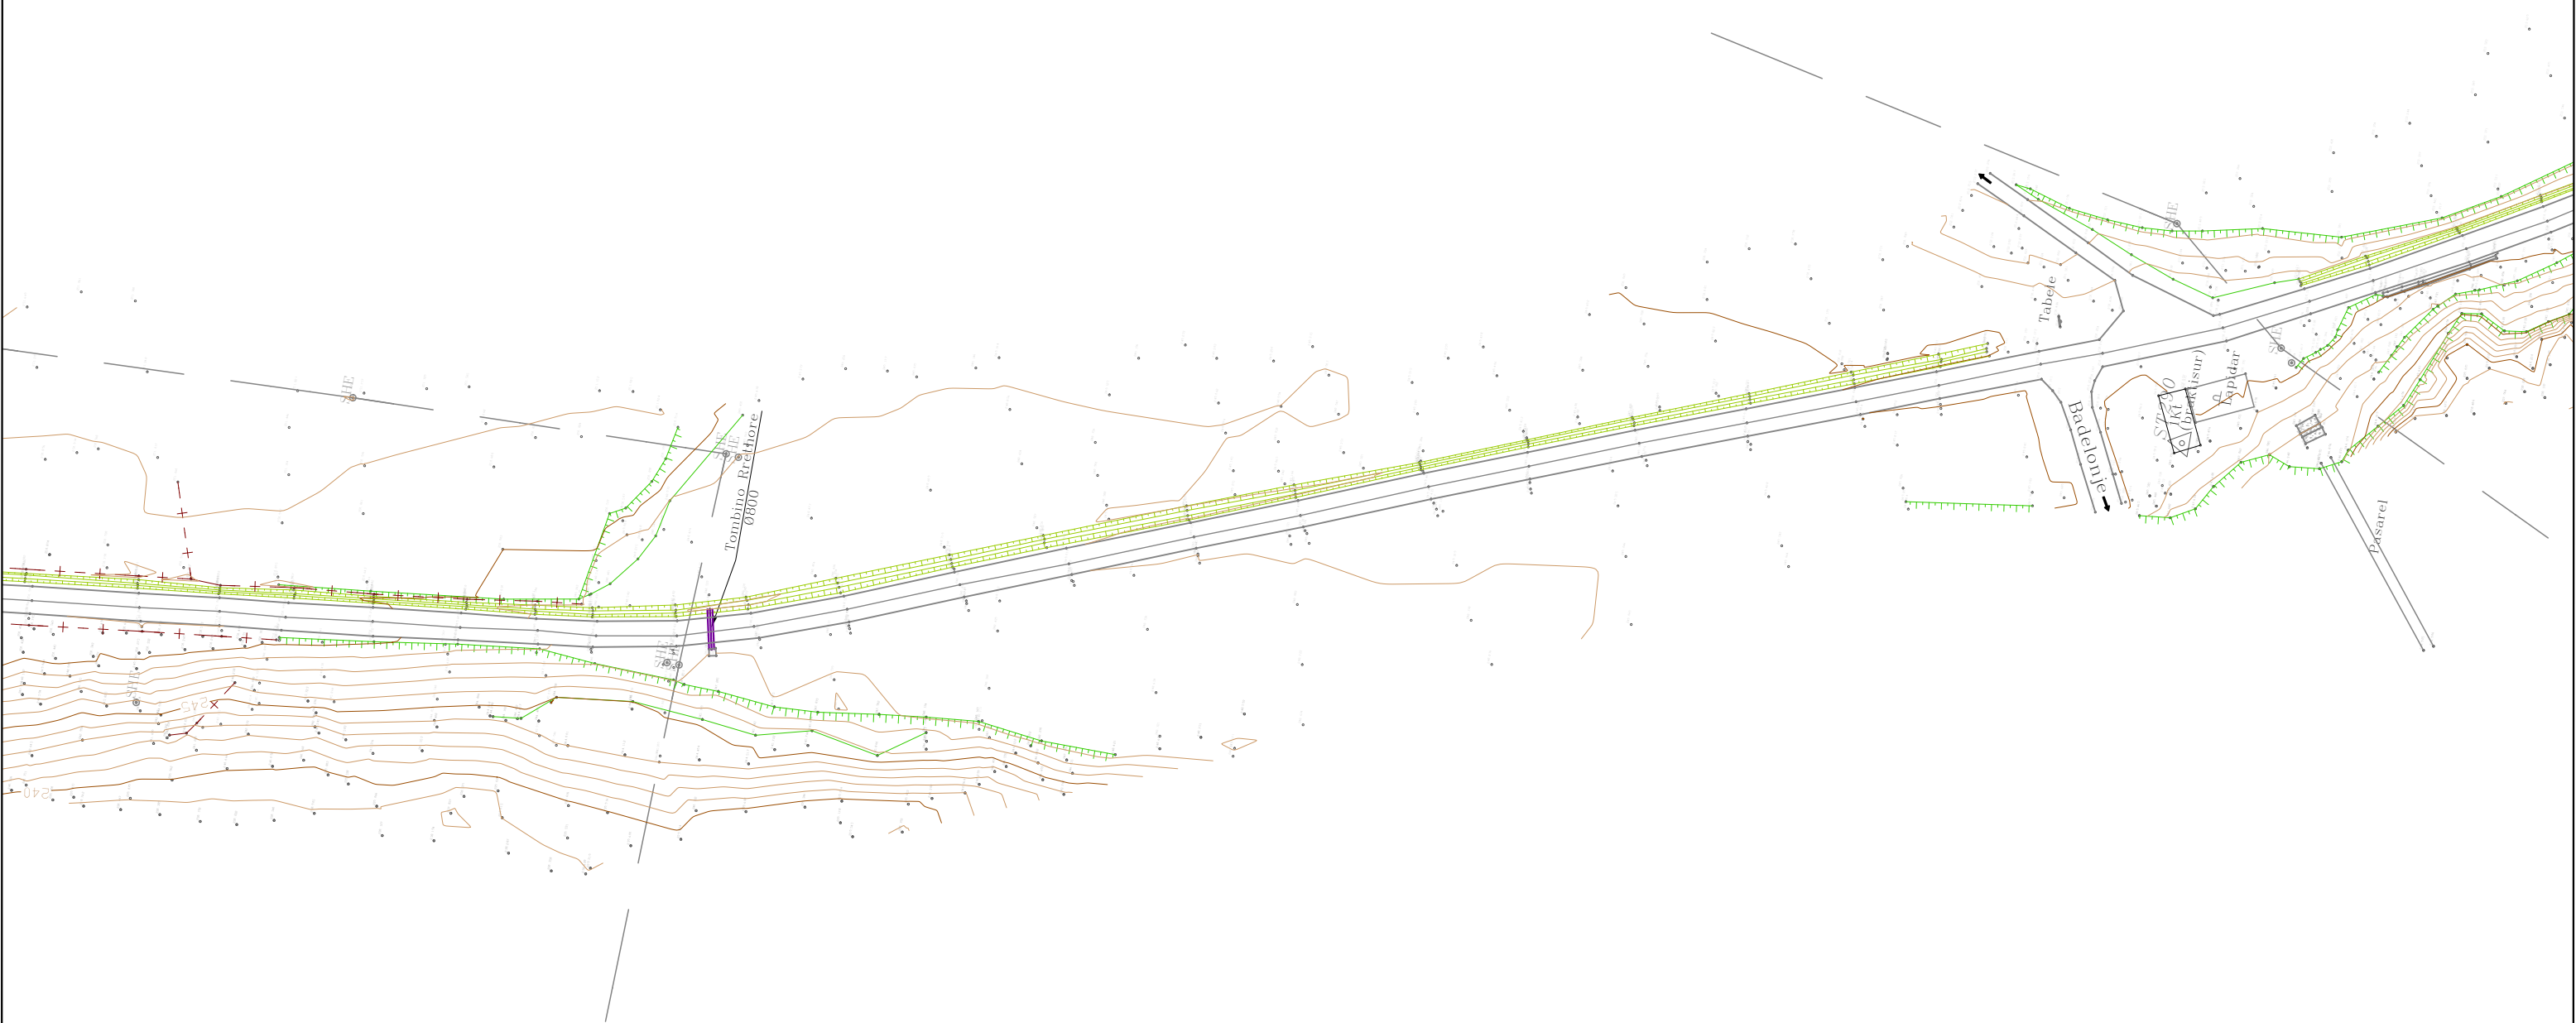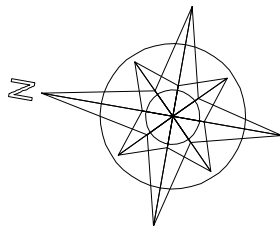

POROSITES:		PROJEKT ZBATIMI	PROJEKTUES	KONTROLLOI	APROVOI	RISHIKIM	PROJEKTIM, RIKOSTRUKSIONI I RRUGES “PERMET - CARSHOVE”			
		VITI 2020	ING. SOKOL XHIXHO ING. MAKSIM ARAPI				 "S.D.C." sh.p.k. Adresa: Rr. "Janina Haxhiu" P-27, Sh.2, Ap.20, Tirane tel. 0682041566  "HUK - PROJEKT" sh.p.k. Adresa: Bulevardi Zogu I P-135, Sh.1 Ap-9, Tirane tel. 0682026104  "STUDIO ARCHIMED" sh.p.k. Adresa: Rr. "Dhimitër Shuteriqi" Pallati No 5, kati II, Tirane tel. 0692902780	RELIEVI DHE PLANIMETRIA E RRUGES EGZISTUESE	1/1000	RRUGPLE -11





POROSITES:			PROJEKT ZBATIMI	PROJEKTUES	KONTROLLOI	APROVOI	RISHIKIM	PROJEKTIM, RIKOSTRUKSIONI I RRUGES "PERMET - CARSHOVE"		
	VITI 2020			ING. SOKOL XHIXHO ING. MAKSIM ARAPI				RELIEVI DHE PLANIMETRIA E RRUGES EGZISTUESE	1/1000	RRUGPLE -12






"S.D.C." sh.p.k.
Adresa: Rr. "Jashinsh Hamidi"
P-27, Sh.2, Ap.20, Tirane
tel. 0682041566

"HUK - PROJEKT" sh.p.k.
Adresa: Bulvarin Zogu I
P-135, Sh.1 Ap-9, Tirane
tel. 0682026104

"STUDIO ARCHIMED" sh.p.k.
Adresa: Rr. "Dhimitër Shuteriqi"
Pallati No 5, kati II, Tirane
tel. 0602902780

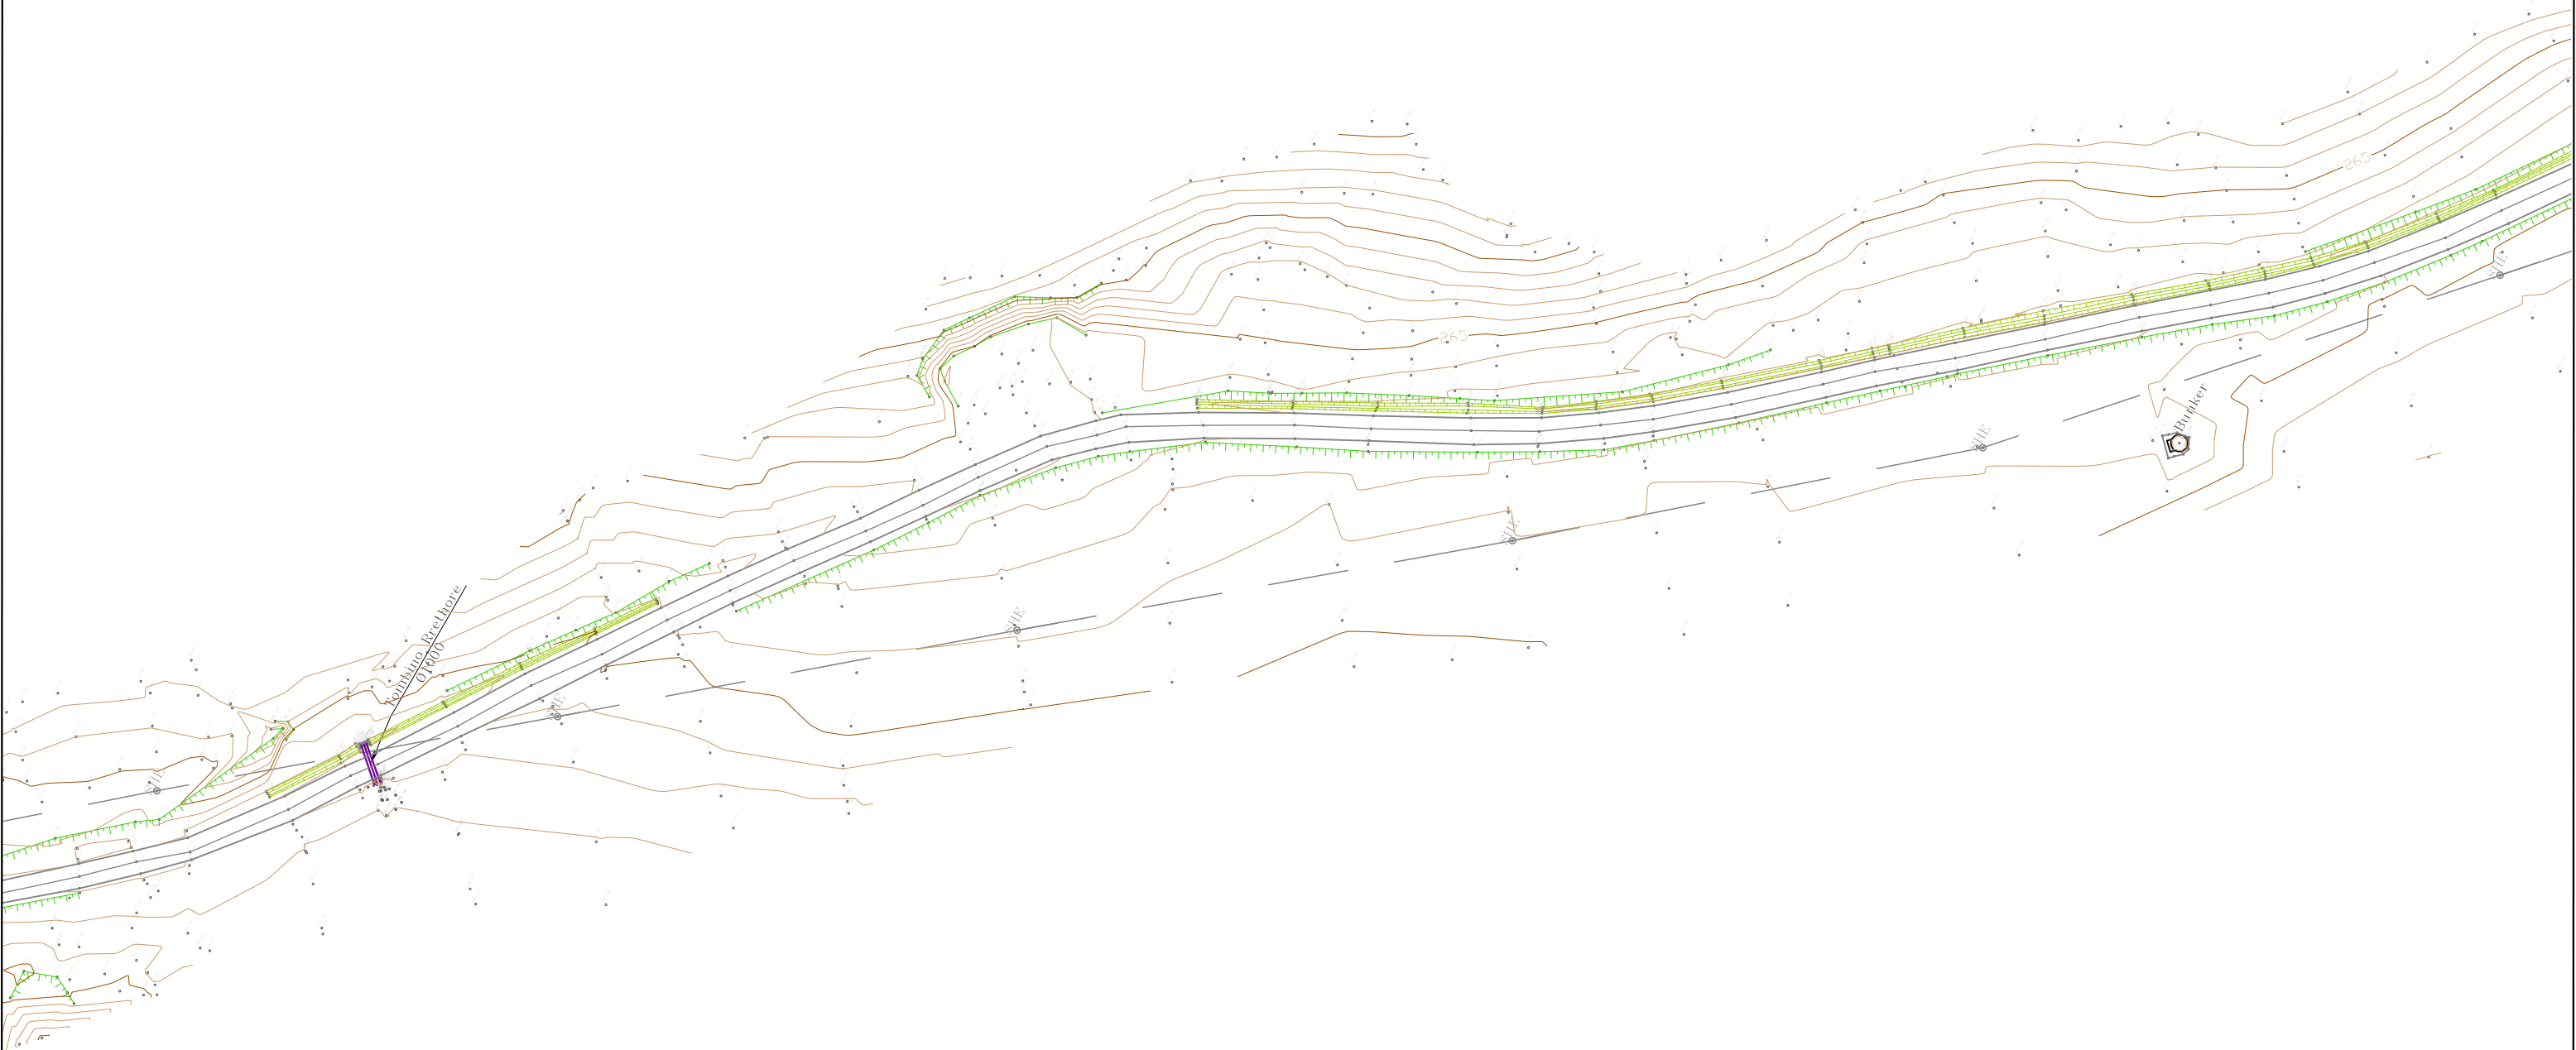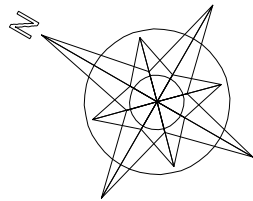

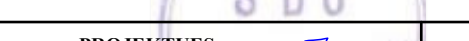POROSITES:		PROJEKT ZBATIMI	PROJEKTUES	KONTROLLOI	APROVOI	RISHIKIM	PROJEKTIM, RIKOSTRUKSIONI I RRUGES "PERMET - CARSHOVE"		
		VITI 2020	ING. SOKOL XHIXHO ING. MAKSIM ARAPI						
						 "S.D.C." sh.p.k. Adresa: Rr. "Janinash Hamudi" P-27, Sh.2, Ap.20, Tirane tel. 0682041566		 "HUK - PROJEKT" sh.p.k. Adresa: Bulvarin Zogës I P-135, Sh.1 Ap-9, Tirane tel. 0683026104	
						RELIEVI DHE PLANIMETRIA E RRUGES EGZISTUESE		1/1000	RRUGPLE -13

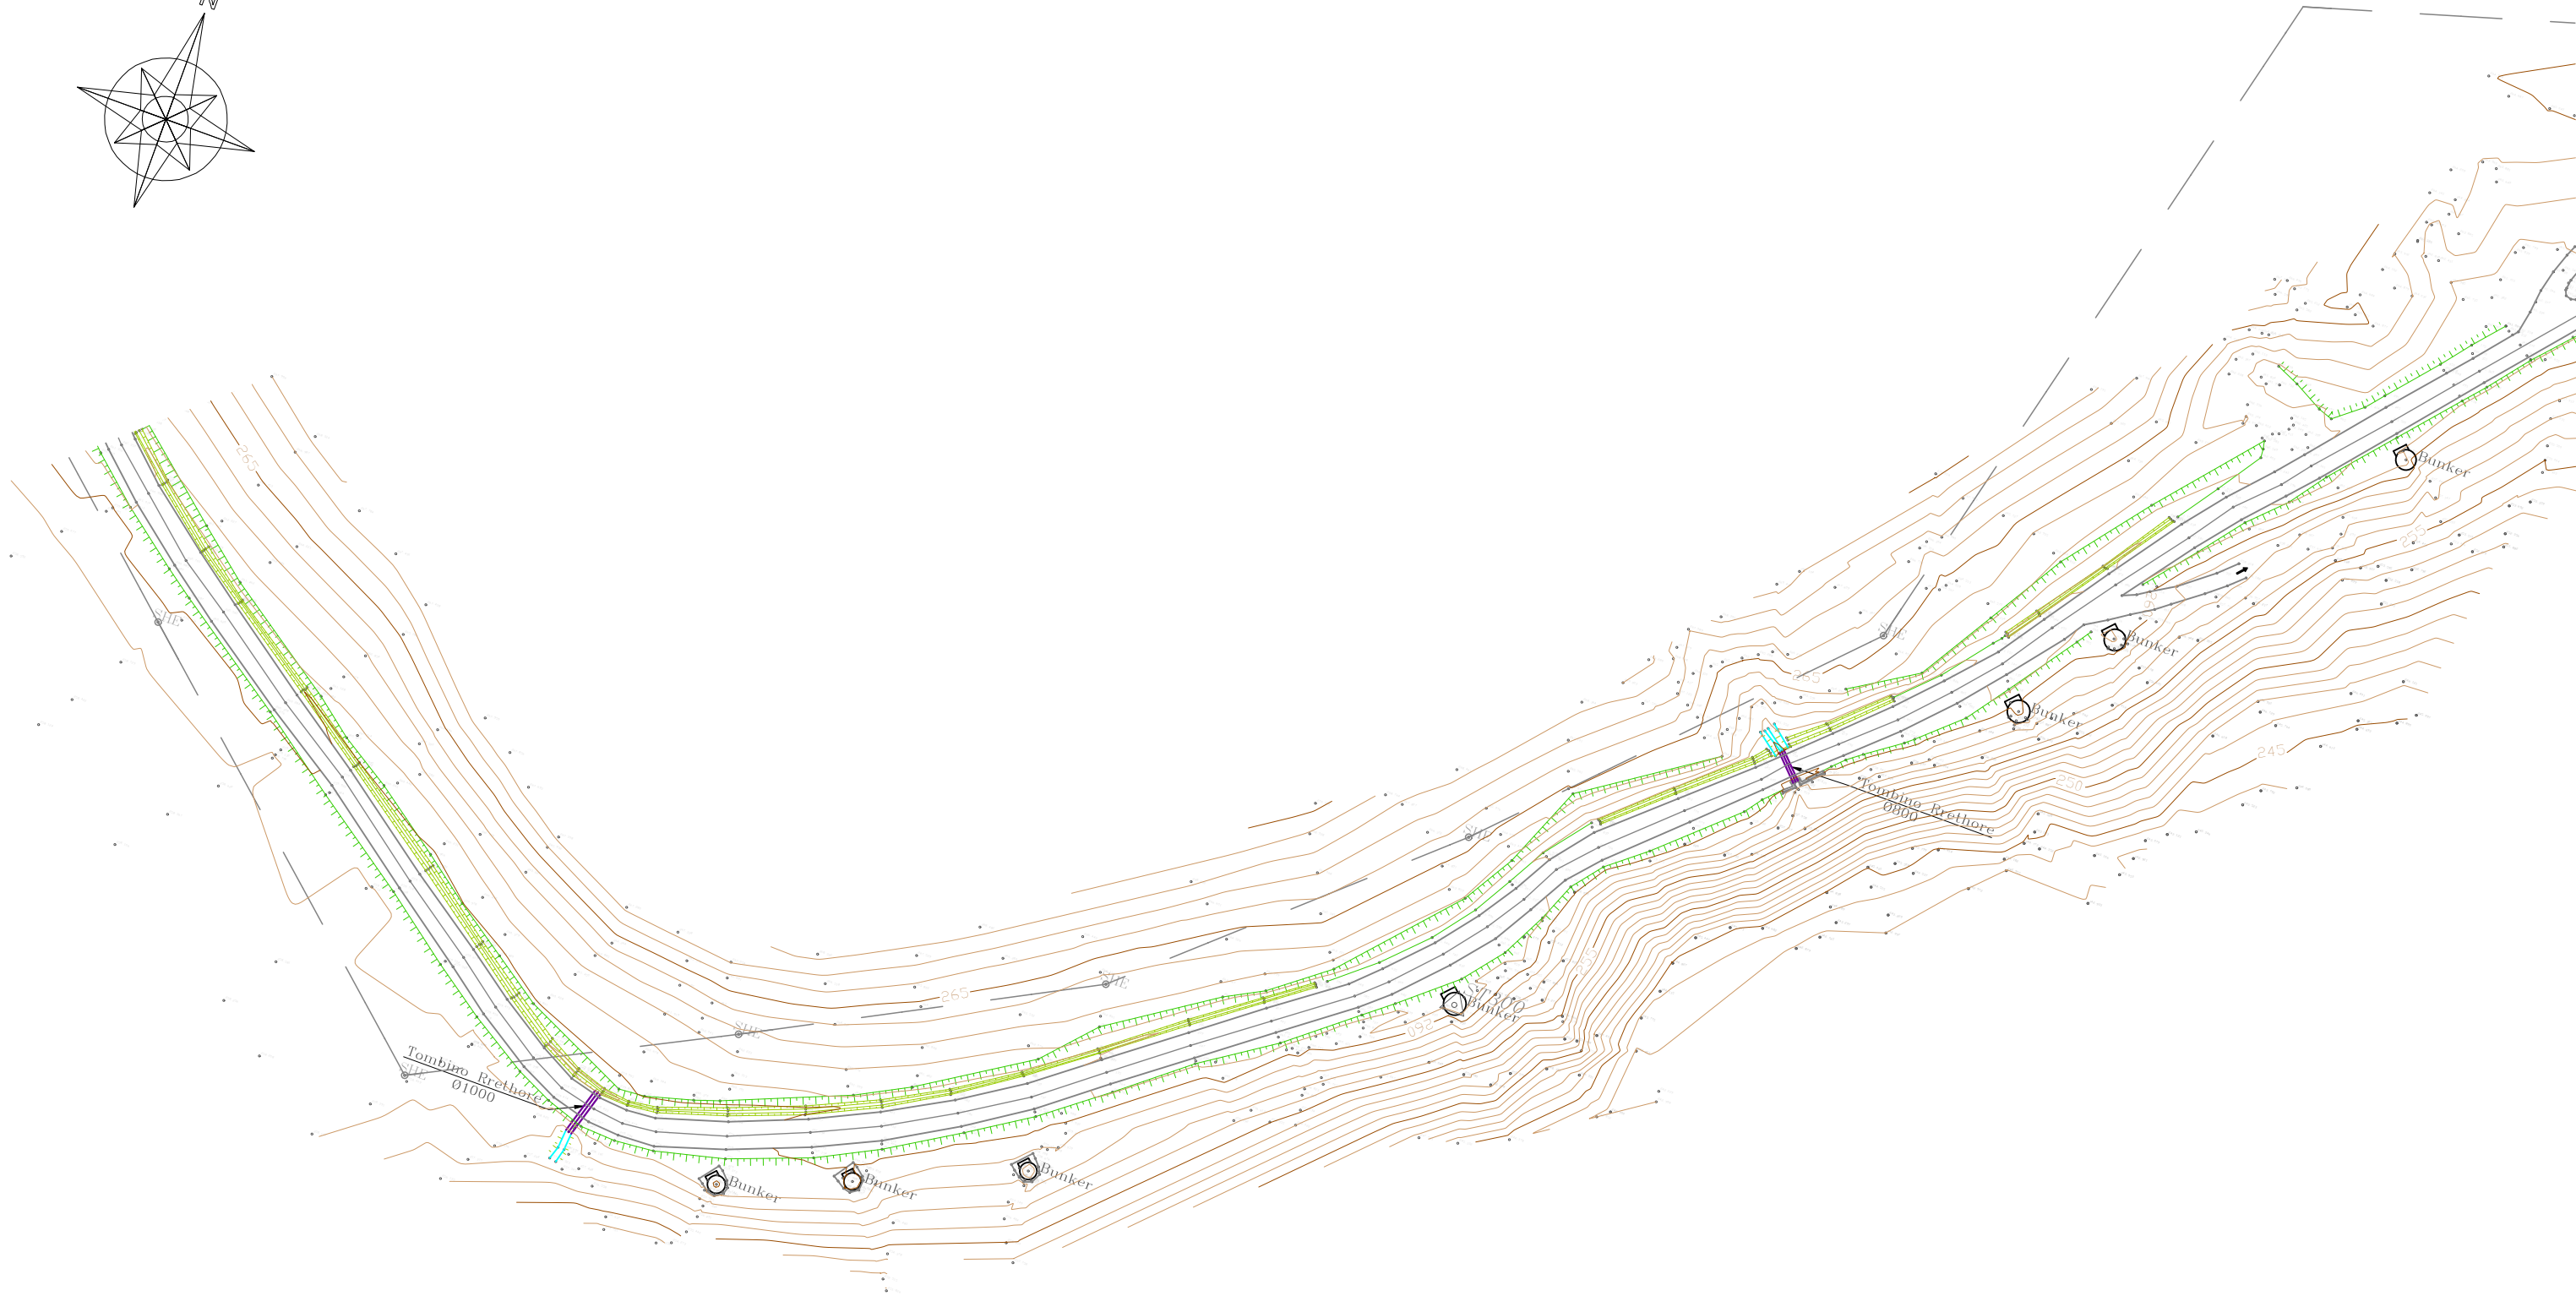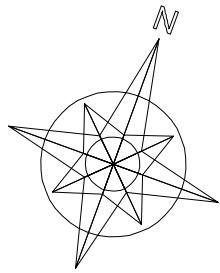

POROSITES:



PROJEKT ZBATIMI

VITI 2020

PROJEKTUES

ING. SOKOL XHIXHO
ING. MAKSIM ARAPI

KONTROLLOI

APROVOI

RISHIKIM



"S.D.C." sh.p.k.
Adresa: Rr. "Jashari Haxhiu"
P-27, Sh.2, Ap.20, Tirane
tel. 0682041566



"HUK-PROJEKT" sh.p.k.
Adresa: Bulvarit Zogu I
P-135, Sh.1 Ap-9, Tirane
tel. 0682026104




"STUDIO ARCHIMED" sh.p.k.
Adresa: Rr. "Dhimitër Shuteriqi"
Pallati No 5, kati II, Tirane
tel. 0682027300

PROJEKTIM, RIKOSTRUKSIONI I RRUGES
"PERMET - CARSHOVE"


RELIEVI DHE PLANIMETRIA E
RRUGES EGZISTUESE

1/1000



RRUGPLE -14

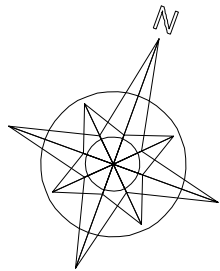

POROSITES:		PROJEKT ZBATIMI	PROJEKTUES	KONTROLLOI	APROVOI	RISHIKIM	   PROJEKTIM, RIKOSTRUKSIONI I RRUGES “PERMET - CARSHOVE”		
		VITI 2020	ING. SOKOL XHIXHO ING. MAKSIM ARAPI				"S.D.C." sh.p.k. Adresa: Rr. "Janinash Hamidi" P.27, Sh.2, Ap.20, Tirane tel. 0682041566 "HUK - PROJEKT" sh.p.k. "STUDIO ARCHIMED" sh.p.k. Adresa: Bulvarin Zogu I P.135, Sh.1 Ap.9, Tirane tel. 0682026104 Adresa: Rr. "Dhimitër Shuteriqi" Pallati No 5, kati II, Tirane tel. 0602902780	RELIEVI DHE PLANIMETRIA E RRUGES EGZISTUESE	1/1000

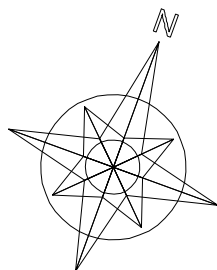

POROSITES:		PROJEKT ZBATIMI	PROJEKTUES	KONTROLLOI	APROVOI	RISHIKIM	PROJEKTIM, RIKOSTRUKSIONI I RRUGES "PERMET - CARSHOVE"			
		VITI 2020	ING. SOKOL XHIXHO ING. MAKSIM ARAPI				 "S.D.C." sh.p.k. Adresa: Rr. "Janina Hamidi" P.27, Sh.2, Ap.20, Tirane tel. 0682041566  "HUK - PROJEKT" sh.p.k. Adresa: Bulvarin Zogu I P.135, Sh.1-Ap.9, Tirane tel. 0682026104  "STUDIO ARCHIMED" sh.p.k. Adresa: Rr. "Dhimitër Shuteriqi" Pallati Nr.5, kati II, Tirane tel. 0692902780	RELIEVI DHE PLANIMETRIA E RRUGES EGZISTUESE	1/1000	RRUGPLE -16

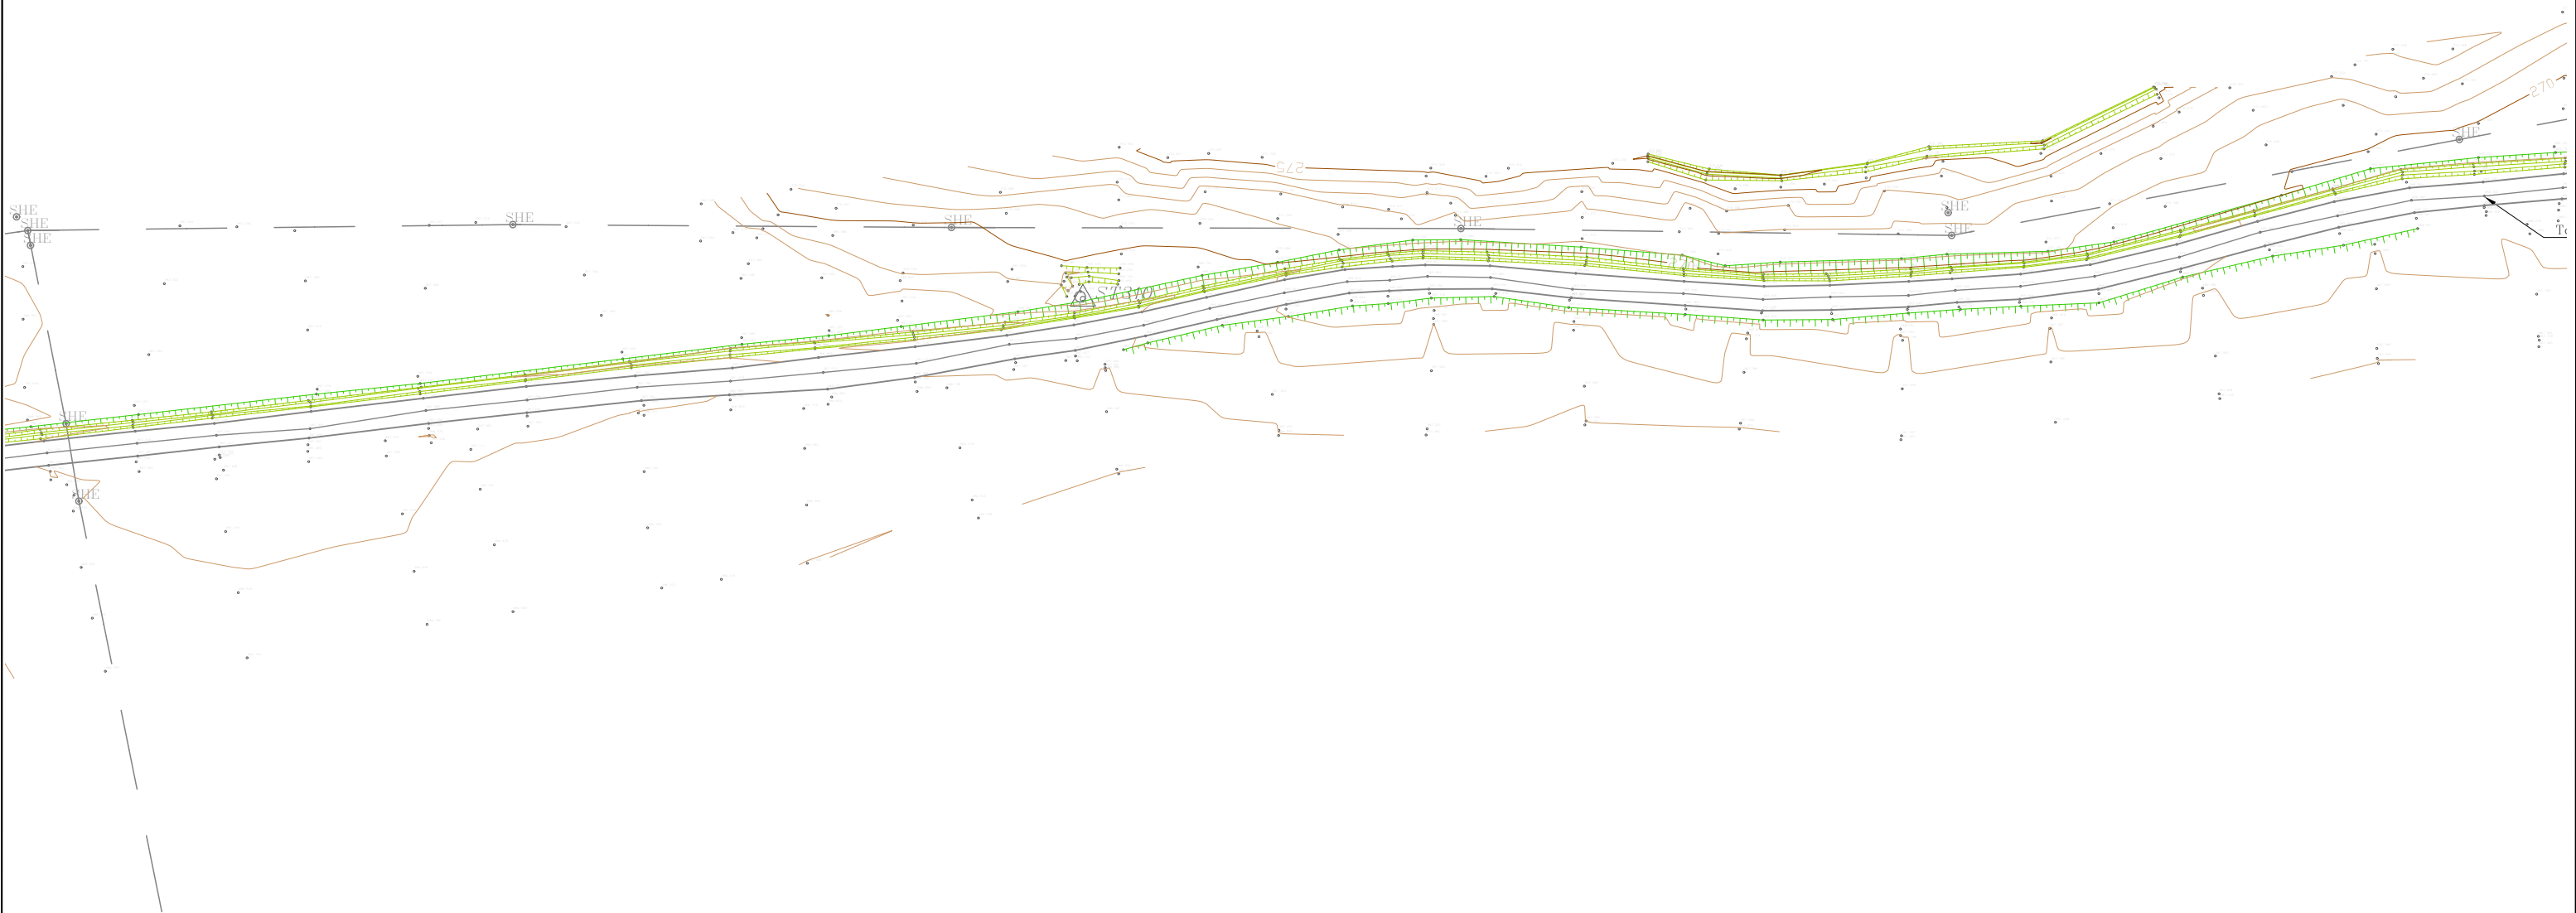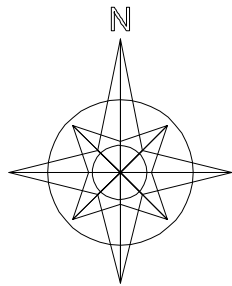

POROSITES:



PROJEKT ZBATIMI

VITI 2020

PROJEKTUES

ING. SOKOL XHIXHO
ING. MAKSIM ARAPI



KONTROLLOI

APROVOI

RISHIKIM



"S.D.C." sh.p.k.
Adresa: Rr. "Isaiah Hamidi"
P-27, Sh.2, Ap.20, Tirane
tel. 0682041566



"HUK-PROJEKT" sh.p.k.
Adresa: Bulvari Zogut
P-135, Sh.1-Ap-9, Tirane
tel. 0683026104





"STUDIO ARCHIMED" sh.p.k.
Adresa: Rr. "Dhimitër Shuteriqi"
Pallati No 5, kati II, Tirane
tel. 0602002780

PROJEKTIM, RIKOSTRUKSIONI I RRUGES
"PERMET - CARSHOVE"

RELIEVI DHE PLANIMETRIA E
RRUGES EGZISTUESE

1/1000

RRUGPLE -17

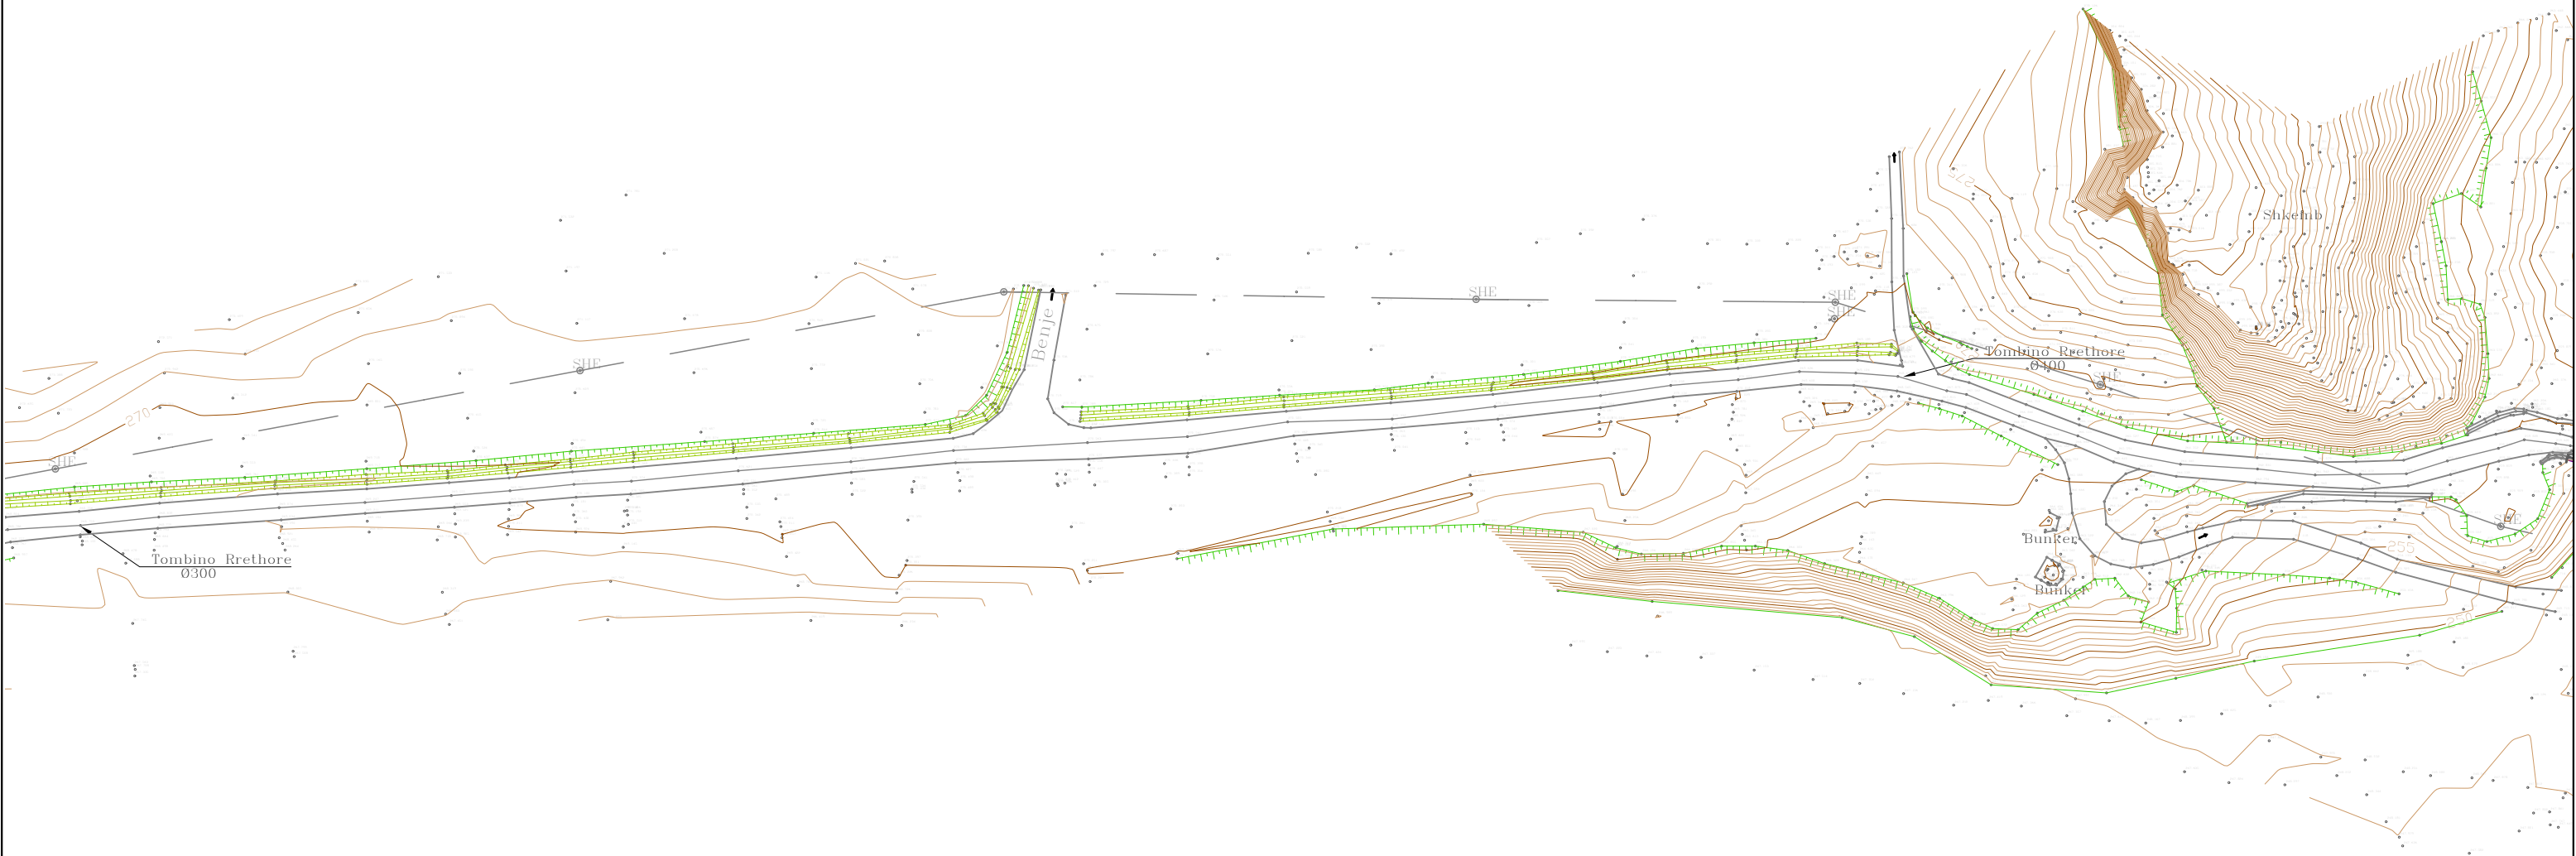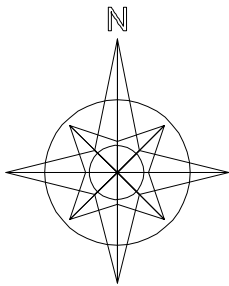

POROSITES:



PROJEKT ZBATIMI

VITI 2020

PROJEKTUES

ING. SOKOL XHIXHO
ING. MAKSIM ARAPI



KONTROLLOI

APROVOI

RISHIKIM



"S.D.C." sh.p.k.
Adresa: Rr. "Jashash Hamadi"
P-27, Sh.2, Ap.20, Tirane
tel. 0682041566

"HUK - PROJEKT" sh.p.k.
Adresa: Bulvarin Zogu I
P-135, Sh.1 Ap-9, Tirane
tel. 0682026104


"STUDIO ARCHIMED" sh.p.k.
Adresa: Rr. "Dhimitër Shuteriqi"
Pallati No 5, kati II, Tirane
tel. 0692902780

PROJEKTIM, RIKOSTRUKSIONI I RRUGES
"PERMET - CARSHOVE"

RELIEVI DHE PLANIMETRIA E
RRUGES EGZISTUESE



1/1000

RRUGPLE -18


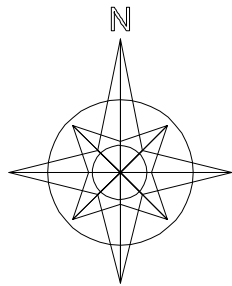


POROSITES:	 FONDI SHQIPTAR I ZHVILLIMIT ALBANIAN DEVELOPMENT FUND	PROJEKT ZBATIMI	PROJEKTUES	KONTROLLOI	APROVOI	RISHIKIM	PROJEKTIM, RIKOSTRUKSIONI I RRUGES “PERMET - CARSHOVE”		
		VITI 2020	ING. SOKOL XHIXHO ING. MAKSIM ARAPI				 "S.D.C." sh.p.k. Adresa: Rr. "Janinsh Hamidi" P.27, Sh.2, Ap.20, Tirane tel. 0682041566  "HUK - PROJEKT" sh.p.k. Adresa: Bulvarin Zogut P.135, Sh.1A-p-9, Tirane tel. 0682026104  "STUDIO ARCHIMED" sh.p.k. Adresa: Rr. "Dhimitër Shuteriqi" Pallati No 5, kati II, Tirane tel. 0682092780	RELIEVI DHE PLANIMETRIA E RRUGES EGZISTUESE	1/1000





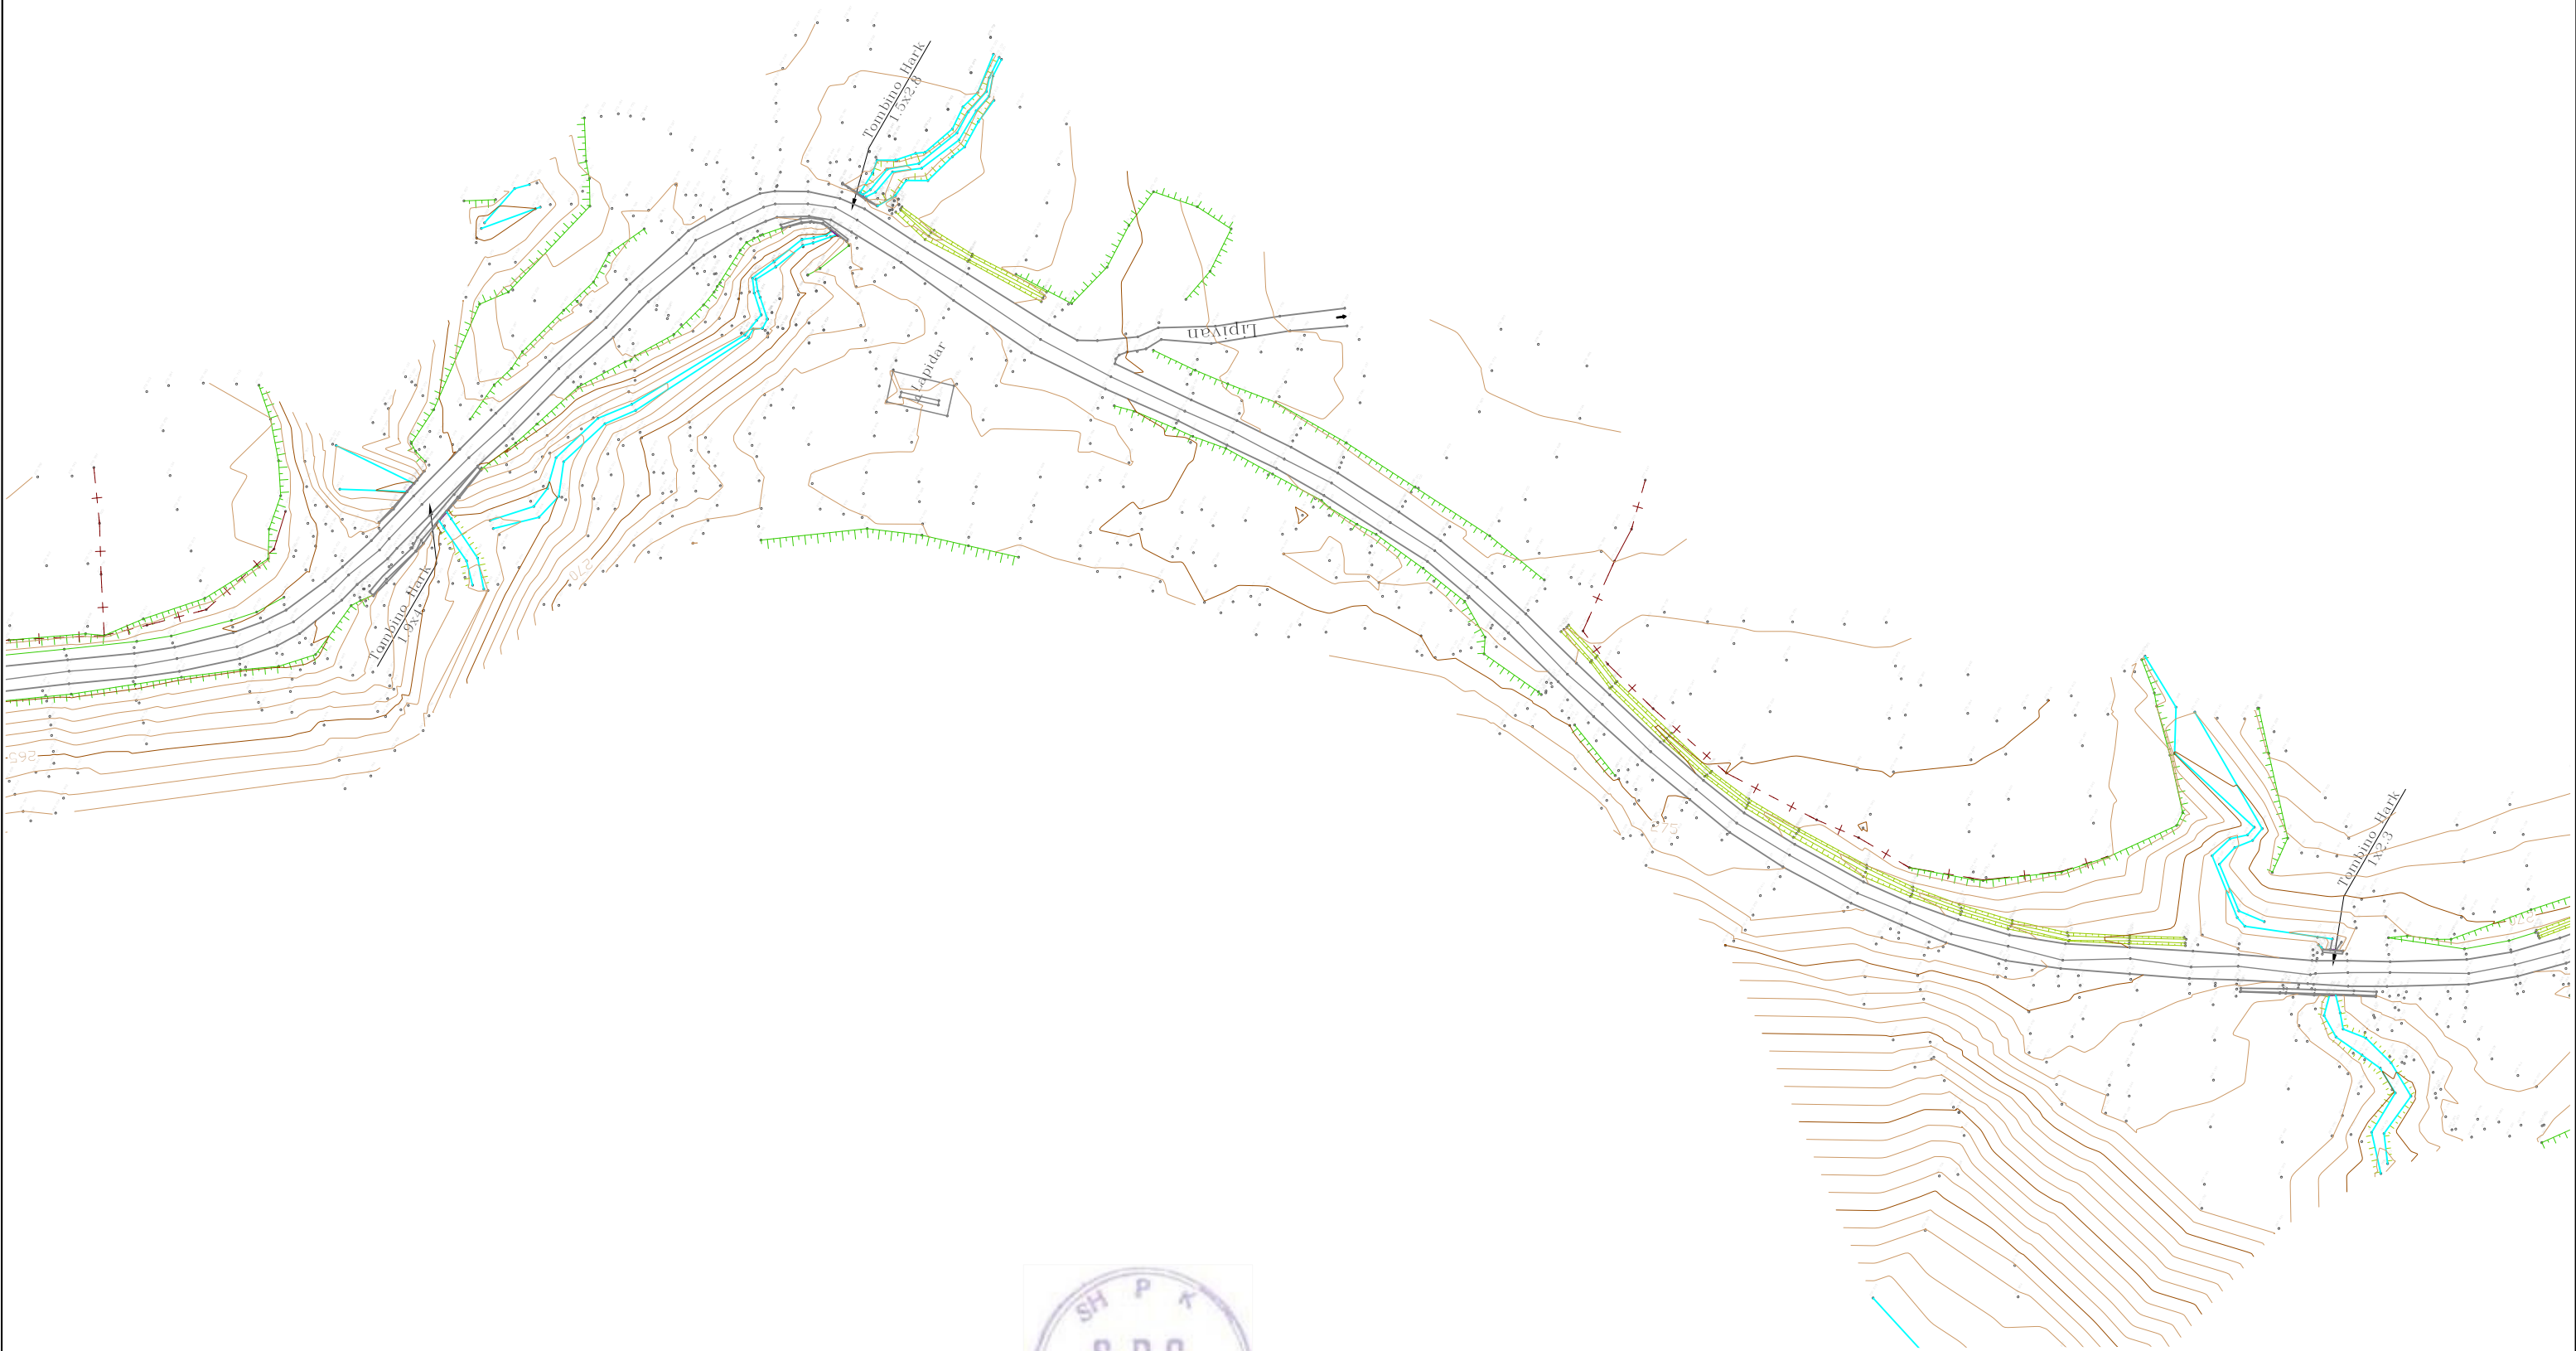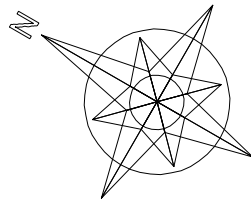



POROSITES:		PROJEKT ZBATIMI	PROJEKTUES	KONTROLLOI	APROVOI	RISHIKIM	   PROJEKTIM, RIKOSTRUKSIONI I RRUGES “PERMET - CARSHOVE”		
		VITI 2020	ING. SOKOL XHIXHO ING. MAKSIM ARAPI				"S.D.C." sh.p.k. Adresa: Rr. "Janina Haxhiu" P-27, Sh.2, Ap.20, Tirane tel. 0682041566 "HUK - PROJEKT" sh.p.k. Adresa: Bulvarit Zogu I P-135, Sh.1 Ap-9, Tirane tel. 0682026104 "STUDIO ARCHIMED" sh.p.k. Adresa: Rr. "Dhimitër Shuteriqi" Pallati No 5, kati II, Tirane tel. 0682092780	RELIEVI DHE PLANIMETRIA E RRUGES EGZISTUESE	1/1000

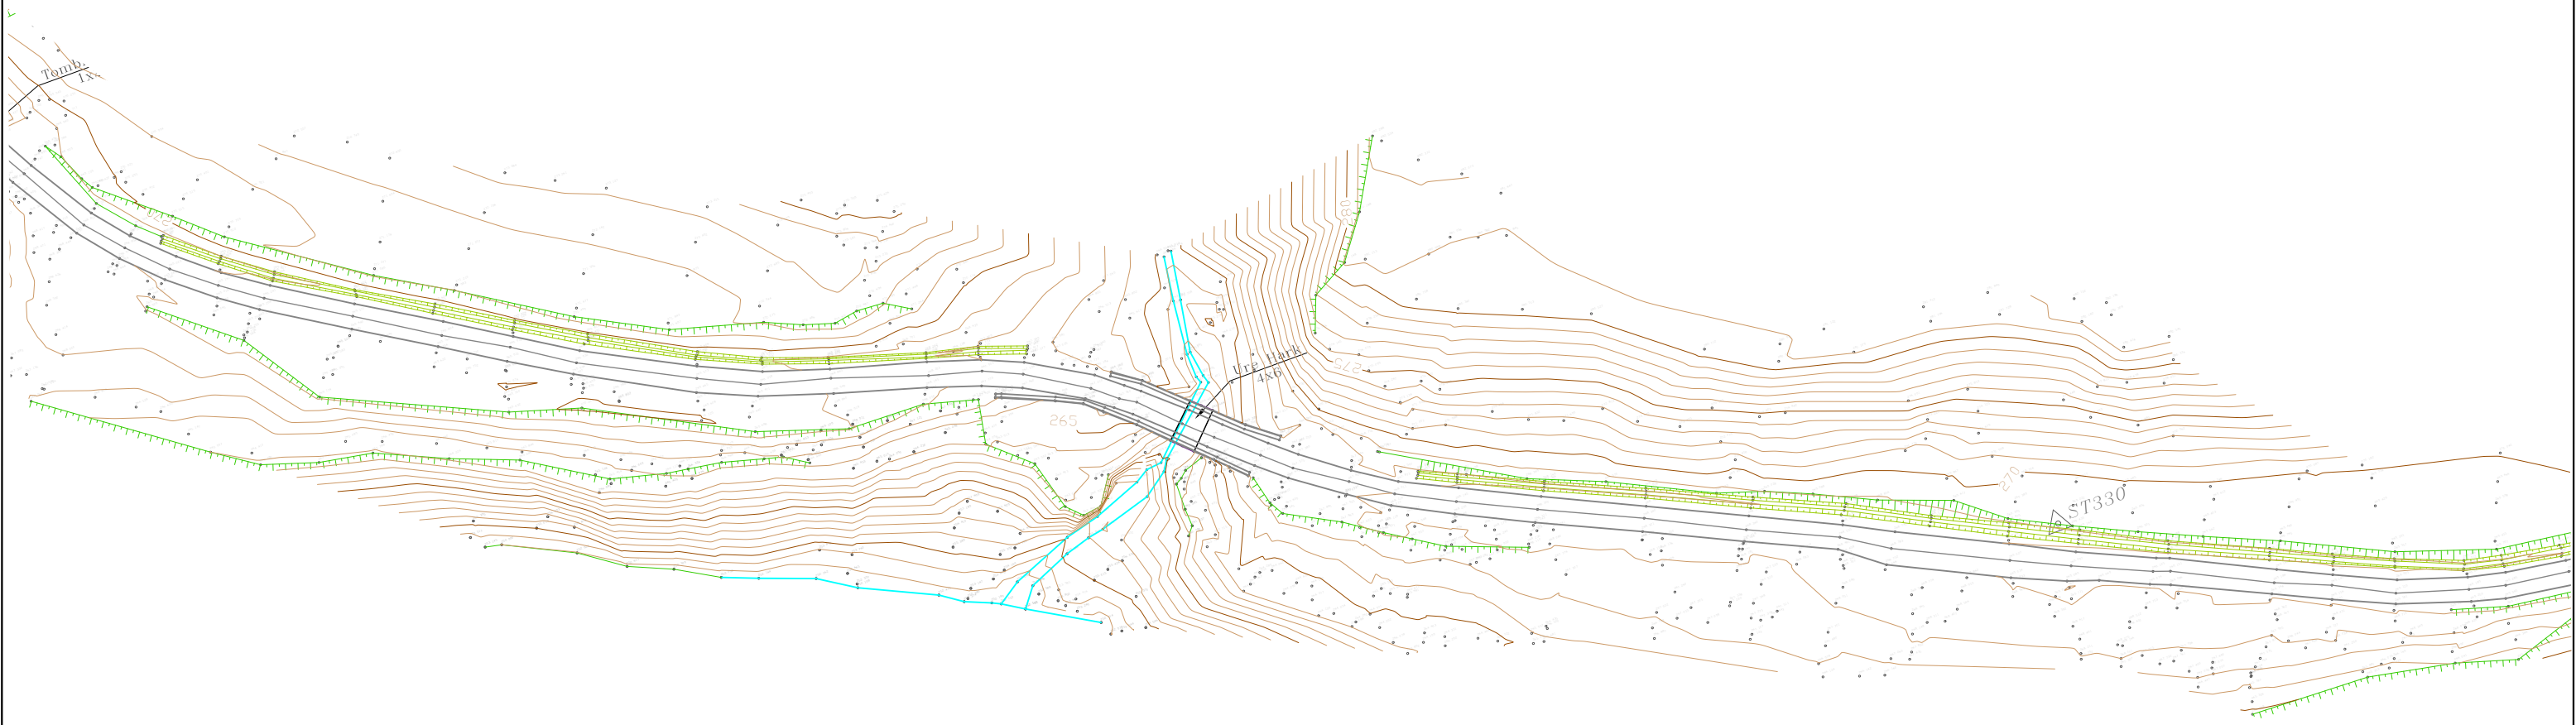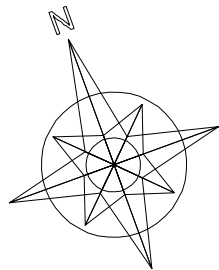



POROSITES:	 FONDI SHQIPTAR I ZHVILLIMIT ALBANIAN DEVELOPMENT FUND	PROJEKT ZBATIMI	PROJEKTUES	KONTROLLOI	APROVOI	RISHIKIM	PROJEKTIM, RIKOSTRUKSIONI I RRUGES “PERMET - CARSHOVE”			
		VITI 2020	ING. SOKOL XHIXHO ING. MAKSIM ARAPI				 "S.D.C." sh.p.k. Adresa: Rr. "Jashari Haxhiu" P-27, Sh.2, Ap.20, Tirane tel. 0682041566	 "HUK - PROJEKT" sh.p.k. Adresa: Bulvarin Zogu I P-135, Sh.1 Ap-9, Tirane tel. 0682026104	 "STUDIO ARCHIMED" sh.p.k. Adresa: Rr. "Dhimitër Shuteriqi" Pallati No 5, kati II, Tirane tel. 0692992780	RELIEVI DHE PLANIMETRIA E RRUGES EGZISTUESE

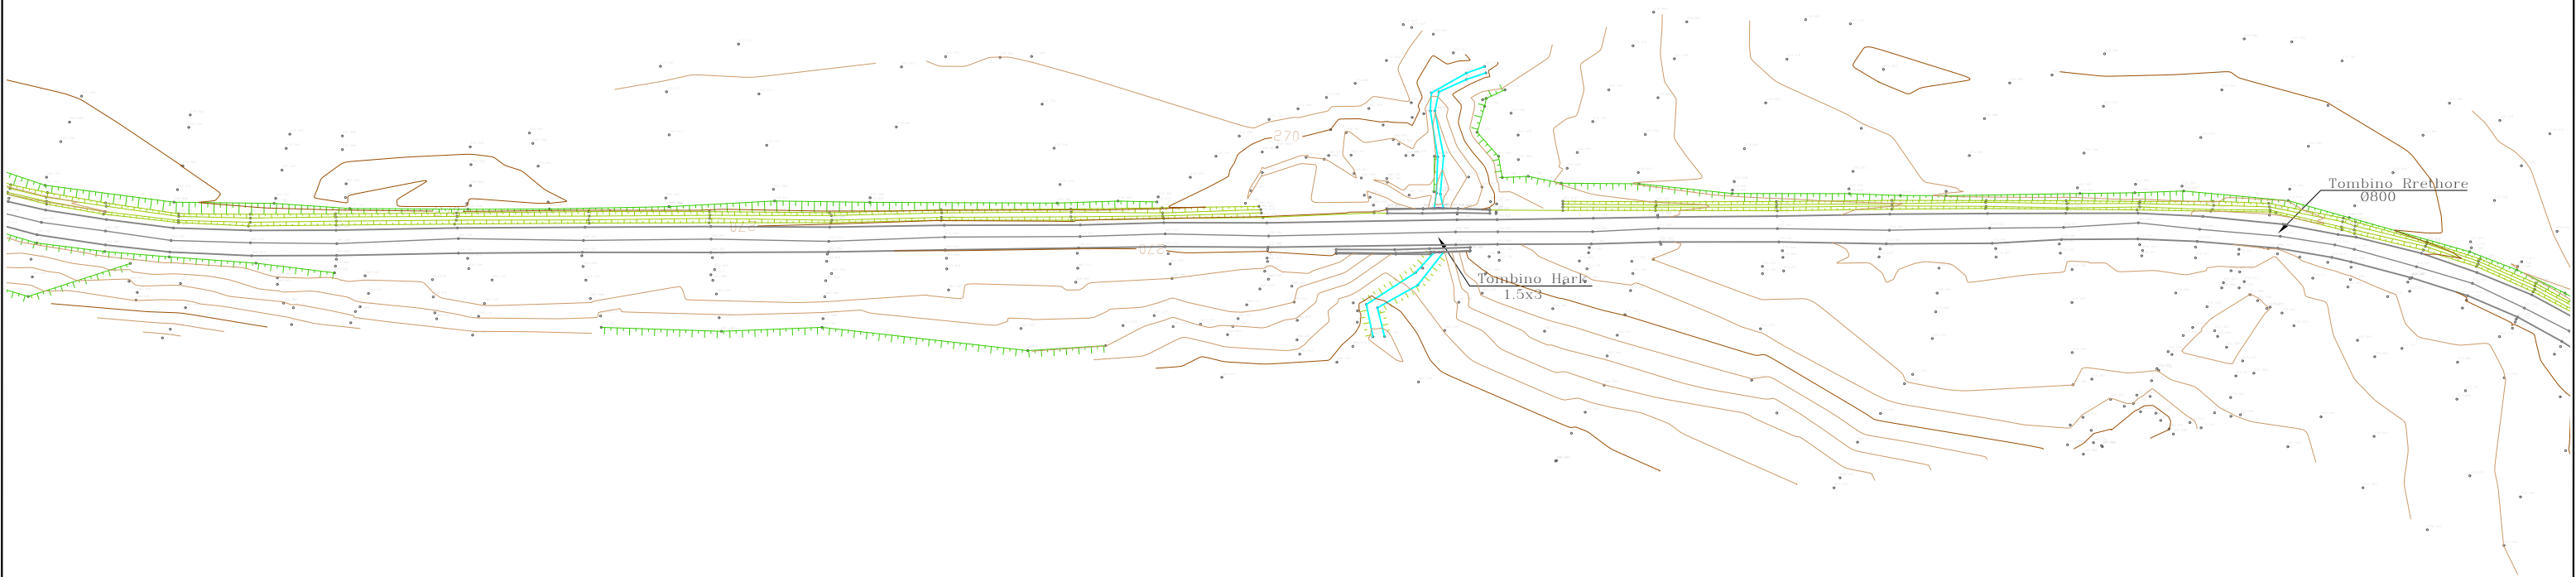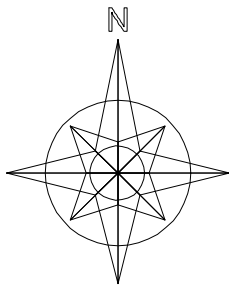

POROSITES:		PROJEKT ZBATIMI	PROJEKTUES	KONTROLLOI	APROVOI	RISHIKIM	PROJEKTIM, RIKOSTRUKSIONI I RRUGES "PERMET - CARSHOVE"		
		VITI 2020	ING. SOKOL XHIXHO ING. MAKSIM ARAPI						
						RELIEVI DHE PLANIMETRIA E RRUGES EGZISTUESE			
						1/1000			
						RRUGPLE -23			

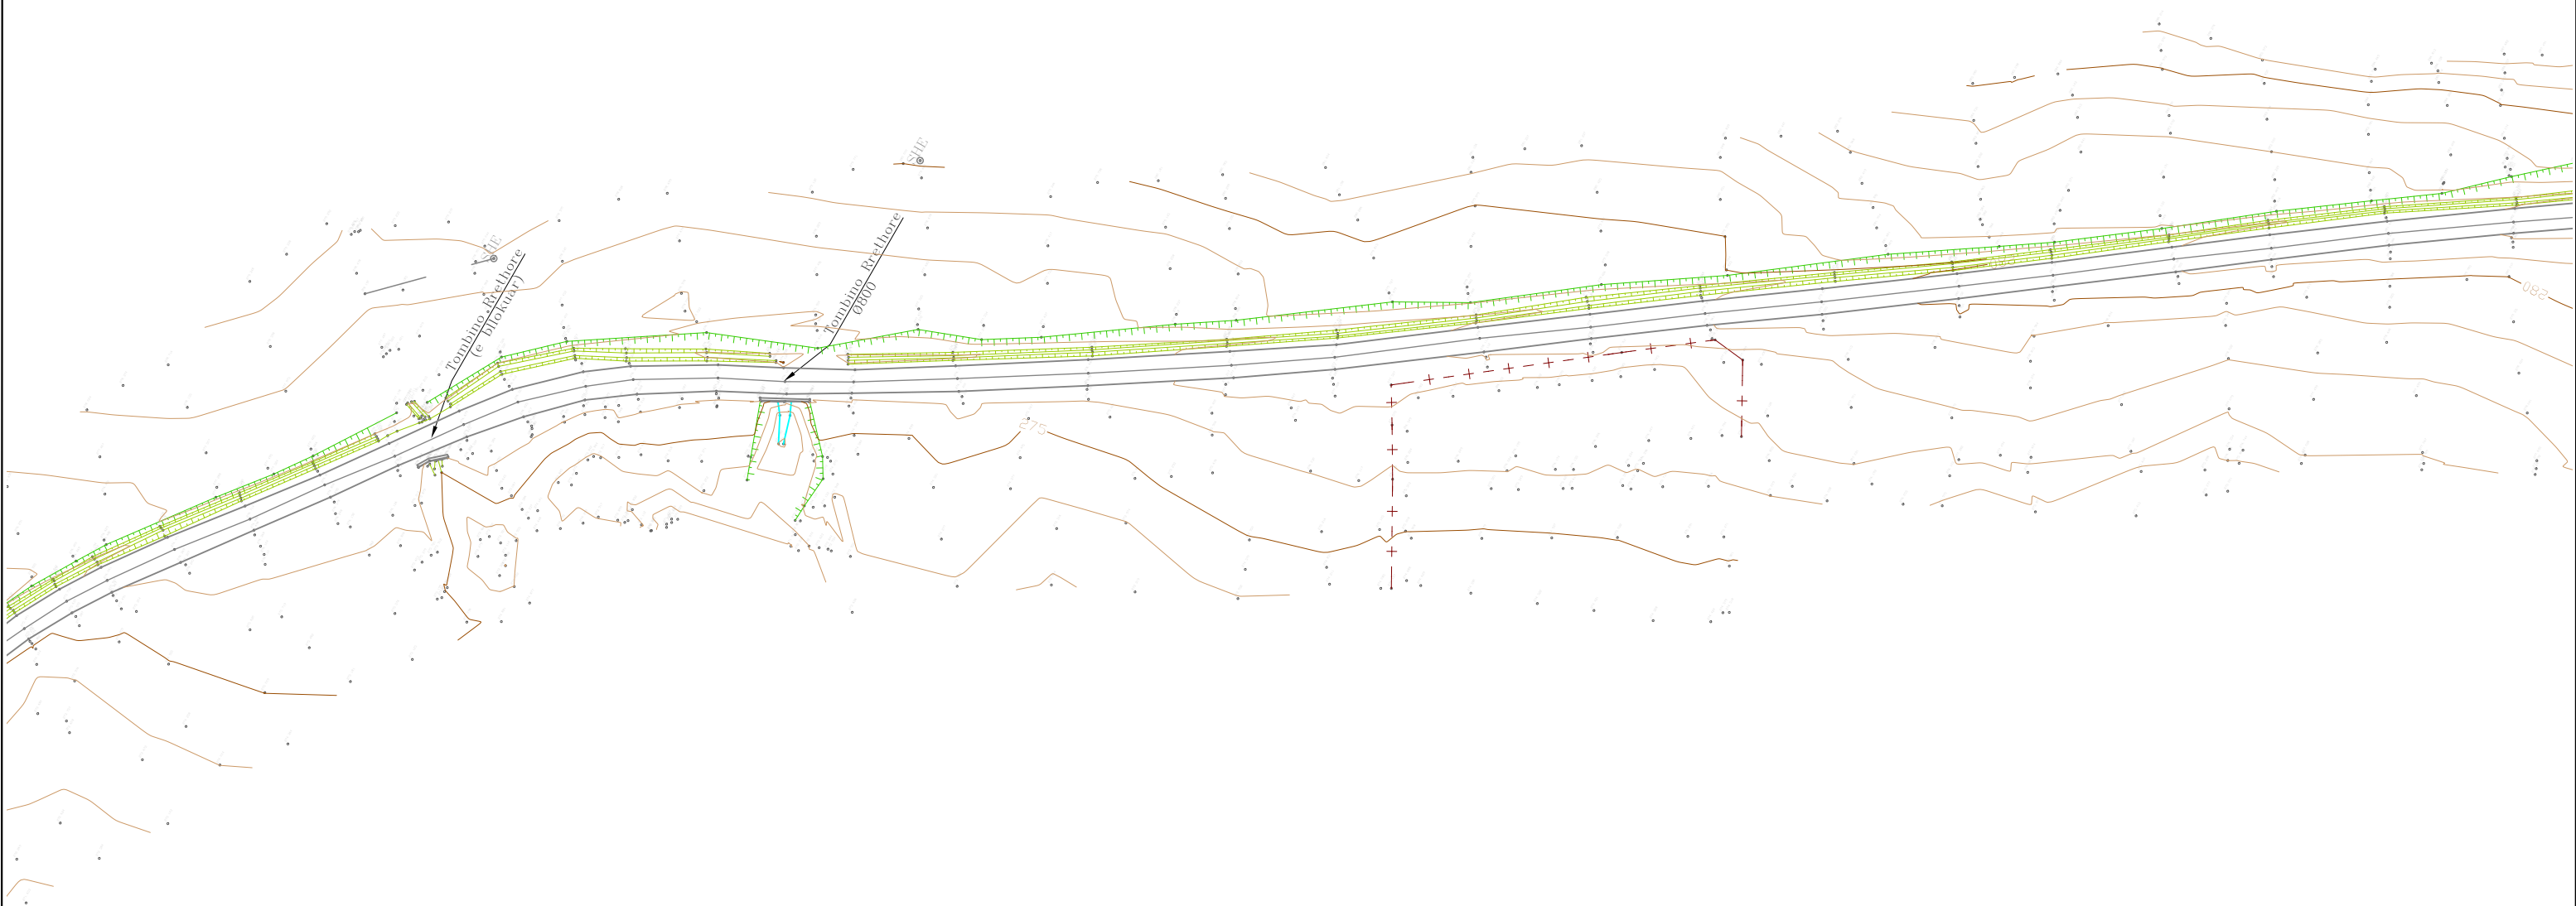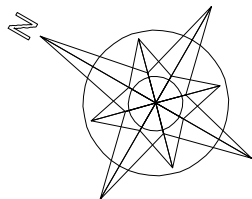


POROSITES:		PROJEKT ZBATIMI	PROJEKTUES	KONTROLLOI	APROVOI	RISHIKIM	  			PROJEKTIM, RIKOSTRUKSIONI I RRUGES “PERMET - CARSHOVE”		
		VITI 2020	ING. SOKOL XHIXHO ING. MAKSIM ARAPI				"S.D.C." sh.p.k. Adresa: Rr. "Jashinsh Hamudi" - P.27, Sh.2, Ap.20, Tirane tel. 0682041566 "HUK - PROJEKT" sh.p.k. Adresa: Bulvarin Zogu I P.135, Sh.1 Ap.9, Tirane tel. 0682026104 "STUDIO ARCHIMED" sh.p.k. Adresa: Rr. "Dhimitër Shuteriqi" - Pallati No 5, kati II, Tirane tel. 0682092780	RELIEVI DHE PLANIMETRIA E RRUGES EGZISTUESE	1/1000	RRUGPLE -24		

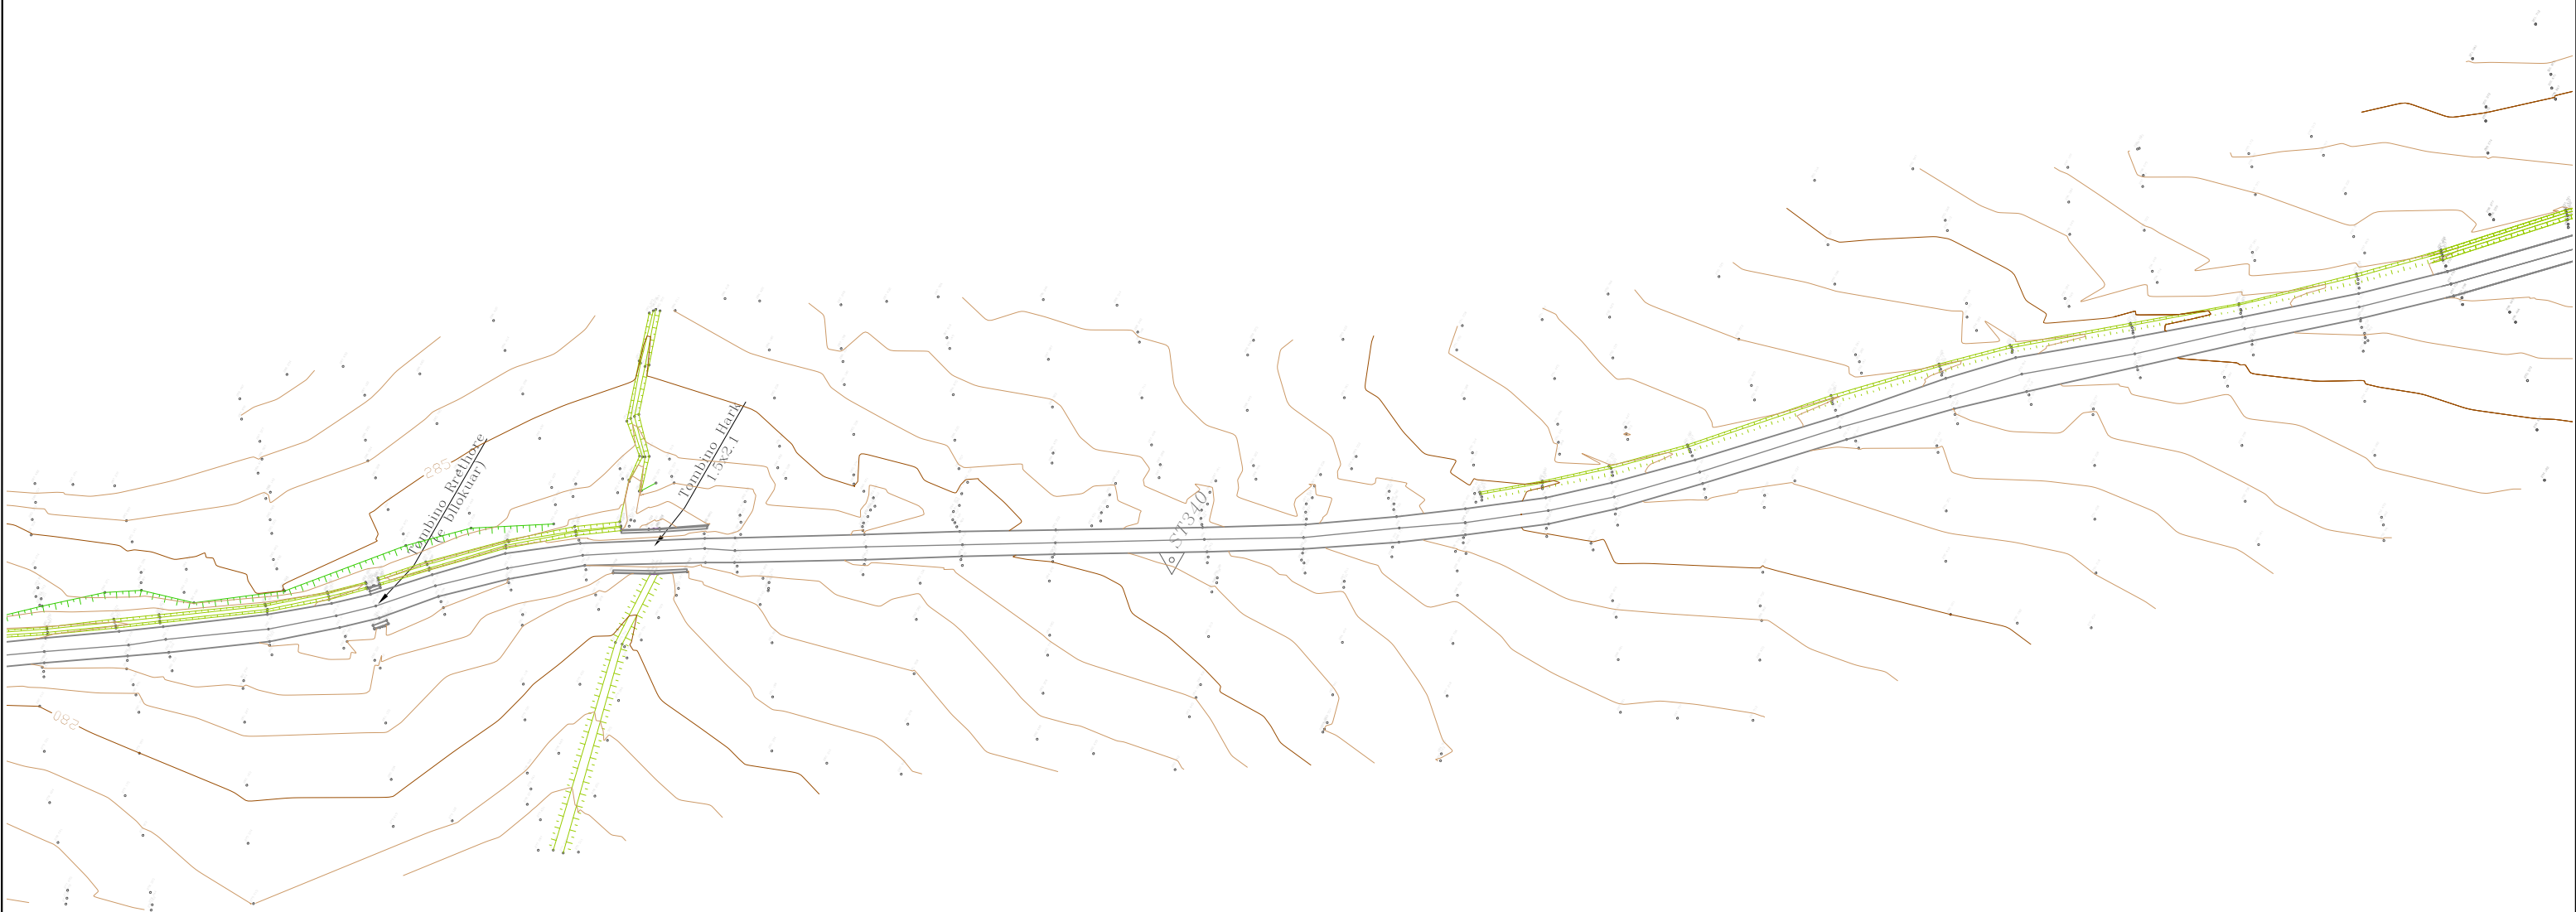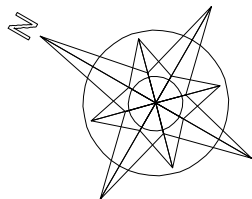

POROSITES:		PROJEKT ZBATIMI	PROJEKTUES	KONTROLLOI	APROVOI	RISHIKIM	   "S.D.C." sh.p.k. Adresa: Rr. "Janina Shumati" P-27, Sh.2, Agj.20, Tirane tel. 0682041566 "HUK - PROJEKT" sh.p.k. "STUDIO ARCHIMED" sh.p.k. Adresa: Bulvari Zog I P-135, Sh.1, Agj.1, Tirane tel. 0682041604 Adresa: Rr. "Dimitri Shuteriqi" Pallati Nr.5, kati II, Tirane tel. 0992092700			PROJEKTIM, RIKOSTRUKSIONI I RRUGES "PERMET - CARSHOVE"		
		VITI 2020	ING. SOKOL XHIXHO ING. MAKSIM ARAPI									



POROSITES:	 FONDI SHQIPTAR I ZHVILLIMIT ALBANIAN DEVELOPMENT FUND	PROJEKT ZBATIMI	PROJEKTUES	KONTROLLOI	APROVOI	RISHIKIM	PROJEKTIM, RIKOSTRUKSIONI I RRUGES “PERMET - CARSHOVE”			
		VITI 2020	ING. SOKOL XHIXHO ING. MAKSIM ARAPI				 "S.D.C." sh.p.k. Adresa: Rr. "Jashari Hamidi" P-27, Sh.2, Ap.20, Tirane tel. 0682041566	 "HUK - PROJEKT" sh.p.k. Adresa: Bulvarin Zogu I P-135, Sh-1 Ap-9, Tirane tel. 0682026104	 "STUDIO ARCHIMED" sh.p.k. Adresa: Rr. "Dhimitër Shuteriqi" Pallati No 5, kati II, Tirane tel. 0682092780	RELIEVI DHE PLANIMETRIA E RRUGES EGZISTUESE

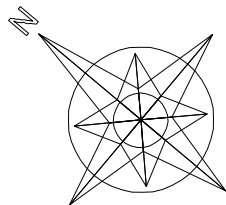

POROSITES:



PROJEKT ZBATIMI

VITI 2020

PROJEKTUES

ING. SOKOL XHIXHO
ING. MAKSIM ARAPI

KONTROLLOI

APROVOI

RISHIKIM



"S.D.C." sh.p.k.
Adresa: Rr. "Isaiah Hunadi"
P-27, Sh.2, Ap.20, Tiranë
tel. 0682041566



"HUK - PROJEKT" sh.p.k.
Adresa: Bulvarit Zogu I
P-135, Sh.1 Ap-9, Tiranë
tel. 0682026104





"STUDIO ARCHIMED" sh.p.k.
Adresa: Rr. "Dhimitër Shuteriqi"
Pallati No 5, kati II, Tiranë
tel. 0682902780

PROJEKTIM, RIKOSTRUKSIONI I RRUGES
"PERMET - CARSHOVE"



RELIEVI DHE PLANIMETRIA E
RRUGES EGZISTUESE

1/1000

RRUGPLE -27

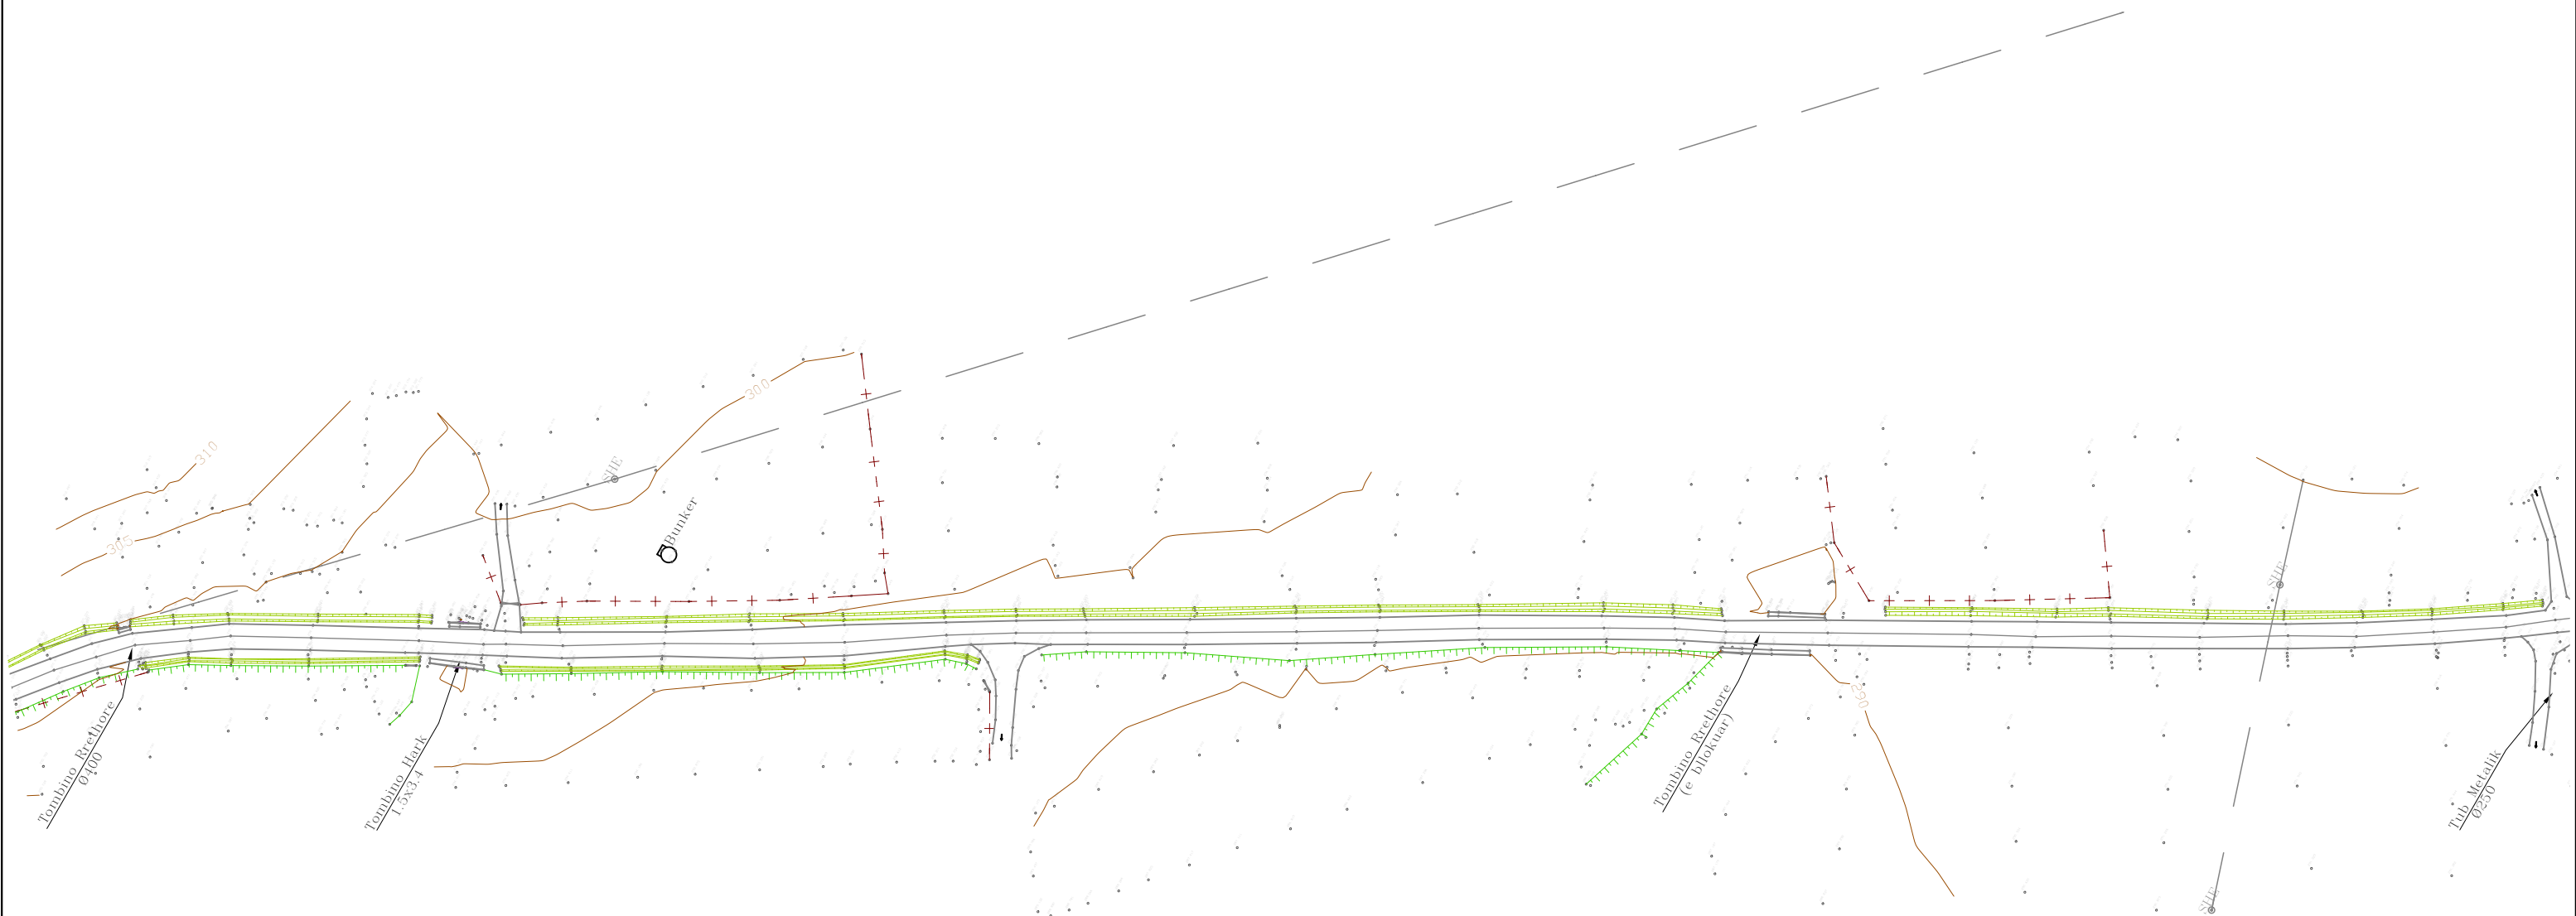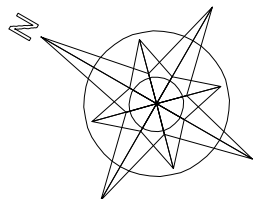

POROSITES:	 FONDI SHQIPTAR I ZHVILLIMIT ALBANIAN DEVELOPMENT FUND	PROJEKT ZBATIMI	PROJEKTUES	KONTROLLOI	APROVOI	RISHIKIM	 "S.D.C." sh.p.k. Adresa: Rr. "Janina Hamidi" P-27, Sh.2, Ap.20, Tirane tel. 0682041566  "HUK - PROJEKT" sh.p.k. Adresa: Bulvarin Zogu I P-135, Sh-1 Ap-9, Tirane tel. 0682026104  "STUDIO ARCHIMED" sh.p.k. Adresa: Rr. "Dhimitër Shuteriqi" Pallati No 5, kati II, Tirane tel. 0682092780 <td colspan="3">PROJEKTIM, RIKOSTRUKSIONI I RRUGES "PERMET - CARSHOVE"</td>	PROJEKTIM, RIKOSTRUKSIONI I RRUGES "PERMET - CARSHOVE"		
		VITI 2020	ING. SOKOL XHIXHO ING. MAKSIM ARAPI					RELIEVI DHE PLANIMETRIA E RRUGES EGZISTUESE	1/1000	RRUGPLE -28

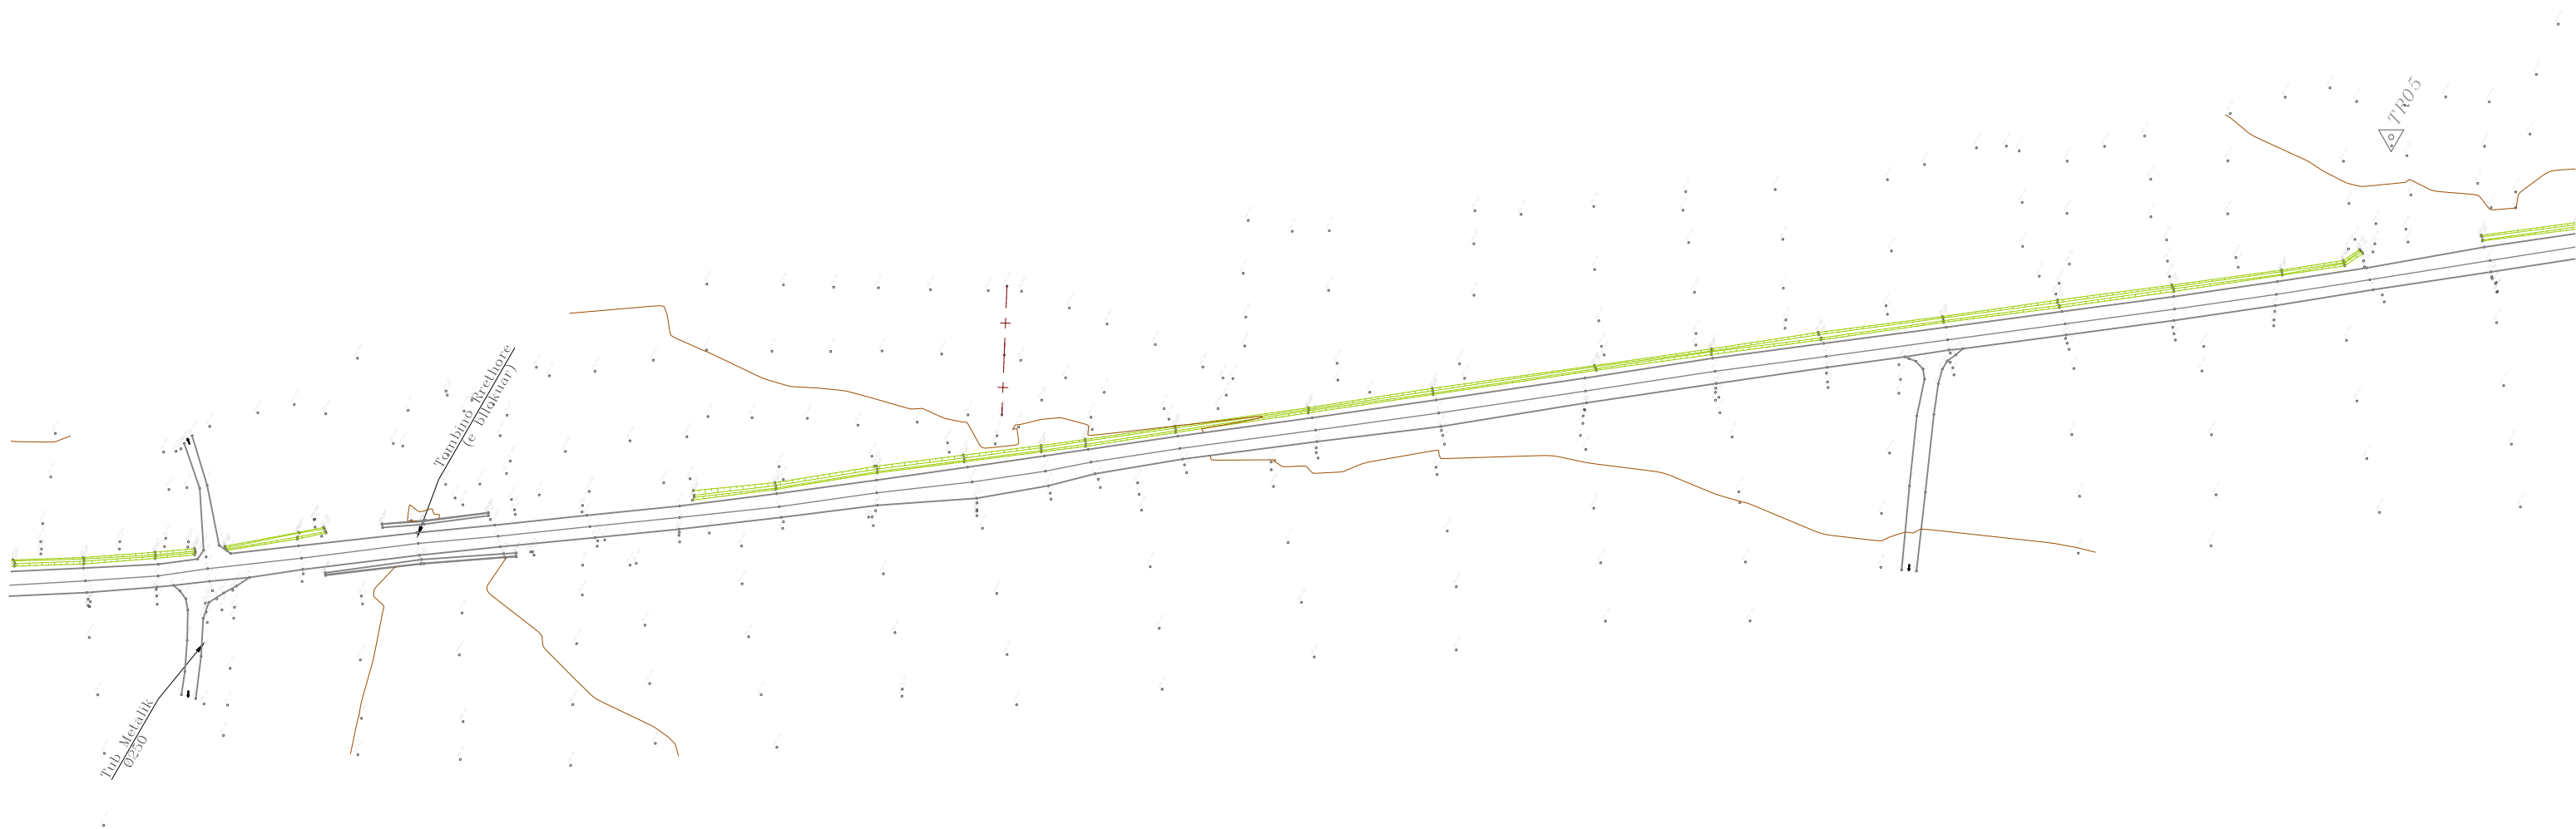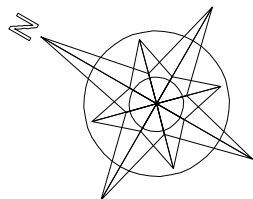

POROSITES:



PROJEKT ZBATIMI

VITI 2020

PROJEKTUES

ING. SOKOL XHIXHO
ING. MAKSIM ARAPI



KONTROLLOI

APROVOI

RISHIKIM



"S.D.C." sh.p.k.
Adresa: Rr. "Jashinsh Hamudi"
P.27, Sh.2, Ap.20, Tirane
tel. 0682041566



"HUK-PROJEKT" sh.p.k.
Adresa: Bulvarin Zogu I
P.135, Sh.1 Ap.9, Tirane
tel. 0682026104





"STUDIO ARCHIMED" sh.p.k.
Adresa: Rr. "Dhimitër Shuteriqi"
Pallati No 5, kati II, Tirane
tel. 0602002700

PROJEKTIM, RIKOSTRUKSIONI I RRUGES
"PERMET - CARSHOVE"

RELIEVI DHE PLANIMETRIA E
RRUGES EGZISTUESE

1/1000

RRUGPLE -29

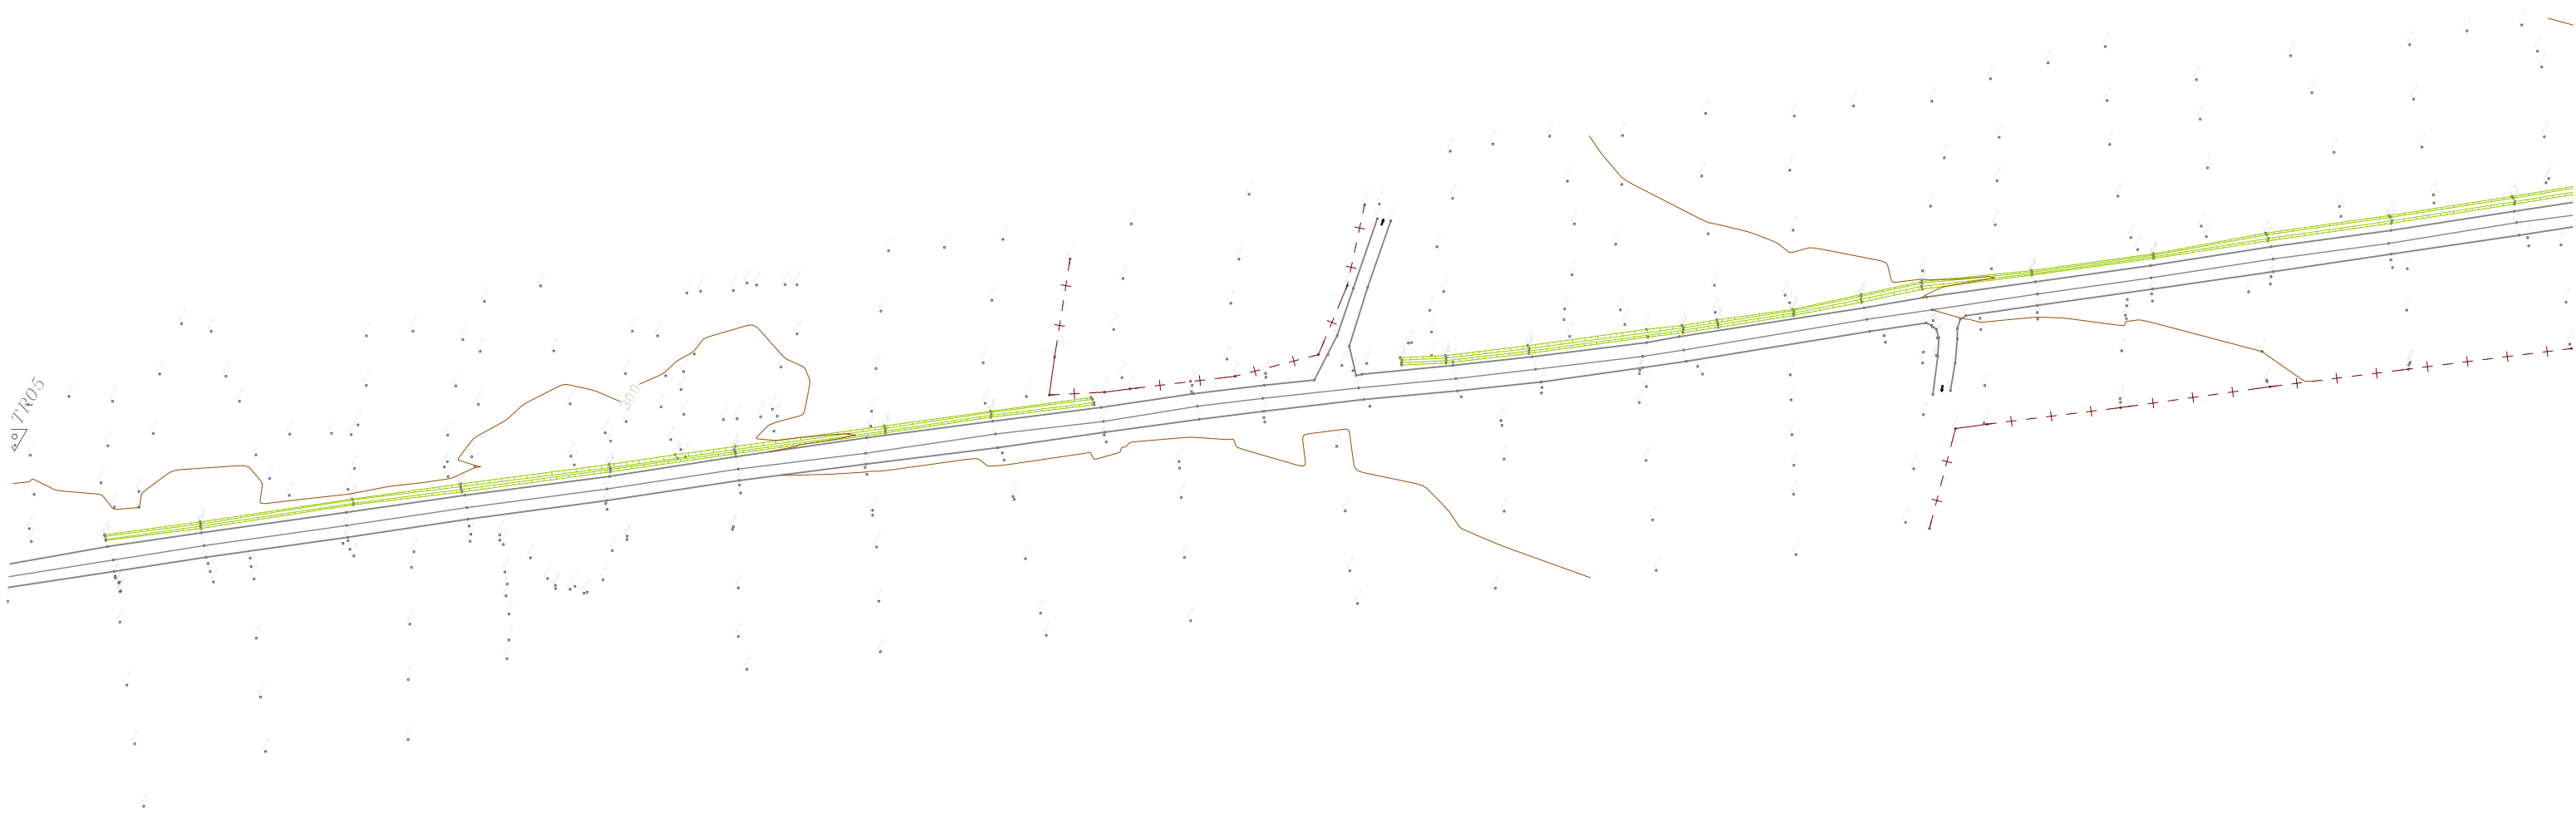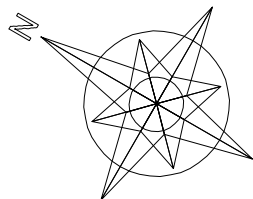

POROSITES:



PROJEKT ZBATIMI

VITI 2020

PROJEKTUES

ING. SOKOL XHIXHO
ING. MAKSIM ARAPI

KONTROLLOI

APROVOI

RISHIKIM



"S.D.C." sh.p.k.
Adresa: Rr. "Jashari Haxhiu"
P.27, Sh.2, Ap.20, Tirane
tel. 0682041566

"HUK - PROJEKT" sh.p.k.
Adresa: Bulvarit Zogu I
P.135, Sh.1 Ap.9, Tirane
tel. 0682026104



"STUDIO ARCHIMED" sh.p.k.
Adresa: Rr. "Dhimitër Shuteriqi"
Pallati No 5, kati II, Tirane
tel. 0682092780

PROJEKTIM, RIKOSTRUKSIONI I RRUGES
"PERMET - CARSHOVE"


RELIEVI DHE PLANIMETRIA E
RRUGES EGZISTUESE

1/1000

RRUGPLE -30

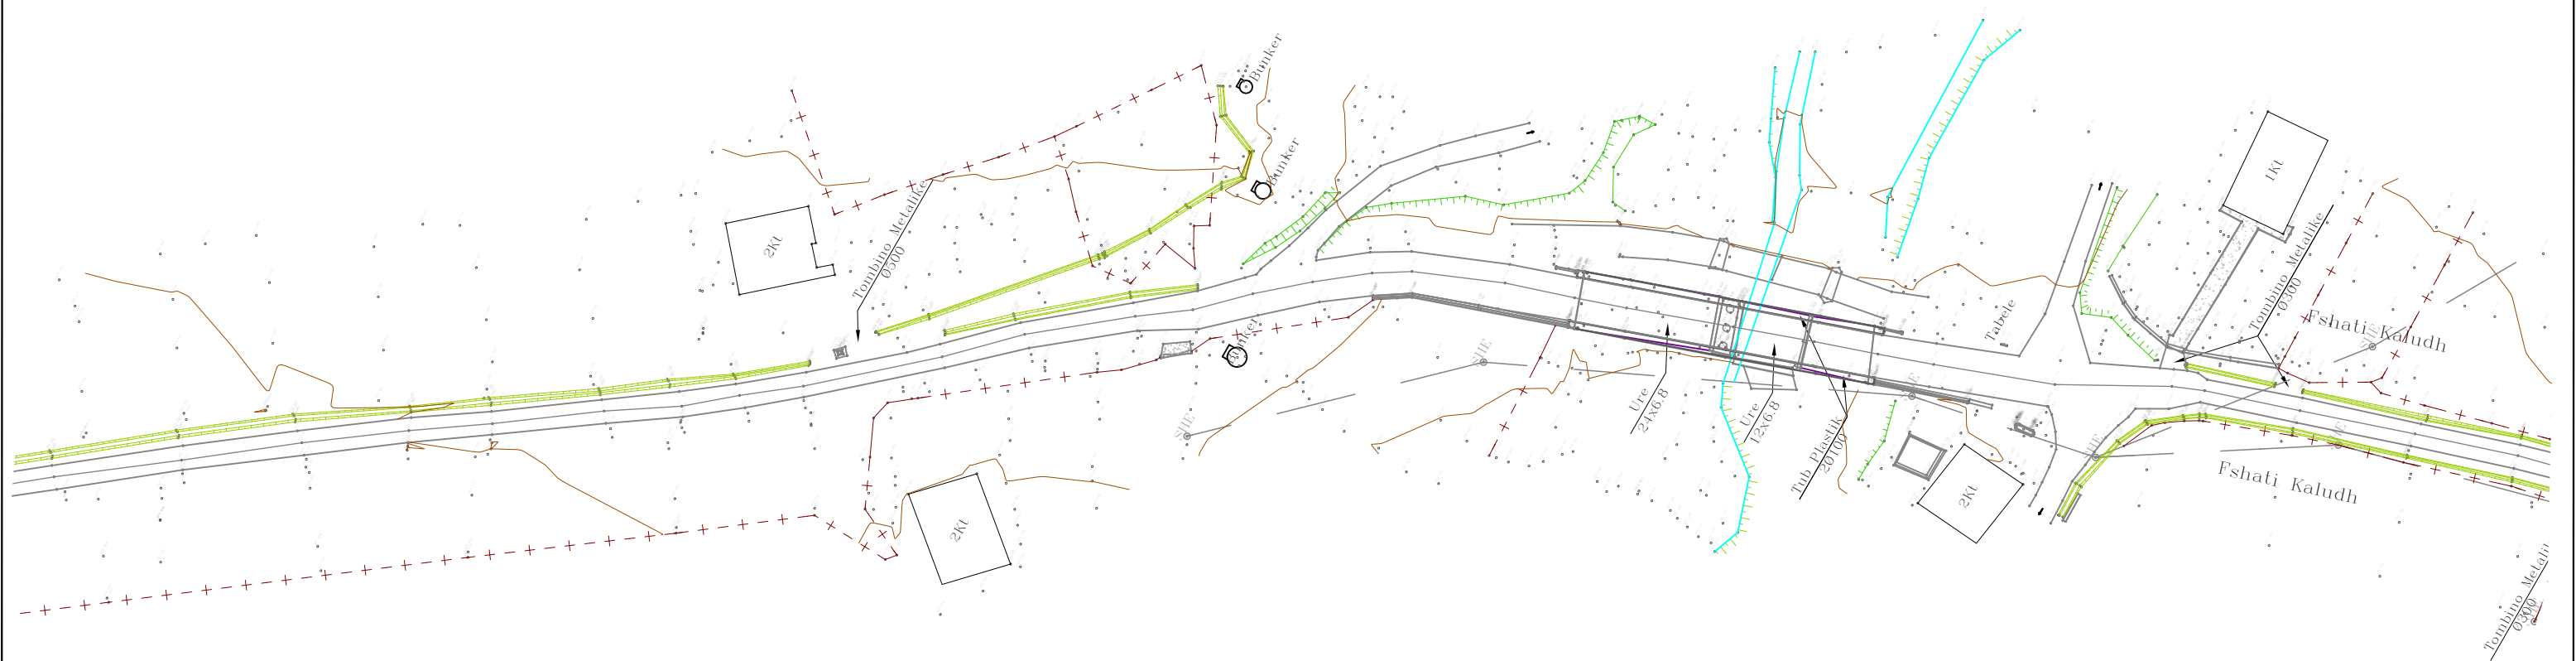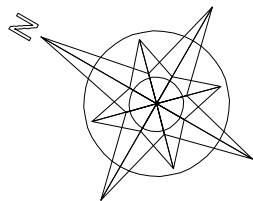

POROSITES:	 FONDI SHQIPËRIA I ZHVILLIMIT ALBANIAN DEVELOPMENT FUND	PROJEKT ZBATIMI	PROJEKTUES	KONTROLLOI	APROVOI	RISHIKIM	PROJEKTIM, RIKOSTRUKSIONI I RRUGES “PERMET - CARSHOVE”			
		VITI 2020	ING. SOKOL XHIXHO ING. MAKSIM ARAPI				 "S.D.C." sh.p.k. Adresa: Rr. "Janinsh Hamudi" P-27, Sh.2, Ap.20, Tirane tel. 0682041566  "HUK - PROJEKT" sh.p.k. Adresa: Bulvarin Zogu I P-135, Sh-1 Ap-9, Tirane tel. 0682026104  "STUDIO ARCHIMED" sh.p.k. Adresa: Rr. "Dhimitër Shuteriqi" Pallati No 5, kati II, Tirane tel. 0692902780 <td>RELIEVI DHE PLANIMETRIA E RRUGES EGZISTUESE</td><td>1/1000</td><td>RRUGPLE -31</td>	RELIEVI DHE PLANIMETRIA E RRUGES EGZISTUESE	1/1000	RRUGPLE -31

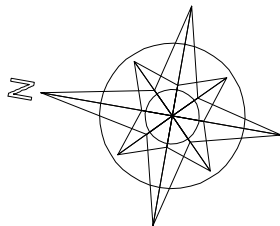


POROSITES:		PROJEKT ZBATIMI	PROJEKTUES	KONTROLLOI	APROVOI	RISHIKIM	PROJEKTIM, RIKOSTRUKSIONI I RRUGES "PERMET - CARSHOVE"			
		VITI 2020	ING. SOKOL XHIXHO ING. MAKSIM ARAPI				 "S.D.C." sh.p.k. Adresa: Rr. "Janina Haxhiu" P.27, Sh.2, Ap.20, Tirane tel. 0682041566	 "HUK - PROJEKT" sh.p.k. "STUDIO ARCHIMED" sh.p.k. Adresa: Bulvarit Zogu I P.135, Sh.1A-p-9, Tirane tel. 0682026104	 Adresa: Rr. "Dhimitër Shuteriqi" Pallati No 5, kati II, Tirane tel. 0692902780	RELIEVI DHE PLANIMETRIA E RRUGES EGZISTUESE



POROSITES:		PROJEKT ZBATIMI	PROJEKTUES	KONTROLLOI	APROVOI	RISHIKIM	 "S.D.C." sh.p.k. Adresa: Rr. "Jashari Haxhiu" P.27, Sh.2, Ap.20, Tirane tel. 0682041566  "HUK - PROJEKT" sh.p.k. "STUDIO ARCHIMED" sh.p.k. Adresa: Bulvarit Zogu I P.135, Sh.1 Ap.9, Tirane tel. 0682026104  Adresa: Rr. "Dhimitër Shuteriqi" Pallati Nr.5, kati II, Tirane tel. 0682092780 <td colspan="3">PROJEKTIM, RIKOSTRUKSIONI I RRUGES "PERMET - CARSHOVE"</td>			PROJEKTIM, RIKOSTRUKSIONI I RRUGES "PERMET - CARSHOVE"		
		VITI 2020	ING. SOKOL XHIXHO ING. MAKSIM ARAPI							RELIEVI DHE PLANIMETRIA E RRUGES EGZISTUESE	1/1000	RRUGPLE -33





POROSITES:	 FONDI SHQIPTAR I ZHVILLIMIT ALBANIAN DEVELOPMENT FUND	PROJEKT ZBATIMI	PROJEKTUES	KONTROLLOI	APROVOI	RISHIKIM	 "S.D.C." sh.p.k. Adresa: Rr. "Jashash Hamidi" P-27, Sh.2, Ap.20, Tirane tel. 0682041566	 "HUK - PROJEKT" sh.p.k. Adresa: Bulvarit Zogu I P-135, Sh-1 Ap-9, Tirane tel. 0682026104	 "STUDIO ARCHIMED" sh.p.k. Adresa: Rr. "Dhimitër Shuteriqi" Pallat No 5, kat II, Tirane tel. 0682027300	PROJEKTIM, RIKOSTRUKSIONI I RRUGES "PERMET - CARSHOVE"		
		VITI 2020	ING. SOKOL XHIXHO ING. MAKSIM ARAPI							RELIEVI DHE PLANIMETRIA E RRUGES EGZISTUESE	1/1000	RRUGPLE -34

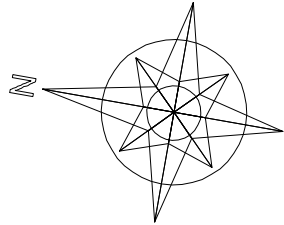



POROSITES:	 FONDI SHQIPTAR I ZHVILLIMIT ALBANIAN DEVELOPMENT FUND	PROJEKT ZBATIMI	PROJEKTUES	KONTROLLOI	APROVOI	RISHIKIM	   PROJEKTIM, RIKOSTRUKSIONI I RRUGES “PERMET - CARSHOVE”		
		VITI 2020	ING. SOKOL XHIXHO ING. MAKSIM ARAPI				"S.D.C." sh.p.k. Adresa: Rr. "Janina Hamidi" P.27, Sh.2, Ap.20, Tirane tel. 0682041566 "HUK - PROJEKT" sh.p.k. "STUDIO ARCHIMED" sh.p.k. Adresa: Bulvarin Zogu I P.135, Sh.1 Ap.9, Tirane tel. 0682026104 Adresa: Rr. "Dhimitër Shuteriqi" Pallati No 5, kati II, Tirane tel. 0682092780	RELIEVI DHE PLANIMETRIA E RRUGES EGZISTUESE	1/1000




POROSITES:	PROJEKT ZBATIMI		PROJEKTUES	KONTROLLOI	APROVOI	RISHIKIM	PROJEKTIM, RIKOSTRUKSIONI I RRUGES "PERMET - CARSHOVE"			
	VITI 2020		ING. SOKOL XHIXHO ING. MAKSIM ARAPI				 "S.D.C." sh.p.k. Adresa: Rr. "Isaiah Hamidi" P-27, Sh.2, Ap.20, Tirane tel. 0682041566  "HUK - PROJEKT" sh.p.k. Adresa: Bulvarin Zogu I P-135, Sh.1 Ap-9, Tirane tel. 0682026104  "STUDIO ARCHIMED" sh.p.k. Adresa: Rr. "Dhimitër Shuteriqi" Pallati No 5, kati II, Tirane tel. 0682092780	RELIEVI DHE PLANIMETRIA E RRUGES EGZISTUESE	1/1000	RRUGPLE -36

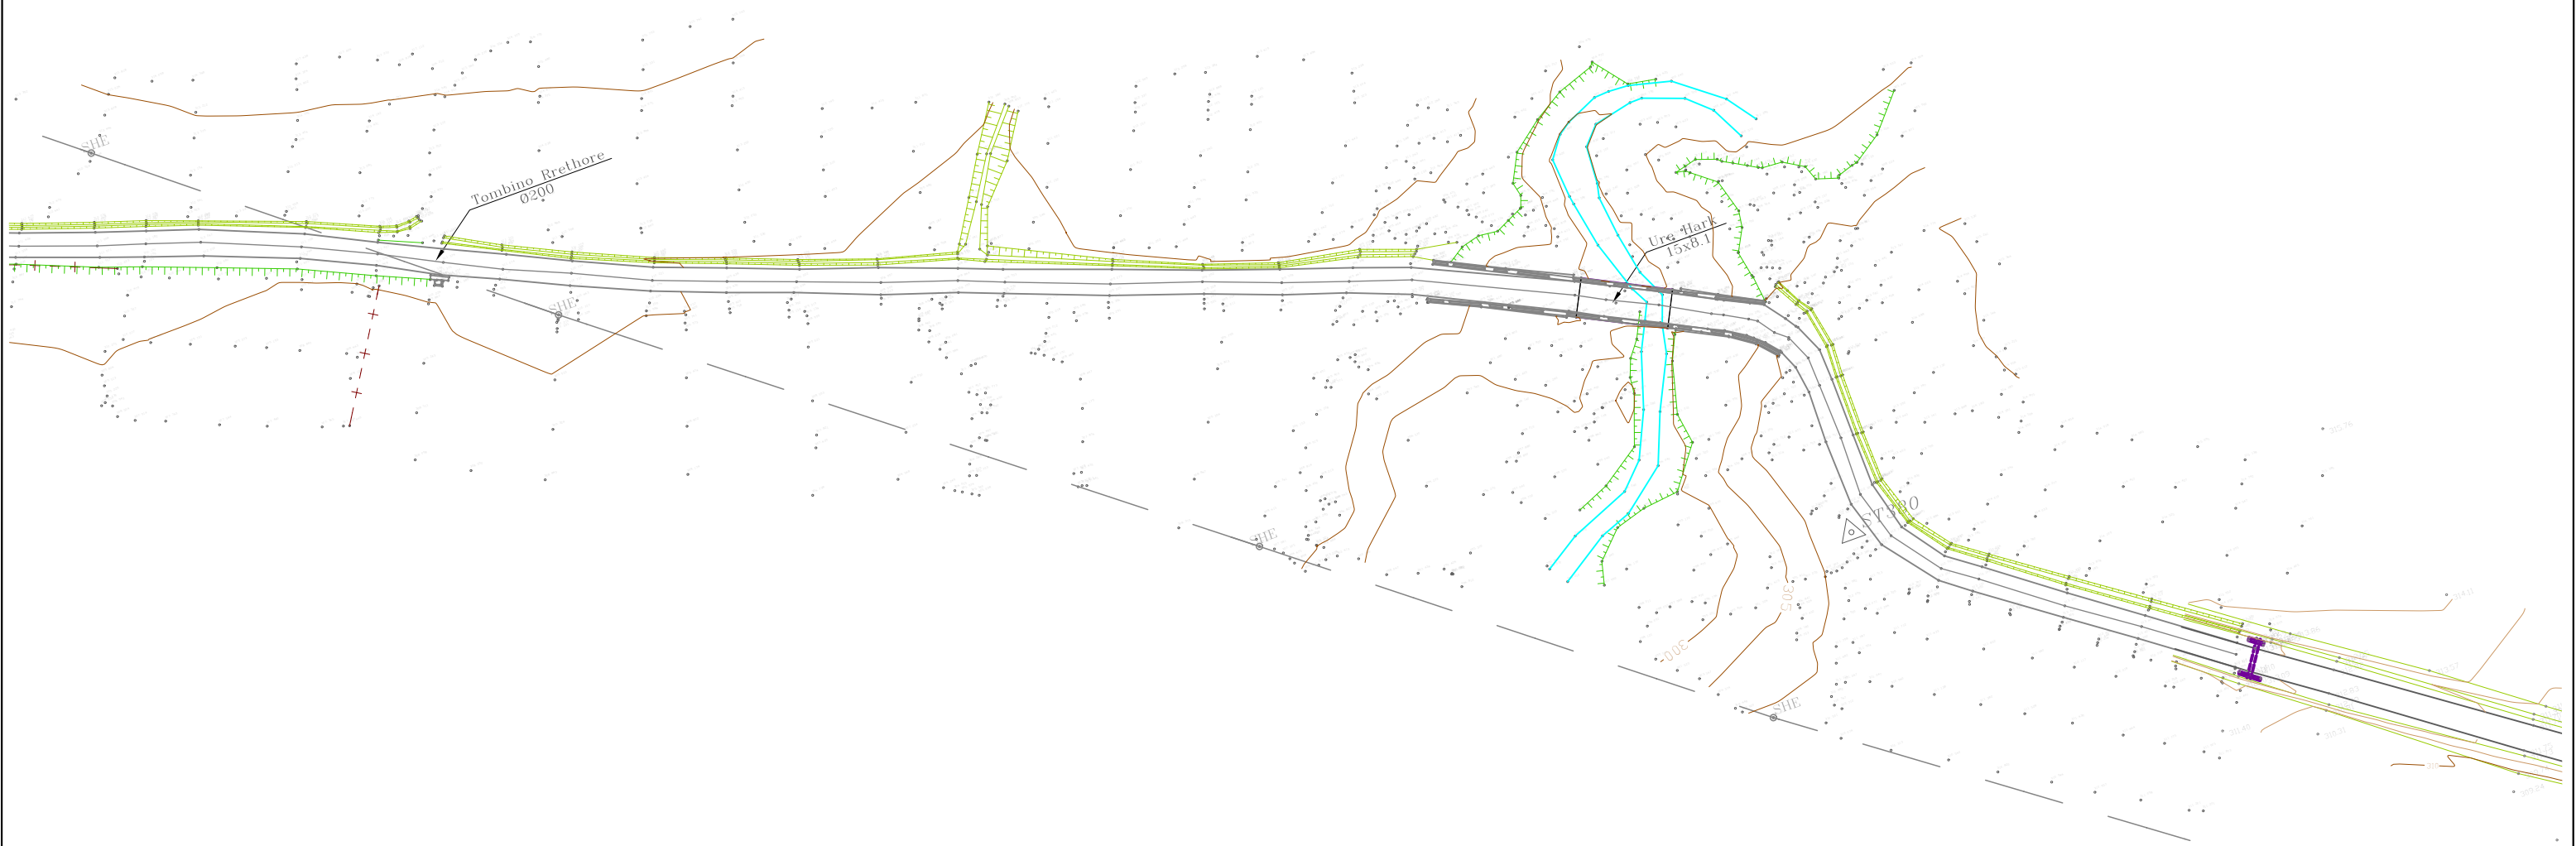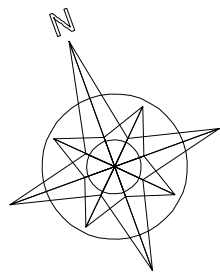


POROSITES:		PROJEKT ZBATIMI	PROJEKTUES	KONTROLLOI	APROVOI	RISHIKIM	PROJEKTIM, RIKOSTRUKSIONI I RRUGES “PERMET - CARSHOVE”		
		VITI 2020	ING. SOKOL XHIXHO ING. MAKSIM ARAPI				 "S.D.C." sh.p.k. Adresa: Rr. "Janina Hamidi" P-27, Sh.2, Ap.20, Tirane tel. 0682041566  "HUK - PROJEKT" sh.p.k. Adresa: Bulvarin Zogu I P-135, Sh.1-Ap.9, Tirane tel. 0682026104  "STUDIO ARCHIMED" sh.p.k. Adresa: Rr. "Dhimitër Shuteriqi" Pallati No 5, kati II, Tirane tel. 0682092780	RELIEVI DHE PLANIMETRIA E RRUGES EGZISTUESE	1/1000

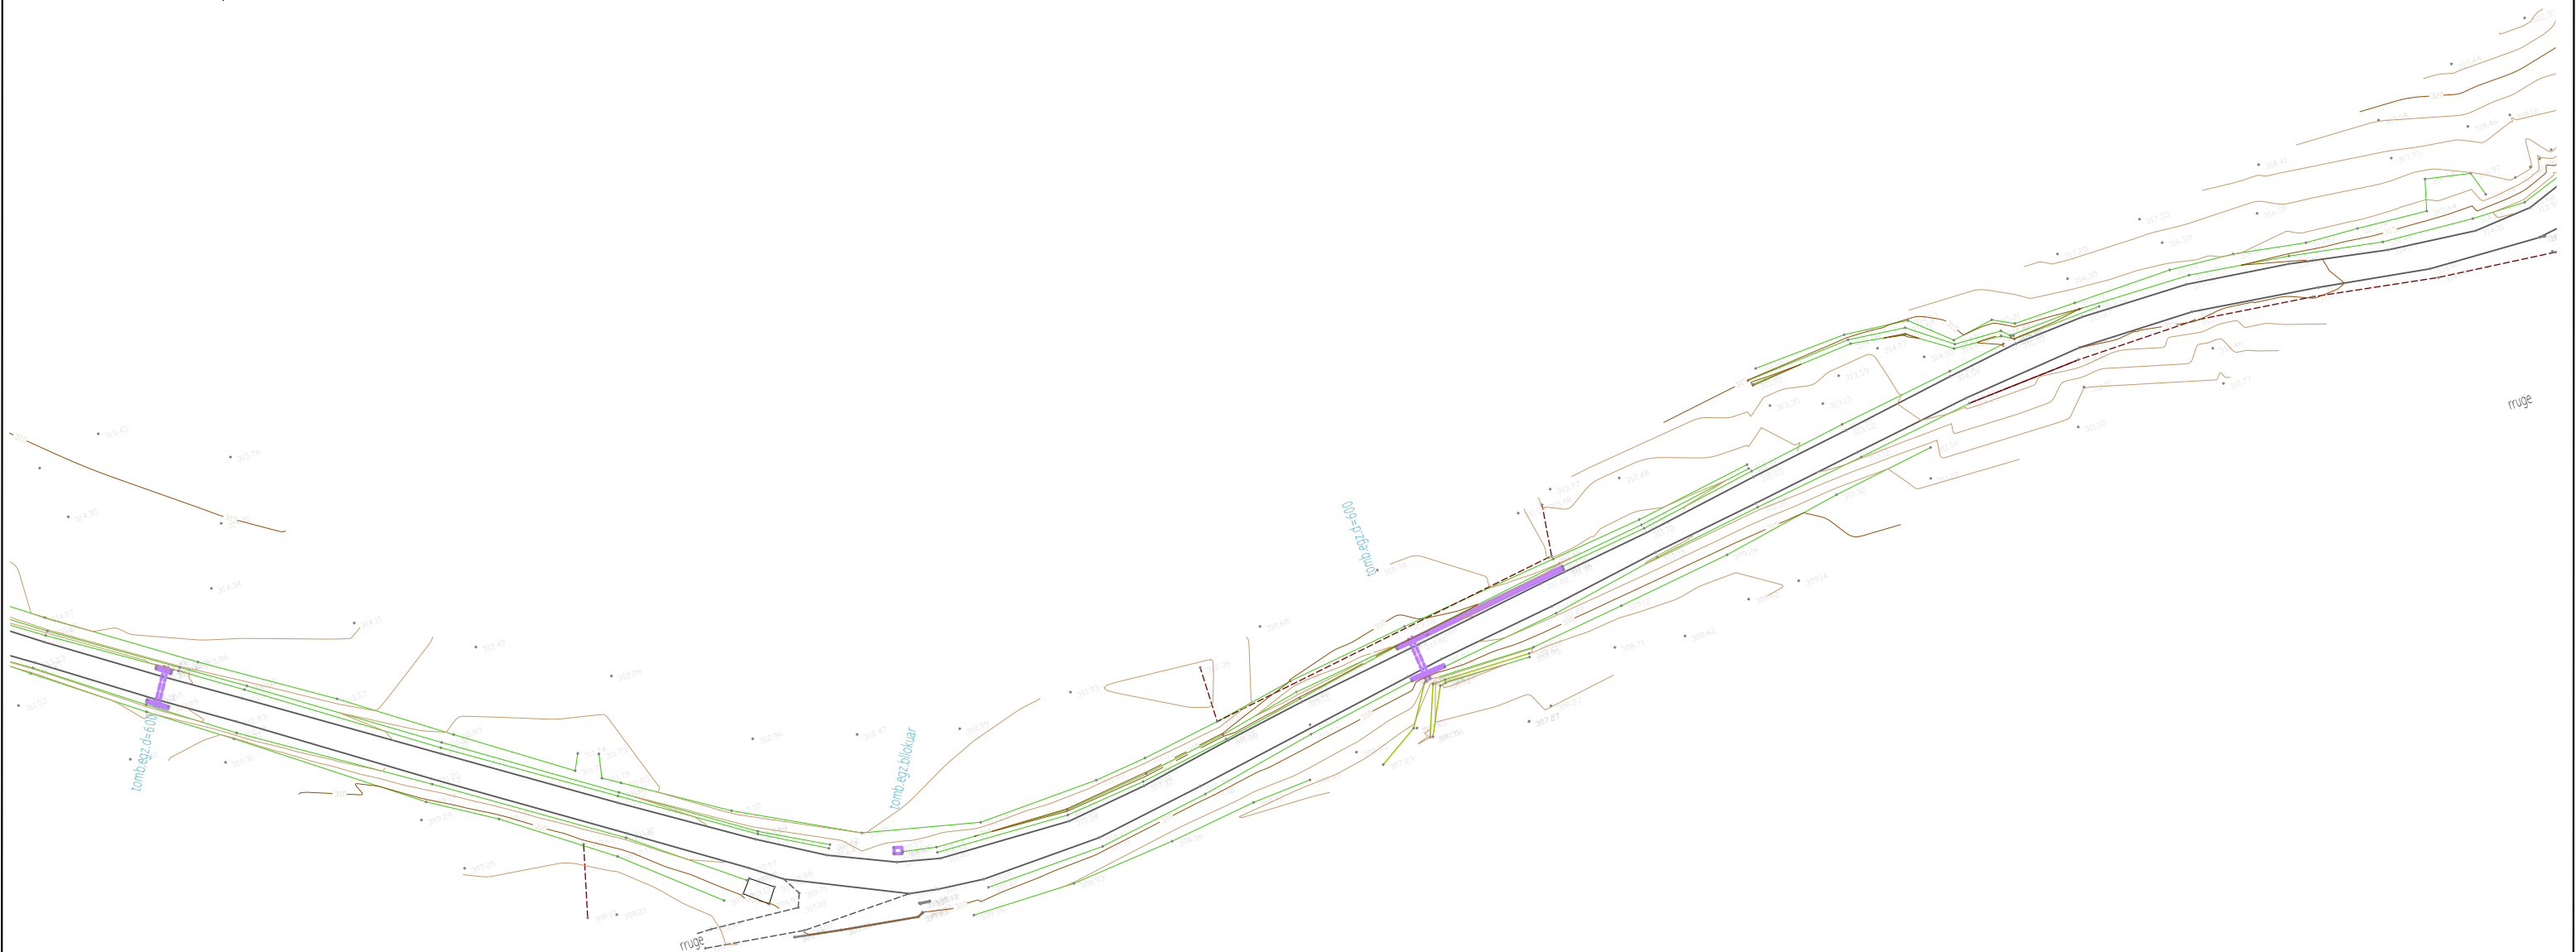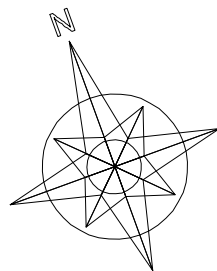


POROSITES:		PROJEKT ZBATIMI	PROJEKTUES	KONTROLLOI	APROVOI	RISHIKIM	PROJEKTIM, RIKOSTRUKSIONI I RRUGES "PERMET - CARSHOVE"			
		VITI 2020	ING. SOKOL XHIXHO ING. MAKSIM ARAPI				 "S.D.C." sh.p.k. Adresa: Rr. "Janina Hamidi" P-27, Sh.2, Ap.20, Tirane tel. 0682041566	 "HUK - PROJEKT" sh.p.k. Adresa: Bulevardi Zogu I P-135, Sh-1 Ap-9, Tirane tel. 0682026104	 "STUDIO ARCHIMED" sh.p.k. Adresa: Rr. "Dhimitër Shuteriqi" Pallati No 5, kati II, Tirane tel. 0692902780	RELIEVI DHE PLANIMETRIA E RRUGES EGZISTUESE

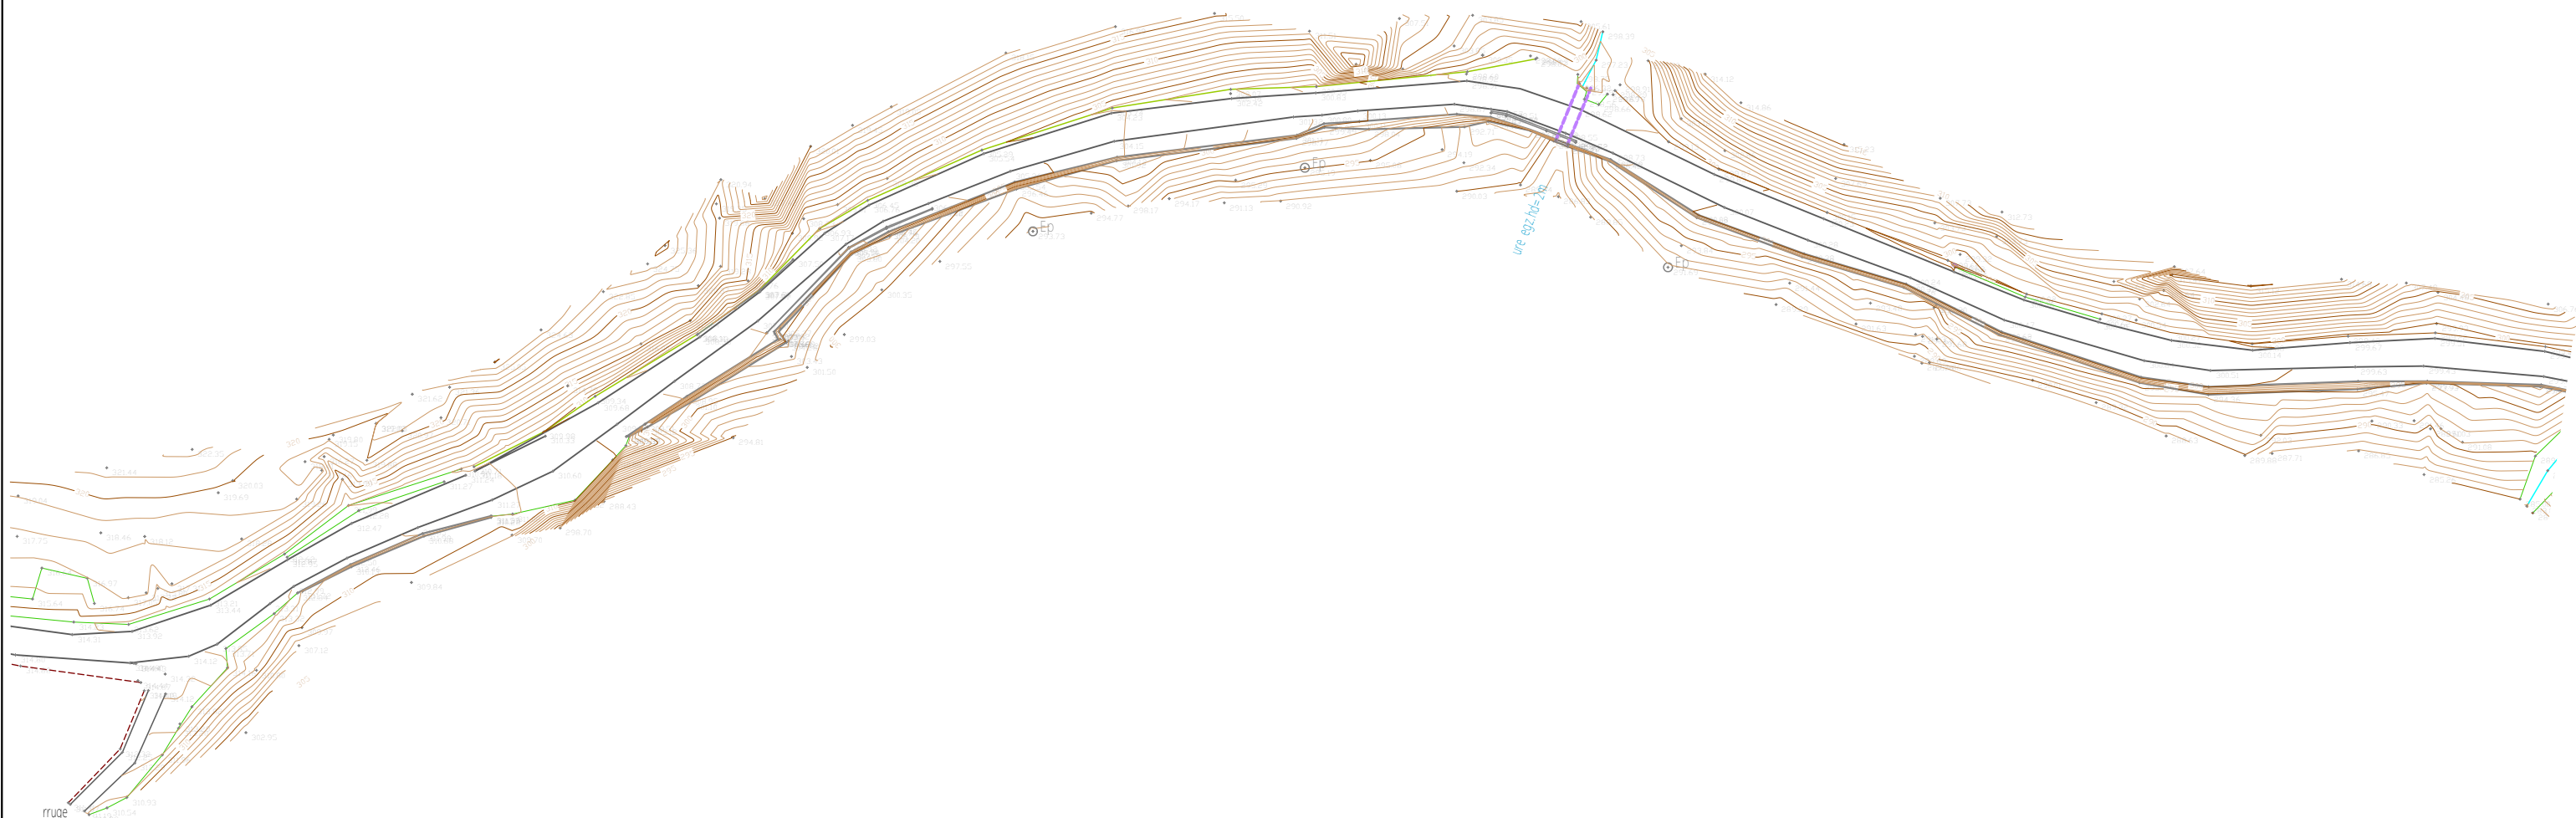



Z.

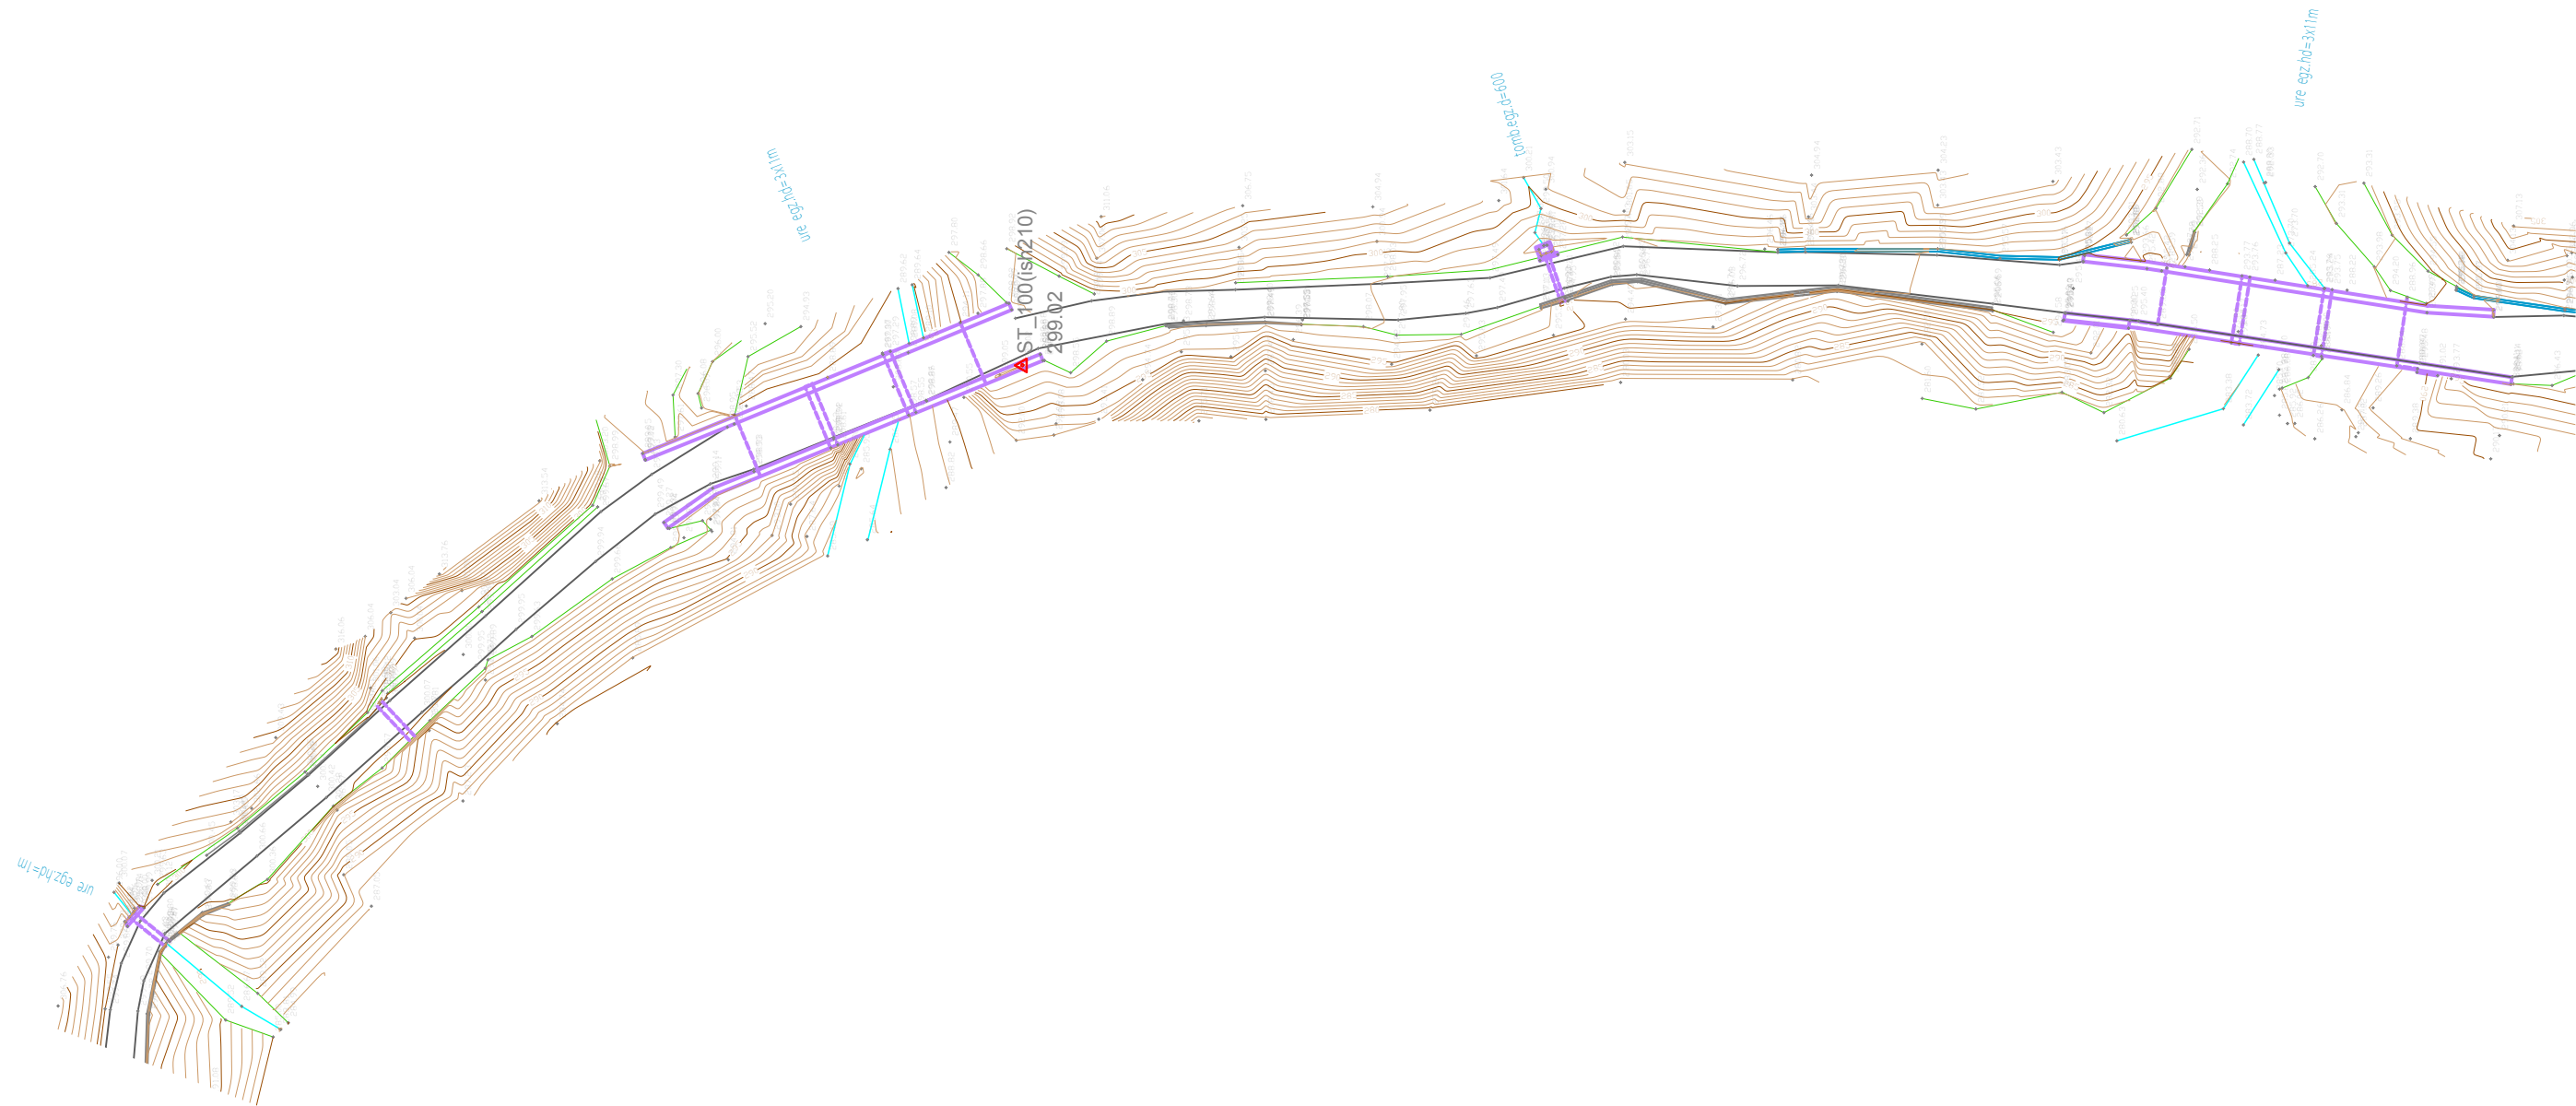



POROSITES:		PROJEKT ZBATIMI	PROJEKTUES	KONTROLLOI	APROVOI	RISHIKIM	PROJEKTIM, RIKOSTRUKSIONI I RRUGES “PERMET - CARSHOVE”			
		VITI 2020	ING. SOKOL XHIXHO ING. MAKSIM ARAPI				 "S.D.C." sh.p.k. Adresa: Rr. "Janina Haxhiu" P-27, Sh.2, Ap.20, Tirane tel. 0682041566  "HUK - PROJEKT" sh.p.k. Adresa: Bulvarin Zogu I P-135, Sh-1 Ap-9, Tirane tel. 0682026104  "STUDIO ARCHIMED" sh.p.k. Adresa: Rr. "Dhimitër Shuteriqi" Pallati No 5, kati II, Tirane tel. 0692902780	RELIEVI DHE PLANIMETRIA E RRUGES EGZISTUESE	1/1000	RRUGPLE-40

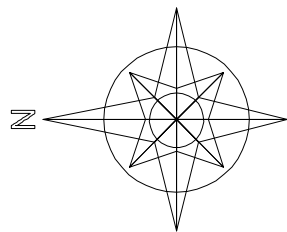



POROSITES:		PROJEKT ZBATIMI	PROJEKTUES	KONTROLLOI	APROVOI	RISHIKIM	PROJEKTIM, RIKOSTRUKSIONI I RRUGES “PERMET - CARSHOVE”			
		VITI 2020	ING. SOKOL XHIXHO ING. MAKSIM ARAPI				 "S.D.C." sh.p.k. Adresa: Rr. "Janinash Hamidi" P-27, Sh.2, Ap.20, Tirane tel. 0682041566  "HUK - PROJEKT" sh.p.k. Adresa: Bulvarit Zogu I P-135, Sh-1 Ap-9, Tirane tel. 0682026104  "STUDIO ARCHIMED" sh.p.k. Adresa: Rr. "Dhimitër Shuteriqi" Pallat No 5, kat II, Tirane tel. 0692902780	RELIEVI DHE PLANIMETRIA E RRUGES EGZISTUESE	1/1000	RRUGPLE -41

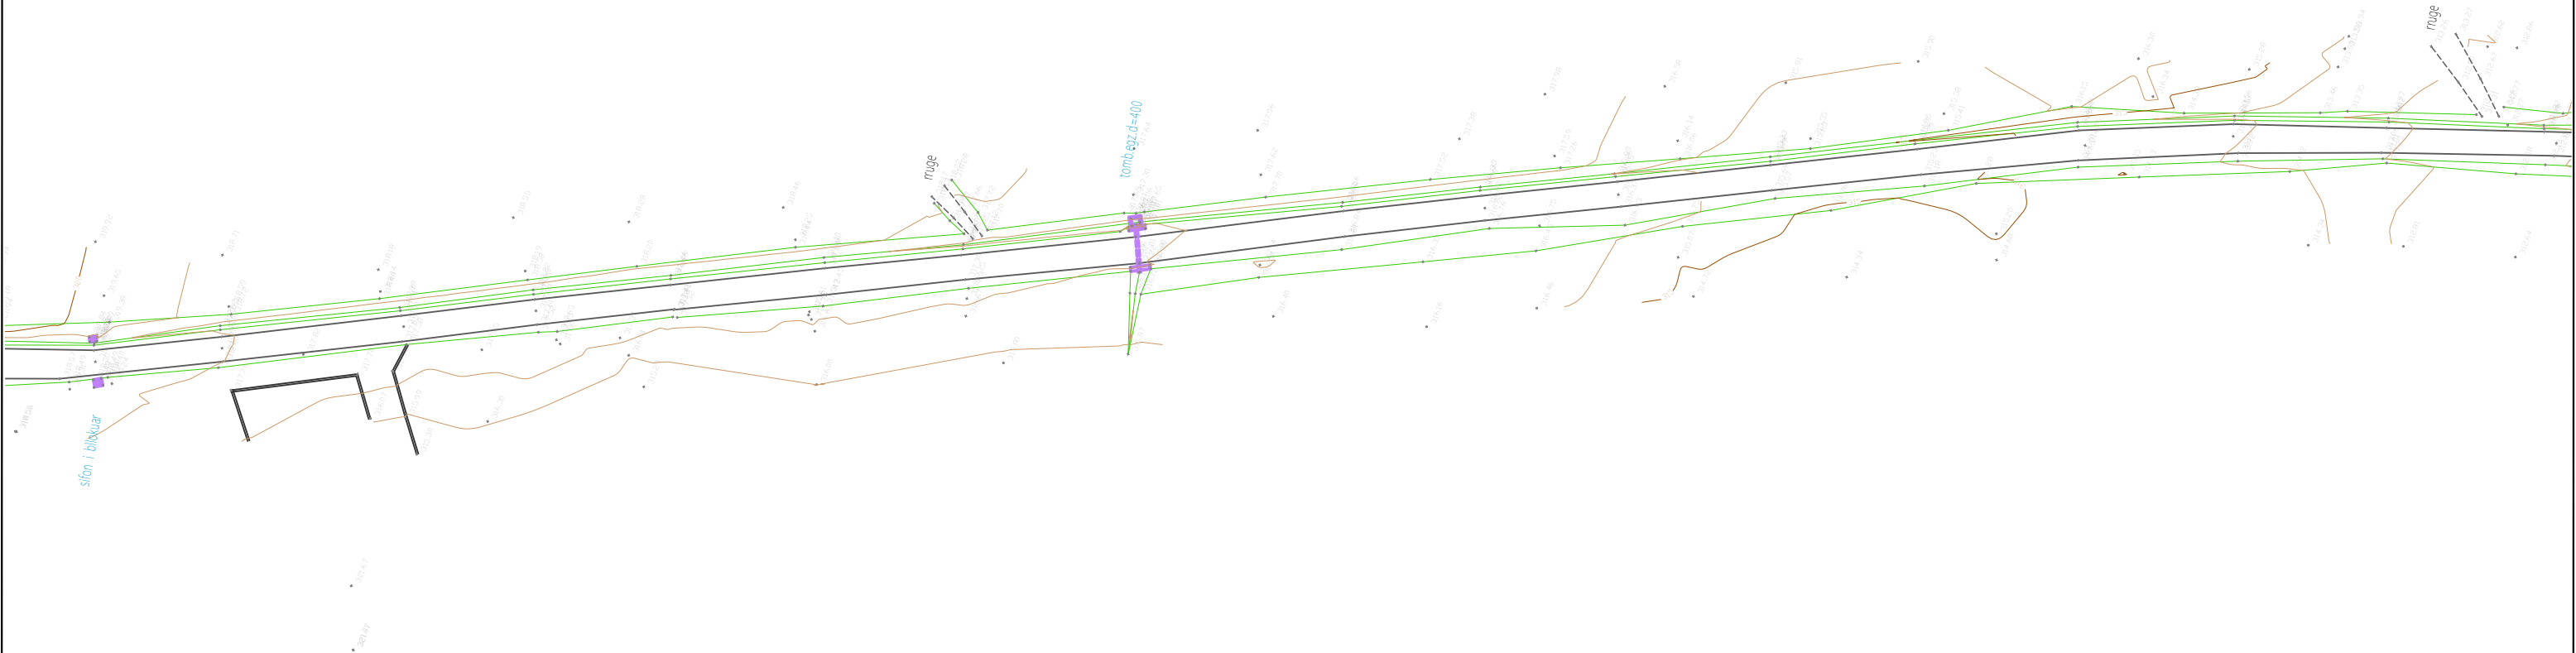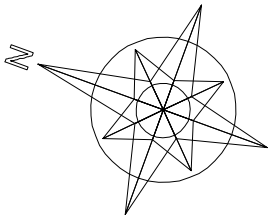



POROSITES:		PROJEKT ZBATIMI	PROJEKTUES	KONTROLLOI	APROVOI	RISHIKIM	PROJEKTIM, RIKOSTRUKSIONI I RRUGES "PERMET - CARSHOVE"		
		VITI 2020	ING. SOKOL XHIXHO ING. MAKSIM ARAPI				 "S.D.C." sh.p.k. Adresa: Rr. "Janinash Hamadi" P.27, Sh.2, Ap.20, Tirane tel. 0682041566  "HUK - PROJEKT" sh.p.k. Adresa: Bulvarin Zogut P.135, Sh.1 Ap.9, Tirane tel. 0682026104  "STUDIO ARCHIMED" sh.p.k. Adresa: Rr. "Dhimitër Shuteriqi" Pallati No 5, kati II, Tirane tel. 0692902780	RELIEVI DHE PLANIMETRIA E RRUGES EGZISTUESE	1/1000

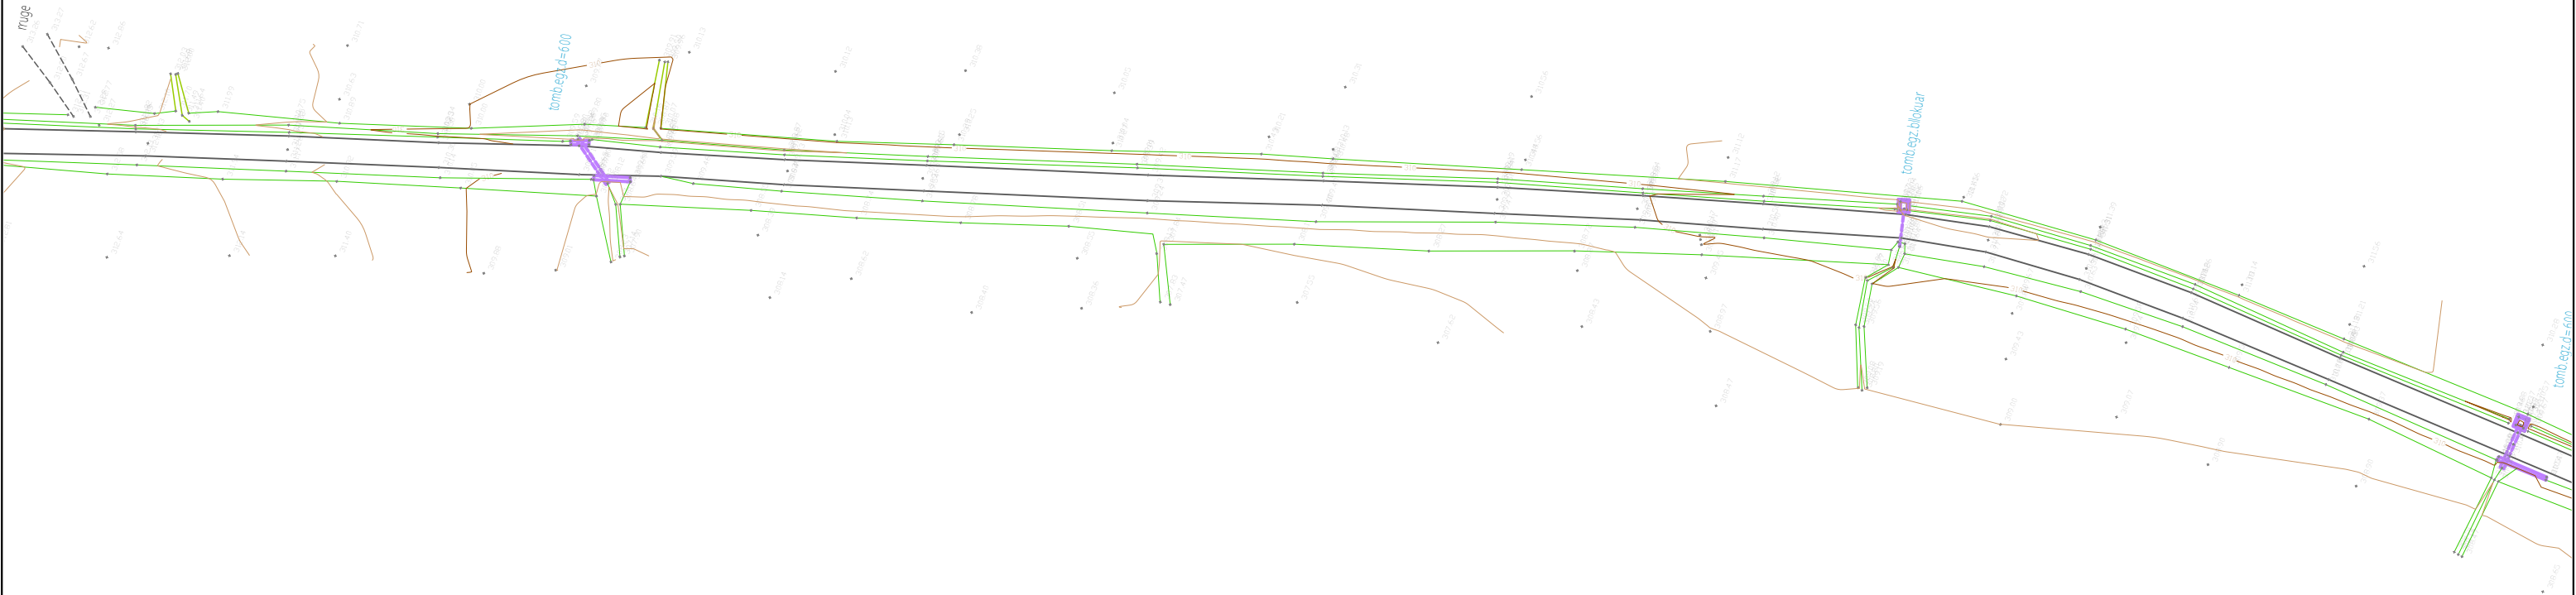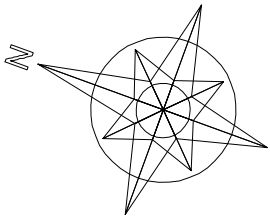

POROSITES:		PROJEKT ZBATIMI	PROJEKTUES	KONTROLLOI	APROVOI	RISHIKIM	PROJEKTIM, RIKOSTRUKSIONI I RRUGES "PERMET - CARSHOVE"			
		VITI 2020	ING. SOKOL XHIXHO ING. MAKSIM ARAPI				 "S.D.C." sh.p.k. Adresa: Rr. "Janinash Hamadi" P.27, Sh.2, Ap.20, Tirane tel. 0682041566  "HUK - PROJEKT" sh.p.k. Adresa: Bulvarin Zogu I P.135, Sh.1 Ap.9, Tirane tel. 0682026104  "STUDIO ARCHIMED" sh.p.k. Adresa: Rr. "Dhimitër Shuteriqi" Pallati No 5, kati II, Tirane tel. 0682002700	RELIEVI DHE PLANIMETRIA E RRUGES EGZISTUESE	1/1000	RRUGPLE -43

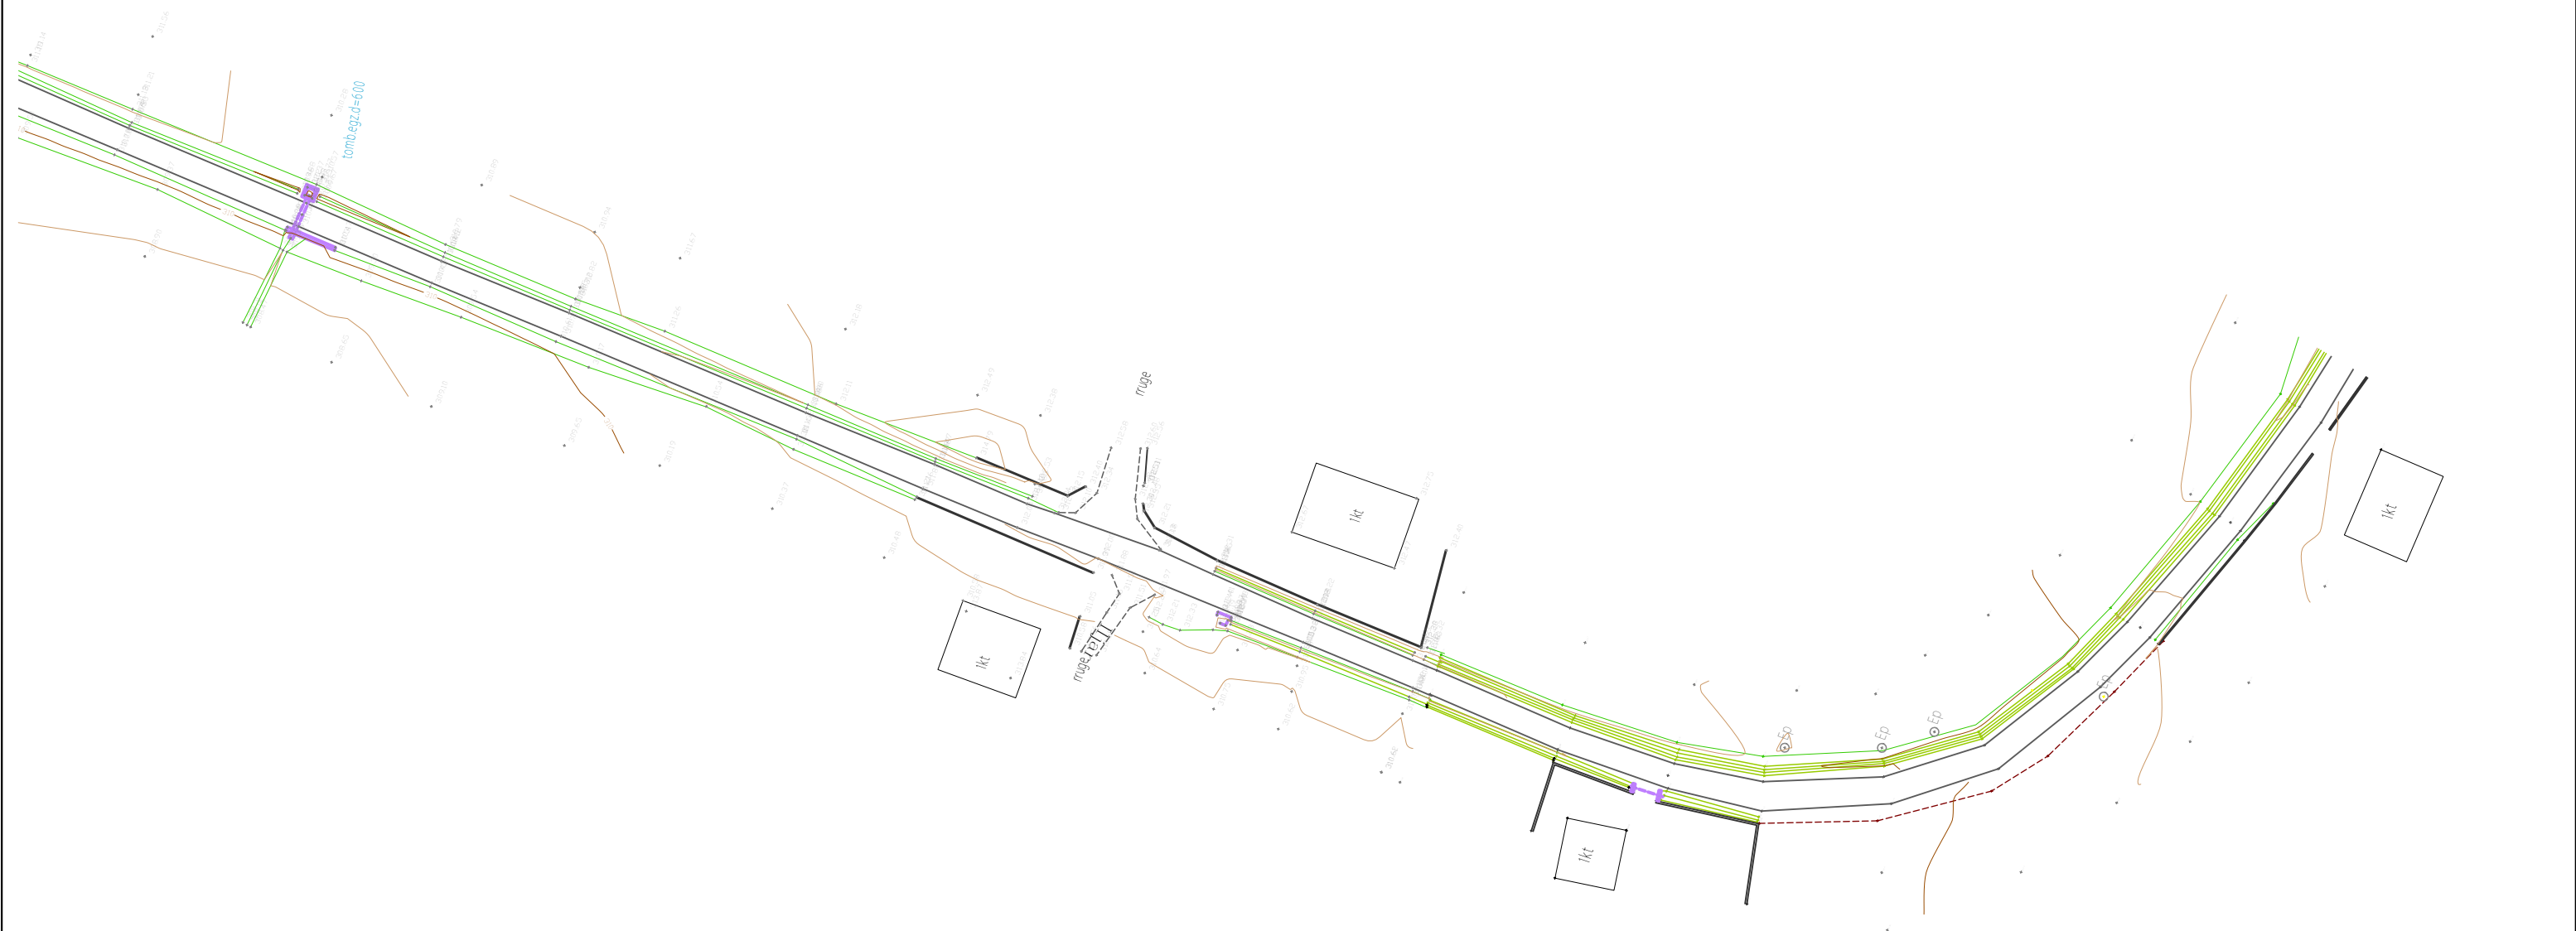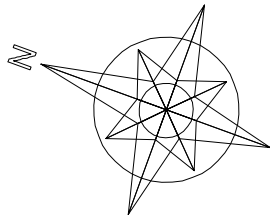

POROSITES:		PROJEKT ZBATIMI	PROJEKTUES	KONTROLLOI	APROVOI	RISHIKIM	PROJEKTIM, RIKOSTRUKSIONI I RRUGES “PERMET - CARSHOVE”			
		VITI 2020	ING. SOKOL XHIXHO ING. MAKSIM ARAPI				 "S.D.C." sh.p.k. Adresa: Rr. "Janinsh Hamudi" P.27, Sh.2, Ap.20, Tirane tel. 0682041566  "HUK - PROJEKT" sh.p.k. Adresa: Bulvarin Zogu I P.135, Sh.1 Ap.9, Tirane tel. 0682026104  "STUDIO ARCHIMED" sh.p.k. Adresa: Rr. "Dhimitër Shuteriqi" Pallati No 5, kati II, Tirane tel. 0692902780	RELIEVI DHE PLANIMETRIA E RRUGES EGZISTUESE	1/1000	RRUGPLE-44

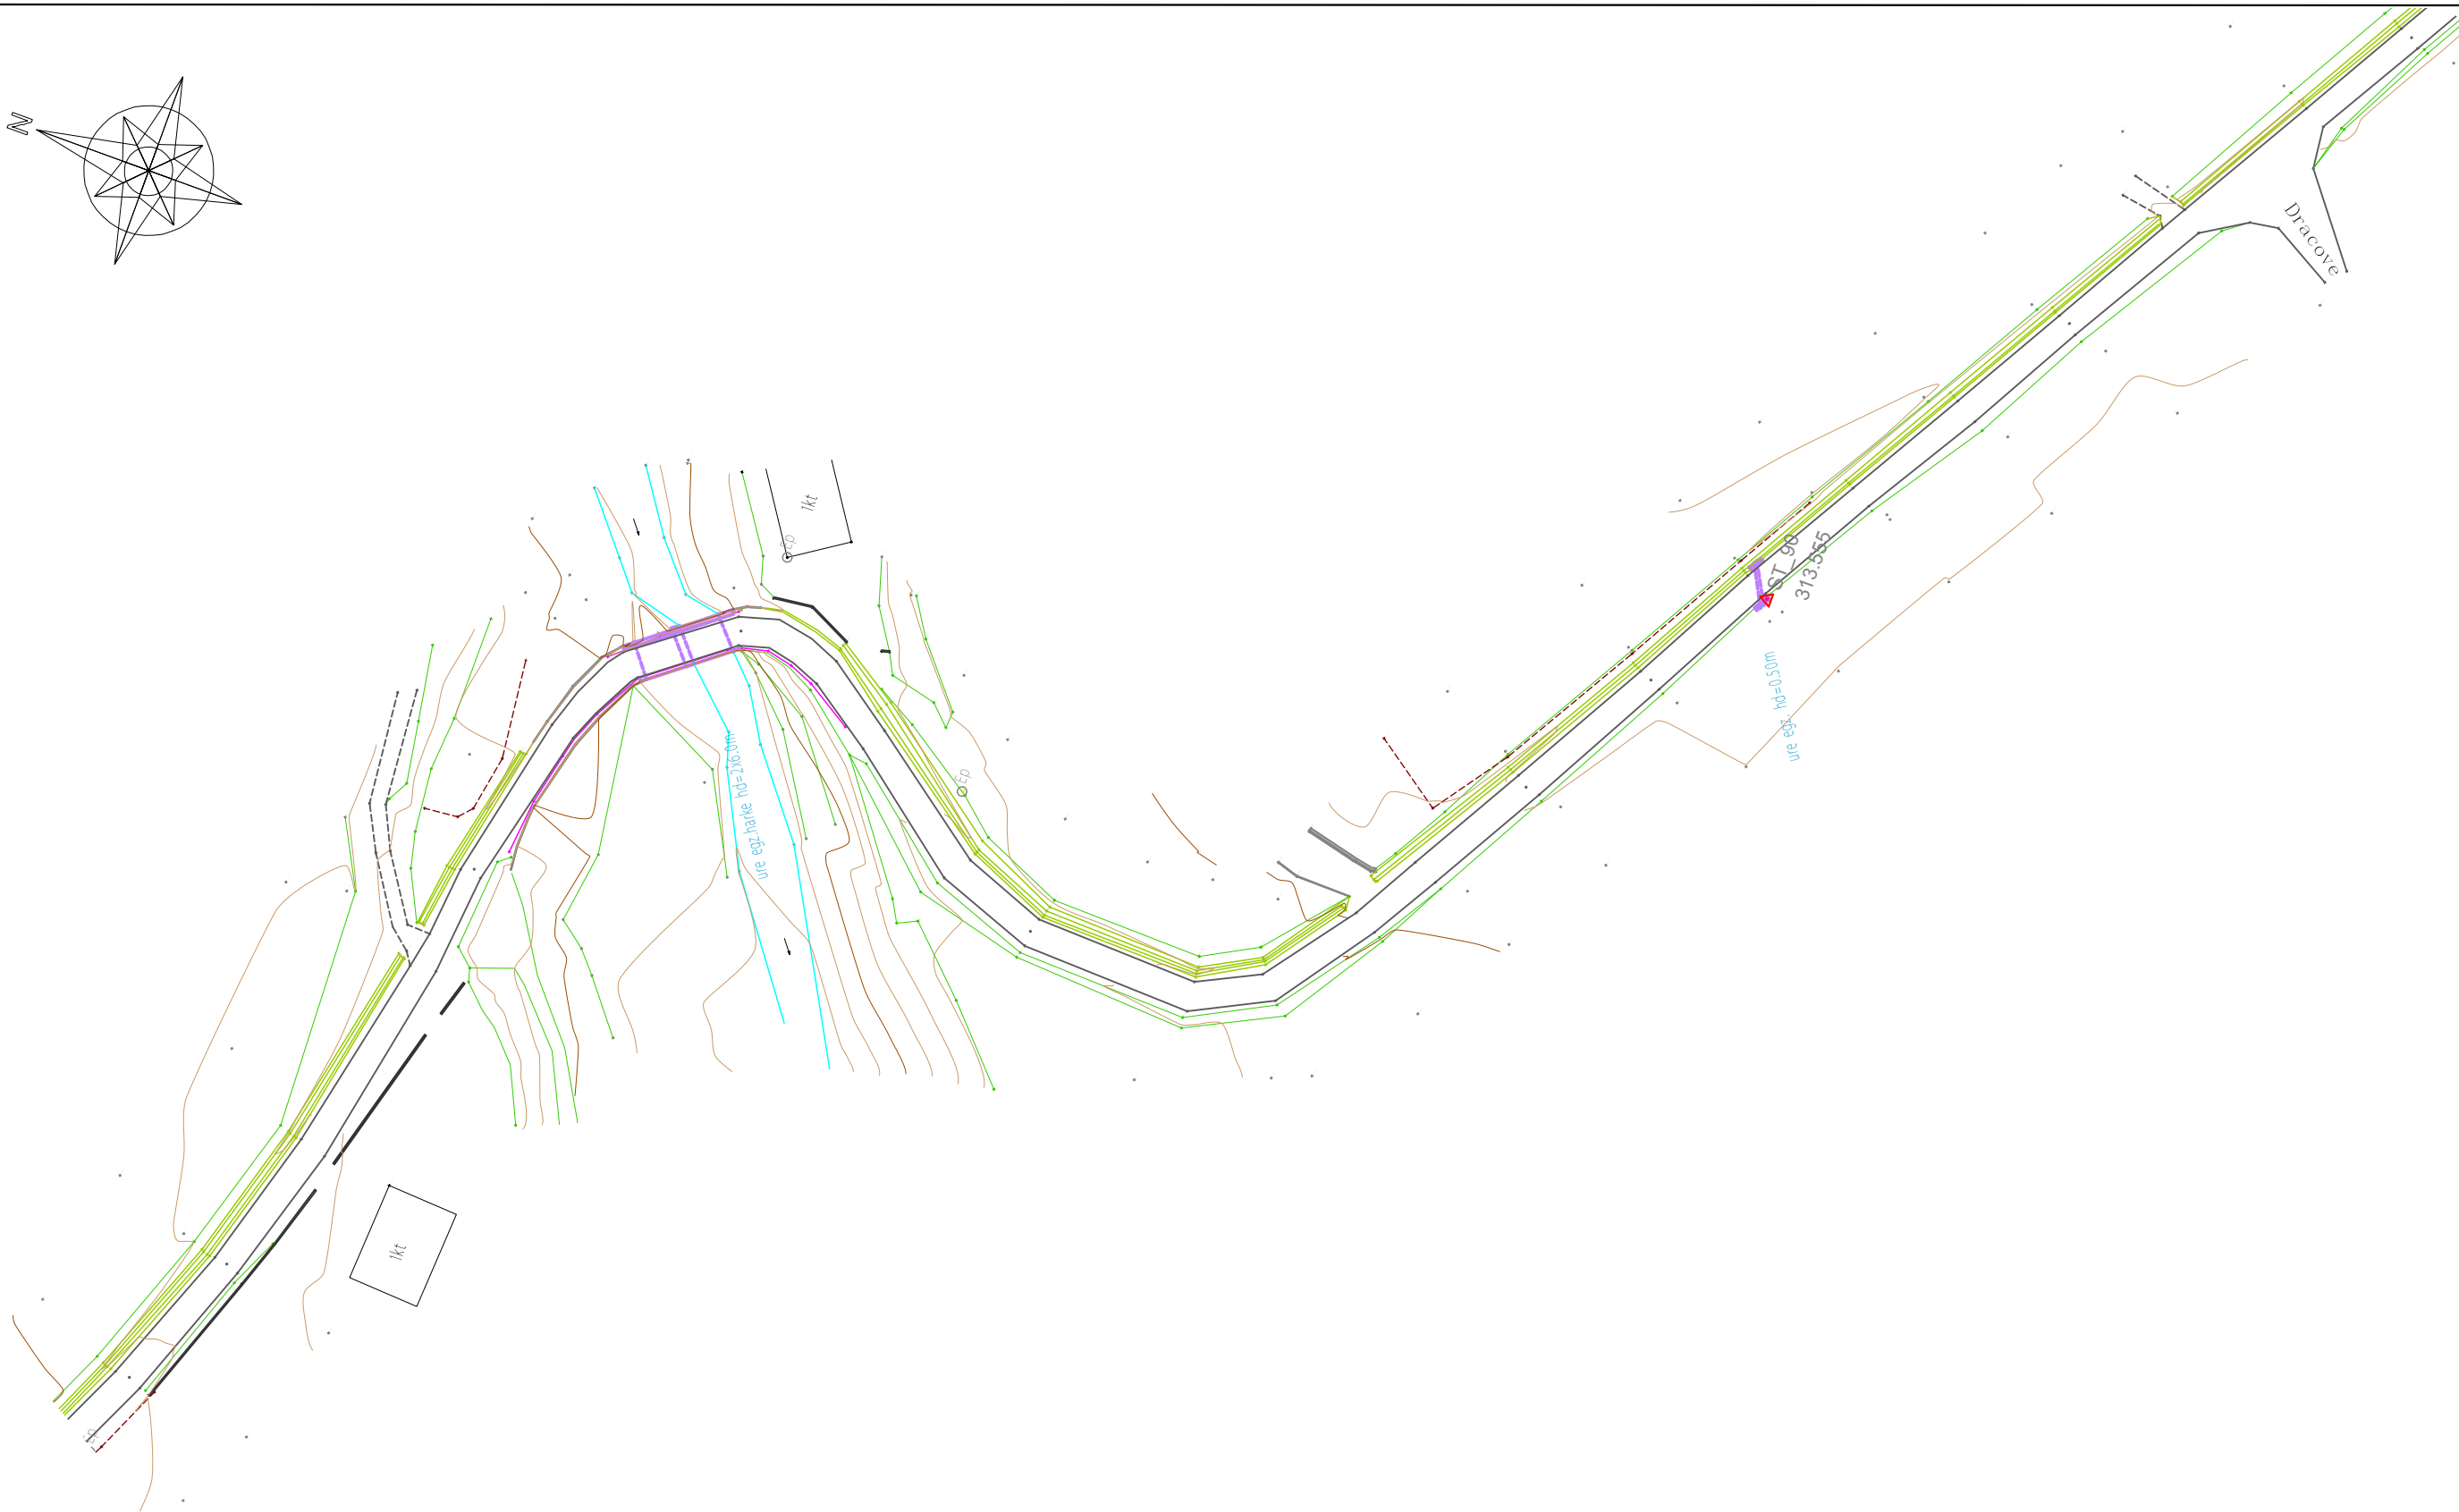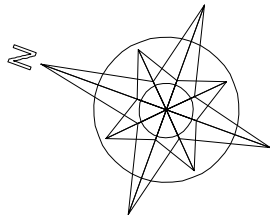

POROSITES:



PROJEKT ZBATIMI

VITI 2020

PROJEKTUES

ING. SOKOL XHIXHO
ING. MAKSIM ARAPI

KONTROLLOI

APROVOI

RISHIKIM



"S.D.C." sh.p.k.
Adresa: Rr. "Isaiah Hamidi"
P.27, Sh.2, Ap.20, Tirane
tel. 0682041566



"HUK-PROJEKT" sh.p.k.
Adresa: Bulvarin Zogu I
P.135, Sh.1 Ap.9, Tirane
tel. 0682026104





"STUDIO ARCHIMED" sh.p.k.
Adresa: Rr. "Dhimitër Shuteriqi"
Pallati No 5, kati II, Tirane
tel. 0692992780

PROJEKTIM, RIKOSTRUKSIONI I RRUGES
"PERMET - CARSHOVE"



RELIEVI DHE PLANIMETRIA E
RRUGES EGZISTUESE

1/1000



RRUGPLE-45

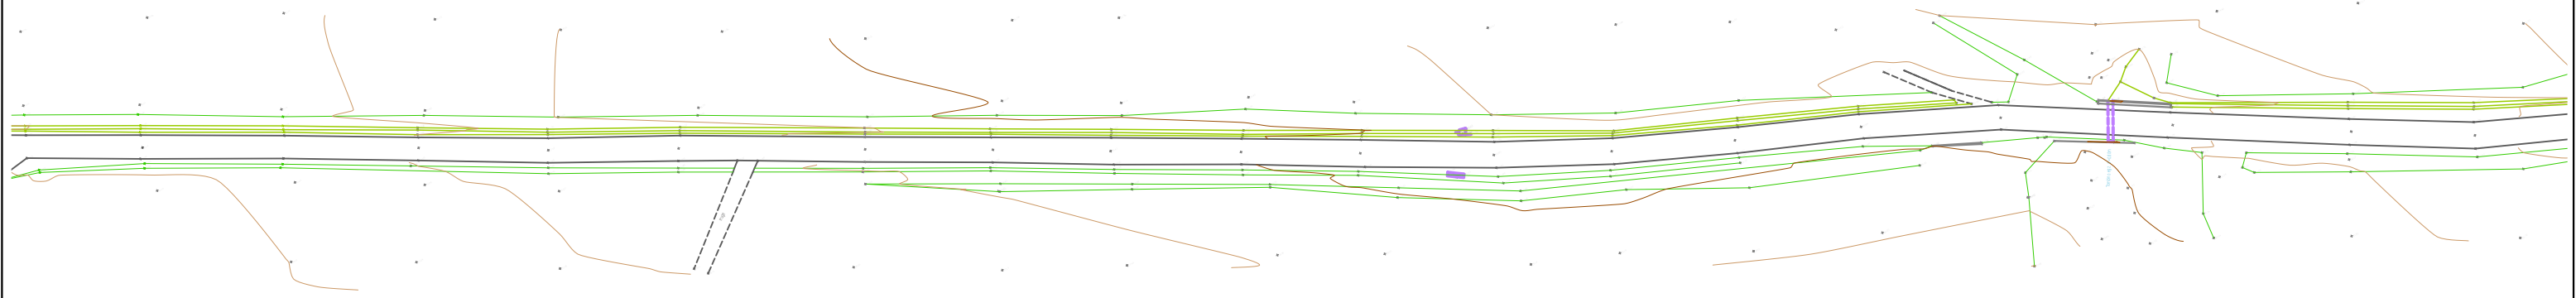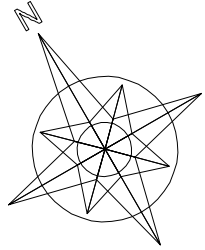




POROSITES:		PROJEKT ZBATIMI	PROJEKTUES	KONTROLLOI	APROVOI	RISHIKIM	PROJEKTIM, RIKOSTRUKSIONI I RRUGES "PERMET - CARSHOVE"					
		VITI 2020	ING. SOKOL XHIXHO				  	RELIEVI DHE PLANIMETRIA E RRUGES EGZISTUESE				
			ING. MAKSIM ARAPI				"S.D.C." sh.p.k. Adresa: Rr. "Janina Hani" - P-27, Sh.2, Ap.20, Tirane tel. 0682041566				"HUK - PROJEKT" sh.p.k. "STUDIO ARCHIMED" sh.p.k. Adresa: Rr. "Dimitri Shuteriqi" P-135, Sh.1, Ap.9, Tirane tel. 0682041044	Adresa: Rr. "Dimitri Shuteriqi" Pallati Nr.5, kati II, Tirane tel. 0992092700

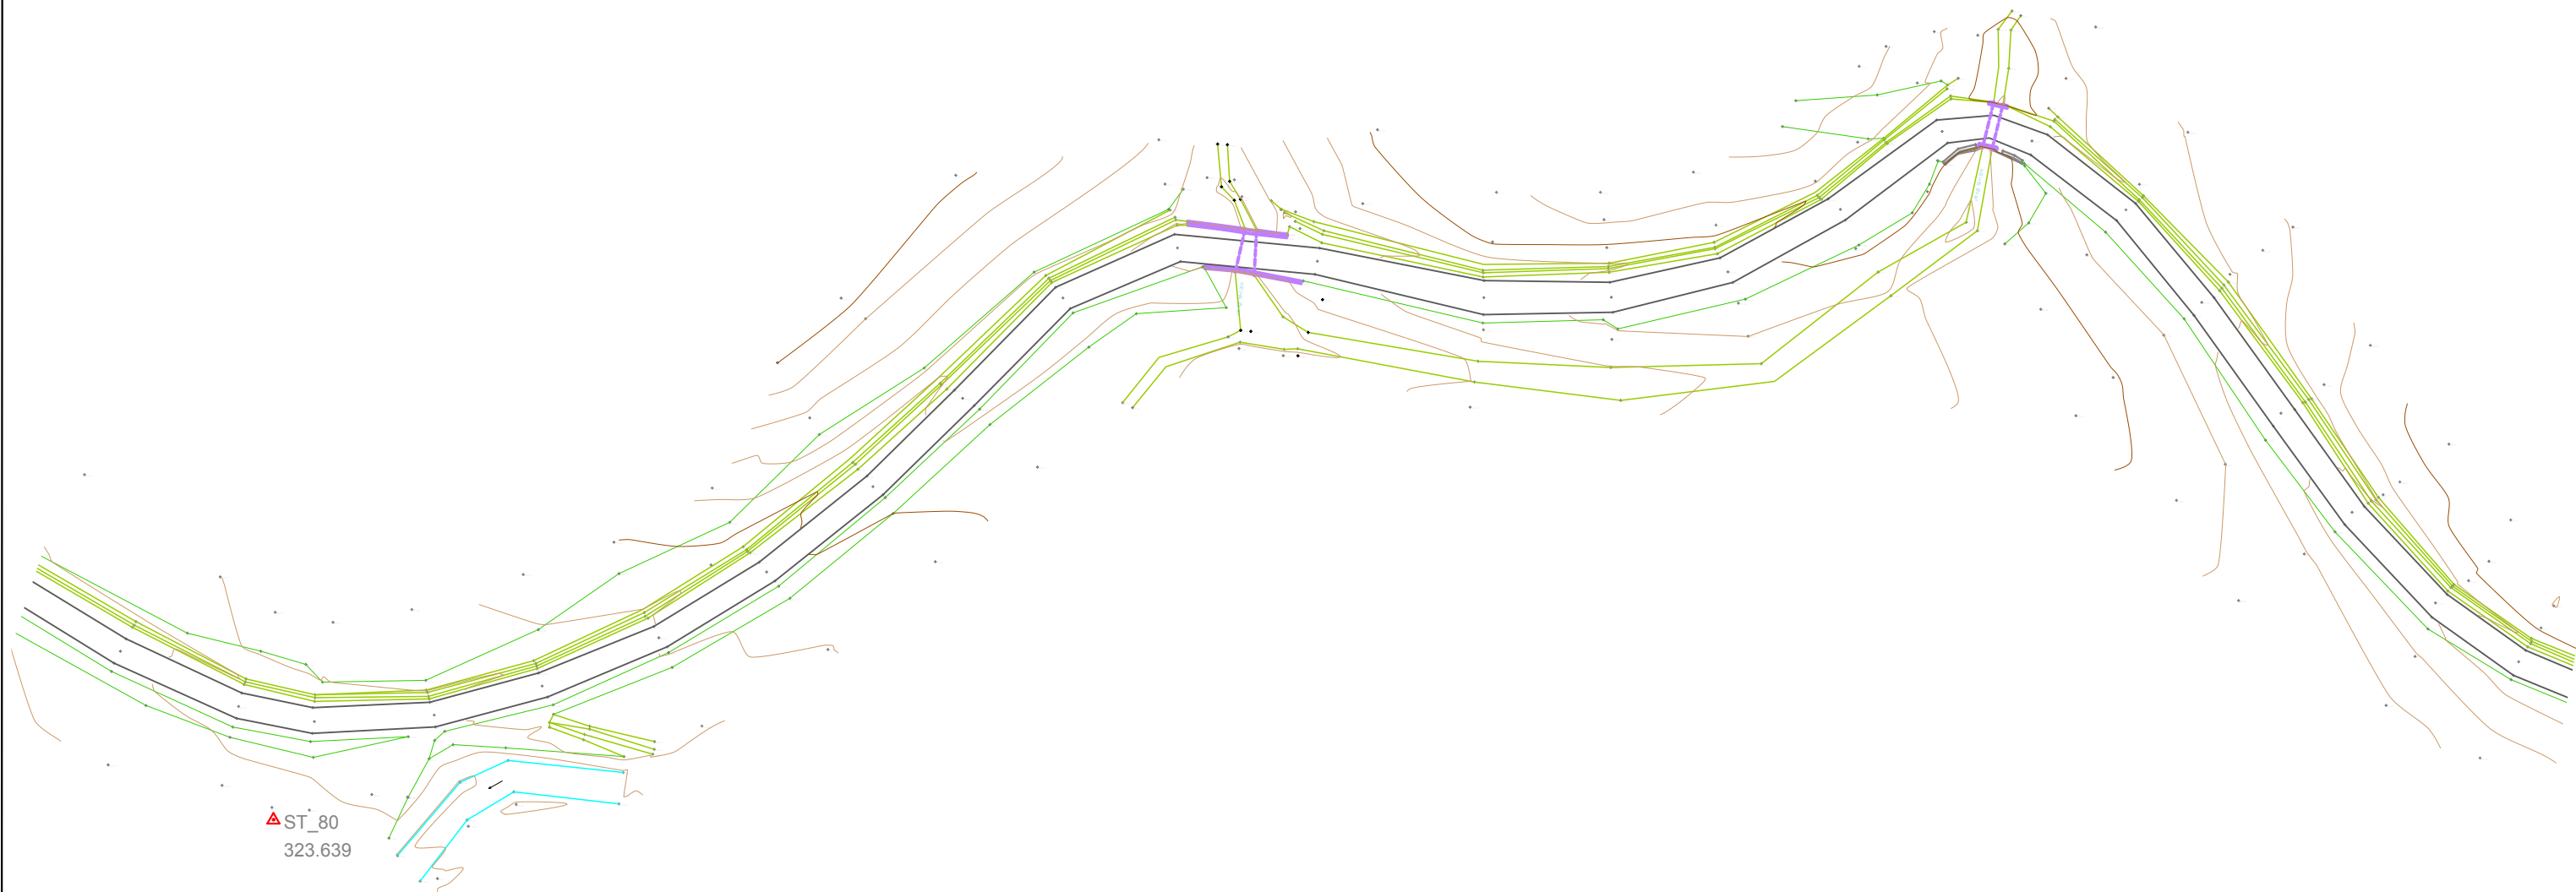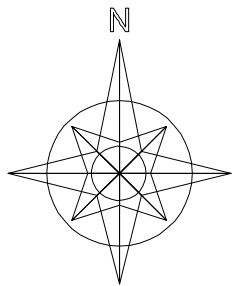




POROSITES:		PROJEKT ZBATIMI	PROJEKTUES	KONTROLLOI	APROVOI	RISHIKIM	PROJEKTIM, RIKOSTRUKSIONI I RRUGES "PERMET - CARSHOVE"			
		VITI 2020	ING. SOKOL XHIXHO ING. MAKSIM ARAPI				 "S.D.C." sh.p.k. Adresa: Rr. "Janina Haxhiu" P-27, Sh.2, Ap.20, Tirane tel. 0682041566	 "HUK - PROJEKT" sh.p.k. Adresa: Bulvarit Zogu I P-135, Sh.1 Ap-9, Tirane tel. 0682026104	 "STUDIO ARCHIMED" sh.p.k. Adresa: Rr. "Dhimitër Shuteriqi" Pallati No 5, kati II, Tirane tel. 0692992780	RELIEVI DHE PLANIMETRIA E RRUGES EGZISTUESE

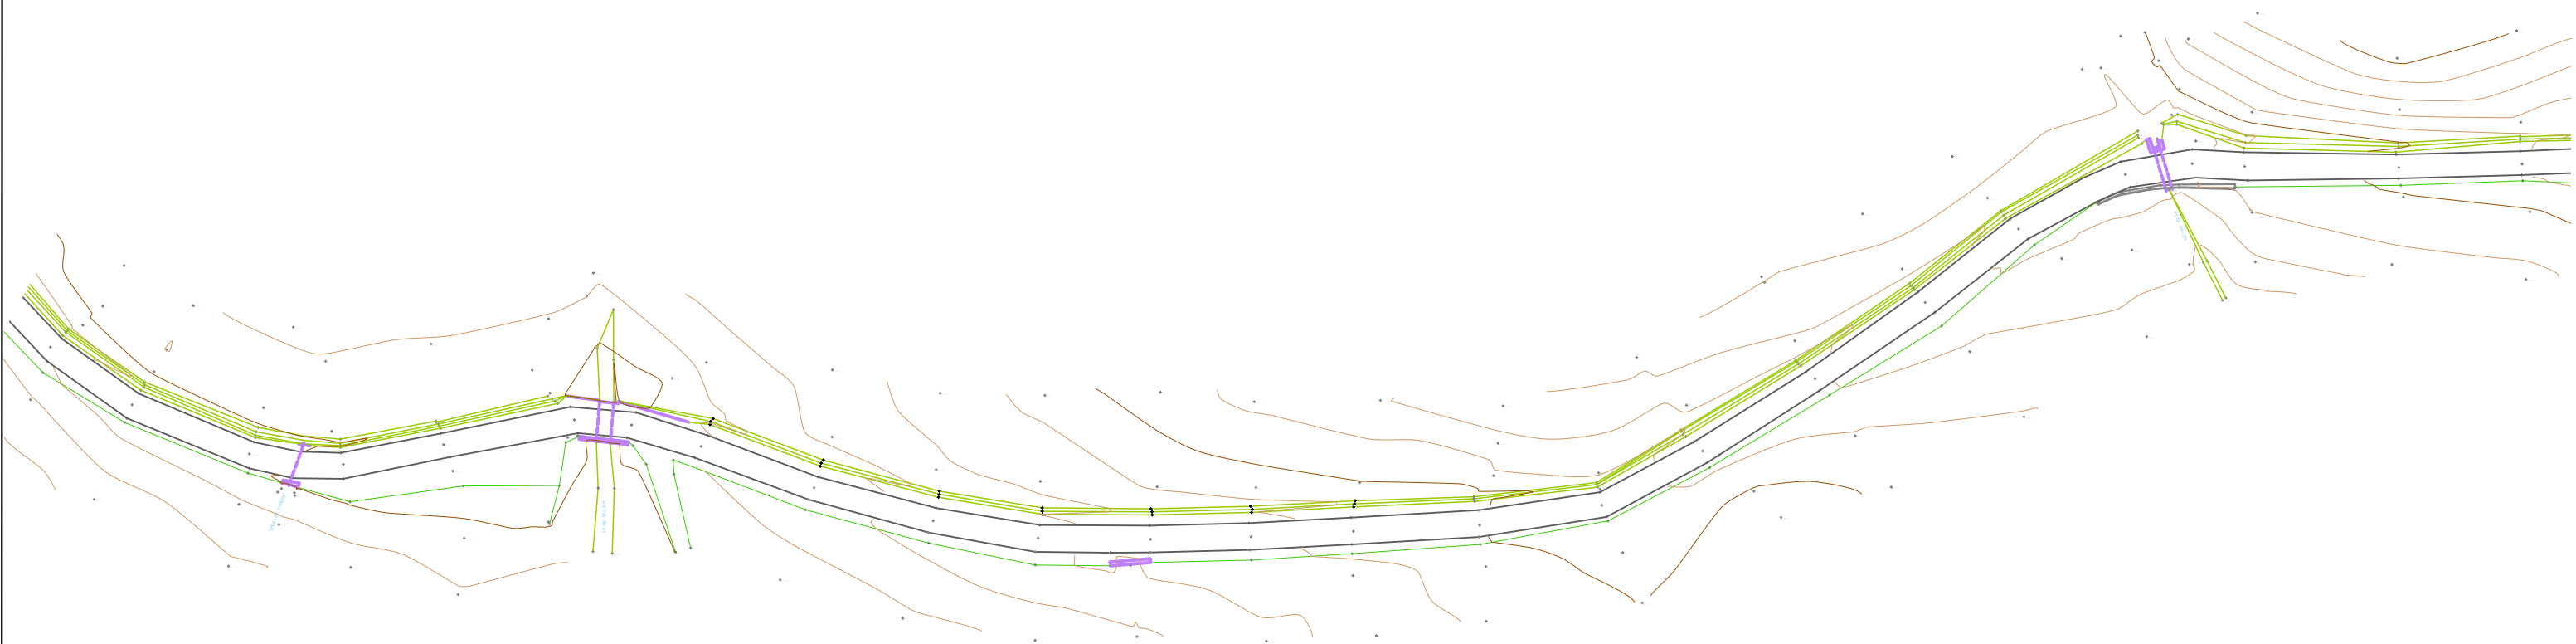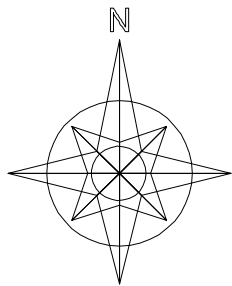



POROSITES:		PROJEKT ZBATIMI	PROJEKTUES	KONTROLLOI	APROVOI	RISHIKIM	PROJEKTIM, RIKOSTRUKSIONI I RRUGES "PERMET - CARSHOVE"					
		VITI 2020	ING. SOKOL XHIXHO				 "S.D.C." sh.p.k. Adresa: Rr. "Jashinsh Hurrendi" P-27, Sh.2, Ap.20, Tirane tel. 0682041566	 "HUK - PROJEKT" sh.p.k. Adresa: Bulvarin Zogaj I P-132, Sh.1-Ap.9, Tirane tel. 0692092700	 "STUDIO ARCHIMED" sh.p.k. Adresa: Rr. "Dimitri Shuteriqi" Pallat Nr.5, Spti II, Tirane tel. 0692092700	RELIEVI DHE PLANIMETRIA E RRUGES EGZISTUESE		
			ING. MAKSIM ARAPI									

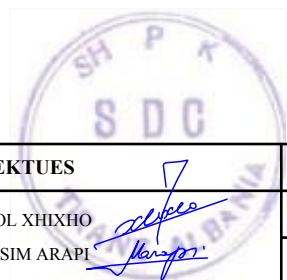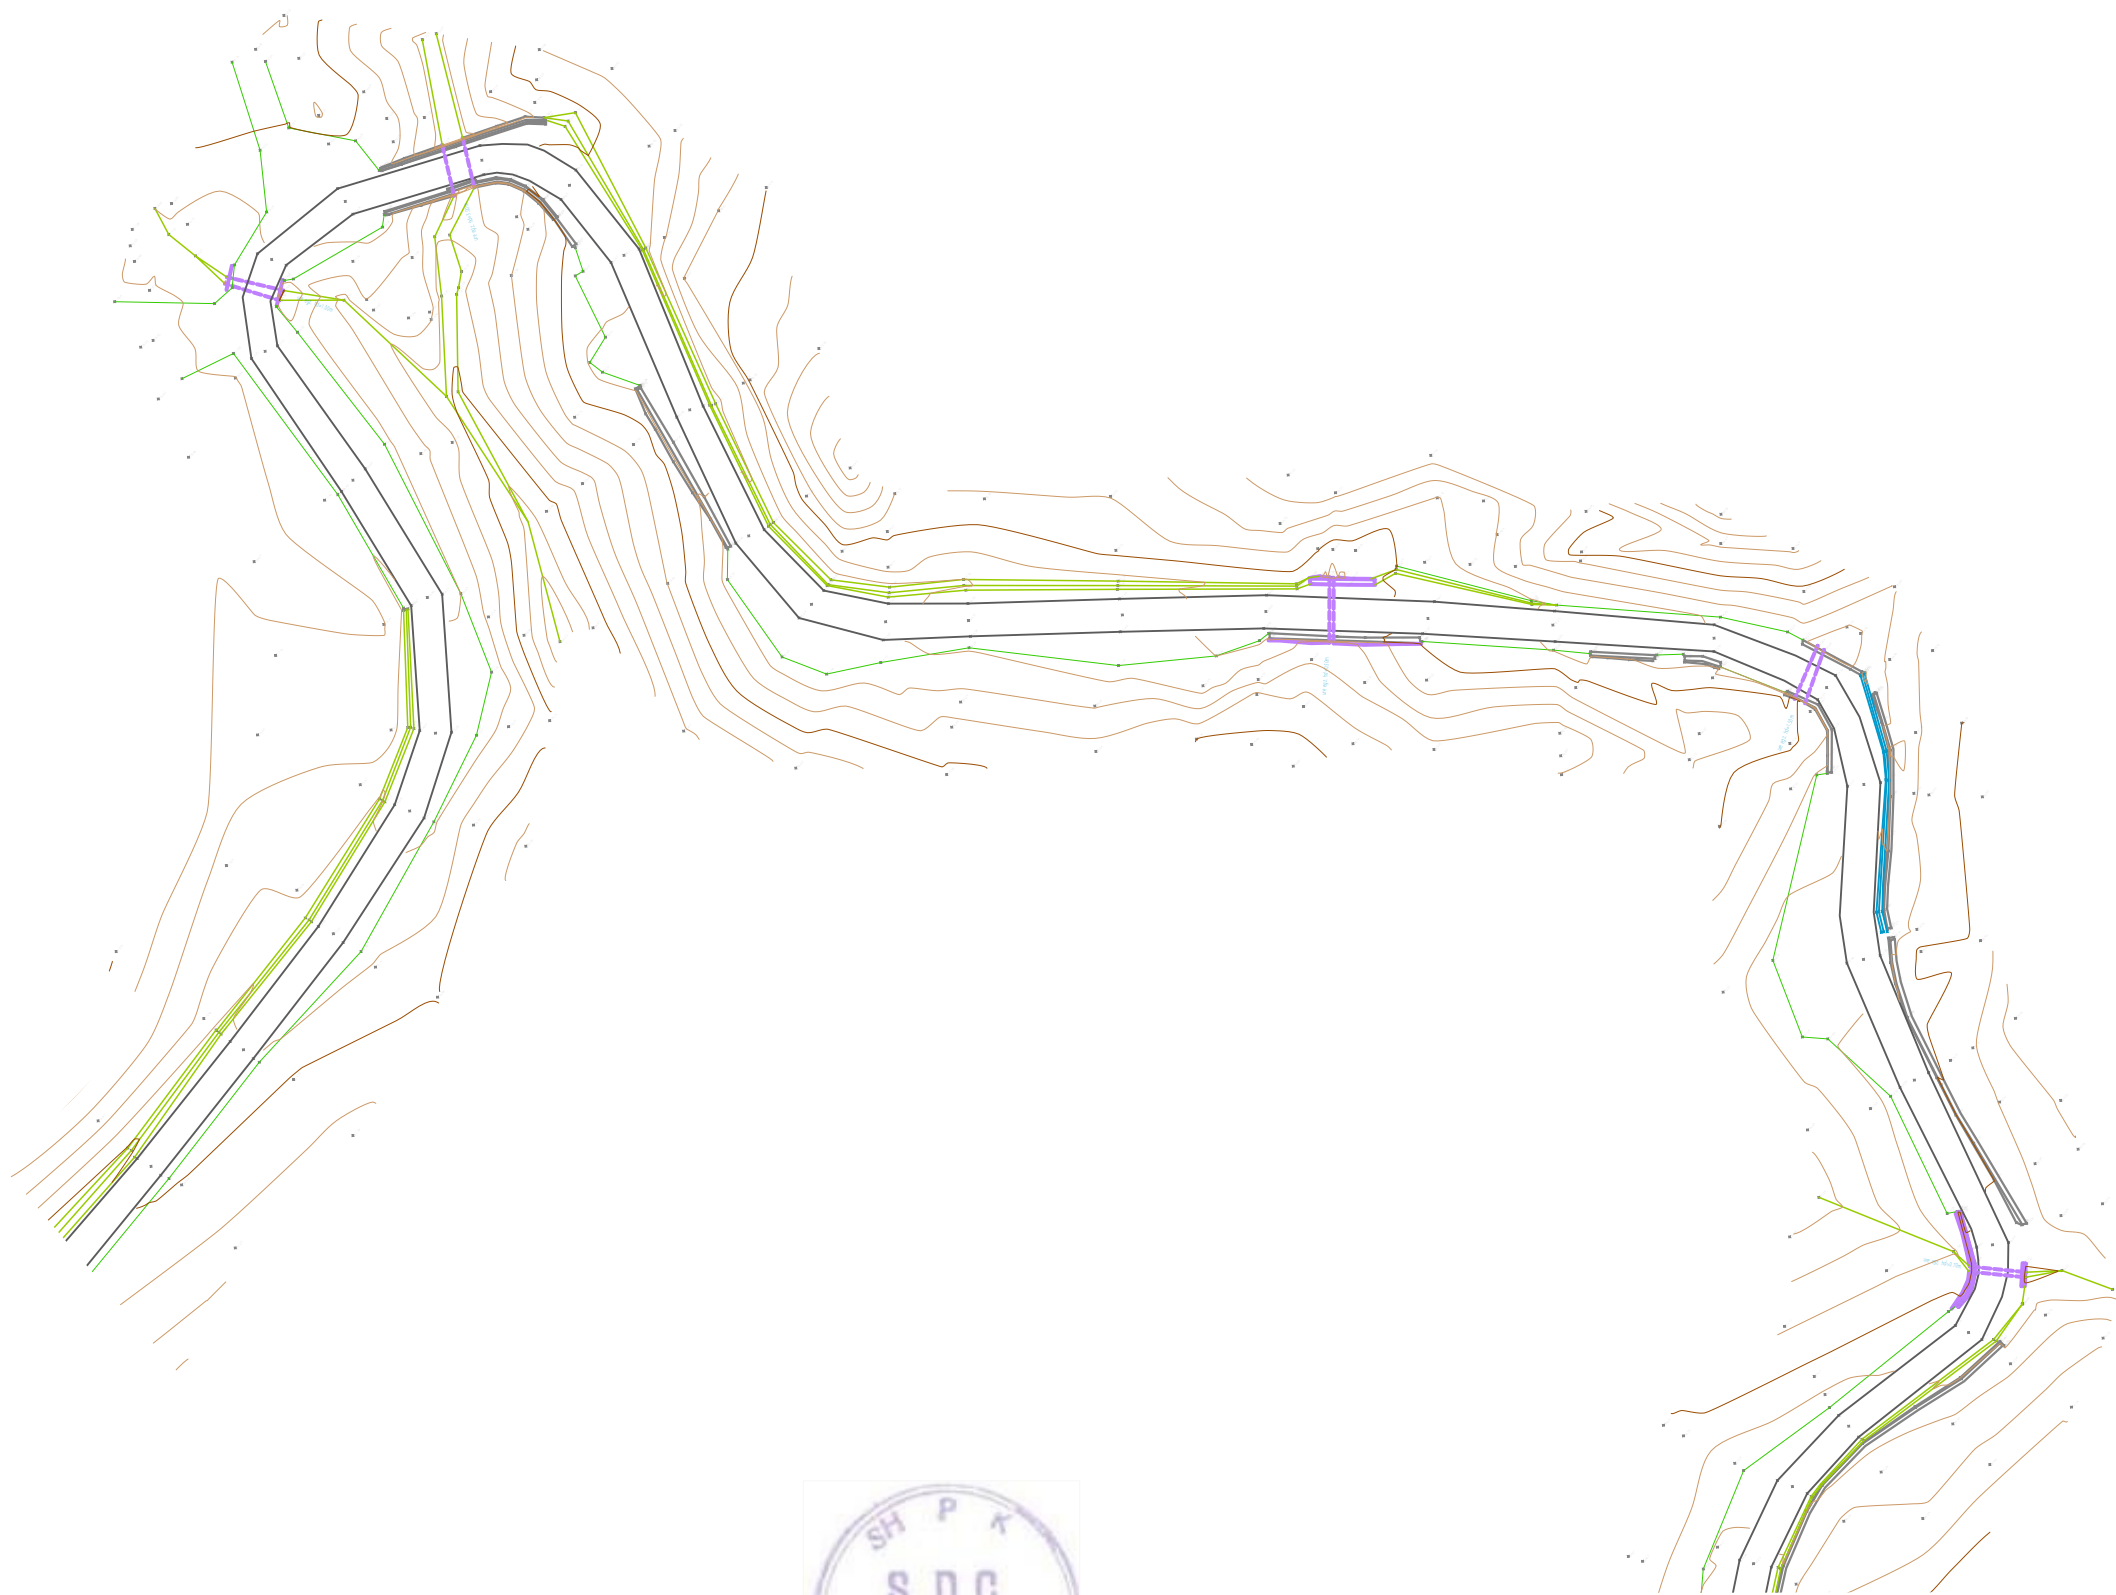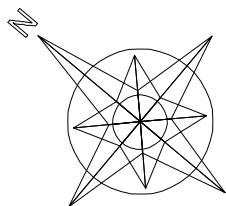

POROSITES:		PROJEKT ZBATIMI	PROJEKTUES	KONTROLLOI	APROVOI	RISHIKIM	   "S.D.C." sh.p.k. Adresa: Rr. "Jashash Hamadi" - P.27, Sh.2, Ap.20, Tirane tel. 0682041566 "HUK - PROJEKT" sh.p.k. "STUDIO ARCHIMED" sh.p.k. Adresa: Bulvarin Zogu I P.135, Sh.1-Ap.9, Tirane tel. 0682026104 Adresa: Rr. "Dhimitër Shuteriqi" - Pallati Nr.5, kati II, Tirane tel. 0682092780			PROJEKTIM, RIKOSTRUKSIONI I RRUGES "PERMET - CARSHOVE"		
		VITI 2020	ING. SOKOL XHIXHO ING. MAKSIM ARAPI									

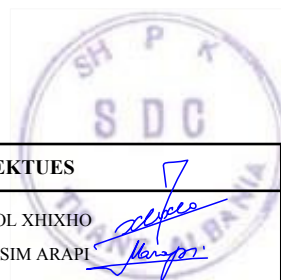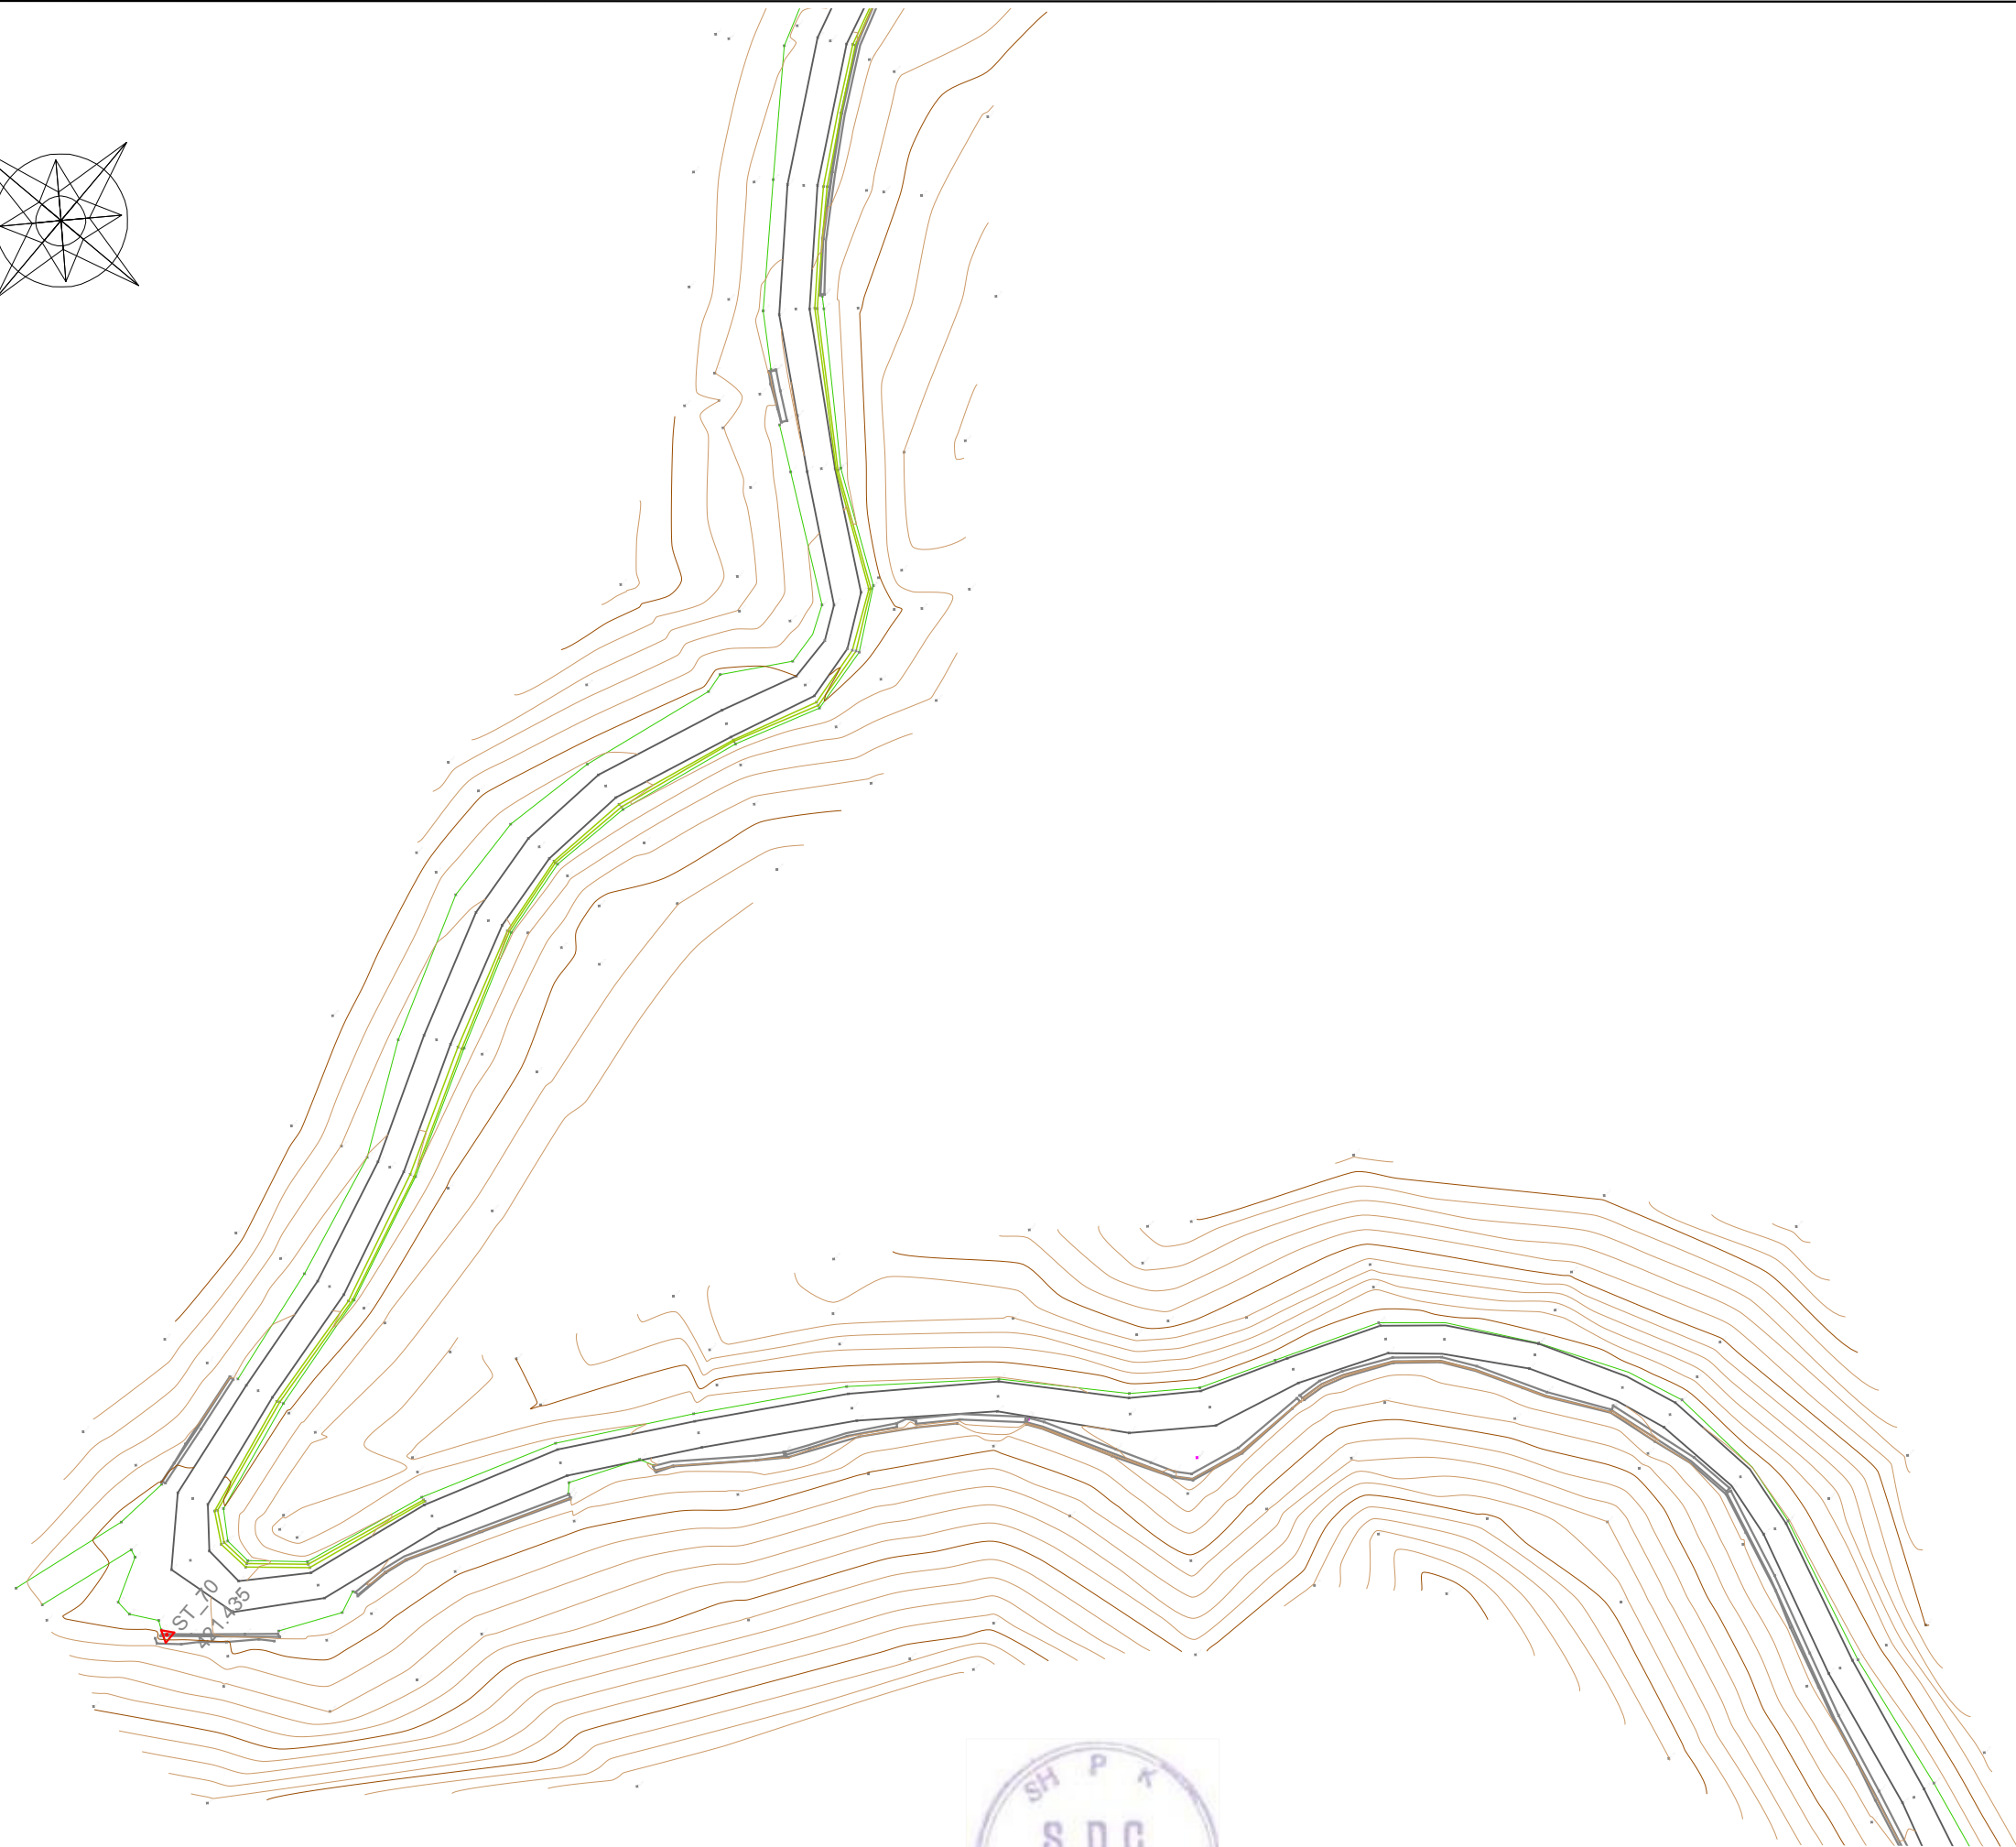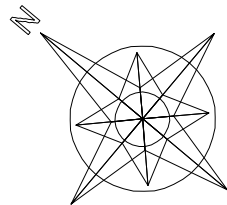

POROSITES:	 FONDI SHQIPTAR I ZHVILLIMIT ALBANIAN DEVELOPMENT FUND	PROJEKT ZBATIMI	PROJEKTUES	KONTROLLOI	APROVOI	RISHIKIM	   PROJEKTIM, RIKOSTRUKSIONI I RRUGES “PERMET - CARSHOVE”		
		VITI 2020	ING. SOKOL XHIXHO ING. MAKSIM ARAPI				"S.D.C." sh.p.k. Adresa: Rr. "Janash Hamudi" - P.27, Sh.2, Ap.20, Tirane tel. 0682041566 "HUK - PROJEKT" sh.p.k. "STUDIO ARCHIMED" sh.p.k. Adresa: Bulvarit Zogu I P.135, Sh.1 Ap.9, Tirane tel. 0682026104 Adresa: Rr. "Dhimitër Shuteriqi" - Pallati No 5, kati II, Tirane tel. 0602092780	RELIEVI DHE PLANIMETRIA E RRUGES EGZISTUESE	1/1000

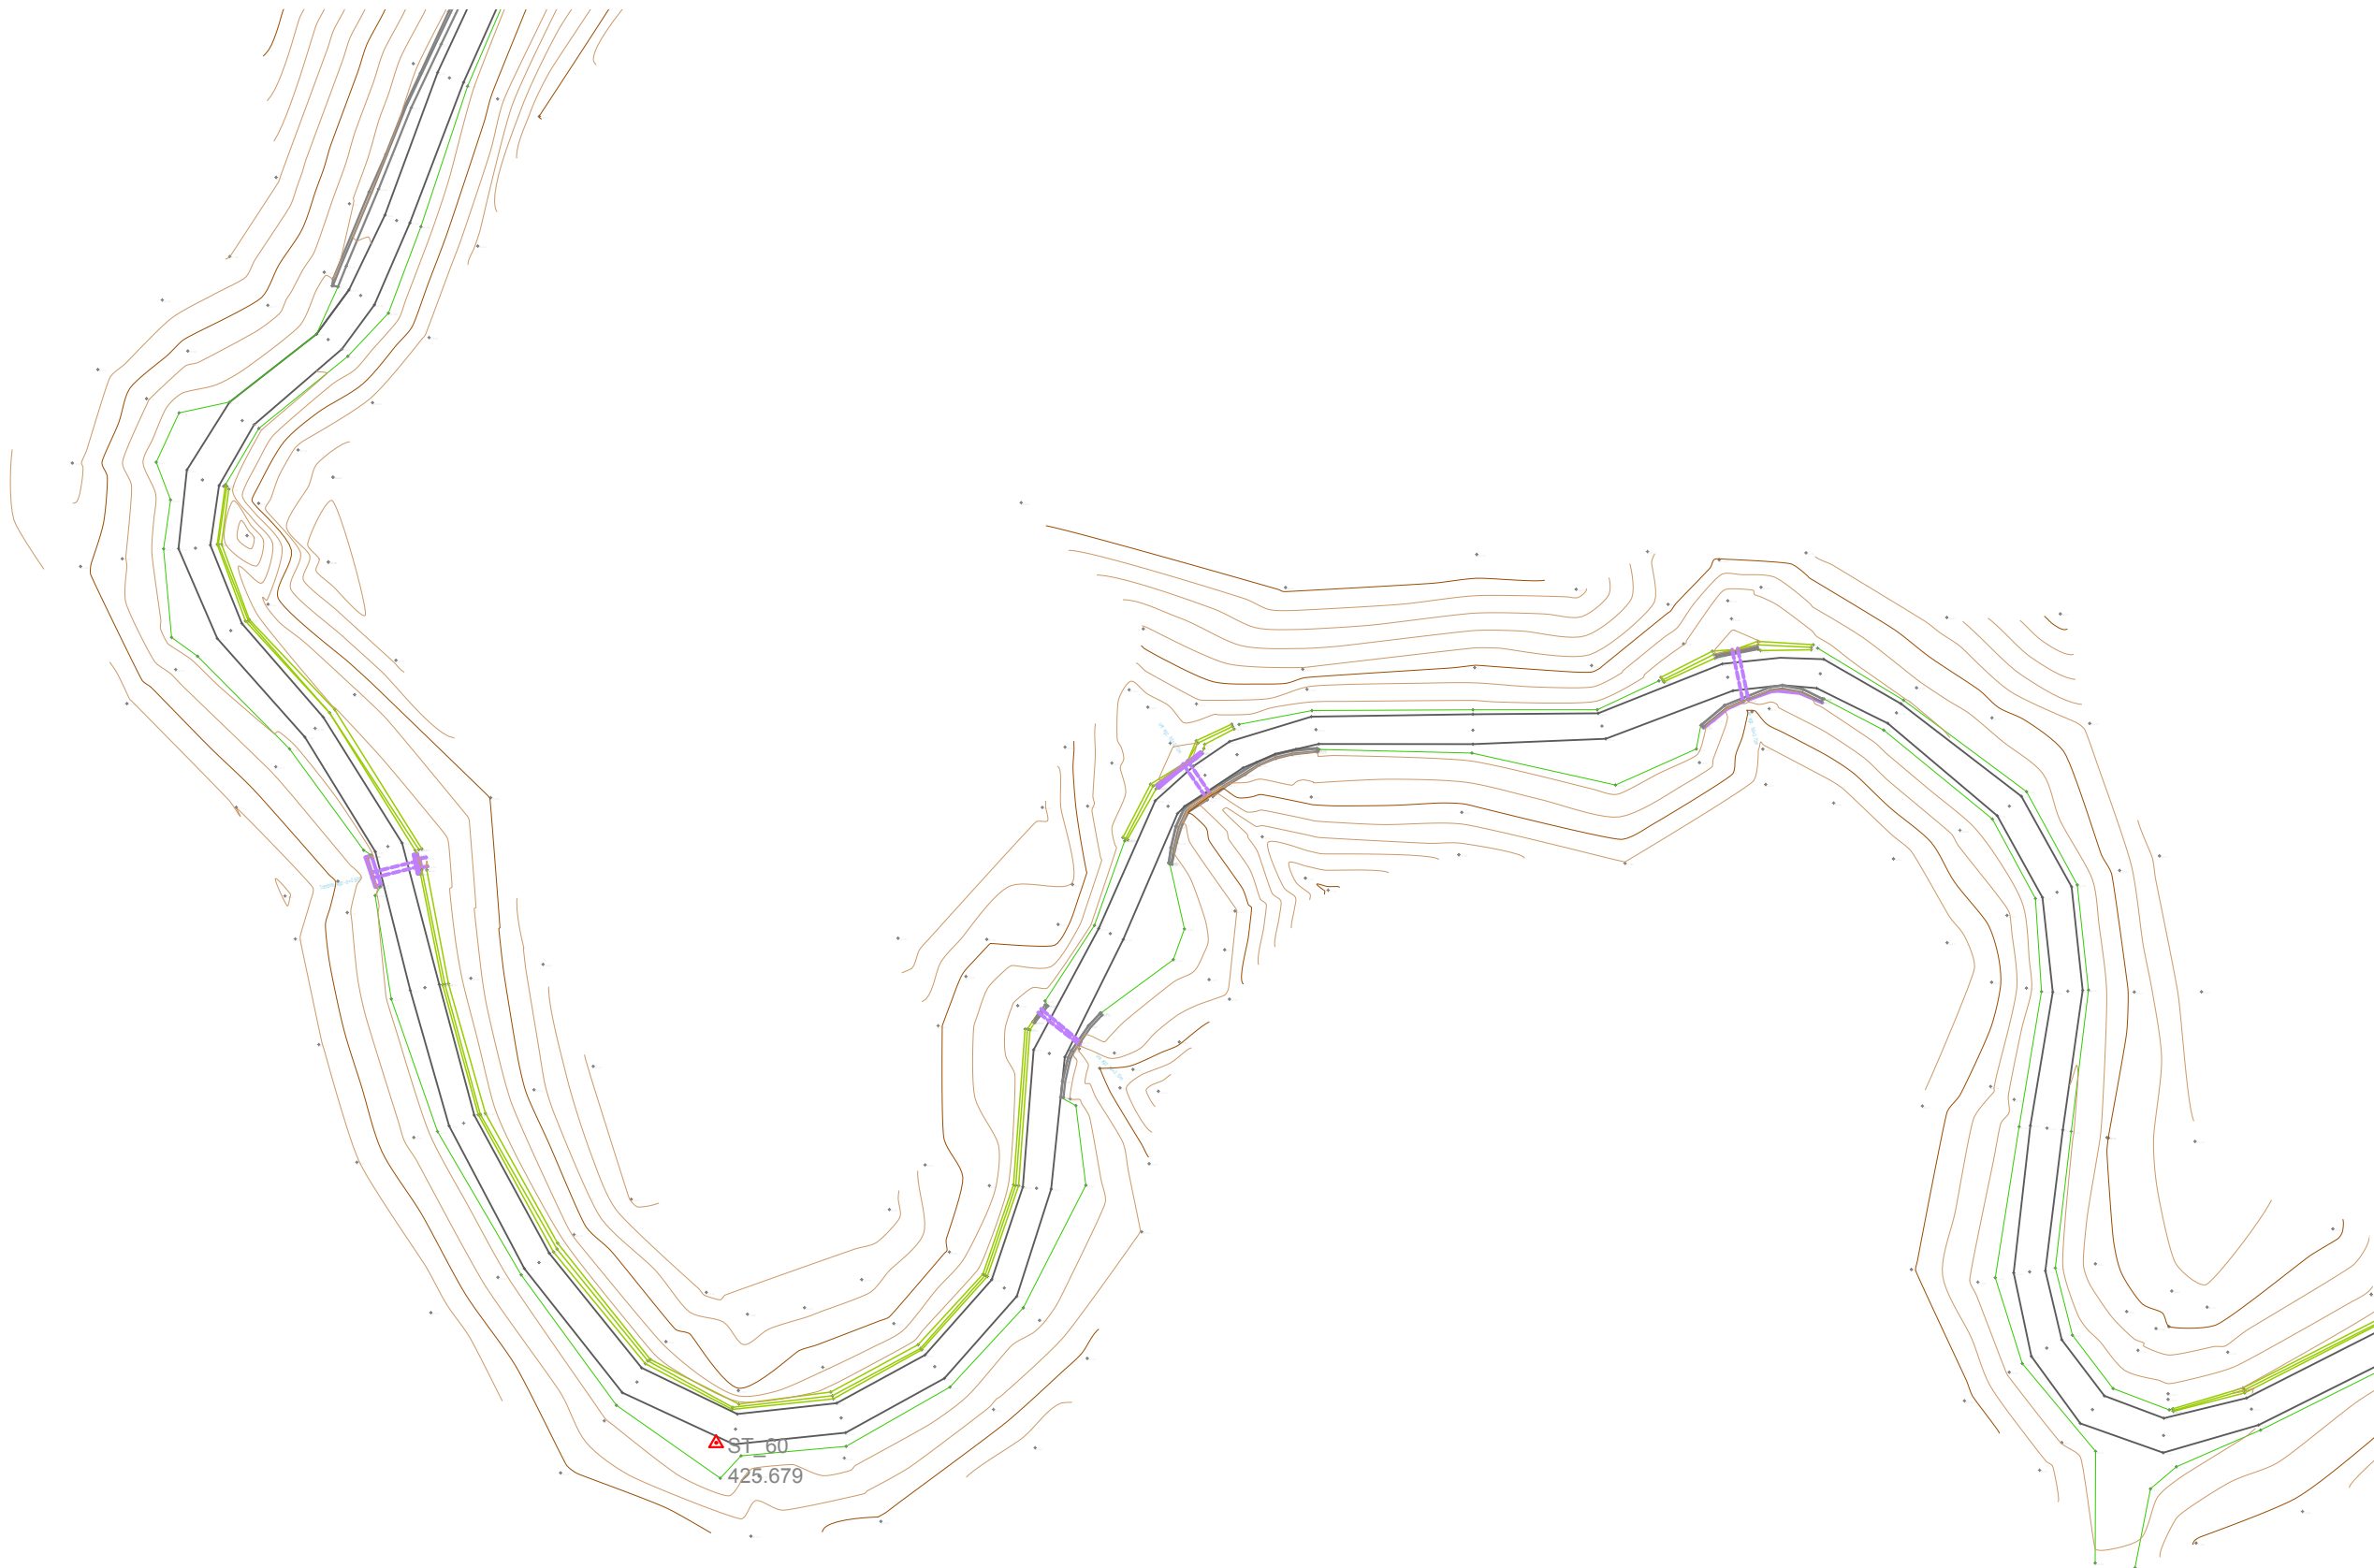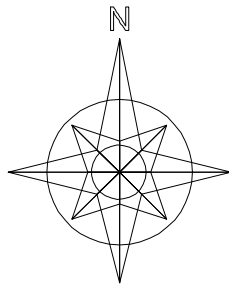

POROSITES:



PROJEKT ZBATIMI

VITI 2020

PROJEKTUES

ING. SOKOL XHIXHO
ING. MAKSIM ARAPI

KONTROLLOI

APROVOI

RISHIKIM



"S.D.C." sh.p.k.
Adresa: Rr. "Jashari Haxhiu"
P.27, Sh.2, Ap.20, Tirane
tel. 0682041566



"HUK-PROJEKT" sh.p.k.
Adresa: Bulvarit Zogu I
P.135, Sh.1 Ap.9, Tirane
tel. 0682026104





"STUDIO ARCHIMED" sh.p.k.
Adresa: Rr. "Dhimitër Shuteriqi"
Pallat No 5, kat 11, Tirane
tel. 0682092780


PROJEKTIM, RIKOSTRUKSIONI I RRUGES
"PERMET - CARSHOVE"



RELIEVI DHE PLANIMETRIA E
RRUGES EGZISTUESE

1/1000

RRUGPLE -51

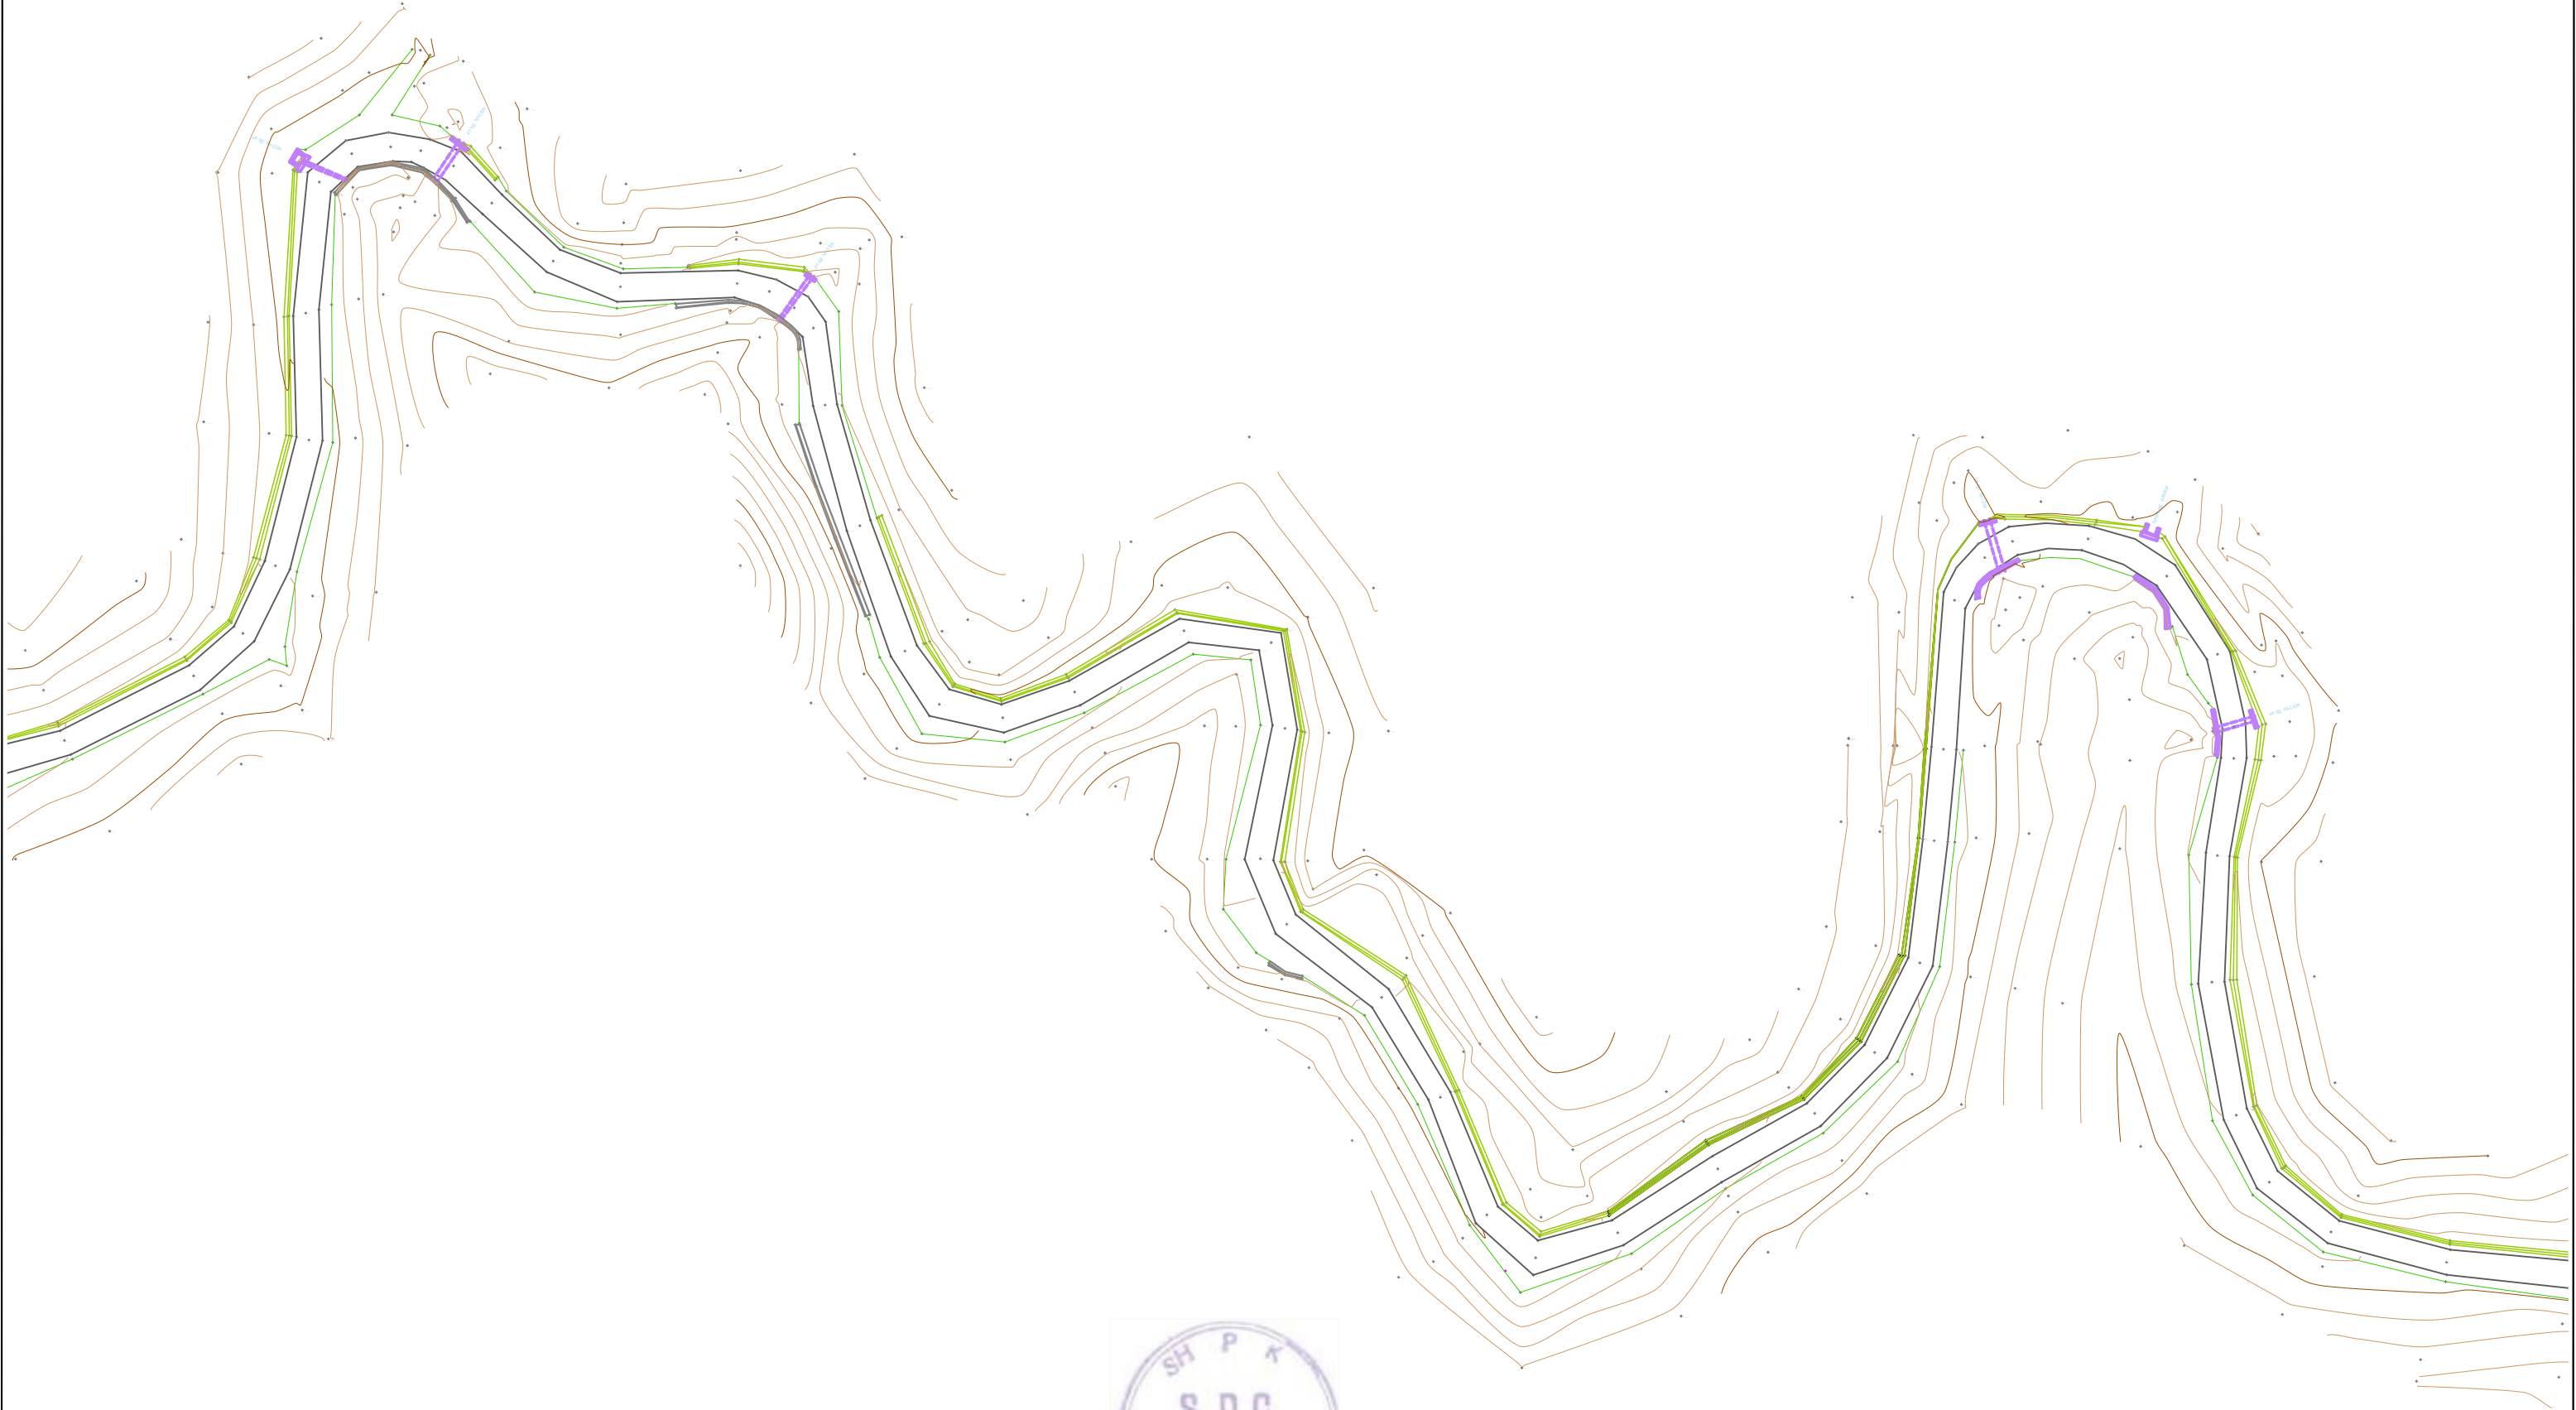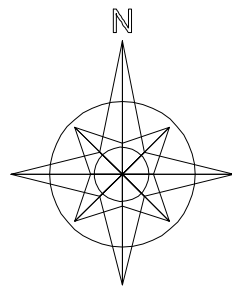

 
POROSITES:		PROJEKT ZBATIMI	PROJEKTUES	KONTROLLOI	APROVOI	RISHIKIM	PROJEKTIM, RIKOSTRUKSIONI I RRUGES "PERMET - CARSHOVE"					
		VITI 2020	ING. SOKOL XHIXHO ING. MAKSIM ARAPI				 "S.D.C." sh.p.k. Adresa: Rr. "Jashinsh Hamudi" P-77, Sh.D. Agj.20, Tirane tel. 0682041566	 "HUK - PROJEKT" sh.p.k. Adresa: Bulvarin Zogaj P-132, Sh.1-Ap.6, Tirane tel. 0602051004	 "STUDIO ARCHIMED" sh.p.k. Adresa: Rr. "Dimitri Shuteriqi" Pallati Nr. 5, Sht. II, Tirane tel. 0692992790	RELIEVI DHE PLANIMETRIA E RRUGES EGZISTUESE	1/1000	RRUGPLE -52

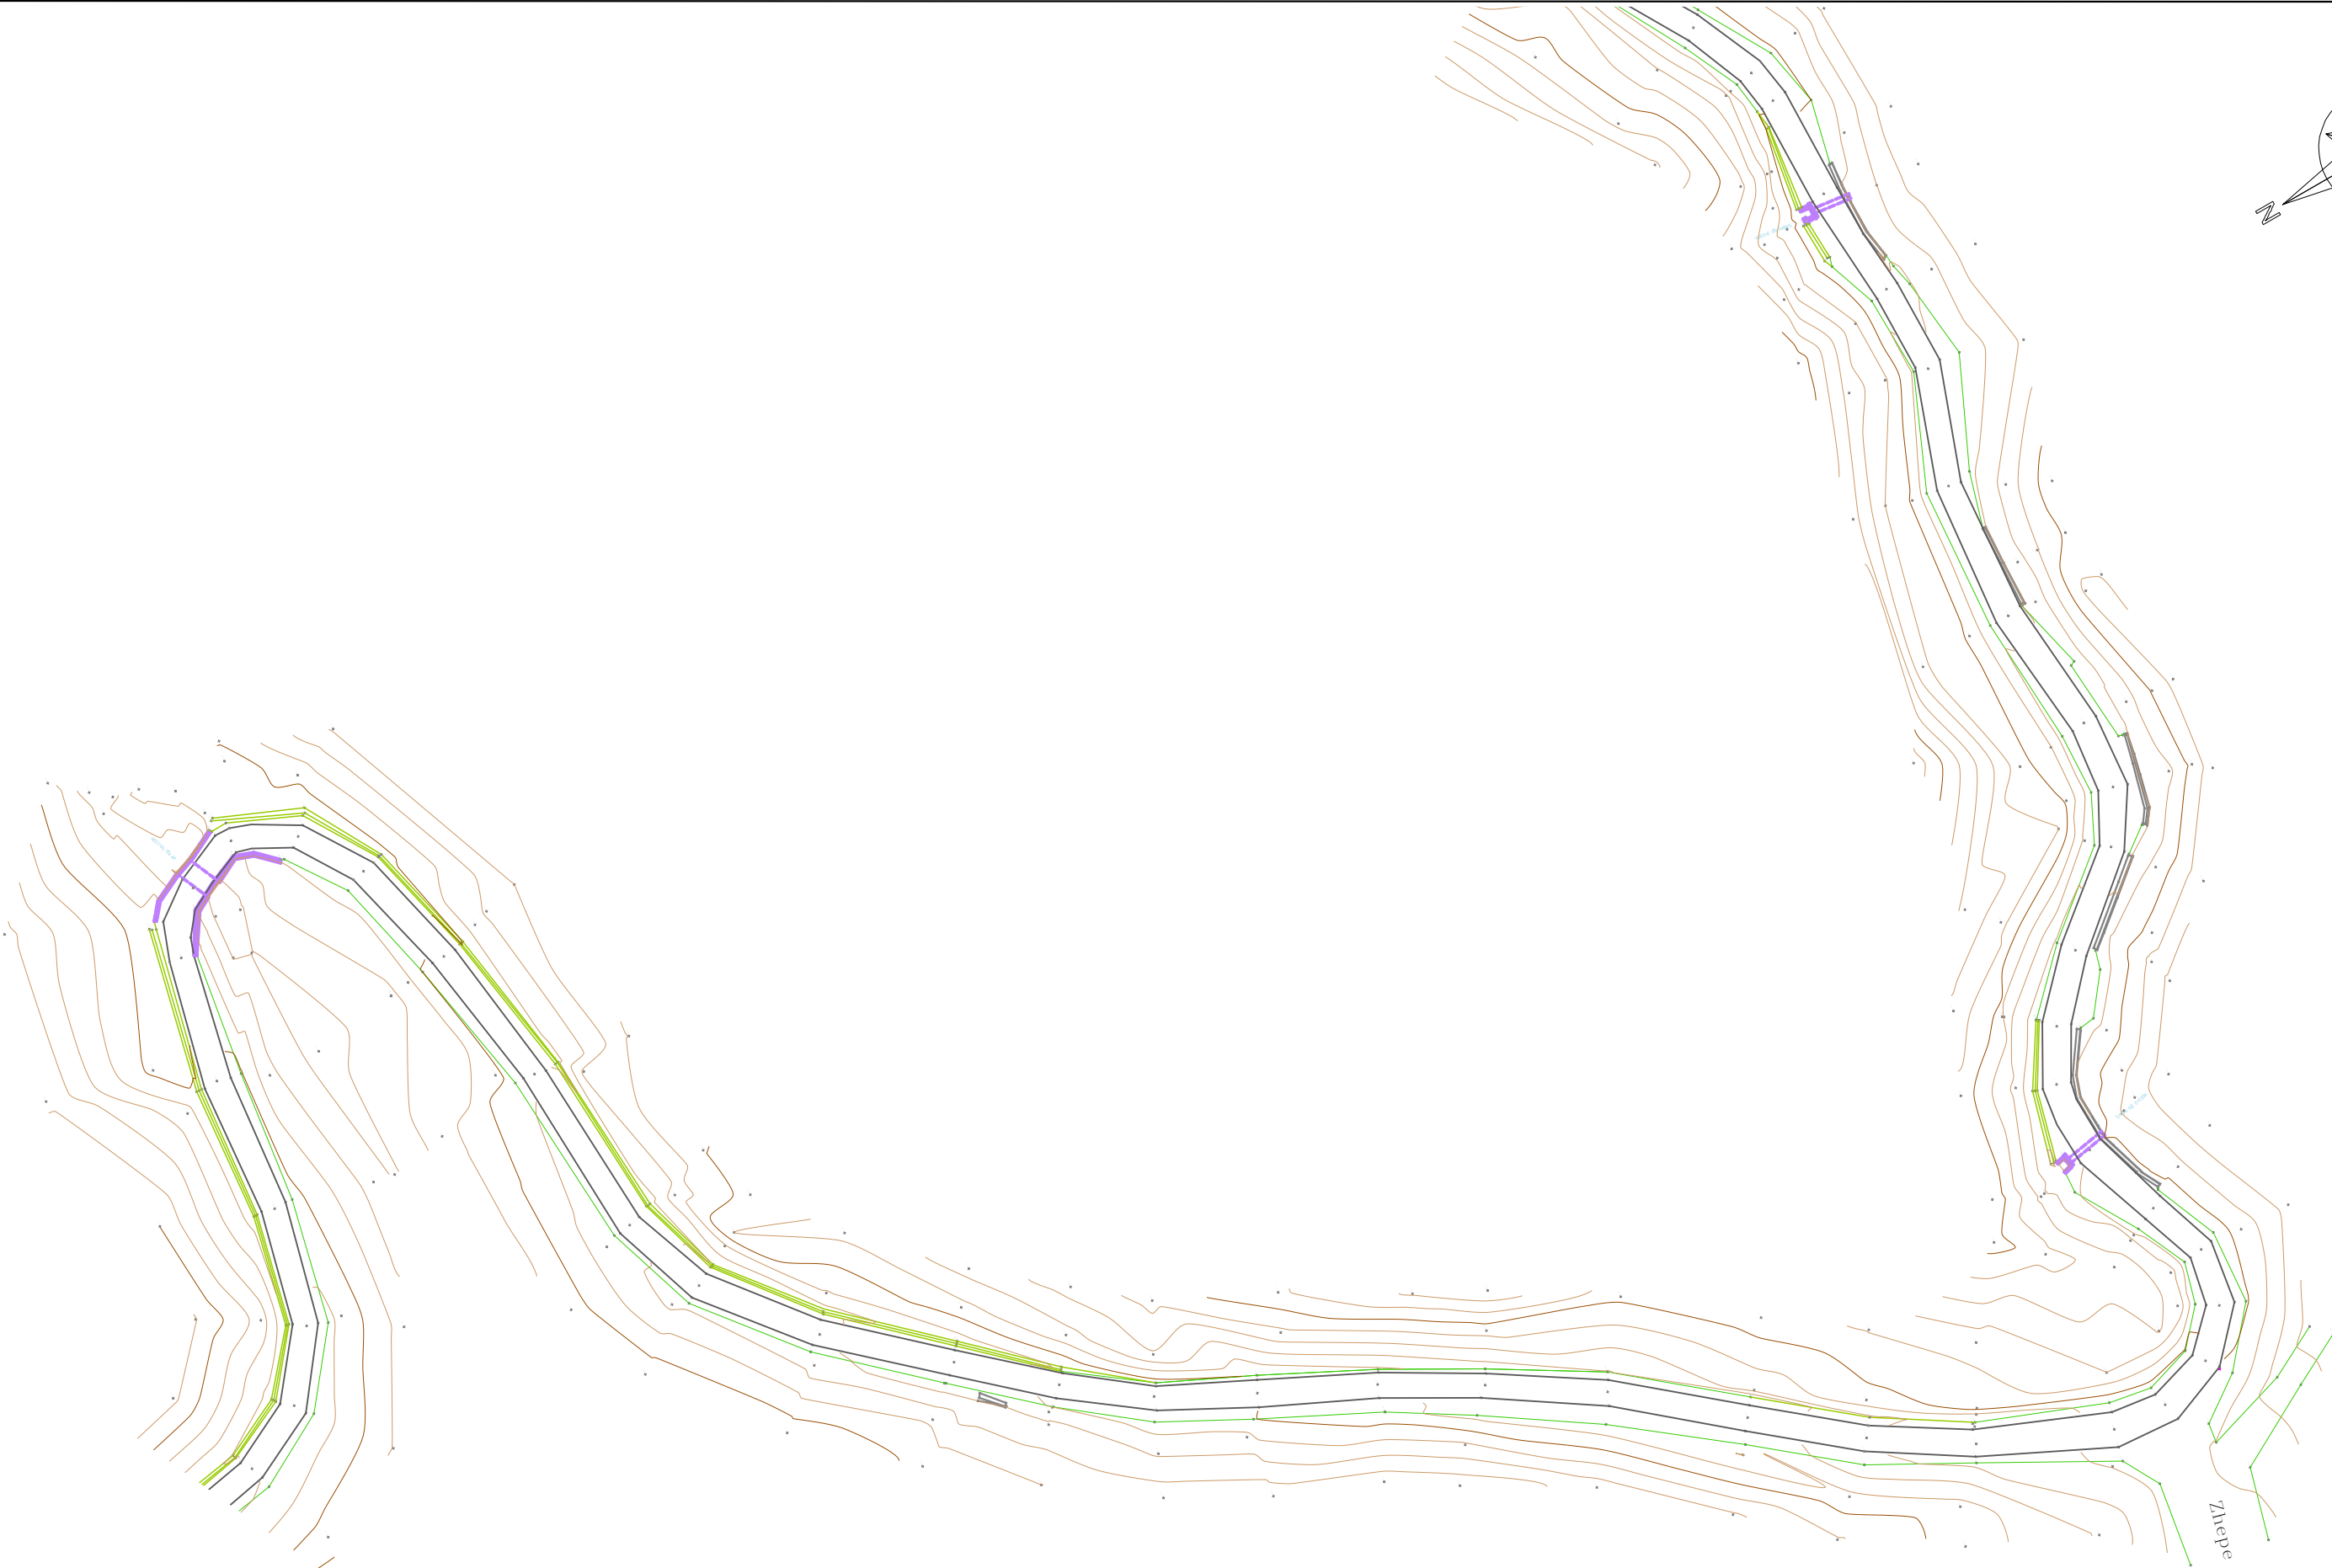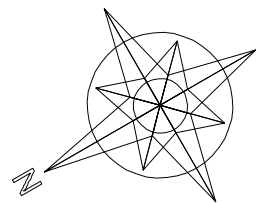

Zhepe





POROSITES:		PROJEKT ZBATIMI	PROJEKTUES	KONTROLLOI	APROVOI	RISHIKIM				PROJEKTIM, RIKOSTRUKSIONI I RRUGES "PERMET - CARSHOVE"		
		VITI 2020	ING. SOKOL XHIXHO ING. MAKSIM ARAPI							RELIEVI DHE PLANIMETRIA E RRUGES EGZISTUESE	1/1000	RRUGPLE -53

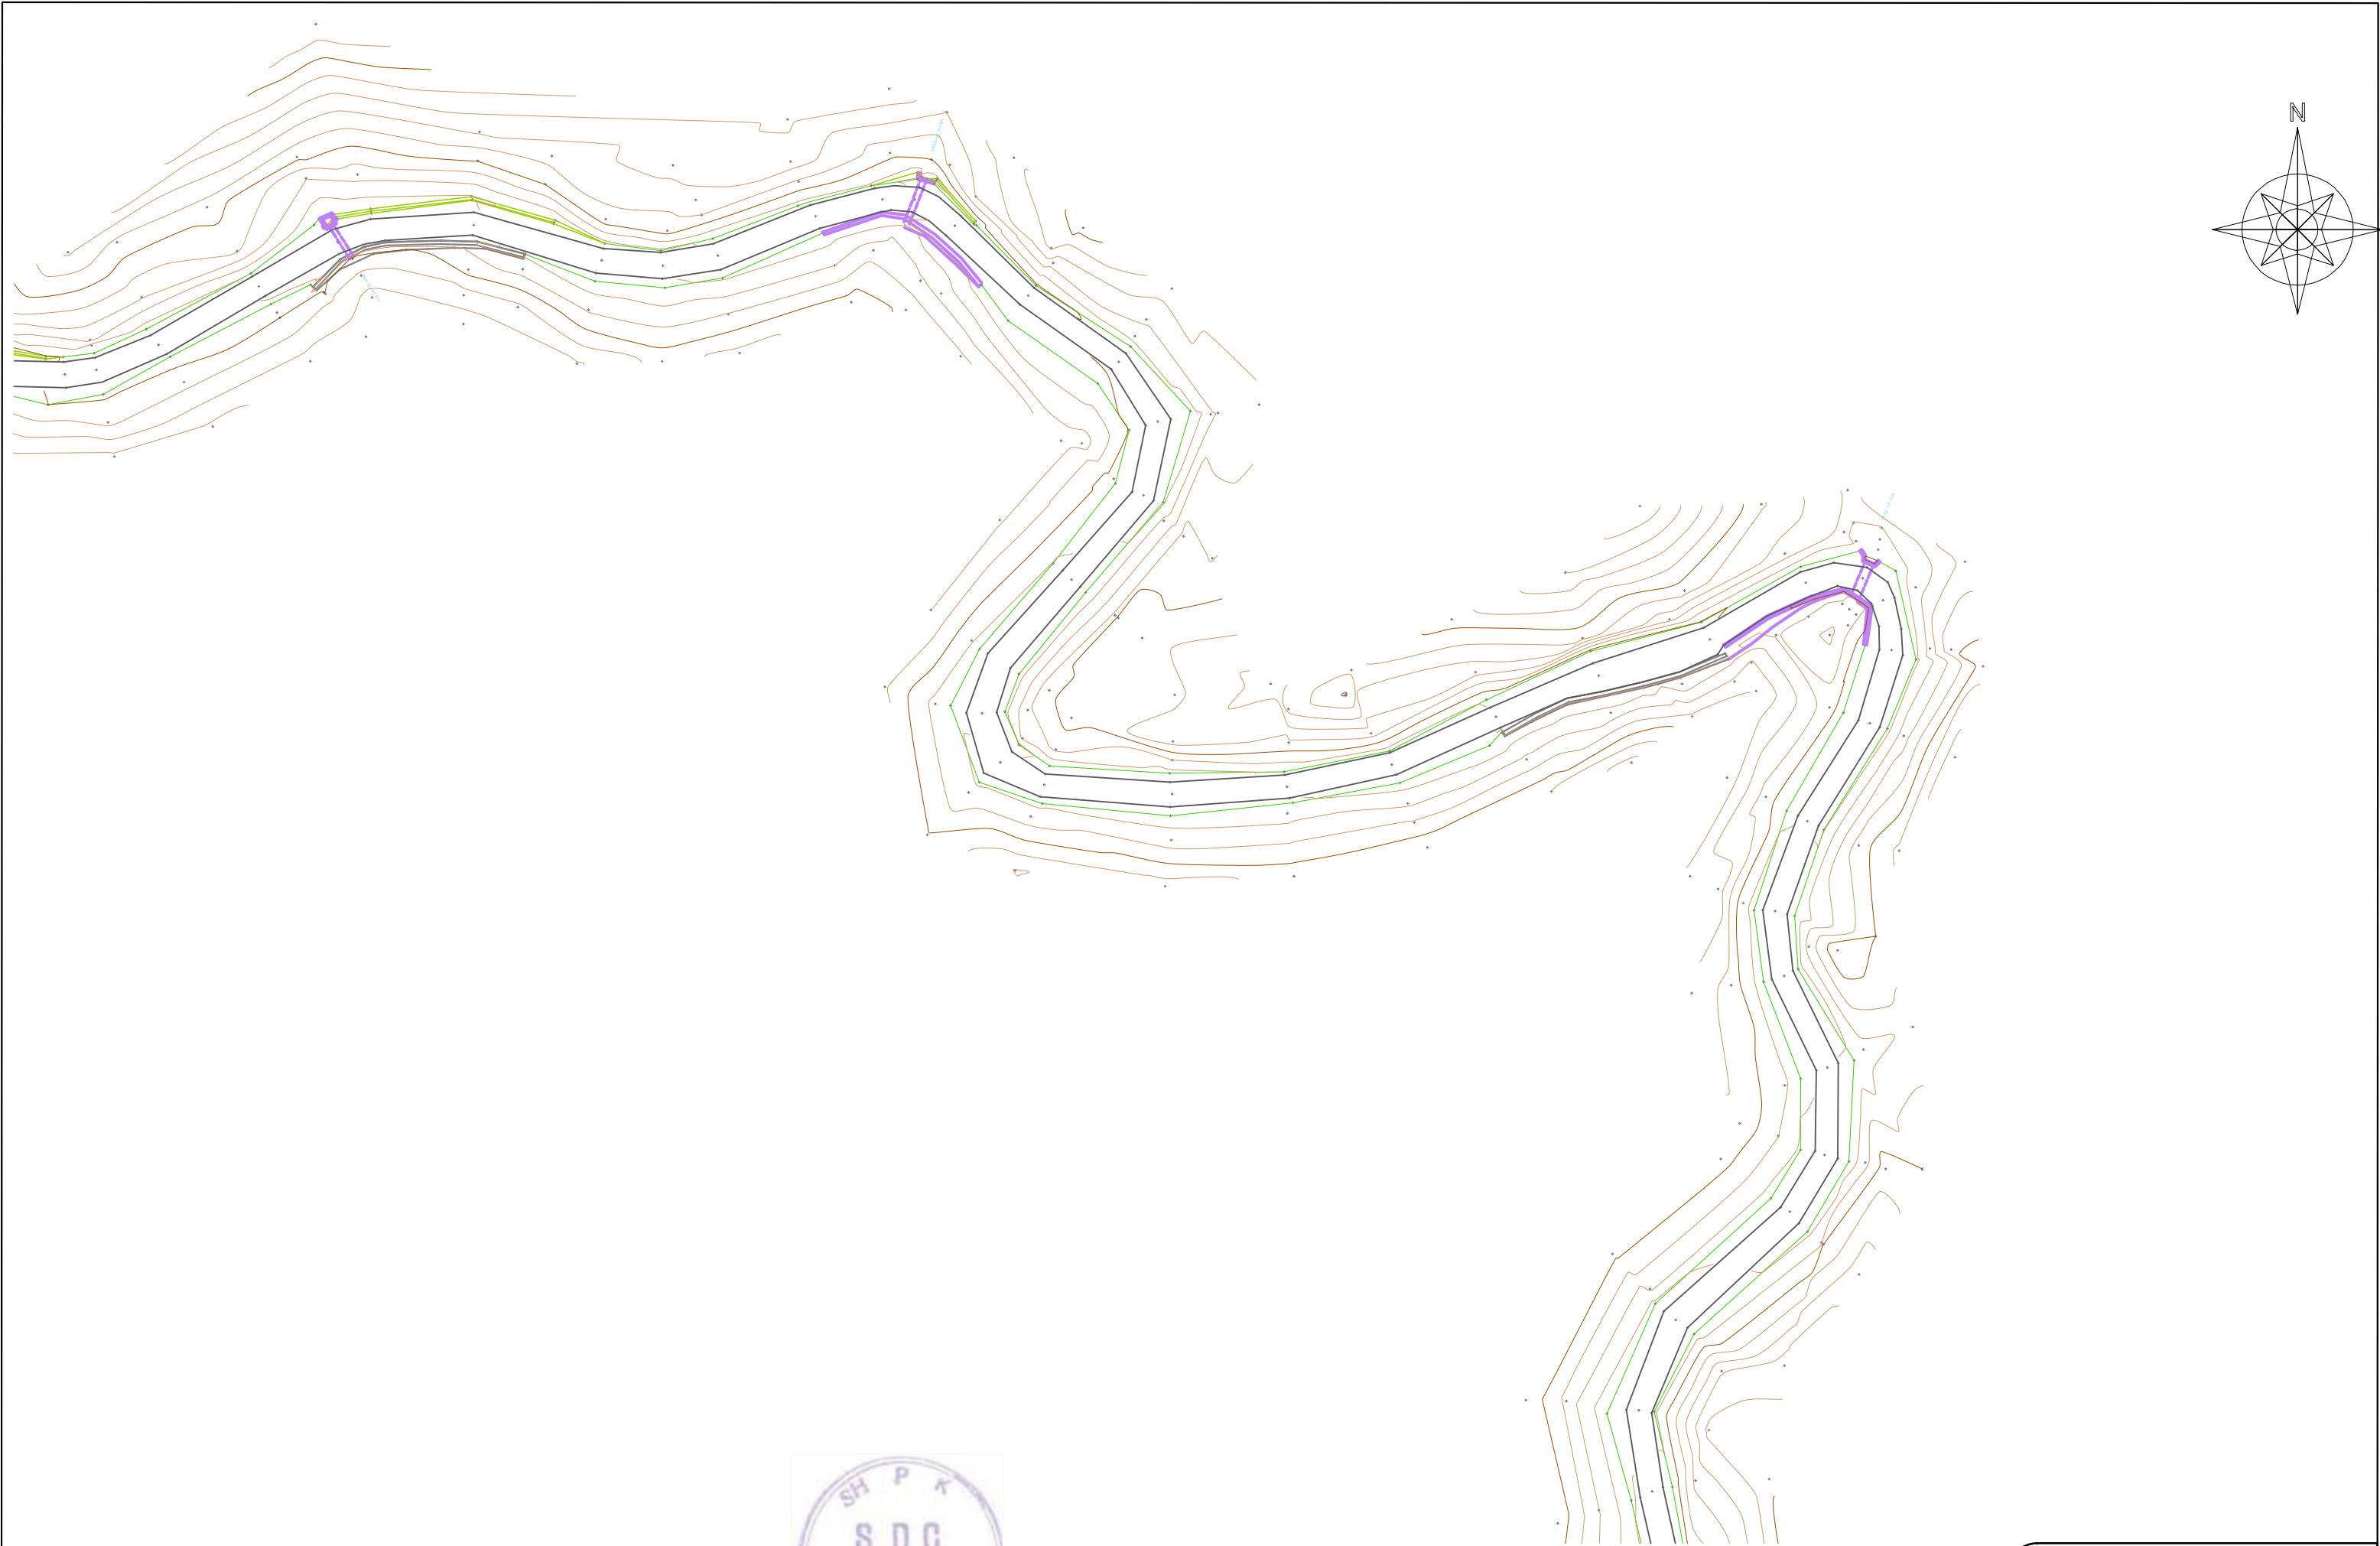

POROSITES:		PROJEKT ZBATIMI	PROJEKTUES	KONTROLLOI	APROVOI	RISHIKIM	PROJEKTIM, RIKOSTRUKSIONI I RRUGES “PERMET - CARSHOVE”				
		VITI 2020	ING. SOKOL XHIXHO ING. MAKSIM ARAPI								
								 “S.D.C.” sh.p.k. Adresa: Rr. “Jashari Hamudi” P-27, Sh.2, Ap.20, Tirane tel. 0682041566	 “HUK - PROJEKT” sh.p.k. “STUDIO ARCHIMED” sh.p.k. Adresa: Bulvarit Zogu I P-135, Sh.1 Ap-9, Tirane tel. 0682026104	 Adresa: Rr. “Dhimitër Shuteriqi” Pallati Nr.5, kati II, Tirane tel. 0692992780	RELIEVI DHE PLANIMETRIA E RRUGES EGZISTUESE



POROSITES:		PROJEKT ZBATIMI	PROJEKTUES	KONTROLLOI	APROVOI	RISHIKIM	PROJEKTIM, RIKOSTRUKSIONI I RRUGES “PERMET - CARSHOVE”					
		VITI 2020	ING. SOKOL XHIXHO				 “S.D.C.” sh.p.k. Adresa: Rr. “Jashinsh Hamudi” P-27, Sh.2, Ap.20, Tirane tel. 0682041566	 “HUK - PROJEKT” sh.p.k. “STUDIO ARCHIMED” sh.p.k. Adresa: Bulvarin Zogu I P-135, Sh-1 Ap-9, Tirane tel. 0682026104	 Adresa: Rr. “Dhimitër Shuteriqi” Pallati No 5, kati II, Tirane tel. 0692992780	RELIEVI DHE PLANIMETRIA E RRUGES EGZISTUESE	1/1000	RRUGPLE -55
			ING. MAKSIM ARAPI									

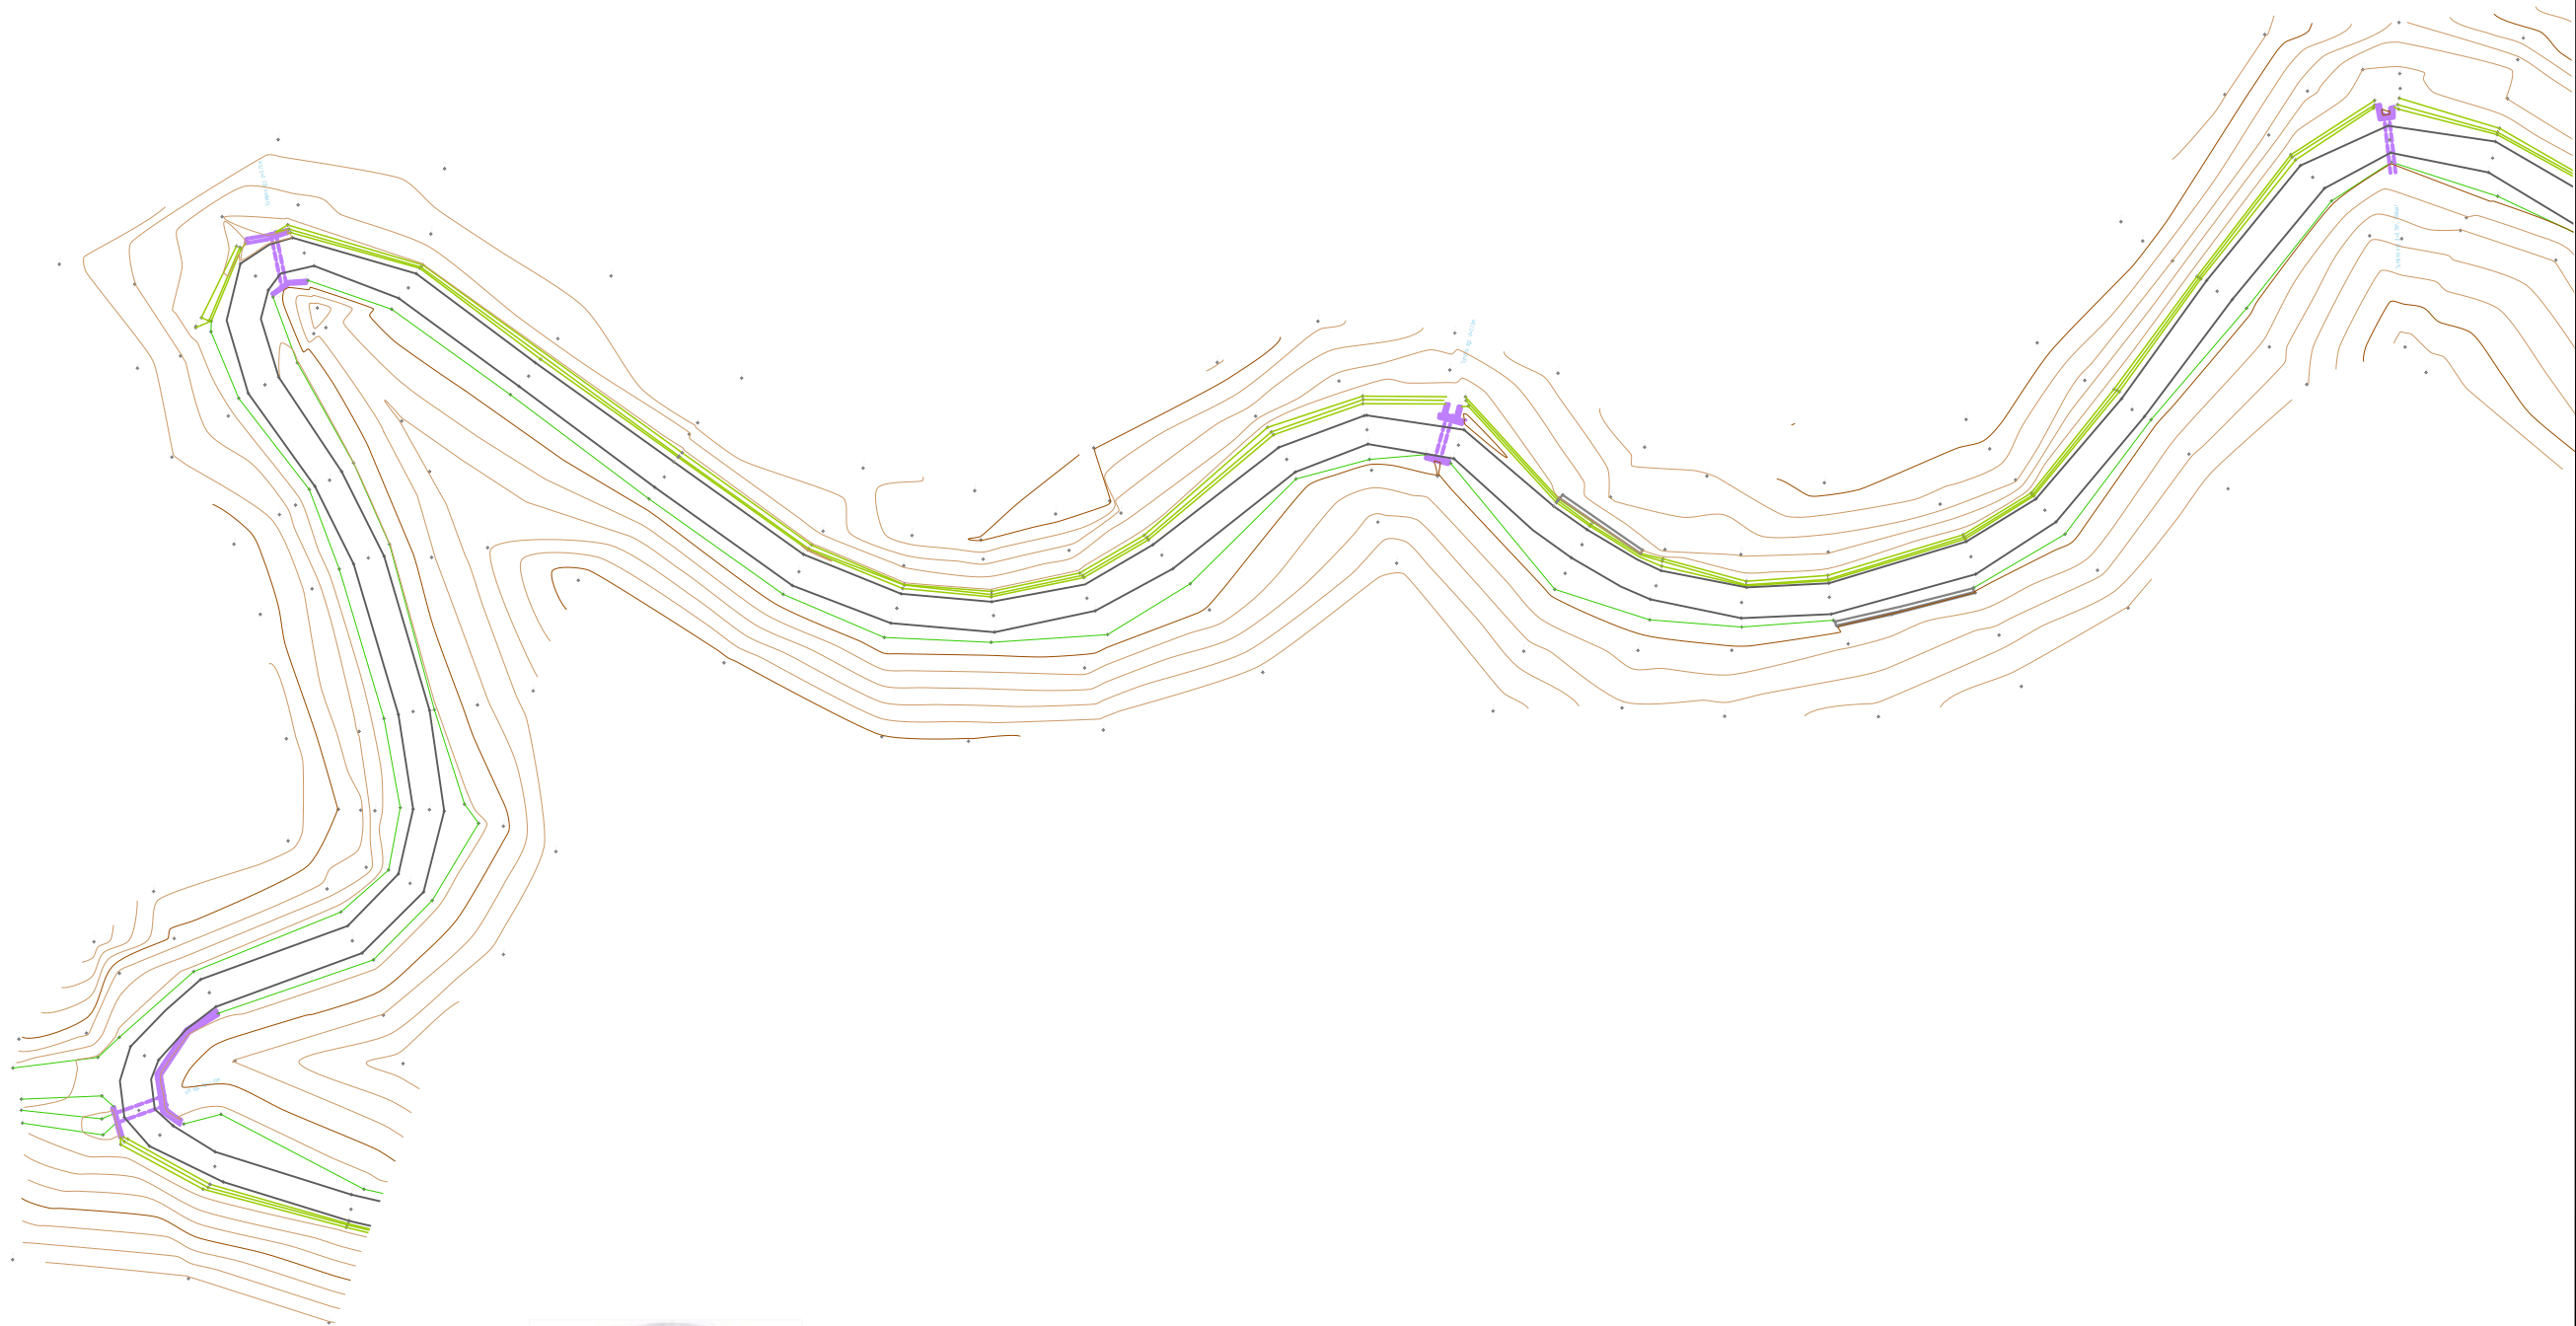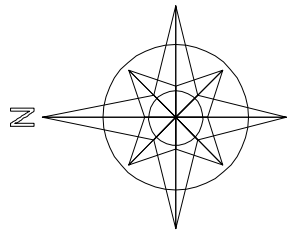

POROSITES:



PROJEKT ZBATIMI

VITI 2020

PROJEKTUES

ING. SOKOL XHIXHO
ING. MAKSIM ARAPI

KONTROLLOI

APROVOI

RISHIKIM



"S.D.C." sh.p.k.
Adresa: Rr. "Jashari Haxhiu"
P.27, Sh.2, Ap.20, Tirane
tel. 0682041566



"HUK-PROJEKT" sh.p.k.
Adresa: Bulvarin Zogu I
P.135, Sh.1 Ap.9, Tirane
tel. 0682026104





"STUDIO ARCHIMED" sh.p.k.
Adresa: Rr. "Dhimitër Shuteriqi"
Pallati No 5, kati II, Tirane
tel. 0692992780

PROJEKTIM, RIKOSTRUKSIONI I RRUGES
"PERMET - CARSHOVE"

RELIEVI DHE PLANIMETRIA E
RRUGES EGZISTUESE

1/1000

RRUGPLE -56

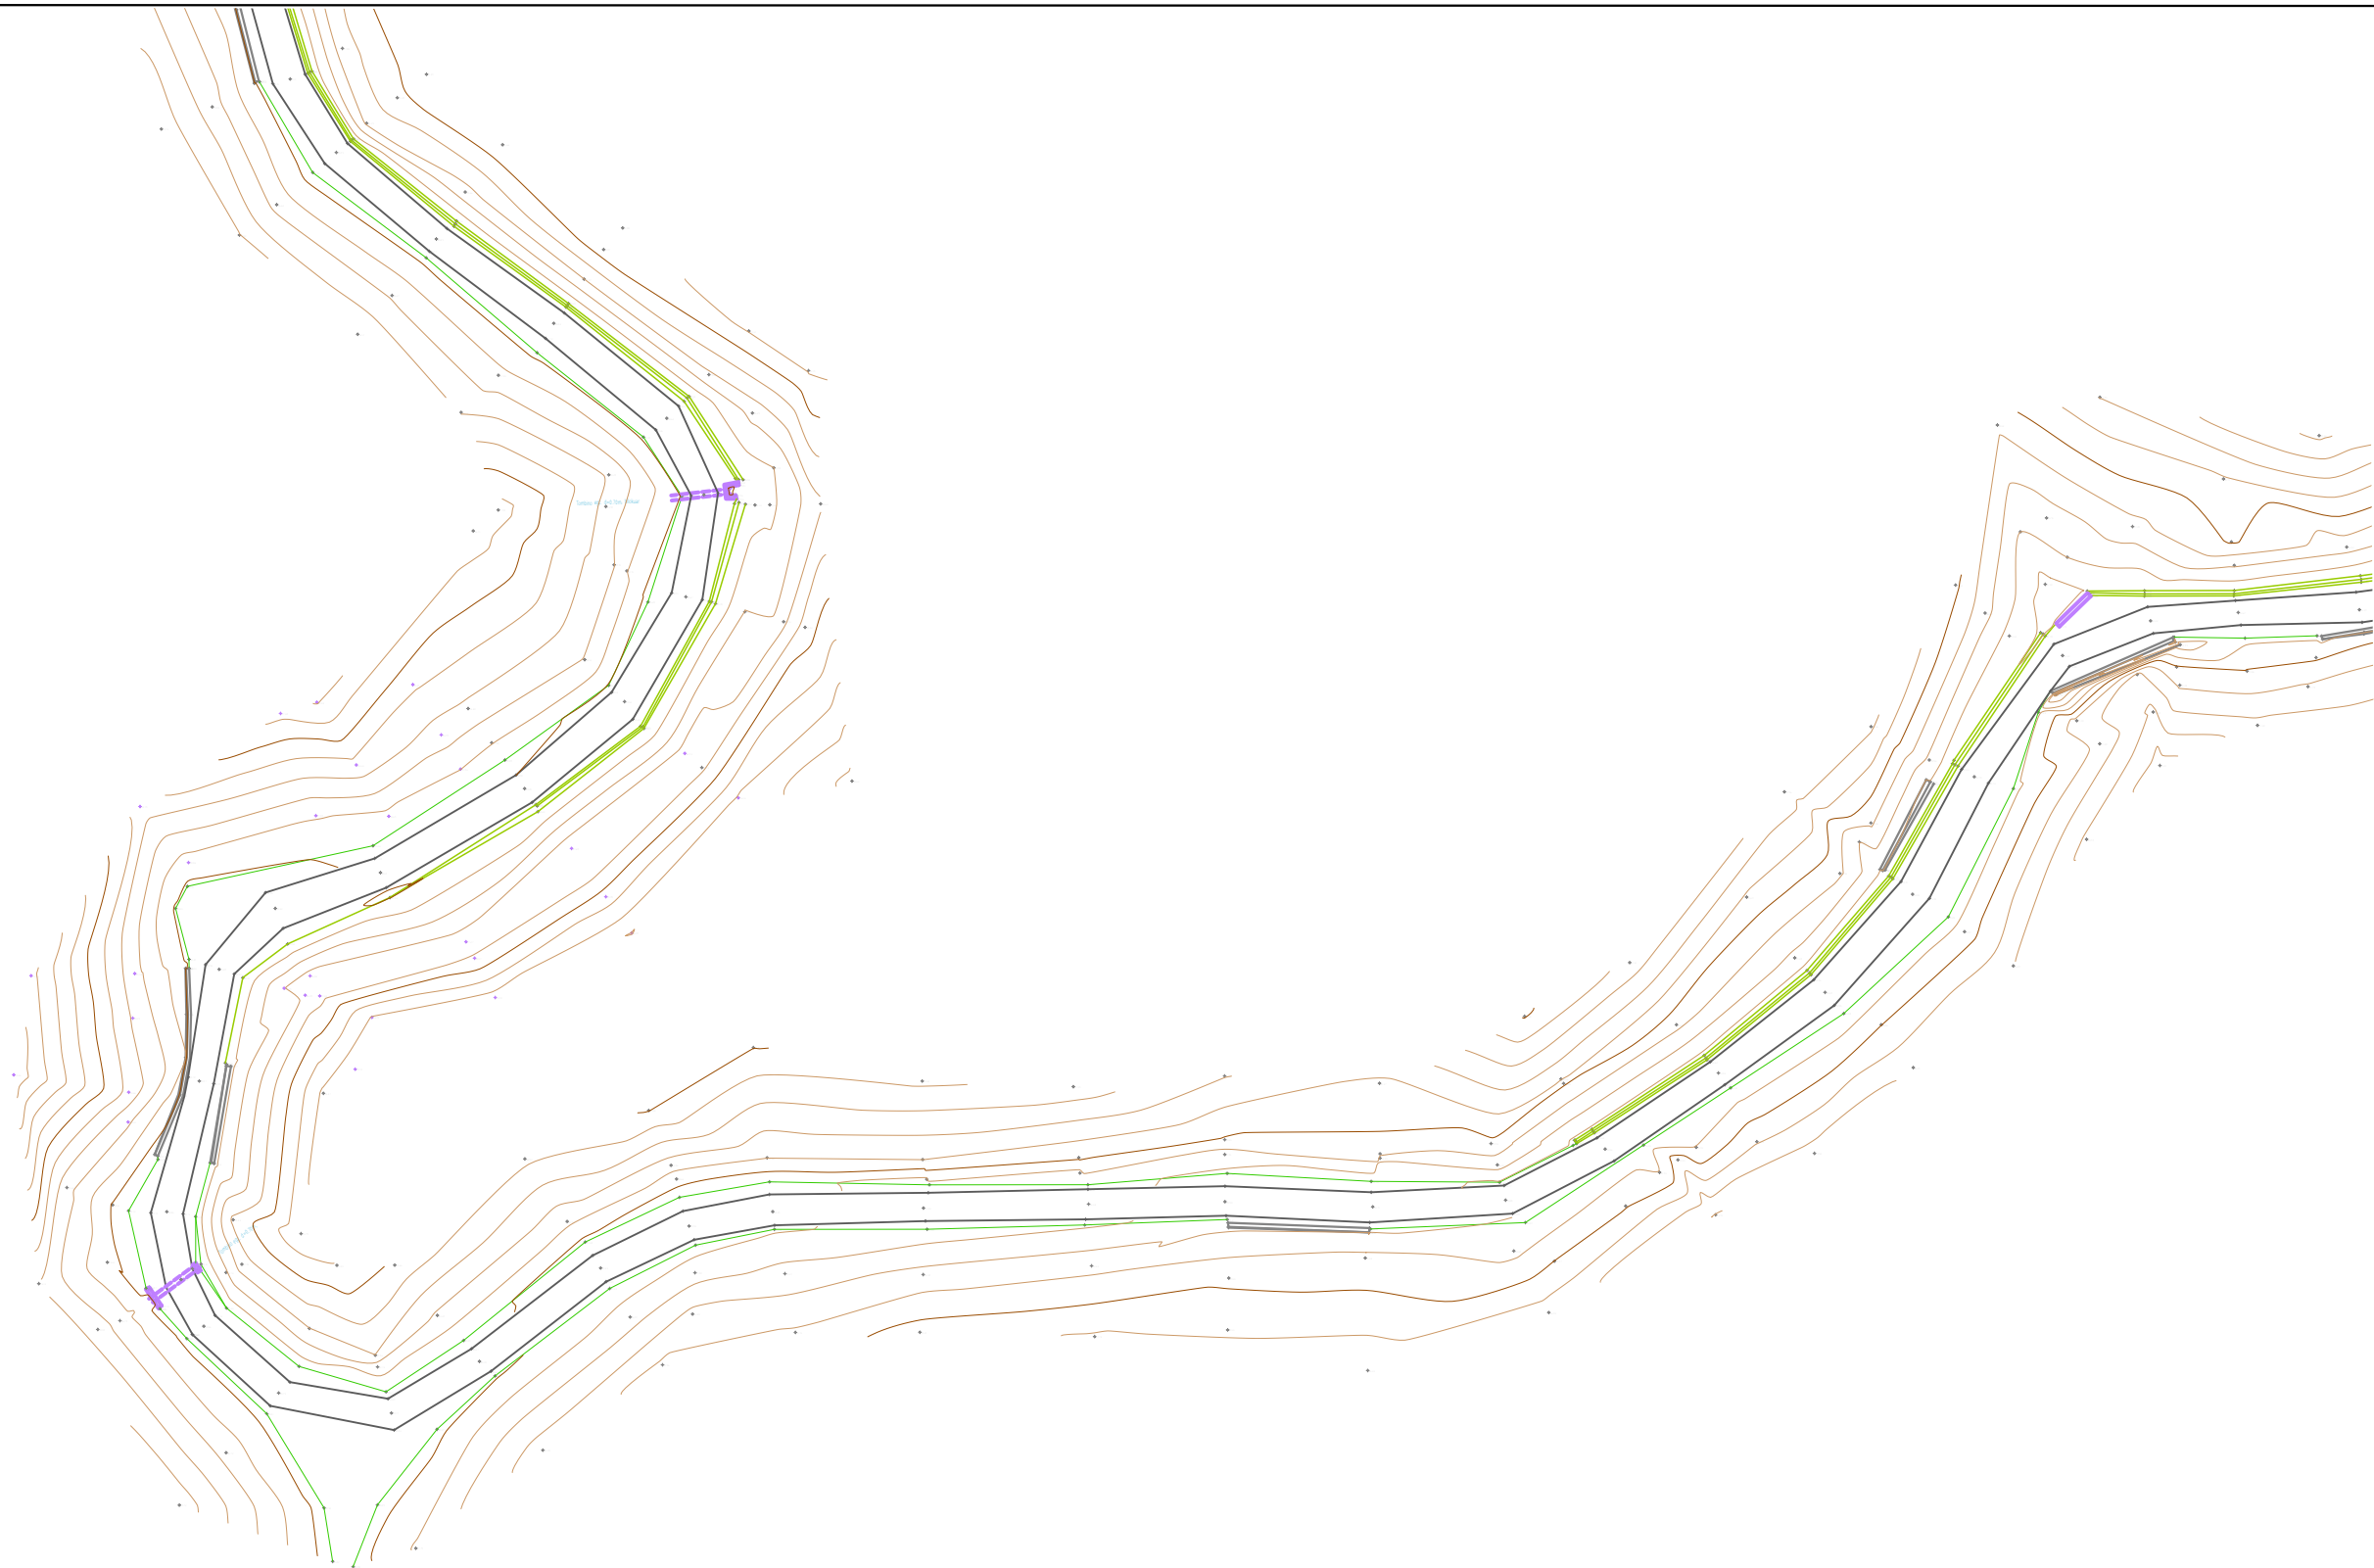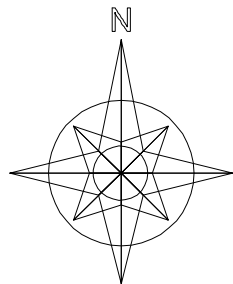

POROSITES:



PROJEKT ZBATIMI

VITI 2020

PROJEKTUES

ING. SOKOL XHIXHO
ING. MAKSIM ARAPI

KONTROLLOI

APROVOI

RISHIKIM



"S.D.C." sh.p.k.
Adresa: Rr. "Jashari Haxhi" 1
P.27, Sh.2, Ap.20, Tirane
tel. 0682041566



"HUK-PROJEKT" sh.p.k.
Adresa: Bulvarin Zogu 1
P.135, Sh.1, Ap.9, Tirane
tel. 0682026104





"STUDIO ARCHIMED" sh.p.k.
Adresa: Rr. "Dhimitër Shuteriqi"
Pallati No 5, kati II, Tirane
tel. 0682092780

PROJEKTIM, RIKOSTRUKSIONI I RRUGES
"PERMET - CARSHOVE"



RELIEVI DHE PLANIMETRIA E
RRUGES EGZISTUESE

1/1000

RRUGPLE -57

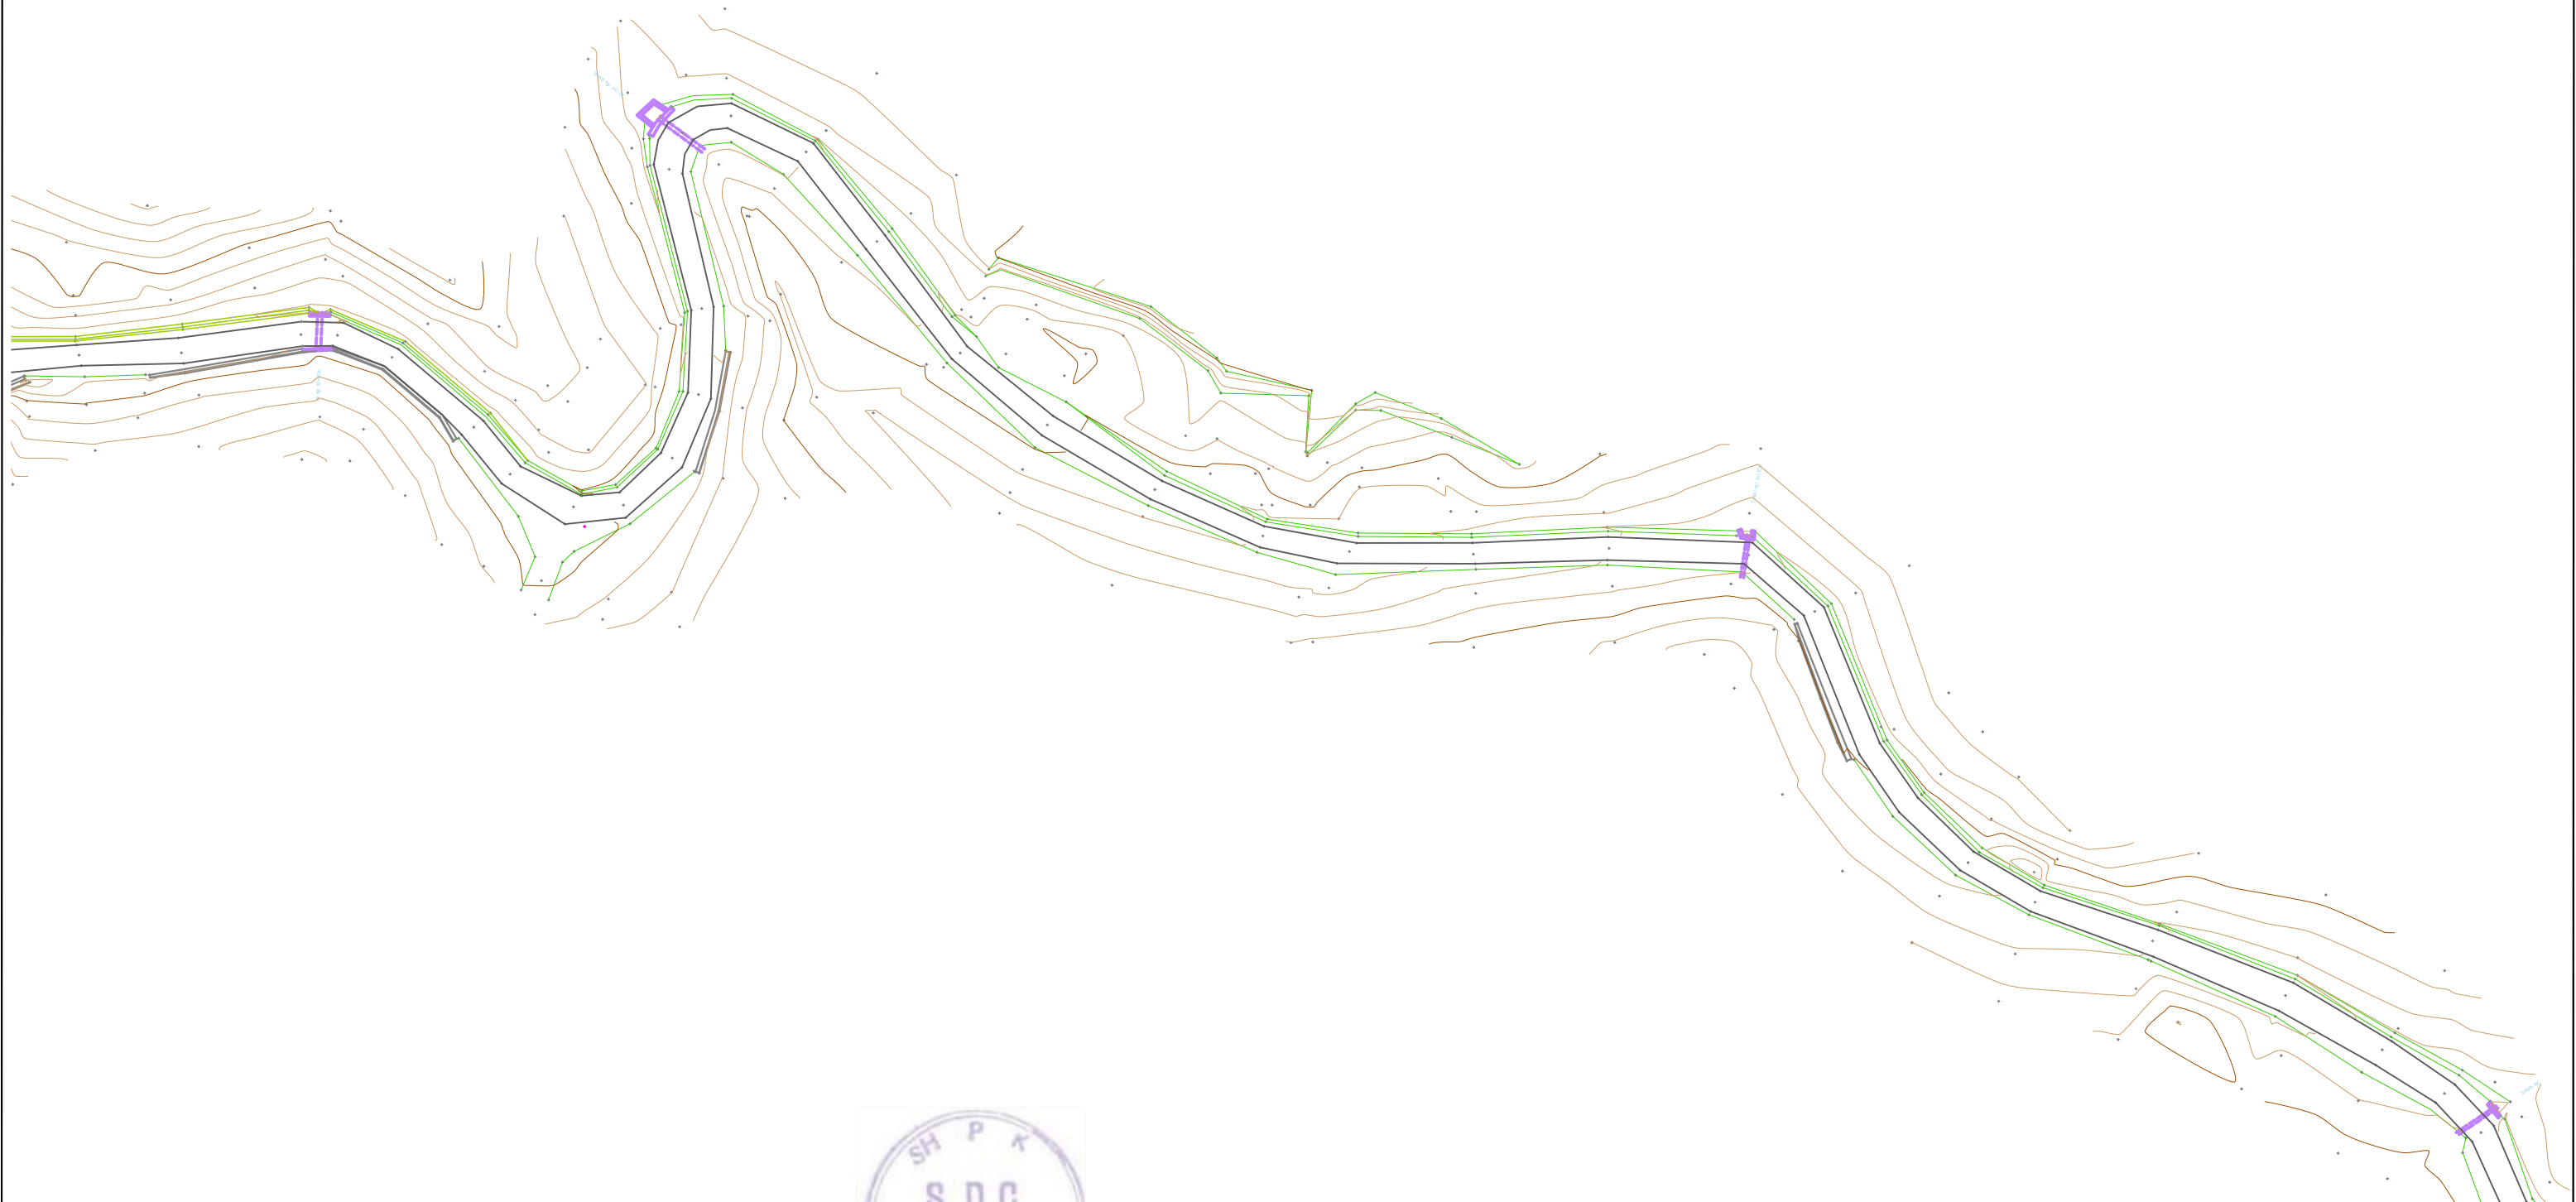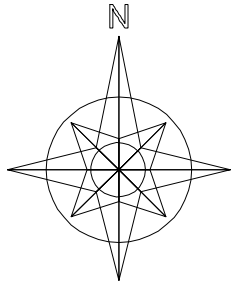

POROSITES:		PROJEKT ZBATIMI	PROJEKTUES	KONTROLLOI	APROVOI	RISHIKIM	PROJEKTIM, RIKOSTRUKSIONI I RRUGES "PERMET - CARSHOVE"			
		VITI 2020	ING. SOKOL XHIXHO ING. MAKSIM ARAPI				 "S.D.C." sh.p.k. Adresa: Rr. "Janina Haxhi" 1 P.27, Sh.2, Ap.20, Tirane tel. 0682041566	 "HUK - PROJEKT" sh.p.k. Adresa: Bulvarin Zogu I P.135, Sh.1-Ap.9, Tirane tel. 0682026104	 "STUDIO ARCHIMED" sh.p.k. Adresa: Rr. "Dhimitër Shuteriqi" Pallati Nr.5, kati II, Tirane tel. 0692992780	RELIEVI DHE PLANIMETRIA E RRUGES EGZISTUESE

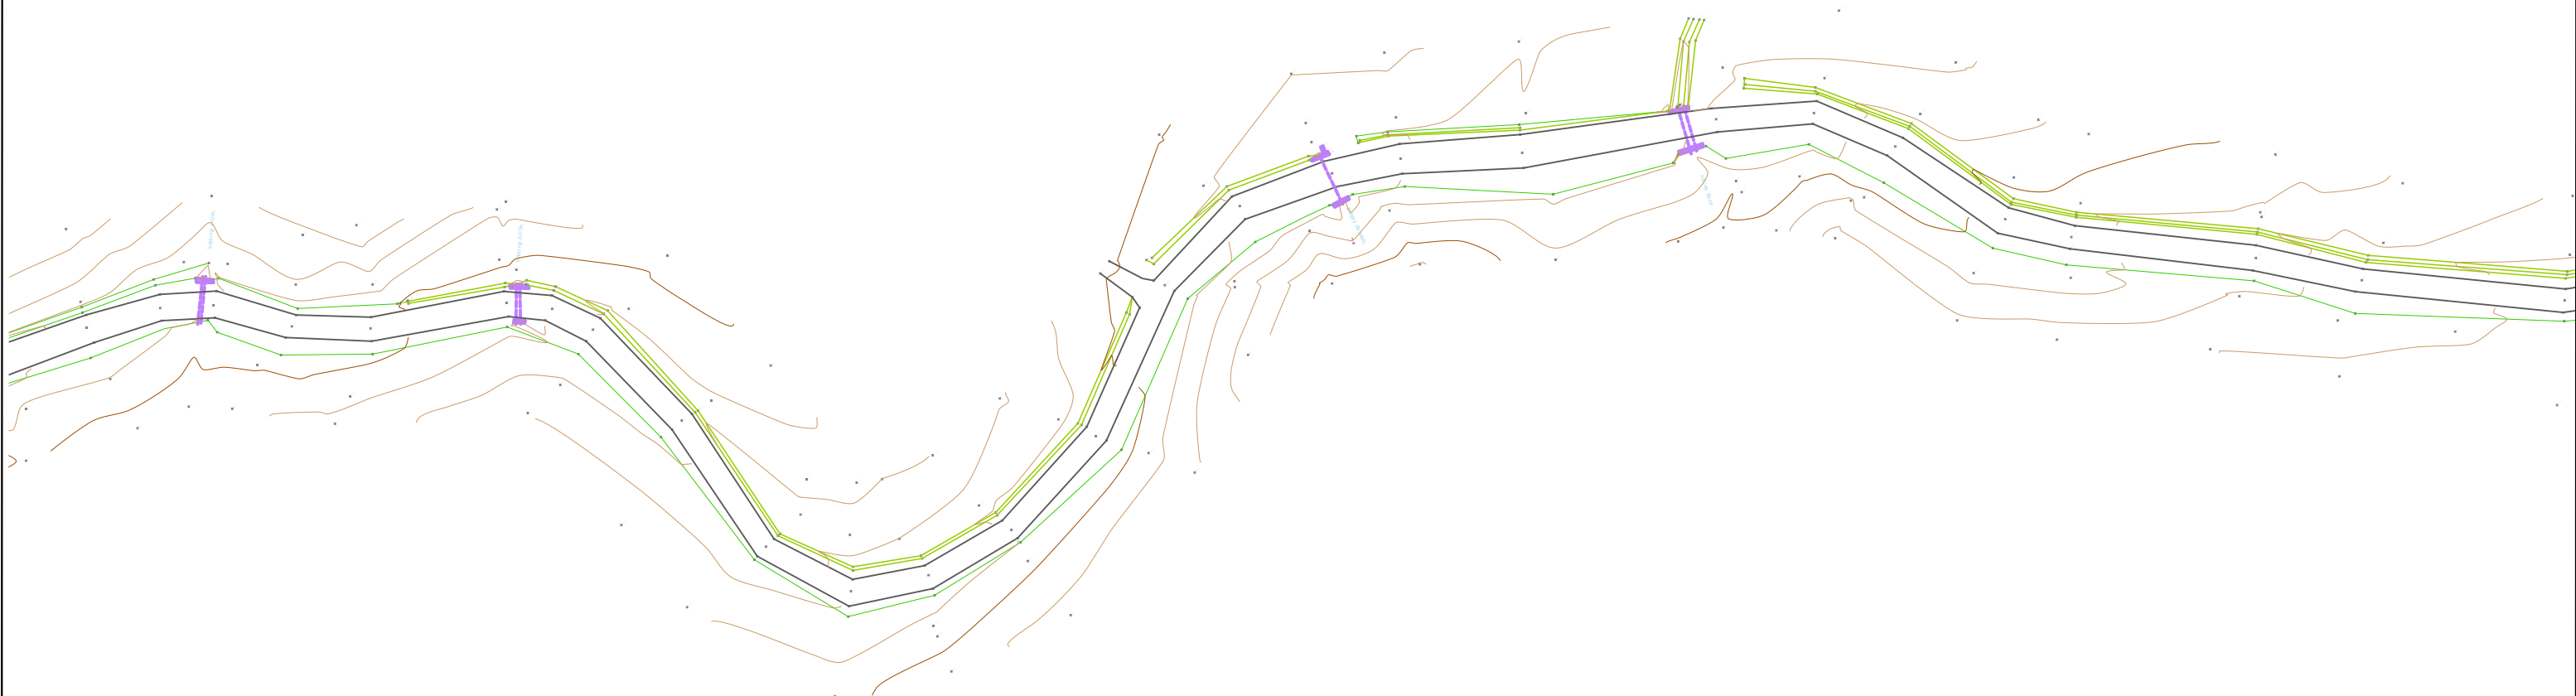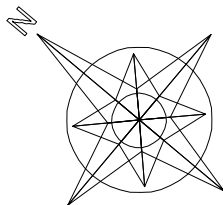

POROSITES:		PROJEKT ZBATIMI	PROJEKTUES	KONTROLLOI	APROVOI	RISHIKIM	PROJEKTIM, RIKOSTRUKSIONI I RRUGES "PERMET - CARSHOVE"		
		VITI 2020	ING. SOKOL XHIXHO ING. MAKSIM ARAPI				RELIEVI DHE PLANIMETRIA E RRUGES EGZISTUESE	1/1000	RRUGPLE -59





"S.D.C." sh.p.k.
Adresa: Rr. "Jashash Hamadi"
P-27, Sh.2, Ap.20, Tirane
tel. 0682041566



"HUK-PROJEKT" sh.p.k.
Adresa: Bulvarin Zogu I
P-135, Sh.1, Ap.9, Tirane
tel. 0682026104



"STUDIO ARCHIMED" sh.p.k.
Adresa: Rr. "Dhimitër Shuteriqi"
Pallati No 5, kati II, Tirane
tel. 0692992780

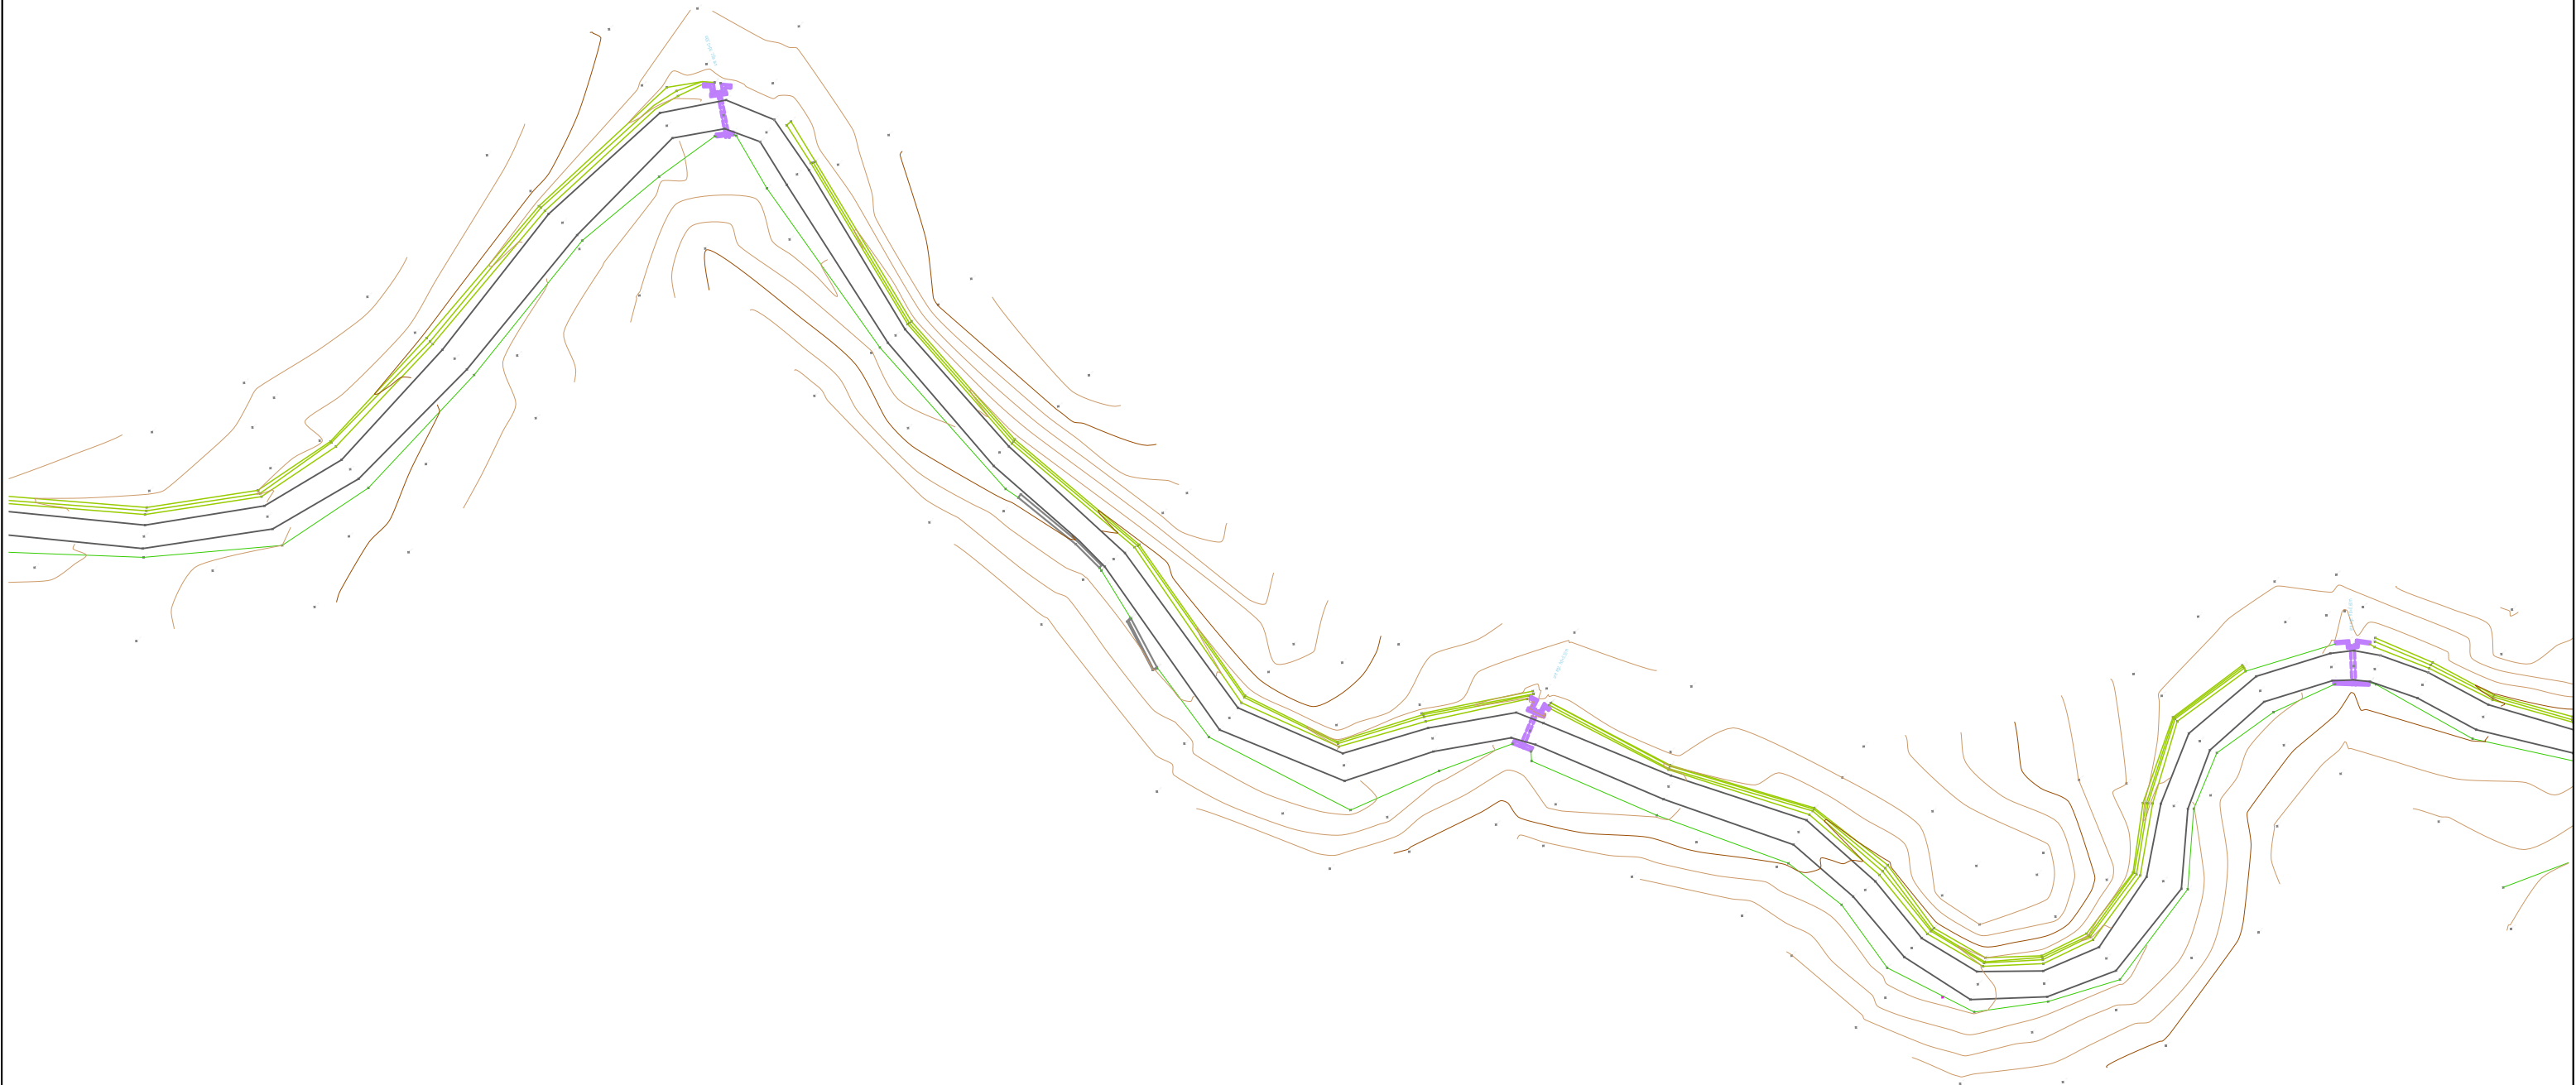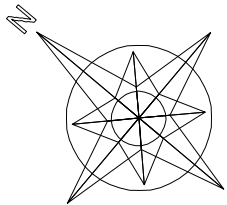

POROSITES:



PROJEKT ZBATIMI

VITI 2020

PROJEKTUES

ING. SOKOL XHIXHO
ING. MAKSIM ARAPI

KONTROLLOI

APROVOI

RISHIKIM



"S.D.C." sh.p.k.
Adresa: Rr. "Jashari Hamidi"
P-27, Sh.2, Ap.20, Tirane
tel. 0682041566

"HUK - PROJEKT" sh.p.k.

Adresa: Bulvarin Zogu I
P-135, Sh.1 Ap-9, Tirane
tel. 0682026104

"STUDIO ARCHIMED" sh.p.k.



Adresa: Rr. "Dhimitër Shuteriqi"
Pallati No 5, kati II, Tirane
tel. 0682092780

PROJEKTIM, RIKOSTRUKSIONI I RRUGES
"PERMET - CARSHOVE"



RELIEVI DHE PLANIMETRIA E
RRUGES EGZISTUESE

1/1000



RRUGPLE -60

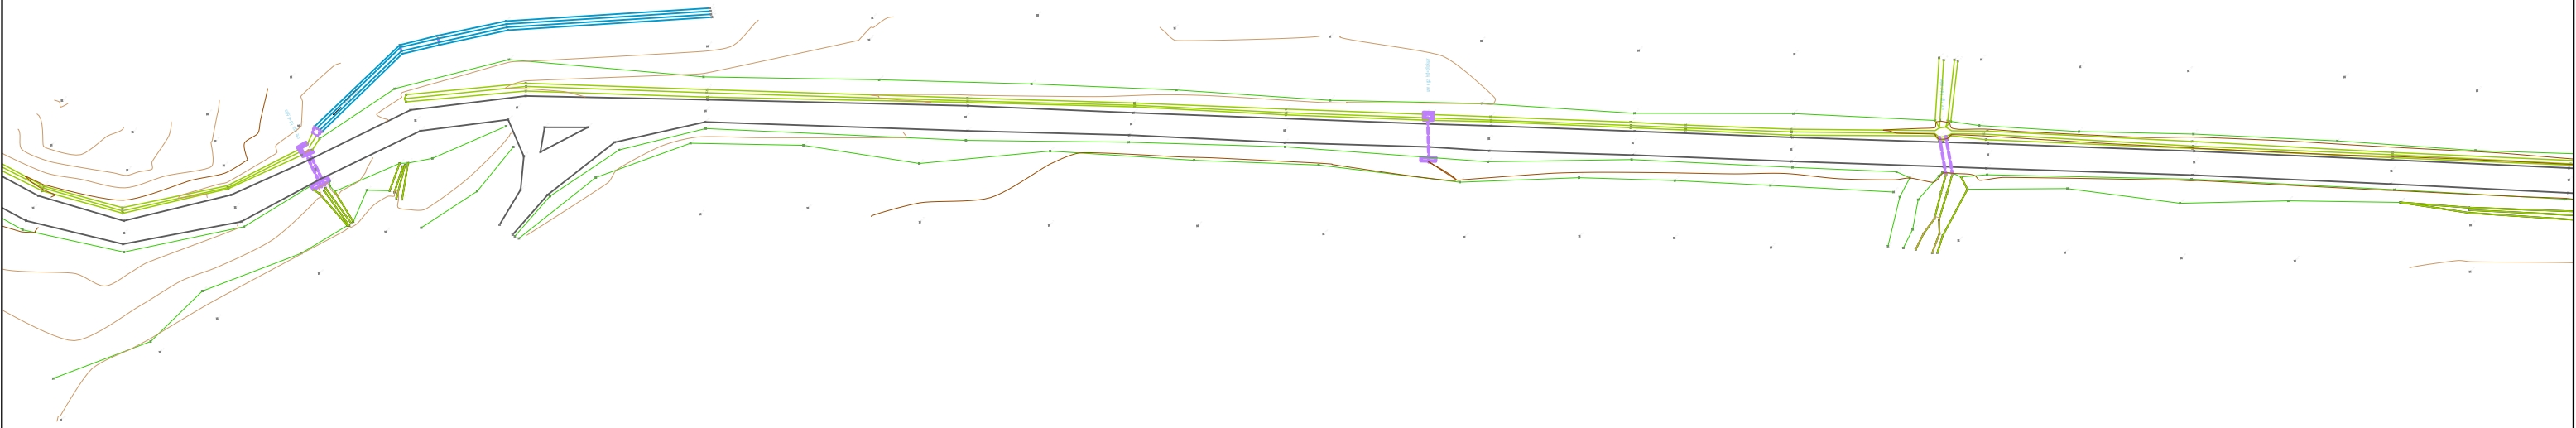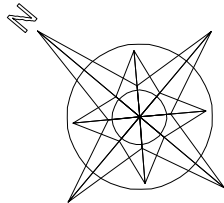

POROSITES:		PROJEKT ZBATIMI	PROJEKTUES	KONTROLLOI	APROVOI	RISHIKIM	 "S.D.C." sh.p.k. Adresa: Rr. "Jashinsh Hamiadi" P-27, Sh.2, Ap.20, Tirane tel. 0682041566  "HUK - PROJEKT" sh.p.k. "STUDIO ARCHIMED" sh.p.k. Adresa: Bulvarin Zogu I P-135, Sh-1 Ap-9, Tirane tel. 0682026104  Adresa: Rr. "Dhimitër Shuteriqi" Pallati No 5, kati II, Tirane tel. 0692992780 <td colspan="3">PROJEKTIM, RIKOSTRUKSIONI I RRUGES "PERMET - CARSHOVE"</td>	PROJEKTIM, RIKOSTRUKSIONI I RRUGES "PERMET - CARSHOVE"		
		VITI 2020	ING. SOKOL XHIXHO ING. MAKSIM ARAPI					RELIEVI DHE PLANIMETRIA E RRUGES EGZISTUESE	1/1000	RRUGPLE -61

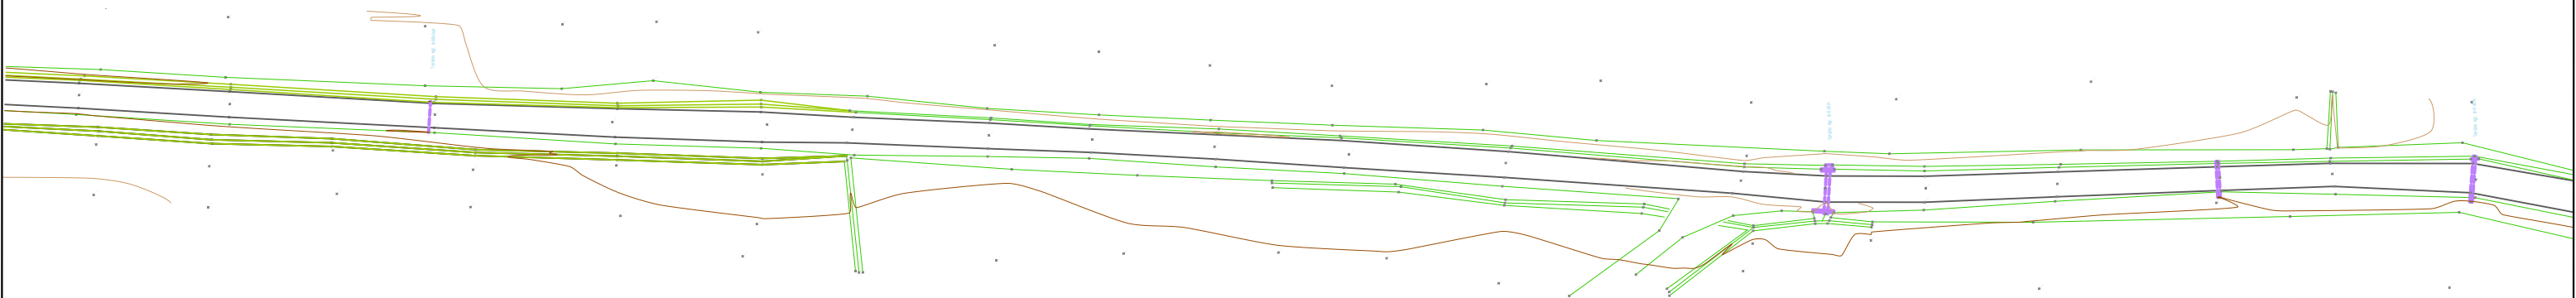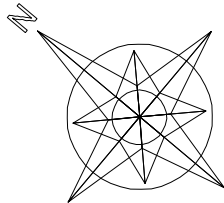

POROSITES:	 FONDI SHQIPTAR I ZHVILLIMIT ALBANIAN DEVELOPMENT FUND	PROJEKT ZBATIMI	PROJEKTUES	KONTROLLOI	APROVOI	RISHIKIM	PROJEKTIM, RIKOSTRUKSIONI I RRUGES “PERMET - CARSHOVE”			
		VITI 2020	ING. SOKOL XHIXHO ING. MAKSIM ARAPI				 "S.D.C." sh.p.k. Adresa: Rr. "Janina Shani" P.27, Sh.2, Ap.20, Tirane tel. 0682041566  "HUK - PROJEKT" sh.p.k. Adresa: Bulvarin Zog I P.135, Sh.1 Ap.9, Tirane tel. 0682026104  "STUDIO ARCHIMED" sh.p.k. Adresa: Rr. "Dhimitër Shuteriqi" Pallati No 5, kati II, Tirane tel. 0682092780 <td>RELIEVI DHE PLANIMETRIA E RRUGES EGZISTUESE</td> <td>1/1000</td> <td>RRUGPLE -62</td>	RELIEVI DHE PLANIMETRIA E RRUGES EGZISTUESE	1/1000	RRUGPLE -62

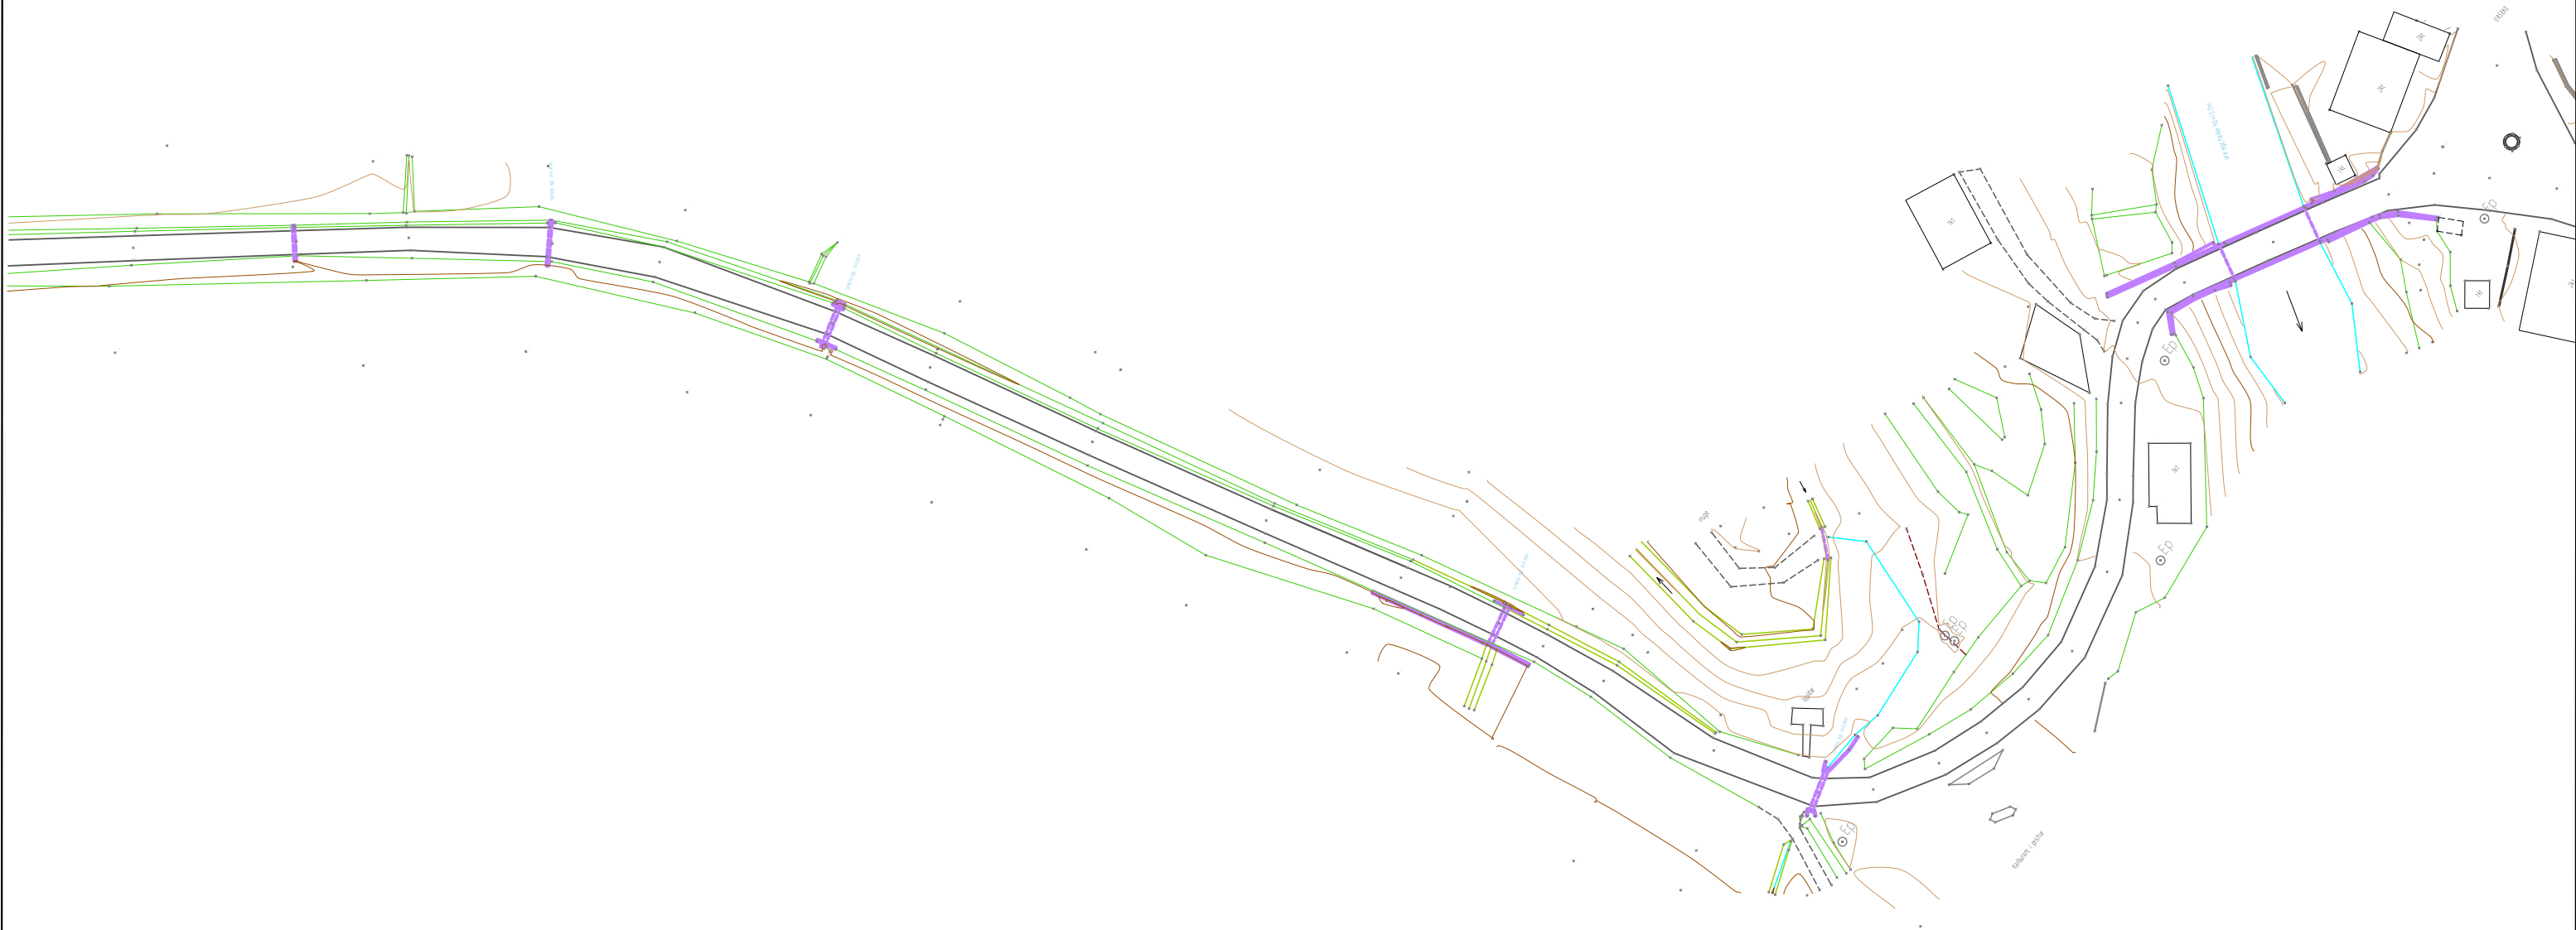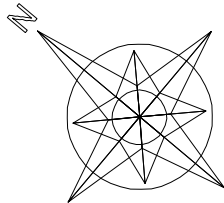

POROSITES:



PROJEKT ZBATIMI

VITI 2020

PROJEKTUES

ING. SOKOL XHIXHO
ING. MAKSIM ARAPI

KONTROLLOI

APROVOI

RISHIKIM



"S.D.C." sh.p.k.
Adresa: Rr. "Jashari Haxhiu"
P.27, Sh.2, Ap.20, Tirane
tel. 0682041566



"HUK-PROJEKT" sh.p.k.
Adresa: Bulvarit Zogu I
P.135, Sh.1 Ap.9, Tirane
tel. 0682026104




"STUDIO ARCHIMED" sh.p.k.
Adresa: Rr. "Dhimitër Shuteriqi"
Pallati No 5, kati II, Tirane
tel. 0682092780

PROJEKTIM, RIKOSTRUKSIONI I RRUGES
"PERMET - CARSHOVE"

RELIEVI DHE PLANIMETRIA E
RRUGES EGZISTUESE

1/1000

RRUGPLE -63

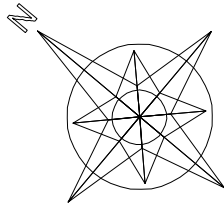

POROSITES:		PROJEKT ZBATIMI	PROJEKTUES	KONTROLLOI	APROVOI	RISHIKIM	PROJEKTIM, RIKOSTRUKSIONI I RRUGES "PERMET - CARSHOVE"		
		VITI 2020	ING. SOKOL XHIXHO ING. MAKSIM ARAPI				RELIEVI DHE PLANIMETRIA E RRUGES EGZISTUESE	1/1000	RRUGPLE -64



"S.D.C." sh.p.k.
Adresa: Rr. "Jashinsh Humeidi"
P.27, Sh.2, Ap.20, Tirane
tel. 0682041566

"HUK - PROJEKT" sh.p.k.
Adresa: Bulvarin Zogu I
P.135, Sh.1 Ap.9, Tirane
tel. 0682026104

"STUDIO ARCHIMED" sh.p.k.
Adresa: Rr. "Dhimitër Shuteriqi"
Pallati No 5, kati II, Tirane
tel. 0692902780