




GENERAL PLAN
WETLAND-L12 WETLAND GARDENS
AND FOOT BRIDGE
SCALE 1:500

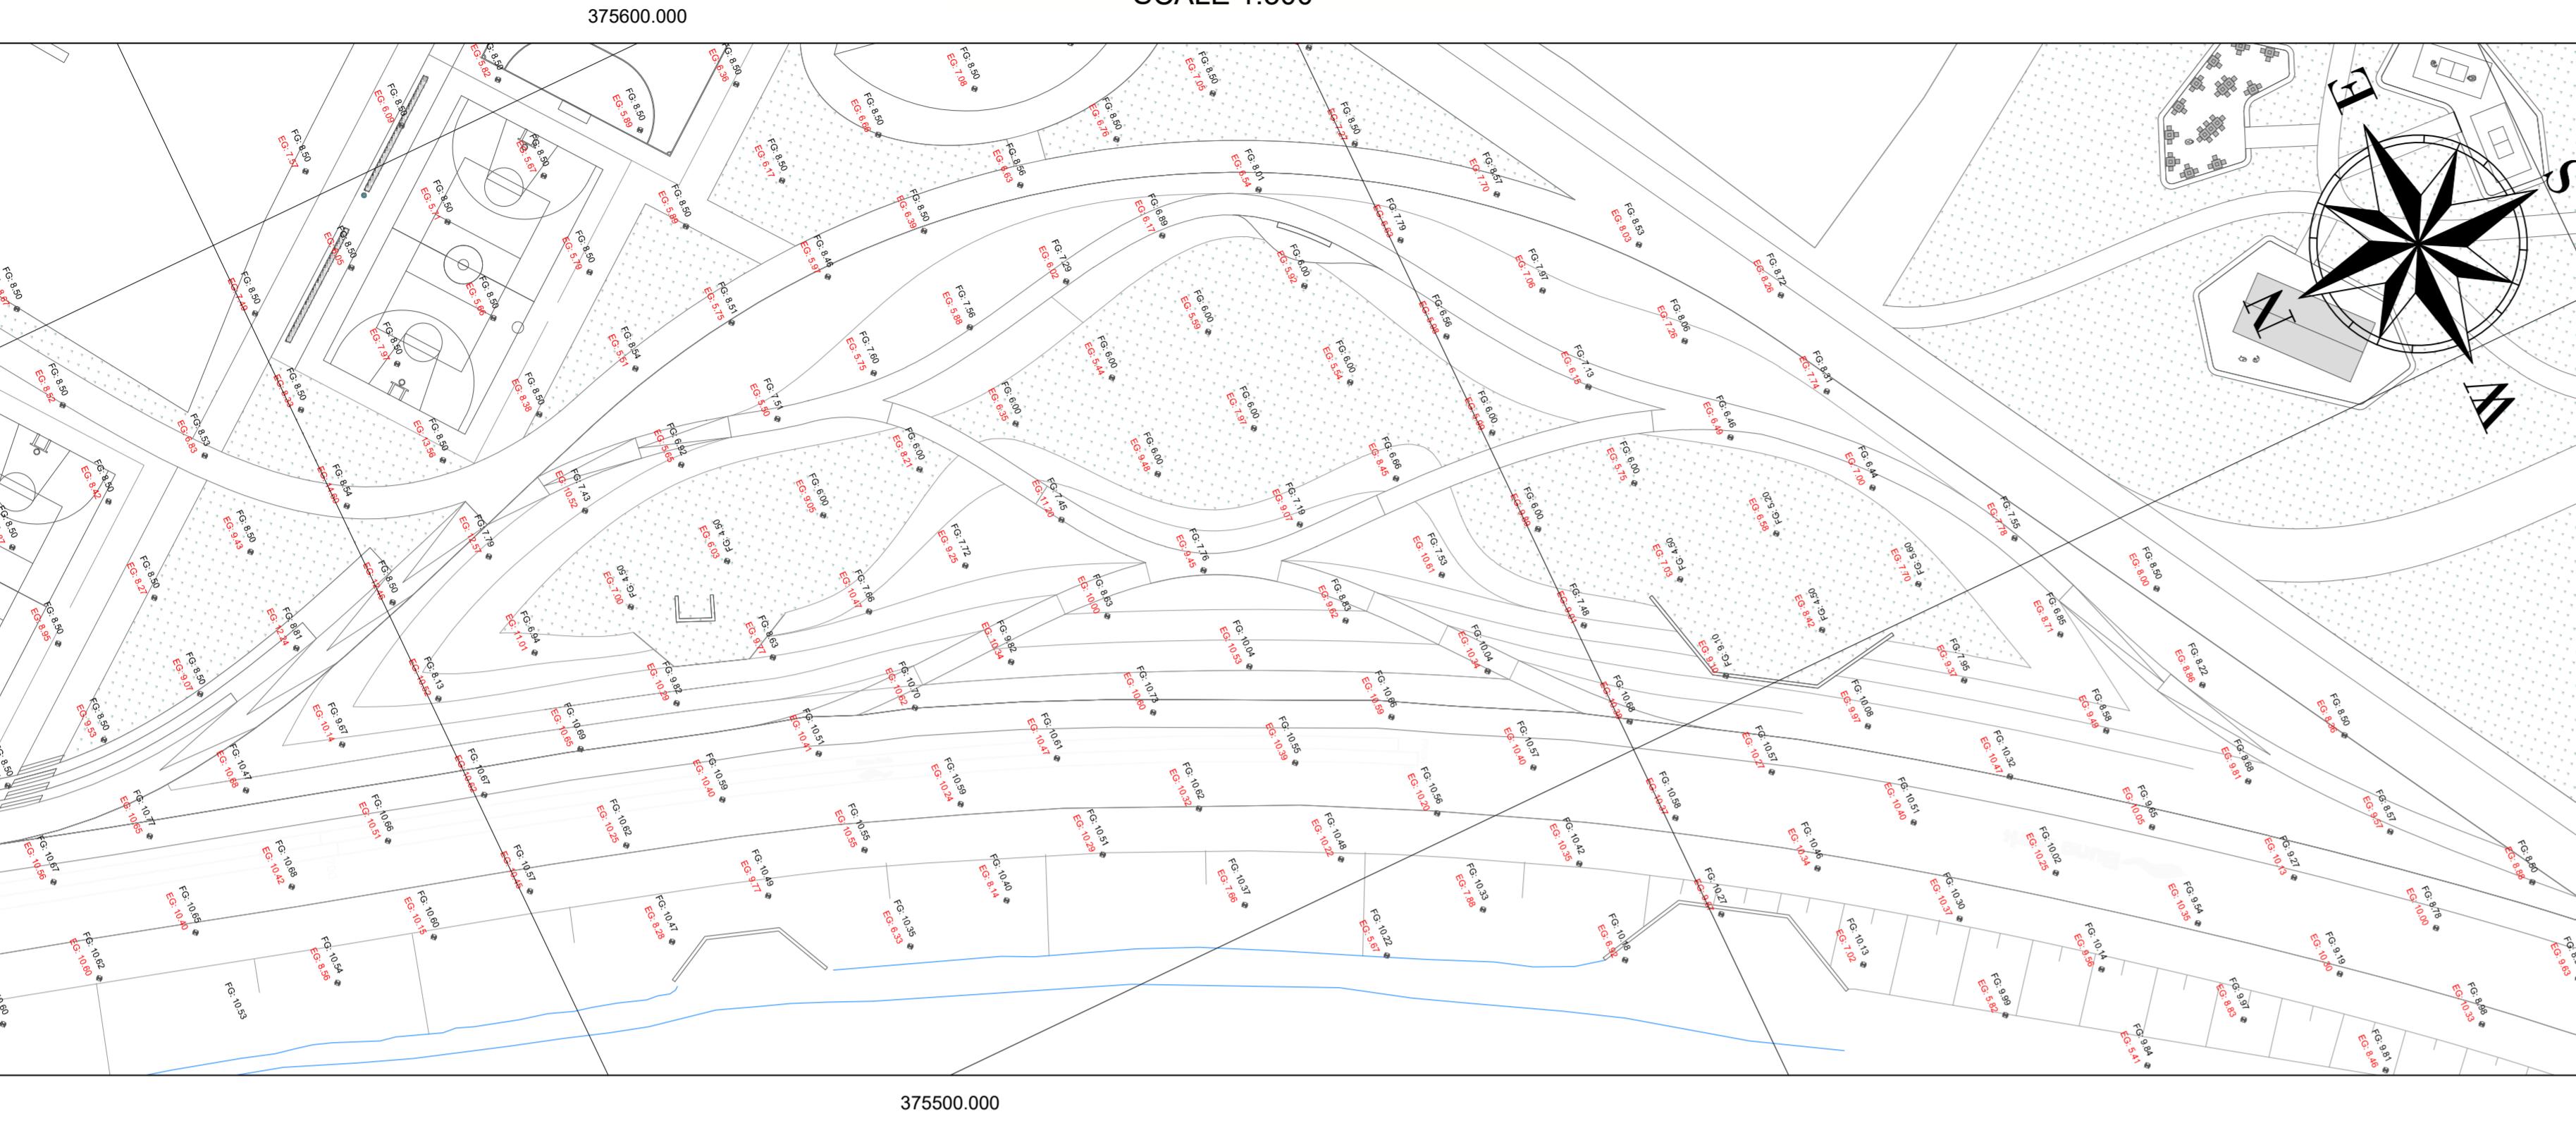


GENERAL PLAN
WETLAND-L14 SPORTS AREA
SCALE 1:500

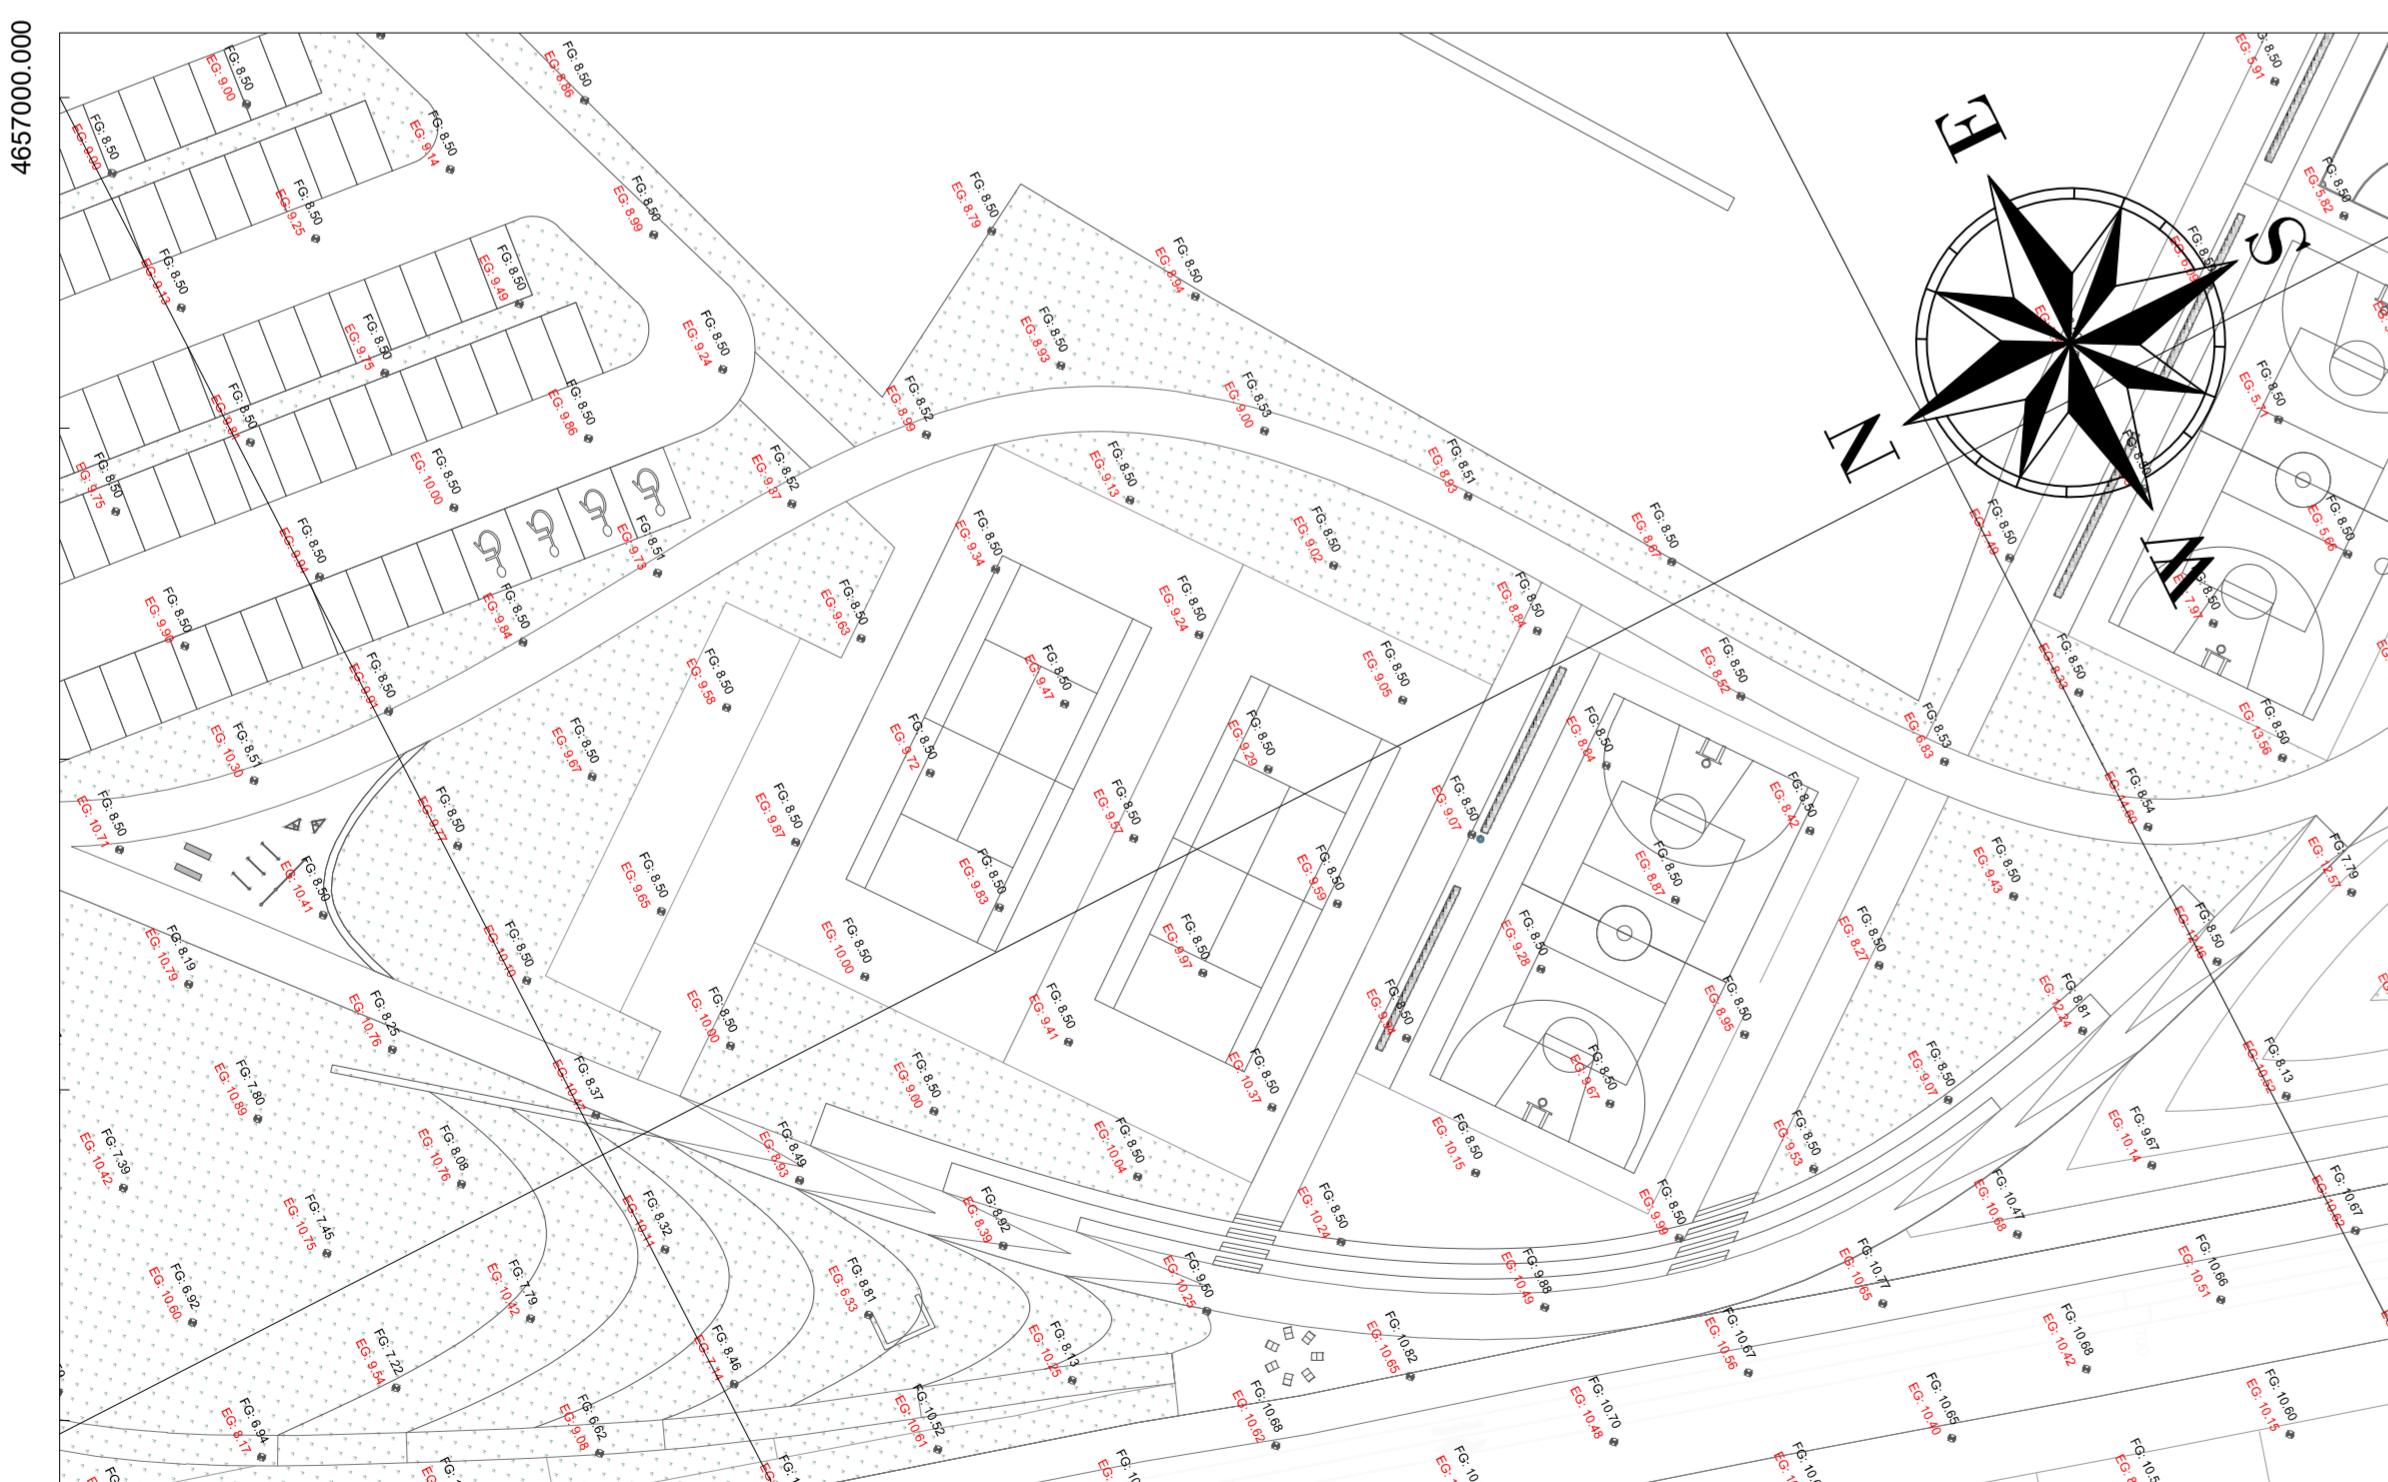

GENERAL PLAN
WETLAND-L12 PARKING
SCALE 1:500

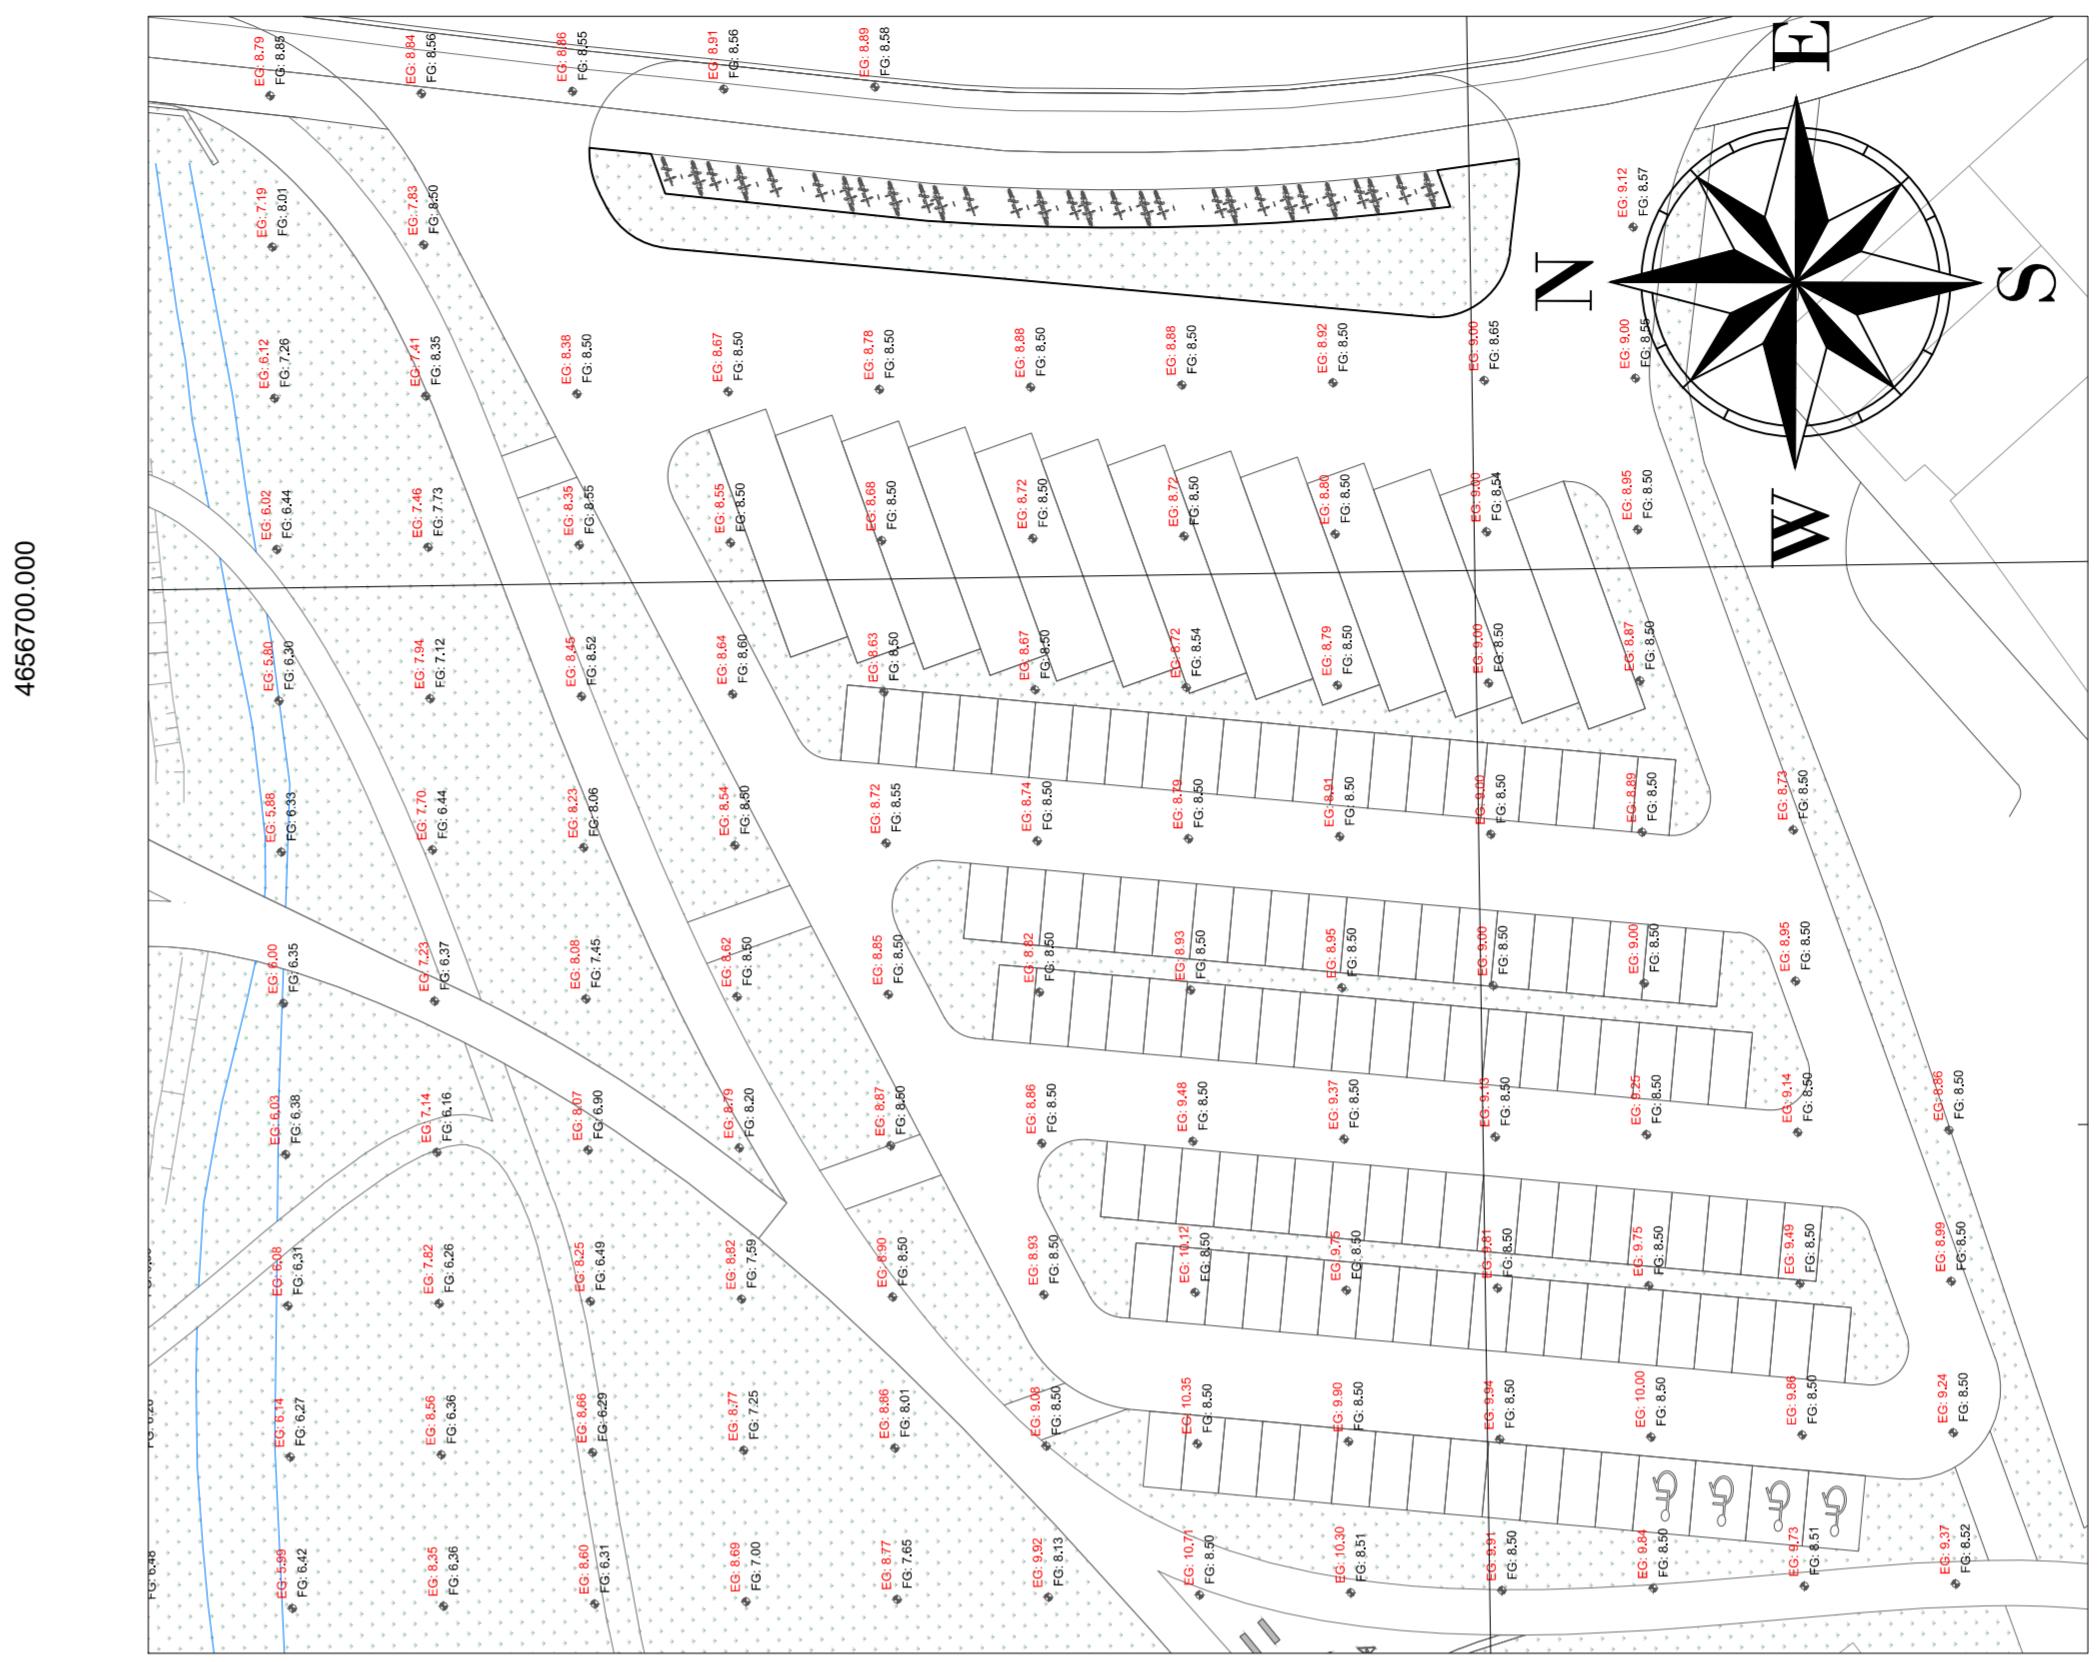

GENERAL PLAN
WETLAND-L14 SPORTS AREA
L11 CAFE GARDENS
SCALE 1:500

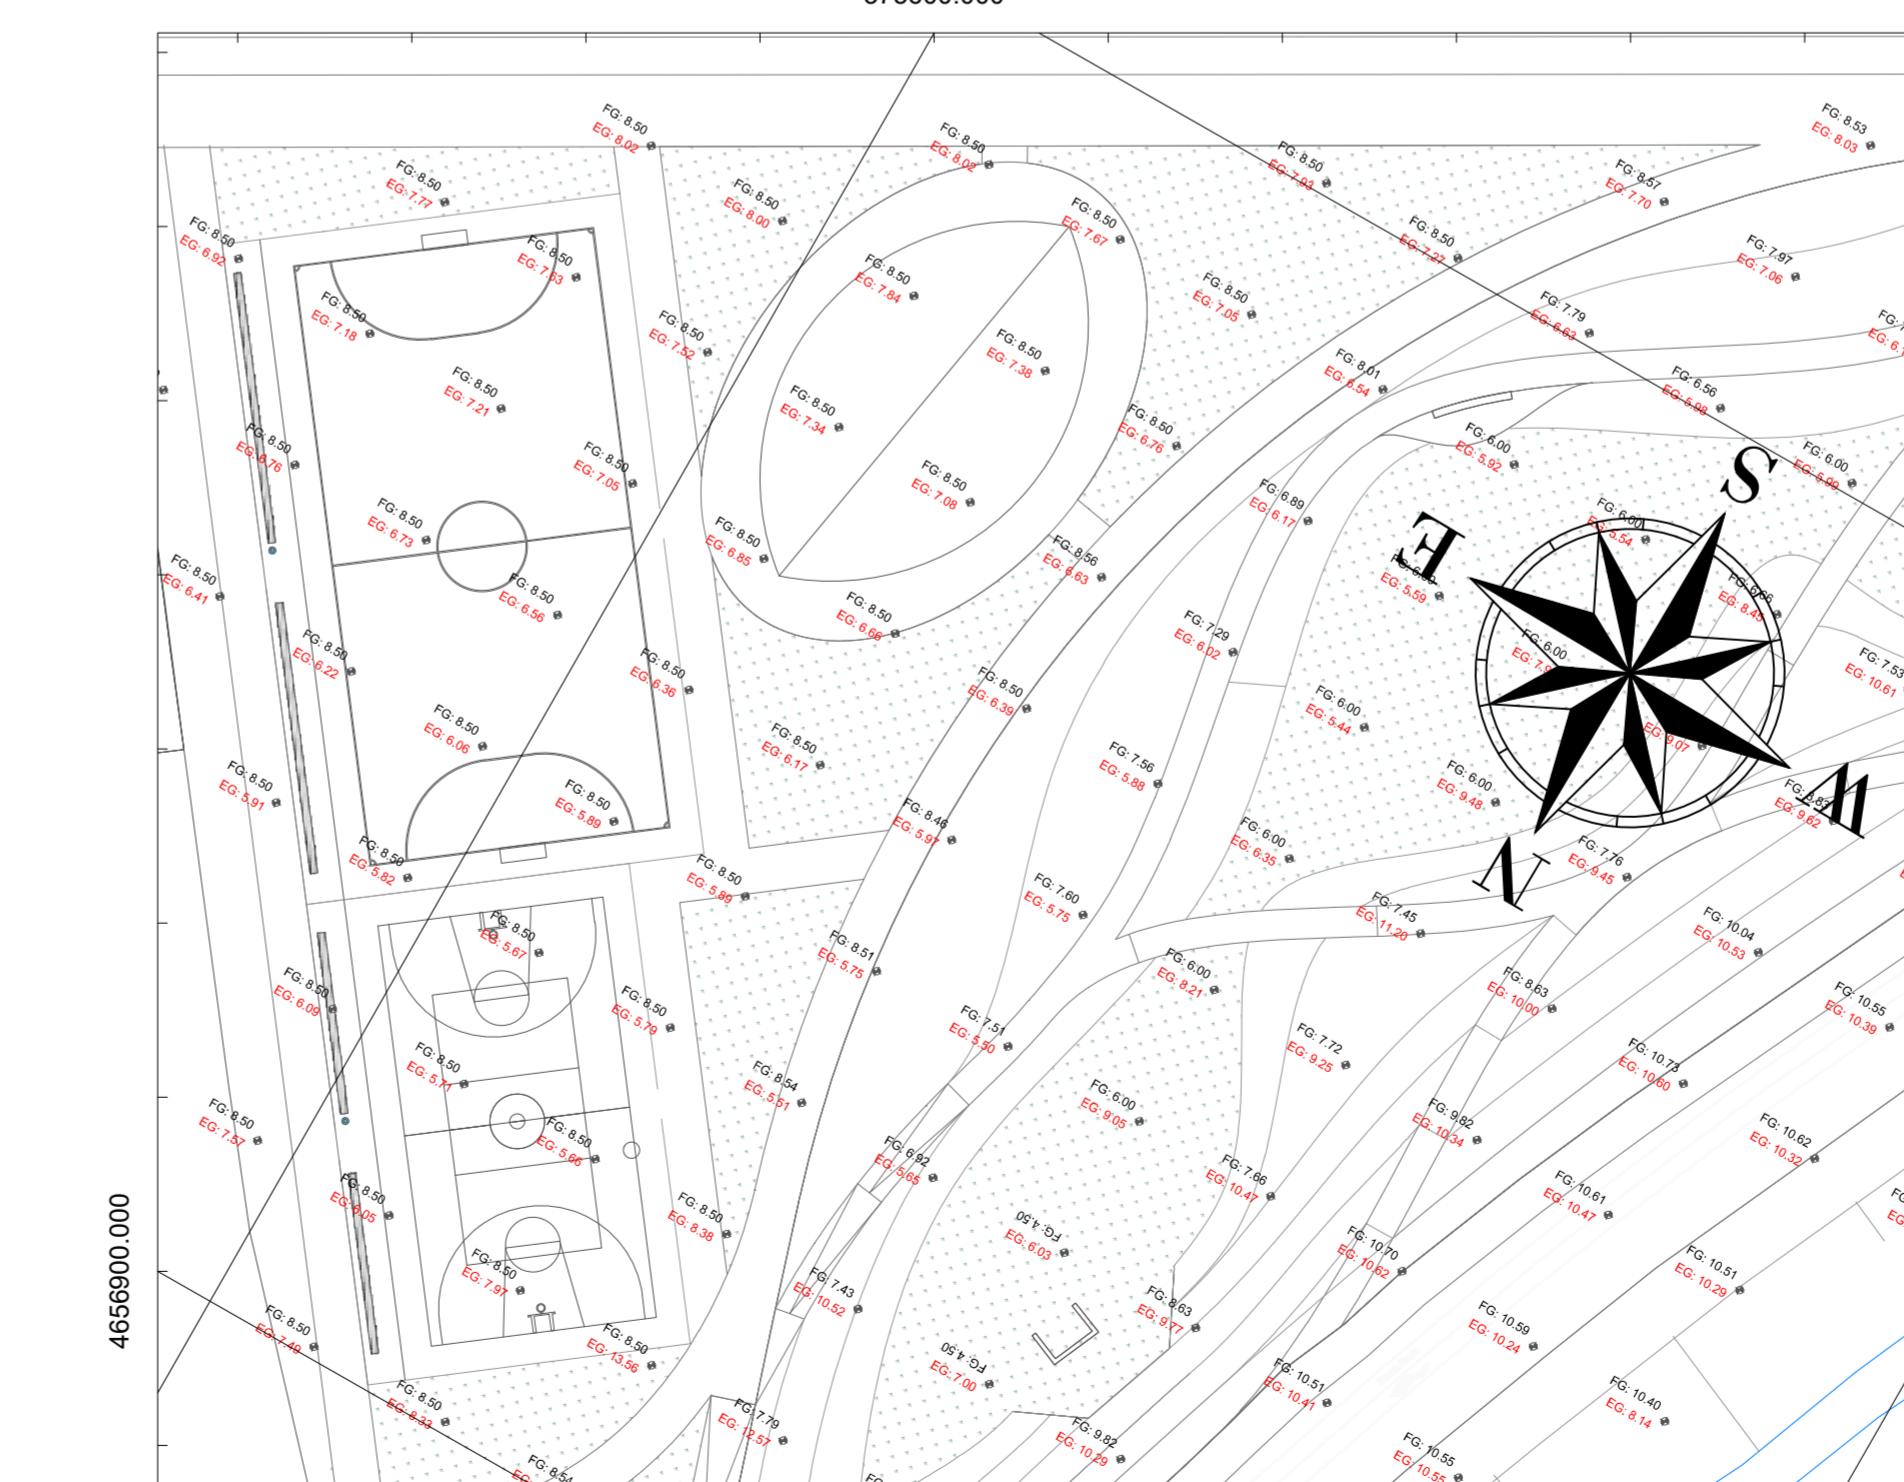

LEGEND	
SYMBOL	DESCRIPTION
EG	Existing Ground Elevation (m)
FG	Final Ground Elevation (m)
	Different Plants
	Sand
	Fine Picked Granite Cobblestone
	Compacted Gray Gravel

CLIENT:
ALBANIAN DEVELOPMENT FUND
Contact person: Emri Dautaj (Menaxhere Kontrates)
Rr. 'Sami Frasheri', Nr. 10, Tirana, Albania
Phone / Fax: 00355 4 234 881
E-mail: edautaj@albanianfund.org

CASANOVA+HERNANDEZ ARCHITECTS
NIFT L2016014E
Contact person: Mr. Jesus Hernandez
Ibrahim Rruçova, Pallati 17, H3, Apt. 12, Tirana
tel: +31 (0)10 2409333
contact@casanova-hernandez.com

SRP Albanian Engineering s.h.p.k.
NUIS L81728013G
Contact person: Blerim Kurti
Rruga 10 Pjazza Paliati Kieni, Shkalla 4, Kali 1, Ap. 2, Yzberisht, Tirane 1051, Albania
Tel: +355 48 272 528
Mobile: +355 68 2020 335
E-mail: blerim.kurti@srp-consult.de






SRP Schneider & Partner, Ingenieur-Consult GmbH
Augustenstrasse 9, D-68165 Mannheim, Germany
Hans-Martinstrasse 1, D-9105 Coburg
Contact person: Frank Ehrlicher, Director International Division SRP
Tel: +49 / 621 400 462 - 11
Mobile: +49 / 170 916 25 74
E-mail: frank.ehrlicher@srp-consult.de

DD-C-GP-1-03
General Plan of Wetland
Drawing number Description
Detailed Design 1067 x 594 mm. 1:500 22-09-2022
Phase Format Scale Date

L077 Master Plan of Interventions at the Entrance of Shkodra
Project number Project name

casanova+herandez architects
SRP Schneider & Partner, Ingenieur-Consult GmbH
SRP Albanian Engineering sh.p.k

Lombardkade 24A
3011 AH Rotterdam
+31 (0)10 240 9223
F +31 (0)10 240 9229
contact@casanova-hernandez.com

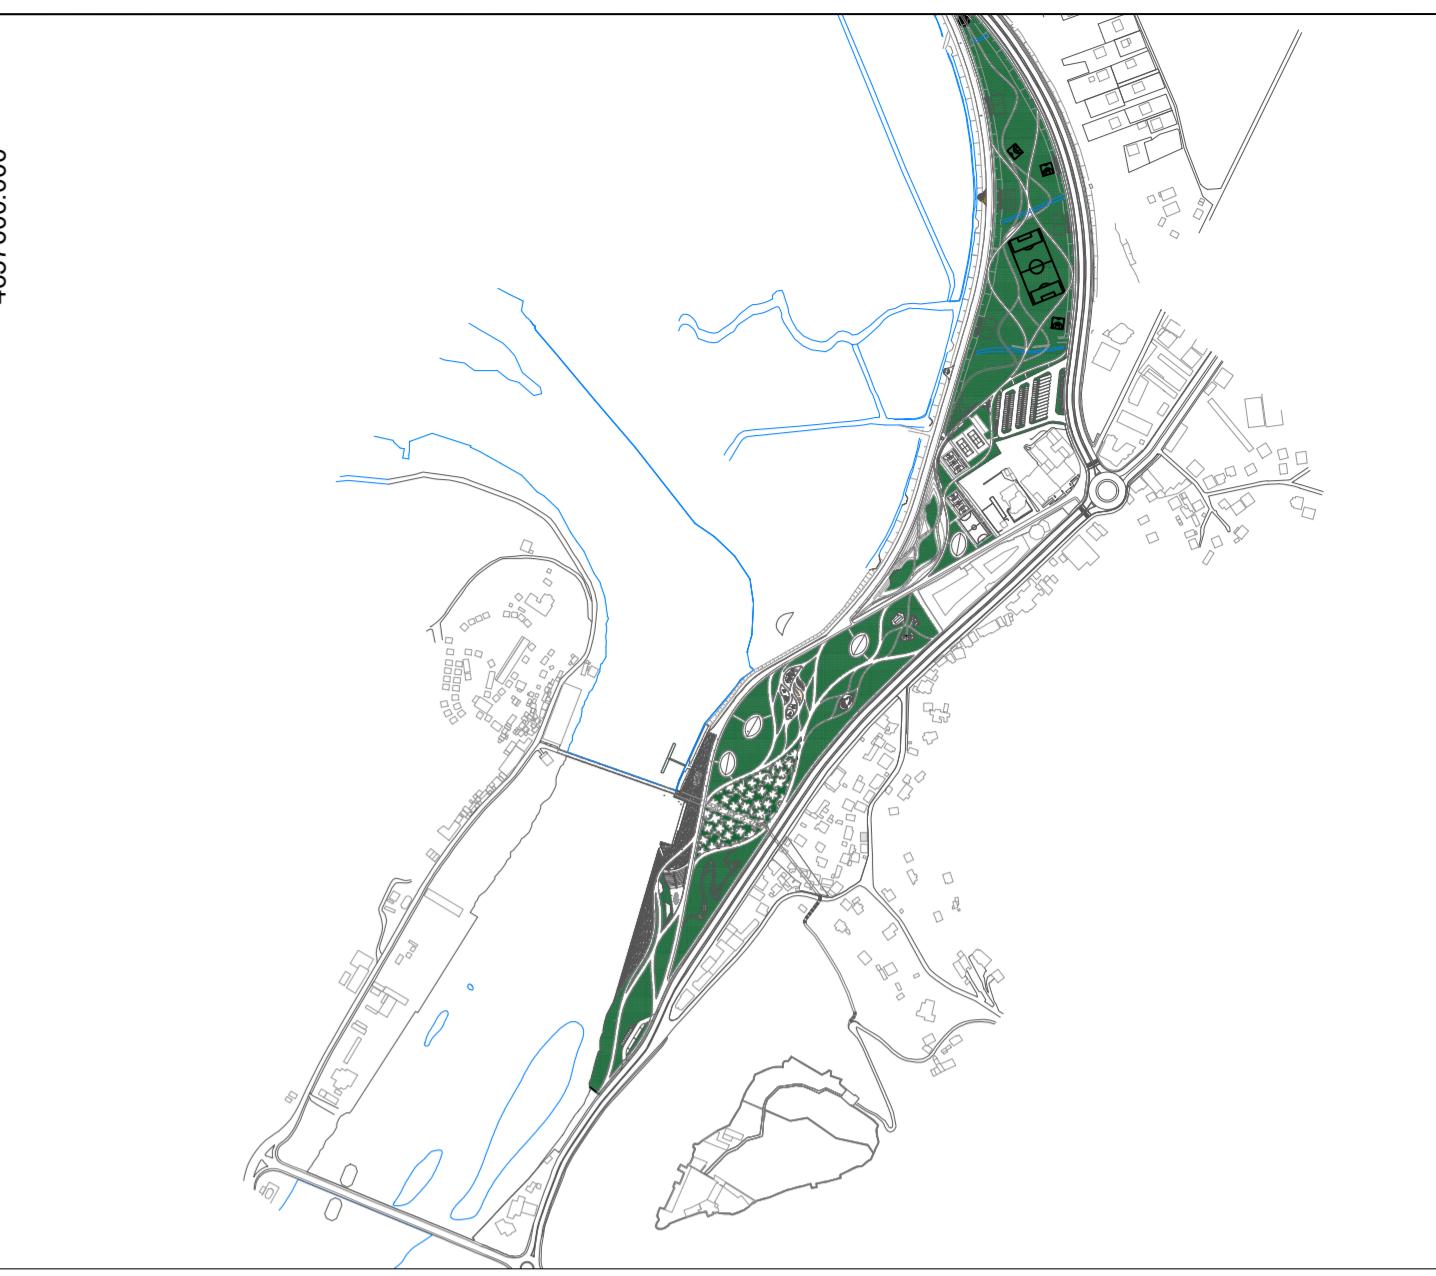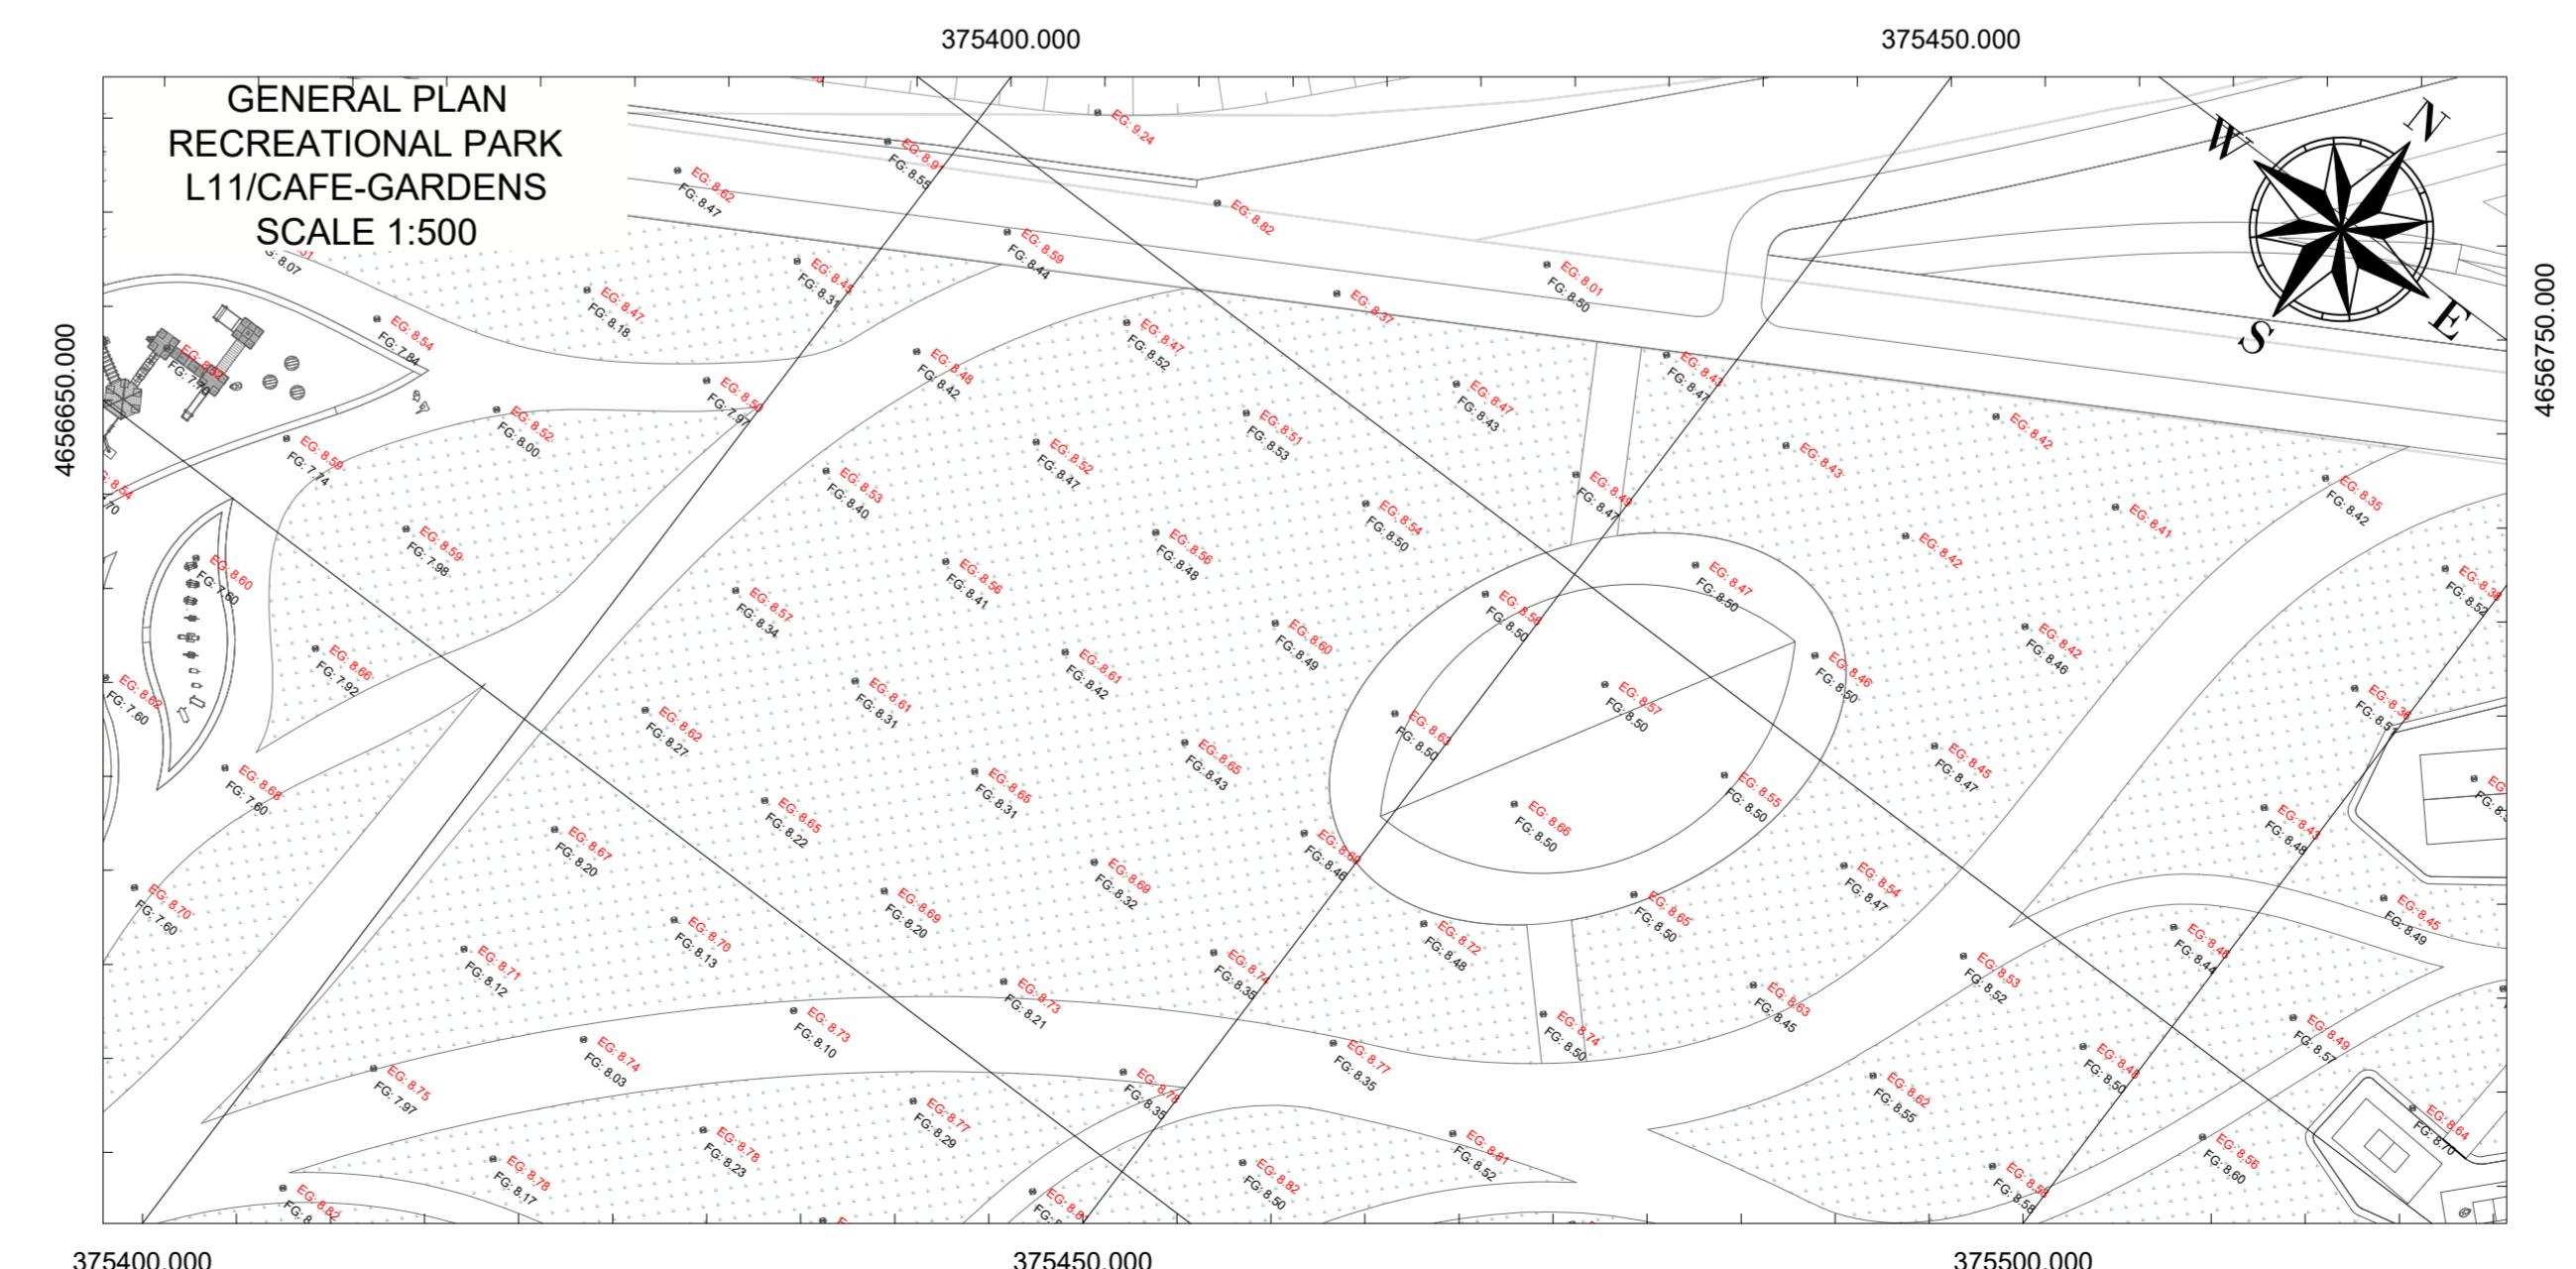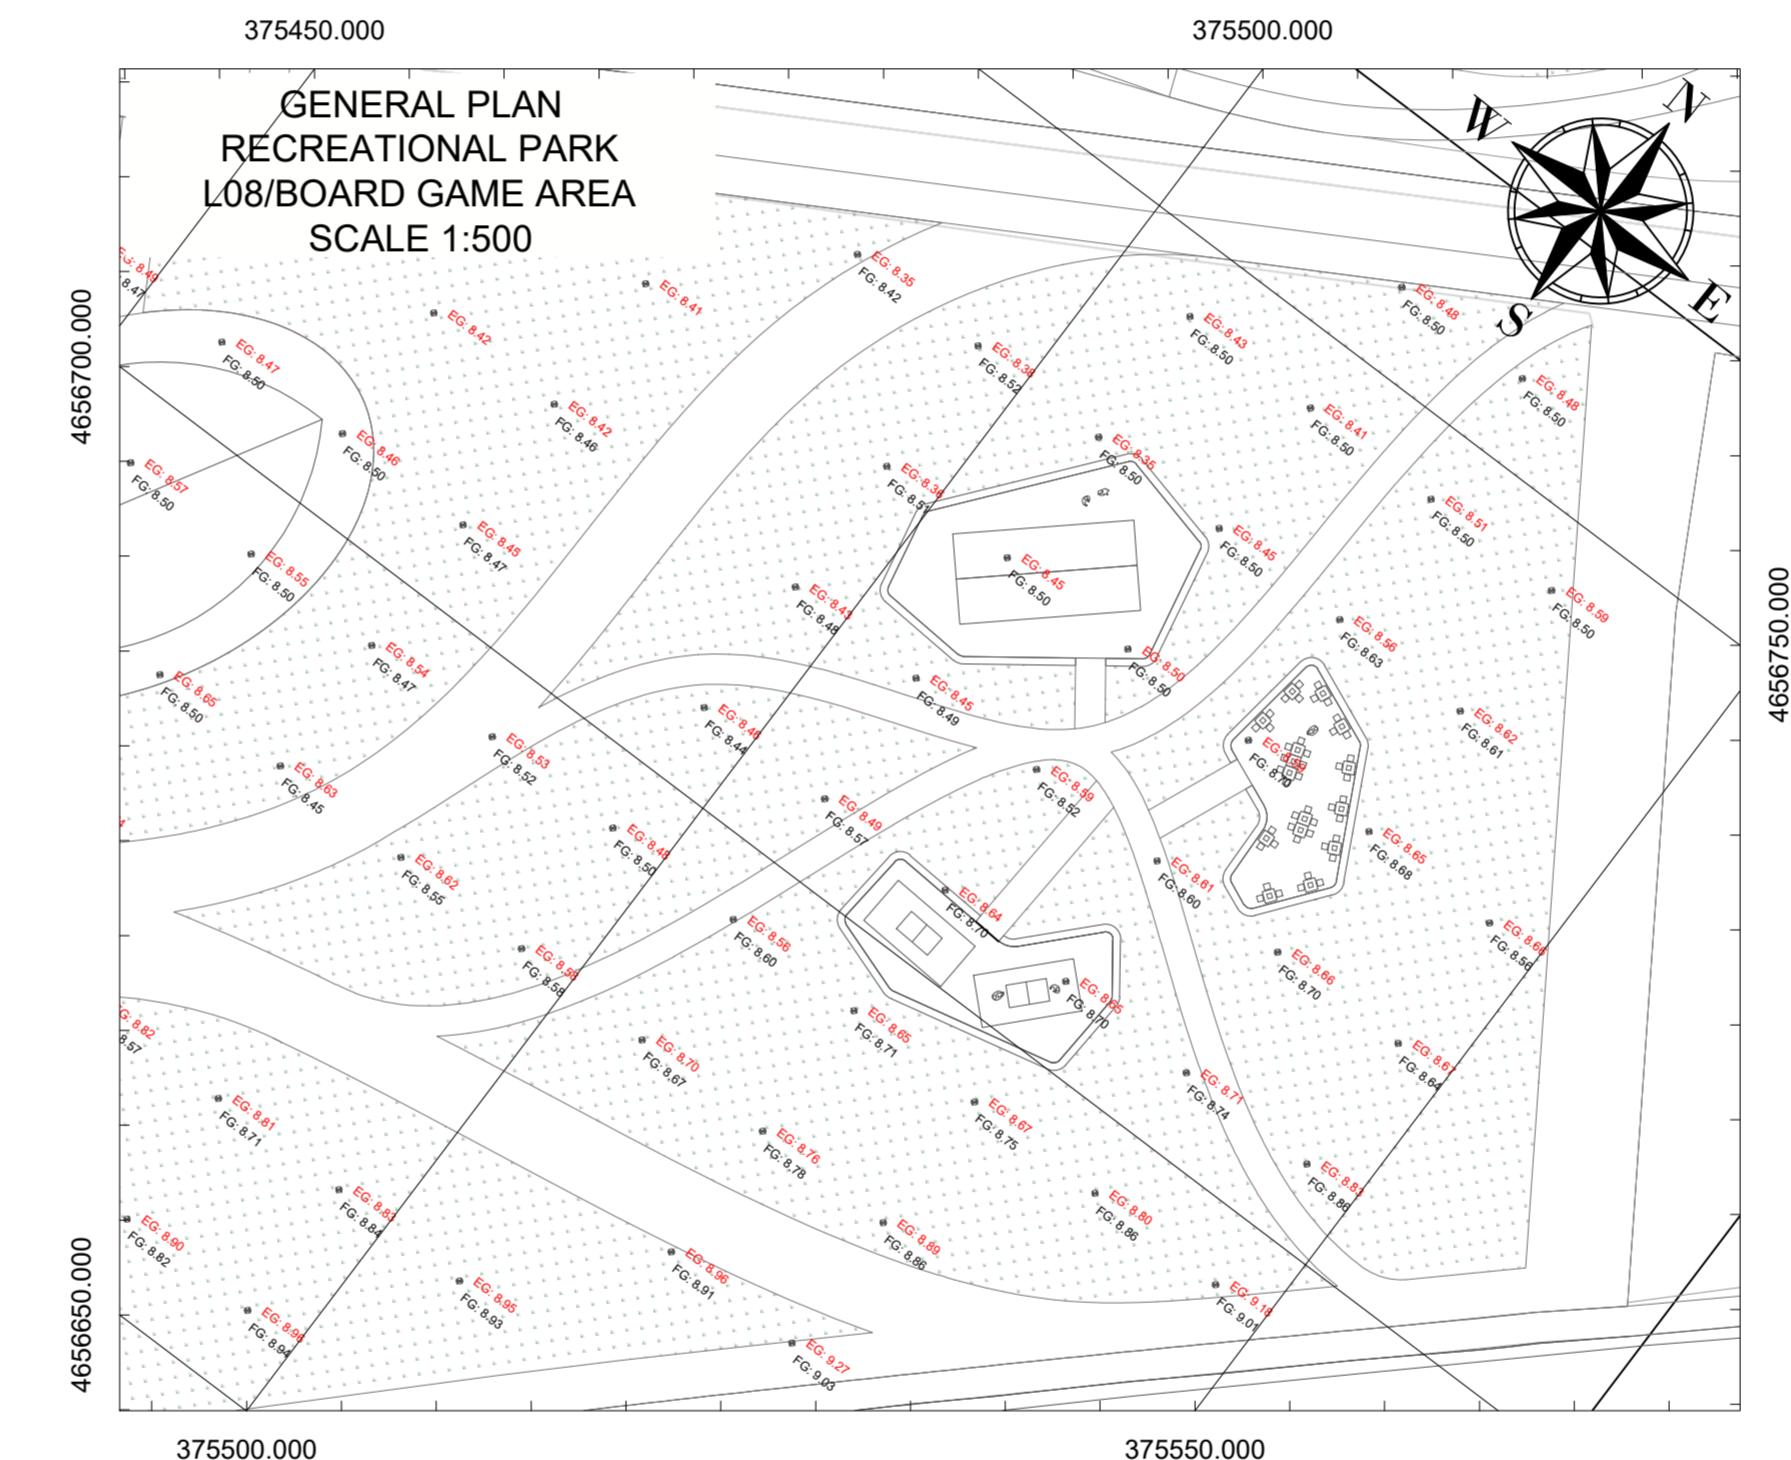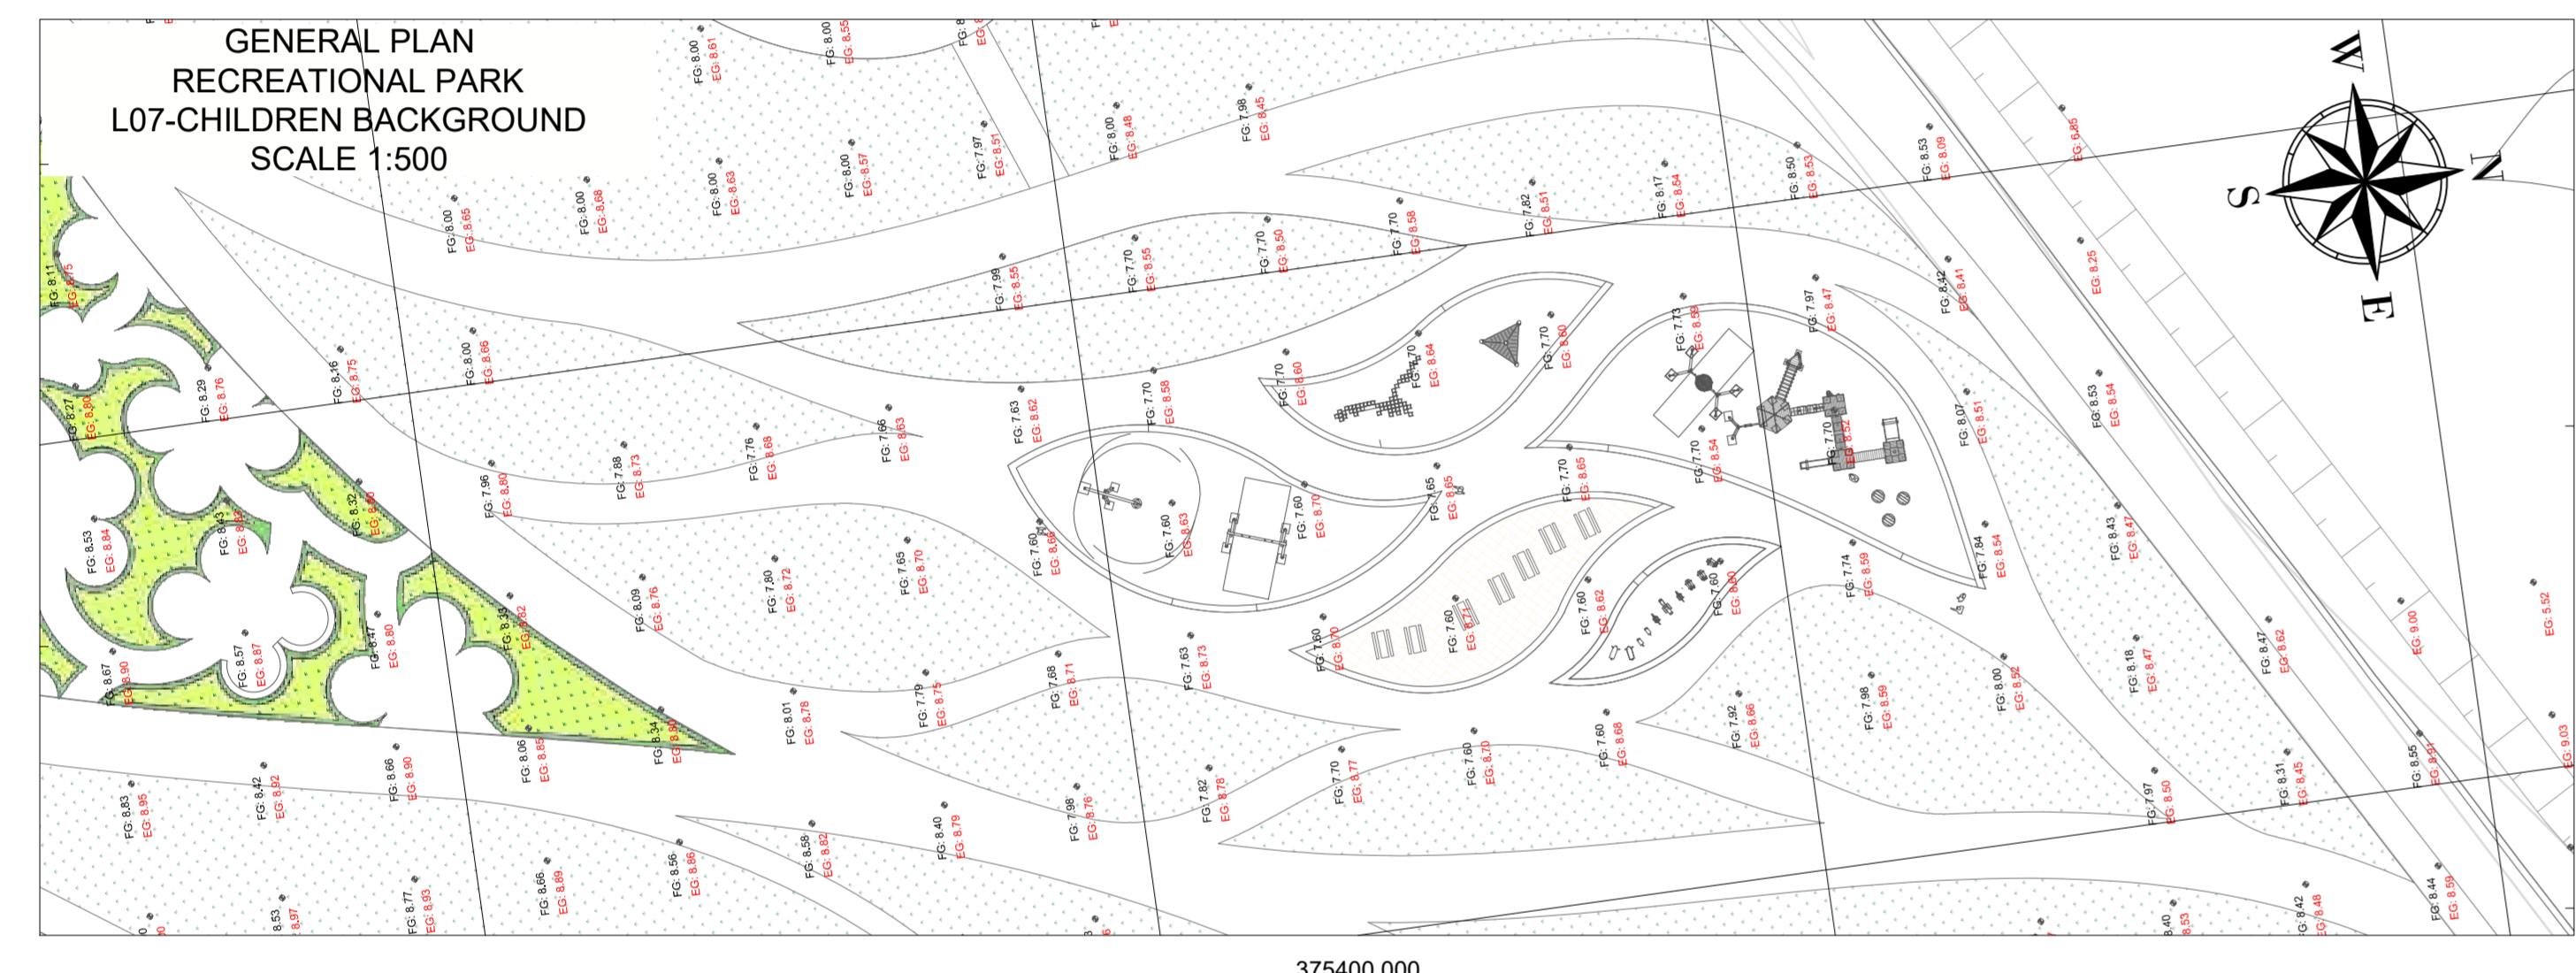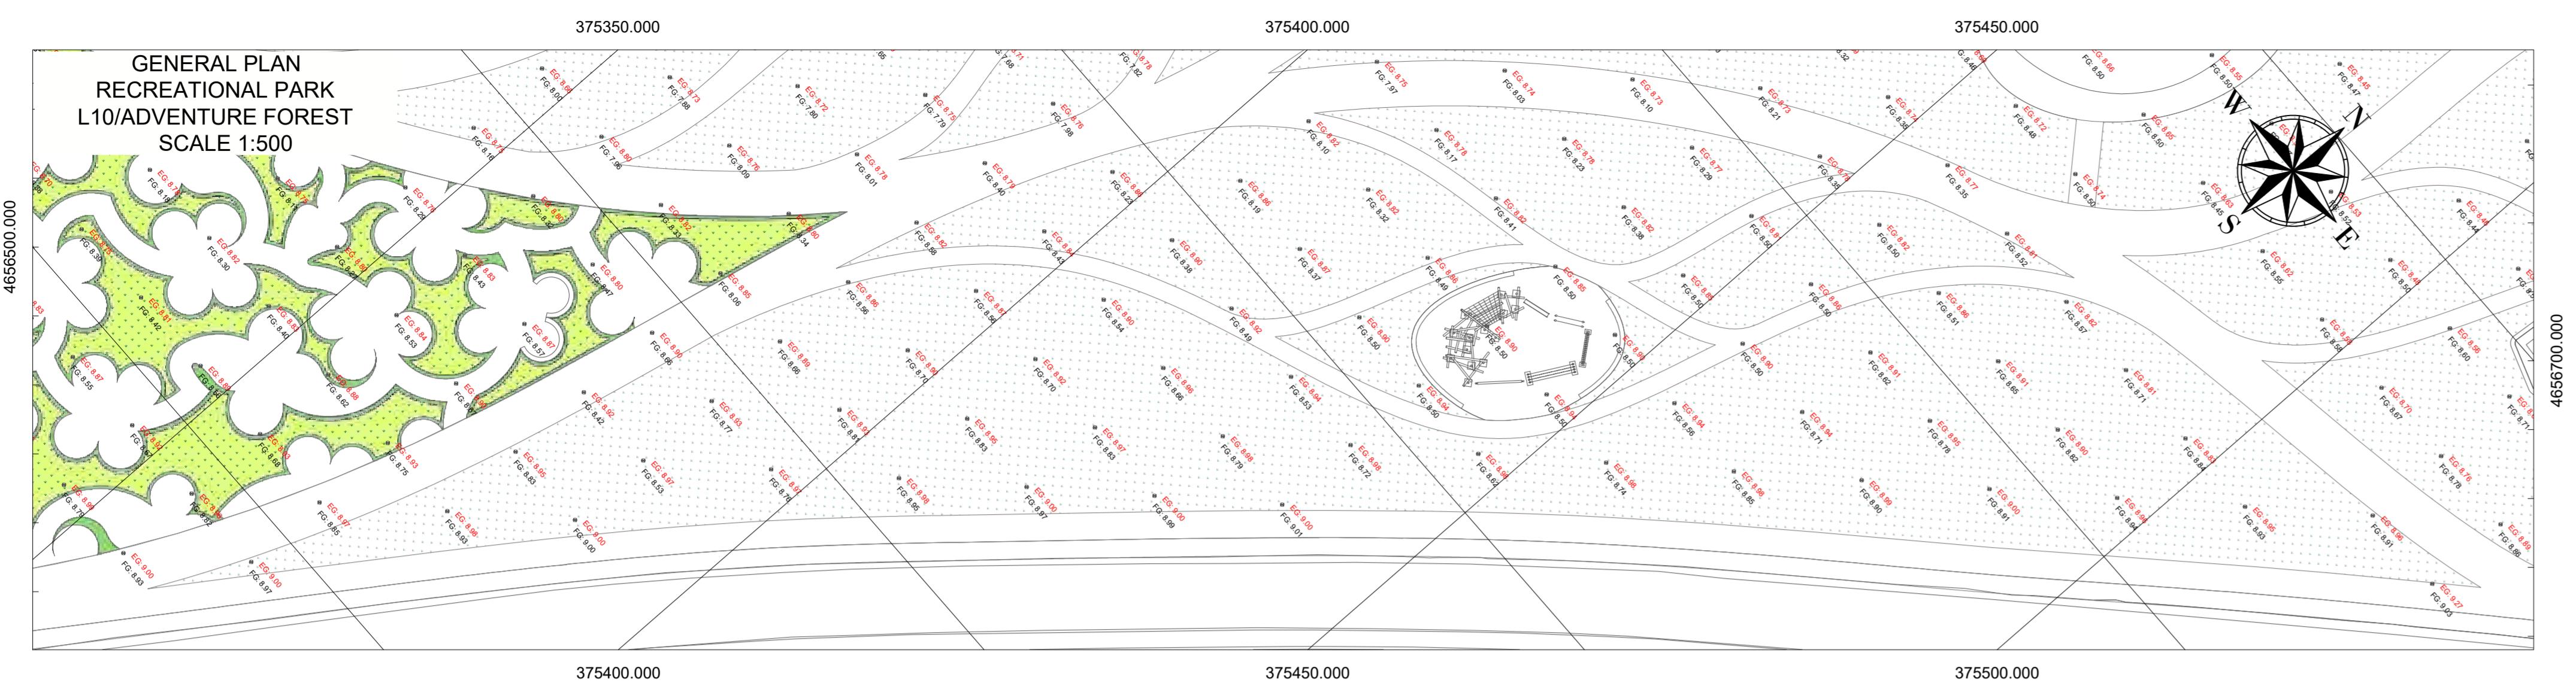

LEGEND	
SYMBOL	DESCRIPTION
EG	Existing Ground Elevation (m)
FG	Final Ground Elevation (m)
	Different Plants
	Sand
	Fine Picked Granite Cobblestone
	Compacted Gray Gravel

CLIENT:
ALBANIAN DEVELOPMENT FUND
Contact person: Erni Dauta (Menaxhere Kontrates)
Rr. "Sami Frasheri", Nr. 10, Tirana, Albania
Phone / Fax: 00355 4 234 885
E-mail: edauta@albanandf.org





CASANOVA+HERNANDEZ ARCHITECTS
WUR L80169145
Contact person: Mr. Jesus Hernandez
Ibrahim Rruga, Pallati 17, H3, Apt. 12, Tirana
tel.: +31 (0)10 2409333
contact@casanova-hernandez.com

SRP Albanian Engineering s.h.p.k.
NUIS L81728013G
Contact person: Blerim Kurti
Rruga Tom Pileza, Pallati Klieni, Shkalla 4, Kali 1, Ap. 2, Yzberisht, Tirane 1051, Albania
Tel.: +355 48 272 528
Mobile: +355 68 2020 335
E-mail: blerim.kurti@srp-consult.de

SRP Schneider & Partner, Ingenieur-Consult GmbH
Augustastraiale 50, D-68165 Mannheim, Germany
Handelsregister-Nr.: HRB 2082 Coburg
Contact person: Frank Ehrlicher, Director International Division SRP
Tel.: +49 / 621 400 482-1
Mobile: +49 / 170 916 17 74
E-mail: frank.ehrlicher@srp-consult.de

DD-C-GP--2-01 GENERAL PLAN OF RECREATIONAL PARK
Drawing number | Description
Detailed Design 1067 x 594 mm. 1:500 22-09-2022
Phase | Format | Scale | Date
L077 Master Plan of Interventions at the Entrance of Shkodra
Project number | Project name

casanova+hernandez architects
SRP Schneider & Partner, Ingenieur-Consult GmbH
SRP Albanian Engineering sh.p.k
Lombardstraiale 54A
3001 AH Rotterdam
T: +31 (0)10 240 9333
F: +31 (0)10 240 9229
contact@casanova-hernandez.com

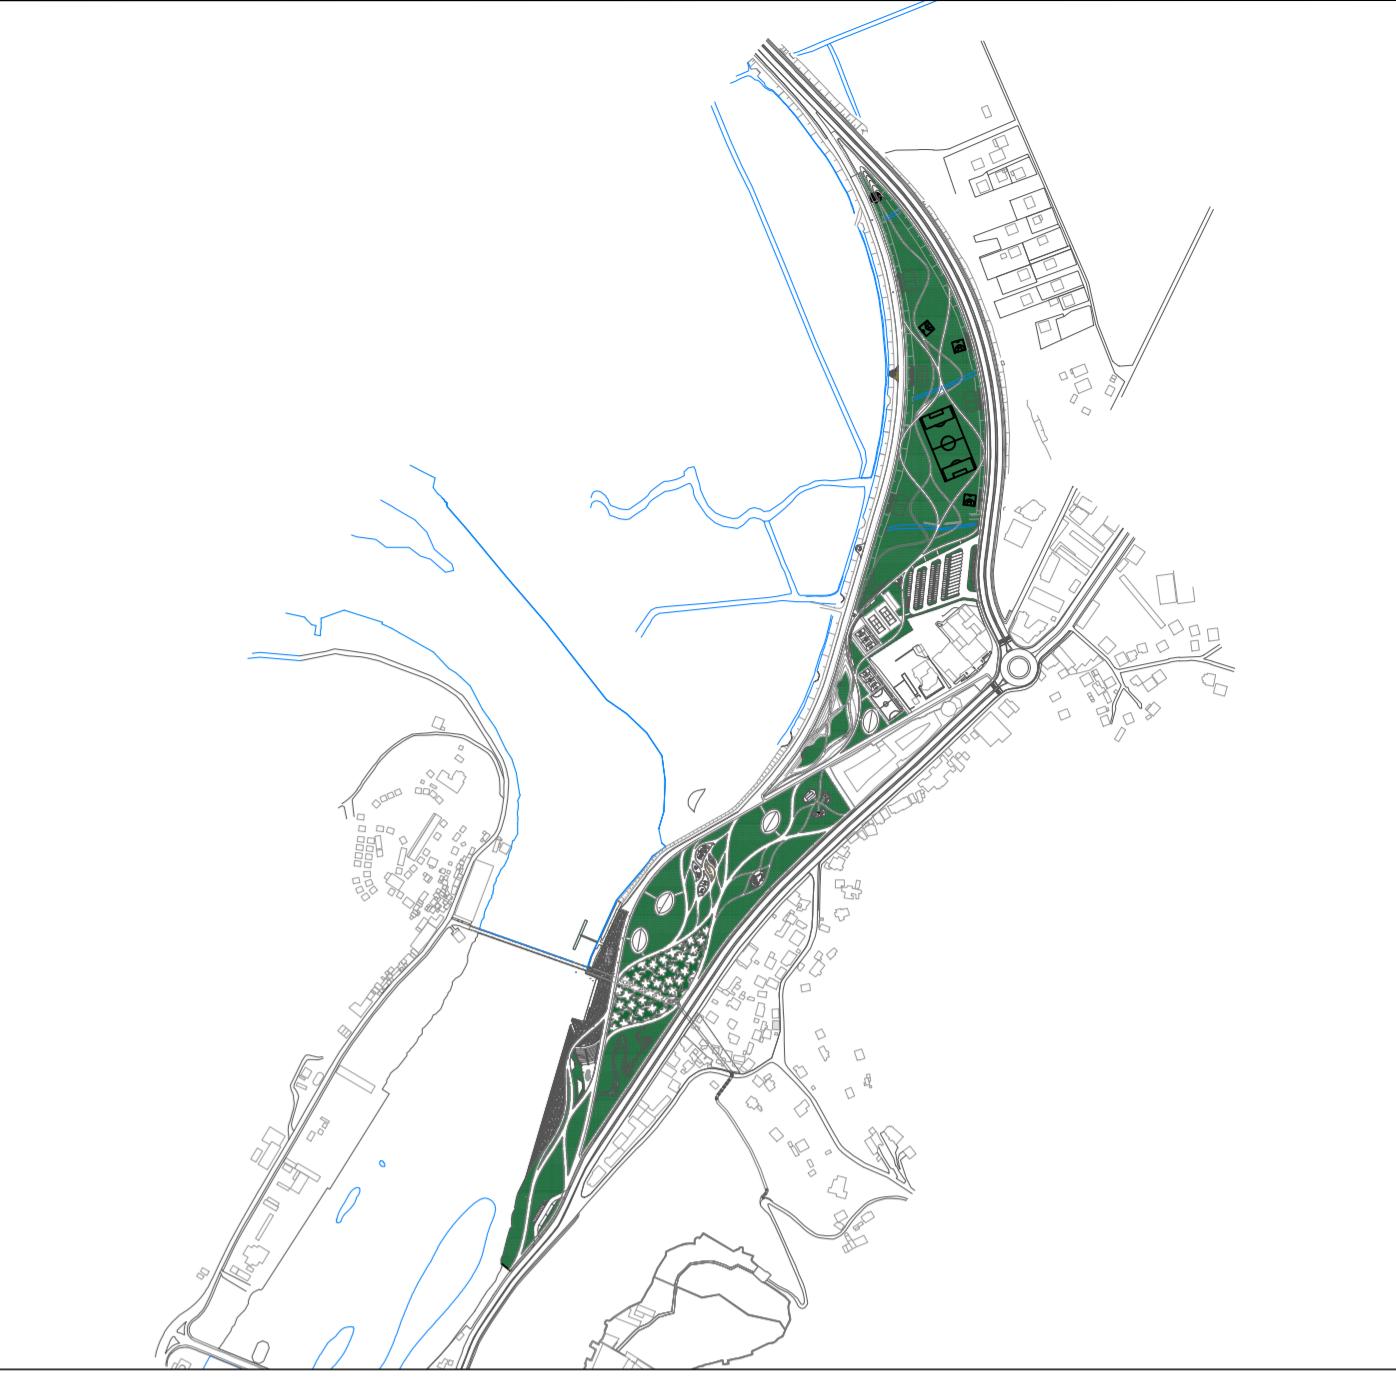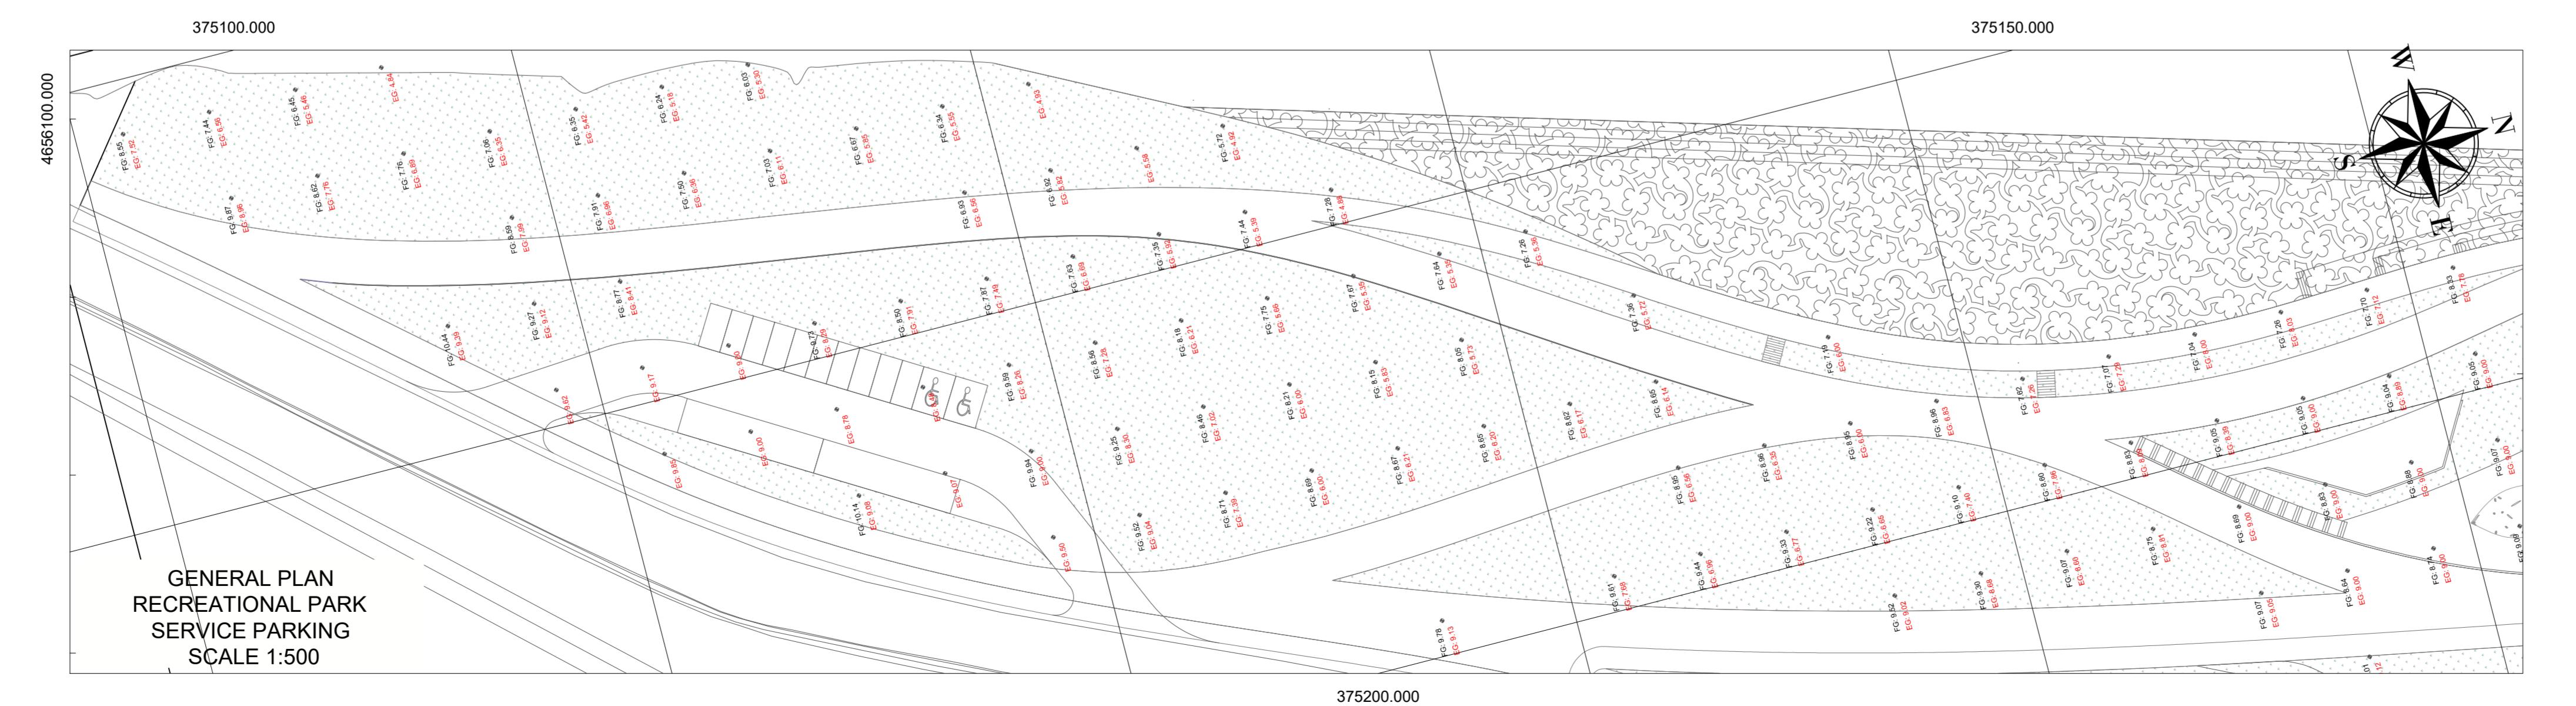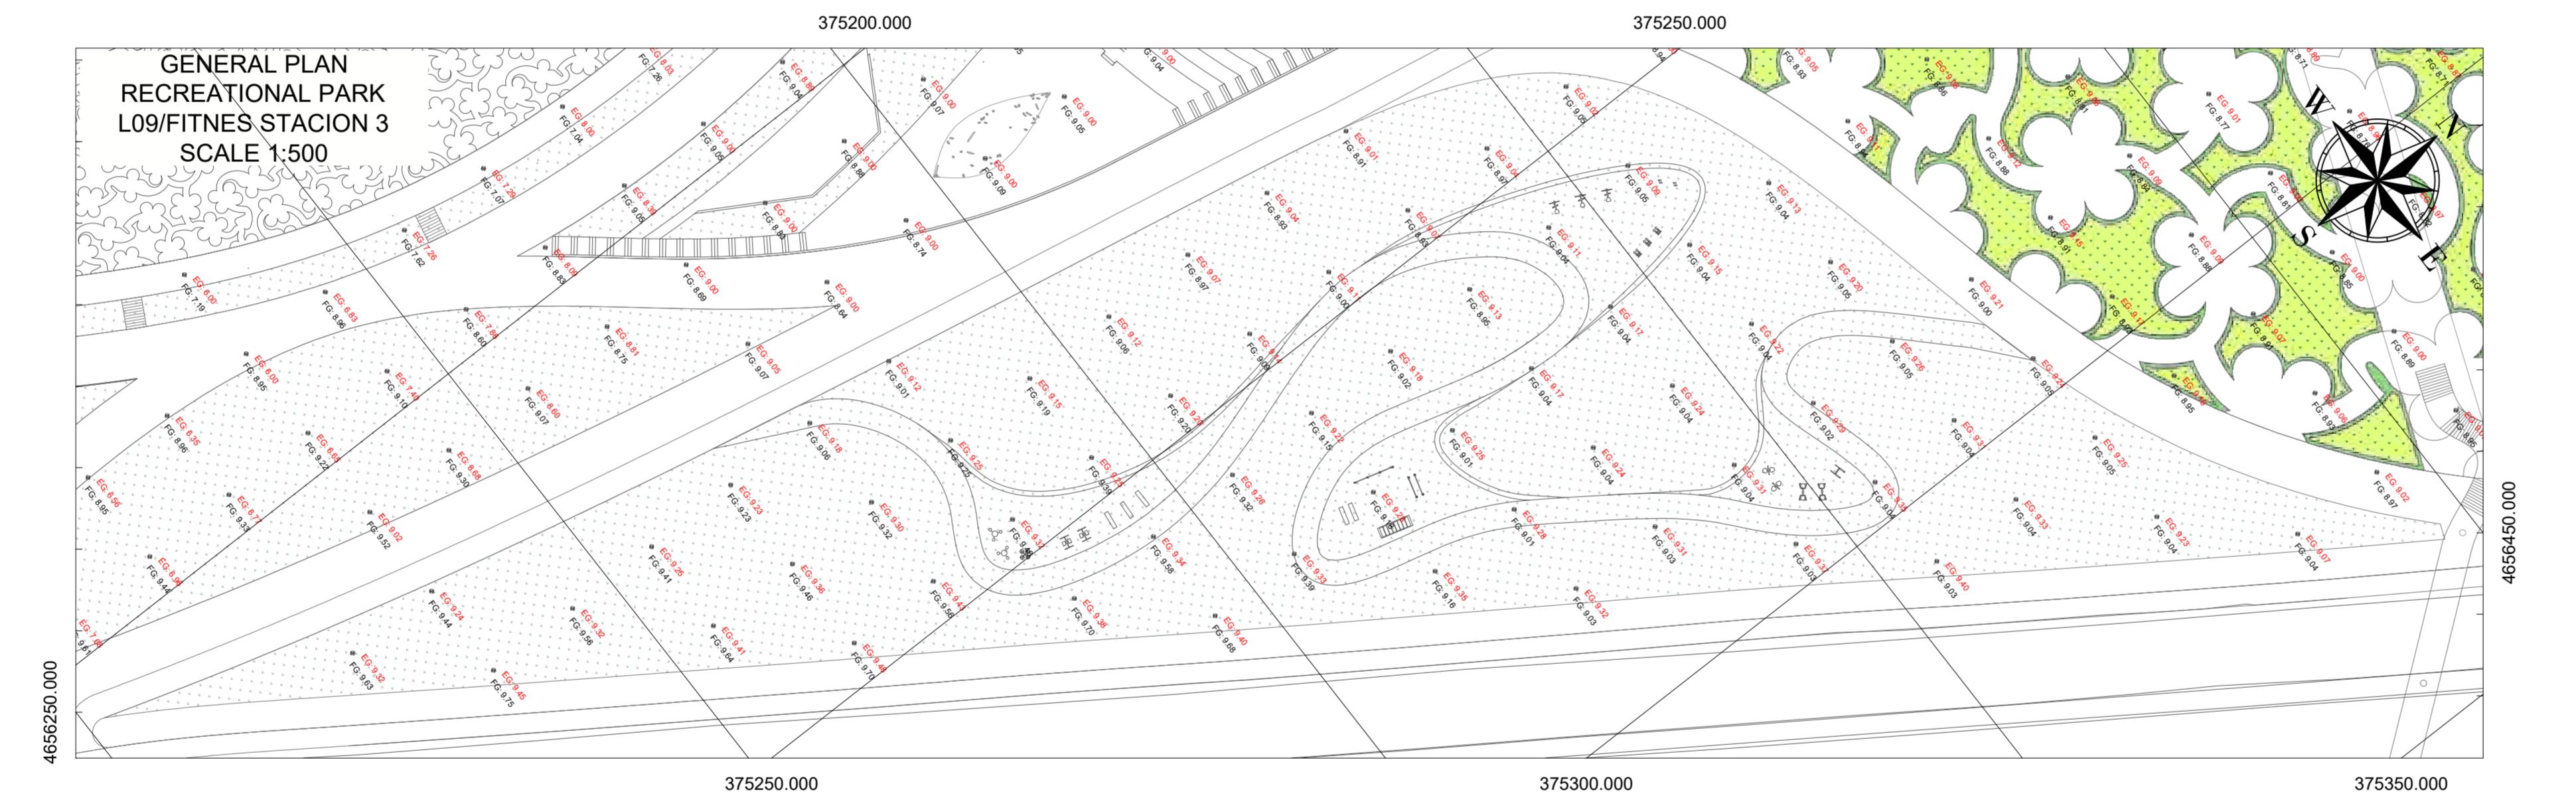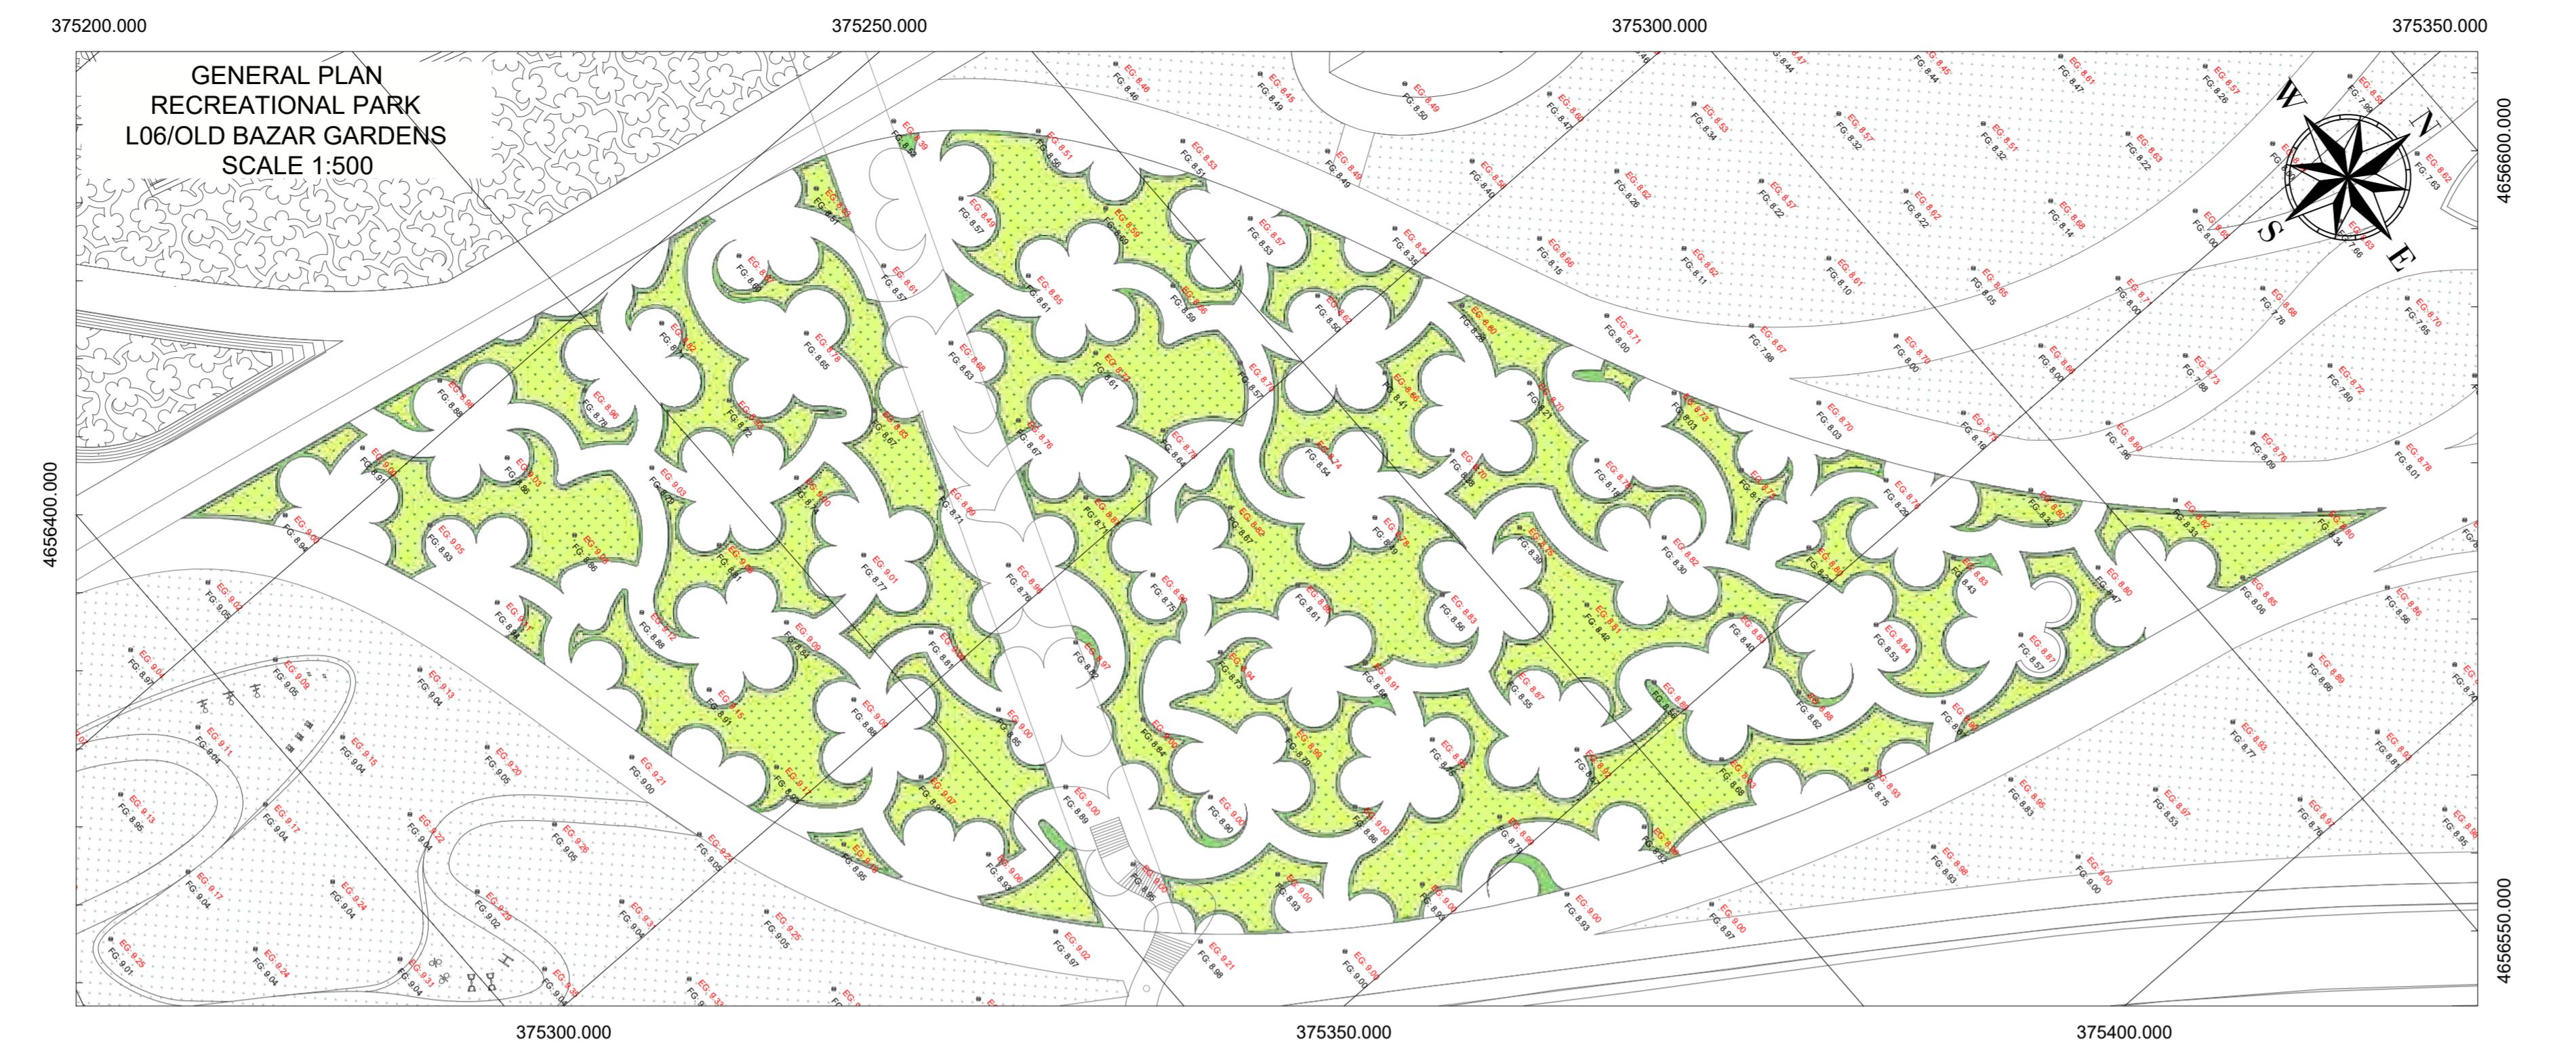

LEGEND

SYMBOL	DESCRIPTION
EG	Existing Ground Elevation (m)
FG	Final Ground Elevation (m)
	Different Plants
	Sand
	Fine Picked Granite Cobblestone
	Compacted Gray Gravel

CLIENT:
ALBANIAN DEVELOPMENT FUND
Address: Ermal Dauta (Menaxhere Kontrates)
Rr. "Sami Frasheri", Nr. 10, Tirana, Albania
Phone / Fax: 00355 4 234 885
E-mail: edauta@albaniandf.org

CASANOVA+HERNANDEZ ARCHITECTS
NIP/IT L80169145
Contact person: Mr. Jesus Hernandez
Ibrahim Rruga, Pallati Klesi, Shkalla 4, Kali 1, Ap. 2, Yzberisht, Tirana 1051, Albania
tel.: +31 (0)10 2409333
contact@casanova-hernandez.com

SRP Albanian Engineering s.h.p.k.
NIP/IT L81728013G
Contact person: Blerim Kurti
Rruga Tom Plezhi, Pallati Klesi, Shkalla 4, Kali 1, Ap. 2, Yzberisht, Tirana 1051, Albania
Tel.: +355 48 272 528
Mobile: +355 68 2020 335
E-mail: blerim.kurti@srp-consult.de

SRP Schneider & Partner, Ingenieur-Consult GmbH
Augustastra遝 50, D-68165 Mannheim, Germany
Handelsregister-Nr.: HRB 2082 Coburg
Contact person: Frank Ehrlicher, Director International Division SRP
Tel.: +49 / 621 400 482 - 20
Mobile: +49 / 170 916 74
E-mail: frank.ehrlicher@srp-consult.de

DD-C-GP-2-02
GENERAL PLAN OF RECREATIONAL PARK
Drawing number | Description
Detailed Design 1067 x 594 mm. 1:500 22-09-2022
Phase | Format | Scale | Date
L077 Master Plan of Interventions at the Entrance of Shkodra
Project number | Project name

casanova+hernandez architects
SRP Schneider & Partner, Ingenieur-Consult GmbH
SRP Albanian Engineering sh.p.k
Lomstra遝 52A,
3011 AV Rotterdam
T +31 (0)10 240 9333
F +31 (0)10 240 9229
contact@casanova-hernandez.com