

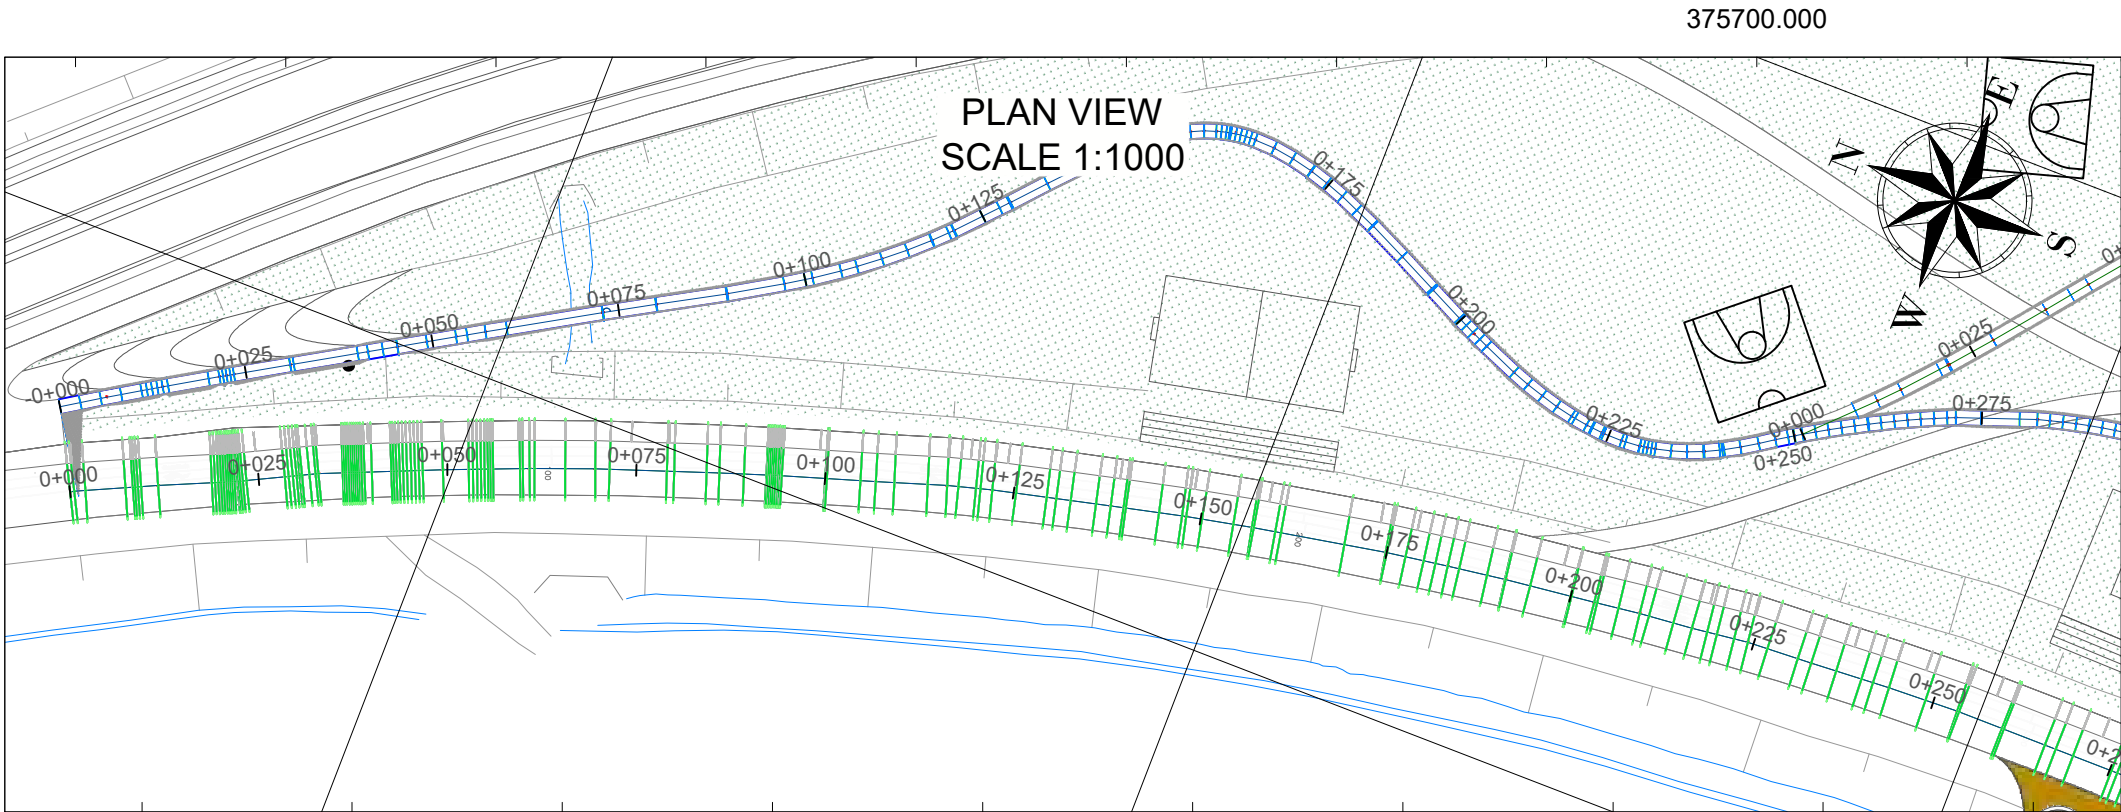


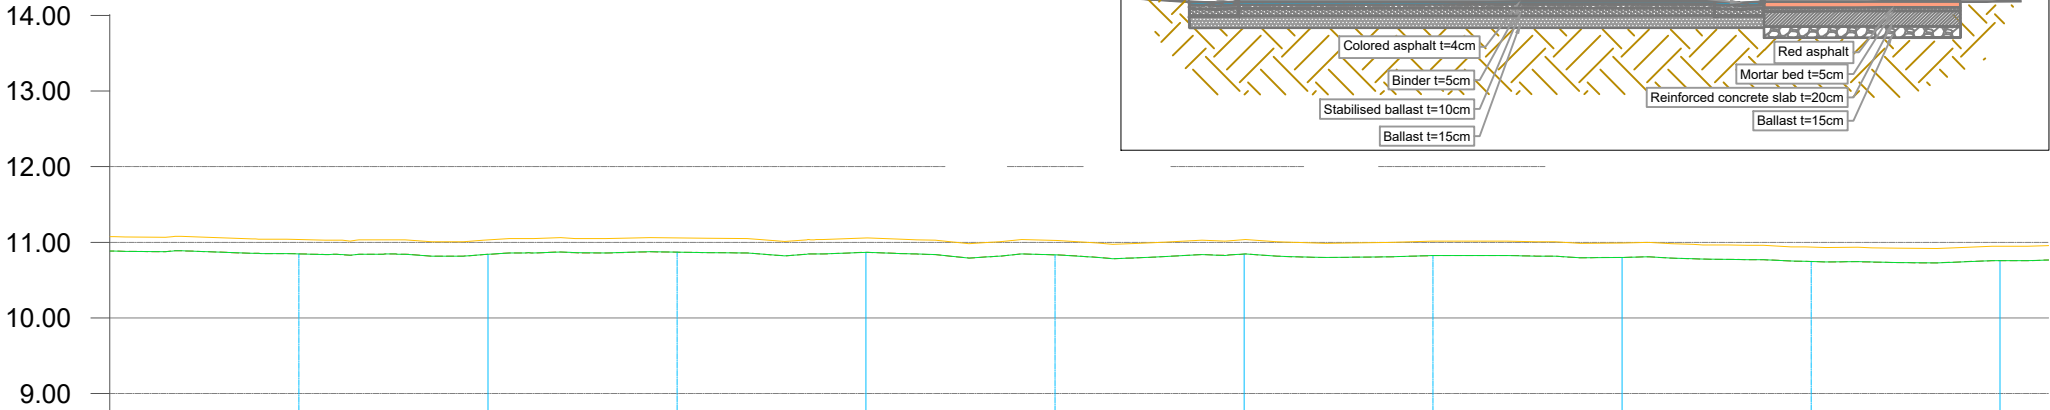

4657300.000

LONGTITUDINAL PROFILE
SCALE H 1:1000 V 1:100


375600.000
TYPICAL SECTION
Prog. 0+000.00 - 0+876.00
SCALE 1:100

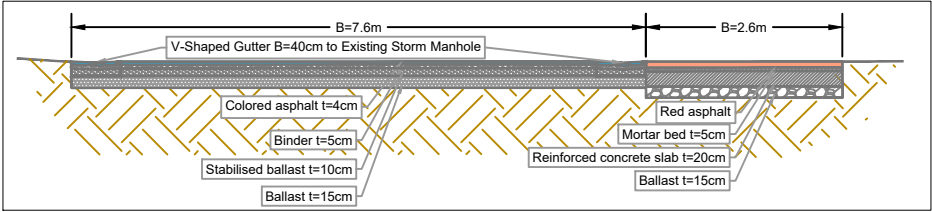

CS-NR.
Ground Elevation (m)
Design Elevation (m)
Excavation Line (m)
Excavation Depth (m)
Fill Depth (m)
Station (m)
Distance (m)
Material
Vertical Geometry

CS-1	CS-2	CS-3	CS-4	CS-5	CS-6	CS-7	CS-8	CS-9	CS-10	CS-11
0+000	0+025	0+050	0+075	0+100	0+125	0+150	0+175	0+200	0+225	0+250
11.08	11.04	11.03	11.06	11.06	11.02	11.03	11.01	10.99	10.94	10.95
10.89	10.85	10.84	10.87	10.87	10.83	10.84	10.82	10.80	10.75	10.76
0.00	0.00	0.00	0.00	0.00	0.00	0.00	0.00	0.00	0.00	0.00
0.19	0.19	0.19	0.19	0.19	0.19	0.19	0.19	0.19	0.19	0.19
25.00	25.00	25.00	25.00	25.00	25.00	25.00	25.00	25.00	25.00	25.00
Asphalt	Asphalt	Asphalt	Asphalt	Asphalt	Asphalt	Asphalt	Asphalt	Asphalt	Asphalt	Asphalt
L=23.38 i=-0.15%	L=19.37 i=-0.02%	L=15.55 i=0.09%	L=21.07 i=0.02%	L=13.49 i=-0.56%	L=17.54 i=0.35%	L=10.59 i=-0.45%	L=25.08 i=-0.09%	L=24.13 i=-0.22%	L=29.12 i=0.03%	

KEYMAP

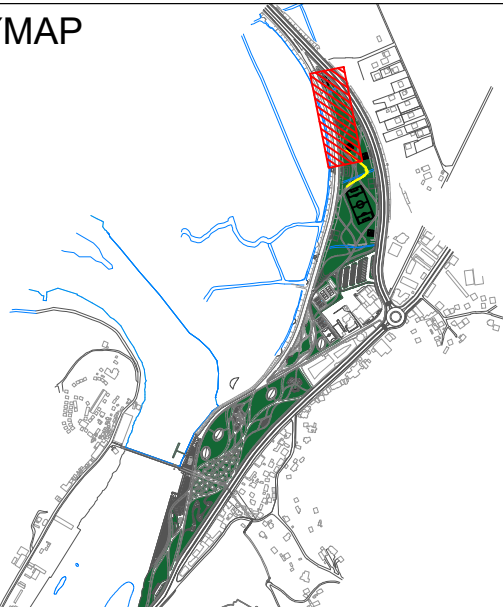

LEGEND AND NOTES

LEGEND	
SYMBOL	DESCRIPTION
	Excavation Line
	Existing Ground Level
	New Proposed Ground Level
	Concrete Layer
	Gravel Layer
	Red Asphalt
	Mortar Bed
	Concrete Slab
	Ballast
	Compacted Gray Gravel
	Compacted Subgrade Gravel
	Stabilised Ballast
	Colored Asphalt
	Binder
	Granite

- NOTES :
- All coordinates are in UTM WGS84 34N
 - All dimensions are in meters, otherwise there will be a note.
 - The road layers are calculated at Phase 2 of earthworks, as the finish grading is calculated on Phase 1 of reinstating the project area.
 - All joint linear element between pavements: all curved steel plates following the trace of the drawings (As specification)

CLIENT:
ALBANIAN DEVELOPMENT FUND
Contact person: Emri Dautaj (Menaxhere Kontrates)
Rr. "Samir Frasheri", Nr. 10, Tirana, Albania
Phone / Fax: 00355 4 234 885
E-mail: edautaj@albaniancdf.org

CASANOVA+HERNANDEZ ARCHITECTS
NIPT LB2016014E
Contact person: Mr. Jesus Hernandez
Ibrahim Prugova, Pallati 17, H3, Apt. 12, Tirana
Mobile: +31 (0)10 2409333
E-mail: contact@casanova-hernandez.com


SRP Albanian Engineering s.h.p.k.
NIUS LB1728013G
Contact person: Blerim Kurti
Rruga Tom Piezha, Pallati Klensi, Shkalla 4, Kati 1, Ap. 2, Yzberisht, Tirane 1051, Albania
Tel.: +355 48 272 528
Mobile: +355 68 2020 335
E-mail: blerim.kurti@srp-consult.de

SRP Schneider & Partner, Ingenieur-Consult GmbH
Augustaanlage 50, D-68165 Mannheim, Germany
Handelsregister-Nr.: HRB 2082 Coburg
Contact person: Frank Ehrlicher, Director International Division SRP
Tel.: +49 / 621 400 462 - 11
Mobile: +49 / 170 916 25 74
E-mail: frank.ehrlicher@srp-consult.de

DD-C-LP-1-01		LONGITUDINAL PROFILE OF ROAD Nr.1 BYPASS	
Drawing number	Description		
Detailed Design	420 x 297 mm	1:1000	21-09-2022
Phase	Format	Scale	Date
L077	Master Plan of Interventions at the Entrance of Shkodra		
Project number	Project name		



casanova+hernandez architects
SRP Schneider & Partner, Ingenieur-Consult GmbH
SRP Albanian Engineering sh.p.k.

Lombardskade 24A
3011 AH Rotterdam
T +31 (0)10 240 9333
F +31 (0)10 240 9229
contact@casanova-hernandez.com

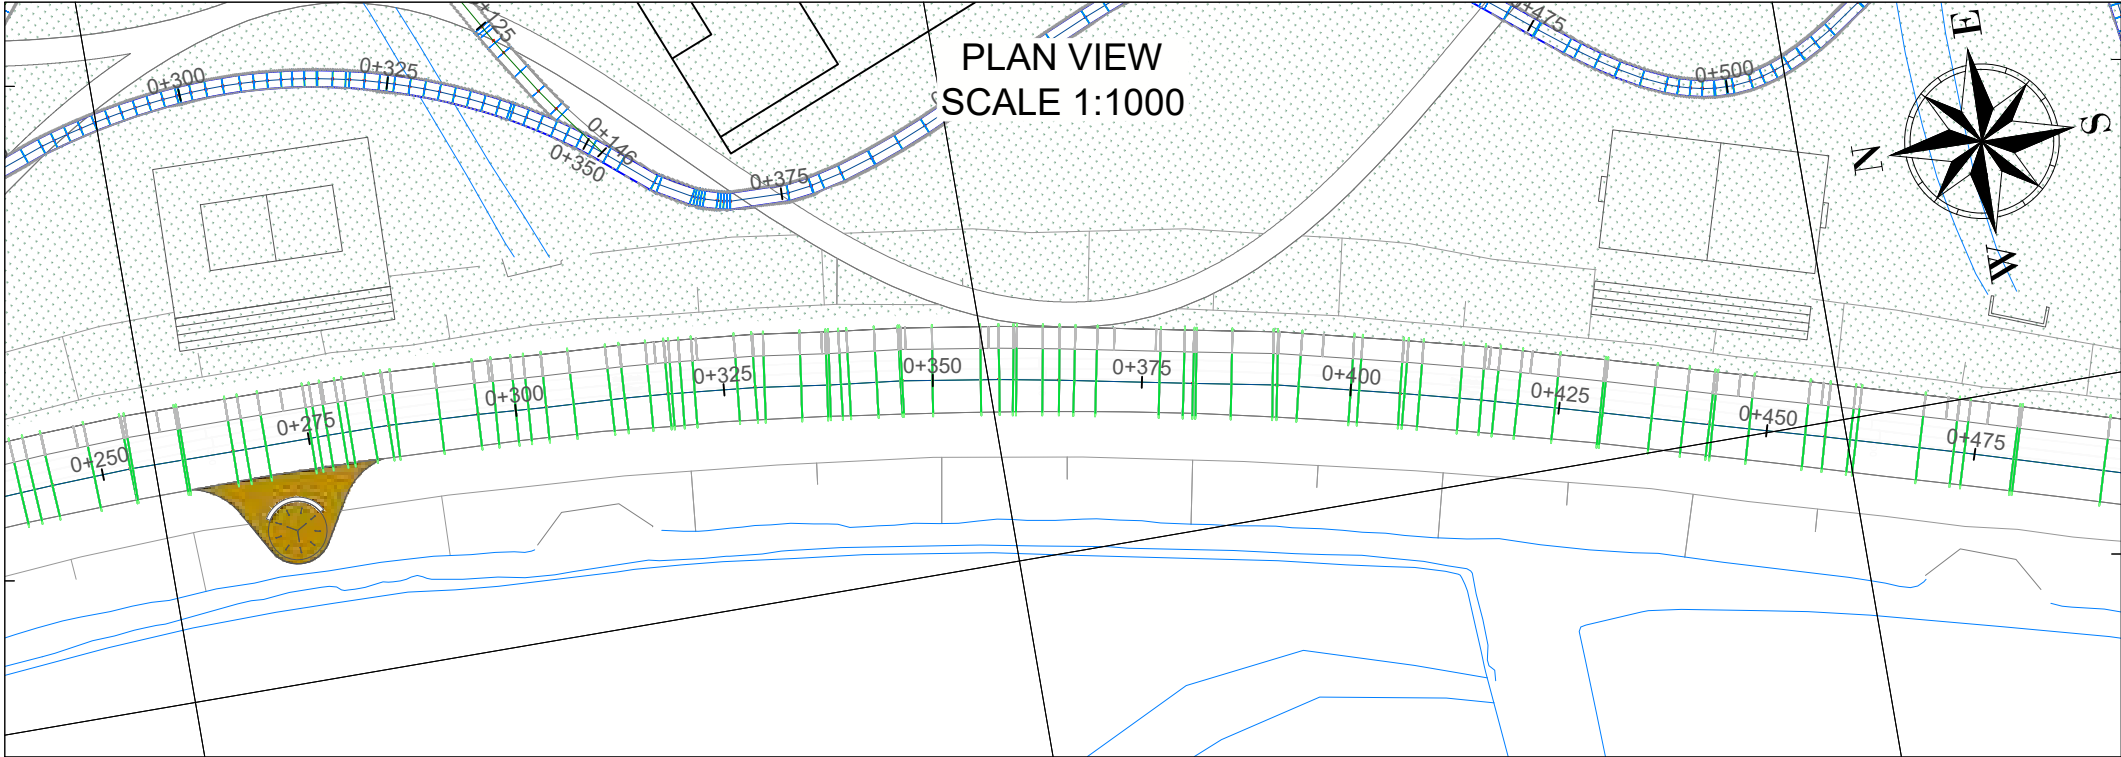


LONGTITUDINAL PROFILE
SCALE H 1:1000 V 1:100

TYPICAL SECTION
Prog. 0+000.00 - 0+876.00
SCALE 1:100

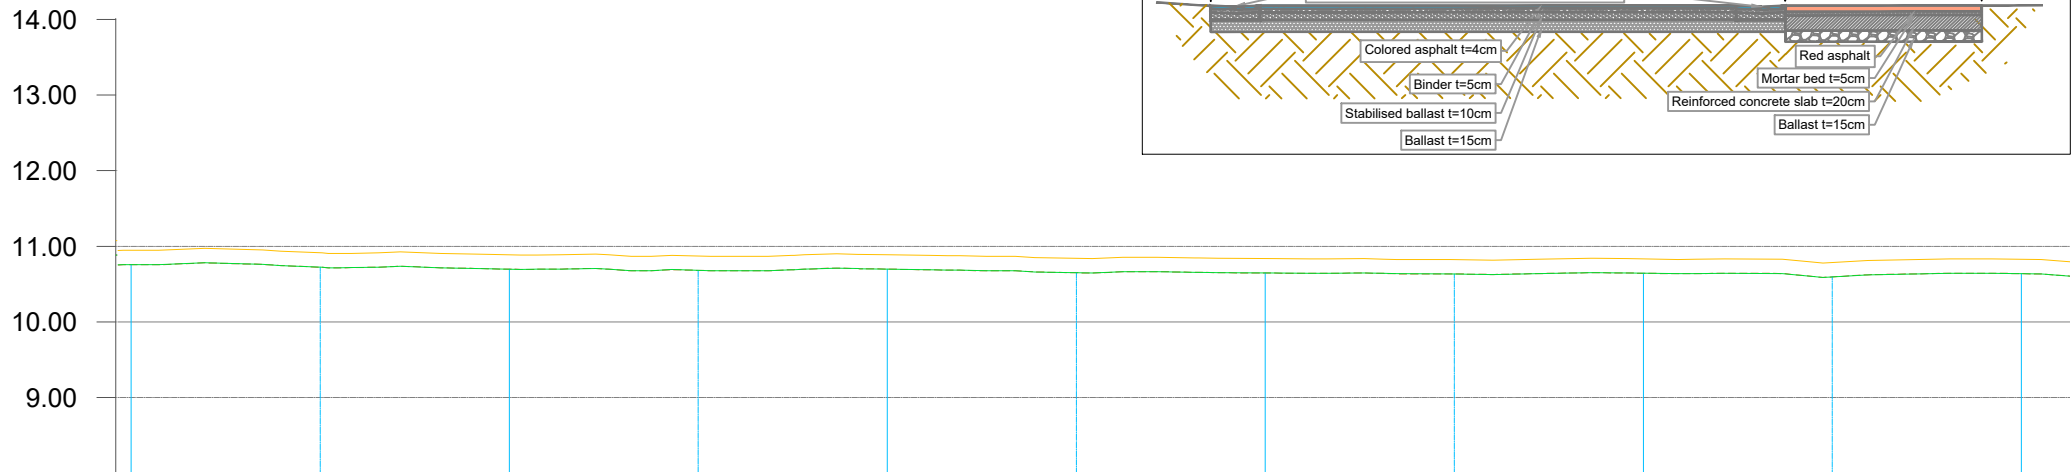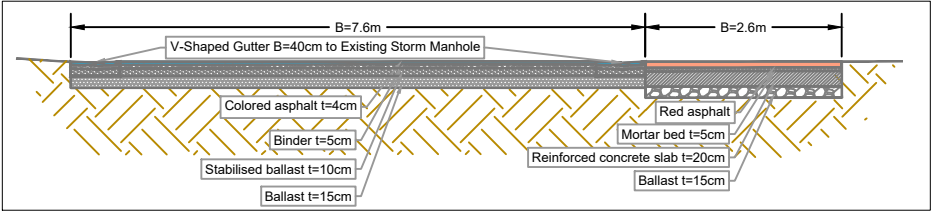

CS-NR.	CS-11	CS-12	CS-13	CS-14	CS-15	CS-16	CS-17	CS-18	CS-19	CS-20	CS-21
Ground Elevation (m)	10.95	10.91	10.89	10.87	10.89	10.84	10.84	10.82	10.83	10.79	10.83
Design Elevation (m)	10.76	10.72	10.70	10.68	10.70	10.65	10.65	10.63	10.64	10.60	10.64
Excavation Line (m)	10.76	10.72	10.70	10.68	10.70	10.65	10.65	10.63	10.64	10.60	10.64
Excavation Depth (m)	0.00	0.00	0.00	0.00	0.00	0.00	0.00	0.00	0.00	0.00	0.00
Fill Depth (m)	0.19	0.19	0.19	0.19	0.19	0.19	0.19	0.19	0.19	0.19	0.19
Station (m)	0+250	0+275	0+300	0+325	0+350	0+375	0+400	0+425	0+450	0+475	0+500
Distance (m)	25.00	25.00	25.00	25.00	25.00	25.00	25.00	25.00	25.00	25.00	25.00
Material	Asphalt	Asphalt	Asphalt	Asphalt	Asphalt	Asphalt	Asphalt	Asphalt	Asphalt	Asphalt	Asphalt
Vertical Geometry	L=21.89 I=-0.15%	L=26.26 I=-0.11%	L=25.12 I=-0.07%	L=23.34 I=0.09%	L=27.13 I=-0.19%	L=23.89 I=0.00%	L=23.49 I=-0.05%	L=23.36 I=0.05%	L=25.90 I=-0.23%	L=28.84 I=0.16%	

KEYMAP

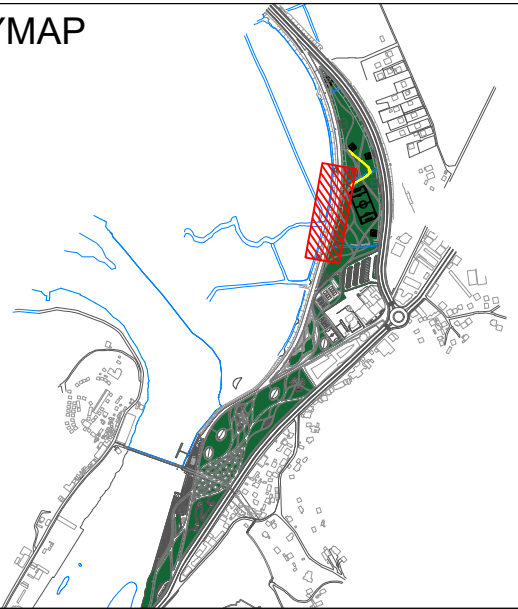

LEGEND AND NOTES

LEGEND	
SYMBOL	DESCRIPTION
	Excavation Line
	Existing Ground Level
	New Proposed Ground Level
	Concrete Layer
	Gravel Layer
	Red Asphalt
	Mortar Bed
	Concrete Slab
	Ballast
	Compacted Gray Gravel
	Compacted Subgrade Gravel
	Stabilised Ballast
	Colored Asphalt
	Binder
	Granite

- NOTES :
- All coordinates are in UTM WGS84 34N
 - All dimensions are in meters, otherwise there will be a note.
 - The road layers are calculated at Phase 2 of earthworks, as the finish grading is calculated on Phase 1 of reinstating the project area.
 - All joint linear element between pavements: all curved steel plates following the trace of the drawings (As specification)

CLIENT:
ALBANIAN DEVELOPMENT FUND
Contact person: Emri Dautaj (Menaxhere Kontrates)
Rr. "Sami Frasheri", Nr. 10, Tirana, Albania
Phone / Fax: 00355 4 234 885
E-mail: edautaj@albaniancdf.org

CASANOVA+HERNANDEZ ARCHITECTS
NIPT LB2016014E
Contact person: Mr. Jesus Hernandez
Ibrahim Prugova, Pallati 17, H3, Apt. 12, Tirana
Mobile: +31 (0)10 2409333
E-mail: contact@casanova-hernandez.com

SRP Albanian Engineering s.h.p.k.
NIUS LB1728013G
Contact person: Blerim Kurti
Rruga Tom Piezha, Pallati Klensi, Shkalla 4, Kati 1, Ap. 2, Yzberisht, Tirane 1051, Albania
Tel.: +355 48 272 528
Mobile: +355 68 2020 335
E-mail: blerim.kurti@srp-consult.de

SRP Schneider & Partner, Ingenieur-Consult GmbH
Augustaanlage 50, D-68165 Mannheim, Germany
Handelsregister-Nr.: HRB 2082 Coburg
Contact person: Frank Ehrlicher, Director International Division SRP
Tel.: +49 / 621 400 462 - 11
Mobile: +49 / 170 916 25 74
E-mail: frank.ehrlicher@srp-consult.de


DD-C-LP-1-02		LONGITUDINAL PROFILE OF ROAD Nr.1 BYPASS	
Drawing number	Description		
Detailed Design	420 x 297 mm	1:1000	21-09-2022
Phase	Format	Scale	Date
L077	Master Plan of Interventions at the Entrance of Shkoder		
Project number	Project name		

casanova+hernandez architects
SRP Schneider & Partner, Ingenieur-Consult GmbH
SRP Albanian Engineering sh.p.k

Lombardskade 24A
3011 AH Rotterdam
T +31 (0)10 240 9333
F +31 (0)10 240 9229
contact@casanova-hernandez.com

375600.000

375500.000

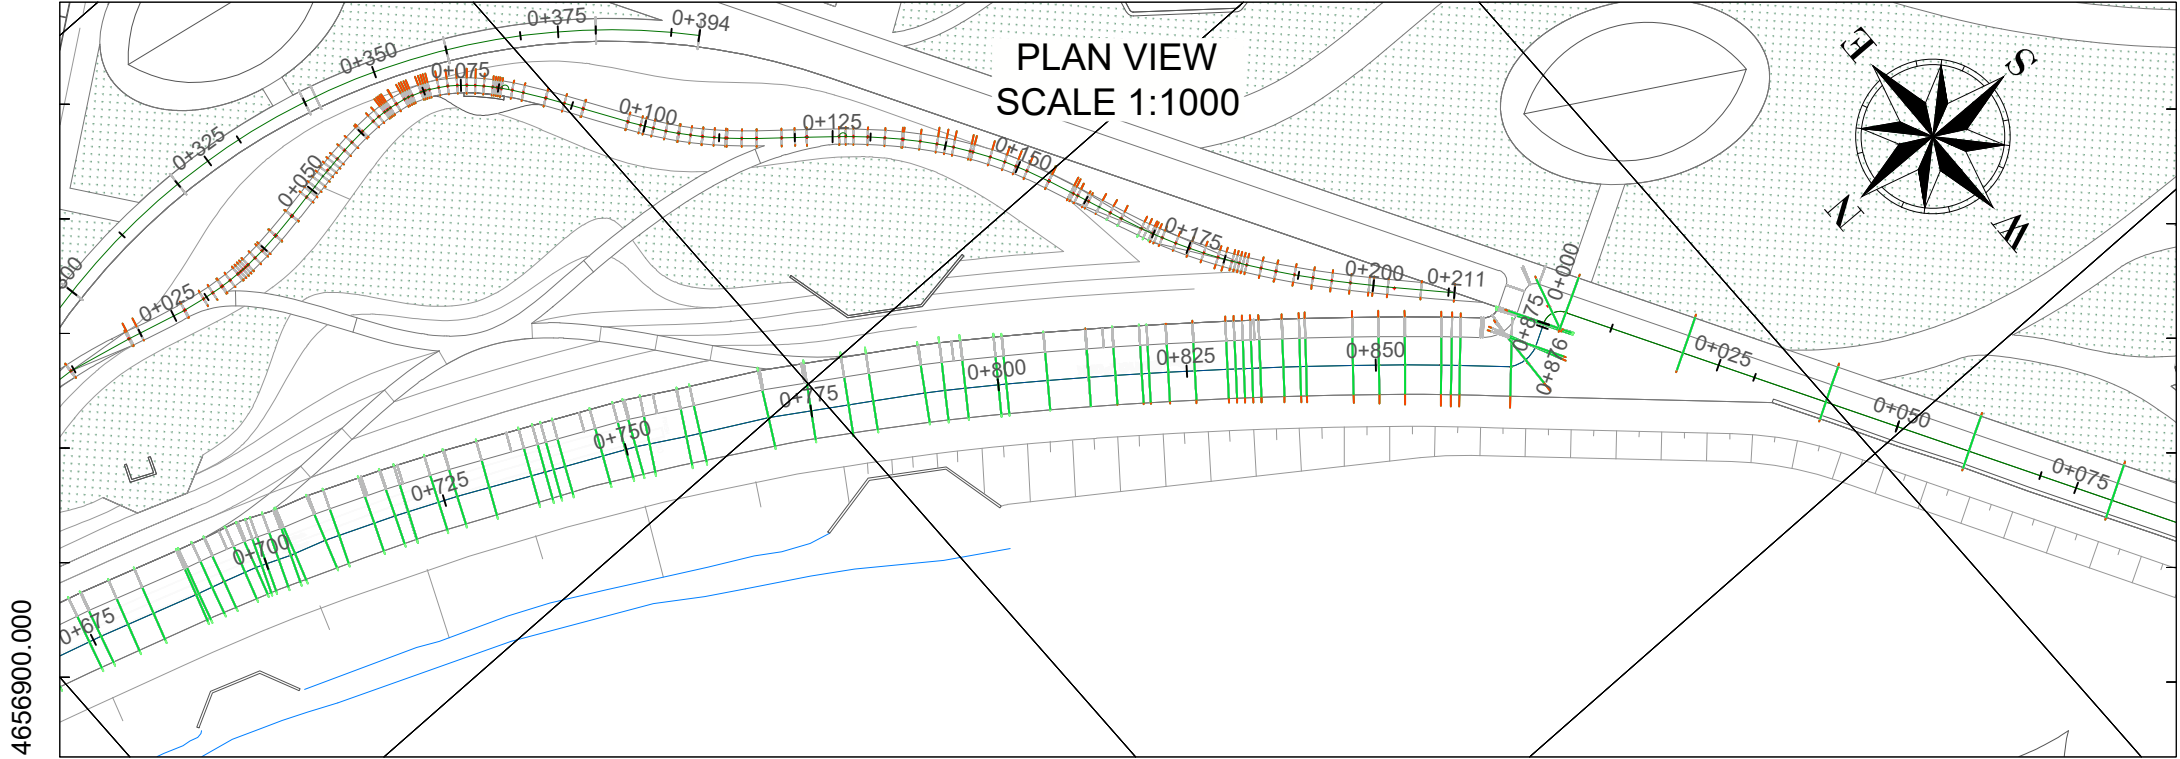


4656900.000

375500.000


375400.000

LONGTITUDINAL PROFILE
SCALE H 1:1000 V 1:100

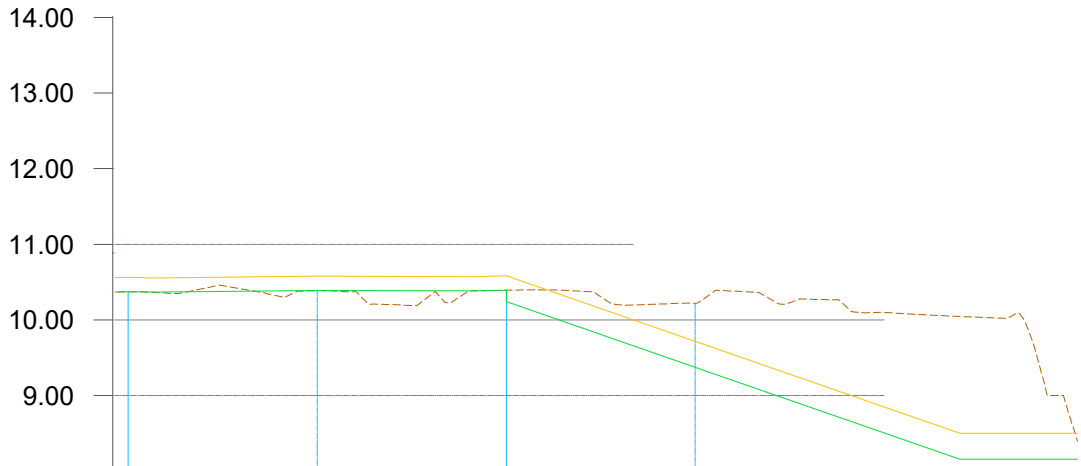


CS-NR.	CS-31	CS-32	CS-33	CS-34	CS-35	CS-36
Ground Elevation (m)	10.56	10.58	10.58	9.71	8.85	8.50
Design Elevation (m)	10.37	10.39	10.39	9.37	8.51	8.16
Excavation Line (m)	10.37	10.39	10.39	9.37	8.51	8.16
Excavation Depth (m)	0.00	0.00	0.00	0.85	1.59	0.41
Fill Depth (m)	0.19	0.19	0.19	0.51	1.25	0.07
Station (m)	0+750	0+775	0+800	0+825	0+850	0+875
Distance (m)	25.00	25.00	25.00	25.00	25.00	
Material	Asphalt	Asphalt	Asphalt	Asphalt	Asphalt	
Vertical Geometry	L=25.12 i=0.07%		L=25.00 i=0.02%		L=60.00 i=-3.47%	

TYPICAL SECTION
Prog. 0+000.00 - 0+876.00
SCALE 1:100

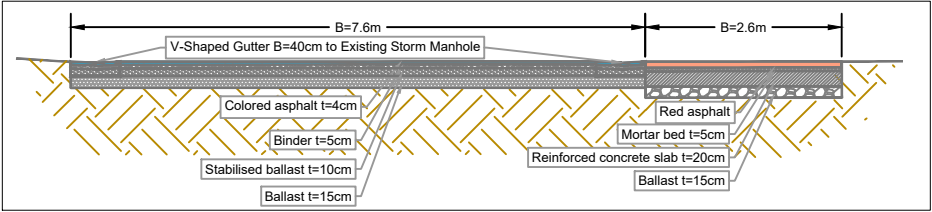

KEYMAP

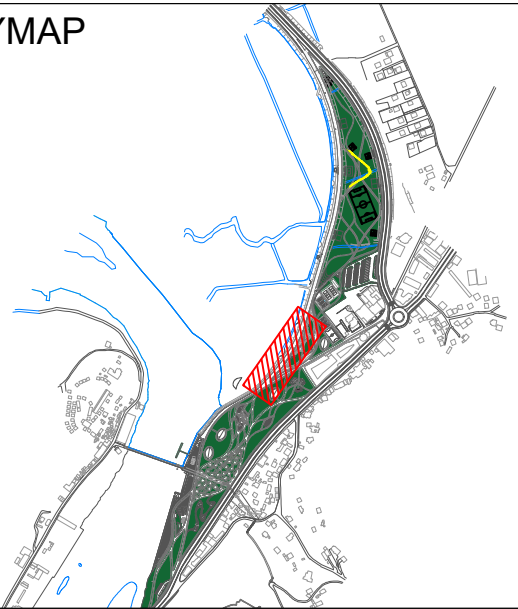

LEGEND AND NOTES

LEGEND	
SYMBOL	DESCRIPTION
	Excavation Line
	Existing Ground Level
	New Proposed Ground Level
	Concrete Layer
	Gravel Layer
	Red Asphalt
	Mortar Bed
	Concrete Slab
	Ballast
	Compacted Gray Gravel
	Compacted Subgrade Gravel
	Stabilised Ballast
	Colored Asphalt
	Binder
	Granite

- NOTES :
- All coordinates are in UTM WGS84 34N
 - All dimensions are in meters, otherwise there will be a note.
 - The road layers are calculated at Phase 2 of earthworks, as the finish grading is calculated on Phase 1 of reinstating the project area.
 - All joint linear element between pavements: all curved steel plates following the trace of the drawings (As specification)

CLIENT:
ALBANIAN DEVELOPMENT FUND
Contact person: Emri Dautaj (Menaxhere Kontrates)
Rr. "Samir Frasheri", Nr. 10, Tirana, Albania
Phone / Fax: 00355 4 234 885
E-mail: edautaj@albaniancdf.org

CASANOVA+HERNANDEZ ARCHITECTS
NIPT LB2016014E
Contact person: Mr. Jesus Hernandez
Ibrahim Prugova, Pallati 17, H3, Apt. 12, Tirana
Mobile: +31 (0)10 2409333
E-mail: contact@casanova-hernandez.com



SRP Albanian Engineering s.h.p.k.
NIUS LB1728013G
Contact person: Blerim Kurti
Rruga Tom Piezha, Pallati Klensi, Shkalla 4, Kati 1, Ap. 2, Yzberisht, Tirane 1051, Albania
Tel.: +355 48 272 528
Mobile: +355 68 2020 335
E-mail: blerim.kurti@srp-consult.de

SRP Schneider & Partner, Ingenieur-Consult GmbH
Augustaanlage 50, D-68165 Mannheim, Germany
Handelsregister-Nr.: HRB 2082 Coburg
Contact person: Frank Ehrlicher, Director International Division SRP
Tel.: +49 / 621 400 462 - 11
Mobile: +49 / 170 916 25 74
E-mail: frank.ehrlicher@srp-consult.de

DD-C-LP-1-04		LONGITUDINAL PROFILE OF ROAD Nr.1 BYPA	
Drawing number	Description		
Detailed Design	420 x 297 mm	1:1000	21-09-2022
Phase	Format	Scale	Date
L077	Master Plan of Interventions at the Entrance of Shkodra		
Project number	Project name		
casanova+hernandez architects			
SRP Schneider & Partner, Ingenieur-Consult GmbH			
SRP Albanian Engineering sh.p.k			
Lombardstraße 5 3011 AH Rottend T +31 (0)1 240 80 F +31 (0)1 240 80 contact@casanova-hernandez.nl			


Lombardskade 24A
3011 AH Rotterdam
T +31 (0)10 240 9333
F +31 (0)10 240 9229
contact@casanova-hernandez.com

375600.000

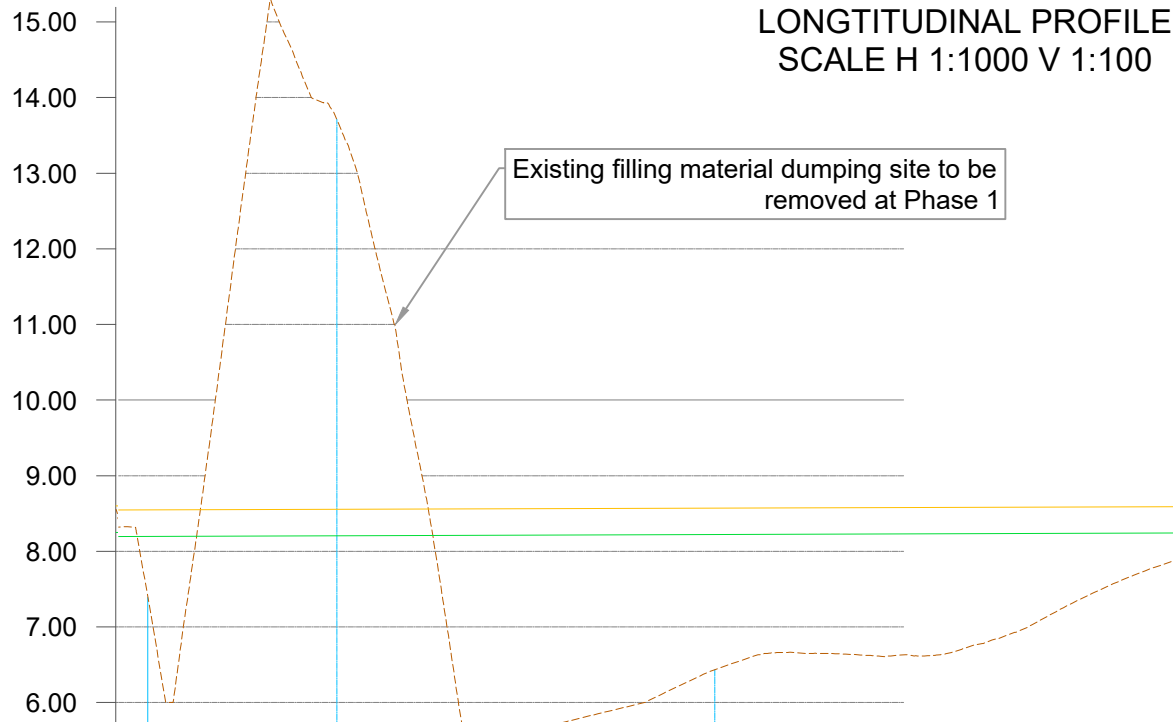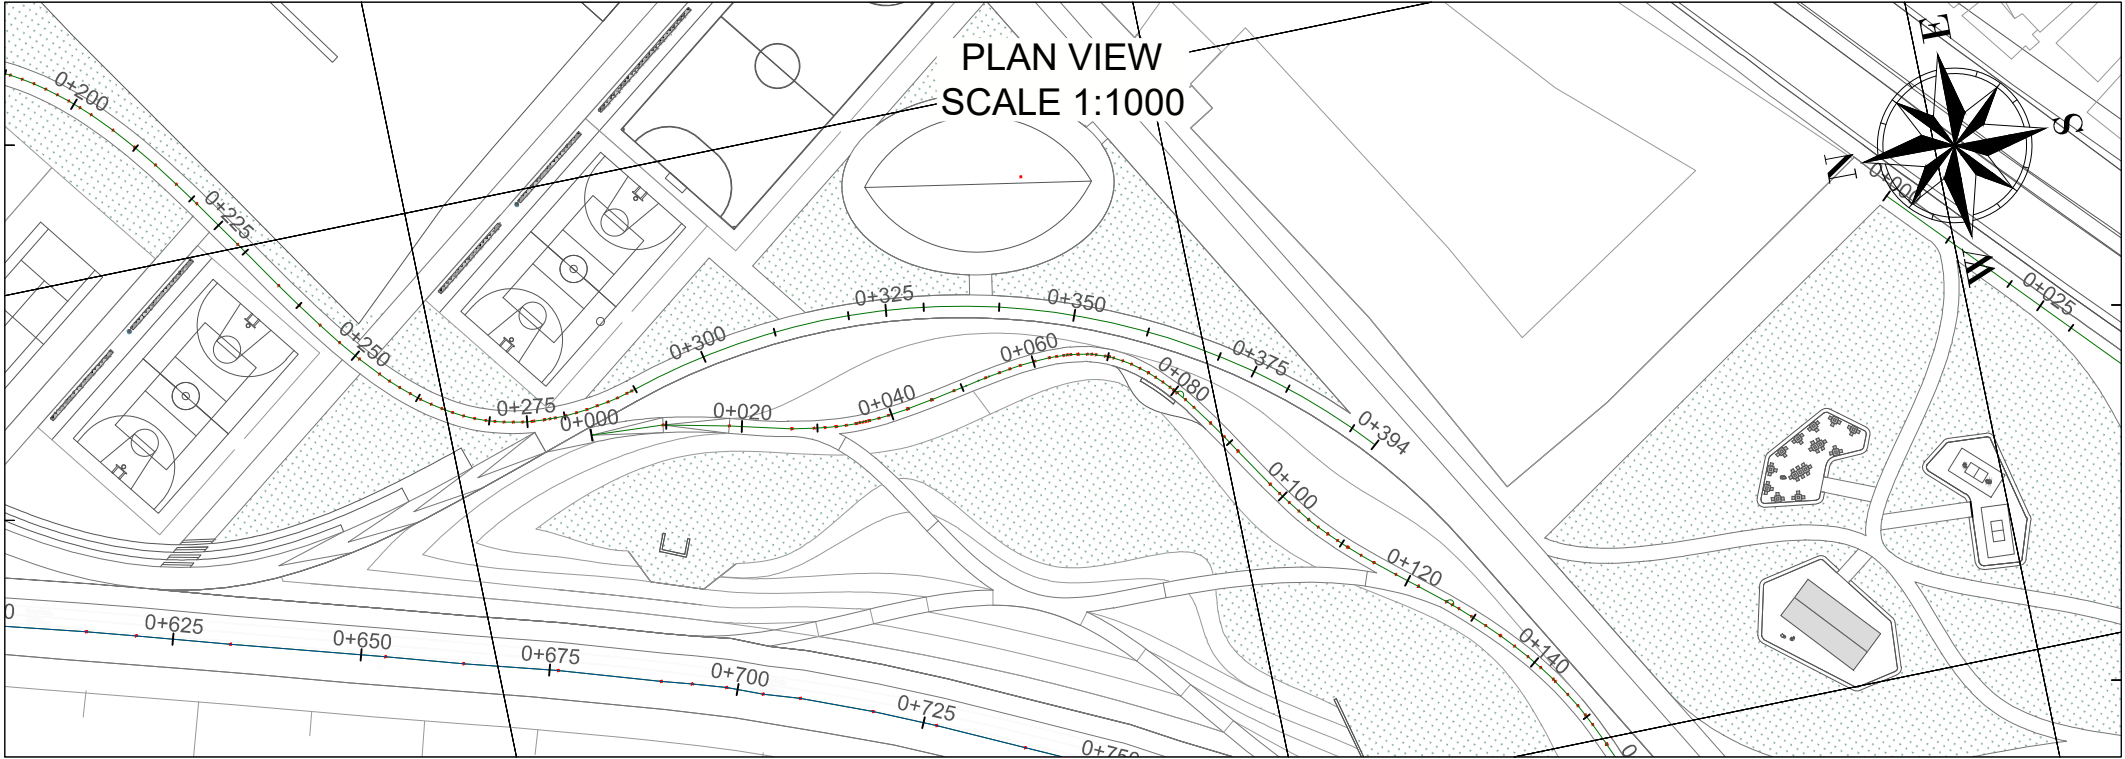


375500.000


TYPICAL SECTION
Prog. 0+115.50 - 0+283.00
SCALE 1:100

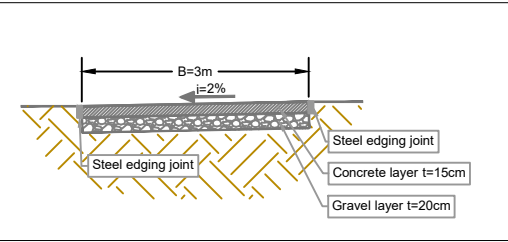

TYPICAL SECTION
Prog. 0+283.00 - 0+394.00
SCALE 1:100

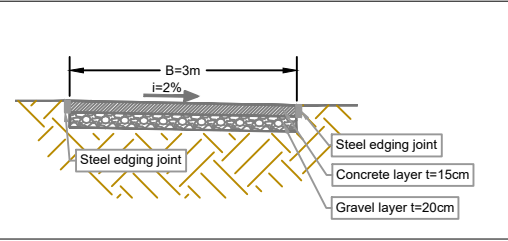

KEYMAP

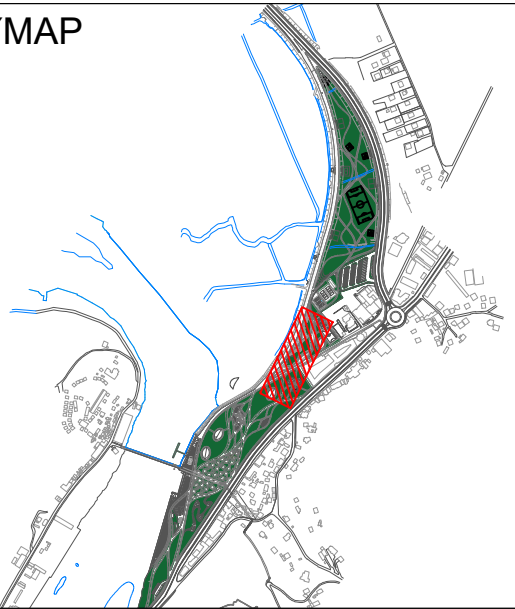

LEGEND AND NOTES

LEGEND	
SYMBOL	DESCRIPTION
	Excavation Line
	Existing Ground Level
	New Proposed Ground Level
	Concrete Layer
	Gravel Layer
	Red Asphalt
	Mortar Bed
	Concrete Slab
	Ballast
	Compacted Gray Gravel
	Compacted Subgrade Gravel
	Stabilised Ballast
	Colored Asphalt
	Binder
	Granite

- NOTES :
- All coordinates are in UTM WGS84 34N
 - All dimensions are in meters, otherwise there will be a note.
 - The road layers are calculated at Phase 2 of earthworks, as the finish grading is calculated on Phase 1 of reinstating the project area.
 - All joint linear element between pavements: all curved steel plates following the trace of the drawings (As specification)

CLIENT:
ALBANIAN DEVELOPMENT FUND
Contact person: Emri Dautaj (Menaxhere Kontrates)
Rr. "Sami Frasheri", Nr. 10, Tirana, Albania
Phone / Fax: 00355 4 234 885
E-mail: edautaj@albaniancdf.org

CASANOVA+HERNANDEZ ARCHITECTS
NIPT L82016014E
Contact person: Mr. Jesus Hernandez
Ibrahim Prugova, Pallati 17, H3, Apt. 12, Tirana
Mobile: +31 (0)10 2409333
E-mail: contact@casanova-hernandez.com

SRP Albanian Engineering s.h.p.k.
NIUS L81728013G
Contact person: Blerim Kurti
Rruga Tom Plezha, Pallati Klensi, Shkalla 4, Kati 1, Ap. 2, Yzberisht, Tirane 1051, Albania
Tel.: +355 48 272 528
Mobile: +355 68 2020 335
E-mail: blerim.kurti@srp-consult.de

SRP Schneider & Partner, Ingenieur-Consult GmbH
Augustaanlage 50, D-68165 Mannheim, Germany
Handelsregister-Nr.: HRB 2082 Coburg
Contact person: Frank Ehrlicher, Director International Division SRP
Tel.: +49 / 621 400 462 - 11
Mobile: +49 / 170 916 25 74
E-mail: frank.ehrlicher@srp-consult.de


DD-C-LP-5-02		LONGITUDINAL PROFILE OF ROAD Nr.5	
Drawing number	Description		
Detailed Design	420 x 297 mm	1:1000	21-09-2022
Phase	Format	Scale	Date
L077	Master Plan of Interventions at the Entrance of Shkodra		
Project number	Project name		

casanova+hernandez architects
SRP Schneider & Partner, Ingenieur-Consult GmbH
SRP Albanian Engineering sh.p.k

Lombardskade 24A
3011 AH Rotterdam
T +31 (0)10 240 9333
F +31 (0)10 240 9229
contact@casanova-hernandez.com

CS-NR.	CS-11	CS-12	CS-13	CS-14	CS-15	CS-16	CS-17
Ground Elevation (m)	7.39	13.71	5.62	6.43	6.63	7.45	8.03
Design Elevation (m)	8.55	8.56	8.56	8.57	8.58	8.59	8.59
Excavation Line (m)	8.20	8.21	8.21	8.22	8.23	8.24	8.24
Excavation Depth (m)	0.35	0.35	0.35	0.35	0.35	0.35	0.35
Station (m)	0+250	0+275	0+300	0+325	0+350	0+375	0+394
Distance (m)	25.00	25.00	25.00	25.00	25.00	18.72	
Material	Concrete	Concrete	Concrete	Concrete	Concrete	Concrete	Concrete
Vertical Geometry	18.72	.03%					



375600.000

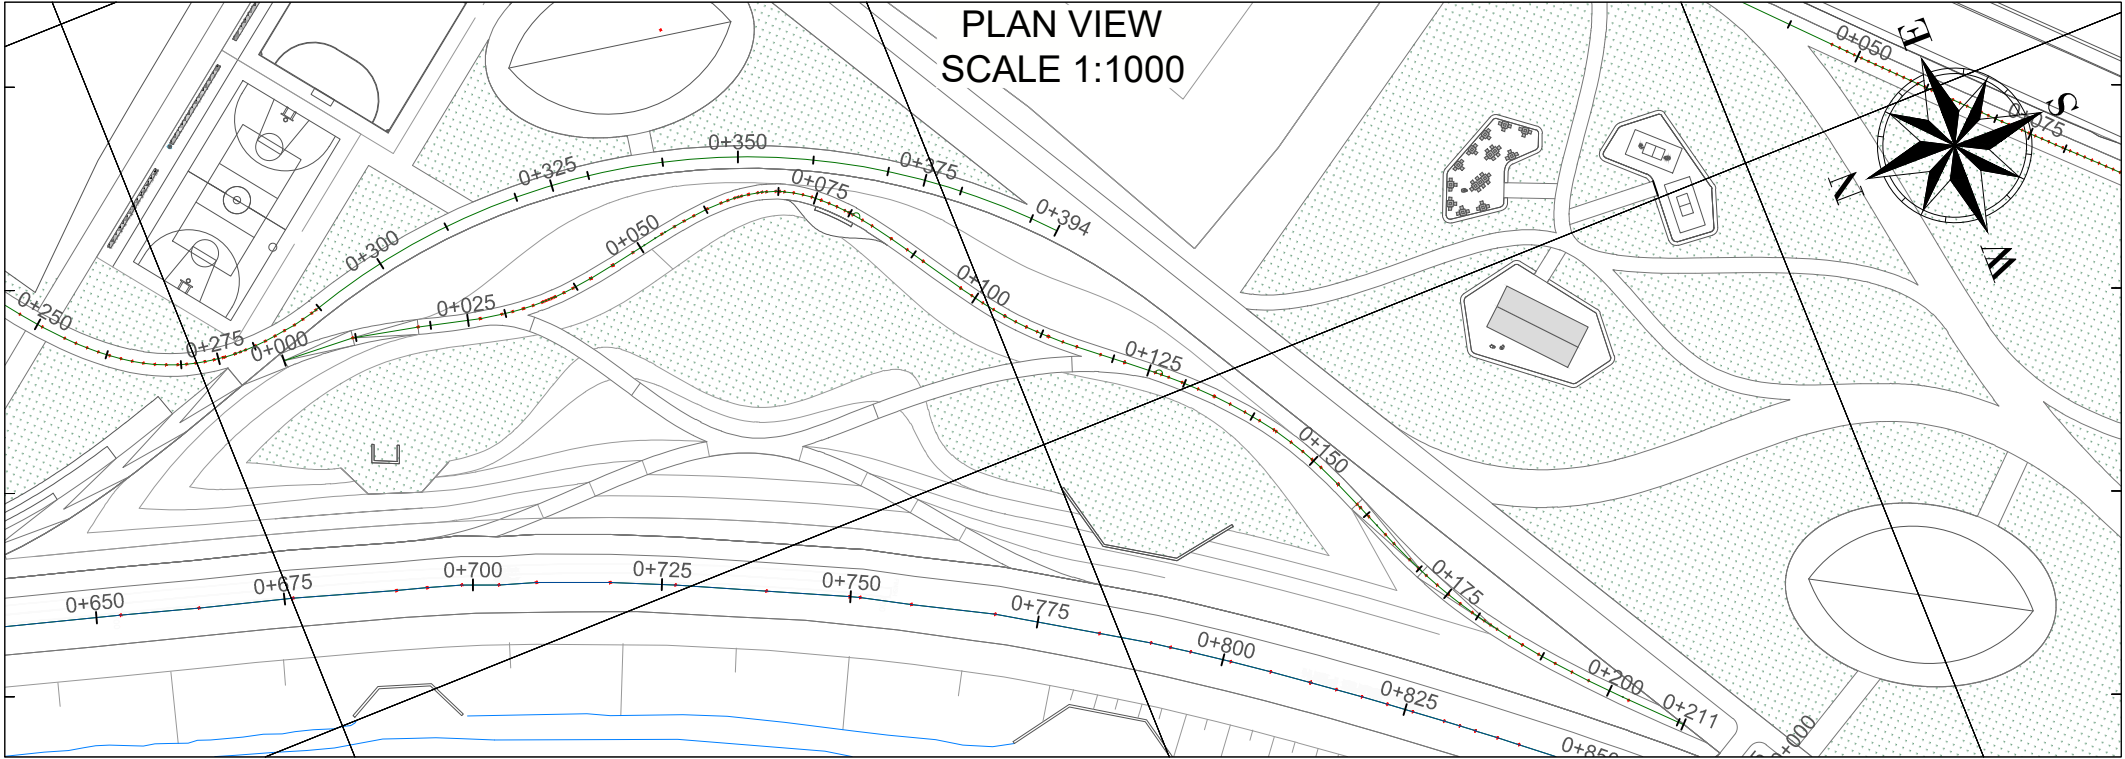

375500.000


LONGTITUDINAL PROFILE
SCALE H 1:1000 V 1:100

TYPICAL SECTION
Prog. 0+000.00 - 0+211.00
SCALE 1:100

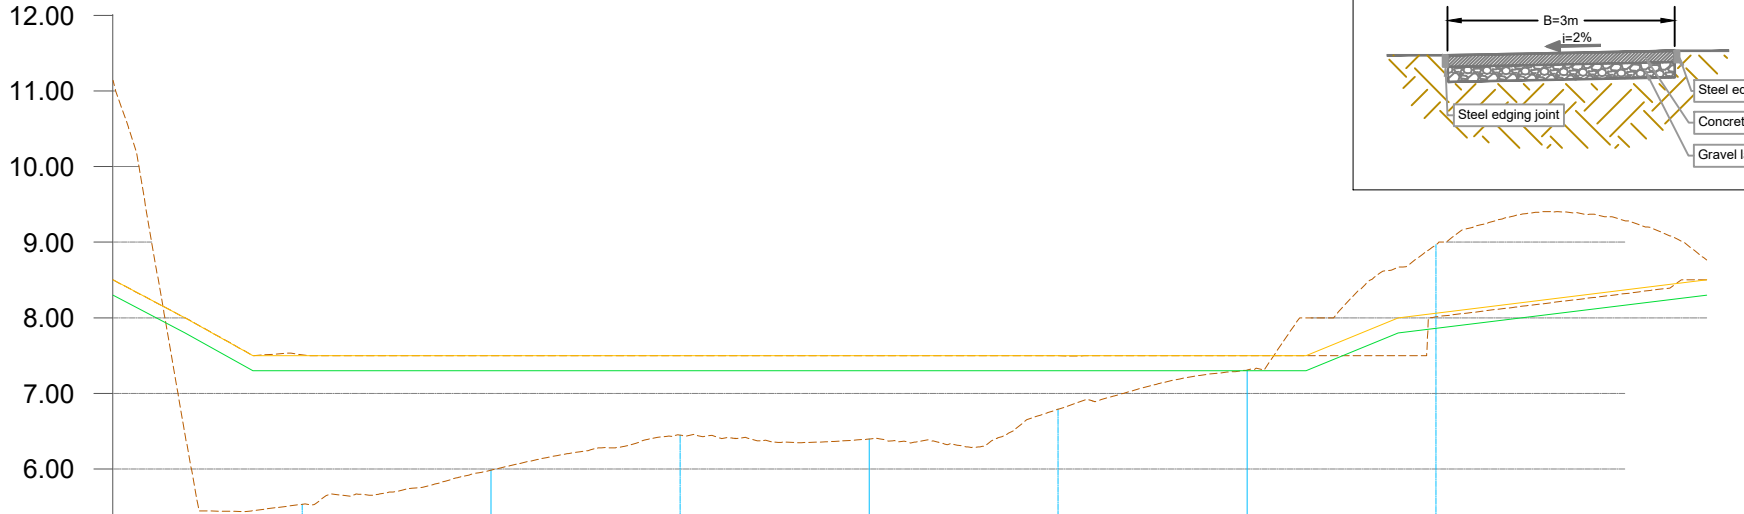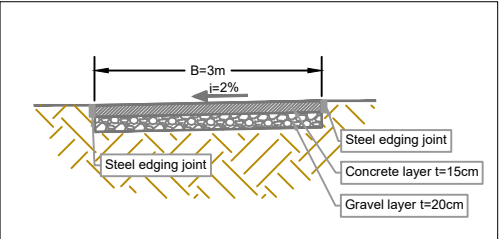

CS-NR.	CS-1	CS-2	CS-3	CS-4	CS-5	CS-6	CS-7	CS-8	CS-9	CS-10
Ground Elevation (m)	11.14	5.53	5.99	6.45	6.40	6.79	7.31	8.97	9.28	8.76
Design Elevation (m)	8.50	7.50	7.50	7.50	7.50	7.50	7.50	8.06	8.37	8.50
Excavation Line (m)	8.30	7.30	7.30	7.30	7.30	7.30	7.30	7.86	8.17	8.30
Excavation Depth (m)	0.20	0.20	0.20	0.20	0.20	0.20	0.20	0.20	0.20	0.20
Station (m)	0+000	0+025	0+050	0+075	0+100	0+125	0+150	0+175	0+200	0+211
Distance (m)	25.00	25.00	25.00	25.00	25.00	25.00	25.00	25.00	10.78	
Material	Concrete	Concrete	Concrete	Concrete	Concrete	Concrete	Concrete	Concrete	Concrete	Concrete
Vertical Geometry	L=9.50 i=5.26%	L=9.00 i=5.56%		L=139.28 i=0.00%			L=12.22 i=4.09%	L=40.78 i=1.23%		

KEYMAP

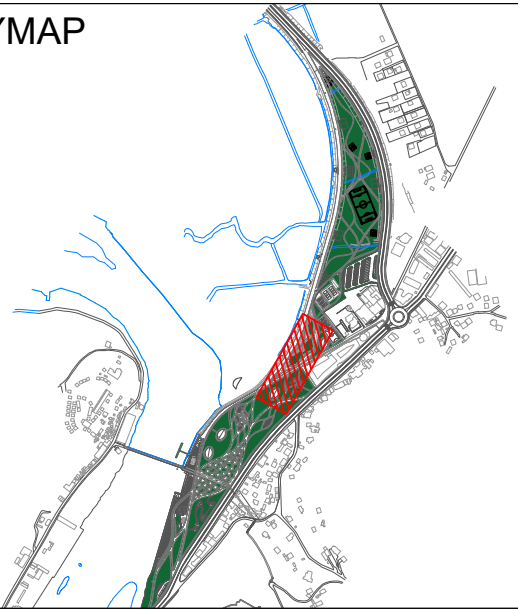

LEGEND AND NOTES

LEGEND	
SYMBOL	DESCRIPTION
	Excavation Line
	Existing Ground Level
	New Proposed Ground Level
	Concrete Layer
	Gravel Layer
	Red Asphalt
	Mortar Bed
	Concrete Slab
	Ballast
	Compacted Gray Gravel
	Compacted Subgrade Gravel
	Stabilised Ballast
	Colored Asphalt
	Binder
	Granite

- NOTES :
- All coordinates are in UTM WGS84 34N
 - All dimensions are in meters, otherwise there will be a note.
 - The road layers are calculated at Phase 2 of earthworks, as the finish grading is calculated on Phase 1 of reinstating the project area.
 - All joint linear element between pavements: all curved steel plates following the trace of the drawings (As specification)


CLIENT:
ALBANIAN DEVELOPMENT FUND
Contact person: Emri Dautaj (Menaxhere Kontrates)
Rr. "Sami Frasheri", Nr. 10, Tirana, Albania
Phone / Fax: 00355 4 234 885
E-mail: edautaj@albaniancdf.org

CASANOVA+HERNANDEZ ARCHITECTS
NIPT LB2016014E
Contact person: Mr. Jesus Hernandez
Ibrahim Prugova, Pallati 17, H3, Apt. 12, Tirana
Mobile: +31 (0)10 2409333
E-mail: contact@casanova-hernandez.com

SRP Albanian Engineering s.h.p.k.
NIUS LB1728013G
Contact person: Blerim Kurti
Rruga Tom Piezha, Pallati Klensi, Shkalla 4, Kati 1, Ap. 2, Yzberisht, Tirane 1051, Albania
Tel.: +355 48 272 528
Mobile: +355 68 2020 335
E-mail: blerim.kurti@srp-consult.de


SRP Schneider & Partner, Ingenieur-Consult GmbH
Augustaanlage 50, D-68165 Mannheim, Germany
Handelsregister-Nr.: HRB 2082 Coburg
Contact person: Frank Ehrlicher, Director International Division SRP
Tel.: +49 / 621 400 462 - 11
Mobile: +49 / 170 916 25 74
E-mail: frank.ehrlicher@srp-consult.de

DD-C-LP-6		LONGITUDINAL PROFILE OF ROAD Nr.6	
Drawing number	Description		
Detailed Design	420 x 297 mm	1:1000	21-09-2022
Phase	Format	Scale	Date
L077	Master Plan of Interventions at the Entrance of Shkodra		
Project number	Project name		
casanova+hernandez architects			
SRP Schneider & Partner, Ingenieur-Consult GmbH			
SRP Albanian Engineering sh.p.k			
Lombardskade 5 3011 AH Rotterdam T +31 (0)10 240 9333 F +31 (0)10 240 9333 contact@casanova-hernandez.com			

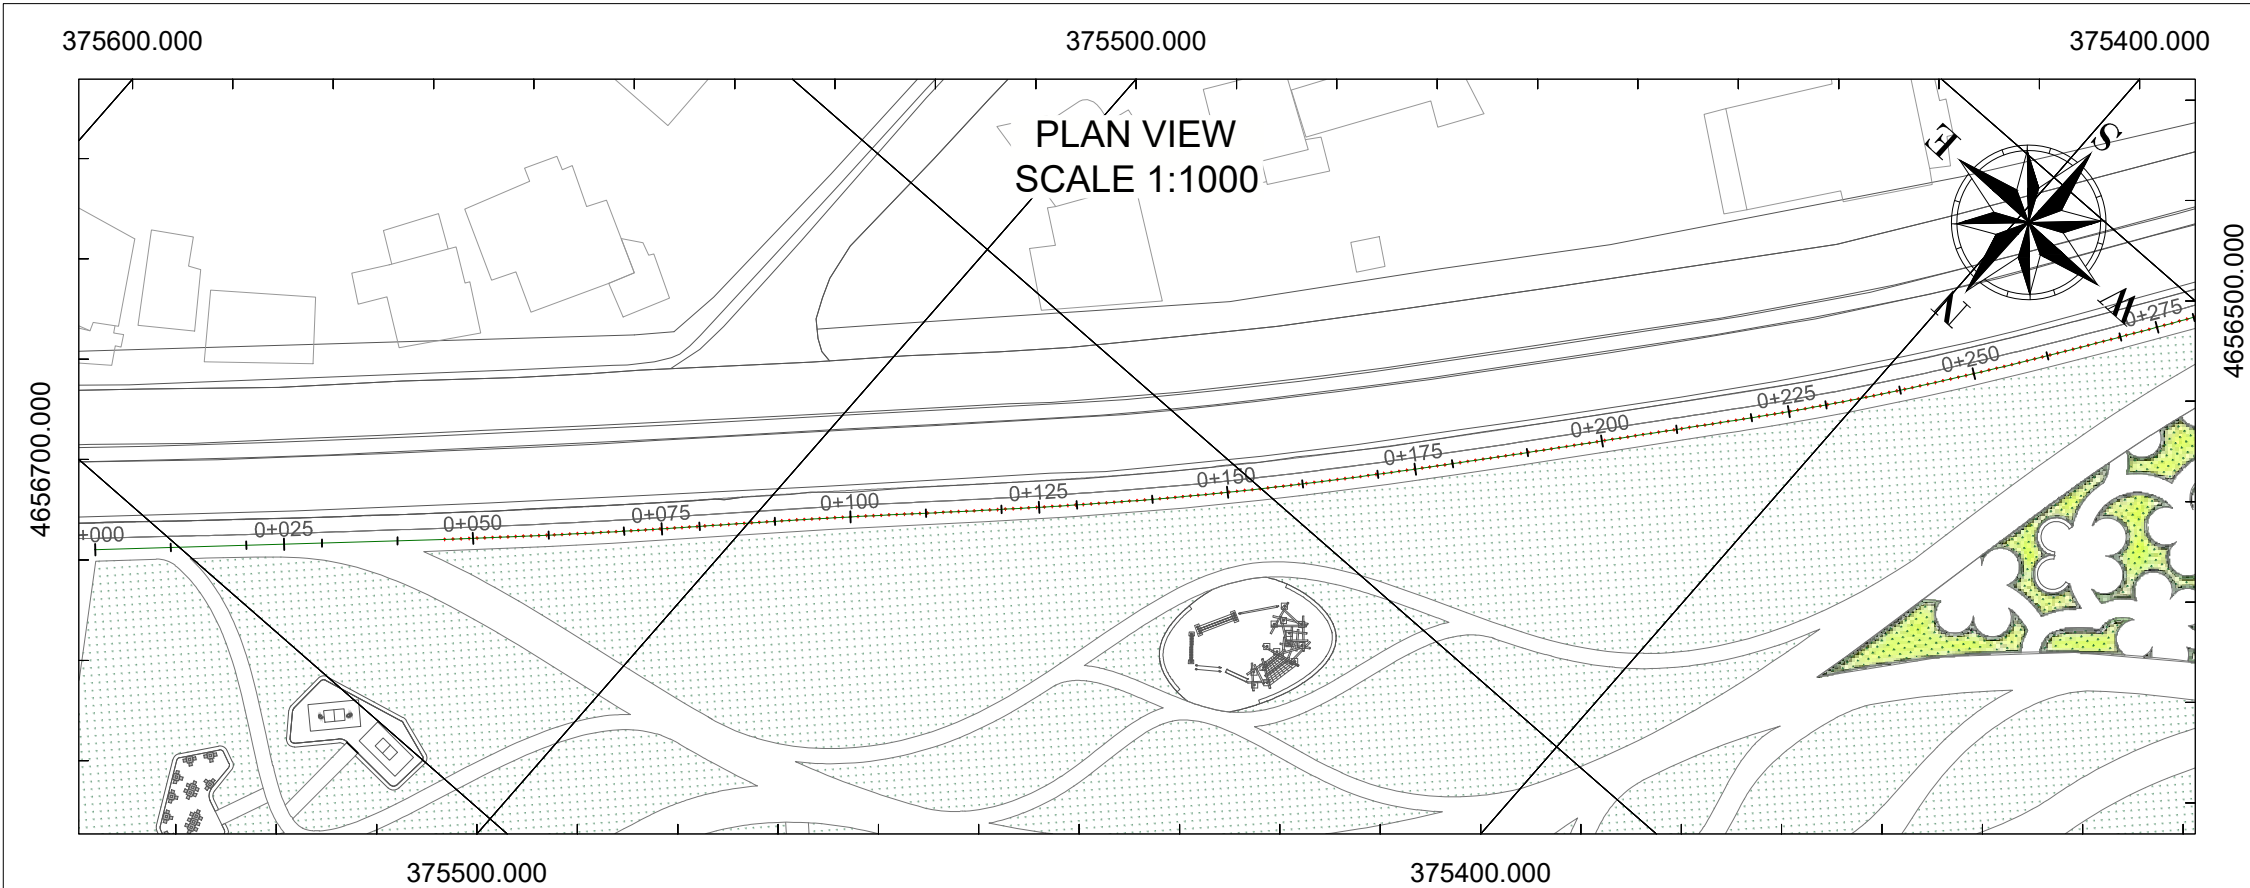


LONGTITUDINAL PROFILE
SCALE H 1:1000 V 1:100

TYPICAL SECTION
Prog. 0+000.00 - 0+762.00
SCALE 1:100

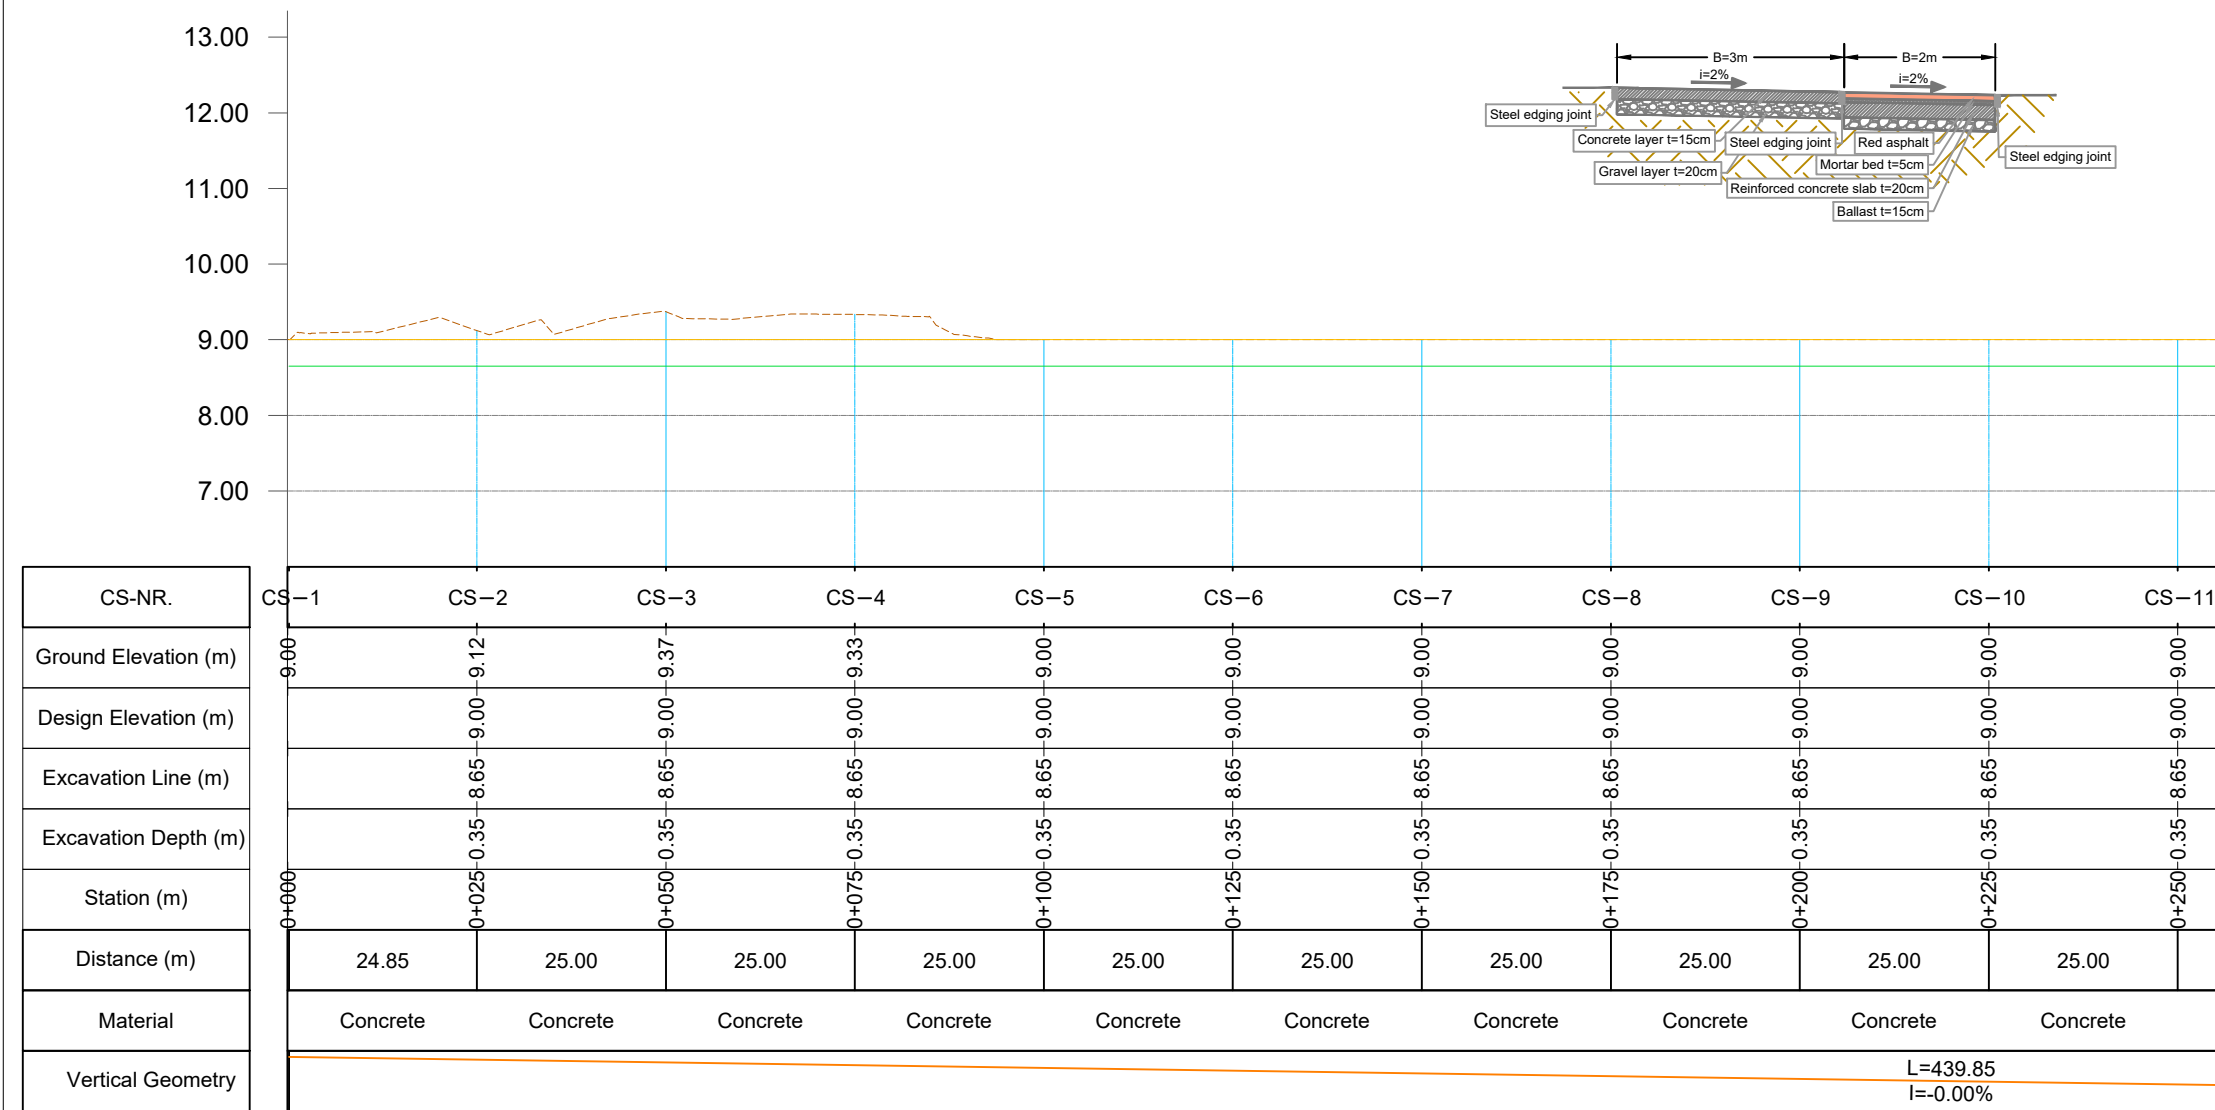

KEYMAP

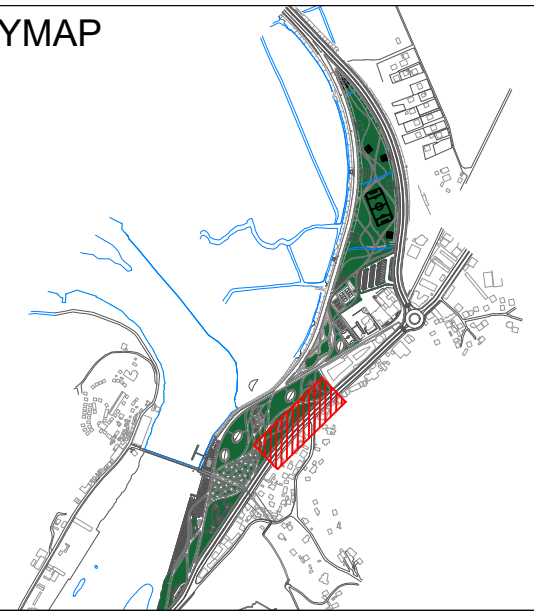

LEGEND AND NOTES

LEGEND	
SYMBOL	DESCRIPTION
	Excavation Line
	Existing Ground Level
	New Proposed Ground Level
	Concrete Layer
	Gravel Layer
	Red Asphalt
	Mortar Bed
	Concrete Slab
	Ballast
	Compacted Gray Gravel
	Compacted Subgrade Gravel
	Stabilised Ballast
	Colored Asphalt
	Binder
	Granite

- NOTES :
- All coordinates are in UTM WGS84 34N
 - All dimensions are in meters, otherwise there will be a note.
 - The road layers are calculated at Phase 2 of earthworks, as the finish grading is calculated on Phase 1 of reinstating the project area.
 - All joint linear element between pavements: all curved steel plates following the trace of the drawings (As specification)

CLIENT:
ALBANIAN DEVELOPMENT FUND
Contact person: Emri Dautaj (Menaxhere Kontrates)
Rr. "Samir Frasheri", Nr. 10, Tirana, Albania
Phone / Fax: 00355 4 234 885
E-mail: edautaj@albaniancdf.org

CASANOVA+HERNANDEZ ARCHITECTS
NIPT LB2016014E
Contact person: Mr. Jesus Hernandez
Ibrahim Prugova, Pallati 17, H3, Apt. 12, Tirana
Mobile: +31 (0)10 2409333
E-mail: contact@casanova-hernandez.com

SRP Albanian Engineering s.h.p.k.
NIUS LB1728013G
Contact person: Blerim Kurti
Rruga Tom Piezha, Pallati Klensi, Shkalla 4, Kati 1, Ap. 2, Yzberisht, Tirane 1051, Albania
Tel.: +355 48 272 528
Mobile: +355 68 2020 335
E-mail: blerim.kurti@srp-consult.de

SRP Schneider & Partner, Ingenieur-Consult GmbH
Augustaanlage 50, D-68165 Mannheim, Germany
Handelsregister-Nr.: HRB 2082 Coburg
Contact person: Frank Ehrlicher, Director International Division SRP
Tel.: +49 / 621 400 462 - 11
Mobile: +49 / 170 916 25 74
E-mail: frank.ehrlicher@srp-consult.de

DD-C-LP-7-01		LONGITUDINAL PROFILE OF ROAD Nr.7	
Drawing number	Description		
Detailed Design	420 x 297 mm	1:1000	21-09-2022
Phase	Format	Scale	Date
L077	Master Plan of Interventions at the Entrance of Shkodra		
Project number	Project name		

casanova+hernandez architects

SRP Schneider & Partner, Ingenieur-Consult GmbH

SRP Albanian Engineering sh.p.k

Lombardkade 24A


3015 AH Rotterdam

T +31 (0)10 240 9333

F +31 (0)10 240 9226



contact@casanova-hernandez.com

Lombardstraße 24A
3011 AH Roderdam
T +31 (0)10 240 9333
F +31 (0)10 240 9229
contact@casanova-hernandez.com

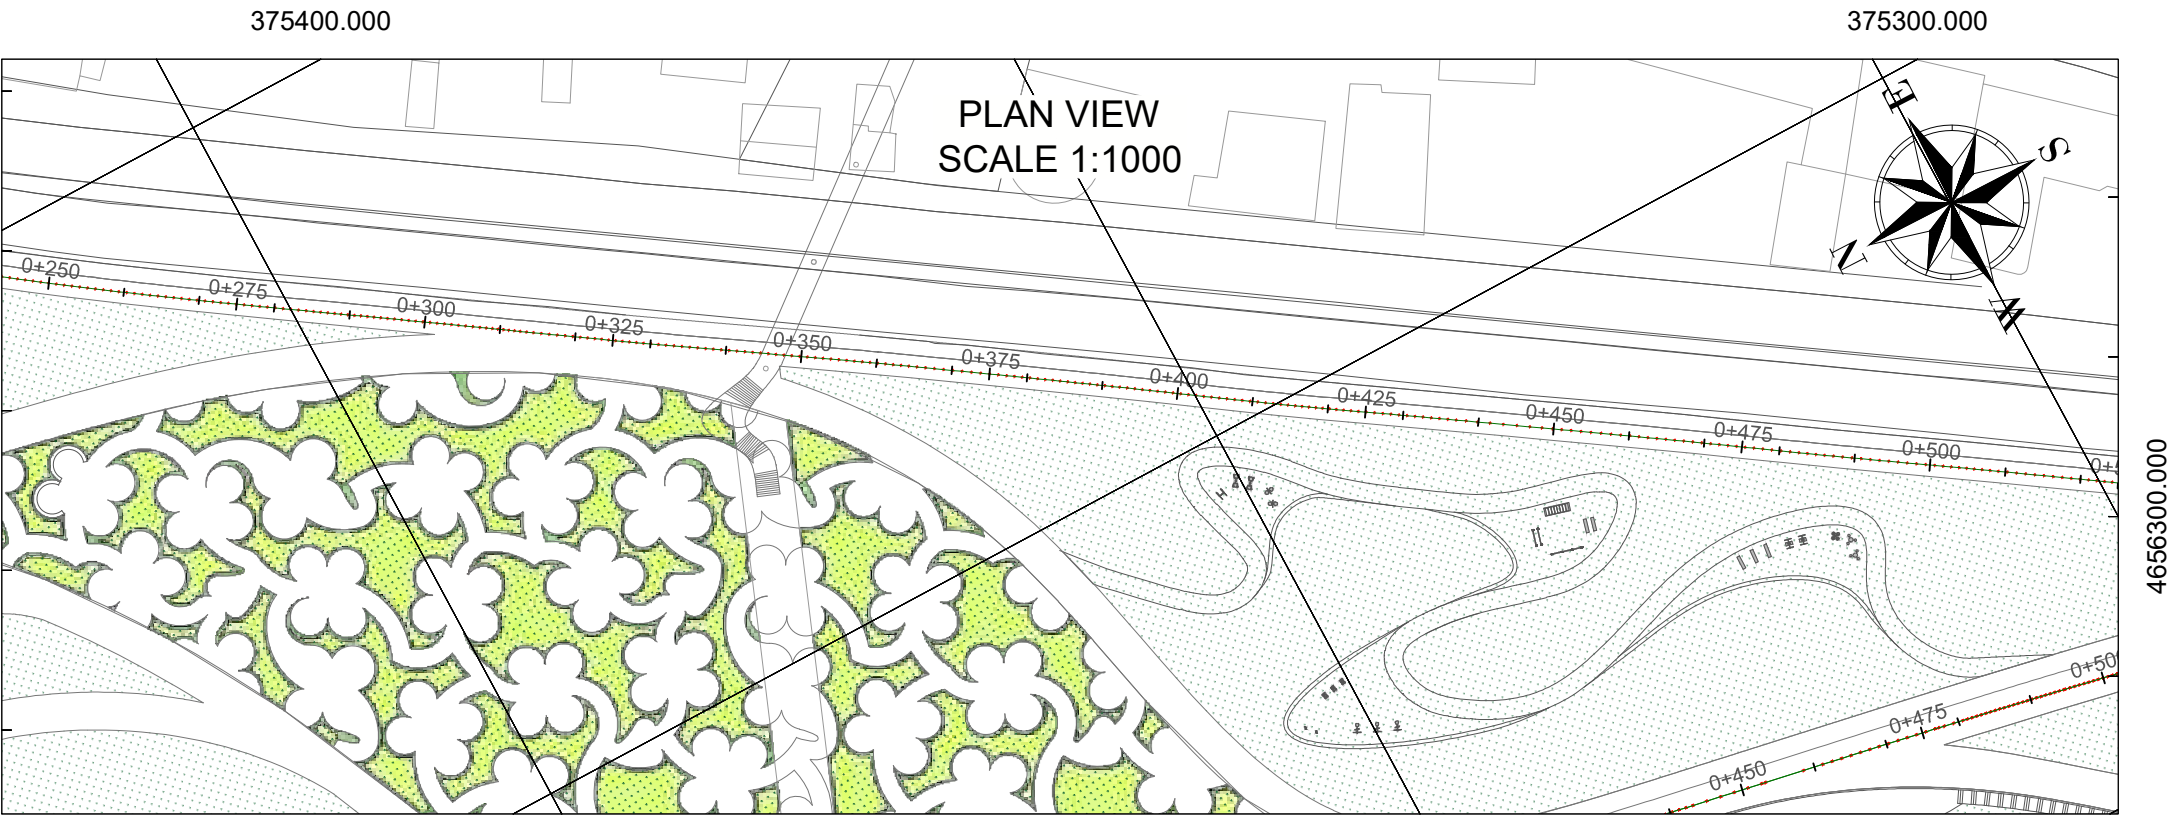


LONGTITUDINAL PROFILE
SCALE H 1:1000 V 1:100

TYPICAL SECTION
Prog. 0+000.00 - 0+762.00
SCALE 1:100

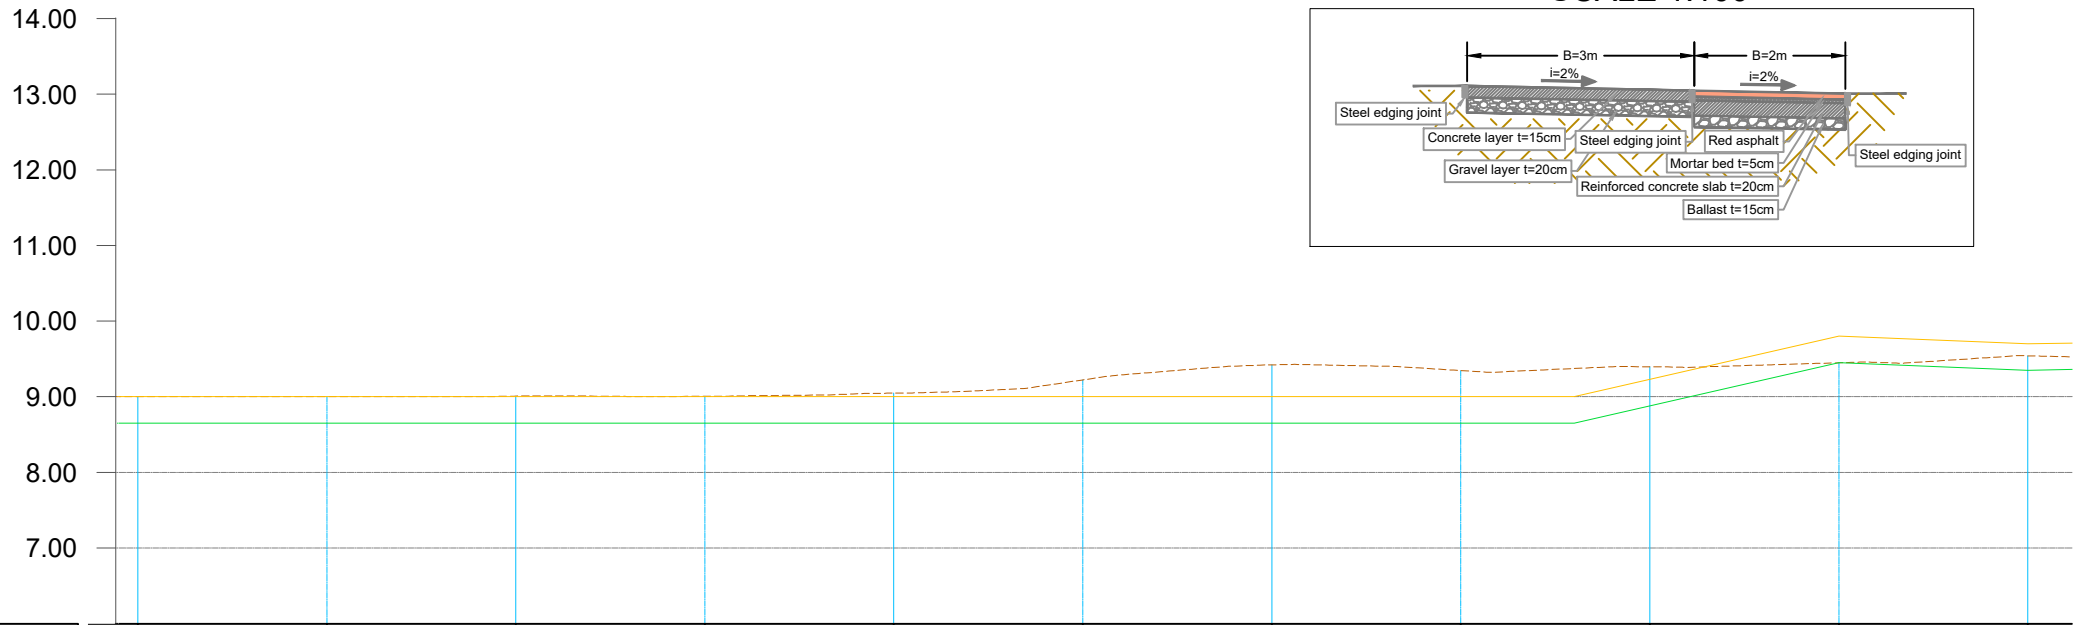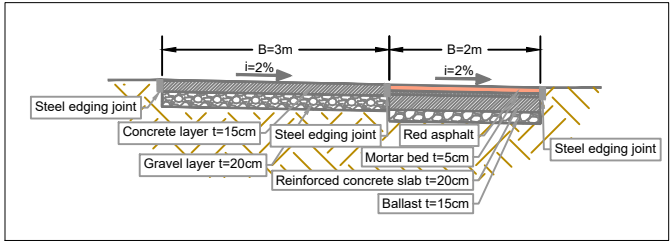

CS-NR.	CS-11	CS-12	CS-13	CS-14	CS-15	CS-16	CS-17	CS-18	CS-19	CS-20	CS-21
Ground Elevation (m)	9.00	9.00	9.01	9.01	9.05	9.22	9.42	9.35	9.40	9.45	9.54
Design Elevation (m)	9.00	9.00	9.00	9.00	9.00	9.00	9.00	9.00	9.23	9.80	9.70
Excavation Line (m)	8.65	8.65	8.65	8.65	8.65	8.65	8.65	8.65	8.88	9.45	9.35
Excavation Depth (m)	0.35	0.35	0.35	0.35	0.35	0.35	0.35	0.35	0.35	0.35	0.35
Station (m)	0+250	0+275	0+300	0+325	0+350	0+375	0+400	0+425	0+450	0+475	0+500
Distance (m)	25.00	25.00	25.00	25.00	25.00	25.00	25.00	25.00	25.00	25.00	25.00
Material	Concrete	Concrete	Concrete	Concrete	Concrete	Concrete	Concrete	Concrete	Concrete	Concrete	Concrete
Vertical Geometry									L=35.00 i=2.29%		L=25.00 i=-0.40%

KEYMAP

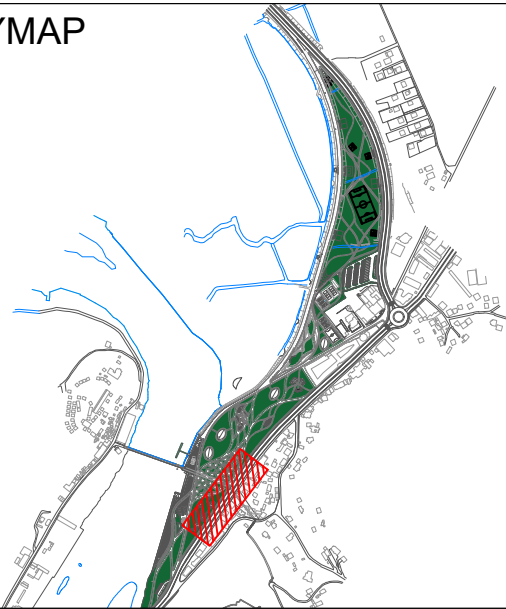

LEGEND AND NOTES

LEGEND	
SYMBOL	DESCRIPTION
	Excavation Line
	Existing Ground Level
	New Proposed Ground Level
	Concrete Layer
	Gravel Layer
	Red Asphalt
	Mortar Bed
	Concrete Slab
	Ballast
	Compacted Gray Gravel
	Compacted Subgrade Gravel
	Stabilised Ballast
	Colored Asphalt
	Binder
	Granite

- NOTES :
- All coordinates are in UTM WGS84 34N
 - All dimensions are in meters, otherwise there will be a note.
 - The road layers are calculated at Phase 2 of earthworks, as the finish grading is calculated on Phase 1 of reinstating the project area.
 - All joint linear element between pavements: all curved steel plates following the trace of the drawings (As specification)

CLIENT:
ALBANIAN DEVELOPMENT FUND
Contact person: Emri Dautaj (Menaxhere Kontrates)
Rr. "Sami Frasheri", Nr. 10, Tirana, Albania
Phone / Fax: 00355 4 234 885
E-mail: edautaj@albaniancdf.org

CASANOVA+HERNANDEZ ARCHITECTS
NIPT L82016014E
Contact person: Mr. Jesus Hernandez
Ibrahim Prugova, Pallati 17, H3, Apt. 12, Tirana
Mobile: +31 (0)10 2409333
E-mail: contact@casanova-hernandez.com


SRP Albanian Engineering s.h.p.k.
NIUS L81728013G
Contact person: Blerim Kurti
Rruga Tom Piezha, Pallati Klensi, Shkalla 4, Kati 1, Ap. 2, Yzberisht, Tirane 1051, Albania
Tel.: +355 48 272 528
Mobile: +355 68 2020 335
E-mail: blerim.kurti@srp-consult.de

SRP Schneider & Partner, Ingenieur-Consult GmbH
Augustaanlage 50, D-68165 Mannheim, Germany
Handelsregister-Nr.: HRB 2082 Coburg
Contact person: Frank Ehrlicher, Director International Division SRP
Tel.: +49 / 621 400 462 - 11
Mobile: +49 / 170 916 25 74
E-mail: frank.ehrlicher@srp-consult.de

DD-C-LP-7-02		LONGITUDINAL PROFILE OF ROAD Nr.7	
Drawing number	Description		
Detailed Design	420 x 297 mm	1:1000	21-09-2022
Phase	Format	Scale	Date
L077	Master Plan of Interventions at the Entrance of Shkodra		
Project number	Project name		

casanova+hernandez architects
SRP Schneider & Partner, Ingenieur-Consult GmbH
SRP Albanian Engineering sh.p.k



Lombardskade 24A
3011 AH Rotterdam
T +31 (0)10 240 9333
F +31 (0)10 240 9229
contact@casanova-hernandez.com

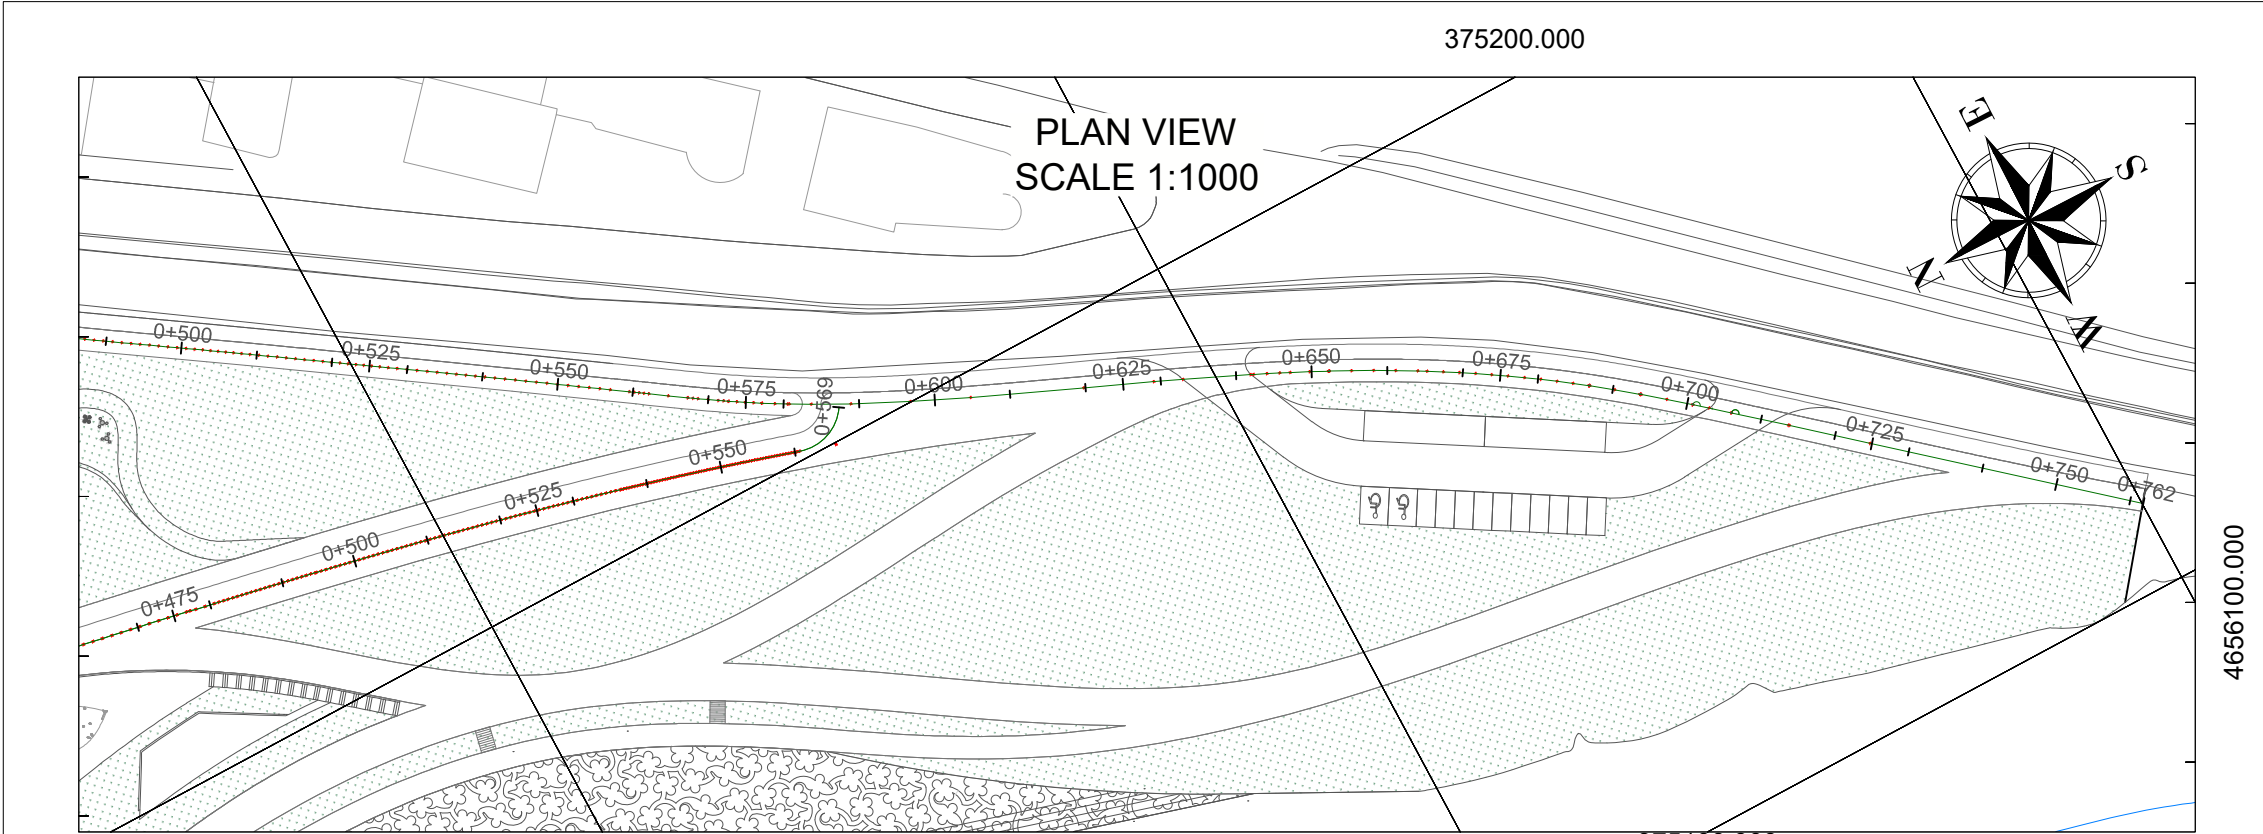

375200.000


LONGTITUDINAL PROFILE
SCALE H 1:1000 V 1:100

TYPICAL SECTION
Prog. 0+000.00 - 0+762.00
SCALE 1:100

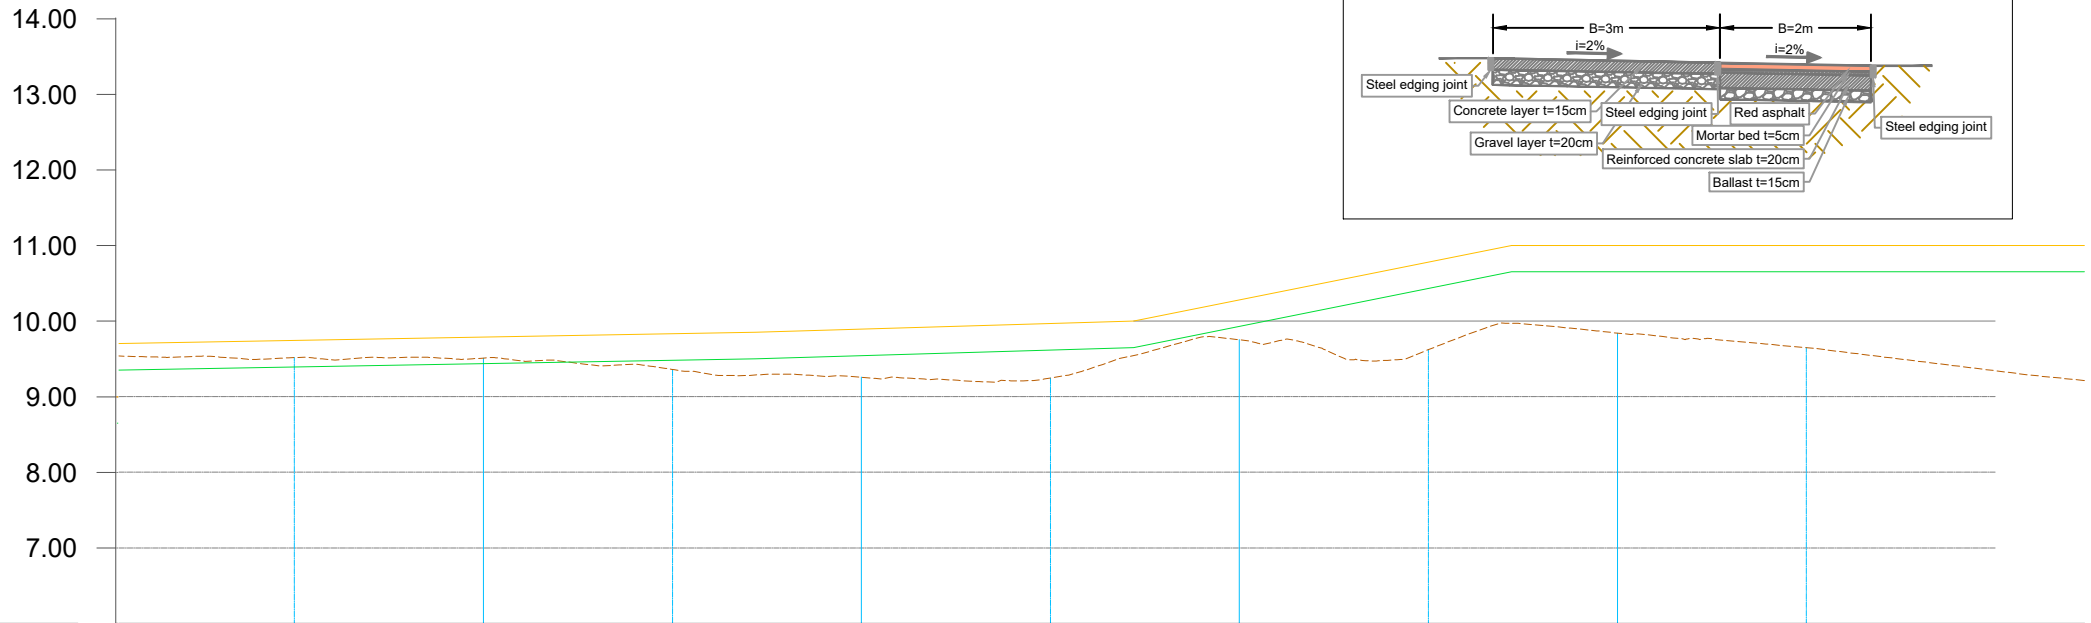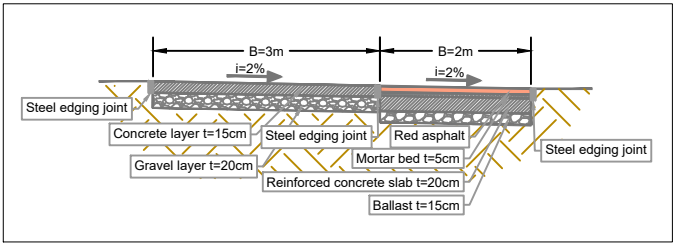

CS-NR.	S-21	CS-22	CS-23	CS-24	CS-25	CS-26	CS-27	CS-28	CS-29	CS-30	CS-31	CS
Ground Elevation (m)	9.54	9.52	9.51	9.36	9.26	9.25	9.75	9.62	9.84	9.65	9.34	9.21
Design Elevation (m)	9.70	9.74	9.79	9.83	9.89	9.97	10.28	10.78	11.00	11.00	11.00	11.00
Excavation Line (m)	9.35	9.39	9.44	9.48	9.54	9.62	9.93	10.43	10.65	10.65	10.65	10.65
Excavation Depth (m)	0.35	0.35	0.35	0.35	0.35	0.35	0.35	0.35	0.35	0.35	0.35	0.35
Station (m)	0+500	0+525	0+550	0+575	0+600	0+625	0+650	0+675	0+700	0+725	0+750	0+762
Distance (m)	25.00	25.00	25.00	25.00	25.00	25.00	25.00	25.00	25.00	25.00	25.00	11.76
Material	Concrete	Concrete	Concrete	Concrete	Concrete	Concrete	Concrete	Concrete	Concrete	Concrete	Concrete	Concrete
Vertical Geometry	L=86.00 i=0.17%			L=50.00 i=0.30%			L=50.00 i=2.00%			L=75.76 i=0.00%		

KEYMAP

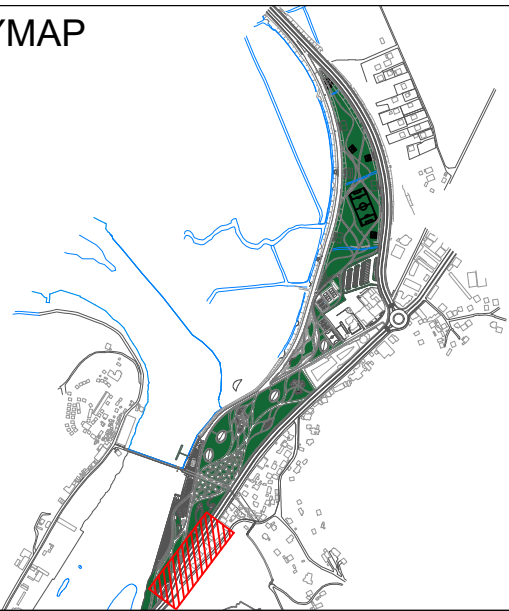

LEGEND AND NOTES

LEGEND	
SYMBOL	DESCRIPTION
	Excavation Line
	Existing Ground Level
	New Proposed Ground Level
	Concrete Layer
	Gravel Layer
	Red Asphalt
	Mortar Bed
	Concrete Slab
	Ballast
	Compacted Gray Gravel
	Compacted Subgrade Gravel
	Stabilised Ballast
	Colored Asphalt
	Binder
	Granite

- NOTES :
- All coordinates are in UTM WGS84 34N
 - All dimensions are in meters, otherwise there will be a note.
 - The road layers are calculated at Phase 2 of earthworks, as the finish grading is calculated on Phase 1 of reinstating the project area.
 - All joint linear element between pavements: all curved steel plates following the trace of the drawings (As specification)

CLIENT:
ALBANIAN DEVELOPMENT FUND
Contact person: Emi Dautaj (Menaxhere Kontrates)
Rr. "Samir Frasheri", Nr. 10, Tirana, Albania
Phone / Fax: 00355 4 234 885
E-mail: edautaj@albaniancdf.org

CASANOVA+HERNANDEZ ARCHITECTS
NIPT LB2016014E
Contact person: Mr. Jesus Hernandez
Ibrahim Prugova, Pallati 17, H3, Apt. 12, Tirana
Mobile: +31 (0)10 2409333
E-mail: contact@casanova-hernandez.com

SRP Albanian Engineering s.h.p.k.
NIUS LB1728013G
Contact person: Blerim Kurti
Rruga Tom Piezha, Pallati Klensi, Shkalla 4, Kati 1, Ap. 2, Yzberisht, Tirane 1051, Albania
Tel.: +355 48 272 528
Mobile: +355 68 2020 335
E-mail: blerim.kurti@srp-consult.de


SRP Schneider & Partner, Ingenieur-Consult GmbH
Augustaanlage 50, D-68165 Mannheim, Germany
Handelsregister-Nr.: HRB 2082 Coburg
Contact person: Frank Ehrlicher, Director International Division SRP
Tel.: +49 / 621 400 462 - 11
Mobile: +49 / 170 916 25 74
E-mail: frank.ehrlicher@srp-consult.de

DD-C-LP-7-03		LONGITUDINAL PROFILE OF ROAD Nr.7	
Drawing number	Description		
Detailed Design	420 x 297 mm	1:1000	21-09-2022
Phase	Format	Scale	Date
L077	Master Plan of Interventions at the Entrance of Shkodra		
Project number	Project name		


casanova+hernandez architects
SRP Schneider & Partner, Ingenieur-Consult GmbH
SRP Albanian Engineering sh.p.k

Lombardskade 24A
3011 AH Rotterdam
T +31 (0)10 240 9333
F +31 (0)10 240 9229
contact@casanova-hernandez.com


CROSS SECTION
Road Nr. 7 - Recreational Park - Prog.: 0+000.15

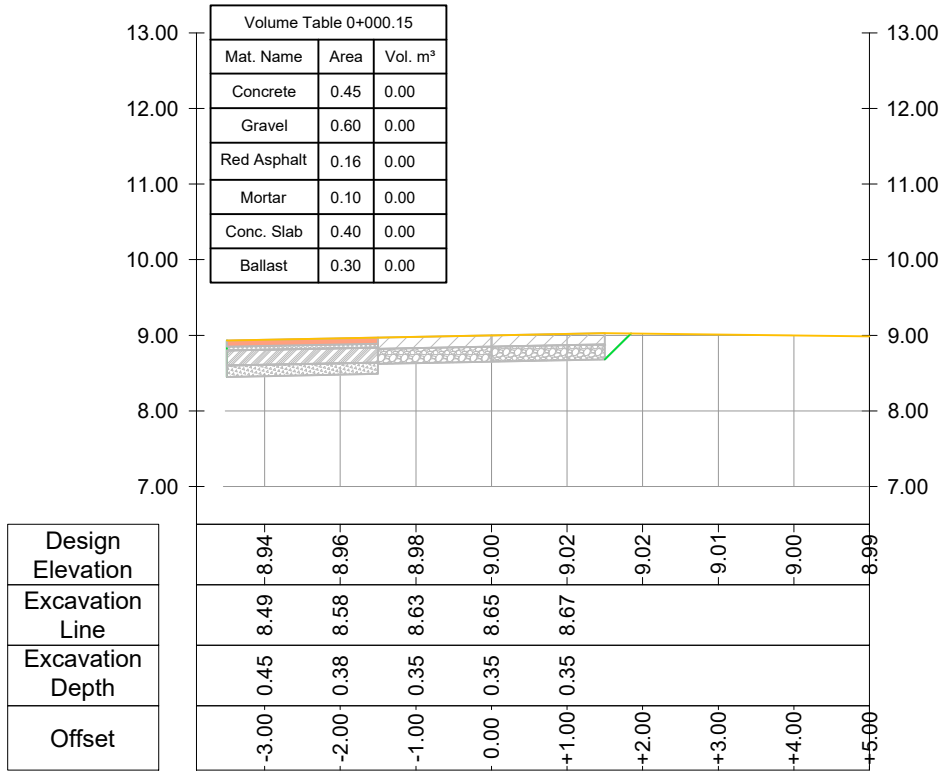


CROSS SECTION
Road Nr. 7 - Recreational Park - Prog.: 0+050.00

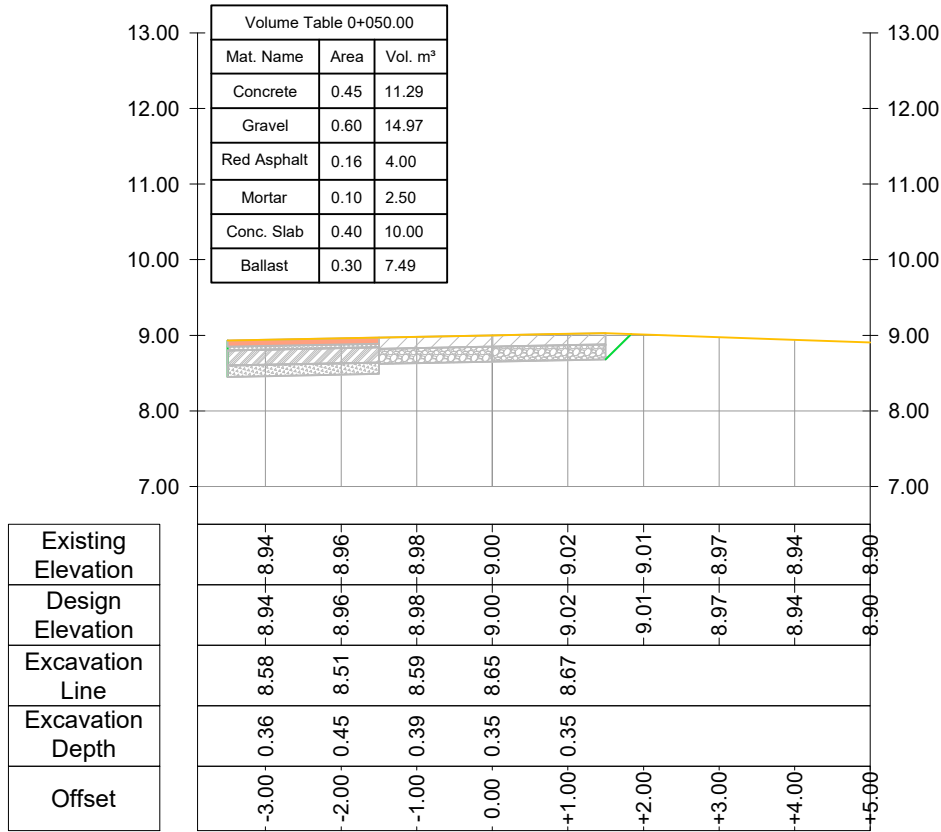


CROSS SECTION
Road Nr. 7 - Recreational Park - Prog.: 0+025.00

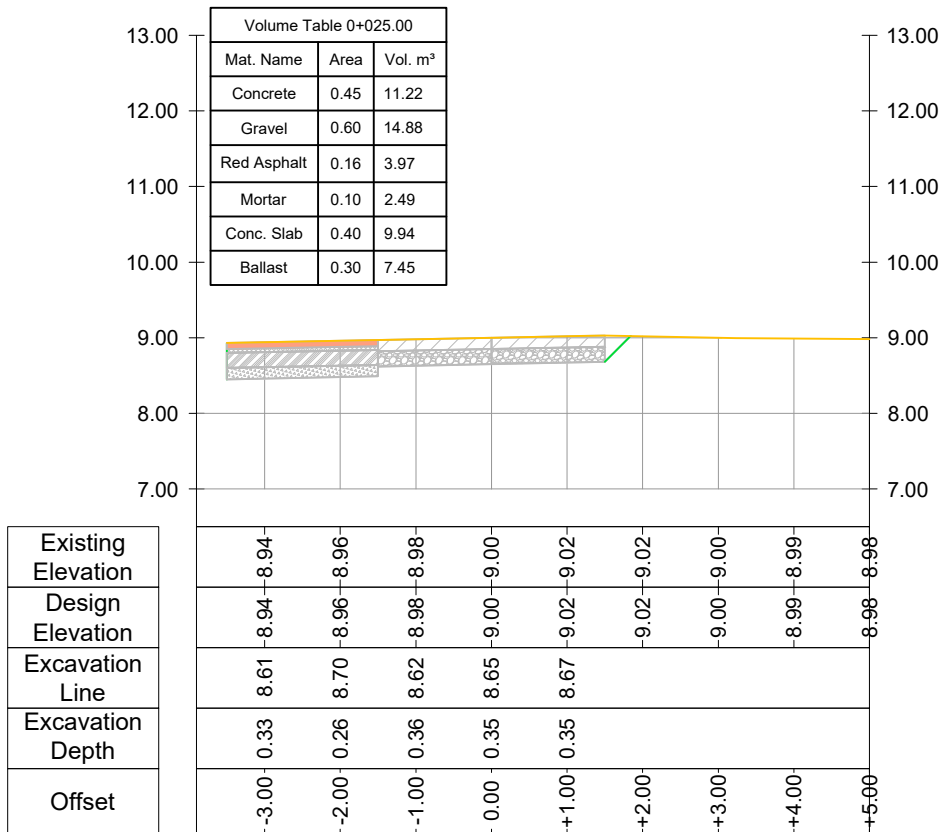

CROSS SECTION
Road Nr. 7 - Recreational Park - Prog.: 0+075.00

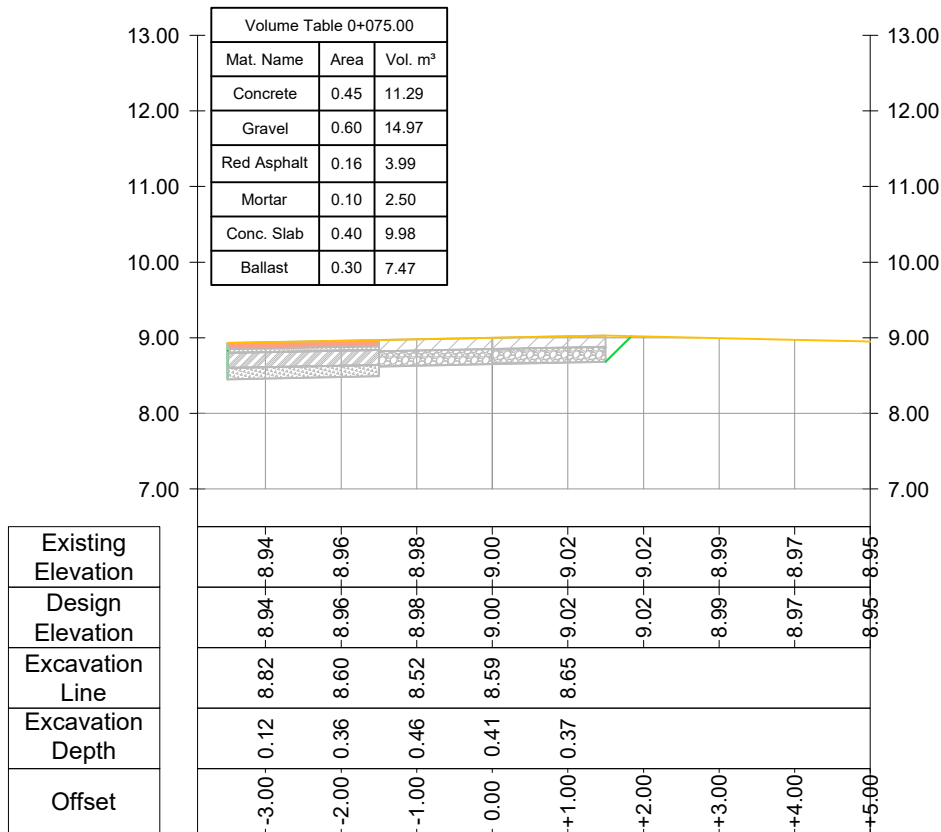

KEYMAP

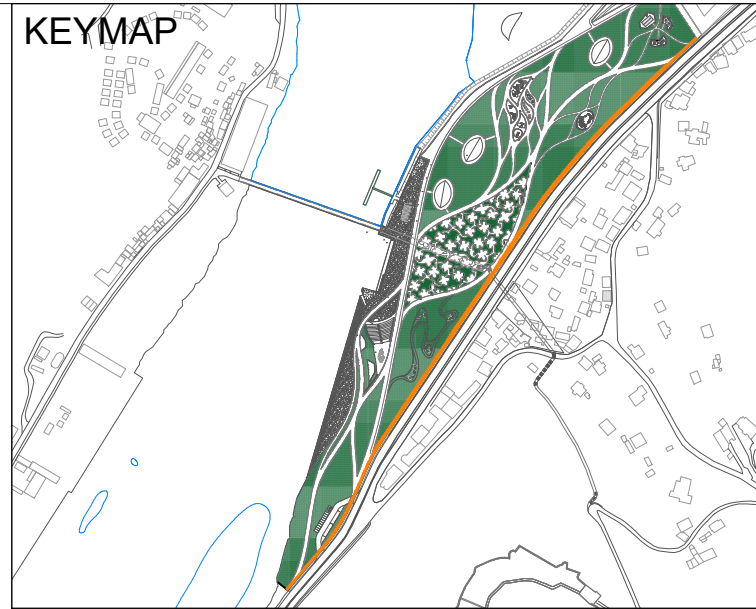

LEGEND AND NOTES

LEGEND	
SYMBOL	DESCRIPTION
	Excavation Line
	Existing Ground Level
	New Proposed Ground Level
	Concrete Layer
	Gravel Layer
	Red Asphalt
	Mortar Bed
	Concrete Slab
	Ballast
	Compacted Gray Gravel
	Compacted Subgrade Gravel
	Stabilised Ballast
	Colored Asphalt
	Binder
	Granite

- NOTES :
- All coordinates are in UTM WGS84 34N
 - All dimensions are in meters, otherwise there will be a note.
 - The road layers are calculated at Phase 2 of earthworks, as the finish grading is calculated on Phase 1 of reinstating the project area.
 - All joint linear element between pavements: all curved steel plates following the trace of the drawings (As specification)

CLIENT:
ALBANIAN DEVELOPMENT FUND
Contact person: Emi Dautaj (Menaxhere Kontrates)
Rr. "Samir Frasheri", Nr. 10, Tirana, Albania
Phone / Fax: 00355 4 234 885
E-mail: edautaj@albaniancdf.org

CASANOVA+HERNANDEZ ARCHITECTS
NIPT LB2016014E
Contact person: Mr. Jesus Hernandez
Ibrahim Prugova, Pallati 17, H3, Apt. 12, Tirana
Mobile: +31 (0)10 2409333
E-mail: contact@casanova-hernandez.com

SRP Albanian Engineering s.h.p.k.
NIUS LB1728013G
Contact person: Blerim Kurti
Rruga Tom Piezha, Pallati Klensi, Shkalla 4, Kati 1, Ap. 2, Yzberisht, Tirane 1051, Albania
Tel.: +355 48 272 528
Mobile: +355 68 2020 335
E-mail: blerim.kurti@srp-consult.de

SRP Schneider & Partner, Ingenieur-Consult GmbH
Augustaanlage 50, D-68165 Mannheim, Germany
Handelsregister-Nr.: HRB 2082 Coburg
Contact person: Frank Ehrlicher, Director International Division SPP
Tel.: +49 / 621 400 462 - 11
Mobile: +49 / 170 916 25 74
E-mail: frank.ehrlicher@srp-consult.de

DD-C-CS-7-01 CROSS SECTION OF ROAD Nr.7	
Drawing number	Description
Detailed Design	420 x 297 mm 1:100 21-09-2022
Phase	Format Scale Date
L077	Master Plan of Interventions at the Entrance of Shkodra
Project number	Project name

casanova+hernandez architects
SRP Schneider & Partner, Ingenieur-Consult GmbH
SRP Albanian Engineering sh.p.k

Lombardskade 24A
3011 AH Rotterdam
T +31 (0)10 240 9333
F +31 (0)10 240 9229
contact@casanova-hernandez.com