
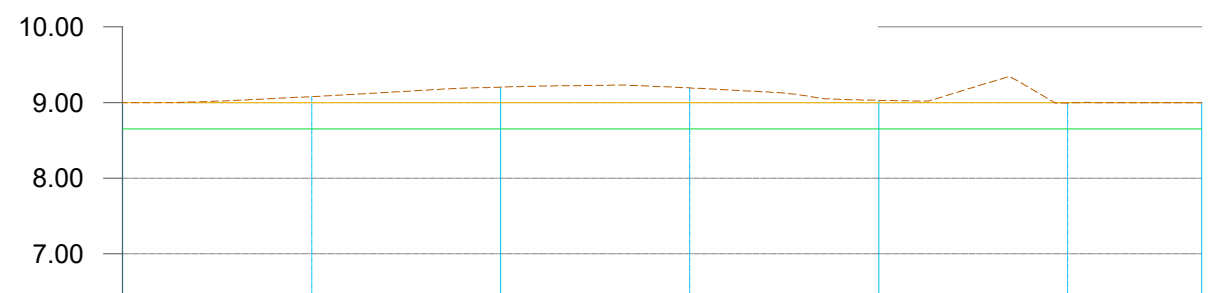


LEGEND AND NOTES

LEGEND	
SYMBOL	DESCRIPTION
	Excavation Line
	Existing Ground Level
	New Proposed Ground Level
	Concrete Layer
	Gravel Layer
	Red Asphalt
	Mortar Bed
	Concrete Slab
	Ballast
	Compacted Gray Gravel
	Compacted Subgrade Gravel
	Stabilised Ballast
	Colored Asphalt
	Binder
	Granite

LONGTITUDINAL PROFILE
SCALE H 1:1000 V 1:100

TYPICAL SECTION
Prog. 0+000.00 - 0+142.80
SCALE 1:100

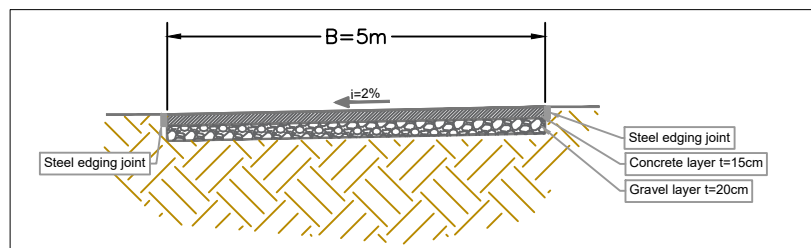

CS-NR.	CS-1	CS-2	CS-3	CS-4	CS-5	CS-6	CS-7
Ground Elevation (m)	9.00	9.08	9.20	9.19	9.03	9.00	9.00
Design Elevation (m)		9.00	9.00	9.00	9.00	9.00	9.00
Excavation Line (m)		8.65	8.65	8.65	8.65	8.65	8.65
Excavation Depth (m)		0.35	0.35	0.35	0.35	0.35	0.35
Station (m)	0+000	0+025	0+050	0+075	0+100	0+125	0+143
Distance (m)	24.99	25.00	25.00	25.00	25.00	17.71	
Material	Concrete	Concrete	Concrete	Concrete	Concrete	Concrete	Concrete
Vertical Geometry	0.00%						

- NOTES :
- All coordinates are in UTM WGS84 34N
 - All dimensions are in meters, otherwise there will be a note.
 - The road layers are calculated at Phase 2 of earthworks, as the finish grading is calculated on Phase 1 of reinstating the project area.
 - All joint linear element between pavements: all curved steel plates following the trace of the drawings (As specification)

CLIENT:
ALBANIAN DEVELOPMENT FUND
Contact person: Emi Dautaj (Menaxhere Kontrates)
Rr. "Sami Frasheri", Nr. 10, Tirana, Albania
Phone / Fax: 00355 4 234 885
E-mail: edautaj@albanianfd.org


CASANOVA+HERNANDEZ ARCHITECTS
NIPT LB2016014E
Contact person: Mr. Jesus Hernandez
Ibrahim Prugova, Pallati 17, H3, Apt. 12, Tirana
Mobile: +31 (0)10 2409333
E-mail: contact@casanova-herandez.com

SRP Albanian Engineering s.h.p.k.
NIUS LB1728013G
Contact person: Blerim Kurti
Rruga Tom Plezha, Pallati Klensi, Shkalla 4, Kati 1, Ap. 2, Yzberisht, Tirane 1051, Albania
Tel: +355 48 272 528
Mobile: +355 68 2020 335
E-mail: blerim.kurti@srp-consult.de


SRP Schneider & Partner, Ingenieur-Consult GmbH
Augustaanlage 50, D-68165 Mannheim, Germany
Handelsregister-Nr.: HRB 2082 Coburg
Contact person: Frank Ehrlicher, Director International Division SRP
Tel.: +49 / 621 400 462 - 11
Mobile: +49 / 170 916 25 74
E-mail: frank.ehrlicher@srp-consult.de

DD-C-LP-14		LONGITUDINAL PROFILE OF ROAD Nr.14	
Drawing number	Description	Scale	Date
Detailed Design	420 x 297 mm	1:1000	21-09-2022
Phase	Format	Scale	Date
L077	Master Plan of Interventions at the Entrance of Shkodra		
Project number	Project name		


casanova+herandez architects
SRP Schneider & Partner, Ingenieur-Consult GmbH
SRP Albanian Engineering sh.p.k.

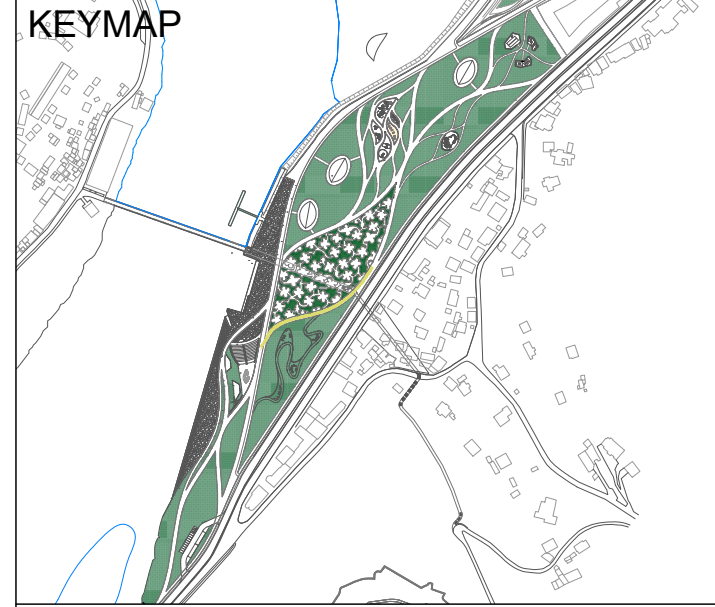


CROSS SECTION
Road Nr.14-Recreational Park - Prog.: 0+000.01

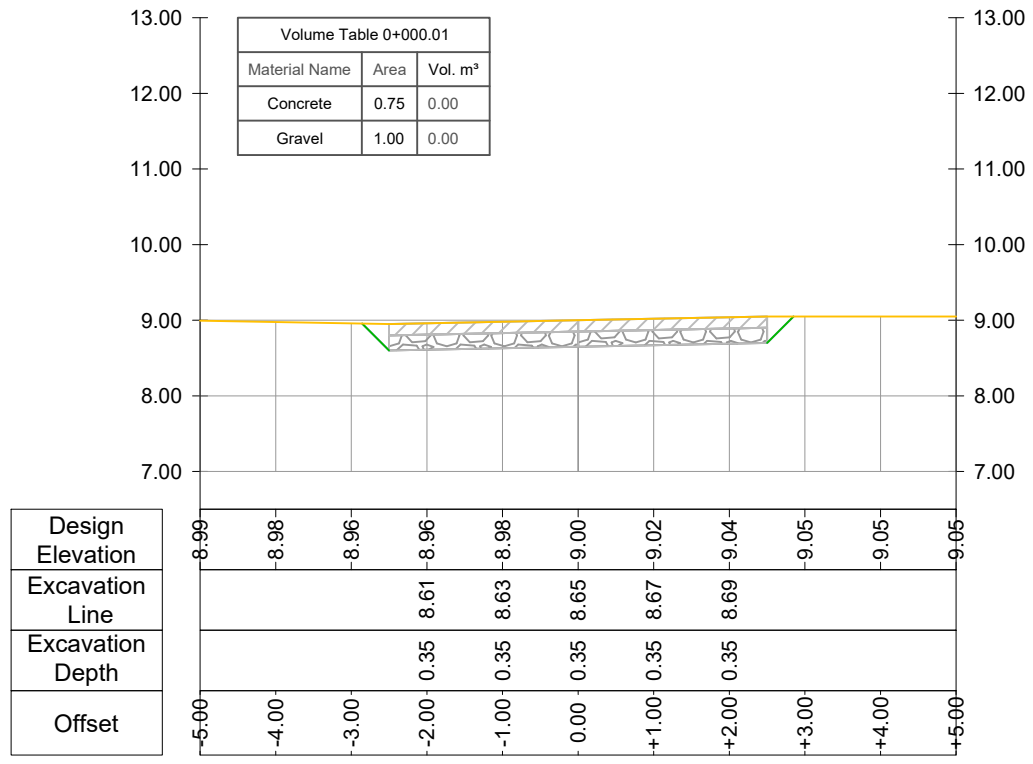


CROSS SECTION
Road Nr.14-Recreational Park - Prog.: 0+050.00

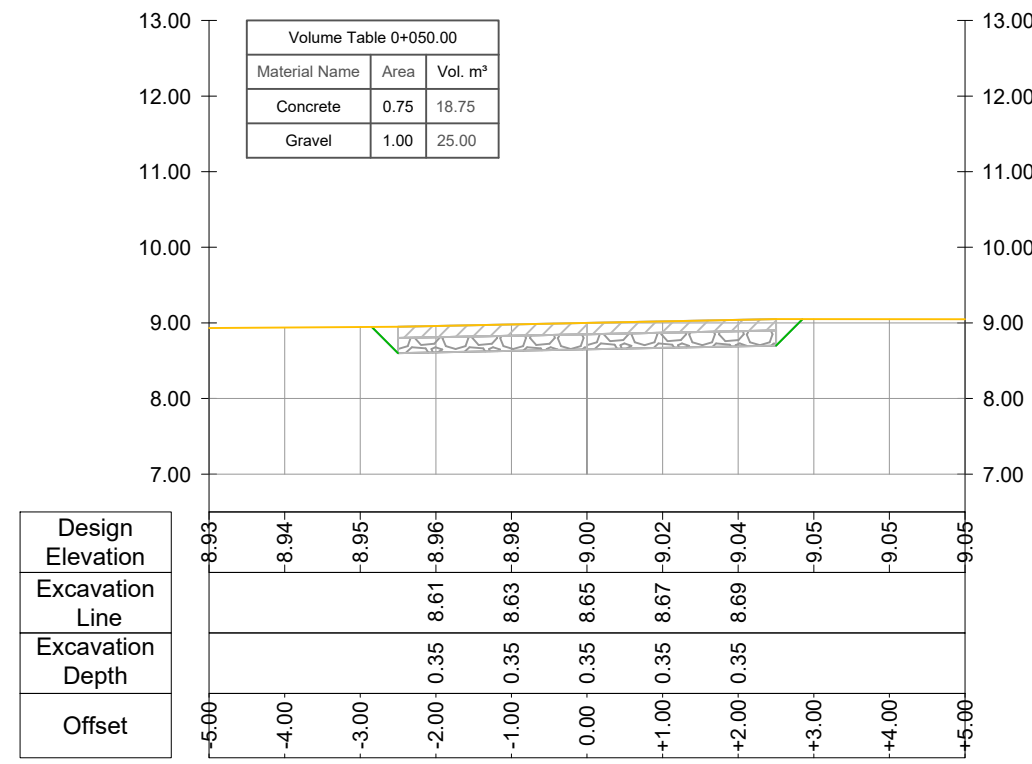

CROSS SECTION
Road Nr.14-Recreational Park - Prog.: 0+025.00

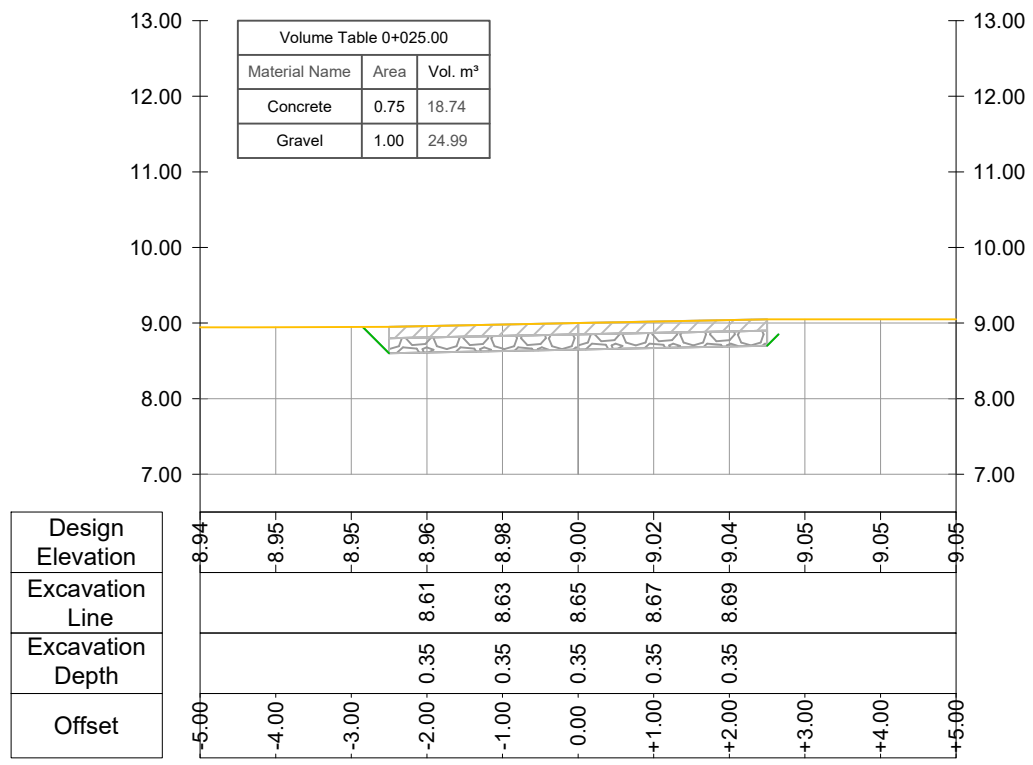

CROSS SECTION
Road Nr.14-Recreational Park - Prog.: 0+075.00

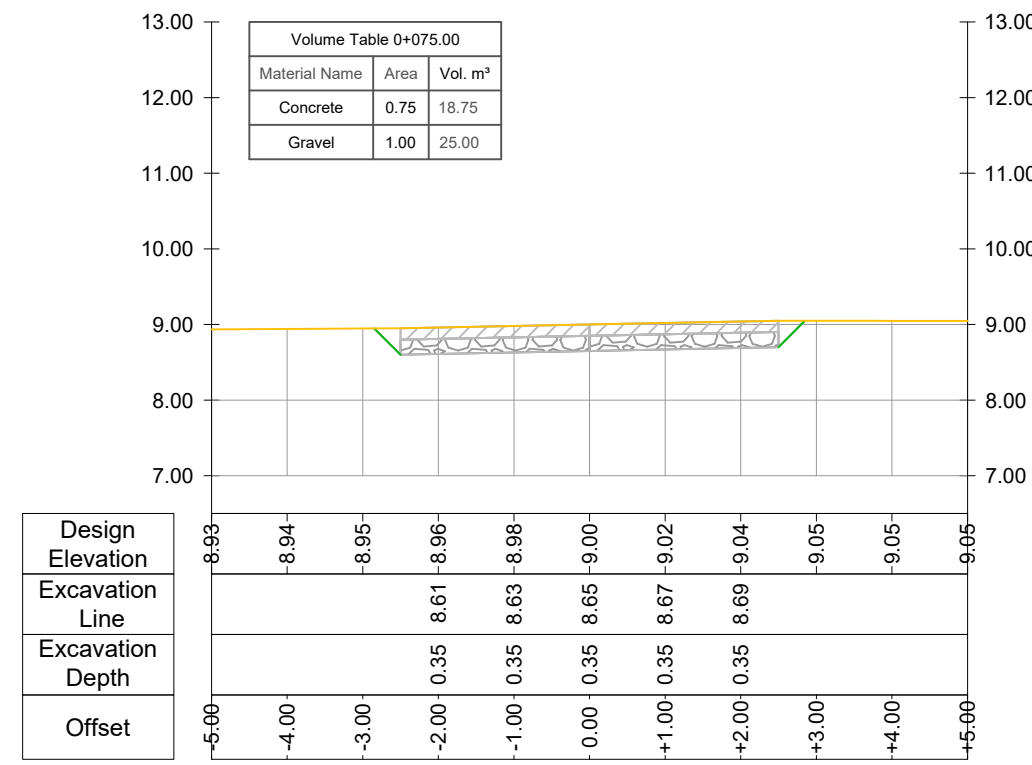

LEGEND AND NOTES

LEGEND	
SYMBOL	DESCRIPTION
	Excavation Line
	Existing Ground Level
	New Proposed Ground Level
	Concrete Layer
	Gravel Layer
	Red Asphalt
	Mortar Bed
	Concrete Slab
	Ballast
	Compacted Gray Gravel
	Compacted Subgrade Gravel
	Stabilised Ballast
	Colored Asphalt
	Binder
	Granite

- NOTES :
- All coordinates are in UTM WGS84 34N
 - All dimensions are in meters, otherwise there will be a note.
 - The road layers are calculated at Phase 2 of earthworks, as the finish grading is calculated on Phase 1 of reinstating the project area.
 - All joint linear element between pavements: all curved steel plates following the trace of the drawings (As specification)

CLIENT:
ALBANIAN DEVELOPMENT FUND
Contact person: Emi Dautaj (Menaxhere Kontrates)
Rr. "Sami Frasher", Nr. 10, Tirana, Albania
Phone / Fax: 00355 4 234 885
E-mail: edautaj@albaniandf.org


CASANOVA+HERNANDEZ ARCHITECTS
NIPT LB2016014E
Contact person: Mr. Jesus Hernandez
Ibrahim Prugova, Pallati 17, H3, Apt. 12, Tirana
Mobile: +31 (0)10 2409333
E-mail: contact@casanova-herandez.com

SRP Albanian Engineering s.h.p.k.
NIUS LB1728013G
Contact person: Blerim Kurti
Rruga Tom Plezha, Pallati Klensi, Shkalla 4, Kati 1, Ap. 2, Yzberisht, Tirane 1051, Albania
Tel: +355 48 272 528
Mobile: +355 68 2020 335
E-mail: blerim.kurti@srp-consult.de


SRP Schneider & Partner, Ingenieur-Consult GmbH
Augustaanlage 50, D-68165 Mannheim, Germany
Handelsregister-Nr.: HRB 2082 Coburg
Contact person: Frank Ehrlicher, Director International Division SRP
Tel.: +49 / 621 400 462 - 11
Mobile: +49 / 170 916 25 74
E-mail: frank.ehrlicher@srp-consult.de

DD-C-CS-14 CROSS SECTION OF ROAD Nr.14	
Drawing number	Description
Detailed Design	420 x 297 mm 1:100 21-09-2022
Phase	Format Scale Date
L077	Master Plan of Interventions at the Entrance of Shkoder
Project number	Project name


CROSS SECTION
Road Nr.14-Recreational Park - Prog.: 0+100.00

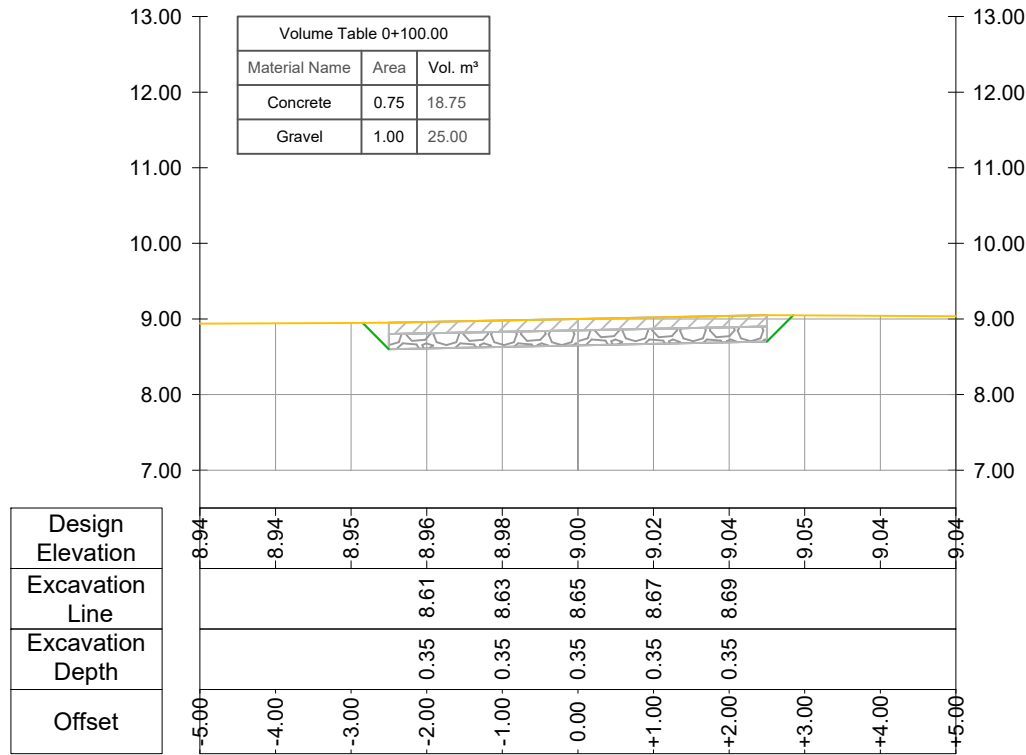


CROSS SECTION
Road Nr.14-Recreational Park - Prog.: 0+142.71

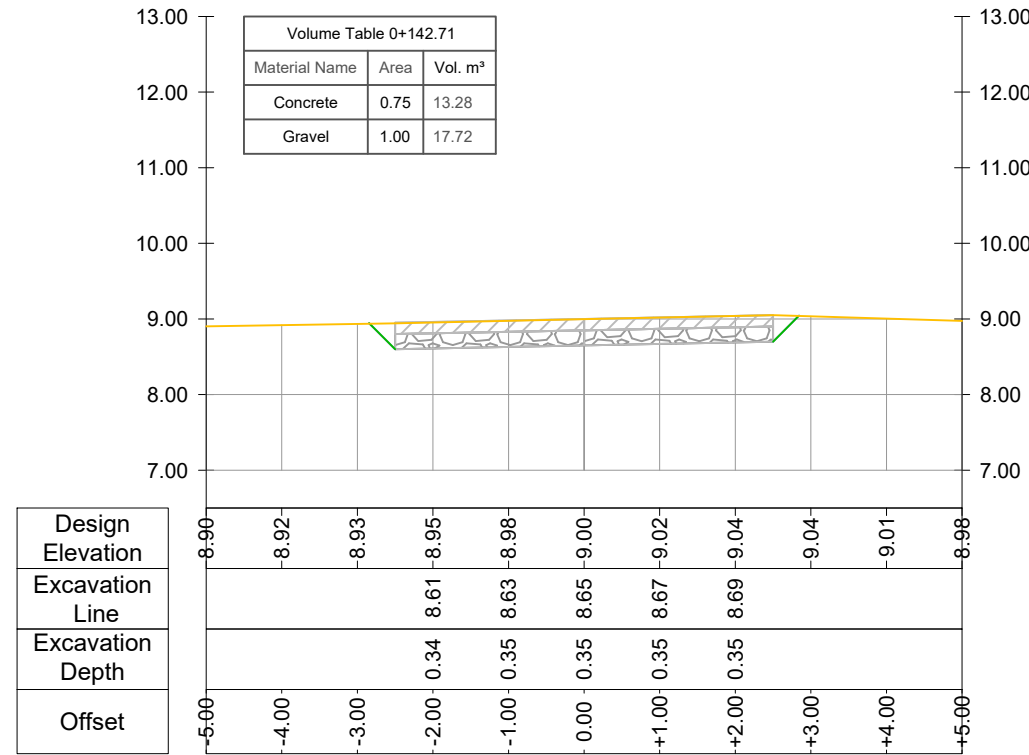

CROSS SECTION
Road Nr.14-Recreational Park - Prog.: 0+125.00

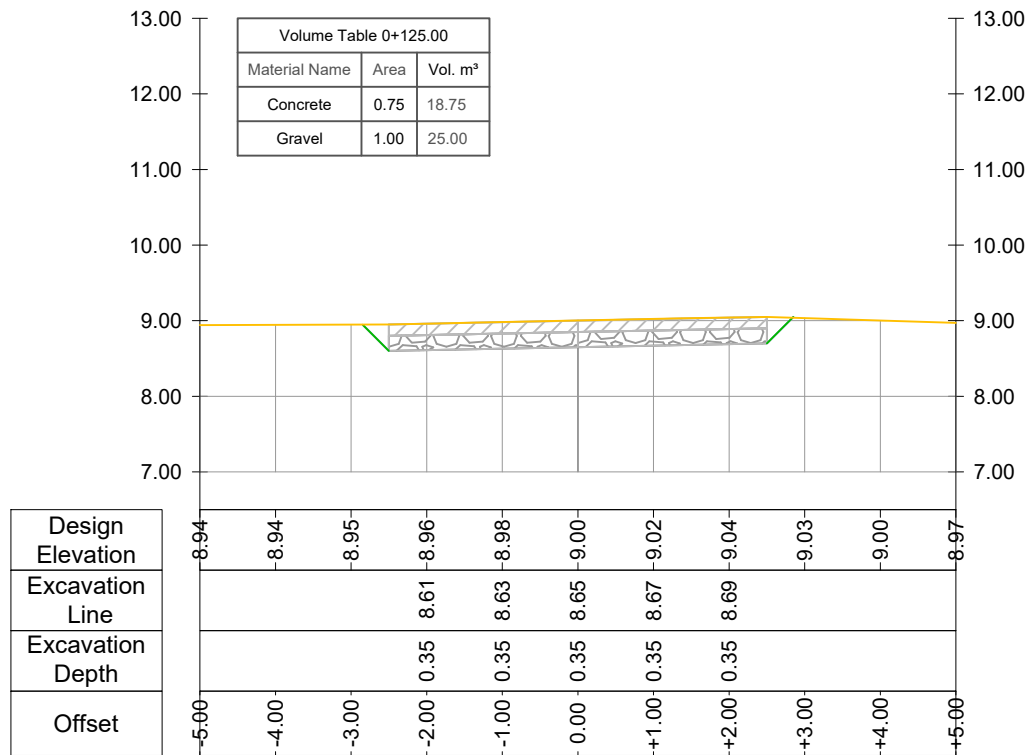

KEYMAP

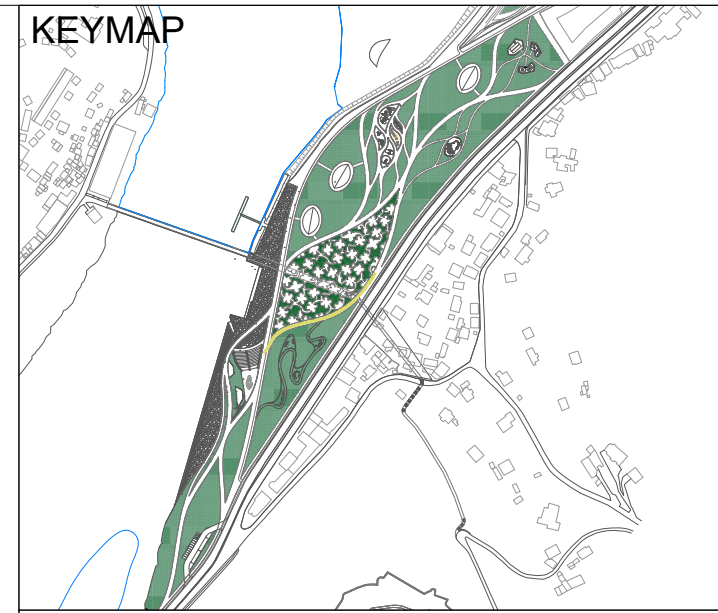

LEGEND AND NOTES

LEGEND	
SYMBOL	DESCRIPTION
	Excavation Line
	Existing Ground Level
	New Proposed Ground Level
	Concrete Layer
	Gravel Layer
	Red Asphalt
	Mortar Bed
	Concrete Slab
	Ballast
	Compacted Gray Gravel
	Compacted Subgrade Gravel
	Stabilised Ballast
	Colored Asphalt
	Binder
	Granite

- NOTES :
- All coordinates are in UTM WGS84 34N
 - All dimensions are in meters, otherwise there will be a note.
 - The road layers are calculated at Phase 2 of earthworks, as the finish grading is calculated on Phase 1 of reinstating the project area.
 - All joint linear element between pavements: all curved steel plates following the trace of the drawings (As specification)

CLIENT:
ALBANIAN DEVELOPMENT FUND
Contact person: Emi Dautaj (Menaxhere Kontrates)
Rr. "Sami Frasheri", Nr. 10, Tirana, Albania
Phone / Fax: 00355 4 234 885
E-mail: edautaj@albanianadf.org

CASANOVA+HERNANDEZ ARCHITECTS
NIPT LB2016014E
Contact person: Mr. Jesus Hernandez
Ibrahim Prugova, Pallati 17, H3, Apt. 12, Tirana
Mobile: +31 (0)10 2409333
E-mail: contact@casanova-herandez.com

SRP Albanian Engineering s.h.p.k.
NIUS LB1728013G
Contact person: Blerim Kurti
Rruga Tom Plezha, Pallati Klensi, Shkalla 4, Kati 1, Ap. 2, Yzberisht, Tiranë 1051, Albania
Tel: +355 48 272 528
Mobile: +355 68 2020 335
E-mail: blerim.kurti@srp-consult.de

SRP Schneider & Partner, Ingenieur-Consult GmbH
Augustaanlage 50, D-68165 Mannheim, Germany
Handelsregister-Nr.: HRB 2082 Coburg
Contact person: Frank Ehrlicher, Director International Division SRP
Tel.: +49 / 621 400 462 - 11
Mobile: +49 / 170 916 25 74
E-mail: frank.ehrlicher@srp-consult.de


DD-C-CS-14-1		CROSS SECTION OF ROAD Nr.14	
Drawing number	Description	Format	Date
Detailed Design	420 x 297 mm	1:100	21-09-2022
Phase	Format	Scale	Date
L077	Master Plan of Interventions at the Entrance of Shkodra		
Project number	Project name		

casanova+herandez architects
SRP Schneider & Partner, Ingenieur-Consult GmbH
SRP Albanian Engineering sh.p.k.

Lombardskade 24A
3011 AH Rotterdam
T +31 (0)10 240 9333
F +31 (0)10 240 9229
contact@casanova-herandez.com


375100.000

PLAN VIEW
SCALE 1:1000

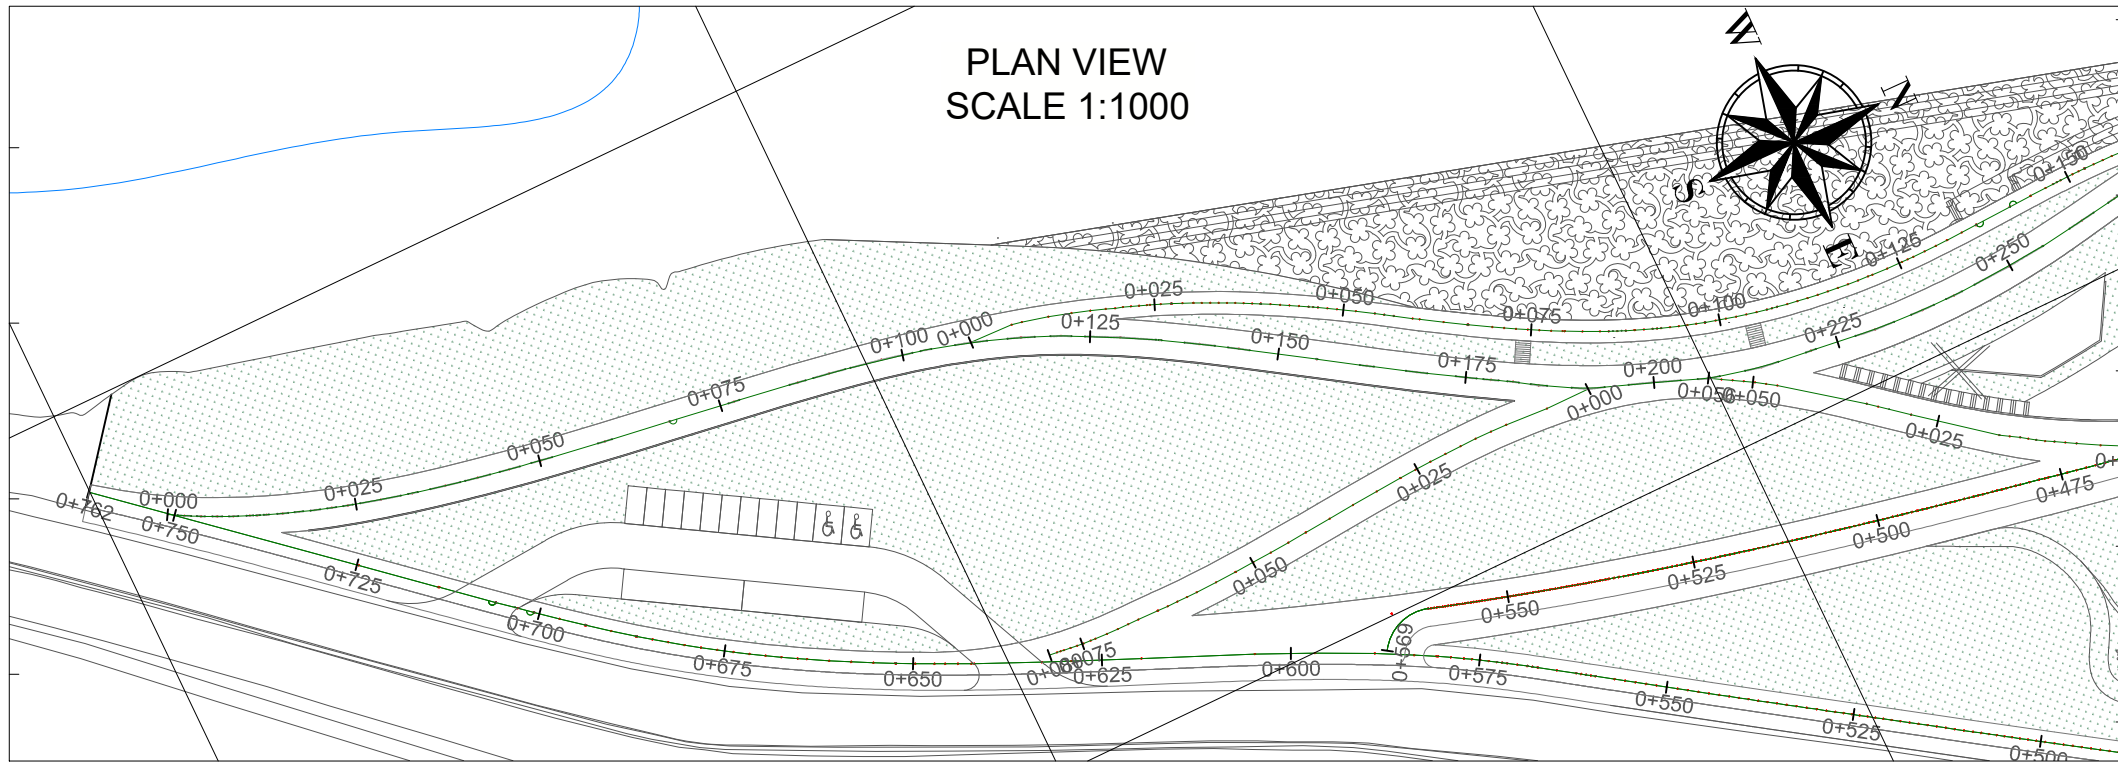


375200.000

TYPICAL SECTION
Prog. 0+000.00 - 0+192.00
Prog. 0+206.00 - 0+274.53
SCALE 1:100

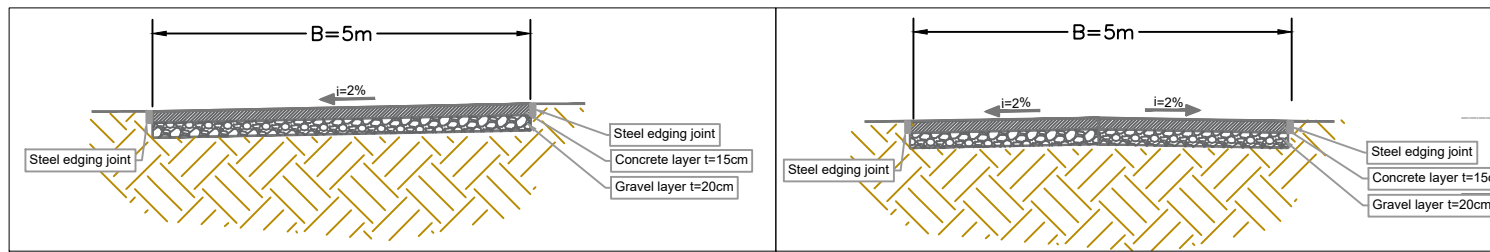


TYPICAL SECTION
Prog. 0+192.00 - 0+206.00
SCALE 1:100

LONGITUDINAL PROFILE
SCALE H 1:1000 V 1:100

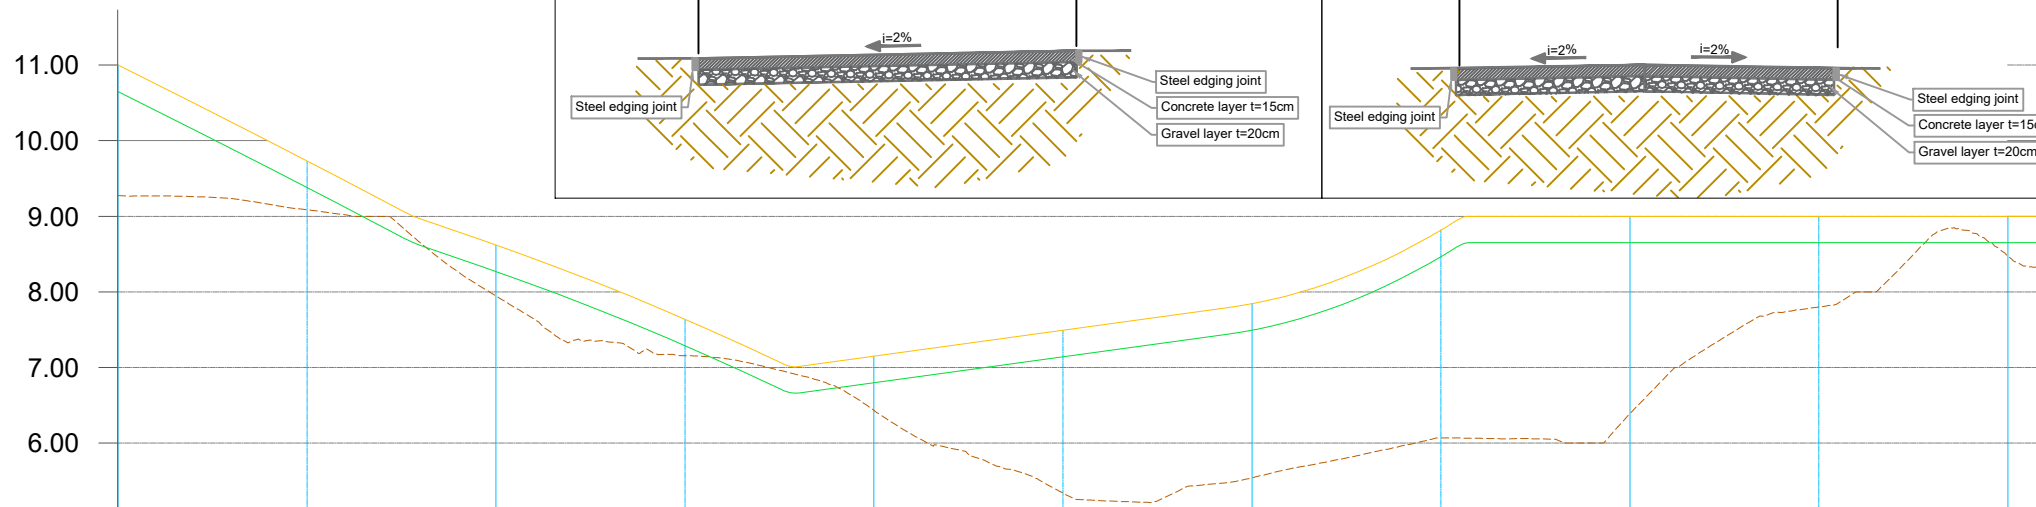

CS-NR.	CS-1	CS-2	CS-3	CS-4	CS-5	CS-6	CS-7	CS-8	CS-9	CS-10	CS-11
Ground Elevation (m)	9.27	9.09	7.95	7.16	6.43	5.34	5.54	6.07	6.39	7.80	8.47
Design Elevation (m)	11.00	9.73	8.62	7.64	7.15	7.49	7.84	8.82	9.00	9.00	9.00
Excavation Line (m)	10.65	9.38	8.27	7.29	6.80	7.14	7.49	8.47	8.65	8.65	8.65
Excavation Depth (m)	0.35	0.35	0.35	0.35	0.35	0.35	0.35	0.35	0.35	0.35	0.35
Station (m)	0+000	0+025	0+050	0+075	0+100	0+125	0+150	0+175	0+200	0+225	0+250
Distance (m)	25.00	25.00	25.00	25.00	25.00	25.00	25.00	25.00	25.00	25.00	25.00
Material	Concrete	Concrete	Concrete	Concrete	Concrete	Concrete	Concrete	Concrete	Concrete	Concrete	Concrete
Vertical Geometry											

KEYMAP

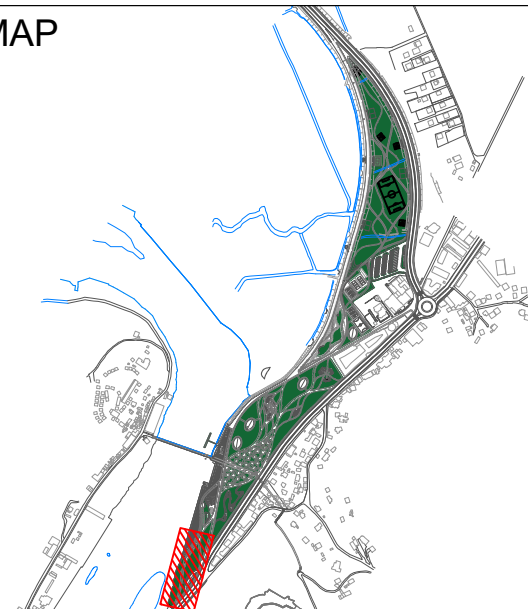

LEGEND AND NOTES

LEGEND	
SYMBOL	DESCRIPTION
	Excavation Line
	Existing Ground Level
	New Proposed Ground Level
	Concrete Layer
	Gravel Layer
	Red Asphalt
	Mortar Bed
	Concrete Slab
	Ballast
	Compacted Gray Gravel
	Compacted Subgrade Gravel
	Stabilised Ballast
	Colored Asphalt
	Binder
	Granite

- NOTES :
- All coordinates are in UTM WGS84 34N
 - All dimensions are in meters, otherwise there will be a note.
 - The road layers are calculated at Phase 2 of earthworks, as the finish grading is calculated on Phase 1 of reinstating the project area.
 - All joint linear element between pavements: all curved steel plates following the trace of the drawings (As specification)



CLIENT:
ALBANIAN DEVELOPMENT FUND
Contact person: Emi Dautaj (Menaxhere Kontrates)
Rr. "Sami Frasheri", Nr. 10, Tirana, Albania
Phone / Fax: 00355 4 234 885
E-mail: edautaj@albaniandf.org

CASANOVA+HERNANDEZ ARCHITECTS
NIPT LB2016014E
Contact person: Mr. Jesus Hernandez
Ibrahim Prugova, Pallati 17, H3, Apt. 12, Tirana
Mobile: +31 (0)10 2409333
E-mail: contact@casanova-herandez.com

SRP Albanian Engineering s.h.p.k.
NIUS LB1728013G
Contact person: Blerim Kurti
Rruga Tom Piazha, Pallati Klensi, Shkalla 4, Kati 1, Ap. 2, Yzberisht, Tirane 1051, Albania
Tel: +355 48 272 528
Mobile: +355 68 2020 335
E-mail: blerim.kurti@srp-consult.de

DD-C-LP-15-01		LONGITUDINAL PROFILE OF ROAD Nr.15	
Drawing number	Description		
Detailed Design	420 x 297 mm	1:1000	21-09-2022
Phase	Format	Scale	Date
L077	Master Plan of Interventions at the Entrance of Shkodra		
Project number	Project name		

casanova+herandez architects
SRP Schneider & Partner, Ingenieur-Consult GmbH
SRP Albanian Engineering sh.p.k.

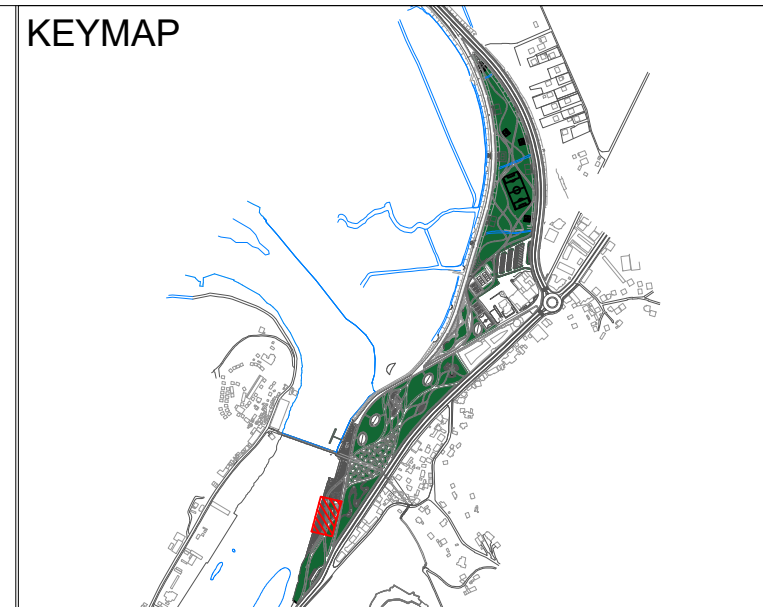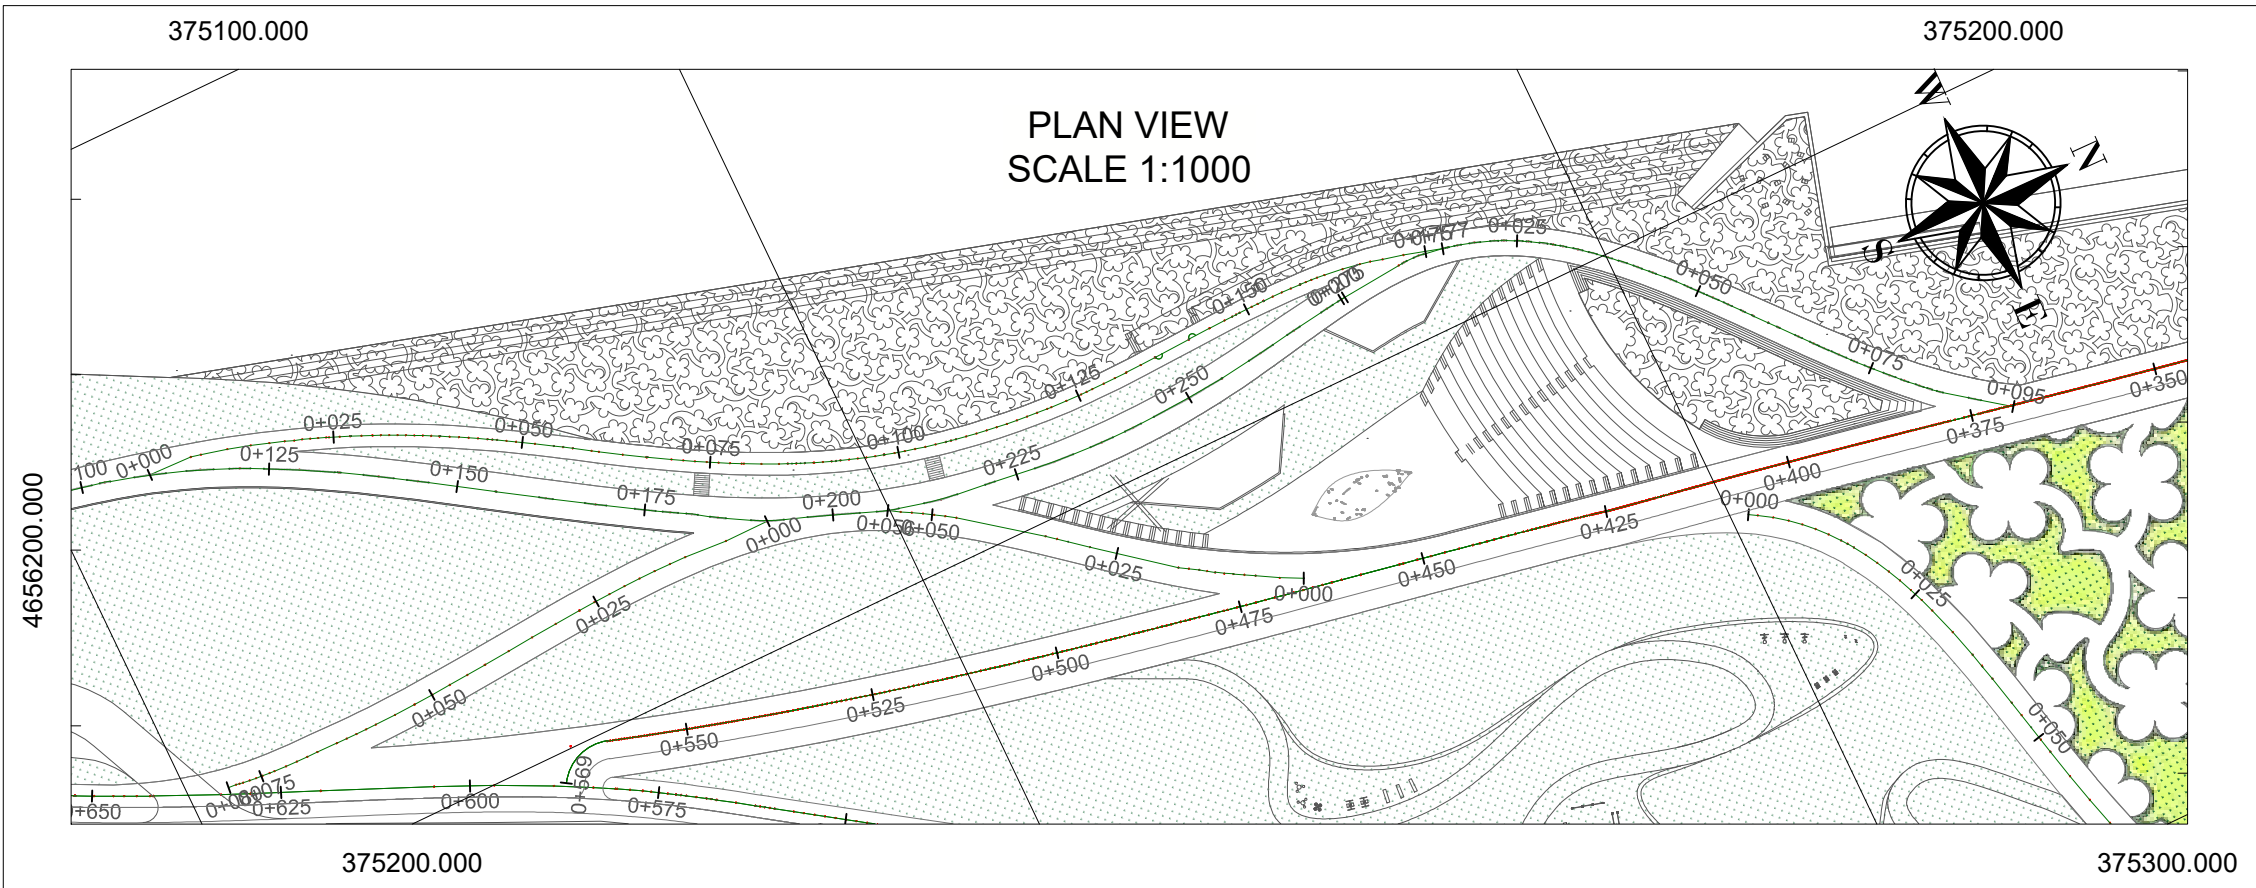


LEGEND AND NOTES


LEGEND	
SYMBOL	DESCRIPTION
	Excavation Line
	Existing Ground Level
	New Proposed Ground Level
	Concrete Layer
	Gravel Layer
	Red Asphalt
	Mortar Bed
	Concrete Slab
	Ballast
	Compacted Gray Gravel
	Compacted Subgrade Gravel
	Stabilised Ballast
	Colored Asphalt
	Binder
	Granite

- NOTES :**
- All coordinates are in UTM WGS84 34N
 - All dimensions are in meters, otherwise there will be a note.
 - The road layers are calculated at Phase 2 of earthworks, as the finish grading is calculated on Phase 1 of reinstating the project area.
 - All joint linear element between pavements: all curved steel plates following the trace of the drawings (As specification)


LONGITUDINAL PROFILE SCALE H 1:1000 V 1:100

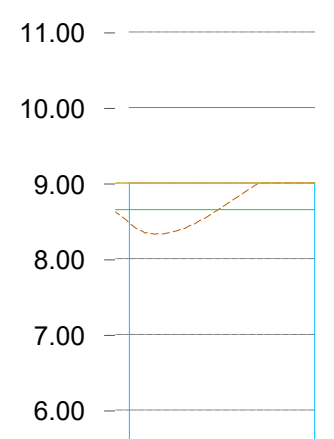

TYPICAL SECTION Prog. 0+000.00 - 0+192.00 SCALE 1:100

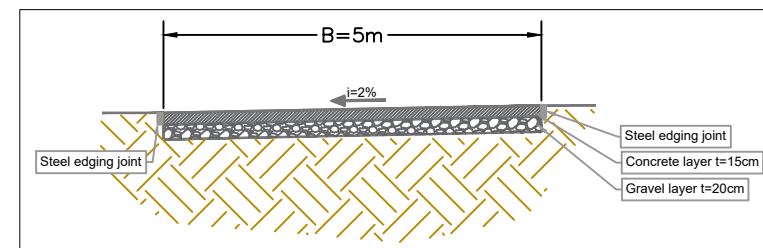

TYPICAL SECTION Prog. 0+192.00 - 0+206.00 SCALE 1:100

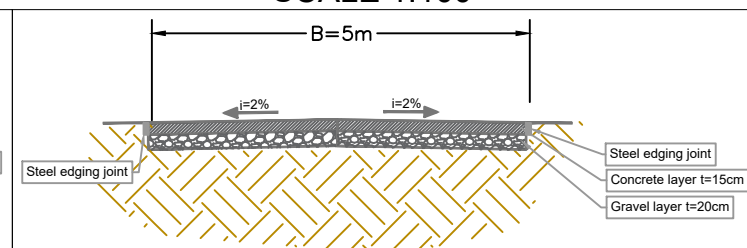

CS-NR.	CS-11	CS-12
Ground Elevation (m)	8.47	9.00
Design Elevation (m)	9.00	9.00
Excavation Line (m)	8.65	8.65
Excavation Depth (m)	0.35	0.35
Station (m)	0+250	0+274
Distance (m)	23.00	
Material	Concrete	
Vertical Geometry		

CLIENT:
ALBANIAN DEVELOPMENT FUND
Contact person: Emi Dautaj (Menaxhere Kontrates)
Rr. "Sami Frasheri", Nr. 10, Tirana, Albania
Phone / Fax: 00355 4 234 885
E-mail: edautaj@albaniandf.org

CASANOVA+HERNANDEZ ARCHITECTS
NIPT LB2016014E
Contact person: Mr. Jesus Hernandez
Ibrahim Prugova, Pallati 17, H3, Apt. 12, Tirana
Mobile: +31 (0)10 2409333
E-mail: contact@casanova-herandez.com

SRP Albanian Engineering s.h.p.k.
NIUS LB1728013G
Contact person: Blerim Kurti
Rruga Tom Plezha, Pallati Klensi, Shkalla 4, Kati 1, Ap. 2, Yzberisht, Tirane 1051, Albania
Tel.: +355 48 272 528
Mobile: +355 68 2020 335
E-mail: blerim.kurti@srp-consult.de


SRP Schneider & Partner, Ingenieur-Consult GmbH
Augustaanlage 50, D-68165 Mannheim, Germany
Handelsregister-Nr.: HRB 2082 Coburg
Contact person: Frank Ehrlicher, Director International Division SPP
Tel.: +49 / 621 400 462 - 11
Mobile: +49 / 170 916 25 74
E-mail: frank.ehrlicher@srp-consult.de

DD-C-LP-15-02		LONGITUDINAL PROFILE OF ROAD Nr.15	
Drawing number	Description	Scale	Date
Detailed Design	420 x 297 mm	1:1000	21-09-2022
Phase	Format	Scale	Date
L077	Master Plan of Interventions at the Entrance of Shkodra		
Project number	Project name		


casanova+herandez architects
SRP Schneider & Partner, Ingenieur-Consult GmbH
SRP Albanian Engineering sh.p.k.

Lombardstraße 24A
30115 AH Rotterdam
T +31 (0)10 240 9333
F +31 (0)10 240 9229
contact@casanova-herandez.com


CROSS SECTION
Road Nr.15-Recreational Park - Prog.: 0+000.00

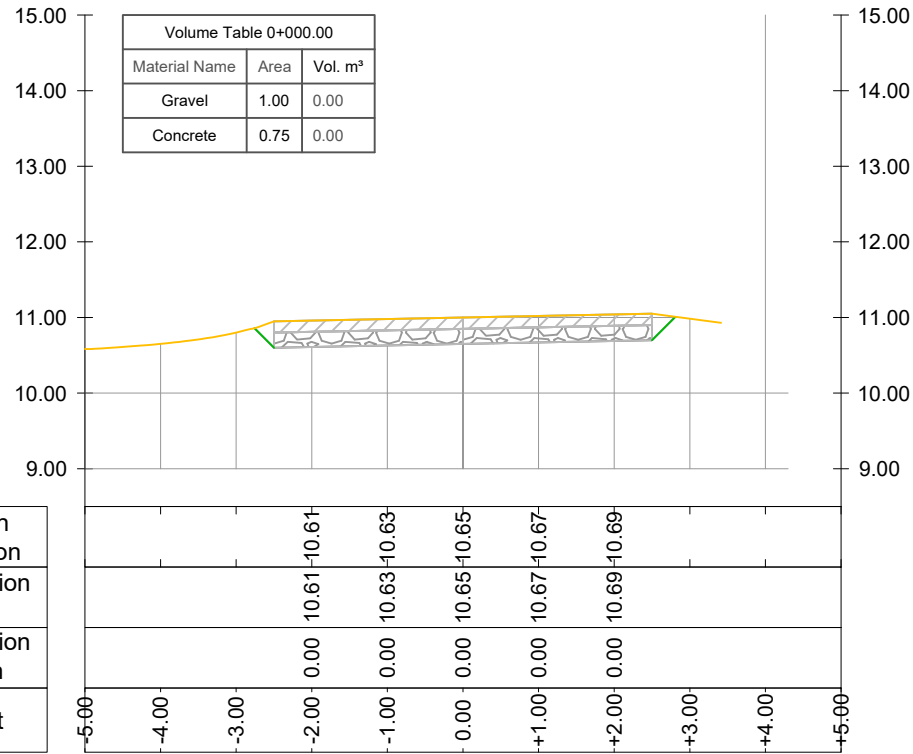



CROSS SECTION
Road Nr.15-Recreational Park - Prog.: 0+050.00

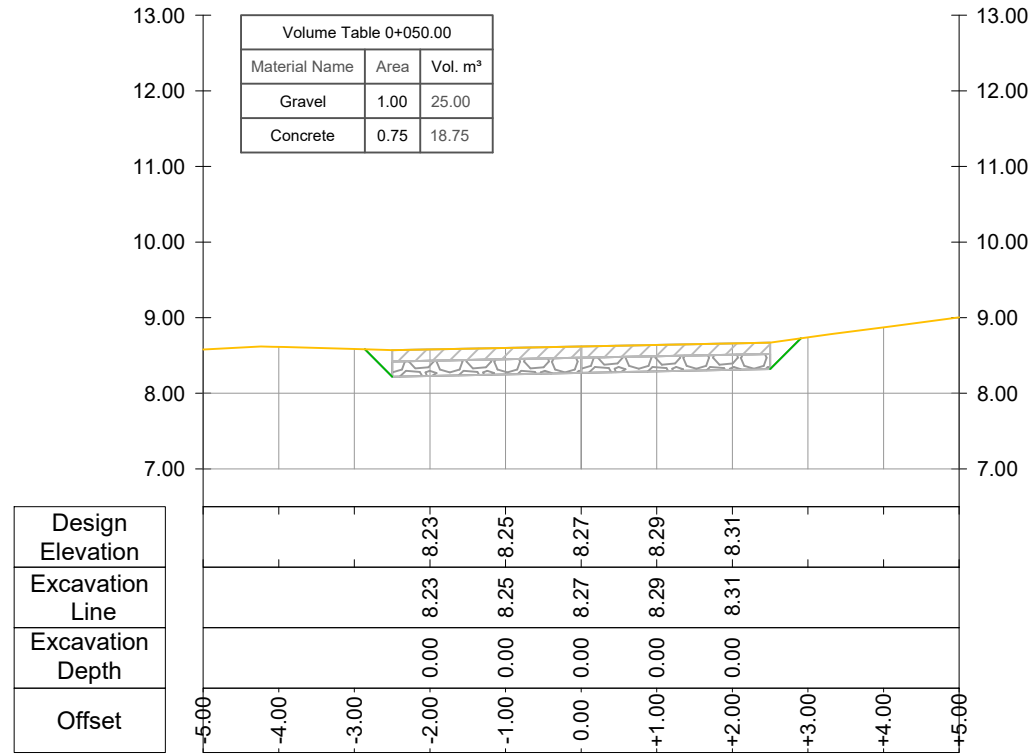

CROSS SECTION
Road Nr.15-Recreational Park - Prog.: 0+025.00

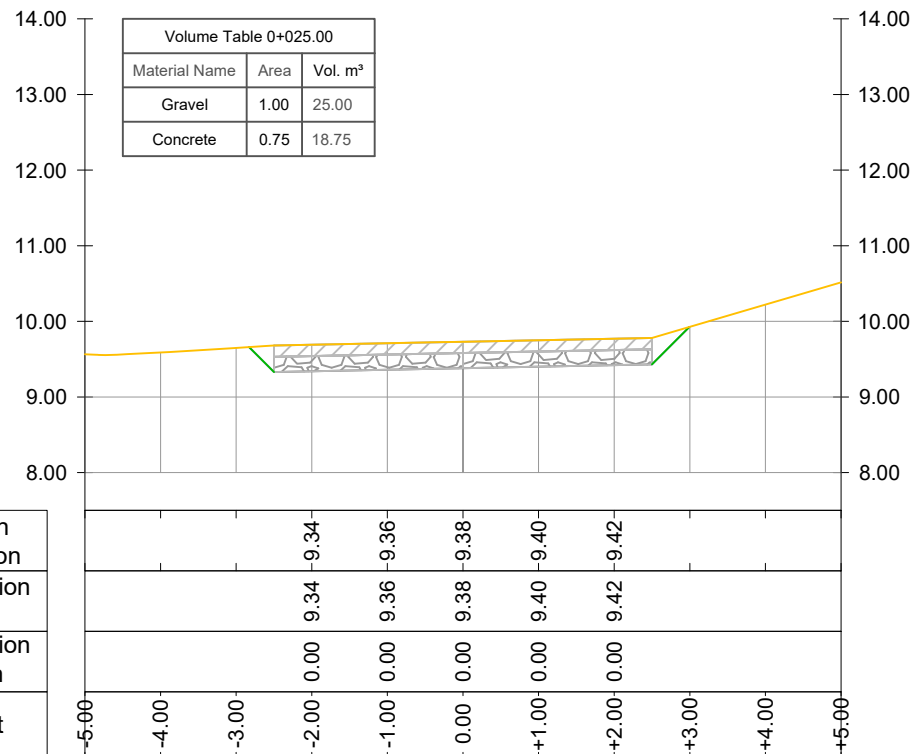

CROSS SECTION
Road Nr.15-Recreational Park - Prog.: 0+075.00

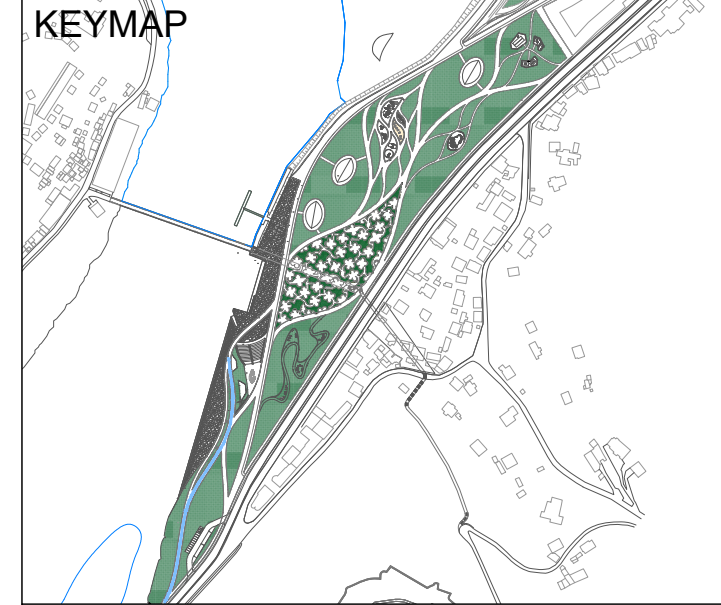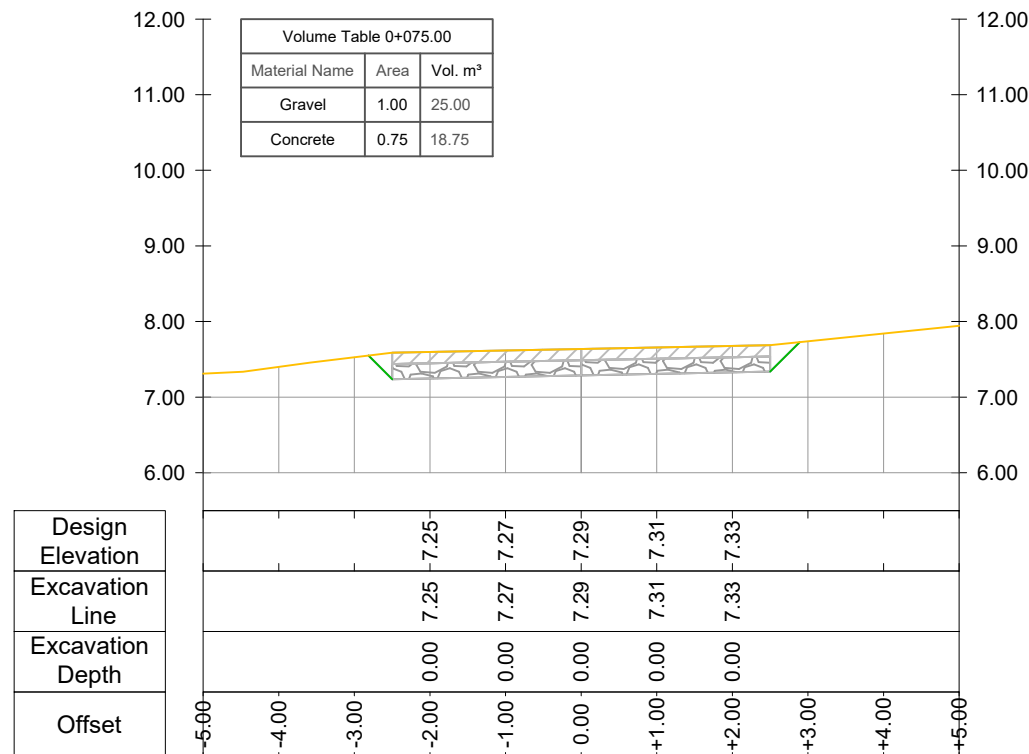

LEGEND AND NOTES

LEGEND	
SYMBOL	DESCRIPTION
	Excavation Line
	Existing Ground Level
	New Proposed Ground Level
	Concrete Layer
	Gravel Layer
	Red Asphalt
	Mortar Bed
	Concrete Slab
	Ballast
	Compacted Gray Gravel
	Compacted Subgrade Gravel
	Stabilised Ballast
	Colored Asphalt
	Binder
	Granite

- NOTES :
- All coordinates are in UTM WGS84 34N
 - All dimensions are in meters, otherwise there will be a note.
 - The road layers are calculated at Phase 2 of earthworks, as the finish grading is calculated on Phase 1 of reinstating the project area.
 - All joint linear element between pavements: all curved steel plates following the trace of the drawings (As specification)

CLIENT:
ALBANIAN DEVELOPMENT FUND
Contact person: Emi Dautaj (Menaxhere Kontrates)
Rr. "Sami Frasheri", Nr. 10, Tirana, Albania
Phone / Fax: 00355 4 234 885
E-mail: edautaj@albaniandf.org

CASANOVA+HERNANDEZ ARCHITECTS
NIPT LB2016014E
Contact person: Mr. Jesus Hernandez
Ibrahim Prugova, Pallati 17, H3, Apt. 12, Tirana
Mobile: +31 (0)10 2409333
E-mail: contact@casanova-herandez.com

SRP Albanian Engineering s.h.p.k.
NIUS LB1728013G
Contact person: Blerim Kurti
Rruga Tom Plezha, Pallati Klensi, Shkalla 4, Kati 1, Ap. 2, Yzberisht, Tirane 1051, Albania
Tel: +355 48 272 528
Mobile: +355 68 2020 335
E-mail: blerim.kurti@srp-consult.de


SRP Schneider & Partner, Ingenieur-Consult GmbH
Augustaanlage 50, D-68165 Mannheim, Germany
Handelsregister-Nr.: HRB 2082 Coburg
Contact person: Frank Ehrlicher, Director International Division SRP
Tel.: +49 / 621 400 462 - 11
Mobile: +49 / 170 916 25 74
E-mail: frank.ehrlicher@srp-consult.de

DD-C-CS-15		CROSS SECTION OF ROAD Nr.15	
Drawing number	Description	Scale	Date
Detailed Design	420 x 297 mm	1:100	21-09-2022
Phase	Format	Scale	Date
L077	Master Plan of Interventions at the Entrance of Shkoder		
Project number	Project name		


casanova+herandez architects
SRP Schneider & Partner, Ingenieur-Consult GmbH
SRP Albanian Engineering sh.p.k.

Lombardskade 24A
3011 AH Rotterdam
T +31 (0)10 240 9333
F +31 (0)10 240 9229
contact@casanova-herandez.com



CROSS SECTION
Road Nr.15-Recreational Park - Prog.: 0+100.00

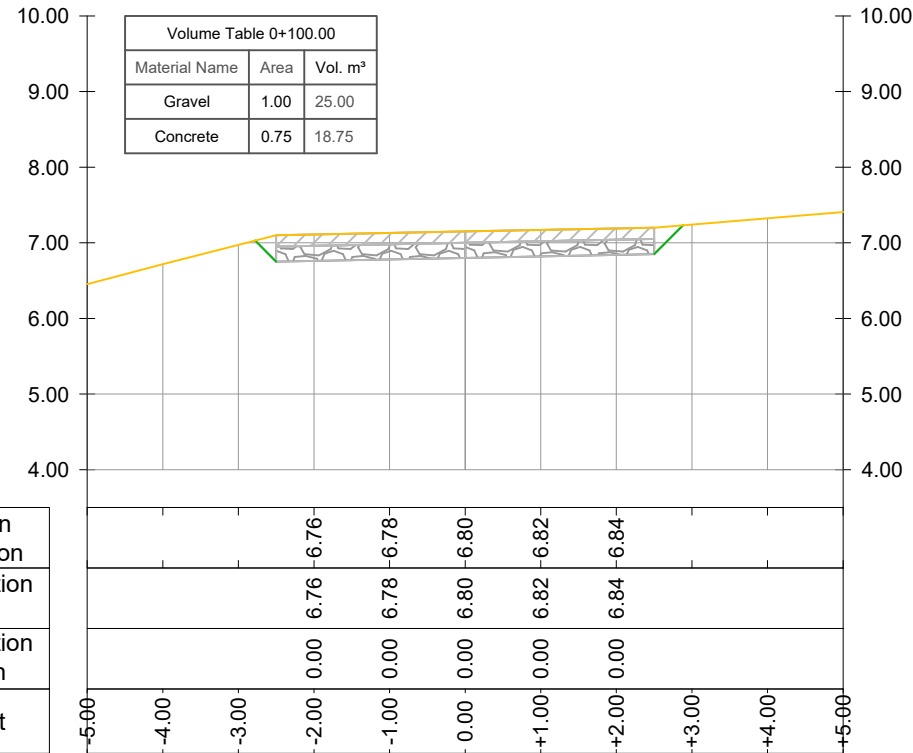

CROSS SECTION
Road Nr.15-Recreational Park - Prog.: 0+125.00

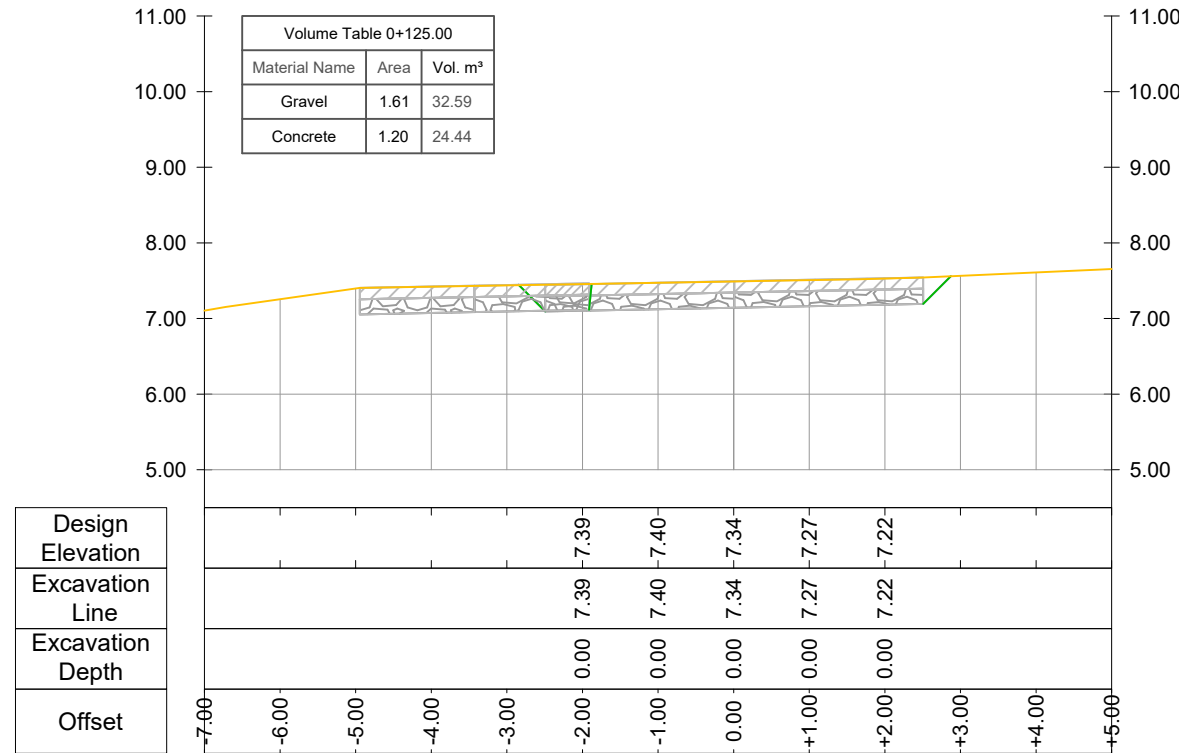

CROSS SECTION
Road Nr.15-Recreational Park - Prog.: 0+150.00

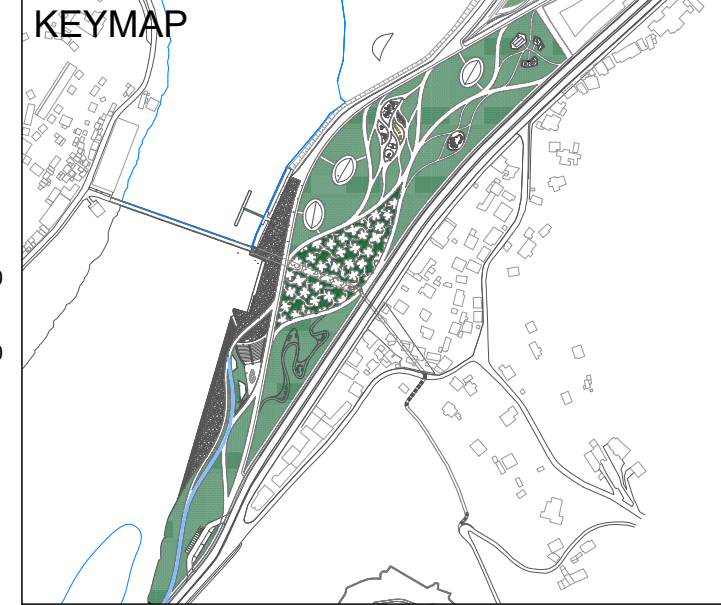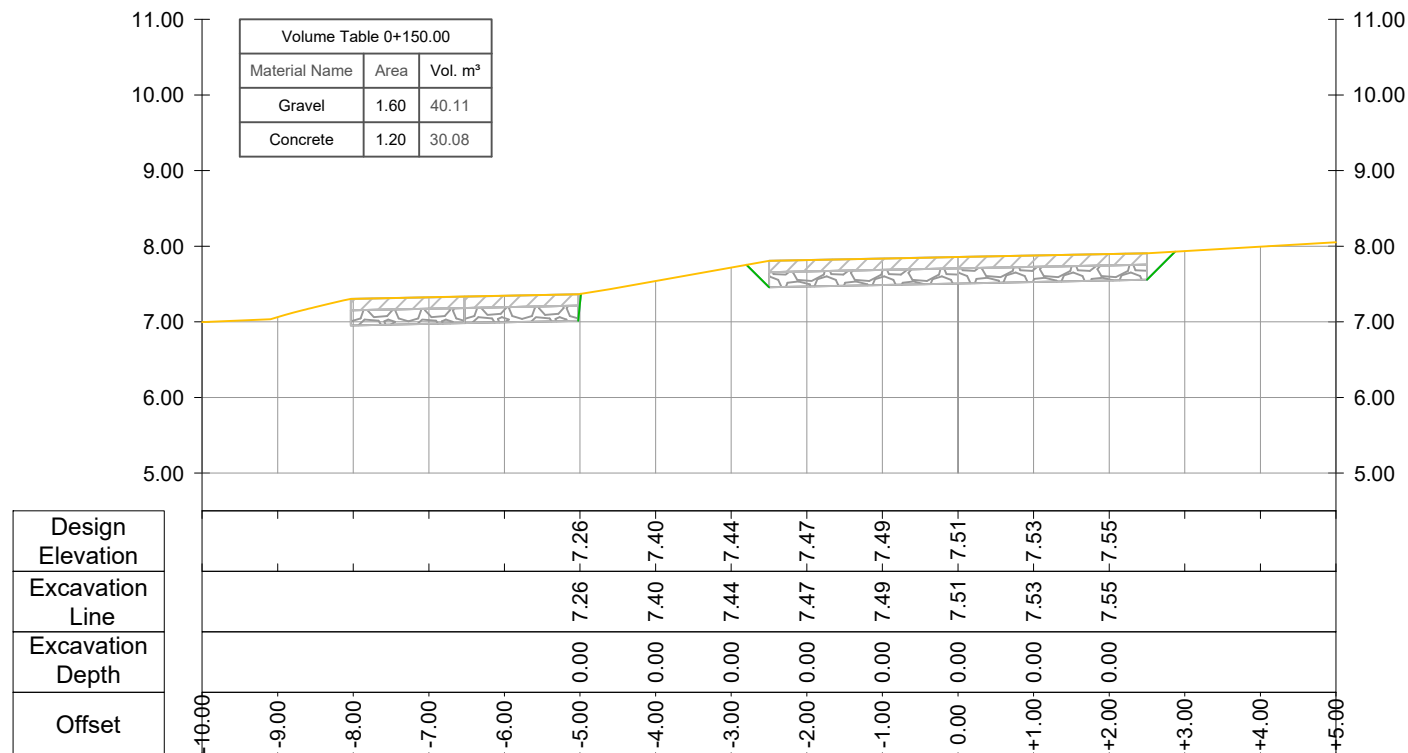

LEGEND AND NOTES

LEGEND	
SYMBOL	DESCRIPTION
	Excavation Line
	Existing Ground Level
	New Proposed Ground Level
	Concrete Layer
	Gravel Layer
	Red Asphalt
	Mortar Bed
	Concrete Slab
	Ballast
	Compacted Gray Gravel
	Compacted Subgrade Gravel
	Stabilised Ballast
	Colored Asphalt
	Binder
	Granite

NOTES :

- All coordinates are in UTM WGS84 34N
- All dimensions are in meters, otherwise there will be a note.
- The road layers are calculated at Phase 2 of earthworks, as the finish grading is calculated on Phase 1 of reinstating the project area.
- All joint linear element between pavements: all curved steel plates following the trace of the drawings (As specification)

CLIENT:
ALBANIAN DEVELOPMENT FUND
Contact person: Emi Dautaj (Menaxhere Kontrates)
Rr. "Sami Frasheri", Nr. 10, Tirana, Albania
Phone / Fax: 00355 4 234 885
E-mail: edautaj@albaniandf.org

CASANOVA+HERNANDEZ ARCHITECTS
NIPT LB2016014E
Contact person: Mr. Jesus Hernandez
Ibrahim Prugova, Pallati 17, H3, Apt. 12, Tirana
Mobile: +31 (0)10 2409333
E-mail: contact@casanova-hernandez.com


SRP Albanian Engineering s.h.p.k.
NIUS LB1728013G
Contact person: Blerim Kurti
Rruga Tom Plezha, Pallati Klensi, Shkalla 4, Kati 1, Ap. 2, Yzberisht, Tiranë 1051, Albania
Tel: +355 48 272 528
Mobile: +355 68 2020 335
E-mail: blerim.kurti@srp-consult.de

SRP Schneider & Partner, Ingenieur-Consult GmbH
Augustaanlage 50, D-68165 Mannheim, Germany
Handelsregister-Nr.: HRB 2052, Coburg
Contact person: Frank Ehrlicher, Director International Division SRP
Tel.: +49 / 621 400 462 - 11
Mobile: +49 / 170 916 25 74
E-mail: frank.ehrlicher@srp-consult.de



DD-C-CS-15-01		CROSS SECTION OF ROAD Nr.15	
Drawing number	Description	Scale	Date
Detailed Design	420 x 297 mm	1:100	21-09-2022
Phase	Format	Scale	Date
L077	Master Plan of Interventions at the Entrance of Shkodra		
Project number	Project name		

casanova+hernandez architects
SRP Schneider & Partner, Ingenieur-Consult GmbH
SRP Albanian Engineering sh.p.k.

CROSS SECTION
Road Nr.15-Recreational Park - Prog.: 0+175.00

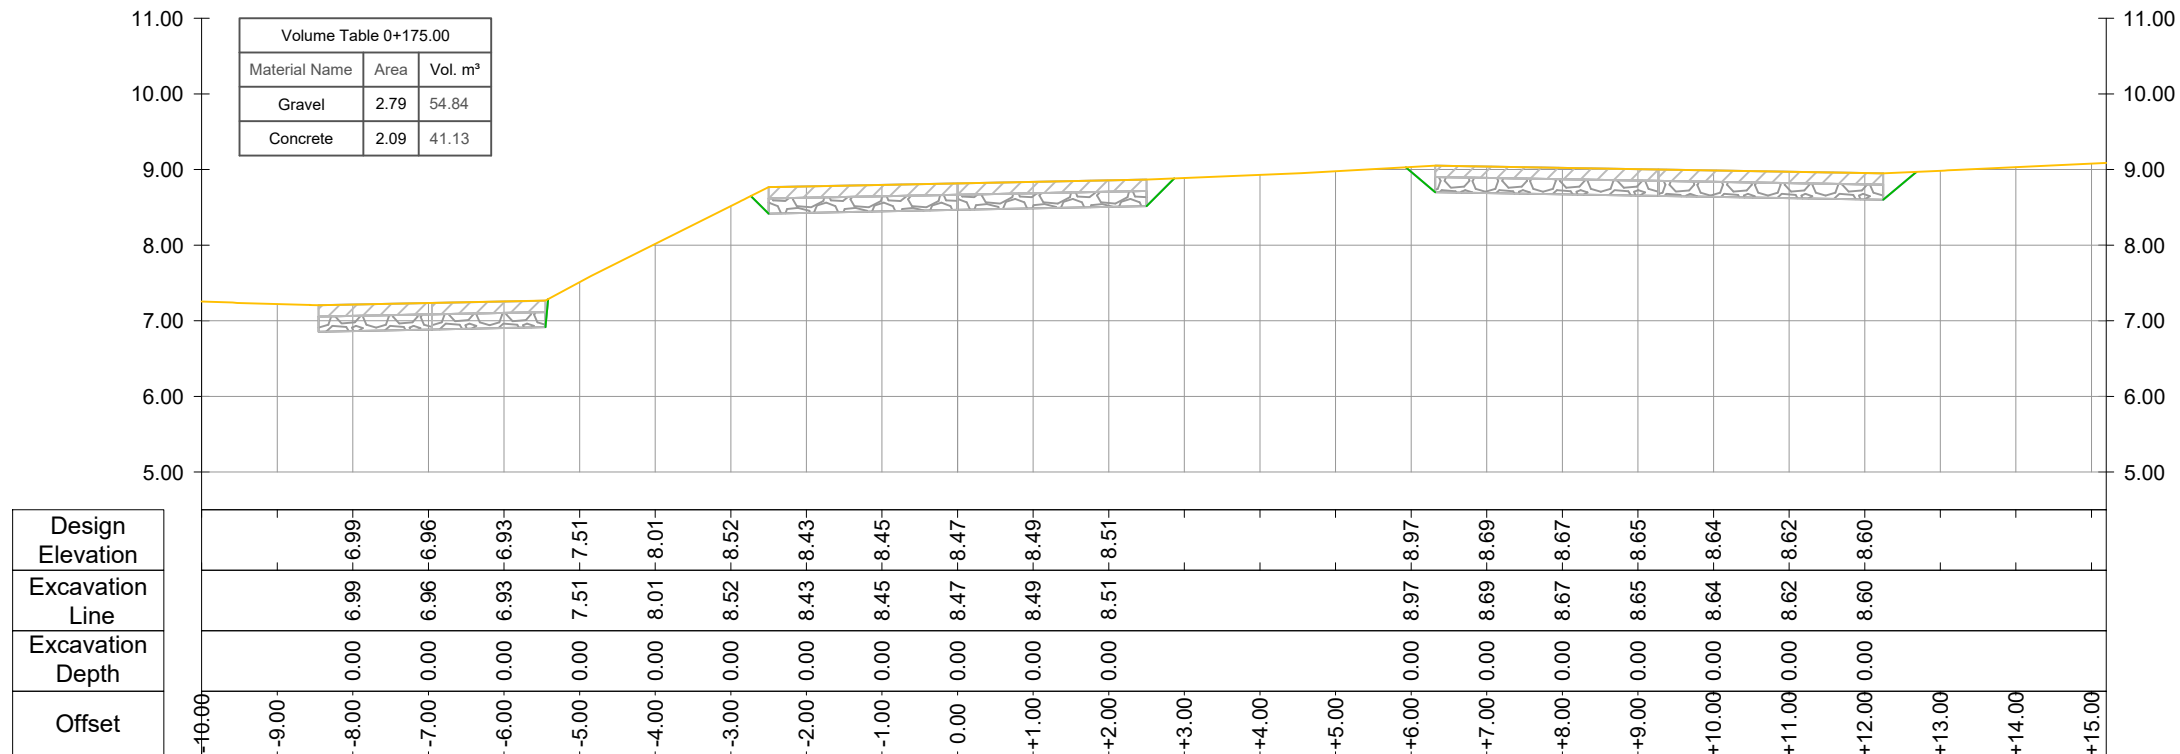

CROSS SECTION
Road Nr.15-Recreational Park - Prog.: 0+200.00

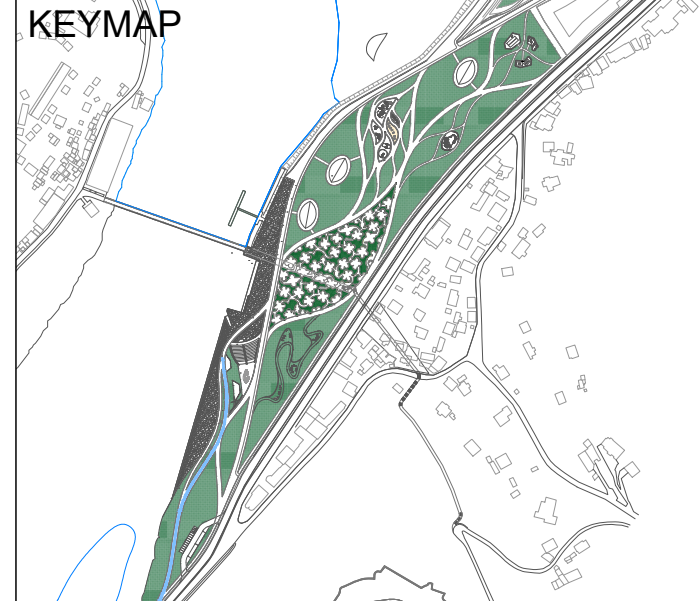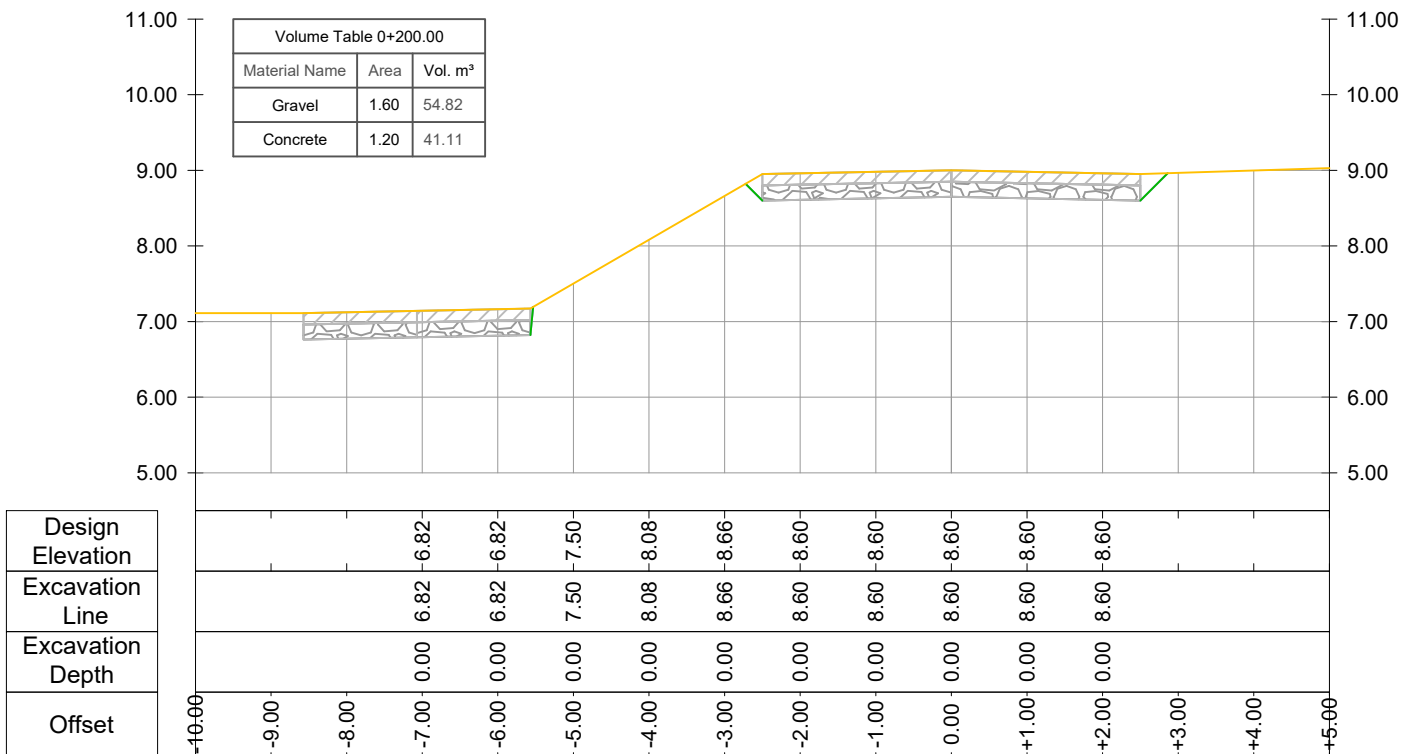

LEGEND AND NOTES

LEGEND	
SYMBOL	DESCRIPTION
	Excavation Line
	Existing Ground Level
	New Proposed Ground Level
	Concrete Layer
	Gravel Layer
	Red Asphalt
	Mortar Bed
	Concrete Slab
	Ballast
	Compacted Gray Gravel
	Compacted Subgrade Gravel
	Stabilised Ballast
	Colored Asphalt
	Binder
	Granite

- NOTES :
- All coordinates are in UTM WGS84 34N
 - All dimensions are in meters, otherwise there will be a note.
 - The road layers are calculated at Phase 2 of earthworks, as the finish grading is calculated on Phase 1 of reinstating the project area.
 - All joint linear element between pavements: all curved steel plates following the trace of the drawings (As specification)

CLIENT:
ALBANIAN DEVELOPMENT FUND
Contact person: Emi Dautaj (Menaxhere Kontrates)
Pr: "Sami Frasher", Nr. 10, Tirana, Albania
Phone / Fax: 00355 4 234 885
E-mail: edautaj@albanianfd.org


CASANOVA+HERNANDEZ ARCHITECTS
NIPT LB2016014E
Contact person: Mr. Jesus Hernandez
Ibrahim Prugova, Pallati 17, H3, Apt. 12, Tirana
Mobile: +31 (0)10 2409333
E-mail: contact@casanova-hernandez.com

SRP Albanian Engineering s.h.p.k.
NIUS LB1728013G
Contact person: Blerim Kurti
Rruga Tom Plezha, Pallati Klensi, Shkalla 4, Kati 1, Ap. 2, Yzberisht, Tiranë 1051, Albania
Tel: +355 48 272 528
Mobile: +355 68 2020 335
E-mail: blerim.kurti@srp-consult.de



SRP Schneider & Partner, Ingenieur-Consult GmbH
Augustaanlage 50, D-68165 Mannheim, Germany
Handelsregister-Nr.: HRB 2082 Coburg
Contact person: Frank Ehrlicher, Director International Division SRP
Tel.: +49 / 621 400 462 - 11
Mobile: +49 / 170 916 25 74
E-mail: frank.ehrlicher@srp-consult.de

DD-C-CS-15-02		CROSS SECTION OF ROAD Nr.15	
Drawing number	Description	Format	Date
Detailed Design	420 x 297 mm	1:100	21-09-2022
Phase	Format	Scale	Date
L077	Master Plan of Interventions at the Entrance of Shkodra		
Project number	Project name		

CROSS SECTION
Road Nr.15-Recreational Park - Prog.: 0+225.00

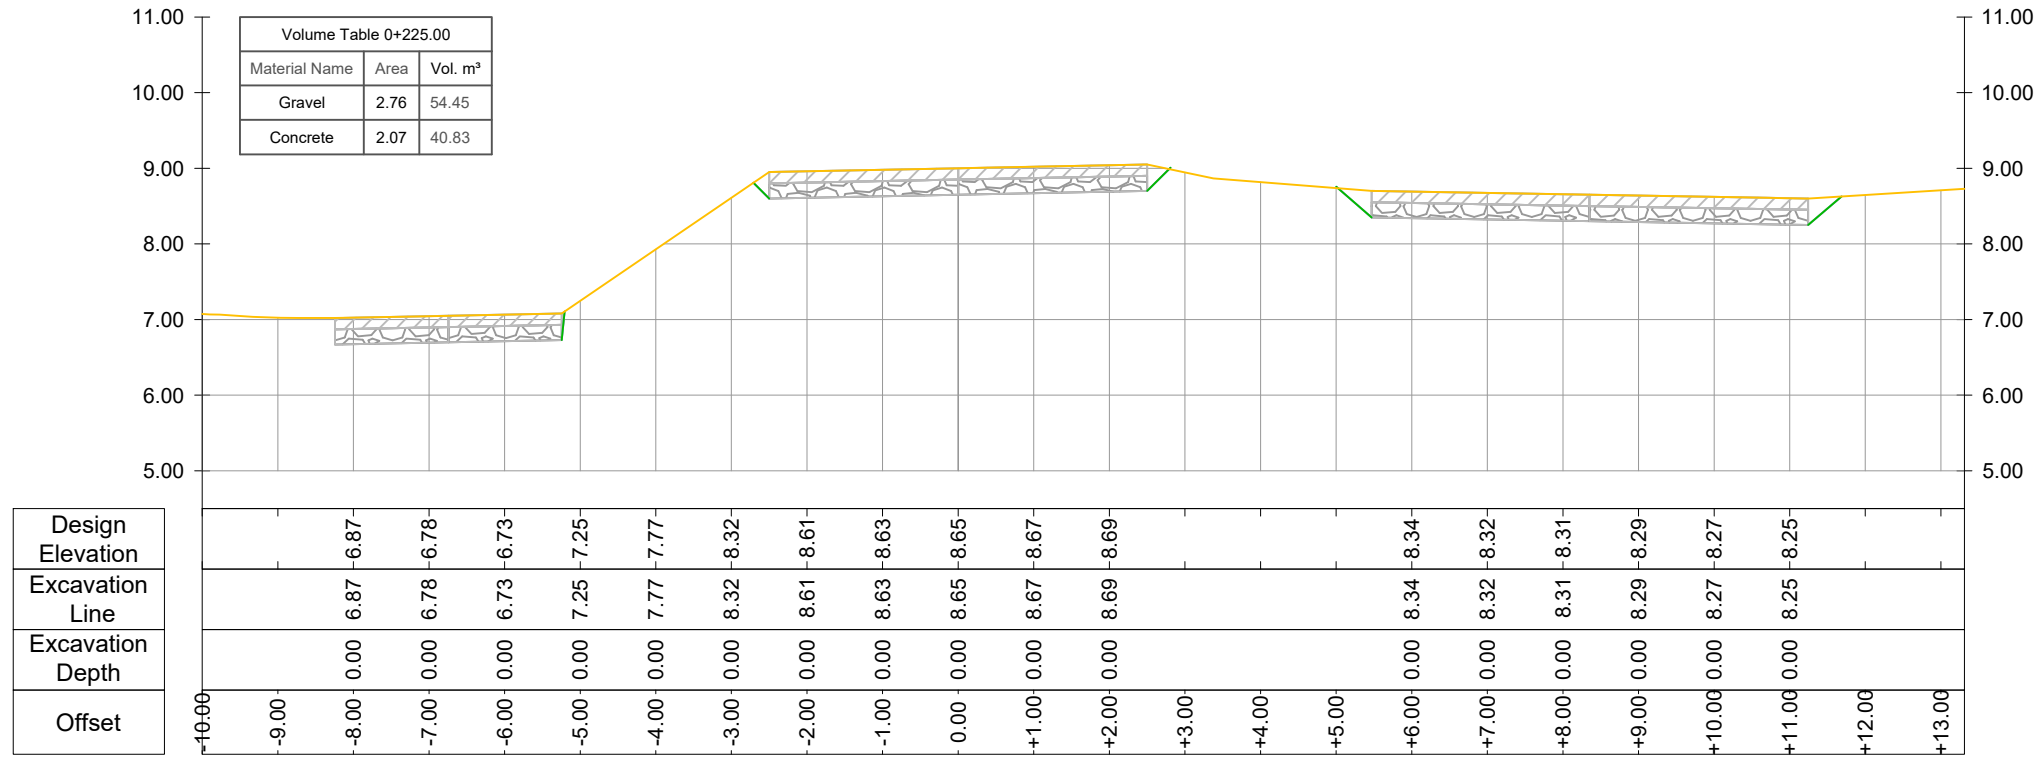

CROSS SECTION
Road Nr.15-Recreational Park - Prog.: 0+250.00

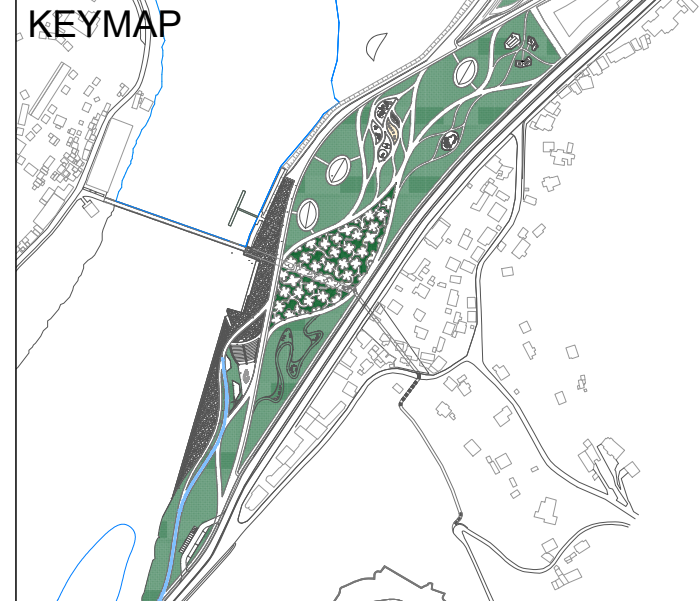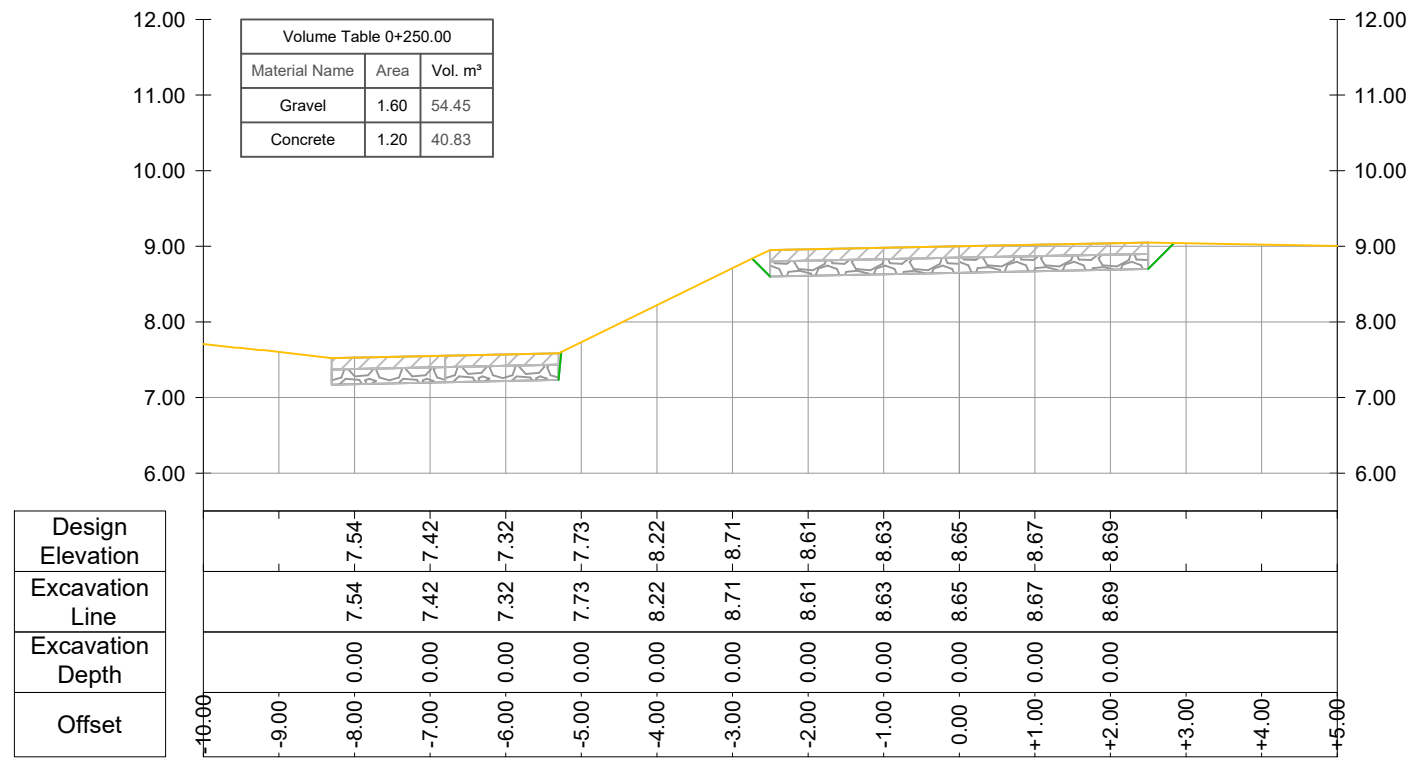

LEGEND AND NOTES

LEGEND	
SYMBOL	DESCRIPTION
	Excavation Line
	Existing Ground Level
	New Proposed Ground Level
	Concrete Layer
	Gravel Layer
	Red Asphalt
	Mortar Bed
	Concrete Slab
	Ballast
	Compacted Gray Gravel
	Compacted Subgrade Gravel
	Stabilised Ballast
	Colored Asphalt
	Binder
	Granite

NOTES :

- All coordinates are in UTM WGS84 34N
- All dimensions are in meters, otherwise there will be a note.
- The road layers are calculated at Phase 2 of earthworks, as the finish grading is calculated on Phase 1 of reinstating the project area.
- All joint linear element between pavements: all curved steel plates following the trace of the drawings (As specification)

CLIENT:
ALBANIAN DEVELOPMENT FUND
Contact person: Emi Dautaj (Menaxhere Kontrates)
Rr. "Sami Frasher", Nr. 10, Tirana, Albania
Phone / Fax: 00355 4 234 885
E-mail: edautaj@albianidf.org

CASANOVA+HERNANDEZ ARCHITECTS
NIPT LB2016014E
Contact person: Mr. Jesus Hernandez
Ibrahim Prugova, Pallati 17, H3, Apt. 12, Tirana
Mobile: +31 (0)10 2409333
E-mail: contact@casanova-hernandez.com


SRP Albanian Engineering s.h.p.k.
NIUS LB1728013G
Contact person: Blerim Kurti
Rruga Tom Pleshka, Pallati Klensi, Shkalla 4, Kati 1, Ap. 2, Yzberisht, Tirane 1051, Albania
Tel.: +355 48 272 528
Mobile: +355 68 2020 335
E-mail: blerim.kurti@srp-consult.de

SRP Schneider & Partner, Ingenieur-Consult GmbH
Augustaanlage 50, D-68165 Mannheim, Germany
Handelsregister-Nr.: HRB 2082 Coburg
Contact person: Frank Ehrlicher, Director International Division SRP
Tel.: +49 / 621 400 462 - 11
Mobile: +49 / 170 916 25 74
E-mail: frank.ehrlicher@srp-consult.de


DD-C-CS-15-03		CROSS SECTION OF ROAD Nr.15	
Drawing number	Description	Scale	Date
Detailed Design	420 x 297 mm	1:100	21-09-2022
Phase	Format	Scale	Date
L077	Master Plan of Interventions at the Entrance of Shkodra		
Project number	Project name		

casanova+hernandez architects
SRP Schneider & Partner, Ingenieur-Consult GmbH
SRP Albanian Engineering sh.p.k

Lombardstraße 24A
30115 AH Rotterdam
T +31 (0)10 240 9333
F +31 (0)10 240 9229
contact@casanova-hernandez.com

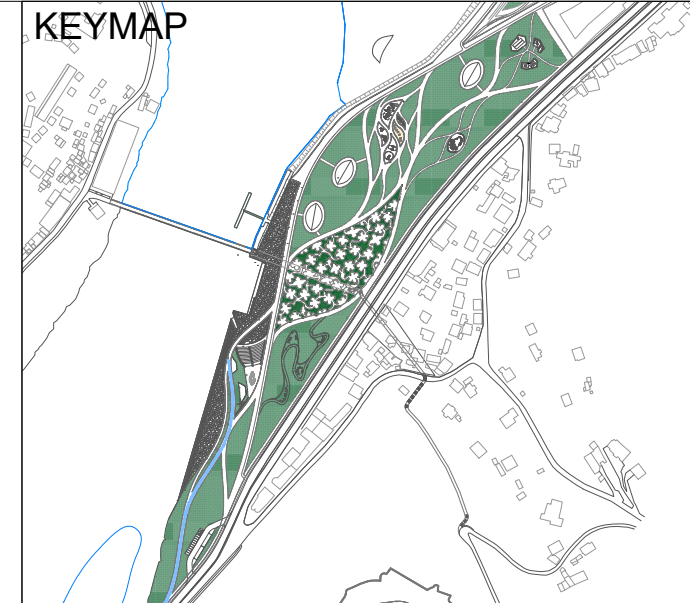

CROSS SECTION
Road Nr.15-Recreational Park - Prog.: 0+273.00

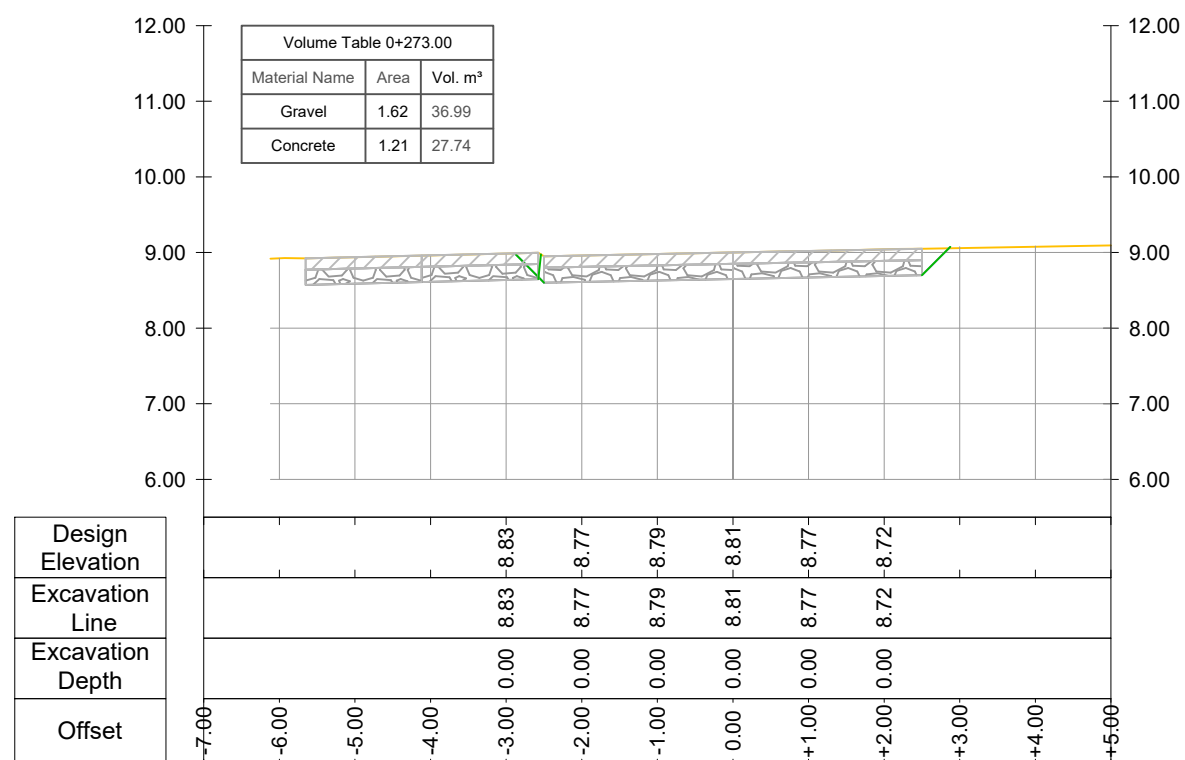

LEGEND AND NOTES

LEGEND	
SYMBOL	DESCRIPTION
	Excavation Line
	Existing Ground Level
	New Proposed Ground Level
	Concrete Layer
	Gravel Layer
	Red Asphalt
	Mortar Bed
	Concrete Slab
	Ballast
	Compacted Gray Gravel
	Compacted Subgrade Gravel
	Stabilised Ballast
	Colored Asphalt
	Binder
	Granite

- NOTES :
- All coordinates are in UTM WGS84 34N
 - All dimensions are in meters, otherwise there will be a note.
 - The road layers are calculated at Phase 2 of earthworks, as the finish grading is calculated on Phase 1 of reinstating the project area.
 - All joint linear element between pavements: all curved steel plates following the trace of the drawings (As specification)

CLIENT:
ALBANIAN DEVELOPMENT FUND
Contact person: Emi Dautaj (Menaxhere Kontrates)
Rr. "Sami Frasheri", Nr. 10, Tirana, Albania
Phone / Fax: 00355 4 234 885
E-mail: edautaj@albanianfdf.org

CASANOVA+HERNANDEZ ARCHITECTS
NIPT LB2016014E
Contact person: Mr. Jesus Hernandez
Ibrahim Prugova, Pallati 17, H3, Apt. 12, Tirana
Mobile: +31 (0)10 2409333
E-mail: contact@casanova-herandez.com

SRP Albanian Engineering s.h.p.k.
NIUS LB1728013G
Contact person: Blerim Kurti
Rruga Tom Plezha, Pallati Klensi, Shkalla 4, Kati 1, Ap. 2, Yzberisht, Tiranë 1051, Albania
Tel.: +355 48 272 528
Mobile: +355 68 2020 335
E-mail: blerim.kurti@srp-consult.de

SRP Schneider & Partner, Ingenieur-Consult GmbH
Augustaanlage 50, D-681 65 Mannheim, Germany
Handelsregister-Nr.: HRB 2082 Coburg
Contact person: Frank Ehrlicher, Director International Division SRP
Tel.: +49 / 621 400 462 - 11
Mobile: +49 / 170 916 25 74
E-mail: frank.ehrlicher@srp-consult.de

DD-C-CS-15-04		CROSS SECTION OF ROAD Nr.15	
Drawing number	Description		
Detailed Design	420 x 297 mm	1:100	21-09-2022
Phase	Format	Scale	Date
L077	Master Plan of Interventions at the Entrance of Shkodra		
Project number	Project name		