

Requalification of the Tourist Area of the Shirokë – Shkodër Entrance


July 2025
Projekt Zbatimi



casanova+hernandez architects / SRP / SRP-AE



Requalification of the Tourist Area of
the Shirokë – Shkodër Entrance Det.
Des

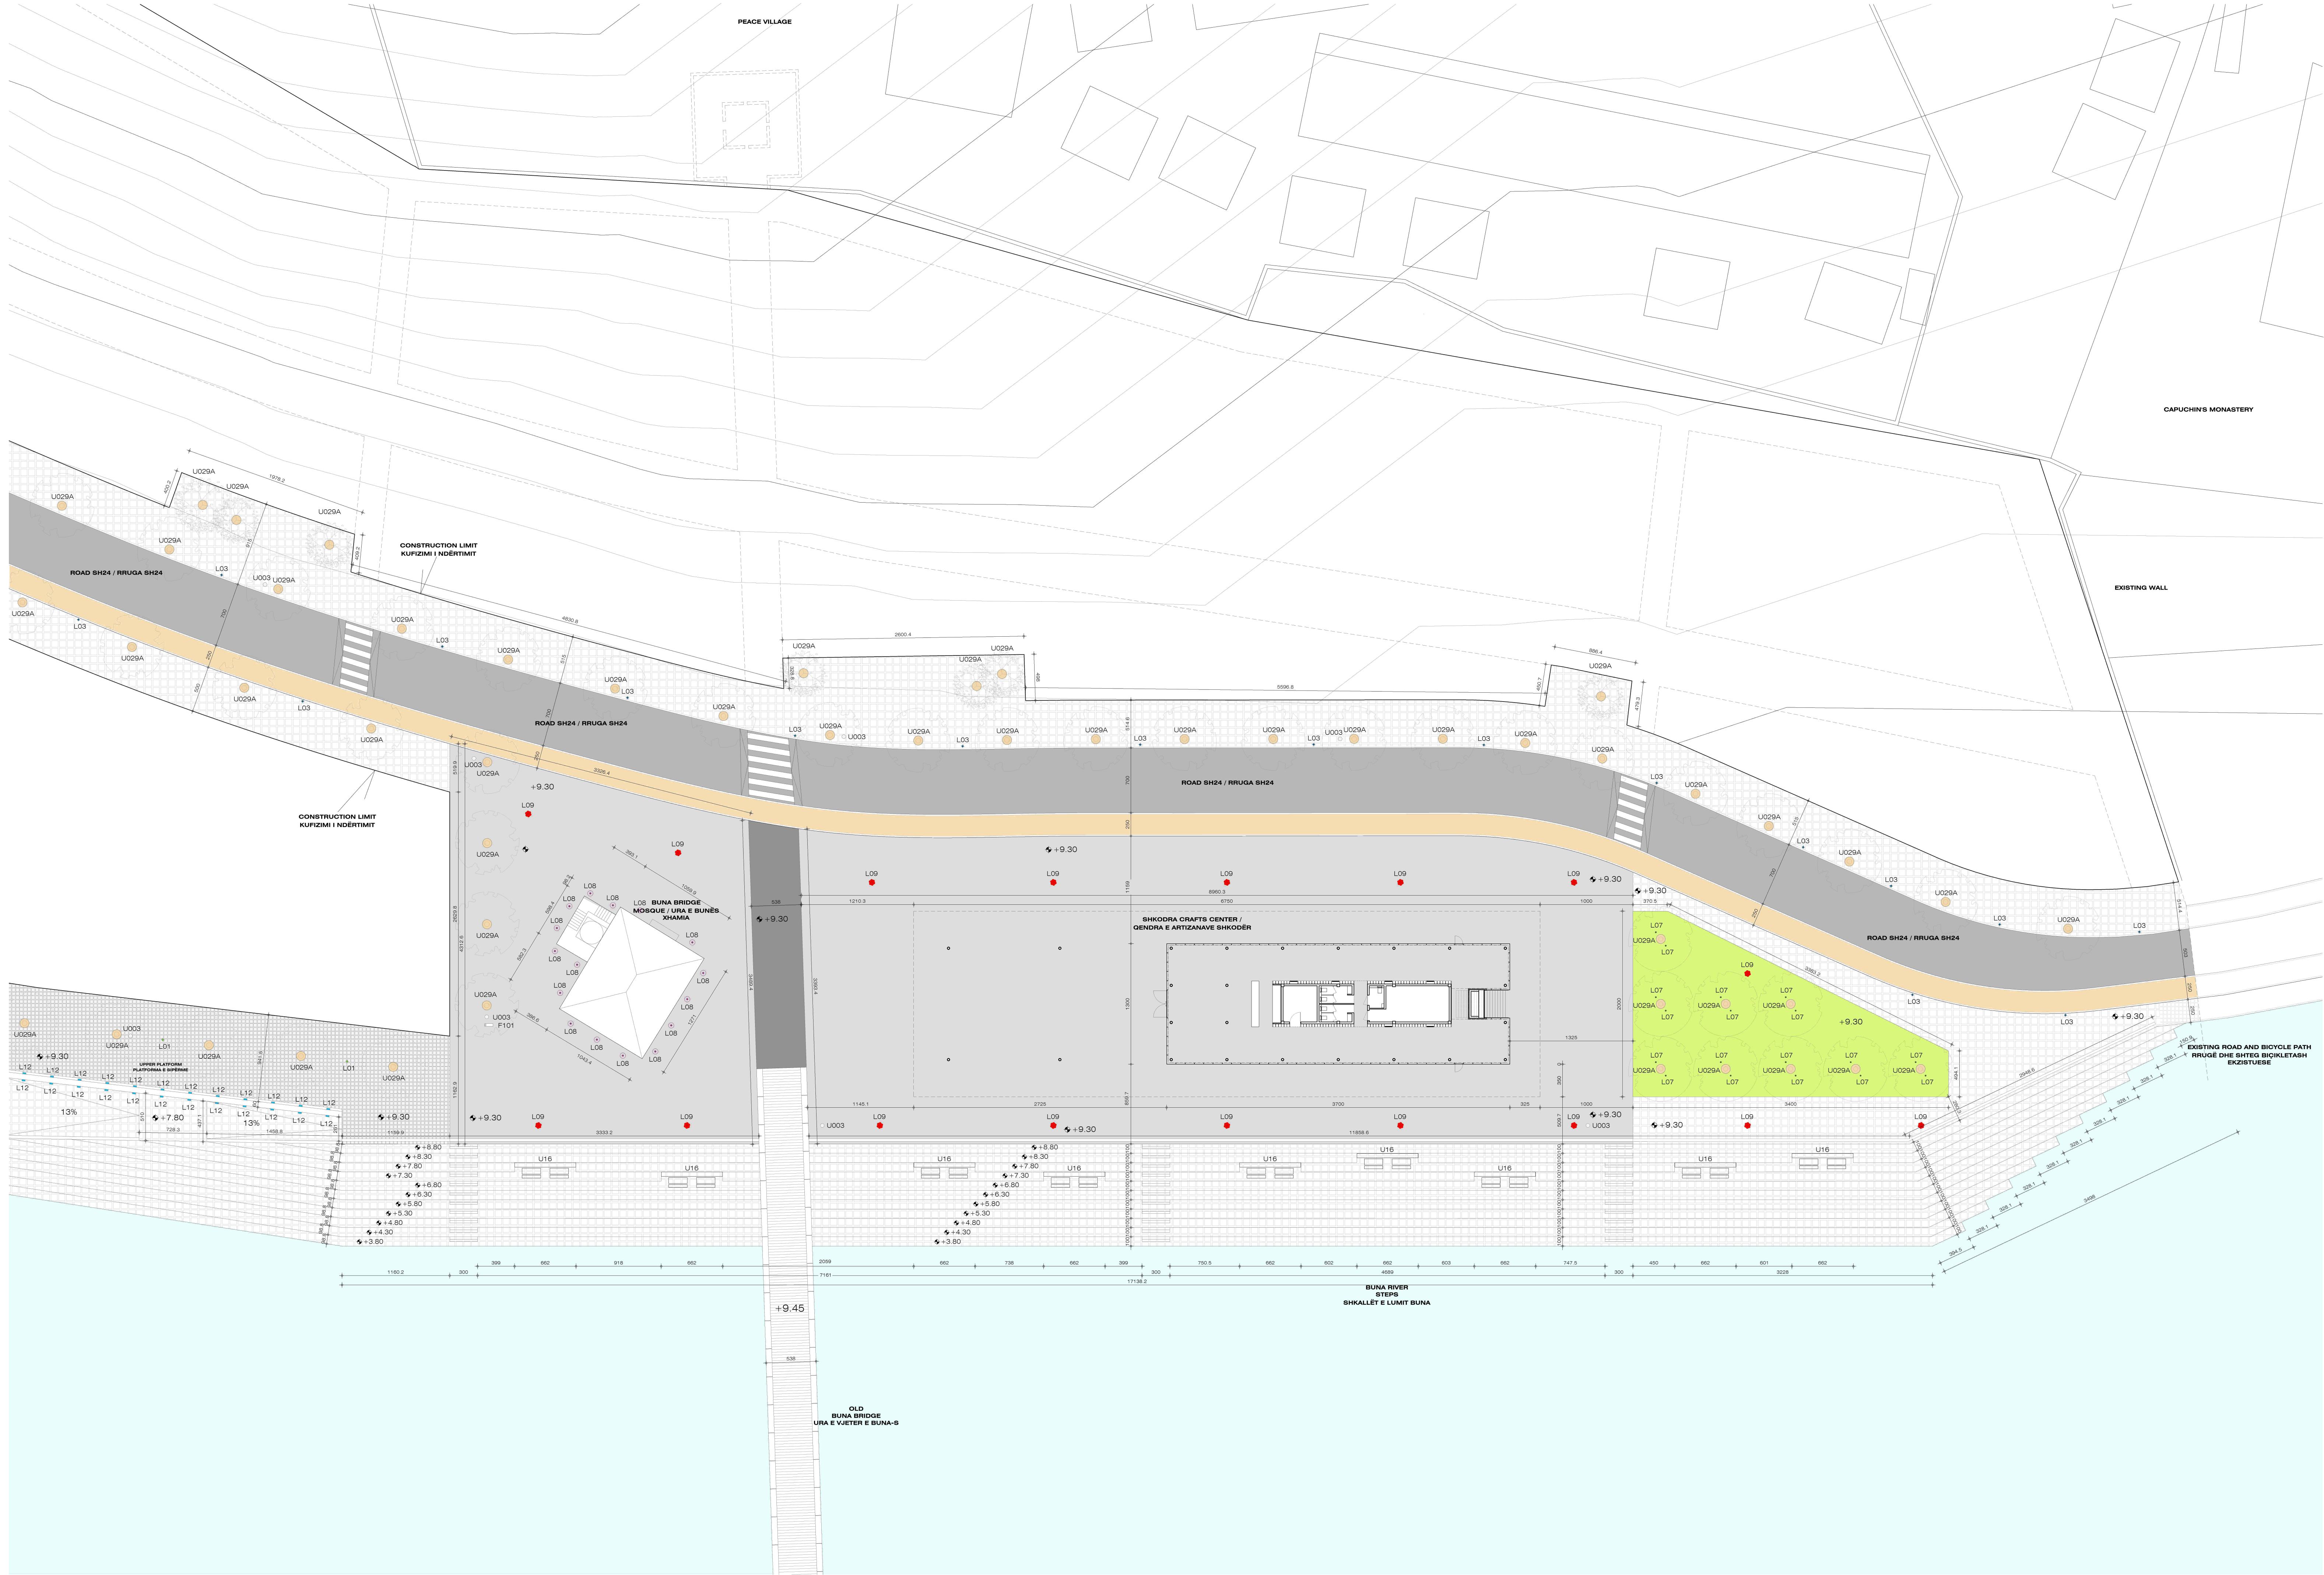

HARDSCAPE MATERIALS MATERIALE TE PORTA TE SISTEMIMEVE

Fine picked granite cobblestone 80mm / light grey

Kaldirimi granit i zgjedhur mire 80mm / gri e hapur

Asphalt

Asfalt

Fine picked granite cobblestone 80mm / black-white pattern

Kaldirimi granit i zgjedhur mire 80mm / model bardh e zi

White travertine 80mm / vein cut

Travertin i bardhe 80mm / prerje vene

Silver travertine 80mm / vein cut

Travertin argjendi 80mm / prerje vene

Red asphalt (bicycle path)

Asfalt i kuq (korsa e bicikletave)

Grass

Bar

Grass-concrete tiles for parking areas

Plaka me bar / beton per parkime

PARK AND TARABOSH GATE MATERIALS PARK DHE PORTA E TARABOSHIT / MATERIALE

Concrete acid stained finishing (red oxide color) with two coats of sealer mixed with silica sand to avoid slipping / Mbushje betoni e ngjyrosur me acid (ngjyre oksidi e kuqe) me dy shtresa izoluesi te perzier me rere silici per te shmangur rreshqitjen

Composite pieces with high-quality natural appearance as cedar wood

Pjesa kompozite me pamje natyrore me kualitet te larte si dru bredh

Corten steel

Çeliku korten

All the below colors represent the different zones of the Snake Park. Pavements are made of two different materials / Te gjitha ngjyrat e mposhtme perfaqesojne zonat e ndryshme te Parkut te Gjarperinje. Trotauret jane bere nga dy materiale te ndryshme:

- rubber colored pavement where children playgrounds are placed (marked in the drawing with an R) / trotuar me ngjyre gome ku vendosen kendet e lojtrave per fëmijë (te shenuara ne vizatim me një R)

- colored asphalt in the rest of the fields / asfalt me ngjyre ne pjesin tjetër te fushave

R

R

R

R

R

R

R

R

R

R



CLIENT:
ALBANIAN DEVELOPMENT FUND
Contact person: Blerna Hoxha
Pr: "Sami Frashëri", Nr. 10, Tirana, Albania
Phone / Fax: +355 (0)4 22 35 597
E-mail: bhoxha@albaniandf.org

CASANOVA+HERNANDEZ ARCHITECTS
NIFT L82016014E
Contact person: Mr. Jesus Hernandez
Ibrahim Rugova, Pallati 17, H3, Apt. 12, Tirana
tel: +31 (0)10 2409333
contact@casanova-hernandez.com

SRP Albanian Engineering s.h.p.k.
NUIS L81728019G
Contact person: Blërim Kurti
Rruga Tom Plazha, Pallati Klensil, Shkalla 4, Kall 1, Ap. 2, Zybrisht, Tiranë 1051, Albania
Tel.: +355 46 272 528
Mobile: +355 68 2020 336
E-mail: blërim.kurti@srp-consult.de

SRP Schneider & Partner, Ingenieur-Consult GmbH
Augustaanlage 50, D-68165 Mannheim, Germany
Handelsregister-Nr.: HRB 2082 Coburg
Contact person: Frank Ehrlicher, Director International Division SRP
Tel.: +49 / 621 400 462 - 11
Mobile: +49 / 170 916 25 74
E-mail: frank.ehrlicher@srp-consult.de

PD-A06

Sheshi i Hyrjes Per ne Liqenin e Shkodres, Planimetri Entrance Plaza to Shkodra Lake: Plan

Drawing number

Description

Detailed Design

1067 x 594 mm.

1:300

Qershor/June 2025

Phase

Format

Scale

Date

Rikualifikimi i Zonës Turistike Shirokë/Requalification of the Tourist Area of Shirokë

Project number

Project name

casanova+hernandez architects

SRP Schneider & Partner, Ingenieur-Consult GmbH

SRP Albanian Engineering sh.p.k



Lombardskade 24A

3011 AH Rotterdam



T +31 (0)10 240 9333

F +31 (0)10 240 9329



contact@casanova-hernandez.com

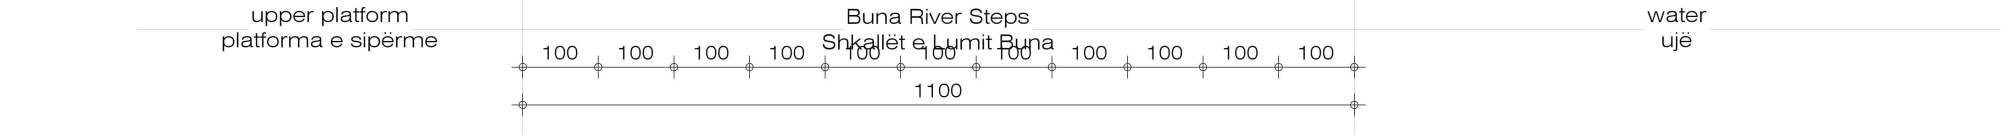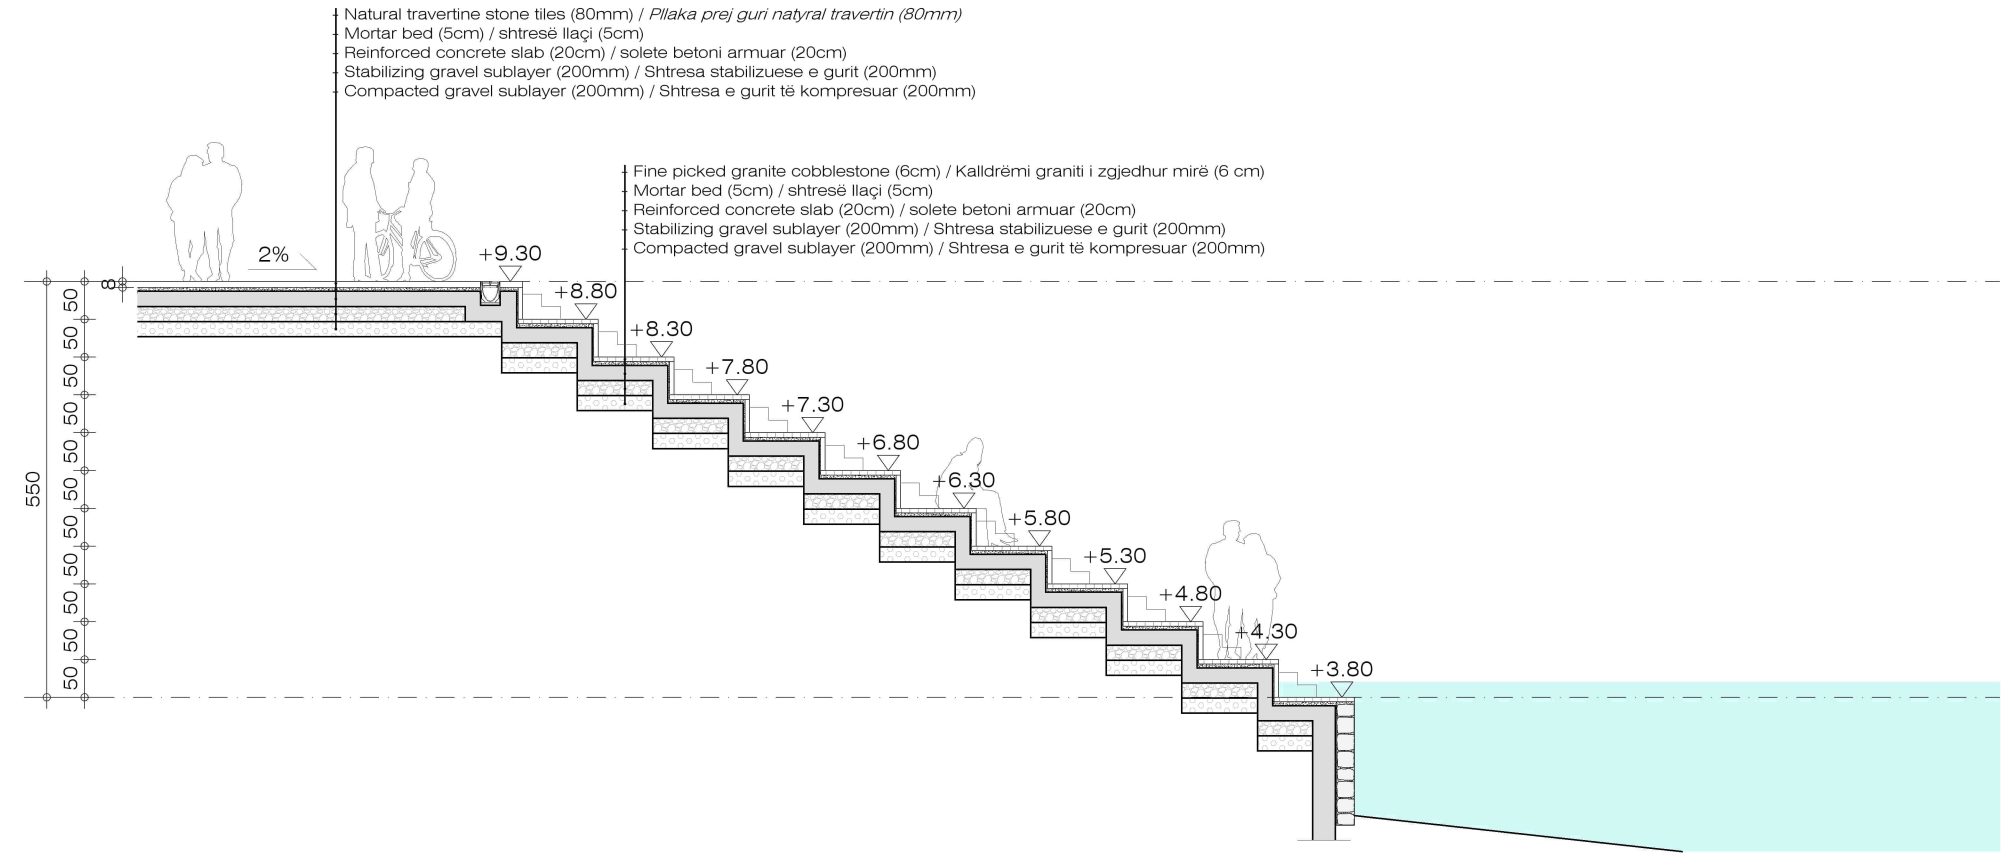



Section / Seksioni G-G'

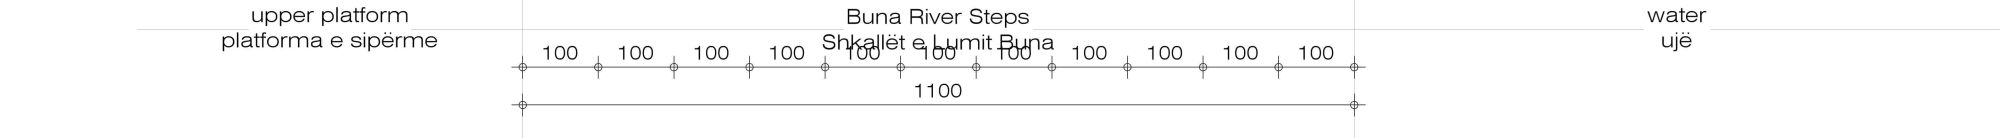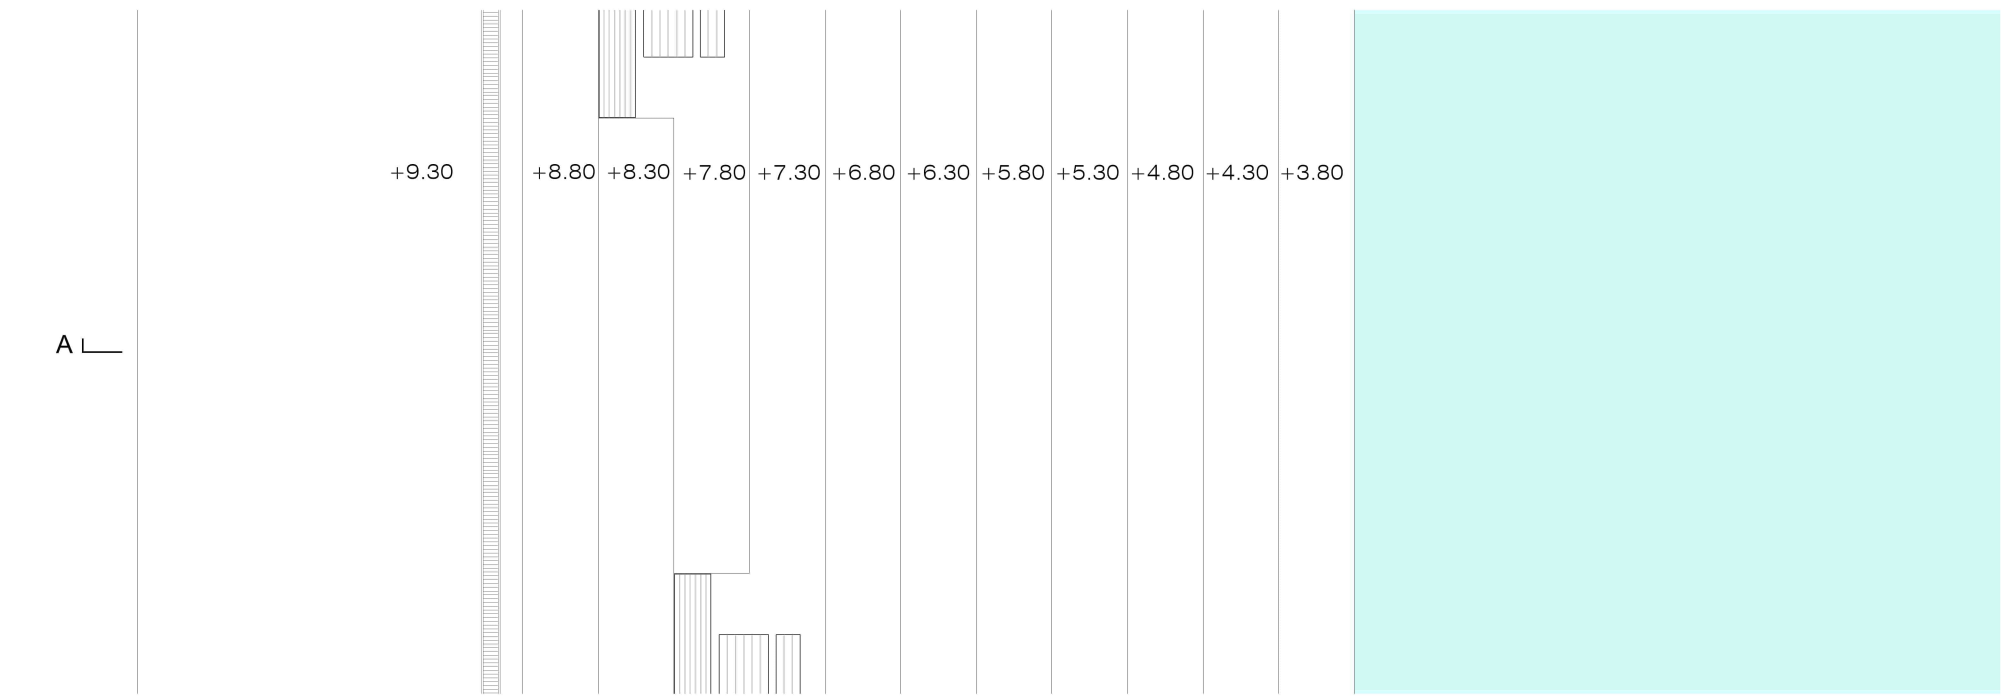



Plan

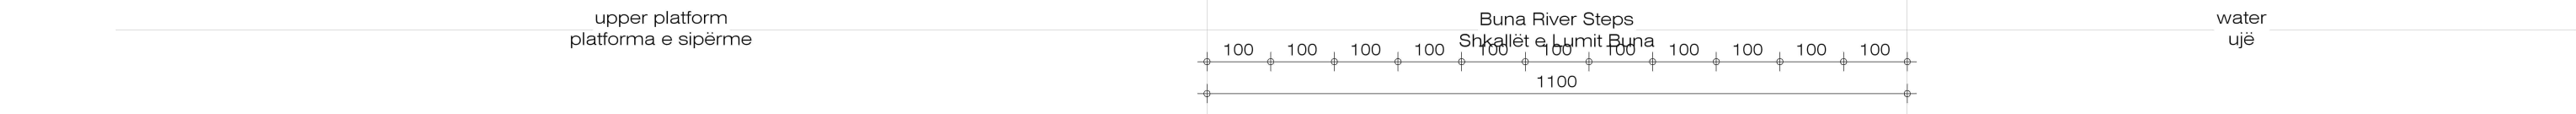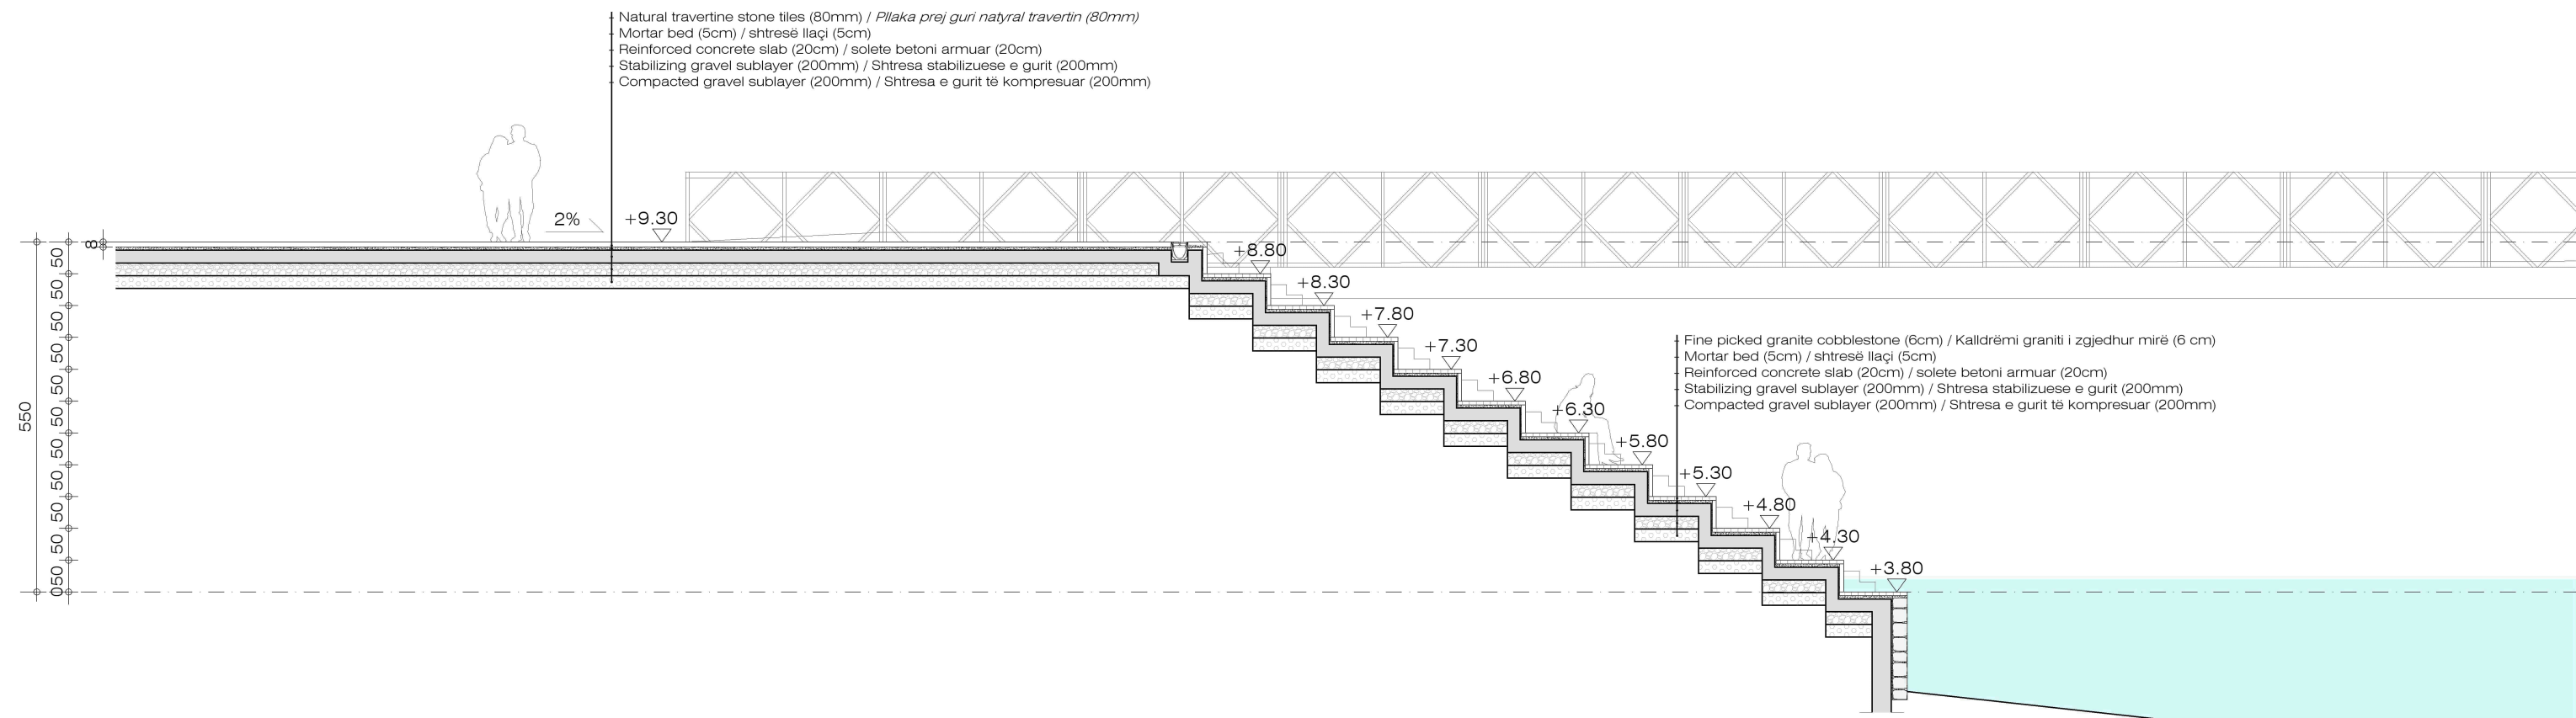



Section / Seksioni J-J'

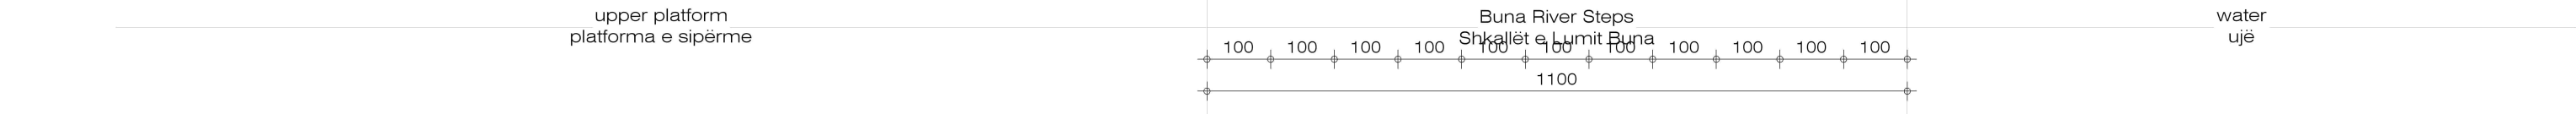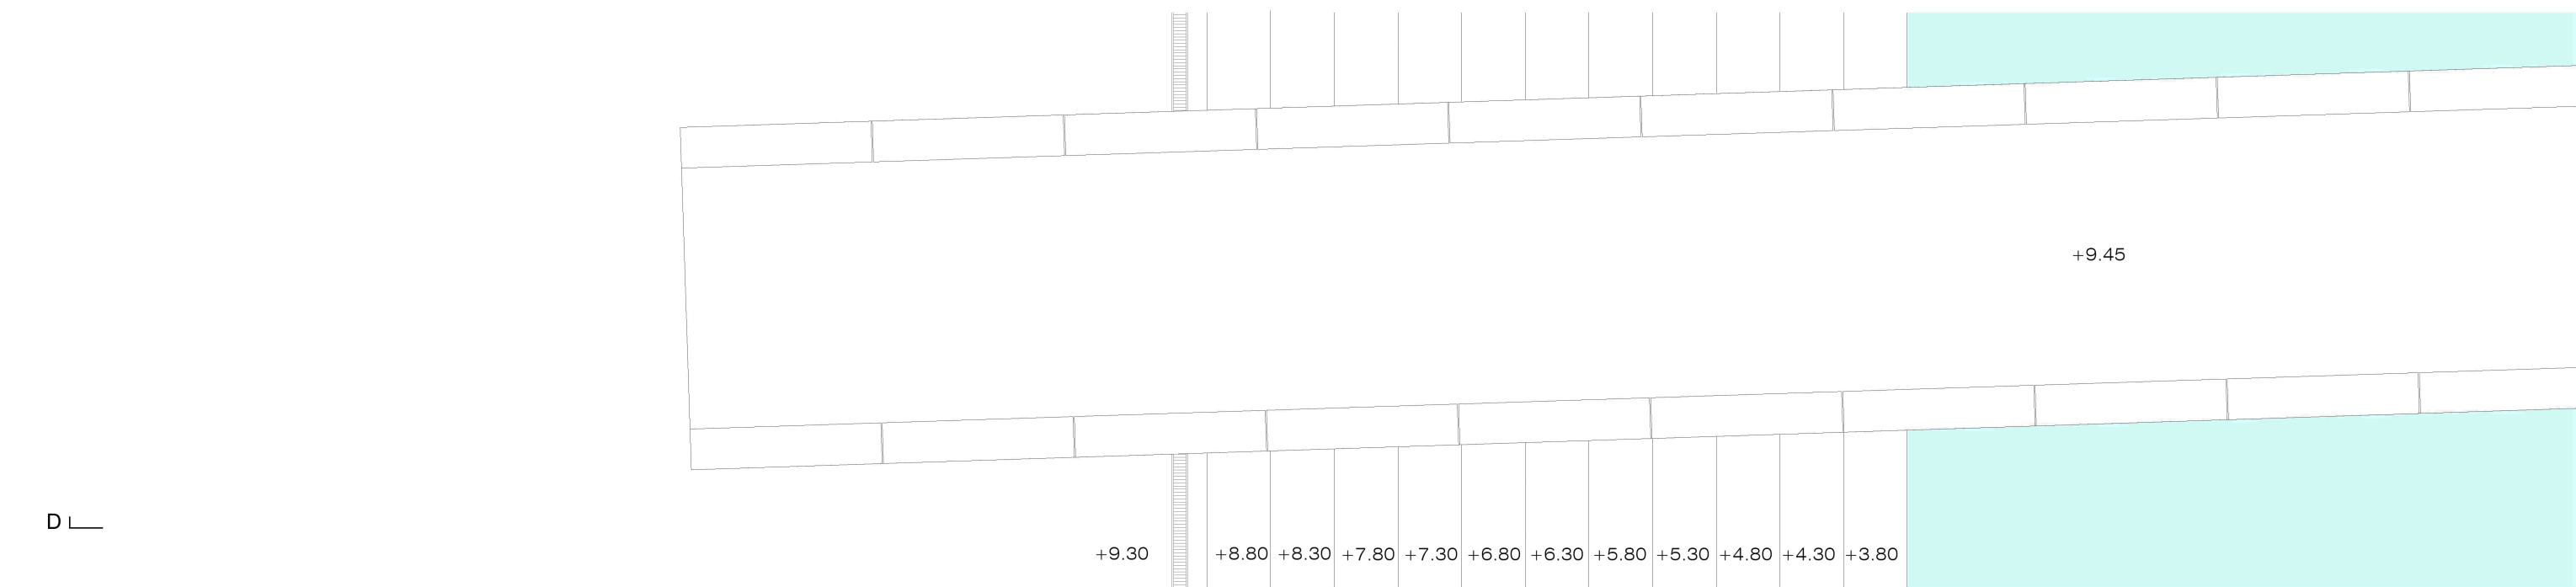


Plan

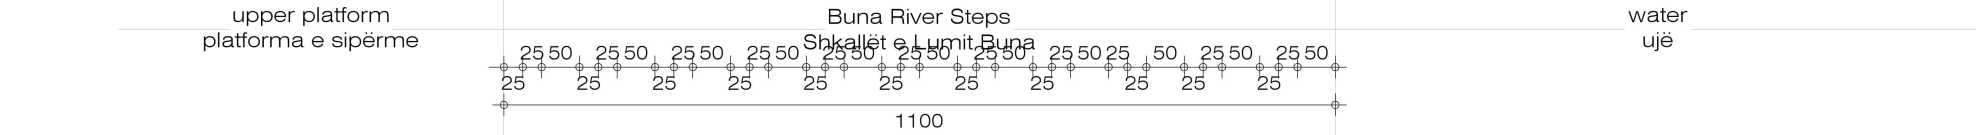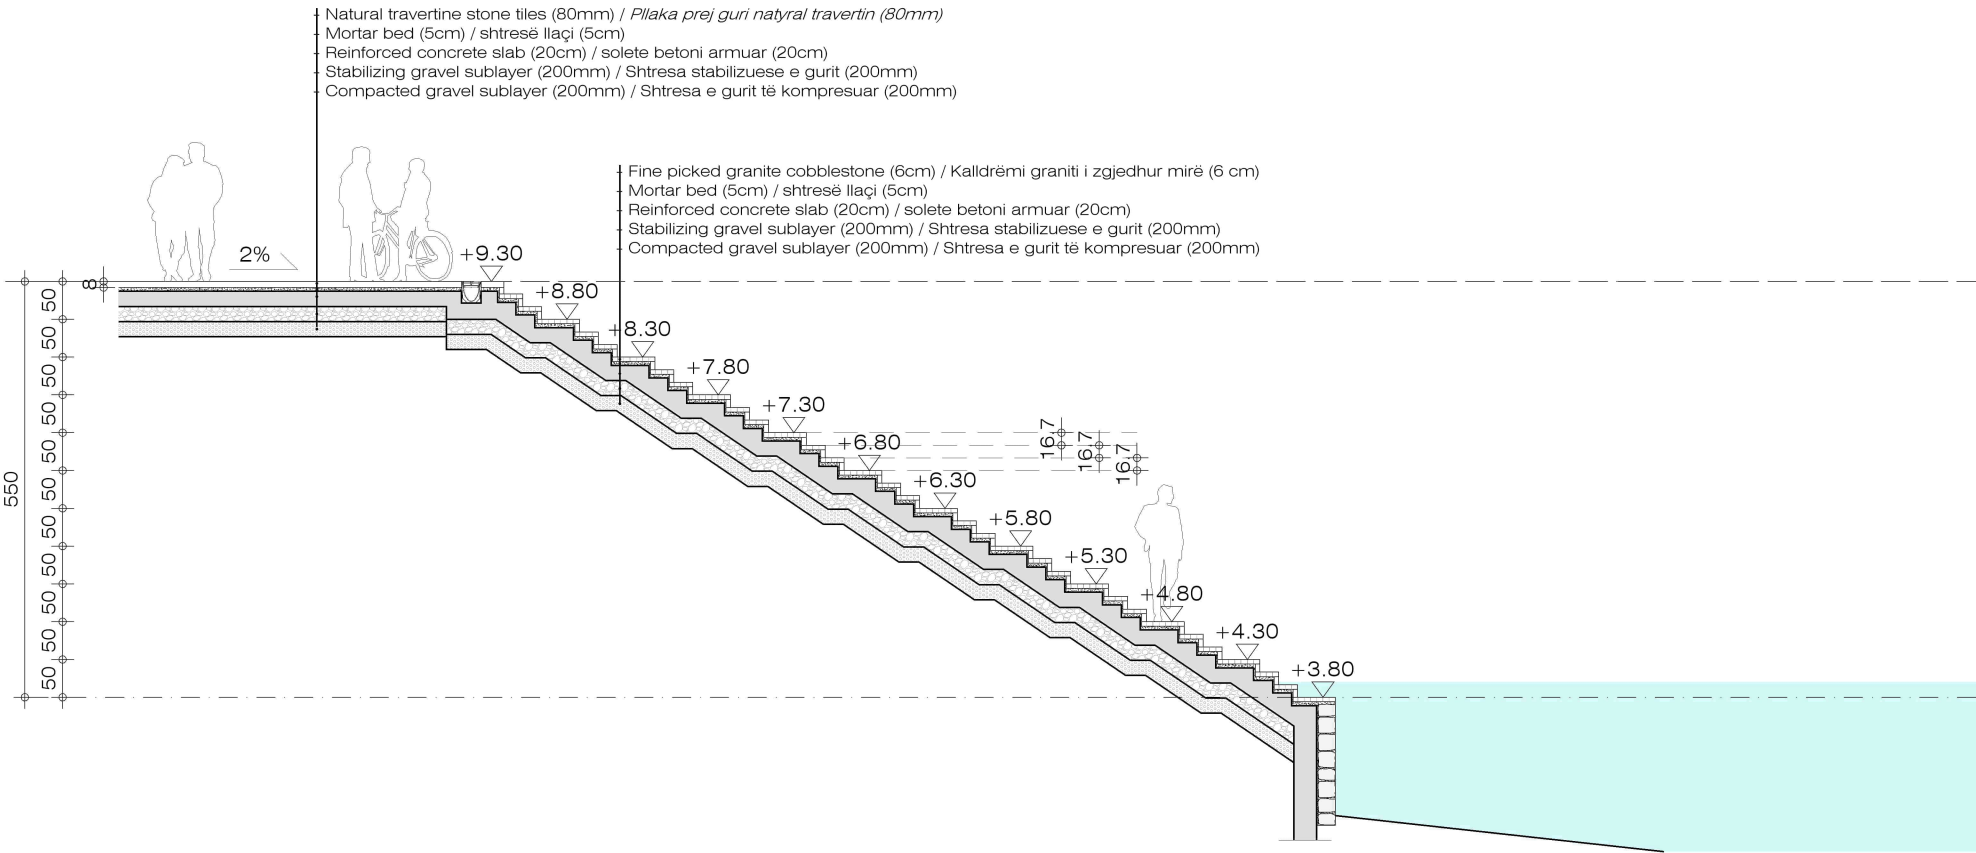



Section / Seksioni H-H'

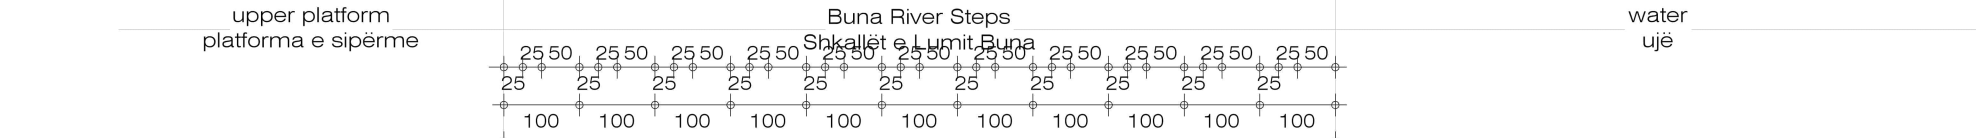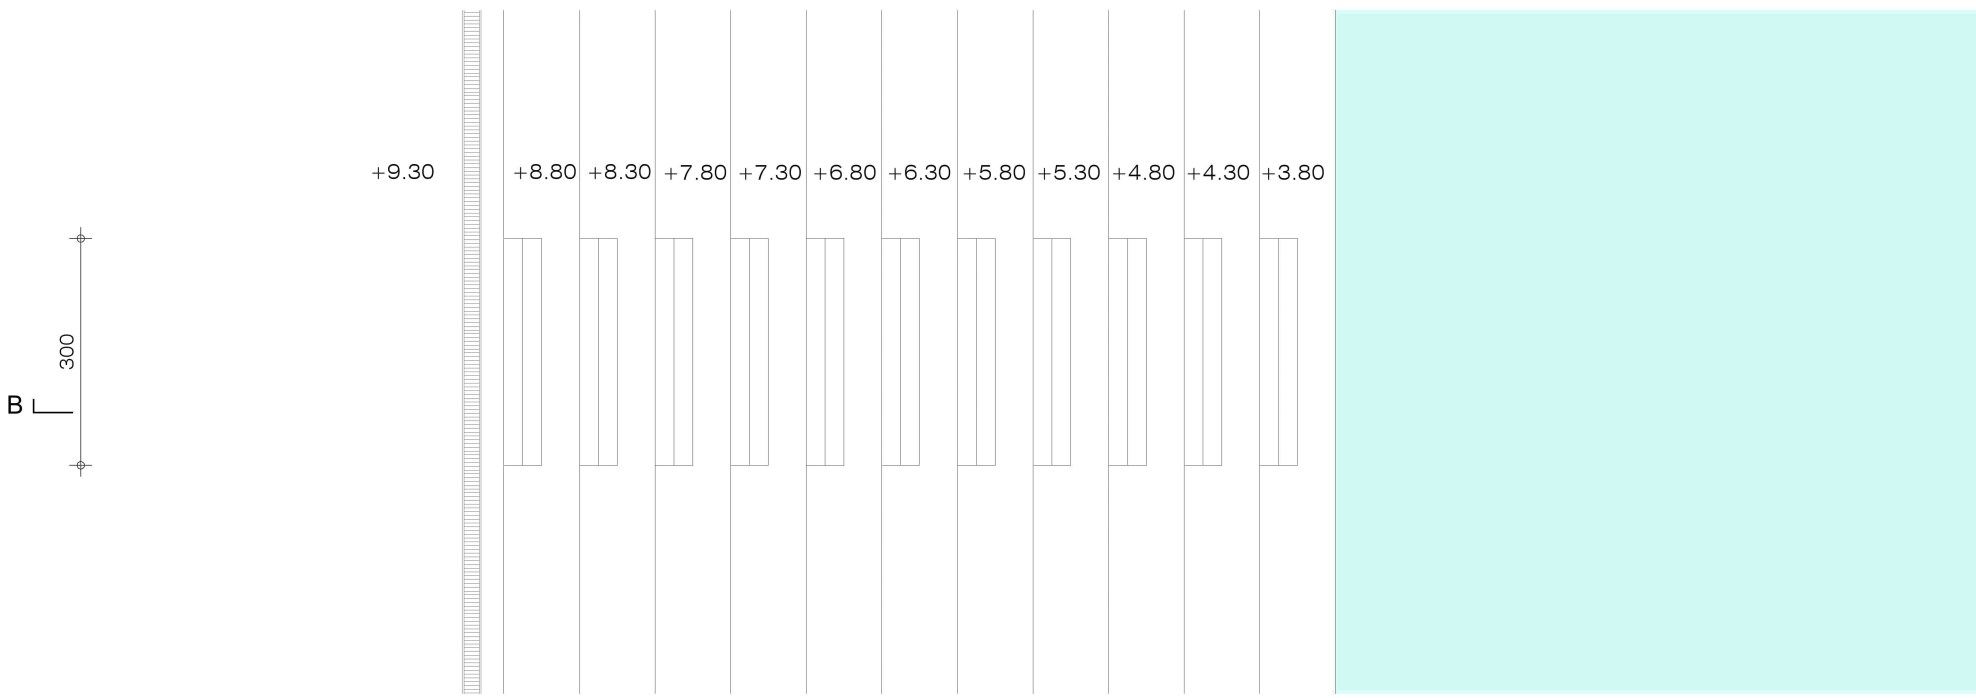

Plan

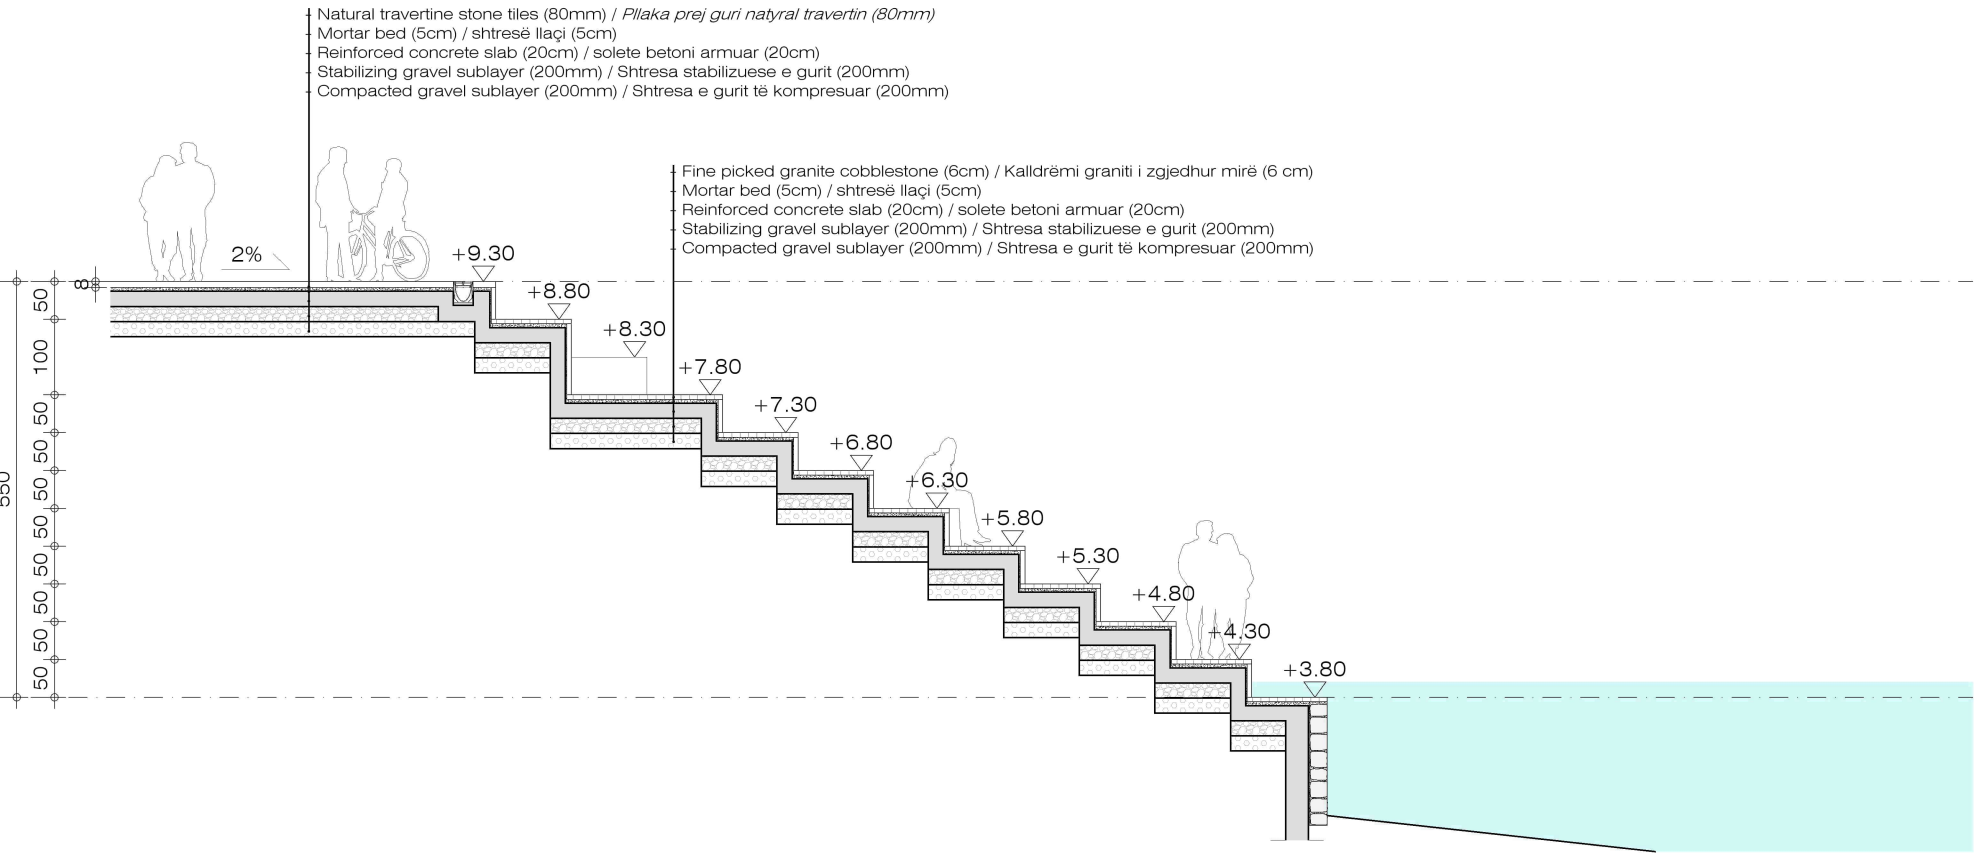

Section / Seksioni I-I'

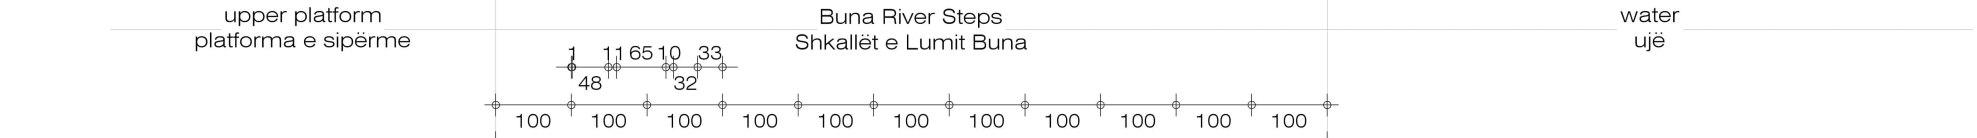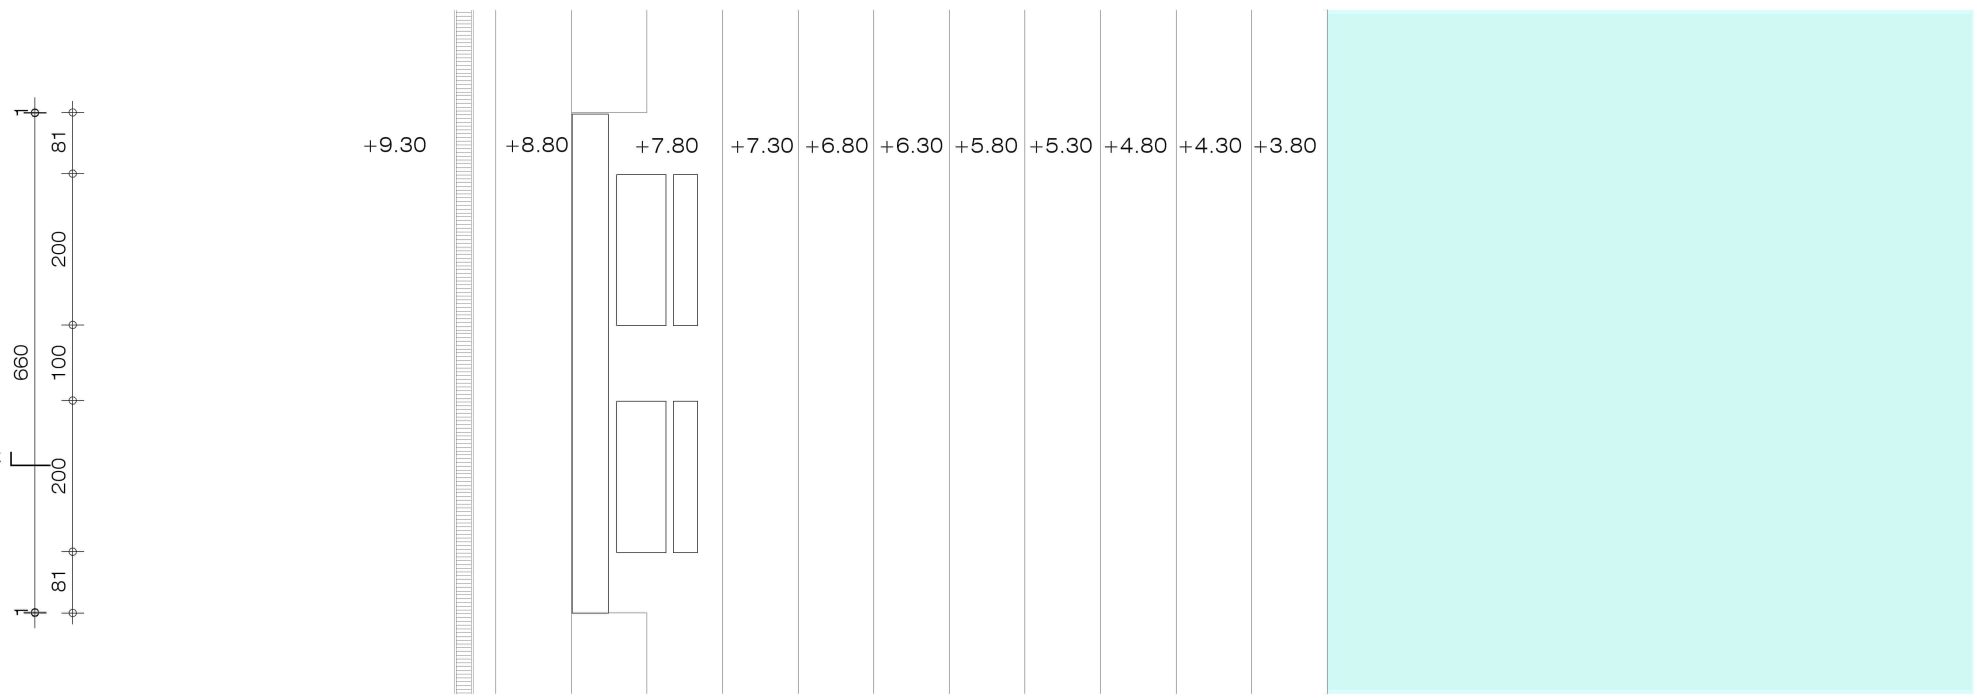

Plan



CLIENT:
ALBANIAN DEVELOPMENT FUND
Contact person: Blerina Hoxha
Pr. "Sami Frashëri", Nr. 10, Tirana, Albania
Phone / Fax: +355 (0)4 22 35 597
E-mail: bhoxha@albaniandf.org

CASANOVA+HERNANDEZ ARCHITECTS
NIFT L82016014E
Contact person: Mr. Jesus Hernandez
Ibrahim Rugova, Pallati 17, H3, Apt. 12, Tirana
tel.: +31 (0)10 2409333
contact@casanova-hernandez.com

SRP Albanian Engineering s.h.p.k.
NUIS L81728013G
Contact person: Blerim Kurti
Rruga Tom Plazha, Pallati Klensli, Shkalla 4, Kall 1, Ap. 2, Zyrtarisht, Tiranë 1051, Albania
Tel.: +355 46 272 528
Mobile: +355 68 2020 336
E-mail: blerim.kurti@srp-consult.de

SRP Schneider & Partner, Ingenieur-Consult GmbH
Augustaanlage 50, D-68165 Mannheim, Germany
Handelsregister-Nr.: HRB 2082 Coburg
Contact person: Frank Ehrlicher, Director International Division SRP
Tel.: +49 / 621 400 462 - 11
Mobile: +49 / 170 916 25 74
E-mail: frank.ehrlicher@srp-consult.de

PD-A07 Sheshi i Hyrjes Per ne Liqenin e Shkodres, Prerje
Entrance Plaza to Shkodra Lake: Sections

Detailed Design 1067 x 594 mm. 1:100 Qershor/June 2025

Phase Format Scale Date

Rikualifikimi i Zonës Turistike Shirokë/Requalification of the Tourist Area of Shirokë

Project number Project name

casanova+hernandez architects
SRP Schneider & Partner, Ingenieur-Consult GmbH
SRP Albanian Engineering sh.p.k.

Lombardkade 24A
3011 AH Rotterdam
T +31 (0)10 240 9333
F +31 (0)10 240 9229
contact@casanova-hernandez.com