



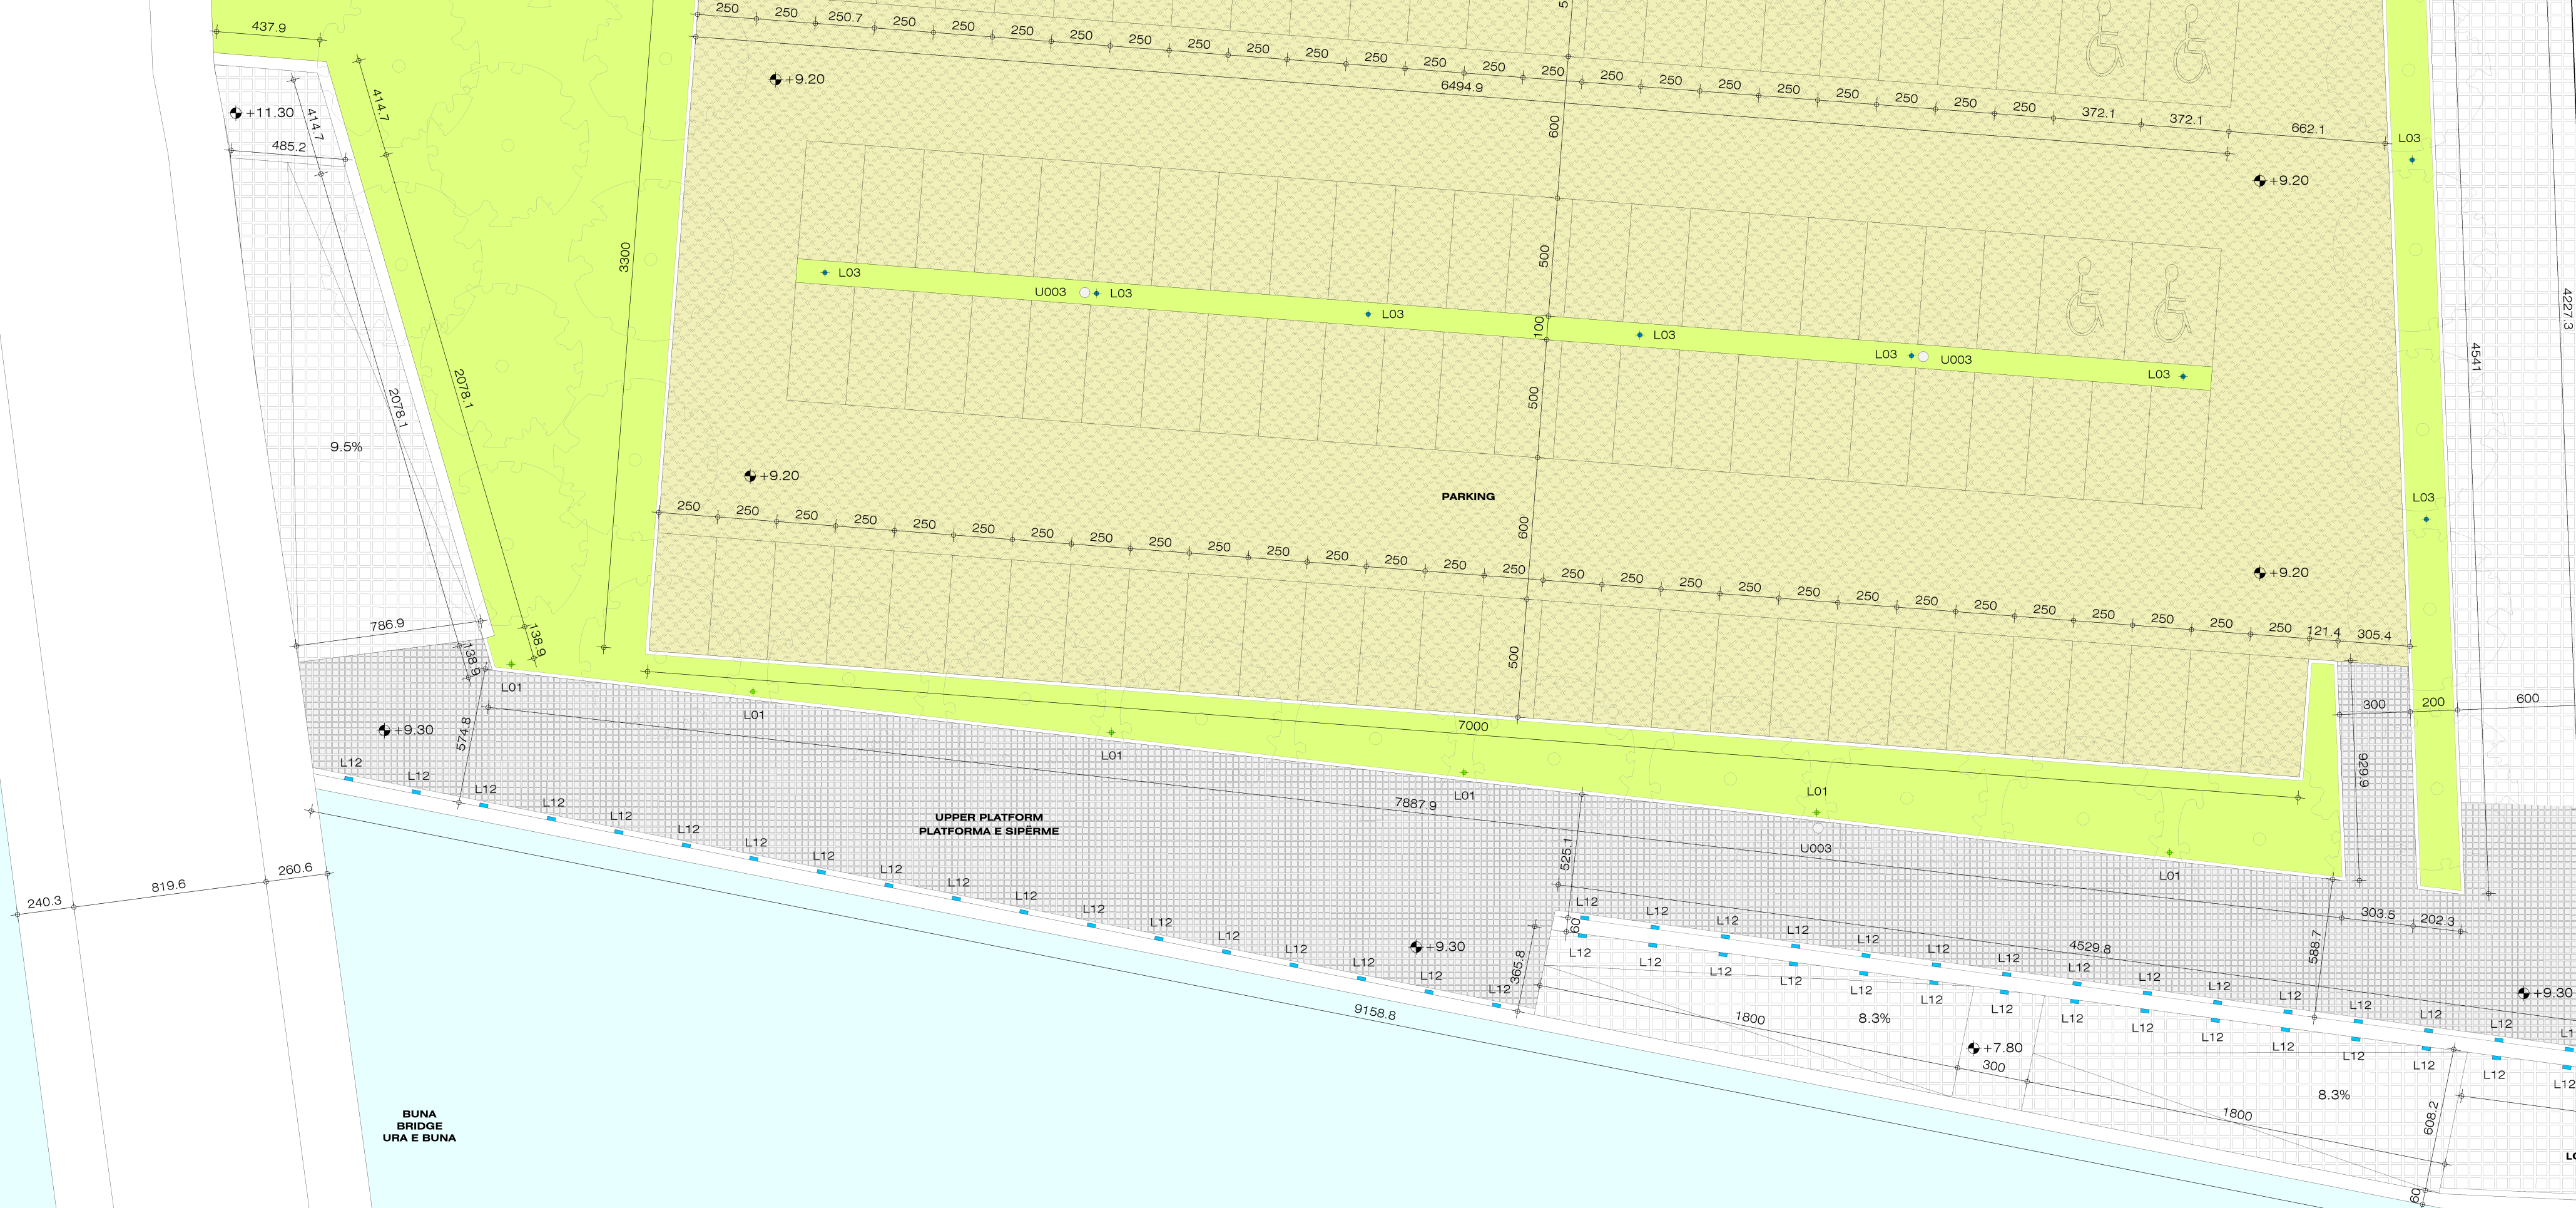


HARDSCAPE MATERIALS		MATERIALE TE FORTA TE SISTEMEMVE	
	Fine picked granite cobblestone 80mm / light grey		Kaldiremi graniti i zgjedhur mire 80mm / gri e hapur
	Asphalt		Asfalt
	Fine picked granite cobblestone 80mm / black-white pattern		Kaldiremi graniti i zgjedhur mire 80mm / model bardh e zi
	White travertine 80mm / vein cut		Traverntin i bardhë 80mm / prerje vene
	Silver travertine 80mm / vein cut		Traverntin argendë 80mm / prerje vene
	Red asphalt (bicycle path)		Asfalt i kuq (korsi e bakdetaive)
	Grass		Bar
	Grass-concrete tiles for parking areas		Pllaka me bar / beton per parkime


CURRENT ROAD PLAN / PLANI AKTUAL I RRUGËS

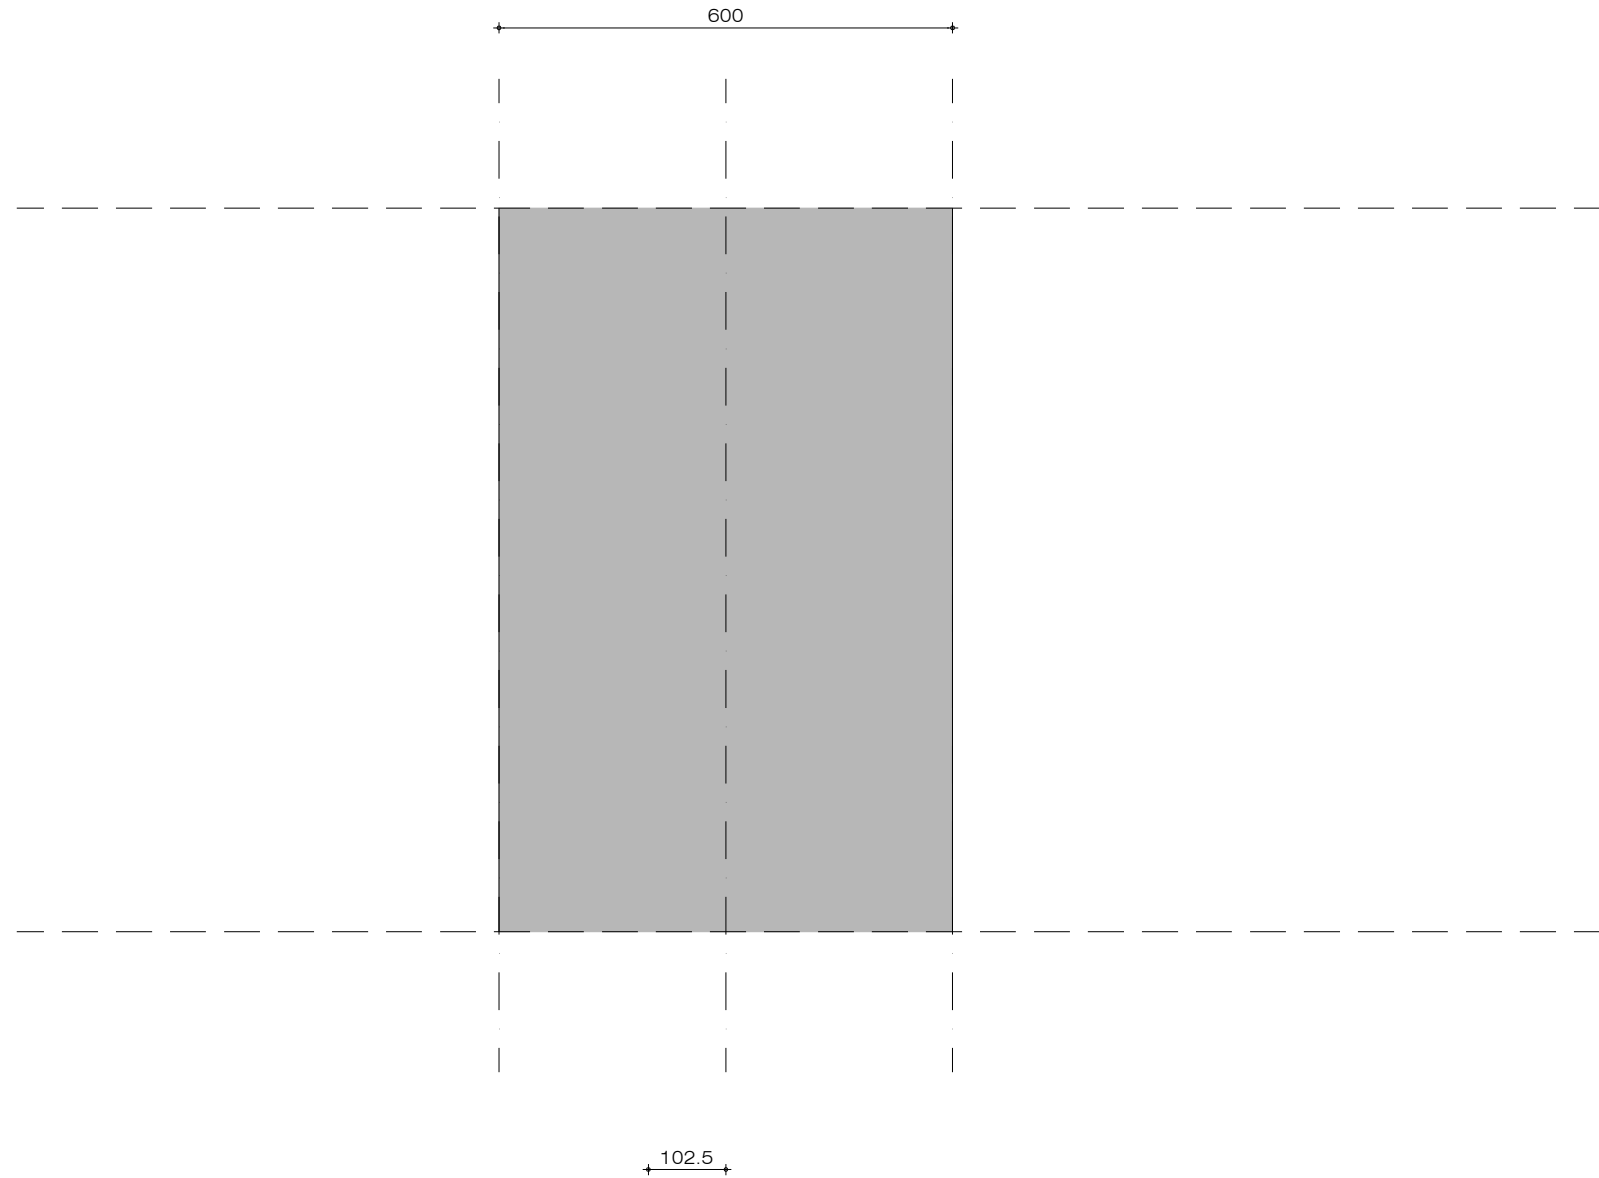


NEW E - SECONDARY URBAN ROAD PLAN / E E RE - PLANI URBANIAN I RRUGËVE SEKONDAR

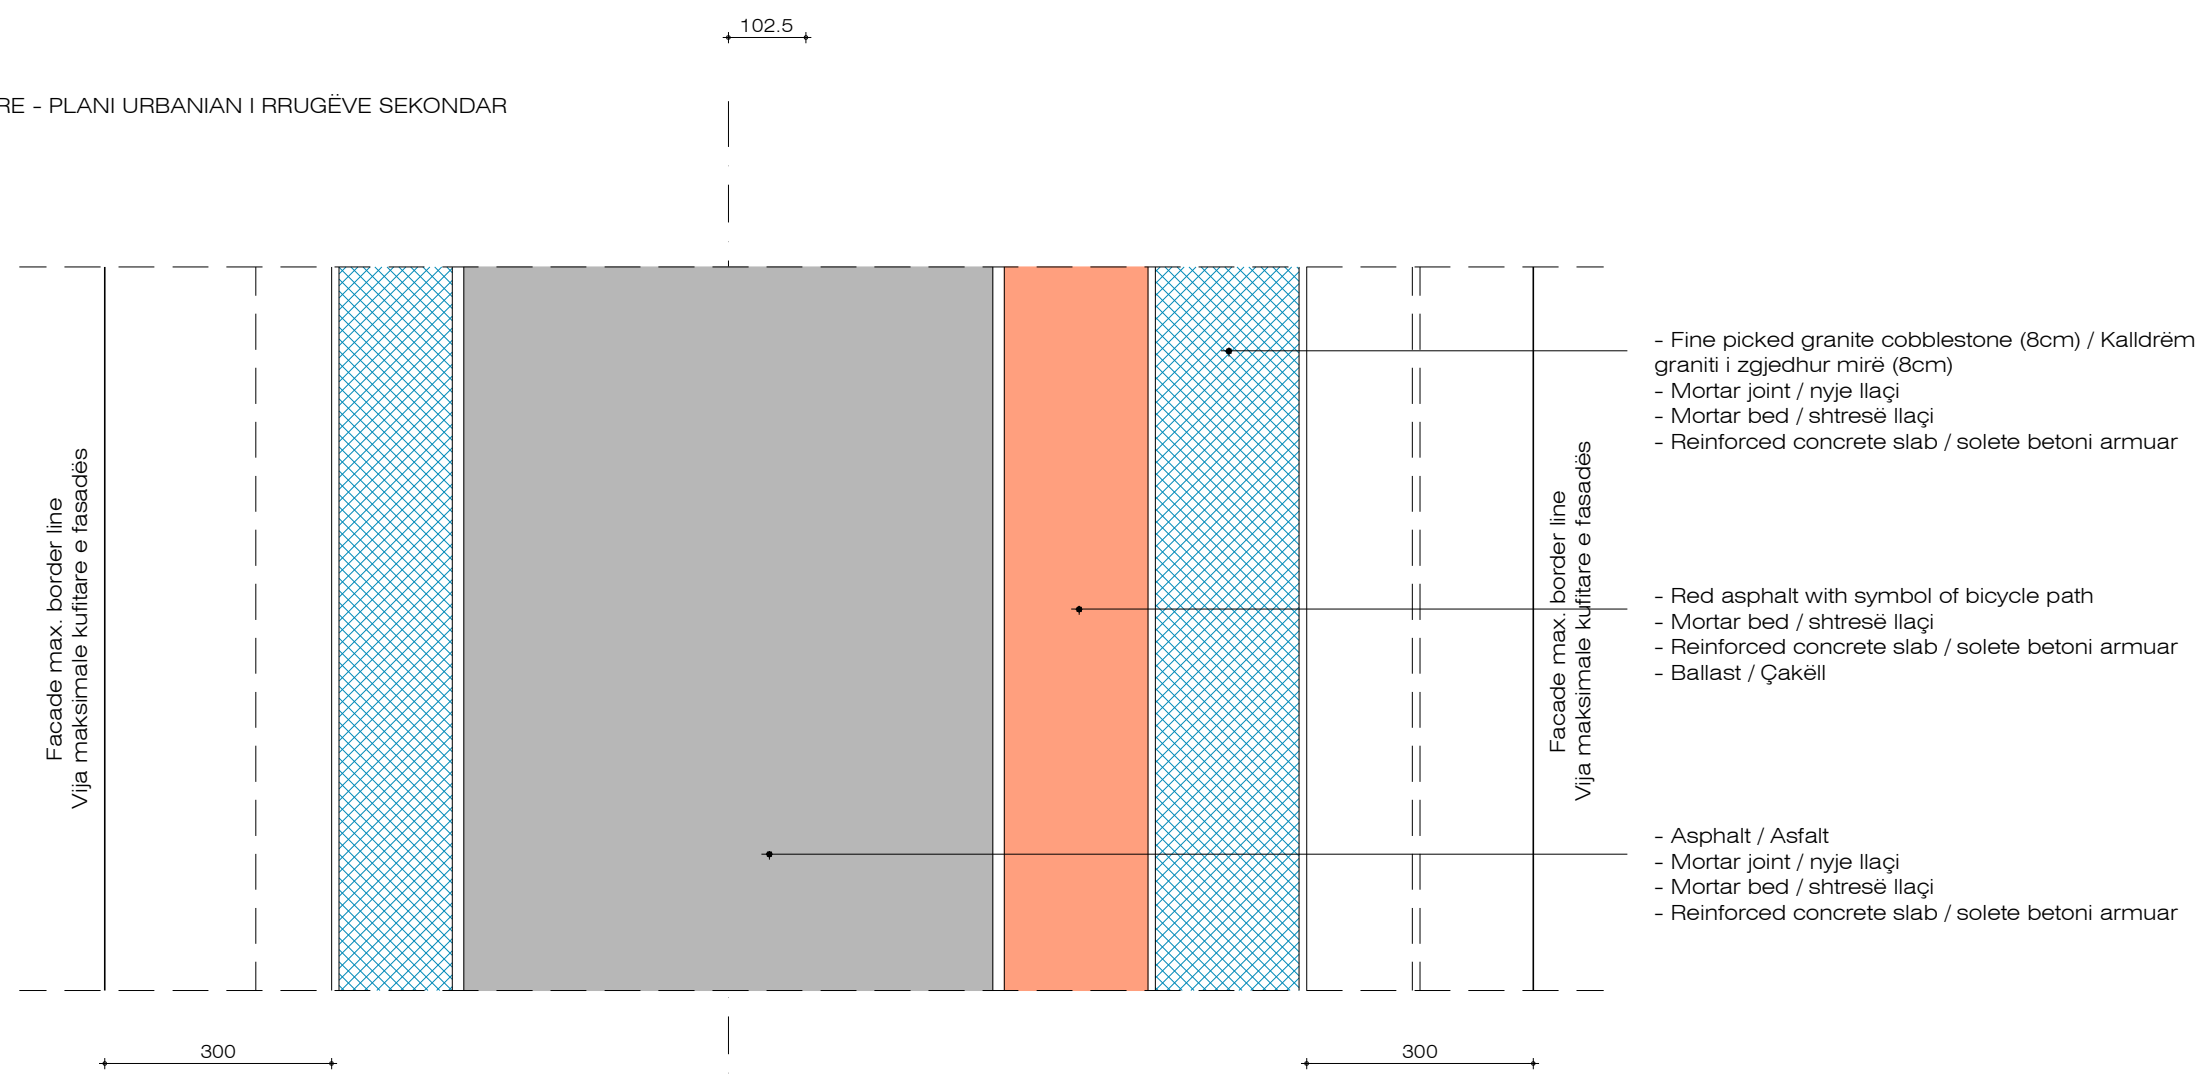


NEW E - SECONDARY URBAN ROAD SECTION (K-K) / E E RE - RRUGA URBANE DYTËSORE / SEKSIONI (K-K)

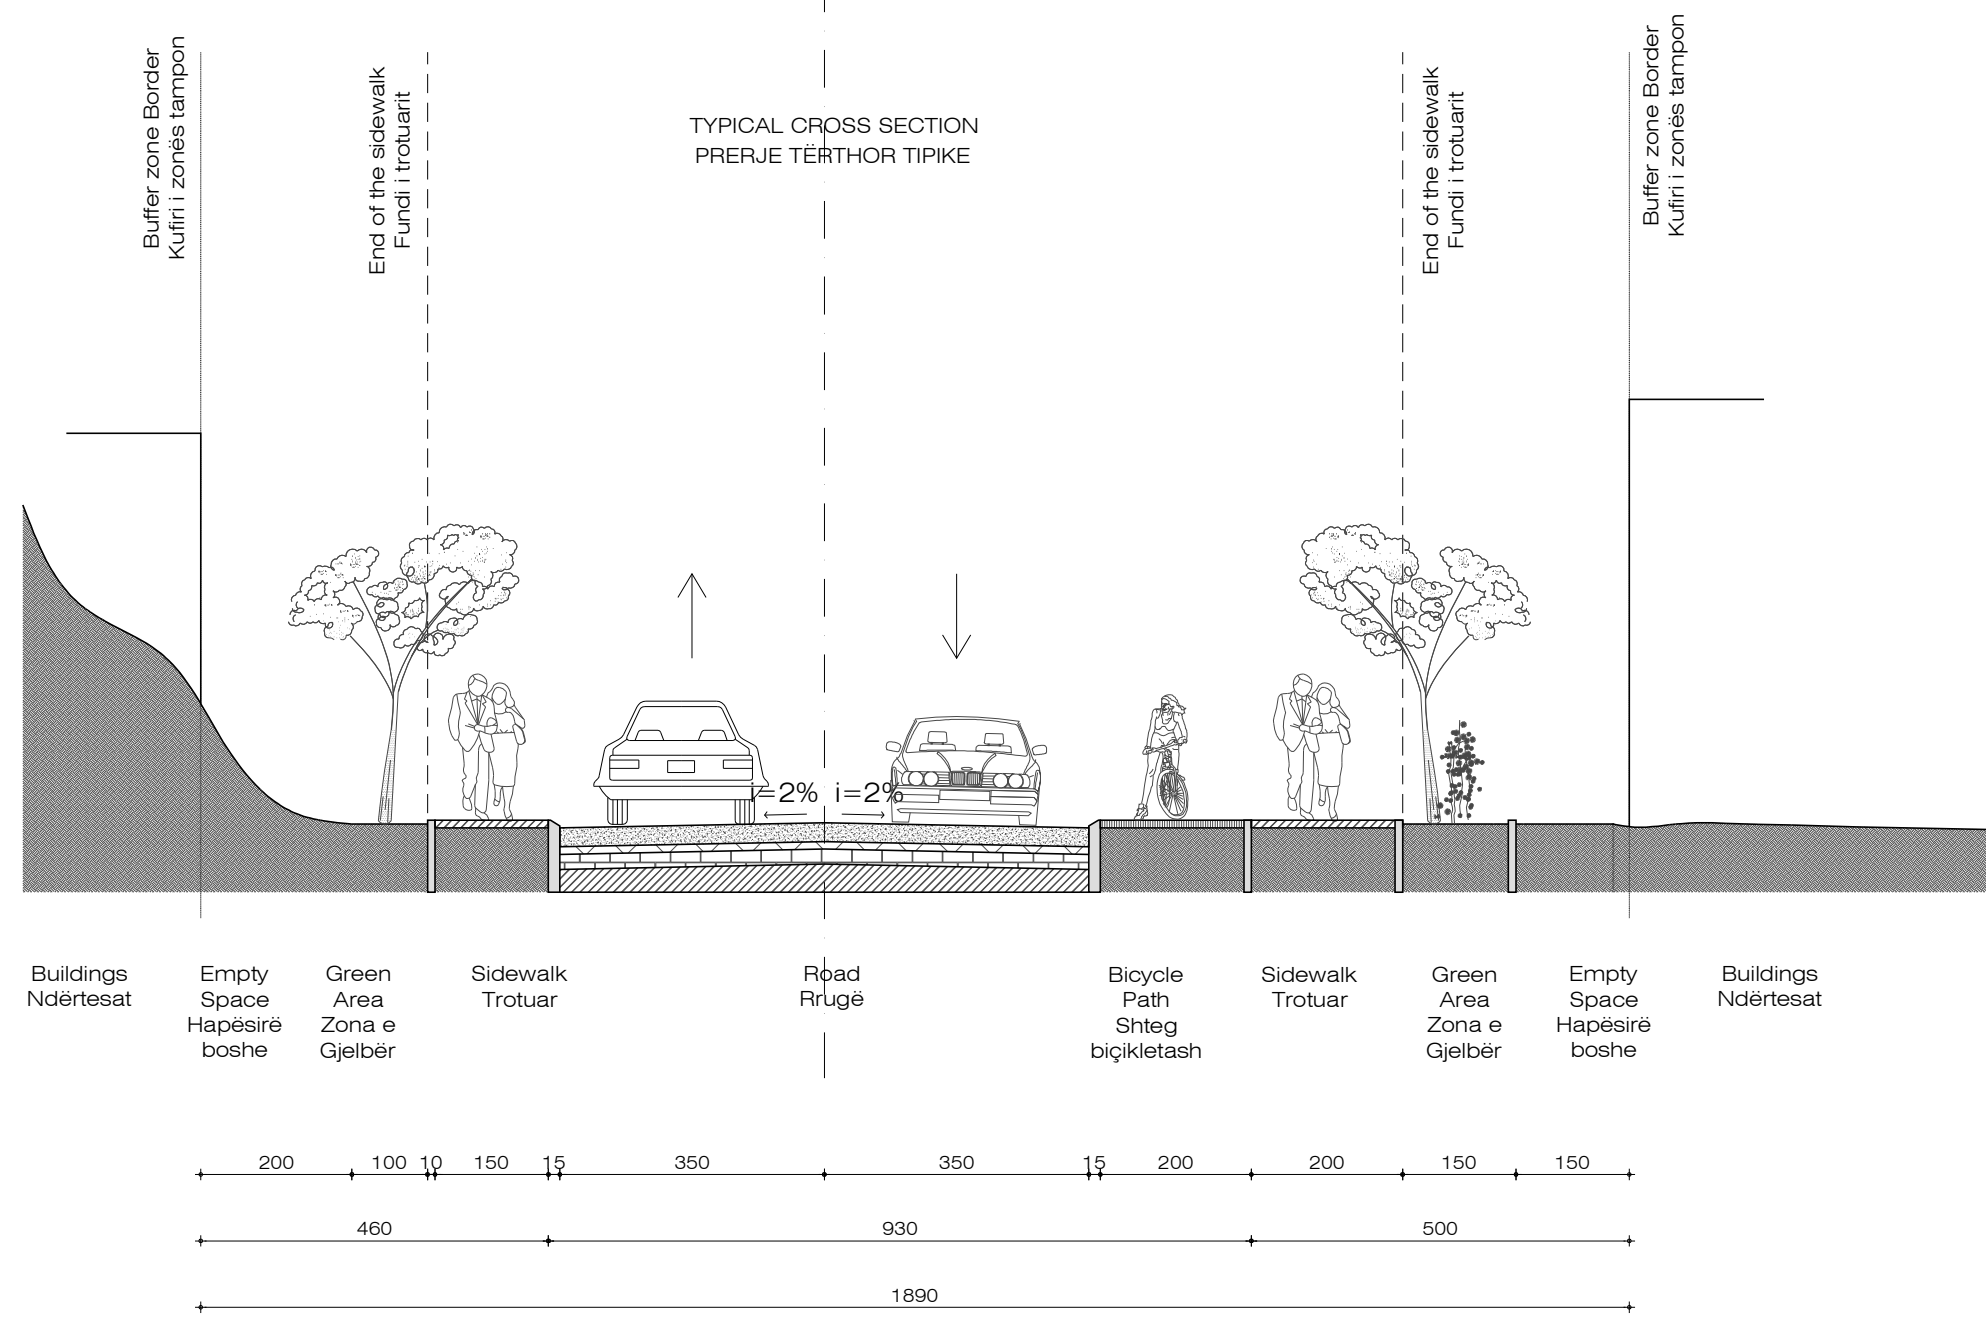



NEW E - SECONDARY URBAN ROAD. ZEBRA PATH / LONG SECTION / E RE - RRUGË URBANE DYTËSORE: SHTEGU I ZEBRËS / SEKSIONI I QJATË

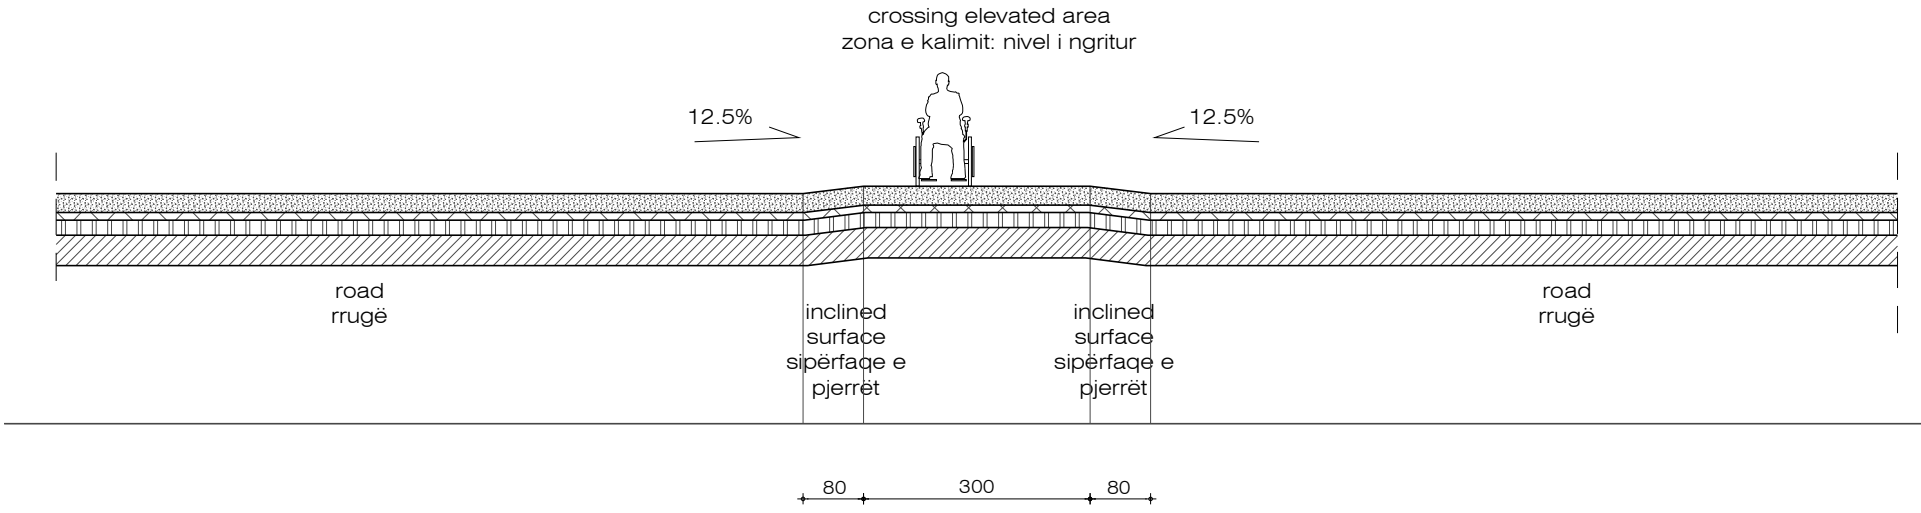

NEW E - SECONDARY URBAN ROAD. ZEBRA PATH / PLAN / E E RE - RRUGA URBANE DYTËSORE: SHTEGU ZEBRA / PLANI

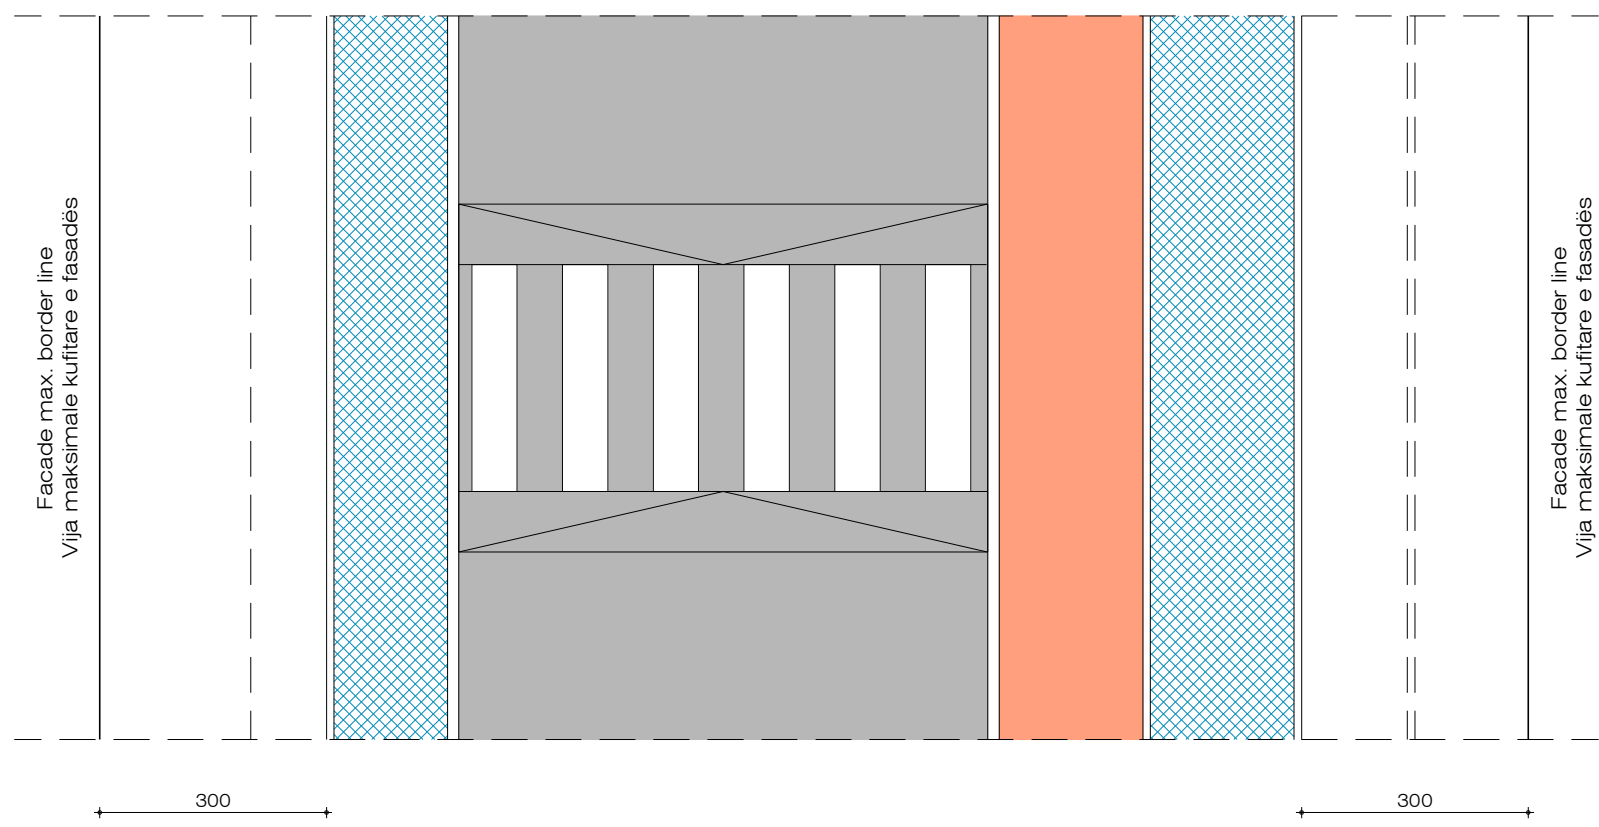

NEW E - SECONDARY URBAN ROAD. ZEBRA PATH / CROSS SECTION (L-L) / E E RE - RRUGA URBANE SEKONDARE: SHTEGU ZEBRA / SEKSIONI (L-L)

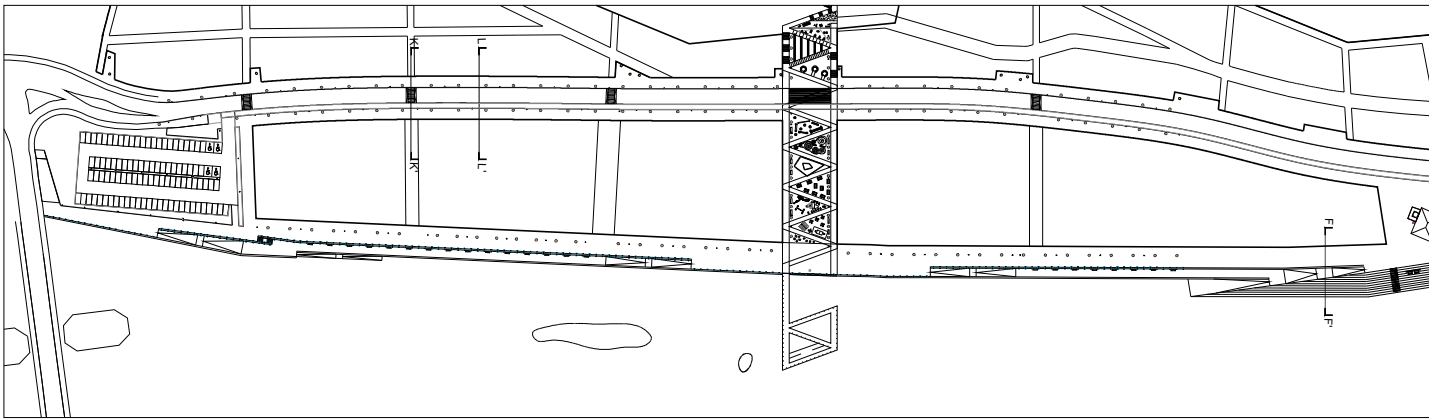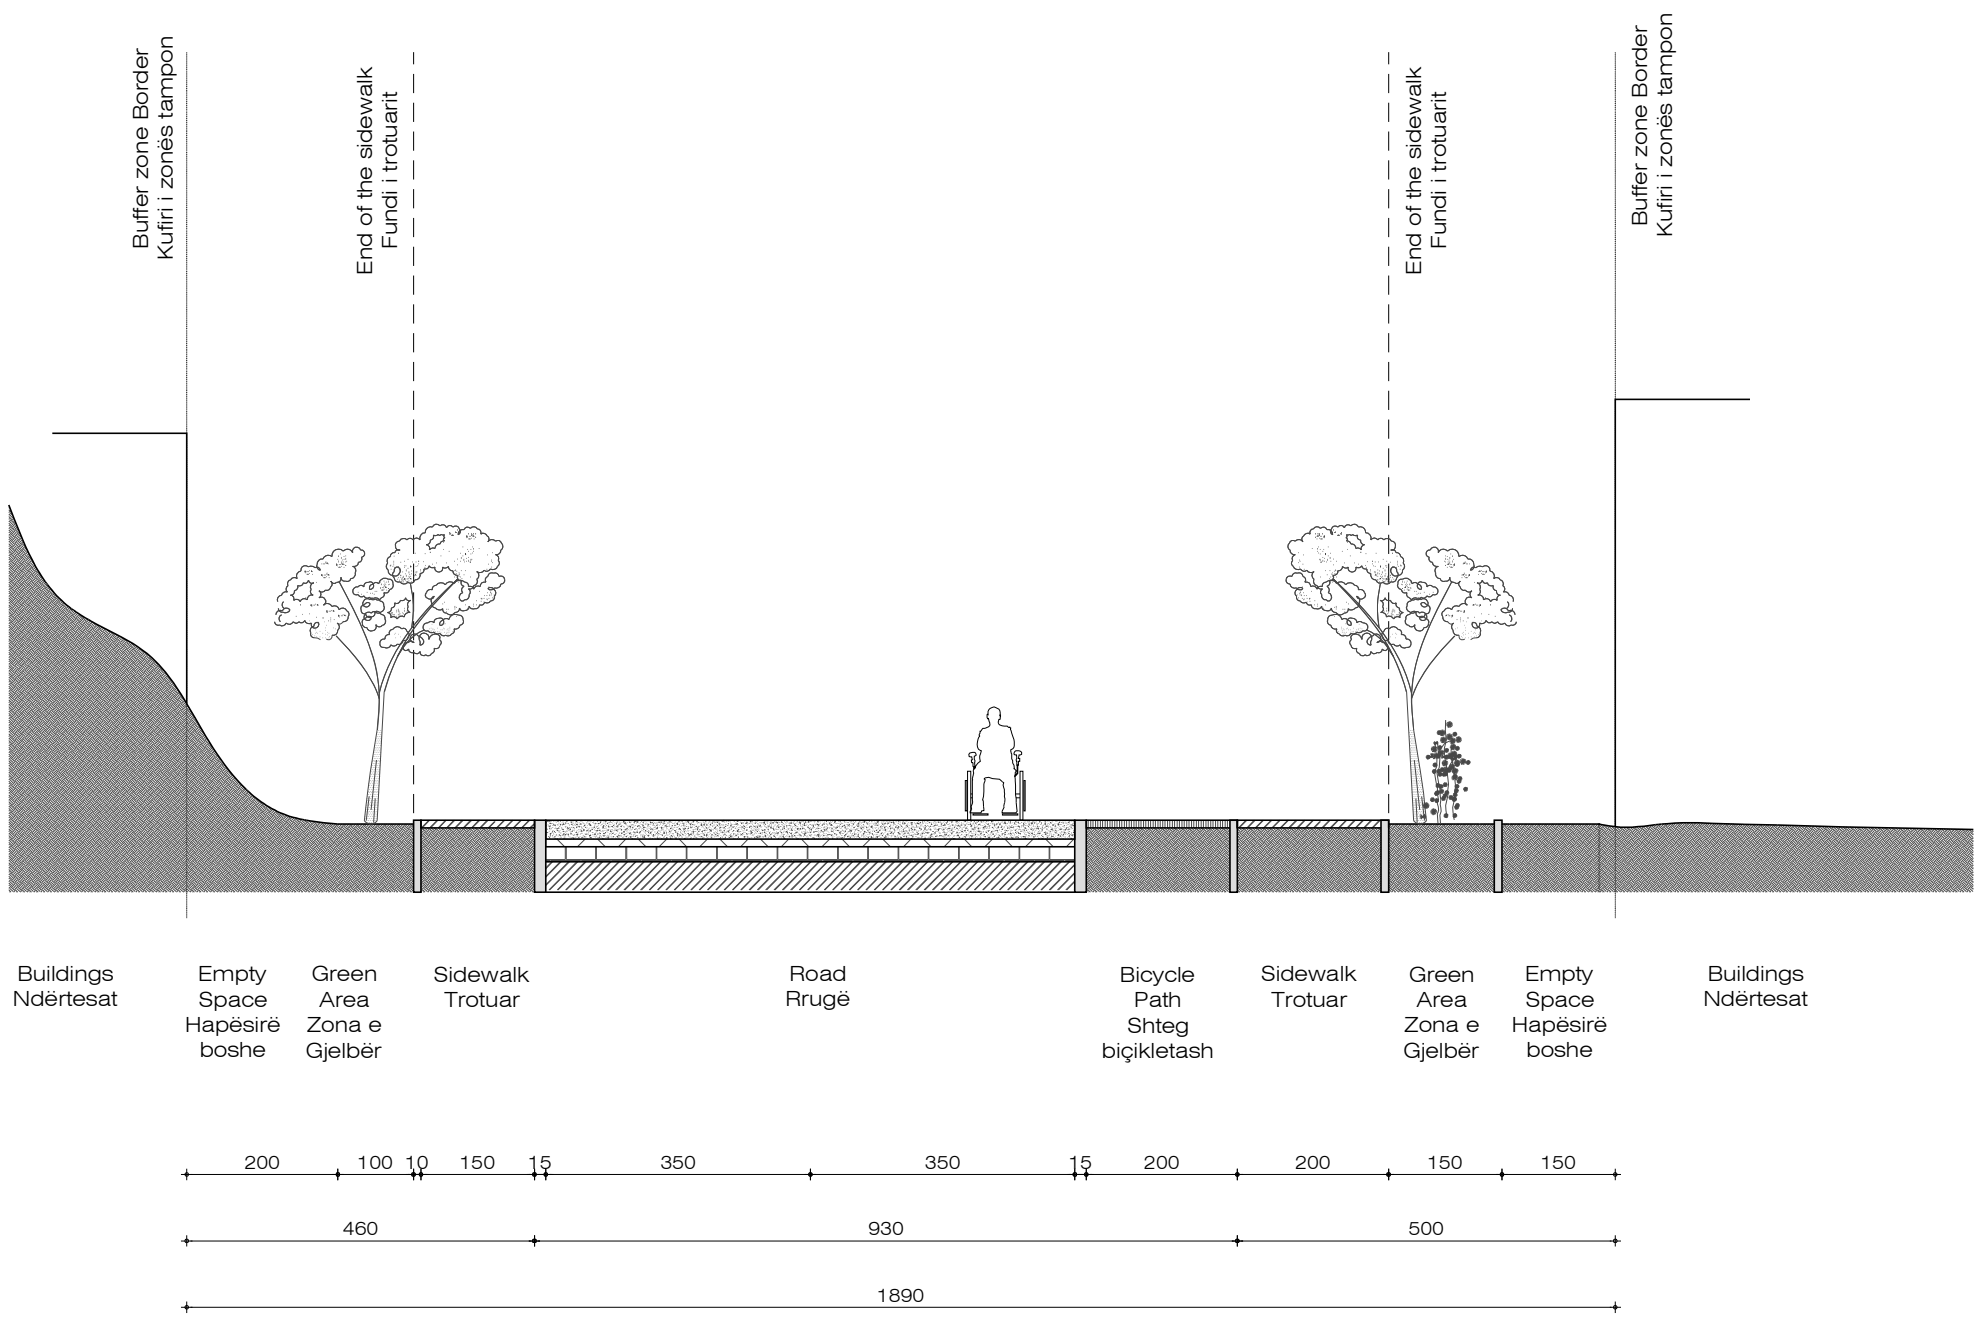

CLIENT:
ALBANIAN DEVELOPMENT FUND
Contact person: Blerina Hoxha
Rr. 'Sami Frashëri', Nr. 10, Tirana, Albania
Phone / Fax: +355 (0)4 22 35 597
E-mail: bhoxha@albaniandf.org

CASANOVA+HERNANDEZ ARCHITECTS
NPT L82016014E
Contact person: Mr. Jesus Hernandez
Ibrahim Rrugova, Pallati 17, H3, Apt. 12, Tirana
tel: +31 (0)10 2409333
contact@casanova-hernandez.com

SRP Albanian Engineering s.h.p.k.
NUIS L81726019G
Contact person: Blerim Kurti
Rruga Tom Plazha, Pallati Klens, Shkalla 4, Kall 1, Ap. 2, Zybrisht, Tirane 1051, Albania
Tel: +355 46 272 528
Mobile: +355 68 2020 336
E-mail: blerim.kurti@srp-consult.de

SRP Schneider & Partner, Ingenieur-Consult GmbH
Augustanlaage 50, D-68165 Mannheim, Germany
Handelsregister-Nr.: HRB 2002 Coburg
Contact person: Frank Ehrlicher, Director International Division SRP
Tel.: +49 / 621 400 462 - 11
Mobile: +49 / 170 916 25 74
E-mail: frank.ehrlicher@srp-consult.de

PD-A20		Inner Street / Rruga e Brendshme	
Drawing number	Description		
Detailed Design	1067 x 594 mm.	1:100	Qershor/June 2025
Phase	Format	Scale	Date
Rikualifikimi i Zonës Turistike Shirokë/Requalification of the Tourist Area of Shirokë			
Project number	Project name		
casanova+hernandez architects		Lombardkade 26A 3011 AA Rotterdam T +31 (0)10 240 9333	
SRP Schneider & Partner, Ingenieur-Consult GmbH		contact@casanova-hernandez.com	
SRP Albanian Engineering sh.p.k			

GLOBAL VISION FOR THE ENTIRE AREA: ROZAFKA VIEW QUARTER
A COHESIVE NEIGHBOURHOOD FACING THE CASTLE NAMED ROZAFKA VIEW QUARTER

Requalification of the Tourist Area of the Shirokë – Shkodër Entrance Det. Des





GLOBAL VISION FOR THE ENTIRE AREA: ROZAFÄ VIEW QUARTER
MIXED-USE QUARTER COMBINES HOTELS, RESTAURANTS, AND TOURIST ATTRACTIONS WITH BUSINESS AND RESIDENTIAL USE

Requalification of the Tourist Area of the Shirokë – Shkodër Entrance Det. Des

