




PROJEKT ZBATIMI

RINOVIMI I AMBIENTEVE PËR INSTALIMIN E CT SKANERIT NË SPITALIN E KAVAJËS

LEAD Consulting

NR. Licence N.6903/3

Ing ARDIT KANE

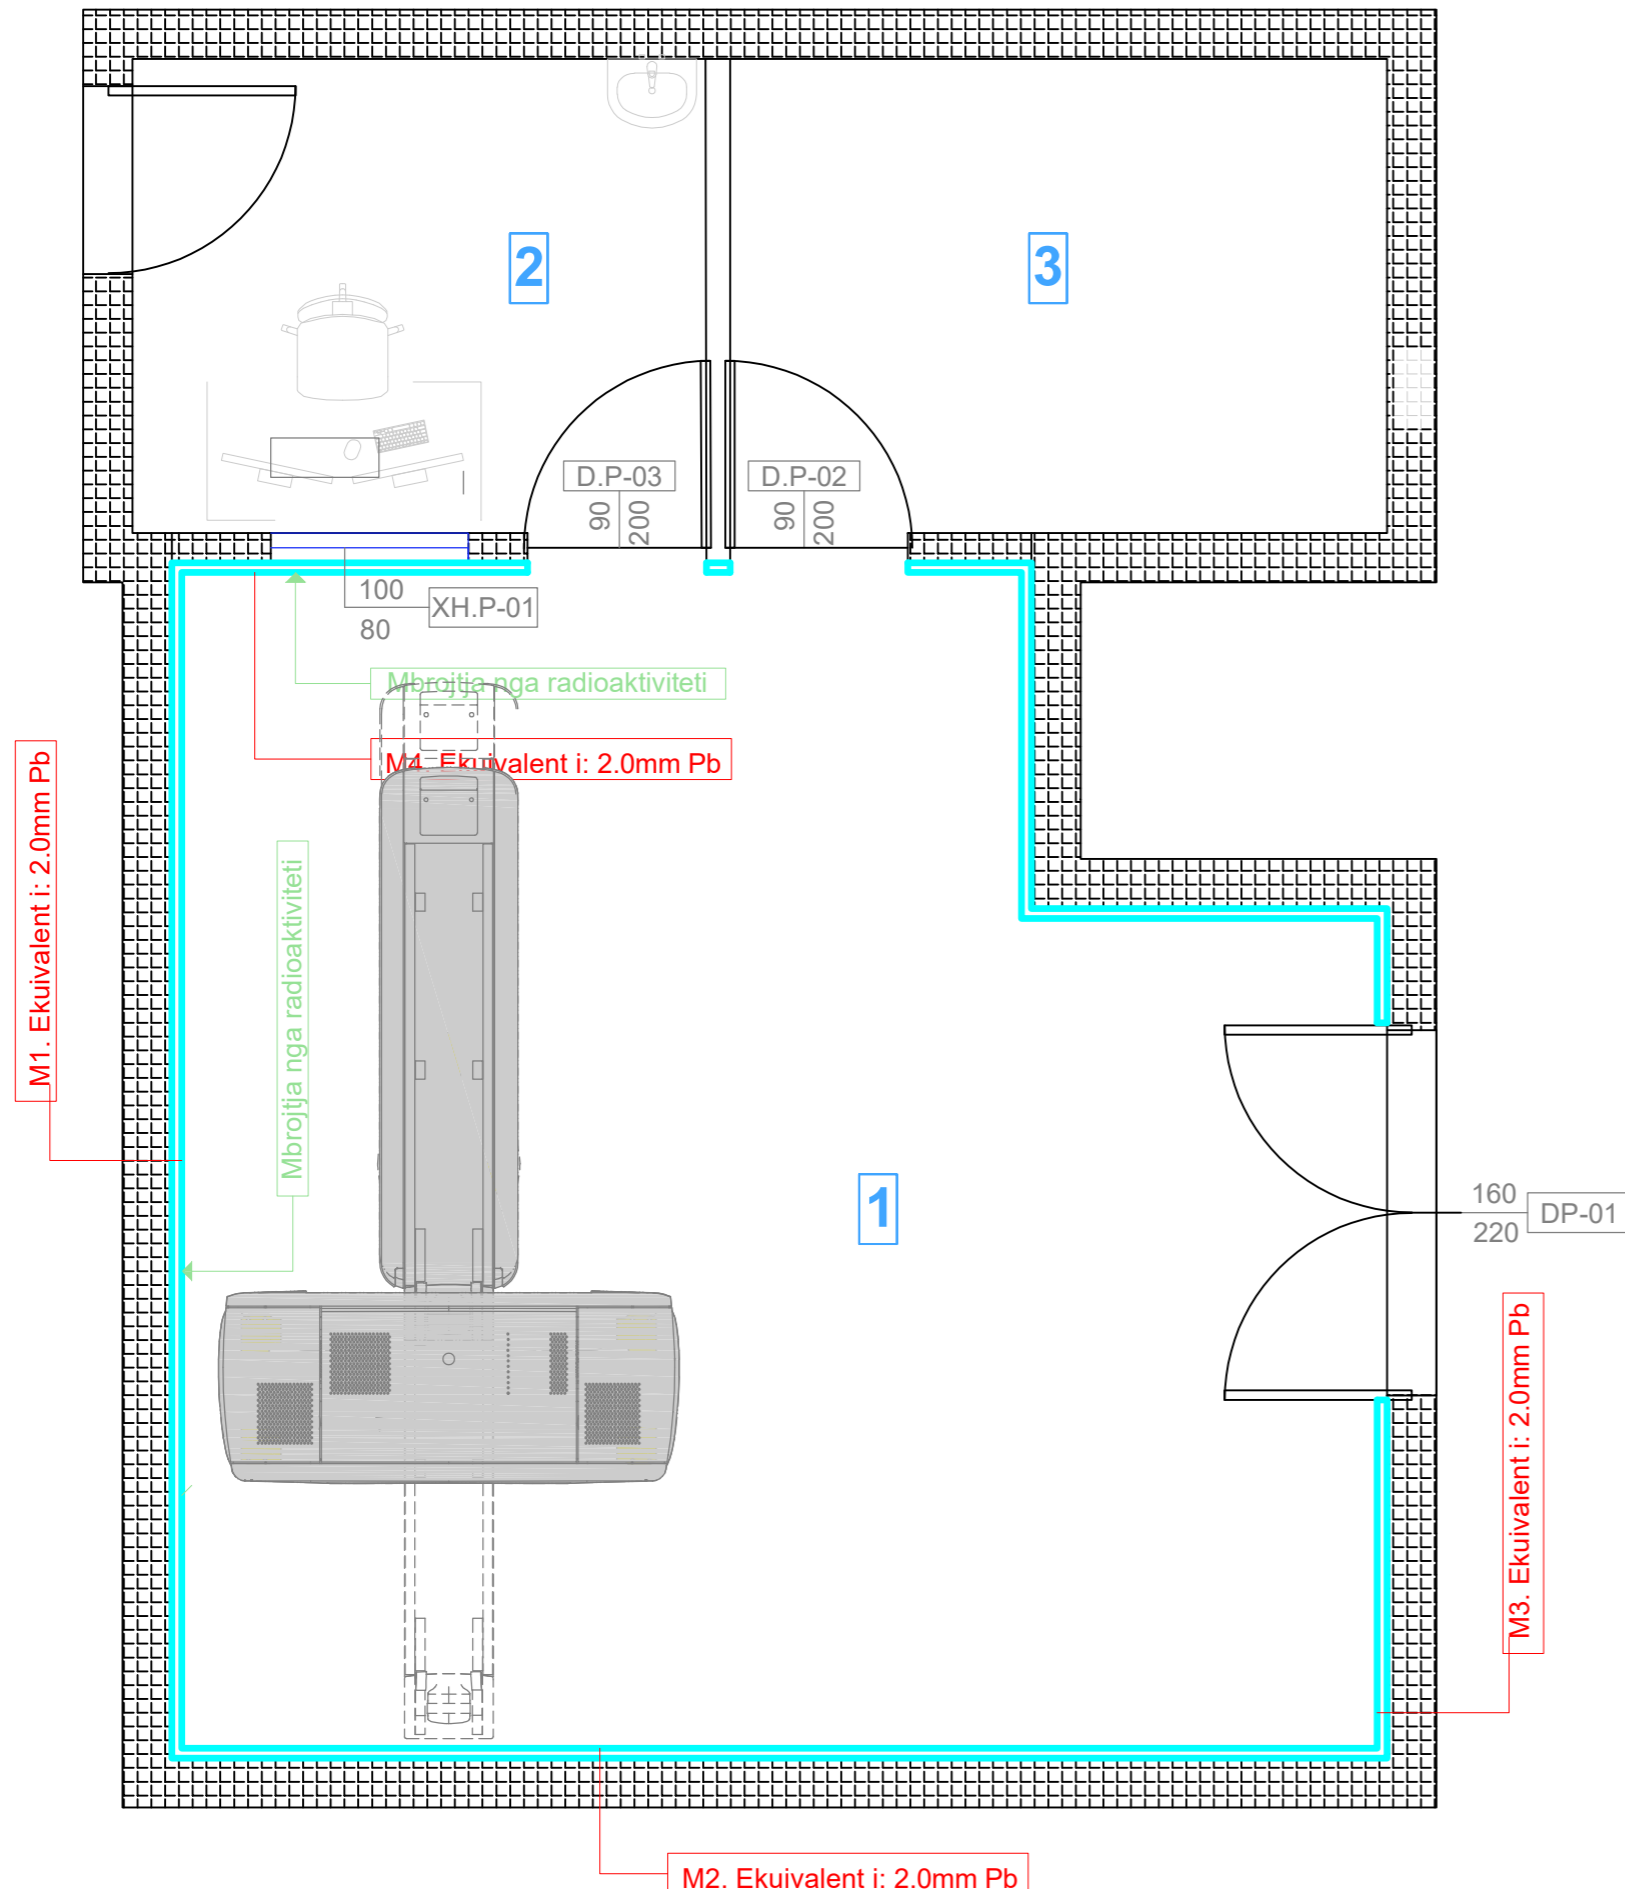

LEGJENDA

Nr.	Emertimi	Lartesia/m	Dyshemeja
1.	Dhoma e CT-Skanerit	4.35 m	Vinil Konduktiv
2.	Dhoma e kontrollit	4.35 m	Vinil
3.	Dhoma UPS	4.35 m	Vinil

Materials

Muret Egzistues	
Veshja Per Mbrojtjen nga Rezet-X	

Titulli i Projektit:
RINOVIMI I AMBIENTEVE PER INSTALIMIN E SKANERIT NE SPITALIN E KAVAJES
Vendndodhja: RRUGA "QAZIMI KARRIQI" 3034 ,KAVAJE

Autoriteti Kontraktor:
SPITALI KAVAJE

PROJEKTUES:
LEAD Consulting sh.p.k
NR.LICENSE: N.6903/3




Grupi i Projektimit:

Arkitekt	Olsi Gjika	Lic. A.1814
Inxhinier Ndertimi	Ilir Hodaj	Lic. K.1729/2
Inxhinier Ndertimi	Ardit Kane	Lic. K.1420/2
Inxhinier Gjeodet	Thanas Ziu	Lic. T.1571


EMERTIMI I VIZATIMIT:

PLANI I RINOVIMIT

REALIZUAR: 2023 SHKALLA: 1: 100 NR. FLETES: A_01
FORMAT A3 (420 x 297)

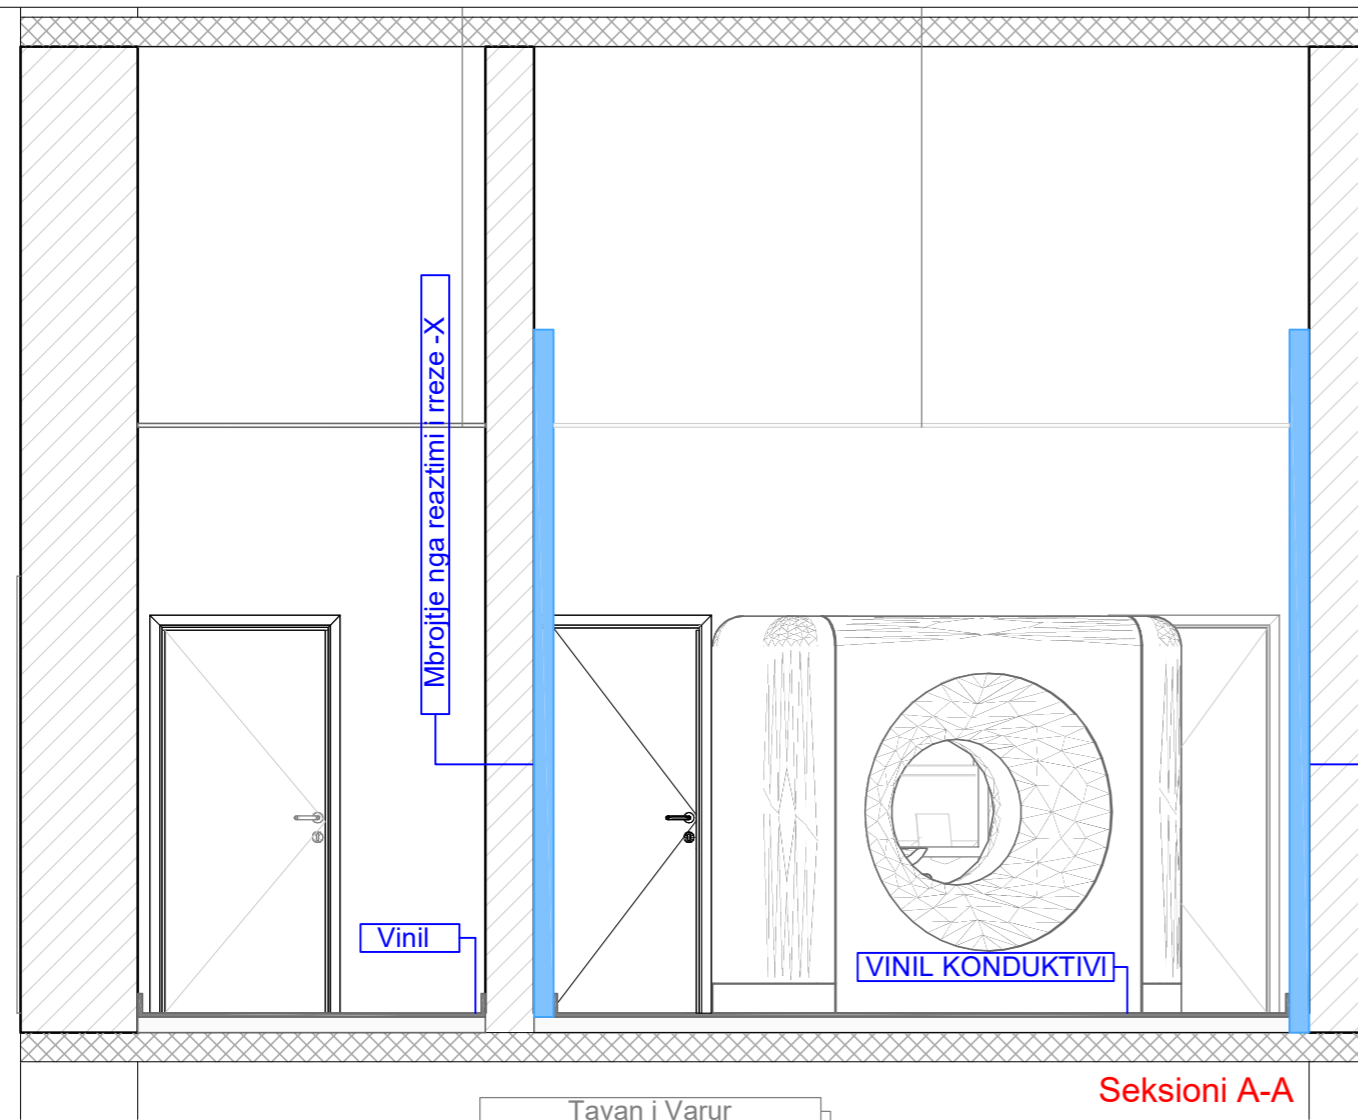

Seksioni A-A

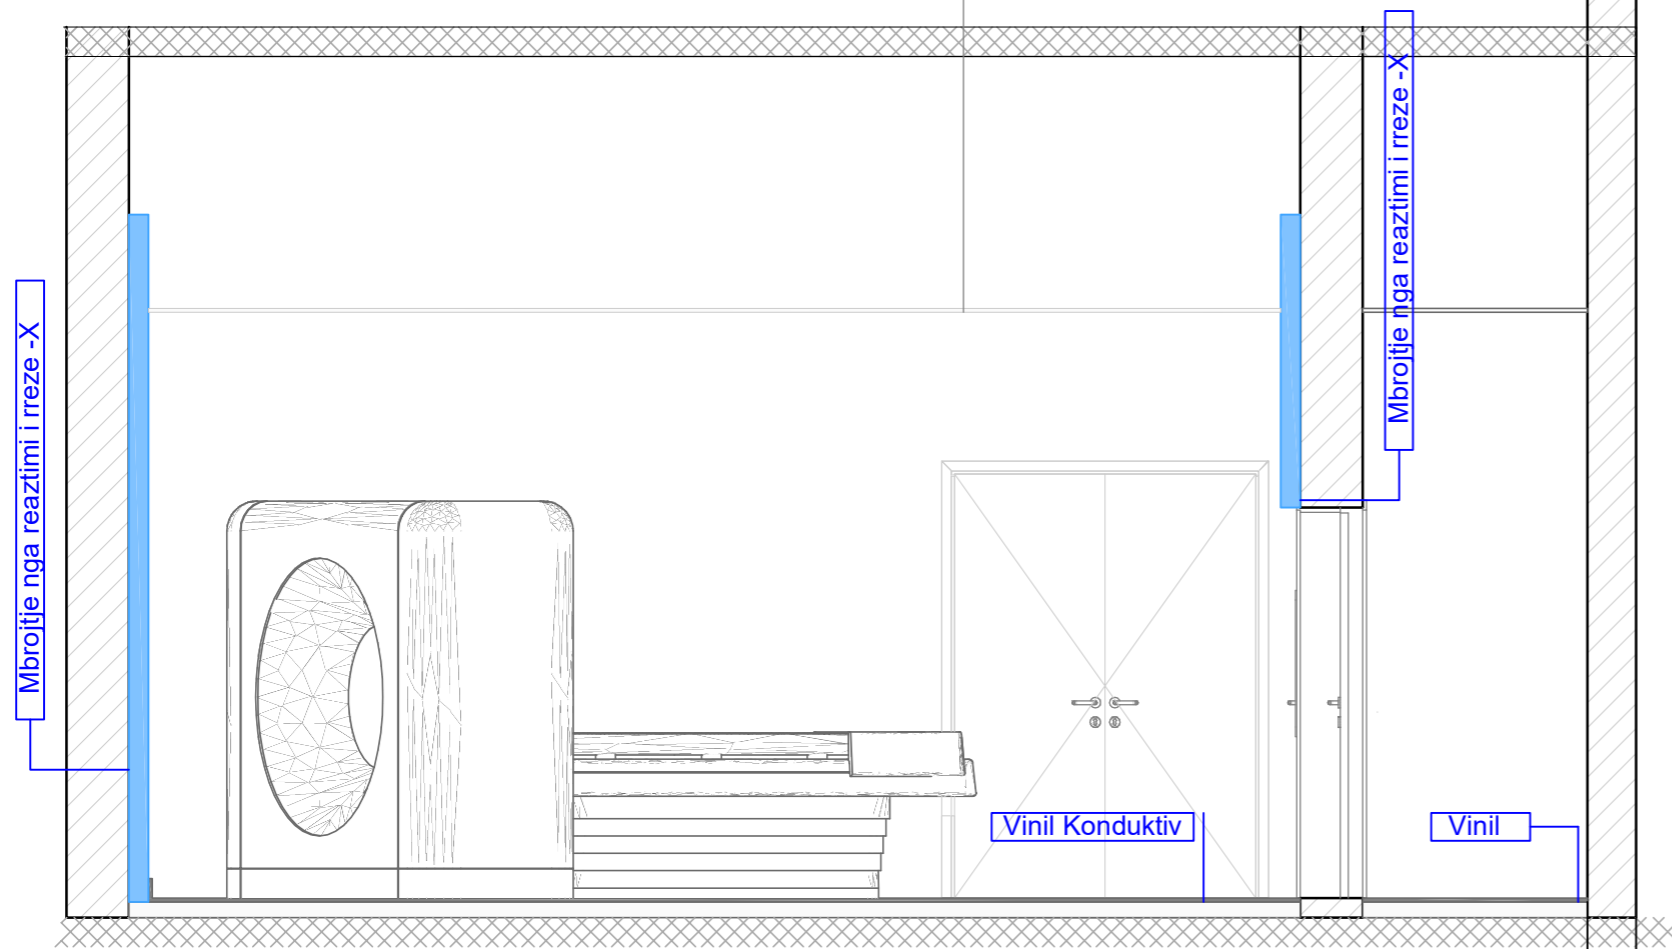

Seksioni B-B

LEGJENDA

Nr.	Emertimi	Lartesia/m	Dyshemeja
1.	Dhoma e CT-Skanerit	4.35 m	Vinil Konduktiv
2.	Dhoma e kontrollit	4.35 m	Vinil
3.	Dhoma UPS	4.35 m	Vinil

Materials

Muret Egzistues	
Veshja Per Mbrojtjen nga Rezet-X	

Titulli i Projektit:
RINOVIMI I AMBIENTEVE PER INSTALIMIN E SKANERIT NE SPITALIN E KAVAJES
Vendndodhja: RRUGA "QAZIMI KARRIQI" 3034 ,KAVAJE

Autoriteti Kontraktor:
SPITALI KAVAJE

PROJEKTUES:
LEAD Consulting sh.p.k
NR.LICENSE: N.6903/3



Grupi i Projektimit:

Arkitekt	Olsi Gjika	Lic. A.1814
Inxhinier Ndertimi	Ilir Hodaj	Lic. K.1729/2
Inxhinier Ndertimi	Ardit Kane	Lic. K.1420/2
Inxhinier Gjeodet	Thanas Ziu	Lic. T.1571

EMERTIMI I VIZATIMIT:

PRERJET SEKSIONI A-A DHE SEKSIONI B-B


REALIZUAR: 2023 SHKALLA: 1: 100 NR. FLETES: A_02
FORMAT A3 (420 x 297)

LEGJENDA

Nr.	Emri	Lartesia/m
1.	Dhoma e CT Skanerit	3.00 m
2.	Dhoma e Kontrollit	3.00 m
6.	Dhoma e UPS	3.00 m

Materialet

Tavan i Varur me Fibra Antibakteriale					
---------------------------------------	--	--	--	--	--

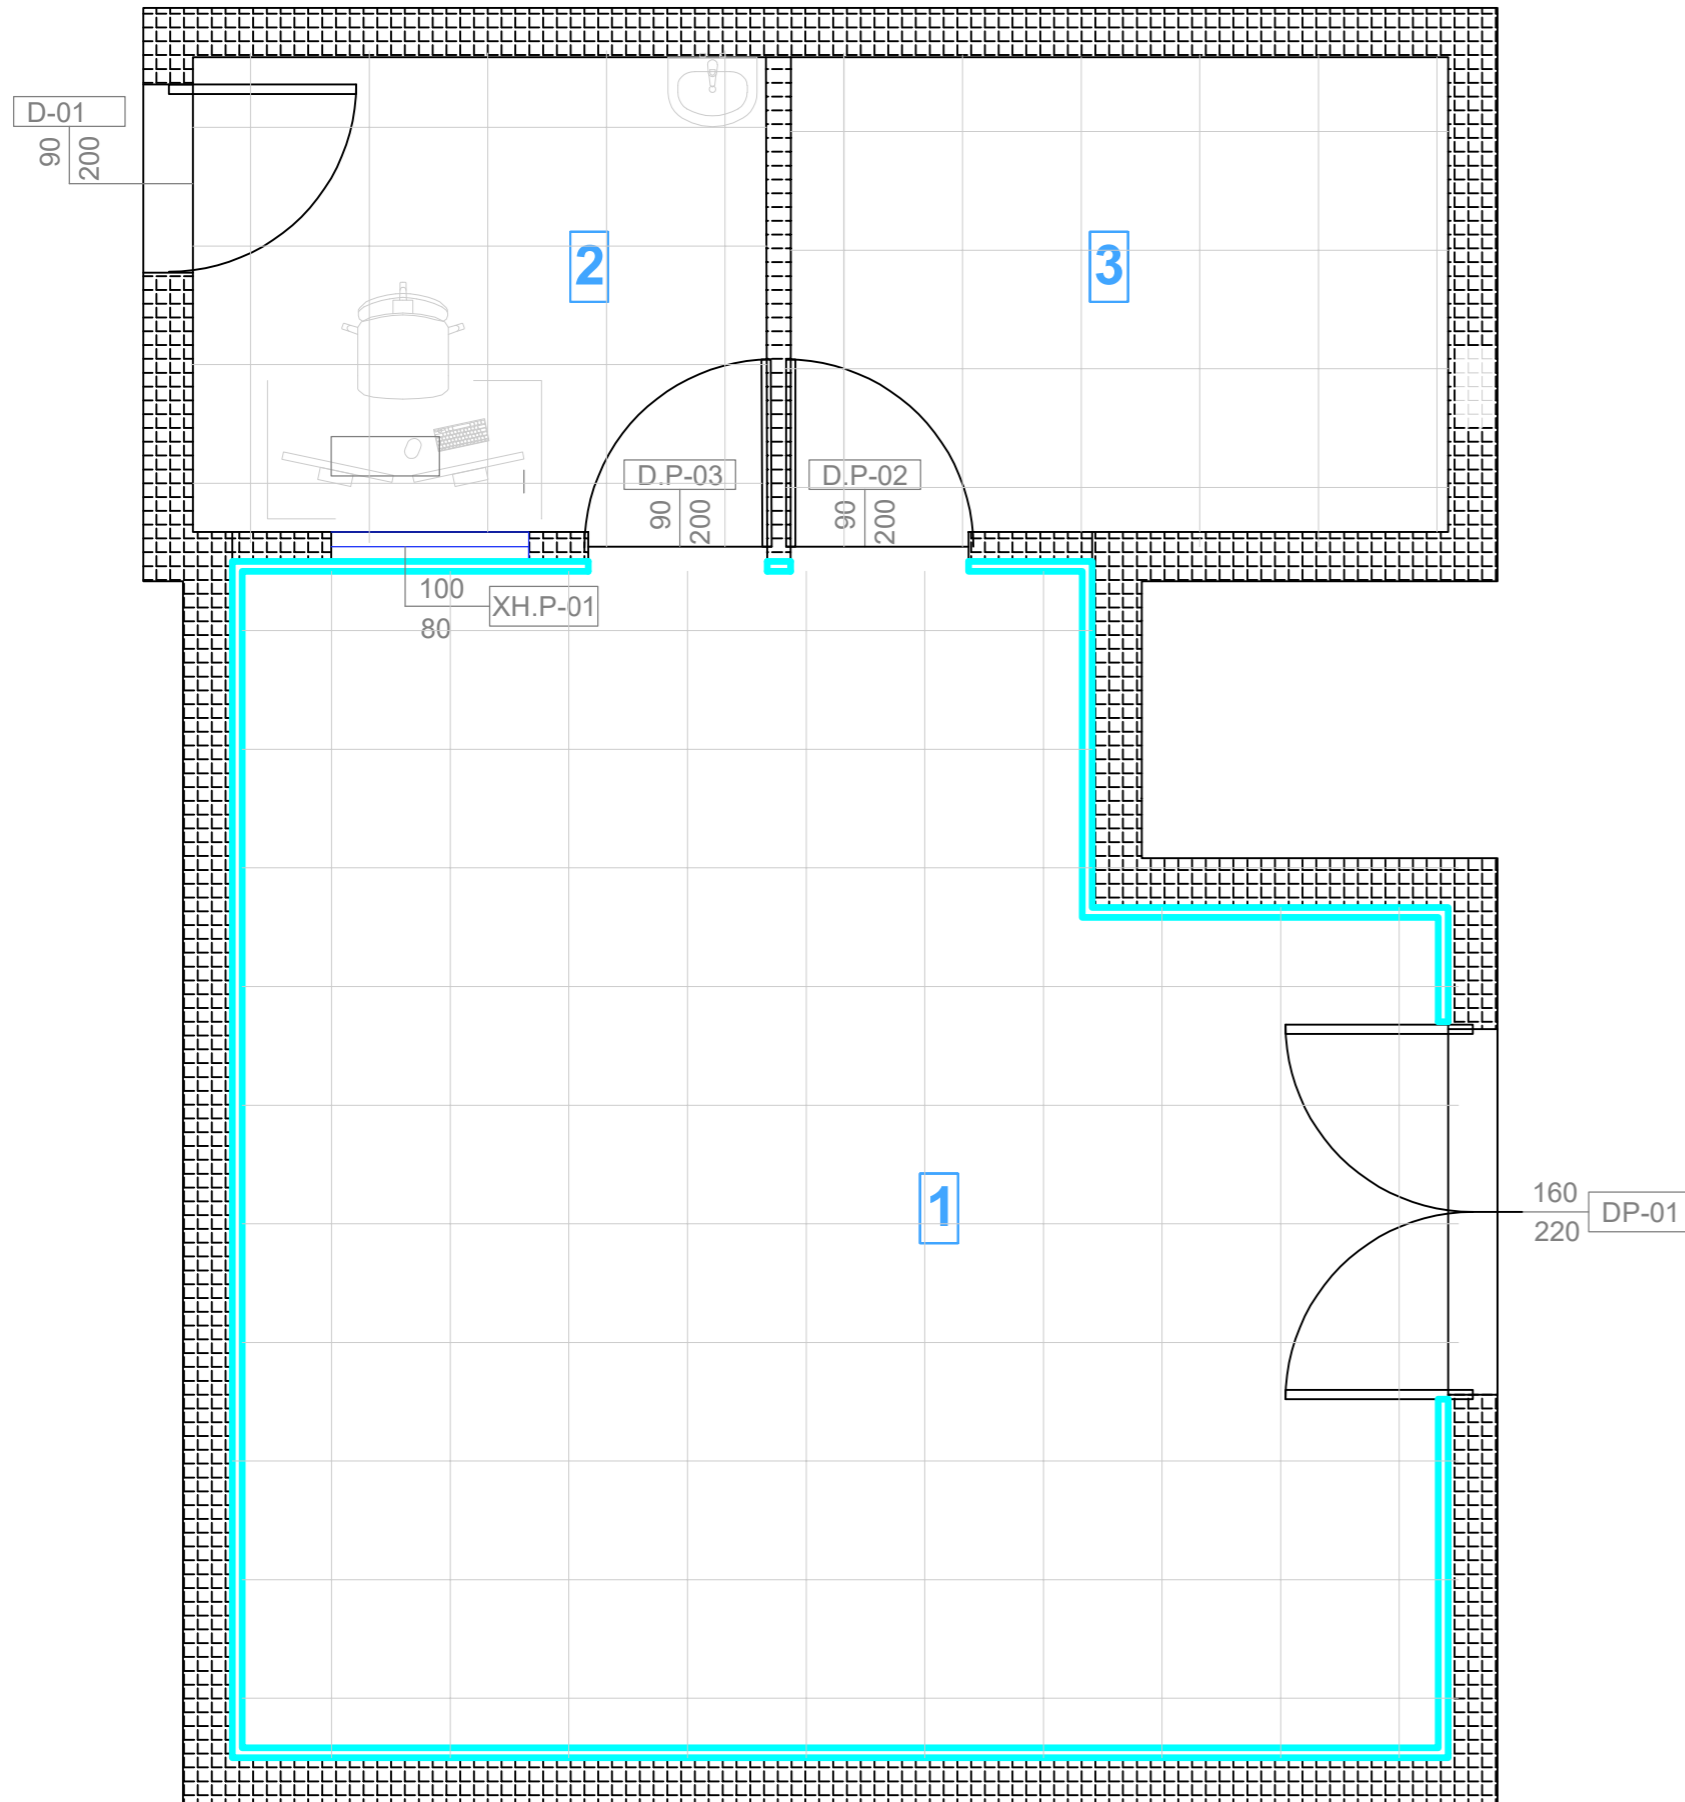

Titulli i Projektit:
RINOVIMI I AMBIENTEVE PER INSTALIMIN E SKANERIT NE SPITALIN E KAVAJES
Vendndodhja: RRUGA "QAZIMI KARRIQI" 3034 ,KAVAJE

Autoriteti Kontraktor:
SPITALI KAVAJE

PROJEKTUES:
LEAD Consulting sh.p.k
NR.LICENSE: N.6903/3




Grupi i Projektimit:

Arkitekt	Olsi Gjika	Lic. A.1814
Inxhinier Ndertimi	Ilir Hodaj	Lic. K.1729/2
Inxhinier Ndertimi	Ardit Kane	Lic. K.1420/2
Inxhinier Gjeodet	Thanas Ziu	Lic. T.1571


EMERTIMI I VIZATIMIT:
PLANI I TAVANEVE

REALIZUAR: 2023 SHKALLA: 1: 100 NR. FLETES: A_03
FORMAT A3 (420 x 297)

SPECIFIKIMET E DERES SE PLUMBIT

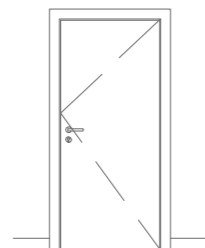


Pamje Ballore

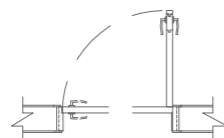


PLAN

Pos. DP-02 DP-03	Specifikimet Teknike, Standartet qe kerkohen			
	Dimensionet:		90 x 200 cm	
	Sasia:		1 Cope.	
	Menyra e hapjes:		Nga nje krah (Hapje manuale)	
	Korniza	Materiali:	Koeniza Inoksi te Izoluara me Plumb	
		Dimensionet:	Trashesia 50mm	
			Gjersia	Sipas trashesise se murit
	Ngjyra	RAL 9010		
	Fleta e plumbit	Specifikimet:	Tipi	
			Materiali	Pllake Plumbi 2 Pb
Veshja			/	
Xhami	Specifikimet:	Dimensioni	/	
		Tipi	/	
		Materiali	/	

SPECIFIKIMET E DERES SE PLUMBIT

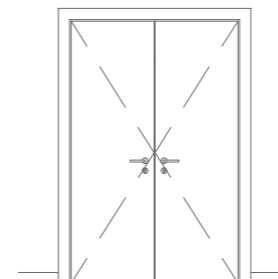

Pamje Ballore

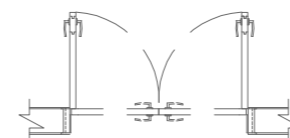


PLAN

Pos. DP-01	Specifikimet Teknike, Standartet qe kerkohen			
	Dimensionet:		160 x 220 cm	
	Sasia:		1 Cope.	
	Menyra e hapjes:		Nga nje krah (Hapje manuale)	
	Korniza	Materiali:	Koeniza Inoksi te Izoluara me Plumb	
		Dimensionet:	Trashesia 50mm	
			Gjersia	Sipas trashesise se murit
	Ngjyra	RAL 9010		
	Fleta e plumbit	Specifikimet:	Tipi	
			Materiali	Pllake Plumbi 2 Pb
Veshja			/	
Xhami	Specifikimet:	Dimensioni	/	
		Tipi	/	
		Materiali	/	

Titulli i Projektit:
RINOVIMI I AMBIENTEVE PER INSTALIMIN E SKANERIT NE SPITALIN E KAVAJES
Vendndodhja: RRUGA "QAZIMI KARRIQI" 3034 ,KAVAJE

Autoriteti Kontraktor:
SPITALI KAVAJE

PROJEKTUES:
LEAD Consulting sh.p.k
NR.LICENSE: N.6903/3



Grupi i Projektimit:

Arkitekt	Olsi Gjika	Lic. A.1814
Inxhinier Ndertimi	Ilir Hodaj	Lic. K.1729/2
Inxhinier Ndertimi	Ardit Kane	Lic. K.1420/2
Inxhinier Gjeodet	Thanas Ziu	Lic. T.1571


EMERTIMI I VIZATIMIT:
DYERTE E PLUMBIT

REALIZUAR: 2023 **SHKALLA:** 1: 100 **NR. FLETES:** A_04
FORMAT A3 (420 x 297)

DRITARAJA E BRENDSHME (ME PLUMB)




BALLORE

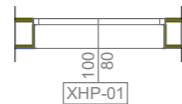


PLAN

Pos. XHP-01	Pozicioni:	XHP-01	Ngjyra:	Bardhe / RAL 9003
	Menyra e hapjes:	Fikse	Standarti:	DIN EN ISO 9001
	Dimensionet:	100 / 80 cm	Xham:	Xham per rrezet-X
	Sasia:	1 Cope	Velra-U (Dritare):	/
	Materiali:	Per tu percaktuar	Korniza:	Kornize Plumbi
	Kualiteti Materialit:	ISO EN	Izolimi Akustik:	EN 14351, EN 717

SPECIFIKIMET E DERES SE JASHTME

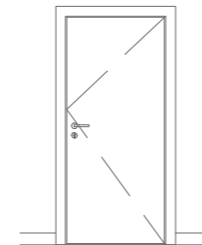

Pamje Ballore

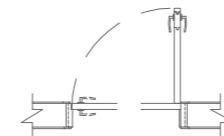

PLAN

Pos. D-01	Specifikimet Teknike, Standartet qe kerkohen			
	Dimensionet:	90 x 200 cm		
	Sasia:	1 Cope.		
	Menyra e hapjes:	Nga nje krah (Hapje manuale)		
	Korniza	Materiali:	Korniza Inoksi te Izoluara me Plumb	
		Dimensionet:	Trashesia	50mm
			Gjersia	Sipas trashesise se murit
	Ngjyra	RAL 9010		
	Fleta e plumbit	Specifikimet:	Tipi	
			Materiali	
Veshja			/	
Xhami	Specifikimet:	Dimensioni	/	
		Tipi	/	
		Materiali	/	

Titulli i Projektit:
RINOVIMI I AMBIENTEVE PER INSTALIMIN E SKANERIT NE SPITALIN E KAVAJES
Vendndodhja: RRUGA "QAZIMI KARRIQI" 3034, KAVAJE

Autoriteti Kontraktor:
SPITALI KAVAJE

PROJEKTUES:
LEAD Consulting sh.p.k
NR.LICENCE: N.6903/3




Grupi i Projektimit:






Arkitekt	Olsi Gjika	Lic. A.1814
Inxhinier Ndertimi	Ilir Hodaj	Lic. K.1729/2
Inxhinier Ndertimi	Ardit Kane	Lic. K.1420/2
Inxhinier Gjeodet	Thanas Ziu	Lic. T.1571

EMERTIMI I VIZATIMIT:

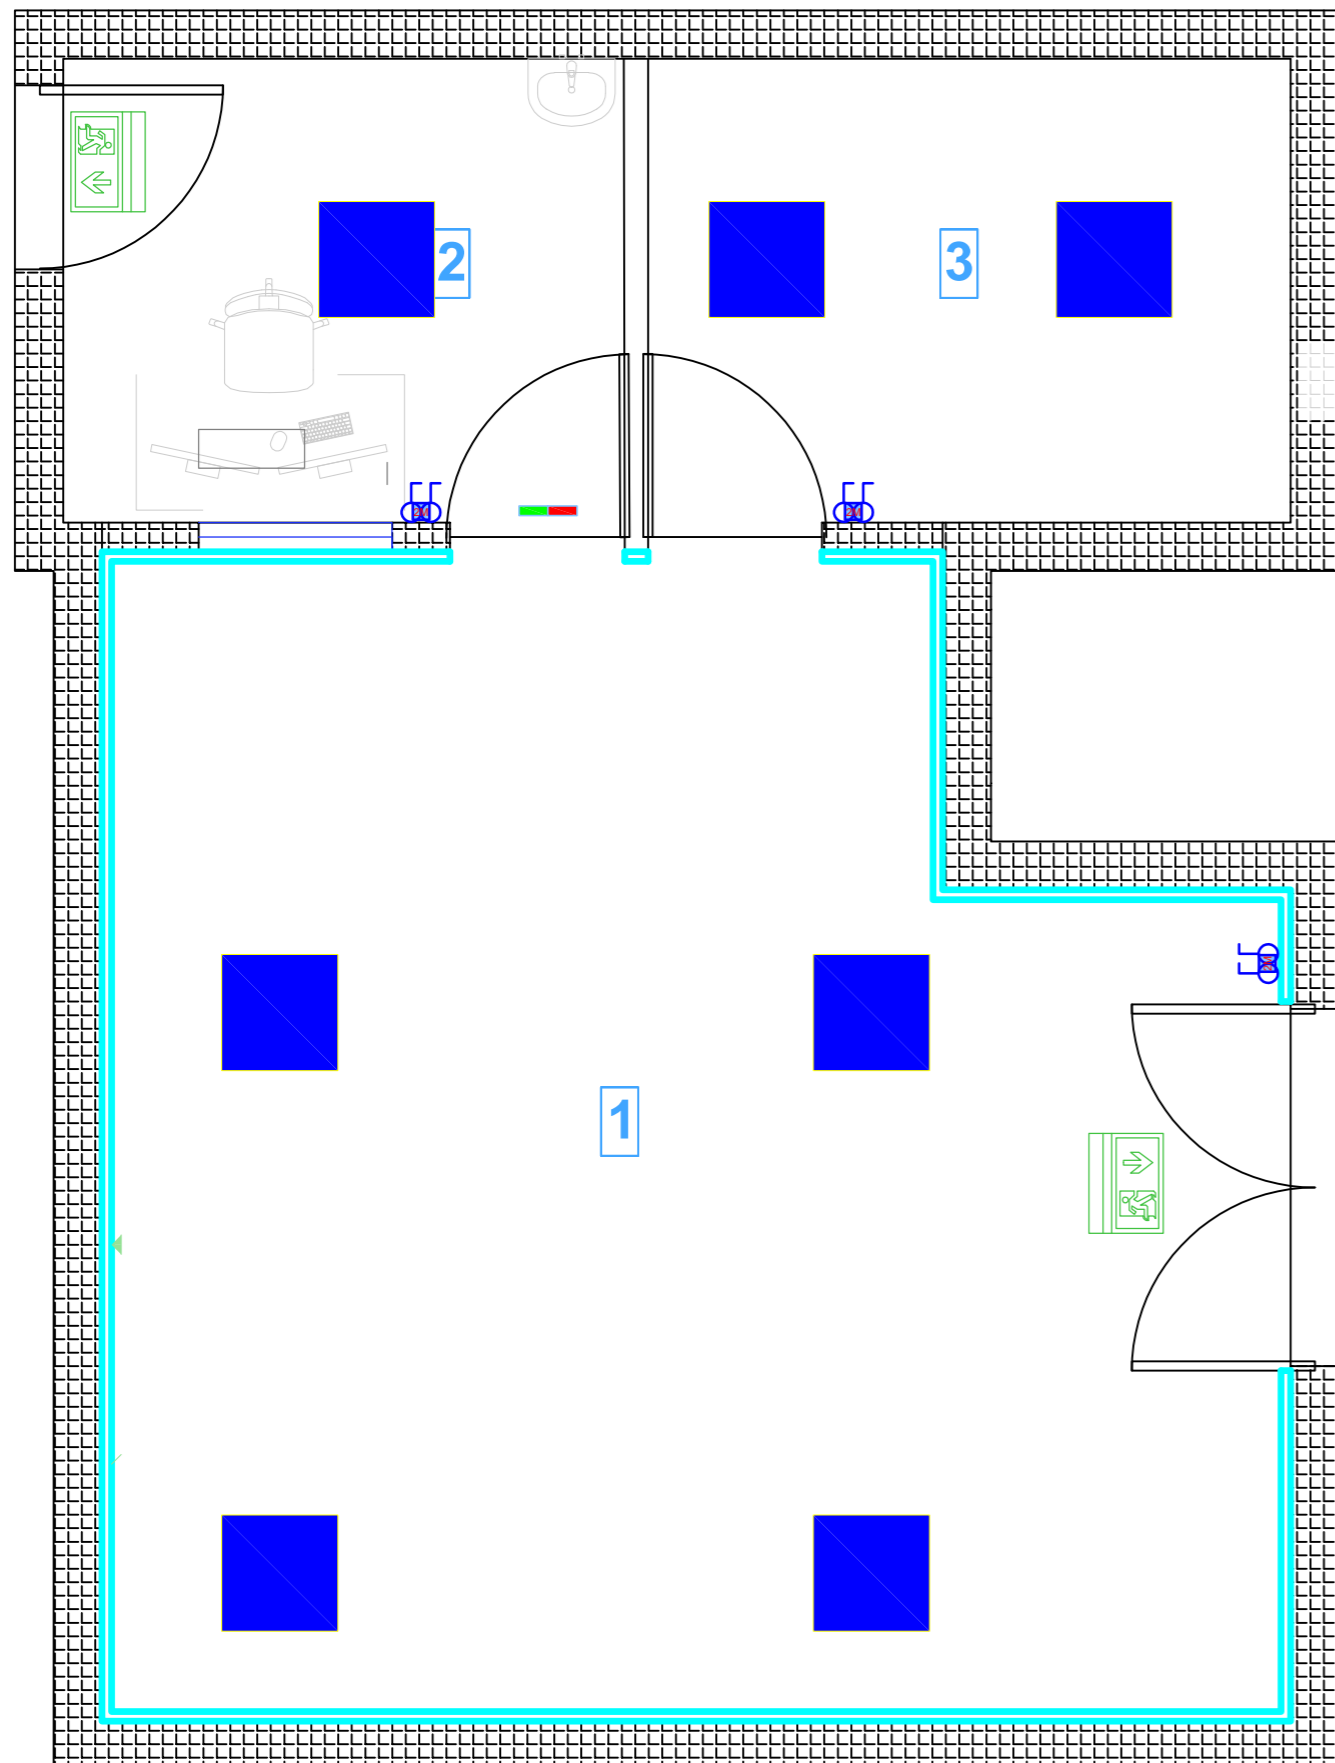
PLANI I RINOVIMIT

REALIZUAR: 2023 SHKALLA: 1: 100 NR. FLETES: A_05
FORMAT A3 (420 x 297)



	Panel LED me dimensione (60x60)cm, 32W, 127lm/W, 4000K, montim inkaso.	07
	Drite sinjalizuese ,jeshile dhe e kuqe.	02
	Drite emergjence me shenim , 2.2W. Pavarsi 3 ore NiMH bateri te rikarikueshme.	02
	Celes alternativ Antibakterial	04
	Celes drite nje kalimsh Antibakterial	05

Titulli i Projektit: RINOVIMI I AMBIENTEVE PER INSTALIMIN E SKANERIT NE SPITALIN E KAVAJES Vendndodhja: RRUGA "QAZIMI KARRIQI" 3034 ,KAVAJE		
Autoriteti Kontraktor: SPITALI KAVAJE		
PROJEKTUES: LEAD Consulting sh.p.k NR.LICENSE: N.6903/3		
Grupi i Projektimit:		
Arkitekt	Olsi Gjika	Lic. A.1814
Inxhinier Ndertimi	Ilir Hodaj	Lic. K.1729/2
Inxhinier Ndertimi	Ardit Kane	Lic. K.1420/2
Inxhinier Gjeodet	Thanas Ziu	Lic. T.1571
EMERTIMI I VIZATIMIT: PALNI I NDRICIMIT		
REALIZUAR: 2023	SHKALLA: 1: 100 <small>FORMAT A3 (420 x 297)</small>	NR. FLETES: E_01

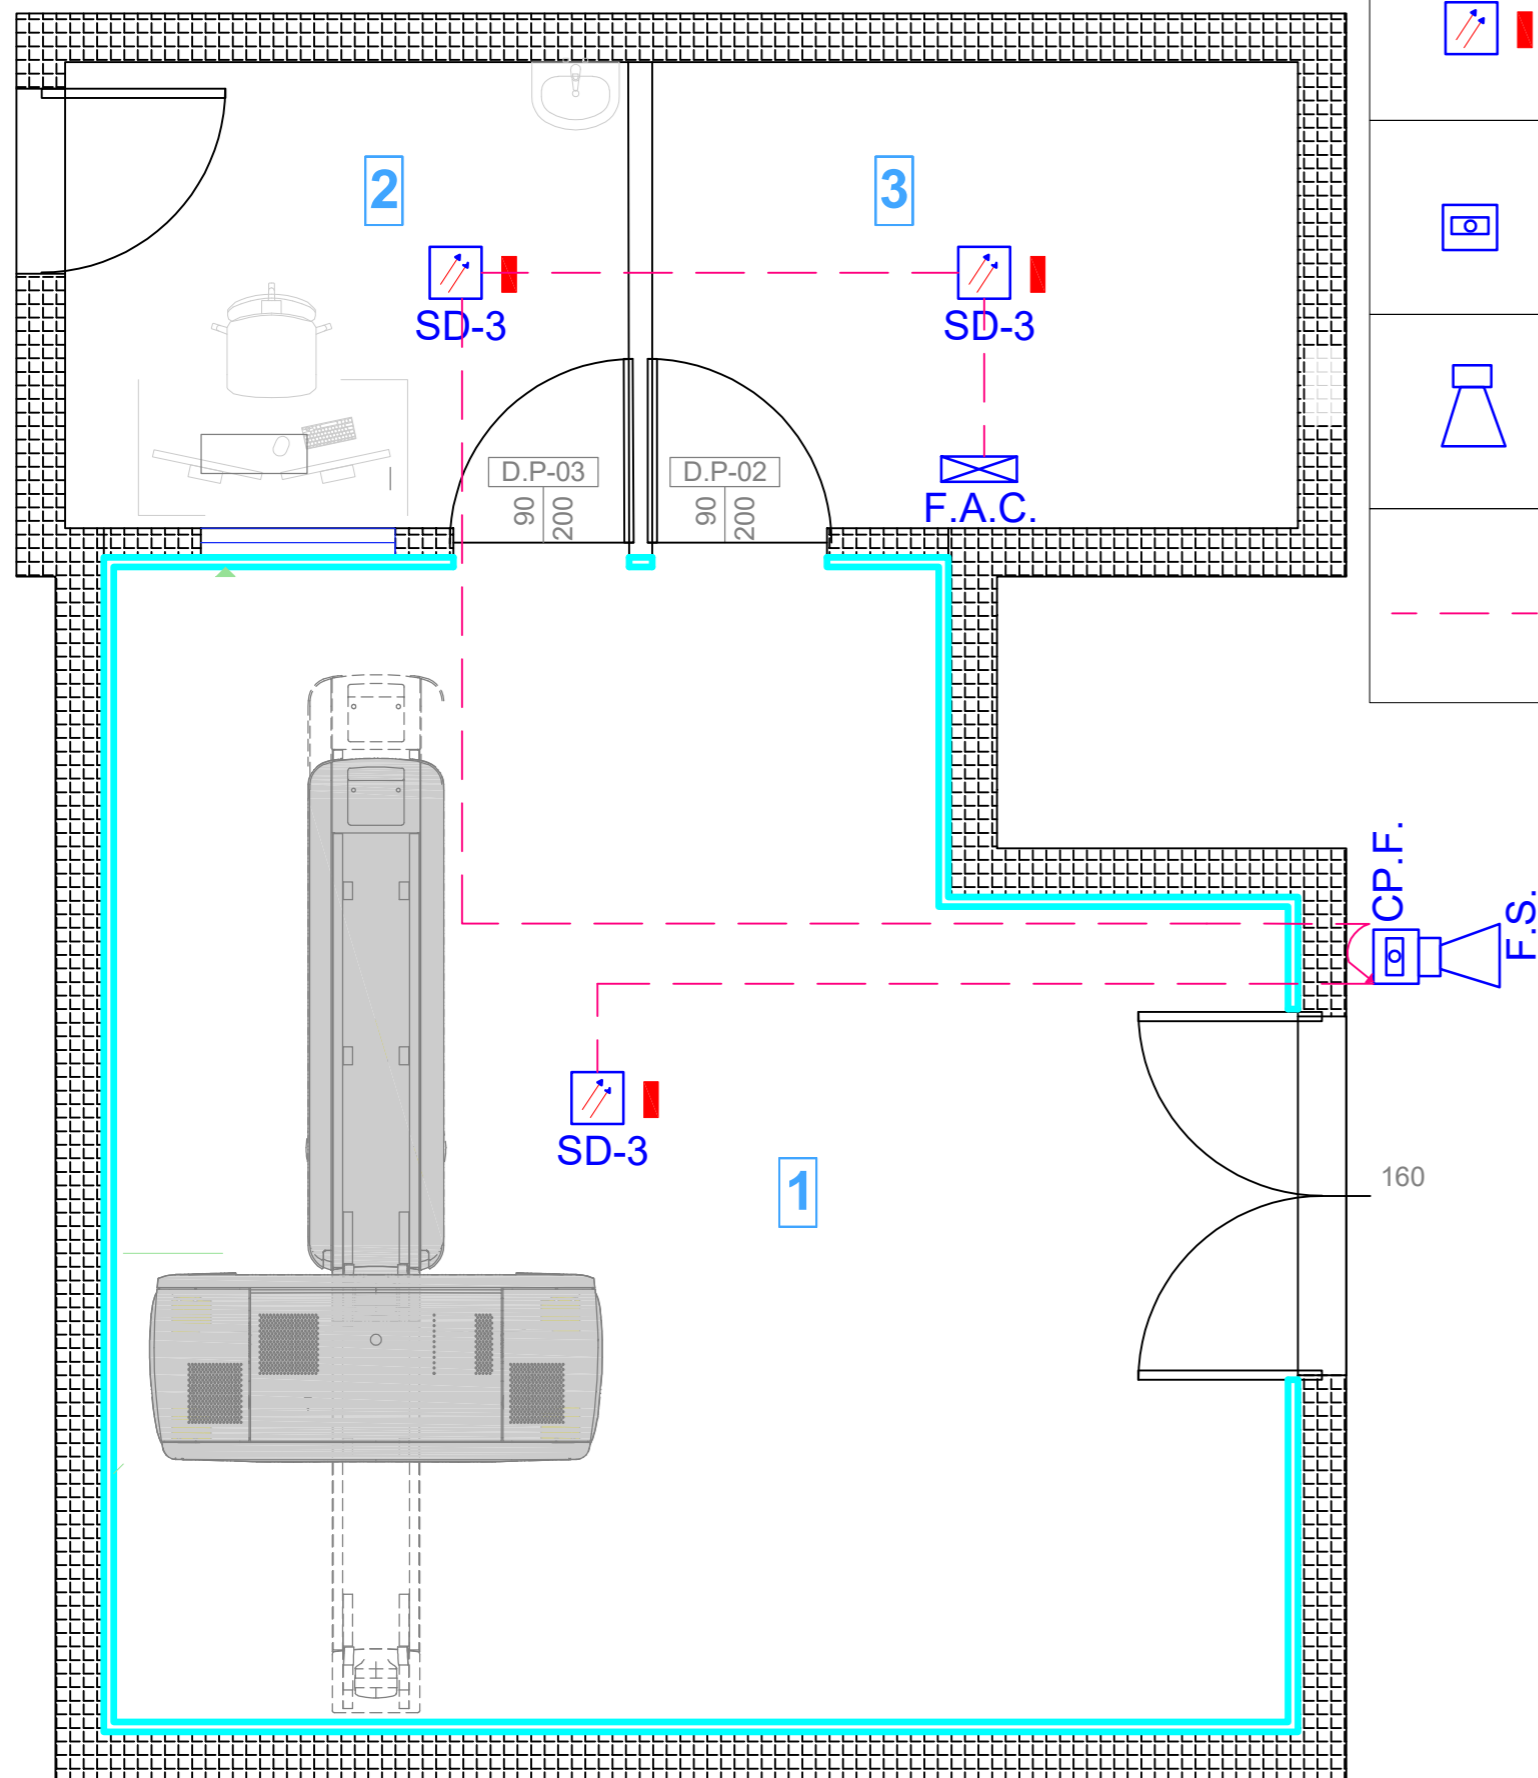

	Centrali Alarmit te Zjarrit	01
	Detektor Tymi	03
	Pike thirrese manuale	01
	Sirena	01
	Kabell	m'

Titulli i Projektit:
RINOVIMI I AMBIENTEVE PER INSTALIMIN E SKANERIT NE SPITALIN E KAVAJES
 Vendndodhja: **RRUGA "QAZIMI KARRIQI" 3034 ,KAVAJE**

Autoriteti Kontraktor:
SPITALI KAVAJE

PROJEKTUES:
LEAD Consulting sh.p.k
 NR.LICENSE: N.6903/3




Grupi i Projektimit:




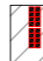
Arkitekt	Olsi Gjika	Lic. A.1814
Inxhinier Ndertimi	Ilir Hodaj	Lic. K.1729/2
Inxhinier Ndertimi	Ardit Kane	Lic. K.1420/2
Inxhinier Gjeodet	Thanas Ziu	Lic. T.1571

EMERTIMI I VIZATIMIT:

DETEKTIMI I ZJARRIT-ALARMI

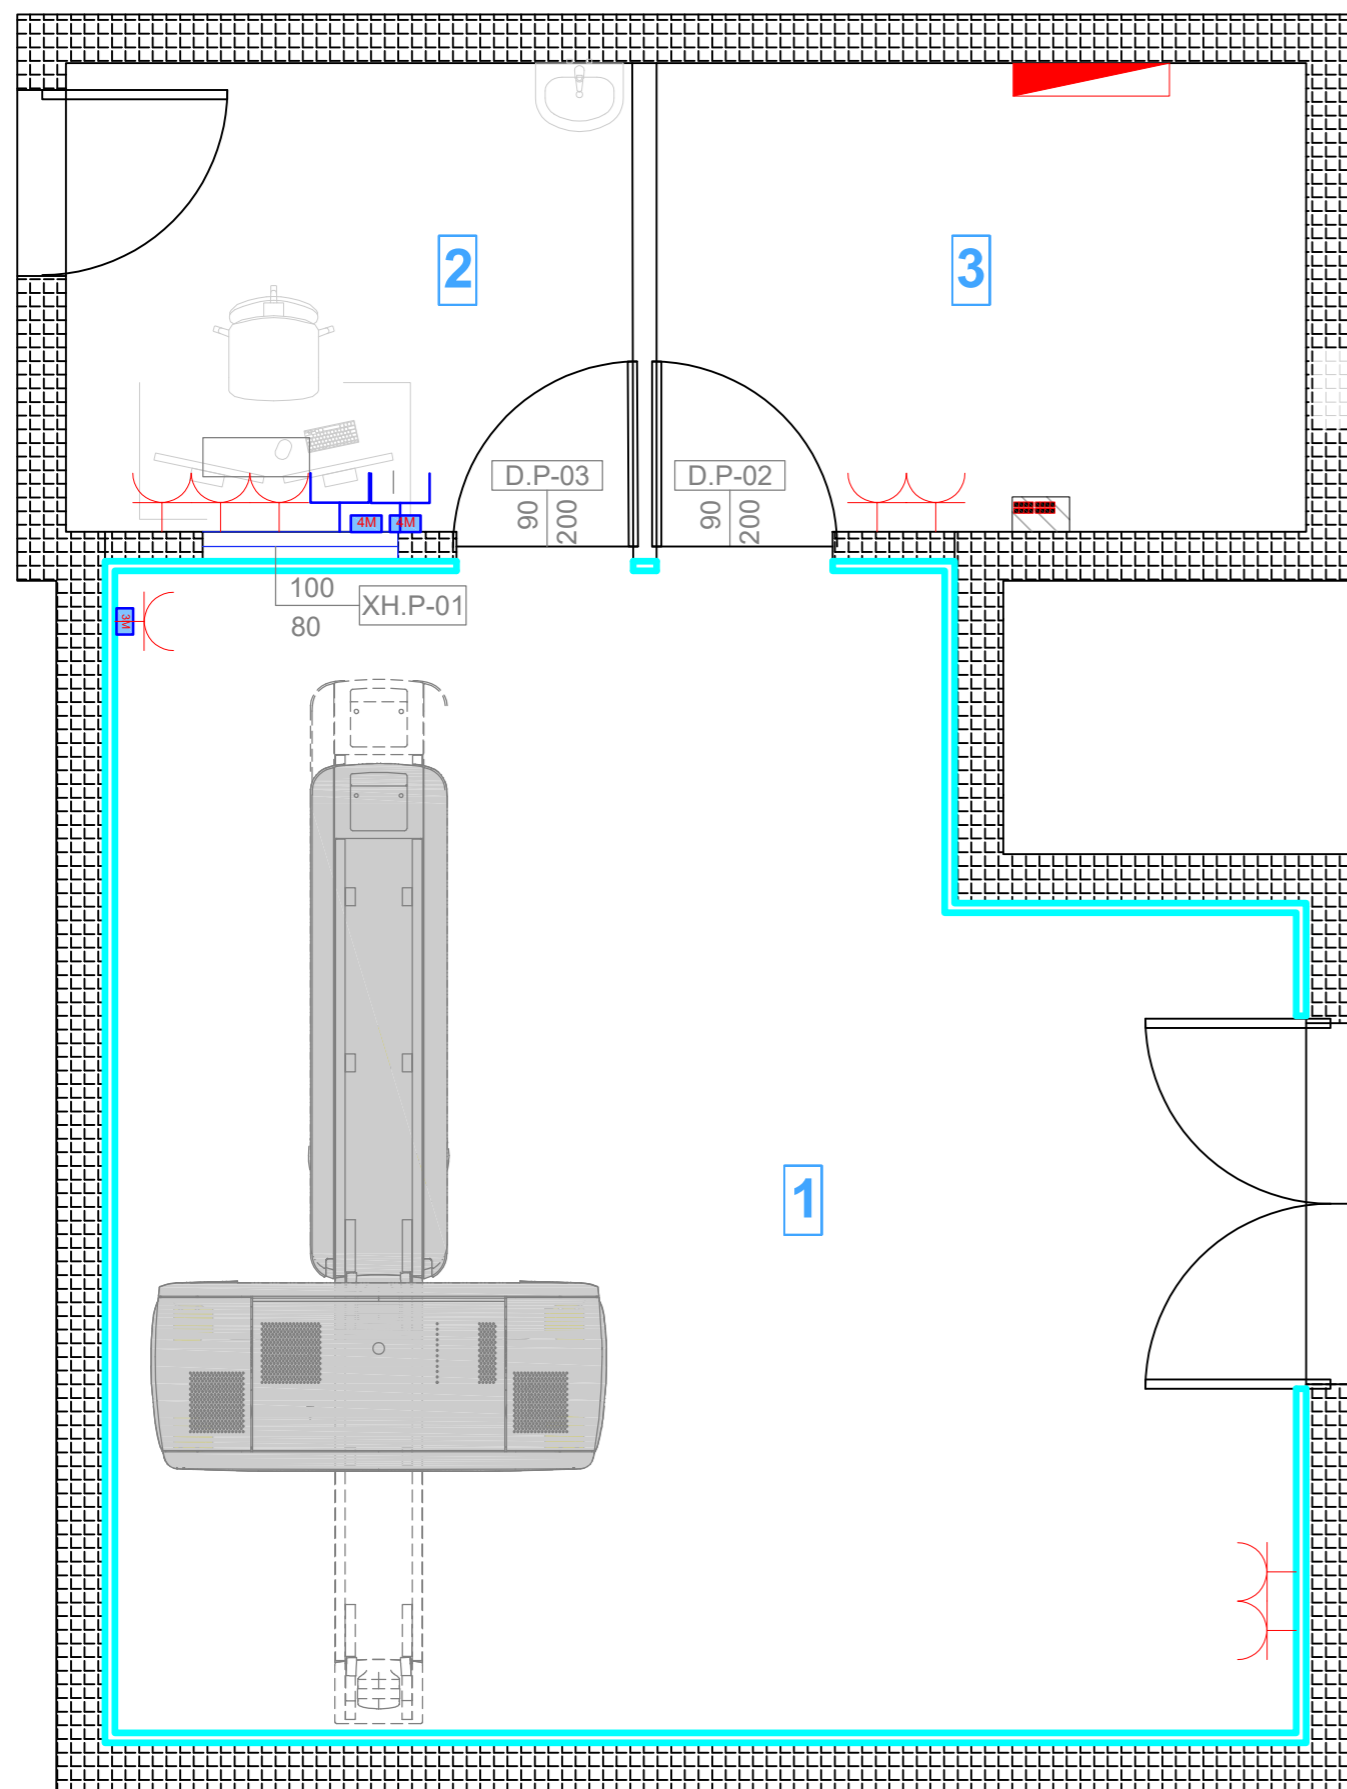REALIZUAR: 2023 SHKALLA: 1: 100 NR. FLETES: E_02
FORMAT A3 (420 x 297)



	Paneli kryesor i shperndarjes	01
	Dalje Prizash	12
	Dalje interneti	02
	Ruteri 16 porta	01

Titulli i Projektit:
RINOVIMI I AMBIENTEVE PER INSTALIMIN E SKANERIT NE SPITALIN E KAVAJES
 Vëndndodhja: **RRUGA "QAZIMI KARRIQI" 3034 ,KAVAJE**

Autoriteti Kontraktor:
SPITALI KAVAJE

PROJEKTUES:
LEAD Consulting sh.p.k
 NR.LICENSE: N.6903/3




Grupi i Projektimit:

Arkitekt	Olsi Gjika	Lic. A.1814
Inxhinier Ndertimi	Ilir Hodaj	Lic. K.1729/2
Inxhinier Ndertimi	Ardit Kane	Lic. K.1420/2
Inxhinier Gjeodet	Thanas Ziu	Lic. T.1571

EMERTIMI I VIZATIMIT:

FURNIZIMI ME ENERGJI ELEKTRIKE

REALIZUAR: 2023 SHKALLA: 1: 100 NR. FLETES: E_03
FORMAT A3 (420 x 297)

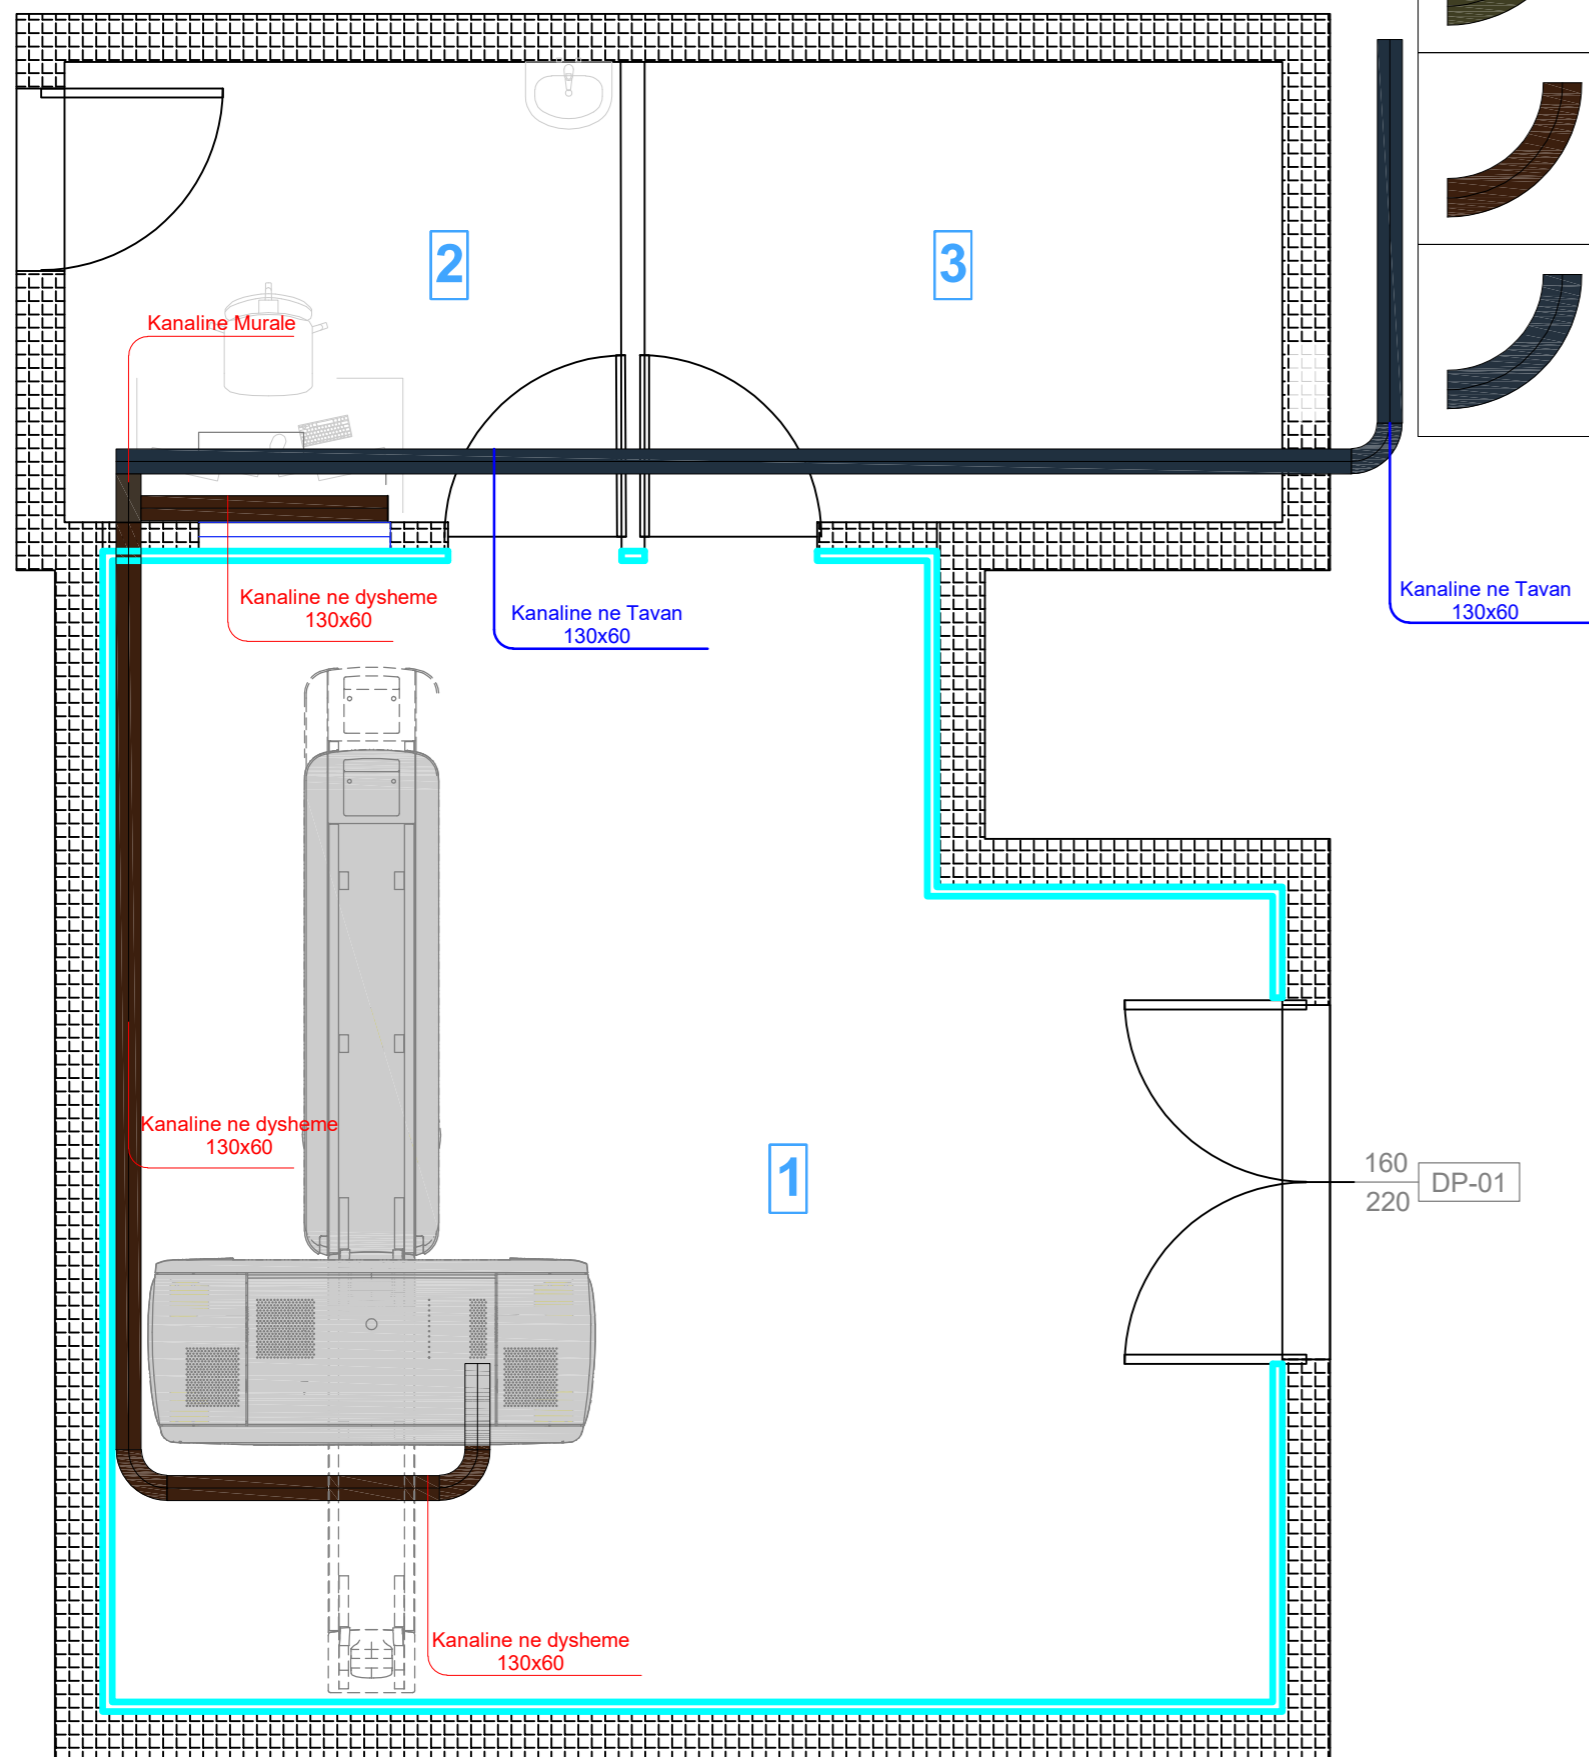


	Kanaline murale	~5m'
	Kanaline dyshemeje	~10m'
	Kanaline ne tavan	~70m'

Titulli i Projektit:
RINOVIMI I AMBIENTEVE PER INSTALIMIN E SKANERIT NE SPITALIN E KAVAJES
Vendndodhja: RRUGA "QAZIMI KARRIQI" 3034 ,KAVAJE

Autoriteti Kontraktor:
SPITALI KAVAJE

PROJEKTUES:
LEAD Consulting sh.p.k
NR.LICENSE: N.6903/3



Grupi i Projektimit:

Arkitekt	Olsi Gjika	Lic. A.1814
Inxhinier Ndertimi	Ilir Hodaj	Lic. K.1729/2
Inxhinier Ndertimi	Ardit Kane	Lic. K.1420/2
Inxhinier Gjeodet	Thanas Ziu	Lic. T.1571

EMERTIMI I VIZATIMIT:
PLANI I RRUGEKALIMIT TE KANALINAVE ELEKTRIKE

REALIZUAR: 2023 **SHKALLA:** 1: 100 **NR. FLETES:** E_04
FORMAT A3 (420 x 297)

LEGJENDA

No.	Vizatimi	Emri
1.		Ventilator centrifugal
2.		Kanali Dhenies
3.		Kanali i ventilimit
4.		Difuzor Kuadratik
5.		Njesia e jashtme e kondicionerit
6.		Njesia e brendshme e kondicionerit

Modeli: Mono Split
 Klasi i efikenses energjitike Ftohje/Ngrohje: A++/A+
 Kapaciteti ngrohes: 0.8/4.0/6.5 kW
 Kapaciteti ftohes: 0.9/3.5/5.6 kW
 Iloji Gazit ftohes: R32
 Lidhjet e tubave (Leng+ Gaz): 3/8" + 1/2"
 fuqia nominale: 220-240/50 V/Hz
 Temperaturat e operimit ne ngrohje: -15~24
 Temperaturat e eoperimit ne ftohje: -10~46

Ventilator centrifugal
 V=750 m³/h

Modeli: Mono Split
 Klasi i efikenses energjitike Ftohje/Ngrohje: A++/A+
 Kapaciteti ngrohes: 0.8/4.0/6.5 kW
 Kapaciteti ftohes: 0.9/3.5/5.6 kW
 Iloji Gazit ftohes: R32
 Lidhjet e tubave (Leng+ Gaz): 3/8" + 1/2"
 fuqia nominale: 220-240/50 V/Hz
 Temperaturat e operimit ne ngrohje: -15~24
 Temperaturat e eoperimit ne ftohje: -10~46

Difuzor Kuadratik
 V=350 m³/h

Difuzor Kuadratik
 V=350 m³/h

Modeli: Mono Split
 Klasi i efikenses energjitike Ftohje/Ngrohje: A++/A+
 Kapaciteti ngrohes: 4.0/6.5/8.5 kW
 Kapaciteti ftohes: 3.5/5.6/7.1 kW
 Iloji Gazit ftohes: R32
 Lidhjet e tubave (Leng+ Gaz): 3/8" + 5/8"
 fuqia nominale: 220-240/50 V/Hz
 Temperaturat e operimit ne ngrohje: -15~24
 Temperaturat e eoperimit ne ftohje: -10~46

Ventilator centrifugal
 V=750 m³/h

Difuzor Kuadratik
 V=350 m³/h

Difuzor Kuadratik
 V=350 m³/h

160
 220 DP-01

Titulli i Projektit:
RINOVIMI I AMBIENTEVE PER INSTALIMIN E SKANERIT NE SPITALIN E KAVAJES
 Vendndodhja: **RRUGA "QAZIMI KARRIQI" 3034 ,KAVAJE**

Autoriteti Kontraktor:
SPITALI KAVAJE

PROJEKTUES:

LEAD Consulting sh.p.k
 NR.LICENSE: N.6903/3



Grupi i Projektimit:

Arkitekt	Olsi Gjika	Lic. A.1814
Inxhinier Ndertimi	Ilir Hodaj	Lic. K.1729/2
Inxhinier Ndertimi	Ardit Kane	Lic. K.1420/2
Inxhinier Gjeodet	Thanas Ziu	Lic. T.1571

EMERTIMI I VIZATIMIT:

PALANI I VENTILIMIT DHE KONDICIONIMIT

REALIZUAR: 2023

SHKALLA: 1: 100
FORMAT A3 (420 x 297)

NR. FLETES: M_01