



REPUBLIKA E SHQIPERISE
DREJTORIA E SPITALIT RAJONAL DIBER

PROJEKTI ELEKTRIK SKEMAT ELEKTRIKE

OBJEKTI:

"HARTIM PROJEKTI ME OBJEKT RIKONSTRUKSIONI I
SPITALIT RAJONAL DIBER "RRAHIM XHIKA"



Porositesi: Drejtoria Spitalit Rajonal Dibër

Emertimi: KAPAKU
"ARABEL - STUDIO" Sh.p.k



Adresa:
Dibër, Peshkopi,
Lagjja Gjoke Doçi,
Bulevardi Elez Isufi,
Ndertesa Nr.05

"NET Group" sh.p.k



Adresa:
Tiranë "Rruga "Demokracia",
ndertesa nr.1

Drejtuës i projektit

Adm. Ana NISHKU

Inxh. Liliانا VLLAMASI

Projektues

Inxh. Valter BEGAJ

Ark. Rigert HYRA

Hid. Luljeta KUCI

Elek. Altin ALLKAJ

Mek. Bujar MERAJ

Top. Iv BEQARI


SHKALLA

Tiranë 2022

FLETA

Format A3

**SKEMA ELEKTRIKE KRYESORE, FURNIZIM NE TM DHE TU
SPITALI PESHKOPI**

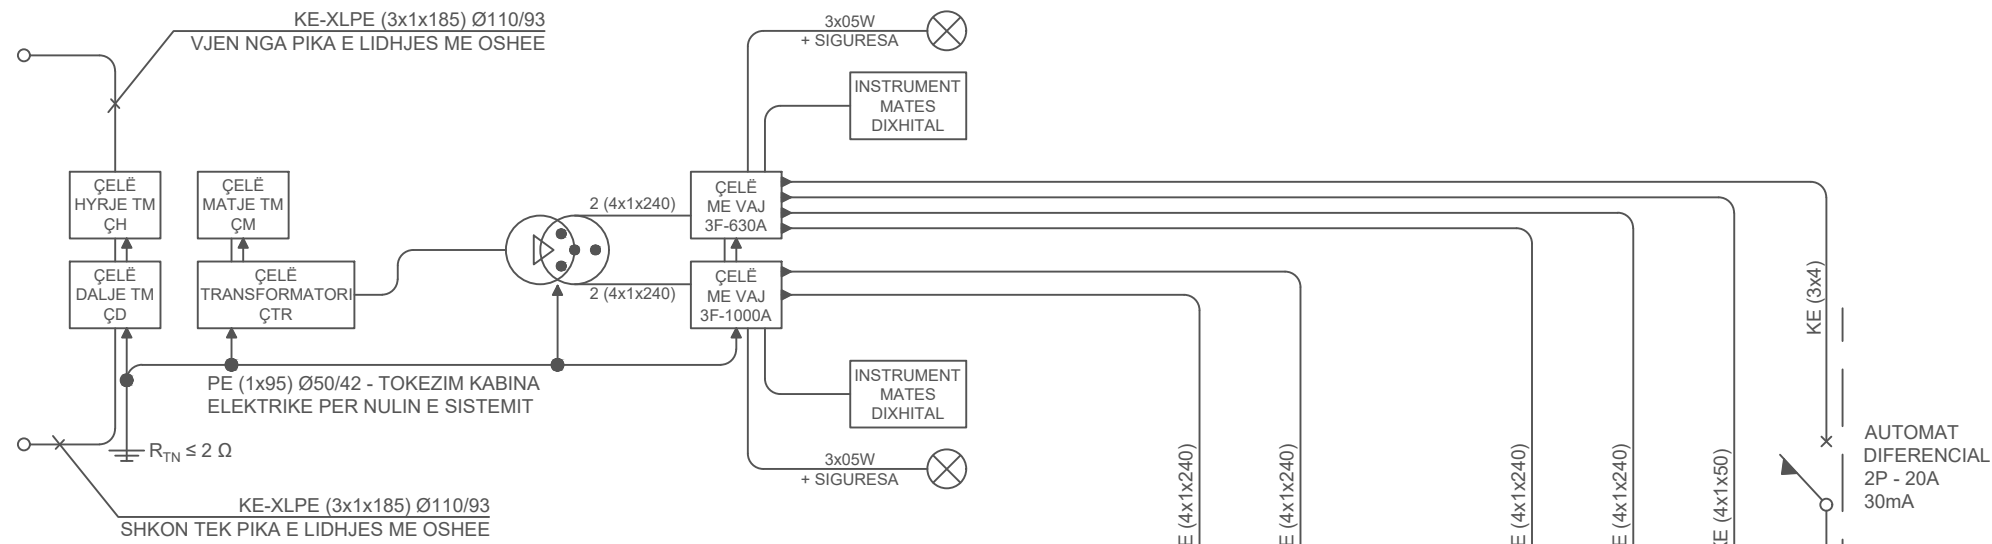

PANEL ELEKTRIK METALIK
JASHE MURIT
120(5x24)MODULE, ME DERE
TRANSPARENTE ME ÇELES.
PAJISUR ME AKSESORE PER
NULIN DHE TOKEZIMIN
MROJTES.

01	NR. LINJES	L-IM+50	L-Sp5Kat		L-Çhill1	L-Çhill2	L-PEAT	L-1N	L-2P	
02	RRYMA AUTOMATIT (A)	400	400		400	400	100	10	16	
03	NR. POLEVE/MODULEVE	4P/4M	4P/4M		4P/4M	4P/4M	4P/4M	2P/2M	2P/2M	
04	AFTESIA ÇKYÇESE (kA)	10-C	10-C		10-C	10-C	10-C	6-C	6-C	
05	MARKA PERCJELLESIT	FG7OR	FG7OR		FG7OR	FG7OR	FG7OR	FG7OR	FG7OR	
06	SEKSIONI (mm ²)	4x1x240	4x1x240		4x1x240	4x1x240	4x1x50	3x1.5	2(3x2.5)	
07	MENYRA VENDOSJES	KM Ø110/93	KM Ø110/93		KM Ø110/93	KM Ø110/93	KM Ø110/93	TU Ø25	TU Ø25	
08	GJATESIA LINJES (ml)									
09	FUQIA MAX.LINJES (KW)									
10	FAZIMI	ABCO	ABCO		ABCO	ABCO	ABCO	AOT	AOT	
11	DESTINACIONI	FURNIZIM SISTEMI ELEKTRIK PER IMAZHERINE, SALLAT E OPERACIONIT DHE LABORATORIN E ANALIZAVE			FURNIZIM SISTEMI ELEKTRIK PER ÇHILLER NR. 1		FURNIZIM SISTEMI ELEKTRIK PER ÇHILLER NR. 2	FURNIZIM SISTEMI ELEKTRIK TE AMBIENTIT TEKNIK NE KATIN NENTOKE	NDRIÇIM AMBIENTI I KABINES ELEKTRIKE - 4 COPE	PRIZA ELEKTRIKE NE KABINEN ELEKTRIKE - 2 COPE

Porositesi: Drejtoria Spitalit Rajonal Diber

OBJEKTI : HARTIM PROJEKTI ME OBJEKT RIKONSTRUKSIONI I
SPITALIT RAJONAL DIBER "RRAHIM XHIKA"

Emertimi: SKEMA ELEKTRIKE KRYESORE, TM & TU
"ARABEL - STUDIO" Sh.p.k



Adresa:
Diber, Peshkopi,
Lagjia Gjoke Doçi,
Bulevardi Elez Isufi,
Ndertesa Nr.05



Adresa:
Tirane Rruga "Demokracia",
ndertesa nr.1

Drejtesues i projektit

Adm. Ana NISHKU

Inxh. Liliana VLLAMASI

Projektues

Inxh. Valter BEGAJ

Ark. Rigert HYRA

Hid. Luljeta KUCI

Elek. Altin ALLKAJ

Mek. Bujar MERAJ

Top. Iv BEQARI

SHKALLA

Tiranë 2022

FLETA

C.01

Format A3