



# PROJEKTI I KABINES ELEKTRIKE

## OBJEKTI:


HARTIM PROJEKTI ME OBJEKT RIKONSTRUKSIONI I  
SPITALIT RAJONAL DIBER "RRAHIM XHIKA"

Porositesi: Drejtoria Spitalit Rajonal Diber	Emertimi: <b>KAPAK</b>		Drejtues i projektit		Projektues			SHKALLA	FLETA
	"ARABEL - STUDIO" Sh.p.k		"NET Group" sh.p.k		Adm. Ana NISHKU	Inxh. Valter BEGAJ	Elek. Altin ALLKAJ		A.0000
OBJEKTI : HARTIM PROJEKTI ME OBJEKT RIKONSTRUKSIONI I SPITALIT RAJONAL DIBER "RRAHIM XHIKA"		Adresa: Diber, Peshkopi, Lagjja Gjoke Doçi, Bulevardi Elez Isufi, Ndertesa Nr.05		Adresa: Tirane Rruga "Demokracia", ndertesa nr.1	Inxh. Liliana VLLAMASI	Ark. Rigert HYRA	Mek. Bujar MERAJ	Tiranë 2022	Format A3
					Hid. Luljeta KUCI	Top. Iv BEQARI			


# KABINA ELEKTRIKE

## SHKALLA 1:50


PRERJA 1-1

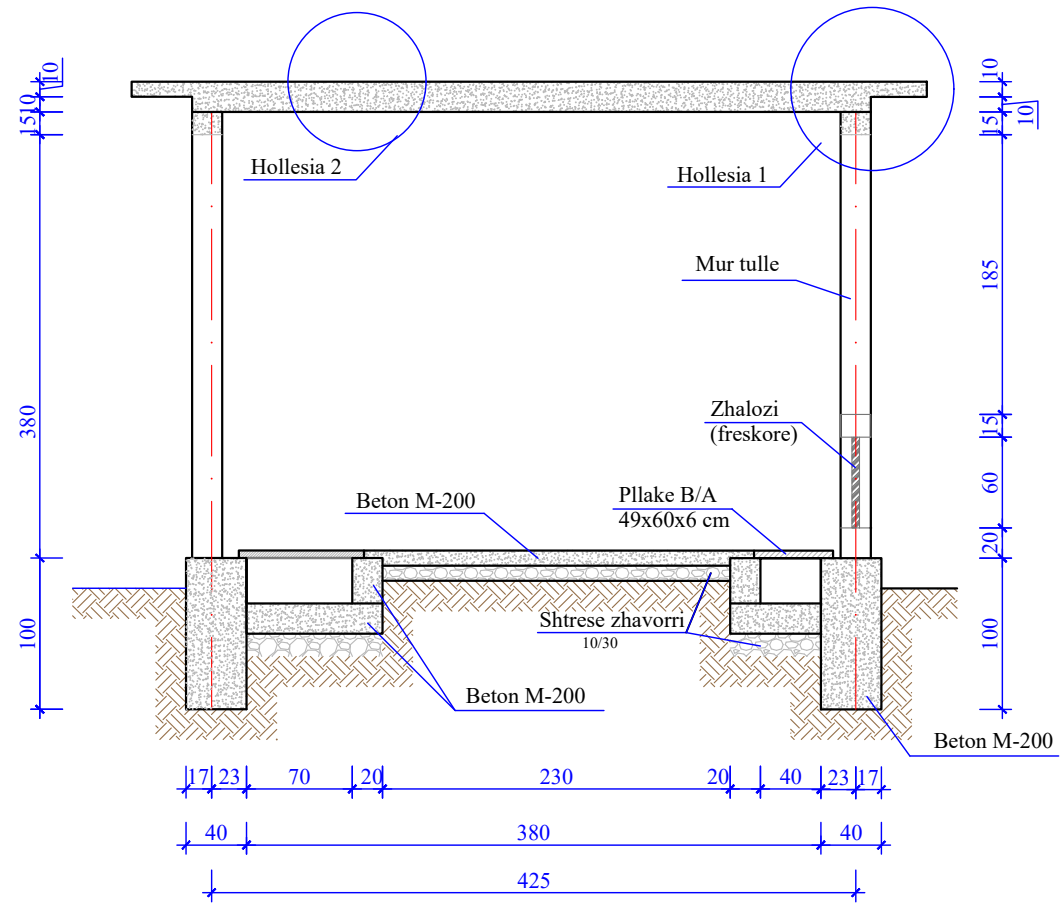


PRERJA 2-2

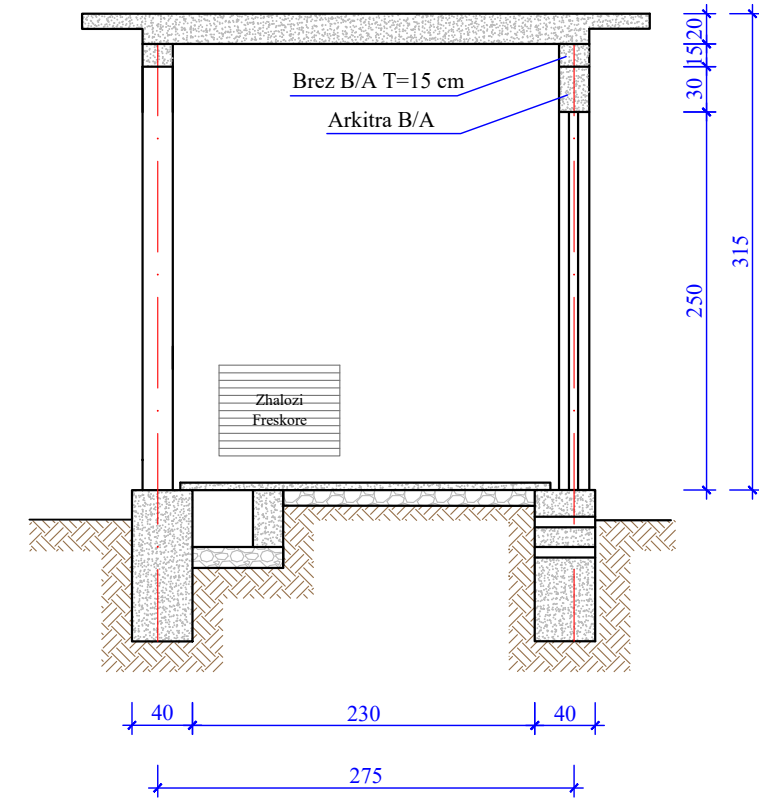

PLANIMETRI E THEMELEVE TE KABINES

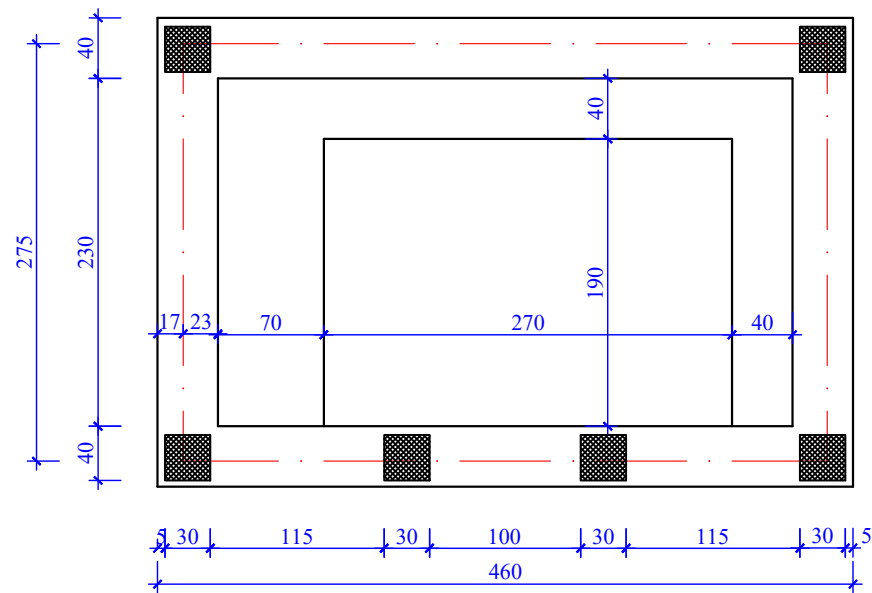

PLANIMETRI E KANALIT TE KABLLOVE

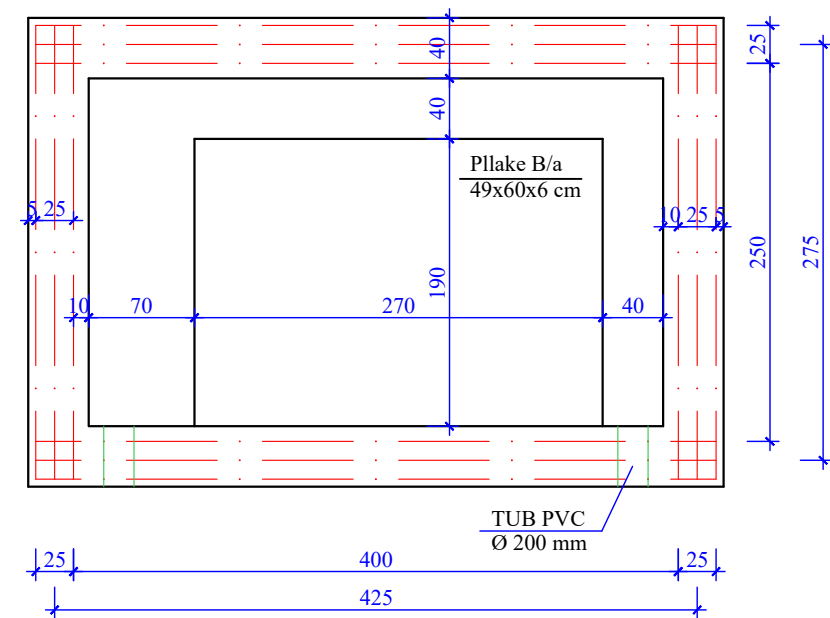

Porositesi: Drejtoria Spitalit Rajonal Diber

OBJEKTI : HARTIM PROJEKTI ME OBJEKT RIKONSTRUKSIONI I SPITALIT RAJONAL DIBER "RRAHIM XHIKA"

Emertimi: KABINA ELEKTRIKE

"ARABEL - STUDIO" Sh.p.k



Adresa:  
Diber, Peshkopi,  
Lagjja Gjoke Doçi,  
Bulevardi Elez Isufi,  
Ndertesa Nr.05

"NET Group" sh.p.k



Adresa:  
Tirane Rruga "Demokracia",  
ndertesa nr.1

Drejtues i projektit

Adm.Ana NISHKU

Inxh.Liliana VLLAMASI

Projektues

Inxh.Valter BEGAJ

Ark.Rigert HYRA

Hid.Luljeta KUCI

Elek. Altin ALLKAJ

Mek. Bujar MERAJ

Top. Iv BEQARI

SHKALLA

1:50


Tiranë 2022

FLETA


A.0001

Format A3


### Tokezimi i kabines

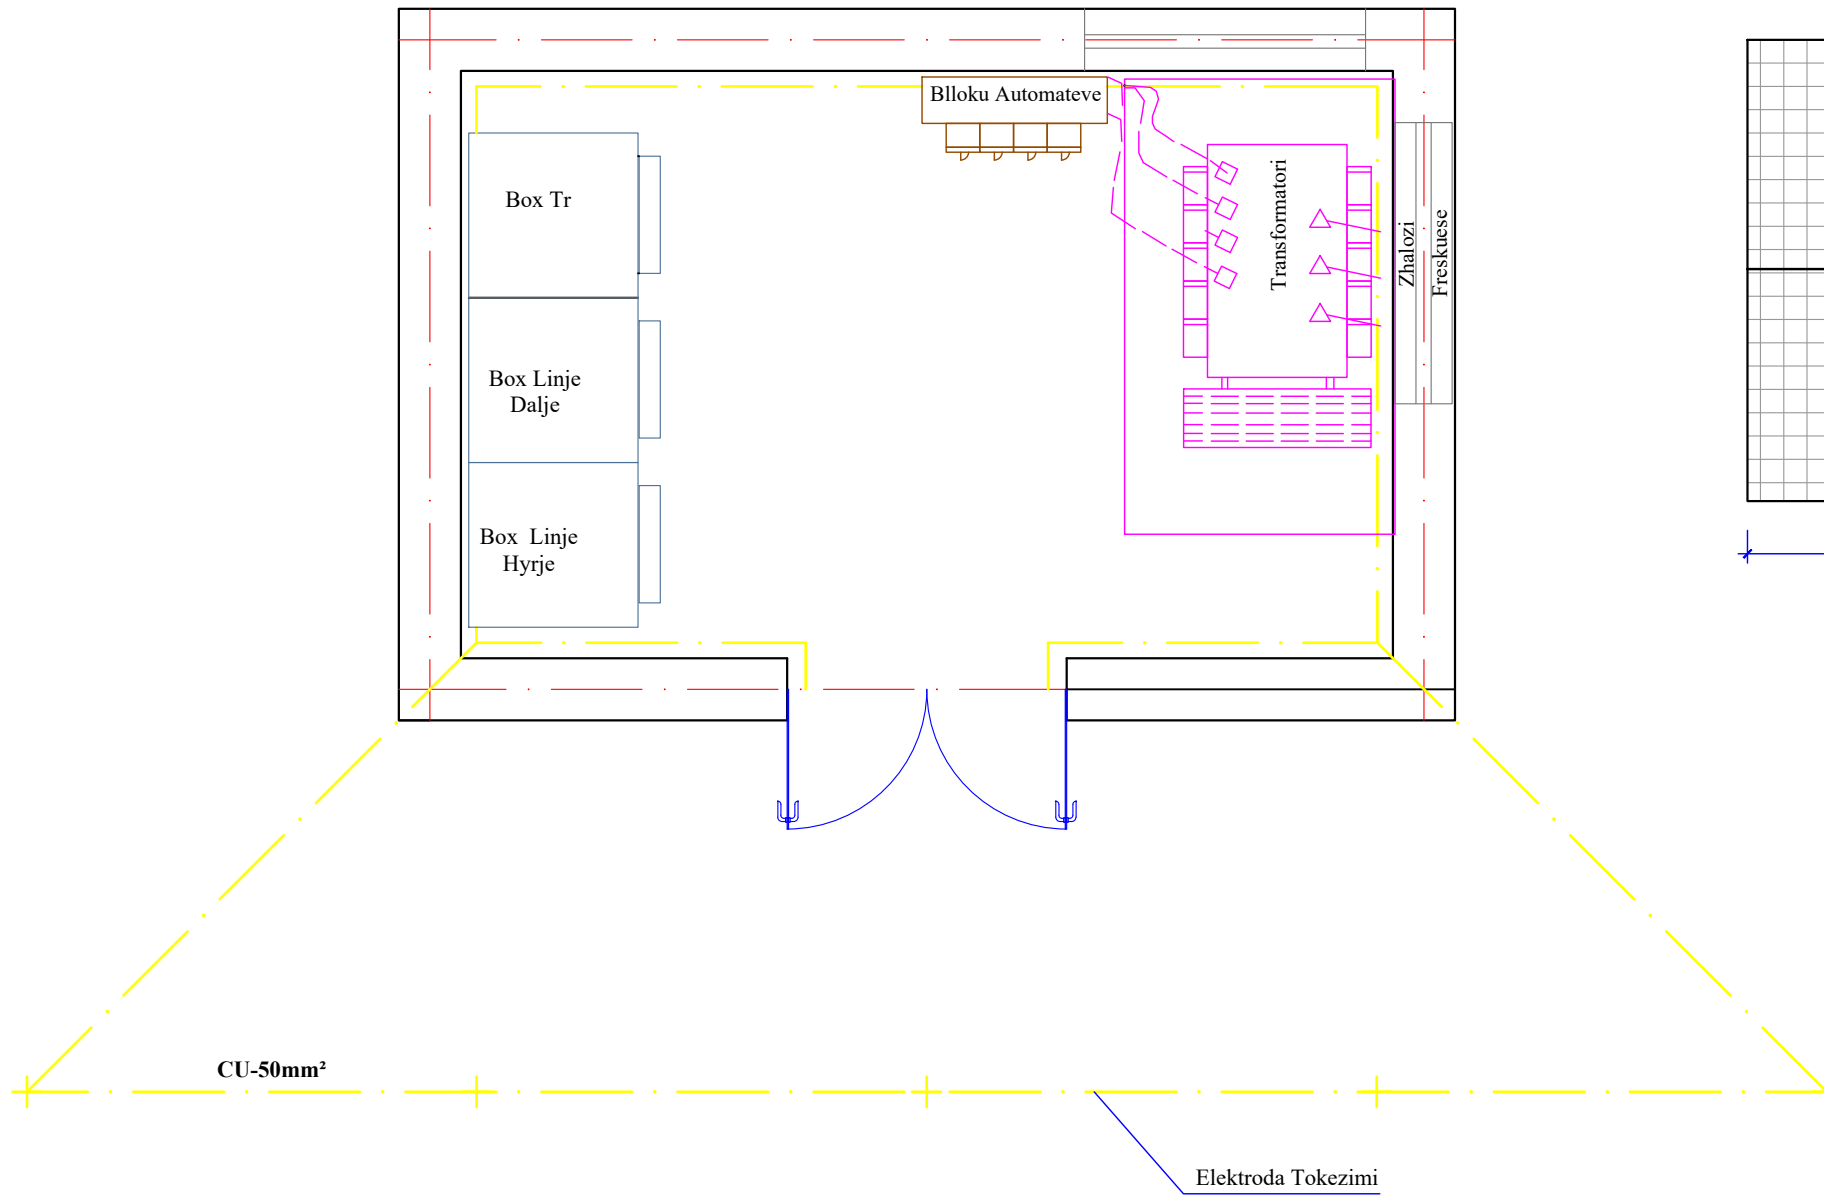

### Rrethimi i Transformatorit

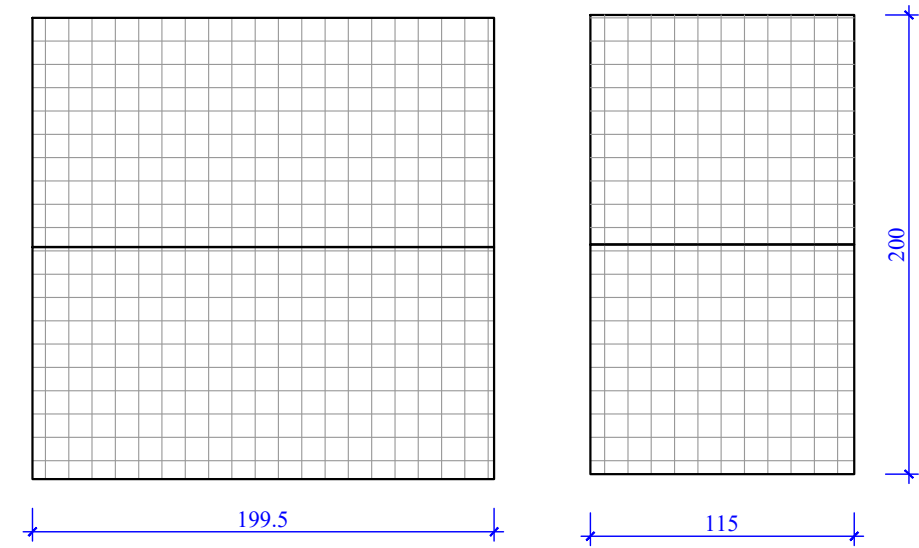

### Detaj i Skemes se Tokzimit

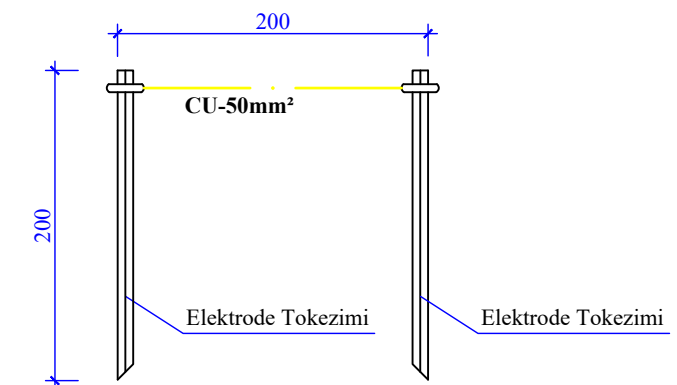


#### SHENIM


Te behet Tokezimi i kabines me shirit zinkato 30x3mm jashte kabines, dhe elektroda tokezimi "L" 50x50x5, L= 1.5m.  
 Rezistenca e tokezimit e matur ne kohe te thate duhet te jete  
 Rt me < 2 (OM) ne rast te kundert te shtohet Nr. i Elektrodave.

Porositesi: Drejtoria Spitalit Rajonal Diber OBJEKTI : HARTIM PROJEKTI ME OBJEKT RIKONSTRUKSIONI I SPITALIT RAJONAL DIBER "RRAHIM XHIKA"	Emertimi: <b>KABINA ELEKTRIKE</b> "ARABEL - STUDIO" Sh.p.k      "NET Group" sh.p.k		Drejtues i projektit Adm. Ana NISHKU		Projektues Inxh. Valter BEGAJ		SHKALLA 1:50	FLETA A.0002
	Adresa: Diber, Peshkopi, Lagjja Gjoke Doçi, Bulevardi Elez Isufi, Ndertesa Nr.05		Adresa: Tirane Rruga "Demokracia", ndertesa nr.1		Inxh. Liliانا VLLAMASI		Elek. Altin ALLKAJ	Mek. Bujar MERAJ
					Hid. Luljeta KUCI		Top. Iv BEQARI	Tiranë 2022 Format A3


### Detaji i strehes (1)

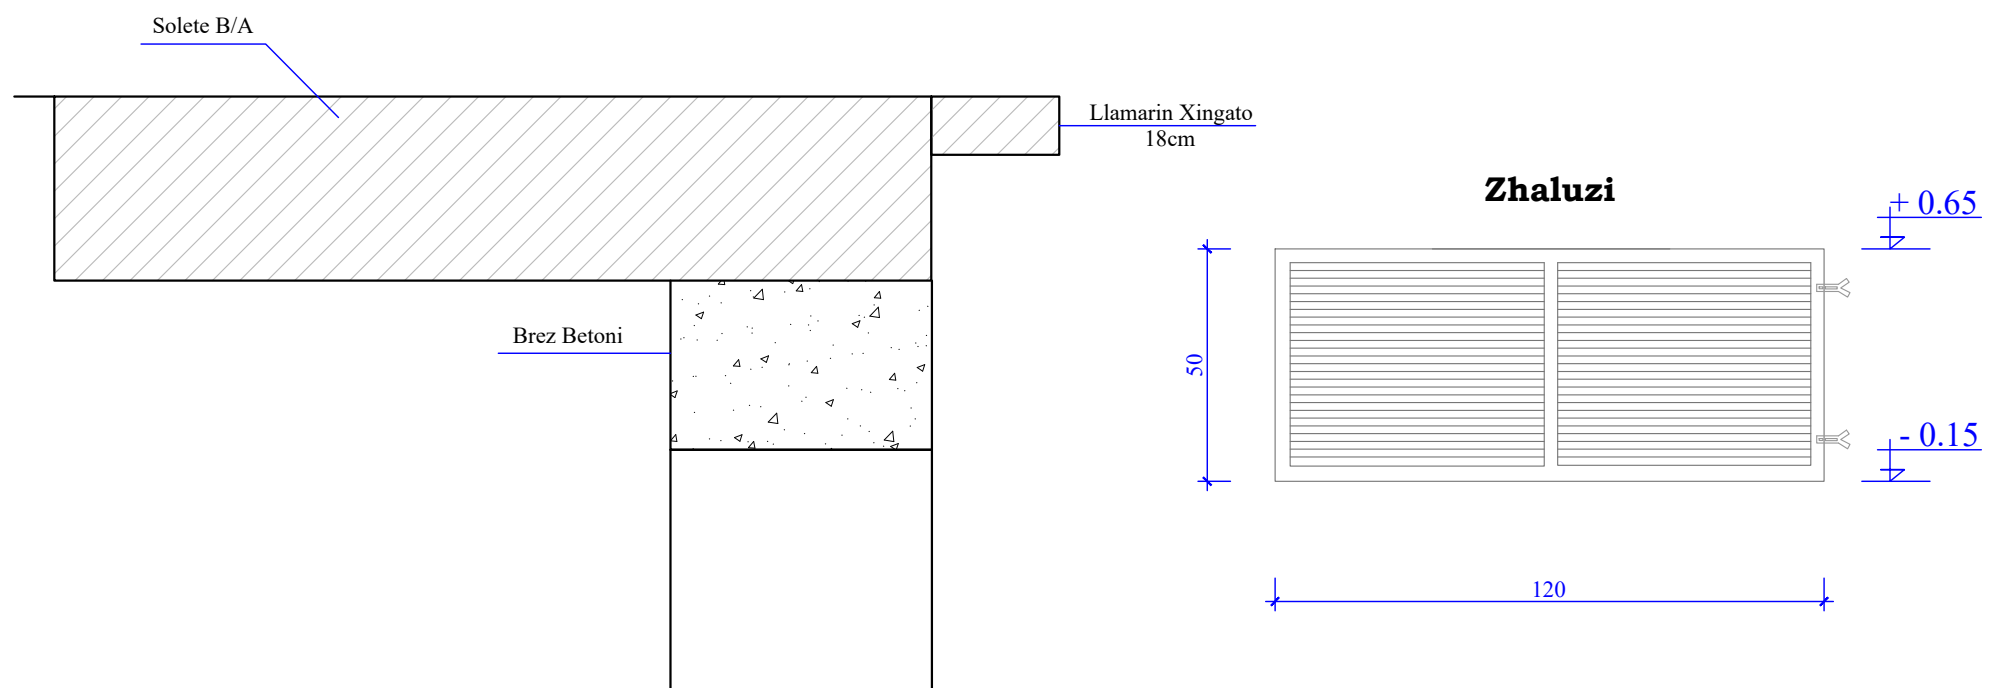

### Porte Metalike

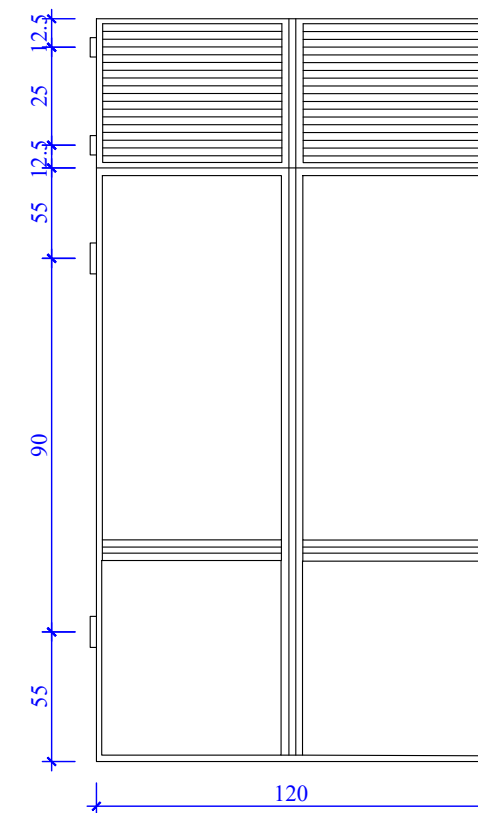

### Detaji Hidroizolimit (2)

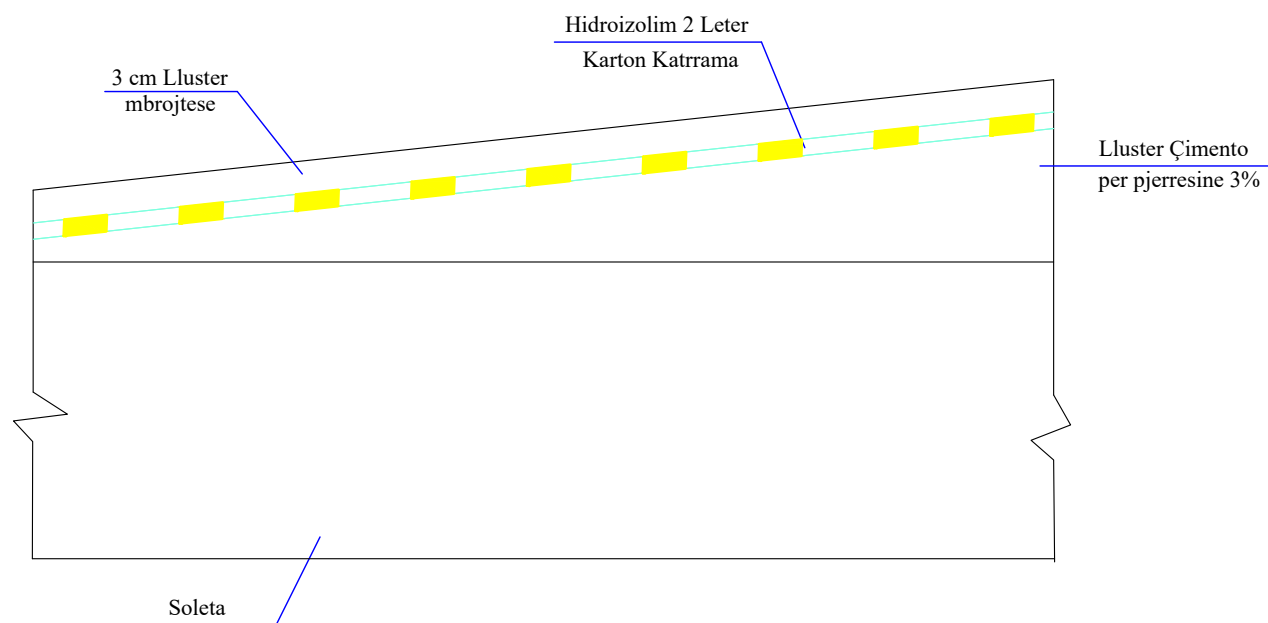

Porositesi: Drejtoria Spitalit Rajonal Diber

OBJEKTI : HARTIM PROJEKTI ME OBJEKT RIKONSTRUKSIONI I SPITALIT RAJONAL DIBER "RRAHIM XHIKA"

Emertimi: **KABINA ELEKTRIKE**  
 "ARABEL - STUDIO" Sh.p.k "NET Group" sh.p.k



Adresa:  
 Diber, Peshkopi,  
 Lagjja Gjoke Doçi,  
 Bulevardi Elez Isufi,  
 Ndertesha Nr.05



Adresa:  
 Tirane Rruga "Demokracia",  
 ndertesha nr.1

Drejtesues i projektit

Adm. Ana NISHKU

Inxh. Liliانا VLLAMASI

Projektues

Inxh. Valter BEGAJ

Ark. Rigert HYRA

Hid. Luljeta KUCI

Elek. Altin ALLKAJ

Mek. Bujar MERAJ

Top. Iv BEQARI

SHKALLA

1:50


Tiranë 2022

FLETA


A.0003

Format A3

**PLANIMETRI E VENDOSJES SE PAISJEVE**

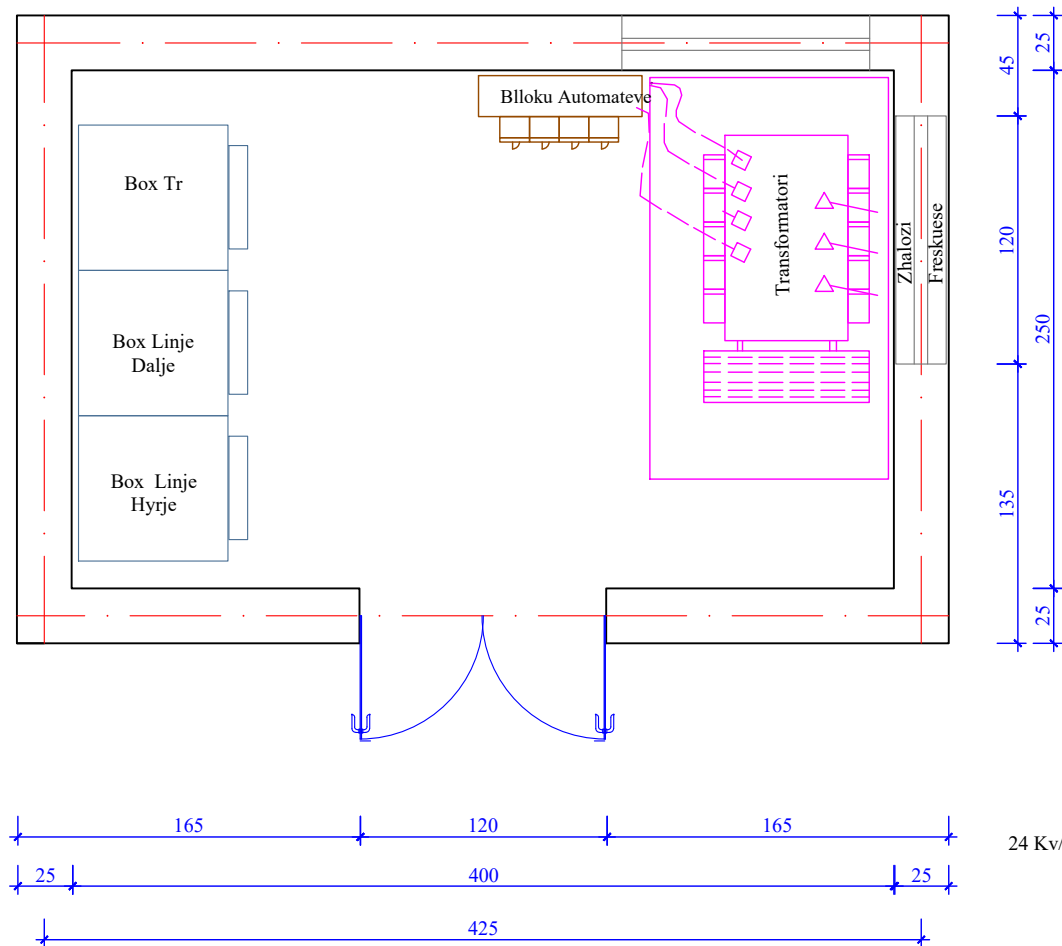

**SKEMA ELEKTRIKE KRYESORE**

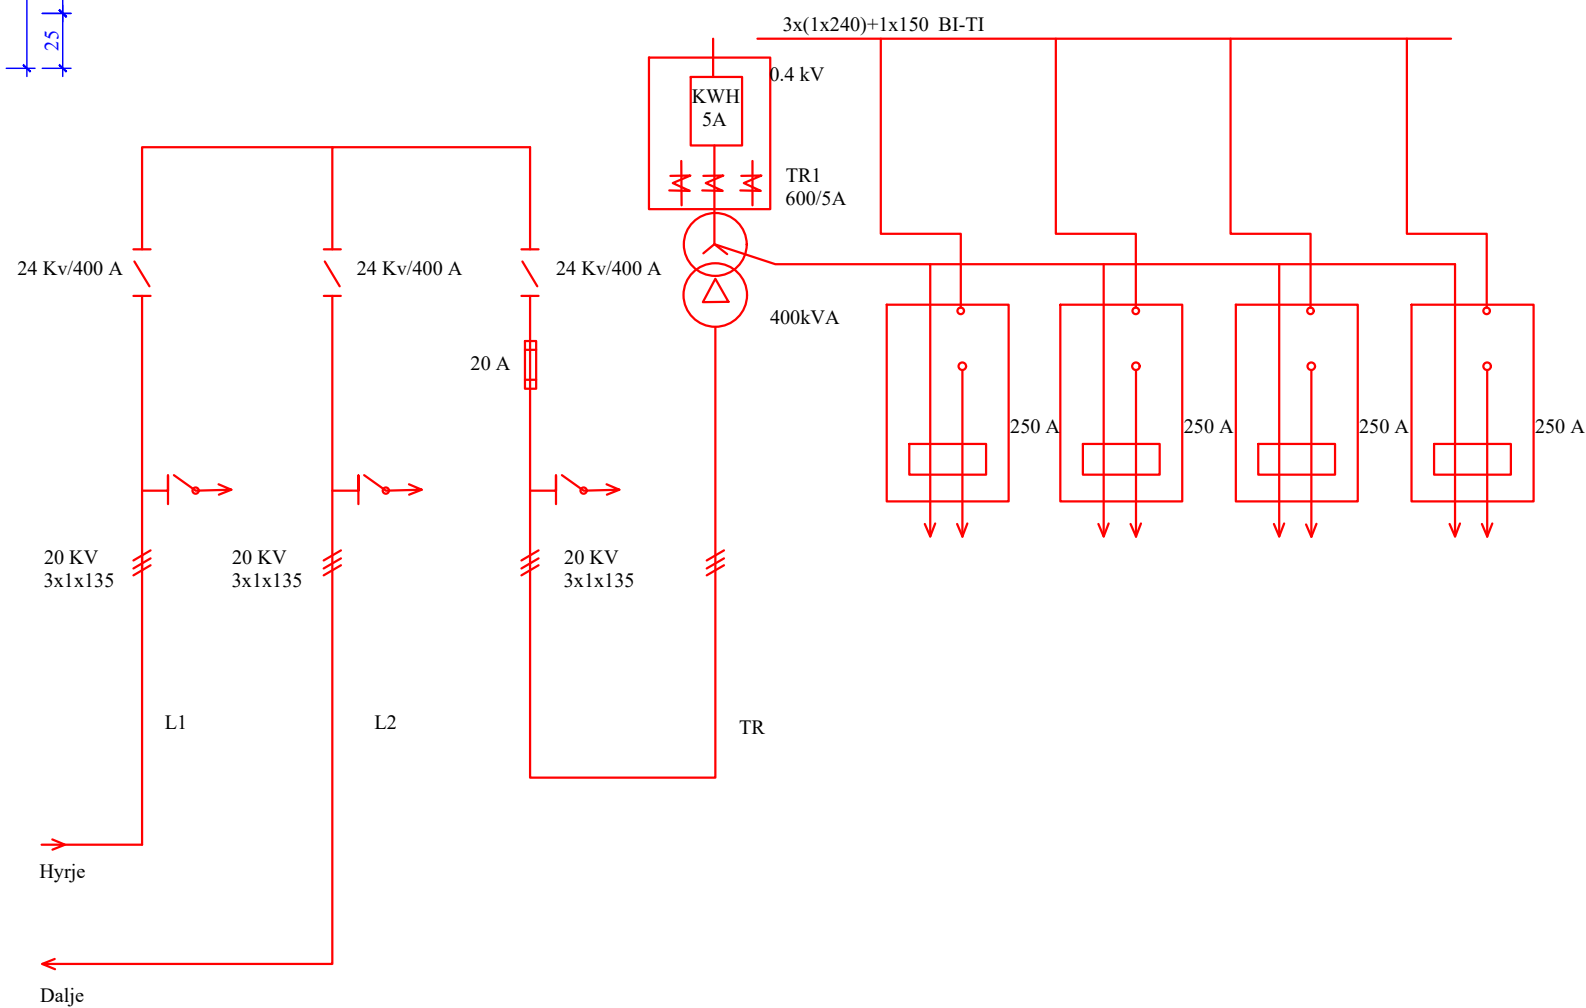

Porositesi: Drejtoria Spitalit Rajonal Diber

OBJEKTI : HARTIM PROJEKTI ME OBJEKT RIKONSTRUKSIONI I SPITALIT RAJONAL DIBER "RRAHIM XHIKA"

Emertimi: **KABINA ELEKTRIKE**

"ARABEL - STUDIO" Sh.p.k



Adresa:  
Diber, Peshkopi,  
Lagjja Gjoke Doçi,  
Bulevardi Elez Isufi,  
Ndertesa Nr.05

"NET Group" sh.p.k



Adresa:  
Tirane Rruga "Demokracia",  
ndertesa nr.1

Drejtesues i projektit

Adm. Ana NISHKU

Inxh. Liliانا VLLAMASI

Projektues

Inxh. Valter BEGAJ

Ark. Rigert HYRA

Hid. Luljeta KUCI

Elek. Altin ALLKAJ

Mek. Bujar MERAJ

Top. Iv BEQARI

SHKALLA

1:50

Tiranë 2022

FLETA

A.0004

Format A3