



RINOVIM I TRUNGUT HEKURUDHOR DURROS - ELBASAN
(km 13+400 - km 14+400; 14+970 - km 15+970; km 39+500 - 40+500 dhe km 56+000 - km 57+000)

FRAGMENT PLANIMETRIE E LINJES HEKURUDHORE QE DO TE RINOVHET DURRES - ELBASAN, Sh. 1:100
 KM 13+400 - 14+400 DHE 14+970 - 15+970
 KM 39+500 - 40+500 DHE 56+000 - 57+000

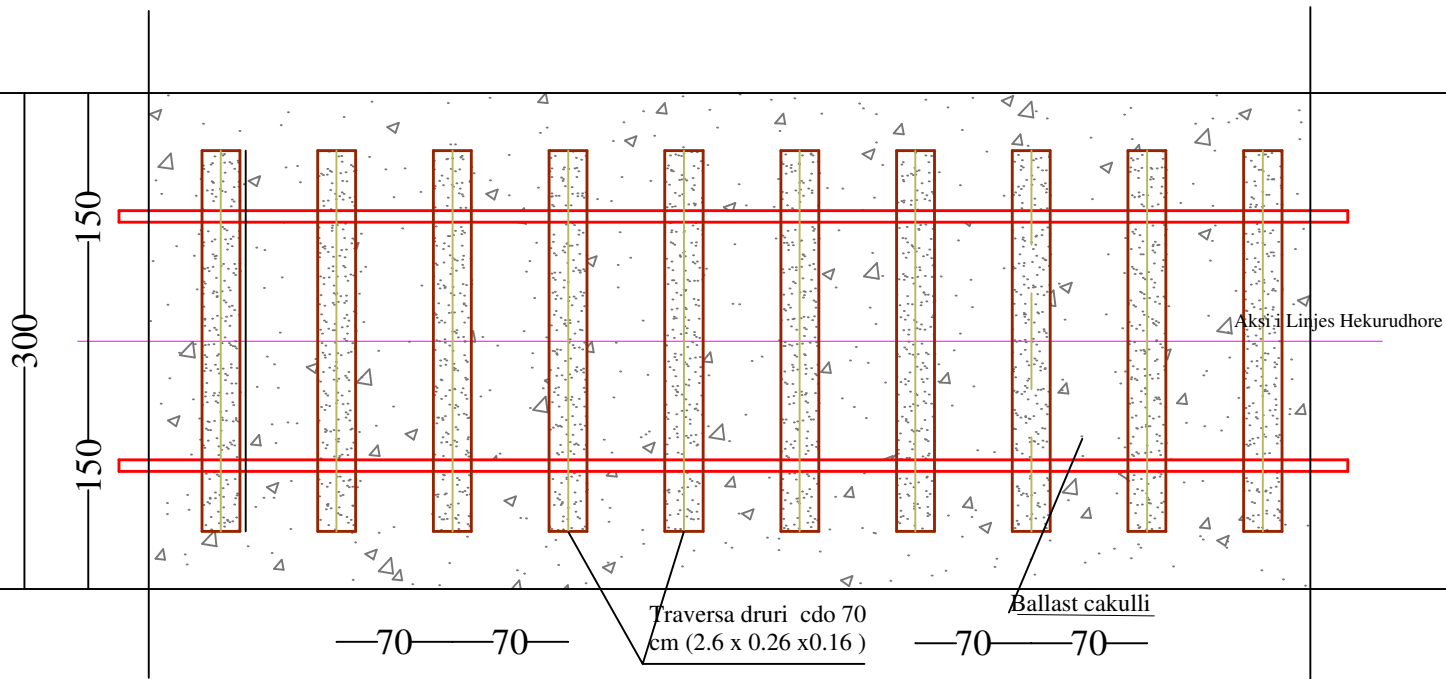


PROFILI TERTHOR I LINJES HEKURUDHORE ME TRAVERSA DRURI
 KM 39+500 - 40+500 DHE KM 56+000 - 57+000

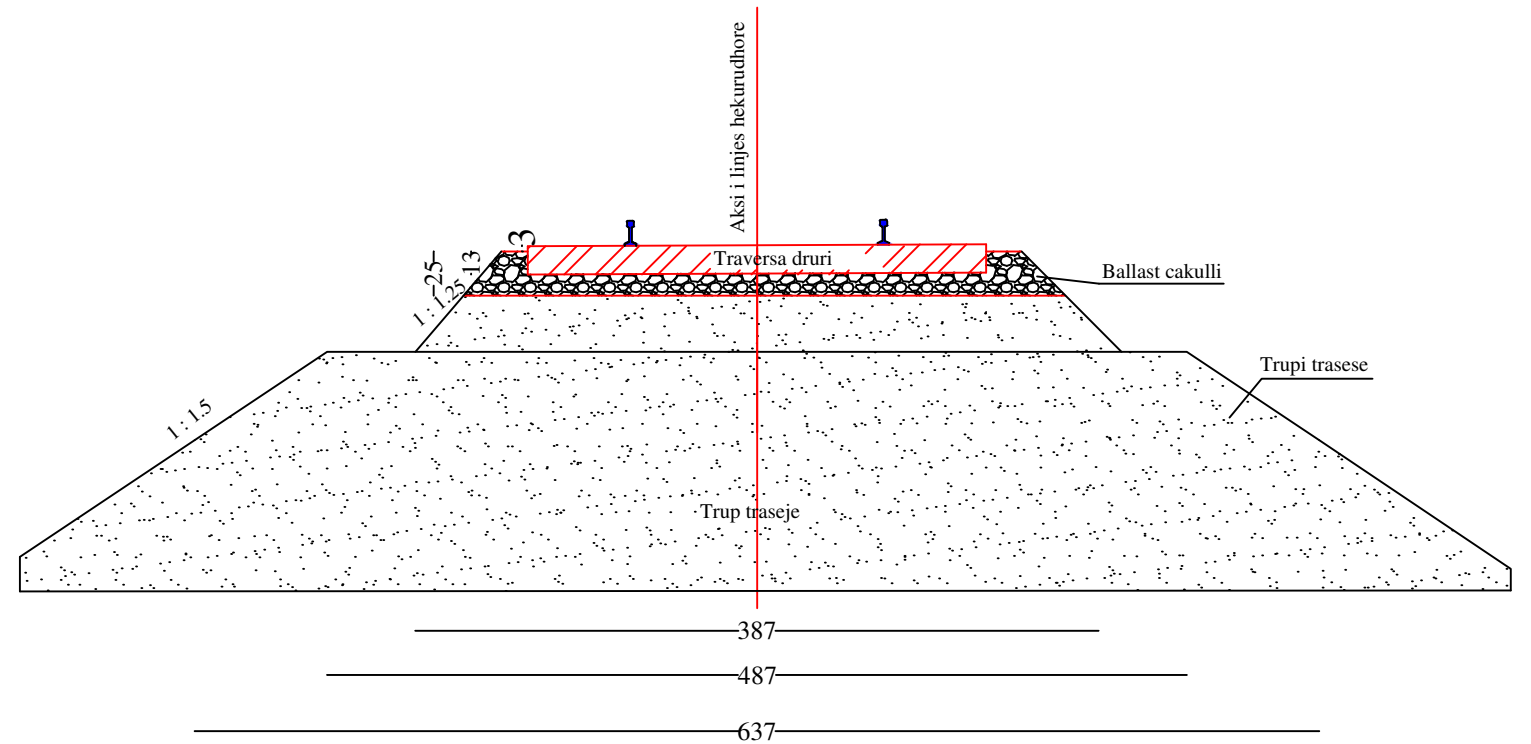


Shenim: Permasat e vizatimit jane ne njesine matese cm

PRERJA TERTHORE E LINJES ME TRAVERSA BETONI ME GJATESI JO ME TE VOGEL SE 2.4 M
 KM 13+400 - 14+400 DHE 14+970 - 15+970

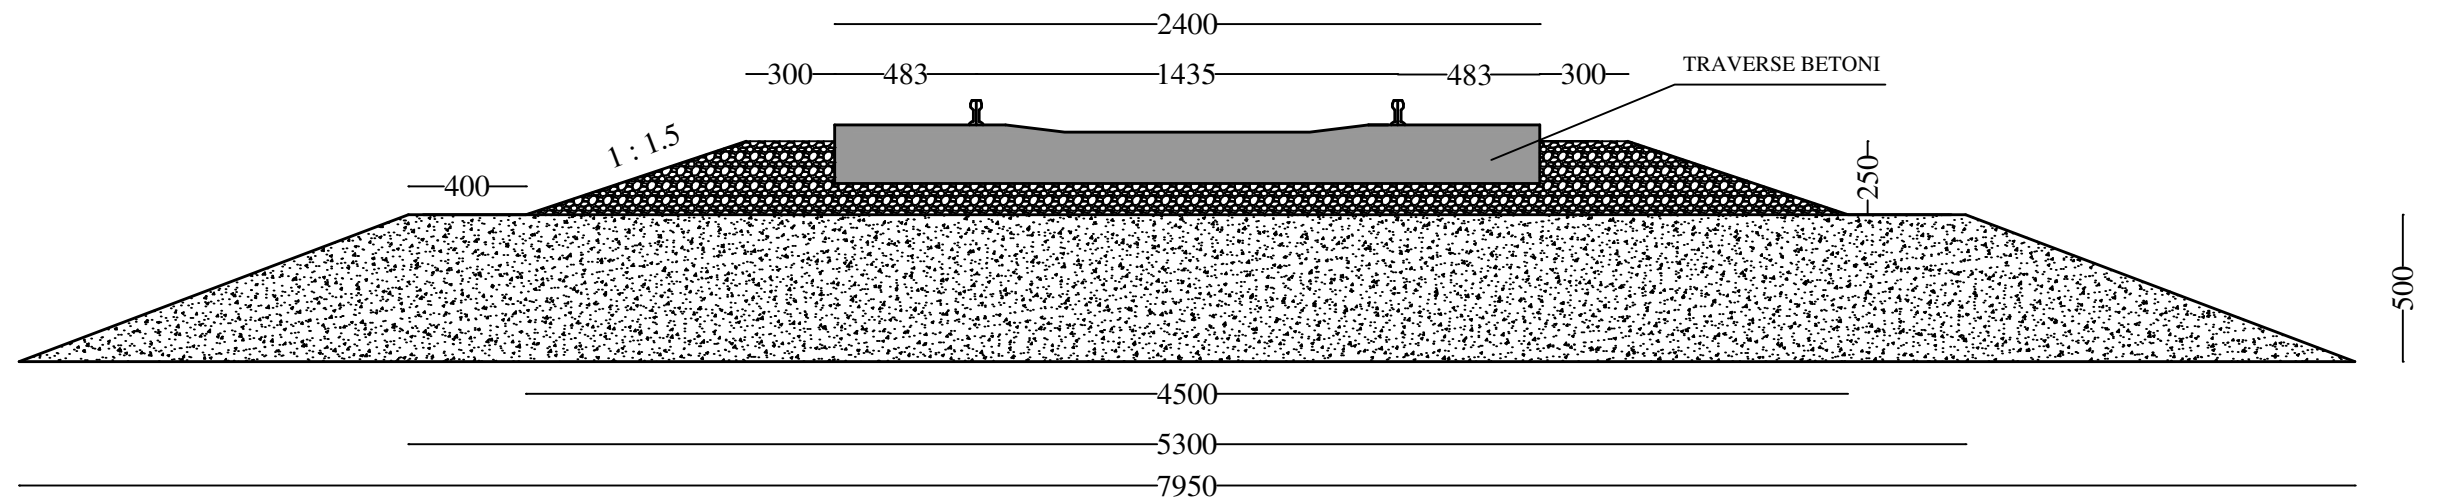

PRERJE TERTHORE E KANALIT PER PASTRIM

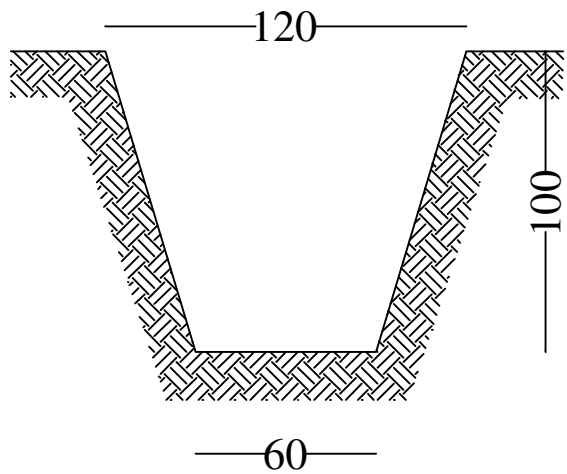

	RINOVIM I TRUNGUT HEKURUDHOR DURRES ELBASAN KM 13+400 - 14+400 DHE 14+970 - 15+970 KM 39+500 - 40+500 DHE 56+000 - 57+000
PUNOI:	ING. MARGARITA KODRA
	ING. PETRAQ PANDO
	ING. LEDION SUBASHI

13+000


13+400



14+000


14+400

14+970


15+970

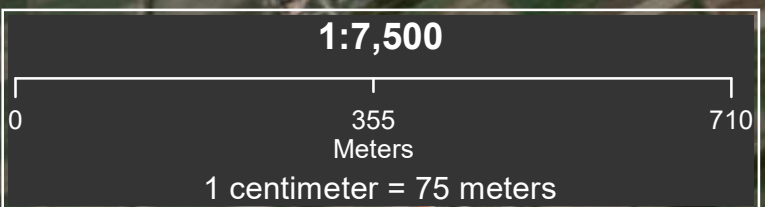

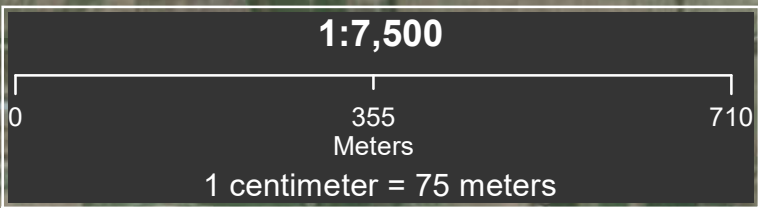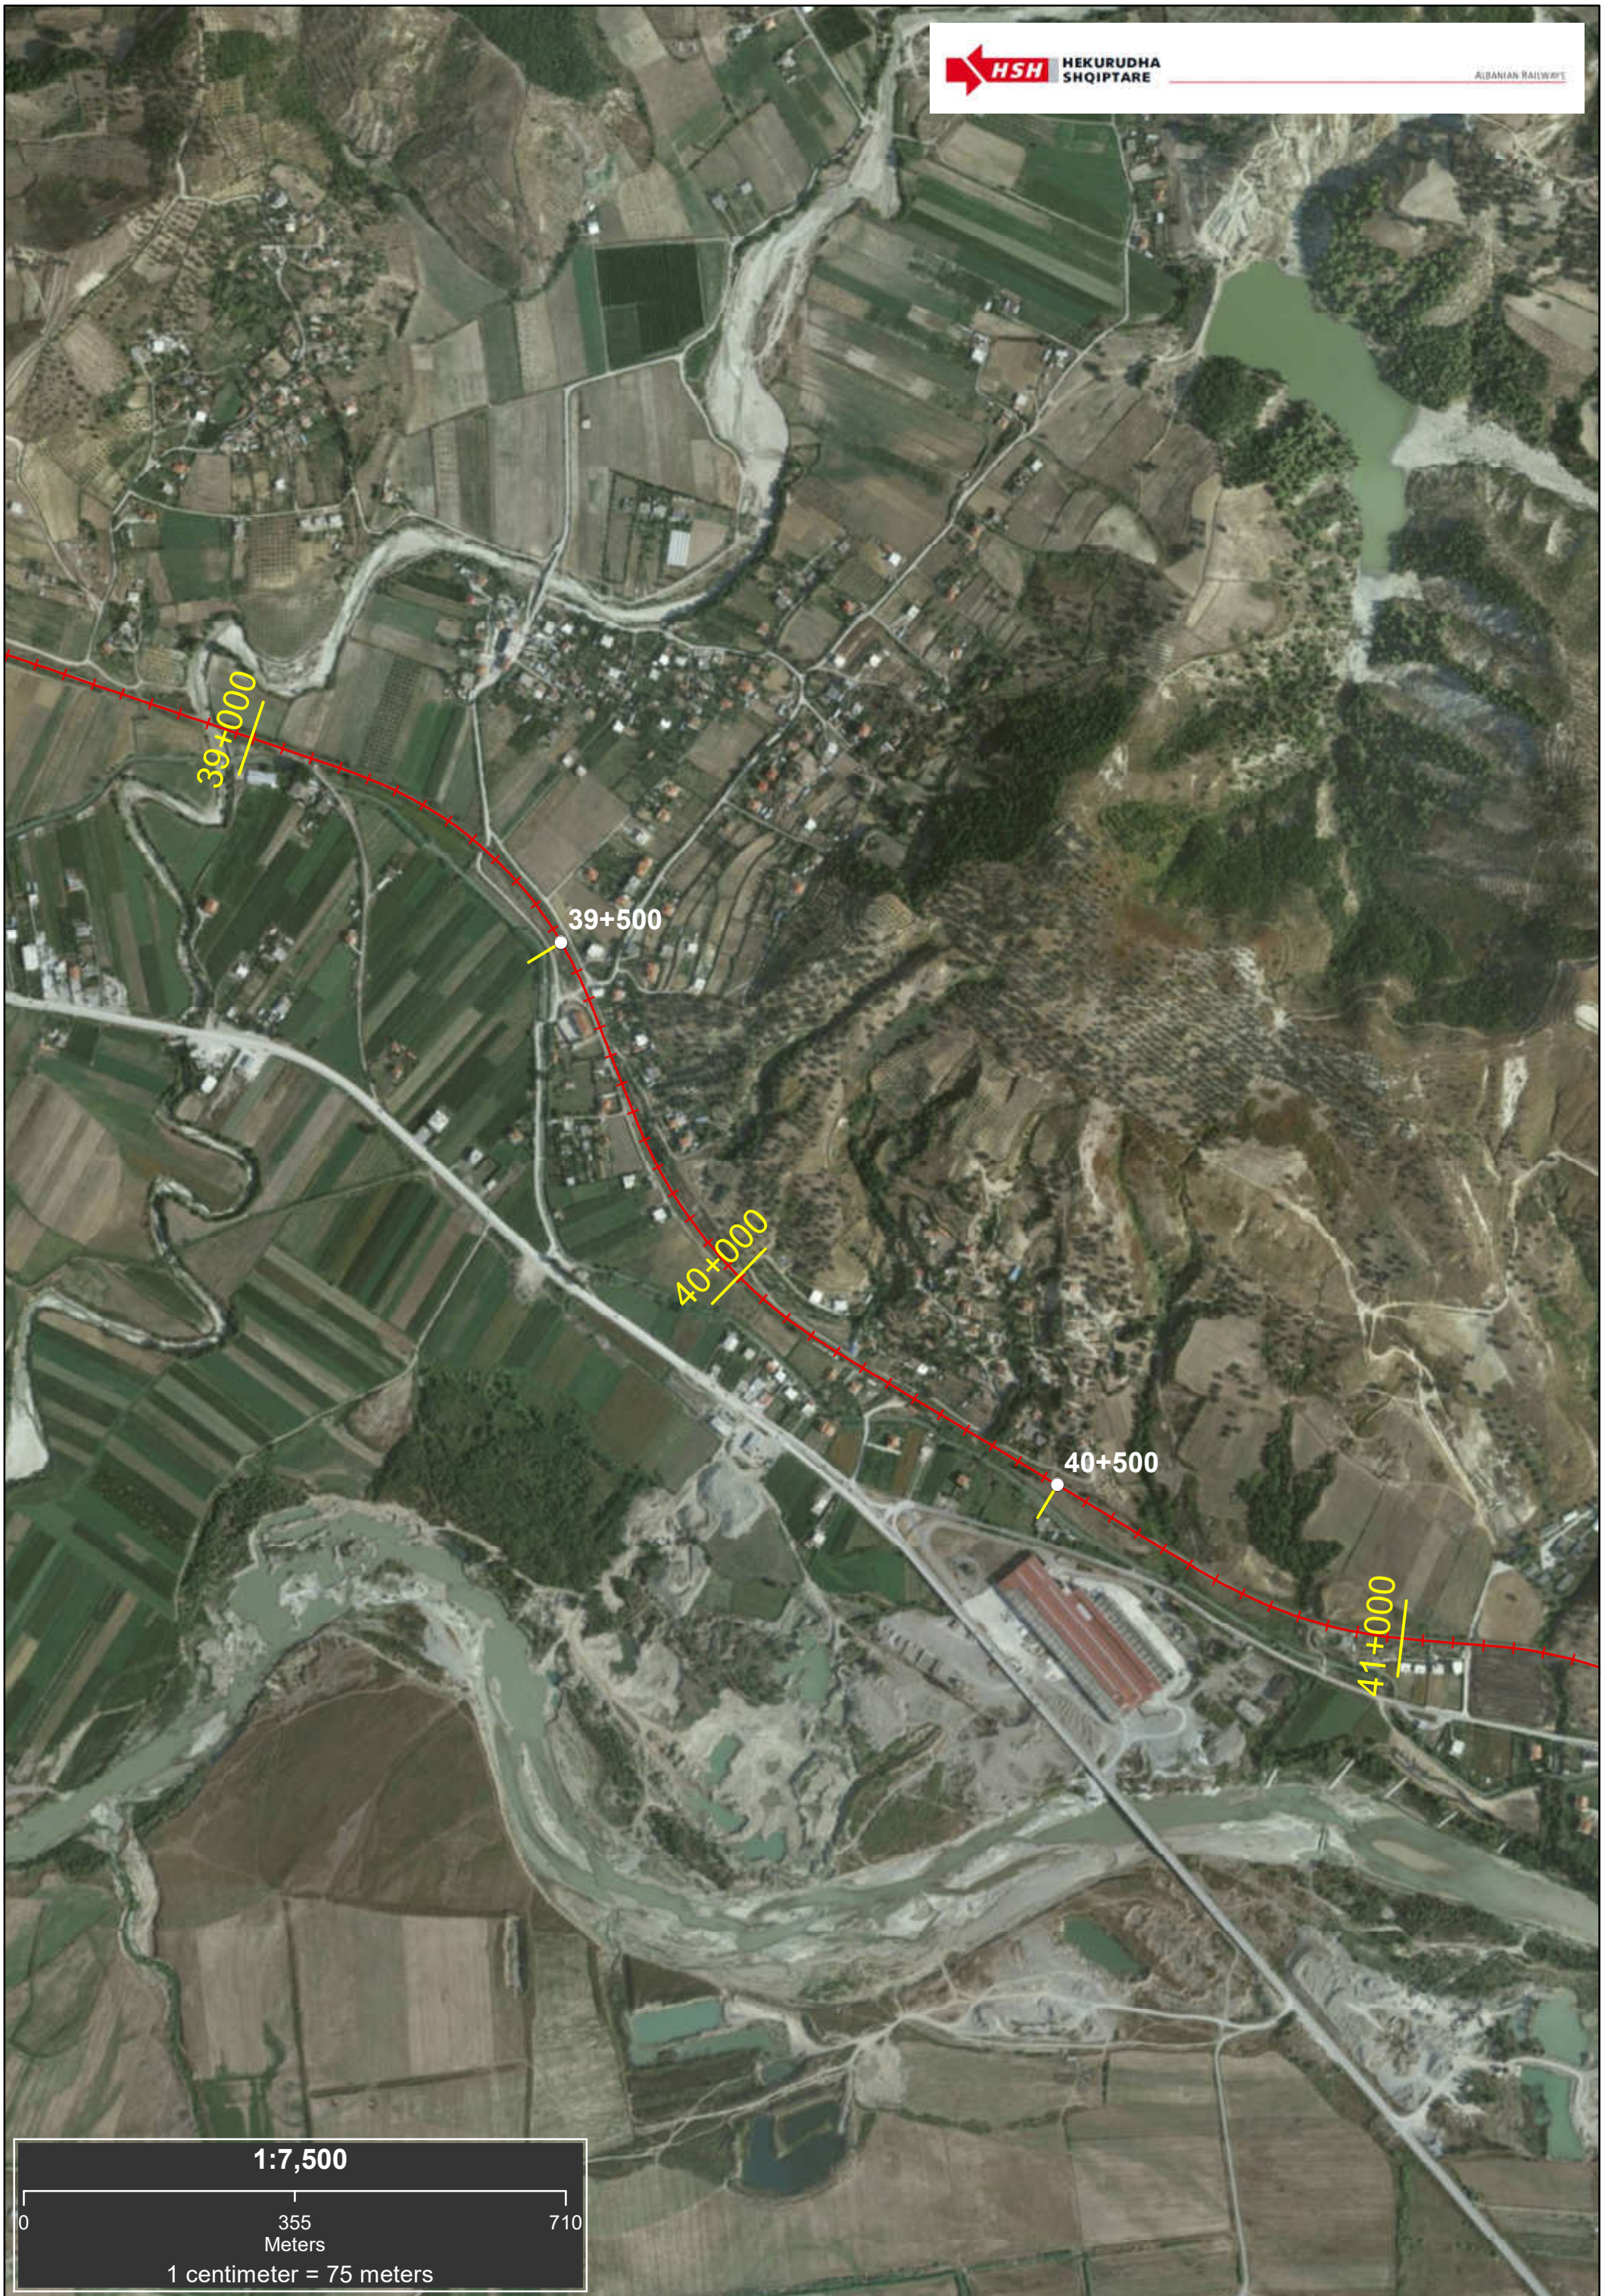


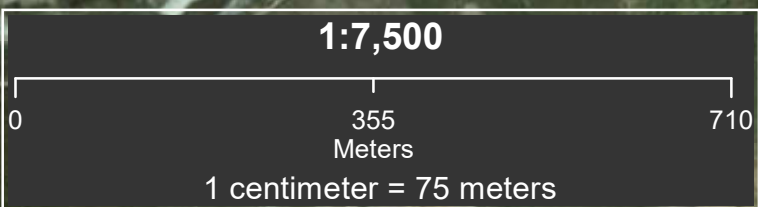

TRAVERSA DRURI NORMALE

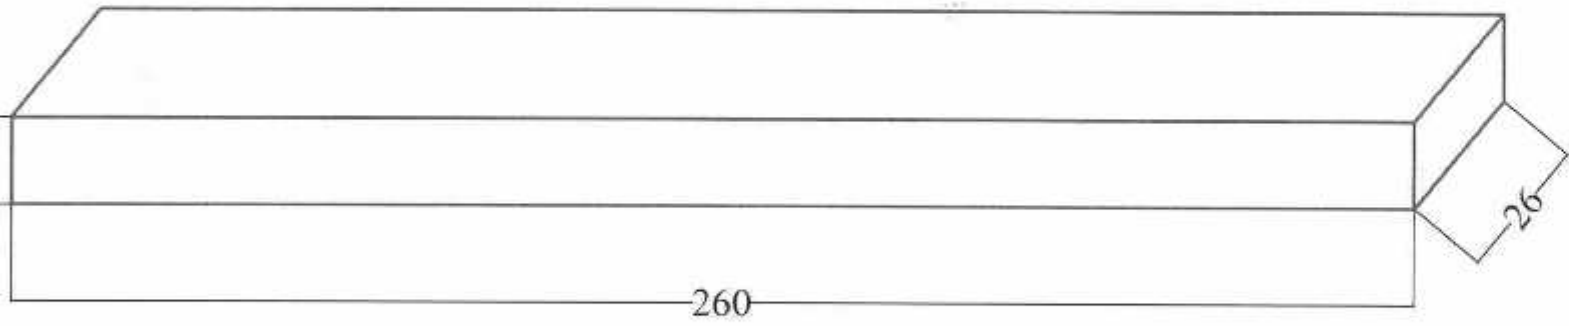

Forma e seksionit terthor te traveses


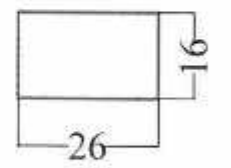


[Handwritten signature]




[Handwritten signature]

PLLAKE SHTRUESE P43

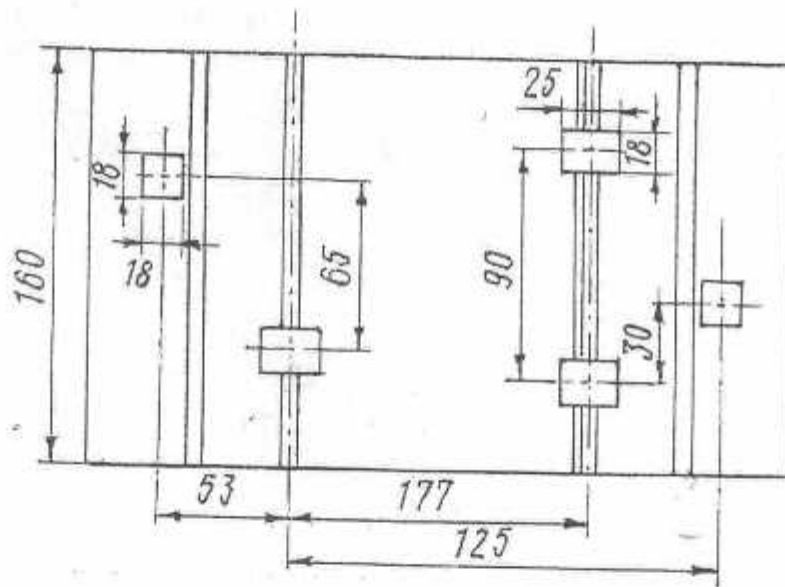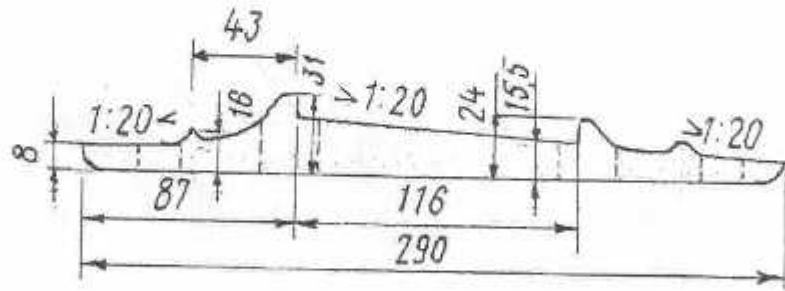

Spec *Author*

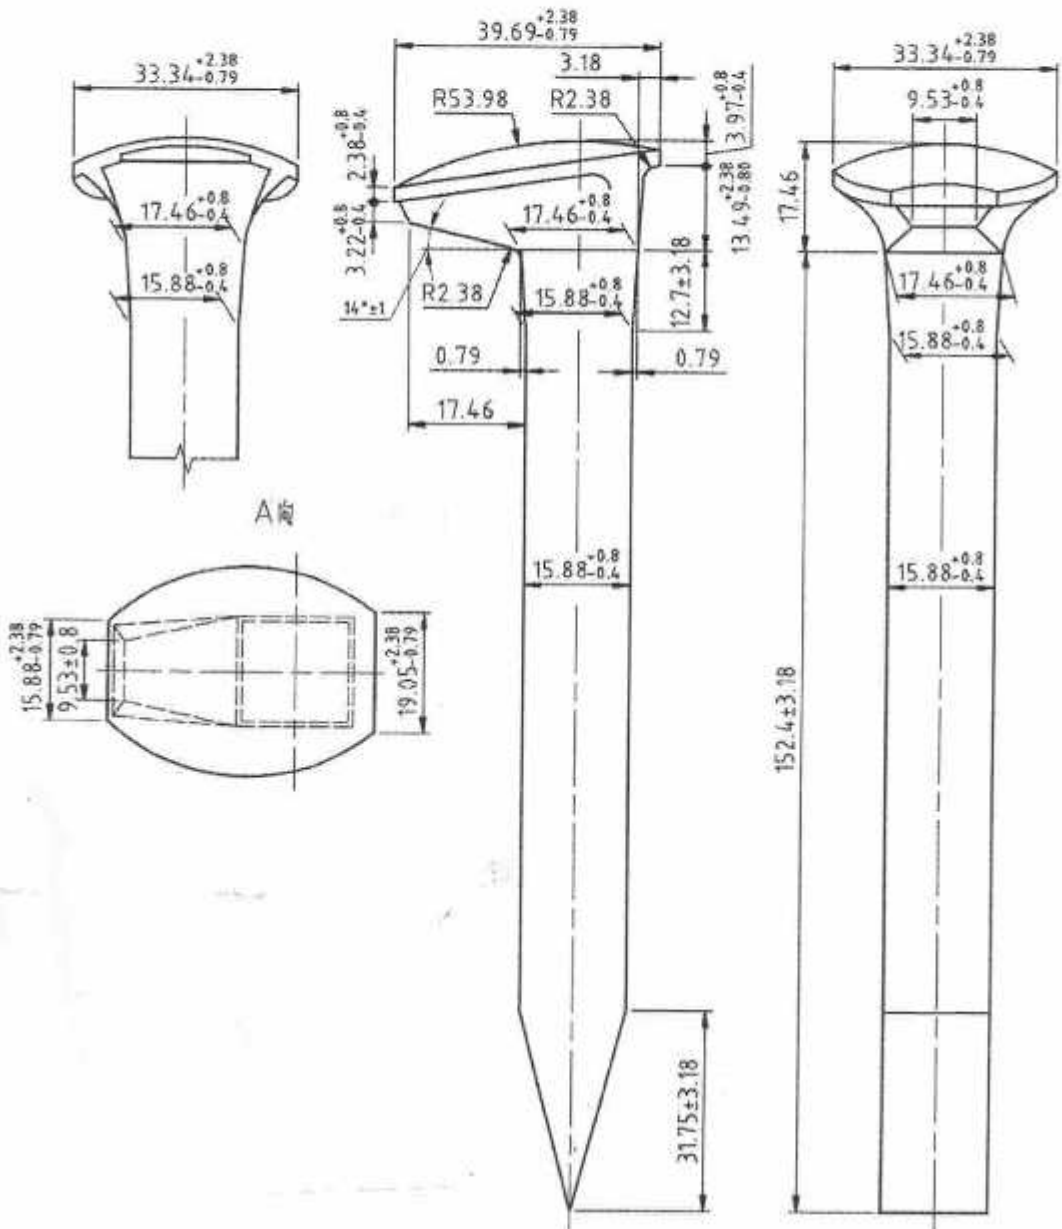

Gozhde hekurudhore celik 3 i stampuar

C/req
[Signature]
[Signature]