


SHTYLLA TIP 2MA- 2DE

Te dhenat e Shtylles

Tensioni	110 kV
Tipi i Shtylles	2MA-2DE
Kendi i Devijimit	30-60°
Kampata Horizontale	350 m
Kampata Vertikale	max. 600 m min. -400 m
Percjellesi ACSR	2x3x240/40 mm ²
Trosi GSW/OPGW	64(48S)
Shpejtesia max. eres	36 m/s
Trashesia e akullit	5 mm
Sforcimi max. i Percjellesit	40% RTS
Sforcimi max. i Trosit	40% RTS

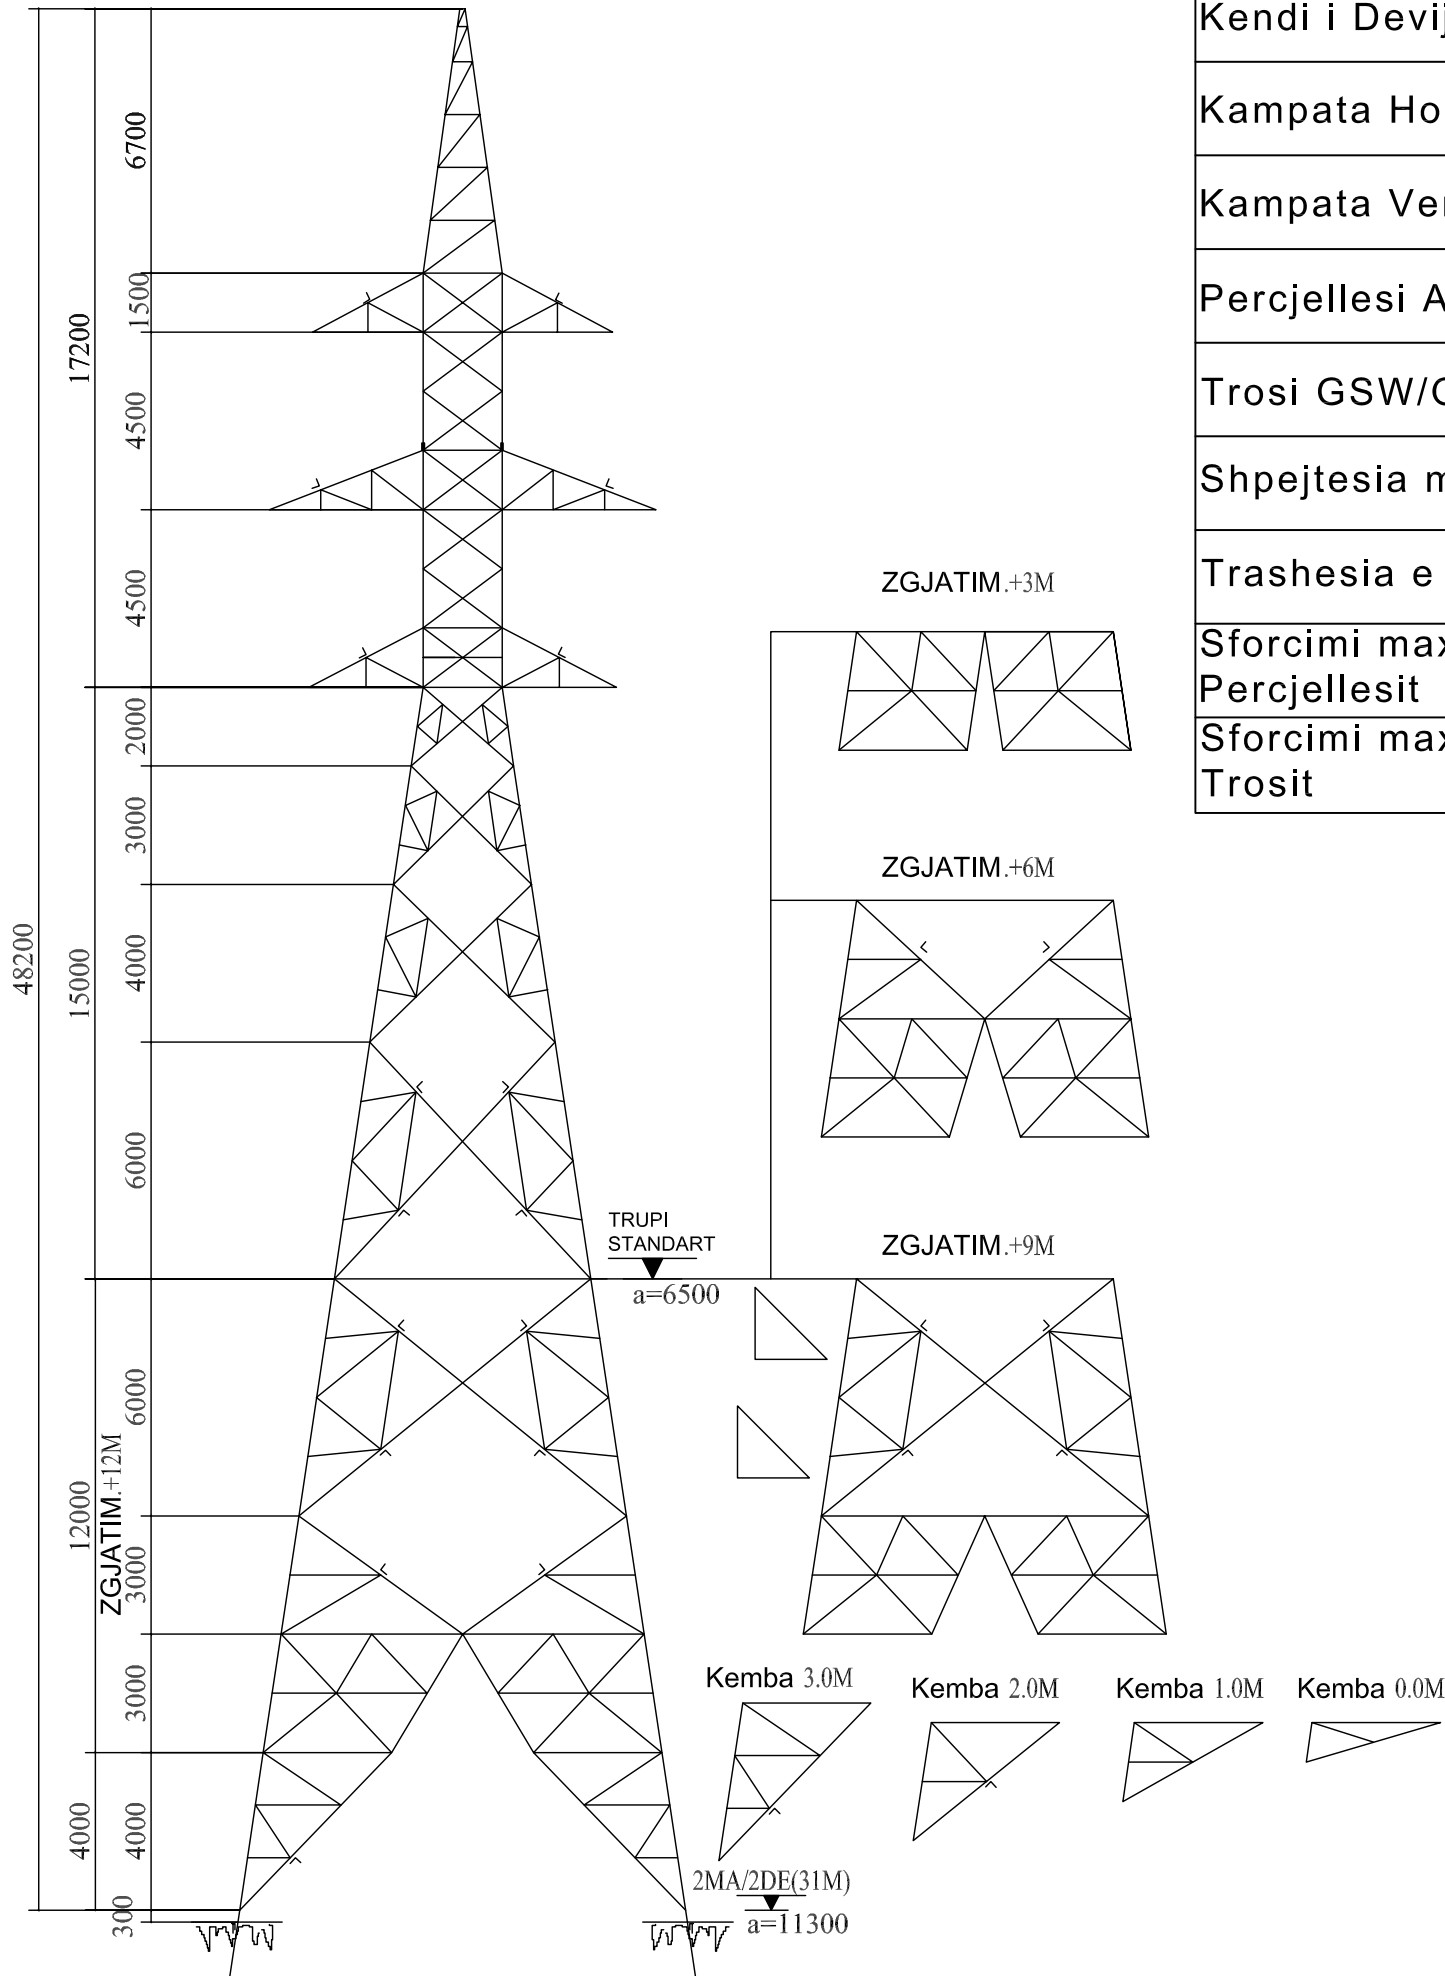

A00	11.2022	Versioni i pare	
Rishikime	Data	Pershkrimi	
Investitor:			
Operatori i Sistemit te Transmetimit			
Objekti:			
Zgjerim i N/St Golem bashke me instalimin e qarkut te dyte te linjes 110 kV nga N/St Golem deri ne pikën e carjes se linjes 110 kV Rrashbull - Kavaje			
		Emertimi Fletes:	
Shkalla		SHTYLLA TIP 2MA- 2DE	
Faza e projektit:		Numri Fletes:	Rishikim
PROJEKT IDE			