


Linja 110 kV qe furnizone nenstacionin Golem Aktualisht



Linja 110 kV qe do te furnizoje nenstacionin Golem pas realizimit te projektit

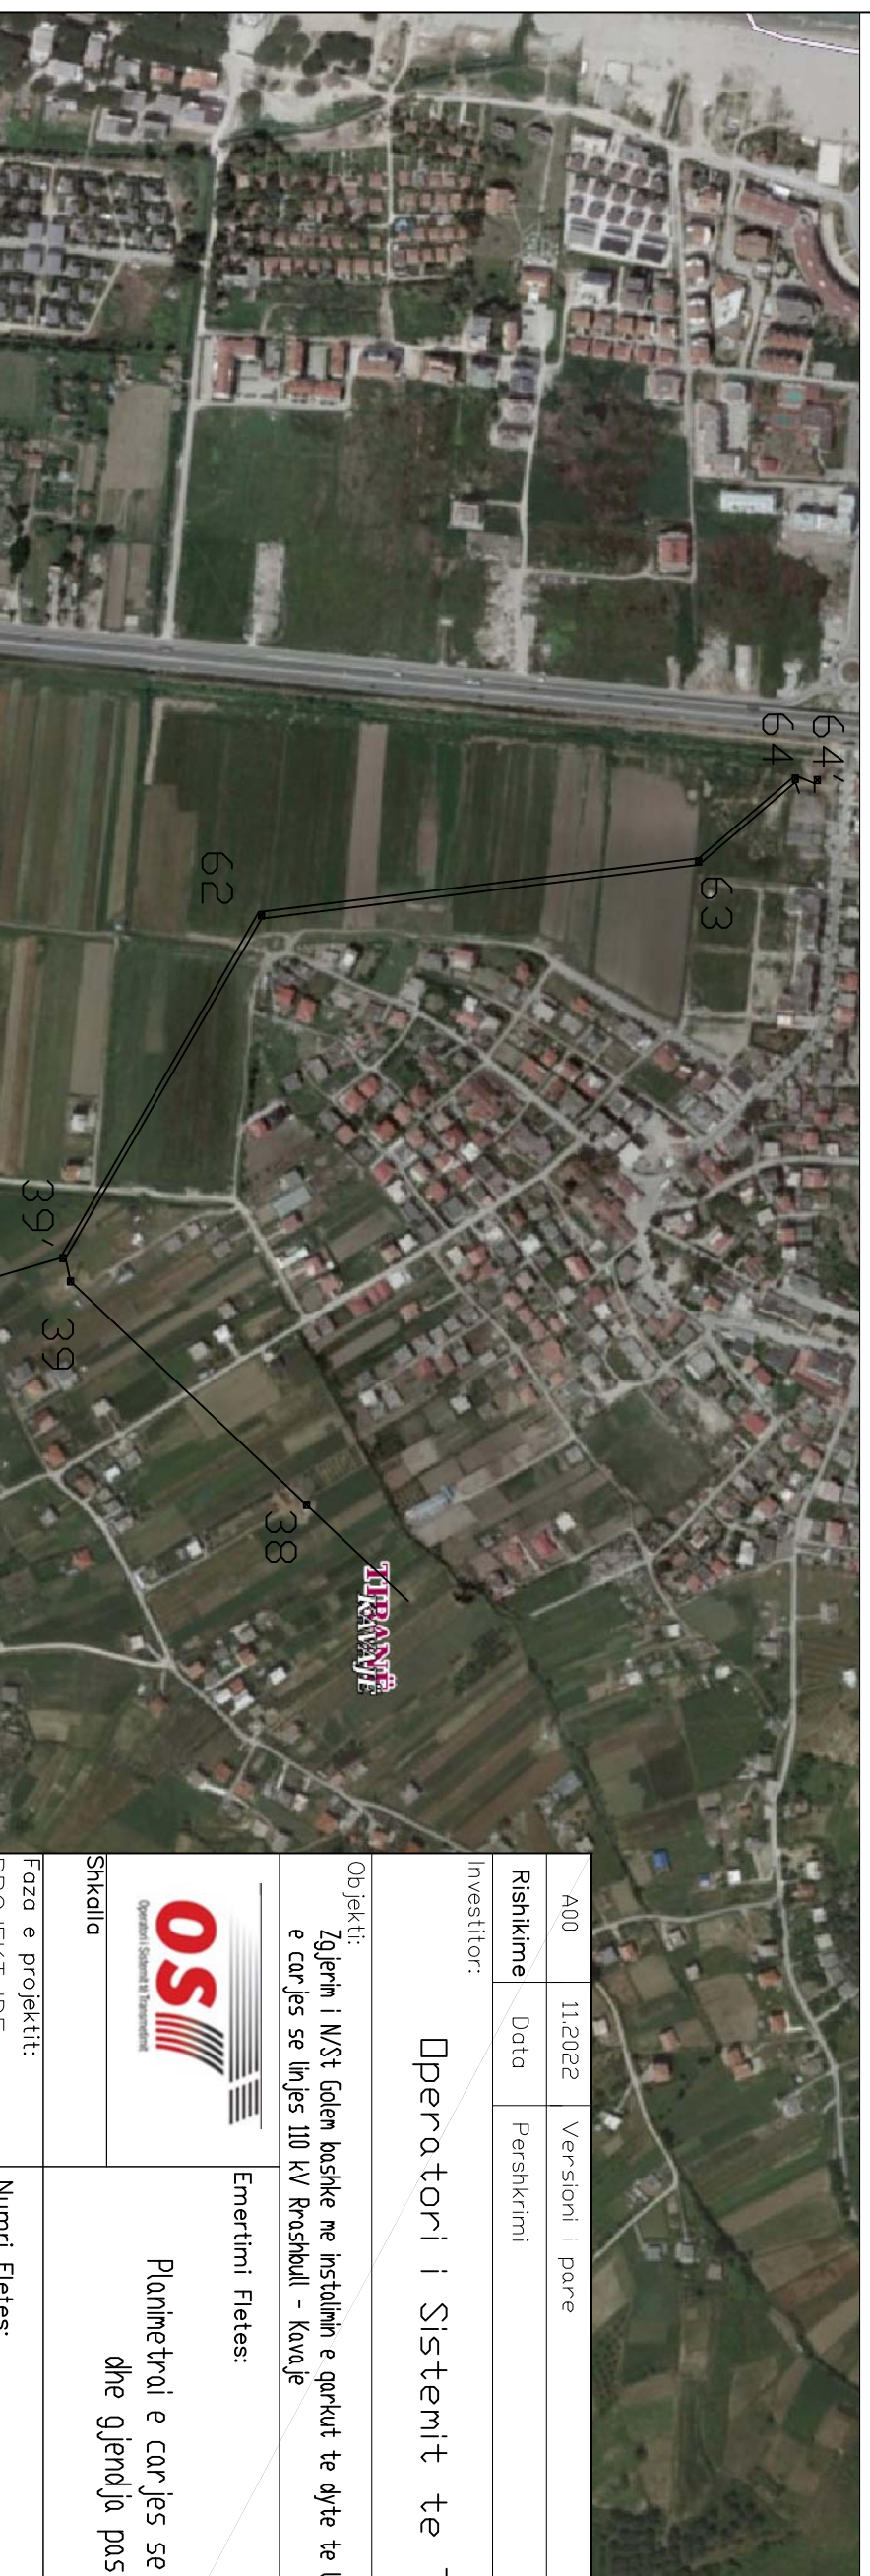

A00	11.2022	Versioni i pare	
Rishikime	Data	Pershkrimi	
Investitor:			
Operatori i Sistemit te Transmetimit			
Objekti:			
Zgjerim i N/St Golem bashke ne instalimin e qarkut te dyte te linjes 110 kV nga N/St Golem deri ne piken e carjes se linjes 110 kV Rrashbull - Kavajje			
Shkallia		Emeritimi Fletes:	
Faza e projektit:		Planimetrai e carjes se linjes 110 kV (gjendja aktuale dhe gjendja pas realizimit te projektit)	
PROJEKT IDE		Numri Fletes:	Rishikim