



# Single Line Diagram (SLD) NSt HOXHARE

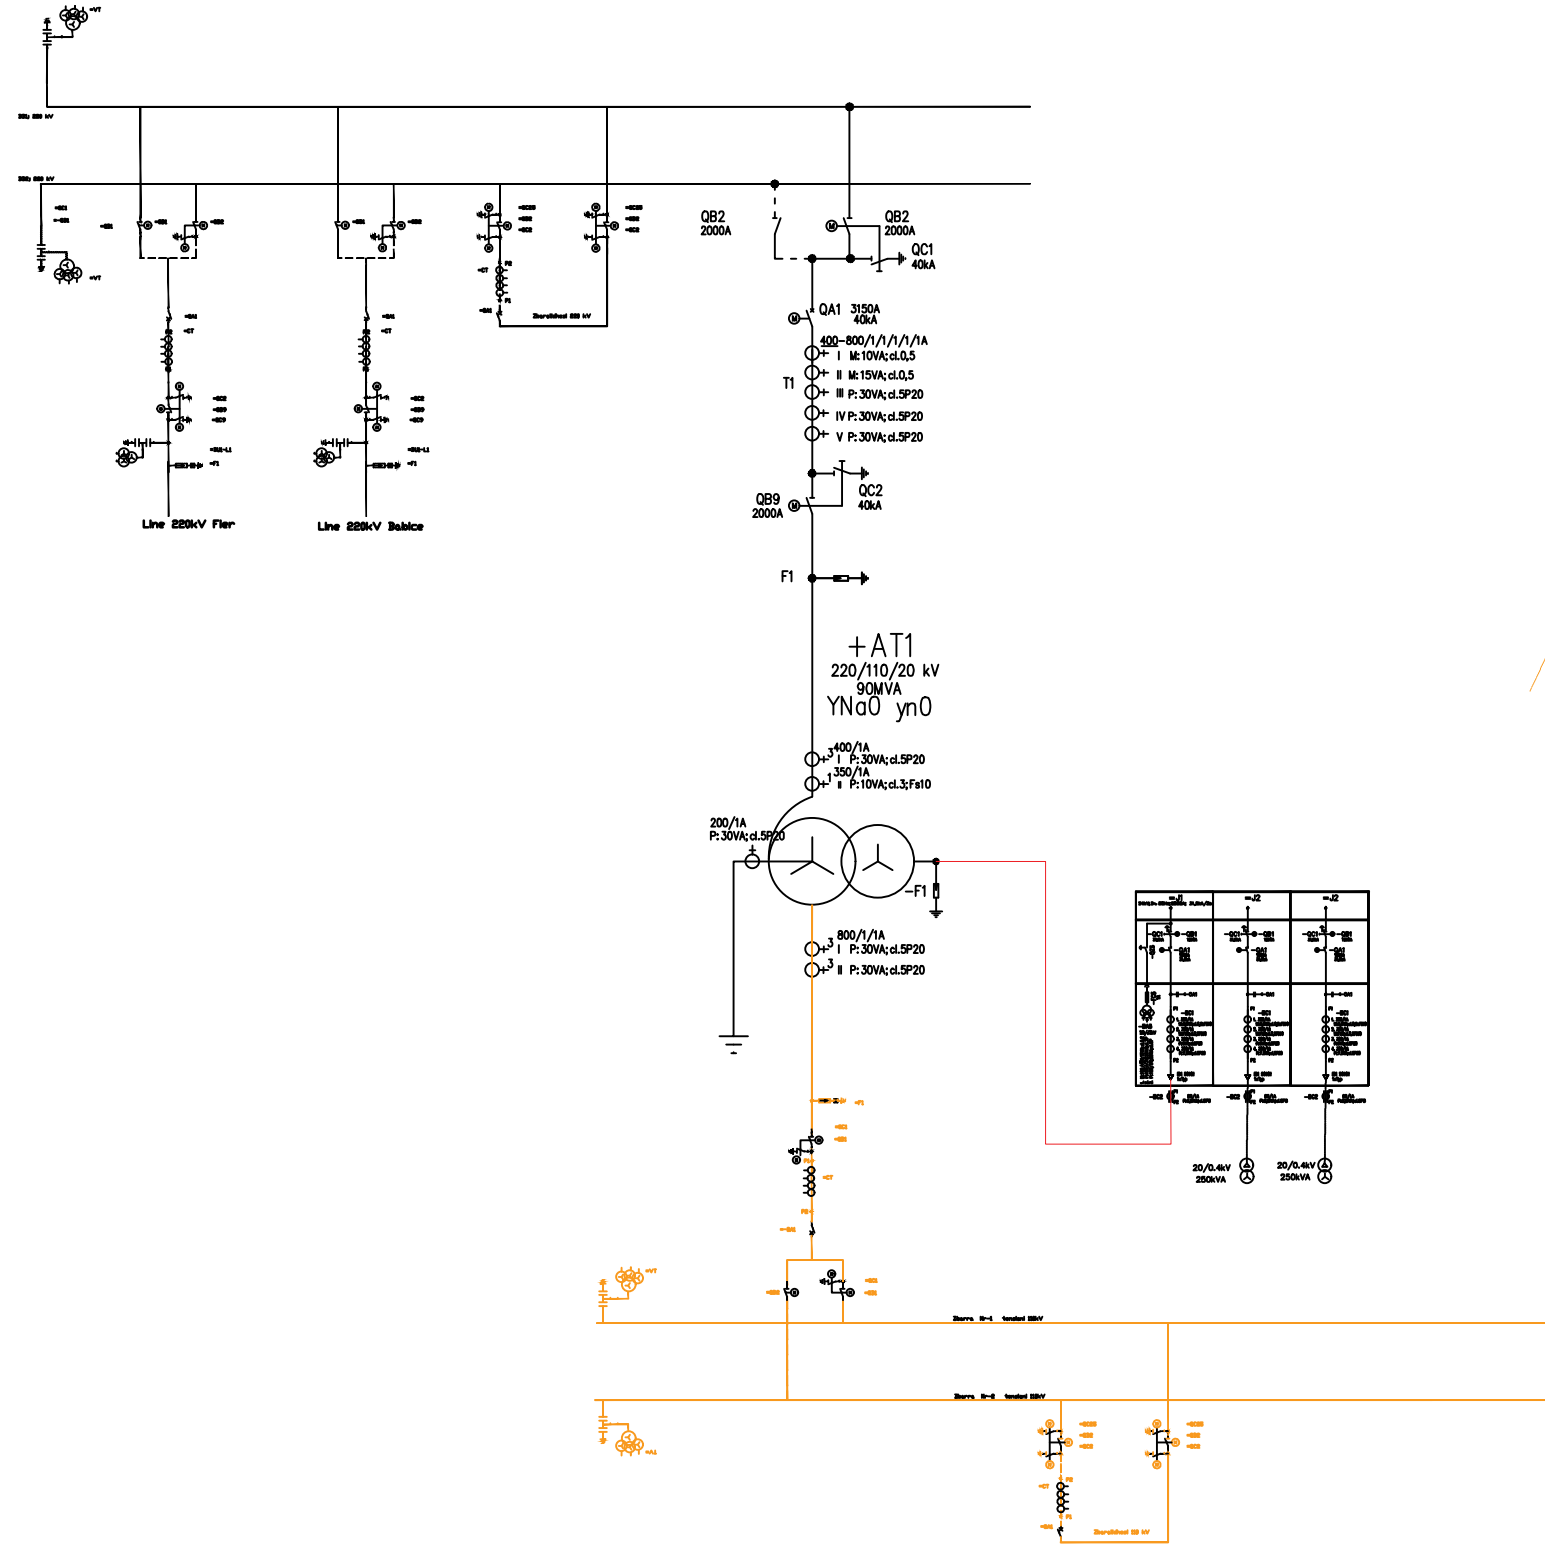

Lidhet me Zbarren 110 kV te nenstacionit ekzistues

A00	11.2022	Versioni i pare	
Rishikime	Data	Pershkrimi	
Investitor:			
Operatori i Sistemit te Transmetimit			
Objekti:			
Ndertimi i N/St 220/110 kV Hoxhare			
 Operatori i Sistemit te Transmetimit		Emertimi Fletes:	
		Single Line Diagrame (SLD) e nenstacionit te ri Hoxhare	
Shkalla			
Faza e projektit:		Numri Fletes:	
PROJEKT IDE			Rishikim