




Plani i nivelit f.f. -5.38  
Shkalla 1 : 50

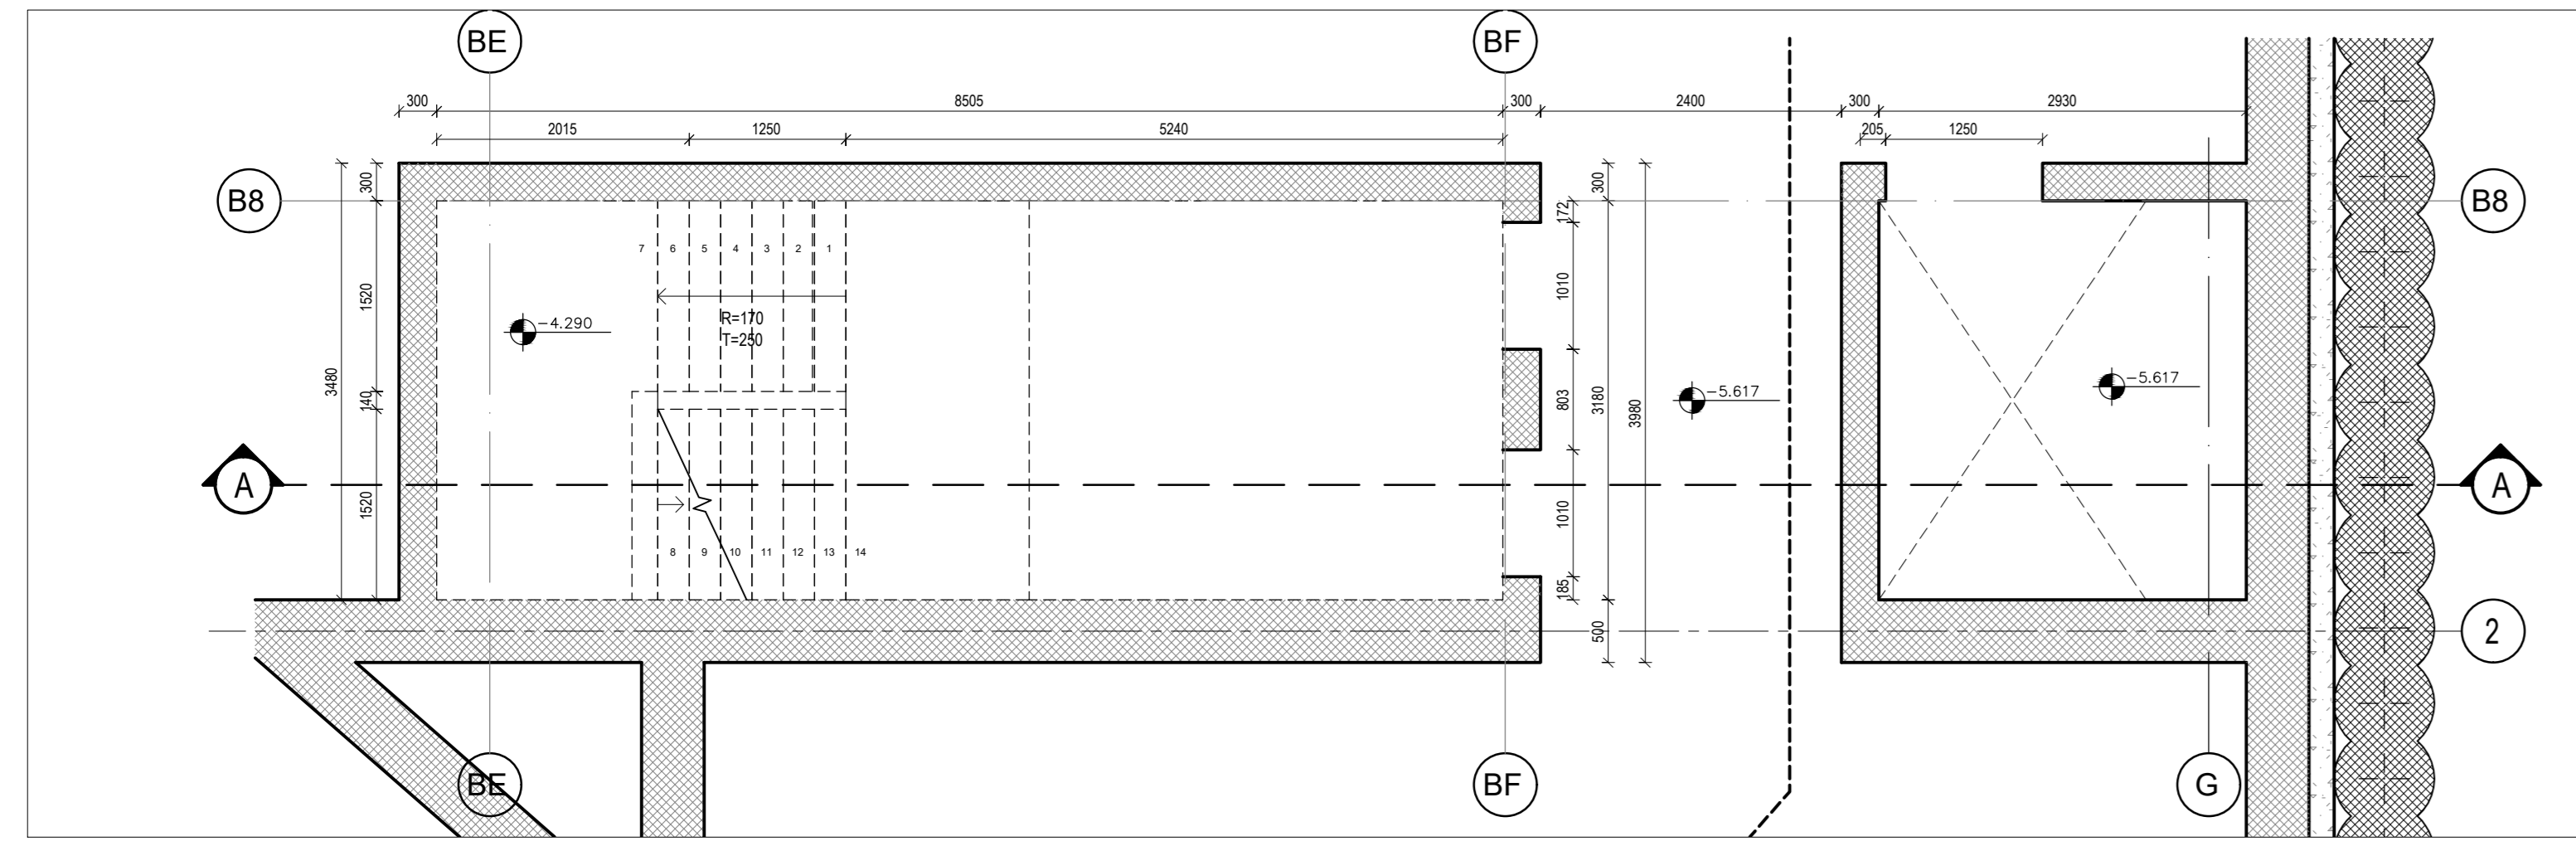


Plani i nivelit f.f. +11.01  
Shkalla 1 : 50

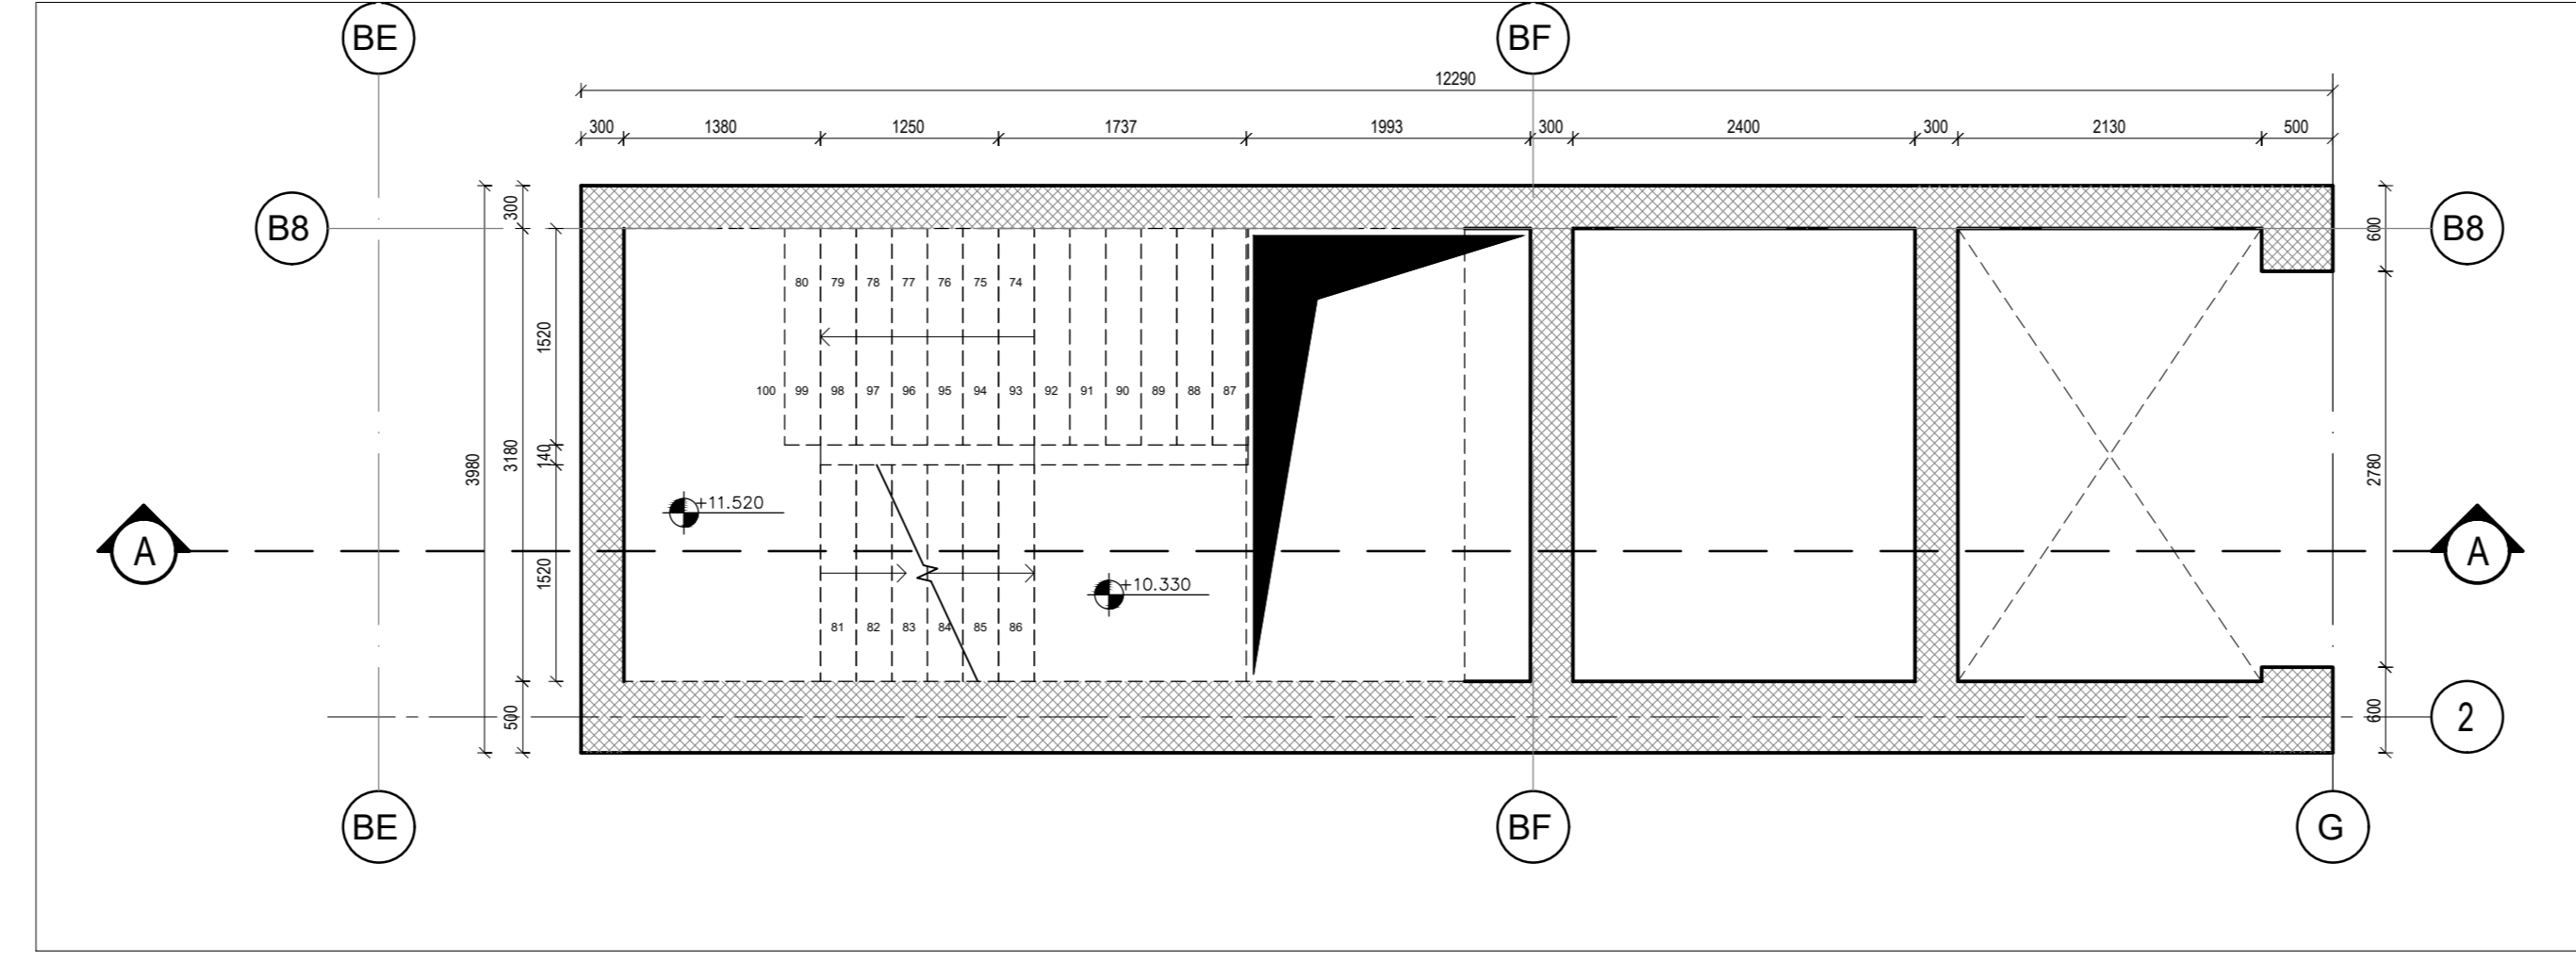


Plani i nivelit f.f. +0.30  
Shkalla 1 : 50

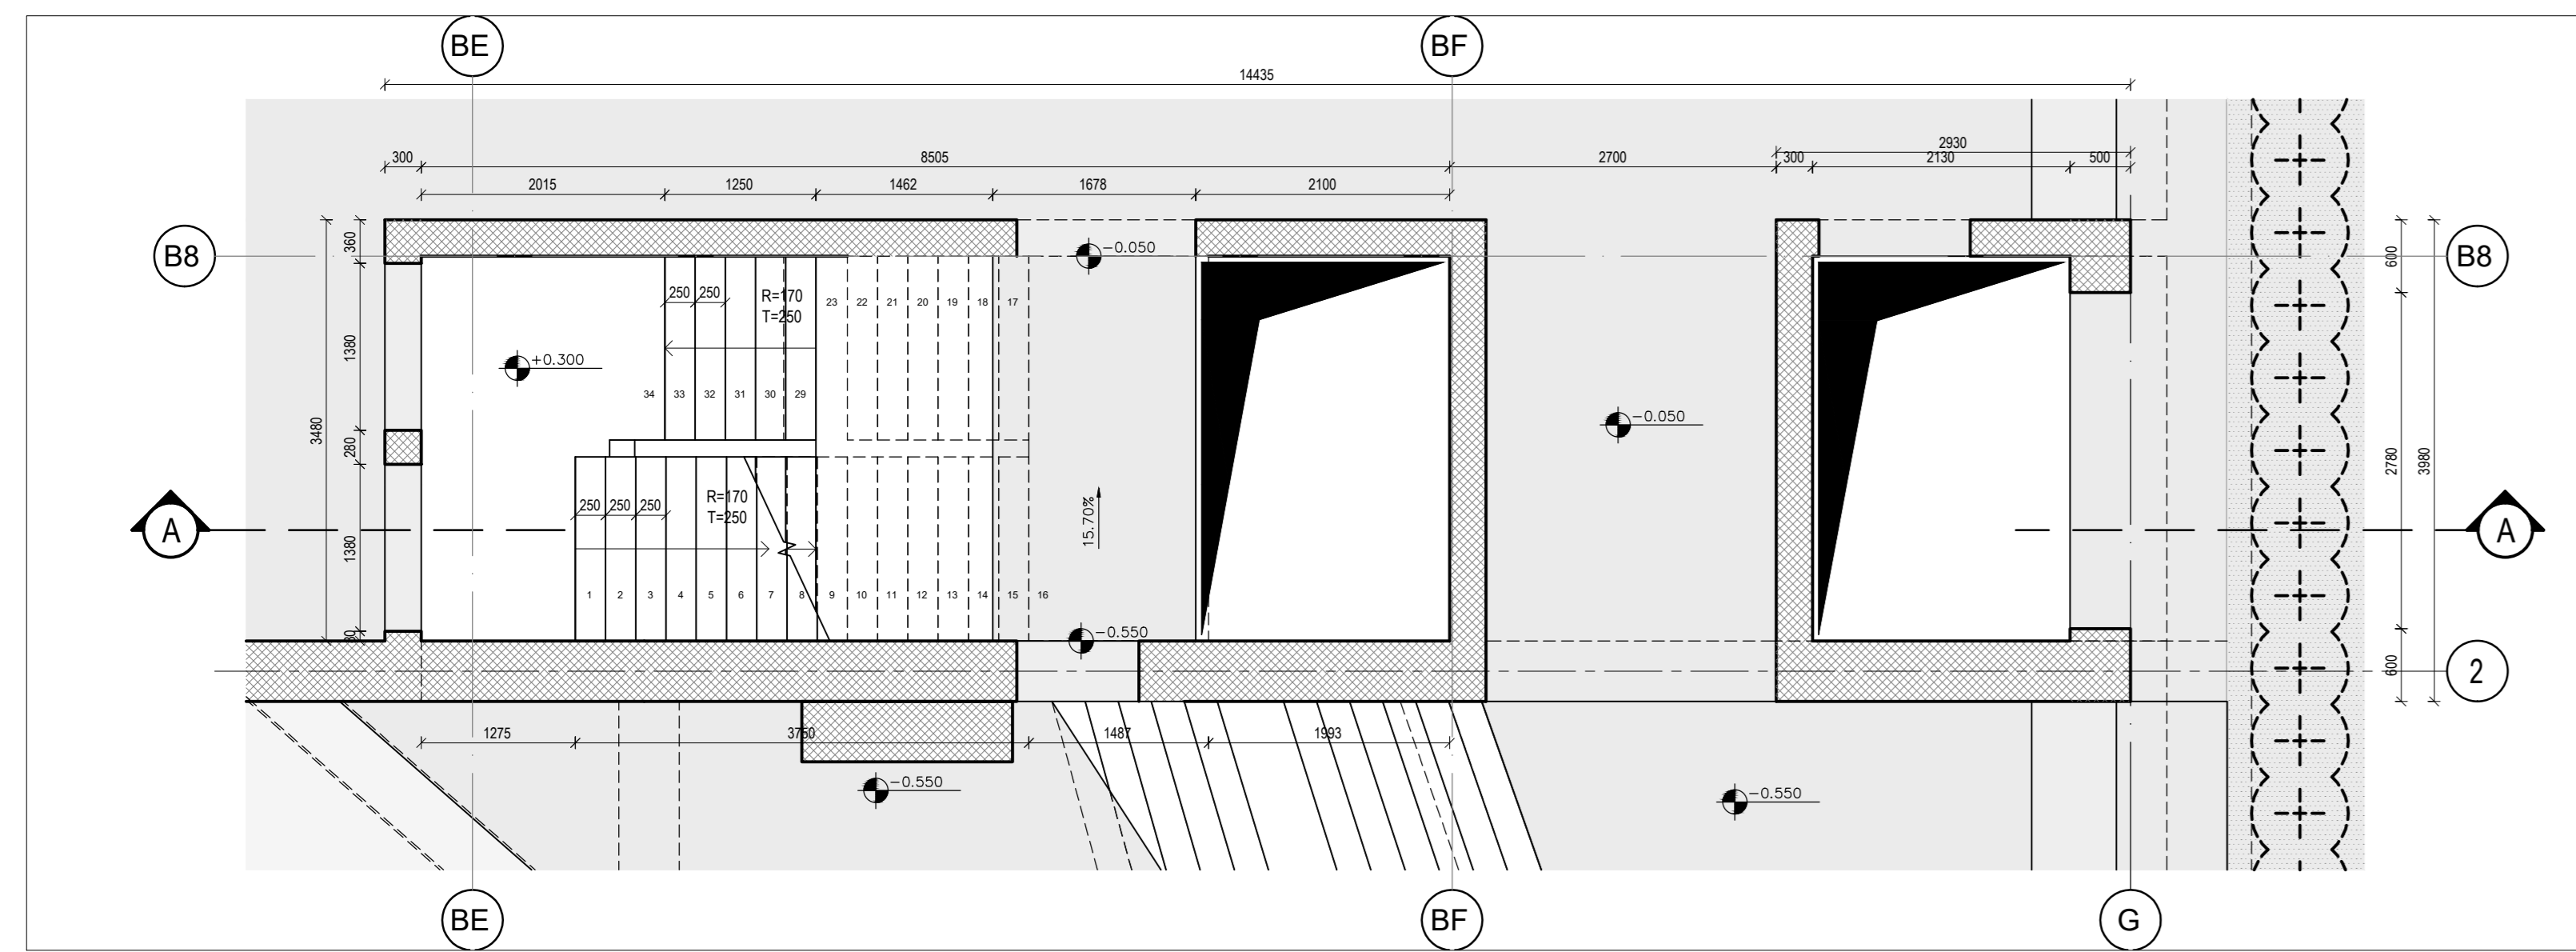


Plani i nivelit f.f. +14.07  
Shkalla 1 : 50

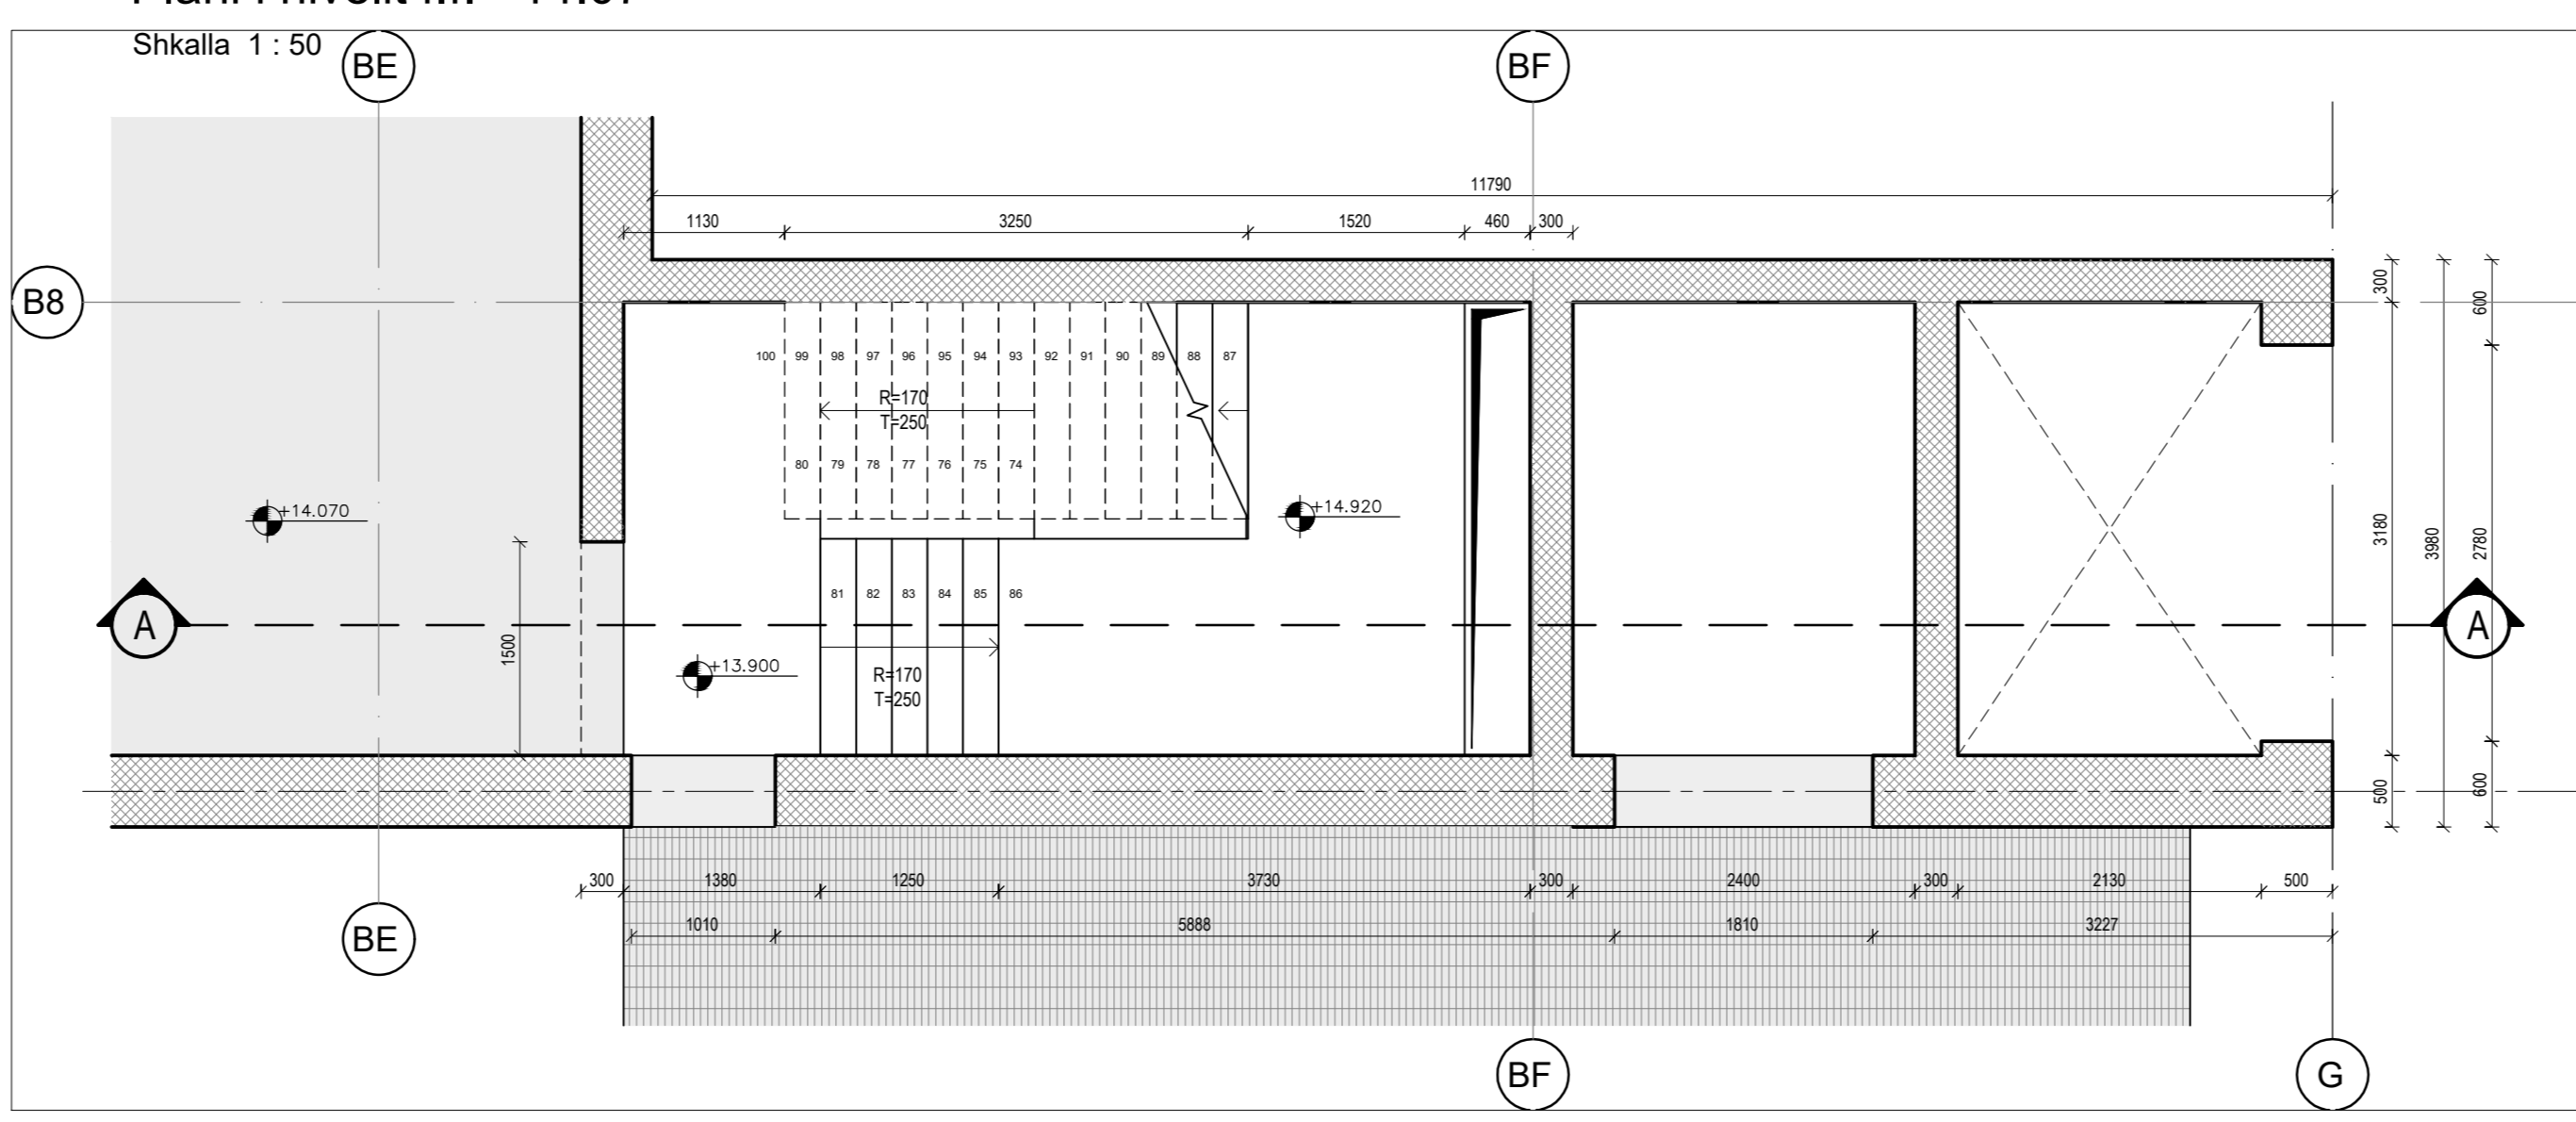



Plani i nivelit f.f. +3.87  
Shkalla 1 : 50

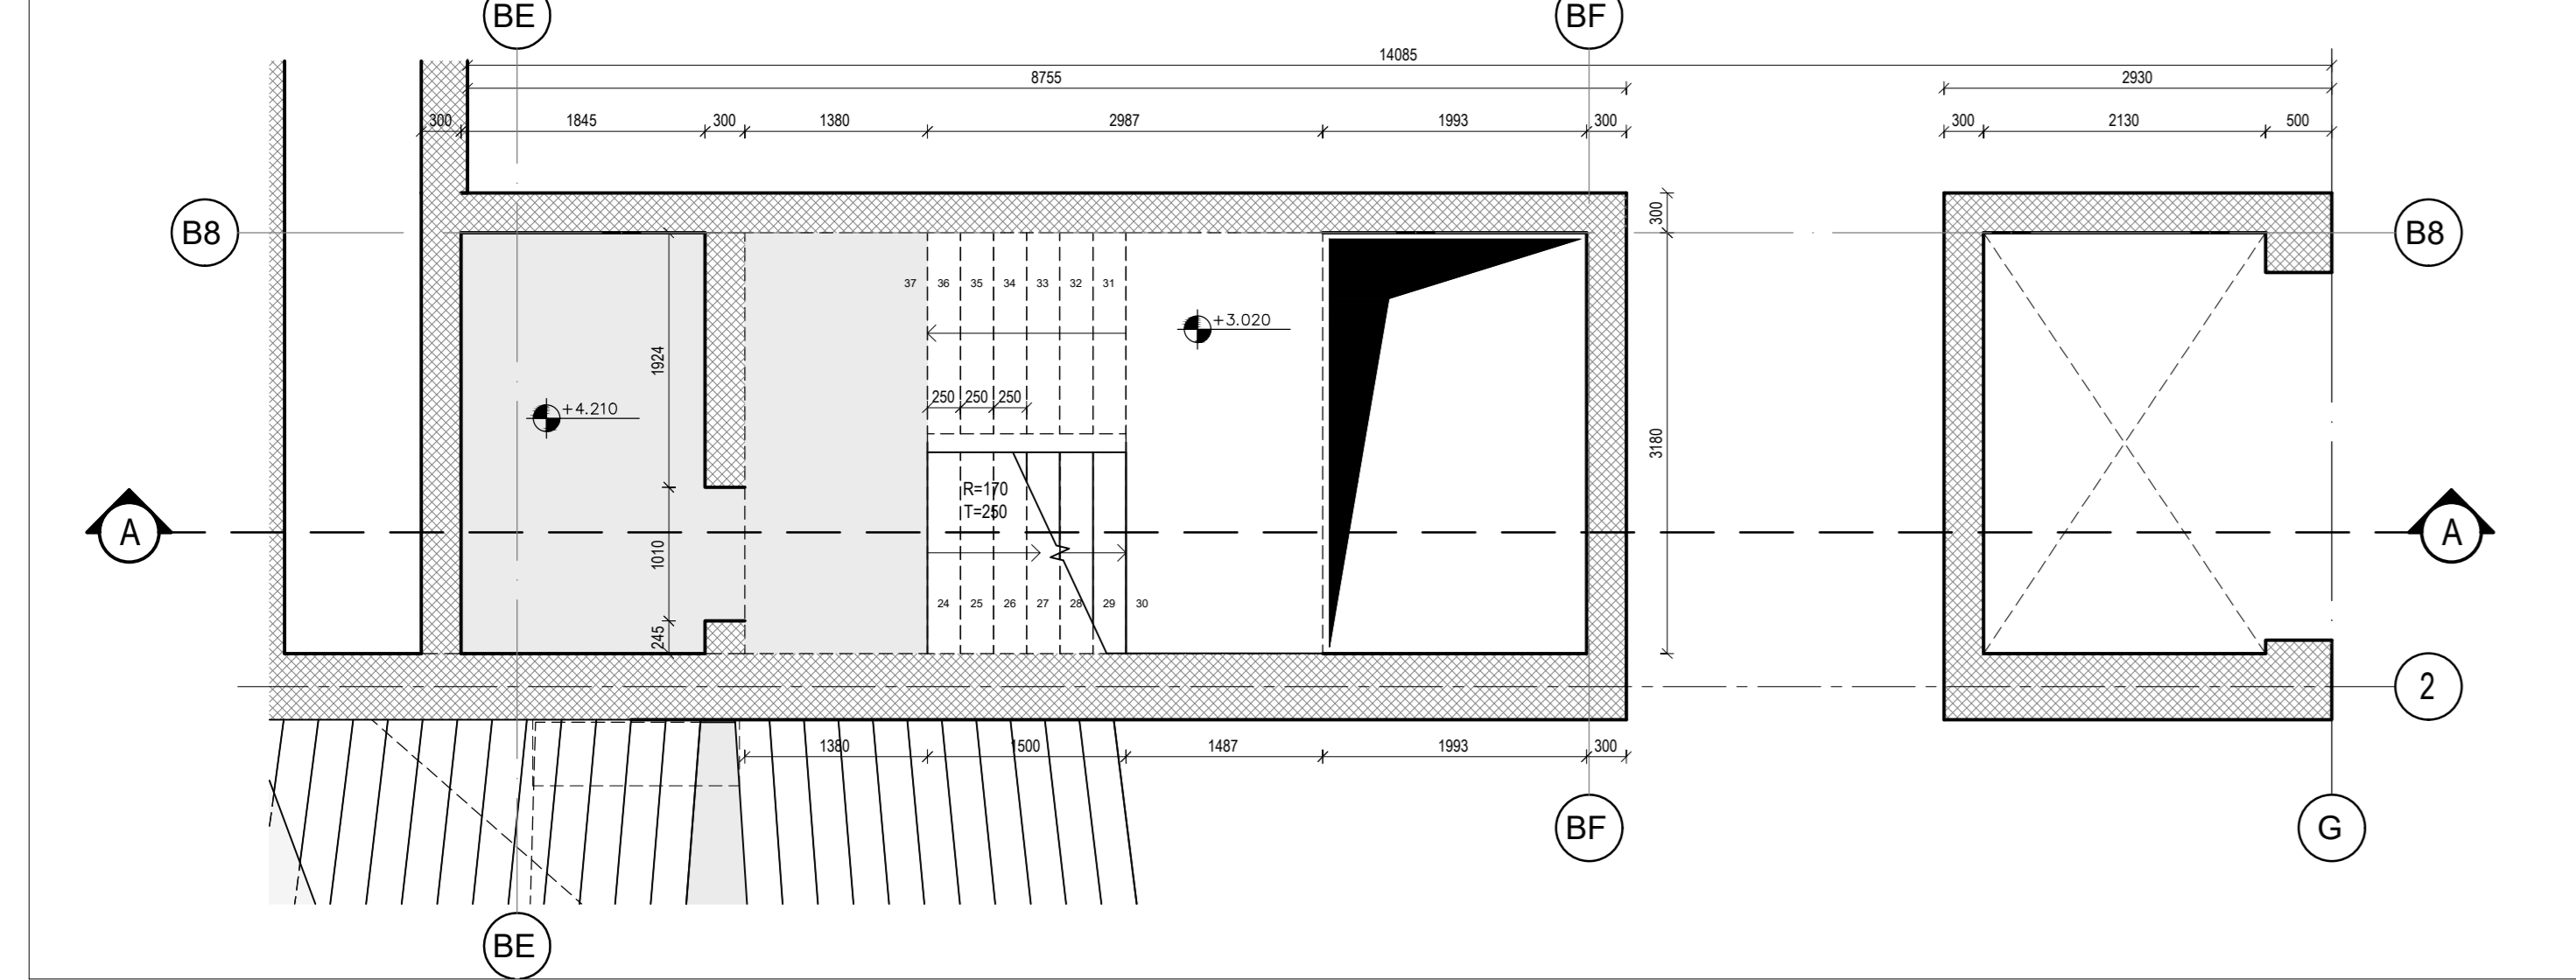

Plani i nivelit f.f. +17.30  
Shkalla 1 : 50


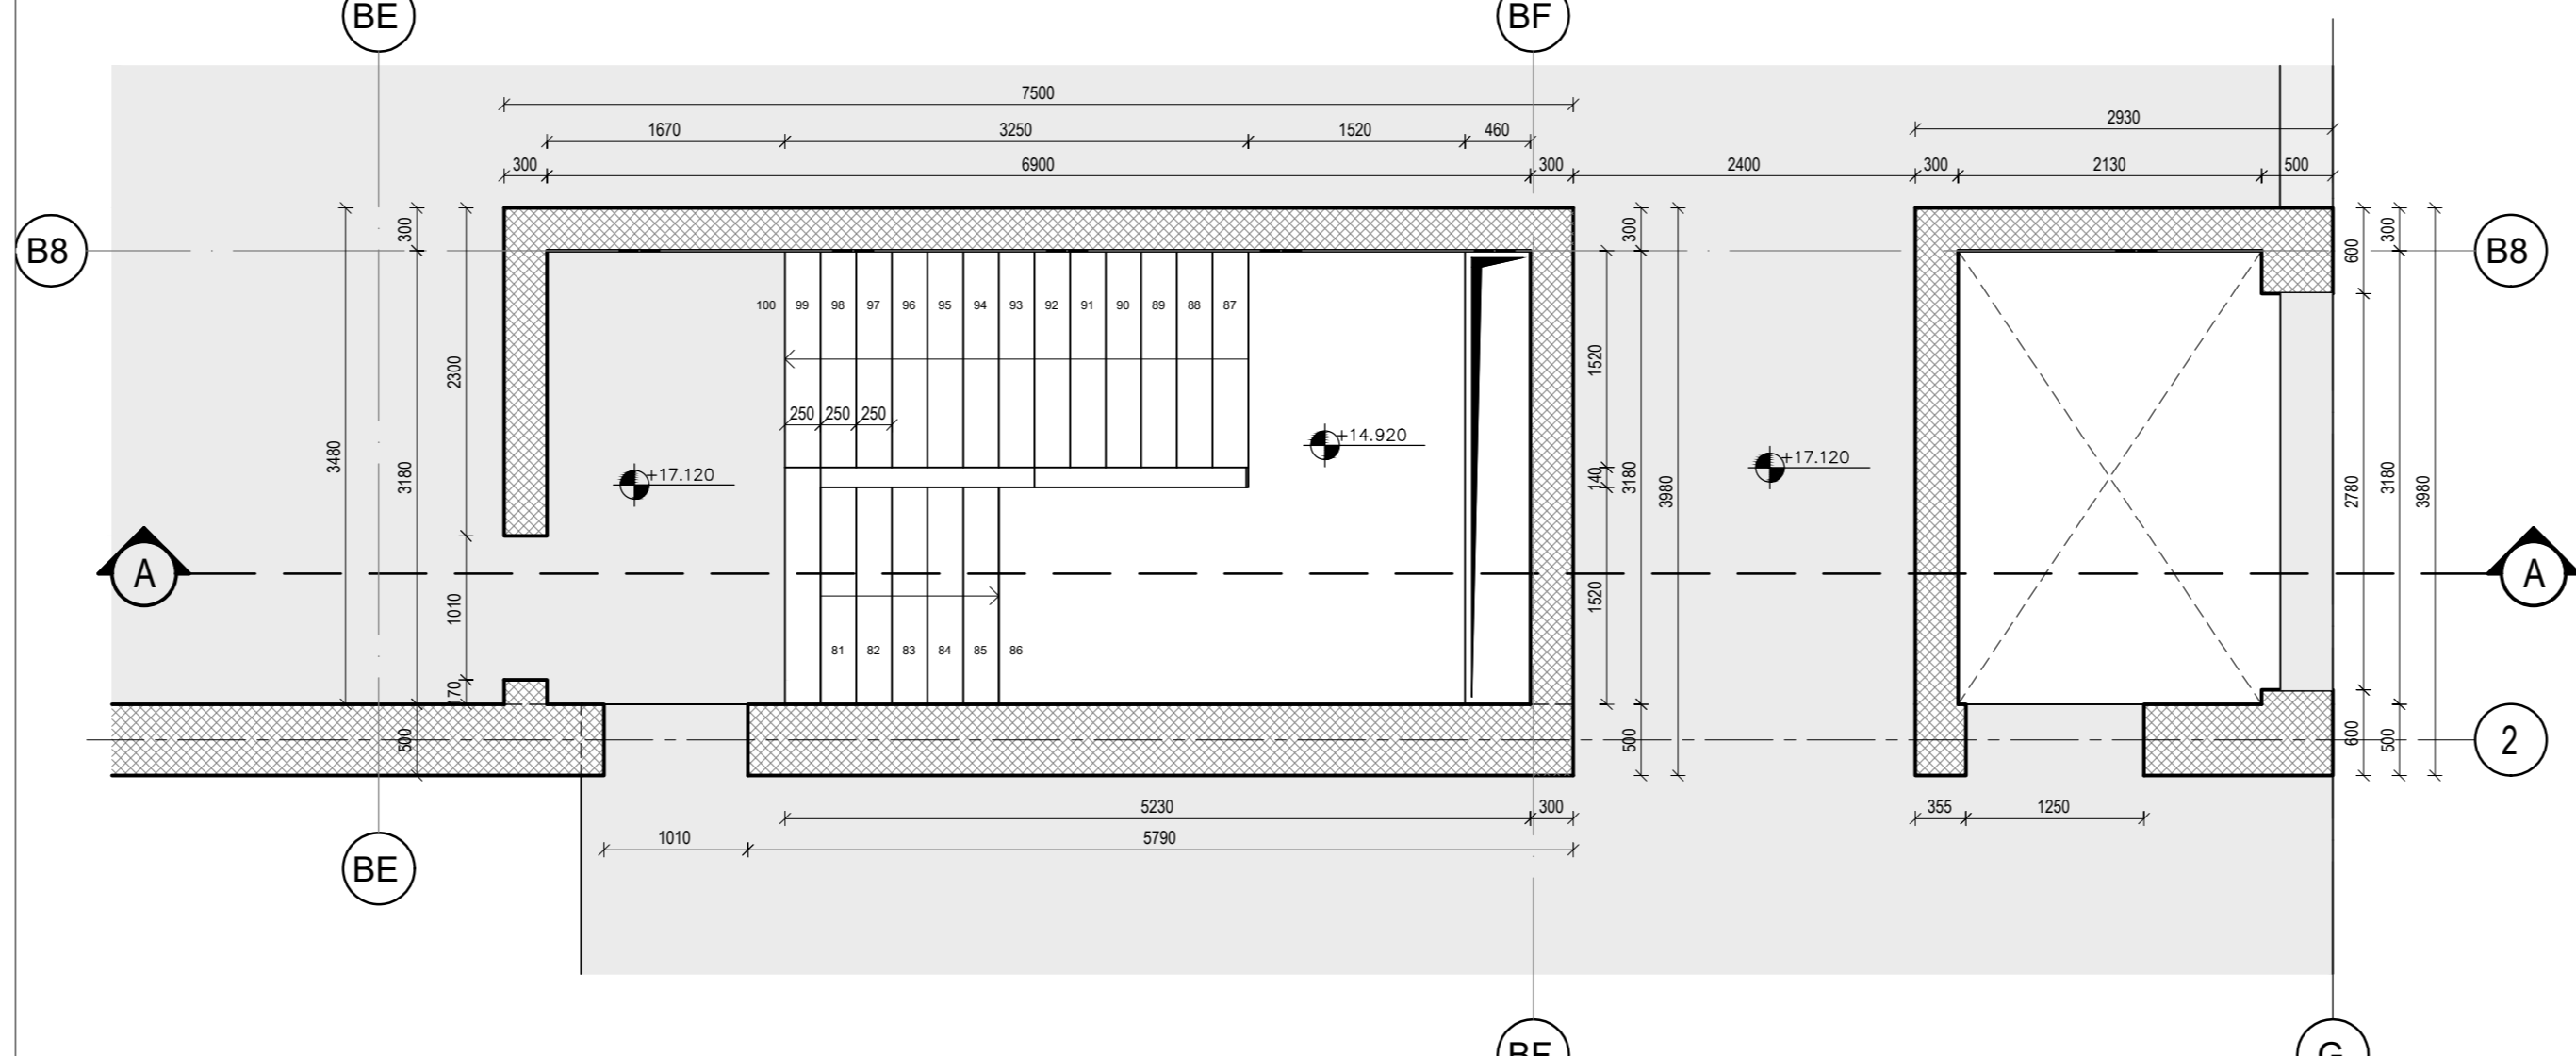


Plani i nivelit f.f. +7.78  
Shkalla 1 : 50

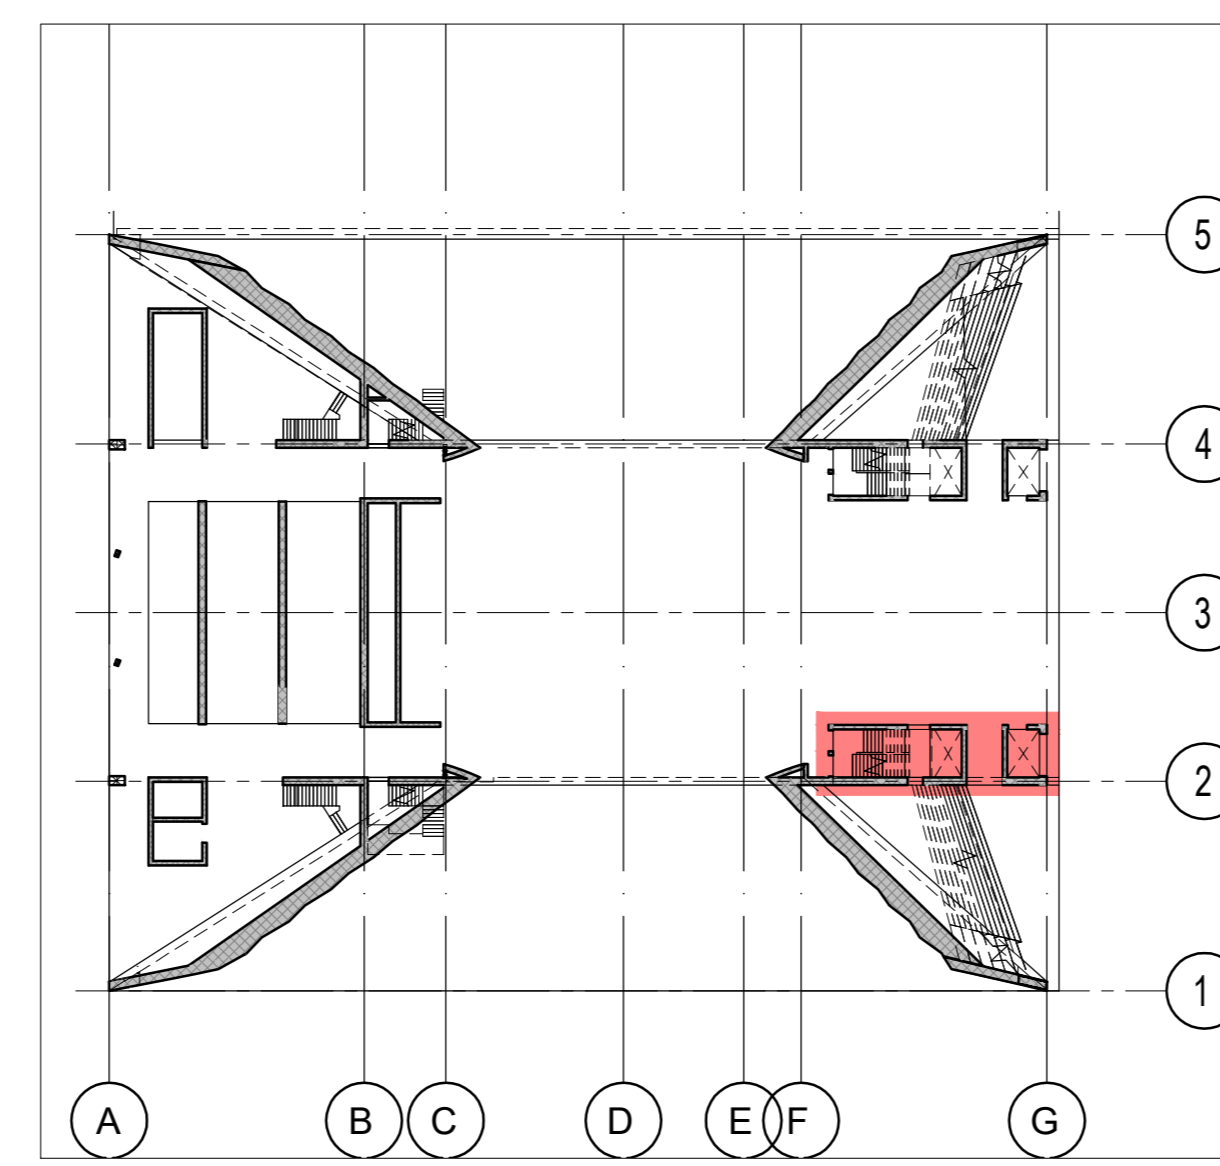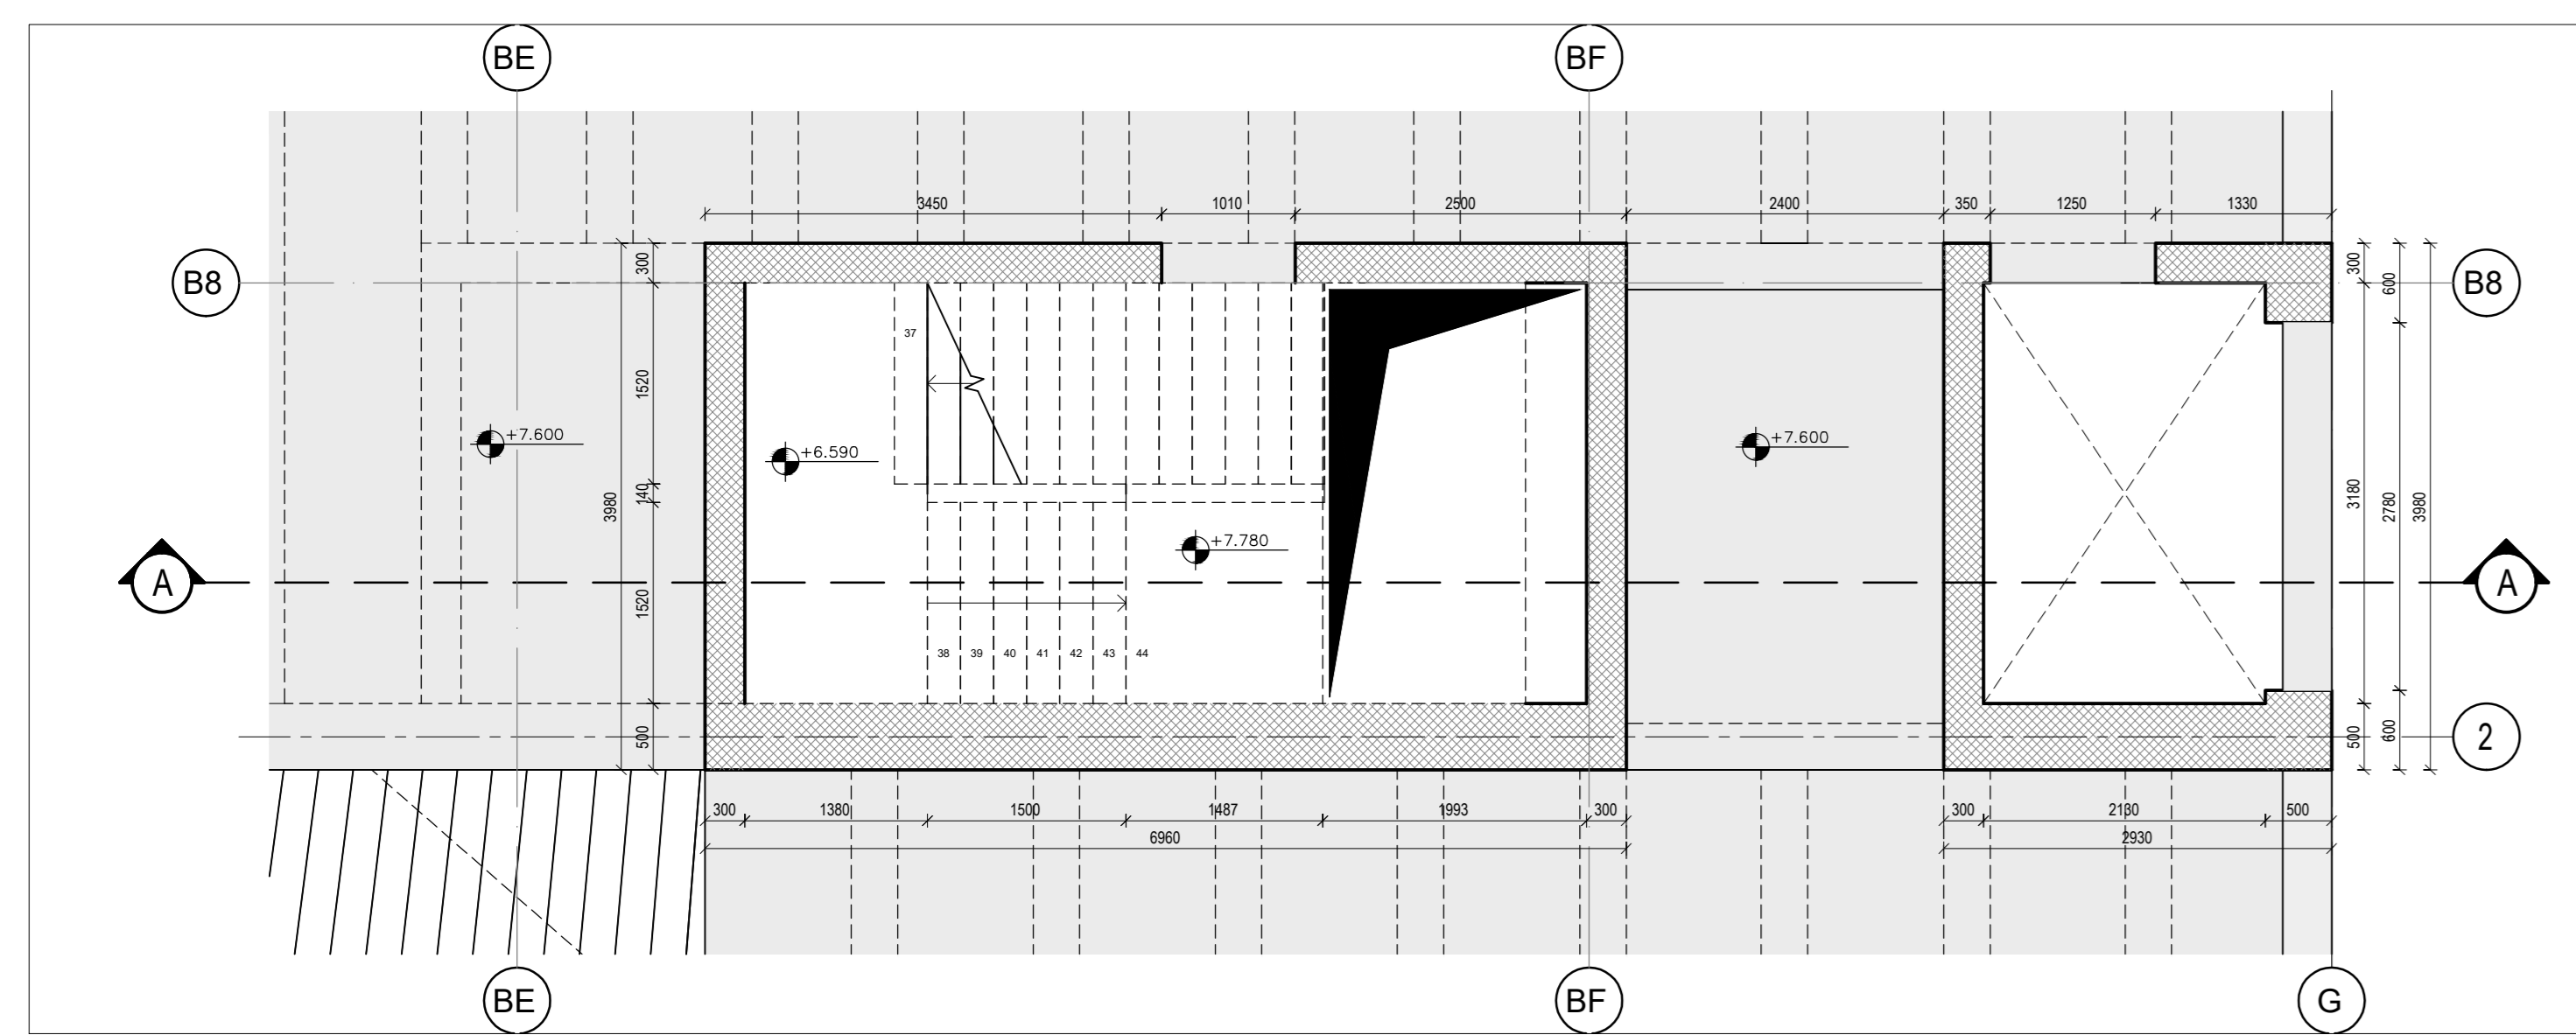

PLANI REFERUES

Sekcioni A-A  
Shkalla 1 : 50

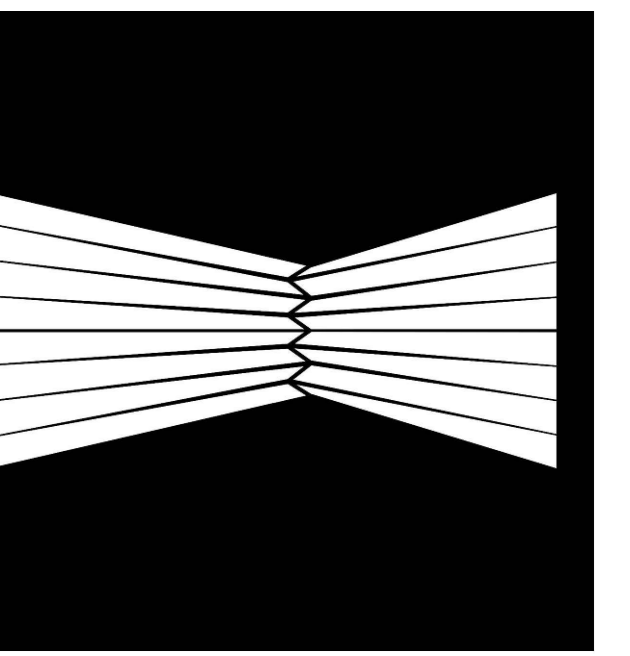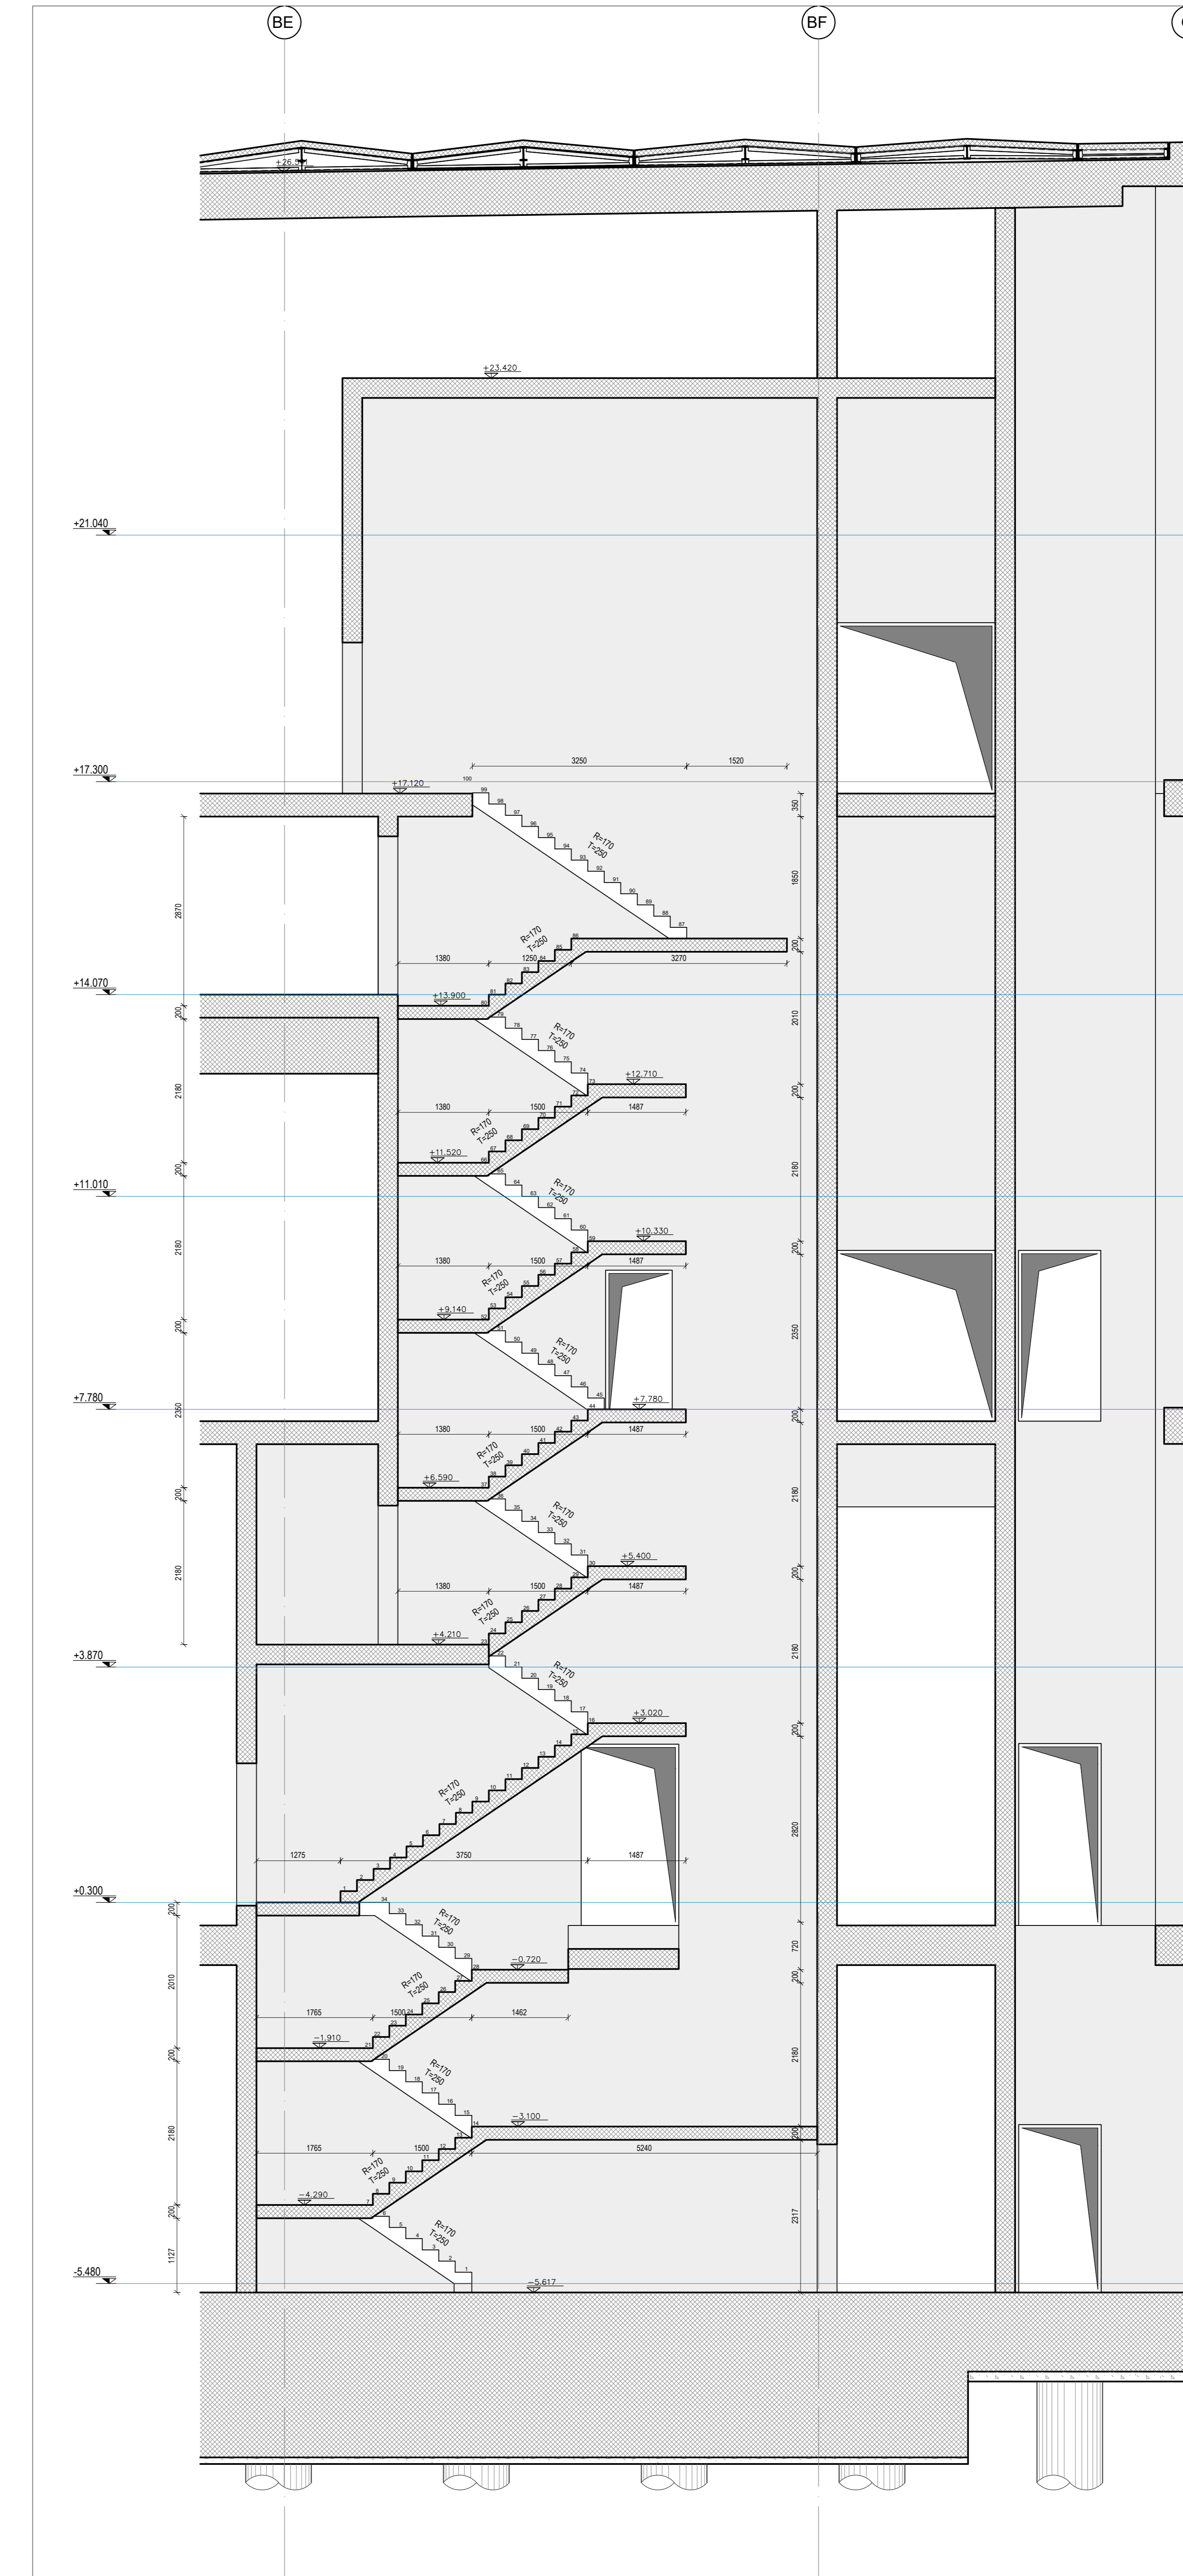

A&E ENGINEERING sh.p.k

Studio Konsulente  
**F&M** INGENIERIA S.p.a.  
Via Belvedere 8/10  
30035 Mirano (VE)  
tel 041-5785711  
fax 041-435933

PROJEKT	P. KAJMAKU
	O. ZOTO
	M. HALILAJ
	E. GANO
	V. HOXHA
	D. BUZI
	E. GANO
	N. DASHI
SHRITIM	V. AVIDA
	V. HOXHA
	A. BONAVENTURA
	A.C. NUZZO
	G. CHARALAMPOPOULOS
	A. MAGRINI

"Godina e Teatrit Tiranë", Faza I-rë

PROJEKTI KONSTRUKTIV

EMERTIMI:  
Blloku C i shkalleve - plan dhe seksion

S-20\_1

DATA	SHKALLA
2021	1:50